

STEWART LAKE G-415

REFERENCES

TOPOGRAPHY
LAKES, RIVERS, ETC. FROM FOREST
RESOURCES INVENTORY SHEET NO. 805 6 72

LEGEND


- HIGHWAY AND ROUTE No.
- OTHER ROADS
- TRAILS
- SURVEYED LINES:
 - TOWNSHIPS, BASE LINES, ETC.
 - LOTS, MINING CLAIMS, PARCELS, ETC.
- UNSURVEYED LINES:
 - LOT LINES
 - PARCEL BOUNDARY
 - MINING CLAIMS ETC.
- RAILWAY AND RIGHT OF WAY
- UTILITY LINES
- NON PERENNIAL STREAM
- FLOODING OR FLOODING RIGHTS
- SUBDIVISION OR COMPOSITE PLAN
- RESERVATIONS:
 - ORIGINAL SHORELINE
 - MARSH OR MUSKEG
 - MINES
 - TRAVERSE MONUMENT

DISPOSITION OF CROWN LANDS

| TYPE OF DOCUMENT | SYMBOL |
|--|--------|
| PATENT, SURFACE & MINING RIGHTS | ● |
| " SURFACE RIGHTS ONLY | ○ |
| " MINING RIGHTS ONLY | ◐ |
| LEASE, SURFACE & MINING RIGHTS | ◑ |
| " SURFACE RIGHTS ONLY | ◒ |
| " MINING RIGHTS ONLY | ◓ |
| LICENCE OF OCCUPATION | ◔ |
| ORDER-IN-COUNCIL | ◕ |
| RESERVATION | ◖ |
| CANCELLED | ◗ |
| SAND & GRAVEL | ◘ |
| LAND USE PERMITS FOR COMMERCIAL TOURISM/PORT CAMPS | ◙ |

NOTE: MINING RIGHTS IN PARCELS PATENTED PRIOR TO MAY 12, 1982, ARE NOT IN CROWNAL. PATENTED BY THE PUBLIC LANDS ACT, R.S.O. 1980, CHAP. 286, SEC. 68, SUBSEC. 1.

SCALE: 1 INCH = 40 CHAINS

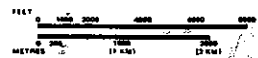

AREA

ARA LAKE

M.R.R. ADMINISTRATIVE DISTRICT

GERALDTON

MINING DIVISION

THUNDER BAY

LAND TITLES / REGISTRY DIVISION


THUNDER BAY



Ministry of Natural Resources
Land Management
Sept. 8/81

Map No. 805 6 72

G-191

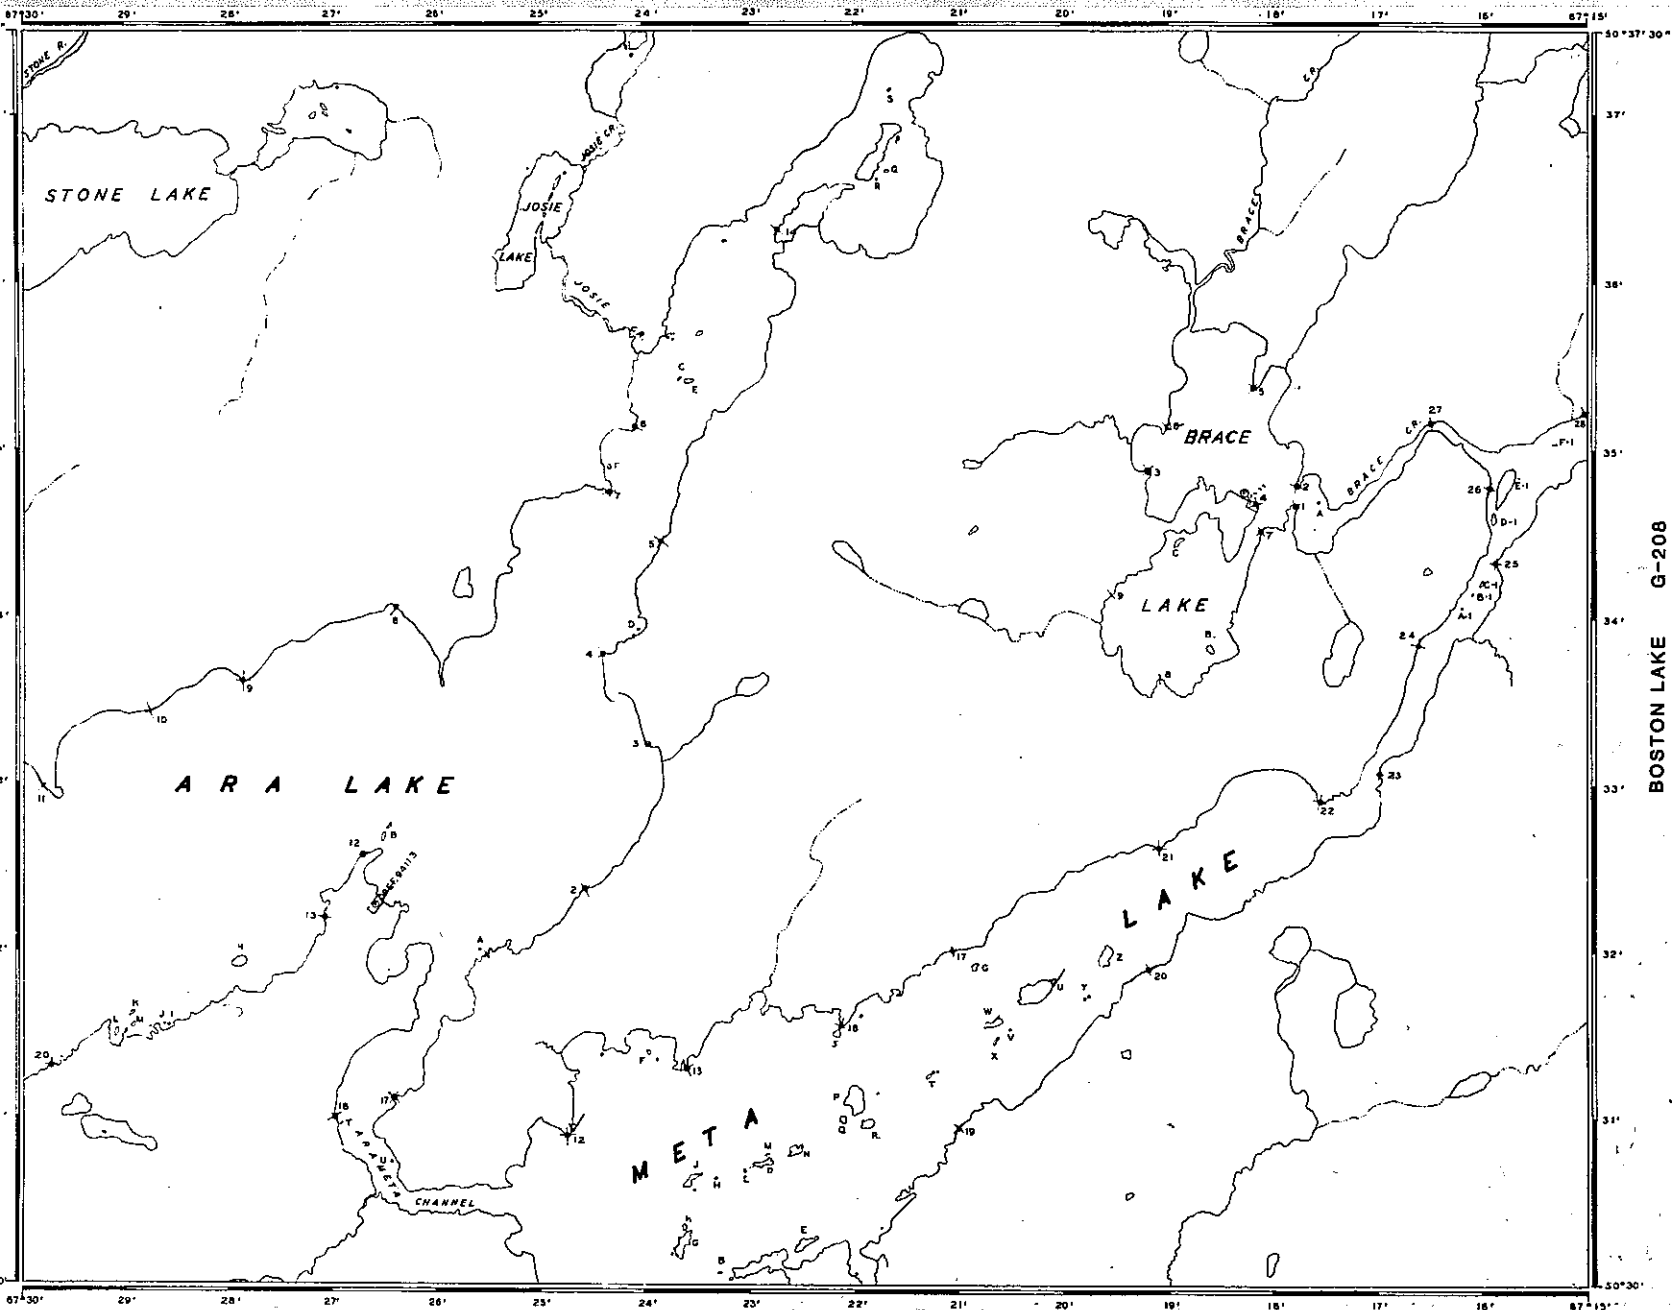

SOLLAS LAKE G-403