


684

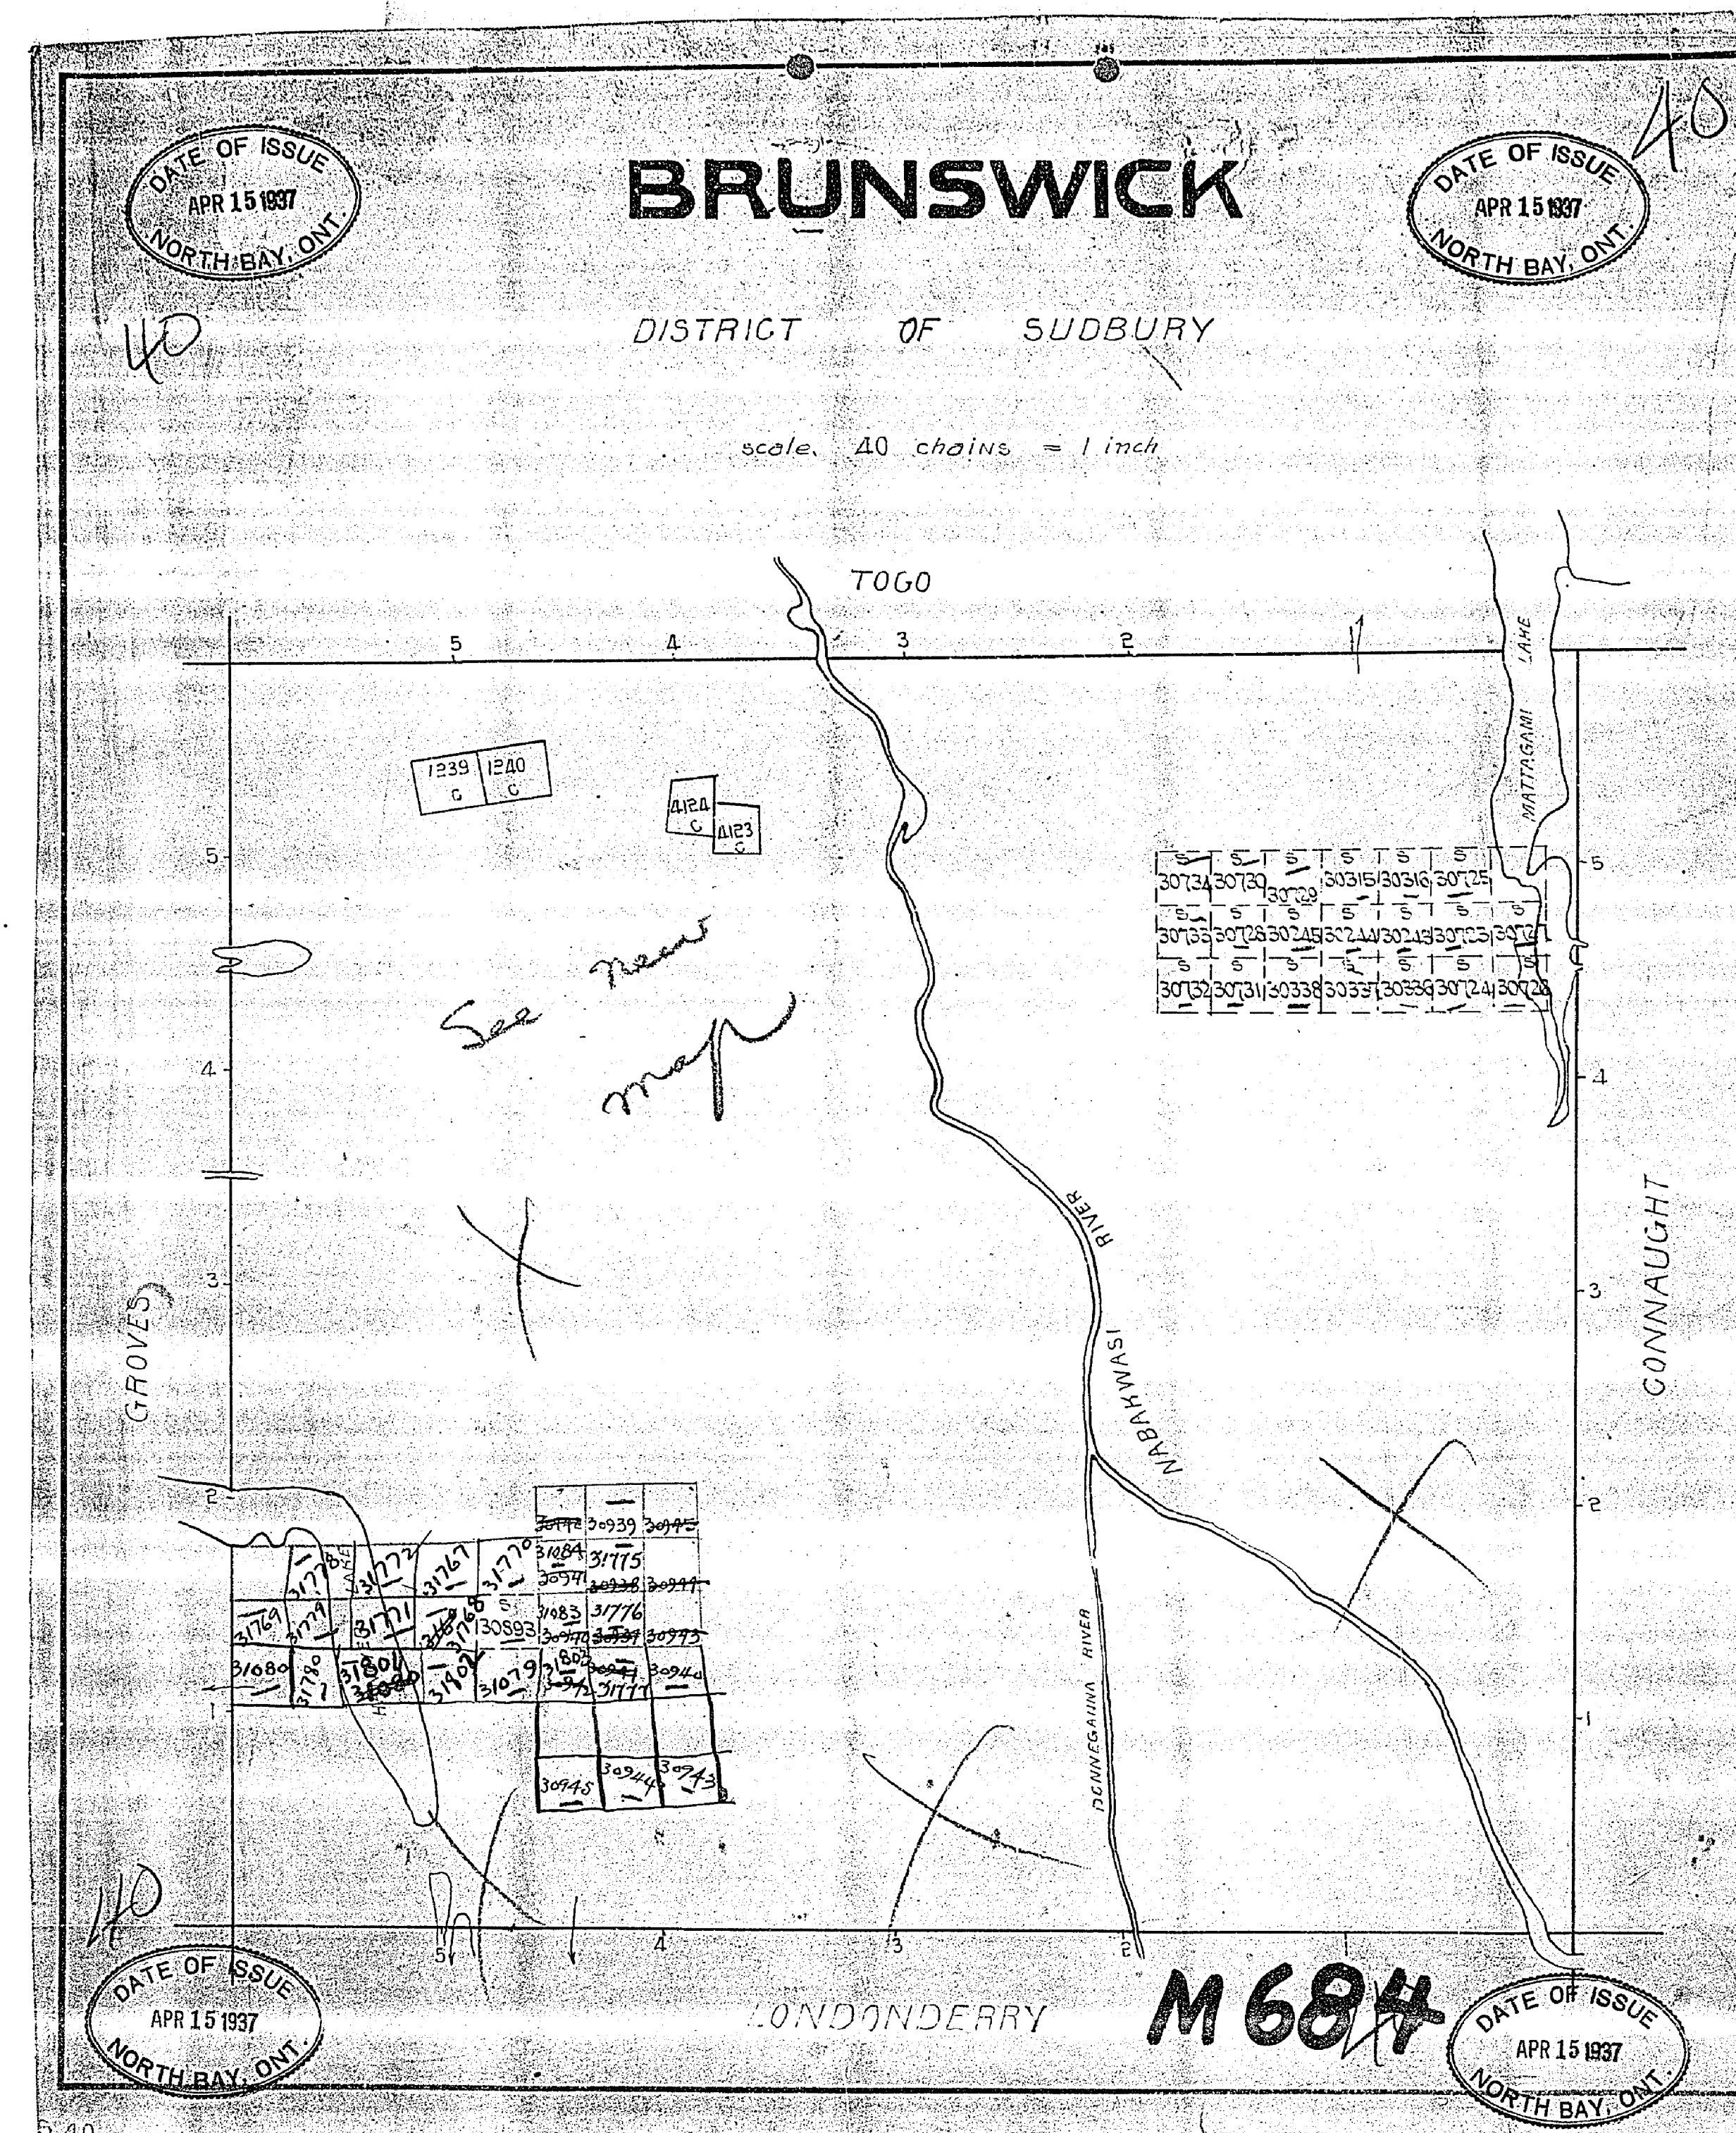

684


BRUNSWICK

M 684


DISTRICT OF SUDBURY

scale 20 chains to 1 inch

400' B.

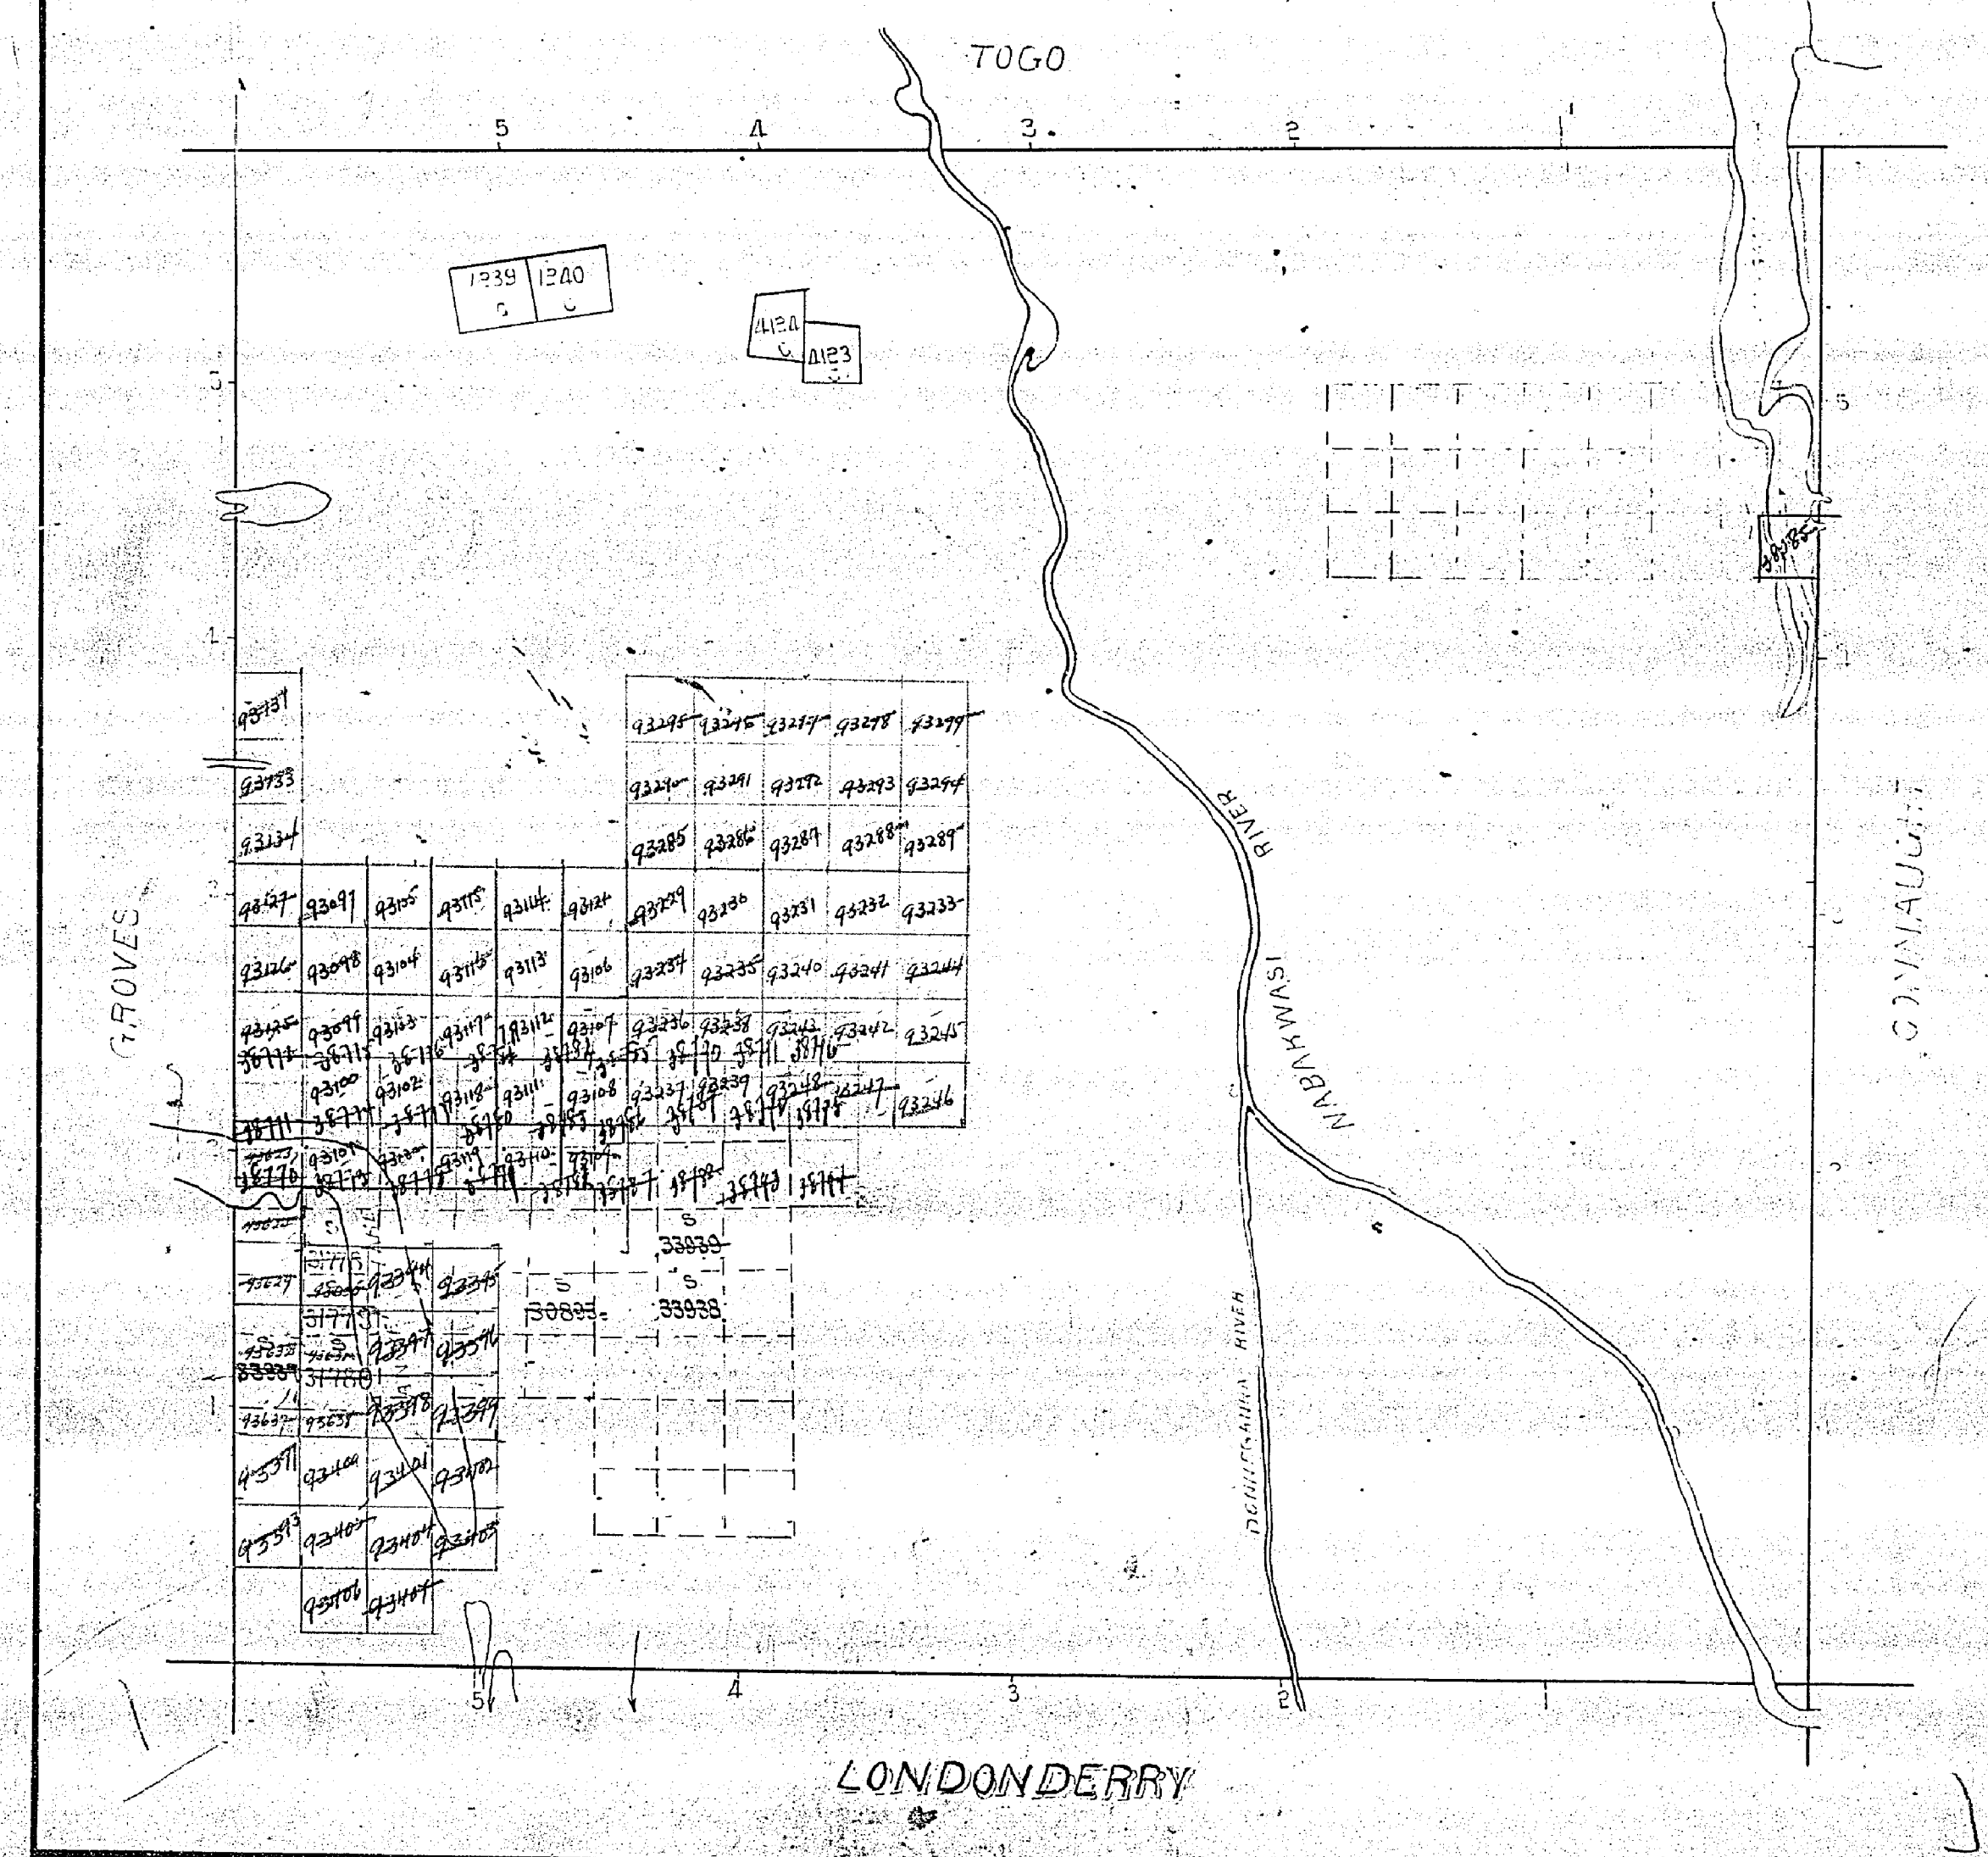

BRUNSWICK TWP. 11 634


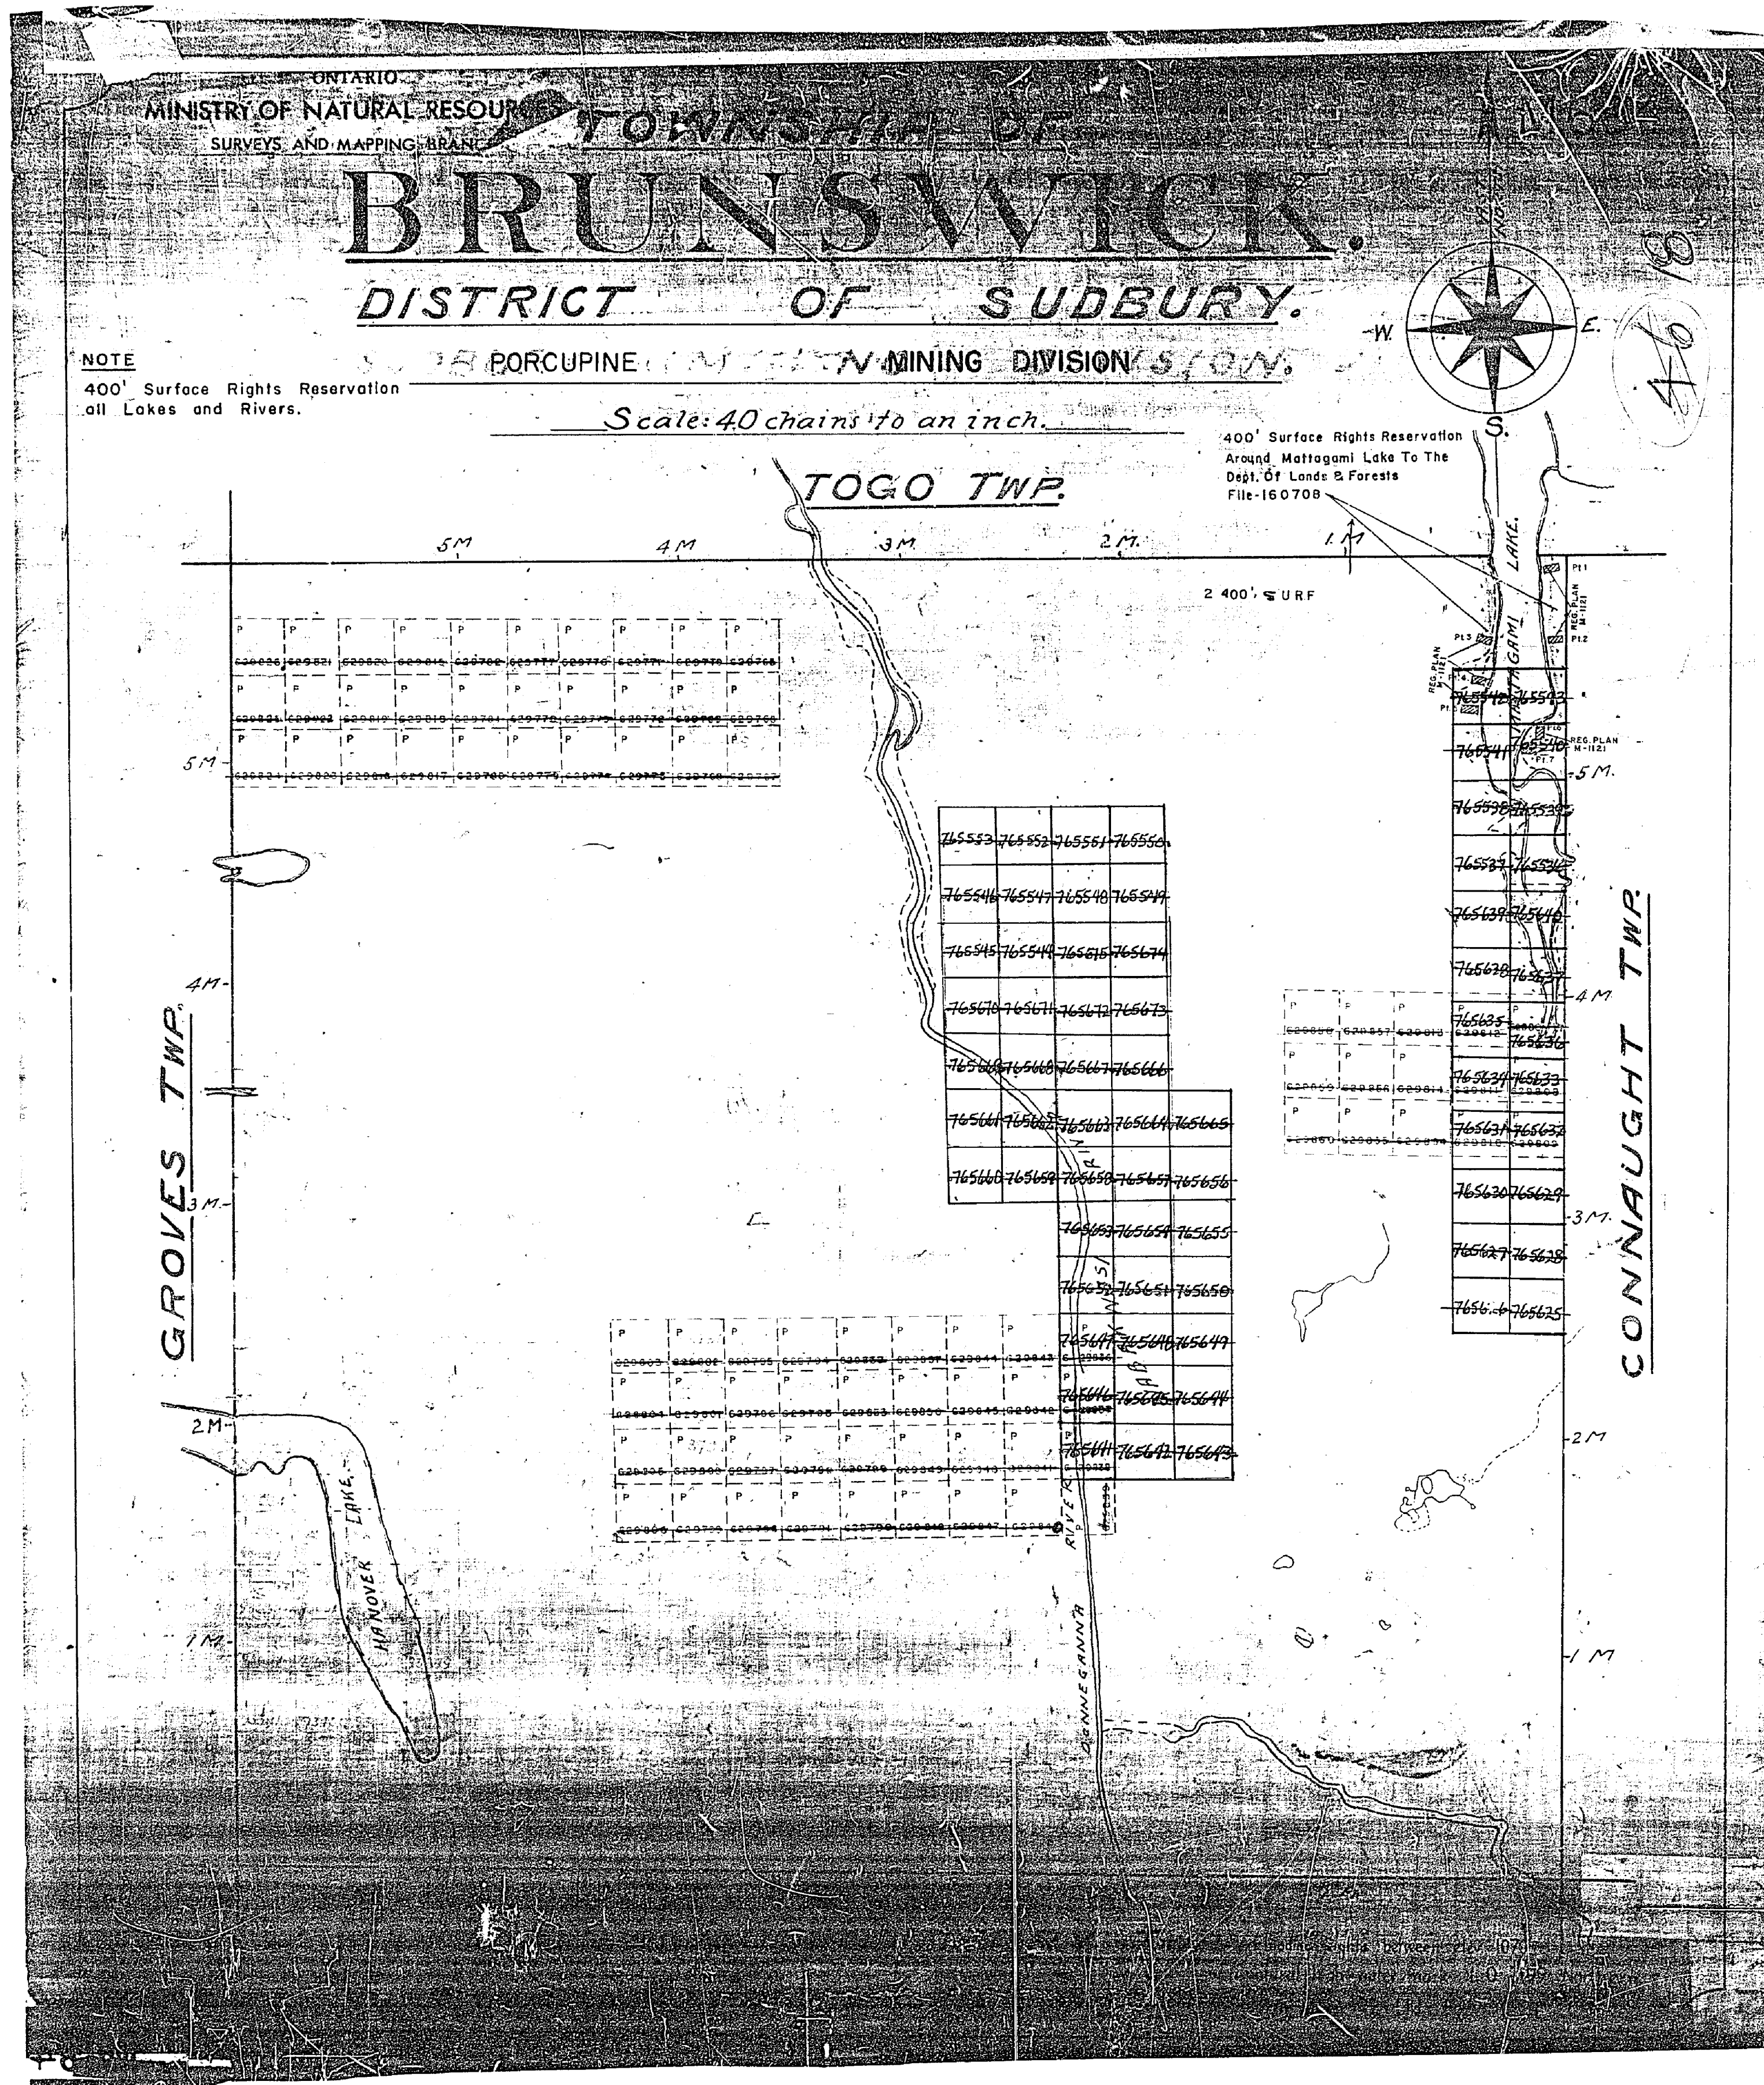


TOWNSHIP OF BRUNSWICK.

DISTRICT OF SUDBURY.

FORC'DINE
MONTREAL RIVER MINING DIVISION

Scale: 40 chains to an inch.

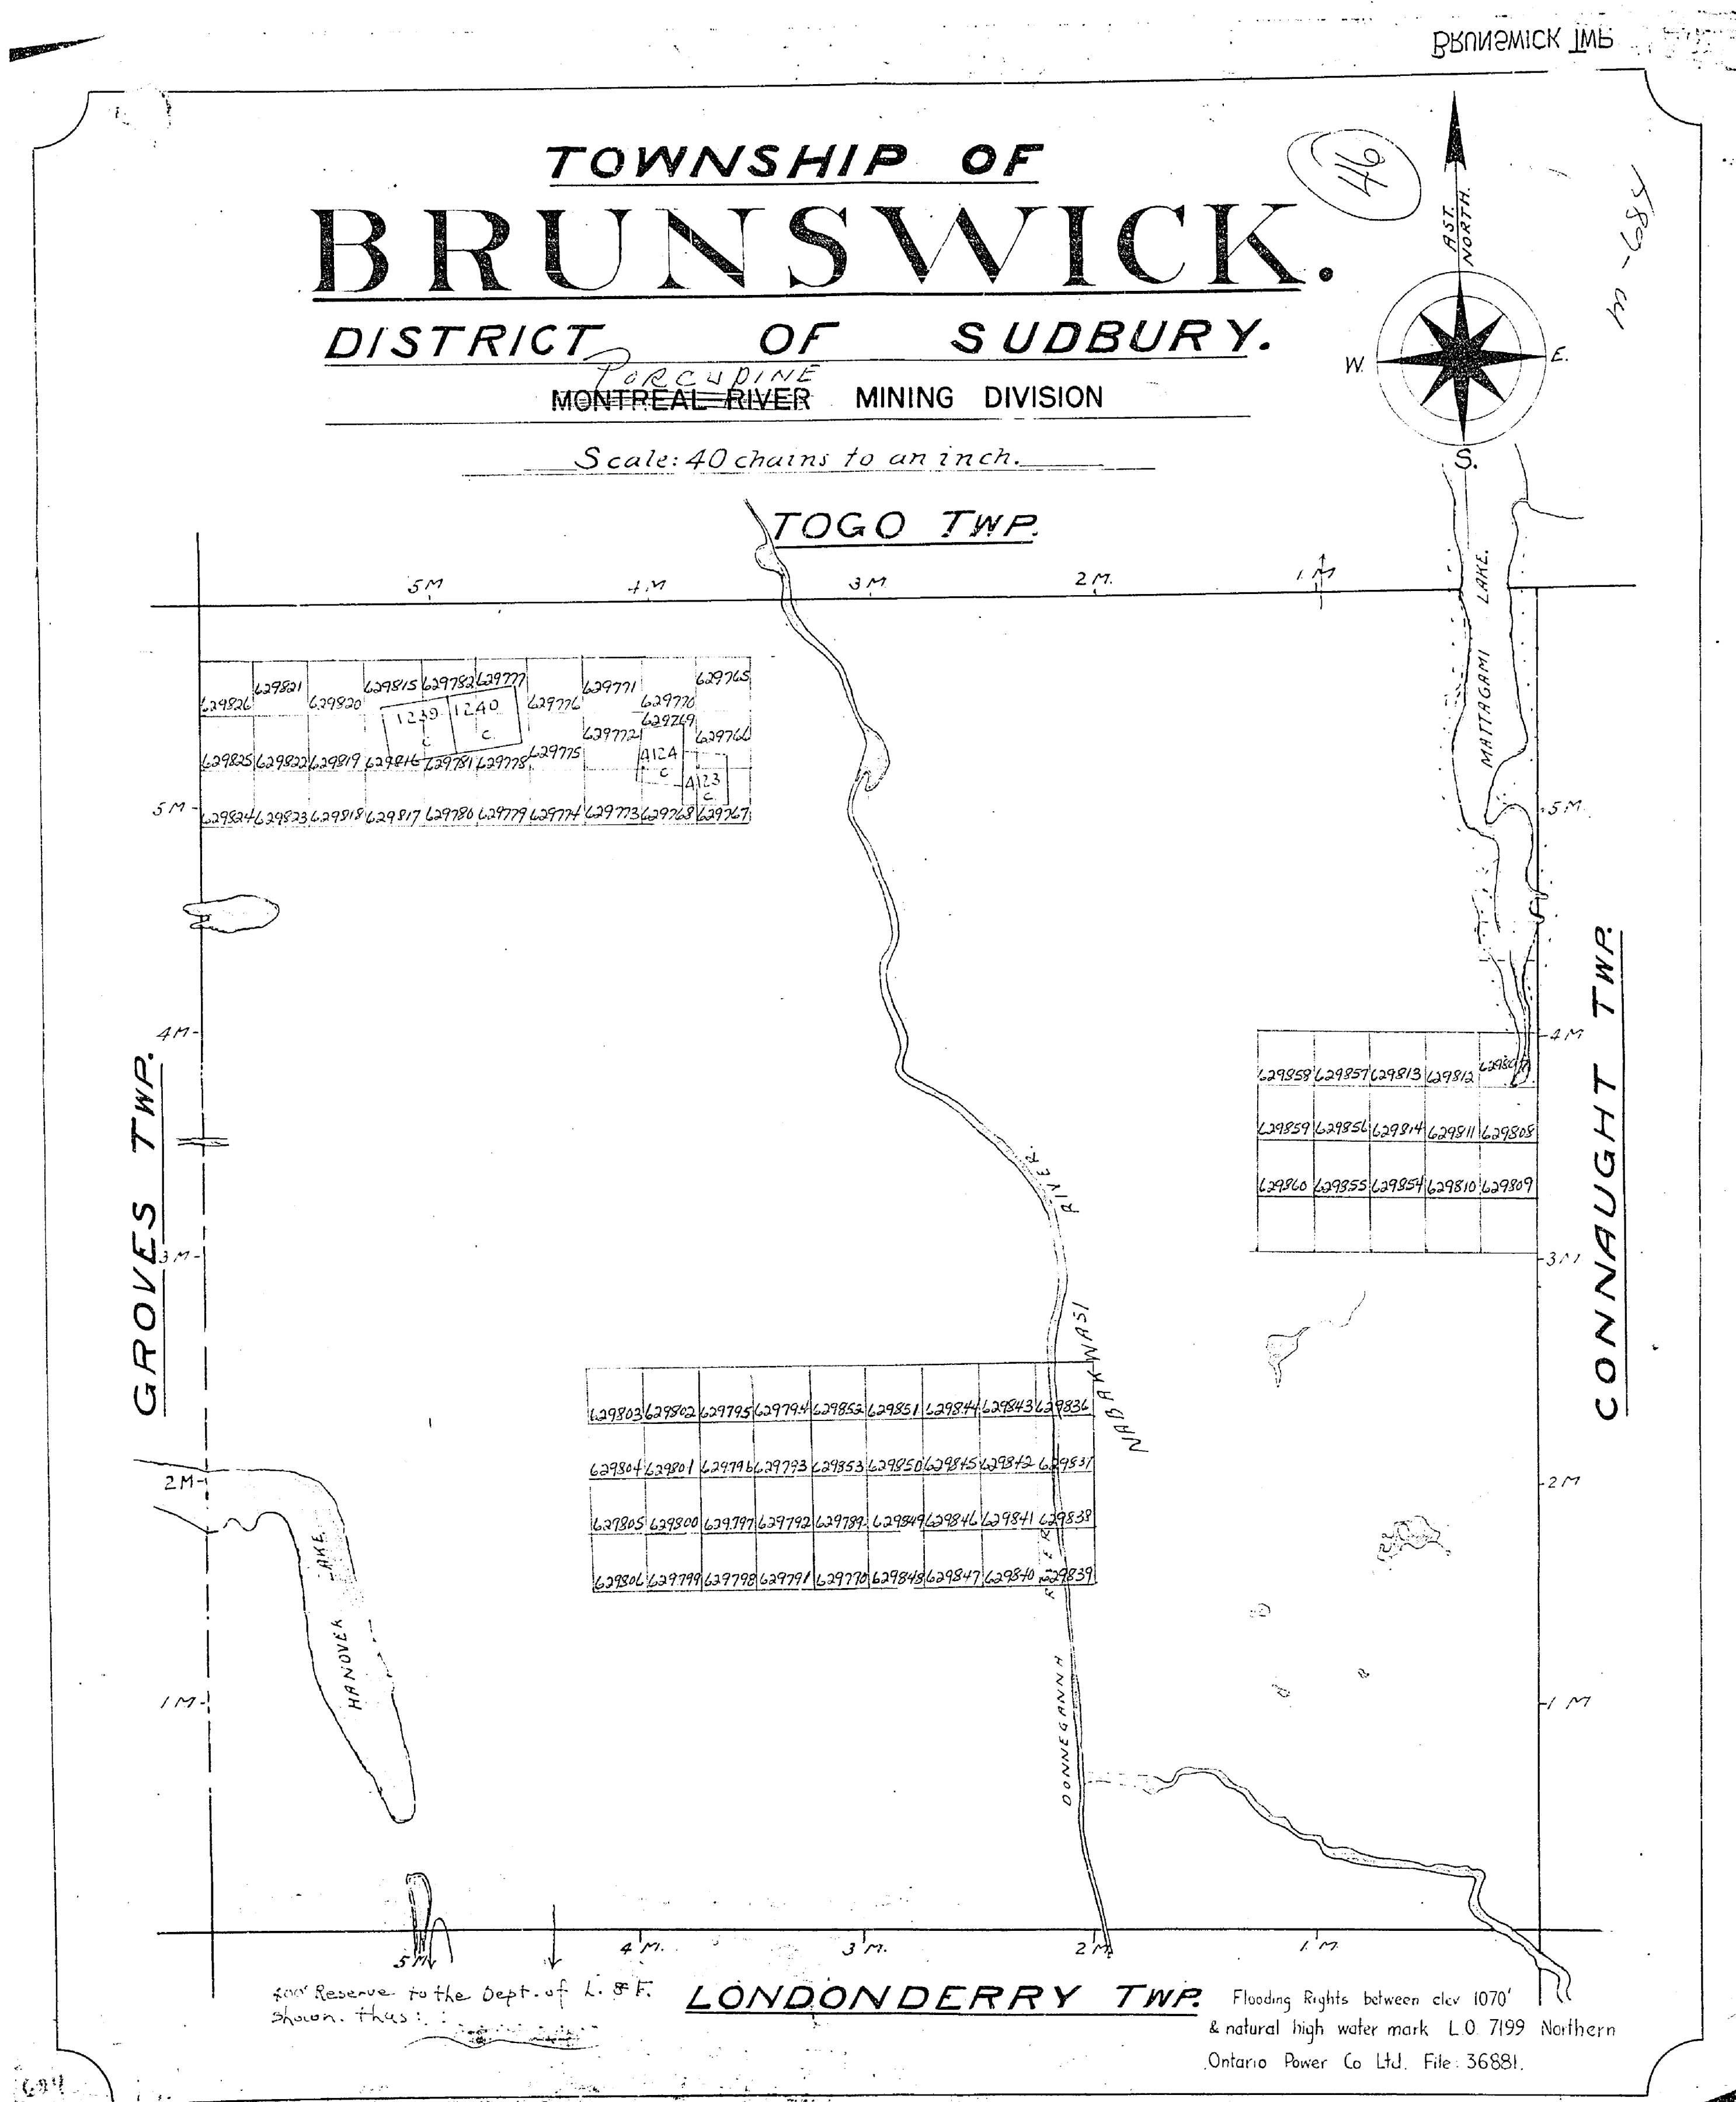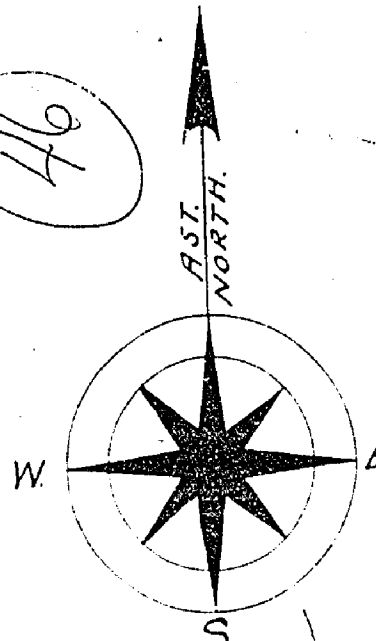

IN FROM DISPOSITION

RIGHTS ONLY
E RIGHTS ONLY
AND SURFACE RIGHTS


Date Disposition File

THE INFORMATION THAT APPEARS ON THIS MAP HAS BEEN COMPILED FROM VARIOUS SOURCES, AND ACCURACY IS NOT GUARANTEED. THOSE WISHING TO STAKE MINING CLAIMS SHOULD CONSULT WITH THE MINING RECORDER, MINISTRY OF NORTHERN DEVELOPMENT AND MINES, FOR ADDITIONAL INFORMATION ON THE STATUS OF THE LANDS SHOWN HEREON.

TOGO TOWNSHIP

400' Surface Rights Reservation
Around MATTAGAMI LAKE

FILE 160708

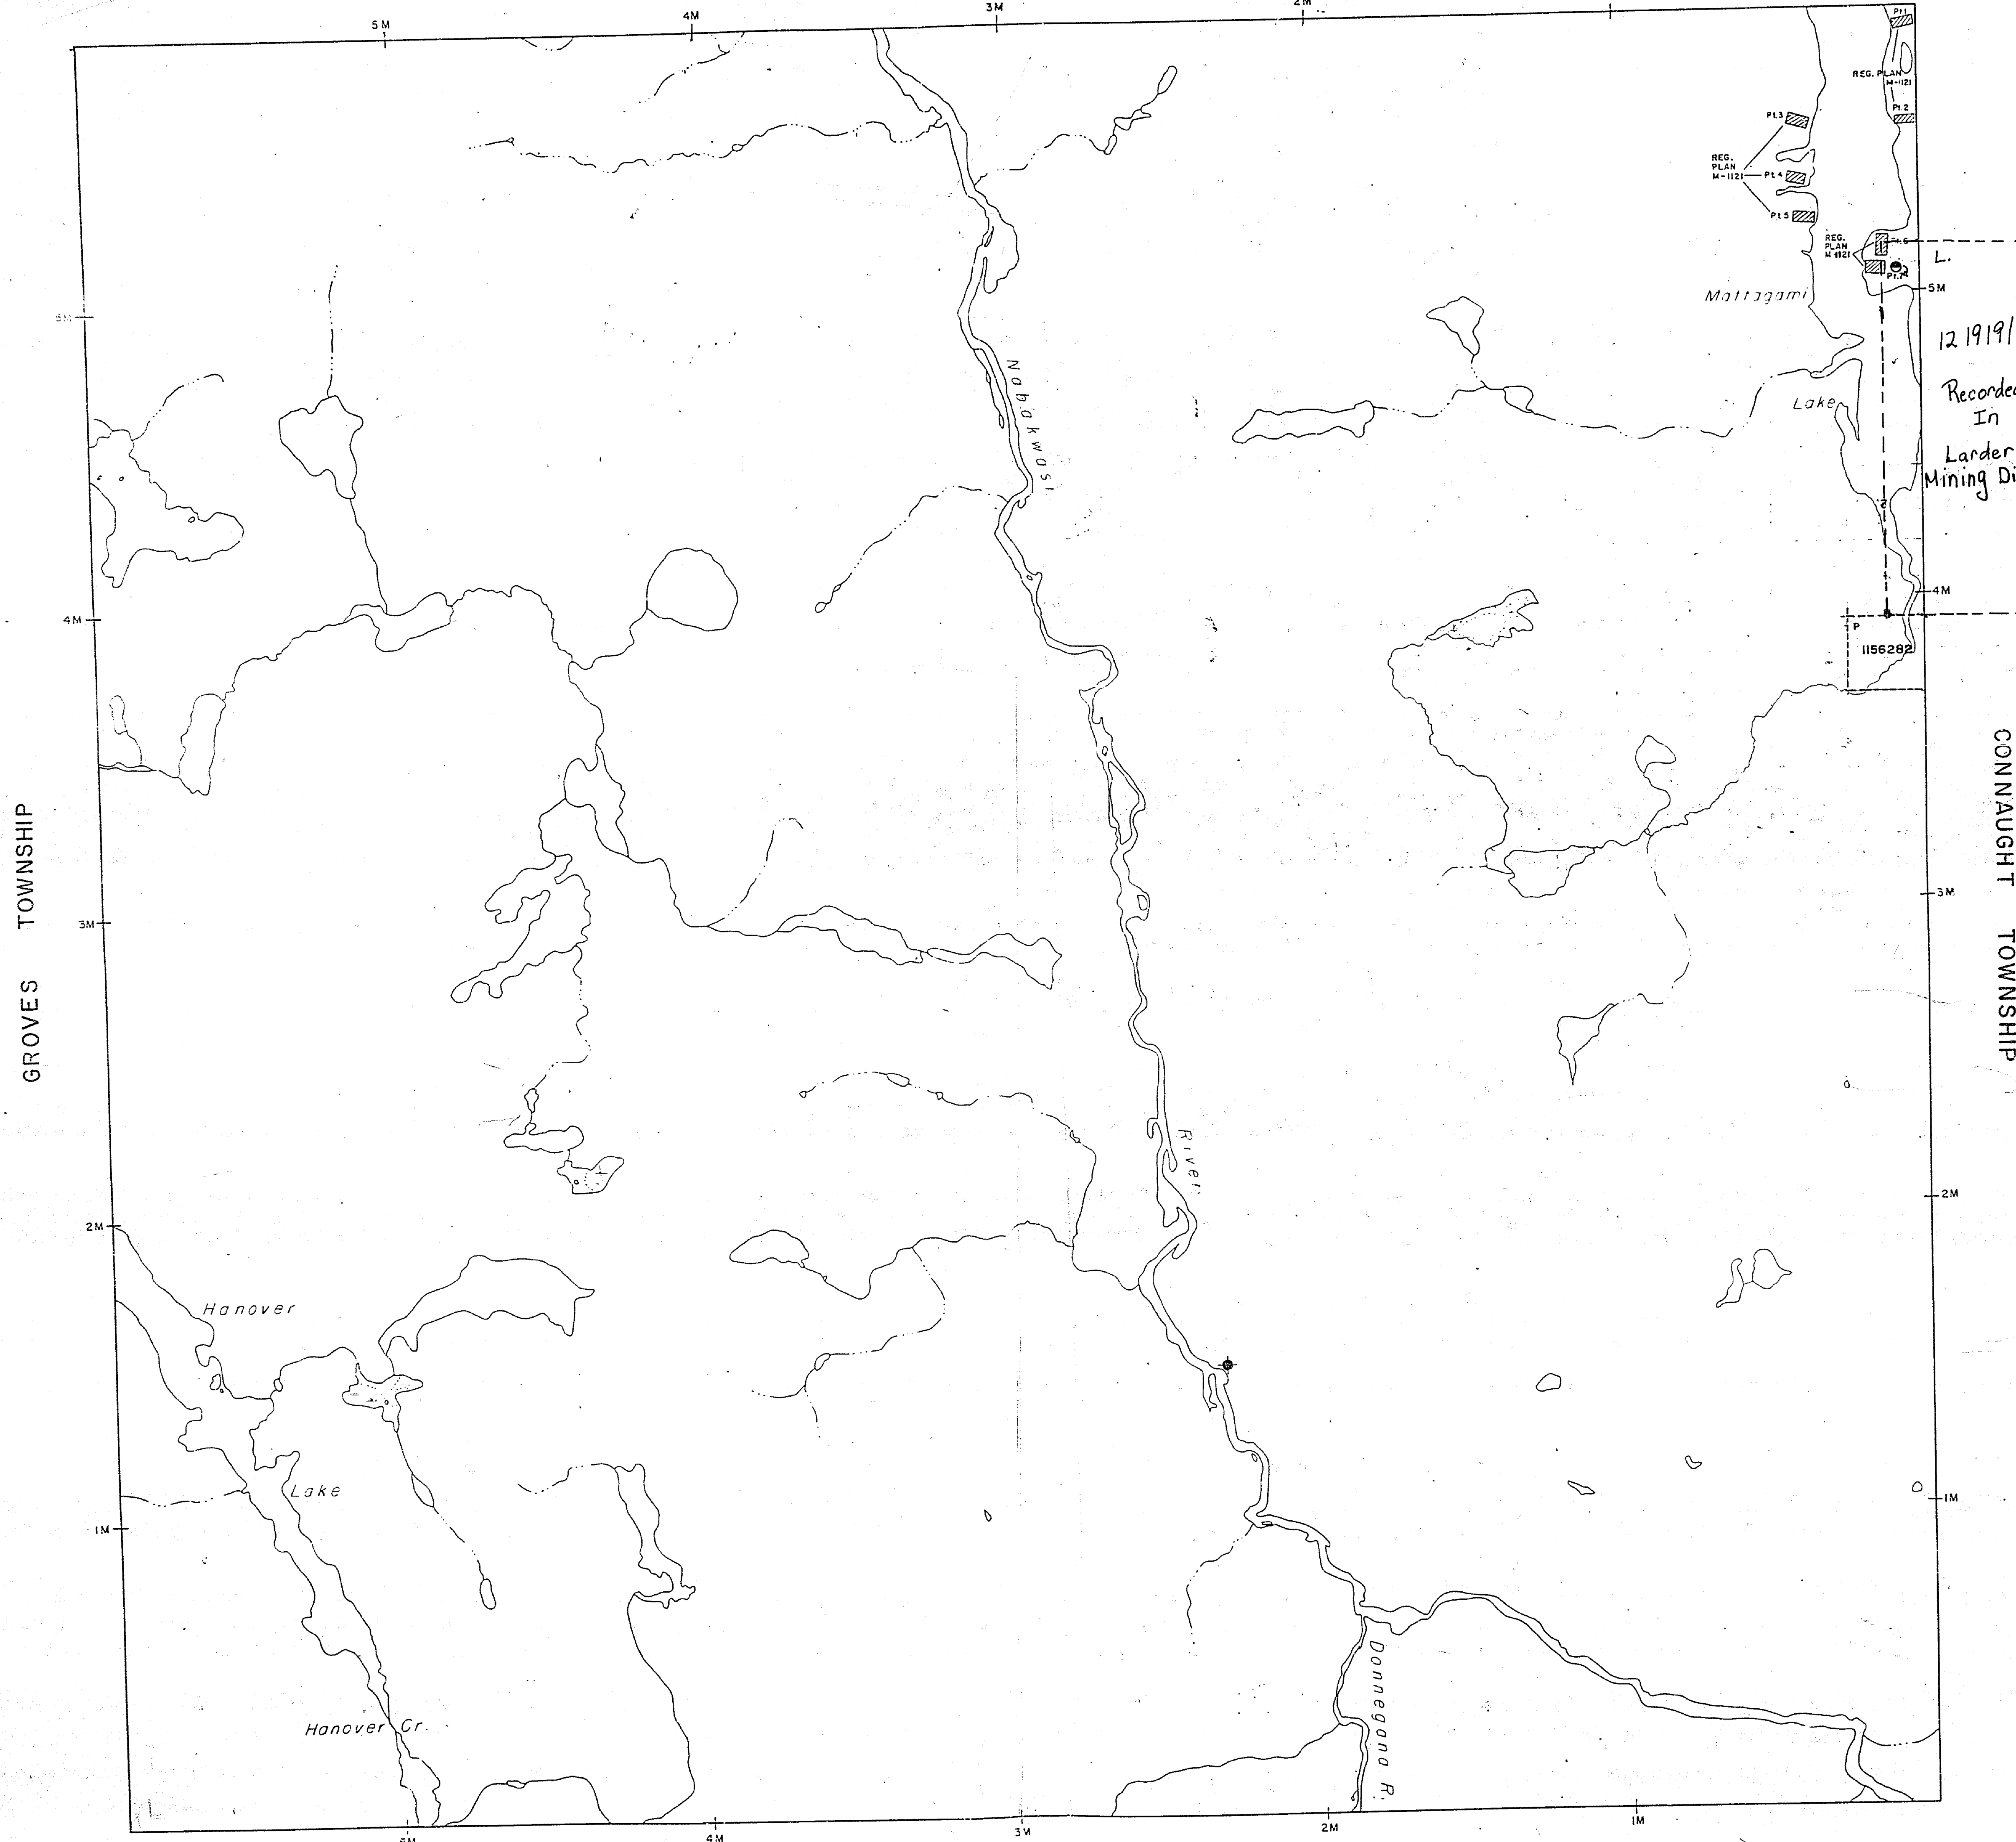

LONDONDERRY TOWNSHIP


LEGEND

HIGHWAY AND ROUTE No.
OTHER ROADS
TRAILS
SURVEYED LINES
TOWNSHIPS, BASE LINES, ETC.
LOTS, MINING CLAIMS, PARCELS, ETC.
UNSURVEYED LINES
LOT LINES
PARCEL BOUNDARY
MINING CLAIMS ETC.
RAILWAY AND RIGHT OF WAY
UTILITY LINES
NON-PERENNIAL STREAM
FLOODING OR FLOODING RIGHTS
SUBDIVISION OR COMPOSITE PLAN
RESERVATIONS
ORIGINAL SHORELINE
MARSH OR MUSKEG
MINES
TRAVERSE MONUMENT

DISPOSITION OF CROWN LANDS

TYPE OF DOCUMENT	SYMBOL
PATENT, SURFACE & MINING RIGHTS	○
" SURFACE RIGHTS ONLY	○
" MINING RIGHTS ONLY	○
LEASE, SURFACE & MINING RIGHTS	○
" SURFACE RIGHTS ONLY	○
" MINING RIGHTS ONLY	○
LICENCE OF OCCUPATION	○
ORDER-IN-COUNCIL	○
RESERVATION	○
CANCELLED	○
SAND & GRAVEL	○

NOTE: MINING RIGHTS IN PARCELS PATENTED PRIOR TO MAY 6, 1913, VESTED IN ORIGINAL PATENTEE BY THE PUBLIC LANDS ACT, R.S.O. 1970, CHAP. 380, SEC. 53, SUBSEC. 1.

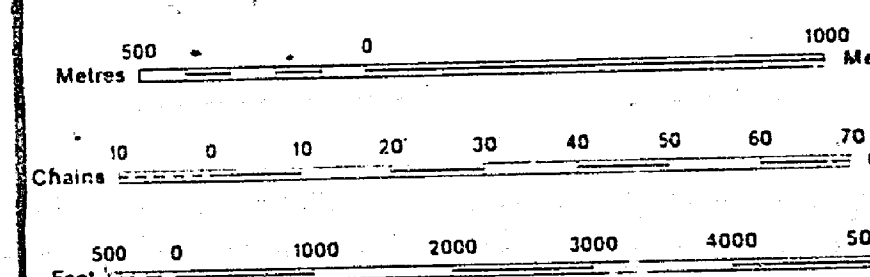

SCALE 1:20 000

NOTES

Ⓟ THIS TWP. IS SUBJECT TO FOREST ACTIVITIES IN 1990. FURTHER INFORMATION IS AVAILABLE ON FILE.
AERIAL SPRAYING TO COMMENCE ON OR ABOUT AUGUST 15, 1990, AND TO BE COMPLETED BY SEPT. 10, 1990.

◆ REMOTE TOURIST CAMP

TOWNSHIP

BRUNSWICK

M.N.R. ADMINISTRATIVE DISTRICT
GOGAMA
MINING DIVISION
PORCUPINE
LAND TITLES / REGISTRY DIVISION
SUDBURY



Ministry of
Natural
Resources

Ministry of
Northern Development
and Mines

Date SEPTEMBER 1986

Number


CH by CS Nov 5/86
CH by CS Nov 5/86

G-958

BRUNSWICK MB

876

684

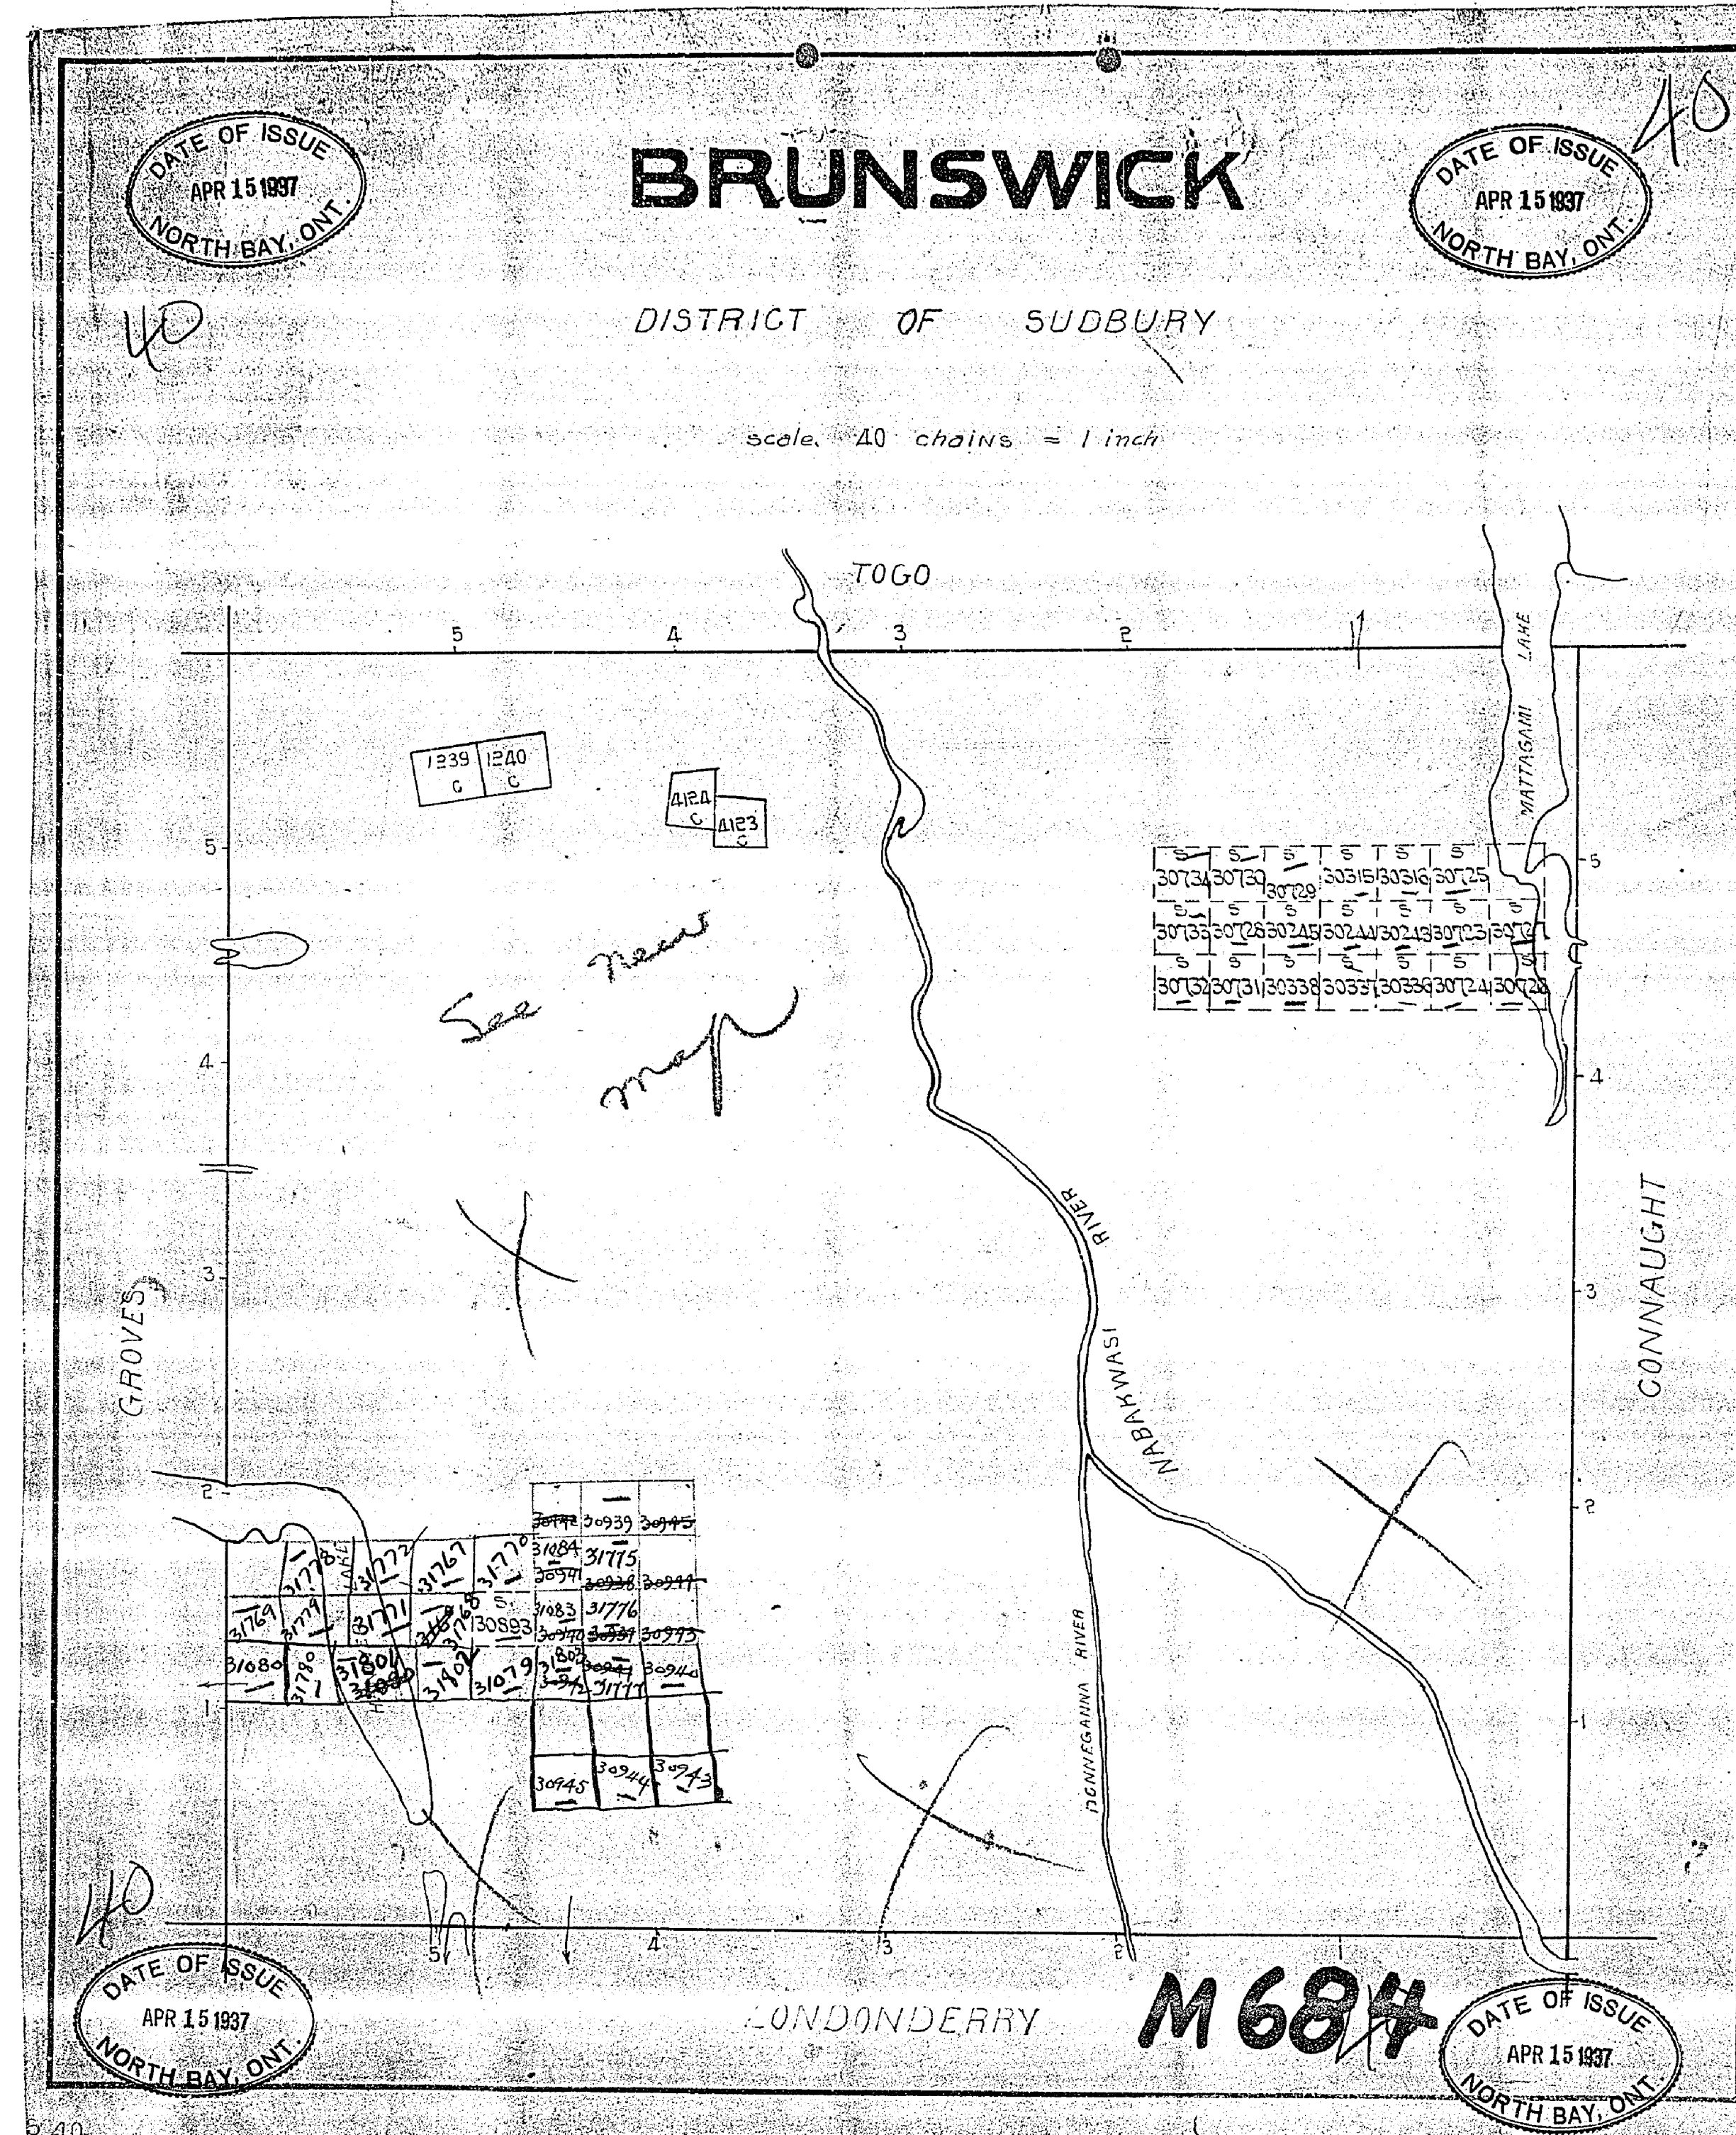

THE INFORMATION THAT APPEARS ON THIS MAP HAS BEEN COMPILED FROM VARIOUS SOURCES, AND ACCURACY IS NOT GUARANTEED. THOSE WISHING TO STAKE MINING CLAIMS SHOULD CONSULT WITH THE MINING RECORDER, MINISTRY OF NORTHERN DEVELOPMENT AND MINES, FOR ADDITIONAL INFORMATION ON THE STATUS OF THE LANDS SHOWN HEREON.

