

G-1883


SOUTH OF BYSHE AND WILLANS TWP.

G-1883

DRAWING NUMBER
SOUTH OF BYSHE TWP.

DRAWING NUMBER

DRAWING NUMBER

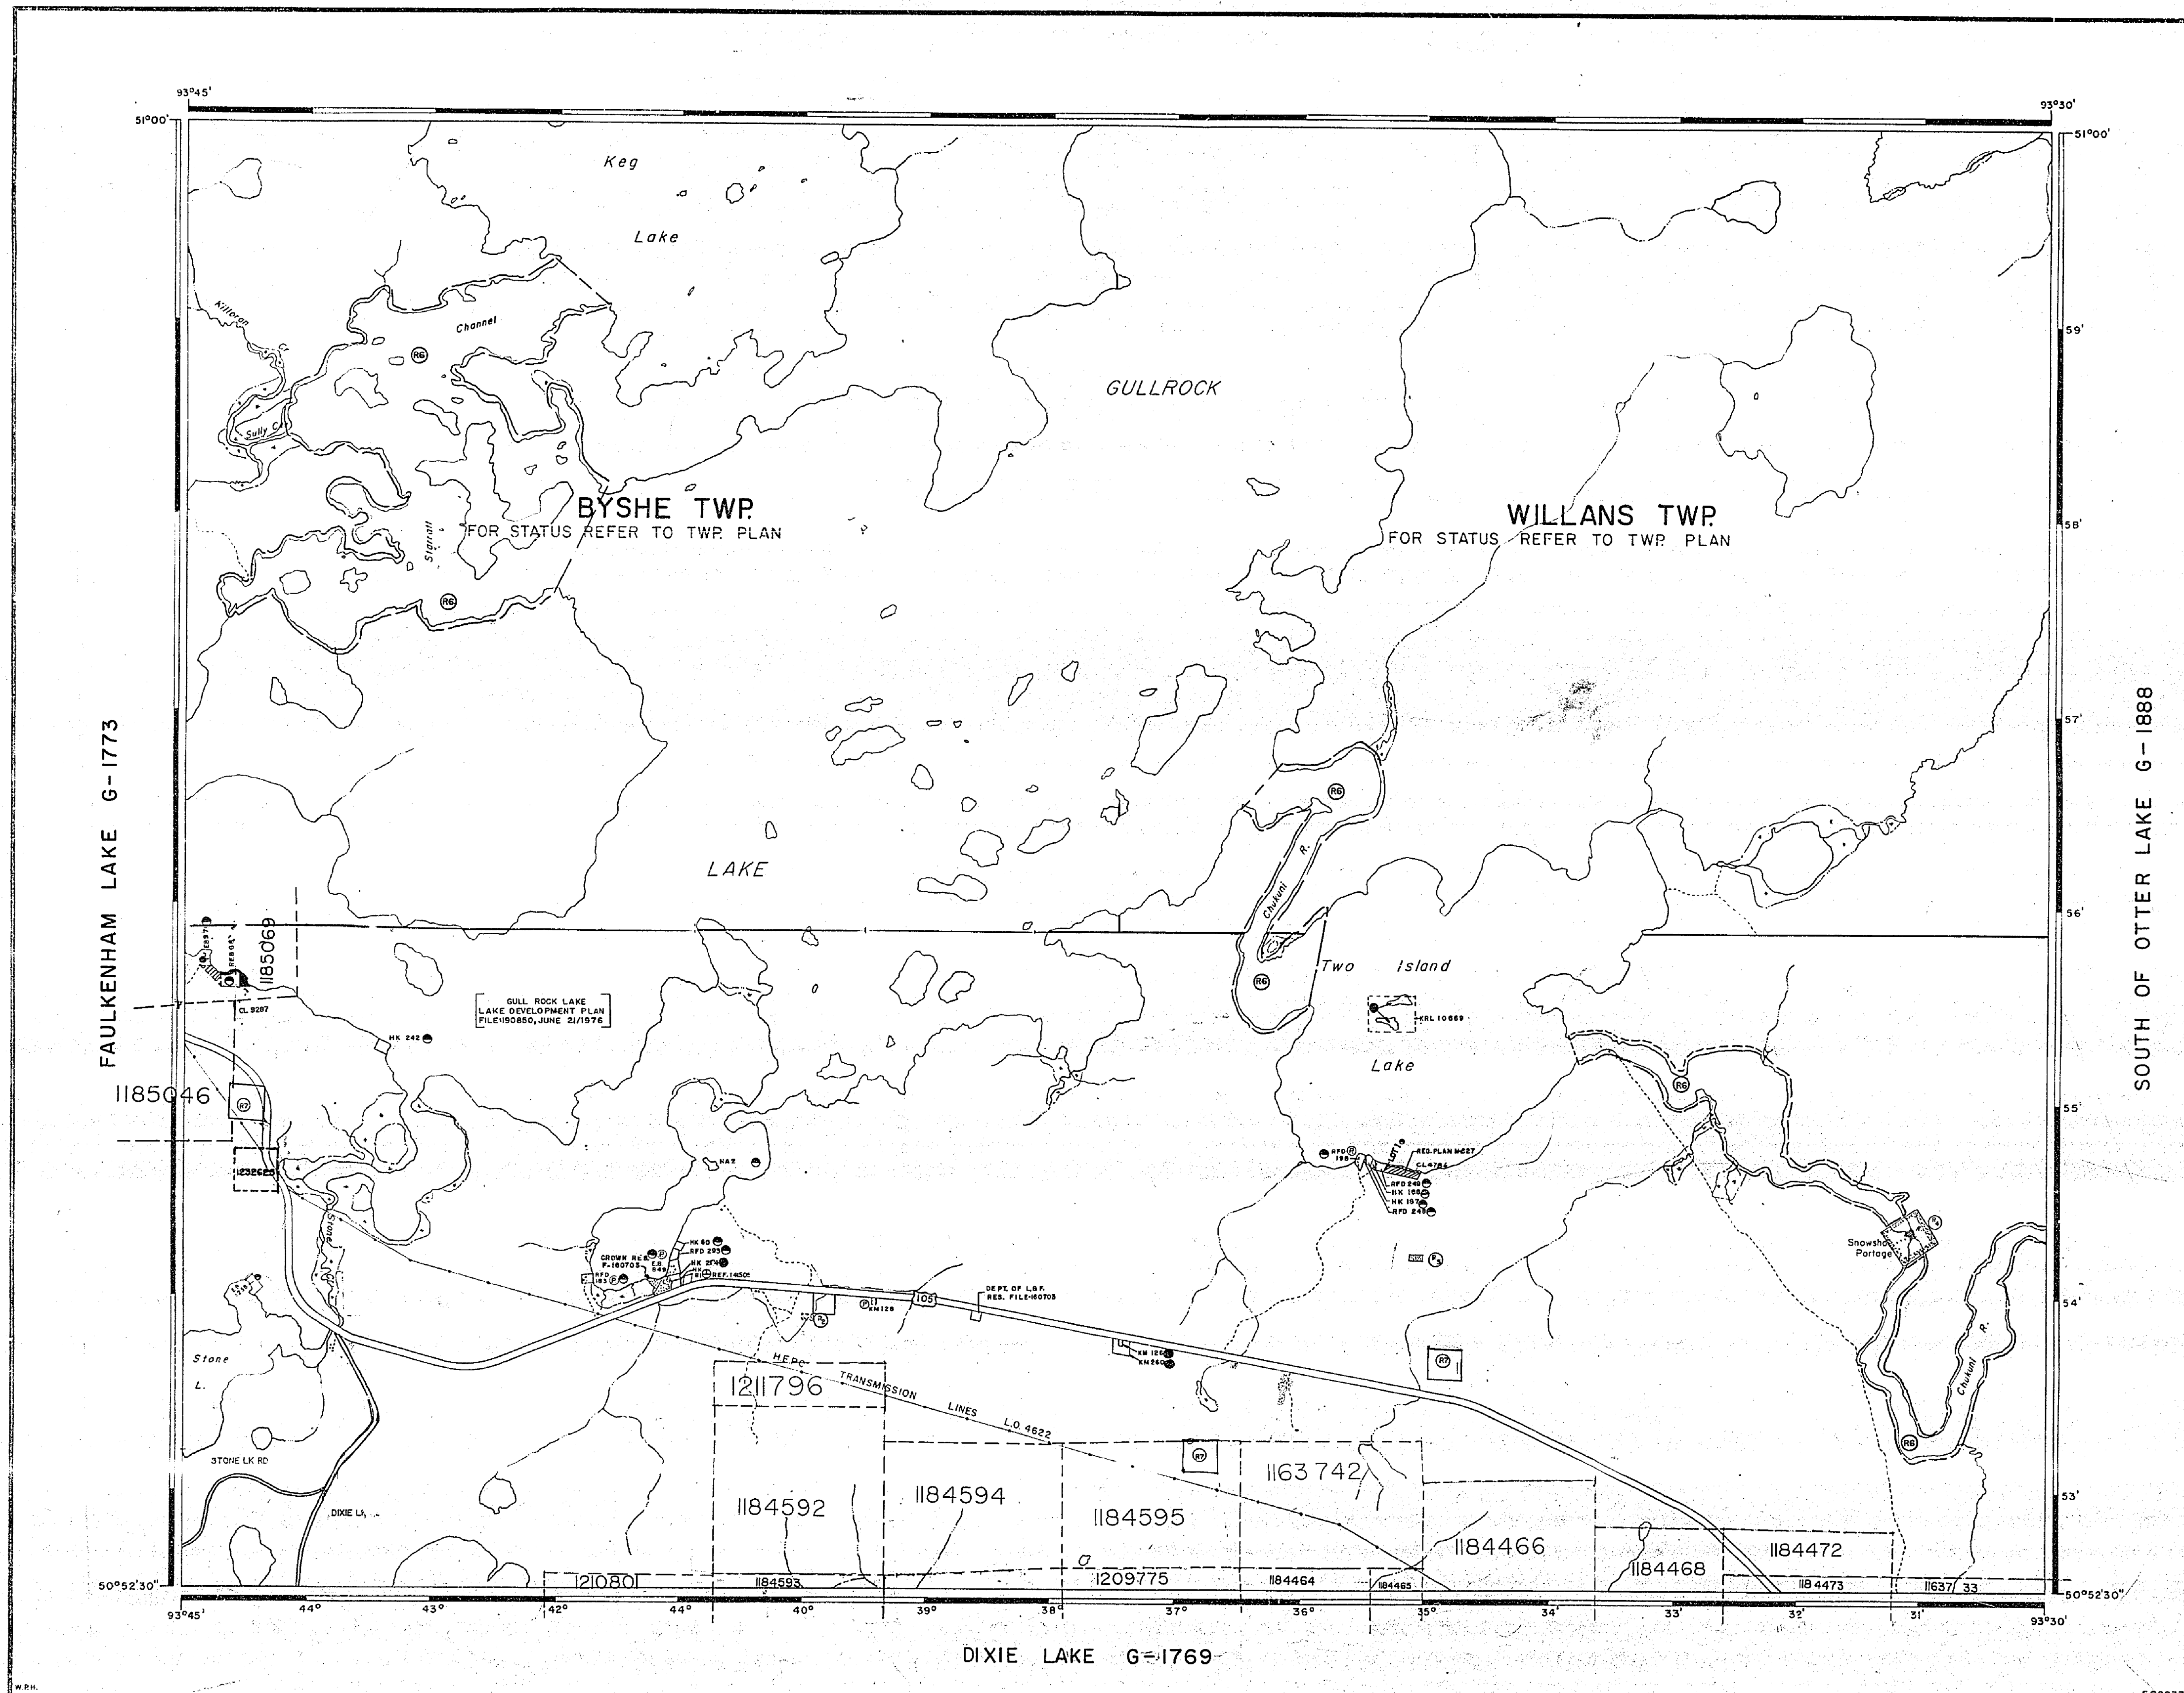

REFERENCES

AREAS WITHDRAWN FROM DISPOSITION

M.R.O. - MINING RIGHTS ONLY
S.R.O. - SURFACE RIGHTS ONLY
M.S. - MINING AND SURFACE RIGHTS

Description	Order No.	Date	Disposition	File
1	W. 45775	12/19/73	S.R.O.	10328
2	W. 35776	1/7/74	S.R.O.	10404
3	W. 53777	12/1/77	S.R.O.	10444
4	"A" 1221	Reserve for Silver and Gold	S.R.O.	1111

REC. 2, P.L. Reserving 12 NOV 88 S.R.O. For Term
REC. 2, P.L. Access Reserve 16 OCT 87 S.R.O.
REC. 2, P.L. 1184 21 AUG 84 S.R.O.
REC. 2, P.L. 1184 21 AUG 84 S.R.O.

RED LAKE RECEIVED
JAN 23 1984
A.M. 7:00 P.M. 12:00

LEGEND

HIGHWAY AND ROUTE No.

OTHER ROADS

TRAILS

SURVEYED LINES:

TOWNSHIPS, BASE LINES, ETC.

LOTS, MINING CLAIMS, PARCELS, ETC.

UNSURVEYED LINES:

LOT LINES

PARCEL BOUNDARY

MINING CLAIMS ETC.

RAILWAY AND RIGHT OF WAY

UTILITY LINES

NON-PERENNIAL STREAM

FLOODING OR FLOODING RIGHTS

SUBDIVISION OR COMPOSITE PLAN

RESERVATIONS

ORIGINAL SHORELINE

MARSH OR MUSKEG

MINES

TRAVERSE MONUMENT

DISPOSITION OF CROWN LANDS

TYPE OF DOCUMENT	SYMBOL
PATENT, SURFACE & MINING RIGHTS	
" " SURFACE RIGHTS ONLY	
" " MINING RIGHTS ONLY	
LEASE, SURFACE & MINING RIGHTS	
" " SURFACE RIGHTS ONLY	
" " MINING RIGHTS ONLY	
LICENCE OF OCCUPATION	
ORDER-IN-COUNCIL	
RESERVATION	
CANCELLED	
SAND & GRAVEL	

NOTE: MINING RIGHTS IN PARCELS PATENTED PRIOR TO MAY 6, 1913, VESTED IN ORIGINAL PATENTEE BY THE PUBLIC LANDS ACT, R.S.O. 1970, CHAP. 180, SEC. 61, SUBSEC. 1.

SCALE: 1 INCH = 40 CHAINS

FEET 1000 2000 4000 6000 8000
METRES 300 1000 2000 3000 4000

AREA
SOUTH OF BYSHE AND WILLANS TWP.
M.N.R. ADMINISTRATIVE DISTRICT
RED LAKE
MINING DIVISION
RED LAKE
LAND TITLES / REGISTRY DIVISION
KENORA / PATRICIA

THE INFORMATION THAT APPEARS ON THIS MAP HAS BEEN COMPILED FROM VARIOUS SOURCES AND ACCURACY IS NOT GUARANTEED. THOSE WISHING TO STAKE MINING CLAIMS SHOULD CONSULT WITH THE MINING RECORDER, MINISTRY OF NORTHERN DEVELOPMENT AND MINES, FOR ADDITIONAL INFORMATION ON THE STATUS OF THE LANDS SHOWN HEREON.

Ministry of Natural Resources
Land Management Branch

Date FEB 1983
Number **G-1887**

G-1883

TWP 1 CHALJIM UVA EJICU TO NIVOC

2168



AREA SOUTH OF AND ADJOINING BYSHE AND WILLANS TOWNSHIPS

DISTRICT OF KENORA — PATRICIA PORTION

KENORA MINING DIVISION

M. 2168

Scale, 40 chains to an inch.

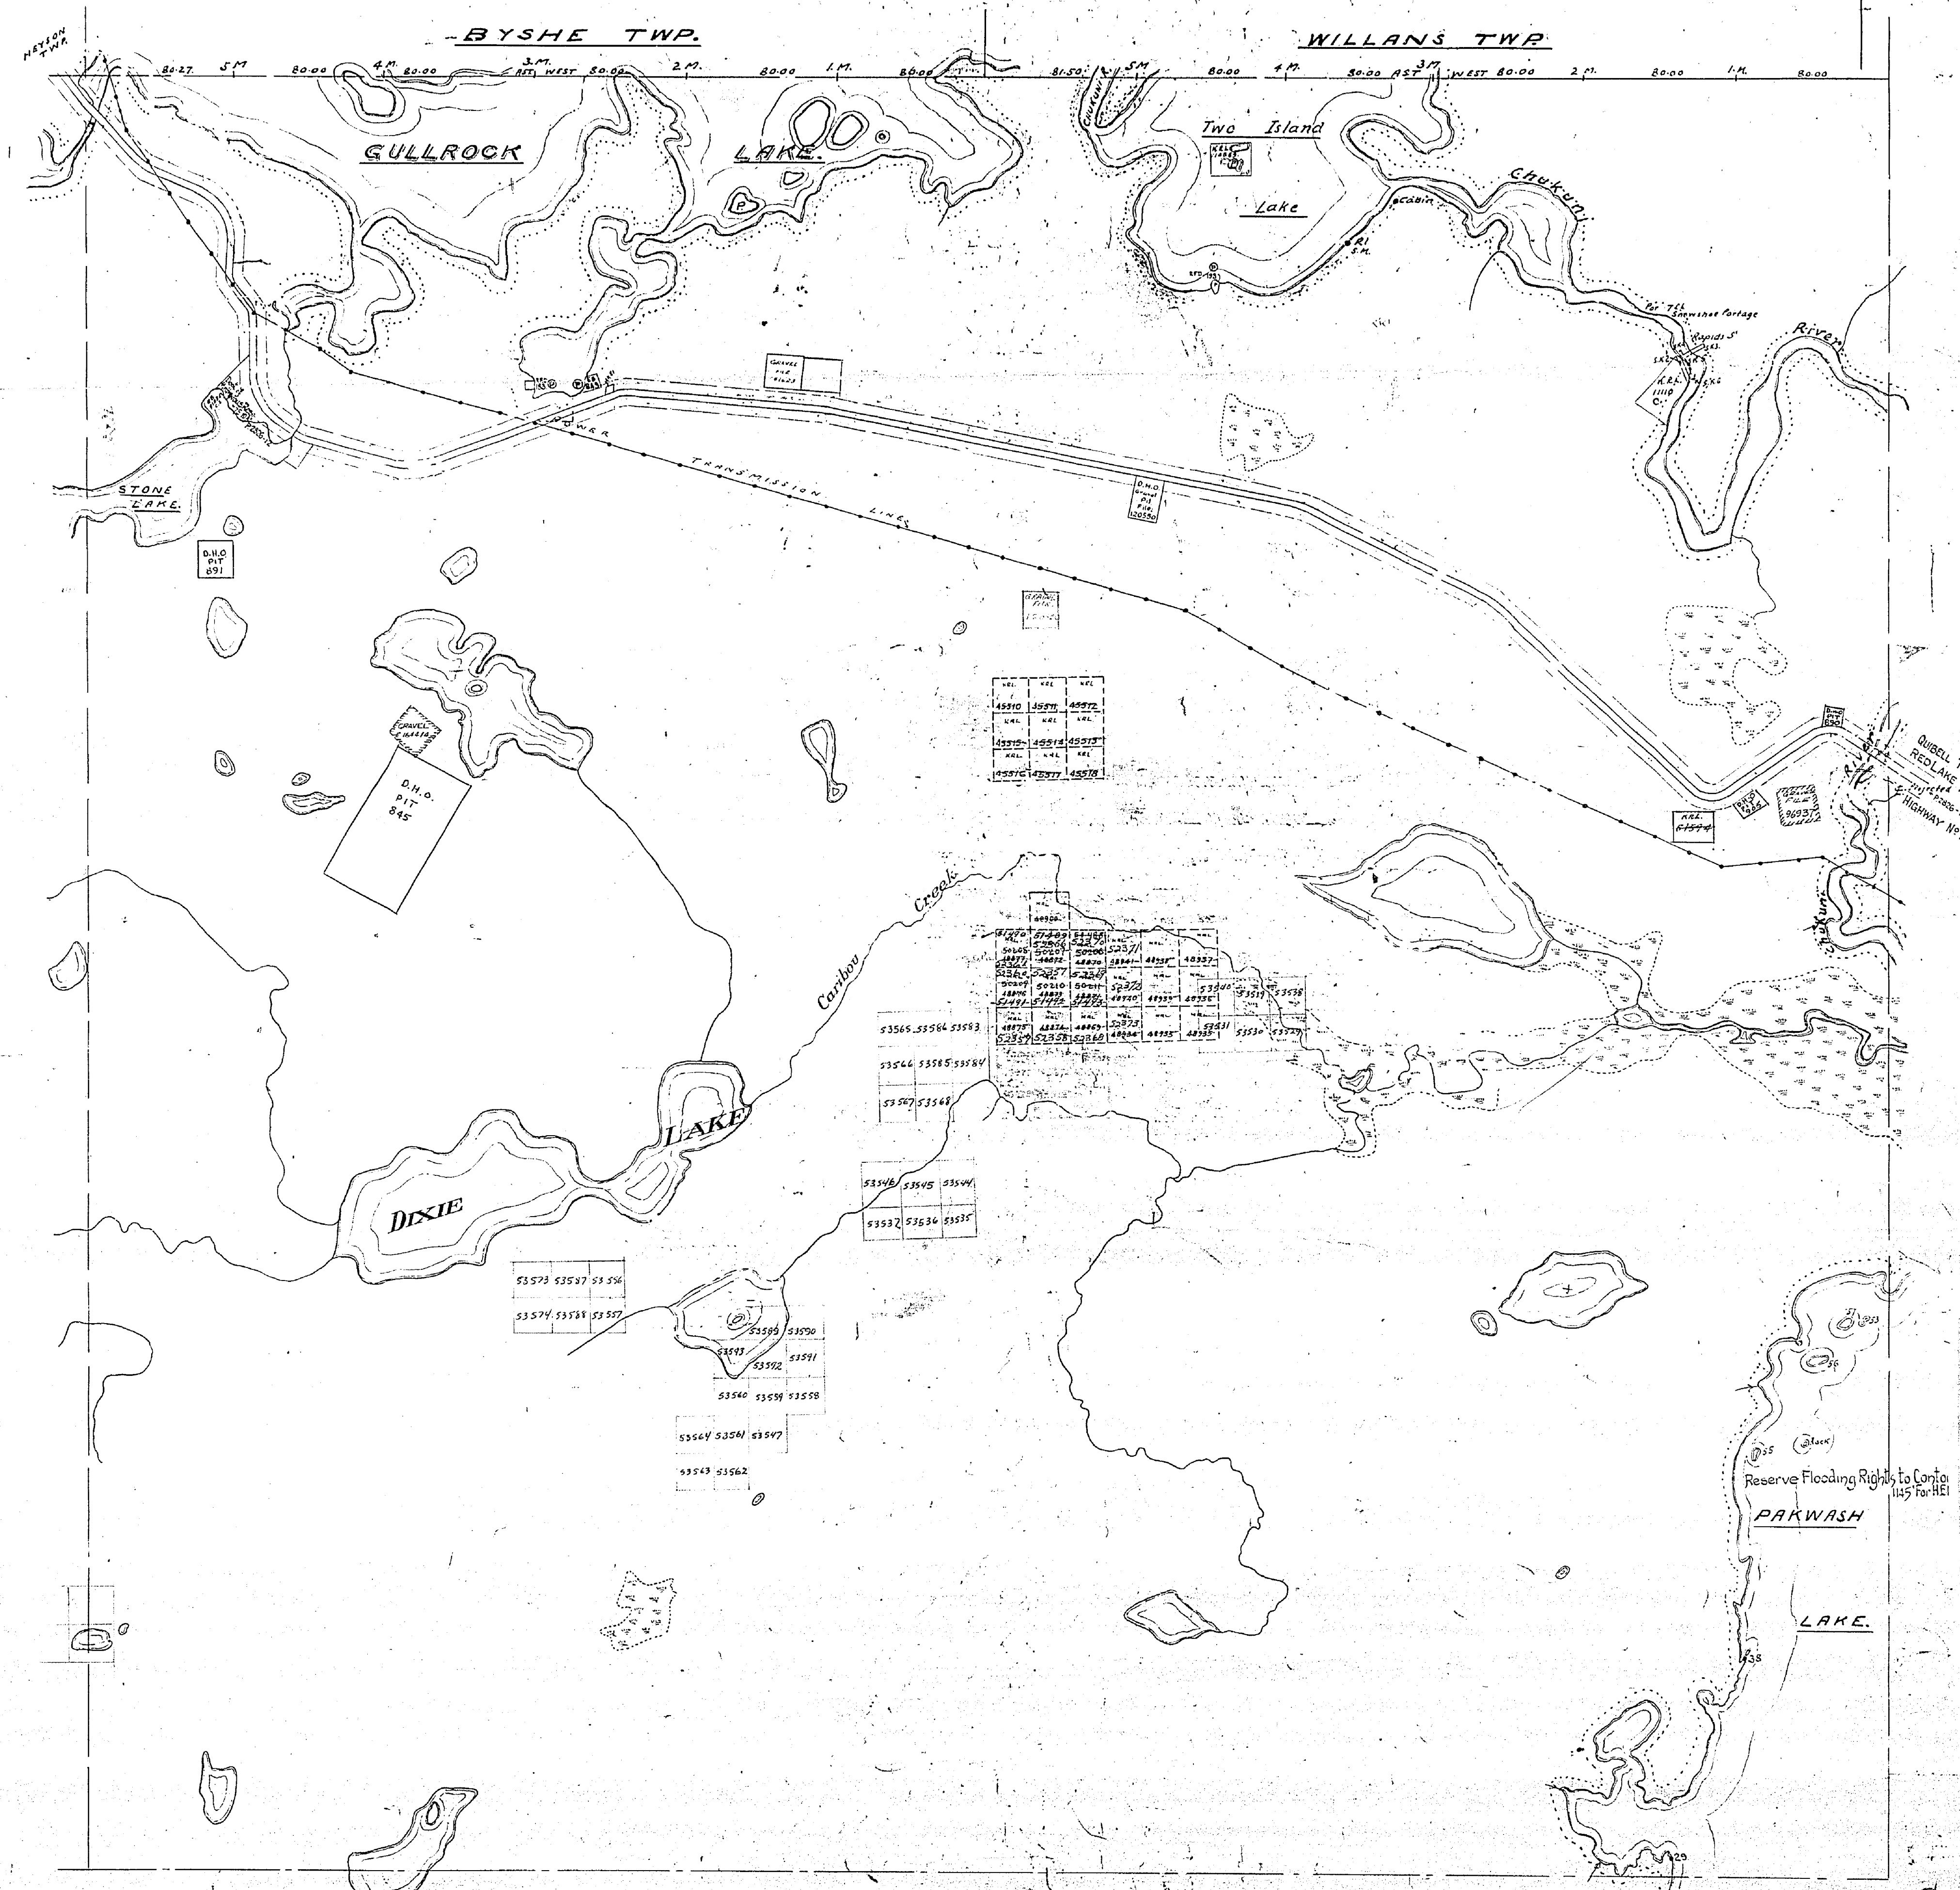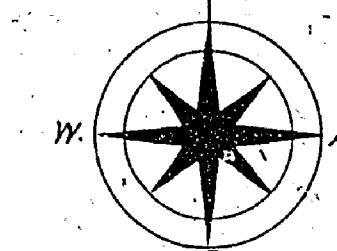

Surface reservations 200' wide by Dept. of L. & F. shown herein
This reservation to apply also along the
shorelines of all islands lying within the area delineated

South boundaries of ByShe & Willans Twp. by O.L.S. & A. Summers 1937
Traverse of Patricia Lake by O.L.S. & A. Summers 1938 Traverse of Patricia Lake shown thru F.S.
Central Traverse of Patricia Lake by O.L.S. & A. Summers 1938 Traverse of Patricia Lake shown thru F.S.
Other Lakes & River from Aerial Survey
River from Lake to North Side of Patricia Lake by O.L.S. & A. Summers 1938 shown thru
New H.E. & A. Summers 1938 shown thru
Patricia Lake & A. Summers 1938 shown thru
Chukwad River & A. Summers 1938 shown thru

M-2168



Compiled July 1938

2168



PLAN OF AREA SOUTH OF AND ADJOINING

2168

BYSHE AND WILLANS TOWNSHIPS

DISTRICT OF KENORA — PATRICIA PORTION
KENORA MINING DIVISION M. 2168

Scale, 40 chains to an inch.

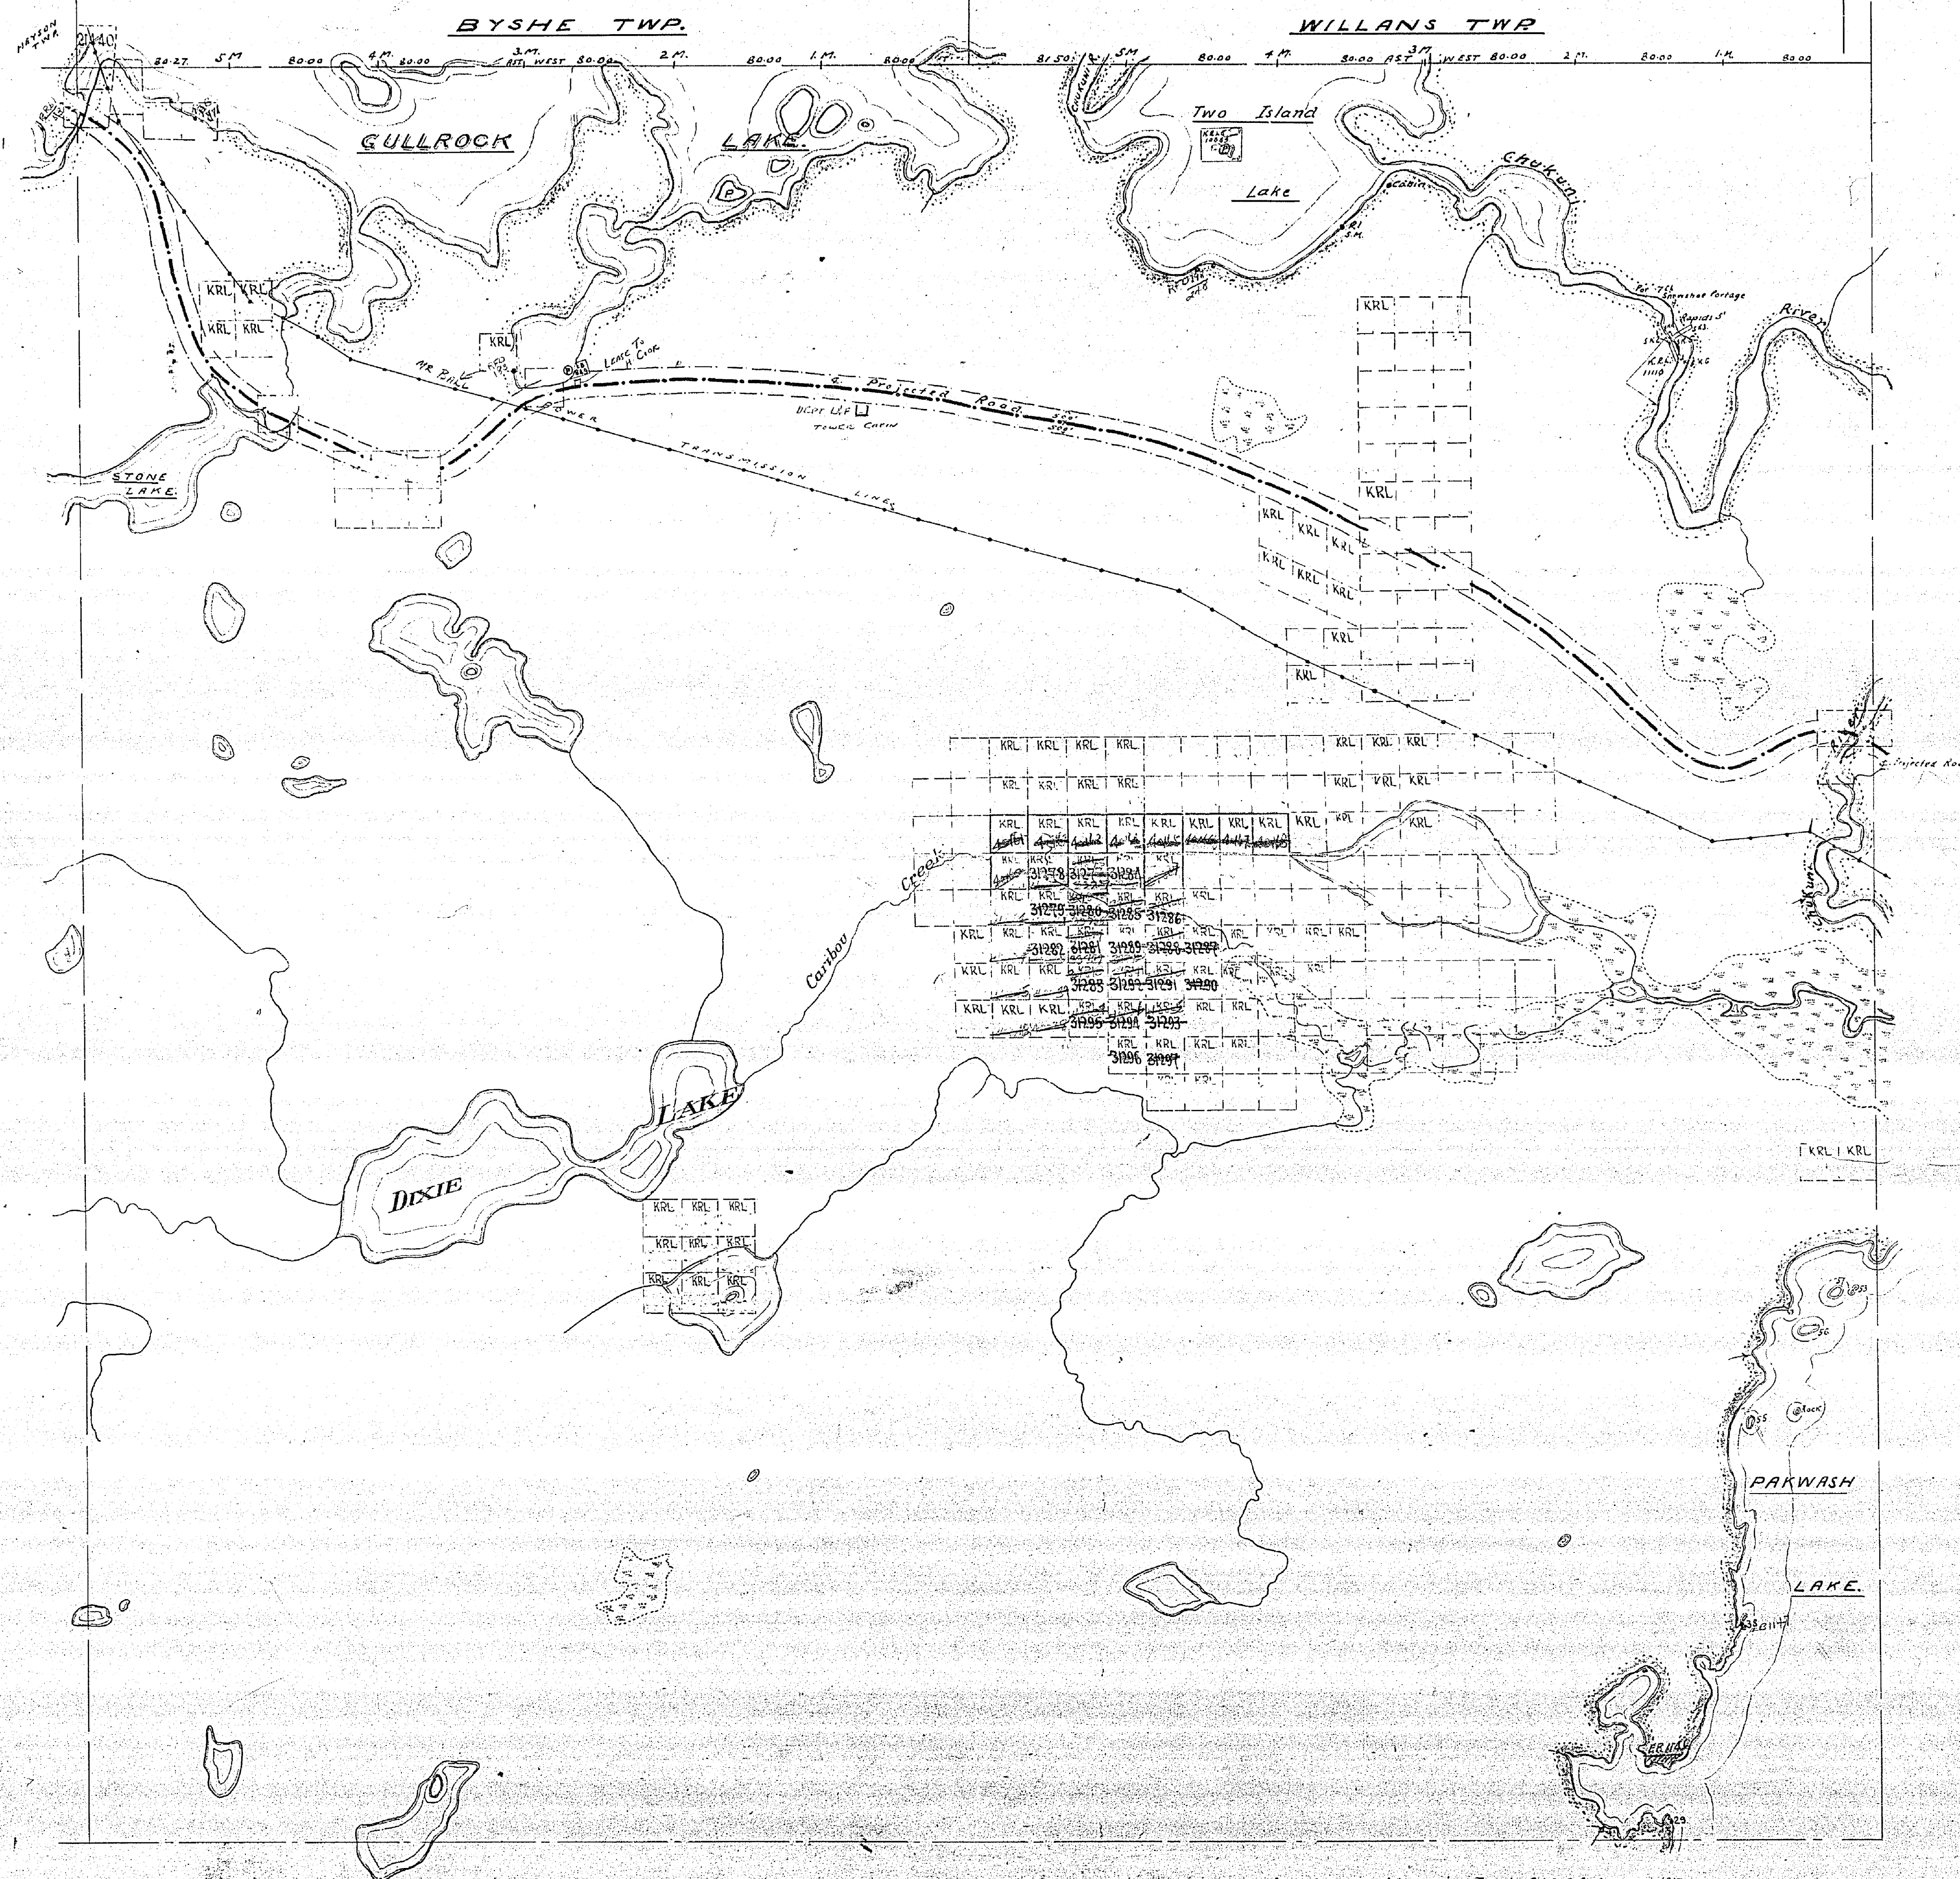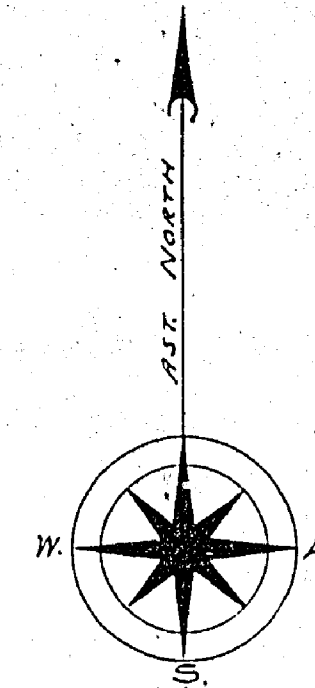

Surface reservations 200' wide by Dept. of L. & E. shown hereon.
This reservation is only advisory. The
shading of all islands lying within the area delineated.

South divisions of ByShe and Willans Twp. by O.L. & A. Summer, 1931.
Traverse of Parkwash Lake by O.L. & A. Summer, 1931. Traverse of Dixie Lake by O.L. & A. Summer, 1931.
Traverse of Patricia River by O.L. & A. Summer, 1931. Traverse of Stone Lake by O.L. & A. Summer, 1931.
Traverse of Two Island Lake by O.L. & A. Summer, 1931. Traverse of Gullrock Lake by O.L. & A. Summer, 1931.
Traverse of Dixie Lake by O.L. & A. Summer, 1931. Traverse of Parkwash Lake by O.L. & A. Summer, 1931.
Traverse of Patricia River by O.L. & A. Summer, 1931. Traverse of Stone Lake by O.L. & A. Summer, 1931.
Traverse of Two Island Lake by O.L. & A. Summer, 1931. Traverse of Gullrock Lake by O.L. & A. Summer, 1931.

Patricia River, 8' wide, 8' deep.
Stone Lake, 8' wide, 8' deep.
Two Island Lake, 8' wide, 8' deep.


Compiled July 1931.
M-2168

BYSHE AND WILLANS TOWNSHIPS

DISTRICT OF KENORA PATRICIA PORTION

RED LAKE MINING DIVISION M 2119

Scale, 40 chains to an inch.

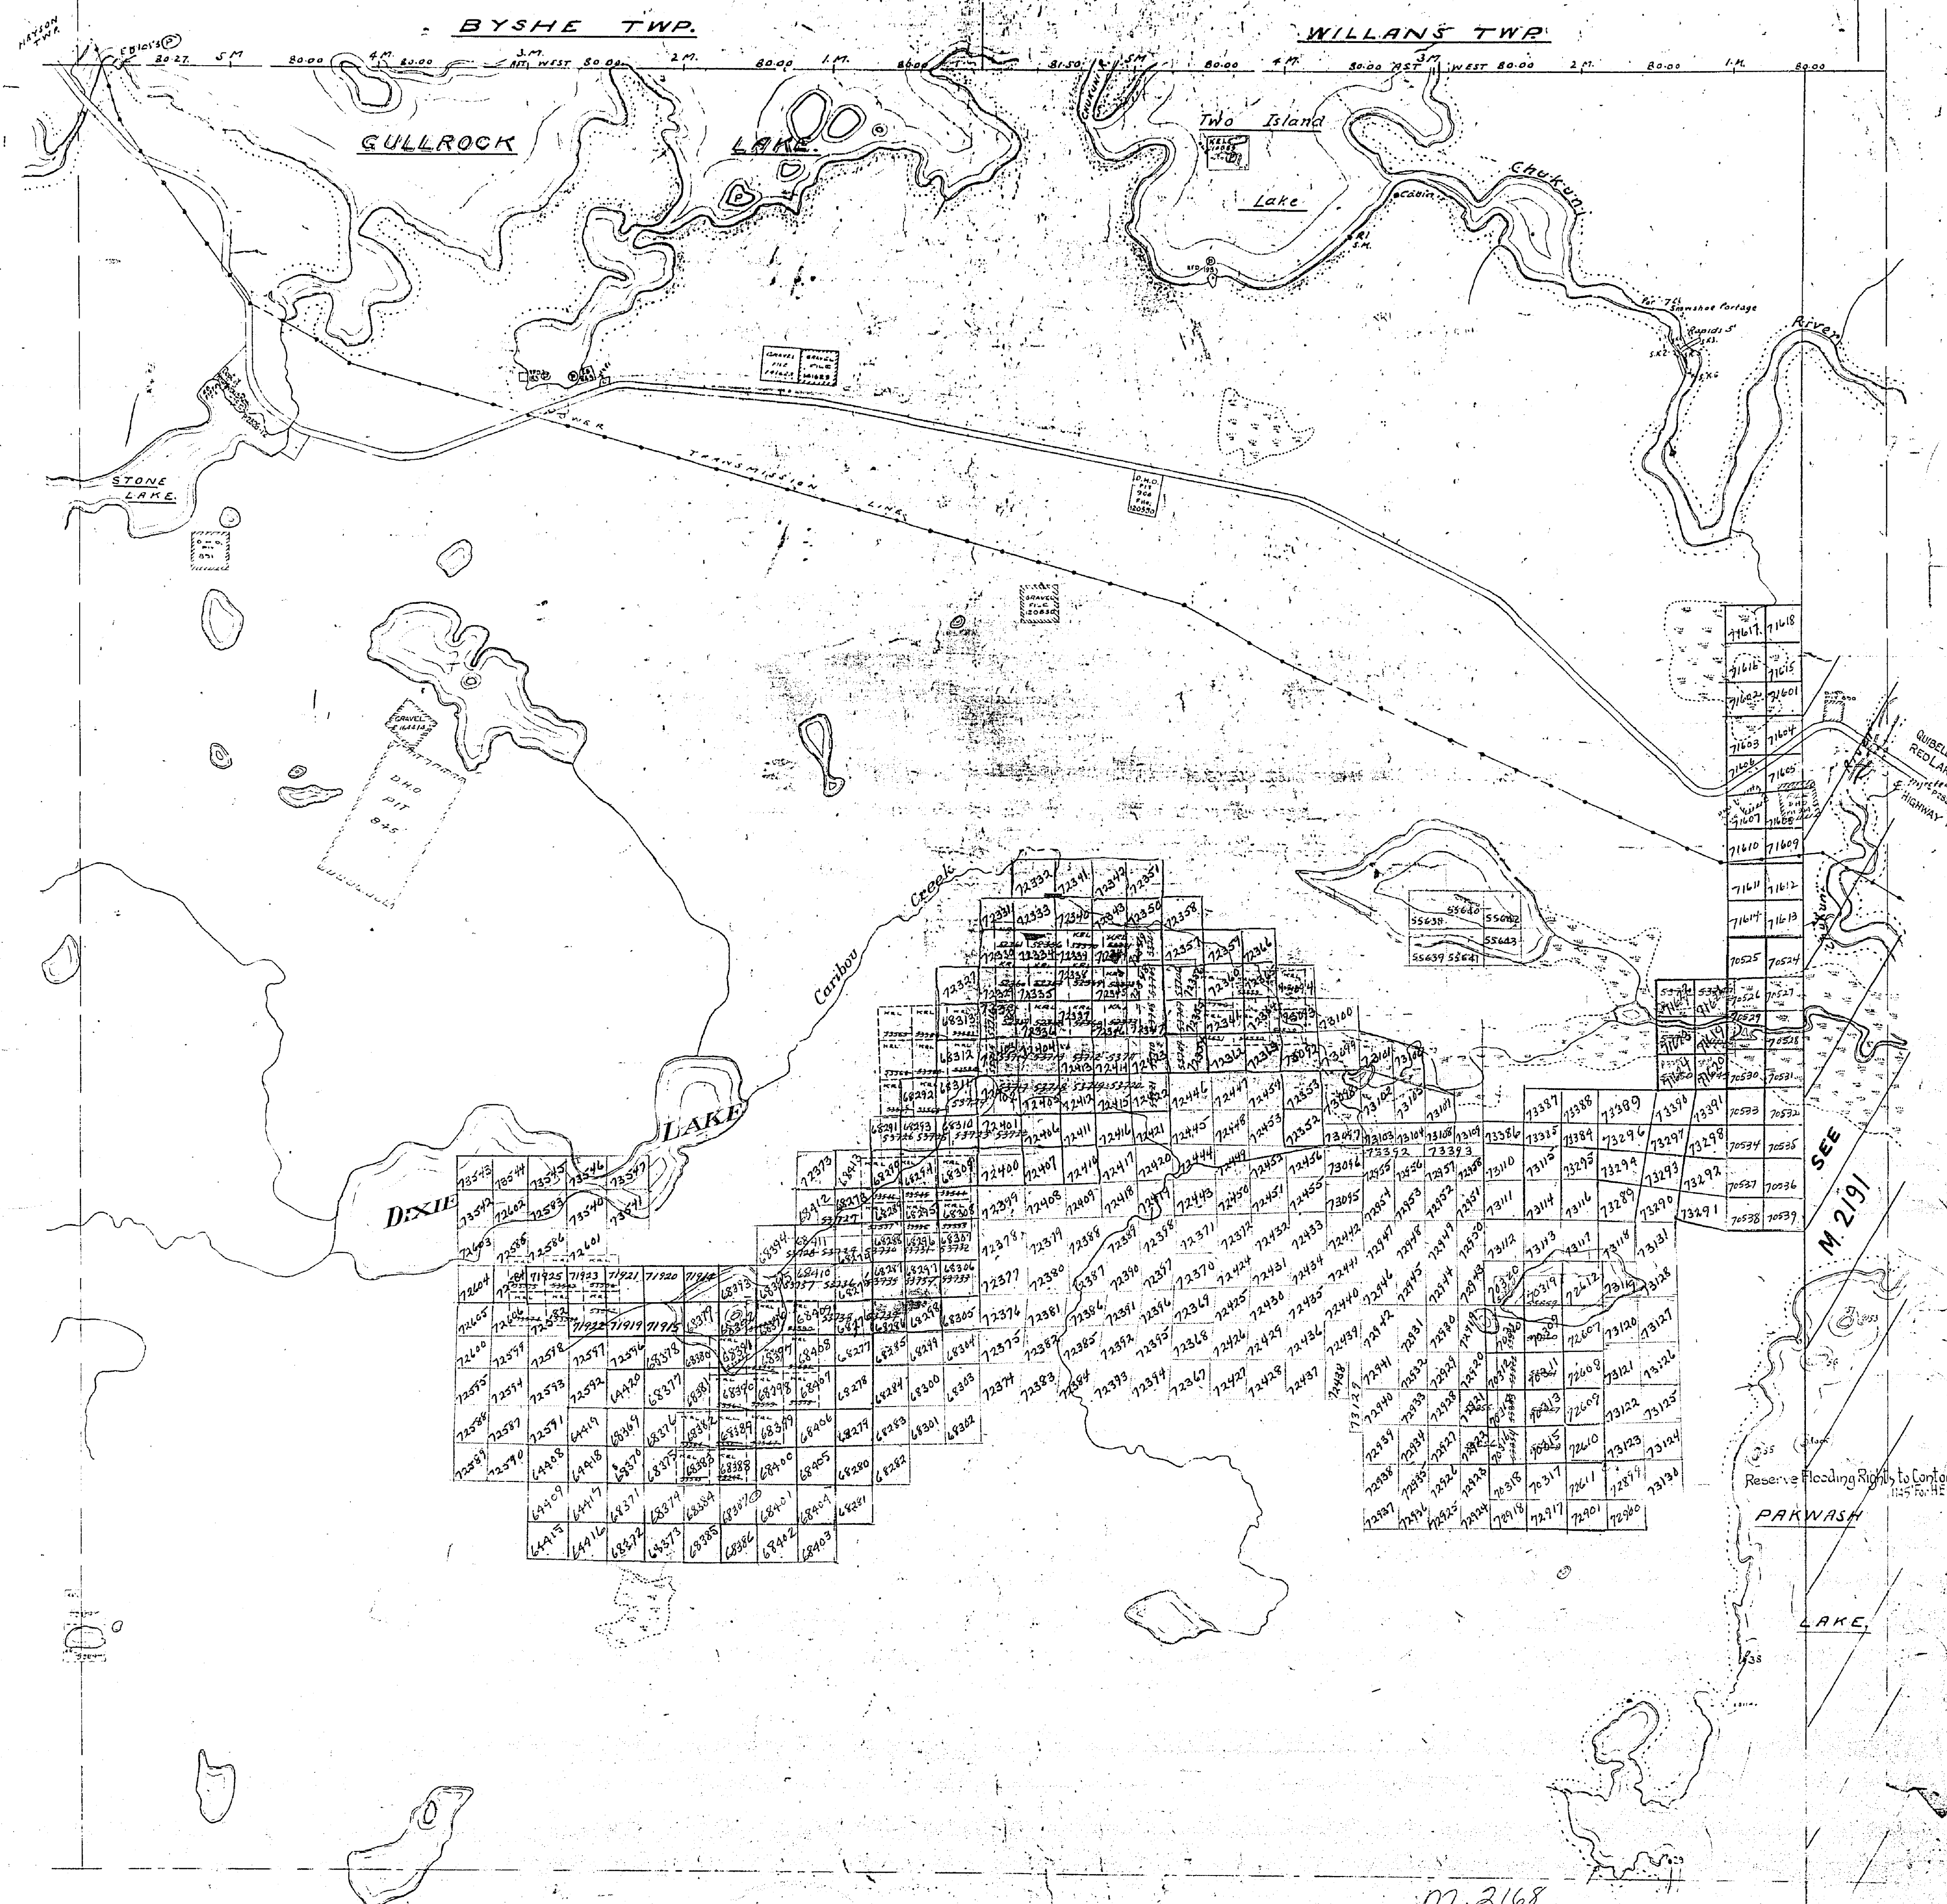


Surface Observations 200' wide by Dept of L & F shown herein
 in 1951. This reservation to apply also along the
 shoreline of all islands lying within the area delineated

[illegible]

Parcels marked (A) are Patented.

2168

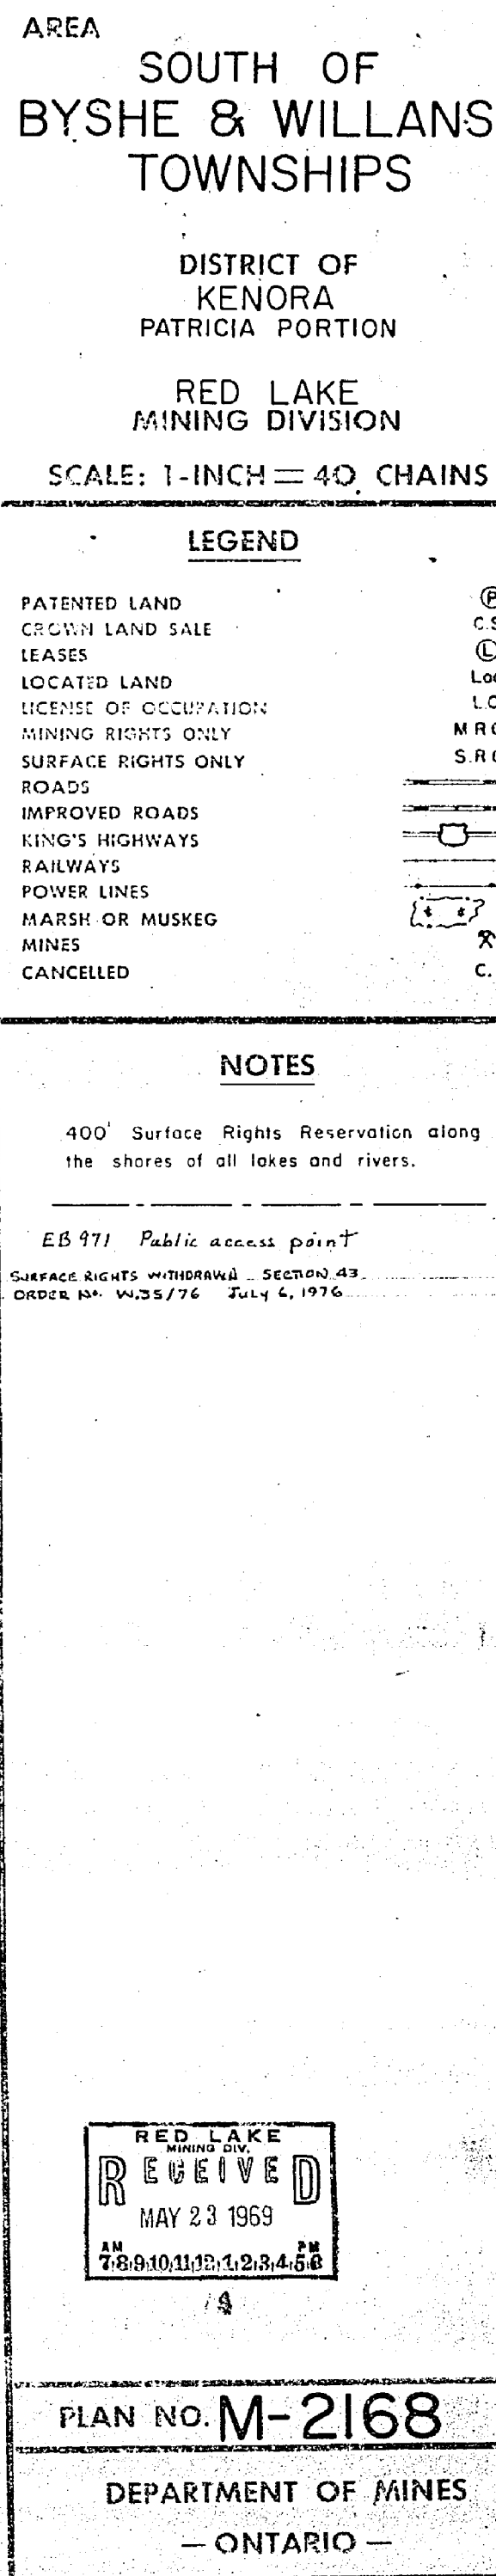


2168

PLAN OF **AREA SOUTH OF** AND ADJOINING **BYSHE AND WILLANS TOWNSHIPS**

DISTRICT OF KENORA — PATRICIA PORTION
KENORA MINING DIVISION M. 2168

Scale, 40 chains to an inch.

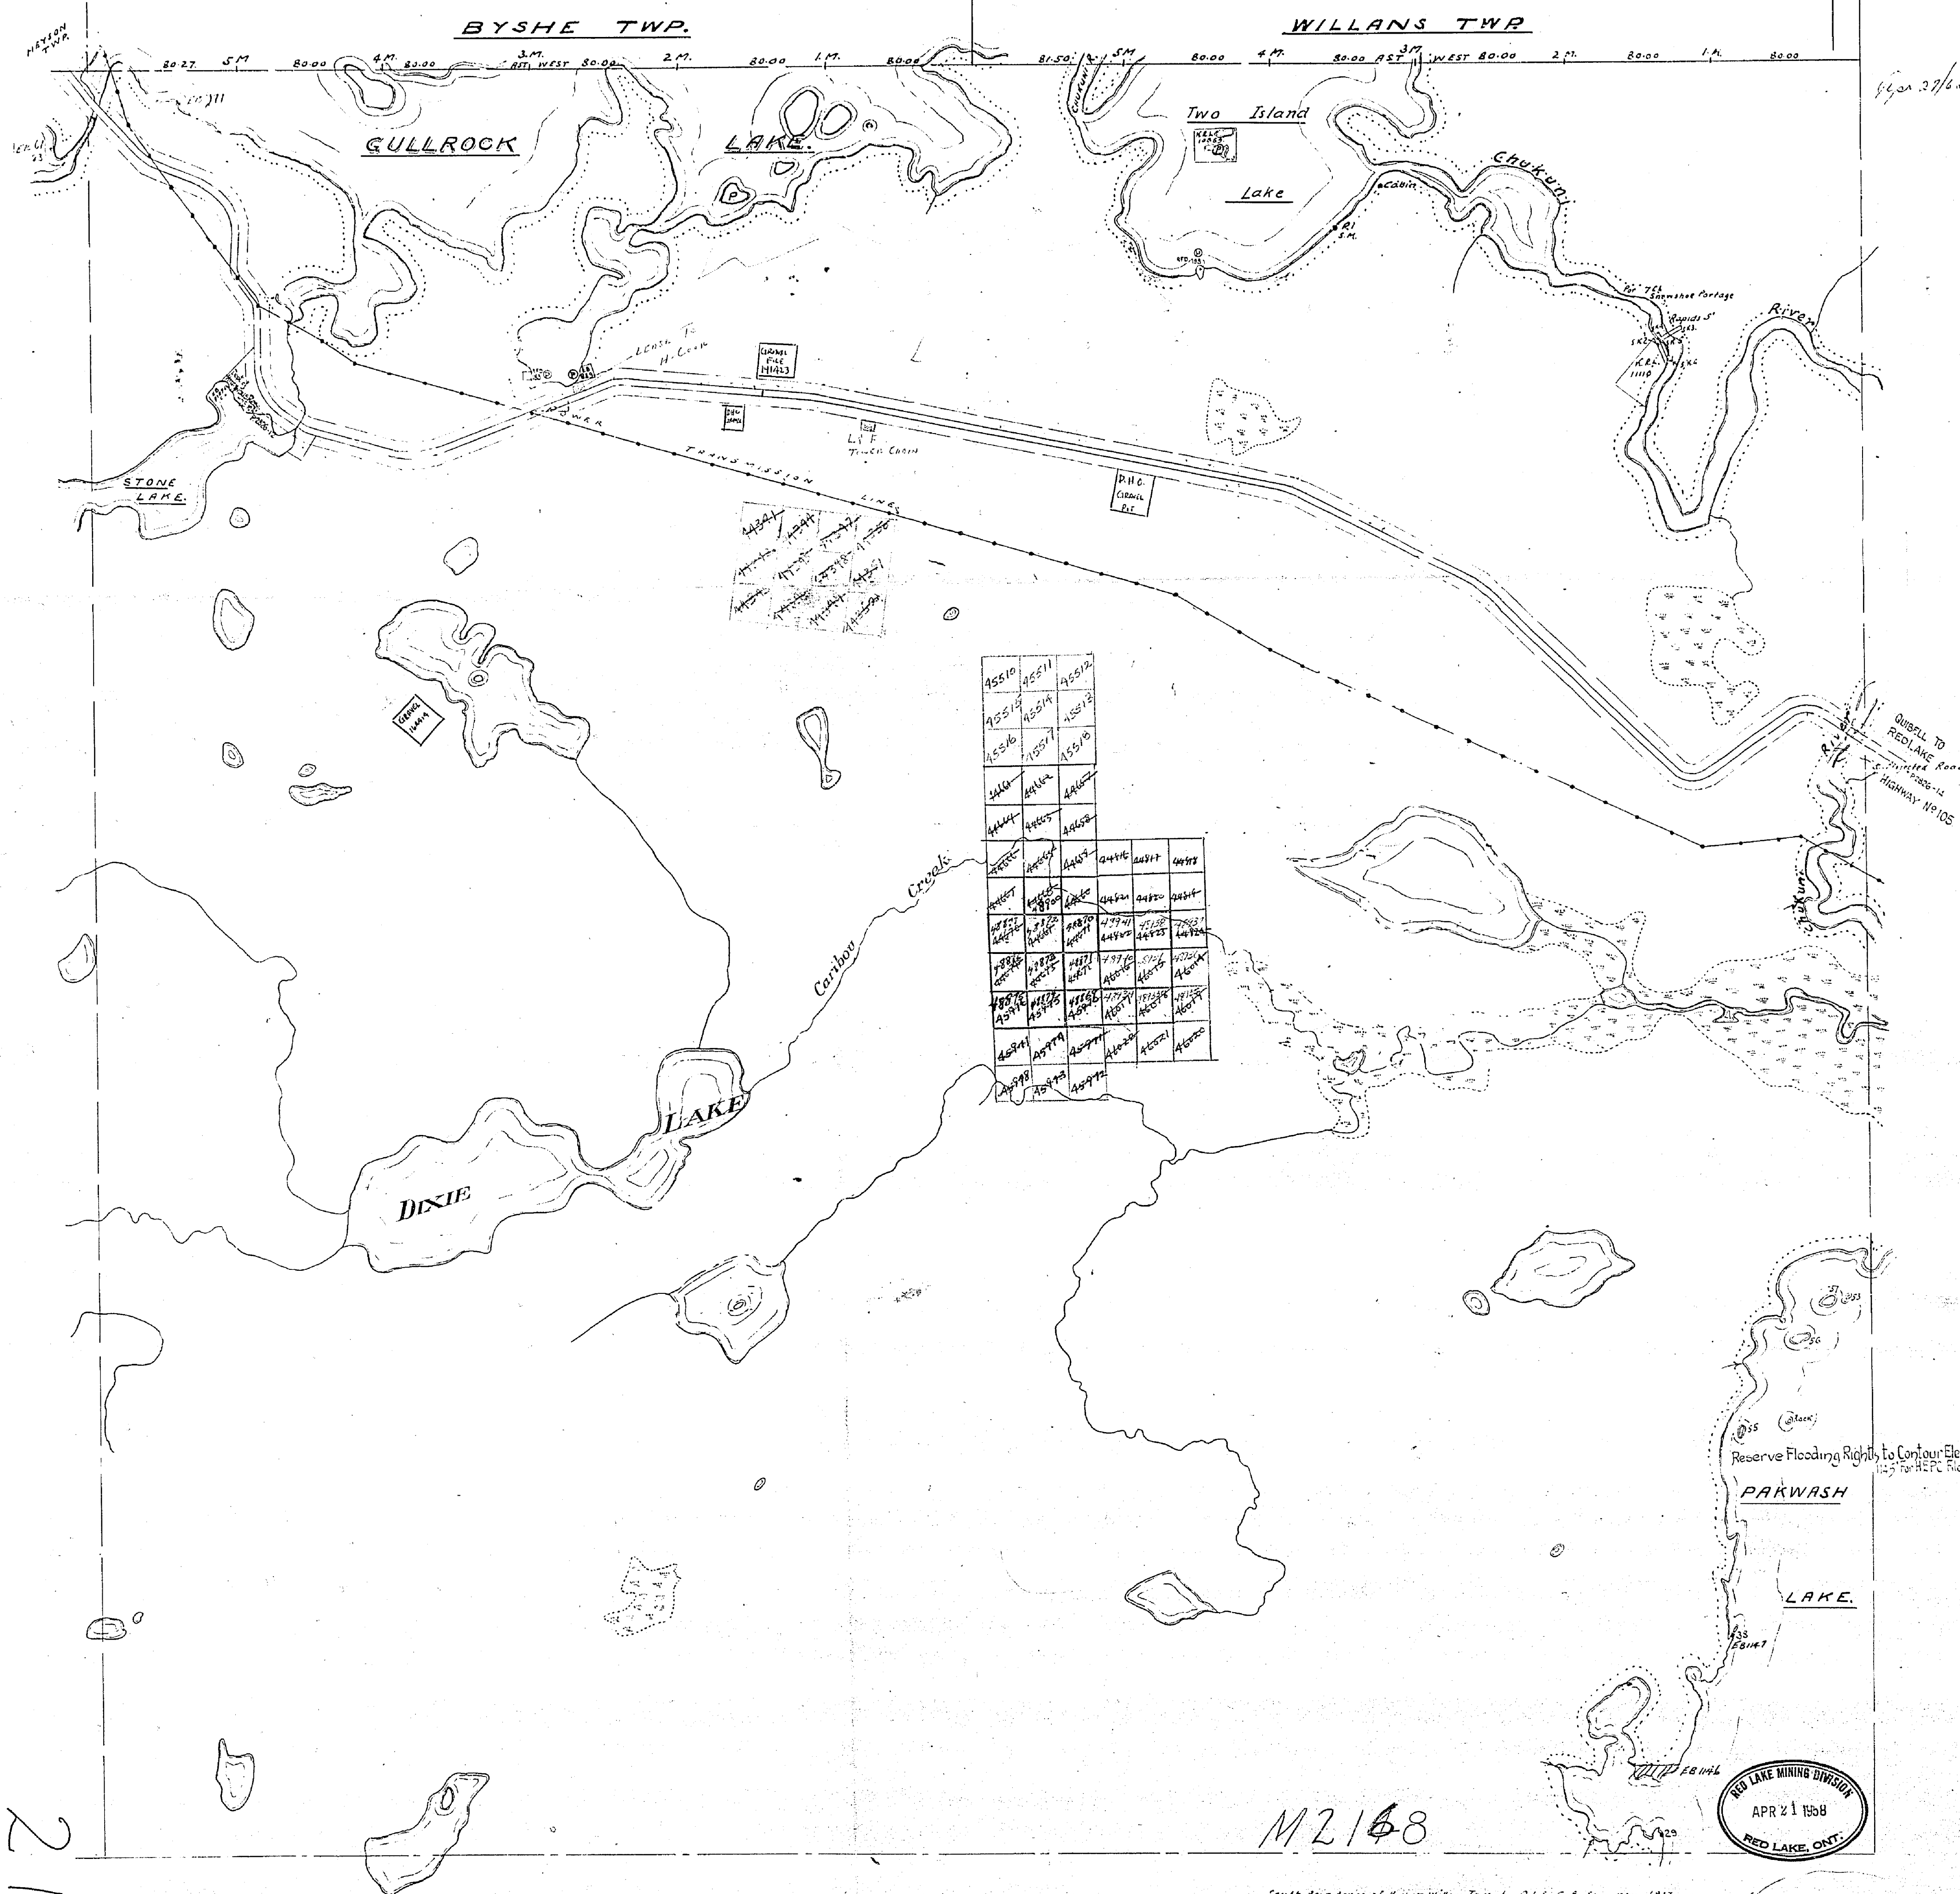

2168

Surface reservations 200' wide by Dept. of L. & P. shown hereon
 This reservation to apply also along the
 shoreline of all islands lying within the area delineated

South boundaries of ByShe and Willans Twp. by O.L.S. & A. Jan. 1937
 Township of Patricia Portion by O.L.S. & A. Jan. 1937
 Other Lakes & Rivers from Aerial Survey
 Parks from Line for Harry Lake Park Ltd. See Falls is Red Lake surveyed
 by O.L.S. & A. Jan. 1937. Shows also width 150 ft. L. & P. 1937
 Now N.E.P. Comm. of Ontario
 Parks & L. & P. 1937 surveyed by Shirley King O.L.S. 1937 for
 Chukar Parka Transp. Division Dept. of L. & P. 1937



Parcels marked 8 are patented
 9 are reserved
 10 are of Ont.

Compiled July 1936

2168

2168

PLAN OF
AREA SOUTH OF
 AND ADJOINING
BYSHE AND WILLANS TOWNSHIPS
 DISTRICT OF KENORA — PATRICIA PORTION
 KENORA MINING DIVISION M. 2168
 Scale, 40 chains to an inch.

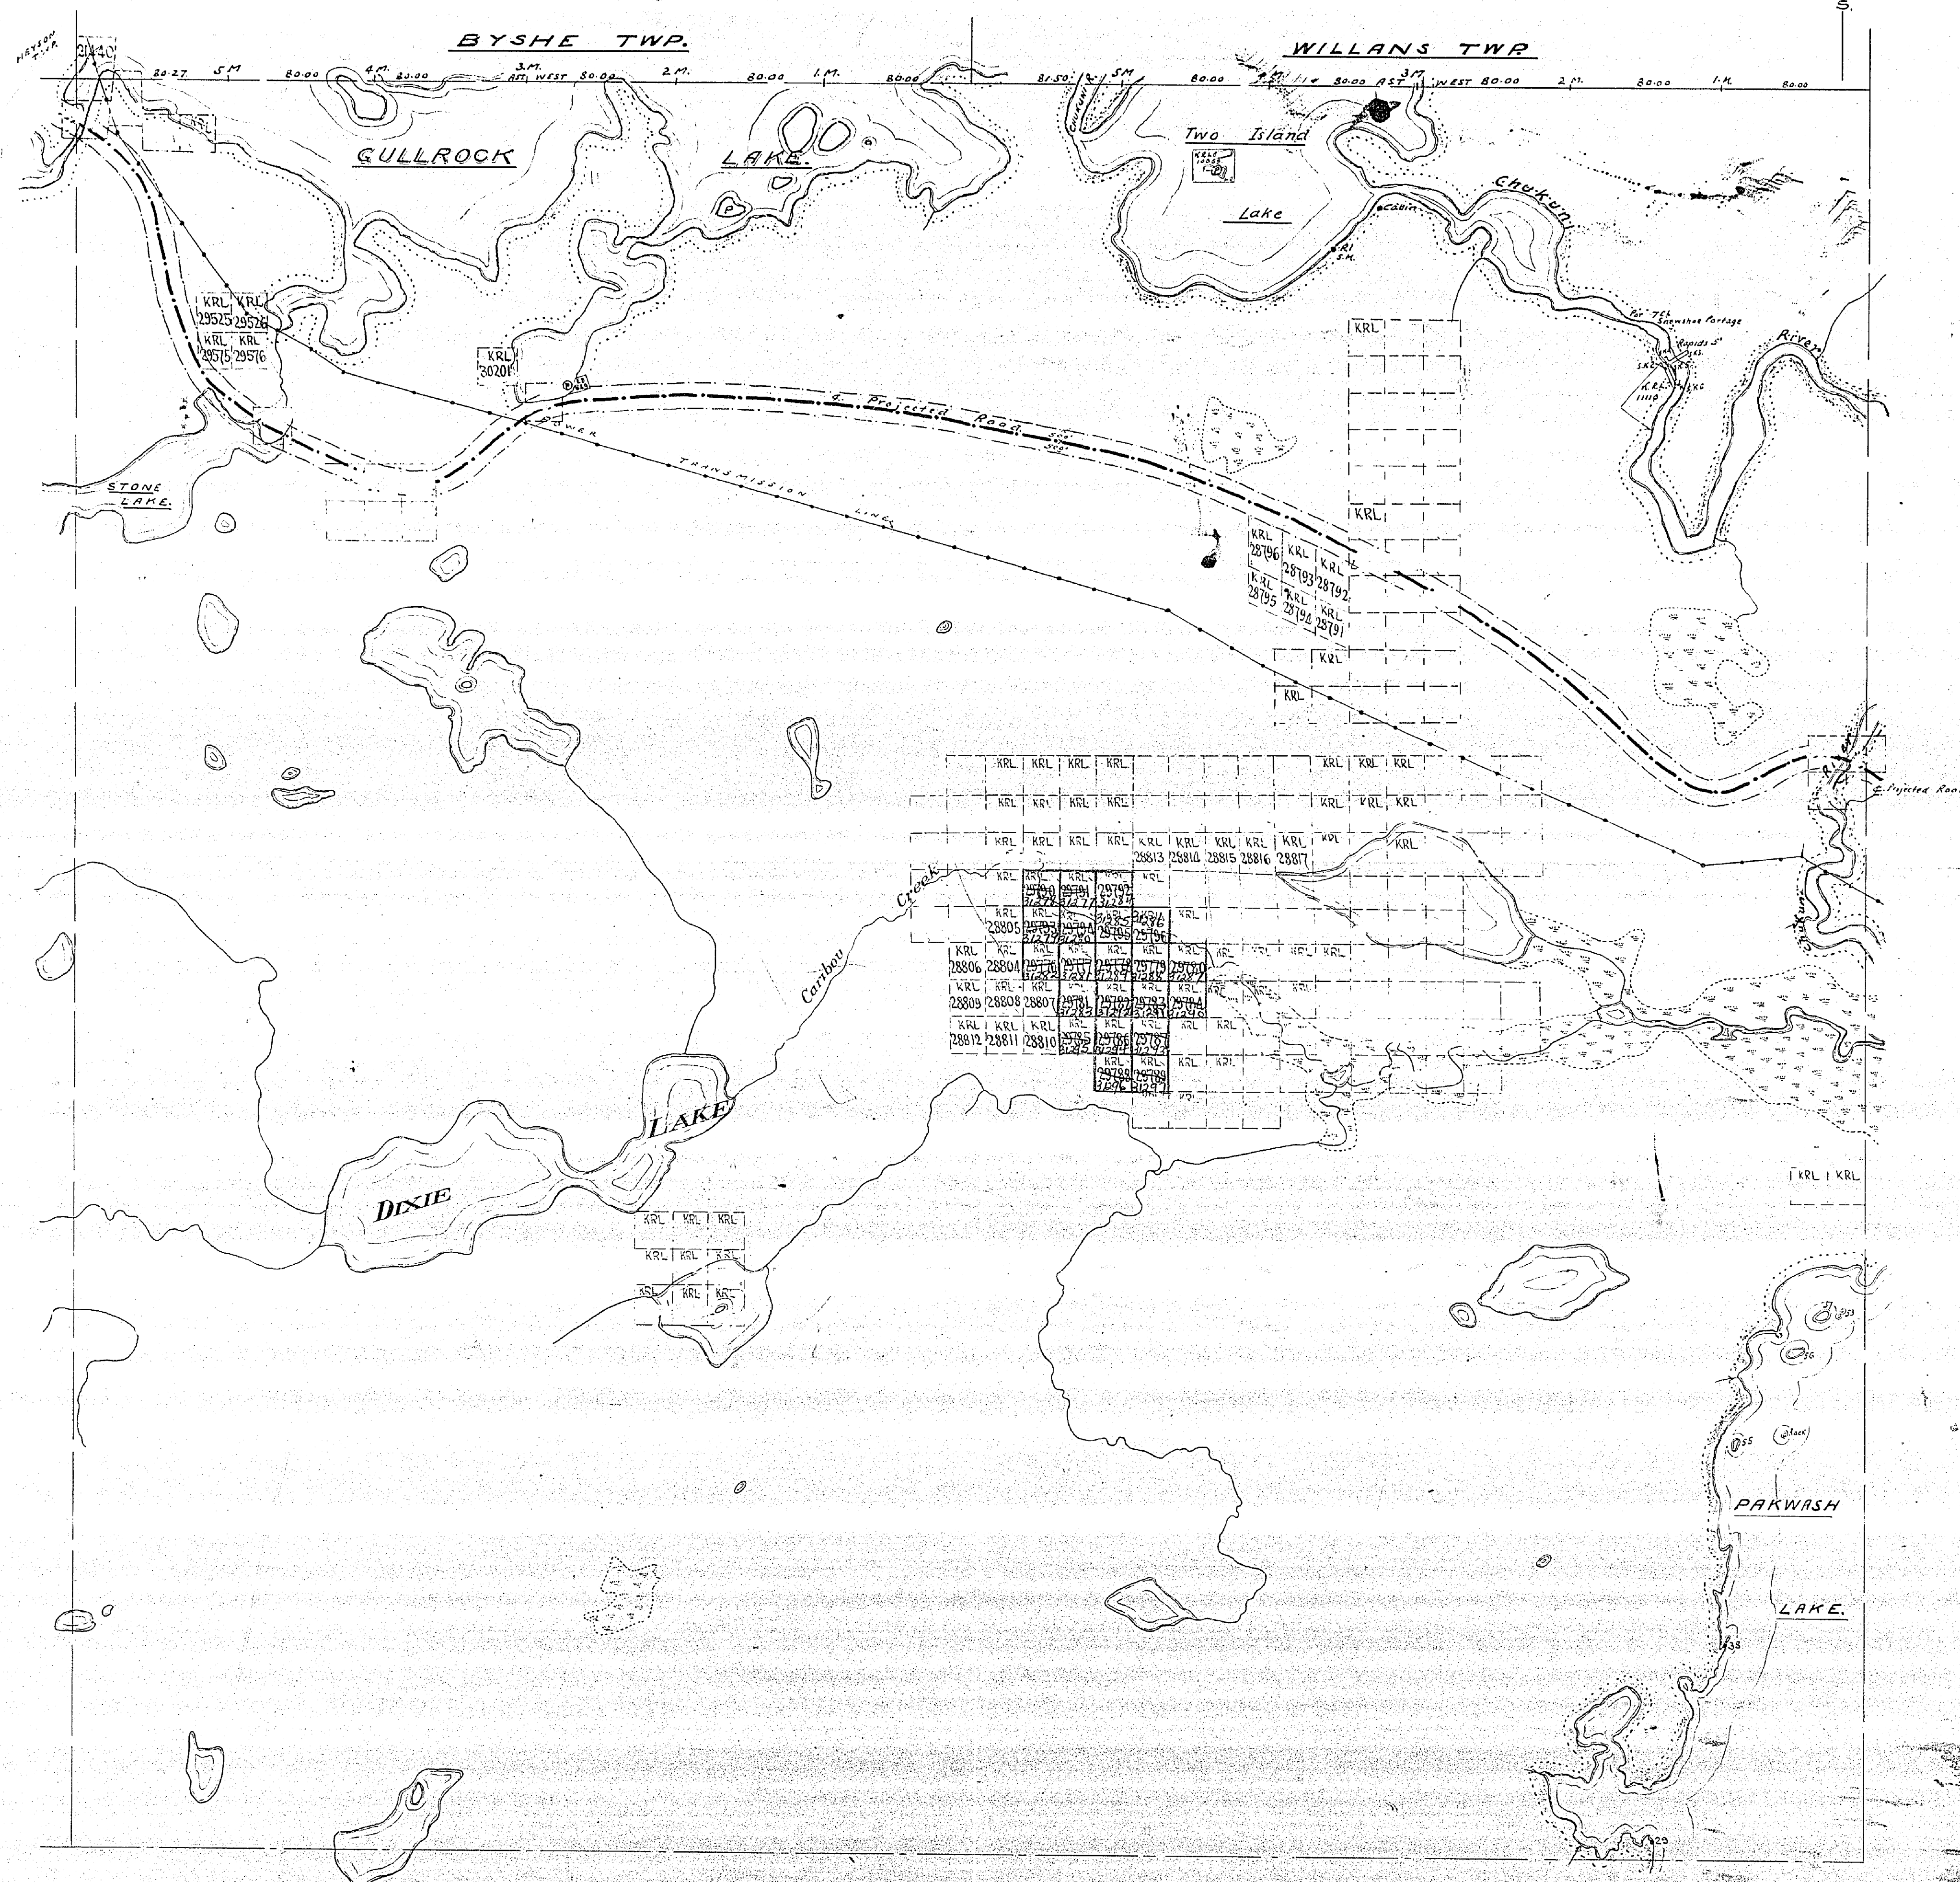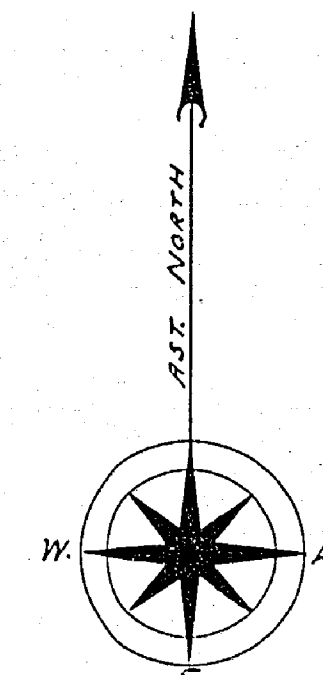

Surface reservations 200' wide by Dept. of L. & F. shown hereon
 have been reserved. This reservation to apply all along the
 shoreline of all islands lying within the area delineated.

South boundary of Byshe and Willans Townships by O.L.S. C.A. Summary 137
 Transfer of Parkwash Lake by O.L.S. C.A. Summary 132. Transfer of Lake from this 132.
 Central Transfer from 132 to 137. Topographical Survey, 3rd Dept. of Interior
 Other Landmarks: River from 132 to 137.
 Power Transmission Line for Huron Gold Mine Ltd. Run from Lake to Red Lake surveyed
 by O.L.S. C.A. Summary 132. Run from this 132 to 137.
 New N.W. 1/4 corner of 137.
 Parcel marked 24 & 25 surveyed by Shirley King O.L.S. 137 for
 Chukon Portage Transportation System. File 8432.

Parcel marked 8 are Reserved
 1-9 are Leased
 10-11 are 100' wide

Compiled July 1934



2168

AREA SOUTH OF AND ADJOINING **BYSHE AND WILLANS TOWNSHIPS**

DISTRICT OF KENORA — PATRICIA PORTION


KENORA MINING DIVISION M. 2168

Scale, 40 chains to an inch.

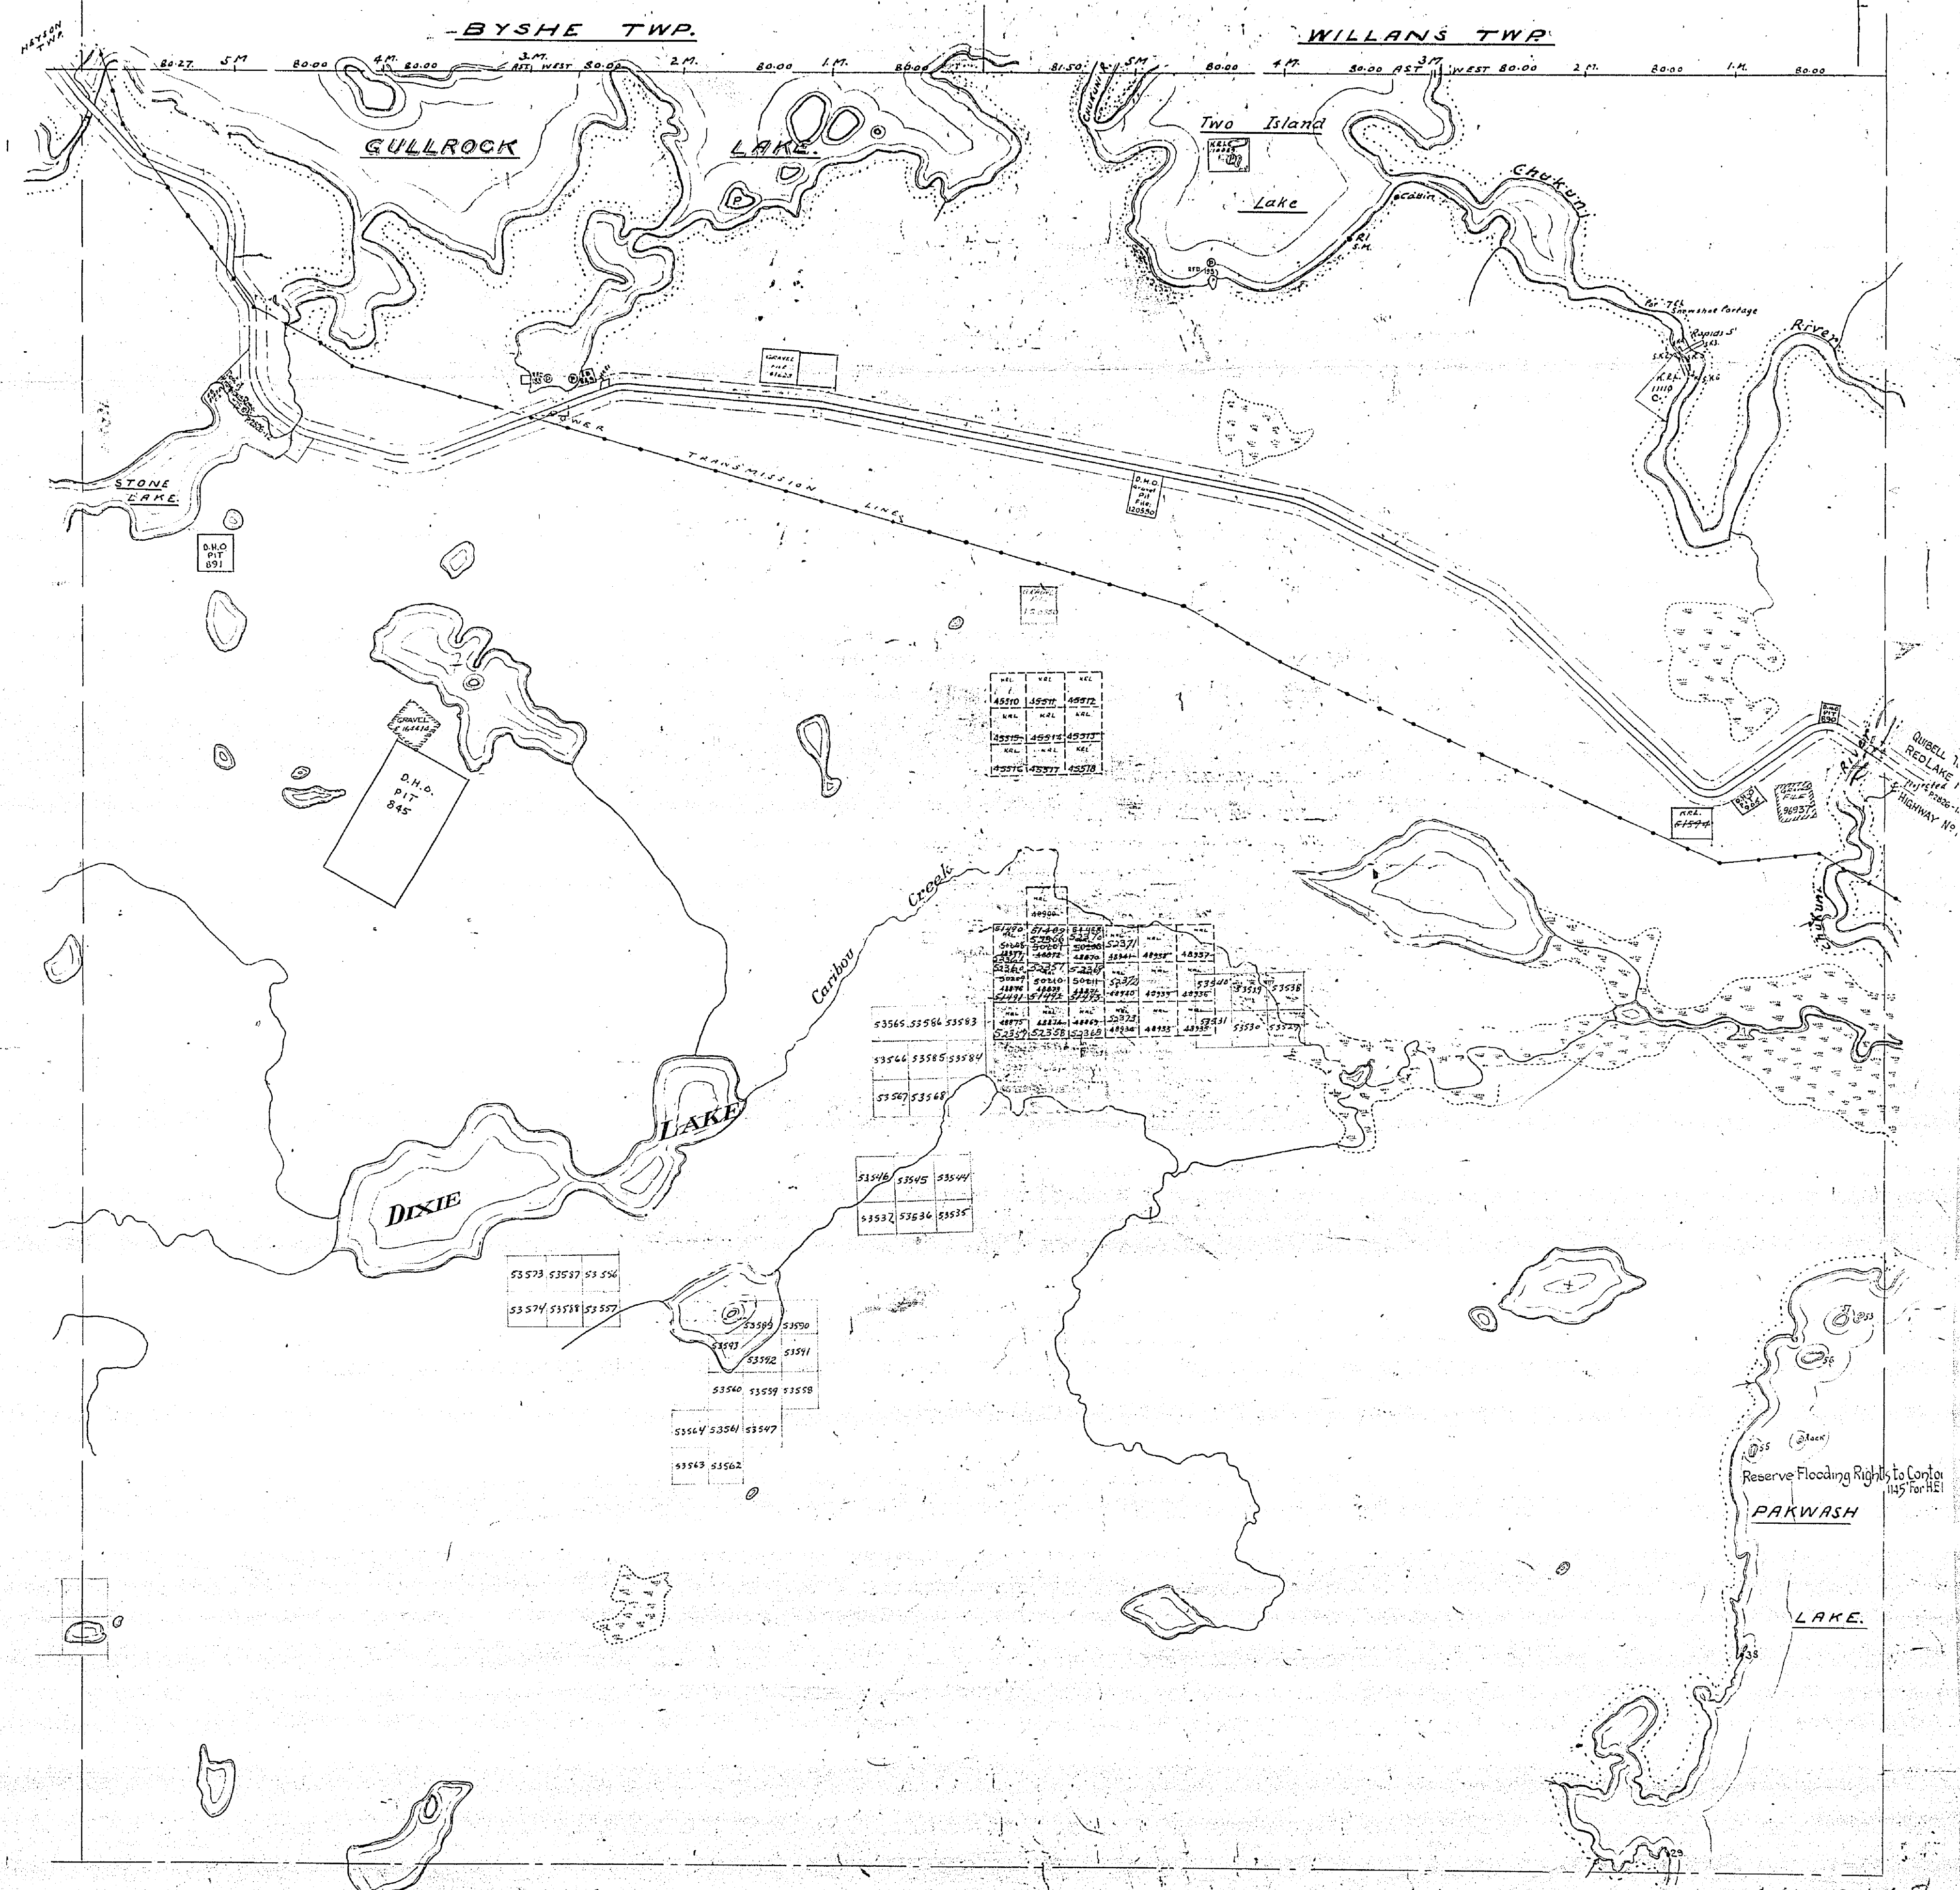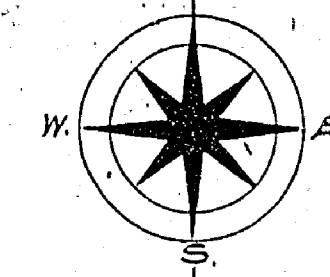


Surface reservations 200' wide by Dept. of L. & F. shown hereon
This reservation to apply also along the
shoreline of all islands lying within the area defined.

South boundary of Byshe & Willans Twp. by O.L.S. G.A. Summers 1937
Traverse of PAKWASH LAKE by O.L.S. G.A. Summers 1937. Traverse fully shown this map.
Current, Training, Particulars, and other L.S. Topographical Survey, Done Dept. of Interior
Other Lakes & Rivers from Aerial Survey
Power, Transmission, and other L.S. Topographical Survey, Done Dept. of Interior
by O.L.S. G.A. Summers 1937. Traverse fully shown this map.
New, H.E. Conn. of Ontario
PACIFIC, S.E. & S.W. 1/4 of Section 13, T.13S. R.13E. Surveyed by Philip King O.L.S. 1937 for
Chukar, Portage & Transportation System. P.R. 6425.
Patented 1937. Not Patented
Leased
L.S. G.A. Summers
Compiled July 73.

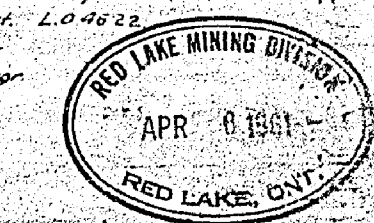

2168

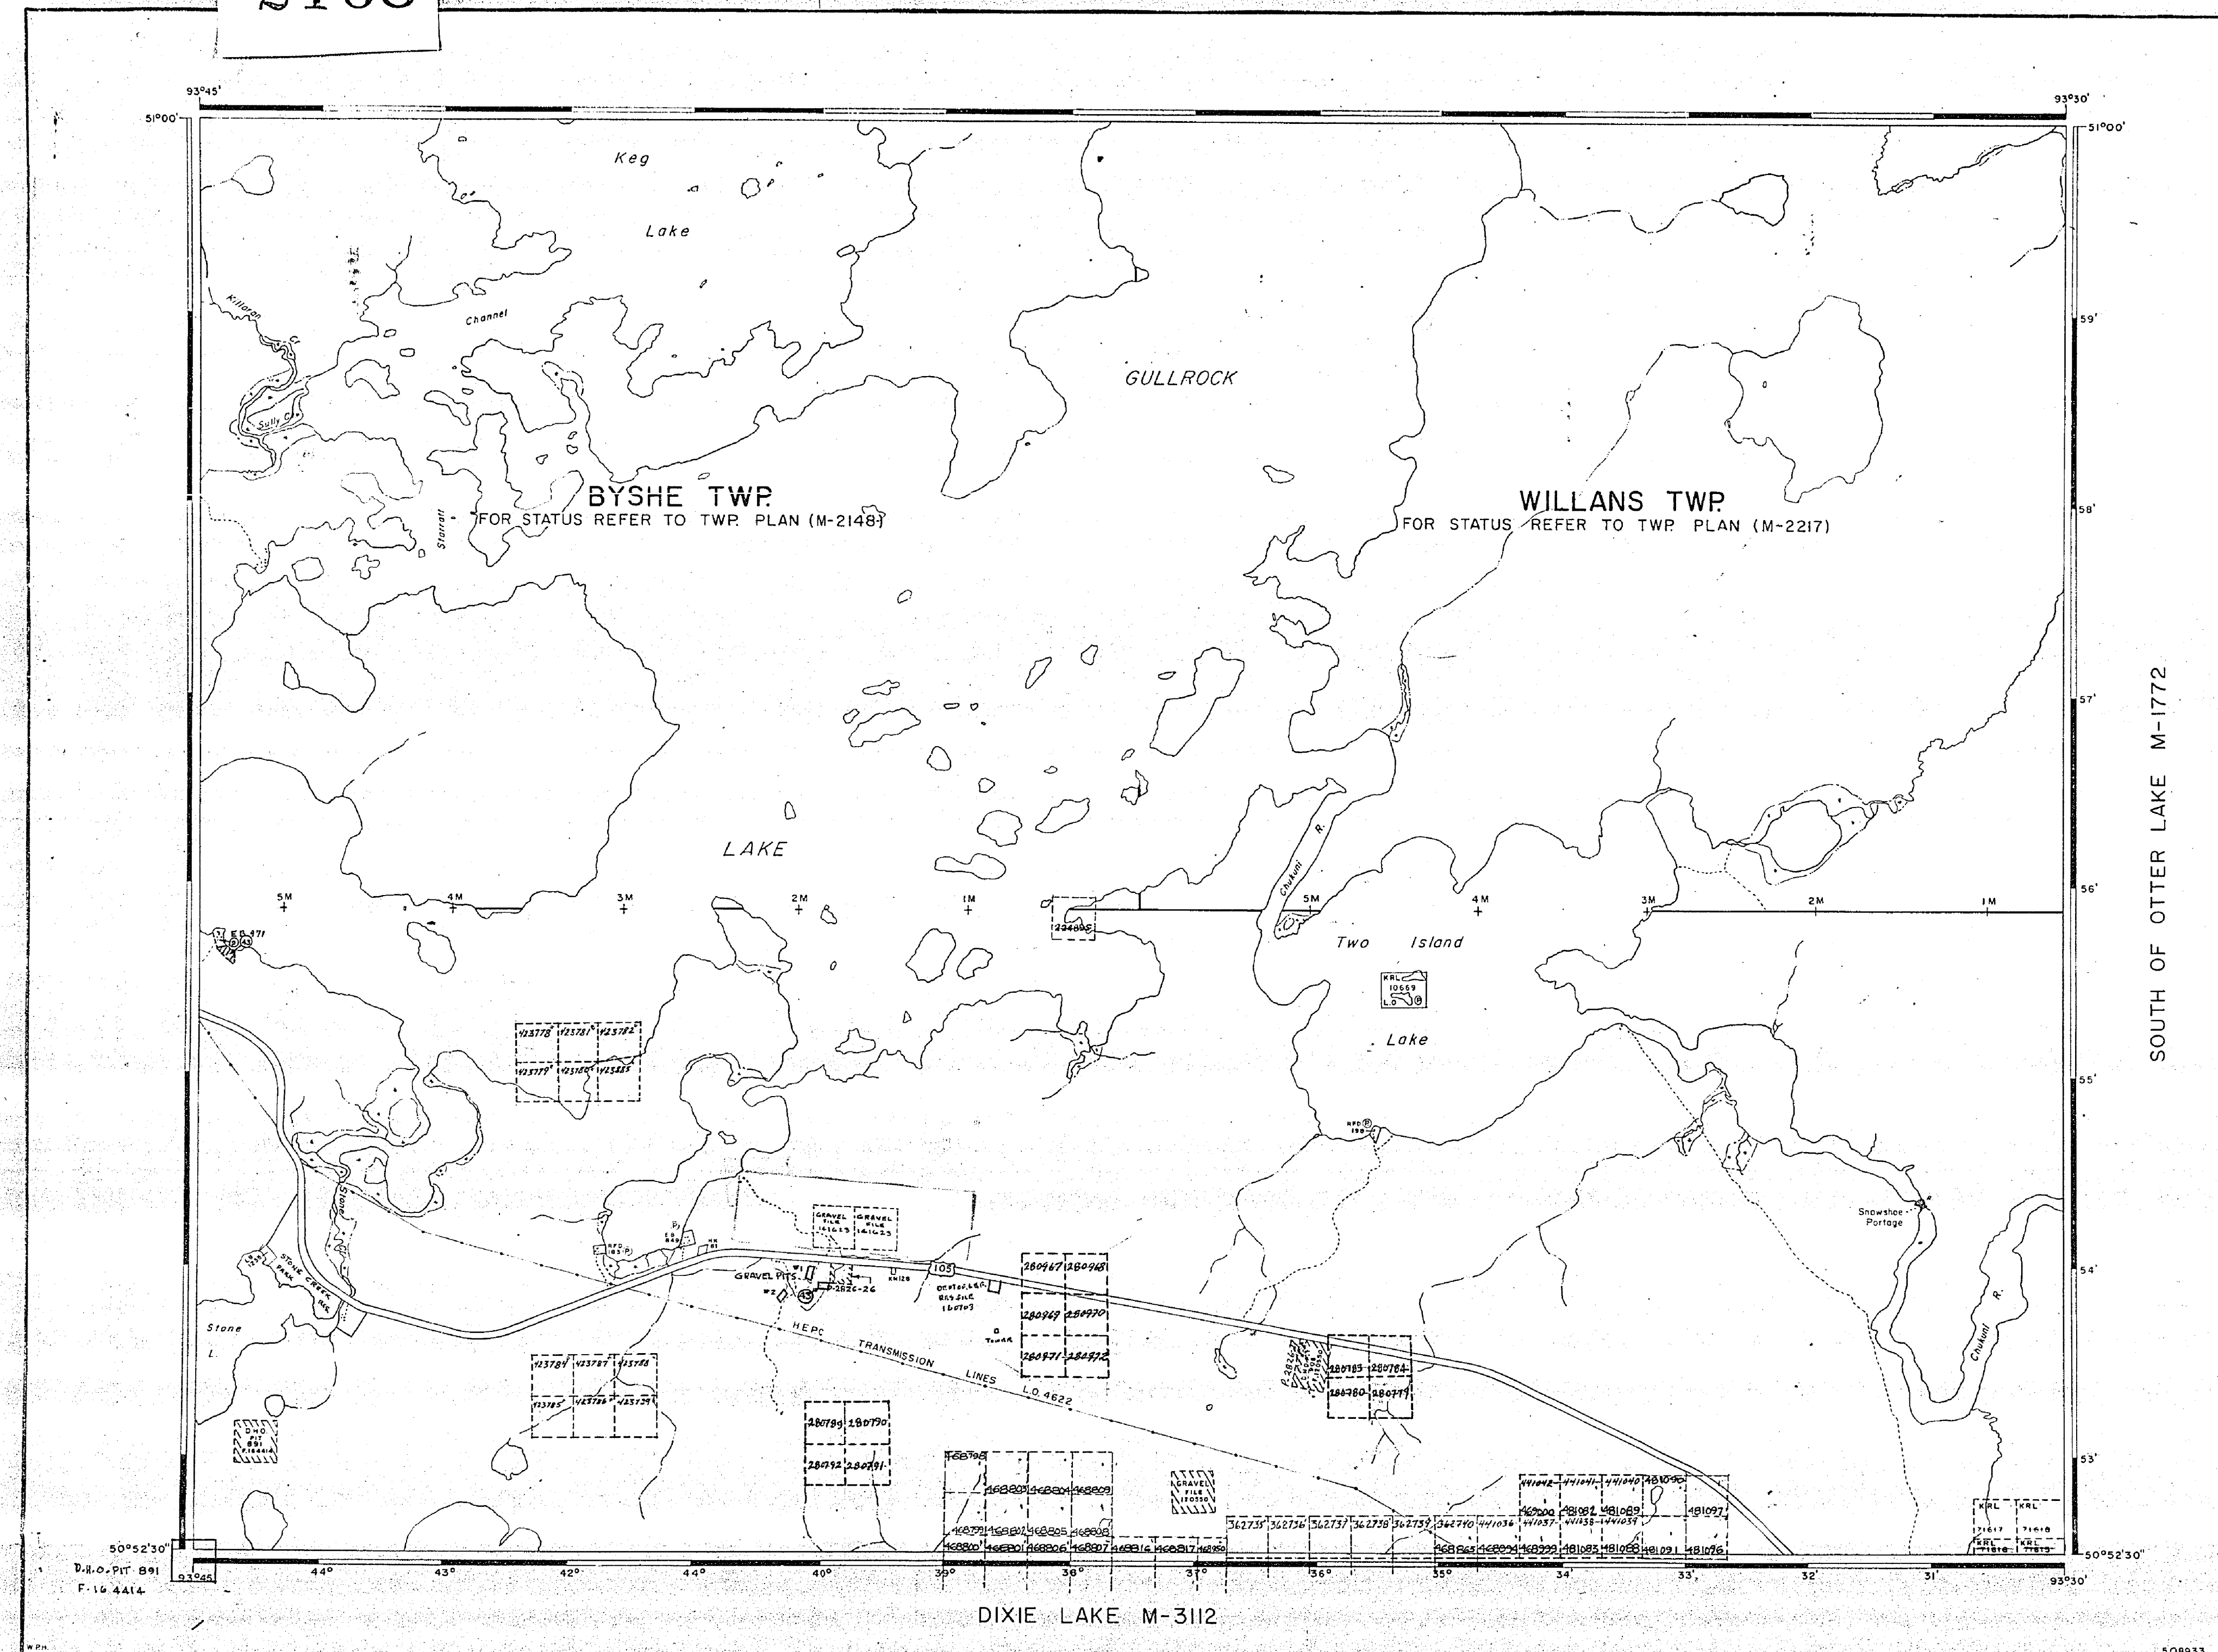

AREA
SOUTH OF
BYSSHE & WILLANS
TOWNSHIPS

DISTRICT OF
KENORA
PATRICIA PORTION

**RED LAKE
MINING DIVISION**

SCALE: 1-INCH = 40 CHAINS

LEGEND

PATENTED LAND	Ⓟ
CROWN LAND SALE	C.S.
LEASES	Ⓛ
LOCATED LAND	L.C.
LEASES OF OCCUPATION	L.O.
MINING RIGHTS ONLY	M.R.O.
SURFACE RIGHTS ONLY	S.R.O.
IMPROVED ROADS	—
KING'S HIGHWAYS	—
RAILWAYS	—
POWER LINES	—
MARSH OR MUSKEG	—
MINES	—
CANCELLED	C.

NOTES

400' Surface Rights Reservation along the shores of all lakes and rivers.

EB 971 Public access point

SURFACE RIGHTS WITHDRAWN. Section 49.

ORDER NO. W-25/76 July 6, 1976.

**RED LAKE
RECEIVED**
MAY 23 1963
100010110120458

PLAN NO. M-2168

DEPARTMENT OF MINES
— ONTARIO —

BY SHE AND WILLANS TOWNSHIPS



DISTRICT OF KENORA

PATRICIA PORTION

RED LAKE MINING DIVISION

M. 2168

Scale, 40 chains to an inch

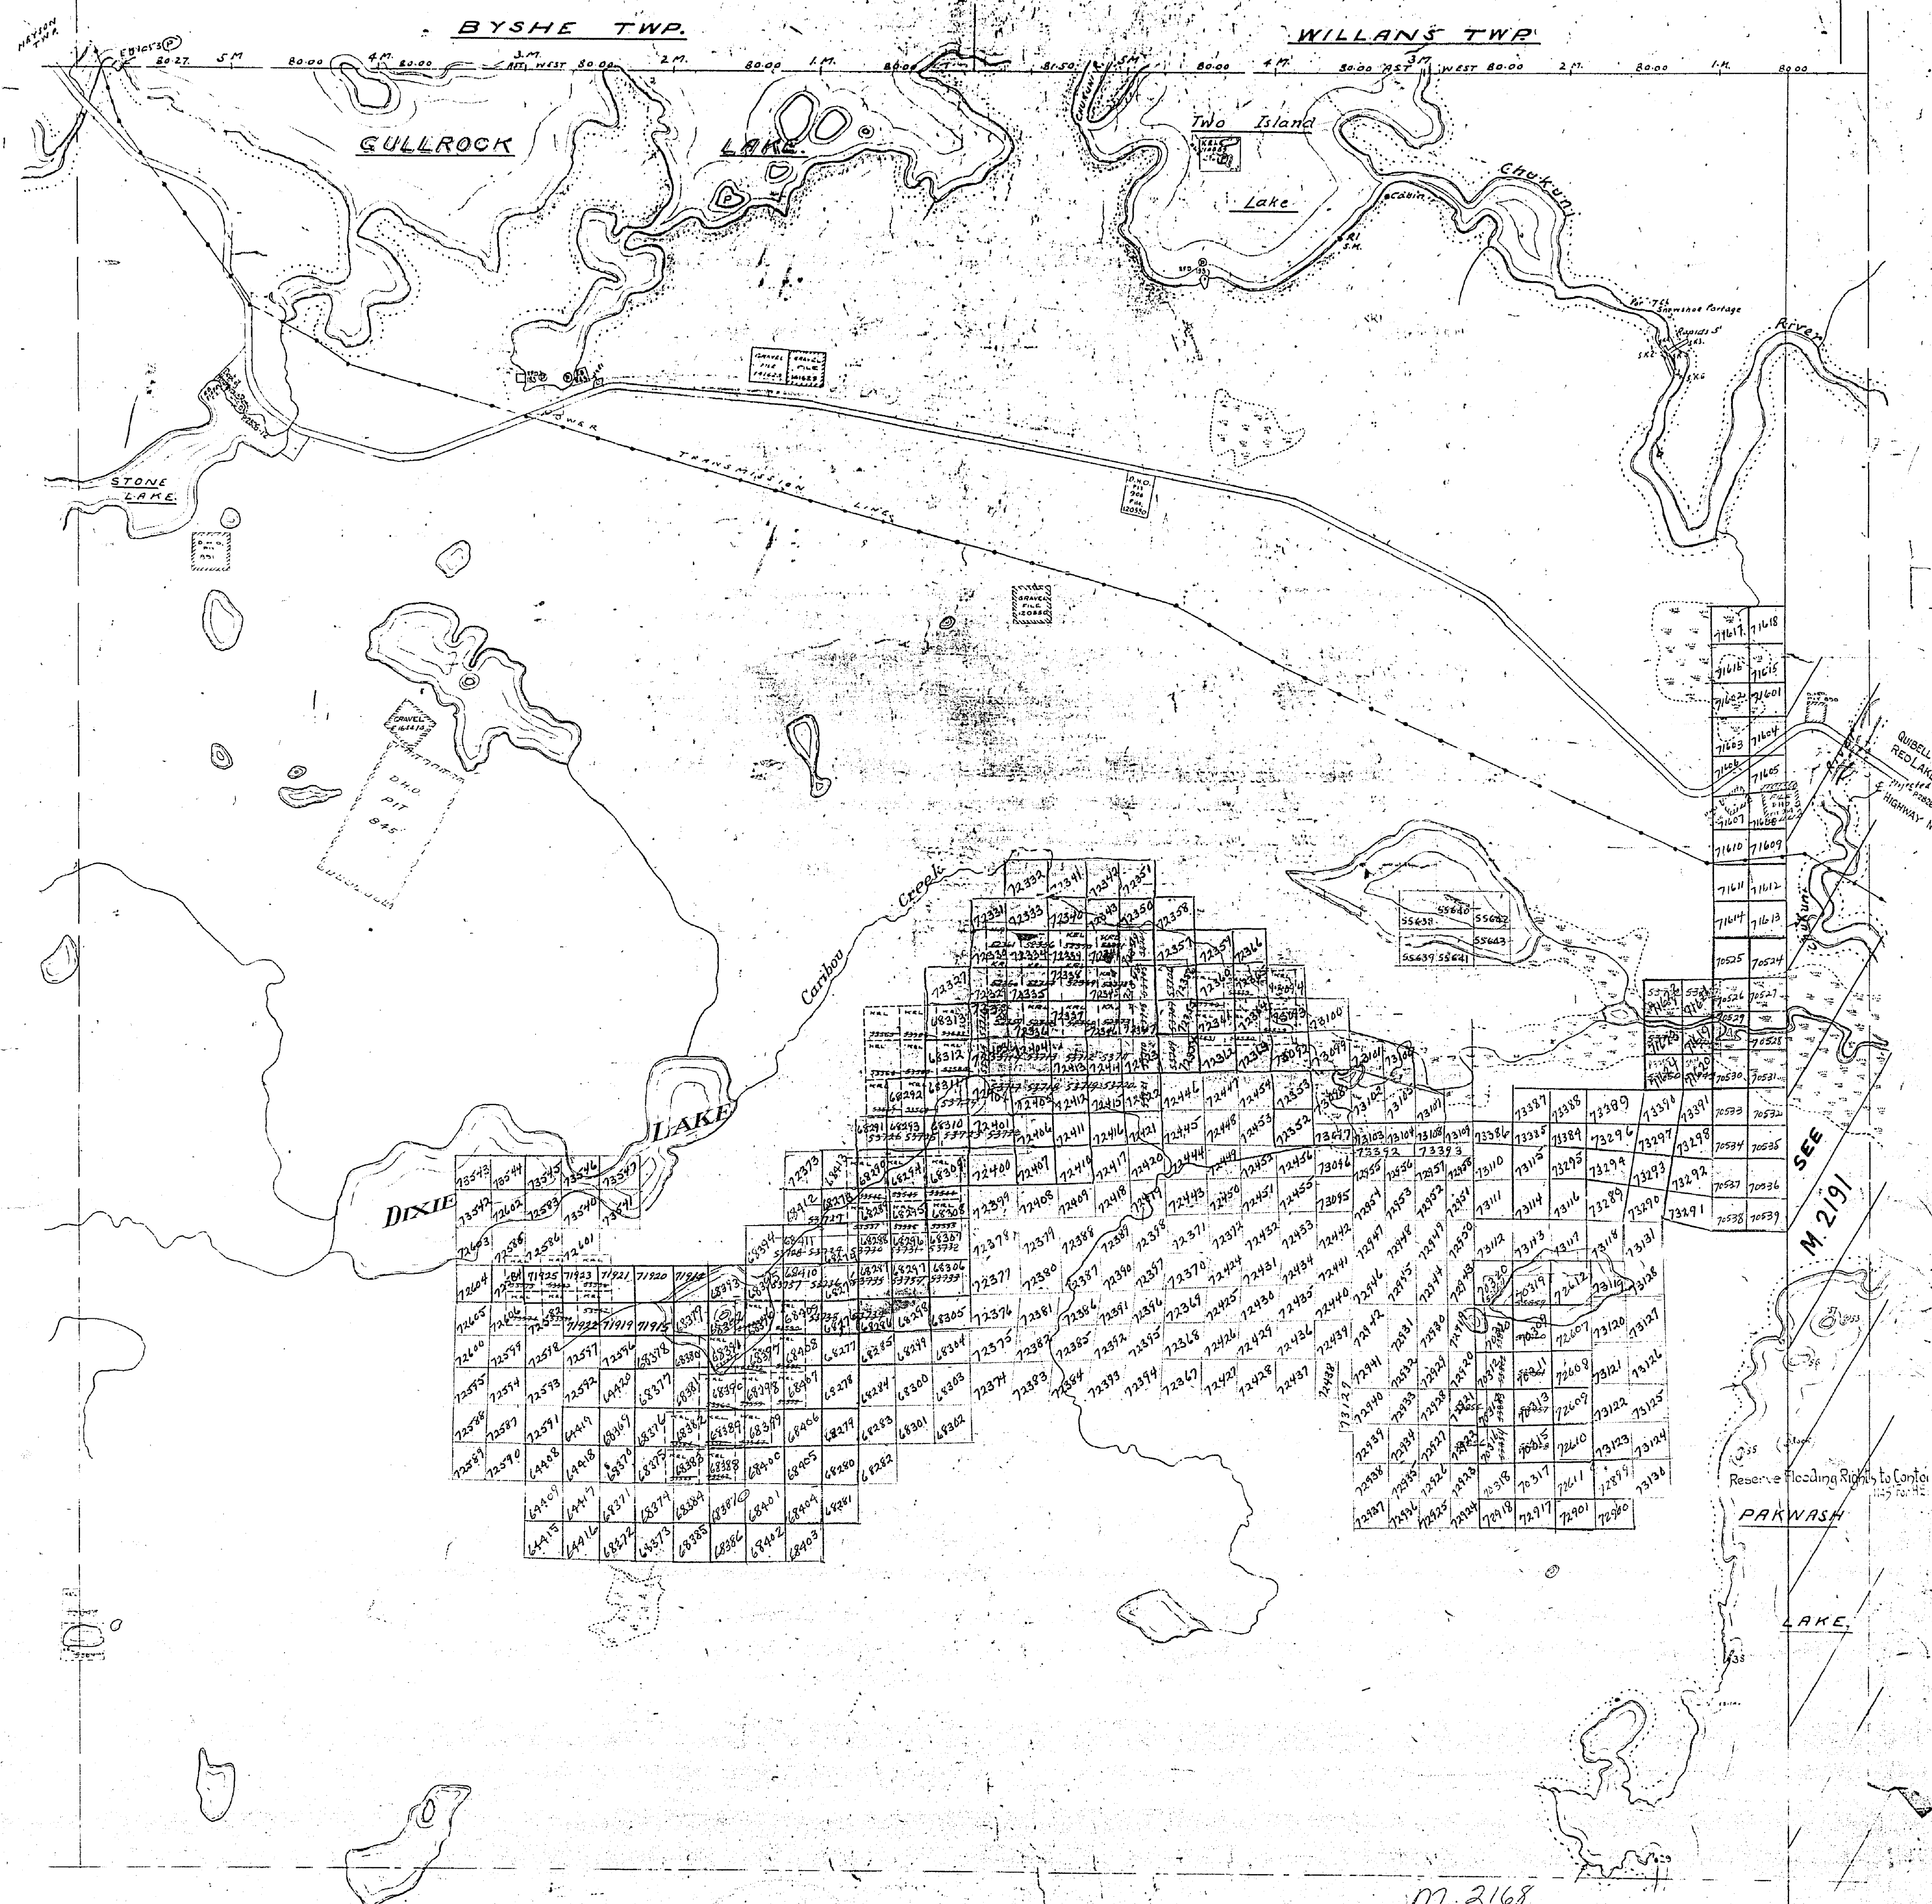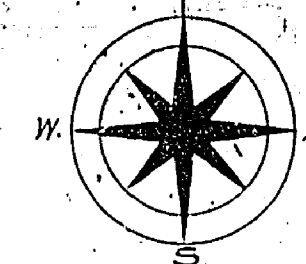

Surface observations 200' wide by Dept of L & F shown here on
 _____ This observation to apply also along the
 shoreline of all islands lying within the area delineated

[illegible]

Parcels marked (C) are patented



1937
M. 2168

2168

PLAN OF
AREA SOUTH OF
AND ADJOINING
BYSHE AND WILLANS TOWNSHIPS
DISTRICT OF KENORA — PATRICIA PORTION
KENORA MINING DIVISION M. 2168
Scale, 40 chains to an inch.

5128

GALT ROCK FIVE (2000)

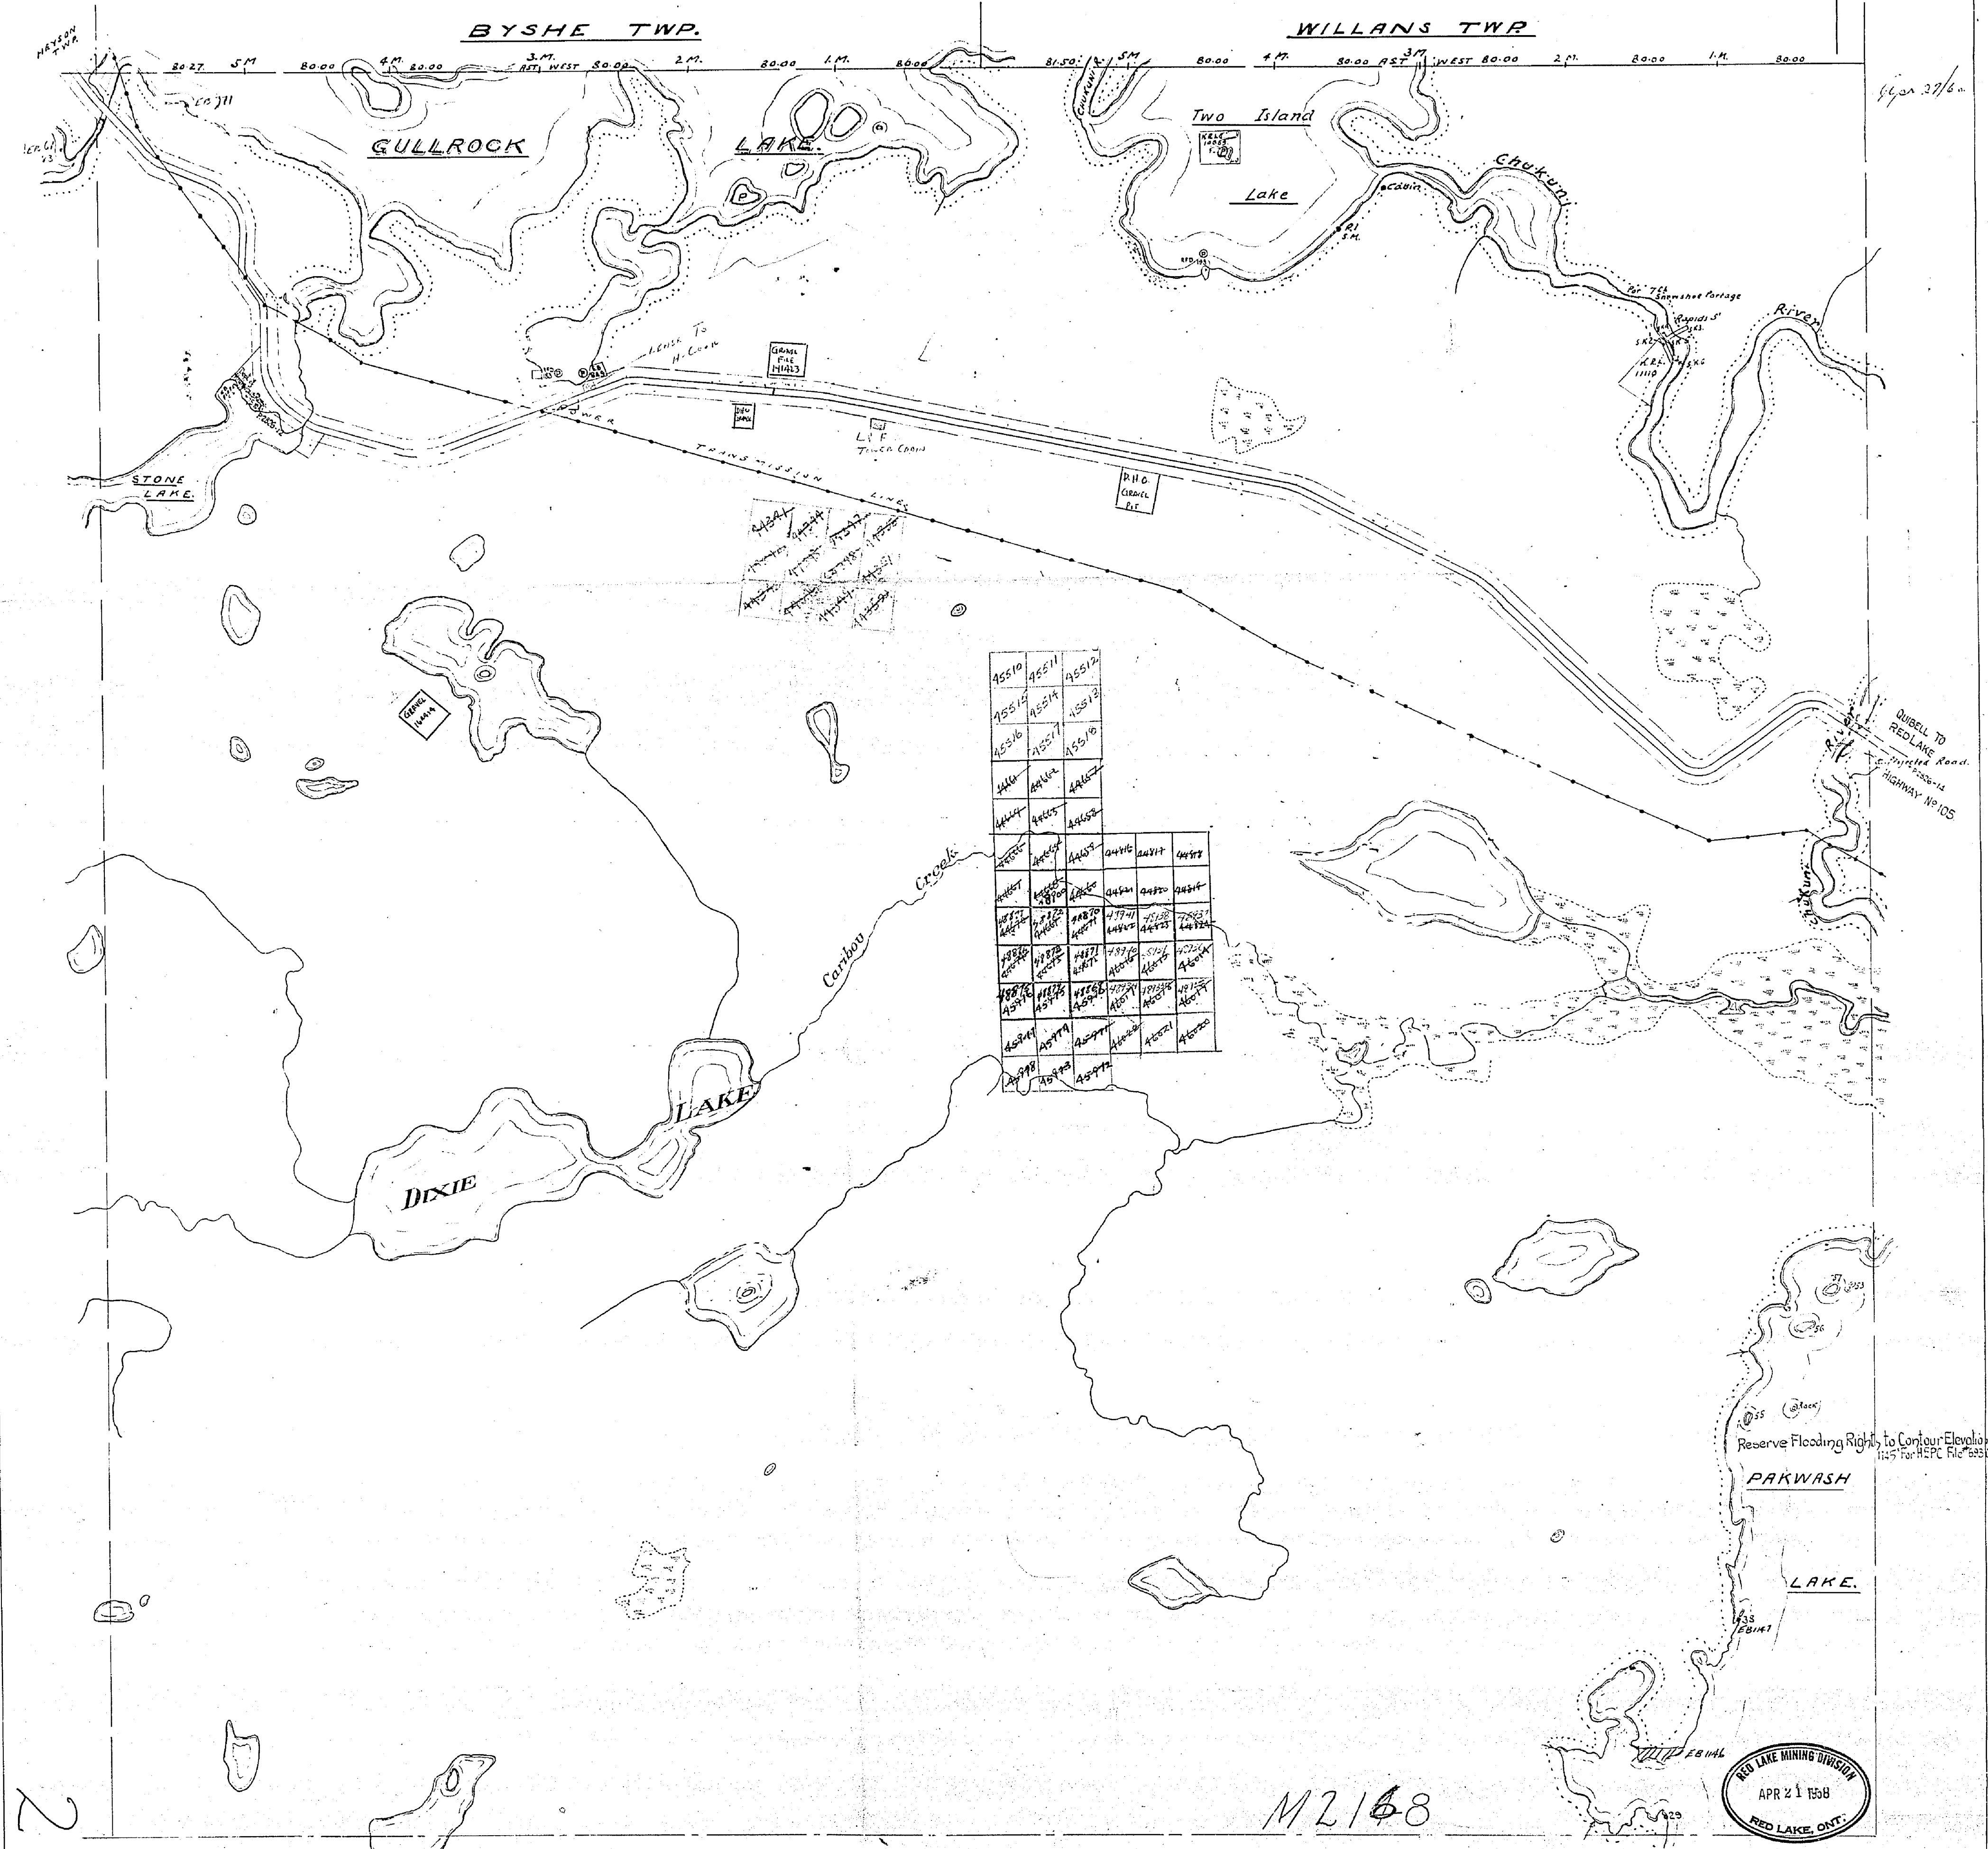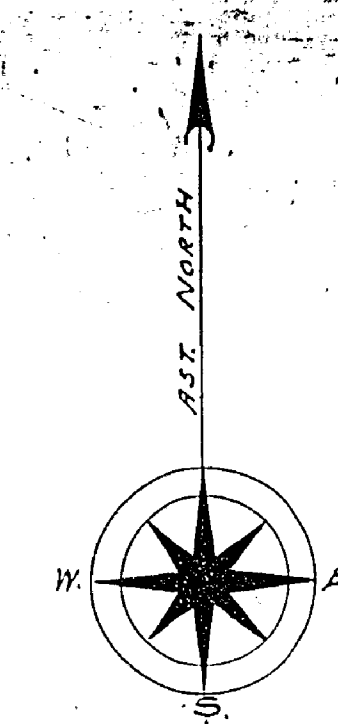

2168

M2168

KENORA MINING DIVISION
APR 21 1938
RED LAKE, ONT.

Surface reservations 200' wide by Dept. of L & F shown nearest
This reservation to apply also along the
shoreline of all islands lying within the area delineated

South boundaries of Byshe and Willans Twp. by O.L.S. & F. Survey Nov. 1937
Traverse of Patricia Lake by O.L.S. & F. Survey 1938. Boundary lines shown this 1938
Central Traverse Party, under the 1915 S.M. Topographical Survey, from Dept. of Interior
Office Lands & Rivers (from 1915) Survey
Power Trans. Line for Huron Lake and Ltd. for Falls to Red Lake, surveyed
by O.L.S. & F. Survey 1938. Shown this 1938
Now M.E.F. Camp, Ontario
Parcel 26 & 27 are included surveyed by Shirley King O.L.S. 1937 for
Chukyu Portage Transportation System. P.L.S. 34125.

Parcels marked 8 are reserved
L.O. 1000000
L.O. 1000000

Compiled July 1938

2168

2168



2168

PLAN OF
AREA SOUTH OF
AND ADJOINING
BYSHE AND WILLANS TOWNSHIPS

DISTRICT OF KENORA — PATRICIA PORTION

KENORA MINING DIVISION M. 2168

Scale, 40 chains to an inch.

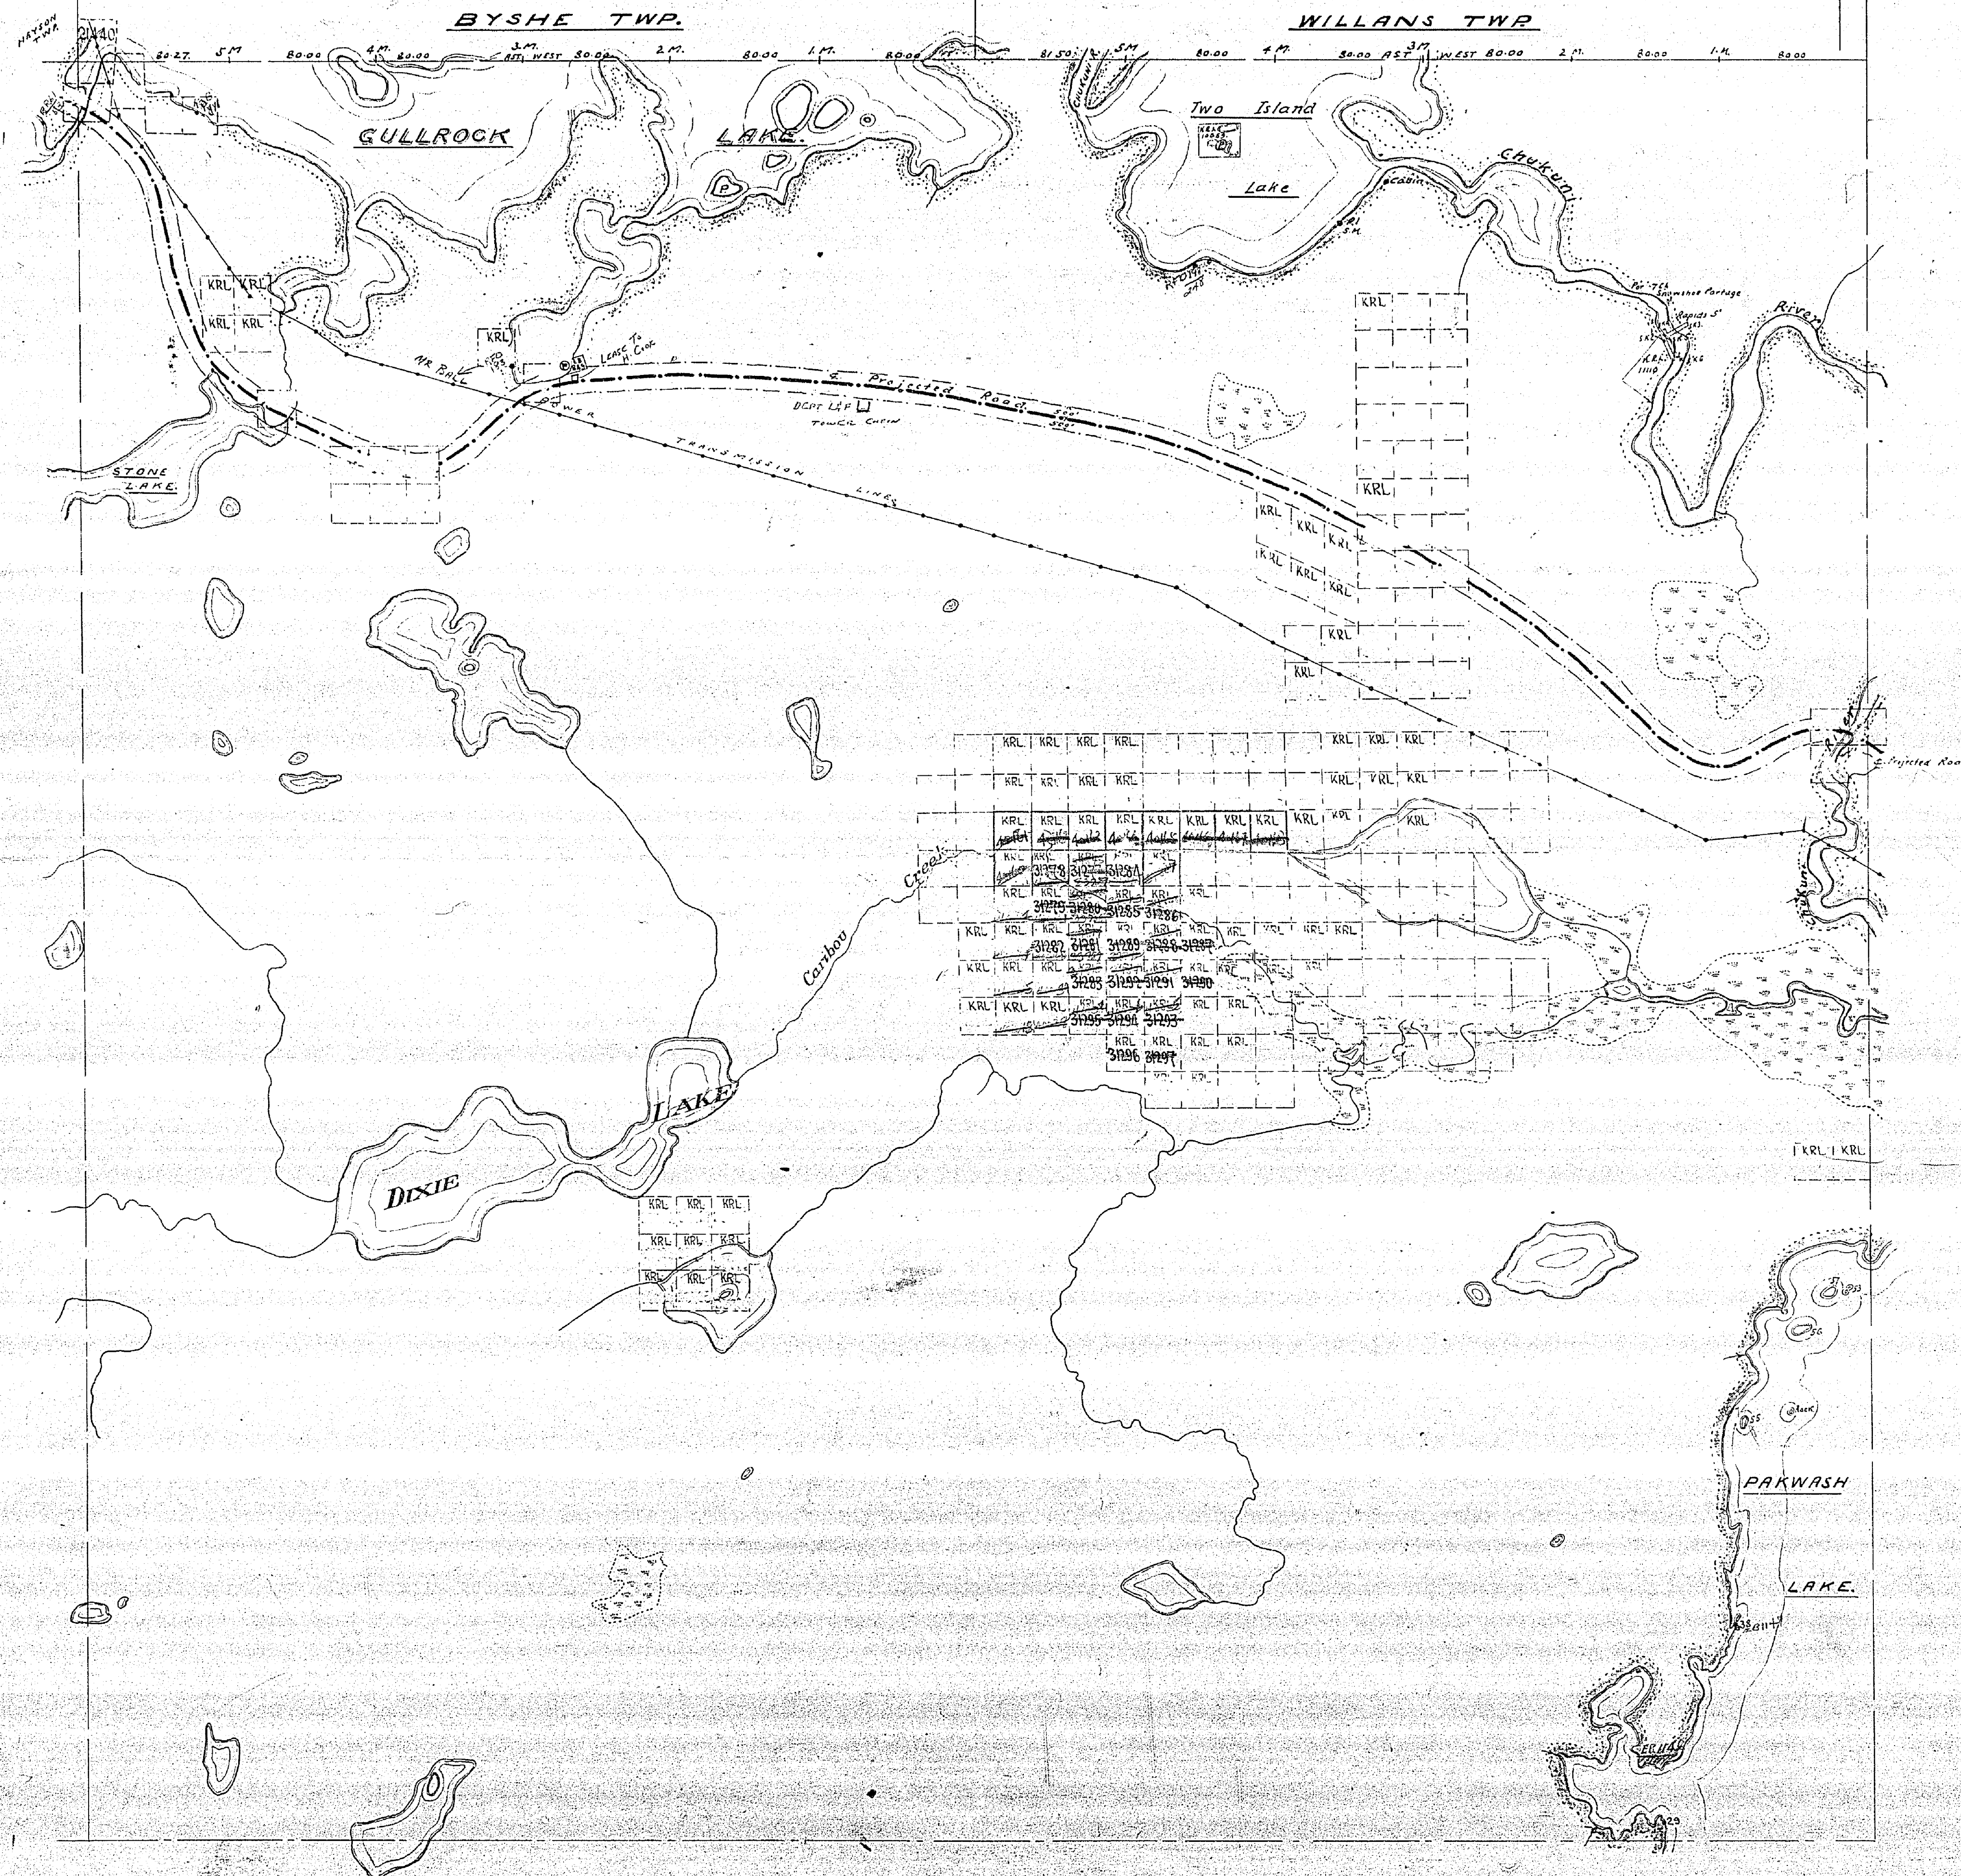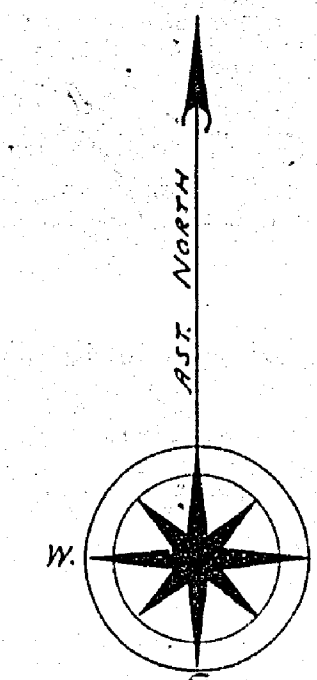



Surface elevations 200' and by Dept. of L.S. shown herein.
This restriction is only along the
shoreline of all islands lying within the area delineated.

South boundary of Byshe and Willans Twp. by O.L. & A. Summer 1937.
Course of Pakwash Lake by O.L. & A. Summer 1937. (Survey made July 1937).
Course of Chukow Lake by O.L. & A. Summer 1937. (Survey made July 1937).
Other lands of the District of Kenora, Patricia Portion.
Power Trans. Line for Kenora Gold Mines Ltd. See also to Red Lake surveyed
by O.L. & A. Summer 1937. (Survey made July 1937).
Power Trans. Line for Kenora Gold Mines Ltd. See also to Red Lake surveyed
by O.L. & A. Summer 1937. (Survey made July 1937).
Power Trans. Line for Kenora Gold Mines Ltd. See also to Red Lake surveyed
by O.L. & A. Summer 1937. (Survey made July 1937).

Compiled July 1937
M-2168

2168

PLAN OF
AREA SOUTH OF
 AND ADJOINING
BYSHE AND WILLANS TOWNSHIPS
 DISTRICT OF KENORA — PATRICIA PORTION
 KENORA MINING DIVISION M. 2168
 Scale, 40 chains to an inch.

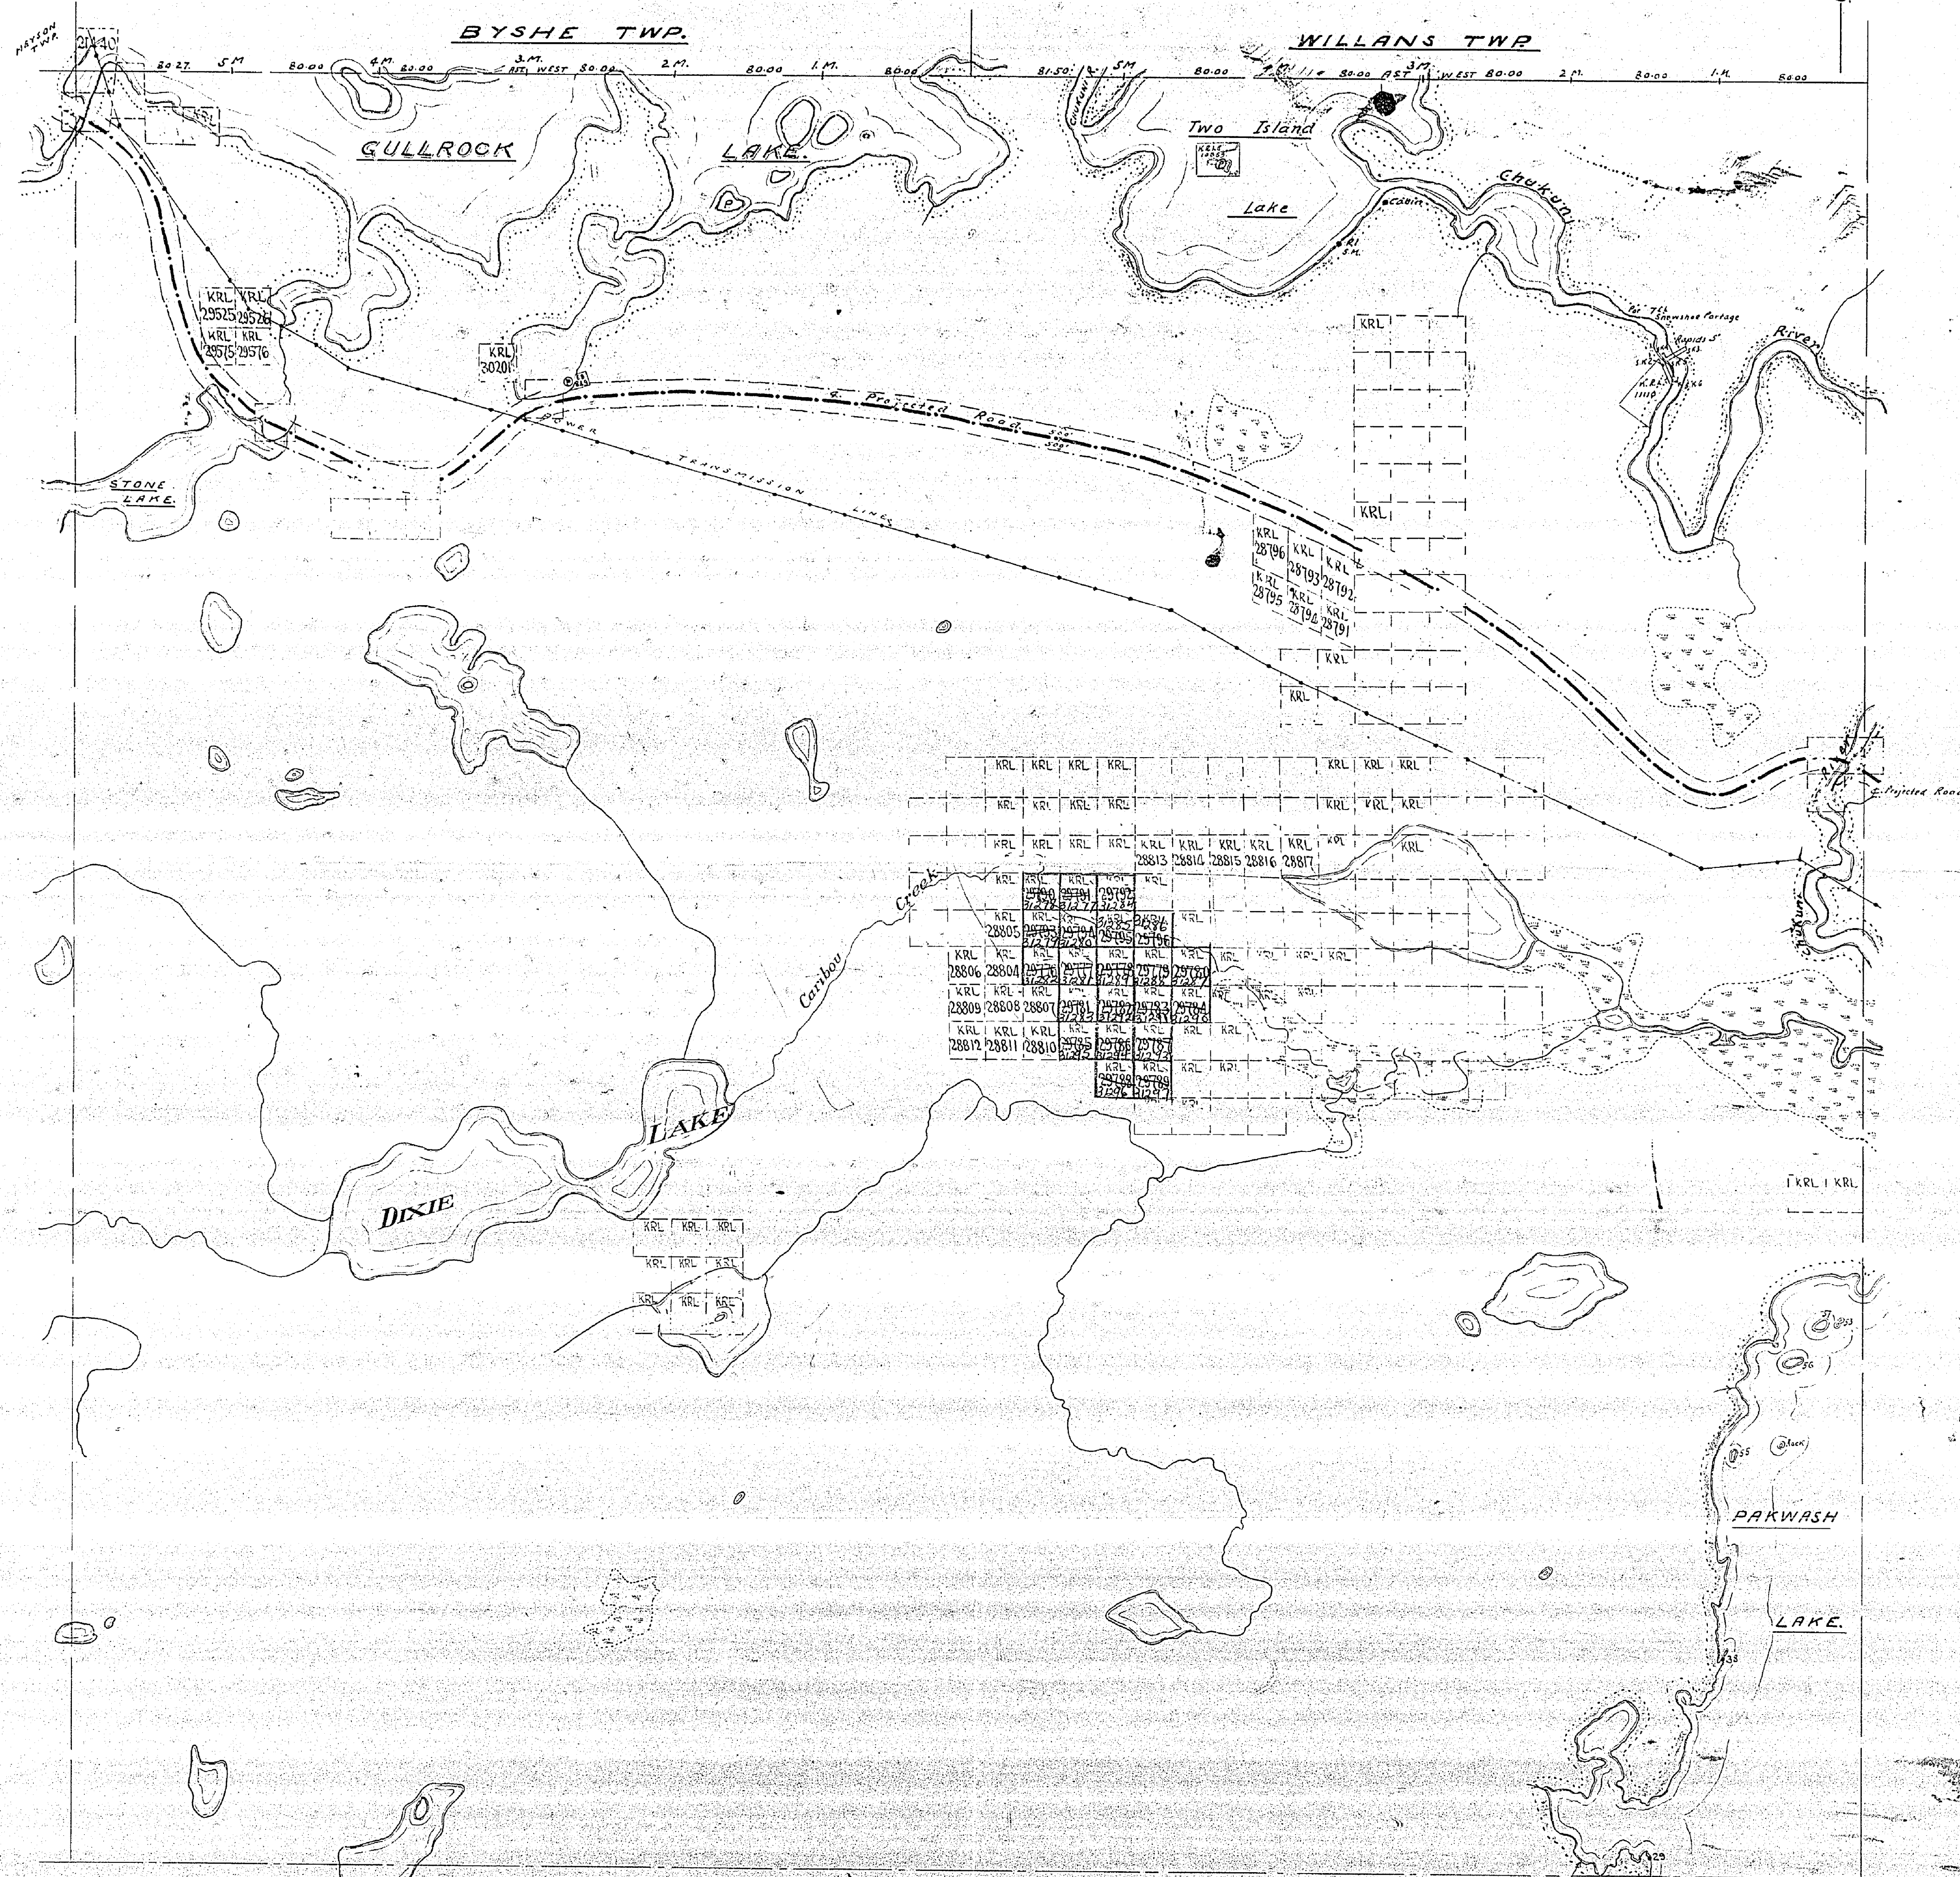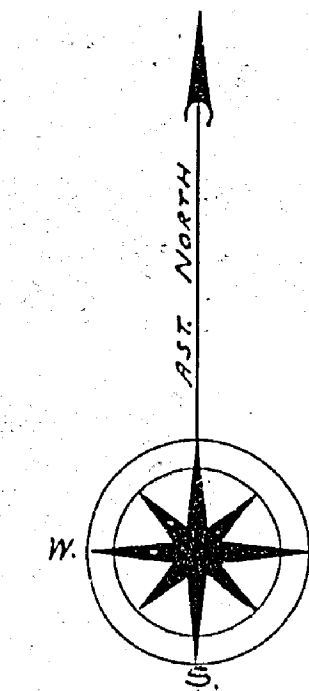

Surface reservations 200' wide by Dept. of L. & F. shown herein.
 This reservation to apply along the
 shoreline of all islands lying within the area delineated.

South boundaries of Byshe & Willans Twp. by O.L.S. & A. Summers 1937.
 Portions of Patricia Portion by O.L.S. & A. Summers 1938. Traverse from station 123.
 Control Traverse from station 123 to S.M. Topographical Survey, Dept. of Interior.
 Open, Levelled & River from Aerial Survey.
 Range, Town, Line from Survey of 1880. Old, East, North, and West surveyed
 by O.L.S. & A. Summers 1938. From this
 New N.E. & S.W. of Ontario.
 Portion, 2168 & 2169 included covered by Entry King O.L.S. 1937 for
 Chukun, Portage, Transportation System, File 60325.

Portion marked 8 are Patented
 L.O. L.N. 27, 011.

Compiled July 1934