


2285

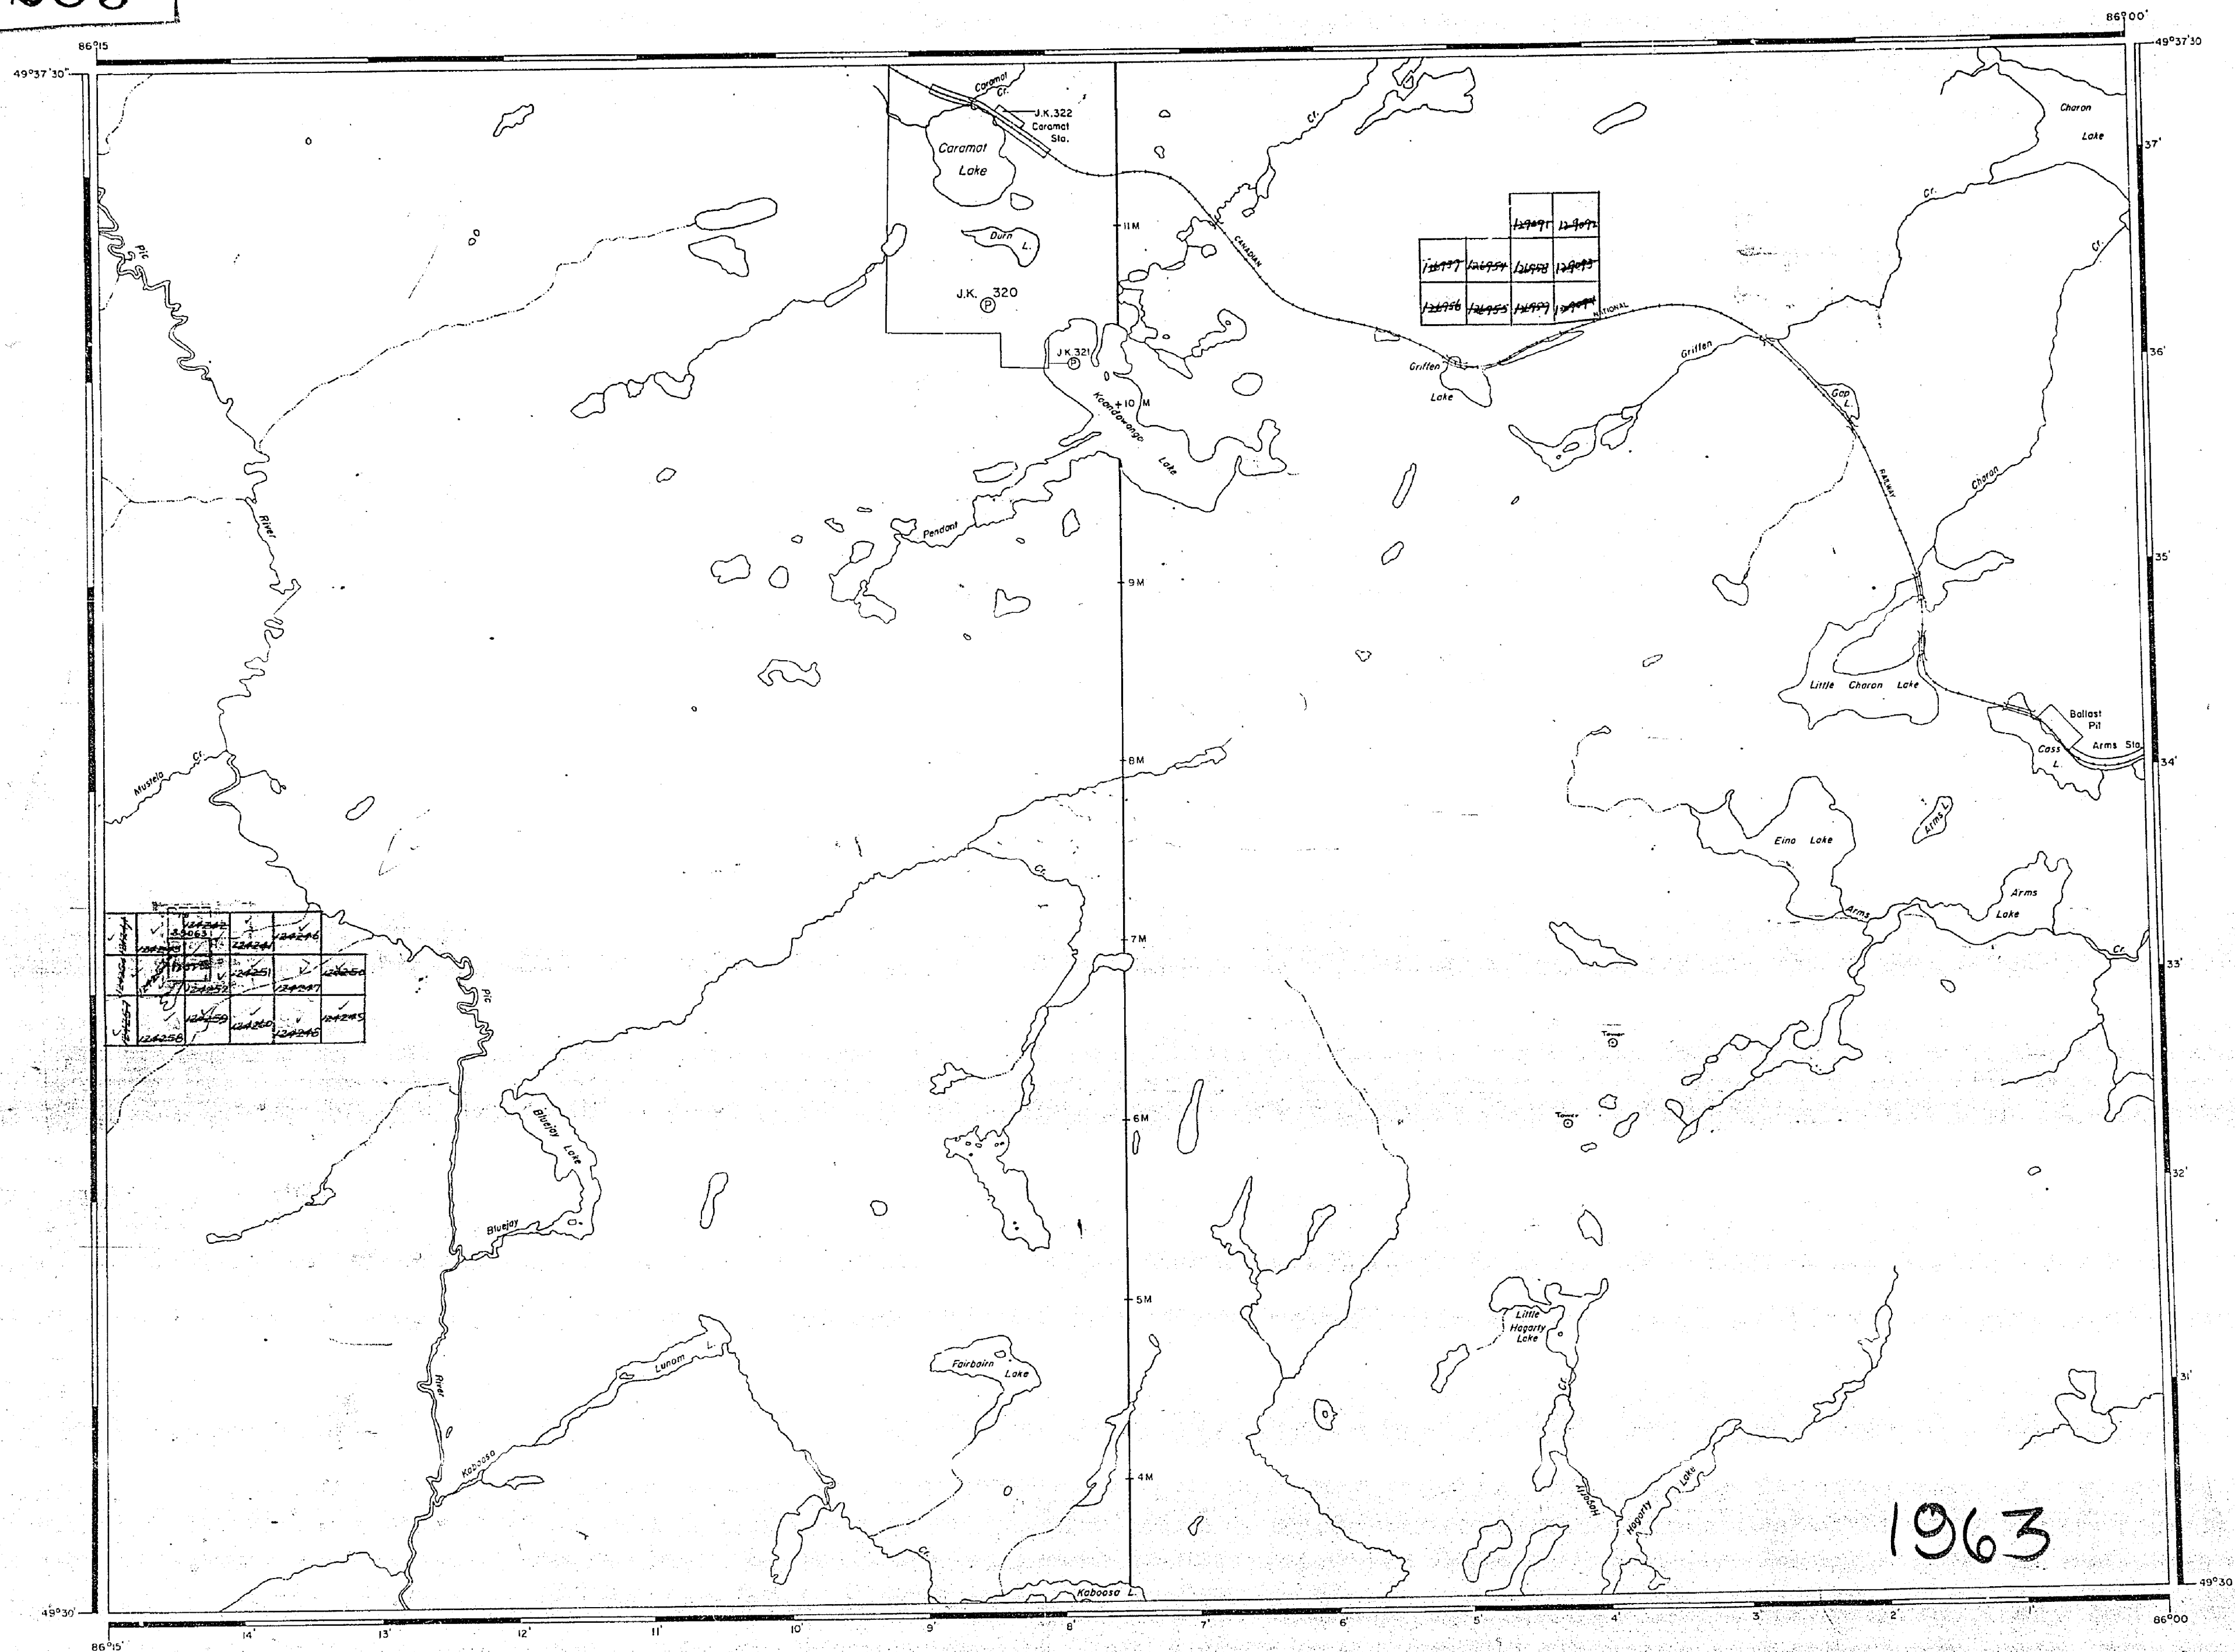

AREA OF

CARAMAT LAKE

DISTRICT OF
THUNDER BAY

PORT ARTHUR
MINING DIVISION

SCALE: 1-INCH = 40 CHAINS

LEGEND

PATENTED LAND	Ⓟ
CROWN LAND SALE	C.S.
LEASES	Ⓛ
LOCATED LAND	Loc.
LICENSE OF OCCUPATION	L.O.
MINING RIGHTS ONLY	M.R.O.
SURFACE RIGHTS ONLY	S.R.O.
ROADS	—
IMPROVED ROADS	—
KING'S HIGHWAYS	—
RAILWAYS	—
POWER LINES	—
MARSH OR MUSKEG	—
MINES	Ⓜ
CANCELLED	ⓧ

NOTES

400' Reserve around all Lakes and Rivers
to Dept. of Lands & Forests.

S.R.O. withdrawn from staking Sec. 36(d) Mg. Act
shown thus: ⓧ


1963

PLAN NO. — M-2285

DEPARTMENT OF MINES
— ONTARIO —

2285

PAGWACHUAN LAKE - M.2294

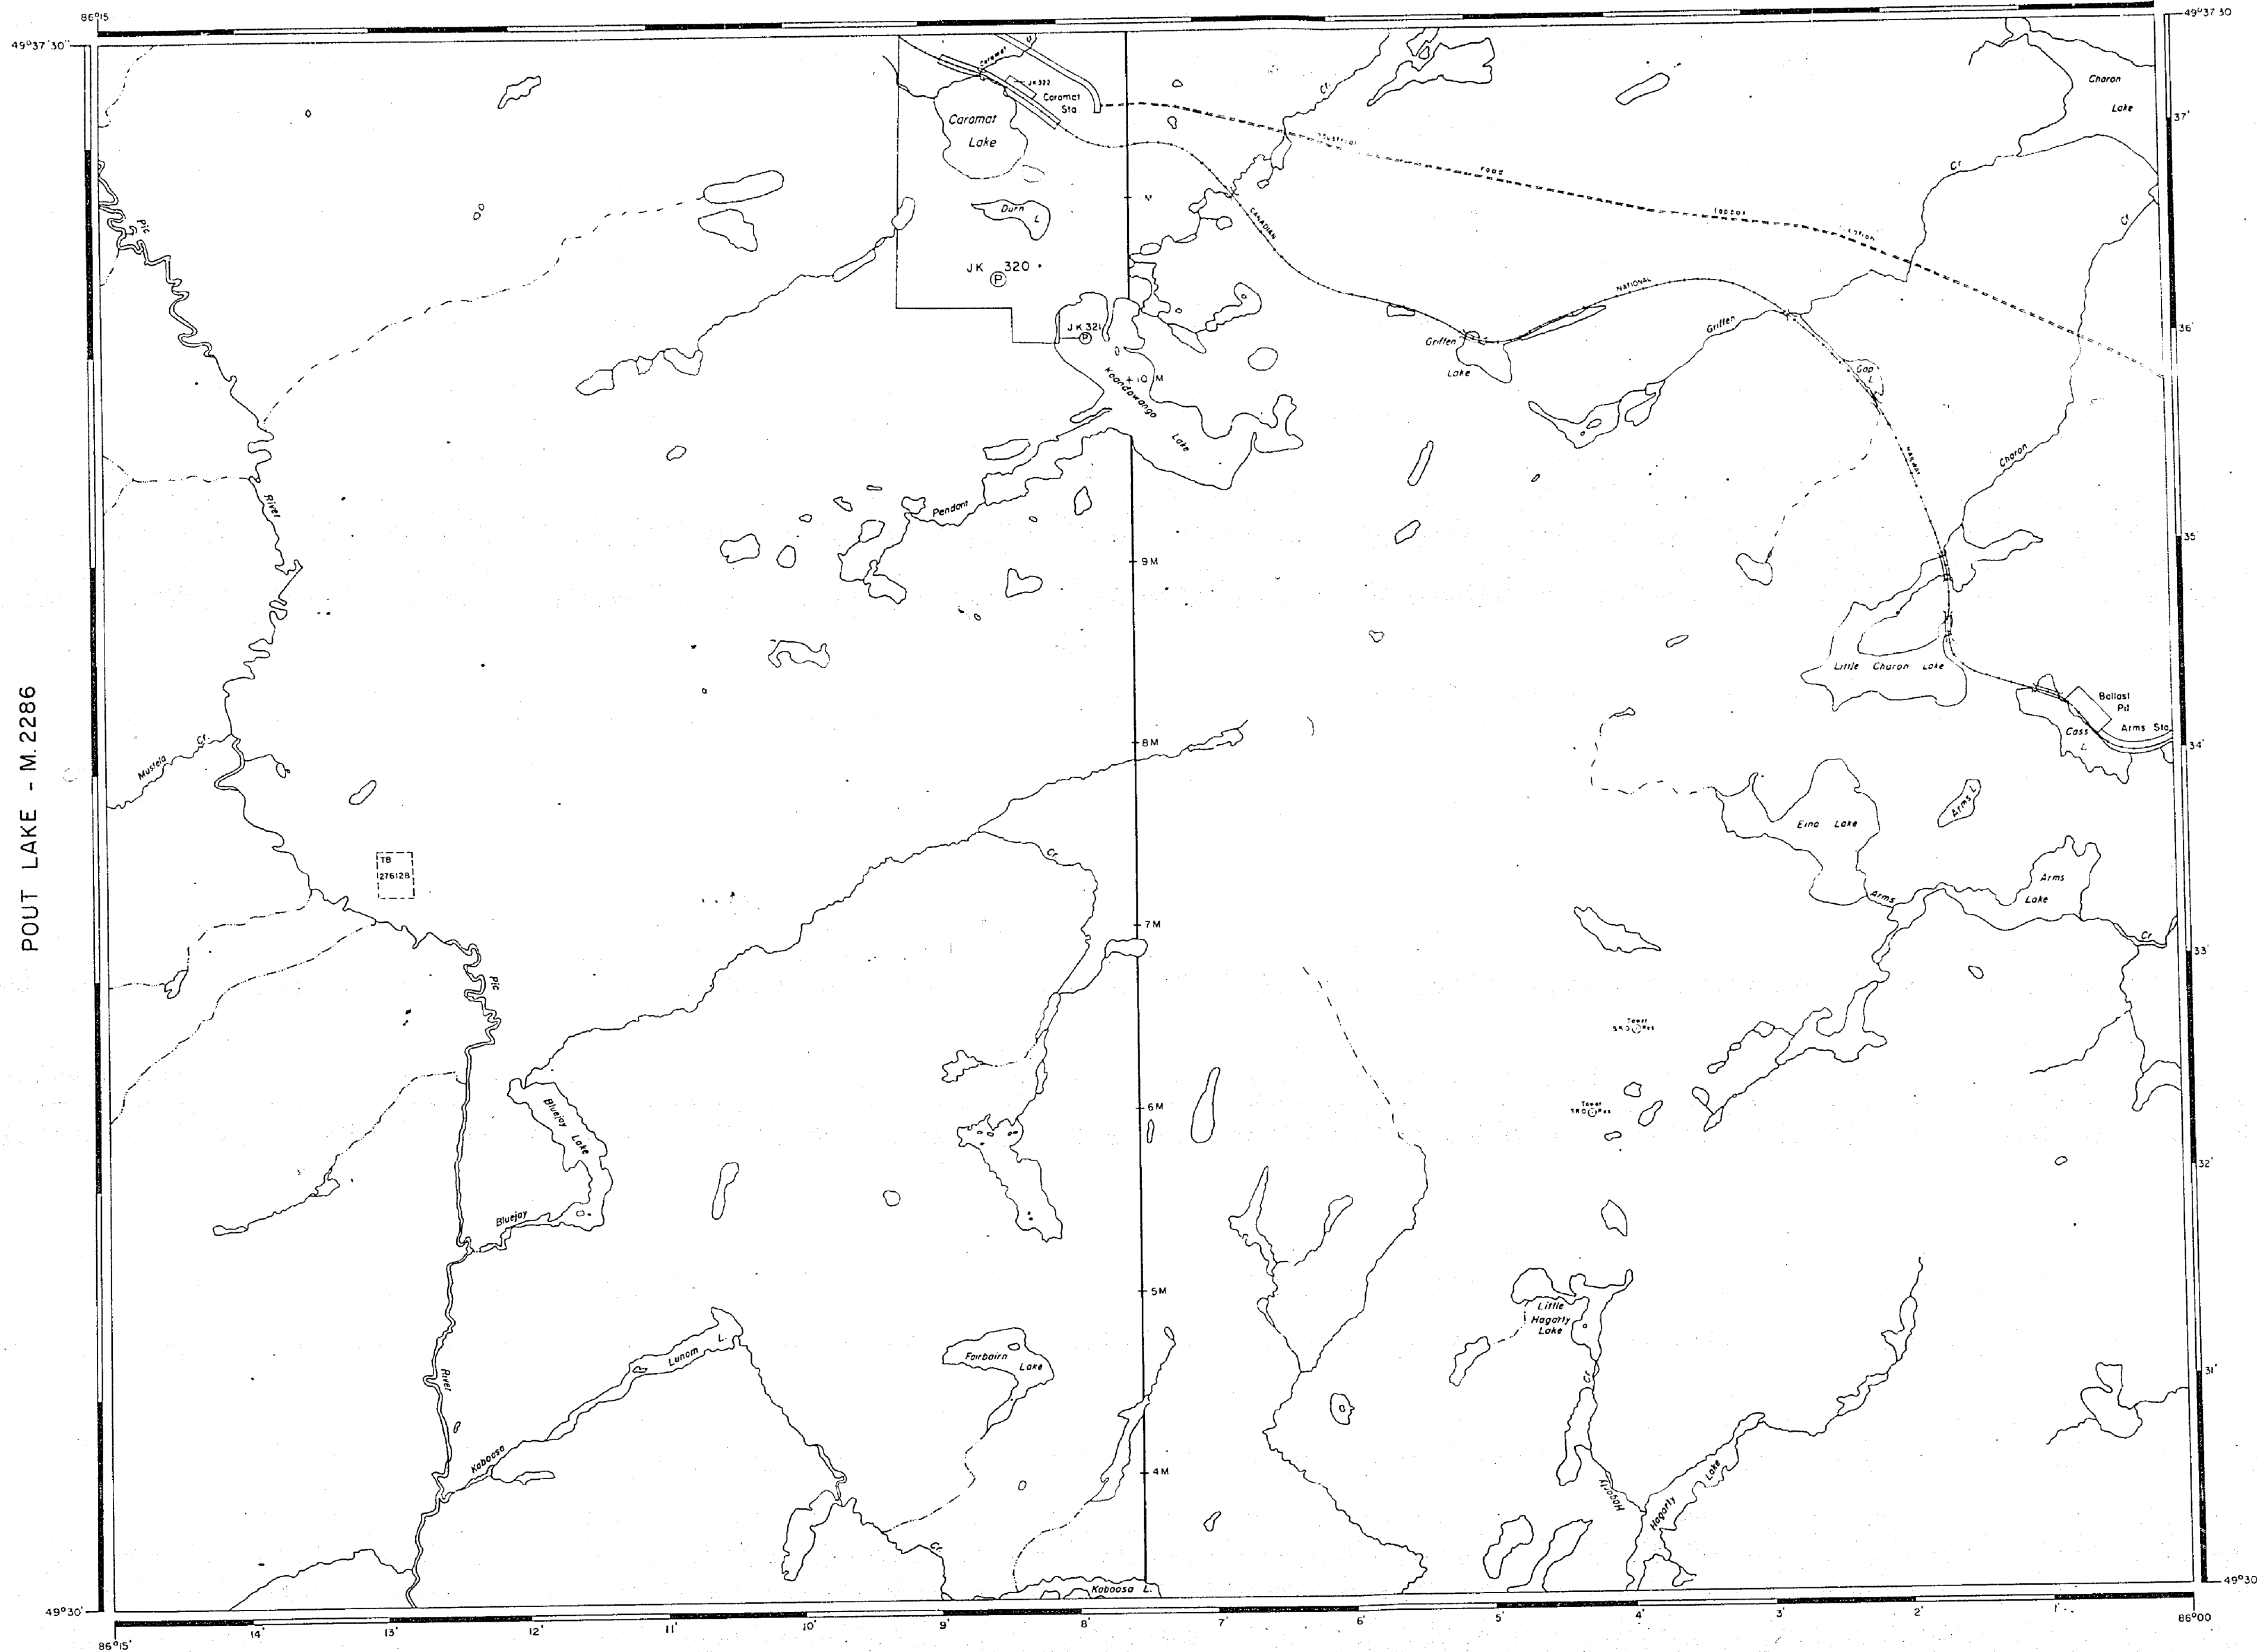

AREA OF

CARAMAT LAKE

DISTRICT OF
THUNDER BAYTHUNDER BAY
MINING DIVISION

SCALE: 1-INCH = 40 CHAINS

LEGEND

PATENTED LAND	Ⓟ
CROWN LAND SALE	C.S.
LEASES	Ⓛ
LOCATED LAND	Loc.
LICENSE OF OCCUPATION	L.O.
MINING RIGHTS ONLY	M.R.O.
SURFACE RIGHTS ONLY	S.R.O.
ROADS	—
IMPROVED ROADS	—
KING'S HIGHWAYS	—
RAILWAYS	—
POWER LINES	—
MARSH OR MUSKEG	—
MINES	—
CANCELLED	—
PATENTED S.R.O.	—

NOTES

400' surface rights reservation along the
shores of all lakes and rivers

February 8, 1977

1977

TERRACE BAY - GERALDTON DISTRICT
NATIONAL TOPOGRAPHIC SERIES 42 E 9

PLAN NO. - M-2285

ONTARIO
MINISTRY OF NATURAL RESOURCES
SURVEYS AND MAPPING BRANCH

495861

Ministry of
Natural
ResourcesMinistry of
Northern Development
and Mines

INDEX TO LAND DISPOSITION

PLAN

G-4019

TOWNSHIP

CAPREOL

M.N.R. ADMINISTRATIVE DISTRICT

SUDBURY


MINING DIVISION

SUDBURY

LAND TITLES/REGISTRY DIVISION

SUDBURY

Scale 1:20 000

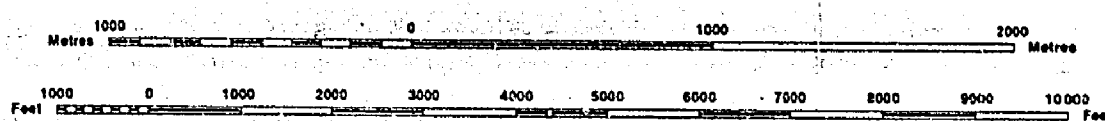

Contour Interval 10 Metres

Map base and land disposition drafting by Surveys and Mapping
Branch, Ministry of Natural Resources.The disposition of land, location of lot fabric and parcel boundaries on
this index was compiled for administrative purposes only.

SYMBOLS

Boundary	
Township, Meridian, Baseline	
Road allowance, surveyed	
Lot/Concession, surveyed	
unsurveyed	
Parcel, surveyed	
unsurveyed	
Right-of-way, road	
railway	
utility	
Reservation	
Cliff, Pit, Pile	
Contour	
Interpolated	
Approximate	
Depression	
Control point (horizontal)	
Flooded land	
Mine head frame	
Pipeline (above ground)	
Railway, single track	
double track	
abandoned	
Road, highway, county, township	
access	
trail, bush	
Shoreline (original)	
Transmission line	
Wooded area	

DISPOSITION OF CROWN LANDS


Patent	
Surface & Mining Rights	
Surface Rights Only	
Mining Rights Only	
Lease	
Surface & Mining Rights	
Surface Rights Only	
Mining Rights Only	
Licence of Occupation	
Order-in-Council	
Cancelled	
Reservation	
Sand & Gravel	

AREAS WITHDRAWN FROM DISPOSITION


MRO - Mining Rights Only
SRO - Surface Rights Only
M+S - Mining and Surface Rights

Description Order No. Date Disposition File

DATE OF ISSUE

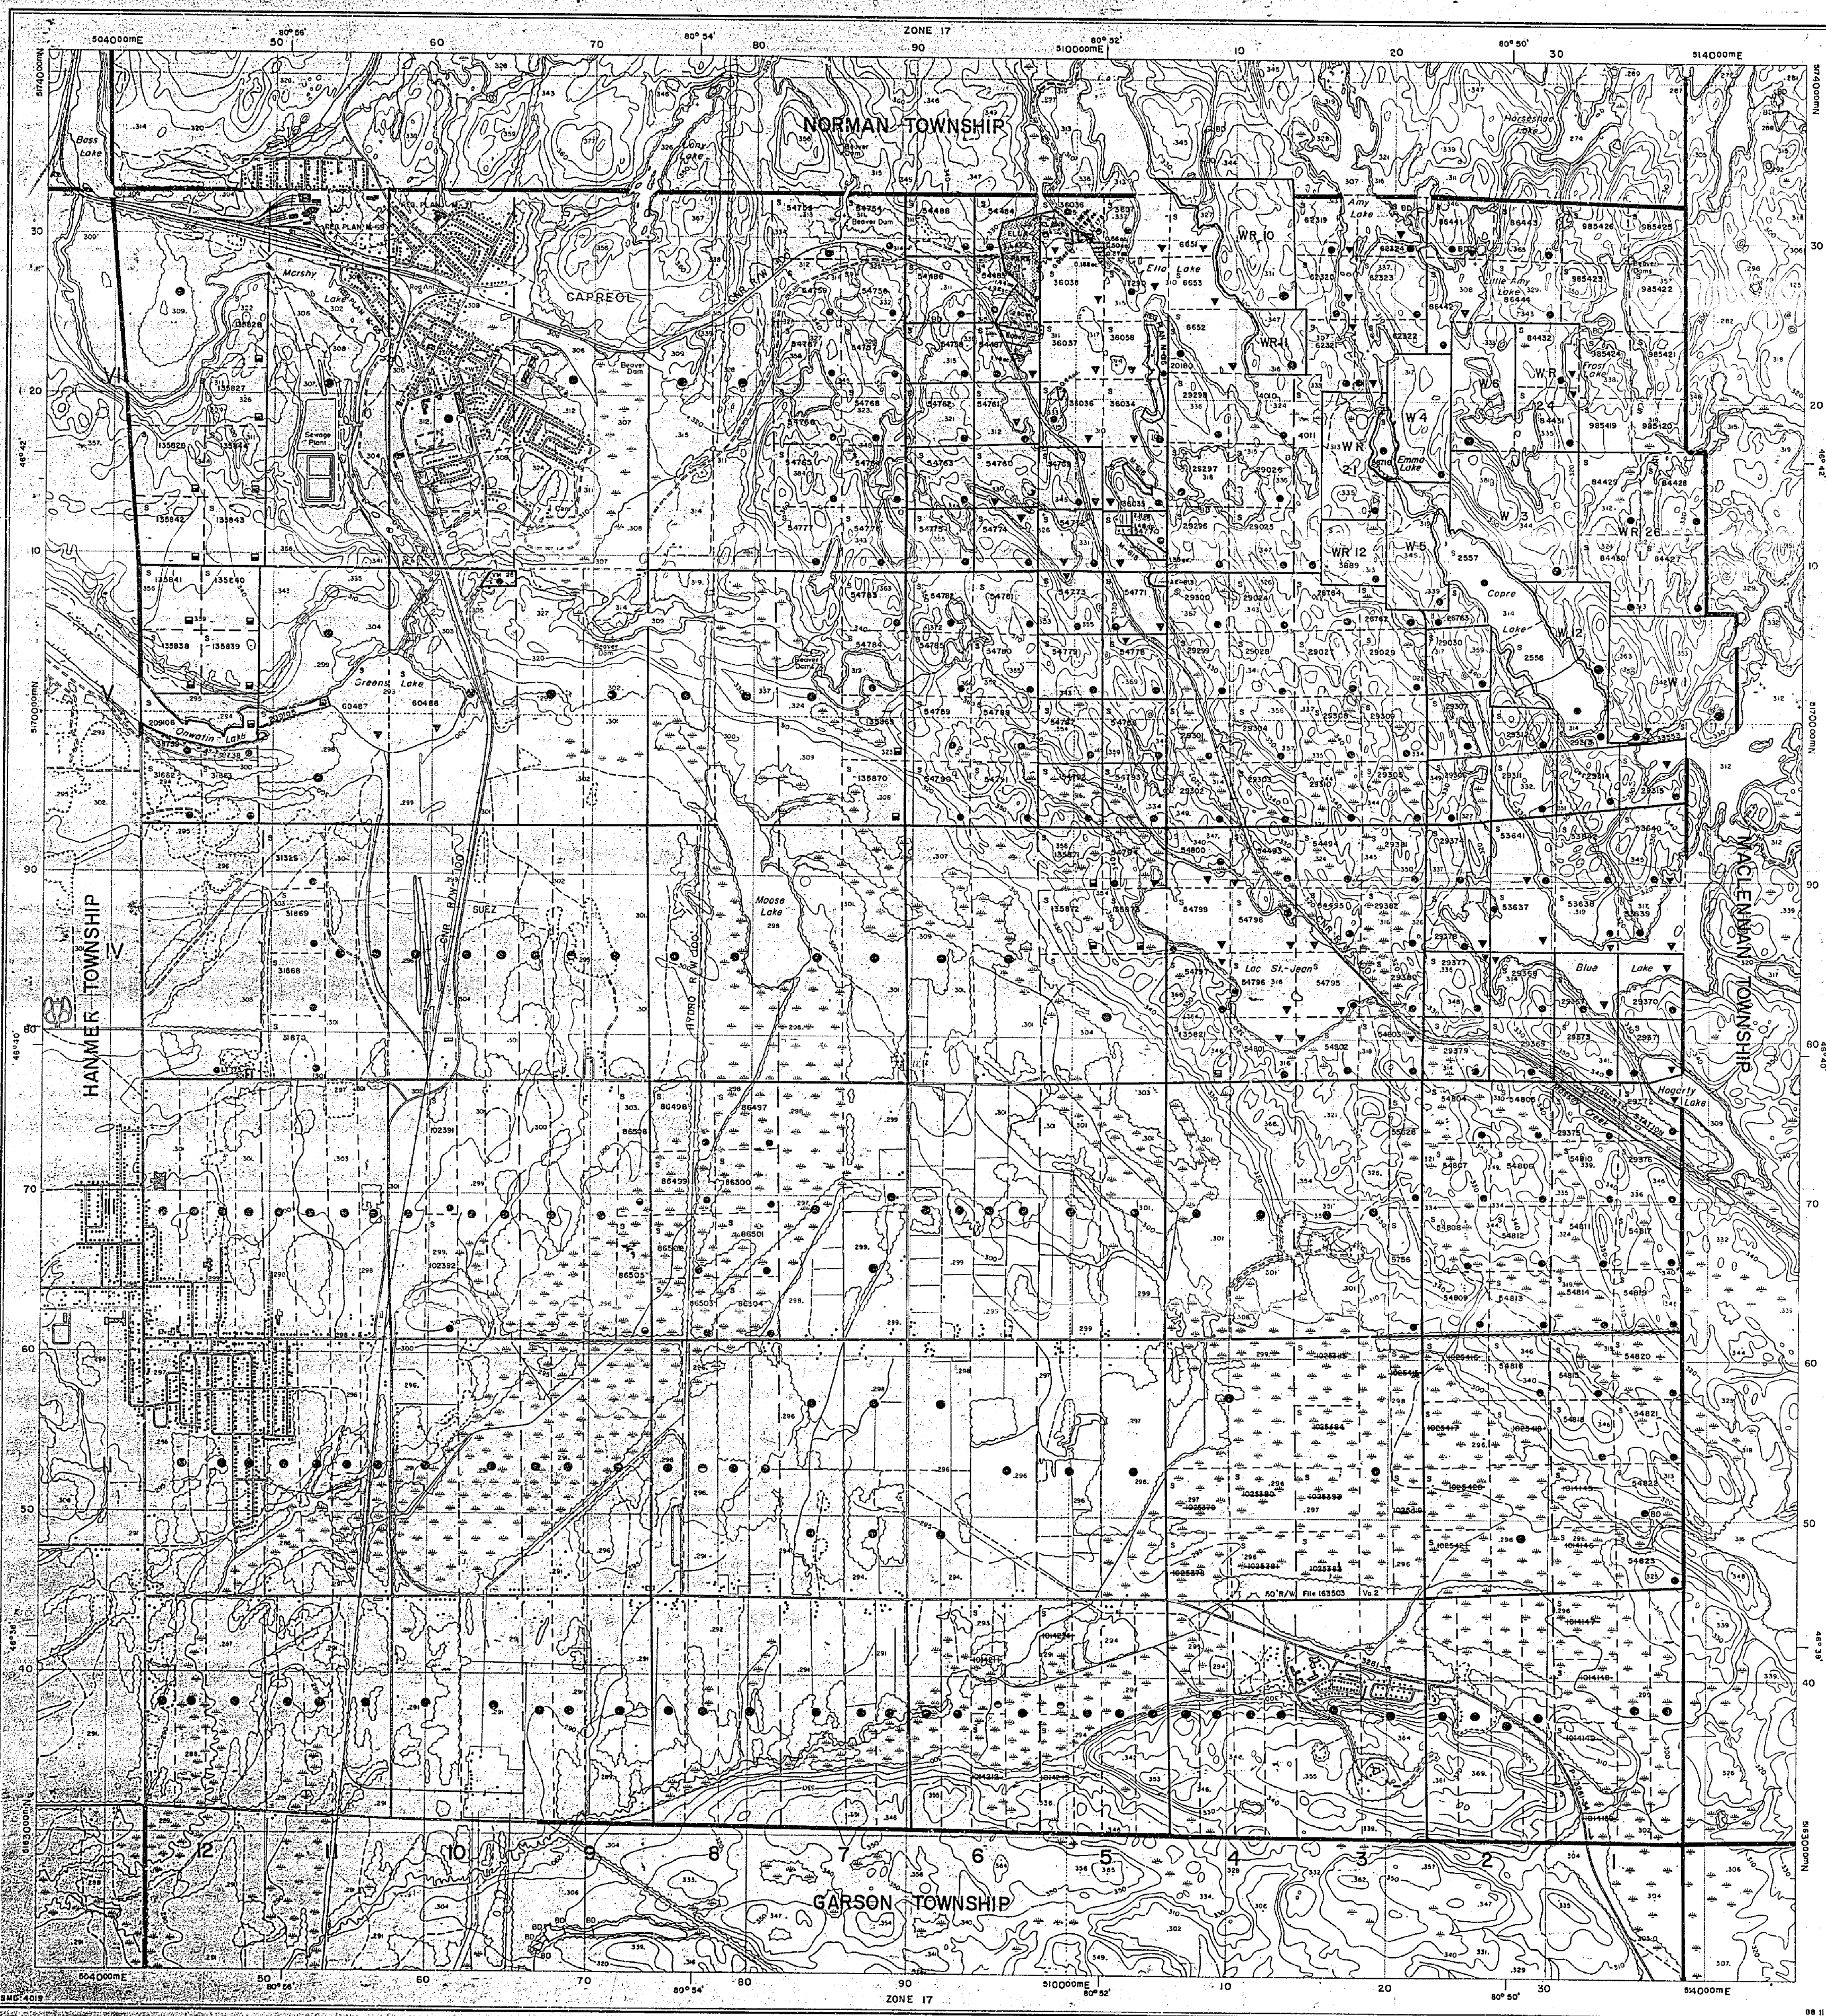1989/10/17
SUDBURY
MINING RECORDS OFFICETHE INFORMATION THAT
APPEARS ON THIS MAP
HAS BEEN COMPILED
FROM VARIOUS SOURCES,
AND ACCURACY IS NOT
GUARANTEED. THOSE
WISHING TO STAKE MIN-
ING CLAIMS SHOULD CON-
SULT WITH THE MINING
RECORDS, MINISTRY OF
NORTHERN DEVELOP-
MENT AND MINES, FOR AD-
DITIONAL INFORMATION
ON THE STATUS OF THE
LANDS SHOWN HEREON.

2285

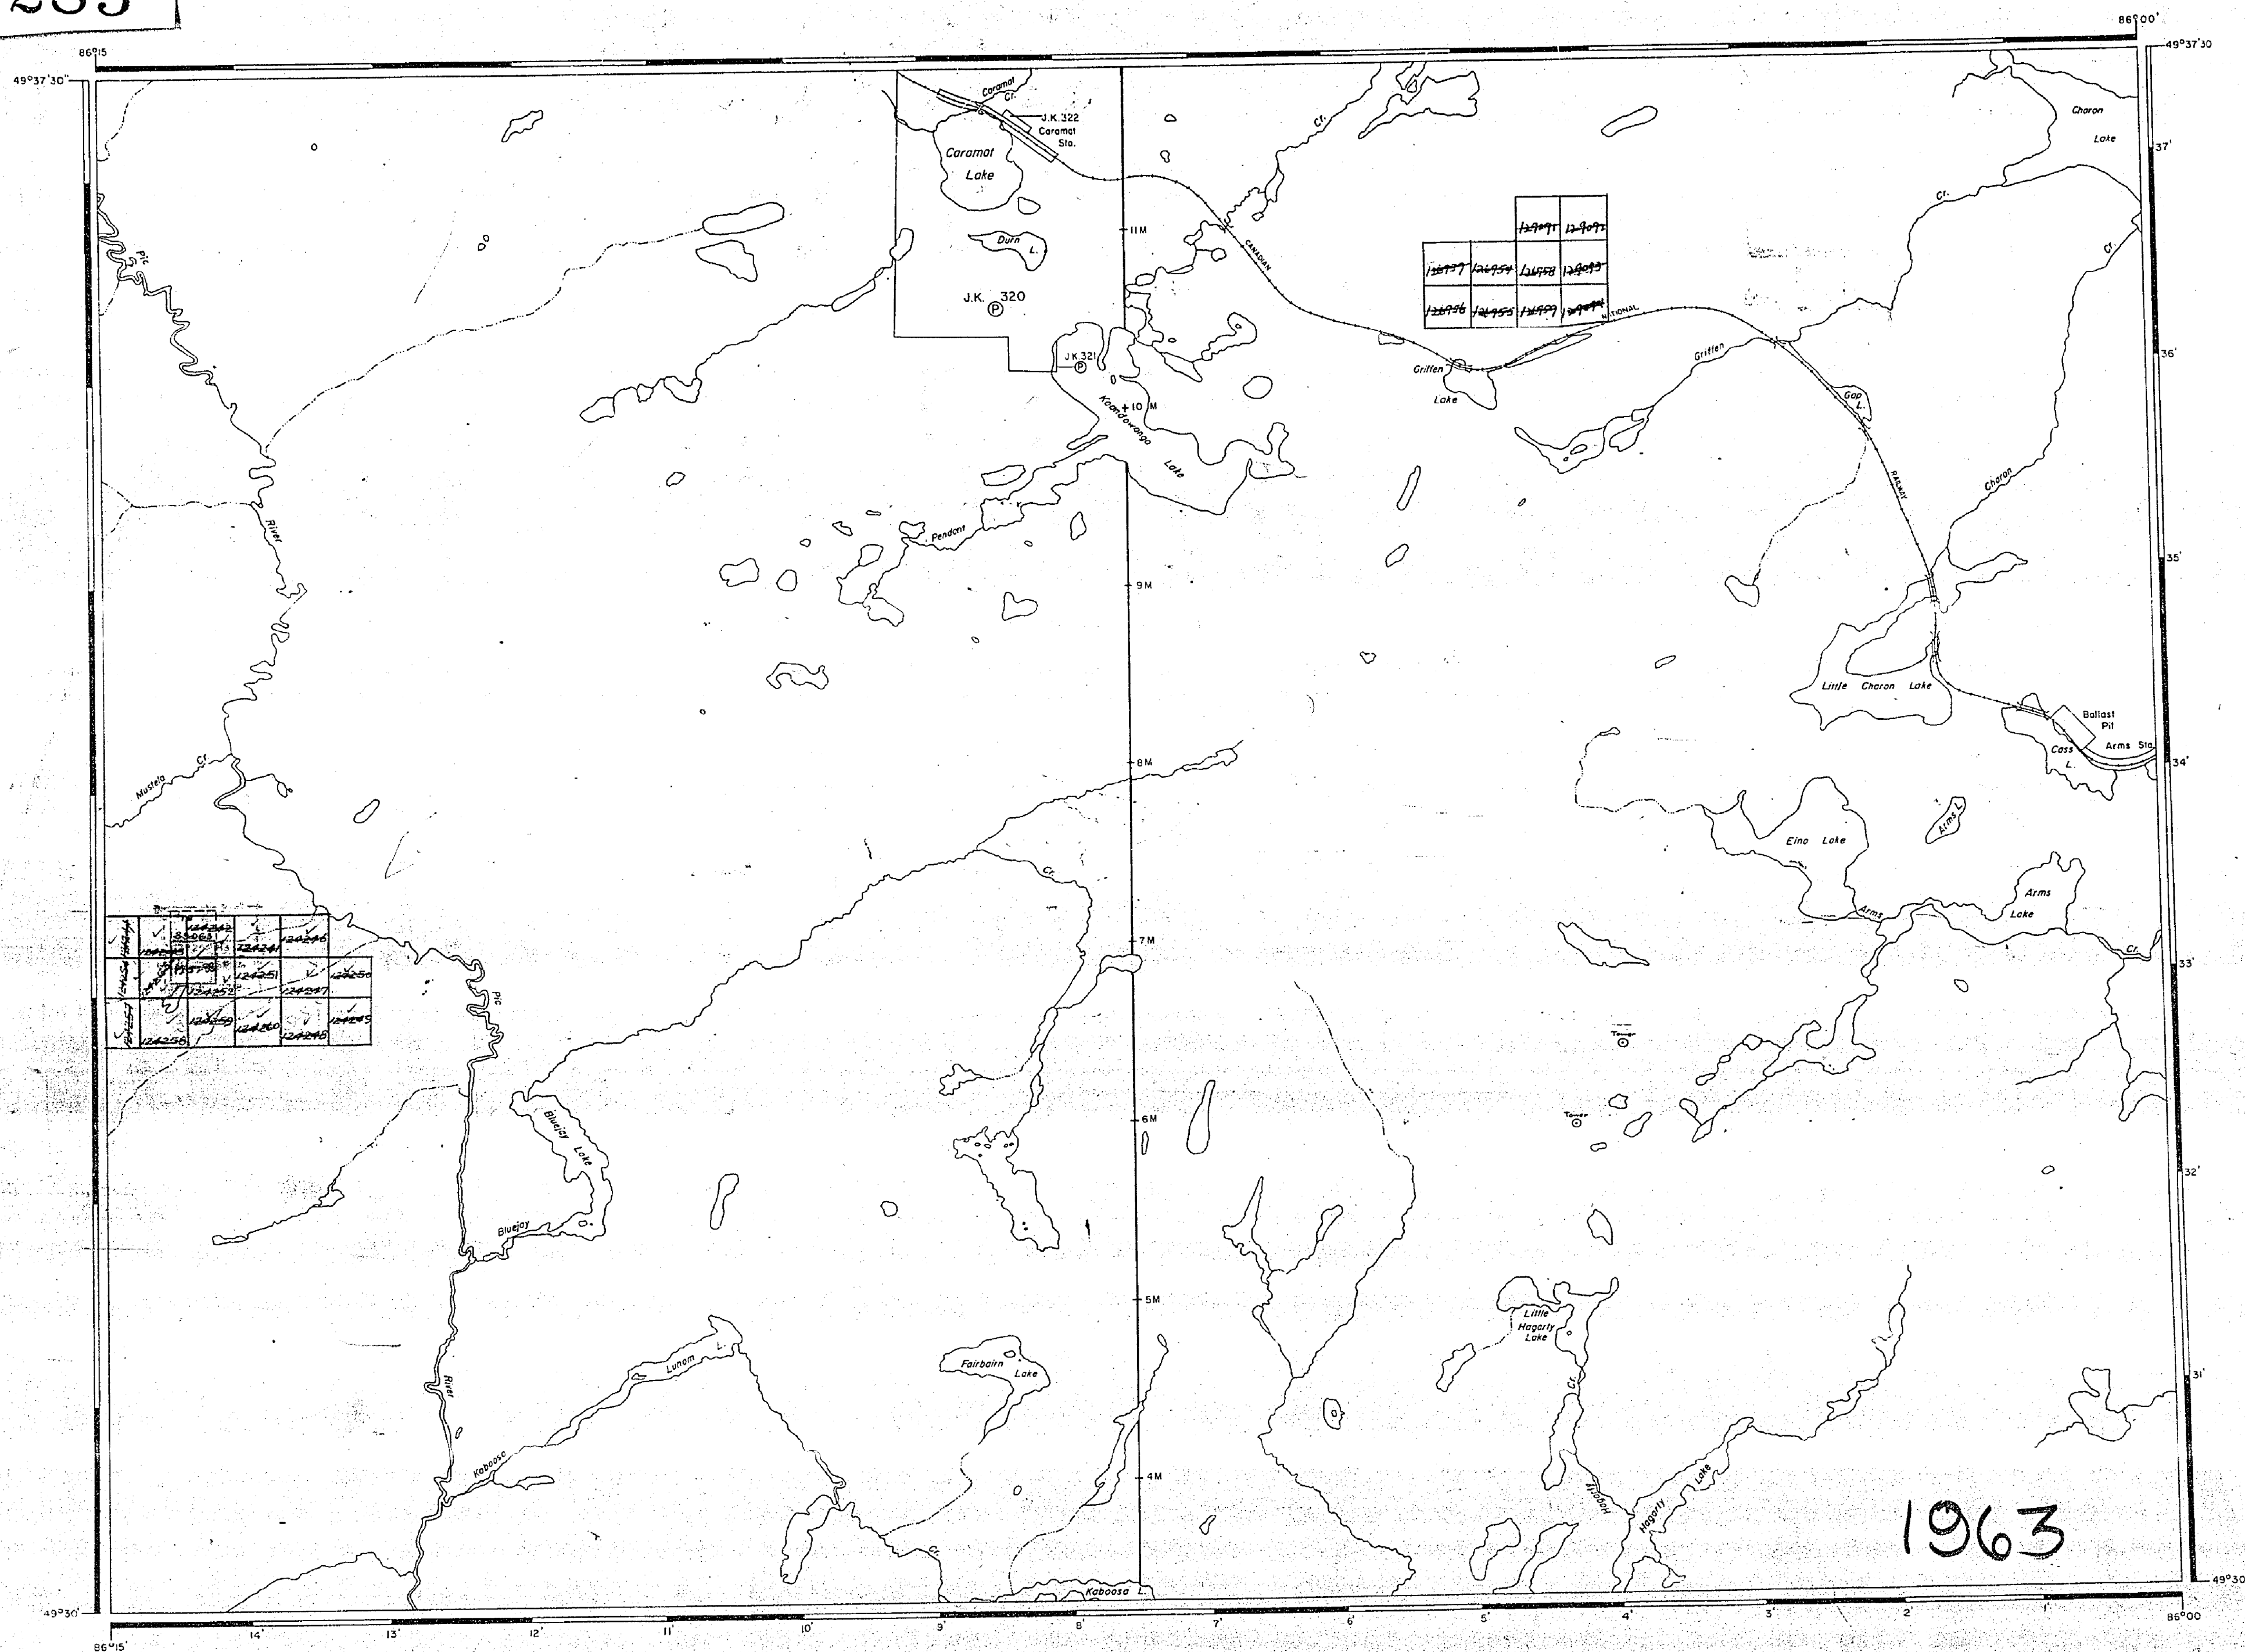

AREA OF

CARAMAT LAKE

DISTRICT OF
THUNDER BAY

PORT ARTHUR
MINING DIVISION

SCALE: 1-INCH = 40 CHAINS

LEGEND

PATENTED	LAND	(P)
CROWN	LAND SALE	C.S.
LEASES		(L)
LOCATED	LAND	Loc.
LICENSE	OF OCCUPATION	L.O.
MINING	RIGHTS ONLY	M.R.O.
SURFACE	RIGHTS ONLY	S.R.O.
ROADS		
IMPROVED	ROADS	
KING'S	HIGHWAYS	
RAILWAYS		
POWER	LINE	
MARSH	OR MUSKEG	
MINES		
CANCELLED		

NOTES

400' Reserve around all Lakes and Rivers
to Dept. of Lands & Forests.

S.R.O. withdrawn from staking Sec.36(d) Mg. Act
shown thus: ©

PLAN NO. - M-2285

DEPARTMENT OF MINES
- ONTARIO -

2285

AREA OF

CARAMAT LAKE

DISTRICT OF
THUNDER BAYPORT ARTHUR
MINING DIVISION

SCALE: 1-INCH = 40 CHAINS

LEGEND


PATENTED LAND	Ⓟ
CROWN LAND SALE	C.S.
LEASES	Ⓛ
LOCATED LAND	Loc.
LICENSE OF OCCUPATION	L.O.
MINING RIGHTS ONLY	M.R.O.
SURFACE RIGHTS ONLY	S.R.O.
ROADS	—
IMPROVED ROADS	—
KING'S HIGHWAYS	—
RAILWAYS	—
POWER LINES	—
MARSH OR MUSKEG	—
MINES	✕

NOTES


400' Reserve to Dept. of Lands & Forests
shown thus: —

S.R.O. WITHDRAWN FROM STAKING
SEC. 36 (d) M.G. ACT SHOWN THUS: —

PLAN NO. M.2285

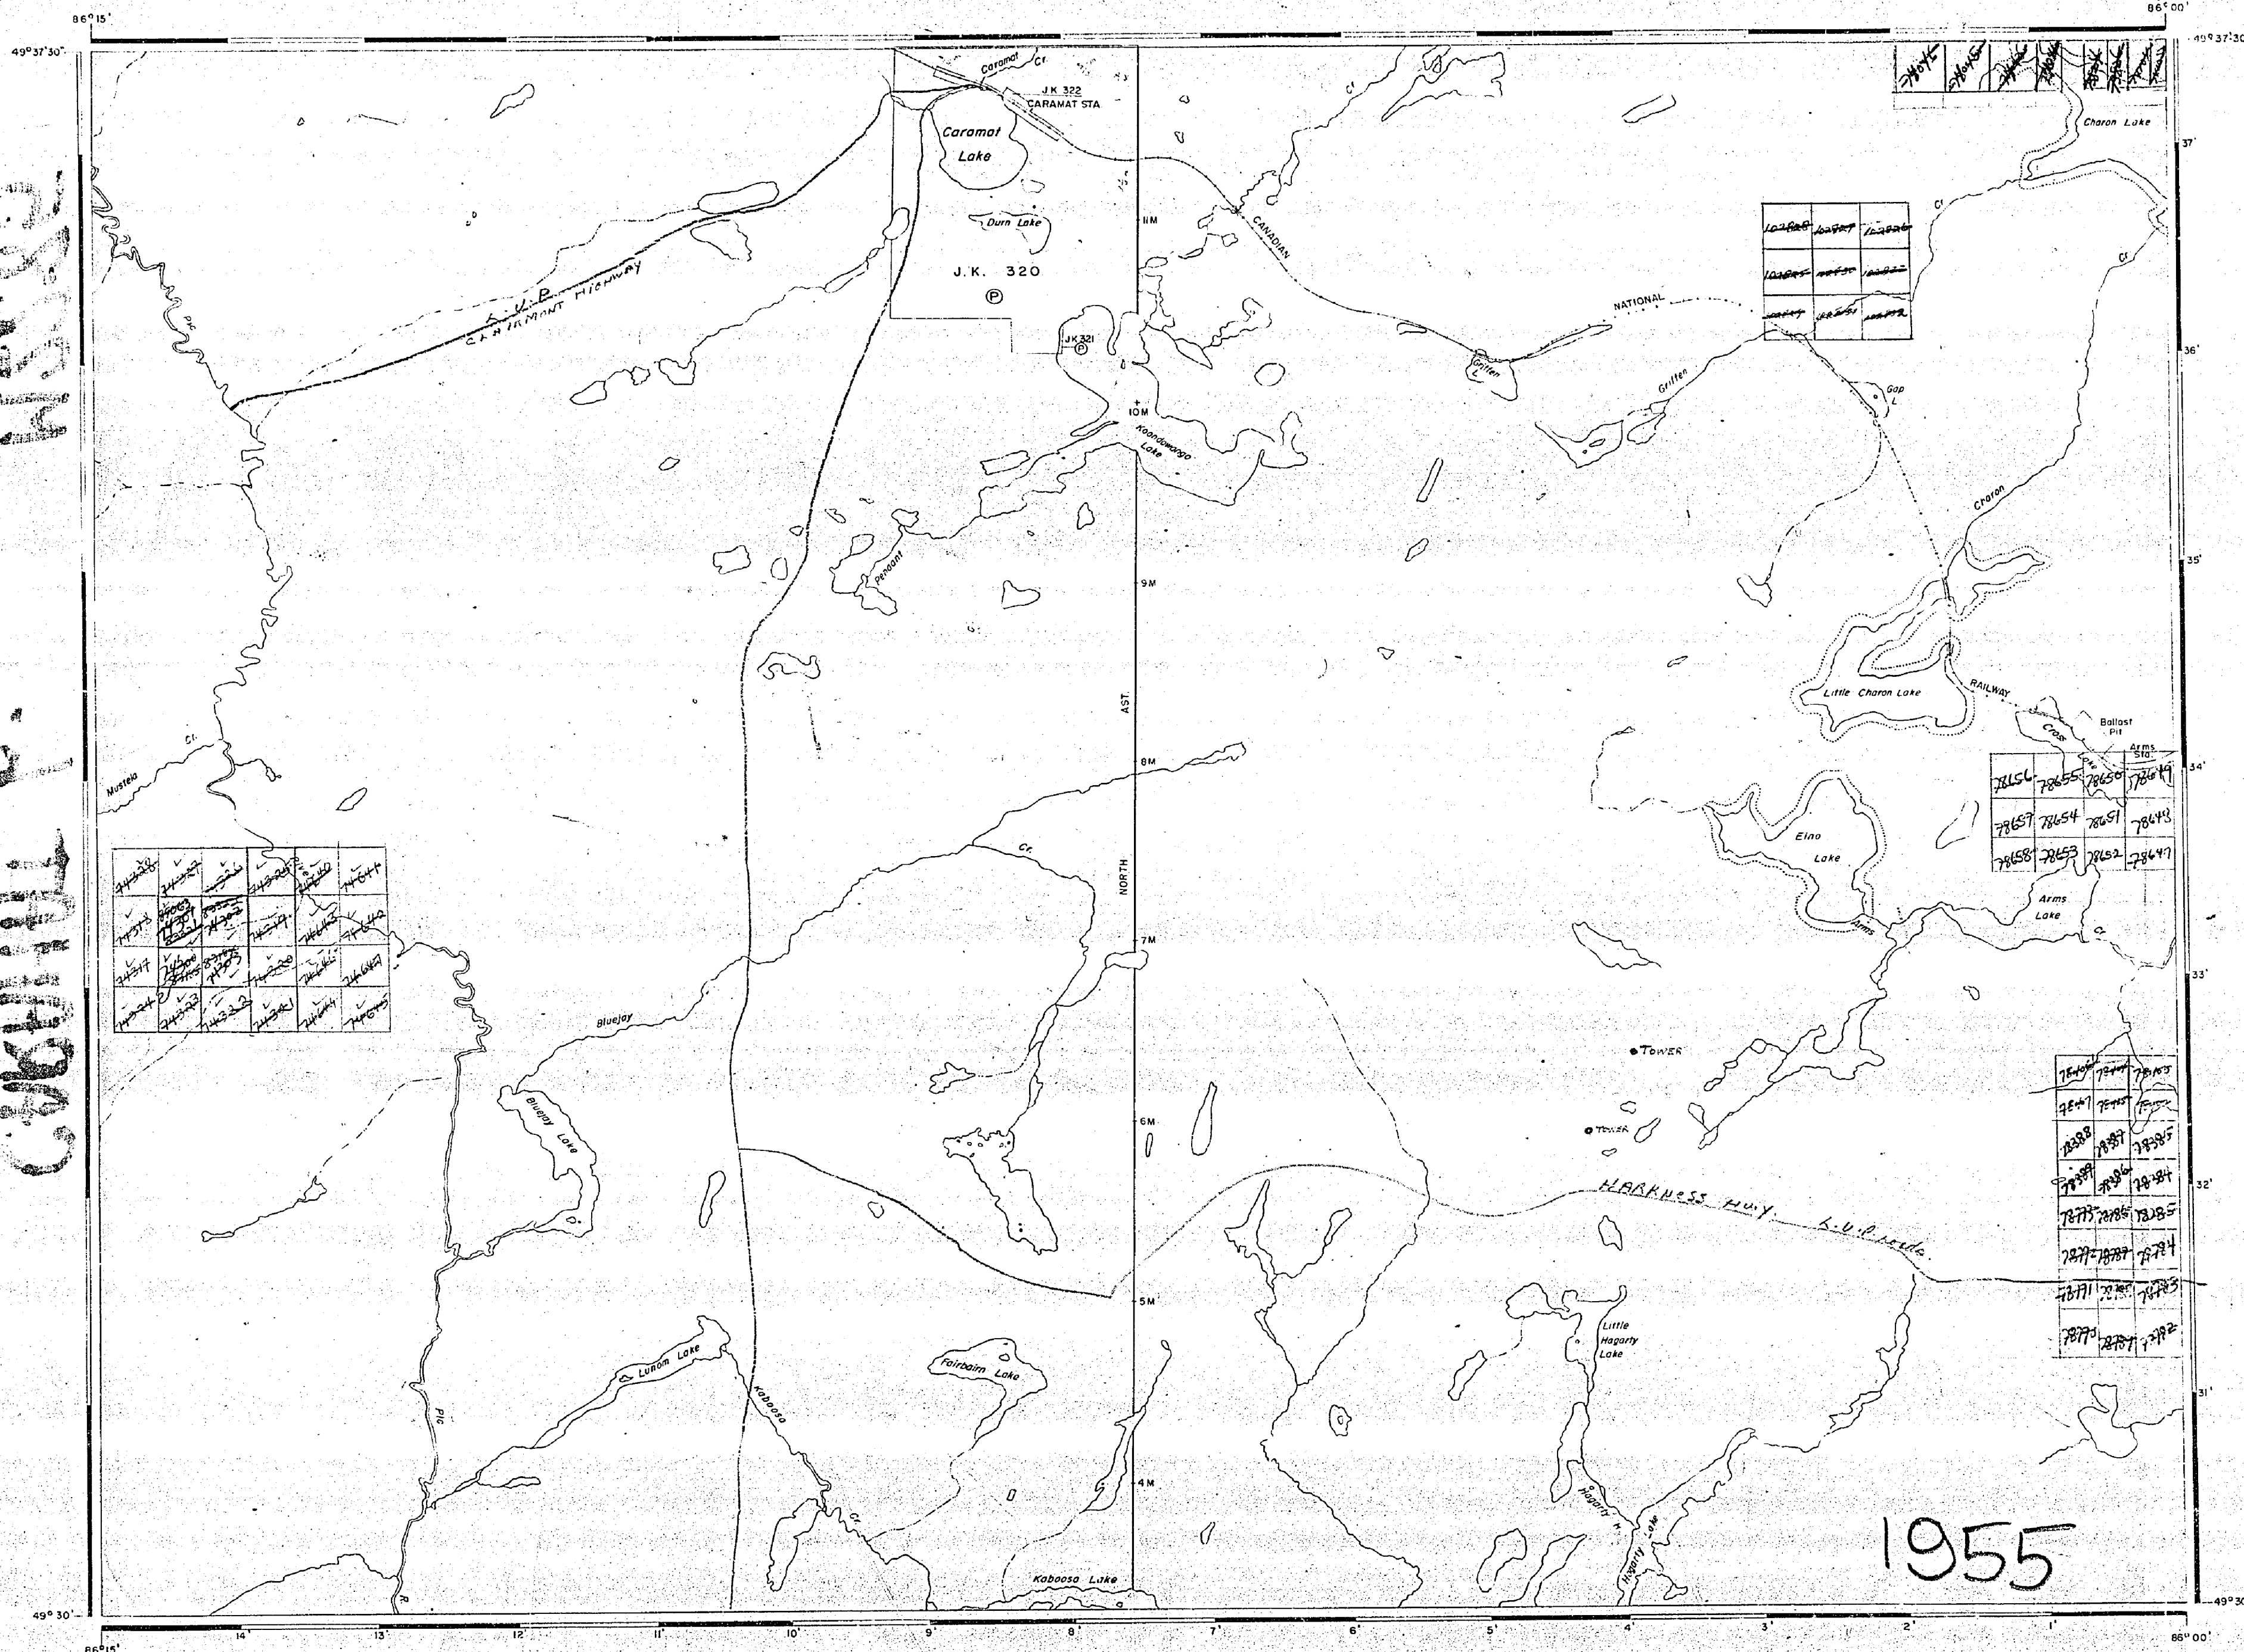DEPARTMENT OF MINES
— ONTARIO —

PAGWACHUAN LAKE - G-368

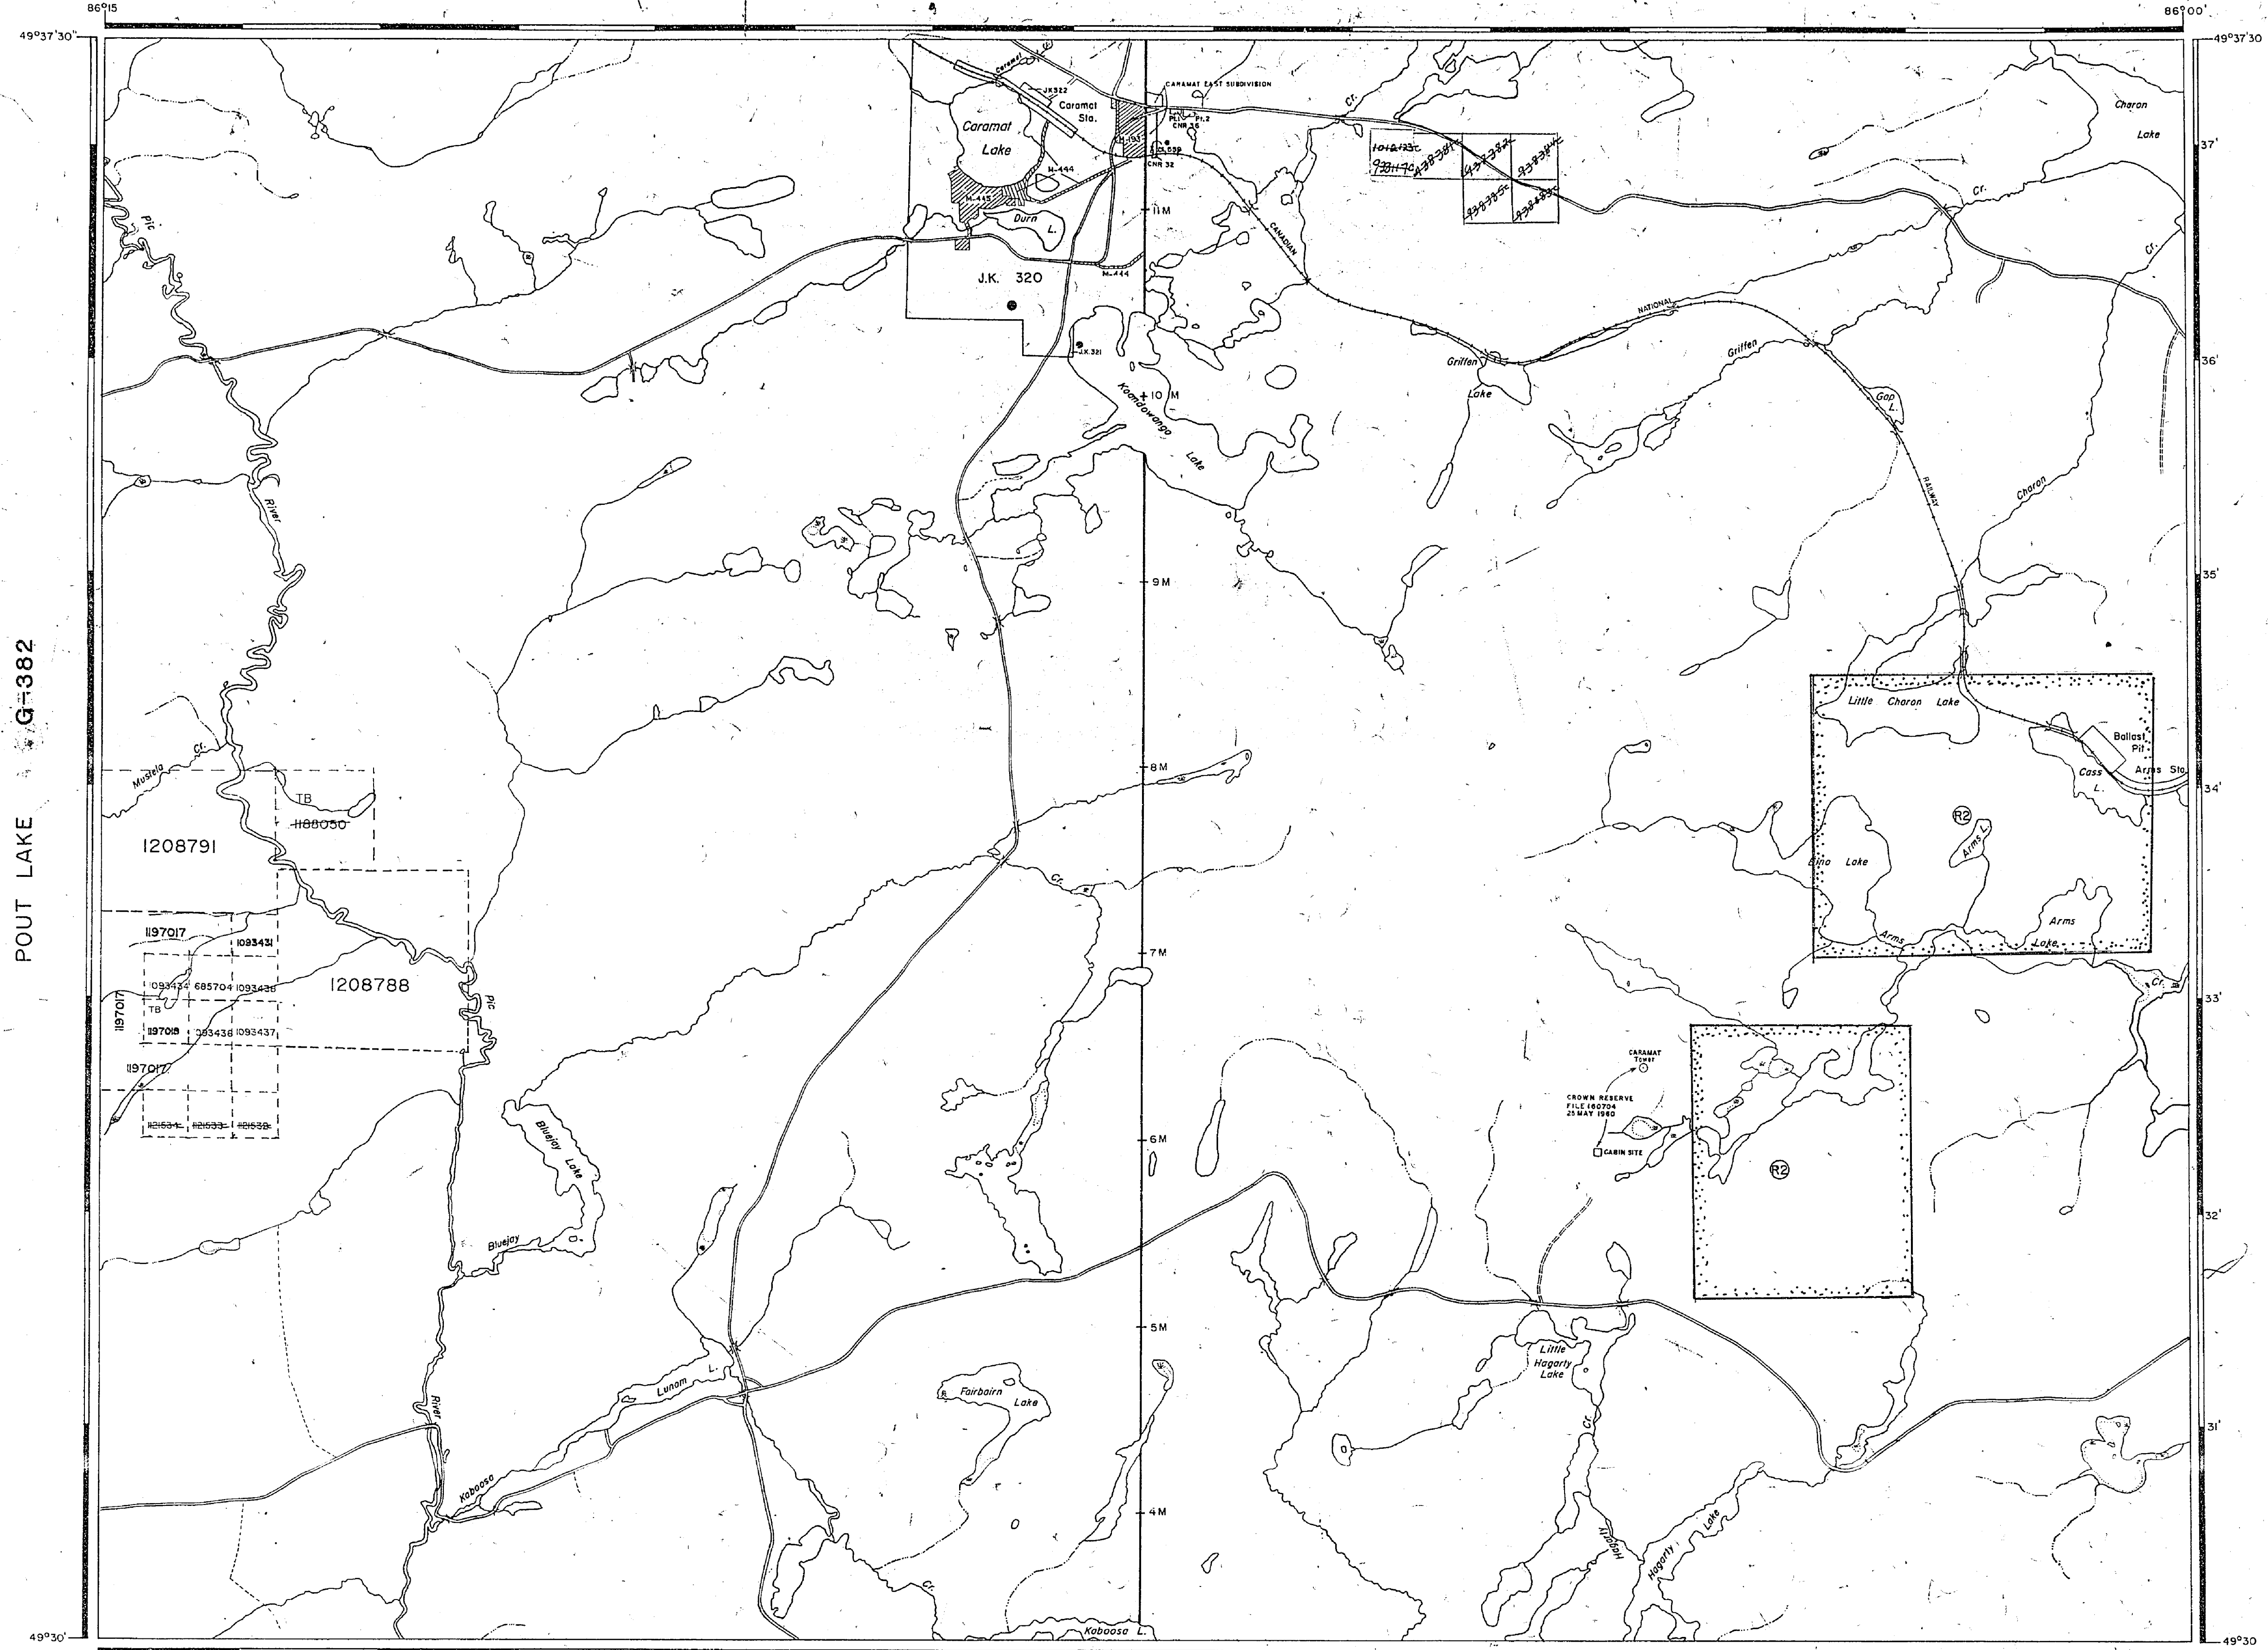

POUT LAKE G-382

LAURI LAKE G-303

WABOOSEKON LAKE 621

REFERENCES

DESCRIPTION	ORDER NO.	DATE	DISPOSITION	FILE
650-36	W-18/000/030	20/12/90	650-36	
ORDER W-18/000/030	W-18/000/030	20/12/90	650-36	
ORDER W-18/000/030	W-18/000/030	20/12/90	650-36	
ORDER W-18/000/030	W-18/000/030	20/12/90	650-36	

THE INFORMATION THAT APPEARS ON THIS MAP HAS BEEN COMPILED FROM VARIOUS SOURCES AND ACCURACY IS NOT GUARANTEED. THOSE WISHING TO STAKE MINING CLAIMS SHOULD CONSULT WITH THE MINING RECORDER, MINISTRY OF NORTHERN DEVELOPMENT AND MINES, FOR ADDITIONAL INFORMATION ON THE STATUS OF THE LANDS SHOWN HEREON.


LEGEND

HIGHWAY AND ROUTE No.	
OTHER ROADS	
TRAILS	
SURVEYED LINES:	
TOWNSHIPS, BASE LINES, ETC.	
LOTS, MINING CLAIMS, PARCELS, ETC.	
UNSURVEYED LINES:	
LOT LINES	
PARCEL BOUNDARY	
MINING CLAIMS ETC.	
RAILWAY AND RIGHT OF WAY	
UTILITY LINES	
NON-PERENNIAL STREAM	
FLOODING OR FLOODING RIGHTS	
SUBDIVISION OR COMPOSITE PLAN	
RESERVATIONS	
ORIGINAL SHORELINE	
MARSH OR MUSKEG	
MINES	
TRAVERSE MONUMENT	

DISPOSITION OF CROWN LANDS

TYPE OF DOCUMENT	SYMBOL
PATENT, SURFACE & MINING RIGHTS	
" SURFACE RIGHTS ONLY	
" MINING RIGHTS ONLY	
LEASE, SURFACE & MINING RIGHTS	
" SURFACE RIGHTS ONLY	
" MINING RIGHTS ONLY	
LICENCE OF OCCUPATION	
ORDER-IN-COUNCIL	
RESERVATION	
CANCELLED	
SAND & GRAVEL	
LAND USE PERMITS FOR COMMERCIAL TOURISM, OUTPOST CAMPS	
NOTE: MINING RIGHTS IN PARCELS PATENTED PRIOR TO MAY 6, 1913, VESTED IN ORIGINAL PATENTEE BY THE PUBLIC LANDS ACT, R.S.O. 1970, CHAP. 380, SEC. 63, SUBSEC. 1.	

SCALE: 1 INCH = 40 CHAINS

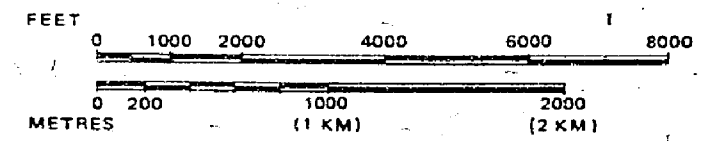


AREA
CARAMAT LAKE
M.N.R. ADMINISTRATIVE DISTRICT
GERALDTON/TERRACE BAY
MINING DIVISION
THUNDER BAY
LAND TITLES / REGISTRY DIVISION
THUNDER BAY

Ministry of Natural Resources
Land Management Branch
Ontario
OCTOBER 19, 1981

Date SEPT. 18, 1981
Number
G-219

PAGWACHUAN LAKE - G-368

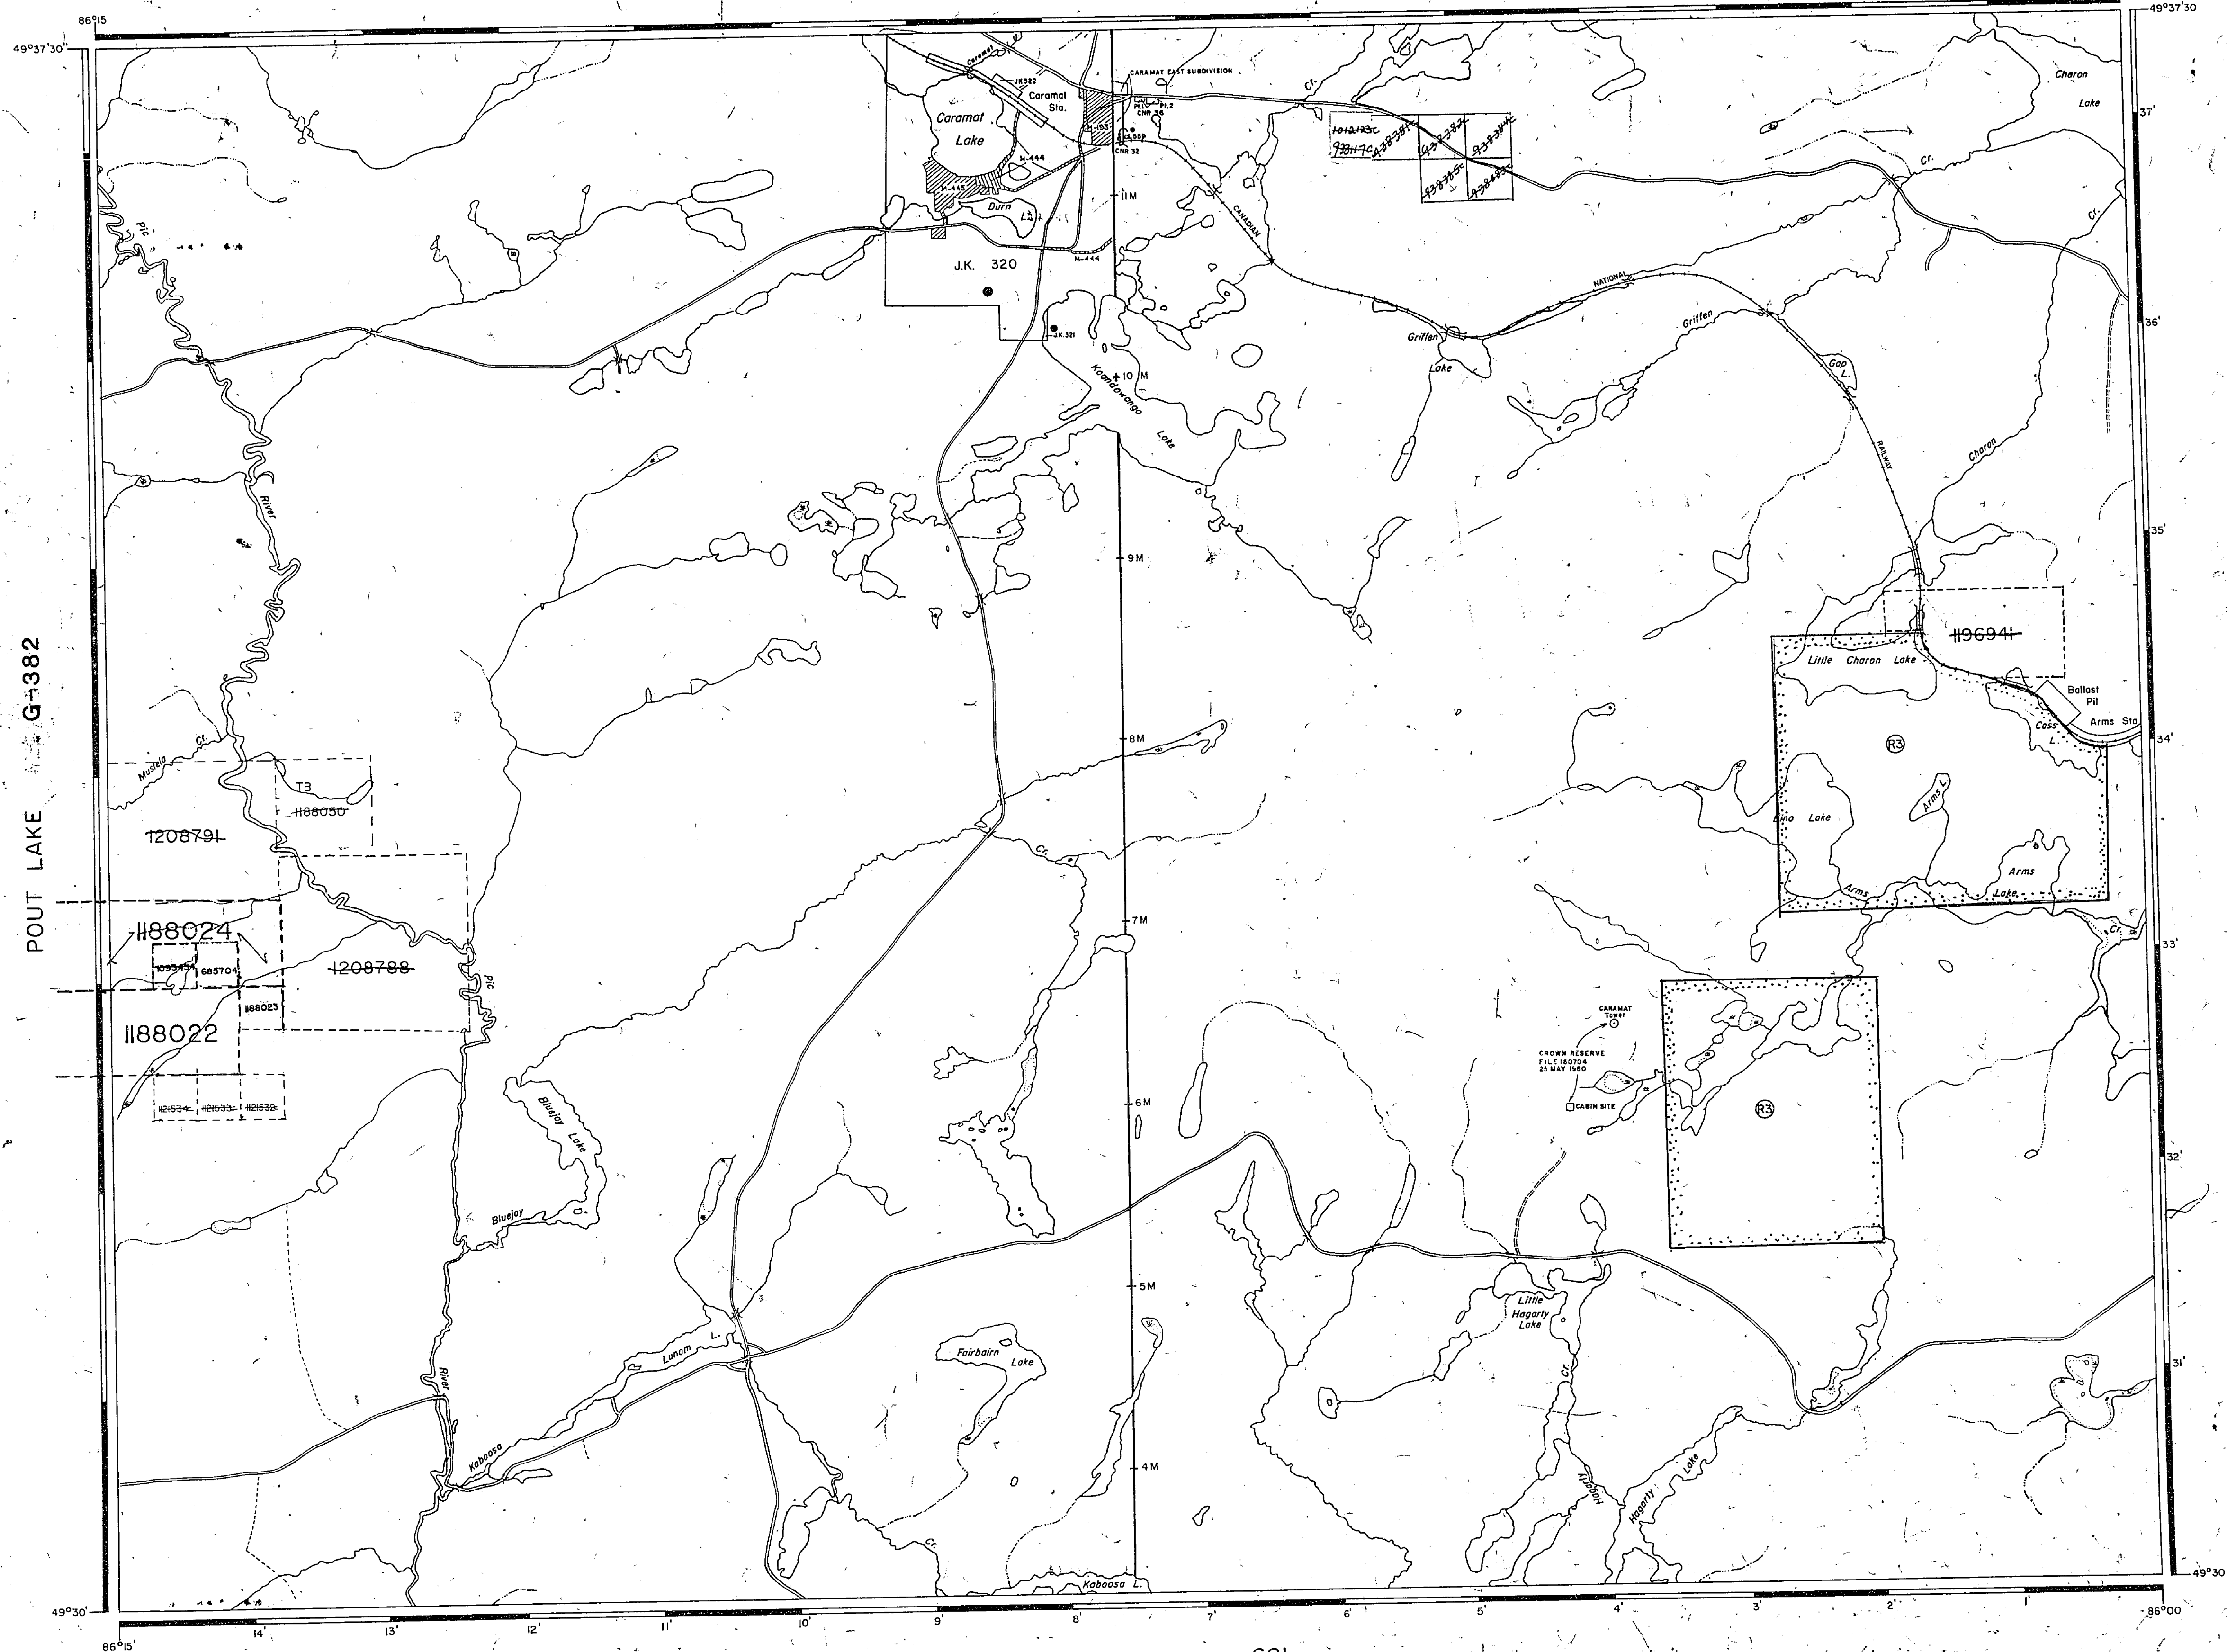

REFERENCES

DESCRIPTION	ORDER NO.	DATE	DISPOSITION	FILE
MINING & SURFACE RIGHTS WITHDRAWN FROM STAKING ORDER W-78-1/83, NWR-93/01/23, PRESCRIBED BURN. REPEATED ORDER NO 5/24, NWR 94/02/8				
MINING & SURFACE RIGHTS WITHDRAWN FROM STAKING ORDER W-78-1/83, NWR-93/01/23, PRESCRIBED BURN. REPEATED BY ORDER O-78-33/83, NWR-93/12/06				
SURFACE AND MINING RIGHTS WITHDRAWN FROM STAKING ORDER W-78-1/83, NWR-93/01/23, PRESCRIBED BURN. REPEATED ORDER O-78-33/83, NWR-93/12/06				
MINING & SURFACE RIGHTS WITHDRAWN FROM STAKING ORDER W-78-1/83, NWR-93/01/23, PRESCRIBED BURN. REPEATED BY ORDER O-78-33/83, NWR-93/12/06				

THE INFORMATION THAT APPEARS ON THIS MAP HAS BEEN COMPILED FROM VARIOUS SOURCES, AND ACCURACY IS NOT GUARANTEED. THOSE WISHING TO STAKE MINING CLAIMS SHOULD CONSULT WITH THE MINING RECORDER, MINISTRY OF NORTHERN DEVELOPMENT AND MINES, FOR ADDITIONAL INFORMATION ON THE STATUS OF THE LANDS SHOWN HEREON.


LEGEND

HIGHWAY AND ROUTE No.	
OTHER ROADS	
TRAILS	
SURVEYED LINES:	
TOWNSHIPS, BASE LINES, ETC.	
LOTS, MINING CLAIMS, PARCELS, ETC.	
UNSURVEYED LINES:	
LOT LINES	
PARCEL BOUNDARY	
MINING CLAIMS ETC.	
RAILWAY AND RIGHT OF WAY	
UTILITY LINES	
NON-PERENNIAL STREAM	
FLOODING OR FLOODING RIGHTS	
SUBDIVISION OR COMPOSITE PLAN	
RESERVATIONS	
ORIGINAL SHORELINE	
MARSH OR MUSKEG	
MINES	
TRAVERSE MONUMENT	

DISPOSITION OF CROWN LANDS

TYPE OF DOCUMENT	SYMBOL
PATENT, SURFACE & MINING RIGHTS	
" SURFACE RIGHTS ONLY	
" MINING RIGHTS ONLY	
LEASE, SURFACE & MINING RIGHTS	
" SURFACE RIGHTS ONLY	
" MINING RIGHTS ONLY	
LICENCE OF OCCUPATION	
ORDER-IN-COUNCIL	
RESERVATION	
CANCELLED	
SAND & GRAVEL	


LAND USE PERMITS FOR COMMERCIAL TOURISM/OUTPOST CAMPS
NOTE: MINING RIGHTS IN PARCELS PATENTED PRIOR TO MAY 6, 1913, VESTED IN ORIGINAL PATENTEE BY THE PUBLIC LANDS ACT, R.S.O. 1970, CHAP. 380, SEC. 63, SUBSEC. 1.

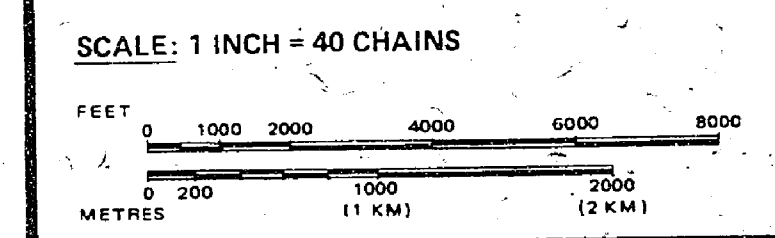

AREA
CARAMAT LAKE
M.N.R. ADMINISTRATIVE DISTRICT
GERALDTON/TERRACE BAY
MINING DIVISION
THUNDER BAY
LAND TITLES / REGISTRY DIVISION
THUNDER BAY

Ministry of Natural Resources
Land Management Branch
Ontario
Date SEPT. 18, 1981
Number
G-219

PAGWACHUAN LAKE - G-368

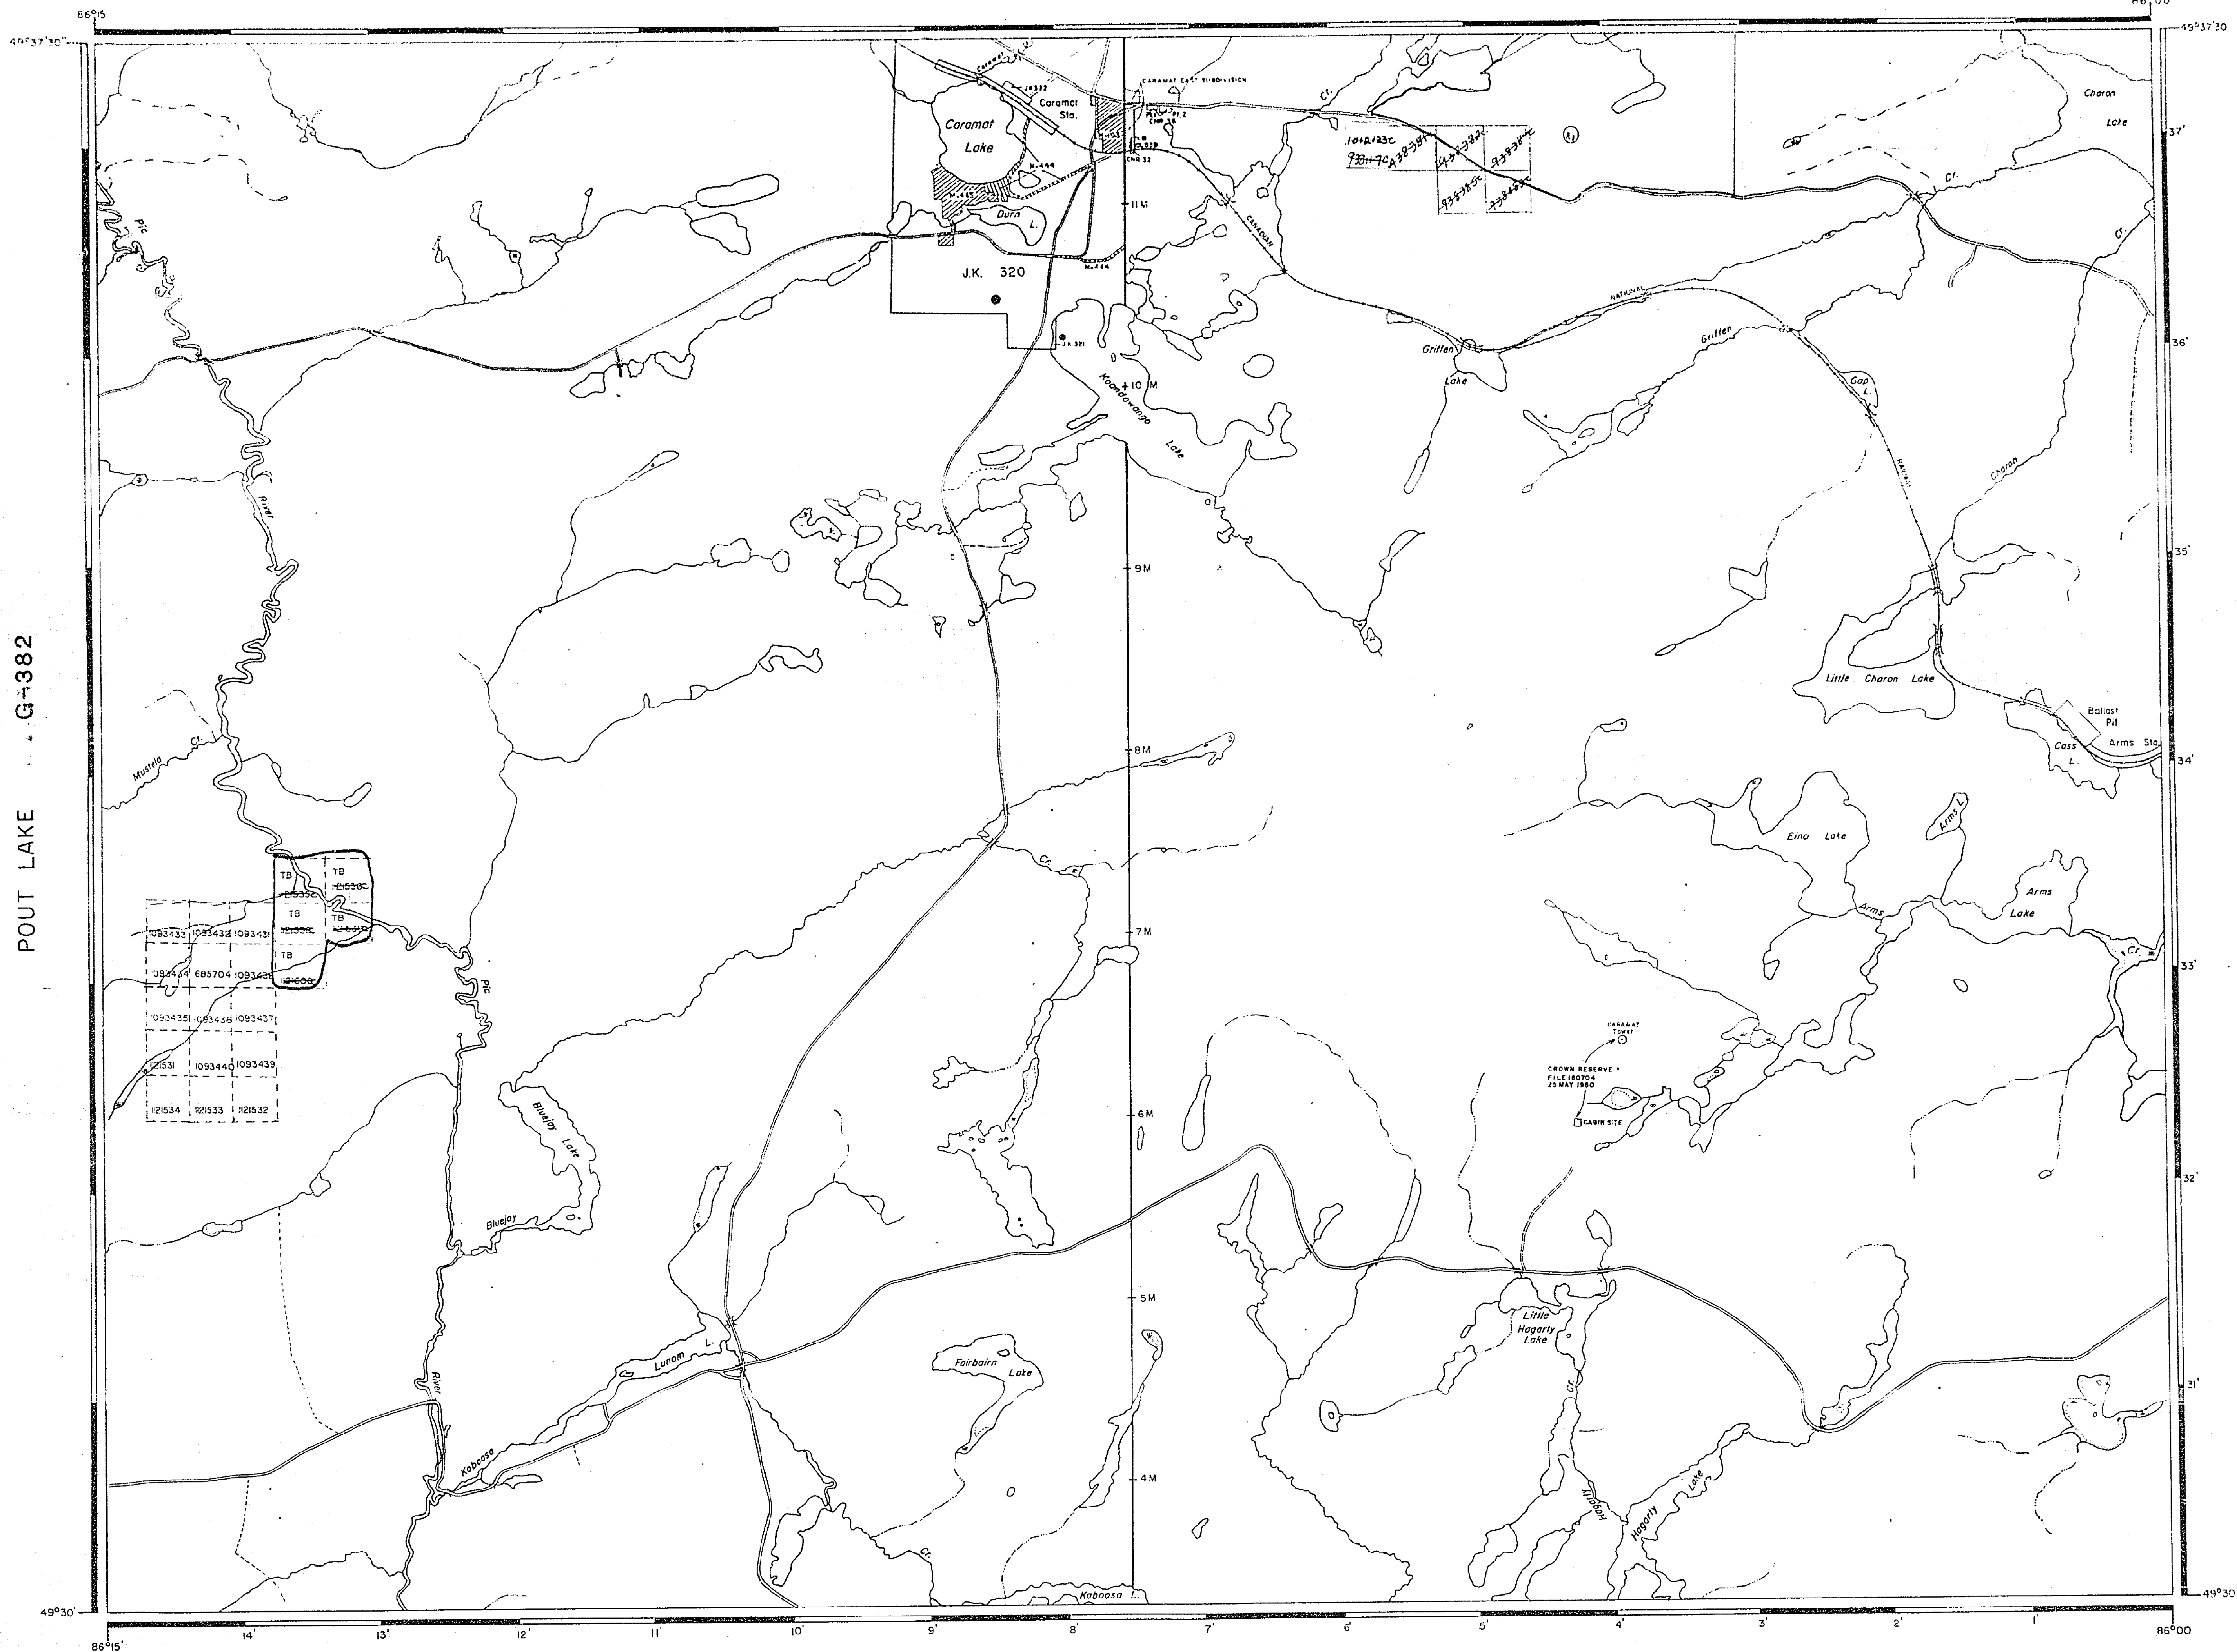

REFERENCES

DESCRIPTION	CADASTRAL NO.	DATE	COMPOSITION	FILE
SEC-36	W-13-921/90	2012/190	SNMP	

THE INFORMATION THAT APPEARS ON THIS MAP HAS BEEN COMPILED FROM VARIOUS SOURCES, AND ACCURACY IS NOT GUARANTEED. THOSE WISHING TO STAKE MINING CLAIMS SHOULD CONSULT WITH THE MINING RECORDER, MINISTRY OF NORTHERN DEVELOPMENT AND MINES, FOR ADDITIONAL INFORMATION ON THE STATUS OF THE LANDS SHOWN HEREON.

LEGEND


HIGHWAY AND ROUTE No	
OTHER ROADS	
TRAILS	
SURVEYED LINES:	
TOWNSHIPS, BASE LINES, ETC.	
LOTS, MINING CLAIMS, PARCELS, ETC.	
UNSURVEYED LINES:	
LOT LINES	
PARCEL BOUNDARY	
MINING CLAIMS ETC.	
RAILWAY AND RIGHT OF WAY	
UTILITY LINES	
NON-PERENNIAL STREAM	
FLOODING OR FLOODING RIGHTS	
SUBDIVISION OR COMPOSITE PLAN	
RESERVATIONS	
ORIGINAL SHORELINE	
MARSH OR MUSKEG	
MINES	
TRAVERSE MONUMENT	

DISPOSITION OF CROWN LANDS

TYPE OF DOCUMENT	SYMBOL
PATENT, SURFACE & MINING RIGHTS	
" SURFACE RIGHTS ONLY	
" MINING RIGHTS ONLY	
LEASE, SURFACE & MINING RIGHTS	
" SURFACE RIGHTS ONLY	
" MINING RIGHTS ONLY	
LICENCE OF OCCUPATION	
ORDER-IN-COUNCIL	
RESERVATION	
CANCELLED	
SAND & GRAVEL	

NOTE: MINING RIGHTS IN PARCELS PATENTED PRIOR TO MAY 6, 1913, VESTED IN ORIGINAL PATENTEE BY THE PUBLIC LANDS ACT, R.S.O. 1970, CHAP. 380, SEC. 63, SUBSEC. 1.

SCALE: 1 INCH = 40 CHAINS

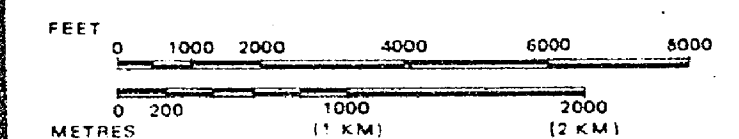

AREA

CARAMAT LAKE

M.N.R. ADMINISTRATIVE DISTRICT
GERALDTON/TERRACE BAY
MINING DIVISION
THUNDER BAY
LAND TITLES / REGISTRY DIVISION
THUNDER BAY


Ministry of Natural Resources
Land Management Branch
Ontario
OCTOBER 19, 1981

Date SEPT. 18, 1981

Number

G-219

PAGWACHUAN LAKE - G-368

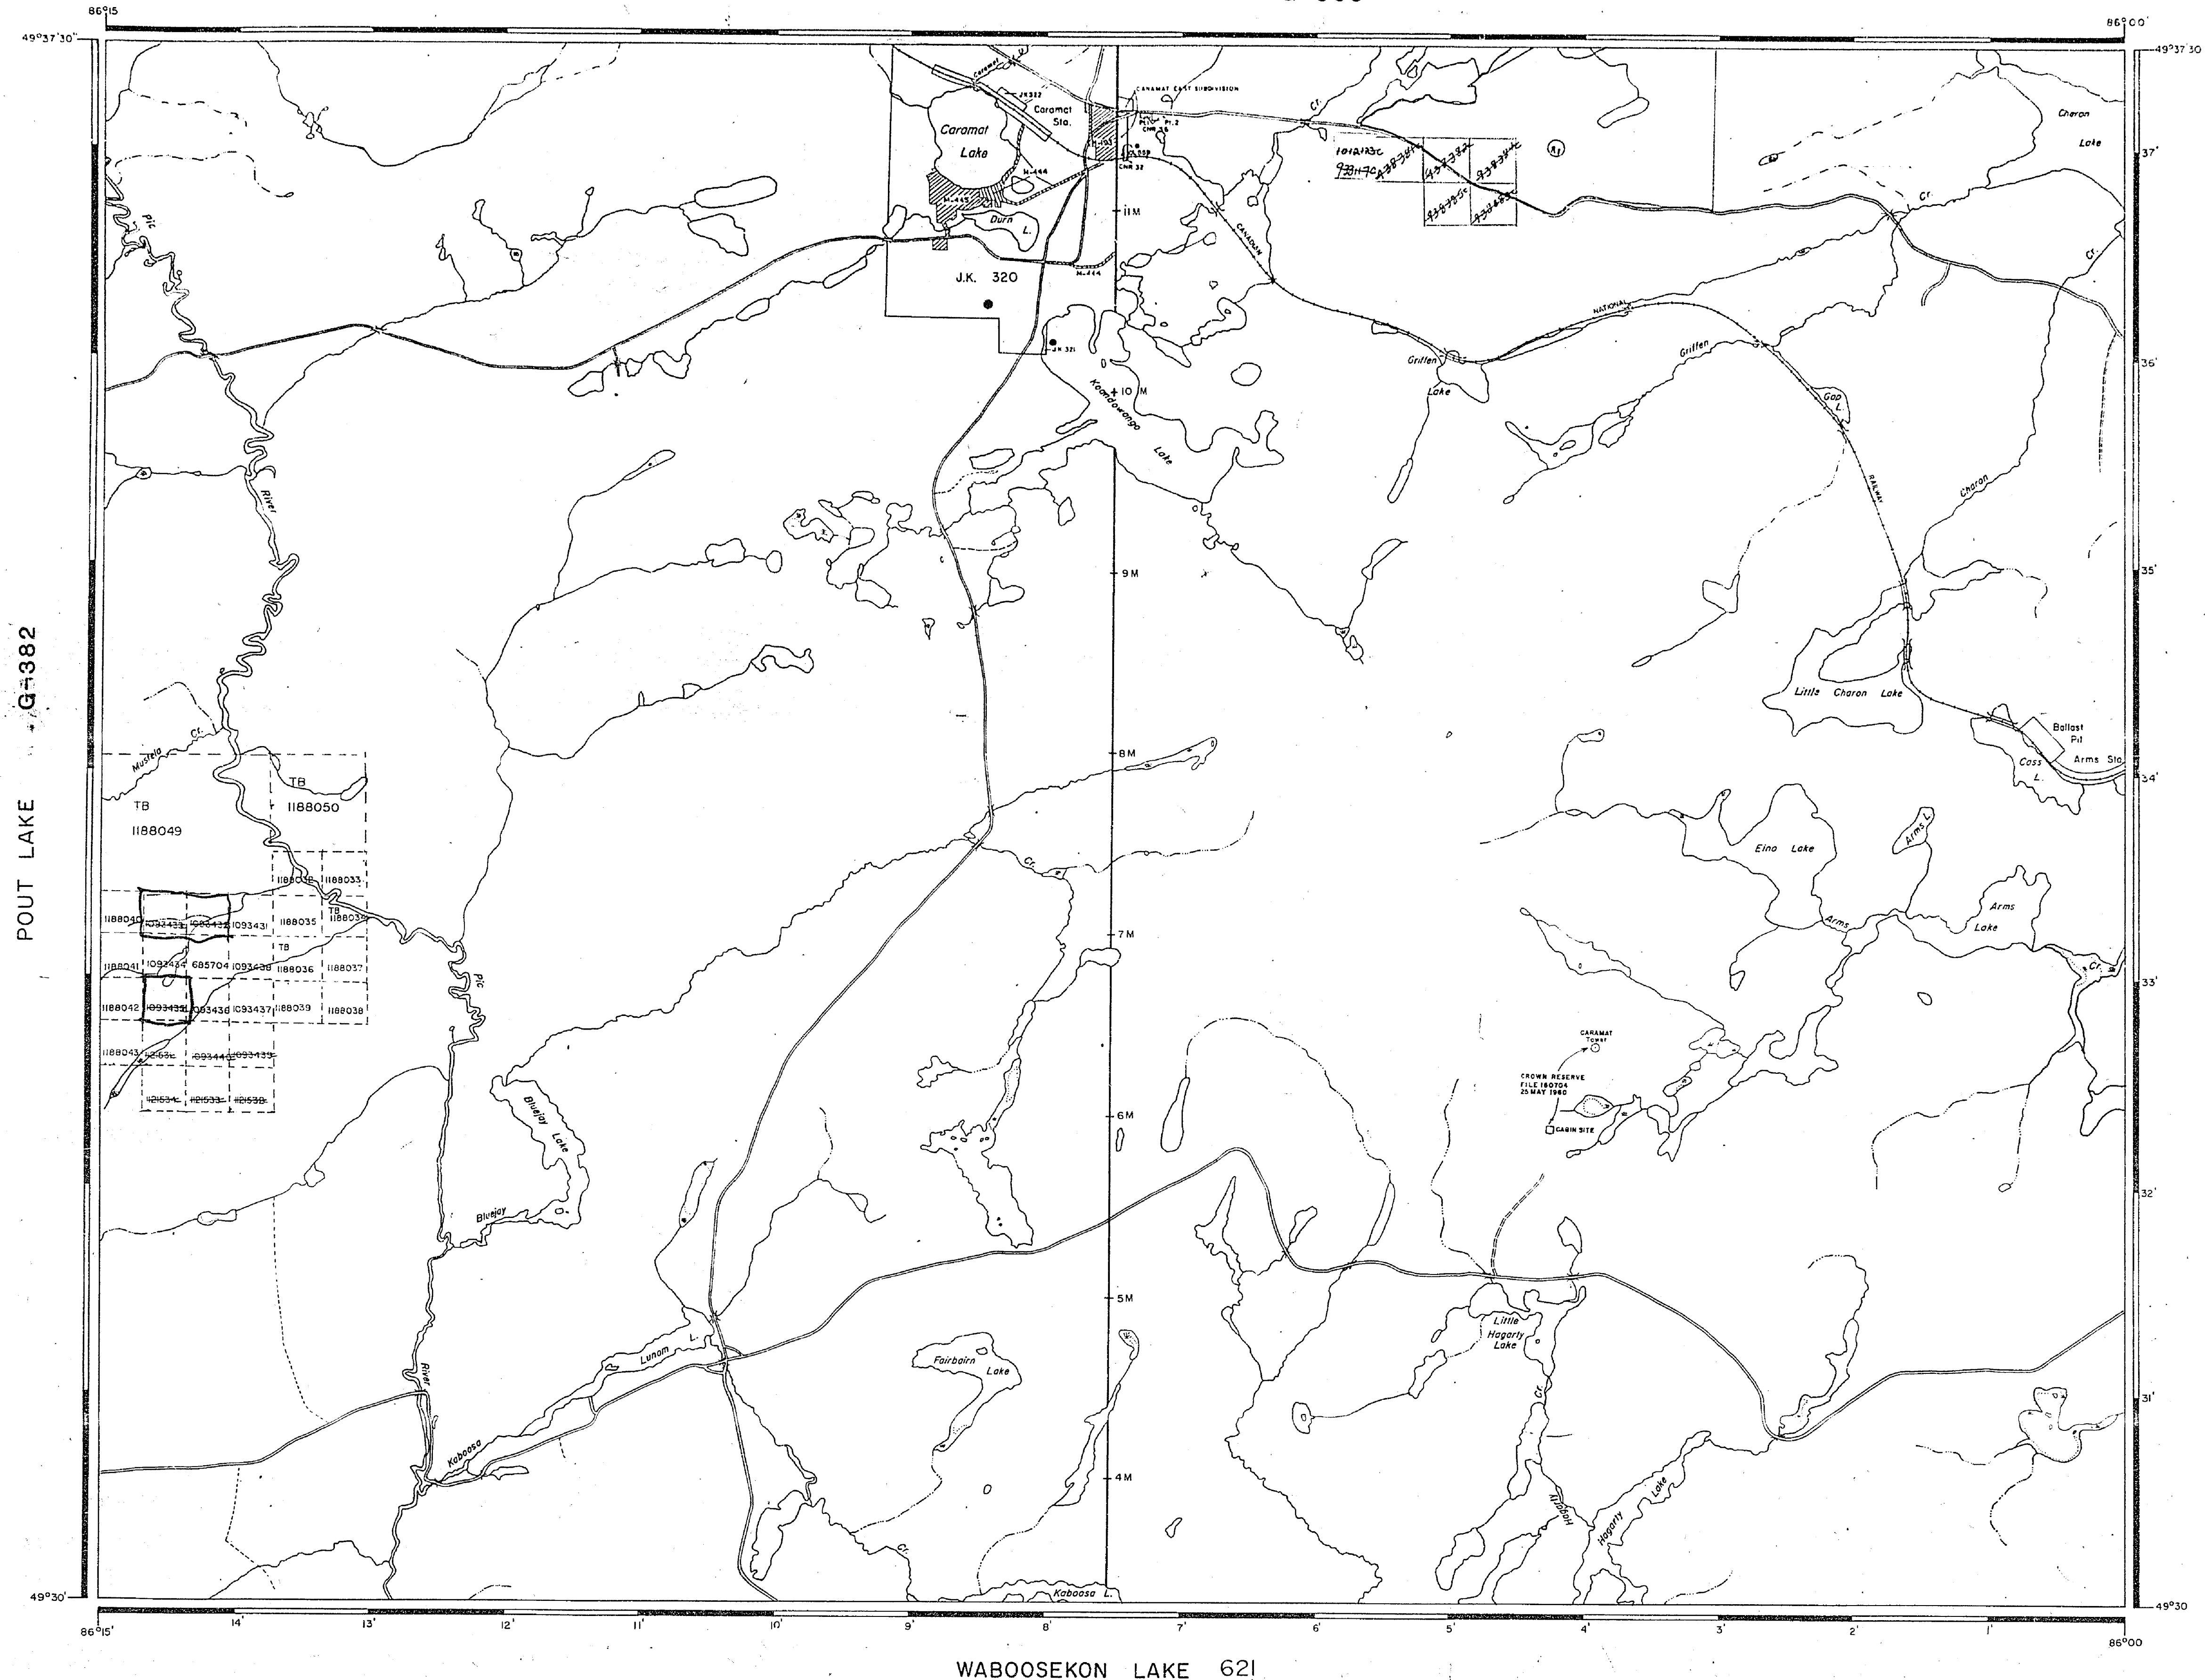

REFERENCES

DESCRIPTION	ORDER NO.	DATE	DO-DATE	FILE
SEC-36	H-761900/190	20/12/90	5842	

THE INFORMATION THAT APPEARS ON THIS MAP HAS BEEN COMPILED FROM VARIOUS SOURCES, AND ACCURACY IS NOT GUARANTEED. THOSE WISHING TO STAKE MINING CLAIMS SHOULD CONSULT WITH THE MINING RECORDER, MINISTRY OF NORTHERN DEVELOPMENT AND MINES, FOR ADDITIONAL INFORMATION ON THE STATUS OF THE LANDS SHOWN HEREON.

LEGEND


HIGHWAY AND ROUTE NO.	
OTHER ROADS	
TRAILS	
SURVEYED LINES:	
TOWNSHIPS, BASE LINES, ETC.	
LOTS, MINING CLAIMS, PARCELS, ETC.	
UNSURVEYED LINES:	
LOT LINES	
PARCEL BOUNDARY	
MINING CLAIMS ETC.	
RAILWAY AND RIGHT OF WAY	
UTILITY LINES	
NON-PERENNIAL STREAM	
FLOODING OR FLOODING RIGHTS	
SUBDIVISION OR COMPOSITE PLAN	
RESERVATIONS	
ORIGINAL SHORELINE	
MARSH OR MUSKEG	
MINES	
TRAVERSE MONUMENT	

DISPOSITION OF CROWN LANDS

TYPE OF DOCUMENT	SYMBOL
PATENT, SURFACE & MINING RIGHTS	
" SURFACE RIGHTS ONLY	
" MINING RIGHTS ONLY	
LEASE, SURFACE & MINING RIGHTS	
" SURFACE RIGHTS ONLY	
" MINING RIGHTS ONLY	
LICENCE OF OCCUPATION	
ORDER-IN-COUNCIL	
RESERVATION	
CANCELLED	
SAND & GRAVEL	

LAND USE PERMITS FOR COMMERCIAL TOURISM/OUTPOST CAMPS
NOTE: MINING RIGHTS IN PARCELS PATENTED PRIOR TO MAY 6, 1913, VESTED IN ORIGINAL PATENTEE BY THE PUBLIC LANDS ACT, R.S.O. 1970, CHAP. 380, SEC. 63, SUBSEC. 1.

SCALE: 1 INCH = 40 CHAINS

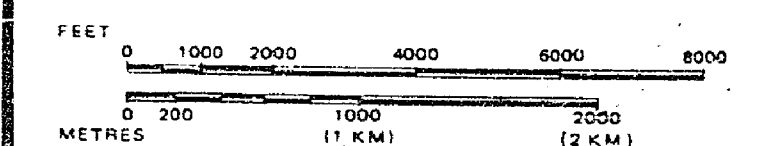

AREA
CARAMAT LAKE
M.N.R. ADMINISTRATIVE DISTRICT
GERALDTON/TERRACE BAY
MINING DIVISION
THUNDER BAY
LAND TITLES / REGISTRY DIVISION
THUNDER BAY

Ministry of Natural Resources
Land Management Branch
Ontario
OCTOBER 19, 1981

Date SEPT. 16, 1981
Number
G-219

2285

AREA OF

CARAMAT LAKE

DISTRICT OF
THUNDER BAYPORT ARTHUR
MINING DIVISION

SCALE: 1-INCH = 40 CHAINS

LEGEND

PATENTED LAND	Ⓟ
CROWN LAND SALE	C.S.
LEASES	Ⓛ
LOCATED LAND	Loc.
LICENSE OF OCCUPATION	L.O.
MINING RIGHTS ONLY	M.R.O.
SURFACE RIGHTS ONLY	S.R.O.
ROADS	—
IMPROVED ROADS	—
KING'S HIGHWAYS	—
RAILWAYS	—
POWER LINES	—
MARSH OR MUSKEG	—
MINES	—
CANCELLED	—

NOTES

400' Reserve around all Lakes and Rivers
to Dept. of Lands & Forests.

S.R.O. withdrawn from staking Sec. 36 (d) Mg. Act
shown thus: ⊙

PLAN NO. - M-2285

DEPARTMENT OF MINES
- ONTARIO -

86°15'

49°37'30"

86°00'

49°37'30"

37'

36'

35'


34'

33'


32'

49°30'

86°00'

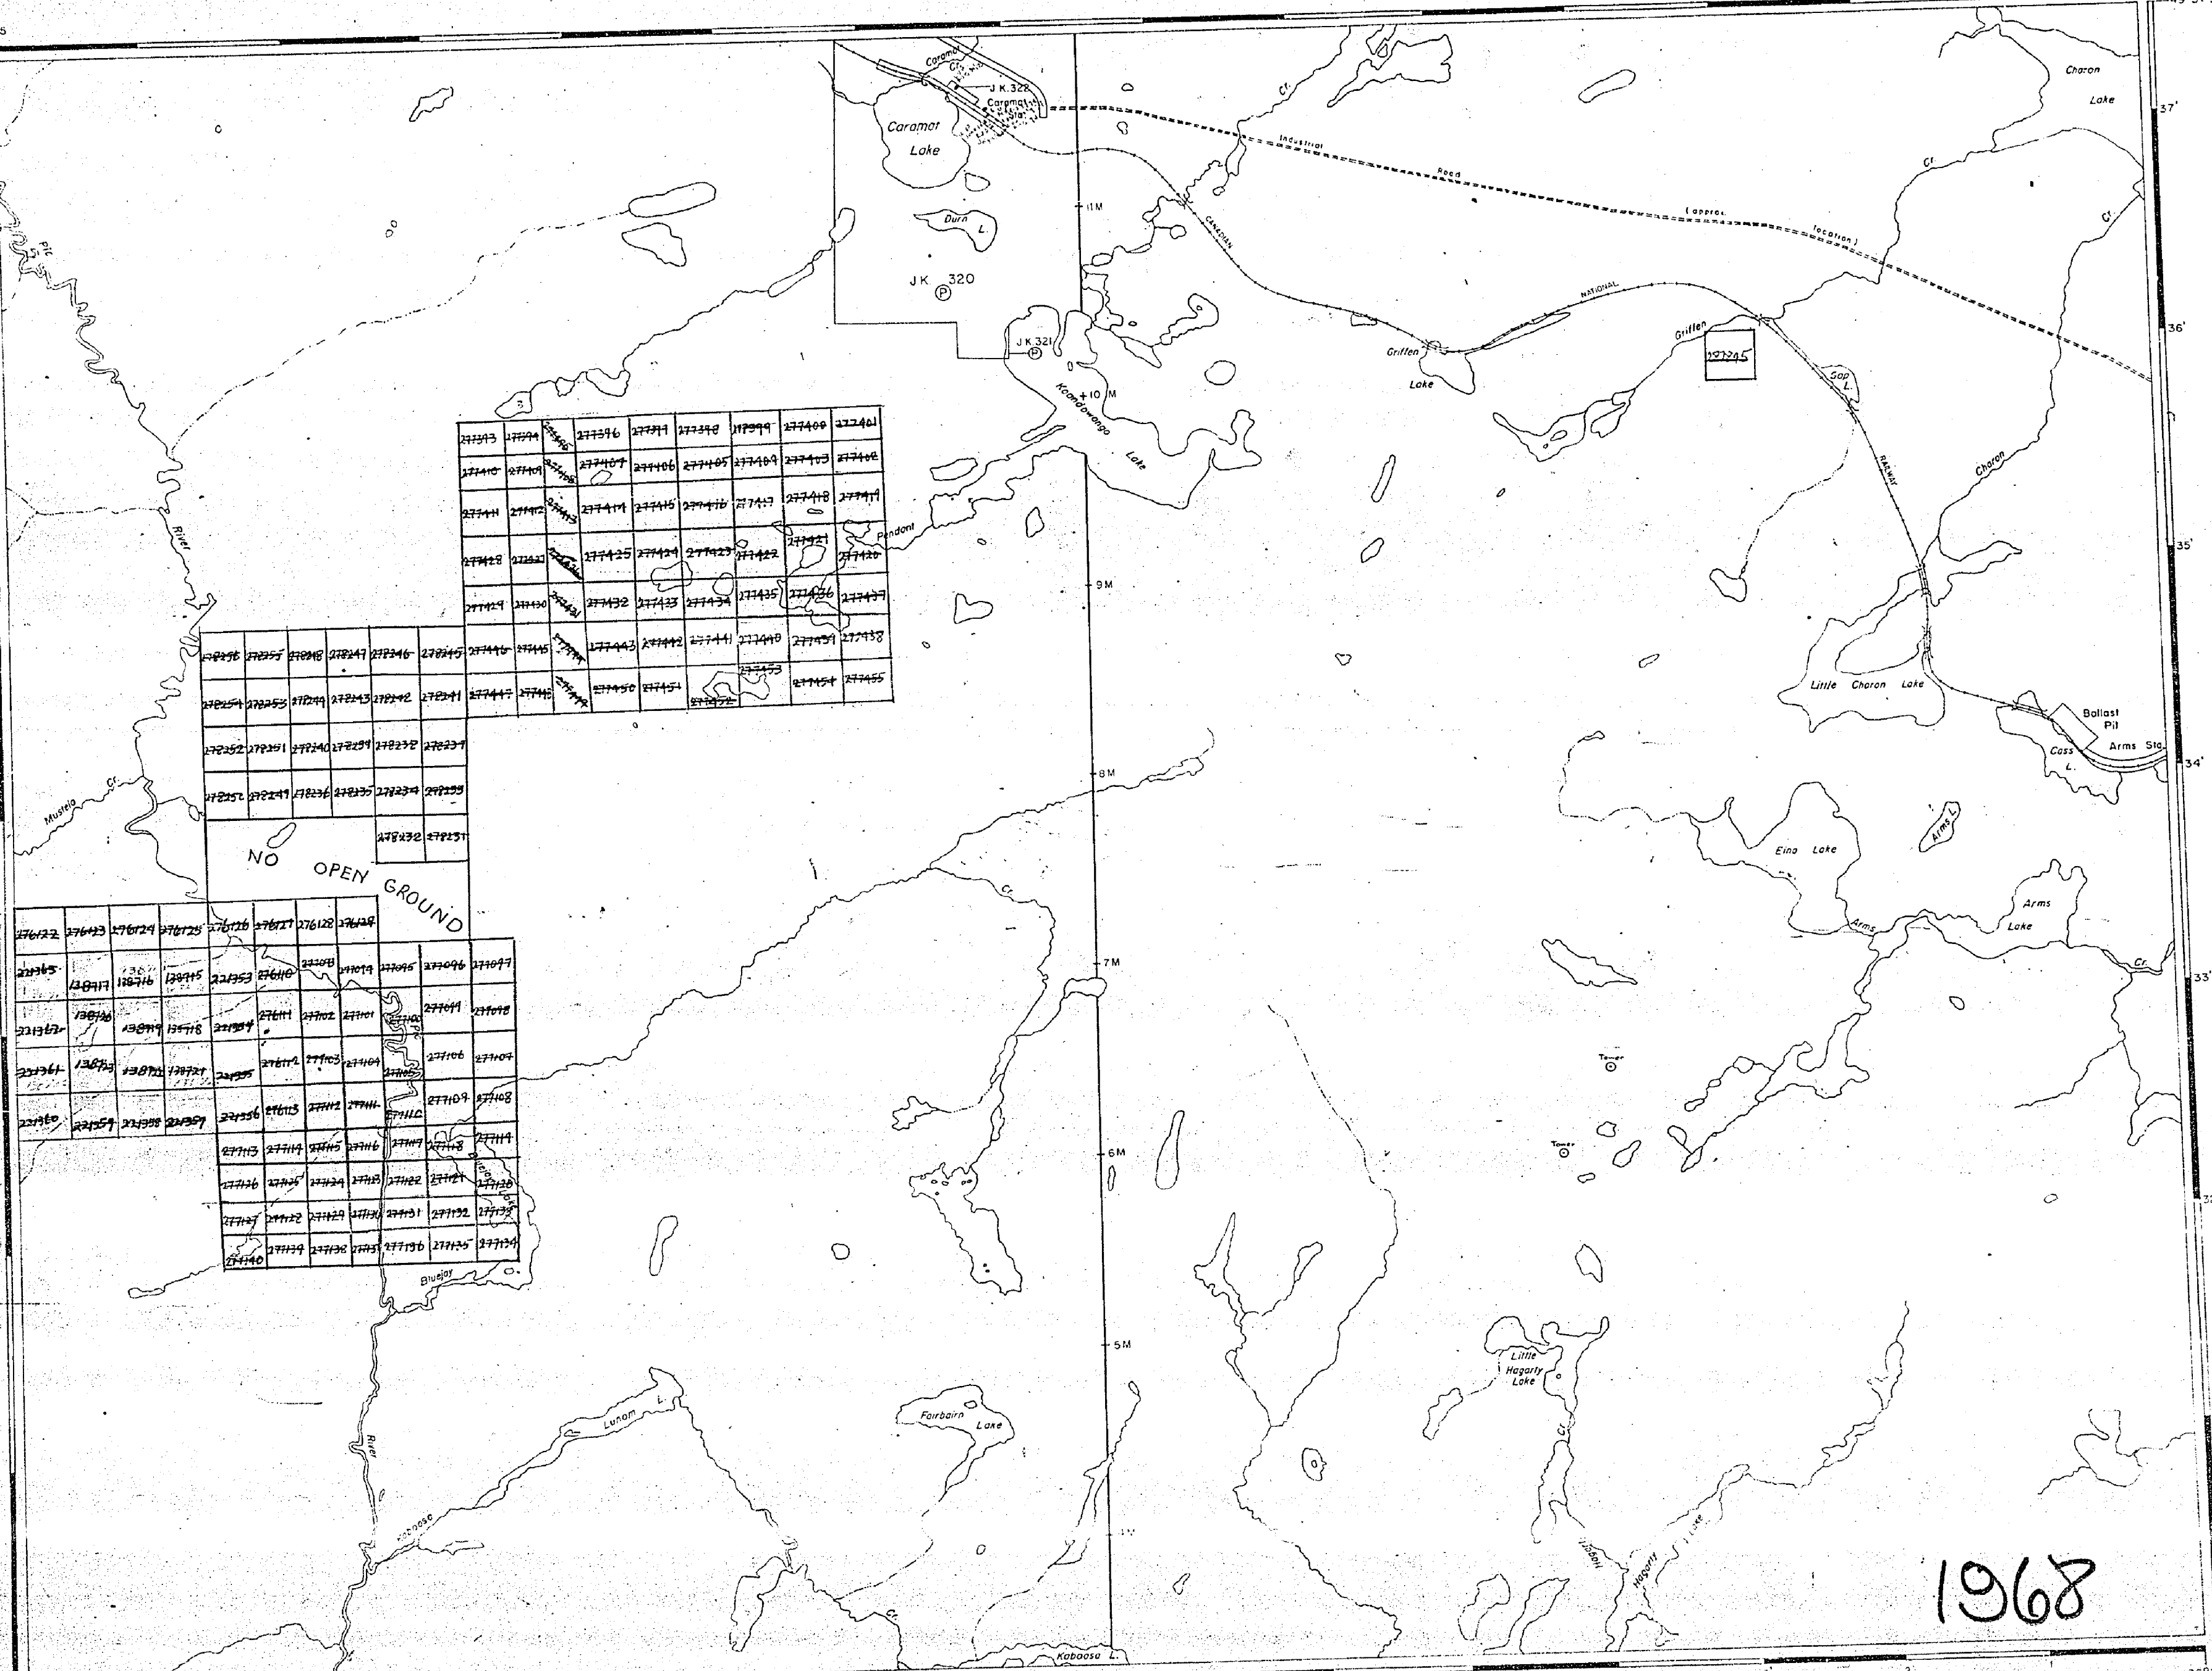

2285

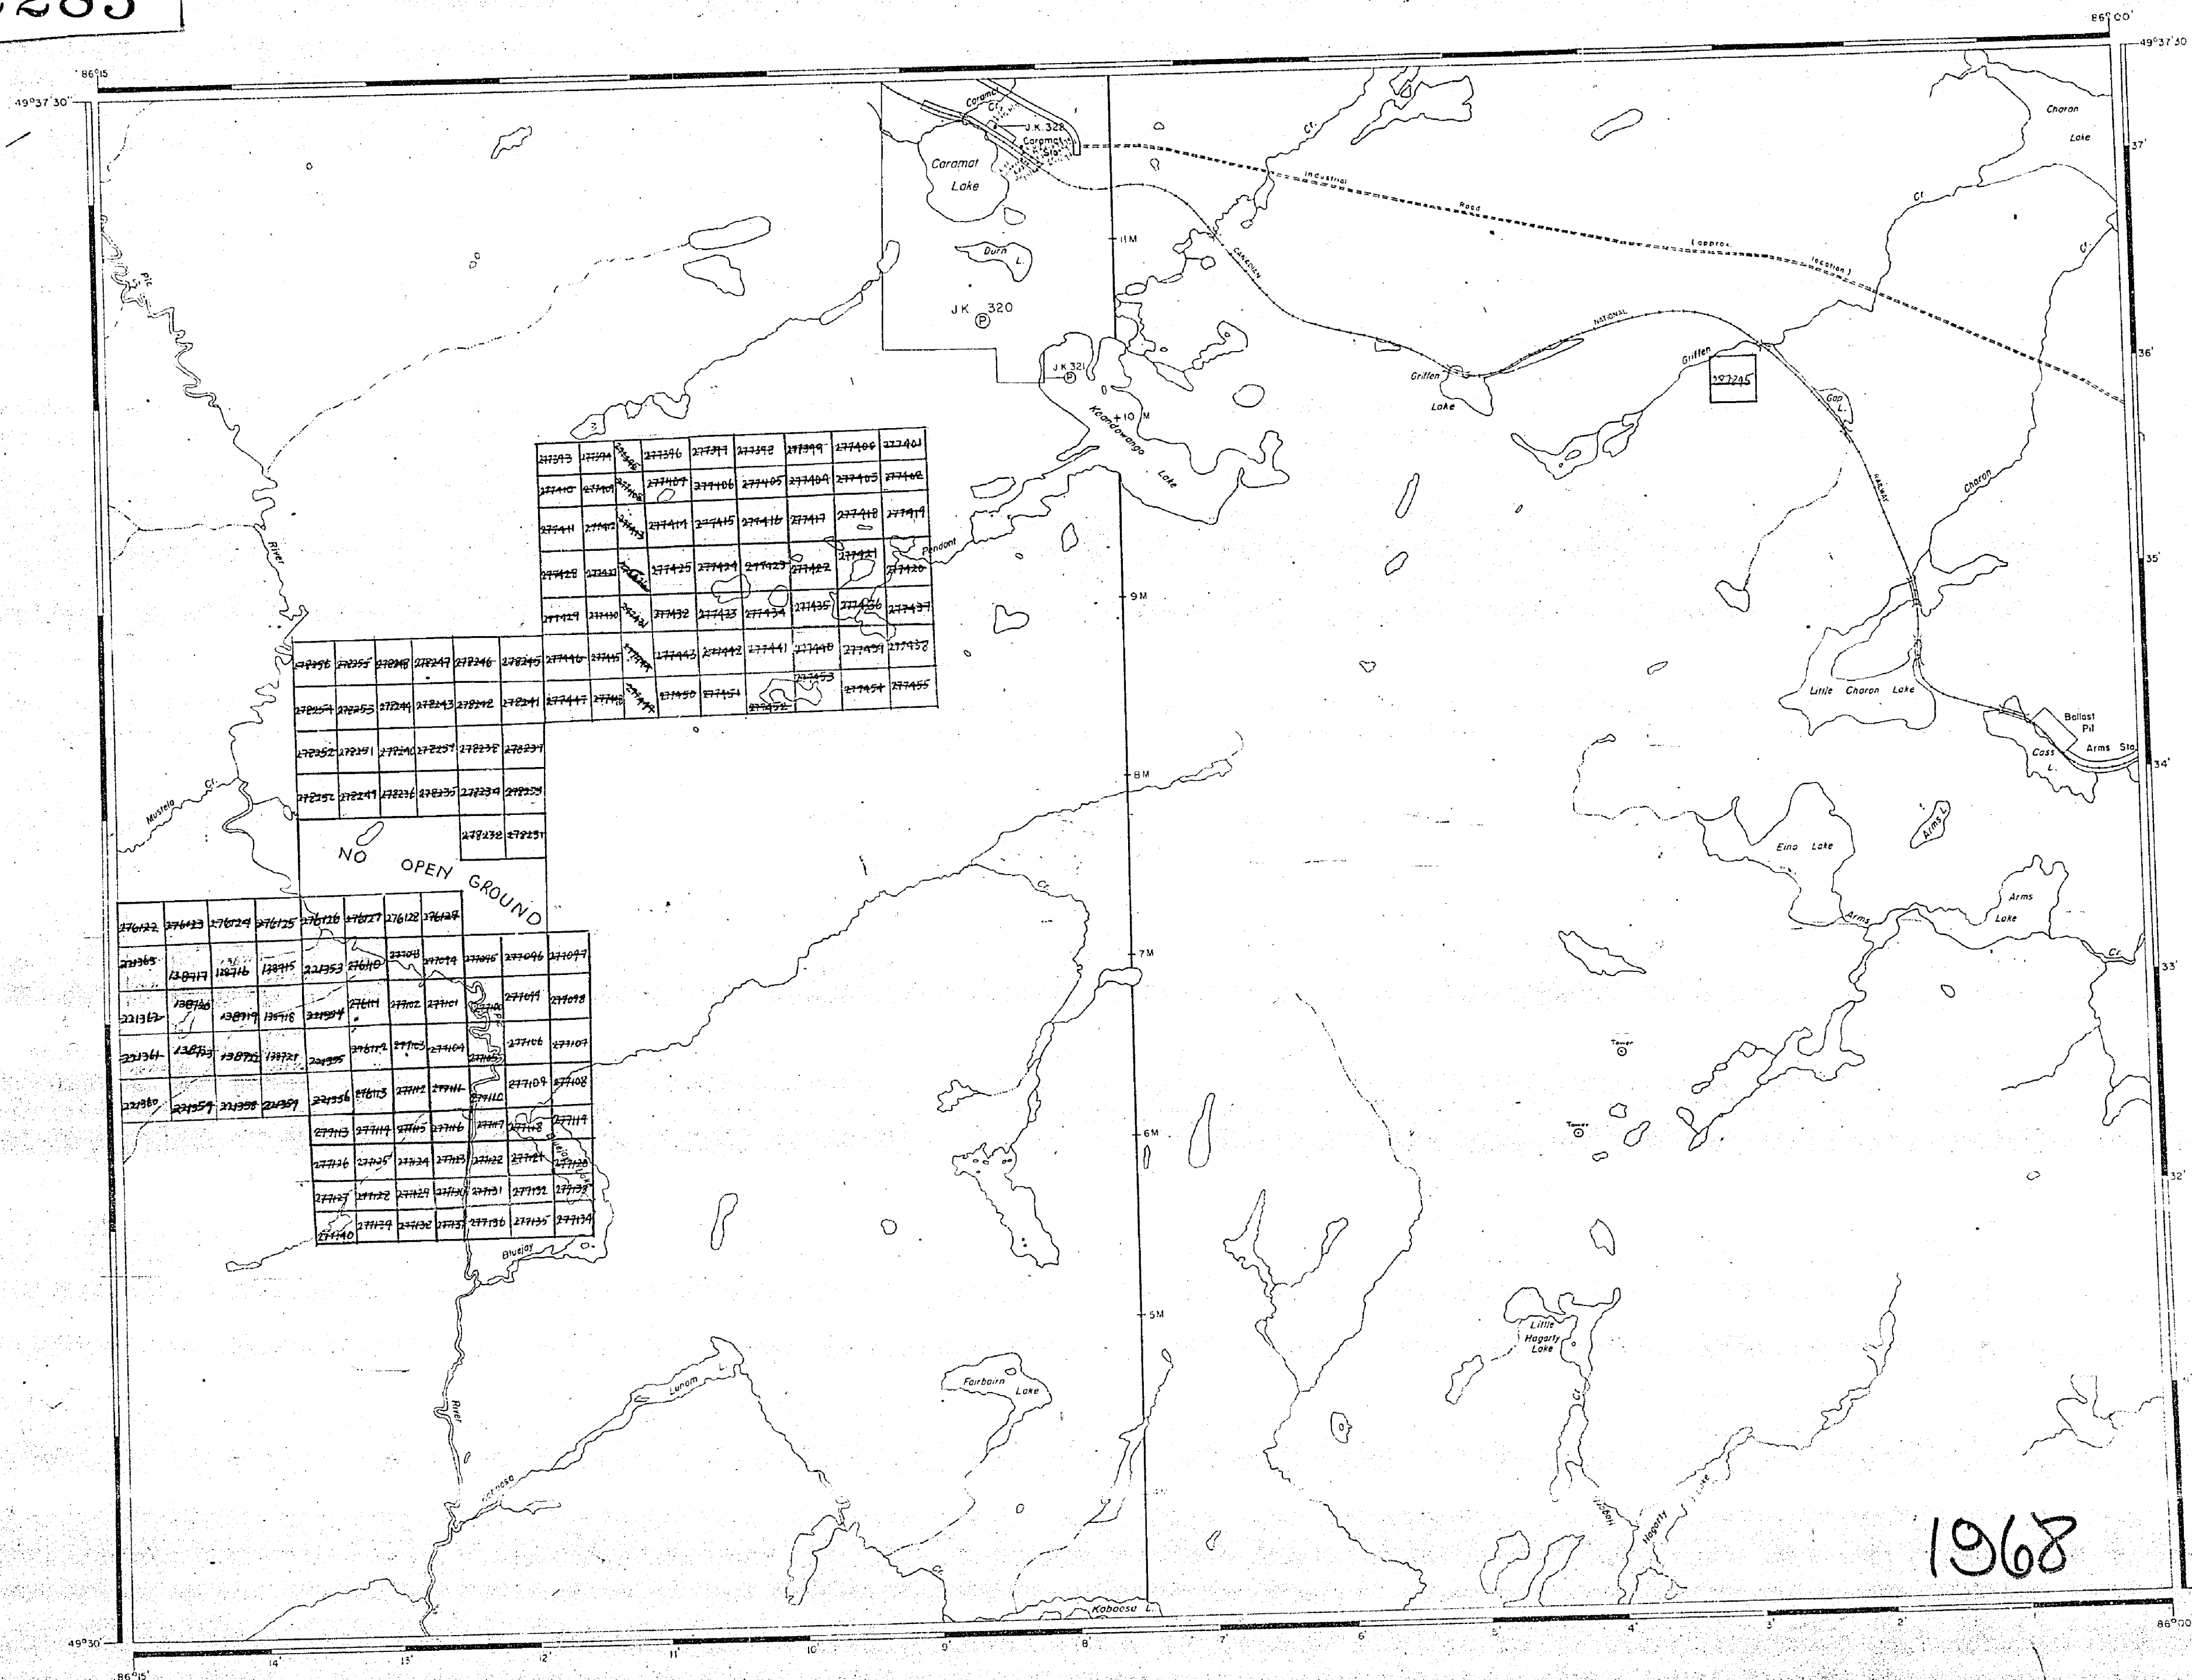

AREA OF

CARAMAT LAKE

DISTRICT OF
THUNDER BAYPORT ARTHUR
MINING DIVISION

SCALE: 1-INCH = 40 CHAINS

LEGEND

PATENTED LAND	Ⓟ
CROWN LAND SALE	C.S.
LEASES	Ⓛ
LOCATED LAND	LOC.
LICENSE OF OCCUPATION	L.O.
MINING RIGHTS ONLY	M.R.O.
SURFACE RIGHTS ONLY	S.R.O.
ROADS	
IMPROVED ROADS	
KING'S HIGHWAYS	
RAILWAYS	
POWER LINES	
MARSH OR MUSKEG	
MINES	
CANCELLED	

NOTES

400' Reserve around all Lakes and Rivers
to Dept. of Lands & Forests.

S.R.O. withdrawn from staking Sec. 36 (d) Mg. Act
shown thus: Ⓞ


PLAN NO. - M-2285

DEPARTMENT OF MINES
- ONTARIO -

495861

2285

PAGWACHUAN LAKE - M.2294

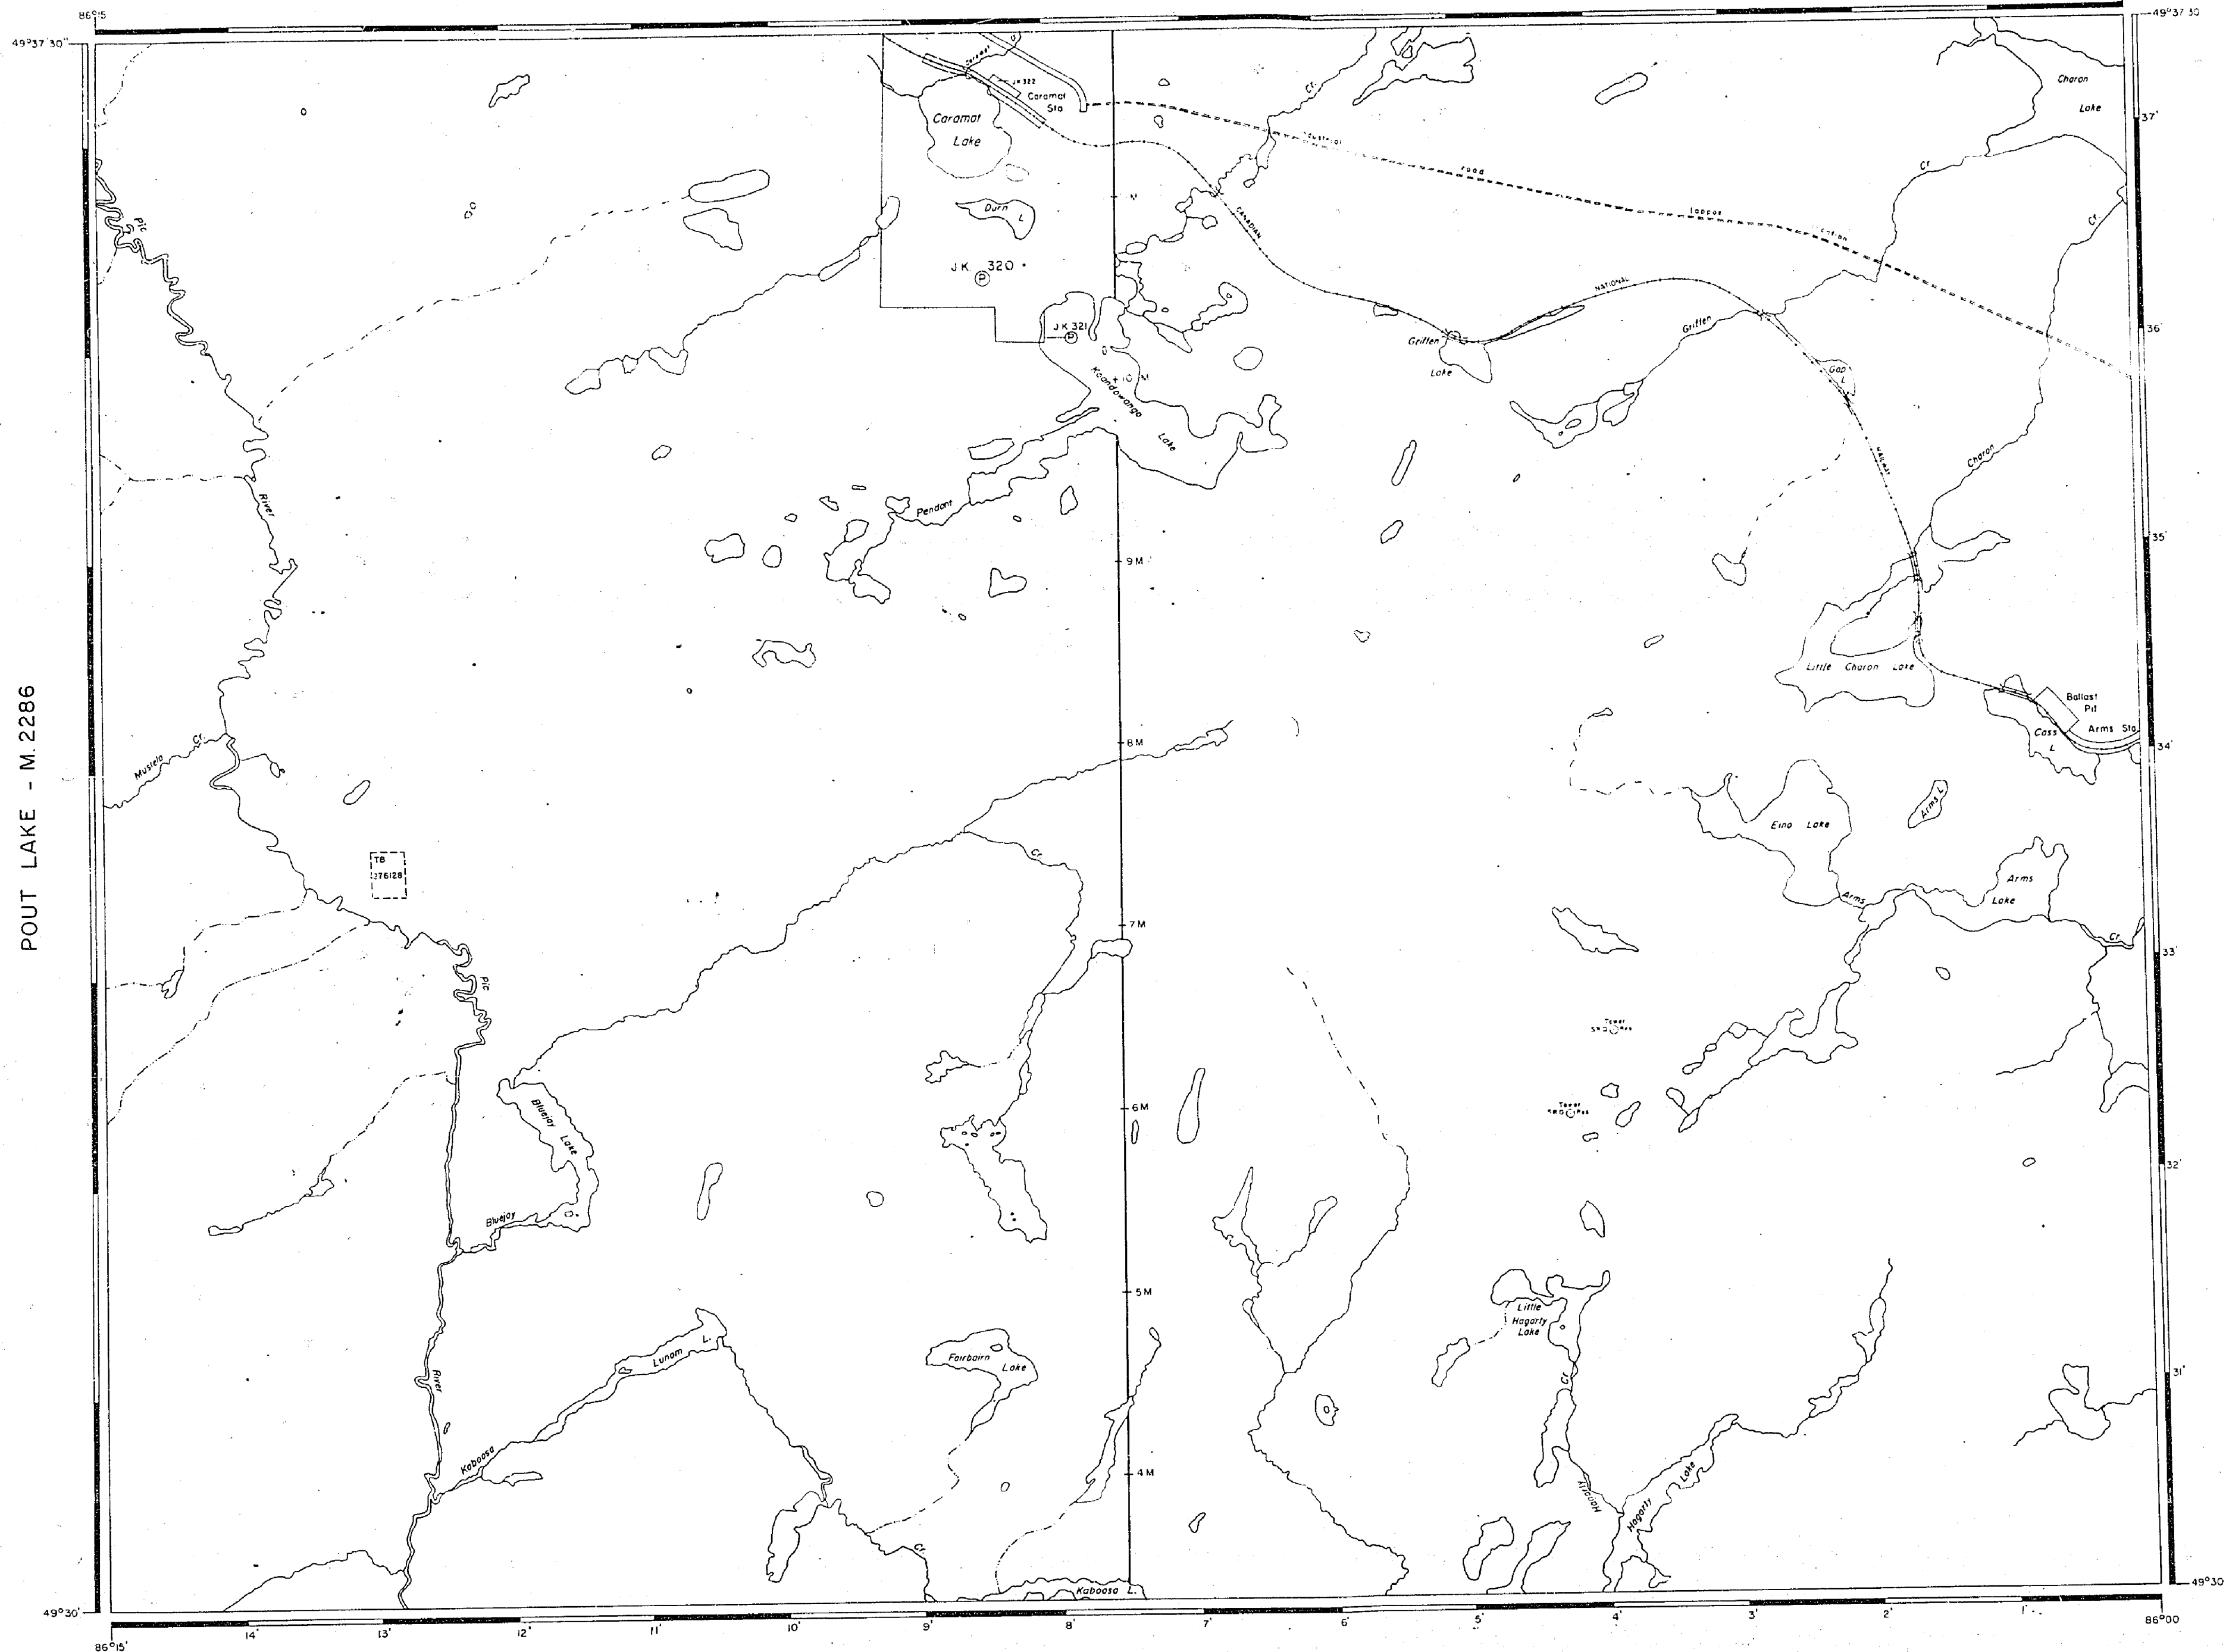

POUT LAKE - M.2286

AREA OF

CARAMAT LAKE

DISTRICT OF
THUNDER BAY

THUNDER BAY
MINING DIVISION

SCALE: 1-INCH = 40 CHAINS

LEGEND

PATENTED LAND	Ⓟ
CROWN LAND SALE	C.S.
LEASES	Ⓛ
LOCATED LAND	Loc.
LICENSE OF OCCUPATION	L.O.
MINING RIGHTS ONLY	M.R.O.
SURFACE RIGHTS ONLY	S.R.O.
ROADS	—
IMPROVED ROADS	—
KING'S HIGHWAYS	—
RAILWAYS	—
POWER LINES	—
MARSH OR MUSKEG	—
MINES	—
CANCELLED	—
PATENTED S.R.O.	—

NOTES

400' surface rights reservation along the
shores of all lakes and rivers

February 8, 1977

LAURI LAKE - M.37

1977


THUNDER BAY - GERALDTON DISTRICT
NATIONAL TOPOGRAPHIC SERIES 42E9

PLAN NO. - M-2285

ONTARIO
MINISTRY OF NATURAL RESOURCES
SURVEYS AND MAPPING BRANCH

WABOOSKON LAKE - M.39

PAGWACHUAN LAKE - G-368

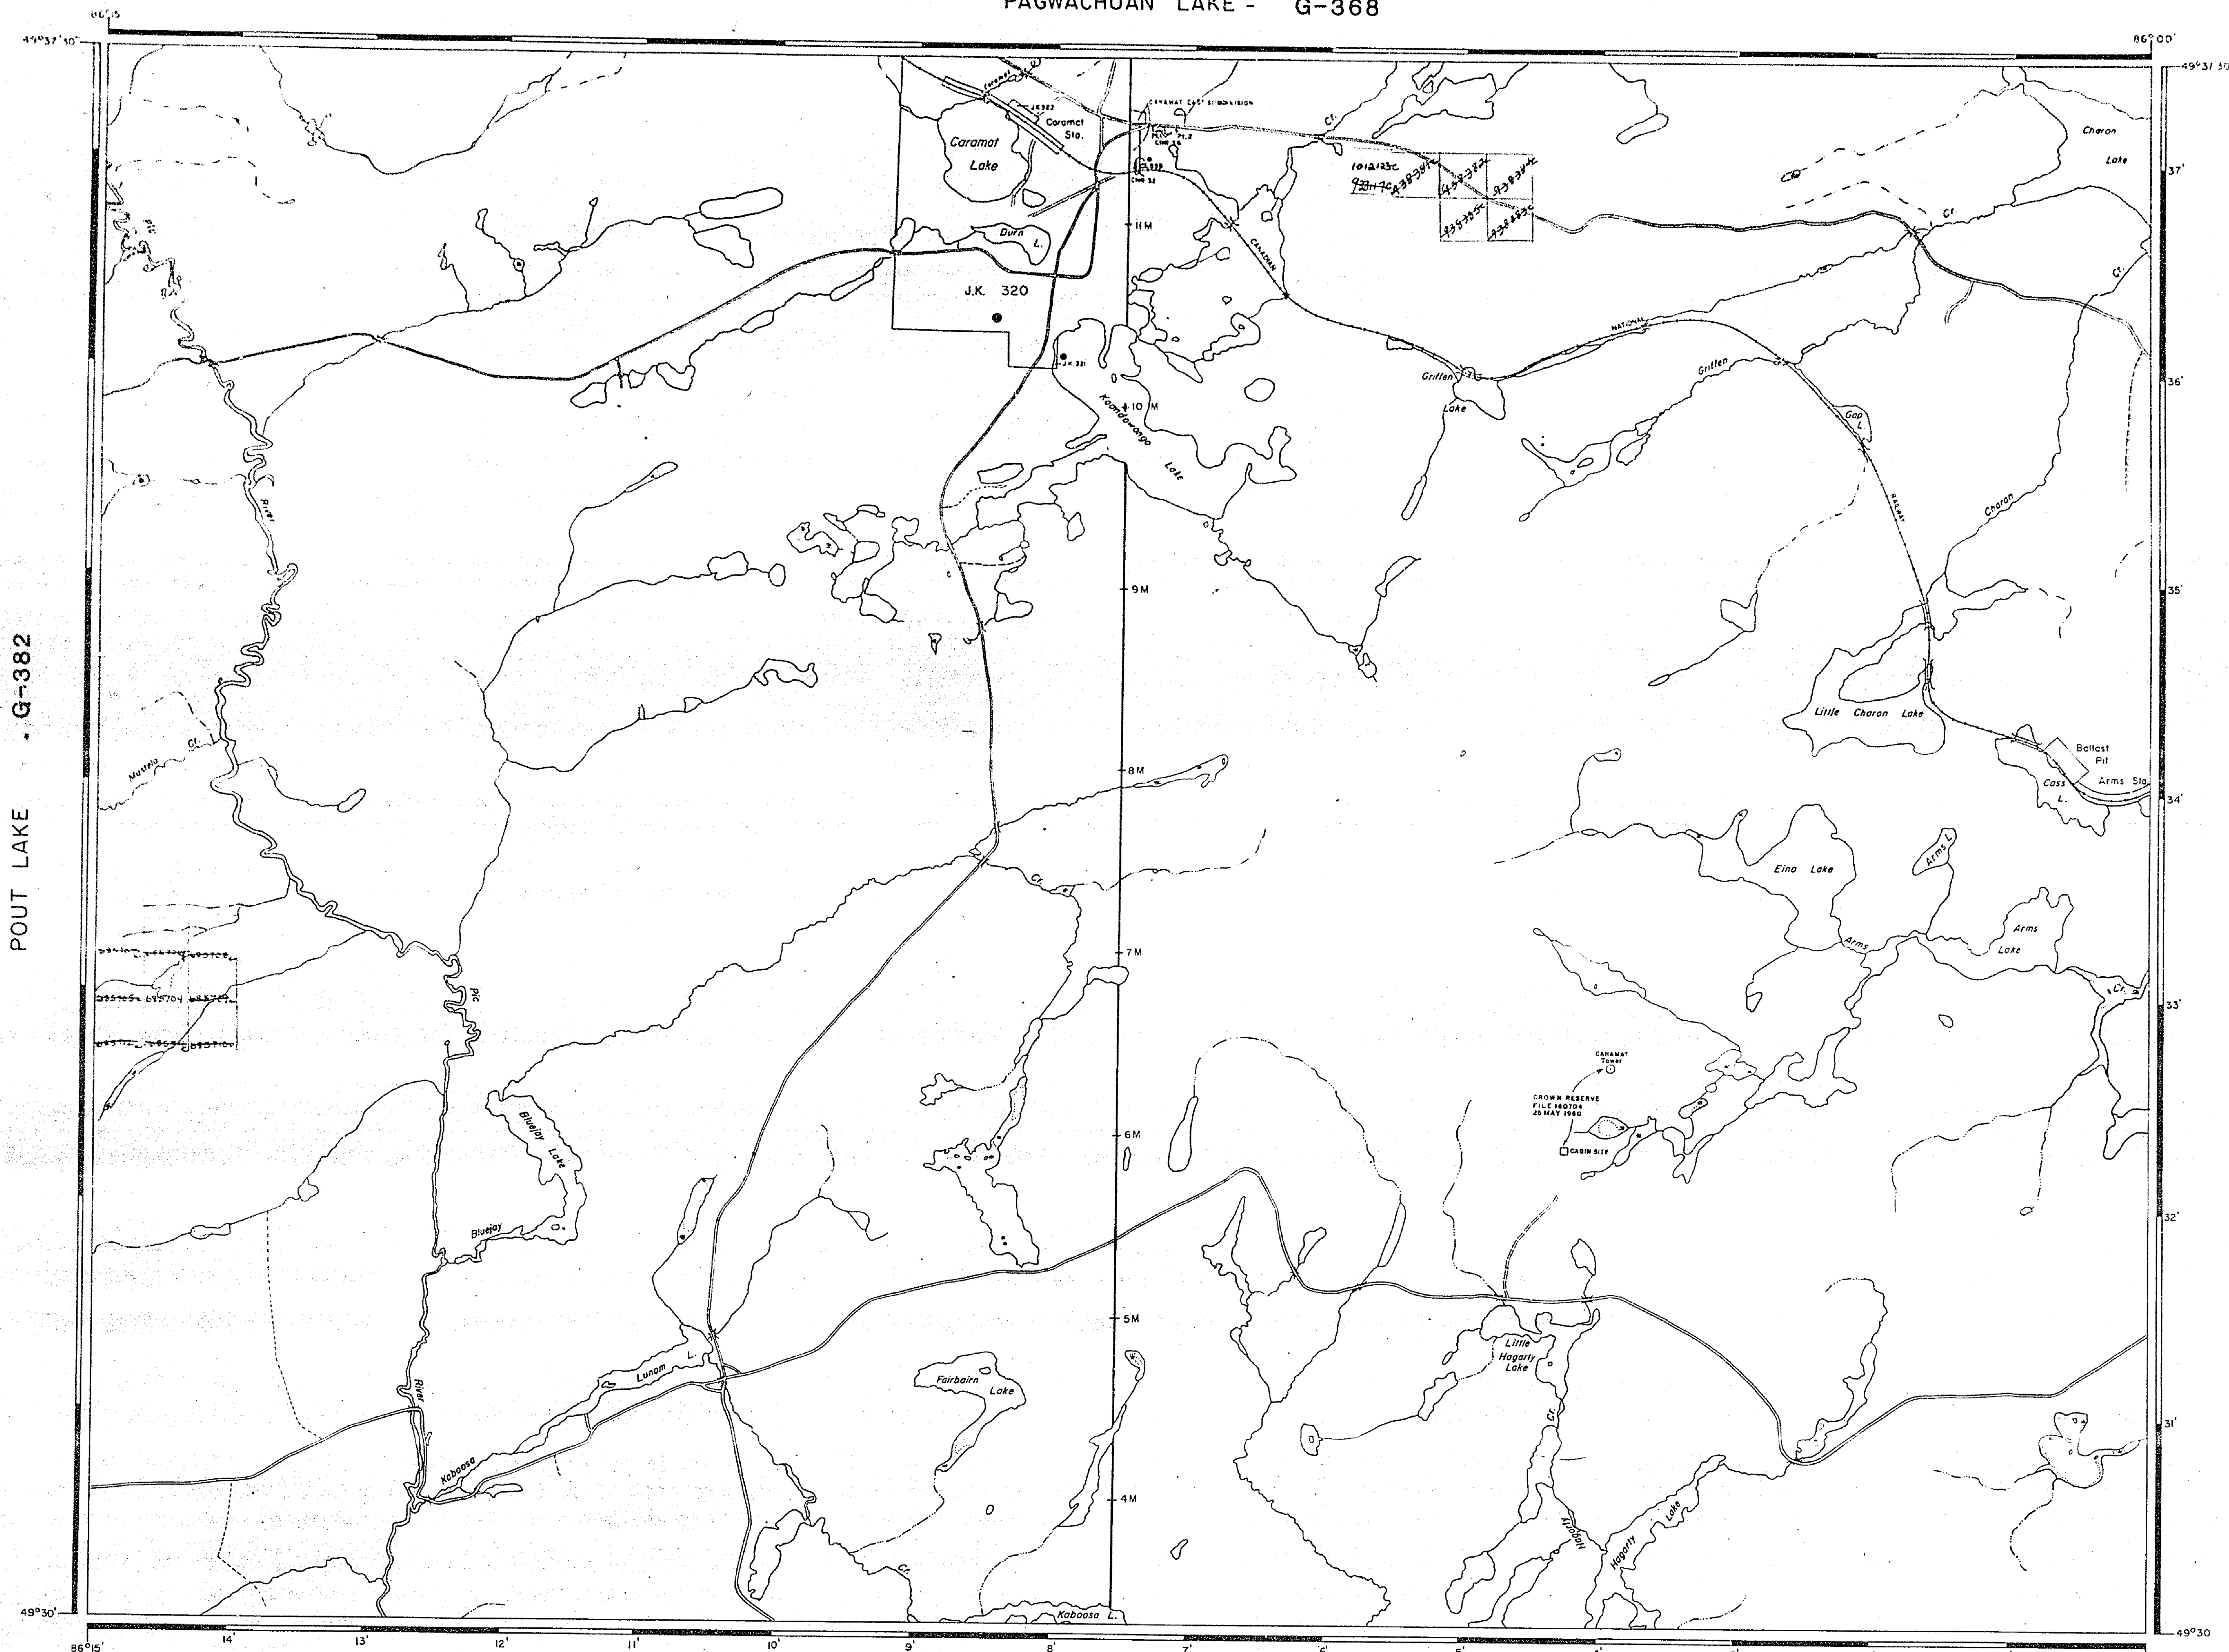

REFERENCES

Map of Caramat Lake area showing various lakes, rivers, and land parcels. The map includes a grid with coordinates and labels for various locations such as Caramat Lake, Durn L., J.K. 320, Koochichewong Lake, Griffen Lake, Little Charon Lake, Eino Lake, Arms Lake, Little Hogarty Lake, Fairbairn Lake, and Kobaosa Lake. It also shows the locations of Caramat Station, Caramat Tower, and a Crown Reserve. The map is bounded by Pout Lake to the west, Lauri Lake to the east, and Waboosekon Lake to the south.

LEGEND


HIGHWAY AND ROUTE No	
OTHER ROADS	
TRAILS	
SURVEYED LINES:	
TOWNSHIPS, BASE LINES, ETC.	
LOTS, MINING CLAIMS, PARCELS, ETC.	
UNSURVEYED LINES	
LOT LINES	
PARCEL BOUNDARY	
MINING CLAIMS ETC.	
RAILWAY AND RIGHT OF WAY	
UTILITY LINES	
NON PERENNIAL STREAM	
FLOODING OR FLOODING RIGHTS	
SUBDIVISION OR COMPOSITE PLAN	
RESERVATIONS	
ORIGINAL SHORELINE	
MARSH OR MUSKEG	
MINES	
TRAVERSE MONUMENT	

DISPOSITION OF CROWN LANDS

TYPE OF DOCUMENT	SYMBOL
PATENT, SURFACE & MINING RIGHTS	
" SURFACE RIGHTS ONLY	
" MINING RIGHTS ONLY	
LEASE, SURFACE & MINING RIGHTS	
" SURFACE RIGHTS ONLY	
" MINING RIGHTS ONLY	
LICENCE OF OCCUPATION	
ORDER-IN-COUNCIL	
RESERVATION	
CANCELLED	
SAND & GRAVEL	

NOTE: MINING RIGHTS IN PARCELS PATENTED PRIOR TO MAY 6, 1913, VESTED IN ORIGINAL PATENTEE BY THE PUBLIC LANDS ACT, R.S.O. 1970, CHAP. 380, SEC. 63, SUBSEC. 1.

SCALE: 1 INCH = 40 CHAINS

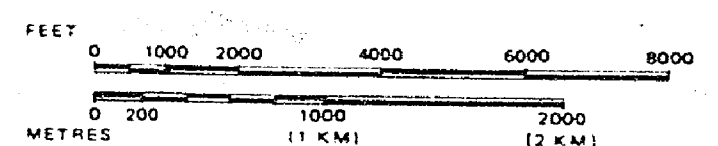

AREA

CARAMAT LAKE

M.N.R. ADMINISTRATIVE DISTRICT
GERALDTON/TERRACE BAY
MINING DIVISION
THUNDER BAY
LAND TITLES / REGISTRY DIVISION
THUNDER BAY



Ministry of Natural Resources
Land Management Branch

OCTOBER 19, 1981

Date SEPT. 18, 1981

Number

G-219

RECEIVED
MINING DIVISION
THUNDER BAY
OCT 21 1981