

441

Crawford Twp.

THE TOWNSHIP OF
OF

CARNEGIE

DISTRICT OF
COCHRANE

PORCUPINE
MINING DIVISION

SCALE: 1-INCH=40 CHAINS

LEGEND

- PATENTED LAND (P)
- CROWN LAND SALE (CS)
- LEASES (L)
- LOCATED LAND (Loc.)
- LICENSE OF OCCUPATION (L.O.)
- ROADS (— — — — —)
- IMPROVED ROADS (— — — — —)
- RAILWAYS (— — — — —)
- POWER LINES (— — — — —)
- MARSH OR MUSKEG (— — — — —)

NOTES

- L.O. 1344 shown thus 
- 400 surface rights reservation around all lakes and rivers
- LAKES COLORED BLUE NOT OPEN FOR STAKING
- CLAIMS COLORED YELLOW REQUIRE SURVEY
- APPLICATION TO RECORD RESTAKING OF ANY LAKE POSIBLY COVERED BY CLAIMS NOT TO BE ACCEPTED WITHOUT REFERENCE TO HEAD OFFICE
- LOTS COLORED GREEN DO NOT REQUIRE SURVEY

PORCUPINE
MINING DIV.
RECEIVED
JAN 30 1968
AM 7 8 9 10 11 12 1 2 3 4 5 PM

PLAN NO. — M-441

DEPARTMENT OF MINES
—ONTARIO—

Reid Twp.

Prosser Twp.

VI


V

IV

III

II

I

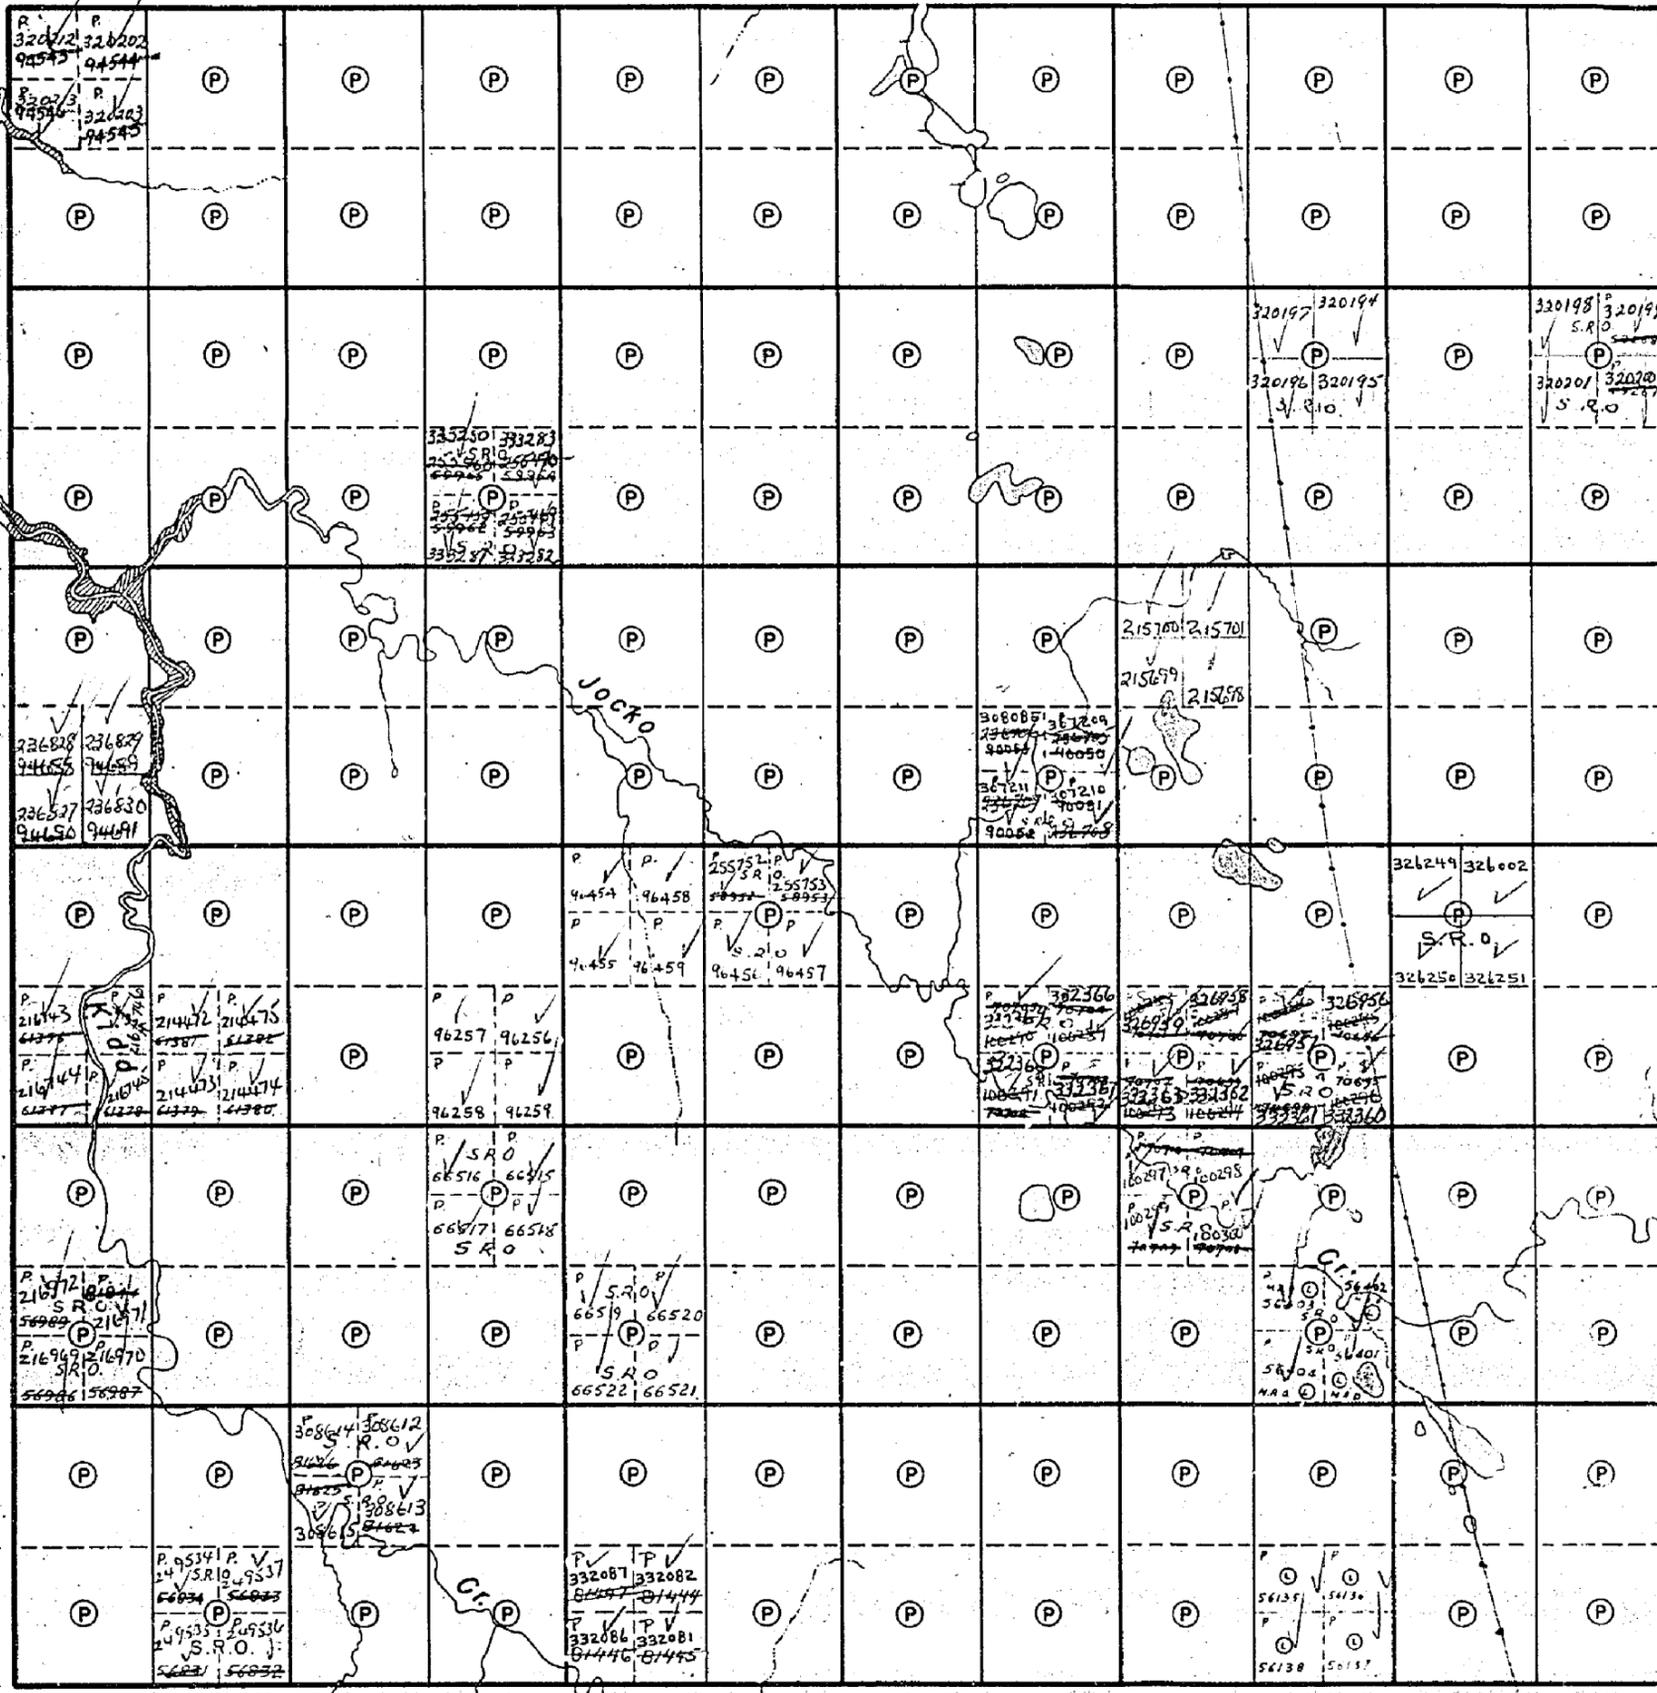

12 11 10 9 8 7 6 5 4 3 2 1

Kidd Twp.

JK

Crawford Twp.


THE TOWNSHIP OF
OF
CARNEGIE

DISTRICT OF
COCHRANE
PORCUPINE
MINING DIVISION

SCALE: 1-INCH=40 CHAINS

VI
V
IV
III
II
I
Prosser Twp.

Reid Twp.

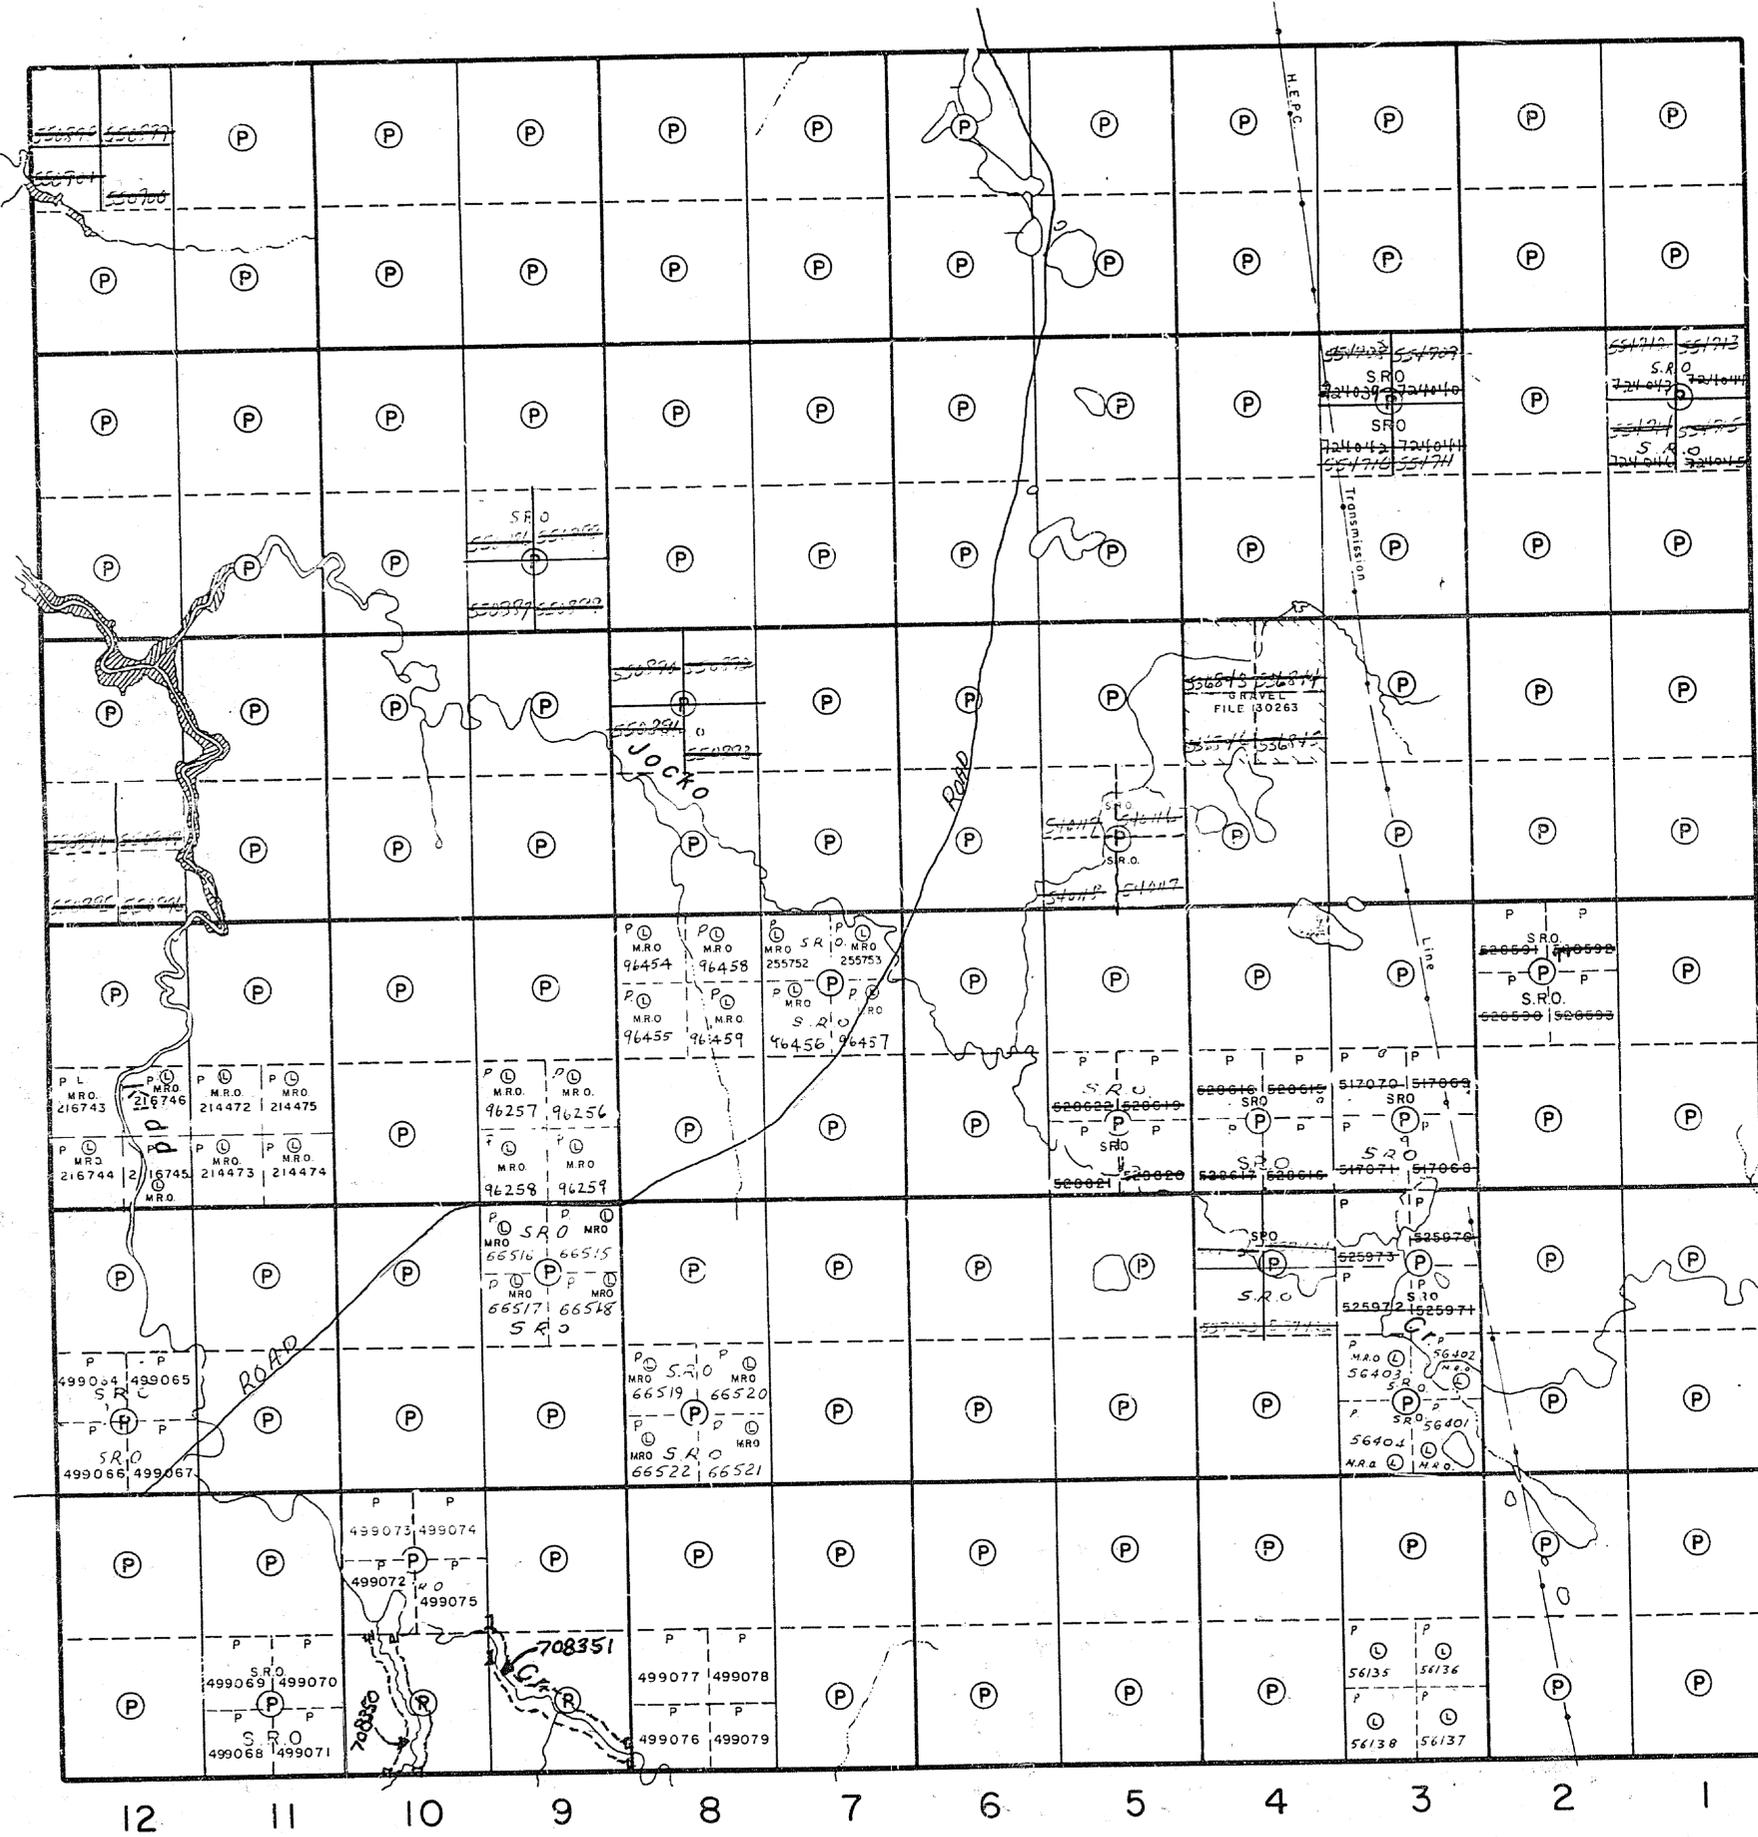

LEGEND

- PATENTED LAND (P)
- CROWN LAND SALE (C.S.)
- LEASES (L)
- LOCATED LAND (Loc.)
- LICENSE OF OCCUPATION (L.O.)
- ROADS (—)
- IMPROVED ROADS (—)
- RAILWAYS (—)
- POWER LINES (—)
- MARSH OR MUSKEG (—)

NOTES

L.O. 1344 shown thus:

400' Surface rights reservation around all lakes and rivers.

PLAN NO. — M-441

ONTARIO
MINISTRY OF NATURAL RESOURCES
SURVEYS AND MAPPING BRANCH

JK:

441

Crawford Twp.

THE TOWNSHIP
OF
CARNEGIE
DISTRICT OF
COCHRANE
PORCUPINE
MINING DIVISION
SCALE: 1-INCH=40 CHAINS

Reid Twp.

VI

V

IV

Prosser Twp.

III

II


I

LEGEND

- PATENTED LAND (P)
- CROWN LAND SALE (C.S.)
- LEASES (L)
- LOCATED LAND (Loc.)
- LIGENSE OF OCCUPATION (L.O.)
- ROADS (— — — — —)
- IMPROVED ROADS (— — — — —)
- RAILWAYS (— — — — —)
- POWER LINES (— — — — —)
- MARSH OR MUSKEG (— — — — —)

NOTES

L.O. 1344 shown thus: 

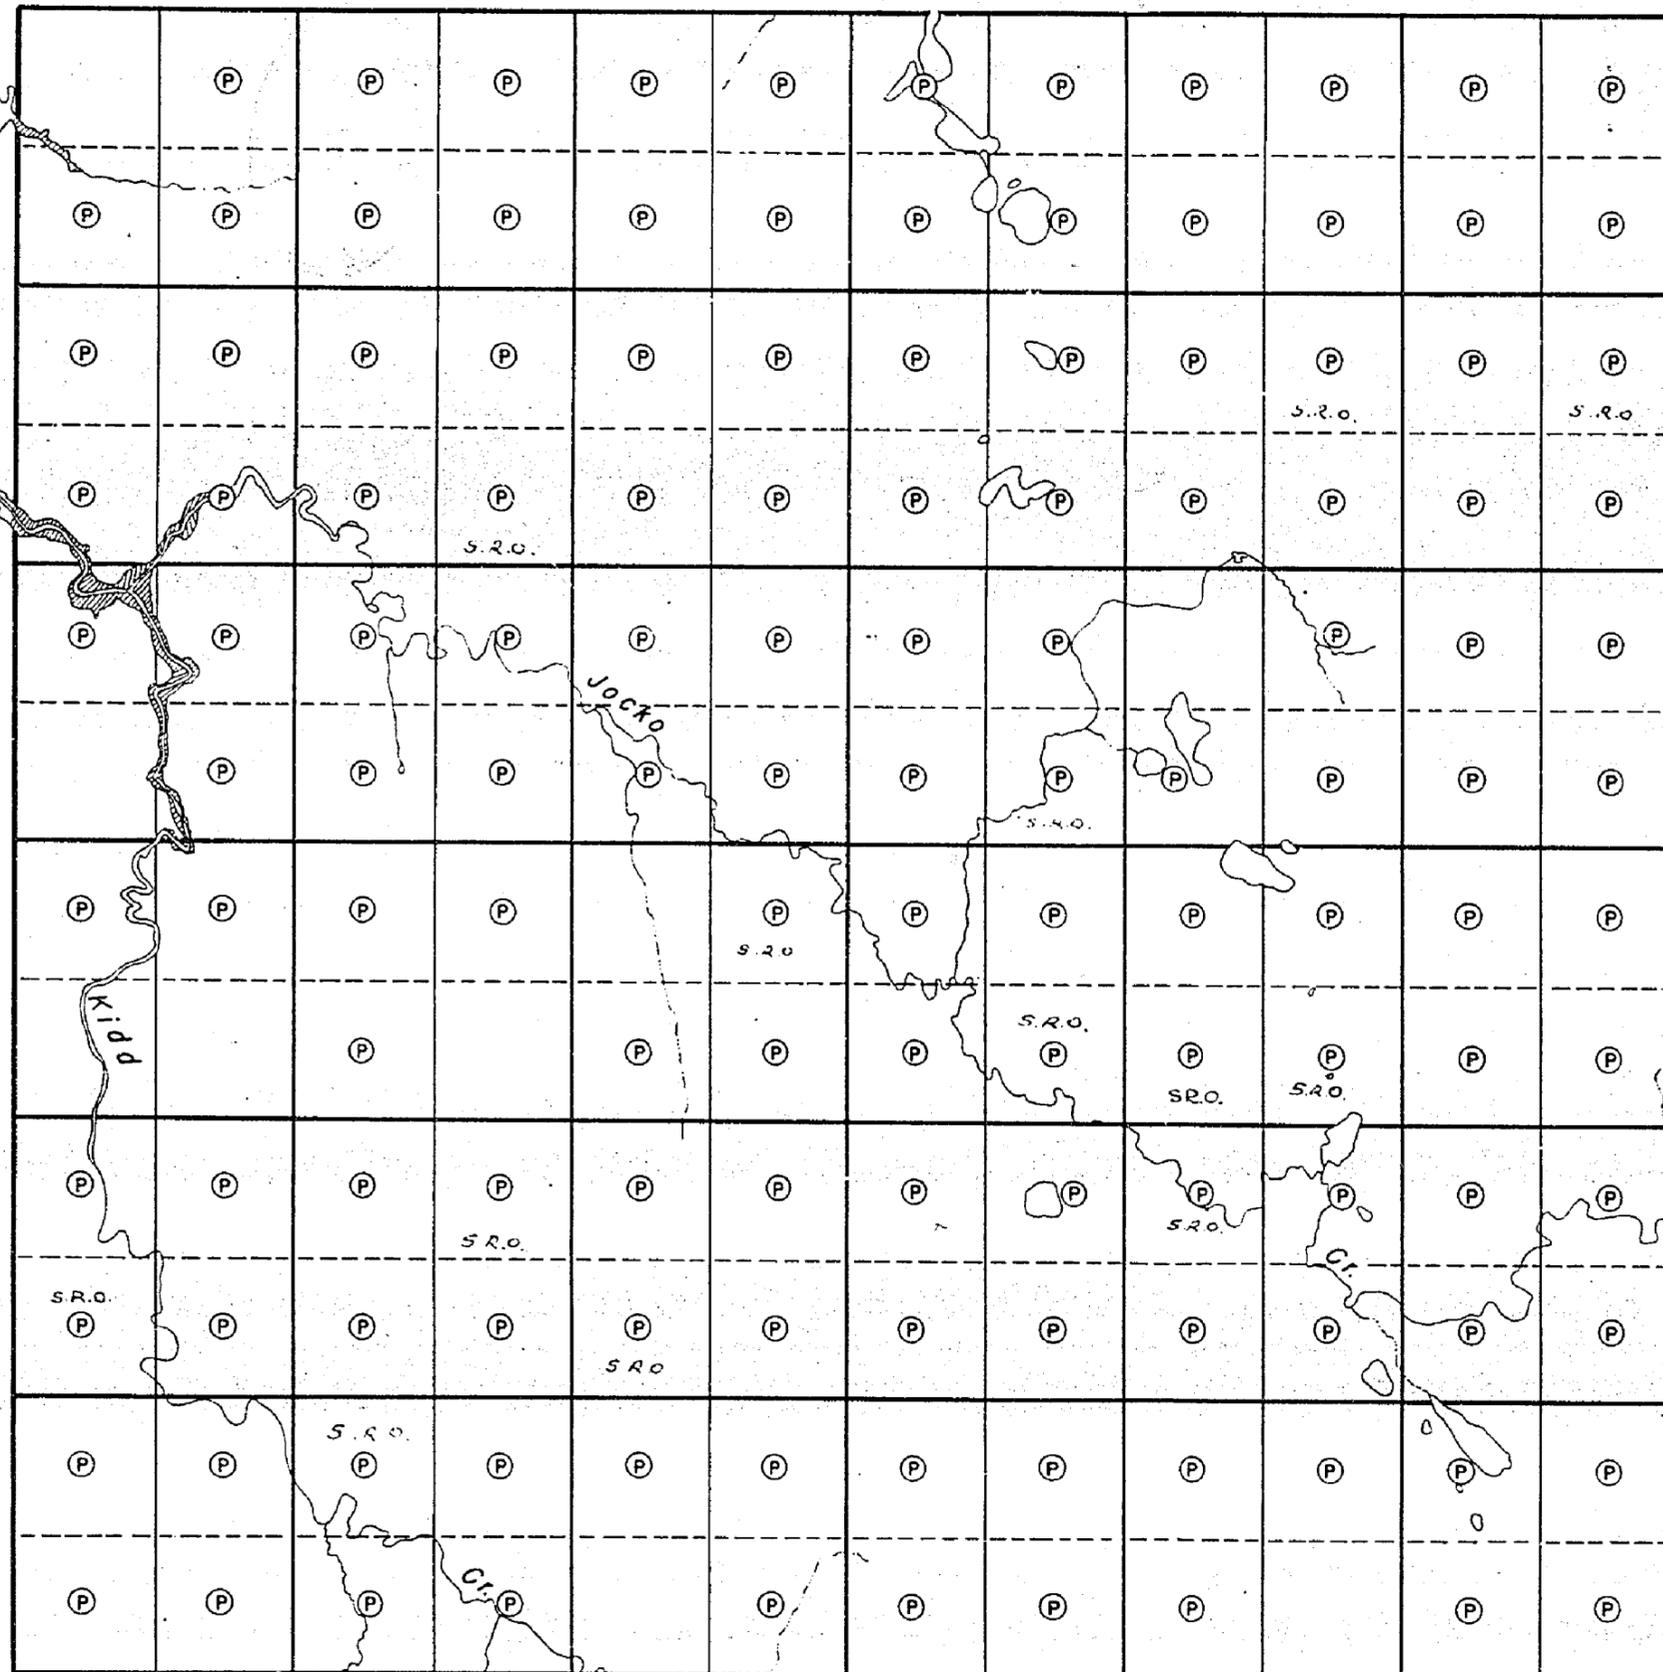

12 11 10 9 8 7 6 5 4 3 2 1

Kidd Twp.

PLAN NO. — M-441

DEPARTMENT OF MINES
— ONTARIO —


LANDS WITHDRAWN FROM DISPOSITION

M.R.O. - MINING RIGHTS ONLY
 S.R.O. - SURFACE RIGHTS ONLY
 M-S - MINING AND SURFACE RIGHTS

Description Order No. Date Disposition File

(R) MINING AND SURFACE RIGHTS WITHDRAWN FROM PROSPECTING, STAKING, SALE OR LEASE - SECTION 35 OF THE MINING ACT, R.S.O. 1990 - ORDER NO. W-88/AC NR DATED 86-OCT-36
 (R) MINING AND SURFACE RIGHTS RE-OPENED TO PROSPECTING, STAKING, SALE OR LEASE UNDER SECTION 35 OF THE MINING ACT, R.S.O. 1990 - ORDER NO. O-P 29/92 NR DATED 92-NOV-02 (CLAIM NO. S P-499064 TO P-499067 INCL.)

CRAWFORD TOWNSHIP

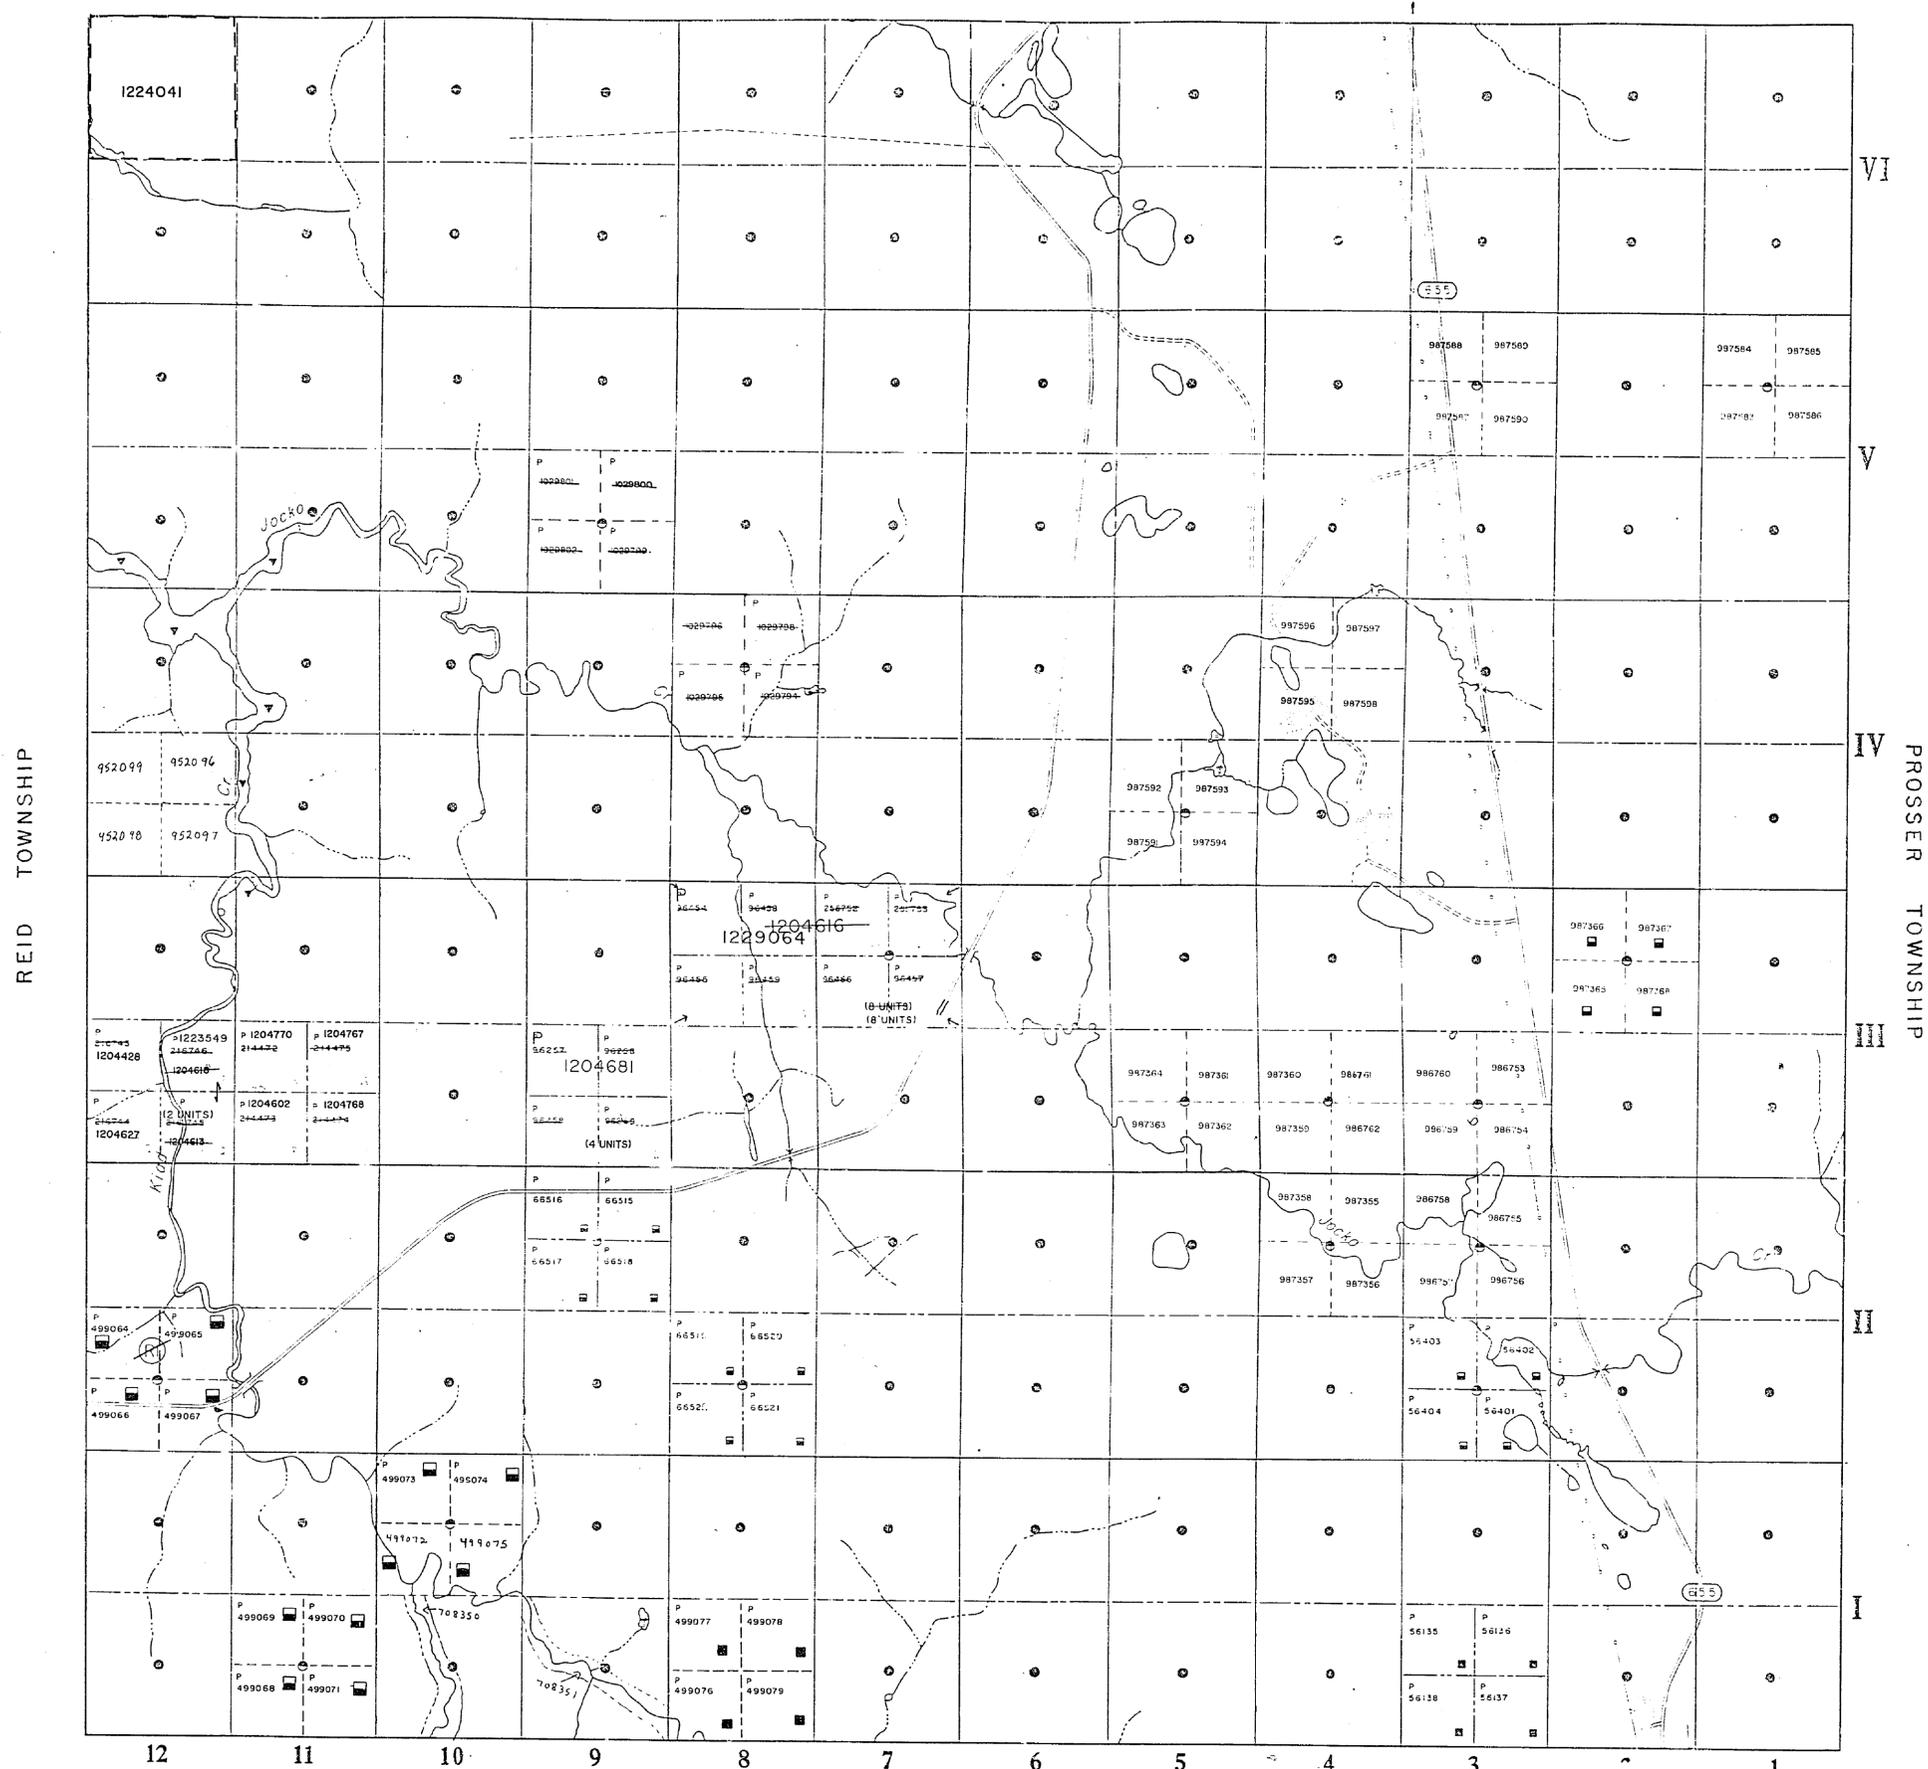


LEGEND

HIGHWAY AND ROUTE NO.	
OTHER ROADS	
TRAILS	
SURVEYED LINES	
TOWNSHIP, BASE LINES, ETC.	
LOTS, MINING CLAIMS, PARCELS, ETC.	
UNSURVEYED LINES	
LOT LINES	
PARCEL BOUNDARY	
MINING CLAIMS, ETC.	
RAILWAY AND RIGHT OF WAY	
UTILITY LINES	
NON PERENNIAL STREAM	
FLOODING OR FLOODING RIGHTS	
SUBDIVISION OR COMPOSITE PLAN	
RESERVATIONS	
ORIGINAL SHORELINE	
MARSH OR MUSKEG	
MINES	
TRAVERSE MONUMENT	

DISPOSITION OF CROWN LANDS

TYPE OF DOCUMENT	SYMBOL
PATENT, SURFACE & MINING RIGHTS	
SURFACE RIGHTS ONLY	
MINING RIGHTS ONLY	
LEASE, SURFACE & MINING RIGHTS	
SURFACE RIGHTS ONLY	
MINING RIGHTS ONLY	
LICENCE OF OCCUPATION	
ORDER-IN-COUNCIL	
RESERVATION	
CANCELLED	
SAND & GRAVEL	

NOTE: MINING RIGHTS IN PARCELS PATENTED PRIOR TO MAY 5 1913 VESTED IN ORIGINAL PATENTEE BY THE PUBLIC LANDS ACT, R.S.O. 1970 CHAP. 380, SEC. 93, SUBSEC. 1

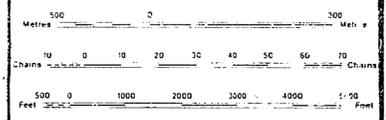

SCALE 1:20 000

DATE OF ISSUE
 APR 01 1998
 PROVINCIAL RECORDING
 OFFICE - SUDBURY


TOWNSHIP
CARNEGIE
 M.N.R. ADMINISTRATIVE DISTRICT
 TIMMINS
 MINING DIVISION
 PORCUPINE
 LAND TITLES / REGISTRY DIVISION
 COCHRANE

Ministry of Natural Resources Ontario
 Ministry of Northern Development and Mines

Date: OCTOBER, 1986
 Number: G-3930

THE INFORMATION THAT APPEARS ON THIS MAP HAS BEEN COMPILED FROM VARIOUS SOURCES, AND ACCURACY IS NOT GUARANTEED. THOSE WISHING TO STAKE MINING CLAIMS SHOULD CONSULT WITH THE MINING RECORDER, MINISTRY OF NORTHERN DEVELOPMENT AND MINES, FOR ADDITIONAL INFORMATION ON THE STATUS OF THE LANDS SHOWN HEREON.

THE TOWNSHIP OF
OF
CARNEGIE
DISTRICT OF COCHRANE
PORCUPINE MINING DIVISION
SCALE: 1-INCH=40 CHAINS

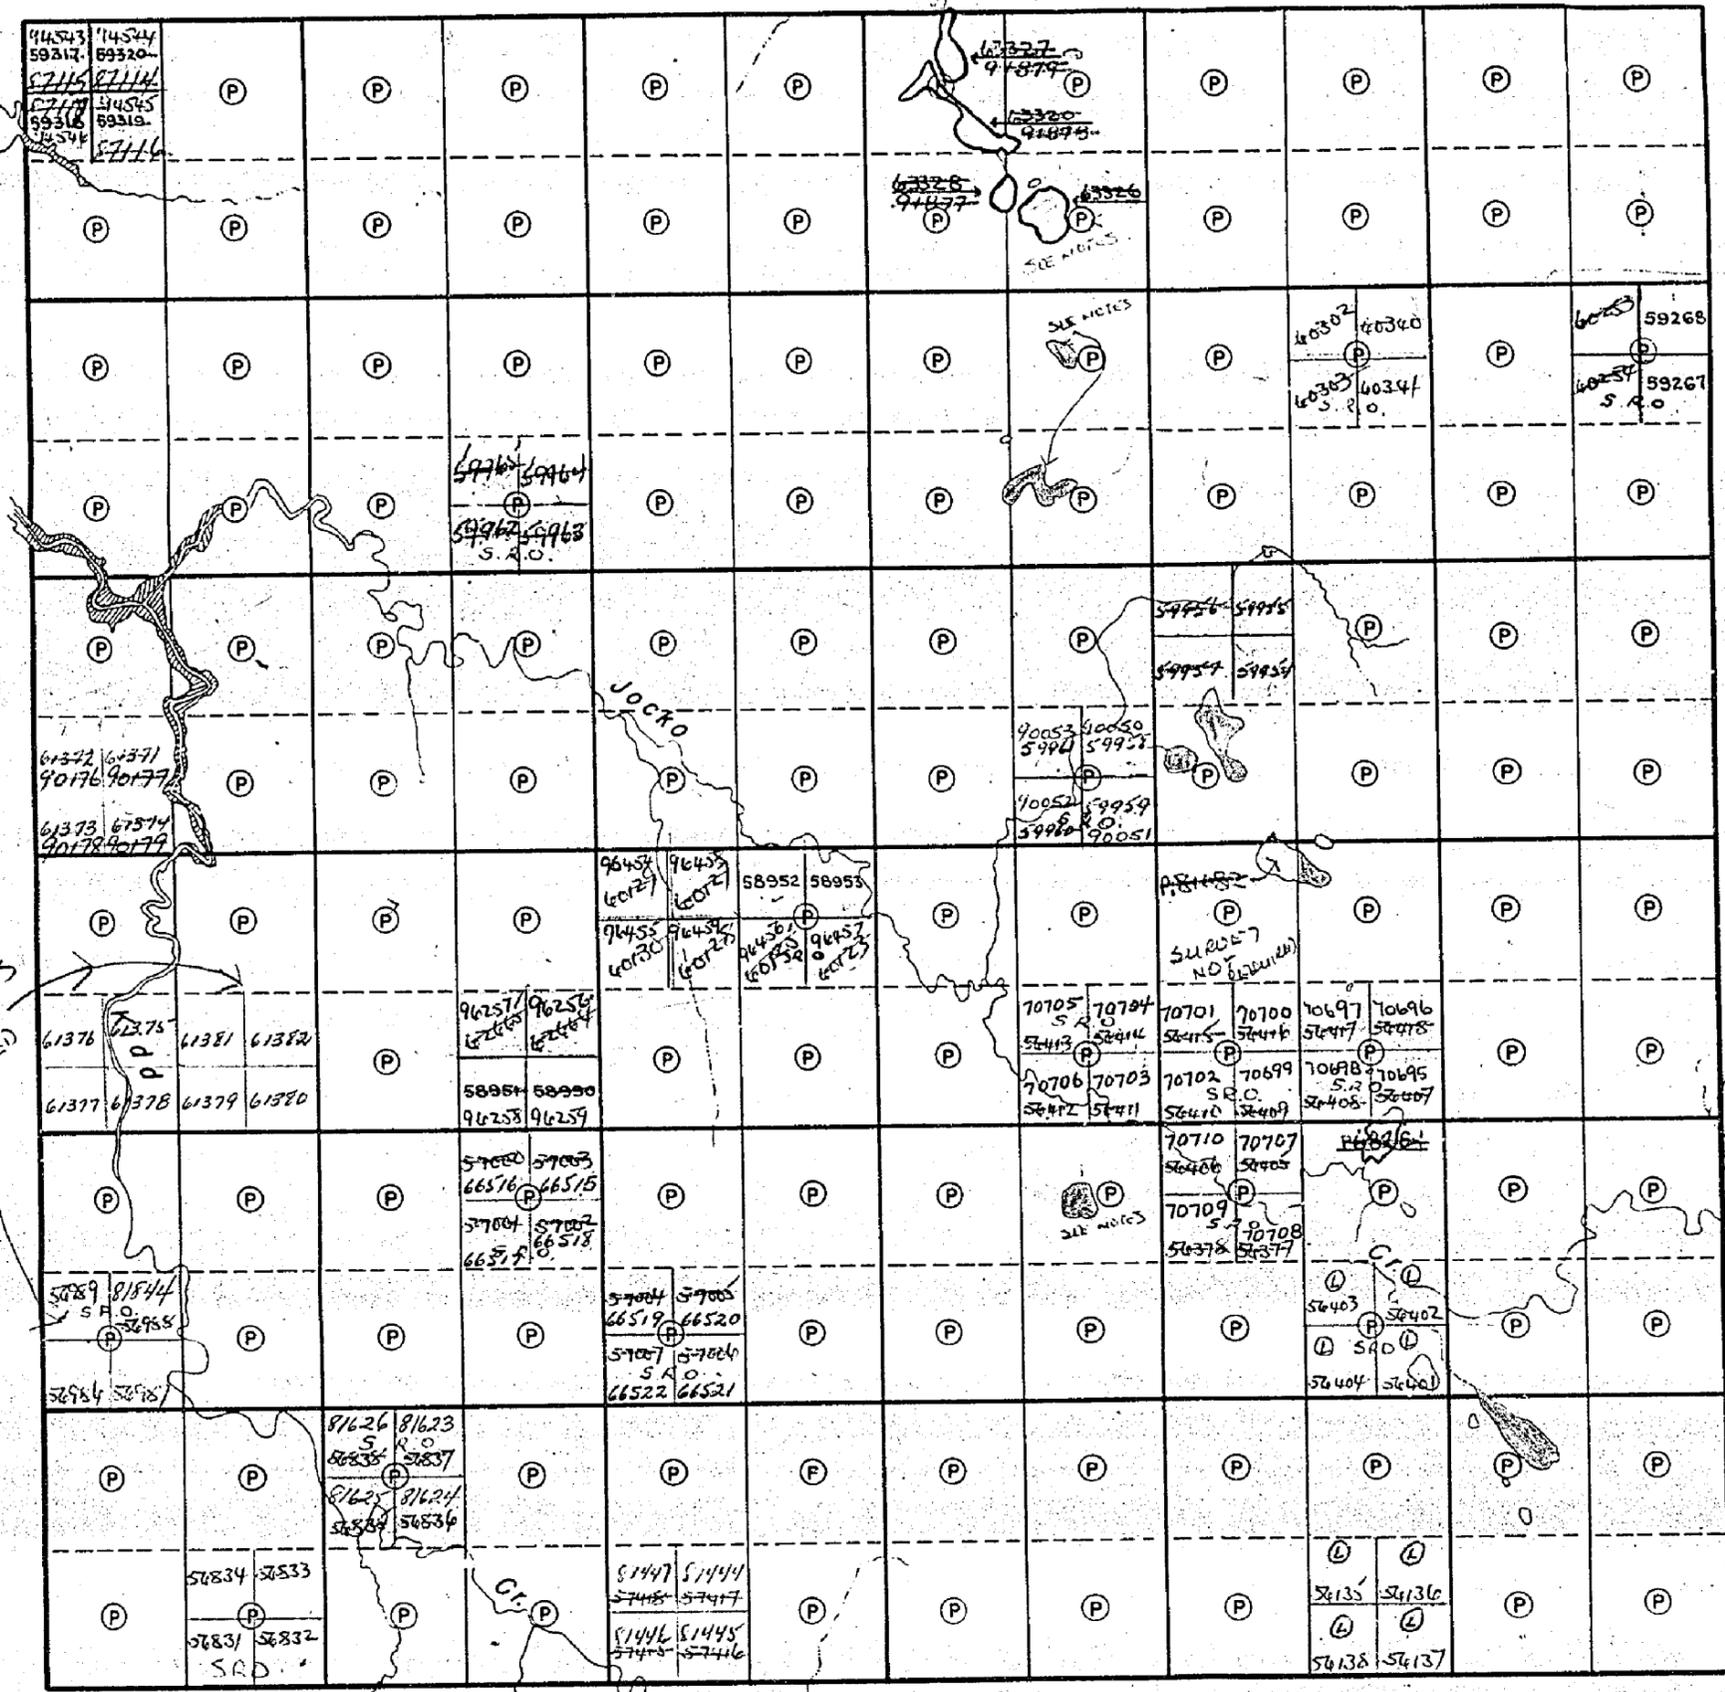

VI

V

IV

III

II

I

Prosser Twp.

LEGEND

- PATENTED LAND (P)
- CROWN LAND SALE (C.S.)
- LEASES (L)
- LOCATED LAND (Loc.)
- LICENSE OF OCCUPATION (L.O.)
- ROADS
- IMPROVED ROADS
- RAILWAYS
- POWER LINES
- MARSH OR MUSKEG

NOTES

L.O. 1344 shown thus:

Land under water in lot 5, Con. 2 not open for staking.

Land under water in lots 5-6, Con. 5, not open for staking.

LAKES COLORED BLUE NOT OPEN SEE LAND ROLL

APPLICATIONS TO RECORD
RE-STAKING OF ANY LAKE
PRESENTLY COVERED BY CLAIMS
NOT TO BE ACCEPTED WITHOUT
REFERENCE TO HEAD OFFICE
SEE LAND ROLL.

NOTE

CLAIMS IN YELLOW REQUIRE SURVEY


PLAN NO. - M-441

DEPARTMENT OF MINES
- ONTARIO -

441

Crawford Twp.

THE TOWNSHIP OF
 OF
CARNEGIE
 DISTRICT OF COCHRANE
 PORCUPINE MINING DIVISION
 SCALE: 1-INCH = 40 CHAINS

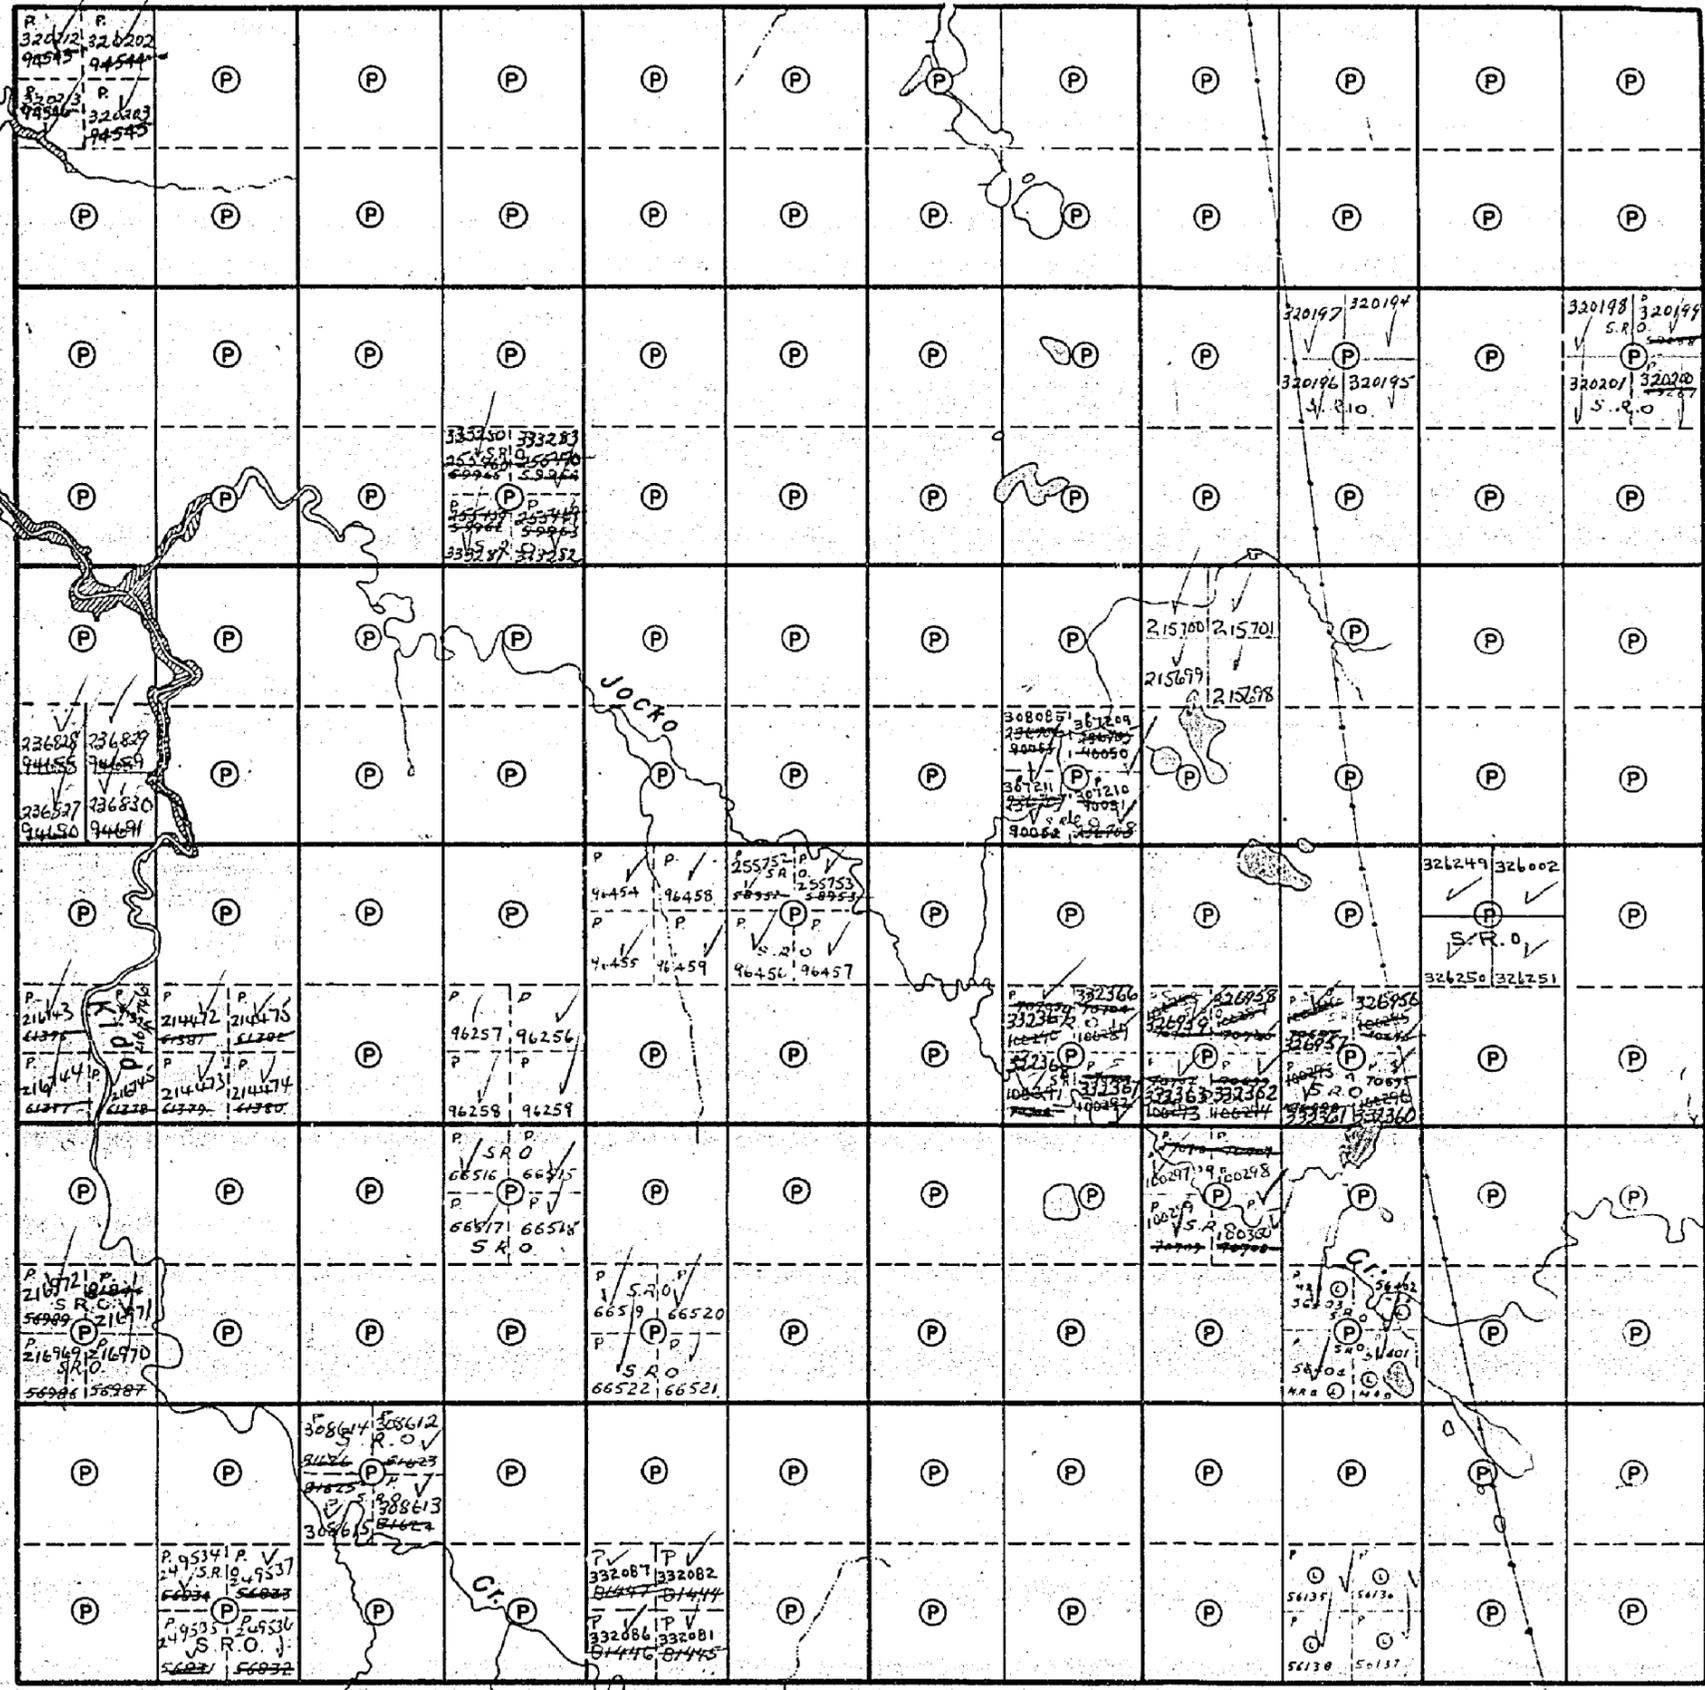

VI

V

IV

Prosser Twp.

LEGEND

- PATENTED LAND (P)
- CROWN LAND SALE (CS)
- LEASES (L)
- LOCATED LAND (Loc.)
- LICENSE OF OCCUPATION (L.O.)
- ROADS (— — — — —)
- IMPROVED ROADS (— — — — —)
- RAILWAYS (— — — — —)
- POWER LINES (— — — — —)
- MARSH OR MUSKEG (— — — — —)

NOTES

- L.O. 1344 shown thus
- 400 surface rights reservation around all lakes and rivers
- LAKES COLORED BLUE NOT OPEN FOR STAKING.
- CLAIMS COLORED YELLOW REQUIRE SURVEY
- APPLICATION TO RECORD RESTAKING OF ANY LAKE POSIBLY COVERED BY CLAIMS NOT TO BE ACCEPTED WITHOUT REFERENCE TO HEAD OFFICE
- LOTS COLORED GREEN DO NOT REQUIRE SURVEY



PLAN NO. — M-441

DEPARTMENT OF MINES — ONTARIO —

Kidd Twp.

441

Crawford Twp.

THE TOWNSHIP OF

CARNEGIE

DISTRICT OF COCHRANE # 21

PORCUPINE MINING DIVISION

SCALE: 1-INCH=40 CHAINS

LEGEND

- PATENTED LAND (P)
- CROWN LAND SALE (C.S.)
- LEASES (L)
- LOCATED LAND (Loc.)
- LICENSE OF OCCUPATION (L.O.)
- ROADS (---)
- IMPROVED ROADS (—+—+—)
- RAILWAYS (—+—+—+—+—)
- POWER LINES (—+—+—+—+—+—)
- MARSH OR MUSKEG (---)

NOTES

L.O. 1344 shown thus: (wavy line symbol)

400' Surface rights reservation around all lakes and rivers.

- Lakes coloured BLUE, not open for Staking.
- Claims coloured YELLOW require SURVEY.
- Applications to record restaking of any Lake presently covered by claims are NOT to be accepted without reference to TORONTO.
- Lots coloured in GREEN do NOT require SURVEY.

PORCUPINE MINING DIVISION
RECEIVED
 MAR 10 1972
 AM 7 18 9 10 11 12 1 12 1 3 1 4 1 5 1 6 PM

PLAN NO. — M-441

ONTARIO DEPARTMENT OF MINES AND NORTHERN AFFAIRS

Reid Twp.

VI

V


IV

III

II

I

Prosser Twp.

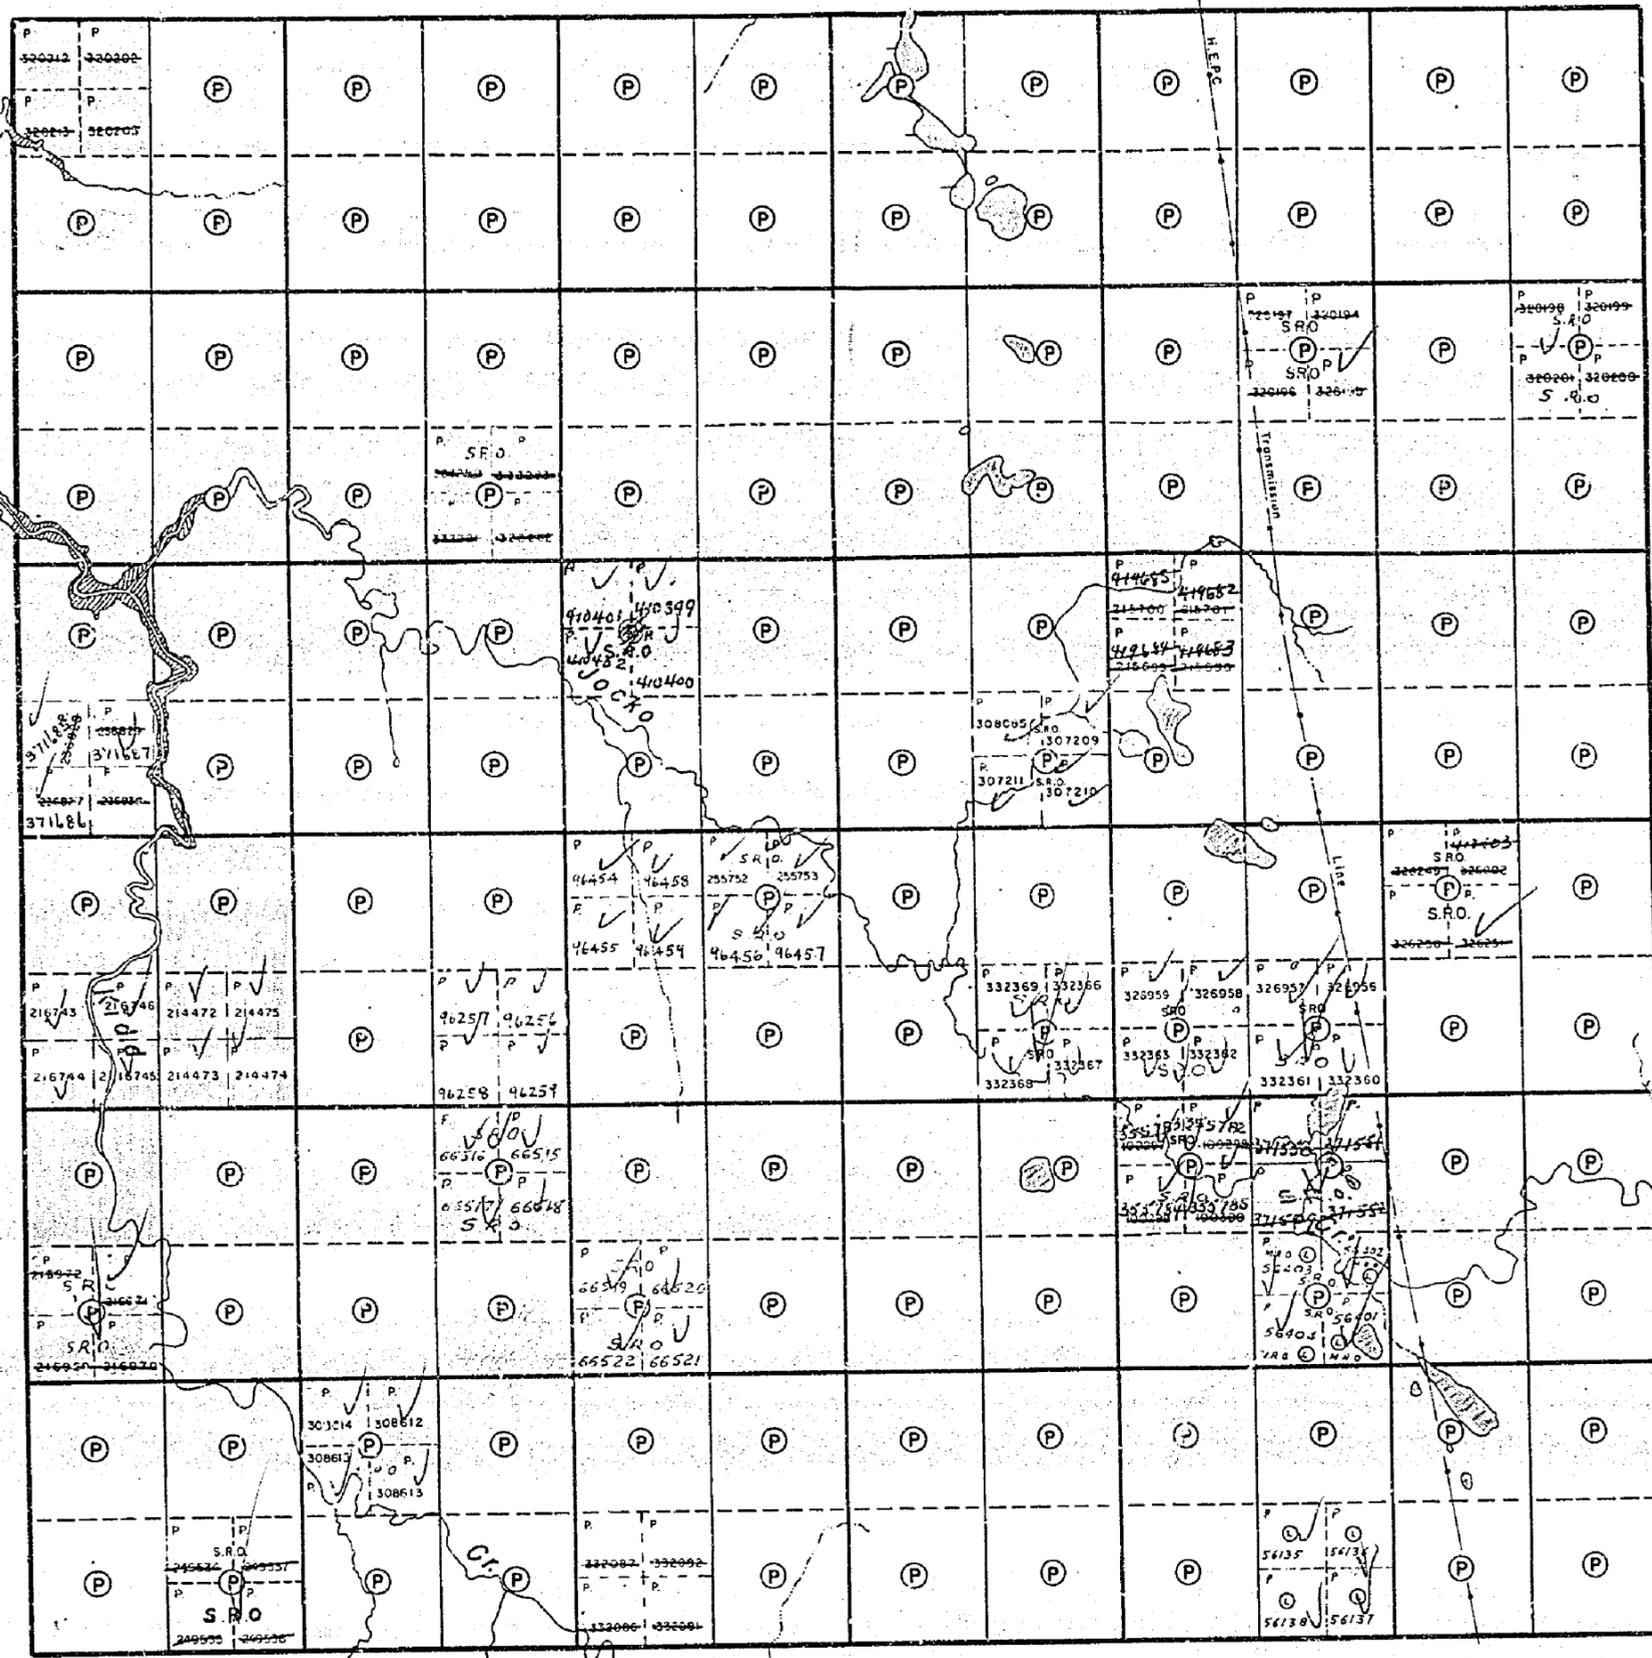


Kidd Twp.

CARNEGIE

DISTRICT OF COCHRANE

PORCUPINE MINING DIVISION

SCALE: 1-INCH = 40 CHAINS

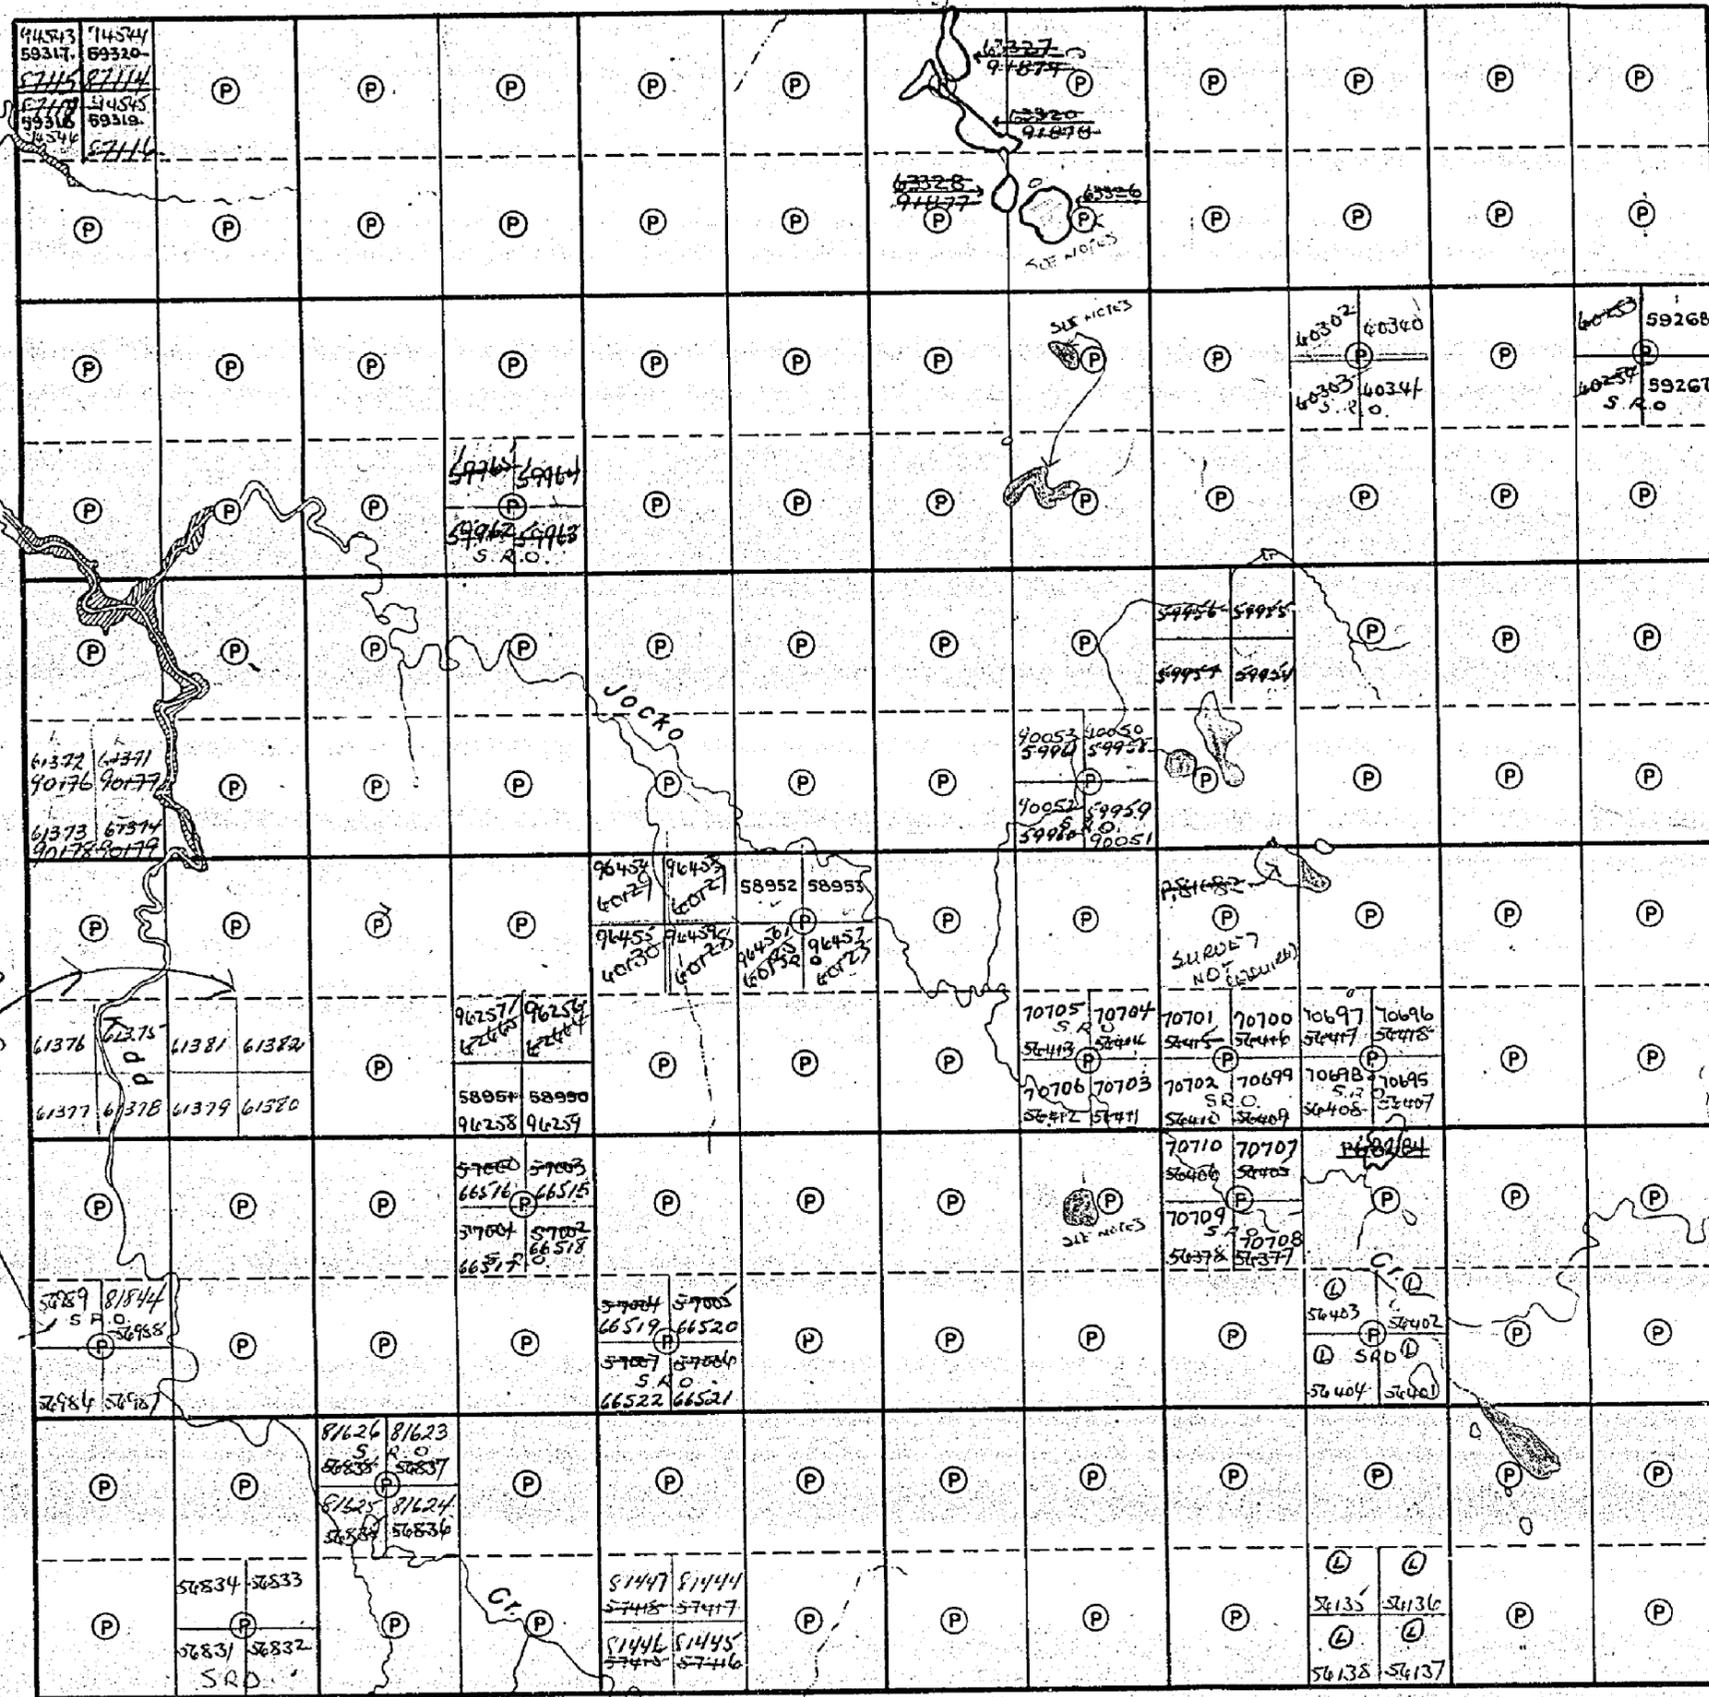

Reid Twp.
SURVEYS NOT REQUIRED

VI
V
IV
III
II
I
Prosser Twp.

LEGEND

- PATENTED LAND (P)
- CROWN LAND SALE (C.S.)
- LEASES (L)
- LOCATED LAND (Loc.)
- LICENSE OF OCCUPATION (L.O.)
- ROADS (— — — — —)
- IMPROVED ROADS (— — — — —)
- RAILWAYS (— — — — —)
- POWER LINES (— — — — —)
- MARSH OR MUSKEG (— — — — —)

NOTES

- L.O. 1344 shown thus:
- Land under water in lot 5 (con. 2) not open for staking.
- Land under water in lots 5-6, con. 5, not open for staking.
- LAKES COLORED BLUE NOT OPEN SEE LAND ROLL
- APPLICATIONS TO RECORD RESTAINING OF ANY LAKE PRESENTLY COVERED BY CLAIMS NOT TO BE ACCEPTED WITHOUT REFERENCE TO HEAD OFFICE SEE LAND ROLL.

NOTE

CLAIMS IN YELLOW REQUIRE SURVEY

PLAN NO. — M-441

DEPARTMENT OF MINES
—ONTARIO—


441

Crawford Twp.

THE TOWNSHIP
OF
CARNEGIE
DISTRICT OF
COCHRANE
PORCUPINE
MINING DIVISION
SCALE: 1-INCH=40 CHAINS

Reid Twp.

Prosser Twp.

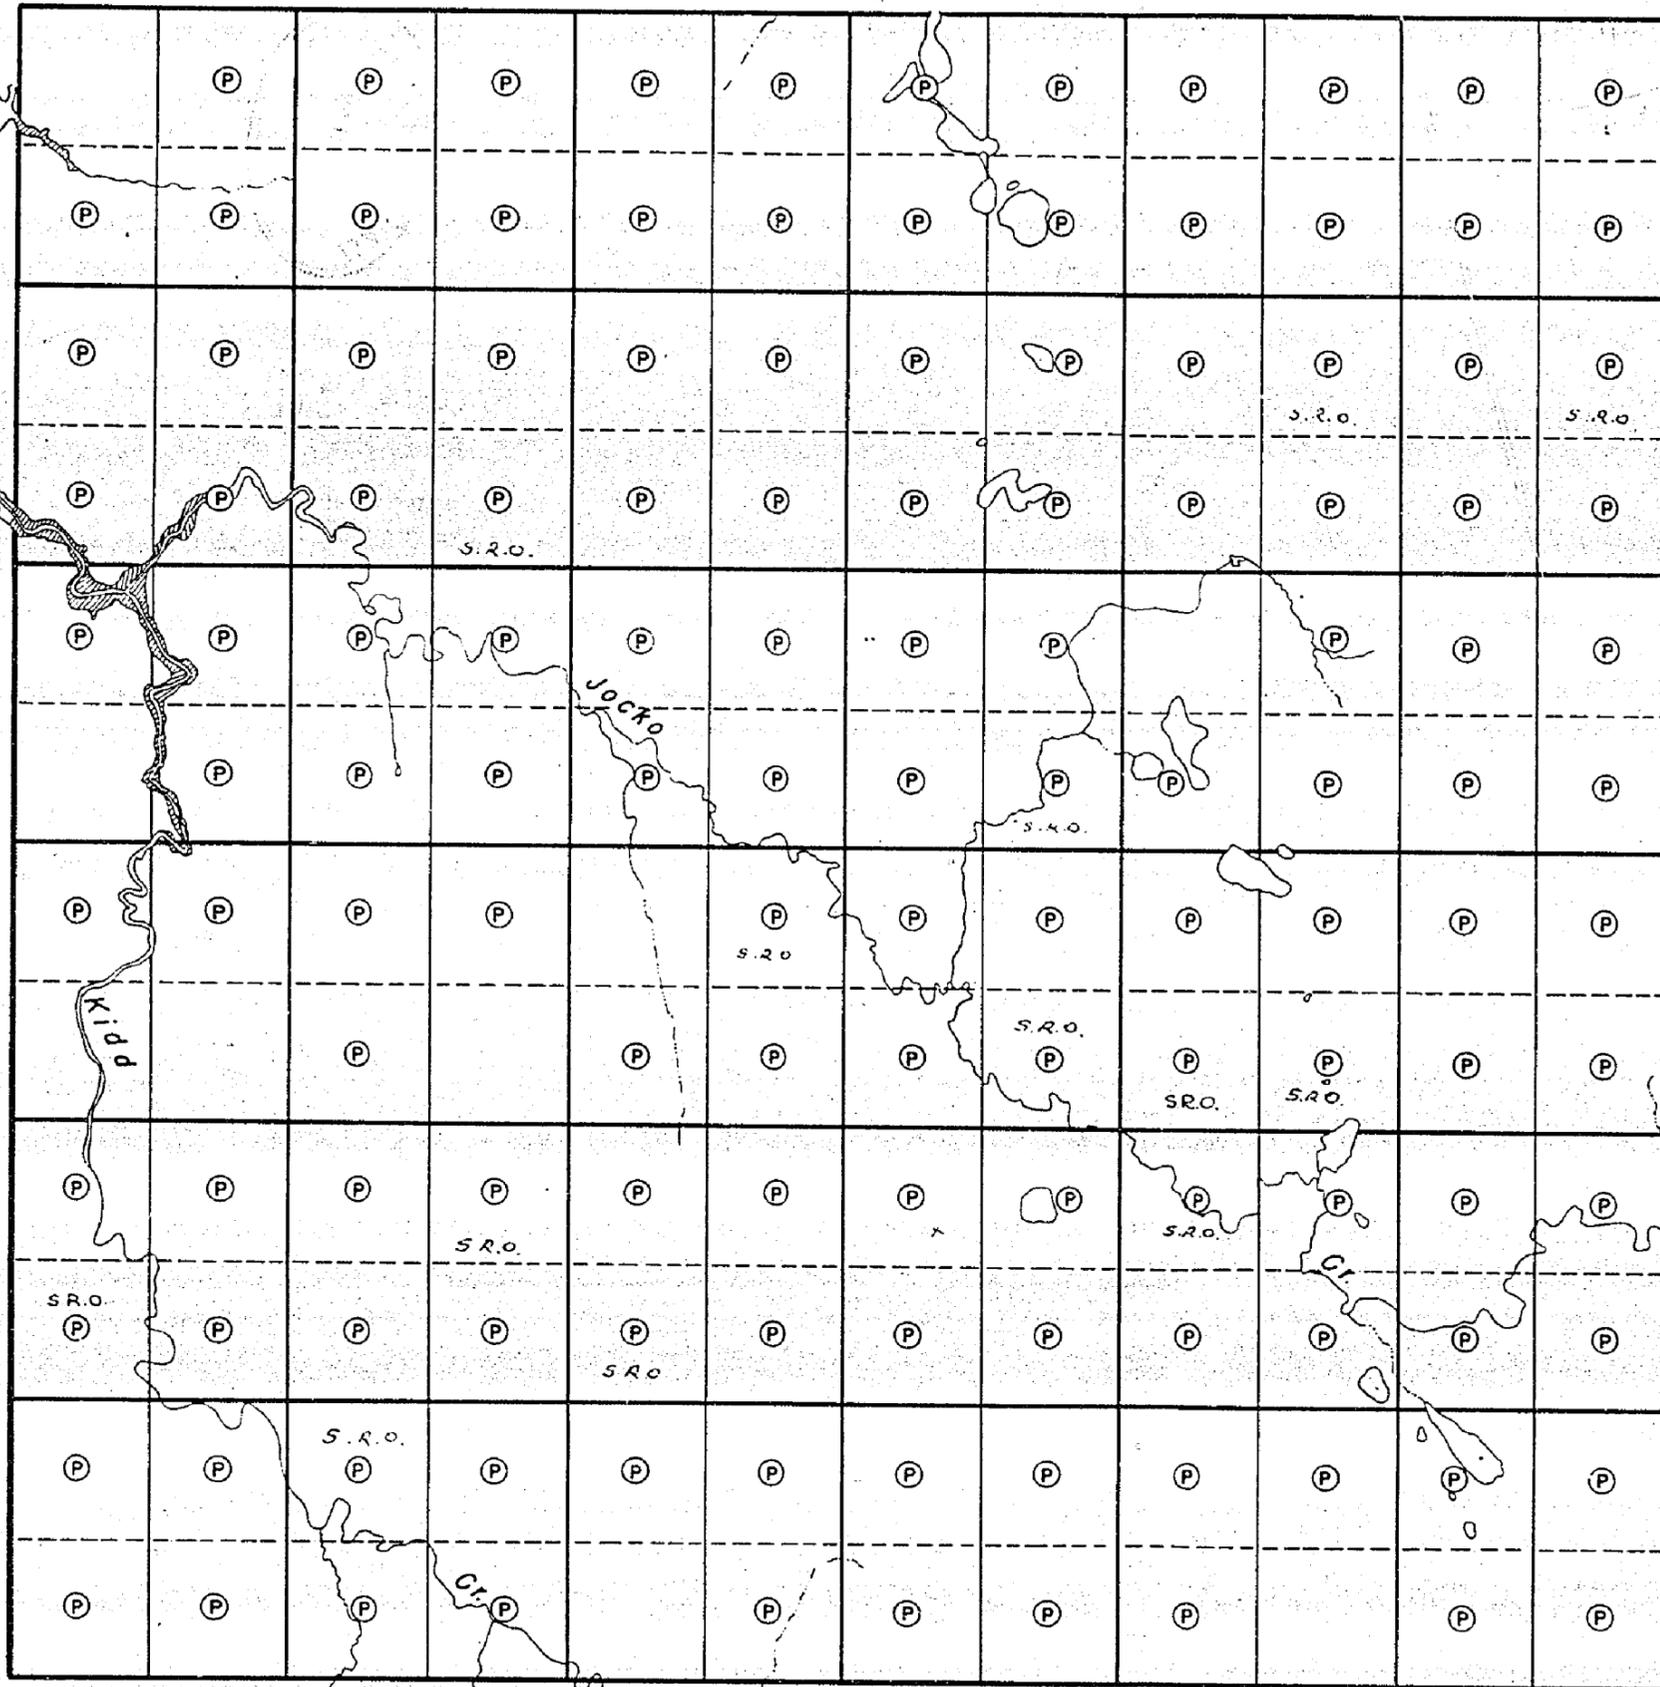

VI

V

IV

III

II

I

LEGEND

- PATENTED LAND (P)
- CROWN LAND SALE (C.S.)
- LEASES (L)
- LOCATED LAND (Loc.)
- LICENSE OF OCCUPATION (L.O.)
- ROADS (—)
- IMPROVED ROADS (---)
- RAILWAYS (—+—+—+—)
- POWER LINES (—x—x—x—)
- MARSH OR MUSKEG (wavy line)

NOTES

L.O. 1344 shown thus:

12 11 10 9 8 7 6 5 4 3 2 1

Kidd Twp.

PLAN NO. — M-441

DEPARTMENT OF MINES
—ONTARIO—


LANDS WITHDRAWN FROM DISPOSITION

- M.R.O. - MINING RIGHTS ONLY
- S.R.O. - SURFACE RIGHTS ONLY
- M.S. - MINING AND SURFACE RIGHTS

Description	Order No.	Date	Disposition	File
(M) MINING AND SURFACE RIGHTS WITHDRAWN FROM PROSPECTING, STAKING, SALE OR LEASE UNDER SECTION 35 OF THE MINING ACT, R.S.O. 1990				
(M) MINING AND SURFACE RIGHTS RE-OPENED TO PROSPECTING, STAKING OUT, SALE OR LEASE UNDER SECTION 35 OF THE MINING ACT, R.S.O. 1990				
(M) MINING AND SURFACE RIGHTS RE-OPENED TO PROSPECTING, STAKING OUT, SALE OR LEASE UNDER SECTION 35 OF THE MINING ACT, R.S.O. 1990				

THE INFORMATION THAT APPEARS ON THIS MAP HAS BEEN COMPILED FROM VARIOUS SOURCES AND ACCURACY IS NOT GUARANTEED. THOSE WISHING TO STAKE MINING CLAIMS SHOULD CONSULT WITH THE MINING RECORDER, MINISTRY OF NORTHERN DEVELOPMENT AND MINES, FOR ADDITIONAL INFORMATION ON THE STATUS OF THE LANDS SHOWN HEREON.

CRAWFORD TOWNSHIP

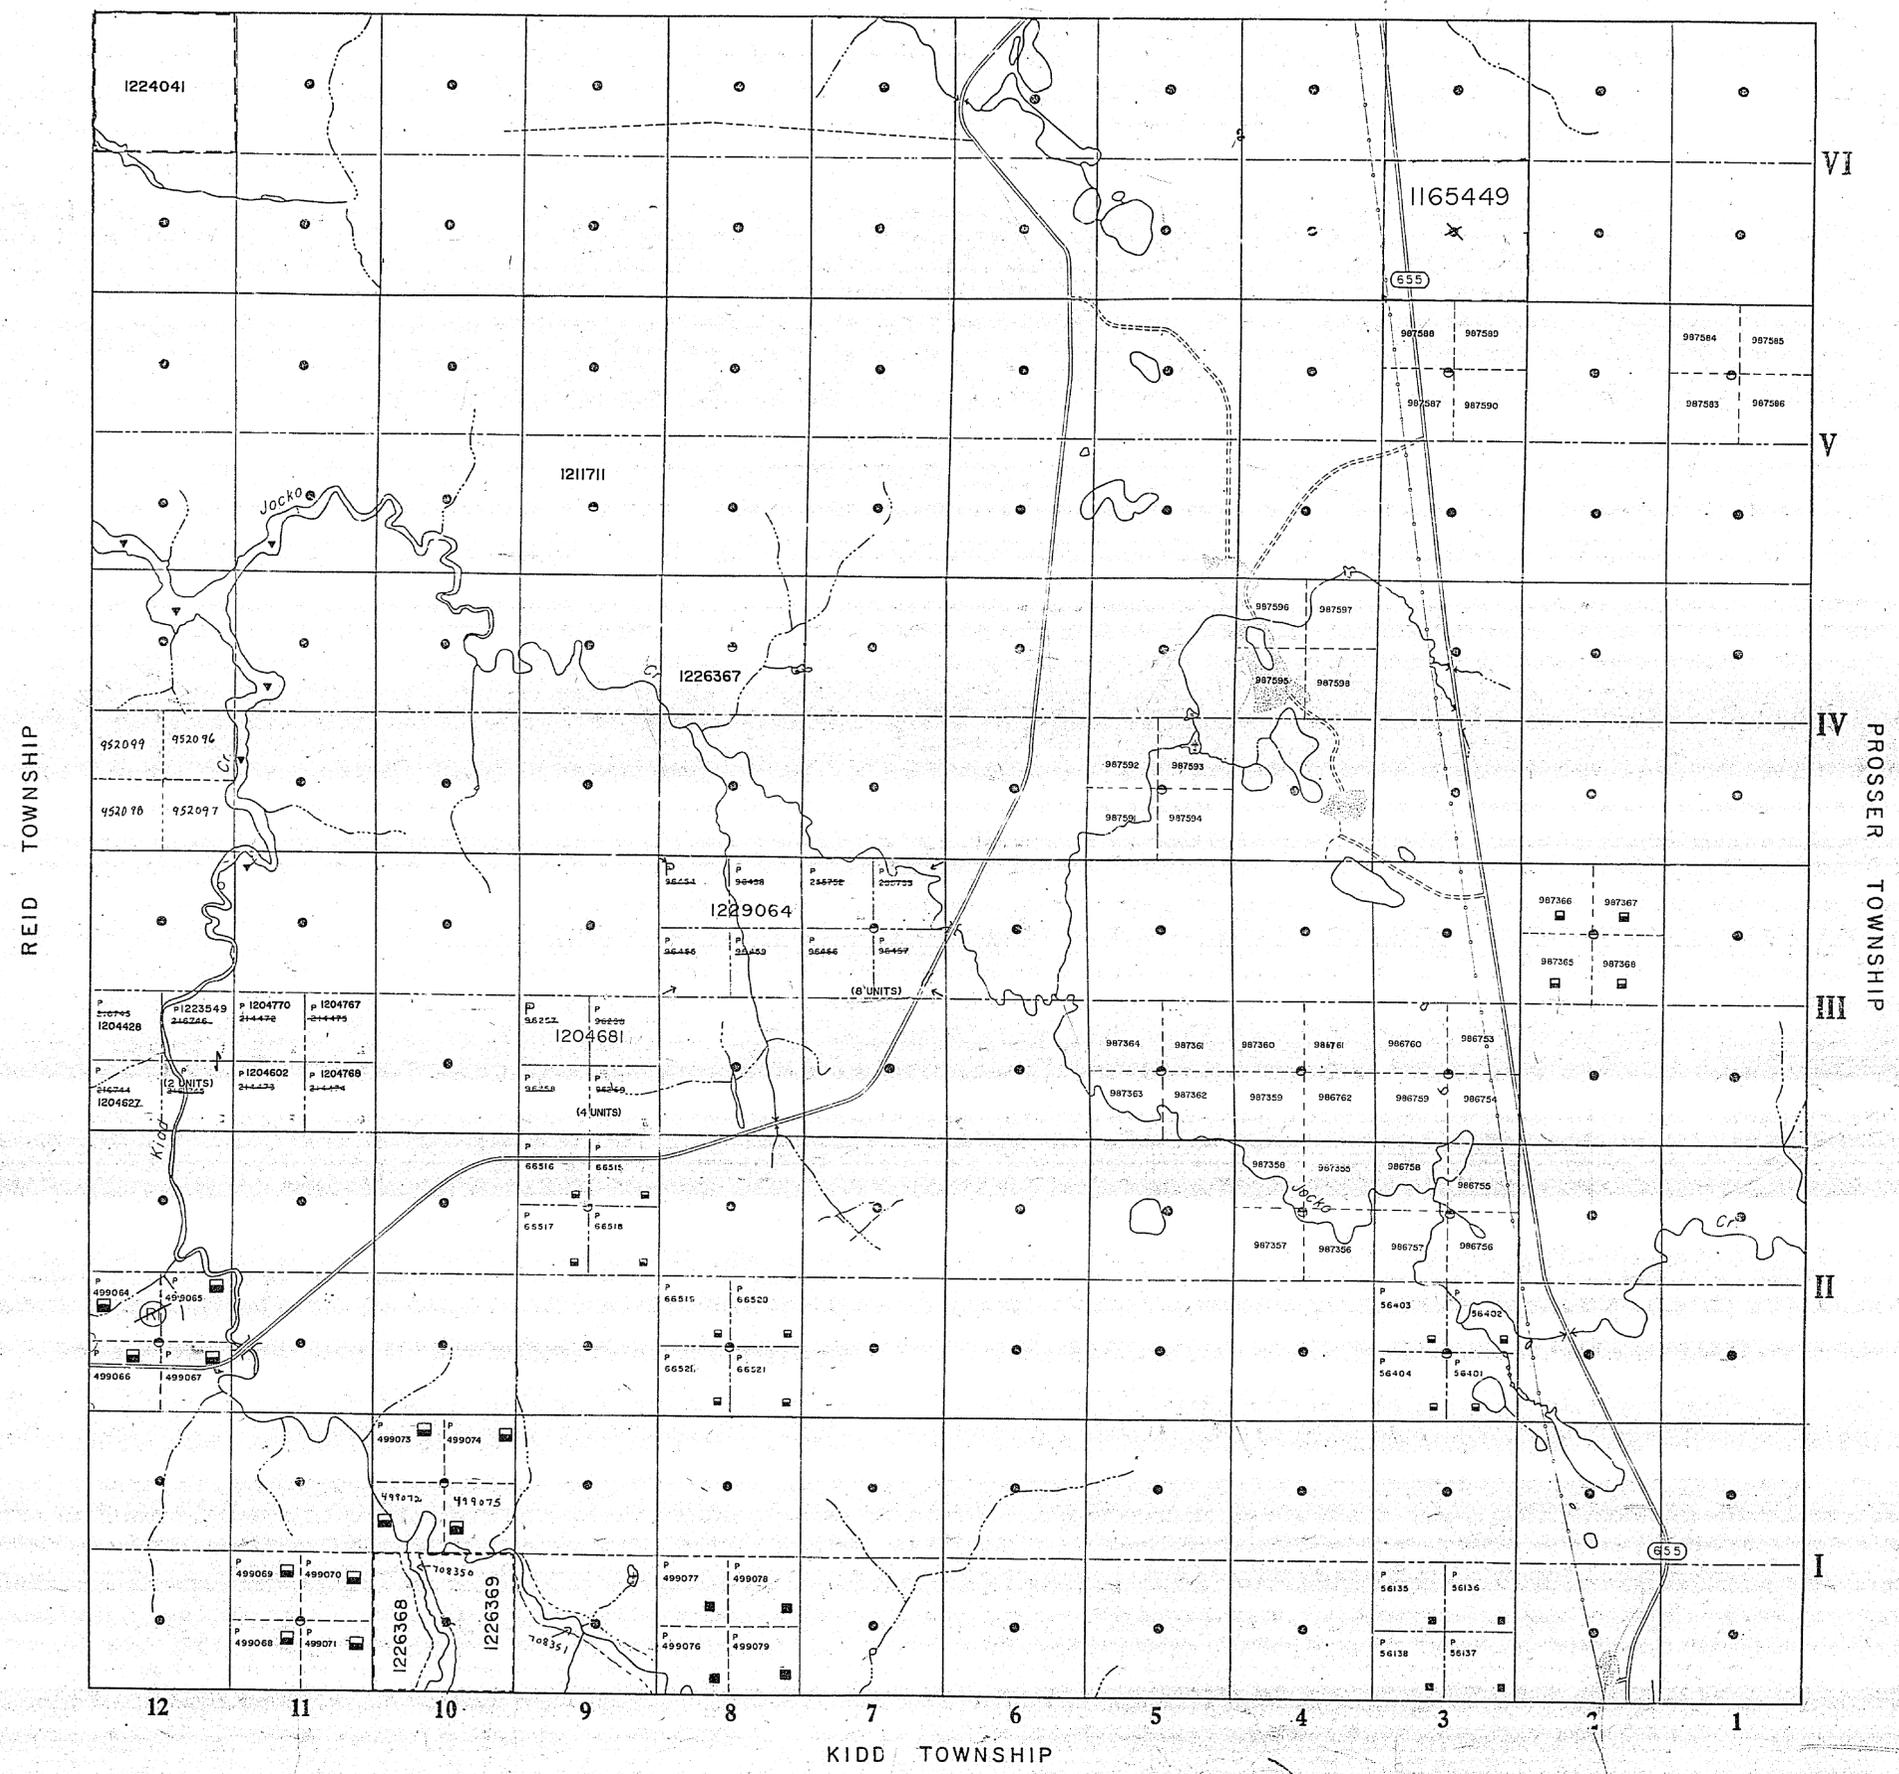


LEGEND

- HIGHWAY AND ROUTE No.
- OTHER ROADS
- TRAILS
- SURVEYED LINES:
 - TOWNSHIPS, BASE LINES, ETC.
 - LOTS, MINING CLAIMS, PARCELS, ETC.
- UNSURVEYED LINES:
 - LOT LINES
 - PARCEL BOUNDARY
 - MINING CLAIMS ETC.
- RAILWAY AND RIGHT OF WAY
- UTILITY LINES
- NON PERENNIAL STREAM
- FLOODING OR FLOODING RIGHTS
- SUBDIVISION OR COMPOSITE PLAN
- RESERVATIONS
- ORIGINAL SHORELINE
- MARSH OR MUSKEG
- MINES
- TRAVERSE MONUMENT

DISPOSITION OF CROWN LANDS

TYPE OF DOCUMENT	SYMBOL
PATENT, SURFACE & MINING RIGHTS	○
SURFACE RIGHTS ONLY	○
MINING RIGHTS ONLY	○
LEASE, SURFACE & MINING RIGHTS	□
SURFACE RIGHTS ONLY	□
MINING RIGHTS ONLY	□
LICENCE OF OCCUPATION	▽
ORDER-IN-COUNCIL	OC
RESERVATION	○
CANCELLED	○
SAND & GRAVEL	○

NOTE: MINING RIGHTS IN PARCELS PATENTED PRIOR TO MAY 6, 1913, VESTED IN ORIGINAL PATENTEE BY THE PUBLIC LANDS ACT, R.S.O. 1970, CHAP. 380, SEC. 63, SUBSEC. 1.

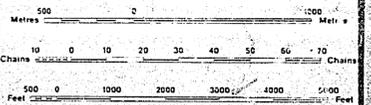

SCALE 1:20 000

TOWNSHIP
CARNEGIE

M.N.R. ADMINISTRATIVE DISTRICT
TIMMINS
MINING DIVISION
PORCUPINE
LAND TITLES / REGISTRY DIVISION
COCHRANE

Ministry of Natural Resources
Ontario

Ministry of Northern Development and Mines

Date: OCTOBER, 1986
Number: **G-3930**


REID TOWNSHIP
 CRAWFORD TOWNSHIP
 PROSSER TOWNSHIP
 KIDD TOWNSHIP
 CARNEGIE TOWNSHIP
 TIMMINS
 PORCUPINE
 COCHRANE

REFERENCES

AREAS WITHDRAWN FROM DISPOSITION

- M.R.O. - MINING RIGHTS ONLY
- S.R.O. - SURFACE RIGHTS ONLY
- M.+S. - MINING AND SURFACE RIGHTS

Description	Order No.	Date	Disposition	File

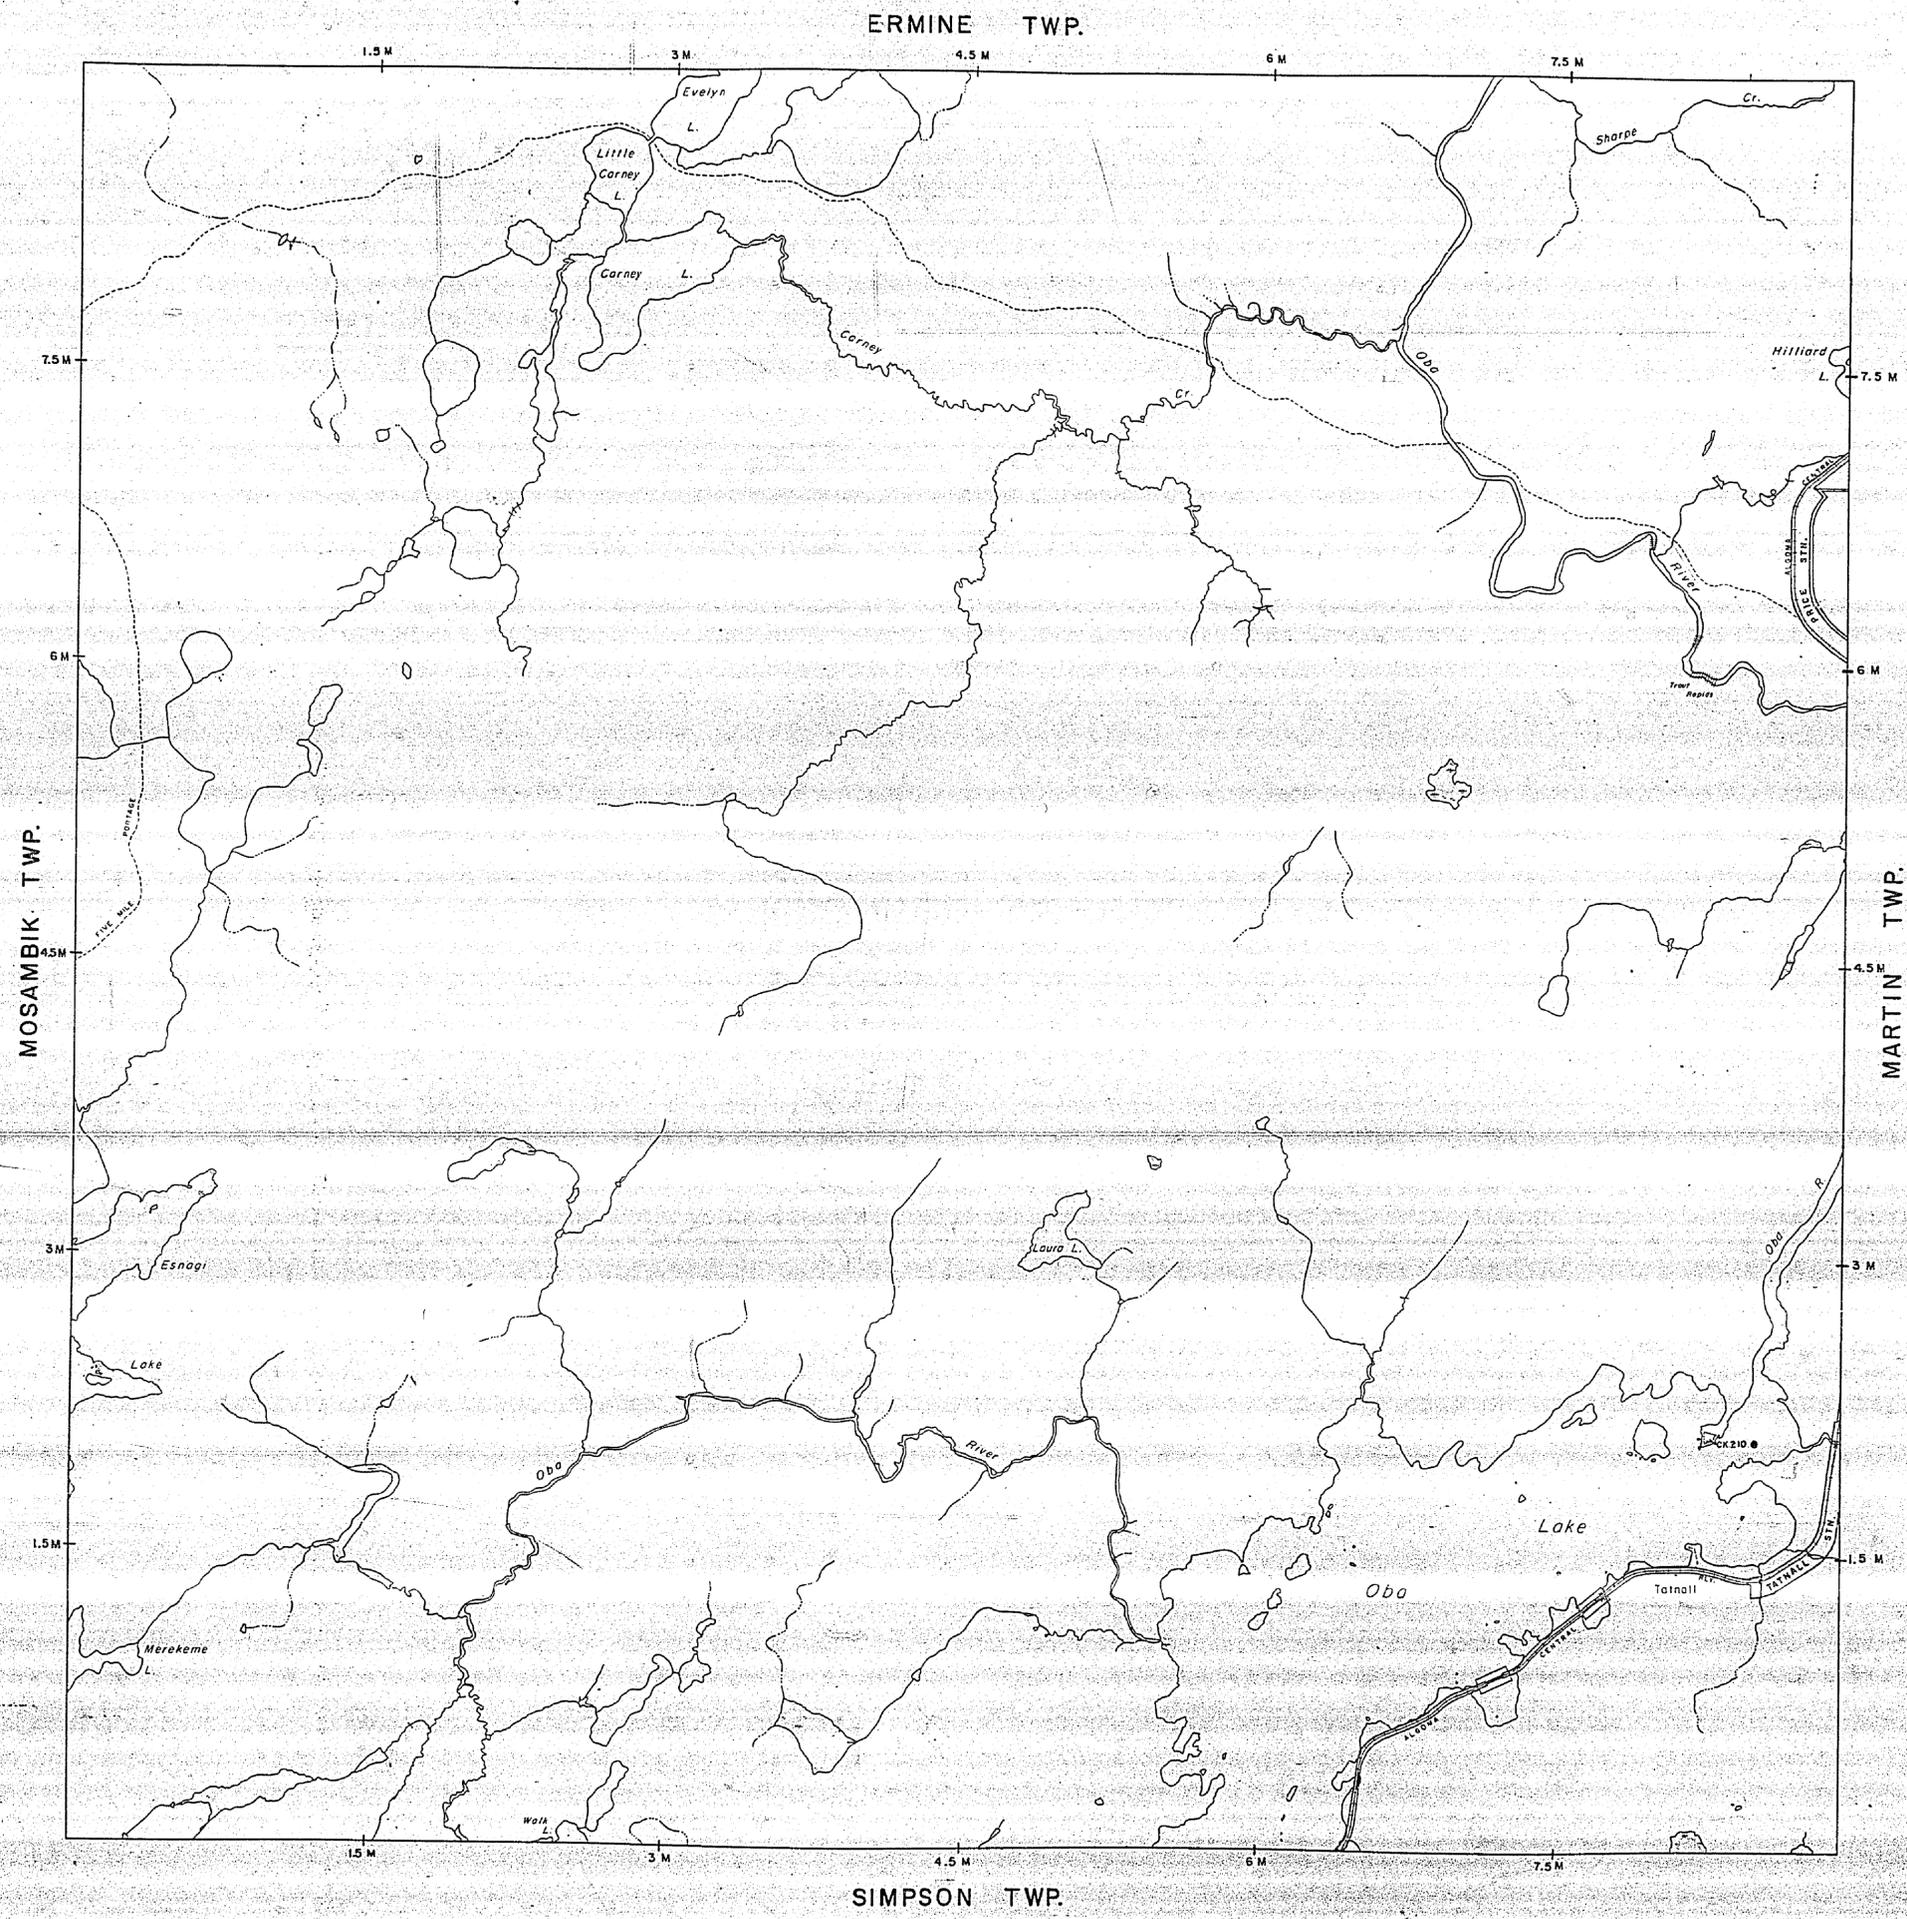


LEGEND

- HIGHWAY AND ROUTE No.
- OTHER ROADS
- TRAILS
- SURVEYED LINES:
 - TOWNSHIPS, BASE LINES, ETC.
 - LOTS, MINING CLAIMS, PARCELS, ETC.
- UNSURVEYED LINES:
 - LOT LINES
 - PARCEL BOUNDARY
 - MINING CLAIMS ETC.
- RAILWAY AND RIGHT OF WAY
- UTILITY LINES
- NON-PERENNIAL STREAM
- FLOODING OR FLOODING RIGHTS
- SUBDIVISION OR COMPOSITE PLAN
- RESERVATIONS
- ORIGINAL SHORELINE
- MARSH OR MUSKEG
- MINES
- TRAVERSE MONUMENT

DISPOSITION OF CROWN LANDS

TYPE OF DOCUMENT	SYMBOL
PATENT, SURFACE & MINING RIGHTS	
" SURFACE RIGHTS ONLY	
" MINING RIGHTS ONLY	
LEASE, SURFACE & MINING RIGHTS	
" SURFACE RIGHTS ONLY	
" MINING RIGHTS ONLY	
LICENCE OF OCCUPATION	
ORDER-IN-COUNCIL	
RESERVATION	
CANCELLED	
SAND & GRAVEL	


NOTE: MINING RIGHTS IN PARCELS PATENTED PRIOR TO MAY 6, 1912, VESTED IN ORIGINAL PATENTEES BY THE PUBLIC LANDS ACT, R.S.O. 1970, CHAP. 330, SEC. 63, SUBSEC. 1.

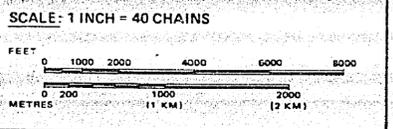

The 1985 Magnetic Bearing
Approx. 7.2° W Annual Change
Increasing 10'

THE INFORMATION THAT APPEARS ON THIS MAP HAS BEEN COMPILED FROM VARIOUS SOURCES, AND ACCURACY IS NOT GUARANTEED. THOSE WISHING TO STAKE MINING CLAIMS SHOULD CONSULT WITH THE MINING RECORDER, MINISTRY OF NORTHERN DEVELOPMENT AND MINES, FOR ADDITIONAL INFORMATION ON THE STATUS OF THE LANDS SHOWN HEREON.

TOWNSHIP
CARNEY
M.N.R. ADMINISTRATIVE DISTRICT
WAWA
MINING DIVISION
SAULT STE. MARIE
LAND TITLES / REGISTRY DIVISION
ALGOMA

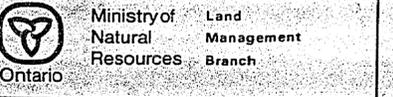

Date OCTOBER 1984 Number **G-1599**

DATE OF ISSUE
APR 29 1980
SAULT STE. MARIE
MINING DIVISION

AREAS WITHDRAWN FROM DISPOSITION

M.R.O. - MINING RIGHTS ONLY.
 S.R.O. - SURFACE RIGHTS ONLY
 M+S. - MINING AND SURFACE RIGHTS

Description Order No. Date Disposition File
 (R) MINING AND SURFACE RIGHTS WITHDRAWN FROM PROSPECTING, STAKING, SALE OR LEASE - SECTION 36 OF THE MINING ACT, R.S.O. 1990, ORDER NO. W-88/RC-NR DATED 86-OCT-86.
 (R) MINING AND SURFACE RIGHTS RE-OPENED TO PROSPECTING, STAKING OUT, SALE OR LEASE UNDER SECTION 35 OF THE MINING ACT, R.S.O. 1990, ORDER NO. O-P 29/92 NR DATED 92-NOV-02 (CLAIM NO.S P-499064 TO P-499067 INCL.)

CRAWFORD TOWNSHIP




LEGEND

- HIGHWAY AND ROUTE NO.
- OTHER ROADS
- TRAILS
- SURVEYED LINES
- TOWNSHIPS, BASE LINES, E.T.C.
- LOTS, MINING CLAIMS, PARCELS, ETC.
- UNSURVEYED LINES
- LOT LINES
- P. REAL BOUNDARY
- MINING CLAIMS E.T.C.
- RAILWAY AND RIGHT OF WAY
- UTILITY LINES
- NON PERENNIAL STREAM
- FLOODING OR FLOODING RIGHTS
- SUBDIVISION OR COMPOSITE PLAN
- RESERVATIONS
- ORIGINAL SHORELINE
- MARSH OR MUSKEG
- MINES
- TRAVERSE MONUMENT

DISPOSITION OF CROWN LANDS

TYPE OF DOCUMENT	SYMBOL
PATENT, SURFACE & MINING RIGHTS	●
SURFACE RIGHTS ONLY	○
MINING RIGHTS ONLY	◐
LEASE, SURFACE & MINING RIGHTS	◑
SURFACE RIGHTS ONLY	◒
MINING RIGHTS ONLY	◓
LICENCE OF OCCUPATION	▼
ORDER-IN-COUNCIL	OC
RESERVATION	⊙
CANCELLED	⊘
SAND & GRAVEL	⊚

NOTE: MINING RIGHTS IN PARCELS PATENTED PRIOR TO MAY 6 1913 VESTED IN ORIGINAL PATENTEE BY THE PUBLIC LANDS ACT, R.S.O. 1970, CHAP. 386, SEC. 63, S.O. 55/81.

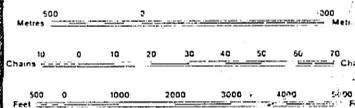

SCALE 1:20 000

DATE OF ISSUE

JUN 04 1998
 PROVINCIAL RECORDING
 OFFICE - SUDBURY

**TOWNSHIP
 CARNEGIE**

M.N.R. ADMINISTRATIVE DISTRICT
 TIMMINS
 MINING DIVISION
 PORCUPINE
 LAND TITLES REGISTRY DIVISION
 COCHRANE

Ministry of Natural Resources Ontario
 Ministry of Northern Development and Mines

Date: OCTOBER, 1986
 Number: G-3930

THE INFORMATION THAT APPEARS ON THIS MAP HAS BEEN COMPILED FROM VARIOUS SOURCES, AND ACCURACY IS NOT GUARANTEED. THOSE WISHING TO STAKE MINING CLAIMS SHOULD CONSULT WITH THE MINING RECORDER, MINISTRY OF NORTHERN DEVELOPMENT AND MINES, FOR ADDITIONAL INFORMATION ON THE STATUS OF THE LANDS SHOWN HEREON.

Crawford Twp.

THE TOWNSHIP OF

CARNEGIE

DISTRICT OF COCHRANE

PORCUPINE MINING DIVISION

SCALE: 1-INCH=40 CHAINS

LEGEND


PATENTED LAND	(P)
CROWN LAND SALE	C.S.
LEASES	(L)
LOCATED LAND	Loc.
LICENSE OF OCCUPATION	L.O.
ROADS	
IMPROVED ROADS	—+—+—+—+—
RAILWAYS	—+—+—+—+—
POWER LINES	—+—+—+—+—
MARSH OR MUSKEG	—+—+—+—+—

NOTES

L.O. 1344 shown thus: 

400' Surface rights reservation around all lakes and rivers.

CLAIMS IN YELLOW, REQUIRE SURVEY
" " " GREEN, REQUIRE NO SURVEY

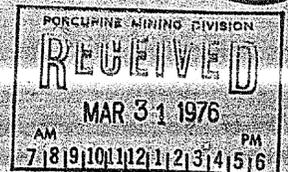

PLAN NO. - M-441

ONTARIO
MINISTRY OF NATURAL RESOURCES
SURVEYS AND MAPPING BRANCH

Reid Twp.

Prosser Twp.

VI


V

IV

III

II

I

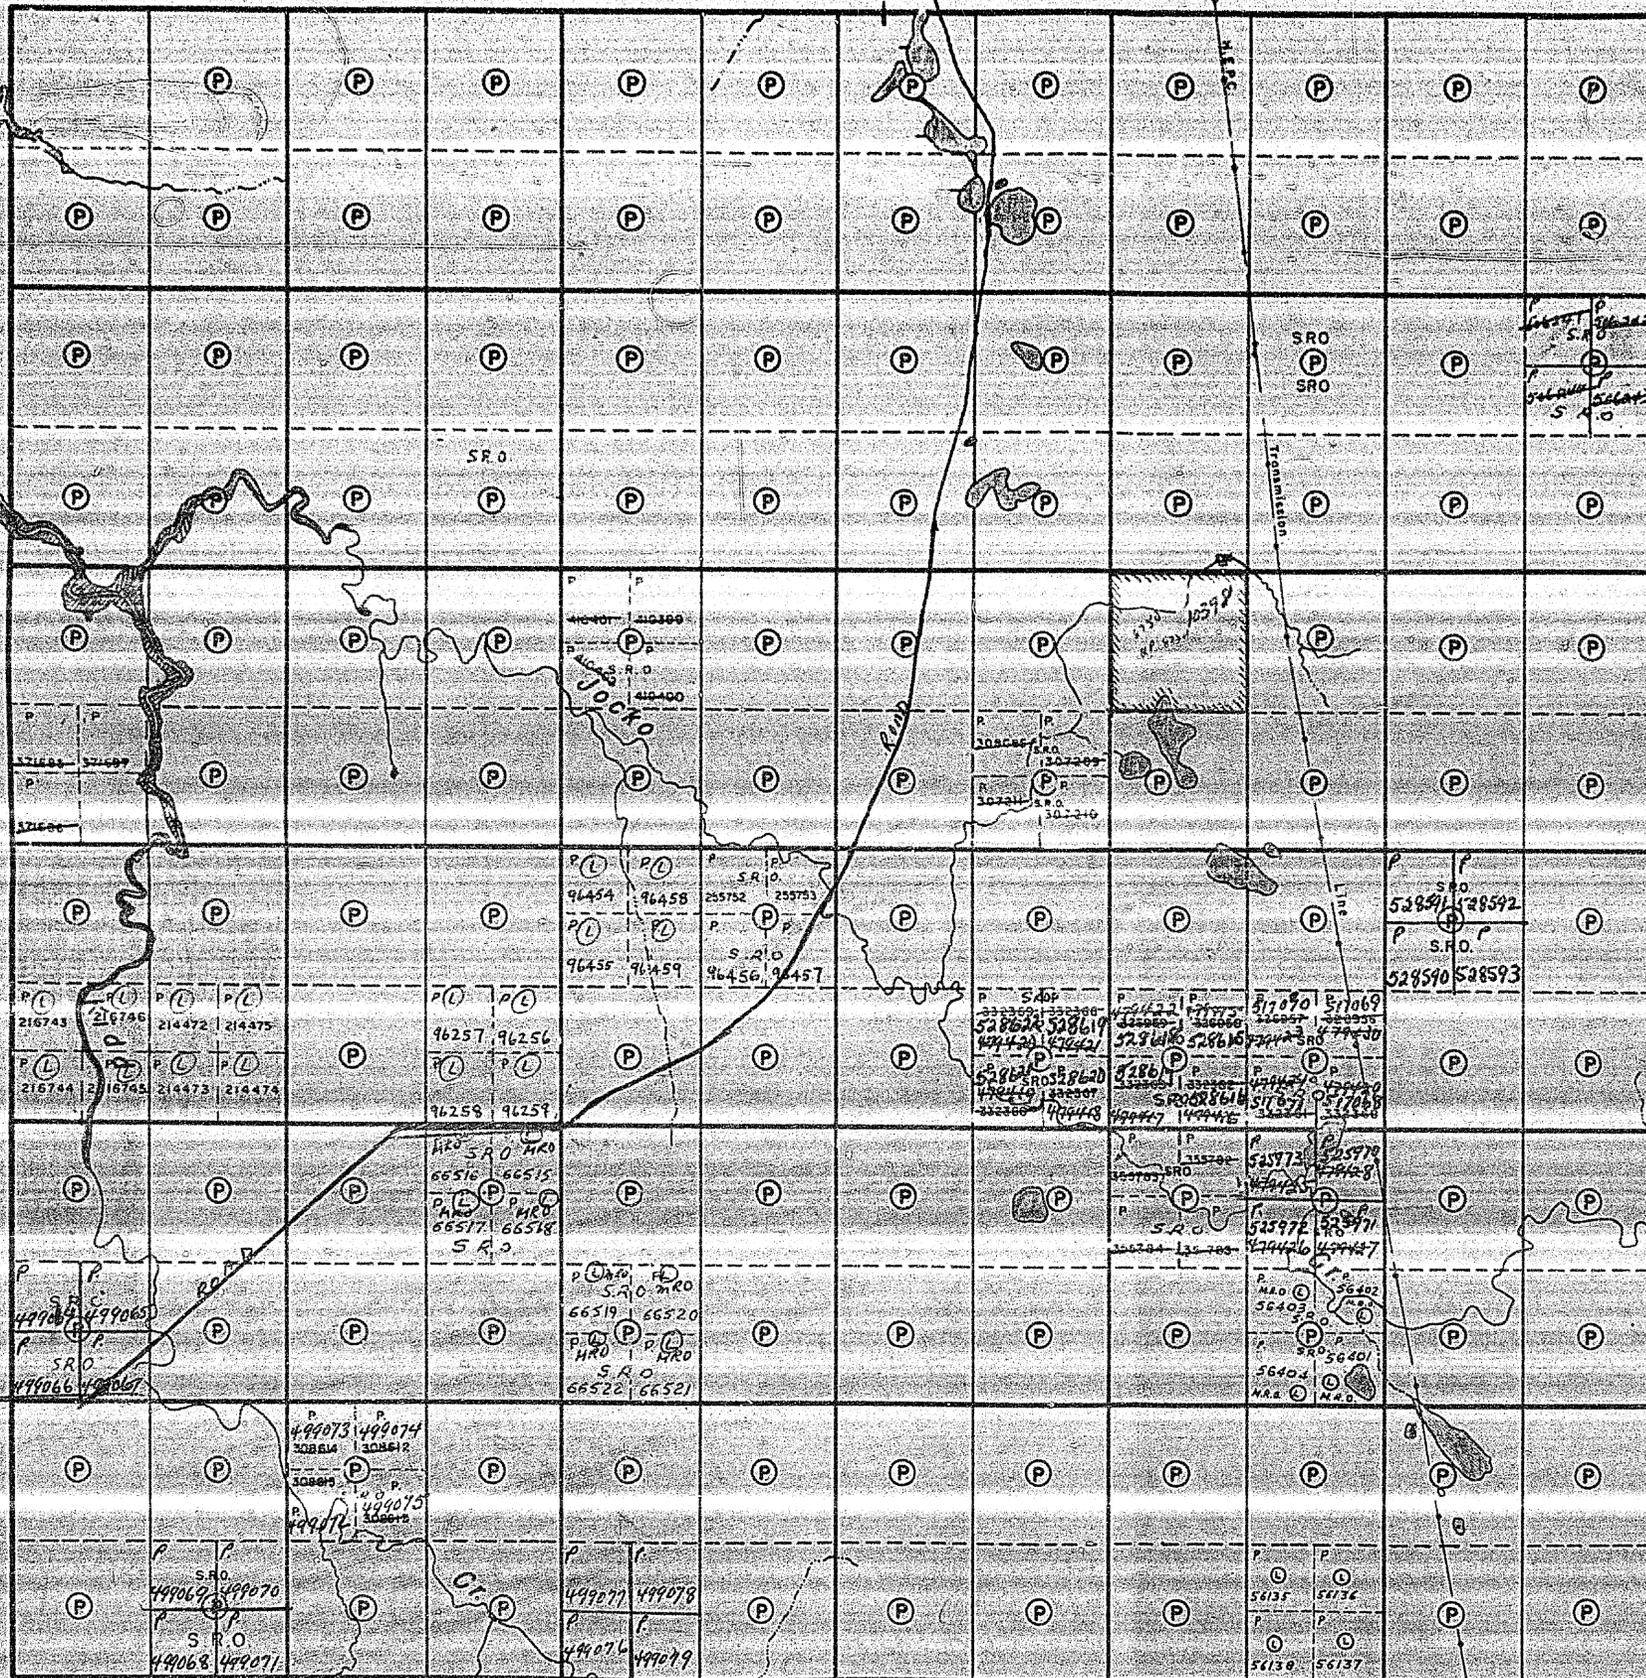

12 11 10 9 8 7 6 5 4 3 2 1

Kidd Twp.