


0910-44
2710-44

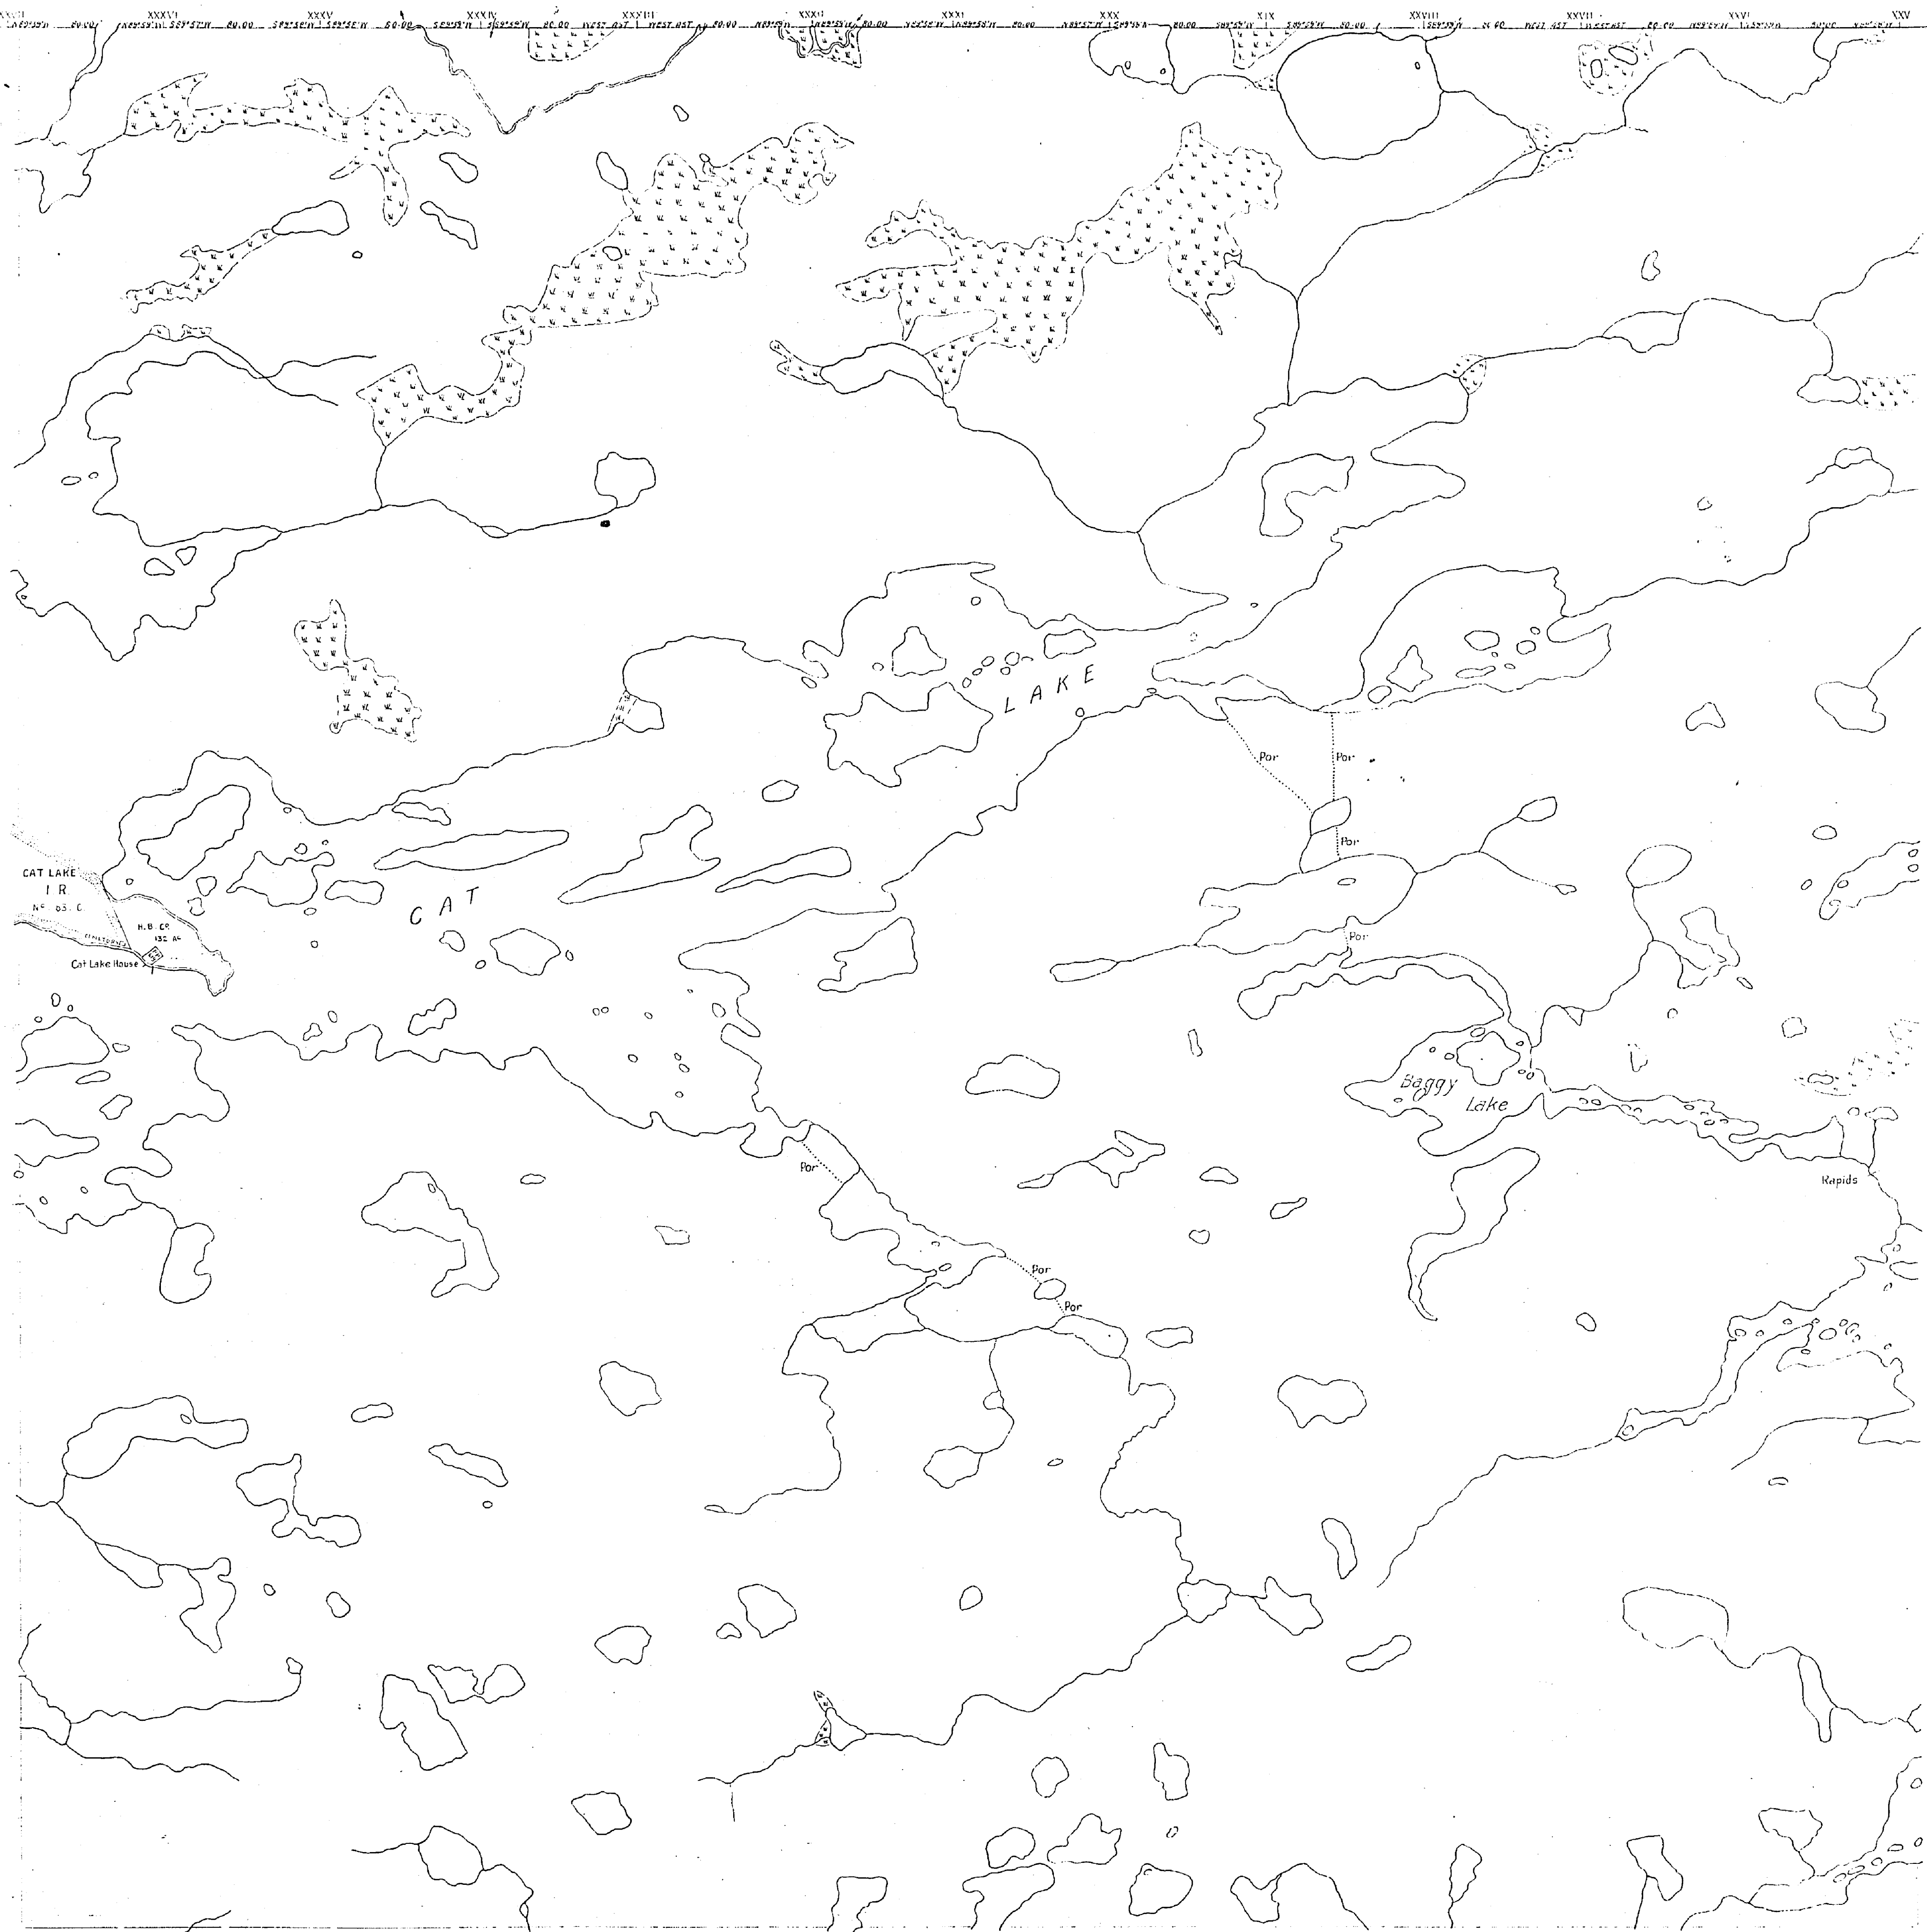

North Base Line surveyed by Jas. S. Dobie. O.L.S. 1919.
P.P. 619 surveyed by E.P.A. Phillips. O.L.S. 1927. File. 50813.
Hudson's Bay Co. Parcel surveyed by C.B.C. Donnelly D.L.S. and H.D.G. Currie. O.L.S. 1938. File. 109363.
Cat Lake Indian Reserve from Dept. of Mines & Resources, Indian Affairs Branch, Dom. Gov't surveyed
by C.B.C. Donnelly, D.L.S. and H.D.G. Currie. O.L.S. 1938. File. 109363. Boundaries shown thus 
Lakes and Rivers from Aerial Survey, Dept. of Mines & Resources, Dom. Gov't. Lake St. Joseph Sheet.

Parcels marked P. are Patented
L. Leased
L.O. License of Occupation

Scale 40 Chains = 1 Inch.

G-1945


M 2160

Dept. of Lands and Forests
Survey Branch
Ontario Provincial Government
Toronto, Ontario, April, 15th 1940.

CAT LAKE No. 100000
Baggy

047S-T

Area Not Mapped

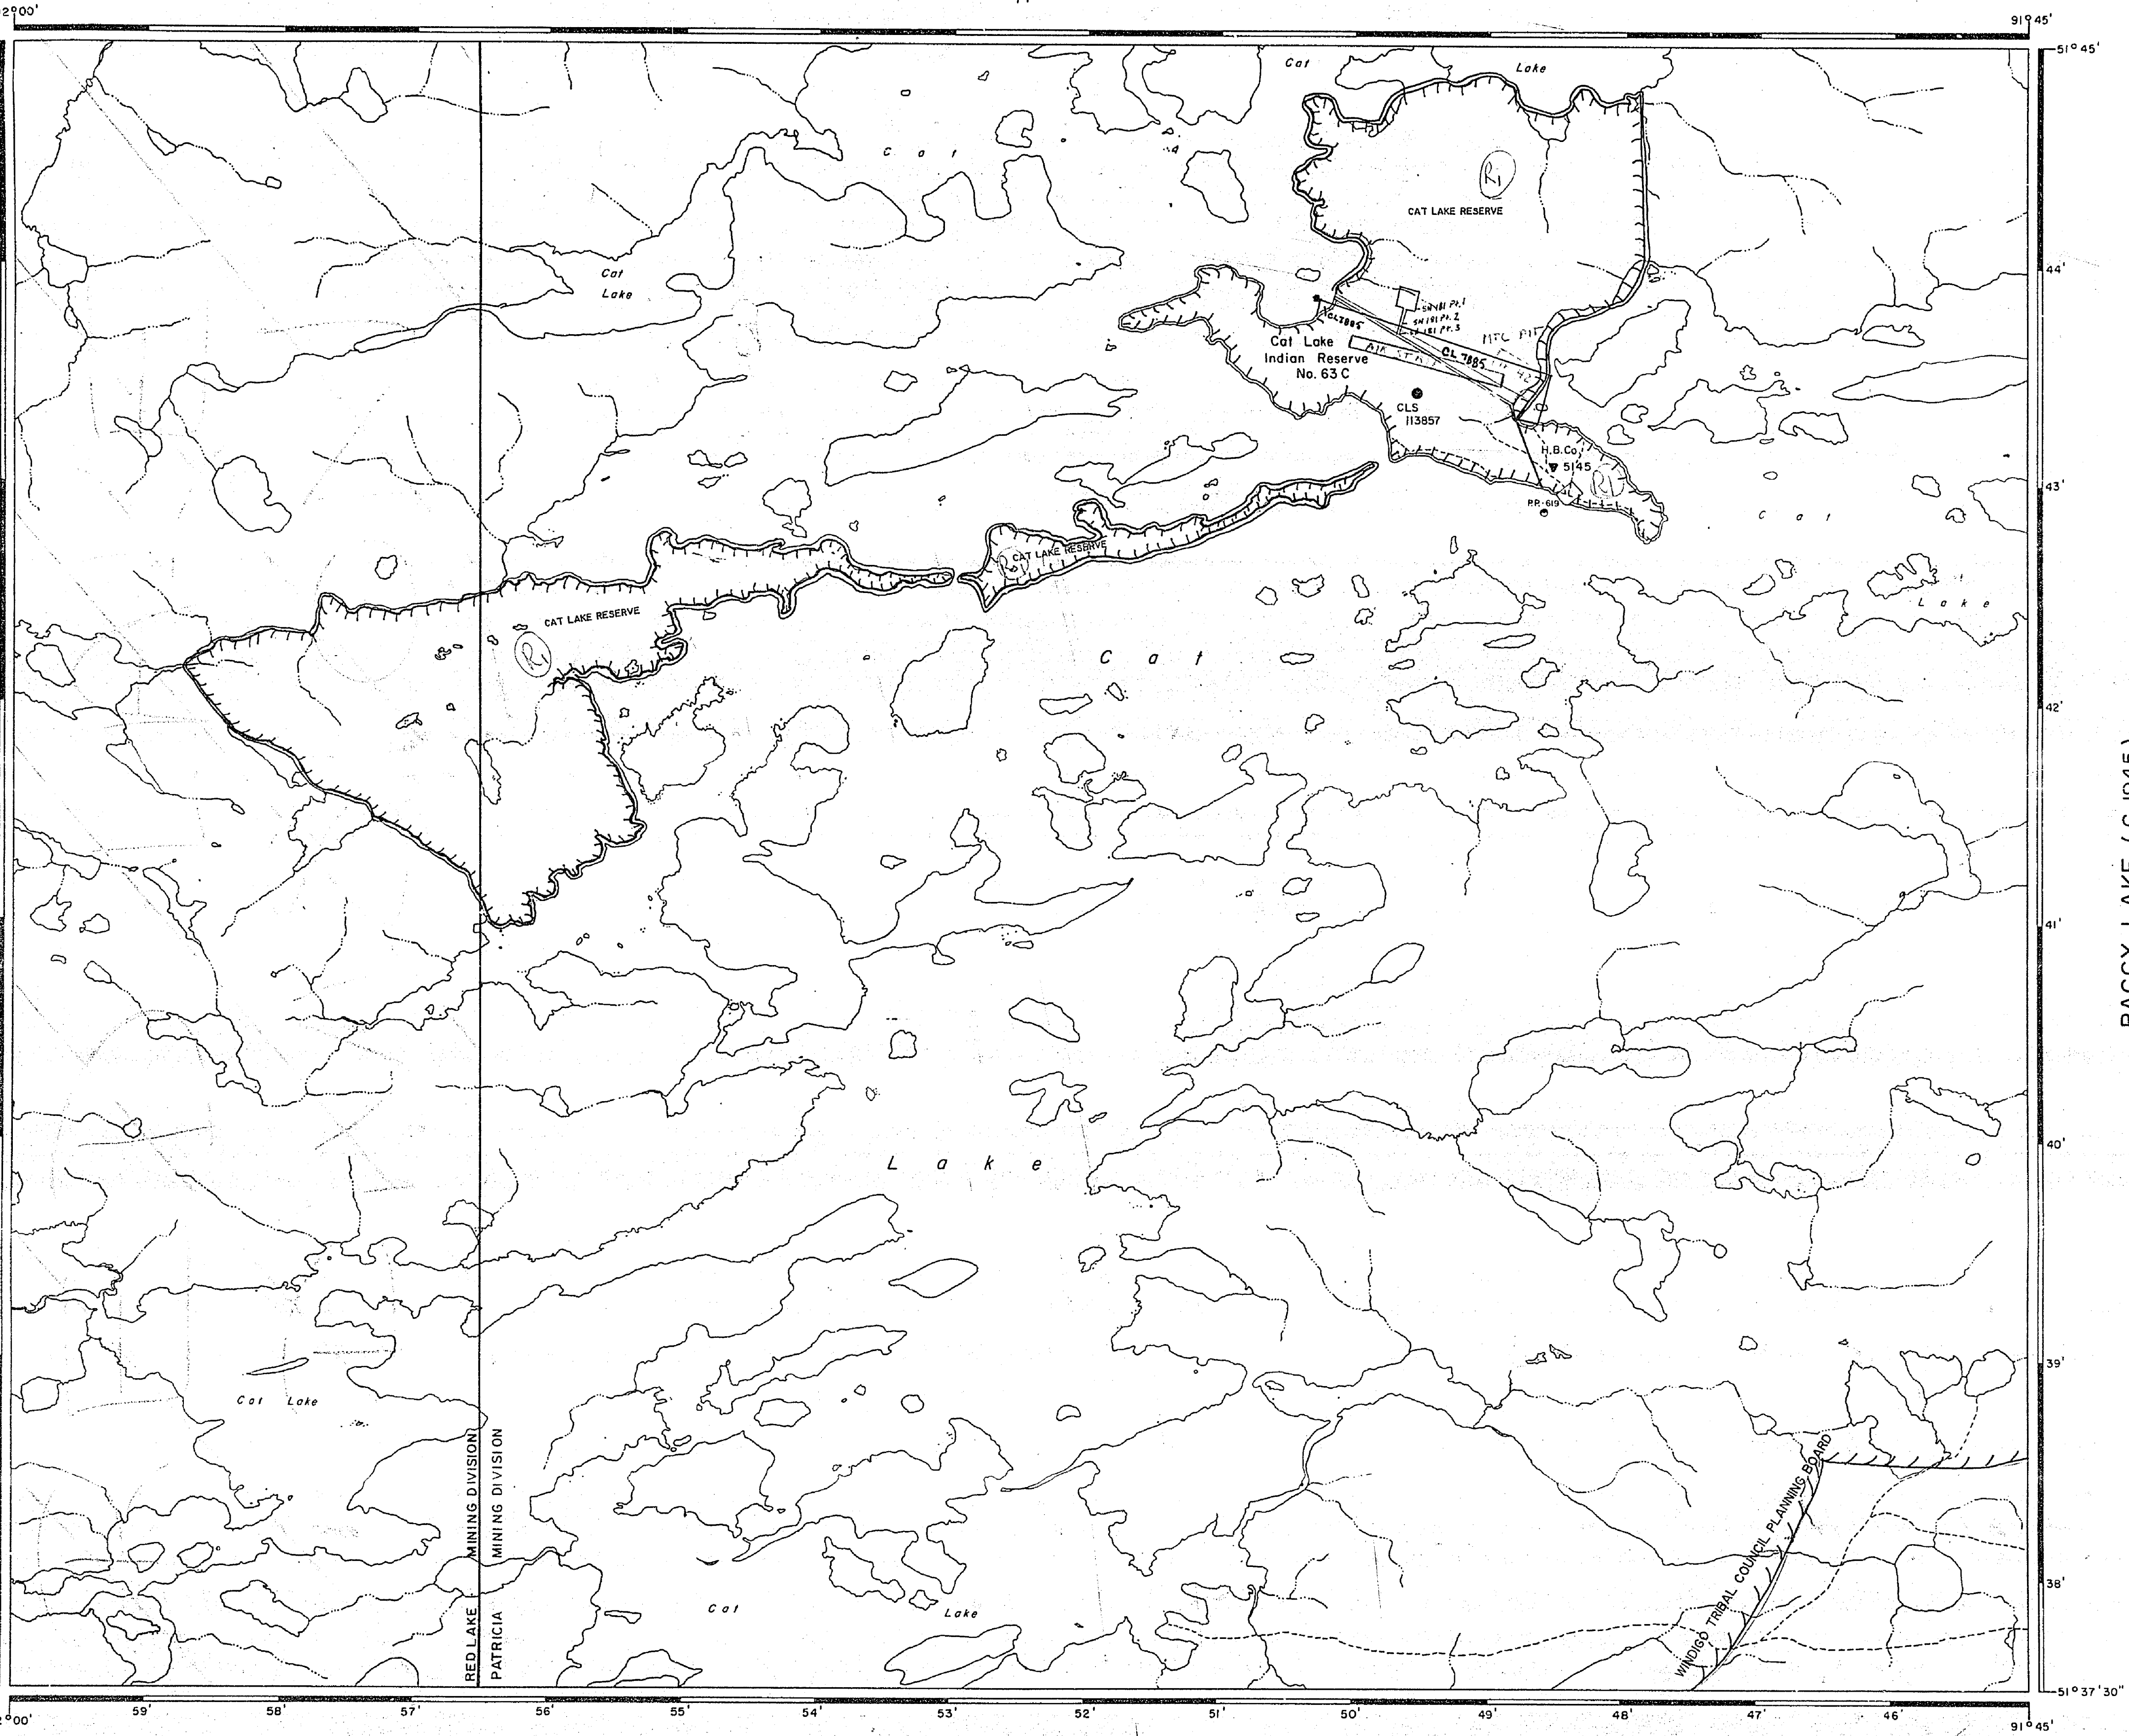

THE INFORMATION THAT APPEARS ON THIS MAP HAS BEEN COMPILED FROM VARIOUS SOURCES, AND ACCURACY IS NOT GUARANTEED. THOSE WISHING TO STAKE MINING CLAIMS SHOULD CONSULT WITH THE MINING RECORDER, MINISTRY OF NORTHERN DEVELOPMENT AND MINES, FOR ADDITIONAL INFORMATION ON THE STATUS OF THE LANDS SHOWN HEREON.

KAPIKIK LAKE (G-2080)

LEGEND

HIGHWAY AND ROUTE No.	
OTHER ROADS	
TRAILS	
SURVEYED LINES:	
TOWNSHIPS, BASE LINES, ETC.	
LOTS, MINING CLAIMS, PARCELS, ETC.	
UNSURVEYED LINES:	
LOT LINES	
PARCEL BOUNDARY	
MINING CLAIMS ETC.	
RAILWAY AND RIGHT OF WAY	
UTILITY LINES	
NON-PERENNIAL STREAM	
FLOODING OR FLOODING RIGHTS	
SUBDIVISION OR COMPOSITE PLAN	
RESERVATIONS	
ORIGINAL SHORELINE	
MARSH OR MUSKEG	
MINES	
TRAVERSE MONUMENT	

DISPOSITION OF CROWN LANDS

TYPE OF DOCUMENT	SYMBOL
PATENT, SURFACE & MINING RIGHTS	
" SURFACE RIGHTS ONLY	
" MINING RIGHTS ONLY	
LEASE, SURFACE & MINING RIGHTS	
" SURFACE RIGHTS ONLY	
" MINING RIGHTS ONLY	
LICENCE OF OCCUPATION	
ORDER-IN-COUNCIL	
RESERVATION	
CANCELLED	
SAND & GRAVEL	

NOTE: MINING RIGHTS IN PARCELS PATENTED PRIOR TO MAY 6, 1913, VESTED IN ORIGINAL PATENTEE BY THE PUBLIC LANDS ACT, R.S.O. 1970, CHAP. 380, SEC. 63, SUBSEC. 1.

REFERENCES


AREAS WITHDRAWN FROM DISPOSITION

M.R.O. - MINING RIGHTS ONLY


S.R.O. - SURFACE RIGHTS ONLY

M. & S. - MINING AND SURFACE RIGHTS


Description	Order No.	Date	Disposition	File
WPA-77/95 NWR - WITHDRAWAL ORDER				
CAT LAKE RESERVE				

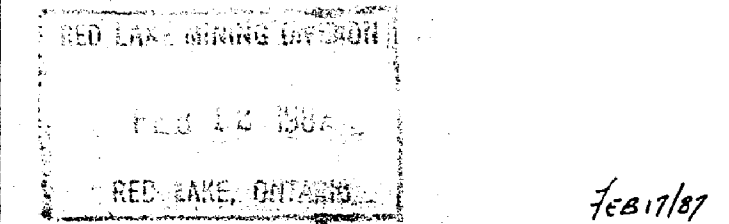


AREA IN WINDIGO TRIBAL COUNCIL PLANNING BOARD FOR DETAILS CALL 737-4585.

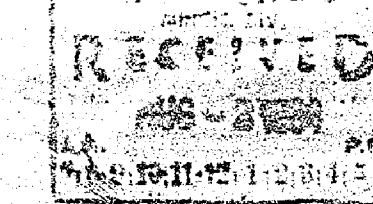

SCALE: 1 INCH = 40 CHAINS

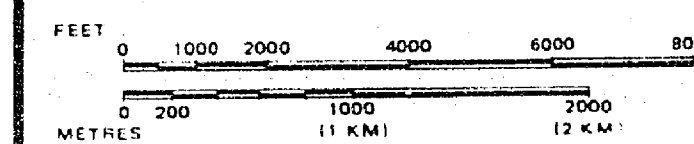

AREA
CAT LAKE
M.N.R. ADMINISTRATIVE DISTRICT
SIOUX LOOKOUT
MINING DIVISIONS
RED LAKE/PATRICIA
LAND TITLES / REGISTRY DIVISION
KENORA (PATRICIA PORTION)

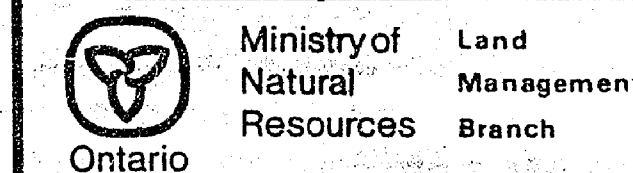


Date FEBRUARY, 1984

Number
G-1986

DRAWING NUMBER
CAT LAKE
PLAN HOLD CORPORATION • IRVINE, CALIFORNIA
REGISTERED BY NUMBER 07349
PERSON USE OF PUBLIC LANDS

DRAWING NUMBER
CAT LAKE
PLAN HOLD CORPORATION • IRVINE, CALIFORNIA
REGISTERED BY NUMBER 07349
PERSON USE OF PUBLIC LANDS

DRAWING NUMBER
CAT LAKE
PLAN HOLD CORPORATION • IRVINE, CALIFORNIA
REGISTERED BY NUMBER 07349
PERSON USE OF PUBLIC LANDS

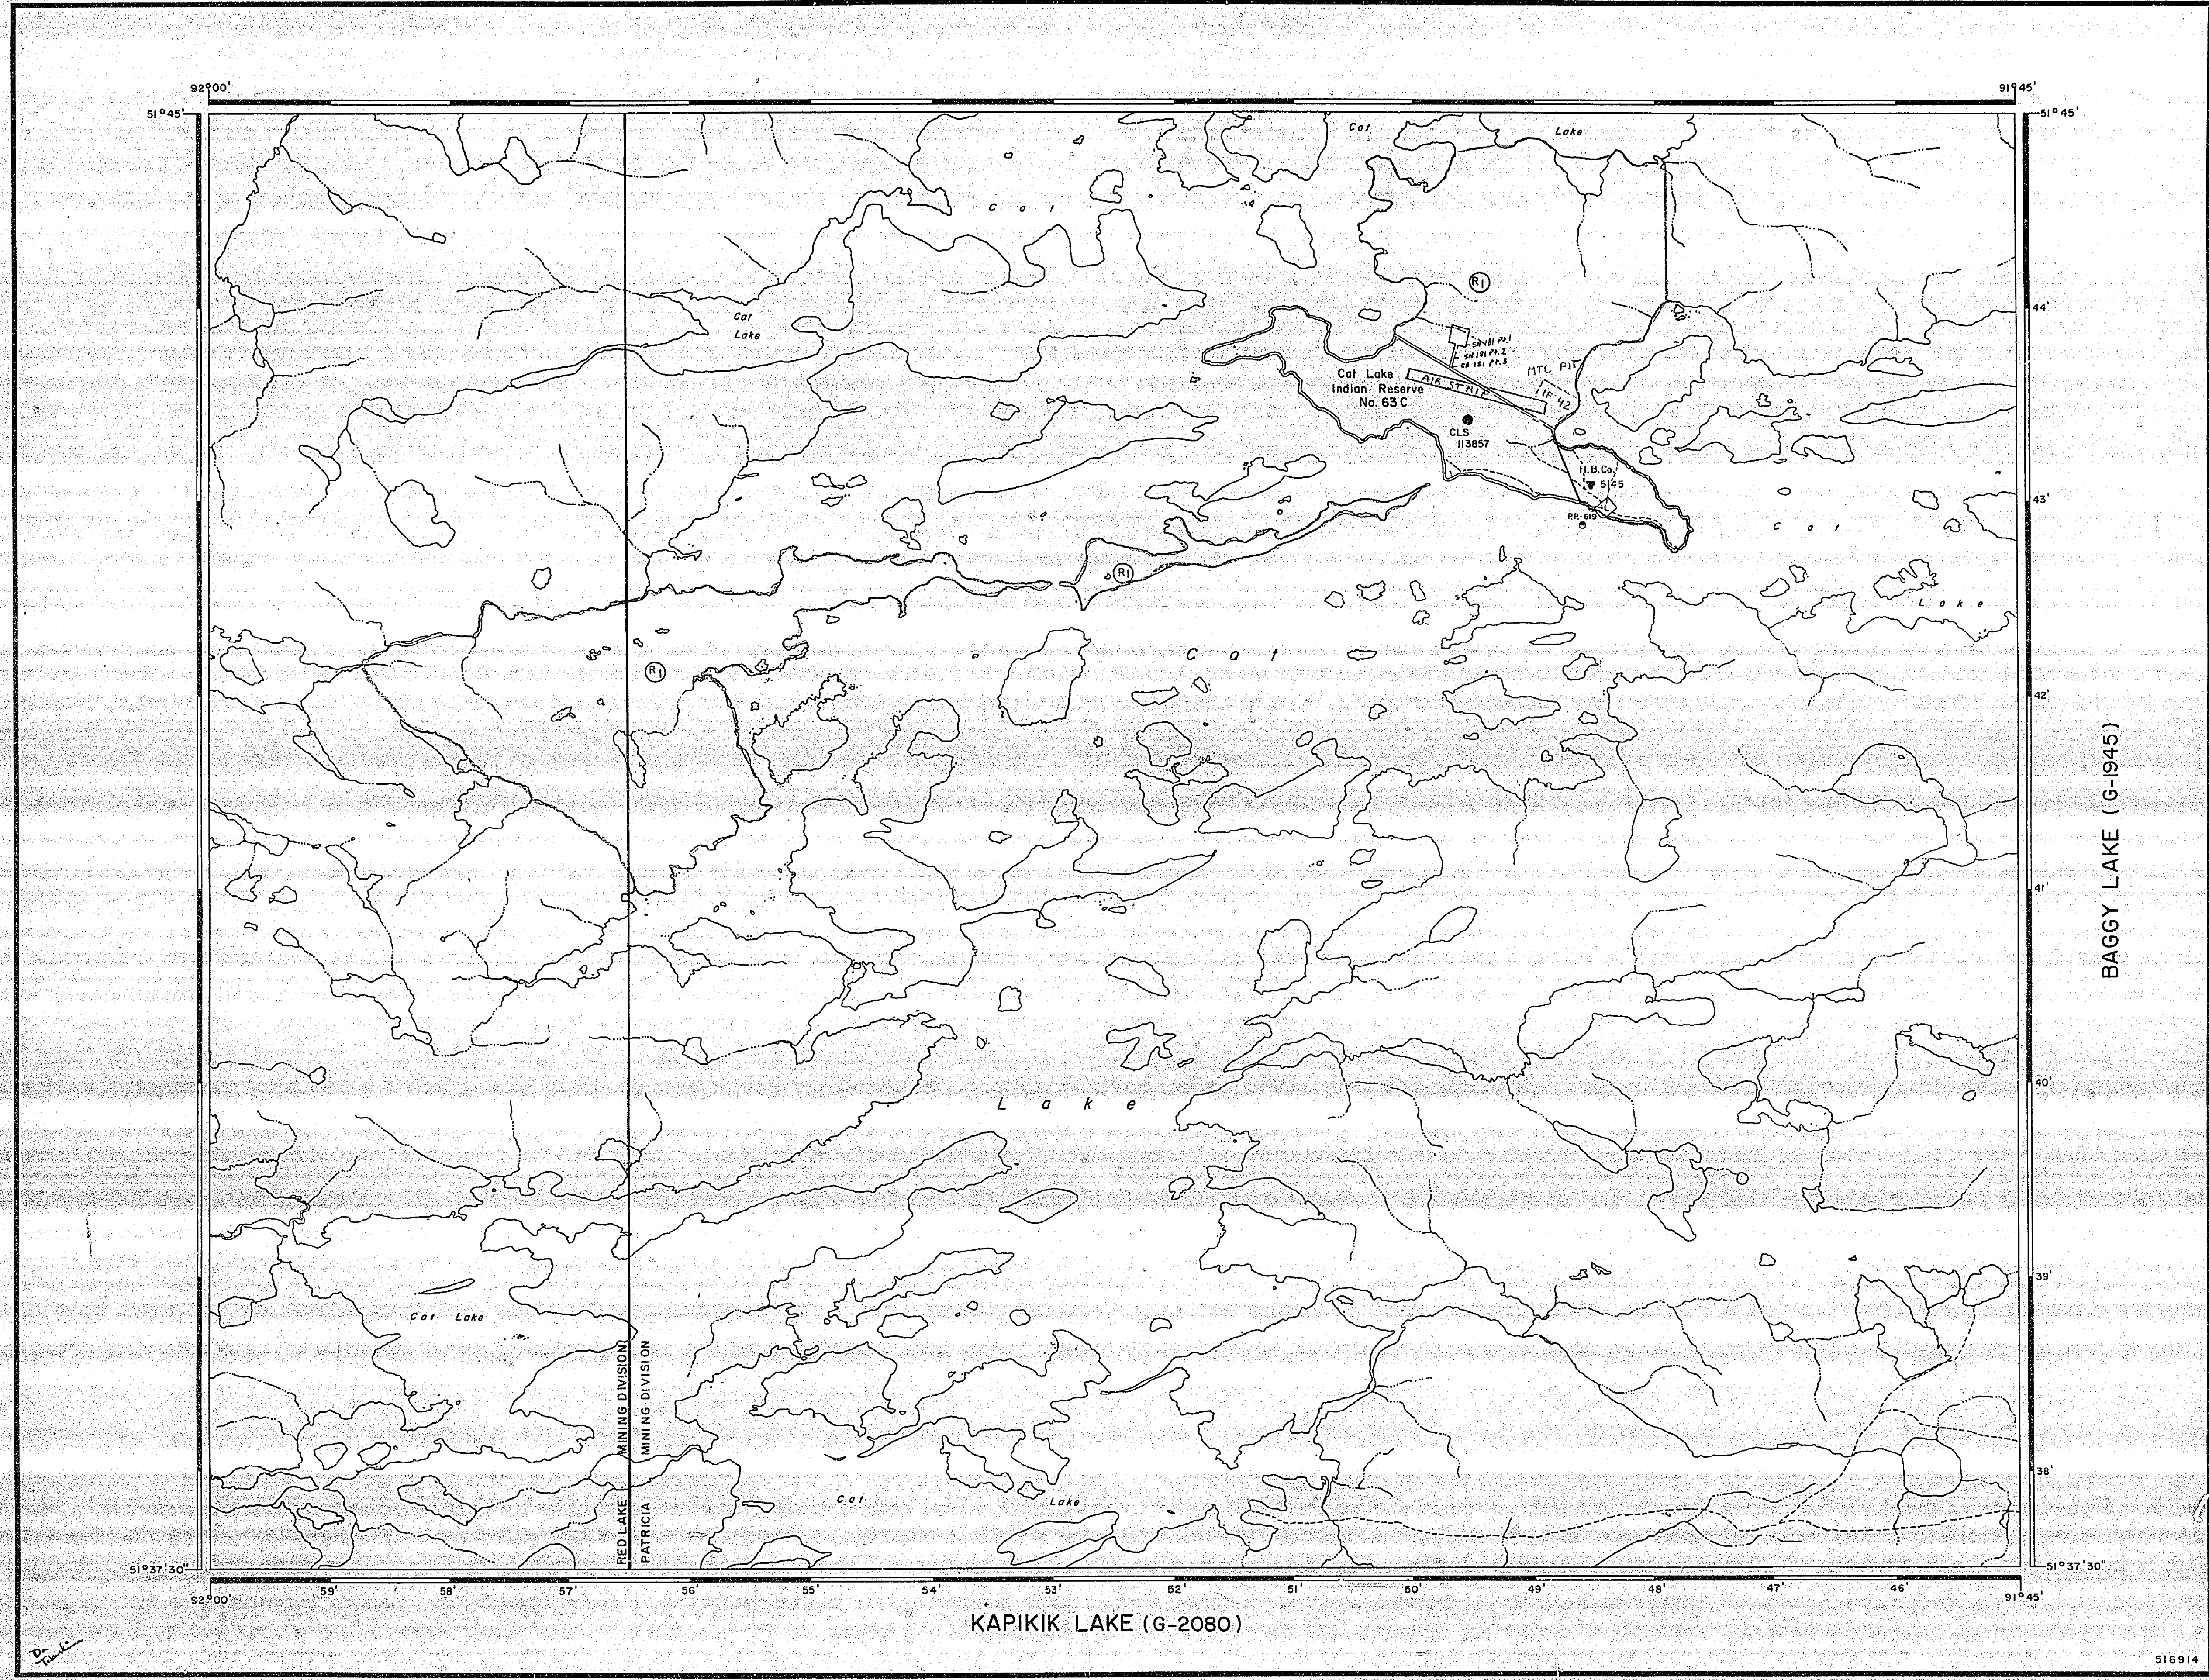

LEGEND

HIGHWAY AND ROUTE No.	
OTHER ROADS	
TRAILS	
SURVEYED LINES:	
TOWNSHIPS, BASE LINES, ETC.	
LOTS, MINING CLAIMS, PARCELS, ETC.	
UNSURVEYED LINES:	
LOT LINES	
PARCEL BOUNDARY	
MINING CLAIMS ETC.	
RAILWAY AND RIGHT OF WAY	
UTILITY LINES	
NON-PERENNIAL STREAM	
FLOODING OR FLOODING RIGHTS	
SUBDIVISION OR COMPOSITE PLAN	
RESERVATIONS	
ORIGINAL SHORELINE	
MARSH OR MUSKEG	
MINES	
TRAVERSE MONUMENT	

DISPOSITION OF CROWN LANDS

TYPE OF DOCUMENT	SYMBOL
PATENT, SURFACE & MINING RIGHTS	
" SURFACE RIGHTS ONLY	
" MINING RIGHTS ONLY	
LEASE, SURFACE & MINING RIGHTS	
" SURFACE RIGHTS ONLY	
" MINING RIGHTS ONLY	
LICENCE OF OCCUPATION	
ORDER-IN-COUNCIL	
RESERVATION	
CANCELLED	
SAND & GRAVEL	

NOTE: MINING RIGHTS IN PARCELS PATENTED PRIOR TO MAY 6, 1913, VESTED IN ORIGINAL PATENTEE BY THE PUBLIC LANDS ACT, R.S.O. 1970, CHAP. 380, SEC. 63, SUBSEC. 1.

REFERENCES

AREAS WITHDRAWN FROM DISPOSITION				
M.R.O. - MINING RIGHTS ONLY				
S.R.O. - SURFACE RIGHTS ONLY				
M.+S. - MINING AND SURFACE RIGHTS				
Description	Order No.	Date	Disposition	File
(R) S 8 M	W-PA-77/95	95/10/11	NWR MNR 195150	NEGOTIATIONS / CAT LAKE RESERVE

RECEIVED
JAN 11 1984
MNR 195150

SCALE: 1 INCH = 40 CHAINS

FEET: 0 1000 2000 4000 6000 8000
METRES: 0 300 600 1200 2400 (1 KM) (2 KM)

AREA

CAT LAKE
M.N.R. ADMINISTRATIVE DISTRICT
SIoux LOOKOUT
MINING DIVISIONS
RED LAKE/PATRICIA
LAND TITLES / REGISTRY DIVISION
KENORA (PATRICIA PORTION)

Ministry of Natural Resources
Land Management Branch
Ontario

Date: FEBRUARY, 1984


Number: **G-1986**

516914

THE INFORMATION THAT APPEARS ON THIS MAP HAS BEEN COMPILED FROM VARIOUS SOURCES, AND ACCURACY IS NOT GUARANTEED. THOSE WISHING TO STAKE MINING CLAIMS SHOULD CONSULT WITH THE MINING RECORDER, MINISTRY OF NORTHERN DEVELOPMENT AND MINES FOR ADDITIONAL INFORMATION ON THE STATUS OF THE LANDS SHOWN HEREON.

0910-4

2160

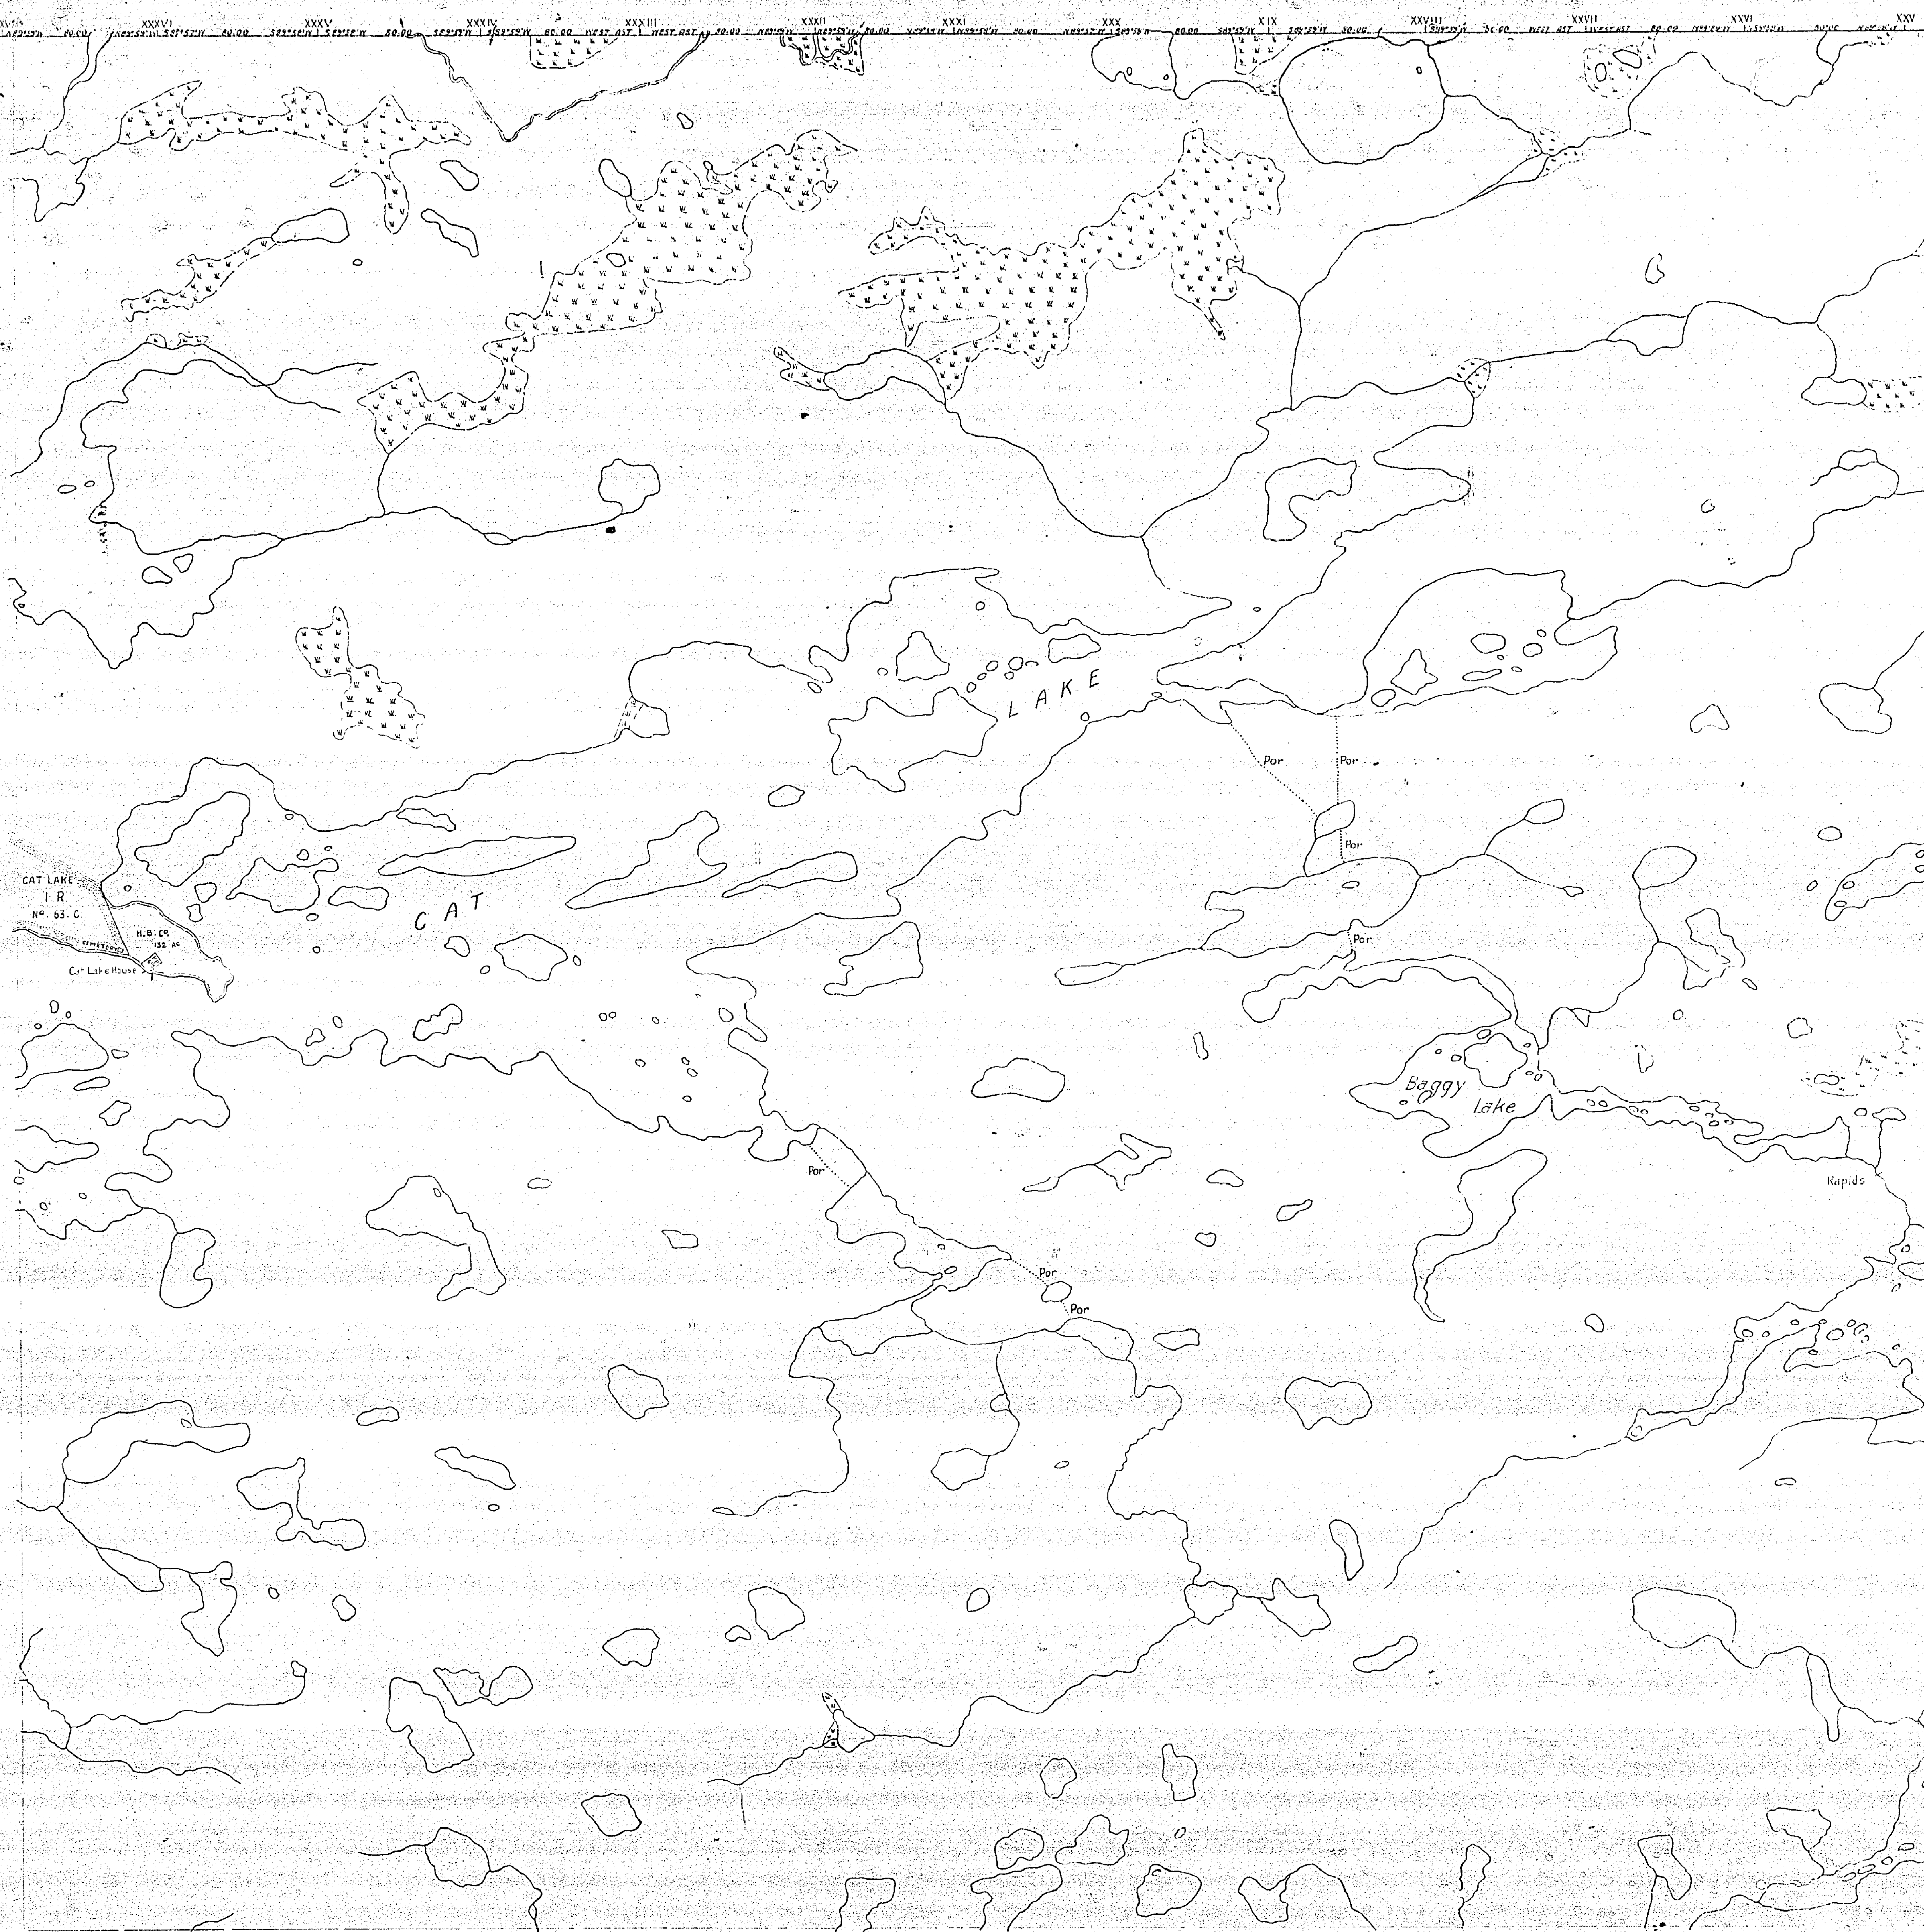

North Base line surveyed by Jas S. Doble, O.L.S. 1919.
 P.P. 619, surveyed by E.P.A. Phillips, O.L.S. 1927. File 50 613.
 Hudson's Bay Co. Parcel surveyed by C.B. Donnelly D.L.S. and H.D.G. Currie, O.L.S. 1938. File 109363.
 Cat Lake Indian Reserve from Dept. of Mines & Resources, Indian Affairs Branch, Dom. Gov't surveyed
 by C.B. Donnelly, D.L.S. and H.D.G. Currie, O.L.S. 1938. File 109363. Boundaries shown thus: 
 Lakes and Rivers from Aerial Survey, Dept. of Mines & Resources, Dom. Gov't. Lake St. Joseph Sheet.

Parcels marked: P. are Patented
 L. leased
 L.O. License of Occupation

Scale: 40 Chains = 1 Inch

M 2160

Dept. of Lands and Forests
 Survey Branch
 Ontario Provincial Government
 Toronto, Ontario, April 15th 1940

CAT LAKE

No. NUMBER

Baggy

1-5142