

Kelvin Twp. M.964

THE TOWNSHIP OF OF CHURCHILL

DISTRICT OF
SUDBURY

LARDER LAKE-
MINING DIVISION

SCALE: 1-INCH=40 CHAINS

DISPOSITION OF CROWN LANDS

PATENT, SURFACE AND MINING RIGHTS	●
" , SURFACE RIGHTS ONLY	○
" , MINING RIGHTS ONLY	⊙
LEASE, SURFACE AND MINING RIGHTS	■
" , SURFACE RIGHTS ONLY	□
" , MINING RIGHTS ONLY	▣
LICENCE OF OCCUPATION	▽
ROADS	—
IMPROVED ROADS	—
KING'S HIGHWAYS	—
RAILWAYS	—
POWER LINES	—
MARSH OR MUSKEG	—
MINES	—
CANCELLED	—

NOTES

400' Surface Rights Reservation along the
shores of all lakes & rivers.

SAND & GRAVEL

⑥ MTC Pit No. 1487

AREAS WITHDRAWN FROM STAKING

S.R. - SURFACE RIGHTS			M.R. - MINING RIGHTS	
SECTION	ORDER No.	DATE	DISPOSITION	FILE
(R) Sec. 36/80	W.107/82	21/1/82	M.R.	188517

PLAN NO. - **M.719**

ONTARIO
MINISTRY OF NATURAL RESOURCES
SURVEYS AND MAPPING BRANCH

Connaught Twp. M.730

Macmurchy Twp. M.842

Asquith Twp. M.637

Replaced Aug 20 84

Kelvin Twp. M.964

THE TOWNSHIP OF OF CHURCHILL

DISTRICT OF
SUDBURY

LARDER LAKE
MINING DIVISION

SCALE: 1-INCH=40 CHAINS

DISPOSITION OF CROWN LANDS

- PATENT, SURFACE AND MINING RIGHTS
- " SURFACE RIGHTS ONLY
- " MINING RIGHTS ONLY
- LEASE, SURFACE AND MINING RIGHTS
- " SURFACE RIGHTS ONLY
- " MINING RIGHTS ONLY
- LICENCE OF OCCUPATION
- ROADS
- IMPROVED ROADS
- KING'S HIGHWAYS
- RAILWAYS
- POWER LINES
- MARSH OR MUSKEG
- MINES
- CANCELLED

NOTES

400' Surface Rights Reservation along the shores of all lakes & rivers

SAND & GRAVEL

⑥ MTC PII No. 1487

AREAS WITHDRAWN FROM STAKING

S.R. - SURFACE RIGHTS			M.R. - MINING RIGHTS		
SECTION	ORDER NO.	DATE	DISPOSITION	FILE	
⑥ Sec. 36/80	W.107/82	21/1/82	M.R.	188917	

#13

PLAN NO. M.719

ONTARIO

MINISTRY OF NATURAL RESOURCES

SURVEYS AND MAPPING BRANCH

Connaught Twp. M.730

Macmurchy Twp. M.842

Asquith Twp. M.637

RECEIVED August 20-1984

REFERENCES

AREAS WITHDRAWN FROM DISPOSITION

- M.R.O. MINING RIGHTS ONLY
S.R.O. SURFACE RIGHTS ONLY
M.S. MINING AND SURFACE RIGHTS

Description Order No Date Disposition File

② SURFACE & MINING RIGHTS WITHDRAWN
SECT.36/80 ORDER NO. WJ3/86-NR
O-L12/89 NR OPENS W9/86NR

③ SURFACE & MINING RIGHTS WITHDRAWN
SECT.36/80 ORDER NO. WJ3/86-NR
O-L12/89 NR OPENS W-13/86NR

④ SURFACE AND MINING RIGHTS NOT OPEN TO
STAKING DUE TO PENDING PROCEEDINGS
SUBSECTION 3(1)

⑤ SURFACE AND MINING RIGHTS NOT
OPEN TO STAKING SUBSECTION 3(1)
PENDING PROCEEDINGS

⑥ PENDING PROCEEDINGS CANCELLED 10:45 AM FEB. 27, 1990

THE INFORMATION THAT
APPEARS ON THIS MAP
HAS BEEN COMPILED
FROM VARIOUS SOURCES,
AND ACCURACY IS NOT
GUARANTEED. THOSE
WISHING TO STAKE MIN-
ING CLAIMS SHOULD CON-
SULT WITH THE MINING
RECORDER, MINISTRY OF
NORTHERN DEVELOP-
MENT AND MINES, FOR AD-
DITIONAL INFORMATION
ON THE STATUS OF THE
LANDS SHOWN HEREON.

CIRCULATED AUGUST 17/88


NOTICE OF FORESTRY ACTIVITY

THIS TOWNSHIP/AREA FALLS WITHIN THE
SHININGTREE MANAGEMENT UNIT AND MAY
BE SUBJECT TO FORESTRY OPERATIONS

THE MNR UNIT FORESTER FOR THIS AREA CAN BE
CONTACTED AT- P.O. BOX 129
LOW AVENUE
GOGAMA, ONT.
POM IWO
705-894-2000

GEOLOGY REFERENCE COBALT RESIDENT GEOLOGIST

Kelvin Twp.

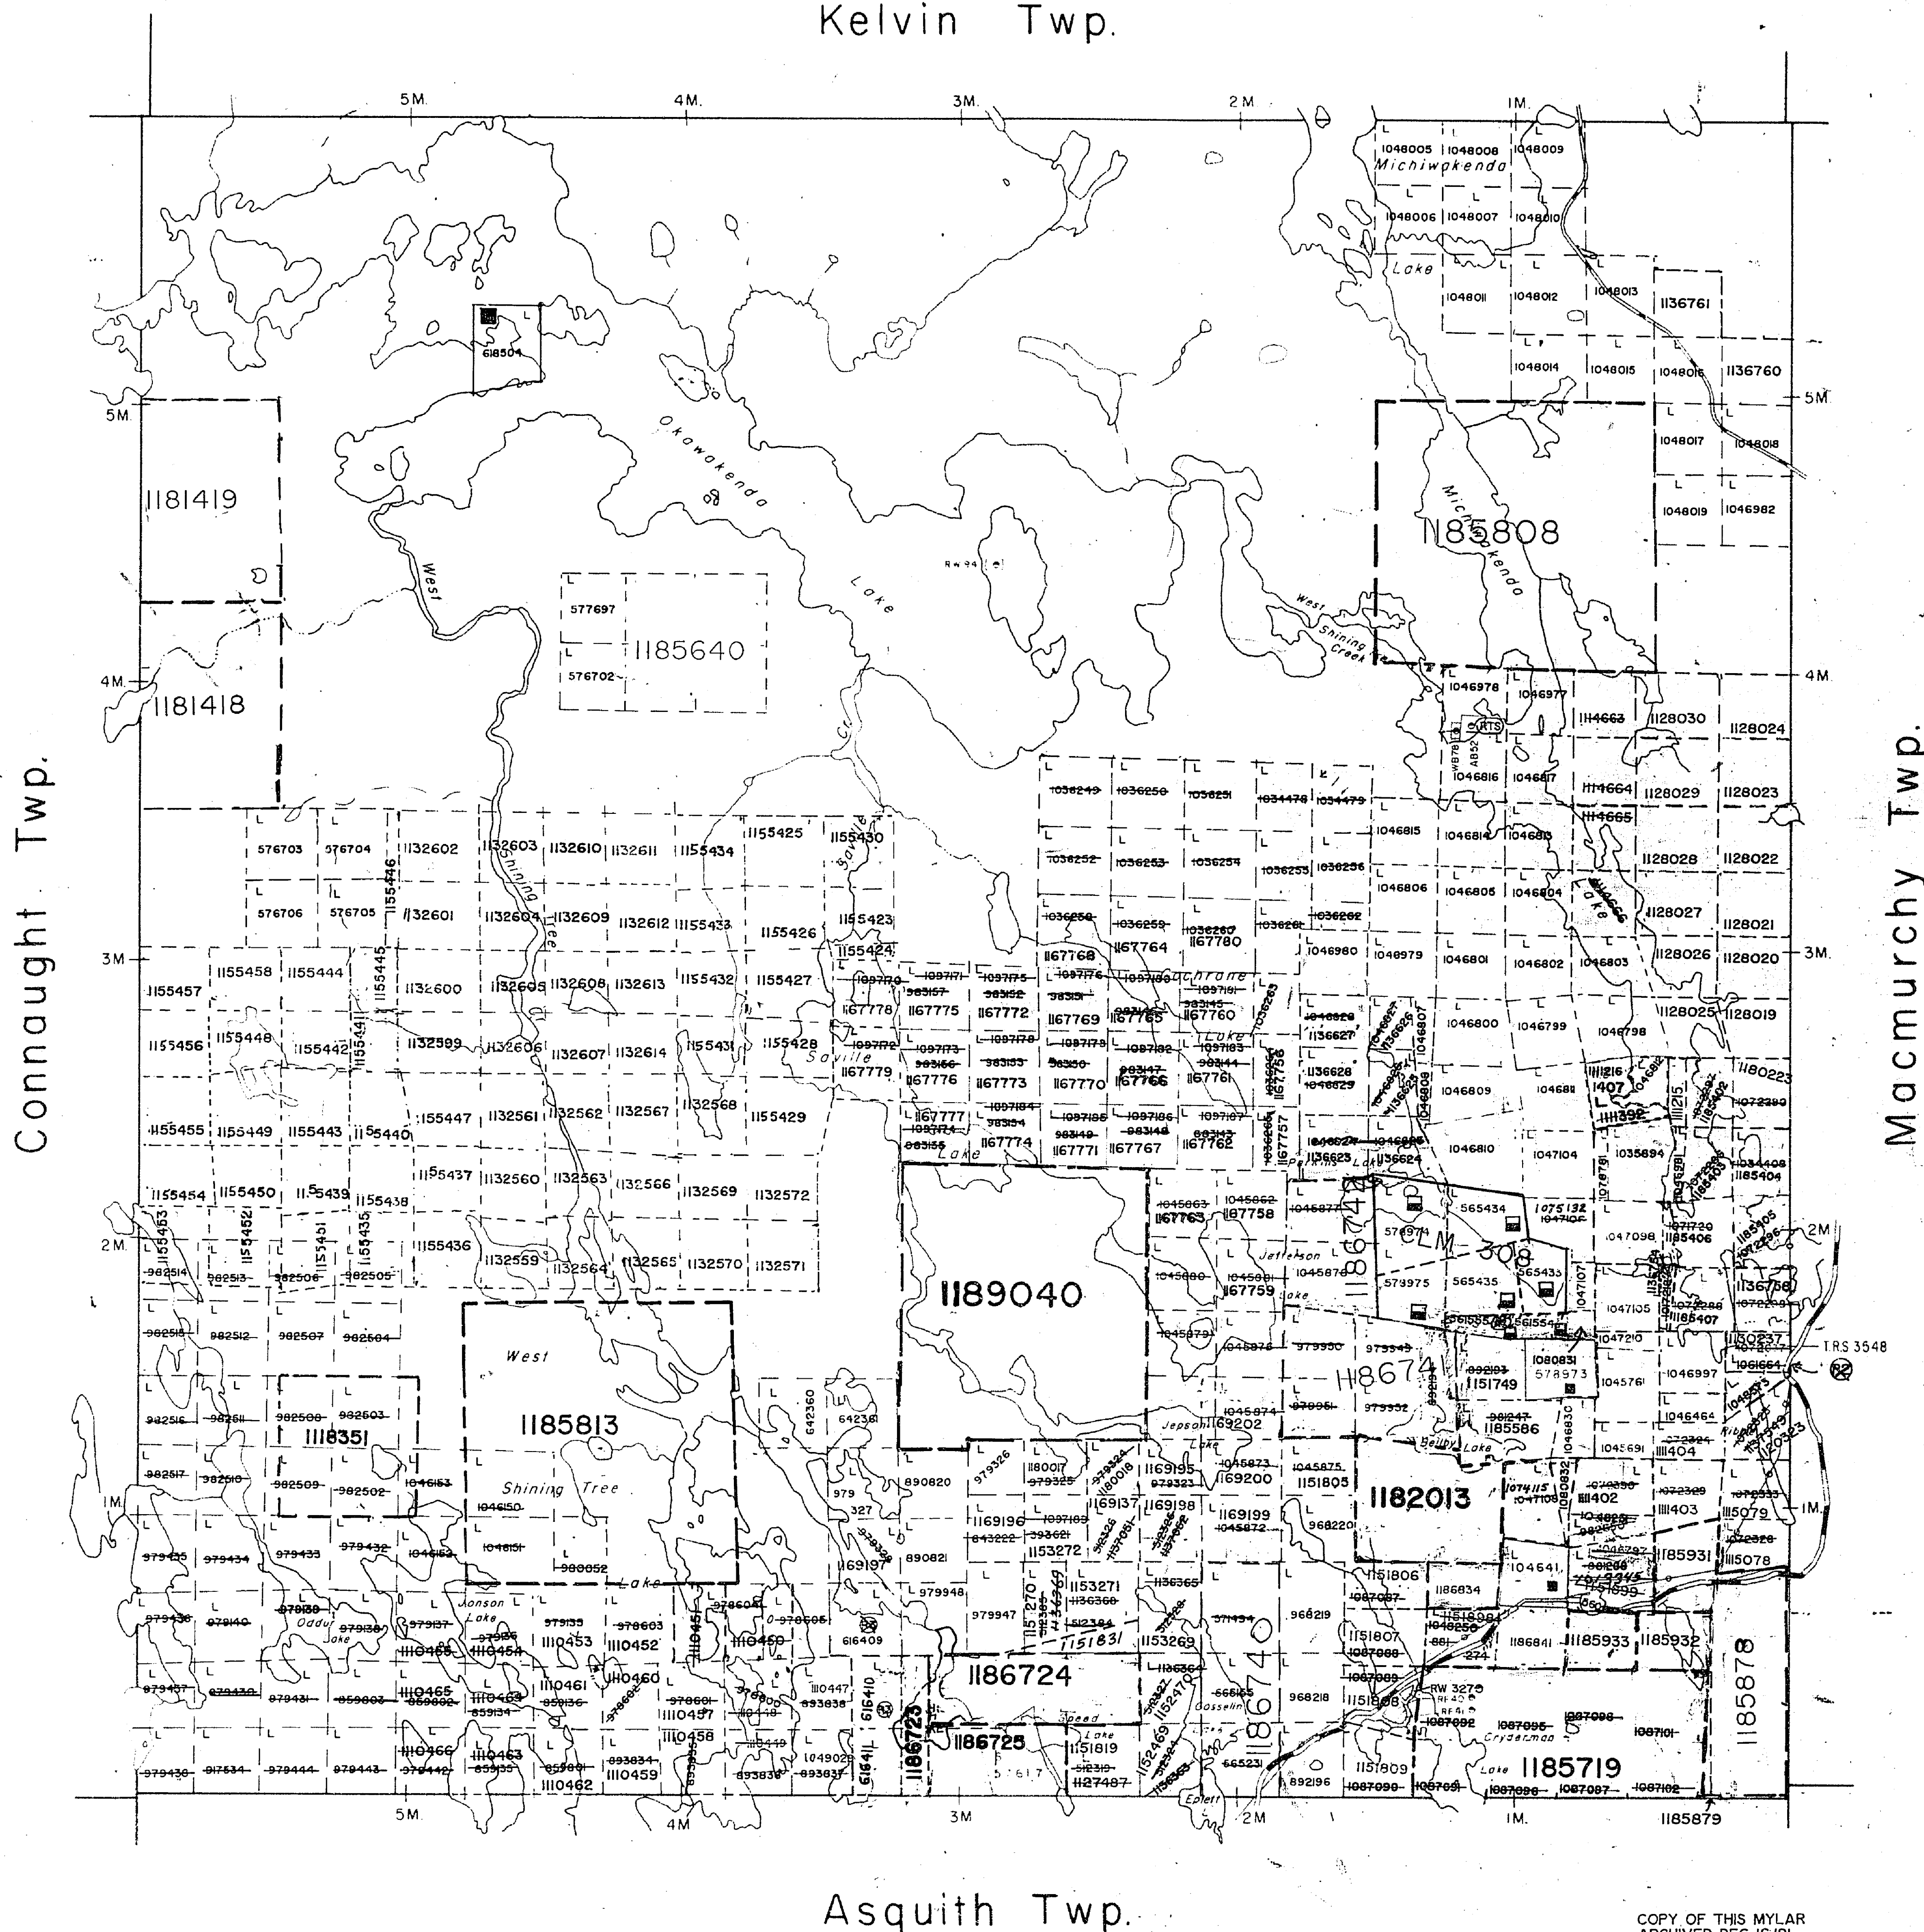

LEGEND


HIGHWAY AND ROUTE NO.	
OTHER ROADS	
TRAILS	
SURVEYED LINES	
TOWNSHIPS, BASE LINES, ETC.	
LOTS, MINING CLAIMS, PARCELS, ETC.	
UNSURVEYED LINES	
LOT LINES	
PARCEL BOUNDARY	
MINING CLAIMS, ETC.	
RAILWAY AND RIGHT OF WAY	
UTILITY LINES	
NON-PERENNIAL STREAM	
FLOODING OR FLOOD-PRONE AREAS	
SUBDIVISION OR COMPARTMENT	
RESERVATIONS	
ORIGINAL SHORT LINE	
MARSH OR MUSKEG	
MINES	
TRAVERSE MONUMENT	
REMOTE TOURIST SETUPS	

DISPOSITION OF CROWN LANDS

TYPE OF DOCUMENT	SYMBOL
PATENT, SURFACE & MINING RIGHTS	
" SURFACE RIGHTS ONLY	
" MINING RIGHTS ONLY	
LEASE, SURFACE & MINING RIGHTS	
" SURFACE RIGHTS ONLY	
" MINING RIGHTS ONLY	
LICENCE OF OCCUPATION	
ORDER-IN-COUNCIL	
RESERVATION	
CANCELLED	
SAND & GRAVEL	

NOTE: MINING RIGHTS IN PARCELS PATENTED PRIOR TO MAY 6 1913, VESTED IN ORIGINAL PATENTEE BY THE PUBLIC LANDS ACT, R.S.O. 1970, CHAP. 380, SEC. 63, SUBSEC. 1.

SCALE: 1 INCH = 40 CHAINS

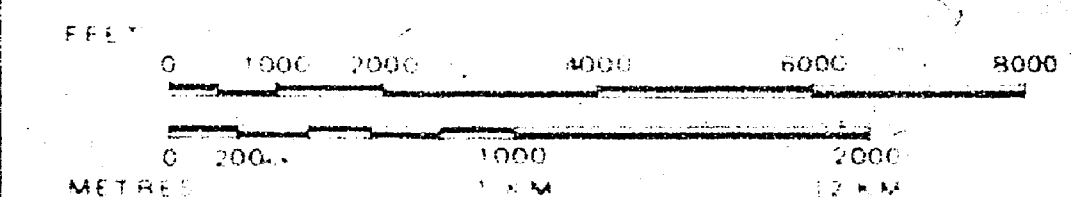

TOWNSHIP

CHURCHILL

M.N.R. ADMINISTRATIVE DISTRICT

GOGAMA

MINING DIVISION

LARDER LAKE

LAND TITLES / REGISTRY DIVISION

SUDBURY



MINISTRY OF
NORTHERN DEVELOPMENT
and MINES

Ontario

Number

G-3210

COPY OF THIS MYLAR
ARCHIVED DEC 16/91
REMOVED FROM CIRCULATION
AND ARCHIVED ON DEC 09/92

ON THIS LINE

R E F E R E N C E S


AREAS WITHDRAWN FROM DISPOSITION

M.R.O. - MINING RIGHTS ONLY

S.R.O. – SURFACE RIGHTS ONLY




M. + S. - MINING AND SURFACE RIGHTS

Description	Order No.	Date	Disposition	File
-------------	-----------	------	-------------	------

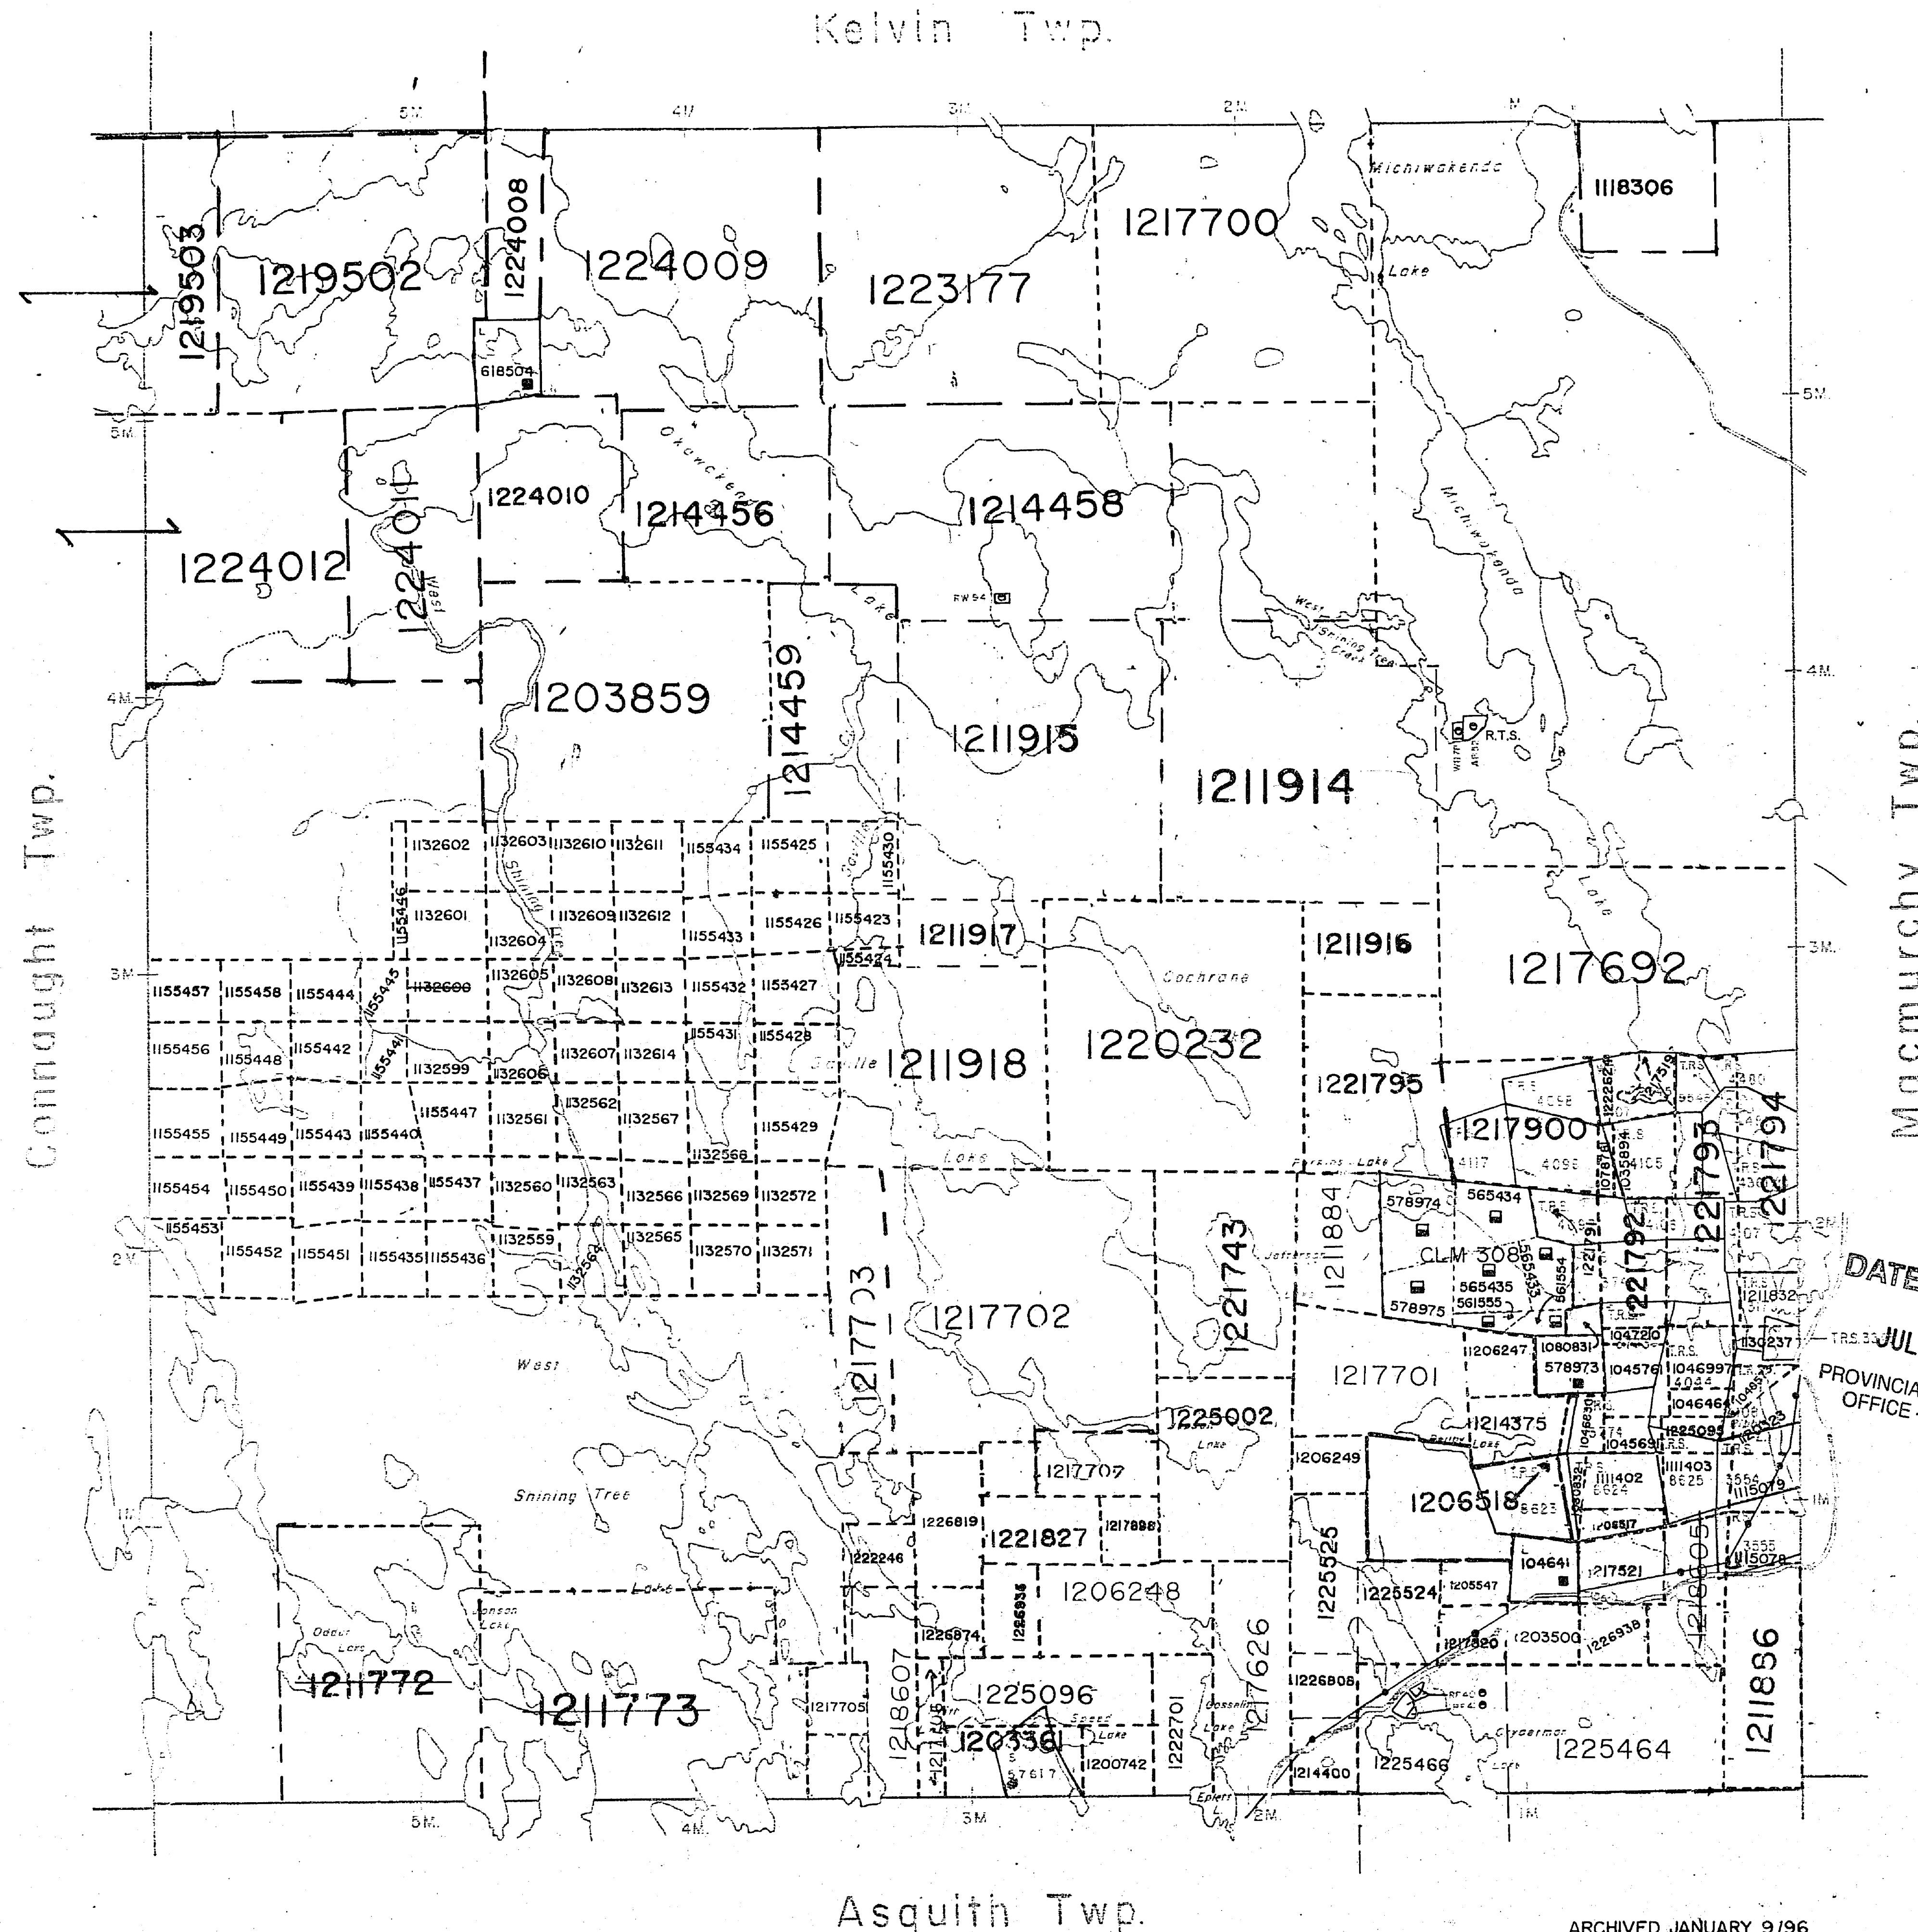

THE INFORMATION THAT APPEARS ON THIS MAP HAS BEEN COMPILED FROM VARIOUS SOURCES, AND ACCURACY IS NOT GUARANTEED. THOSE WISHING TO STAKE MINING CLAIMS SHOULD CONSULT WITH THE MINING RECORDER, MINISTRY OF NORTHERN DEVELOPMENT AND MINES, FOR ADDITIONAL INFORMATION ON THE STATUS OF THE LANDS SHOWN HEREON.


LEGEND

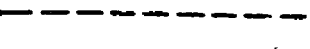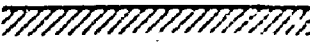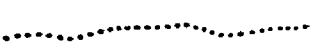HIGHWAY AND ROUTE No.	
OTHER ROADS	
TRAILS	
SURVEYED LINES:	
TOWNSHIPS, BASE LINES, ETC.	
LOTS, MINING CLAIMS, PARCELS, ETC.	
UNSURVEYED LINES:	
LOT LINES	
PARCEL BOUNDARY	
MINING CLAIMS ETC.	
RAILWAY AND RIGHT OF WAY	
UTILITY LINES	
NON-PERENNIAL STREAM	
FLOODING OR FLOODING RIGHTS	
SUBDIVISION OR COMPOSITE PLAN	
RESERVATIONS	
ORIGINAL SHORELINE	
MARSH OR MUSKEG	
MINES	
TRAVERSE MONUMENT	

DISPOSITION OF CROWN LANDS

<u>TYPE OF DOCUMENT</u>	<u>SYMBOL</u>
PATENT, SURFACE & MINING RIGHTS _____	③
" , SURFACE RIGHTS ONLY _____	①
" , MINING RIGHTS ONLY _____	②
LEASE, SURFACE & MINING RIGHTS _____	④
" , SURFACE RIGHTS ONLY _____	⑤
" , MINING RIGHTS ONLY _____	⑥
LICENCE OF OCCUPATION _____	⑦
ORDER-IN-COUNCIL _____	OC
RESERVATION _____	⑧
CANCELLED _____	⑨
SAND & GRAVEL _____	⑩
REMOTE TOURIST SETUP _____	R.T.S.
NOTE: MINING RIGHTS IN PARCELS PATENTED PRIOR TO MAY 6, 1913, VESTED IN ORIGINAL PATENTEE BY THE PUBLIC LANDS ACT, R.S.O. 1970, CHAP. 380, SEC. 63, SUBSEC. 1.	

SCALE: 1 INCH = 40 CHAINS

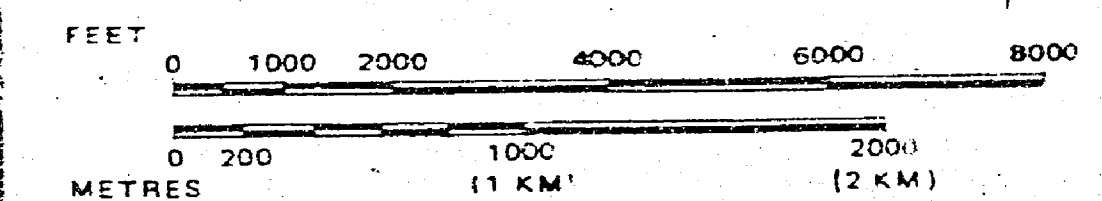

400 FOOT (APPROX. 122 METER) SURFACE RIGHTS
RESERVATION ALONG THE SHORES OF ALL LAKES
AND RIVERS.

DATE OF ISSUE
JUL 24 1998
PROVINCIAL RECORDING
OFFICE - SUDBURY

TOWNSHIP

CHURCHILL

M.N.R. ADMINISTRATIVE DISTRICT

GOGAMA

MINING DIVISION

LARDER LAKE

LAND TITLES / REGISTRY DIVISION

SUDBURY

Ministry of Land
Natural Management
Resources Branch

DATE FEBRUARY, 1985

CIRCULATED
DEC. 1, 1993.

Number

G-3210

ARCHIVED JANUARY 9/96


ARCHIVED DEC 5/95

REFERENCES

AREAS WITHDRAWN FROM DISPOSITION



M.R.O. - MINING RIGHTS ONLY
S.R.O. - SURFACE RIGHTS ONLY
M + S. - MINING AND SURFACE RIGHTS

Description	Order No.	Date	Disposition	File
-------------	-----------	------	-------------	------

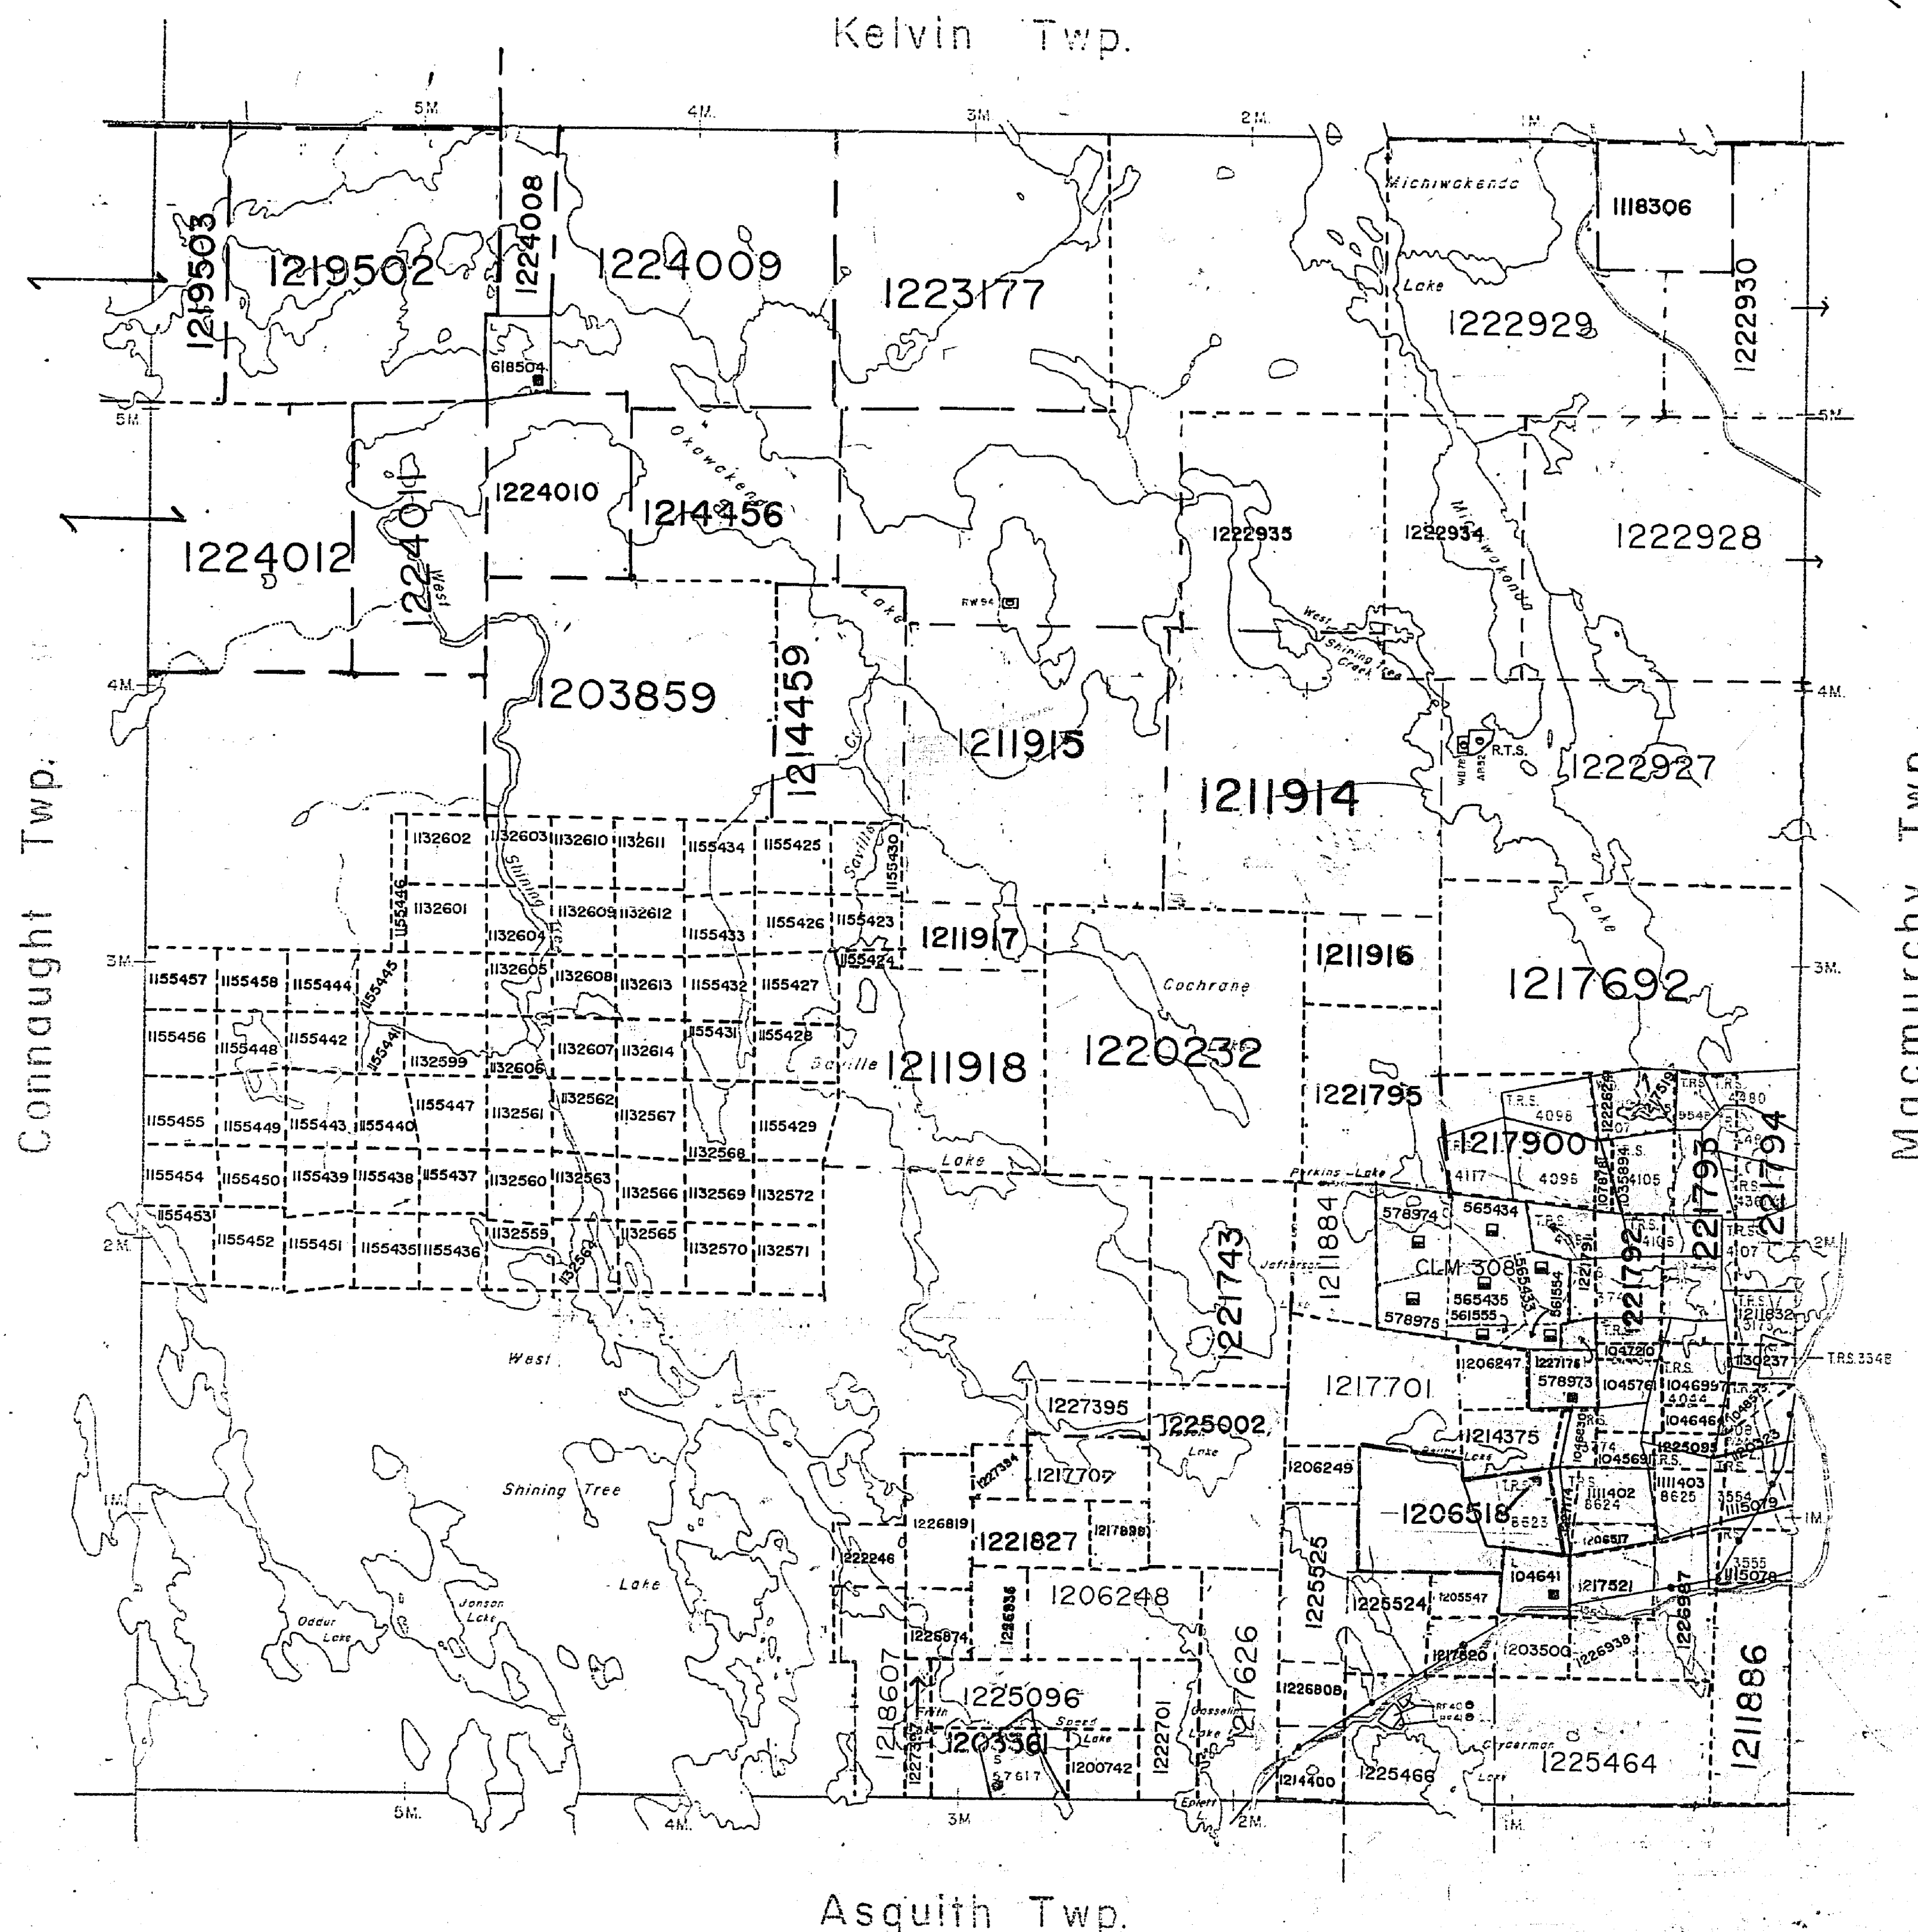

THE INFORMATION THAT APPEARS ON THIS MAP HAS BEEN COMPILED FROM VARIOUS SOURCES, AND ACCURACY IS NOT GUARANTEED. THOSE WISHING TO STAKE MINING CLAIMS SHOULD CONSULT WITH THE MINING RECORDER, MINISTRY OF NORTHERN DEVELOPMENT AND MINES, FOR ADDITIONAL INFORMATION ON THE STATUS OF THE LANDS SHOWN HEREON.

LEGEND

  
HIGHWAY AND ROUTE No.	
OTHER ROADS	
TRAILS	
SURVEYED LINES:	
TOWNSHIPS, BASE LINES, ETC.	
LOTS, MINING CLAIMS, PARCELS, ETC.	
UNSURVEYED LINES:	
LOT LINES	
PARCEL BOUNDARY	
MINING CLAIMS ETC.	
RAILWAY AND RIGHT OF WAY	
UTILITY LINES	
NON-PERENNIAL STREAM	
FLOODING OR FLOODING RIGHTS	
SUBDIVISION OR COMPOSITE PLAN	
RESERVATIONS	
ORIGINAL SHORELINE	
MARSH OR MUSKEG	
MINES	
TRAVERSE MONUMENT	

DISPOSITION OF CROWN LANDS

TYPE OF DOCUMENT	SYMBOL
PATENT, SURFACE & MINING RIGHTS	Ⓐ
" , SURFACE RIGHTS ONLY	Ⓒ
" , MINING RIGHTS ONLY	Ⓓ
LEASE, SURFACE & MINING RIGHTS	Ⓔ
" , SURFACE RIGHTS ONLY	Ⓕ
" , MINING RIGHTS ONLY	Ⓖ
LICENCE OF OCCUPATION	Ⓥ
ORDER-IN-COUNCIL	ⓐ
RESERVATION	Ⓒ
CANCELLED	Ⓓ
SAND & GRAVEL	Ⓒ
REMOTE TOURIST SETUP	Ⓒ

NOTE: MINING RIGHTS IN PARCELS PATENTED PRIOR TO MAY 6, 1913, VESTED IN ORIGINAL PATENTEE BY THE PUBLIC LANDS ACT, R.S.O. 1970, CHAP. 380, SEC. 63, SUBSEC. 1.

SCALE: 1 INCH = 40 CHAINS

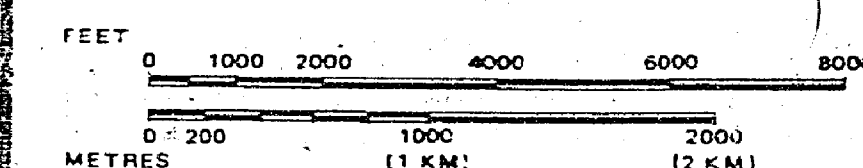

400 FOOT (APPROX. 122 METER) SURFACE RIGHTS
RESERVATION ALONG THE SHORES OF ALL LAKES
AND RIVERS

TOWNSHIP

CHURCHILL

M.N.R. ADMINISTRATIVE DISTRICT

GOGAMA

MINING DIVISION

LARDER LAKE

LAND TITLES; REGISTRY DIVISION

SUDBURY



Ministry of Land
Natural Management
Resources Branch

Date FEBRUARY, 1985

CIRCULATED
DEC. 1, 1993

Number

G-3210

ARCHIVED JANUARY 9/96

ARCHIVED DEC 5/95

Kelvin Twp. M.964

THE TOWNSHIP OF CHURCHILL

DISTRICT OF
SUDBURY

LARDER LAKE
MINING DIVISION

SCALE: 1-INCH=40 CHAINS

DISPOSITION OF CROWN LANDS

PATENT, SURFACE AND MINING RIGHTS	●
" , SURFACE RIGHTS ONLY	○
" , MINING RIGHTS ONLY	◐
LEASE, SURFACE AND MINING RIGHTS	■
" , SURFACE RIGHTS ONLY	◑
" , MINING RIGHTS ONLY	◒
LICENCE OF OCCUPATION	▼
ROADS	—
IMPROVED ROADS	—
KING'S HIGHWAYS	—
RAILWAYS	—
POWER LINES	—
MARSH OR MUSKEG	—
MINES	✕
CANCELLED	○

NOTES

400' Surface Rights Reservation along the shores of all lakes & rivers.

SAND & GRAVEL

① MTC PII No. 1487

— Mining Rights withdrawn from staking
S. 26 Meeting for A.S.O. 1900
N.W. 10/12 3. 21/02

PLAN NO.- **M.719**

ONTARIO #13


MINISTRY OF NATURAL RESOURCES

SURVEYS AND MAPPING BRANCH

Connaught Twp. M.730

Macmurchy Twp. M.842

Asquith Twp. M.637

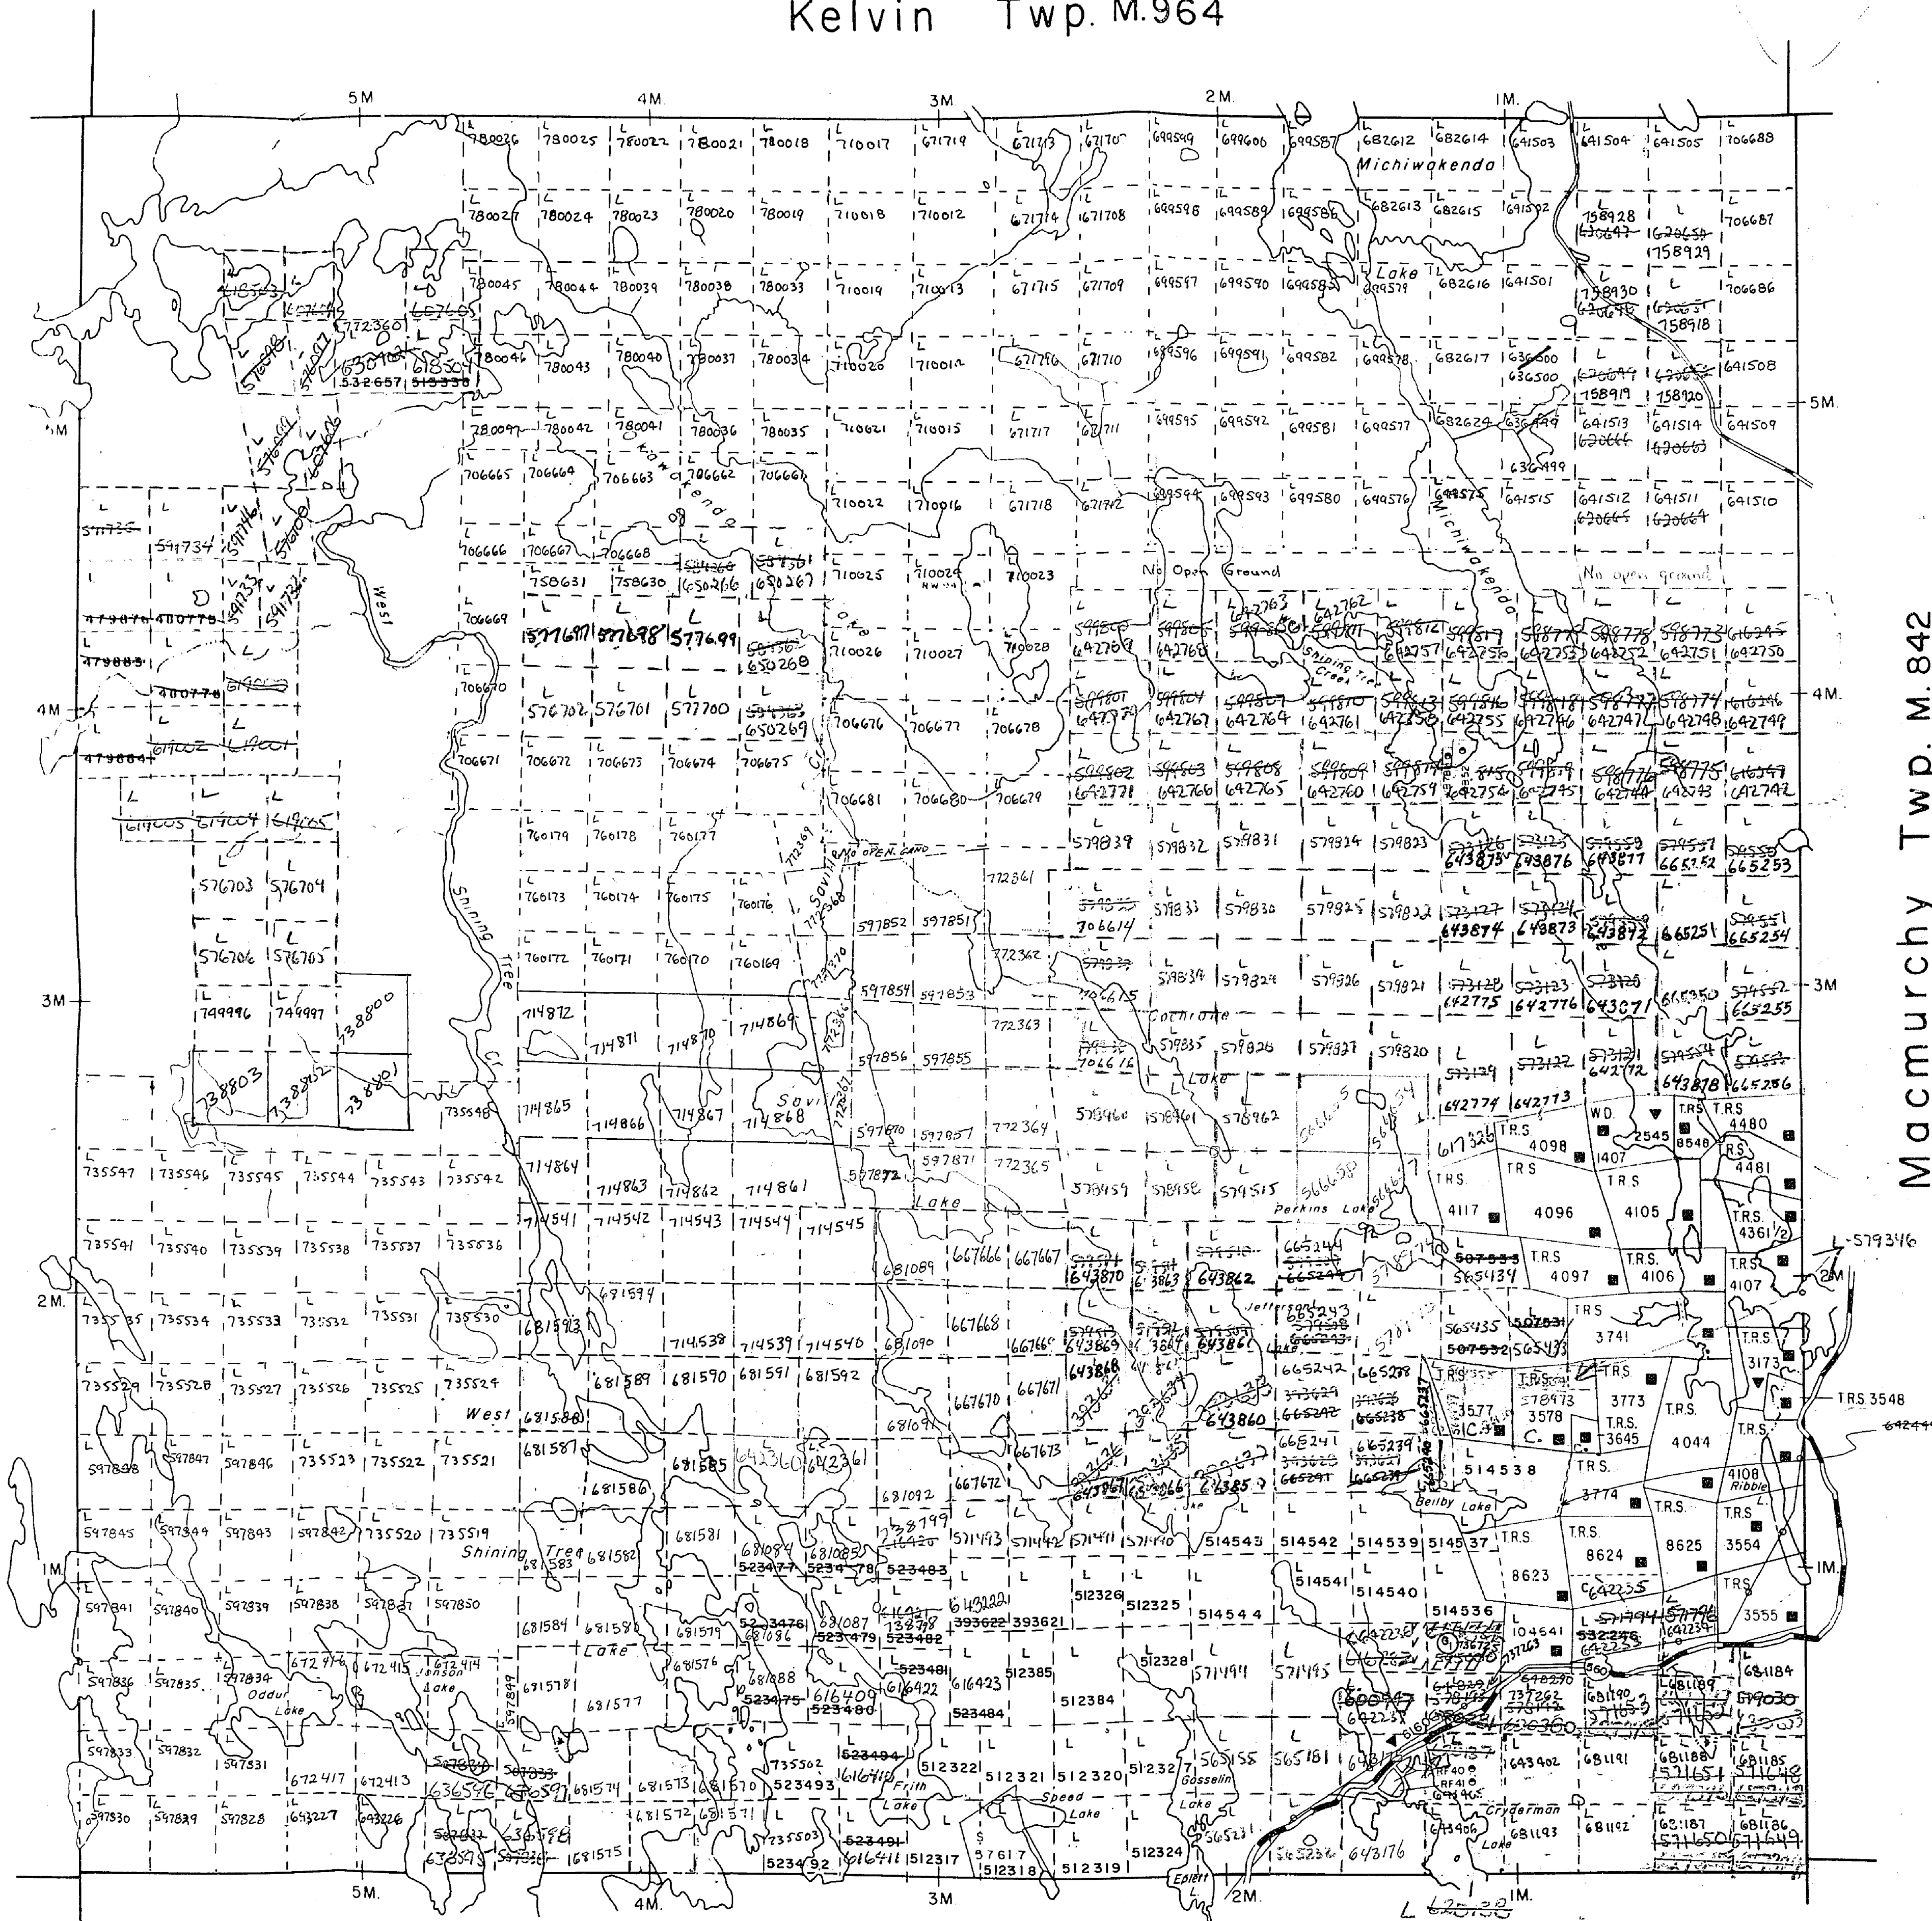

REFERENCES

AREAS WITHDRAWN FROM DISPOSITION

- M.R.O. - MINING RIGHTS ONLY
S.R.O. - SURFACE RIGHTS ONLY
M.+S. - MINING AND SURFACE RIGHTS

Description	Order No.	Date	Disposition	File
(R1) SURFACE RIGHTS WITHDRAWN Section 36/80 order # WJ07/82-NR				
(R2) SURFACE & MINING RIGHTS WITHDRAWN Sect. 36/80 order # WJ9/86-NR				
(R3) SURFACE & MINING RIGHTS WITHDRAWN Sect. 36/80 order # WJ3/86-NR				

SAND AND GRAVEL


(G) M.T.C. PIT No. 1487

REPLACED APRIL 26/88

NOTICE OF FORESTRY ACTIVITY

THIS TOWNSHIP / AREA FALLS WITHIN THE
SHININGTREE MANAGEMENT UNIT
AND MAY BE SUBJECT TO FORESTRY OPERATIONS.
THE MNR UNIT FORESTER FOR THIS AREA CAN BE
CONTACTED AT: P.O. BOX 129
LOW AVENUE
GOGAMA, ONT.
POM IWO
705-894-2000

Kelvin Twp.

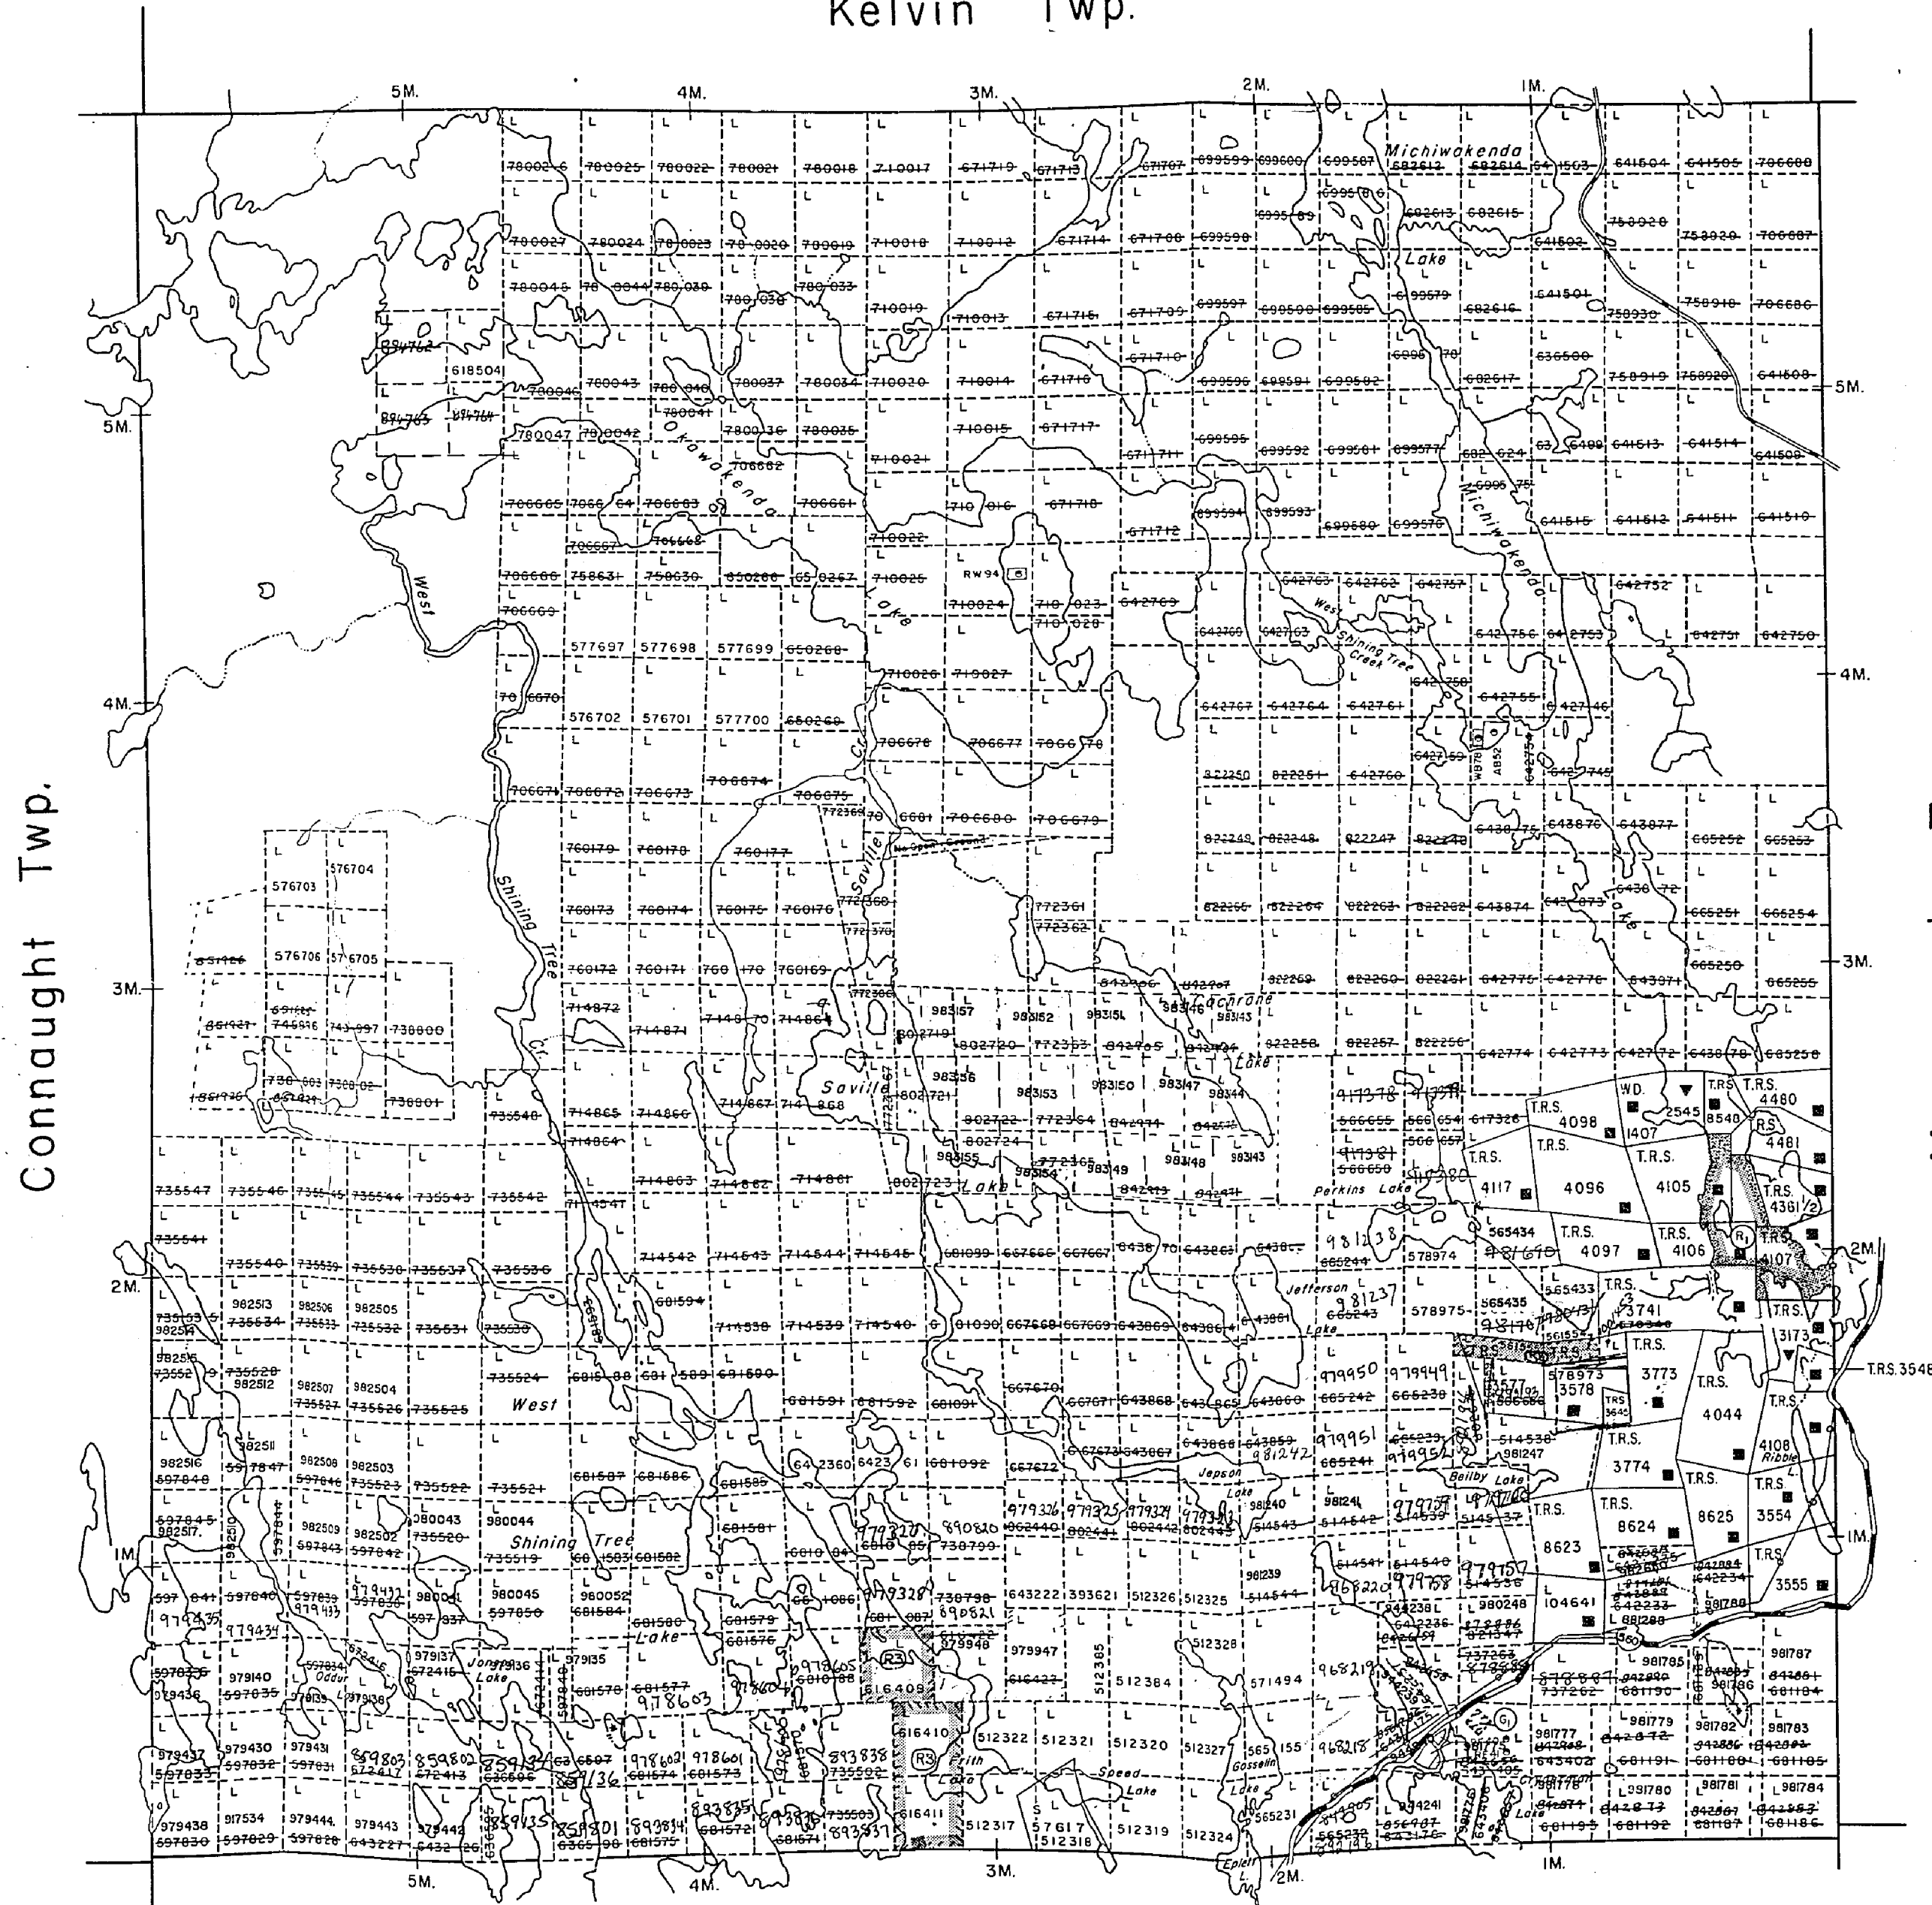

LEGEND


HIGHWAY AND ROUTE No.	
OTHER ROADS	
TRAILS	
SURVEYED LINES:	
TOWNSHIPS, BASE LINES, ETC.	
LOTS, MINING CLAIMS, PARCELS, ETC.	
UNSURVEYED LINES:	
LOT LINES	
PARCEL BOUNDARY	
MINING CLAIMS ETC.	
RAILWAY AND RIGHT OF WAY	
UTILITY LINES	
NON-PERENNIAL STREAM	
FLOODING OR FLOODING RIGHTS	
SUBDIVISION OR COMPOSITE PLAN	
RESERVATIONS	
ORIGINAL SHORELINE	
MARSH OR MUSKEG	
MINES	
TRAVERSE MONUMENT	

DISPOSITION OF CROWN LANDS

TYPE OF DOCUMENT	SYMBOL
PATENT, SURFACE & MINING RIGHTS	
" SURFACE RIGHTS ONLY	
" MINING RIGHTS ONLY	
LEASE, SURFACE & MINING RIGHTS	
" SURFACE RIGHTS ONLY	
" MINING RIGHTS ONLY	
LICENCE OF OCCUPATION	
ORDER-IN-COUNCIL	
RESERVATION	
CANCELLED	
SAND & GRAVEL	

NOTE: MINING RIGHTS IN PARCELS PATENTED PRIOR TO MAY 6, 1913, VESTED IN ORIGINAL PATENTEE BY THE PUBLIC LANDS ACT, R.S.O. 1970, CHAP. 380, SEC. 63, SUBSEC. 1.

SCALE: 1 INCH = 40 CHAINS

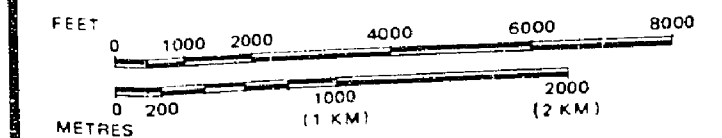

TOWNSHIP

CHURCHILL

M.N.R. ADMINISTRATIVE DISTRICT

GOGAMA

MINING DIVISION

LARDER LAKE

LAND TITLES / REGISTRY DIVISION

SUDBURY



Ministry of Natural Resources
Land Management Branch

Date FEBRUARY, 1985


Number
G-3210

Asquith Twp.

REFERENCES

AREAS WITHDRAWN FROM DISPOSITION

M.R.O. -- MINING RIGHTS ONLY				
S.R.O. -- SURFACE RIGHTS ONLY				
M.+S. -- MINING AND SURFACE RIGHTS				
Description	Order No.	Date	Disposition	File

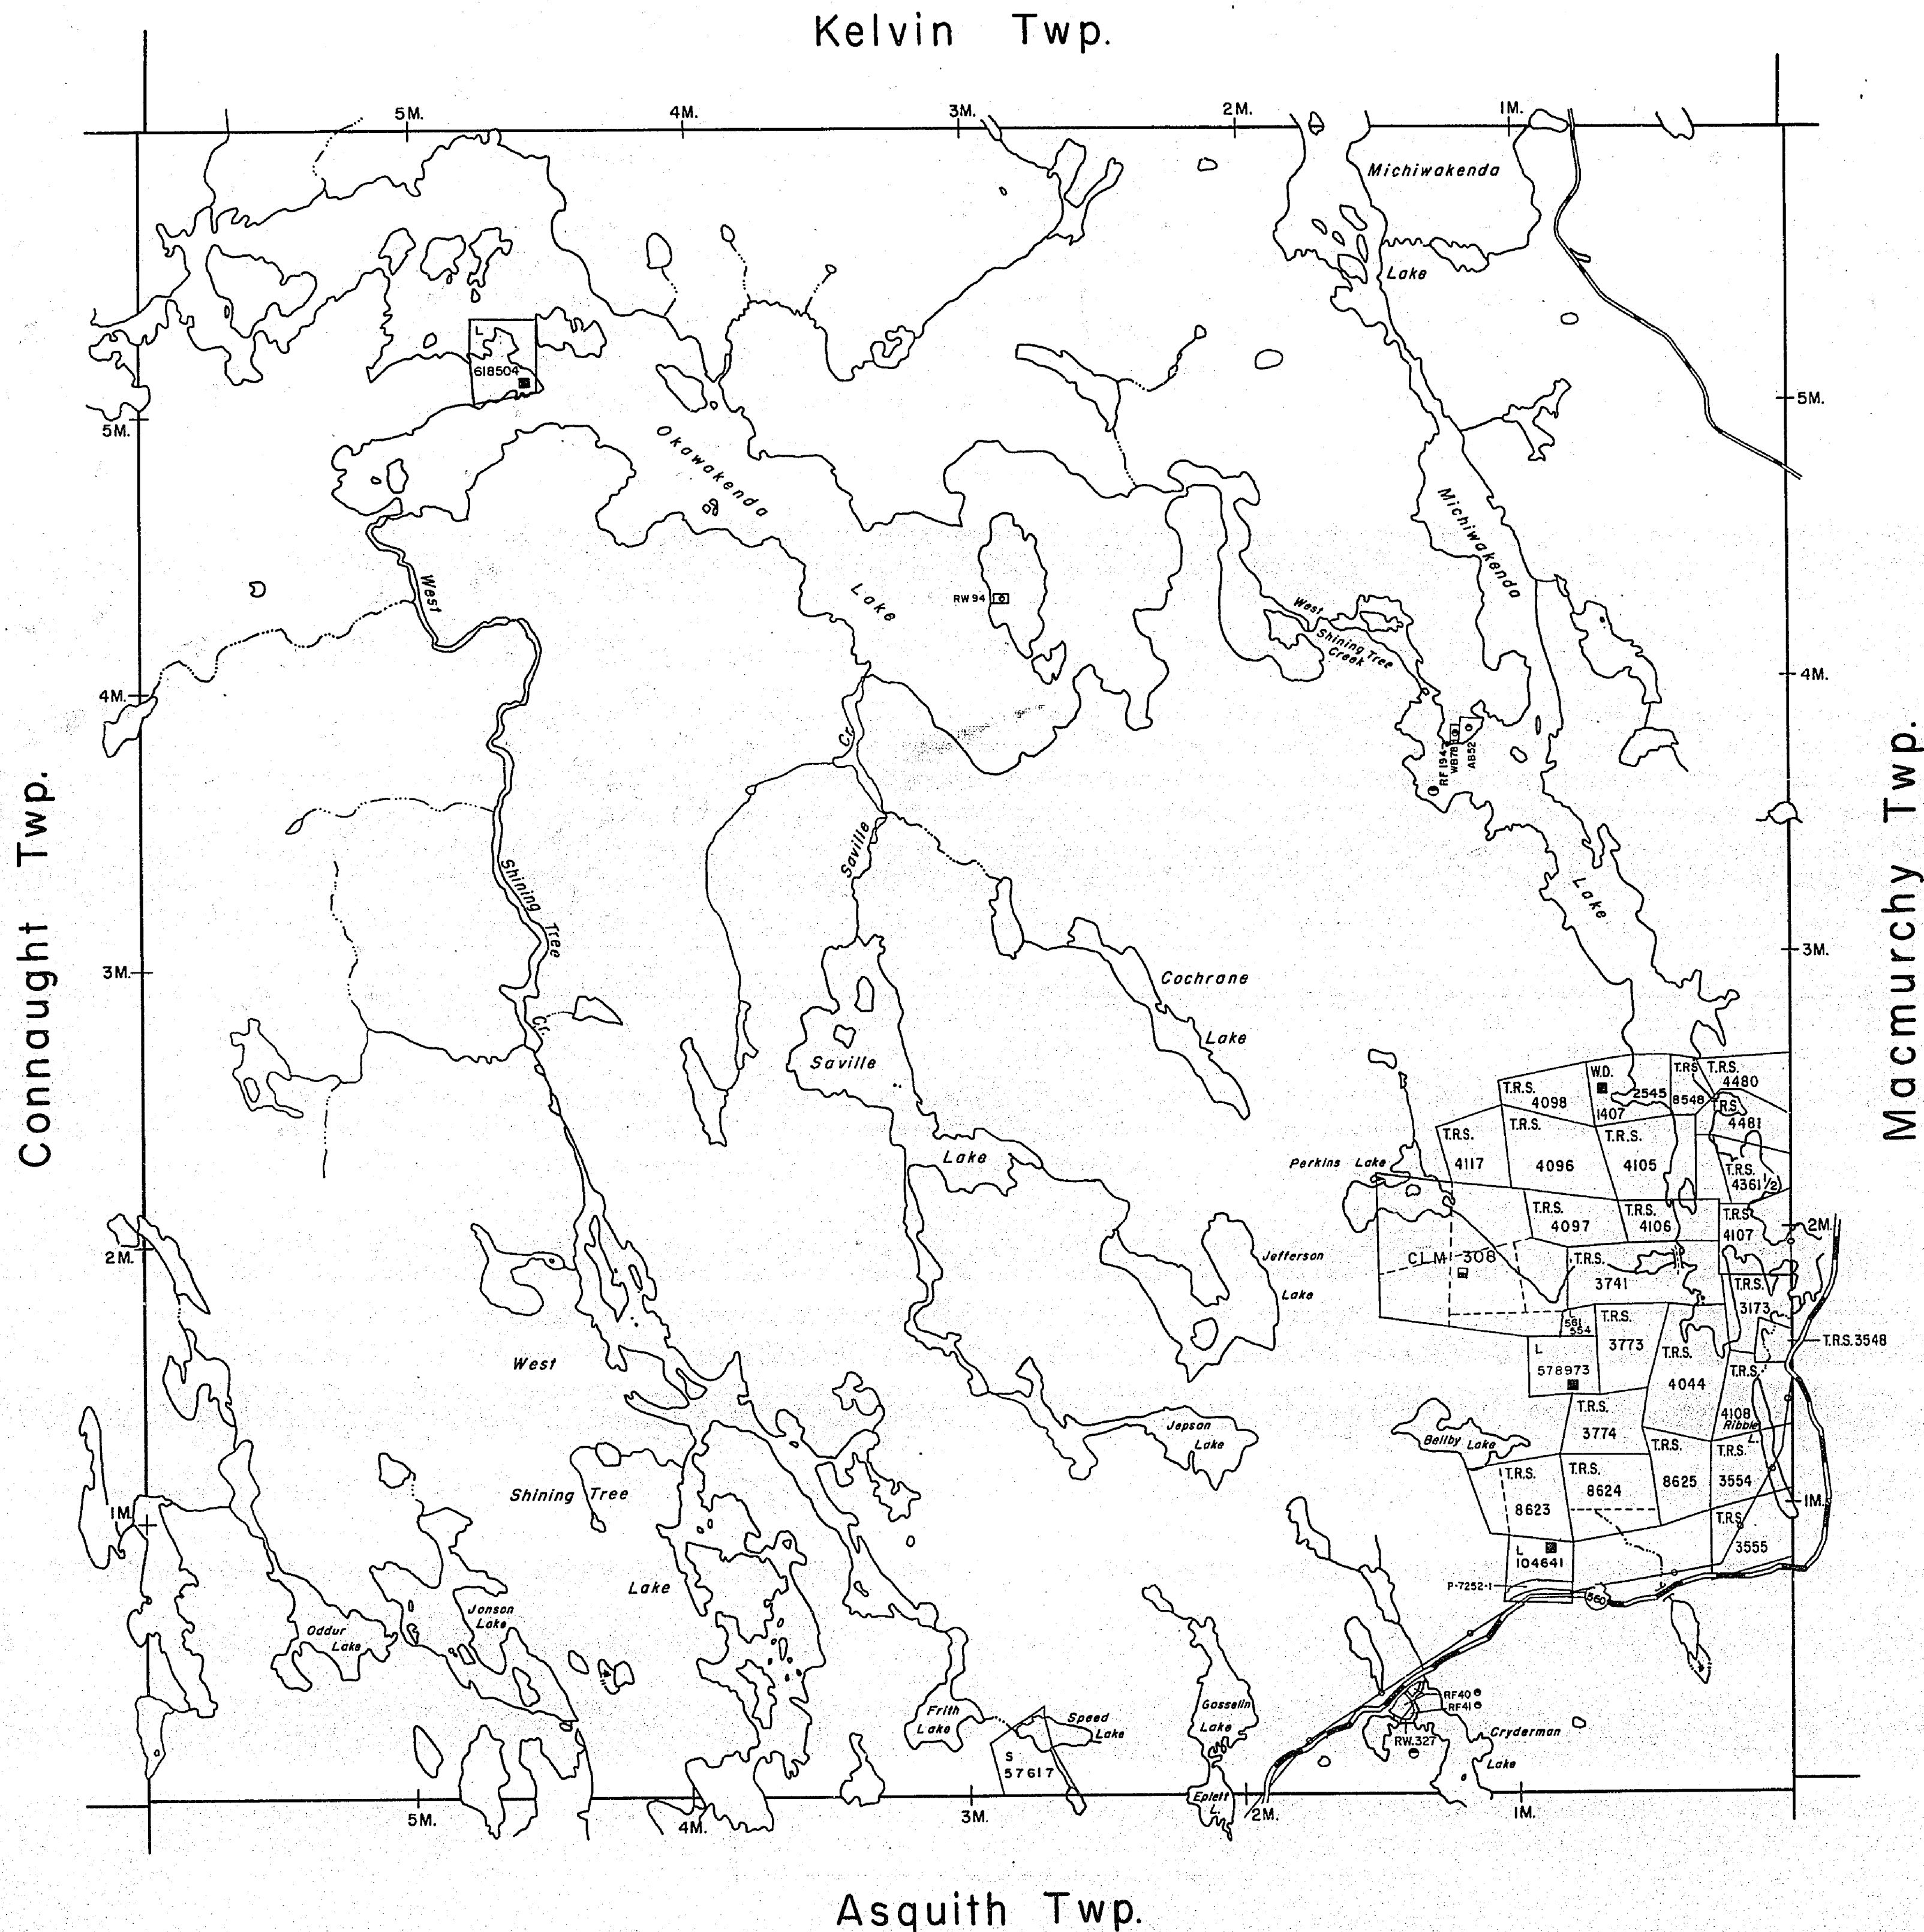

LEGEND


HIGHWAY AND ROUTE '16	
OTHER ROADS	
TRAILS	
SURVEYED LINES:	
TOWNSHIPS, BASE LINES, ETC.	
LOTS, MINING CLAIMS, PARCELS, ETC.	
UNSURVEYED LINES:	
LOT LINES	
PARCEL BOUNDARY	
MINING CLAIMS ETC.	
RAILWAY AND RIGHT OF WAY	
UTILITY LINES	
NON-PERENNIAL STREAM	
FLOODING OR FLOODING RIGHTS	
SUBDIVISION OR COMPOSITE PLAN	
RESERVATIONS	
ORIGINAL SHORELINE	
MARSH OR MUSKEG	
MINES	
TRAVERSE MONUMENT	

DISPOSITION OF CROWN LANDS

TYPE OF DOCUMENT	SYMBOL
PATENT, SURFACE & MINING RIGHTS	
" SURFACE RIGHTS ONLY	
" MINING RIGHTS ONLY	
LEASE, SURFACE & MINING RIGHTS	
" SURFACE RIGHTS ONLY	
" MINING RIGHTS ONLY	
LICENCE OF OCCUPATION	
ORDER-IN-COUNCIL	
RESERVATION	
CANCELLED	
SAND & GRAVEL	

NOTE: MINING RIGHTS IN PARCELS PATENTED PRIOR TO MAY 6, 1913, VESTED IN ORIGINAL PATENTEE BY THE PUBLIC LANDS ACT, R.S.O. 1970, CHAP. 380, SEC. 63, SUBSEC. 1.

SCALE: 1 INCH = 40 CHAINS

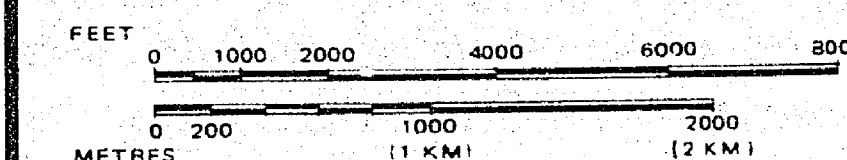

TOWNSHIP

CHURCHILL

M.N.R. ADMINISTRATIVE DISTRICT

GOGAMA

MINING DIVISION

LARDER LAKE

LAND TITLES / REGISTRY DIVISION

SUDBURY



Date: FEBRUARY, 1985

Number

G-3210

CHURCHILL TWP.

CHURCHILL
G-3210

0153

REFERENCES


AREAS WITHDRAWN FROM DISPOSITION

M.R.O. - MINING RIGHTS ONLY

S.R.O. - SURFACE RIGHTS ONLY

M. + S. - MINING AND SURFACE RIGHTS

Description Order No. Date Disposition File

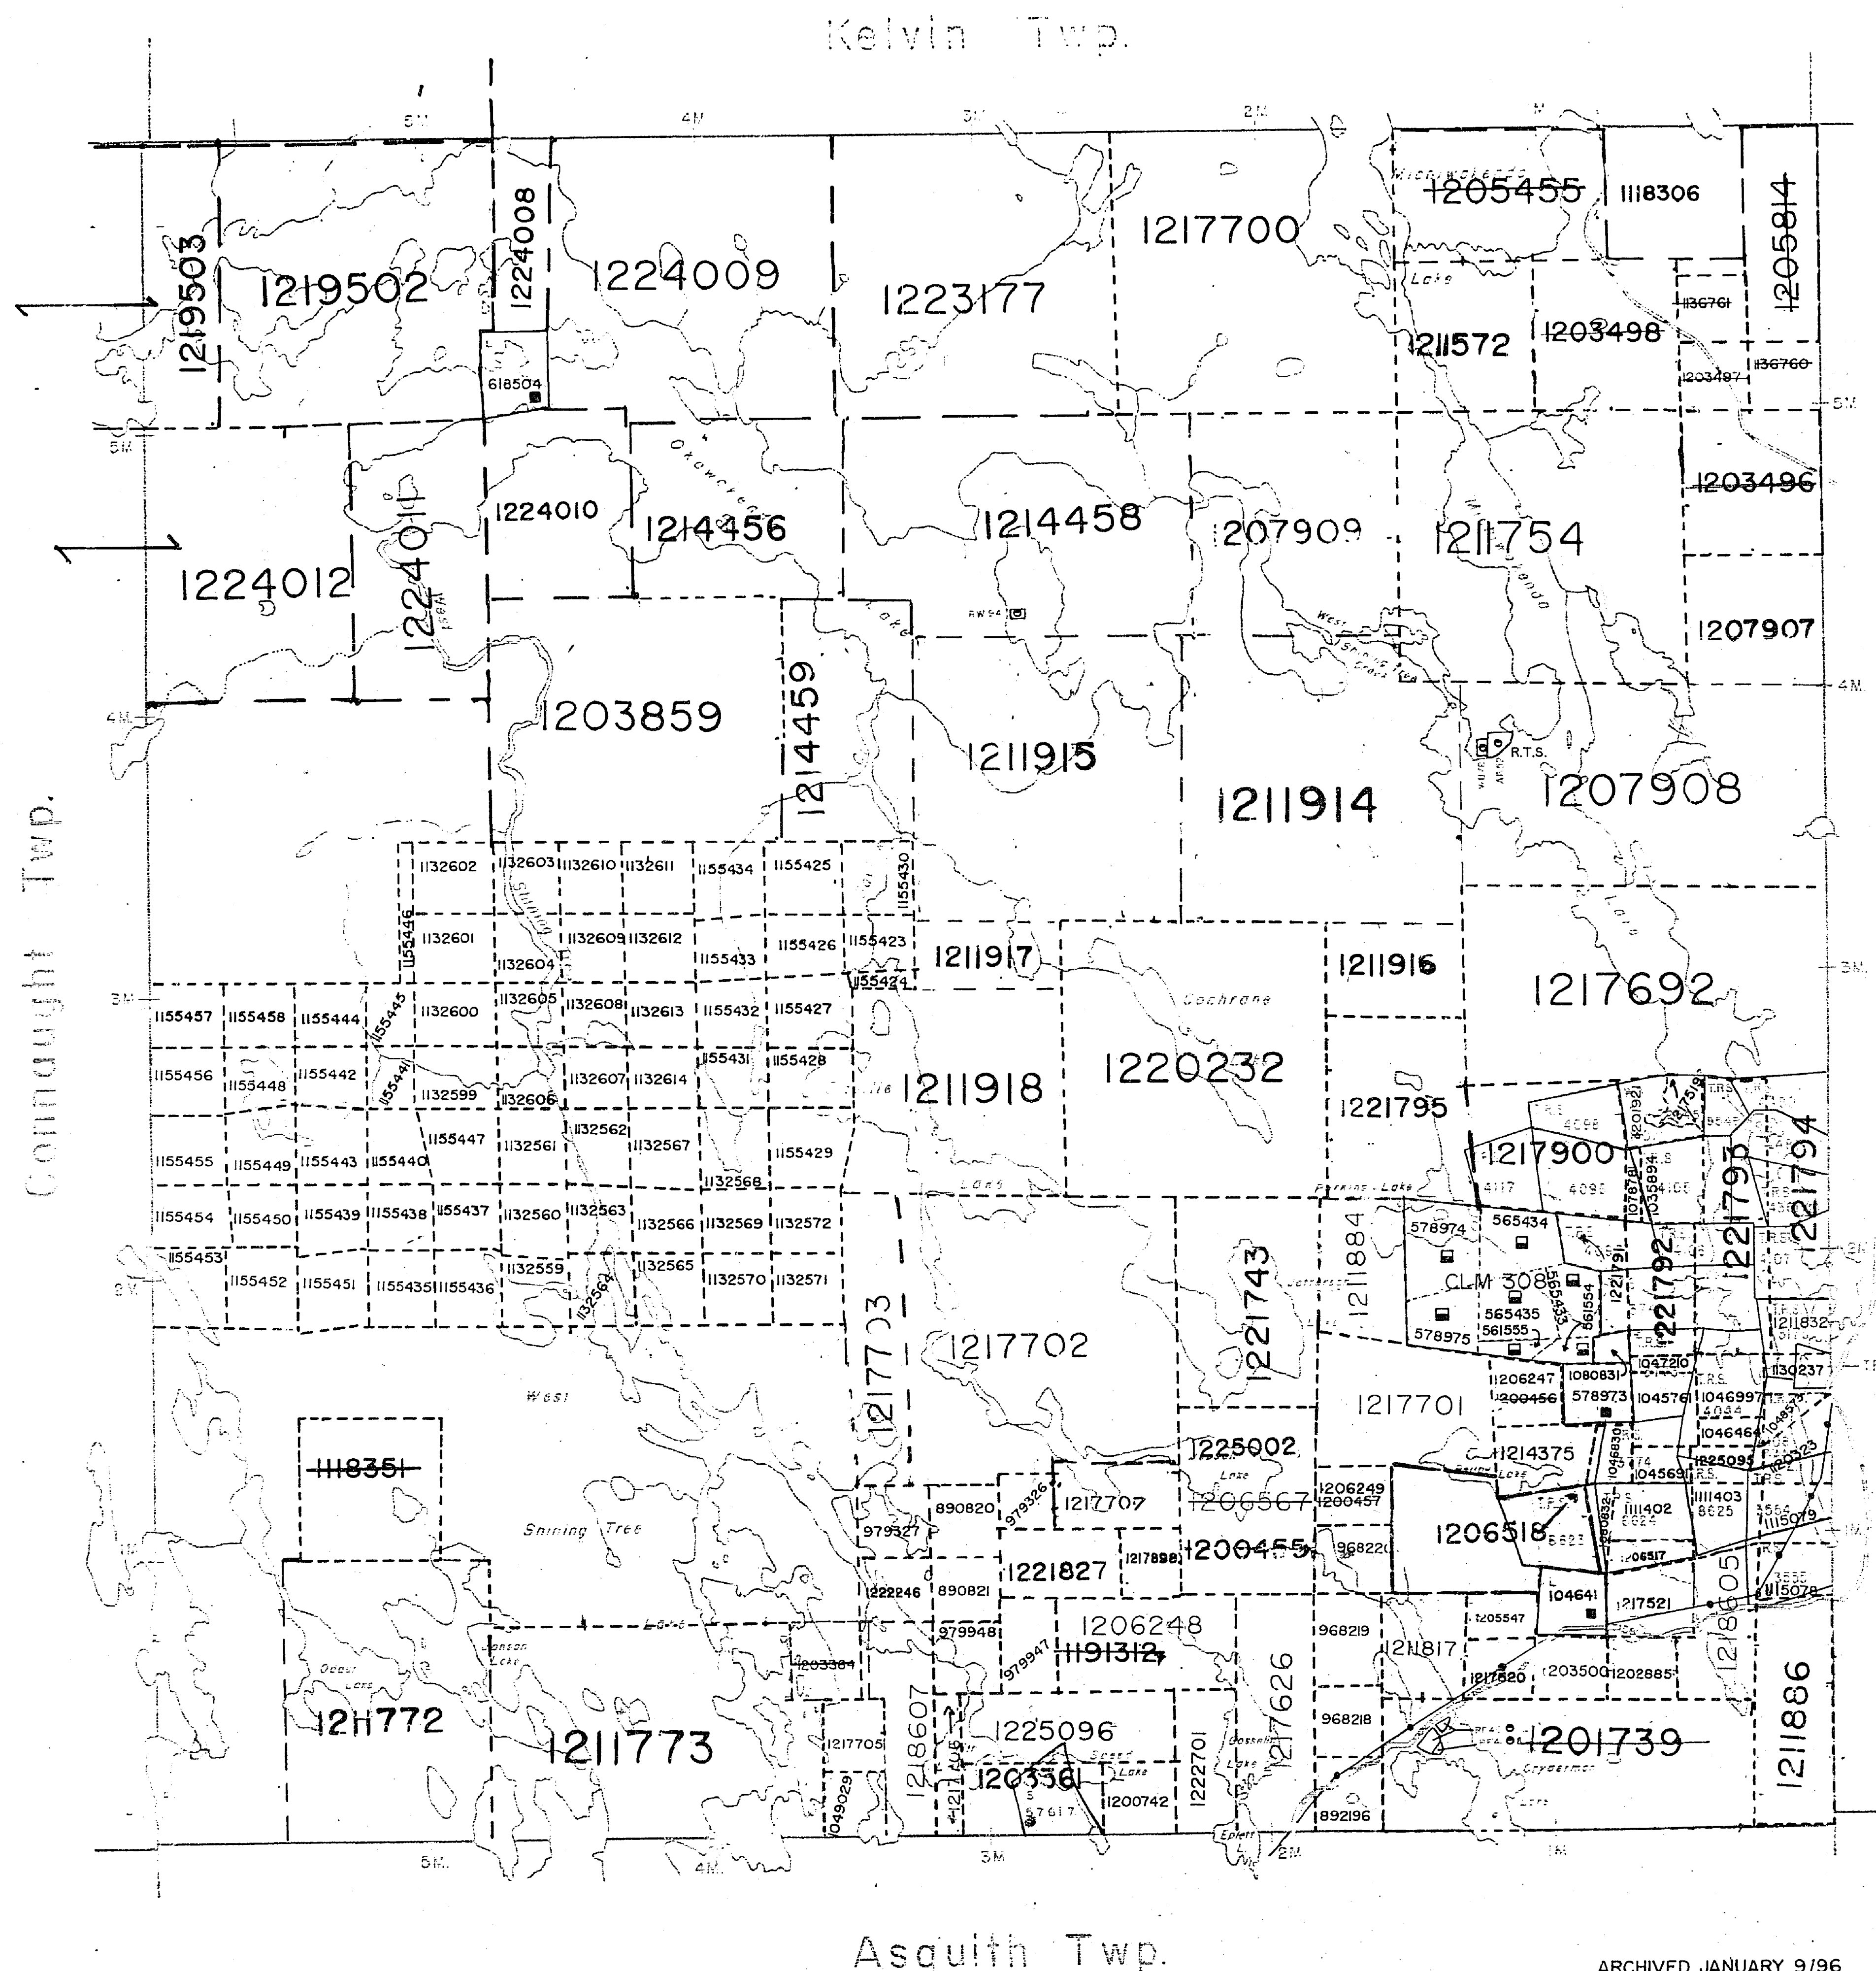

LEGEND


HIGHWAY AND ROUTE NO.	
OTHER ROADS	
TRAILS	
SURVEYED LINES:	
TOWNSHIPS, BASE LINES, ETC.	
LOTS, MINING CLAIMS, PARCELS, ETC.	
UNSURVEYED LINES:	
LOT LINES	
PARCEL BOUNDARY	
MINING CLAIMS ETC.	
RAILWAY AND RIGHT OF WAY	
UTILITY LINES	
NON-PERENNIAL STREAM	
FLOODING OR FLOODING RIGHTS	
SUBDIVISION OR COMPOSITE PLAN	
RESERVATIONS	
ORIGINAL SHORELINE	
MARSH OR MUSKEG	
MINES	
TRAVERSE MONUMENT	

DISPOSITION OF CROWN LANDS

TYPE OF DOCUMENT	SYMBOL
PATENT, SURFACE & MINING RIGHTS	
" SURFACE RIGHTS ONLY	
" MINING RIGHTS ONLY	
LEASE, SURFACE & MINING RIGHTS	
" SURFACE RIGHTS ONLY	
" MINING RIGHTS ONLY	
LICENCE OF OCCUPATION	
ORDER-IN-COUNCIL	
RESERVATION	
CANCELLED	
SAND & GRAVEL	
REMOTE TOURIST SETUP	

NOTE: MINING RIGHTS IN PARCELS PATENTED PRIOR TO MAY 6, 1913, VESTED IN ORIGINAL PATENTEE BY THE PUBLIC LANDS ACT, R.S.O. 1970, CHAP. 380, SEC. 63, SUBSEC. 1.

SCALE: 1 INCH = 40 CHAINS

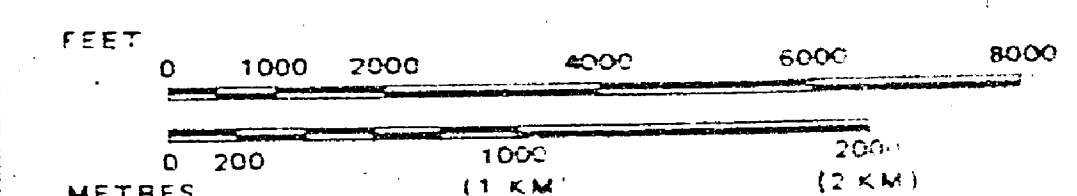

400 FOOT (APPROX. 122 METER) SURFACE RIGHTS RESERVATION ALONG THE SHORES OF ALL LAKES AND RIVERS.

TOWNSHIP

CHURCHILL

DATE OF ISSUE

M.N.R. ADMINISTRATIVE DISTRICT

GOGAMA

DEC 29 1997

MINING DIVISION

PROVINCIAL RECORDING

LARDER LAKE

OFFICE - SUDBURY

LAND TITLES / REGISTRY DIVISION

SUDBURY



Ministry of
Natural
Resources

Land
Management
Branch

Date FEBRUARY, 1985

Number

CIRCULATED
DEC. 1, 1993

G-3210

THE INFORMATION THAT APPEARS ON THIS MAP HAS BEEN COMPILED FROM VARIOUS SOURCES, AND ACCURACY IS NOT GUARANTEED. THOSE WISHING TO STAKE MINING CLAIMS SHOULD CONSULT WITH THE MINING RECORDER, MINISTRY OF NORTHERN DEVELOPMENT AND MINES, FOR ADDITIONAL INFORMATION ON THE STATUS OF THE LANDS SHOWN HEREON.

ARCHIVED JANUARY 9/96

ARCHIVED DEC 5/95

REFERENCES

AREAS WITHDRAWN FROM DISPOSITION

M.R.O. - MINING RIGHTS ONLY

S.R.O. - SURFACE RIGHTS ONLY

M.+ S. - MINING AND SURFACE RIGHTS


Description	Order No.	Date	Disposition	File
-------------	-----------	------	-------------	------

DATE OF ISSUE








FEB 18 1998

PROVINCIAL RECORDING
OFFICE - SUDBURY

THE INFORMATION THAT APPEARS ON THIS MAP HAS BEEN COMPILED FROM VARIOUS SOURCES, AND ACCURACY IS NOT GUARANTEED. THOSE WISHING TO STAKE MINING CLAIMS SHOULD CONSULT WITH THE MINING RECORDER, MINISTRY OF NORTHERN DEVELOPMENT AND MINES, FOR ADDITIONAL INFORMATION ON THE STATUS OF THE LANDS SHOWN HEREON.

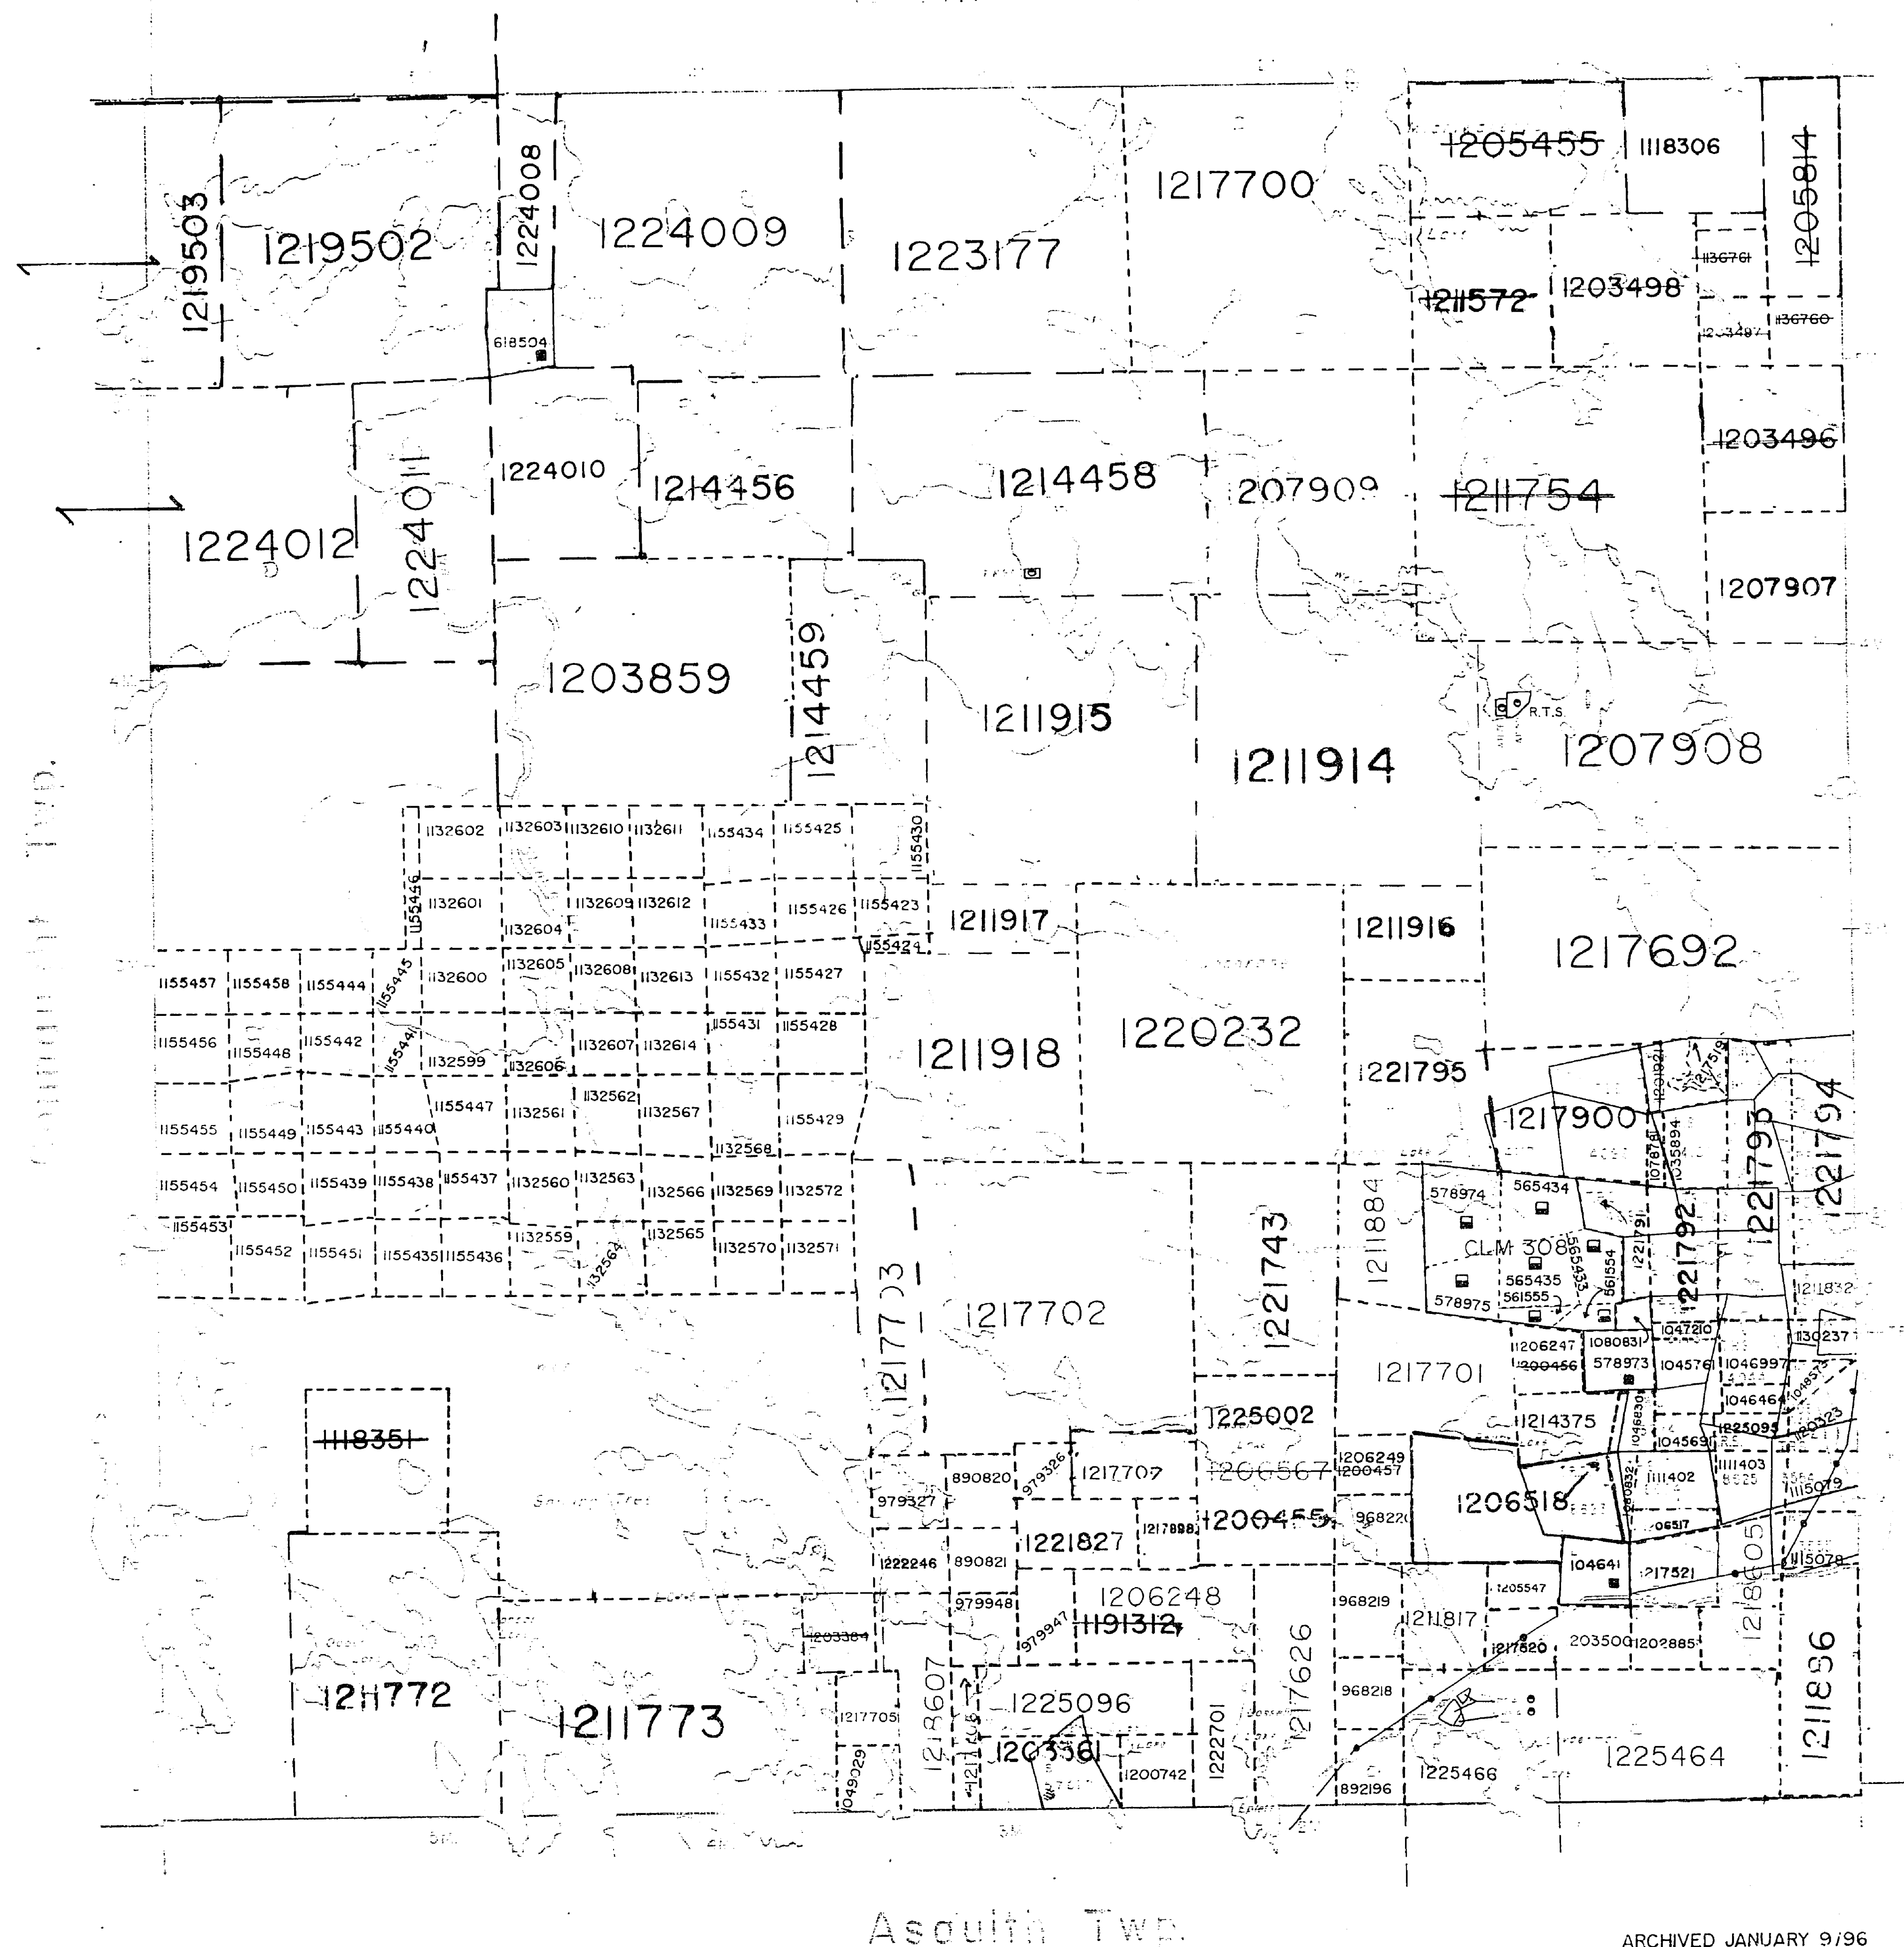

LEGEND

 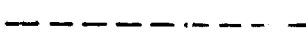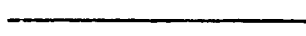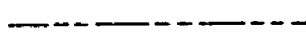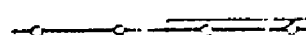  
HIGHWAY AND ROUTE NO.	
OTHER ROADS	
TRAILS	
SURVEYED LINES	
TOWNSHIPS, BASE LINES, ETC.	
LOTS, MINING CLAIMS, PARCELS, ETC.	
UNSURVEYED LINES	
LOT LINES	
PARCEL BOUNDARY	
MINING CLAIMS, ETC.	
RAILWAY AND RIGHT OF WAY	
UTILITY LINES	
NON-PERENNIAL STREAM	
FLOODING OR FLOODING RIGHTS	
SUBDIVISION OR COMPOSITE PLAN RESERVATIONS	
ORIGINAL SHORELINE	
MARSH OR MUSKEG	
MINES	
TRAVERSE MONUMENT	

DISPOSITION OF CROWN LANDS

<u>TYPE OF DOCUMENT</u>	<u>SYMBOL</u>
PATENT, SURFACE & MINING RIGHTS	①
" , SURFACE RIGHTS ONLY	②
" , MINING RIGHTS ONLY	③
LEASE, SURFACE & MINING RIGHTS	④
" , SURFACE RIGHTS ONLY	⑤
" , MINING RIGHTS ONLY	⑥
LICENSE OF OCCUPATION	⑦
ORDER IN-COUNCIL	⑧
RESERVATION	⑨
CANCELLED	⑩
SAND & GRAVEL	⑪
REMOTE TOURIST SETUP	⑫

NOTE: MINING RIGHTS IN PARCELS PATENTED PRIOR TO MAY 6, 1950, VESTED IN ORIGINAL PATENTEE BY THE PUBLIC LANDS ACT, R.S.O. 1970 CHAP. 380, SEC. 63, SUBSEC. 1.

SCALE: 1 INCH = 40 CHAINS

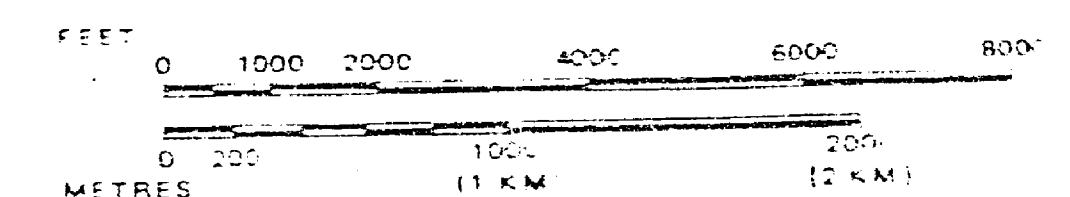

400 FOOT (APPROX. 122 METER) SURFACE RIGHTS
RESERVATION ALONG THE SHORES OF ALL LAKES
AND RIVERS.

TOWNSHIP

CHURCHILL

R.N.R. ADMINISTRATIVE DISTRICT

GOGAMA

MINING DIVISION

LARDER LAKE

LAND TITLES, REGISTRY DIVISION

SUDBURY



Ontario

Ministry of
Natural
Resources

Land
Management
Branch

Date FEBRUARY, 1985

Number

CIRCULATED
DEC. 1, 1993.

G-3210

ARCHIVED JANUARY 9/96

ARCHIVED DEC 5/95

TOWNSHIPS OF CHURCHILL AND MACMURCHY

DISTRICT OF SUDBURY

Scale, 40 chains to an inch.



KELVIN

NATAL

CONNAUGHT

LYRRELL

ASQUITH

FAWCETT

M842

H.E.C. TRANS. LINE SHAVING TAIL SITE
TO RIVER GOLD MINES 46' 66" WIDE 54' SHOWN
THUS 3 PLANS SIGNED BY J. BOSNELL
O.L.S. IN P.H. ST. SHAVING TAIL
(SEE FILE 10814)
LICENSE of OCCUPATION 6160

H.E.C. TRANS. LINE SHAVING TAIL SITE
TO RIVER GOLD MINES 46' 66" WIDE 54' SHOWN
THUS 3 PLANS SIGNED BY J. BOSNELL
O.L.S. IN P.H. ST. SHAVING TAIL
(SEE FILE 10814)
LICENSE of OCCUPATION 6161

Flooded Lands To 99' contour surveyed by J.M. De Mott 1912
shown thus for Riddle Mines Limited 10/10/1912
Plan of Survey with L.O. 1087 (cancelled)

REFERENCES

AREAS WITHDRAWN FROM DISPOSITION

- M.R.O. - MINING RIGHTS ONLY
- S.R.O. - SURFACE RIGHTS ONLY
- M. + S. - MINING AND SURFACE RIGHTS

Description	Order No.	Date	Disposition	File
(R1) Mining RIGHTS WITHDRAWN Section 36/80 order No. W.107/82 NR				
Order # 0-24/88 NR Re-opens order W.107/82 NR				
(R2) SURFACE + MINING RIGHTS WITHDRAWN Sect. 36/80 order No. W.9/86 NR				
(R3) SURFACE + MINING RIGHTS WITHDRAWN Sect. 36/80 order No. W.13/86 NR				

SAND AND GRAVEL

(G1) M.T.C. PIT No. 1487

WITHDRAWN AUGUST 17/88

CIRCULATED APRIL 26/88


NOTICE OF FORESTRY ACTIVITY

THIS TOWNSHIP / AREA FALLS WITHIN THE SHININGTREE MANAGEMENT UNIT AND MAY BE SUBJECT TO FORESTRY OPERATIONS. THE MNR UNIT FORESTER FOR THIS AREA CAN BE CONTACTED AT: P.O. BOX 129 LOW AVENUE GOGAMA, ONT. P0M 1W0 705-894-2000

geology reference-COBALT

RESIDENT GEO

Kelvin Twp.

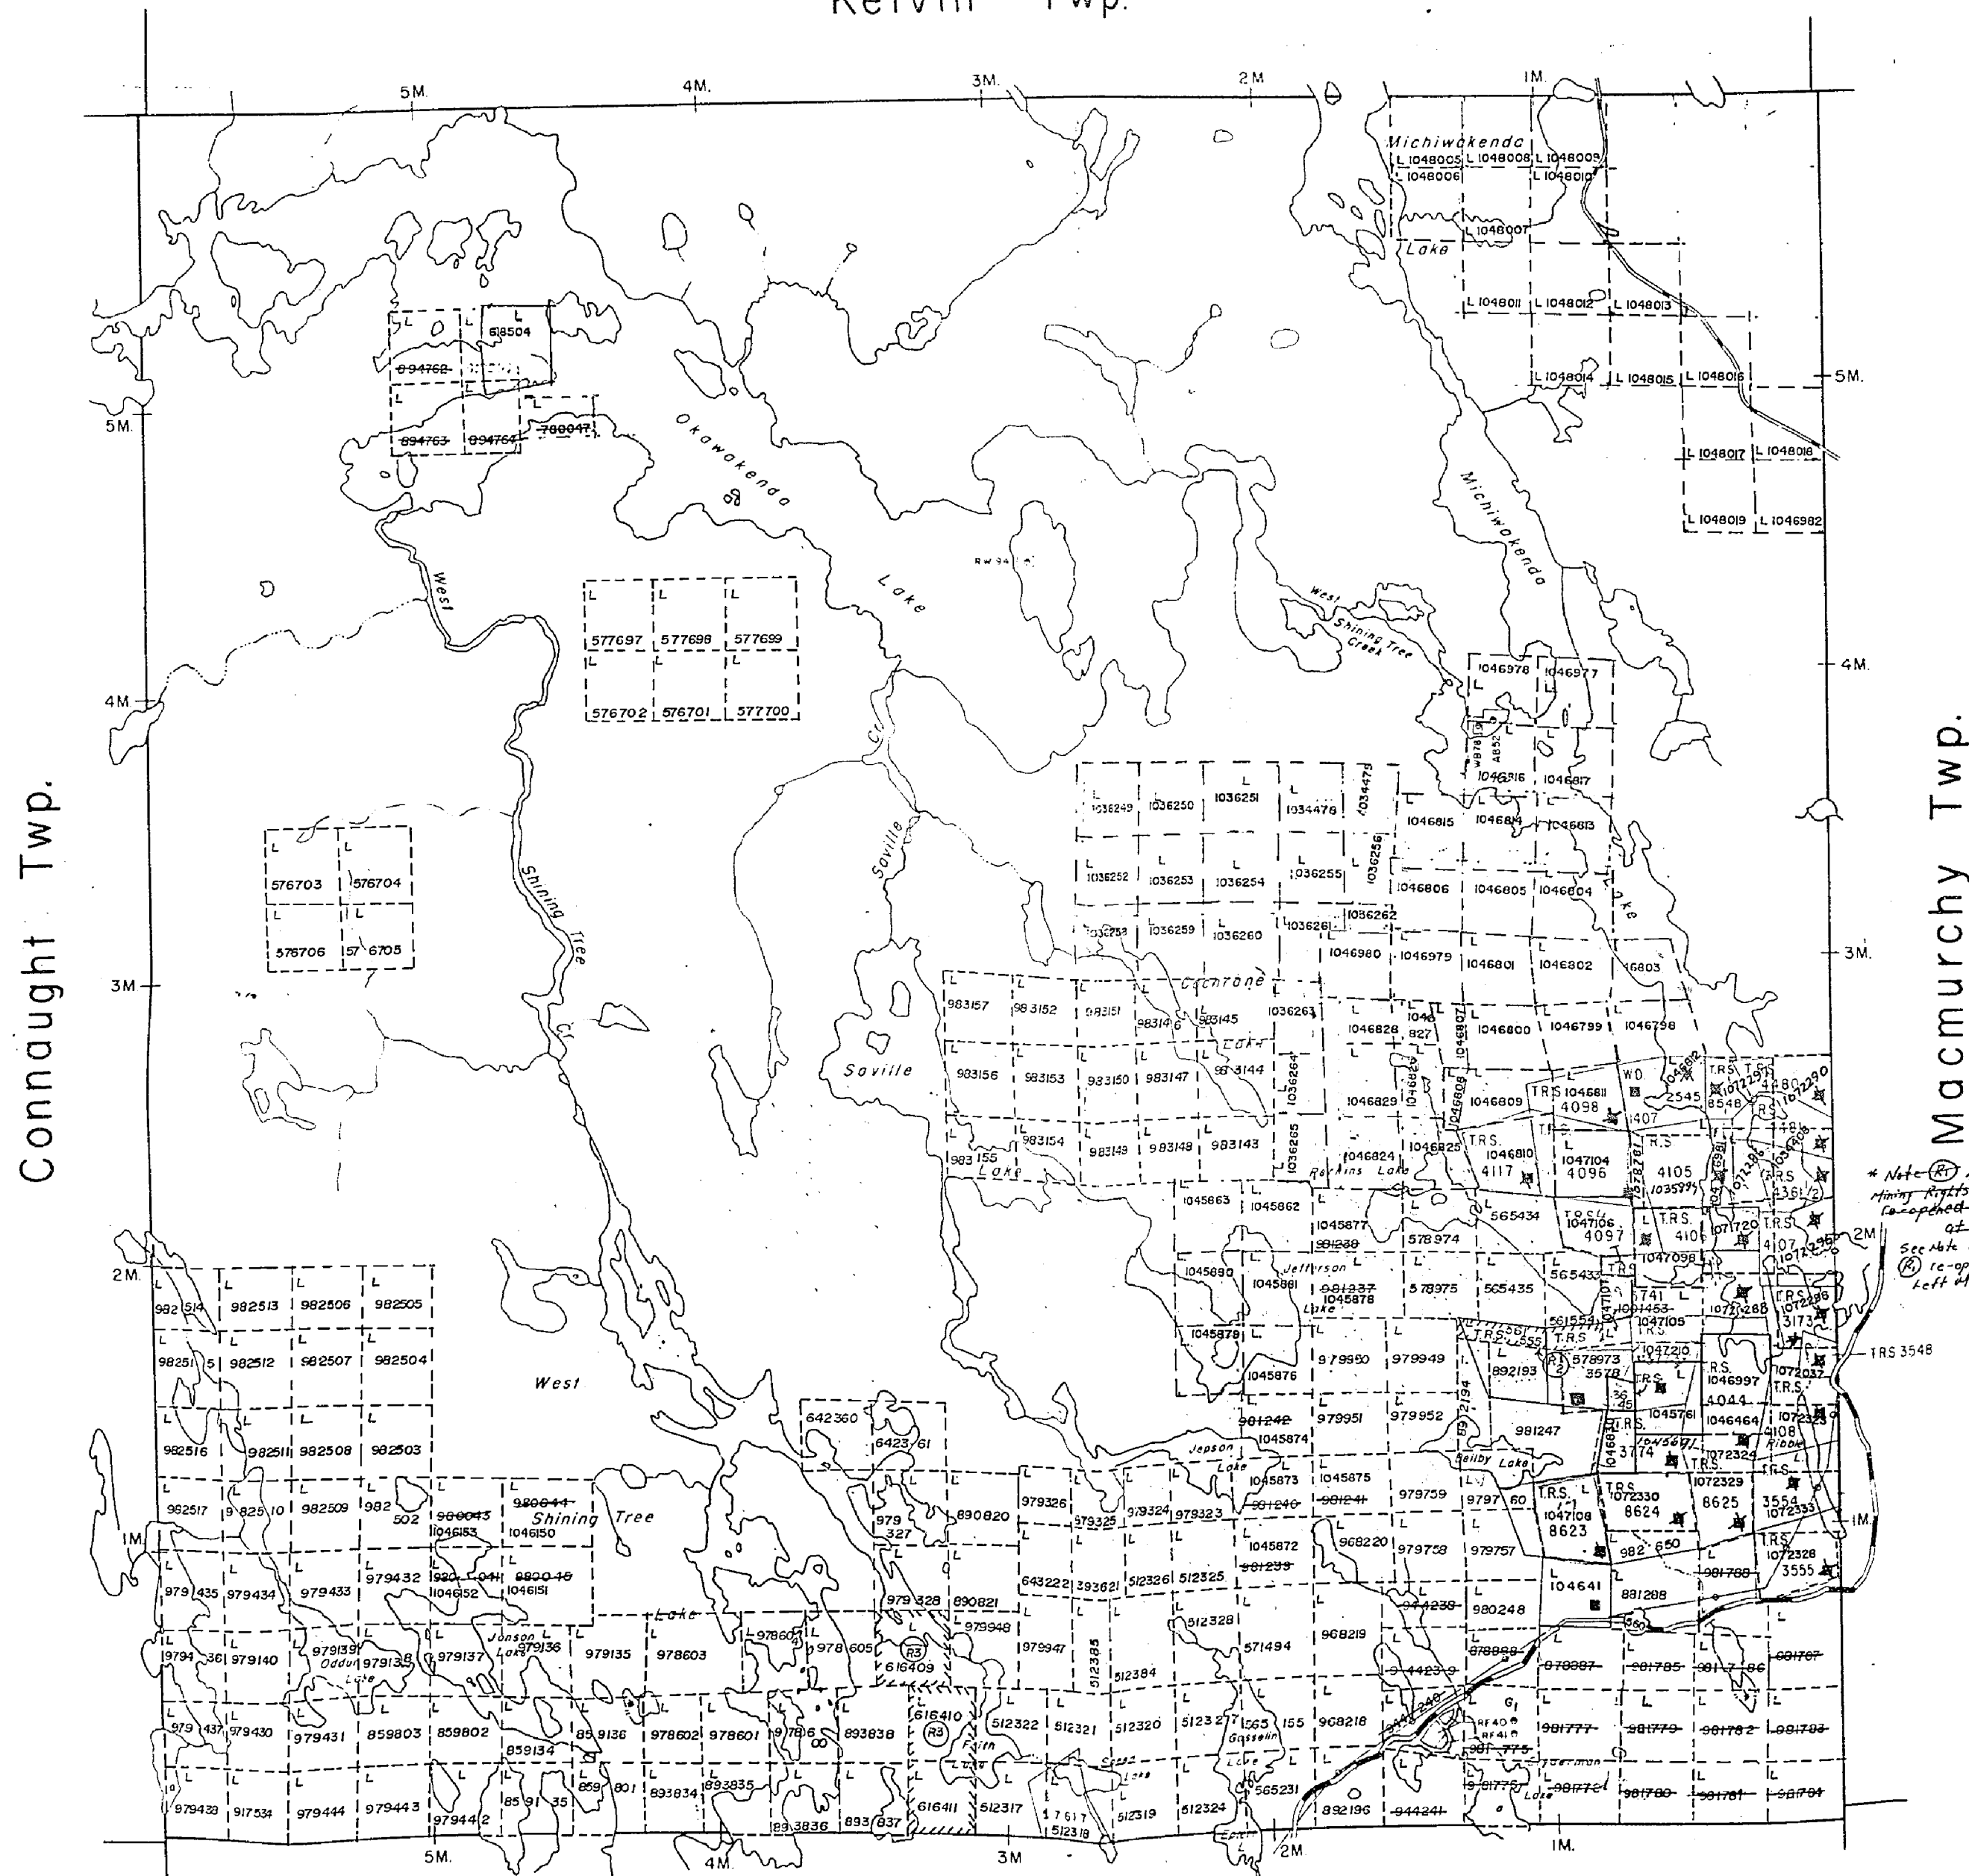

LEGEND


HIGHWAY AND ROUTE No.	
OTHER ROADS	
TRAILS	
SURVEYED LINES	
TOWNSHIPS, BASE LINES, ETC.	
LOTS, MINING CLAIMS, PARCELS, ETC.	
UNSURVEYED LINES	
LOT LINES	
PARCEL BOUNDARY	
MINING CLAIMS ETC.	
RAILWAY AND RIGHT OF WAY	
UTILITY LINES	
NON-PERENNIAL STREAM	
FLOODING OR FLOODING RIGHTS	
SUBDIVISION OR COMPOSITE PLAN	
RESERVATIONS	
ORIGINAL SHORELINE	
MARSH OR MUSKEG	
MINES	
TRAVERSE MONUMENT	

DISPOSITION OF CROWN LANDS

TYPE OF DOCUMENT	SYMBOL
PATENT, SURFACE & MINING RIGHTS	
" SURFACE RIGHTS ONLY	
" MINING RIGHTS ONLY	
LEASE, SURFACE & MINING RIGHTS	
" SURFACE RIGHTS ONLY	
" MINING RIGHTS ONLY	
LICENCE OF OCCUPATION	
ORDER-IN-COUNCIL	
RESERVATION	
CANCELLED	
SAND & GRAVEL	

NOTE: MINING RIGHTS IN PARCELS PATENTED PRIOR TO MAY 6, 1913, VESTED IN ORIGINAL PATENTEE BY THE PUBLIC LANDS ACT, R.S.O. 1970, CHAP. 380, SEC. 63 SUBSEC. 1

SCALE: 1 INCH = 40 CHAINS

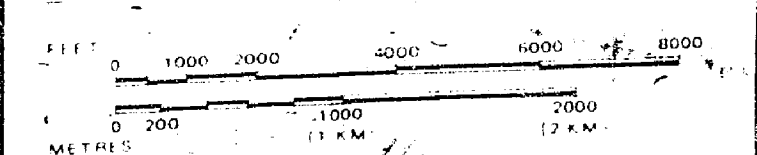

TOWNSHIP

CHURCHILL

M.N.R. ADMINISTRATIVE DISTRICT

GOGAMA

MINING DIVISION

LARDER LAKE

LAND TITLES / REGISTRY DIVISION

SUDBURY



Ministry of Northern Development and Mines

Ontario

Date: FEBRUARY, 1985

Number

G-3210

Asquith Twp.

REFERENCES


AREAS WITHDRAWN FROM DISPOSITION

M.B.O. - MINING RIGHTS ONLY

S.R.O. - SURFACE RIGHTS ONLY

M. + S. - MINING AND SURFACE RIGHTS

Description	Order No.	Date	Disposition	File
-------------	-----------	------	-------------	------

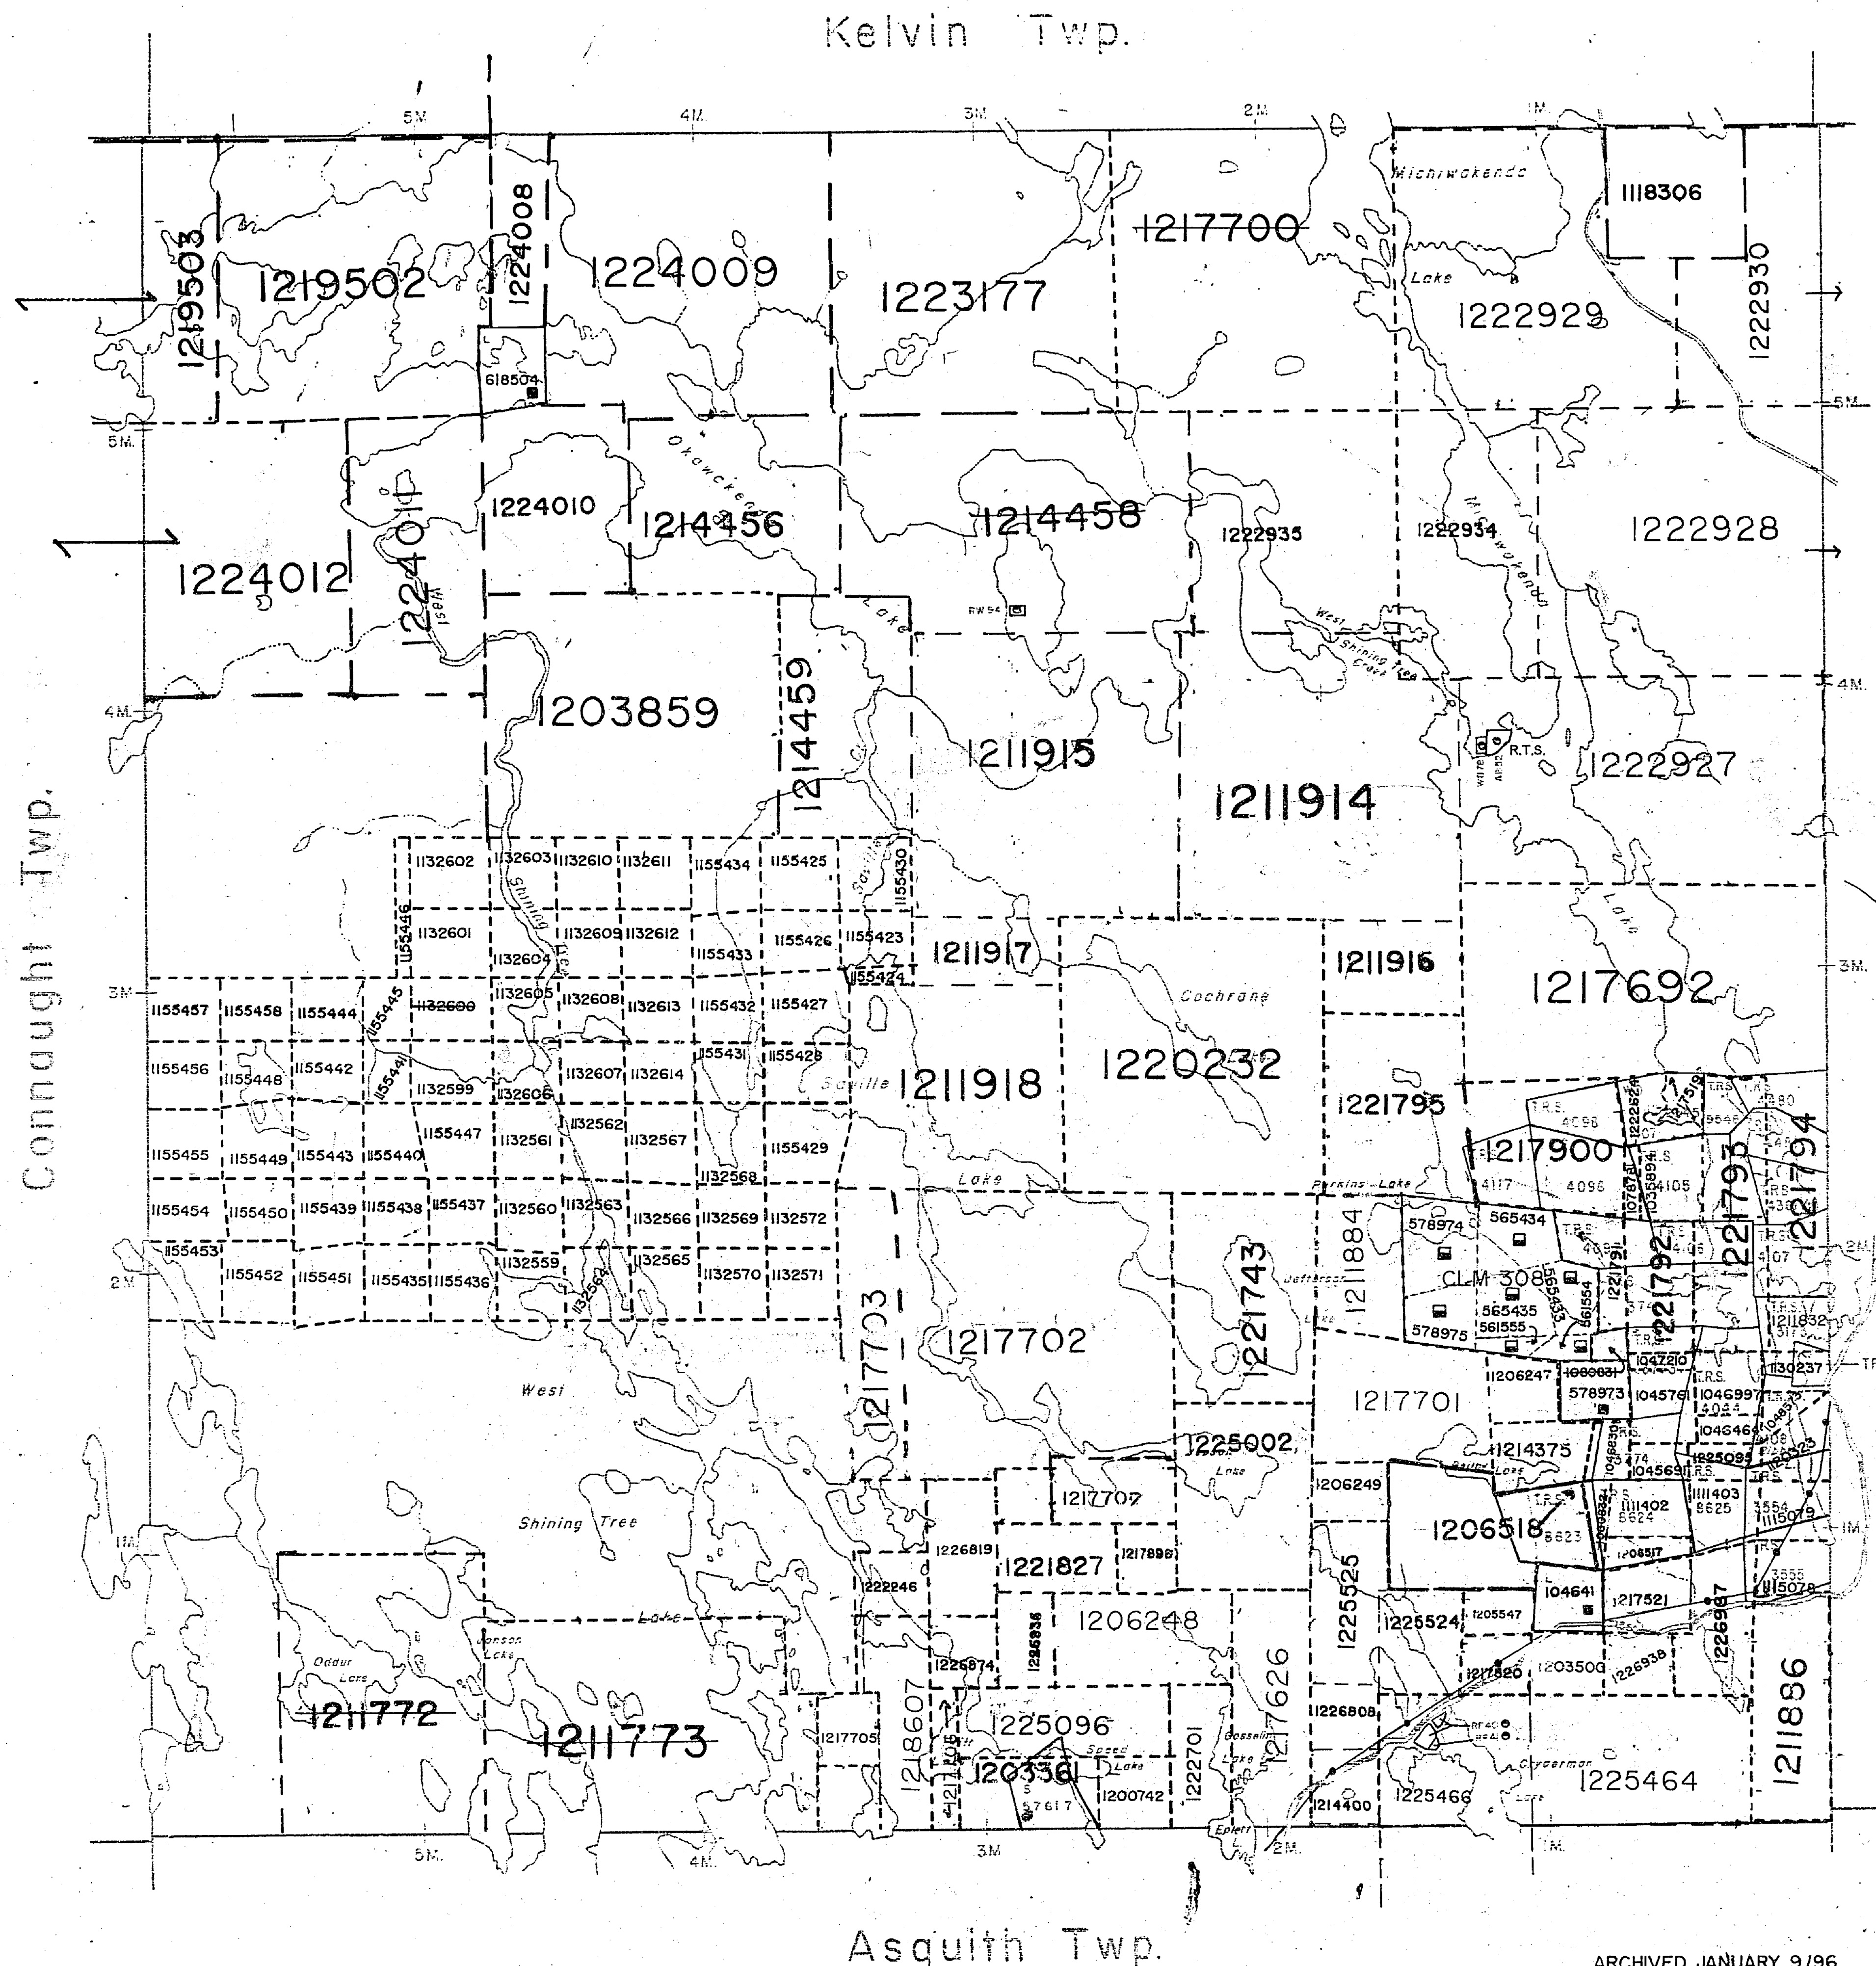

THE INFORMATION THAT APPEARS ON THIS MAP HAS BEEN COMPILED FROM VARIOUS SOURCES, AND ACCURACY IS NOT GUARANTEED. THOSE WISHING TO STAKE MINING CLAIMS SHOULD CONSULT WITH THE MINING RECORDER, MINISTRY OF NORTHERN DEVELOPMENT AND MINES, FOR ADDITIONAL INFORMATION ON THE STATUS OF THE LANDS SHOWN HEREON.

LEGEND


HIGHWAY AND ROUTE No.
OTHER ROADS
TRAILS
SURVEYED LINES:
TOWNSHIPS, BASE LINES, ETC.
LOTS, MINING CLAIMS, PARCELS, ETC.
UNSURVEYED LINES:
LOT LINES
PARCEL BOUNDARY
MINING CLAIMS ETC.
RAILWAY AND RIGHT OF WAY
UTILITY LINES
NON-PERENNIAL STREAM
FLOODING OR FLOODING RIGHTS
SUBDIVISION OR COMPOSITE PLAN
RESERVATIONS
ORIGINAL SHORELINE
MARSH OR MUSKEG
MINES
TRAVERSE MONUMENT

DISPOSITION OF CROWN LANDS

TYPE OF DOCUMENT	SYMBOL
PATENT, SURFACE & MINING RIGHTS	⊕
" , SURFACE RIGHTS ONLY	⊙
" , MINING RIGHTS ONLY	⊗
LEASE, SURFACE & MINING RIGHTS	⊠
" , SURFACE RIGHTS ONLY	⊡
" , MINING RIGHTS ONLY	⊢
LICENCE OF OCCUPATION	▽
ORDER-IN-COUNCIL	OC
RESERVATION	⊛
CANCELLED	⊖
SAND & GRAVEL	⊕
REMOTE TOURIST SETUP	R.T.S.

NOTE: MINING RIGHTS IN PARCELS PATENTED PRIOR TO MAY 6 1913, VESTED IN ORIGINAL PATENTEE BY THE PUBLIC LANDS ACT, R.S.O. 1970, CHAP. 380, SEC. 63, SUBSEC 1

SCALE: 1 INCH = 40 CHAINS

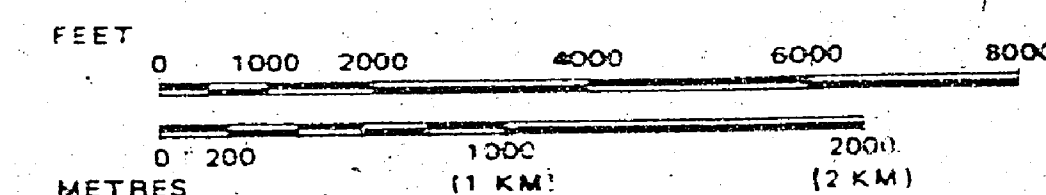

400 FOOT (APPROX. 122 METER) SURFACE RIGHTS
RESERVATION ALONG THE SHORES OF ALL LAKES
AND RIVERS.

TOWNSHIP

CHURCHILL

N.N.R. ADMINISTRATIVE DISTRICT

GOGAMA
MINING DIVISION

MINING DIVISION
LARDER LAKE
PROVINCIAL RECORDING OFFICE SUDBURY

LAND TITLES ; REGISTRY DIVISION

SUDBURY



Ministry of Land
Natural Management
Resources Branch

Date FEBRUARY, 1985

CIRCULATED
DEC. 1, 1993.

Numbers

G-3210

ARCHIVED JANUARY 9/96
ARCHIVED DEC 5/95



Kelvin Twp.(M-964)

Connaught Twp.(M-730)

Macmurchy Twp.(M-842)

Asquith Twp.(M-637)

THE TOWNSHIP
OF

CHURCHILL

DISTRICT OF
SUDBURY

MONTREAL RIVER
MINING DIVISION

SCALE:1-INCH=40 CHAINS

LEGEND

PATENTED LAND	Ⓟ
CROWN LAND SALE	C.S.
LEASES	Ⓛ
LOCATED LAND	L.O.
LICENSE OF OCCUPATION	M.R.O.
MINING RIGHTS ONLY	S.R.O.
SURFACE RIGHTS ONLY	
ROADS	
IMPROVED ROADS	
KING'S HIGHWAYS	
RAILWAYS	
POWER LINES	
MARSH OR MUSKEG	
MINES	
CANCELLED	

NOTES


400' Surface Rights Reservation around
all Lakes and Rivers.

MONTREAL RIVER
MINING DIV.
RECEIVED
JUN 20 1968
AM 7 8 9 10 11 12 1 2 3 4 5 6 PM

PLAN NO.- M.719

DEPARTMENT OF MINES

— ONTARIO — #13

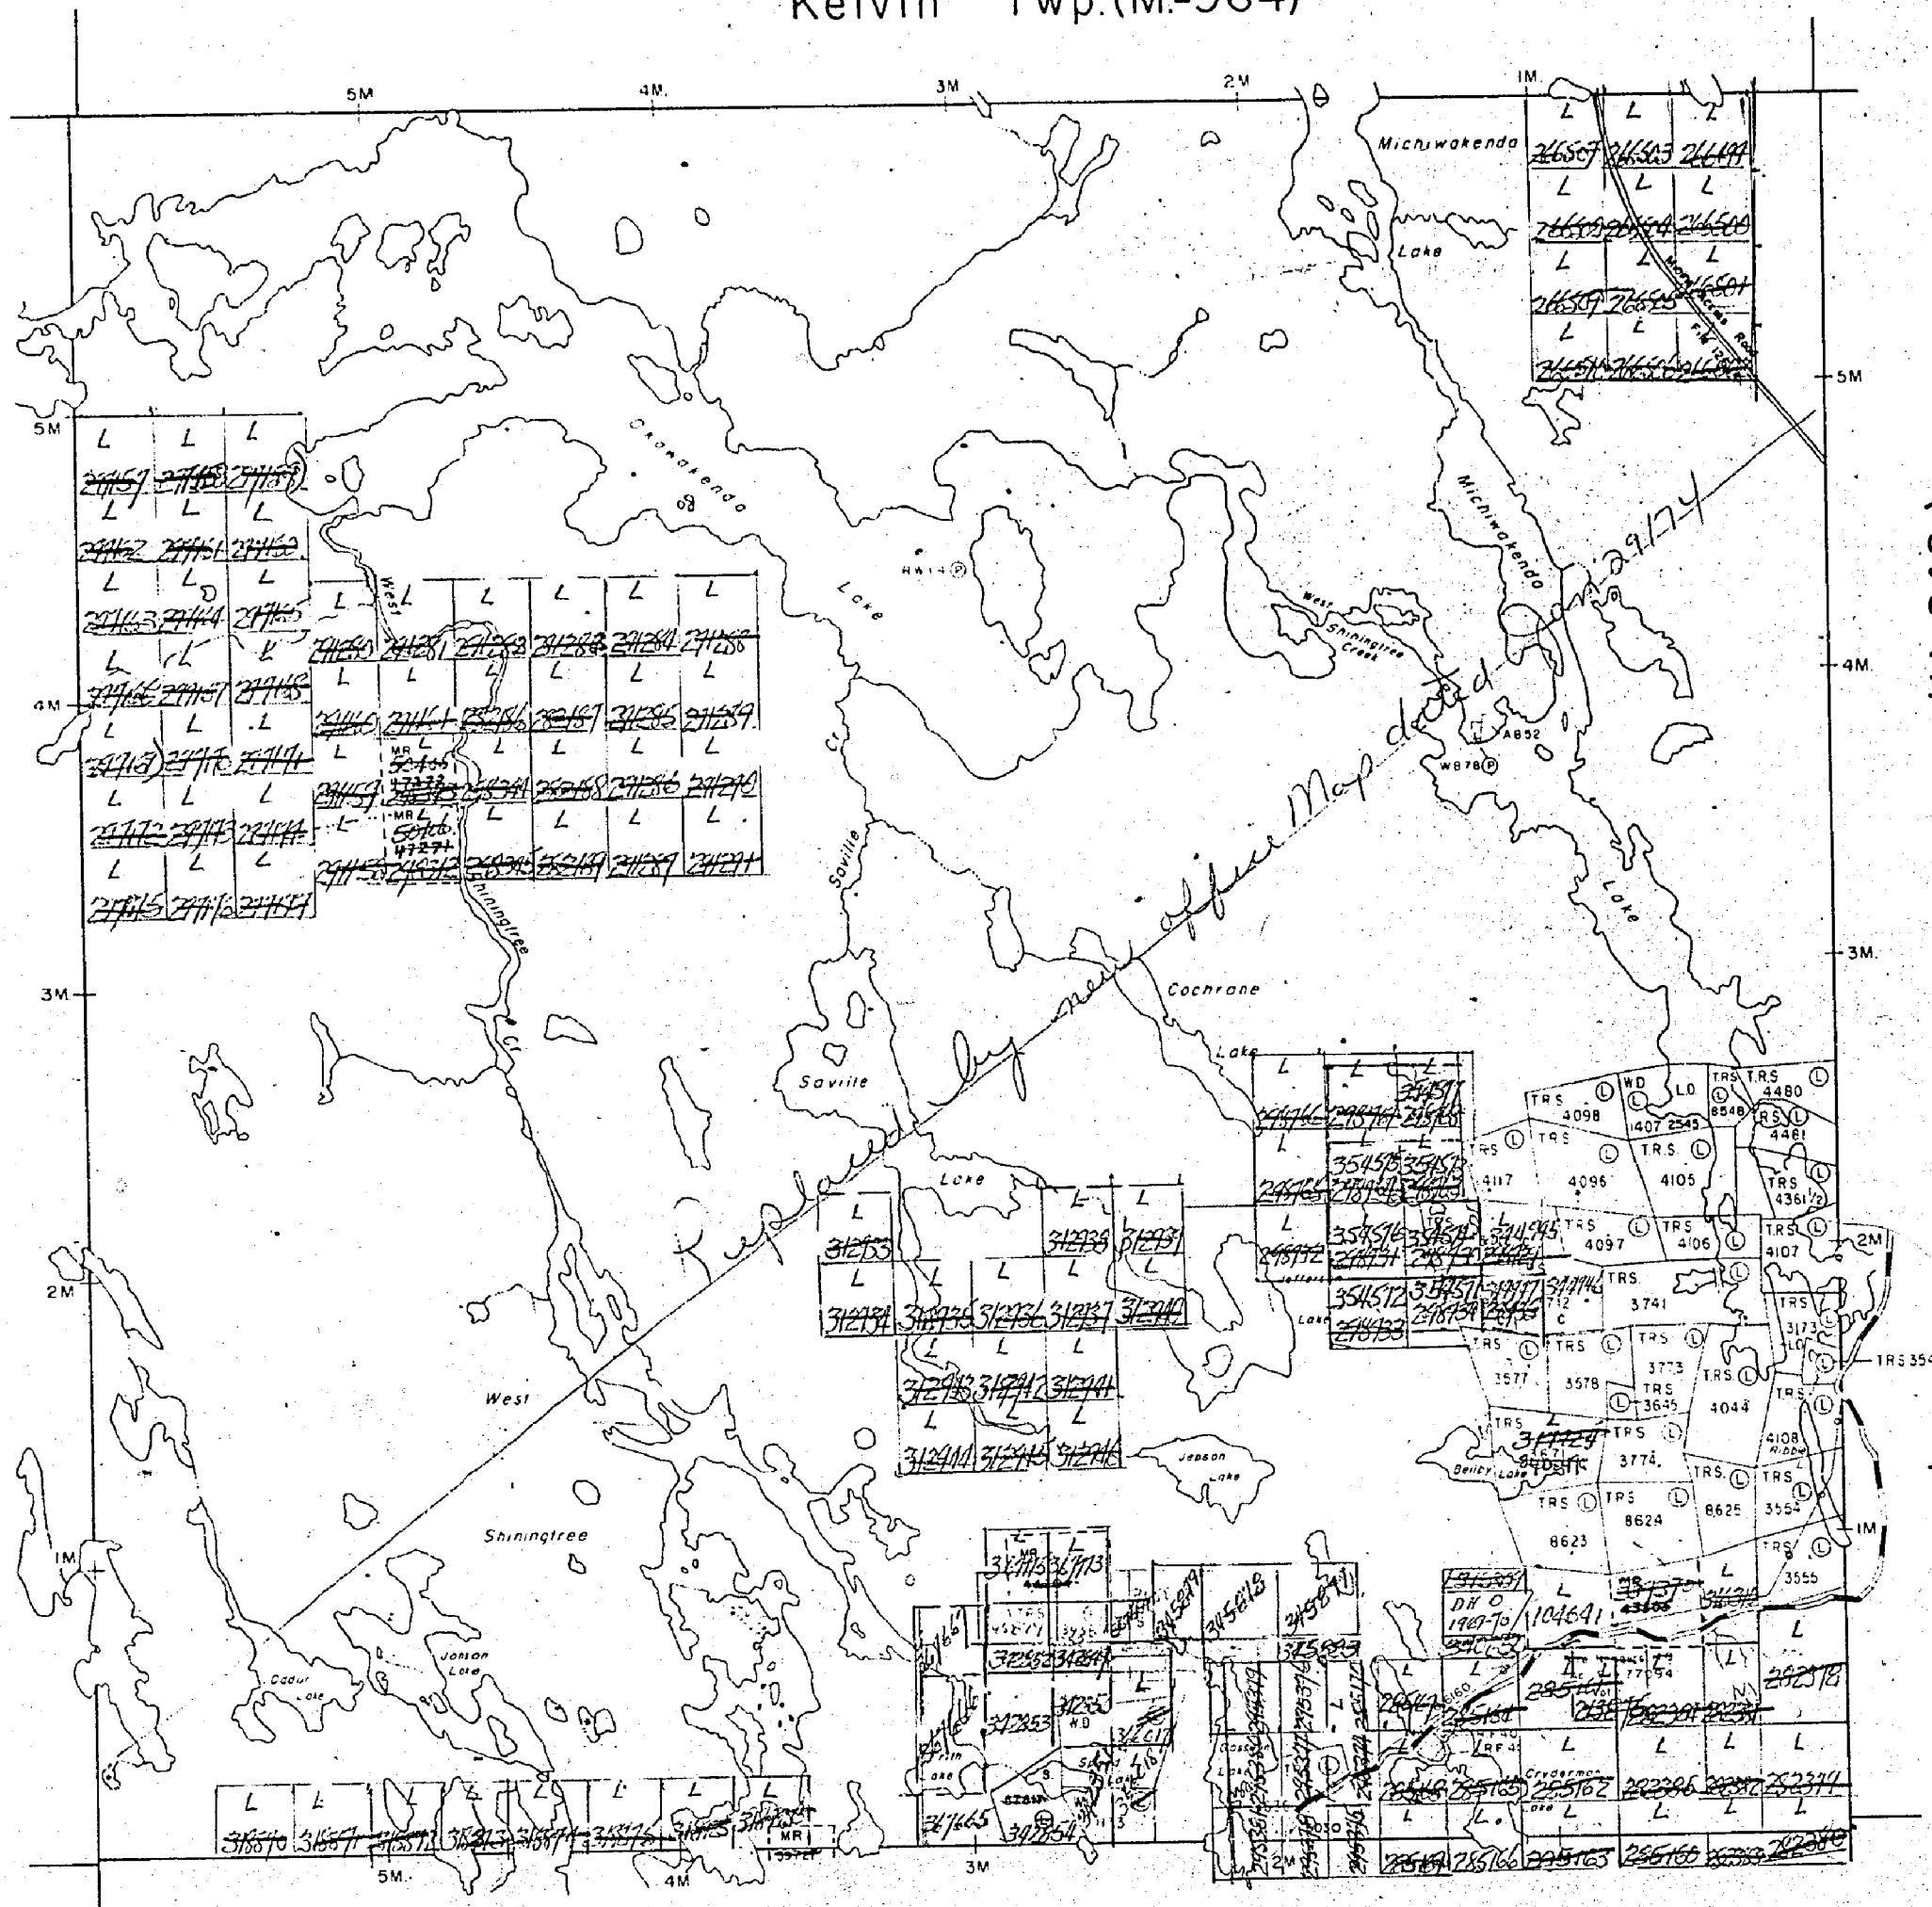


REFERENCES

AREAS WITHDRAWN FROM DISPOSITION

M.R.O. - MINING RIGHTS ONLY
S.R.O. - SURFACE RIGHTS ONLY
M.+S. - MINING AND SURFACE RIGHTS

Description	Order No.	Date	Disposition	File

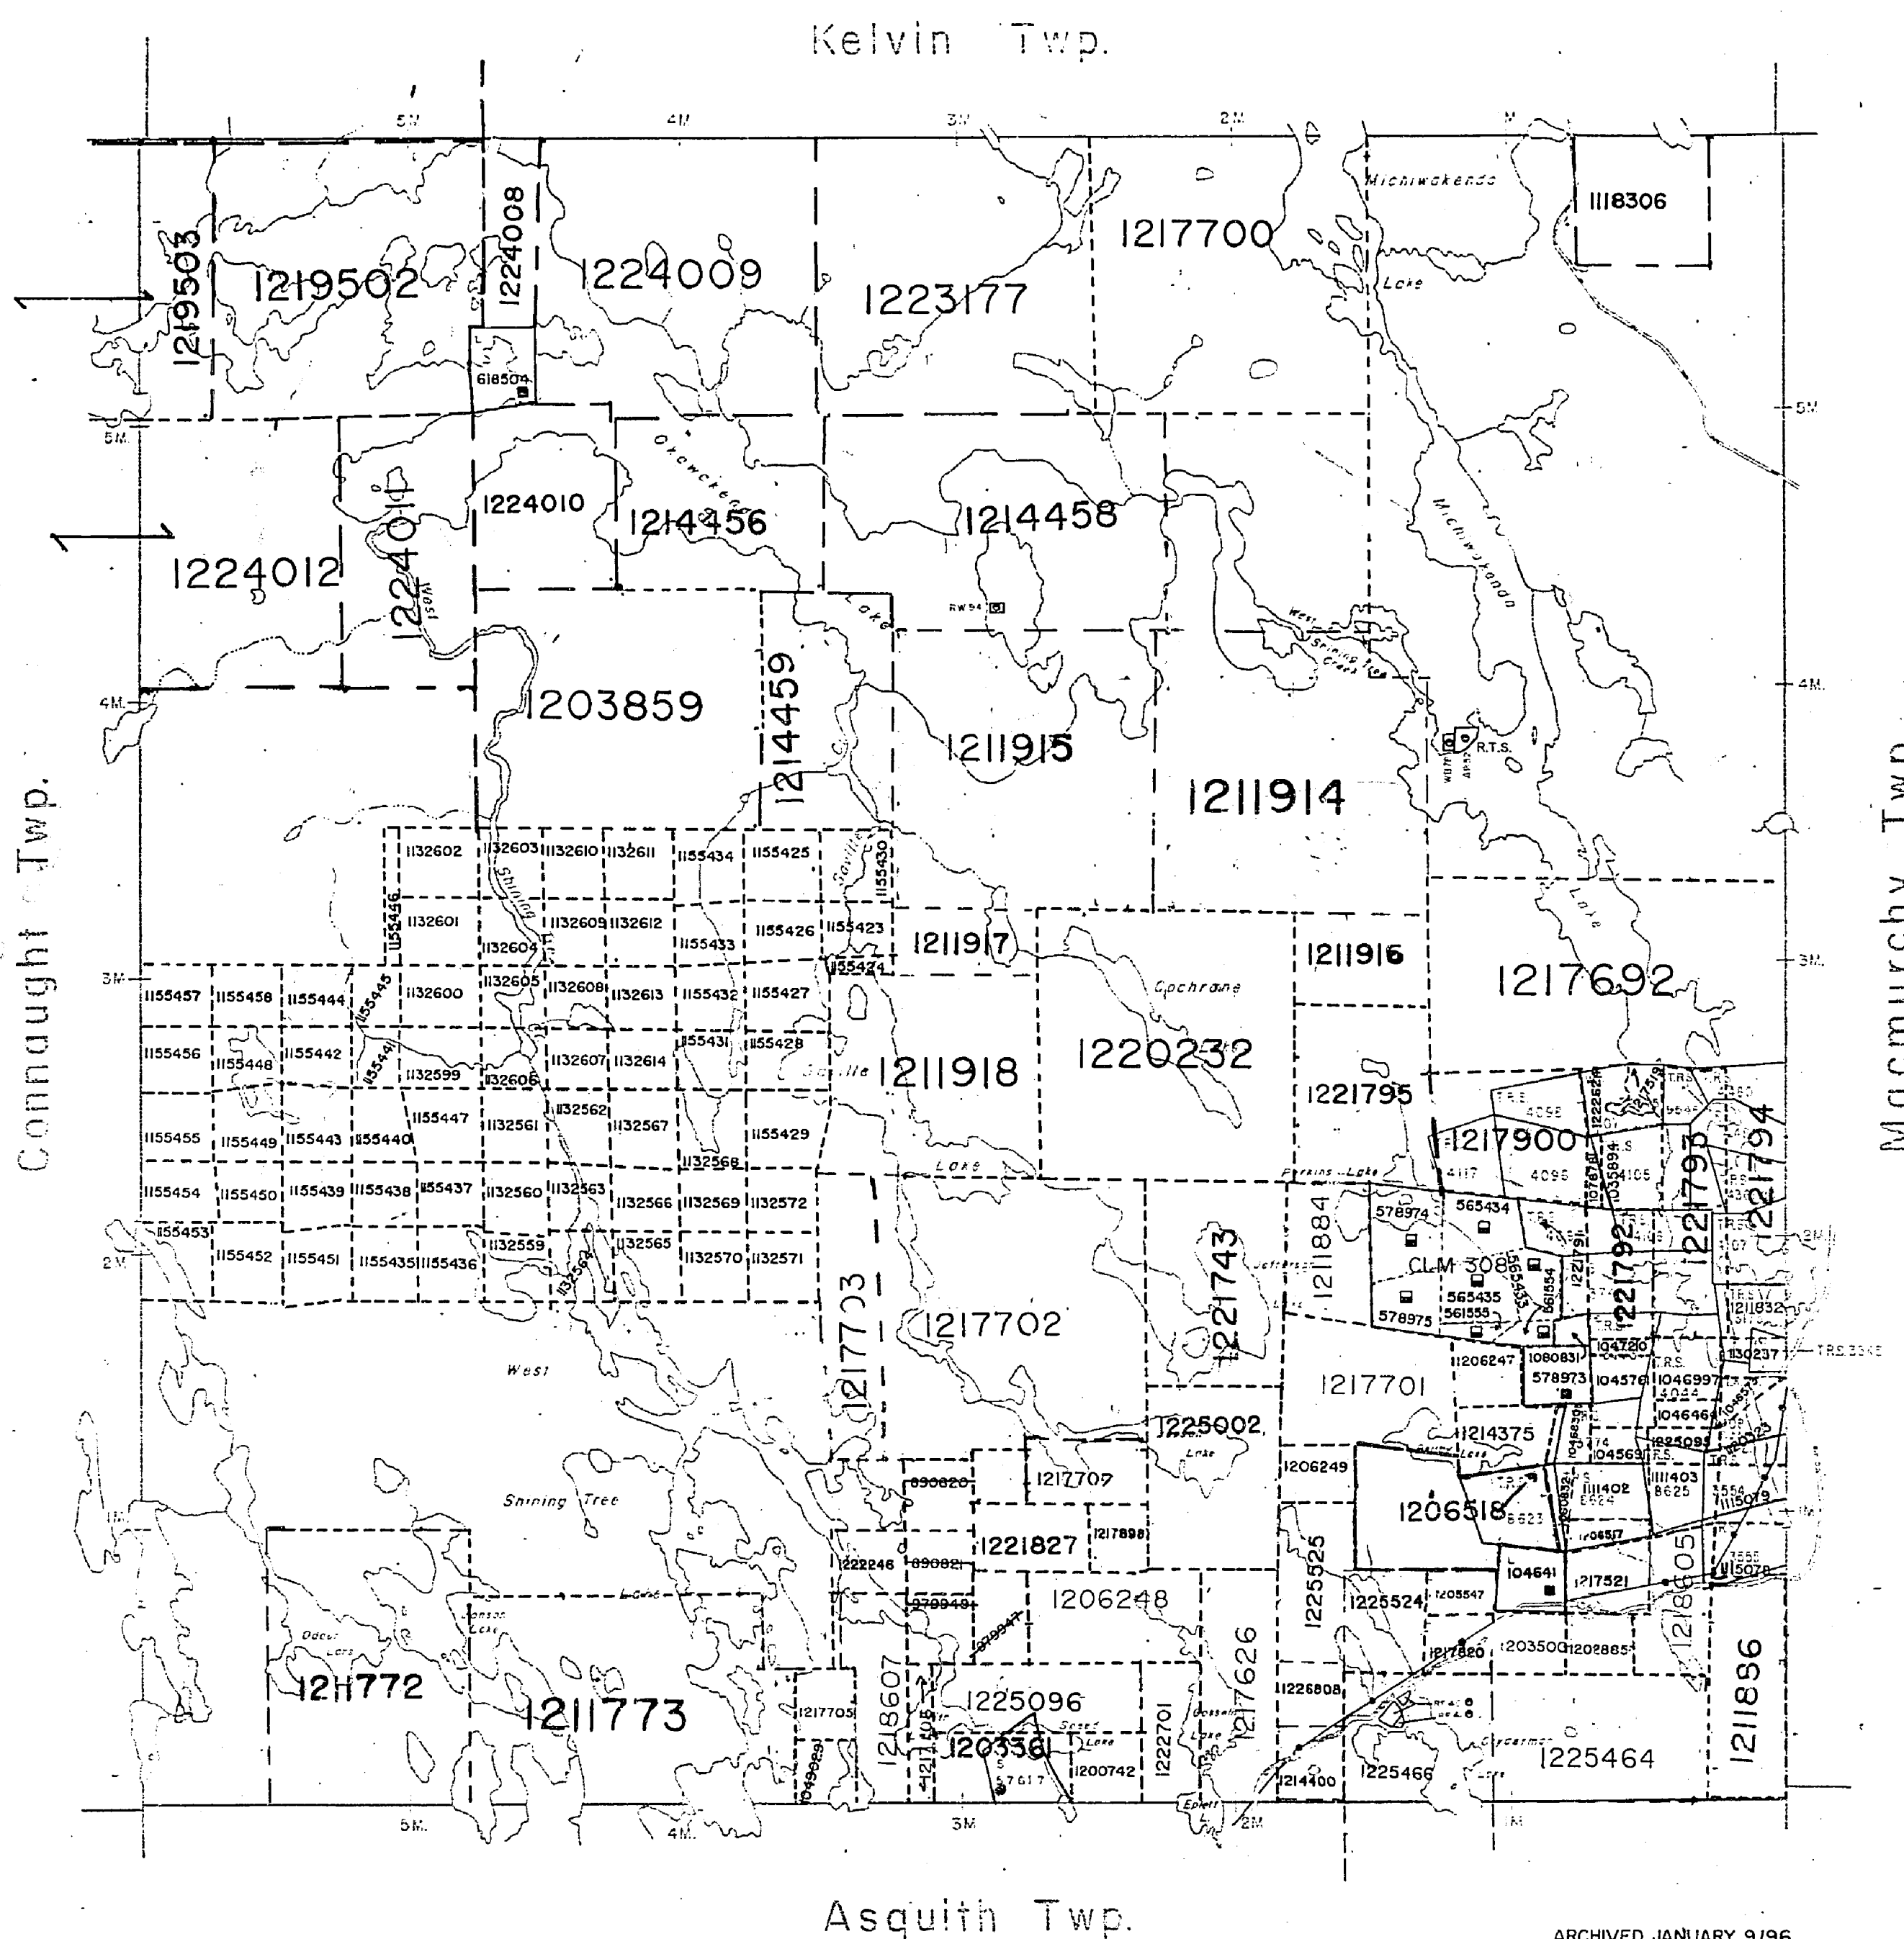


LEGEND

HIGHWAY AND ROUTE No.	
OTHER ROADS	
TRAILS	
SURVEYED LINES:	
TOWNSHIPS, BASE LINES, ETC.	
LOTS, MINING CLAIMS, PARCELS, ETC.	
UNSURVEYED LINES:	
LOT LINES	
PARCEL BOUNDARY	
MINING CLAIMS ETC.	
RAILWAY AND RIGHT OF WAY	
UTILITY LINES	
NON-PERENNIAL STREAM	
FLOODING OR FLOODING RIGHTS	
SUBDIVISION OR COMPOSITE PLAN	
RESERVATIONS	
ORIGINAL SHORELINE	
MARSH OR MUSKEG	
MINES	
TRAVERSE MONUMENT	

DISPOSITION OF CROWN LANDS

TYPE OF DOCUMENT	SYMBOL
PATENT, SURFACE & MINING RIGHTS	
" SURFACE RIGHTS ONLY	
" MINING RIGHTS ONLY	
LEASE, SURFACE & MINING RIGHTS	
" SURFACE RIGHTS ONLY	
" MINING RIGHTS ONLY	
LICENCE OF OCCUPATION	
ORDER-IN-COUNCIL	
RESERVATION	
CANCELLED	
SAND & GRAVEL	
REMOTE TOURIST SETUP	

SCALE: 1 INCH = 40 CHAINS

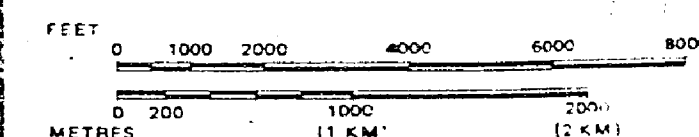

400 FOOT (APPROX. 122 METER) SURFACE RIGHTS
RESERVATION ALONG THE SHORES OF ALL LAKES
AND RIVERS.

TOWNSHIP

CHURCHILL

M.N.R. ADMINISTRATIVE DISTRICT

GOGAMA

MAY 27 1998

MINING DIVISION

LARGER LAKE

LAND TITLES / REGISTRY DIVISION

SUDBURY



Ministry of
Natural
Resources

Land
Management
Branch

Date FEBRUARY, 1985

CIRCULATED
DEC. 1, 1993

Number

G-3210

THE INFORMATION THAT
APPEARS ON THIS MAP
HAS BEEN COMPILED
FROM VARIOUS SOURCES,
AND ACCURACY IS NOT
GUARANTEED. THOSE
WISHING TO STAKE MIN-
ING CLAIMS SHOULD CON-
SULT WITH THE MINING
RECORDER, MINISTRY OF
NORTHERN DEVELOP-
MENT AND MINES, FOR AD-
DITIONAL INFORMATION
ON THE STATUS OF THE
LANDS SHOWN HEREON.

ARCHIVED JANUARY 9/96
ARCHIVED DEC 5/95

719

Kelvin Twp (M-964)

THE TOWNSHIP
OF

CHURCHILL



DISTRICT OF
SUDBURYLARDER LAKE
MINING DIVISION

SCALE 1-INCH=40 CHAINS

LEGEND

PATENTED LAND	⊙
CROWN LAND SALE	CS
LEASES	LO
LOCATED LAND	LO
LICENSE OF OCCUPATION	LO
MINING RIGHTS ONLY	M.R.O.
SURFACE RIGHTS ONLY	S.R.O.
ROADS	
IMPROVED ROADS	
KING'S HIGHWAYS	
RAILWAYS	
POWER LINES	
MARSH OR MUSKEG	
MINES	
CANCELLED	

NOTES

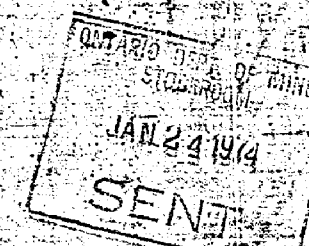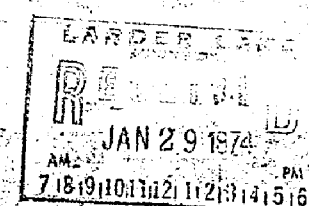400' Surface Rights Reservation around
all Lakes and Rivers.Please note order
of the map sent
two

PLAN NO. M.719

ONTARIO
MINISTRY OF NATURAL RESOURCES
SURVEYS AND MAPPING BRANCH

Connaught Twp (M-730)

Macmurchy Twp (M-842)


Asquith Twp (M-637)

REFERENCES

AREAS WITHDRAWN FROM DISPOSITION

- M.R.O. - MINING RIGHTS ONLY
S.R.O. - SURFACE RIGHTS ONLY
M.+S. - MINING AND SURFACE RIGHTS

Description Order No. Date Disposition File

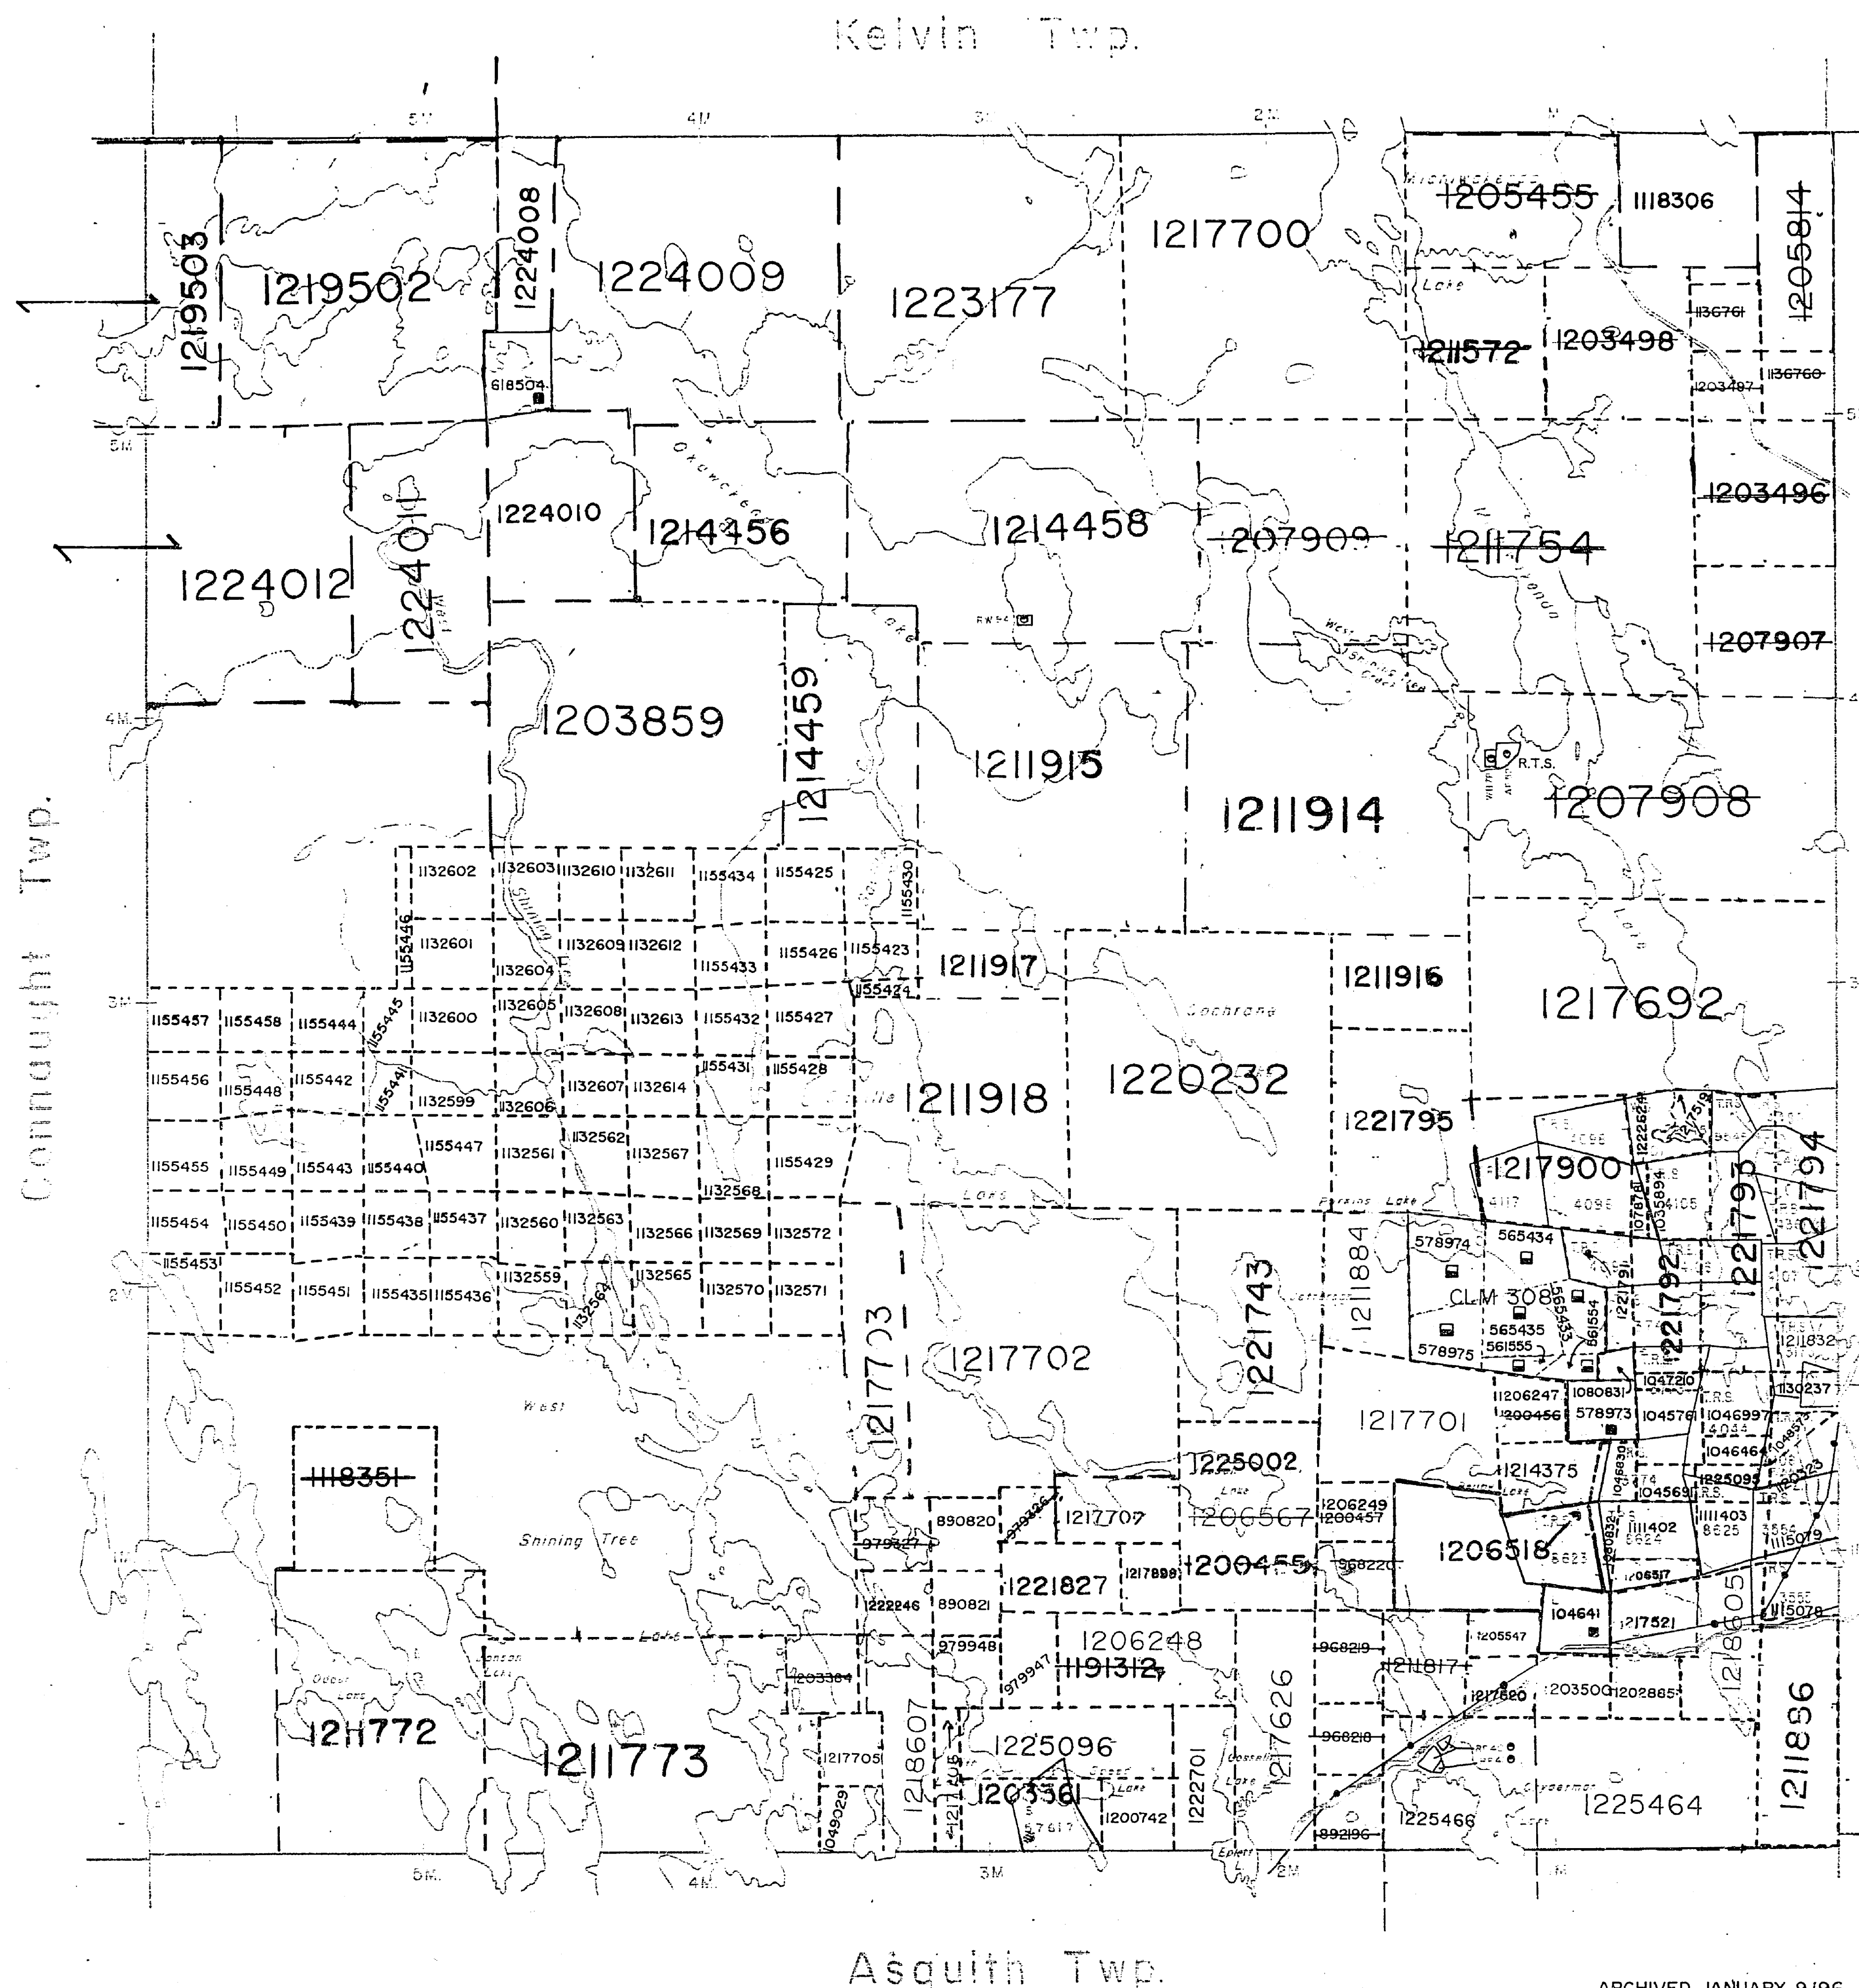

LEGEND


- HIGHWAY AND ROUTE No.
- OTHER ROADS
- TRAILS
- SURVEYED LINES:
TOWNSHIPS, BASE LINES, ETC.
- LOTS, MINING CLAIMS, PARCELS, ETC.
- UNSURVEYED LINES:
LOT LINES
- PARCEL BOUNDARY
- MINING CLAIMS ETC.
- RAILWAY AND RIGHT OF WAY
- UTILITY LINES
- NON-PERENNIAL STREAM
- FLOODING OR FLOODING RIGHTS
- SUBDIVISION OR COMPOSITE PLAN
- RESERVATIONS
- ORIGINAL SHORELINE
- MARSH OR MUSKEG
- MINES
- TRAVERSE MONUMENT

DISPOSITION OF CROWN LANDS

TYPE OF DOCUMENT	SYMBOL
PATENT, SURFACE & MINING RIGHTS	
" SURFACE RIGHTS ONLY	
" MINING RIGHTS ONLY	
LEASE, SURFACE & MINING RIGHTS	
" SURFACE RIGHTS ONLY	
" MINING RIGHTS ONLY	
LICENCE OF OCCUPATION	
ORDER-IN-COUNCIL	
RESERVATION	
CANCELLED	
SAND & GRAVEL	
REMOTE TOURIST SETUP	

NOTE: MINING RIGHTS IN PARCELS PATENTED PRIOR TO MAY 6 1913, VESTED IN ORIGINAL PATENTEE BY THE PUBLIC LANDS ACT, R.S.O. 1970, CHAP. 380, SEC. 63, SUBSEC. 1.

SCALE: 1 INCH = 40 CHAINS

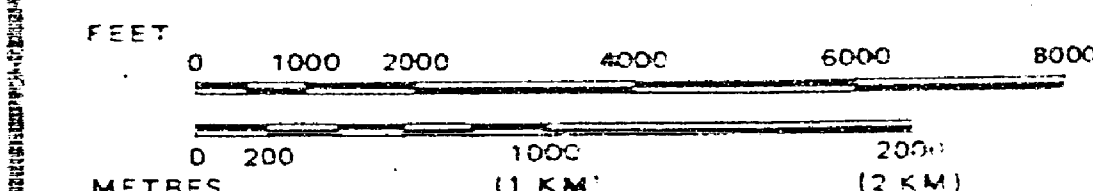

400 FOOT (APPROX. 122 METER) SURFACE RIGHTS RESERVATION ALONG THE SHORES OF ALL LAKES AND RIVERS.

TOWNSHIP

CHURCHILL

M.N.R. ADMINISTRATIVE DISTRICT
GOGAMA
MINING DIVISION
LARGER LANDS
SUDBURY

Ministry of Natural Resources
Land Management Branch
Ontario

Date FEBRUARY, 1985
Circulated DEC. 1, 1993.
Number G-3210

THE INFORMATION THAT APPEARS ON THIS MAP HAS BEEN COMPILED FROM VARIOUS SOURCES, AND ACCURACY IS NOT GUARANTEED. THOSE WISHING TO STAKE MINING CLAIMS SHOULD CONSULT WITH THE MINING RECORDER, MINISTRY OF NORTHERN DEVELOPMENT AND MINES, FOR ADDITIONAL INFORMATION ON THE STATUS OF THE LANDS SHOWN HEREON.

ARCHIVED JANUARY 9/96
ARCHIVED DEC 5/95

REFERENCES


AREAS WITHDRAWN FROM DISPOSITION

M.R.O. - MINING RIGHTS ONLY

S.R.O. - SURFACE RIGHTS ONLY

M.+S. - MINING AND SURFACE RIGHTS

Description	Order No.	Date	Disposition	File

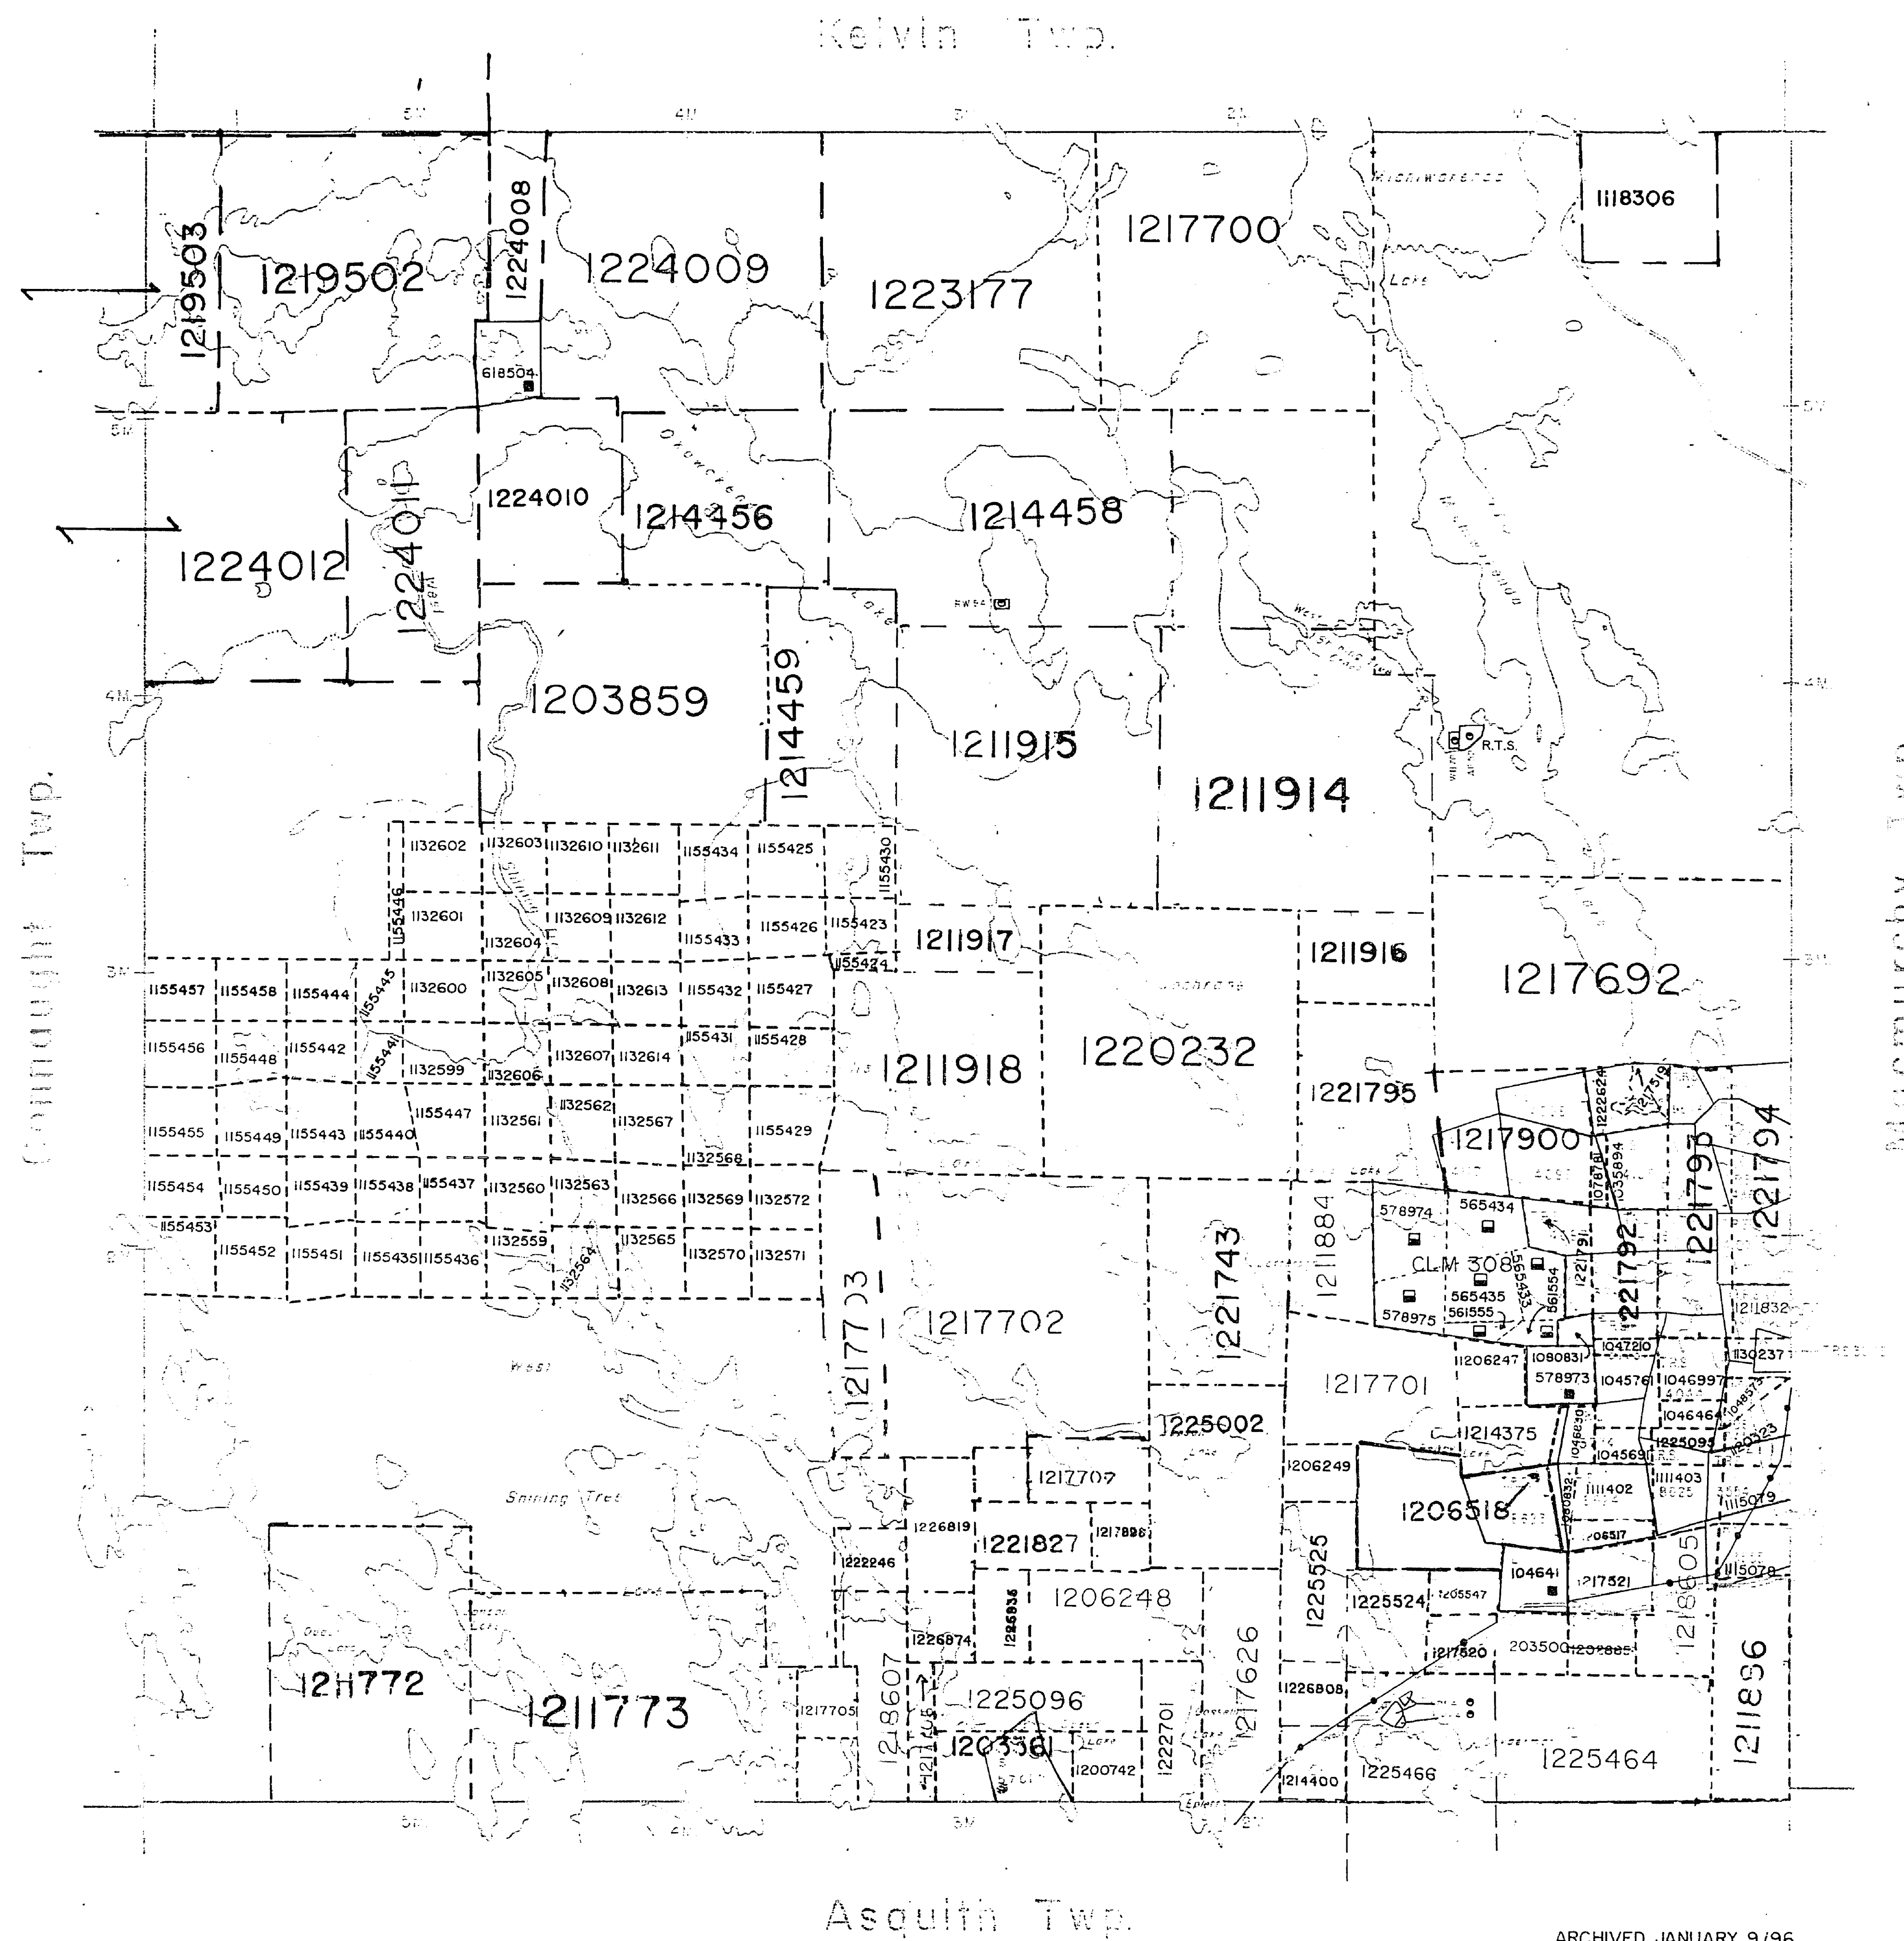

DATE OF ISSUE

JUN 17 1998

PROVINCIAL RECORDING
OFFICE - SUDBURY

THE INFORMATION THAT APPEARS ON THIS MAP HAS BEEN COMPILED FROM VARIOUS SOURCES, AND ACCURACY IS NOT GUARANTEED. THOSE WISHING TO STAKE MINING CLAIMS SHOULD CONSULT WITH THE MINING RECORDER, MINISTRY OF NORTHERN DEVELOPMENT AND MINES, FOR ADDITIONAL INFORMATION ON THE STATUS OF THE LANDS SHOWN HEREON.

LEGEND


HIGHWAY AND ROUTE NO.	
OTHER ROADS	
TRAILS	
SURVEYED LINES:	
TOWNSHIPS, BASE LINES, ETC.	
LOTS, MINING CLAIMS, PARCELS, ETC.	
UNSURVEYED LINES:	
LOT LINES	
PARCEL BOUNDARY	
MINING CLAIMS ETC.	
RAILWAY AND RIGHT OF WAY	
UTILITY LINES	
NON-PERENNIAL STREAM	
FLOODING OR FLOODING RIGHTS	
SUBDIVISION OR COMPOSITE PLAN	
RESERVATIONS	
ORIGINAL SHORELINE	
MARSH OR MUSKEG	
MINES	
TRAVERSE MONUMENT	

DISPOSITION OF CROWN LANDS

TYPE OF DOCUMENT	SYMBOL
PATENT, SURFACE & MINING RIGHTS	
" SURFACE RIGHTS ONLY	
" MINING RIGHTS ONLY	
LEASE, SURFACE & MINING RIGHTS	
" SURFACE RIGHTS ONLY	
" MINING RIGHTS ONLY	
LICENCE OF OCCUPATION	
ORDER-IN-COUNCIL	
RESERVATION	
CANCELLED	
SAND & GRAVEL	
REMOTE TOURIST SETUP	

NOTE: MINING RIGHTS IN PARCELS PATENTED PRIOR TO MAY 6 1913, VESTED IN ORIGINAL PATENTEE BY THE PUBLIC LANDS ACT, R.S.O. 1970, CHAP. 380, SEC. 63, SUBSEC. 1

SCALE: 1 INCH = 40 CHAINS

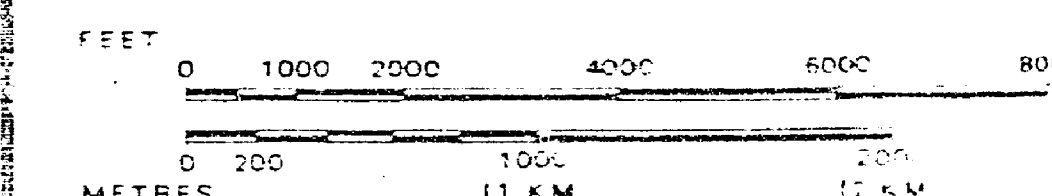

400 FOOT (APPROX. 122 METER) SURFACE RIGHTS RESERVATION ALONG THE SHORES OF ALL LAKES AND RIVERS.

TOWNSHIP

CHURCHILL

M.N.R. ADMINISTRATIVE DISTRICT


GOGAMA

MINING DIVISION

LARDER LAKE

LAND TITLES / REGISTRY DIVISION

SUDBURY

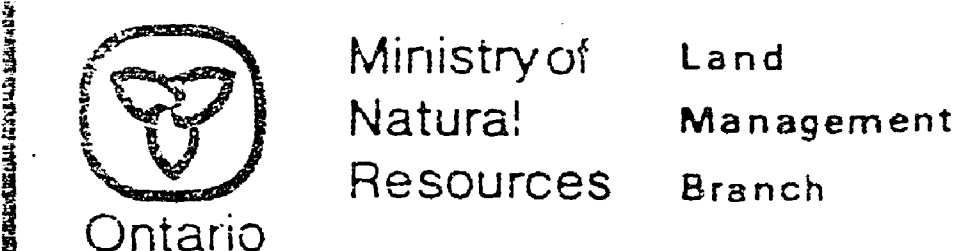

Date FEBRUARY, 1985

CIRCULATED
DEC. 1, 1993.

Number
G-3210

ARCHIVED JANUARY 9/96

ARCHIVED DEC 5/95

CHURCHILL


TIMAGAMI PROVINCIAL FOREST

SUDBURY MINING DIVISION

DISTRICT OF SUDBURY

SCALE: - 40 CHAINS = 1 INCH

North Ast

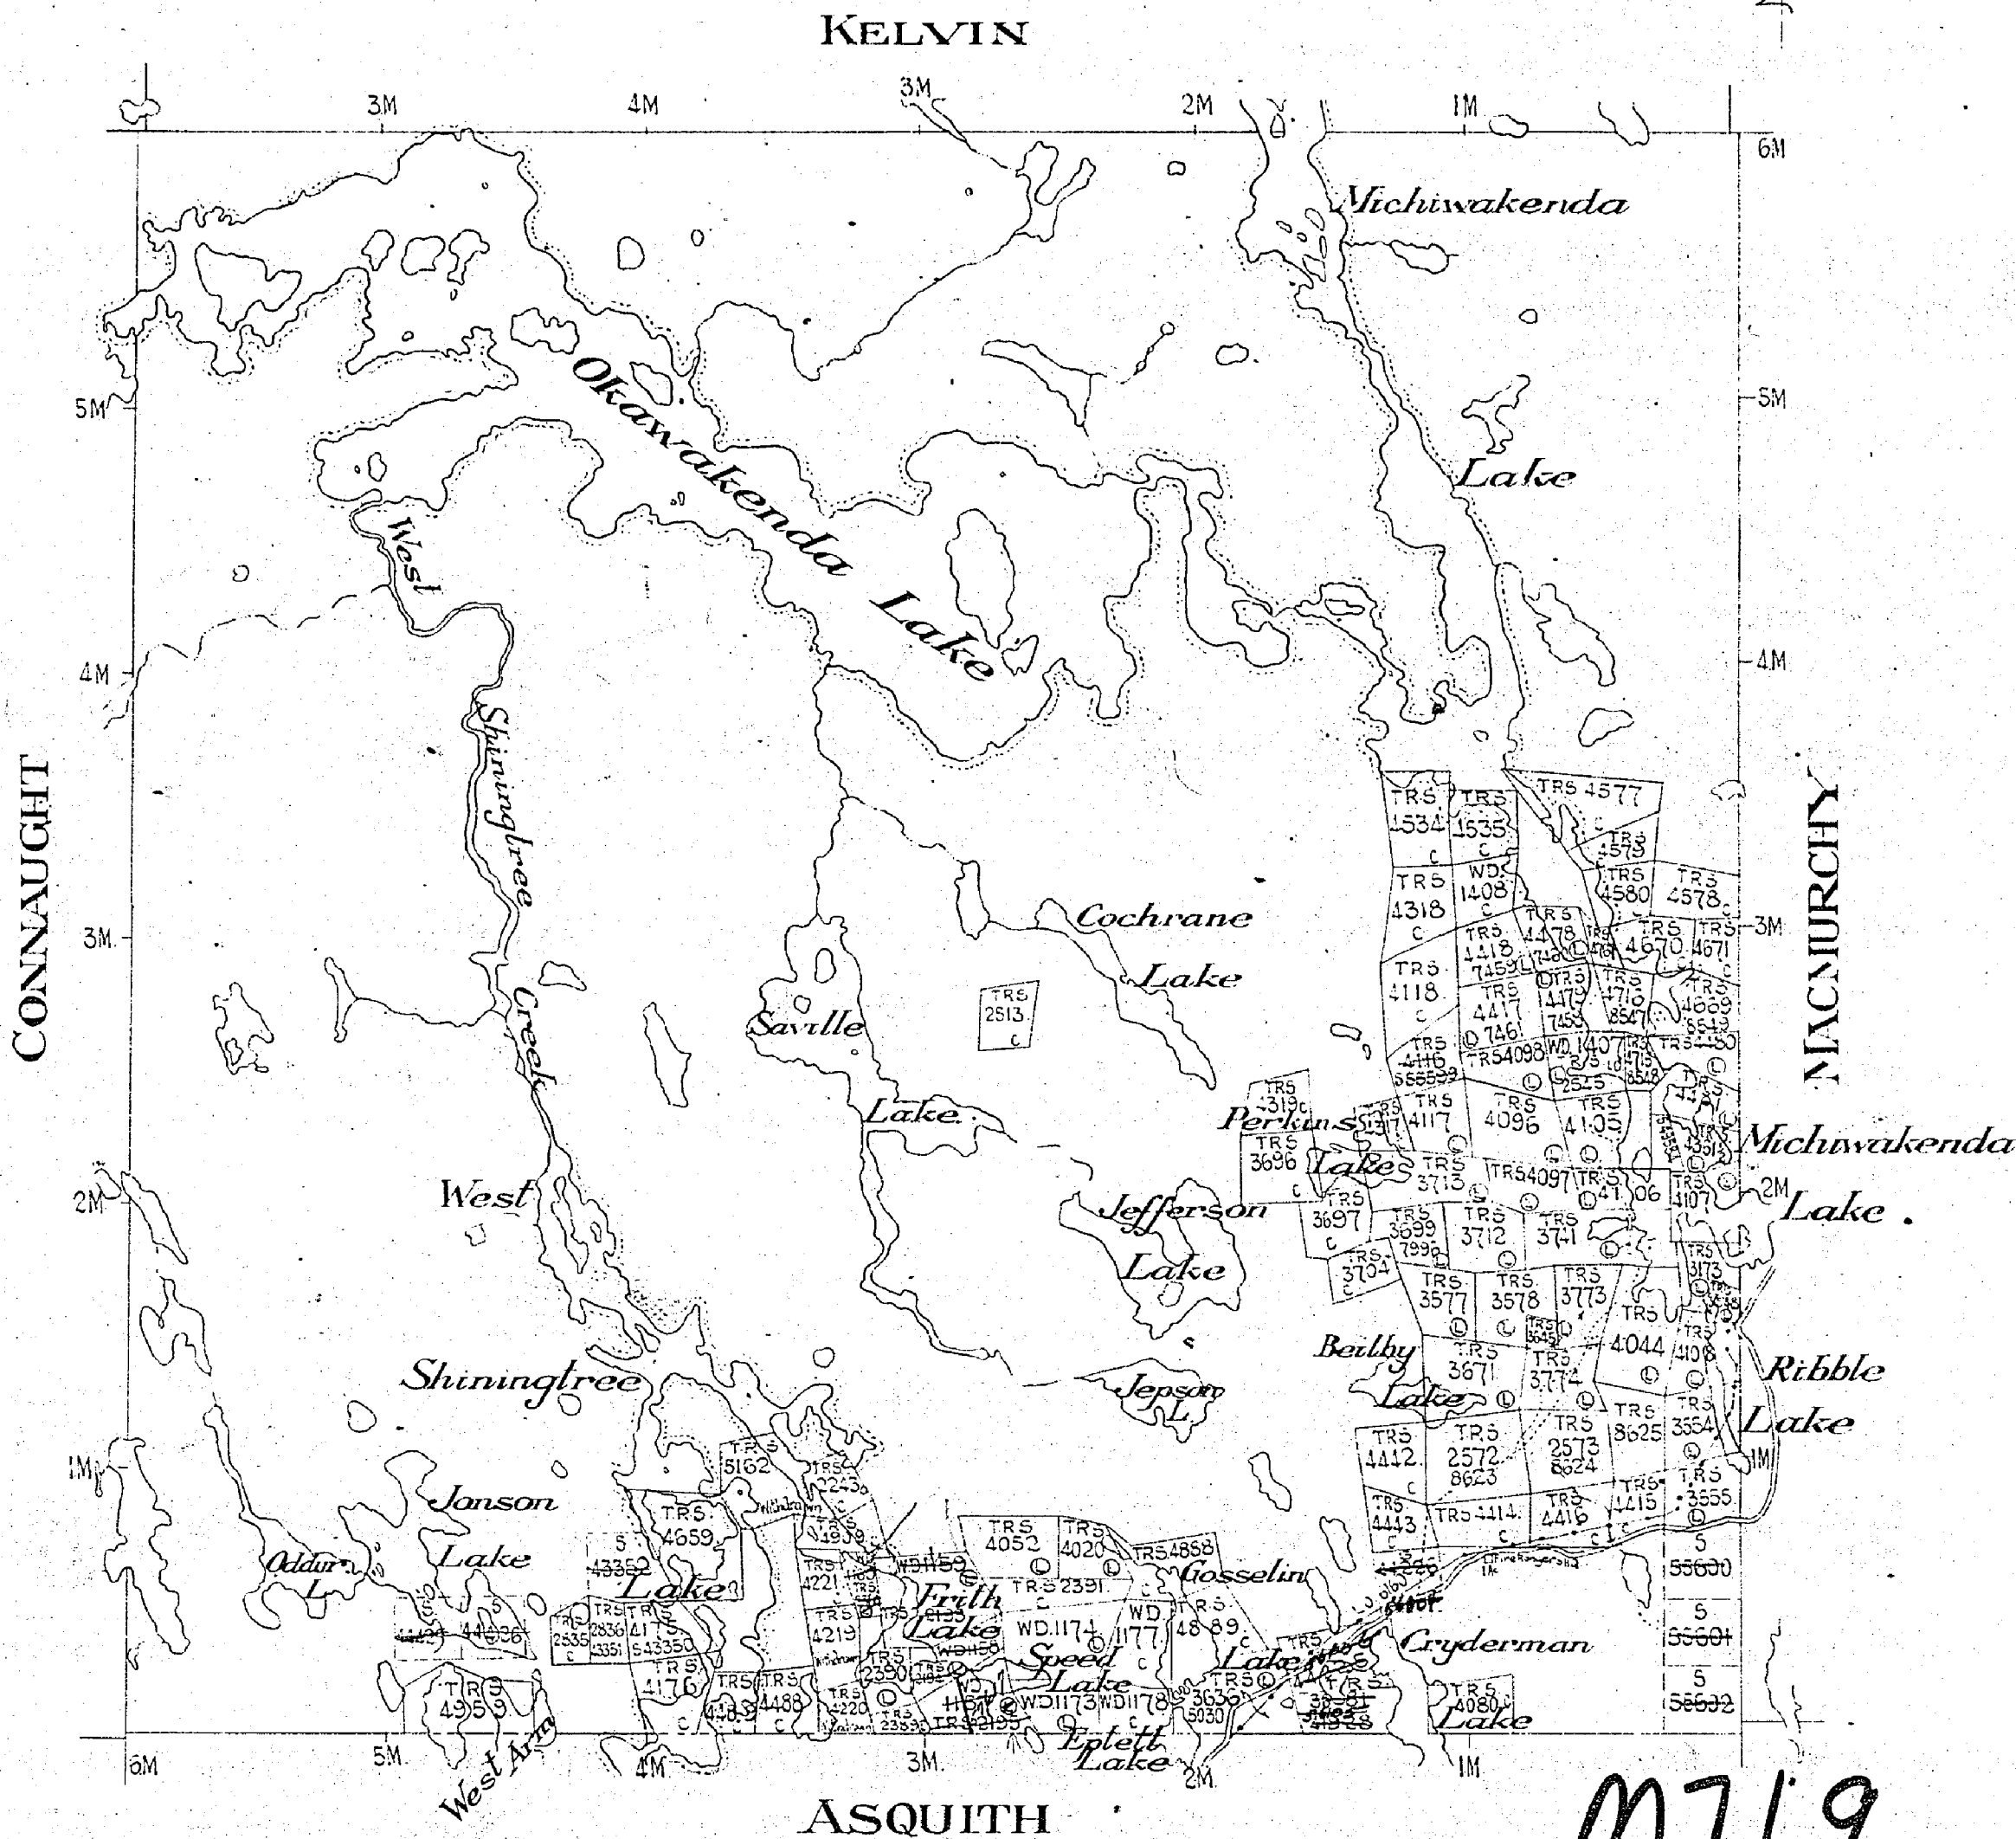

M719


Paved Highway
Gravel Highway
Other Roads
Trail or Path
Rapids, Portage
Non-Perennial Stream
Treeless Muskeg or Marsh
Bridge, Buildings
Electric Power Line
Telephone Line

DISPOSITION OF CROWN LANDS
PATENTED
LEASED
LICENSE OF OCCUPATION
GRANTED BY ORDER IN COUNCIL
CANCELLED


719

KELVIN

CONNAUGHT

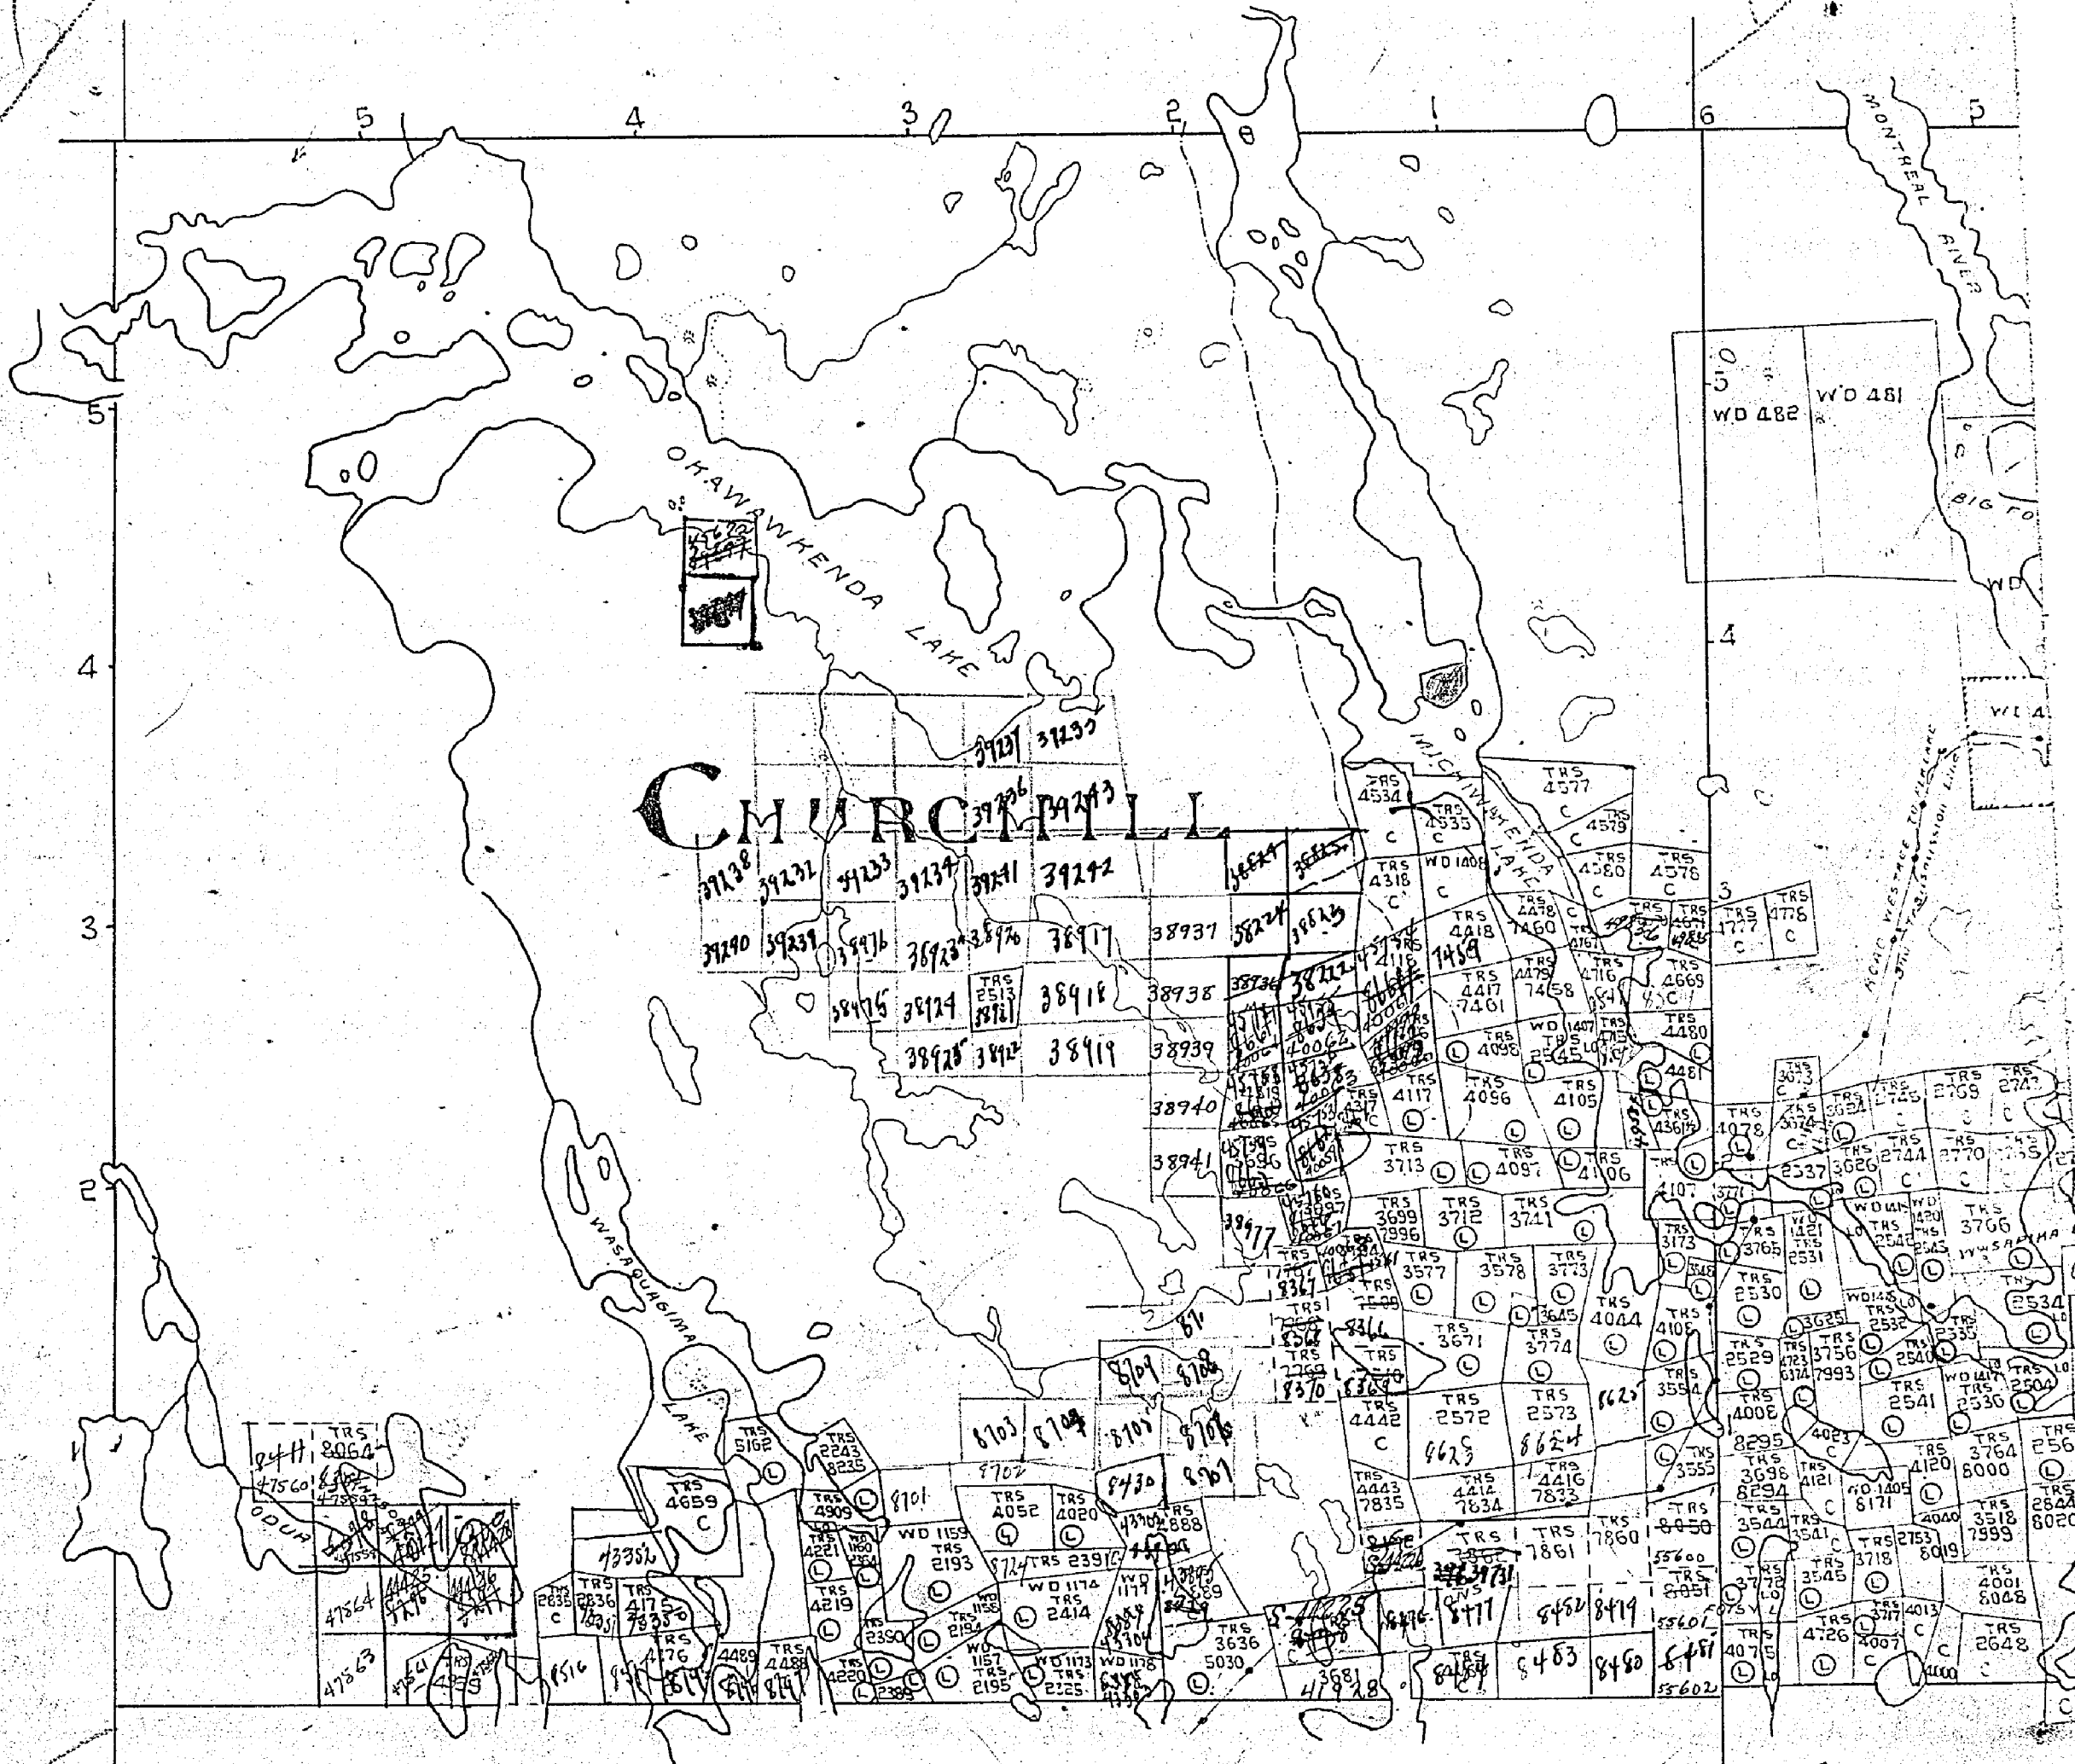

ASQUITH

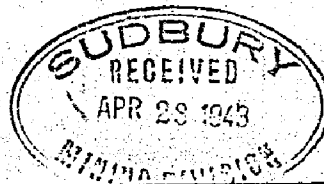


M719

SCALE:- 40 CHAINS=1 INCH

North Asti

KELVIN

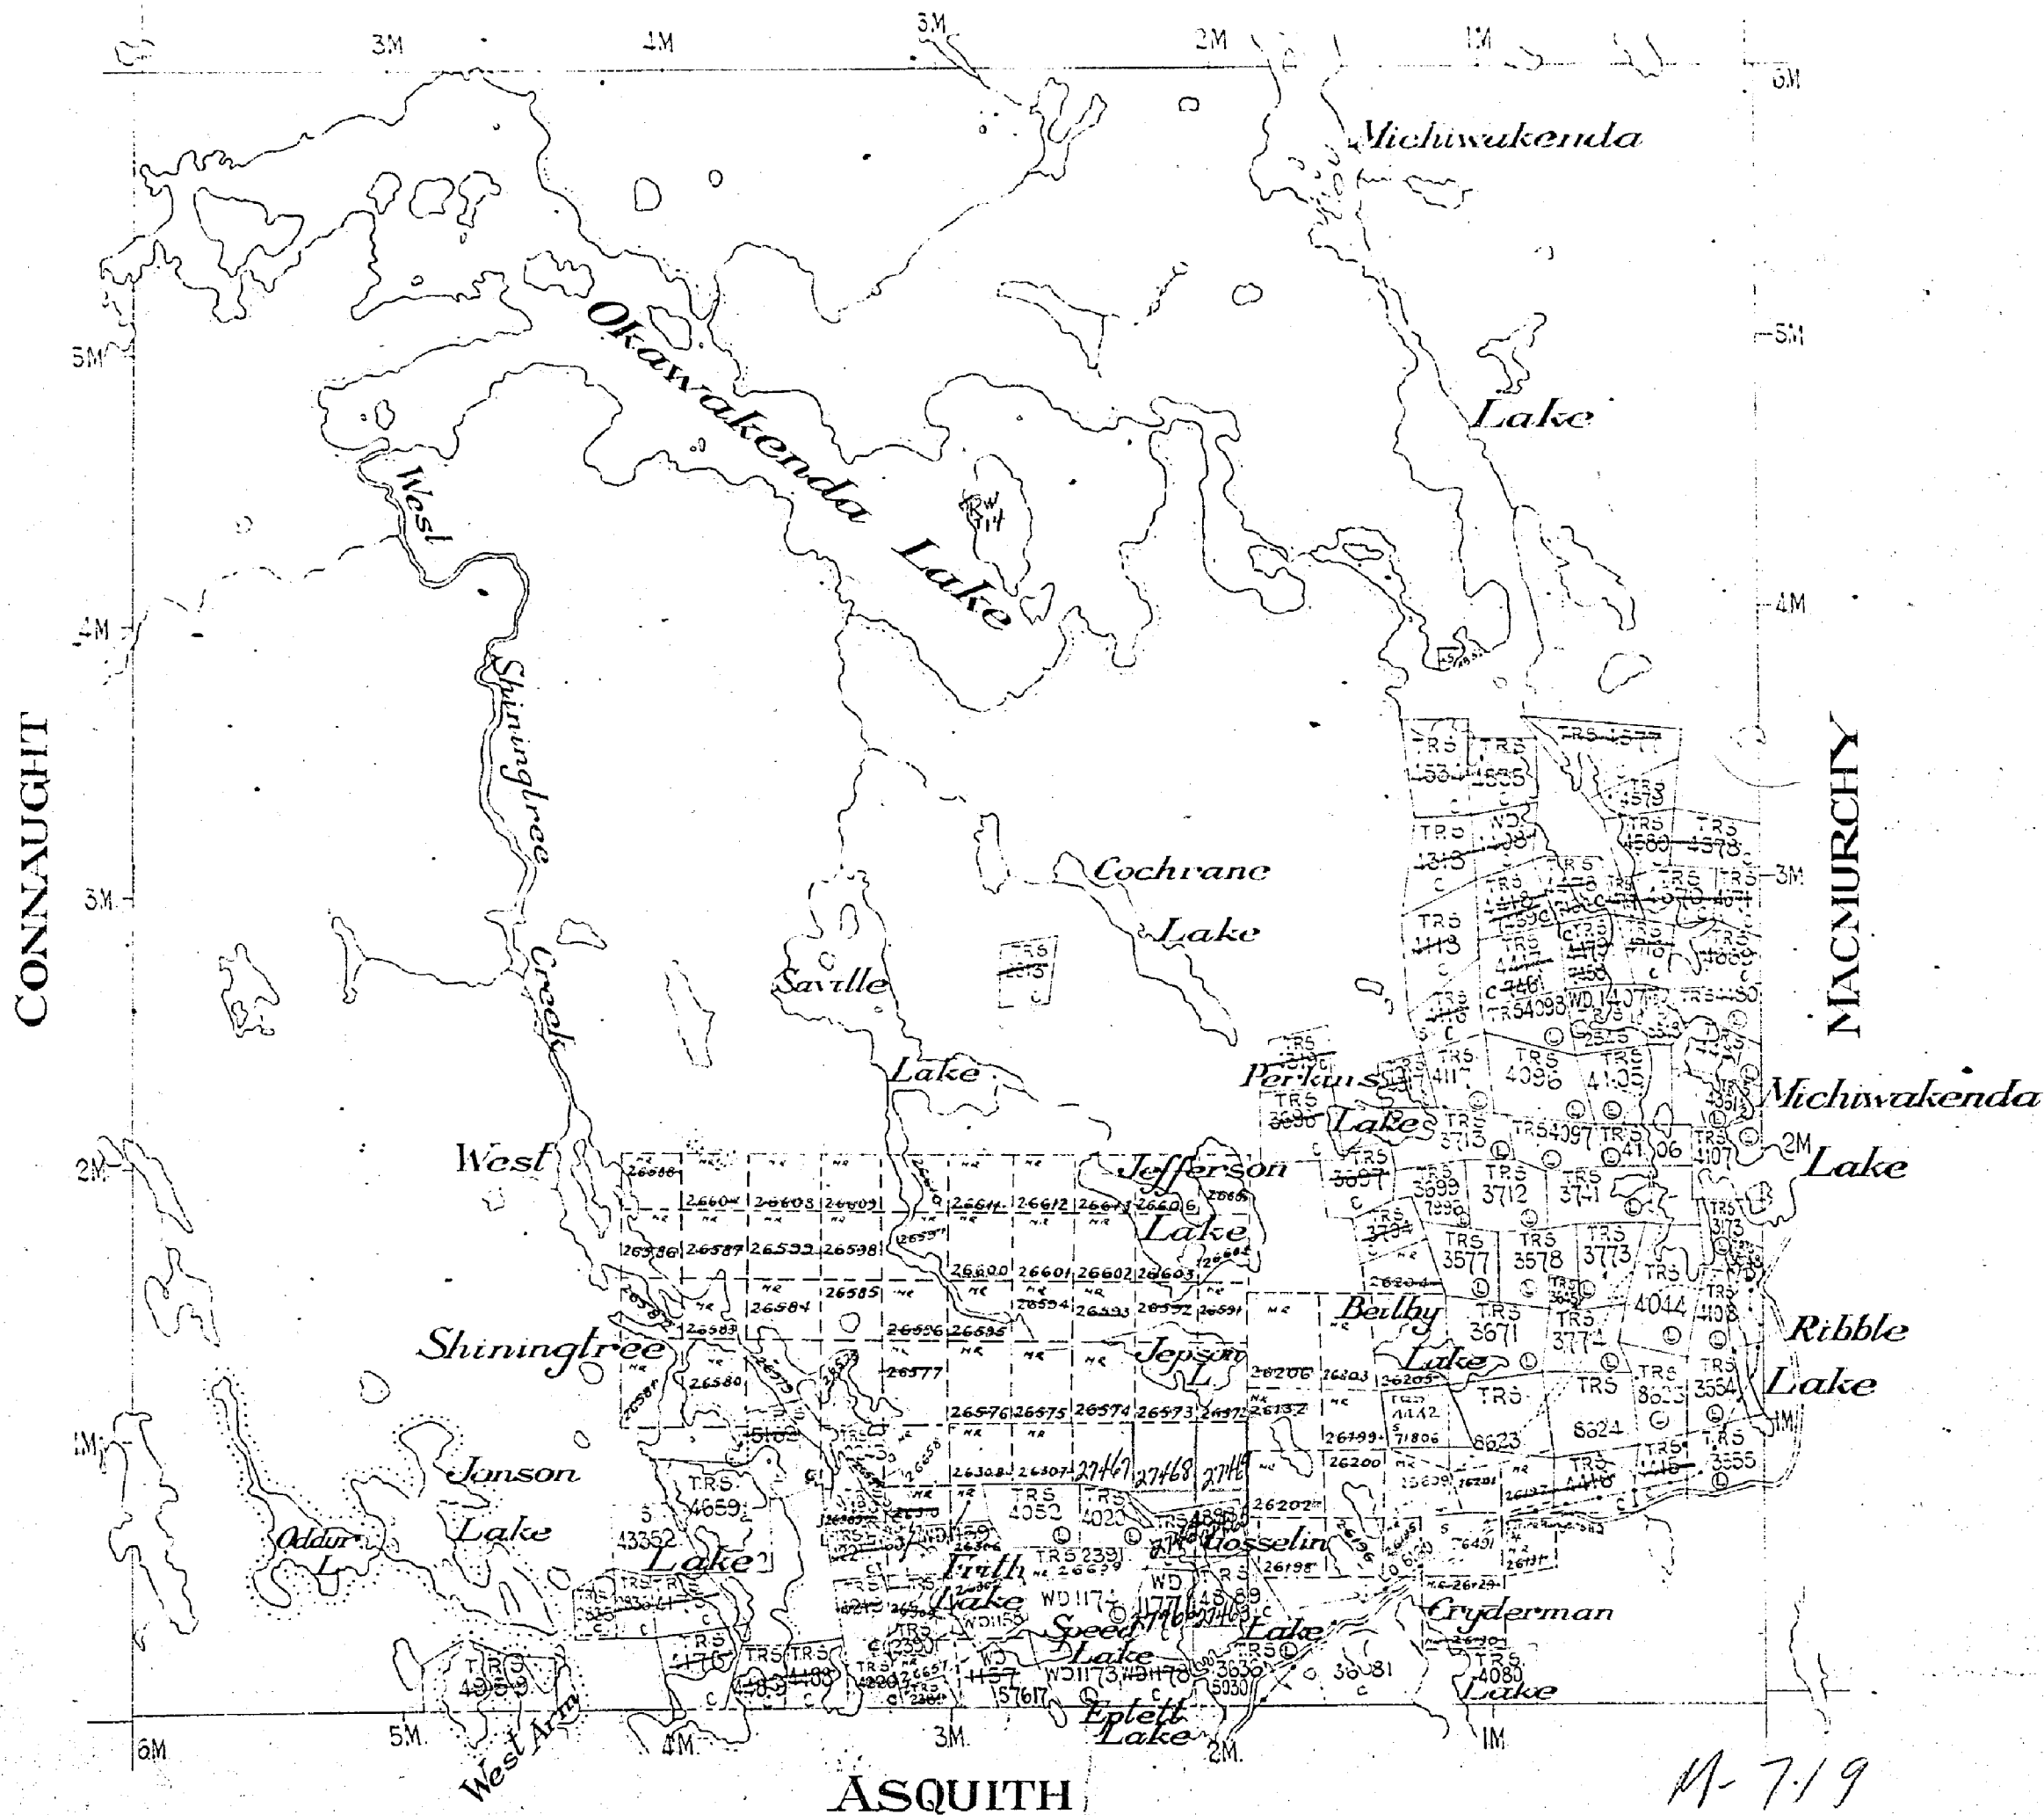

M-719

Paved Highway
Gravel Highway
Other Roads
Trail or Path
Rapids, Portage
Non-Perennial Stream
Treeless Muskeg or Marsh
Bridge, Buildings
Electric Power Line
Telephone Line

DISPOSITION OF CROWN LANDS

PATENTED _____ (P)
 LEASED _____ (L)
 LICENSE OF OCCUPATION _____ (L)
 GRANTED BY ORDER IN COUNCIL _____ (O)
 CANCELLED _____ (C)

719

CHURCHILL


TIMAGAMI PROVINCIAL FOREST

MONTREAL RIVER MINING DIVISION
DISTRICT OF SUDBURY

SCALE:- 40 CHAINS = 1 INCH

KELVIN

North Ast.

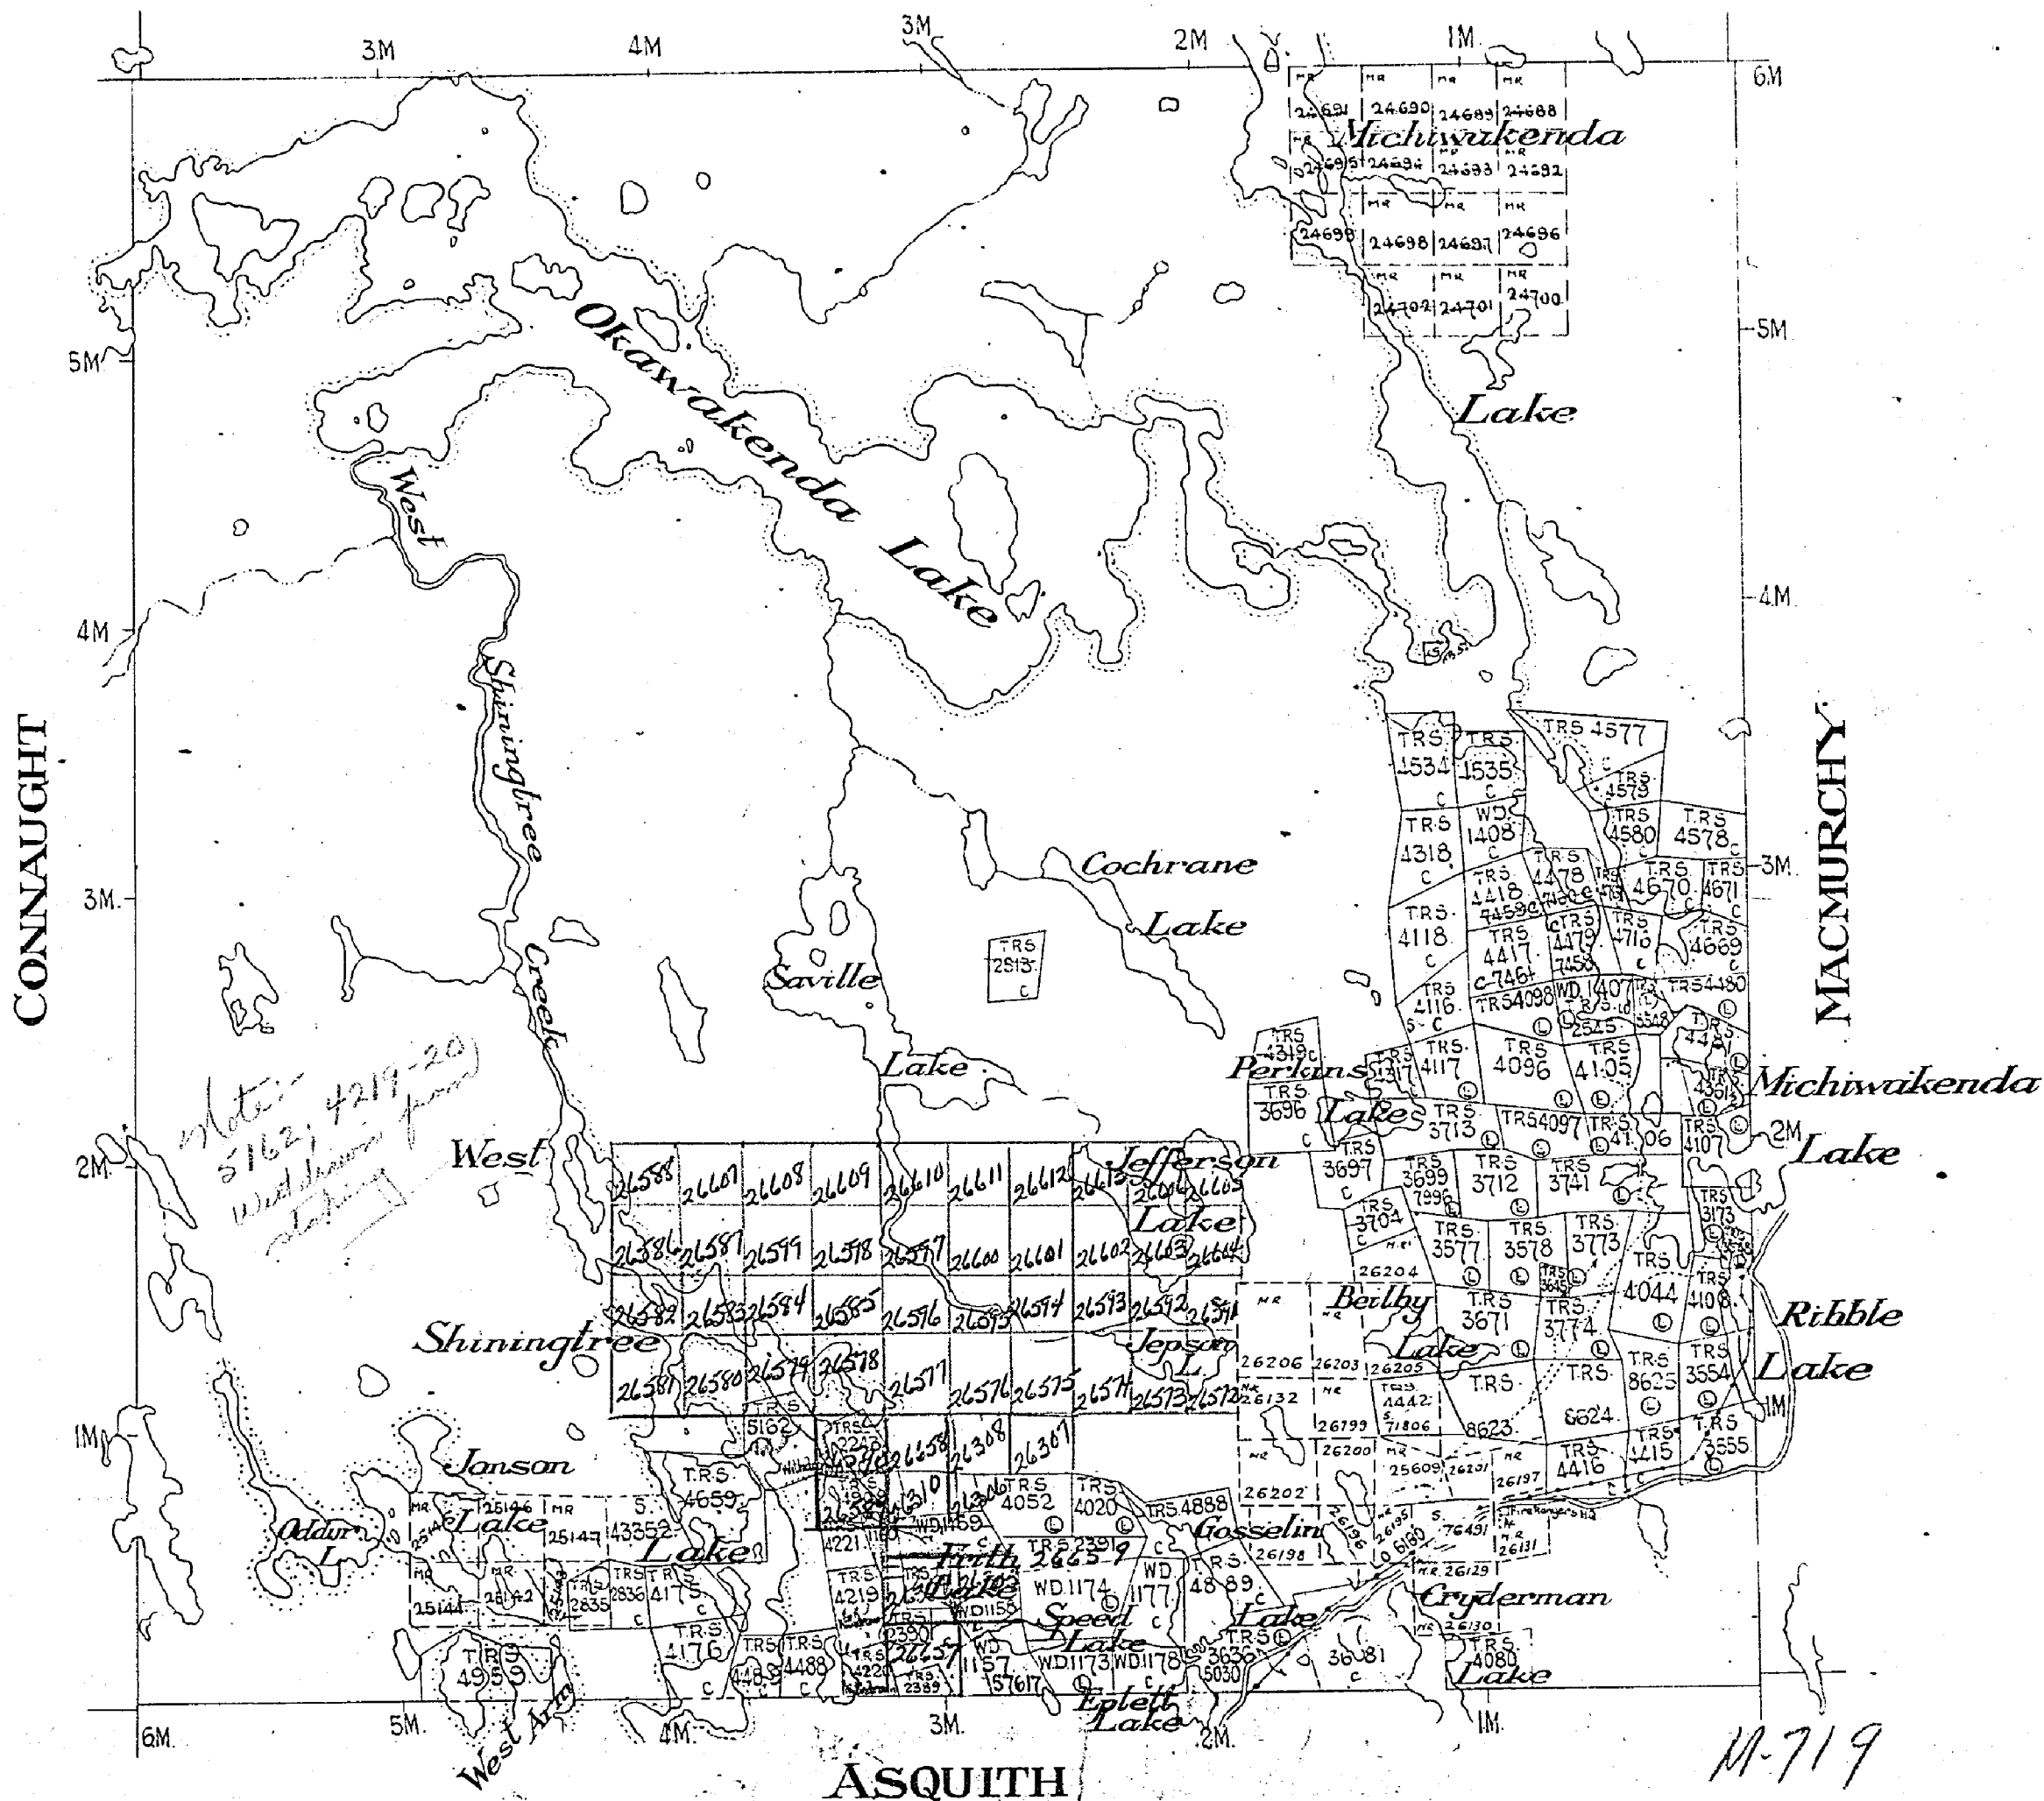

Paved Highway
Gravel Highway
Other Roads
Trail or Path
Rapids / Portage
Non-Perennial Stream
Treeless Muskeg or Marsh
Bridges Buildings
Electric Line
Telephone Line

DISPOSITION OF CROWN LANDS

PATENTED (P)
LEASED (L)
LICENSE OF OCCUPATION (LO)
GRANTED BY ROYAL IN COUNCIL (OC)
CROWNED (C)

Dept. of Lands and Forests request 200 ft. reservation on surface around lakes shown hereon

Scale 1:25000

CHURCHILL

TIMAGAMI PROVINCIAL FOREST

SUDBURY MINING DIVISION


DISTRICT OF SUDBURY

SCALE: - 40 CHAINS = 1 INCH

Term. Res.

400 Per

North Arrow

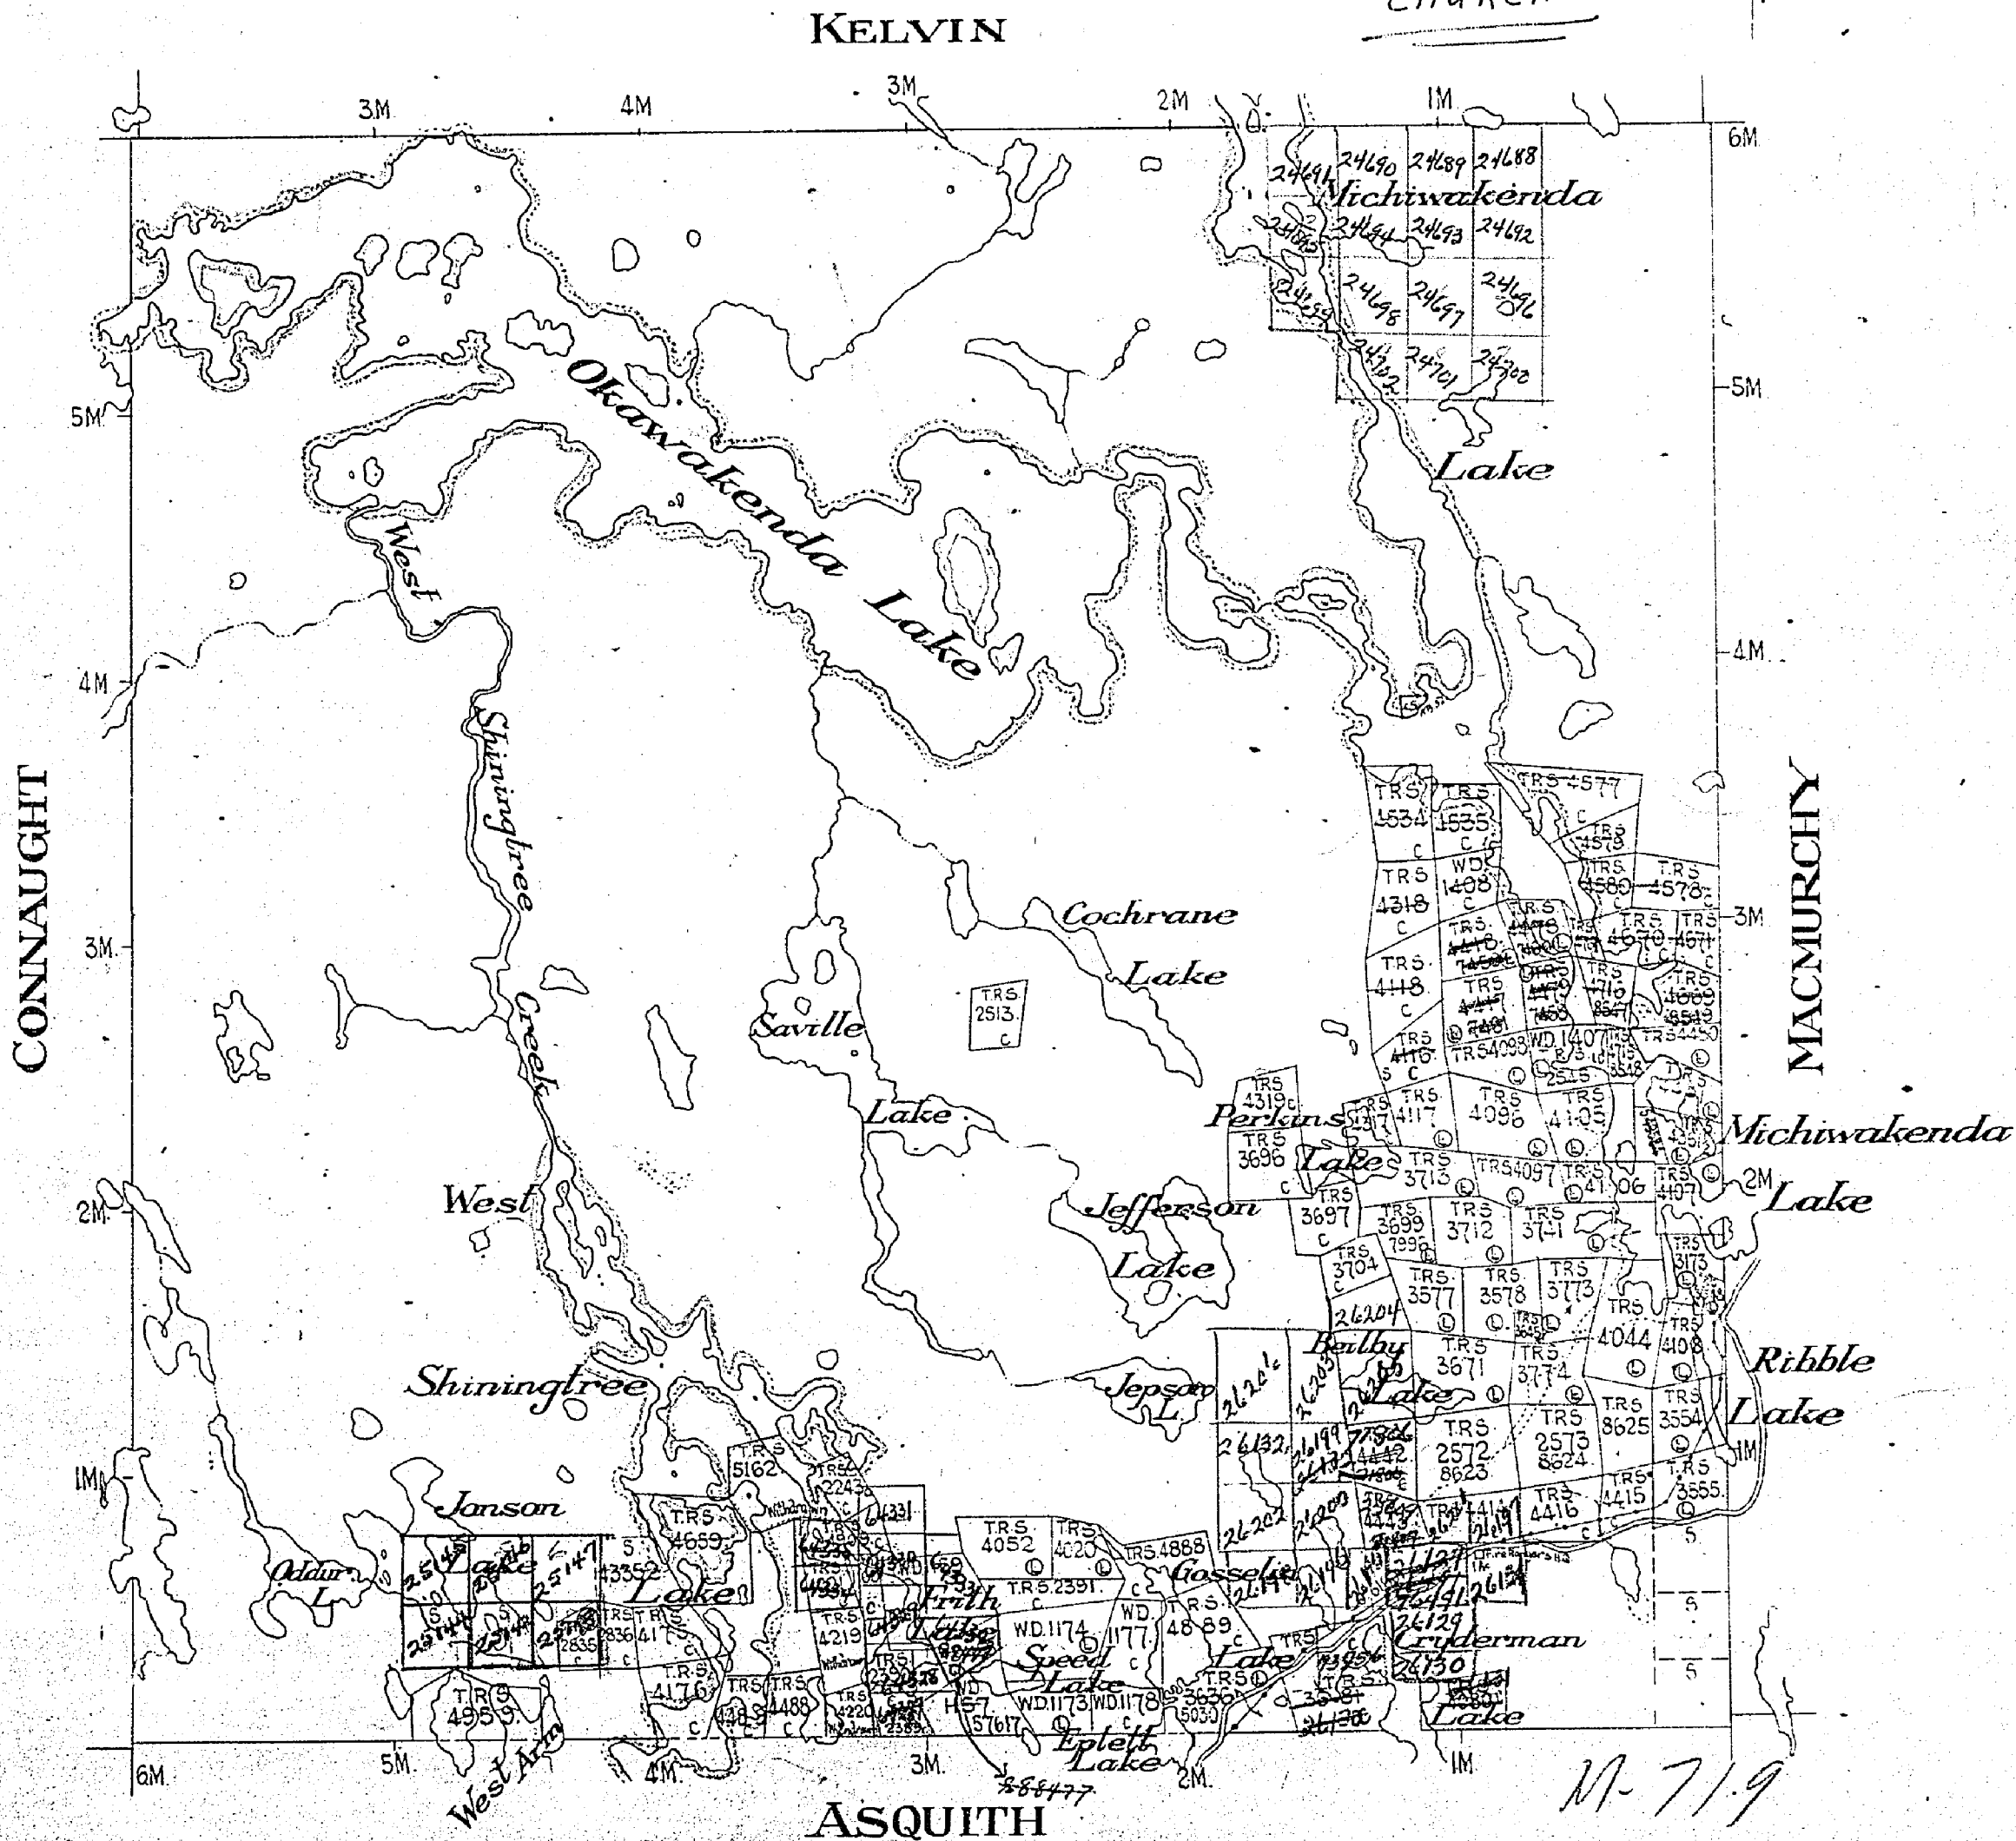

Paved Highway
Gravel Highway
Other Roads
Trail or Path
Rapids, Portage
Non-Perennial Stream
Treeless, Muskeg or Marsh
Bridge, Buildings
Electric Power Line
Telephone Line

DISPOSITION OF CROWN LANDS

PATENTED _____ (P)
LEASED _____ (L)
LICENSE OF OCCUPATION _____ (LO)
GRANTED BY ORDER IN COUNCIL _____ (OC)
CANCELLED _____ (C)

REFERENCES

AREAS WITHDRAWN FROM DISPOSITION

- M.R.O. MINING RIGHTS ONLY
- S.R.O. SURFACE RIGHTS ONLY
- M.S. MINING AND SURFACE RIGHTS

Description Order No Date Disposition File

R2 SURFACE + MINING RIGHTS WITHDRAWN
SECT.36/80 ORDER NO. W.9/86-NR
O-L14-90 NER OPENS W9/86NR

R3 SURFACE + MINING RIGHTS WITHDRAWN
SECT.36/80 ORDER NO. W.9/86-NR
O-L12/89 NR OPENS W-13/86NR

P SURFACE AND MINING RIGHTS NOT OPEN TO
STAKING DUE TO PENDING PROCEEDINGS
SUBSECTION 3(K)

P2 SURFACE AND MINING RIGHTS NOT
OPEN TO STAKING SUBSECTION 3(K)
PENDING PROCEEDINGS

P3 PENDING PROCEEDINGS CANCELLED 10:45 AM FEB. 27, 1990

THE INFORMATION THAT APPEARS ON THIS MAP HAS BEEN COMPILED FROM VARIOUS SOURCES, AND ACCURACY IS NOT GUARANTEED. THOSE WISHING TO STAKE MINING CLAIMS SHOULD CONSULT WITH THE MINING RECORDER, MINISTRY OF NORTHERN DEVELOPMENT AND MINES, FOR ADDITIONAL INFORMATION ON THE STATUS OF THE LANDS SHOWN HEREON.

CIRCULATED AUGUST 17/88

NOTICE OF FORESTRY ACTIVITY

THIS TOWNSHIP/AREA FALLS WITHIN THE SHININGTREE MANAGEMENT UNIT AND MAY BE SUBJECT TO FORESTRY OPERATIONS

THE MNR UNIT FORESTER FOR THIS AREA CAN BE CONTACTED AT- P.O BOX 129
LOW AVENUE
GOGAMA, ONT.
POM IWO
705-894-2000

GEOLOGY REFERENCE COBALT RESIDENT GEOLOGIST

LEGEND


- HIGHWAY AND ROUTE NO.
- OTHER ROADS
- TRAILS
- SURVEYED LINES
- TOWNSHIPS BASE LINES ETC
- LOTS, MINING CLAIMS PARCELS ETC
- UNSURVEYED LINES
- LOT LINES
- PARCEL BOUNDARY
- MINING CLAIMS ETC
- RAILWAY AND RIGHT OF WAY
- UTILITY LINES
- NON PERENNIAL STREAM
- FLOODING OR FLOODING RIGHTS
- SUBDIVISION OR COMPACT ETC
- RESERVATIONS
- ORIGINAL SHORELINE
- MARSH OR MUSKEG
- MINES
- TRAVERSE MONUMENT
- REMOTE TOURIST SETUPS

DISPOSITION OF CROWN LANDS

TYPE OF DOCUMENT	SYMBOL
PATENT, SURFACE & MINING RIGHTS	●
" SURFACE RIGHTS ONLY	○
" MINING RIGHTS ONLY	□
LEASE, SURFACE & MINING RIGHTS	■
" SURFACE RIGHTS ONLY	□
" MINING RIGHTS ONLY	□
LICENCE OF OCCUPATION	OC
ORDER-IN-COUNCIL	OC
RESERVATION	○
CANCELLED	○
SAND & GRAVEL	○

NOTE: MINING RIGHTS IN PARCELS PATENTED PRIOR TO MAY 6 1913, VESTED IN ORIGINAL PATENTEE BY THE PUBLIC LANDS ACT, R.S.O. 1919, CHAP. 380, SEC. 63, SUBSEC. 1

SCALE: 1 INCH = 40 CHAINS

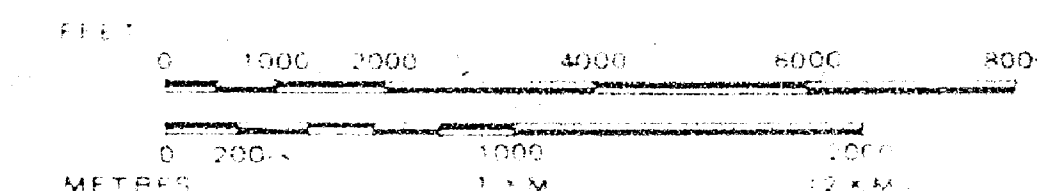

TOWNSHIP

CHURCHILL

M.N.R. ADMINISTRATIVE DISTRICT

GOGAMA

MINING DIVISION

LARDER LAKE

LAND TITLES / REGISTRY DIVISION

SUDBURY



MINISTRY OF
NORTHERN DEVELOPMENT
AND MINES

Number

G-3210

COPY OF THIS MYLAR
ARCHIVED DEC 16/91
COPY OF THIS MYLAR
ARCHIVED DEC. 09/92

ARCHIVED DEC. 1, 1993.

CHURCHILL
G-3210 G-3210
Dec. 9/92

CHC

1015

Kelvin Twp.(M-964)

Connaught Twp.(M-730)

Macmurchy Twp.(M-842)

Asquith Twp.(M-637)

THE TOWNSHIP OF CHURCHILL

DISTRICT OF
SUDBURY

LARDER LAKE
MINING DIVISION



SCALE 1-INCH=40 CHAINS

LEGEND

PATENTED LAND	Ⓟ
CROWN LAND SALE	CS
LEASES	Ⓛ
LOCATED LAND	Loc
LICENSE OF OCCUPATION	LO
MINING RIGHTS ONLY	M.R.O
SURFACE RIGHTS ONLY	S.R.O
ROADS	—
IMPROVED ROADS	—
KING'S HIGHWAYS	—
RAILWAYS	—
POWER LINES	—
MARSH OR MUSKEG	—
MINES	Ⓜ
CANCELLED	C

NOTES

400' Surface Rights Reservation around
all Lakes and Rivers.

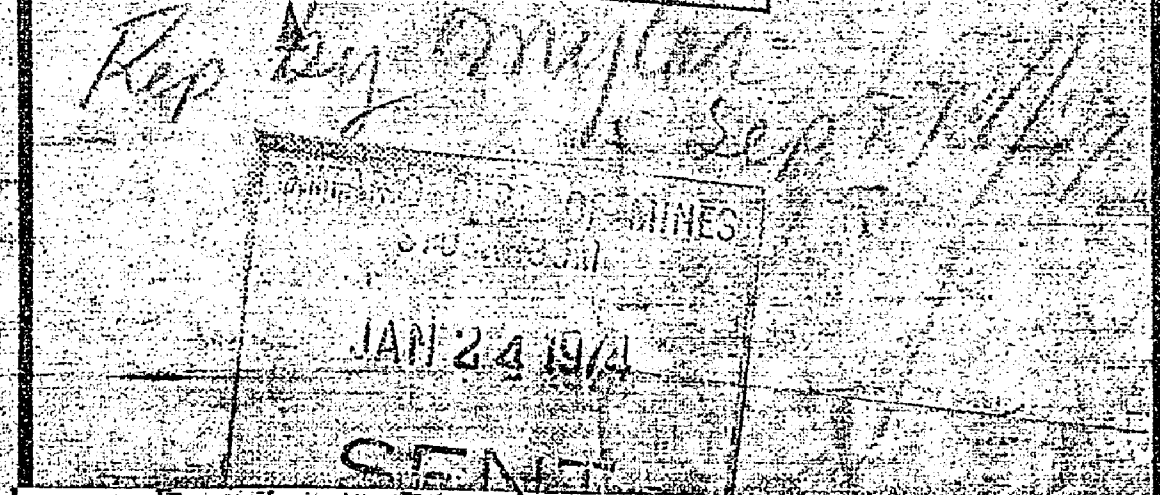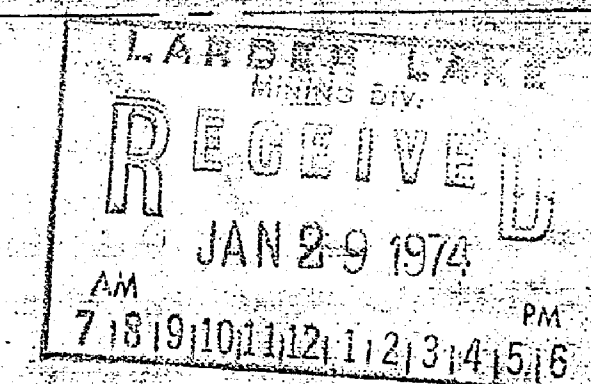

Mining Leases shown thus Ⓞ have been terminated
but Not Thrown Open For Staking

PLAN NO. **M.719**

ONTARIO
MINISTRY OF NATURAL RESOURCES
SURVEYS AND MAPPING BRANCH

REFERENCES

AREAS WITHDRAWN FROM DISPOSITION

1. AREAS WITHDRAWN FROM DISPOSITION
2. AREAS WITHDRAWN FROM DISPOSITION
3. AREAS WITHDRAWN FROM DISPOSITION

② SURFACE - MINING RIGHTS WITHDRAWN
SECT. 36/80 ORDER NO. W.9/86-NR
O-L14-90 NR OPENS W.9/86-NR

③ SURFACE - MINING RIGHTS WITHDRAWN
SECT. 36/80 ORDER NO. W.9/86-NR
O-L12/89 NR OPENS W.9/86-NR

④ SURFACE AND MINING RIGHTS NOT OPEN TO
STAKING DUE TO PENDING PROCEEDINGS
SUBSECTION 3(1)

⑤ SURFACE AND MINING RIGHTS NOT
OPEN TO STAKING SUBSECTION 3(1)
PENDING PROCEEDINGS

⑥ PENDING PROCEEDINGS CANCELLED 10:45 AM FEB. 27, 1990

THE INFORMATION THAT
APPEARS ON THIS MAP
HAS BEEN COMPILED
FROM VARIOUS SOURCES,
AND ACCURACY IS NOT
GUARANTEED. THOSE
WISHING TO STAKE
MINING CLAIMS SHOULD
CONSULT WITH THE MINING
RECORDER, MINISTRY OF
NORTHERN DEVELOP-
MENT AND MINES, FOR AD-
DITIONAL INFORMATION
ON THE STATUS OF THE
LANDS SHOWN HEREON.

CIRCULATED AUGUST 17/88

NOTICE OF FORESTRY ACTIVITY

THIS TOWNSHIP/AREA FALLS WITHIN THE
SHININGTREE MANAGEMENT UNIT AND MAY
BE SUBJECT TO FORESTRY OPERATIONS

THE MNR UNIT FORESTER FOR THIS AREA CAN BE
CONTACTED AT- P.O. BOX 129
LOW AVENUE
GOGAMA, ONT.
POM IWO
705-894-2000

GEOLOGY REFERENCE COBALT
RESIDENT GEOLOGIST

Kelvin Twp.

Connaught Twp.

Macmurchy Twp.

Asquith Twp.

LEGEND

HIGHWAY AND TRAIL	---
OTHER ROAD	---
TRAILS	---
SURVEYED LINES	---
TOWNSHIP BOUNDARY	---
LOTS MINING CLAIMS	---
UNSURVEYED LINES	---
LOT LINES	---
PARCEL BOUNDARY	---
MINING CLAIMS	---
RAILWAY AND RIGHT-OF-WAY	---
UTILITY LINES	---
NON PERENNIAL STREAM	---
FLOODING OR FLOODPLAIN	---
SUBDIVISION MAP	---
RESERVATION	---
ORIGINAL SHORELINE	---
MARSH OR MUSKIE	---
MINES	---
TRAVERSE MONUMENT	---
REMOTE TOURIST SETUPS	---

DISPOSITION OF CROWN LANDS

TYPE OF DOCUMENT	SYMBOL
PATENT SURFACE & MINING RIGHTS	---
SURFACE RIGHTS ONLY	---
MINING RIGHTS ONLY	---
LEASE SURFACE & MINING RIGHTS	---
SURFACE RIGHTS ONLY	---
MINING RIGHTS ONLY	---
LICENCE OF OCCUPATION	---
ORDER IN COUNCIL	---
RESERVATION	---
CANCELLED	---
SAND & GRAVEL	---

NOTE: MINING RIGHTS CLAIMS ARE SHOWN ON THIS MAP
1913 VESTED IN THE CROWN BY THE MINING ACT
LANDS ACT AND THE MINING ACT

SCALE 1 INCH = 40 CHAINS

TOWNSHIP

CHURCHILL

M.N.R. ADMINISTRATIVE DISTRICT


GOGAMA

MINING DIVISION

LARDER LAKE

LAND TITLES / REGISTRY DIVISION

SUDBURY

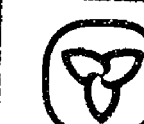

MINISTRY OF
NORTHERN DEVELOPMENT
AND MINES

Ontario

Number

G-3210

REMOVED FROM CIRCULATION
AND ARCHIVED ON DEC 16/91

CHURCHILL TOWNSHIP
(G-3210)
DECEMBER 05, 1995


REFERENCES

AREAS WITHDRAWN FROM DISPOSITION

M.R.O. - MINING RIGHTS ONLY
S.R.O. - SURFACE RIGHTS ONLY
M.+S. - MINING AND SURFACE RIGHTS

Description	Order No.	Date	Disposition	File

THE INFORMATION THAT APPEARS ON THIS MAP HAS BEEN COMPILED FROM VARIOUS SOURCES, AND ACCURACY IS NOT GUARANTEED. THOSE WISHING TO STAKE MINING CLAIMS SHOULD CONSULT WITH THE MINING RECORDER MINISTRY OF NORTHERN DEVELOPMENT AND MINES. FOR ADDITIONAL INFORMATION ON THE STATUS OF THE LANDS SHOWN HEREON.

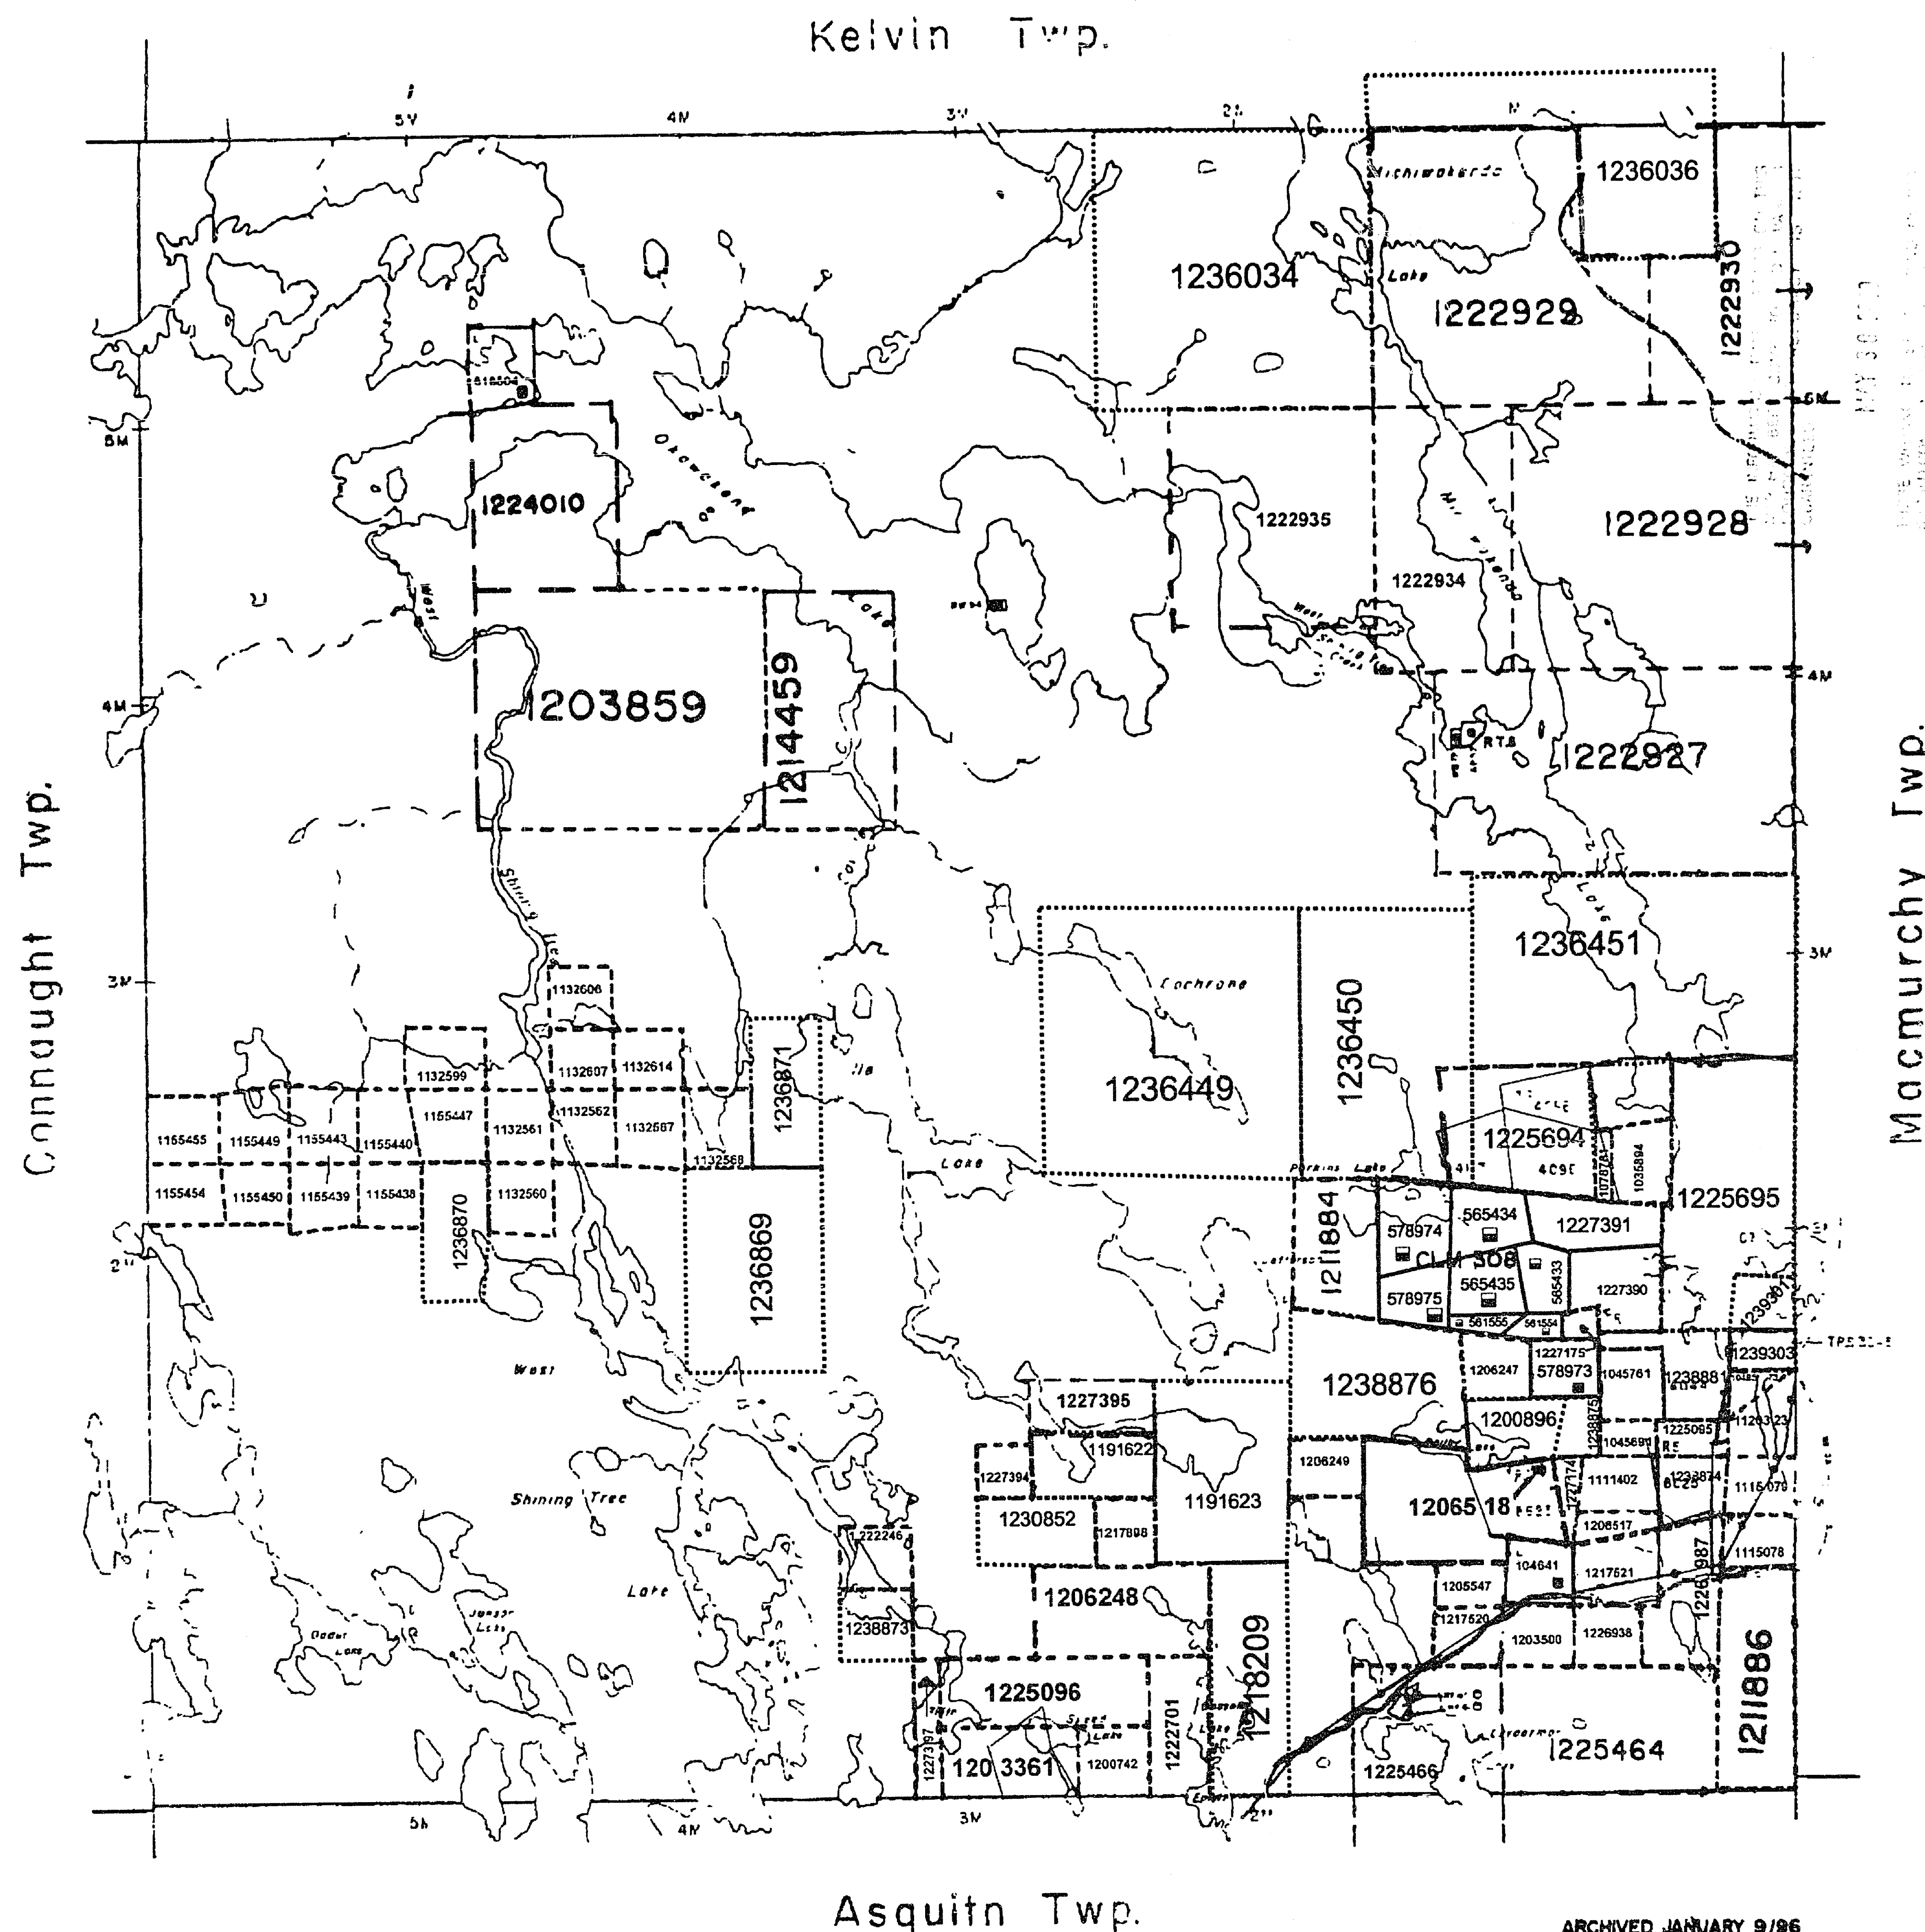

LEGEND


HIGHWAY AND ROUTE No.
OTHER ROADS
TRAILS
SURVEYED LINES
TOWNSHIPS, BASE LINES, ETC.
LOTS, MINING CLAIMS, PARCELS, ETC.
UNSURVEYED LINES
LOT LINES
PARCEL BOUNDARY
MINING CLAIMS ETC.
RAILWAY AND RIGHT OF WAY
UTILITY LINES
NON-PERENNIAL STREAM
FLOODING OR FLOODING RIGHTS
SUBDIVISION OR COMPOSITE PLAN
RESERVATIONS
ORIGINAL SHORELINE
MARSH OR MUSKEG
MINES
TRAVERSE MONUMENT

DISPOSITION OF CROWN LANDS

TYPE OF DOCUMENT	SYMBOL
PATENT SURFACE & MINING RIGHTS	
" SURFACE RIGHTS ONLY	
" MINING RIGHTS ONLY	
LEASE, SURFACE & MINING RIGHTS	
" SURFACE RIGHTS ONLY	
" MINING RIGHTS ONLY	
LICENCE OF OCCUPATION	
ORDER-IN-COUNCIL	
RESERVATION	
CANCELLED	
SAND & GRAVEL	
LAND USE PERMITS FOR COMMERCIAL TOURISM, OUTPOST CAMPS	

NOTE: MINING RIGHTS IN PARCELS PATENTED PRIOR TO MAY 6, 1913, VESTED IN ORIGINAL PATENTEE BY THE PUBLIC LANDS ACT, R.S.O. 1970, CHAP. 390, SEC. 83, SUBSEC. 1.

SCALE 1 INCH = 40 CHAINS

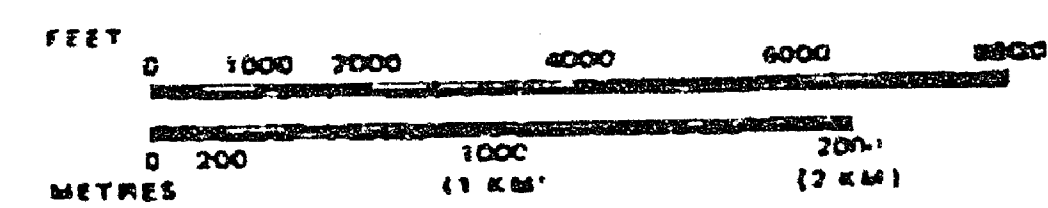

400 FOOT (APPROX 122 METER) SURFACE RIGHTS RESERVATION ALONG THE SHORES OF ALL LAKES AND RIVERS.

TOWNSHIP
CHURCHILL
M.N.R. ADMINISTRATIVE DISTRICT
GOGAMA
MINING DIVISION
LARDER LAKE
LAND TITLES, REGISTRY DIVISION
SUDBURY

Ministry of Natural Resources
Land Management Branch

Date FEBRUARY, 1985
Circulated DEC. 1, 1993
Number **G-3210**

ARCHIVED JANUARY 9/96
ARCHIVED DEC 5/95

ARE/ OF

CHURCHILL LAKE

DISTRICT OF
KENORA

PATRICIA
MINING DIVISION

SCALE: 1-INCH = 40 CHAINS

LEGEND

PATENTED LAND	Ⓢ
CROWN LAND SALE	C.S.
LEASES	Ⓛ
LOCATED LAND	Loc.
LICENSE OF OCCUPATION	L.O.
MINING RIGHTS ONLY	M.R.O.
SURFACE RIGHTS ONLY	S.R.O.
ROADS	
IMPROVED ROADS	
KING'S HIGHWAYS	
RAILWAYS	
POWER LINES	
MARSH OR MUSKEG	
MINES	

NOTES

400' surface rights reservation along the shores
of all lakes and rivers.

AREA WITHDRAWN FROM STAKING				
S.R. Surface Rights		M.R. Mining Rights		
Section	Order No.	Date	Disposition	File

DATE OF ISSUE
FEB 5 1979



#2

G-1991
NATIONAL TOPOGRAPHIC SERIES 52 J

PLAN NO. M-2424


ONTARIO
MINISTRY OF NATURAL RESOURCES
SURVEYS AND MAPPING BRANCH

507911

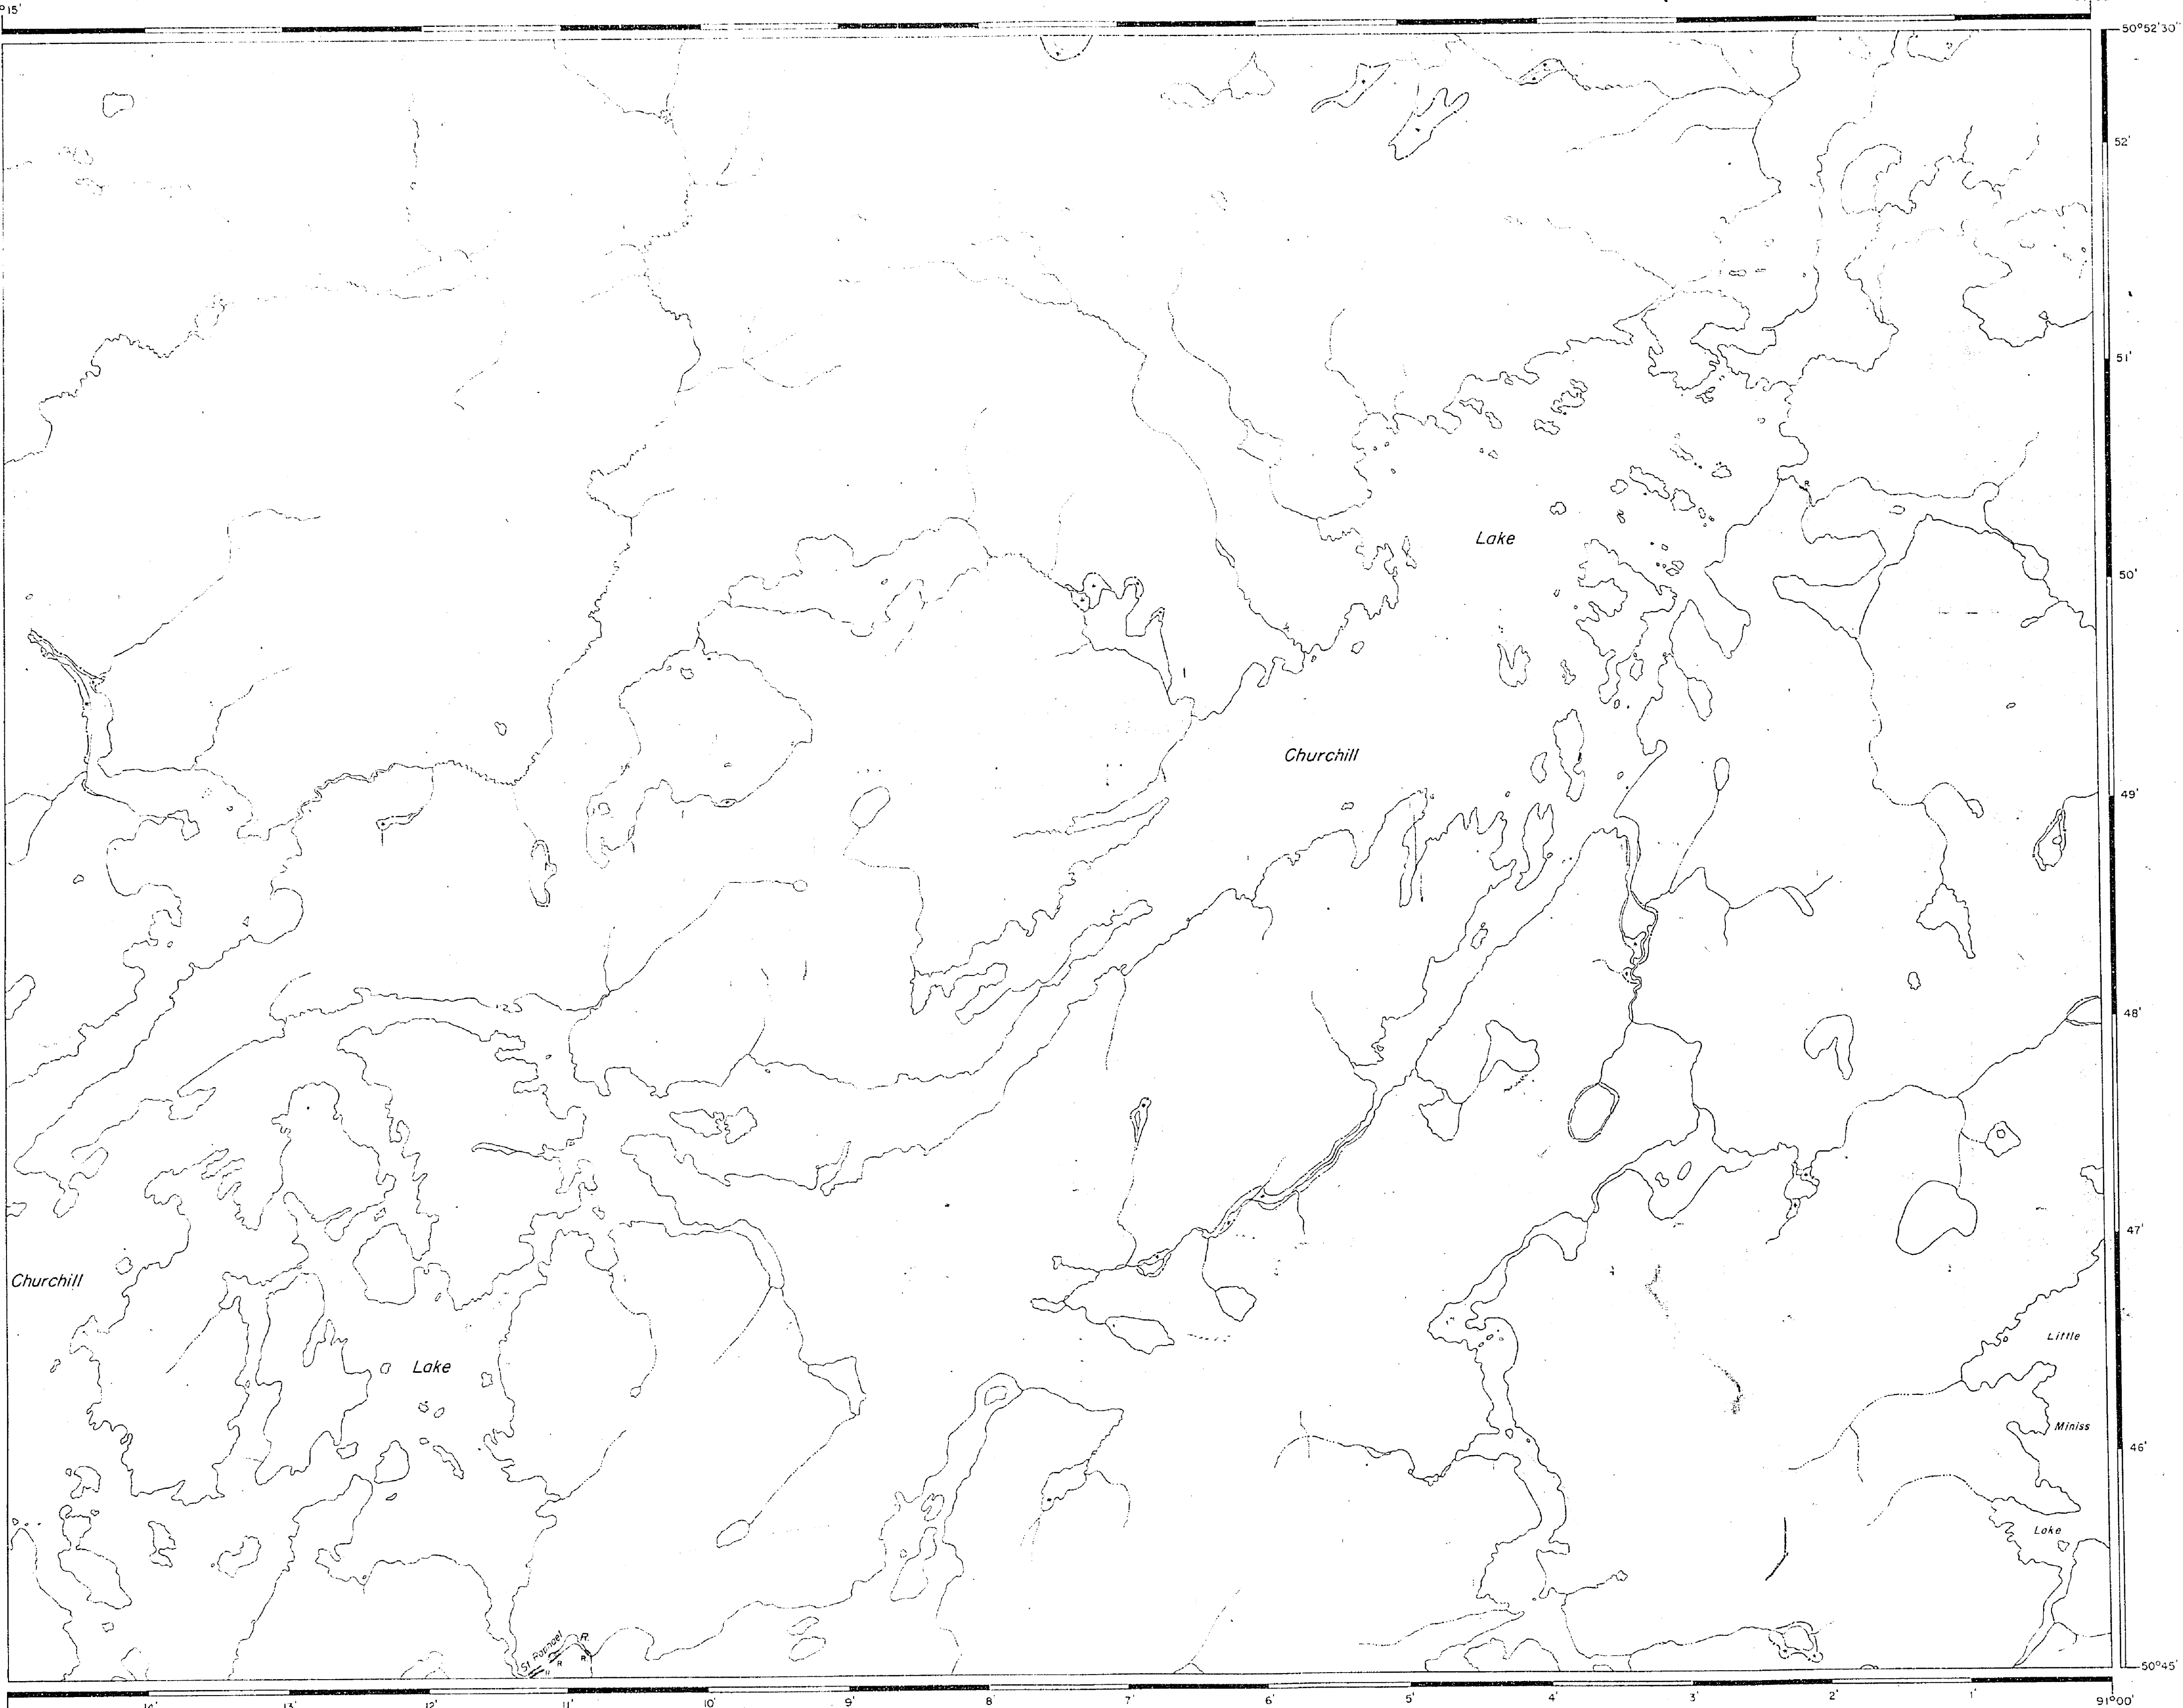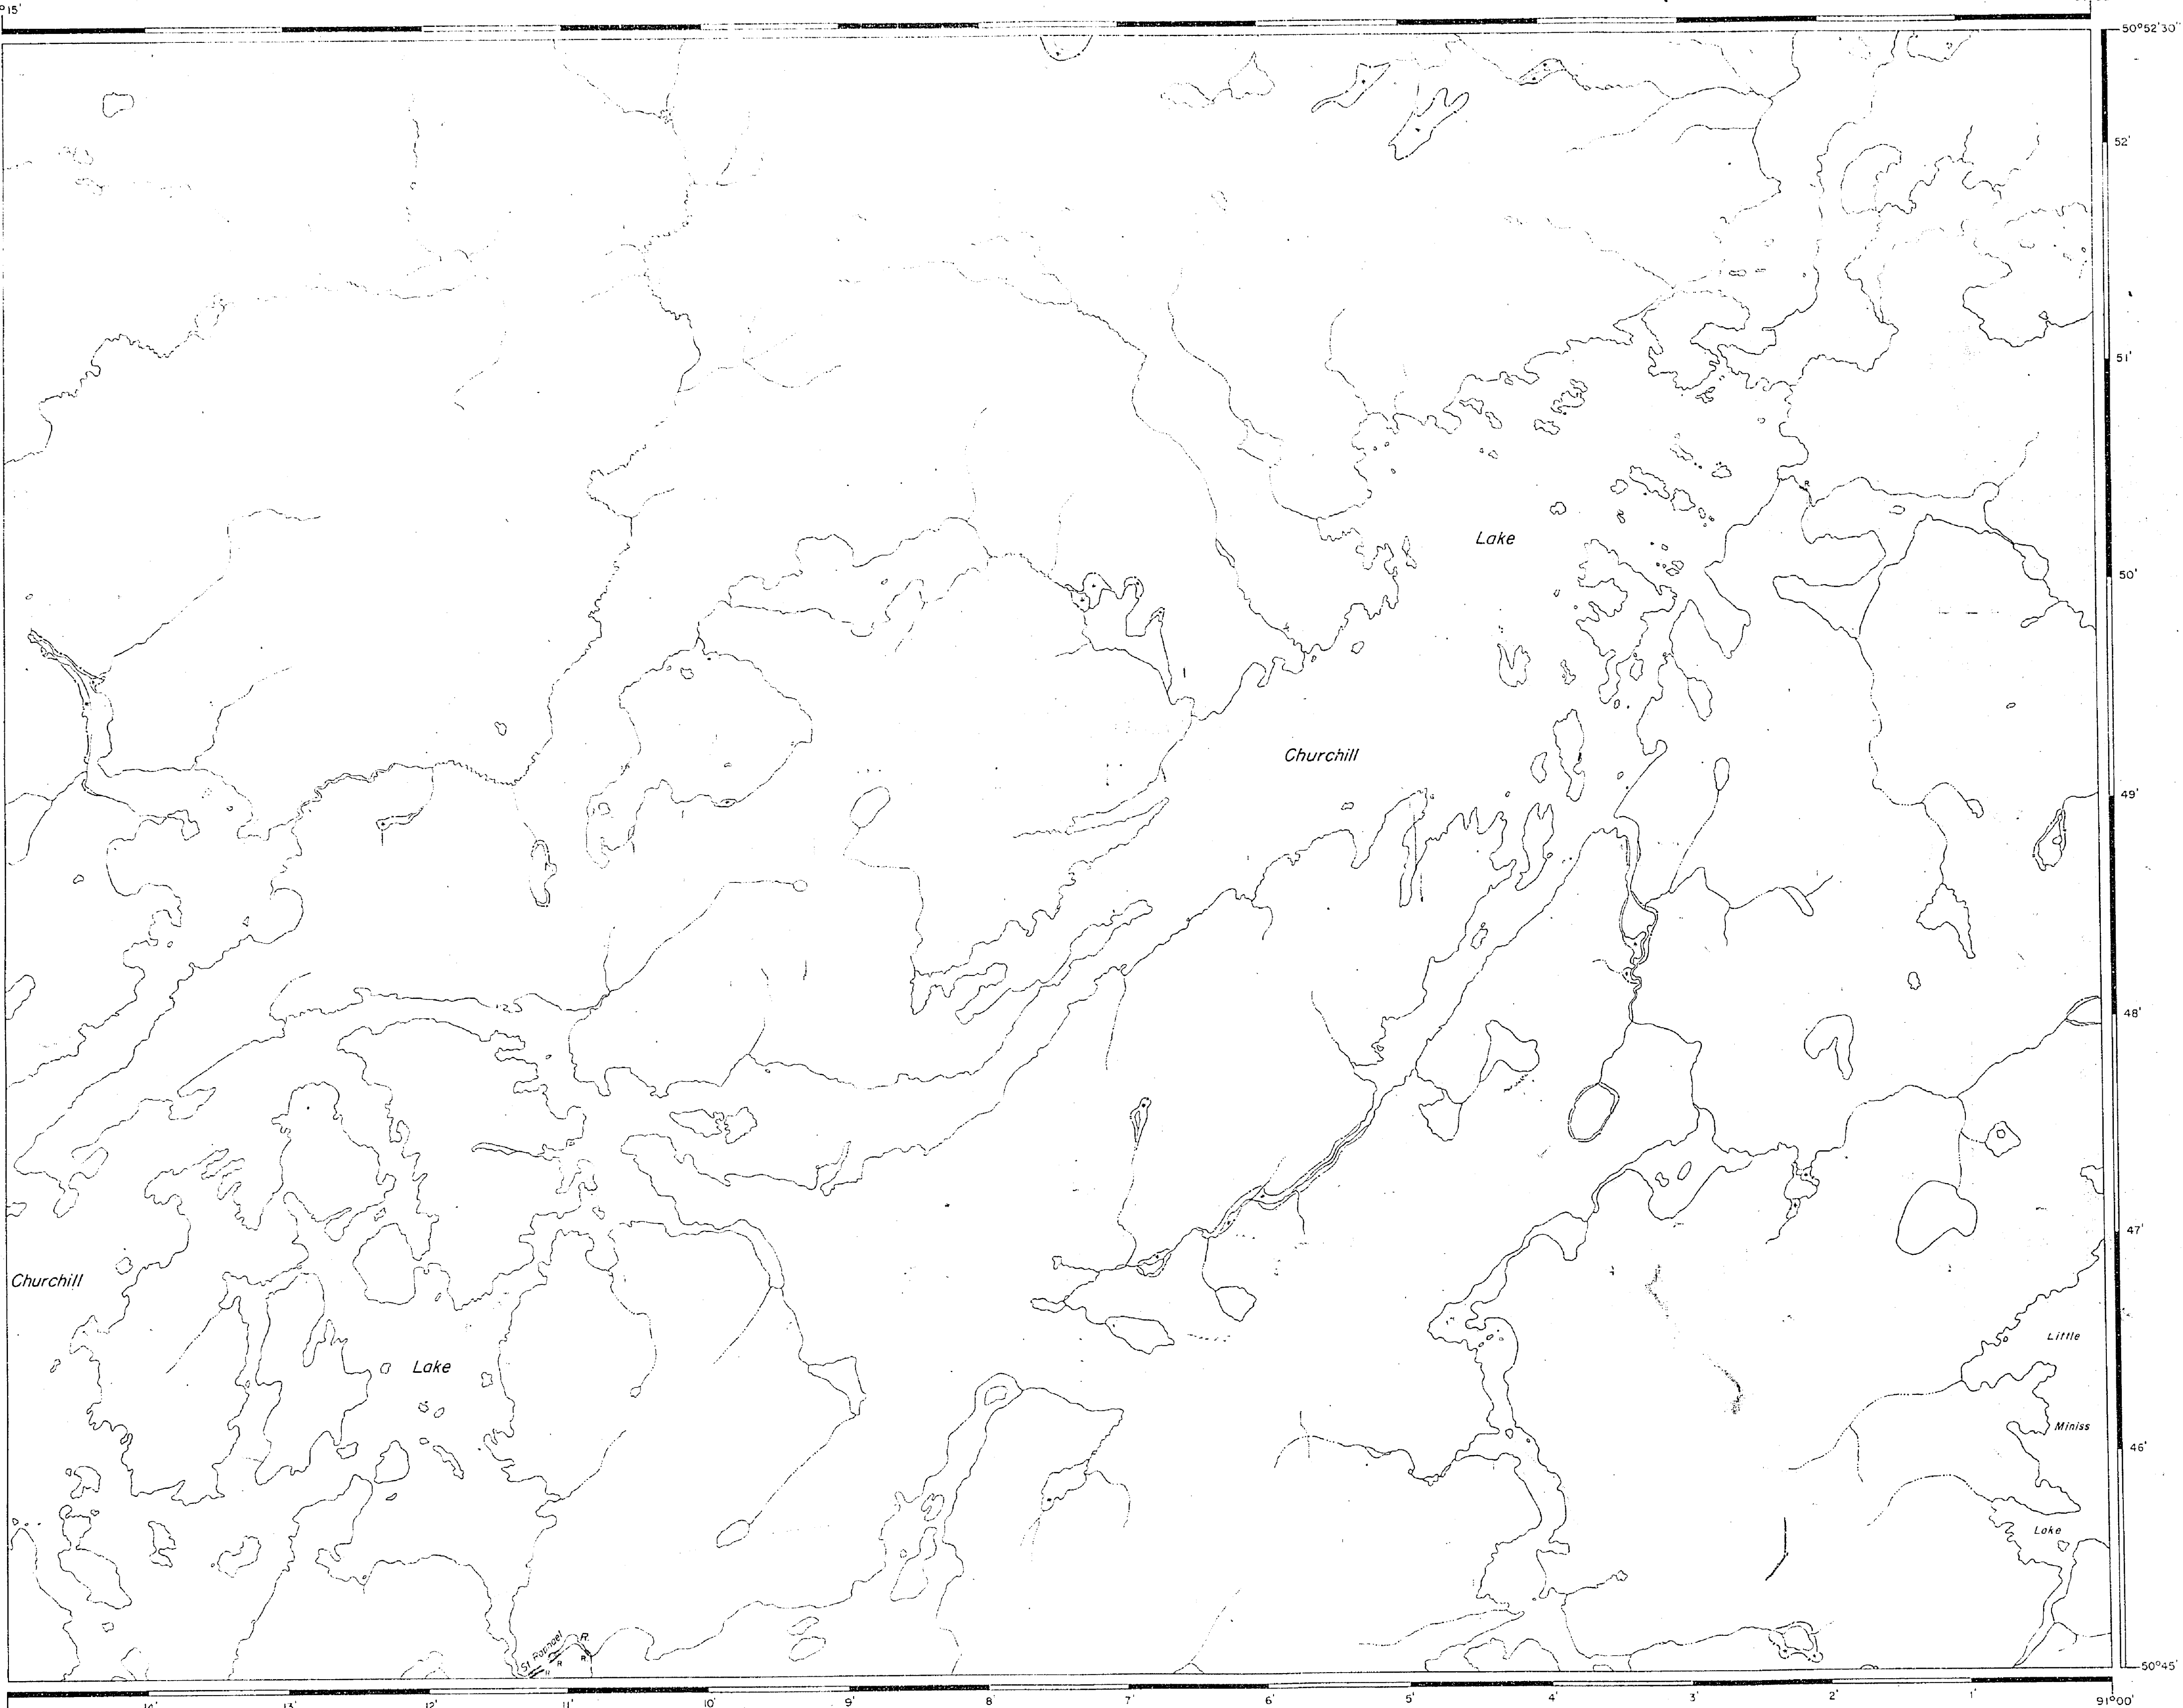

Jan 29/91

TRIST LAKE G-2235

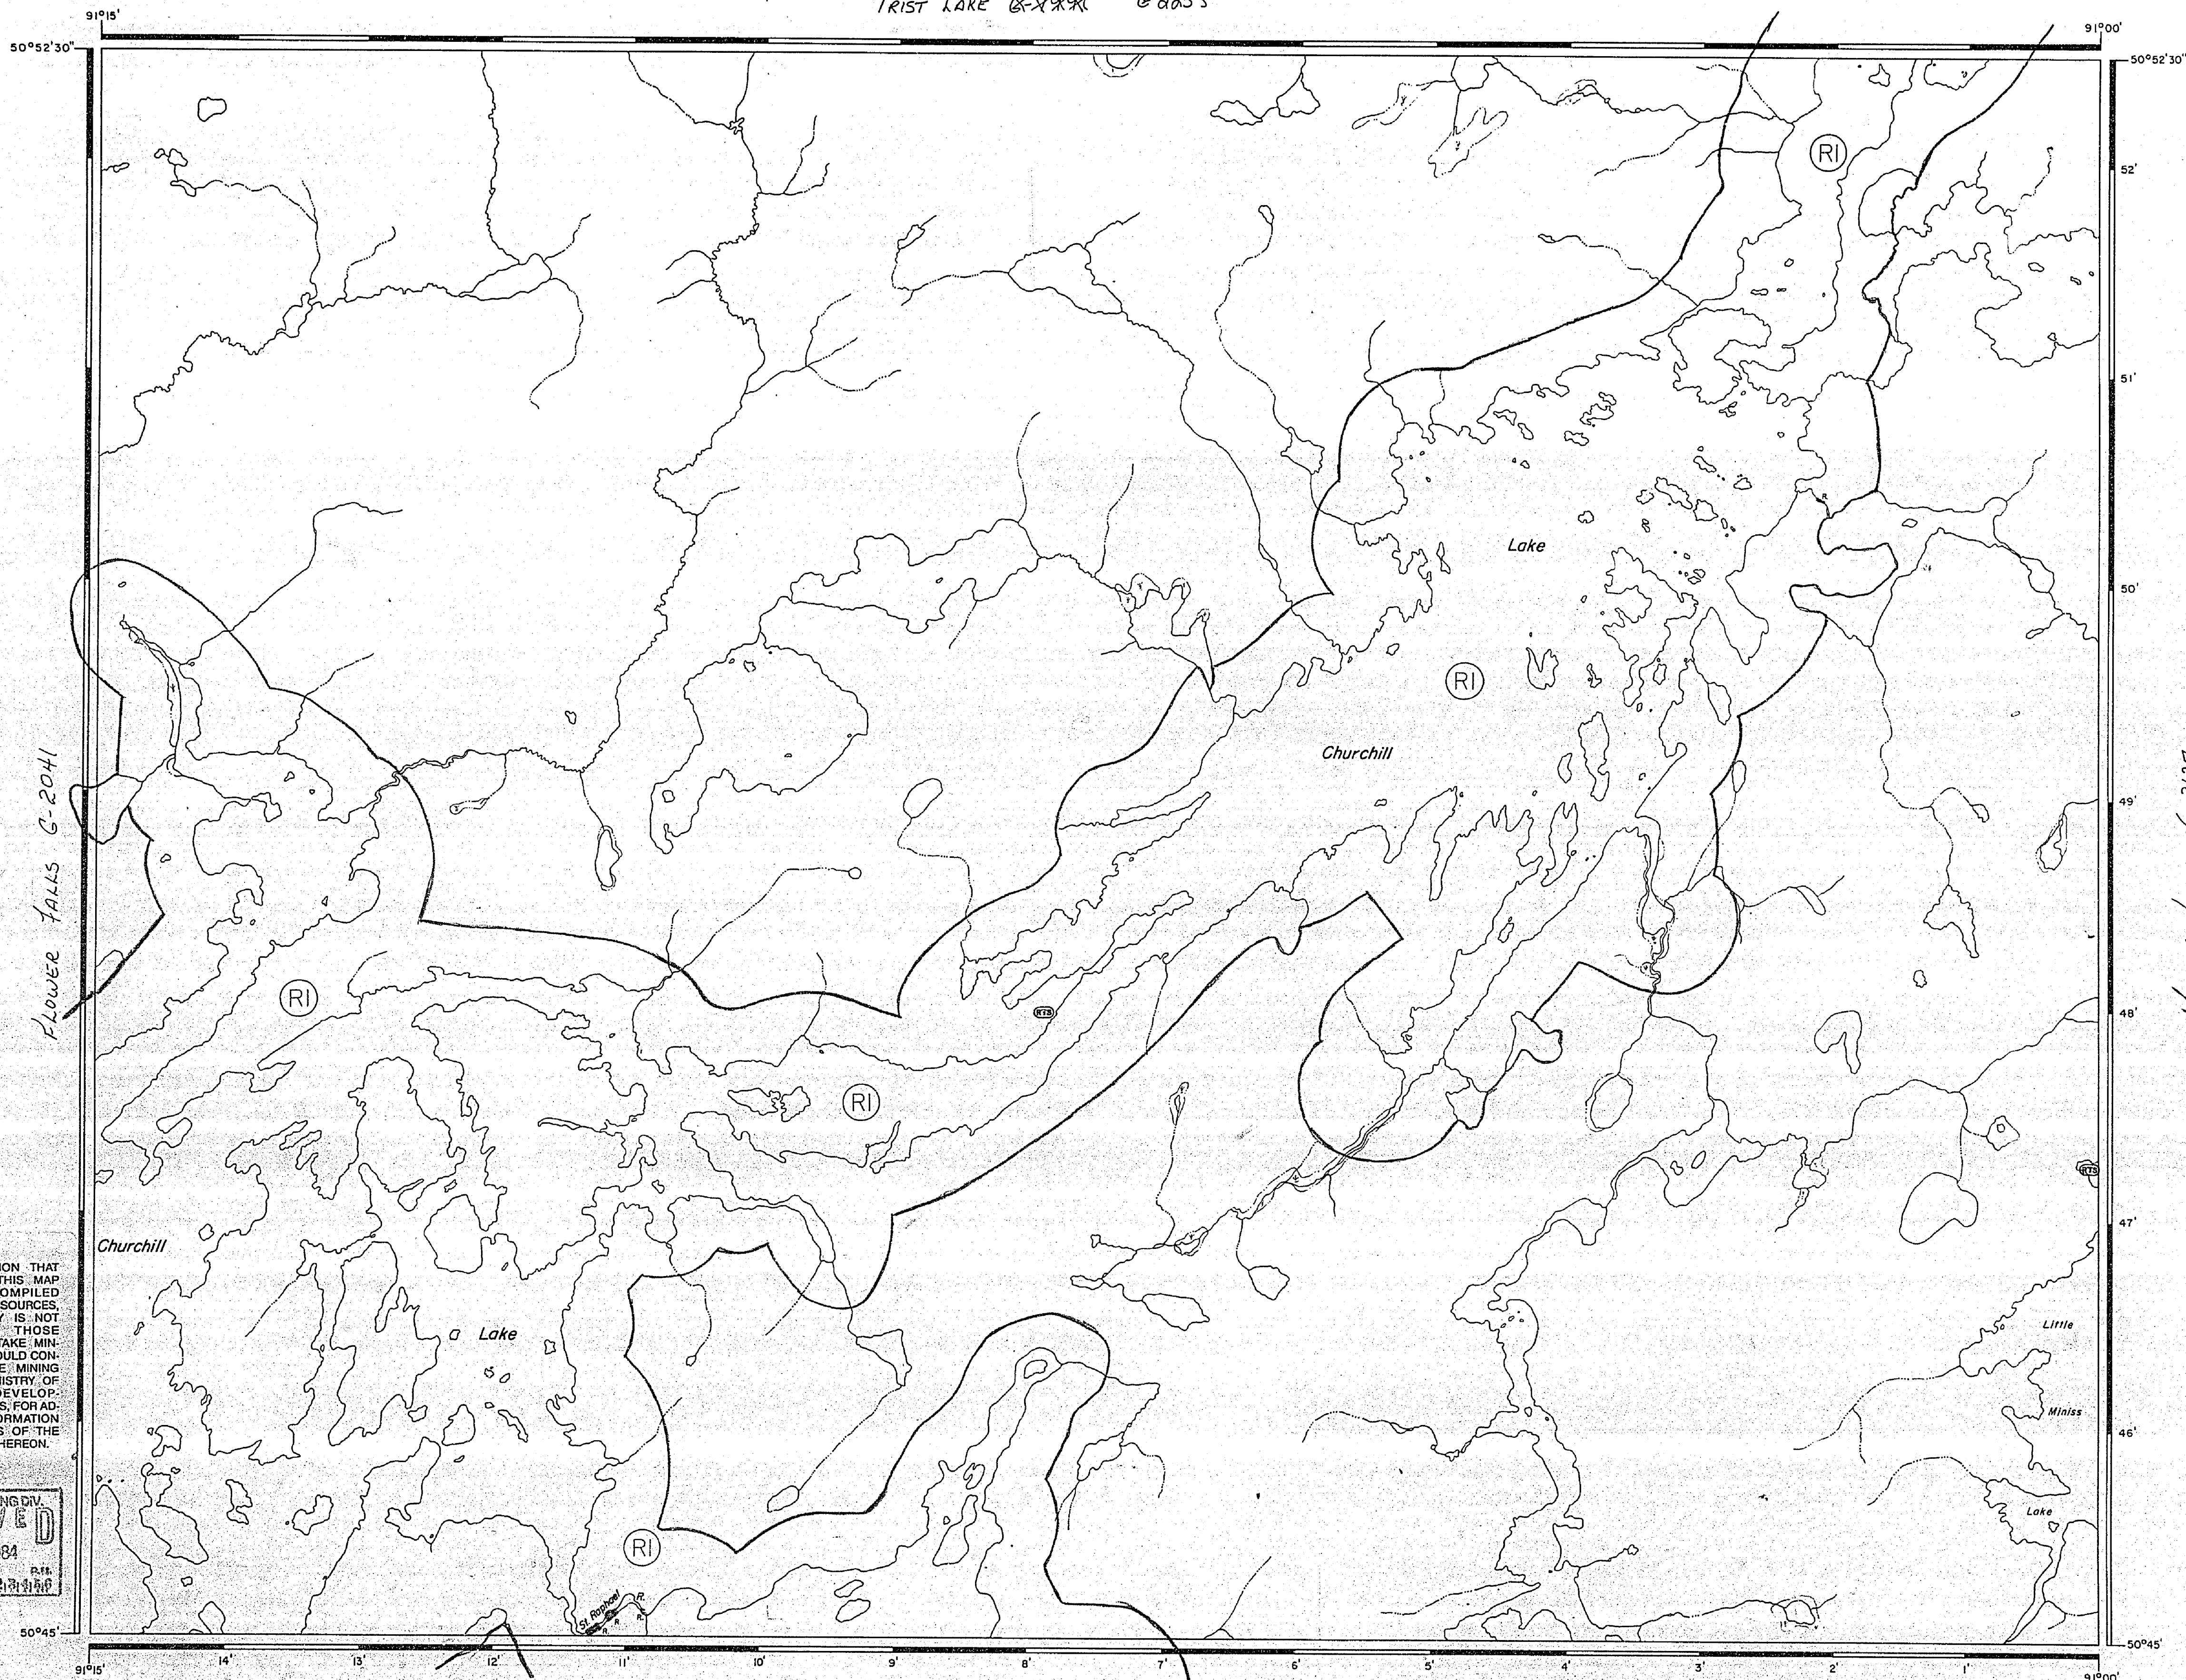

THE INFORMATION THAT APPEARS ON THIS MAP HAS BEEN COMPILED FROM VARIOUS SOURCES, AND ACCURACY IS NOT GUARANTEED. THOSE WISHING TO STAKE MINING CLAIMS SHOULD CONSULT WITH THE MINING RECORDER, MINISTRY OF NORTHERN DEVELOPMENT AND MINES, FOR ADDITIONAL INFORMATION ON THE STATUS OF THE LANDS SHOWN HEREON.

PATRICIA MINING DIV.
RECEIVED
MAY 16 1994
M. 3,910,112-1,2,3,4,5,6

LEGEND

HIGHWAY AND ROUTE No.	
OTHER ROADS	
TRAILS	
SURVEYED LINES:	
TOWNSHIPS, BASE LINES, ETC.	
LOTS, MINING CLAIMS, PARCELS, ETC.	
UNSURVEYED LINES:	
LOT LINES	
PARCEL BOUNDARY	
MINING CLAIMS ETC.	
RAILWAY AND RIGHT OF WAY	
UTILITY LINES	
NON-PERENNIAL STREAM	
FLOODING OR FLOODING RIGHTS	
SUBDIVISION OR COMPOSITE PLAN	
RESERVATIONS	
ORIGINAL SHORELINE	
MARSH OR MUSKEG	
MINES	
TRAVERSE MONUMENT	
REMOTE TOURIST SET-UP	

DISPOSITION OF CROWN LANDS

TYPE OF DOCUMENT	SYMBOL
PATENT, SURFACE & MINING RIGHTS	
" SURFACE RIGHTS ONLY	
" MINING RIGHTS ONLY	
LEASE, SURFACE & MINING RIGHTS	
" SURFACE RIGHTS ONLY	
" MINING RIGHTS ONLY	
LICENCE OF OCCUPATION	
ORDER-IN-COUNCIL	
RESERVATION	
CANCELLED	
SAND & GRAVEL	

NOTE: MINING RIGHTS IN PARCELS PATENTED PRIOR TO MAY 6, 1913, VESTED IN ORIGINAL PATENTEE BY THE PUBLIC LANDS ACT, R.S.O. 1970, CHAP. 380, SEC. 63, SUBSEC. 1.

REFERENCES

AREAS WITHDRAWN FROM DISPOSITION

M.R.O. - MINING RIGHTS ONLY

S.R.O. - SURFACE RIGHTS ONLY

M+S - MINING AND SURFACE RIGHTS

Description	Order No.	Date	Disposition	File
SEC 35 W-LL-P	2287/99	ONT MAY 17/99	M+S	

FOREST ACTIVITY INFORMATION


THIS TOWNSHIP/AREA FALLS WITHIN THE

CARIBOU WEST FOREST MGT. UNIT

AND MAY BE SUBJECT TO FORESTRY OPERATIONS. THE M.N.R. UNIT FORESTER FOR THIS AREA CAN BE CONTACTED AT:

P.O. BOX 309
SIOUX LOOKOUT, ONTARIO, P0V 2T0
(807) 737-1140

SCALE: 1 INCH = 40 CHAINS

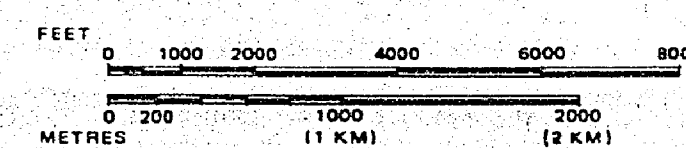

AREA

CHURCHILL LAKE

M.N.R. ADMINISTRATIVE DISTRICT

SIOUX LOOKOUT

MINING DIVISION

PATRICIA

LAND TITLES / REGISTRY DIVISION

KENORA



Ministry of
Natural
Resources


Land
Management
Branch

Date FEBRUARY, 1994.

Number

G-1991

507911

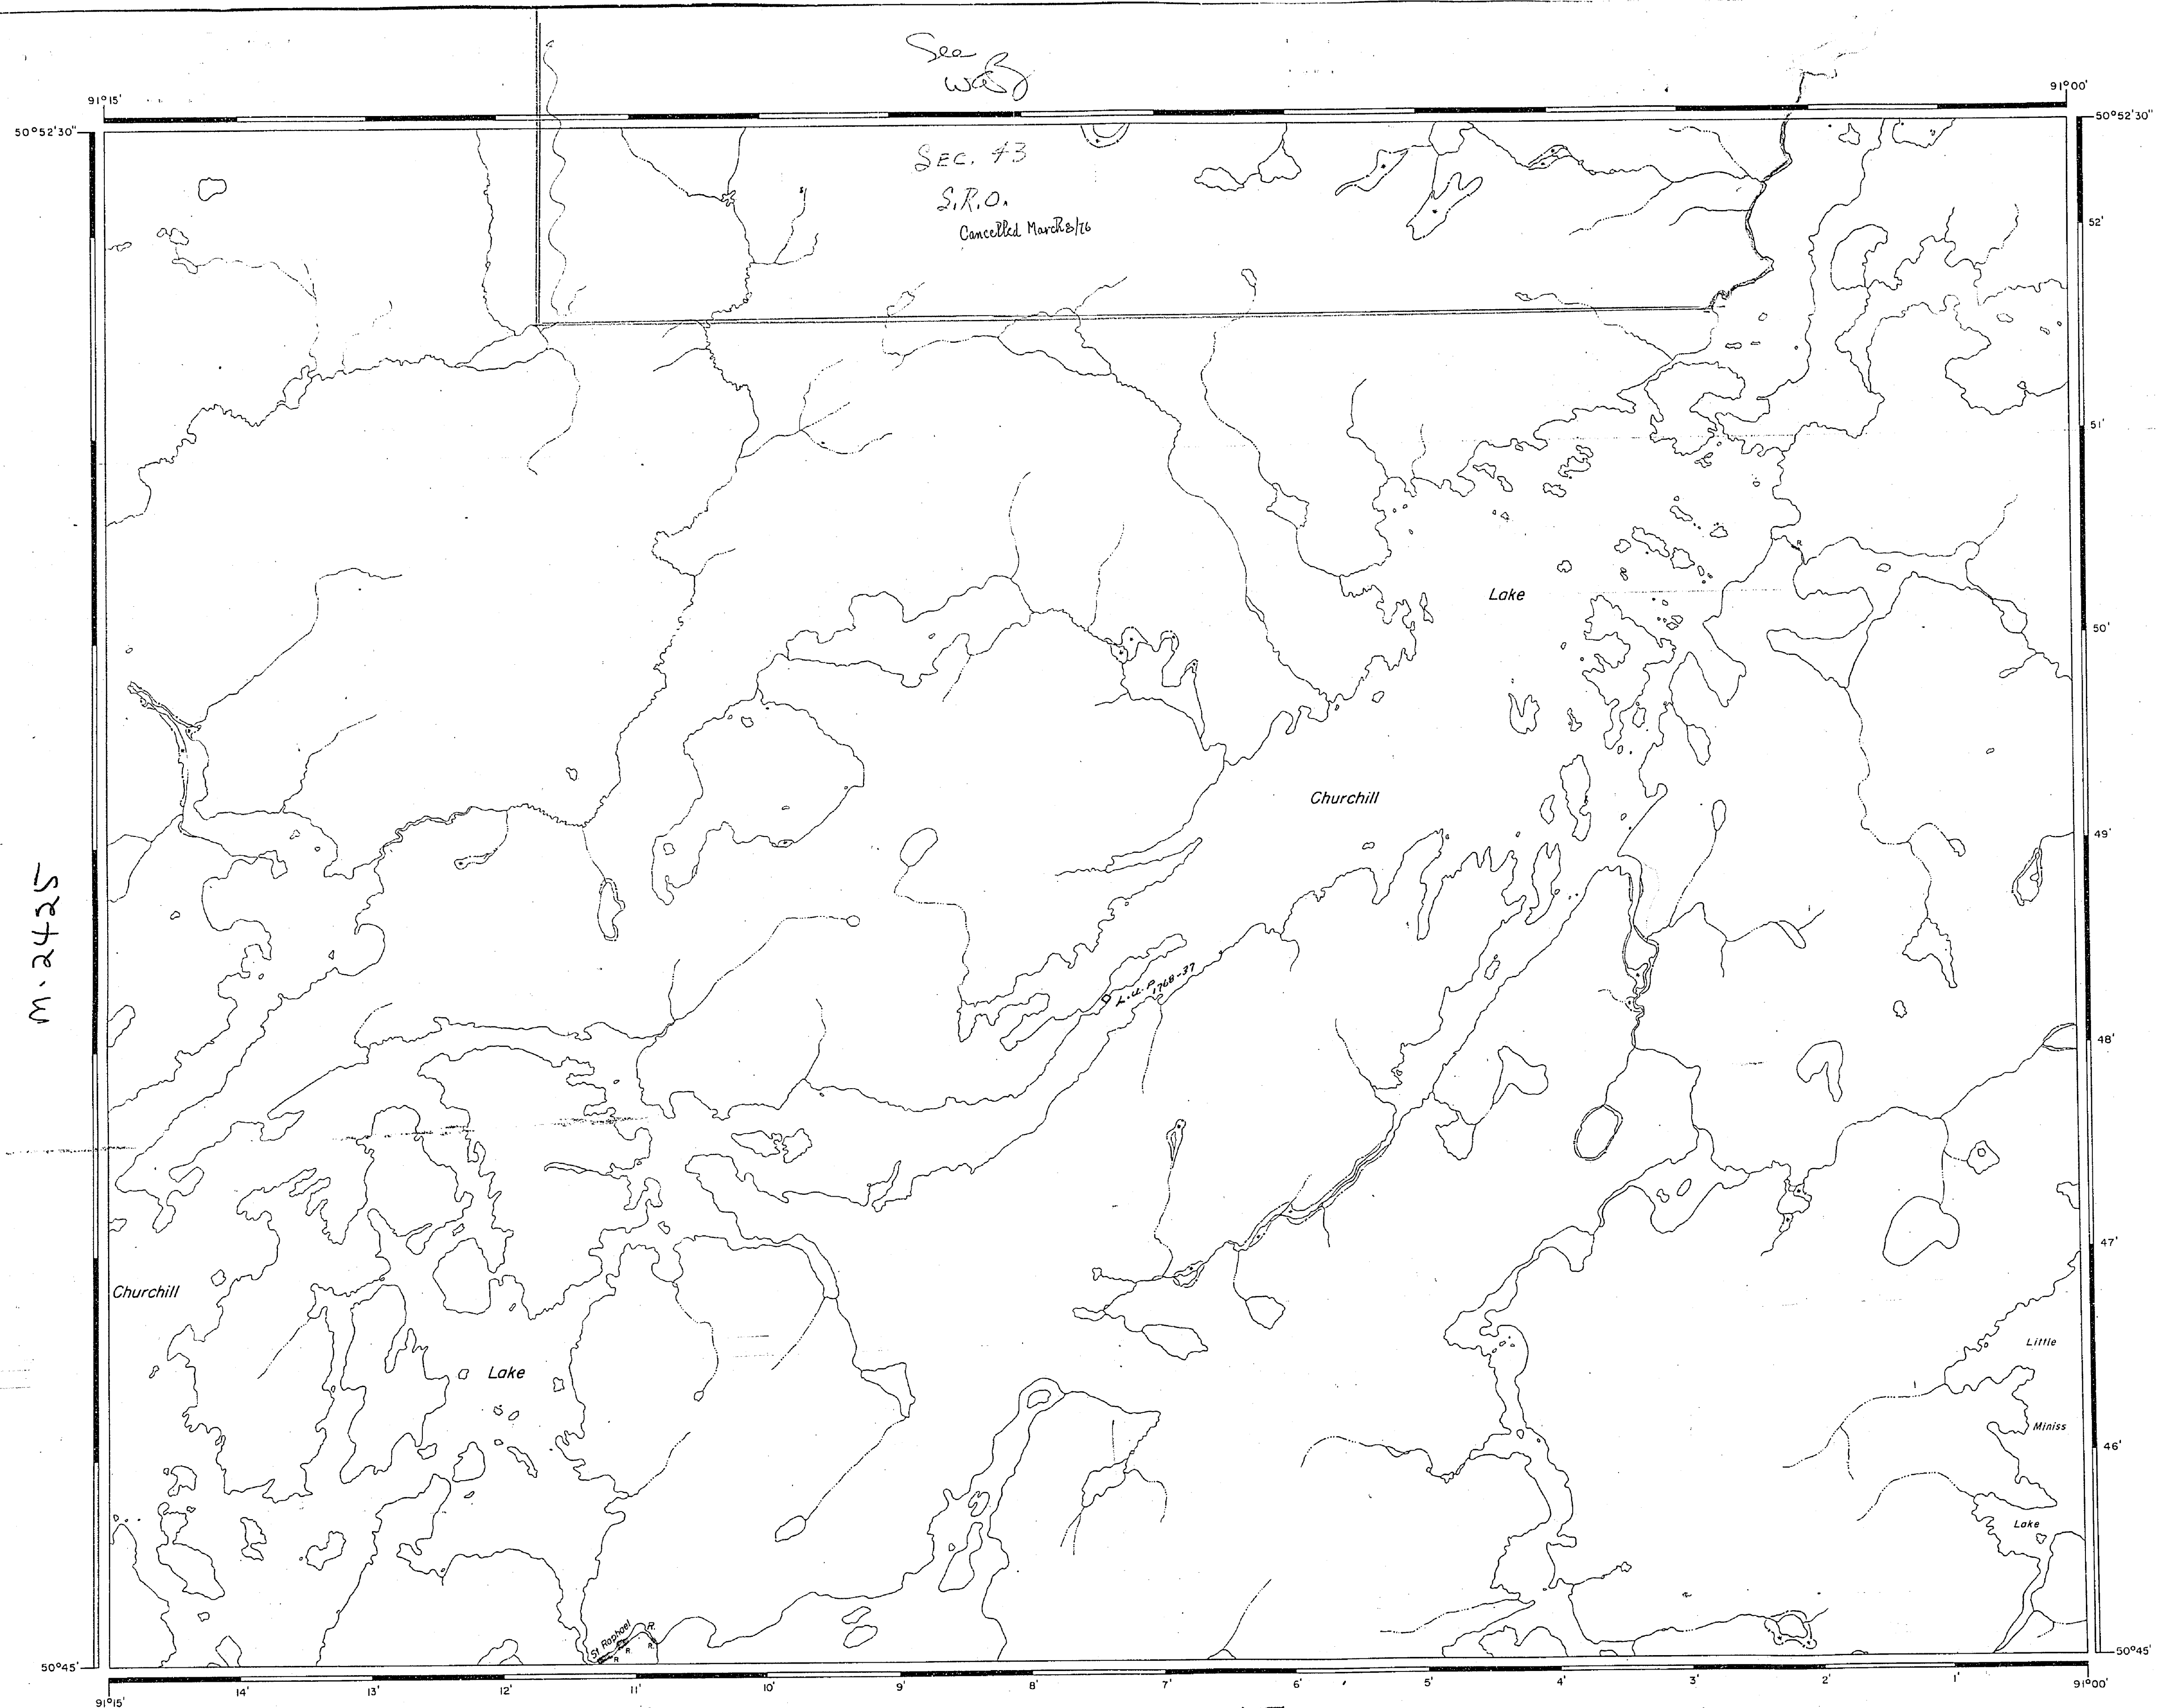

AREA OF
CHURCHILL LAKE

DISTRICT OF
KENORA

PATRICIA
MINING DIVISION

SCALE: 1-INCH = 40 CHAINS

LEGEND

PATENTED LAND	Ⓢ
CROWN LAND SALE	C.S.
LEASES	Ⓛ
LOCATED LAND	Loc.
LICENSE OF OCCUPATION	L.O.
MINING RIGHTS ONLY	M.R.O.
SURFACE RIGHTS ONLY	S.R.O.
ROADS	—
IMPROVED ROADS	—
KING'S HIGHWAYS	—
RAILWAYS	—
POWER LINES	—
MARSH OR MUSKEG	—
MINES	✱

NOTES

SEC. 43 CHAPTER 274 R.S.O. 1970 10/28/74
" " " " March 8, 1976 01/13/76

#1

G-1991

PLAN NO. **M-2424**


DEPARTMENT OF MINES
— ONTARIO —

507911

M-2265

Jan 29/84

TRIST LAKE 8-X99X 02835

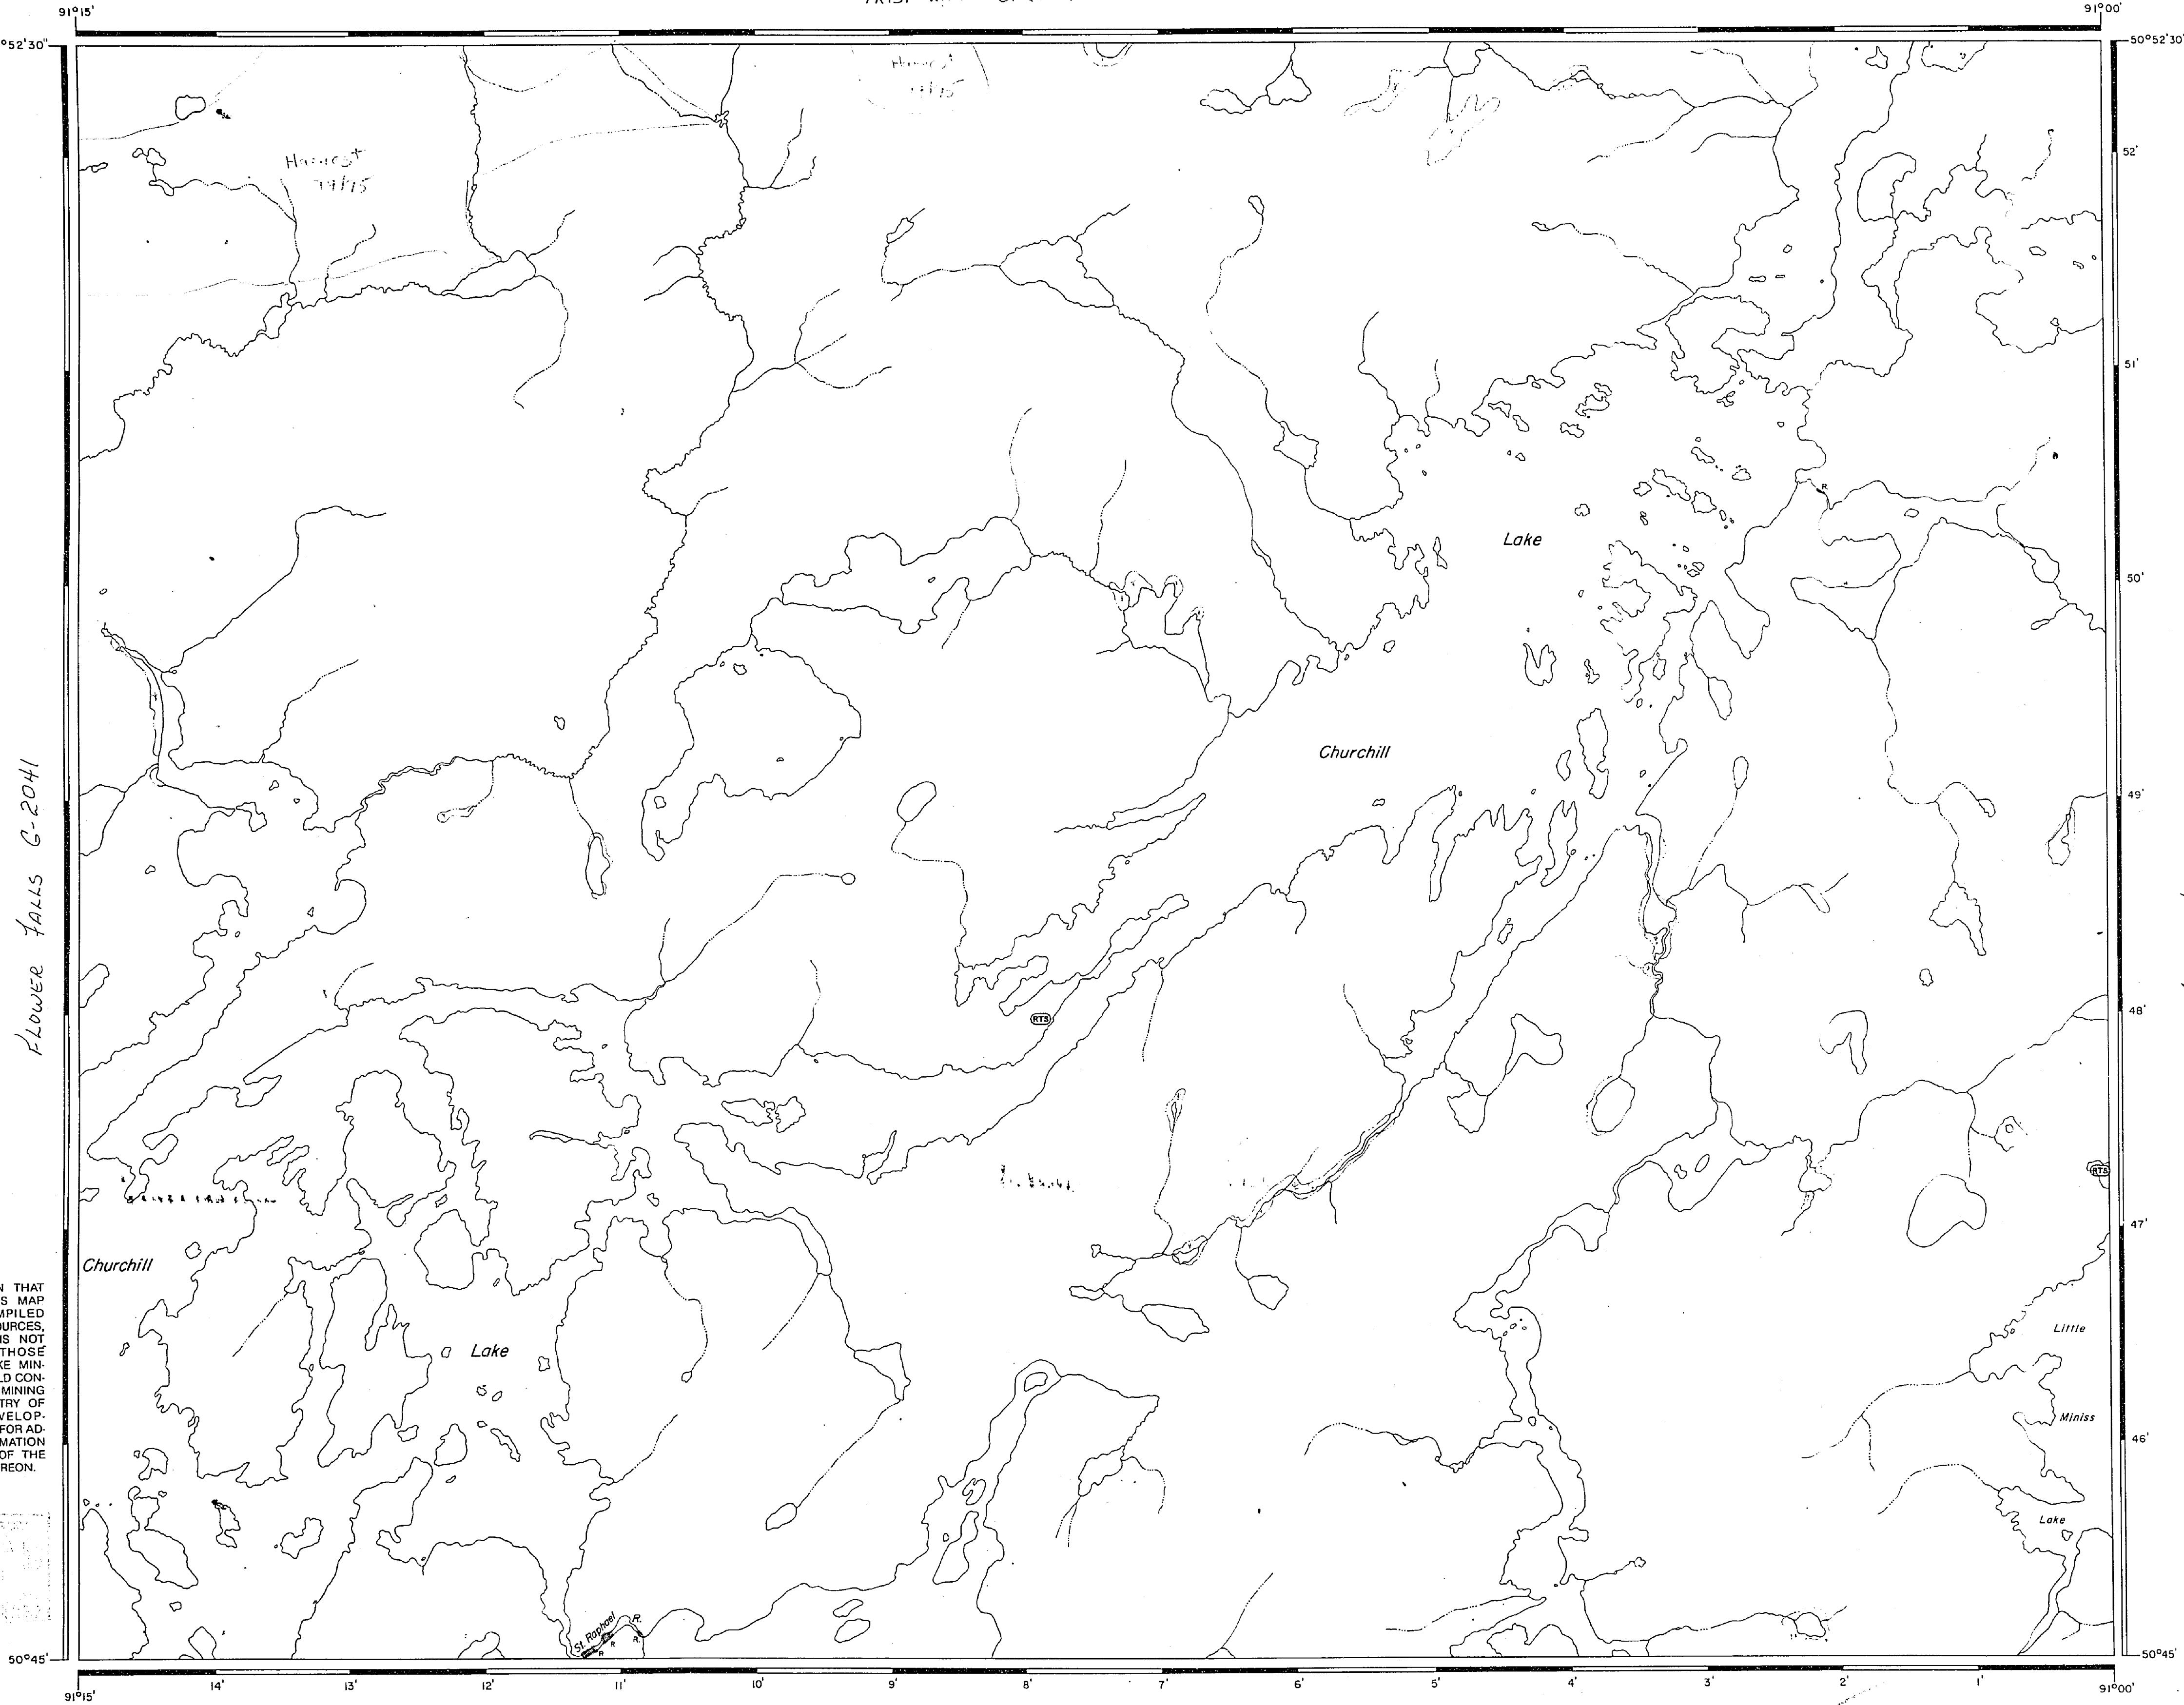

THE INFORMATION THAT
APPEARS ON THIS MAP
HAS BEEN COMPILED
FROM VARIOUS SOURCES,
AND ACCURACY IS NOT
GUARANTEED. THOSE
WISHING TO STAKE MIN-
ING CLAIMS SHOULD CON-
SULT WITH THE MINING
RECORDER, MINISTRY OF
NORTHERN DEVELOP-
MENT AND MINES, FOR AD-
DITIONAL INFORMATION
ON THE STATUS OF THE
LANDS SHOWN HEREON.

MINING
DIVISION
PATRICIA
KENORA

LEGEND
HIGHWAY AND ROUTE No.
OTHER ROADS
TRAILS
SURVEYED LINES:
TOWNSHIPS, BASE LINES, ETC.
LOTS, MINING CLAIMS, PARCELS, ETC.
UNSURVEYED LINES:
LOT LINES
PARCEL BOUNDARY
MINING CLAIMS ETC.
RAILWAY AND RIGHT OF WAY
UTILITY LINES
NON-PERENNIAL STREAM
FLOODING OR FLOODING RIGHTS
SUBDIVISION OR COMPOSITE PLAN
RESERVATIONS
ORIGINAL SHORELINE
MARSH OR MUSKEG
MINES
TRAVERSE MONUMENT
REMOTE TOURIST SET-UP

DISPOSITION OF CROWN LANDS

TYPE OF DOCUMENT	SYMBOL
PATENT, SURFACE & MINING RIGHTS	●
" SURFACE RIGHTS ONLY	○
" MINING RIGHTS ONLY	○
LEASE, SURFACE & MINING RIGHTS	■
" SURFACE RIGHTS ONLY	□
" MINING RIGHTS ONLY	□
LICENCE OF OCCUPATION	▼
ORDER-IN-COUNCIL	OC
RESERVATION	○
CANCELLED	○
SAND & GRAVEL	○

NOTE: MINING RIGHTS IN PARCELS PATENTED PRIOR TO MAY 6, 1913, VESTED IN ORIGINAL PATENTEE BY THE PUBLIC LANDS ACT, R.S.O. 1970, CHAP. 380, SEC. 63, SUBSEC. 1.

REFERENCES
AREAS WITHDRAWN FROM DISPOSITION
M.R.O. - MINING RIGHTS ONLY
S.R.O. - SURFACE RIGHTS ONLY
M.+S. - MINING AND SURFACE RIGHTS

Description	Order No.	Date	Disposition	File
-------------	-----------	------	-------------	------

FOREST ACTIVITY INFORMATION
THIS TOWNSHIP/AREA FALLS WITHIN THE
CARIBOU WEST FOREST MGT. UNIT
AND MAY BE SUBJECT TO FORESTRY OPERATIONS.
THE M.N.R. UNIT FORESTER FOR THIS AREA CAN BE
CONTACTED AT:
P.O. BOX 309
SIOUX LOOKOUT, ONTARIO P0V 2T0
(807) 737-1140

SCALE: 1 INCH = 40 CHAINS

FEET	0	1000	2000	4000	6000	8000
METRES	0	200	1000	2000	1 KM	2 KM

AREA
CHURCHILL LAKE
M.N.R. ADMINISTRATIVE DISTRICT
SIOUX LOOKOUT
MINING DIVISION
PATRICIA
LAND TITLES / REGISTRY DIVISION
KENORA

Ontario Ministry of Natural Resources Land Management Branch

Date FEBRUARY, 1984. Number **G-1991**

DATE OF ISSUE
FEB 17 1998
PROVINCIAL RECORDING
OFFICE - SUDBURY