


DATE OF ISSUE
APR 10 1978


DAOUST TP.
MINING DIVISION OF
PORCUPINE

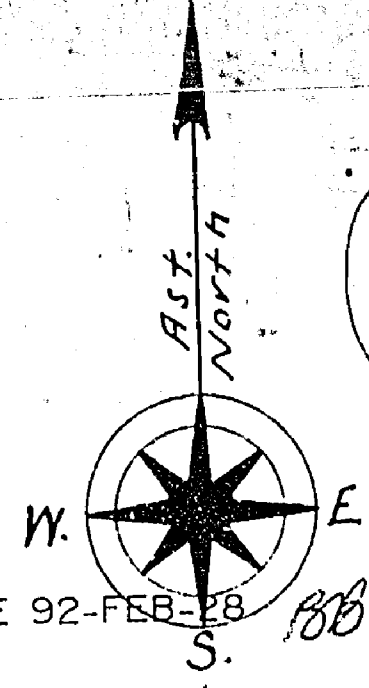

REMOVED FROM ACTIVE SERVICE 92-FEB-78

DISTRICT OF SUDBURY.
Scale 40 chains to an inch
GALLAGHER TWP.

TWP. of CHAPPISE M.1538

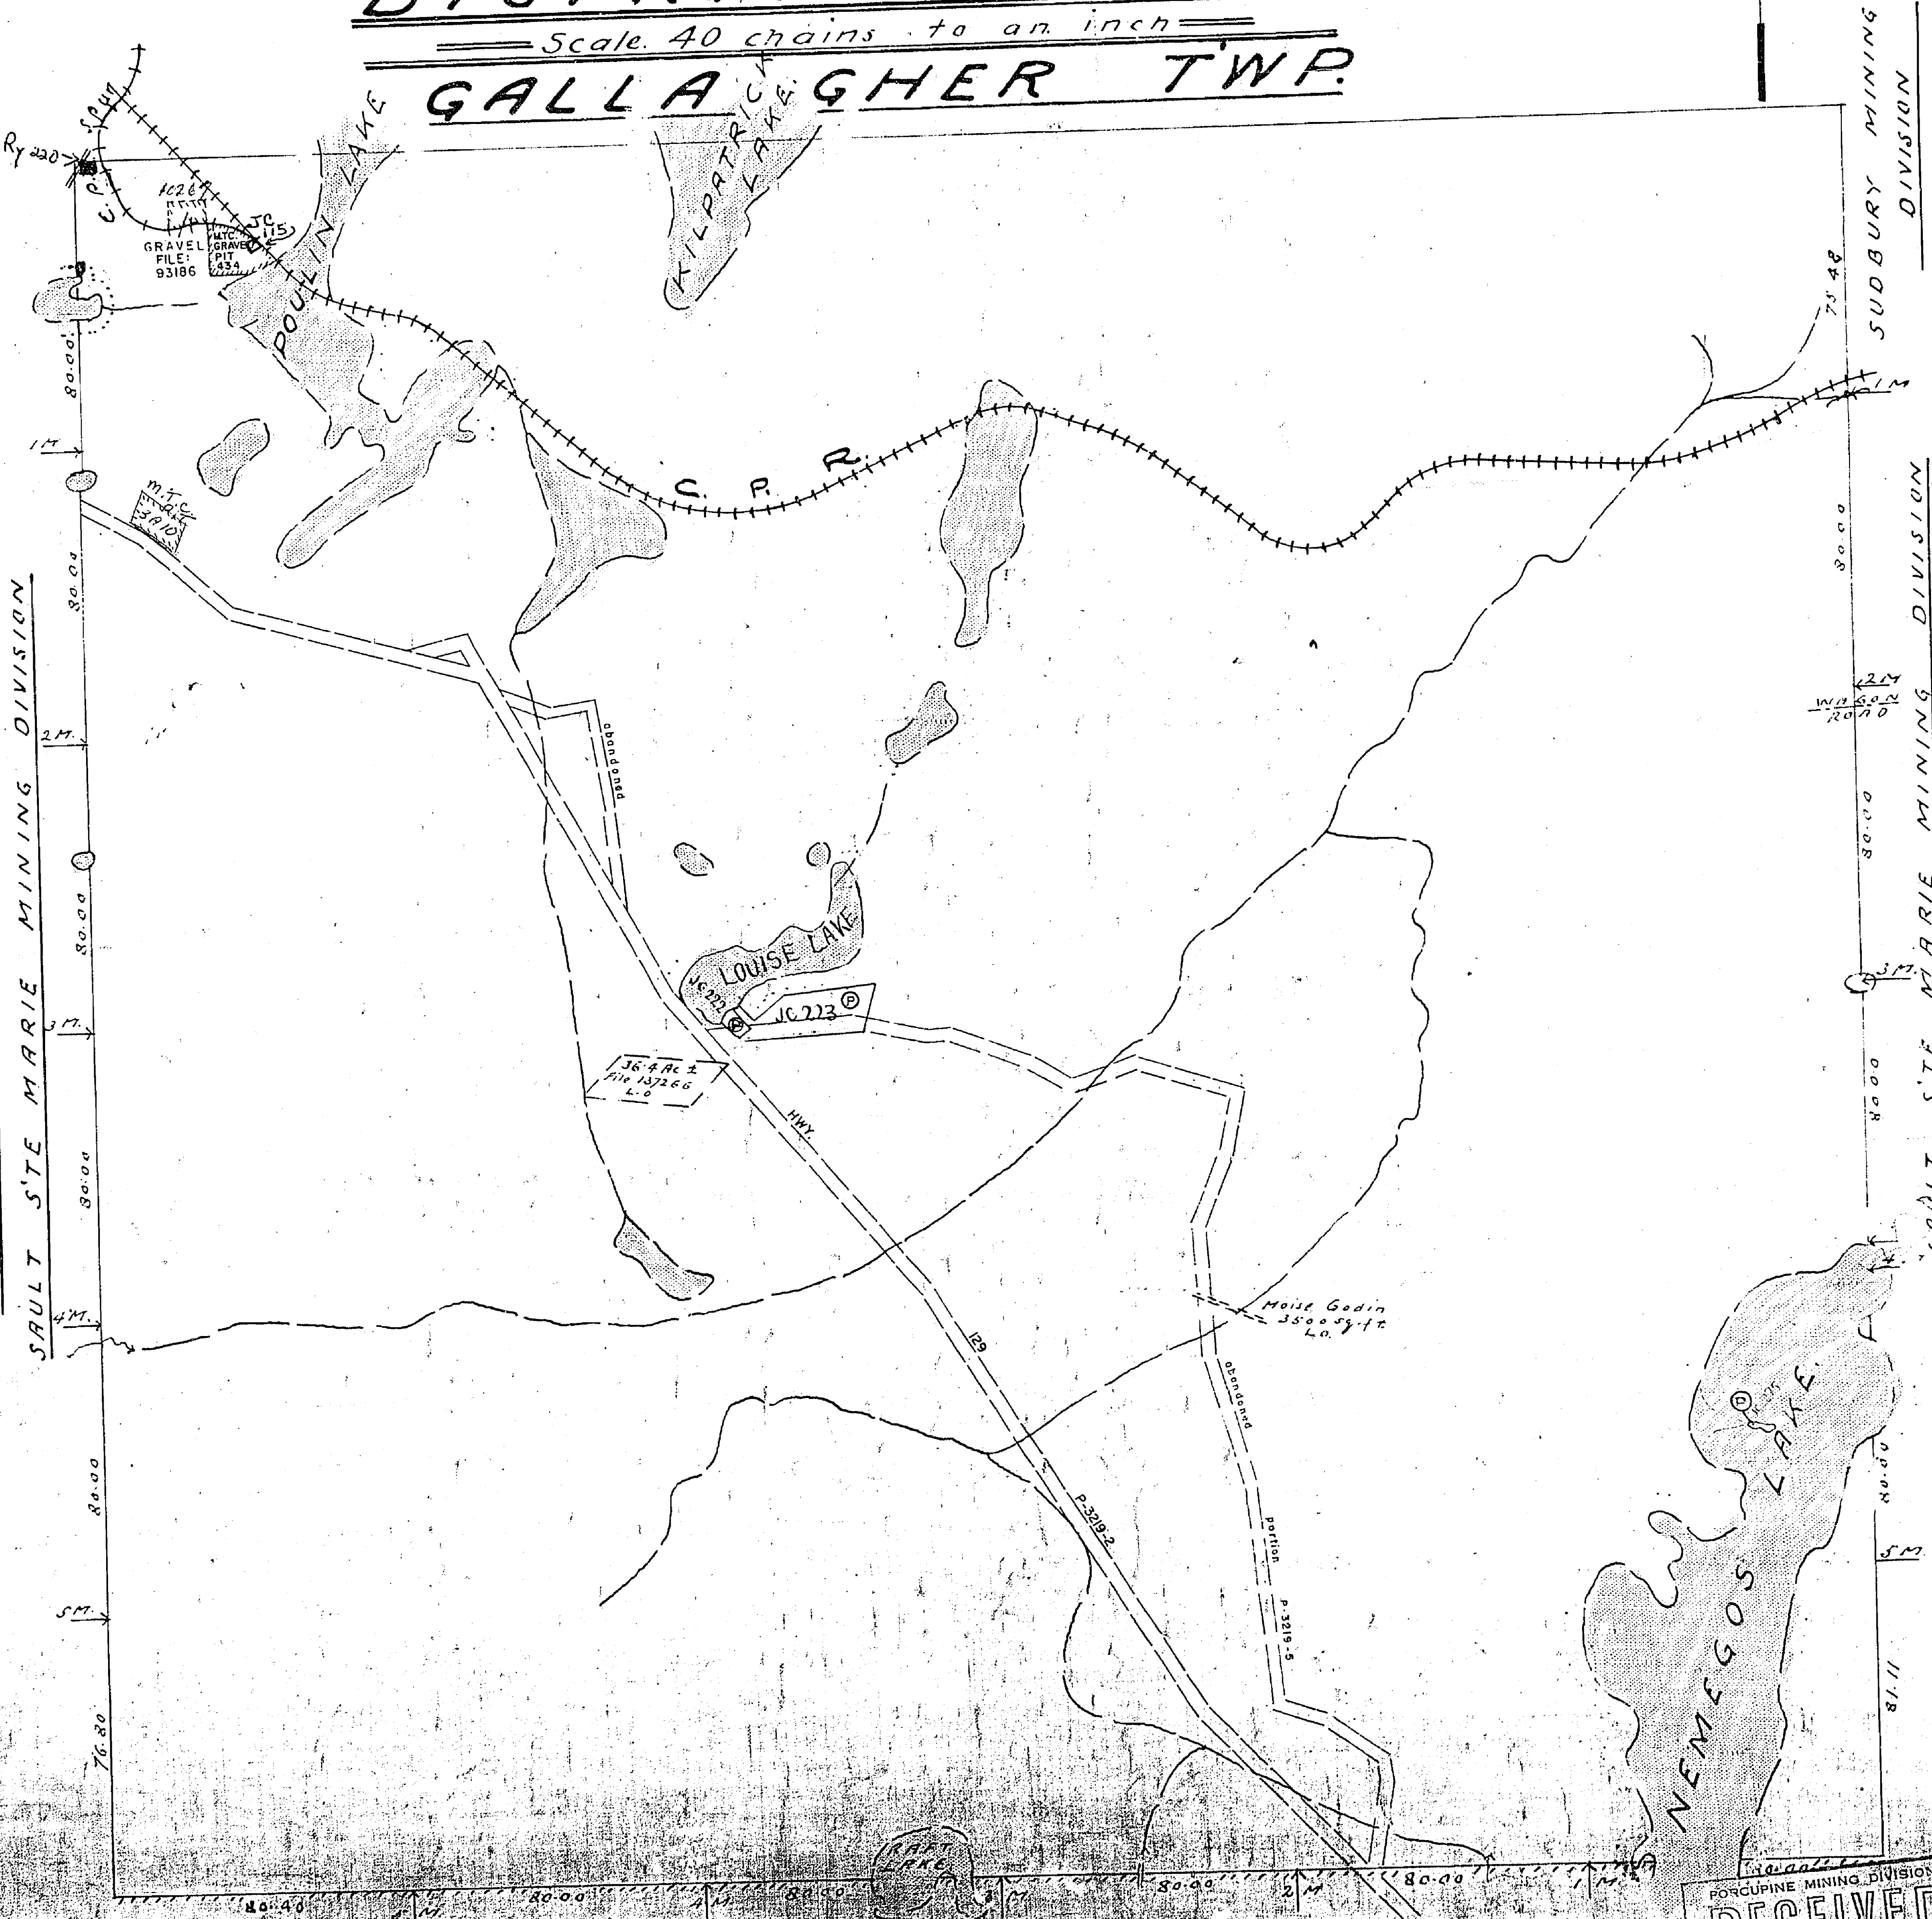

400' reservation by Dept. of L. of
ground certain lakes shown
hereon thus

MISSISSAUGA PROVINCIAL FOREST
TWP. of DUPUIS M.1456

Note of C.P.R. track separates the SUDBURY and SAULT STE MARIE
MINING DIVISIONS.

RECEIVED
APR 11 1978
AM 7 18 PM 10 11 12 13 14 15 16

Gallagher Twp.

REFERENCES

TOPOGRAPHY

LAKE, RIVERS ETC., FROM FORESTS. RESOURCES
INVENTORY SHEET No. 476 831, 476 832, 477 831
477 832

SURVEYS

NORTH BOUNDARY OF TOWNSHIP 28 SURVEYED BY
WALTER BEATTY D.L.S. 1906. FIELD NOTE BOOK No. 1214

EAST, SOUTH AND WEST BOUNDARIES OF TOWNSHIP 28
SURVEYED BY C.V. GALLAGHER D.L.S. 1923. FIELD NOTE
BOOK No. 2372.

NORTH WEST CORNER OF TOWNSHIP 28 SURVEYED BY
JOHN V. McAREE D.L.S. 1892. FIELD NOTE BOOK No. 2405.

C.P.R. RIGHT OF WAY THROUGH TOWNSHIP 28 PLAN
No. L1-53, N11-26, N21-22

NOTES

TOWNSHIP 28 IS NOW TOWNSHIP OF DAOUST.

THE INFORMATION THAT
APPEARS ON THIS MAP
HAS BEEN COMPILED
FROM VARIOUS SOURCES.
AND ACCURACY IS NOT
GUARANTEED. THOSE
WISHING TO STAKE MIN-
ING CLAIMS SHOULD CON-
SULT WITH THE MINING
RECORDER, MINISTRY OF
NORTHERN DEVELOP-
MENT AND MINES, FOR AD-
DITIONAL INFORMATION
ON THE STATUS OF THE
LANDS SHOWN HEREON.

LEGEND

TOWNSHIP BOUNDARY SURVEYED	---
TOWNSHIP BOUNDARY PROJECTED	---
SURVEYED LINE LAND	---
SURVEYED LINE WATER	---
BLIND LINES	---
UNSURVEYED PARCEL BOUNDARY	---
MAIN ROAD	---
OTHER ROADS	---
HIGHWAY ROUTE NO.	---
TRAIL OR PATH	---
ELECTRIC TRANSMISSION LINE	---
PIPE LINE	---
RAILWAY AND RIGHT OF WAY	---
SUBDIVISION OR COMPOSITE PLAN	---
RESERVATION	---
BRIDGE, BUILDINGS	---
DAM, RAPIDS, FALLS, PORTAGE	---
NON-PERENNIAL STREAM	---
EDGE OF CLEARING	---
TREELESS MUSKEG OR MARSH	---
FLOODING	---
TRAVERSE POST	---

LANDS ALIENATED FROM CROWN

TYPE OF DOCUMENT	SYMBOL
LICENCE OF OCCUPATION	---
LEASE, SURFACE RIGHTS ONLY	---
MINING RIGHTS ONLY	---
SURFACE AND MINING RIGHTS	---
PATENT, SURFACE RIGHTS ONLY	---
MINING RIGHTS ONLY	---
SURFACE AND MINING RIGHTS	---
SURFACE RIGHTS-LEASE MINING RIGHTS	---
MINING RIGHTS-LEASE SURFACE RIGHTS	---
ORDER IN COUNCIL	---
RESERVATION	---

Ministry of Natural Resources
Ontario

Ministry of Northern Development and Mines

TOWNSHIP

DAOUST

M.N.R. ADMINISTRATIVE DISTRICT

CHAPLEAU

MINING DIVISION

PORCUPINE

LAND TITLES / REGISTRY DIVISION

SUDBURY

PLACED INTO ACTIVE SERVICE: 92-FEB-28

DR. J.A.O. CH. E.J.D. APP. E.J.D. DATE 2/2/66


SCALE: 1 inch = 20 chains

TORONTO, CANADA

G-1099

Halsey Twp.

CHAPPESE

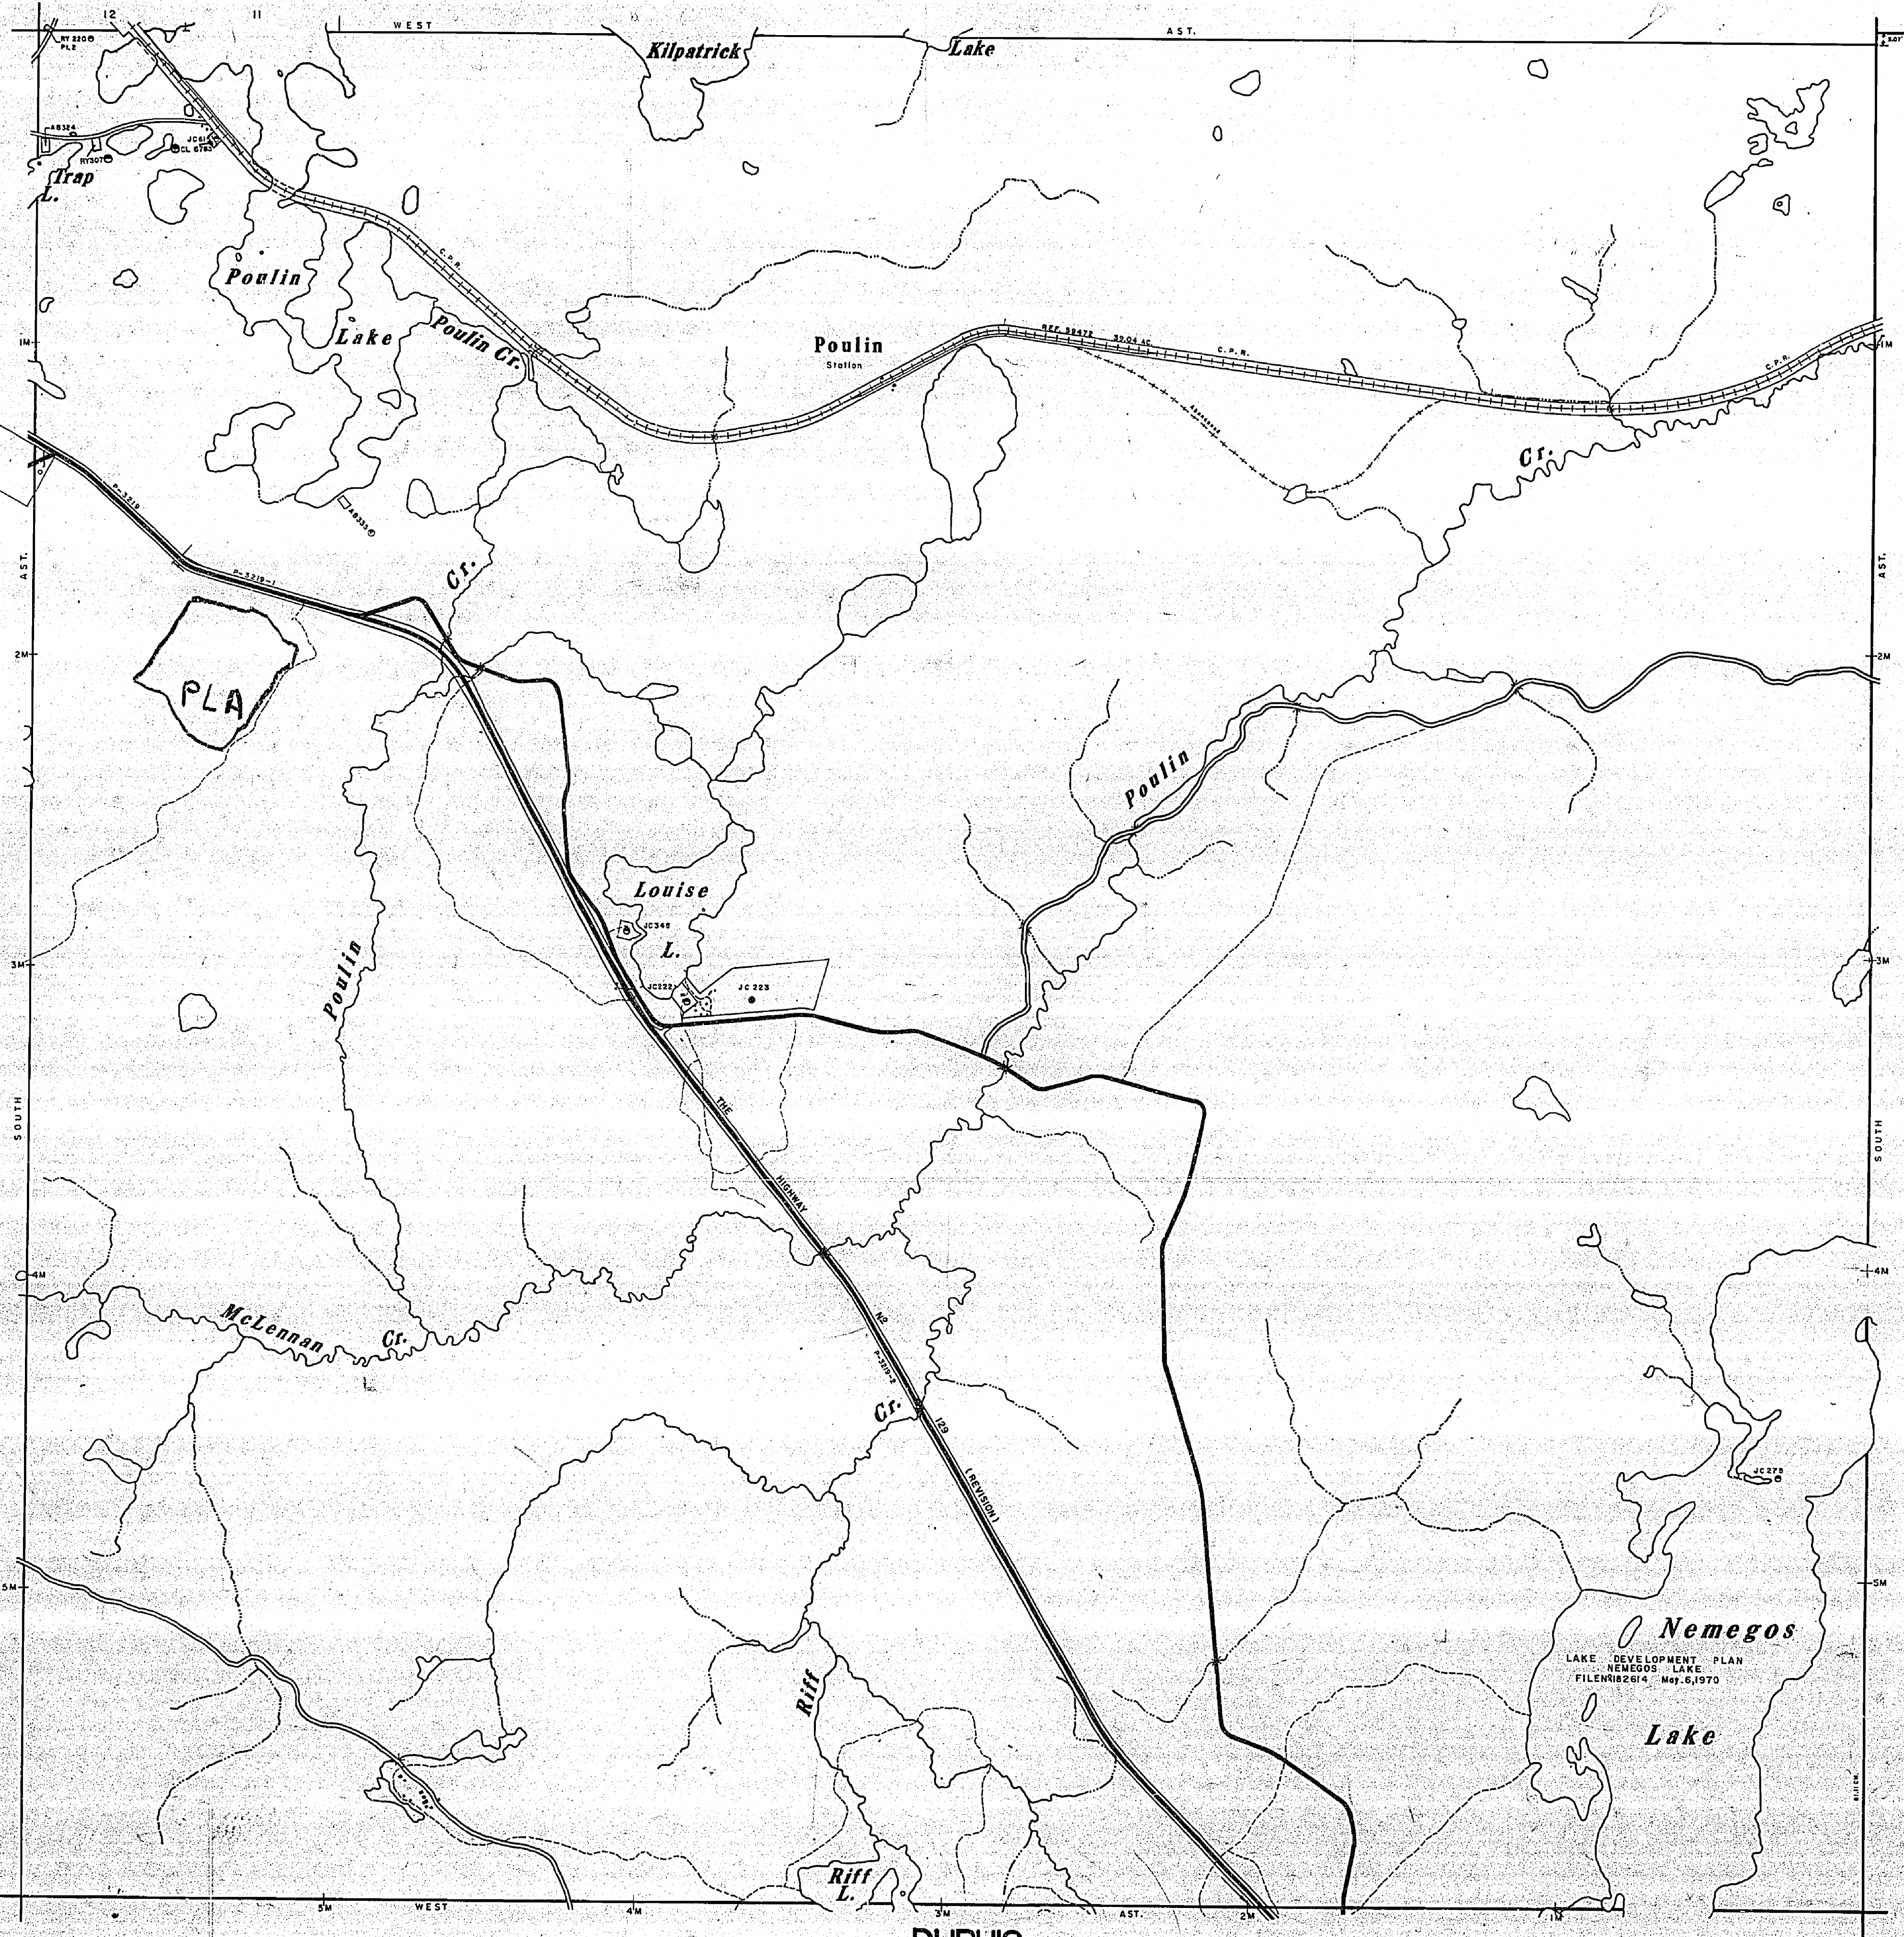

DUPUIS