


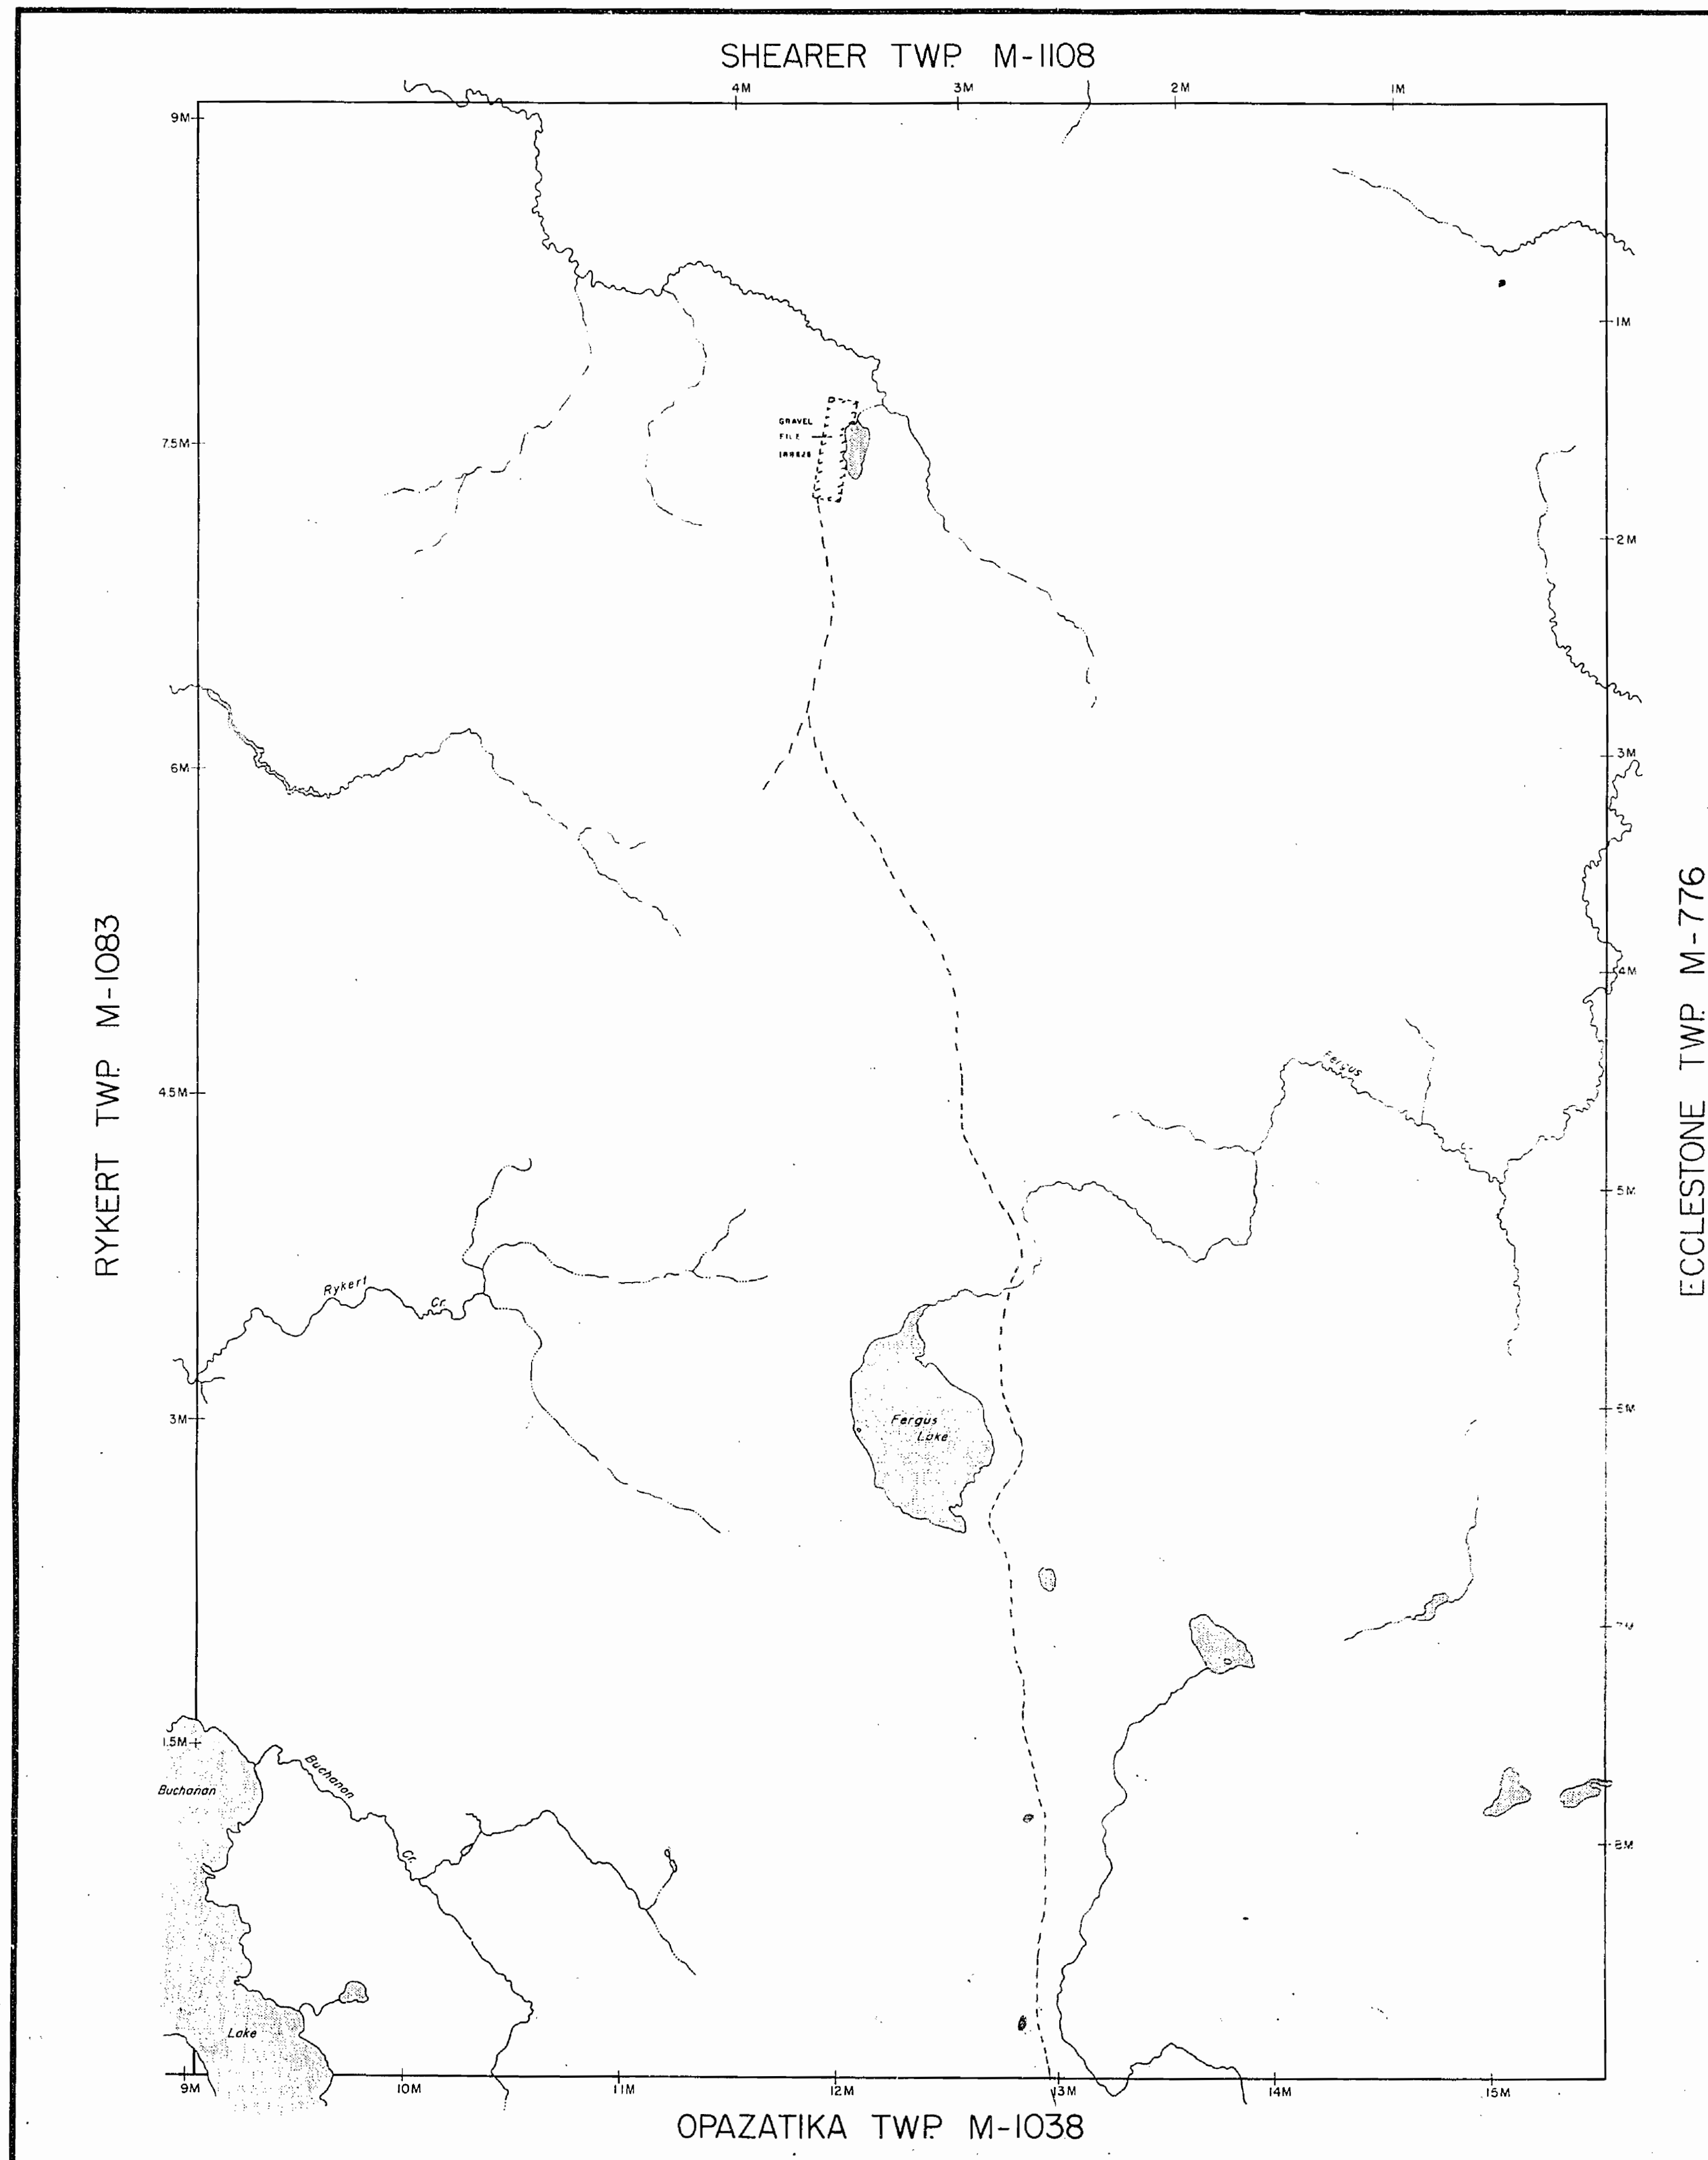

THE TOWNSHIP OF

FERGUS

DISTRICT OF
COCHRANE

PORCUPINE
MINING DIVISION


SCALE: 1-INCH = 40 CHAINS

LEGEND

PATENTED LAND	Ⓟ
CROWN LAND SALE	C.S.
LEASES	Ⓛ
LOCATED LAND	Loc.
LICENSE OF OCCUPATION	L.O.
MINING RIGHTS ONLY	M.R.O.
SURFACE RIGHTS ONLY	S.R.O.
ROADS	—
IMPROVED ROADS	—
KING'S HIGHWAYS	—
RAILWAYS	—
POWER LINES	—
MARSH OR MUSKEG	—
MINES	✕
CANCELLED	C.


NOTES

400' Surface Rights Reservation around
all Lakes and Rivers.

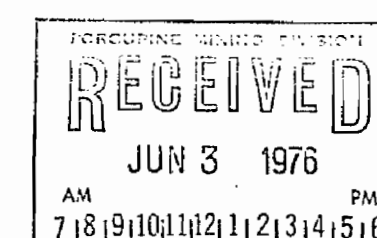

PLAN NO. M-807

ONTARIO
MINISTRY OF NATURAL RESOURCES
SURVEYS AND MAPPING BRANCH

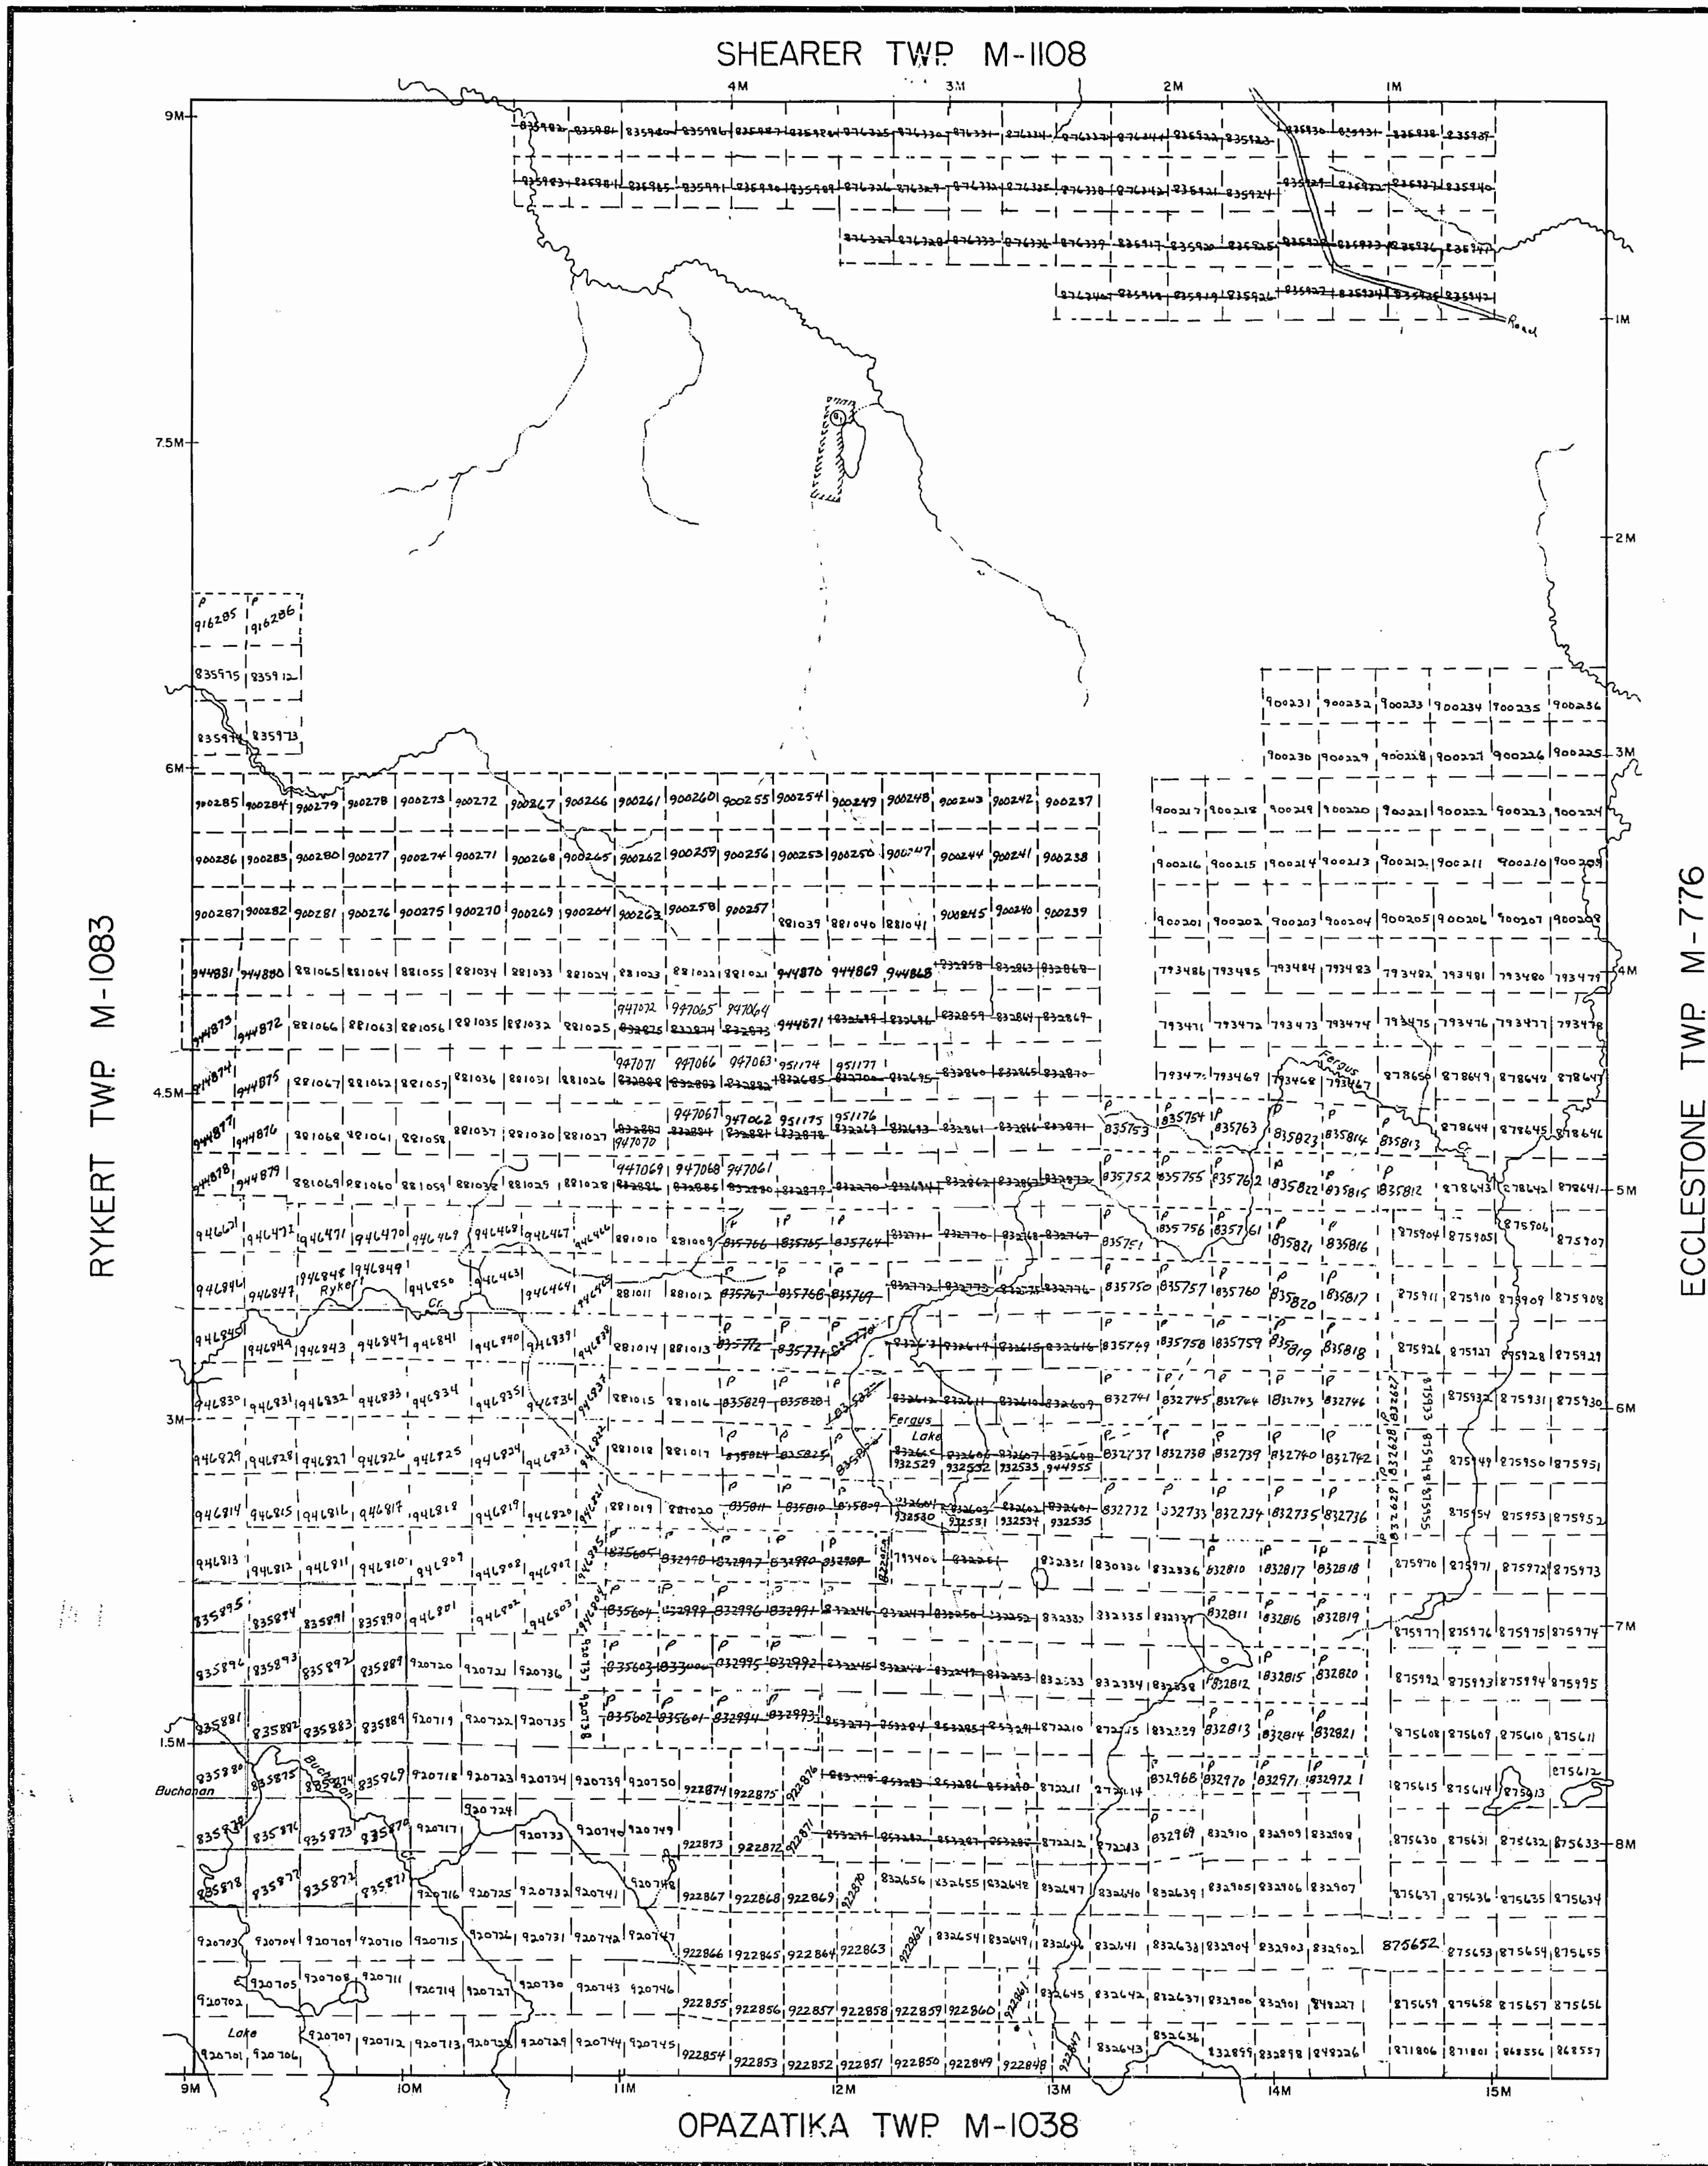

THE TOWNSHIP OF

FERGUS

DISTRICT OF
COCHRANE

PORCUPINE
MINING DIVISION

SCALE: 1-INCH = 40 CHAINS

LEGEND

PATENTED LAND	Ⓟ
CROWN LAND SALE	C.S.
LEASES	Ⓛ
LOCATED LAND	Loc.
LICENSE OF OCCUPATION	L.O.
MINING RIGHTS ONLY	M.R.O.
SURFACE RIGHTS ONLY	S.R.O.
ROADS	—
IMPROVED ROADS	—
KING'S HIGHWAYS	—
RAILWAYS	—
POWER LINES	—
MARSH OR MUSKEG	—
MINES	—
CANCELLED	—

NOTES

400' Surface Rights Reservation around
all Lakes and Rivers.

SAND & GRAVEL

Ⓢ GRAVEL FILE 160926

PLAN NO. **M-807**

ONTARIO

MINISTRY OF NATURAL RESOURCES
SURVEYS AND MAPPING BRANCH


*Surveyed Feb 18/87.
Rev. Feb 11/80*

AREAS WITHDRAWN FROM DISPOSITION

M.R.O. - MINING RIGHTS ONLY
S.R.O. - SURFACE RIGHTS ONLY
M.S. - MINING AND SURFACE RIGHTS

Description	Order No.	Date	Disposition	File
P 300273	1	1952	TO P 300272	
P 300274	1	1952	TO P 300273	
P 300275	1	1952	TO P 300274	

SHEARER TOWNSHIP

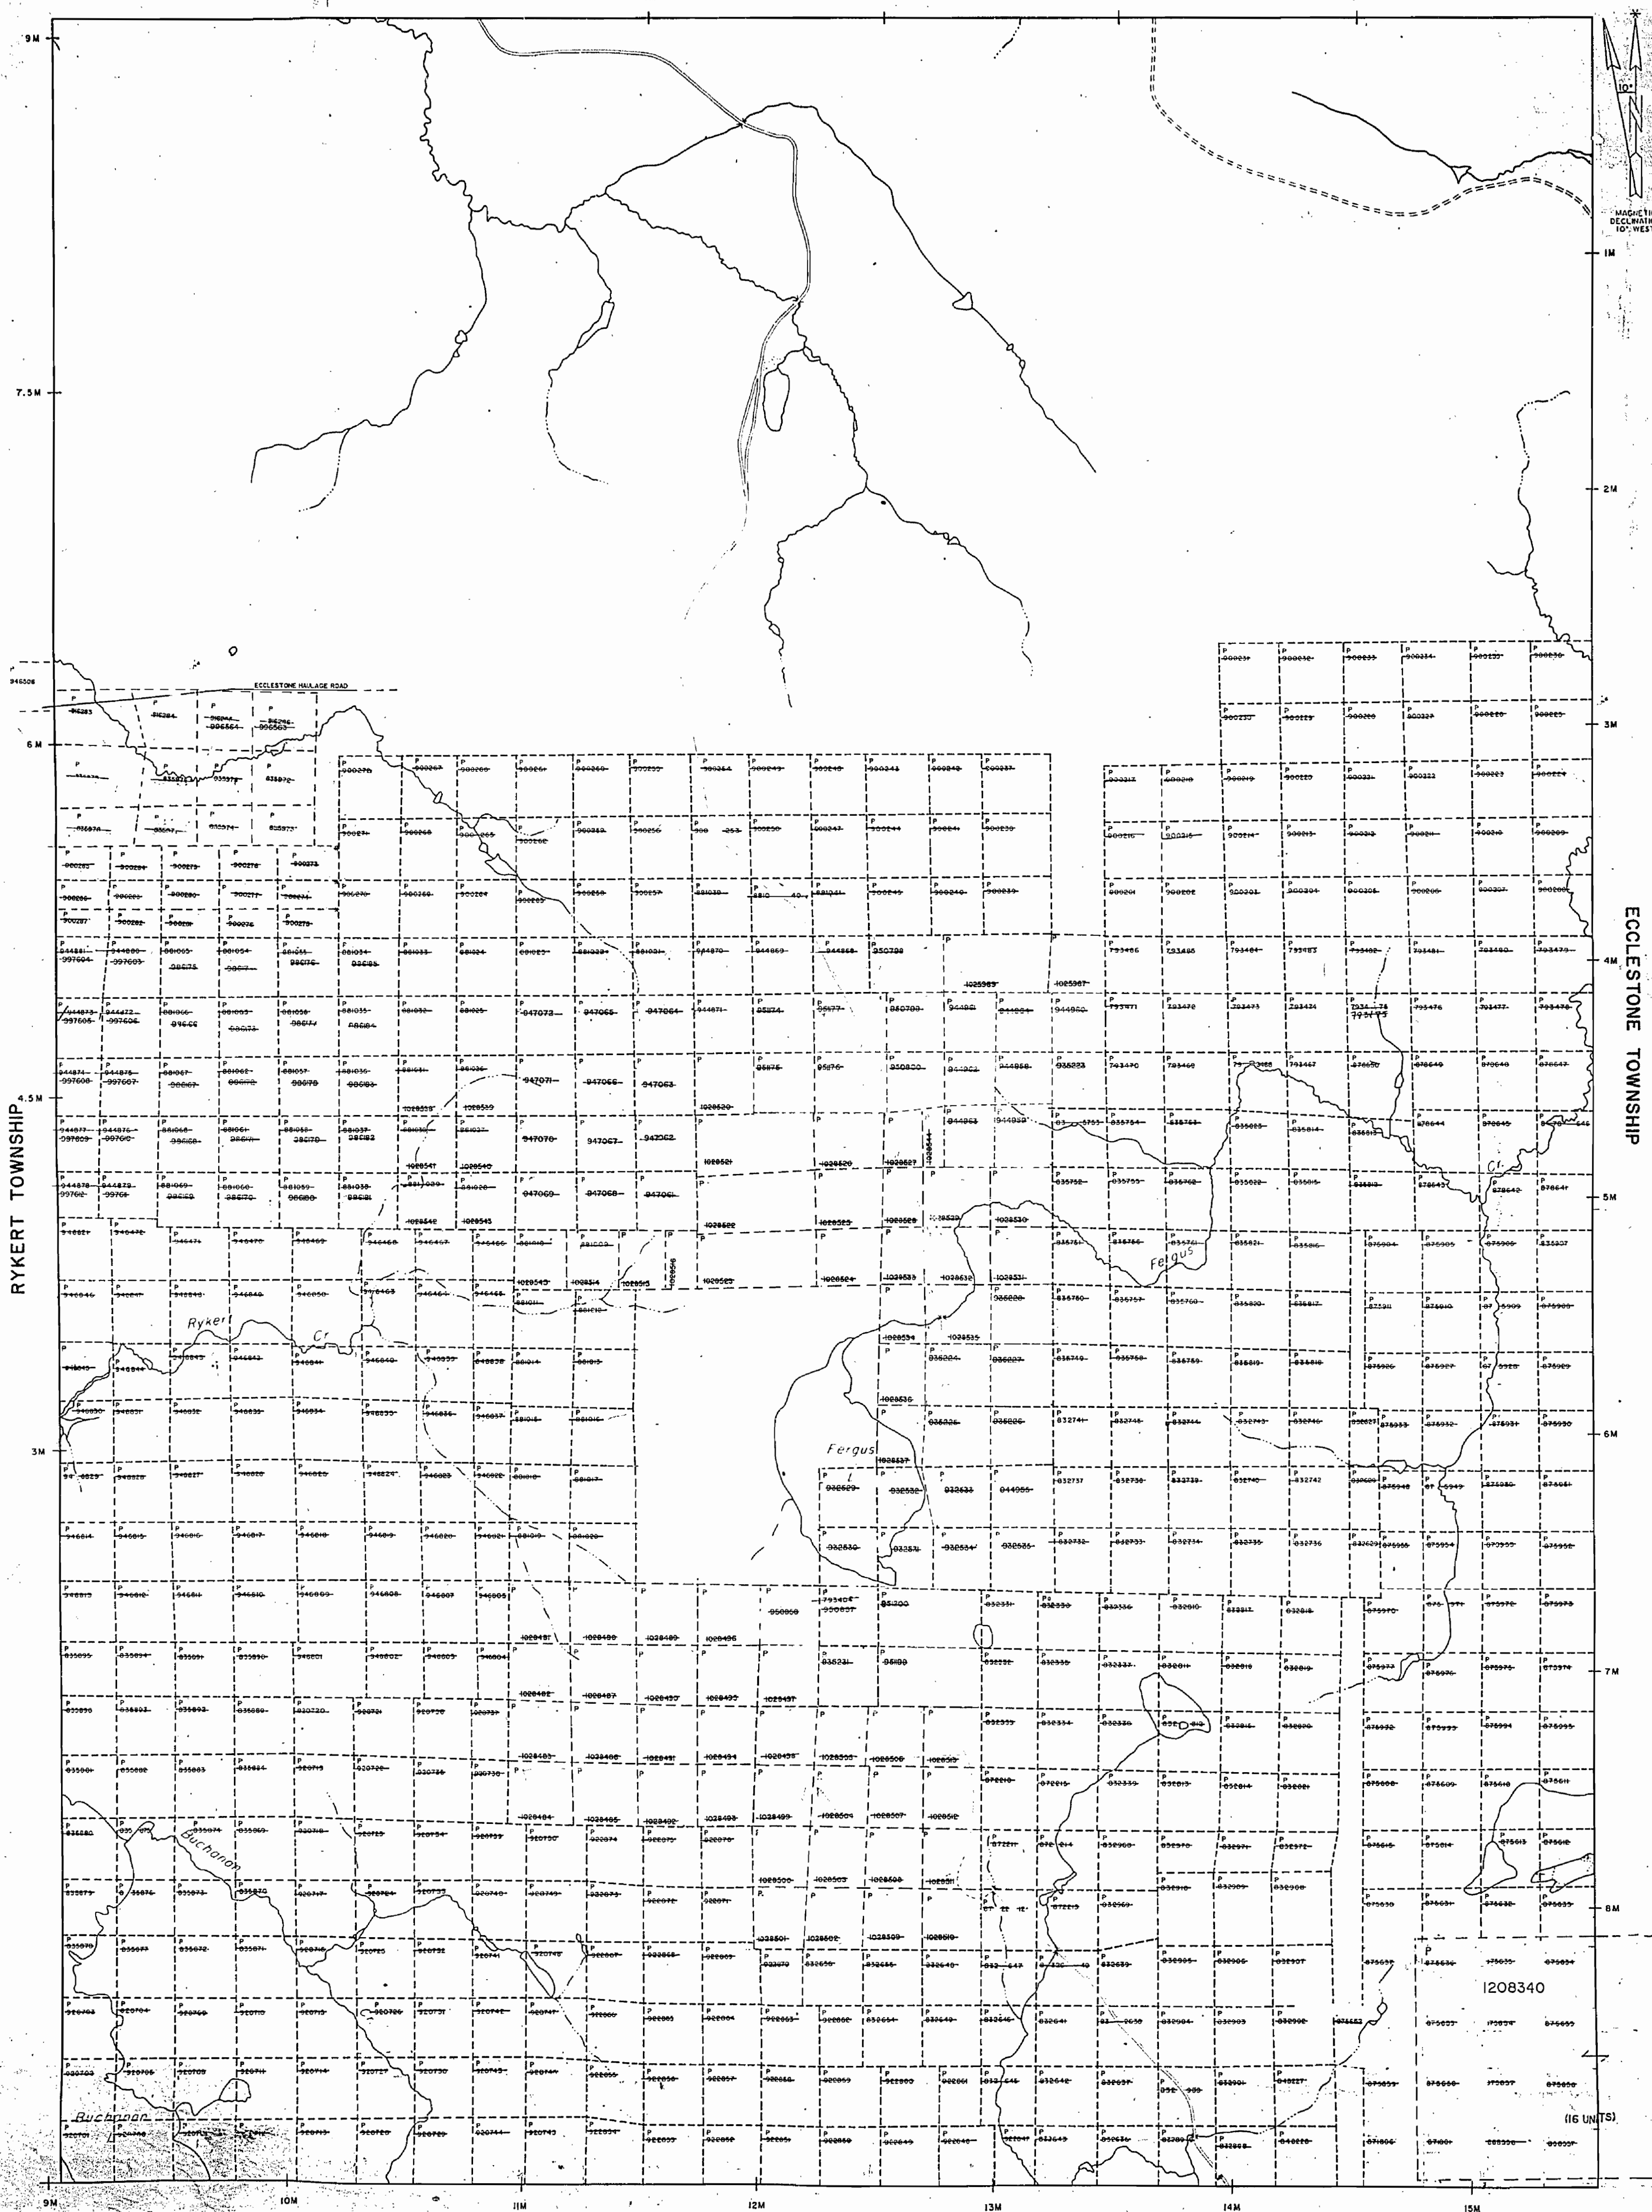

LEGEND

HIGHWAY AND ROUTE No. 1
OTHER ROADS 2
TRAILS 3
SURVEYED LINES: 4
TOWNSHIPS, BASE LINES, ETC. 5
LOTS, MINING CLAIMS, PARCELS, ETC. 6
UNSURVEYED LINES: 7
LOT LINES 8
PARCEL BOUNDARY 9
MINING CLAIMS ETC. 10
RAILWAY AND RIGHT OF WAY 11
UTILITY LINES 12
NON-PERMANENT STREAM 13
FLOODING OR FLOODING RIGHTS 14
SUBDIVISION OR COMPOSITE PLAN 15
RESERVATIONS 16
ORIGINAL SHORELINE 17
MARSH OR MUSKEG 18
MINES 19
TRAVERSE MONUMENT 20

DISPOSITION OF CROWN LANDS

TYPE OF DOCUMENT	SYMBOL
PATENT, SURFACE & MINING RIGHTS	●
SURFACE RIGHTS ONLY	○
MINING RIGHTS ONLY	□
LEASE, SURFACE & MINING RIGHTS	■
SURFACE RIGHTS ONLY	◻
MINING RIGHTS ONLY	◼
LICENCE OF OCCUPATION	○
ORDER-IN-COUNCIL	○
RESERVATION	○
CANCELLED	○
SAND & GRAVEL	○

NOTE: MINING RIGHTS IN PARCELS PATENTED PRIOR TO MAY 8, 1912, VESTED IN ORIGINAL PATENTEE BY THE PUBLIC LANDS ACT, R.S.O. 1910, CHAP. 340, SEC. 63, SUBSEC. 1.

SCALE 1:20 000

NOTES

THIS TWP. IS SUBJECT TO FOREST ACTIVITIES IN 1950. FURTHER INFORMATION AVAILABLE ON FILE.

THE INFORMATION THAT APPEARS ON THIS MAP HAS BEEN COMPILED FROM VARIOUS SOURCES, AND ACCURACY IS NOT GUARANTEED. THOSE WISHING TO TAKE MINING CLAIMS SHOULD CONSULT WITH THE MINING RECORDER, MINISTRY OF NORTHERN DEVELOPMENT AND MINES, FOR ADDITIONAL INFORMATION ON THE STATUS OF THE LANDS SHOWN HEREON.

TOWNSHIP
FERGUS
M.N.R. ADMINISTRATIVE DISTRICT
KAPUSKASING
MINING DIVISION
PORCUPINE
LAND TITLES / REGISTRY DIVISION
COCHRANE

Ontario Ministry of Natural Resources Ministry of Northern Development and Mines
Date: OCTOBER 1986
G-875

807

SHEARER TWP. M-1108

THE TOWNSHIP OF

FERGUSDISTRICT OF
COCHRANEPORCUPINE
MINING DIVISION

SCALE: 1-INCH = 40 CHAINS


LEGEND

PATENTED LAND	Ⓟ
CROWN LAND SALE	C.S.
LEASES	Ⓢ
LOCATED LAND	Loc.
LICENSE OF OCCUPATION	L.O.
MINING RIGHTS ONLY	M.R.O.
SURFACE RIGHTS ONLY	S.R.O.
ROADS	—
IMPROVED ROADS	—
KING'S HIGHWAYS	—
RAILWAYS	—
POWER LINES	—
MARSH OR MUSKEG	—
MINES	✕
CANCELLED	C.

NOTES400' Reserve around all lakes & rivers to Dept. of
Lands & Forests.

ECCLESTONE TWP. M-776

RYKERT TWP. M-1083

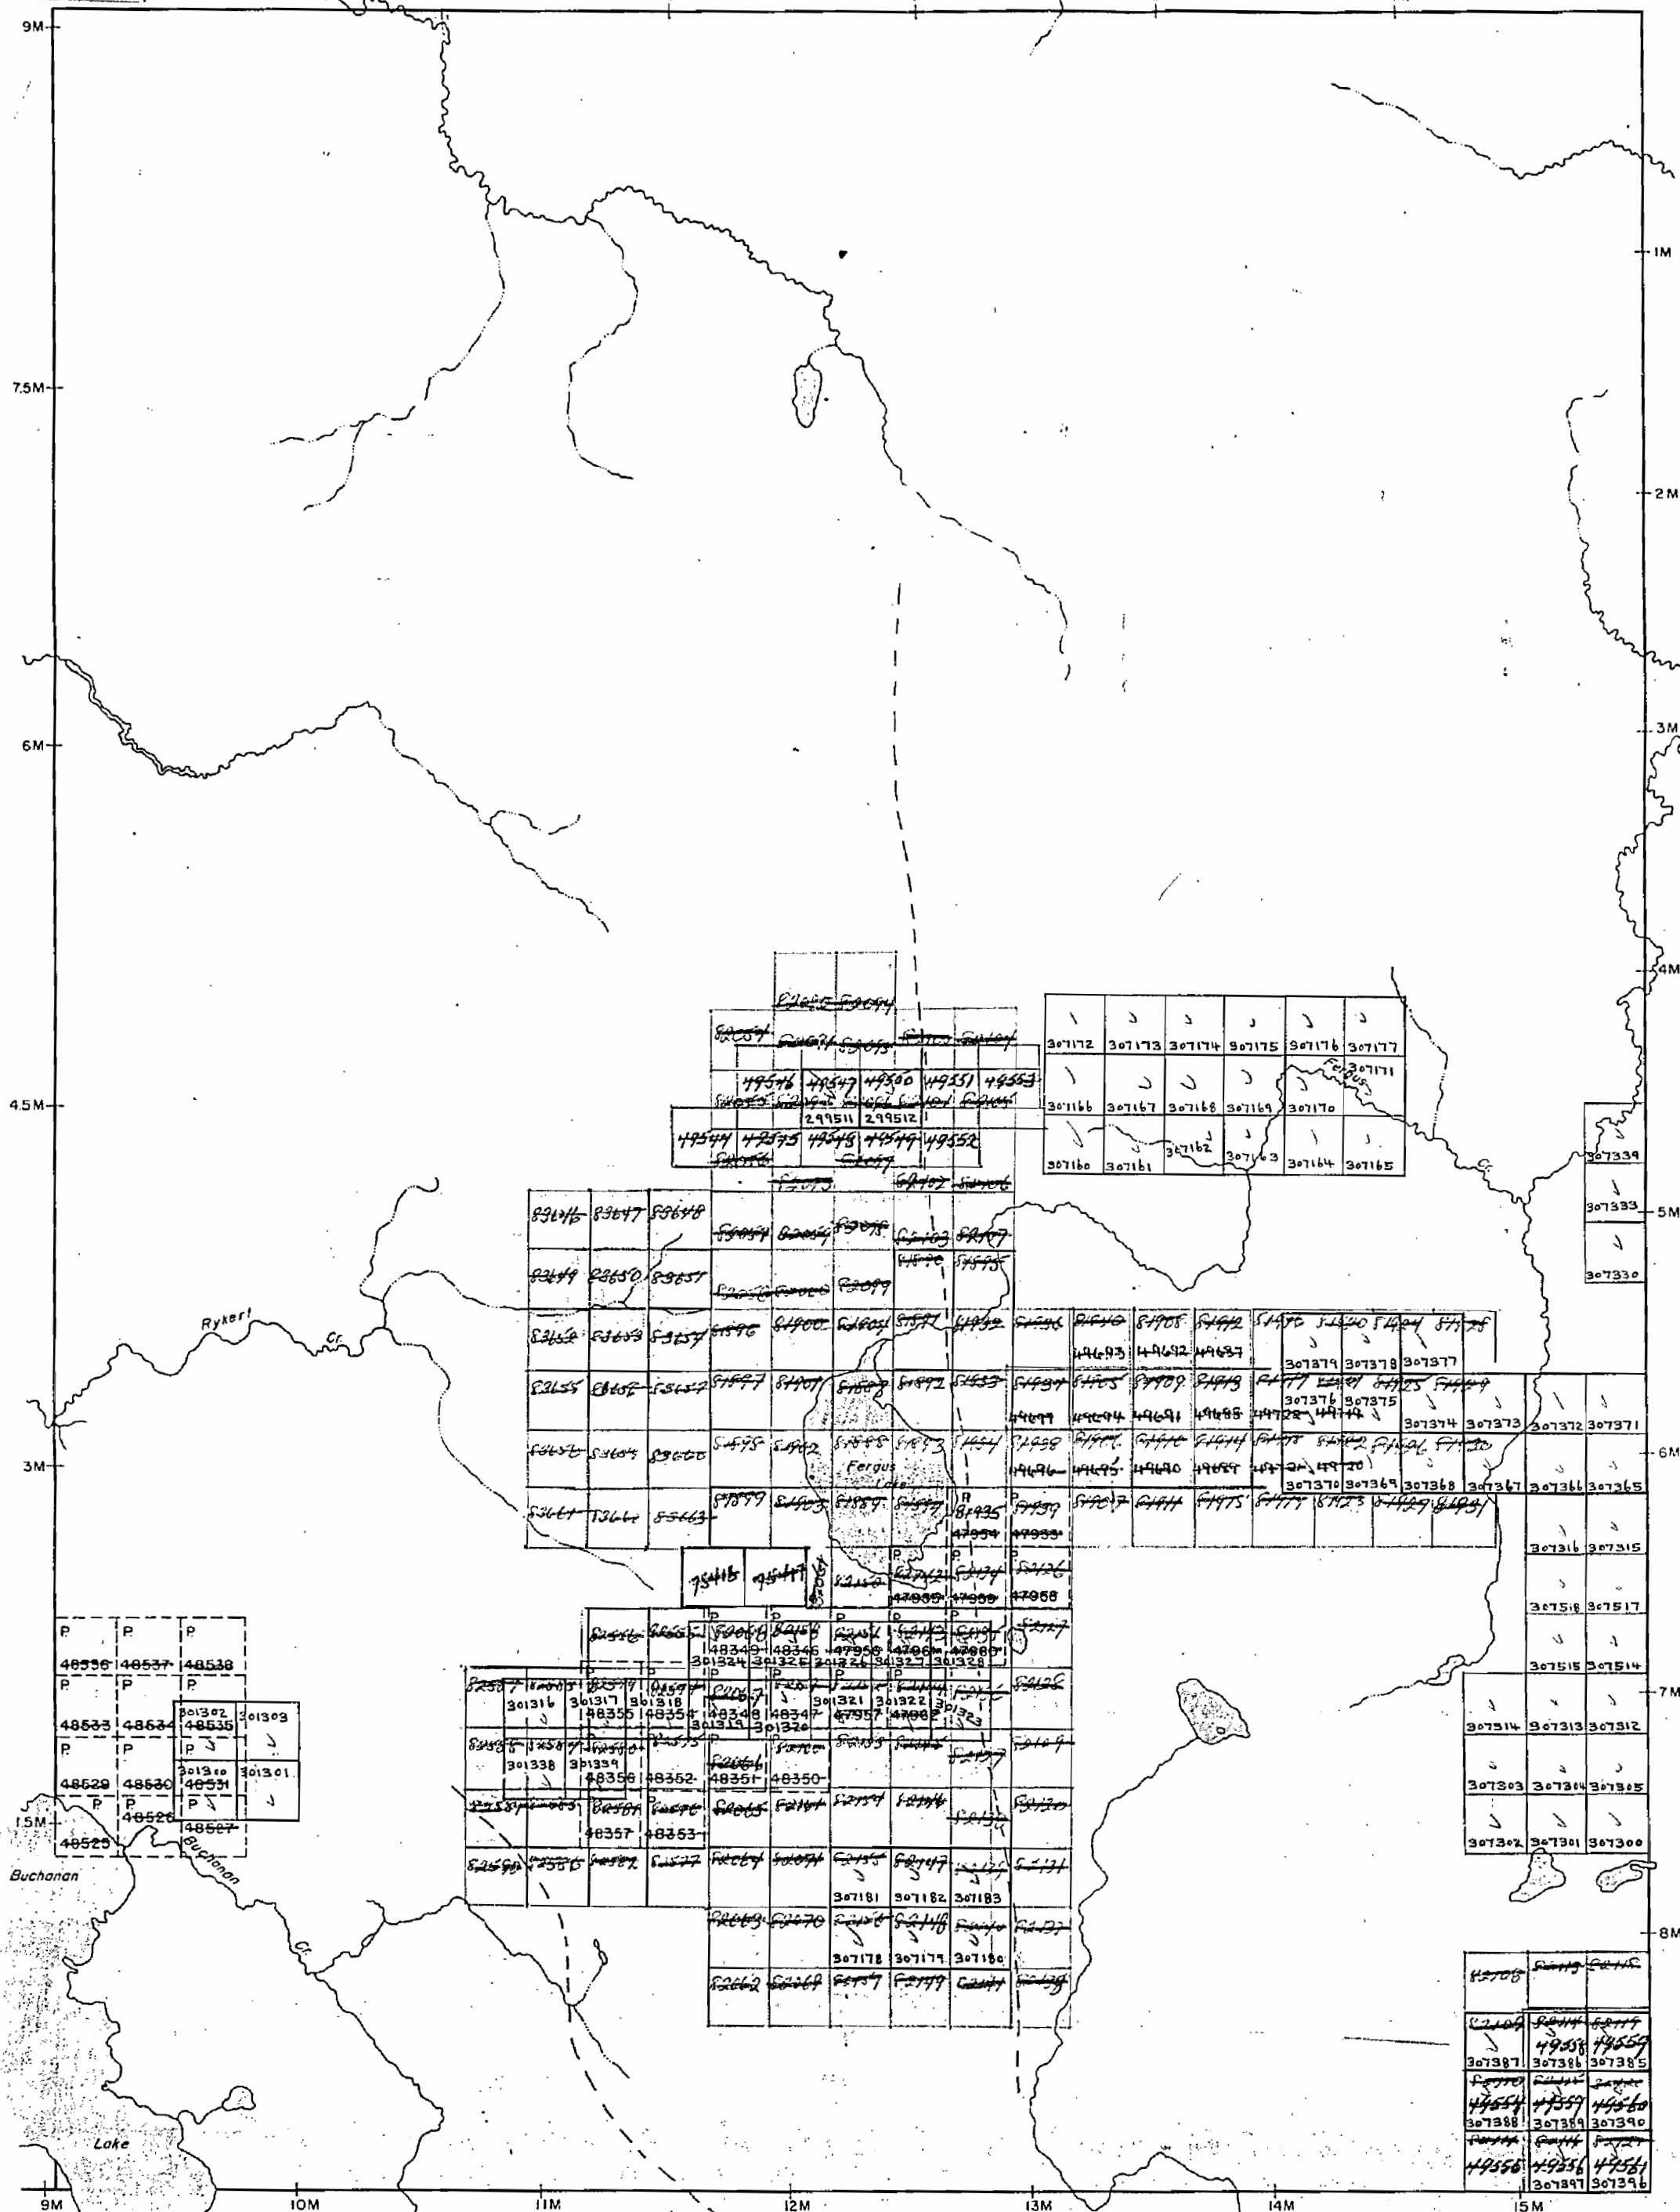

OPAZATIKA TWP. M-1038

PLAN NO. M-807

DEPARTMENT OF MINES
— ONTARIO —

807


FERGUS

7m-807

District of Cochrane
Scale: 40 chains to an inch

PORCUPINE MINING DIVISION

SHEARER

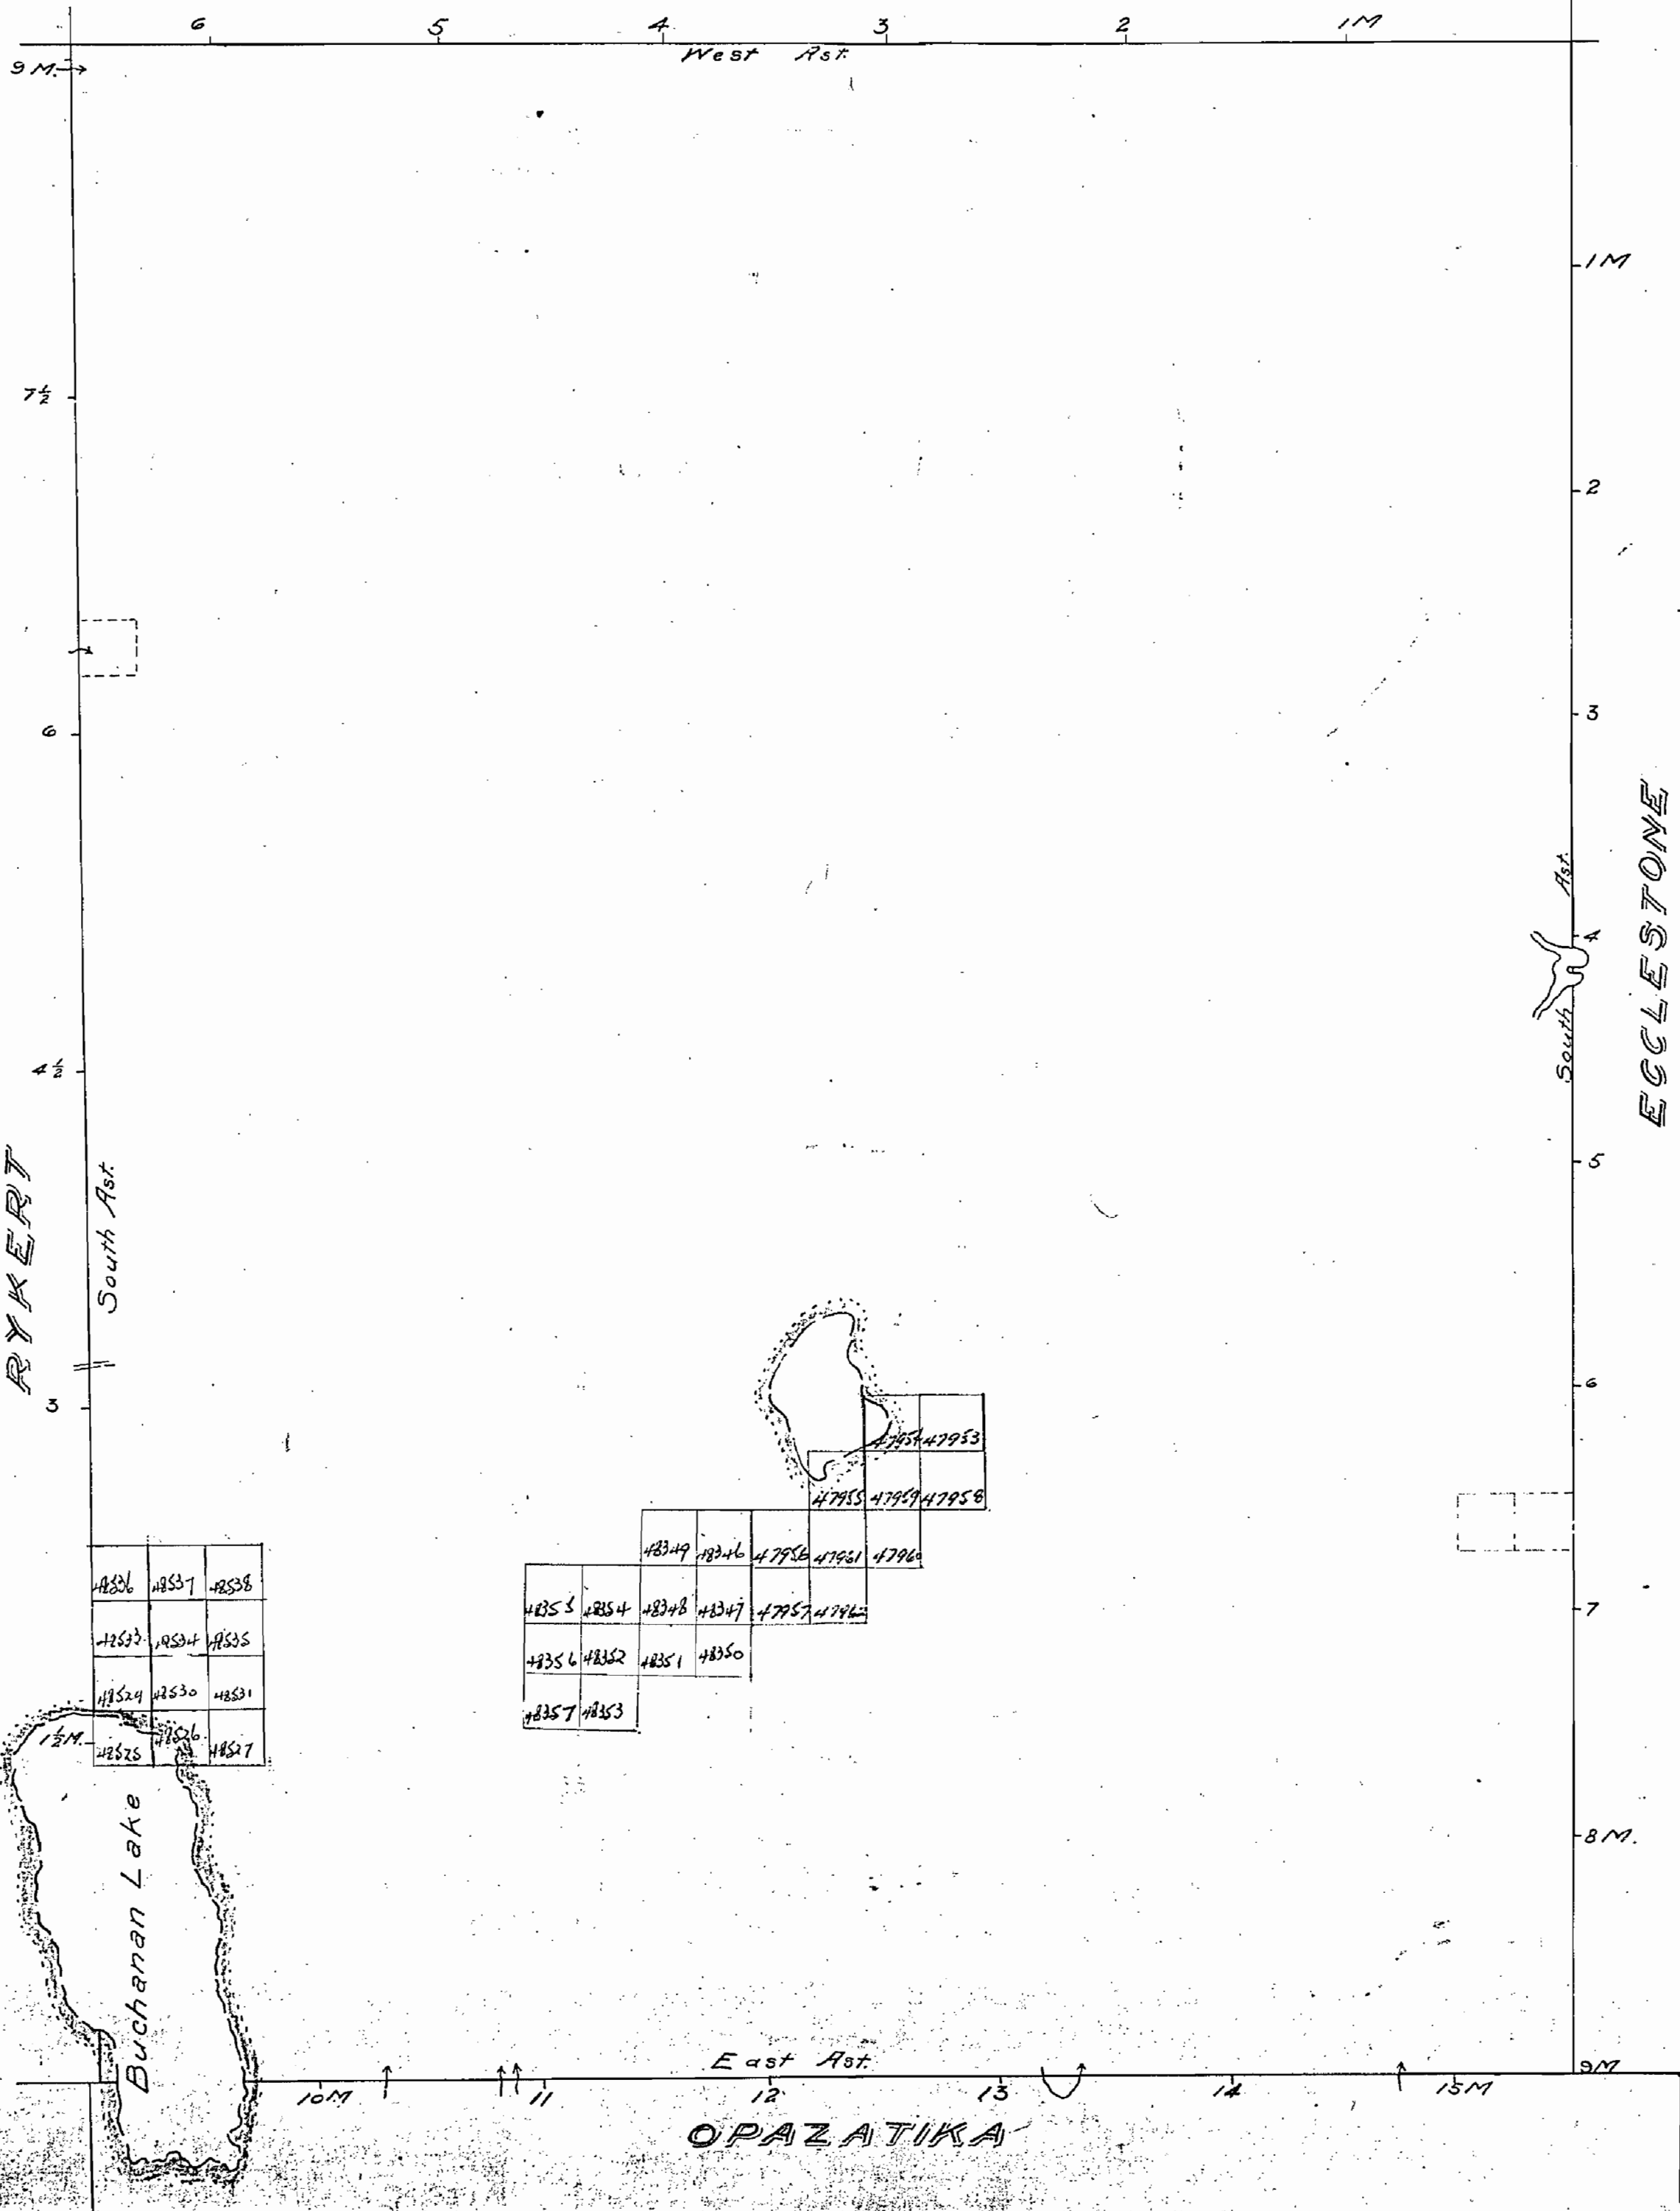

Surface reservations 400' wide by Dept. of L. & F.
mined hereon thus

807

SHEARER TWP M-1108

THE TOWNSHIP OF

FERGUSDISTRICT OF
COCHRANEPORCUPINE
MINING DIVISION

SCALE: 1-INCH = 40 CHAINS


LEGEND

PATENTED LAND	Ⓟ
CROWN LAND SALE	C.S.
LEASES	Ⓛ
LOCATED LAND	Loc.
LICENSE OF OCCUPATION	L.O.
MINING RIGHTS ONLY	M.R.O.
SURFACE RIGHTS ONLY	S.R.O.
ROADS	—
IMPROVED ROADS	—
KING'S HIGHWAYS	—
RAILWAYS	—
POWER LINES	—
MARSH OR MUSKEG	—
MINES	✕
CANCELLED	C.

NOTES400' Surface Rights Reservation and
all Lakes and Rivers.• *Res. Use Permit*

RYKERT TWP M-1083

ECCLESTONE TWP M-776

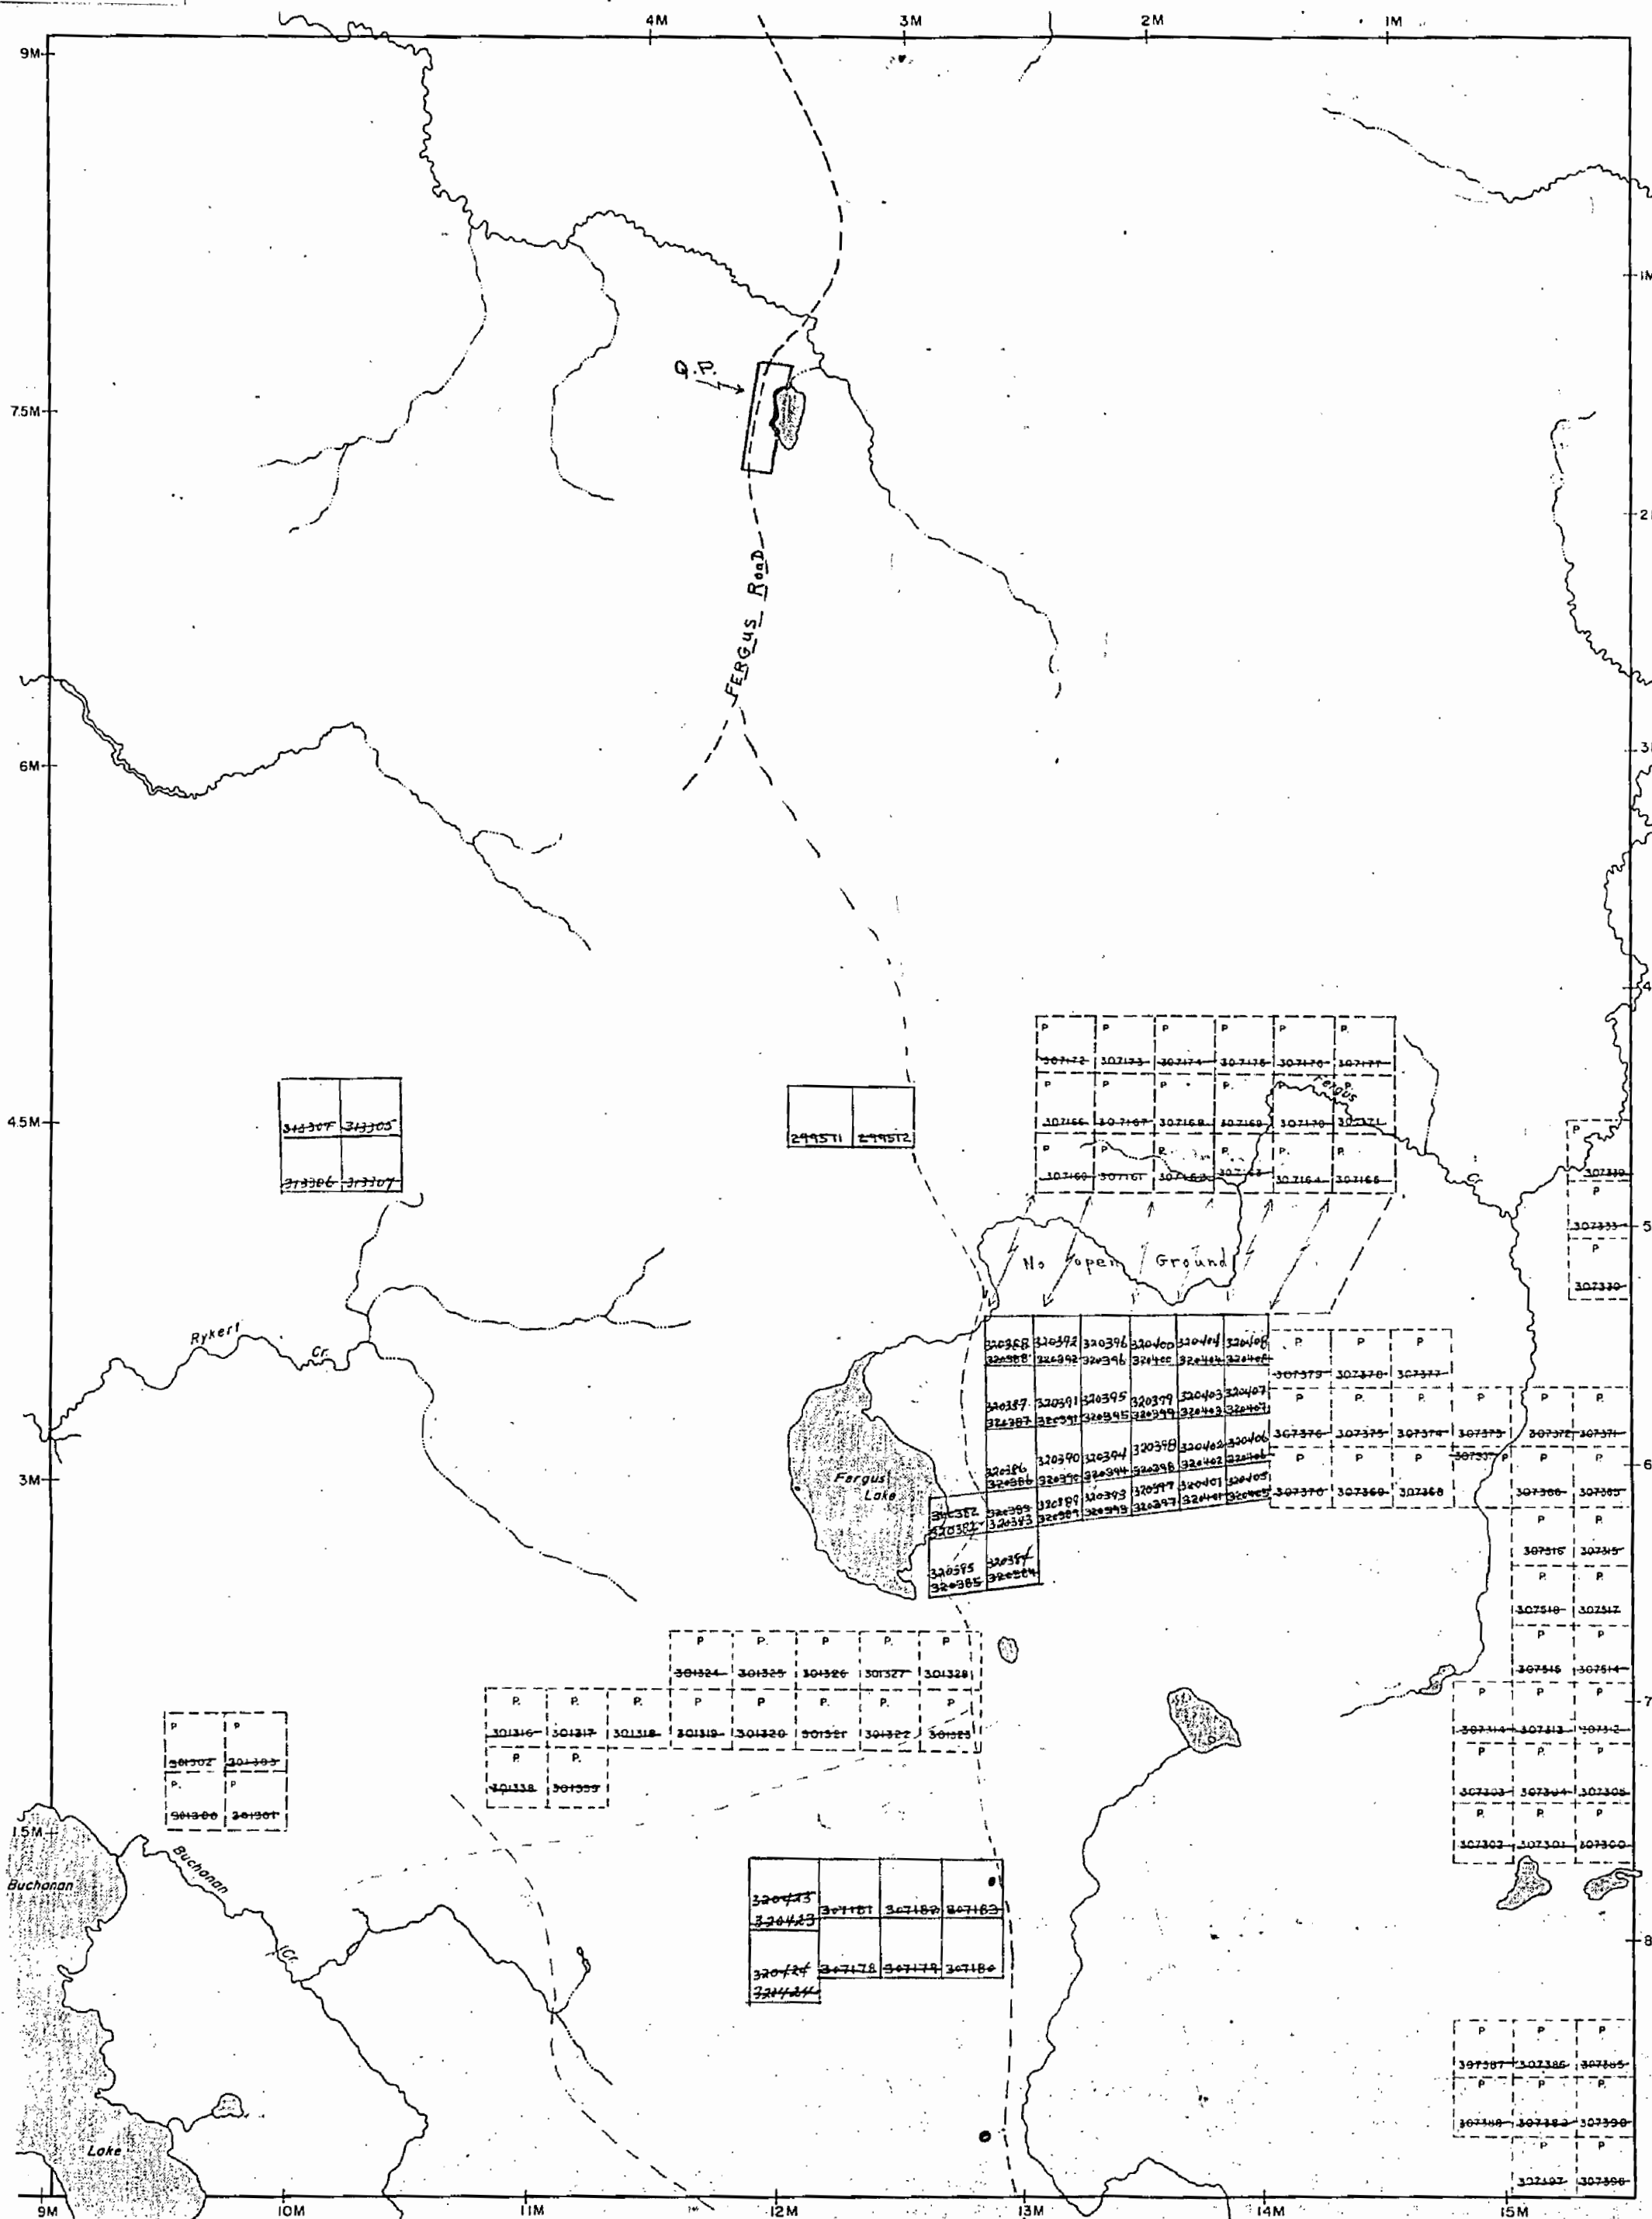

OPAZATIKA TWP M-1038



PLAN NO. M-807

ONTARIO
DEPARTMENT OF MINES
AND NORTHERN AFFAIRS

807

SHEARER TWP. M-1108

THE TOWNSHIP OF

FERGUS

DISTRICT OF
COCHRANEPORCUPINE
MINING DIVISION

SCALE: 1-INCH = 40 CHAINS

LEGEND

PATENTED LAND	Ⓢ
CROWN LAND SALE	C.S.
LEASES	Ⓛ
LOCATED LAND	Loc.
LICENSE OF OCCUPATION	L.O.
MINING RIGHTS ONLY	M.R.O.
SURFACE RIGHTS ONLY	S.R.O.
ROADS	—
IMPROVED ROADS	—
KING'S HIGHWAYS	—
RAILWAYS	—
POWER LINES	—
MARSH OR MUSKEG	—
MINES	—
CANCELLED	C.

NOTES

400' Reserve around all lakes & rivers to Dept. of
Lands & Forests.

RYKERT TWP. M-1083

ECCLESTONE TWP. M-776

OPAZATIKA TWP. M-1038

PLAN NO. M-807

DEPARTMENT OF MINES
— ONTARIO —

807

FERGUS


m. 807

District of Cochrane

Scale: 40 chains to an inch

PORCUPINE MINING DIVISION

SHEARER

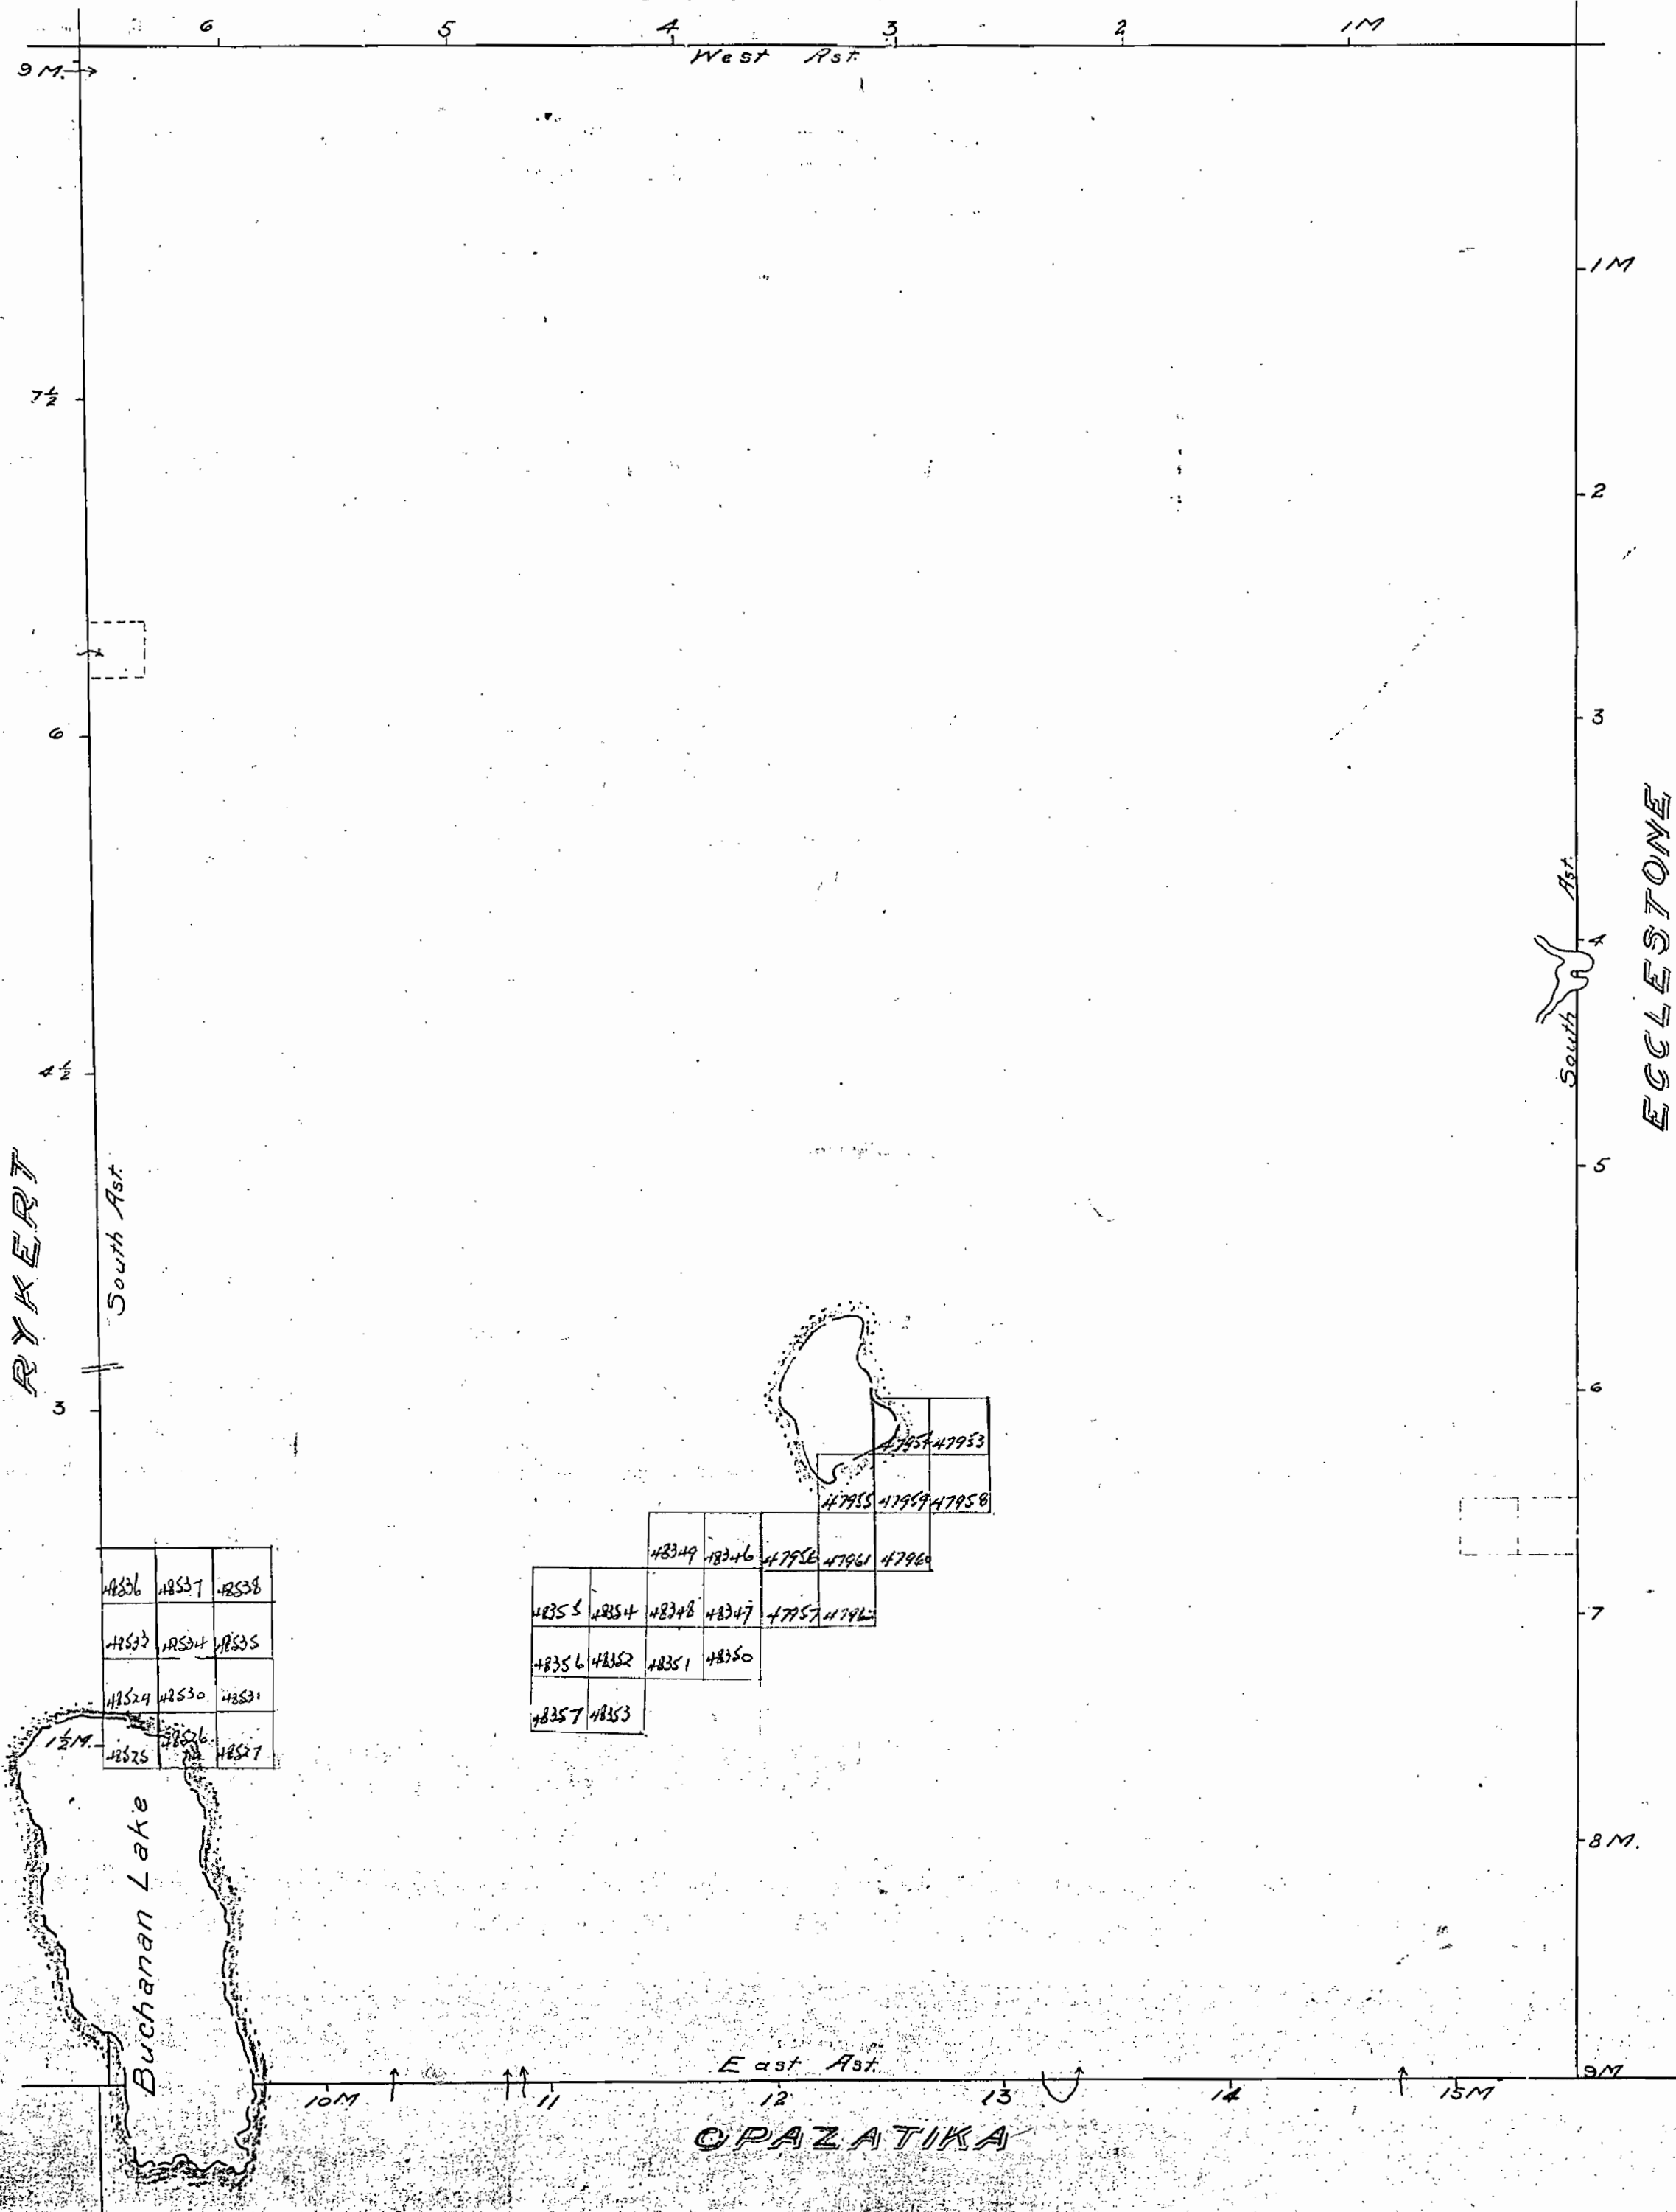

Surface reservations 400' wide by Dept. of L. & F.
 which hereon thus ~~is~~ ~~are~~