

Hudson Twp.

THE TOWNSHIP OF
OF
FIRSTBROOK

DISTRICT OF
TIMISKAMING

LARDER LAKE
MINING DIVISION


SCALE: 1-INCH = 40 CHAINS

LEGEND

PATENTED LAND (P)
CROWN LAND SALE C.S.
LEASES (L)
LOCATED LAND Loc
LICENSE of OCCUPATION L.O.
ROADS
IMPROVED ROADS
HIGHWAYS
RAILWAYS
POWER LINES
MARSH OR MUSKEG
MINES

NOTES

100' surface rights servation land all lake and
rivers

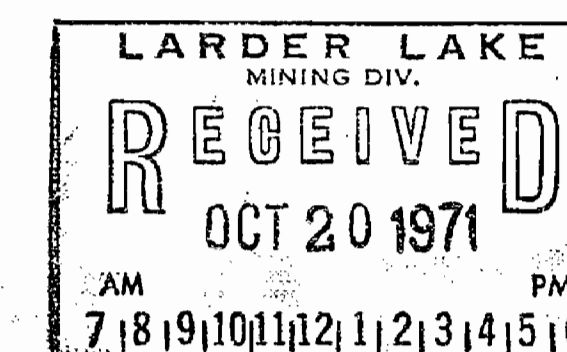

M475
FIRSTBROOK

PLAN N.J. - M-475

ONTARIO
DEPARTMENT OF MINES
AND NORTHERN AFFAIRS

VI

V

IV


III

II


I

Bucke Twp.

Barr Twp.

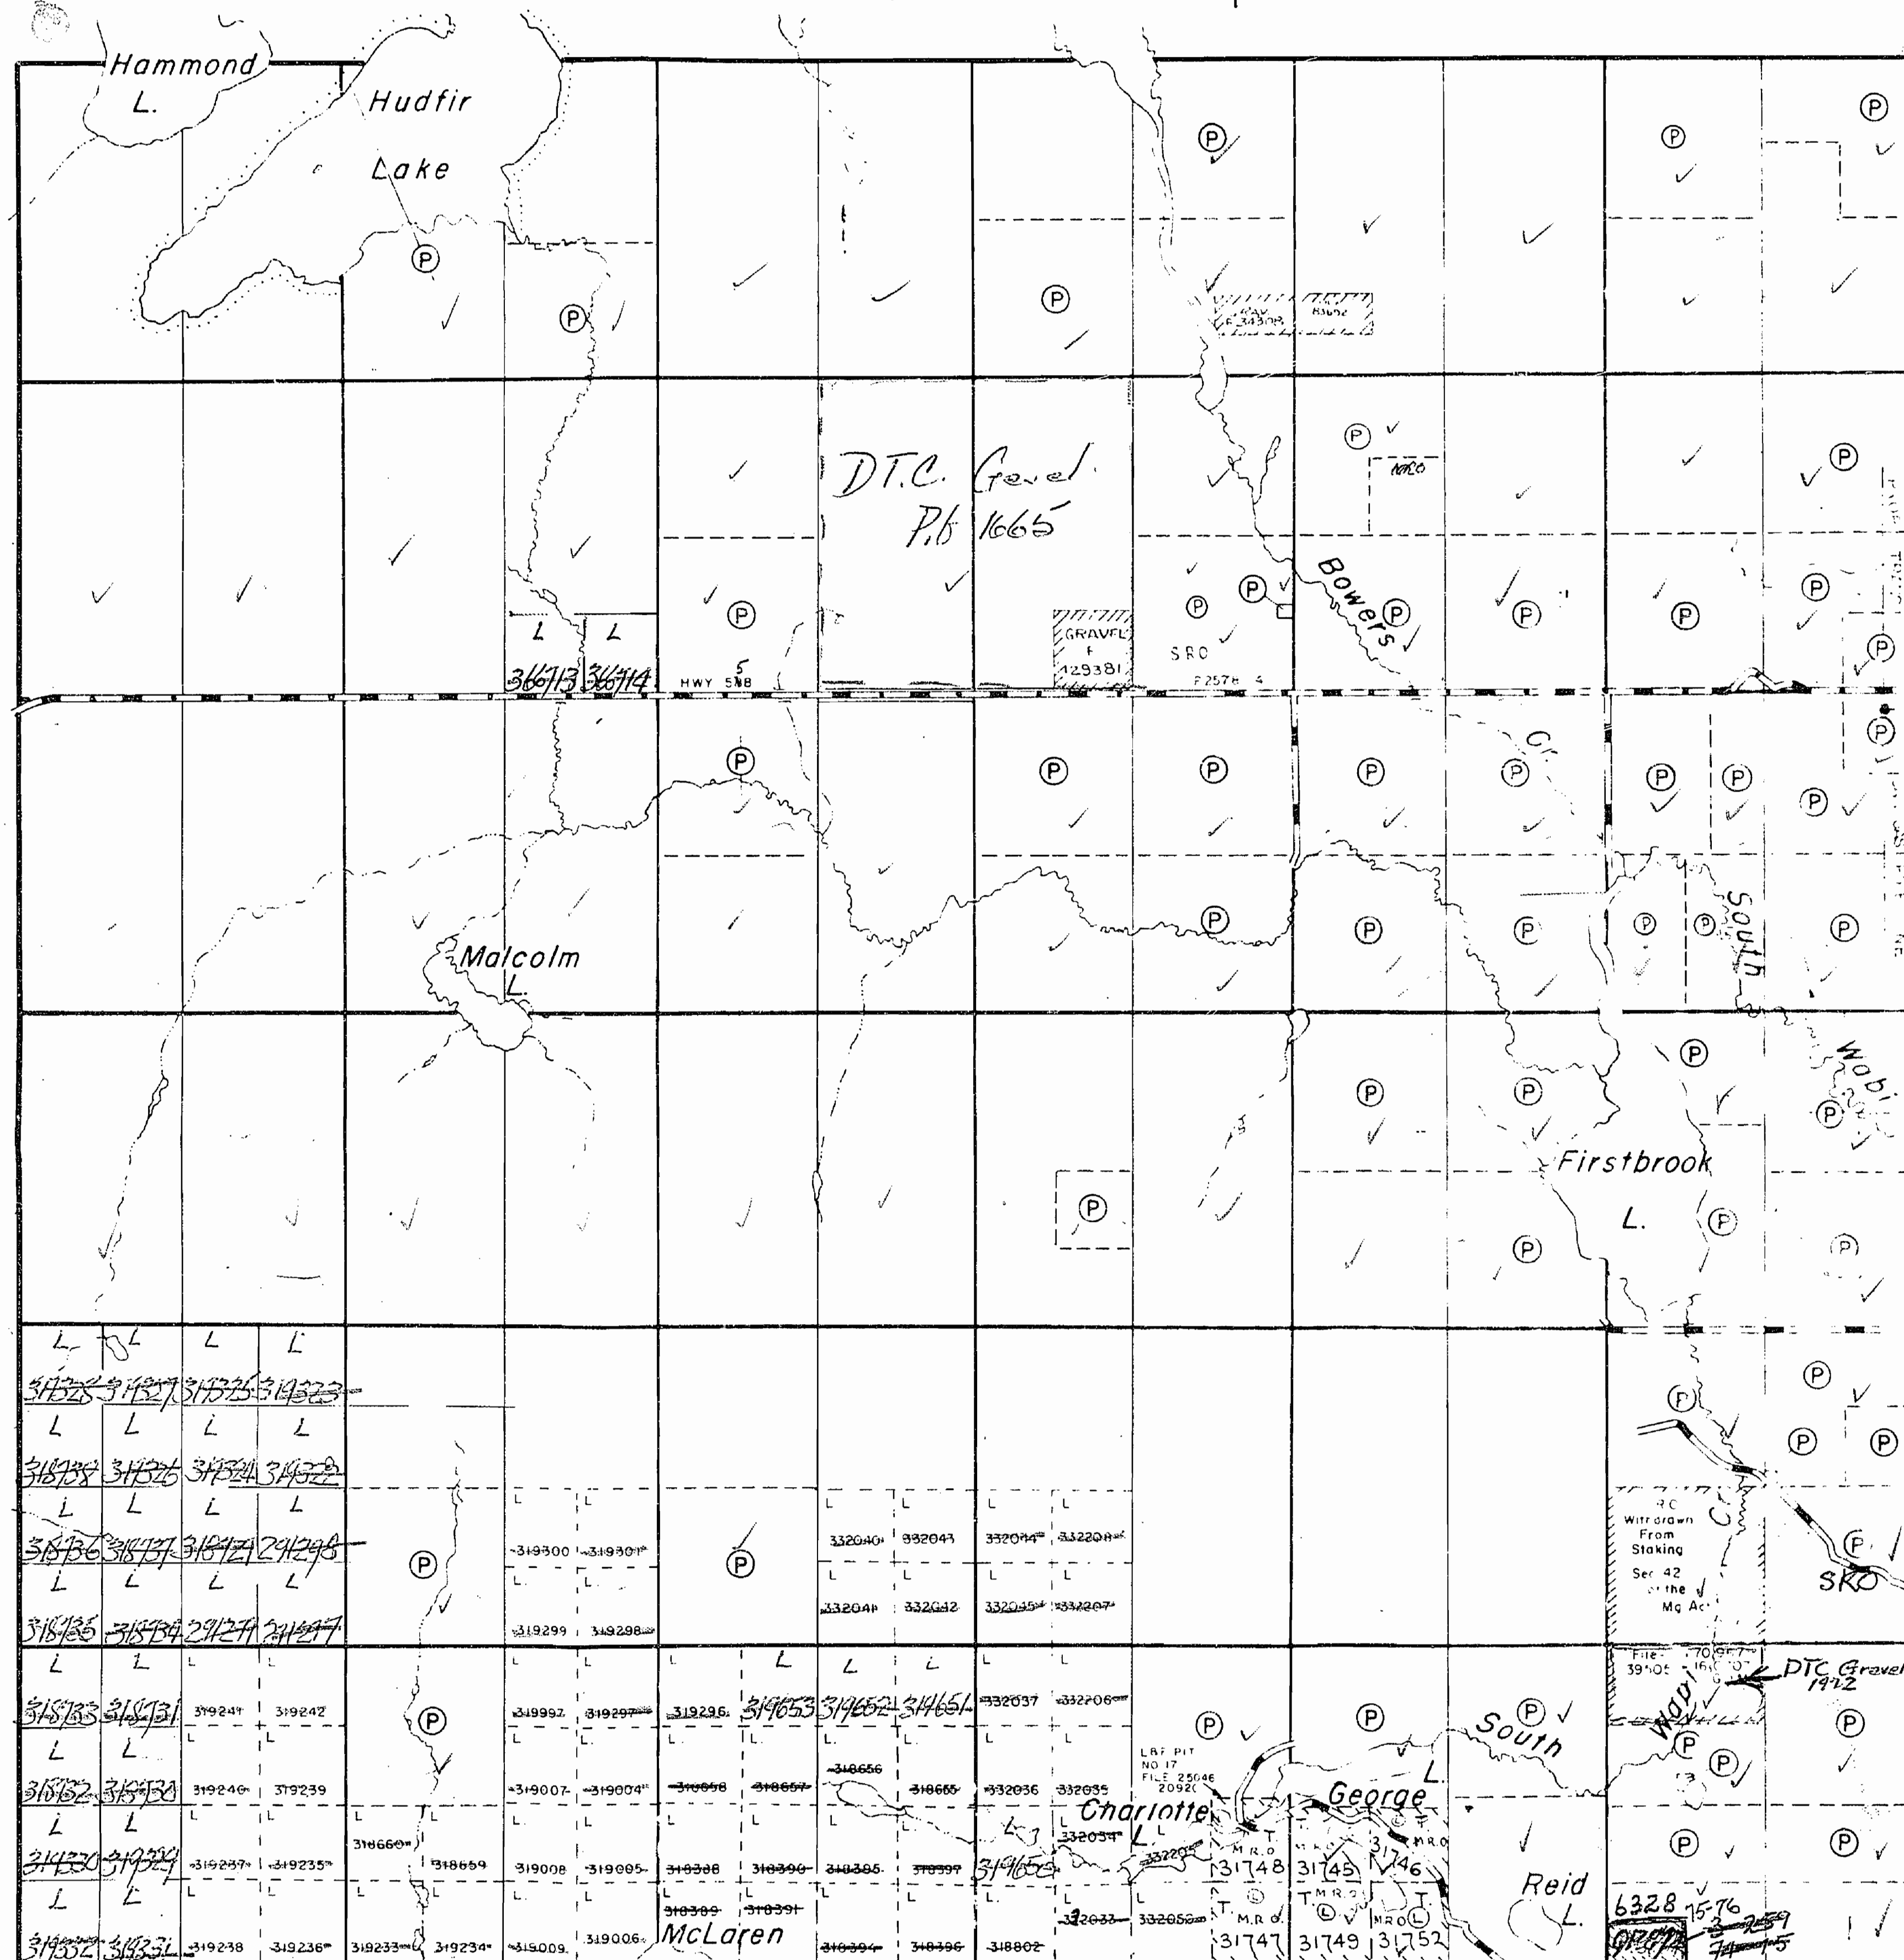

Coleman Twp.

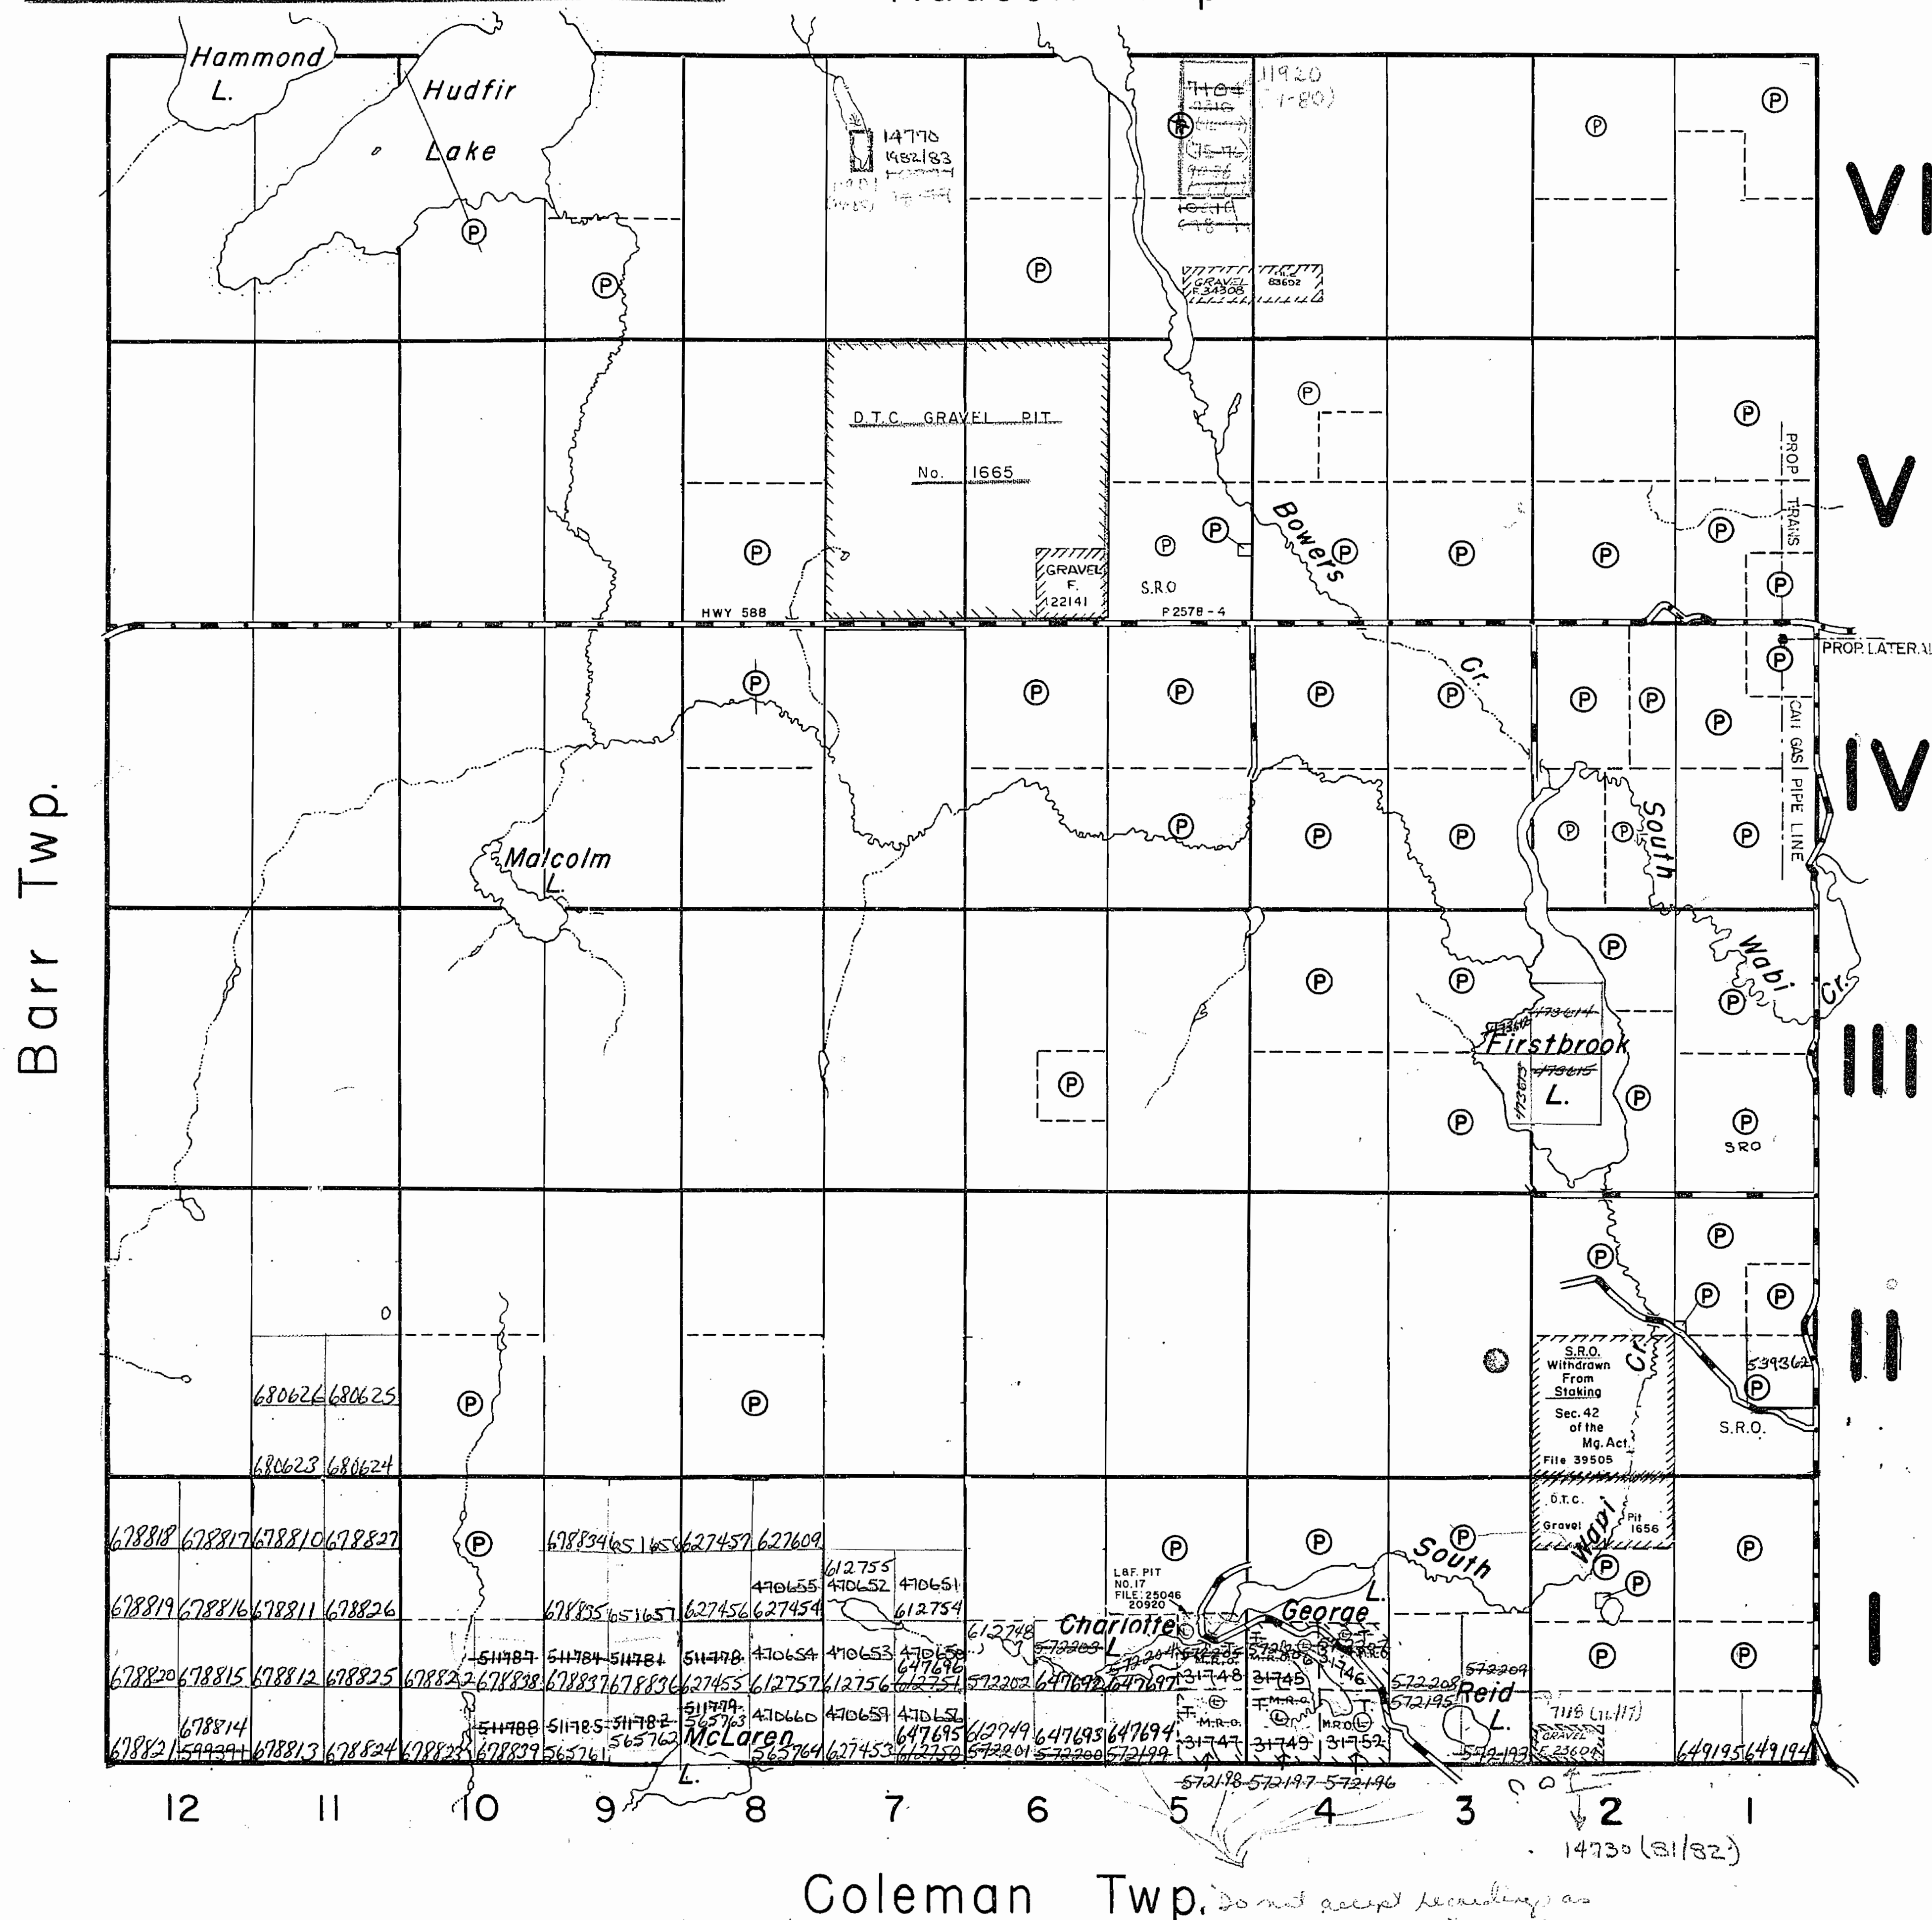

Do not accept recordings as
evidence of these kinds as they
are not an entire proper integral part of

G-3427

FIRSTBROOK TWP

G-3427


AREAS WITHDRAWN FROM DISPOSITION

M.R.O. - MINING RIGHTS ONLY
S.R.O. - SURFACE RIGHTS ONLY
M.+S. - MINING AND SURFACE RIGHTS

Description	Order No.	Date	Disposition	File
W2/86	36/80	86-01-15	SRO	7596 Vol 19 188540

UPPER RIGHTS WITHDRAWN ORDER NO. 19/88 HER SEC. 36
PENDING APPLICATION FOR: SLUDGE DISPOSAL, SITE-PUBLIC LANDS ACT.

HUDSON TOWNSHIP

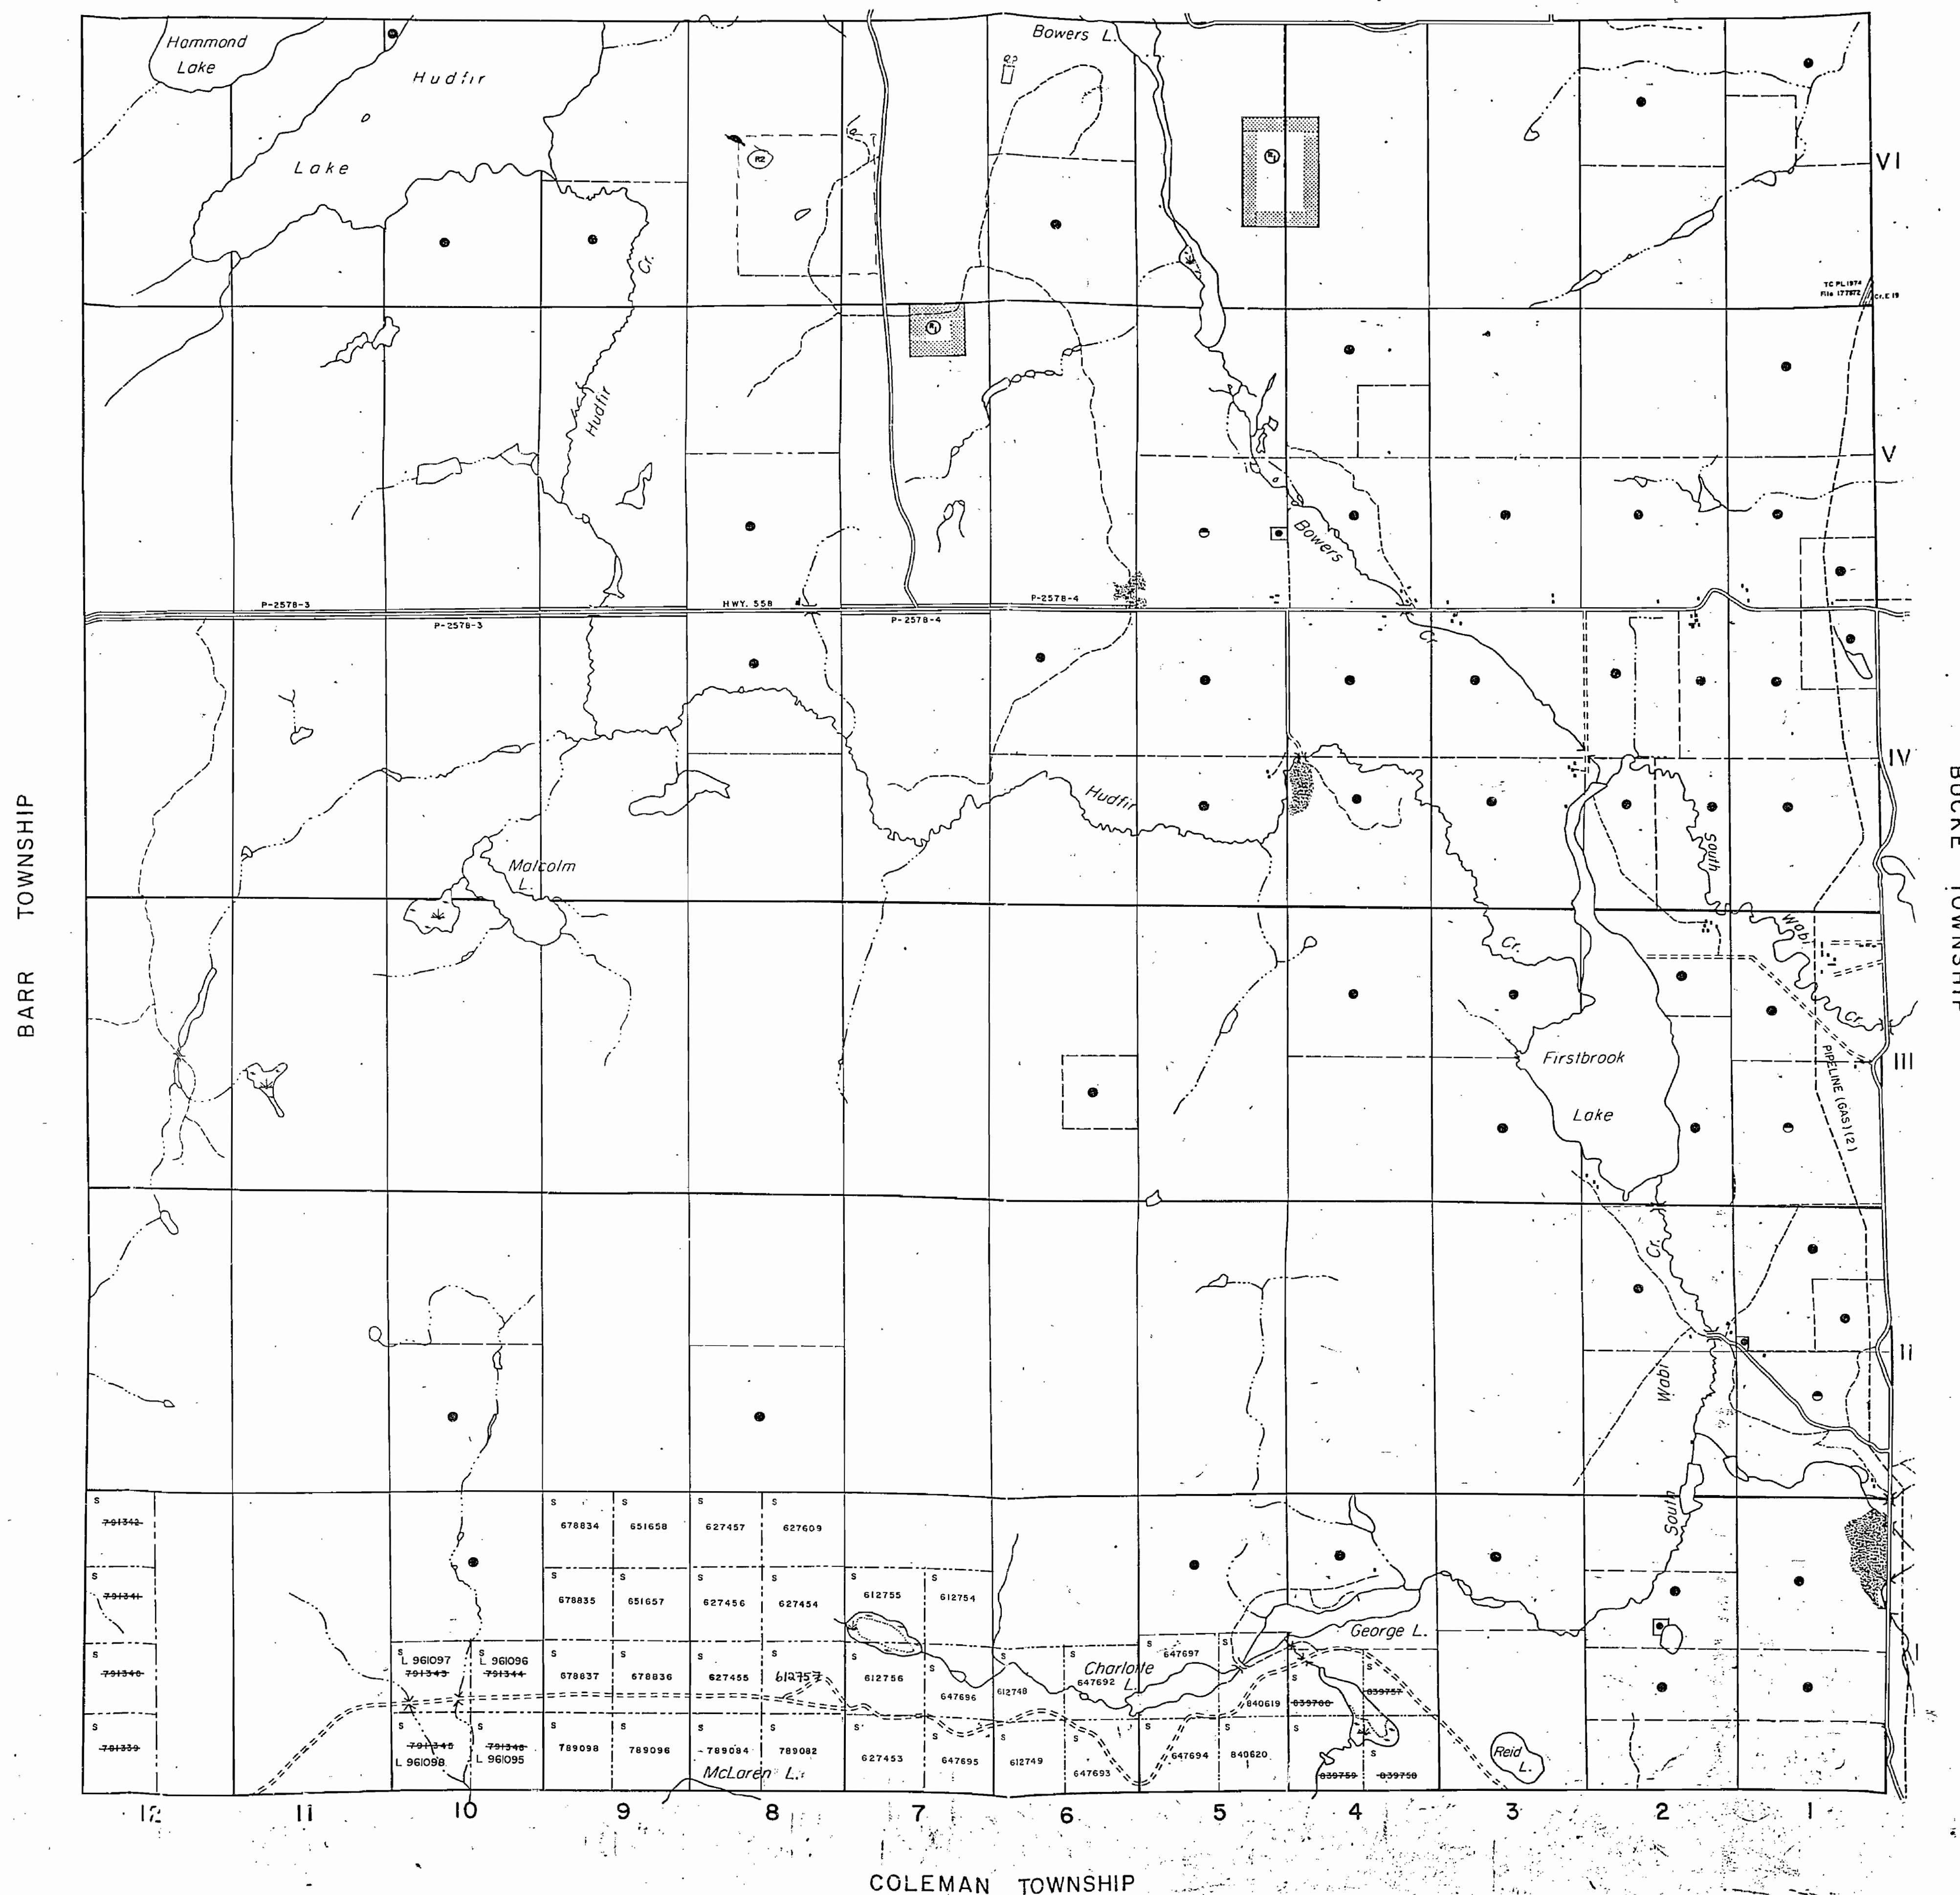

LEGEND

HIGHWAY AND ROUTE No.

OTHER ROADS

TRAILS

SURVEYED LINES:

TOWNSHIPS, BASE LINES, ETC.

LOTS, MINING CLAIMS, PARCELS, ETC.

UNSURVEYED LINES:

LOT LINES

PARCEL BOUNDARY

MINING CLAIMS ETC.

RAILWAY AND RIGHT OF WAY

UTILITY LINES

NON-PERENNIAL STREAM

FLOODING OR FLOODING RIGHTS

SUBDIVISION OR COMPOSITE PLAN

RESERVATIONS

ORIGINAL SHORELINE

MARSH OR MUSKEG


MINES

TRAVERSE MONUMENT

DISPOSITION OF CROWN LANDS

TYPE OF DOCUMENT	SYMBOL
PATENT, SURFACE & MINING RIGHTS	
" SURFACE RIGHTS ONLY	
" MINING RIGHTS ONLY	
LEASE, SURFACE & MINING RIGHTS	
" SURFACE RIGHTS ONLY	
" MINING RIGHTS ONLY	
LICENCE OF OCCUPATION	
ORDER-IN-COUNCIL	
RESERVATION	
CANCELLED	
SAND & GRAVEL	

NOTE: MINING RIGHTS IN PARCELS PATENTED PRIOR TO MAY 6, 1913, VESTED IN ORIGINAL PATENTEE BY THE PUBLIC LANDS ACT, R.S.O. 1970, CHAP. 380, SEC. 63, SUBSEC. 1.

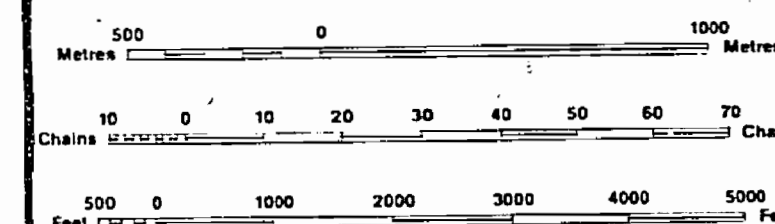

SCALE 1:20 000

REPLACED MAY 3/88

NOTICE OF FORESTRY ACTIVITY
THIS TOWNSHIP / AREA FALLS WITHIN THE LATCHFORD MANAGEMENT UNIT
AND MAY BE SUBJECT TO FORESTRY OPERATIONS. THE MNR. UNIT FORESTER FOR THIS AREA CAN BE CONTACTED AT: P.O. BOX 38
LAKESHORE DRIVE
TEMAGAMI, ONT.
POH 2H0
705-569-3622

DATE OF ISSUE
OCT. 6 1986
SUDBURY
MINING RECORDER'S OFFICE


TOWNSHIP
FIRSTBROOK
M.N.R. ADMINISTRATIVE DISTRICT
TEMAGAMI
MINING DIVISION
LARDER LAKE
LAND TITLES / REGISTRY DIVISION
TIMISKAMING

Ministry of Natural Resources
Ontario
Ministry of Northern Development and Mines

Date: AUGUST 1986
Number: **G-3427**

FIRSTBROOK TWP

G-3427

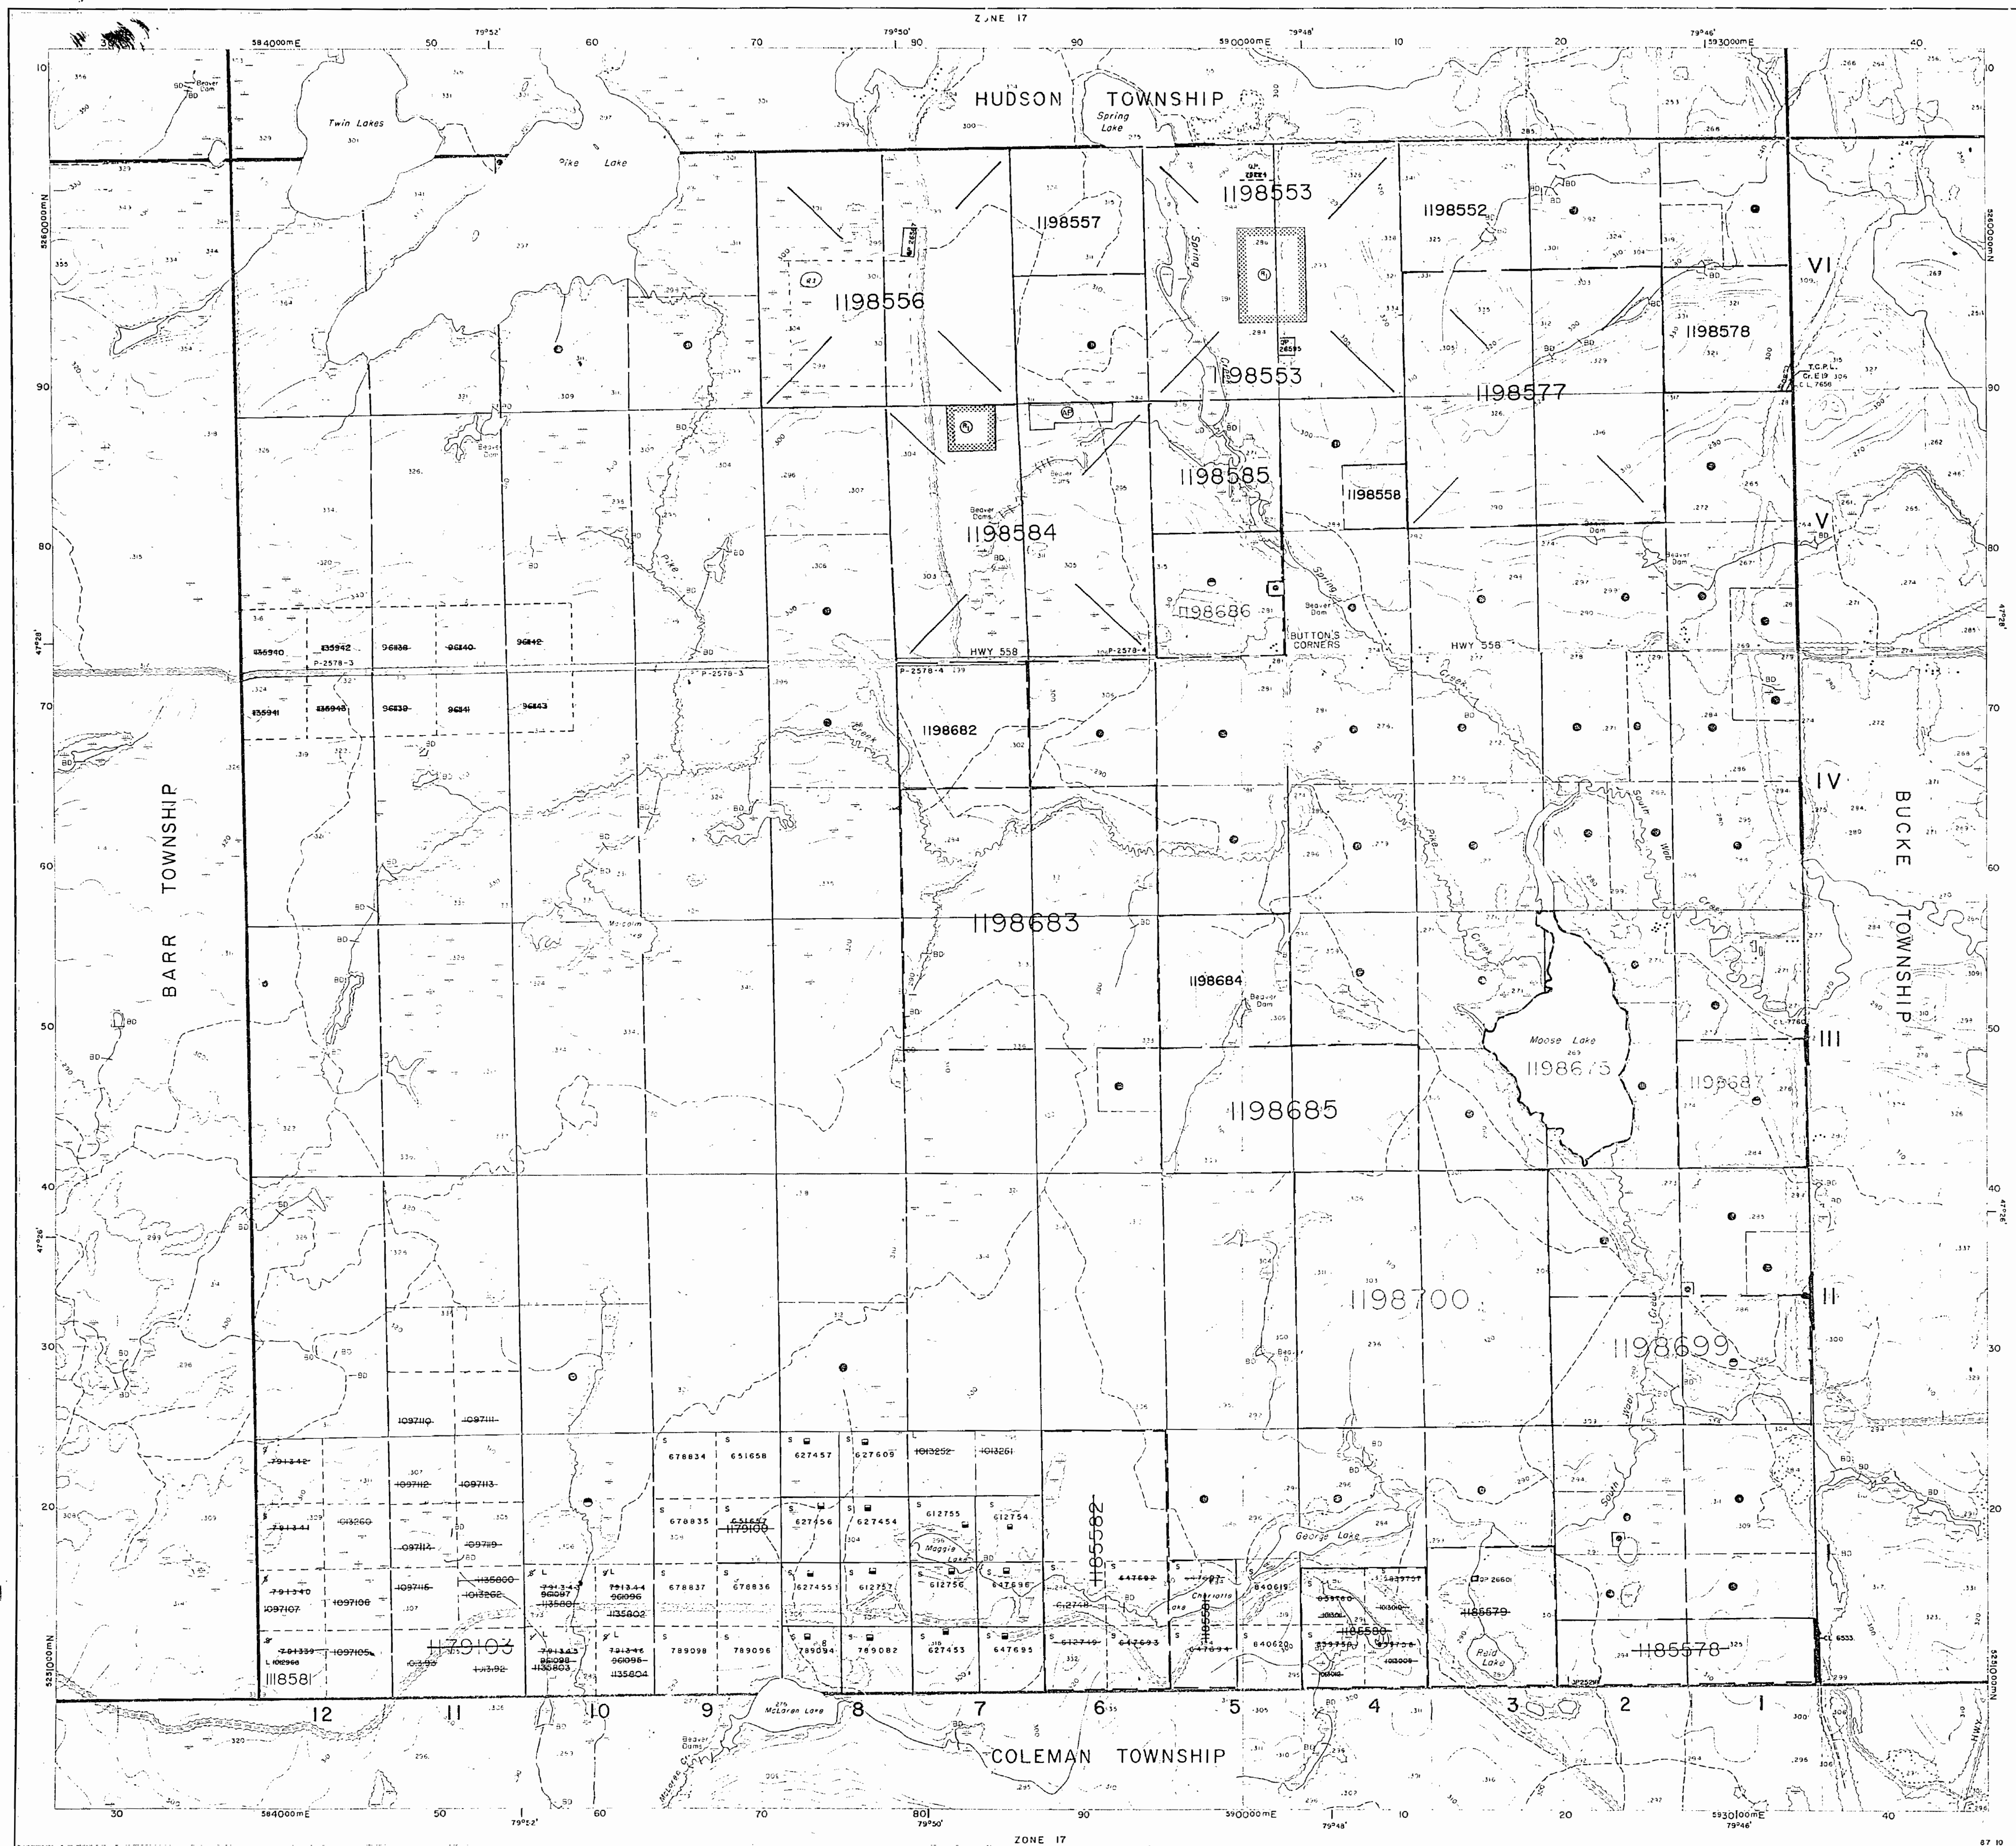

Ministry of
Natural
Resources

Ministry of
Northern Development
and Mines

geology reference-COBALT

RESIDENT GEO

INDEX TO LAND DISPOSITION

PLAN

G-3427

TOWNSHIP

FIRSTBROOK

M.N.H. ADMINISTRATIVE DISTRICT

TEMAGAMI


MINING DIVISION

LARDER LAKE

LAND TITLES/REGISTRY DIVISION

TIMISKAMING

Scale 1:20 000

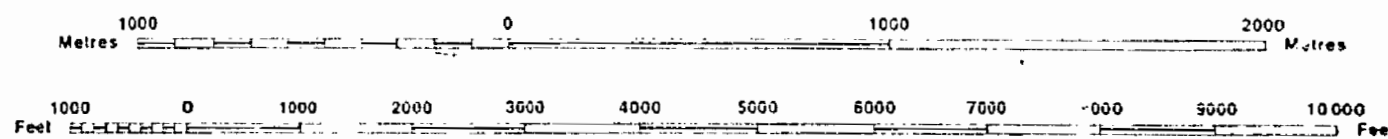

Contour Interval 10 Metres

AREAS WITHDRAWN FROM DISPOSITION

MRO - Mining Rights Only
SRO - Surface Rights Only
M + S - Mining and Surface Rights

Description	Order No.	Date	Disposition	File
SEC. 36/80	W-2766	12/1/86	S.R.O.	7598 Vol. 19
R-2 SEC. 36/80	W-1988 NER		S.A.Q.	188240

SYMBOLS

Boundary	
Township, Meridian, Baseline	
Road allowance, surveyed	
shoreline	
Lot/Concession, surveyed	
unsurveyed	
Parcel, surveyed	
unsurveyed	
Right-of-way, road	
railway	
utility	
Reservation	
Cliff, Pit, Pile	
Contour	
Interpolated	
Approximate	
Depression	
Control point (horizontal)	
Flooded land	
Mine head frame	
Pipeline (above ground)	
Railway, single track	
double track	
abandoned	
Road, highway, county, township	
access	
trail, bush	
Shoreline (original)	
Transmission line	
Wooded area	

DISPOSITION OF CROWN LANDS

Patent	
Surface & Mining Rights	
Surface Rights Only	
Mining Rights Only	
Lease	
Surface & Mining Rights	
Surface Rights Only	
Mining Rights Only	
Licence of Occupation	
Order-in-Council	
Cancelled	
Reservation	
Sand & Gravel	
AGGREGATE PERMITS	

NOTICE OF FORESTRY ACTIVITY

THIS TOWNSHIP / AREA FALLS WITHIN THE
LATCHFORD MANAGEMENT UNIT
AND MAY BE SUBJECT TO FORESTRY OPERATIONS.
THE MNP UNIT FORESTER FOR THIS AREA CAN BE
CONTACTED AT: P.O. BOX 38
LAKESHORE DRIVE
TEMAGAMI, ONT.
POH 2HO
705 569 3622

Surface Rights Withdrawn under Sec. 36,
The Mines Act R.S.O. 1980, ORDER NO. W-01510107
Trans Canada Pipeline Right of Way and Buffer
Zone particularly 4025 meters or 132 ft on
either side of centre line of right of way

CIRCULATED MAY 3/88

Map base and land disposition drafted by Surveys and Mapping
Branch, Ministry of Natural Resources.

The disposition of land, location of lot fabric and parcel boundaries on
this index was compiled for administrative purposes only.

-3427

FIRSTBROOK TWP

G-3427



Ministry of
Natural
Resources

Ministry of
Northern Development
and Mines

geology reference-COBALT

RESIDENT GEO

INDEX TO LAND DISPOSITION

PLAN
G-3427
TOWNSHIP


FIRSTBROOK

DATE OF ISSUE
APR 15 1988

PROVINCIAL RECORDS
OFFICE - SUDBURY

M.N.H. ADMINISTRATIVE DISTRICT
TEMAGAMI
MINING DIVISION
LARDER LAKE
LAND TITLES/REGISTRY DIVISION
TIMISKAMING

Scale 1:20 000

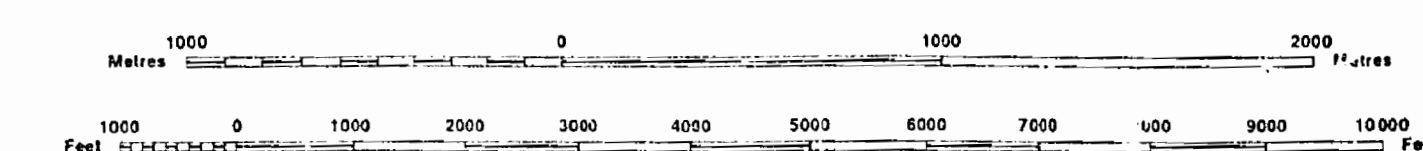

Contour Interval 10 Metres

AREAS WITHDRAWN FROM DISPOSITION

MRO - Mining Rights Only
SRO - Surface Rights Only
M + S - Mining and Surface Rights

Description	Order No.	Date	Disposition	File
SEC. 36/80	42788	15/1/86	S.R.O.	7298 v.1/19
R-2 SEC. 36/80	42788	15/1/86	S.R.O.	188240

SYMBOLS

Boundary	
Township, Meridian, Baseline	
Road allowance; surveyed	
shoreline	
Lot/Concession; surveyed	
unsurveyed	
Parcel; surveyed	
unsurveyed	
Right-of-way; road	
railway	
utility	
Reservation	
Cliff, Pit, Pile	
Contour	
Interpolated	
Approximate	
Depression	
Control point (horizontal)	
Flooded land	
Mine head frame	
Pipeline (above ground)	
Railway; single track	
double track	
abandoned	
Road; highway, county, township	
access	
trail, bush	
Shoreline (original)	
Transmission line	
Wooded area	

THIS TOWNSHIP FALLS WITHIN THE TEMAGAMI
COMPREHENSIVE PLANNING AREA. SPECIAL WORKING
CONDITIONS MAY APPLY TO EXPLORATION ACTIVITIES.
FOR MORE DETAILS PLEASE CONTACT:
DISTRICT MANAGER,
NORTH BAY DISTRICT
MINISTRY, NATURAL RESOURCES

DISPOSITION OF CROWN LANDS

Patent	
Surface & Mining Rights	
Surface Rights Only	
Mining Rights Only	
Lease	
Surface & Mining Rights	
Surface Rights Only	
Mining Rights Only	
Licence of Occupation	
Order-in-Council	
Cancelled	
Reservation	
Sand & Gravel	
Aggregate Permits	

NOTICE OF FORESTRY ACTIVITY
THIS TOWNSHIP / AREA FALLS WITHIN THE
LATCHFORD MANAGEMENT UNIT
AND MAY BE SUBJECT TO FORESTRY OPERATIONS.
THE MNR UNIT FORESTER FOR THIS AREA CAN BE
CONTACTED AT: P.O. BOX 38
LAKEHURST DRIVE
TEMAGAMI, ONT.
POB 2HO
705 569 3622


THE INFORMATION THAT
APPEARS ON THIS MAP
HAS BEEN COMPILED
FROM VARIOUS SOURCES,
AND ACCURACY IS NOT
GUARANTEED. THOSE
WISHING TO STAKE MIN-
ING CLAIMS SHOULD CON-
SULT WITH THE MINING
RECORDS, MINISTRY OF
NORTHERN DEVELOP-
MENT AND MINES, FOR AD-
DITIONAL INFORMATION
ON THE STATUS OF THE
LANDS SHOWN HEREON.

Surface Rights Withdrawn under Sec. 36,
The Mines Act, R.S.O. 1980, ORDER NO. W-04/01/01/01
Trans Canada Pipeline Right of Way and Buffer
Zone approximately 4025 metres or 12 1/2 mi. on
either side of centre line of right of way

CIRCULATED MAY 3/88
ARCHIVED JANUARY 9, 1985

ARCHIVED JUNE 24/97

Map base and land disposition drafting by Surveys and Mapping
Branch, Ministry of Natural Resources.

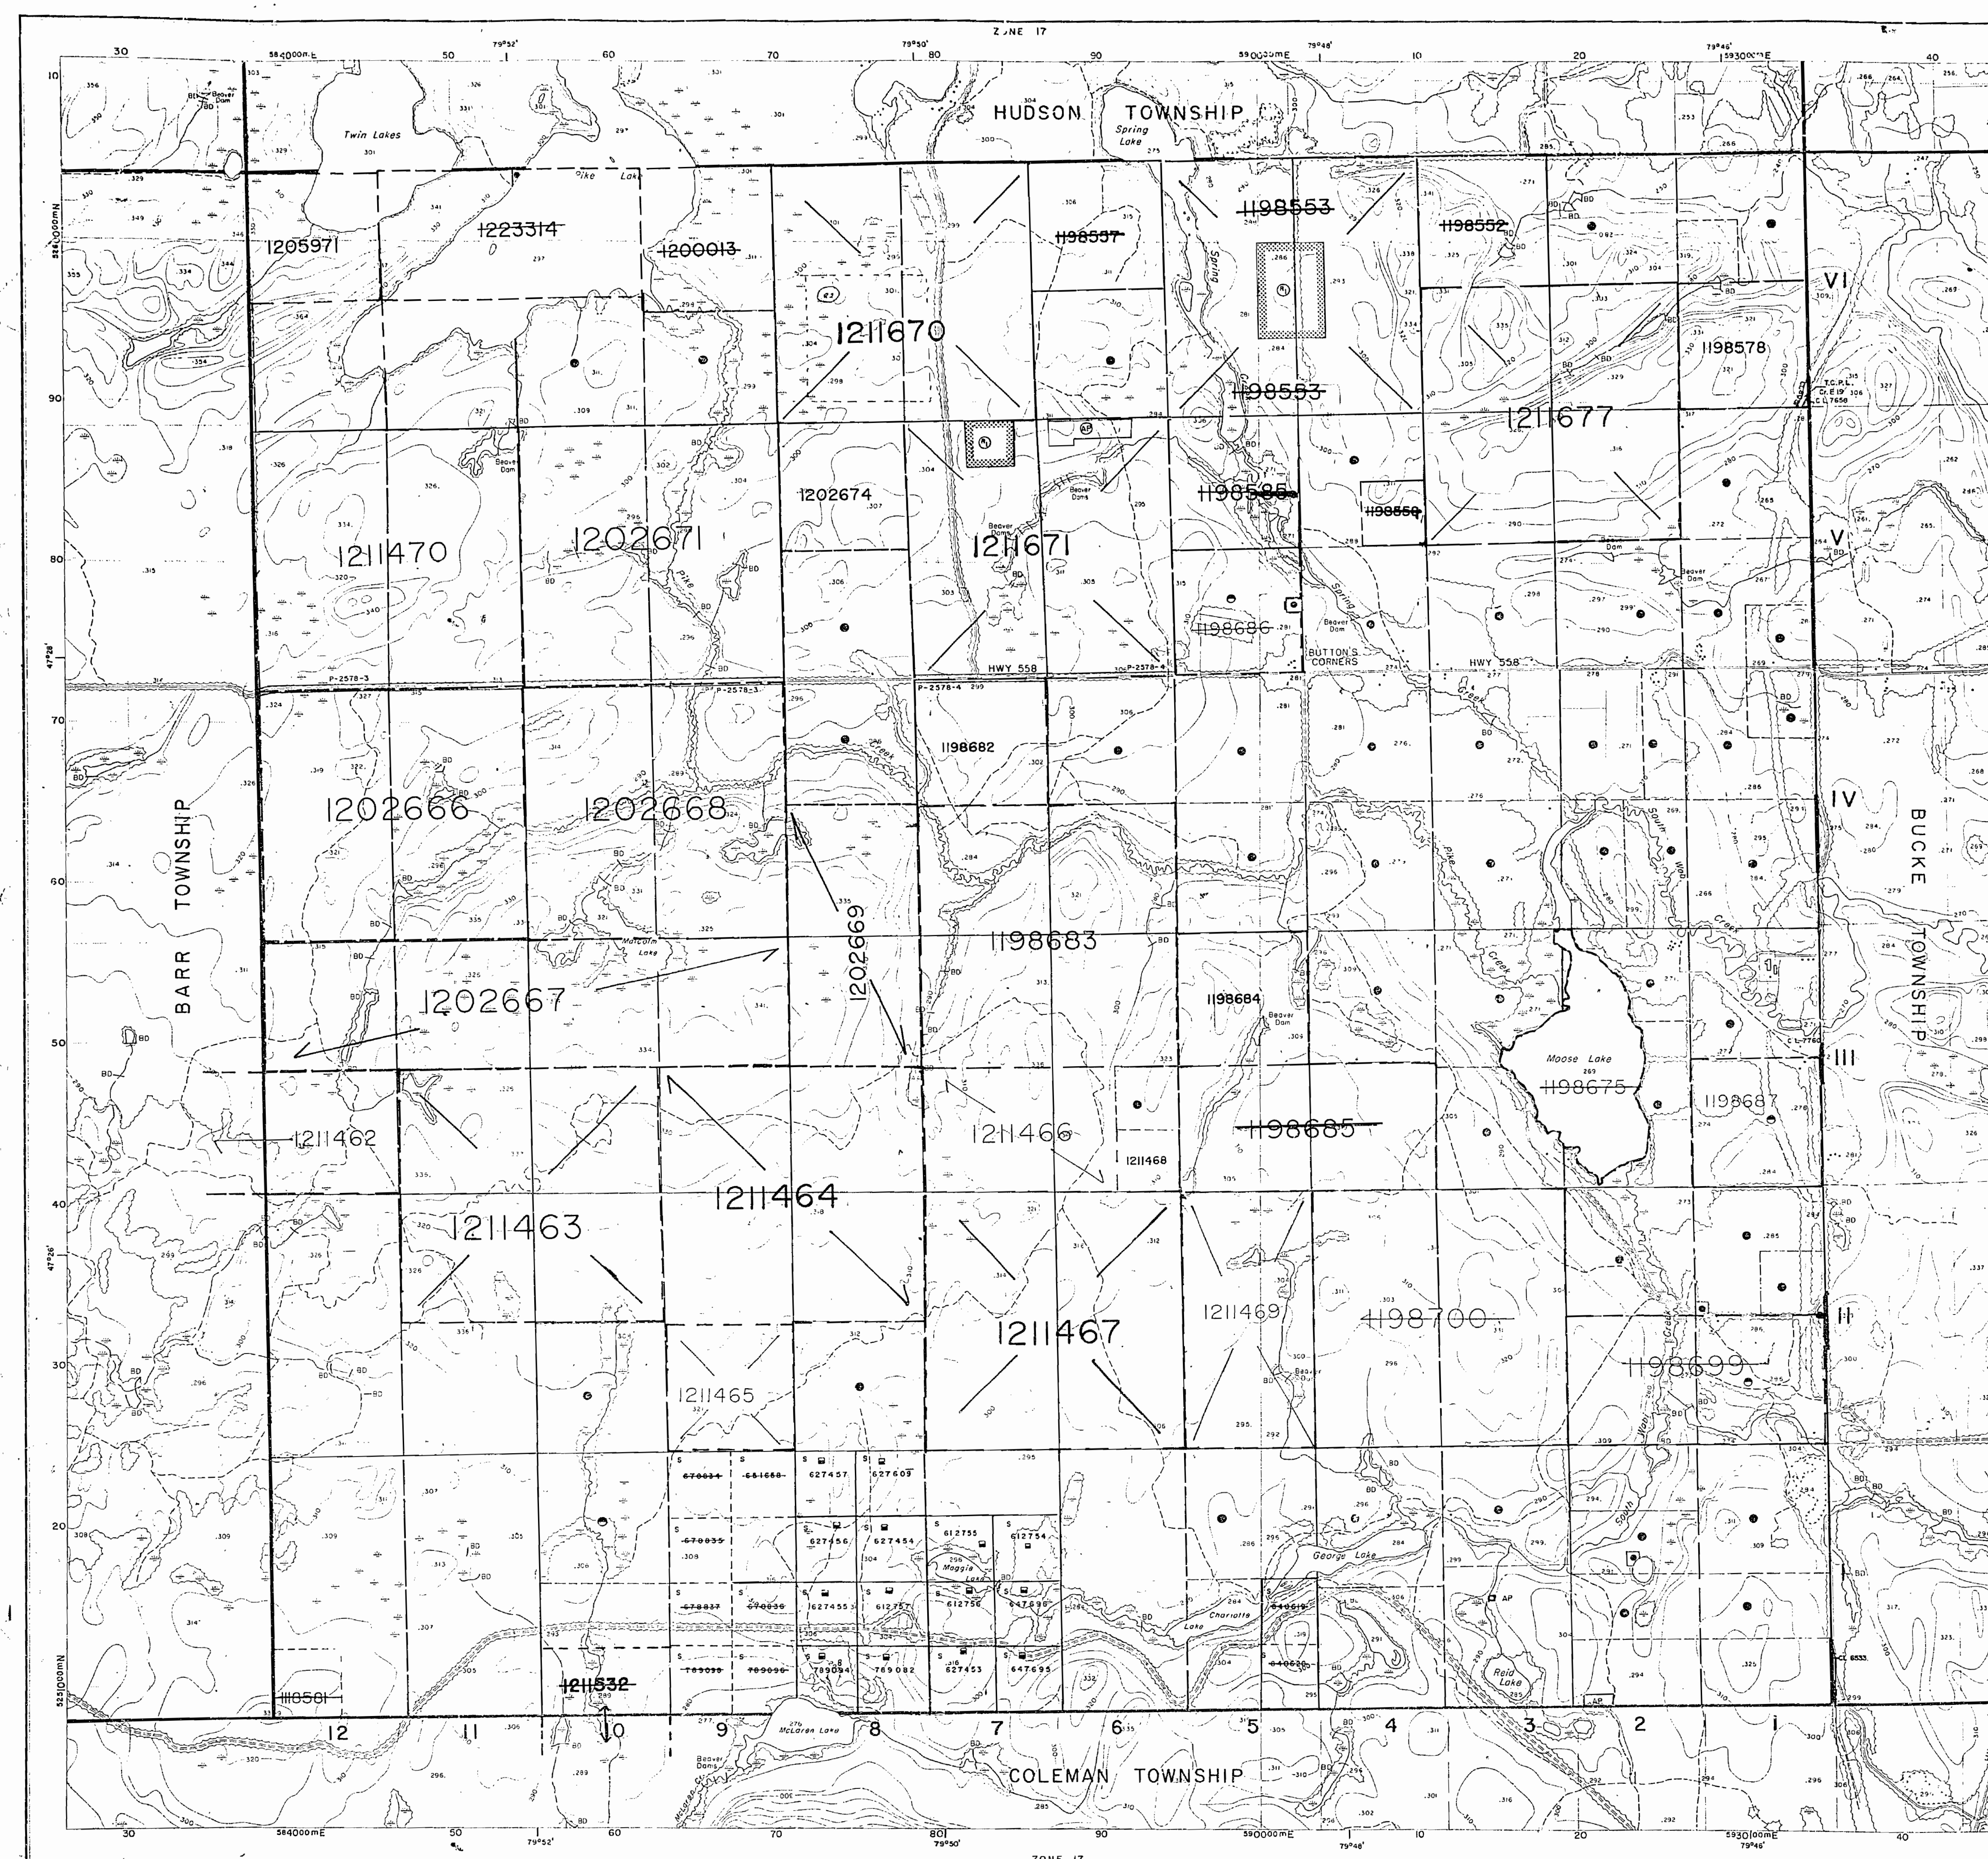


3-3427

FIRSTBROOK TWP.

G-3427

475

Hudson Twp.

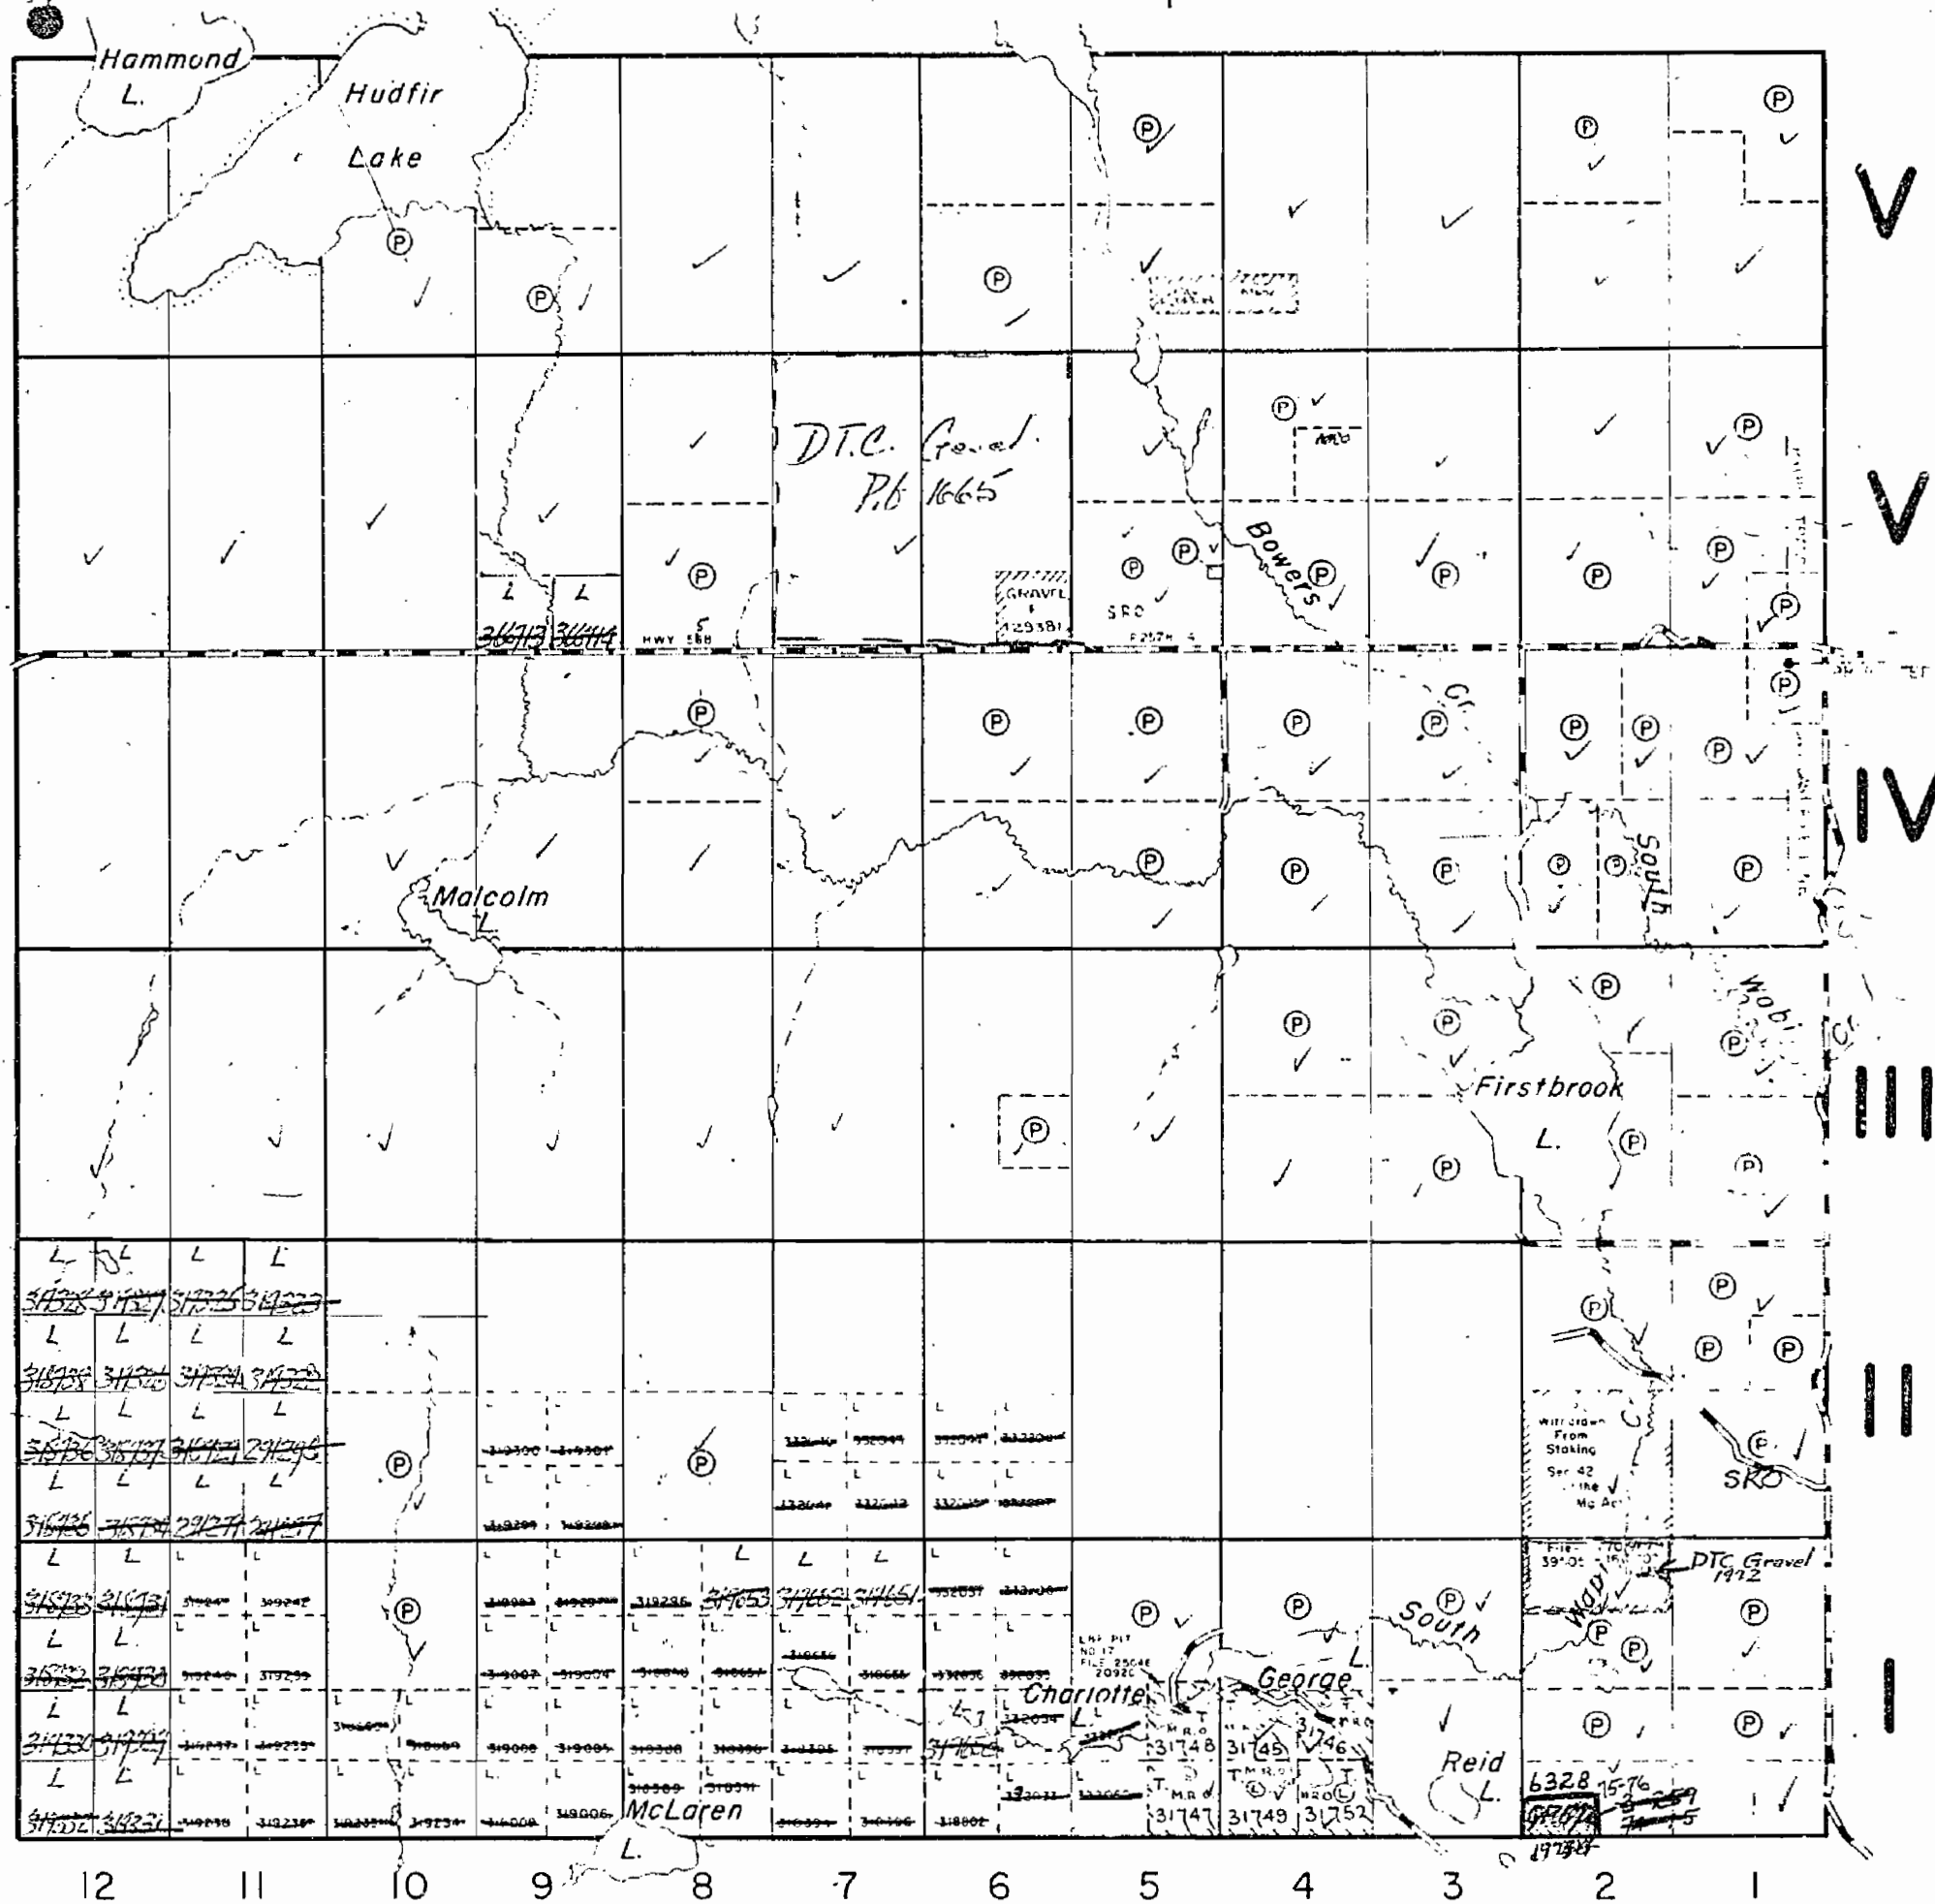

THE TOWNSHIP OF FIRSTBROOK

DISTRICT OF
TIMISKAMINGLARDER LAKE
MINING DIVISION

SCALE: 1-INCH = 40 CHAINS


LEGEND

PATENTED LAND
CROWN LAND SALE
LEASES
LOCATED LAND
LICENSE of OCCUPATION
ROADS
IMPROVED ROADS
HIGHWAYS
RAILWAYS
POWER LINES
MARSH OR MUSKEG
MINES

(P)
C.S.
(L)
Loc
L.O.
—
—
—
—
—
—
—

NOTES

100' surface rights servation and all lakes and
rivers

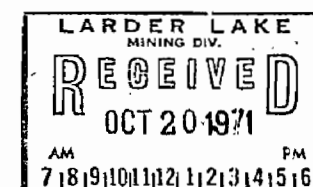


M475

FIRSTBROOK

PLAN NO. - M-475


ONTARIO
DEPARTMENT OF MINES
AND NORTHERN AFFAIRS

The disposition of land, location of lot fabric and parcel boundaries on this index was compiled for administrative purposes only.

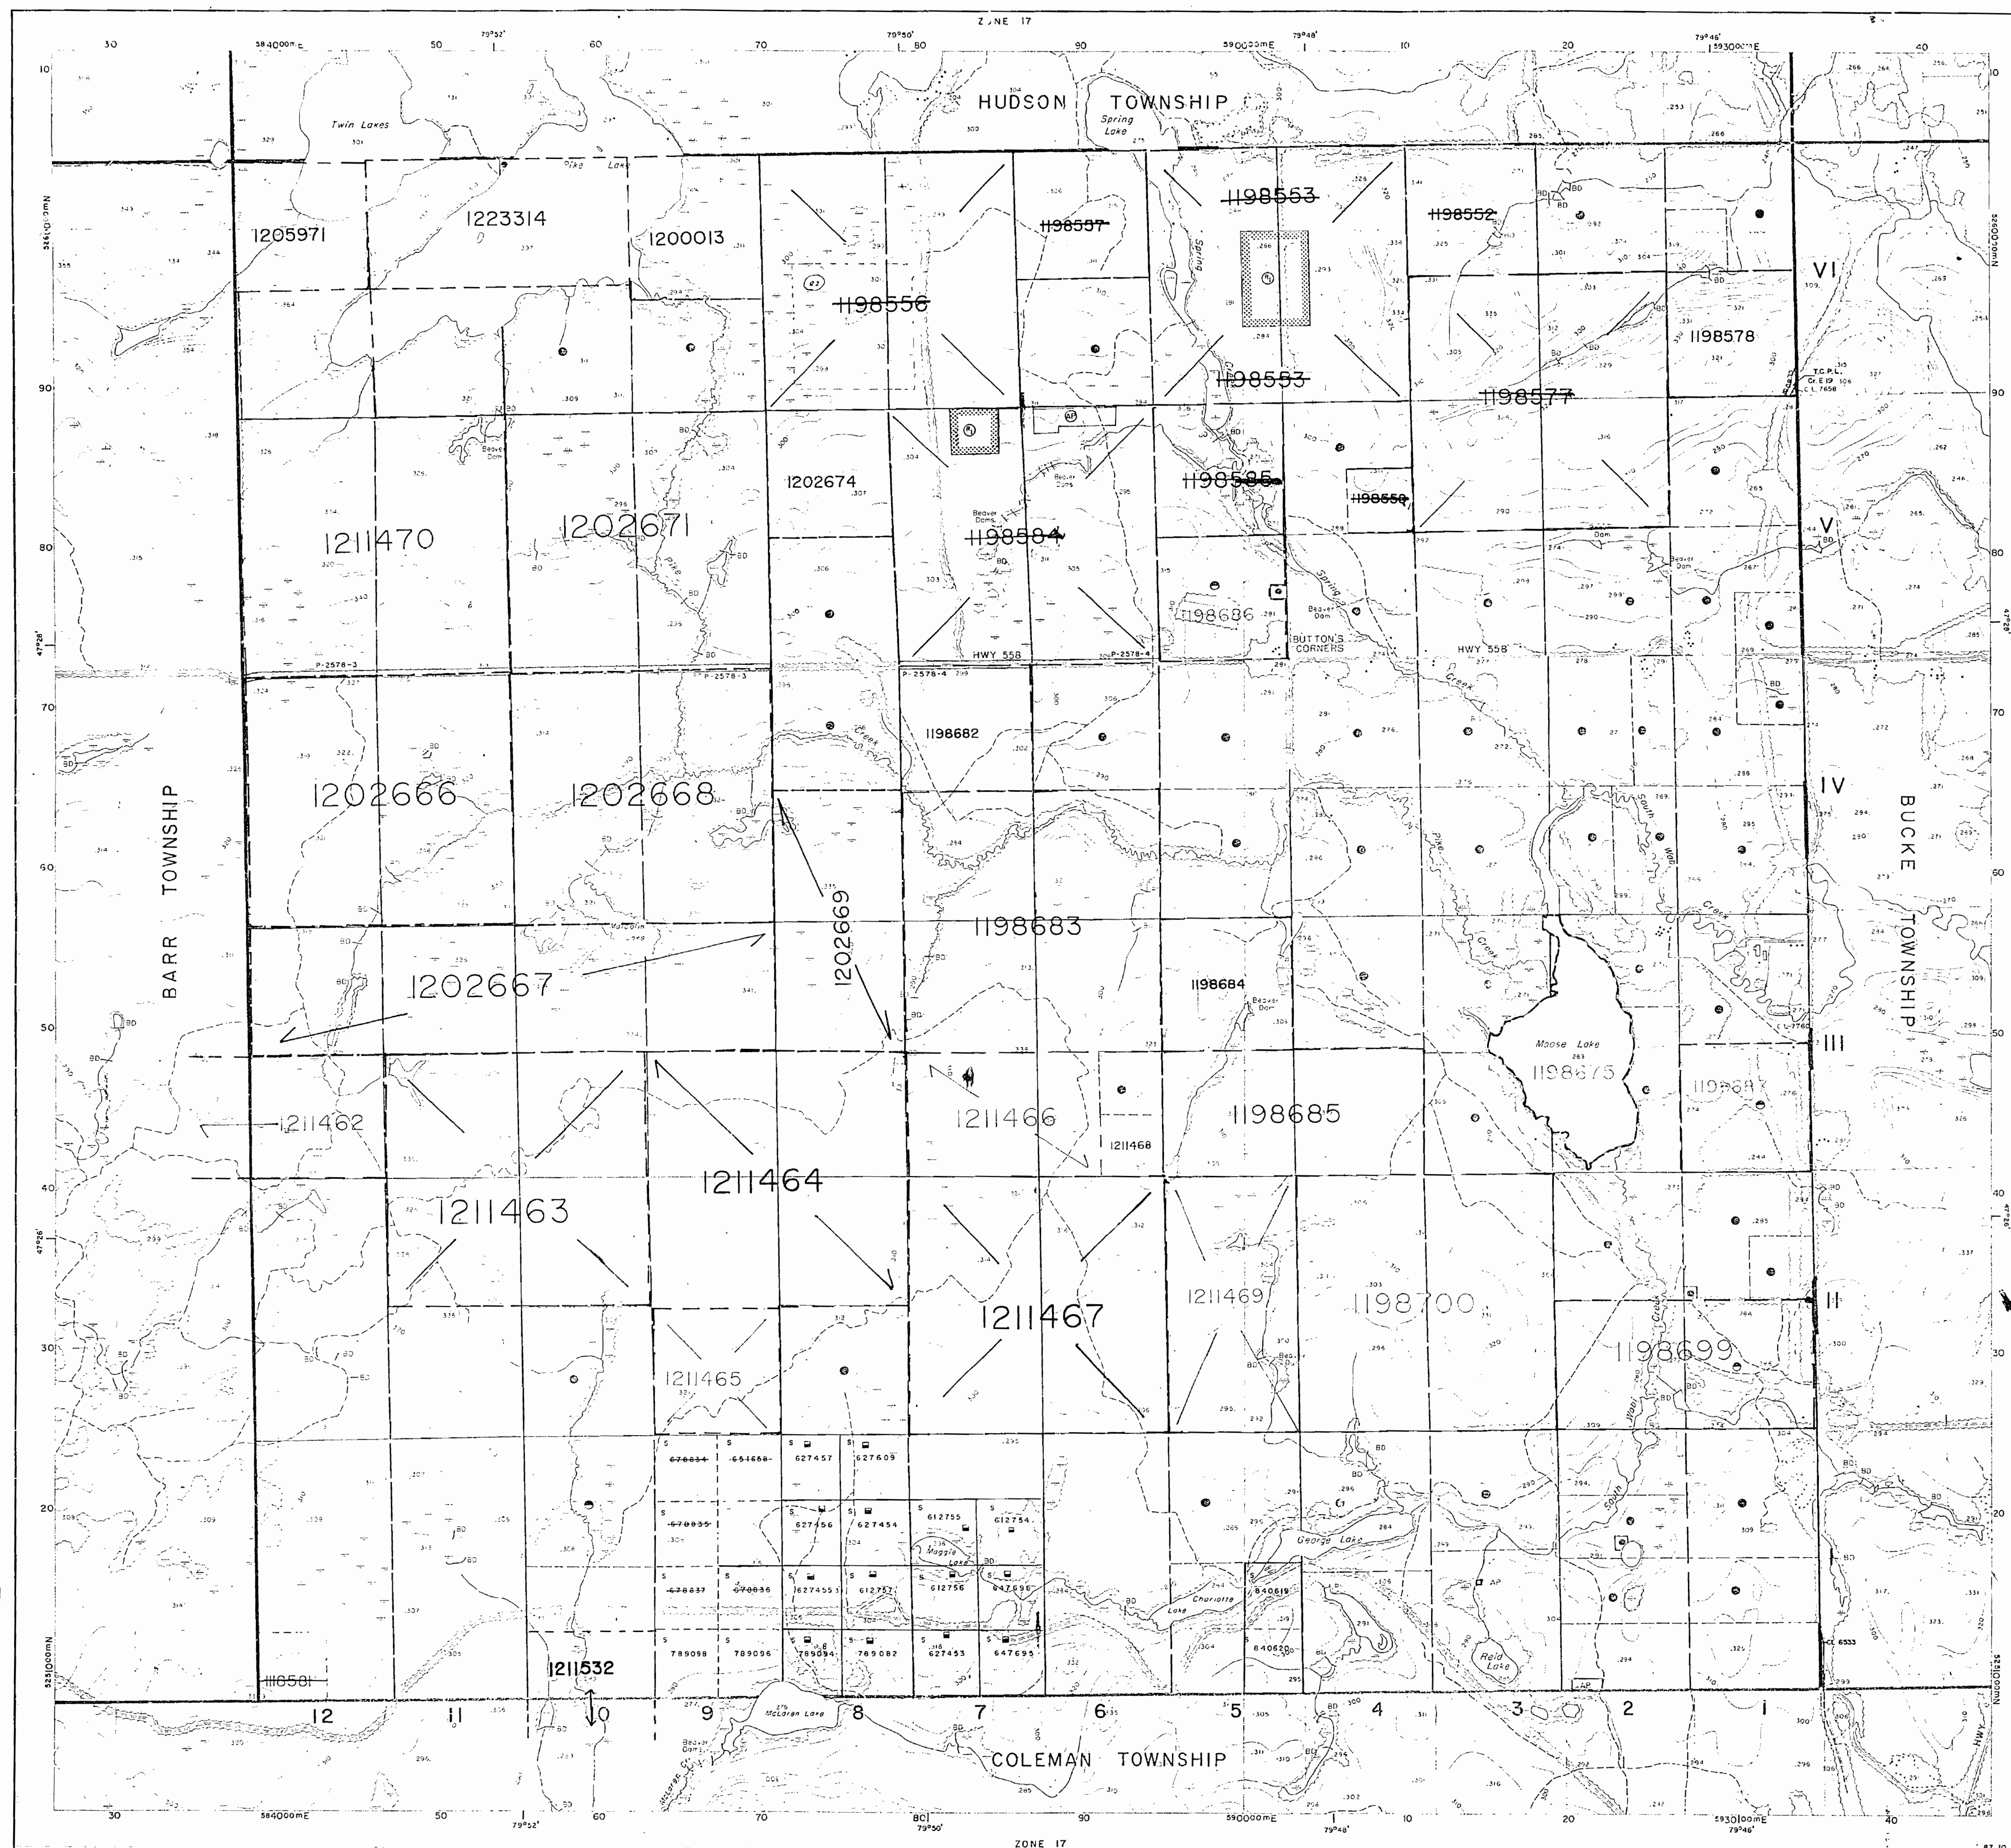


274-M

W-4-2

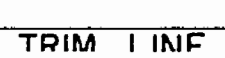

INDEX TO LAND DISPOSITION

PLAN
G-3427
TOWNSHIP
FIRSTBROOK
DATE OF ISSUE
OCT 03 1997
PROVINCIAL RECORDING
OFFICE - SUDBURY
Scale 1:20 000
M.N.H. ADMINISTRATIVE DISTRICT
TEMAGAMI
MINING DIVISION
LARDER LAKE
LAND TITLES/REGISTRY DIVISION
TIMISKAMING

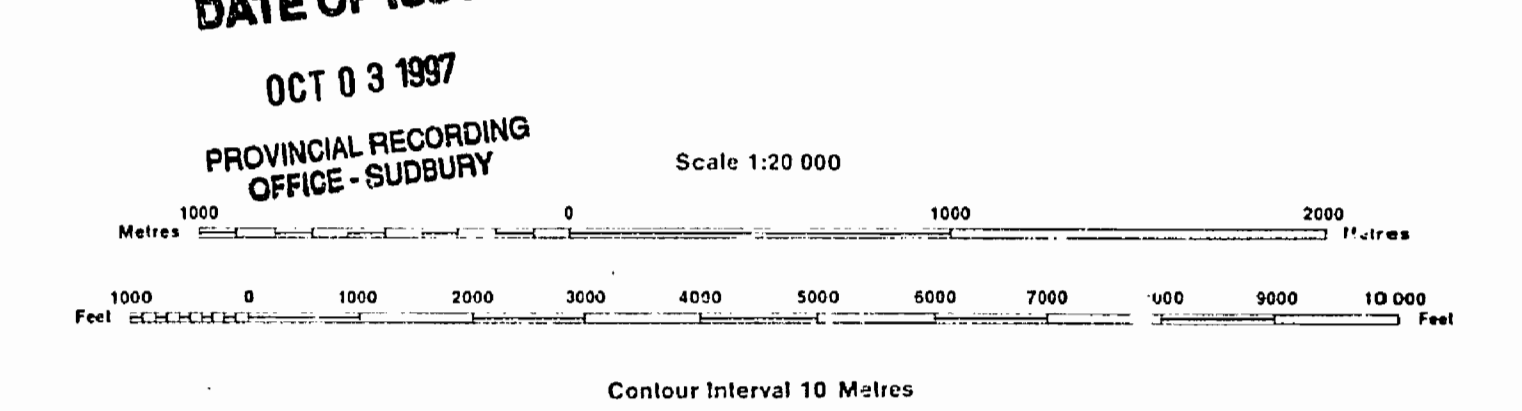

AREAS WITHDRAWN FROM DISPOSITION
MRO - Mining Rights Only
SRO - Surface Rights Only
M + S - Mining and Surface Rights

SYMBOLS

- Boundary
- Township, Meridian, Baseline
- Road allowance; surveyed
- shoreline
- Lot/Concession; surveyed
- unsurveyed
- Parcel; surveyed
- unsurveyed
- Right-of-way; road
- railway
- utility
- Reservation
- Cliff, Pit, Pile
- Contour
- Interpolated
- Approximate
- Depression
- Control point (horizontal)
- Flooded land
- Mine head frame
- Pipeline (above ground)
- Railway; single track
- double track
- abandoned
- Road; highway, county, township
- access
- trail, bush
- Shoreline (original)
- Transmission line
- Wooded area

THIS TOWNSHIP FALLS WITHIN THE TEMAGAMI COMPREHENSIVE PLANNING AREA. SPECIAL WORKING CONDITIONS MAY APPLY TO EXPLORATION ACTIVITIES. FOR MORE DETAILS PLEASE CONTACT:
DISTRICT MANAGER,
NORTH BAY DISTRICT
MINISTRY, NATURAL RESOURCES

DISPOSITION OF CROWN LANDS

- Patent
- Surface & Mining Rights
- Surface Rights Only
- Mining Rights Only
- Lease
- Surface & Mining Rights
- Surface Rights Only
- Mining Rights Only
- Licence of Occupation
- Order-in-Council
- Cancelled
- Reservation
- Sand & Gravel
- AGGREGATE PERMITS


NOTICE OF FORESTRY ACTIVITY
THIS TOWNSHIP / AREA FALLS WITHIN THE LATCHFORD MANAGEMENT UNIT
AND MAY BE SUBJECT TO FORESTRY OPERATIONS. THE MNR UNIT FORESTER FOR THIS AREA CAN BE CONTACTED AT: P.O. BOX 38
LAKEHURST DRIVE
TEMAGAMI, ONT.
POH 2H0
705 569 3622


THE INFORMATION THAT APPEARS ON THIS MAP HAS BEEN COMPILED FROM VARIOUS SOURCES, AND ACCURACY IS NOT GUARANTEED. THOSE WISHING TO STAKE MINING CLAIMS SHOULD CONSULT WITH THE MINING RECORDER, MINISTRY OF NORTHERN DEVELOPMENT AND MINES, FOR ADDITIONAL INFORMATION ON THE STATUS OF THE LANDS SHOWN HEREON.

CIRCULATED MAY 3/88
ARCHIVED JANUARY 9, 1995

ARCHIVED JUNE 24/97
The disposition of land, location of lot fabric and parcel boundaries on this index was compiled for administrative purposes only.

Map base and land disposition drafting by Surveys and Mapping Branch, Ministry of Natural Resources.

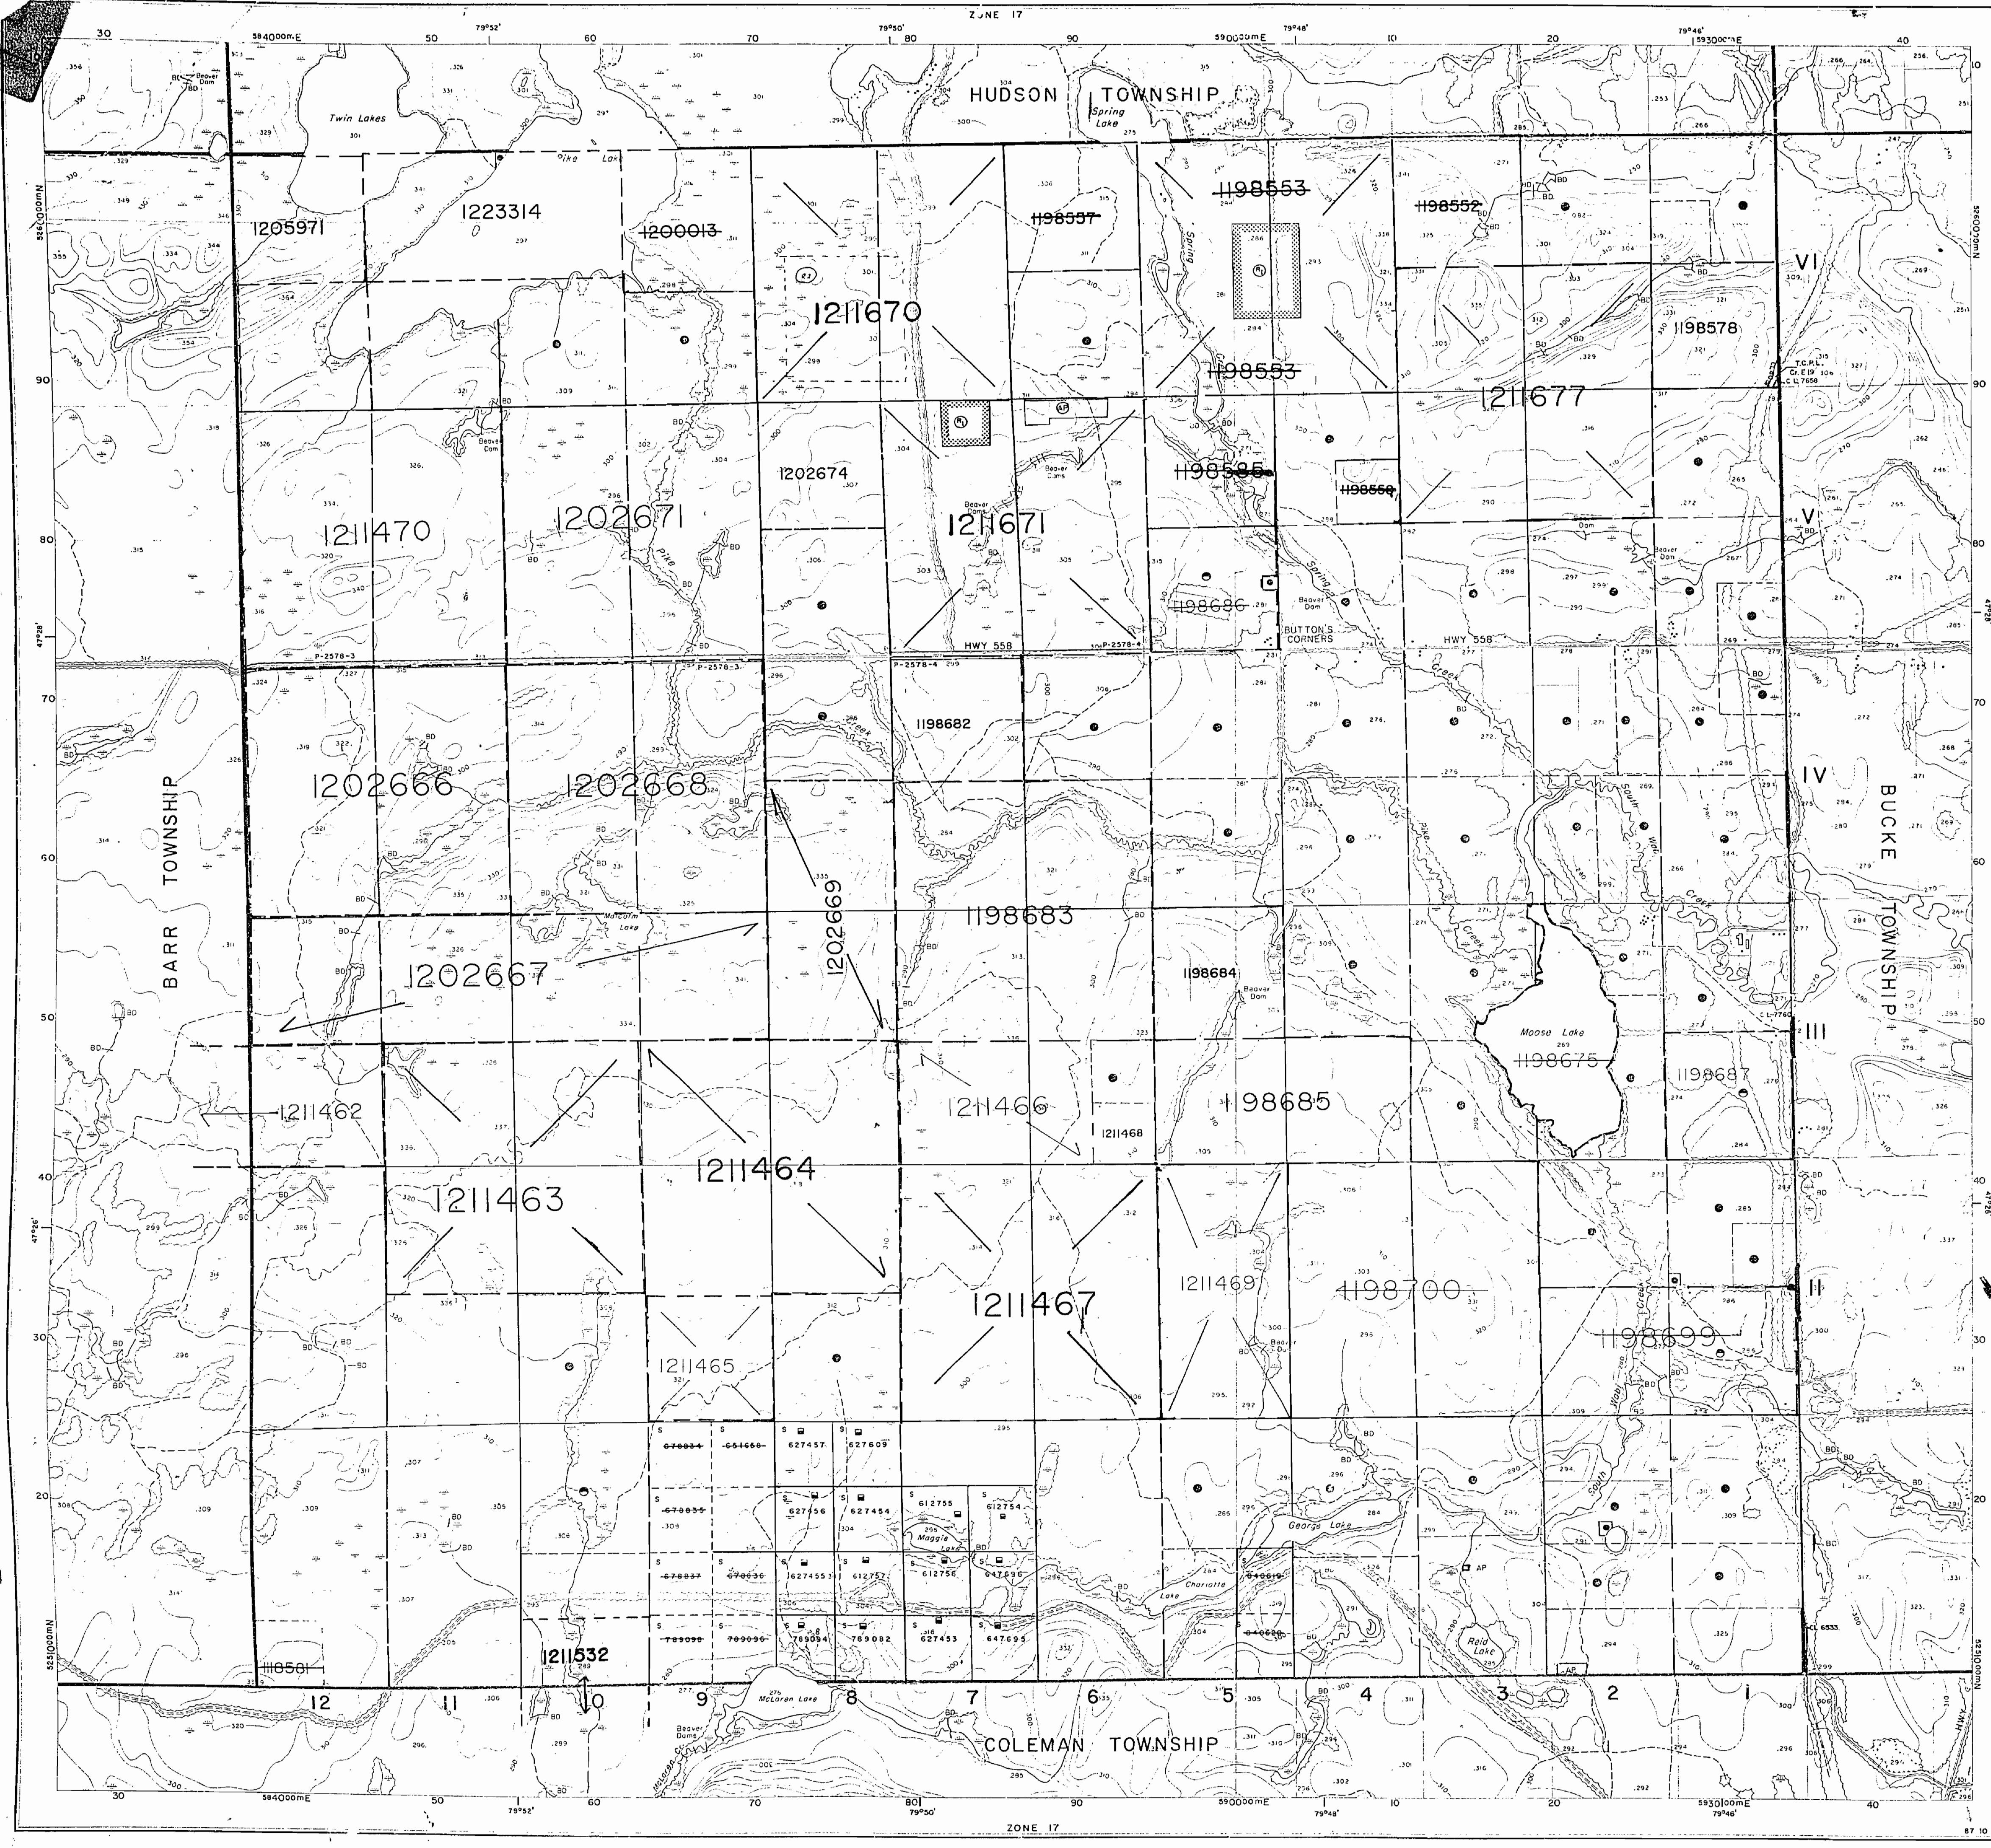

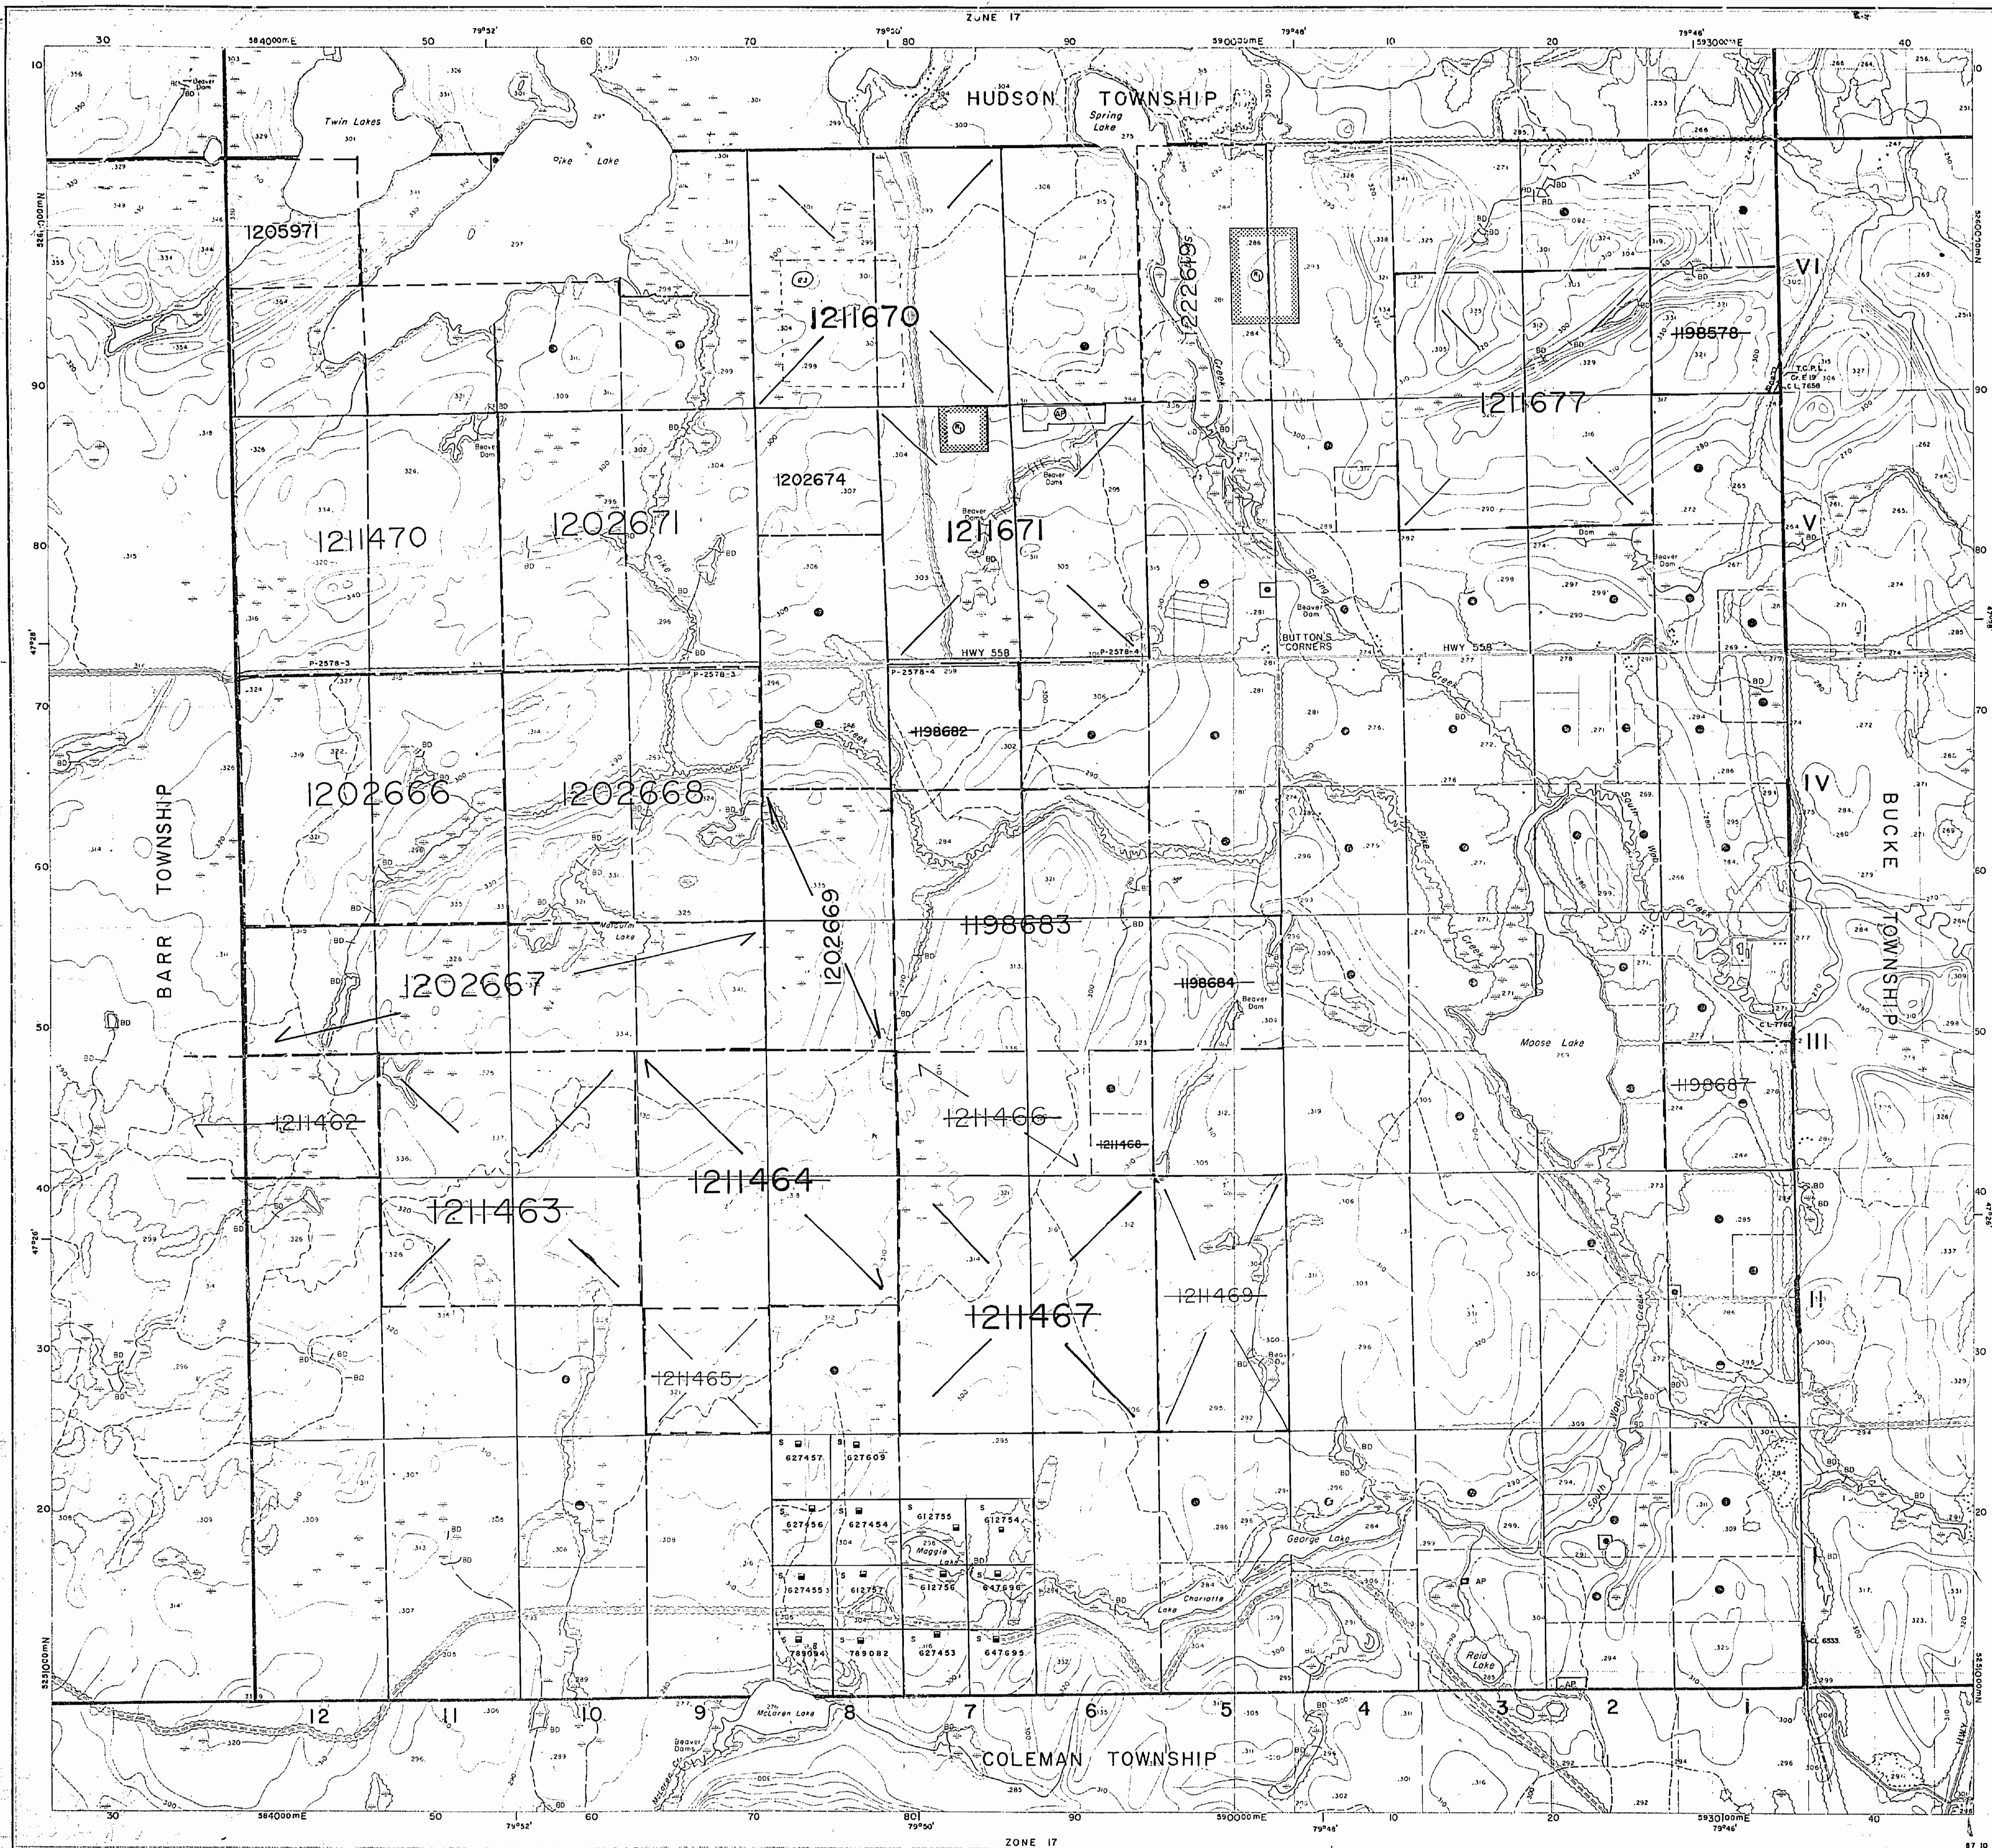



Ministry of
Natural
Resources

Ministry of
Northern Development
and Mines

geology reference-COBALT
RESIDENT GEO

INDEX TO LAND DISPOSITION

PLAN
G-3427

TOWNSHIP
FIRSTBROOK

M.N.H. ADMINISTRATIVE DISTRICT
TEMAGAMI
MINING DIVISION
LARDER LAKE
LAND TITLES/REGISTRY DIVISION
TIMISKAMING

Scale 1:20 000
Metres 0 1000 2000 3000 4000 5000 6000 7000 8000 9000 10000
Feet 0 1000 2000 3000 4000 5000 6000 7000 8000 9000 10000
Contour Interval 10 Metres

AREAS WITHDRAWN FROM DISPOSITION
MRO - Mining Rights Only
SRO - Surface Rights Only
M + S - Mining and Surface Rights

Description	Order No.	Date	Disposition	File
SEC. 36/80	R-2 / 86	15/1/86	S.R.O.	7988 Vol. 19
R-2 SEC. 36/80...	W-9/88 HER		S.R.O.	1892 10

SYMBOLS
Boundary
Township, Meridian, Baseline
Road allowance; surveyed
shoreline
Lot/Concession; surveyed
unsurveyed
Parcel; surveyed
unsurveyed
Right-of-way; road
railway
utility
Reservation
Cliff, Pit, Pile
Contour
Interpolated
Approximate
Depression
Control point (horizontal)
Flooded land
Mine head frame
Pipeline (above ground)
Railway; single track
double track
abandoned
Road; highway, county, township
access
trail, bush
Shoreline (original)
Transmission line
Wooded area

DISPOSITION OF CROWN LANDS
Patent
Surface & Mining Rights
Surface Rights Only
Mining Rights Only
Lease
Surface & Mining Rights
Surface Rights Only
Mining Rights Only
Licence of Occupation
Order-in-Council
Cancelled
Reservation
Sand & Gravel
AGGREGATE PERMITS (A)

NOTICE OF FORESTRY ACTIVITY
THIS TOWNSHIP / AREA FALLS WITHIN THE _____
LATCHFORD MANAGEMENT UNIT
AND MAY BE SUBJECT TO FORESTRY OPERATIONS.
THE MNR UNIT FORESTER FOR THIS AREA CAN BE
CONTACTED AT: P.O. BOX 38
LAKEHURST DRIVE
TEMAGAMI, ONT.
POH 2H0
705 569 3622

THE INFORMATION THAT
APPEARS ON THIS MAP
HAS BEEN COMPILED
FROM VARIOUS SOURCES,
AND ACCURACY IS NOT
GUARANTEED. THOSE
WISHING TO STAKE MIN-
ING CLAIMS SHOULD CON-
SULT WITH THE MINING
RECORDS, MINISTRY OF
NORTHERN DEVELOP-
MENT AND MINES, FOR AD-
DITIONAL INFORMATION
ON THE STATUS OF THE
LANDS SHOWN HEREON.

CIRCULATED MAY 3/88
ARCHIVED JANUARY 9, 1995


ARCHIVED JUNE 24/97

Map base and land disposition drafting by Surveys and Mapping
Branch, Ministry of Natural Resources.

The disposition of land, location of lot fabric and parcel boundaries on
this index was compiled for administrative purposes only.

475

Hudson Twp.

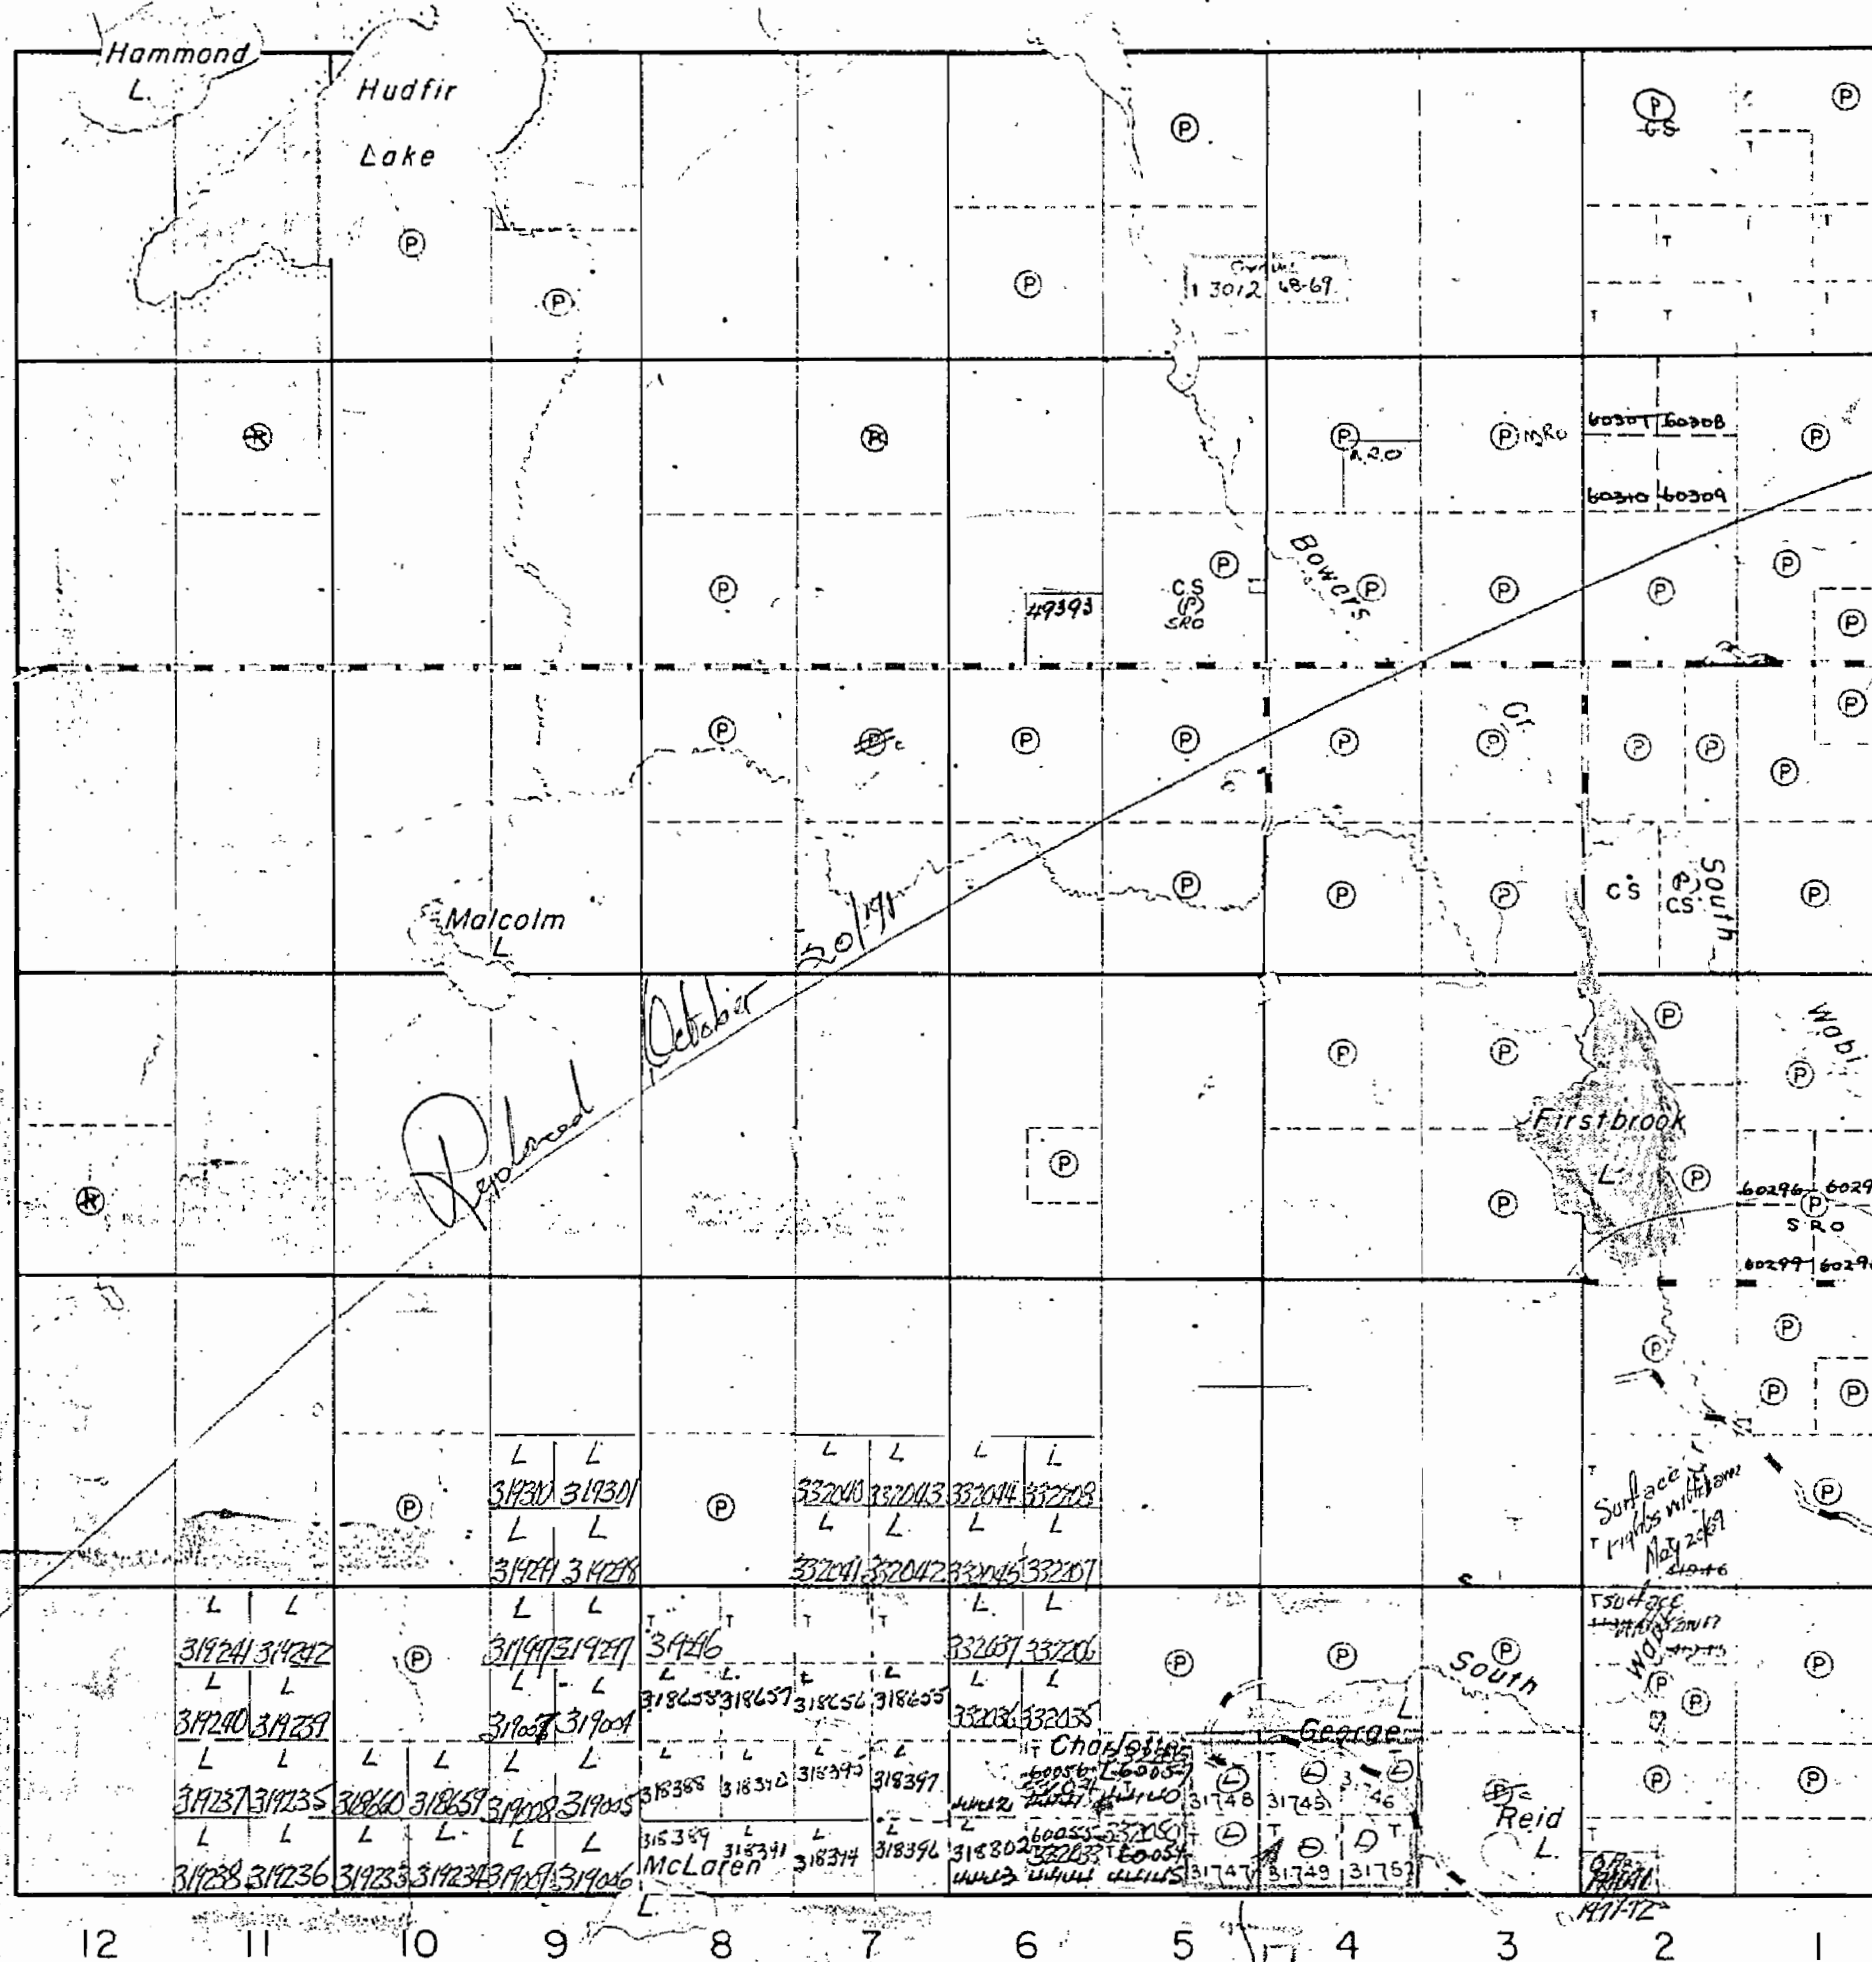

THE TOWNSHIP
OF
FIRSTBROOK

DISTRICT OF
TIMISKAMING

TIMISKAMING
MINING DIVISION

SCALE: 1-INCH = 40 CHAINS

LEGEND

PATENTED LAND	(P)
CROWN LAND SALE	CS
LEASES	(L)
LOCATED LAND	Loc
LICENSE OF OCCUPATION	L.O.
ROADS	---
IMPROVED ROADS	---
HIGHWAYS	---
RAILWAYS	---
POWER LINES	---
MARSH OR MUSKEG	---
MINES	X

NOTES

400 Reid - 20 Sept - 1957



PLAN NO. - M-475

DEPARTMENT OF MINES
- ONTARIO -

Coleman Twp.


SAND AND GRAVEL
RESERVED TO
DEPT. OF LANDS AND FORESTS
DESIGNATED PIT #17

475

FIRSTBROOK

Scale, 40 chains to an inch

HUDSON

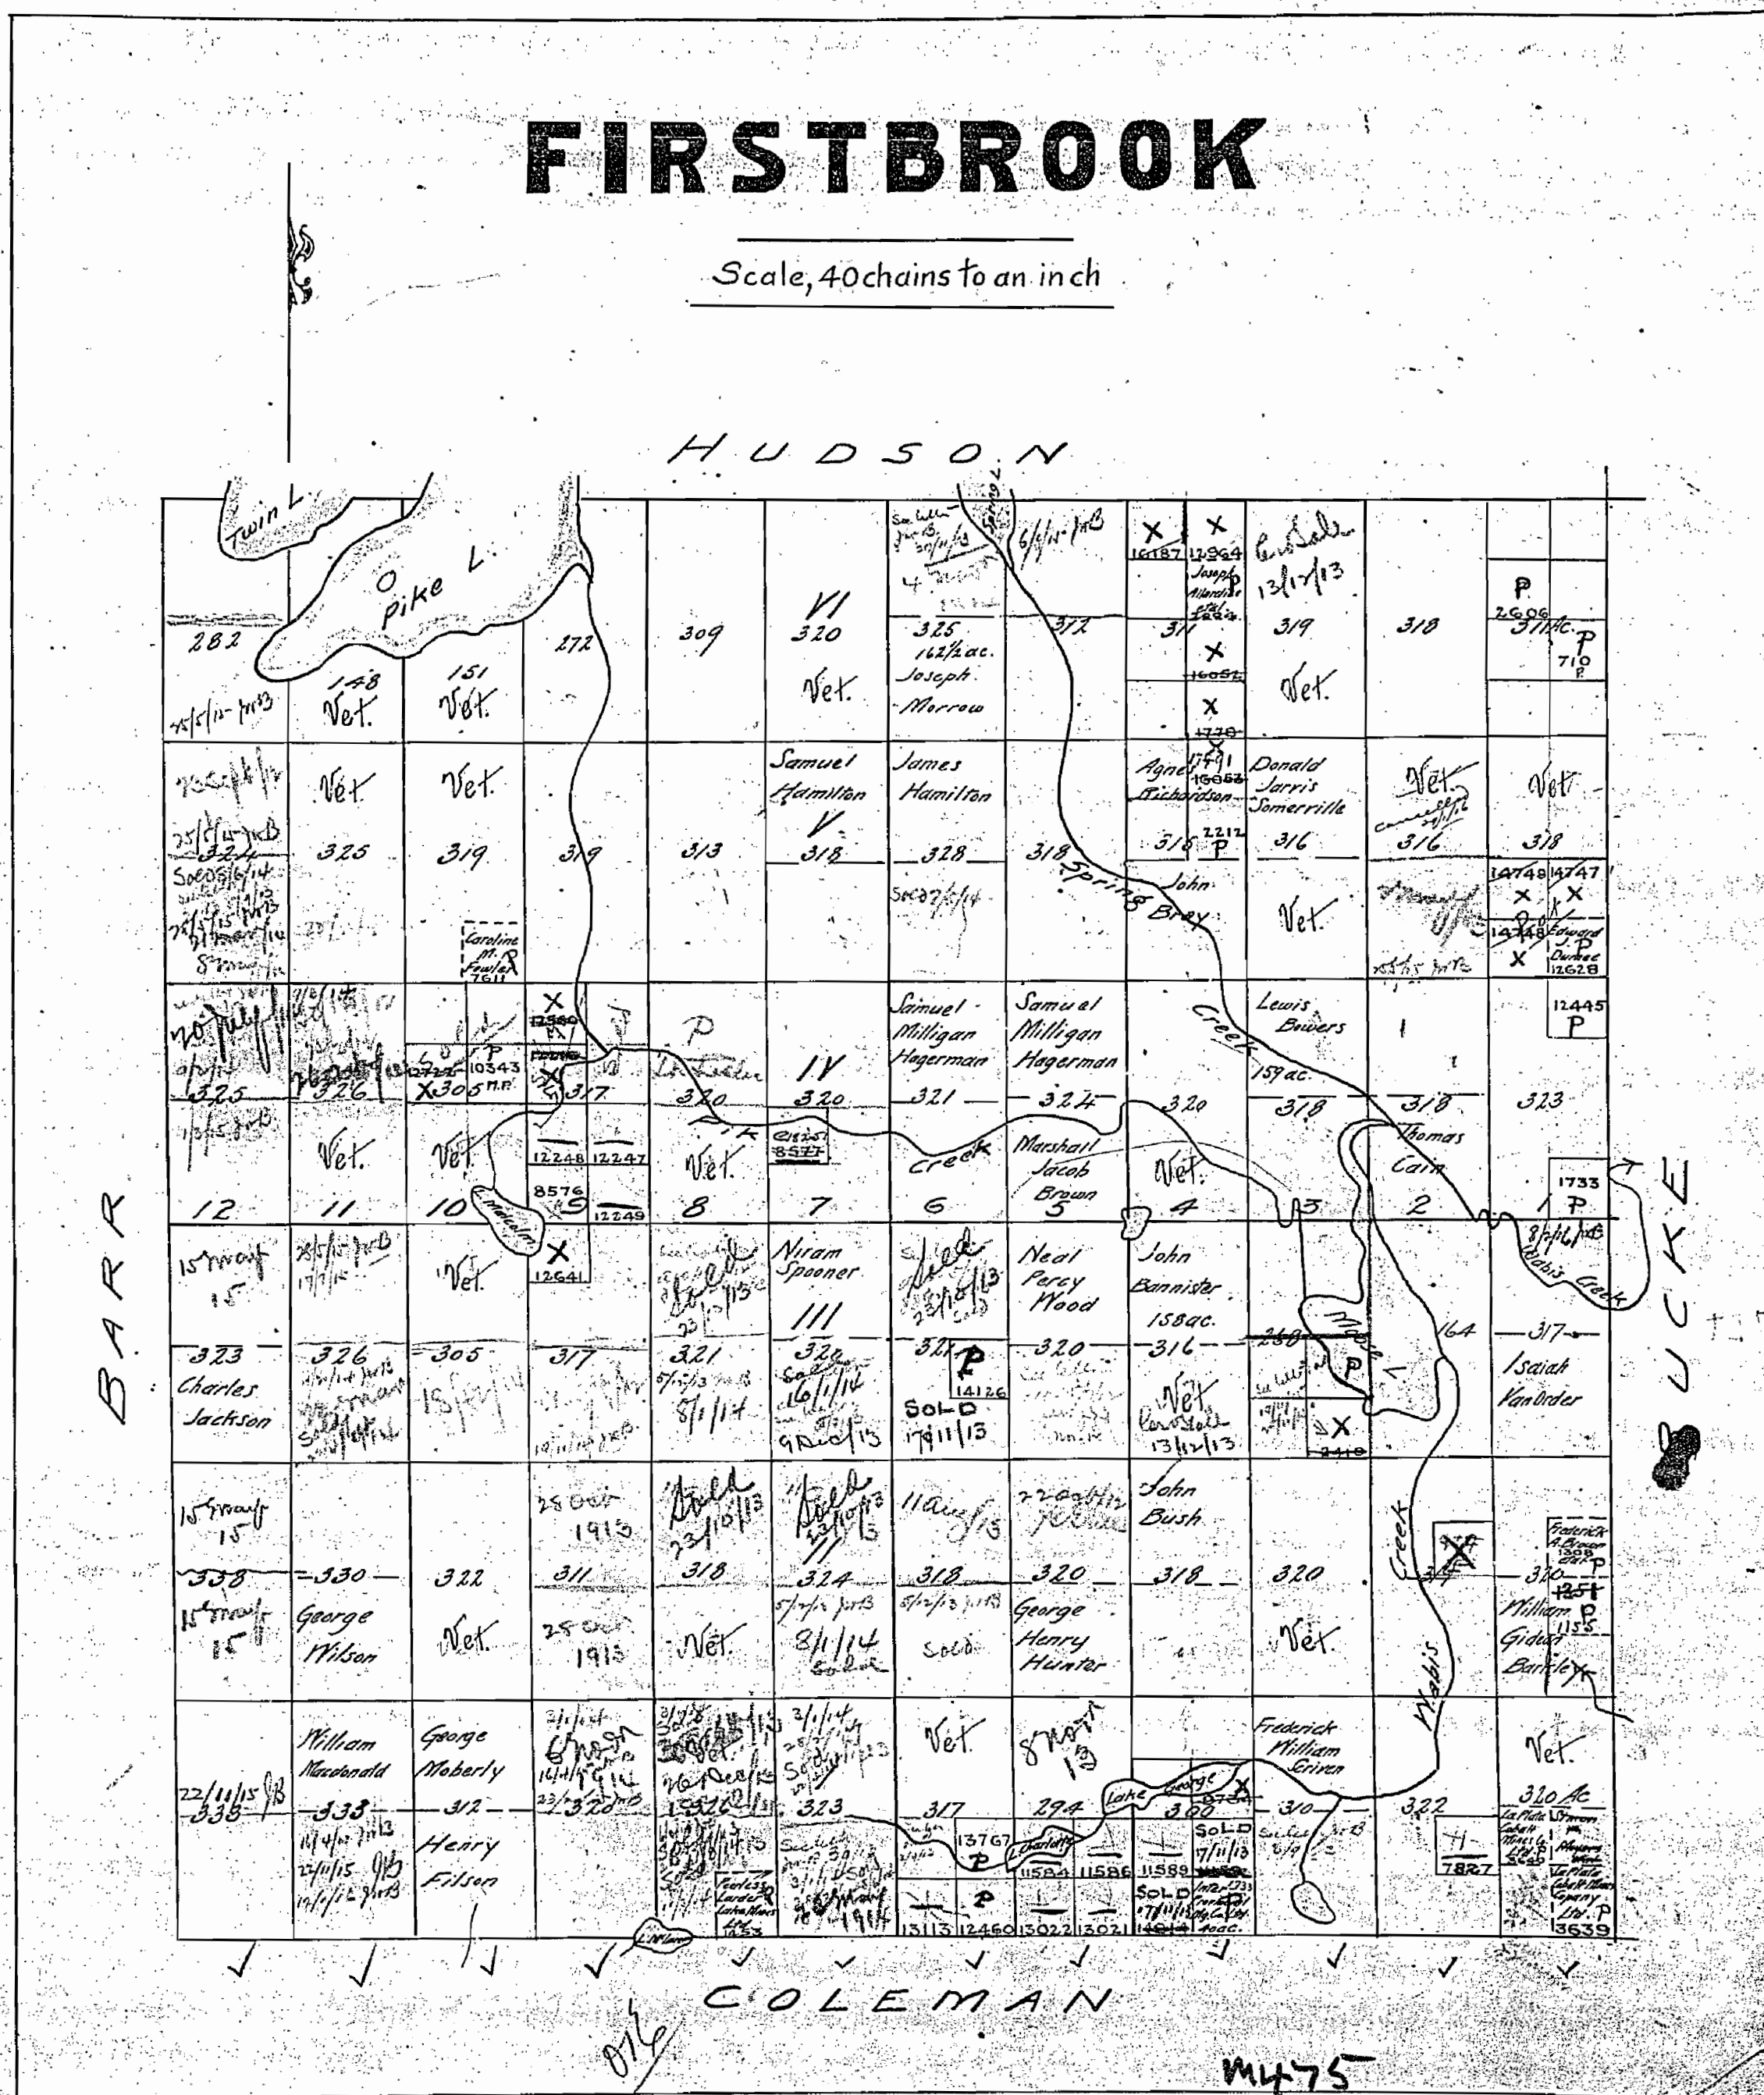


②

m. 475

TIMISKAMING MINING DIVISION

scale: 40 Chains = 1 inch

HUDSON

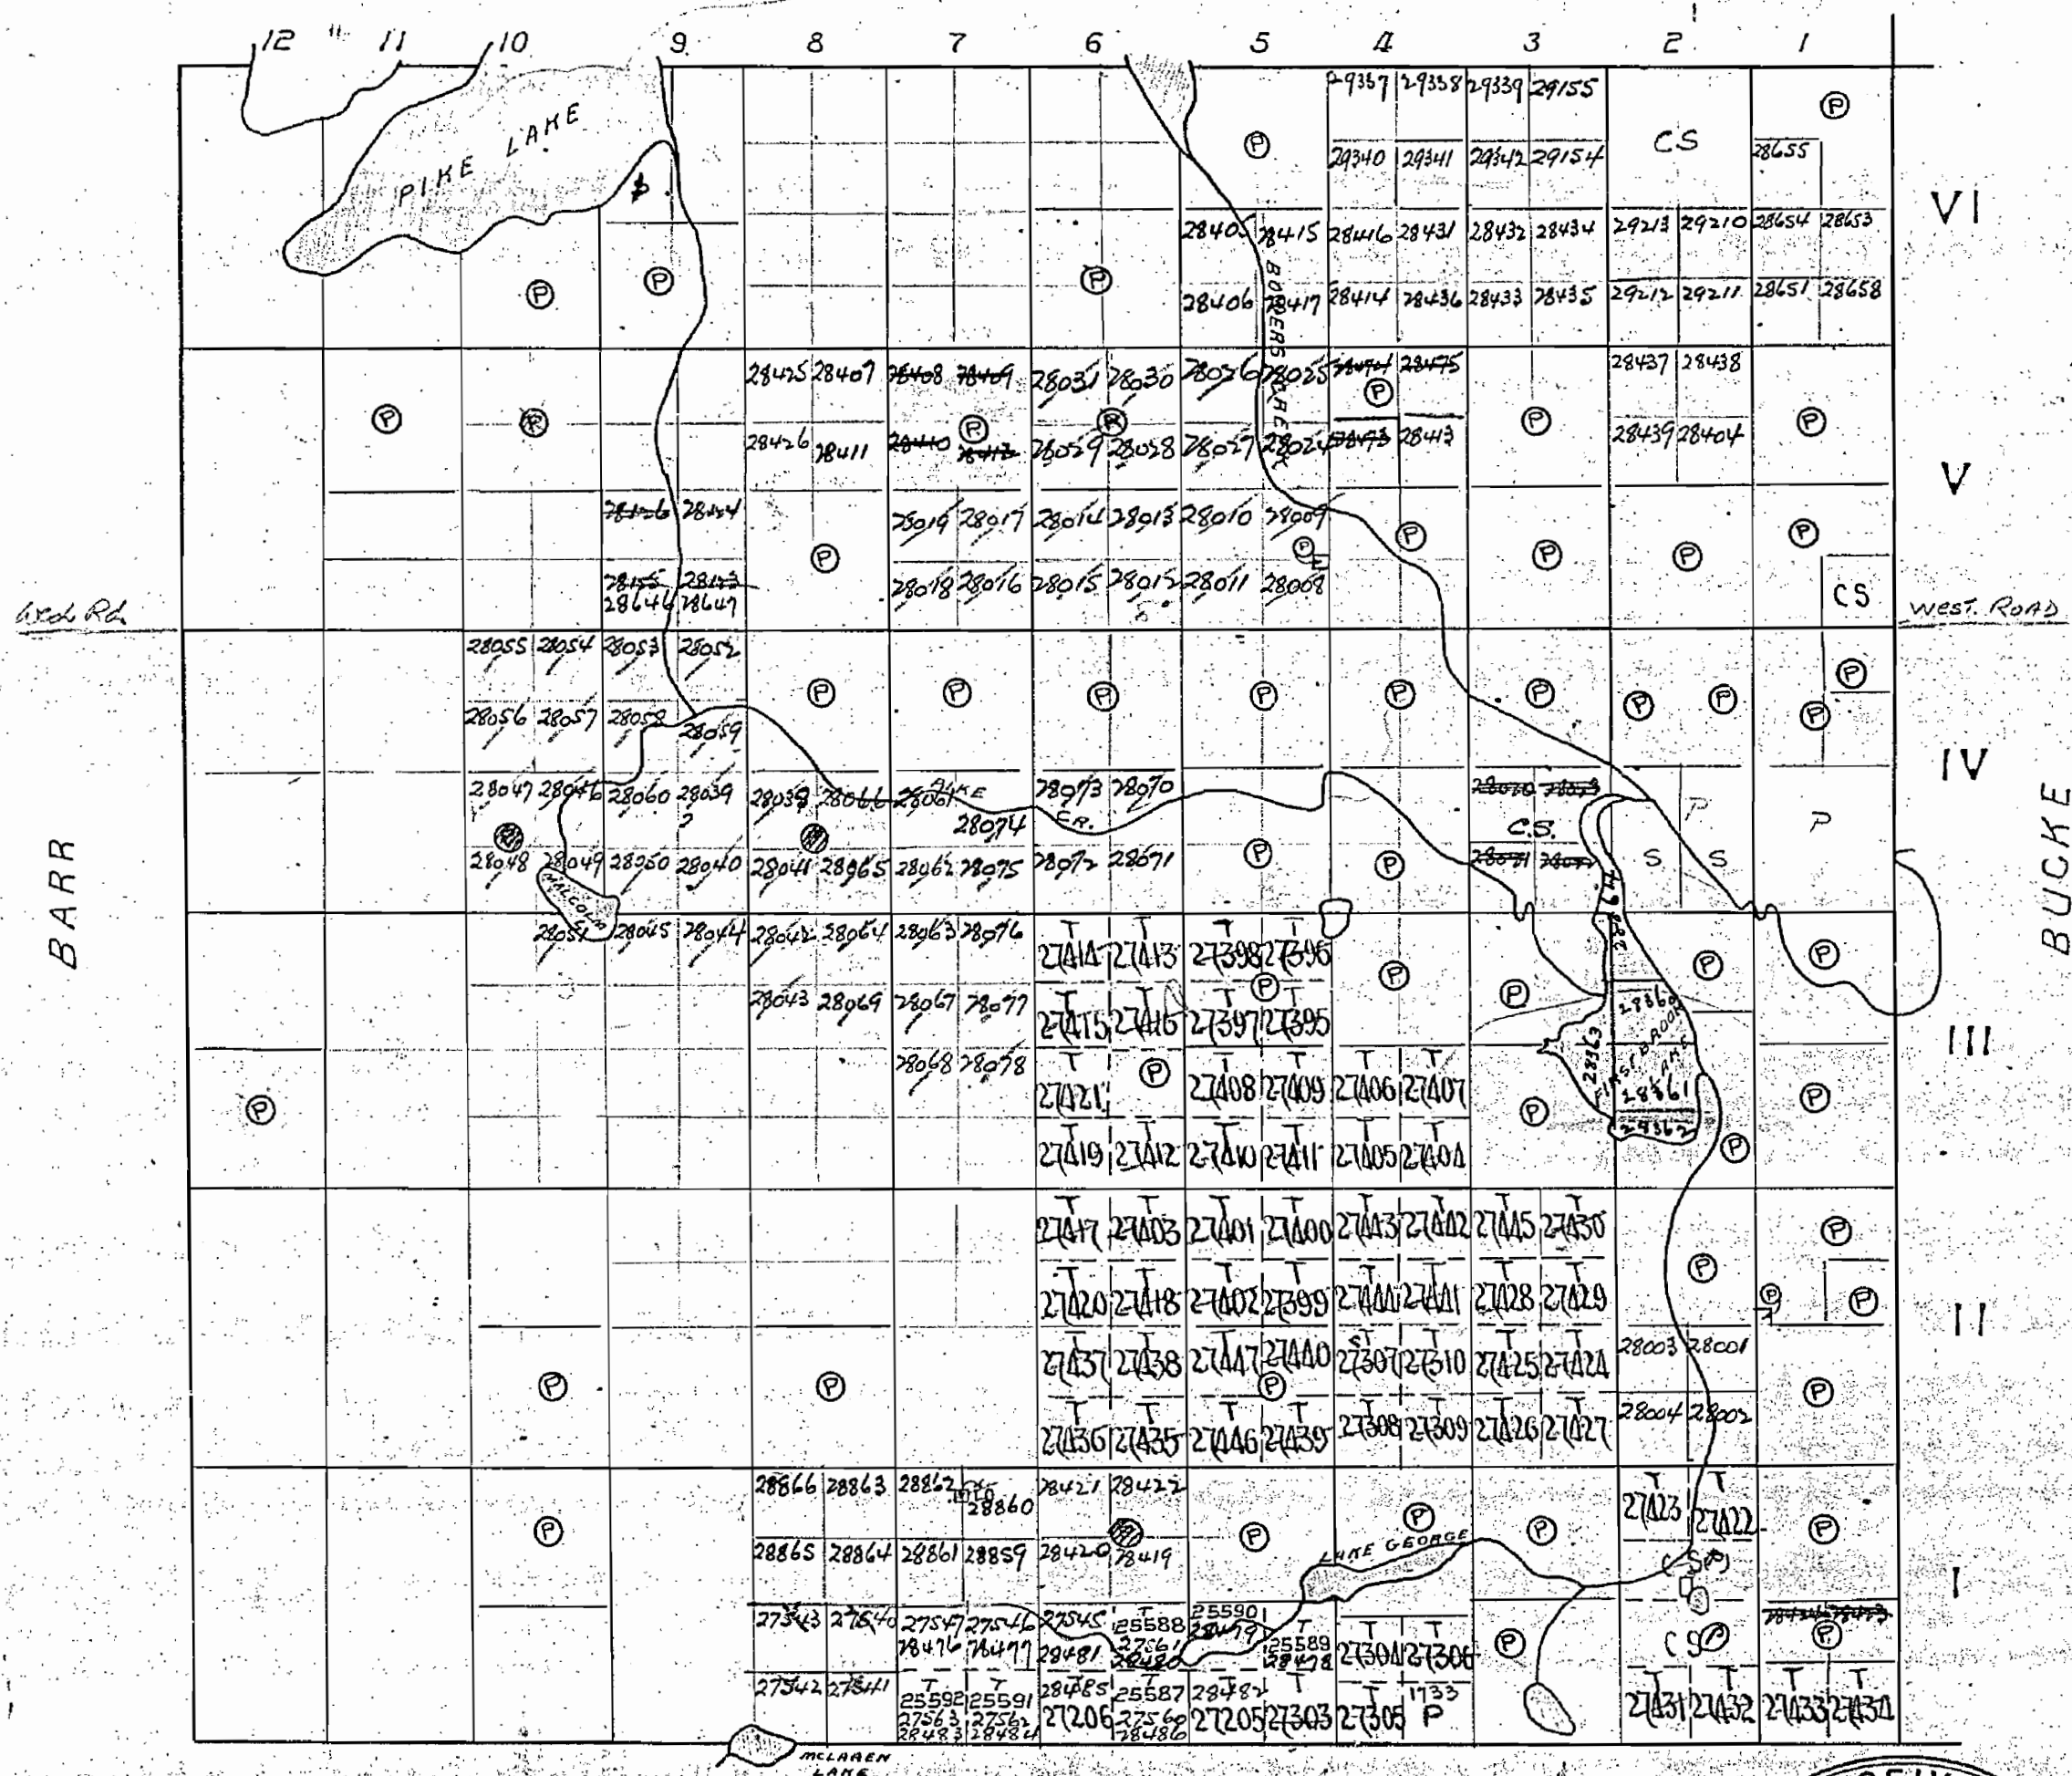

Nov

COLEMAN

New Sheet 20 Apr 49



475


16

FIRSTBROOK.

Frimingham M475

+ Scale 40 Chains to 1 Inch +

E. H. HARTCOURT CO. LIMITED LITHO. TORONTO

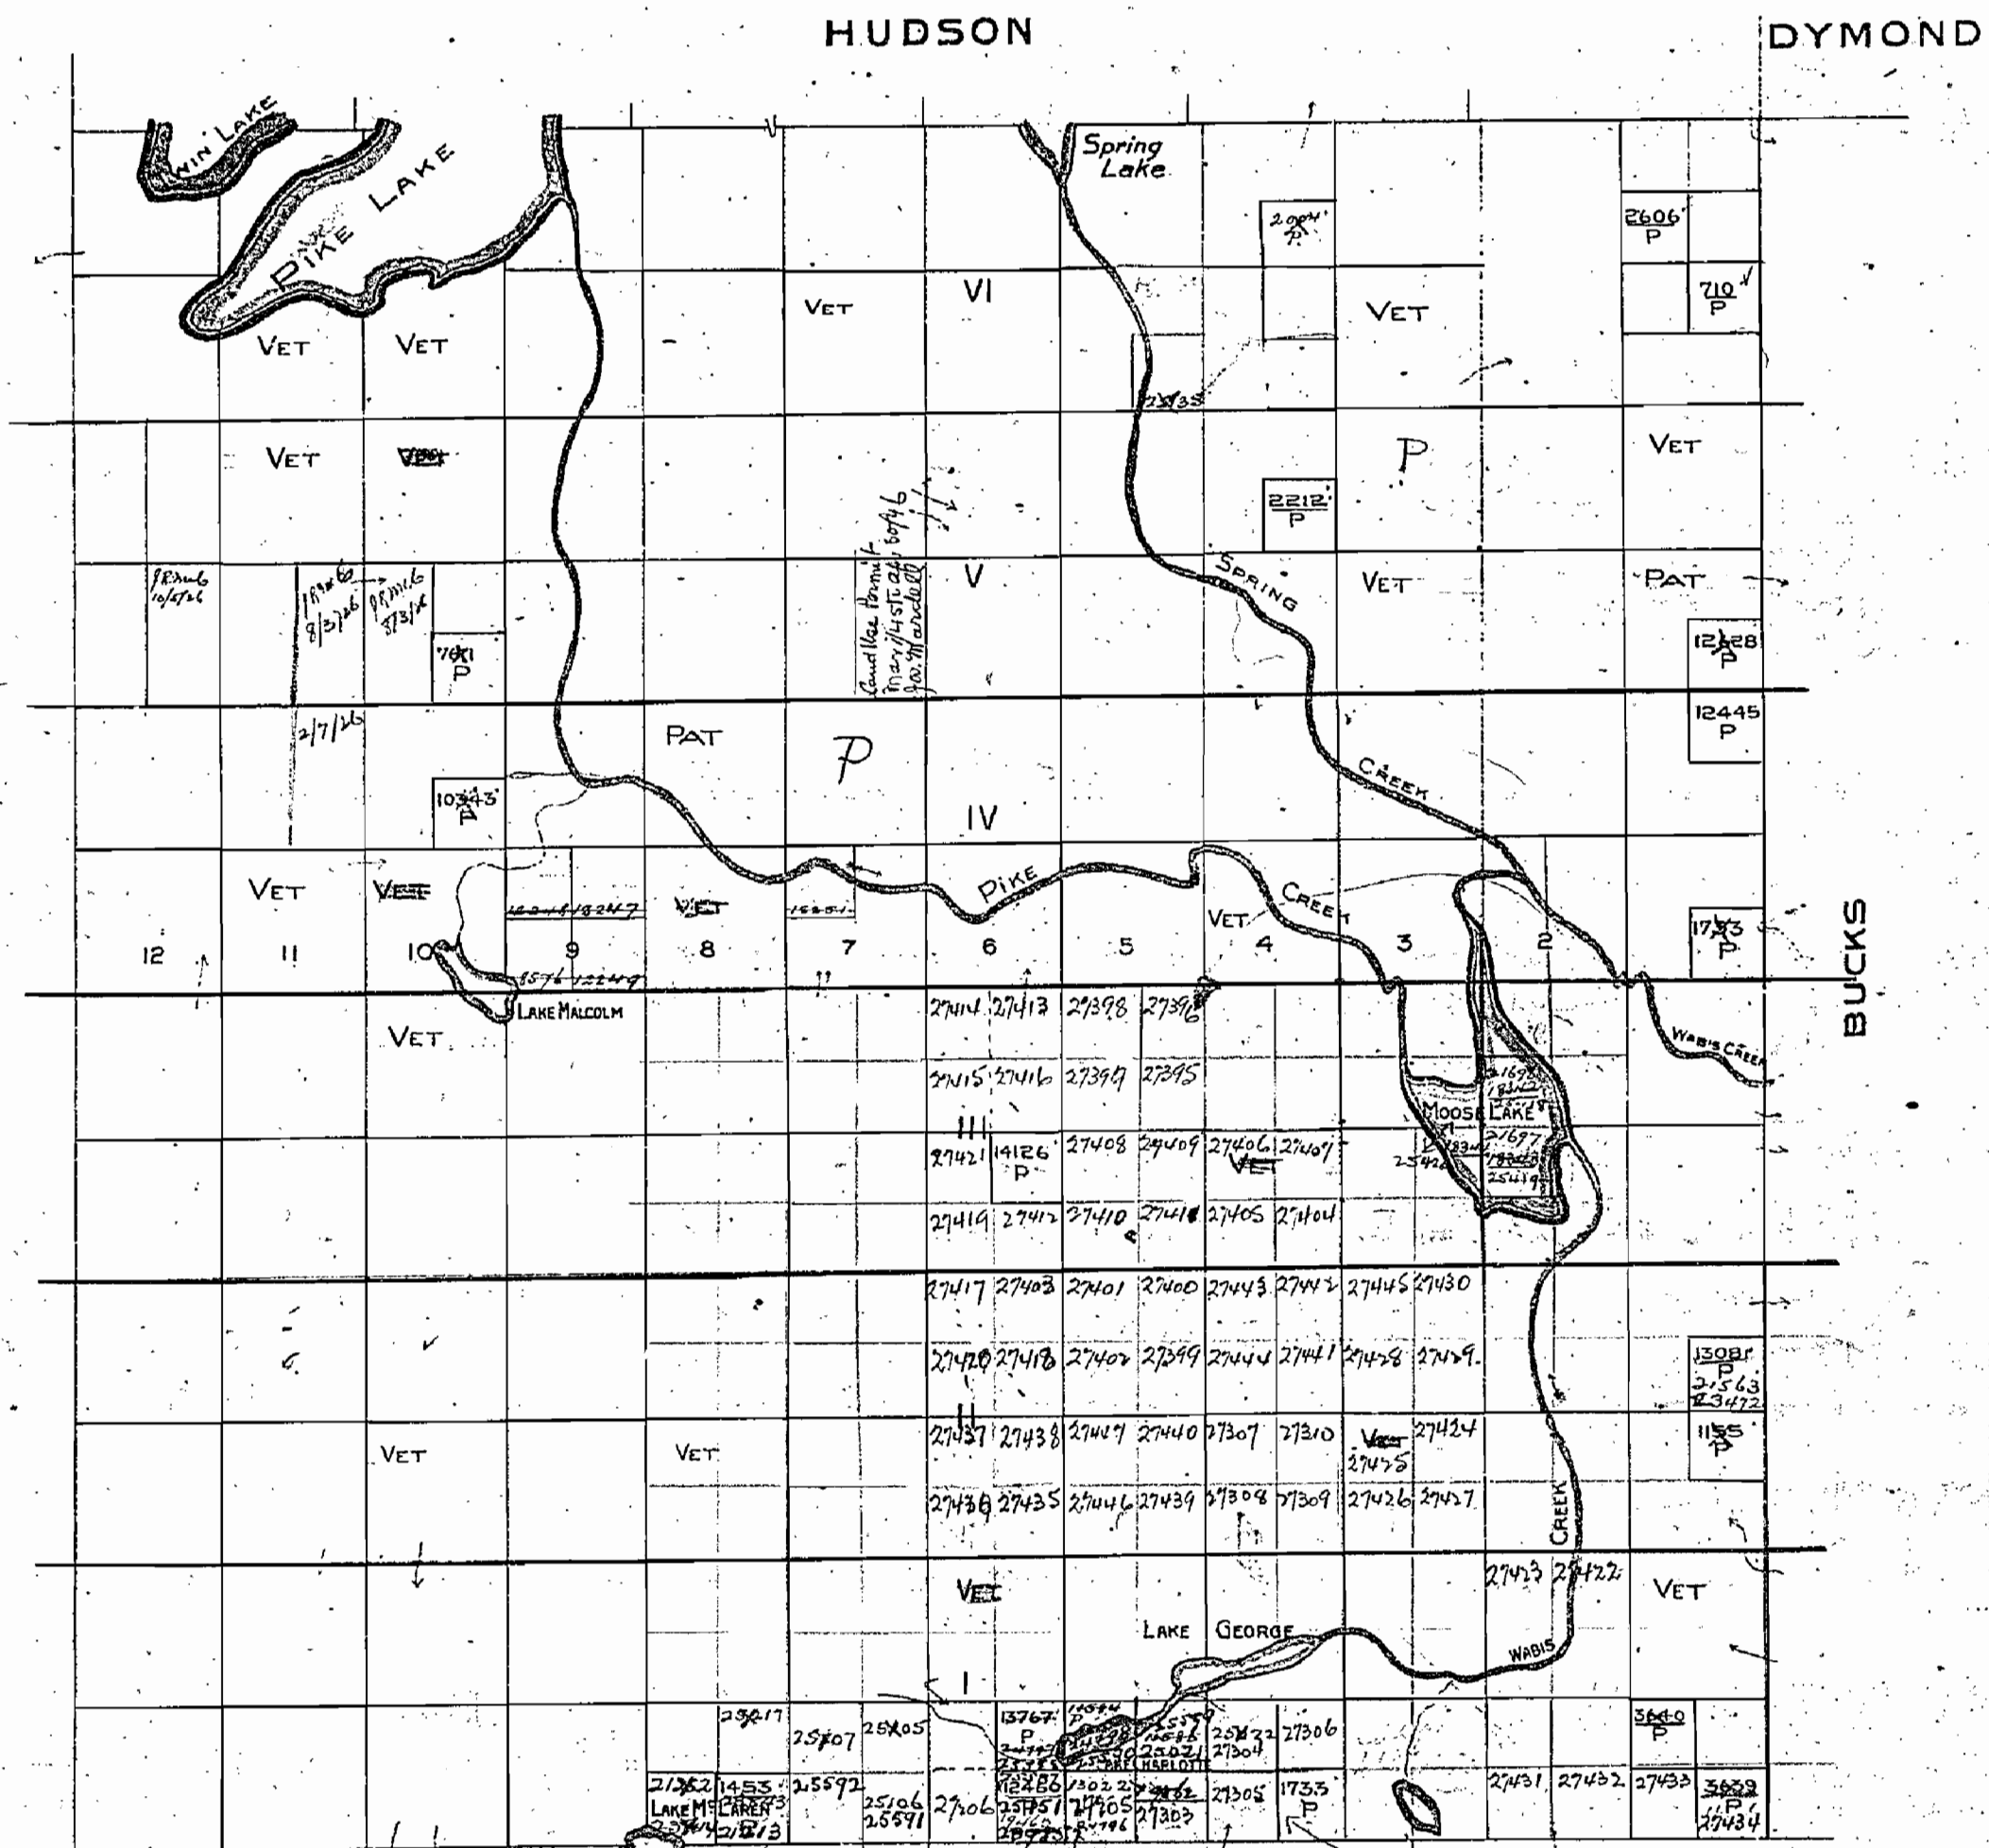

W.E.L. OCT 6TH 1916

COLEMAN

Not open for staking
 Letter to C. Young 6 July 1942.
 Returned to the Provincial Mining Co. for
 the holder. Mine was closed in Aug. 1942.