

812

OATES TWP.

THE TOWNSHIP
OF**FOLEYET**

DISTRICT of SUDBURY

SUDBURY MINING

DIVISION

SCALE: 1 INCH TO 40 CHAINS


LEGEND

PATENTED LAND	⊙
CROWN LAND SALE	⊙
LOCATED LAND	Loc.
LICENSE of OCCUPATION	L.O.
IMPROVED ROADS	==
RAILWAYS	---+---


NOTES

Surface Rights Only withdrawn from staking
Sec. 34(d) Mg. Act part of Lot 21 Cont. shown
thus: File 163003

400' Surface Rights Reservation around
all Lakes and Rivers.

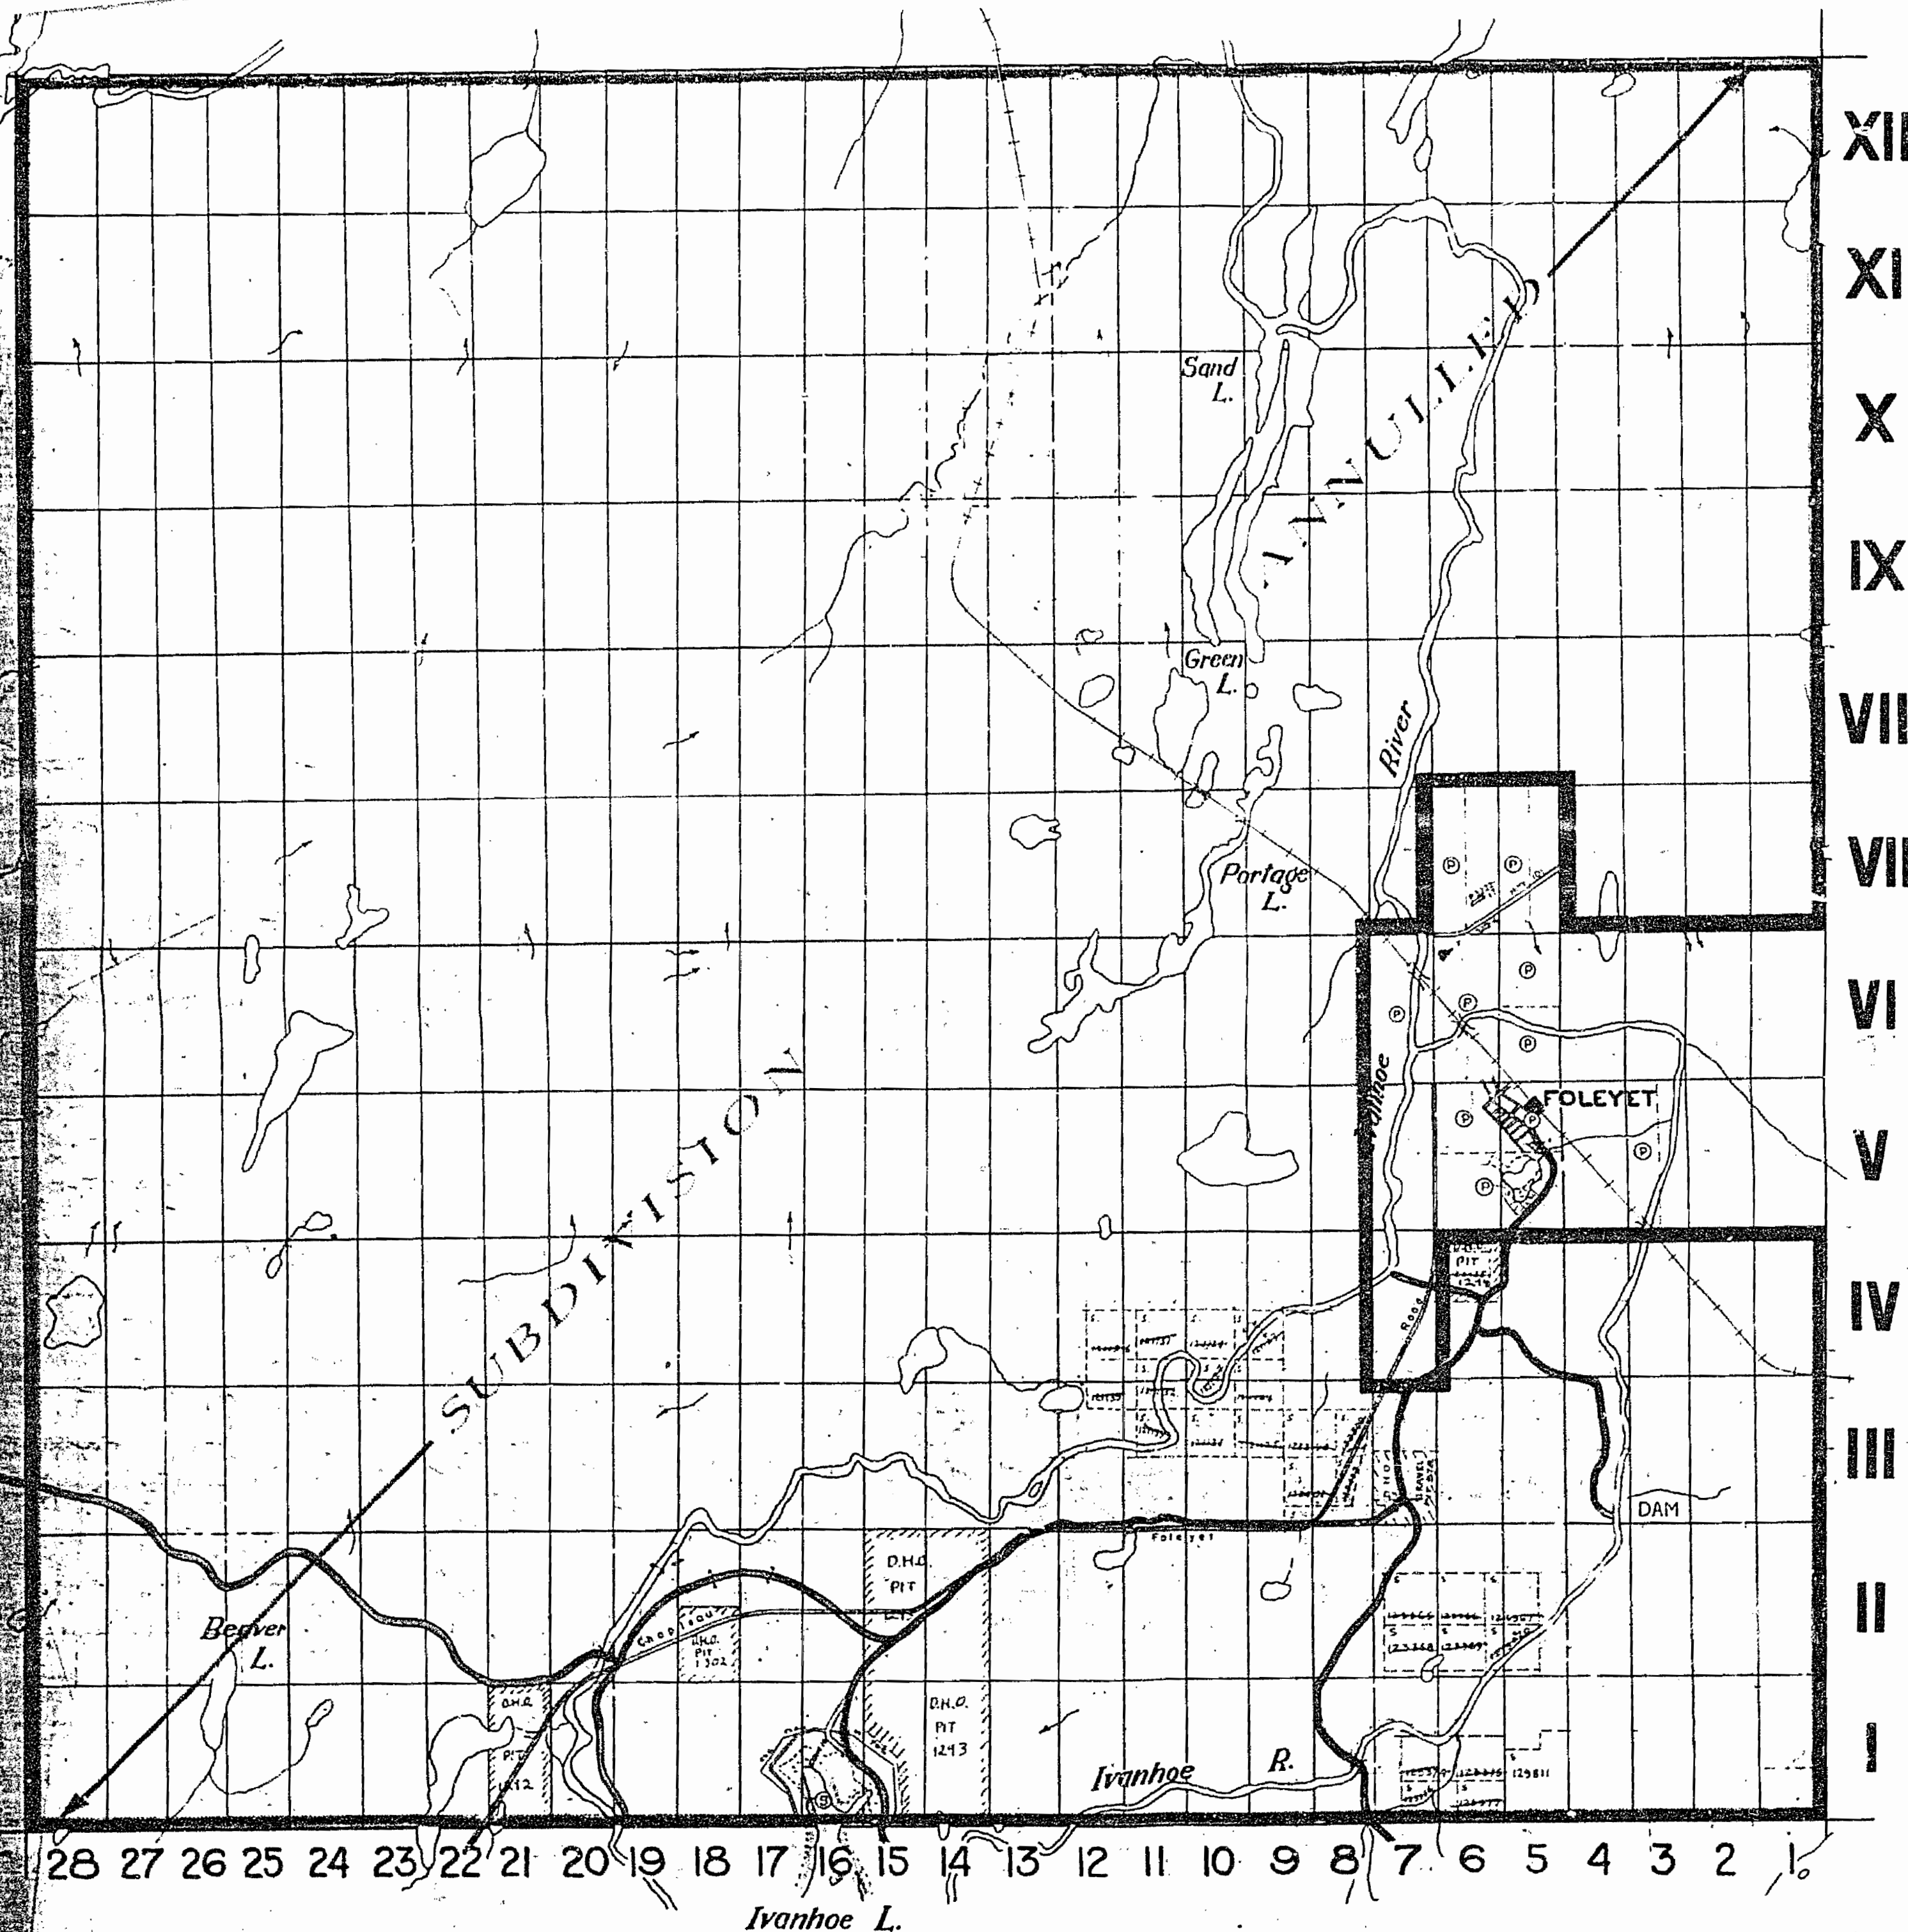

IVANHOE TWP.

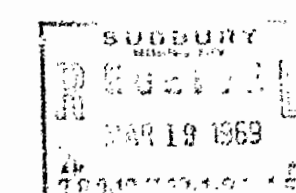M-812
DEPARTMENT of MINES
ONTARIO

812

OATES TWP

TOWNSHIP
FOLEYETDISTRICT OF SUDBURY
PORCUPINE MINING
DIVISION

SCALE 1" = 10' 1"

LEGEND

PATENTED LAND (P)
CROWN LAND SALE (C)
LOCATED LAND (Loc)
LICENSE OF OCCUPATION (LO)
IMPROVED LAND (ALS)
RAILWAYS

NOTES

Surface Rights only withdrawn from Section 34 and 35, Act passed 1st Jan. 1909.
The title is 1000.

400' Surface Rights Reserved in and about the above lands.

Area withdrawn from the Act of 1909, Sec. 42.
The title is 1000.

(P) 1000 2000 3000 4000

L.W.P.
(S.R.O.) within 1000 ft. from
staking Sec. 42.
Dump site

XII

XI

X

IX

VIII

VII

VI

V

IV

III

II

I


MUSKEGO TWP.

M.T.C. P.T. 1294
Cancelled Dec. 28/73

RECEIVED
MAR 10 1972
AM
7 (18) 1900, 1102, 1121, 2131, 4151, 6

M.812

ONTARIO
DEPARTMENT OF MINES
AND NORTHERN AFFAIRS

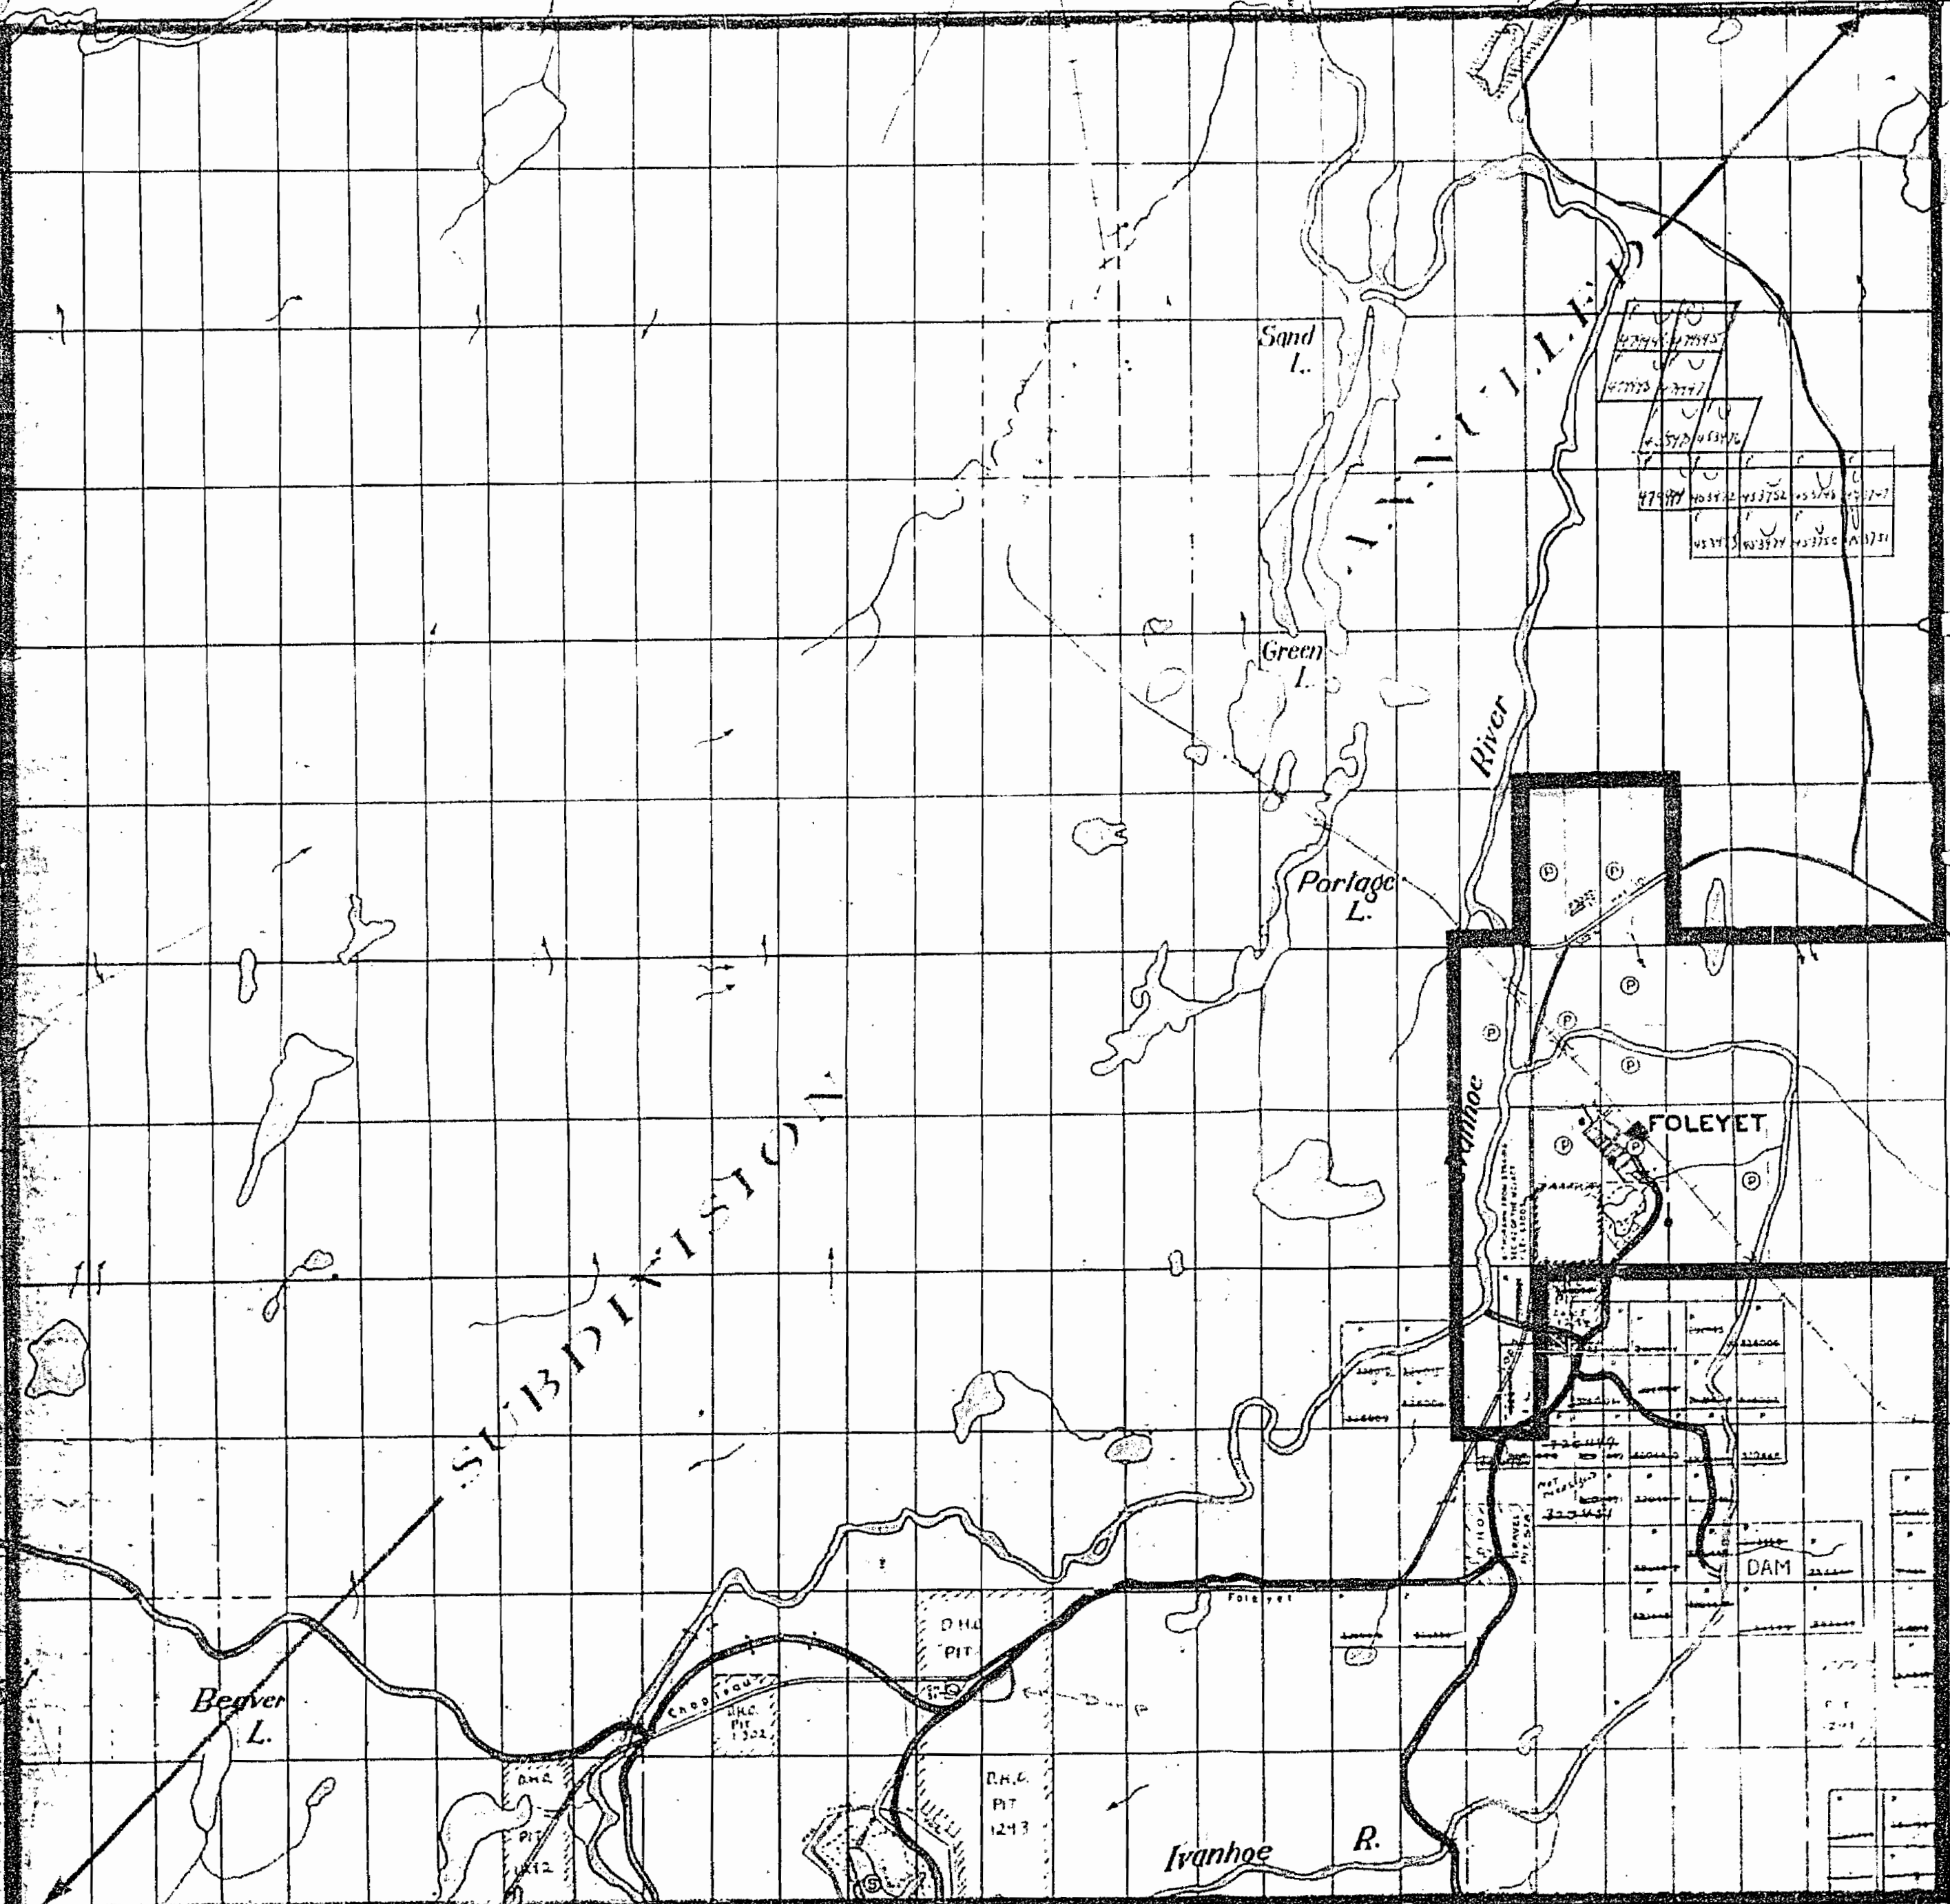

Ivanhoe L.

IVANHOE TWP.

OATES TWP

THE TOWNSHIP
OF
FOLEYET
DISTRICT of SUDBURY
PORCUPINE MINING
DIVISION

SCALE: 1 INCH TO 40 CHAINS

LEGEND

PATENTED LAND ⊕
CROWN LAND SALE ⊙
LOCATED LAND Loc.
LICENSE of OCCUPATION L.O.
IMPROVED ROADS ==
RAILWAYS + + + +

NOTES

Surface Rights Only withdrawn from staking
Sec. 34 (d) Mg Act part of Lot 21 Con. I shown
thus 12221 File 163003

400' Surface Rights Reservation around
all Lakes and Rivers.

Areas withdrawn from staking under Section 42 of
The Mining Act, R.S.O. 1960 (Sec. 43, R.S.O. 1970).

File	Date	Disposition	Order No.
163002	25/8/70	S.R.O.	
188509	17/9/75	S.R.O.	W.51/75

• L.V.P.
432 S.R.O. WITHDRAWN FROM STAKING
DUMP SITE

XII

XI

X

IX

VIII

VII

VI

V

IV


III

II

I

MUSKEGO TWP.

→ M.T.C. Pit 1294
CANCELLED Dec. 24/73

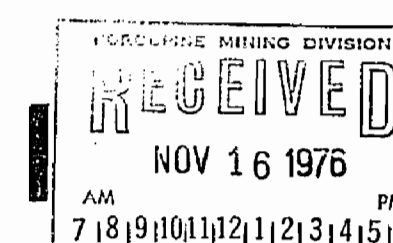

M.812

ONTARIO
MINISTRY OF NATURAL RESOURCES
SURVEYS AND MAPPING BRANCH

LEMOINE TWP

IVANHOE TWP

28 27 26 25 24 23 22 21 20 19 18 17 16 15 14 13 12 11 10 9 8 7 6 5 4 3 2 1

Ivanhoe L.

Ivanhoe R.

DAM

FOLEYET

Portage L.

Green L.


Sand L.

Beaver L.


SUBDIVISION

ANNULLED

N

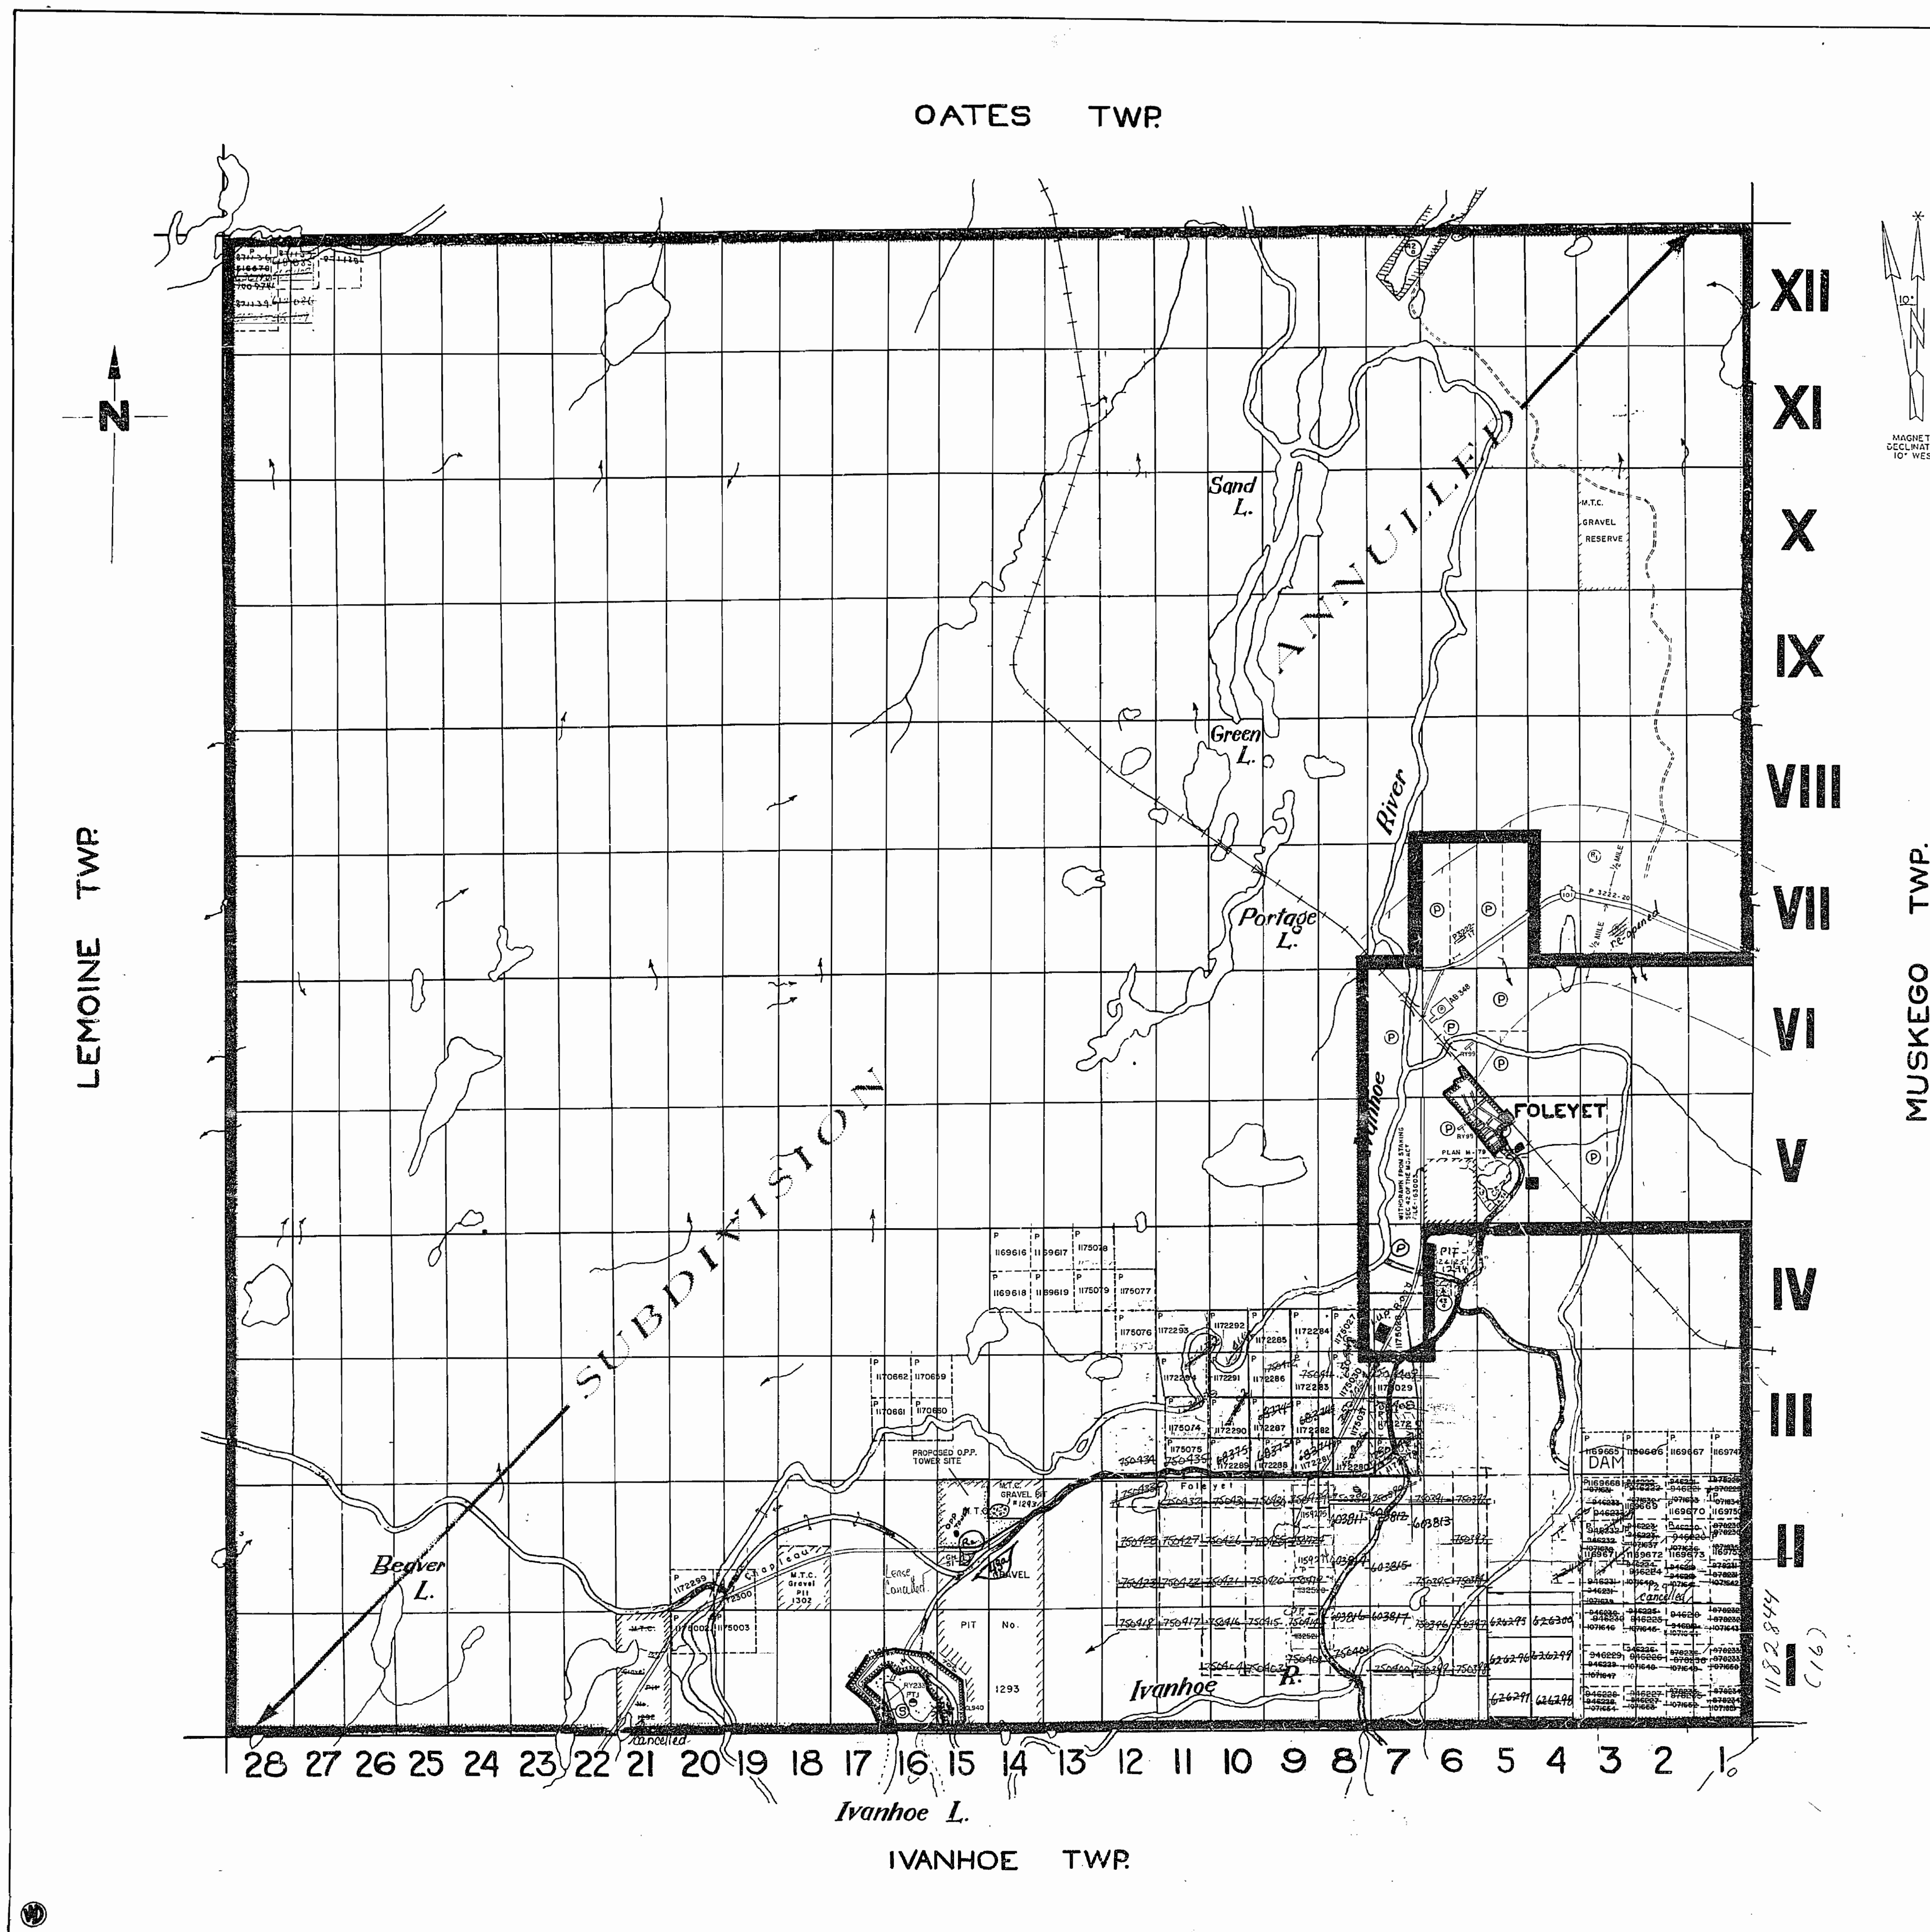

OATES TOWNSHIP

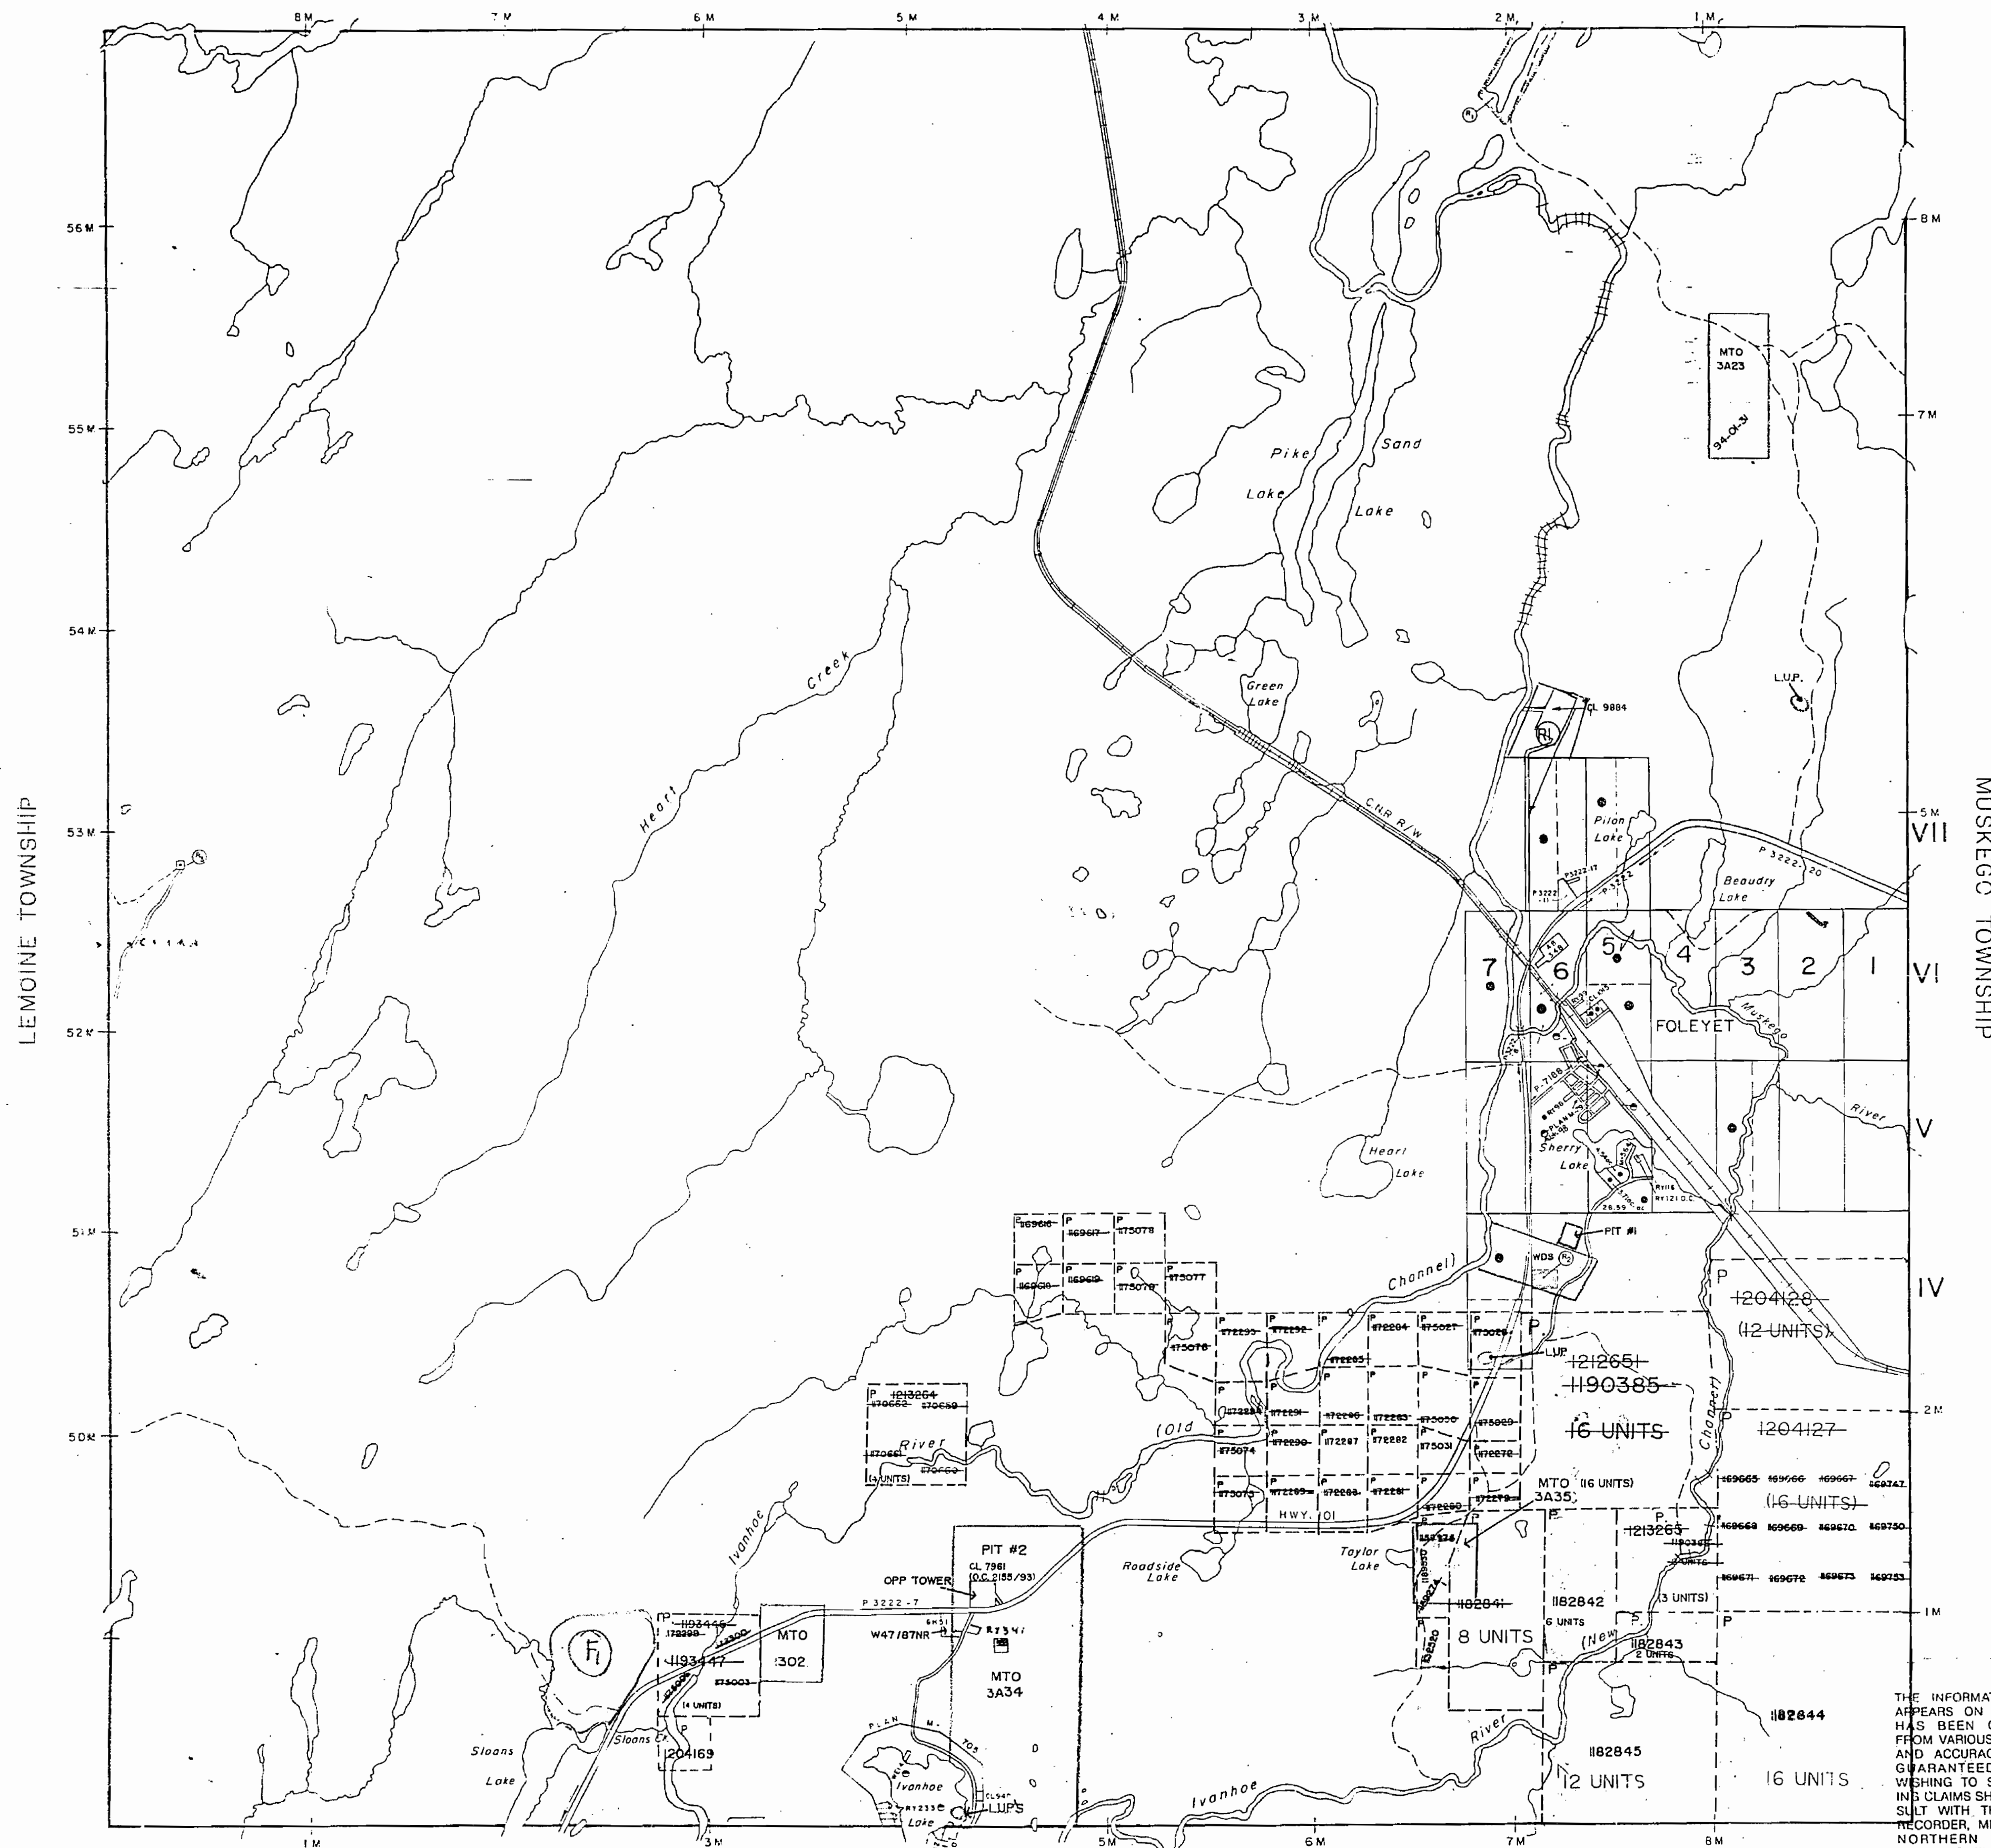

AREAS WITHDRAWN FROM DISPOSITION

M.R.O. - MINING RIGHTS ONLY
S.R.O. - SURFACE RIGHTS ONLY
M.+S. - MINING AND SURFACE RIGHTS

Description	Order No.	Date	Disposition	File
RESERVATION		SEP 2 1970		183002
M.N.R. RES.		SEP 17 1975		188509
TOWER SITE		APR 6 1929		62037

WDS - WASTE DISPOSAL & ATTENUATION ZONE

L.U.P. - LAND USE PERMIT

SURFACE & MINING RIGHTS WITHDRAWN UNDER
SECTION 35 OF THE MINING ACT R.S.O. 1980
ORDER W47/87NR - DATED 87-APR-22

(F1) THIS TWP. IS SUBJECT TO FOREST ACTIVITY IN 1995/96.
FURTHER INFORMATION AVAILABLE ON FILE.

(P1) PENDING APPLICATION UNDER THE
PUBLIC LANDS ACTS LETTER DATED NOVEMBER 18, 1996


LEGEND

HIGHWAY AND ROUTE No.	
OTHER ROADS	
TRAILS	
SURVEYED LINES:	
TOWNSHIPS, BASE LINES, ETC.	
LOTS, MINING CLAIMS, PARCELS, ETC.	
UNSURVEYED LINES:	
LOT LINES	
PARCEL BOUNDARY	
MINING CLAIMS ETC.	
RAILWAY AND RIGHT OF WAY	
UTILITY LINES	
NON-PERENNIAL STREAM	
FLOODING OR FLOODING RIGHTS	
SUBDIVISION OR COMPOSITE PLAN	
RESERVATIONS	
ORIGINAL SHORELINE	
MARSH OR MUSKEG	
MINES	
TRAVERSE MONUMENT	

DISPOSITION OF CROWN LANDS

TYPE OF DOCUMENT	SYMBOL
PATENT, SURFACE & MINING RIGHTS	
" SURFACE RIGHTS ONLY	
" MINING RIGHTS ONLY	
LEASE, SURFACE & MINING RIGHTS	
" SURFACE RIGHTS ONLY	
" MINING RIGHTS ONLY	
LICENCE OF OCCUPATION	
ORDER-IN-COUNCIL	
RESERVATION	
CANCELLED	
SAND & GRAVEL	

SCALE: 1 INCH = 40 CHAINS

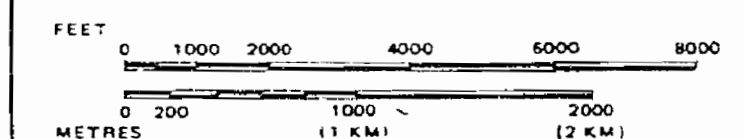

DATE OF ISSUE

TOWNSHIP FEB 23 1998
FOLEYET
M.N.R. ADMINISTRATIVE DISTRICT
CHAPLEAU
MINING DIVISION
PORCUPINE
LAND TITLES / REGISTRY DIVISION
SUDBURY

Ministry of Natural Resources
Ontario
Ministry of Northern Development and Mines

Date MARCH, 1990
ACTIVATED MAY 21, 1992
BY D.C.
Number
G-1126

THE INFORMATION THAT
APPEARS ON THIS MAP
HAS BEEN COMPILED
FROM VARIOUS SOURCES
AND ACCURACY IS NOT
GUARANTEED. THOSE
WISHING TO STAKE MIN-
ING CLAIMS SHOULD CON-
SULT WITH THE MINING
RECORDER, MINISTRY OF
NORTHERN DEVELOP-
MENT AND MINES, FOR AD-
DITIONAL INFORMATION
ON THE STATUS OF THE
LANDS SHOWN HEREON.

IVANHOE TOWNSHIP

M.R.O. - MINING RIGHTS ONLY
S.R.O. - SURFACE RIGHTS ONLY
M. + S. - MINING AND SURFACE RIGHTS

Description	Order No.	Date	Disposition	File
RESERVE		SEP 2 1970		163002 Vol. 2
M.M.R. RES.		SEP. 17 1975		188309
TOWER SITE		APR 6 1929		82037

WDS - WASTE DISPOSAL & ATTENUATION ZONE

L.U.P. - LAND USE PERMIT

SURFACE & MINING RIGHTS WITHDRAWN UNDER
SECTION 36 OF THE MINING ACT R.S.O. 1980
ORDER W47/87NR — DATED 87-APR-22

(F) THIS TWP. IS SUBJECT TO FOREST ACTIVITY IN 1995/96.
FURTHER INFORMATION AVAILABLE ON FILE.

(R) PENDING APPLICATION UNDER THE
 PUBLIC LANDS ACTS LETTER DATED NOVEMBER 18, 1996

DATE OF ISSUE

MAY 12 1998

PROVINCIAL RECORDING
OFFICE - SUDBURY

HIGHWAY AND ROUTE No.

OTHER ROADS

TRAILS

SURVEYED LINES:

TOWNSHIPS, BASE LINES, ETC.

LOTS, MINING CLAIMS, PARCELS, ETC.

UNSURVEYED LINES:

LOT LINES

PARCEL BOUNDARY

MINING CLAIMS ETC.

RAILWAY AND RIGHT OF WAY

UTILITY LINES

NON-PERENNIAL STREAM

FLOODING OR FLOODING RIGHTS

SUBDIVISION OR COMPOSITE PLAN

RESERVATIONS

ORIGINAL SHORELINE


MARSH OR MUSKEG

MINES

TRAVERSE MONUMENT

<u>TYPE OF DOCUMENT</u>	<u>SYMBOL</u>
PATENT, SURFACE & MINING RIGHTS	9
" , SURFACE RIGHTS ONLY	9
" , MINING RIGHTS ONLY	9
LEASE, SURFACE & MINING RIGHTS	9
" , SURFACE RIGHTS ONLY	9
" , MINING RIGHTS ONLY	9
LICENCE OF OCCUPATION	9
ORDER-IN-COUNCIL	9
RESERVATION	9
CANCELLED	9
SAND & GRAVEL	9

SCALE: 1 INCH = 40 CHAINS

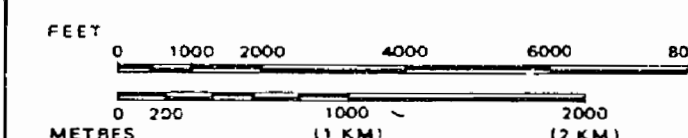

TOWNSHIP

FOLEYET

M.N.R. ADMINISTRATIVE DISTRICT
CHAPLEAU
MINING DIVISION
PORCUPINE
LAND TITLES / REGISTRY DIVISION
SUDBURY



Ministry of
Natural
Resources

Ministry of
Northern Development
and Mines


Date MARCH 1980

ACTIVATED MAY 21, 1992
BY D.C.

Number

G-1126

THE INFORMATION THAT APPEARS ON THIS MAP HAS BEEN COMPILED FROM VARIOUS SOURCES, AND ACCURACY IS NOT GUARANTEED. THOSE WISHING TO STAKE MINING CLAIMS SHOULD CONSULT WITH THE MINING RECORDER, MINISTRY OF NORTHERN DEVELOPMENT AND MINES, FOR ADDITIONAL INFORMATION ON THE STATUS OF THE LANDS SHOWN HEREON.

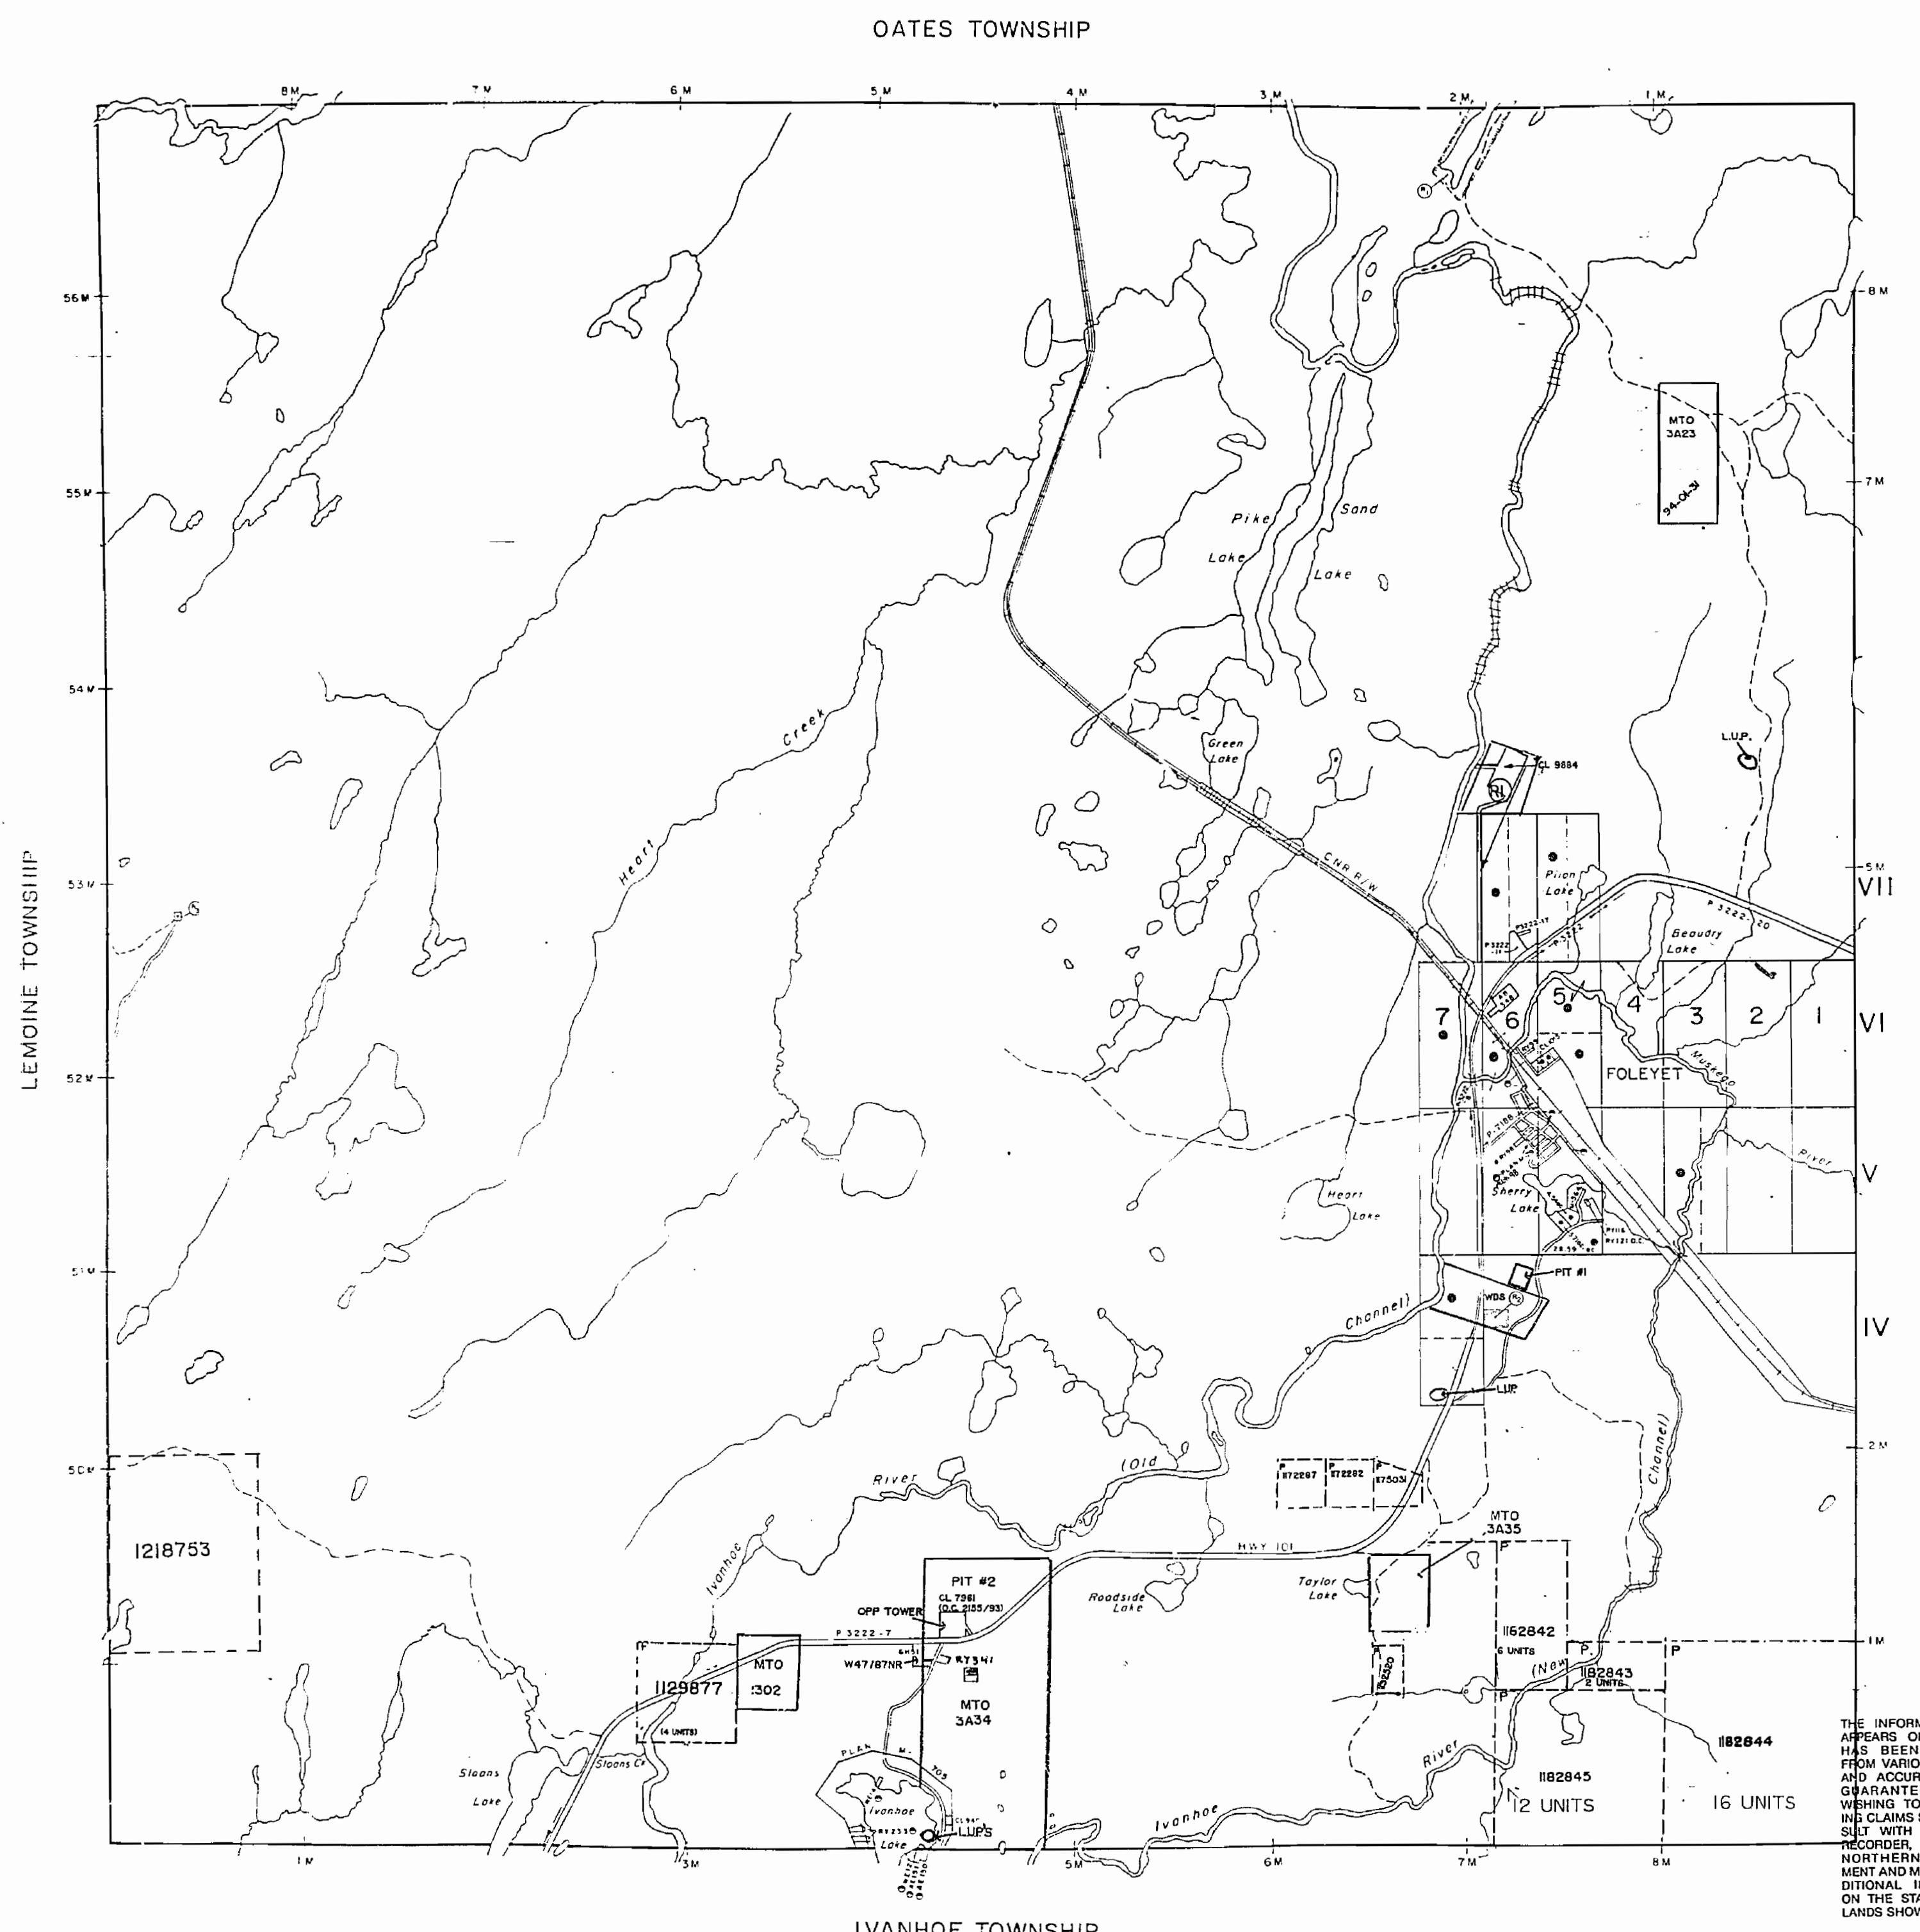

AREAS WITHDRAWN FROM DISPOSITION
M.R.O. - MINING RIGHTS ONLY
S.R.O. - SURFACE RIGHTS ONLY
M. & S. - MINING AND SURFACE RIGHTS

Description	Order No.	Date	Disposition	File
RESERVE		SEP 2 1970		163002 W 2
M.N.R. RES.		SEP 17 1975		168509
TOWER SITE		APR 8 1929		82037

WDS - WASTE DISPOSAL & ATTENUATION ZONE
L.U.P. - LAND USE PERMIT
SURFACE & MINING RIGHTS WITHDRAWN UNDER SECTION 36 OF THE MINING ACT R.S.O. 1980 ORDER W47/87NR - DATED 87-APR-22

THIS TWP. IS SUBJECT TO FOREST ACTIVITY IN 1995/96. FURTHER INFORMATION AVAILABLE ON FILE.

PENDING APPLICATION UNDER THE PUBLIC LANDS ACTS LETTER DATED NOVEMBER 18/1996

LEGEND
HIGHWAY AND ROUTE No.
OTHER ROADS
TRAILS
SURVEYED LINES:
TOWNSHIPS, BASE LINES, ETC
LOTS, MINING CLAIMS, PARCELS, ETC.
UNSURVEYED LINES:
LOT LINES
PARCEL BOUNDARY
MINING CLAIMS ETC.
RAILWAY AND RIGHT OF WAY
UTILITY LINES
NON-PERENNIAL STREAM
FLOODING OR FLOODING RIGHTS
SUBDIVISION OR COMPOSITE PLAN
RESERVATIONS
ORIGINAL SHORELINE
MARSH OR MUSKEG
MINES
TRAVERSE MONUMENT

DISPOSITION OF CROWN LANDS

TYPE OF DOCUMENT	SYMBOL
PATENT, SURFACE & MINING RIGHTS	
" SURFACE RIGHTS ONLY	
" MINING RIGHTS ONLY	
LEASE, SURFACE & MINING RIGHTS	
" SURFACE RIGHTS ONLY	
" MINING RIGHTS ONLY	
LICENCE OF OCCUPATION	
ORDER IN COUNCIL	
RESERVATION	
CANCELLED	
SAND & GRAVEL	

SCALE: 1 INCH = 40 CHAINS

FEET 0 1000 2000 4000 6000 8000
METRES 0 200 1000 2000 (1 KM) (2 KM)

TOWNSHIP
FOLEYET
M.N.R. ADMINISTRATIVE DISTRICT
CHAPLEAU
MINING DIVISION
PORCUPINE
LAND TITLES / REGISTRY DIVISION
SUDBURY

THE INFORMATION THAT APPEARS ON THIS MAP HAS BEEN COMPILED FROM VARIOUS SOURCES AND ACCURACY IS NOT GUARANTEED. THOSE WISHING TO STAKE MINING CLAIMS SHOULD CONSULT WITH THE MINING RECORDER, MINISTRY OF NORTHERN DEVELOPMENT AND MINES, FOR ADDITIONAL INFORMATION ON THE STATUS OF THE LANDS SHOWN HEREON.

Ministry of Natural Resources
Ontario
Ministry of Northern Development and Mines

Date MARCH, 1990
ACTIVATED MAY 21, 1992 BY D.C.

Number
G-1126

812

OATES TWP.

THE TOWNSHIP
OF**FOLEYET**

DISTRICT of SUDBURY

SUDBURY MINING

DIVISION

SCALE: 1 INCH TO 40 CHAINS

LEGEND

PATENTED LAND ⊙
CROWN LAND SALE ⊙
LOCATED LAND Loc.
LICENSE of OCCUPATION L.O.
IMPROVED ROADS ———
RAILWAYS + + + +

NOTES

Surface Rights Only withdrawn from staking
Sec. 34(d) Mg Act part of Lot 21 Cont shown
thus: File 163003

400' Surface Rights Reservation around
all Lakes and Rivers.

XII

XI

X

IX

VIII

VII

VI

V


IV

III

II

I


MUSKEGO TWP.

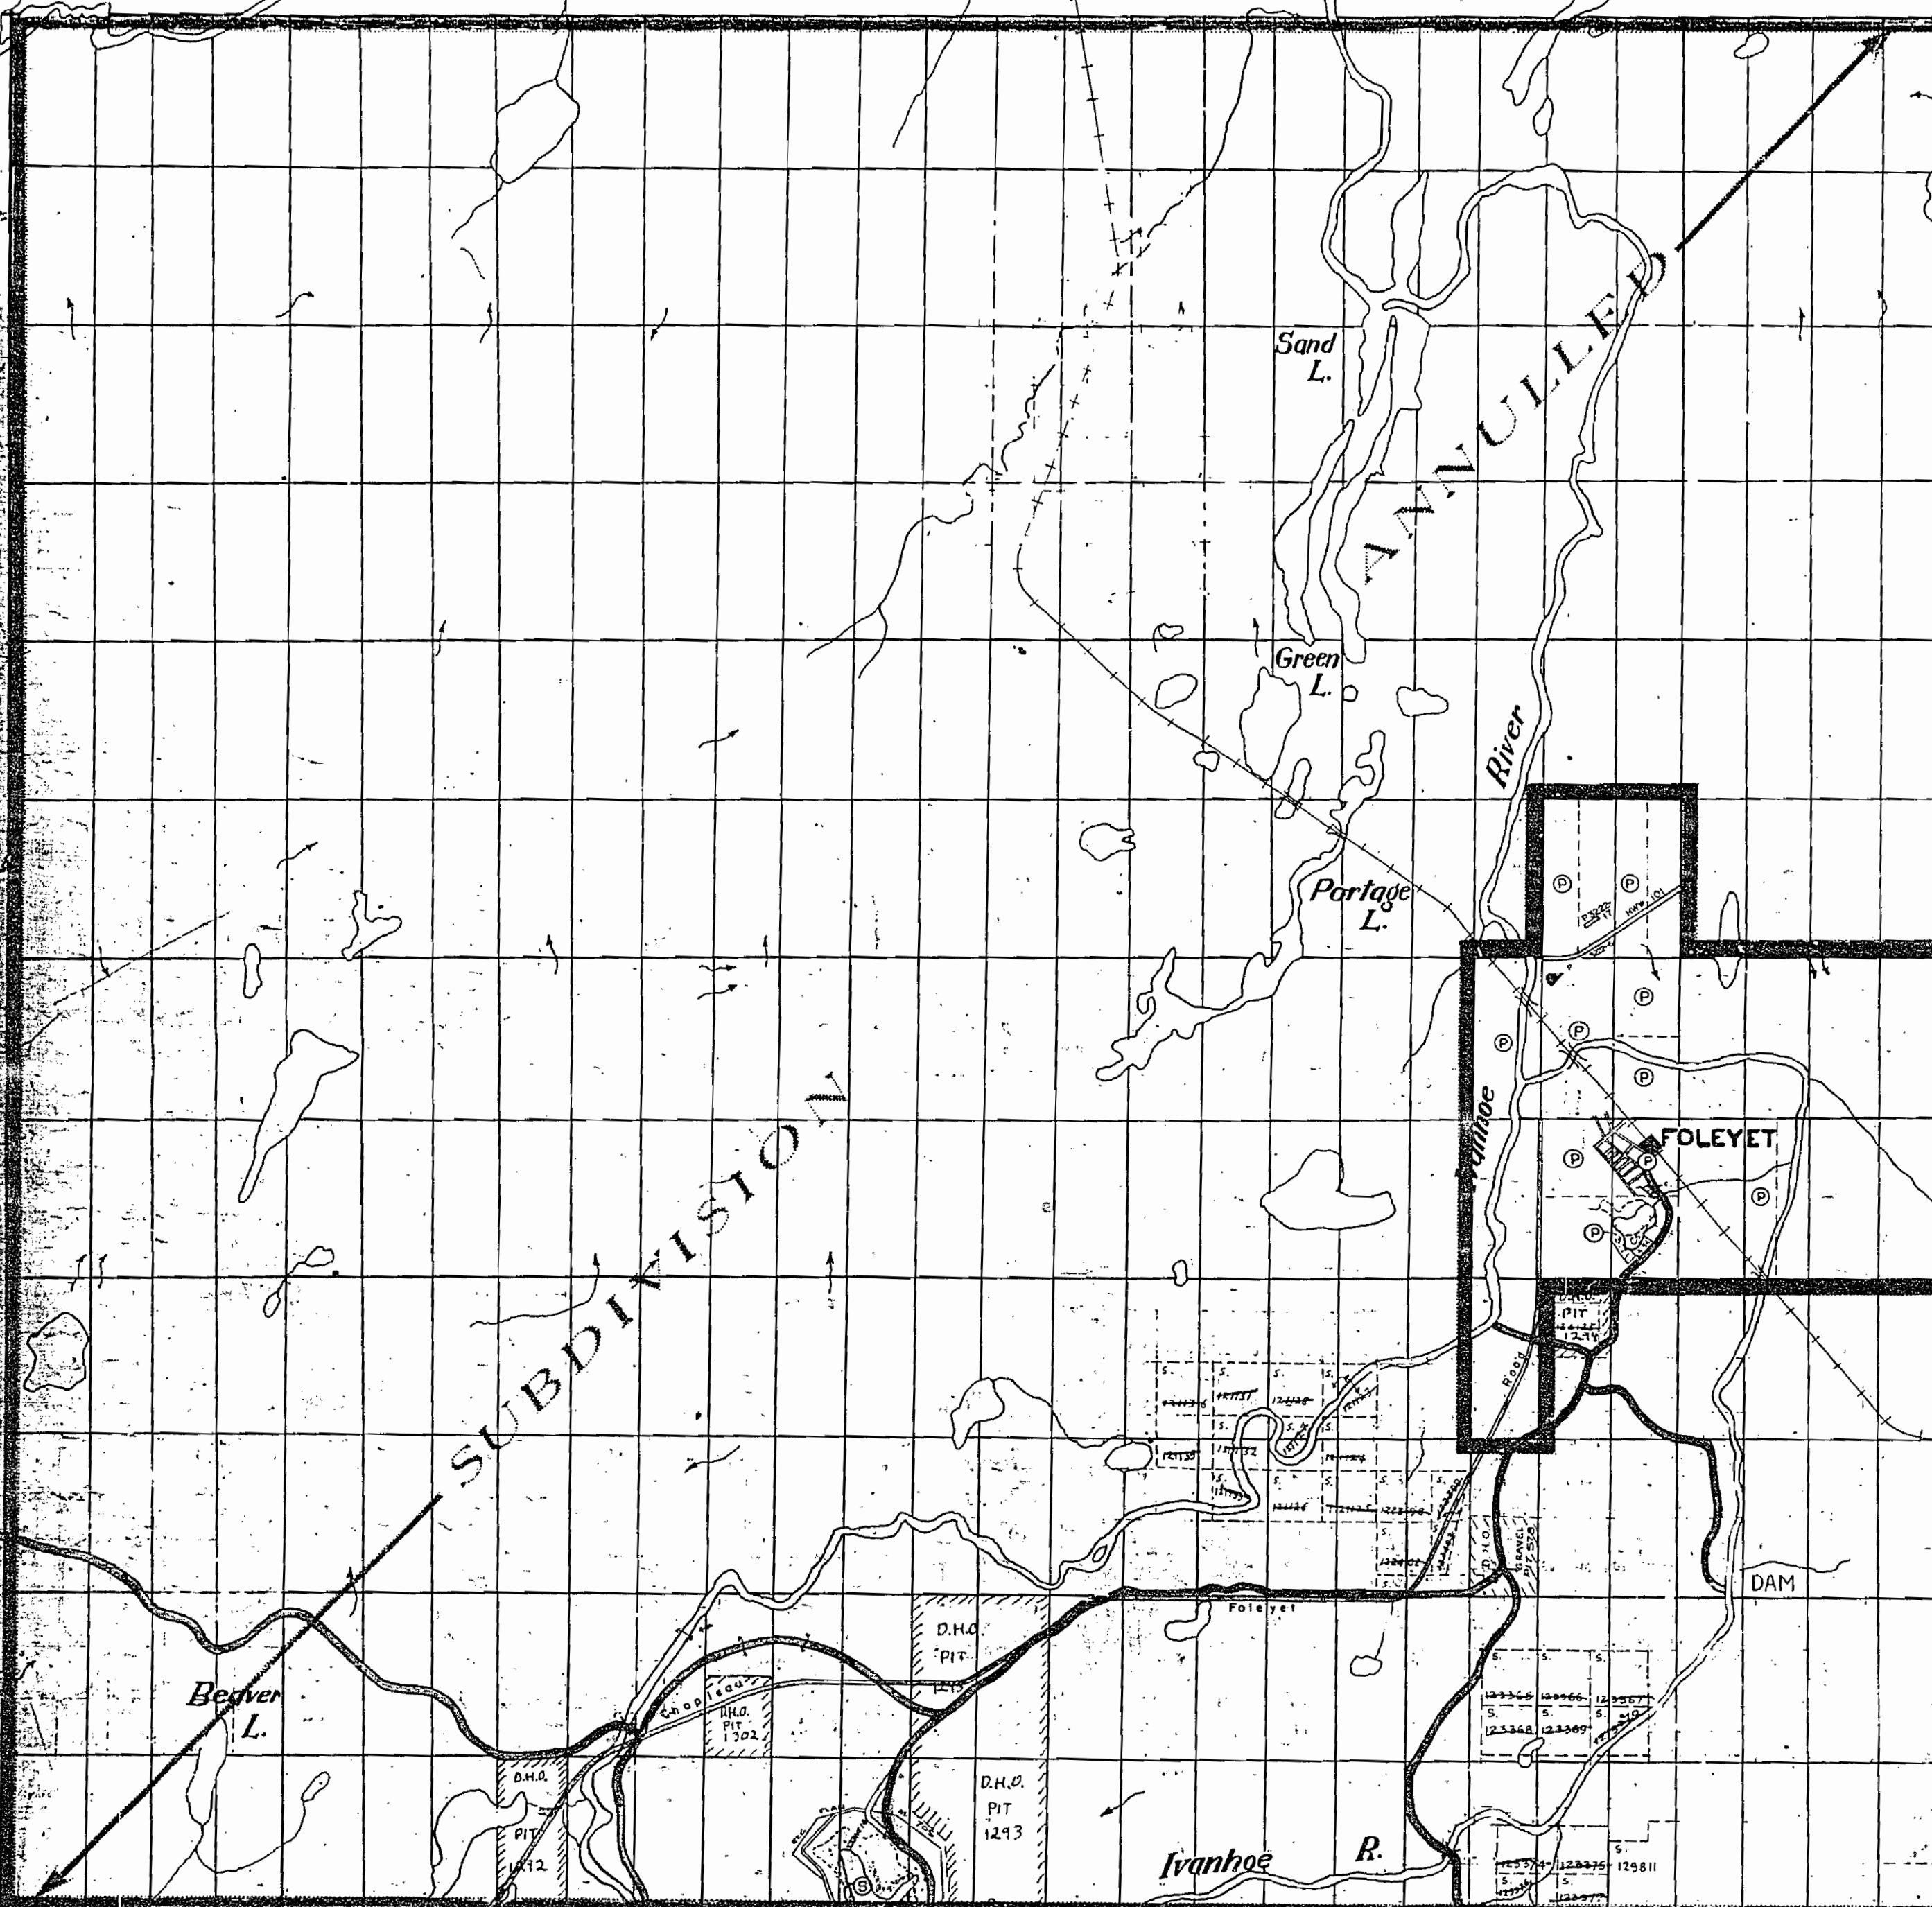

28 27 26 25 24 23 22 21 20 19 18 17 16 15 14 13 12 11 10 9 8 7 6 5 4 3 2 1

Ivanhoe L.

IVANHOE TWP.

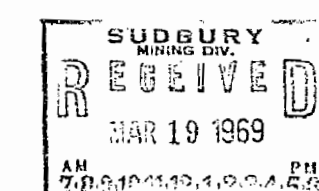

M-812

DEPARTMENT of MINES
ONTARIO

812

OATES TWP.

THE TOWNSHIP
OF**FOLEYET**

DISTRICT of SUDBURY

PORCUPINE MINING
DIVISION

SCALE: 1 INCH TO 40 CHAINS


LEGEND

PATENTED LAND (P)
CROWN LAND SALE (S)
LOCATED LAND (Loc.)
LICENSE of OCCUPATION (L.O.)
IMPROVED ROADS (—)
RAILWAYS (—)

NOTES

Surface Rights Only withdrawn from staking
Sec. 34(d) Mg Act part of Lot 21 Cont shown
thus: File 163003

400' Surface Rights Reservation around
all Lakes and Rivers.

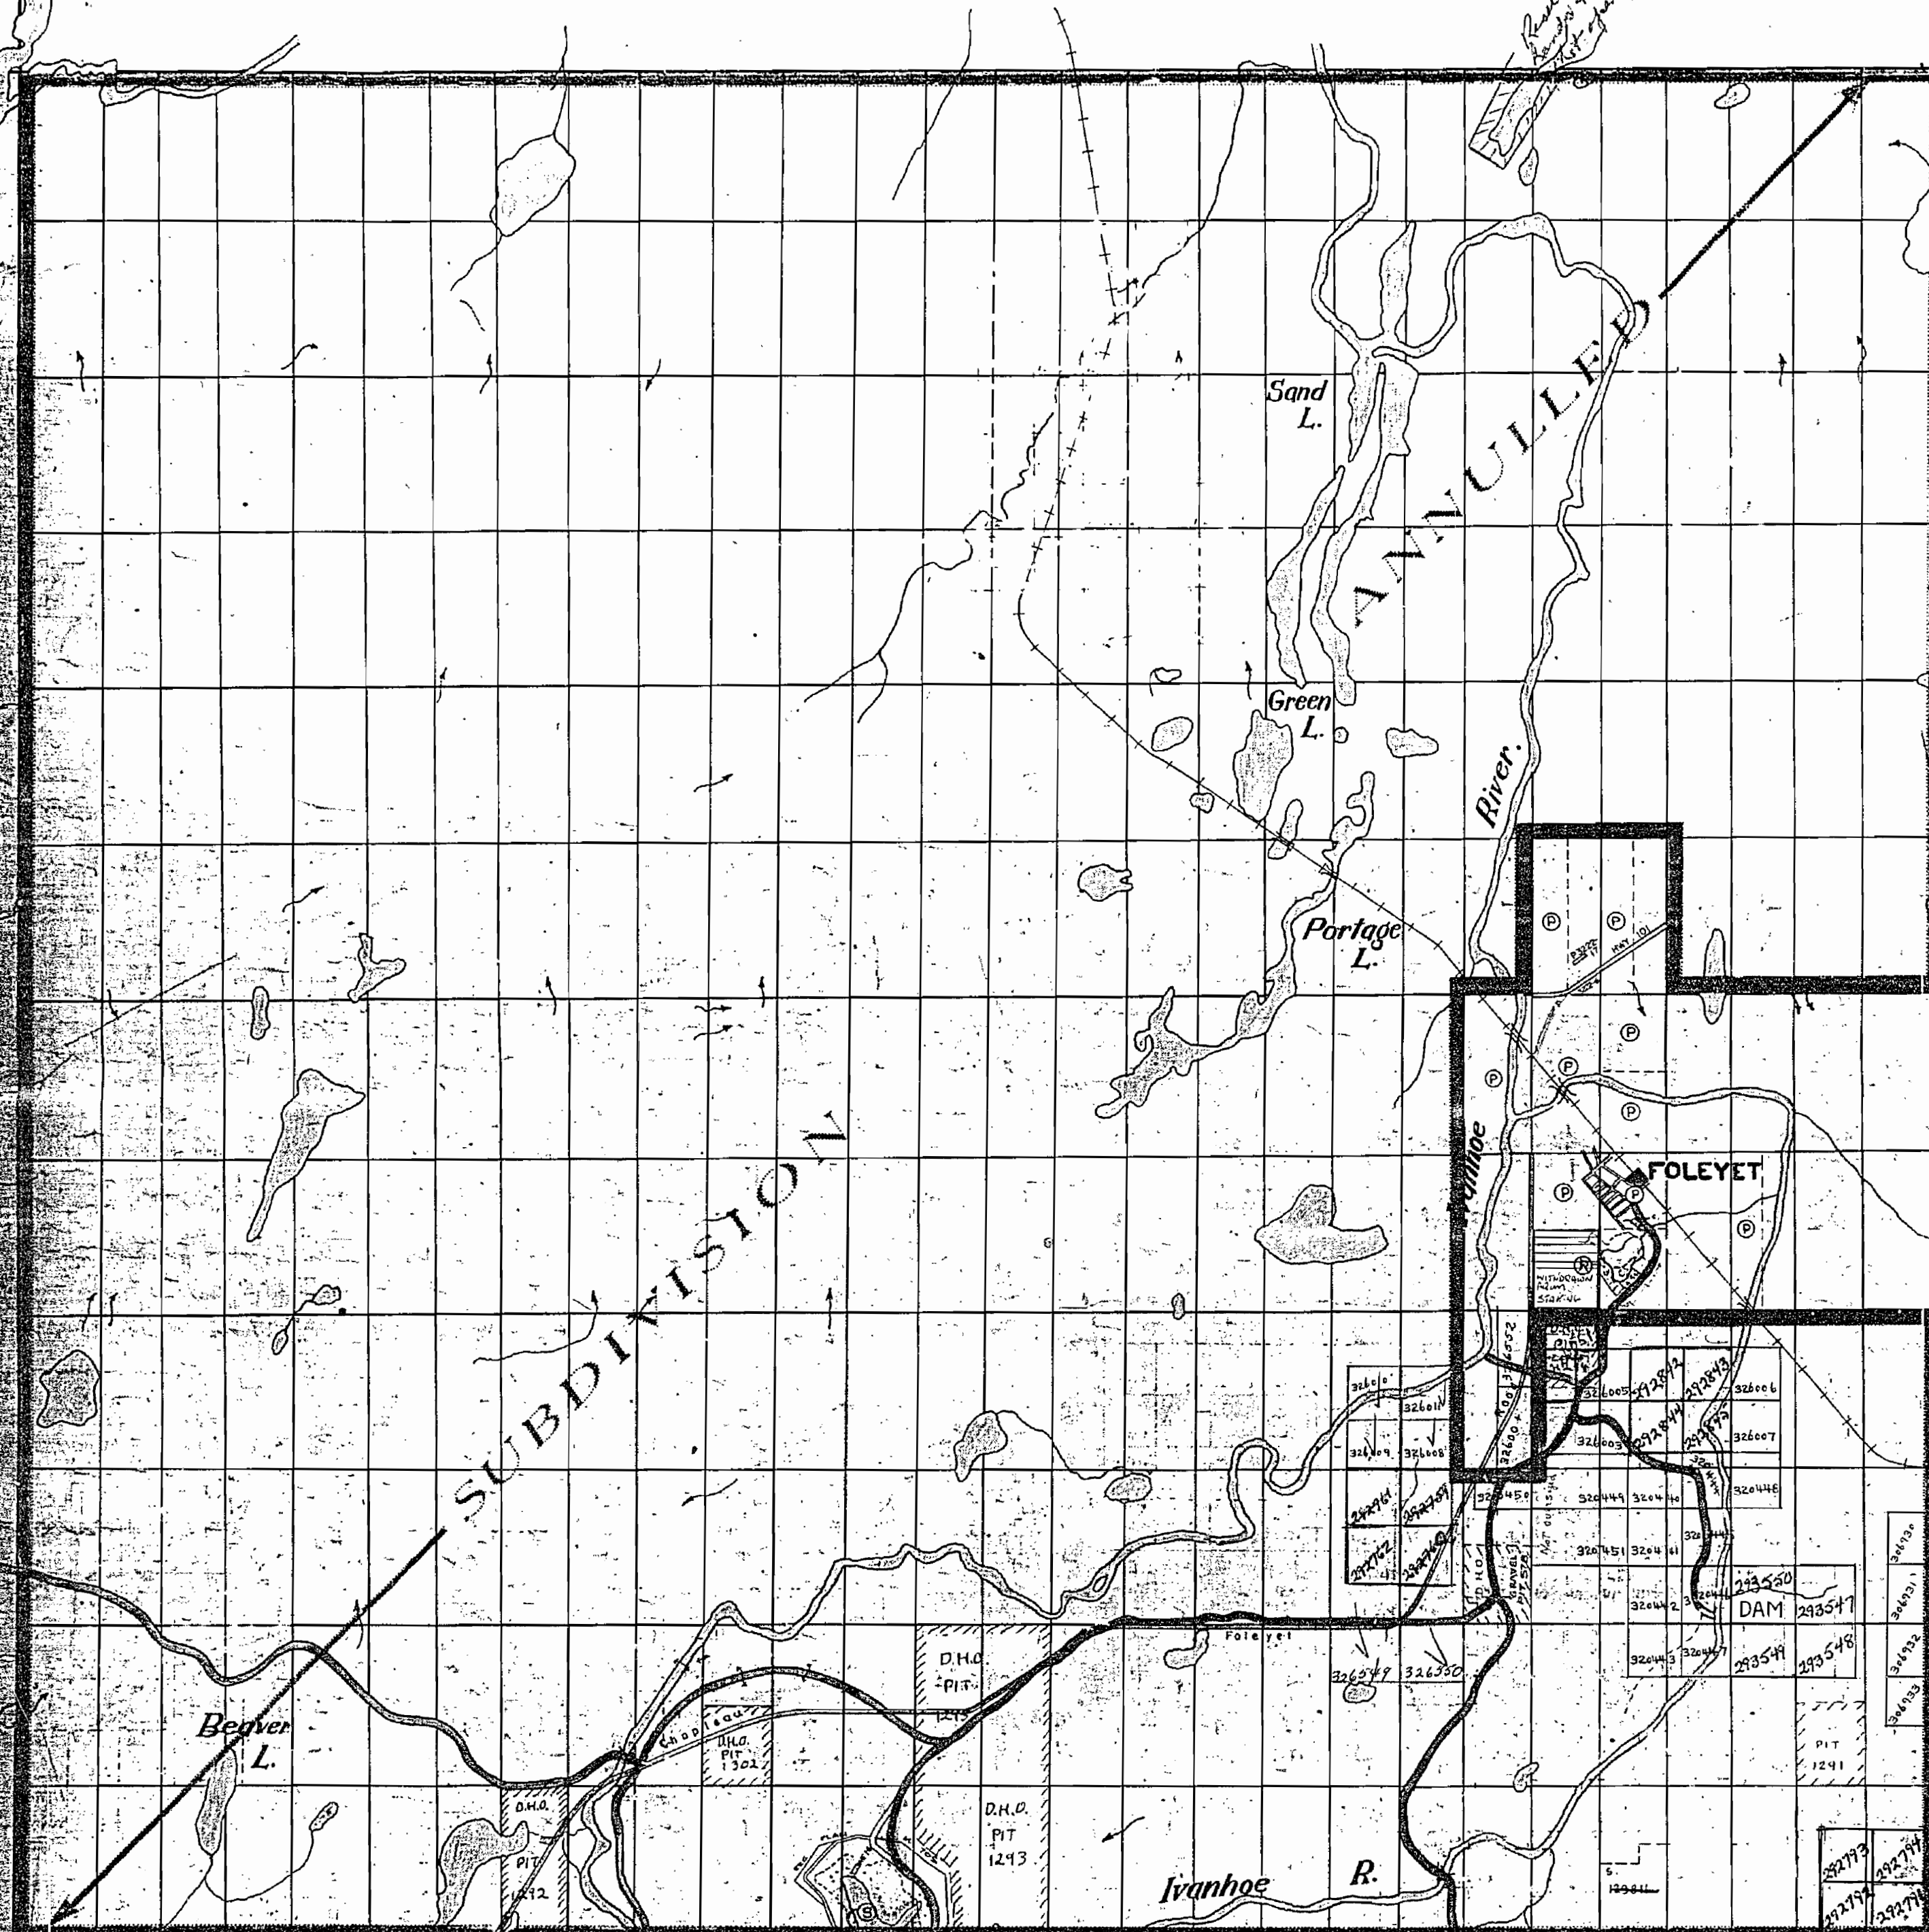

XII

XI

X

IX

VIII

VII

VI

V

IV

III

II

I

MUSKEGO TWP.

Ivanhoe L.

IVANHOE TWP.

RECEIVED
OCT 9 1969
780.1011.12.1.2.3.4.5.6

77-812
DEPARTMENT of MINES
ONTARIO

812

OATES TWP.

FOLEYETDISTRICT of SUDBURY
SUDBURY MINING
DIVISION

SCALE: 1 INCH TO 40 CHAINS

LEGEND

PATENTED LAND	⊙
CROWN LAND SALE	⊙
LOCATED LAND	Loc.
LICENSE of OCCUPATION	L.O.
IMPROVED ROADS	==
RAILWAYS	+++

NOTES

Surface Rights Only withdrawn from staking
Sec. 34(d) Mg Act part of Lot 21 Con. I shown
thus: File 163003

400' Surface Rights Reservation around
all Lakes and Rivers.

July 30/12

MUSKEGO TWP.

XII

XI

X

IX

VIII

VII

VI


V

IV

III

II

I

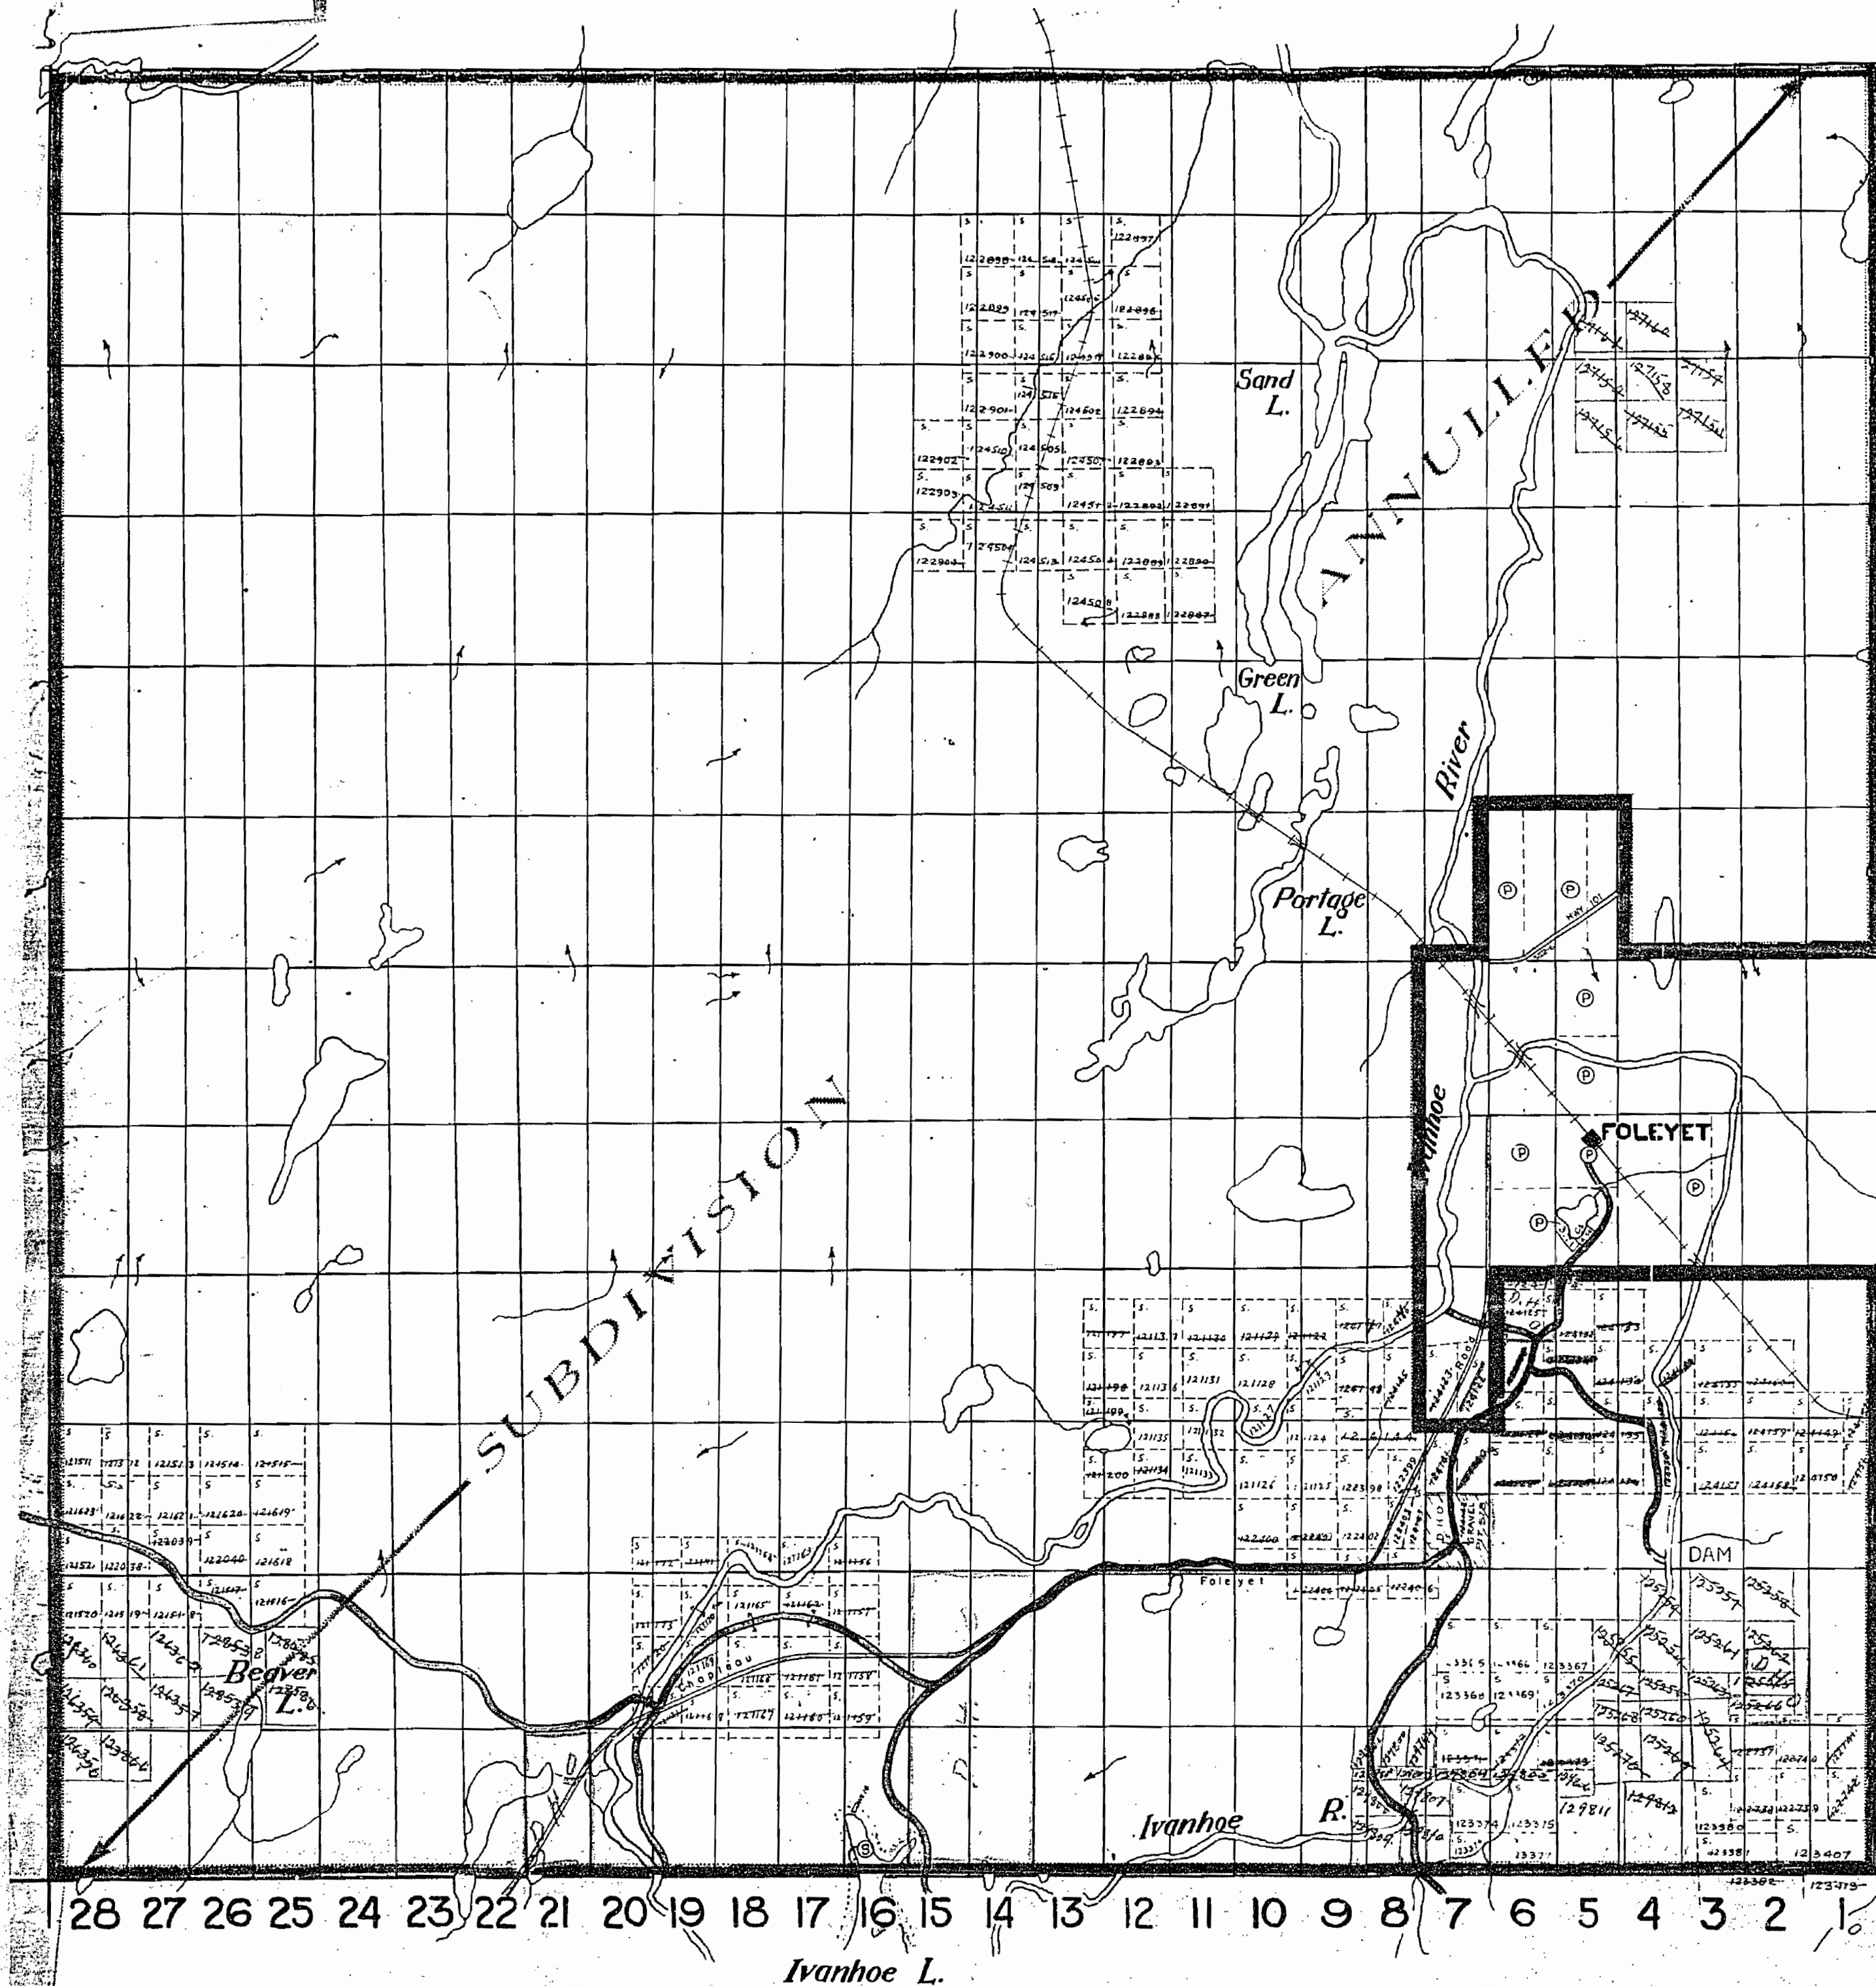

IVANHOE TWP.

M. 812

DEPARTMENT of MINES
ONTARIO

LEMOINE TWP.

OATES TWP.

IVANHOE TWP.

MUSKEGO TWP.

THE TOWNSHIP OF
FOLEYET

DISTRICT of SUDBURY
SUDBURY MINING
DIVISION

SCALE: 1 INCH TO 40 CHAINS

LEGEND

PATENTED LAND ⊙
CROWN LAND SALE ⊙
LOCATED LAND Loc.
LICENSE of OCCUPATION L.O.
IMPROVED ROADS ===
RAILWAYS + + +

NOTES


400' res.

*54 lot 7 and 3
D.H.O. 1st removed 1961-62*

*Subdivision
annulled
except*

77-812


DEPARTMENT of MINES
ONTARIO

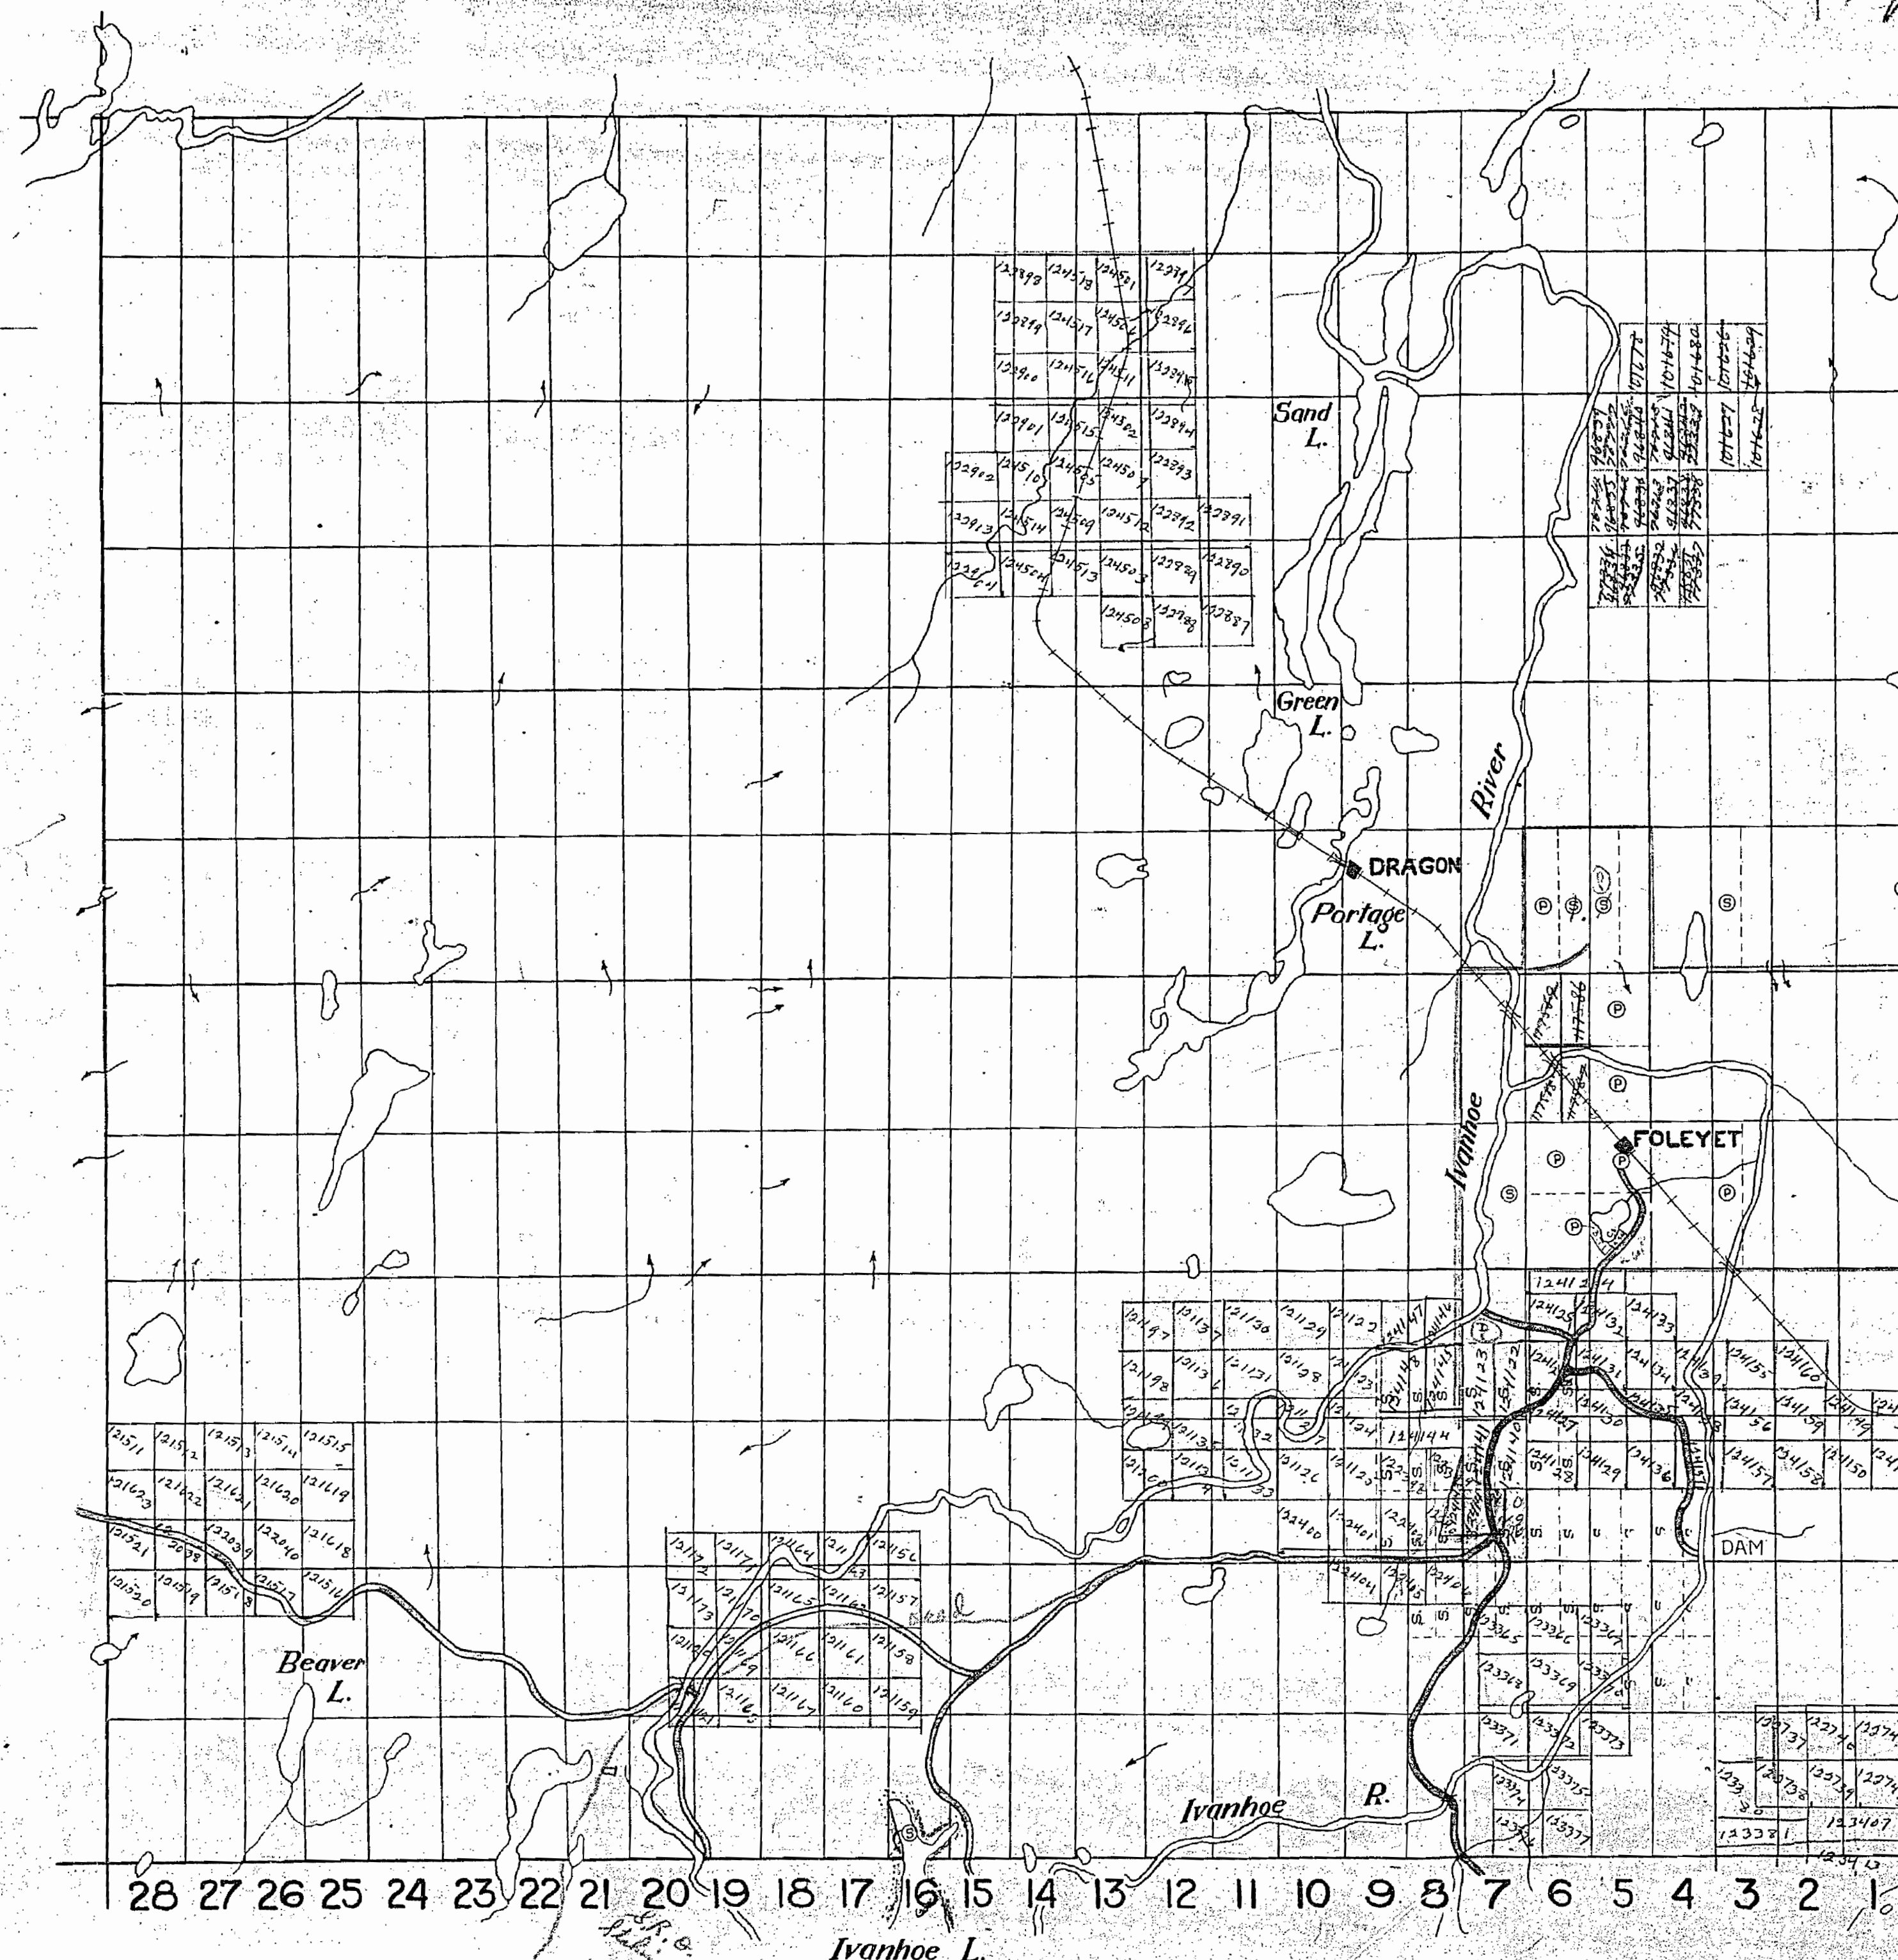

Scale 40 chs = 1 inch

OATES

FOR LAND Roll ~~file~~ ^{new}
SEC ^{Township}

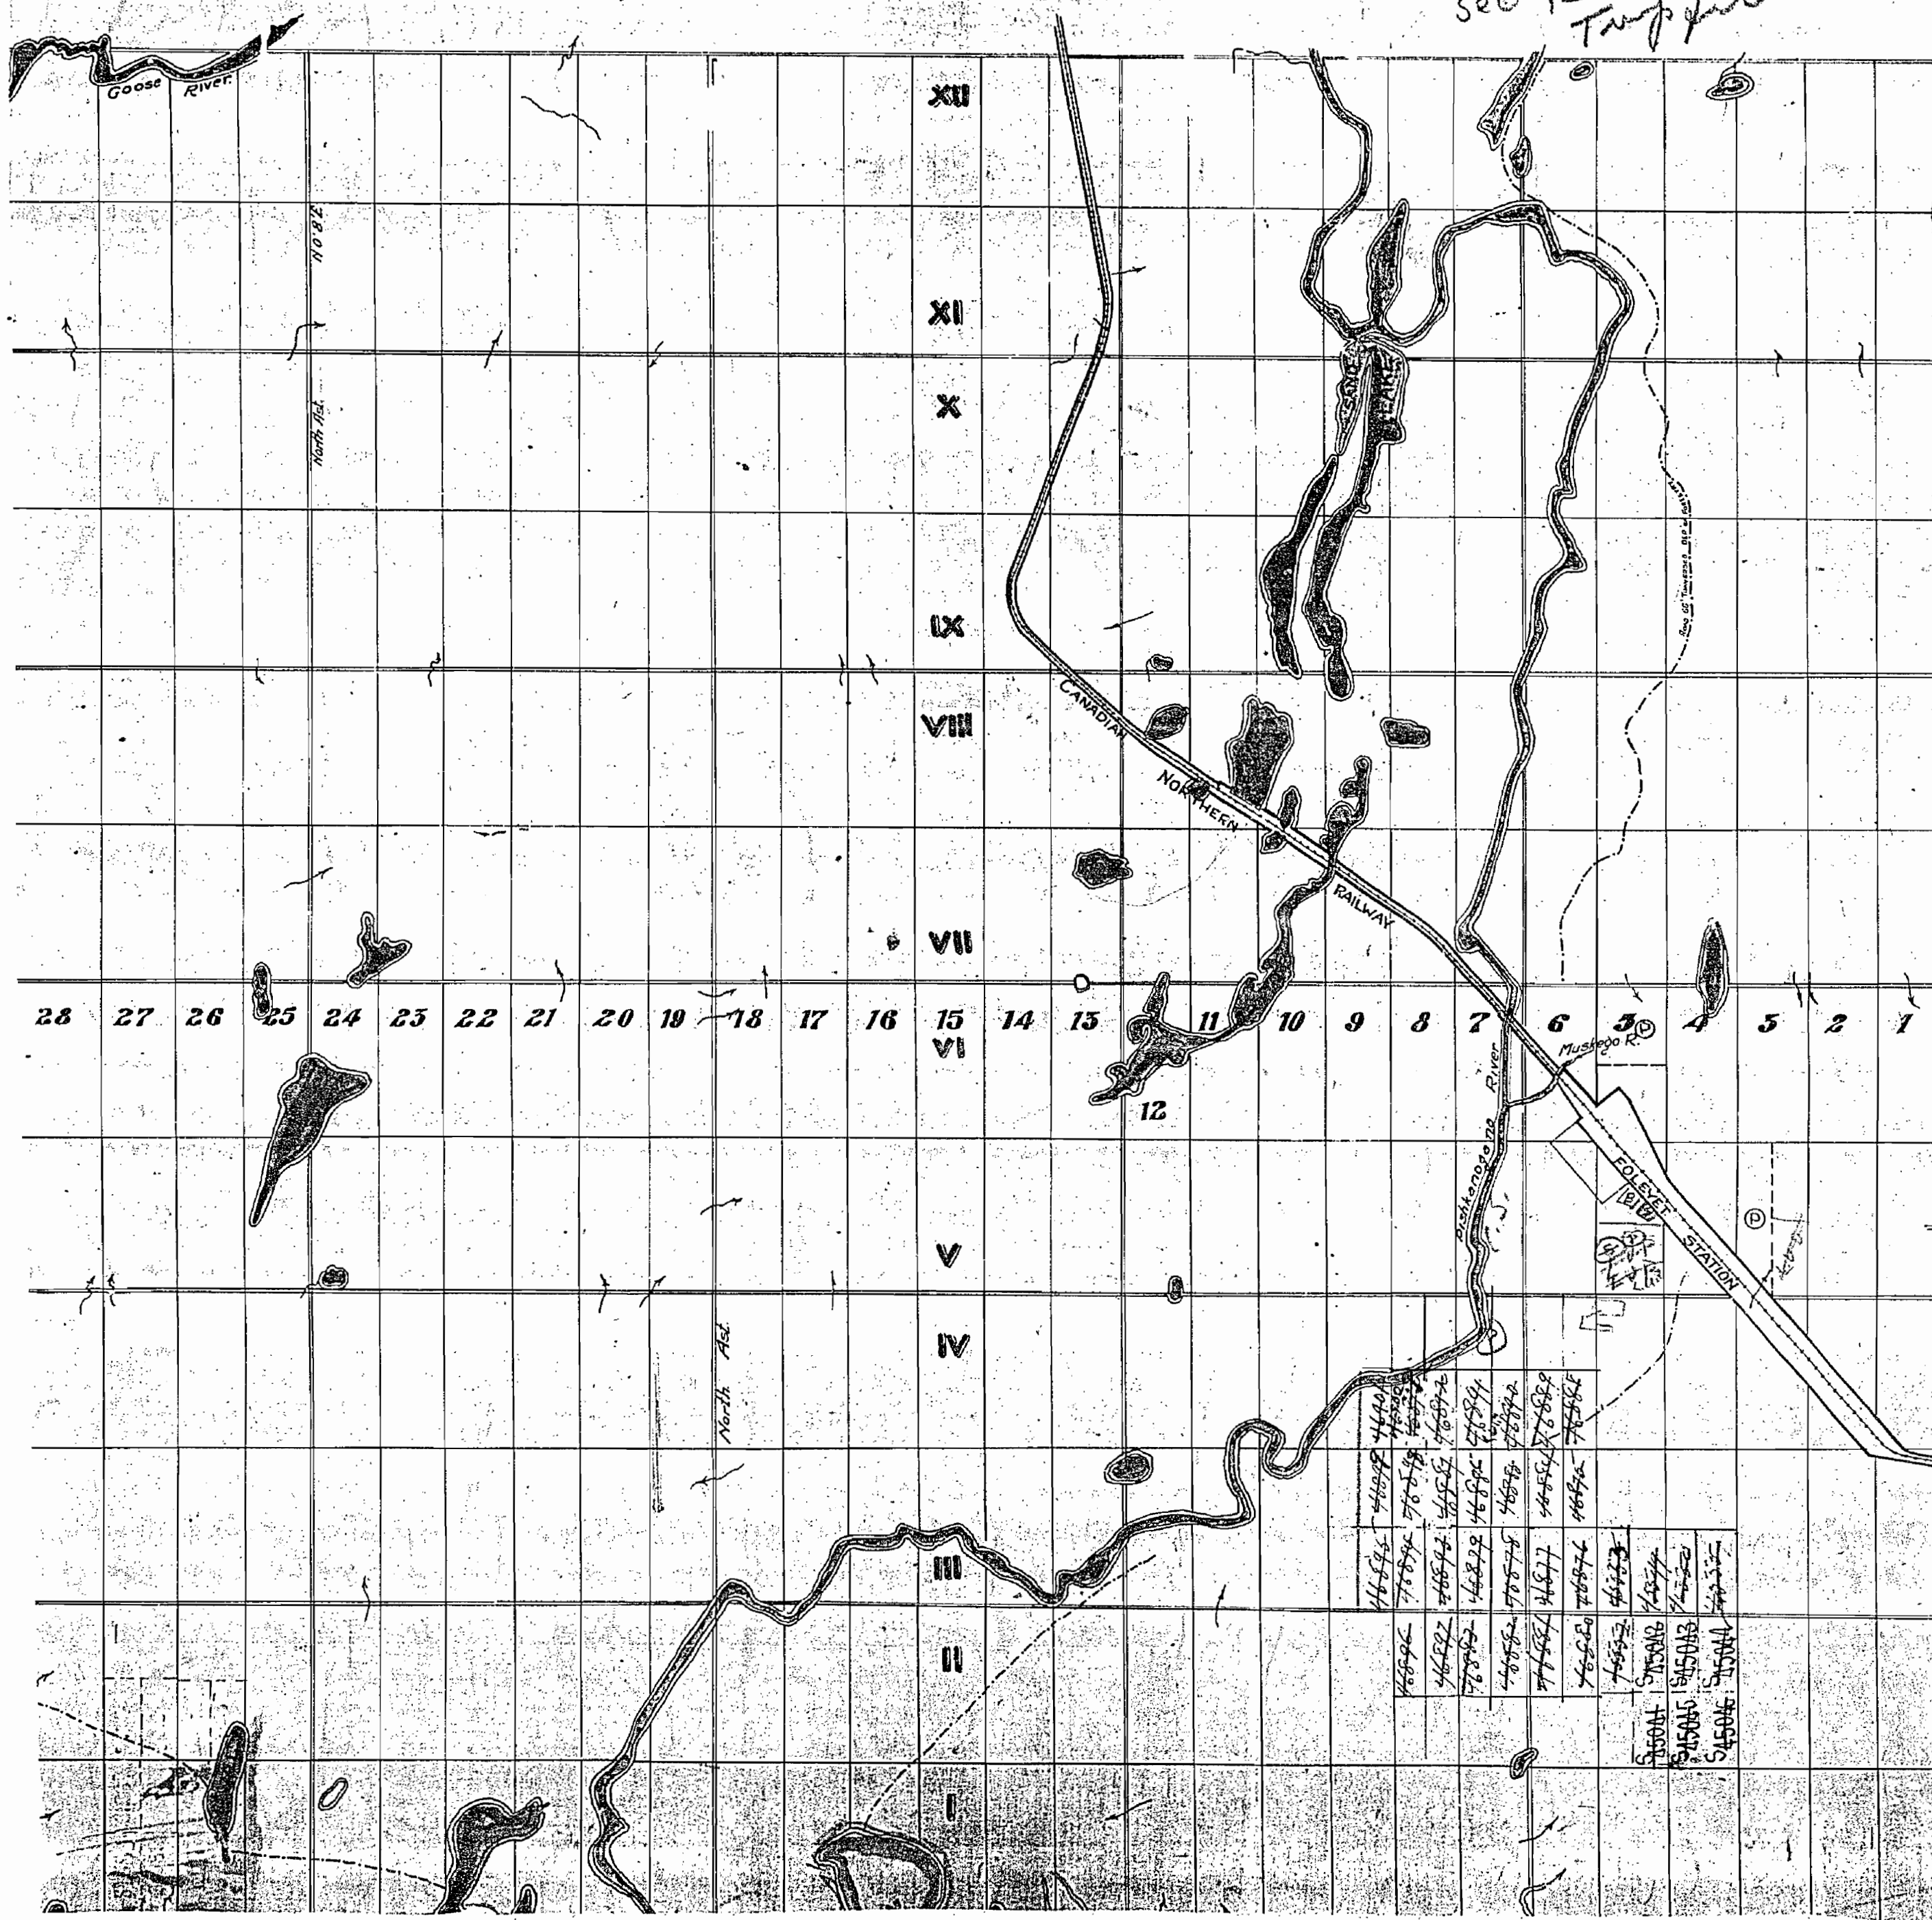


S18.M

FOLEYET 16

S18 M

OATES TWP.

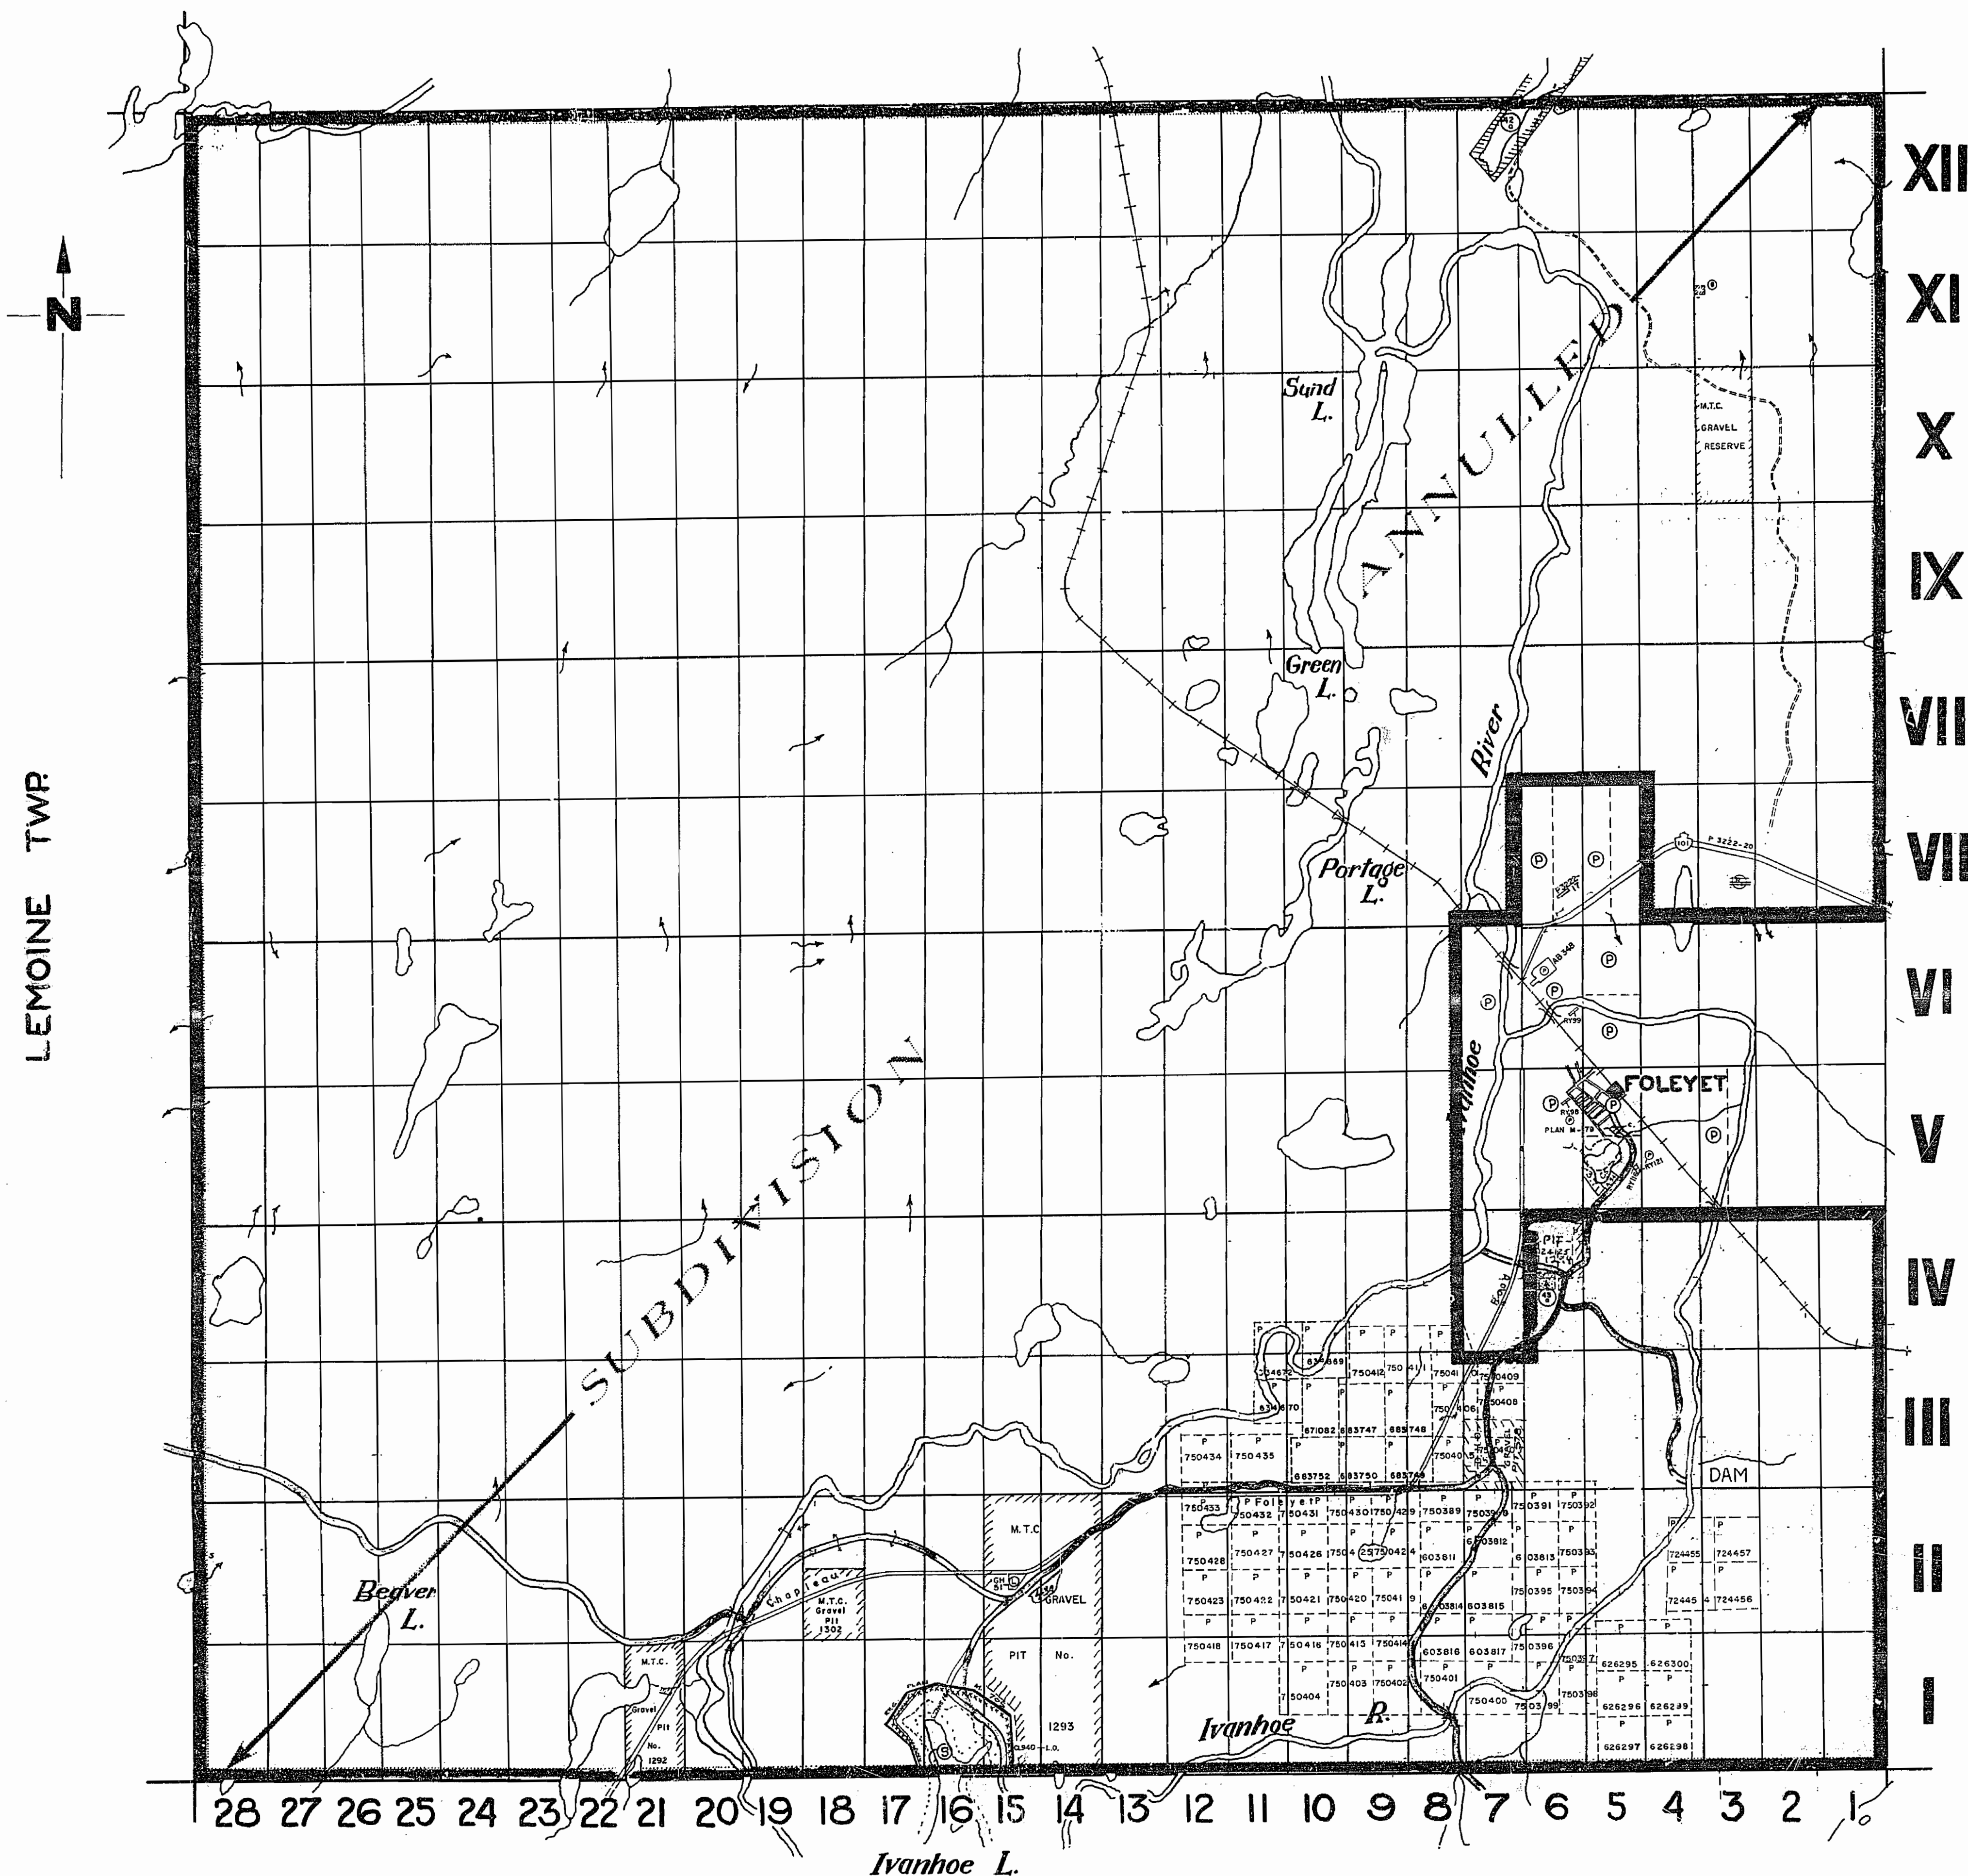

THE TOWNSHIP
OF
FOLEYET
DISTRICT of SUDBURY
PORCUPINE MINING
DIVISION

SCALE: 1 INCH TO 40 CHAINS

LEGEND

PATENTED LAND (P)
CROWN LAND SALE (S)
LOCATED LAND (Loc.)
LICENSE of OCCUPATION (L.O.)
IMPROVED ROADS (==)
RAILWAYS (+++)

NOTES

Surface Rights Only withdrawn from staking.
Sec. 34(d) Mg. Act part of Lot 21 Con. I shown
thus: [Symbol] File 163003

400' Surface Rights Reservation around
all Lakes and Rivers.

Areas withdrawn from staking under Section 42 of
The Mining Act, R.S.O. 1960 (Sec. 43, R.S.O. 1970).

File	Date	Disposition	Order No.
(4) 163002	25/8/70	S.R.O.	
(13) 188509	17/9/75	S.R.O.	W.51/75

(S) SAND AND GRAVEL
QUARRY PERMIT

M.812

ONTARIO
MINISTRY OF NATURAL RESOURCES
SURVEYS AND MAPPING BRANCH

812

OATES TWP.

FOLEYETDISTRICT of SUDBURY
SUDBURY MINING
DIVISION

SCALE: 1 INCH TO 40 CHAINS

LEGEND

PATENTED LAND	⊙
CROWN LAND SALE	⊙
LOCATED LAND	Loc.
LICENSE of OCCUPATION	L.O.
IMPROVED ROADS	==
RAILWAYS	+++

NOTES

Surface Rights Only withdrawn from staking
Sec. 34(d) Mg Act part of Lot 21 Conl shown
thus File 163003

400' Surface Rights Reservation around
all Lakes and Rivers.

July 30/66

XII

XI

X

IX

VIII

VII

VI

V

IV

III

II

I

MUSKEGO TWP.

Ivanhoe L.

IVANHOE TWP.

M-812


DEPARTMENT of MINES
ONTARIO

FOR LAND Roll
see ~~file~~ Trapp file

200. Pes

Scale 40 chs = 1 inch

OATES

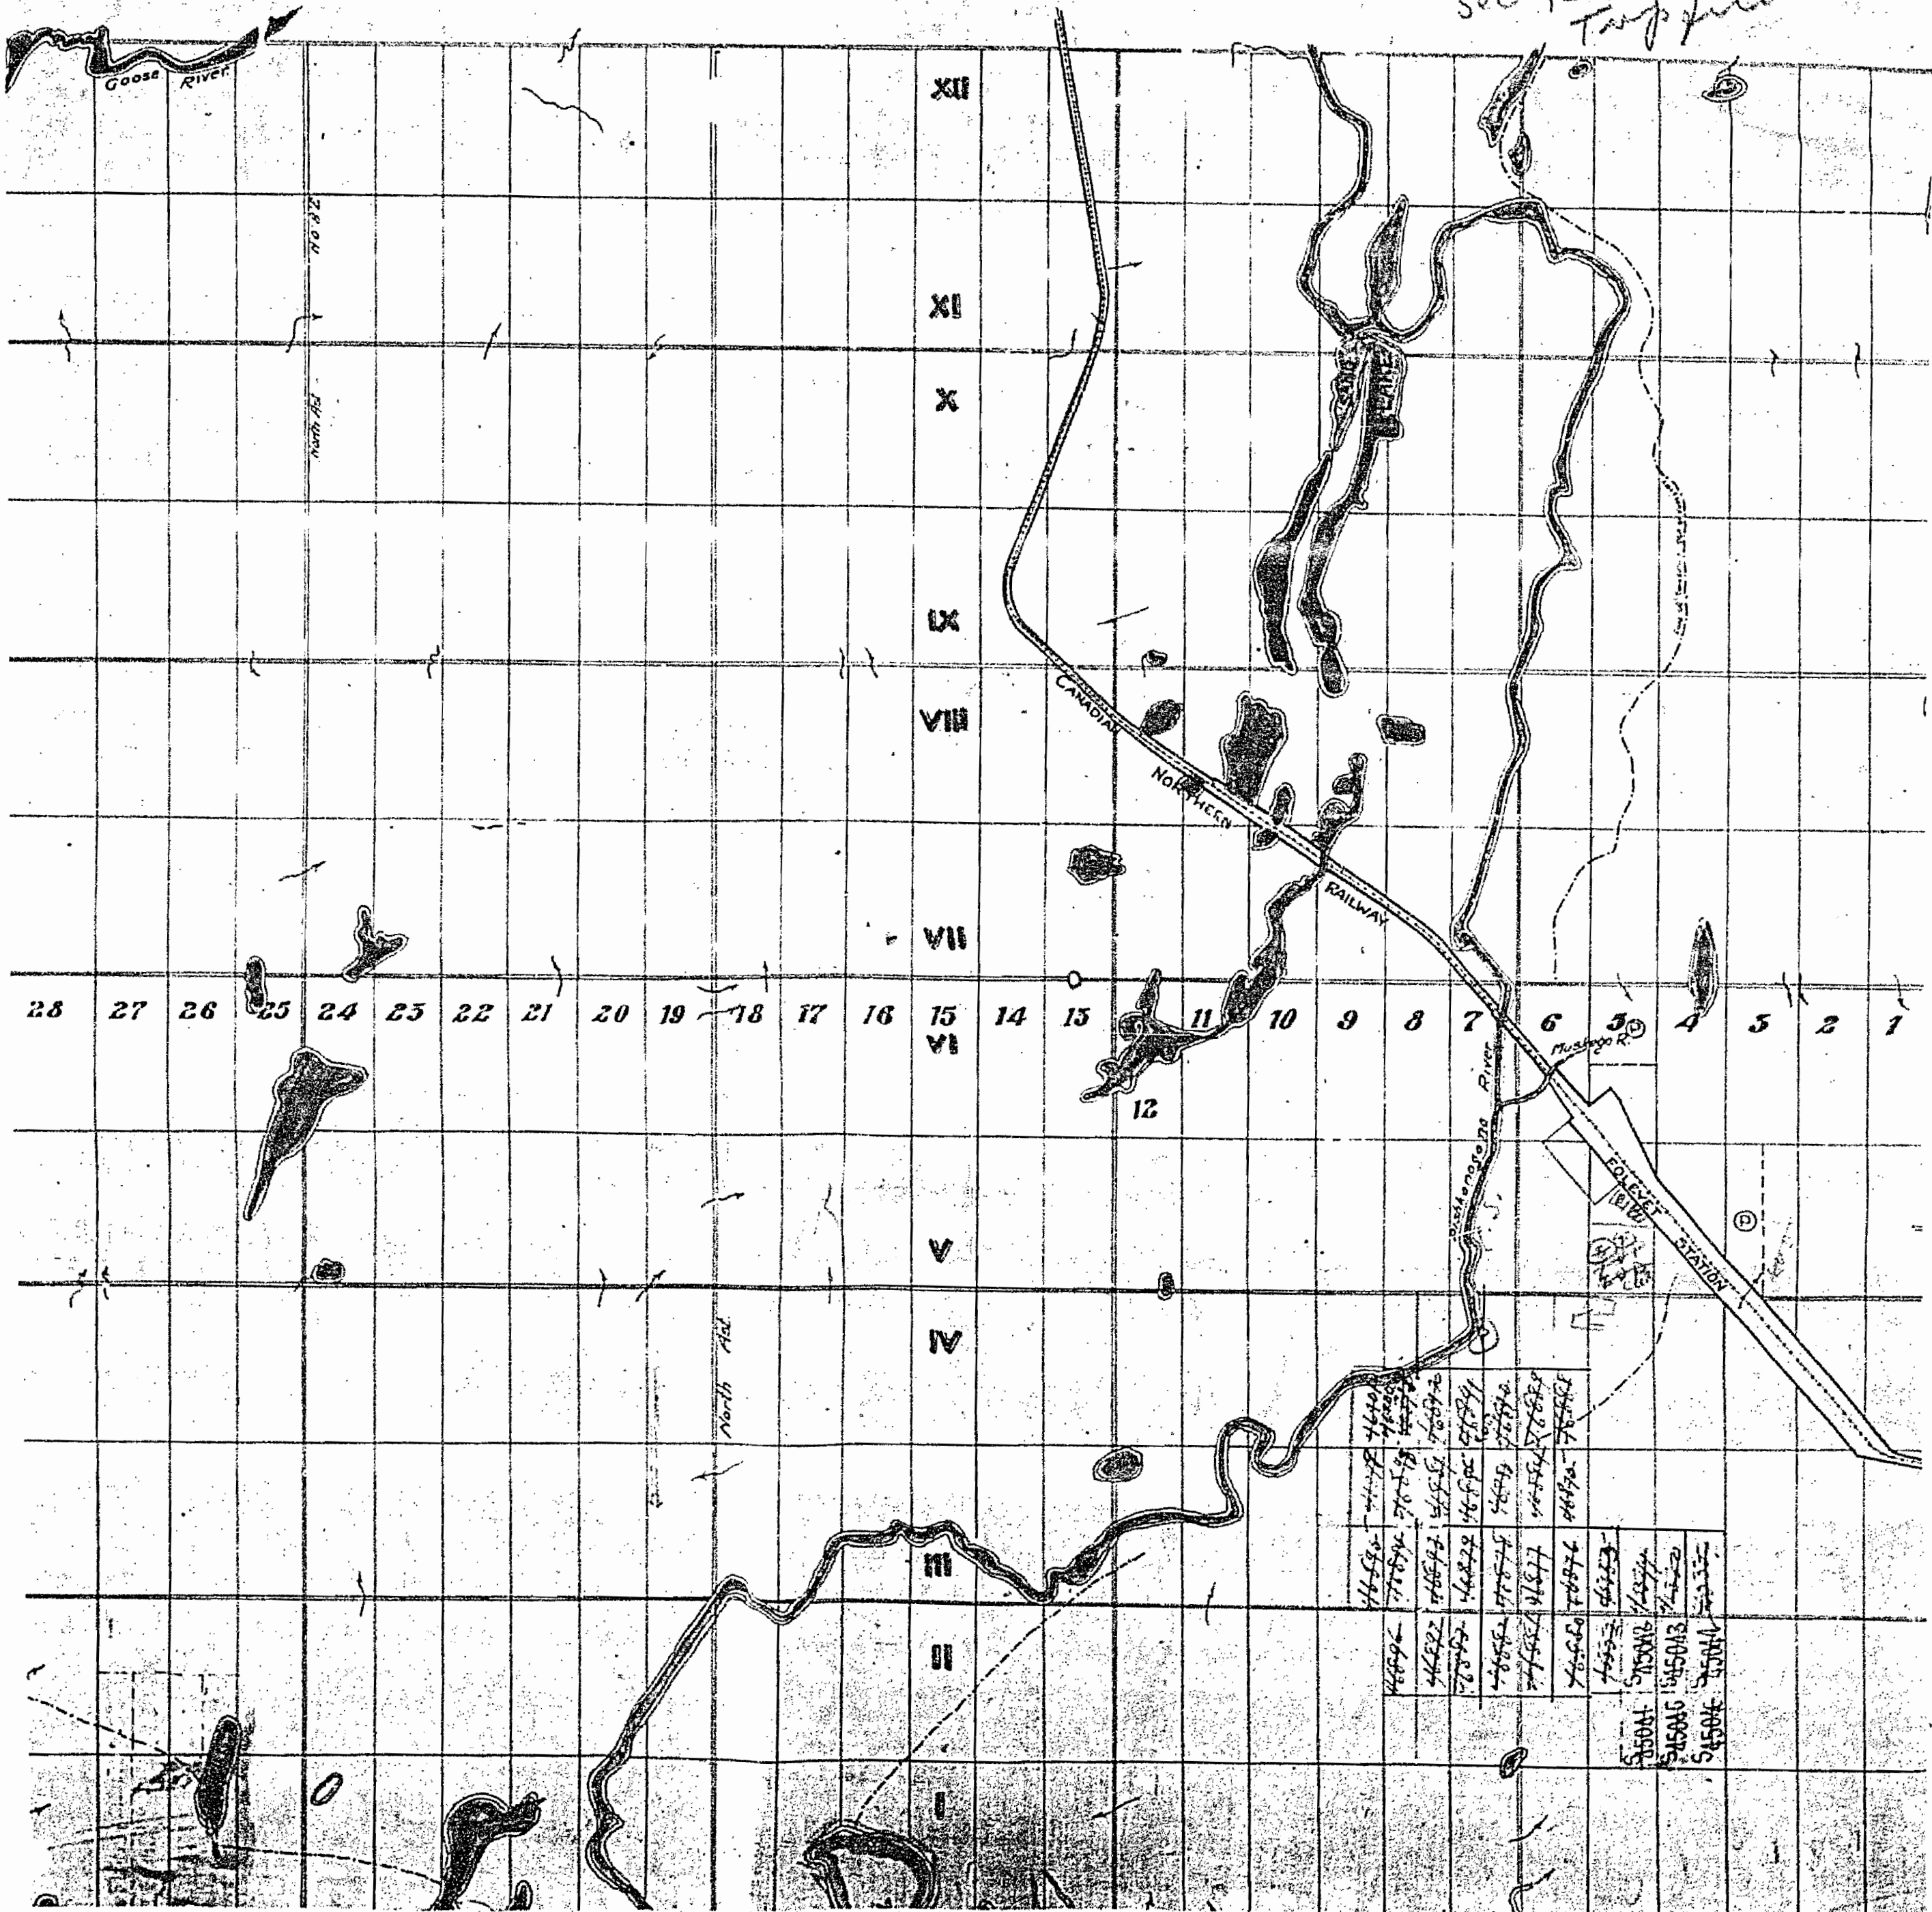

FOLEYET TWP. S.183

LEMOINE TWP.

FOLEYET TWP. S.183

812

OATES TWP.

Twp File

THE TOWNSHIP OF
OF
FOLEYET
DISTRICT of SUDBURY
SUDBURY MINING
DIVISION

SCALE: 1 INCH TO 40 CHAINS

LEGEND

PATENTED LAND	⊙
CROWN LAND SALE	⊙
LOCATED LAND	Loc.
LICENSE of OCCUPATION	L.O.
IMPROVED ROADS	---
RAILWAYS	+++

NOTES

400' res.


St. R. 7 Con. 2
D.H.O. and Mineral 1961-62

Subdivision
submitted
except

77-812
DEPARTMENT of MINES
ONTARIO

XII
XI
X
IX
VIII
VII
VI
V
IV
III
II
I

MUSKEGO TWP.

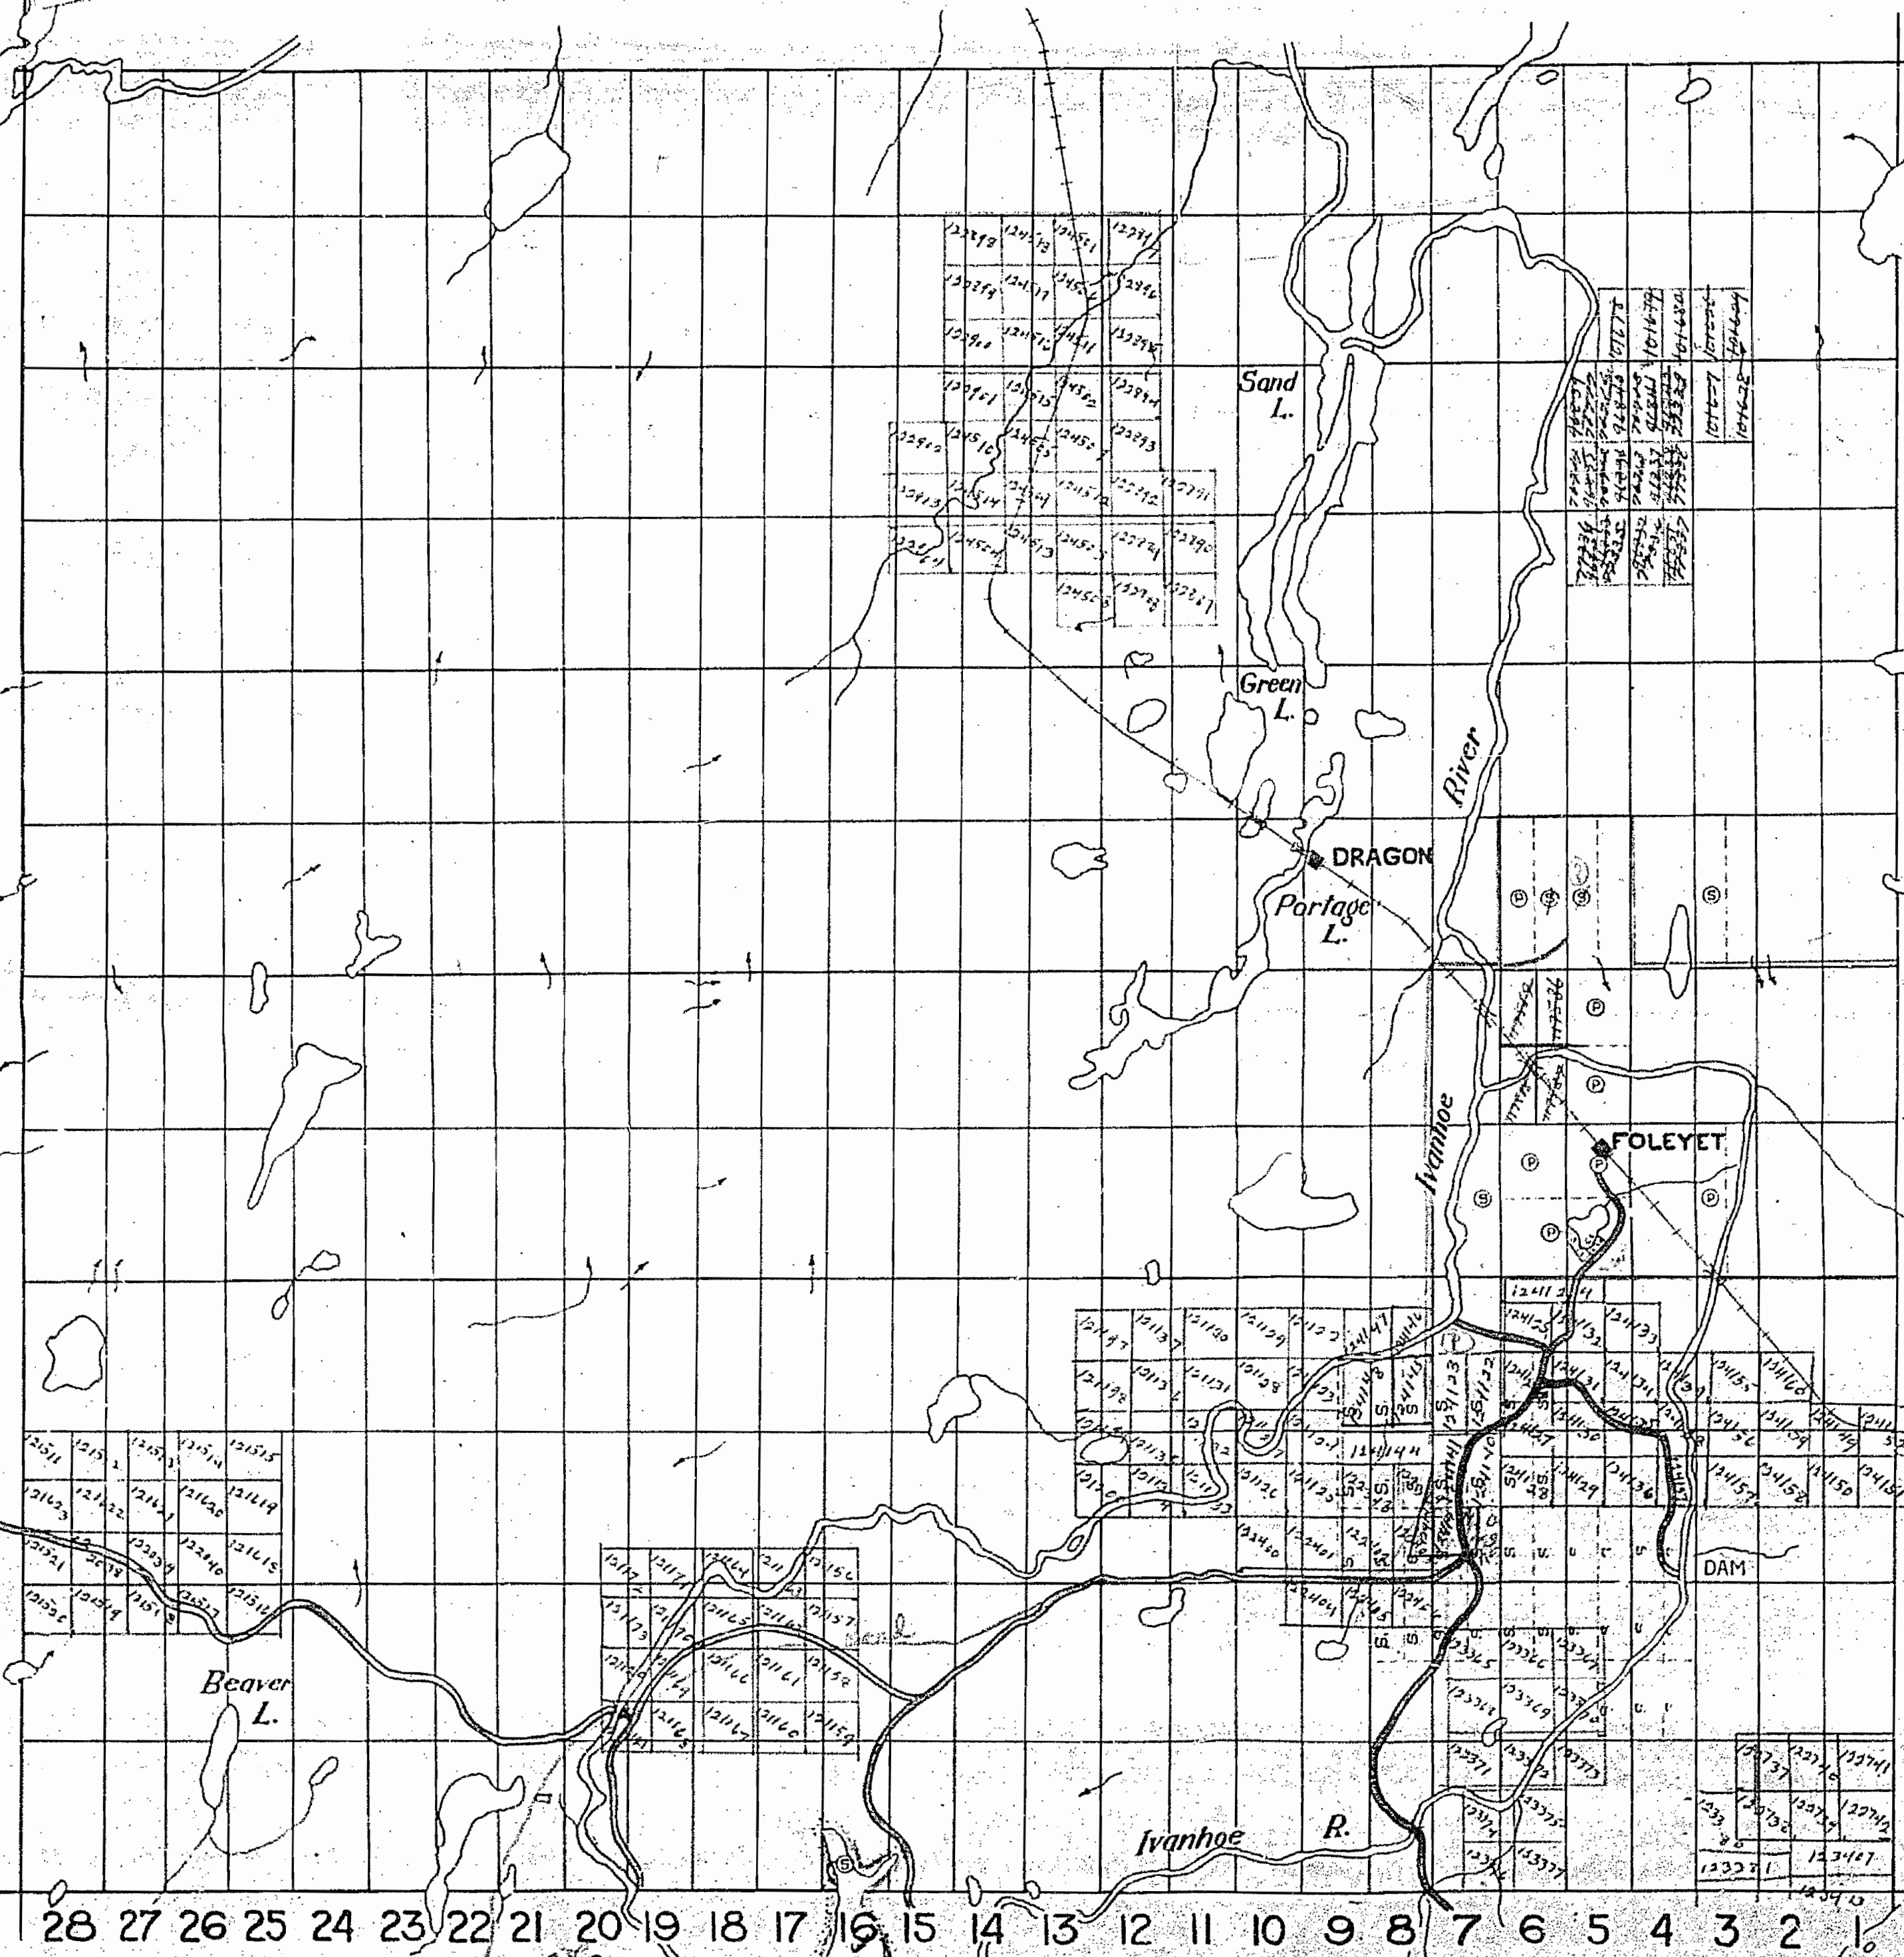

Ivanhoe L.
IVANHOE TWP.

812

OATES TWP.

THE TOWNSHIP
OF**FOLEYET**

DISTRICT of SUDBURY

PORCUPINE MINING

DIVISION

SCALE: 1 INCH TO 40 CHAINS


LEGEND

PATENTED LAND	⊙
CROWN LAND SALE	⊙
LOCATED LAND	Loc.
LICENSE of OCCUPATION	L.O.
IMPROVED ROADS	==
RAILWAYS	---

NOTES

Surface Rights Only withdrawn from staking
Sec. 34(d) Mg Act part of Lot 21 Cont. shown
thus File 163003

400' Surface Rights Reservation around
all Lakes and Rivers.

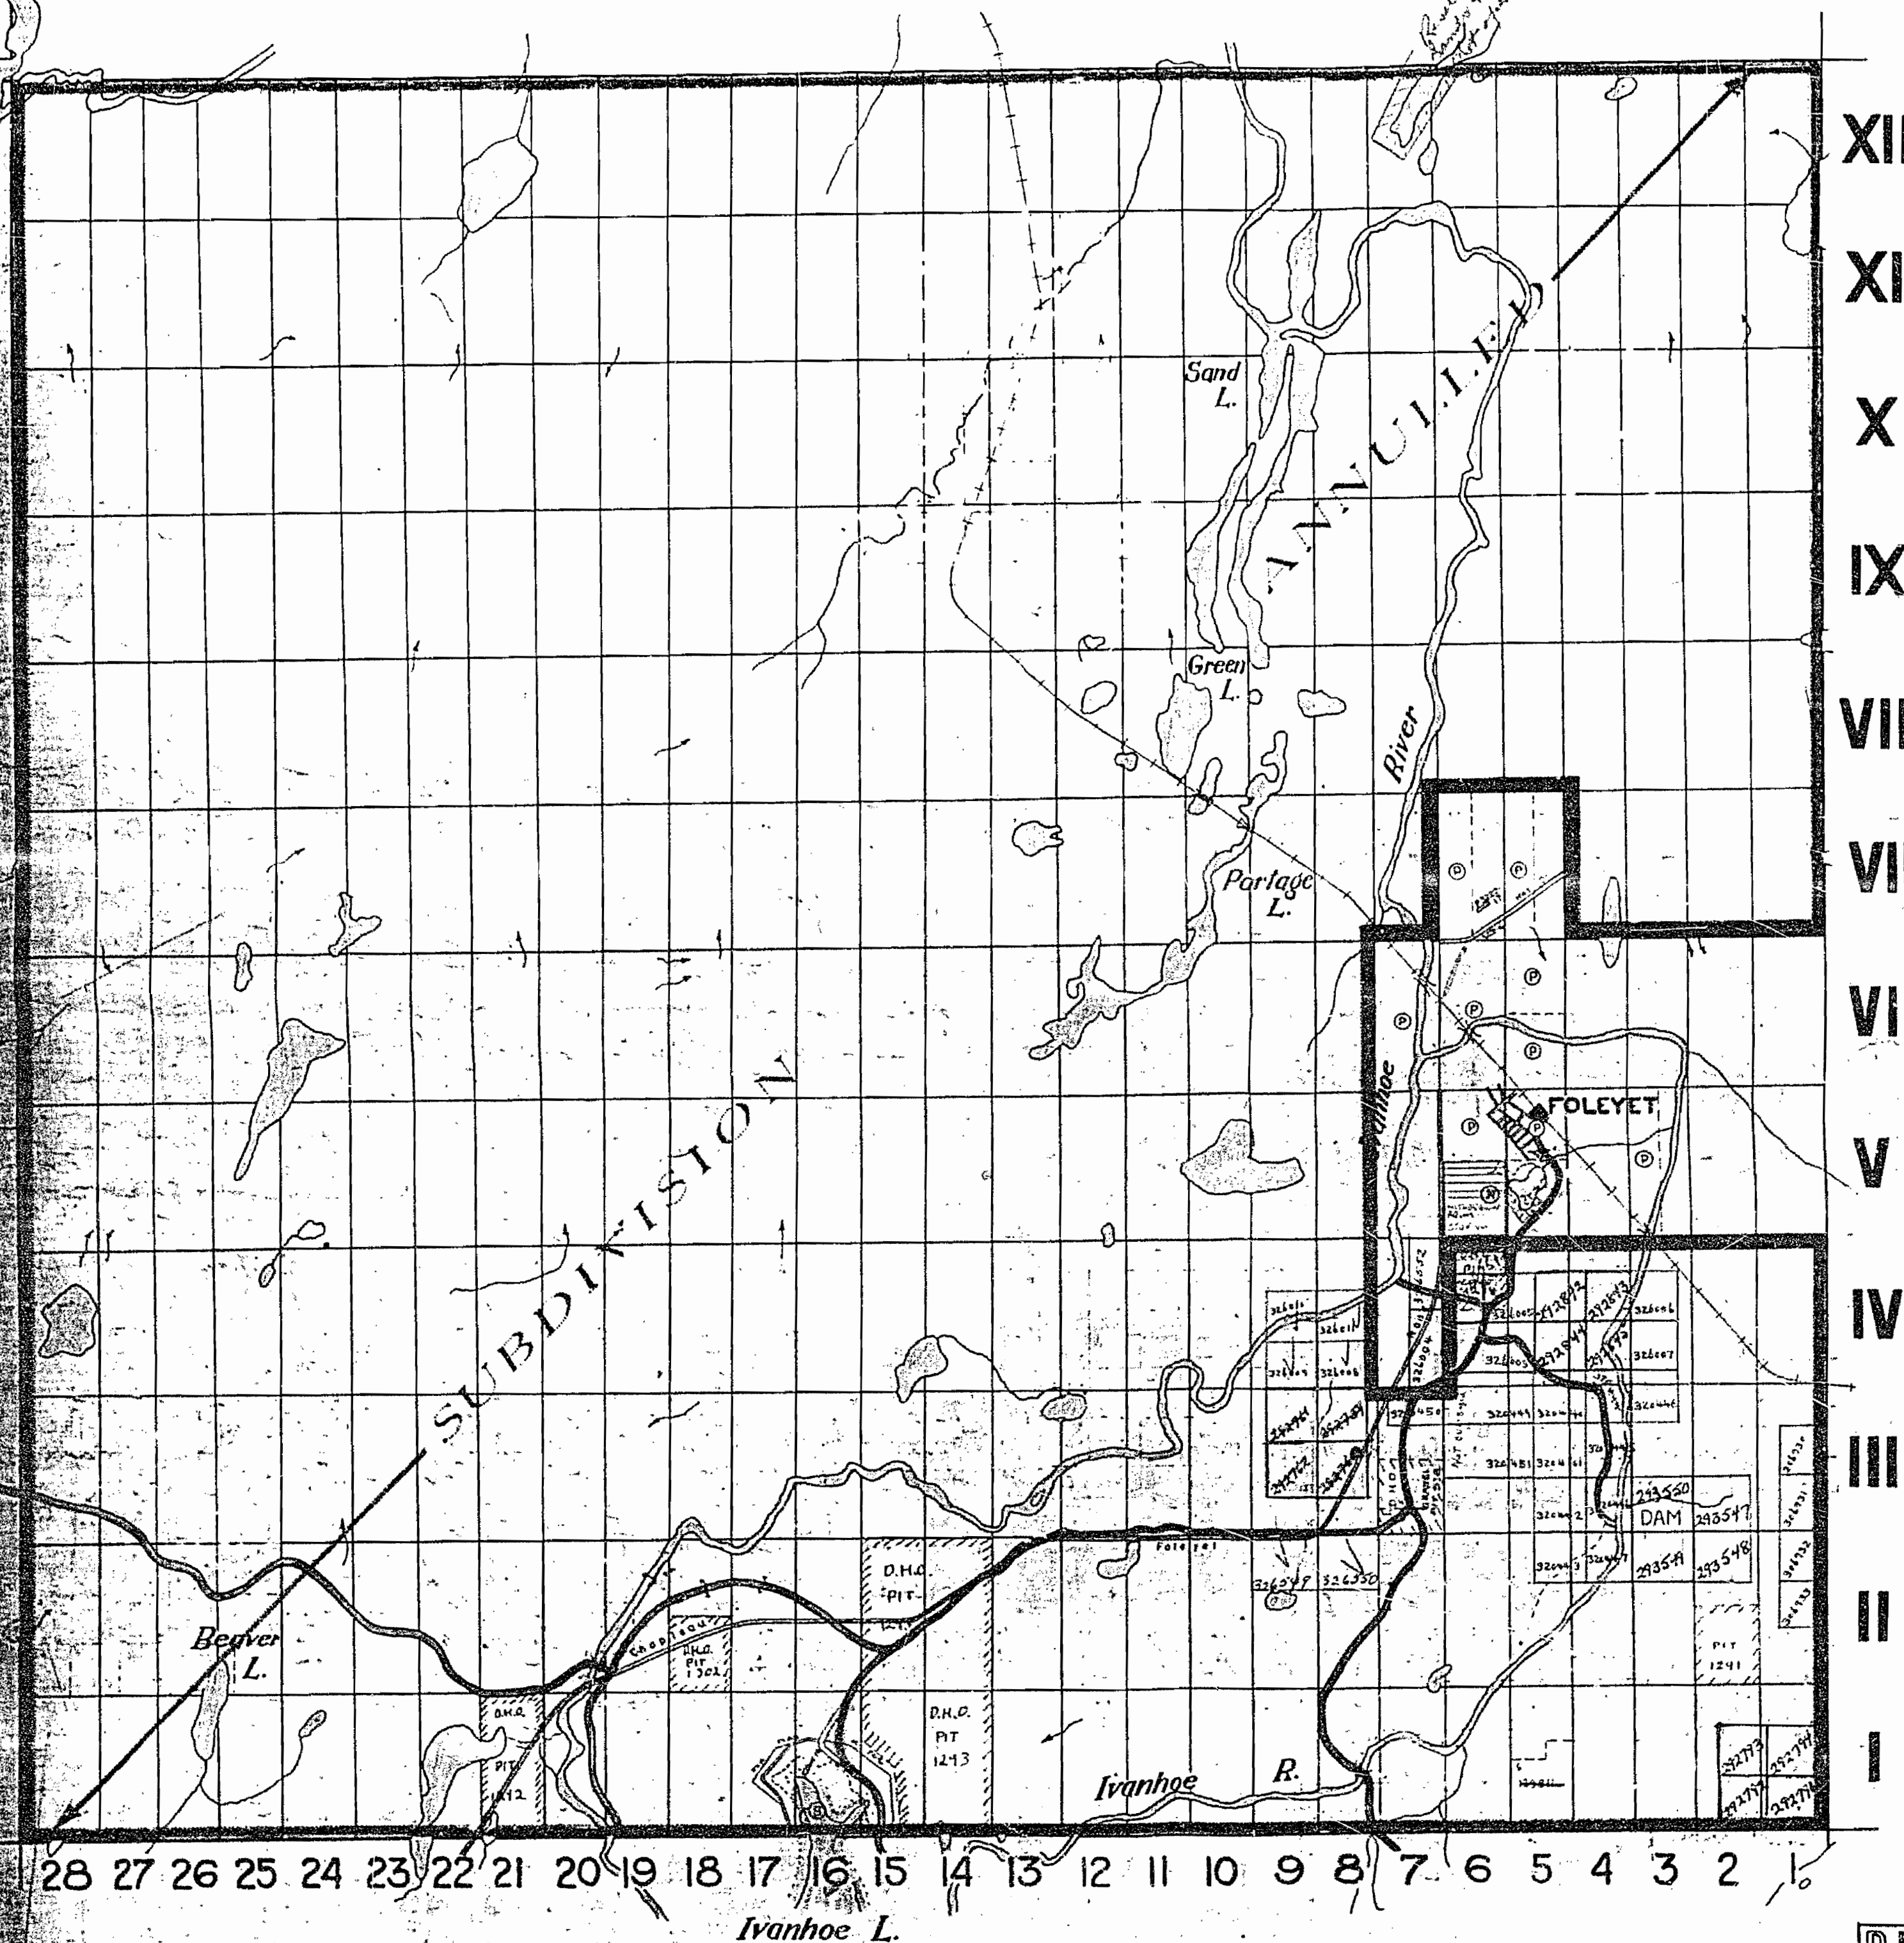

XII

XI

X

IX

VIII

VII

VI

V

IV

III

II

I

MUSKEGO TWP.

IVANHOE TWP.

RECEIVED
OCT 9 1969
782101121.23468

77-812
DEPARTMENT of MINES
ONTARIO

812

OATES TWP.

TOWNSHIP
FOLEYETDISTRICT of SUDBURY
PORCUPINE MINING
DIVISION

SCALE 1" = 10' 17"

LEGEND

PATENTED LAND	⊕
CROWN LAND SALE	⊕
LOCATED LAND	Loc
LICENSE of OCCUPATION	LO
IMPROVED ROADS	==
RAILWAYS	---

NOTES

Surface Rights may withdrawn from staking
Sec 34(1) M. Act part of Lot 1 Con-
thru 1000

400' Surface Rights Reservation for and
all Lakes and Rivers.

Areas withdrawn from staking under Section 42
The Mining Act

File	Date	Location
① 16300	2/14	400'

L.W.P.
② S.R.O. withdrawn from
staking Sec 42.
Damp site

XII

XI

X

IX

VIII

VII

VI

V

IV

III

II

I

MUSKEGO TWP.

M.T.C. P.T. 1294
Cancelled Dec. 28/73

FORCUPINE MINING DIVISION
RECEIVED
MAR 10 1972
7:18 (9) 13:11 12:11 2:31 4:51 6

M.812

ONTARIO
DEPARTMENT OF MINES
AND NORTHERN AFFAIRS

