
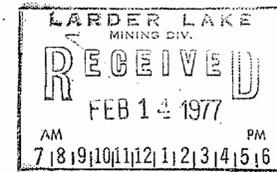


MUNRO TWP M. 376

NOTES

400' surface rights reservation along the shores of all lakes and rivers.

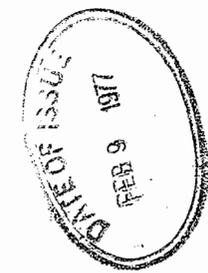

LEGEND

- PATENTED LAND P or *
- PATENTED FOR SURFACE RIGHTS ONLY P or *
- LEASE L
- LICENSE OF OCCUPATION L.O.
- CROWN LAND SALES C.S.
- LOCATED LAND Loc.
- CANCELLED C.
- MINING RIGHTS ONLY M.R.O.
- SURFACE RIGHTS ONLY S.R.O.
- HIGHWAY & ROUTE NO.
- ROADS
- TRAILS
- RAILWAYS
- POWER LINES
- MARSH OR MUSKEG
- MINES

*used only with summer resort locations or when space is limited

TOWNSHIP OF

GUIBORD

DISTRICT OF COCHRANE

LARDER LAKE MINING DIVISION

SCALE : 1 INCH = 40 CHAINS (1/2 MILE)

DR. JEK PLAN NO. **M. 352**

DATE 14 Oct '71


ONTARIO #7
MINISTRY OF NATURAL RESOURCES
SURVEYS AND MAPPING BRANCH

HISLOP TWP M. 355

MICHAUD TWP M. 372

COOK TWP M. 339

Replaced by Mylar Sept 10/79

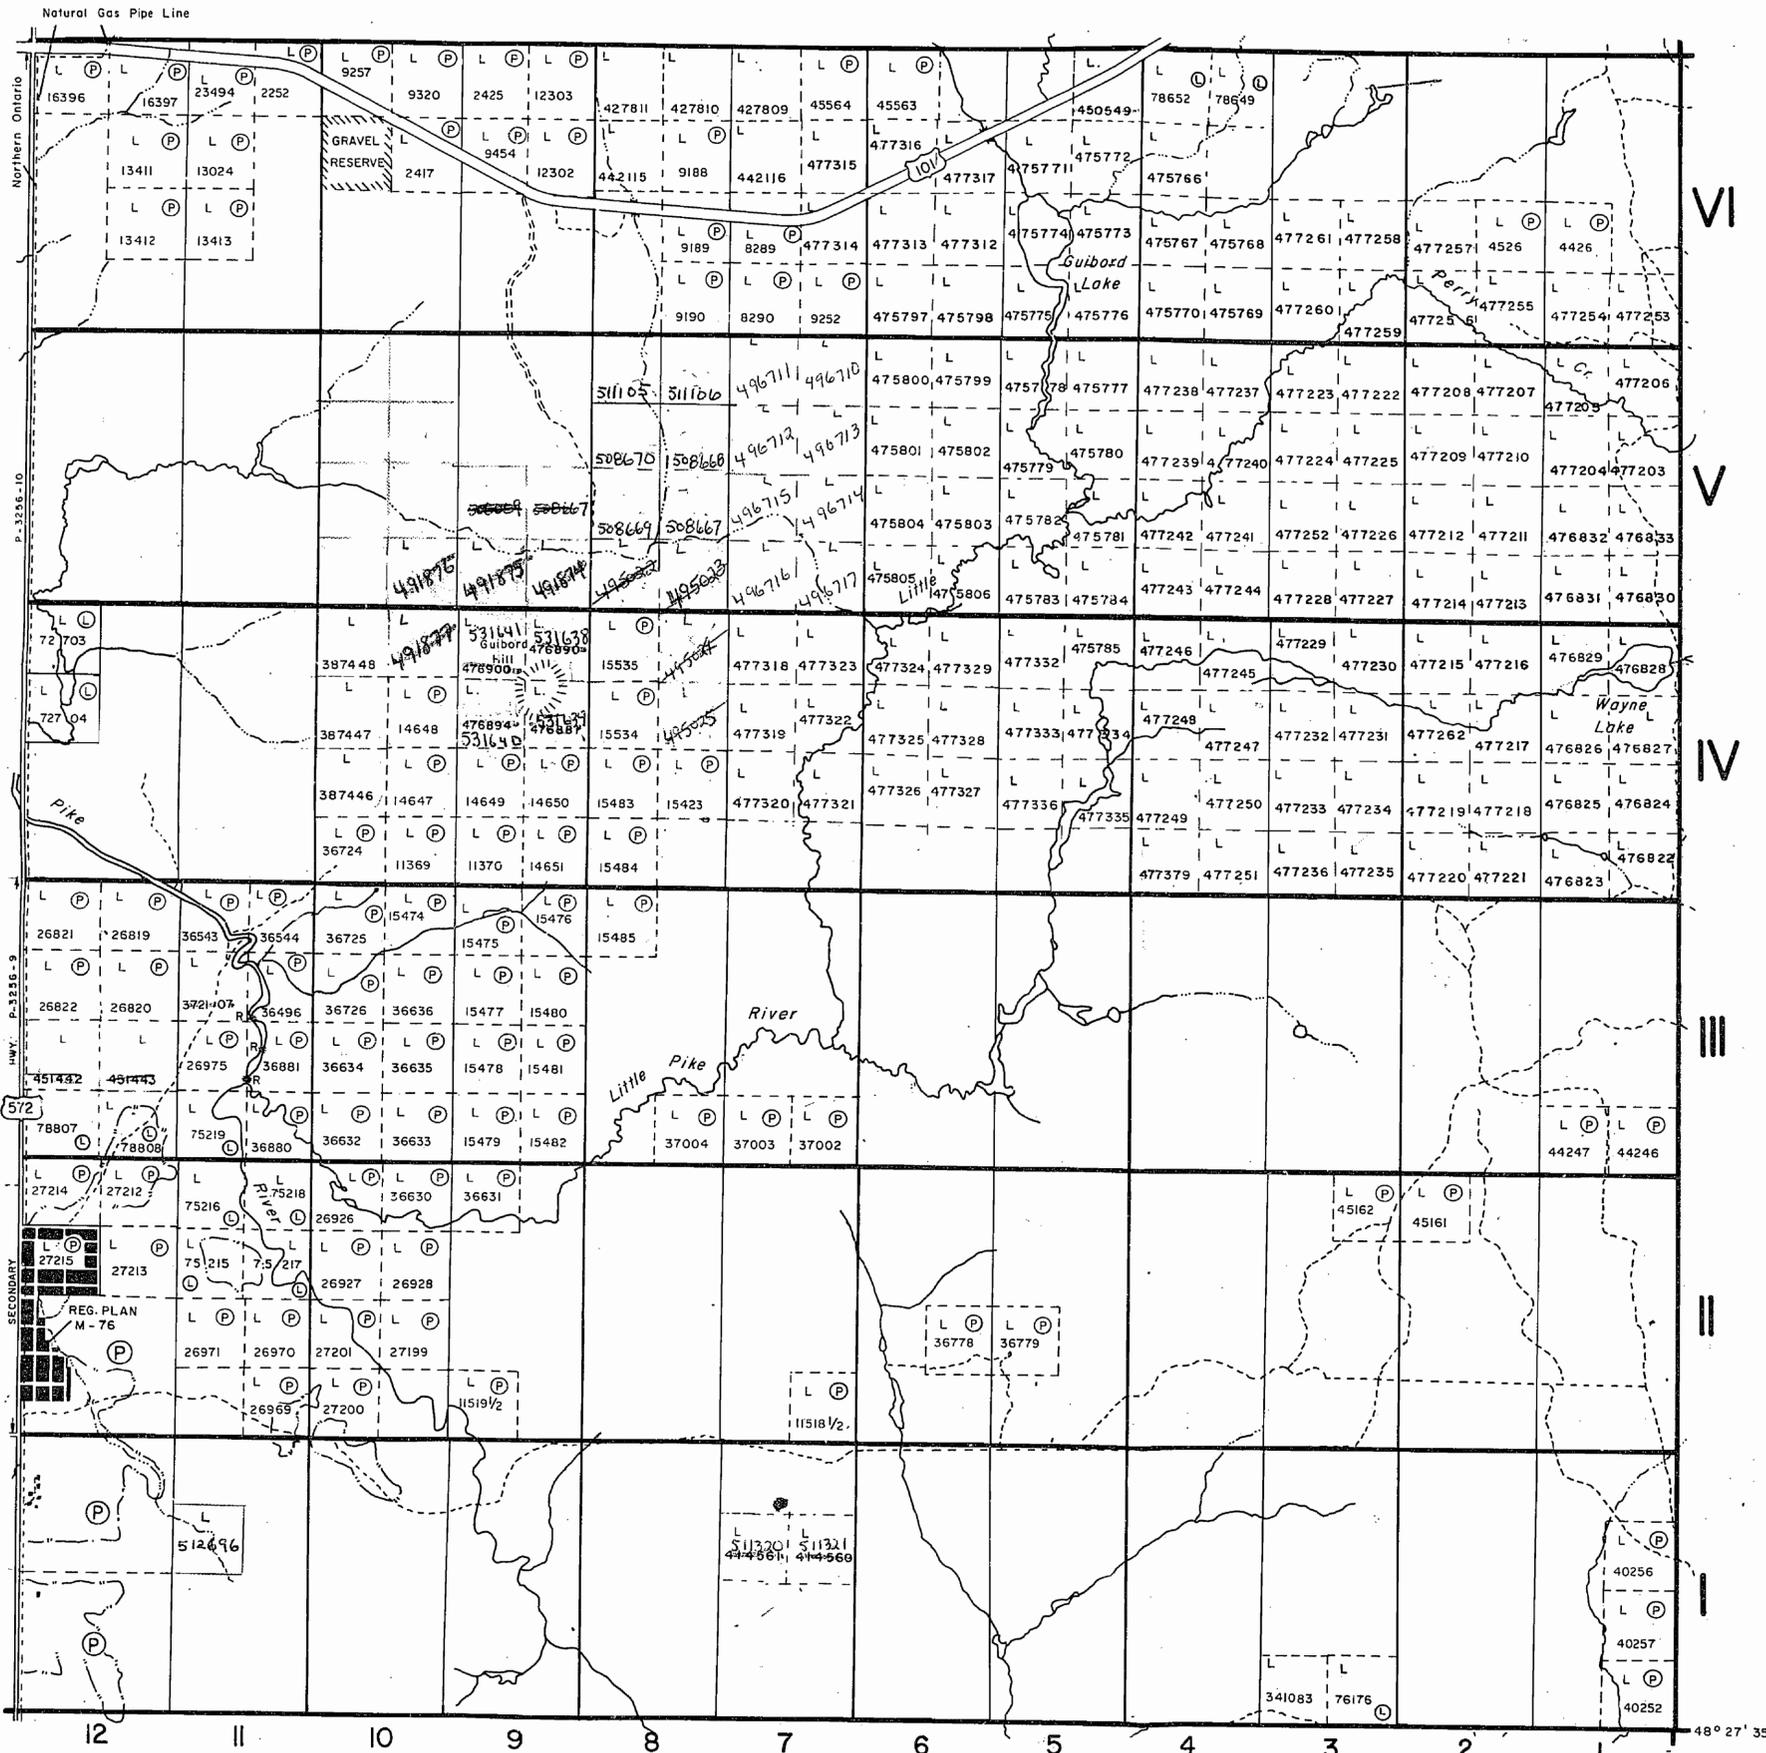


Hollyre Townsite

48° 27' 35"
80° 08' 05"

MUNRO TWP. M. 376

NOTES

400' surface rights reservation along the shores of all lakes and rivers.

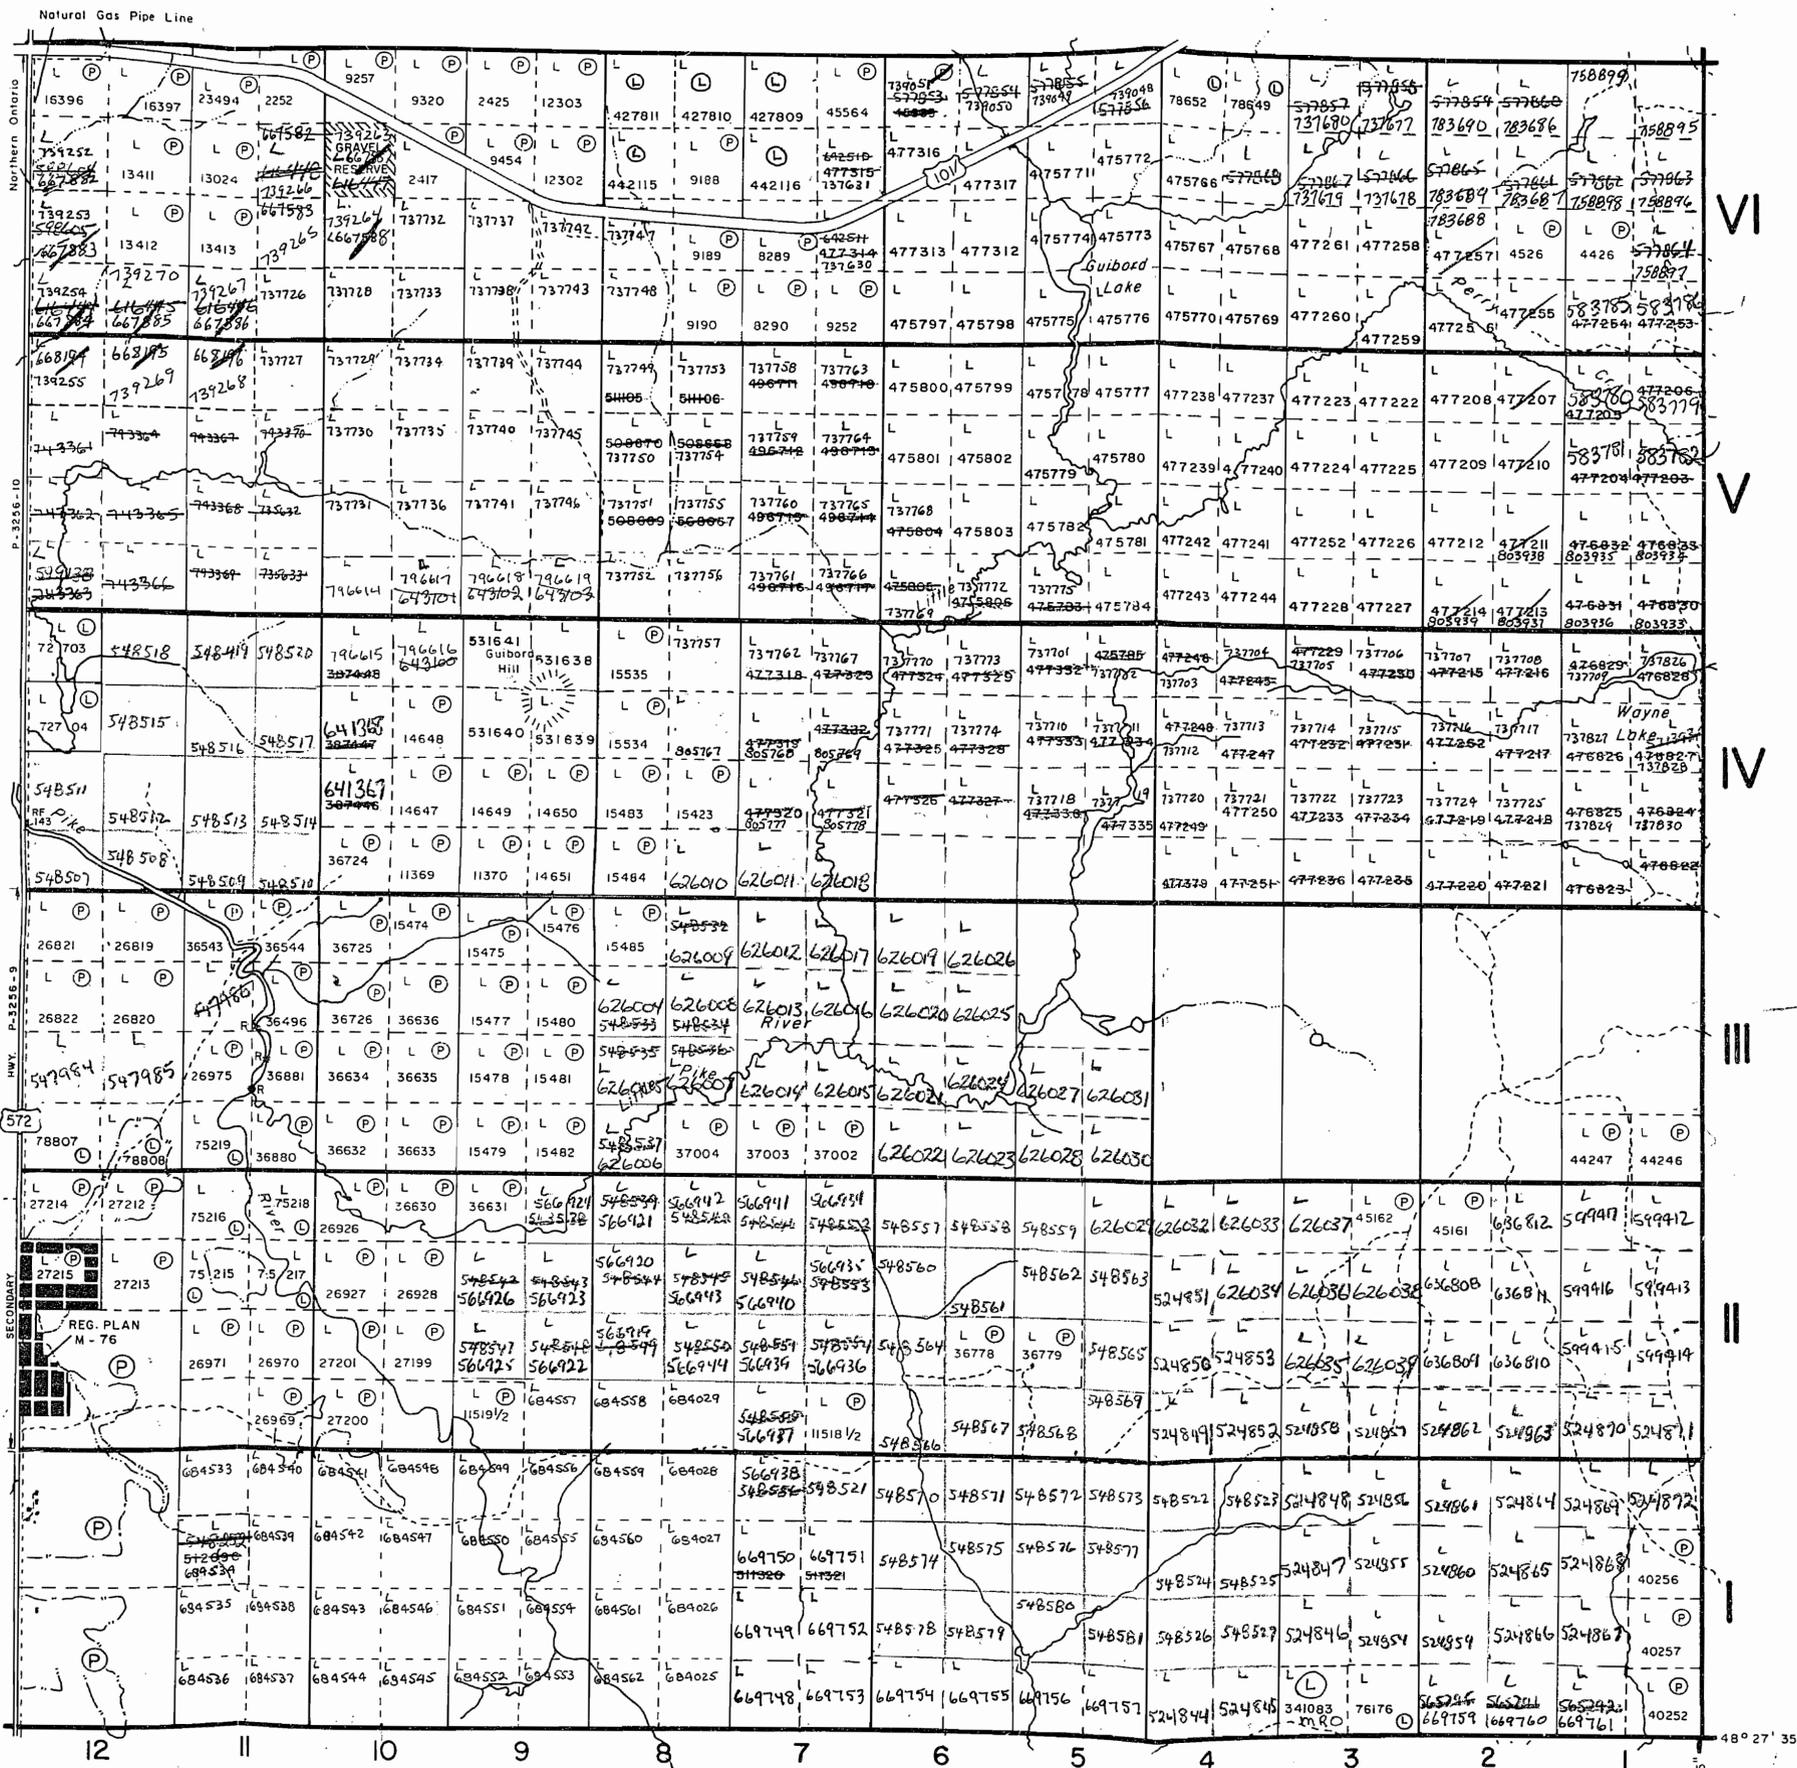

LEGEND

- PATENTED LAND (P or *)
- PATENTED FOR SURFACE RIGHTS ONLY (P*)
- LEASE (L)
- LICENSE OF OCCUPATION (L.O.)
- CROWN LAND SALES (C.S.)
- LOCATED LAND (Loc.)
- CANCELLED (C.)
- MINING RIGHTS ONLY (M.R.O.)
- SURFACE RIGHTS ONLY (S.R.O.)
- HIGHWAY & ROUTE NO. (17)
- ROADS (—)
- TRAILS (---)
- RAILWAYS (—+—)
- POWER LINES (—+—+—)
- MARSH OR MUSKEG (—+—+—)
- MINES (X)

* used only with summer resort locations or when space is limited

TOWNSHIP OF
GUIBORD
DISTRICT OF
COCHRANE

LARDER LAKE
MINING DIVISION #7

SCALE: 1 INCH = 40 CHAINS (1/2 MILE)

DR. *JBK* PLAN NO. **M. 352**
DATE *14 Oct '71*

ONTARIO
MINISTRY OF NATURAL RESOURCES
SURVEYS AND MAPPING BRANCH

COOK TWP. M. 339

Replaced Aug 14/84 L.P.

HISLOP TWP. M. 355

MICHAUD TWP. M. 372

Holtyre Townsite

48° 27' 35"

MUNRO TWP N. 37S

NOTES

40' surface rights reservation along the shores of all lakes and rivers.

R₁ Surface and Mining Rights Withdrawn from Staking, section 36/80 order no. W18/86

R₂ Surface and Mining Rights Withdrawn from Staking, section 36/80 order no. W63/87, 003188L OPENS W63/87.

OIO 9 87 NR Opens Part of W18/86

O-L15/89NR OPENS PART OF W18/86NR

THE INFORMATION THAT APPEARS ON THIS MAP HAS BEEN COMPILED FROM VARIOUS SOURCES, AND ACCURACY IS NOT GUARANTEED. THOSE WISHING TO STAKE MINING CLAIMS SHOULD CONSULT WITH THE MINING RECORDER, MINISTRY OF NORTHERN DEVELOPMENT AND MINES, FOR ADDITIONAL INFORMATION ON THE STATUS OF THE LANDS SHOWN HEREON.

NOTICE OF FORESTRY ACTIVITY

THIS TOWNSHIP / AREA FALLS WITHIN THE WATABEAG MANAGEMENT UNIT

AND MAY BE SUBJECT TO FORESTRY OPERATIONS. THE MNR UNIT FORESTER FOR THIS AREA CAN BE CONTACTED AT: P.O. BOX 129 SWASTIKA, ONT. POK ITO 705-642-3222

LEGEND

- P TENTED LAND
- PATENTED FOR SURFACE RIGHTS ONLY
- LEASE
- LICENSE OF OCCUPATION
- CROWN LAND SALES
- LOCATED LAND
- CANCELLED
- MINING RIGHTS ONLY
- SURFACE RIGHTS ONLY
- HIGHWAY & ROUTE NO.
- ROADS
- TRAILS
- RAILWAYS
- POWER LINES
- MARSH
- DRAWN

TOWNSHIP OF

GUIBORD


DISTRICT OF COCHRANE

LARDER LAKE MINING DIVISION

SCALE 1 inch = 40 CHAINS (1/2 MILE)

PLAN NO. G.3642

ONTARIO DEPARTMENT OF MINES AND NORTHERN AFFAIRS

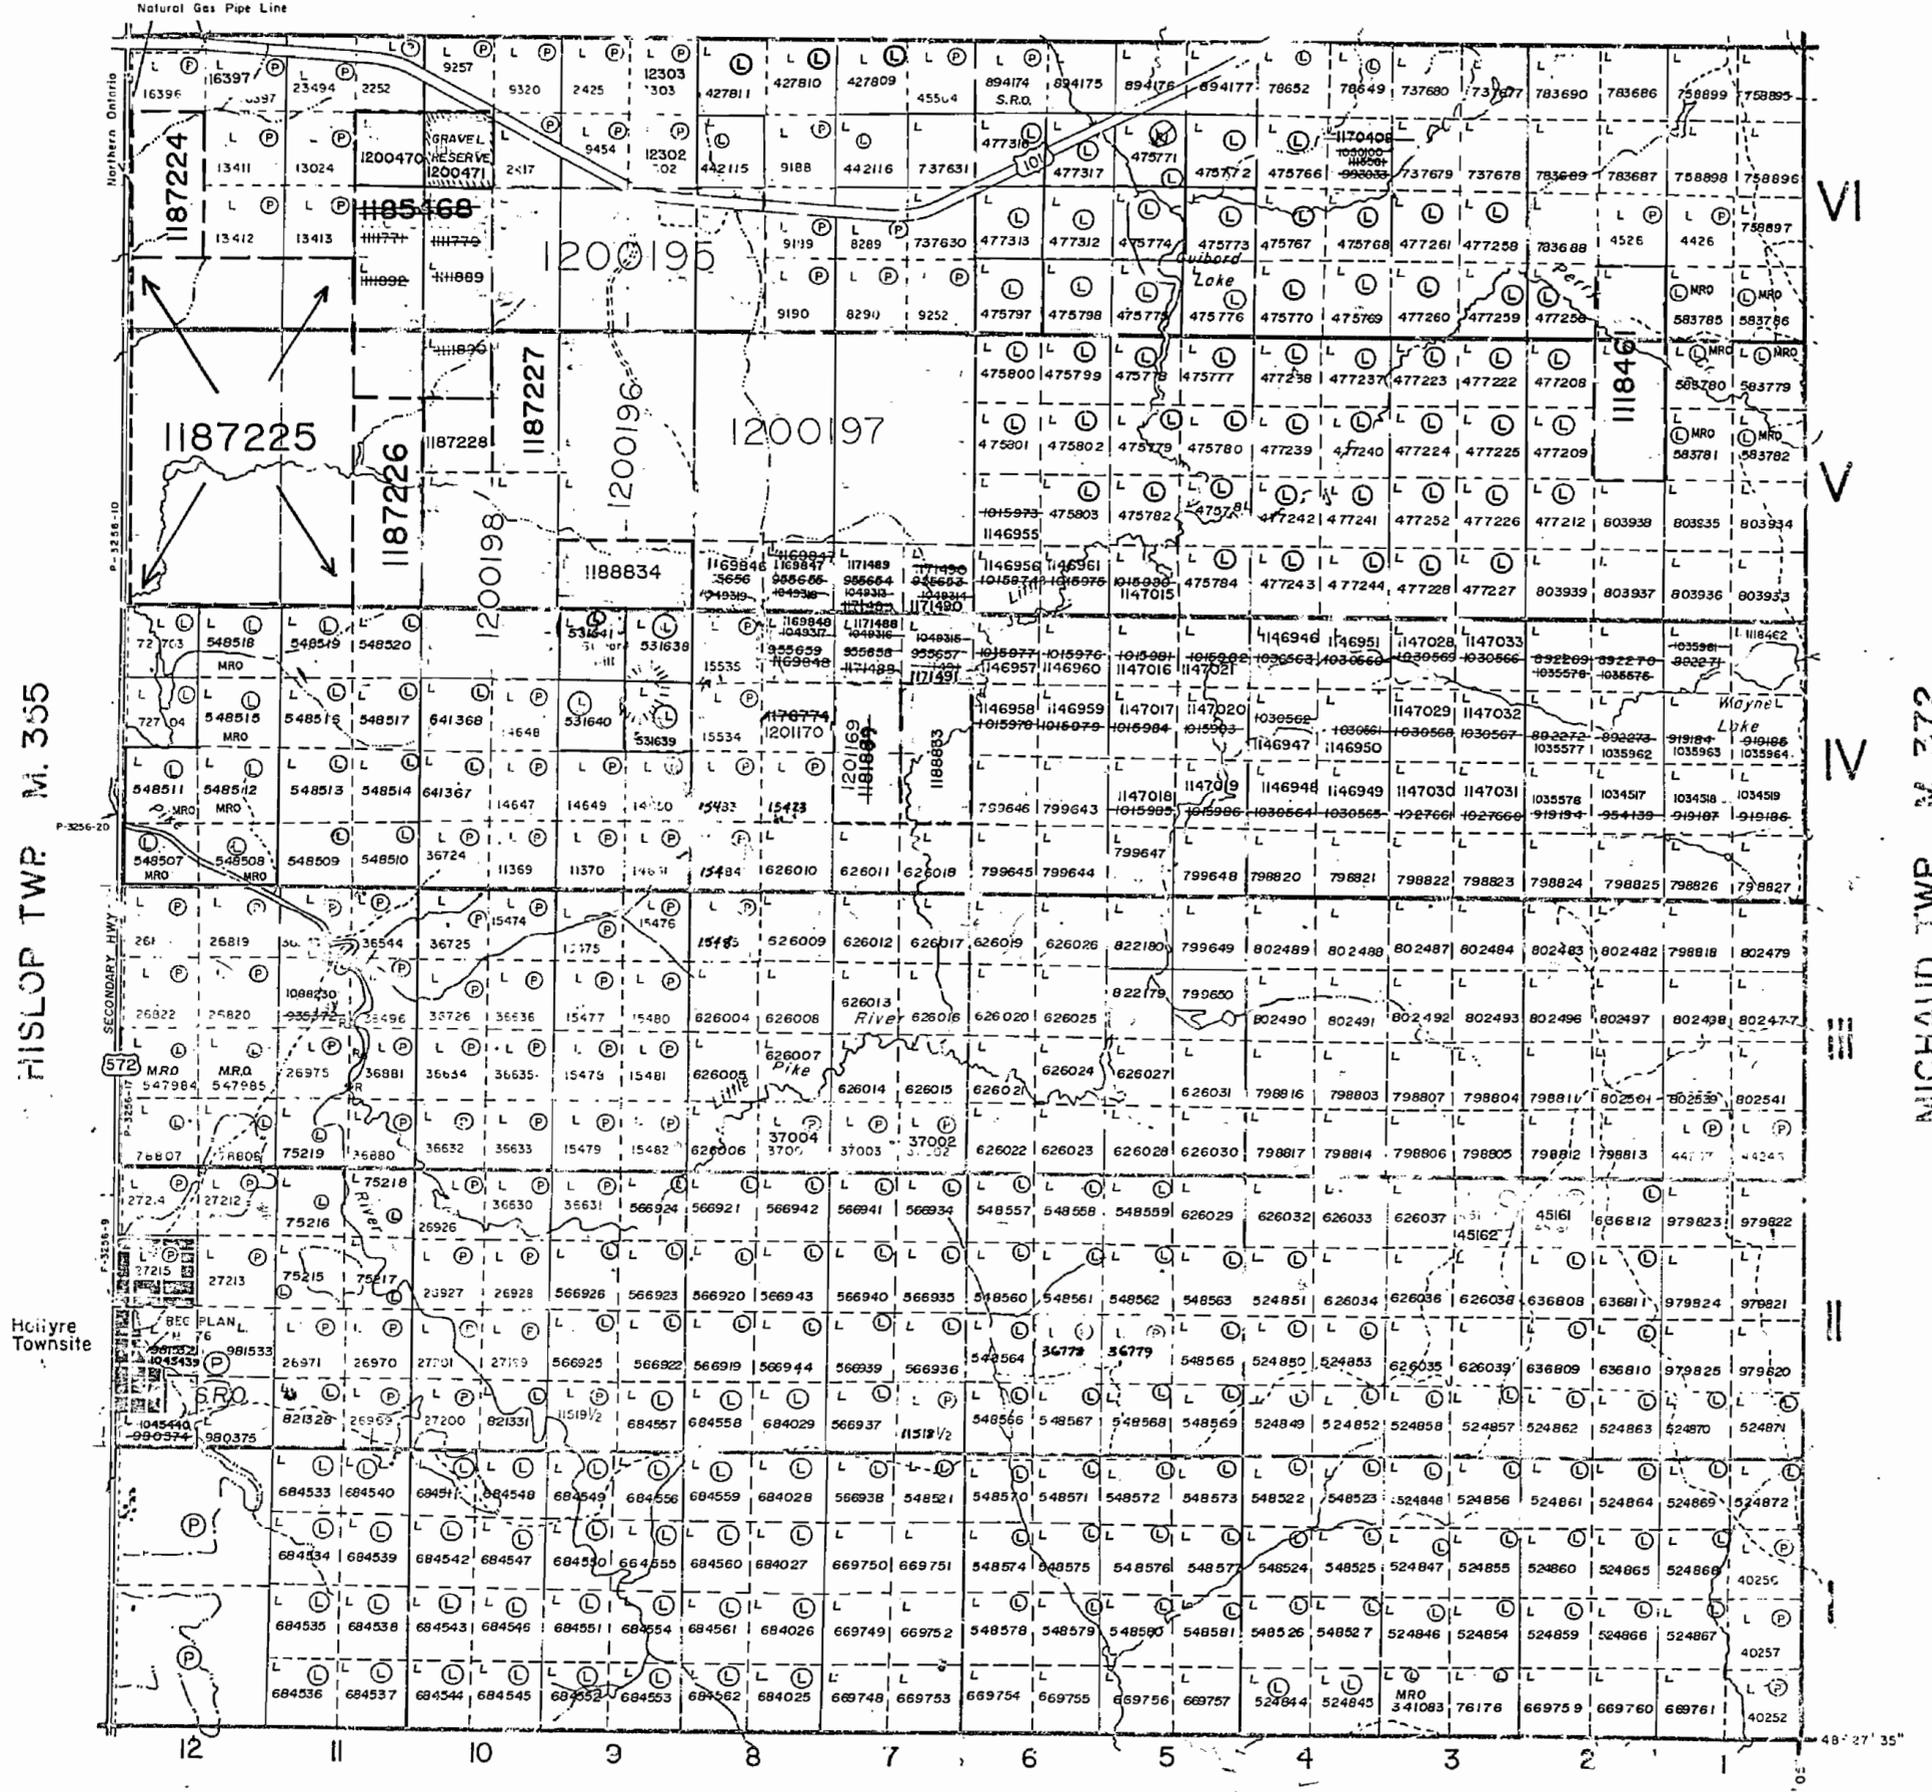

COOK TWP M. 339

COPY OF THIS MYLAR ARCHIVED OCT. 21, 1991
ARCHIVED NOV. 23, 1993.

REFERENCES

AREAS WITHDRAWN FROM DISPOSITION


- M.R.O. - MINING RIGHTS ONLY
- S.R.O. - SURFACE RIGHTS ONLY
- M.+S. - MINING AND SURFACE RIGHTS

Description	Order No.	Date	Disposition	File
W-L-57/95		JULY 14, 1995	M&S WITHDRAWN	
NOT OPEN FOR STAKING				

NOTES

400 FOOT (APPROX. 122 METER) SURFACE RIGHTS RESERVATION ALONG THE SHORES OF ALL LAKES AND RIVERS.

THE INFORMATION THAT APPEARS ON THIS MAP HAS BEEN COMPILED FROM VARIOUS SOURCES, AND ACCURACY IS NOT GUARANTEED. THOSE WISHING TO STAKE MINING CLAIMS SHOULD CONSULT WITH THE MINING RECORDER, MINISTRY OF NORTHERN DEVELOPMENT AND MINES, FOR ADDITIONAL INFORMATION ON THE STATUS OF THE LANDS SHOWN HEREON.

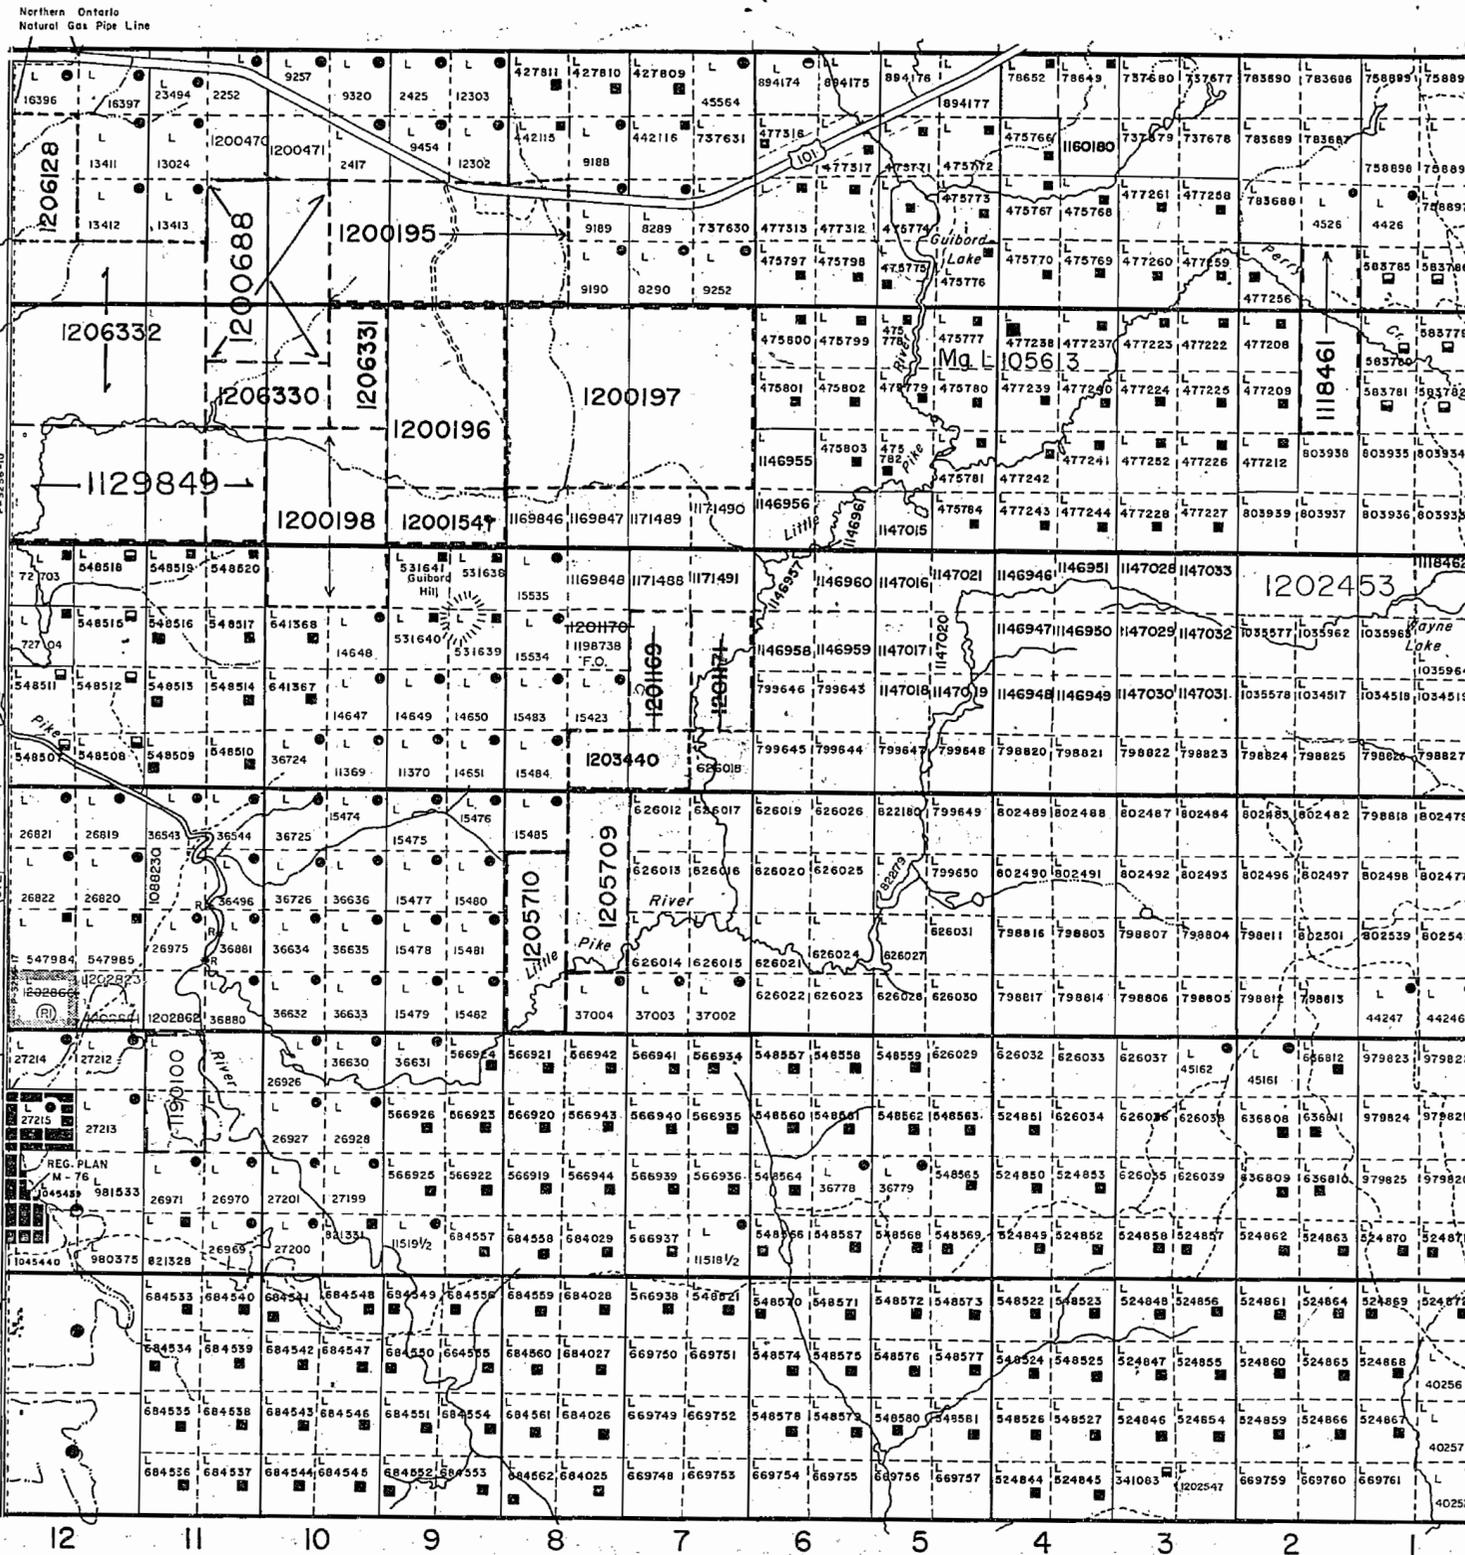


LEGEND

- HIGHWAY AND ROUTE No.
- OTHER ROADS
- TRAILS
- SURVEYED LINES:
 - TOWNSHIPS, BASE LINES, ETC.
 - LOTS, MINING CLAIMS, PARCELS, ETC.
- UNSURVEYED LINES:
 - LOT LINES
 - PARCEL BOUNDARY
 - MINING CLAIMS ETC.
- RAILWAY AND RIGHT OF WAY
- UTILITY LINES
- NON-PERENNIAL STREAM
- FLOODING OR FLOODING RIGHTS
- SUBDIVISION OR COMPOSITE PLAN
- RESERVATIONS
- ORIGINAL SHORELINE
- MARSH OR MUSKIEG
- MINES
- TRAVERSE MONUMENT

DISPOSITION OF CROWN LANDS

TYPE OF DOCUMENT	SYMBOL
PATENT, SURFACE & MINING RIGHTS	
" SURFACE RIGHTS ONLY	
" MINING RIGHTS ONLY	
LEASE, SURFACE & MINING RIGHTS	
" SURFACE RIGHTS ONLY	
" MINING RIGHTS ONLY	
LICENCE OF OCCUPATION	
ORDER-IN-COUNCIL	
RESERVATION	
CANCELLED	
SAND & GRAVEL	

SCALE: 1 INCH = 40 CHAINS

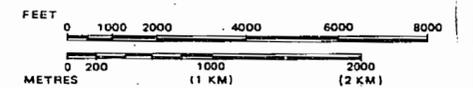

TOWNSHIP

GUIBORD

M.N.R. ADMINISTRATIVE DISTRICT
 COCHRANE
 MINING DIVISION
 LARDER LAKE
 LAND TITLES / REGISTRY DIVISION
 COCHRANE

Ministry of Natural Resources Ontario
 Ministry of Northern Development and Mines

Date: MAY 1990
 Number: G-3642
 CIRCULATED NOV. 23, 1993. M.F.C.

REFERENCES

AREAS WITHDRAWN FROM DISPOSITION

- M.R.O. - MINING RIGHTS ONLY
- S.R.O. - SURFACE RIGHTS ONLY
- M.+S. - MINING AND SURFACE RIGHTS


Description	Order No.	Date	Disposition	File
W-L-57/95		JULY 14, 1995	M&S NOT OPEN FOR STAKING	WITHDRAWN
O-L-37/95NER		JAN. 2/96	M&S	

NOTES

400 FOOT (APPROX. 122 METER) SURFACE RIGHTS RESERVATION ALONG THE SHORES OF ALL LAKES AND RIVERS.

THE INFORMATION THAT APPEARS ON THIS MAP HAS BEEN COMPILED FROM VARIOUS SOURCES, AND ACCURACY IS NOT GUARANTEED. THOSE WISHING TO STAKE MINING CLAIMS SHOULD CONSULT WITH THE MINING RECORDER, MINISTRY OF NORTHERN DEVELOPMENT AND MINES, FOR ADDITIONAL INFORMATION ON THE STATUS OF THE LANDS SHOWN HEREON.

MUNRO TWP.

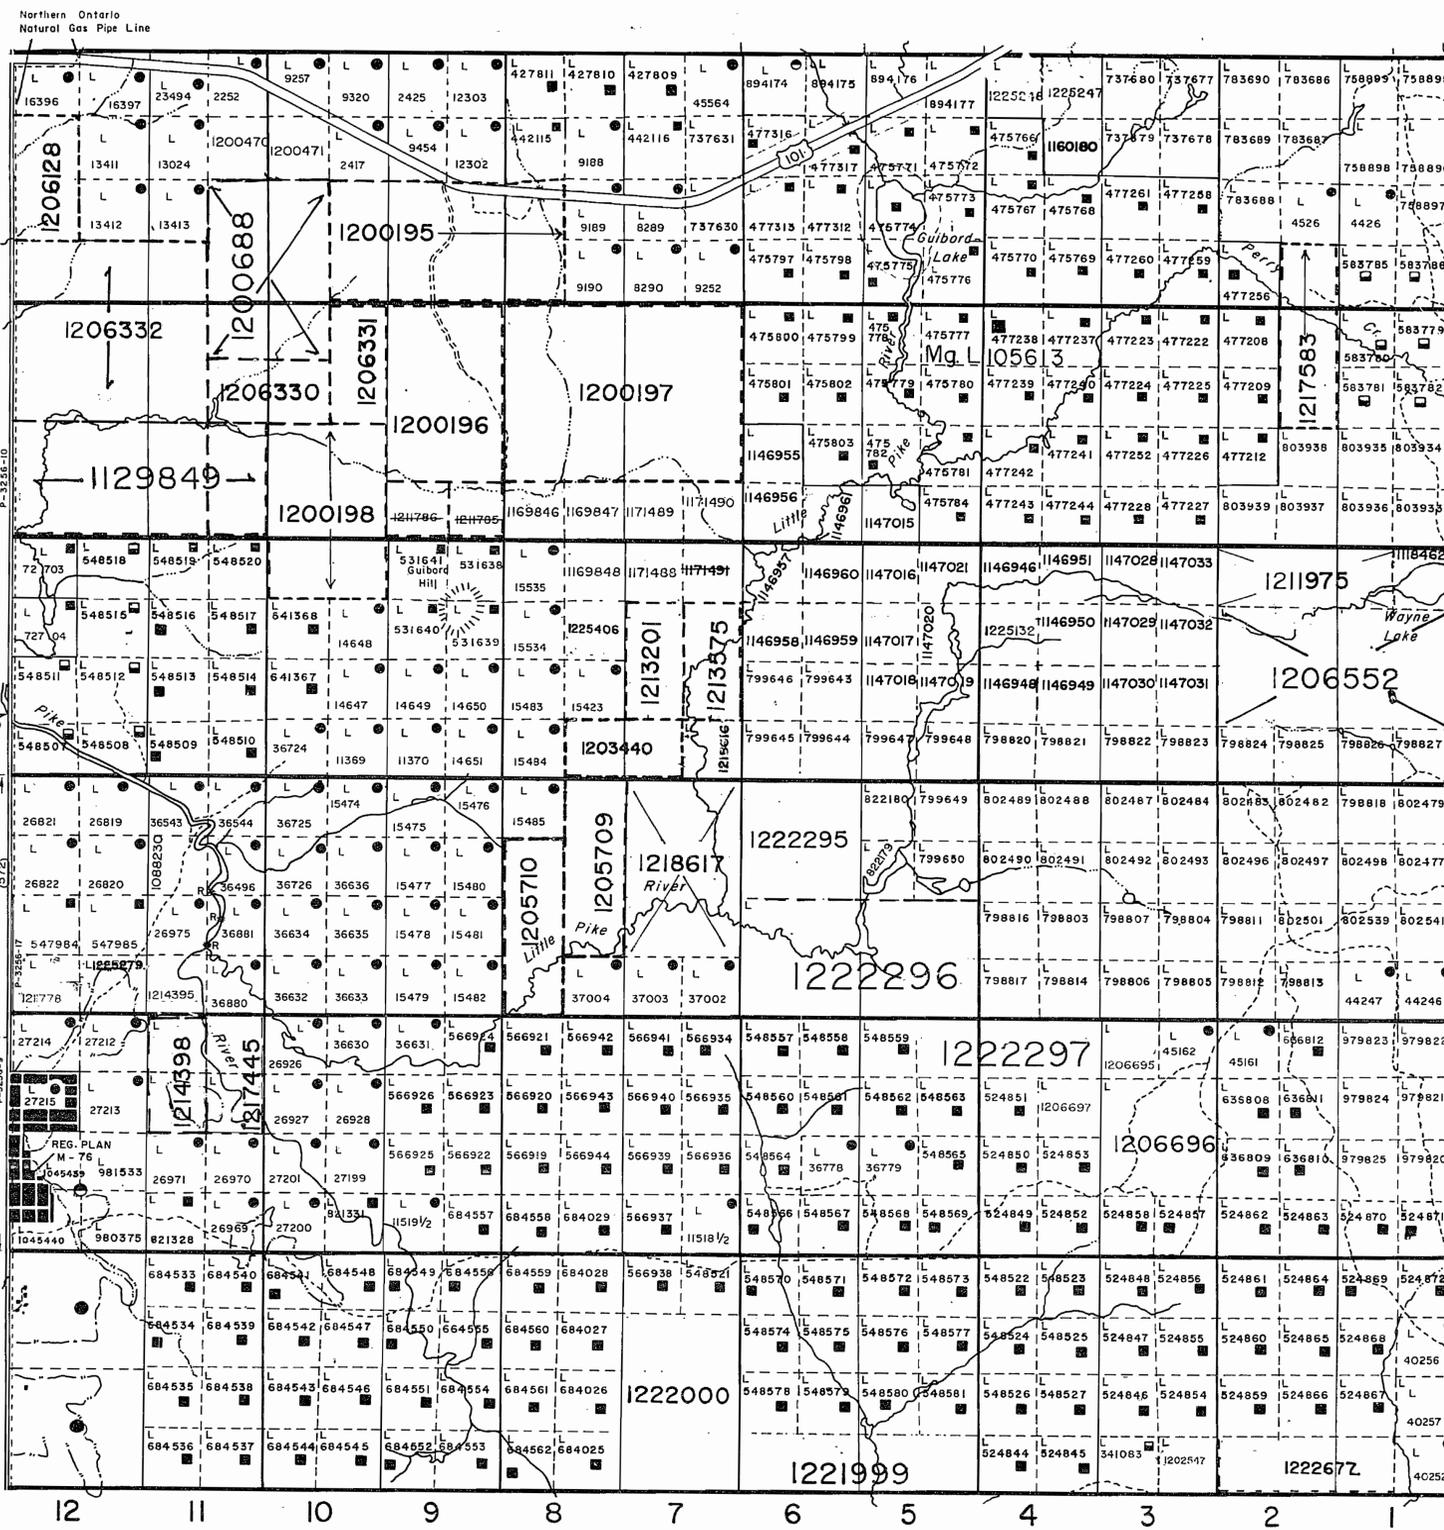

COOK TWP.


LEGEND

- HIGHWAY AND ROUTE No.
- OTHER ROADS
- TRAILS
- SURVEYED LINES:
 - TOWNSHIPS, BASE LINES, ETC.
 - LOTS, MINING CLAIMS, PARCELS, ETC.
- UNSURVEYED LINES:
 - LOT LINES
 - PARCEL BOUNDARY
 - MINING CLAIMS ETC.
- RAILWAY AND RIGHT OF WAY
- UTILITY LINES
- NON-PERENNIAL STREAM
- FLOODING OR FLOODING RIGHTS
- SUBDIVISION OR COMPOSITE PLAN
- RESERVATIONS
- ORIGINAL SHORELINE
- MARSH OR MUSKEG
- MINES
- TRAVERSE MONUMENT

DISPOSITION OF CROWN LANDS

TYPE OF DOCUMENT	SYMBOL
PATENT, SURFACE & MINING RIGHTS	
" SURFACE RIGHTS ONLY	
" MINING RIGHTS ONLY	
LEASE, SURFACE & MINING RIGHTS	
" SURFACE RIGHTS ONLY	
" MINING RIGHTS ONLY	
LICENCE OF OCCUPATION	
ORDER-IN-COUNCIL	
RESERVATION	
CANCELLED	
SAND & GRAVEL	

SCALE: 1 INCH = 40 CHAINS

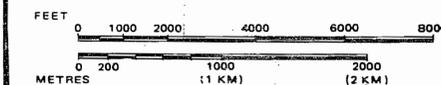

DATE OF ISSUE

MAR 06 1998

TOWNSHIP PROVINCIAL RECORDING OFFICE - SUDBURY

GUIBORD


M.N.R. ADMINISTRATIVE DISTRICT
 COCHRANE
 MINING DIVISION
 LARDER LAKE
 LAND TITLES / REGISTRY DIVISION
 COCHRANE

Ministry of Natural Resources Ontario
 Ministry of Northern Development and Mines

Date MAY 1990 Number G-3642
 CIRCULATED NOV. 23, 1993 M.F.C.

ARCHIVED DEC. 19/95
 ARCHIVED MARCH 26/97

SEE MAP OF TWP. 12/11/11

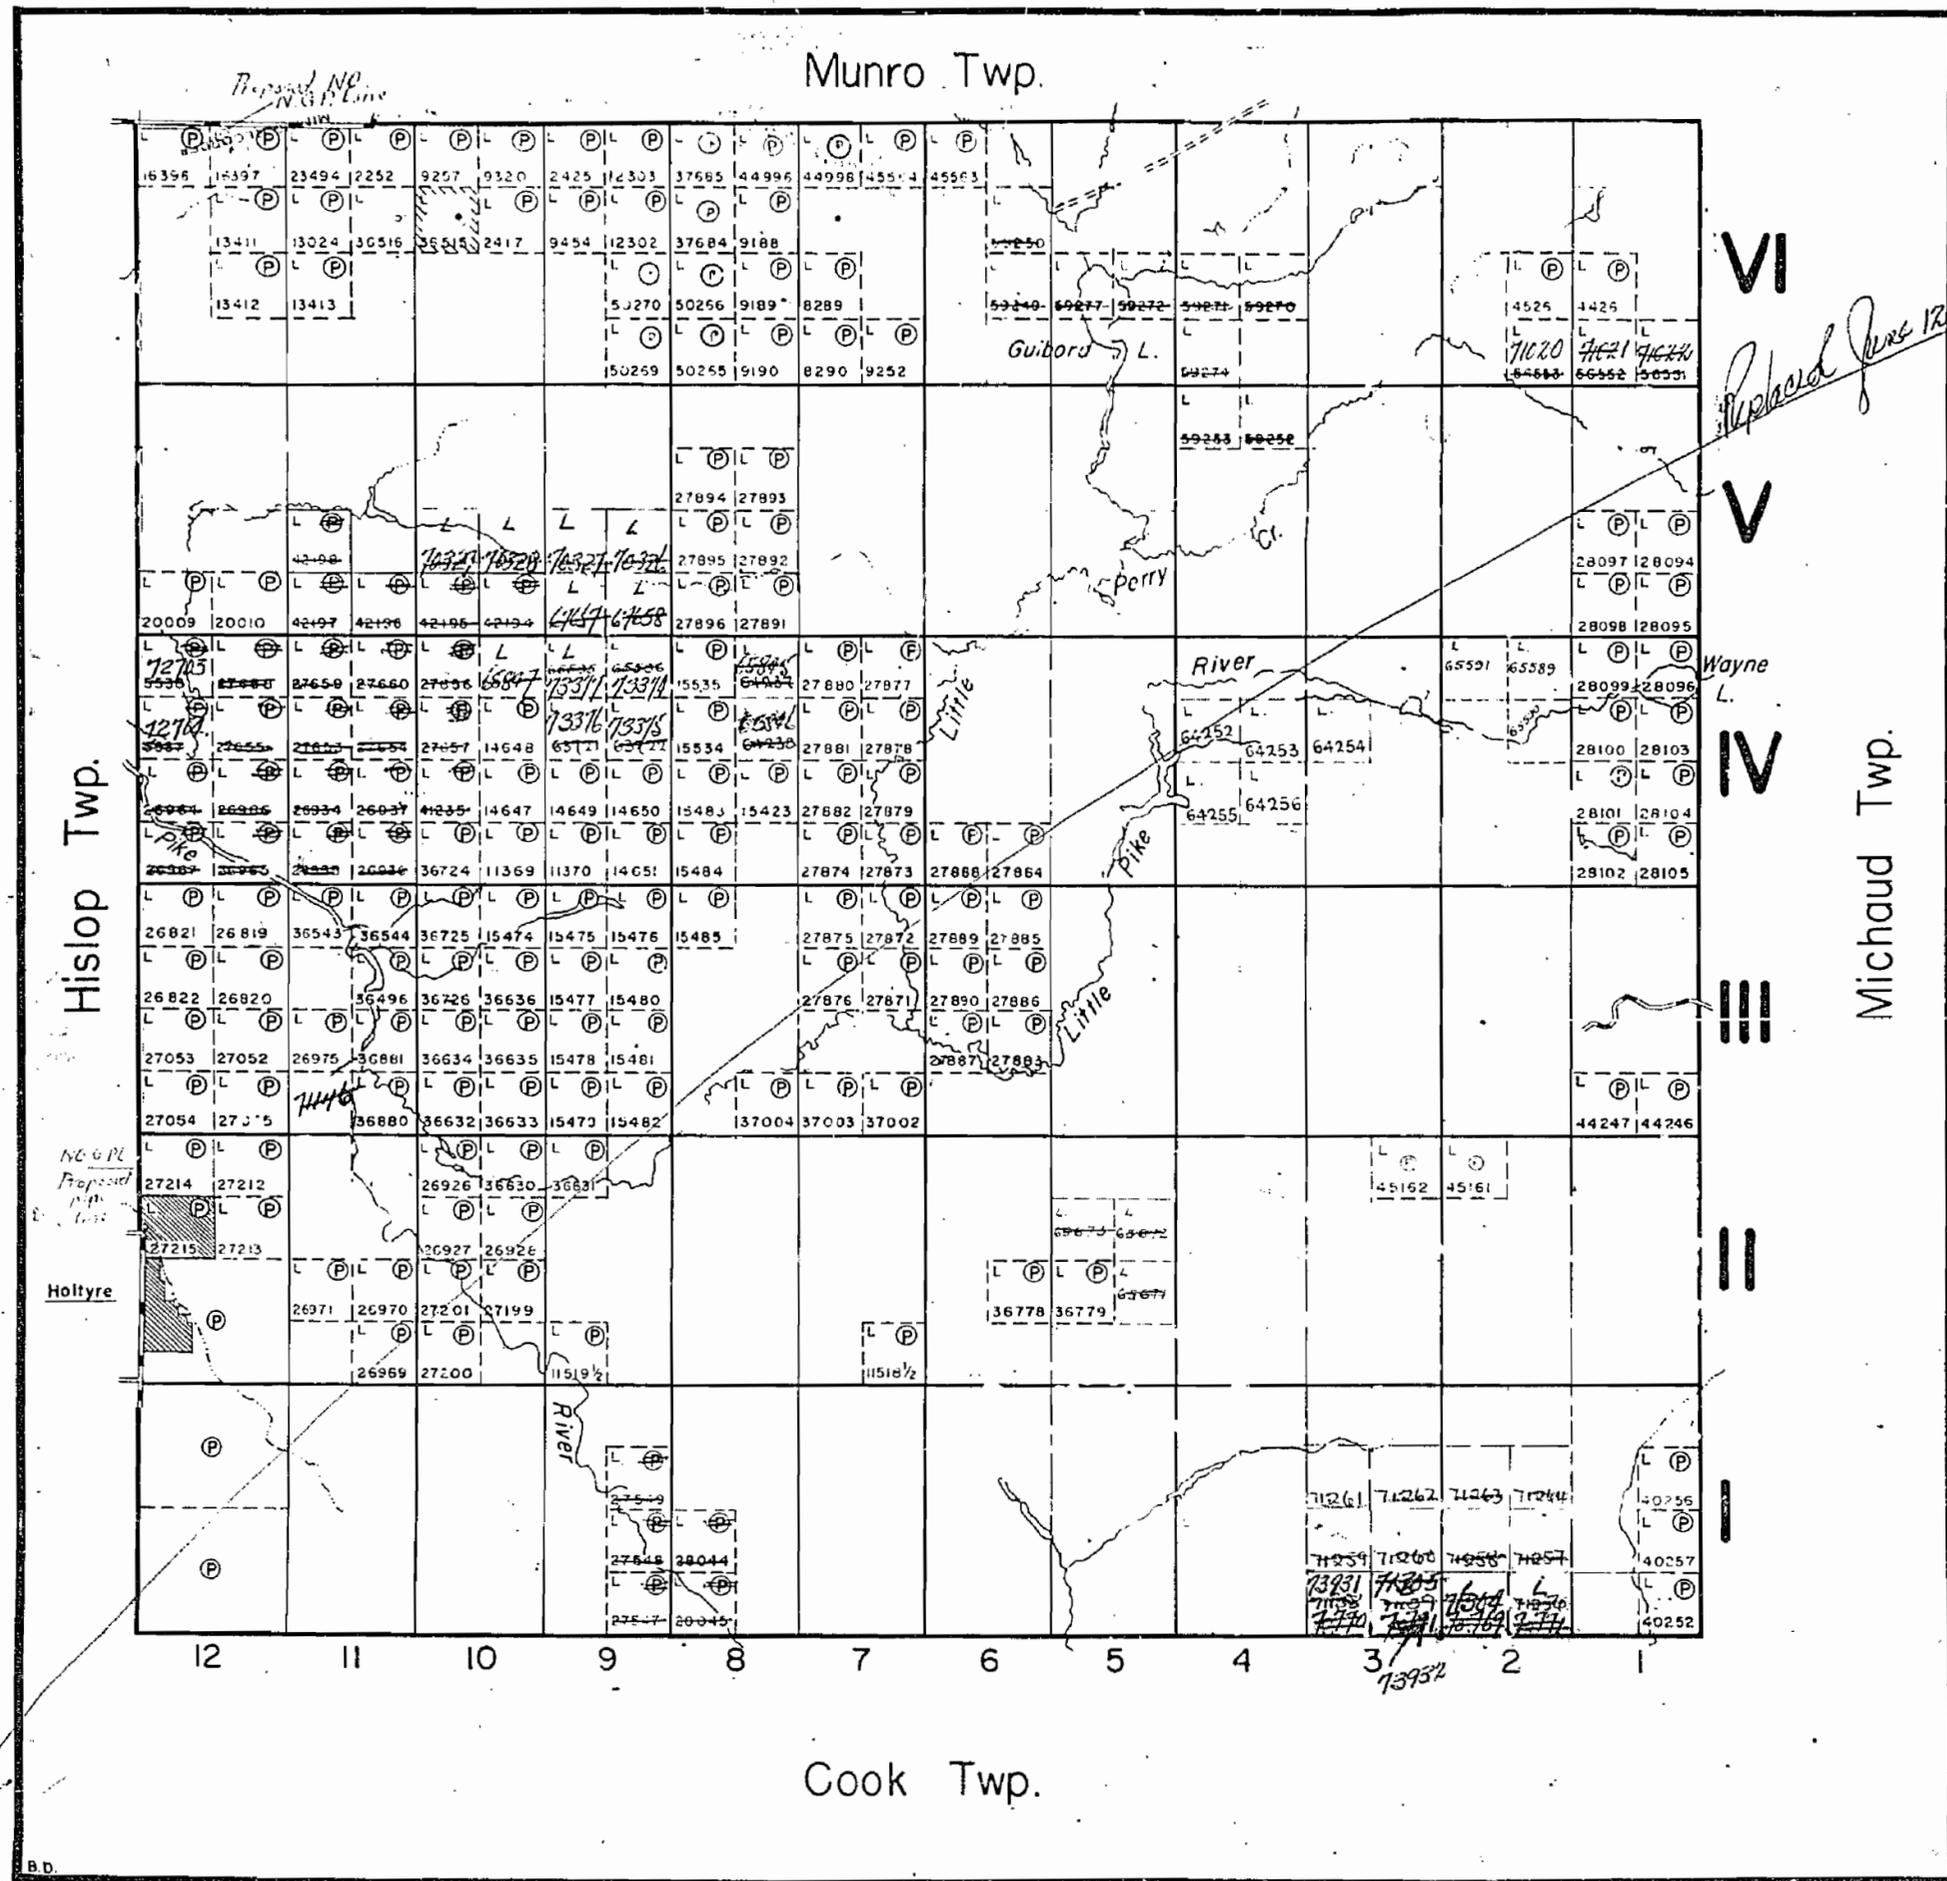

THE TOWNSHIP OF
GUIBORD
DISTRICT OF COCHRANE
LARDER LAKE MINING DIVISION

SCALE: 1-INCH = 40 CHAINS

LEGEND

PATENTED LAND	(P)
CROWN LAND SALE	(C.S.)
LEASES	(L)
LOCATED LAND	(Loc.)
LICENSE OF OCCUPATION	(L.O.)
MINING RIGHTS ONLY	(M.R.O.)
SURFACE RIGHTS ONLY	(S.R.O.)
ROADS	(---)
IMPROVED ROADS	(=)
KING'S HIGHWAYS	(=)
RAILWAYS	(=)
POWER LINES	(---)
MARSH OR MUSKEG	(~)
MINES	(X)

NOTES

Hollyre Townsite Shown Thus: [Hatched Box]

Gravel Reserve Shown Thus: [Hatched Box]

MINING RECORDER RECEIVED

FEB 1 1918

SWASTIKA - ONT.

PLAN NO.- M. 352

DEPARTMENT OF MINES
— ONTARIO —

VI

V

IV

III

II

I

Replaced June 12/1911

Michaud Twp.


Hislop Twp.

Munro Twp.

Cook Twp.

B.D.

MUNRO TWP N. 376

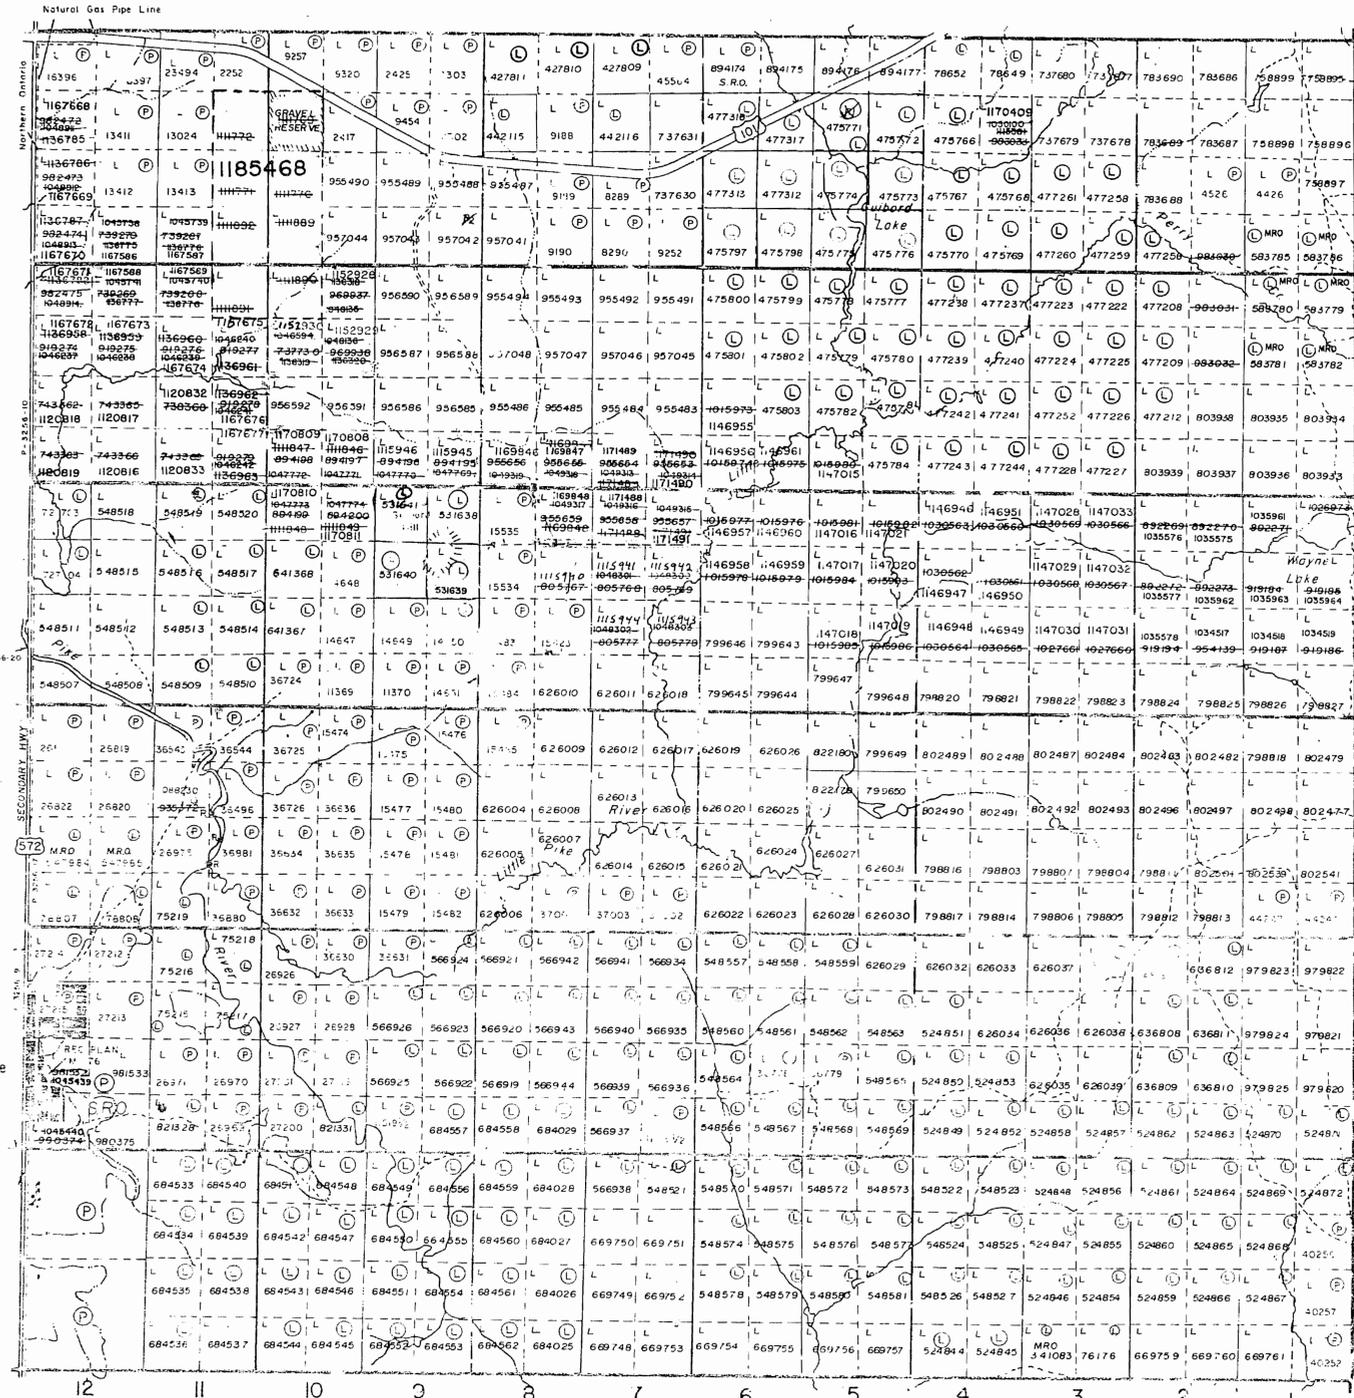

NOTES

- 400' surface rights reservation along the shores of all lakes and rivers.
- R₁ Surface and Mining Rights Withdrawn from Staking, section 36/80 order no. W18/86
- R₂ Surface and Mining Rights Withdrawn from Staking, section 36/80 order no. W63/87, 003/88L OPENS W63/87
- O109 B7 NR Opens Part of W18/86
- O-L18/88NR OPENS PART OF W18/86NR

THE INFORMATION THAT APPEARS ON THIS MAP HAS BEEN COMPILED FROM VARIOUS SOURCES AND ACCURACY IS NOT GUARANTEED. THOSE WISHING TO STAKE MINING CLAIMS SHOULD CONSULT WITH THE MINING RECORDER, MINISTRY OF NORTHERN DEVELOPMENT AND MINES, FOR ADDITIONAL INFORMATION ON THE STATUS OF THE LANDS SHOWN HEREON

NOTICE OF FORESTRY ACTIVITY

THIS TOWNSHIP / AREA FALLS WITHIN THE WATABEAG MANAGEMENT UNIT AND MAY BE SUBJECT TO FORESTRY OPERATIONS. THE MNR UNIT FORESTER FOR THIS AREA CAN BE CONTACTED AT: P.O. BOX 129 SWASTIKA, ONT. POK ITO 705-642-3222

LEGEND

- PAVEMENTED LAND
- PARTICULAR FOR SURFACE RIGHTS ONLY
- LEASE
- LICENSIST OF OCCUPATION
- CROWN LAND SALES
- LOCATED LAND
- CALL BELLED
- MINING RIGHTS ONLY
- SPACE RIGHTS ONLY
- HIGHWAY & ROUTE NO.
- ROADS
- TRAILS
- RAILWAYS
- POWER LINES
- MAPSH

TOWNSHIP OF
SUREBOND

DISTRICT OF
COCHRANE

LARDER LAKE
MINING DIVISION

SCALE 1:50,000 (AS SHOWN)

DATE: 14 Oct 77 PLANT NO. **G.3642**

ONTARIO
DEPARTMENT OF MINES
AND NORTHERN AFFAIRS

REMOVED FROM CIRCULATION AND ARCHIVED ON OCT. 21, 1991

COOK TWP. M. 339

POOR QUALITY DRAWING

RECORDED
G-3642
OCT. 21/91

REFERENCES

AREAS WITHDRAWN FROM DISPOSITION

- M.R.O. - MINING RIGHTS ONLY
- S.R.O. - SURFACE RIGHTS ONLY
- M.+S. - MINING AND SURFACE RIGHTS


Description	Order No.	Date	Disposition	File
W-L-57/95	JULY 14, 1995	M&S	WITHDRAWN	
NOT OPEN FOR STAKING				
O-L-37/95NER	JAN. 2/96	M&S		

NOTES

400 FOOT (APPROX. 122 METER) SURFACE RIGHTS RESERVATION ALONG THE SHORES OF ALL LAKES AND RIVERS.

THE INFORMATION THAT APPEARS ON THIS MAP HAS BEEN COMPILED FROM VARIOUS SOURCES, AND ACCURACY IS NOT GUARANTEED. THOSE WISHING TO STAKE MINING CLAIMS SHOULD CONSULT WITH THE MINING RECORDER, MINISTRY OF NORTHERN DEVELOPMENT AND MINES, FOR ADDITIONAL INFORMATION ON THE STATUS OF THE LANDS SHOWN HEREON.

MUNRO TWP.

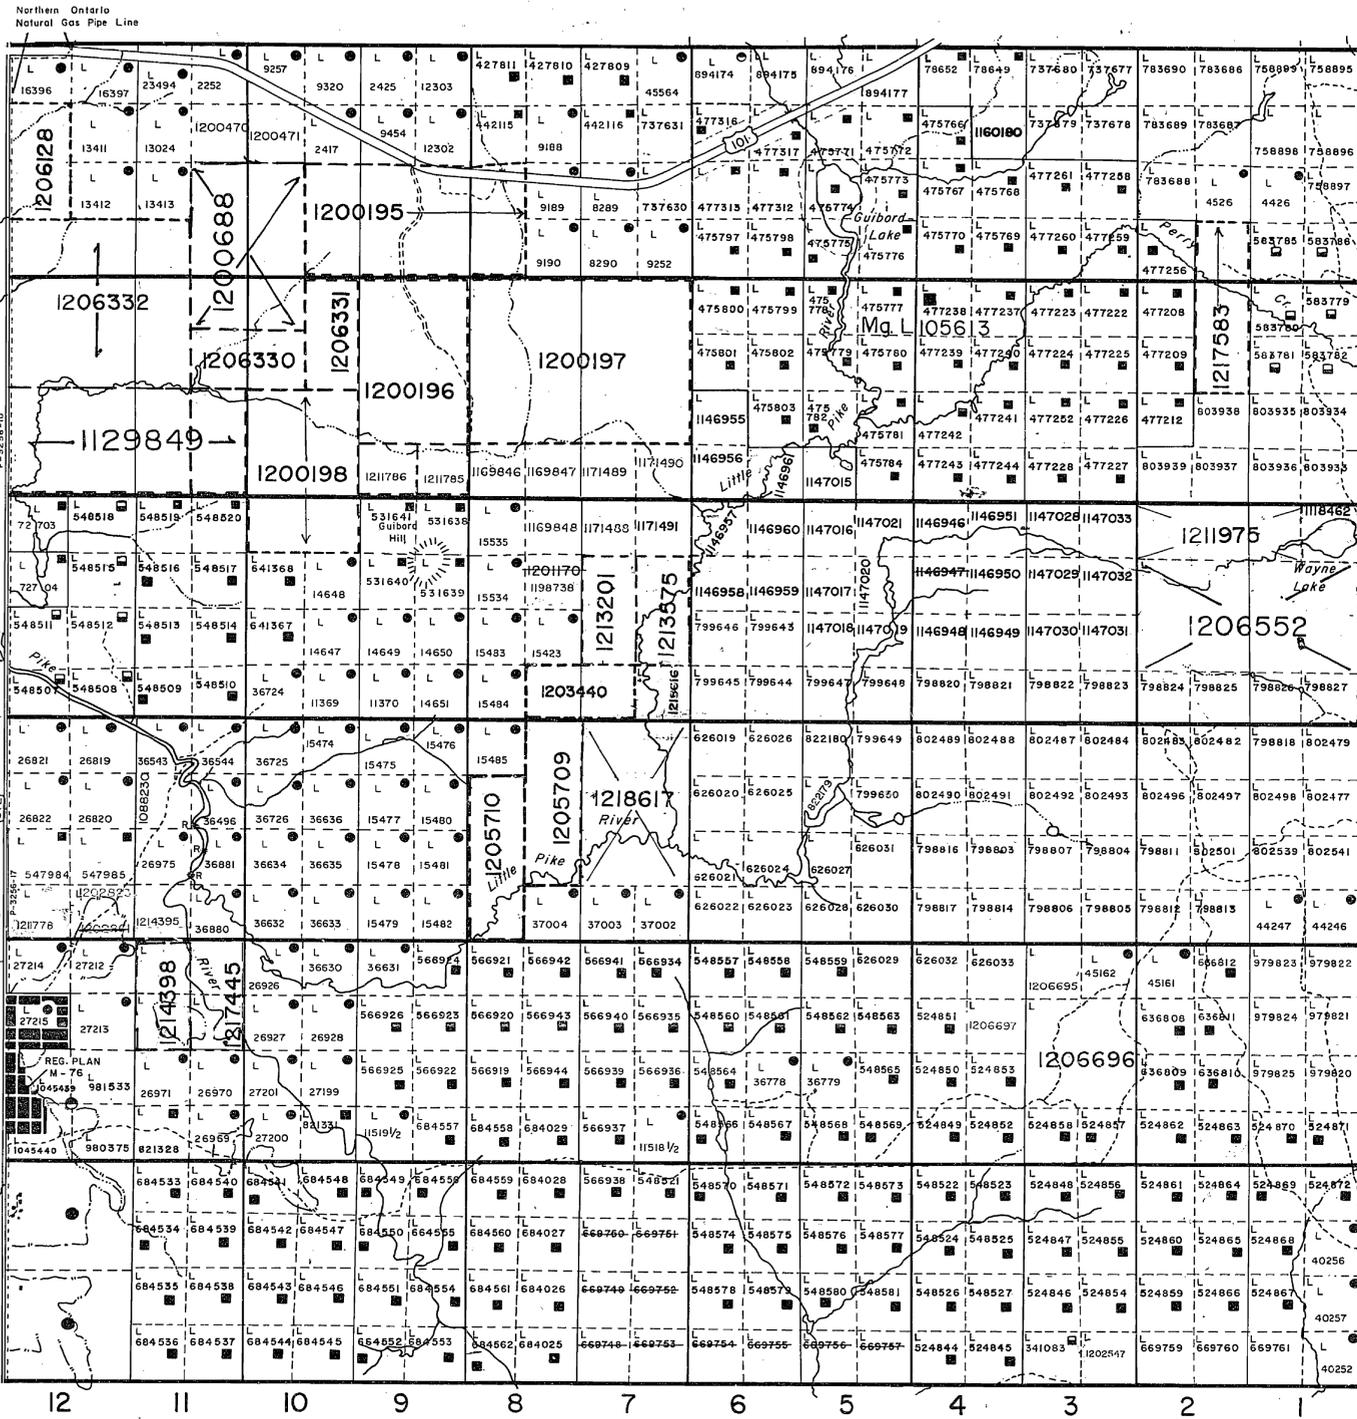


LEGEND

- HIGHWAY AND ROUTE No.
- OTHER ROADS
- TRAILS
- SURVEYED LINES:
 - TOWNSHIPS, BASE LINES, ETC.
 - LOTS, MINING CLAIMS, PARCELS, ETC.
- UNSURVEYED LINES:
 - LOT LINES
 - PARCEL BOUNDARY
 - MINING CLAIMS ETC.
- RAILWAY AND RIGHT OF WAY
- UTILITY LINES
- NON-PERENNIAL STREAM
- FLOODING OR FLOODING RIGHTS
- SUBDIVISION OR COMPOSITE PLAN
- RESERVATIONS
- ORIGINAL SHORELINE
- MARSH OR MUSKEG
- MINES
- TRAVERSE MONUMENT

DISPOSITION OF CROWN LANDS

TYPE OF DOCUMENT	SYMBOL
PATENT, SURFACE & MINING RIGHTS	
" SURFACE RIGHTS ONLY	
" MINING RIGHTS ONLY	
LEASE, SURFACE & MINING RIGHTS	
" SURFACE RIGHTS ONLY	
" MINING RIGHTS ONLY	
LICENCE OF OCCUPATION	
ORDER-IN-COUNCIL RESERVATION	
CANCELLED	
SAND & GRAVEL	

SCALE: 1 INCH = 40 CHAINS

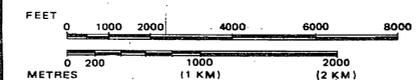

TOWNSHIP

GUIBORD

M.N.R. ADMINISTRATIVE DISTRICT
 COCHRANE
 MINING DIVISION
 LARDER LAKE
 LAND TITLES / REGISTRY DIVISION
 COCHRANE



Ministry of Natural Resources Ontario

Ministry of Northern Development and Mines

Date MAY 1990

Number

CIRCULATED NOV. 23, 1993. M.F.C.

G-3642

GUIBORD
 ARCHIVED MAR 26 97

РЕСПУБЛИКАНИН ГИВБОРД
 РИДНИКТИН ДИВИЗИОН
 ЛАРДЕР ЛЕЙК
 ЛАНД ТИТЛЕС / РЕГИСТРИ ДИВИЗИОН
 КОХРАЙН

REFERENCES

AREAS WITHDRAWN FROM DISPOSITION

- M.R.O. - MINING RIGHTS ONLY
- S.R.O. - SURFACE RIGHTS ONLY
- M + S. - MINING AND SURFACE RIGHTS

Description	Order No.	Date	Disposition	File
(R) W-L-57/95		JULY 14, 1995	M&S	WITHDRAWN
NOT OPEN FOR STAKING				
(R) O-L-37/95NER		JAN 2/96	M&S	

DATE OF ISSUE

JUL 24 1998


PROVINCIAL RECORDING
OFFICE - SUDBURY

NOTES

400 FOOT (APPROX 122 METER) SURFACE RIGHTS
RESERVATION ALONG THE SHORES OF ALL LAKES AND
RIVERS.

THE INFORMATION THAT
APPEARS ON THIS MAP
HAS BEEN COMPILED
FROM VARIOUS SOURCES
AND ACCURACY IS NOT
GUARANTEED. THOSE
WISHING TO STAKE
MINING CLAIMS SHOULD
CONSULT WITH THE
MINING RECORDER,
MINISTRY OF
NORTHERN DEVELOPMENT
AND MINES, FOR
ADDITIONAL INFORMATION
ON THE STATUS OF THE
LANDS SHOWN HEREON.

MUNRO TWP.

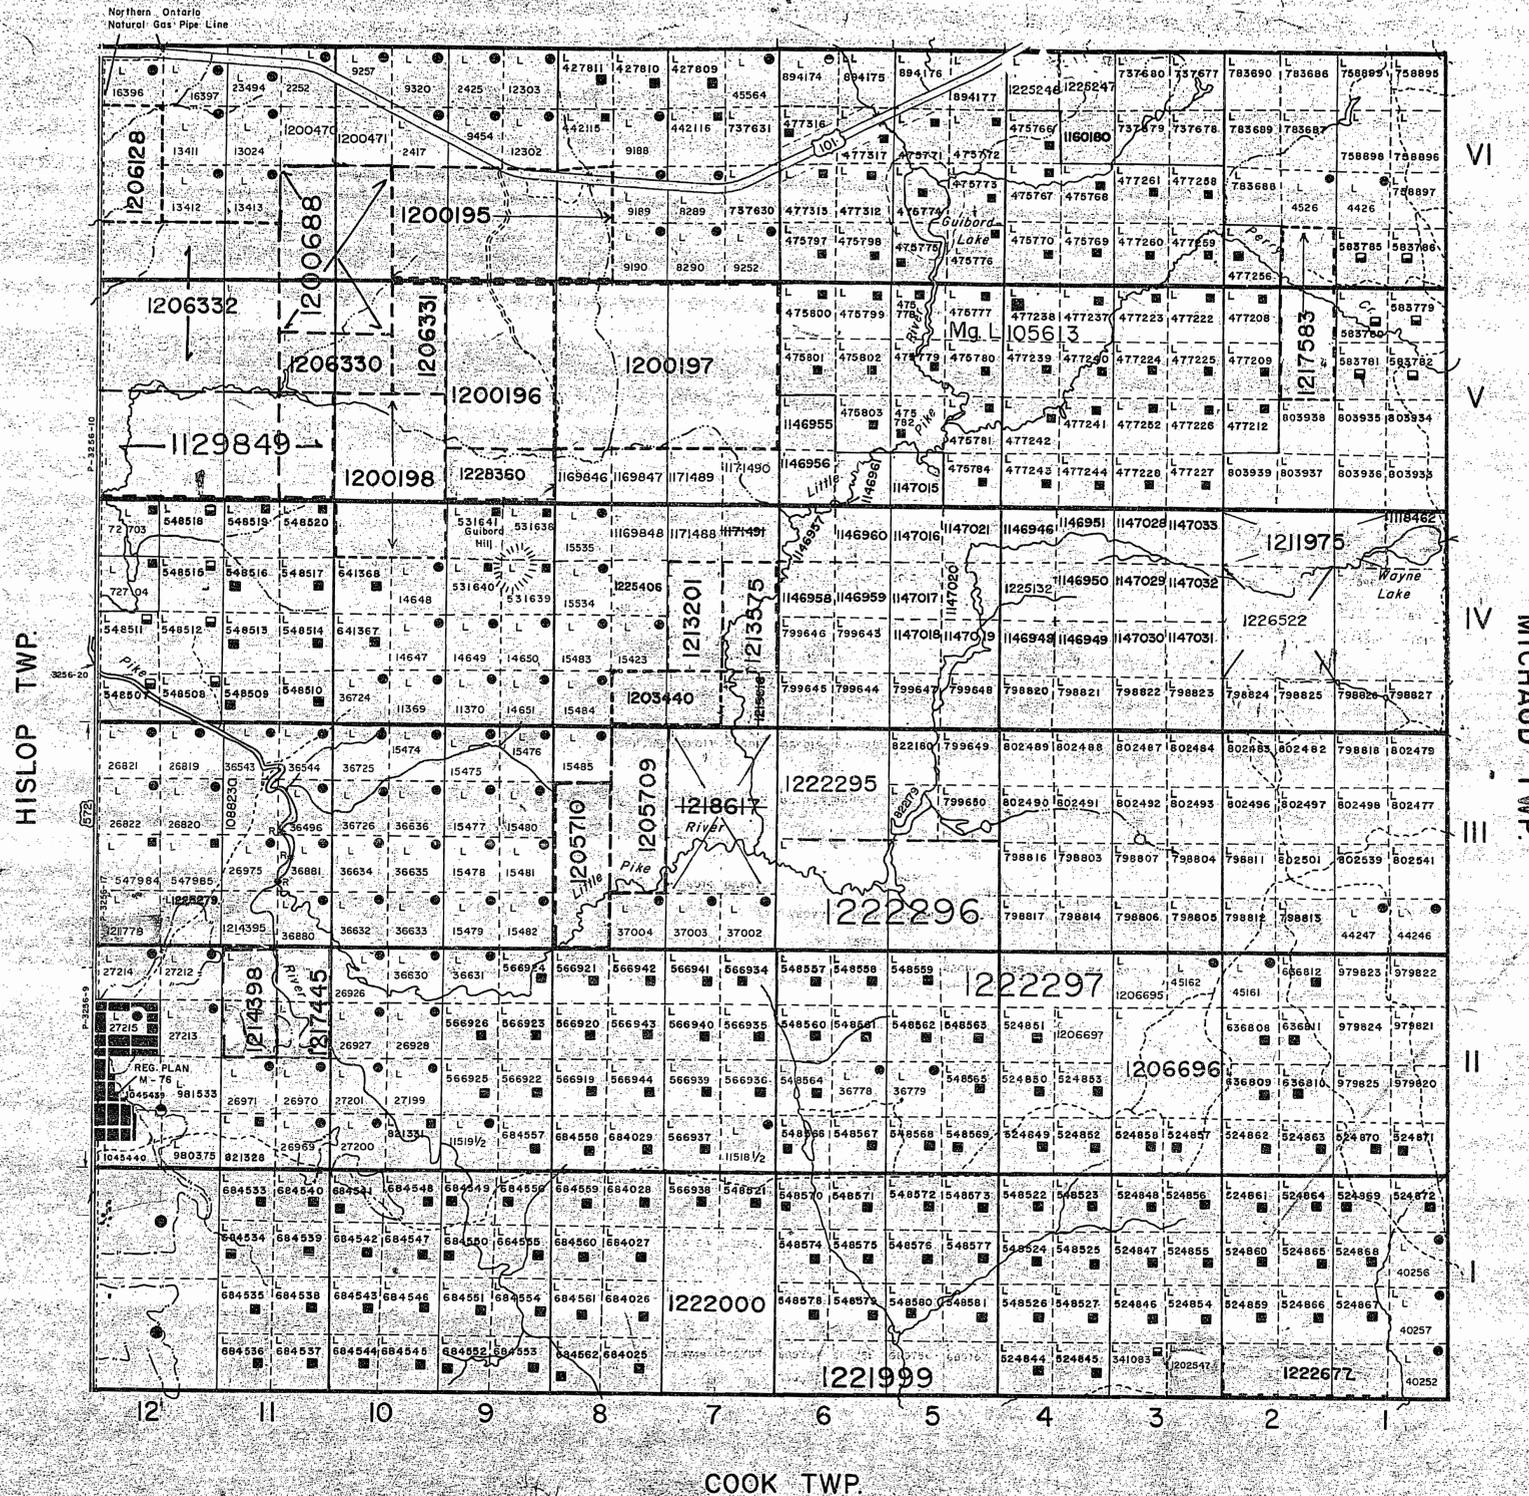


LEGEND

- HIGHWAY AND ROUTE No.
- OTHER ROADS
- TRAILS
- SURVEYED LINES:
 - TOWNSHIPS, BASE LINES, ETC.
 - LOTS, MINING CLAIMS, PARCELS, ETC.
- UNSURVEYED LINES:
 - LOT LINES
 - PARCEL BOUNDARY
 - MINING CLAIMS ETC.
- RAILWAY AND RIGHT OF WAY
- UTILITY LINES
- NON-PERENNIAL STREAM
- FLOODING OR FLOODING RIGHTS
- SUBDIVISION OR COMPOSITE PLAN
- RESERVATIONS
- ORIGINAL SHORELINE
- MARSH OR MUSKEG
- MINES
- TRAVERSE MONUMENT

DISPOSITION OF CROWN LANDS

TYPE OF DOCUMENT	SYMBOL
PATENT, SURFACE & MINING RIGHTS	
" SURFACE RIGHTS ONLY	
" MINING RIGHTS ONLY	
LEASE, SURFACE & MINING RIGHTS	
" SURFACE RIGHTS ONLY	
" MINING RIGHTS ONLY	
LICENCE OF OCCUPATION	
ORDER-IN-COUNCIL	
RESERVATION	
CANCELLED	
SAND & GRAVEL	

SCALE: 1 INCH = 40 CHAINS

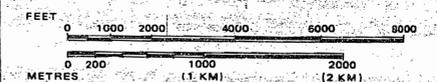

TOWNSHIP

GUIBORD

M.N.R. ADMINISTRATIVE DISTRICT
COCHRANE
MINING DIVISION
LARDER LAKE
LAND TITLES / REGISTRY DIVISION
COCHRANE



Ministry of Natural Resources
Ministry of Northern Development and Mines

Date: MAY 1990

Number

CIRCULATED NOV. 23, 1993. M.J.C.

G-3642


ARCHIVED DEC. 19/95
ARCHIVED MARCH 26/97

MUNRO TWP. M. 376

HISLOP TWP. M. 355

MICHAUD TWP. M. 372

COOK TWP. M. 339

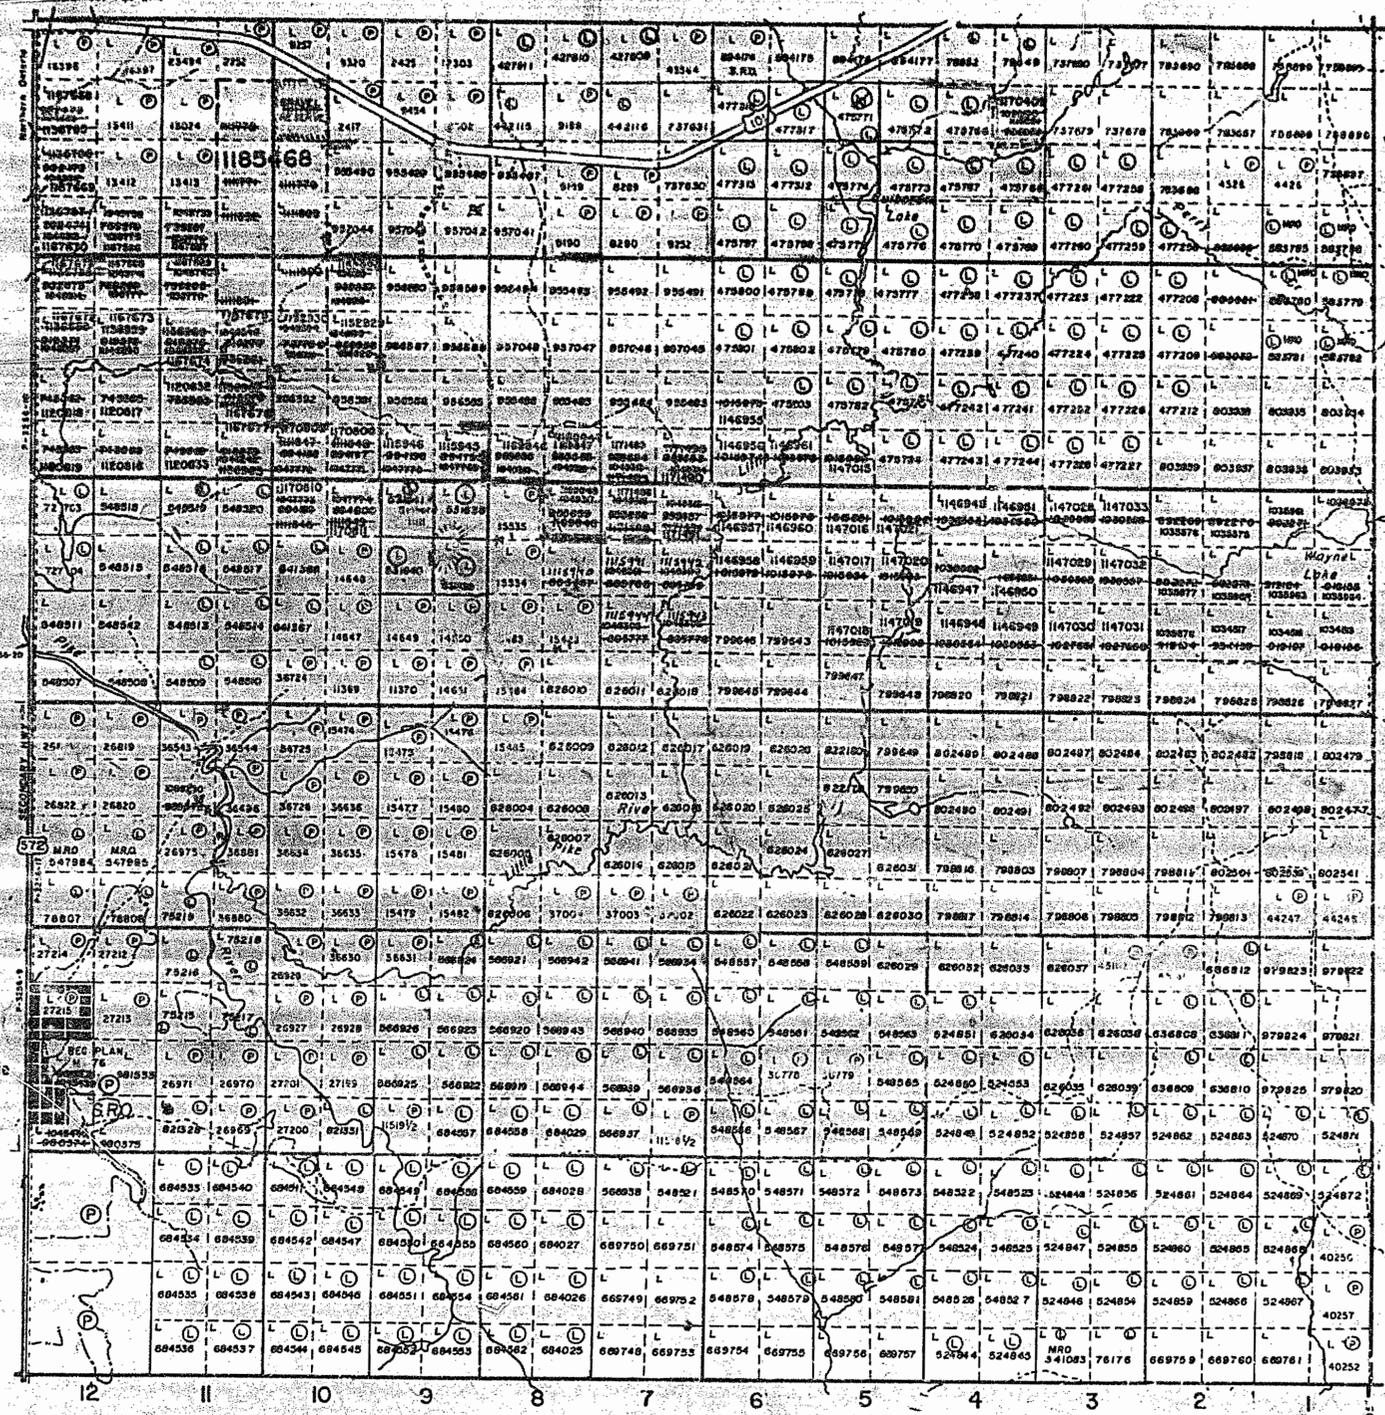

NOTES

- 400' surface rights reservation along the shores of all lakes and rivers.
- R₁ Surface and Mining Rights Withdrawn from Staking section 36/80 order no. W18/86
- R₂ Surface and Mining Rights Withdrawn from Staking section 36/80 order no. W63/87, 003/88L, OPENS W63/87.
- O109 87 NR Opens Part of W18/86
- O-LIS REPAIR OPENS PART OF W18/86

THE INFORMATION THAT APPEARS ON THIS MAP HAS BEEN COMPILED FROM VARIOUS SOURCES, AND ACCURACY IS NOT GUARANTEED. THOSE WISHING TO STAKE MINING CLAIMS SHOULD CONSULT WITH THE MINING RECORDER, MINISTRY OF NORTHERN DEVELOPMENT AND MINES, FOR ADDITIONAL INFORMATION ON THE STATUS OF THE LANDS SHOWN HEREON.

NOTICE OF FORESTRY ACTIVITY

THIS TOWNSHIP / AREA FALLS WITHIN THE WATABEAG MANAGEMENT UNIT AND MAY BE SUBJECT TO FORESTRY OPERATIONS. THE MNR UNIT FORESTER FOR THIS AREA CAN BE CONTACTED AT: P.O. BOX 129 SWASTKA, ONT. POK 170 705-642-3222

LEGEND

- PATENTED LAND (P or P⁺)
- PATENTED FOR SURFACE RIGHTS ONLY (P⁺)
- LEASE (L)
- LICENSE OF OCCUPATION (L.O.)
- CROWN LAND SALES (C.S.)
- LOCATED LAND (Loc.)
- CANCELLED (C)
- MINING RIGHTS ONLY (M.R.)
- SURFACE RIGHTS ONLY (S.R.O.)
- HIGHWAY & ROUTE NO. (Hwy/Route)
- ROADS (Rd)
- TRAILS (Tr)
- RAILWAYS (Rly)
- POWER LINES (Pwr)
- MARSH OR MUSKEG (M)
- MINES (Mn)

TOWNSHIP OF
GUIBORD
DISTRICT OF
COCHRANE

LARDER LAKE
MINING DIVISION

SCALE: 1 INCH = 40 CHAINS (1/2 MILE)

DR. JERK DATE 14 Oct '11 PLAN NO. **G.3642**

ONTARIO
DEPARTMENT OF MINES
AND NORTHERN AFFAIRS


GUIBORD
G-3642
Oct. 21/91

REMOVED FROM CIRCULATION
AND ARCHIVED ON OCT. 21, 1991

352

THE TOWNSHIP OF G UIBORD

M-352

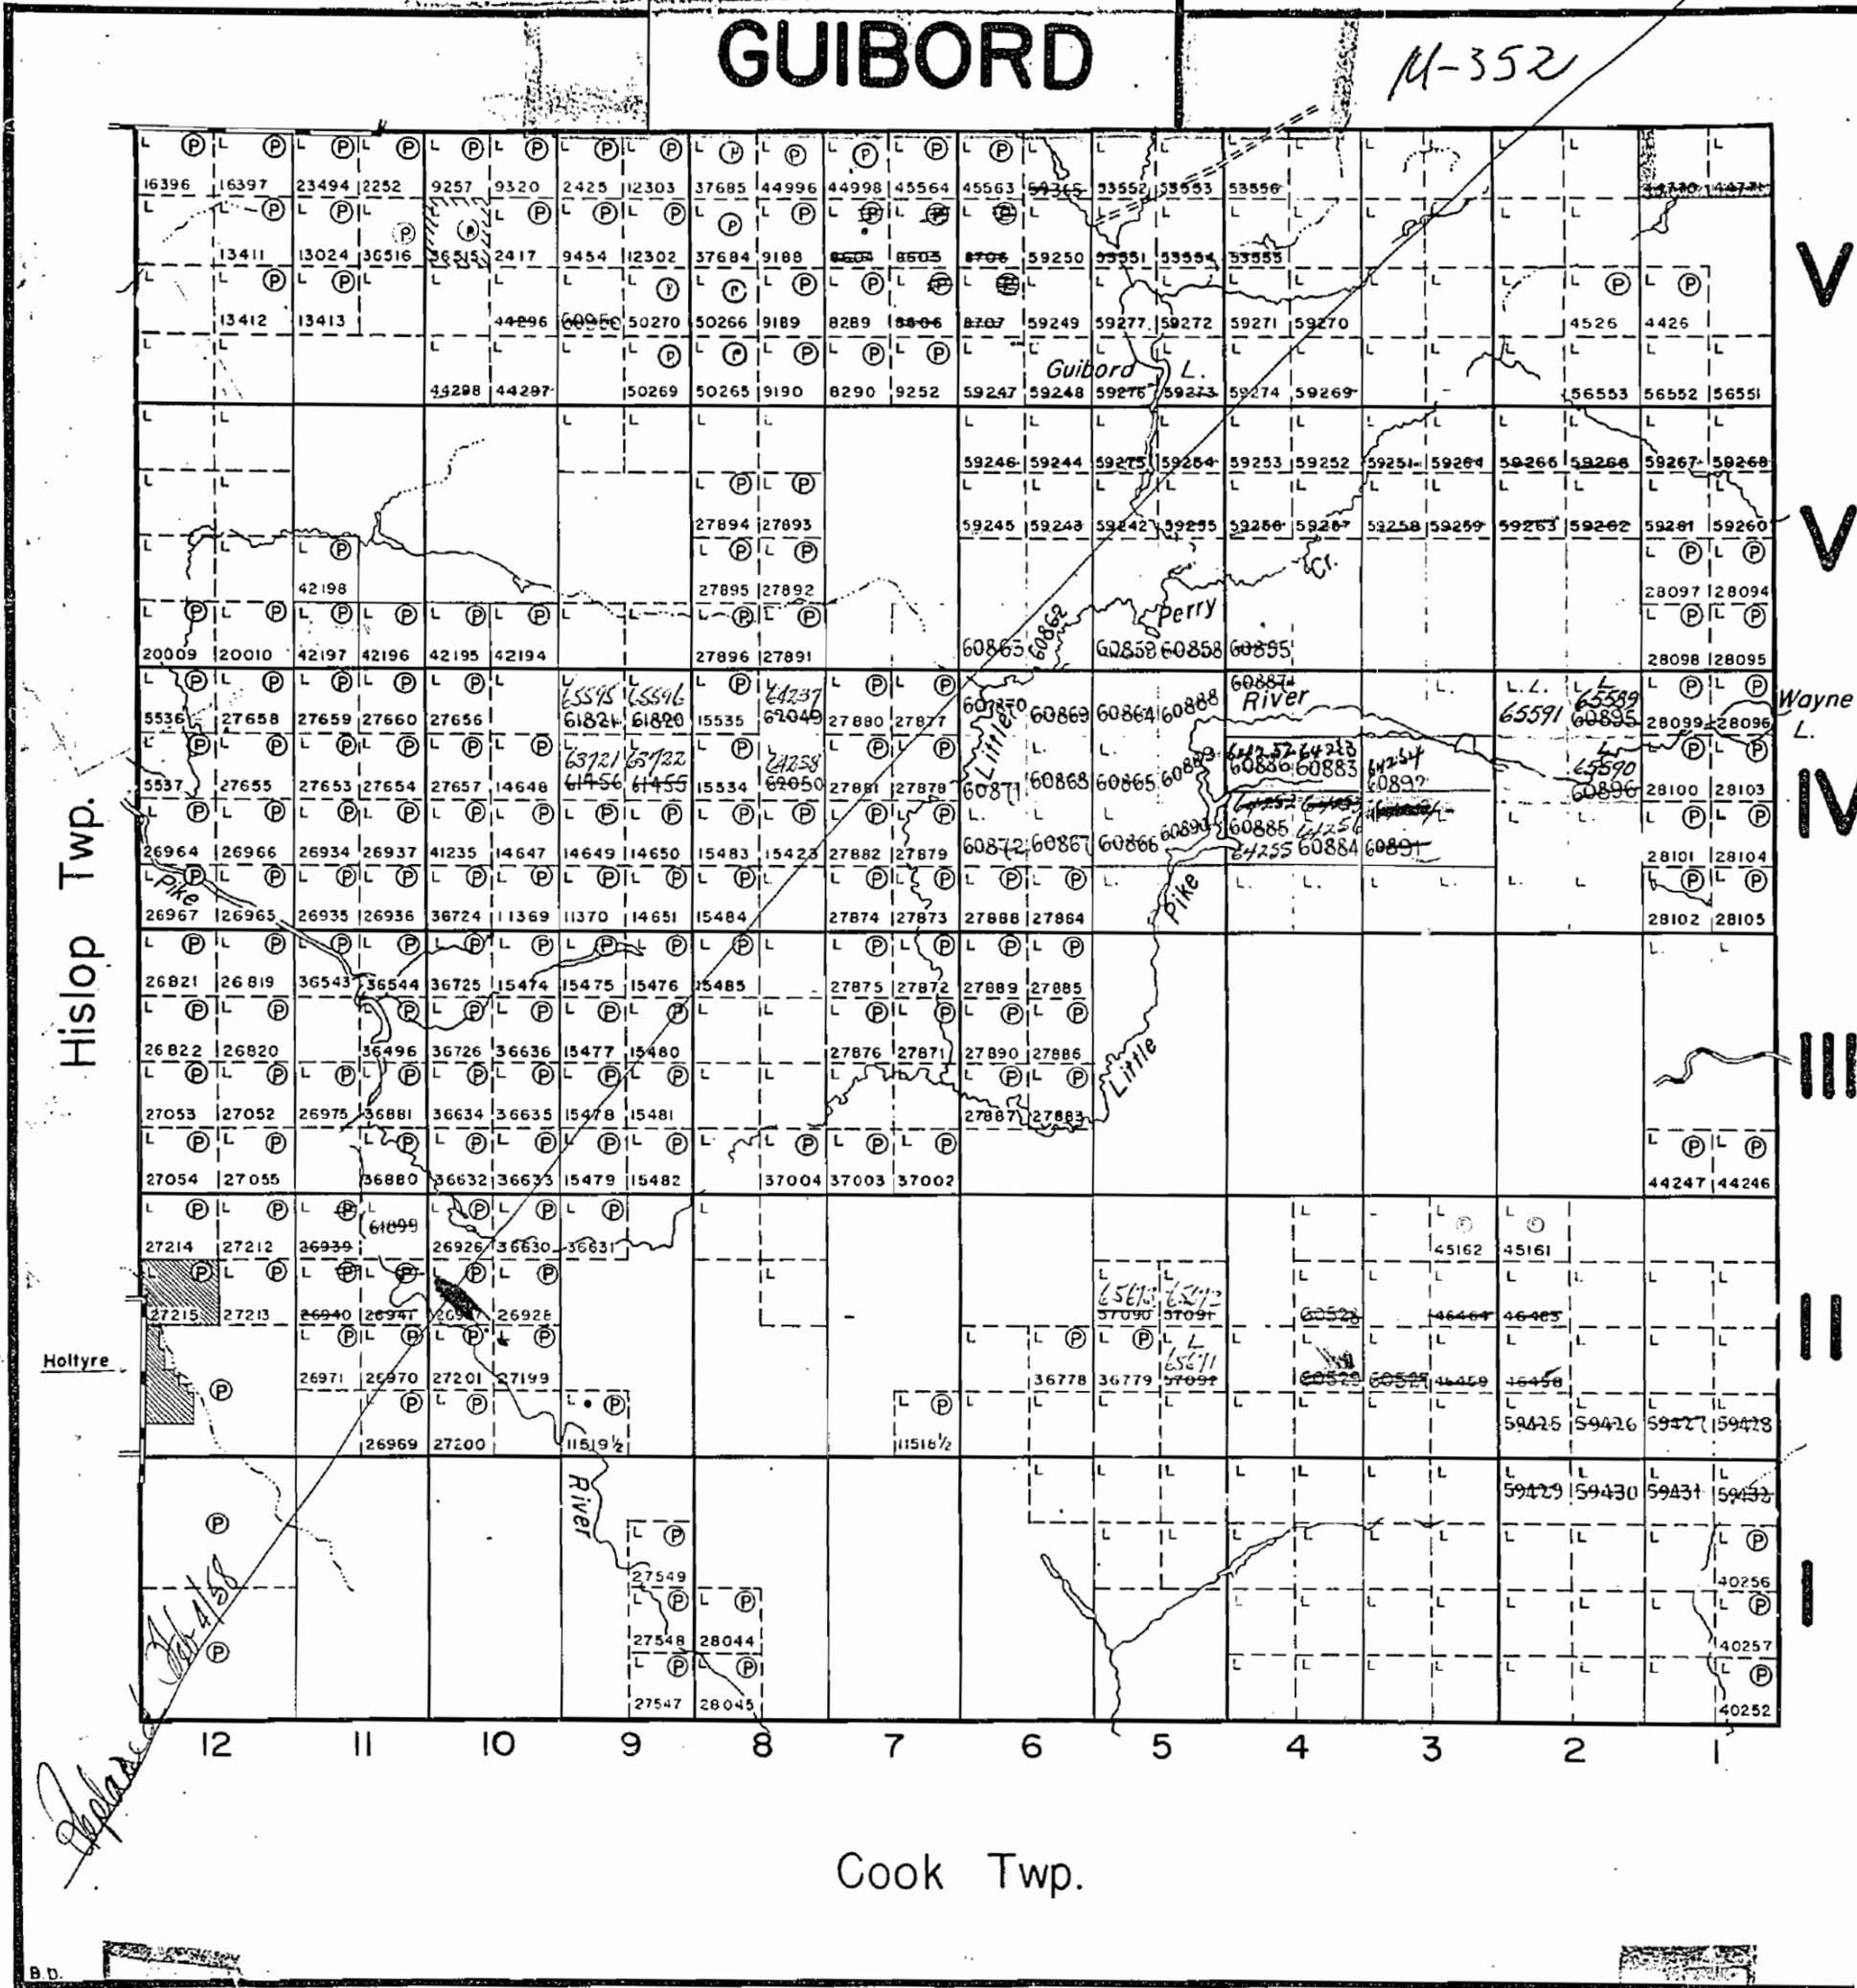

V

V

Wayne L.

IV

III

II

I

Hislop Twp.

Holtyre

Cook Twp.

B.D.

Munro Twp.

THE TOWNSHIP OF
OF
GUIBORD

DISTRICT OF
COCHRANE

LARDER LAKE
MINING DIVISION


SCALE: 1-INCH=40 CHAINS

LEGEND

- PATENTED LAND Ⓟ
- CROWN LAND SALE Ⓢ or C.S.
- LEASES Ⓛ
- LOCATED LAND Loc.
- LICENSE OF OCCUPATION L.O.
- MINING RIGHTS ONLY M.R.O.
- SURFACE RIGHTS ONLY S.R.O.
- ROADS —
- IMPROVED ROADS —
- KING'S HIGHWAYS —
- RAILWAYS —
- POWER LINES —
- MARSH OR MUSKEG —
- MINES —


NOTES

- Hollyre Townsite Shown Thus: ▨
- Gravel Reserve Shown Thus: ▨
- 400' Surface rights reservation around all lakes and rivers.

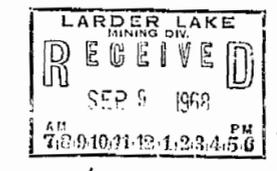

PLAN NO.- M.352

DEPARTMENT OF MINES
— ONTARIO —

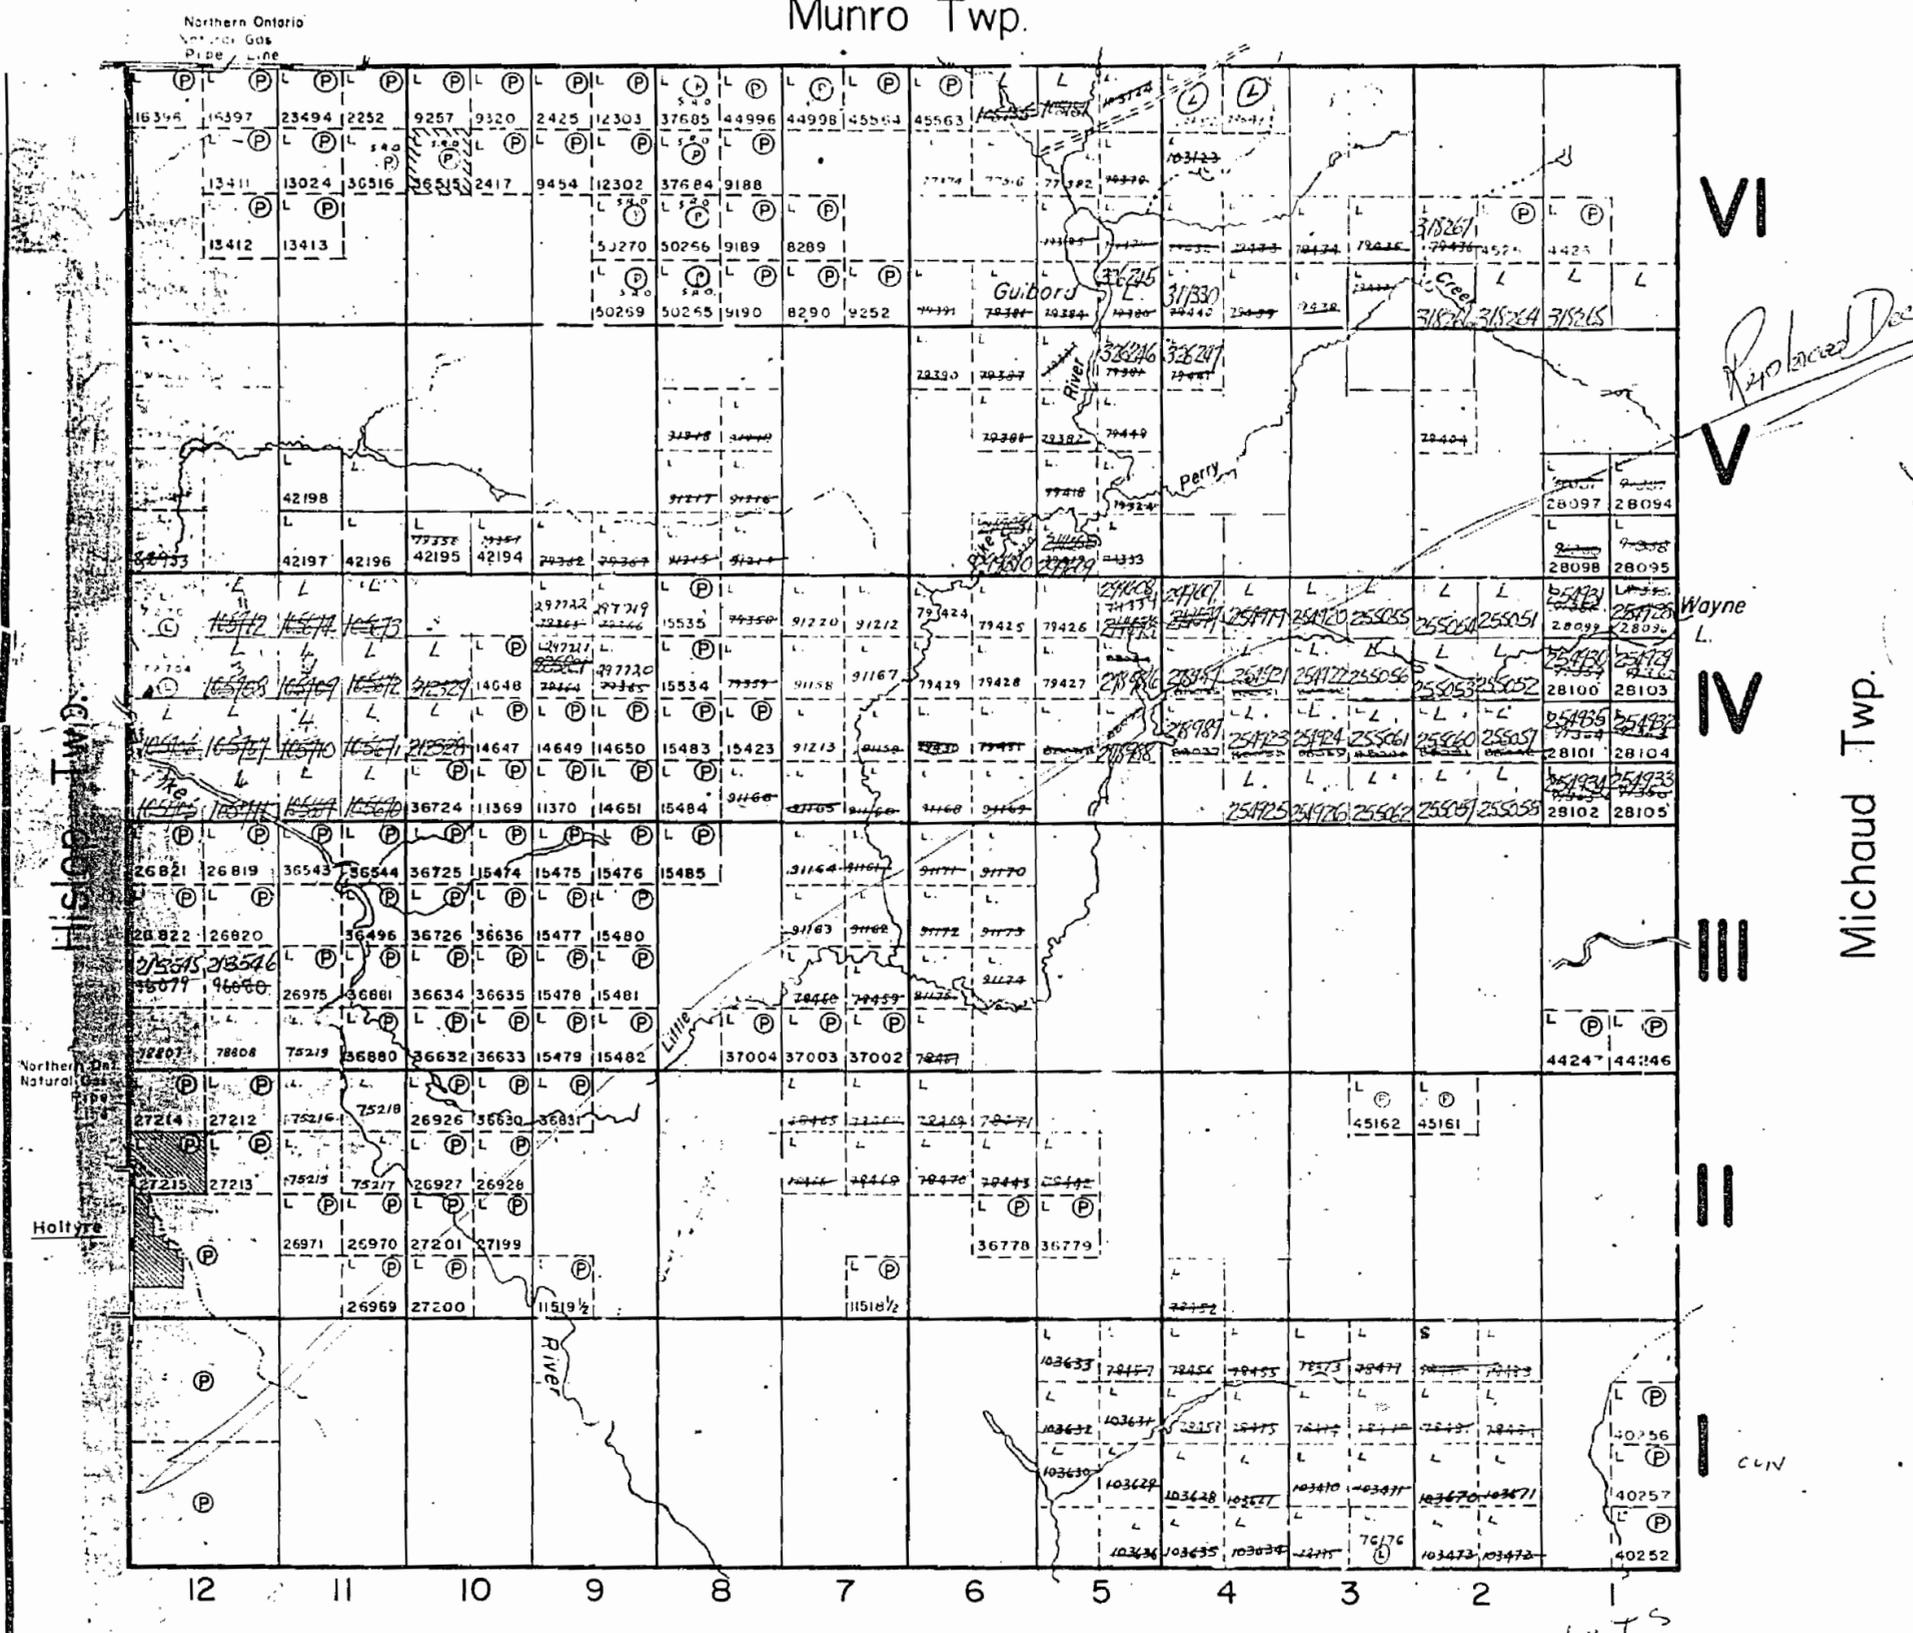

Cook Twp.

VI
 V
 IV
 III
 II
 I

Michaud Twp.

lots

Munro Twp.

THE TOWNSHIP OF
OF
GUIBORD

DISTRICT OF
COCHRANE

LARDER LAKE
MINING DIVISION


SCALE: 1-INCH=40 CHAINS

LEGEND

- PATENTED LAND Ⓟ
- CROWN LAND SALE Ⓢ or C.S.
- LEASES Ⓛ
- LOCATED LAND Loc.
- LICENSE OF OCCUPATION L.O.
- MINING RIGHTS ONLY M.R.O.
- SURFACE RIGHTS ONLY S.R.O.
- ROADS
- IMPROVED ROADS
- KING'S HIGHWAYS
- RAILWAYS
- POWER LINES
- MARSH OR MUSKEG
- MINES


NOTES

- Holtyre Townsite Shown Thus:
- Gravel Reserve Shown Thus:
- 400' Surface rights reservation around all lakes and rivers.

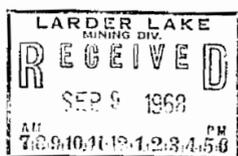

PLAN NO.- M. 352

DEPARTMENT OF MINES
— ONTARIO —

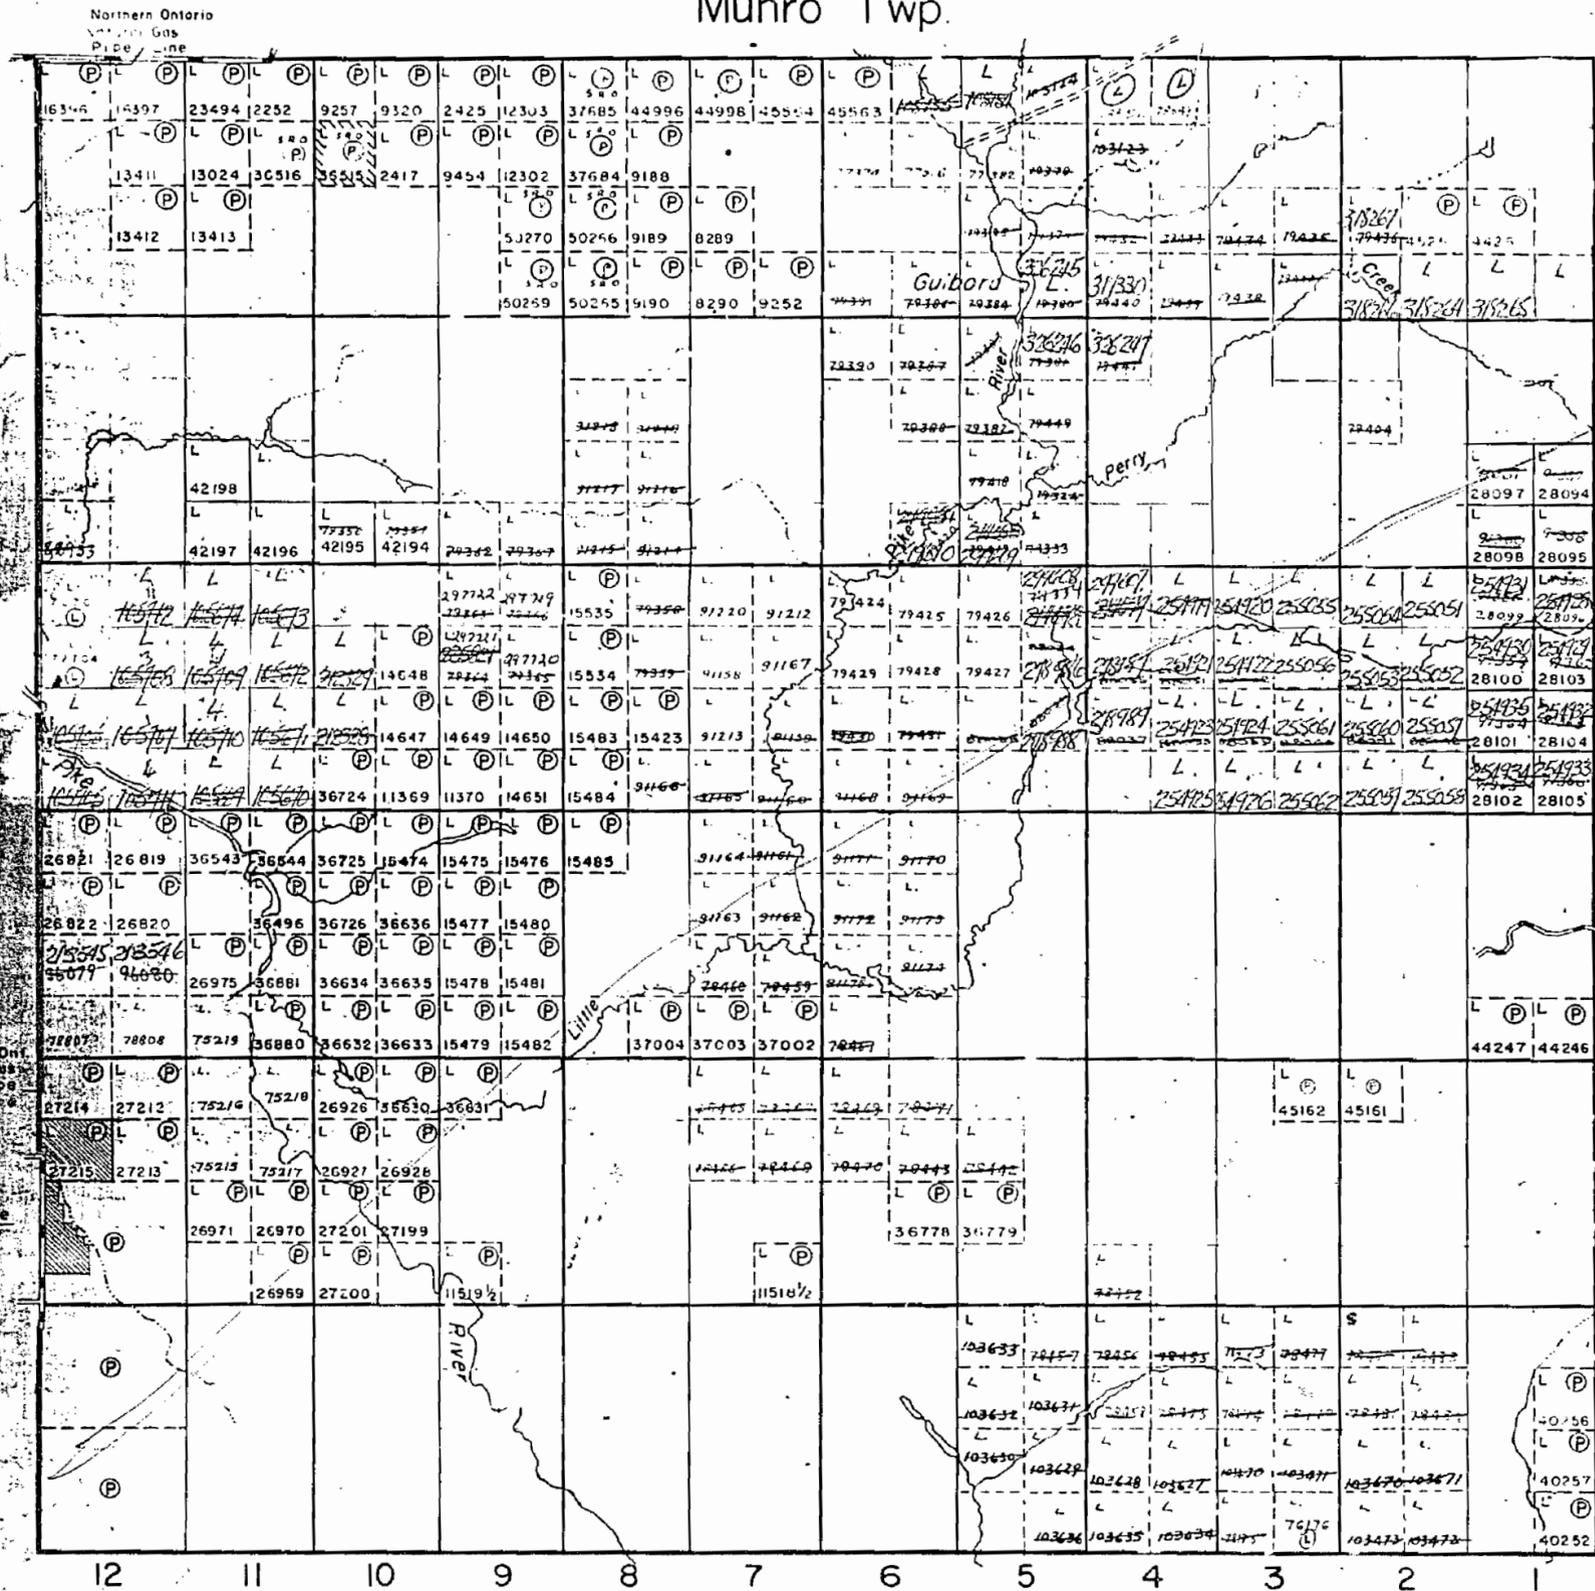

VI

V

IV

III

II

I


Michael Twp.

Cook Twp.

Northern Ont. Natural Gas Pipe Line
Holtyre

Manfield Bay
1185468

MUNRO TWP N. 375

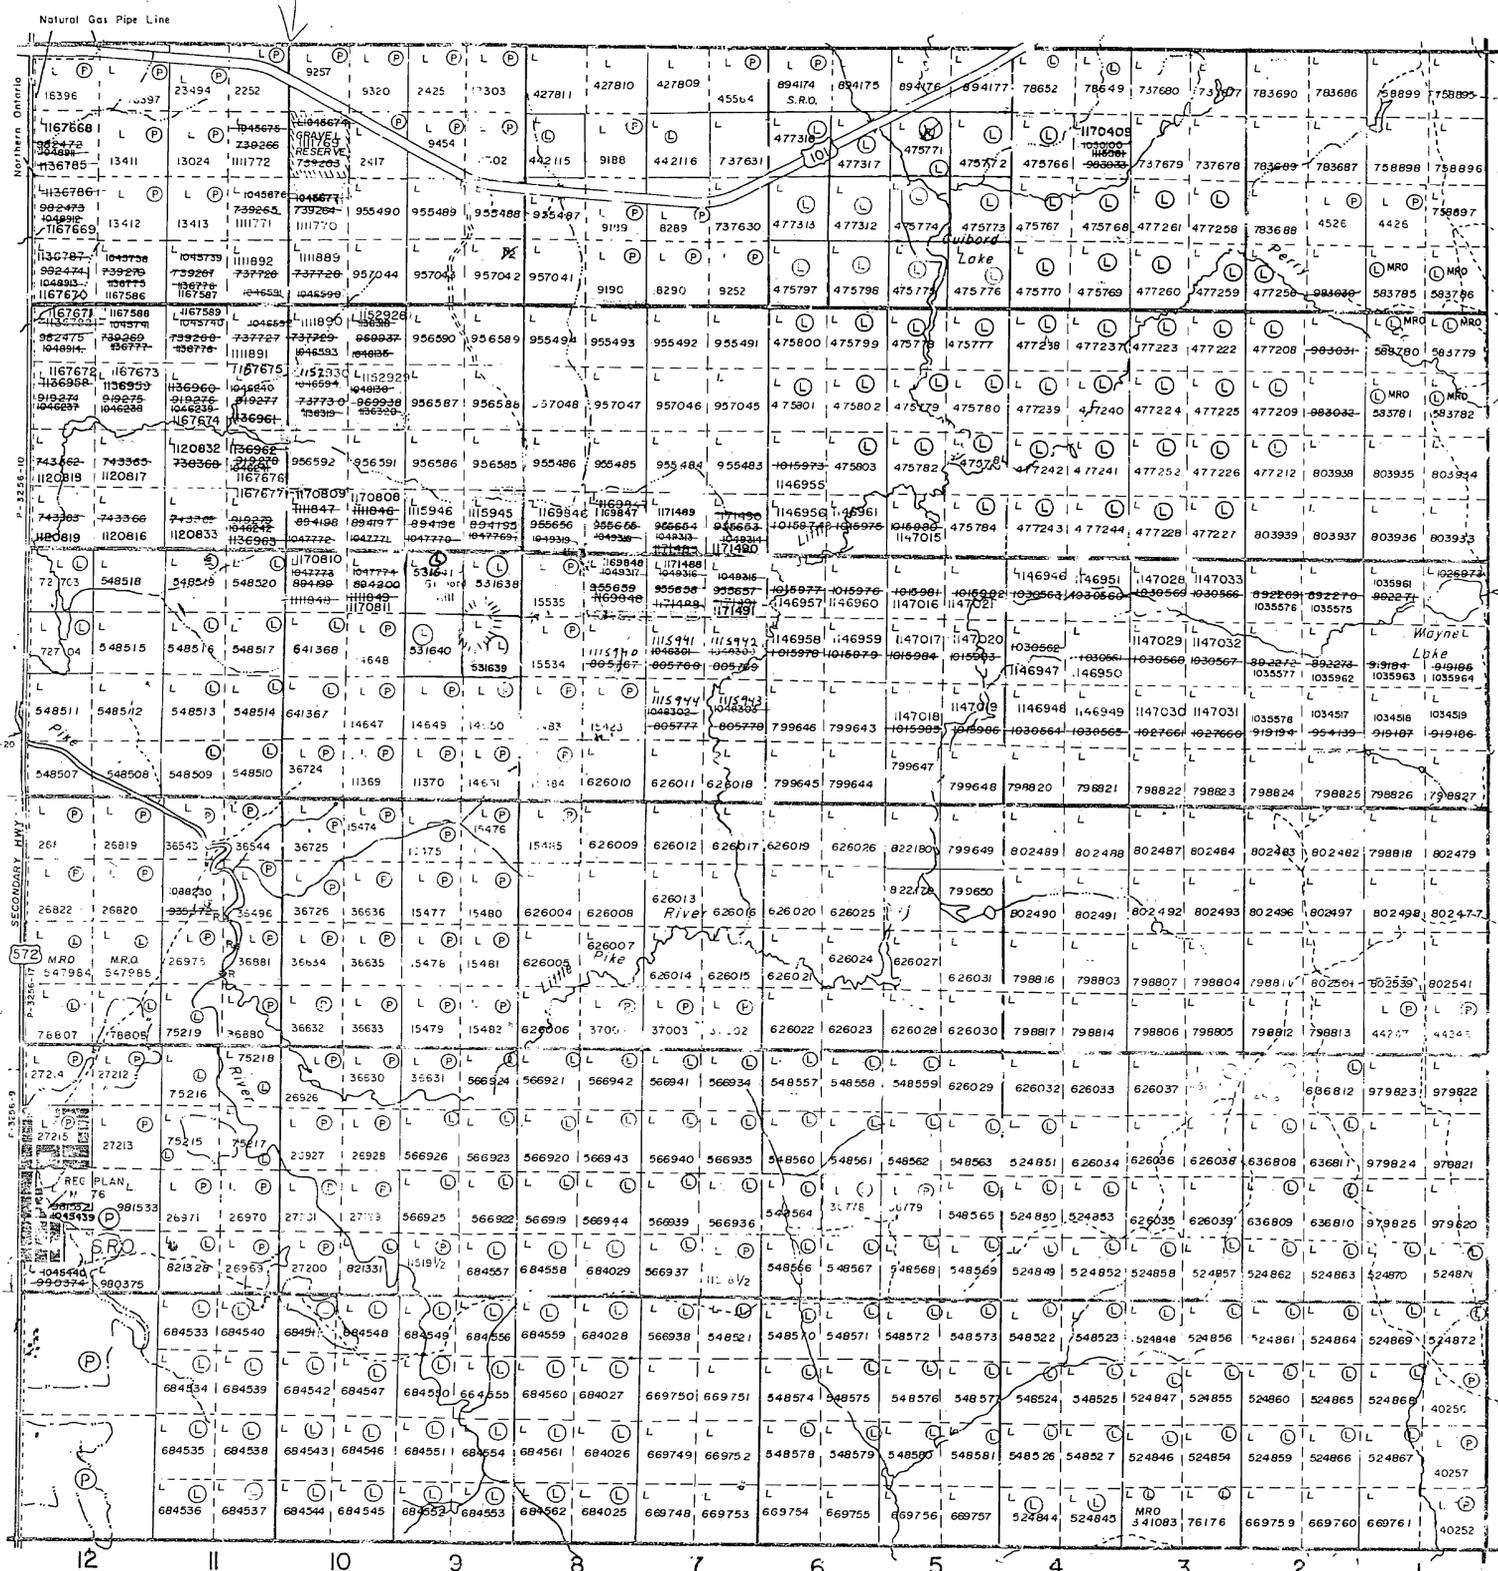

NOTES

- 400' surface right's reservation along the shores of all lakes and rivers.
- R₁ Surface and Mining Rights Withdrawn from Staking, section 36/80 order no. W18/86
- R₂ Surface and Mining Rights Withdrawn from Staking, section 36/80 order no. W63/87, 003/88L OPENS W63/87.
- O10 9 87 NR Opens Part of W18/86
- O-118/86NR OPENS PART OF W18/86NR

THE INFORMATION THAT APPEARS ON THIS MAP HAS BEEN COMPILED FROM VARIOUS SOURCES, AND ACCURACY IS NOT GUARANTEED. THOSE WISHING TO STAKE MINING CLAIMS SHOULD CONSULT WITH THE MINING RECORDER, MINISTRY OF NORTHERN DEVELOPMENT AND MINES, FOR ADDITIONAL INFORMATION ON THE STATUS OF THE LANDS SHOWN HEREON.

NOTICE OF FORESTRY ACTIVITY

THIS TOWNSHIP / AREA FALLS WITHIN THE _____ WATABEAG MANAGEMENT UNIT AND MAY BE SUBJECT TO FORESTRY OPERATIONS. THE MNR UNIT FORESTER FOR THIS AREA CAN BE CONTACTED AT: P.O. BOX 129 SWASTIKA, ONT. POK ITO 705-642-3222

LEGEND

- P. PATENTED LAND
- PATENTED FOR SURFACE RIGHTS ONLY
- LEASE
- LICENSIF OF OCCUPATION
- CROWN LAND SALES
- LOCATED LAND
- CANCELLED
- MINING RIGHTS ONLY
- SURFACE RIGHTS ONLY
- HIGHWAY & ROUTE NO
- ROADS
- TRAILS
- RAILWAYS
- POWER LINES
- MAPSH
- ...

TOWNSHIP OF
CULBORD

DISTRICT OF
COCHRANE

LARDER LAKE
MINING DIVISION

SCALE 1 INCH = 40 CHAINS (1 1/2 MILES)

DATE 14 Oct '11 PLAN NO. **G.3642**

DATE OF ISSUE
AUG 6 1991
LARDER LAKE
MINING RECORDER'S OFFICE

ONTARIO
DEPARTMENT OF MINES
AND NORTHERN AFFAIRS

REFERENCES

AREAS WITHDRAWN FROM DISPOSITION

- M.R.O. - MINING RIGHTS ONLY
- S.R.O. - SURFACE RIGHTS ONLY
- M.+S. - MINING AND SURFACE RIGHTS


Description	Order No.	Date	Disposition	File
W-L-57/95		JULY 14, 1995	M&S NOT OPEN FOR STAKING	WITHDRAWN
O-L-37/95NER		JAN. 2/96	M&S	

NOTES

400 FOOT (APPROX. 122 METER) SURFACE RIGHTS RESERVATION ALONG THE SHORES OF ALL LAKES AND RIVERS.

THE INFORMATION THAT APPEARS ON THIS MAP HAS BEEN COMPILED FROM VARIOUS SOURCES, AND ACCURACY IS NOT GUARANTEED. THOSE WISHING TO STAKE MINING CLAIMS SHOULD CONSULT WITH THE MINING RECORDER, MINISTRY OF NORTHERN DEVELOPMENT AND MINES, FOR ADDITIONAL INFORMATION ON THE STATUS OF THE LANDS SHOWN HEREON.

MUNRO TWP.

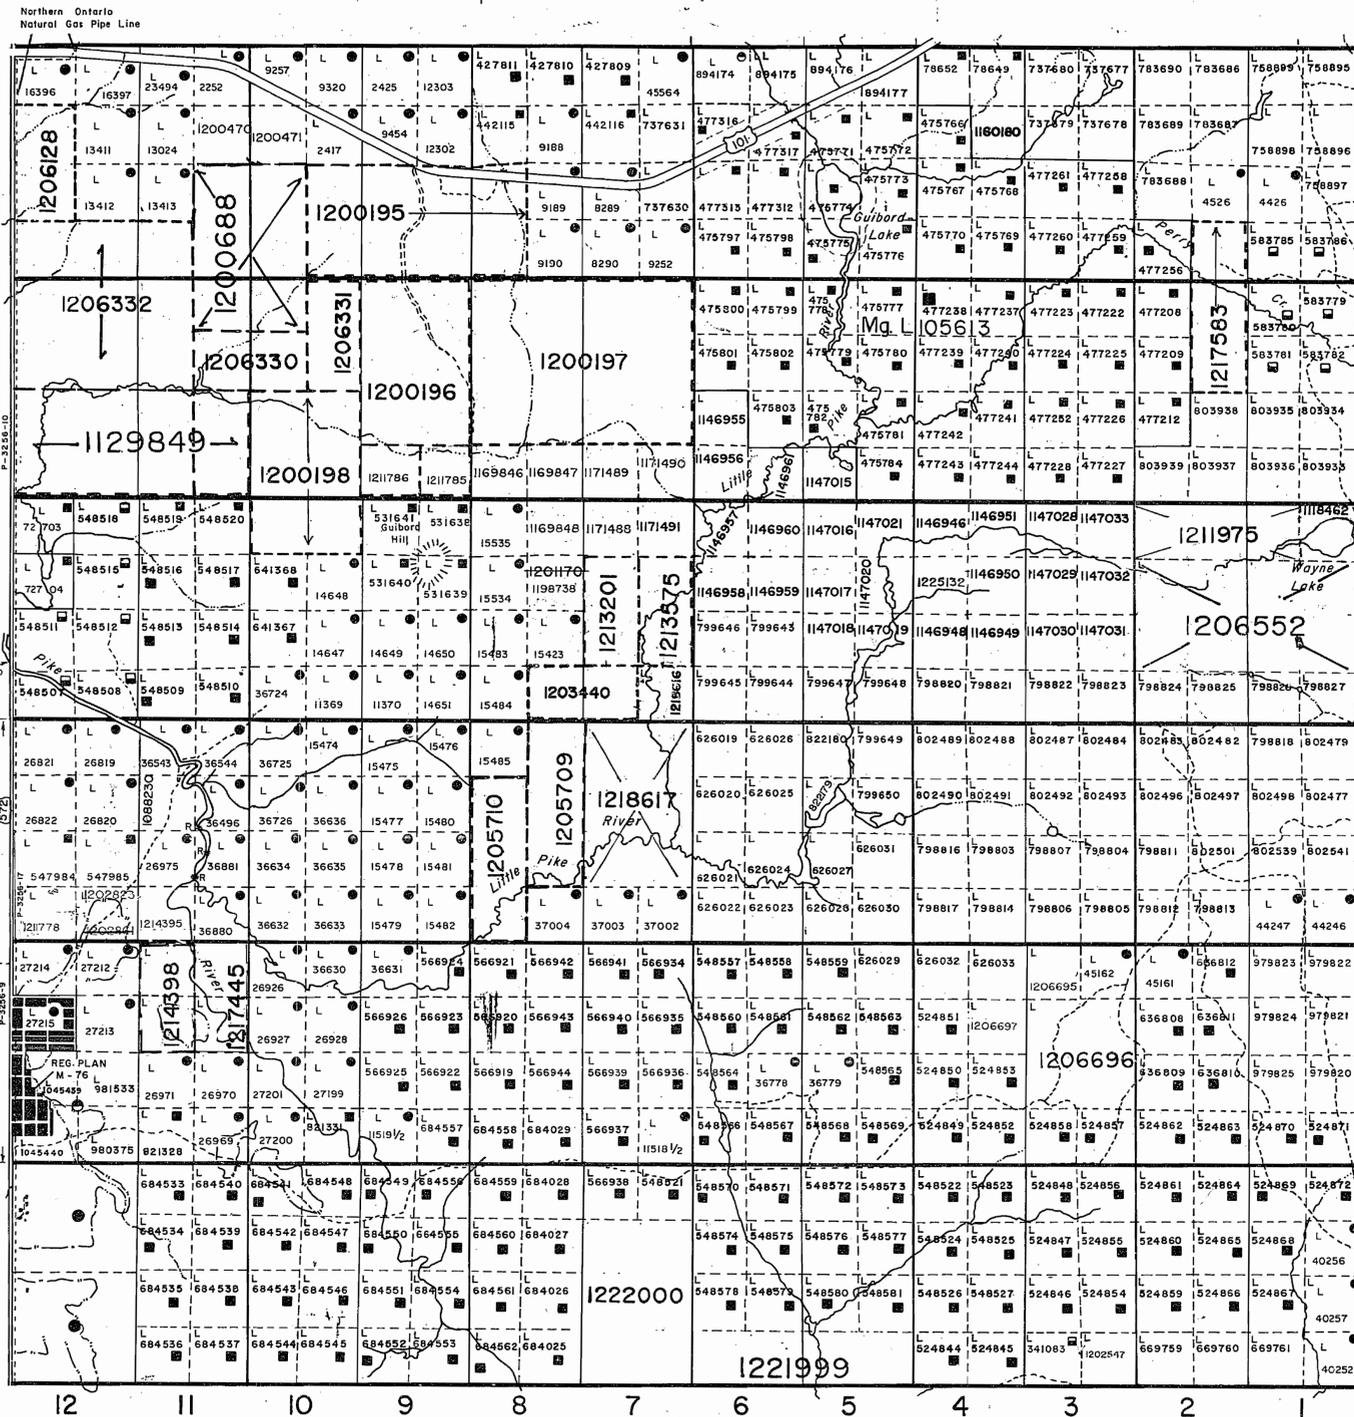

COOK TWP.


LEGEND

- HIGHWAY AND ROUTE No.
- OTHER ROADS
- TRAILS
- SURVEYED LINES:
 - TOWNSHIPS, BASE LINES, ETC.
 - LOTS, MINING CLAIMS, PARCELS, ETC.
- UNSURVEYED LINES:
 - LOT LINES
 - PARCEL BOUNDARY
 - MINING CLAIMS ETC.
- RAILWAY AND RIGHT OF WAY
- UTILITY LINES
- NON-PERENNIAL STREAM
- FLOODING OR FLOODING RIGHTS
- SUBDIVISION OR COMPOSITE PLAN
- RESERVATIONS
- ORIGINAL SHORELINE
- MARSH OR MUSKEG
- MINES
- TRAVERSE MONUMENT

DISPOSITION OF CROWN LANDS

TYPE OF DOCUMENT	SYMBOL
PATENT, SURFACE & MINING RIGHTS	
" SURFACE RIGHTS ONLY	
" MINING RIGHTS ONLY	
LEASE, SURFACE & MINING RIGHTS	
" SURFACE RIGHTS ONLY	
" MINING RIGHTS ONLY	
LICENCE OF OCCUPATION	
ORDER-IN-COUNCIL	
RESERVATION	
CANCELLED	
SAND & GRAVEL	

SCALE: 1 INCH = 40 CHAINS

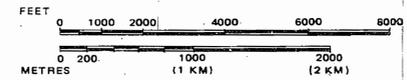

TOWNSHIP

GUIBORD

M.N.R. ADMINISTRATIVE DISTRICT
 COCHRANE
 MINING DIVISION
 LARDER LAKE
 LAND TITLES / REGISTRY DIVISION
 COCHRANE



Ministry of Natural Resources

Ministry of Northern Development and Mines

Date MAY 1990

Number

CIRCULATED NOV. 23, 1993. M.F.C.

G-3642

ARCHIVED DEC. 19/95
 ARCHIVED MARCH 26/97

GUIBORD TOWNSHIP
 archived June 2, 1997

REBMMI QINWARD

REBMM

REFERENCES

AREAS WITHDRAWN FROM DISPOSITION

- M.R.O. - MINING RIGHTS ONLY
- S.R.O. - SURFACE RIGHTS ONLY
- M.+S. - MINING AND SURFACE RIGHTS

Description	Order No.	Date	Disposition	File
(R) W-L-57/95		JULY 14, 1995	M&S NOT OPEN FOR STAKING	WITHDRAWN
(R) O-L-37/95NER		JAN. 2/96	M&S	


NOTES

400 FOOT (APPROX. 122 METER) SURFACE RIGHTS RESERVATION ALONG THE SHORES OF ALL LAKES AND RIVERS.

DATE OF ISSUE

FEB 06 1998
 PROVINCIAL RECORDING
 OFFICE - SUDBURY

THE INFORMATION THAT APPEARS ON THIS MAP HAS BEEN COMPILED FROM VARIOUS SOURCES, AND ACCURACY IS NOT GUARANTEED. THOSE WISHING TO STAKE MINING CLAIMS SHOULD CONSULT WITH THE MINING RECORDER, MINISTRY OF NORTHERN DEVELOPMENT AND MINES, FOR ADDITIONAL INFORMATION ON THE STATUS OF THE LANDS SHOWN HEREON.

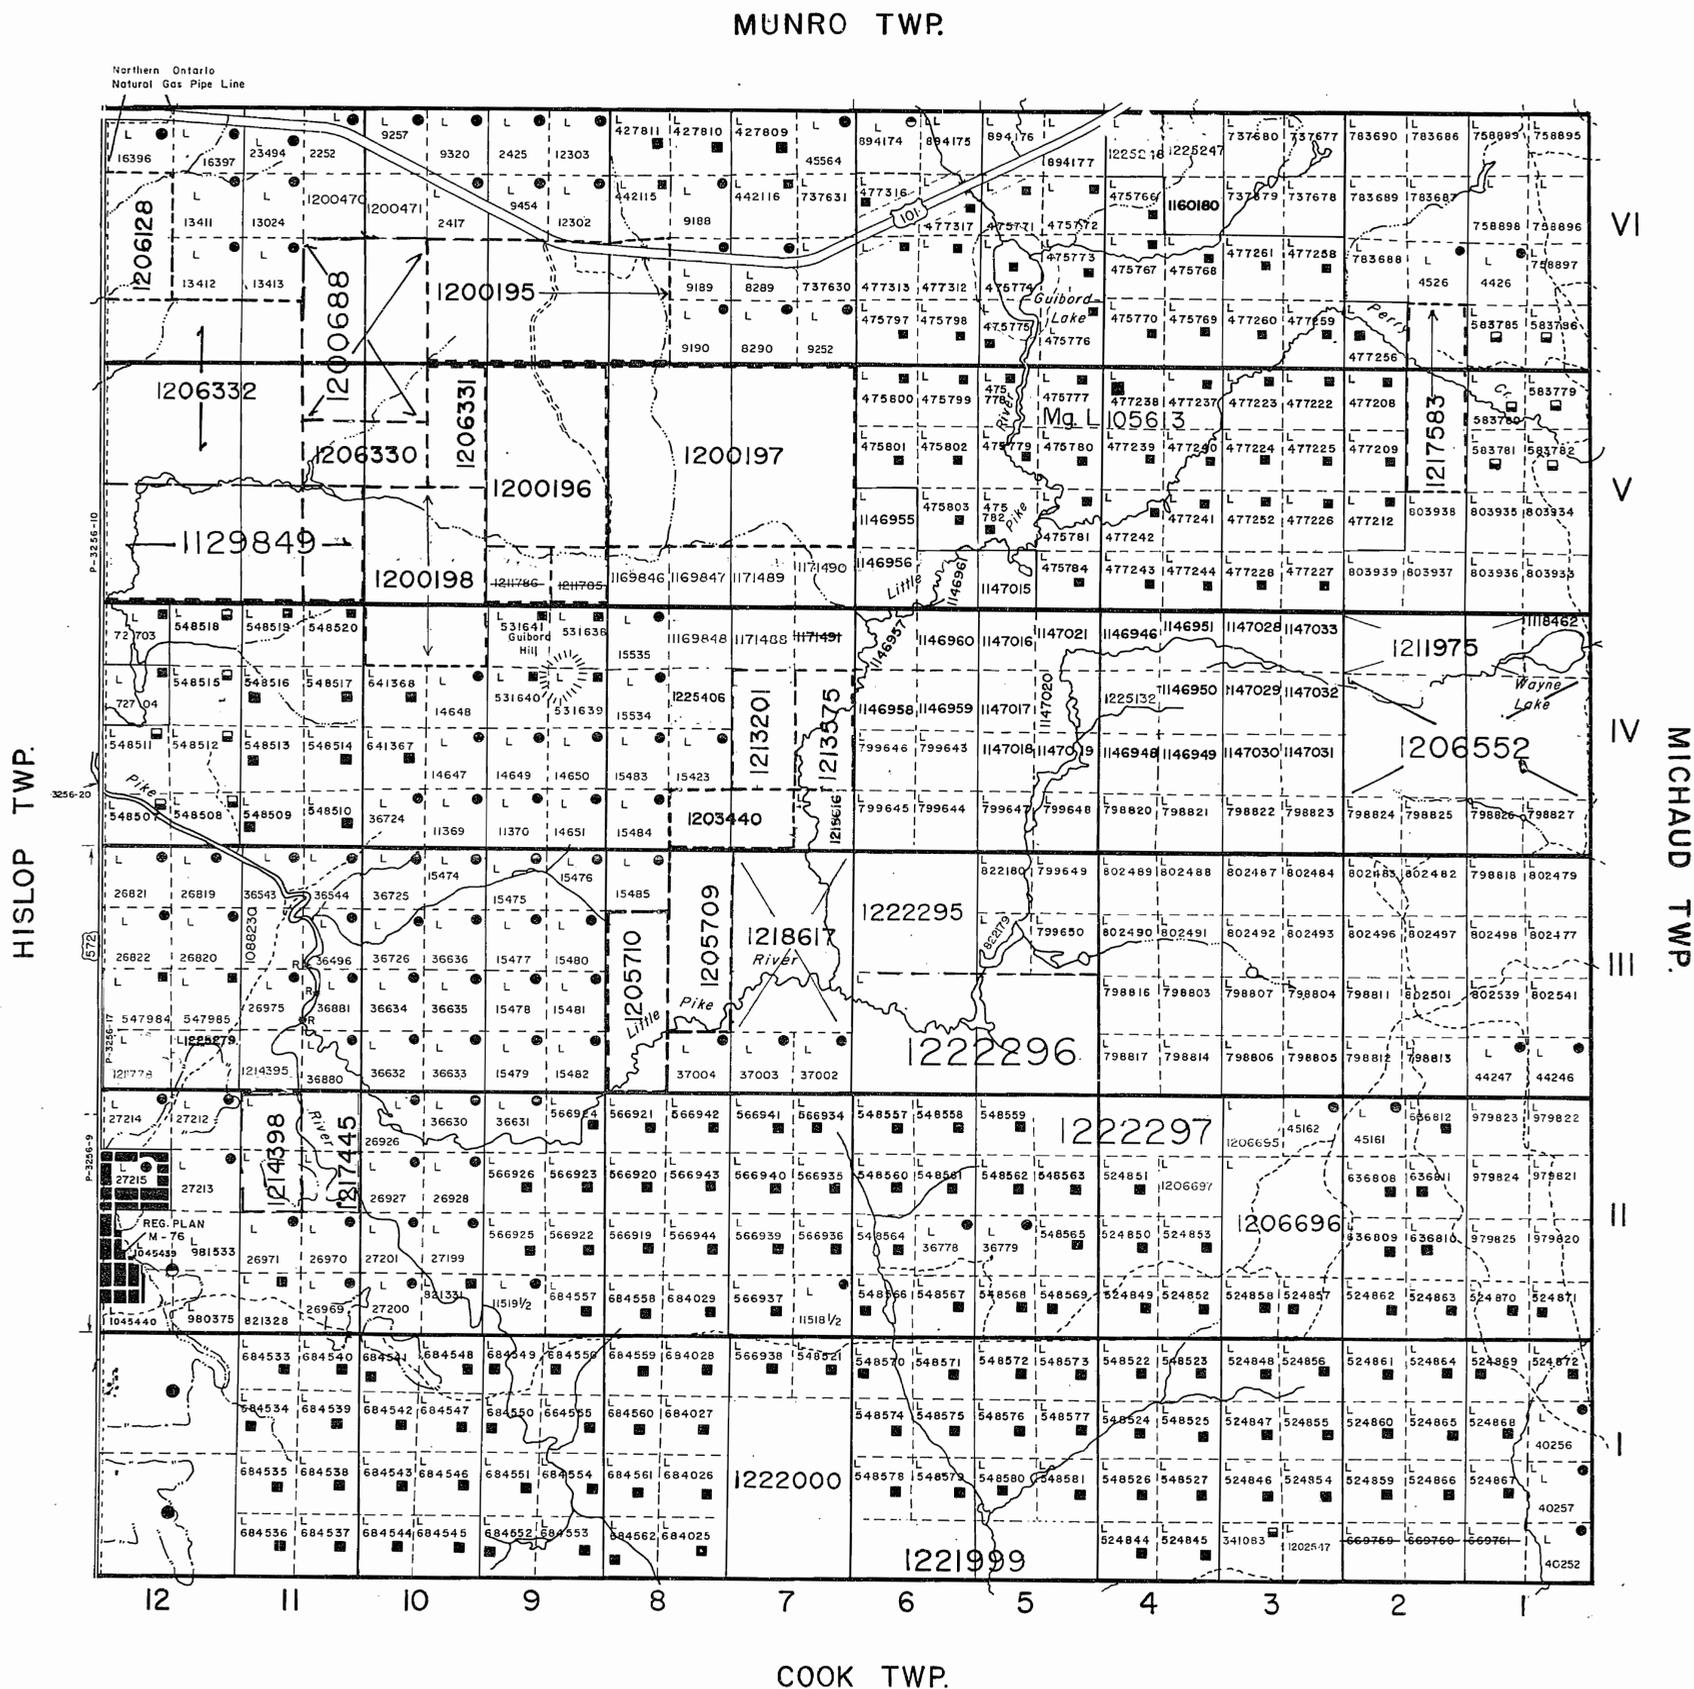


LEGEND

- HIGHWAY AND ROUTE No.
- OTHER ROADS
- TRAILS
- SURVEYED LINES:
 - TOWNSHIPS, BASE LINES, ETC.
 - LOTS, MINING CLAIMS, PARCELS, ETC.
- UNSURVEYED LINES:
 - LOT LINES
 - PARCEL BOUNDARY
 - MINING CLAIMS ETC.
- RAILWAY AND RIGHT OF WAY
- UTILITY LINES
- NON-PERENNIAL STREAM
- FLOODING OR FLOODING RIGHTS
- SUBDIVISION OR COMPOSITE PLAN
- RESERVATIONS
- ORIGINAL SHORELINE
- MARSH OR MUSKEG
- MINES
- TRAVERSE MONUMENT

DISPOSITION OF CROWN LANDS

TYPE OF DOCUMENT	SYMBOL
PATENT, SURFACE & MINING RIGHTS	
" SURFACE RIGHTS ONLY	
" MINING RIGHTS ONLY	
LEASE, SURFACE & MINING RIGHTS	
" SURFACE RIGHTS ONLY	
" MINING RIGHTS ONLY	
LICENCE OF OCCUPATION	
ORDER-IN-COUNCIL	
RESERVATION	
CANCELLED	
SAND & GRAVEL	

SCALE: 1 INCH = 40 CHAINS

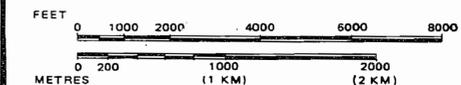

TOWNSHIP

GUIBORD

M.N.R. ADMINISTRATIVE DISTRICT
 COCHRANE
 MINING DIVISION
 LARDER LAKE
 LAND TITLES / REGISTRY DIVISION
 COCHRANE



Ministry of
 Natural
 Resources

Ministry of
 Northern Development
 and Mines

Date MAY 1990
 CIRCULATED NOV. 23, 1993.

Number
G-3642

ARCHIVED DEC. 19/95
 ARCHIVED MARCH 26/97

REFERENCES

AREAS WITHDRAWN FROM DISPOSITION


M.R.O. - MINING RIGHTS ONLY

S.R.O. - SURFACE RIGHTS ONLY

M.+S. - MINING AND SURFACE RIGHTS

Description Order No. Date Disposition File

MUNRO TWP.

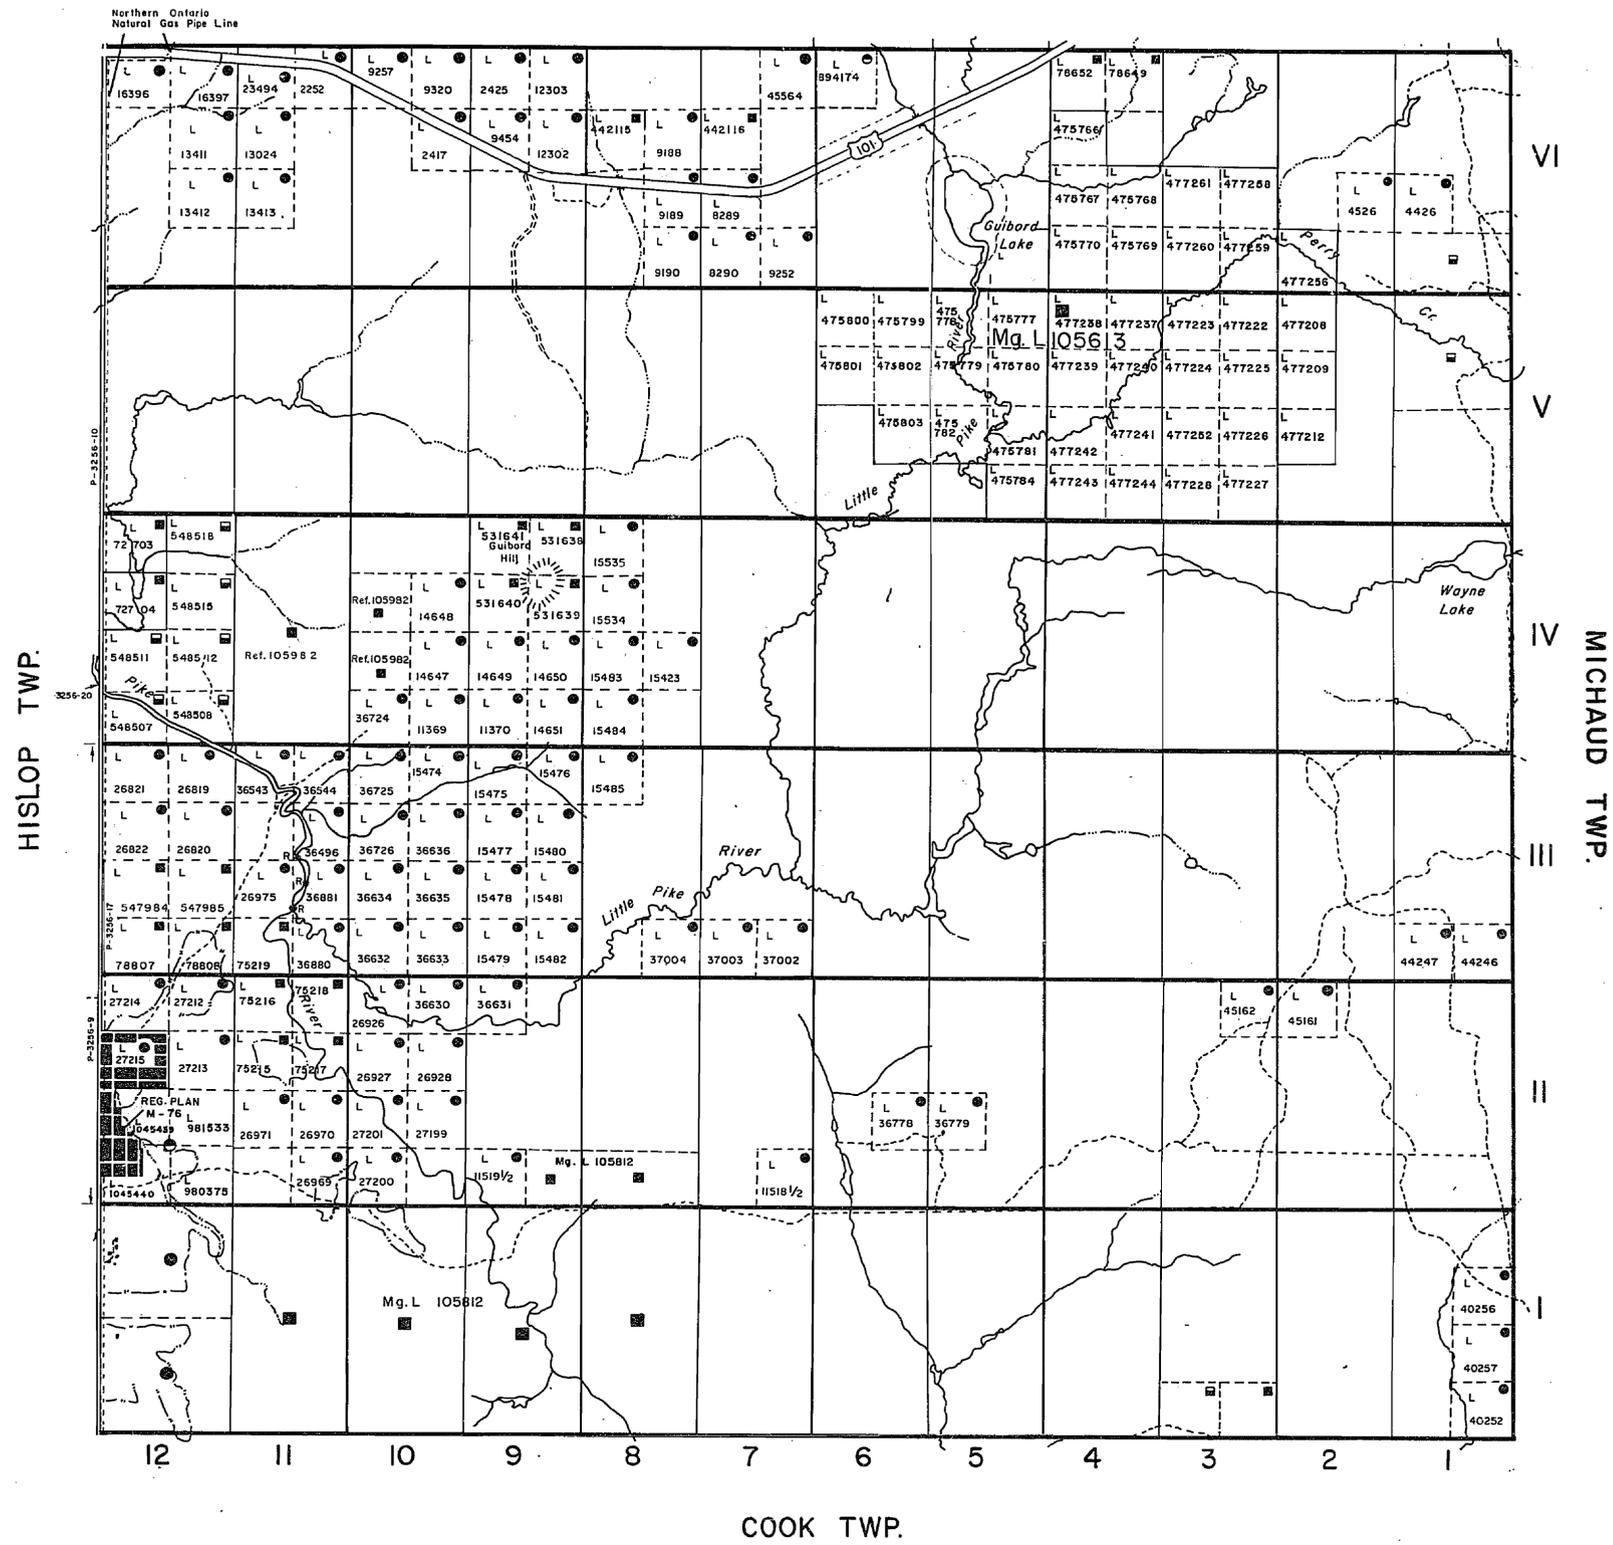


LEGEND

- HIGHWAY AND ROUTE No.
- OTHER ROADS
- TRAILS
- SURVEYED LINES:
 - TOWNSHIPS, BASE LINES, ETC.
 - LOTS, MINING CLAIMS, PARCELS, ETC.
- UNSURVEYED LINES:
 - LOT LINES
 - PARCEL BOUNDARY
 - MINING CLAIMS ETC.
- RAILWAY AND RIGHT OF WAY
- UTILITY LINES
- NON-PERENNIAL STREAM
- FLOODING OR FLOODING RIGHTS
- SUBDIVISION OR COMPOSITE PLAN
- RESERVATIONS
- ORIGINAL SHORELINE
- MARSH OR MUSKEG
- MINES
- TRAVERSE MONUMENT

DISPOSITION OF CROWN LANDS

TYPE OF DOCUMENT	SYMBOL
PATENT, SURFACE & MINING RIGHTS	
" SURFACE RIGHTS ONLY	
" MINING RIGHTS ONLY	
LEASE, SURFACE & MINING RIGHTS	
" SURFACE RIGHTS ONLY	
" MINING RIGHTS ONLY	
LICENCE OF OCCUPATION	
ORDER-IN-COUNCIL	
RESERVATION	
CANCELLED	
SAND & GRAVEL	

SCALE: 1 INCH = 40 CHAINS

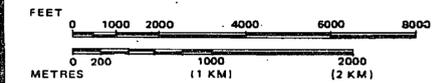

TOWNSHIP

GUIBORD

M.N.R. ADMINISTRATIVE DISTRICT

COCHRANE

MINING DIVISION

LARDER LAKE

LAND TITLES / REGISTRY DIVISION

COCHRANE



Ministry of Natural Resources

Ministry of Northern Development and Mines

Date MAY 1990

Number

G-3642

REFERENCES

AREAS WITHDRAWN FROM DISPOSITION

M.R.O. - MINING RIGHTS ONLY

S.R.O. - SURFACE RIGHTS ONLY

M.+S. - MINING AND SURFACE RIGHTS


Description	Order No.	Date	Disposition	File
(R) W-L-57/95		JULY 14, 1995	M&S WITHDRAWN NOT OPEN FOR STAKING	
(R) O-L-37/95NER		JAN. 2/96	M&S	

NOTES

400 FOOT (APPROX. 122 METER) SURFACE RIGHTS RESERVATION ALONG THE SHORES OF ALL LAKES AND RIVERS.

THE INFORMATION THAT APPEARS ON THIS MAP HAS BEEN COMPILED FROM VARIOUS SOURCES, AND ACCURACY IS NOT GUARANTEED. THOSE WISHING TO STAKE MINING CLAIMS SHOULD CONSULT WITH THE MINING RECORDER, MINISTRY OF NORTHERN DEVELOPMENT AND MINES, FOR ADDITIONAL INFORMATION ON THE STATUS OF THE LANDS SHOWN HEREON.

MUNRO TWP.

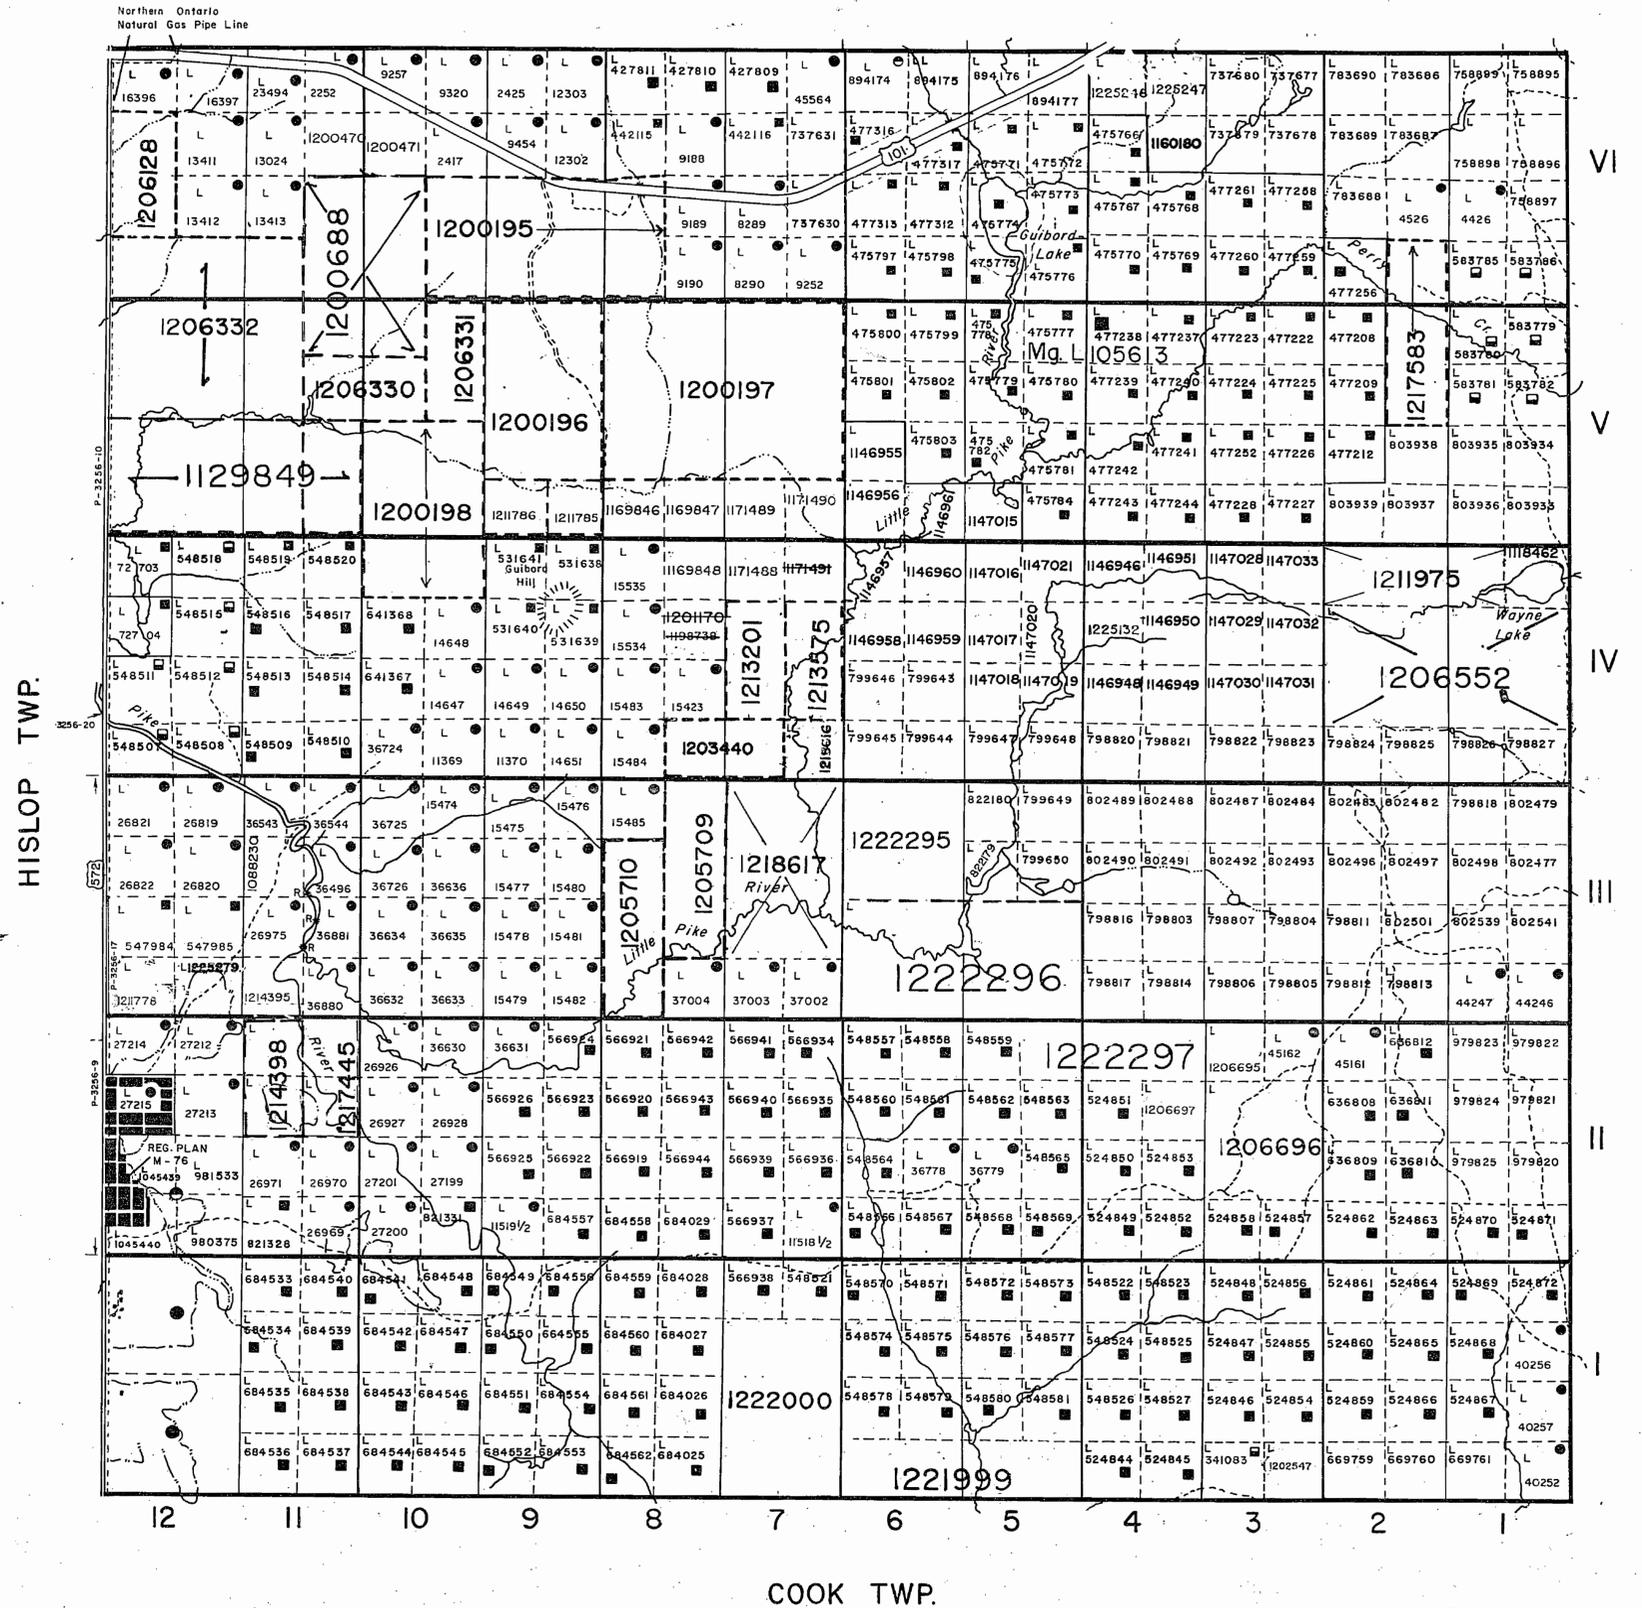


LEGEND

HIGHWAY AND ROUTE No.	
OTHER ROADS	
TRAILS	
SURVEYED LINES:	
TOWNSHIPS, BASE LINES, ETC.	
LOTS, MINING CLAIMS, PARCELS, ETC.	
UNSURVEYED LINES:	
LOT LINES	
PARCEL BOUNDARY	
MINING CLAIMS ETC.	
RAILWAY AND RIGHT OF WAY	
UTILITY LINES	
NON-PERENNIAL STREAM	
FLOODING OR FLOODING RIGHTS	
SUBDIVISION OR COMPOSITE PLAN	
RESERVATIONS	
ORIGINAL SHORELINE	
MARSH OR MUSKEG	
MINES	
TRAVERSE MONUMENT	

DISPOSITION OF CROWN LANDS

TYPE OF DOCUMENT	SYMBOL
PATENT, SURFACE & MINING RIGHTS	
" SURFACE RIGHTS ONLY	
" MINING RIGHTS ONLY	
LEASE, SURFACE & MINING RIGHTS	
" SURFACE RIGHTS ONLY	
" MINING RIGHTS ONLY	
LICENCE OF OCCUPATION	
ORDER-IN-COUNCIL	
RESERVATION	
CANCELLED	
SAND & GRAVEL	

SCALE: 1 INCH = 40 CHAINS

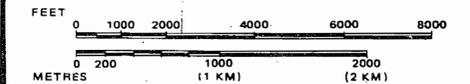

TOWNSHIP

GUIBORD

M.N.R. ADMINISTRATIVE DISTRICT

COCHRANE

MINING DIVISION

LARDER LAKE

LAND TITLES / REGISTRY DIVISION

COCHRANE



Ministry of
Natural
Resources

Ministry of
Northern Development
and Mines

Date MAY 1990

Number

CIRCULATED
NOV. 23, 1993. M.F.C.

G-3642

ARCHIVED DEC. 19/95
ARCHIVED MARCH 26/97

REFERENCES

AREAS WITHDRAWN FROM DISPOSITION


- M.R.O. - MINING RIGHTS ONLY
- S.R.O. - SURFACE RIGHTS ONLY
- M.+S. - MINING AND SURFACE RIGHTS

Description	Order No.	Date	Disposition	File
(R) W-L-57/95		JULY 14, 1995	M&S NOT OPEN FOR STAKING	WITHDRAWN
(R) O-L-37/95NER		JAN. 2/96	M&S	

NOTES

400 FOOT (APPROX. 122 METER) SURFACE RIGHTS RESERVATION ALONG THE SHORES OF ALL LAKES AND RIVERS.

THE INFORMATION THAT APPEARS ON THIS MAP HAS BEEN COMPILED FROM VARIOUS SOURCES, AND ACCURACY IS NOT GUARANTEED. THOSE WISHING TO STAKE MINING CLAIMS SHOULD CONSULT WITH THE MINING RECORDER, MINISTRY OF NORTHERN DEVELOPMENT AND MINES, FOR ADDITIONAL INFORMATION ON THE STATUS OF THE LANDS SHOWN HEREON.

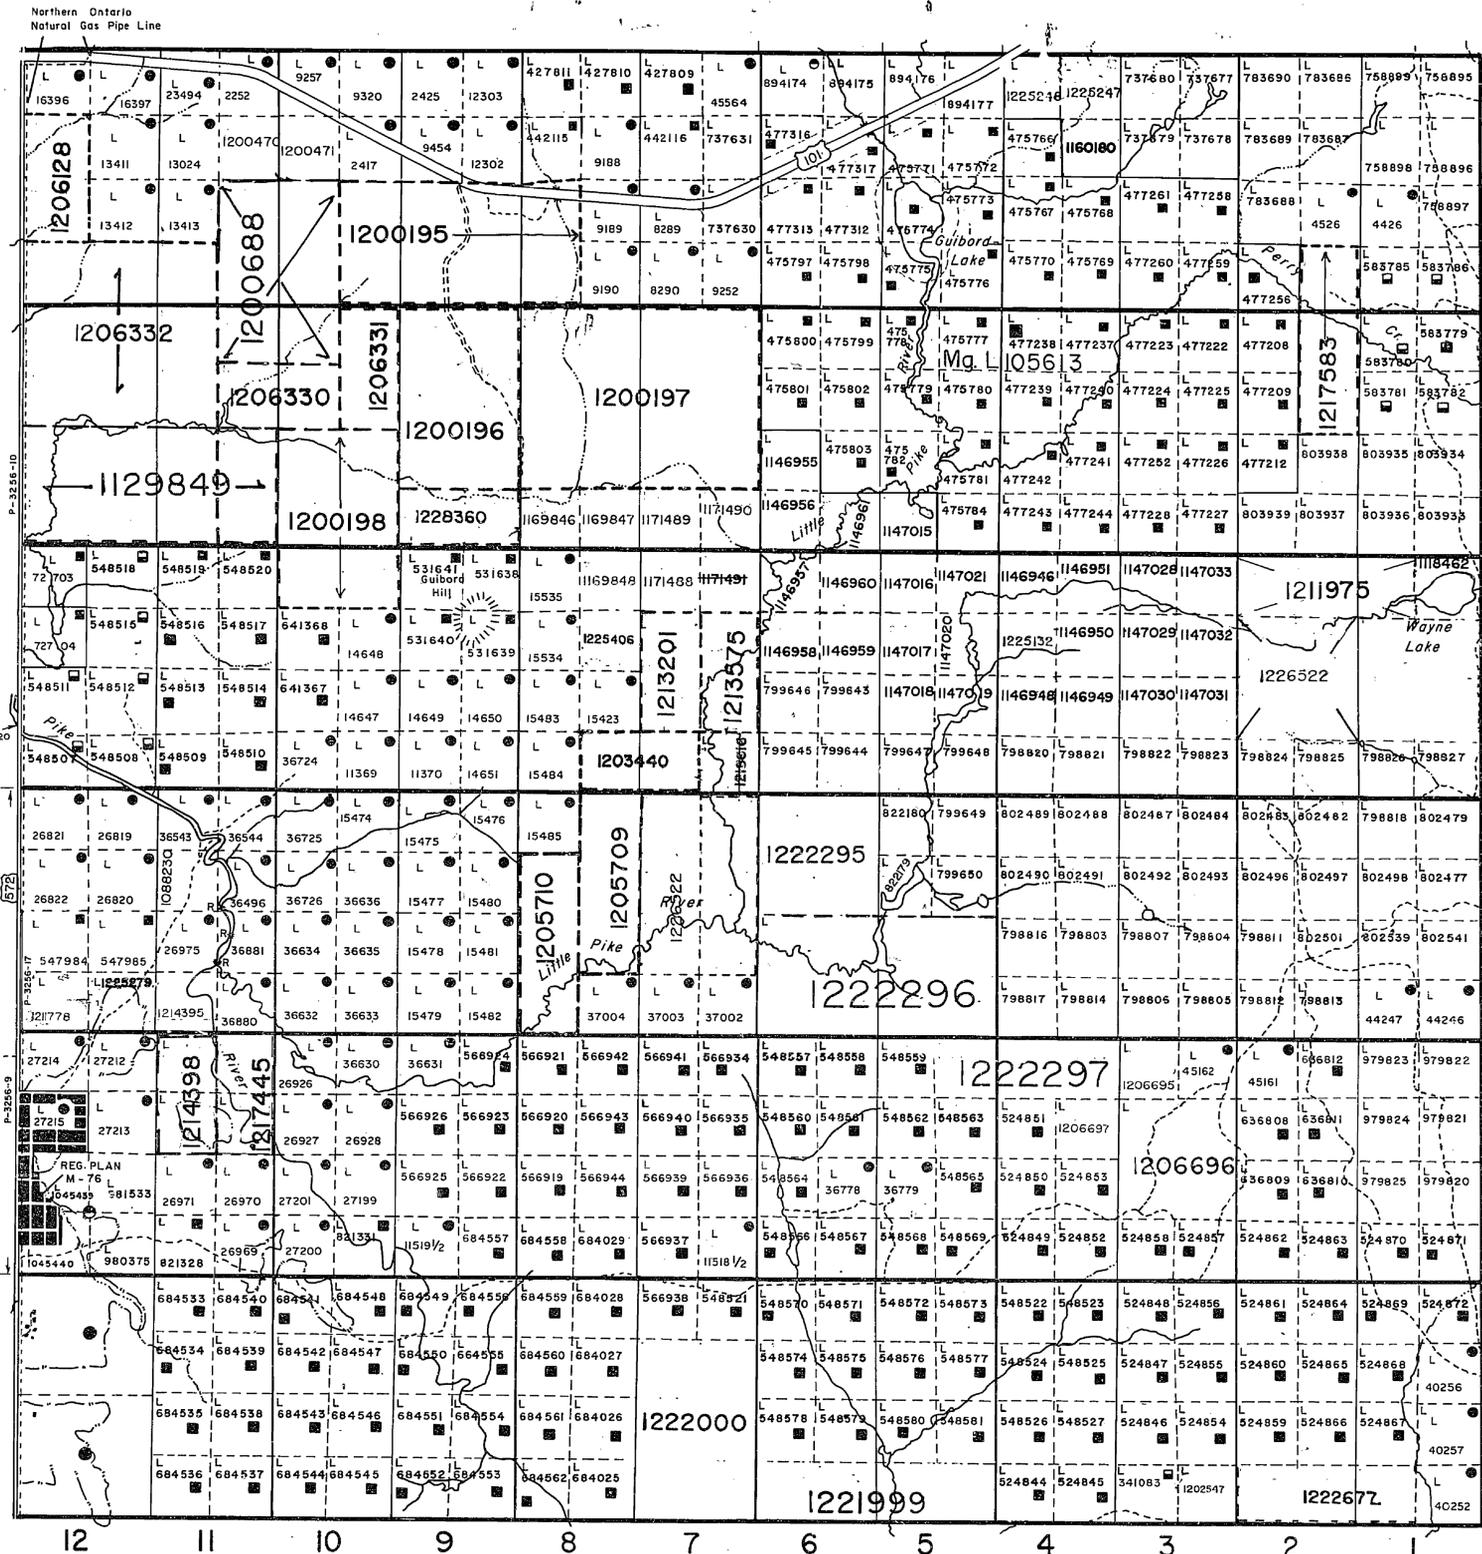

REFERENCES

AREAS WITHDRAWN FROM DISPOSITION

- M.R.O. - MINING RIGHTS ONLY
- S.R.O. - SURFACE RIGHTS ONLY
- M.+S. - MINING AND SURFACE RIGHTS


Description	Order No.	Date	Disposition	File
(R) W-L-57/95		JULY 14, 1995	M&S NOT OPEN FOR STAKING	WITHDRAWN
(R) O-L-37/95NER		JAN. 2/96	M&S	

NOTES

400 FOOT (APPROX. 122 METER) SURFACE RIGHTS RESERVATION ALONG THE SHORES OF ALL LAKES AND RIVERS.

THE INFORMATION THAT APPEARS ON THIS MAP HAS BEEN COMPILED FROM VARIOUS SOURCES, AND ACCURACY IS NOT GUARANTEED. THOSE WISHING TO STAKE MINING CLAIMS SHOULD CONSULT WITH THE MINING RECORDER, MINISTRY OF NORTHERN DEVELOPMENT AND MINES, FOR ADDITIONAL INFORMATION ON THE STATUS OF THE LANDS SHOWN HEREON.

MUNRO TWP.

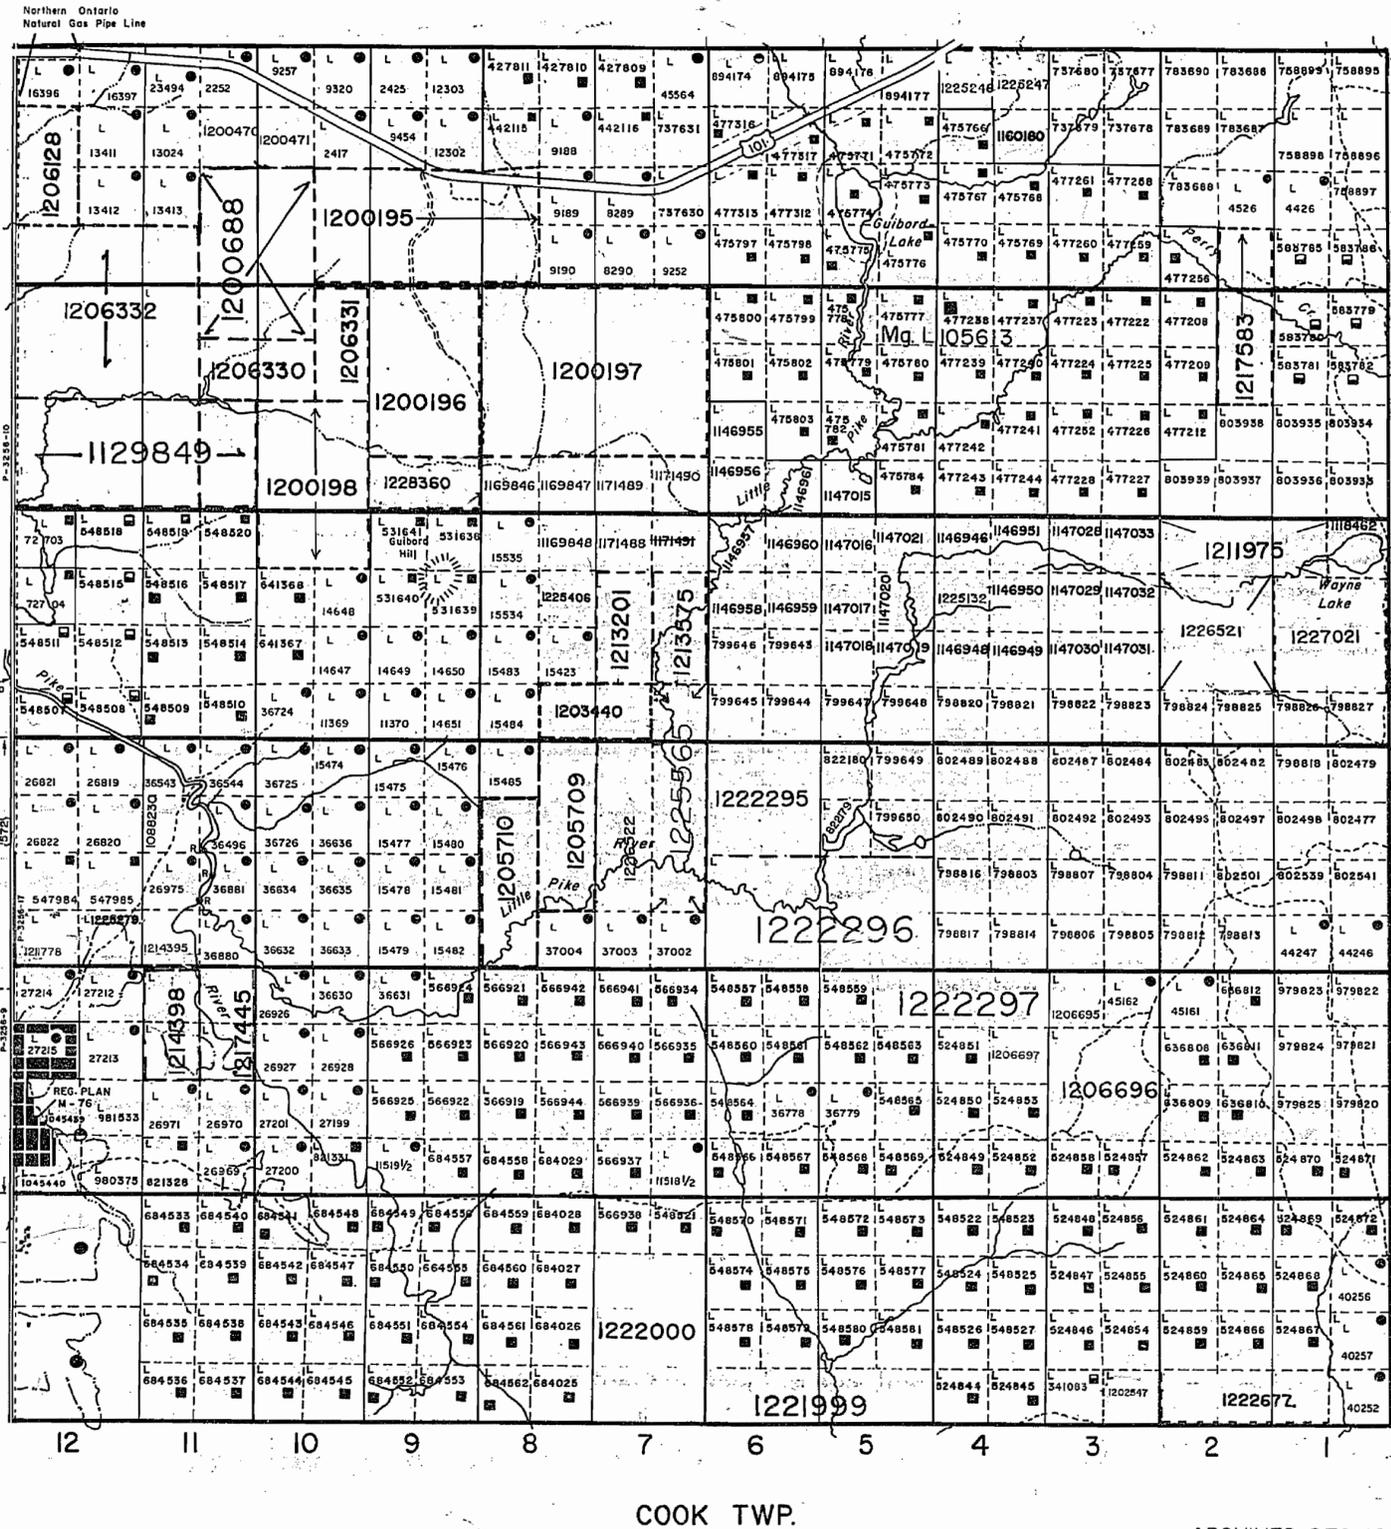


LEGEND

- HIGHWAY AND ROUTE No.
- OTHER ROADS
- TRAILS
- SURVEYED LINES:
 - TOWNSHIPS, BASE LINES, ETC.
 - LOTS, MINING CLAIMS, PARCELS, ETC.
- UNSURVEYED LINES:
 - LOT LINES
 - PARCEL BOUNDARY
 - MINING CLAIMS ETC.
- RAILWAY AND RIGHT OF WAY
- UTILITY LINES
- NON-PERENNIAL STREAM
- FLOODING OR FLOODING RIGHTS
- SUBDIVISION OR COMPOSITE PLAN
- RESERVATIONS
- ORIGINAL SHORELINE
- MARSH OR MUSKIEG
- MINES
- TRAVERSE MONUMENT

DISPOSITION OF CROWN LANDS

TYPE OF DOCUMENT	SYMBOL
PATENT, SURFACE & MINING RIGHTS	
" SURFACE RIGHTS ONLY	
" MINING RIGHTS ONLY	
LEASE, SURFACE & MINING RIGHTS	
" SURFACE RIGHTS ONLY	
" MINING RIGHTS ONLY	
LICENCE OF OCCUPATION	
ORDER-IN-COUNCIL	
RESERVATION	
CANCELLED	
SAND & GRAVEL	

SCALE: 1 INCH = 40 CHAINS

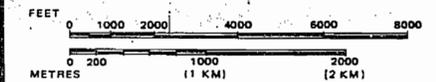

TOWNSHIP

GUIBORD

M.N.R. ADMINISTRATIVE DISTRICT
 COCHRANE
 MINING DIVISION
 LARDER LAKE
 LAND TITLES / REGISTRY DIVISION
 COCHRANE

Ministry of Natural Resources Ontario
 Ministry of Northern Development and Mines

Date MAY 1990

Number

CIRCULATED NOV. 23, 1993. M.F.C.

G-3642

ARCHIVED DEC. 19/95.
 ARCHIVED MARCH 26/97

REFERENCES

AREAS WITHDRAWN FROM DISPOSITION


- M.R.O. - MINING RIGHTS ONLY
- S.R.O. - SURFACE RIGHTS ONLY
- M.+S. - MINING AND SURFACE RIGHTS

Description	Order No.	Date	Disposition	File
W-L-57/95		JULY 14, 1995	M&S WITHDRAWN NOT OPEN FOR STAKING	
O-L-37/95NER		JAN. 2/96	M&S	

NOTES

400 FOOT (APPROX. 122 METER) SURFACE RIGHTS RESERVATION ALONG THE SHORES OF ALL LAKES AND RIVERS.

THE INFORMATION THAT APPEARS ON THIS MAP HAS BEEN COMPILED FROM VARIOUS SOURCES, AND ACCURACY IS NOT GUARANTEED. THOSE WISHING TO STAKE MINING CLAIMS SHOULD CONSULT WITH THE MINING RECORDER, MINISTRY OF NORTHERN DEVELOPMENT AND MINES, FOR ADDITIONAL INFORMATION ON THE STATUS OF THE LANDS SHOWN HEREON.

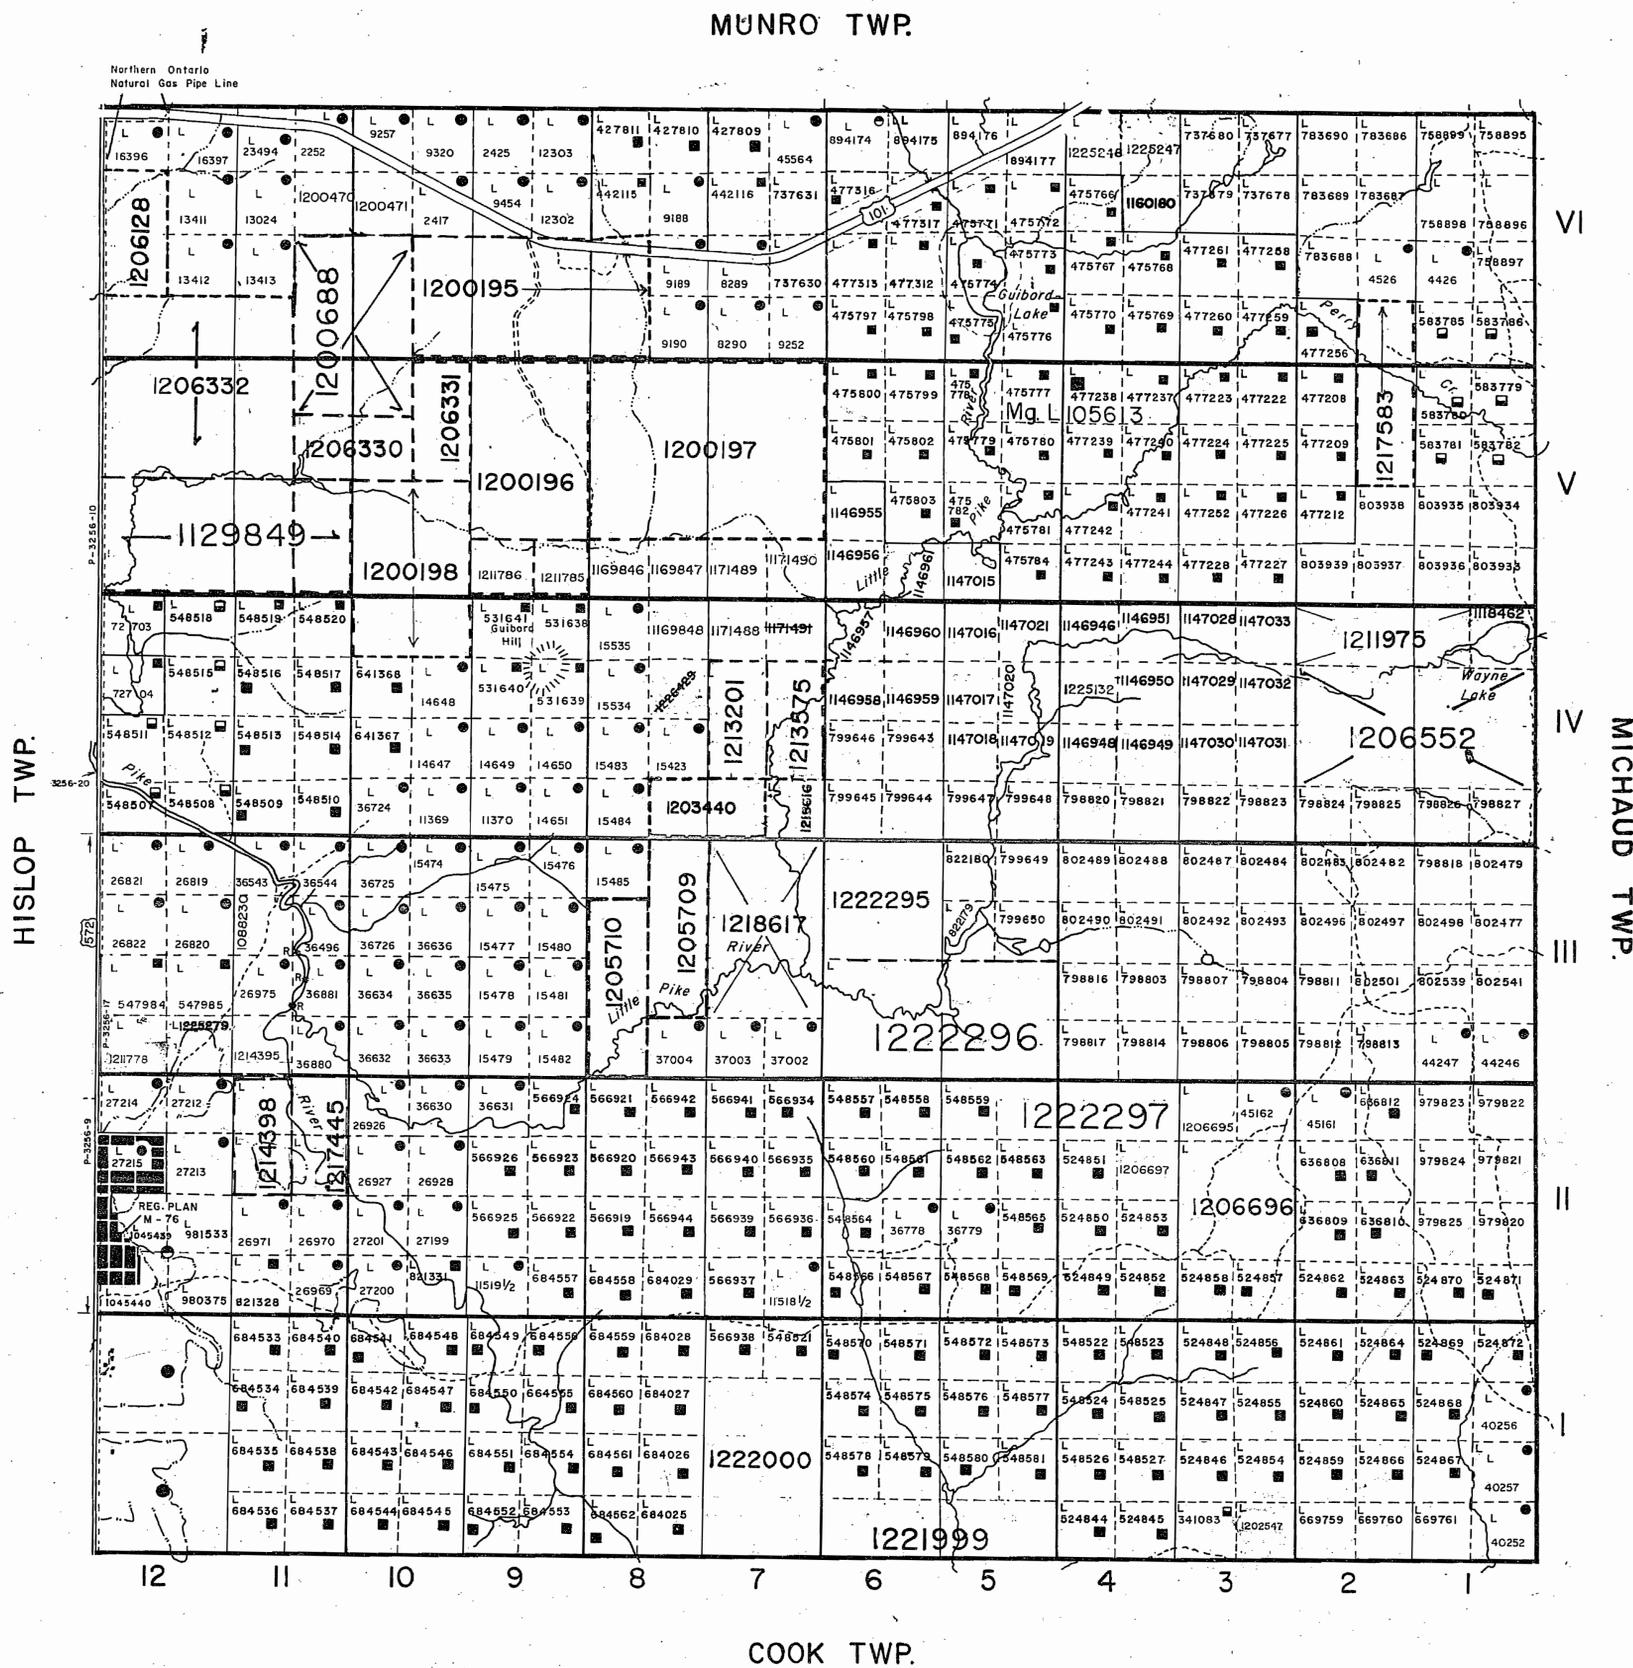


LEGEND

- HIGHWAY AND ROUTE No.
- OTHER ROADS
- TRAILS
- SURVEYED LINES:
 - TOWNSHIPS, BASE LINES, ETC.
 - LOTS, MINING CLAIMS, PARCELS, ETC.
- UNSURVEYED LINES:
 - LOT LINES
 - PARCEL BOUNDARY
 - MINING CLAIMS ETC.
- RAILWAY AND RIGHT OF WAY
- UTILITY LINES
- NON-PERENNIAL STREAM
- FLOODING OR FLOODING RIGHTS
- SUBDIVISION OR COMPOSITE PLAN
- RESERVATIONS
- ORIGINAL SHORELINE
- MARSH OR MUSKEG
- MINES
- TRAVERSE MONUMENT

DISPOSITION OF CROWN LANDS

TYPE OF DOCUMENT	SYMBOL
PATENT, SURFACE & MINING RIGHTS	
" SURFACE RIGHTS ONLY	
" MINING RIGHTS ONLY	
LEASE, SURFACE & MINING RIGHTS	
" SURFACE RIGHTS ONLY	
" MINING RIGHTS ONLY	
LICENCE OF OCCUPATION	
ORDER-IN-COUNCIL	
RESERVATION	
CANCELLED	
SAND & GRAVEL	

SCALE: 1 INCH = 40 CHAINS

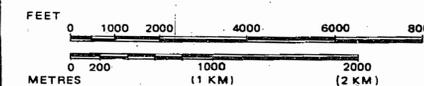

DATE OF ISSUE

TOWNSHIP
DEC 22 1997

GUIBORD PROVINCIAL RECORDING OFFICE - SUDBURY

M.N.R. ADMINISTRATIVE DISTRICT
COCHRANE
MINING DIVISION
LARDER LAKE
LAND TITLES / REGISTRY DIVISION
COCHRANE

Ministry of Natural Resources Ontario
Ministry of Northern Development and Mines

Date MAY 1990 Number
CIRCULATED NOV. 23, 1993. M.F.C. **G-3642**

ARCHIVED DEC. 19/95
ARCHIVED MARCH 26/97

G-3642

GUIBORD TWP.

G-3642

REFERENCES

AREAS WITHDRAWN FROM DISPOSITION


- M.R.O. - MINING RIGHTS ONLY
- S.R.D. - SURFACE RIGHTS ONLY
- M.F.S. - MINING AND SURFACE RIGHTS

Description	Order No.	Date	Disposition	File
W.L. 57/95		JULY 14, 1995	M.S. WITHDRAWN	
NOT OPEN FOR STAKING				
O.L. 37/95NR		JAN. 2/96	M.S.	

NOTES

400' FOOT (APPROX. 122 METER) SURFACE RIGHTS RESERVATION ALONG THE SHORES OF ALL LAKES AND RIVERS.

THE INFORMATION THAT APPEARS ON THIS MAP HAS BEEN COMPILED FROM VARIOUS SOURCES, AND ACCURACY IS NOT GUARANTEED. THOSE WISHING TO STAKE MINING CLAIMS SHOULD CONSULT WITH THE MINING RECORDER, MINISTRY OF NORTHERN DEVELOPMENT AND MINES, FOR ADDITIONAL INFORMATION ON THE STATUS OF THE LANDS SHOWN HEREON.

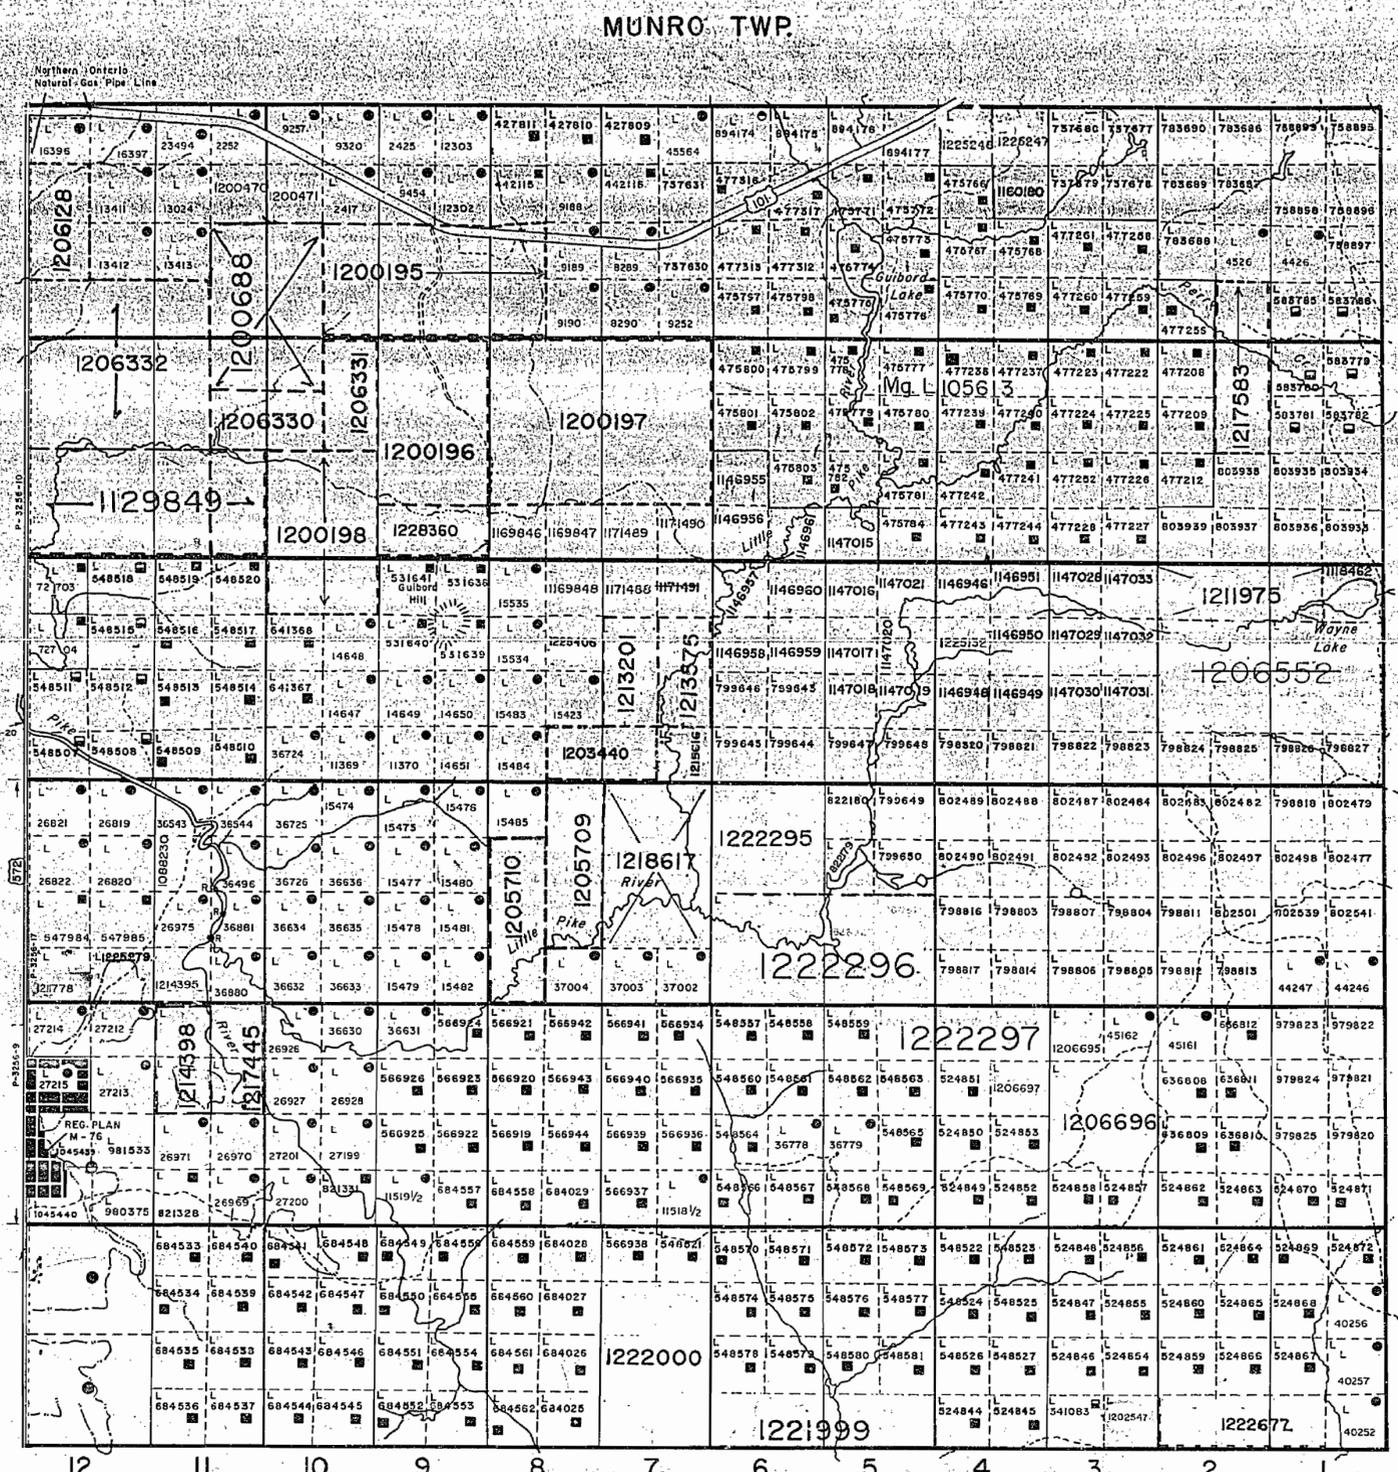


LEGEND

- HIGHWAY AND ROUTE No.
- OTHER ROADS
- TRAILS
- SURVEYED LINES: TOWNSHIPS, BASE LINES, ETC.
- UNSURVEYED LINES: LOT LINES
- PARCEL BOUNDARY MINING CLAIMS ETC.
- RAILWAY AND RIGHT OF WAY
- UTILITY LINES
- NON-PERENNIAL STREAM
- FLOODING OR FLOODING RIGHTS
- SUBDIVISION OR COMPOSITE PLAN RESECTIONS
- ORIGINAL SHORELINE
- MARSH OR MUSKEG
- MINES
- TRAVERSE MONUMENT

DISPOSITION OF CROWN LANDS

TYPE OF DOCUMENT	SYMBOL
PATENT, SURFACE & MINING RIGHTS	
" SURFACE RIGHTS ONLY	
" MINING RIGHTS ONLY	
LEASE, SURFACE & MINING RIGHTS	
" SURFACE RIGHTS ONLY	
" MINING RIGHTS ONLY	
LICENCE OF OCCUPATION	
ORDER-IN-COUNCIL	
RESERVATION	
CANCELLED	
SAND & GRAVEL	

SCALE: 1 INCH = 40 CHAINS

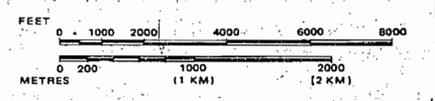

TOWNSHIP

GUIBORD

M.N.R. ADMINISTRATIVE DISTRICT
 COCHRANE
 MINING DIVISION
 LARDER LAKE
 LAND TITLES / REGISTRY DIVISION
 COCHRANE

Ministry of Natural Resources Ontario
 Ministry of Northern Development and Mines

Date MAY 1990 Number G-3642
 CIRCULATED NOV. 23, 1993 M.F.C.

ARCHIVED DEC. 19/95
 ARCHIVED MARCH 26/97

GIBBORD TWP W225

HISCOP TWP

Holtvre

Munro Twp.

THE TOWNSHIP OF
OF

GUIBORD

DISTRICT OF
COCHRANE

LARDER LAKE
MINING DIVISION


SCALE: 1-INCH = 40 CHAINS

LEGEND

- PATENTED LAND Ⓢ or Ⓞ
- CROWN LAND SALE Ⓢ or Ⓞ
- LEASES Ⓢ or Ⓞ
- LOCATED LAND Loc.
- LICENSE OF OCCUPATION L.O.
- MINING RIGHTS ONLY M.R.O.
- SURFACE RIGHTS ONLY S.R.O.
- ROADS —
- IMPROVED ROADS —
- KING'S HIGHWAYS —
- RAILWAYS —
- POWER LINES —
- MARSH OR MUSKEG —
- MINES —


NOTES

- Holtvre Townsite Shown Thus: ▨
- Gravel Reserve Shown Thus: ▨
- 400' Surface rights reservation around all lakes and rivers.

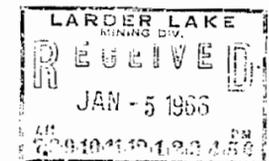

PLAN NO. - M. 352

DEPARTMENT OF MINES
— ONTARIO —

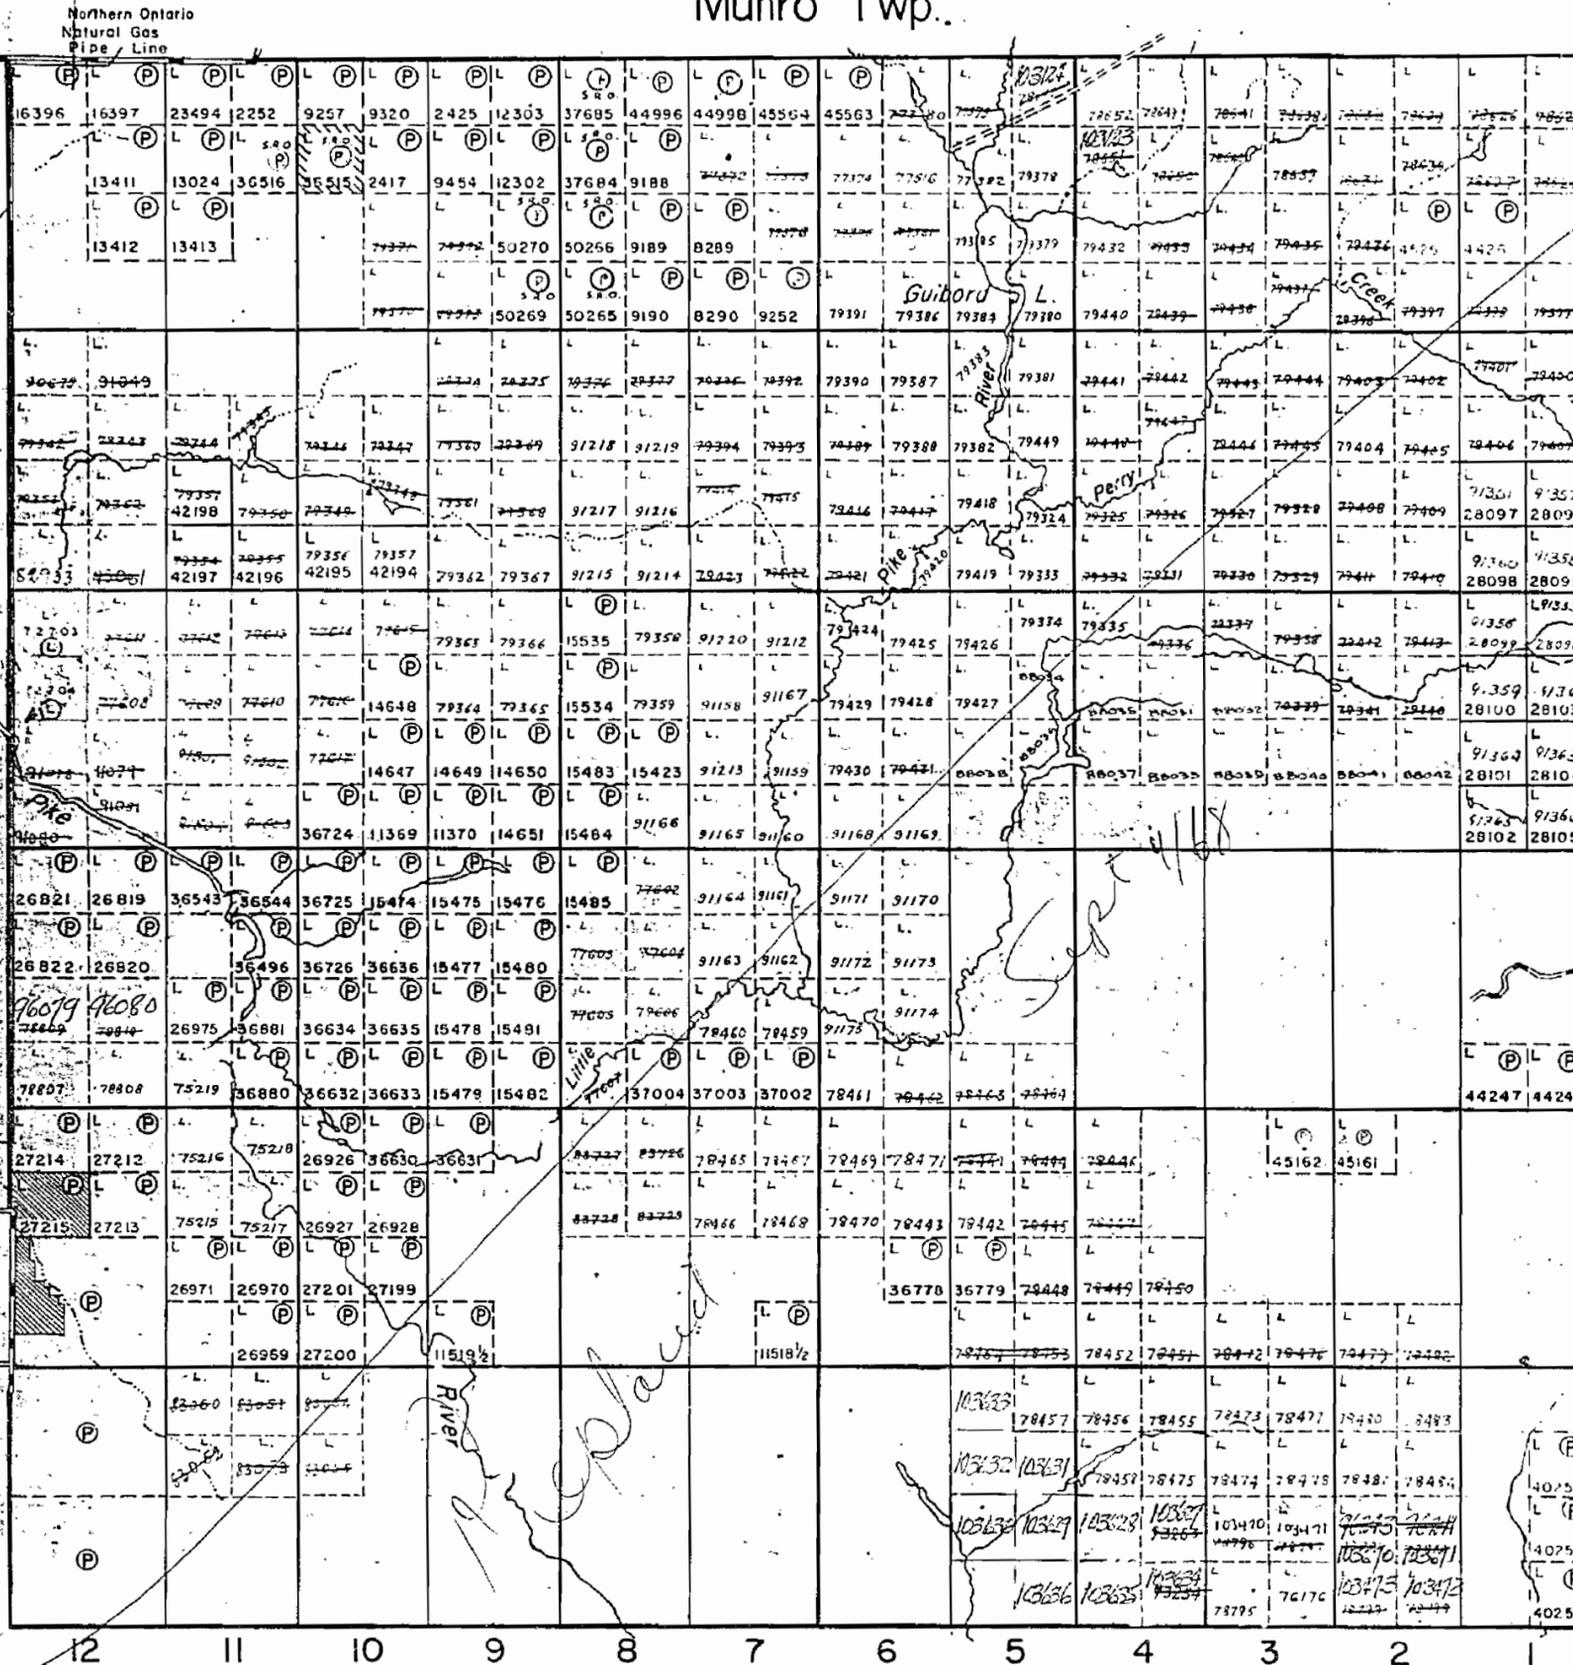

VI

V

IV

III

II

I


Michaud Twp.

Cook Twp.

MUNRO TWP. M. 376


NOTES

400' surface rights reservation along the shores of all lakes and rivers

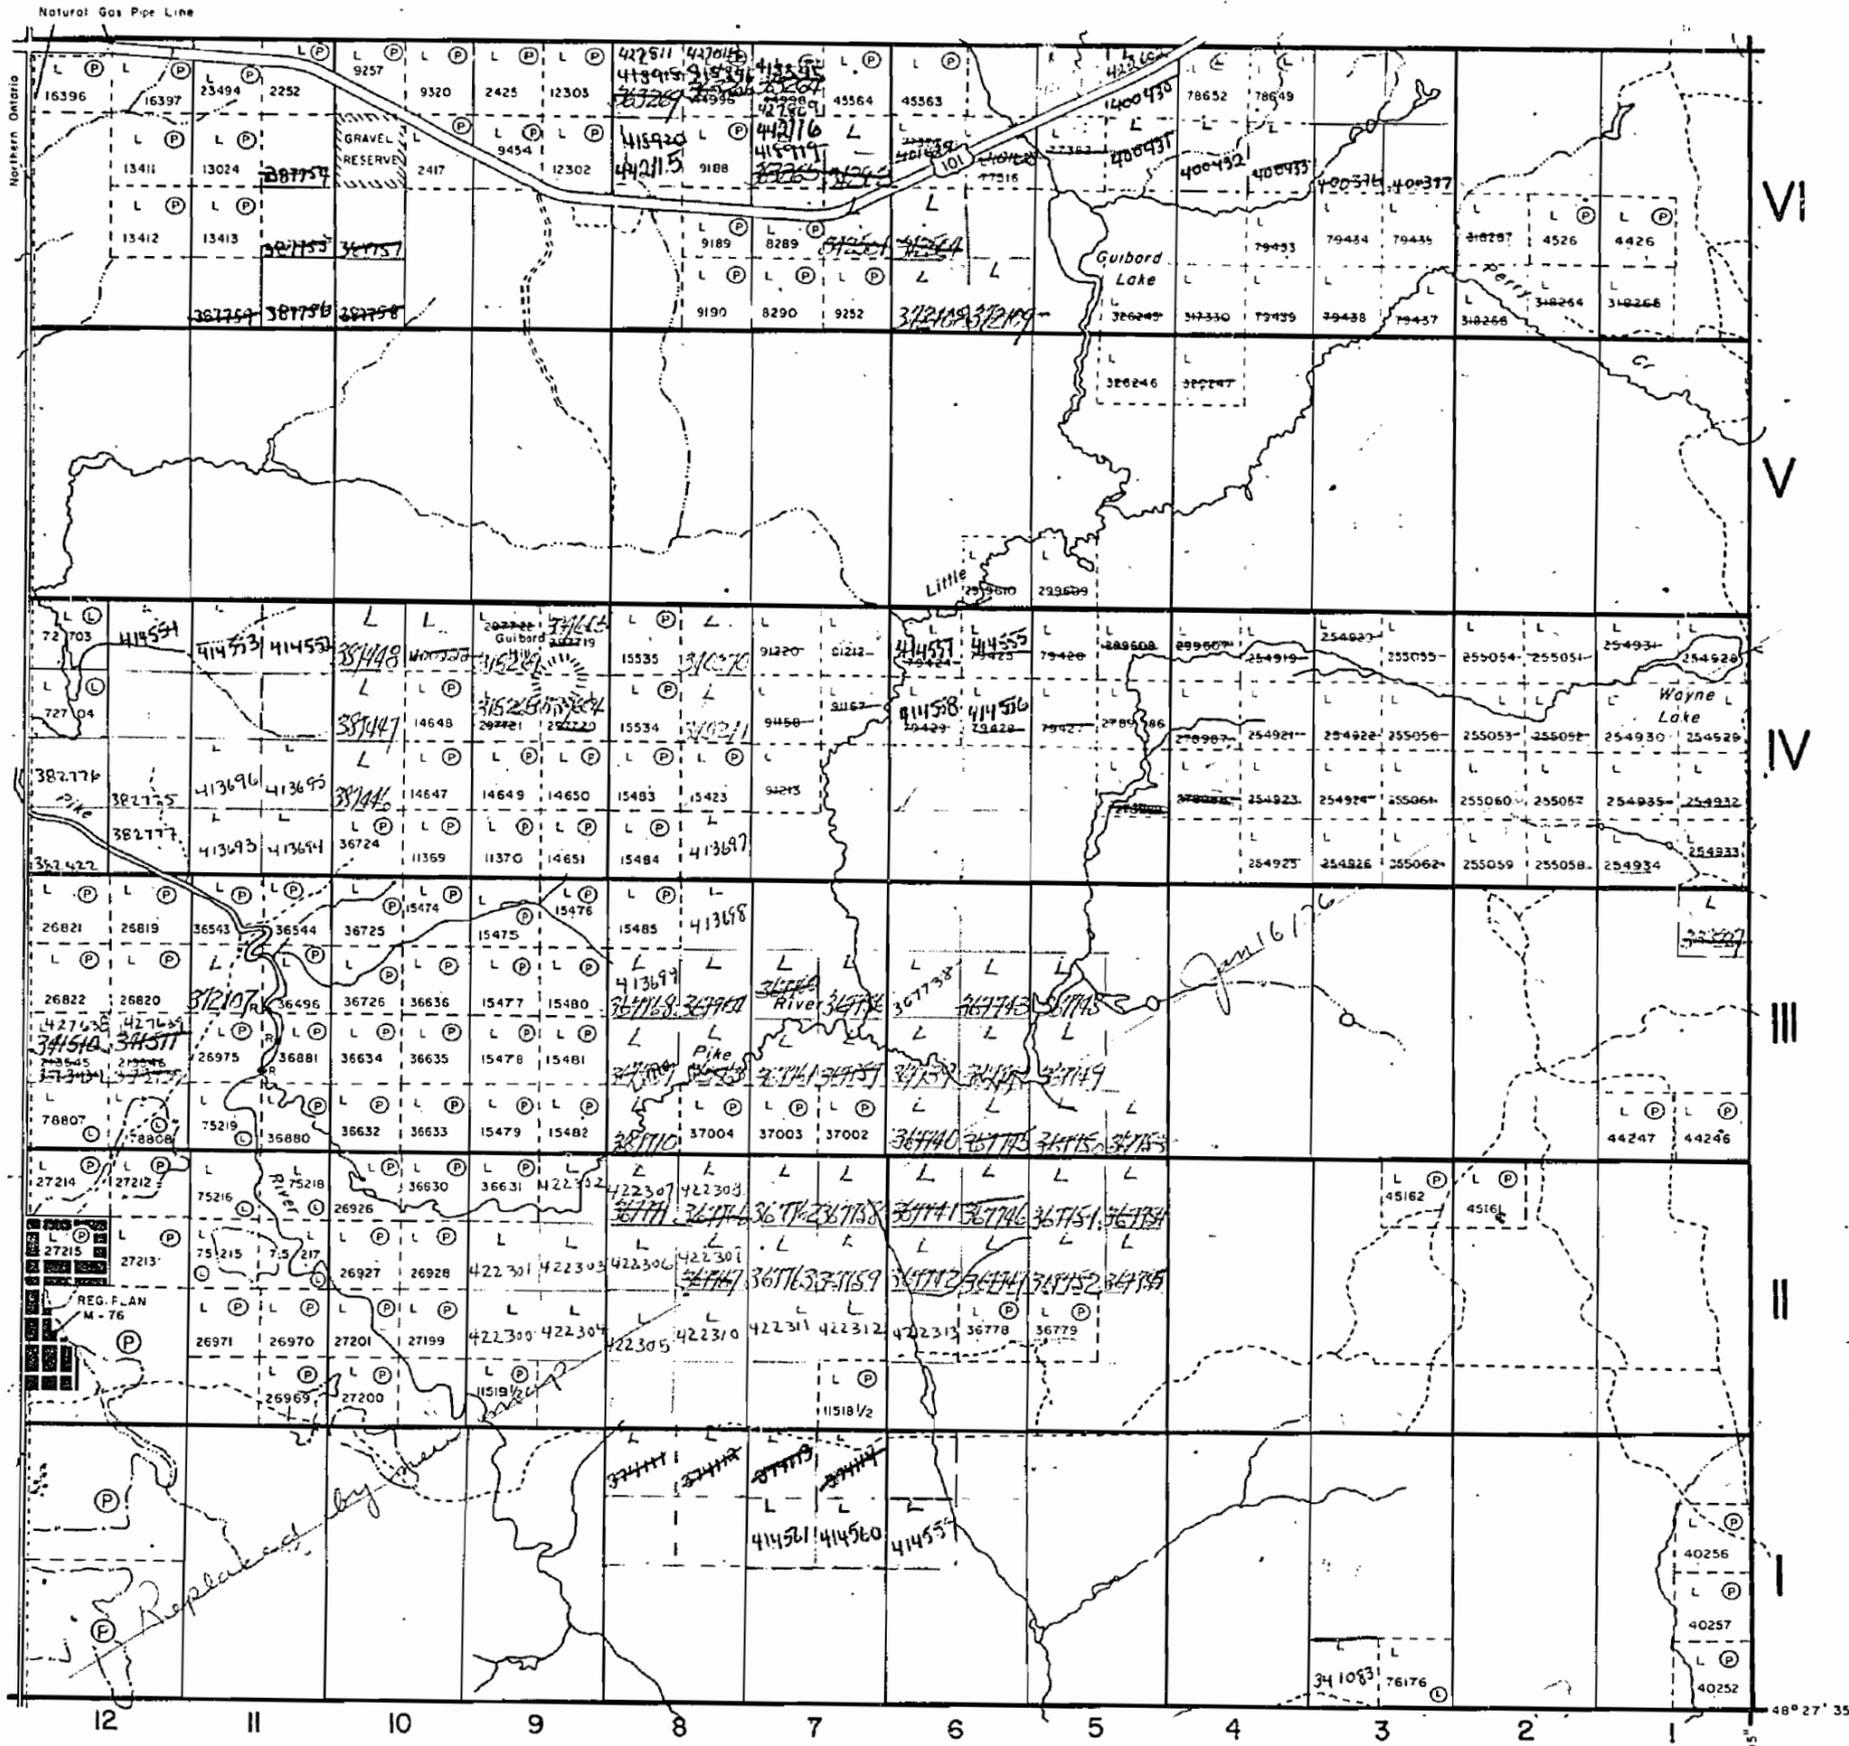

HISLOP TWP. M. 355

MICHAUD TWP. M. 372

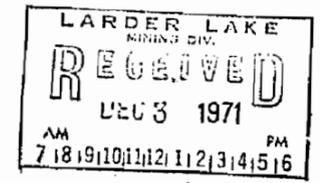

LEGEND

- PATENTED LAND (P or ●)
 - PATENTED FOR SURFACE RIGHTS ONLY (●)
 - LEASE (L)
 - LICENSE OF OCCUPATION (L.O.)
 - CROWN LAND SALES (C.S.)
 - LOCATED LAND (Loc.)
 - CANCELLED (C.)
 - MINING RIGHTS ONLY (M.R.O.)
 - SURFACE RIGHTS ONLY (S.R.O.)
 - HIGHWAY & ROUTE NO. (17)
 - ROADS (—)
 - TRAILS (---)
 - RAILWAYS (—+—)
 - POWER LINES (—+—+—)
 - MARSH OR MUSKEG (wavy lines)
 - MINES (X)
- *used only with summer resort locations or when space is limited

TOWNSHIP OF
GUIBORD
DISTRICT OF
COCHRANE

LARDER LAKE
MINING DIVISION
SCALE: 1 INCH = 40 CHAINS (1/2 MILE)

DR. JBK
DATE 14 Oct '71
PLAN NO. **M. 352**

ONTARIO
DEPARTMENT OF MINES
AND NORTHERN AFFAIRS

MUNRO TWP. M. 376

NOTES

400 surface rights reservation along the shores of all lakes and rivers.

Replaced
Feb. 14/77.



HISLOP TWP. M. 355

MICHAUD TWP. M. 372

LEGEND

- PATENTED LAND Ⓟ or Ⓢ
- PATENTED FOR SURFACE RIGHTS ONLY Ⓟ
- LEASE Ⓛ
- LICENSE OF OCCUPATION L.O.
- CROWN LAND SALES C.S.
- LOCATED LAND Loc.
- CANCELLED C.
- MINING RIGHTS ONLY M.R.O.
- SURFACE RIGHTS ONLY S.R.O.
- HIGHWAY & ROUTE NO.
- ROADS
- TRAILS
- RAILWAYS
- POWER LINES
- MARSH OR MUSKEG
- MINES

*used only with summer resort locations or when space is limited

TOWNSHIP OF

GUIBORD

DISTRICT OF COCHRANE

LARDER LAKE MINING DIVISION


SCALE : 1 INCH = 40 CHAINS (1/2 MILE)

DR. JBK PLAN NO. **M. 352**

DATE 14 Oct '71

#7

MINISTRY OF NATURAL RESOURCES

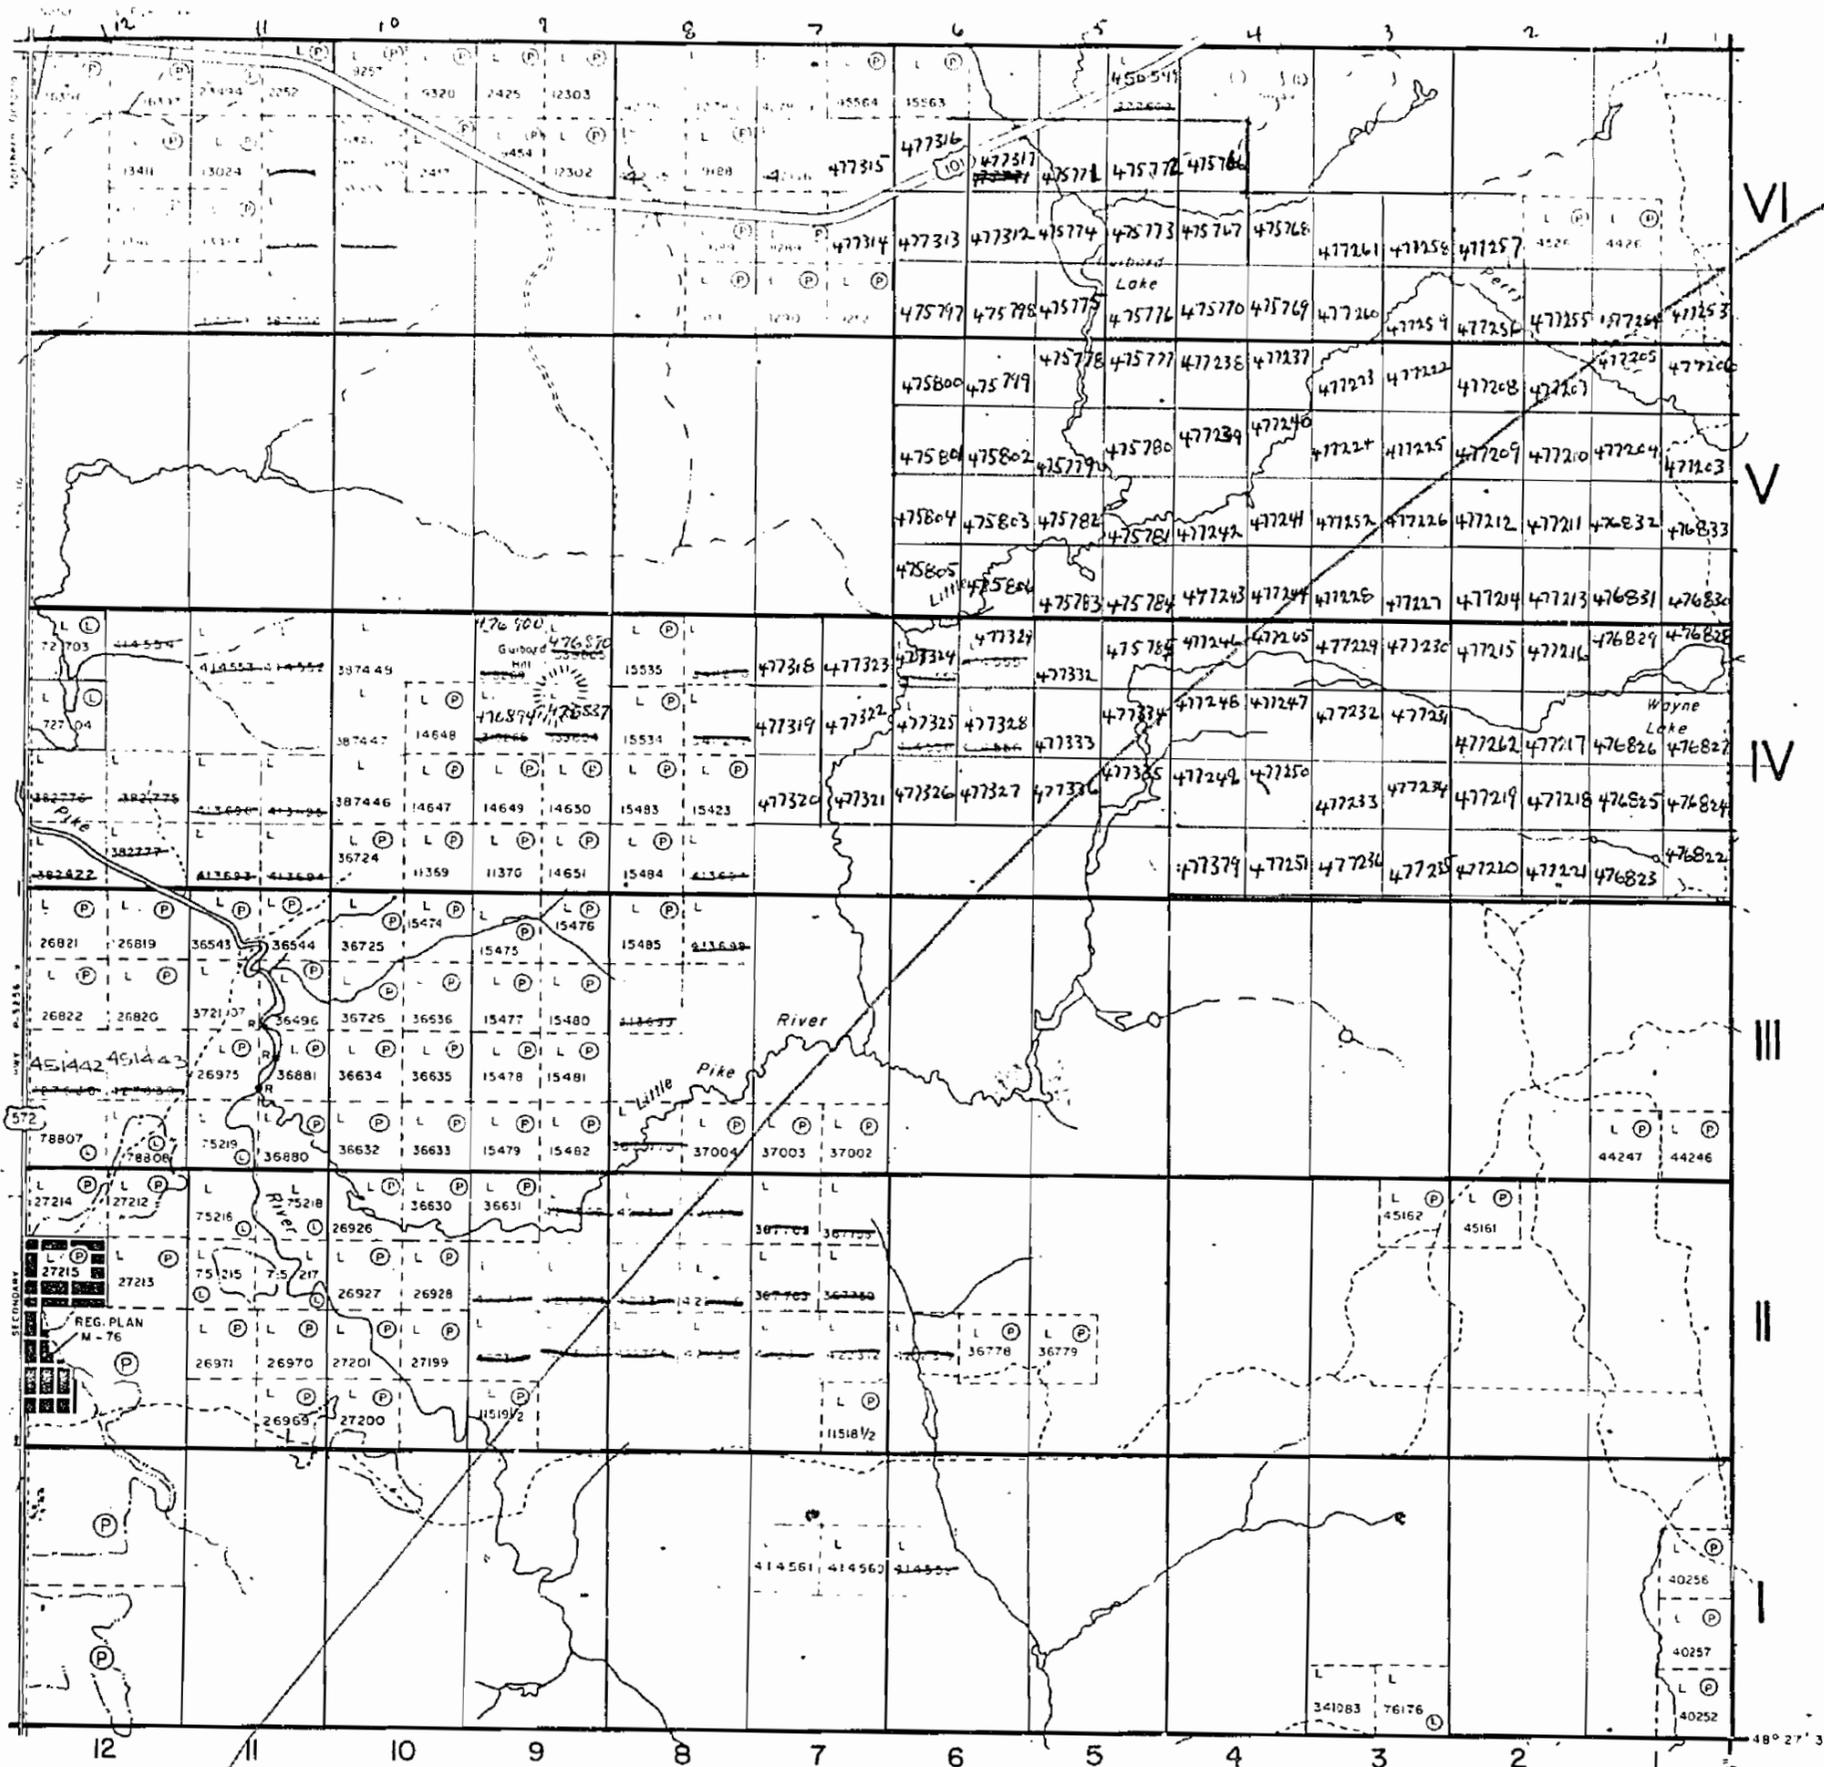

COOK TWP. M. 339

48° 27' 35" N
80° 08' 05" W

