


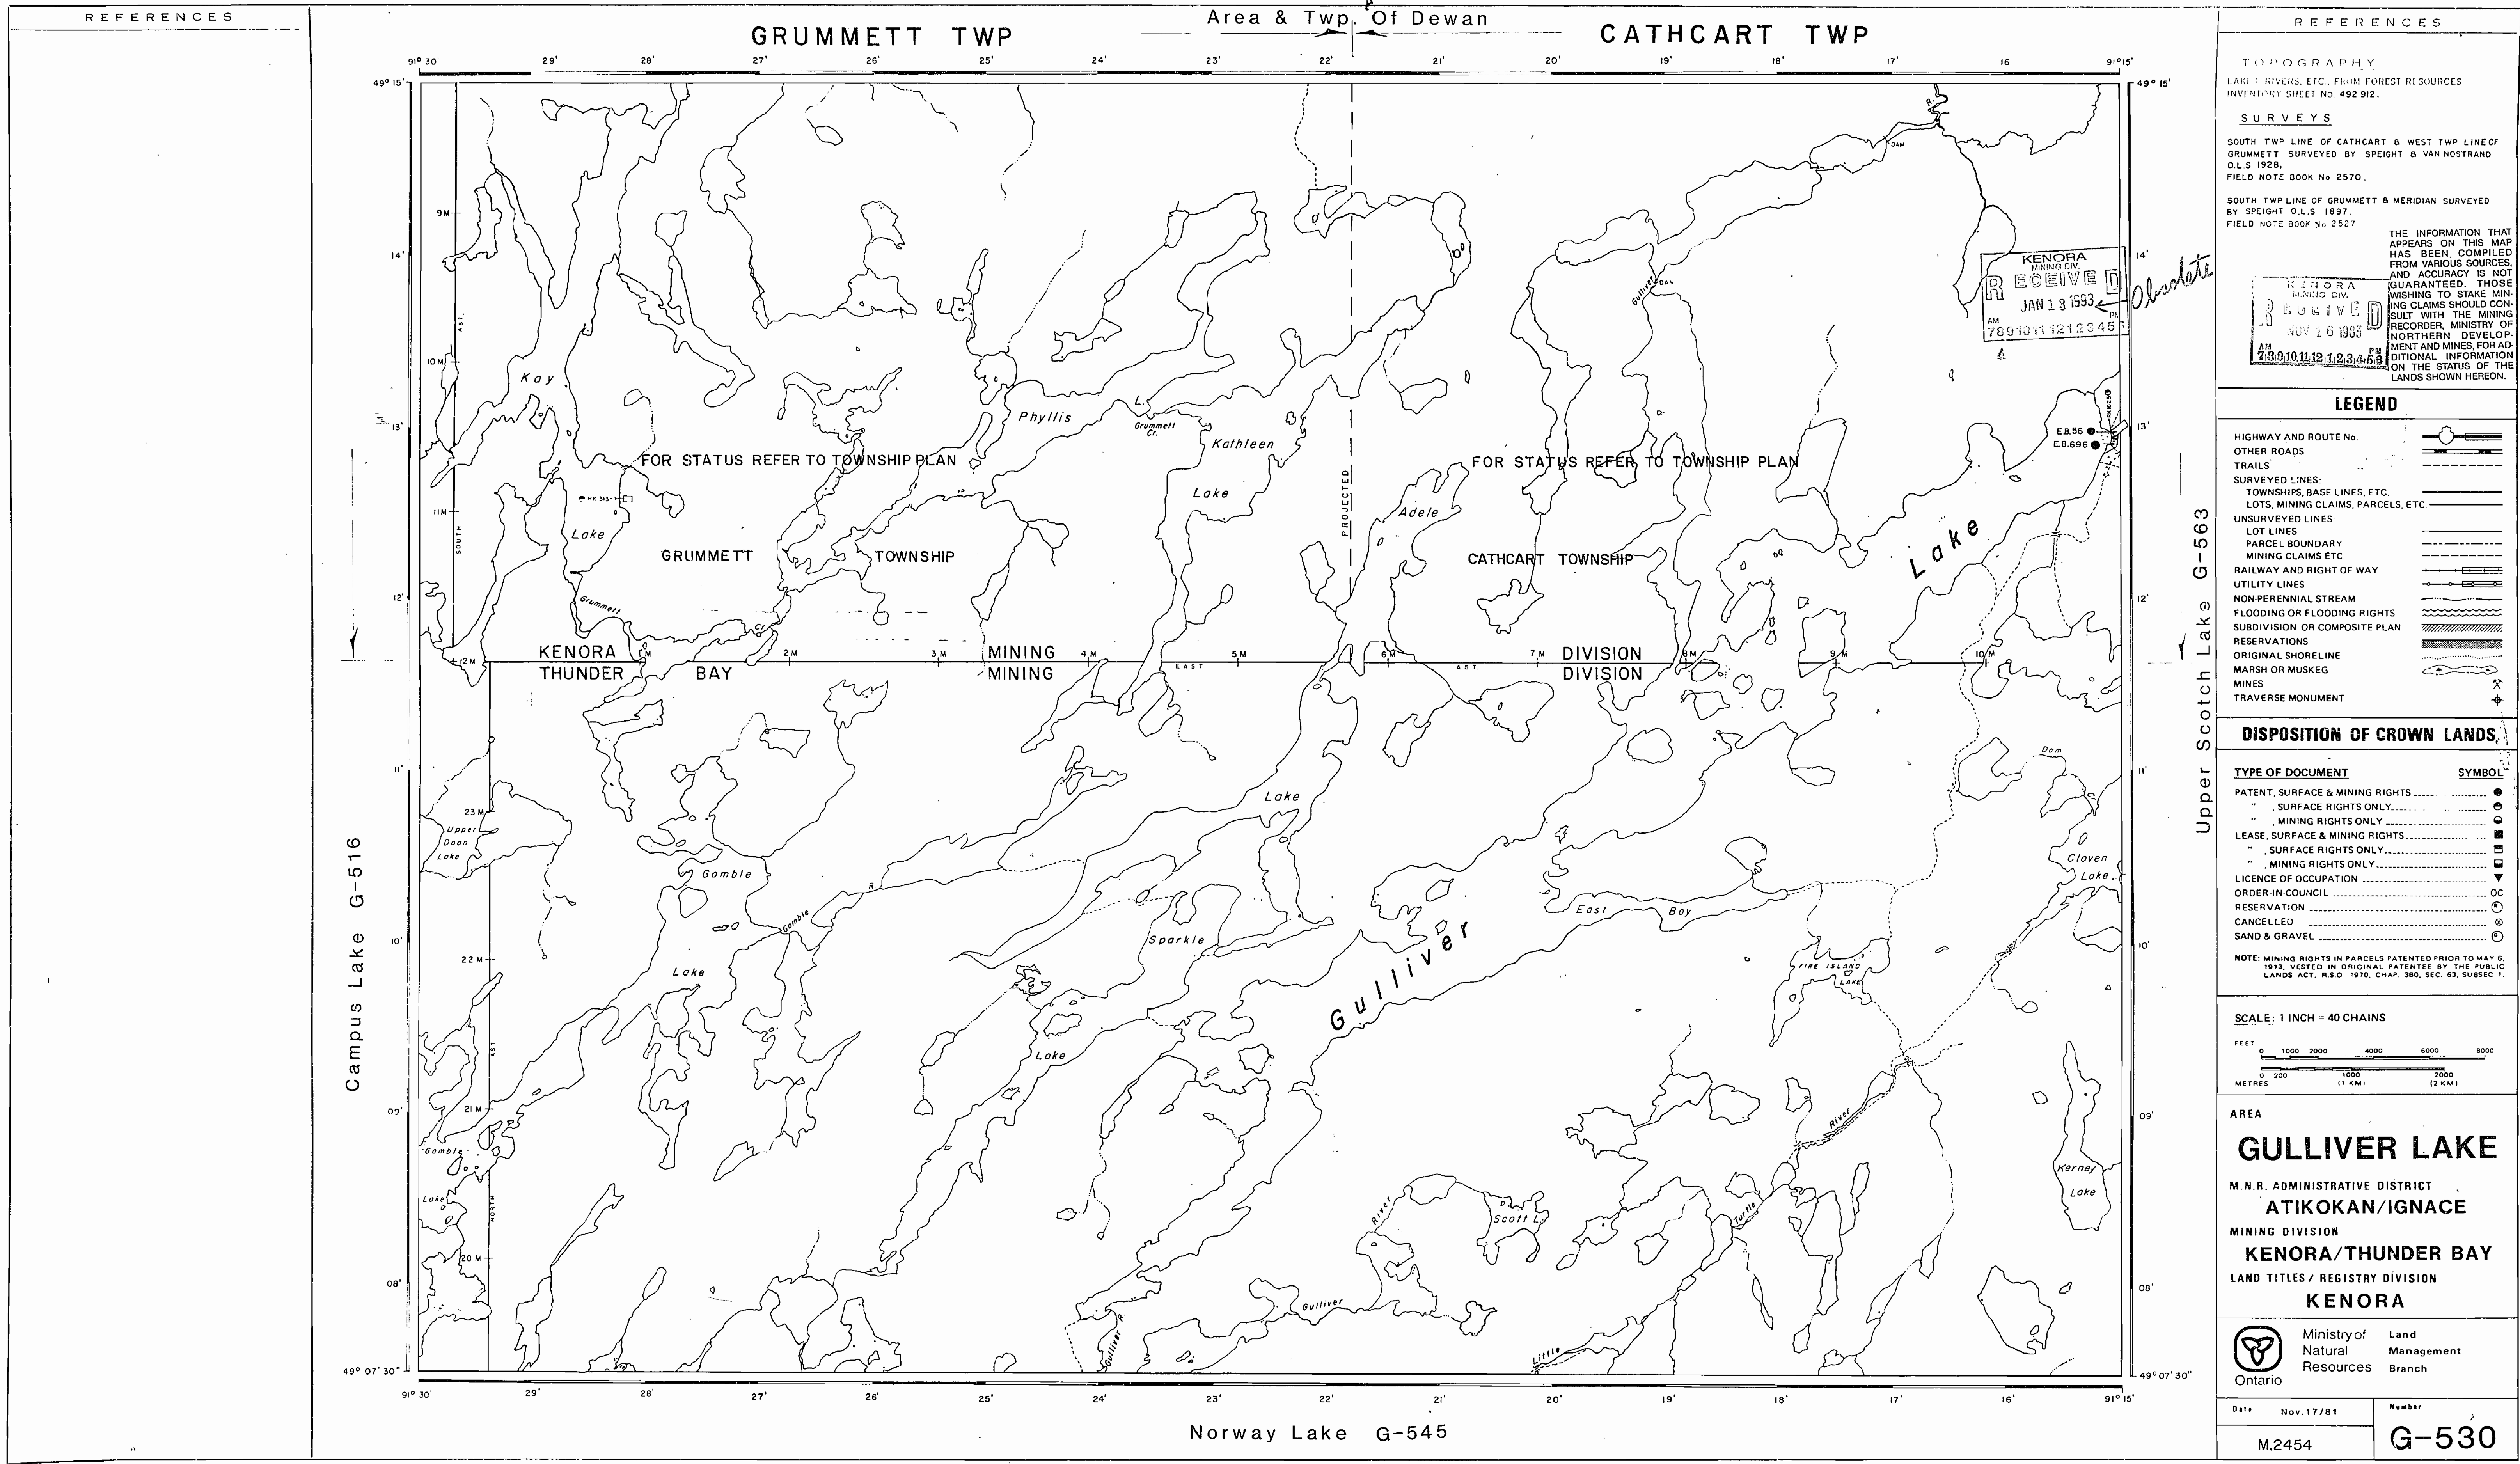

GULLIVER LAKE

KENORA
MINING DIVISION


LEGEND

NOTES

RECEIVED
APR 24 1961
AFROSA AIRING DIV.

DEPARTMENT OF MINES

- ONTARIO -

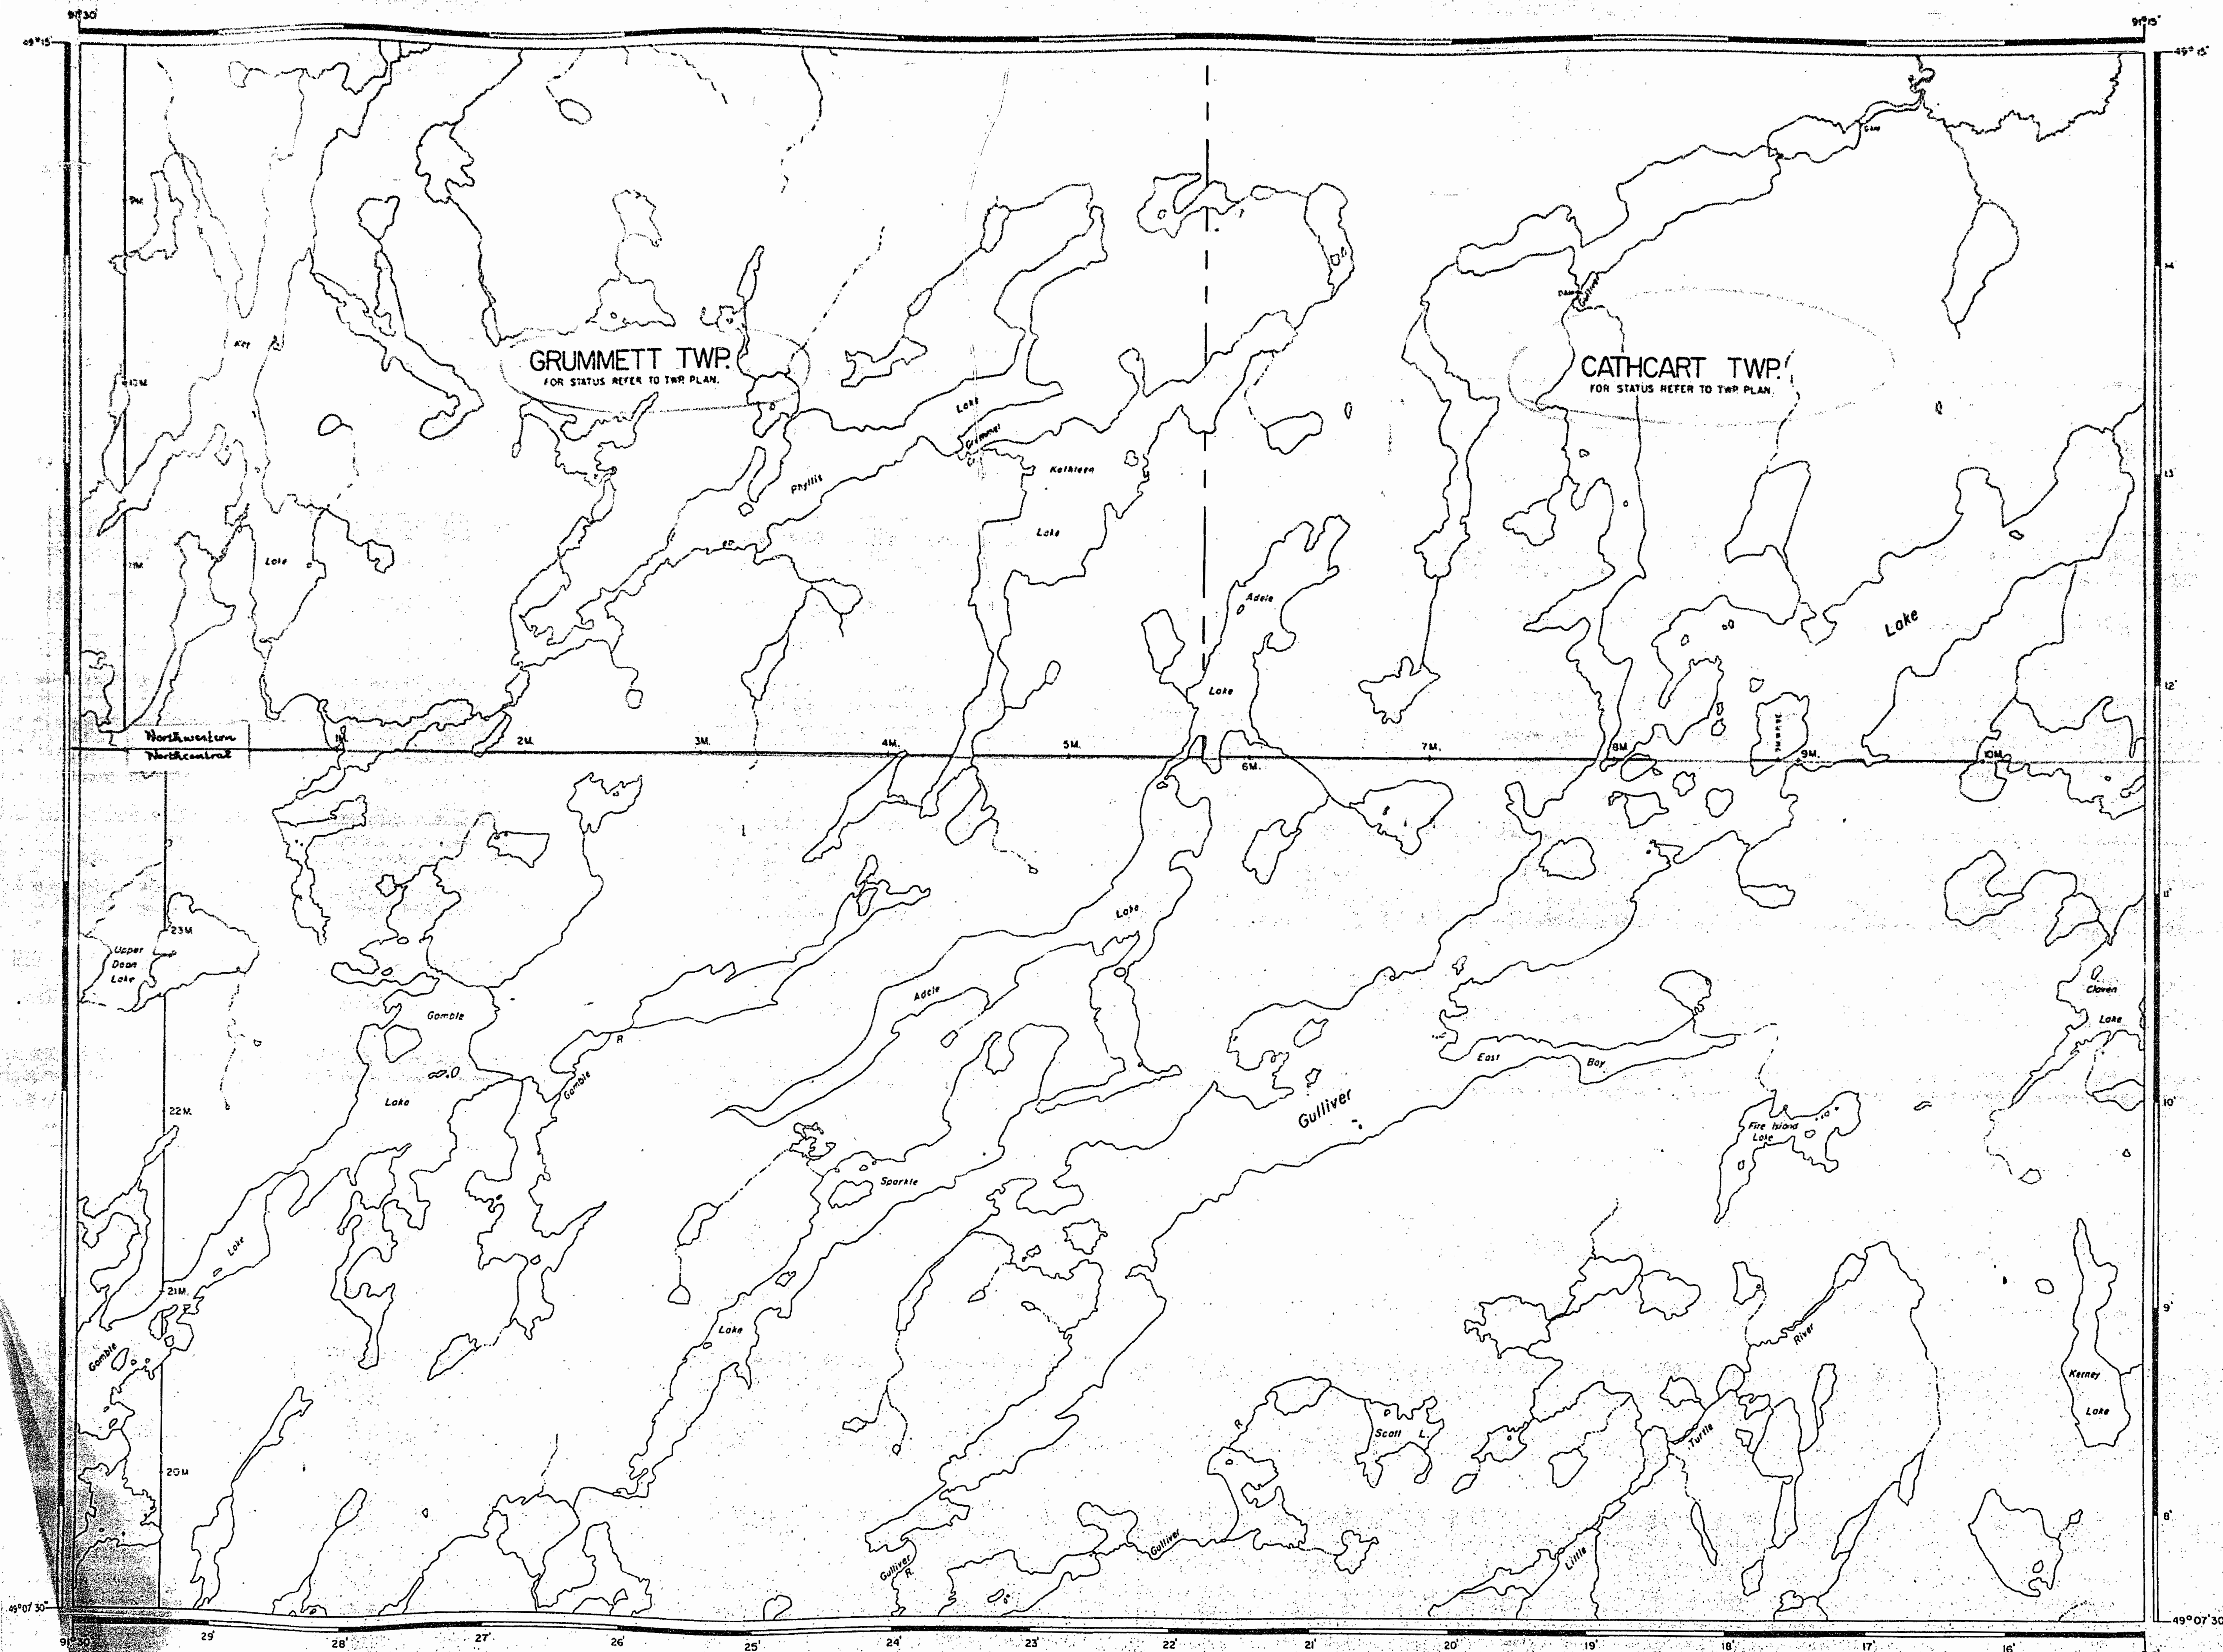

REFERENCES

Description Order No. Date Disposition File

NOTICE:

The information that appears on this map has been compiled from various sources, and accuracy is not guaranteed. Those wishing to stake mining claims should consult with the Mining Recorder, Ministry of Northern Development and Mines, for additional information on the status of the lands shown hereon.

GRUMMETT TWP

Area & Twp. Of Dewan

CATHCART TWP

REFERENCES

TOPOGRAPHY

LAKES, RIVERS, ETC., FROM FOREST RESOURCES INVENTORY SHEET No. 492 912.

SURVEYS

SOUTH TWP LINE OF CATHCART & WEST TWP LINE OF GRUMMETT SURVEYED BY SPEIGHT & VAN NOSTRAND O.L.S 1928, FIELD NOTE BOOK No 2570.

SOUTH TWP LINE OF GRUMMETT & MERIDIAN SURVEYED BY SPEIGHT O.L.S 1897, FIELD NOTE BOOK No.2527.


LEGEND

HIGHWAY AND ROUTE No.	
OTHER ROADS	
TRAILS	
SURVEYED LINES:	
TOWNSHIPS, BASE LINES, ETC.	
LOTS, MINING CLAIMS, PARCELS, ETC.	
UNSURVEYED LINES:	
LOT LINES	
PARCEL BOUNDARY	
MINING CLAIMS ETC.	
RAILWAY AND RIGHT OF WAY	
UTILITY LINES	
NON-PERENNIAL STREAM	
FLOODING OR FLOODING RIGHTS	
SUBDIVISION OR COMPOSITE PLAN	
RESERVATIONS	
ORIGINAL SHORELINE	
MARSH OR MUSKOG	
MINES	
TRAVERSE MONUMENT	

DISPOSITION OF CROWN LANDS

TYPE OF DOCUMENT	SYMBOL
PATENT, SURFACE & MINING RIGHTS	
" SURFACE RIGHTS ONLY	
" MINING RIGHTS ONLY	
LEASE, SURFACE & MINING RIGHTS	
" SURFACE RIGHTS ONLY	
" MINING RIGHTS ONLY	
LICENCE OF OCCUPATION	
ORDER-IN-COUNCIL	
RESERVATION	
CANCELLED	
SAND & GRAVEL	
LAND USE PERMIT FOR COMMERCIAL TOURISM, OUTPOST CAMPS	

SCALE: 1 INCH = 40 CHAINS

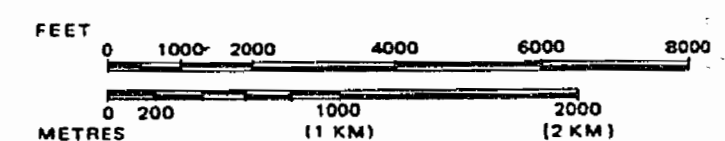

AREA

GULLIVER LAKE

M.N.R. ADMINISTRATIVE DISTRICT
DRYDEN/FORT FRANCES

MINING DIVISION

KENORA/THUNDER BAY

LAND TITLES / REGISTRY DIVISION

KENORA




Ministry of
Natural
Resources
Land
Management
Branch

Date Nov. 17/81

In service 93/01/13

Number

G-530

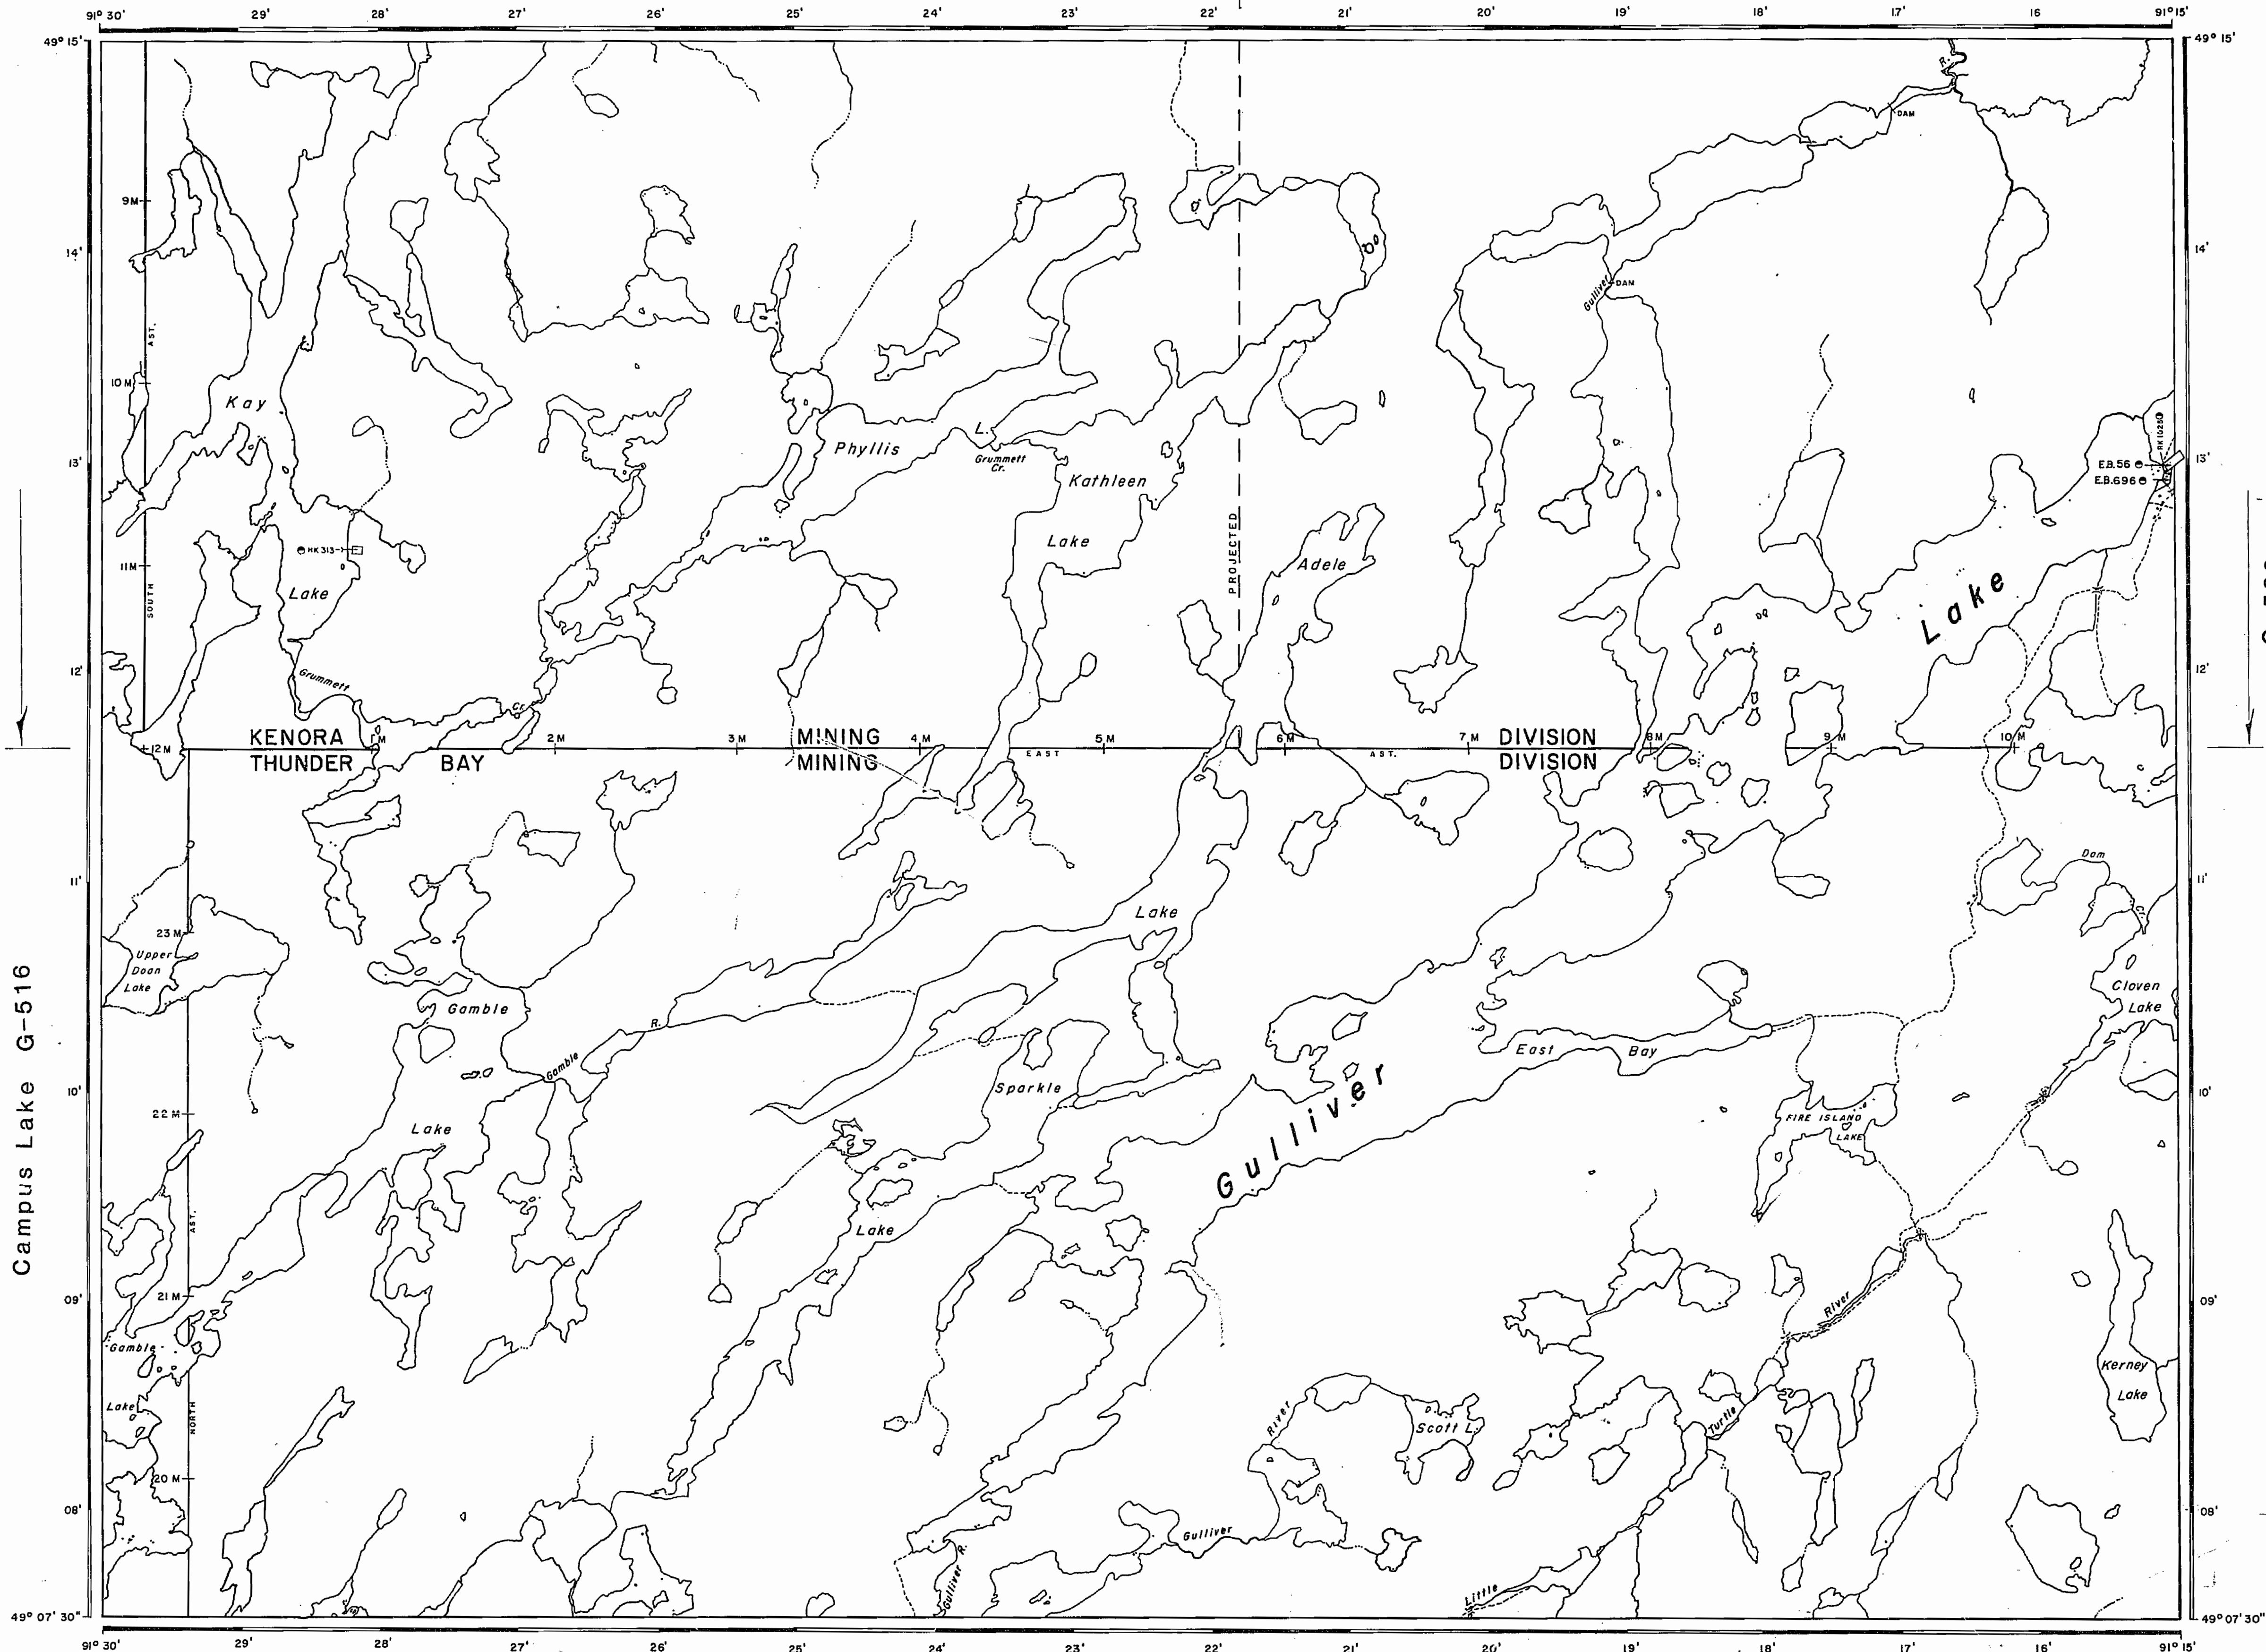

Norway Lake G-545

Upper Scotch Lake G-563

Campus Lake G-516

GULLIVER LAKE


KENORA
MINING DIVISION

LEGEND

PATENTED LAND	②
CROWN LAND SALE	CS
LEASES	②
LOCATED LAND	Loc
LICENSE OF OCCUPATION	LQ
MINING RIGHTS ONLY	M.R.O.
SURFACE RIGHTS ONLY	S.R.O.
ROADS	
IMPROVED ROADS	
KING'S HIGHWAYS	
RAILWAYS	
POWER LINES	
MARSH OR MUSKOG	
MINES	

NOTES

400' Reserve around all lakes & rivers to Dept. of Lands & Forests.

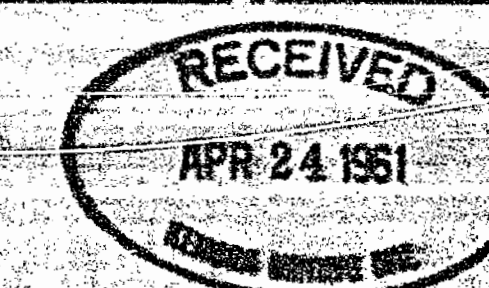

PLAN NO. M-2454

DEPARTMENT OF MINES
— ONTARIO —

REFERENCES

Area & Twp. Of Dewan

GRUMMETT TWP


CATHCART TWP

REFERENCES

TOPOGRAPHY
LAKES, RIVERS, ETC., FROM FOREST RESOURCES
INVENTORY SHEET No. 492 912.

SURVEYS
SOUTH TWP LINE OF CATHCART & WEST TWP LINE OF
GRUMMETT SURVEYED BY SPEIGHT & VAN NOSTRAND
O.L.S 1928,
FIELD NOTE BOOK No. 2570.

SOUTH TWP LINE OF GRUMMETT & MERIDIAN SURVEYED
BY SPEIGHT O.L.S 1897,
FIELD NOTE BOOK No. 2527.

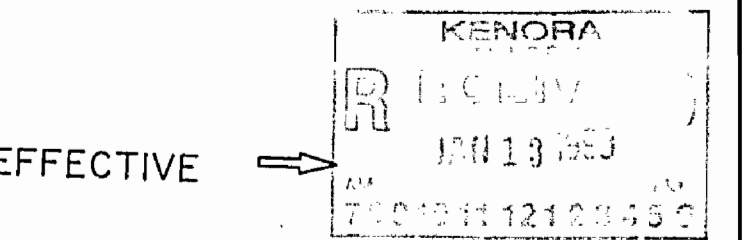


LEGEND

HIGHWAY AND ROUTE No.	
OTHER ROADS	
TRAILS	
SURVEYED LINES:	
TOWNSHIPS, BASE LINES, ETC.	
LOTS, MINING CLAIMS, PARCELS, ETC.	
UNSURVEYED LINES:	
LOT LINES	
PARCEL BOUNDARY	
MINING CLAIMS ETC.	
RAILWAY AND RIGHT OF WAY	
UTILITY LINES	
NON-PERENNIAL STREAM	
FLOODING OR FLOODING RIGHTS	
SUBDIVISION OR COMPOSITE PLAN	
RESERVATIONS	
ORIGINAL SHORELINE	
MARSH OR MUSKEG	
MINES	
TRAVERSE MONUMENT	

DISPOSITION OF CROWN LANDS


TYPE OF DOCUMENT	SYMBOL
PATENT, SURFACE & MINING RIGHTS	
" SURFACE RIGHTS ONLY	
" MINING RIGHTS ONLY	
LEASE, SURFACE & MINING RIGHTS	
" SURFACE RIGHTS ONLY	
" MINING RIGHTS ONLY	
LICENCE OF OCCUPATION	
ORDER-IN-COUNCIL	
RESERVATION	
CANCELLED	
SAND & GRAVEL	

NOTE: MINING RIGHTS IN PARCELS PATENTED PRIOR TO MAY 6,
1915, VESTED IN ORIGINAL PATENTEE BY THE PUBLIC
LANDS ACT, R.S.O. 1970, CHAP. 380, SEC. 63, SUBSEC. 1.

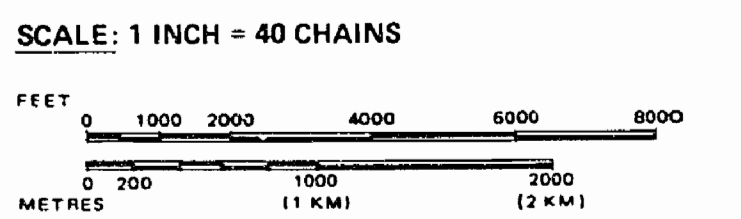


AREA
GULLIVER LAKE

M.N.R. ADMINISTRATIVE DISTRICT
DRYDEN/FORT FRANCES
MINING DIVISION
KENORA/THUNDER BAY
LAND TITLES / REGISTRY DIVISION
KENORA

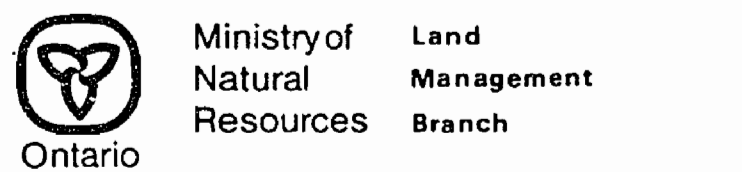

Date Nov. 17/81 Number
G-530

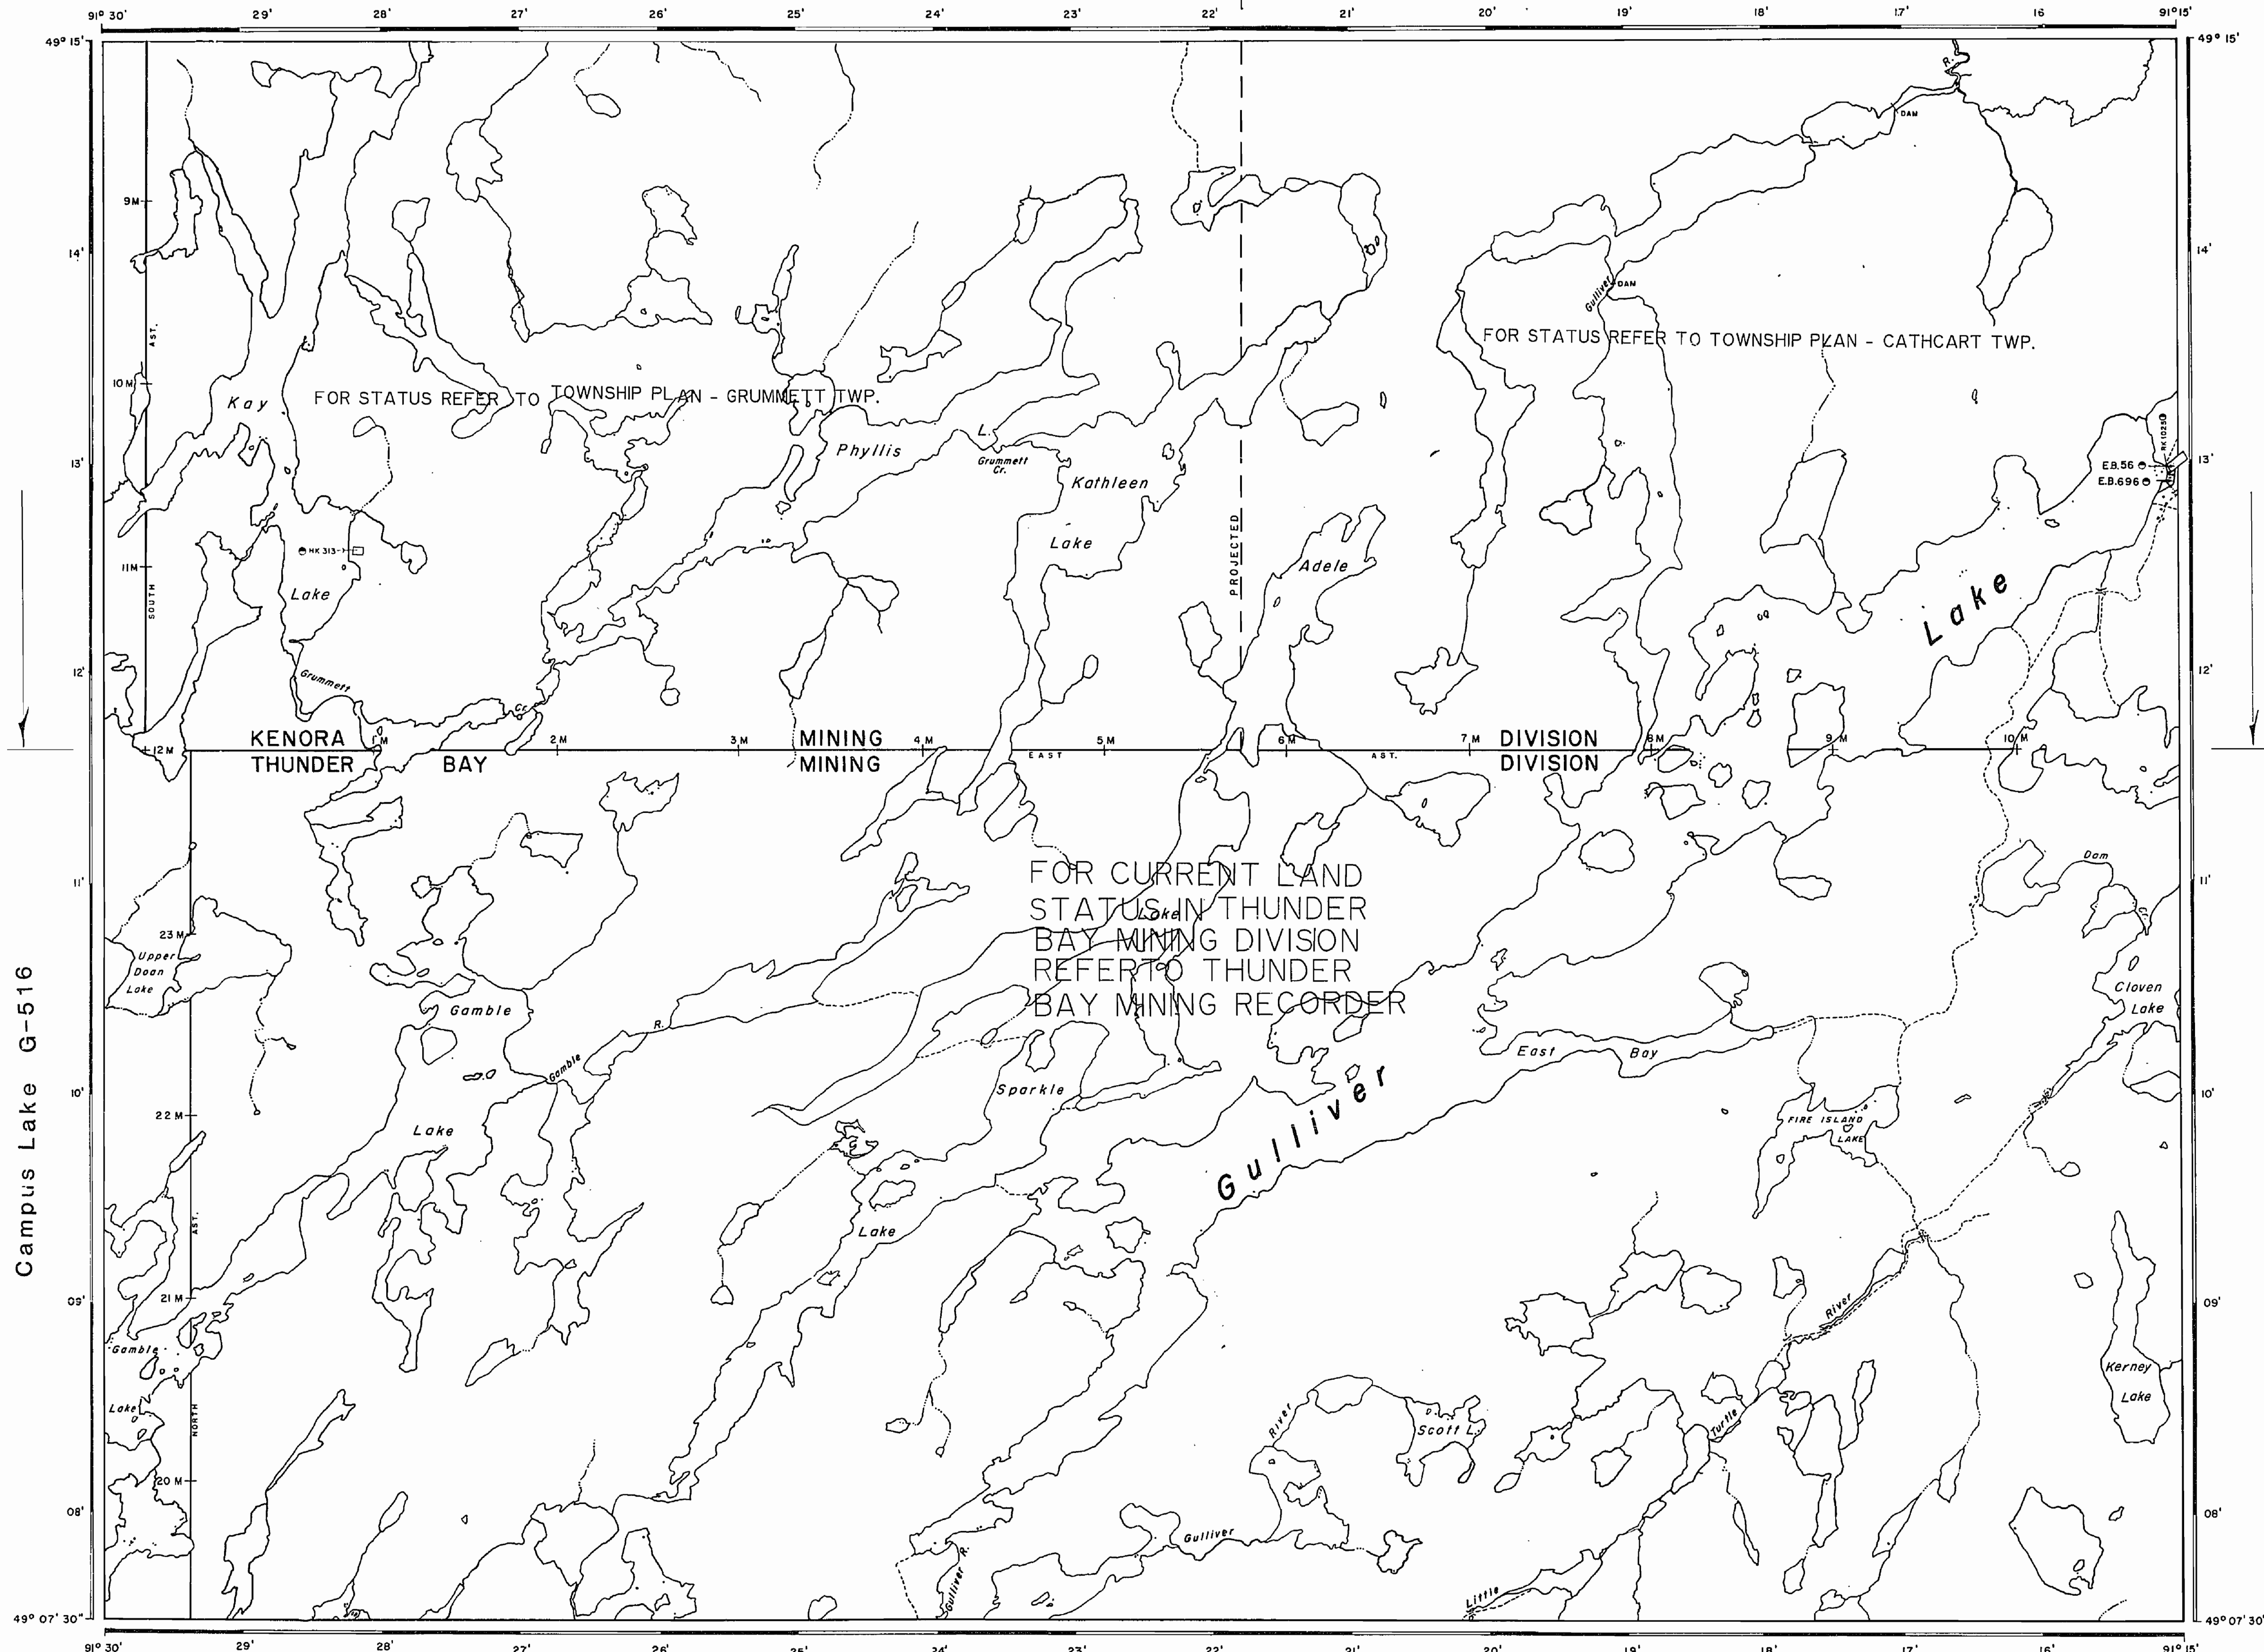


Campus Lake G-516

Upper Scotch Lake G-563

Norway Lake G-545

GULLIVER LAKE AREA G-530

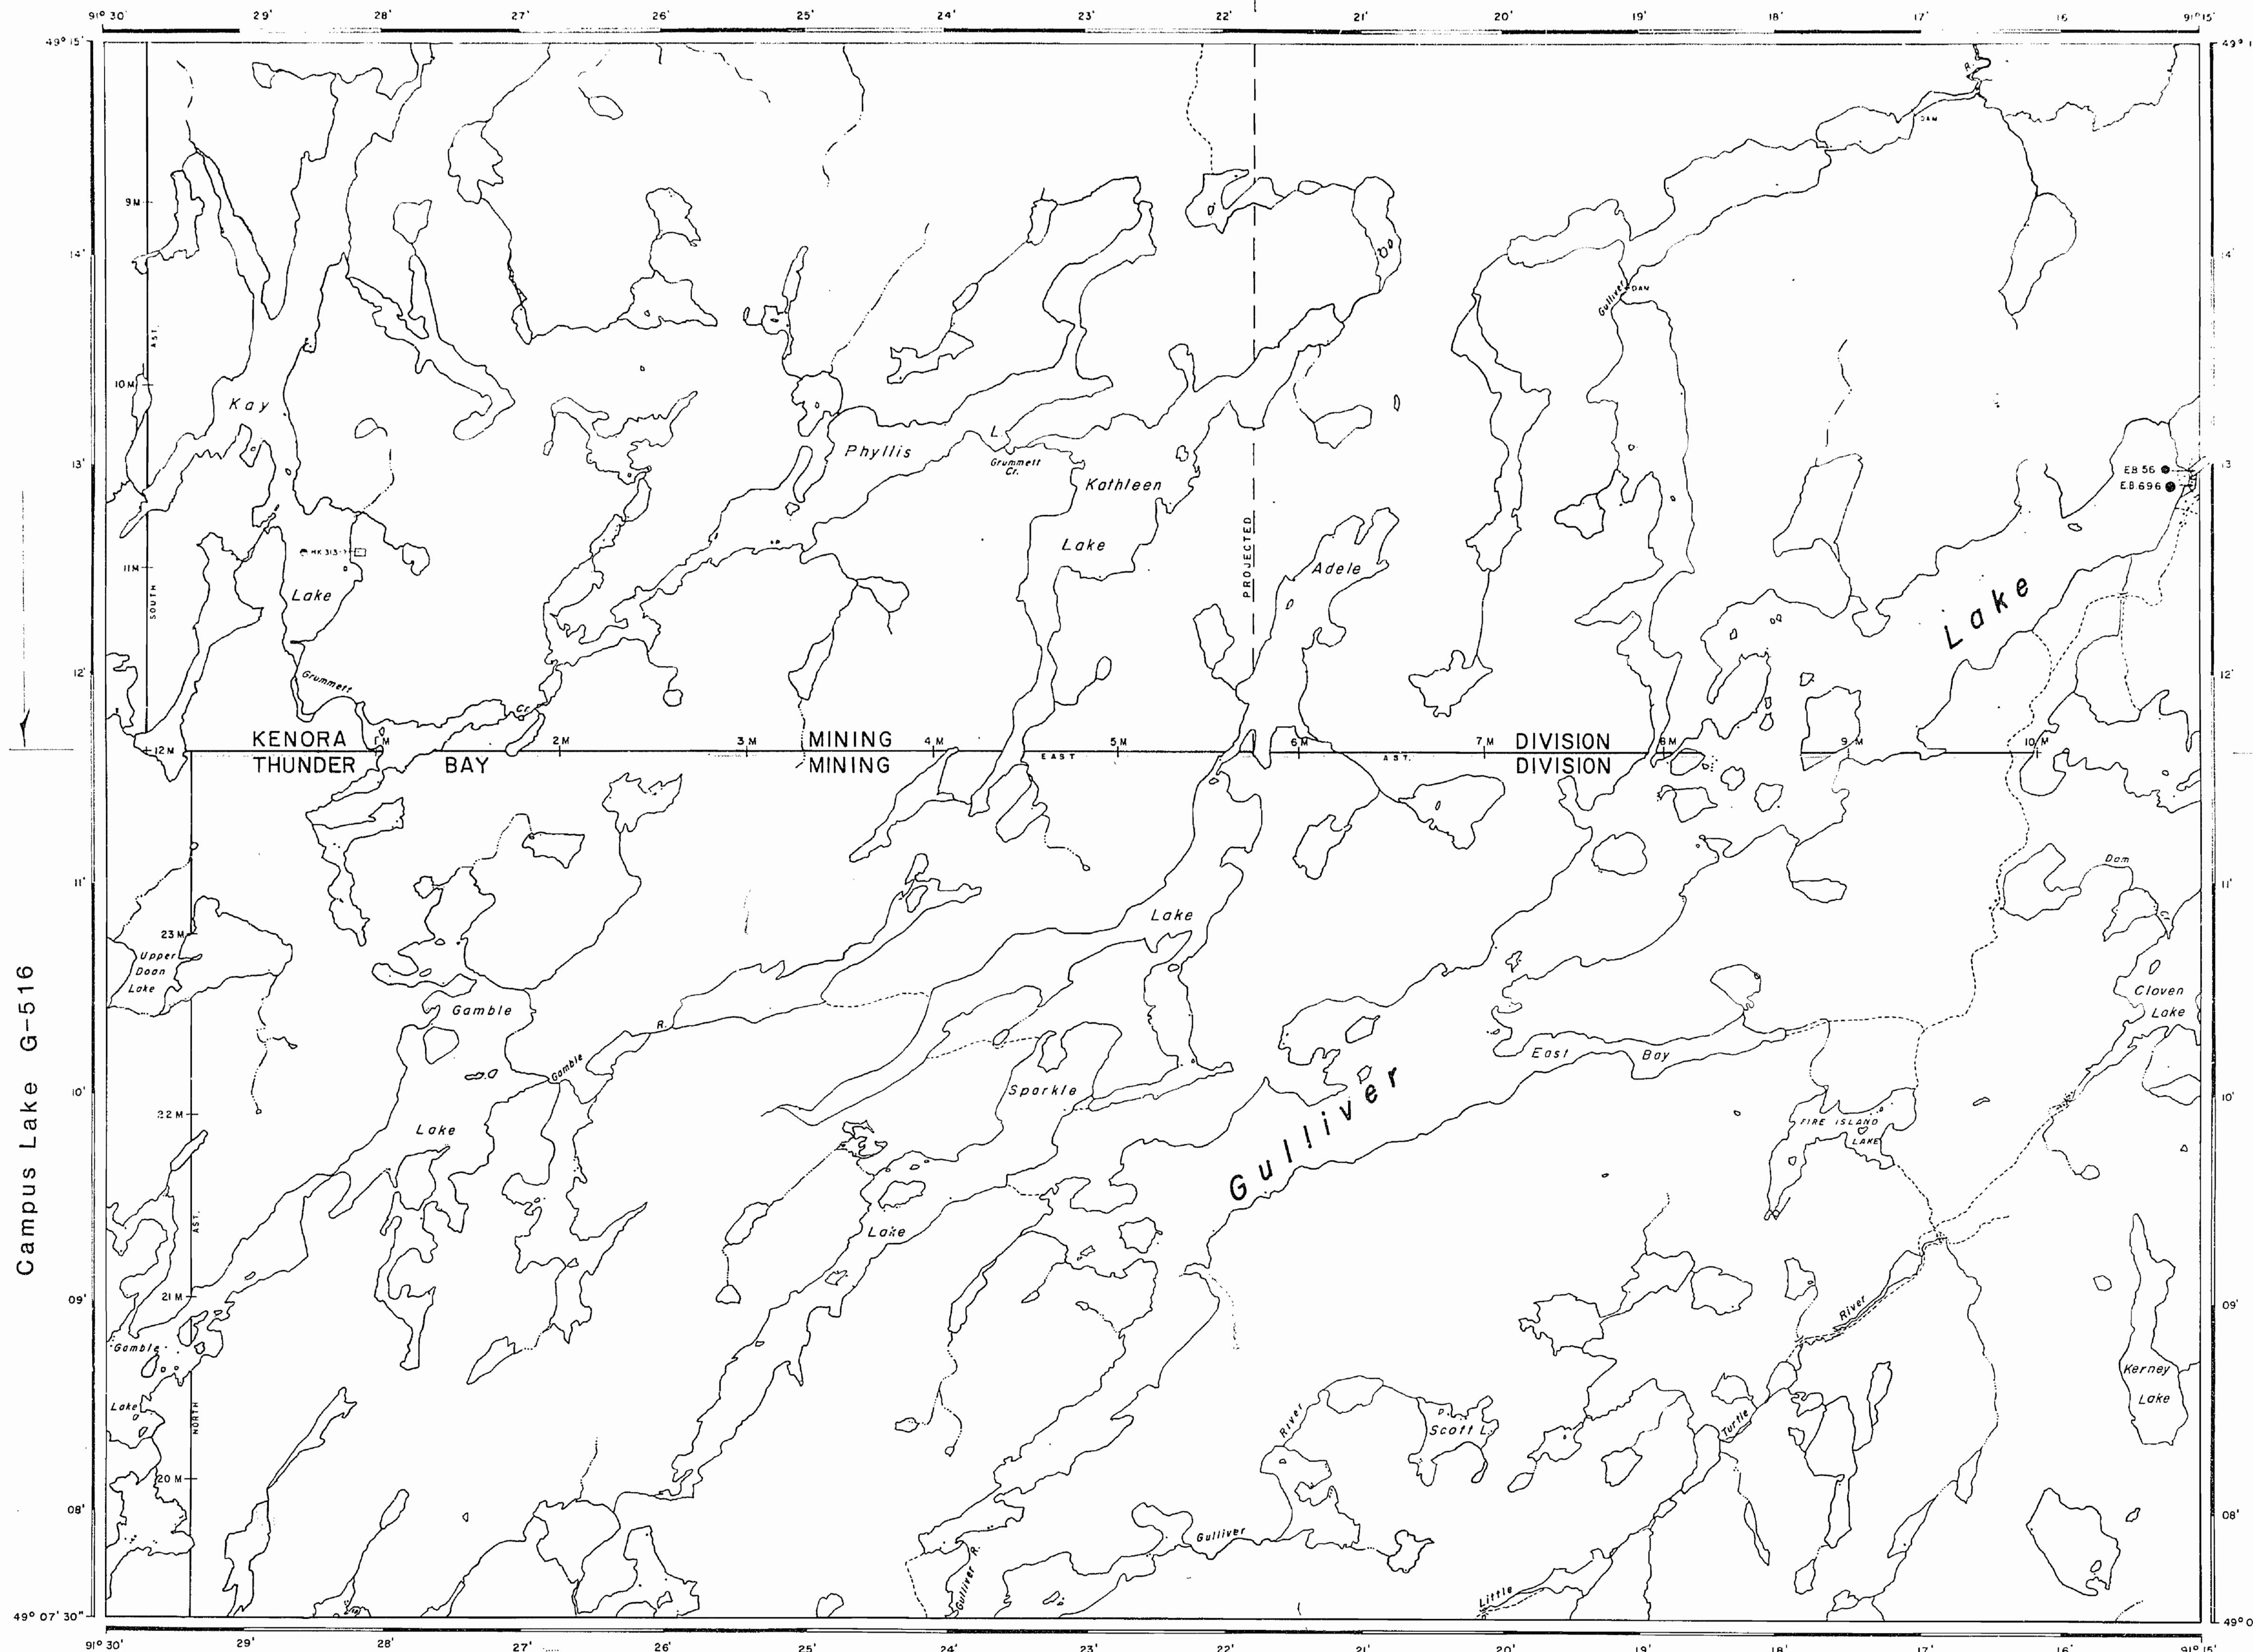

Campus Lake G-516

Norway Lake G-545

TOPOGRAPHY

TOPOGRAPHY
 SURVEYED BY SPEIGHT & VAN NOSTRAND
 D.L.S. 1928.
 FIELD NOTE BOOK No 2570

SURVEYS

SOUTH TWP LINE OF CATHCART & WEST TWP LINE OF GRUMMETT SURVEYED BY SPEIGHT & VAN NOSTRAND D.L.S. 1928.
 FIELD NOTE BOOK No 2570

SOUTH TWP LINE OF GRUMMETT & MERIDIAN SURVEYED BY SPEIGHT D.L.S. 1897
 FIELD NOTE BOOK No 2527

THE INFORMATION THAT APPEARS ON THIS MAP HAS BEEN COMPILED FROM VARIOUS SOURCES, AND ACCURACY IS NOT GUARANTEED. THOSE WISHING TO STAKE MINING CLAIMS SHOULD CONSULT WITH THE MINING RECORDER, MINISTRY OF NORTHERN DEVELOPMENT AND MINES, FOR ADDITIONAL INFORMATION ON THE STATUS OF THE LANDS SHOWN HEREON.

LEGEND


HIGHWAY AND ROUTE No	
OTHER ROADS	
TRAILS	
SURVEYED LINES	
TOWNSHIPS, BASE LINES, ETC	
LOTS, MINING CLAIMS, PARCELS, ETC	
UNSURVEYED LINES	
LOT LINES	
PARCEL BOUNDARY	
MINING CLAIMS ETC	
RAILWAY AND RIGHT OF WAY	
UTILITY LINES	
NON-PERENNIAL STREAM	
FLOODING OR FLOODING RIGHTS	
SUBDIVISION OR COMPOSITE PLAN	
RESERVATIONS	
ORIGINAL SHORELINE	
MARSH OR MUSKEG	
MINES	
TRAVERSE MONUMENT	

DISPOSITION OF CROWN LANDS

TYPE OF DOCUMENT	SYMBOL
PATENT, SURFACE & MINING RIGHTS	
" SURFACE RIGHTS ONLY	
" MINING RIGHTS ONLY	
LEASE, SURFACE & MINING RIGHTS	
" SURFACE RIGHTS ONLY	
" MINING RIGHTS ONLY	
LICENCE OF OCCUPATION	
ORDER-IN-COUNCIL	
RESERVATION	
CANCELLED	
SAND & GRAVEL	
LAND USE PERMITS FOR COMMERCIAL TOURISM/OUTPOST CAMPS	

NOTE: MINING RIGHTS IN PARCELS PATENTED PRIOR TO MAY 6 1913, VESTED IN ORIGINAL PATENTEE BY THE PUBLIC LANDS ACT, R.S.O. 1970, CHAP. 300, SEC. 63, SUBSEC 1

SCALE: 1 INCH = 40 CHAINS

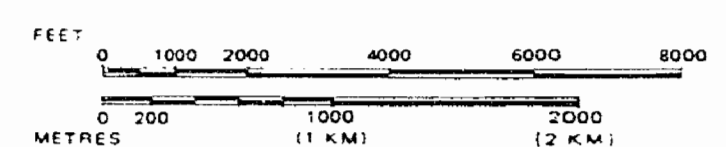

AREA

GULLIVER LAKE

M.N.R. ADMINISTRATIVE DISTRICT

ATIKOKAN/IGNACE

MINING DIVISION

KENORA/THUNDER BAY

LAND TITLES / REGISTRY DIVISION

KENORA



Ministry of Natural Resources
 Land Management Branch
 Out of service Jan. 18/93

Date Nov. 17/81

Number

November 18, 1982

G-530