

NOTES

400' surface rights reservation along the shores of all lakes and rivers


Subdivision of this township into lots and concessions was drilled under authority of subsection I, of section II, of the public lands act signed by FA MacDougall, Deputy Minister Natural Resources
Toronto, Ontario, November 23, 1962

is closed to staking subject to
section 38 of the Mining Act
March 16, 1977, section 36 of
the Mining Act.

GOODERHAM TP. M.839

GLADMAN TP. M.1021

OSBORNE TP. M.1039

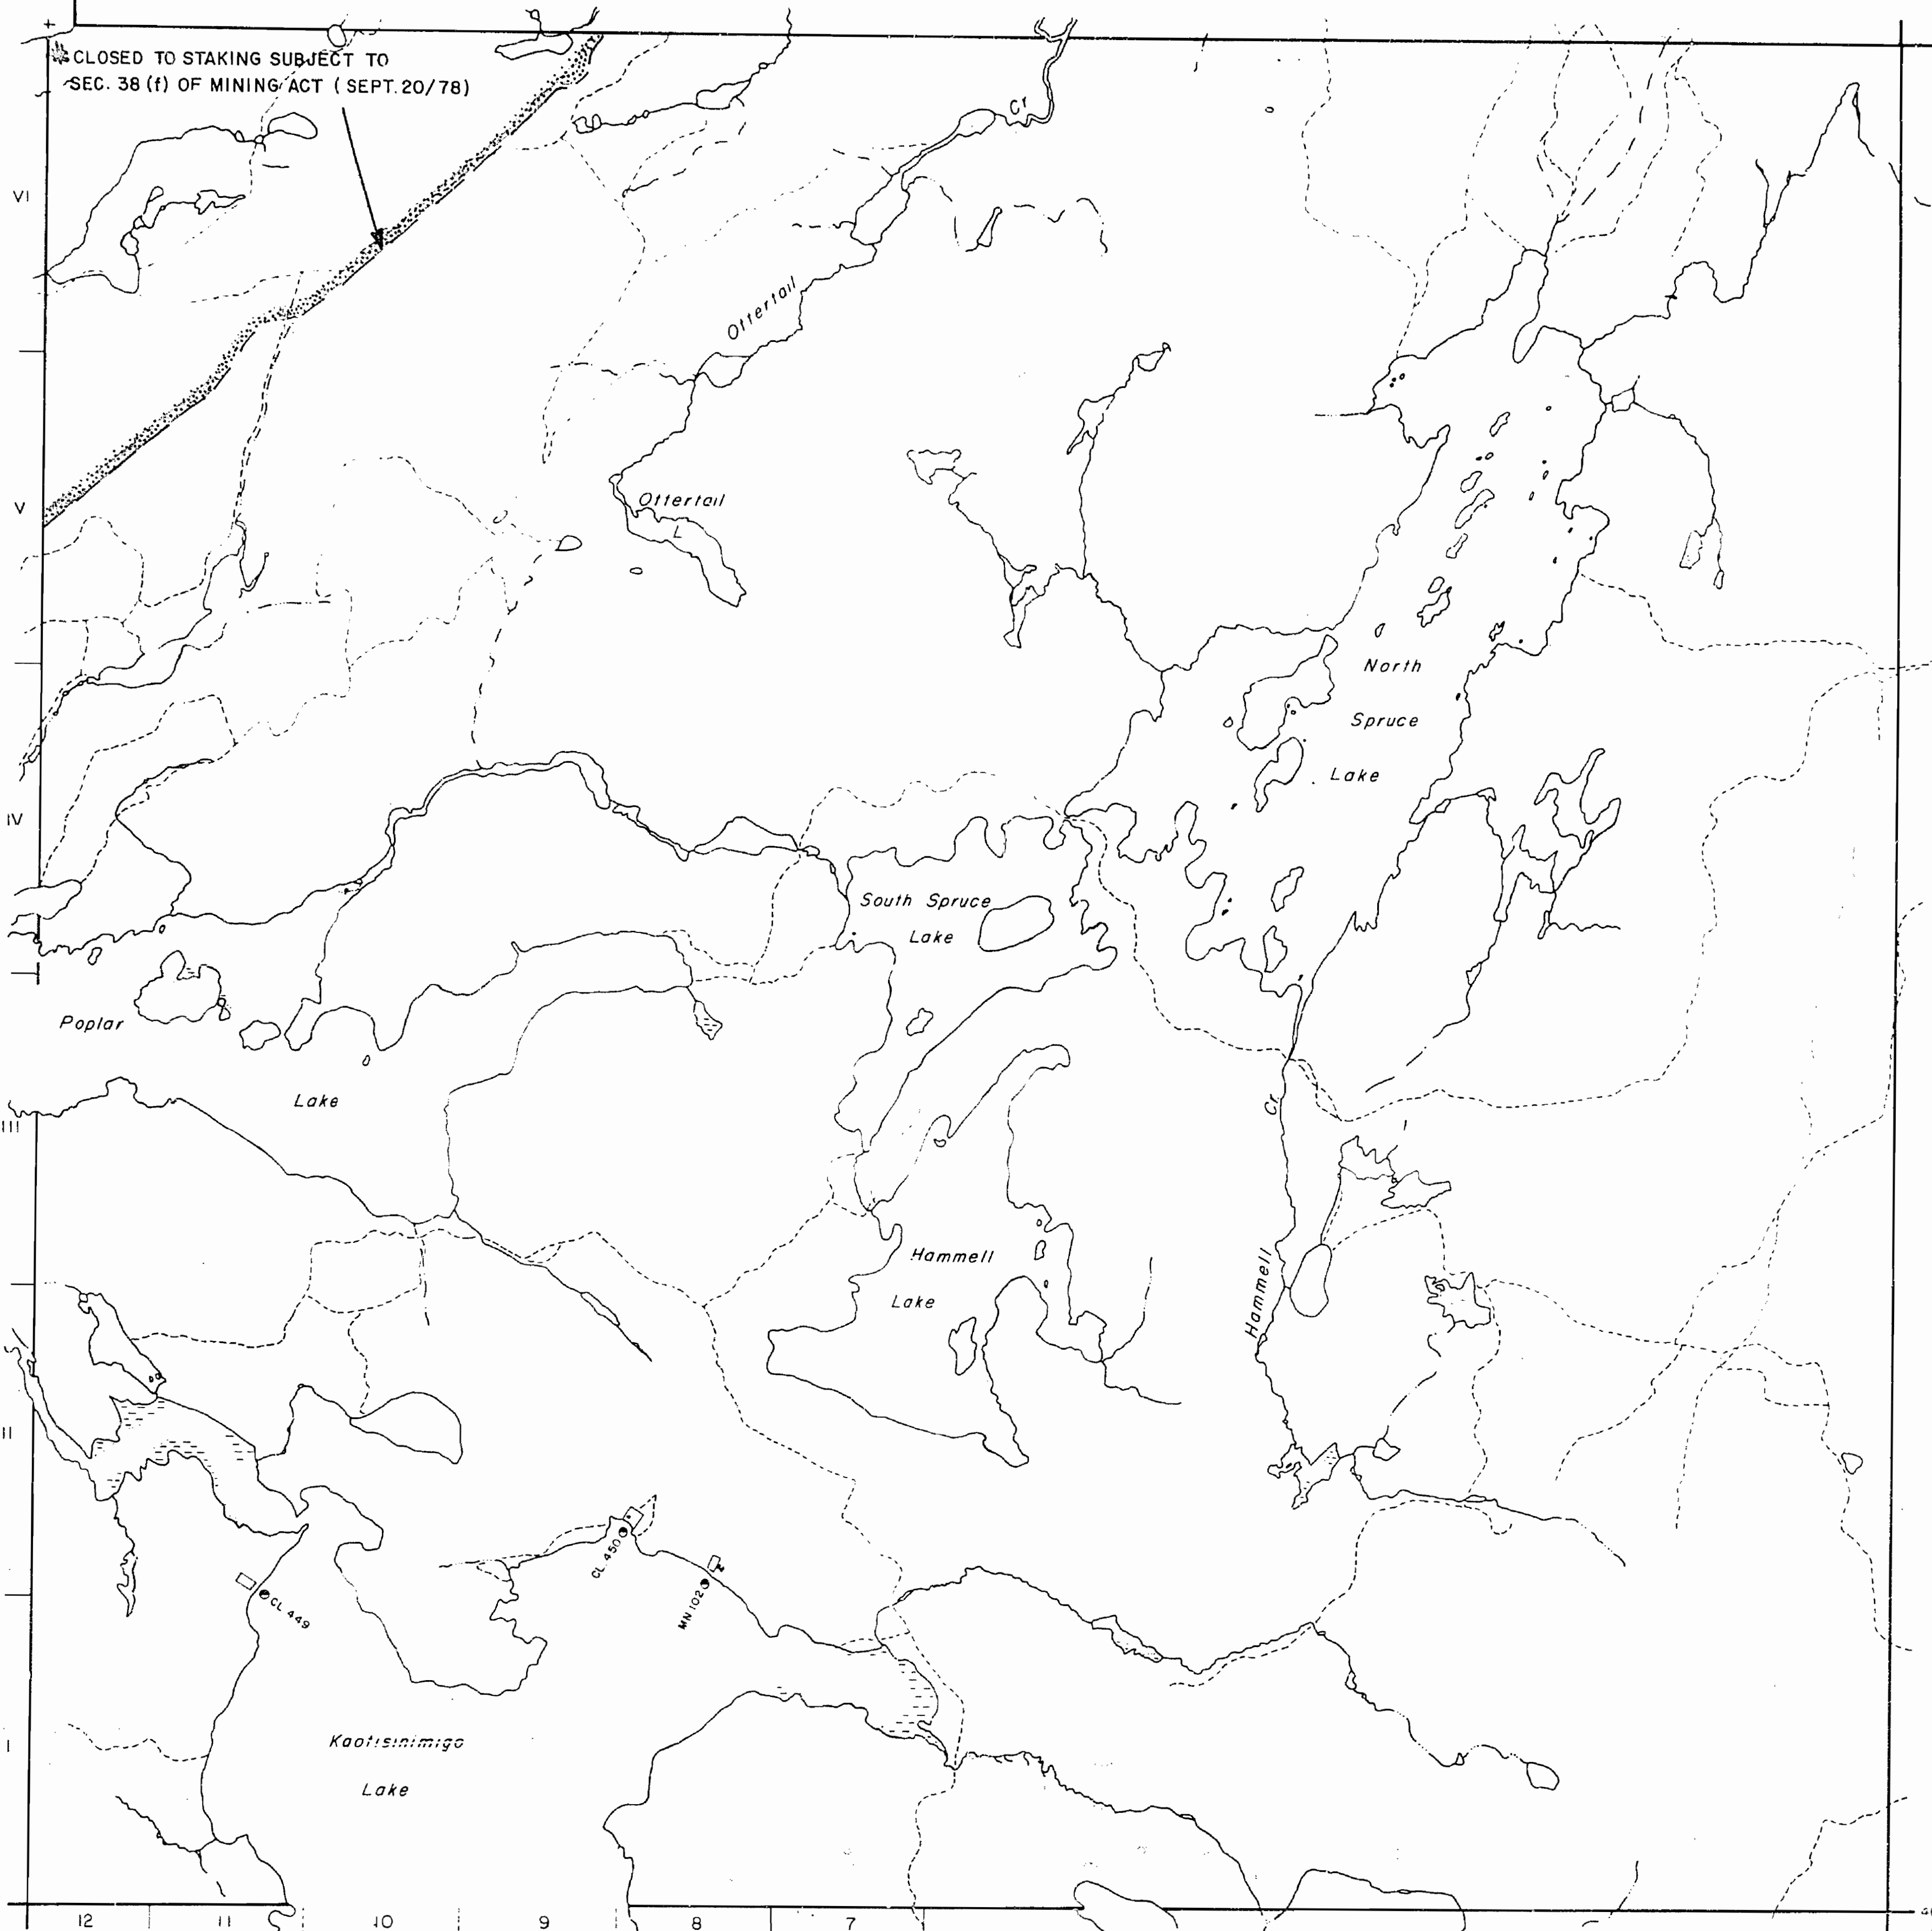


NOTMAN TP. M.1029

LEGEND

- HIGHWAY AND ROUTE No. [Symbol]
- OTHER ROADS [Symbol]
- TRAILS [Symbol]
- SURVEYED LINES:
 - TOWNSHIPS, BASE LINES, ETC. [Symbol]
 - LOTS, MINING CLAIMS, PARCELS, ETC. [Symbol]
- UNSURVEYED LINES:
 - LOT LINES [Symbol]
 - PARCEL BOUNDARY [Symbol]
 - MINING CLAIMS ETC. [Symbol]
- RAILWAY AND RIGHT OF WAY [Symbol]
- UTILITY LINES [Symbol]
- NON-PERENNIAL STREAM [Symbol]
- FLOODING OR FLOODING RIGHTS [Symbol]
- SUBDIVISION [Symbol]
- ORIGINAL SHORELINE [Symbol]
- MARSH OR MUSKEG [Symbol]
- MINES [Symbol]

DISPOSITION OF CROWN LANDS

TYPE OF DOCUMENT	SYMBOL
PATENT, SURFACE & MINING RIGHTS	[Symbol]
SURFACE RIGHTS ONLY	[Symbol]
MINING RIGHTS ONLY	[Symbol]
LEASE, SURFACE & MINING RIGHTS	[Symbol]
SURFACE RIGHTS ONLY	[Symbol]
MINING RIGHTS ONLY	[Symbol]
LICENCE OF OCCUPATION	[Symbol]
CROWN LAND SALE	CS
ORDER-IN-COUNCIL	OC
RESERVATION	[Symbol]
CANCELLED	[Symbol]
SAND & GRAVEL	[Symbol]

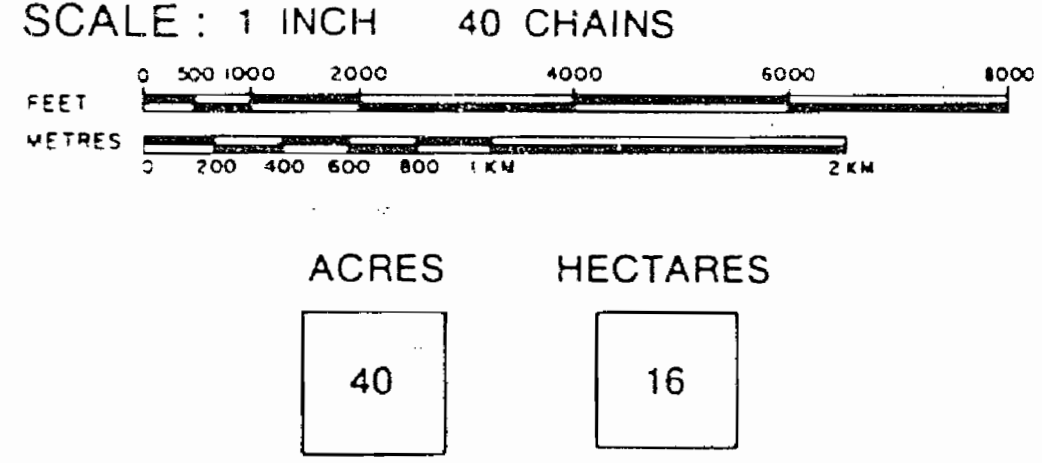

TOWNSHIP
HAMMELL
DISTRICT
NIPISSING
MINING DIVISION
SUDBURY



Ministry of Natural Resources
Ontario Surveys and Mapping Branch

Date AUG, 8, 75
Whitney Block
Queen's Park, Toronto

Plan No.
M.913

June, 1985

MAP SYMBOLS

Aerial Cableway	Pipeline
Boundary	Railroad
International	Single Track
Interprovincial	Double Track
District, Township	Abandoned
Indian Reserve	Turbine
Approximate	Road
Lot, Concession	Highway, County
Approximate	Township
Park Boundary	Access (road or diagonal
Bridge	metastandard or
Road, Railroad	significant driveway)
Building	Trail, Back Road
Chimney	(pathway, alley)
Cliff, Pit, Pile	Rapids
Contours	Double line river
Interpreted	with multiple rapids
Approximate	Reservoir
Depression	River, Stream, Canal
Control Points	Approximate
Horizontal	position
Vertical	Direction of flow
Culvert	Rock
Falls	Significant
Feature line river	Spot Elevation
Fence, Hedge, Wall	(true elevations)
Feature Outline	Tower
(Construction Features, etc.)	Transmission Line
Flooded Land	Poles
Lock	Pylons
Marsh or Swamp	Tunnel
Mast	Utility Poles
Mine Head Frame	Wharf, Dock, Pier
Outcrop	Wooded Area


AREAS WITHDRAWN FROM DISPOSITION

M.R.O. - MINING RIGHTS ONLY				
S.R.O. - SURFACE RIGHTS ONLY				
M.+S. - MINING AND SURFACE RIGHTS				
Description	Order No.	Date	Disposition	File
SEC. 36/80	W.2/84	16/3/84	M.B.S.	188540

Part of order W 2/84 REOPENED by order
O.M. 0190 MER effective April 3/1990 at 7:00 AM E.S.T.

NOTE:
"THIS MAP SHOWS THE APPROXIMATE LOCATION OF THE BOUNDARIES OF THE AREA WHICH IS THE SUBJECT OF CURRENT LITIGATION. THE EXACT LOCATION WILL BE SHOWN FOLLOWING CONFIRMATION BY THE PARTIES TO THE ACTION"

GOODERHAM TWP.

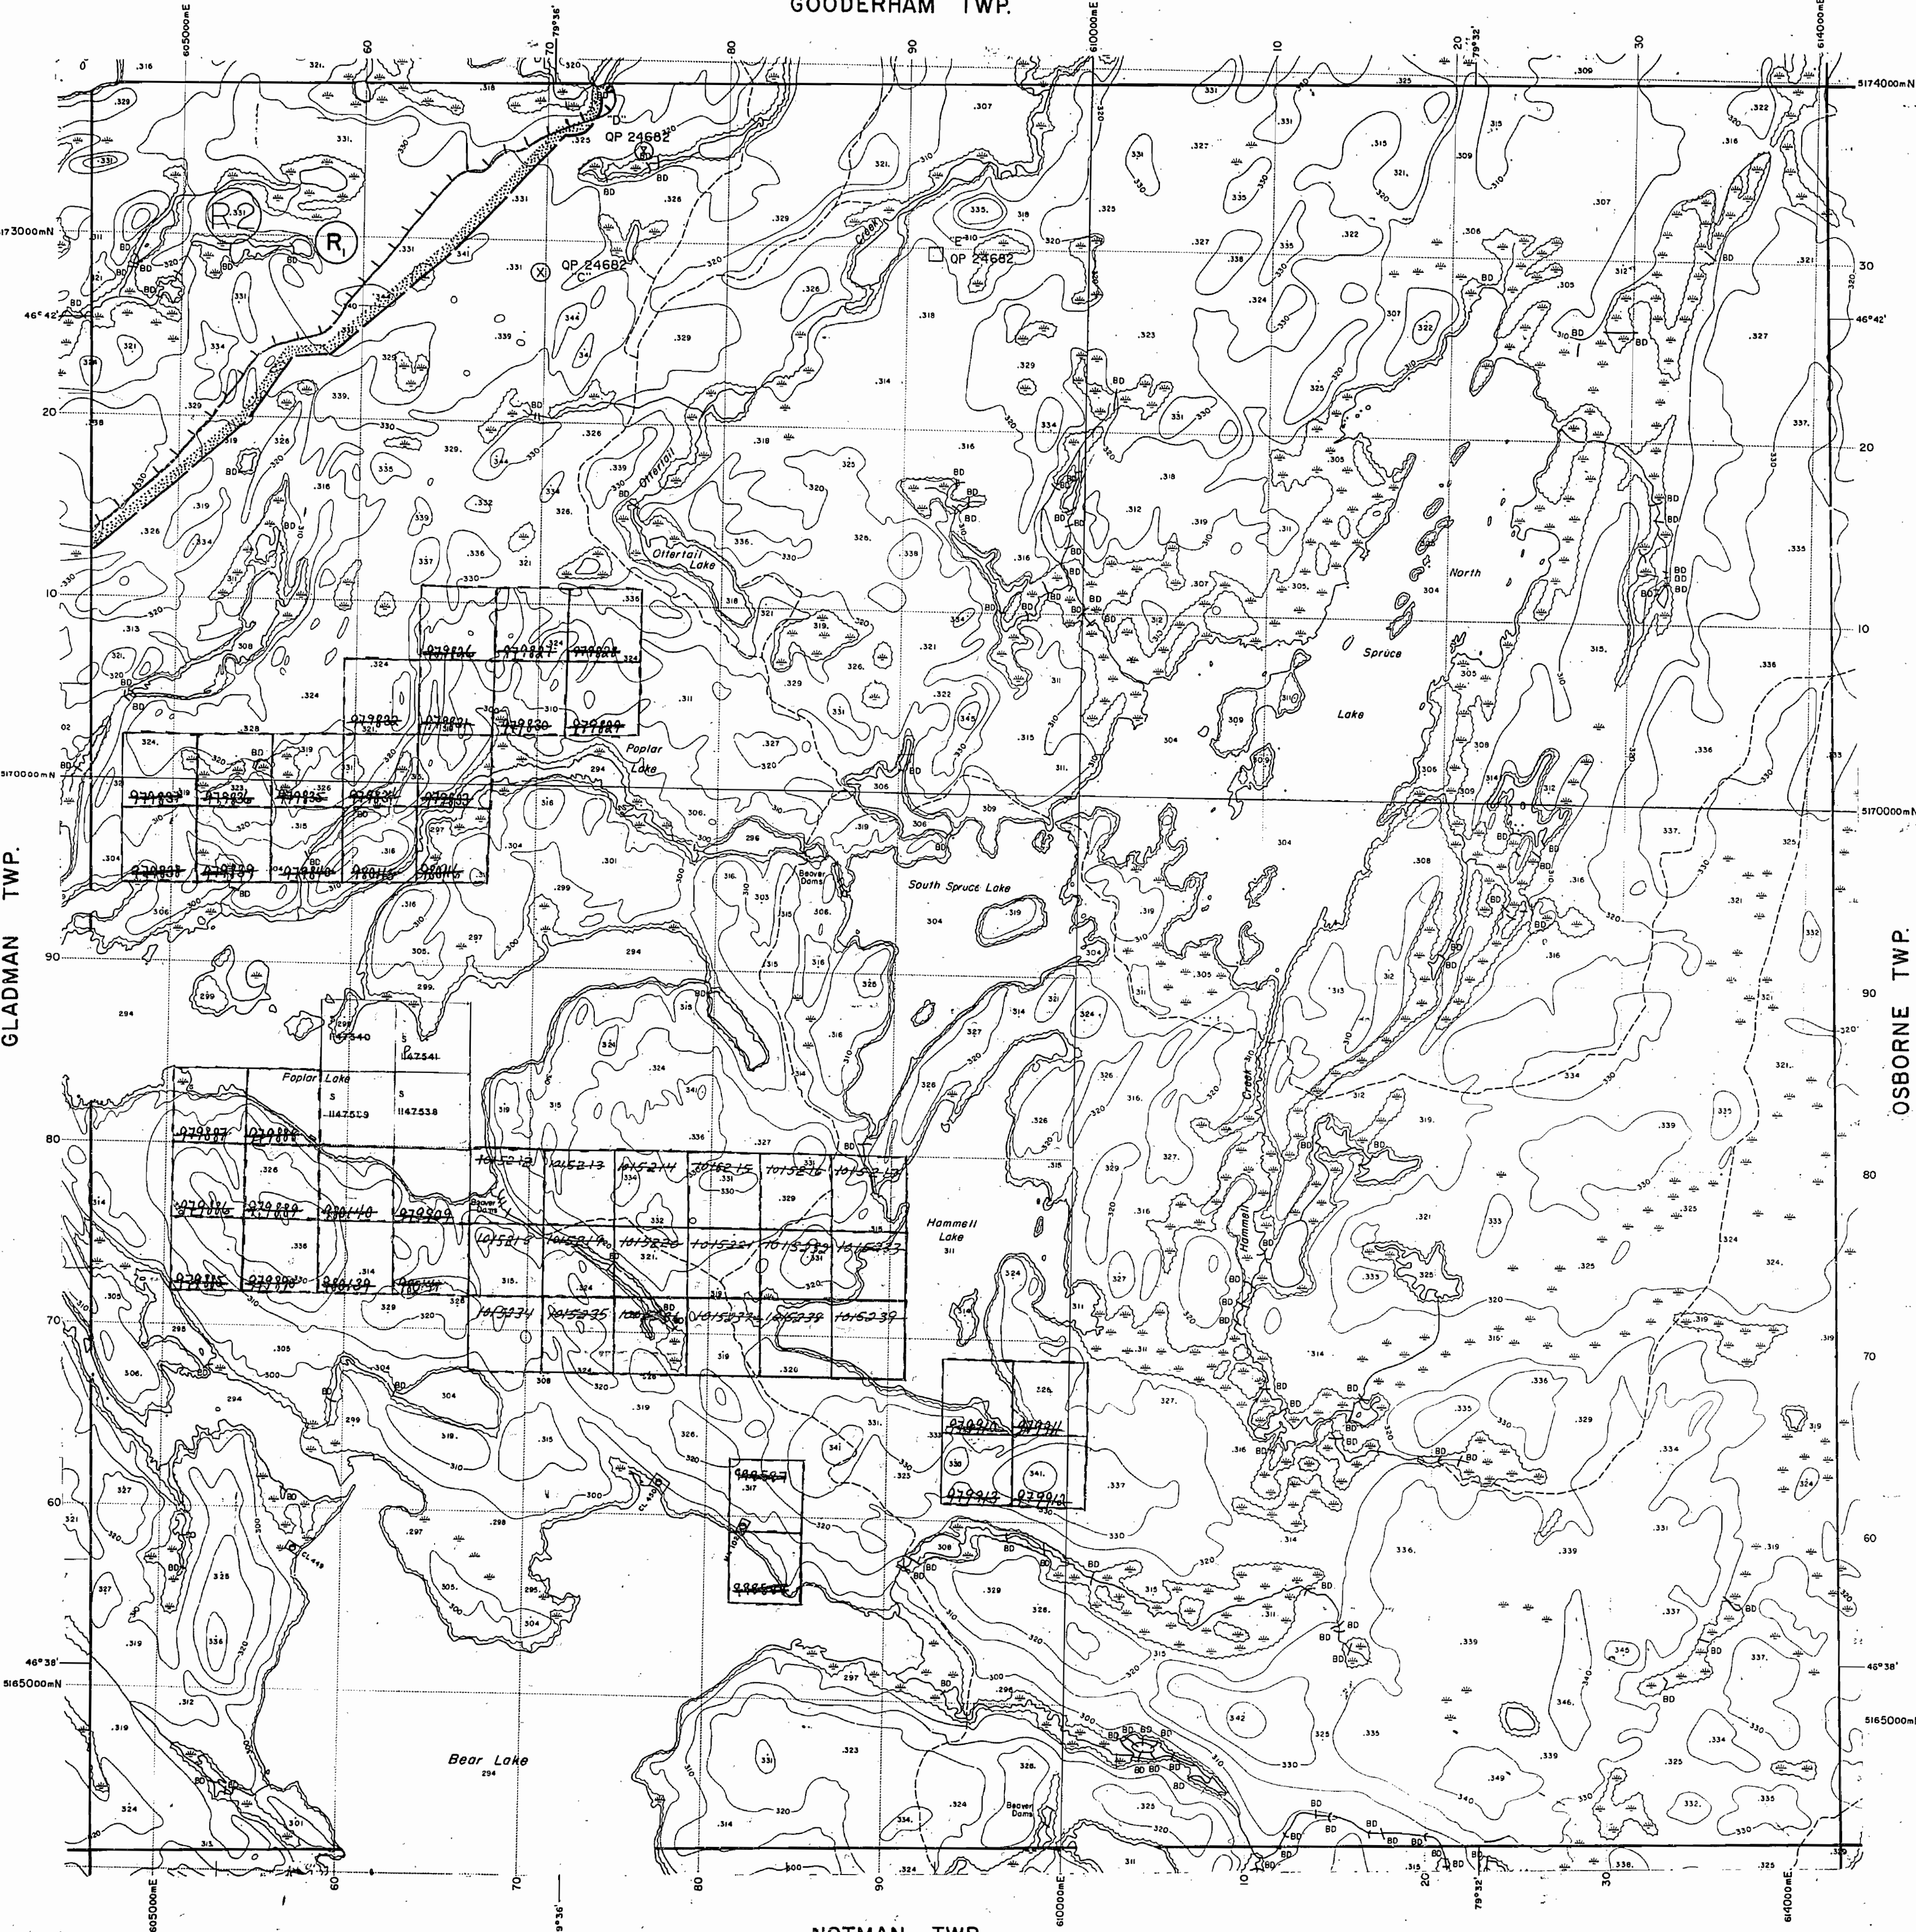


LEGEND

HIGHWAY AND ROUTE No.	
OTHER ROADS	
TRAILS	
SURVEYED LINES:	
TOWNSHIPS, BASE LINES, ETC.	
LOTS, MINING CLAIMS, PARCELS, ETC.	
UNSURVEYED LINES:	
LOT LINES	
PARCEL BOUNDARY	
MINING CLAIMS ETC.	
RAILWAY AND RIGHT OF WAY	
UTILITY LINES	
NON-PERENNIAL STREAM	
FLOODING OR FLOODING RIGHTS	
SUBDIVISION OR COMPOSITE PLAN	
RESERVATIONS	
ORIGINAL SHORELINE	
MARSH OR MUSKEG	
MINES	
TRAVERSE MONUMENT	

DISPOSITION OF CROWN LANDS

TYPE OF DOCUMENT	SYMBOL
PATENT, SURFACE & MINING RIGHTS	●
" SURFACE RIGHTS ONLY	○
" MINING RIGHTS ONLY	○
LEASE, SURFACE & MINING RIGHTS	○
" SURFACE RIGHTS ONLY	○
" MINING RIGHTS ONLY	○
LICENCE OF OCCUPATION	○
ORDER-IN-COUNCIL	OC
RESERVATION	○
CANCELLED	○
SAND & GRAVEL	○

NOTE: MINING RIGHTS IN PARCELS PATENTED PRIOR TO MAY 6, 1913, VESTED IN ORIGINAL PATENTEE BY THE PUBLIC LANDS ACT, R.S.O. 1970, CHAP. 360, SEC. 63, SUBSEC. 1.

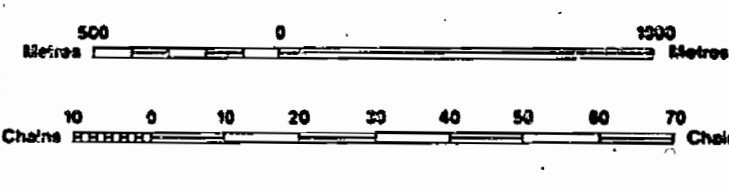

SCALE 1:20 000
GRID ZONE 17

DATE OF ISSUE
MAY 26 1992
SUDBURY
PROPERTY RECORDERS OFFICE

THE INFORMATION THAT APPEARS ON THIS MAP HAS BEEN COMPILED FROM VARIOUS SOURCES, AND ACCURACY IS NOT GUARANTEED. THOSE WISHING TO STAKE MINING CLAIMS SHOULD CONSULT WITH THE MINING RECORDER, MINISTRY OF NORTHERN DEVELOPMENT AND MINES, FOR ADDITIONAL INFORMATION ON THE STATUS OF THE LANDS SHOWN HEREON.

TOWNSHIP
HAMMELL
M.N.R. ADMINISTRATIVE DISTRICT
NORTH BAY
MINING DIVISION
SUDBURY
LAND TITLES / REGISTRY DIVISION
NIPISSING

Ministry of Natural Resources
Land Management Branch
Ontario

Original Completion: APRIL 1985
Revised: 1
Number
G-1527

MAP SYMBOLS


Aerial Cableway	Pipeline
Boundary	Railroad
International	Single Track
Interprovincial	Double Track
District, Township	Abandoned
Indian Reserve	Variable
Approximate	Highway, County
Let, Concession	Township
Approximate	Access Road of doubtful
Part Boundary	measurability or
Bridge	significant driveway
Wood, Railroad	Trail, Bush Road
Building	(average, steep)
Chimney	Rapids
Cliff, Pit, Pile	Double line river
Contours	with multiple rapids
Interpreted	Double line river
Approximate	with multiple rapids
Depression	Reservoir
Control Points	River, Stream, Canal
Horizontal	Approximate
Vertical	seasonal
Culvert	Direction of flow
Falls	Rock
Double line river	Vertical
Fence, Hedge, Wall	Shoal
Feature Outline	Spot Elevation
(Construction features, etc.)	(from elevations)
Flooded Land	Tower
Lock	Transmission Line
Marsh or Swamp	Pole
Moat	Pylon
Mine Head Frame	Tunnel
Outcrop	Utility Poles
	Wharf, Dock, Pier
	Wooded Area

AREAS WITHDRAWN FROM DISPOSITION

M.R.O. - MINING RIGHTS ONLY	
S.R.O. - SURFACE RIGHTS ONLY	
M.+S. - MINING AND SURFACE RIGHTS	
Description	Order No.
SEC. 36/90	W. 2/84
	16/3/84
	M.S.S.
	18/5/80
Part of order W 2/84 REOPENED by order	
O.M. 01/90 NER effective April 3/89 at 7:00 AM EAT.	

NOTE:
"THIS MAP SHOWS THE APPROXIMATE LOCATION OF THE BOUNDARIES OF THE AREA WHICH IS THE SUBJECT OF CURRENT LITIGATION. THE EXACT LOCATION WILL BE SHOWN FOLLOWING CONFIRMATION BY THE PARTIES TO THE ACTION"

GOODERHAM TWP.

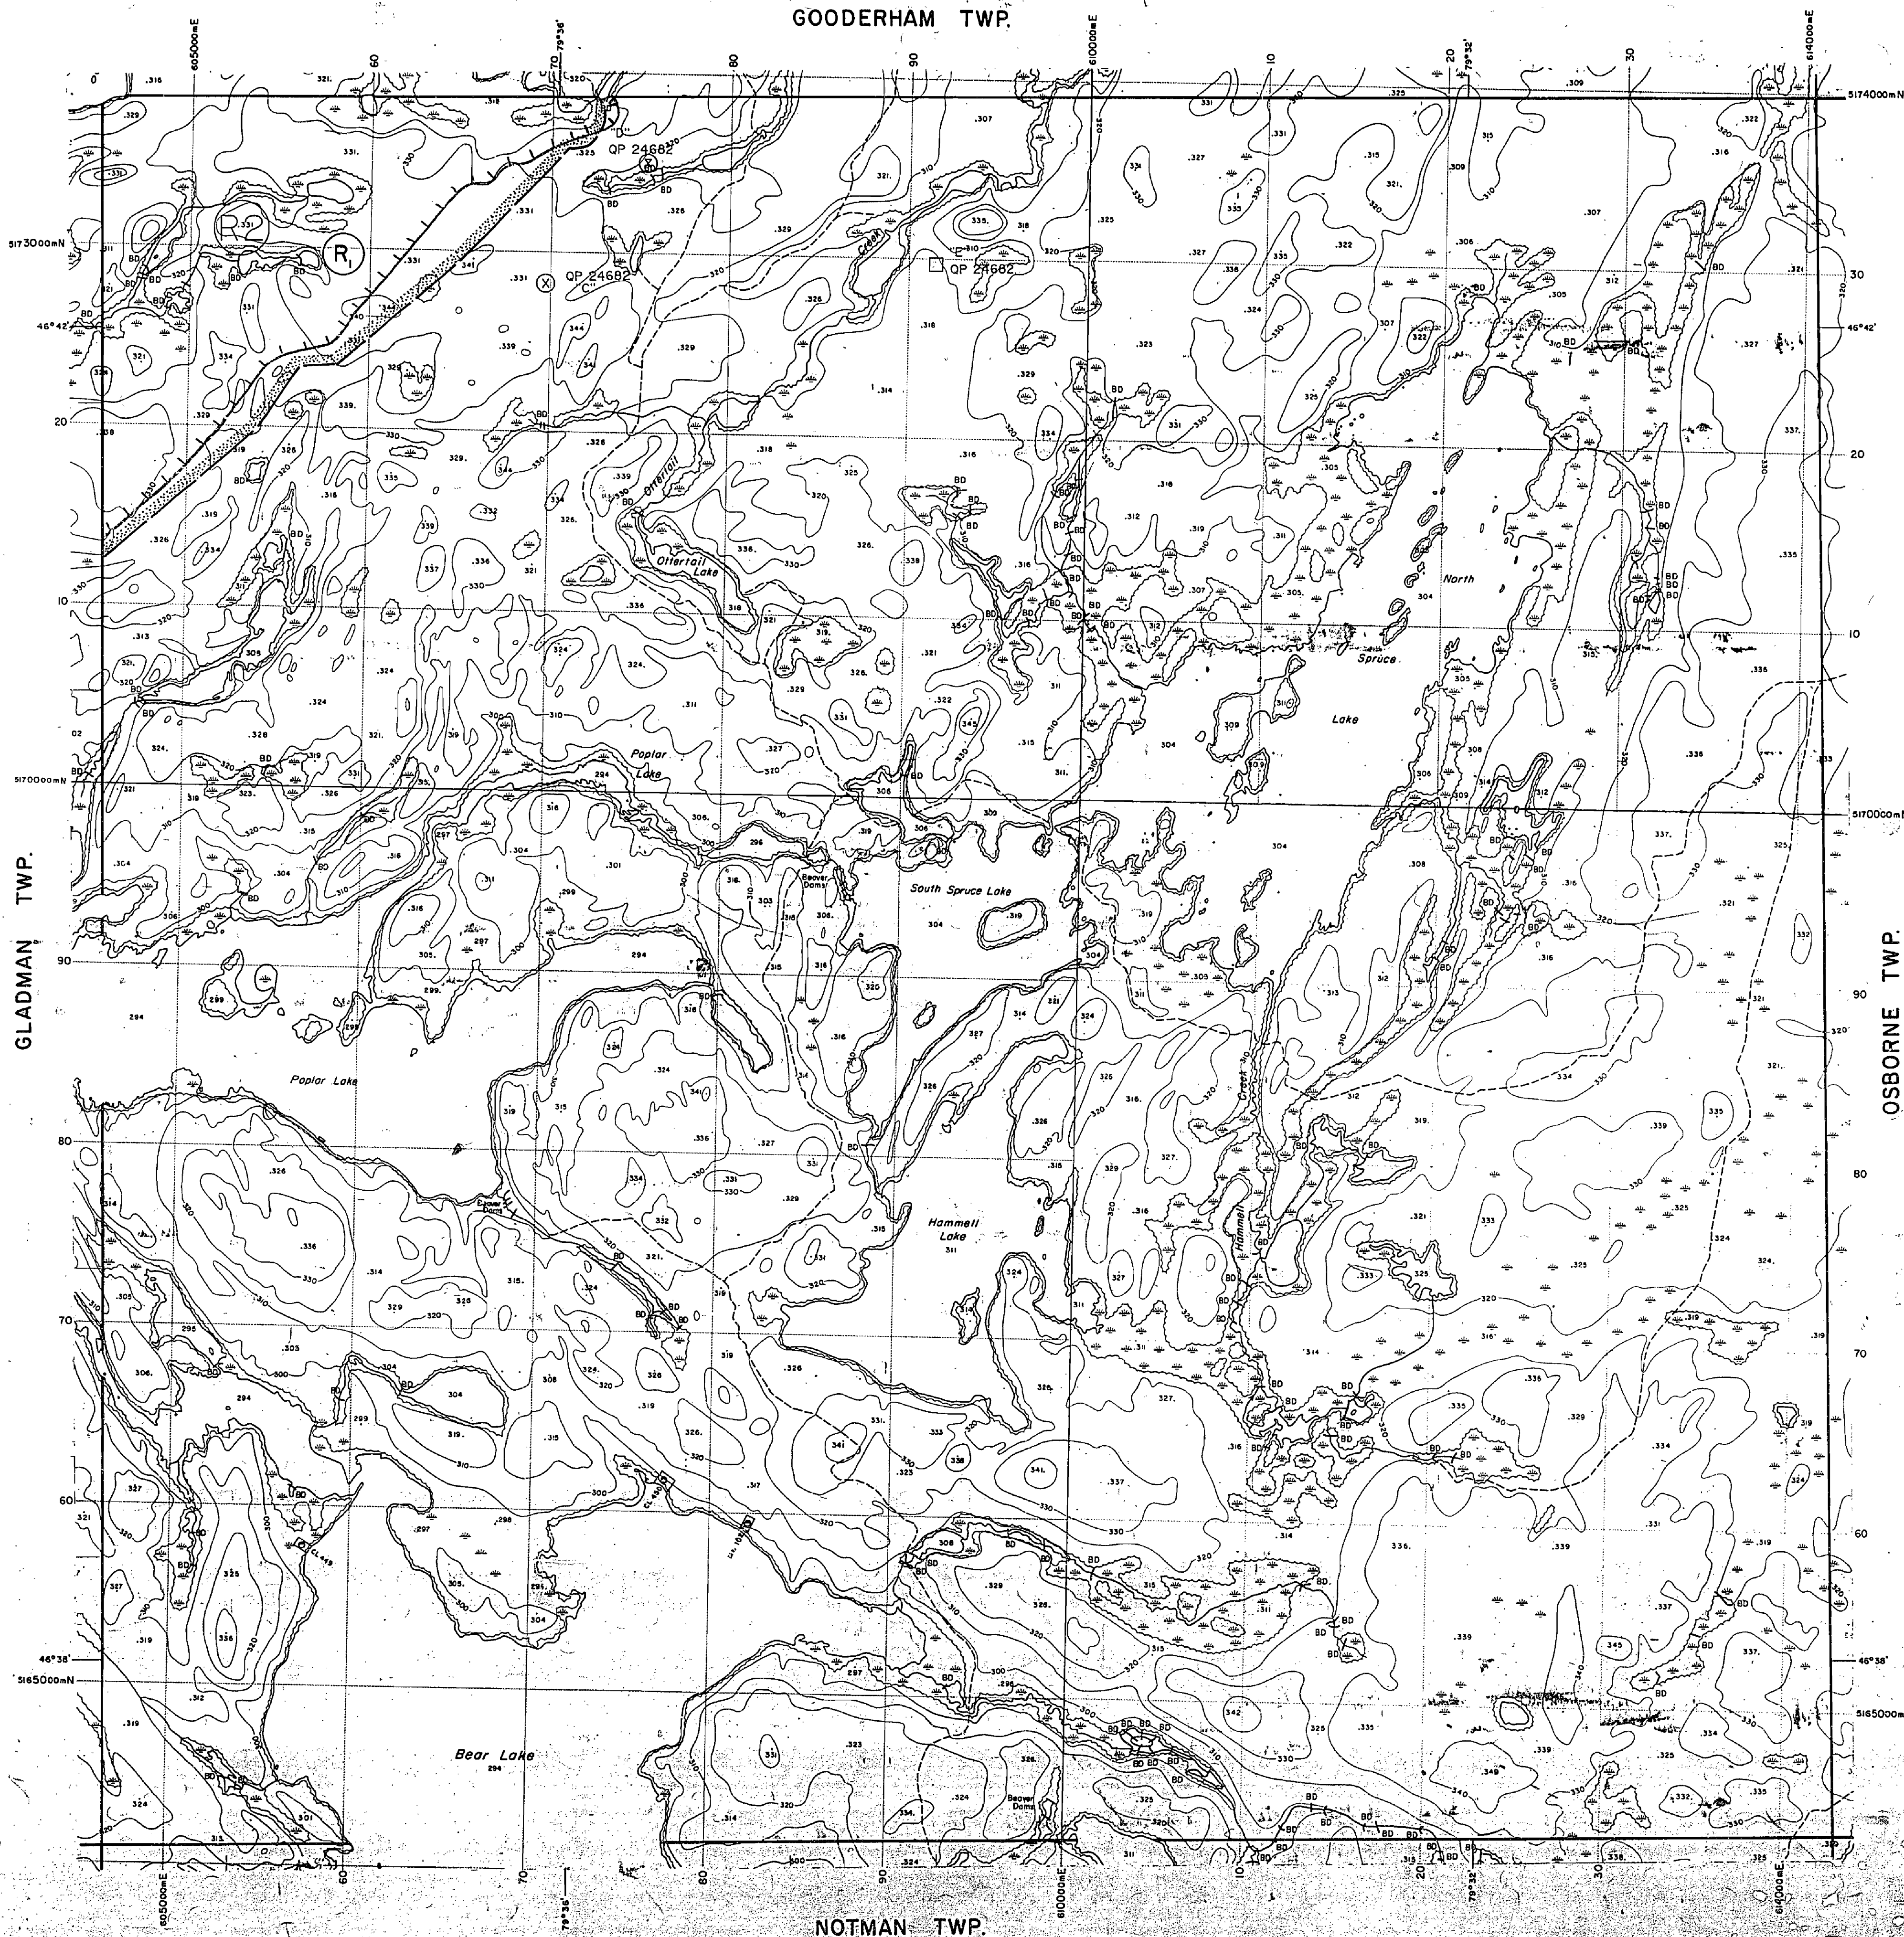


LEGEND

HIGHWAY AND ROUTE No.	
OTHER ROADS	
TRAILS	
SURVEYED LINES:	
TOWNSHIPS, BASE LINES, ETC.	
LOTS, MINING CLAIMS, PARCELS, ETC.	
UNSURVEYED LINES:	
LOT LINES	
PARCEL BOUNDARY	
MINING CLAIMS ETC.	
RAILWAY AND RIGHT OF WAY	
UTILITY LINES	
NON-PERENNIAL STREAM	
FLOODING OR FLOODING RIGHTS	
SUBDIVISION OR COMPOSITE PLAN	
RESERVATIONS	
ORIGINAL SHORELINE	
MARSH OR MUSKEG	
MINES	
TRAVERSE MONUMENT	

DISPOSITION OF CROWN LANDS

TYPE OF DOCUMENT	SYMBOL
PATENT, SURFACE & MINING RIGHTS	●
" SURFACE RIGHTS ONLY	○
" MINING RIGHTS ONLY	○
LEASE, SURFACE & MINING RIGHTS	■
" SURFACE RIGHTS ONLY	■
" MINING RIGHTS ONLY	■
LICENCE OF OCCUPATION	○
ORDER-IN-COUNCIL	OC
RESERVATION	○
CANCELLED	○
SAND & GRAVEL	○

NOTE: MINING RIGHTS IN PARCELS PATENTED PRIOR TO MAY 6, 1913, VESTED IN ORIGINAL PATENTEE BY THE PUBLIC LANDS ACT, R.S.O. 1970, CHAP. 280, SEC. 62, SUBSEC. 1.

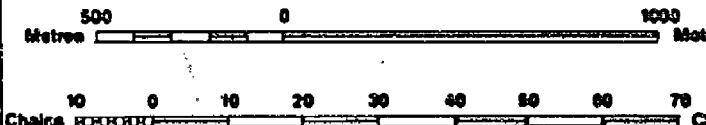

SCALE 1:20 000
GRID ZONE 17

THE INFORMATION THAT APPEARS ON THIS MAP HAS BEEN COMPILED FROM VARIOUS SOURCES, AND ACCURACY IS NOT GUARANTEED. THOSE WISHING TO STAKE MINING CLAIMS SHOULD CONSULT WITH THE MINING RECORDER, MINISTRY OF NORTHERN DEVELOPMENT AND MINES, FOR ADDITIONAL INFORMATION ON THE STATUS OF THE LANDS SHOWN HEREON.

TOWNSHIP
HAMMELL
M.N.R. ADMINISTRATIVE DISTRICT
NORTH BAY
MINING DIVISION
SUDBURY
LAND TITLES / REGISTRY DIVISION
NIPissing

Ministry of Natural Resources
Land Management Branch
Ontario

Original
Compilation: APRIL 1985
Revised
G-1527

MAP SYMBOLOLOGY


Aerial Cableway	Pipeline (above ground)
Boundary	Railroad
International	Single Track
Provincial, Township	Double Track
Indian Reserve	Abandoned
Appropriate	Variable
Lot, Conveyance	Road
Appropriate	Highway, County
Appropriate	Township
Appropriate	Access Road of doubtful maintenance or significant driveway
Bridge	Trail, Bush Road (garage, alley)
Road, Railroad	Rapids
Building	Double line river with multiple rapids
Chimney	Double line river with multiple rapids
Cliff, Pit, Pile	Reservoir
Contours	River, Stream, Canal
Interpreted	Approximate seasonal direction of flow
Appropriate	Rock
Depression	Significant
Control Points	Spot Elevation (less elevations) 300.0
Horizontal	Tower
Vertical	Transmission Line
Culvert	Pole
Falls	Pylon
Double line river	Tunnel
Fence, Hedge, Wall	Utility Poles
Feature Outline (Construction features, etc.)	Wharf, Dock, Pier
Flooded Land	Wooded Area
Lock	
Marsh or Swamp	
Moat	
Mine Head Frame	
Outcrop	

AREAS WITHDRAWN FROM DISPOSITION

M.R.O. - MINING RIGHTS ONLY
 S.R.O. - SURFACE RIGHTS ONLY
 M.+S. - MINING AND SURFACE RIGHTS

Description	Order No.	Date	Disposition	File
SEC. 35/190	Q-5-7/78	04/04/88	M.B.S.	185180

Part of order W 2/84 RECEIVED by order
 O.M. 01/90 NER effective April 3/89 at 7:00 AM EAT.

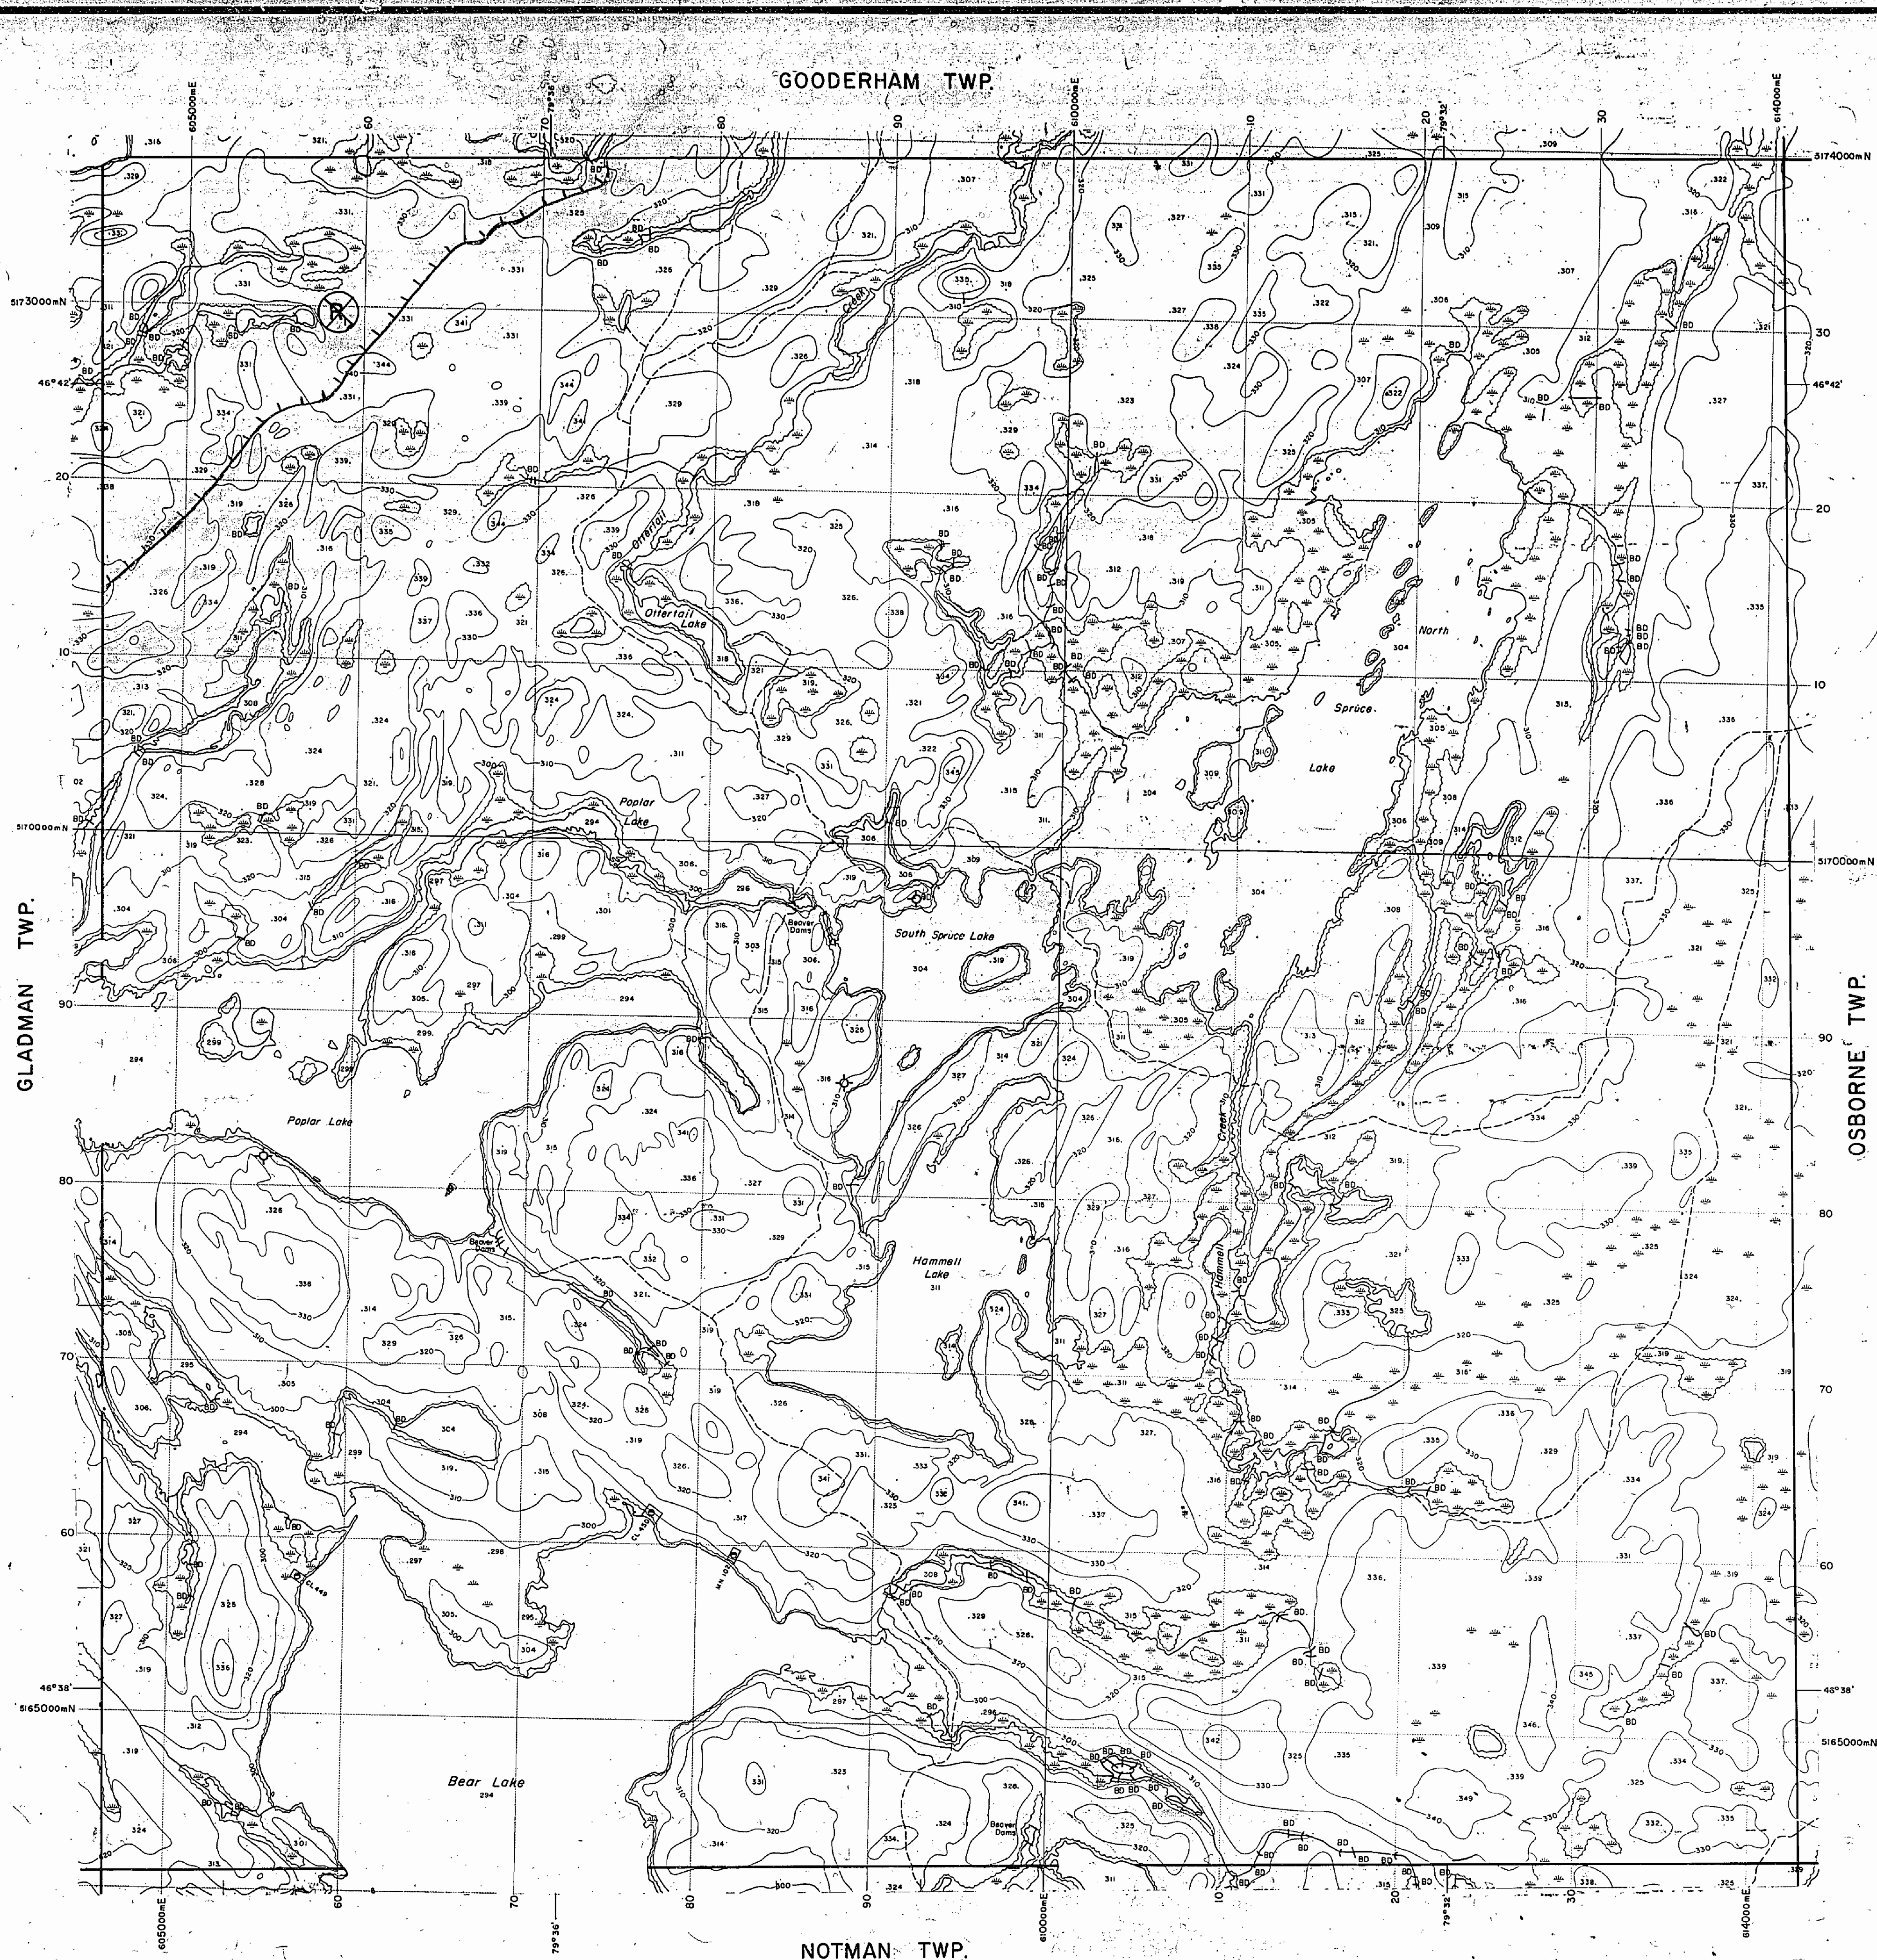

LEGEND

HIGHWAY AND ROUTE No.
 OTHER ROADS
 TRAILS
 SURVEYED LINES:
 TOWNSHIPS, BASE LINES, ETC.
 LOTS, MINING CLAIMS, PARCELS, ETC.
 UNSURVEYED LINES:
 LOT LINES
 PARCEL BOUNDARY
 MINING CLAIMS ETC.
 RAILWAY AND RIGHT OF WAY
 UTILITY LINES
 NON-PERENNIAL STREAM
 FLOODING OR FLOODING RIGHTS
 SUBDIVISION OR COMPOSITE PLAN
 RESERVATION
 ORIGINAL SHORELINE
 MARSH OR MUSKEG
 MINES
 TRAVERSE MONUMENT

DISPOSITION OF CROWN LANDS

TYPE OF DOCUMENT	SYMBOL
PATENT, SURFACE & MINING RIGHTS	●
" SURFACE RIGHTS ONLY	○
" MINING RIGHTS ONLY	○
LEASE, SURFACE & MINING RIGHTS	○
" SURFACE RIGHTS ONLY	○
" MINING RIGHTS ONLY	○
LICENCE OF OCCUPATION	○
ORDER-IN-COUNCIL	○
RESERVATION	○
CANCELLED	○
SAND & GRAVEL	○
LAND USE PERMIT	○

NOTE: MINING RIGHTS IN PARCELS PATENTED PRIOR TO MAY 1, 1915, VESTED IN ORIGINAL PATENTEE BY THE PUBLIC LANDS ACT, R.S.O. 1970, CHAP. 320, SEC. 63, SUBSEC. 1.

500 0 1000 Metres
 10 0 10 20 30 40 50 60 70 Chains
 500 0 1000 2000 3000 4000 5000 Feet

SCALE 1:20 000
GRID ZONE 17

THE INFORMATION THAT APPEARS ON THIS MAP HAS BEEN COMPILED FROM VARIOUS SOURCES, AND ACCURACY IS NOT GUARANTEED. THOSE WISHING TO MAKE MINING CLAIMS SHOULD CONSULT WITH THE MINING RECORDER, MINISTRY OF NORTHERN DEVELOPMENT AND MINES, FOR ADDITIONAL INFORMATION ON THE STATUS OF THE LANDS SHOWN HEREON.

TOWNSHIP
HAMMELL
 M.N.R. ADMINISTRATIVE DISTRICT
NORTH BAY
 MINING DIVISION
SUDBURY
 LAND TITLES / REGISTRY DIVISION
NIPISSING

Ministry of Natural Resources
 Land Management Branch
 Ontario

Original Compilation: APRIL 1985
 Revised:

Number
G-1527

TS21-0


QWT JJEMMAH

TS21-0

TS21-0

QWT JJEMMAH

TS21-0

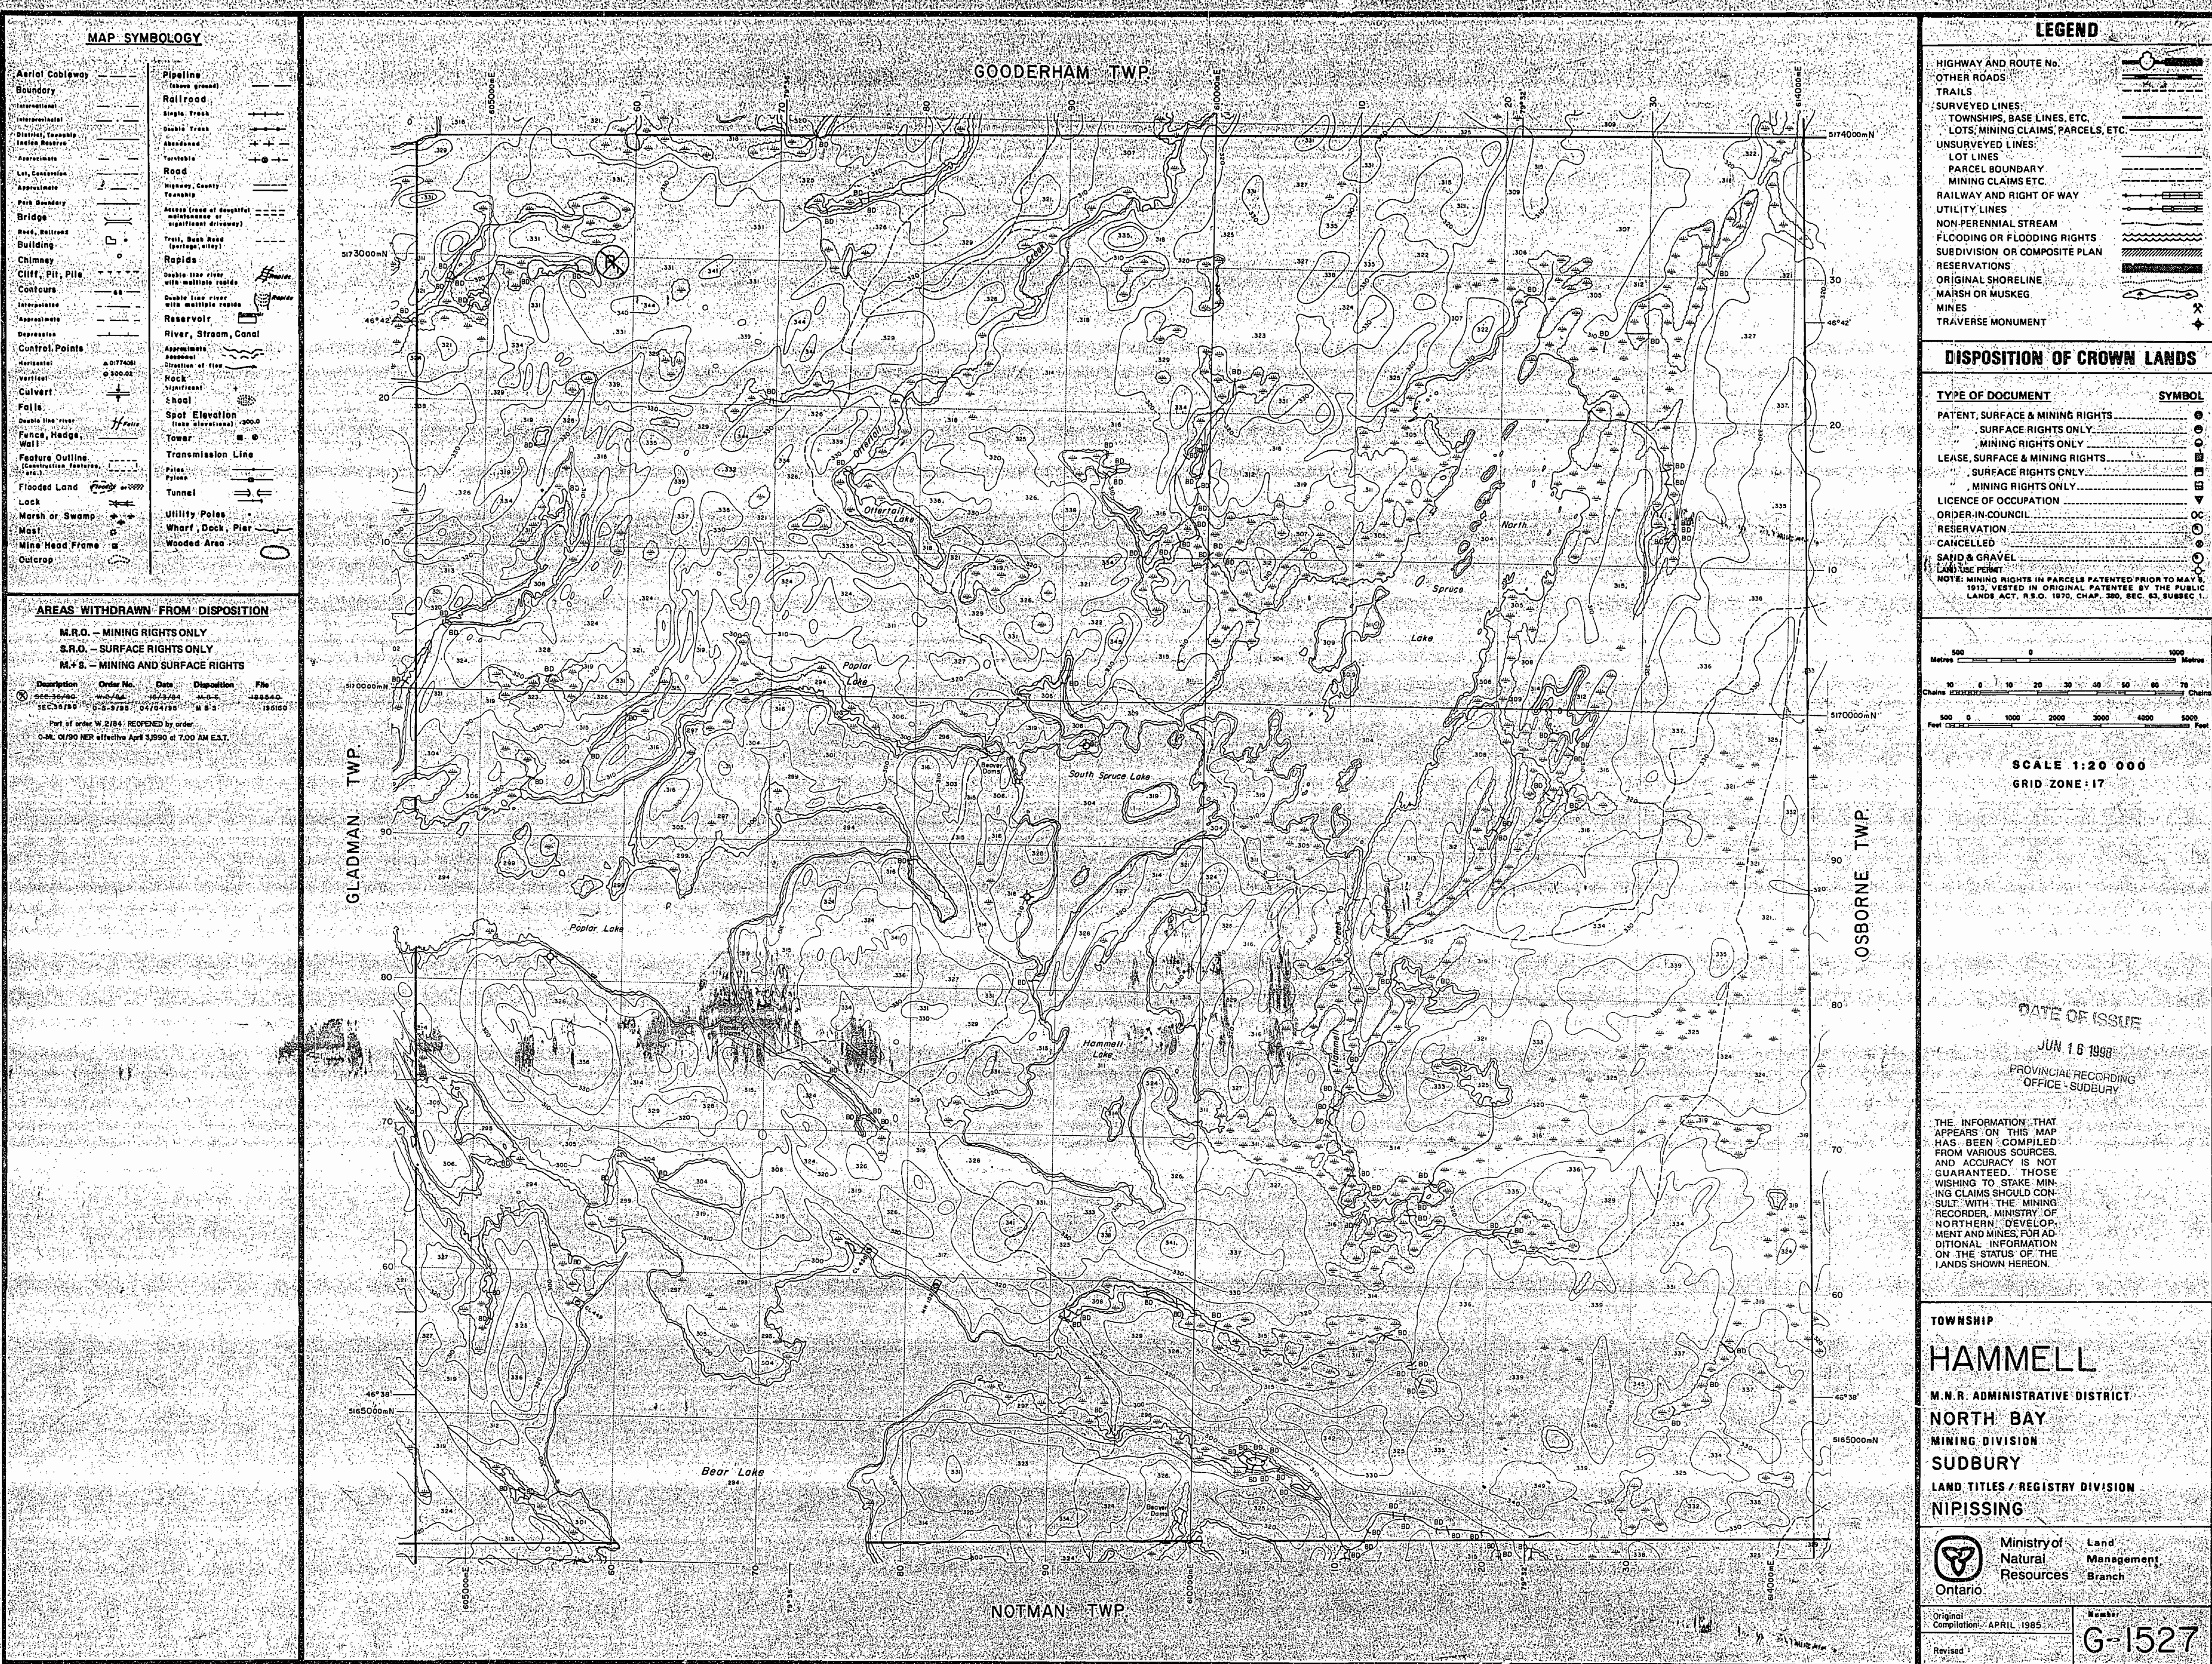

NOTES


400' surface rights reservation along the shores of all lakes and rivers.

Subdivision of this township into lots and concessions was annulled under authority of subsection 1, of section 11, of the public lands act signed by FA MacDougall, Deputy Minister Natural Resources
Toronto, Ontario, November 23, 1962.

MINING LANDS -
DATE OF ISSUE
NOV - 6 1975
MINISTRY
OF NATURAL RESOURCES

GOODERHAM TP. M.839

GLADMAN TP. M.1021

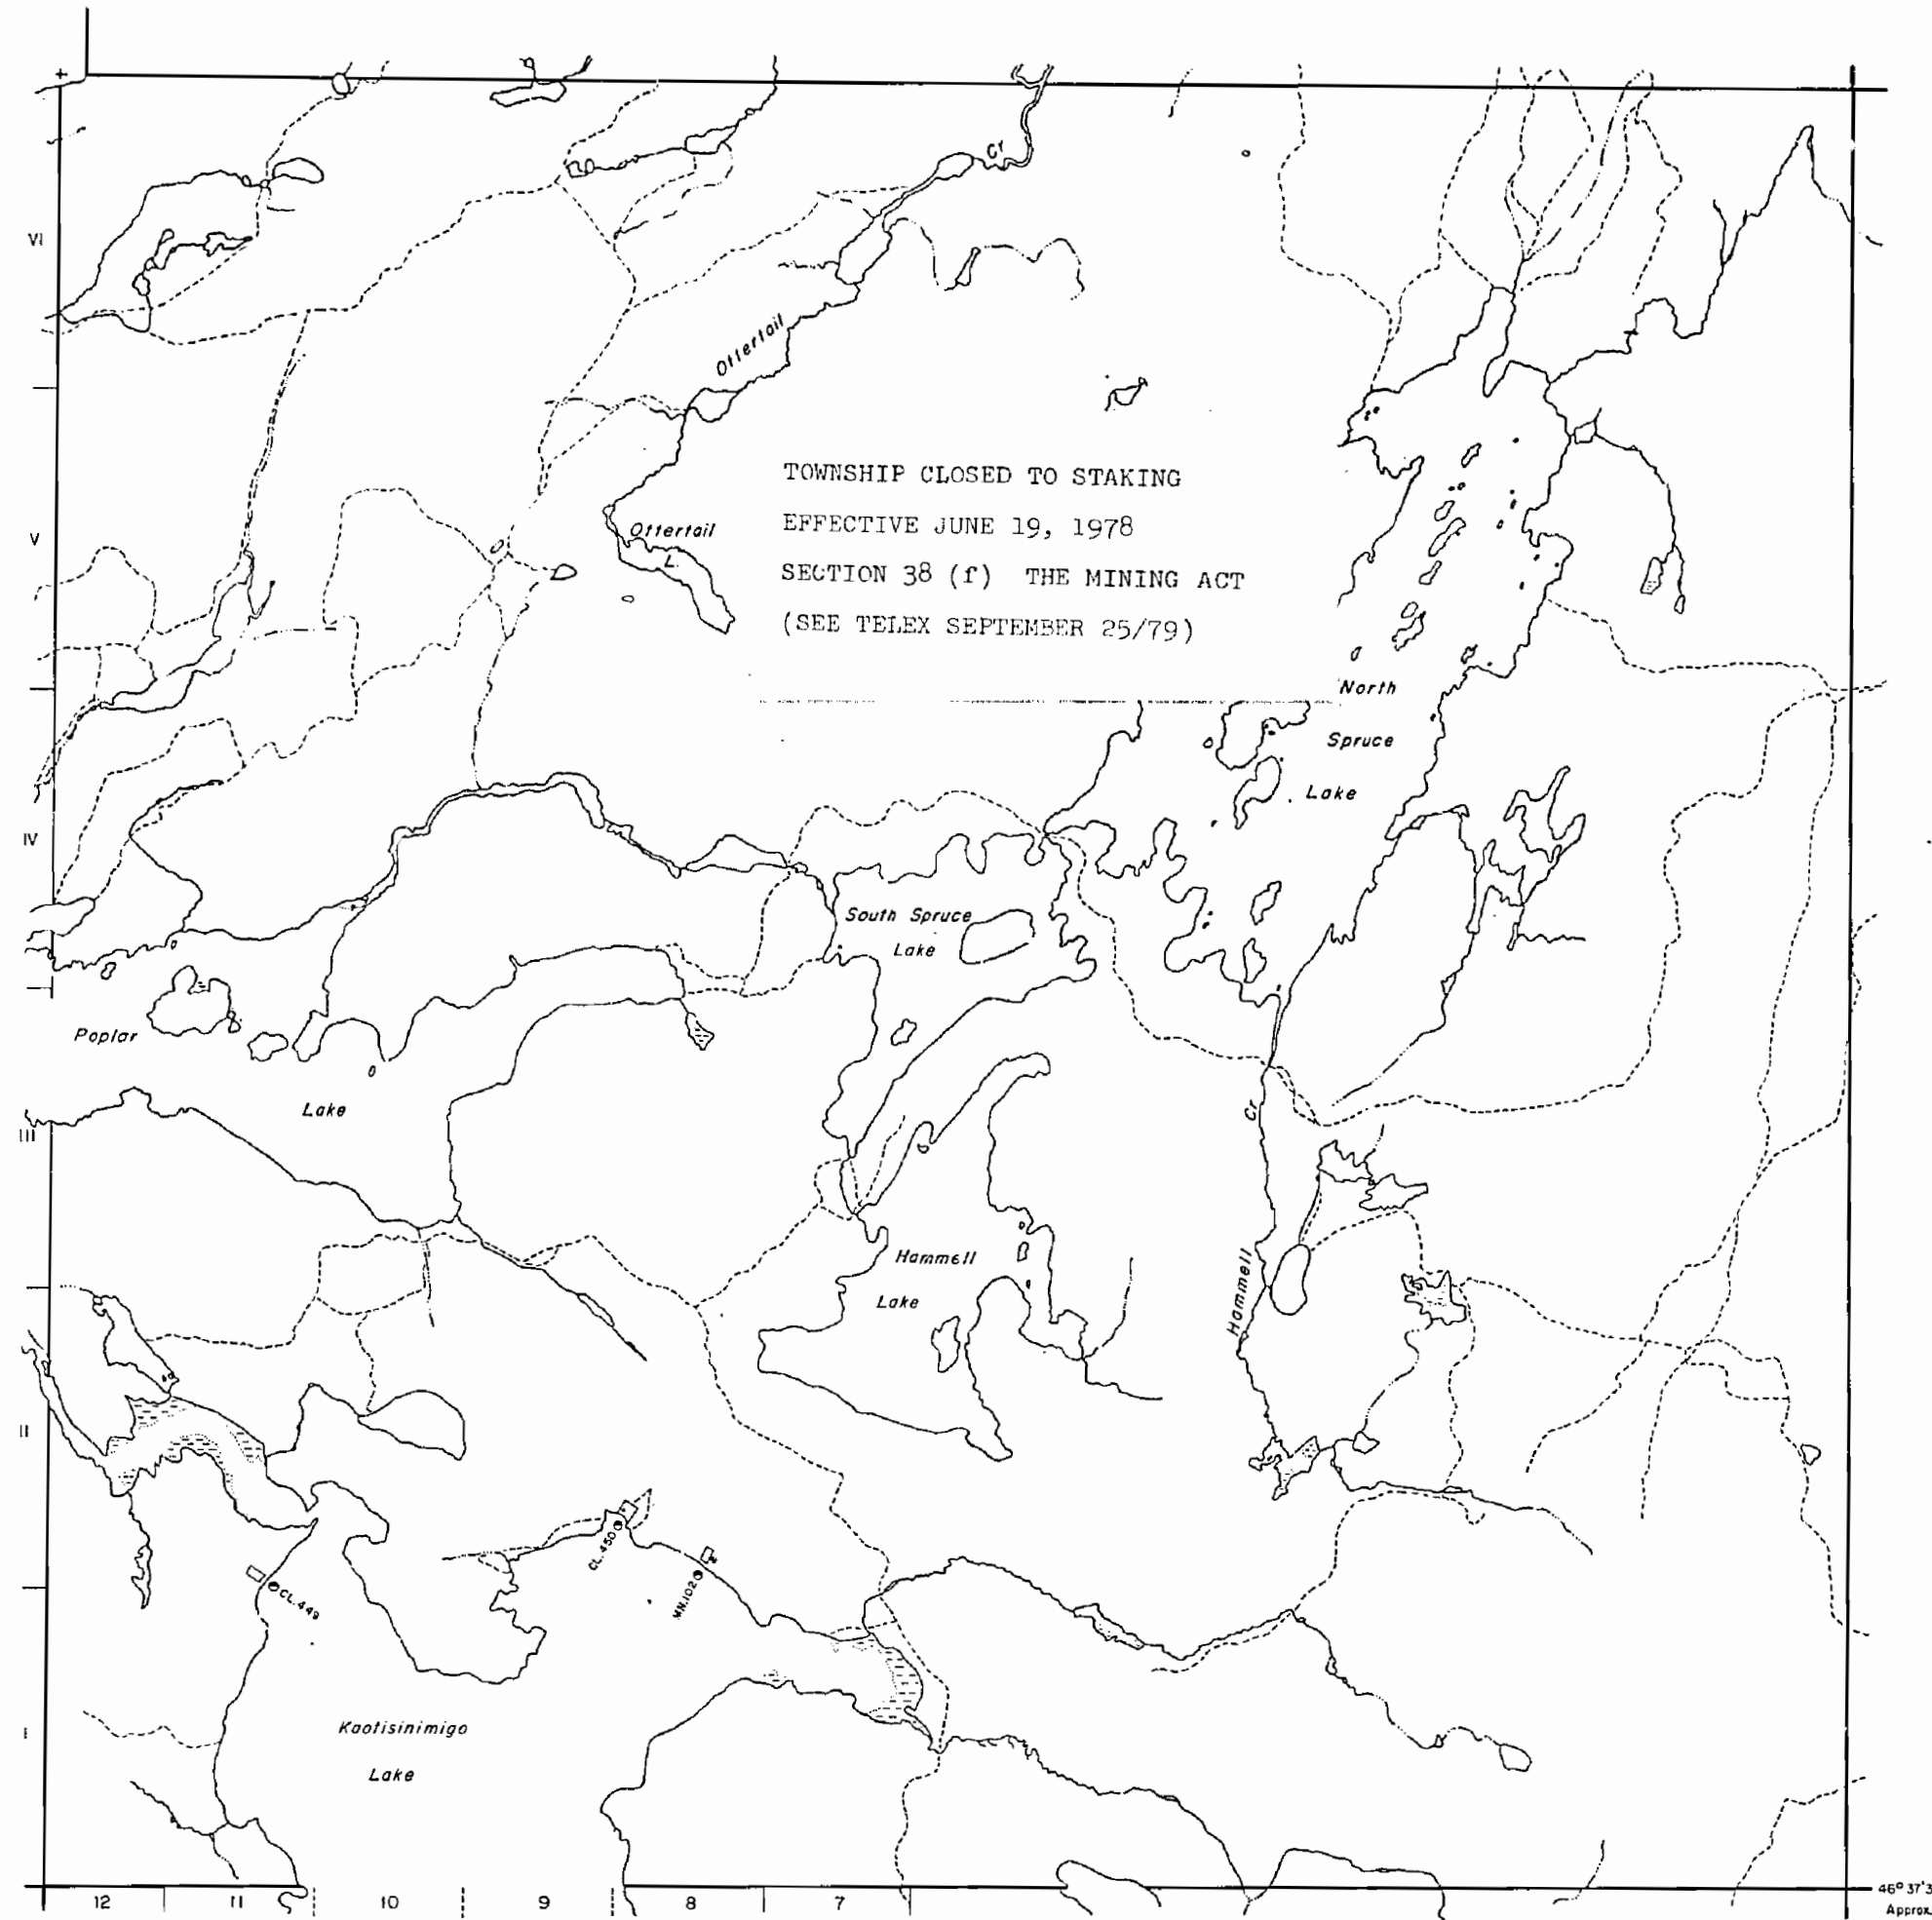

NOTMAN TP. M.1029

OSBORNE TP. M.1039

LEGEND

HIGHWAY AND ROUTE No.	
OTHER ROADS	
TRAILS	
SURVEYED LINES:	
TOWNSHIPS, BASE LINES, ETC.	
LOTS, MINING CLAIMS, PARCELS, ETC.	
UNSURVEYED LINES:	
LOT LINES	
PARCEL BOUNDARY	
MINING CLAIMS ETC.	
RAILWAY AND RIGHT OF WAY	
UTILITY LINES	
NON-PERENNIAL STREAM	
FLOODING OR FLOODING RIGHTS	
SUBDIVISION:	
ORIGINAL SHORELINE	
MARSH OR MUSKEG	
MINES	

DISPOSITION OF CROWN LANDS

TYPE OF DOCUMENT	SYMBOL
PATENT, SURFACE & MINING RIGHTS	
" SURFACE RIGHTS ONLY	
" MINING RIGHTS ONLY	
LEASE, SURFACE & MINING RIGHTS	
" SURFACE RIGHTS ONLY	
" MINING RIGHTS ONLY	
LICENCE OF OCCUPATION	
CROWN LAND SALE	
ORDER-IN-COUNCIL	
RESERVATION	
CANCELLED	
SAND & GRAVEL	

SCALE: 1 INCH = 40 CHAINS

FEET 0 500 1000 2000 4000 6000 8000

METRES 0 200 400 600 800 1200 2400

ACRES 40

HECTARES 16

TOWNSHIP

HAMMELL

DISTRICT

NIPISSING

MINING DIVISION

SUDBURY



Ministry of Natural Resources

Ontario Surveys and Mapping Branch

Date AUG, 8, 75

Plan No.

Whitney Block
Queen's Park, Toronto

M.913

NOTES

400' surface rights reservation along the shores of all lakes and rivers.

Subdivision of this township into lots and concessions was annulled under authority of subsection 1, of section 11, of the public lands act signed by FA MacDougall, Deputy Minister Natural Resources

Toronto, Ontario, November 23, 1962.




OFFICE USE ONLY

GOODERHAM TP. M.839

GLADMAN TP. M.1021

OSBORNE TP. M.1039

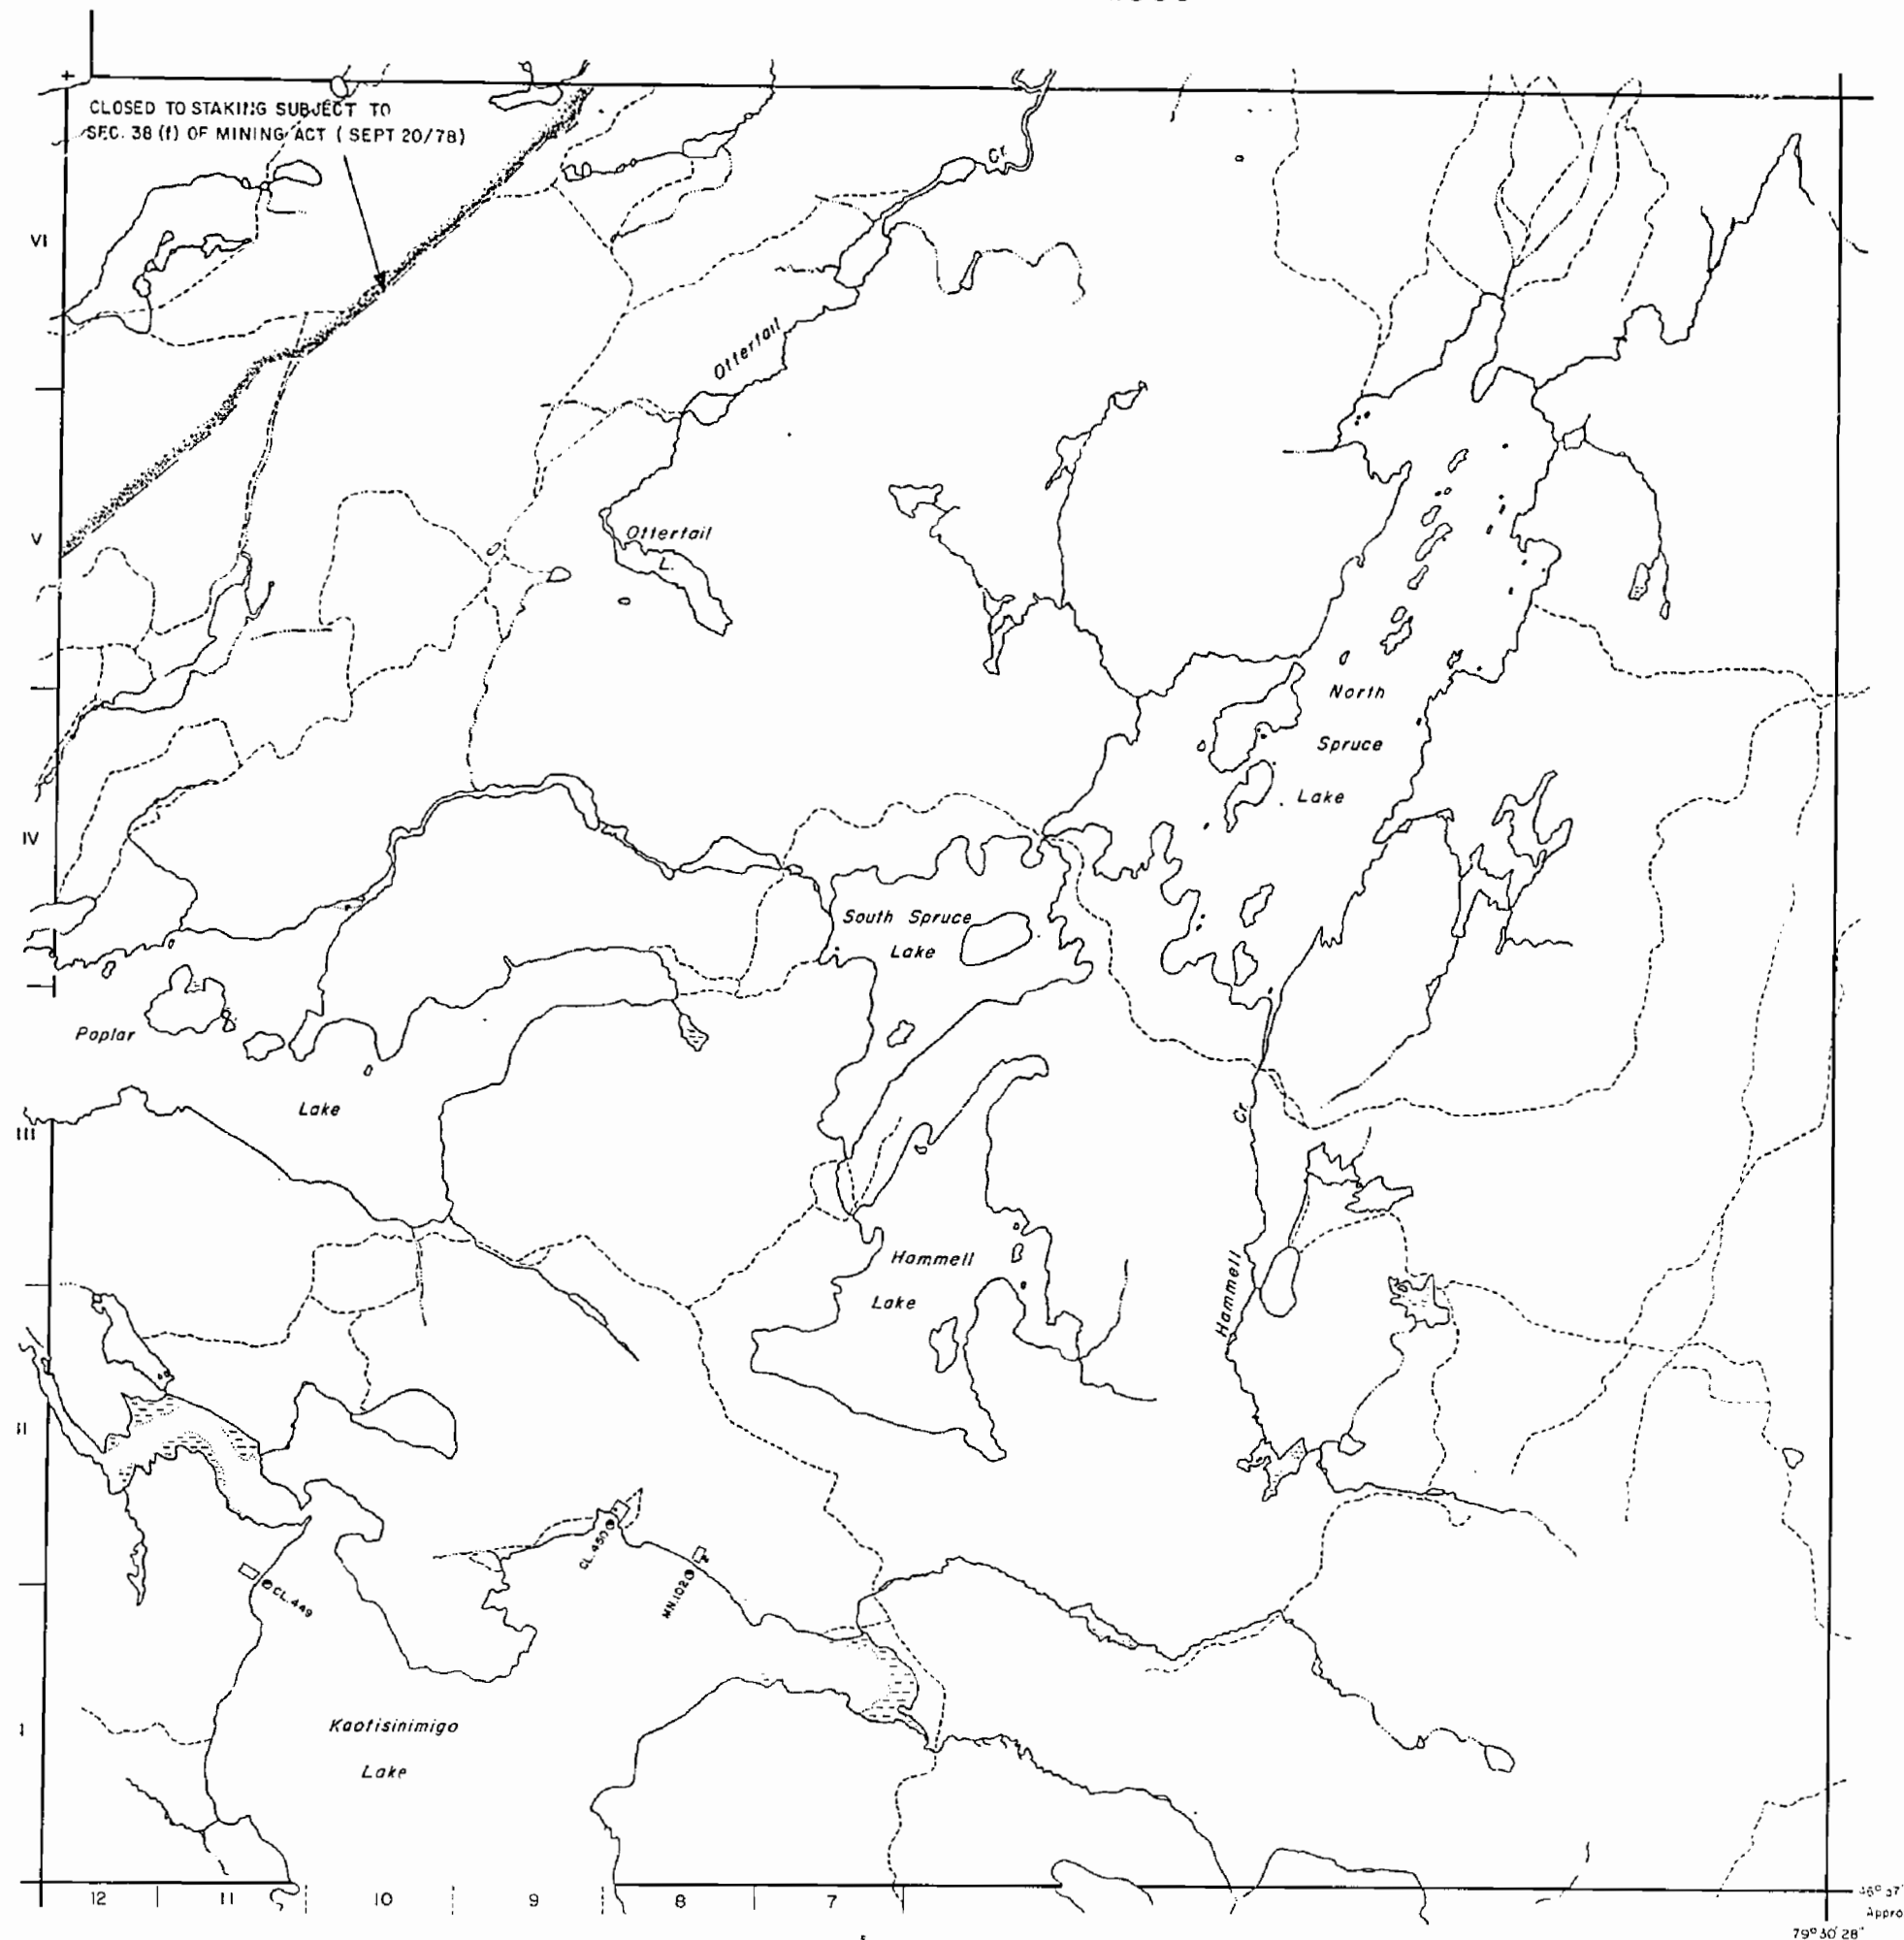


NOTMAN TP. M.1029

LEGEND

HIGHWAY AND ROUTE No.	
OTHER ROADS	
TRAILS	
SURVEYED LINES:	
TOWNSHIPS, BASE LINES, ETC.	
LOTS, MINING CLAIMS, PARCELS, ETC.	
UNSURVEYED LINES:	
LOT LINES	
PARCEL BOUNDARY	
MINING CLAIMS ETC.	
RAILWAY AND RIGHT OF WAY	
UTILITY LINES	
NON-PERENNIAL STREAM	
FLOODING OR FLOODING RIGHTS	
SUBDIVISION	
ORIGINAL SHORELINE	
MARSH OR MUSKEG	
MINES	

DISPOSITION OF CROWN LANDS

TYPE OF DOCUMENT	SYMBOL
PATENT, SURFACE & MINING RIGHTS	
SURFACE RIGHTS ONLY	
MINING RIGHTS ONLY	
LEASE, SURFACE & MINING RIGHTS	
SURFACE RIGHTS ONLY	
MINING RIGHTS ONLY	
LICENCE OF OCCUPATION	
CROWN LAND SALE	
ORDER-IN-COUNCIL	
RESERVATION	
CANCELLED	
SAND & GRAVEL	

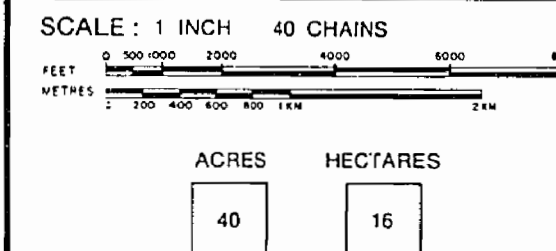

TOWNSHIP

HAMMELL

DISTRICT

NIPISSING

MINING DIVISION

SUDBURY



Ministry of Natural Resources

Ontario Surveys and Mapping Branch

Date AUG. 8, 75

Plan No.

Whitney Block
Queen's Park, Toronto

M.913

1521-G

WWT JJMMMAH

1521-G


MAP SYMBOLOLOGY

Aerial Cableway	--- ---	Pipeline (above ground)	--- ---
Boundary	---	Railroad	--- ---
International	---	Single Track	--- ---
Interprovincial	---	Double Track	--- ---
District, Township	---	Abandonment	--- ---
Indian Reserve	---	Turntable	--- ---
Apprenticeship	---	Road	---
Lot, Concession	---	Highway, County	---
Apprenticeship	---	Township	---
Park Boundary	---	Access (road at dangerous	---
Bridge	---	intersection of	---
Road, Railroad	---	significant driveway)	---
Building	---	Trail, Bush Road	---
Chimney	---	(pathway, alley)	---
Cliff, Pit, Pile	---	Rapids	---
Contours	---	Double line river	---
Interpretation	---	with multiple rapids	---
Apprenticeship	---	Double line river	---
Dispersive	---	with multiple rapids	---
Control Points	---	Reservoir	---
Horizontal	---	River, Stream, Canal	---
Vertical	---	Apprenticeship	---
Culvert	---	Access (road at dangerous	---
Falls	---	intersection of	---
Double line river	---	significant driveway)	---
Fence, Hedge, Wall	---	Trail, Bush Road	---
Feature Outline	---	(pathway, alley)	---
(contour lines, etc.)	---	Rapids	---
Flooded Land	---	Double line river	---
Lock	---	with multiple rapids	---
Marsh or Swamp	---	Double line river	---
Mast	---	with multiple rapids	---
Mine Head Frame	---	Reservoir	---
Outcrop	---	River, Stream, Canal	---

AREAS WITHDRAWN FROM DISPOSITION

M.R.O. - MINING RIGHTS ONLY				
S.R.O. - SURFACE RIGHTS ONLY				
M.+S. - MINING AND SURFACE RIGHTS				
Description	Order No.	Date	Disposition	File
SEC 35/80	0-3-198	04/04/85	M & S	183180
Part of order W 2/84 REOPENED by order				
O.M. O/D/O NER effective April 3/89 at 7:00 AM E.S.T.				

GOODERHAM TWP.

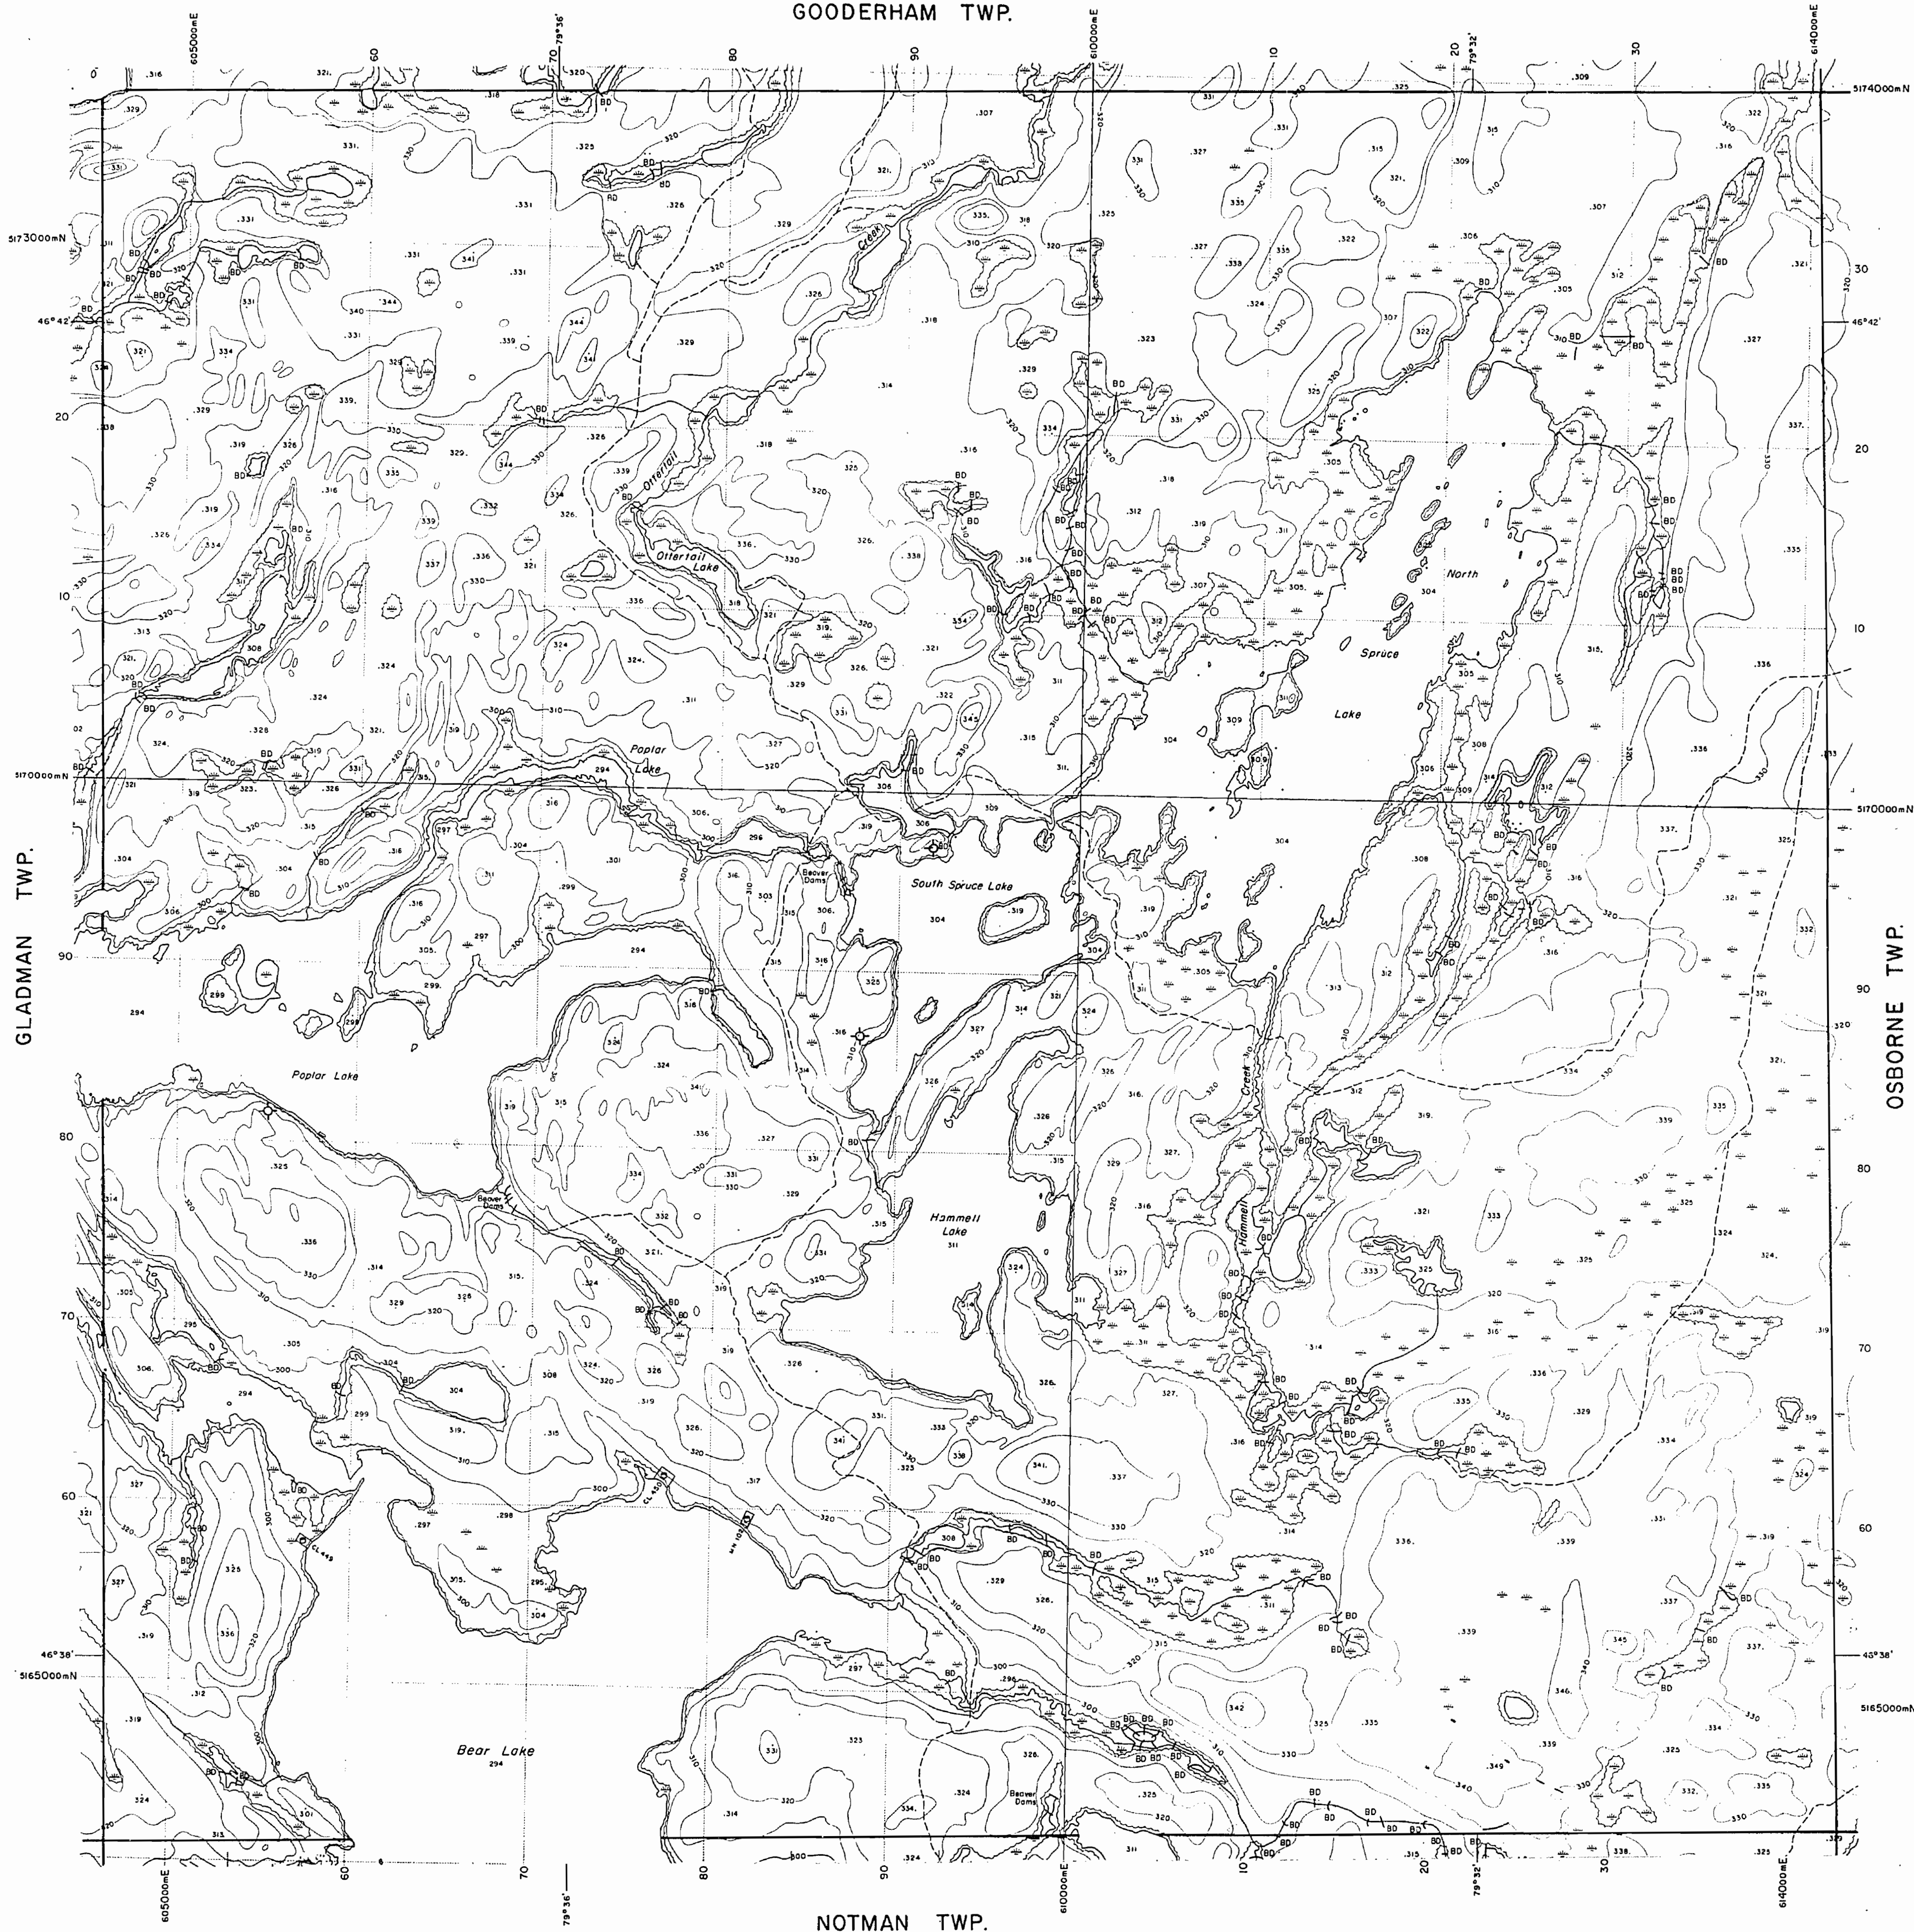


NOTMAN TWP.

LEGEND

HIGHWAY AND ROUTE No.	---
OTHER ROADS	---
TRAILS	---
SURVEYED LINES:	---
TOWNSHIPS, BASE LINES, ETC.	---
LOTS, MINING CLAIMS, PARCELS, ETC.	---
UNSURVEYED LINES:	---
LOT LINES	---
PARCEL BOUNDARY	---
MINING CLAIMS ETC.	---
RAILWAY AND RIGHT OF WAY	---
UTILITY LINES	---
NON-PERENNIAL STREAM	---
FLOODING OR FLOODING RIGHTS	---
SUBDIVISION OR COMPOSITE PLAN	---
RESERVATIONS	---
ORIGINAL SHORELINE	---
MARSH OR MUSKIE	---
MINES	---
TRAVERSE MONUMENT	---

DISPOSITION OF CROWN LANDS

TYPE OF DOCUMENT	SYMBOL
PATENT, SURFACE & MINING RIGHTS	---
" SURFACE RIGHTS ONLY	---
" MINING RIGHTS ONLY	---
LEASE, SURFACE & MINING RIGHTS	---
" SURFACE RIGHTS ONLY	---
" MINING RIGHTS ONLY	---
LICENCE OF OCCUPATION	---
ORDER-IN-COUNCIL	---
RESERVATION	---
CANCELLED	---
SAND & GRAVEL	---
LAND USE PERMIT	---
NOTE: MINING RIGHTS IN PARCELS PATENTED PRIOR TO MAY 1, 1915, VESTED IN ORIGINAL PATENTEES BY THE PUBLIC LANDS ACT, R.S.O. 1970, CHAP. 380, SEC. 63, SUBSEC. 1.	

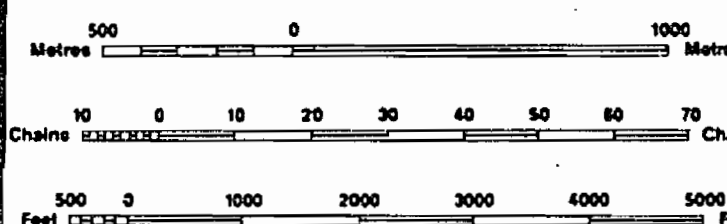

SCALE 1:20 000
GRID ZONE: 17

THE INFORMATION THAT APPEARS ON THIS MAP HAS BEEN COMPILED FROM VARIOUS SOURCES AND ACCURACY IS NOT GUARANTEED. THOSE WISHING TO STAKE MINING CLAIMS SHOULD CONSULT WITH THE MINING RECORDER, MINISTRY OF NORTHERN DEVELOPMENT AND MINES, FOR ADDITIONAL INFORMATION ON THE STATUS OF THE LANDS SHOWN HEREON.

TOWNSHIP
HAMMELL
M.N.R. ADMINISTRATIVE DISTRICT
NORTH BAY
MINING DIVISION
SUDBURY
LAND TITLES / REGISTRY DIVISION
NIPISSING

Ministry of Natural Resources
Land Management Branch

Original Compilation: APRIL 1985
Revised:
Number: **G-1527**

NOTES

400' surface rights reservation along the shores of all lakes and rivers.


Subdivision of this township into lots and concessions was annulled under authority of subsection 1, of section 11, of the public lands act signed by FA MacDougall, Deputy Minister Natural Resources
Toronto, Ontario, November 23, 1962.

* CLOSED TO STAKING EFFECTIVE
MARCH 16, 1964, SECTION 36 OF
THE MINING ACT.

GOODERHAM TP. M.839

GLADMAN TP. M.1021

OSBORNE TP. M.1039

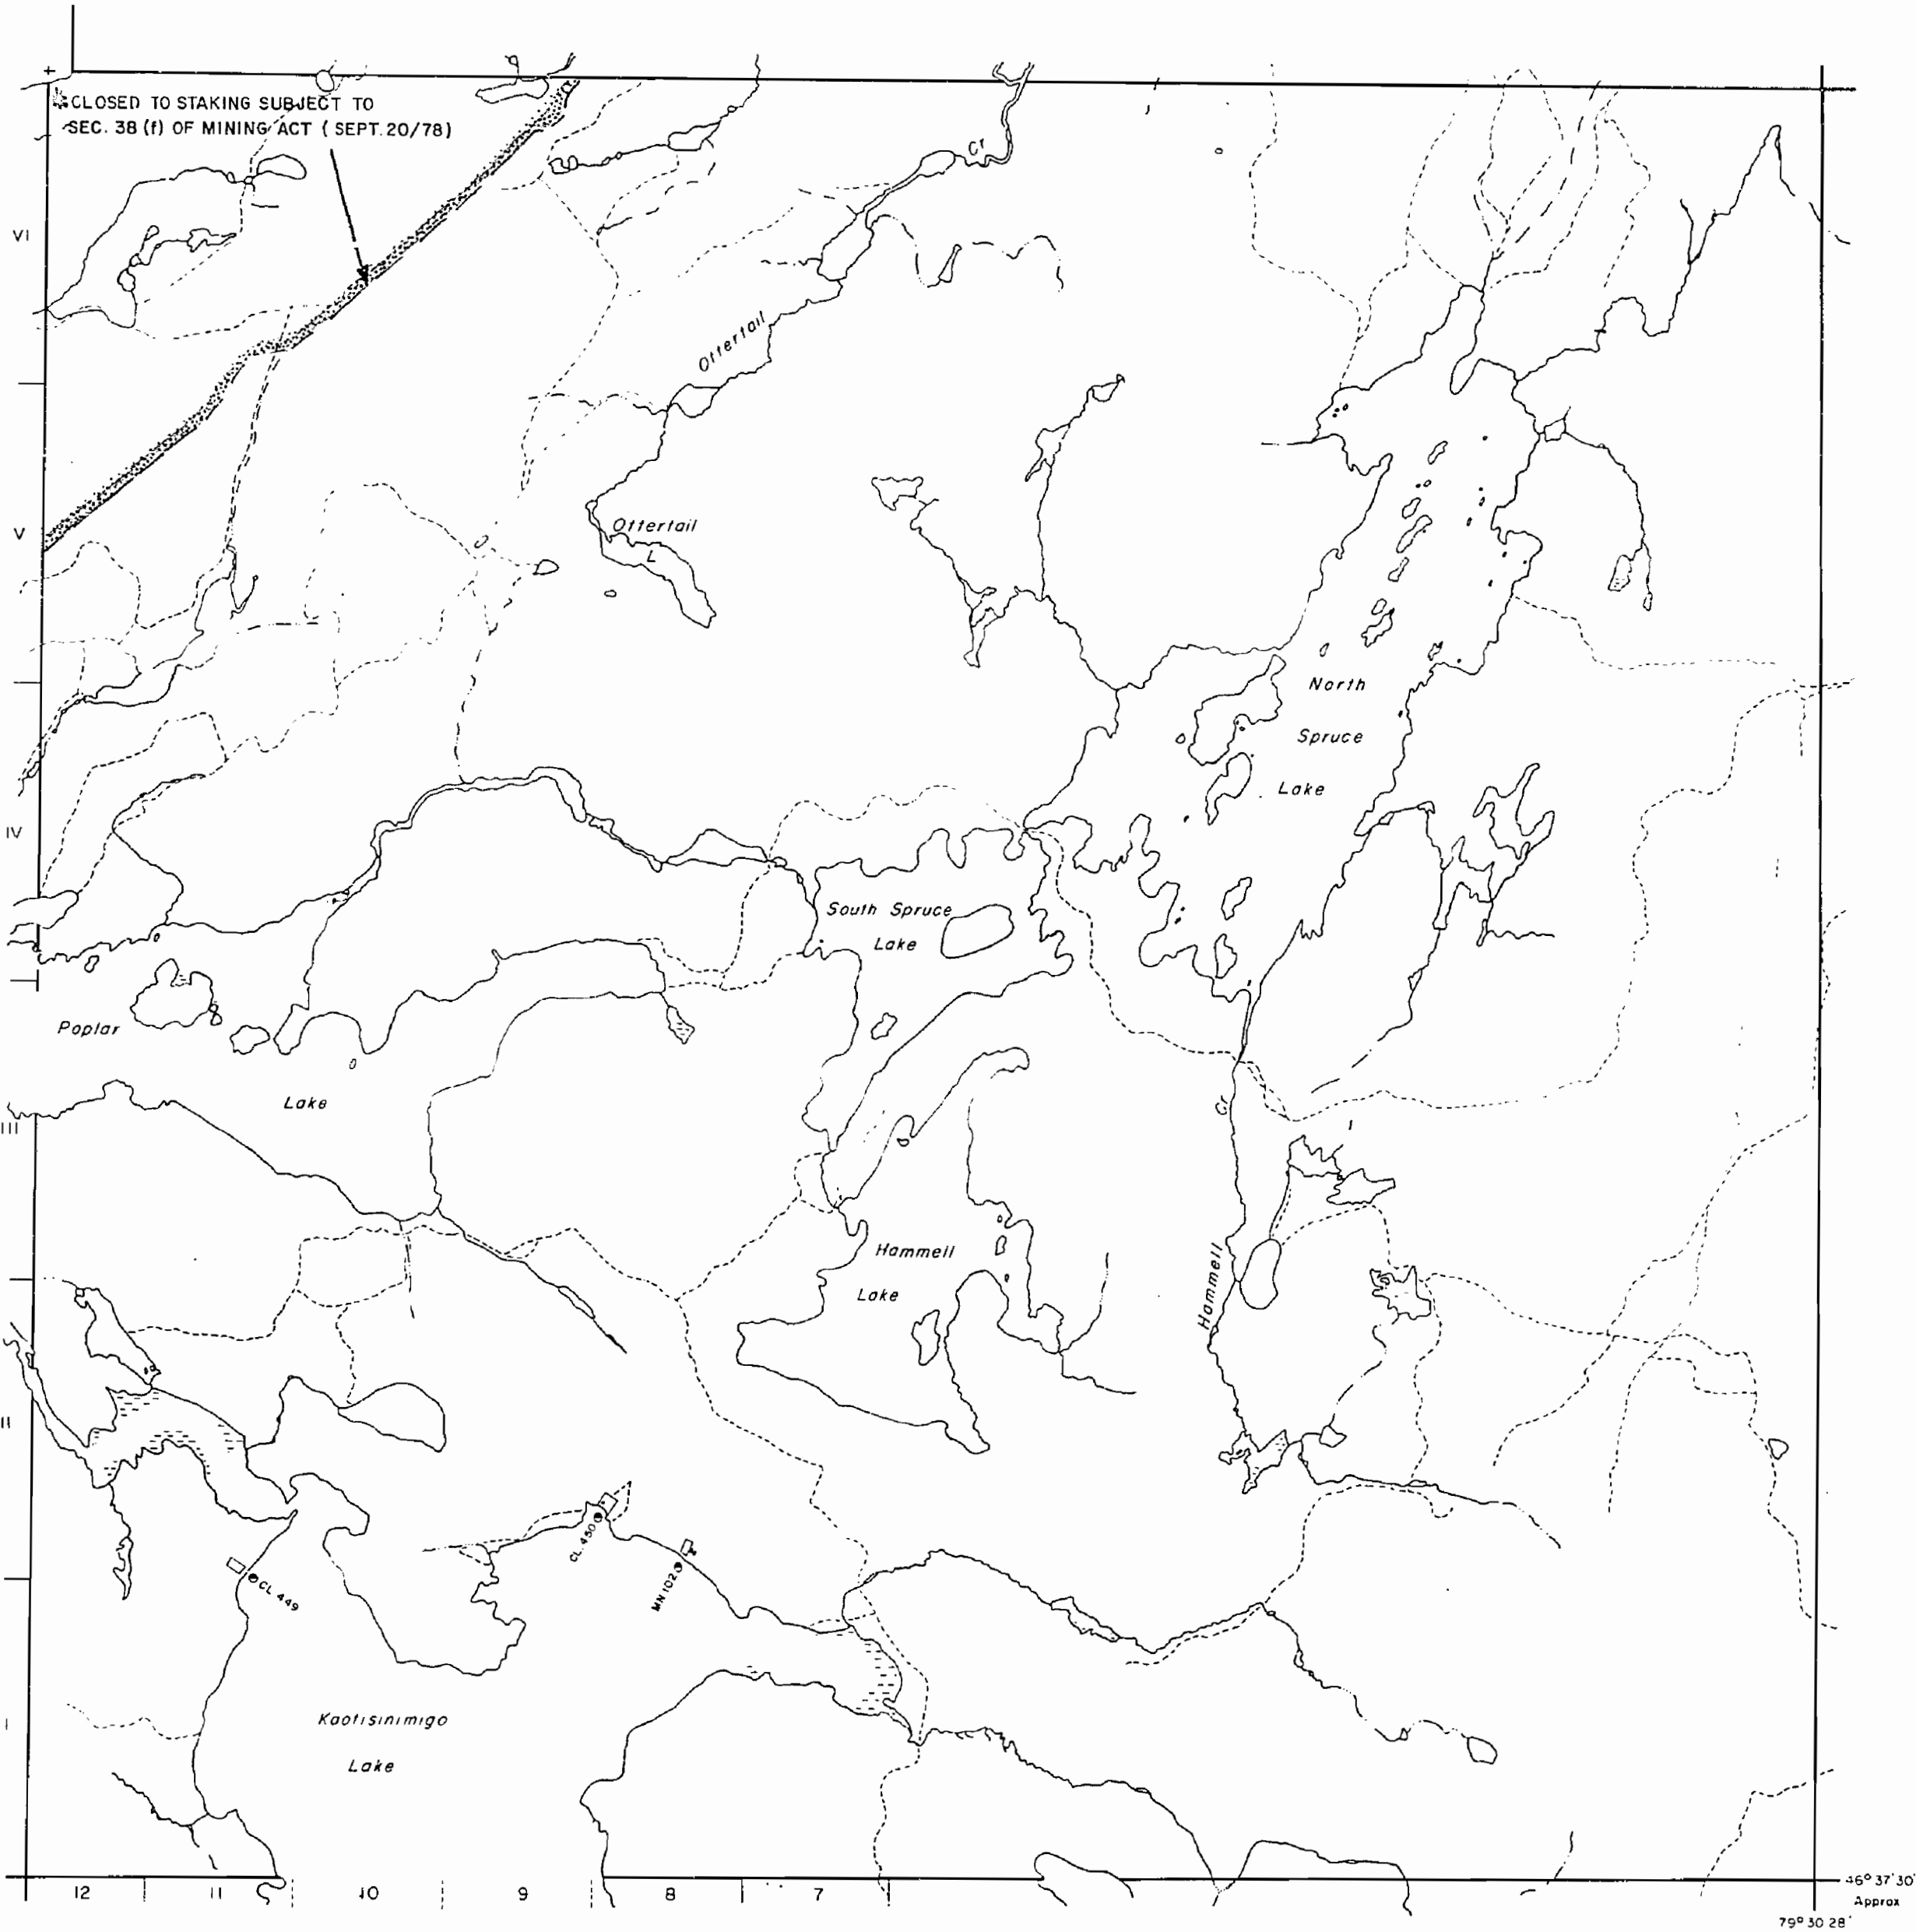


NOTMAN TP. M.1029

LEGEND

HIGHWAY AND ROUTE No.	
OTHER ROADS	
TRAILS	
SURVEYED LINES:	
TOWNSHIPS, BASE LINES, ETC.	
LOTS, MINING CLAIMS, PARCELS, ETC.	
UNSURVEYED LINES	
LOT LINES	
PARCEL BOUNDARY	
MINING CLAIMS ETC.	
RAILWAY AND RIGHT OF WAY	
UTILITY LINES	
NON-PERENNIAL STREAM	
FLOODING OR FLOODING RIGHTS	
SUBDIVISION	
ORIGINAL SHORELINE	
MARSH OR MUSKEG	
MINES	

DISPOSITION OF CROWN LANDS

TYPE OF DOCUMENT	SYMBOL
PATENT SURFACE & MINING RIGHTS	
SURFACE RIGHTS ONLY	
MINING RIGHTS ONLY	
LEASE SURFACE & MINING RIGHTS	
SURFACE RIGHTS ONLY	
MINING RIGHTS ONLY	
LICENCE OF OCCUPATION	
CROWN LAND SALE	
ORDER-IN-COUNCIL	
RESERVATION	
CANCELLED	
SAND & GRAVEL	

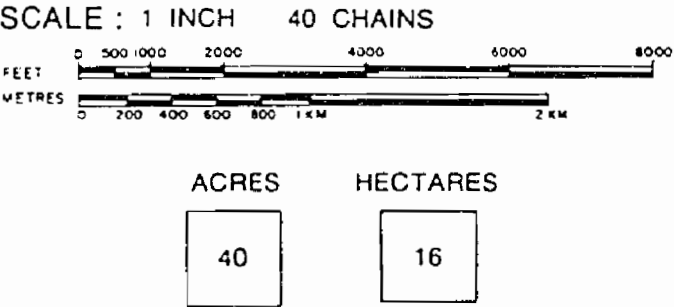

TOWNSHIP
HAMMELL
DISTRICT
NIPISSING
MINING DIVISION
SUDBURY

Ministry of Natural Resources
Ontario Surveys and Mapping Branch
Date AUG, 8, 75 Plan No. M.913
Whitney Block
Queen's Park, Toronto