


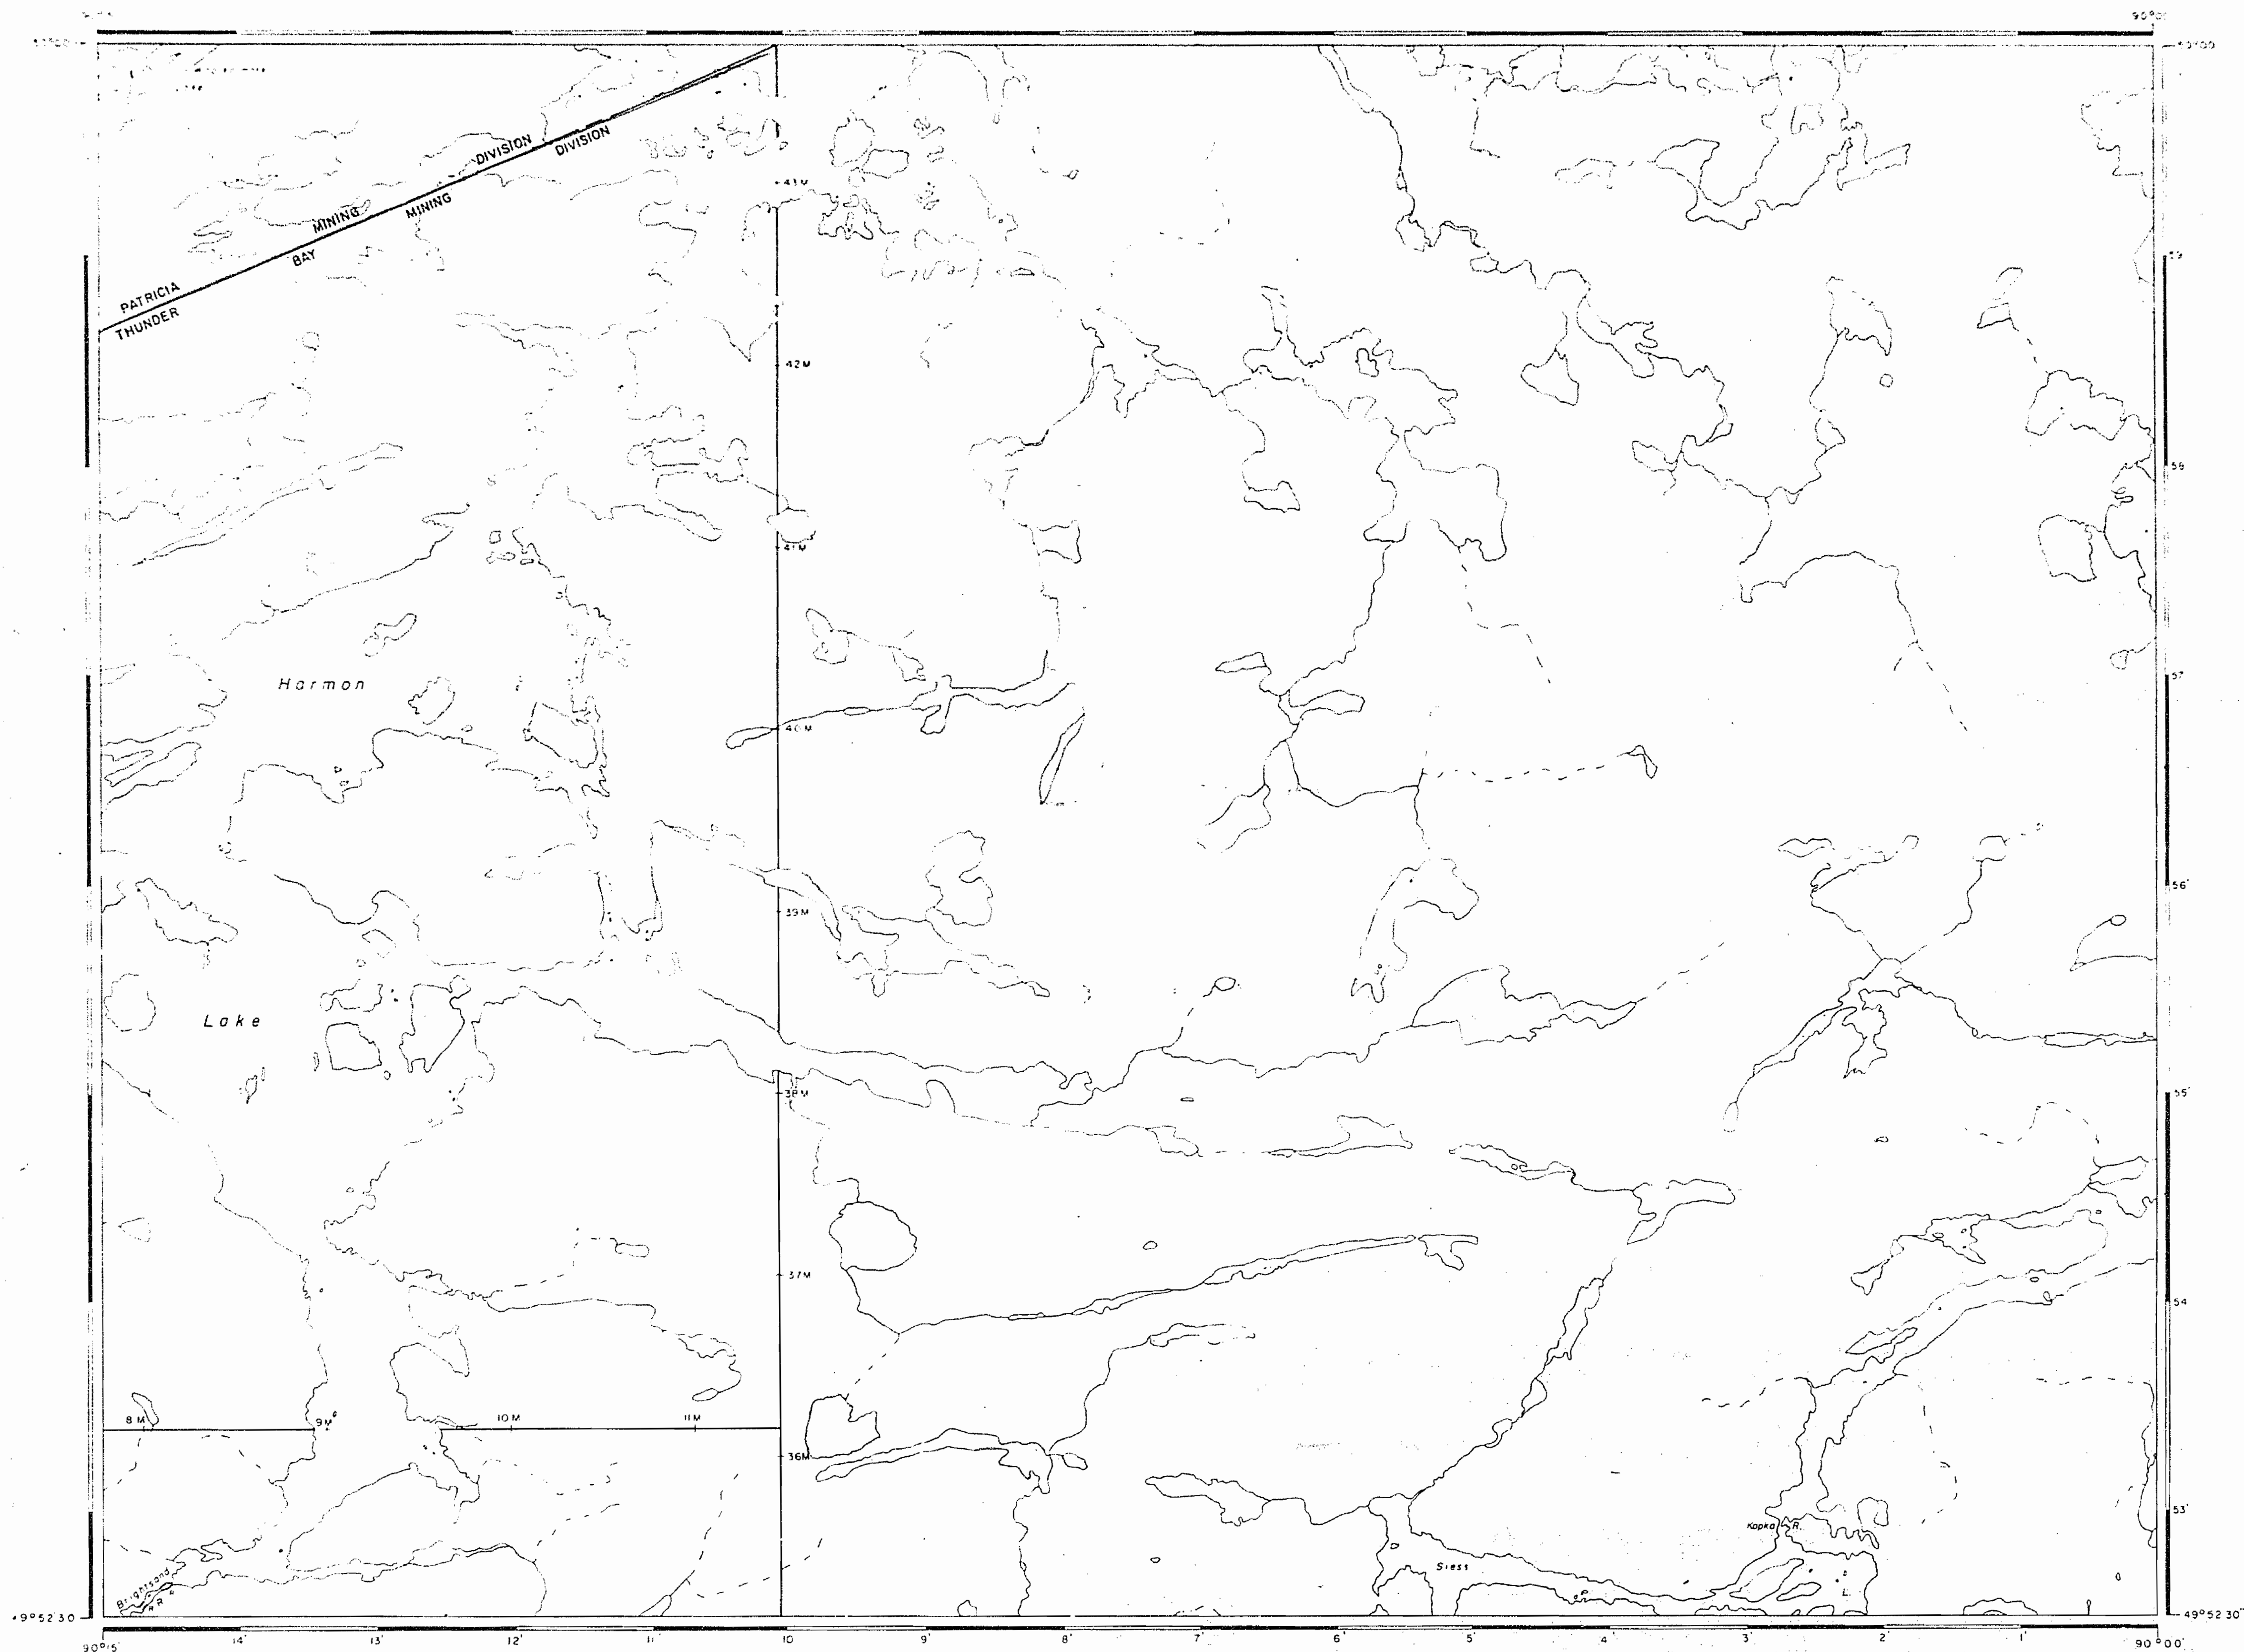

AREA OF

HARMON LAKE

DISTRICT OF
THUNDER BAY

THUNDER BAY &
PATRICIA
MINING DIVISION

SCALE: 1-INCH = 40 CHAINS

LEGEND

PATENTED LAND	⊙
CROWN LAND SALE	CS
LEASES	⊙
LOCATED LAND	LOC
LICENSE OF OCCUPATION	LO
MINING RIGHTS ONLY	MRO
SURFACE RIGHTS ONLY	SRO
ROADS	—
IMPROVED ROADS	—
KING'S HIGHWAYS	—
RAILWAYS	—
POWER LINES	—
MARSH OR MUSKEG	—
MINES	✕
CANCELLED	C

NOTES

400' Surface Rights reservation around all Lakes
& Rivers

MAR. 1877

THUNDER BAY DIST.
NATIONAL TOPOGRAPHIC SERIES 52 G 16

PLAN NO. **M. 2803**

ONTARIO
MINISTRY OF NATURAL RESOURCES
SURVEYS AND MAPPING BRANCH

m. 2804

AREA OF
HARMON LAKE

DISTRICT OF
THUNDER BAY

THUNDER BAY &
PATRICIA
MINING DIVISION

SCALE: 1-INCH = 40 CHAINS

LEGEND

PATENTED LAND	(P)
CROWN LAND SALE	C.S.
LEASES	(L)
LOCATED LAND	Loc.
LICENSE OF OCCUPATION	L.O.
MINING RIGHTS ONLY	M.R.O.
SURFACE RIGHTS ONLY	S.R.O.
ROADS	—
IMPROVED ROADS	—
KING'S HIGHWAYS	—
RAILWAYS	—
POWER LINES	—
MARSH OR MUSKEG	—
MINES	—
CANCELLED	C.

NOTES
200 Feet Rights Reservation around all Lakes
& Rivers

m. 2804

m. 2806

#2

DATE OF ISSUE
OCT 16 1975

6-0726

NATIONAL TOPOGRAPHIC SERIES 52 G 16

PLAN NO. **M. 2803**

ONTARIO
MINISTRY OF NATURAL RESOURCES
SURVEYS AND MAPPING BRANCH

498901

m. 2821

REFERENCES

AREAS WITHDRAWN FROM DISPOSITION

M.R.O. - MINING RIGHTS ONLY

S.R.O. - SURFACE RIGHTS ONLY

M+S - MINING AND SURFACE RIGHTS


Description Order No. Date Disposition File
S + M.R. withdrawn
W. 53/83 *

S + M.R. WITHDRAWN W52/83 *

* Disposition by exploratory
licence of occupation only

THE INFORMATION THAT
APPEARS ON THIS MAP
HAS BEEN COMPILED
FROM VARIOUS SOURCES
AND ACCURACY IS NOT
GUARANTEED. THOSE
WISHING TO STAKE MIN-
ING CLAIMS SHOULD CON-
SULT WITH THE MINING
RECORDER, MINISTRY OF
NORTHERN DEVELOP-
MENT AND MINES, FOR AD-
DITIONAL INFORMATION
ON THE STATUS OF THE
LANDS SHOWN HEREON.

HILLTOP LAKE G-2546

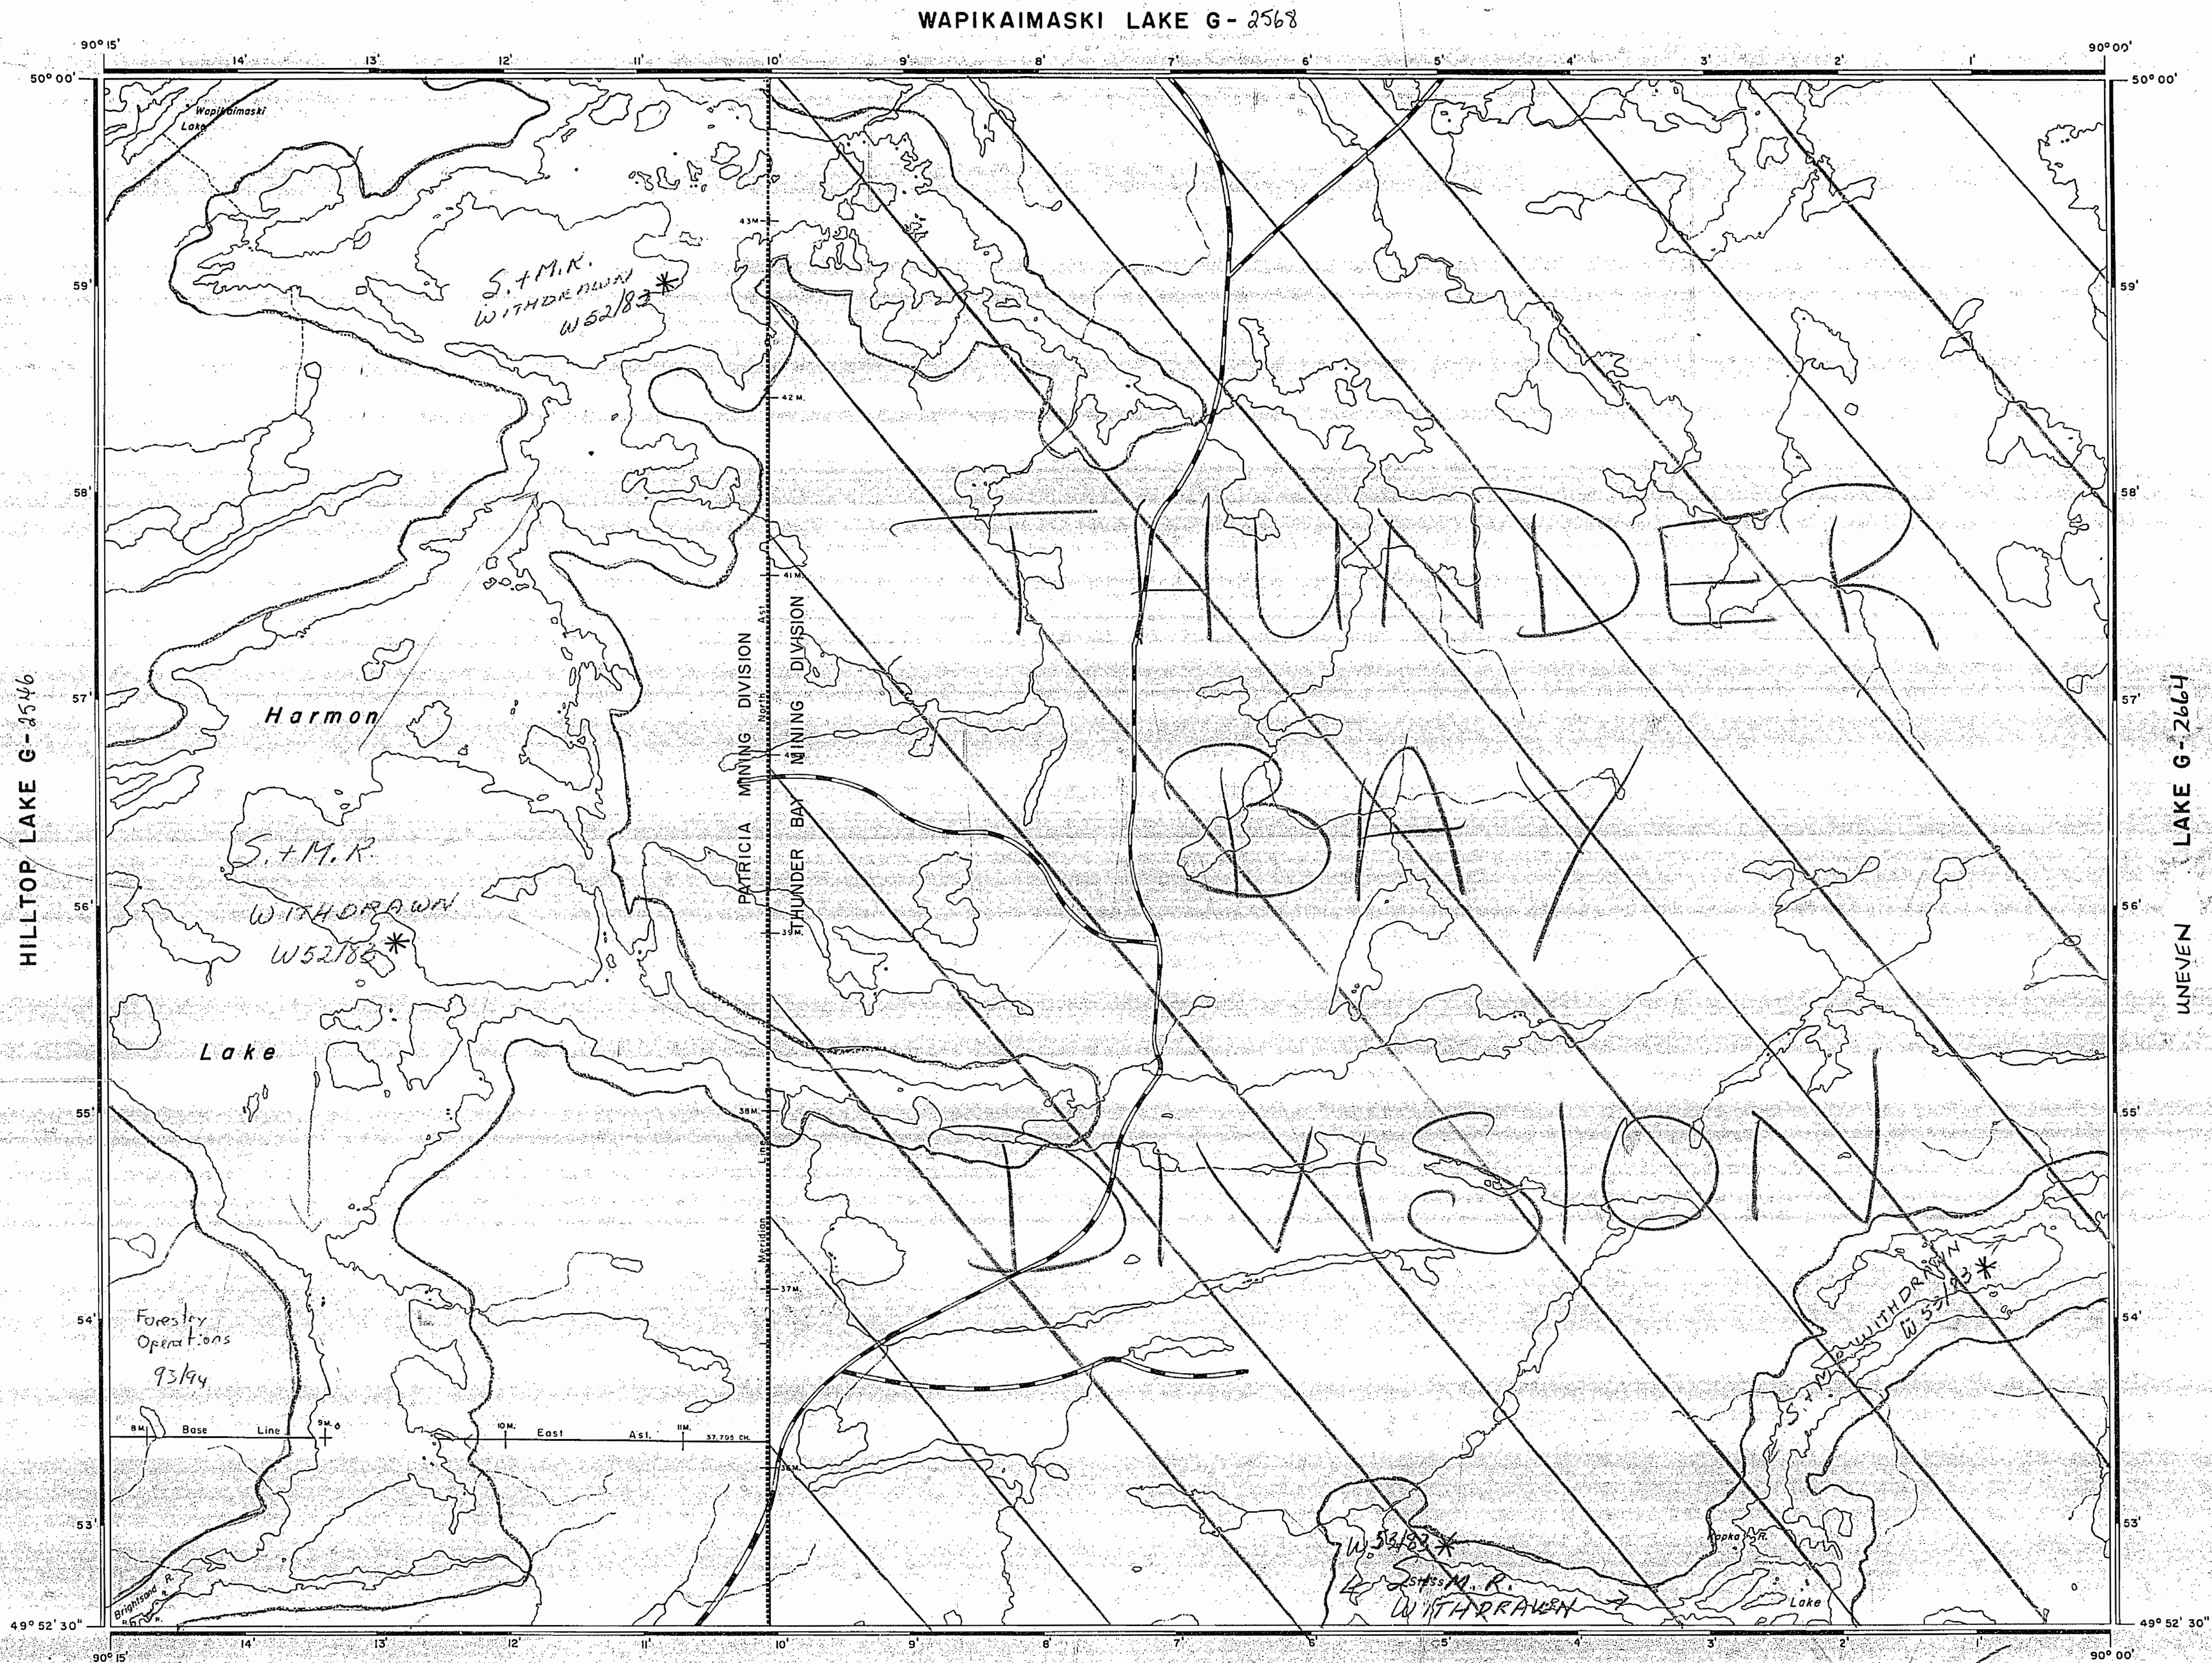

SPARKLING LAKE G-764

REFERENCES

TOPOGRAPHY

LAKES, RIVERS, ETC., FROM FOREST RESOURCES
INVENTORY SHEET NO. 498901

FEB. 17/87

June 11/80

LEGEND


MINING DIVISION - BOUNDARY	
HIGHWAY AND ROUTE No.	
OTHER ROADS	
TRAILS	
SURVEYED LINES:	
TOWNSHIPS, BASE LINES, ETC.	
LOTS, MINING CLAIMS, PARCELS, ETC.	
UNSURVEYED LINES:	
LOT LINES	
PARCEL BOUNDARY	
MINING CLAIMS ETC.	
RAILWAY AND RIGHT OF WAY	
UTILITY LINES	
NON-PERENNIAL STREAM	
FLOODING OR FLOODING RIGHTS	
SUBDIVISION OR COMPOSITE PLAN	
RESERVATIONS	
ORIGINAL SHORELINE	
MARSH OR MUSKEG	
MINES	
TRAVERSE MONUMENT	

DISPOSITION OF CROWN LANDS

TYPE OF DOCUMENT	SYMBOL
PATENT, SURFACE & MINING RIGHTS	
" SURFACE RIGHTS ONLY	
" MINING RIGHTS ONLY	
LEASE, SURFACE & MINING RIGHTS	
" SURFACE RIGHTS ONLY	
" MINING RIGHTS ONLY	
LICENCE OF OCCUPATION	
ORDER-IN-COUNCIL	
RESERVATION	
CANCELLED	
SAND & GRAVEL	

NOTE: MINING RIGHTS IN PARCELS PATENTED PRIOR TO MAY 6,
1913, VESTED IN ORIGINAL PATENTEE BY THE PUBLIC
LANDS ACT, R.S.O. 1970, CHAP. 380, SEC. 63, SUBSEC. 1.

SCALE: 1 INCH = 40 CHAINS

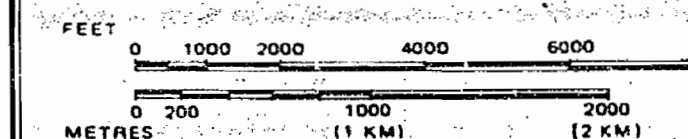

AREA

HARMON LAKE

M.N.R. ADMINISTRATIVE DISTRICT

THUNDER BAY/IGNACE

MINING DIVISION

THUNDER BAY/PATRICIA

LAND TITLES / REGISTRY DIVISION

THUNDER BAY

Ministry of Natural Resources
Land Management Branch
Ontario

Date JANUARY, 1983

June 8/83

Number

G-726

REFERENCES

AREAS WITHDRAWN FROM DISPOSITION

M.R.O. - MINING RIGHTS ONLY

S.R.O. - SURFACE RIGHTS ONLY

M. + S. - MINING AND SURFACE RIGHTS

Description Order No. Date Disposition File

S. + M.R. withdrawn W 52/83 *

W 53/83 *


S. + M.R. WITHDRAWN W 52/83 *

* Disposition by exploratory

licence of occupation only

THE INFORMATION THAT APPEARS ON THIS MAP HAS BEEN COMPILED FROM VARIOUS SOURCES, AND ACCURACY IS NOT GUARANTEED. THOSE WISHING TO STAKE MINING CLAIMS SHOULD CONSULT WITH THE MINING RECORDER, MINISTRY OF NORTHERN DEVELOPMENT AND MINES, FOR ADDITIONAL INFORMATION ON THE STATUS OF THE LANDS SHOWN HEREON.

WAPIKAIMASKI LAKE G-

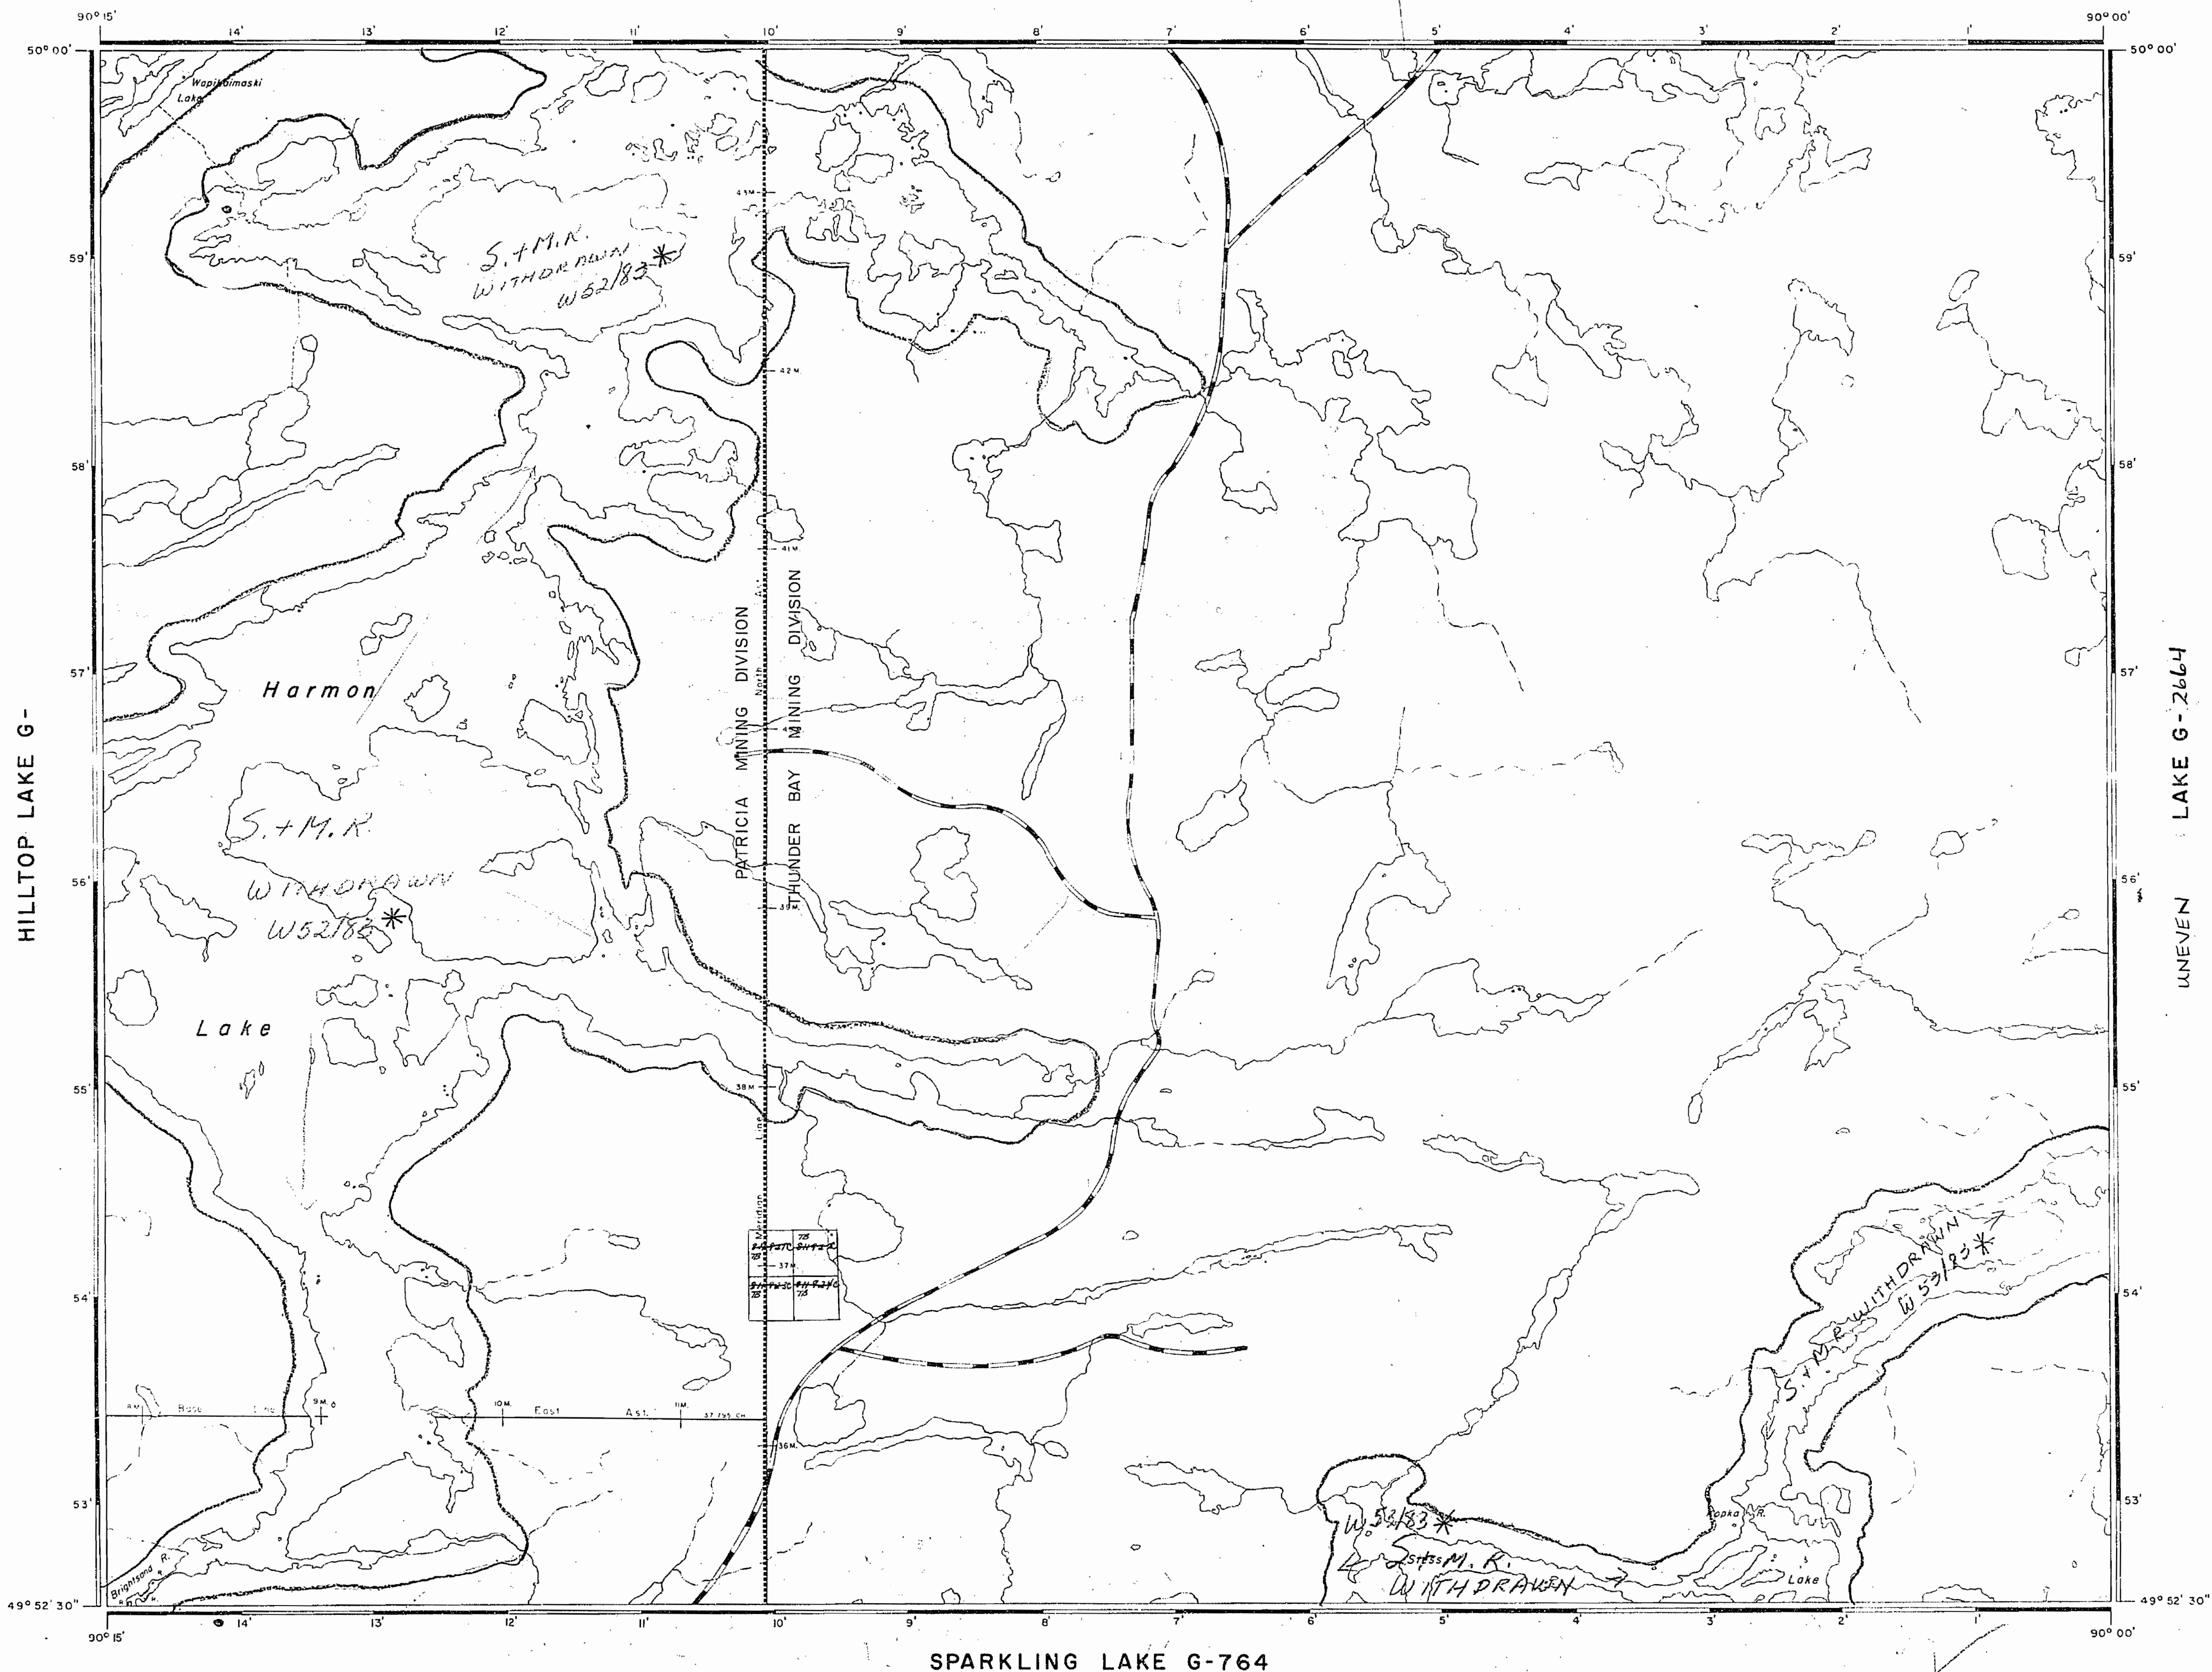

REFERENCES

TOPOGRAPHY

LAKE, RIVERS, ETC., FROM FOREST RESOURCES INVENTORY SHEET NO. 498901

Feb. 17/87

LEGEND


MINING DIVISION BOUNDARY	---
HIGHWAY AND ROUTE No.	---
OTHER ROADS	---
TRAILS	---
SURVEYED LINES:	---
TOWNSHIPS, BASE LINES, ETC.	---
LOTS, MINING CLAIMS, PARCELS, ETC.	---
UNSURVEYED LINES	---
LOT LINES	---
PARCEL BOUNDARY	---
MINING CLAIMS ETC.	---
RAILWAY AND RIGHT OF WAY	---
UTILITY LINES	---
NON-PERENNIAL STREAM	---
FLOODING OR FLOODING RIGHTS	---
SUBDIVISION OR COMPOSITE PLAN	---
RESERVATIONS	---
ORIGINAL SHORELINE	---
MARSH OR MUSKEG	---
MINES	---
TRAVERSE MONUMENT	---

DISPOSITION OF CROWN LANDS

TYPE OF DOCUMENT	SYMBOL
PATENT, SURFACE & MINING RIGHTS	---
" SURFACE RIGHTS ONLY	---
" MINING RIGHTS ONLY	---
LEASE, SURFACE & MINING RIGHTS	---
" SURFACE RIGHTS ONLY	---
" MINING RIGHTS ONLY	---
LICENCE OF OCCUPATION	---
ORDER-IN-COUNCIL	---
RESERVATION	---
CANCELLED	---
SAND & GRAVEL	---

NOTE: MINING RIGHTS IN PARCELS PATENTED PRIOR TO MAY 6 1913 VESTED IN ORIGINAL PATENTEE BY THE PUBLIC LANDS ACT R.S.O. 1970, CHAP. 380, SEC. 63, SUBSEC. 1

SCALE 1 INCH = 40 CHAINS

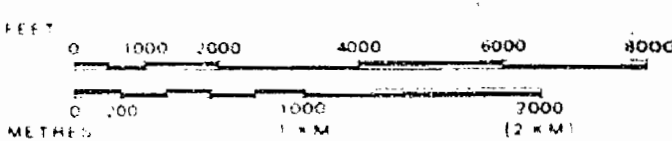

AREA

HARMON LAKE

M.N.R. ADMINISTRATIVE DISTRICT

THUNDER BAY/IGNACE

MINING DIVISION

THUNDER BAY/PATRICIA

LAND TITLES / REGISTRY DIVISION

THUNDER BAY

Ministry of Natural Resources
Land Management Branch
Ontario

Date JANUARY, 1983

June 8/83

Number


G-726

REFERENCES

AS WITHDRAWN FROM DISPOSITION
M.R.D. MINING RIGHTS ONLY
S.R.O. SURFACE RIGHTS ONLY
M.L.S. MINING AND SURFACE RIGHTS

Description Order No. Date Disposition Fee
1. 1000 ACRES OF LAND IN THE
2. 1000 ACRES OF LAND IN THE
3. 1000 ACRES OF LAND IN THE
4. 1000 ACRES OF LAND IN THE
5. 1000 ACRES OF LAND IN THE

WAPIKAIMASKI LAKE G-

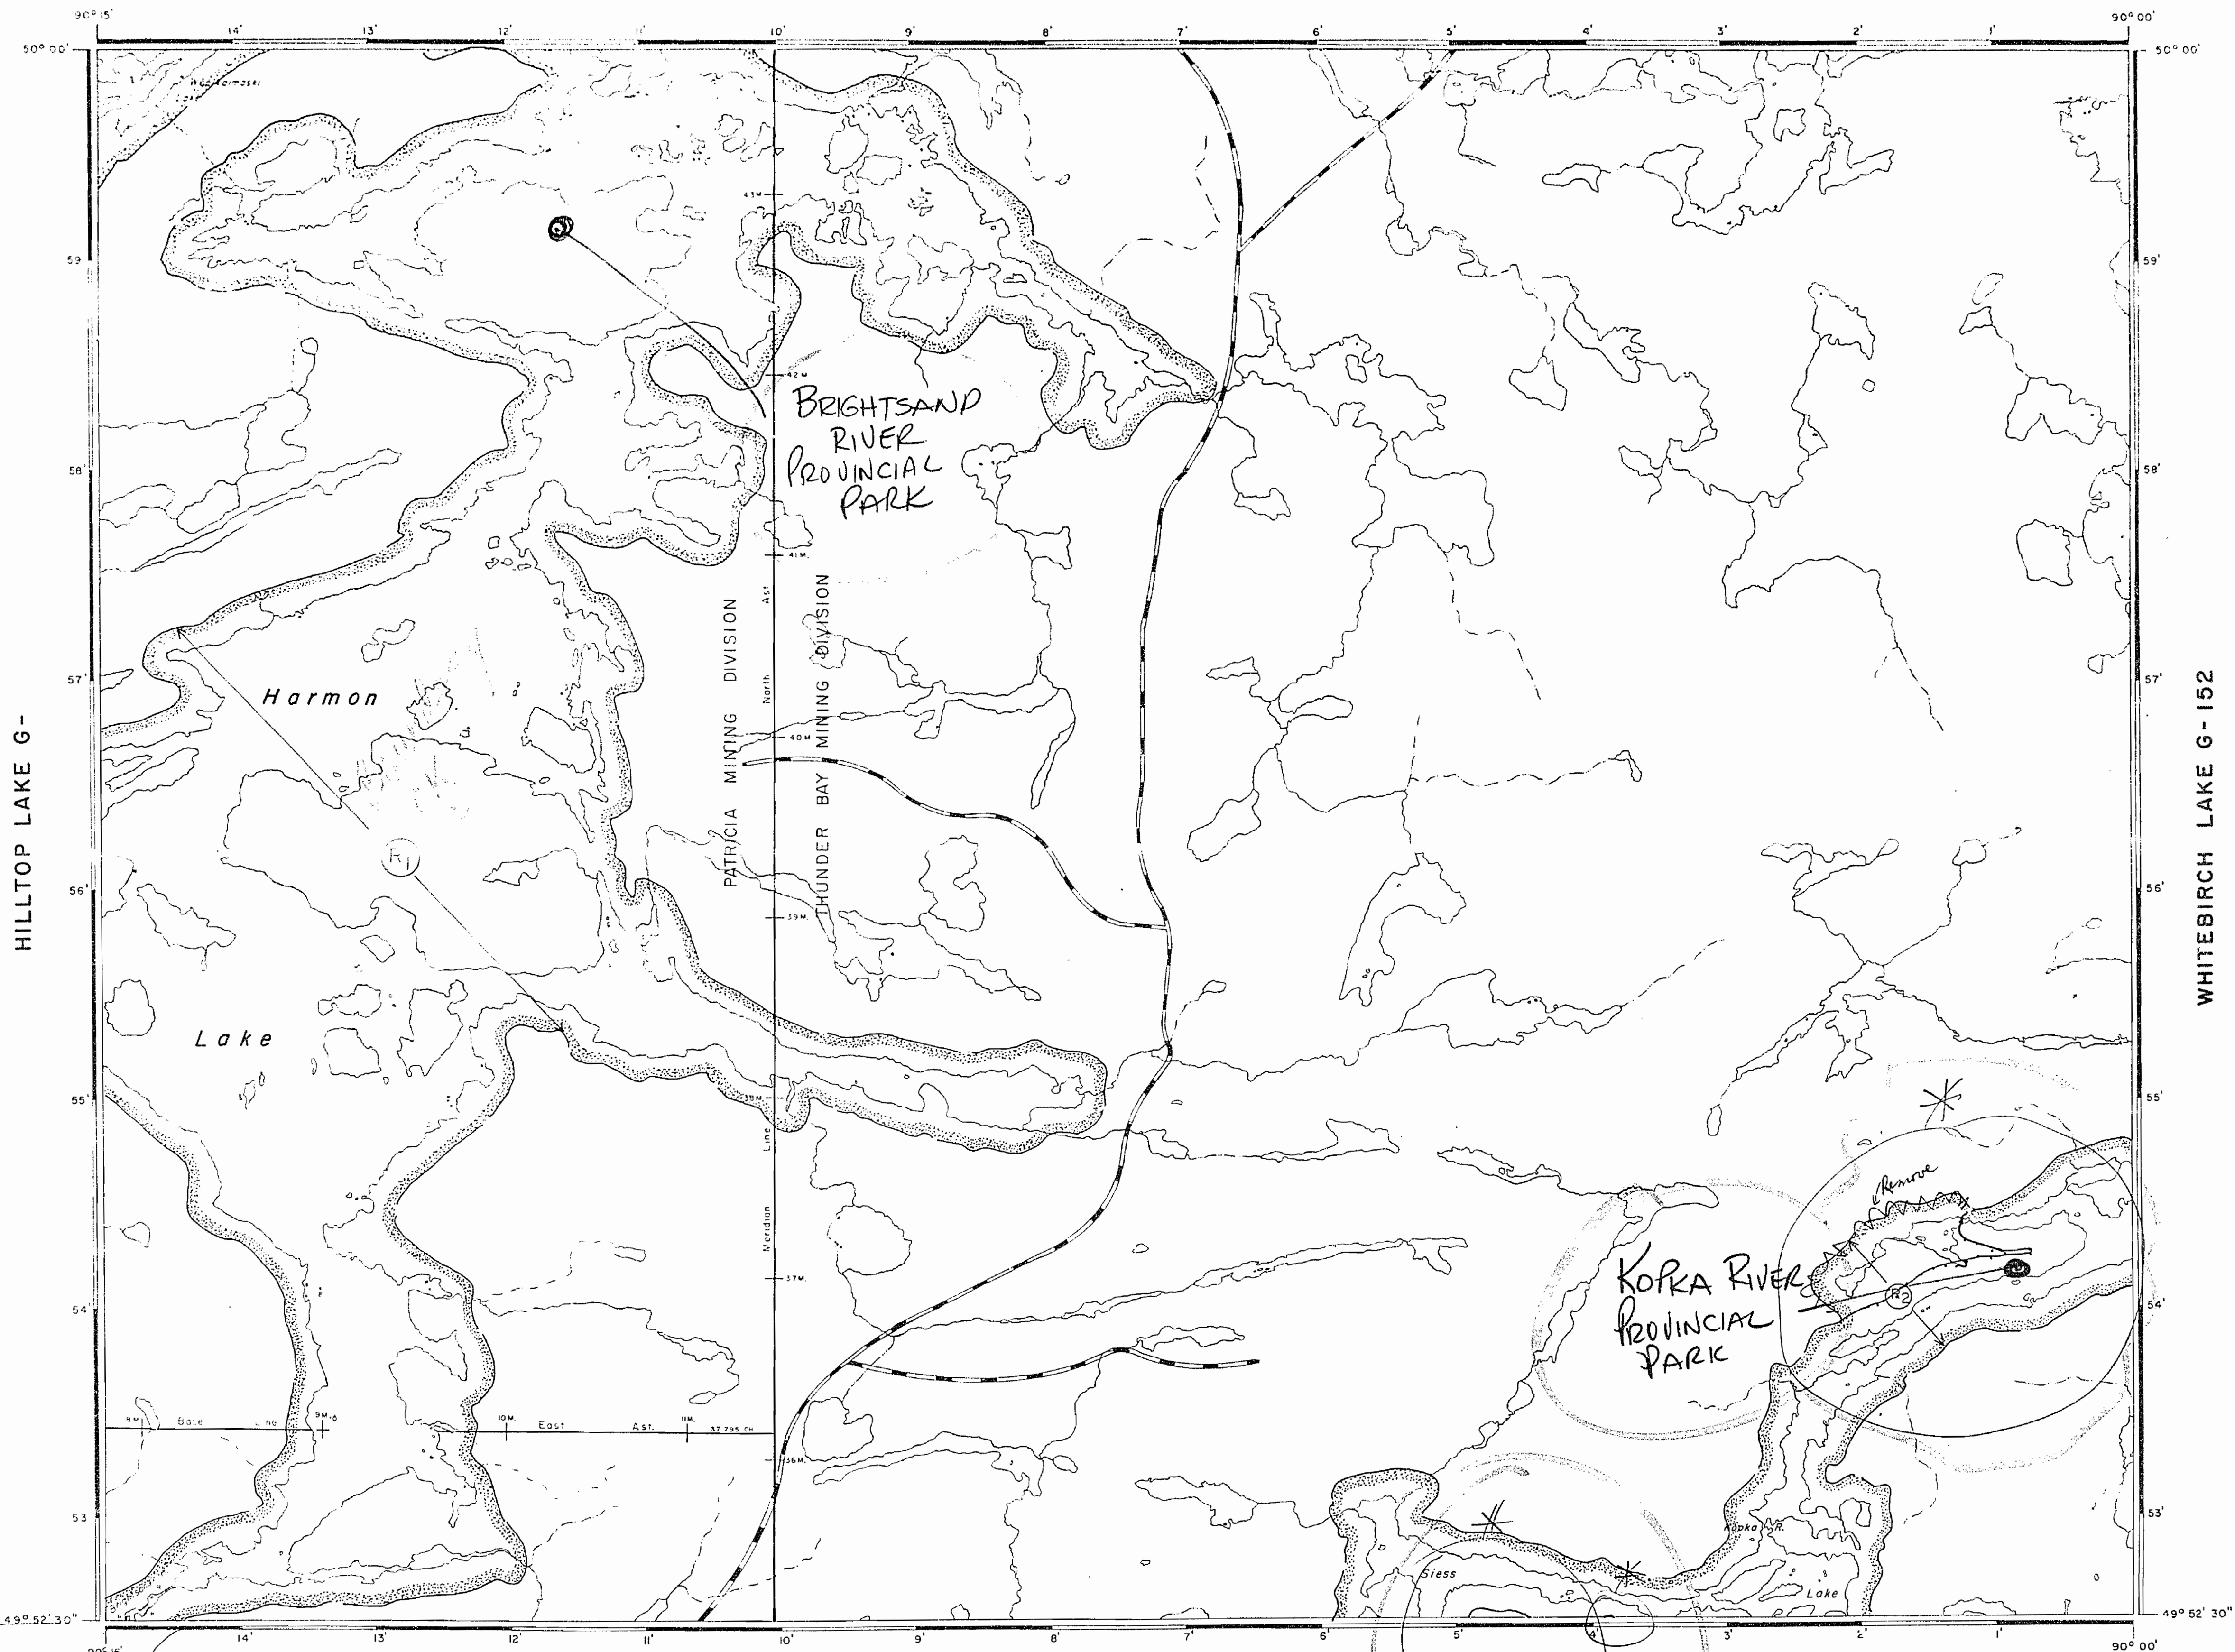

REFERENCES

TOPOGRAPHY
LAKES, RIVERS, ETC., FROM FOREST RESOURCES
INVENTORY SHEET NO. 438901

LEGEND


HIGHWAY AND ROUTE No.	—+—
OTHER ROADS	—+—
TRAILS	—+—
SURVEYED LINES	—+—
TOWNSHIPS, BASE LINES, ETC.	—+—
LOTS, MINING CLAIMS, PARCELS, ETC.	—+—
UNSURVEYED LINES	—+—
LOT LINES	—+—
PARCEL BOUNDARY	—+—
MINING CLAIMS ETC.	—+—
RAILWAY AND RIGHT OF WAY	—+—
UTILITY LINES	—+—
NON-PERENNIAL STREAM	—+—
FLOODING OR FLOODING RIGHTS	—+—
SUBDIVISION OR COMPOSITE PLAN	—+—
RESERVATIONS	—+—
ORIGINAL SHORELINE	—+—
MARSH OR MUSKEG	—+—
MINES	—+—
TRAVERSE MONUMENT	—+—

DISPOSITION OF CROWN LANDS

TYPE OF DOCUMENT	SYMBOL
PATENT, SURFACE & MINING RIGHTS	●
" SURFACE RIGHTS ONLY	○
" MINING RIGHTS ONLY	○
LEASE, SURFACE & MINING RIGHTS	○
" SURFACE RIGHTS ONLY	○
" MINING RIGHTS ONLY	○
LICENCE OF OCCUPATION	○
ORDER-IN-COUNCIL	○
RESERVATION	○
CANCELLED	○
SAND & GRAVEL	○

NOTE: MINING RIGHTS IN PARCELS PATENTED PRIOR TO MAY 6 1913, VESTED IN ORIGINAL PATENTEE BY THE PUBLIC LANDS ACT, R.S.O. 1970, CHAP. 380, SEC. 53 SUBSEC. 1

SCALE: 1 INCH = 40 CHAINS

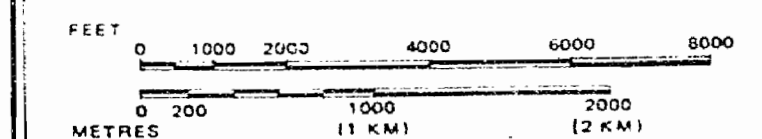

AREA

HARMON LAKE
M.N.R. ADMINISTRATIVE DISTRICT
THUNDER BAY/IGNACE
MINING DIVISION
THUNDER BAY/PATRICIA
LAND TITLES / REGISTRY DIVISION
THUNDER BAY


Ministry of Natural Resources
Land Management Branch
Ontario
May 28, 1987
Date JANUARY, 1983
Number
G-726

G-743

OK in G-764

Pat T. Bay

PATRICIA
T. BAY

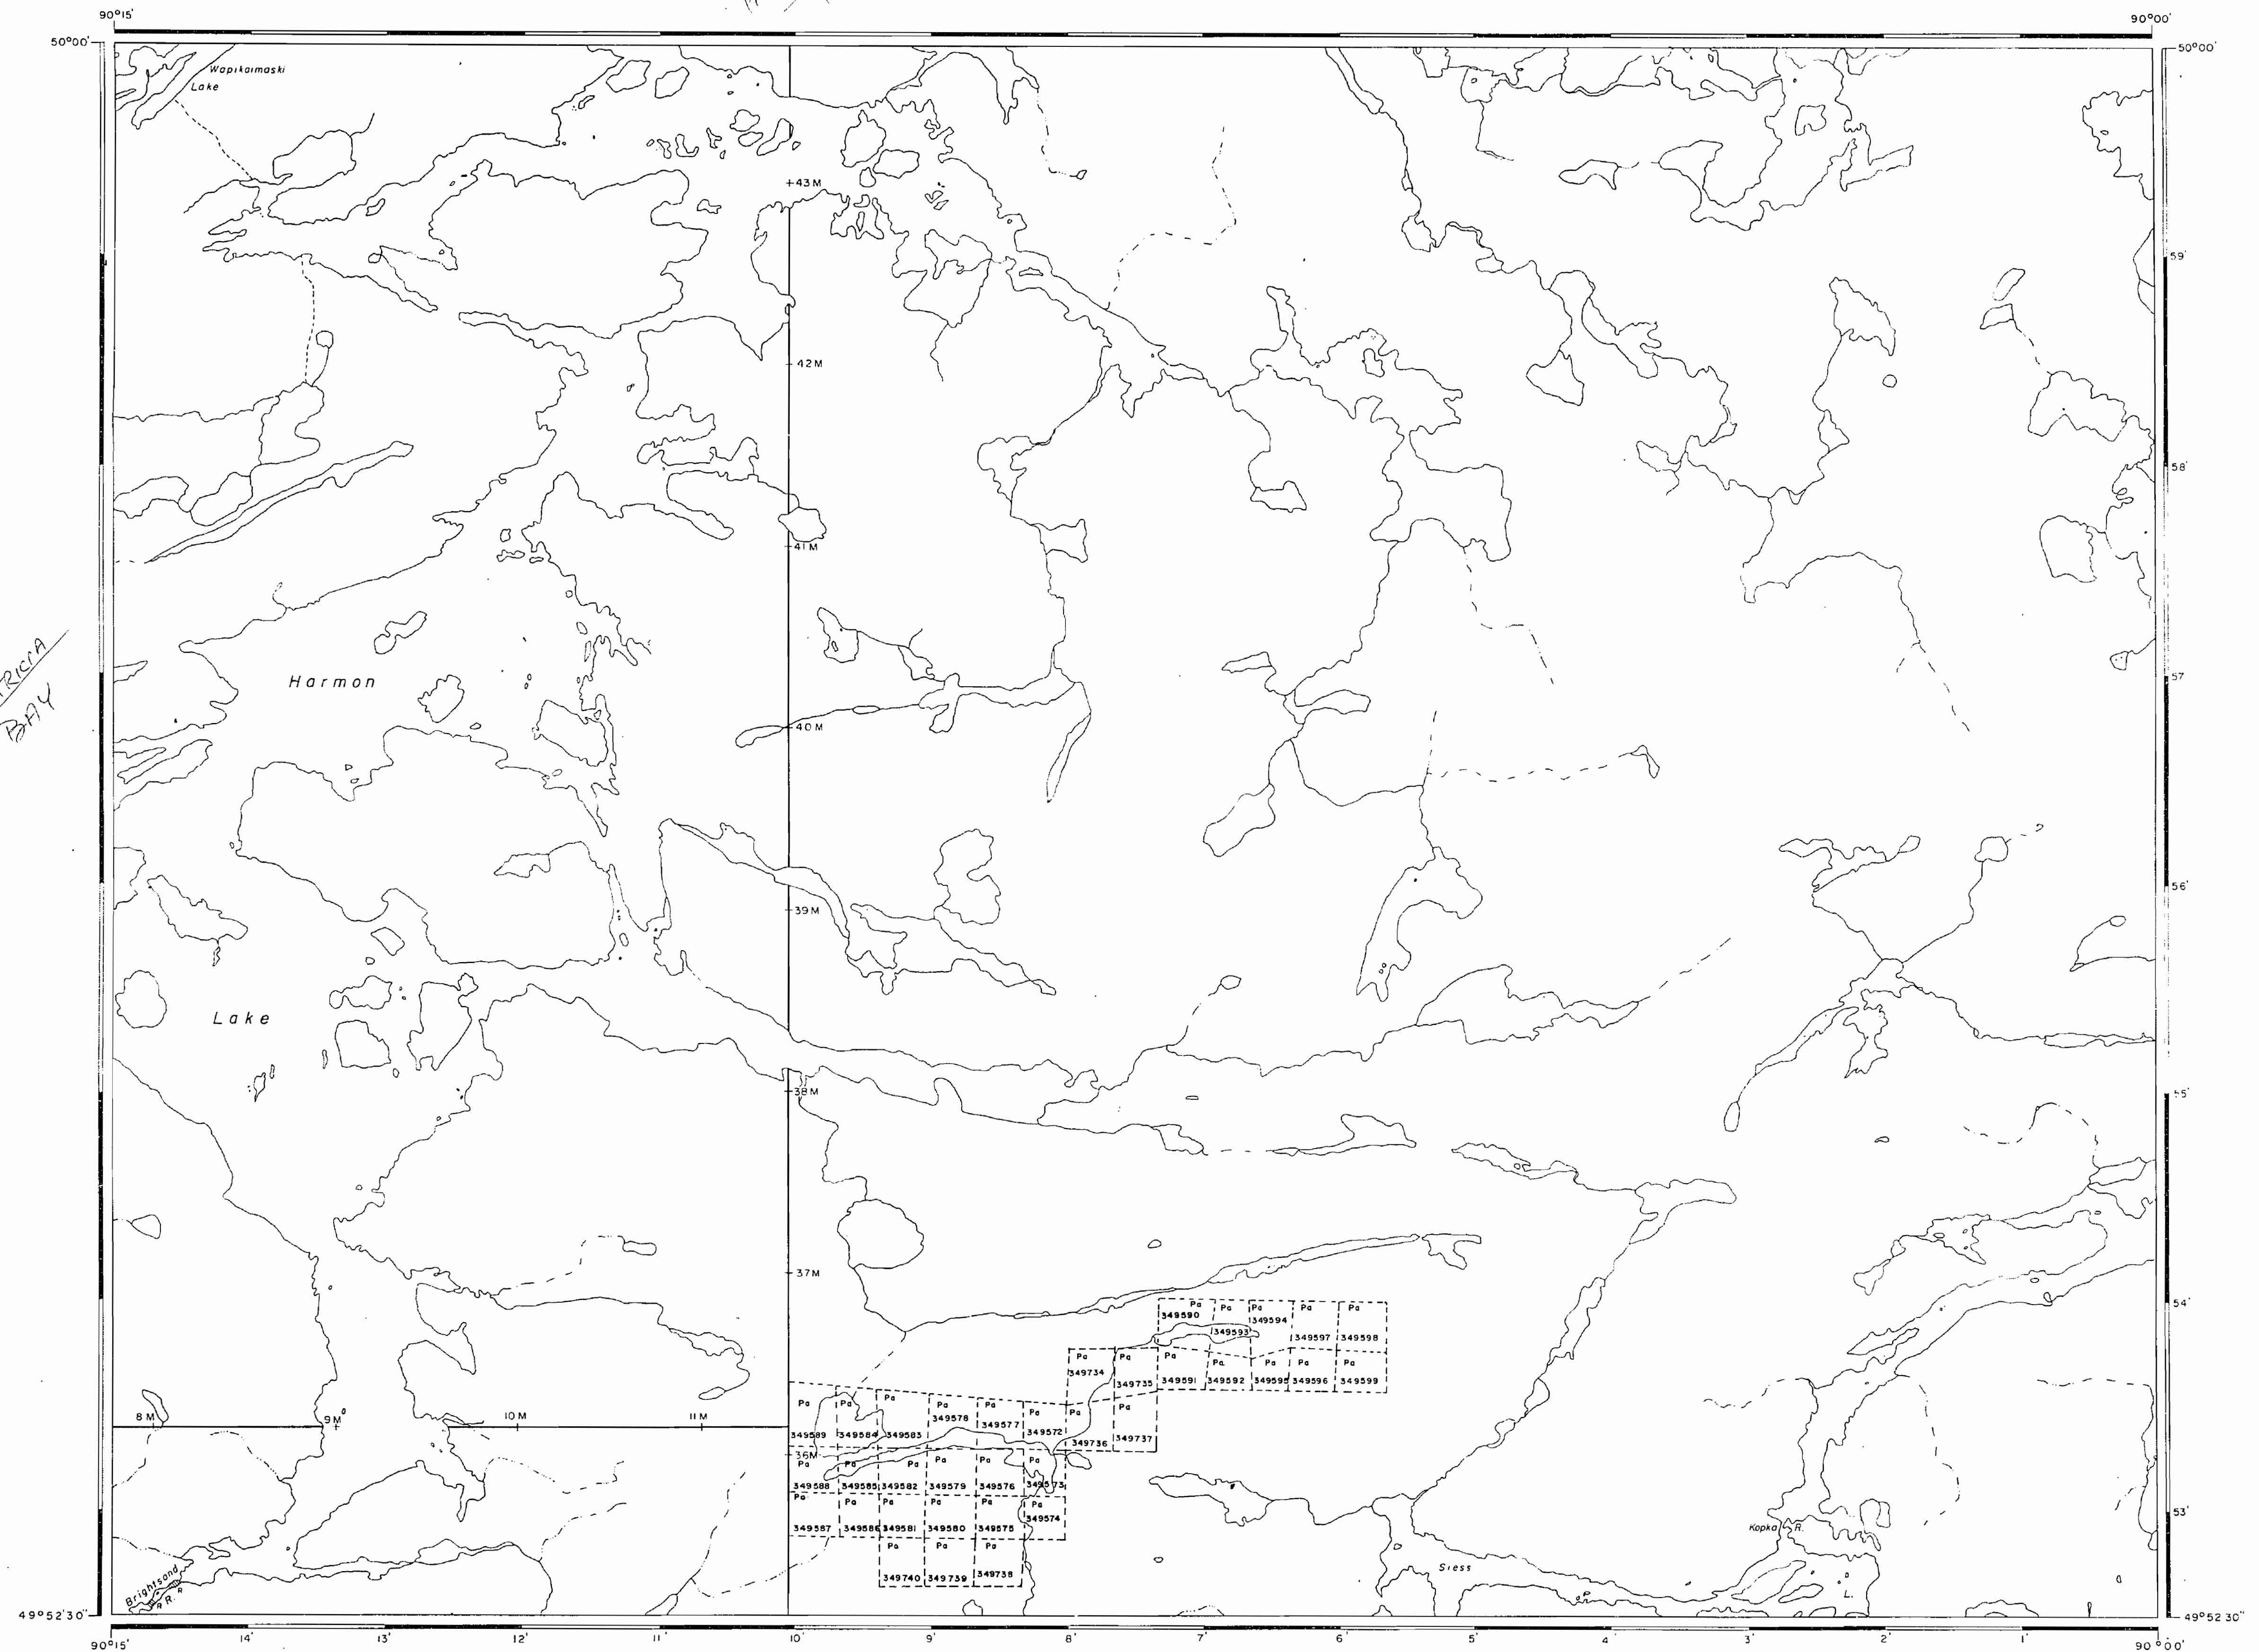

AREA OF
HARMON LAKE

DISTRICT OF
THUNDER BAY

PATRICIA
MINING DIVISION

SCALE: 1-INCH = 40 CHAINS

LEGEND	
PATENTED LAND	Ⓟ
CROWN LAND SALE	C.S.
LEASES	Ⓛ
LOCATED LAND	Loc.
LICENSE OF OCCUPATION	L.O.
MINING RIGHTS ONLY	M.R.O.
SURFACE RIGHTS ONLY	S.R.O.
ROADS	—
IMPROVED ROADS	—
KING'S HIGHWAYS	—
RAILWAYS	—
POWER LINES	—
MARSH OR MUSKEG	—
MINES	✕
CANCELLED	C.

NOTES
1. Above Rights are not in force and all leases
2. Below

#1

PATRICIA
MINING DIV.
RECEIVED
SEP 18 1973
AM 9:01 PM 1:38
6-0726

NATIONAL TOPOGRAPHIC SERIES 52 G 16
PLAN NO. M.2803
ONTARIO
MINISTRY OF NATURAL RESOURCES
SURVEYS AND MAPPING BRANCH

498901

REFERENCES


AREAS WITHDRAWN FROM DISPOSITION

M.R.O. - MINING RIGHTS ONLY
S.R.O. - SURFACE RIGHTS ONLY
M.+S. - MINING AND SURFACE RIGHTS

Description	Order No.	Date	Disposition	File

HILLTOP LAKE G-

WAPIKAIMASKI LAKE G-

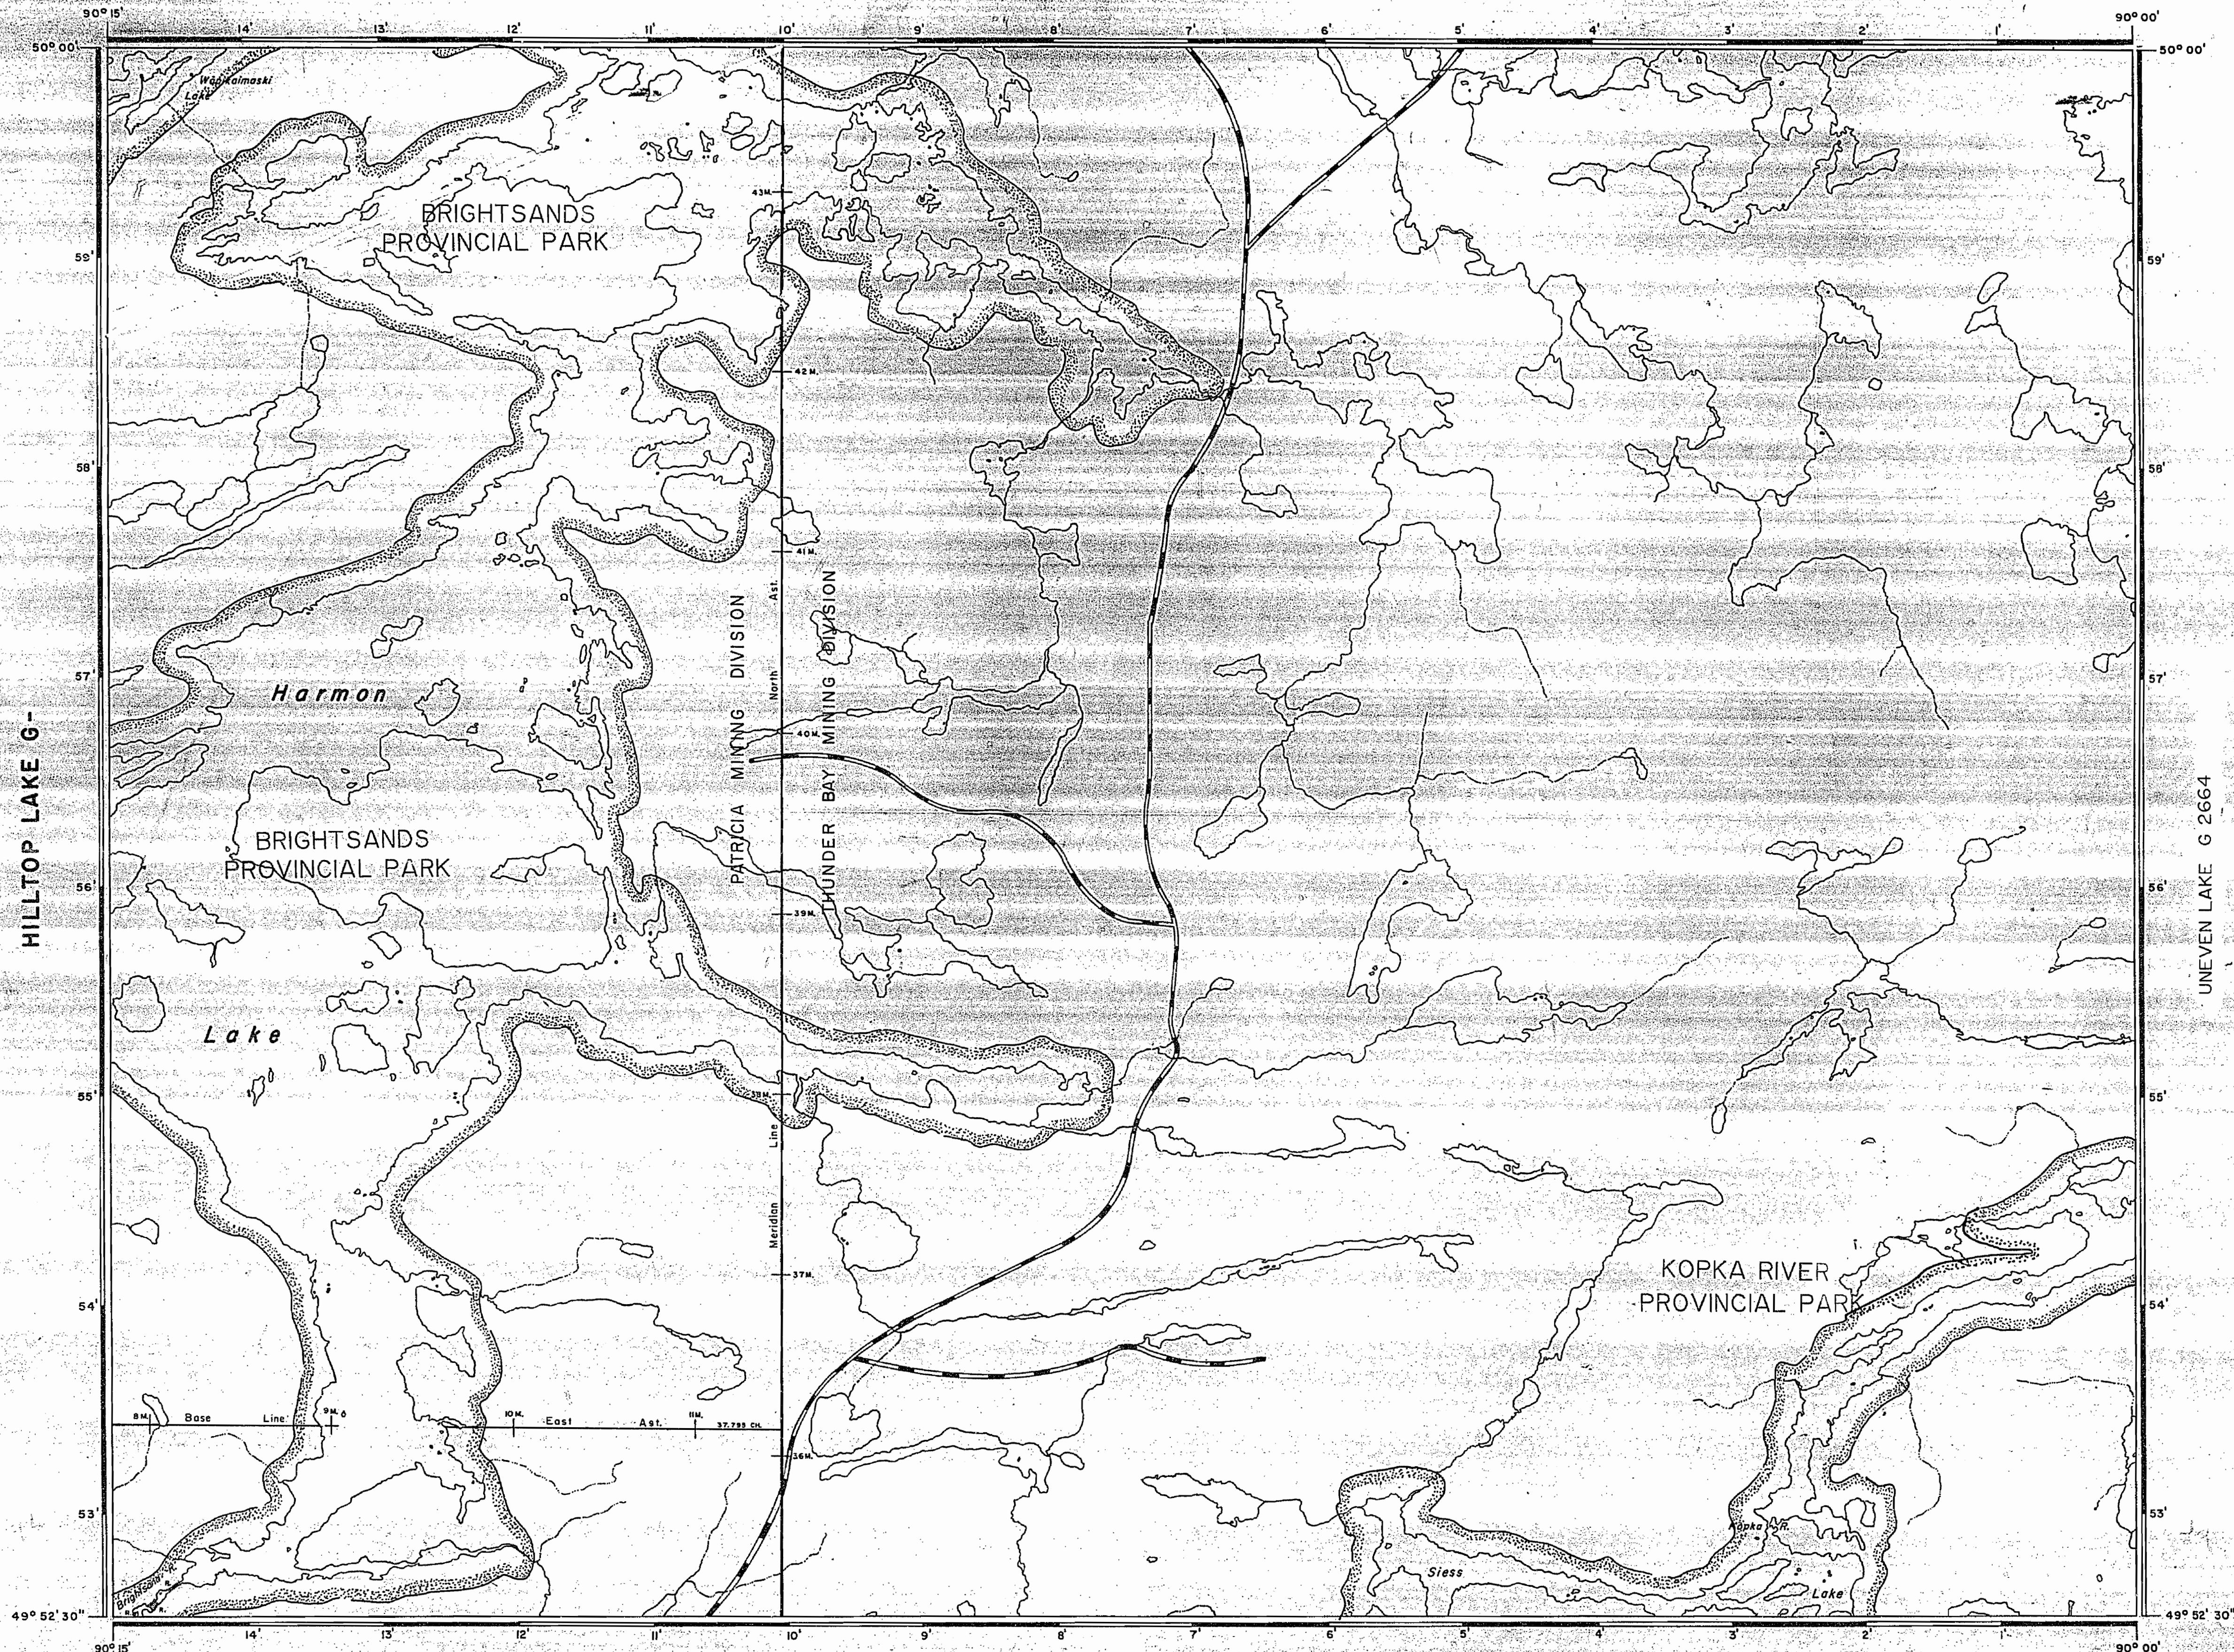

SPARKLING LAKE G-764

REFERENCES

TOPOGRAPHY

LAKES, RIVERS, ETC., FROM FOREST RESOURCES
INVENTORY SHEET NO. 498901


LEGEND

HIGHWAY AND ROUTE No.	
OTHER ROADS	
TRAILS	
SURVEYED LINES:	
TOWNSHIPS, BASE LINES, ETC.	
LOTS, MINING CLAIMS, PARCELS, ETC.	
UNSURVEYED LINES:	
LOT LINES	
PARCEL BOUNDARY	
MINING CLAIMS ETC.	
RAILWAY AND RIGHT OF WAY	
UTILITY LINES	
NON-PERENNIAL STREAM	
FLOODING OR FLOODING RIGHTS	
SUBDIVISION OR COMPOSITE PLAN	
RESERVATIONS	
ORIGINAL SHORELINE	
MARSH OR MUSKEG	
MINES	
TRAVERSE MONUMENT	

DISPOSITION OF CROWN LANDS

TYPE OF DOCUMENT	SYMBOL
PATENT, SURFACE & MINING RIGHTS	
" SURFACE RIGHTS ONLY	
" MINING RIGHTS ONLY	
LEASE, SURFACE & MINING RIGHTS	
" SURFACE RIGHTS ONLY	
" MINING RIGHTS ONLY	
LICENCE OF OCCUPATION	
ORDER-IN-COUNCIL	
RESERVATION	
CANCELLED	
SAND & GRAVEL	
LAND USE PERMITS FOR COMMERCIAL TOURISM/OUTPOST CAMPS	

SCALE: 1 INCH = 40 CHAINS

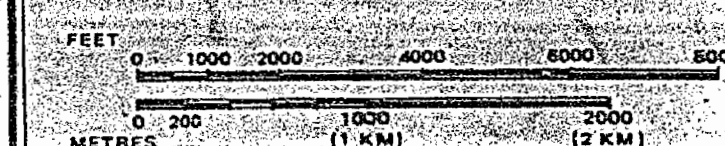

AREA

HARMON LAKE

M.N.R. ADMINISTRATIVE DISTRICT

THUNDER BAY/IGNACE

MINING DIVISION

THUNDER BAY/PATRICIA

LAND TITLES / REGISTRY DIVISION

THUNDER BAY

Ministry of Natural Resources
Land Management Branch
Ontario
MAY 28 1987

Date: JANUARY, 1983

Number

G-726

THE INFORMATION THAT APPEARS ON THIS MAP HAS BEEN COMPILED FROM VARIOUS SOURCES, AND ACCURACY IS NOT GUARANTEED. THOSE WISHING TO STAKE MINING CLAIMS SHOULD CONSULT WITH THE MINING RECORDER, MINISTRY OF NORTHERN DEVELOPMENT AND MINES, FOR ADDITIONAL INFORMATION ON THE STATUS OF THE LANDS SHOWN HEREON.