

Morel Twp. - M.238

Van Hise Twp. - M.254

Chown Twp. - M.213

Nicol Twp. - M.239

THE TOWNSHIP
OF

HAULTAIN

DISTRICT OF
TIMISKAMINGMONTREAL RIVER
MINING DIVISION

SCALE: 1-INCH = 40 CHAINS

LEGEND

PATENTED LAND	Ⓢ
CROWN LAND SALE	C.S.
LEASES	Ⓛ
LOCATED LAND	Loc.
LICENSE OF OCCUPATION	L.O.
MINING RIGHTS ONLY	M.R.O.
SURFACE RIGHTS ONLY	S.R.O.
ROADS	—
IMPROVED ROADS	—
KING'S HIGHWAYS	—
RAILWAYS	—
POWER LINES	—
MARSH OR MUSKEG	—
MINES	Ⓜ
CANCELLED	C.

NOTES

400' Surface Rights Reservation around
all lakes and rivers.

PLAN NO. M.222

DEPARTMENT OF MINES

— ONTARIO —

Morel Twp. - M.238

Van Hise Twp. - M.254

Chown Twp. - M.213

Nicol Twp. - M.239

THE TOWNSHIP OF
OF

HAULTAIN


DISTRICT OF
TIMISKAMINGMONTREAL RIVER
MINING DIVISION

SCALE: 1-INCH = 40 CHAINS

LEGEND


PATENTED LAND	Ⓟ
CROWN LAND SALE	C.S.
LEASES	Ⓛ
LOCATED LAND	Loc.
LICENSE OF OCCUPATION	L.O.
MINING RIGHTS ONLY	M.R.O.
SURFACE RIGHTS ONLY	S.R.O.
ROADS	—
IMPROVED ROADS	—
KING'S HIGHWAYS	—
RAILWAYS	—
POWER LINES	—
MARSH OR MUSKEG	—
MINES	ⓧ
CANCELLED	C.

NOTES

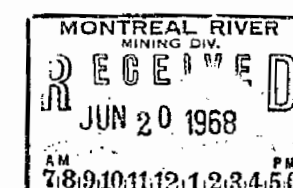
400' Surface Rights Reservation around
all lakes and rivers.

PLAN NO. M.222

DEPARTMENT OF MINES
— ONTARIO —

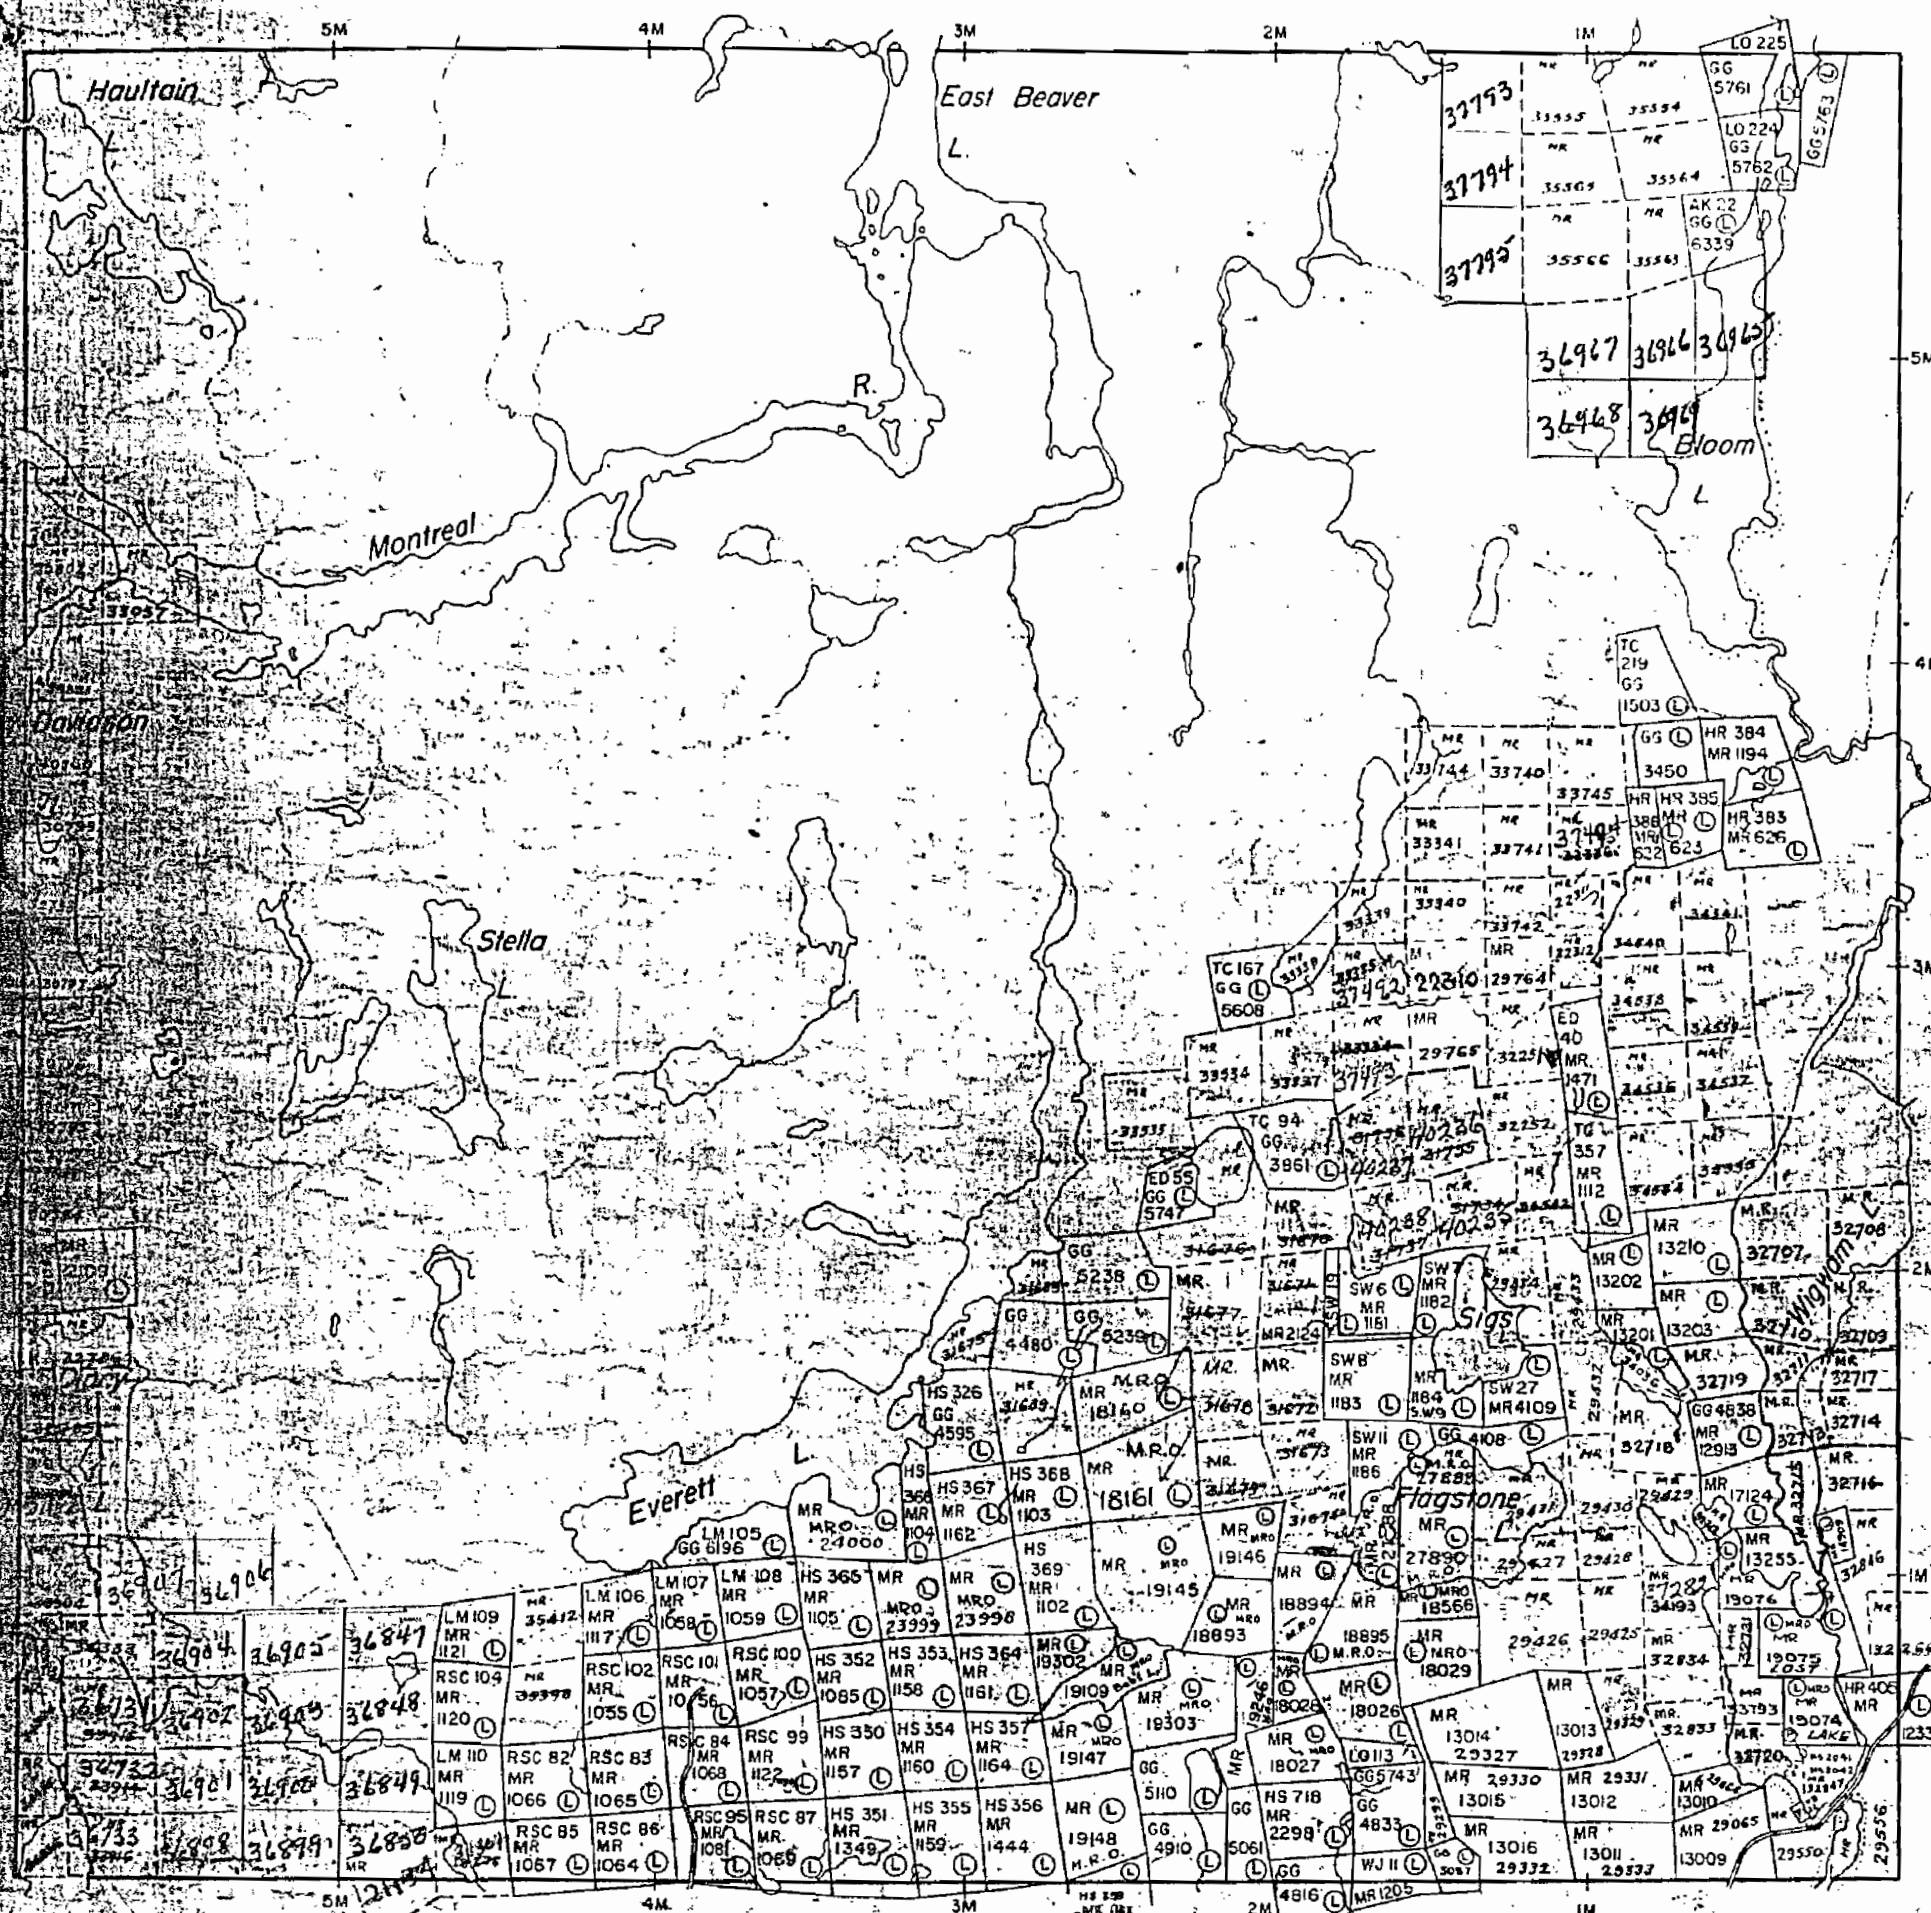

Replaced May 17/55

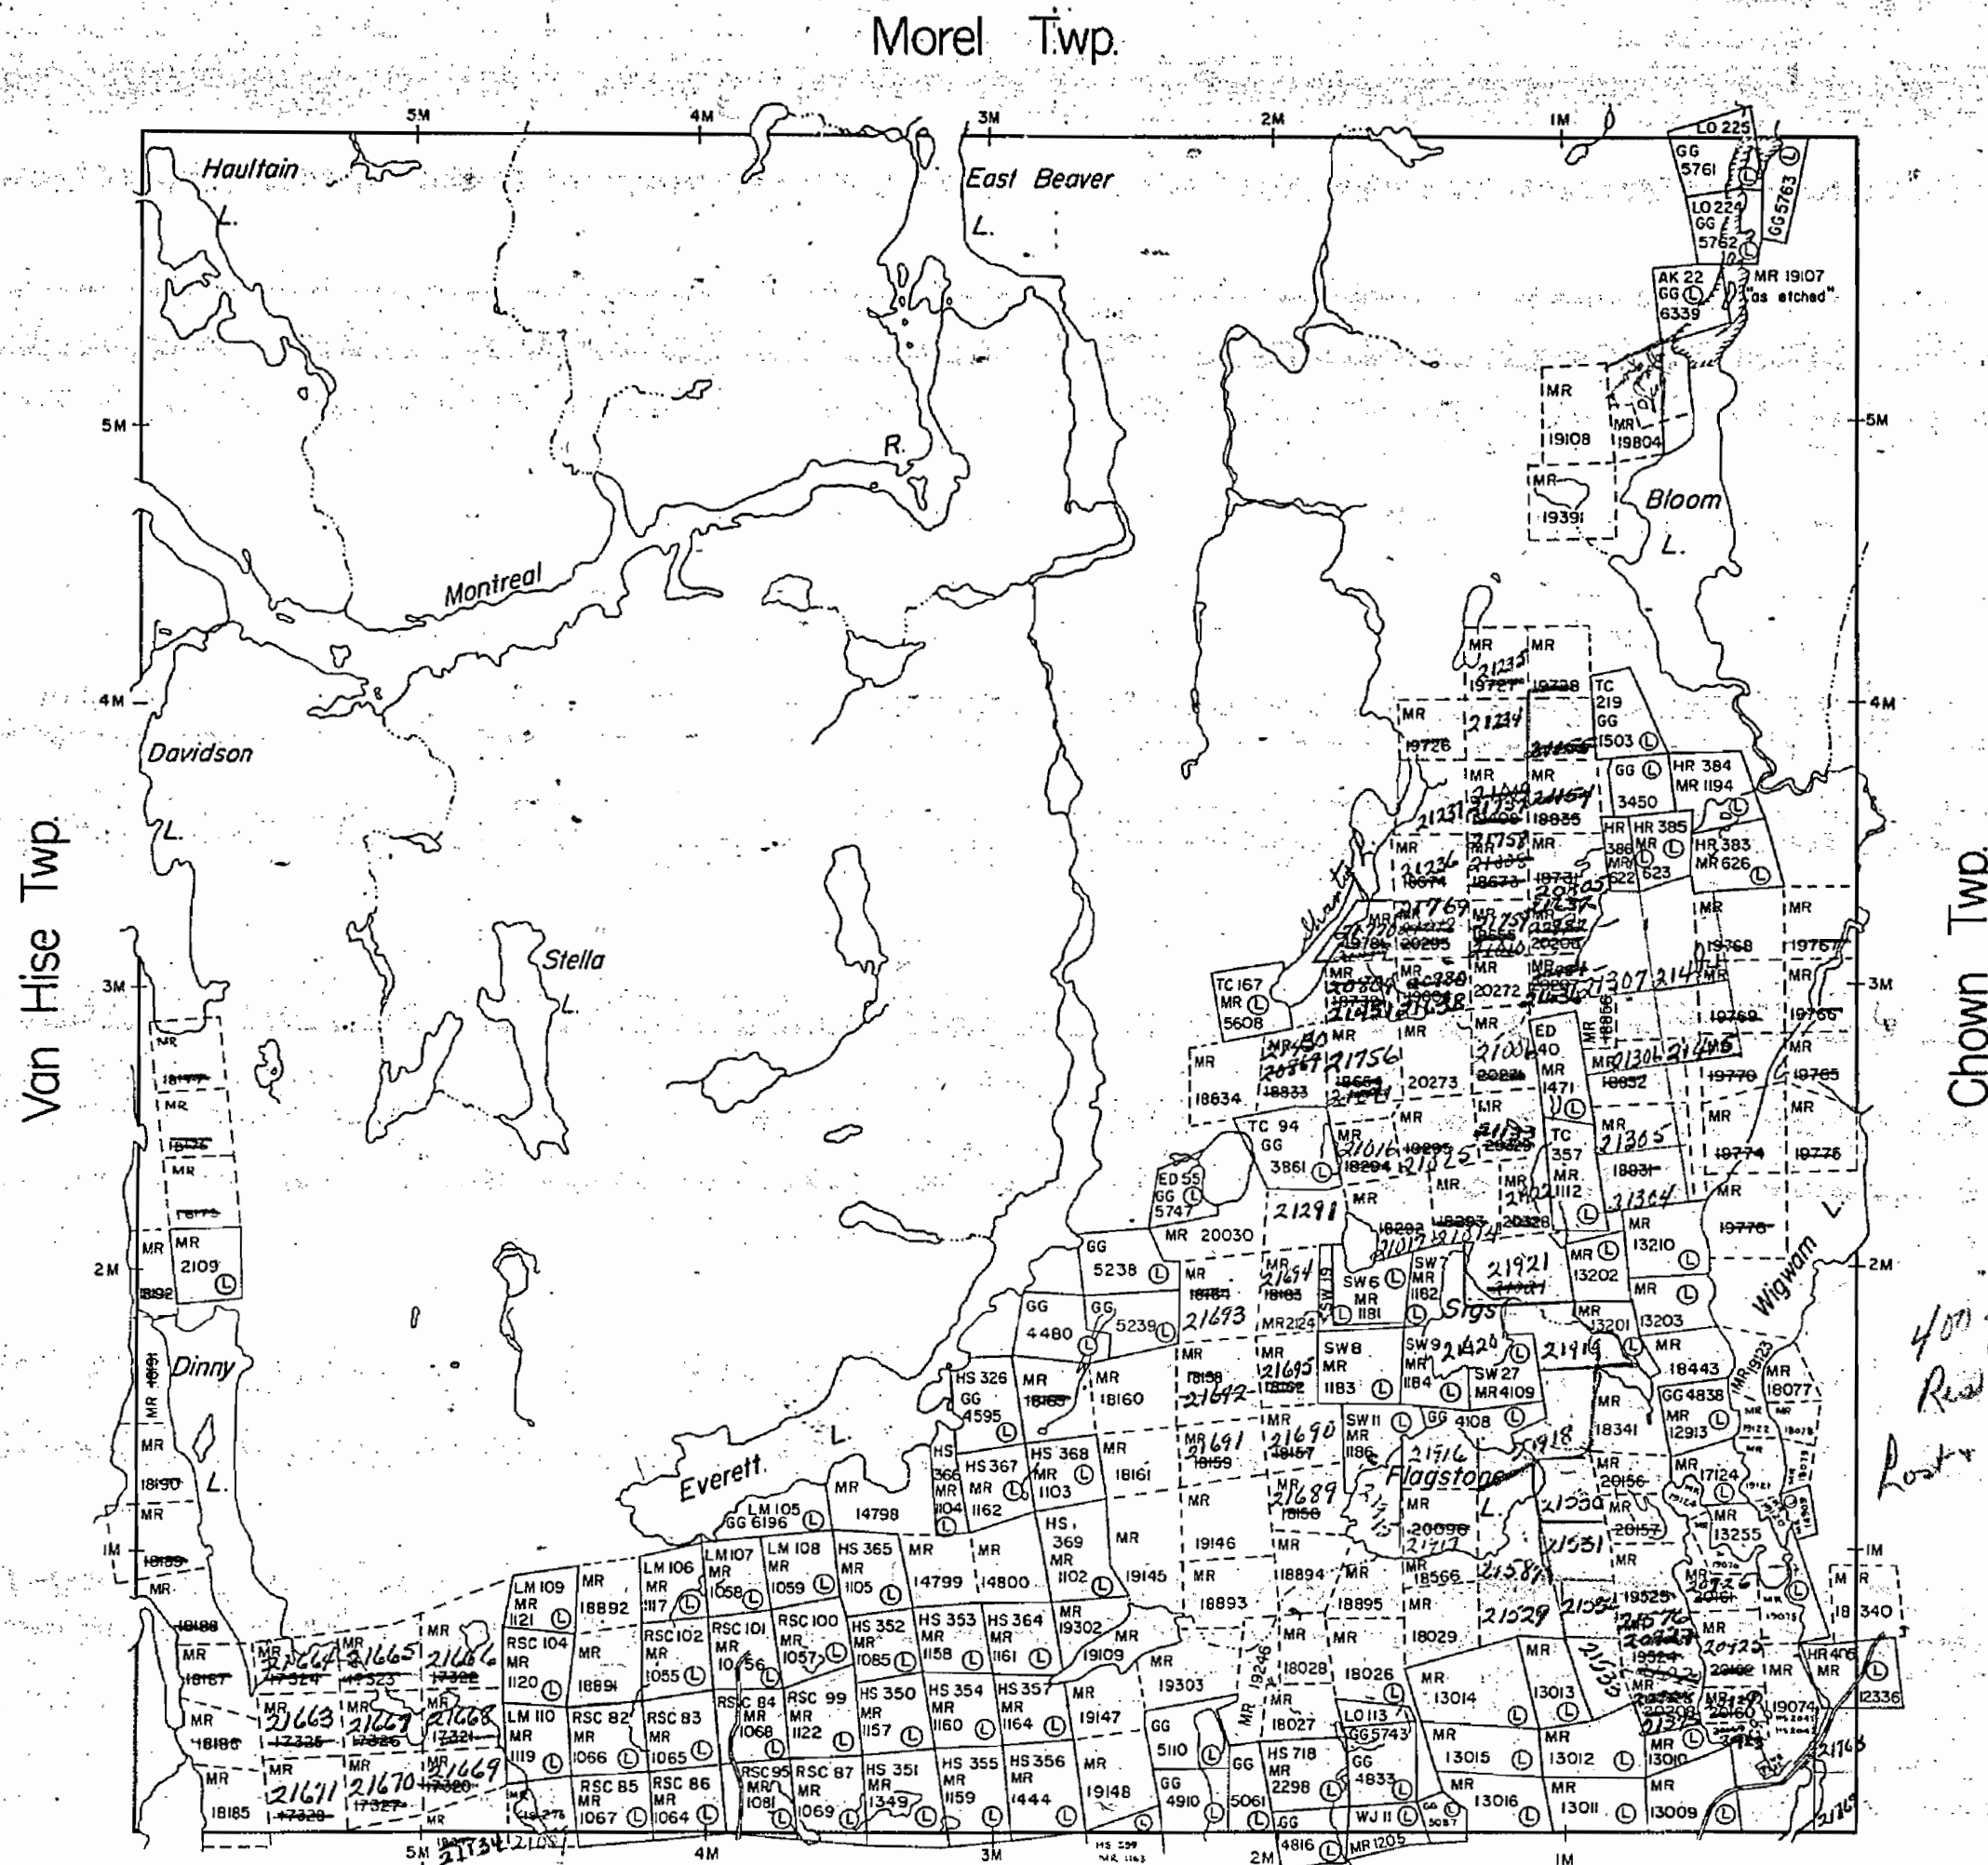THE TOWNSHIP
OF**HAULTAIN**DISTRICT OF
TIMISKAMINGMONTREAL RIVER
MINING DIVISION

SCALE: 1-INCH = 40 CHAINS

LEGEND

PATENTED LAND	⊙
CROWN LAND SALE	CS.
LEASES	⊙
LOCATED LAND	Loc.
LICENSE OF OCCUPATION	LO.
MINING RIGHTS ONLY	M.R.O.
SURFACE RIGHTS ONLY	S.R.O.
ROADS	—
IMPROVED ROADS	—
KING'S HIGHWAYS	—
RAILWAYS	—
POWER LINES	—
MARSH OR MUSKEG	—
MINES	—

NOTES

M 222

PLAN NO. - MR 21

DEPARTMENT OF MINES
—ONTARIO—

Morel Twp.

THE TOWNSHIP
OF**HAULTAIN**DISTRICT OF
TIMISKAMINGMONTREAL RIVER
MINING DIVISION

SCALE: 1-INCH=40 CHAINS

LEGEND


PATENTED LAND	Ⓟ
CROWN LAND SALE	C.S.
LEASES	Ⓛ
LOCATED LAND	Loc
LICENSE OF OCCUPATION	L.O.
MINING RIGHTS ONLY	M.R.O.
SURFACE RIGHTS ONLY	S.R.O.
ROADS	—
IMPROVED ROADS	—
KING'S HIGHWAYS	—
RAILWAYS	—
POWER LINES	—
MARSH OR MUSKEG	—
MINES	X

NOTES

400' Reserve to the Dept of Lands & Forests
shown thus ————

Tim. Prov. Forest

PLAN NO.- M.222

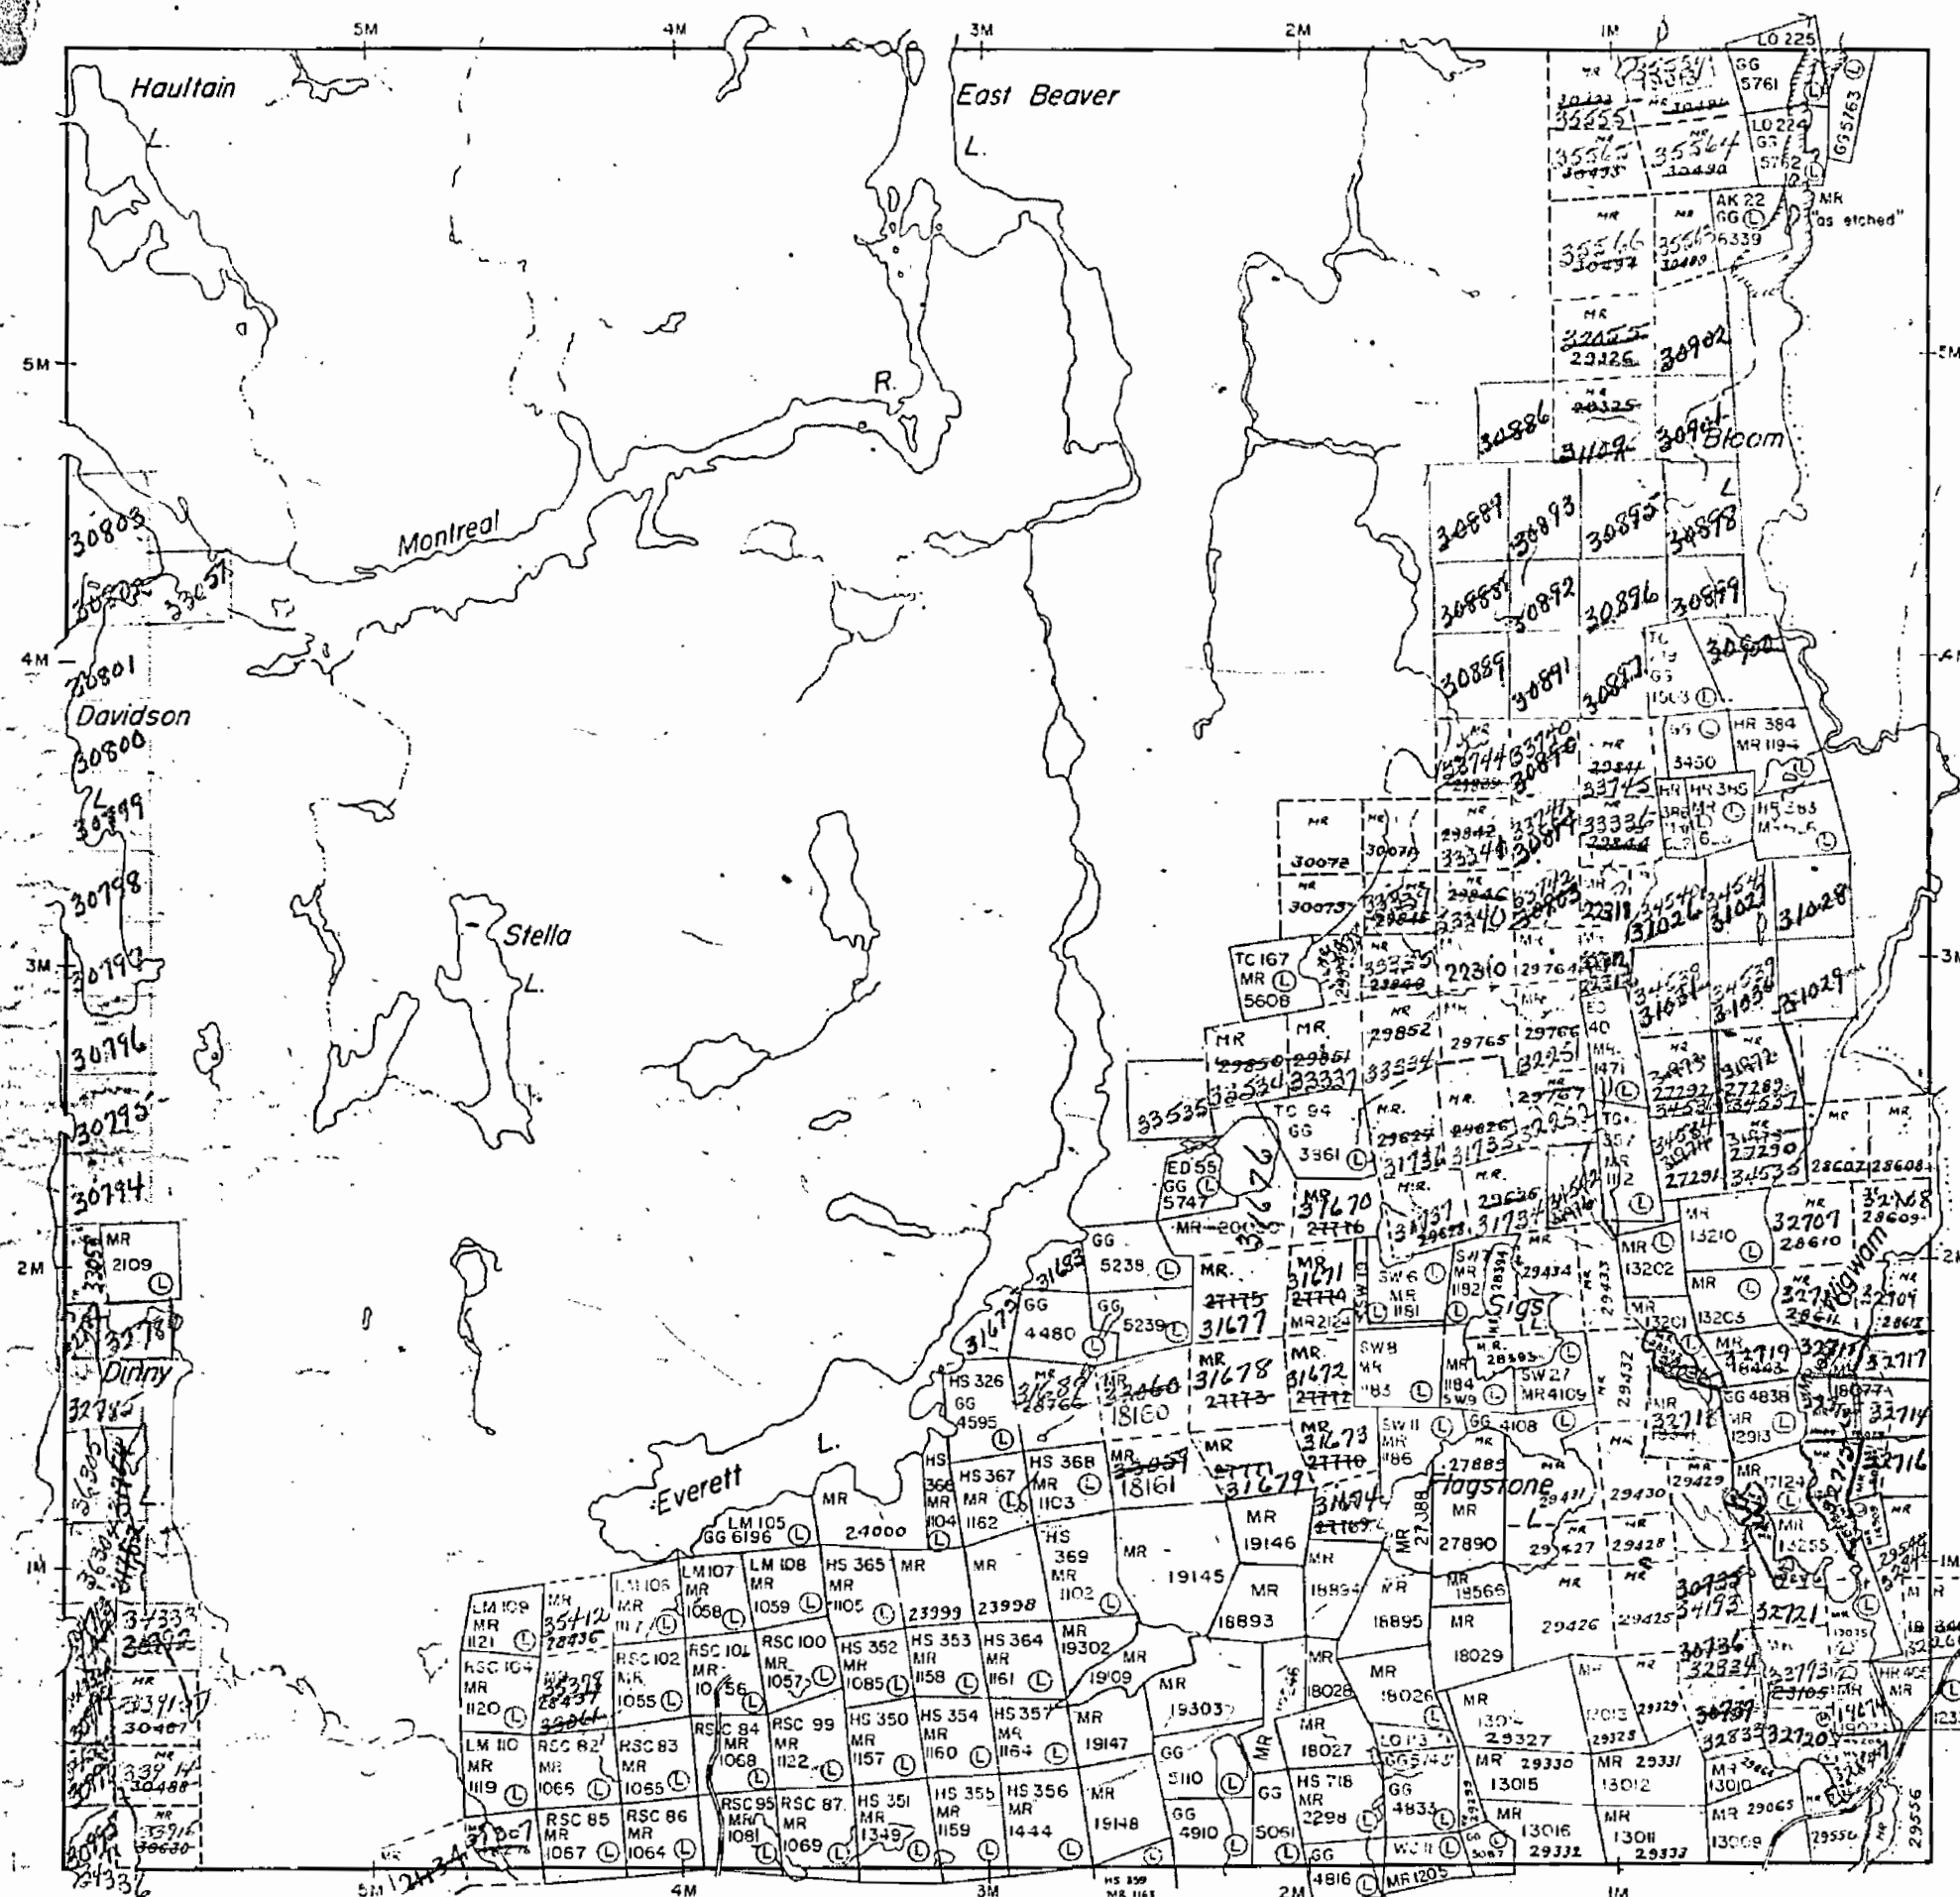DEPARTMENT OF MINES
—ONTARIO—

Morel Twp.

THE TOWNSHIP
OF**HAULTAIN**DISTRICT OF
TIMISKAMINGMONTREAL RIVER
MINING DIVISION

SCALE: 1-INCH = 40 CHAINS

LEGEND

PATENTED LAND	Ⓟ
CROWN LAND SALE	C.S.
LEASES	Ⓛ
LOCATED LAND	Loc.
LICENSE OF OCCUPATION	LO
MINING RIGHTS ONLY	M.R.O.
SURFACE RIGHTS ONLY	S.R.O.
ROADS	—
IMPROVED ROADS	—
KING'S HIGHWAYS	—
RAILWAYS	—
POWER LINES	—
MARSH OR MUSKEG	—
MINES	✕

NOTES400' Reserve to the Dept. of Lands & Forests
shown thus: —

Van Hise Twp.

Chown Twp.

Nicol Twp.

PLAN NO. - M.222

DEPARTMENT OF MINES
— ONTARIO —

Morel Twp.

THE TOWNSHIP
OF

HAULTAIN

DISTRICT OF
TIMISKAMING

MONTREAL RIVER
MINING DIVISION

SCALE: 1-INCH=40 CHAINS

LEGEND


PATENTED LAND	(P)
CROWN LAND SALE	C.S.
LEASES	(L)
LOCATED LAND	Loc.
LICENSE OF OCCUPATION	L.O.
MINING RIGHTS ONLY	M.R.O.
SURFACE RIGHTS ONLY	S.R.O.
ROADS	
IMPROVED ROADS	
KING'S HIGHWAYS	
RAILWAYS	
POWER LINES	
MARSH OR MUSKEG	
MINES	

NOTES

400' Reserve to the Dept. of Lands & Forests
shown thus: ~~at the same place~~

PLAN NO. - M.222

DEPARTMENT OF MINES
—ONTARIO—

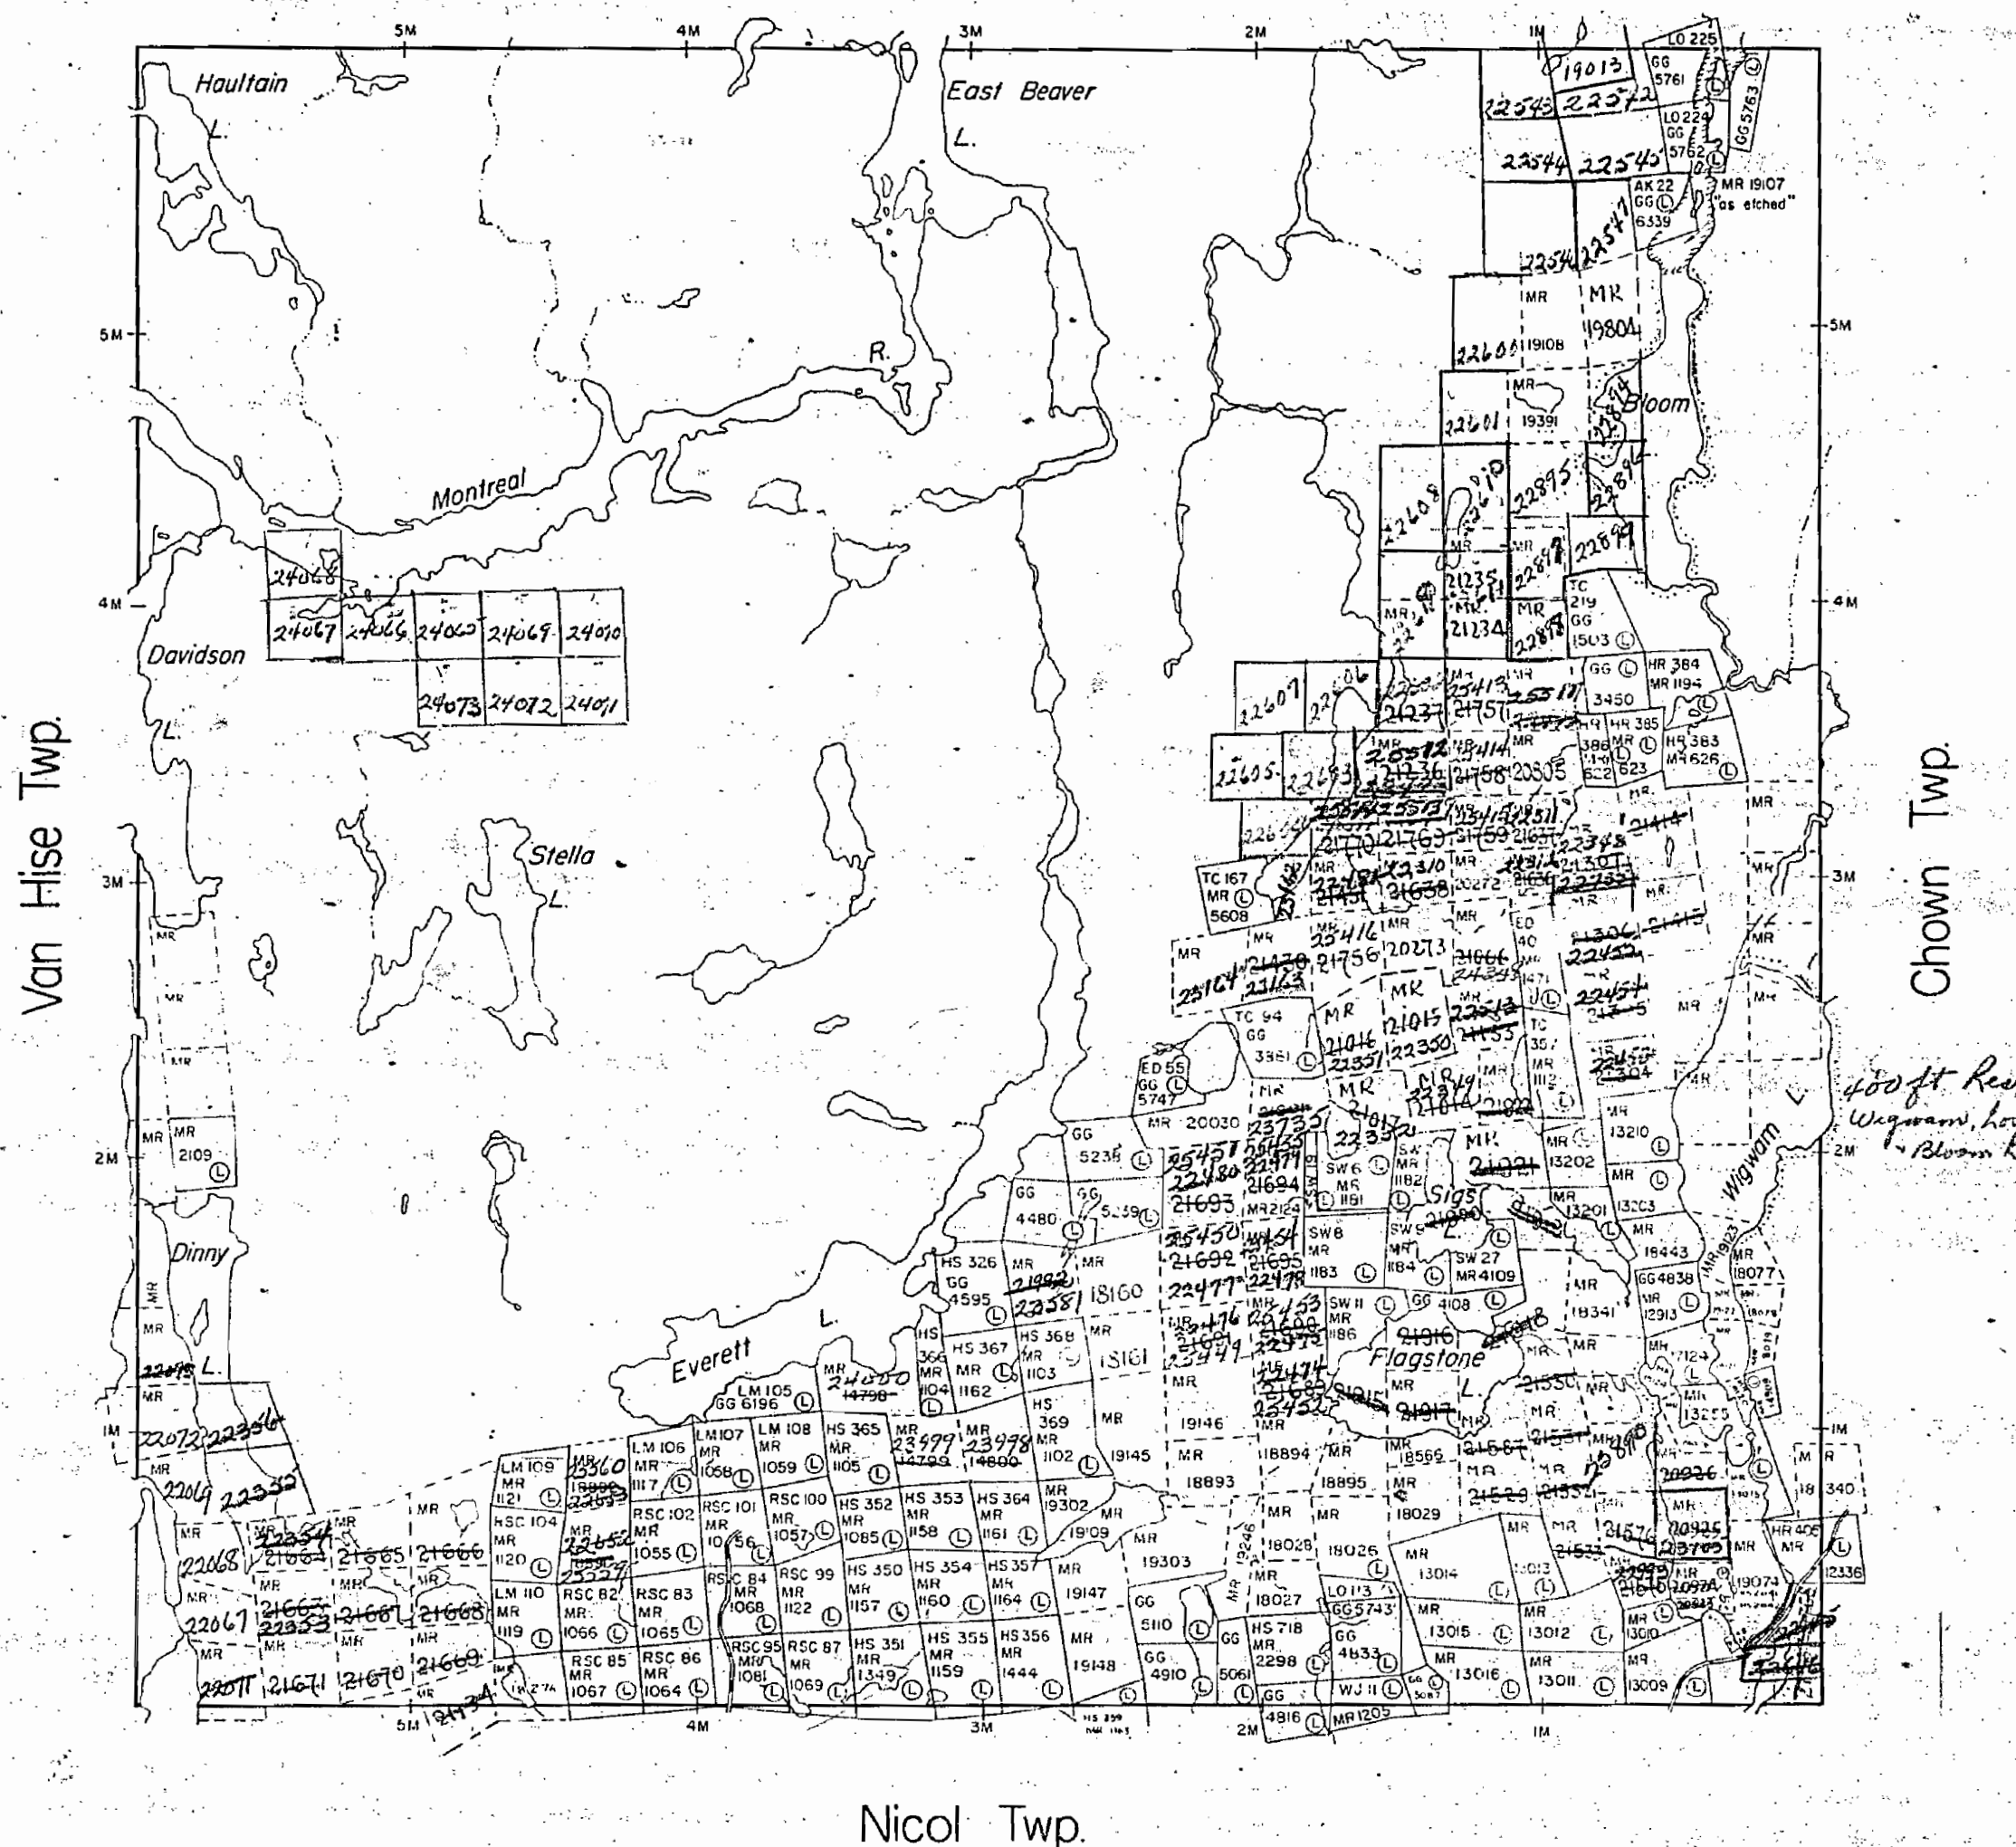

G-3972

MAP SYMBOLOLOGY

Aerial Cableway	Pipeline (above ground)
Boundary	Railroad
International	Single Track
Interprovincial	Double Track
District, Township (Indian Reserve)	Abandonment
Approximate	Turbidity
Lot, Concession	Road
Approximate	Highway, County
Park Boundary	Township
Bridge	Access (road of doubtful maintenance or significant driveway)
Road, Railroad	Trail, Back Road (portage, alley)
Building	Rapids
Chimney	Double line river with multiple rapids
Cliff, Pit, Pile	Double line river with multiple rapids
Contours	Reservoir
Interpretation	River, Stream, Canal
Approximate	Approximate
Depression	Seasonal
Control Points	Direction of flow
Horizontal	Rock
Vertical	Vegetation
Culvert	Shoal
Falls	Spot Elevation (lake elevations) 300.0
Double line river	Tower
Fence, Hedge, Wall	Transmission Line
Feature Outline (Construction features, etc.)	Pole
Flooded Land	Pyrene
Lock	Tunnel
Marsh or Swamp	Utility Poles
Moat	Wharf, Dock, Pier
Mine Head Frame	Wooded Area
Outcrop	

AREAS WITHDRAWN FROM DISPOSITION

M.R.O. - MINING RIGHTS ONLY
S.R.O. - SURFACE RIGHTS ONLY
M.+S. - MINING AND SURFACE RIGHTS

Description Order No. Date Disposition File

SAND AND GRAVEL

MT.C. PIT	No. 3734
MT.C. PIT	1532

MOREL TWP.

geology reference-COBALT
RESIDENT GEO.


LEGEND

HIGHWAY AND ROUTE NO.	
OTHER ROADS	
TRAILS	
SURVEYED LINES:	
TOWNSHIPS, BASE LINES, ETC.	
LOTS, MINING CLAIMS, PARCELS, ETC.	
UNSURVEYED LINES:	
LOT LINES	
PARCEL BOUNDARY	
MINING CLAIMS ETC.	
RAILWAY AND RIGHT OF WAY	
UTILITY LINES	
NON PERENNIAL STREAM	
FLOODING OR FLOODING RIGHTS	
SUBDIVISION OR COMPOSITE PLAN	
RESERVATIONS	
ORIGINAL SHORELINE	
MARSH OR MUSKIE	
MINES	
TRAVERSE MONUMENT	

DISPOSITION OF CROWN LANDS

TYPE OF DOCUMENT	SYMBOL
PATENT, SURFACE & MINING RIGHTS	
" SURFACE RIGHTS ONLY	
" MINING RIGHTS ONLY	
LEASE, SURFACE & MINING RIGHTS	
" SURFACE RIGHTS ONLY	
" MINING RIGHTS ONLY	
LICENCE OF OCCUPATION	
ORDER-IN-COUNCIL	
RESERVATION	
CANCELLED	
SAND & GRAVEL	

NOTE: MINING RIGHTS IN PARCELS PATENTED PRIOR TO MAY 6, 1913, VESTED IN ORIGINAL PATENTEE BY THE PUBLIC LANDS ACT, R.S.O. 1970, CHAP. 380, SEC. 63, SUBSEC. 1.

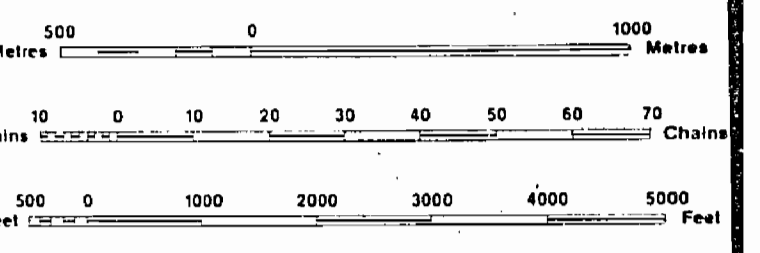

SCALE 1:20 000
GRID ZONE 17

THE INFORMATION THAT APPEARS ON THIS MAP HAS BEEN COMPILED FROM VARIOUS SOURCES, AND ACCURACY IS NOT GUARANTEED. THOSE WISHING TO STAKE MINING CLAIMS SHOULD CONSULT WITH THE MINING RECORDER, MINISTRY OF NORTHERN DEVELOPMENT AND MINES, FOR ADDITIONAL INFORMATION ON THE STATUS OF THE LANDS SHOWN HEREON.

Received and checked: Feb/87
TOWNSHIP
HAULTAIN
DATE OF ISSUE
M.N.R. ADMINISTRATIVE DISTRICT
KIRKLAND LAKE APR 20 1998
MINING DIVISION
LARDER LAKE
LAND TITLES / REGISTRY DIVISION
TIMISKAMING

Ministry of Natural Resources
Land Management Branch
Ontario

Original Compilation MAY 1985
Revised:
Number:
G-3972

ARCHIVED SEPT. 18, 1996

A COPY OF THIS MYLAR
ARCHIVED MAY 06/1996

NICOL TWP.

CHOWN TWP.

VAN HISE TWP.

Revised	G-3972
---------	--------

0-3915

WMT NATUJAH

0-3915

MAP SYMBOLOLOGY

Aerial Cableway	Pipeline (above ground)
Boundary	Railroad
International	Single Track
Interprovincial	Double Track
District, Township	Abandoned
Indian Reserve	Turbine
Approximate	Road
Lat. Concession	Highway, County
Approximate	Township
Park Boundary	Access (road of doubtful maintenance or significant driveway)
Bridge	Trail, Back Road (partially closed)
Road, Railroad	Rapids
Building	Double line river with multiple rapids
Chimney	Double line river with multiple rapids
Cliff, Pit, Pile	Reservoir
Contours	River, Stream, Canal
Interpolated	Approximate seasonal direction of flow
Depression	Lock
Control Points	Spot Elevation (lake elevations) - 300.0
Horizontal	Tower
Vertical	Transmission Line
Culvert	Pole
Falls	Pylon
Double line river	Tunnel
Fence, Hedge, Wall	Utility Poles
Feature Outline (construction features, etc.)	Wharf, Dock, Pier
Flooded Land	Wooded Area
Lock	
Marsh or Swamp	
Mast	
Mine Head Frame	
Outcrop	


AREAS WITHDRAWN FROM DISPOSITION

M.R.O. - MINING RIGHTS ONLY
S.R.O. - SURFACE RIGHTS ONLY
M+S. - MINING AND SURFACE RIGHTS

Description	Order No.	Date	Disposition	File
M.T.C. PIT	No. 3F34			
M.T.C. PIT	1532			

SAND AND GRAVEL

M.T.C. PIT	No. 3F34
M.T.C. PIT	1532

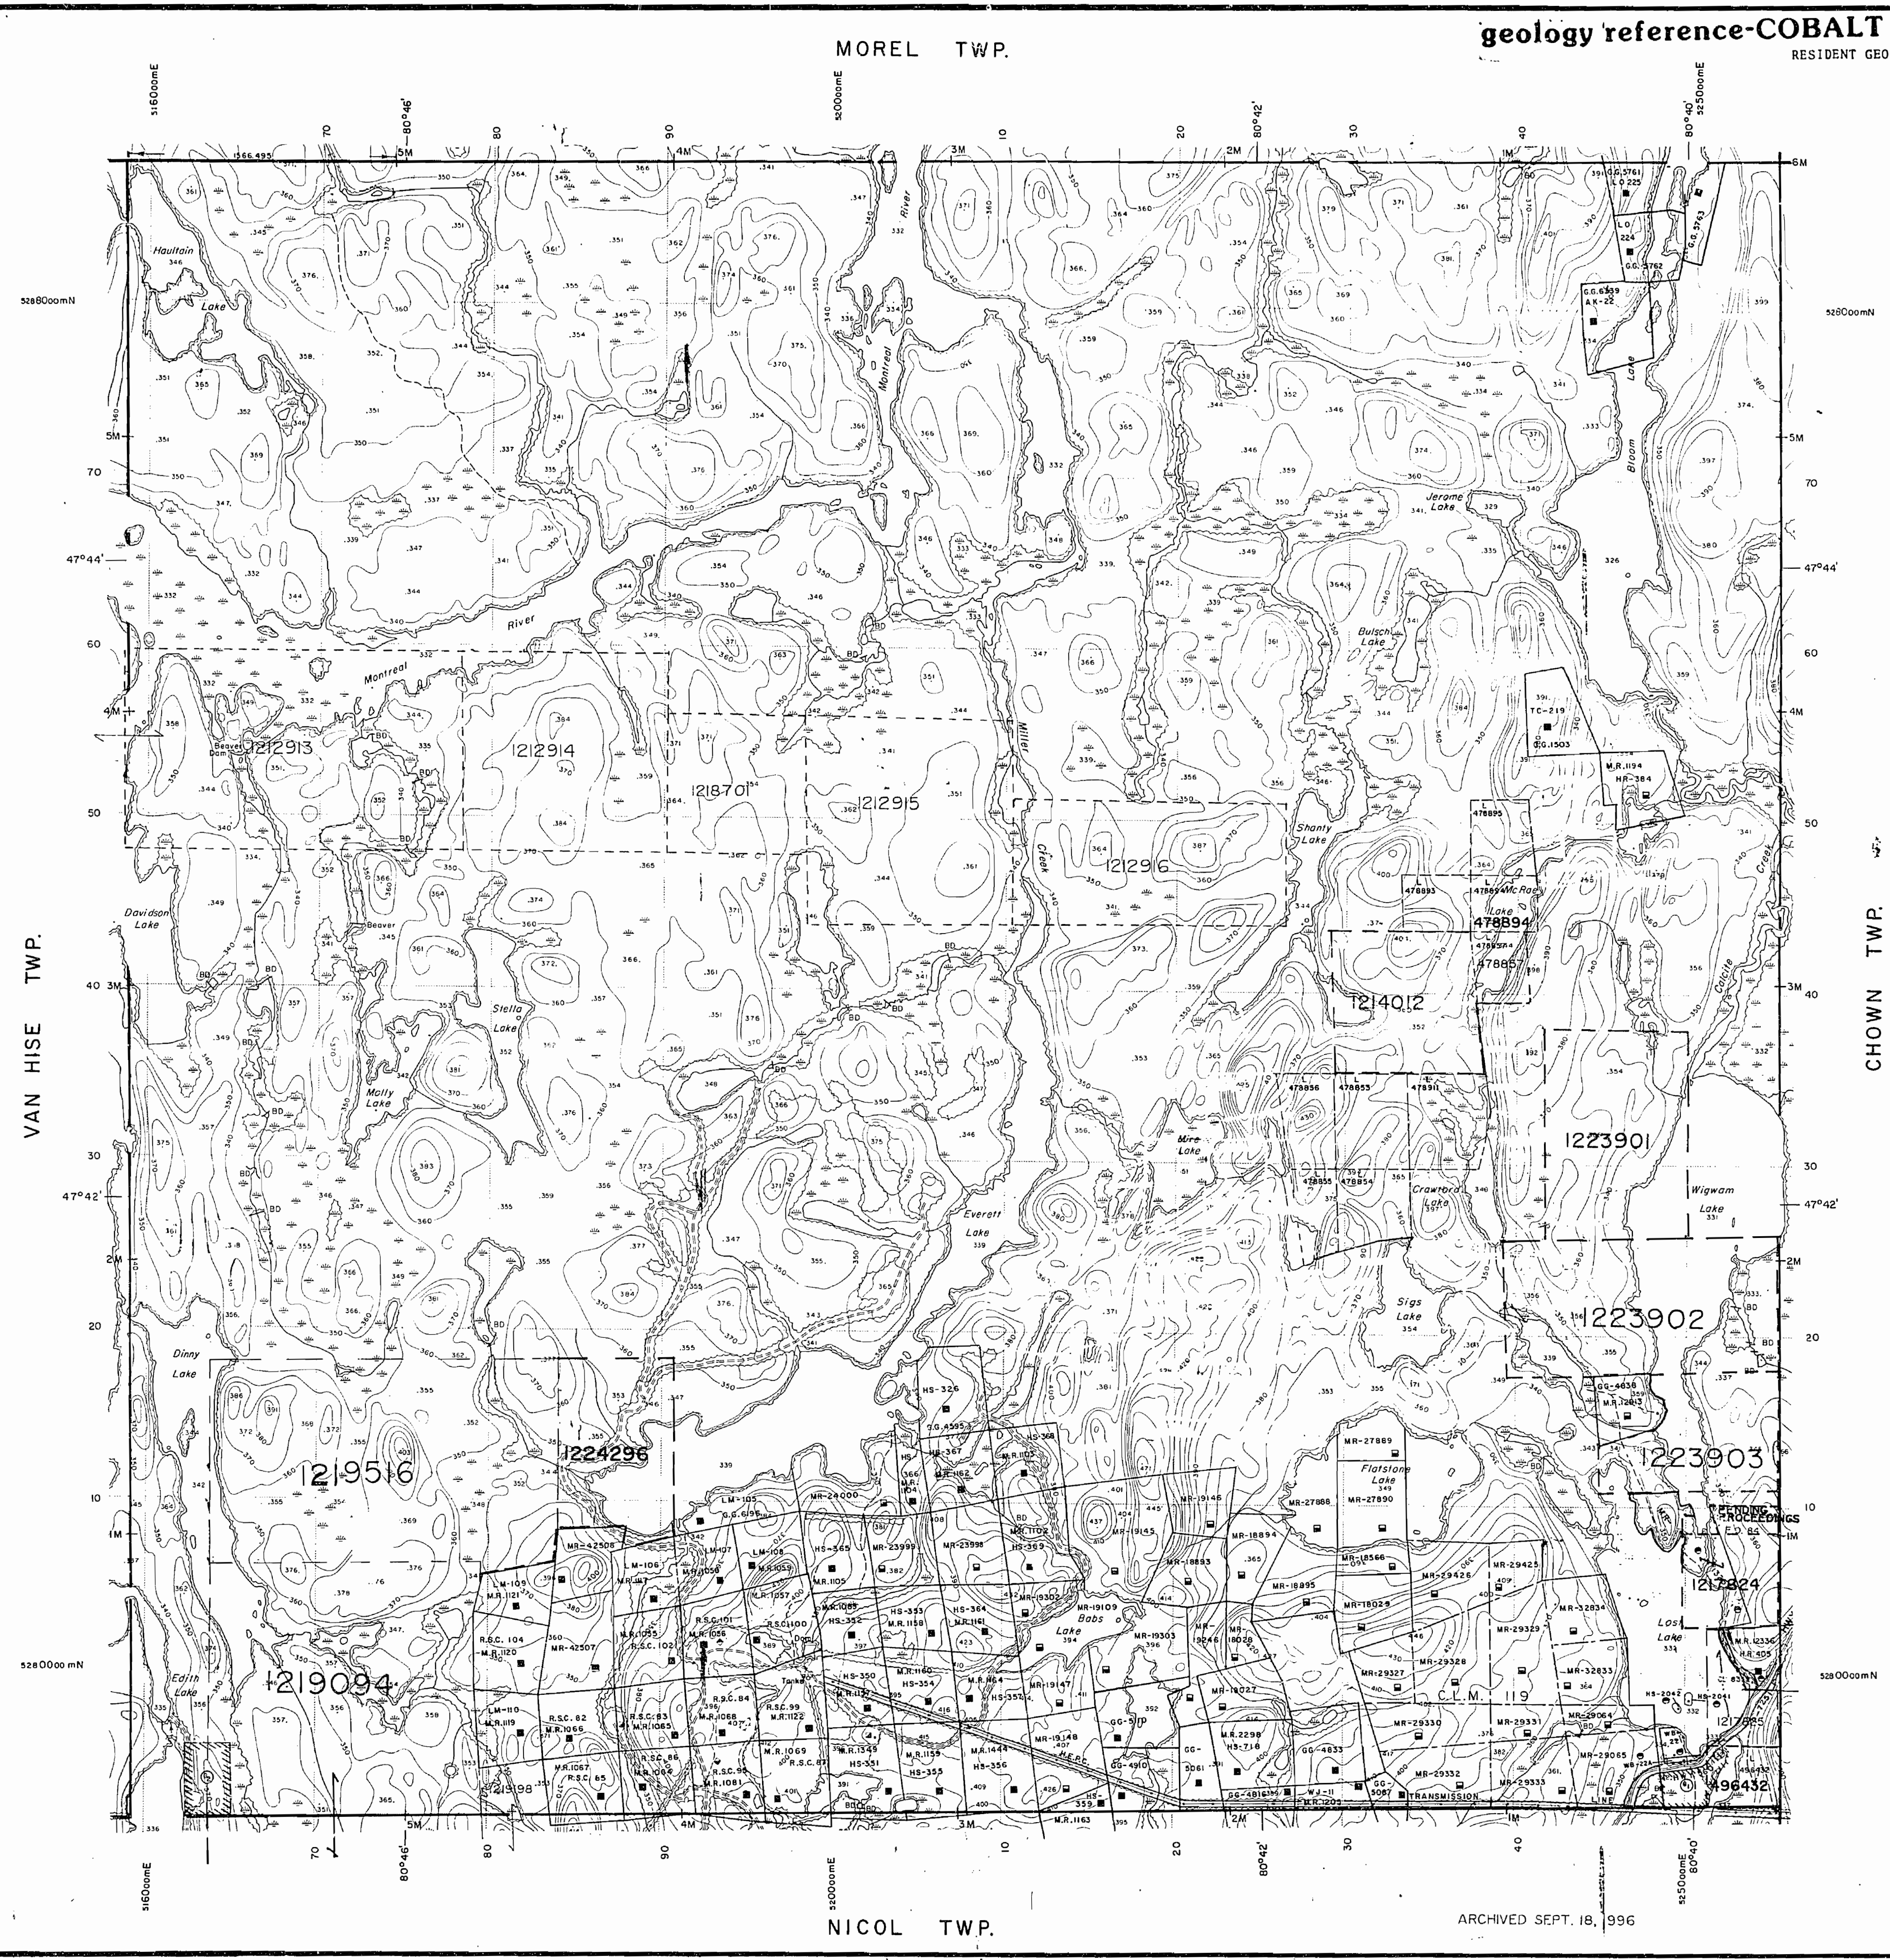

G-3972 G-3972 G-3972

MAP SYMBOLOLOGY

Aerial Cableway	Pipeline (above ground)
Boundary	Railroad
International	Single Track
Interprovincial	Double Track
District, Township	Abandoned
Indian Reserve	Turbine
Approximate	Road
Lot, Concession	Highway, County
Approximate	Township
Park Boundary	Access (road of doubtful maintenance or right-of-way)
Bridge	Trail, Back Road (outage alley)
Road, Railroad	Rapids
Building	Double line river with multiple rapids
Chimney	Double line river with multiple rapids
Cliff, Pit, Pile	Reservoir
Contours	River, Stream, Canal
Interpolated	Approximate
Approximate	Direction of flow
Depression	Hack
Control Points	Culvert
Horizontal	Falls
Vertical	Double line river
Culvert	Fence, Hedge, Wall
Falls	Feature Outline (Construction features, etc.)
Double line river	Flooded Land
Fence, Hedge, Wall	Lack
Feature Outline (Construction features, etc.)	Marsh or Swamp
Flooded Land	Moat
Lack	Mine Head Frame
Marsh or Swamp	Outcrop
Moat	
Mine Head Frame	
Outcrop	


AREAS WITHDRAWN FROM DISPOSITION

M.R.O. - MINING RIGHTS ONLY
S.R.O. - SURFACE RIGHTS ONLY
M.+S. - MINING AND SURFACE RIGHTS

Description	Order No.	Date	Disposition	File

SAND AND GRAVEL

① M.T.C. PIT No. 3F34
② M.T.C. PIT 1552

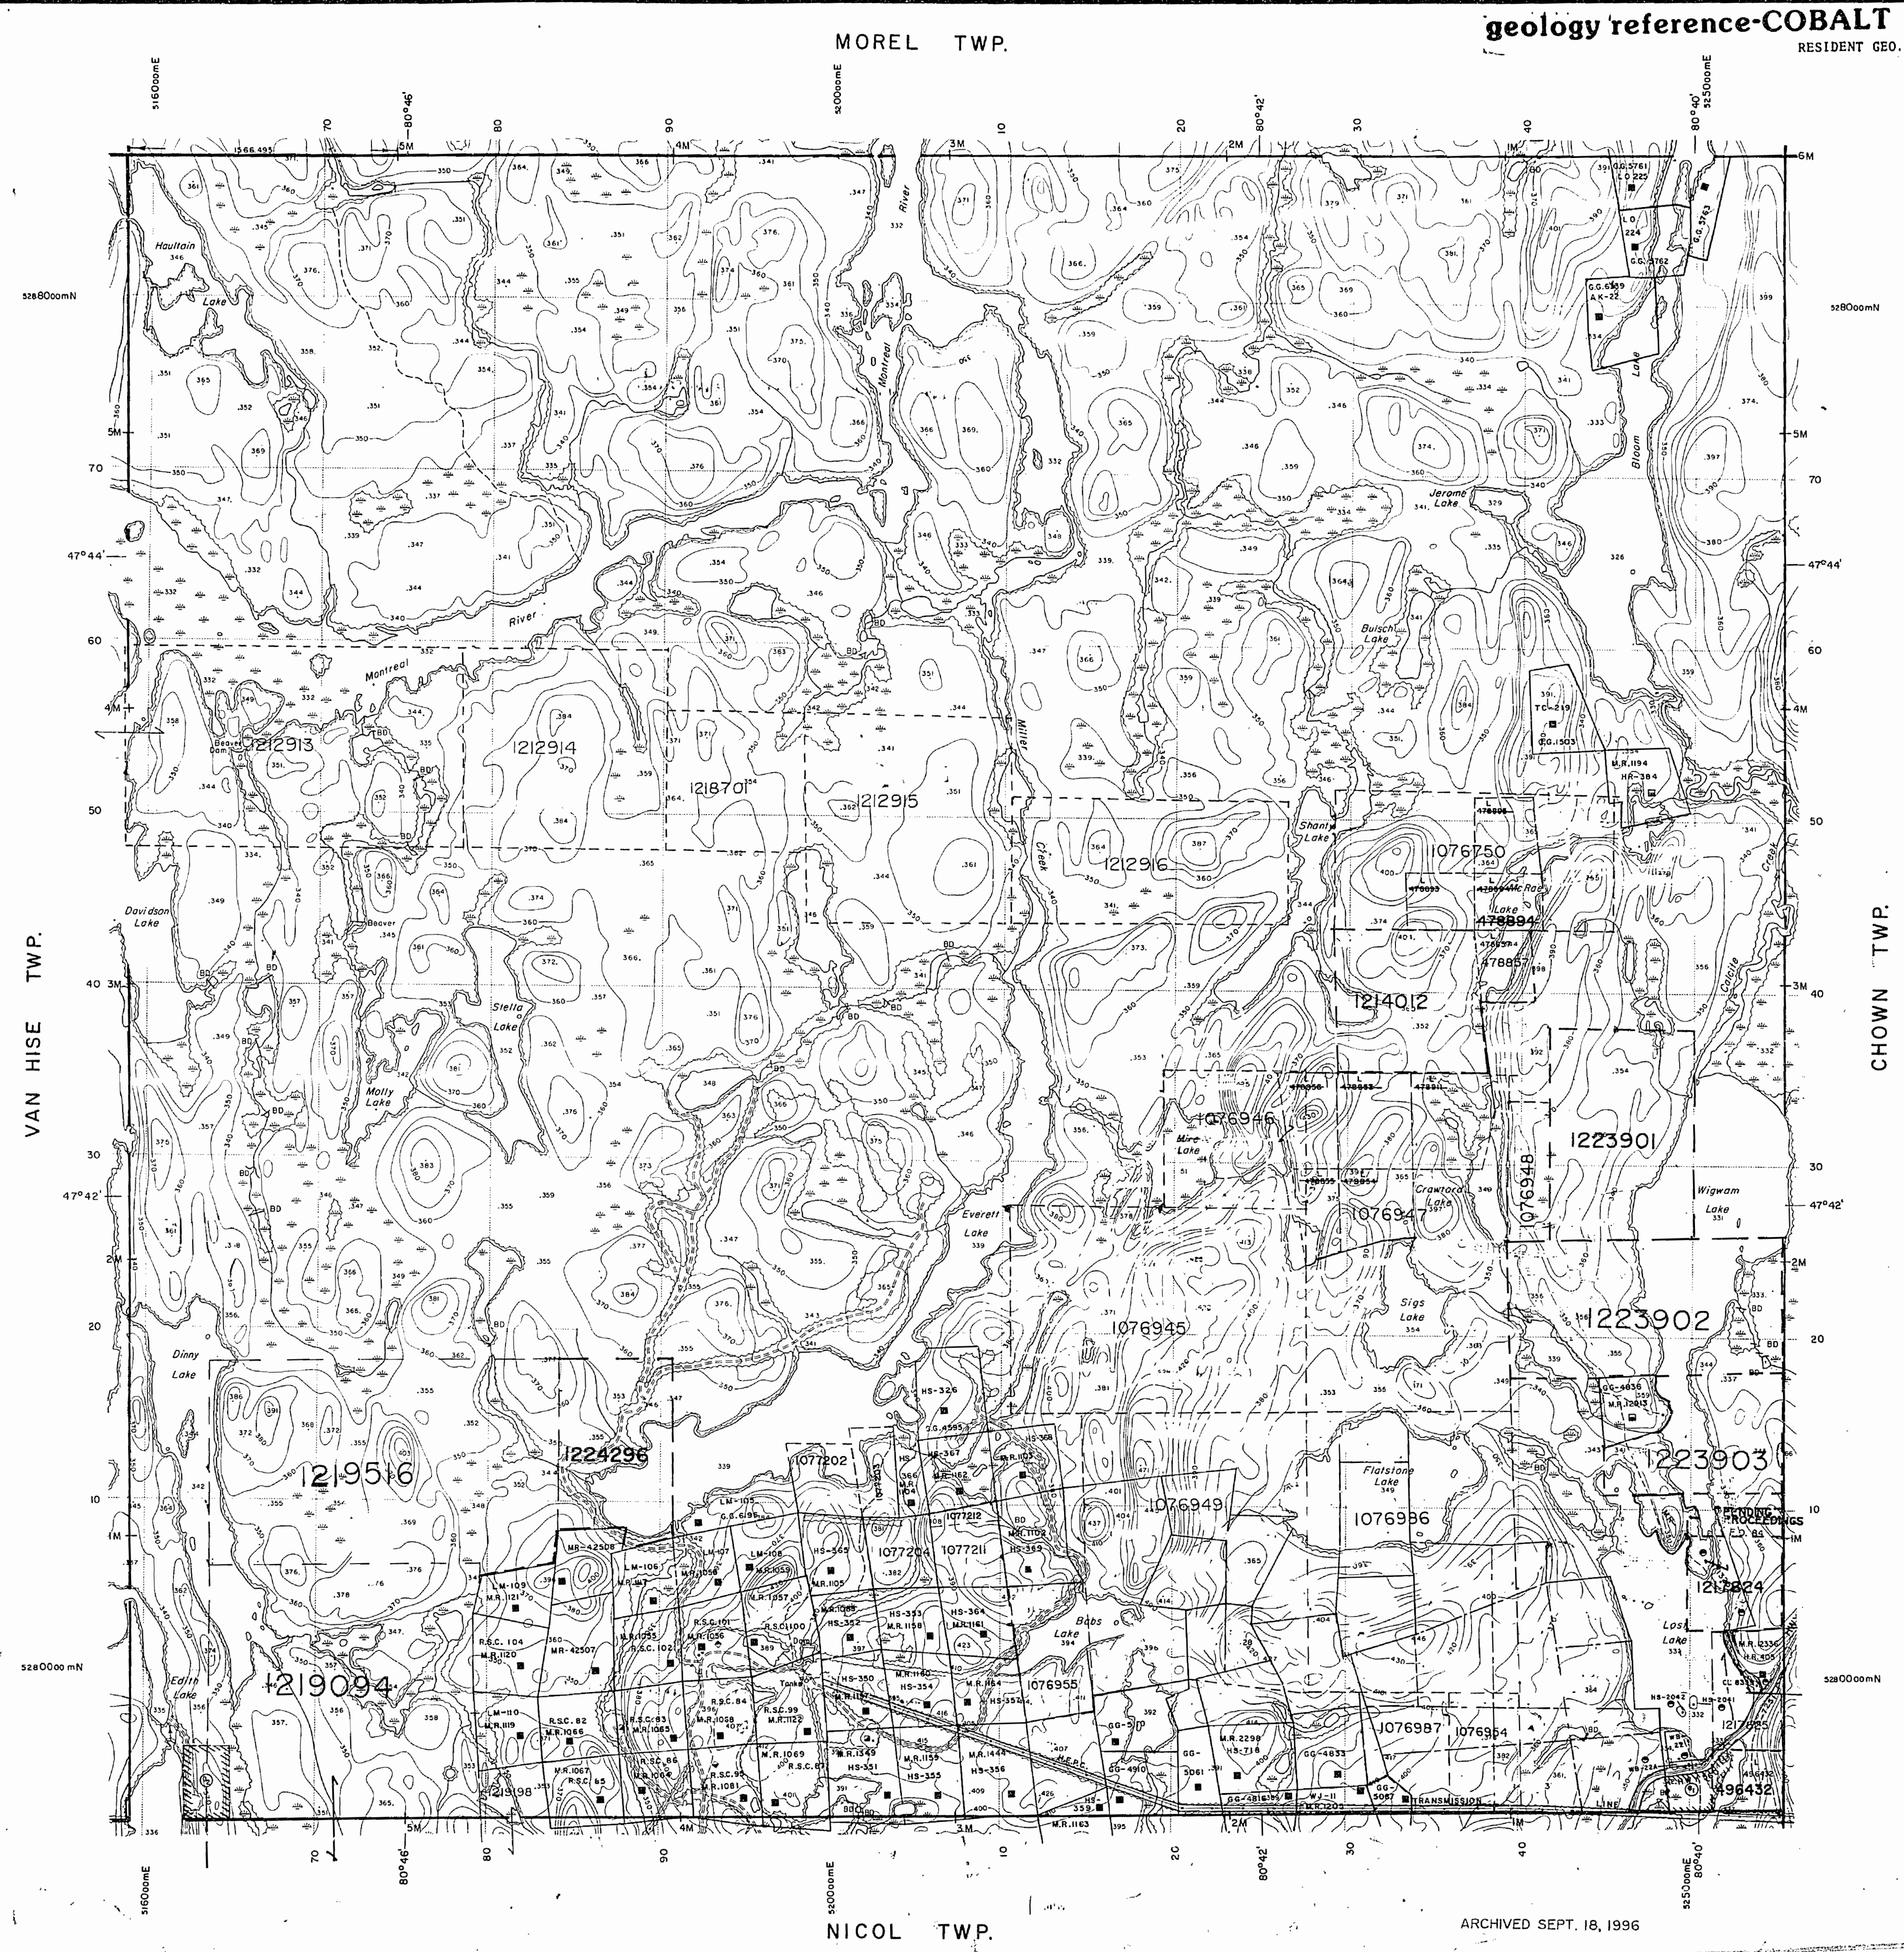

MAP SYMBOLOLOGY

Aerial Cableway	Pipeline (above ground)
Boundary	Railroad
International	Single Track
Interprovincial	Double Track
District, Township	Abandoned
Indian Reserve	Turbidite
Approximate	Road
Lot, Concession	Highway, County
Approximate	Township
Park Boundary	Access (road of doubtful maintenance or significant driveway)
Bridge	Rapids
Road, Railroad	Double line river with multiple rapids
Building	Double line river with multiple rapids
Chimney	Reservoir
Cliff, Pit, Pile	River, Stream, Canal
Contours	Approximate (seasonal) direction of flow
Interprovincial	Rock
Approximate	Significant
Depression	Pool
Control Points	Spot Elevation (lake elevations) 300.0
Horizontal	Tower
Vertical	Transmission Line
Culvert	Pole
Falls	Pole
Double line river	Tunnel
Fence, Hedge, Wall	Utility Poles
Feature Outline (Construction Features, etc.)	Wharf, Dock, Pier
Flooded Land	Wooded Area
Lock	
Marsh or Swamp	
Mast	
Mine Head Frame	
Outcrop	

AREAS WITHDRAWN FROM DISPOSITION

M.R.O. — MINING RIGHTS ONLY

S.R.O. — SURFACE RIGHTS ONLY

M.+ S. — MINING AND SURFACE RIGHTS

Description	Order No.	Date	Disposition	File
W.73 / 83	30/12/83	S.R. & M.R.		

TOWNSHIP CLOSED TO STAKING - INDIAN CAUTION AREA.

SURFACE AND MINING RIGHTS WITHDRAWN FROM STAKING PROCEEDING, S.A.C. 1012, 1013, 1014, 

MAP SYMBOLOLOGY

Aerial Cableway	Pipeline
Boundary	Railroad
International	Single Track
Interprovincial	Double Track
District, Township	Abandoned
Indian Reserve	Turbine
Approximate	Road
Lot, Concession	Highway, County
Approximate	Township
Public Boundary	Access (road of doubtful maintenance or significant driveway)
Bridge	*Trail, Bush Road (various types)
Road, Railroad	Rapids
Building	Double line river with multiple rapids
Chimney	Double line river with multiple rapids
Cliff, Pit, Pile	Double line river with multiple rapids
Contours	Reservoir
Interprovincial	River, Stream, Canal
Approximate	Approximate
Depression	Direction of flow
Control Points	Rock
Horizontal	Spot Elevation
Vertical	Spot Elevation
Culvert	Tower
Falls	Transmission Line
Double line river	Utility Poles
Fence, Hedge, Wall	Wharf, Dock, Pier
Feature Outline (Construction Features, etc.)	Wooded Area
Flooded Land	Tunnel
Lock	
Marsh or Swamp	
Mast	
Mine Head Frame	
Outcrop	


AREAS WITHDRAWN FROM DISPOSITION

M.R.O. - MINING RIGHTS ONLY
S.R.O. - SURFACE RIGHTS ONLY
M.S. - MINING AND SURFACE RIGHTS

Description	Order No.	Date	Disposition	File
1. TOWNSHIP CLOSED TO STAKING, INDIAN CAUTION AREA.				
2. SURFACE AND MINING RIGHTS WITHDRAWN FROM PROSPECTING, STAKING, SALE OR LEASE, SECTION 35 OF THE MINING ACT R.S.O. 1990, ORDER W-17/94 NER, EFFECTIVE MAY 27/94 4:42 PM.				
3. SURFACE AND MINING RIGHTS WITHDRAWN FROM STAKING, PROSPECTING, SALE OR LEASE, SECTION 35 OF THE MINING ACT R.S.O. 1990, ORDER W-22/95 NER, EFFECTIVE JUNE 1/95 THROUGH STANDARD TIME.				
4. SURFACE AND MINING RIGHTS WITHDRAWN FROM STAKING OUT, PROSPECTING, SALE OR LEASE, SECTION 35, THE MINING ACT, R.S.O. 1990, ORDER W-26/96 NER.				

SAND AND GRAVEL

M.T.C. PIT	No.	3F34
1. M.T.C. PIT	1532	

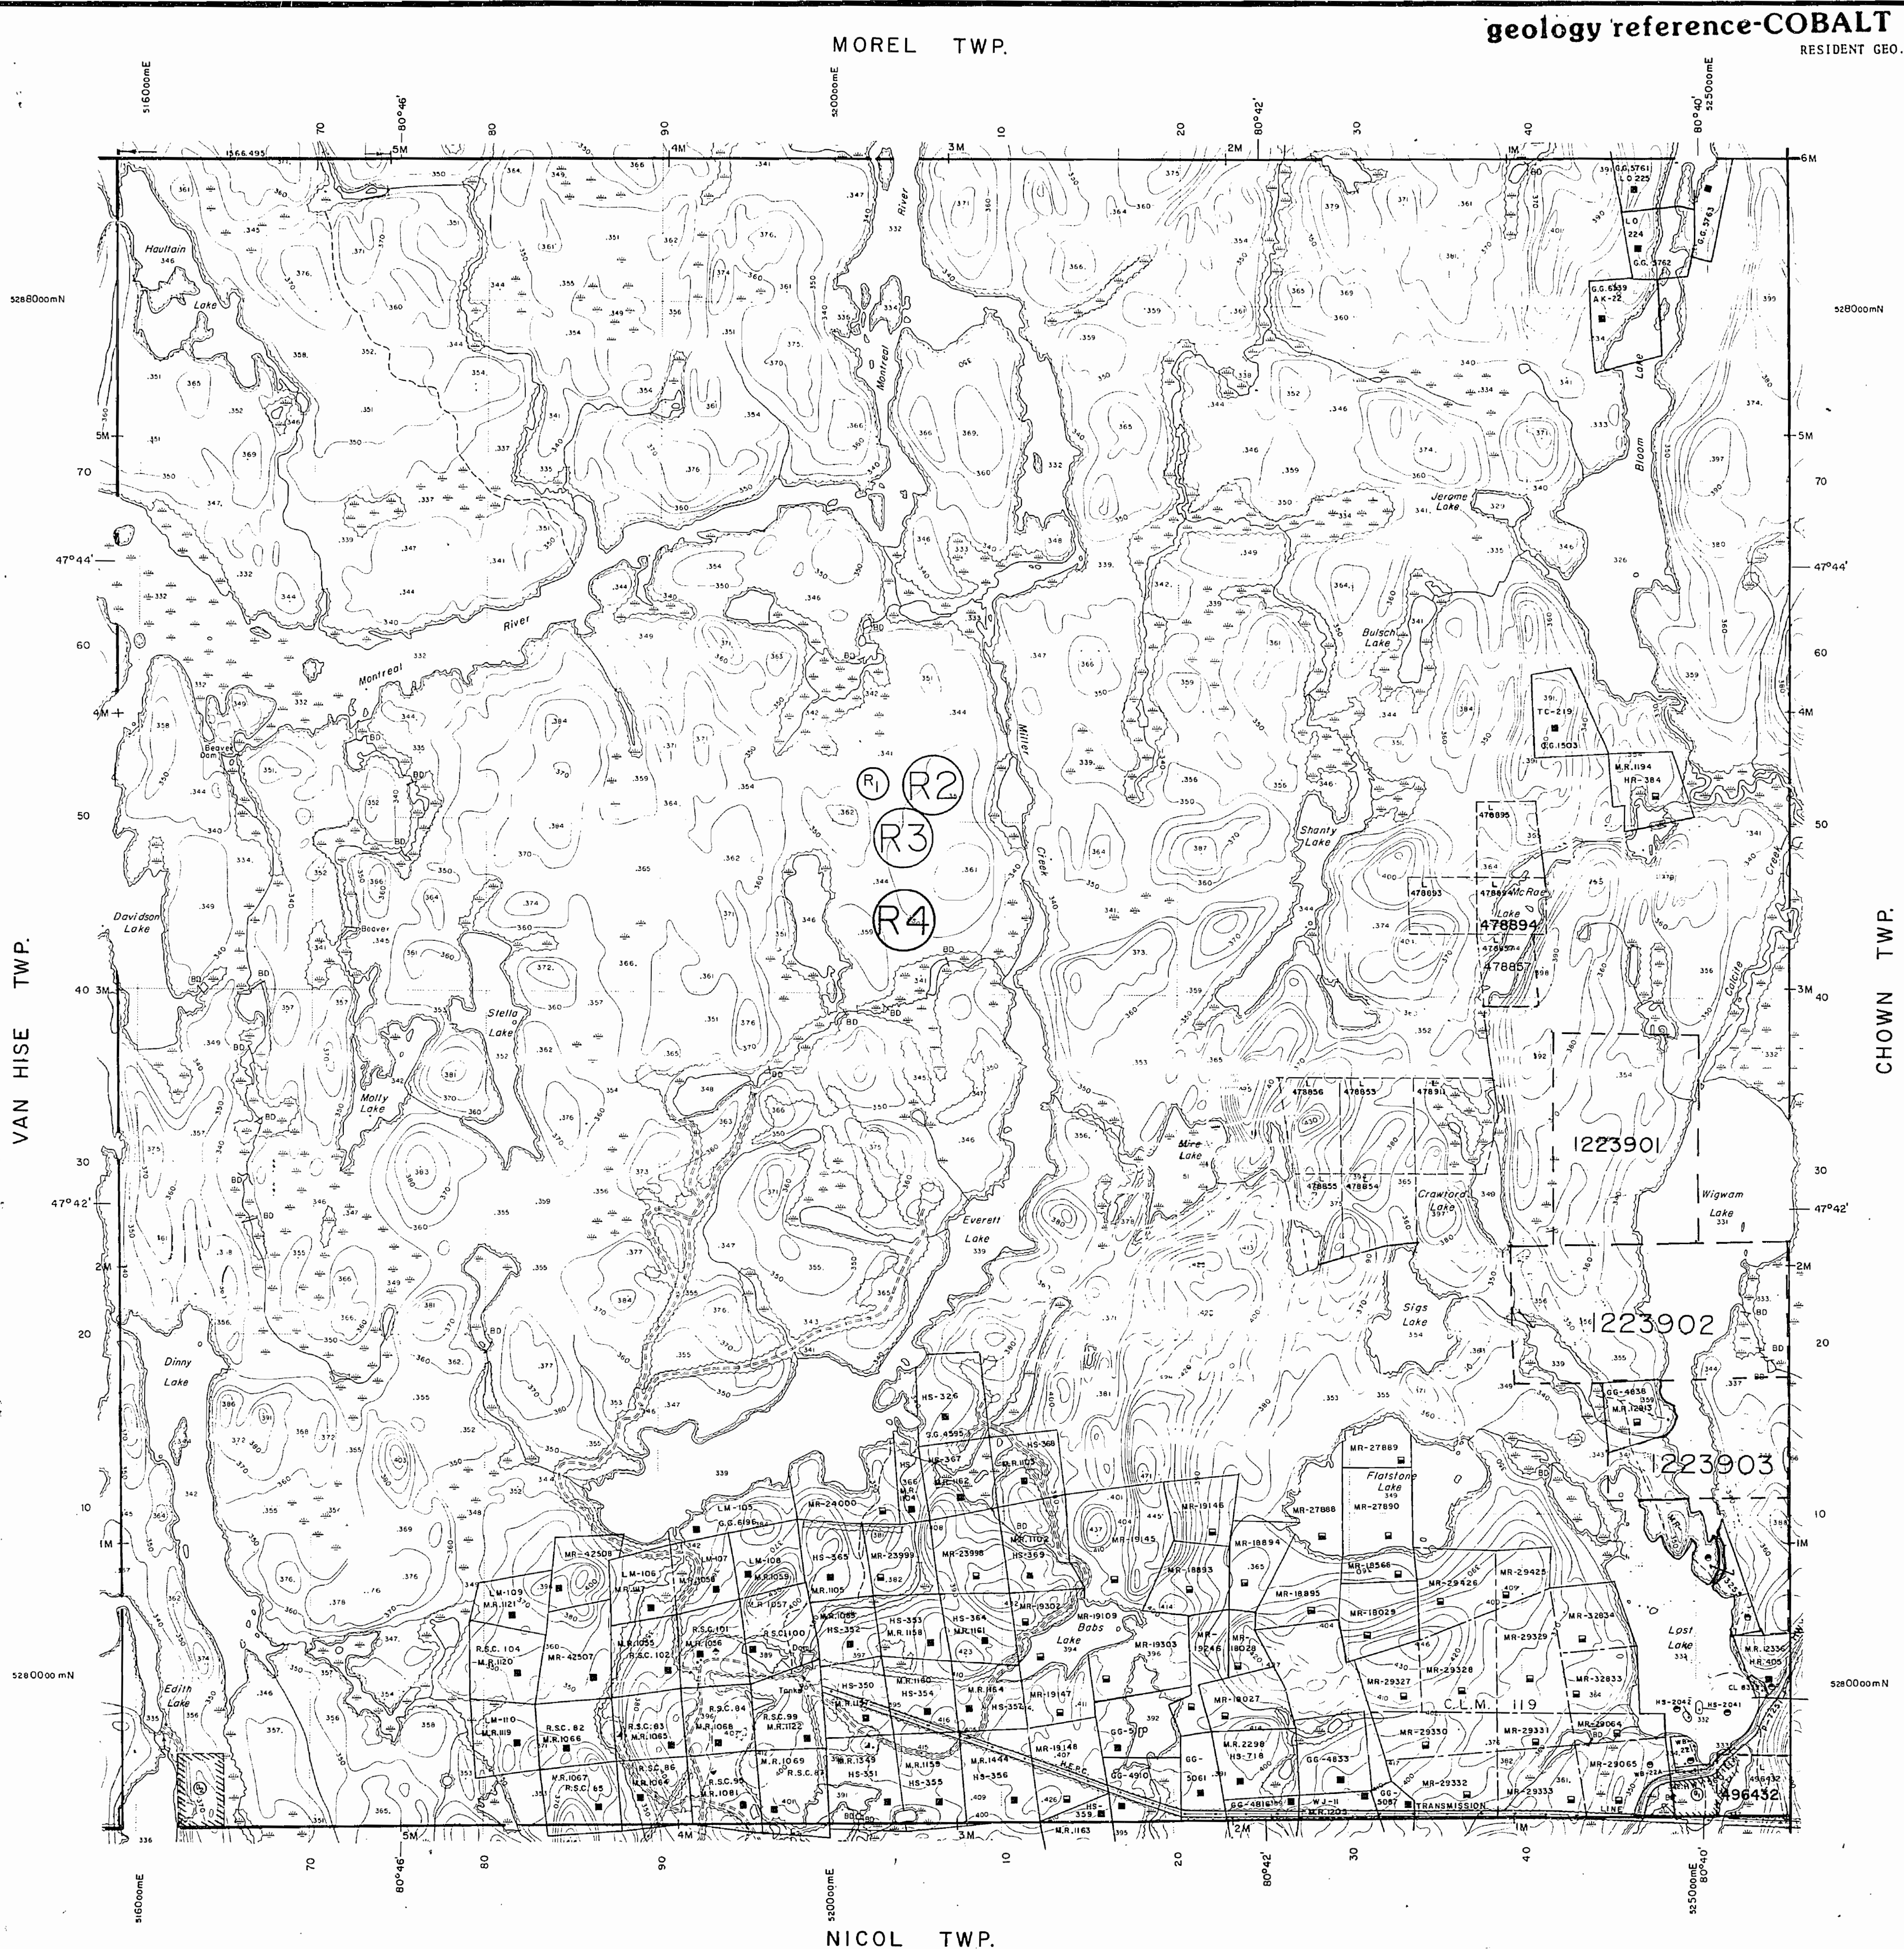

geology reference-COBALT
RESIDENT GEO.


LEGEND

HIGHWAY AND ROUTE No.
OTHER ROADS
TRAILS
SURVEYED LINES
TOWNSHIPS, BASE LINES, ETC.
LOTS, MINING CLAIMS, PARCELS, ETC.
UNSURVEYED LINES
LOT LINES
PARCEL BOUNDARY
MINING CLAIMS ETC.
RAILWAY AND RIGHT OF WAY
UTILITY LINES
NON PERENNIAL STREAM
FLOODING OR FLOODING RIGHTS
SUBDIVISION OR COMPOSITE PLAN
RESERVATIONS
ORIGINAL SHORELINE
MARSH OR MUSKEG
MINES
TRAVERSE MONUMENT

DISPOSITION OF CROWN LANDS

TYPE OF DOCUMENT	SYMBOL
PATENT, SURFACE & MINING RIGHTS	●
" SURFACE RIGHTS ONLY	○
" MINING RIGHTS ONLY	■
LEASE, SURFACE & MINING RIGHTS	□
" SURFACE RIGHTS ONLY	◇
" MINING RIGHTS ONLY	▽
LICENCE OF OCCUPATION	○
ORDER-IN-COUNCIL	OC
RESERVATION	○
CANCELLED	○
SAND & GRAVEL	○

NOTE: MINING RIGHTS IN PARCELS PATENTED PRIOR TO MAY 6, 1913, VESTED IN ORIGINAL PATENTEE BY THE PUBLIC LANDS ACT, R.S.O. 1970, CHAP. 380, SEC. 63, SUBSEC. 1.

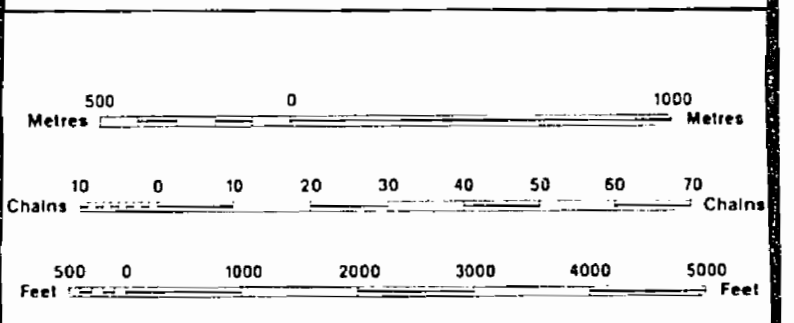

SCALE 1:20 000
GRID ZONE 17

DATE OF ISSUE
SEP 18 1996
LARDER LAKE
MINING RECORDS OFFICE

THE INFORMATION THAT APPEARS ON THIS MAP HAS BEEN COMPILED FROM VARIOUS SOURCES, AND ACCURACY IS NOT GUARANTEED. THOSE WISHING TO STAKE MINING CLAIMS SHOULD CONSULT WITH THE MINING RECORDER, MINISTRY OF NORTHERN DEVELOPMENT AND MINES, FOR ADDITIONAL INFORMATION ON THE STATUS OF THE LANDS SHOWN HEREON.

TOWNSHIP
HAULTAIN

M.N.R. ADMINISTRATIVE DISTRICT
KIRKLAND LAKE

MINING DIVISION
LARDER LAKE

LAND TITLES / REGISTRY DIVISION
TIMISKAMING

Ministry of Natural Resources
Land Management Branch

Original Compilation MAY 1985
Revised:

Number
G-3972

G-3972

QWT NIATJUAH

G-3972

MAP SYMBOLOLOGY

Aerial Cableway	Pipeline
Boundary	Single Track
International	Double Track
District, Township	Abandoned
Indian Reserve	Turntable
Approximate	Road
Lot, Concession	Highway, County
Approximate	Township
Park Boundary	Accretion (Lead of daylight maintenance at significant driveway)
Bridge	*Rail, Bush Road (Service Hwy)
Road, Railroad	Rapids
Building	Double line river with multiple rapids
Chimney	Double line river with multiple rapids
Cliff, Pit, Pile	Reservoir
Contours	Approximate Reservoir
Interpreted	Approximate Reservoir
Approximate	Approximate Reservoir
Control Points	Approximate Reservoir
Horizontal	Approximate Reservoir
Vertical	Approximate Reservoir
Culvert	Approximate Reservoir
Falls	Approximate Reservoir
Double line river	Approximate Reservoir
Fence, Hedge, Wall	Approximate Reservoir
Feature Outline	Approximate Reservoir
Construction Features, etc.	Approximate Reservoir
Flooded Land	Approximate Reservoir
Lock	Approximate Reservoir
Marsh or Swamp	Approximate Reservoir
Moat	Approximate Reservoir
Mine Head Frame	Approximate Reservoir
Outcrop	Approximate Reservoir

AREAS WITHDRAWN FROM DISPOSITION

M.R.O. - MINING RIGHTS ONLY
S.R.O. - SURFACE RIGHTS ONLY
M.S. - MINING AND SURFACE RIGHTS

Description	Order No.	Date	Disposition	File
-------------	-----------	------	-------------	------

SAND AND GRAVEL

① M.T.C. PIT No. 3F54
② M.T.C. PIT 1532

