

**REFERENCES**

**SAND AND GRAVEL**

① MTC PIT 2C-22  
 ② MTC PIT 2C-23


**AREAS WITHDRAWN FROM DISPOSITION**

S.R. - SURFACE RIGHTS    M.R. - MINING RIGHTS

Description	Order No.	Date	Disposition	File
③ STORAGE SHED	W.79 05/92	24/2/92	SRO	195150

SEE HAVOC LAKE LANDROLL

THE INFORMATION THAT APPEARS ON THIS MAP HAS BEEN COMPILED FROM VARIOUS SOURCES AND ACCURACY IS NOT GUARANTEED. THOSE WISHING TO STAKE MINING CLAIMS SHOULD CONSULT WITH THE MINING RECORDER, MINISTRY OF NORTHERN DEVELOPMENT AND MINES, FOR ADDITIONAL INFORMATION ON THE STATUS OF THE LANDS SHOWN HEREON.

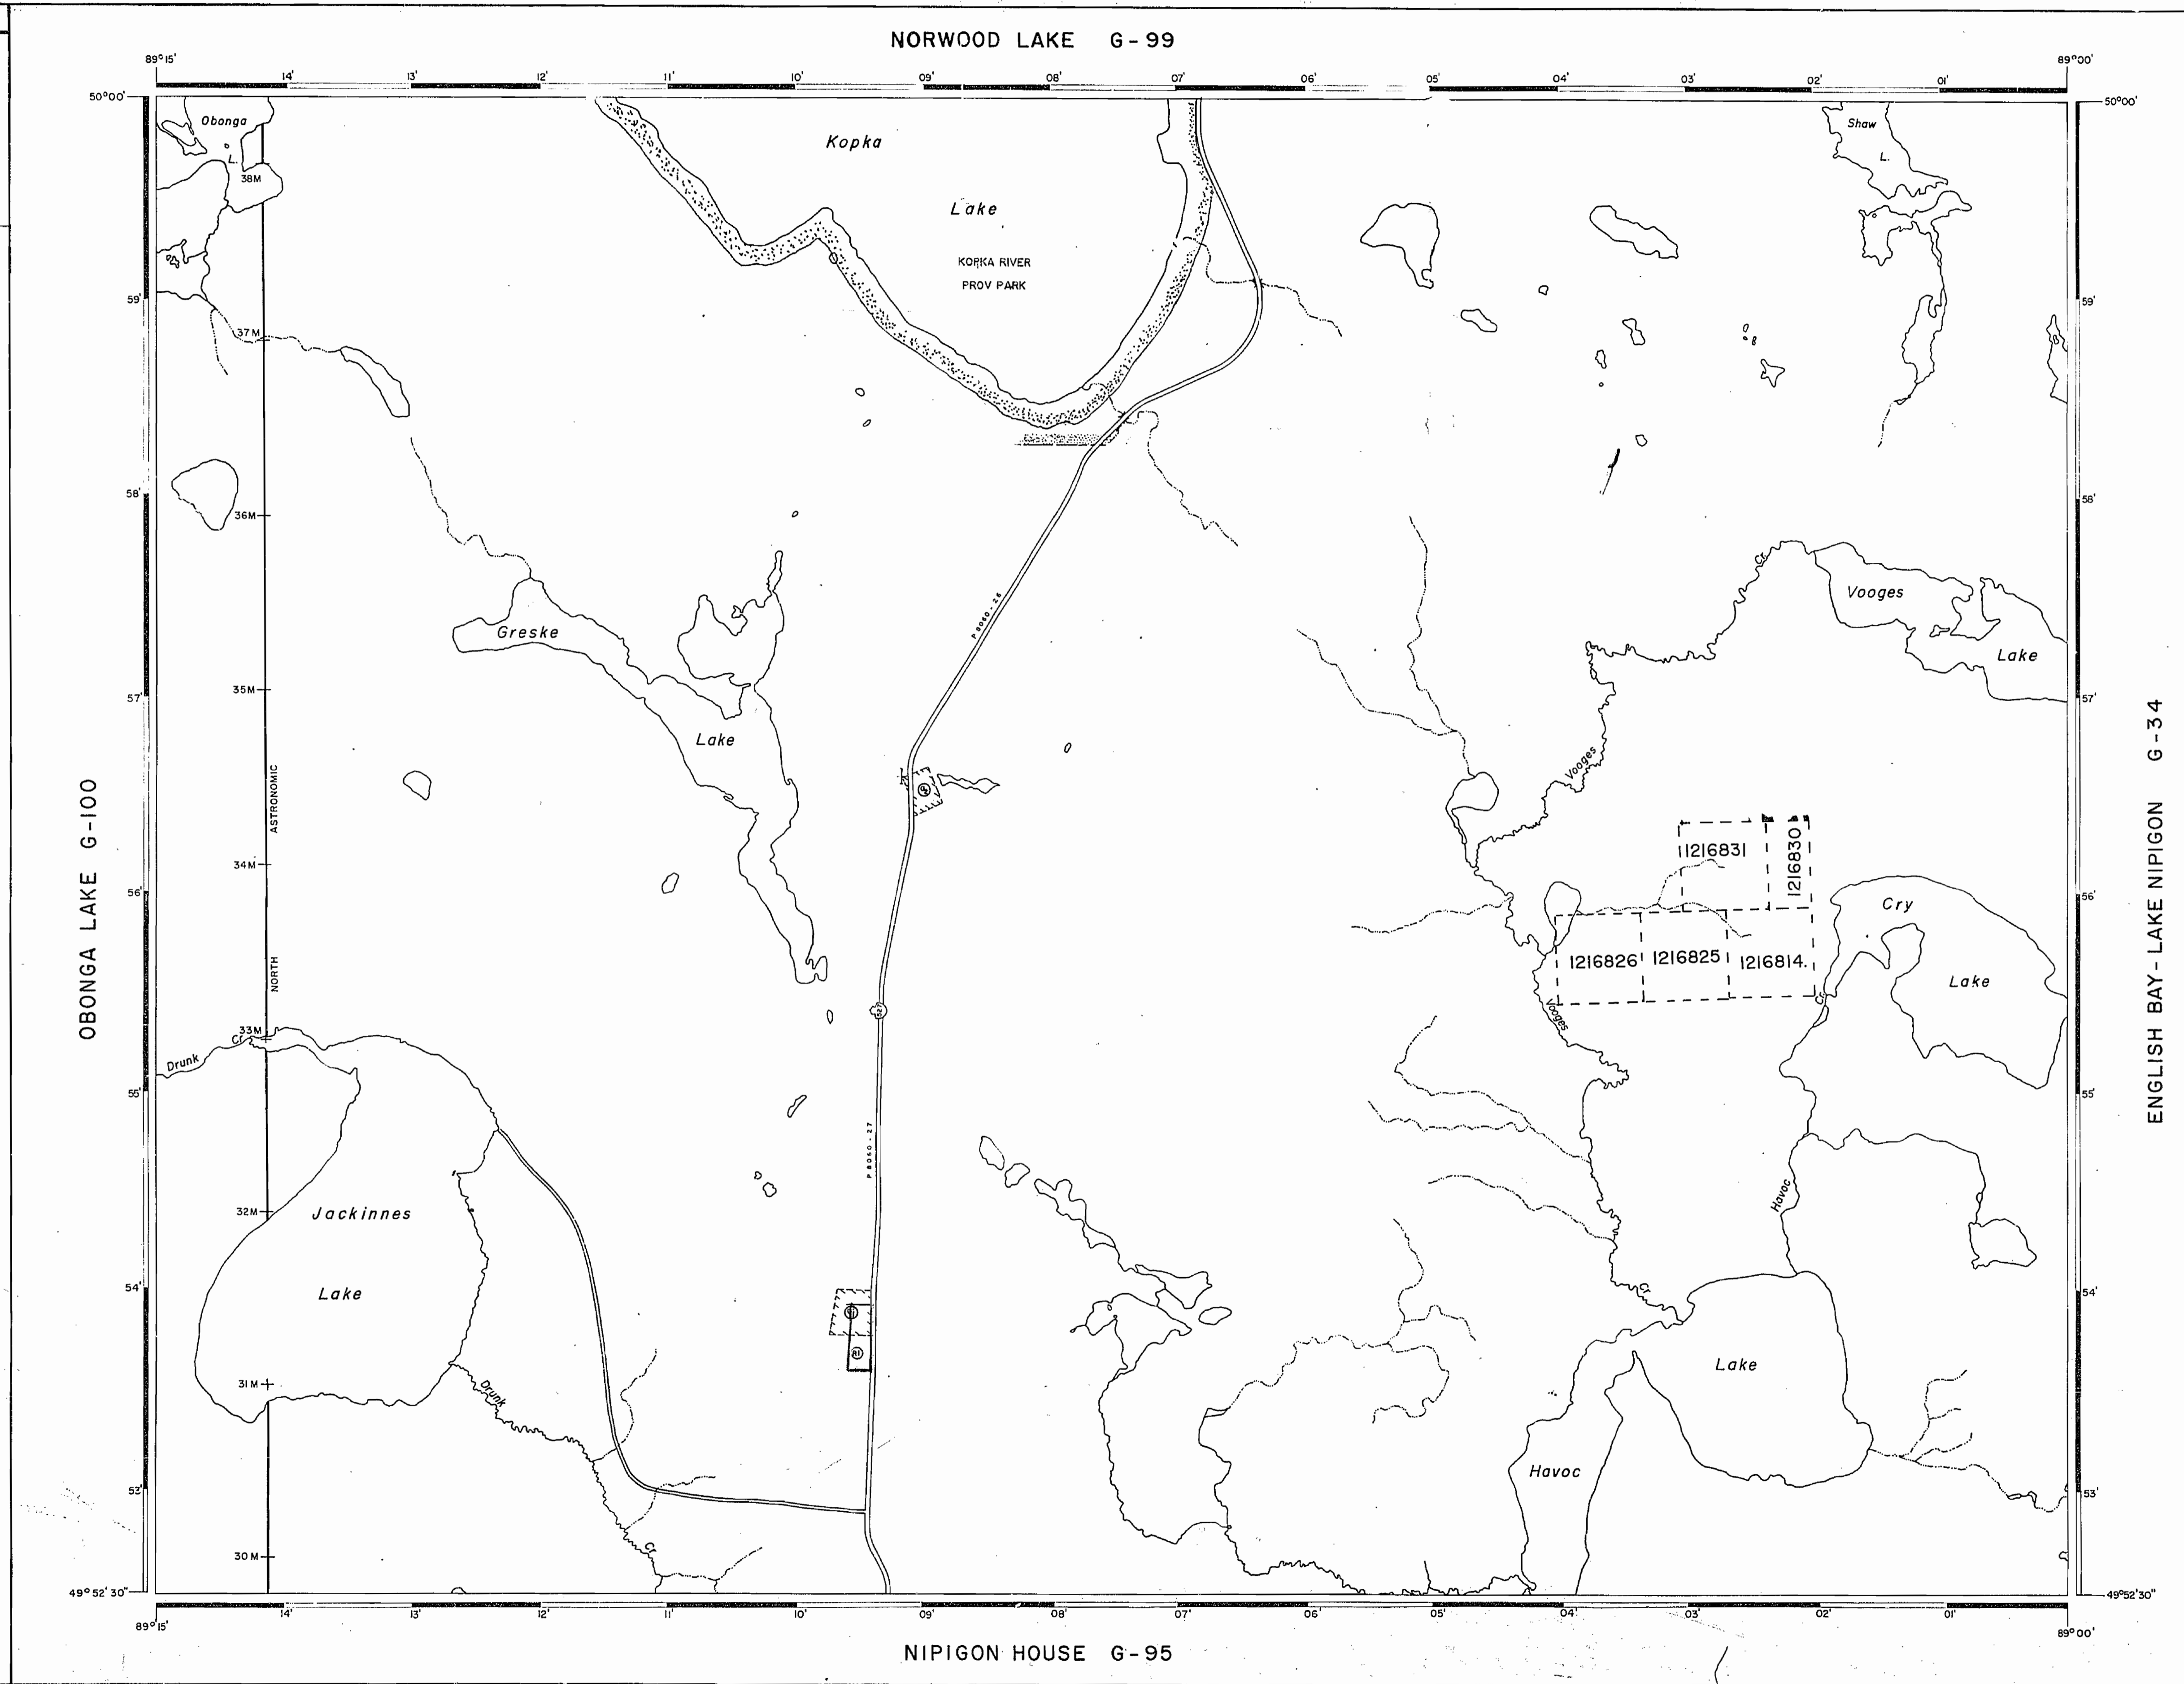

**REFERENCES**

**TOPOGRAPHY**  
 LAKES, RIVERS, ETC., FROM FORESTS RESOURCES INVENTORY SHEET NO. 498 B91

**SURVEYS**  
 MERIDIAN LINE SURVEYED BY PHILLIPS AND BENNER O.L.S. 1920  
 FIELD NOTE BOOK NO. 2487  
 EXPLORATION TRAVERSE OF OBONGA LAKE AND KOPKA LAKE, DAVID BEATTY P.L.S. 1900 PLAN TRANSFERRED TO PROVINCIAL ARCHIVES

**DISPOSITION OF CROWN LANDS**

TYPE OF DOCUMENT	SYMBOL
PATENT, SURFACE & MINING RIGHTS	●
SURFACE RIGHTS ONLY	○
MINING RIGHTS ONLY	◐
LEASE, SURFACE & MINING RIGHTS	■
SURFACE RIGHTS ONLY	◼
MINING RIGHTS ONLY	◻
LICENCE OF OCCUPATION	▽
ORDER-IN-COUNCIL	OC
RESERVATION	⊙
CANCELLED	⊘
SAND & GRAVEL	⊕
LAND USE PERMITS FOR COMMERCIAL TOURISM/OUTPOST CAMPS	⊖

NOTE: MINING RIGHTS IN PARCELS PATENTED PRIOR TO MAY 8, 1913, VESTED IN ORIGINAL PATENTEE BY THE PUBLIC LANDS ACT, R.S.O. 1970, CHAP. 380, SEC. 63, SUBSEC. 1.

**LEGEND**

DISTRICT BOUNDARY	---
TOWNSHIP BOUNDARY SURVEYED	— — — — —
TOWNSHIP BOUNDARY PROJECTED	- - - - -
OVERLAPPING SURVEYED LINES	— — — — —
SURVEYED LINES (LAND)	— — — — —
SURVEYED LINES (WATER)	— — — — —
UNSURVEYED PARCEL BOUNDARY	— — — — —
MAIN ROAD	— — — — —
OTHER ROADS	— — — — —
HIGHWAY ROUTE NO.	— — — — —
TRAIL OR PATH	— — — — —
ELECTRIC TRANSMISSION LINE	— — — — —
RAILWAY AND RIGHT OF WAY	— — — — —
SUBDIVISION OR COMPOSITE PLAN	— — — — —
RESERVATION	— — — — —
BRIDGE, BUILDINGS	— — — — —
DAM, RAPIDS, FALLS, PORTAGE	— — — — —
NON-PERENNIAL STREAM	— — — — —
EDGE OF CLEARING	— — — — —
TREELESS MUSKES OR MARSH	— — — — —
FLOODING	— — — — —
TRAVERSE POST	— — — — —

**SCALE: 1 INCH = 40 CHAINS**

FEET 0 1000 2000 4000 6000 8000  
 METRES 0 200 1000 2000 (1 KM) (2 KM)

**AREA**

**HAVOC LAKE**

M.N.R. ADMINISTRATIVE DISTRICT  
**NIPIGON**  
 MINING DIVISION  
**THUNDER BAY**  
 LAND TITLES / REGISTRY DIVISION  
**THUNDER BAY**

Ministry of Natural Resources Land Management Branch  
 Ontario

Date FEBRUARY 31st, 1991 Number **G-49**

2972

Norwood Lake Area (M.1941)

AREA OF

HAVOC LAKE

DISTRICT OF THUNDER BAY

PORT ARTHUR - PATRICIA MINING DIVISION

SCALE: 1 INCH = 40 CHAINS

LEGEND

PATENTED LAND	⊕
CROWN LAND SALE	C.S.
LEASES	⊙
ESTABLISHED LAND	Loc.
RIGHTS OF EMBANKMENT	LO
FIRMING RIGHTS ONLY	MRO
SURFACE RIGHTS ONLY	SRO
ROADS	—
IMPROVED ROADS	—
TRUNK HIGHWAYS	—
RAILWAYS	—
POWER LINES	—
MARSH OR MUSKEG	—
MINES	X
CANCELLED	C.

NOTES

400' Surface Rights Reservation around all lakes and rivers.


ENGLISH BAY LAKE NIPIGON M 2976

1967



PLAN NO. M-2972

DEPARTMENT OF MINES - ONTARIO

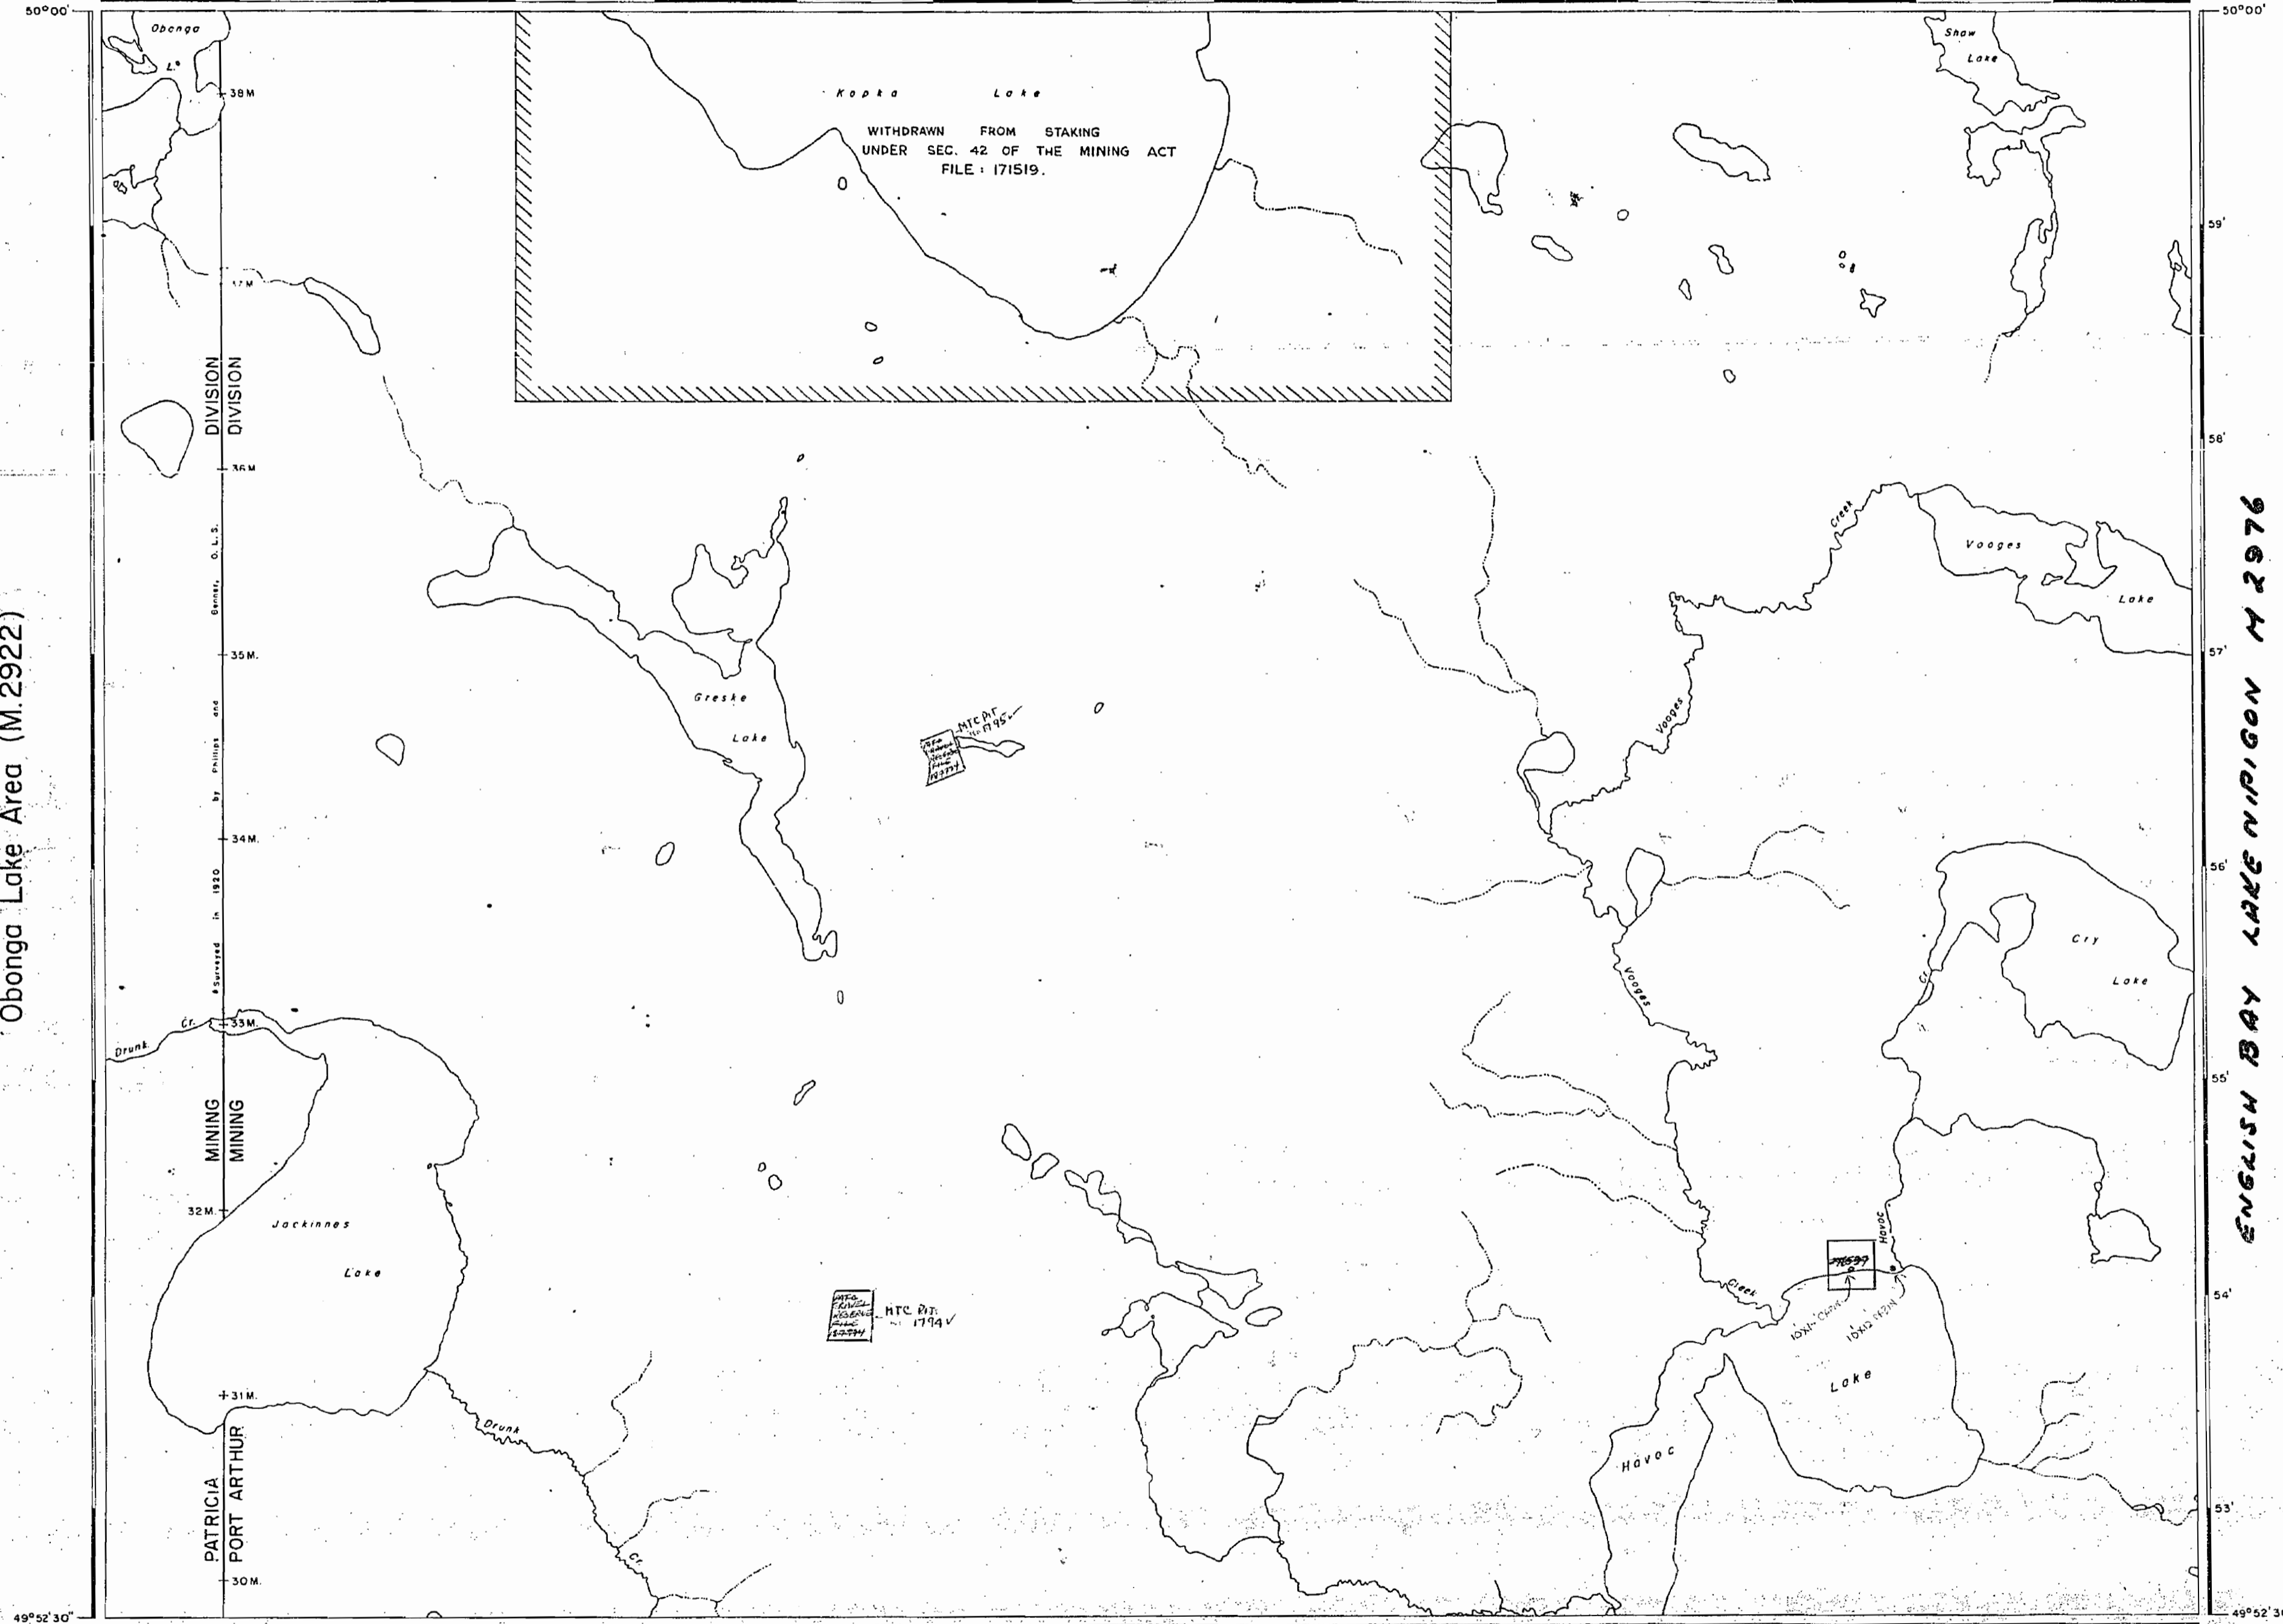

Obonga Lake Area (M.2922)

KAISHIK BAY M 1769

