

(M.1539)
TWP. 29. RGE. 14

KINCAID TWP.

DISTRICT OF
ALGOMA

SAULT STE. MARIE
MINING DIVISION

SCALE: 1-INCH = 40 CHAINS

LEGEND

- | | |
|-----------------------|-----------|
| PATENTED LAND | Ⓟ |
| CROWN LAND SALE | C.S. |
| LEASES | Ⓛ |
| LOCATED LAND | Loc. |
| LICENSE OF OCCUPATION | L.O. |
| MINING RIGHTS ONLY | M.R.O. |
| SURFACE RIGHTS ONLY | S.R.O. |
| CANCELLED | C. |
| ROADS | — — — — — |
| IMPROVED ROADS | — — — — — |
| KING'S HIGHWAYS | — — — — — |
| RAILWAYS | — — — — — |
| POWER LINES | — — — — — |
| MARSH OR MUSKEG | — — — — — |
| MINES | ⓧ |

NOTES

400' surface rights reservation around all lakes and rivers.

Land under LAKE SUPERIOR withdrawn from staking by Order in Council dated April 30, 1912.


DATE OF ISSUE

FEB 16 1968

C-3112

PLAN No. ~~M.1286~~

DEPARTMENT OF MINES
ONTARIO

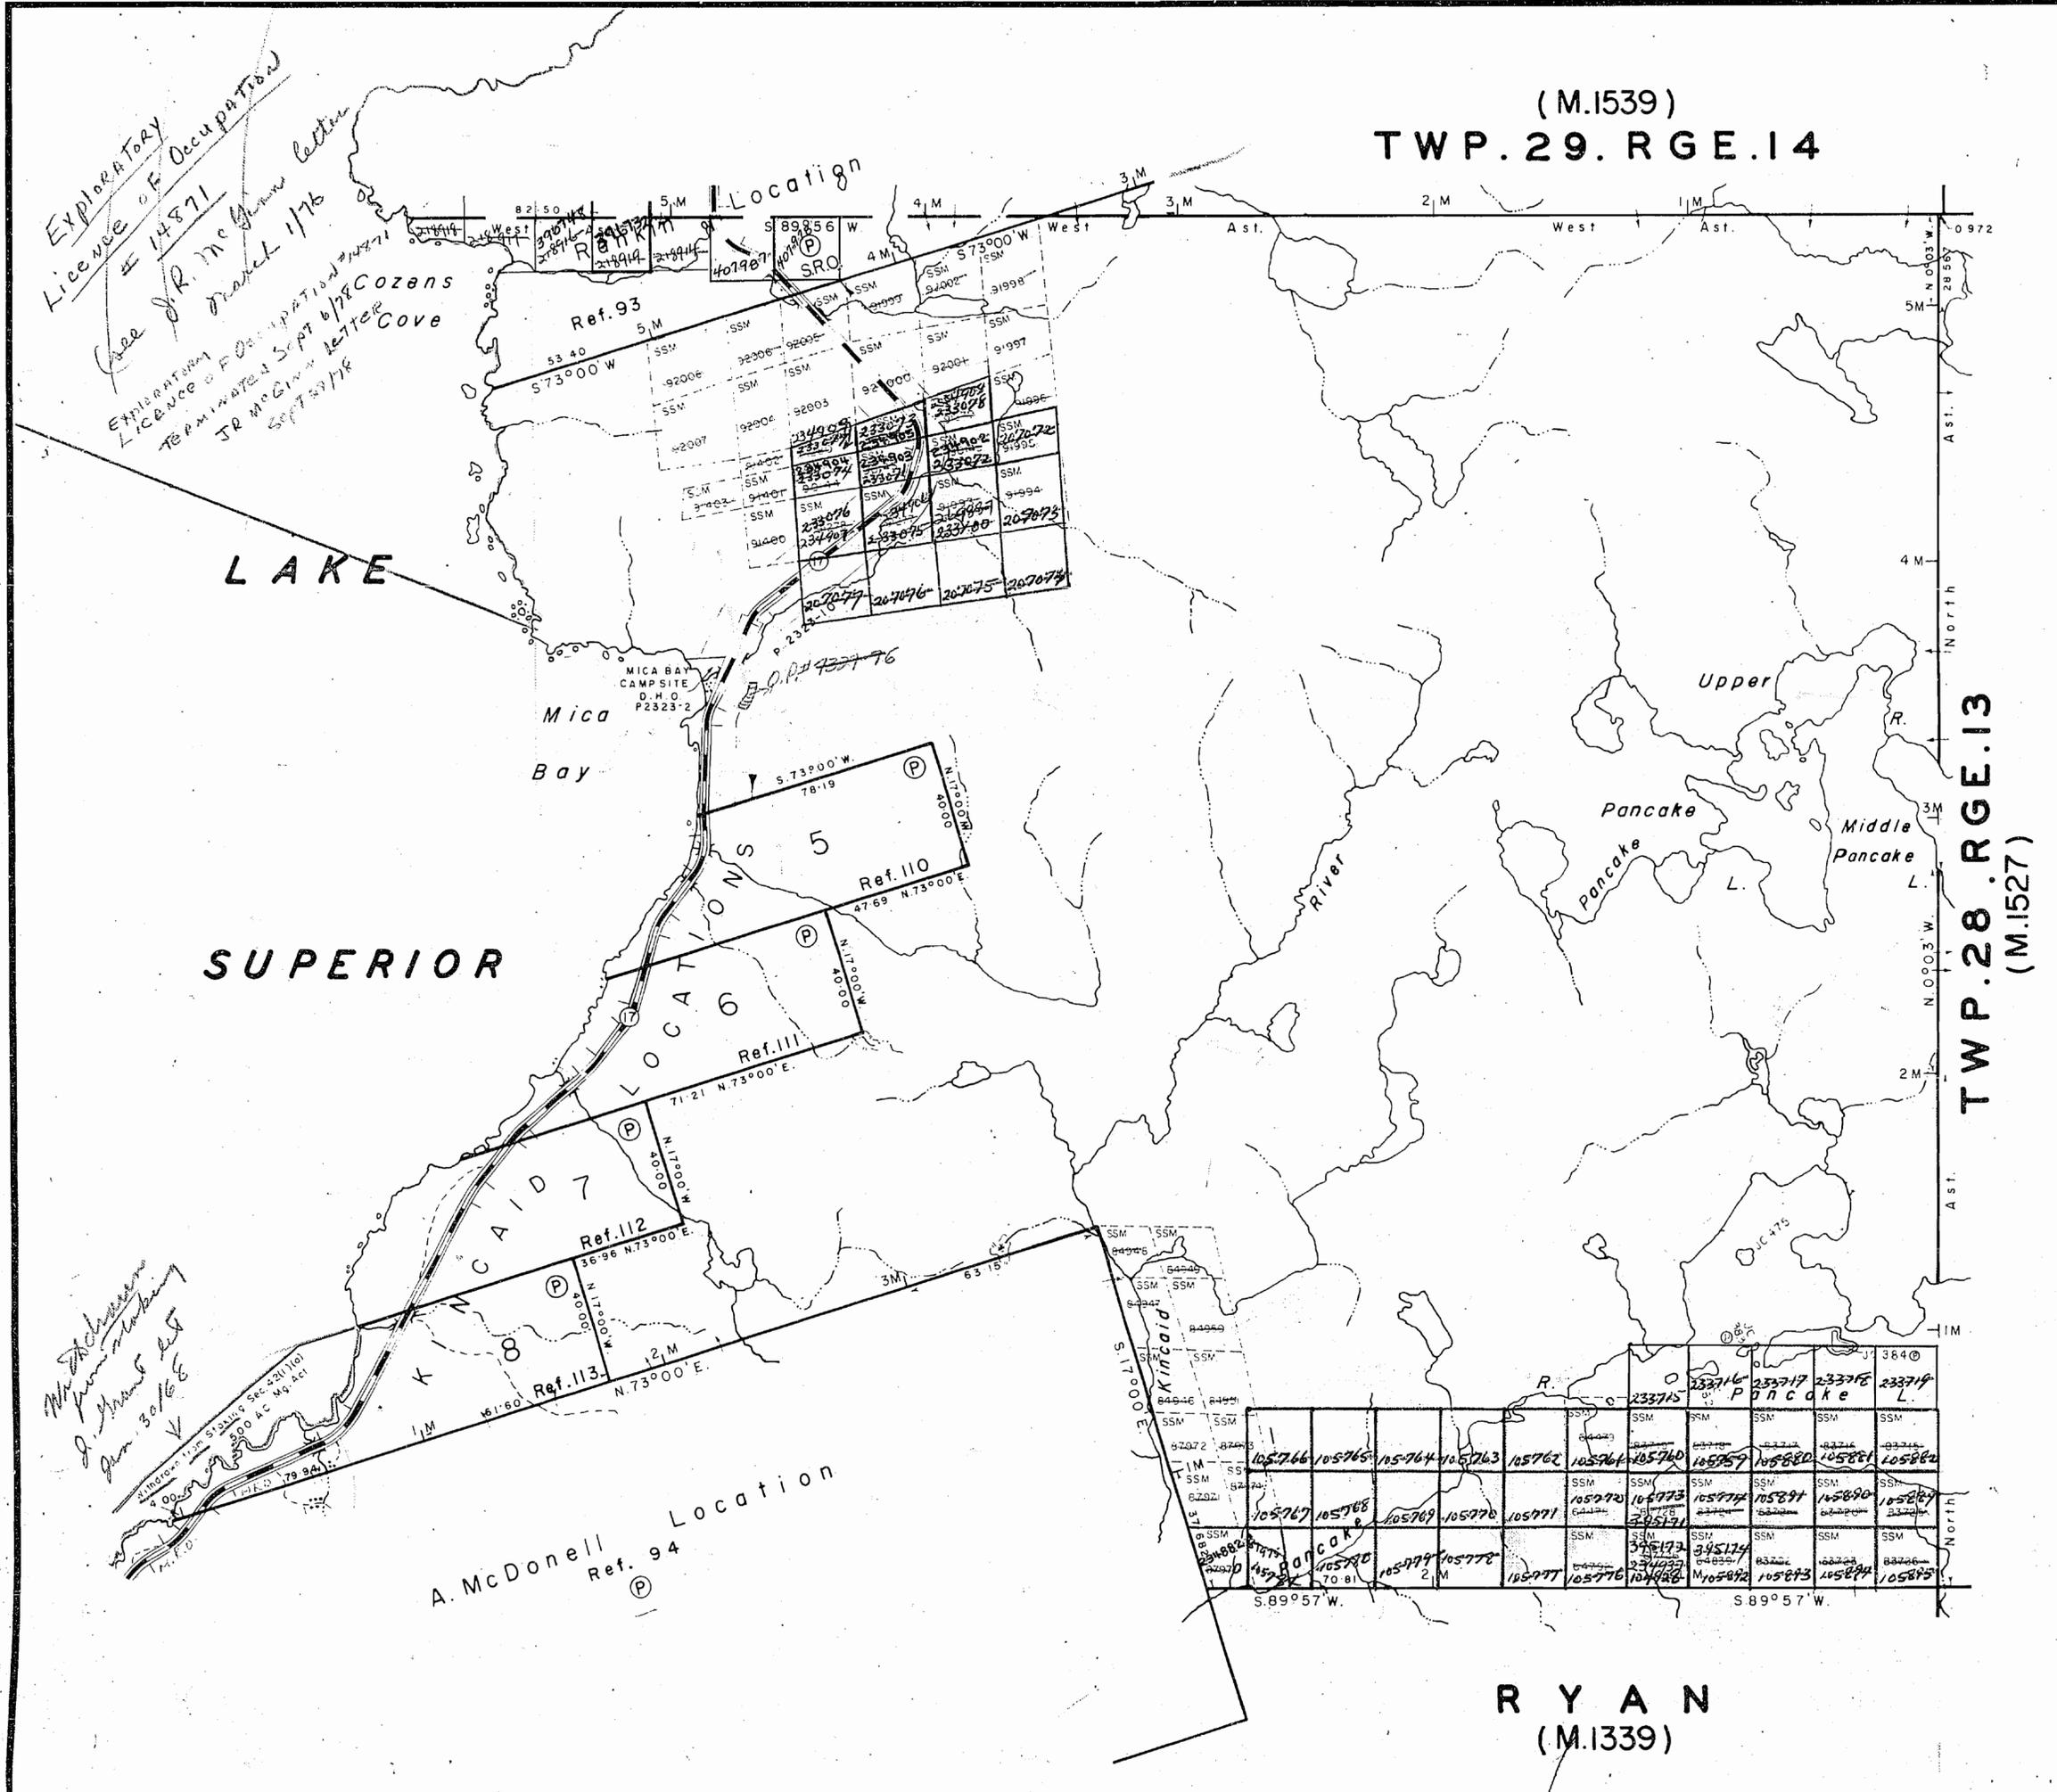

RYAN
(M.1339)

TWP. 28. RGE. 13
(M.1527)

Exploratory License of Occupation # 14871
See J.R. McGinnis letter dated 1/76
Exploratory License of Occupation # 14871
TERMINATED SEPT 6/78
J.R. McGinnis letter dated 5/78

M. McDonnell
J. McDonnell
Jan 30/68

A. McDonnell
Ref. 94
Location

(M.1539)
TWP. 29. RGE. 14

KINCAID TWP.

DISTRICT OF
ALGOMA

SAULT STE. MARIE
MINING DIVISION

SCALE: 1-INCH = 40 CHAINS

LEGEND

PATENTED LAND	(P)
CROWN LAND SALE	C.S.
LEASES	(L)
LOCATED LAND	Loc.
LICENSE OF OCCUPATION	L.O.
MINING RIGHTS ONLY	M.R.O.
SURFACE RIGHTS ONLY	S.R.O.
CANCELLED	C.
ROADS	———
IMPROVED ROADS	———
KING'S HIGHWAYS	———
RAILWAYS	———
POWER LINES	———
MARSH OR MUSKEG	———
MINES	✕

NOTES

400' surface rights reservation around all lakes and rivers.

Land under LAKE SUPERIOR withdrawn from staking by Order in Council dated April 30, 1912.




6-3112

PLAN No. **M 1286**

ONTARIO
MINISTRY OF NATURAL RESOURCES
SURVEYS AND MAPPING BRANCH

Surface and Mining Rights
Withdrawn from Staking
under Sec. 43 of The Mining Act.
Apr. 9, 1979. File 190740.

Surface and Mining Rights
are reopened to prospecting,
staking out, sale or lease -
ORDER # 0.1180 - FEB 12/80.

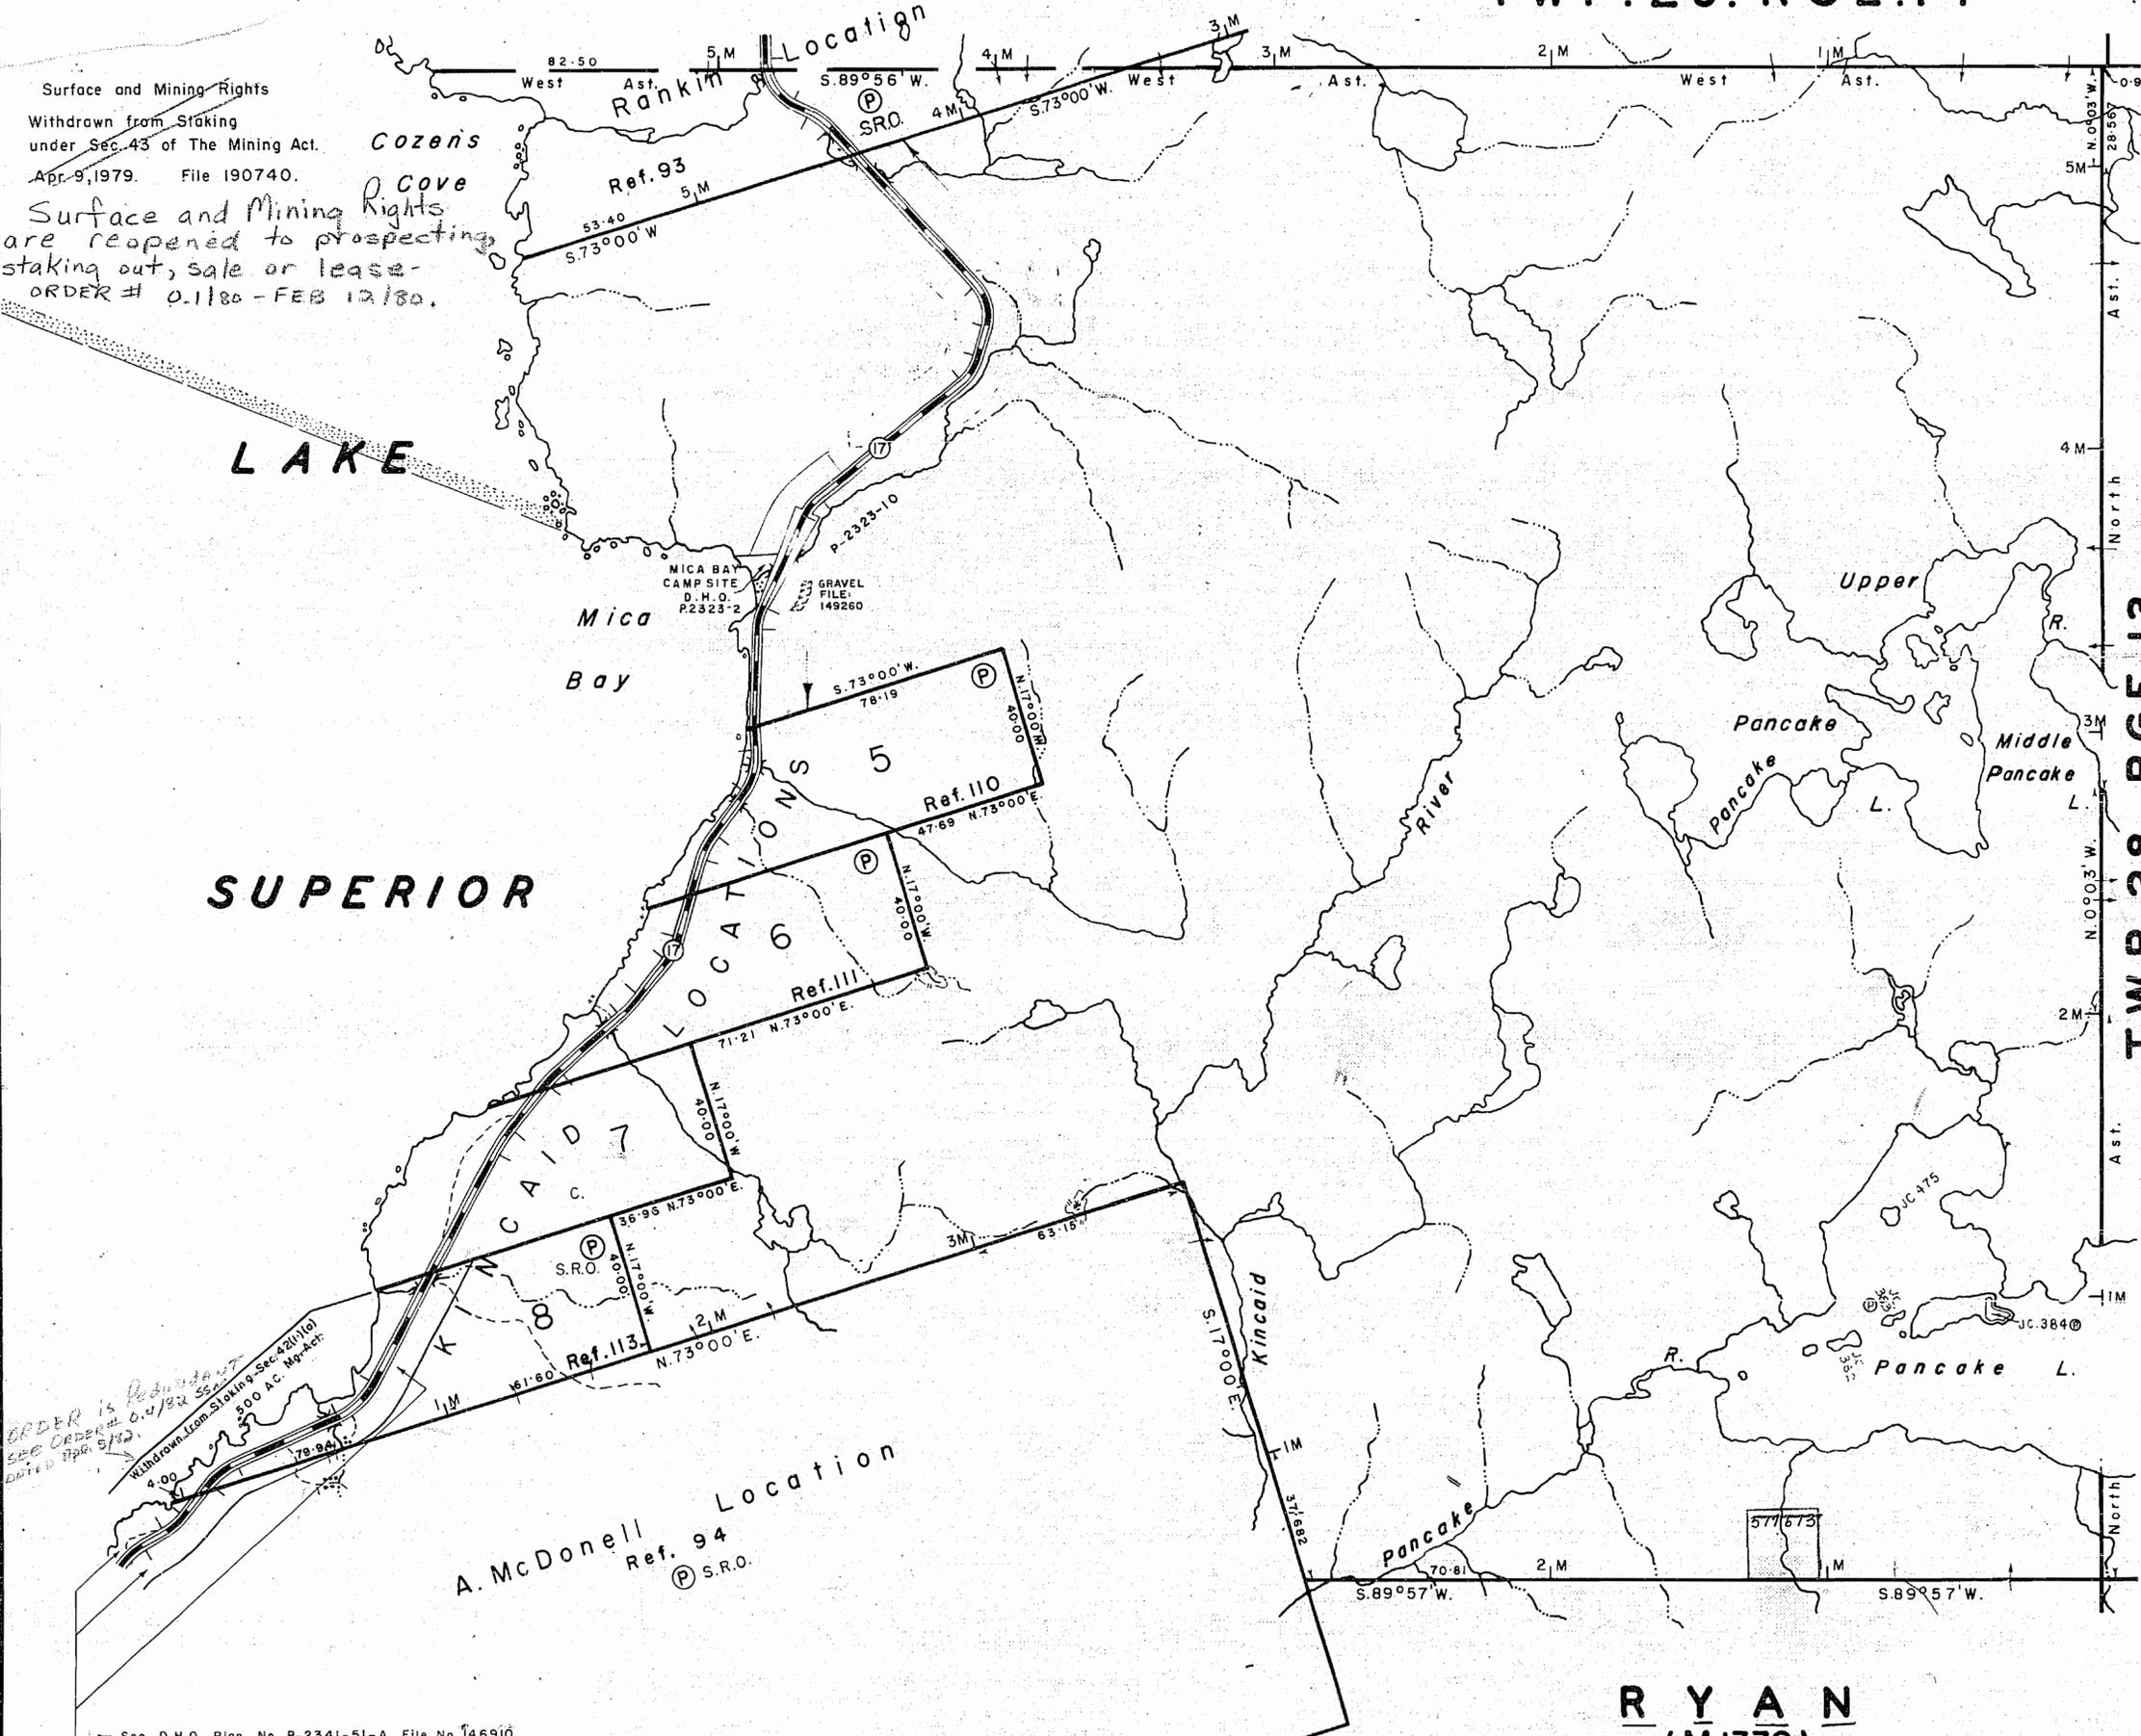

ORDER is Rescinded
SEE ORDER 0.4782
DATED Apr. 5/82
Withdrawn from Staking Sec. 42(1)(a)
900 AC. Map Act.

A. McDonnell Location
Ref. 94
(P) S.R.O.

RYAN
(M.1339)

See D.H.O. Plan No. P-2341-51-A, File No. 146910.

(M.1539)
TWP. 29. RGE. 14

KINCAID TWP.

DISTRICT OF
ALGOMA

SAULT STE. MARIE
MINING DIVISION

SCALE: 1-INCH = 40 CHAINS

LEGEND

PATENTED LAND	Ⓟ
CROWN LAND SALE	C.S.
LEASES	Ⓛ
LOCATED LAND	Loc.
LICENSE OF OCCUPATION	L.O.
MINING RIGHTS ONLY	M.R.O.
SURFACE RIGHTS ONLY	S.R.O.
CANCELLED	C.
ROADS	
IMPROVED ROADS	
KING'S HIGHWAYS	
RAILWAYS	
POWER LINES	
MARSH OR MUSKEG	
MINES	

NOTES


400' surface rights reservation around all lakes and rivers.

Land under LAKE SUPERIOR withdrawn from staking by Order in Council dated April 30, 1912.

DATE OF ISSUE
APR 29 1982
Ministry of Natural Resources
TORONTO

PLAN No. **M.1286**

ONTARIO
MINISTRY OF NATURAL RESOURCES
SURVEYS AND MAPPING BRANCH

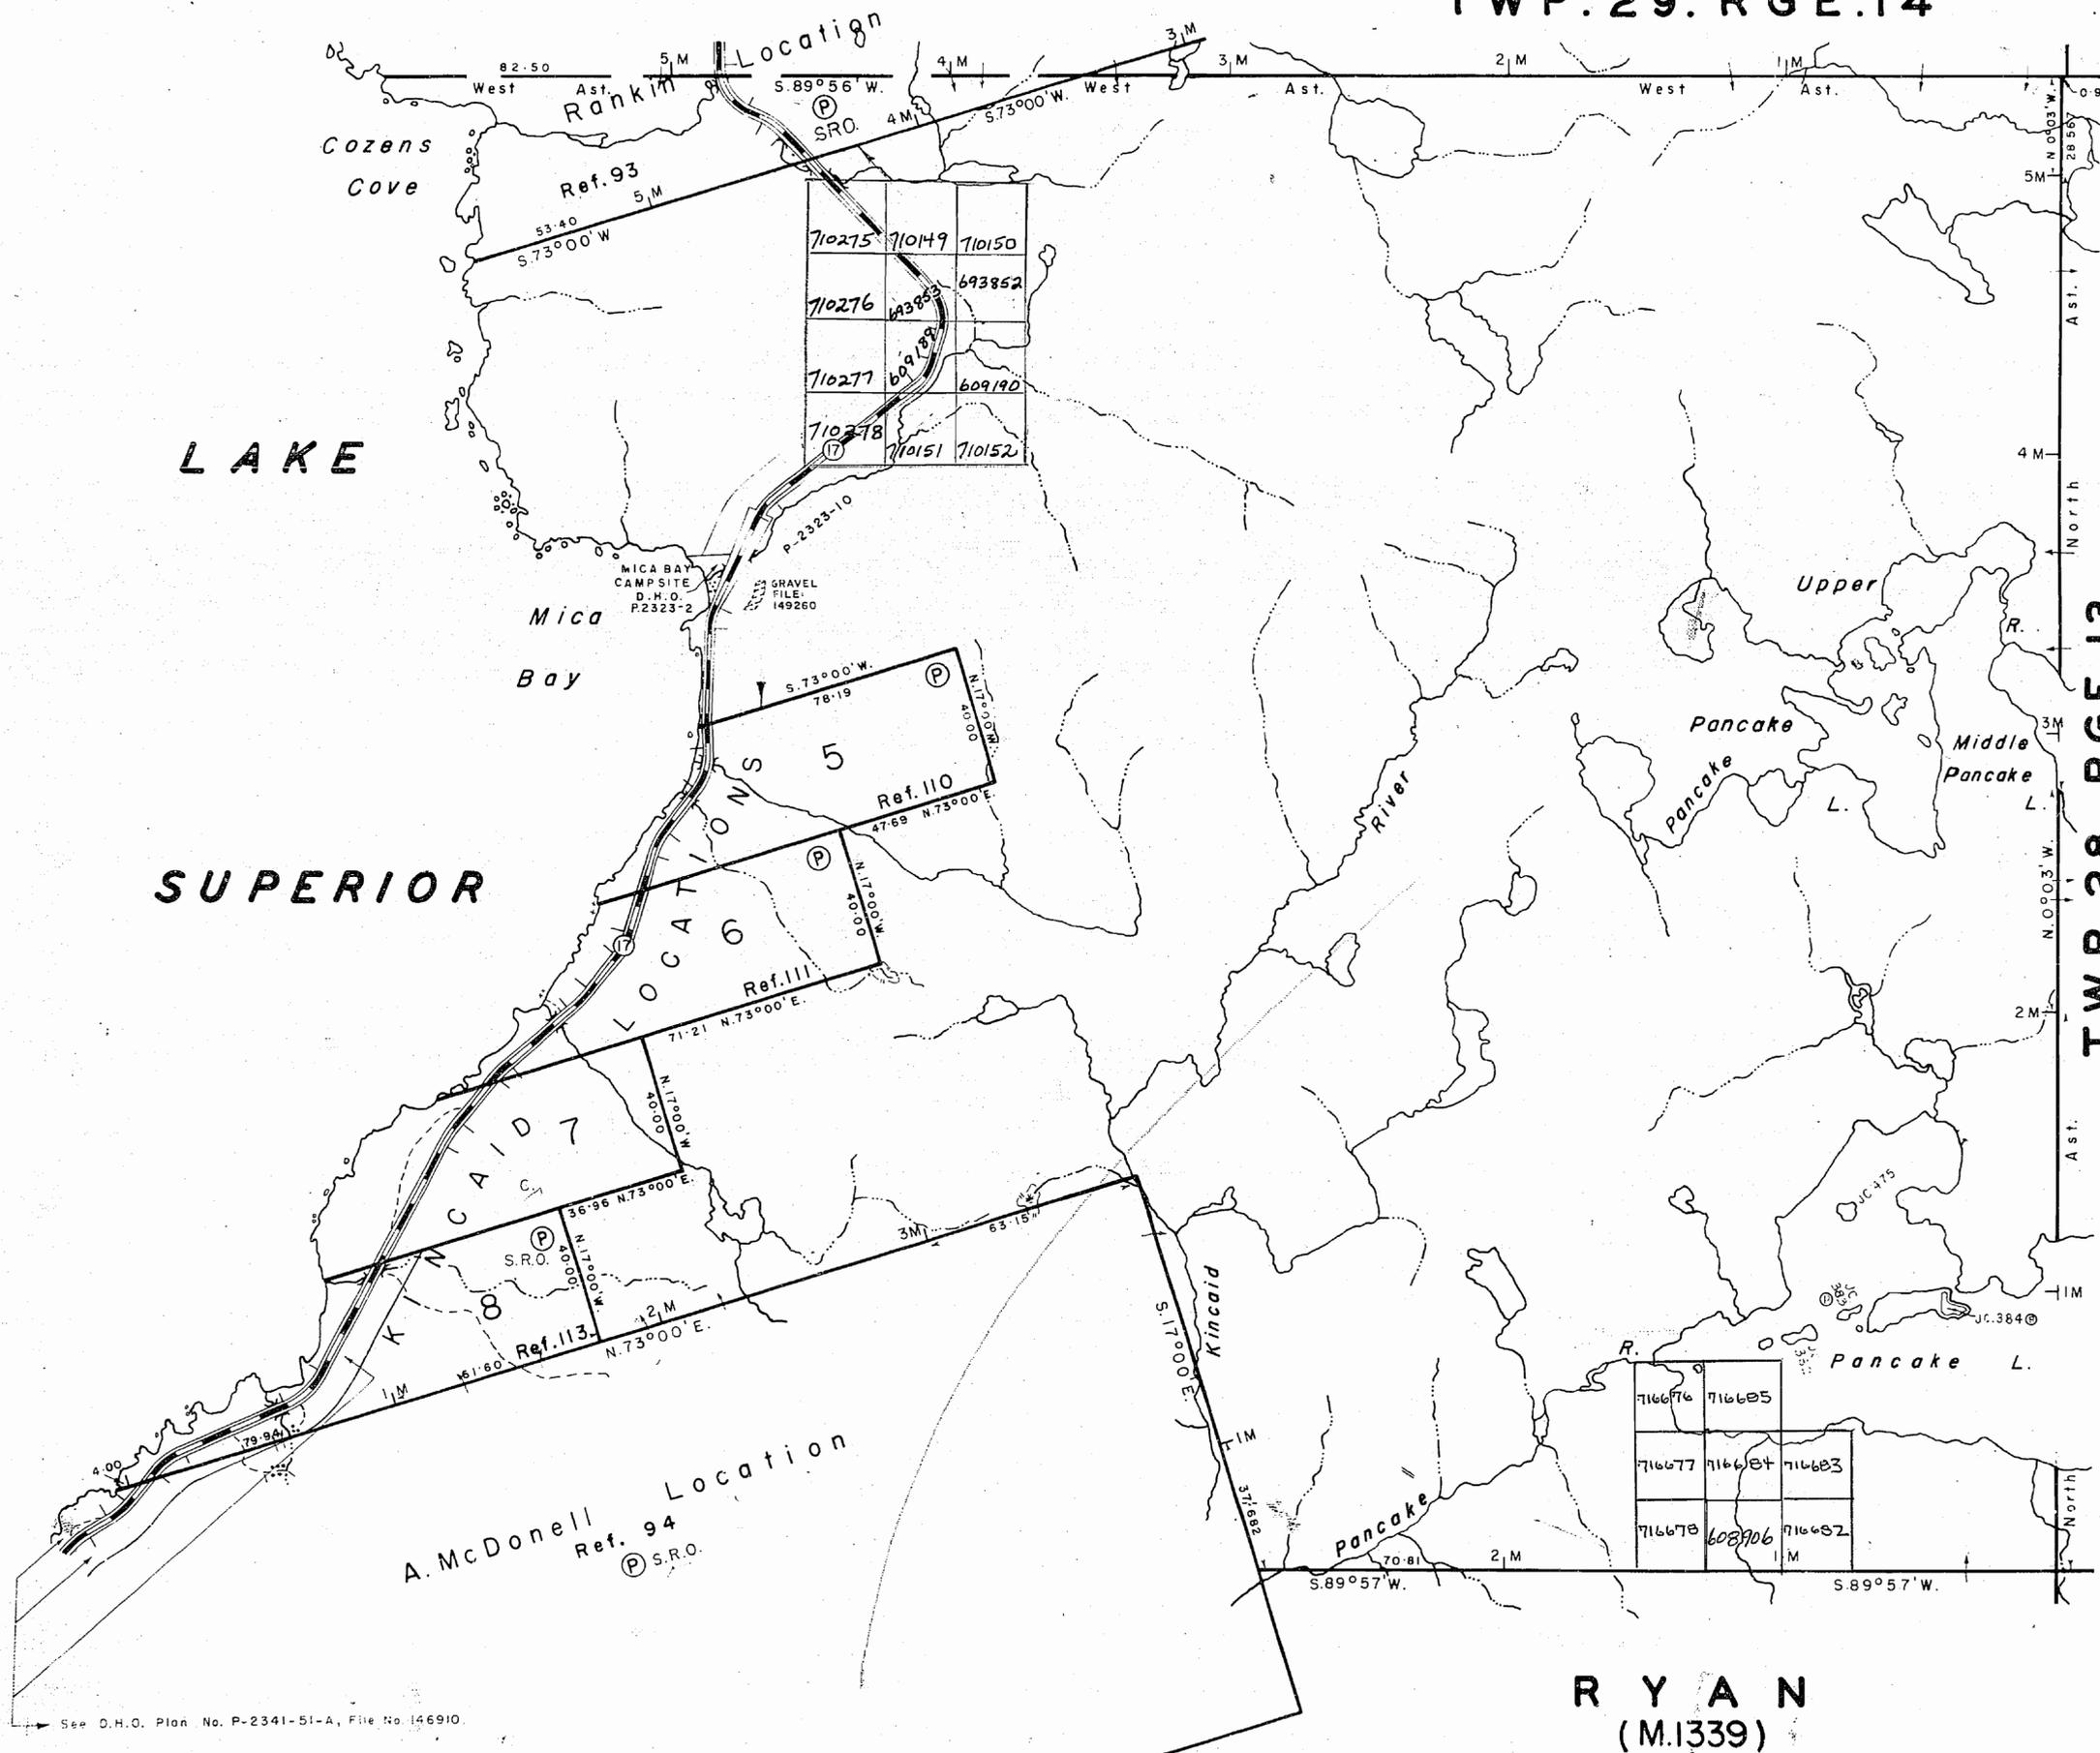

RYAN
(M.1339)

Replaced by mylar Nov. 2/83

See D.H.O. Plan No. P-2341-51-A, File No. 146910

(M.1539)
TWP. 29. RGE. 14

KINCAID TWP.

DISTRICT OF
ALGOMA

SAULT STE. MARIE
MINING DIVISION

SCALE: 1-INCH = 40 CHAINS


LEGEND

PATENTED LAND	Ⓟ
CROWN LAND SALE	C.S.
LEASES	Ⓛ
LOCATED LAND	Loc.
LICENSE OF OCCUPATION	L.O.
MINING RIGHTS ONLY	M.R.O.
SURFACE RIGHTS ONLY	S.R.O.
CANCELLED	C.
ROADS	—
IMPROVED ROADS	—
KING'S HIGHWAYS	—
RAILWAYS	—
POWER LINES	—
MARSH OR MUSKEG	* *
MINES	ⓧ

NOTES

400' surface rights reservation around all lakes and rivers.


Land under LAKE SUPERIOR withdrawn from staking by Order in Council dated April 30, 1912.

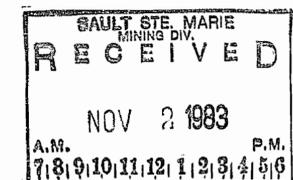

G-3112

PLAN No. **M.1286**

ONTARIO
MINISTRY OF NATURAL RESOURCES
SURVEYS AND MAPPING BRANCH

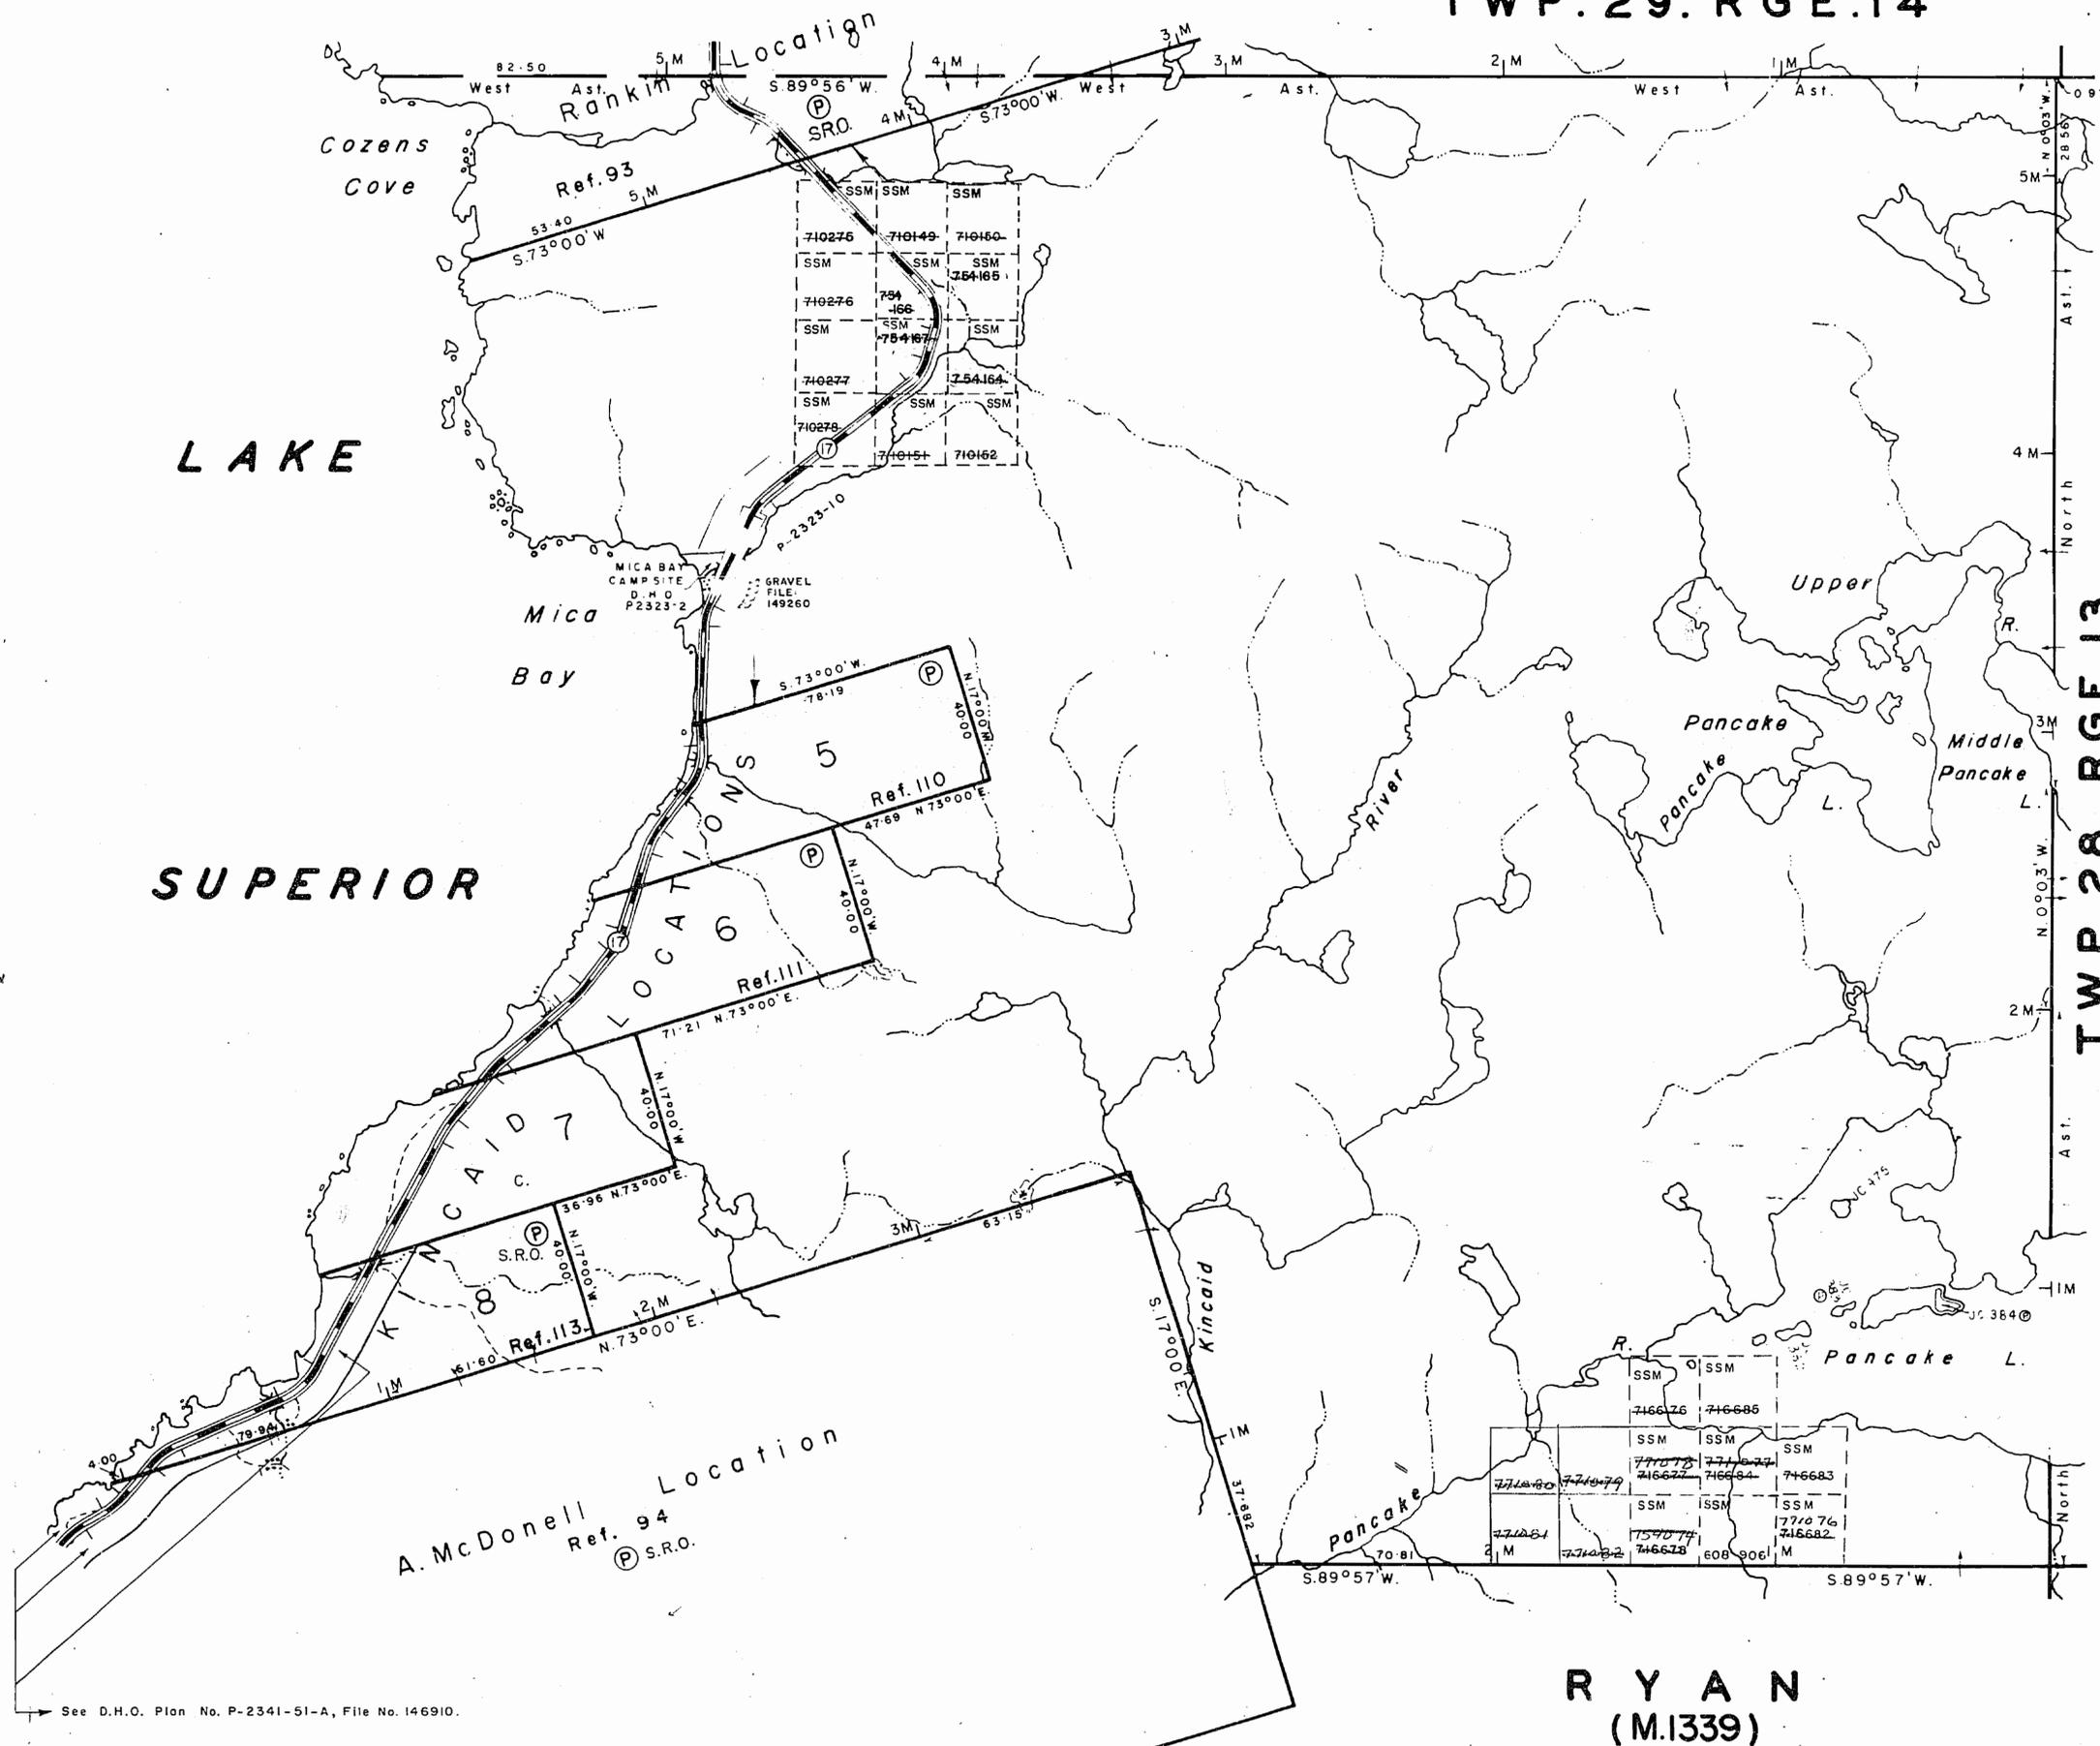

TWP. 28. RGE. 13
(M.1527)

RYAN
(M.1339)

See D.H.O. Plan No. P-2341-51-A, File No. 146910.

REFERENCES

AREAS WITHDRAWN FROM DISPOSITION

- M.R.O. - MINING RIGHTS ONLY
- S.R.O. - SURFACE RIGHTS ONLY
- M.S. - MINING AND SURFACE RIGHTS

Description	Order No.	Date	Disposition	File


NOTES

LAND UNDER LAKE SUPERIOR IS WITHDRAWN FROM STAKING BY ORDER IN COUNCIL DATED 30 APRIL, 1912.


SSM 1099482 - GROUND UNDER PENDING PROCEEDINGS - OCT.27/94

THE INFORMATION THAT APPEARS ON THIS MAP HAS BEEN COMPILED FROM VARIOUS SOURCES, AND ACCURACY IS NOT GUARANTEED. THOSE WISHING TO STAKE MINING CLAIMS SHOULD CONSULT WITH THE MINING RECORDER, MINISTRY OF NORTHERN DEVELOPMENT AND MINES, FOR ADDITIONAL INFORMATION ON THE STATUS OF THE LANDS SHOWN HEREON.

The 1920 Magnetic Bearing Approx. 6.1 Annual Change Increasing

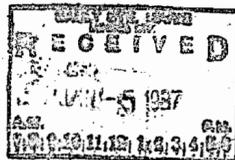

FILED IN 1987

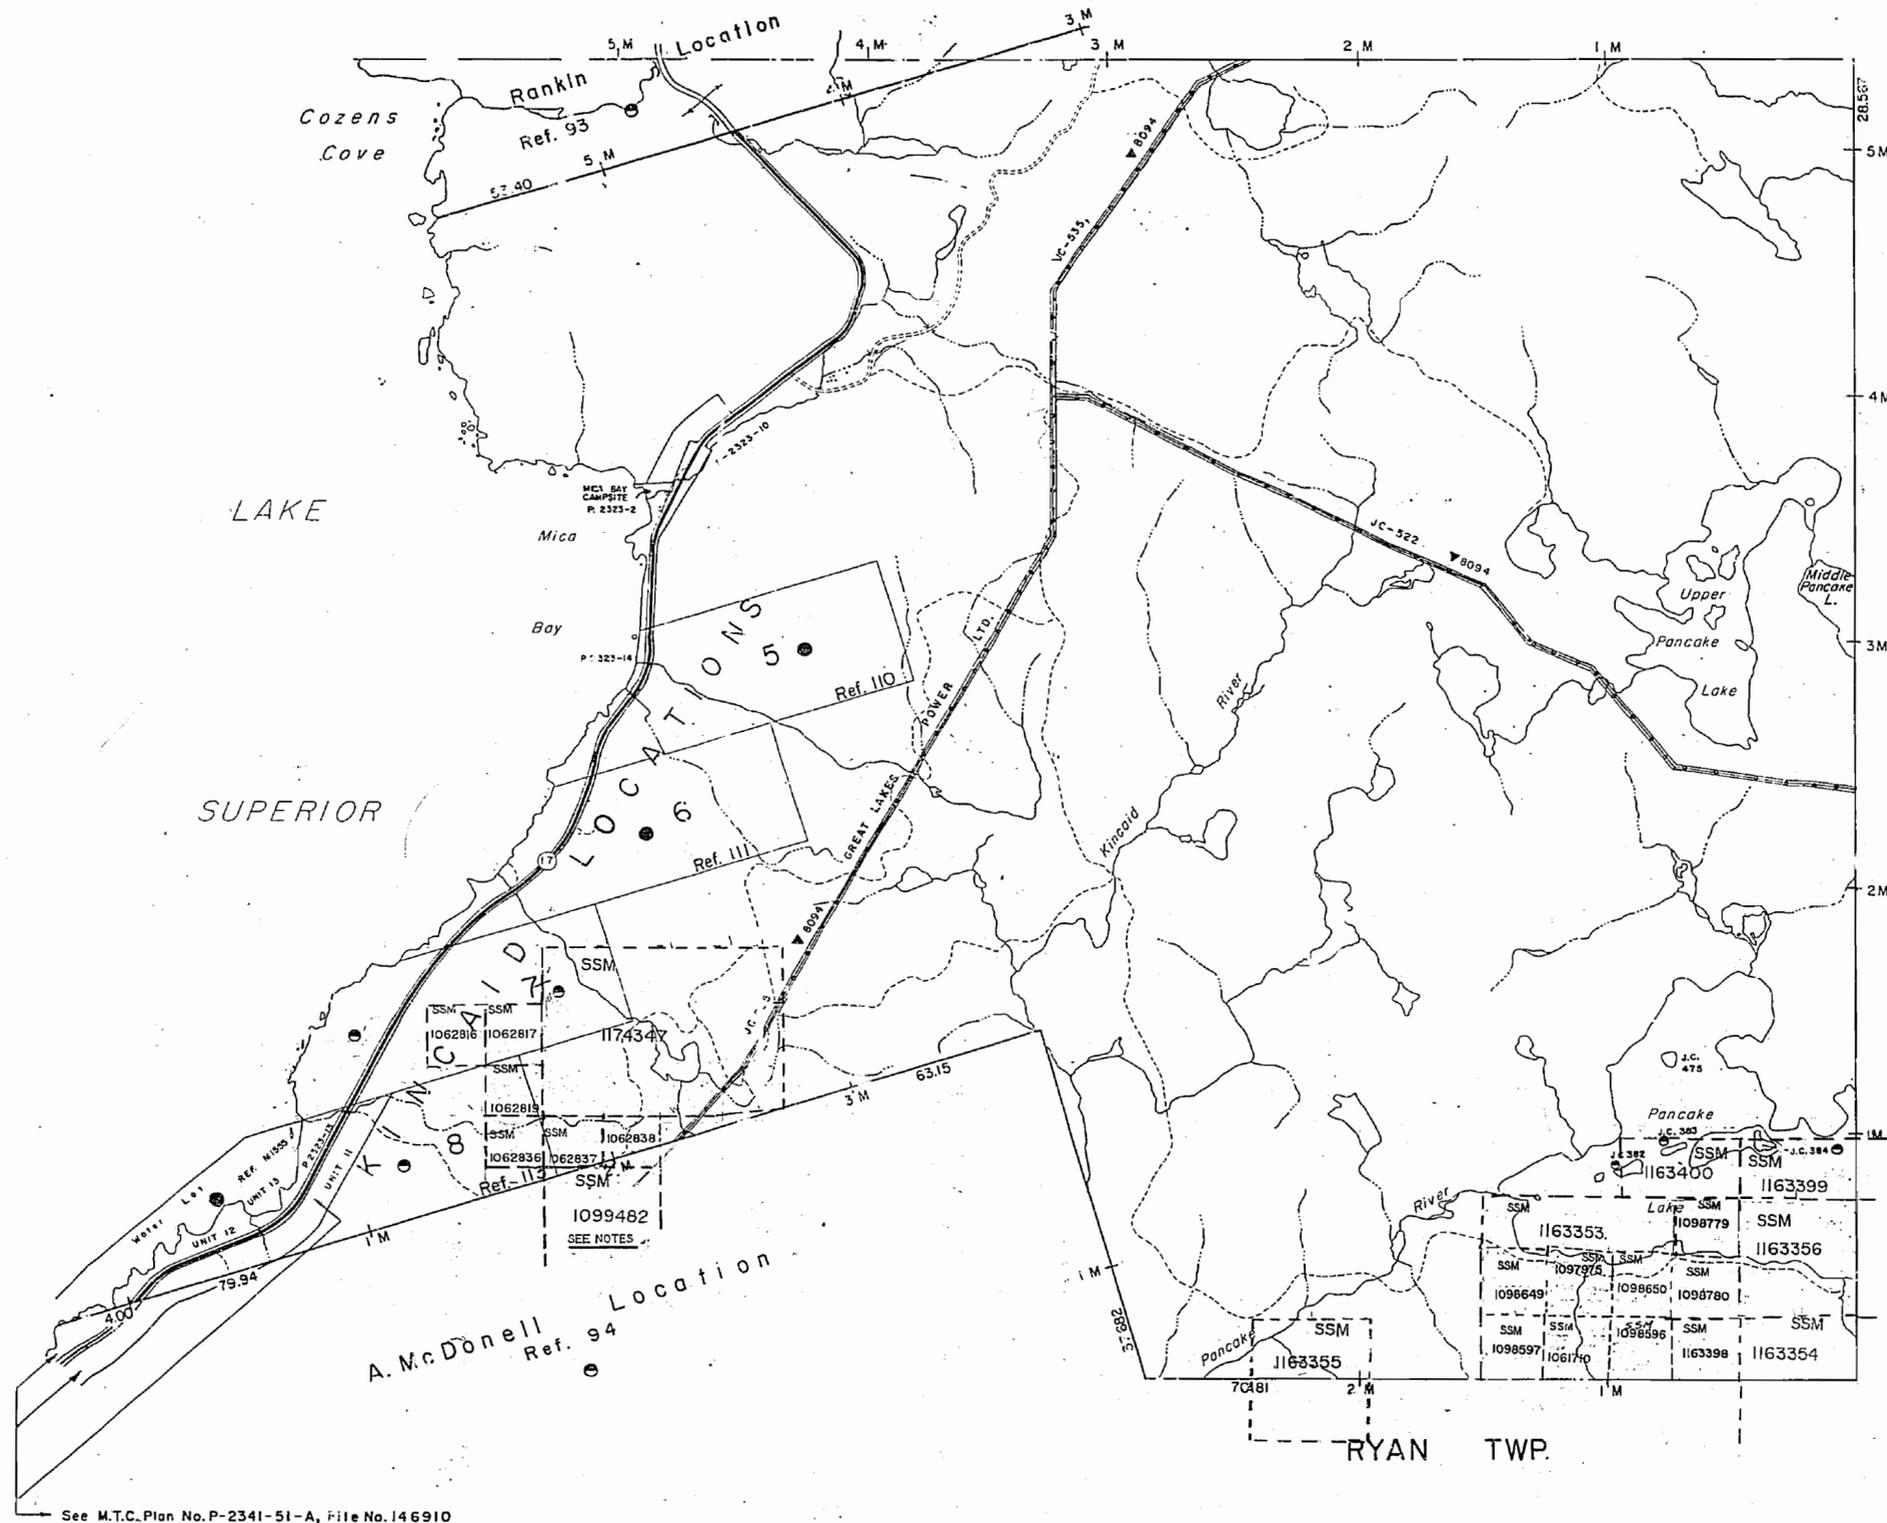

See M.T.C. Plan No. P-2341-51-A, File No. 14 6910

Replaced by new map for job 23195

LEGEND


- HIGHWAY AND ROUTE No.
- OTHER ROADS
- TRAILS
- SURVEYED LINES:
 - TOWNSHIPS, BASE LINES, ETC.
 - LOTS, MINING CLAIMS, PARCELS, ETC.
- UNSURVEYED LINES:
 - LOT LINES
 - PARCEL BOUNDARY
 - MINING CLAIMS ETC.
- RAILWAY AND RIGHT OF WAY
- UTILITY LINES
- NON-PERENNIAL STREAM
- FLOODING OR FLOODING RIGHTS
- SUBDIVISION OR COMPOSITE PLAN
- RESERVATIONS
- ORIGINAL SHORELINE
- MARSH OR MUSKEG
- MINES
- TRAVERSE MONUMENT

DISPOSITION OF CROWN LANDS

TYPE OF DOCUMENT	SYMBOL
PATENT, SURFACE & MINING RIGHTS	
" SURFACE RIGHTS ONLY	
" MINING RIGHTS ONLY	
LEASE, SURFACE & MINING RIGHTS	
" SURFACE RIGHTS ONLY	
" MINING RIGHTS ONLY	
LICENCE OF OCCUPATION	
ORDER-IN-COUNCIL	
RESERVATION	
CANCELLED	
SAND & GRAVEL	

NOTE: MINING RIGHTS IN PARCELS PATENTED PRIOR TO MAY 6, 1913, VESTED IN ORIGINAL PATENTEE BY THE PUBLIC LANDS ACT, R.S.O. 1970, CHAP. 380, SEC. 63, SUBSEC. 1.

SCALE: 1 INCH = 40 CHAINS

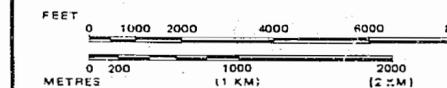

TOWNSHIP

KINCAID

M.N.R. ADMINISTRATIVE DISTRICT

SAULT STE. MARIE

MINING DIVISION

SAULT STE. MARIE

LAND TITLES / REGISTRY DIVISION

ALGOMA



Ministry of Natural Resources Ontario
 Ministry of Northern Development and Mines

Date NOVEMBER 1986

Number

G-3112

REFERENCES

AREAS WITHDRAWN FROM DISPOSITION


- M.R.O. - MINING RIGHTS ONLY
- S.R.O. - SURFACE RIGHTS ONLY
- M.+S. - MINING AND SURFACE RIGHTS

Description	Order No.	Date	Disposition	File

NOTES

LAND UNDER LAKE SUPERIOR IS WITHDRAWN FROM STAKING BY ORDER IN COUNCIL DATED 30 APRIL, 1912.

THE INFORMATION THAT APPEARS ON THIS MAP HAS BEEN COMPILED FROM VARIOUS SOURCES, AND ACCURACY IS NOT GUARANTEED. THOSE WISHING TO STAKE MINING CLAIMS SHOULD CONSULT WITH THE MINING RECORDER, MINISTRY OF NORTHERN DEVELOPMENT AND MINES, FOR ADDITIONAL INFORMATION ON THE STATUS OF THE LANDS SHOWN HEREON.

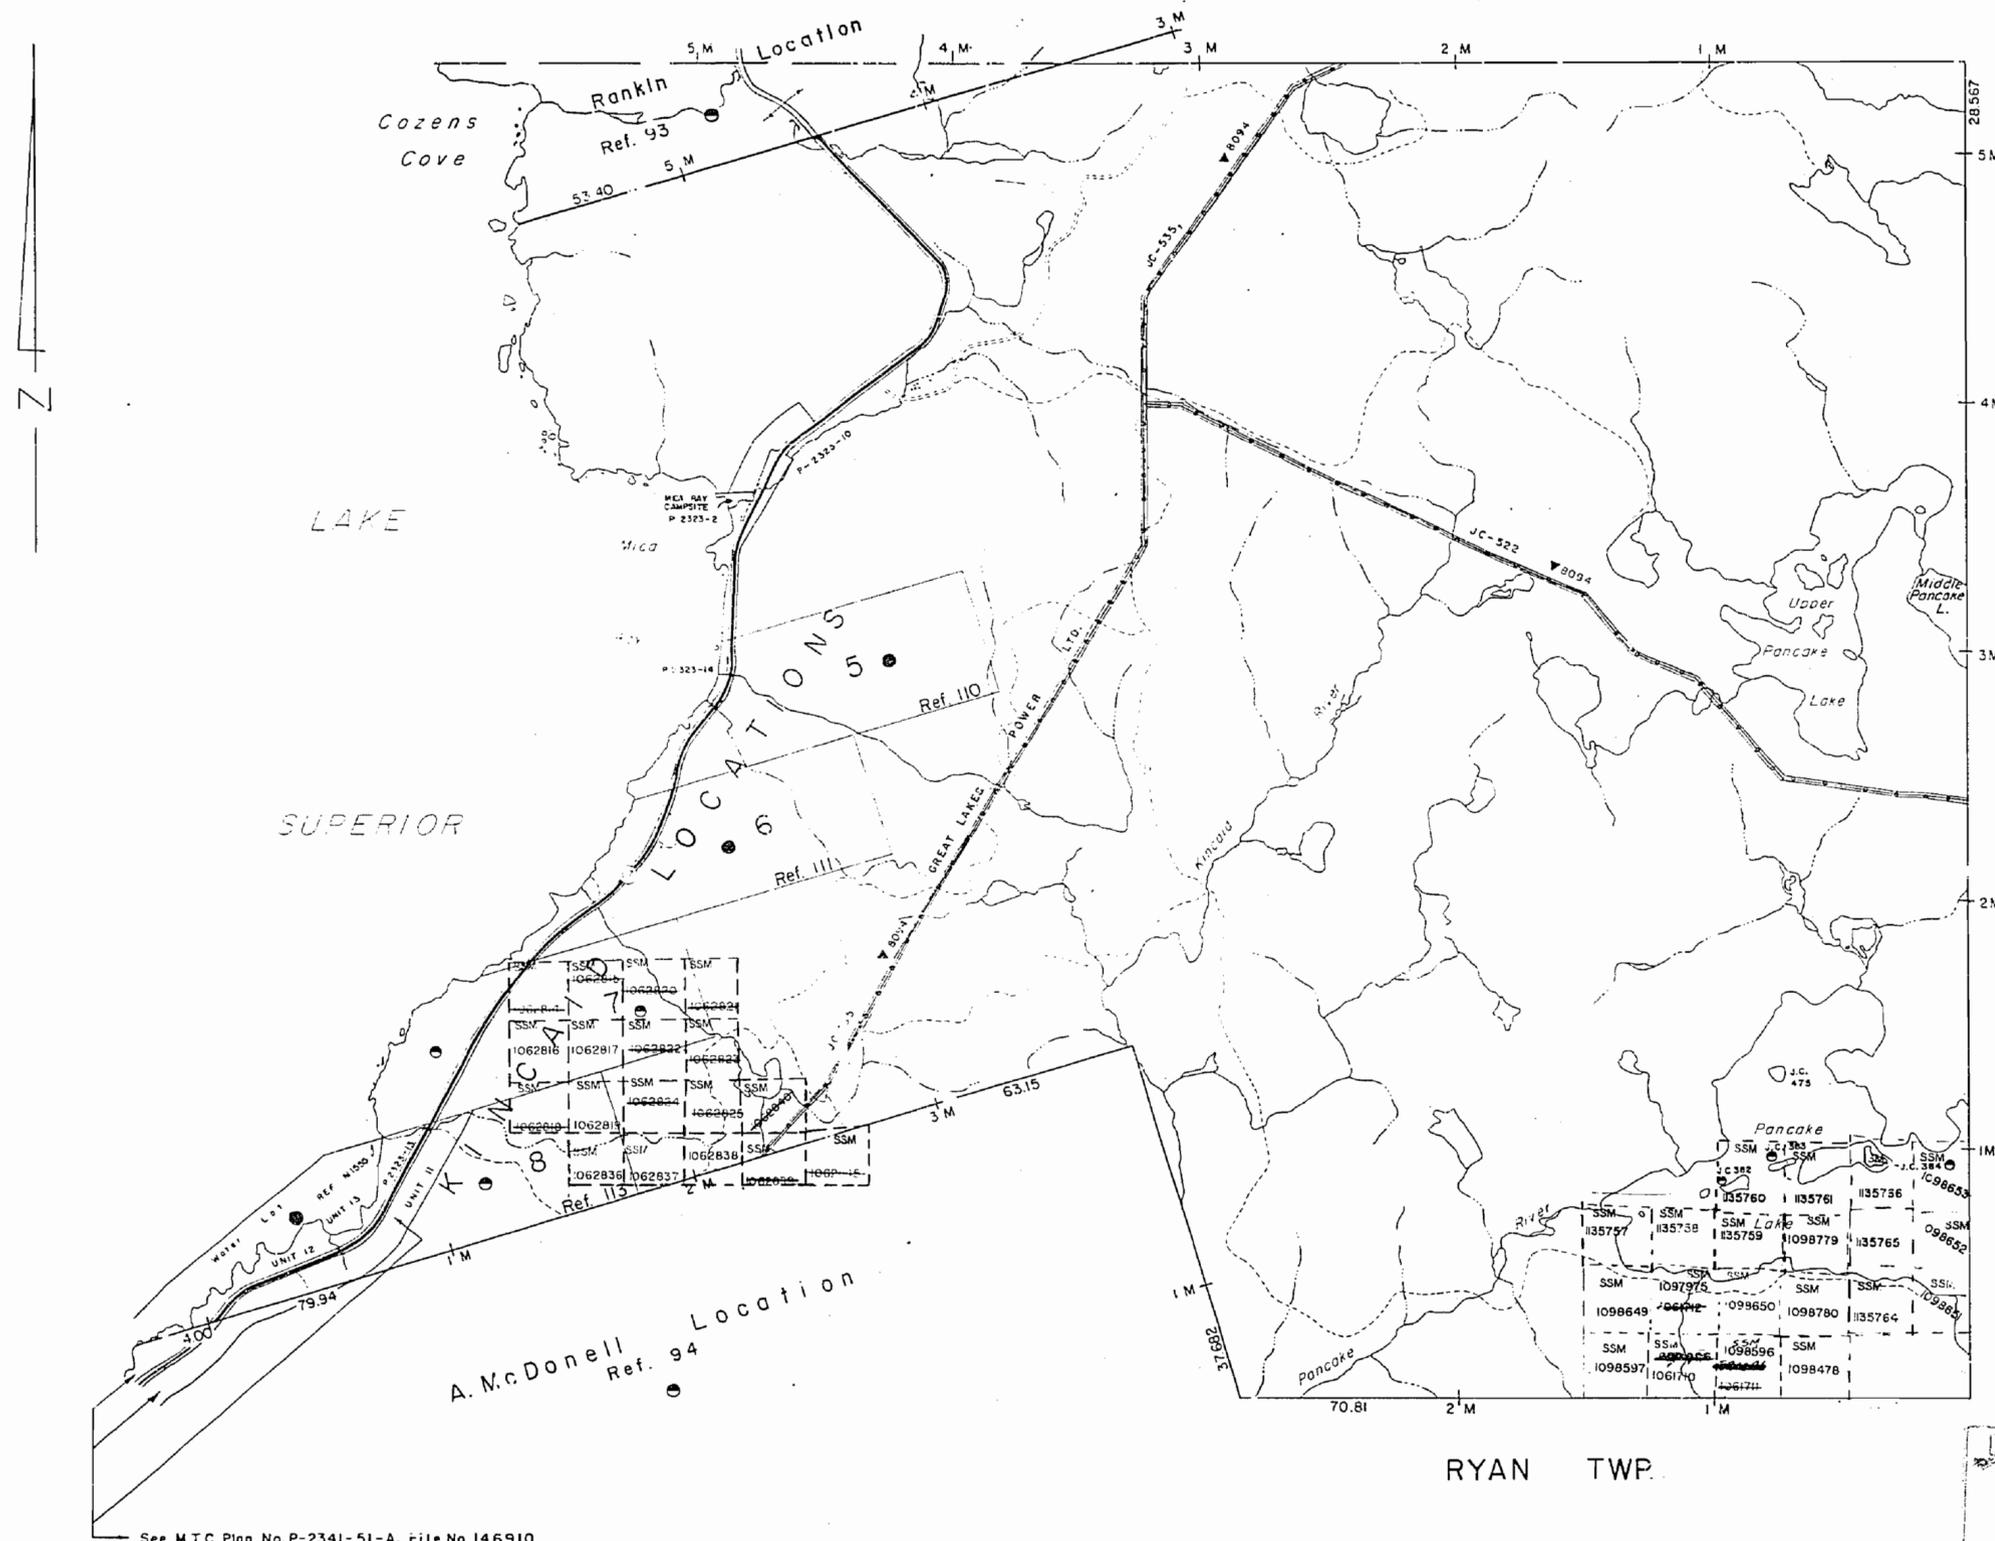

See M.T.C. Plan No. P-2341-51-A, File No. 146910


LEGEND

- HIGHWAY AND ROUTE No.
- OTHER ROADS
- TRAILS
- SURVEYED LINES:
 - TOWNSHIPS, BASE LINES, ETC.
 - LOTS, MINING CLAIMS, PARCELS, ETC.
- UNSURVEYED LINES:
 - LOT LINES
 - PARCEL BOUNDARY
 - MINING CLAIMS ETC.
- RAILWAY AND RIGHT OF WAY
- UTILITY LINES
- NON-PERENNIAL STREAM
- FLOODING OR FLOODING RIGHTS
- SUBDIVISION OR COMPOSITE PLAN RESERVATIONS
- ORIGINAL SHORELINE
- MARSH OR MUSKEG
- MINES
- TRAVERSE MONUMENT


DISPOSITION OF CROWN LANDS

TYPE OF DOCUMENT	SYMBOL
PATENT, SURFACE & MINING RIGHTS	
" SURFACE RIGHTS ONLY	
" MINING RIGHTS ONLY	
LEASE, SURFACE & MINING RIGHTS	
" SURFACE RIGHTS ONLY	
" MINING RIGHTS ONLY	
LICENCE OF OCCUPATION	
ORDER-IN-COUNCIL	
RESERVATION	
CANCELLED	
SAND & GRAVEL	

NOTE: MINING RIGHTS IN PARCELS PATENTED PRIOR TO MAY 6, 1913, VESTED IN ORIGINAL PATENTEE BY THE PUBLIC LANDS ACT, R.S.O. 1970, CHAP. 380, SEC. 63, SUBSEC. 1.

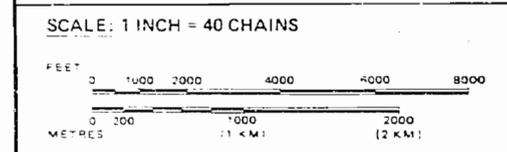

TOWNSHIP
KINCAID
 M.N.R. ADMINISTRATIVE DISTRICT
SAULT STE. MARIE
 MINING DIVISION
SAULT STE. MARIE
 LAND TITLES / REGISTRY DIVISION
ALGOMA

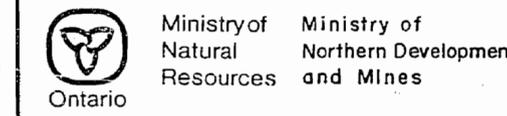


DATE OF ISSUE
 MAR 28 1983
 SAULT STE. MARIE
 MINING DIVISION OFFICE

Date NOVEMBER 1986 Number
G-3112

INDEX TO LAND DISPOSITION

PLAN G-3112
 TOWNSHIP SLATER

M.N.D. ADMINISTRATIVE DISTRICT SAULT STE MARIE
 MINING DIVISION SAULT STE MARIE
 LAND TITLES/REGISTRY DIVISION ALGOMA

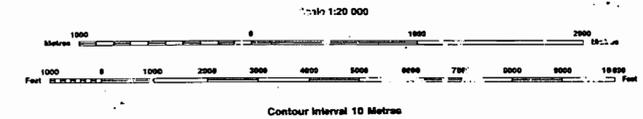

AREAS WITHDRAWN FROM DISPOSITION

MRO - Mining Rights Only
 SRO - Surface Rights Only
 M+S - Mining and Surface Rights

SYMBOLS

Symbol	Description
--- ---	Boundary
--- ---	Township, Meridian, Baseline
--- ---	Proved allowance; surveyed
--- ---	shoreline
--- ---	Lot/Concession surveyed
--- ---	unsurveyed
--- ---	Parcel; surveyed
--- ---	unsurveyed
--- ---	Right-of-way, road
--- ---	railway
--- ---	utility
--- ---	Reservation
--- ---	Chf. Pt. File
--- ---	Contour
--- ---	Interpolated
--- ---	Approximate
--- ---	Depression
--- ---	Control point (horizontal)
--- ---	Flooded land
--- ---	Mine head frame
--- ---	Pipeline (above ground)
--- ---	Railway; single track
--- ---	double track
--- ---	abandoned
--- ---	Road; highway, county, township
--- ---	access
--- ---	trail, track
--- ---	Shoreline (original)
--- ---	Transmission line
--- ---	Wetland area

NOTES

LAND UNDER LAKE SUPERIOR IS WITHDRAWN FROM STAKING BY ORDER IN COUNCIL DATED 30 APRIL, 1912.

SSM 1099482 - GROUND UNDER PENDING PROCEEDINGS
 JULY 28/95 PENDING PROCEEDINGS REMOVED
 SSM 1099482 RECORDED AS SSM 1099483 BY ORDER OF THE COMMISSIONER

DISPOSITION OF CROWN LANDS

●	Patent
○	Surface & Mining Rights
○	Surface Rights Only
○	Mining Rights Only
■	Lease
■	Surface & Mining Rights
■	Surface Rights Only
■	Mining Rights Only
▼	Licence of Occupation
○	Order-in-Council
○	Cancelled
○	Reservation
○	Sand & Gravel

THE 1920 MAGNETIC BEARING APPROX. 6° W
 ANNUAL CHANGE IN CREATING 6'

THE INFORMATION THAT APPEARS ON THIS MAP HAS BEEN COMPILED FROM VARIOUS SOURCES, AND ACCURACY IS NOT GUARANTEED. THOSE WISHING TO STAKE MINING CLAIMS SHOULD CONSULT WITH THE MINING RECORDER, MINISTRY OF NORTHERN DEVELOPMENT AND MINES, FOR ADDITIONAL INFORMATION ON THE STATUS OF THE LANDS SHOWN HEREON.



KINCAID

SAULT STE MARIE MINING DIVISION
DISTRICT OF ALGOMA


Scale - 40 Chains - 1 Inch

M. 1286

OFFICE MAP

TWP. 29 RGE 14.

North Asly

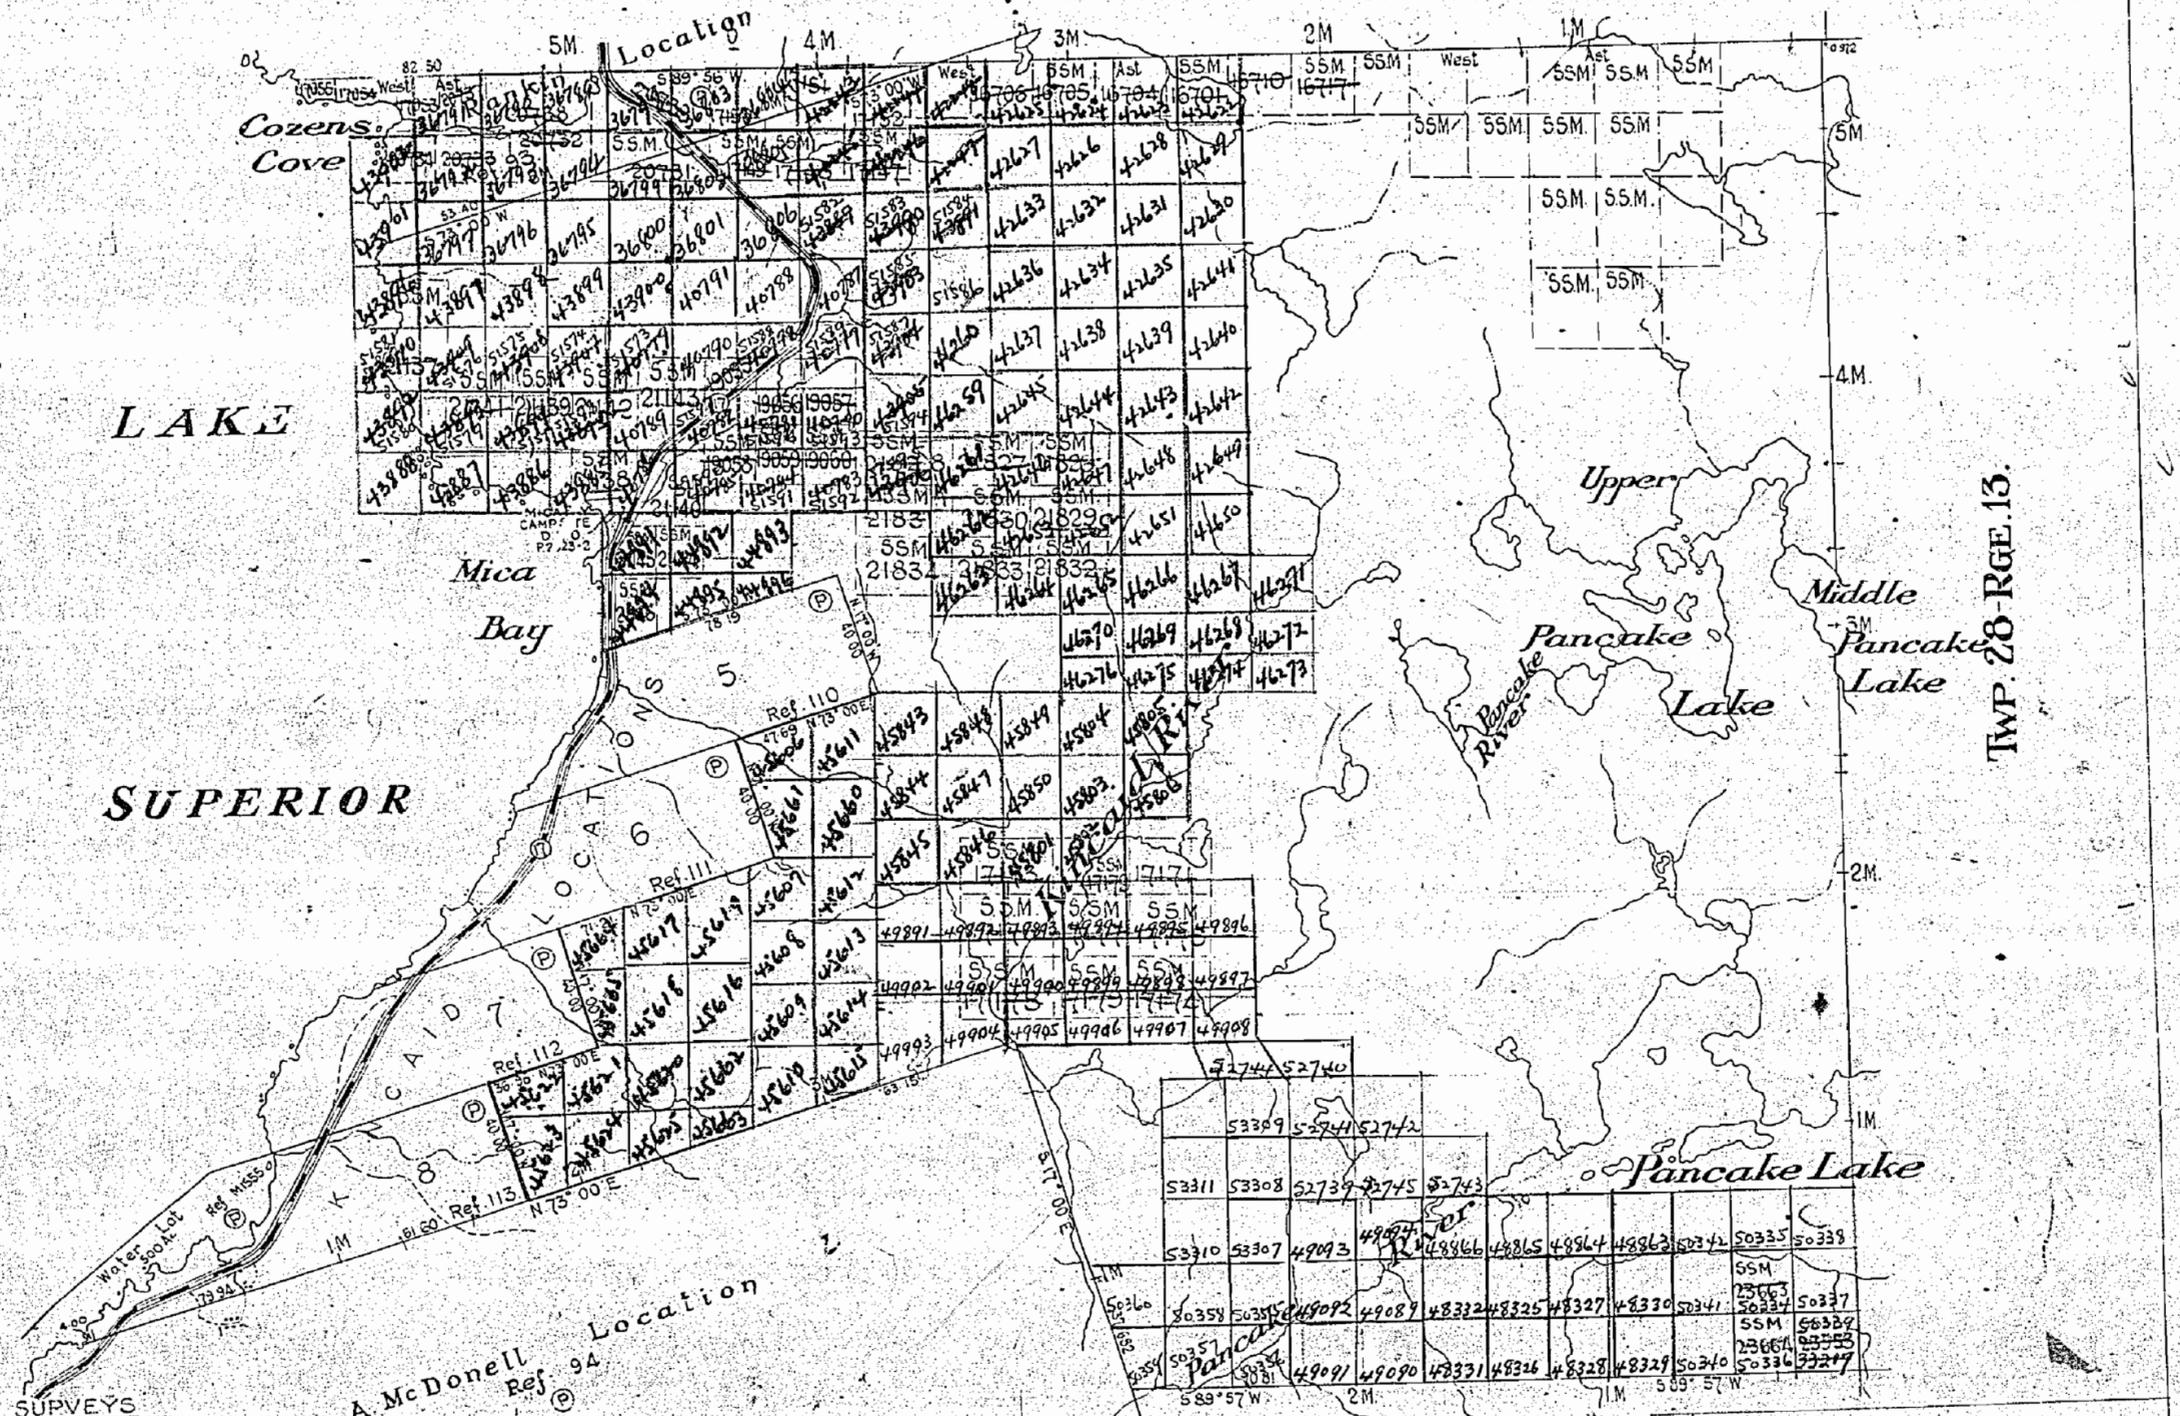

TWP. 28 RGE. 13.

SURVEYS
Rankin, Kincaid and A. McDonell
Locations surveyed by A. Salter PLS 1894
South Bary by Wilson & McGee PLS 1866
Field notebook no. 1700
North and East Bdry by W. Beatty OLS 1902
Field note book no. 2287
Resurvey of Rankin Location by J. Weste OLS 1949
Field note book no. 2608. Plan R-17-15.
Resurvey of the North, East and South Bdry by J. Lonergan OLS 1949. Field Note Book No. 2604
Resurvey of mining location barys by J. A. Lonergan OLS 1949.
Field note book no. 2604. Plan P8-12.
ROADS
Highway no. 17, from Department of Highways plans no. P2652-17 & 10B.327

TOPOGRAPHY
LAKES, RIVERS, ETC. FROM FOREST RESOURCES INVENTORY SHEET No. 471843 & 472843

CERTIFICATE
This township is one of thirty-eight townships transferred in whole or part to the Crown, under authority of the Algoma Central and Hudson Bay Railway Act of 1941, Department of Lands and Forests. Reference file number 122791.

NOTE
Under Application no 27258 the whole township, excepting Mining Locations is entered as parcel no. 21 Sault North Section

DISPOSITION OF CROWN LANDS


PATENTED	(P)
LEASED	(L)
LICENSE OF OCCUPATION	(LO)
ORDER-IN-COUNCIL	(OC)

LEGEND

PAVED ROAD	
GRAVEL ROAD	
OTHER ROADS	
TRAIL OR PATH	
HIGHWAY ROUTE NO.	
ELECTRIC POWER LINE	
TELEPHONE LINE	
RAILROAD & RIGHT OF WAY	
RAPIDS, PORTAGE	
NON-PERENNIAL STREAM	
EDGE OF CLEARING	
TREELESS MUSKIEG OR MARSH	
BRIDGE BUILDINGS	

RYAN


KINCAID
TR 29 - RANGE 13.
DISTRICT OF ALGOMA
SAULT STE MARIE MINING DIVISION.

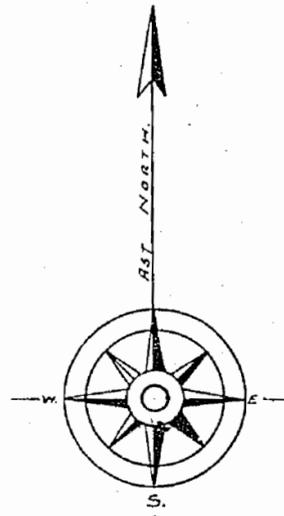

M. 1286

Scale 40 chains to an inch.

Total Area = 19900 Acres
 Deduct Claims & Lots = 5232 Acres as ached
 Area of Grant = 14668 Acres

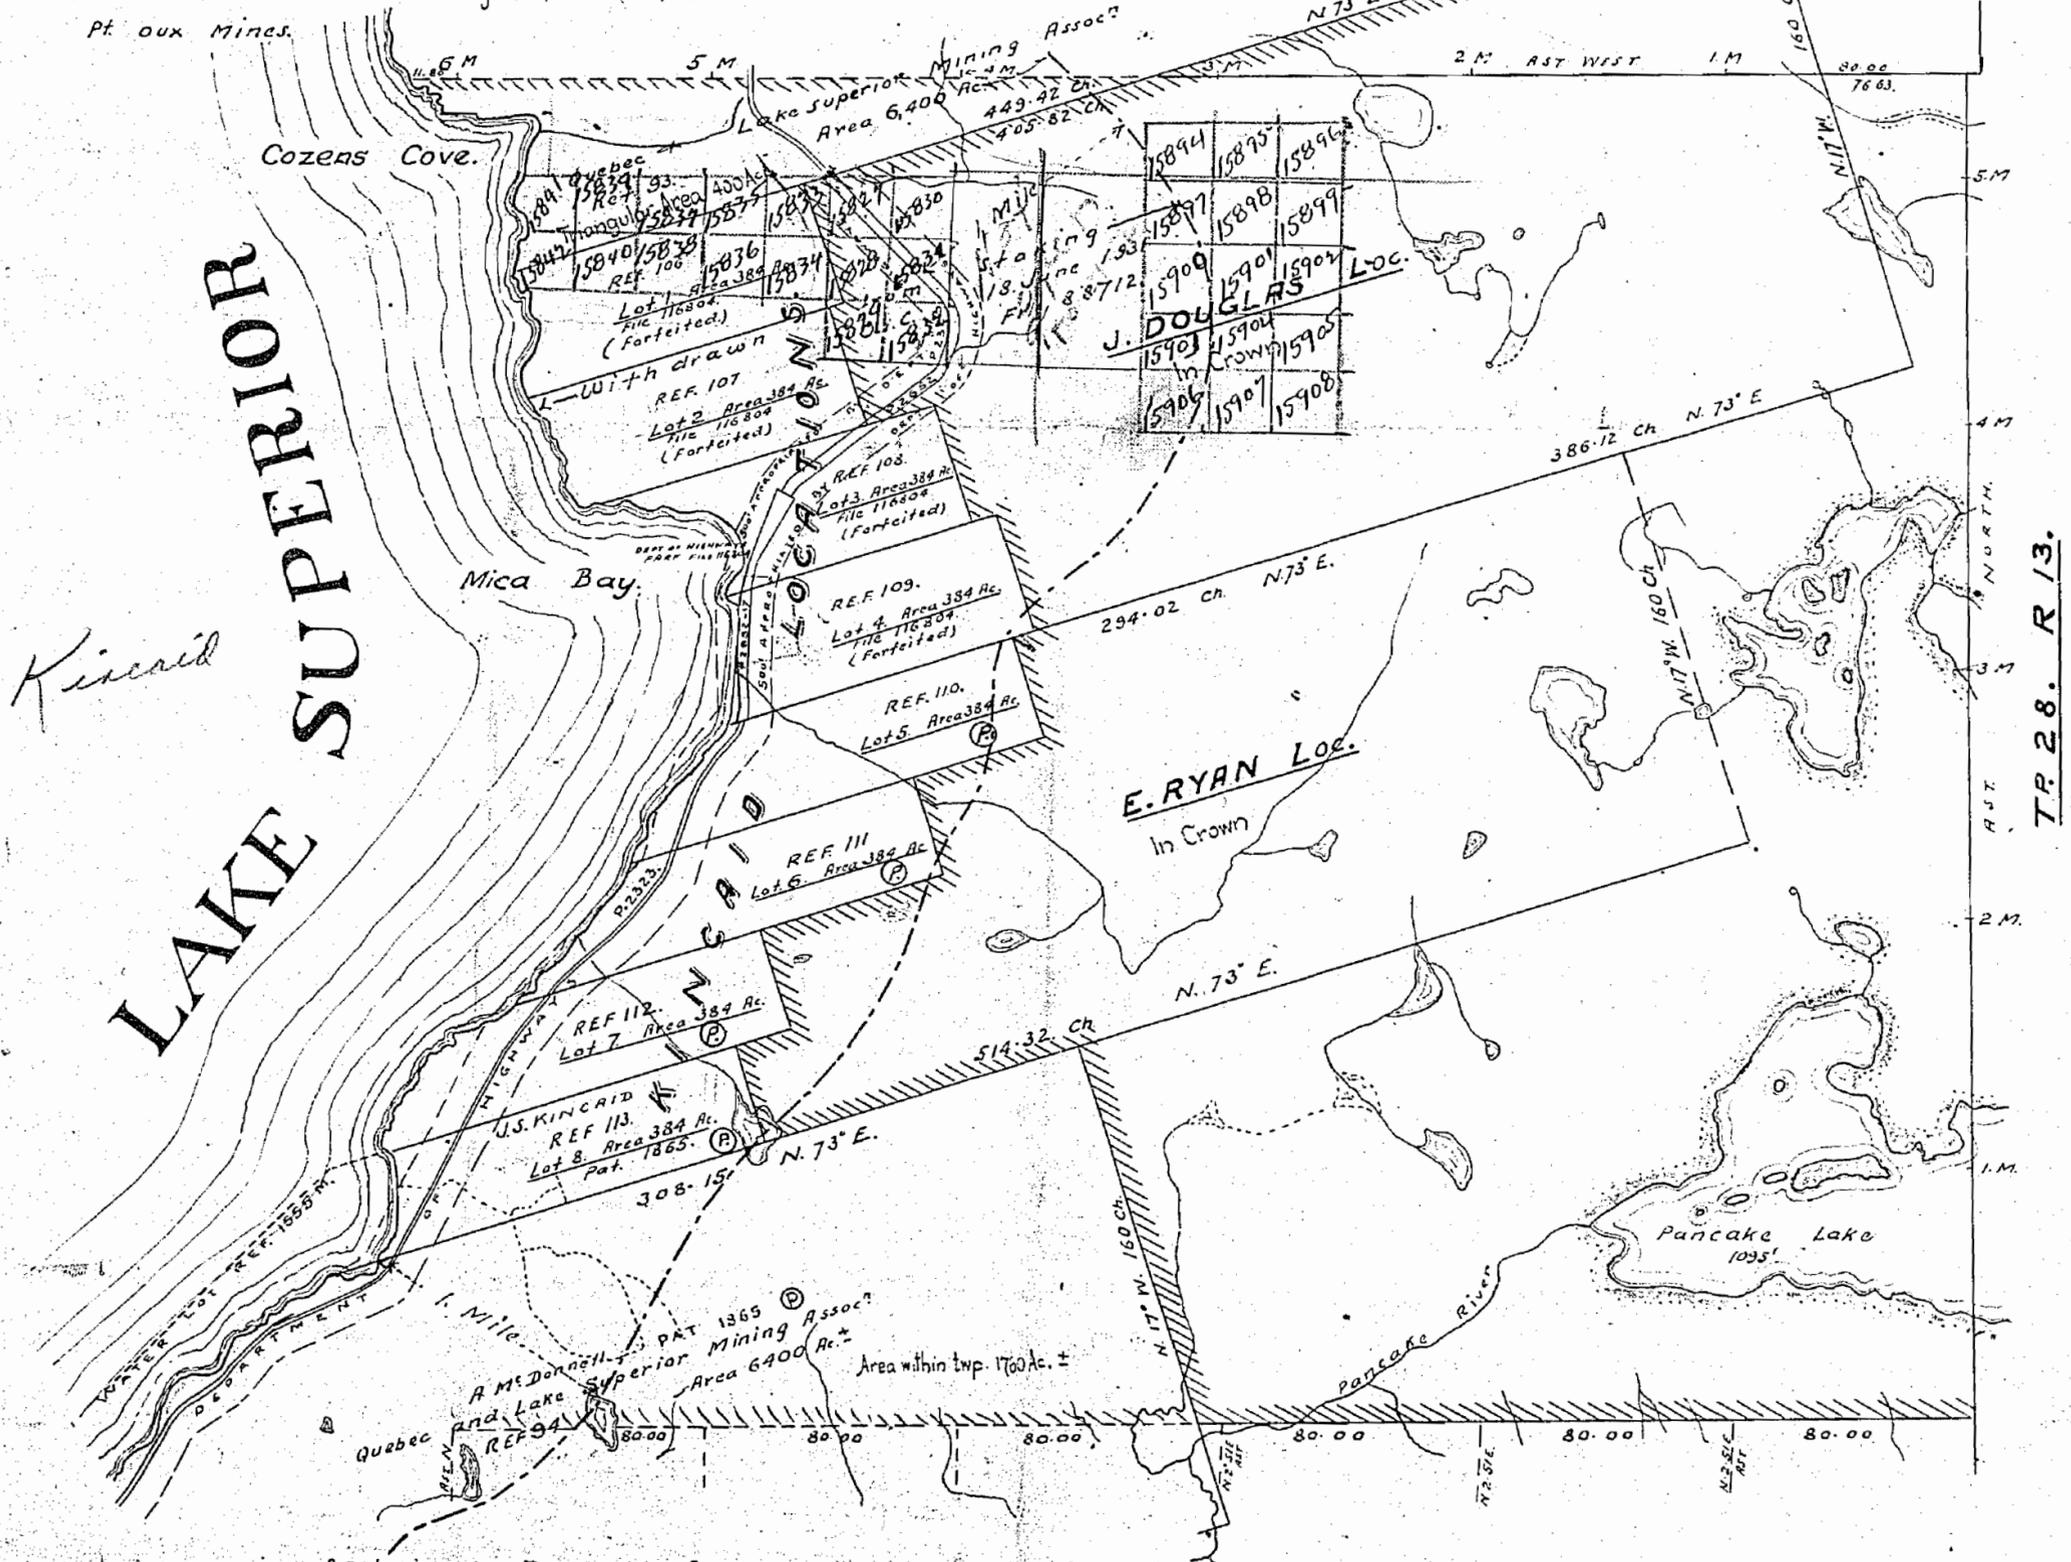

LAKE SUPERIOR

Kincaid

TR 28. R 13.

RYAN TR.


KINCAID

SAULT STE MARIE MINING DIVISION
DISTRICT OF ALGOMA

M. 1286

Scale - 40 Chains - 1 Inch

TWP. 29. RGE 14.

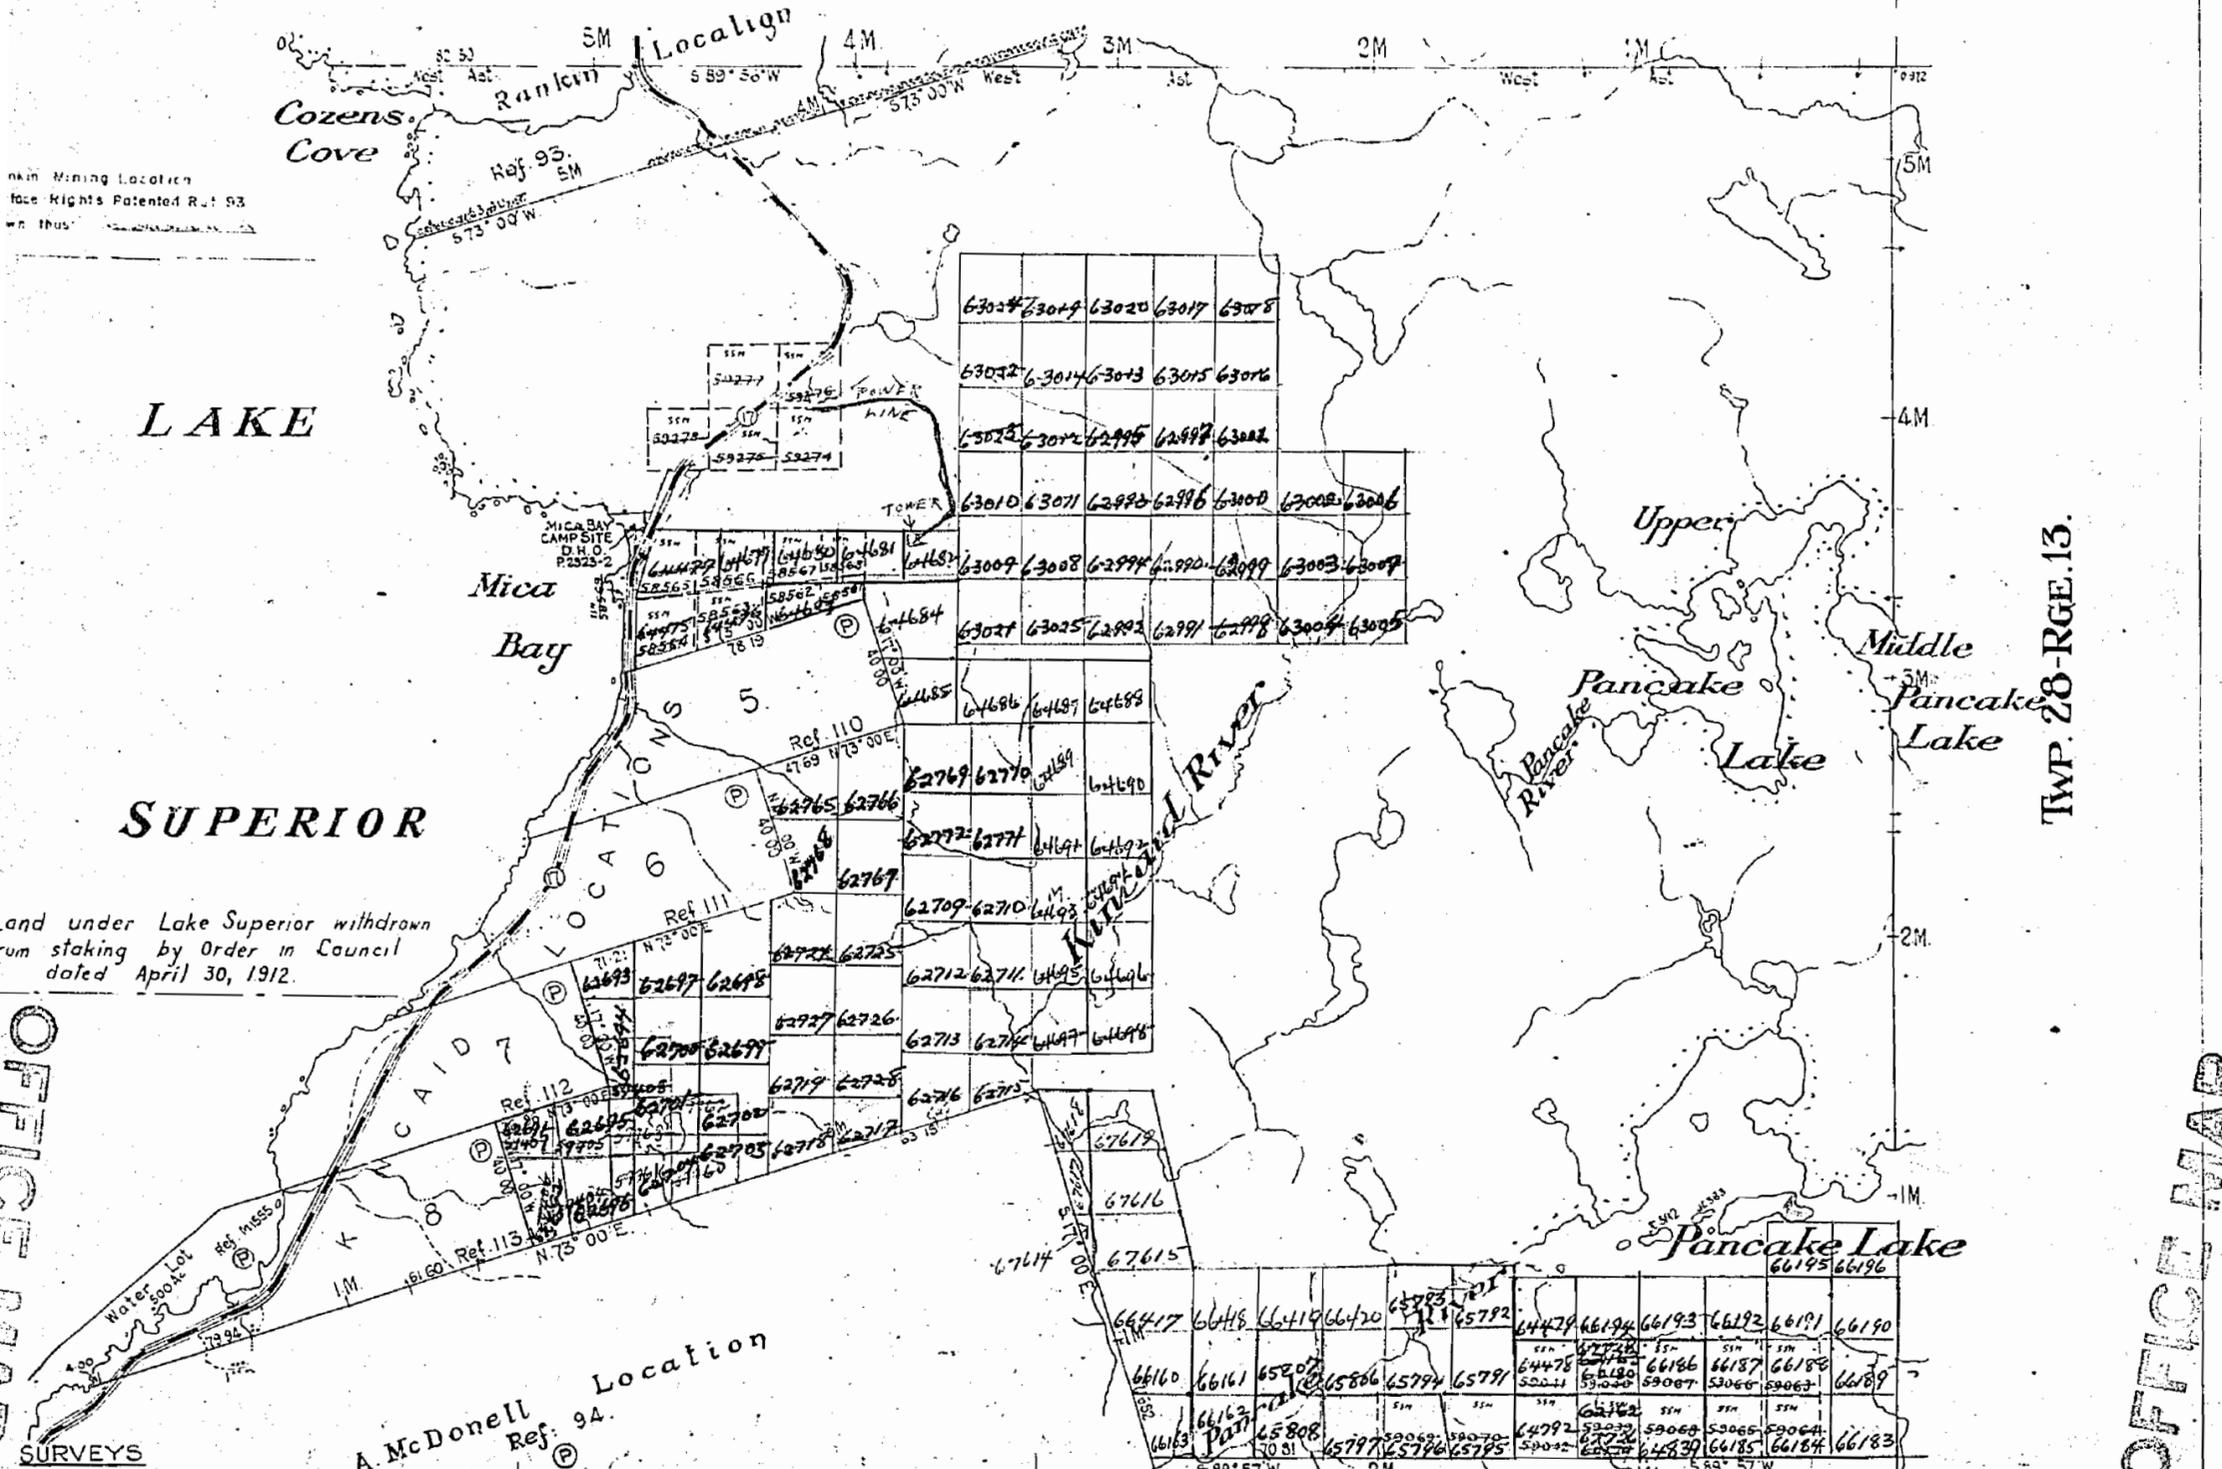

Rankin Mining Location
face Rights Patented Ref. 93
in this

and under Lake Superior withdrawn
sum staking by Order in Council
dated April 30, 1912.

OFFICE MAP

OFFICE MAP

TWP. 28-RGE. 13.

SURVEYS

Rankin, Kincaid and A. McDonell
Locations surveyed by A. Salter PLS. 1894.
South Bdry by Wilson & McGee PLS. 1866
Field notebook no. 1700.
North and East Bdrys by W. Beatty OLS 1902
Field note book no. 2287.
Resurvey of Rankin Location by W. White OLS 1949
Field note book no. 2608, Plan R. 17-15
Resurvey of the North, East and South Bdrys
of A. McDonell OLS. 1949 Field Note Book no. 2608
Plan R. 17-15
A. McDonell Location
Ref. 94.

TOPOGRAPHY

LAKES, RIVERS ETC. FROM FOREST
RESOURCES INVENTORY SHEET No. 471843 & 472843

CERTIFICATE

This Township is one of thirty-eight
townships transferred in whole or part to
the Crown under authority of the Algoma
Central and Hudson Bay Railway Act of
1941, Department of Lands and Forests
Reference file number 122731.

DISPOSITION OF CROWN LANDS

PATENTED (P)
LEASED (L)
LICENSE OF OCCUPATION (LO)
DROVE IN COUNCIL (DC)

LEGEND

PAVED ROAD	—————
GRAVEL ROAD	—————
OTHER ROADS	—————
TRAIL OR PATH	—————
HIGHWAY ROUTE NO.	—————
ELECTRIC POWER LINE	—————
TELEPHONE LINE	—————
RAILROAD & RIGHT-OF-WAY	—————
RAPIDS, FORTAGE	—————
NON-PERENNIAL STREAM	—————
EDGE OF CLEARING	—————
TREELESS MUSKEG OR MARSH	—————
BRIDGE BUILDINGS	—————

KINCAID

SAULT STE MARIE MINING DIVISION
DISTRICT OF ALGOMA

M. 1286

Scale - 40 Chains - 1 Inch

TWP. 29. RGE 14.

North Asy

Rankin Mining Location
Surface Rights Patented Ref. 93
shown thus:

OFFICE MAP

LAKE

SUPERIOR

Land under Lake Superior withdrawn
from staking by Order in Council
dated April 30, 1912.

SURVEYS

Rankin, Kincaid and A McDonell
Locations surveyed by A Salter PLS 1894
South Bdry by Wilson & McGee PLS 1866
Field note book no. 1700
North and East Bdry by W Beatty OLS 1902
Field note book no. 2287
Resurvey of Rankin Location by J Weste OLS 1949
Field note book no. 2608. Plan R17-15
Resurvey of the North, East and South Bdry
by J A Lonergan OLS 1949 Field Note Book No. 2604
Resurvey of mining location bdry
by J A Lonergan OLS 1949
Field note book no. 2604. Plan P8-12
ROADS
Highway no. 17 from Department of
Highways plans no. P2652-17 & O.E. 327

A. McDonell Location
Ref. 94

TOPOGRAPHY

LAKES, RIVERS, ETC., FROM FOREST
RESOURCES INVENTORY SHEET No. 471843 & 472843

CERTIFICATE

This township is one of thirty-eight
townships transferred in whole or part to
the Crown, under authority of the Algoma
Central and Hudson Bay Railway Act of
1941. Department of Lands and Forests
Reference file number 122791.

NOTE

Under Application no. 27258 the whole
Township, excepting Mining Locations is
entered as parcel no. 21. Sault North Section

DISPOSITION OF CROWN LANDS

PATENTED --- (P)
LEASED --- (L)
LICENSE OF OCCUPATION --- (LO)
ORDER IN COUNCIL --- (OC)

RYAN

LEGEND

- PAVED ROAD
- GRAVEL ROAD
- OTHER ROADS
- TRAIL OR PATH
- HIGHWAY ROUTE NO.
- ELECTRIC POWER LINE
- TELEPHONE LINE
- RAILROAD & RIGHT OF WAY
- RAPIDS, PORTAGE
- NON-PERENNIAL STREAM
- EDGE OF CLEARING
- TREELESS MUSKEG OR MARSH
- BRIDGE BUILDINGS

TWP. 28 RGE. 13.

OFFICE MAP

103 KINCAID

OLD

KINCAID

SAULT STE MARIE MINING DIVISION
DISTRICT OF ALGOMA

M. 1286

Scale - 40 Chains - Inch

TWP. 29. RGE 14.

North Asly

Rankin Mining Location
Surface Rights Patented Ref. 93
shown thus:

Land under Lake Superior withdrawn
from staking by Order in Council
dated April 30, 1912.

*Admission from
part of S. 60
to S. 116*

SURVEYS
Rankin, Kincaid and A. McDonell
Locations surveyed by A. S. Carter, P.L.S. 1894
S. 116, 117, 118, 1000

TOPOGRAPHY
LAKES, RIVERS, ETC. FROM FOREST
RESOURCES INVENTORY SHEETING AT 1:50,000 SCALE

LEGEND
PAVED ROAD
TREELESS MOUNTAIN
BRIDGE - BUTT
400 SURFACE
all other



TWP. 28-RGE. 13.

KINCAID

SAULT STE MARIE MINING DIVISION
DISTRICT OF ALGOMA

Scale: 40 Chains - 1 Inch

M. 1286

TWP 29 RGE 14.

North Assy

Coze Cove

Rankin Mining Location
Surface Rights Patented Ref 93
shown thus: [Symbol]

LAKE

SUPERIOR

Land under Lake Superior withdrawn
from staking by Order in Council
dated April 30, 1912.

92008	92006	92005	91999	92002	91992
92007	92004	92003	92000	92001	91997
91403	91401	91280	90146	91272	91996
91400	91402	90144	90143	90145	91995
91400	91278	91277	91993	91994	

Mica Bay

Upper

Pancake

Lake

Middle

Pancake

Lake

Pancake Lake

TWP 28-RGE.13.



SURVEYS
 Rankin, Kincaid and A. McDonell
 Locations surveyed by A. Salter PLS. 1894
 South Entry by Wilson & McGee PLS. 1866
 Field note book no. 1700
 North and East Entries by W. Beatty QLS. 1902
 Field note book no. 228
 Ref. 93 Rankin Location by W. E. D. QLS. 1902
 Ref. 94 Rankin Location by W. E. D. QLS. 1902
 Ref. 95 Rankin Location by W. E. D. QLS. 1902

A. McDonell Location
 Ref. 94

TOPOGRAPHY
 LAKES, RIVERS, ETC. FROM FOREST
 RESOURCES INVENTORY SHEET No. 471843 & 472813

CERTIFICATE
 This is to certify that the above
 described land is the property of
 the Crown in right of the Province
 of Ontario and is held in trust
 for the benefit of the Province
 of Ontario.

RYAN

LEGEND

PAVED ROAD	[Symbol]
GRAVEL ROAD	[Symbol]
OTHER ROADS	[Symbol]
RAIL OR CANAL	[Symbol]
HIGHWAY ROUTE NO.	[Symbol]
ELECTRIC TOWER LINE	[Symbol]
PHONE LINE	[Symbol]
RYAN ROAD & RIGHT-OF-WAY	[Symbol]
RAILROAD	[Symbol]
RAILROAD	[Symbol]
TREE EMPLANTED BY MANS	[Symbol]
BRIDGE	[Symbol]
400' Surface Right-of-Way	[Symbol]
all other symbols	[Symbol]

SPCS. 100M. OF GRDWN. LARDE
 100
 100
 100

KINCAID

SAULT STE. MARIE MINING DIVISION
DISTRICT OF ALGOMA


M. 1286

Scale - 40 Chains - 1 Inch

TWP. 29. RGE 14

North Asly

Rankin Mining Location
Surface Rights Potented Ref. 93
shown thus:

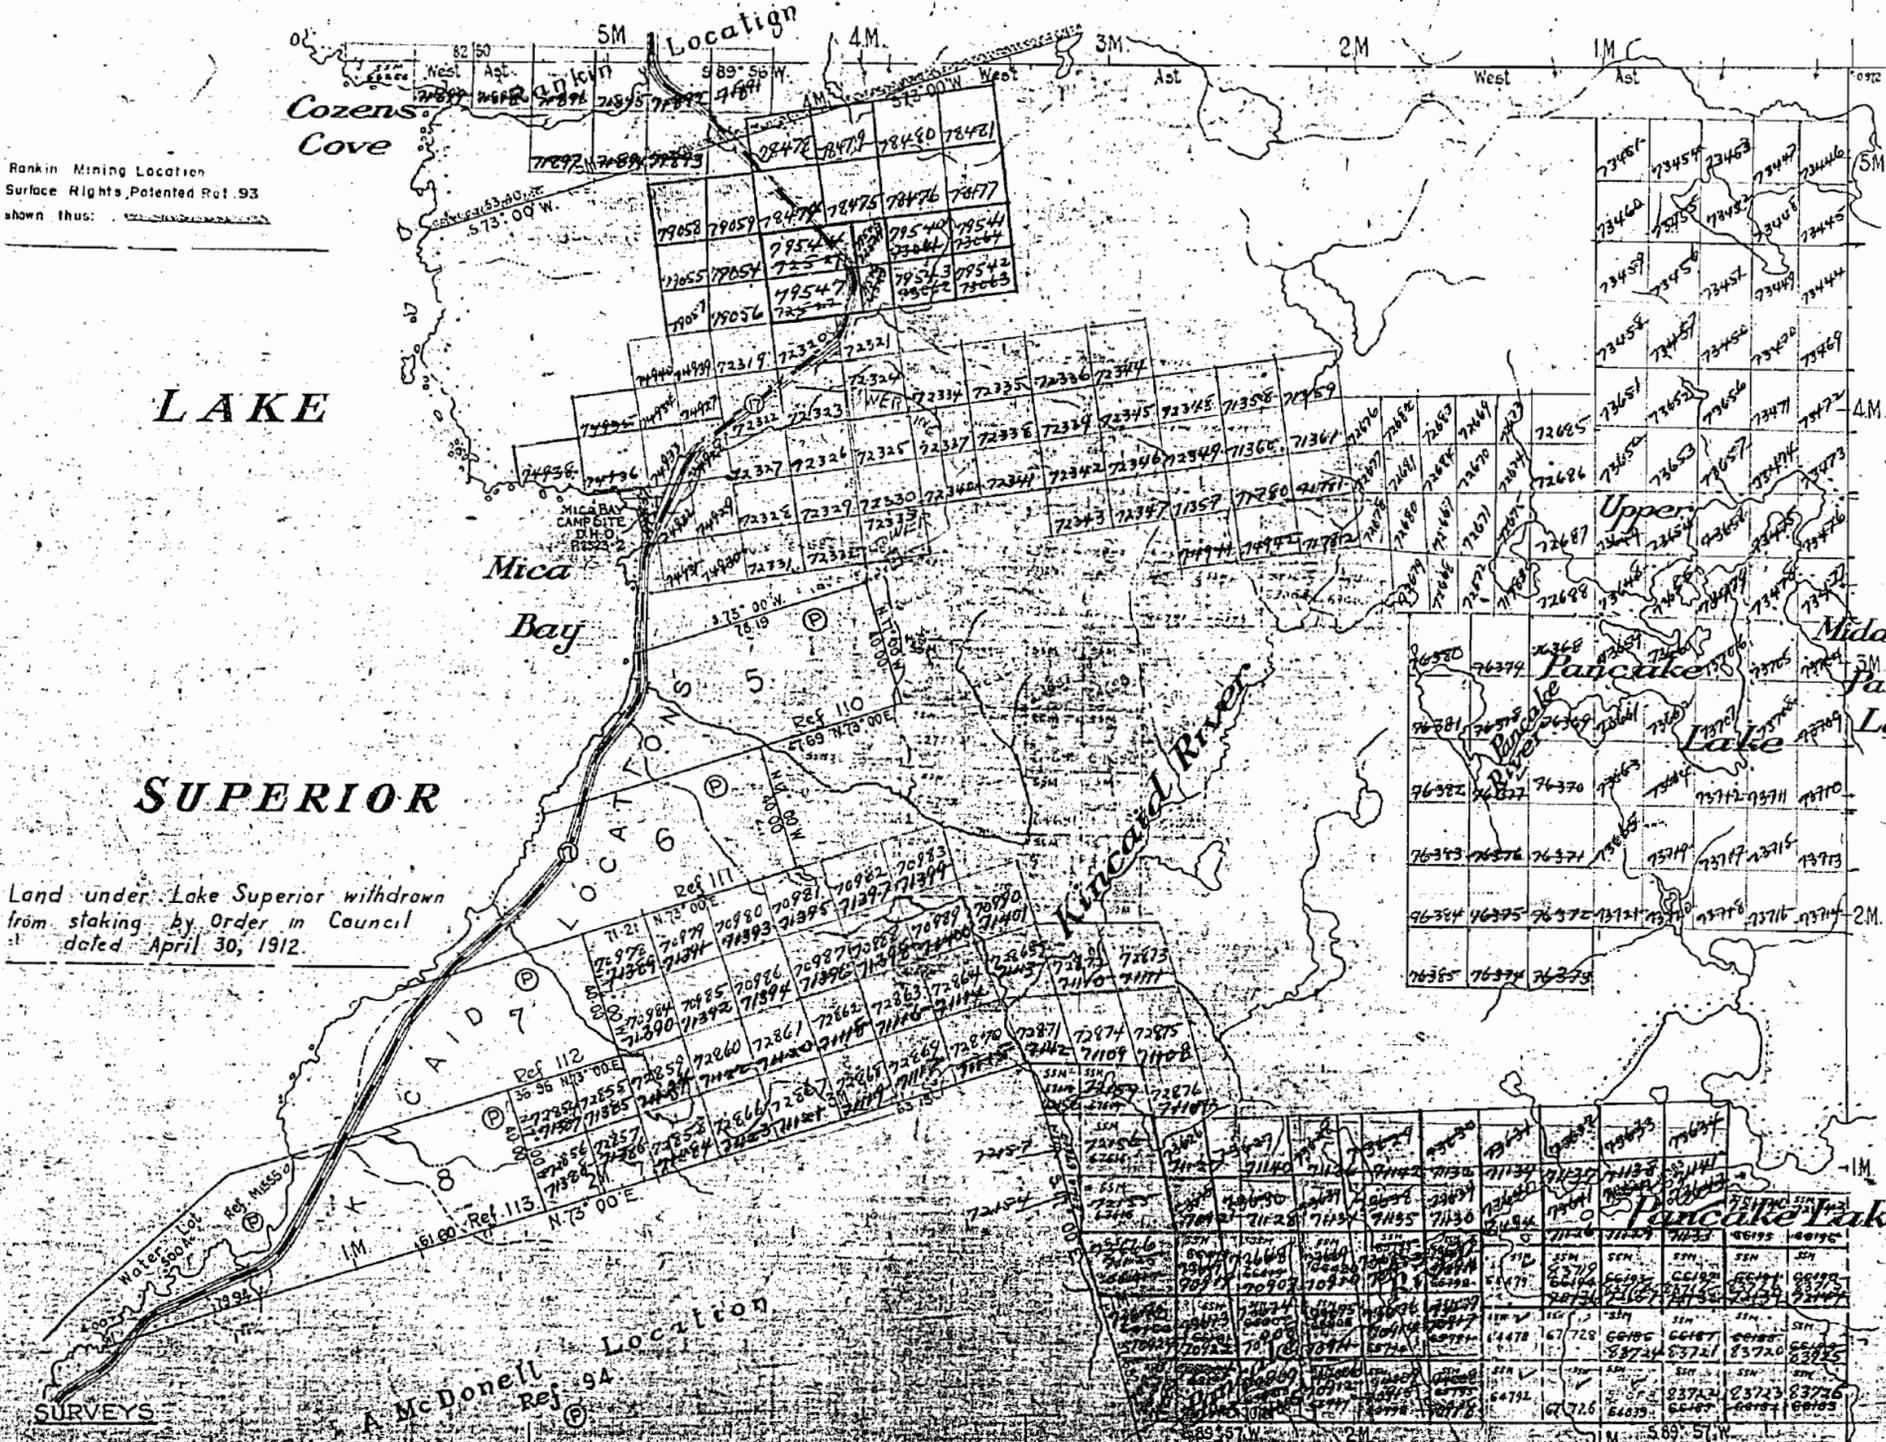

LAKE

SUPERIOR

Land under Lake Superior withdrawn
from staking by Order in Council
dated April 30, 1912.

TWP. 28-RGE. 13.

SURVEYS

Rankin, Kincaid, and A. McDonell
Locations surveyed by A. Salter P.L.S. 1894
Saulte Bay by Wilson & McGee P.L.S. 1866
Field notebook no. 1700
Mica Bay by W. Beall and G. 1902

TOPOGRAPHY


LAKE, RIVERS, EIGHTH FOREST,
RESOURCES INVENTORY SHEET NO. 21, 21A, 21B, 21C

LEGEND

	PAVED ROAD
	GRAVEL ROAD
	WATER
	LAKE
	RIVER
	FOREST
	SURVEY LINE
	MINING LOCATION

RYAN


KINCAID
TP. 29 - RANGE 13.
DISTRICT OF ALGOMA
SAULT STE MARIE MINING DIVISION.

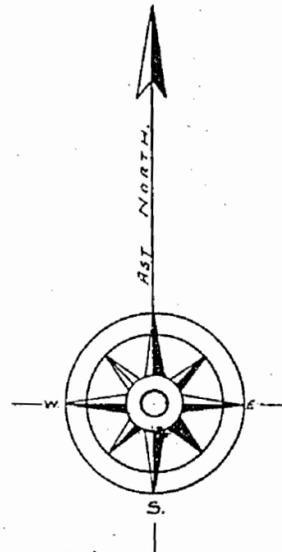

M. 1286

Scale 40 chains to an inch.

Total Area = 19900 Acres
 Deduct Claims & Lots = 5232 Acres as sited
 Area of Grant = 14668 Acres

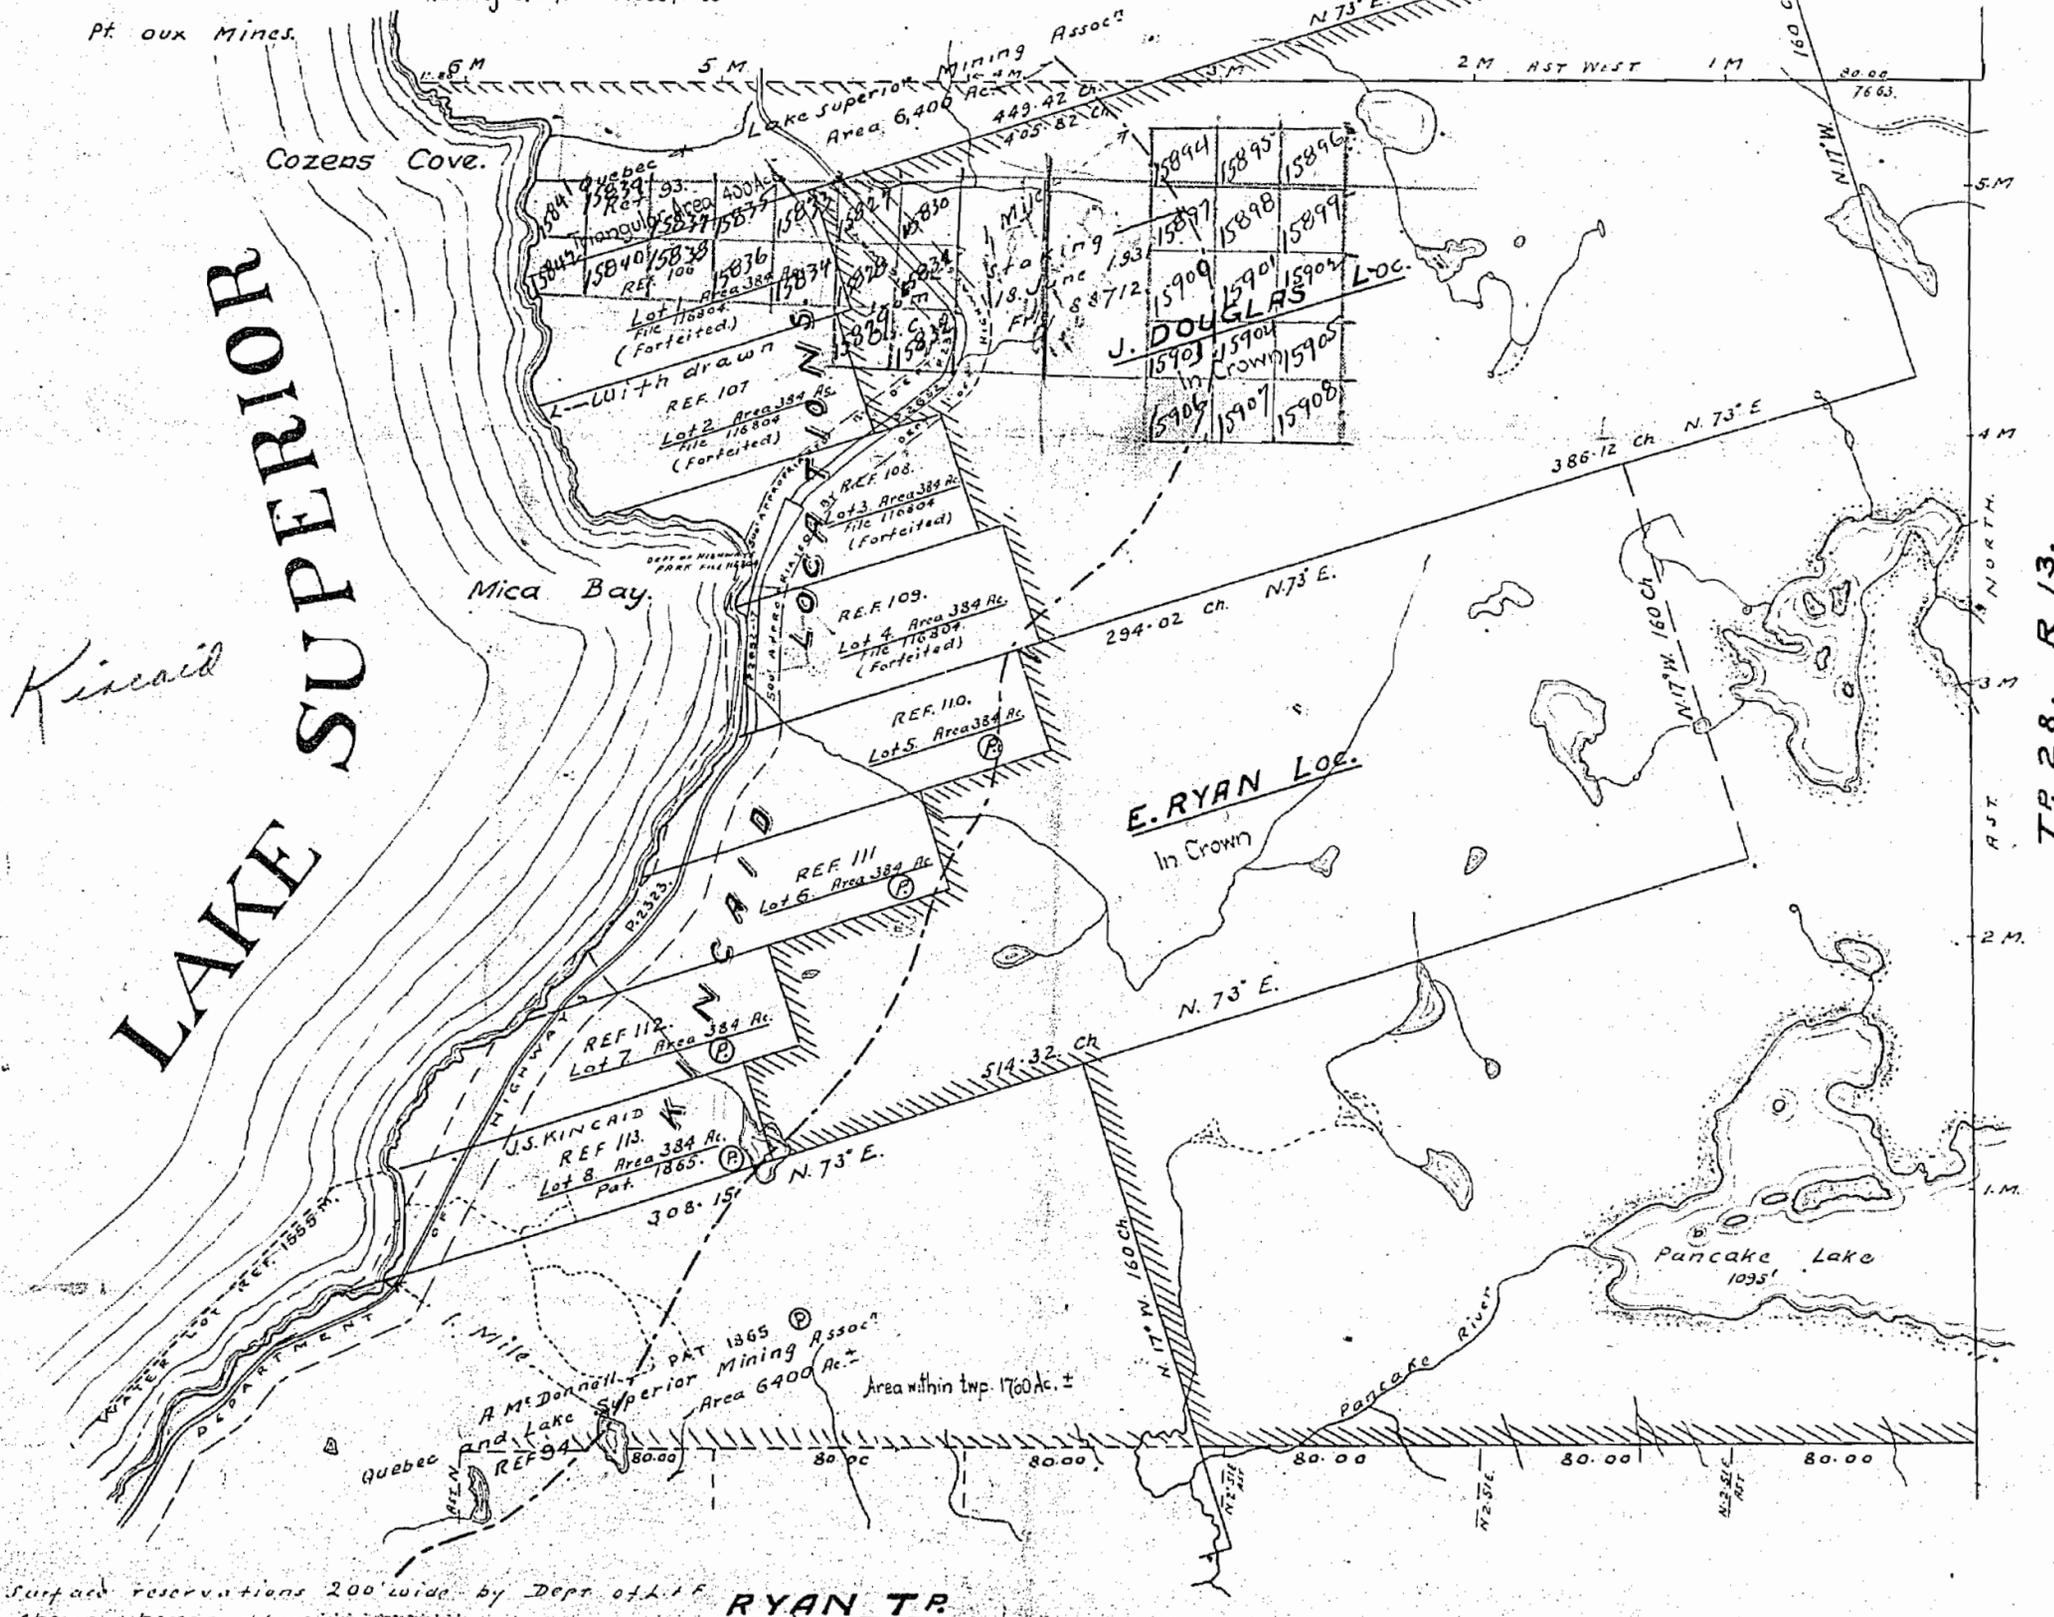

TP. 28. R. 13.


Surface reservations 200 wide by Dept of L & F
 shown hereon thus

RYAN TR

KINCAID

TP.29 - RANGE 13.

DISTRICT OF ALGOMA M.1286
SAULT STE MARIE MINING DIVISION.

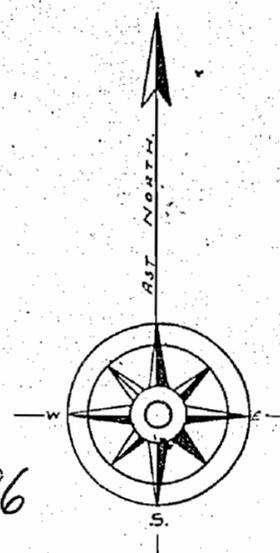


Scale 40 chains to an inch.

Total Area = 19,900 Acres
 Deduct Claims & Lots = 5,232 Acres as etched
 Area of Grant = 14,668 Acres

Pt aux Mines.

LAKE SUPERIOR

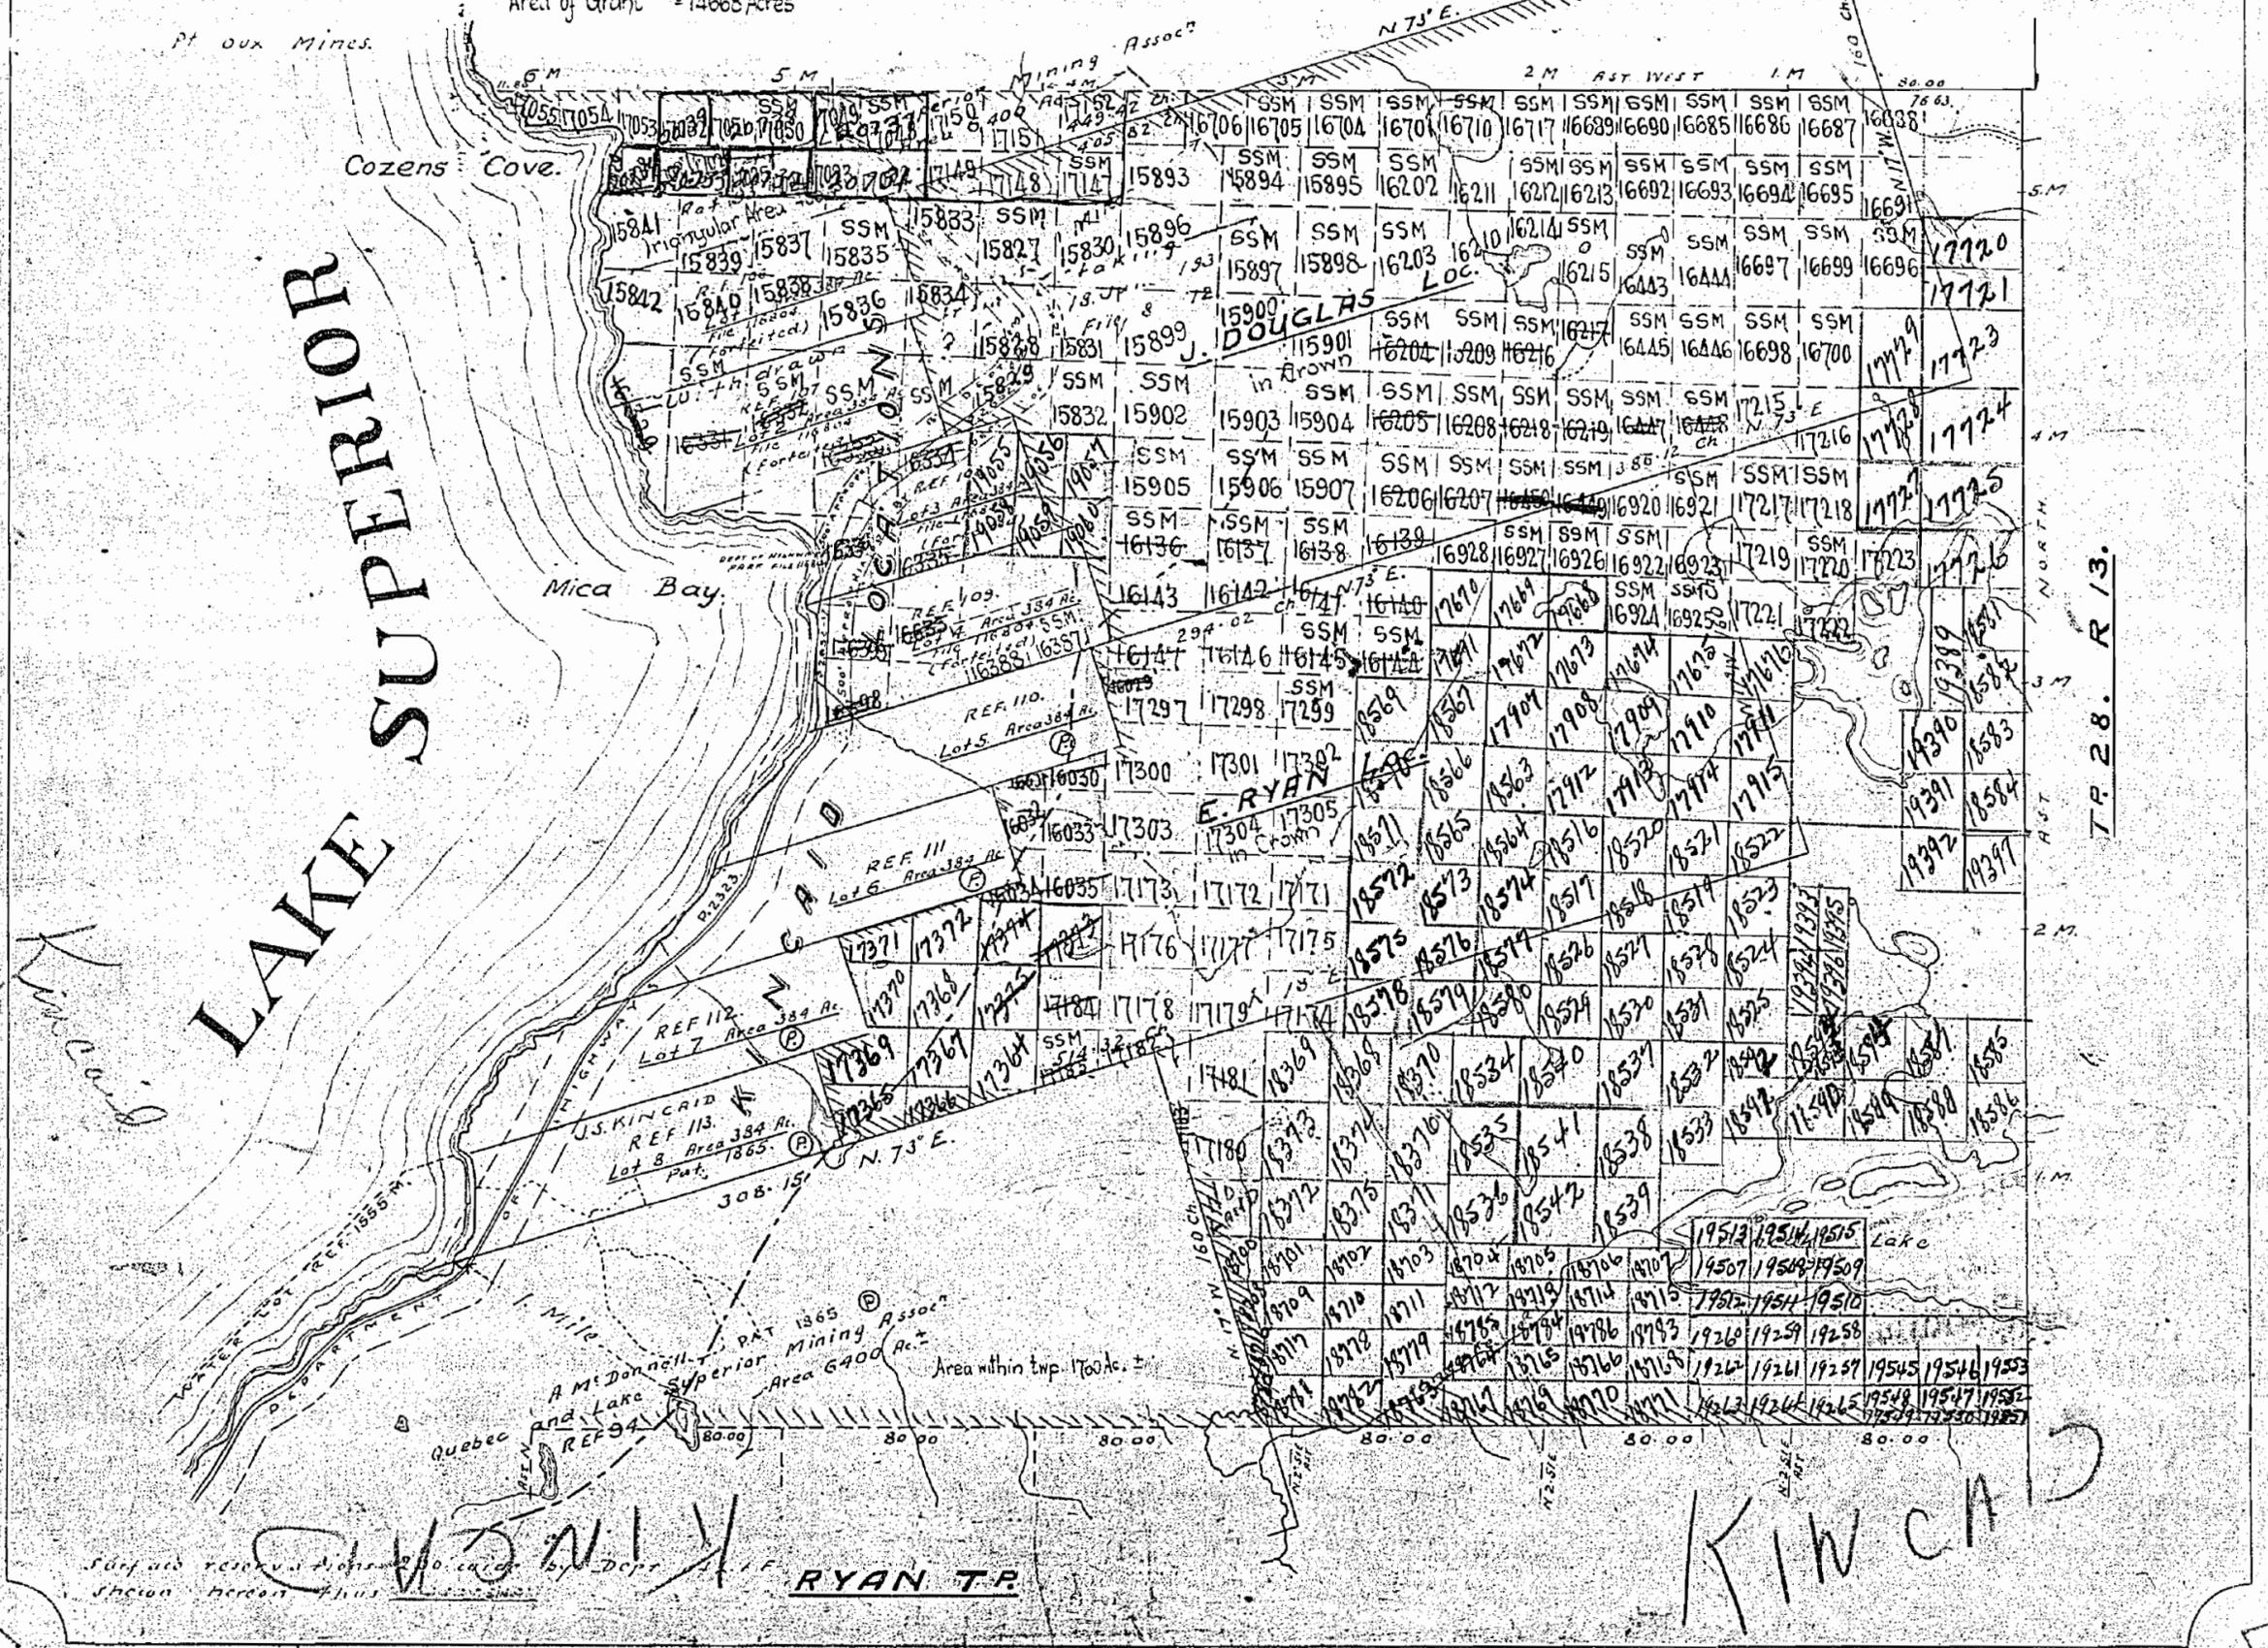


T.P. 28. R. 13.

RYAN T.P.

KINCAID


KINCAID
TP. 29 - RANGE 13.
DISTRICT OF ALGOMA M. 1286
SAULT STE. MARIE MINING DIVISION.

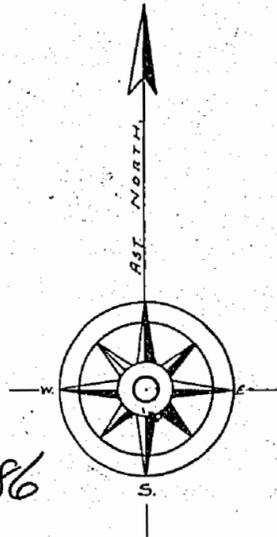

Scale 40 chains to an inch.

Total Area = 19,900 Acres
 Deduct Claims & Lots = 5,232 Acres as etched
 Area of Grant = 14,668 Acres

LAKE SUPERIOR

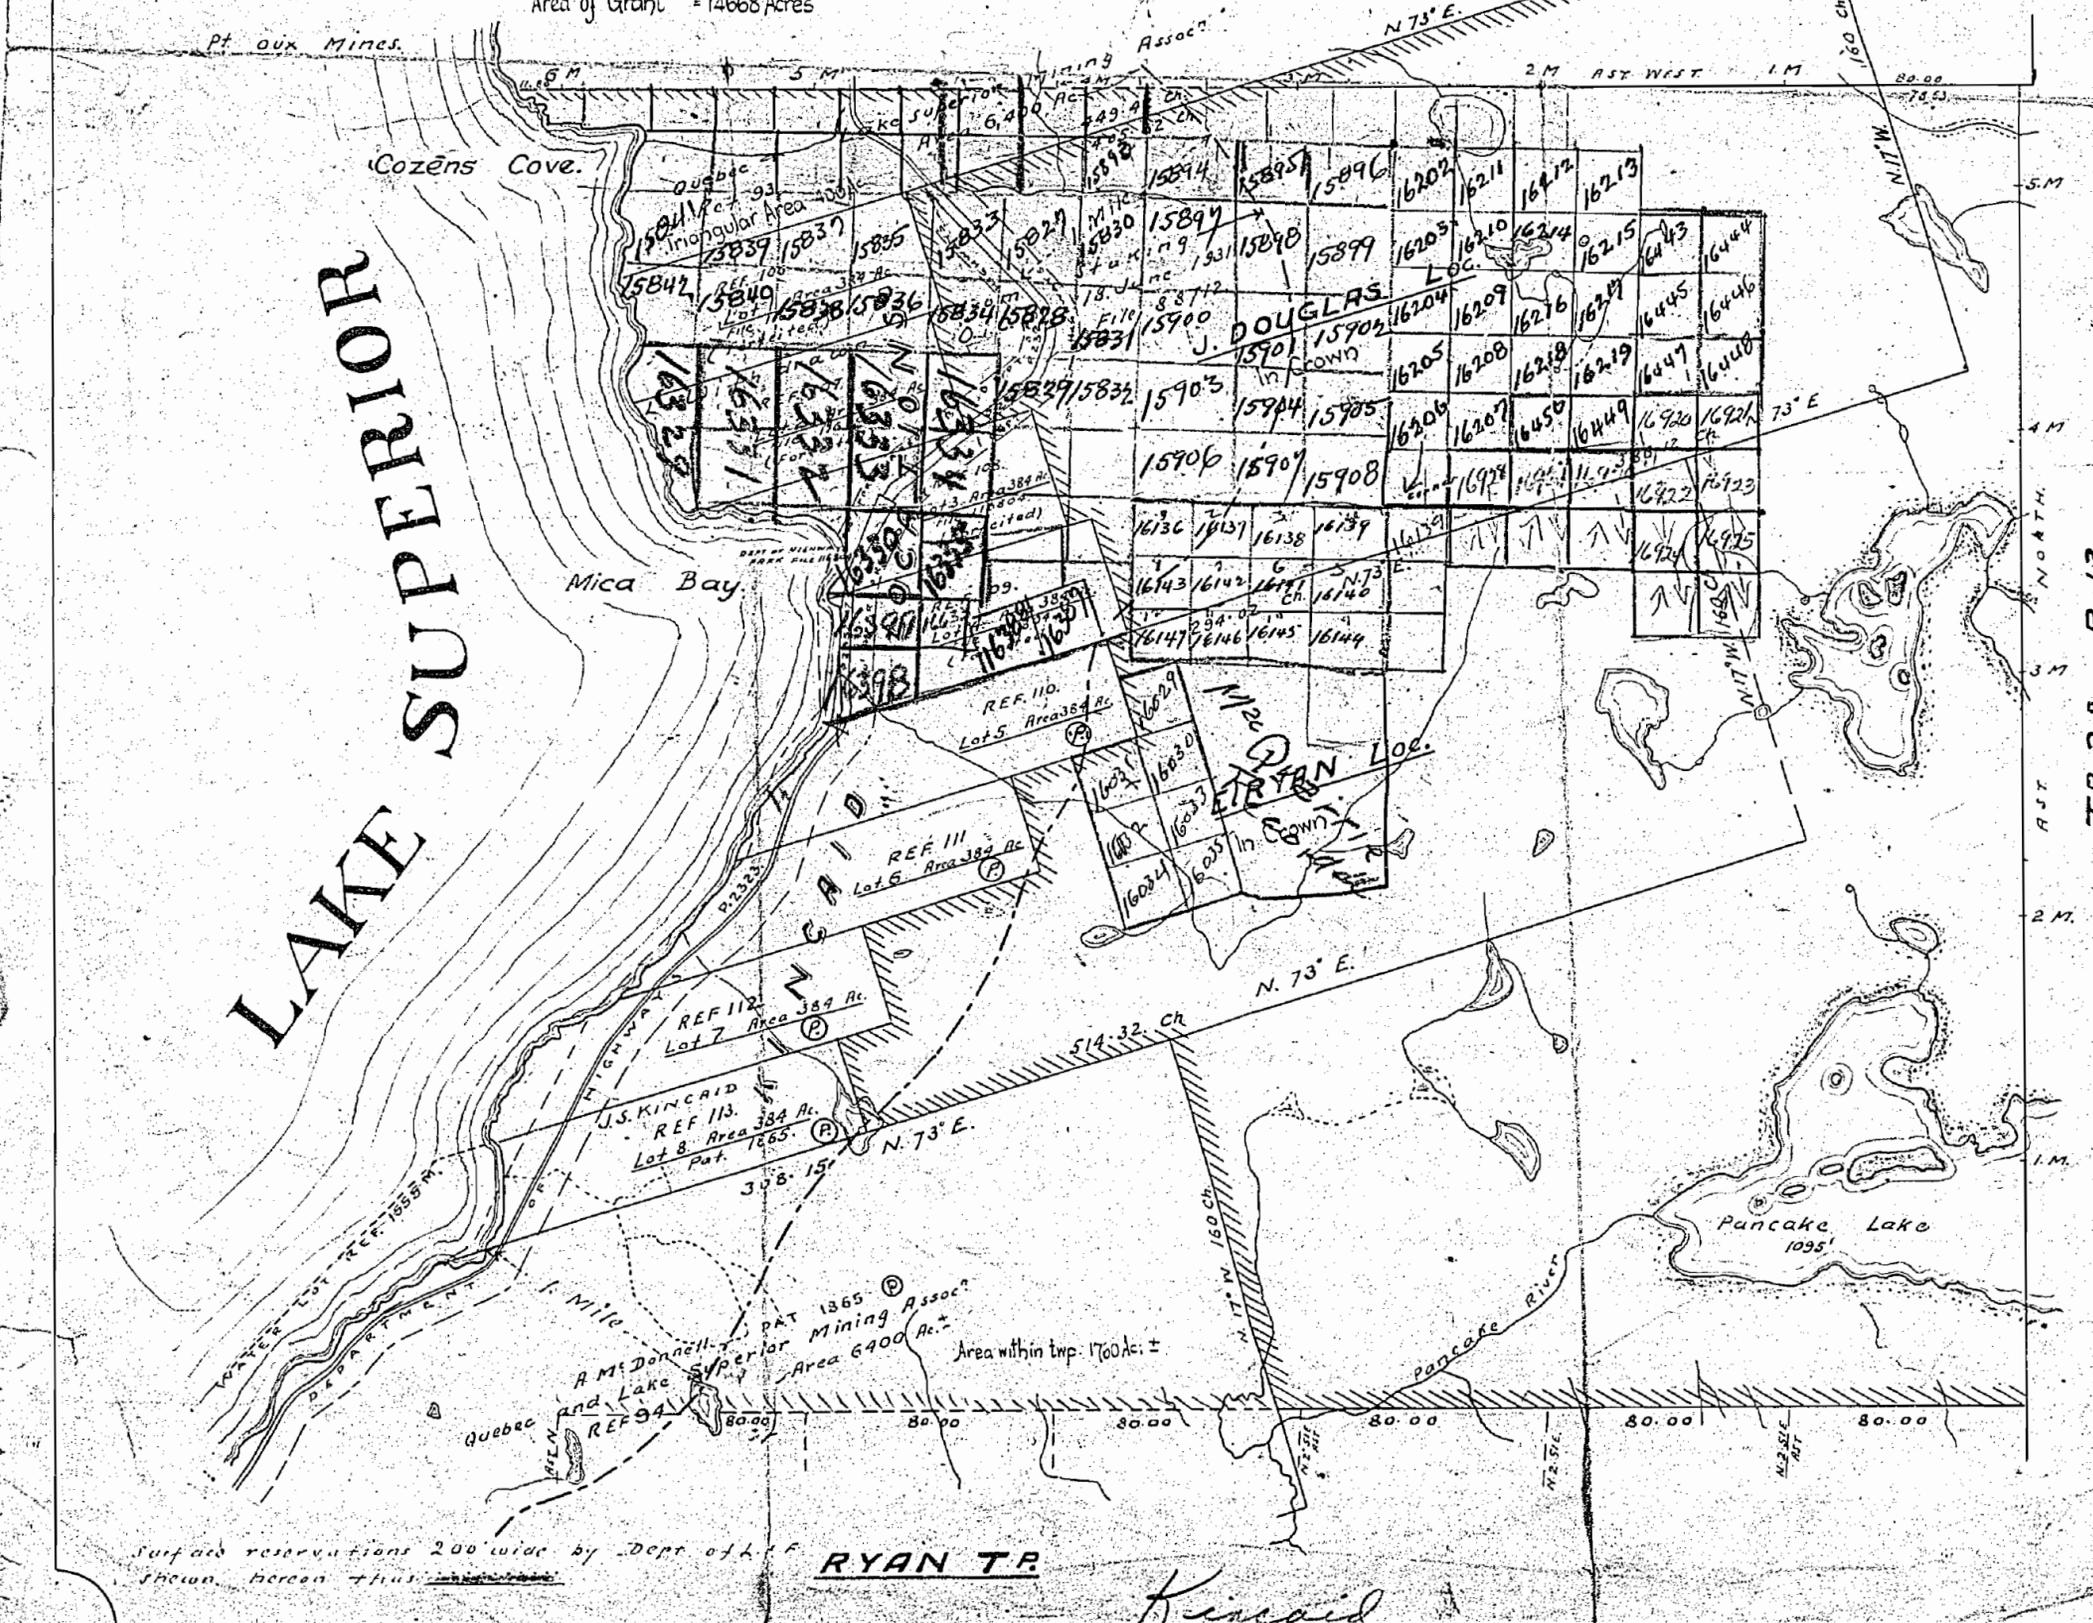

Surface reservations 200' wide by Dept. of L. & S. shown hereon thus:

RYAN TR

Kincaid

KINCAID

SAULT STE MARIE MINING DIVISION
DISTRICT OF ALGOMA

M. 1286

Scale: 40 Chains = 1 Inch

TWP. 29. RGE 14.

North Asby

Rankin Mining Location
Surface Rights Patented Ref 93
shown thus:

OFFICE MAP

LAKE

SUPERIOR

Land under Lake Superior withdrawn
from staking by Order in Council
dated April 30, 1912.

SURVEYS

Rankin, Kincaid and A McDonell
Locations surveyed by A. Salter PLS 1894
South Bdry by Wilson & McGee PLS 1866
Field note book no. 1700
North and East Bdry by W. Beatty OLS 1902
Field note book no. 2287
Resurvey of Rankin Location by J. W. Este OLS 1949
Field note book no. 2608. Plan R-17-15
Resurvey of the North, East and South Bdry
by J. A. Lonergan OLS 1949 Field Note Book No. 2604
Resurvey of mining location bdrys
by J. A. Lonergan OLS 1949
Field note book no. 2604. Plan P8-12.
ROADS
Highway no. 17 from Department of

A. McDonell Location
Ref. 94

TOPOGRAPHY

LAKES, RIVERS, ETC. FROM FOREST
RESOURCES INVENTORY SHEET No. 471843 & 472843

CERTIFICATE

This township is one of thirty-eight
townships transferred in whole or part to
the Crown, under authority of the Algoma
Central and Hudson Bay Railway Act of
1941. Department of Lands and Forests
Reference file number 122791

NOTE

Under Application no. 27258 the whole
Township, excepting Mining Locations, is
entered as parcel no. 21. Sault North Section

DISPOSITION OF CROWN LANDS

PATENTED --- (P)
LEASED --- (L)
LICENSE OF OCCUPATION --- (LO)
ORDER IN COUNCIL --- (OC)

RYAN

LEGEND

PAVED ROAD

GRAVEL ROAD

OTHER ROADS

TRAIL OR PATH

HIGHWAY ROUTE NO.

ELECTRIC POWER LINE

TELEPHONE LINE

RAILROAD & RIGHT OF WAY

RAPIDS, PORTAGE

NON-PERENNIAL STREAM


EDGE OF CLEARING

TREELESS MUSKEG OR MARSH

BRIDGE BUILDINGS

TWP. 28. RGE. 13.

OFFICE MAP

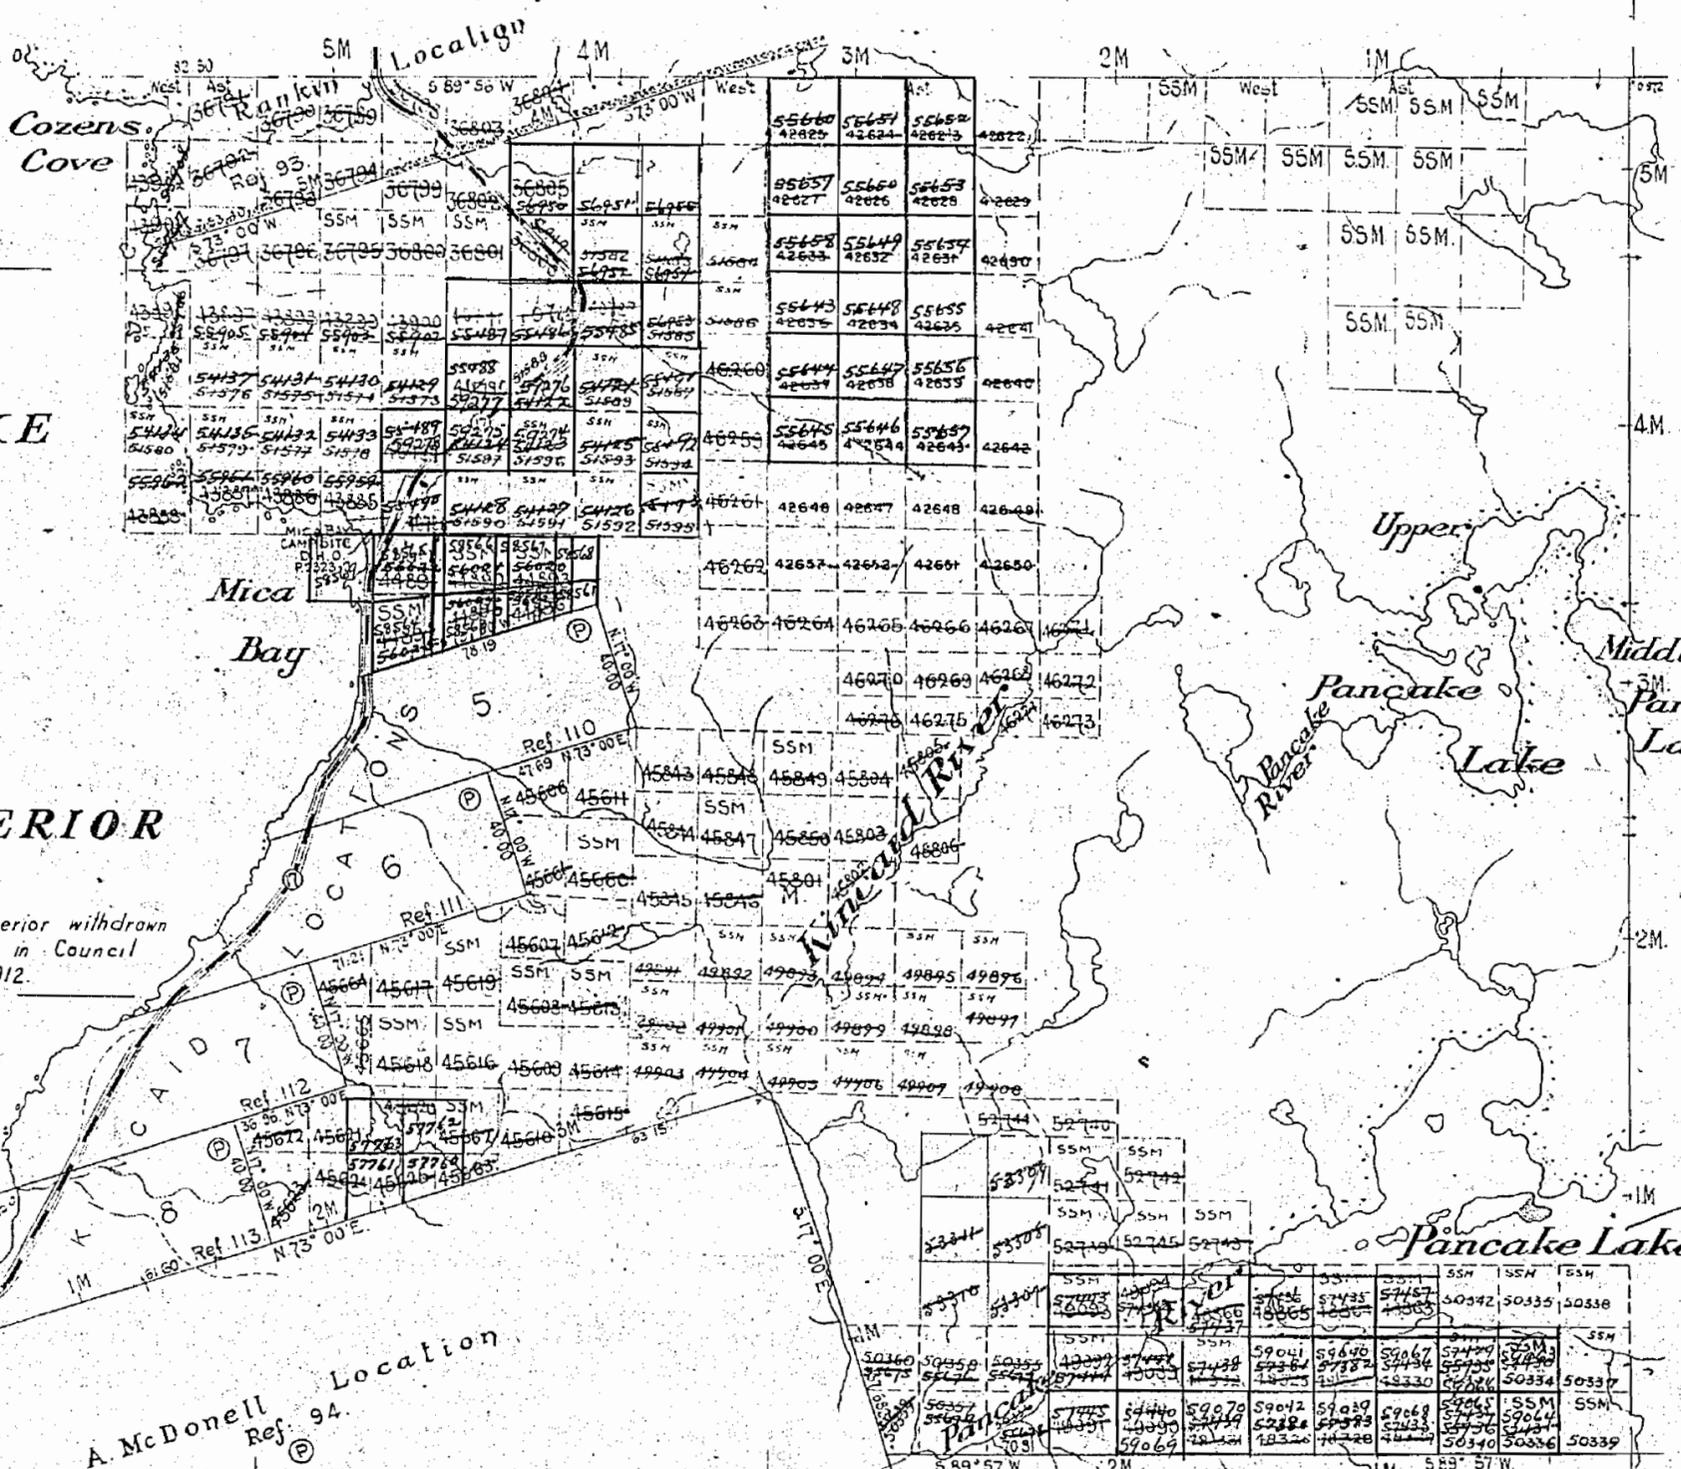



INDEX TO LAND DISPOSITION

ON G-3112
 DATE OF ISSUE OCT 27 1938
 TOWN-SHIP RANKIN
 PROVINCIAL RECORDING OFFICE-SUDBURY
 SAULT STEPHEN
 MINISTRIES/REGISTRY OF LANDS
 AT GOMA



AREAS WITH WITHDRAWN DISPOSITION

- RM - Mining Rights Only
- SP - Surface Rights Only
- M - Mining and Surface Rights

SYMBOLS

Boundary
Township, Meridian, Resection
Shoreline, surveyed
shoreline, unsurveyed
Lot/Concession, surveyed
unsurveyed
Parcel, surveyed
unsurveyed
Right-of-way, road
railway
utility
Reservation
Cliff, Pit, Pile
Contour
Interpolated
Approximate
Depression
Control point (horizontal)
Flooded land
Mine head frame
Pipeline (above ground)
Railway, single track
double track
abandoned
Road, highway, county, township
excavation
rail, trackage
Shoreline (original)
division line
Water area

NOTES

LAND UNDER LAKE SUPERIOR IS WITHDRAWN FROM STAKING BY ORDER IN COUNCIL DATED 30 APRIL, 1912.


SSM 1099482 - GROUND UNDER PENDING PROCEEDINGS
 OCT 27 1938
 JULY 28 1935 PENDING PROCEEDINGS REMOVED
 SSM 1099482 RECORDED AS SSM 1099483
 BY ORDER OF THE COMMISSIONER

DISPOSITION OF CROWN LANDS

Patent
Surface & Mining Rights
Surface Rights Only
Mining Rights Only
Lease
Surface & Mining Rights
Surface Rights Only
Mining Rights Only
Licence of Occupation
Order-in-Council
Cancelled
Reservation
Sand & Gravel

THE 1930 MAGNETIC BEARING APPROX. 6° W
 ANNUAL CHANGE IN CREATING 6

THE INFORMATION THAT APPEARS ON THIS MAP HAS BEEN COMPILED FROM VARIOUS SOURCES, AND ACCURACY IS NOT GUARANTEED. THOSE WISHING TO STAKE MINING CLAIMS SHOULD CONSULT WITH THE MINING RECORDER, MINISTRY OF NORTHERN DEVELOPMENT AND MINES, FOR ADDITIONAL INFORMATION ON THE STATUS OF THE LANDS SHOWN HEREON.

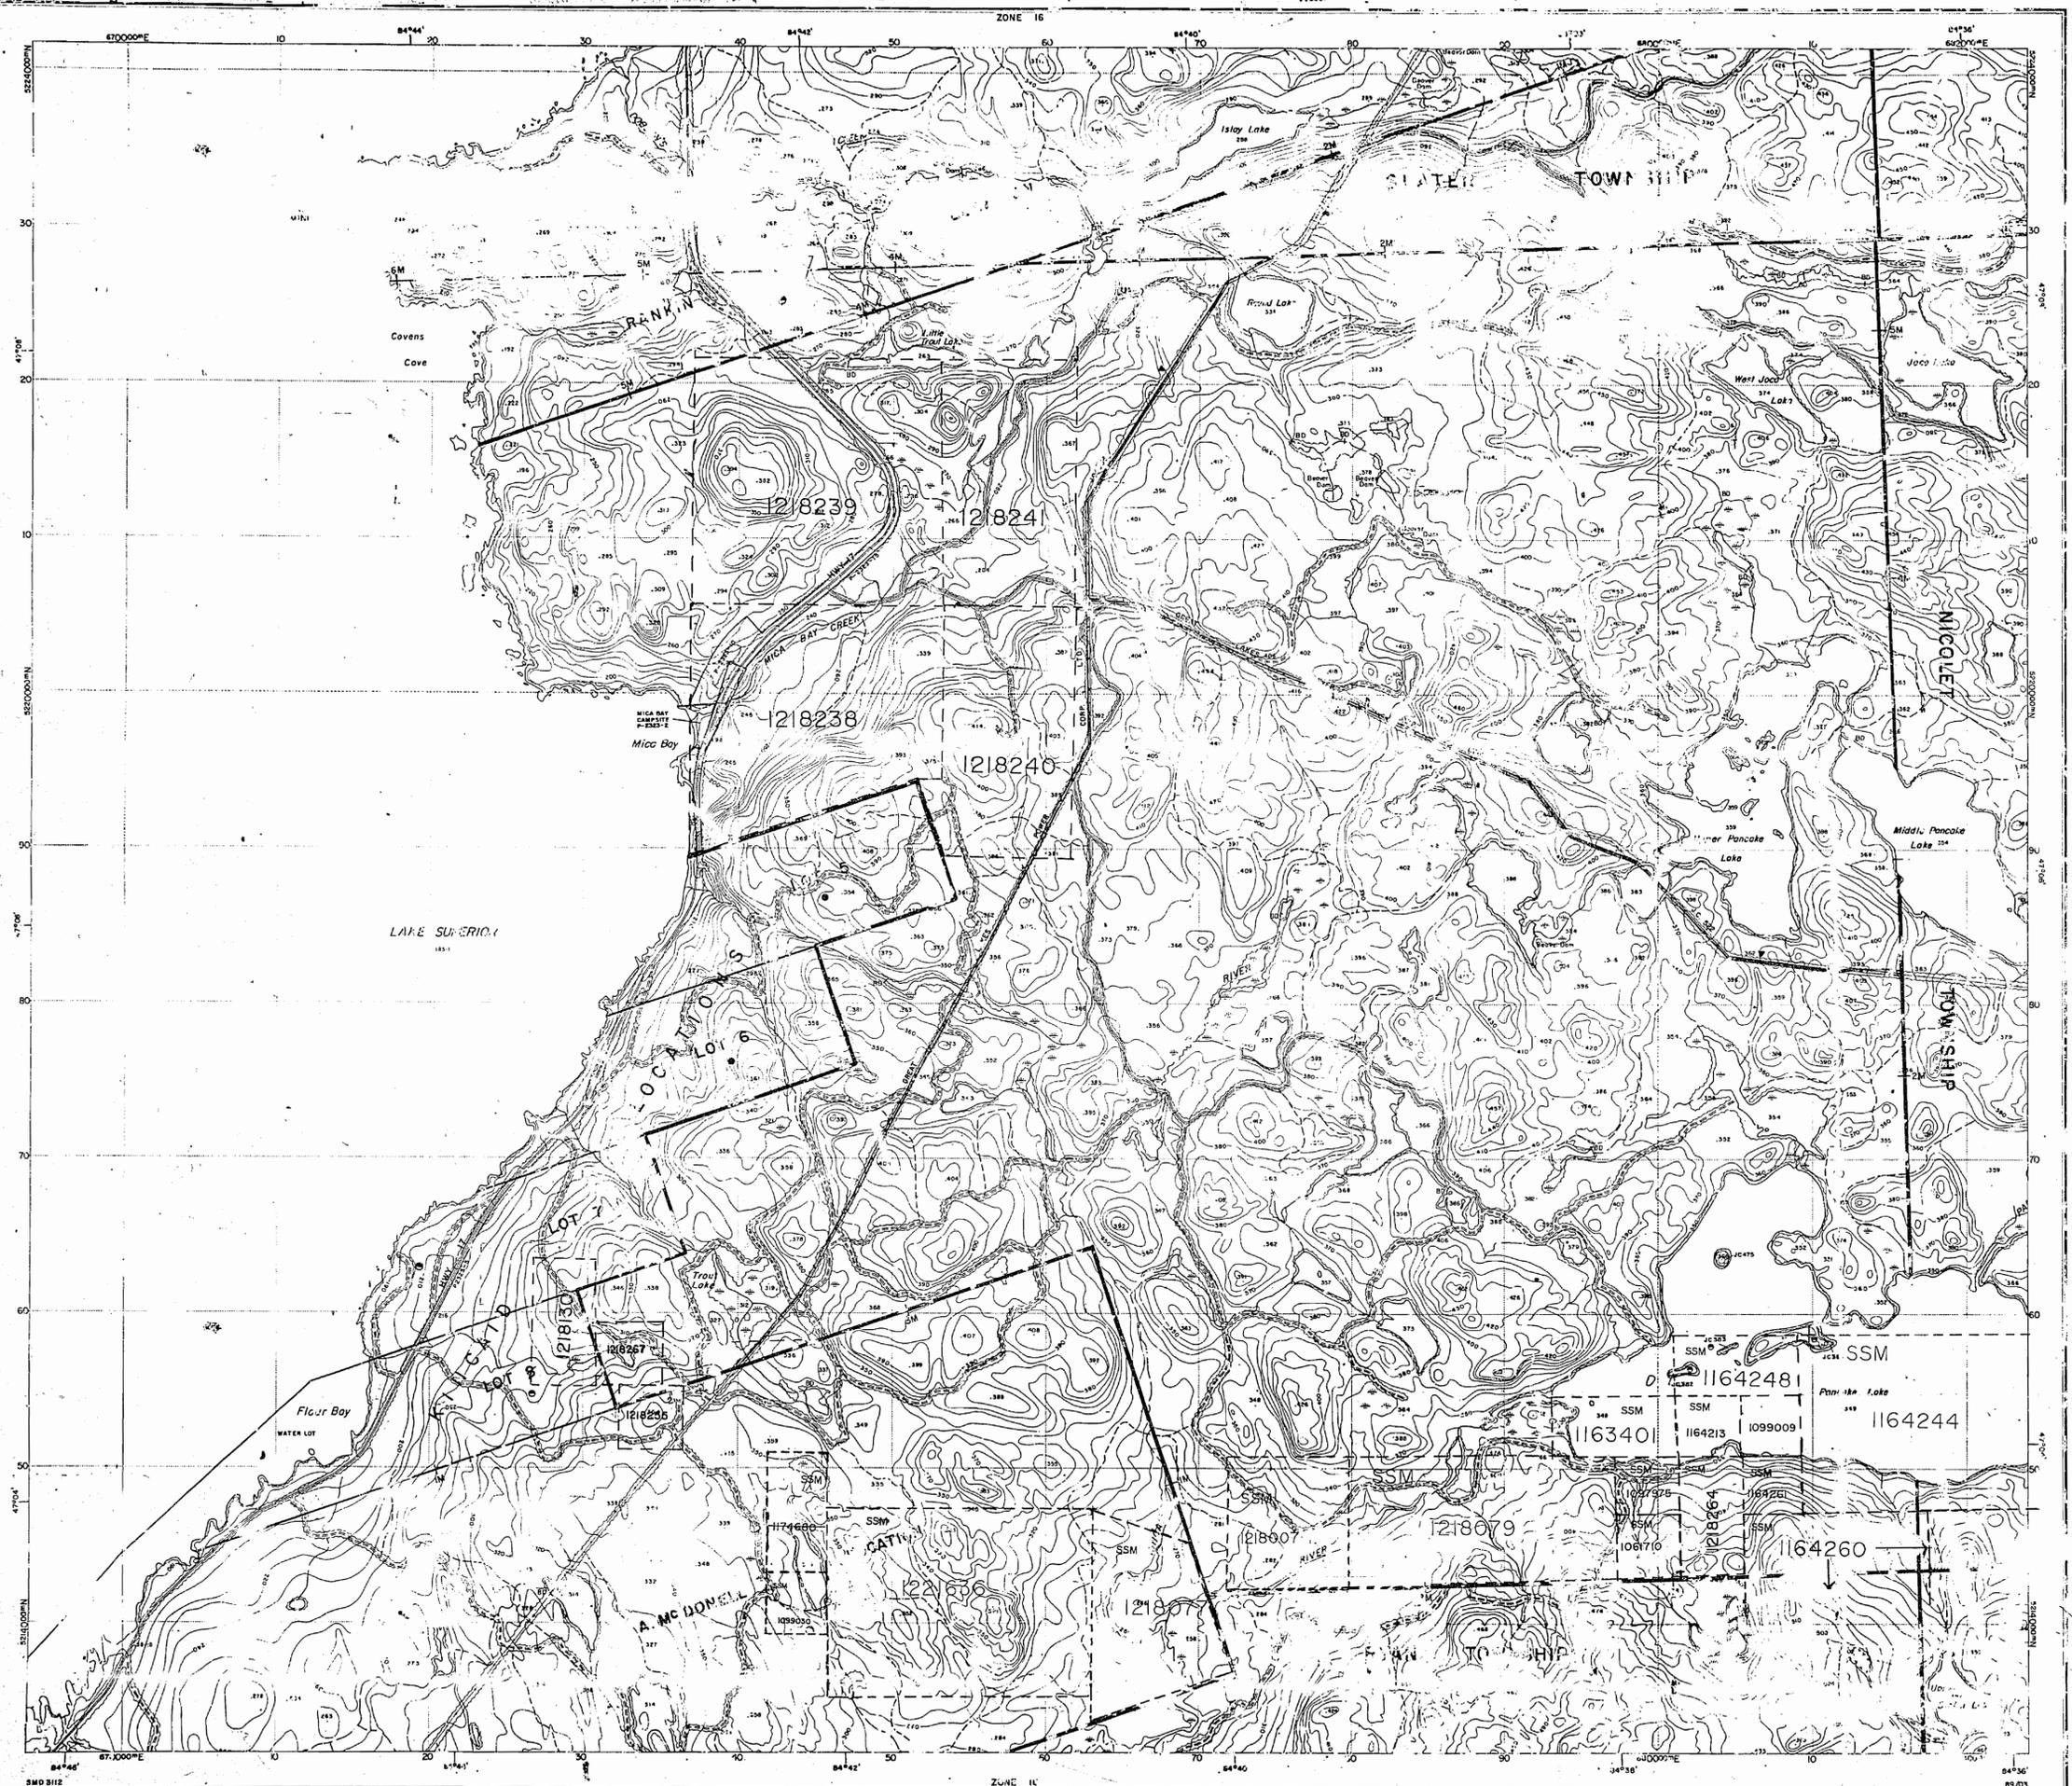


KINCAID

SAULT STE MARIE MINING DIVISION
DISTRICT OF ALGOMA

M. 1286

Scale - 40 Chains - 1 Inch

TWP. 29. RGE 14.

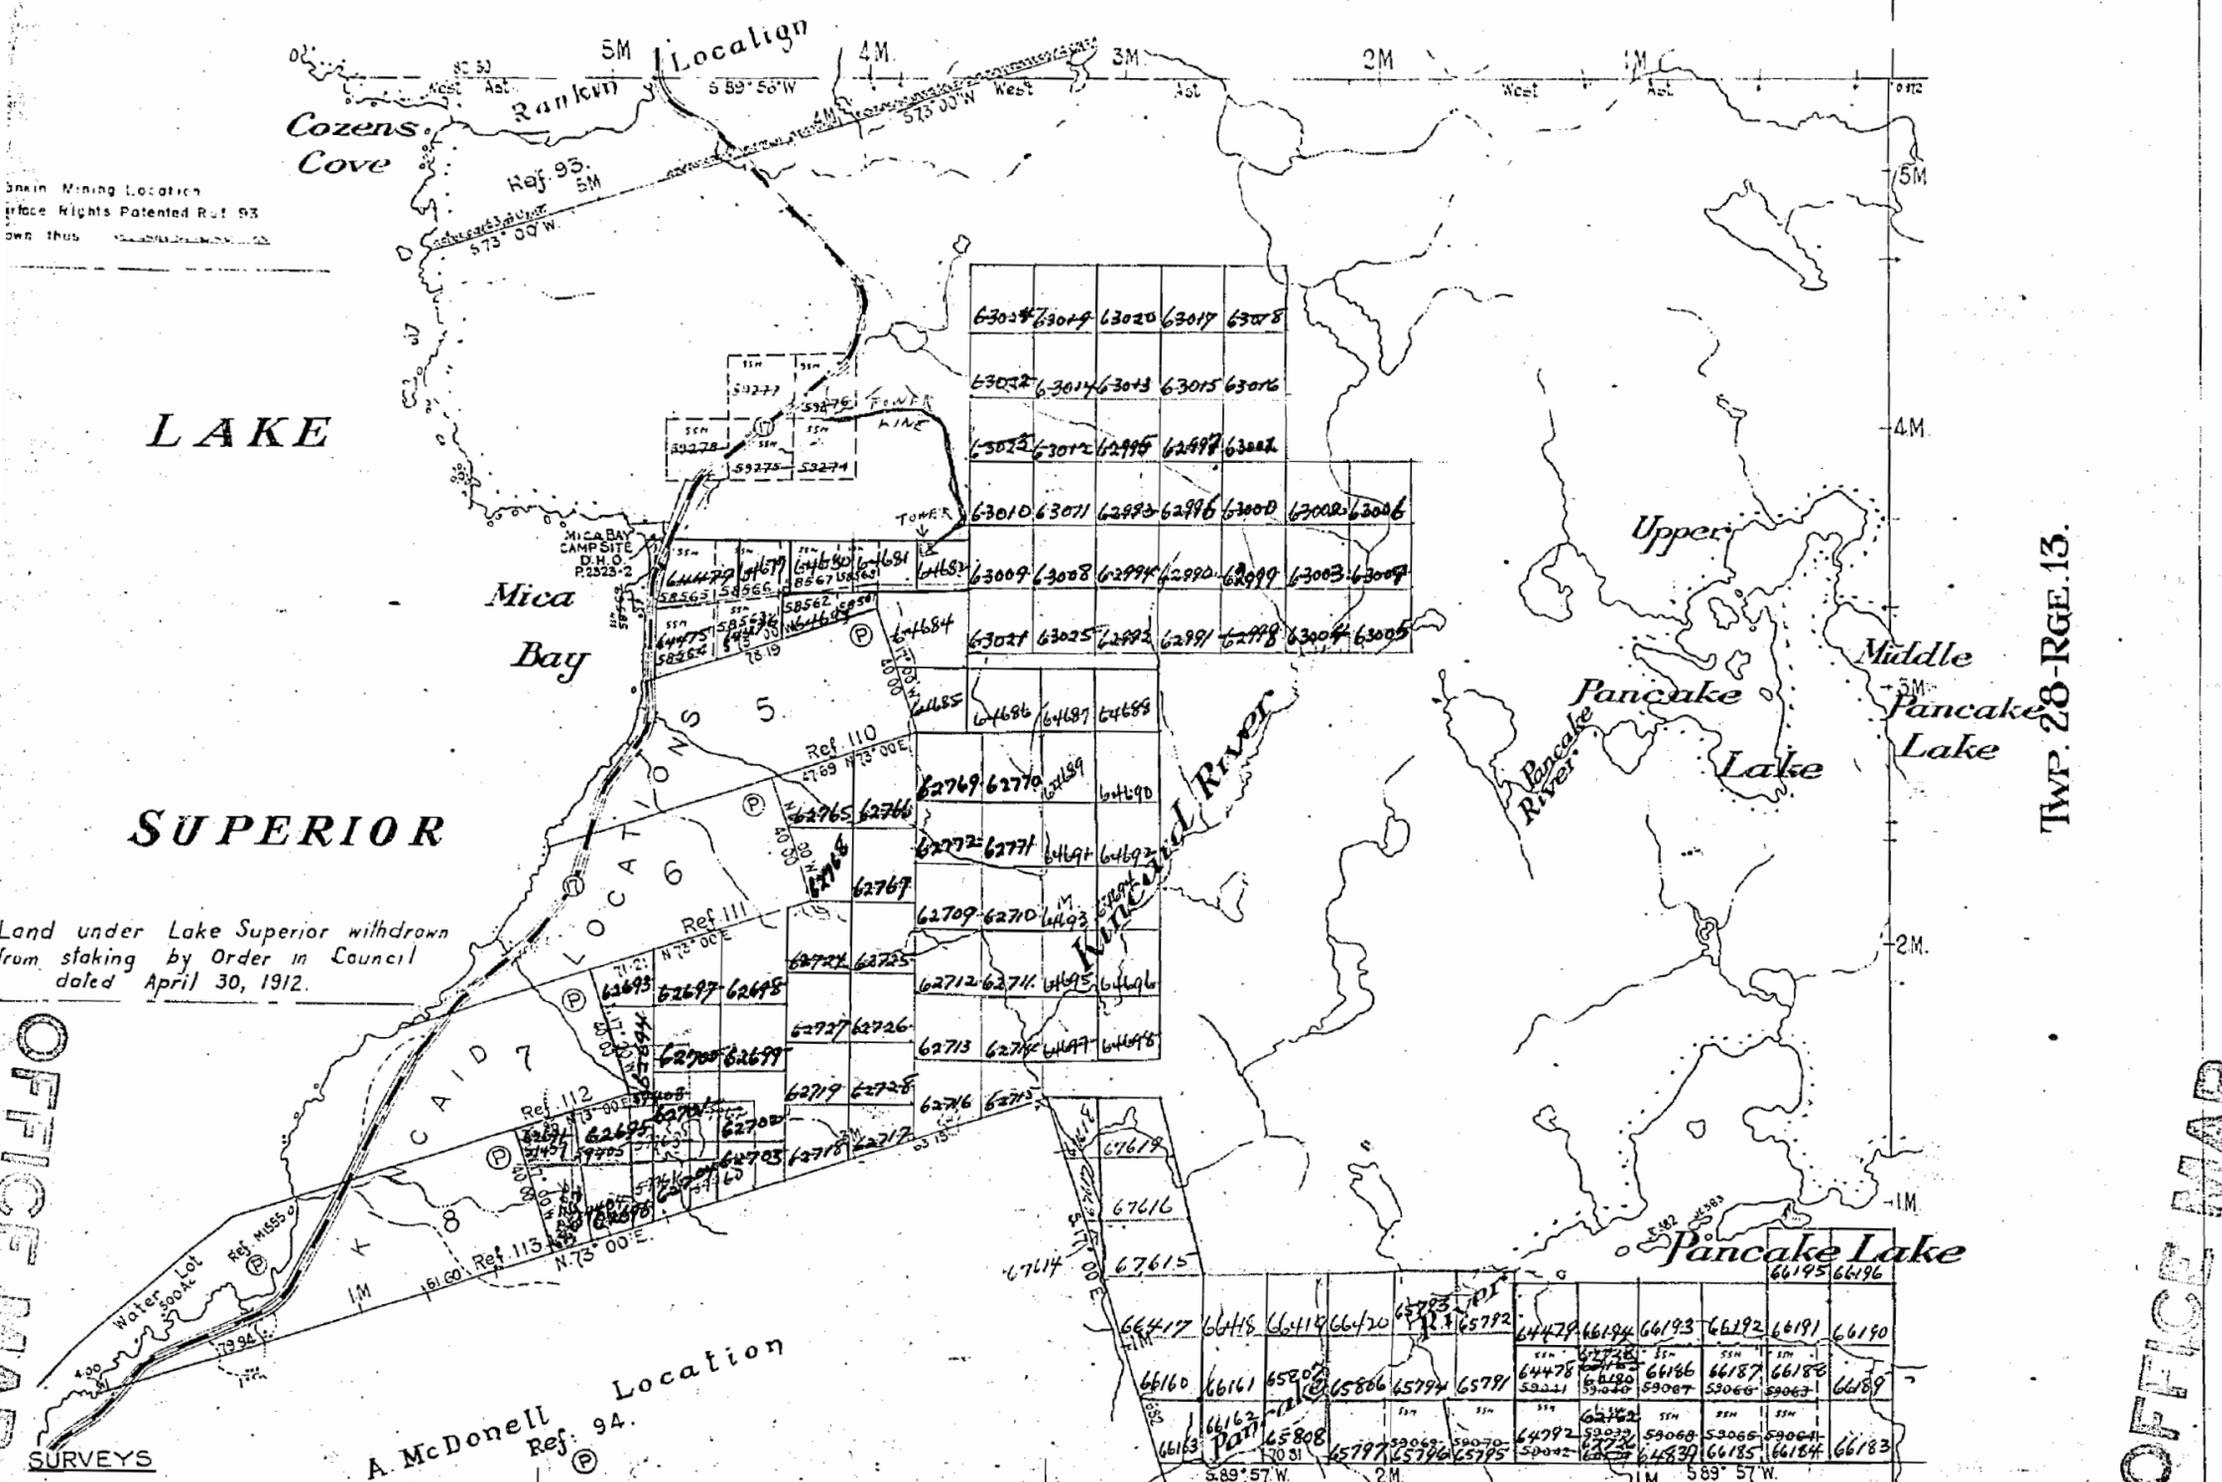

Rankin Mining Location
Patent Rights Patented Ref. 93
own thus

Land under Lake Superior withdrawn
from staking by Order in Council
dated April 30, 1912.

OFFICE MAP

OFFICE MAP

SURVEYS

Rankin, Kincaid and A. McDonell
Locations surveyed by A. Salter PLS. 1894.
South Entry by Wilson & McGee PLS. 1866
Field notebook no. 1700.
North and East Entries by W. Beatty OLS 1902
Field notebook no. 2287.
Resurvey of Rankin Location by W. E. Ste OLS 1910
Field notebook no. 2508. Plan B. 17-15.
Resurvey of the North East and South Entries
by W. Beatty OLS 1919 Field Notebook no. 2287.
Resurvey of the North East and South Entries
by W. Beatty OLS 1919 Field Notebook no. 2287.
Resurvey of the North East and South Entries
by W. Beatty OLS 1919 Field Notebook no. 2287.

TOPOGRAPHY
LAKES, RIVERS, ETC. FROM FOREST
RESOURCES INVENTORY SHEET No. 471843 & 472843

CERTIFICATE
This Township is one of thirty-eight
Townships transferred in whole or part to
the Crown under authority of the Algoma
Central and Hudson Bay Railway Act of
1911 Department of Lands and Forests
Reference file number 12279.
No. 21
Under Application no. 27258 the whole
Township of Kincaid was transferred to
the Crown under authority of the
Department of Lands and Forests
Reference file number 12279.

DISPOSITION OF CROWN LANDS

PATENTED (P)
LEASED (L)
LICENSE OF OCCUPATION (LO)
ORDER IN COUNCIL (OC)

LEGEND

PAVED ROAD	—
GRAVEL ROAD	—
OTHER ROADS	—
TRAIL OR PATH	—
HIGHWAY ROUTE NO.	—
ELECTRIC POWER LINE	—
TELEPHONE LINE	—
RAILROAD & RIGHT-OF-WAY	—
RAPIDS PORTAGE	—
NON-PERENNIAL STREAM	—
EDGE OF CLEARING	—
TREES, MUSKEG OR MARSH	—
BRIDGE BUILDINGS	—

KINCAID

SAULT STE MARIE MINING DIVISION
DISTRICT OF ALGOMA

Scale - 40 Chains - 1 Inch


M. 1286

OFFICE MAP

TWP. 29. RGE 14.

North Asty

LAKE SUPERIOR

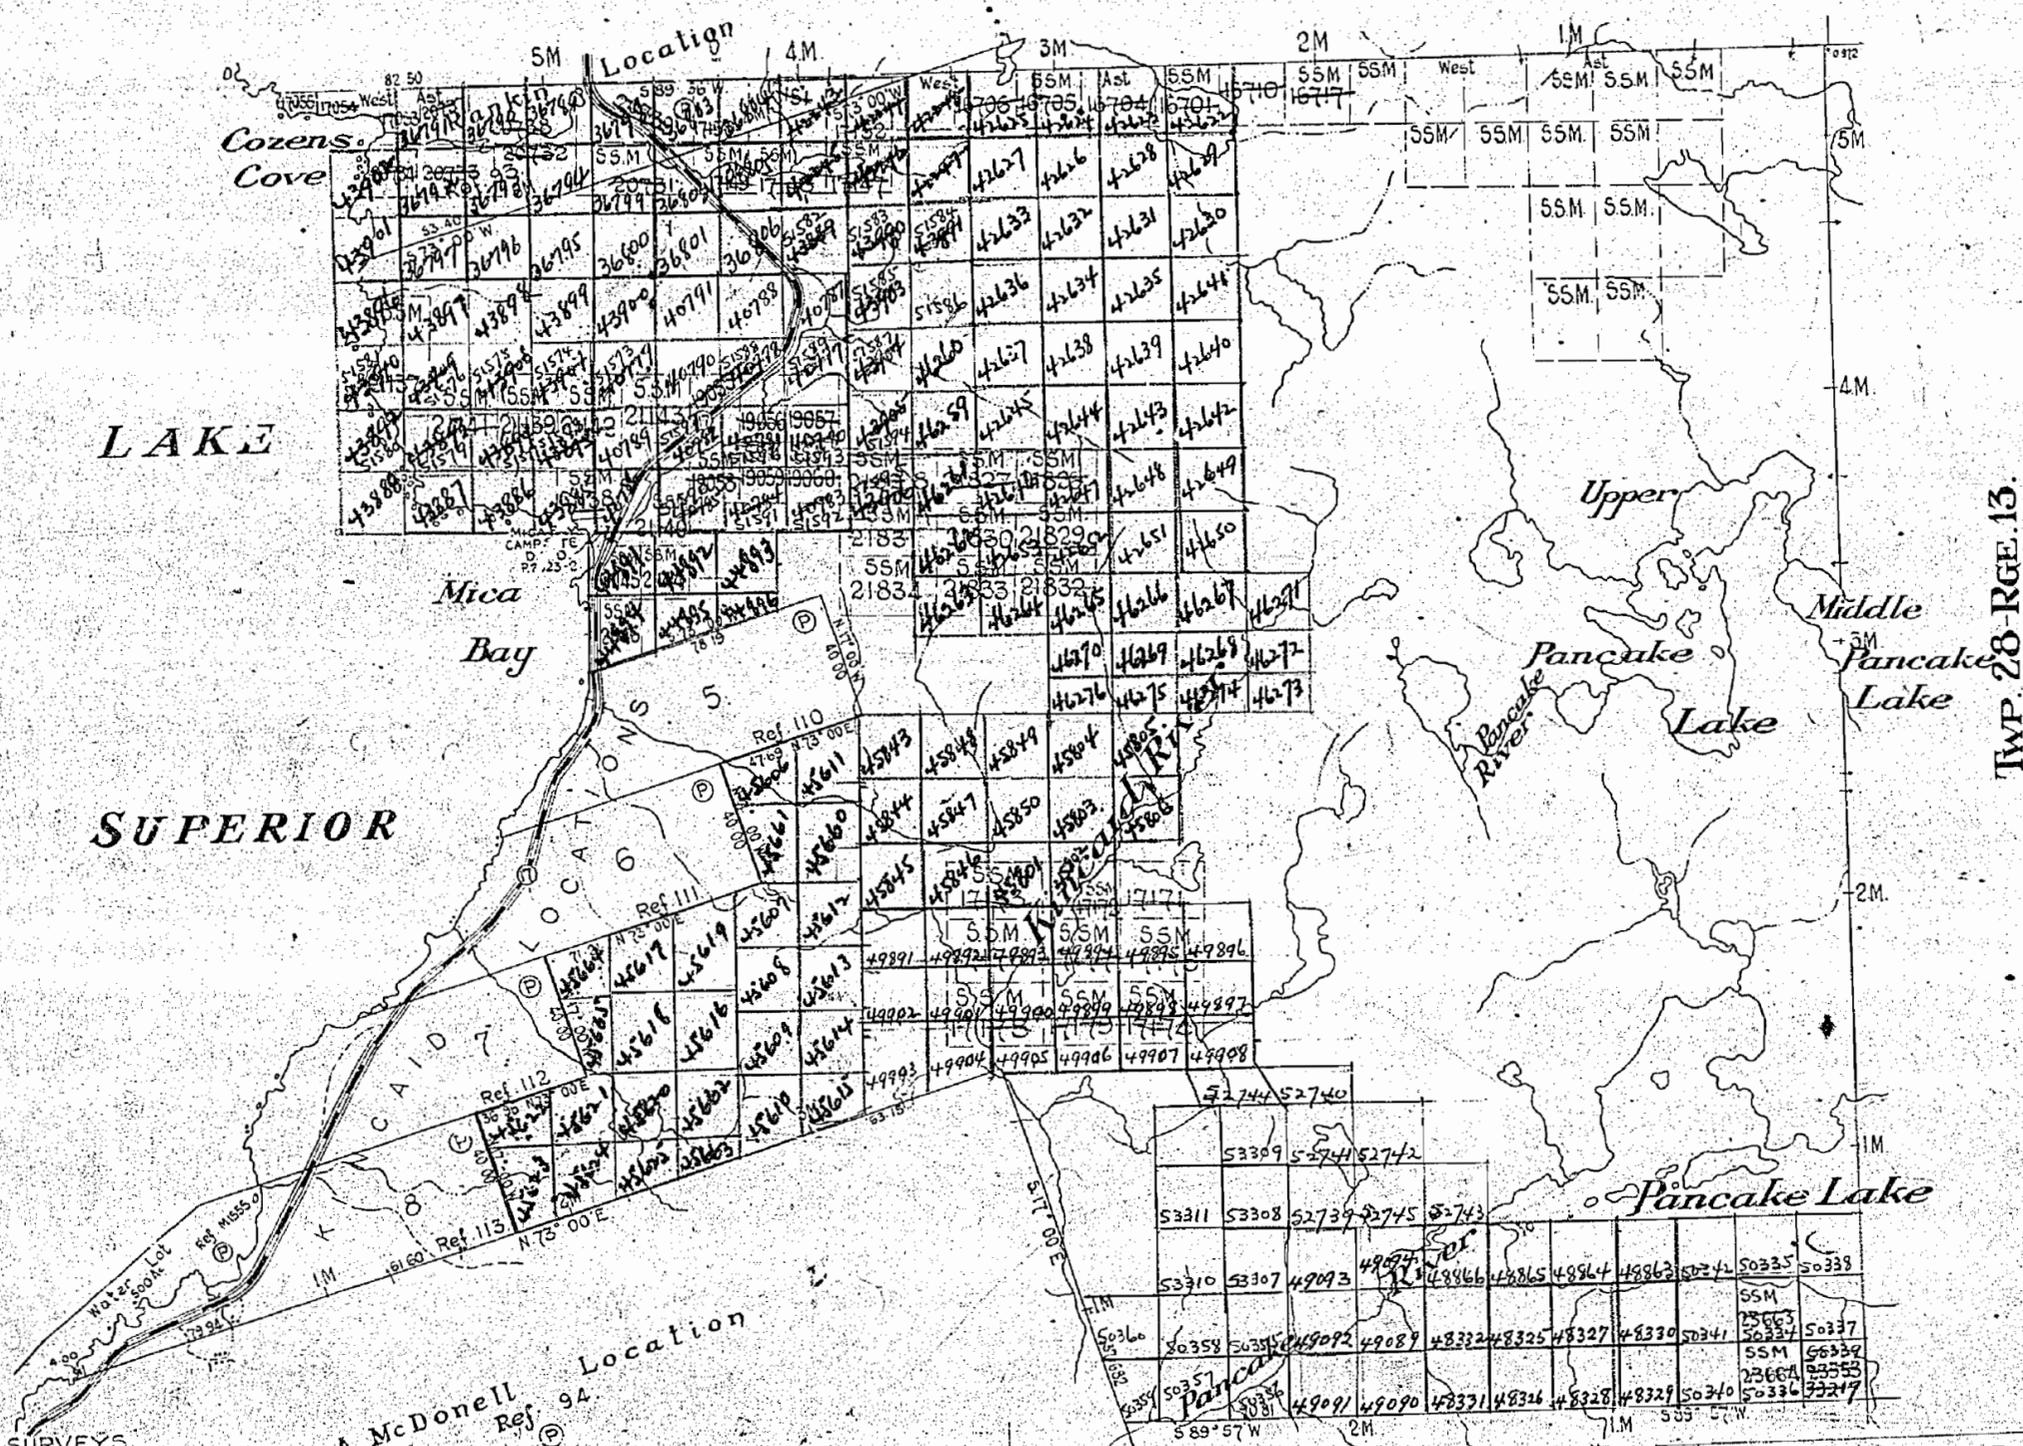

SURVEYS
Rankin, Kincaid and A. McDonnell Locations surveyed by A. Salter PLS 1894
South Bdry by Wilson & McGee PLS 1866
Field note book no. 1700
North and East Bdry by W. Beatty OLS 1902
Field note book no. 2287
Resurvey of Rankin Location by J. W. Este OLS 1949
Field note book no. 2608. Plan R.17-15.
Resurvey of the North, East and South Bdry by J. A. Lonergan OLS 1949 Field Note Book No. 2604
Resurvey of mining location bdr by J. A. Lonergan OLS 1949
Field note book no. 2604. Plan P.8-12.

ROADS
Highway no. 17, from Department of Highways plans no. P.2652-17 & 10B.327

TOPOGRAPHY
LAKES, RIVERS, ETC. FROM FOREST RESOURCES INVENTORY SHEET No. 471843 & 472843

CERTIFICATE
This township is one of thirty-eight townships transferred in whole or part to the Crown, under authority of the Algoma Central and Hudson Bay Railway Act of 1941, Department of Lands and Forests Reference file number 122791.

NOTE
Under Application no. 27258 the whole township, excepting Mining Locations is entered as parcel no. 21 Sault North Section

DISPOSITION OF CROWN LANDS

PATENTED	(P)
LEASED	(L)
LICENSE OF OCCUPATION	(LO)
ORDER-IN-COUNCIL	(UC)

RYAN

LEGEND

PAVED ROAD	—————
GRAVEL ROAD	—————
OTHER ROADS	—————
TRAIL OR PATH	—————
HIGHWAY ROUTE NO.	—————
ELECTRIC POWER LINE	—————
TELEPHONE LINE	—————
RAILROAD & RIGHT OF WAY	—————
RAPIDS, PORTAGE	—————
NON-PERENNIAL STREAM	—————
EDGE OF CLEARING	—————
TREELESS MUCKS OR MARSH	—————
BRIDGE BUILDINGS	—————

KINCAID

SAULT STE MARIE MINING DIVISION
DISTRICT OF ALGOMA

M. 1286

Scale - 40 Chains - 1 Inch

TWP. 29. RGE 14.


North Asly

Rankin Mining Location
Surface Rights Patented Ref 93
shown thus:

LAKE

SUPERIOR

Land under Lake Superior withdrawn
from staking by Order in Council
dated April 30, 1912.

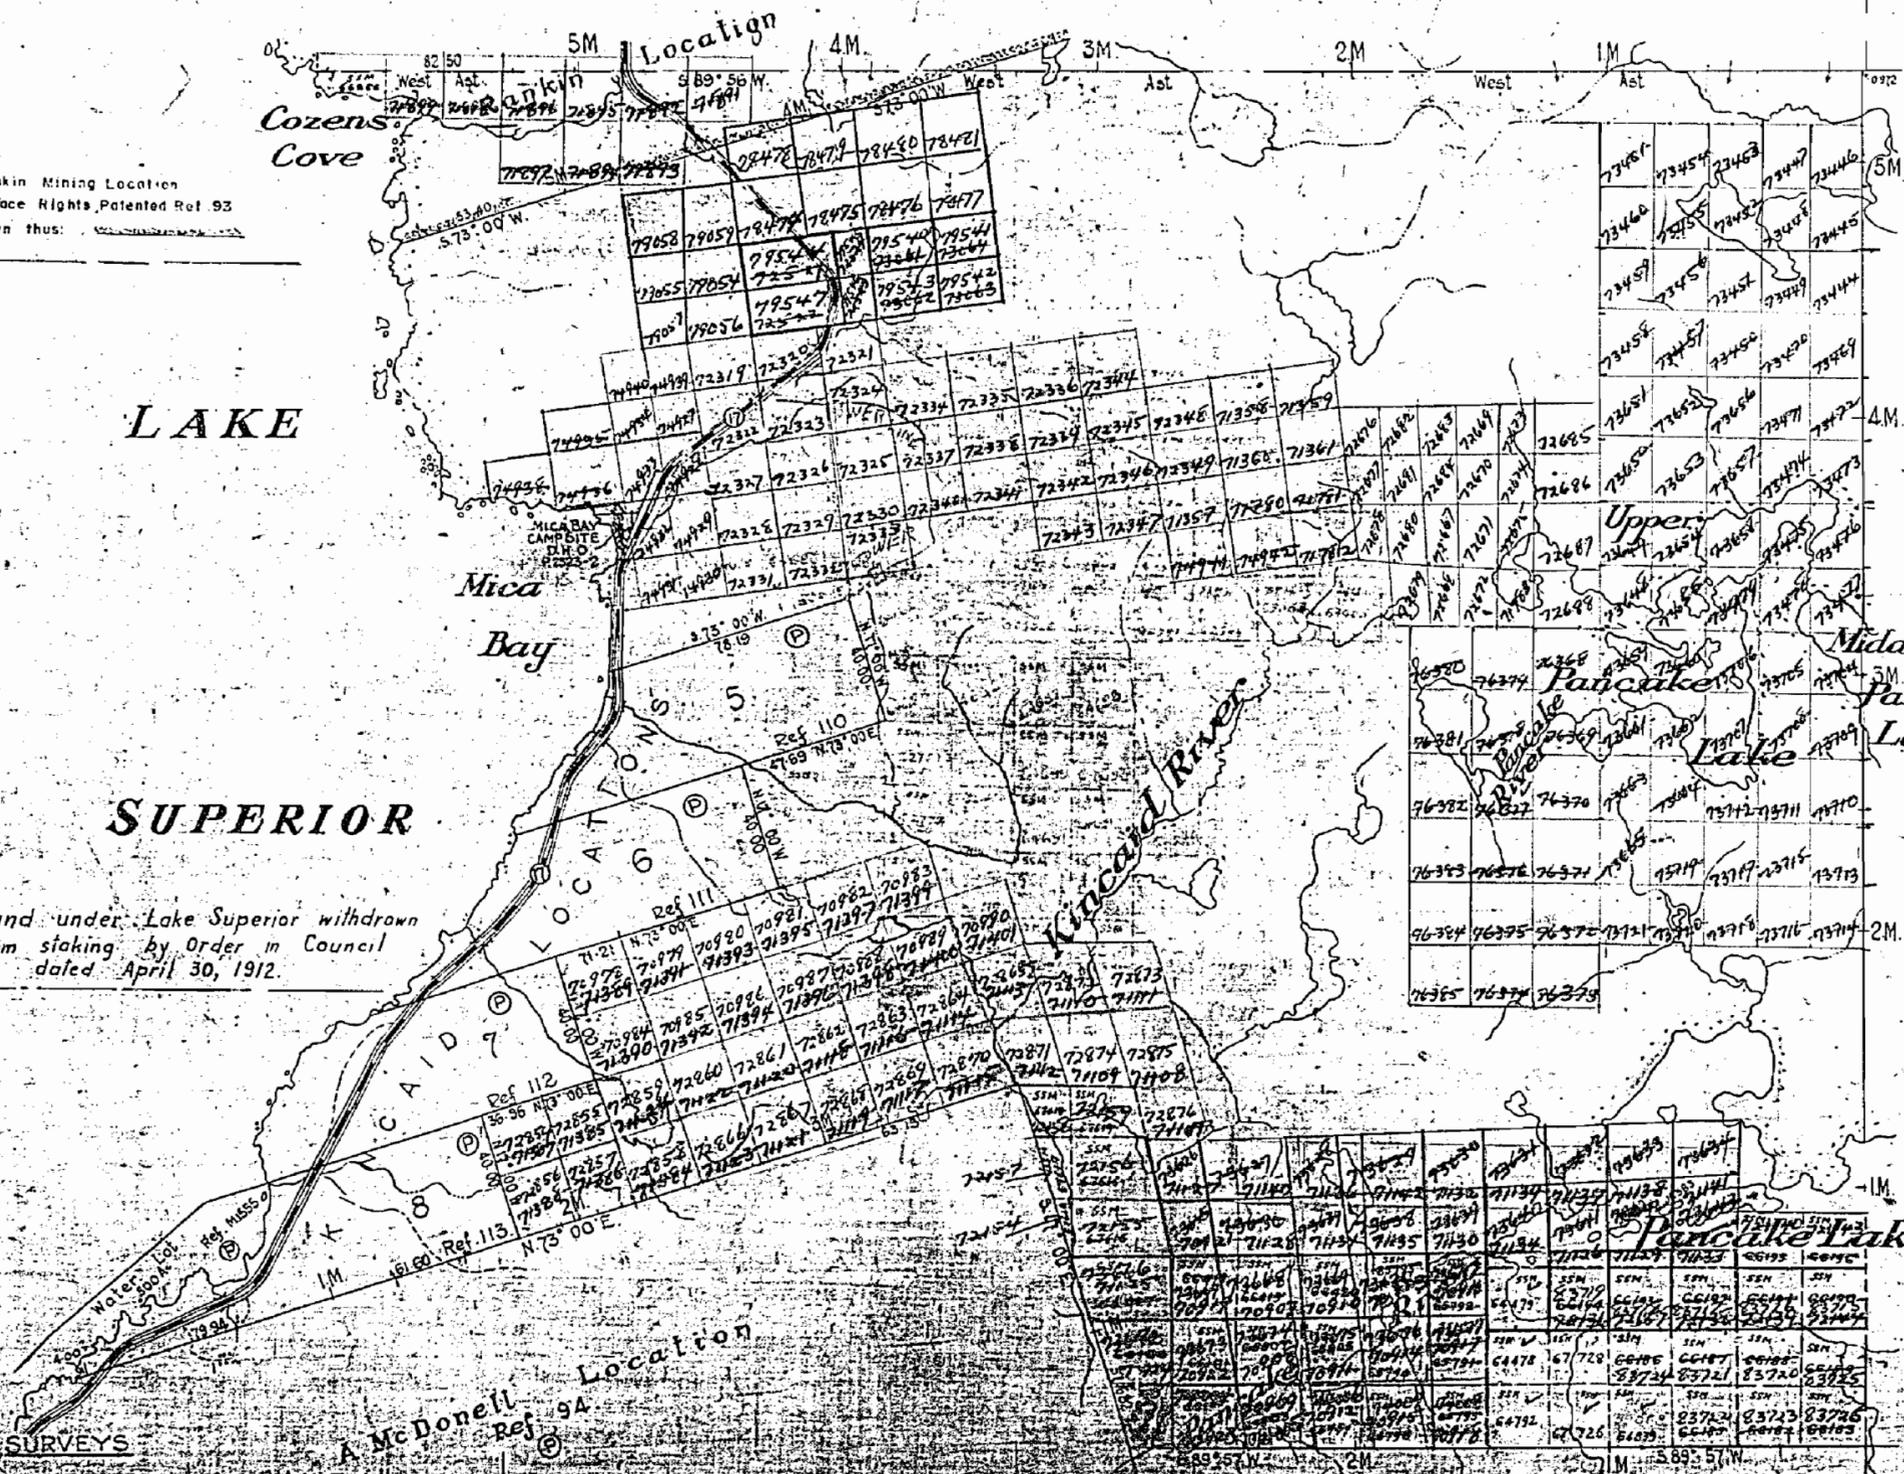

TWP. 28-RGE. 13.

SURVEYS

Rankin, Kincaid, and A. McDonell
Locations surveyed by A. Salter P.L.S. 1894
South Barre by Wilson & McCreel P.L.S. 1860
Field notes book no. 1700
North by Edw. Edm. by W.S. Edm. 1860

TOPOGRAPHY

LAKES, RIVERS, ETC. FROM FOREST
RESOURCES INVENTORY SHEET NO. 2184

LEGEND

	PAVED ROAD
	GRAVEL ROAD
	OTHER ROAD
	CONTOUR LINE
	SPOT ELEVATION

KINCAID

SAULT STE. MARIE MINING DIVISION
DISTRICT OF ALGOMA

Scale: 40 Chains - 1 Inch

M. 1286

TWP. 29 RGE. 14.

North Asby

Rankin Mining Locations
Surface Rights, Patented Ref 93
shown thus:

Coze
Cove

92008	92006	92005	91999	92002	91998
92007	92004	92003	92001	91997	91996
91403	91402	91280	91146	91278	91145
91401	91400	91437	91443	91442	91195
91400	91278	91277	91193	91194	

LAKE

SUPERIOR

Land under Lake Superior withdrawn
from staking by Order in Council
dated April 30, 1912.

Mica
Pass

Upper
Pancake
Lake
Middle
Pancake
Lake

TWP. 28 RGE. 13.

SURVEYS
Rankin, Kincaid and A. McDonell
Locations surveyed by A. Salter PLS. 1894.
South Bars by Wilson & McGee PLS. 1866.
Field notebook no. 1700.
North and East Bars by W. Beatty OLS. 1902.
Field notebook no. 1287.
Locations of Rankin, Kincaid and A. McDonell PLS. 1894.
Locations of Rankin, Kincaid and A. McDonell PLS. 1894.
Locations of Rankin, Kincaid and A. McDonell PLS. 1894.

A. McDonell
Ref. 94

TOPOGRAPHY
LAKES, RIVERS, ETC. FROM FOREST
RESOURCES INVENTORY SHEETING 471843 & 472813

CERTIFICATE

RYAN

LEGEND

	PAVED ROAD
	GRAVEL ROAD
	OTHER ROADS
	TRAIL OR PATH
	HIGHWAY ROUTE NO.
	ELECTRIC POWER LINE
	TELEPHONE LINE
	RIGHT-OF-WAY
	FENCES
	TREE CUTS
	BRIDGE
	400' SURFACE RIGHTS

103 KINCAID OLD

KINCAID

SAULT STE MARIE MINING DIVISION
DISTRICT OF ALGOMA

M. 1286

Scale - 40 Chains - 1 Inch

TWP. 29 RGE 14

North Assy

Rankin Mining Location
Surface Rights Patented Ref. 93
shown thus: [Symbol]

Land under Lake Superior withdrawn
from staking by Order in Council
dated April 30, 1912


Handwritten notes:
Mr. Johnson
stake from
A. J. King
Ref. 34768

SURVEYS
Rankin, Kincaid, and A.McDonell
Locations surveyed by A. Salter P.L.S. 1894
South Bay, Wilson & McGee P.L.S. 1896
McDonnell Ref. 94

TOPOGRAPHY
LAKES, RIVERS, STREAMS, FORESTS
RESOURCES INVENTORY SHEETING 1894 & 1906

LEGEND
PAVED ROAD
GRAVEL ROAD
TREELESS MOUNTAIN
BUILDING
400' SURFACE
all other

TWP. 28 RGE. 13.

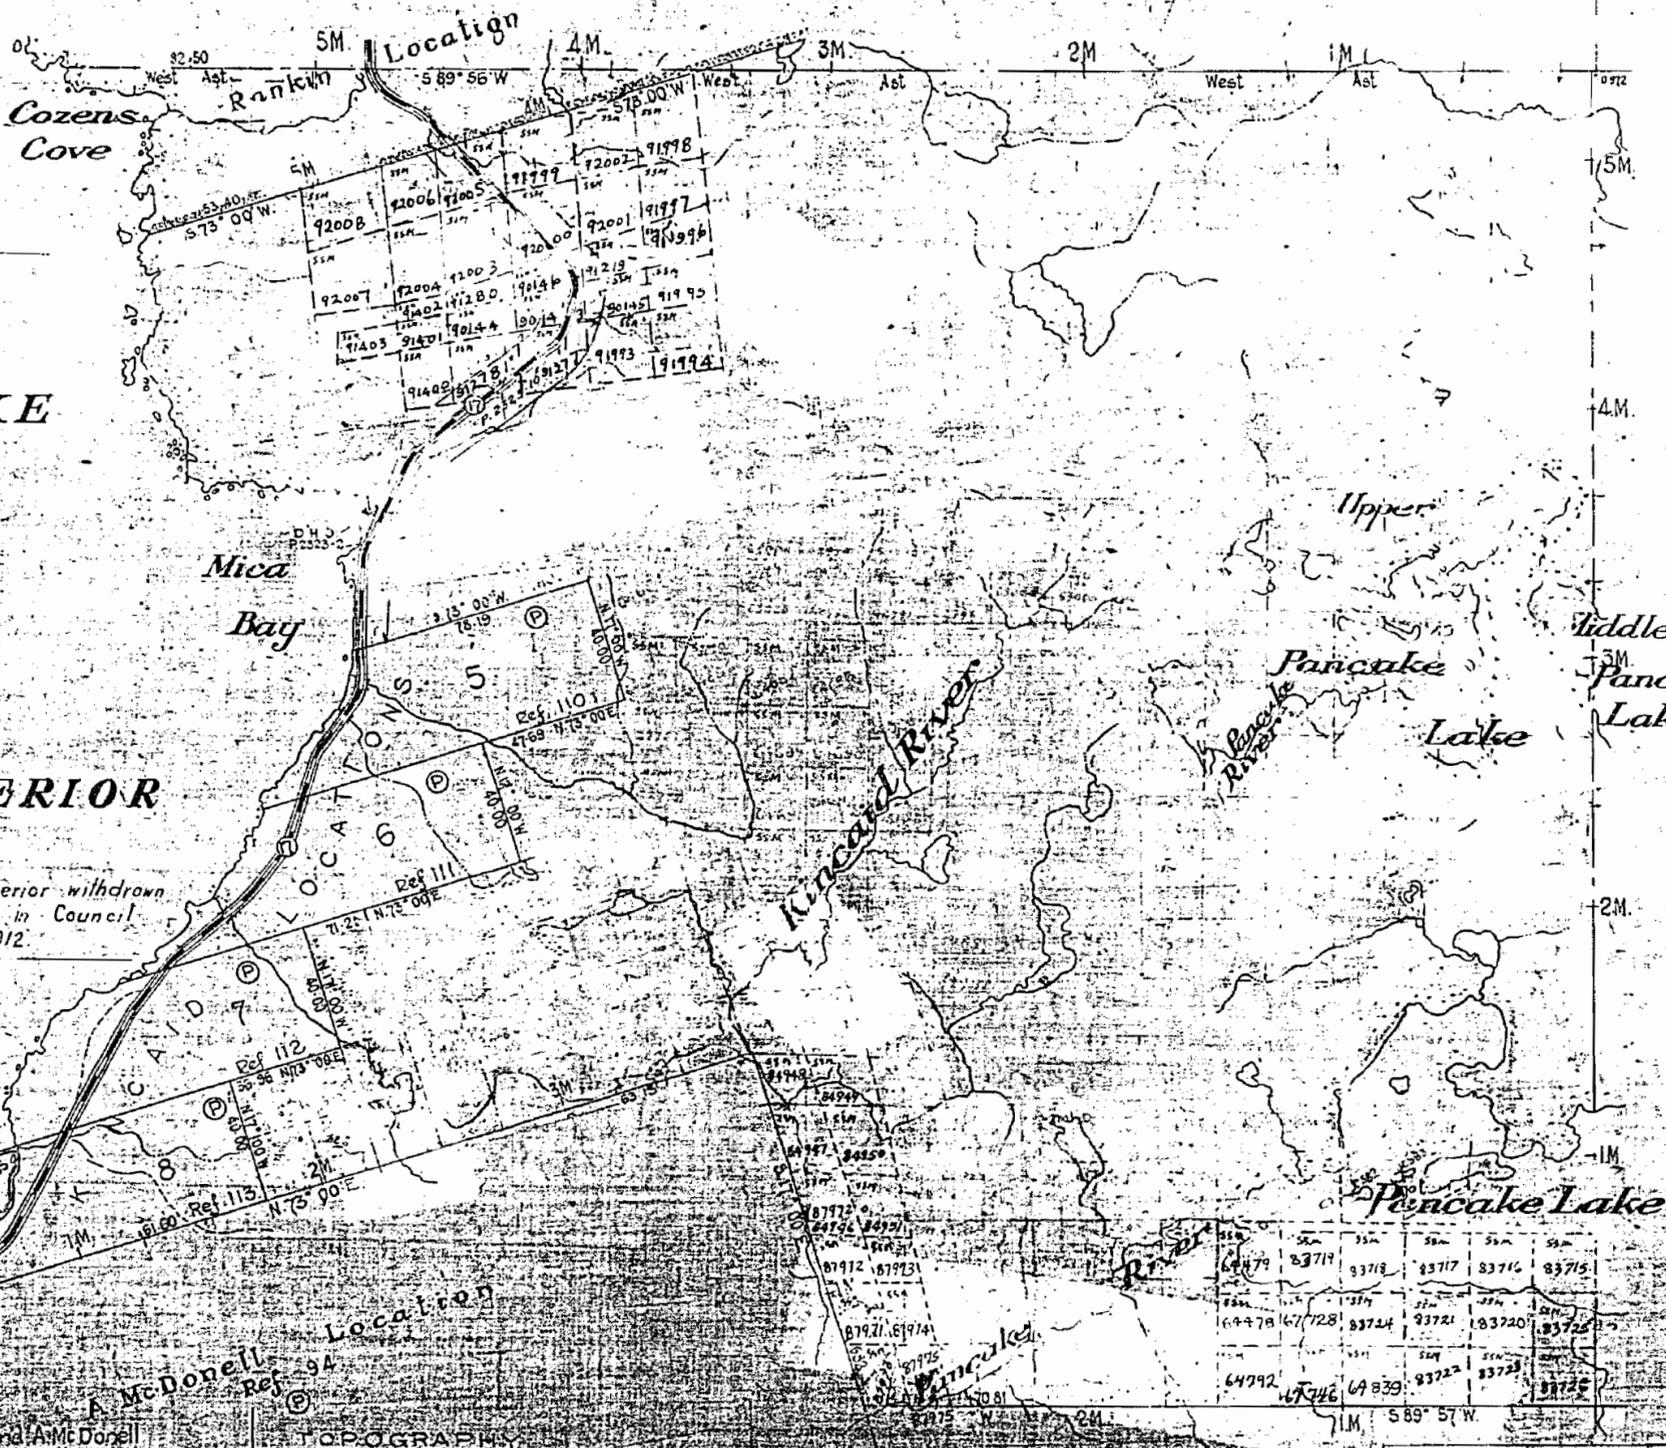


83779	83719	83718	83717	83716	83715
83714	83713	83712	83711	83710	83709
83708	83707	83706	83705	83704	83703
83702	83701	83700	83699	83698	83697
82670	82669	82668	82667	82666	82665

KINCAID TP.29 - RANGE 13.

DISTRICT OF ALGOMA

M.1286

SAULT STE MARIE MINING DIVISION.

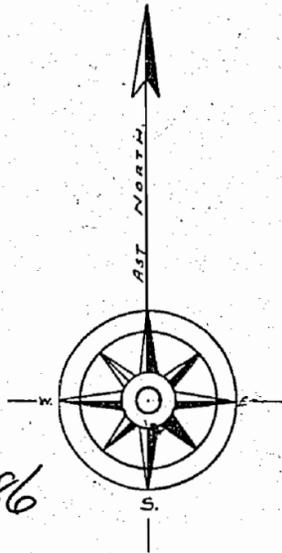

Scale 40 chains to an inch.

Total Area = 19,900 Acres
Deduct Claims & Lots = 5,232 Acres as etched
Area of Grant = 14,668 Acres

Pt. aux Mines.

Cozêns Cove.

LAKE SUPERIOR

Mica Bay.

RYAN LOC.


Pancake Lake
1095'

TP. 28. R. 13.

Surface reservations 200' wide by Dept. of L.
shown herein plus

RYAN TP.

Kincaid

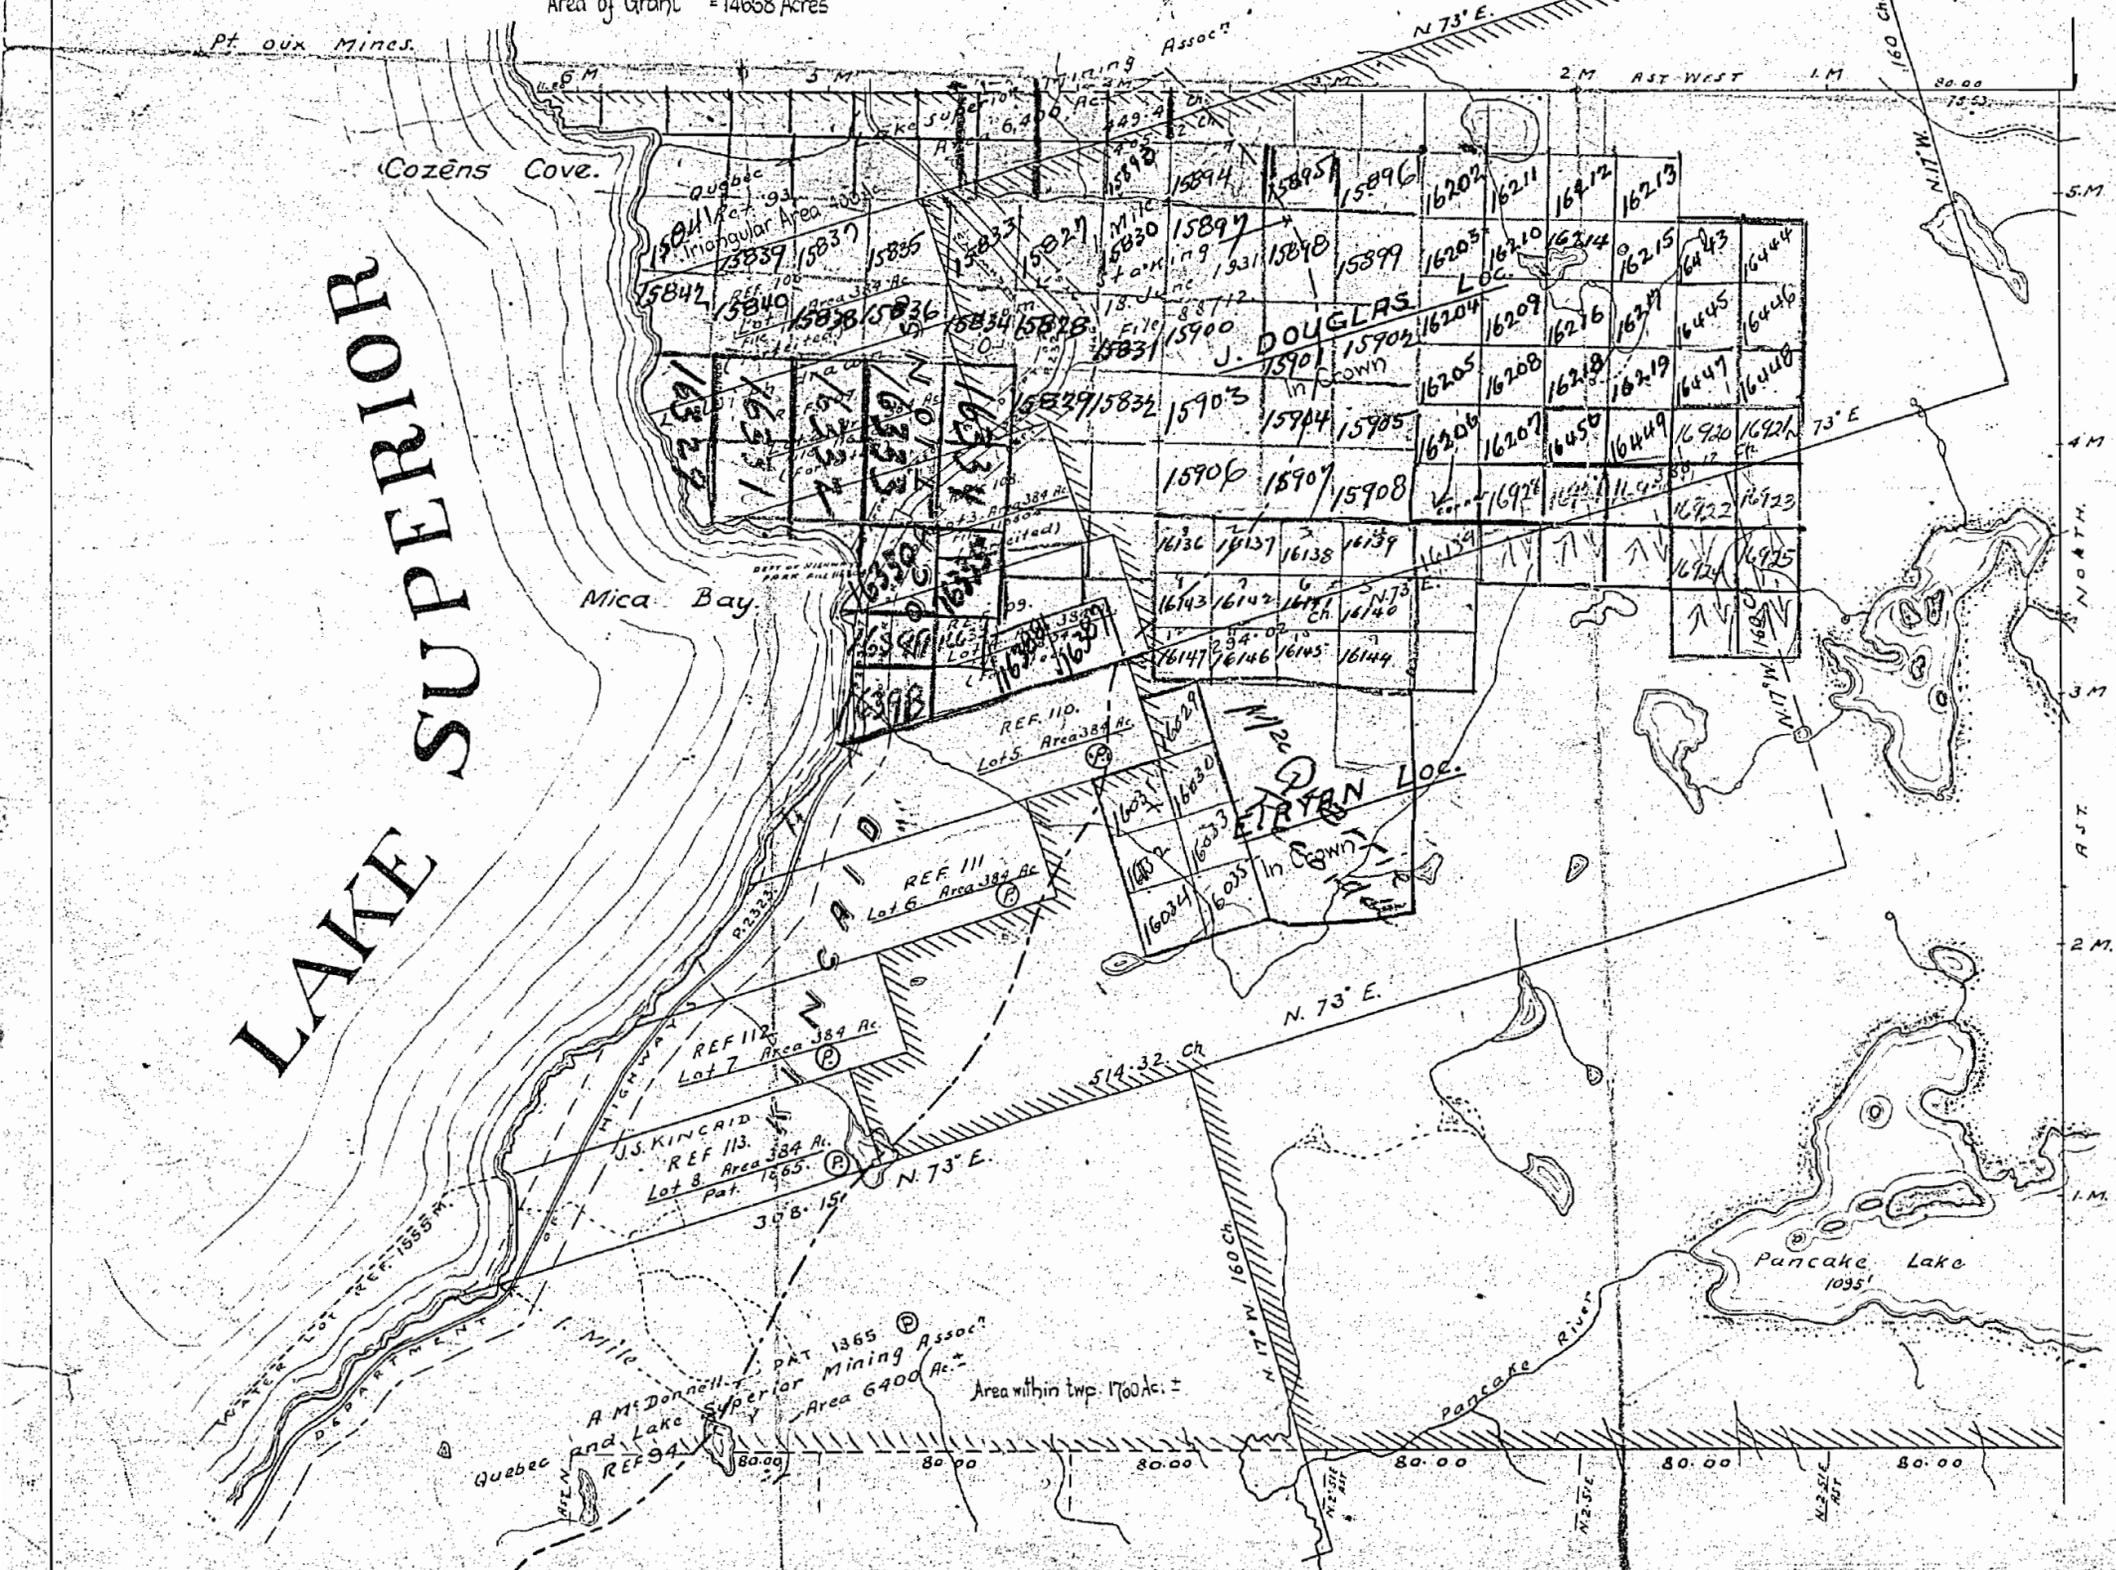


KINCAID TP. 29 - RANGE 13.

DISTRICT OF ALGOMA

M. 1286

SAULT STE MARIE MINING DIVISION.

Scale 40 chains to an inch.

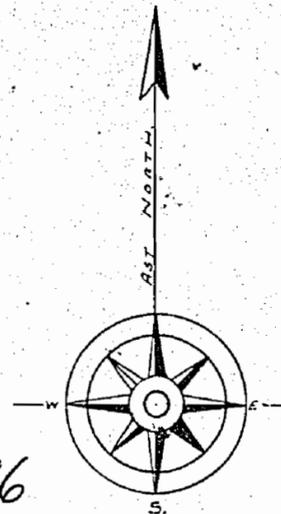

Total Area = 19900 Acres
Deduct Claims & Lots = 5232 Acres as etched
Area of Grant = 14668 Acres

Pt. Oux Mines.

Cozens Cove.

LAKE SUPERIOR


Mica Bay.

KINCAID

RYAN T.P.

KINCAID

TR. 28. R. 13.

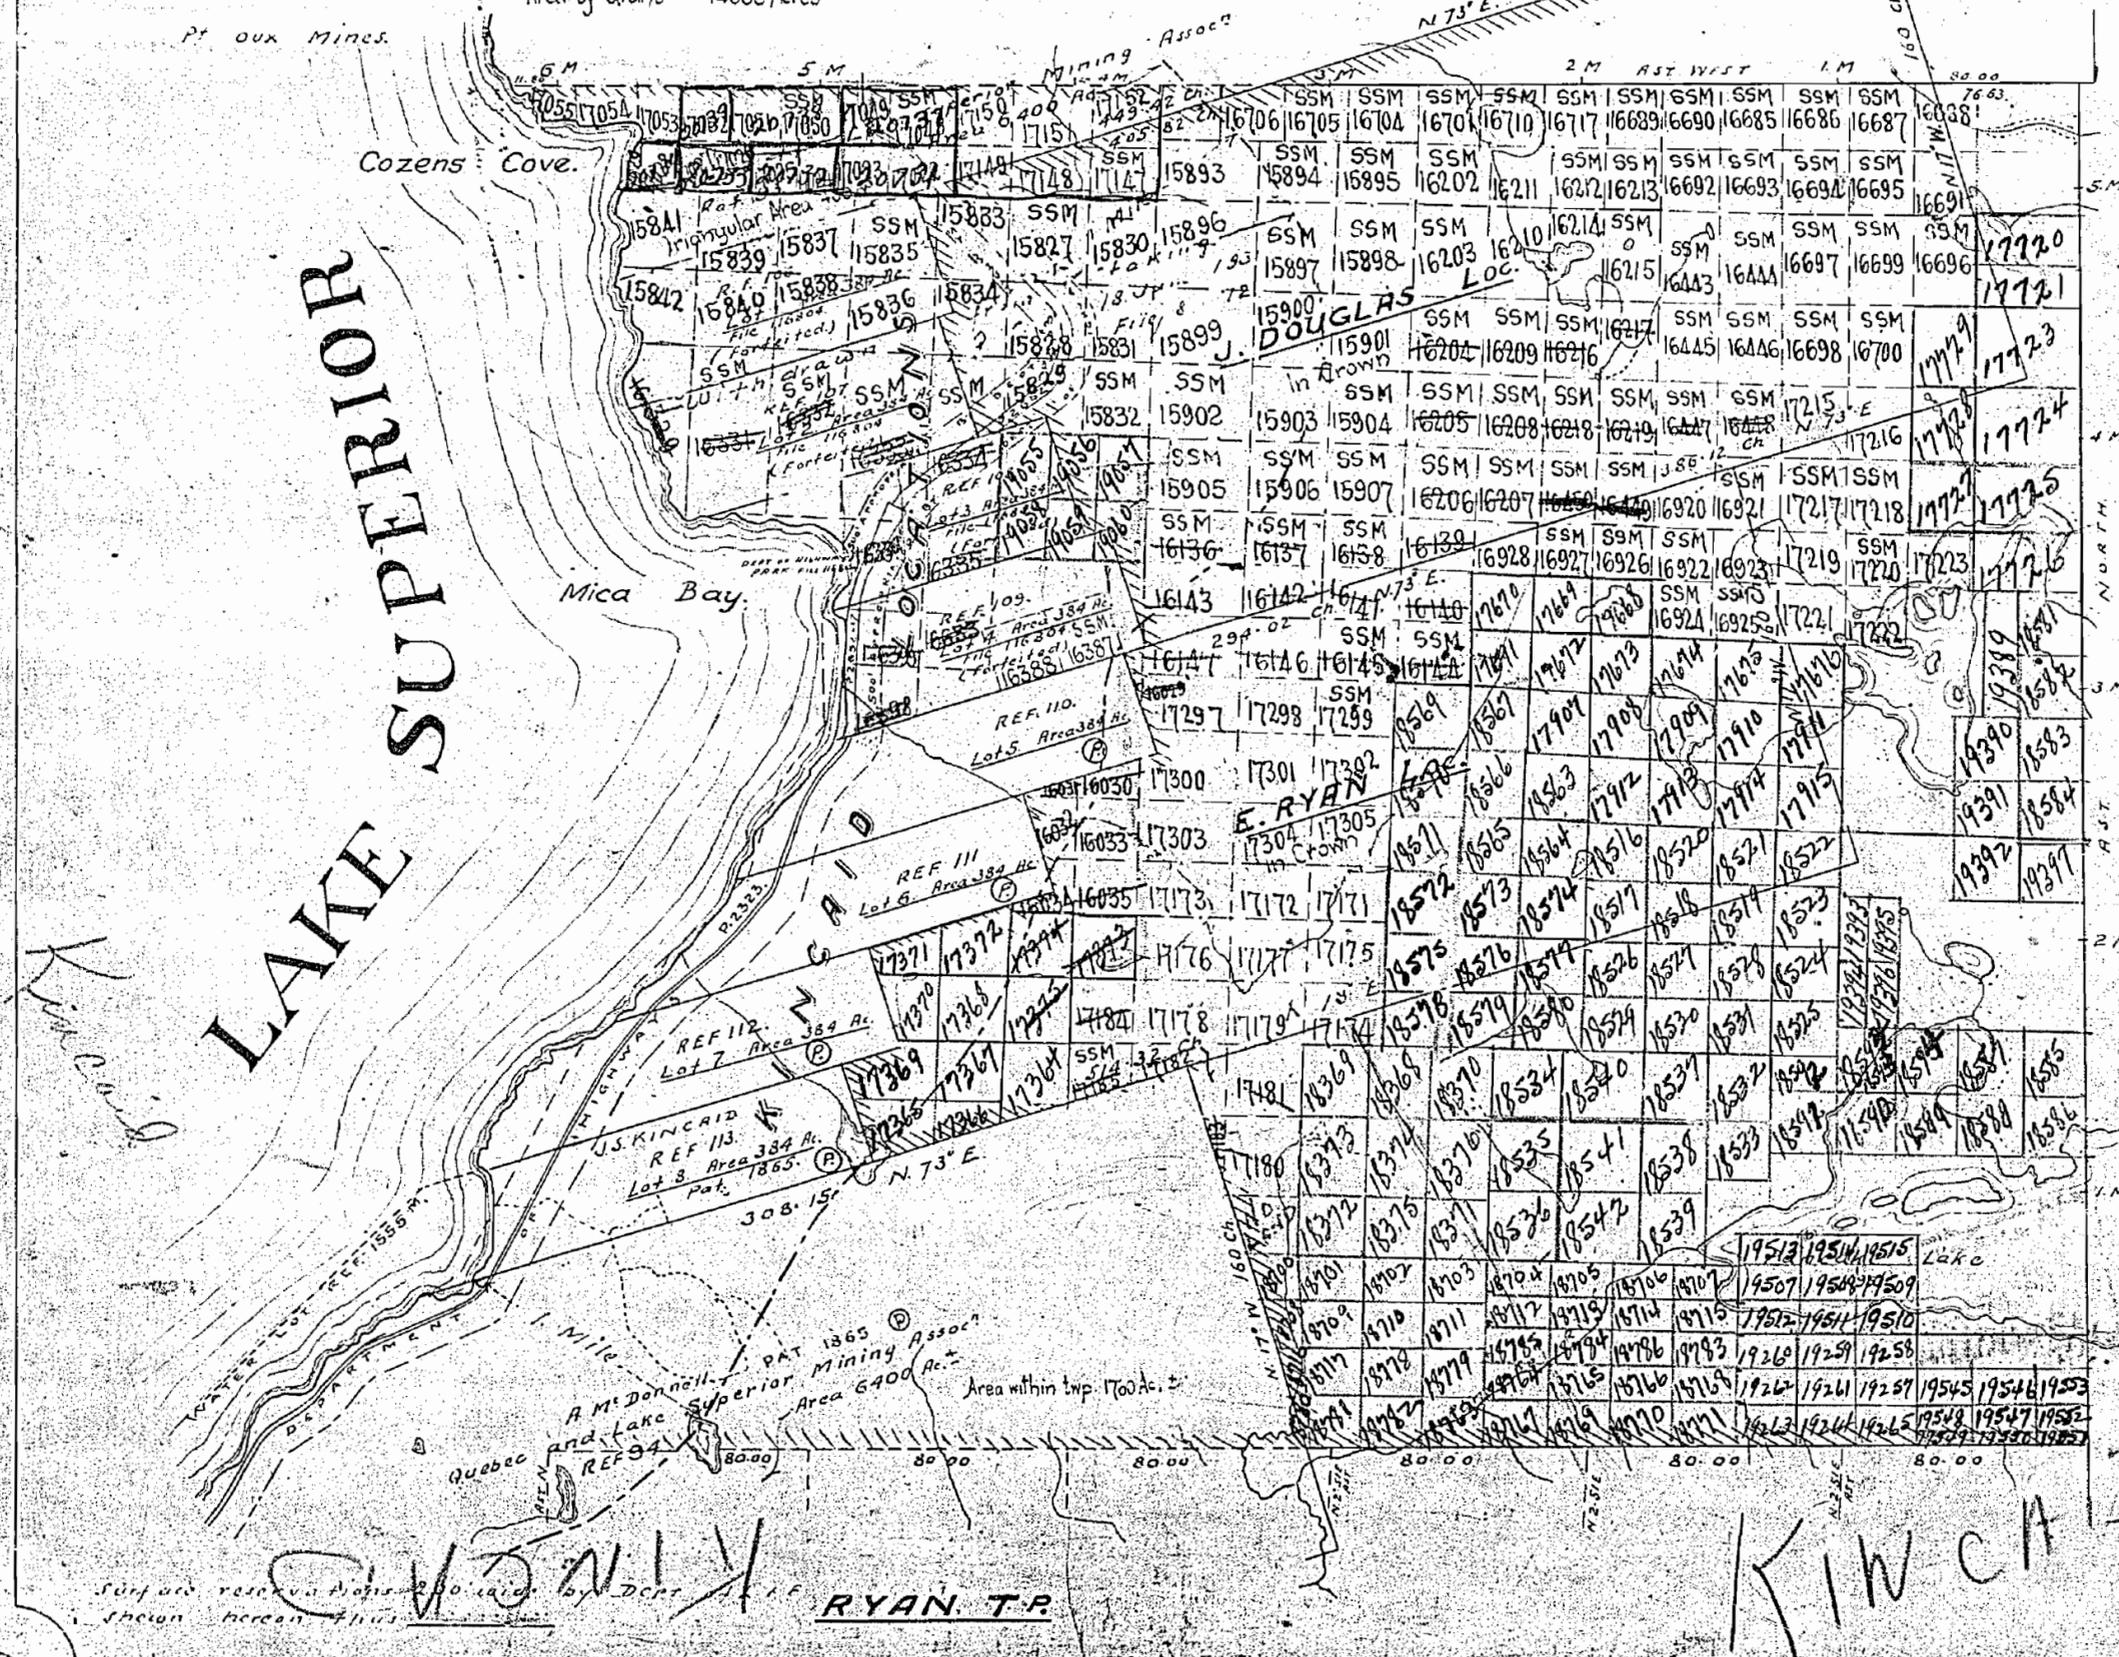




INDEX TO LAND DISPOSITION

G-3112

100:150

KINCAID AND
ADJACENT MINING LOCATIONS

SAUNDERS
REGISTRY OF
GOMA

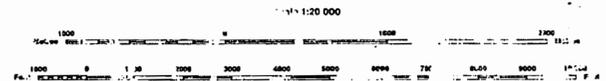

Contour Interval 10 Metres

AREAS WITH VARIOUS DISPOSITION

- Min. Mining Rights Only
- SP - Surface Rights Only
- S - Mining and Surface Rights

SYMBOLS

Boundary
Township, Meridian, Resection
Boundaries surveyed
shoreline
Location
unsurveyed
Parcel: surveyed
unsurveyed
Right-of-way, road
railway
Utility
Res. sign
Cliff, Pit, Pile
Contour
Interpreted
Approximate
Depression
Control point (horizontal)
Flooded area
Ice head ramp
Pipeline (downward)
Railway: single track
double track
disused
Road, highway, railway, township
crossing
crossing, flush
Structure (original)
Transmission line
Wedge

NOTES

LAND UNDER LAKE SUPERIOR IS WITHDRAWN FROM STAKING BY ORDER IN COUNCIL DATED 30 APRIL, 1912.


SSM 1099482 - GROUND UNDER PENDING PROCEEDINGS OCT 27 1914
JULY 28 1915 PENDING PROCEEDINGS REMOVED
SSM 1099482 RECORDED AS SSM 1099483 BY ORDER OF THE COMMISSIONER

DISPOSITION OF CROWN LANDS

Patent
Surface & Mining Rights
Surface Rights Only
Mining Rights Only
Lease
Surface & Mining Rights
Surface Rights Only
Mining Rights Only
License of Occupation
Order-in-Council
Reservation
Sand & Gravel

THE 1920 MAGNETIC BEARING APPROX. 6° W
ANNUAL CHANGE IN CRESSING 6'

THE INFORMATION THAT APPEARS ON THIS MAP HAS BEEN COMPILED FROM VARIOUS SOURCES, AND ACCURACY IS NOT GUARANTEED. THOSE WISHING TO STAKE MINING CLAIMS SHOULD CONSULT WITH THE MINING RECORDER, MINISTRY OF NORTHERN DEVELOPMENT AND MINES, FOR ADDITIONAL INFORMATION ON THE STATUS OF THE LANDS SHOWN HEREON.

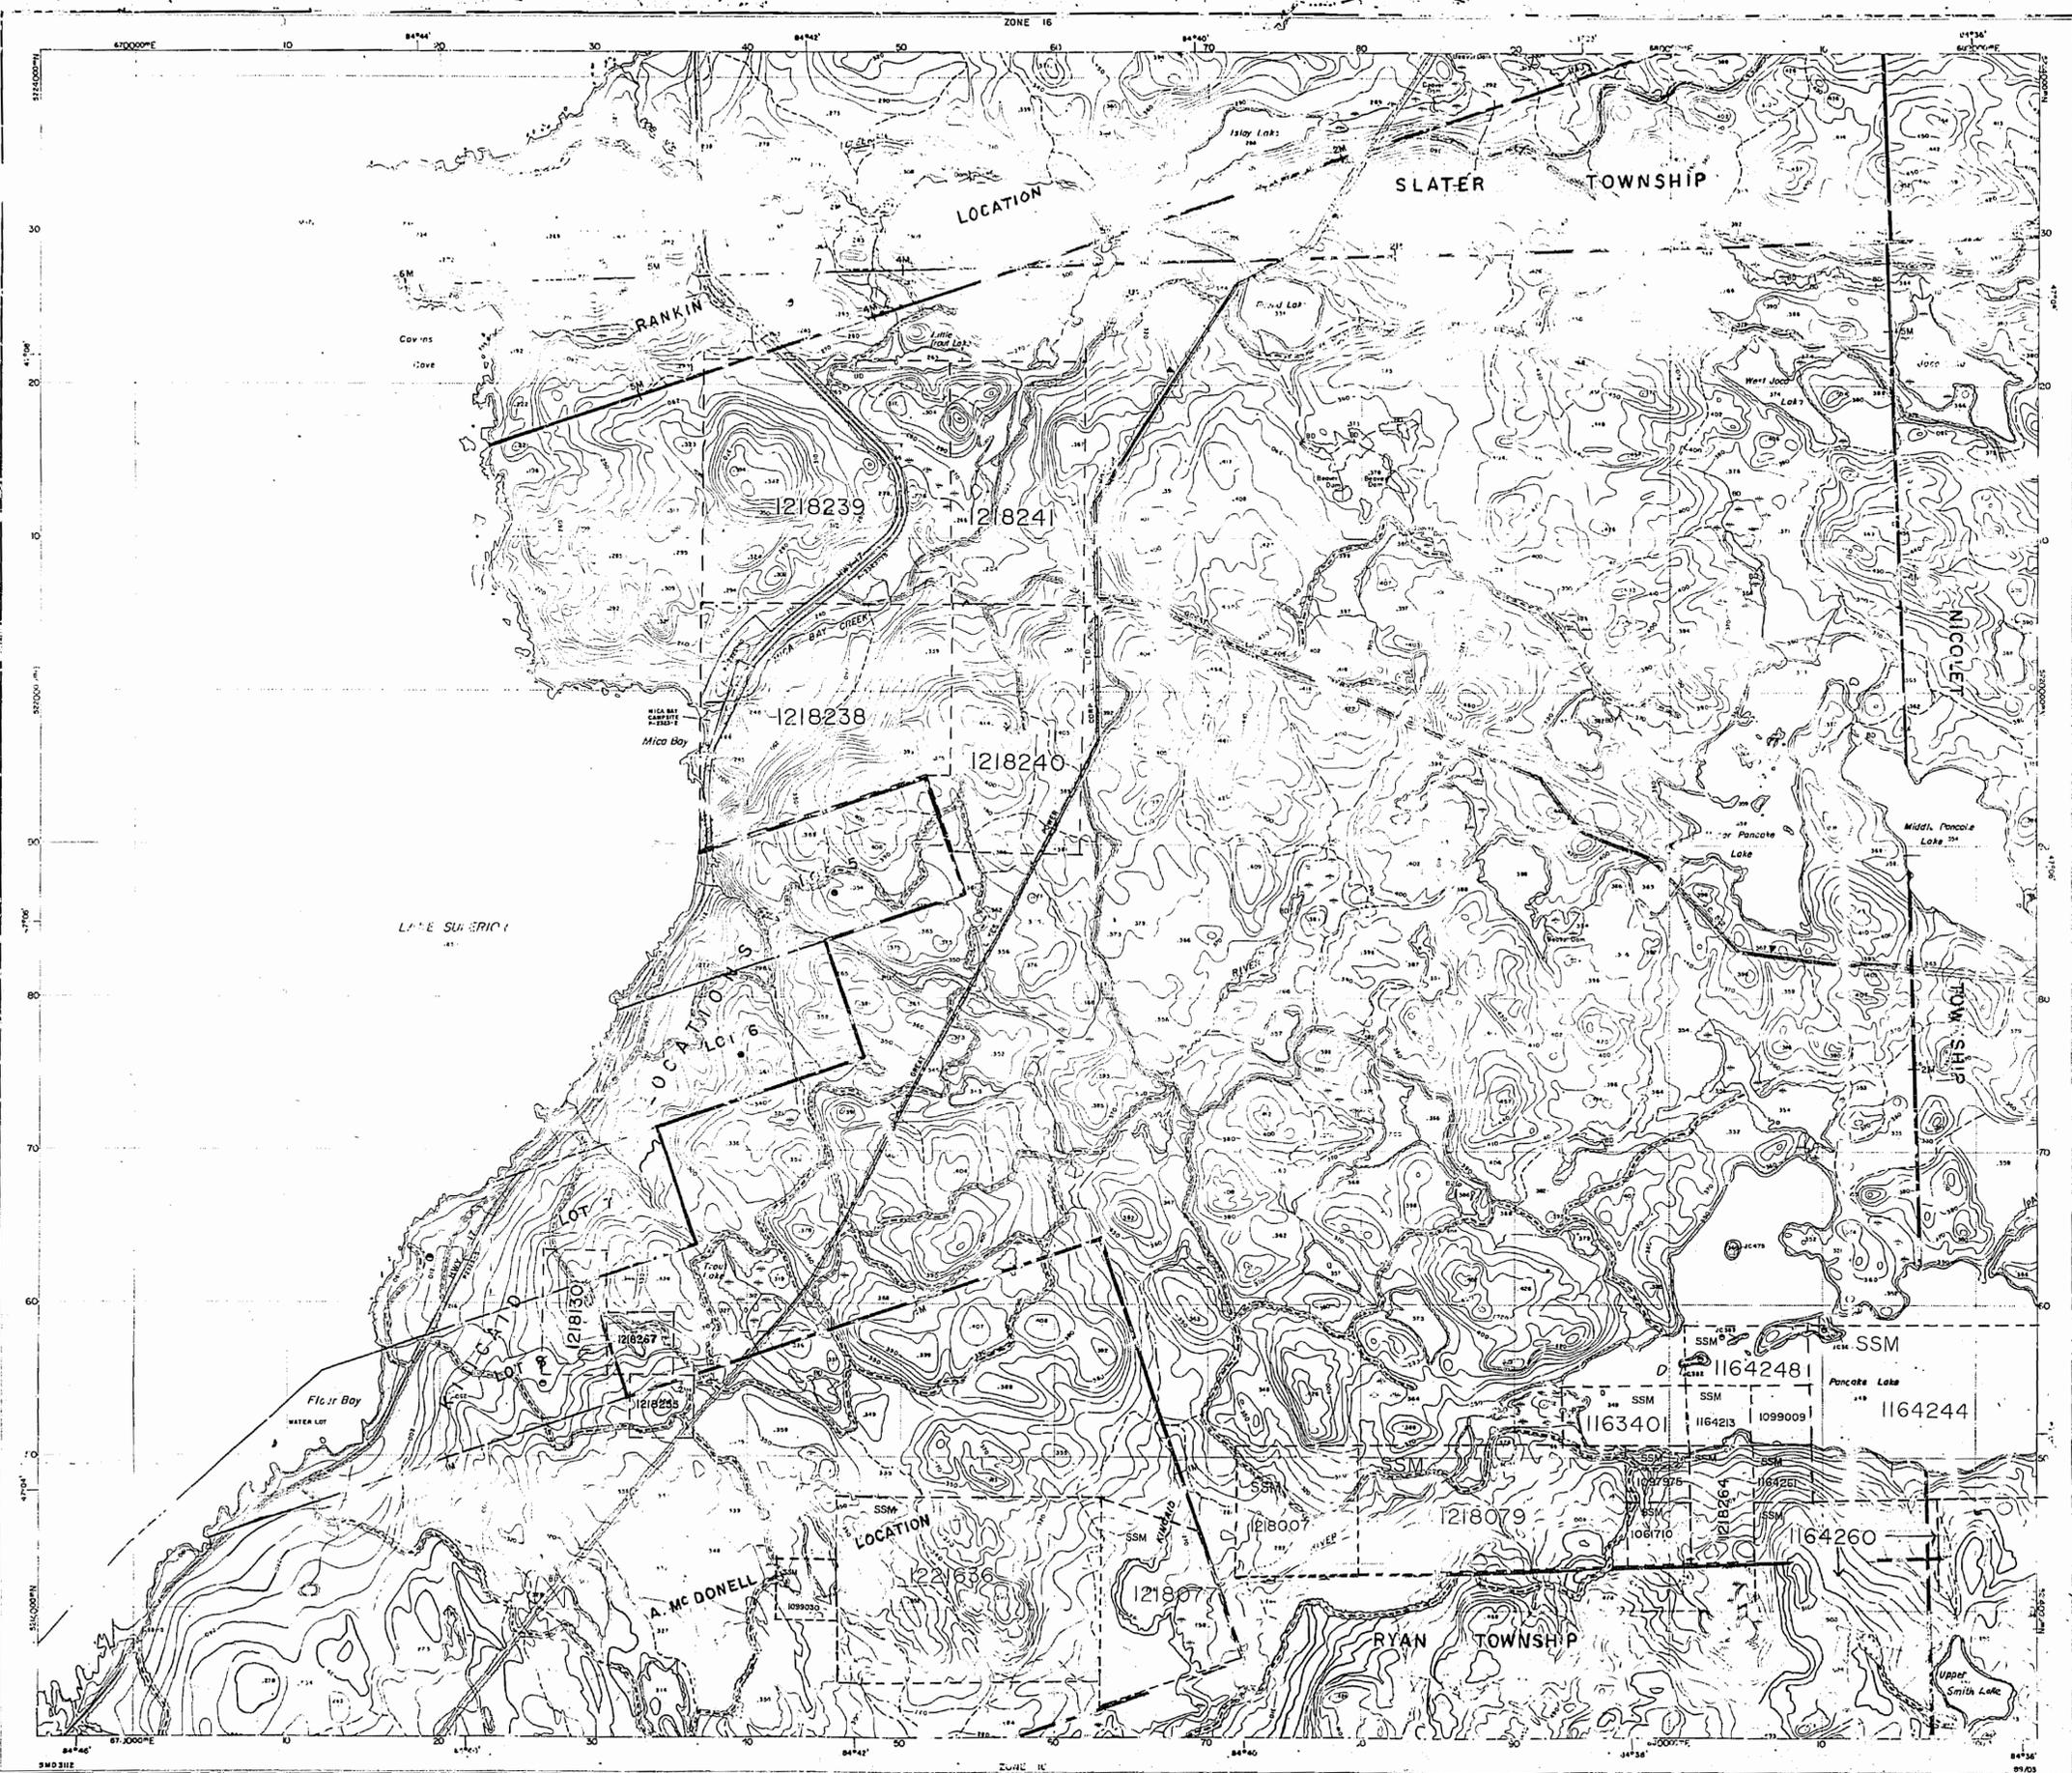

KINCAID TWP.

G-3112

INDEX TO LAND DISPOSITION


G-3112

TOV-ISH

KINCAID AND

ADJACENT MINING LOCATIONS

ADJACENT MINING LOCATIONS
 DIVISION
 SAULT STEPHEN
 TITLES/REGISTRY
 ALGOMA

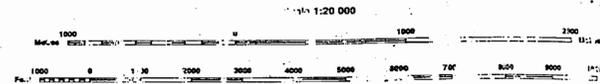

Contour Interval 10 Metres

AREAS WITH MINING RIGHTS

- MR - Mining Rights Only
- SP - Surface Rights Only
- M/S - Mining and Surface Rights

SYMBOLS

Boundary
Township, Meridian, Resection
Open boundaries; surveyed
shoreline
Lot/Concession
unsurveyed
Parcel; surveyed
unsurveyed
Right-of-way, road
railway
utility
Reservation
Cut, Pit, Pile
Contour
Interpolated
Approximate
Depression
Control point (horizontal)
Flooded land
Time head frame
Pipeline (above ground)
Hailway; single track
double track
abandoned
Road; highway, county, township
crossing
toll, trestle
Sub-surface (original)
sub-surface lines
Water area

DATE OF ISSUE
 SEP 23 1958
 PROVINCIAL RECORDING
 OFFICE - SUDBURY

NOTES

LAND UNDER LAKE SUPERIOR
 FROM STAKING BY ORDER IN C
 30 APRIL 1912.

SSM 1099482 - GROUND LINE
 JULY 28/95 PENDING PROCI
 SSM 1099482 RECORDED AS
 BY ORDER OF THE COMMISS

DISPOSITION OF CROWN LANDS

Patent
Surface & Mining Rights
Surface Rights Only
Mining Rights Only
Lease
Surface & Mining Rights
Surface Rights Only
Mining Rights Only
Licence of Occupation
Order-in-Council
Granted
Observation
Sand & Gravel

THE 1950 MAGNETIC BEARING APPROX. 6° W

ANNUAL CHANGE IN CREATING 6

THE I
 APPEA
 HAS
 FROM
 AND
 GUAR
 WISHI
 ING CI
 SULT
 RECO
 NOT
 MENT
 DITION
 ON TH
 LANDE

