

NOTES

400' surface rights reservation along the shores of all lakes and rivers.

AREAS WITHDRAWN FROM STAKING

S.R. - SURFACE RIGHTS M.R. - MINING RIGHTS
 Section Order No. Date Disposition File
 (R) 43 (R.S.O. 1970) W18/74 APR. 26/74 S.R. 160707 V4

SAND and GRAVEL

(G) Granite Quarry File: I74856


OFFICE USE ONLY

ANGUS TP. M.403

GOODERHAM TP. M.839

McAUSLAN TP. M.1003

OSBORNE TP. M.1039

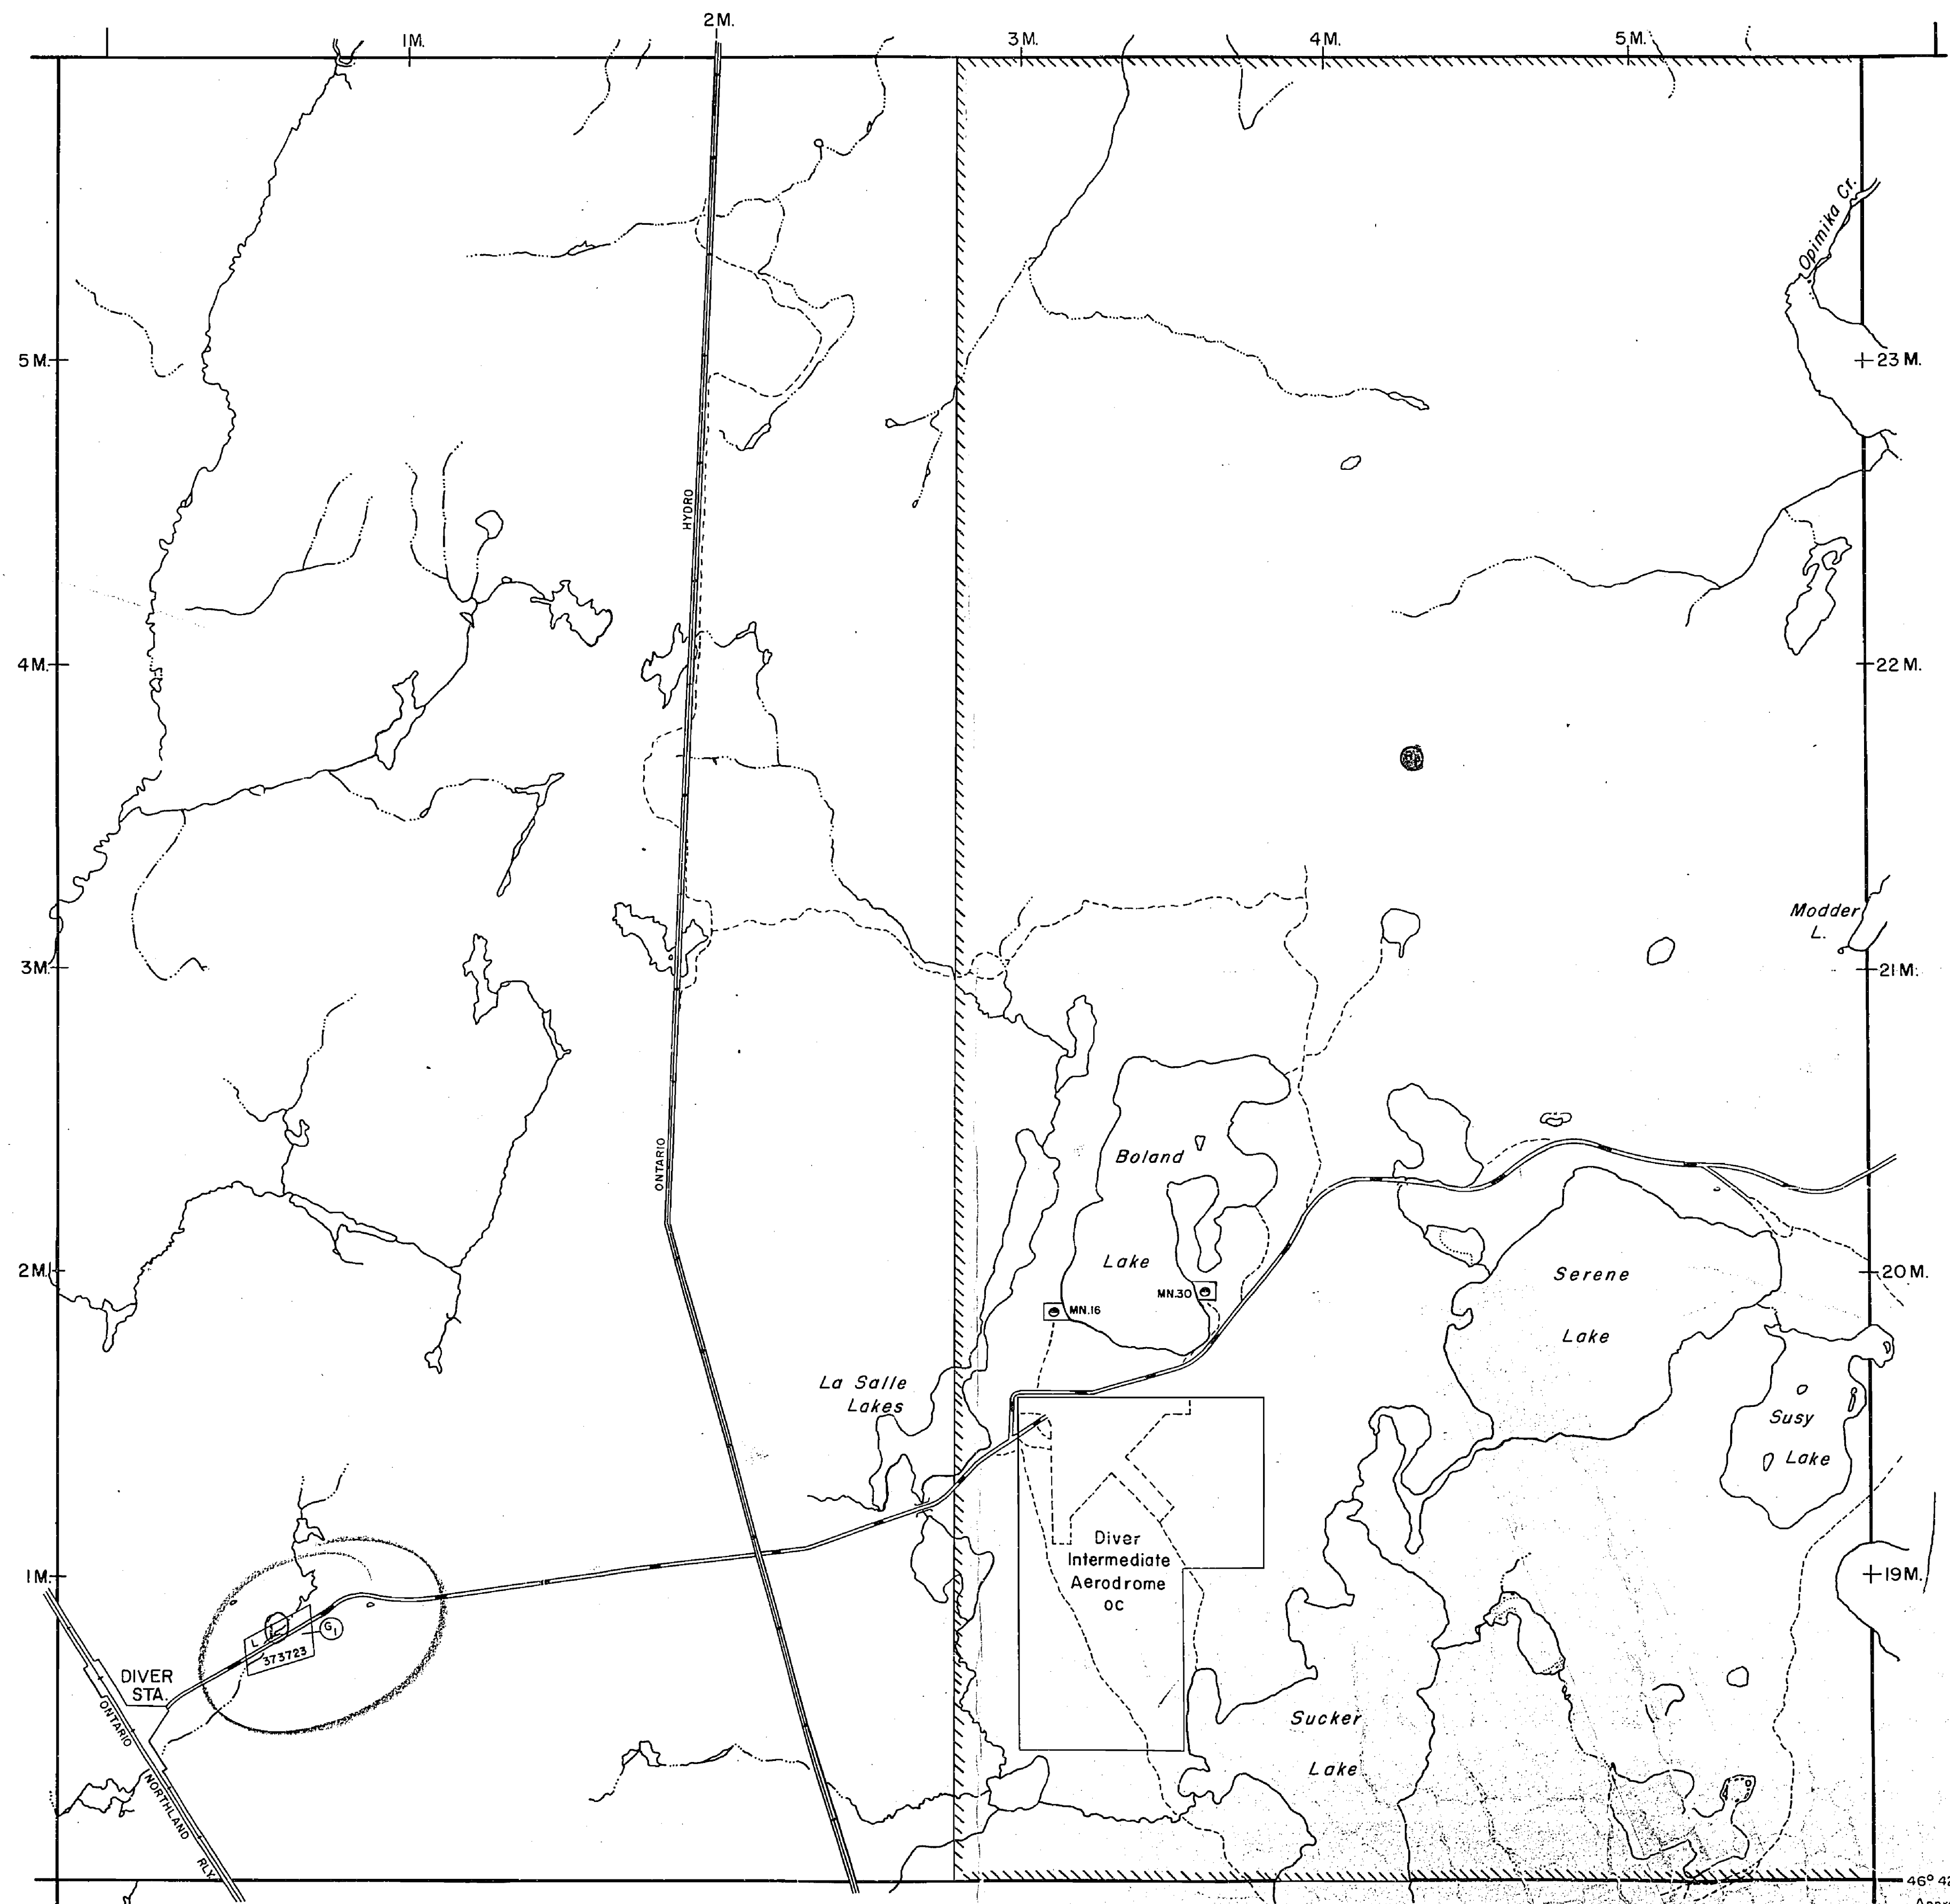

LEGEND


HIGHWAY AND ROUTE No.	
OTHER ROADS	
TRAILS	
SURVEYED LINES:	
TOWNSHIPS, BASE LINES, ETC.	
LOTS, MINING CLAIMS, PARCELS, ETC.	
UNSURVEYED LINES:	
LOT LINES	
PARCEL BOUNDARY	
MINING CLAIMS ETC.	
RAILWAY AND RIGHT OF WAY	
UTILITY LINES	
NON-PERENNIAL STREAM	
FLOODING OR FLOODING RIGHTS	
SUBDIVISION	
ORIGINAL SHORELINE	
MARSH OR MUSKEG	
MINES	

DISPOSITION OF CROWN LANDS

TYPE OF DOCUMENT	SYMBOL
PATENT, SURFACE & MINING RIGHTS	
" SURFACE RIGHTS ONLY	
" MINING RIGHTS ONLY	
LEASE, SURFACE & MINING RIGHTS	
" SURFACE RIGHTS ONLY	
" MINING RIGHTS ONLY	
LICENCE OF OCCUPATION	
CROWN LAND SALE	C.S.
ORDER-IN-COUNCIL	O.C.
RESERVATION	
CANCELLED	
SAND & GRAVEL	

DATE OF ISSUE
 SEP - 9 1980
 SURVEYS AND MAPPING

SCALE : 1 INCH = 40 CHAINS

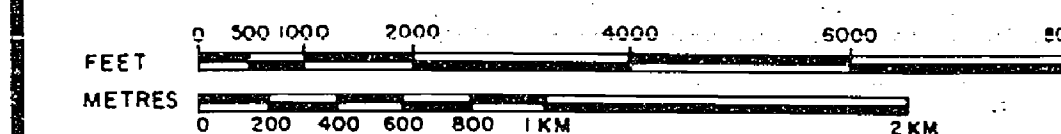

ACRES	HECTARES
40	16

TOWNSHIP

LA SALLE

DISTRICT

NIPISSING

MINING DIVISION

SUDBURY



Ministry of Natural Resources

Ontario Surveys and Mapping Branch

Date SEPT. 3, 75

Plan No.

Whitney Block
 Queen's Park, Toronto

M.986

980

LA SALLE

DISTRICT OF NIPISSING

Scale 40 Chains = 1 Inch

M-980

ANGUS

400 Res.
200

Deposited Nov 20/68

GOODERHAM


McAUSLAN

RESERVED
DEPT. OF
NATIONAL
DEFENCE
AERODROME

OSBORNE

N. By. by PLS A. Niven 1881
E. 1883
W. OLS E. M. Neelands 1928
S. PLS W. R. Burke 1889

Lakes and Rivers from Aerial Survey

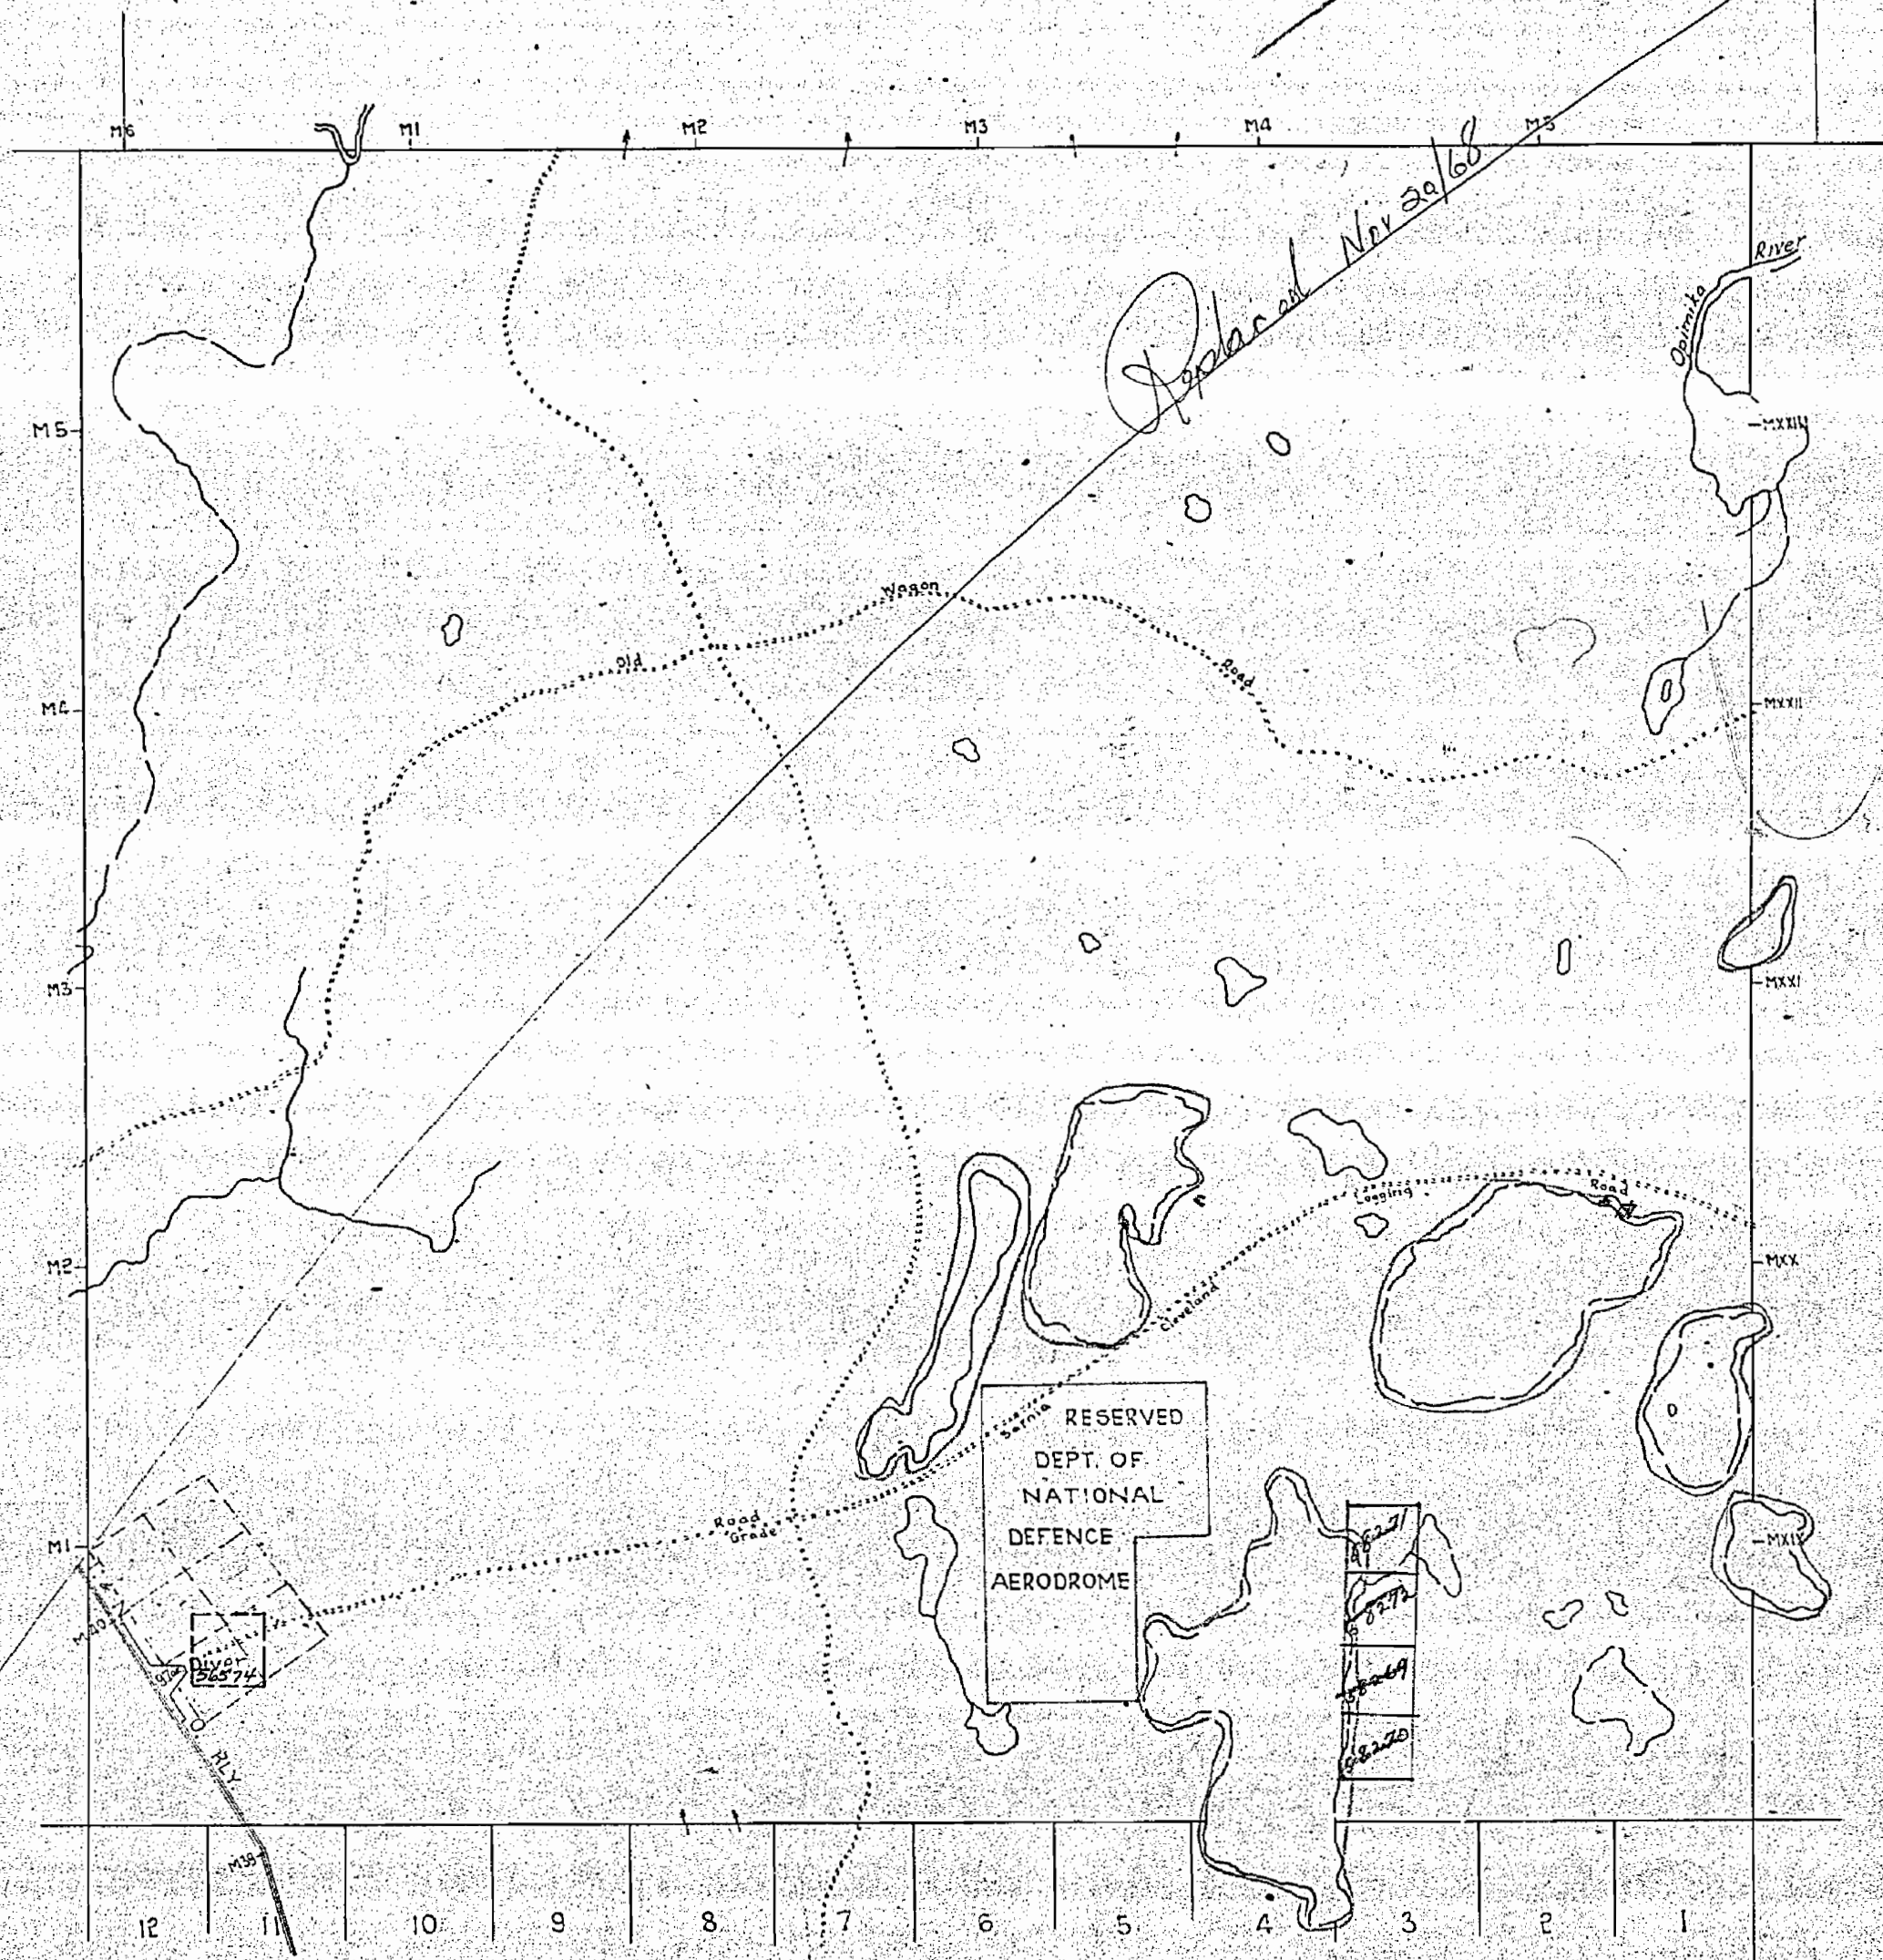

NOTES

400' surface rights reservation along the shores of all lakes and rivers.


AREAS WITHDRAWN FROM STAKING

S.R. - SURFACE RIGHTS		M.R. - MINING RIGHTS		
Section	Order No.	Date	Disposition	File
(R) 43 (R.S.O. 1970)	W18/74	APR. 26/74	S.R.	I60707 V4

SAND and GRAVEL

(G) Granite File: 174856

ANGUS TP. M.403

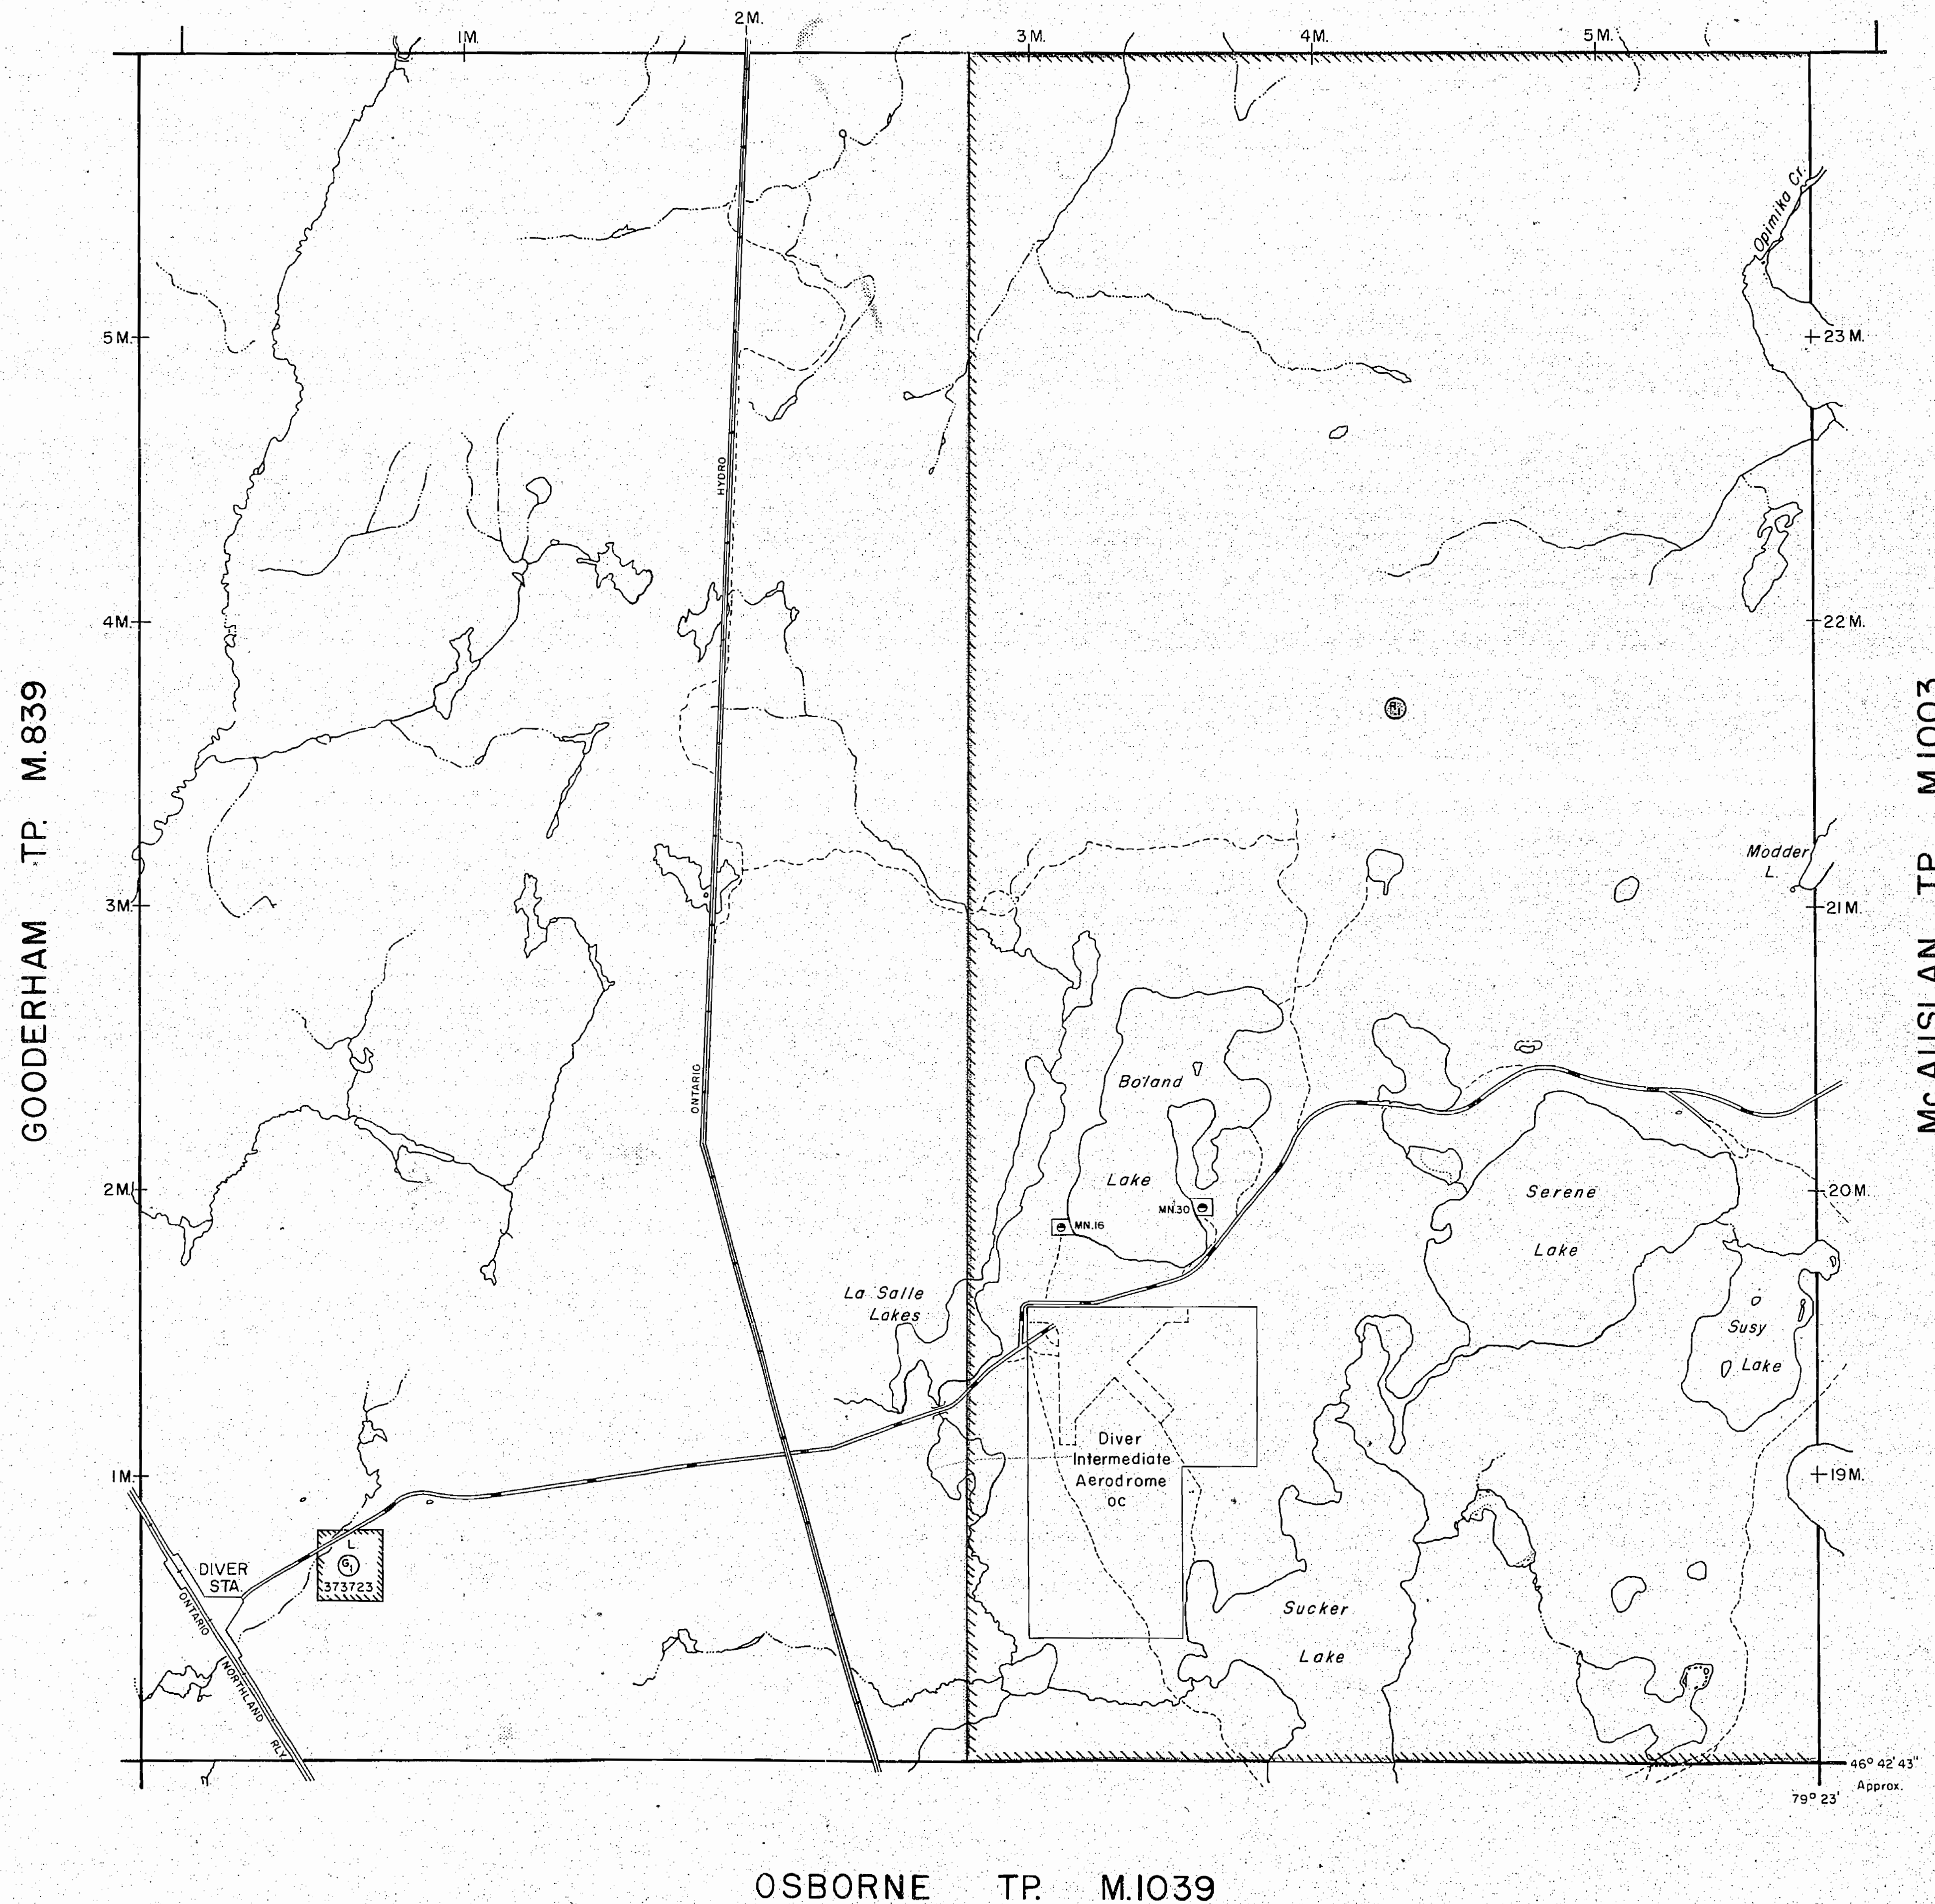


LEGEND

HIGHWAY AND ROUTE No.	
OTHER ROADS	
TRAILS	
SURVEYED LINES:	
TOWNSHIPS, BASE LINES, ETC.	
LOTS, MINING CLAIMS, PARCELS, ETC.	
UNSURVEYED LINES:	
LOT LINES	
PARCEL BOUNDARY	
MINING CLAIMS ETC.	
RAILWAY AND RIGHT OF WAY	
UTILITY LINES	
NON-PERENNIAL STREAM	
FLOODING OR FLOODING RIGHTS	
SUBDIVISION	
ORIGINAL SHORELINE	
MARSH OR MUSKEG	
MINES	

DISPOSITION OF CROWN LANDS

TYPE OF DOCUMENT	SYMBOL
PATENT, SURFACE & MINING RIGHTS	
SURFACE RIGHTS ONLY	
MINING RIGHTS ONLY	
LEASE, SURFACE & MINING RIGHTS	
SURFACE RIGHTS ONLY	
MINING RIGHTS ONLY	
LICENCE OF OCCUPATION	
CROWN LAND SALE	CS
ORDER-IN-COUNCIL	OC
RESERVATION	
CANCELLED	
SAND & GRAVEL	

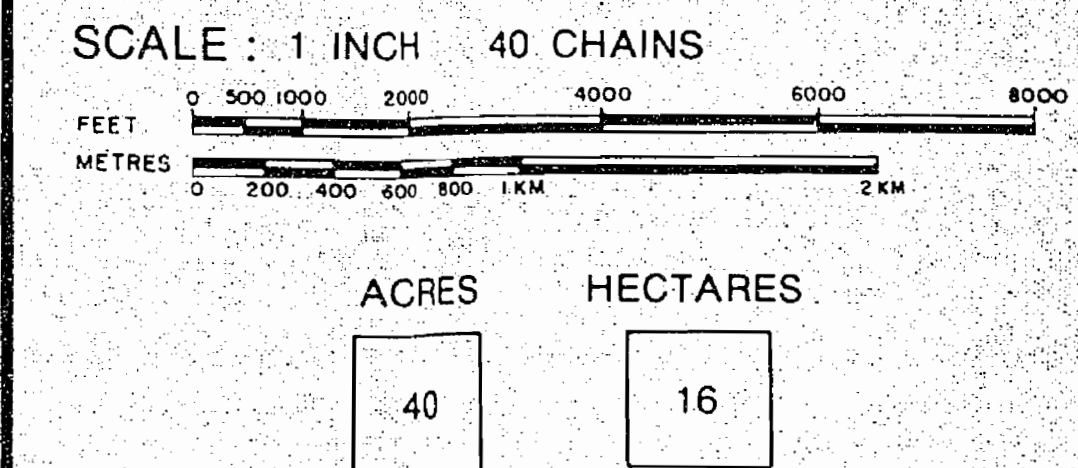

TOWNSHIP

LA SALLE

DISTRICT

NIPISSING

MINING DIVISION

SUDBURY



Ministry of Natural Resources

Ontario Surveys and Mapping Branch

Date SEPT. 3, 75

Plan No.

Whitney Block
Queen's Park, Toronto

M.980

MINING LANDS
DATE OF ISSUE
NOV - 6 1975
MINISTRY
OF NATURAL RESOURCES

OSBORNE TP. M.1039

MAP SYMBOLOLOGY

Aerial Cableway	--- ---	Pipeline (above ground)	--- ---
Boundary	---	Railroad	--- ---
International	---	Single Track	--- ---
Disturbance	---	Double Track	--- ---
Indian Reserve	---	Abandoned	---
Approximate	---	Turbine	---
Lat. Concession	---	Road	---
Approximate	---	Highway, County	---
Perk Boundary	---	Township	---
Bridge	---	Access Road at daylight	---
Rock, Railroad	---	Watercourse of	---
Building	---	significant drainage	---
Chimney	---	Trail, Bank Road	---
Cliff, Pit, Pile	---	(portage, steep)	---
Contours	---	Rapids	---
Interpreted	---	Double line river	---
Approximate	---	with multiple rapids	---
Depression	---	Double line river	---
Control Points	---	with multiple rapids	---
Horizontal	---	Reservoir	---
Vertical	---	River, Stream, Canal	---
Culvert	---	Approximate	---
Falls	---	Direction of flow	---
Double line river	---	Rock	---
Fence, Hedge, Wall	---	significant	---
Feature Outline	---	Shoal	---
(Construction features, etc.)	---	Spot Elevation	---
Flooded Land	---	(lake elevations) -300.0	---
Lock	---	Tower	---
Marsh or Swamp	---	Transmission Line	---
Mast	---	Pole	---
Mine Head Frame	---	Plane	---
Outcrop	---	Tunnel	---
		Utility Poles	---
		Wharf, Dock, Pier	---
		Wooded Area	---


AREAS WITHDRAWN FROM DISPOSITION

M.R.O. - MINING RIGHTS ONLY
S.R.O. - SURFACE RIGHTS ONLY
M.+S. - MINING AND SURFACE RIGHTS

Description	Order No.	Date	Disposition	File
Sec 43/70	W16/74	26/4/74	S.R.O.	160707 v4

SAND & GRAVEL

GRANITE QUARRY FILE: 174056

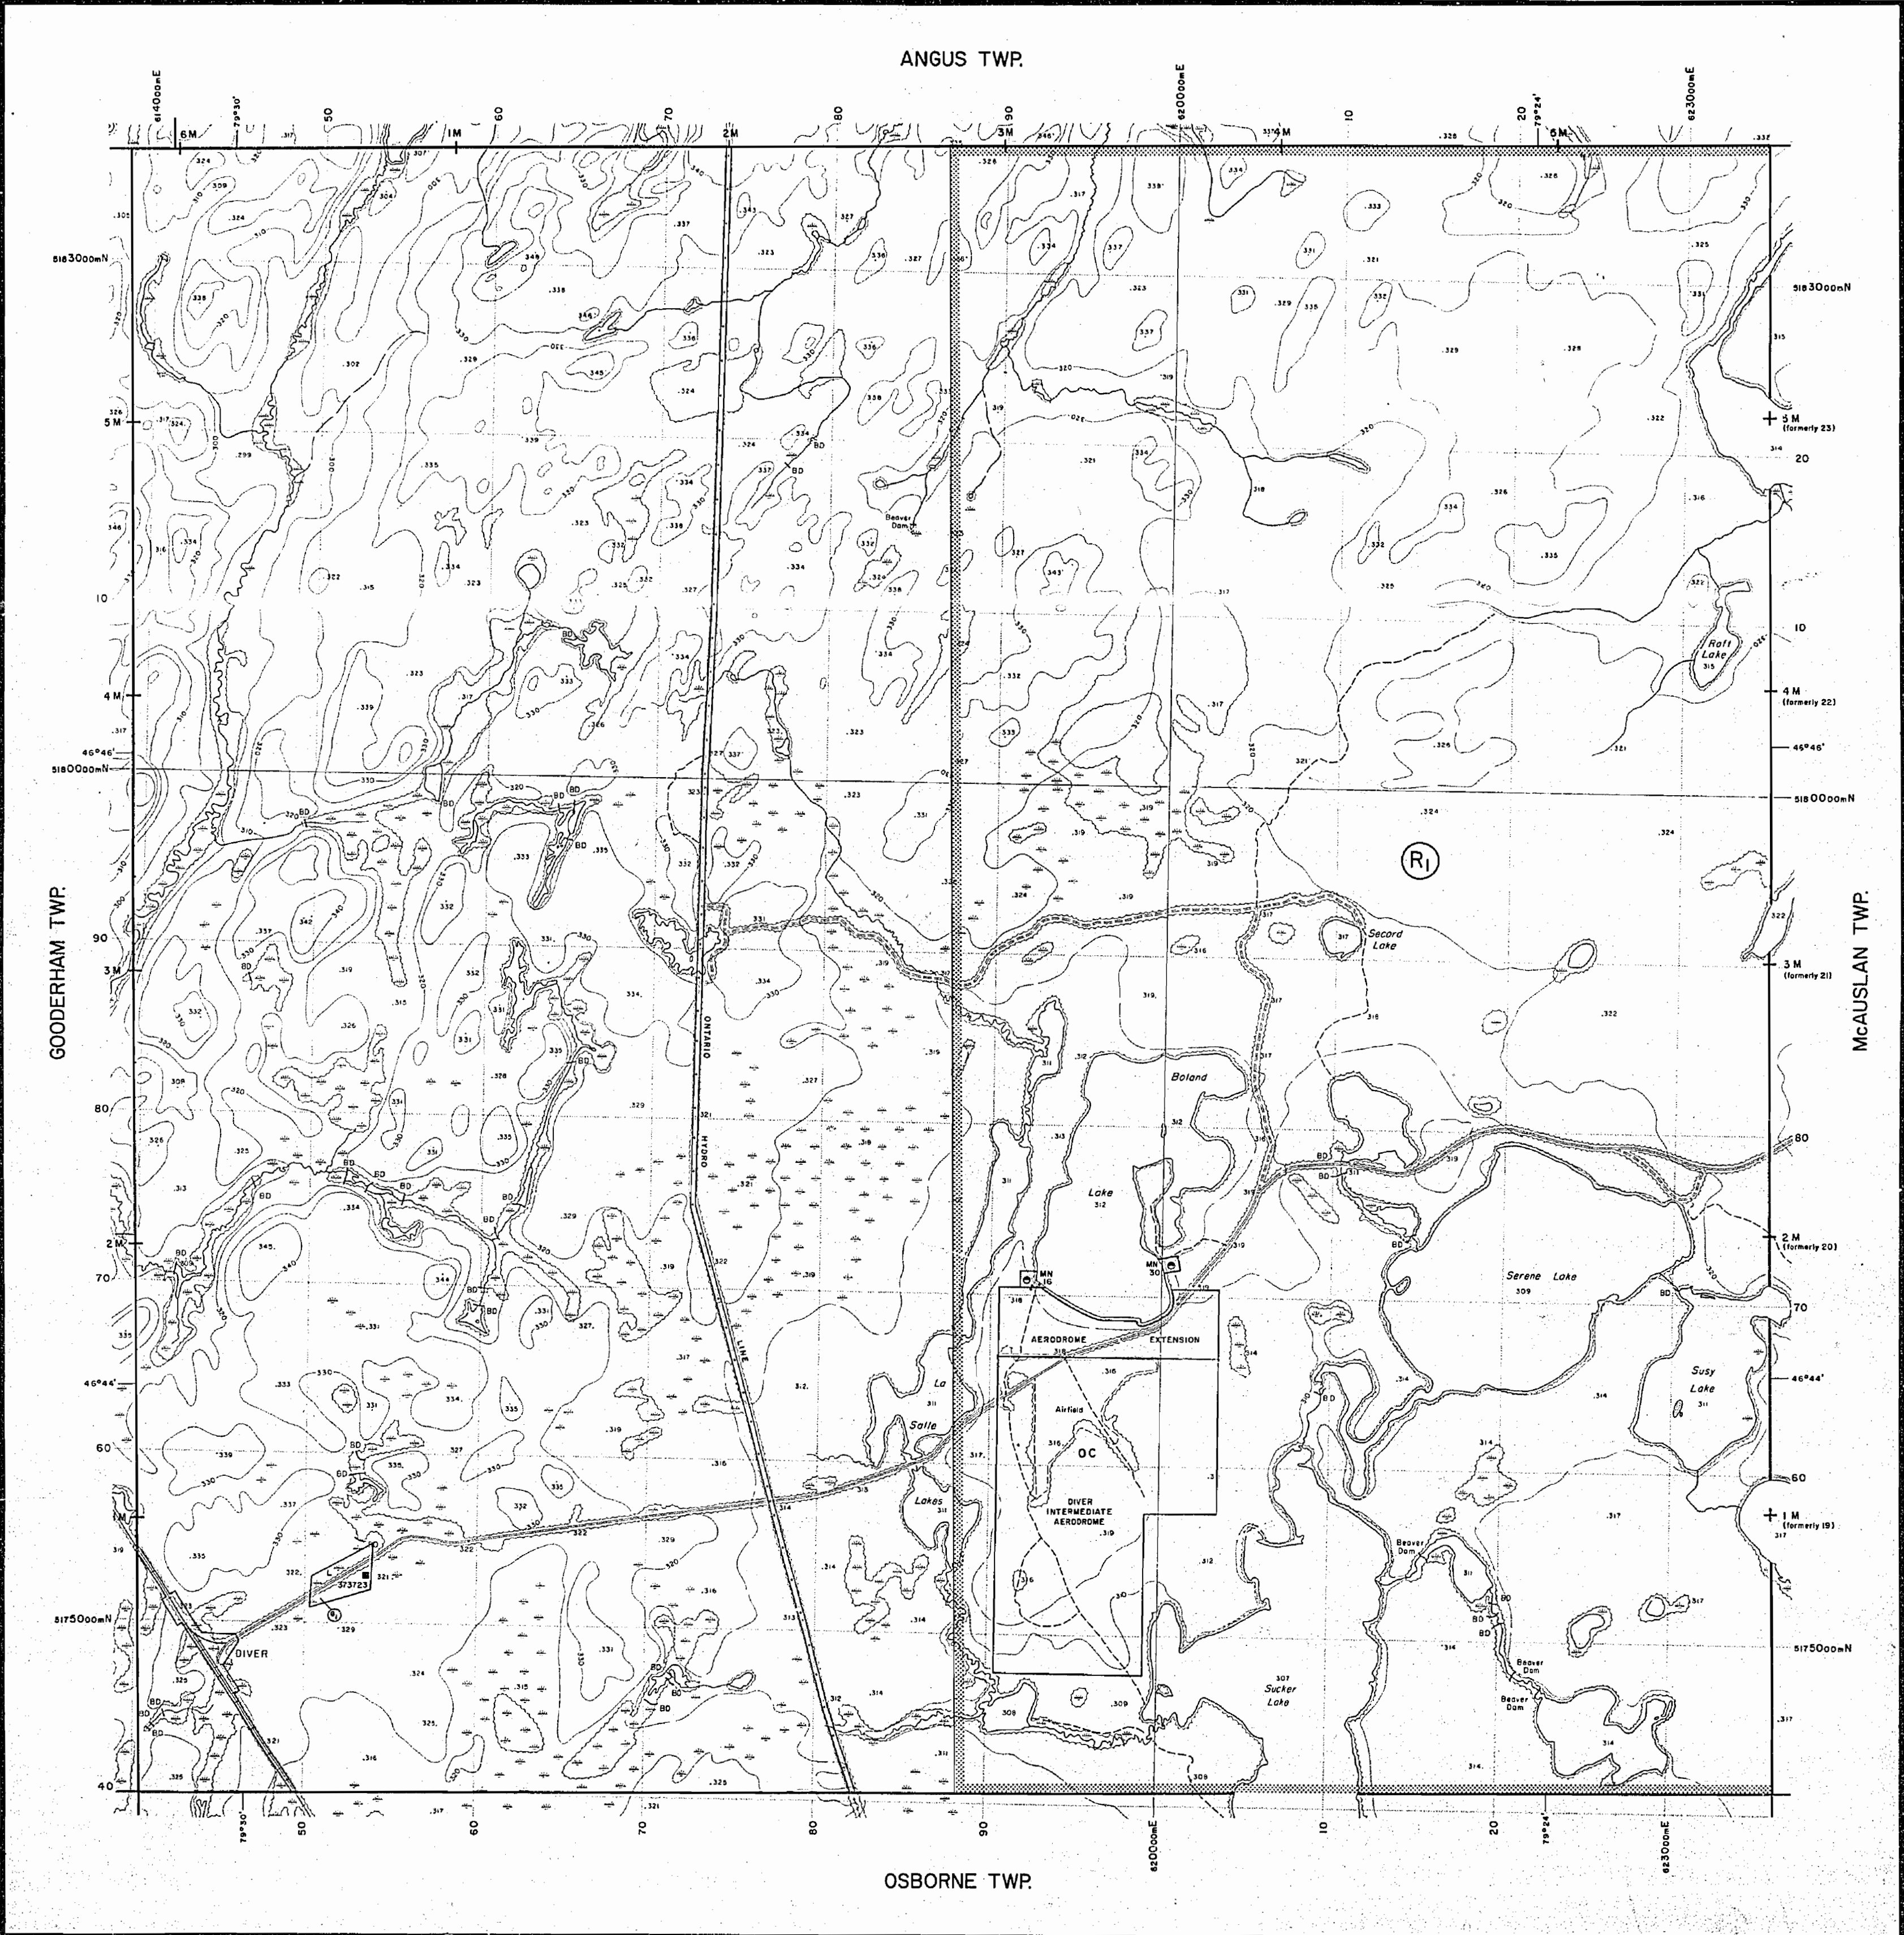

LEGEND

HIGHWAY AND ROUTE No.	---
OTHER ROADS	---
TRAILS	---
SURVEYED LINES:	---
TOWNSHIPS, BASE LINES, ETC.	---
LOTS, MINING CLAIMS, PARCELS, ETC.	---
UNSURVEYED LINES:	---
LOT LINES	---
PARCEL BOUNDARY	---
MINING CLAIMS ETC.	---
RAILWAY AND RIGHT OF WAY	---
UTILITY LINES	---
NON-PERENNIAL STREAM	---
FLOODING OR FLOODING RIGHTS	---
SUBDIVISION OR COMPOSITE PLAN	---
RESERVATIONS	---
ORIGINAL SHORELINE	---
MARSH OR MUSKIEG	---
MINES	---
TRAVERSE MONUMENT	---

DISPOSITION OF CROWN LANDS

TYPE OF DOCUMENT	SYMBOL
PATENT, SURFACE & MINING RIGHTS	---
" SURFACE RIGHTS ONLY	---
" MINING RIGHTS ONLY	---
LEASE, SURFACE & MINING RIGHTS	---
" SURFACE RIGHTS ONLY	---
" MINING RIGHTS ONLY	---
LICENCE OF OCCUPATION	---
ORDER-IN-COUNCIL	---
RESERVATION	---
CANCELLED	---
SAND & GRAVEL	---

NOTE: MINING RIGHTS IN PARCELS PATENTED PRIOR TO MAY 8, 1913, VESTED IN ORIGINAL PATENTEE BY THE PUBLIC LANDS ACT, R.S.O. 1970, CHAP. 380, SEC. 63, SUBSEC. 1.

SCALE 1:20 000
GRID ZONE: 17

THE INFORMATION THAT APPEARS ON THIS MAP HAS BEEN COMPILED FROM VARIOUS SOURCES, AND ACCURACY IS NOT GUARANTEED. THOSE WISHING TO STAKE MINING CLAIMS SHOULD CONSULT WITH THE MINING RECORDER, MINISTRY OF NORTHERN DEVELOPMENT AND MINES, FOR ADDITIONAL INFORMATION ON THE STATUS OF THE LANDS SHOWN HEREON.

TOWNSHIP

LA SALLE

M.N.R. ADMINISTRATIVE DISTRICT
NORTH BAY
MINING DIVISION
SUDBURY
LAND TITLES / REGISTRY DIVISION
NIPISSING

Ministry of Natural Resources
Land Management Branch
Ontario

Original Compilation: DECEMBER, 1984
Revised: **G-1485**