

7775-C

QWT 313BAJ

7775-C

AREAS WITHDRAWN FROM DISPOSITION

M.R.O. - MINING RIGHTS ONLY

S.R.O. - SURFACE RIGHTS ONLY


M.+S. - MINING AND SURFACE RIGHTS

Description	Order No.	Date	Disposition	File
-------------	-----------	------	-------------	------

NOTES


LAND UNDER WATER IN LAKE SUPERIOR WITHDRAWN FROM STAKING BY ORDER-IN-COUNCIL DATED APRIL 30, 1912.

THE INFORMATION THAT APPEARS ON THIS MAP HAS BEEN COMPILED FROM VARIOUS SOURCES, AND ACCURACY IS NOT GUARANTEED. THOSE WISHING TO STAKE MINING CLAIMS SHOULD CONSULT WITH THE MINING RECORDER, MINISTRY OF NORTHERN DEVELOPMENT AND MINES, FOR ADDITIONAL INFORMATION ON THE STATUS OF THE LANDS SHOWN HEREON.

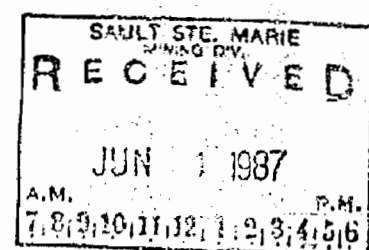

The 1980 Magnetic Bearing Approx. 6.5° Annual Change 30.0°

GOODWILLIE TWP

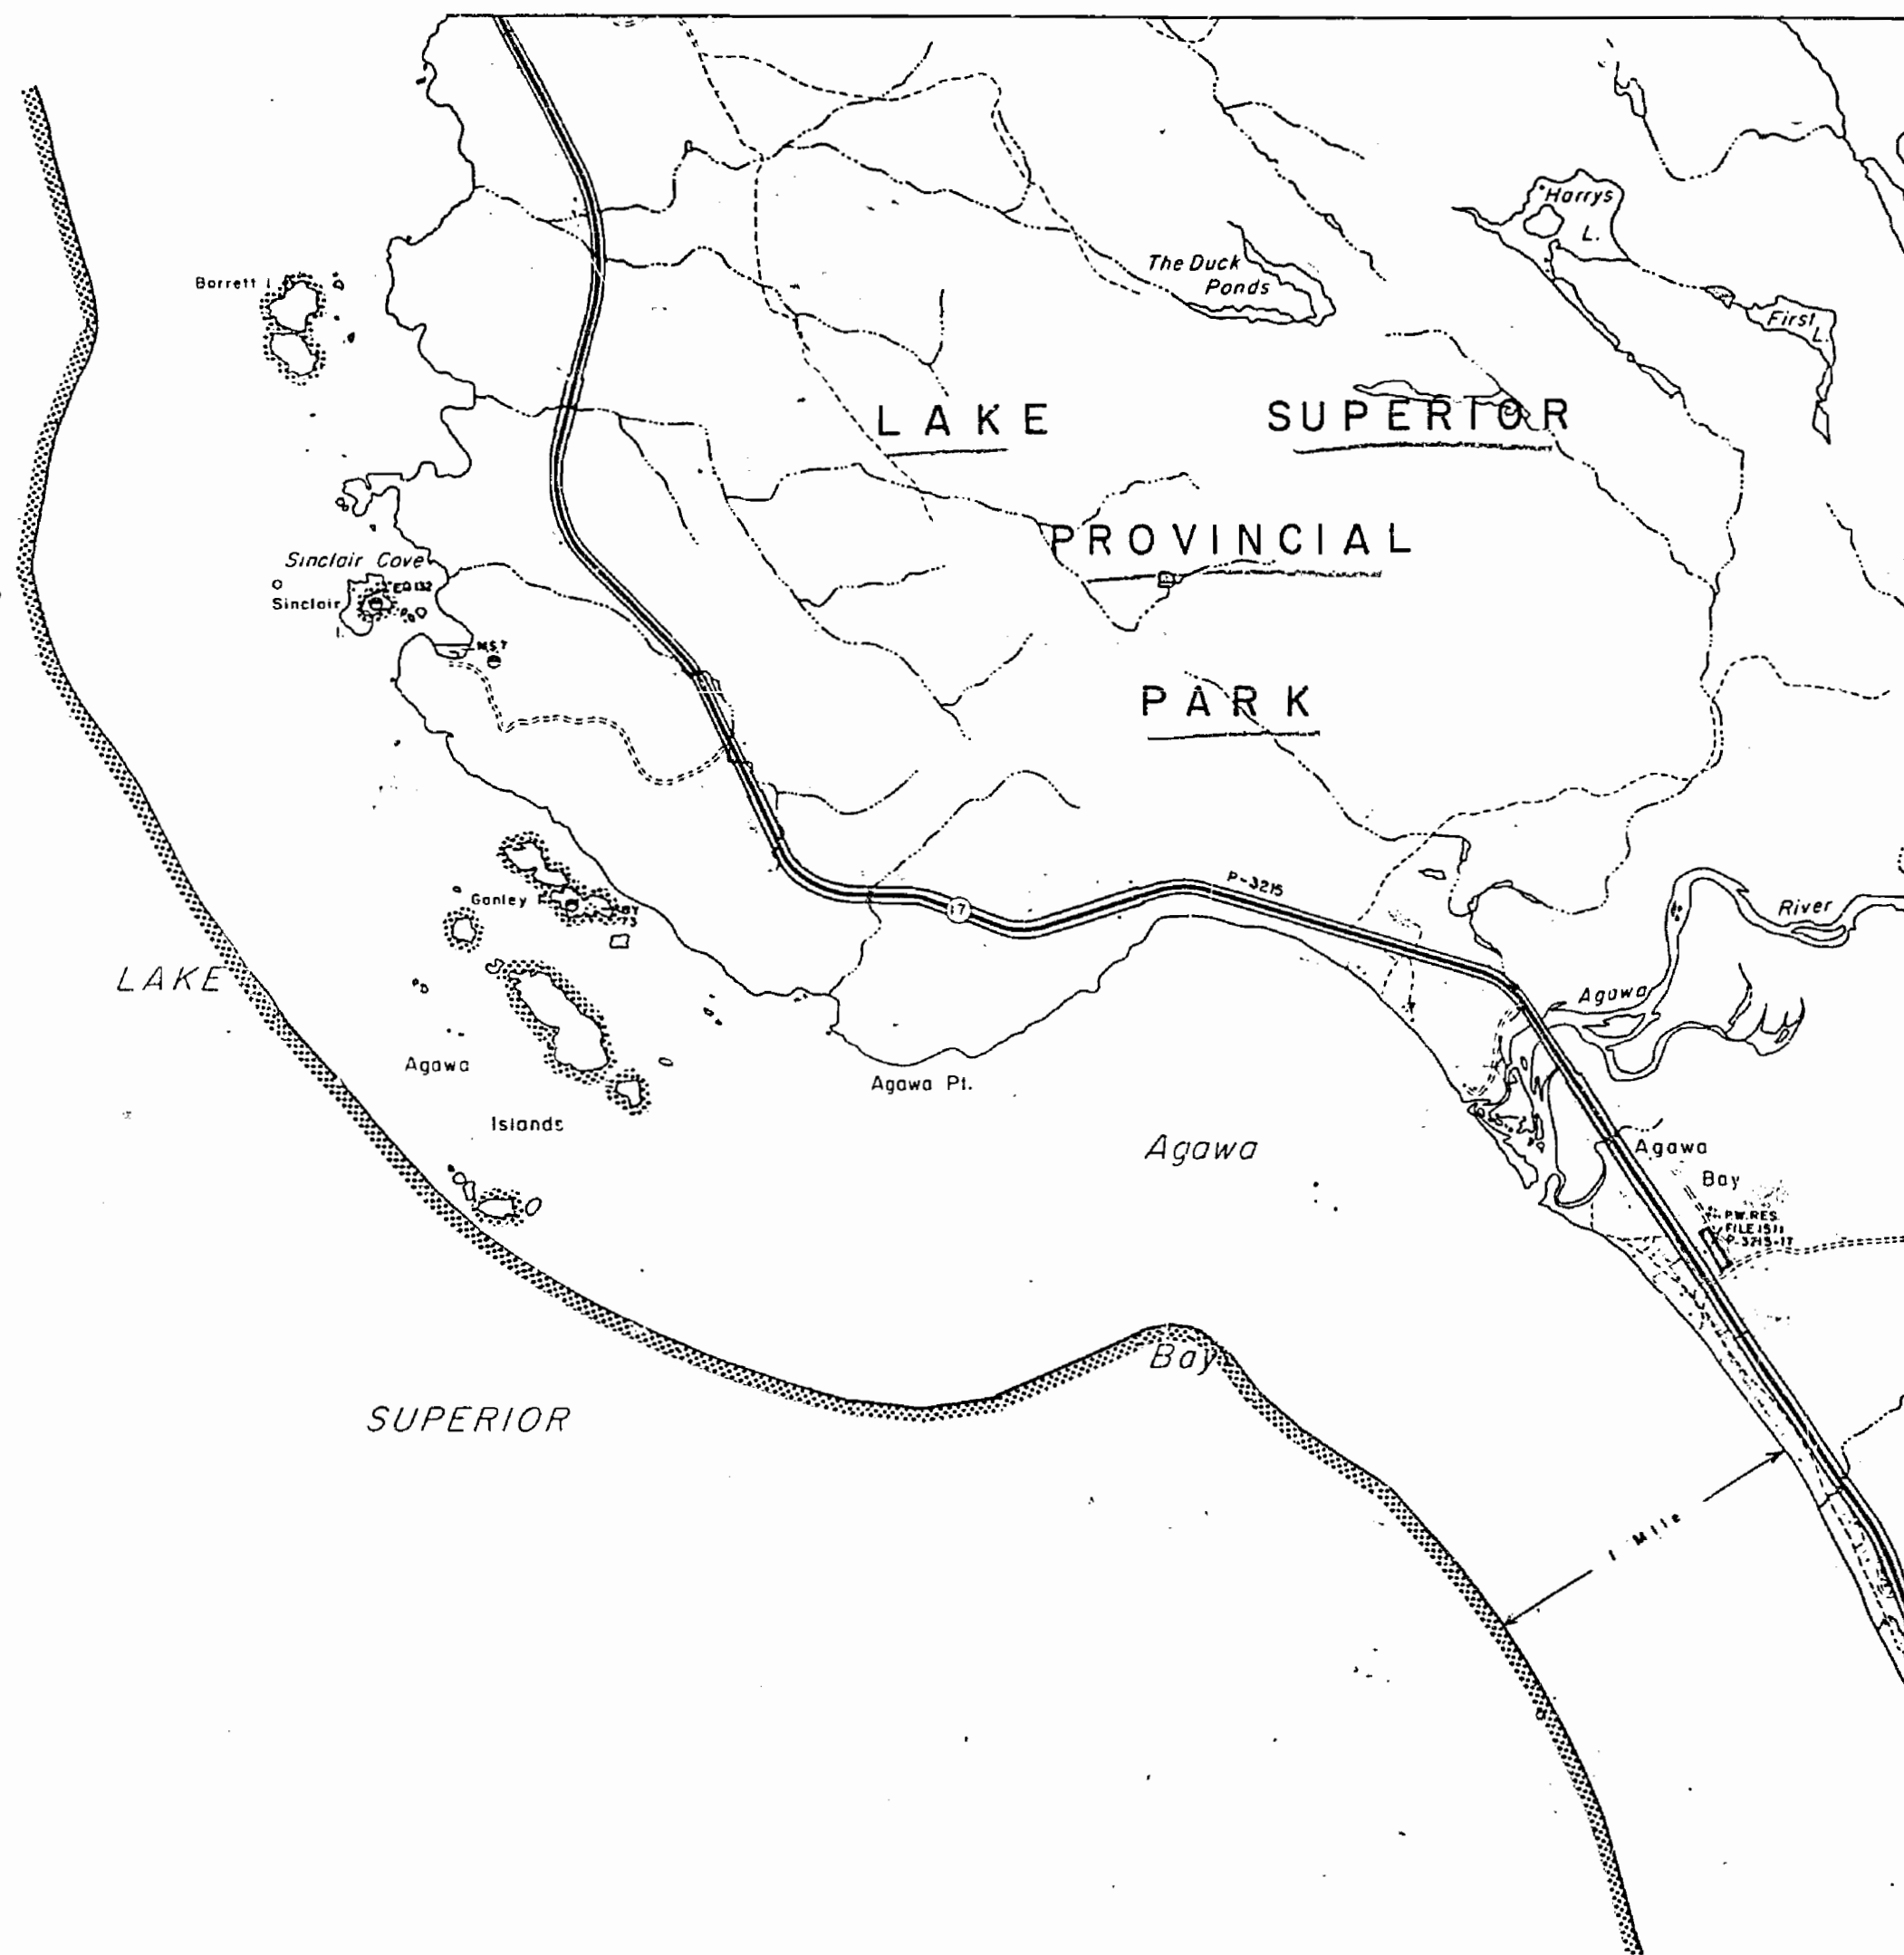

LEGEND


HIGHWAY AND ROUTE No.	
OTHER ROADS	
TRAILS	
SURVEYED LINES:	
TOWNSHIPS, BASE LINES, ETC.	
LOTS, MINING CLAIMS, PARCELS, ETC.	
UNSURVEYED LINES:	
LOT LINES	
PARCEL BOUNDARY	
MINING CLAIMS ETC.	
RAILWAY AND RIGHT OF WAY	
UTILITY LINES	
NON-PERENNIAL STREAM	
FLOODING OR FLOODING RIGHTS	
SUBDIVISION OR COMPOSITE PLAN	
RESERVATIONS	
ORIGINAL SHORELINE	
MARSH OR MUSKEG	
MINES	
TRAVERSE MONUMENT	

DISPOSITION OF CROWN LANDS

TYPE OF DOCUMENT	SYMBOL
PATENT, SURFACE & MINING RIGHTS	
" SURFACE RIGHTS ONLY	
" MINING RIGHTS ONLY	
LEASE, SURFACE & MINING RIGHTS	
" SURFACE RIGHTS ONLY	
" MINING RIGHTS ONLY	
LICENCE OF OCCUPATION	
ORDER-IN-COUNCIL	
RESERVATION	
CANCELLED	
SAND & GRAVEL	

NOTE: MINING RIGHTS IN PARCELS PATENTED PRIOR TO MAY 6, 1913, VESTED IN ORIGINAL PATENTEE BY THE PUBLIC LANDS ACT, R.S.O. 1970, CHAP. 380, SEC. 63, SUBSEC. 1.

SCALE: 1 INCH = 40 CHAINS

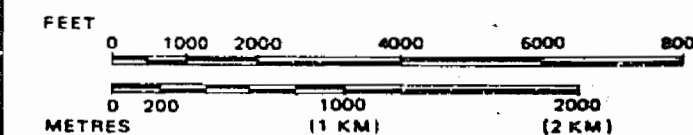

TOWNSHIP

LABELLE

M.N.R. ADMINISTRATIVE DISTRICT

WAWA

MINING DIVISION

SAULT ST. MARIE

LAND TITLES / REGISTRY DIVISION

ALGOMA



Ministry of
Natural
Resources

Ministry of
Northern Development
and Mines

Date DECEMBER, 1986

Number

G-2777

7775-C

QWT 313BAJ

7775-C


DATE OF ISSUE
MAR 18 1912

LAKE SUPERIOR PROVINCIAL PARK
DISTRICT OF SAGINAW

Scale 1:62,500

TP. 29 RANGE 16

ONTARIO
MINISTRY OF NATURAL RESOURCES
SURVEYS AND MAPPING BRANCH

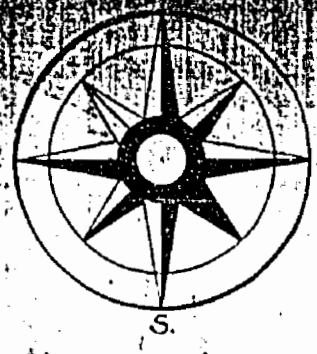

GOODWILLIE TP. M-1542



NOTE: LAND UNDER LAKE SUPERIOR WITHDRAWN FROM STAKING BY ORDER IN COUNCIL DATED APRIL 30, 1912.
THIS TWP. LIES WITHIN THE LAKE SUPERIOR PROVINCIAL PARK WITHDRAWN FROM STAKING.

LAKE SUPERIOR

M and E. Belts by O.L.S. Walter Beatty 1901.
Lakes & Rivers from Aerial Survey Coast of Lake Superior, Ontario Forestry Branch 1931.
Sault Ste. Marie & Michipicoten Highway by O.L.S. Long & Ross shown thus.
Filed in Dept of Highways as Plan # F-2670.
Other Roads & Trails shown thus.
Islands along the shore of Lake Superior also from Aerial Survey Dept. of Forestry 1931.

Township 29, Range 16, except granted Crown Lands, form part of the Lake Superior Provincial Park by Order in Council dated 13th January 1912, File #A5862.

Parcels marked as:
Leased
License of Occupation

G-2777

Department of Mines
Parliament Buildings
Toronto, Ontario, Canada


Replaced by mylar Aug 31/34

TP. 29 RANGE 116

ONTARIO
MINISTRY OF NATURAL RESOURCES
SURVEYS AND MAPPING BRANCH



GOODWILLIE TP. M. 1542

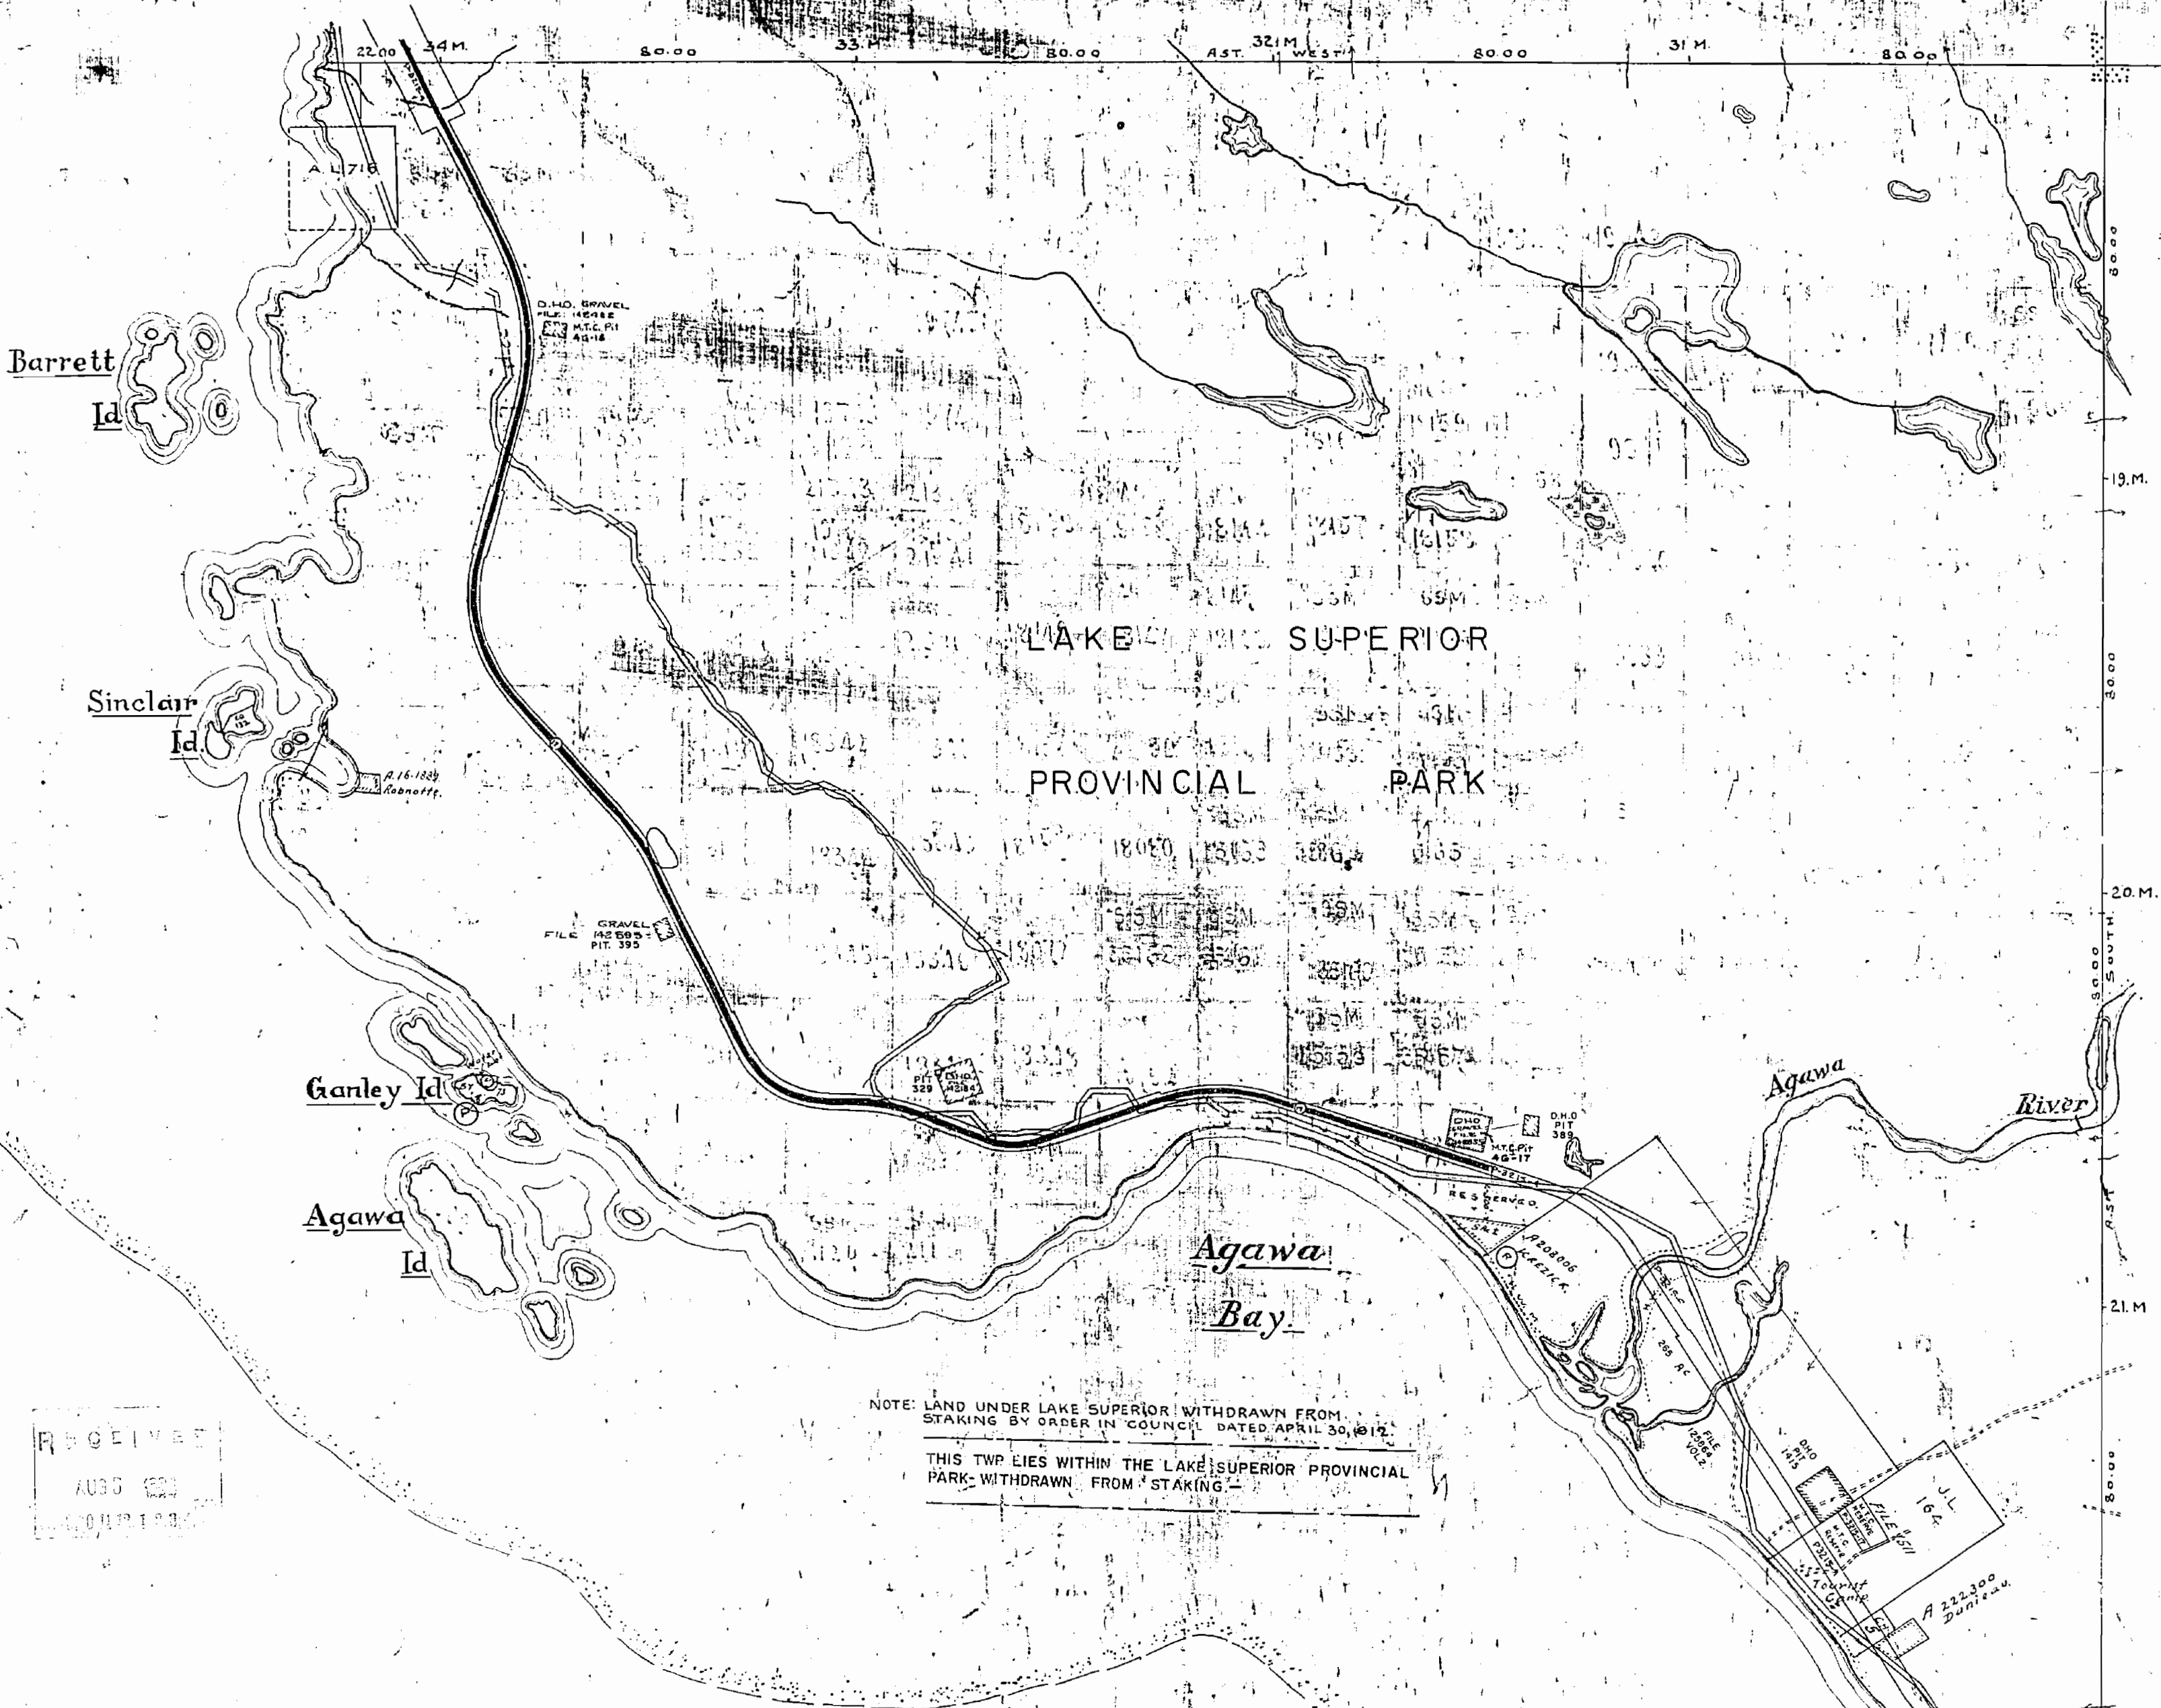

LAKE SUPERIOR

N. and E. Betys by OLS Walter Beatty 1901.
Lakes + Rivers from Aerial Survey, Coast of Lake Superior, Ontario Forestry Branch 1931.
Sault Ste. Marie + Michipicoten Highway by OLS Lang + Ross shown thus
Filed in Dept. of Highways as Plan # F 2670
Other Roads + Trails shown thus
Islands along the shore of Lake Superior also from Aerial Survey 1931

Township 29 Range 116
General Park by Order in Council dated 1934



REPLACED BY G-2777
1964-1965

Department of Mines
Patterson Building
Toronto, Ontario, Canada

LABONTE TP. M. 1531

TOWNSHIP 29 RANGE 16.**LAKE SUPERIOR PROVINCIAL PARK.****DISTRICT OF ALGOMA****SAULT STE MARIE MINING DIVISION.**

Scale, 20 chains = 1 inch.

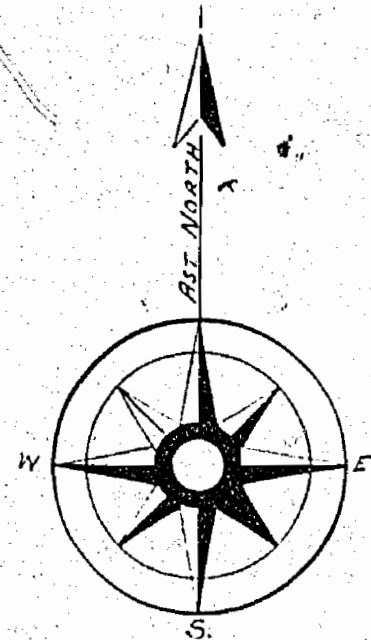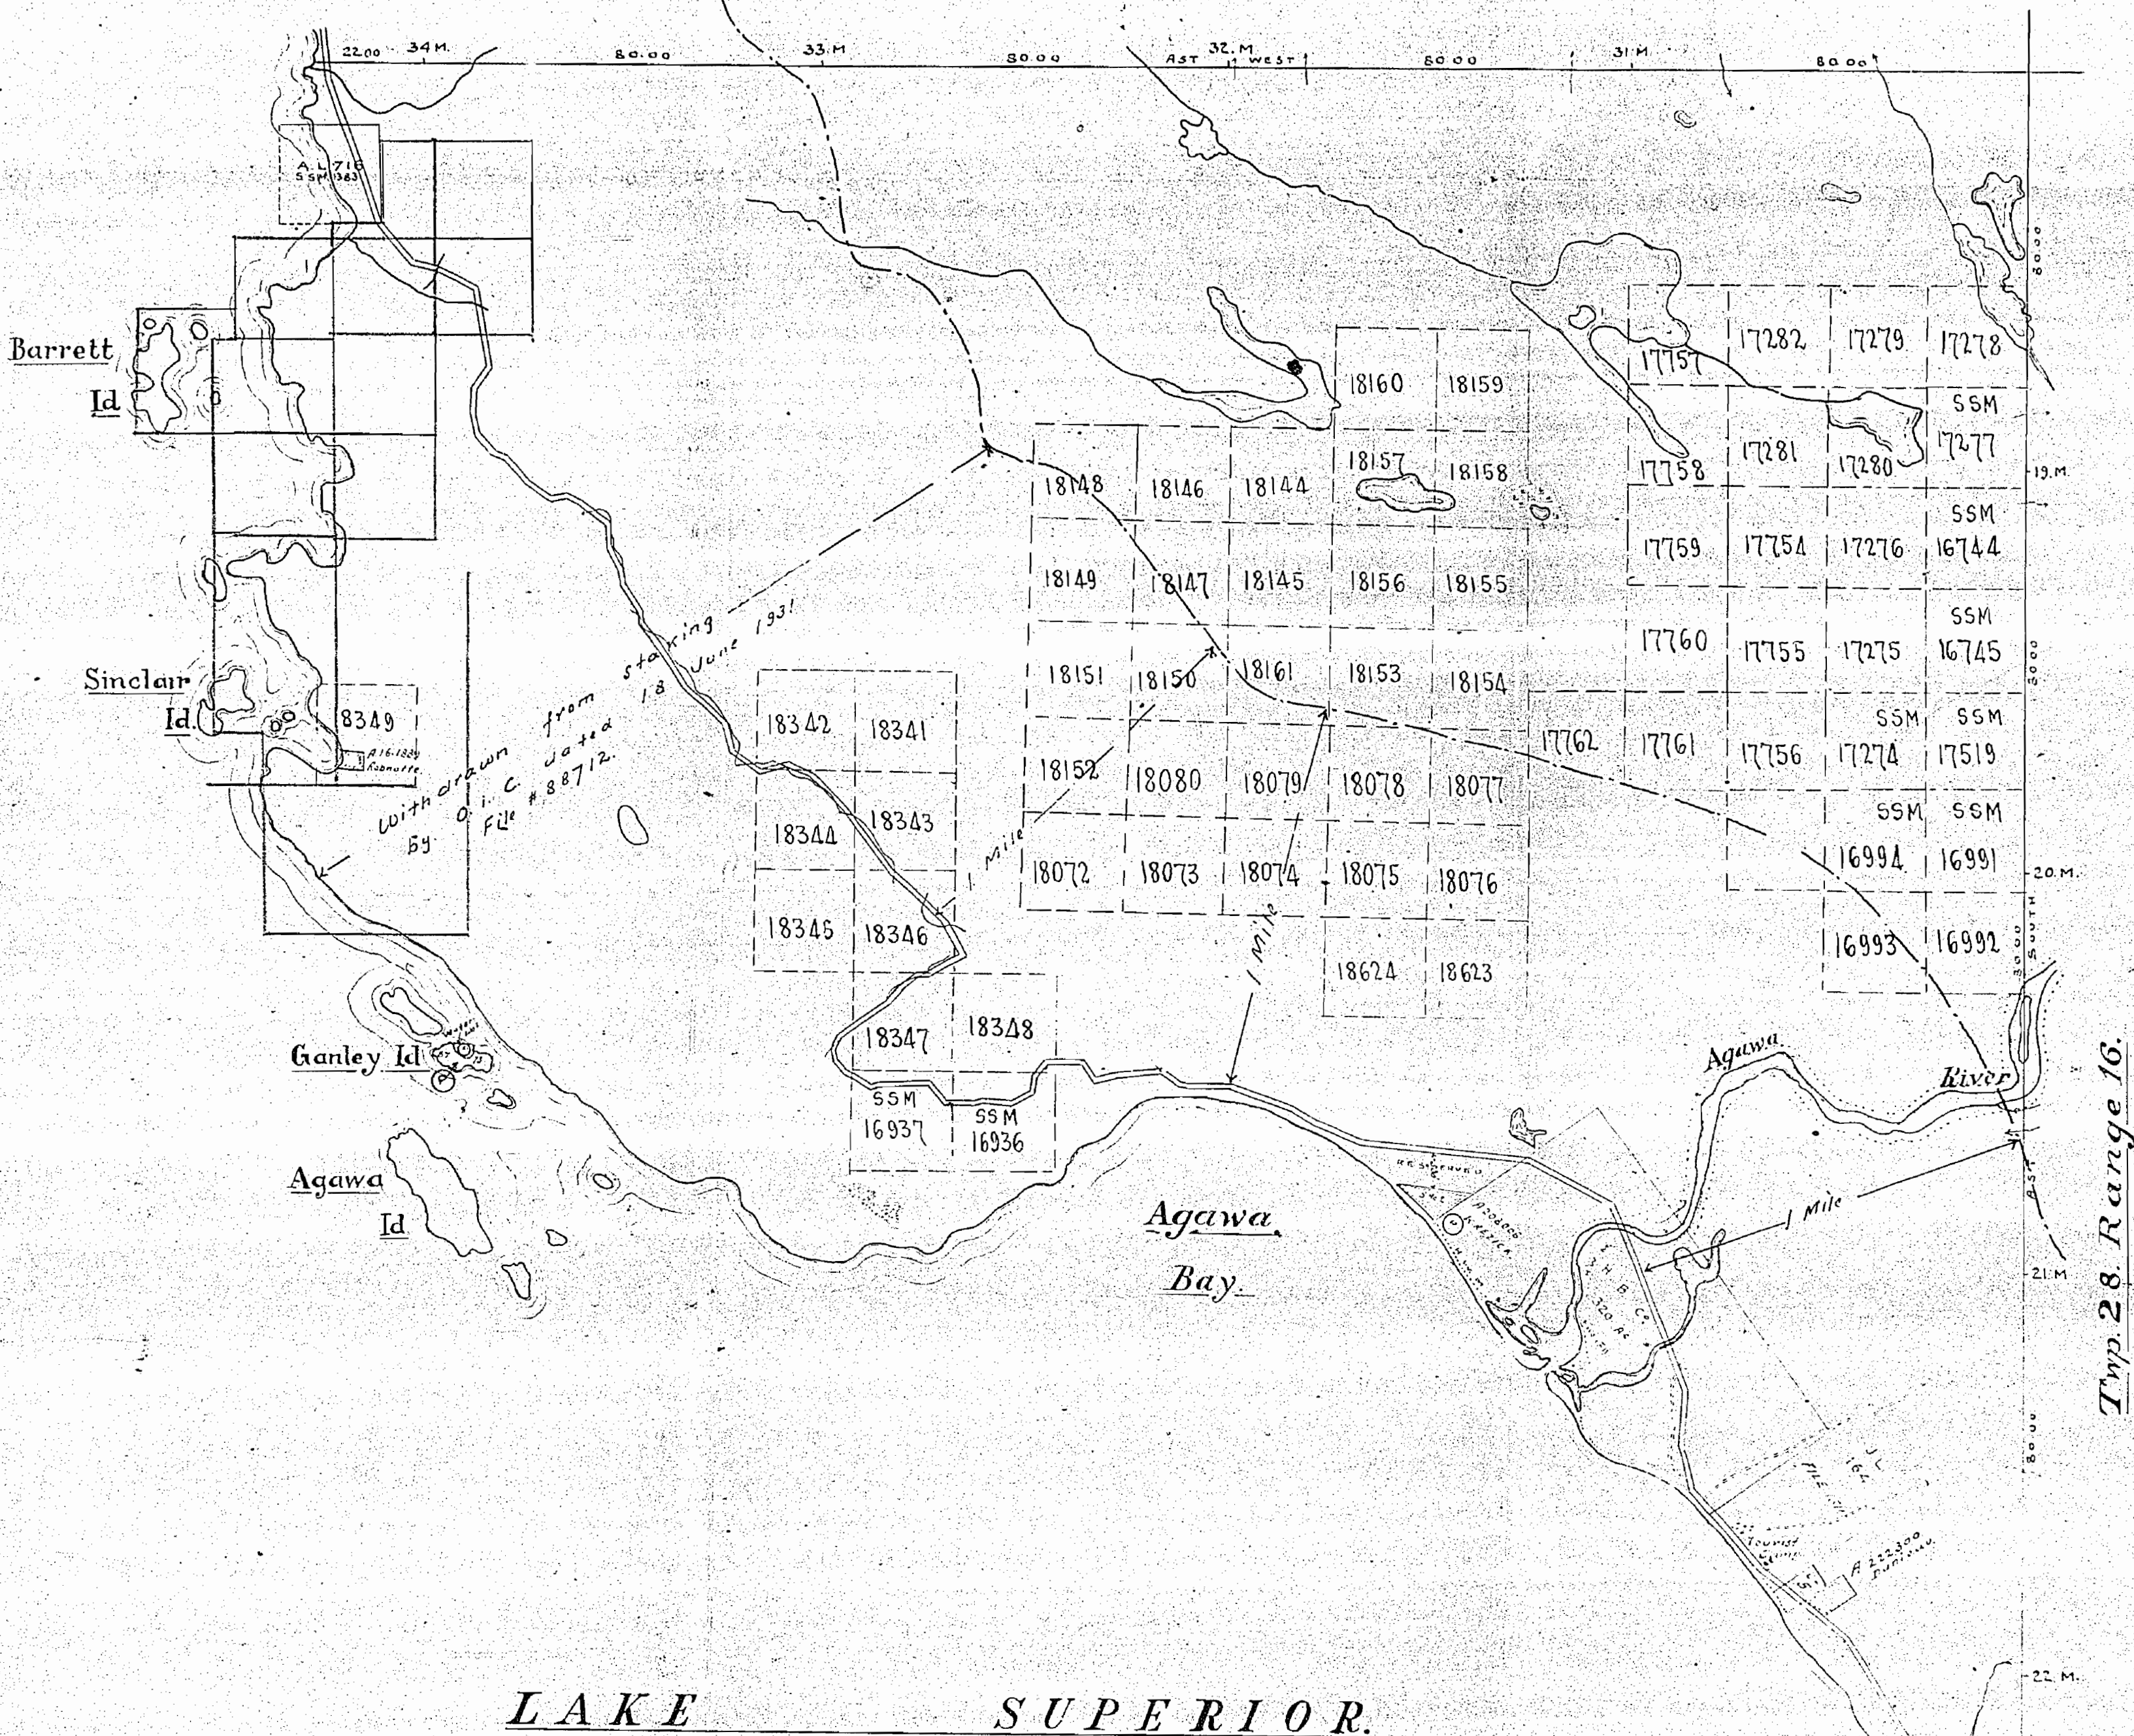(LA BELLE)
M. 1541*Twp 29 Range 17.**Twp 28 Range 16.*

Mund E. Belys by O.L.S. Walter Beatty 1901.
 Lakes - Rivers from Aerial Survey Coast of Lake Superior, Ontario Forestry Branch 1931.
 Sault Ste. Marie - Michipicoten Highway by O.L.S. Long - Ross shown thus.
 Filed in Dept. of Highways as Plan # F 2670.
 Other Roads - Trails shown thus
 Islands along the shore of Lake Superior also from Aerial Survey Dept. of Forestry 1931.

Township 29, Range 16, except granted Crown Lands, forms part of the Lake Superior Provincial Park by Order-in-Council dated 13th January 1934, File 125864.

Parcels marked R are Patented
 L are Leased
 L.O. are License of Occupation.

Surface reservations 200' wide by Dept. of L. & F.
 shown hereon thus:

Department of Mines
 Parliament Buildings
 Toronto, Ontario, Canada

Compiled Nov. 1932

1541

TOWNSHIP 29 RANGE 16

LAKE SUPERIOR PROVINCIAL PARK

DISTRICT OF ALGOMA

SAULT STE MARIE MINING DIVISION

Scale, 20 chains = 1 inch

(LA BELLE)

M. 1541

Twp 29 Range 17



LAKE SUPERIOR

Hand E. Bays by O.L. Walter Beatty 1901.
Lakes & Bays from Aerial Survey, Coast of Lake Superior, Ontario Forestry Branch 1931.
Sault Ste. Marie & Whitefish River Highway, O.L. & Long & Bell shown from
Filed in Dept. of Highways as Plan # 2870.
Other Roads & Trails shown from various sources.
Islands along the Shore of Lake Superior from Aerial Survey Dept. of Forestry 1931.

Township 29, Range 16, except granted Crown Lands, form part of the Lake Superior Provincial Park by Order-in-Council dated 13th January 1934. File 125864

Parcels marked as per Attached
L.O. Leased
L.O. License of Occupation

Surface reservation 200 yards by Dept. of Lands

Department of Mines
Parliament Building
Toronto, Ontario, Canada

Compiled Nov. 1942

TOWNSHIP 29 RANGE 16.

LAKE SUPERIOR PROVINCIAL PARK.


DISTRICT OF ALGOMA

SAULT STE MARIE MINING DIVISION.


(LA BELLE)

M. 1541

Scale, 20 chains = 1 inch.

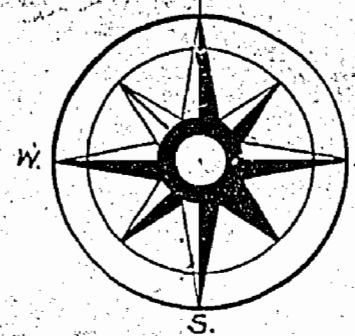

Twp 29 Range 17.

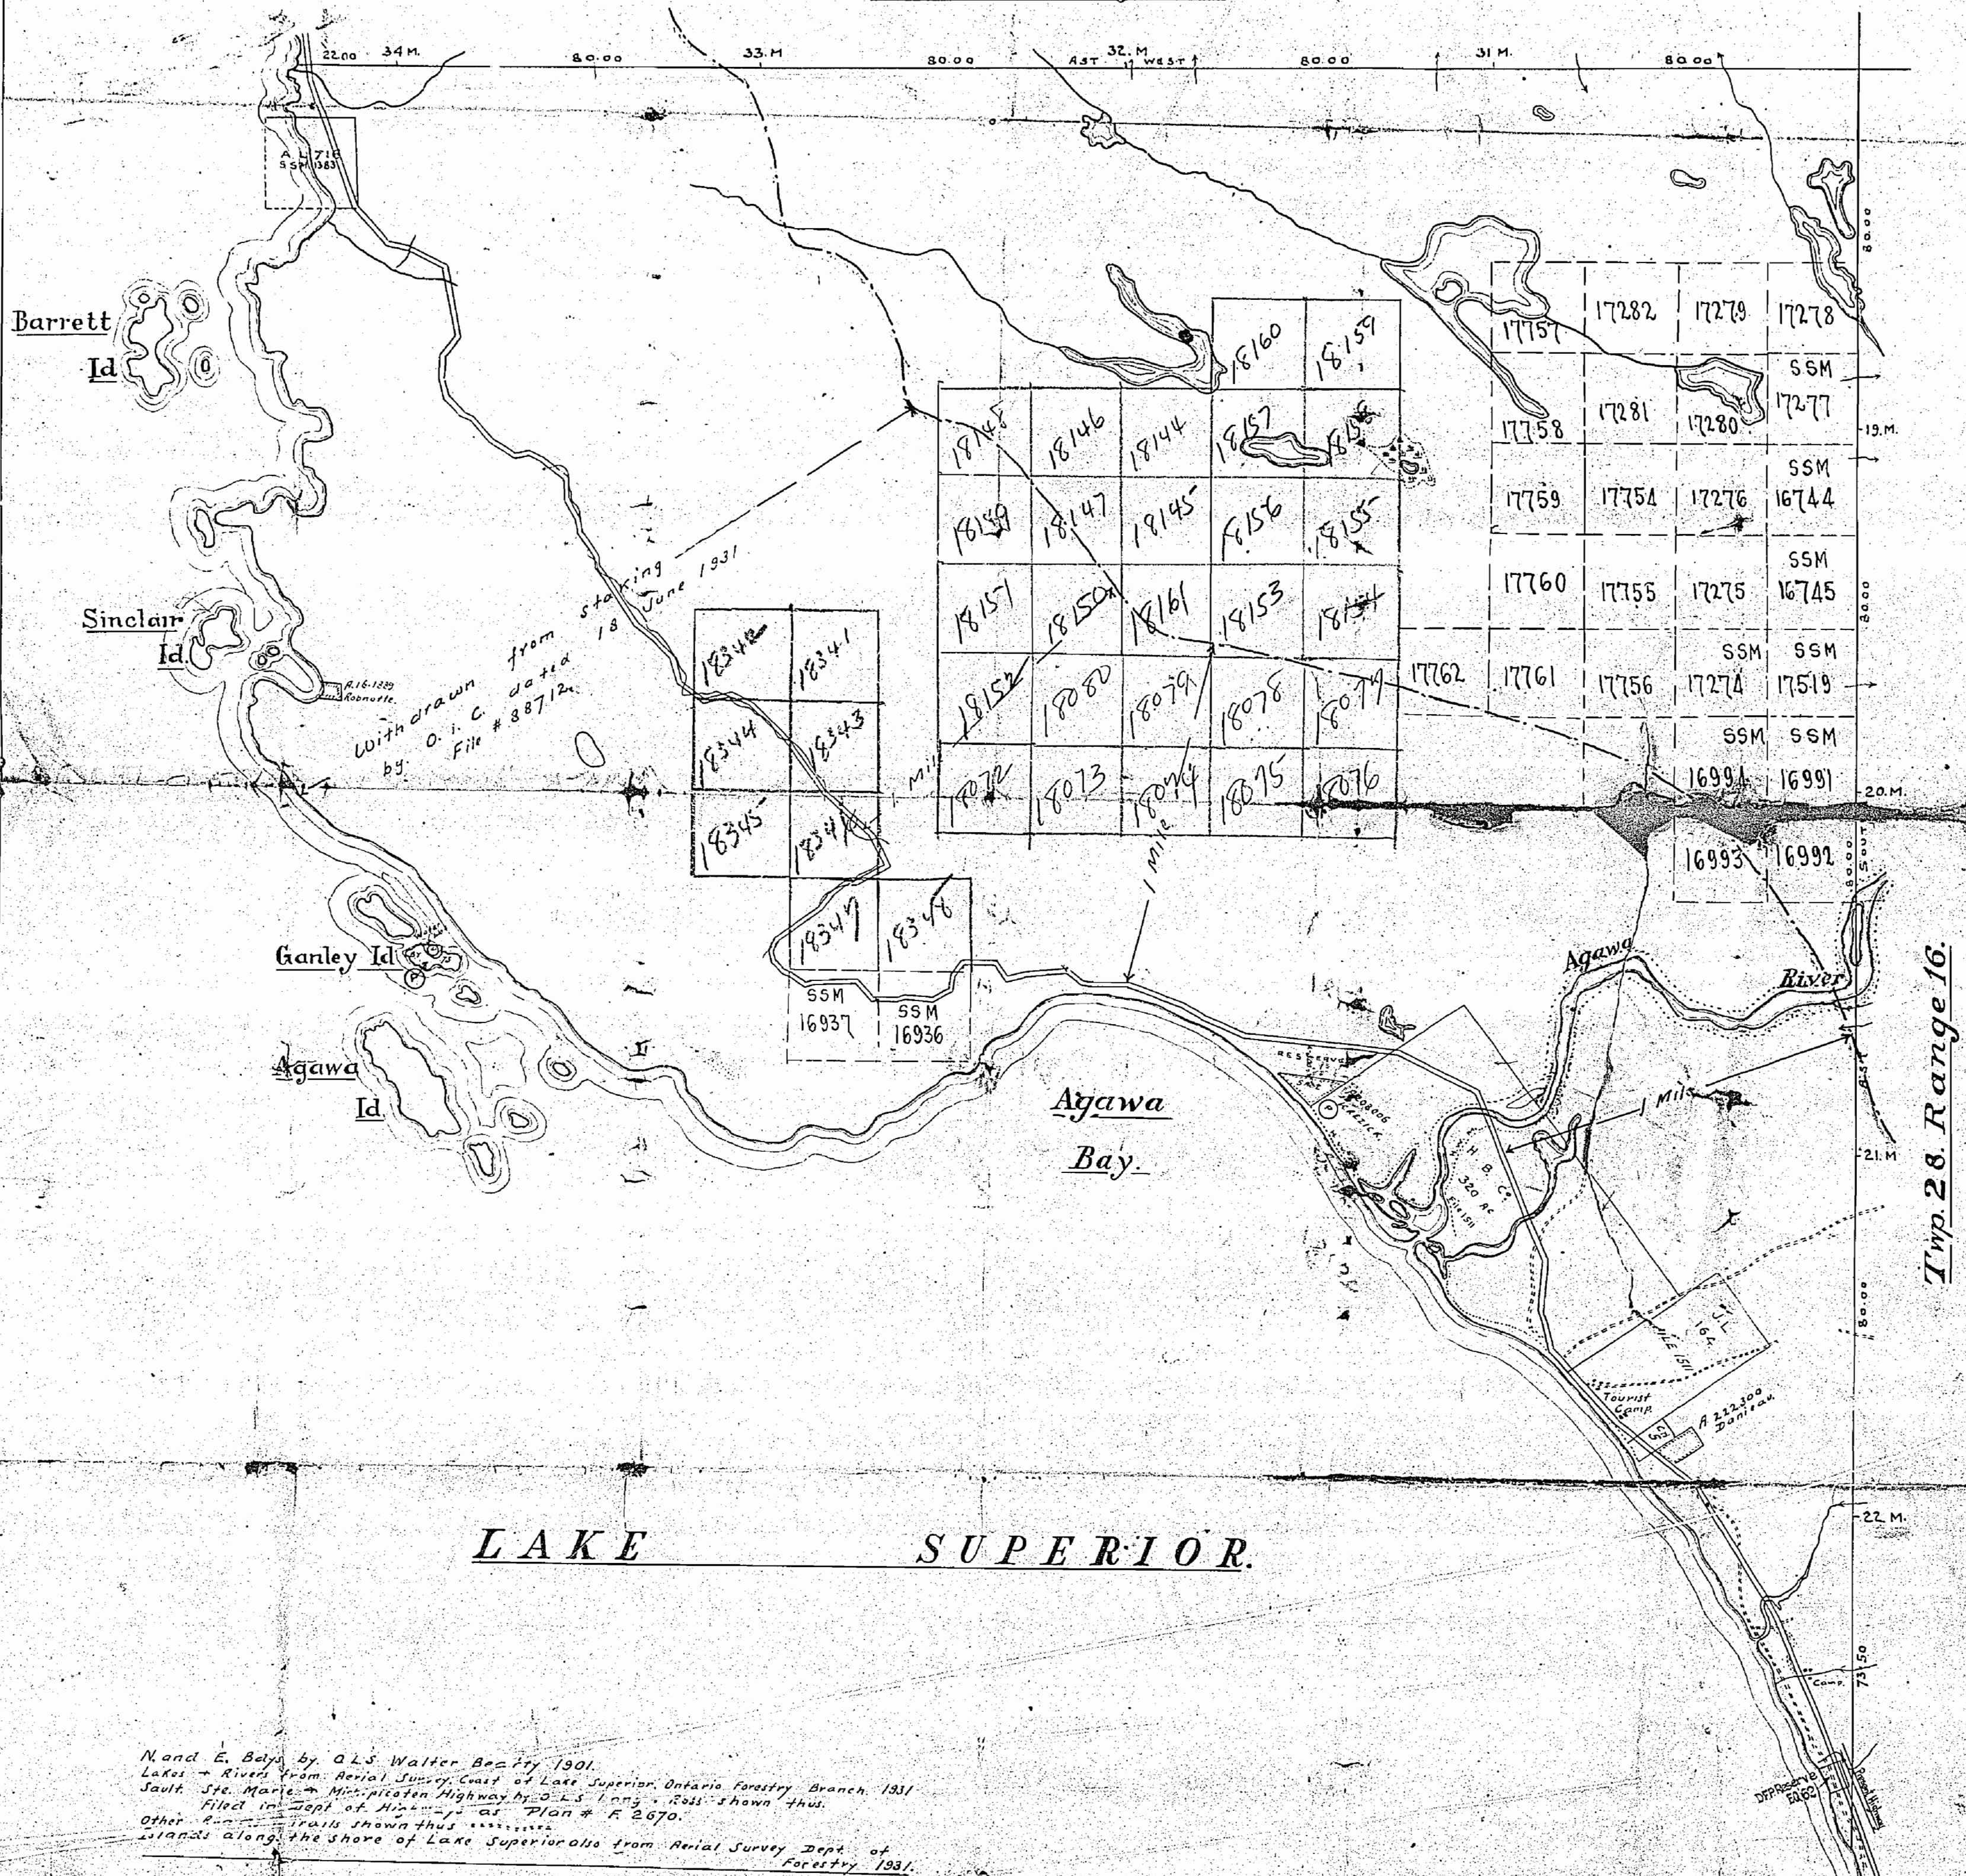

LAKE SUPERIOR.

Twp 28 Range 16.

Mand E. Bely by OLS Walter Beatty 1901.
 Lakes & River from Aerial Survey Coast of Lake Superior, Ontario Forestry Branch, 1931.
 Sault Ste. Marie - Mississauga Highway by OLS Long - 1931 shown thus.
 Filed in Dept. of Highways as Plan # R 2670.
 Other ... trails shown thus ...
 Islands along the shore of Lake Superior also from Aerial Survey Dept. of Forestry 1931.

Township 29, Range 16, except granted Crown Lands, forms part of the Lake Superior Provincial Park by Order-in-Council dated 13th January 1944. File 125869.

Parcels marked R are Patented
 L Leased
 L.O. License of Occupation.

Surface reservations 200 wide by Dept. of L. & F.
 shown hereon thus

Department of Mines
 Parliament Buildings
 Toronto, Ontario, Canada

Compiled Nov. 1944.

TOWNSHIP 29 RANGE 16.

LAKE SUPERIOR PROVINCIAL PARK.

DISTRICT OF ALGOMA


SAULT STE MARIE MINING DIVISION.

(LABELLE)
m. 1541

Scale: 20 chains = 1 inch

OFFICE MAP

OFFICE MAP

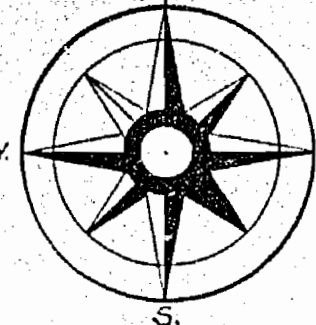

Twp 29 Range 17.



Twp 28 Range 16.

LAKE SUPERIOR.

Bound. E. Bds. by O.L.S. Walter Beatty 1901.
 Lakes & Rivers from Aerial Survey Coast of Lake Superior, Ontario Forestry Branch 1931.
 Sault Ste. Marie & Michipicoten Highway by O.L.S. Long & Ross shown thus.
 Filed in Dept. of Highways as Plan # F. 2670.
 Other Roads & Trails shown thus.
 Islands along the shore of Lake Superior also from Aerial Survey, Dept. of Forestry 1931.

Township 29, Range 16, except granted Crown Lands, forms part of the Lake Superior Provincial Park by Order in Council dated 13th January 1944. File 125864.

Parcels marked P are Patented
 L Leased
 L.O. License of Occupation.

Surface reservations 200' wide by Dept. of L. & F.
 shown hereon thus

Department of Mines
 Parliament Buildings
 Toronto, Ontario, Canada.

Compiled Nov. 1944.

1541

TOWNSHIP 29 RANGE 16

LAKE SUPERIOR PROVINCIAL PARK

DISTRICT OF ALBERTA

SAULT STE MARIE MINING DIVISION


Scale: 20 chains = 1 inch

OFFICE MAP



OFFICE MAP

Twp 29 Range 17.

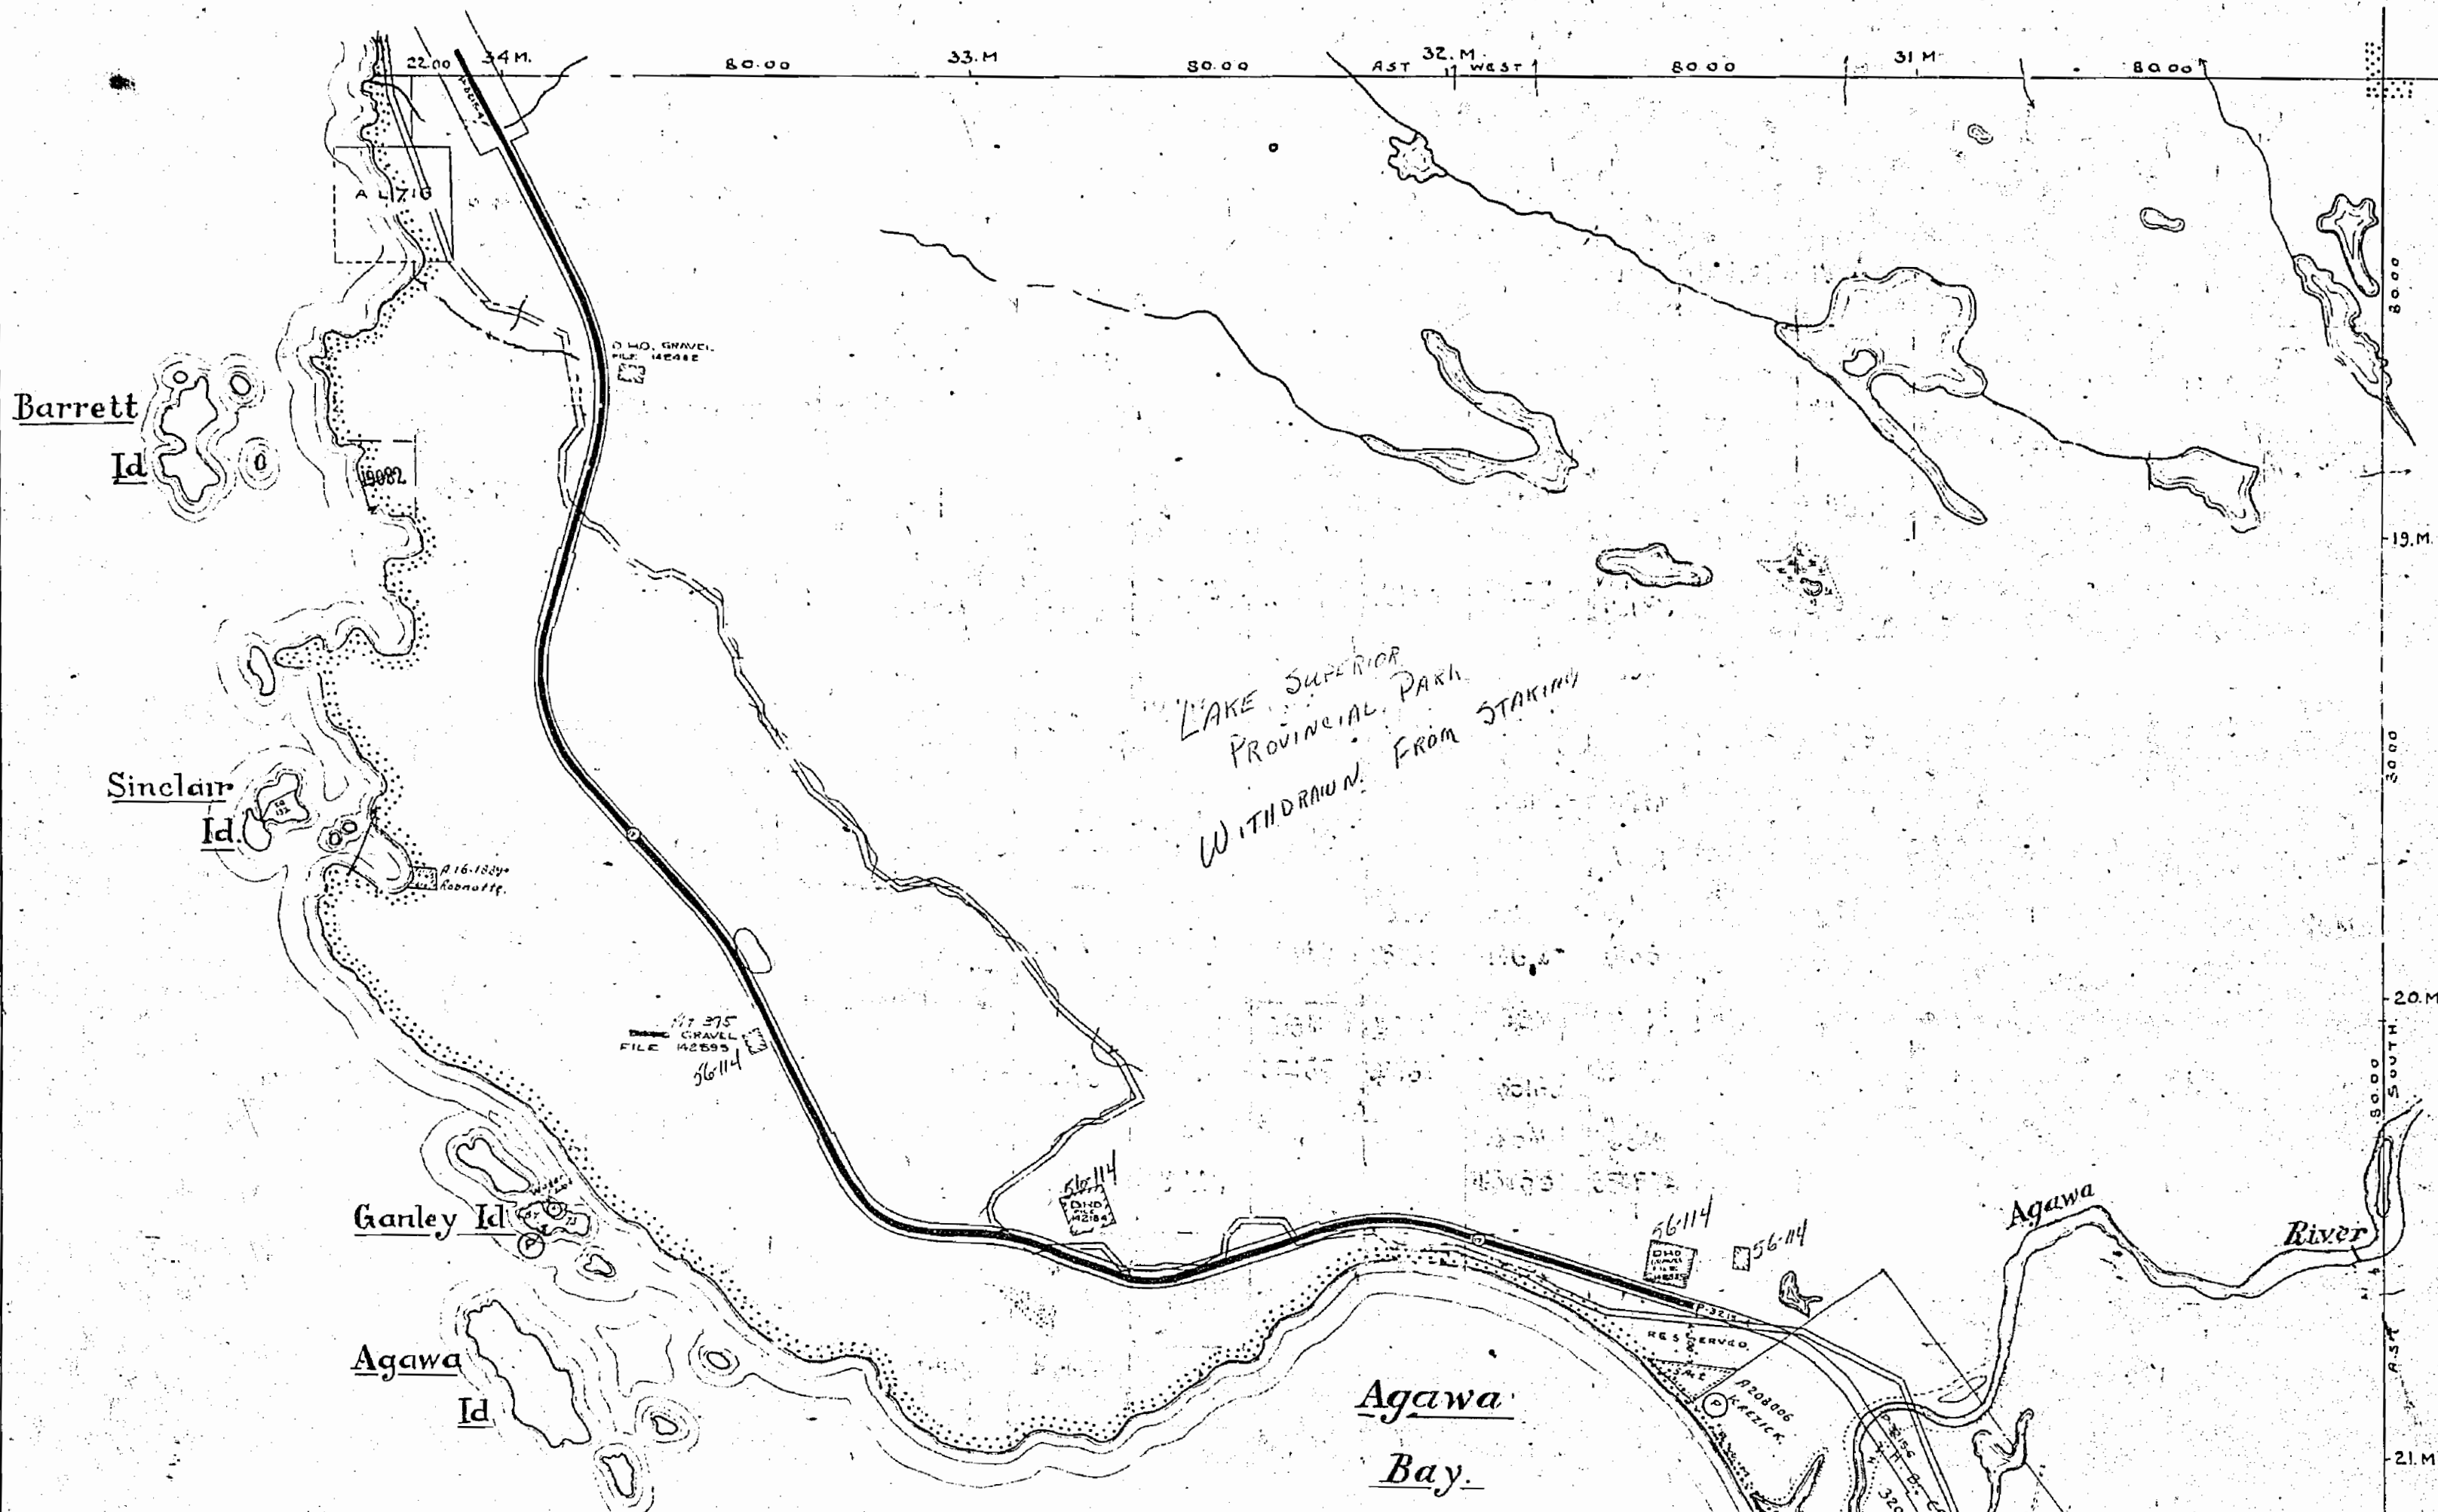

Twp 28 Range 16.

LAKE SUPERIOR.

OFFICE MAP

OFFICE MAP

Land & E. Bays by O.L.S. Walter Beatty 1901.
Lakes & Rivers from Aerial Survey, Coast of Lake Superior, Ontario Forestry Branch, 1931.
Sault Ste. Marie & Michipicoten Highway by O.L.S. Long & Ross shown thus.
Filed in Dept. of Highways as Plan # F 2670.
Other Roads & Trails shown thus
Islands along the shore of Lake Superior also from Aerial Survey, Dept. of Forestry, 1931.

Township 29, Range 16, except granted Crown Lands, Terms Part of the Lake Superior Provincial Park, by Order in Council, dated 13th January 1904, File # 25864

Parcels marked P are Patented
L are Leased
L.O. are License of Occupation

Department of Mines
Parliament Buildings
Toronto, Ontario, Canada

Compiled 1901

TOWNSHIP 29 RANGE 16.

LAKE SUPERIOR PROVINCIAL PARK.


DISTRICT OF ALGOMA

SAULT STE MARIE MINING DIVISION.


(LABELLE)

M. 1541

Scale, 20 chains = 1 inch.

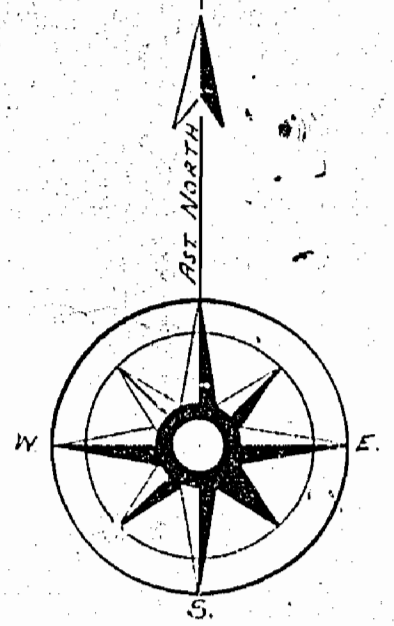

Twp 29 Range 17.

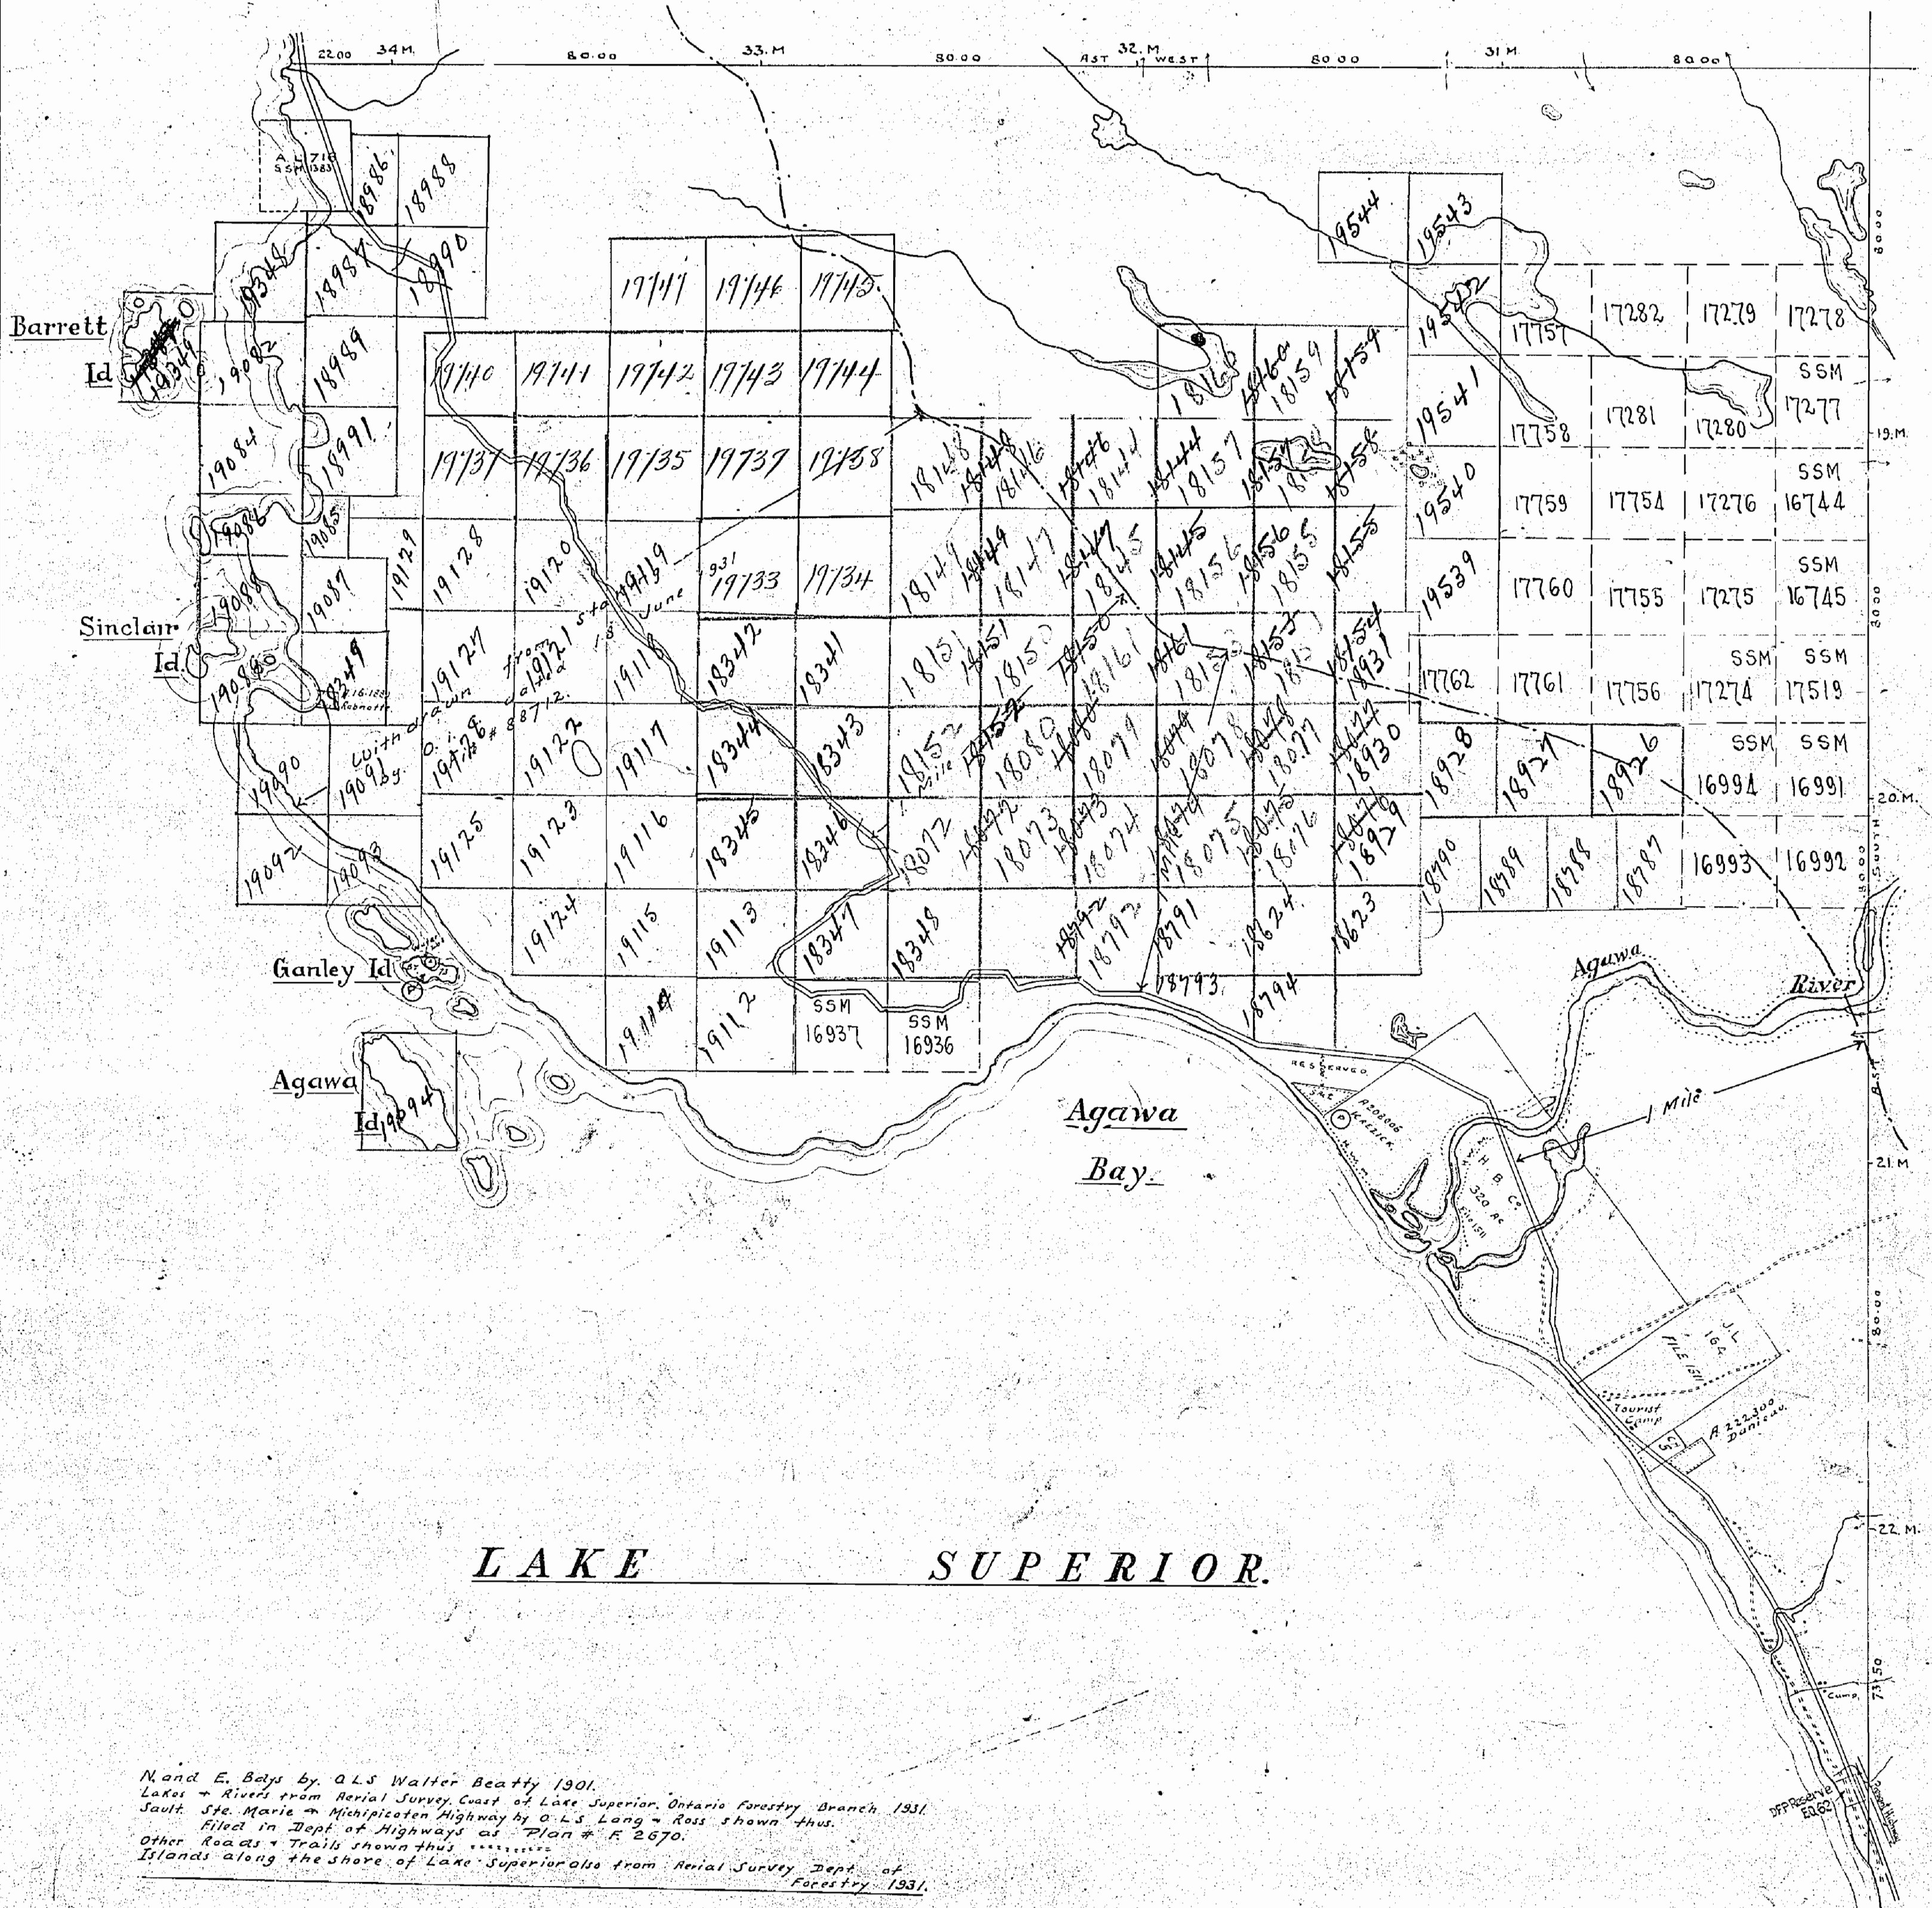

Twp 28 Range 16.

LAKE SUPERIOR.

N and E. Bays by O.L.S. Walter Beatty 1901.
 Lakes & Rivers from Aerial Survey, Coast of Lake Superior, Ontario Forestry Branch 1931.
 Sault Ste. Marie & Michipicoten Highway by O.L.S. Long & Ross shown thus.
 Filled in Dept of Highways as Plan # F 2670.
 Other Roads & Trails shown thus
 Islands along the shore of Lake Superior also from Aerial Survey Dept. of Forestry 1931.

Township 29, Range 16, except granted Crown Lands, forms part of the Lake Superior Provincial Park by Order-in-Council dated 13th January 1944. File 125864.

Parcels marked R are Patented
 L Leased
 L.O. License of Occupation

Surface reservations 200' wide by Dept. of L & F
 shown hereon thus

Department of Mines
 Parliament Buildings
 Toronto, Ontario, Canada.

Compiled Nov. 1944.