

REFERENCES

AREAS WITHDRAWN FROM DISPOSITION

M.R.O. - MINING RIGHTS ONLY

S.R.O. - SURFACE RIGHTS ONLY

M. & S. - MINING AND SURFACE RIGHTS


Description	Order No.	Date	Disposition	File
① CROWN RESERVE			S.R.O.	188546
② SEC. 43/70	W.14/79	25/9/79	M.S.	188548
③ SEC. 36/80	W.2/81	17/2/81	S.R.O.	188546
④ SEC. 36/80	W.6/82	5/4/82	S.R.O.	188546

SAND and GRAVEL


- ① M.T.C. GRAVEL PIT No. 297
② GRAVEL - FILE 153615

FLOODING RIGHTS ON WHITE RIVER AND WHITE LAKE TO CONTOUR ELEVATION 1080' TO ONT. HYDRO.

ALL MINING CLAIMS ALONG WHITE RIVER AND CONNECTING LAKES ARE SUBJECT TO SEC. 41 OF THE MINING ACT, R.S.O. 1970. FILE 113890.

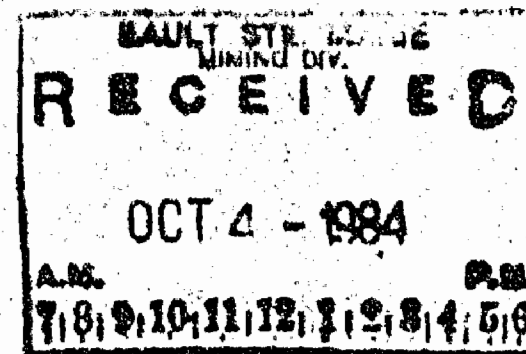

WHITE LAKE (S.P.T.) G-623

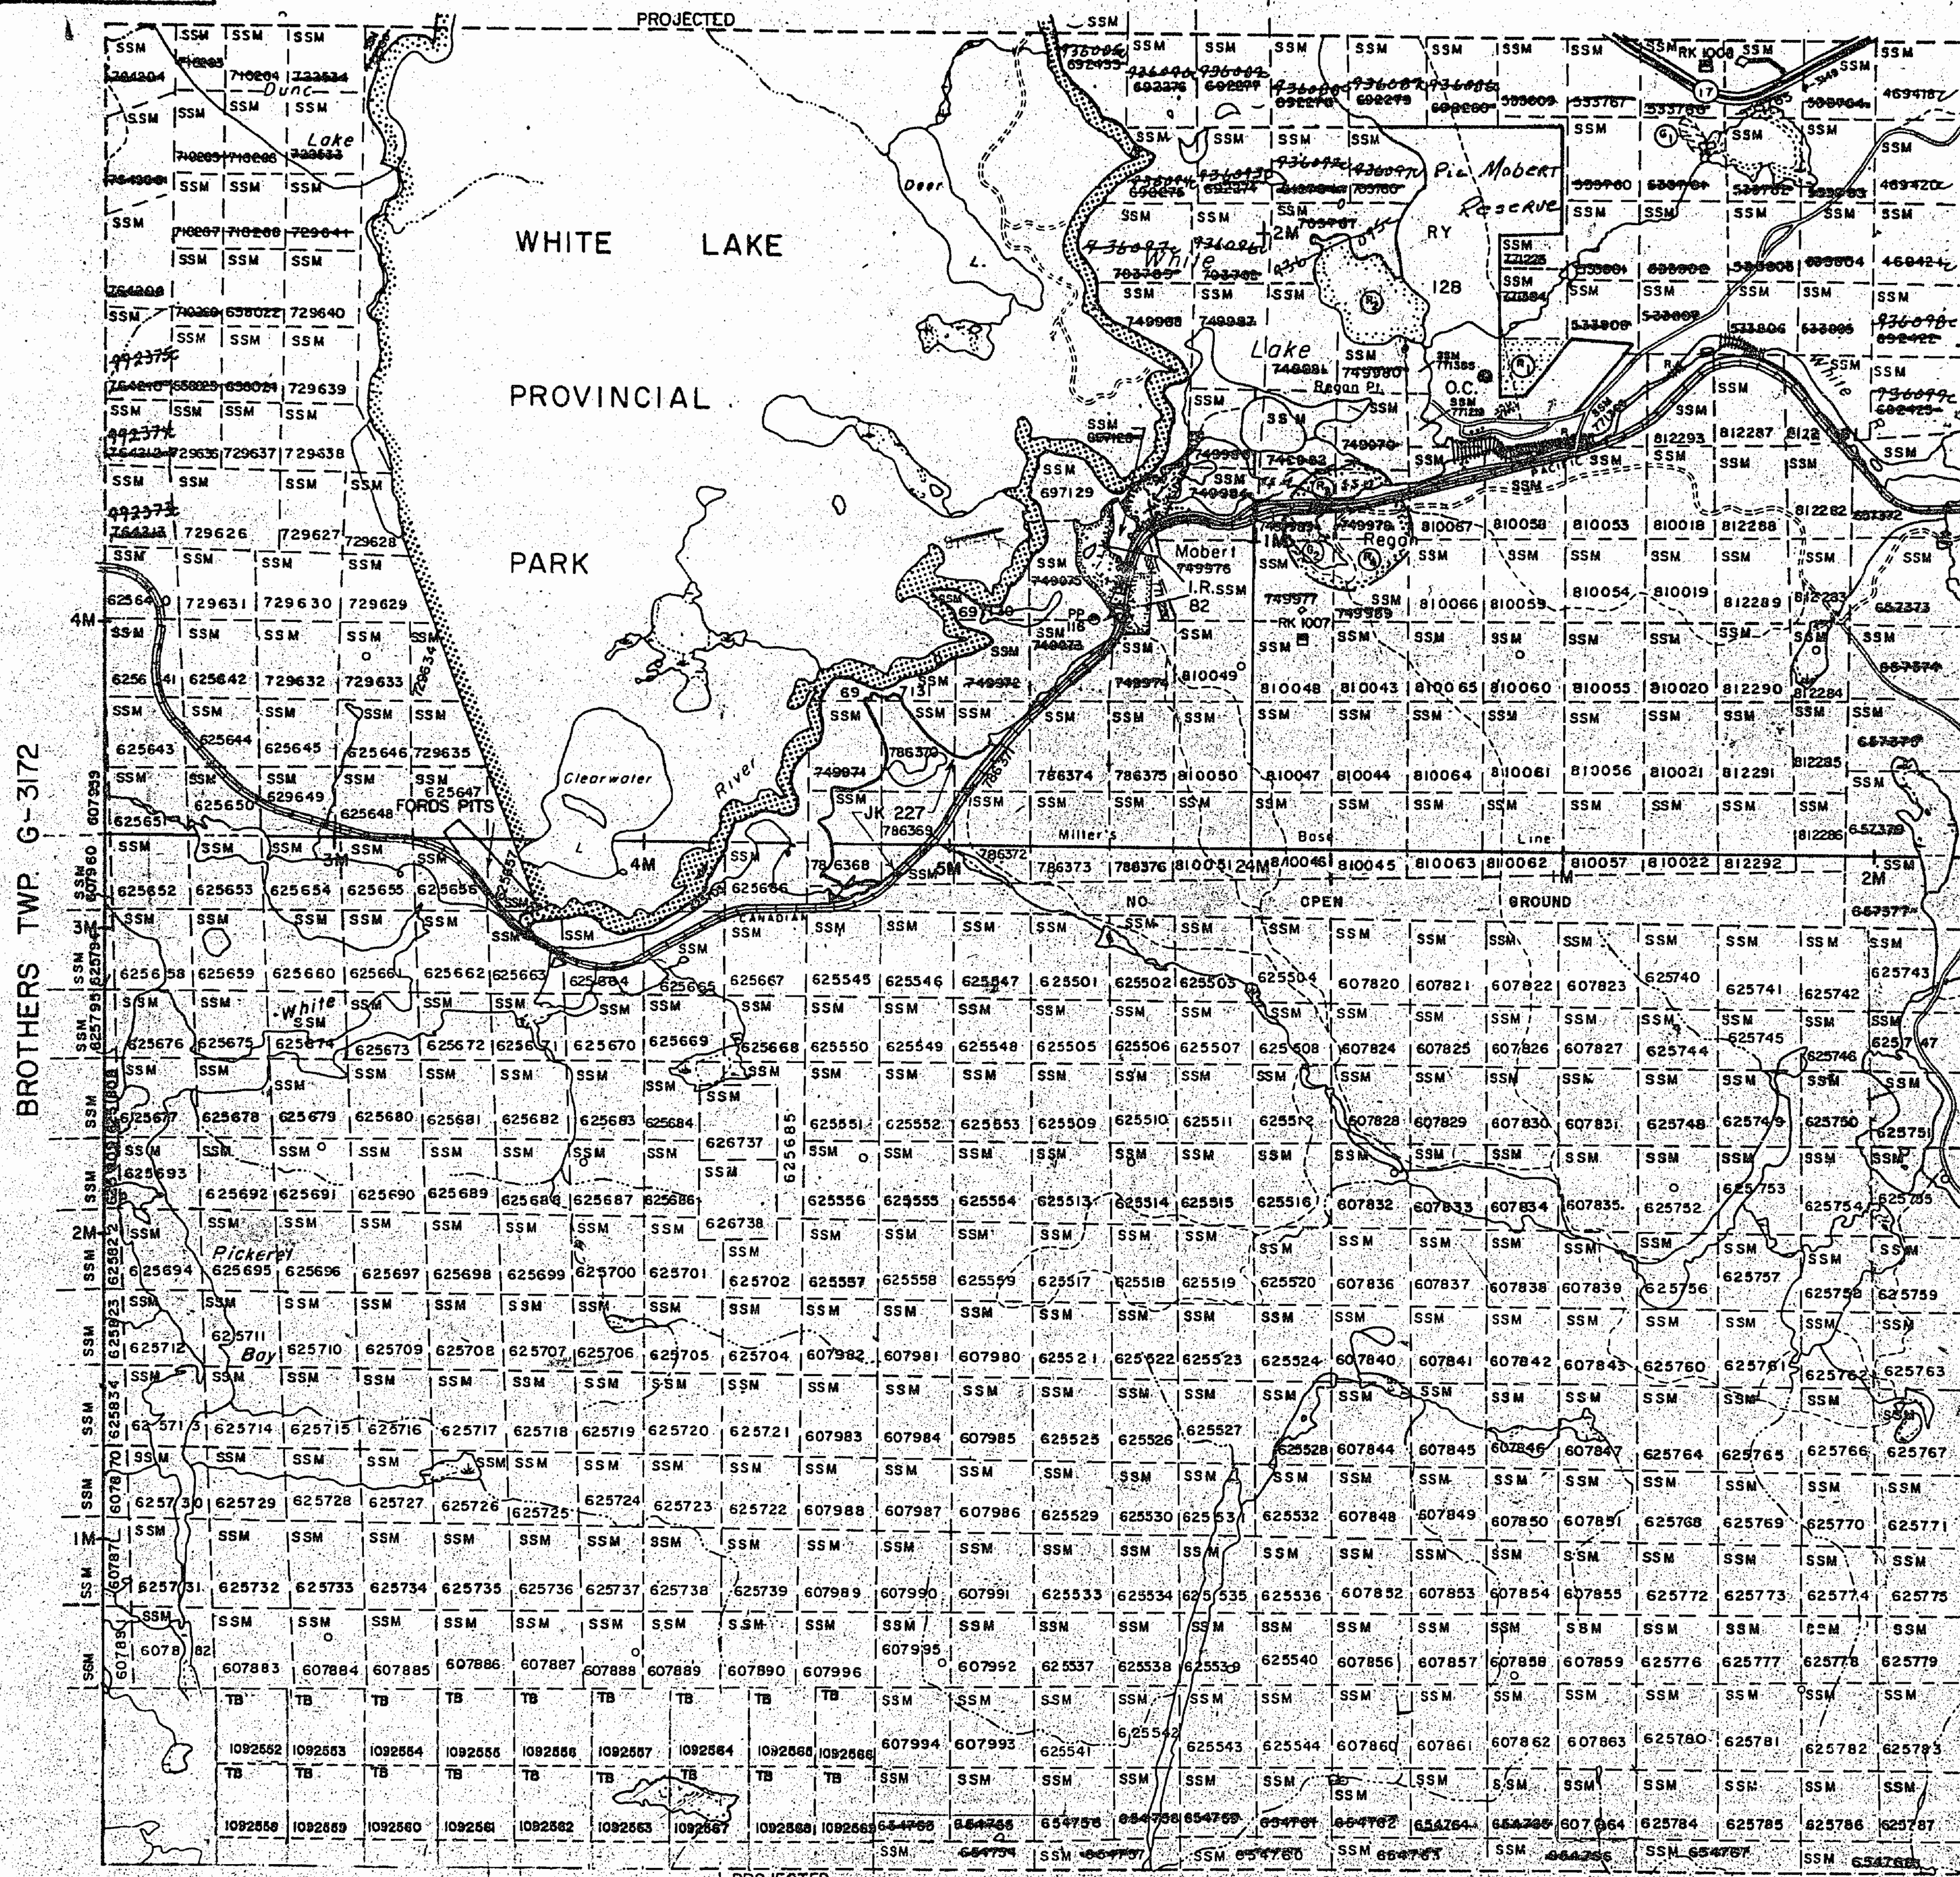

LEGEND

HIGHWAY AND ROUTE No.

OTHER ROADS

TRAILS

SURVEYED LINES:

TOWNSHIPS, BASE LINES, ETC.

LOTS, MINING CLAIMS, PARCELS, ETC.

UNSURVEYED LINES:

LOT LINES

PARCEL BOUNDARY

MINING CLAIMS ETC.

RAILWAY AND RIGHT OF WAY

UTILITY LINES

NON-PERENNIAL STREAM

FLOODING OR FLOODING RIGHTS

SUBDIVISION OR COMPOSITE PLAN

RESERVATIONS

ORIGINAL SHORELINE

MARSH OR MUSKEG

MINES

TRAVERSE MONUMENT

DISPOSITION OF CROWN LANDS

TYPE OF DOCUMENT

SYMBOL

PATENT, SURFACE & MINING RIGHTS

" SURFACE RIGHTS ONLY

" MINING RIGHTS ONLY

LEASE, SURFACE & MINING RIGHTS

" SURFACE RIGHTS ONLY

" MINING RIGHTS ONLY

LICENCE OF OCCUPATION

ORDER-IN-COUNCIL


RESERVATION

CANCELLED

SAND & GRAVEL

NOTE: MINING RIGHTS IN PARCELS PATENTED PRIOR TO MAY 8, 1913, VESTED IN ORIGINAL PATENTEE BY THE PUBLIC LANDS ACT, R.S.O. 1970, CHAP. 380, SEC. 63, SUBSEC. 1.

SCALE: 1 INCH = 40 CHAINS

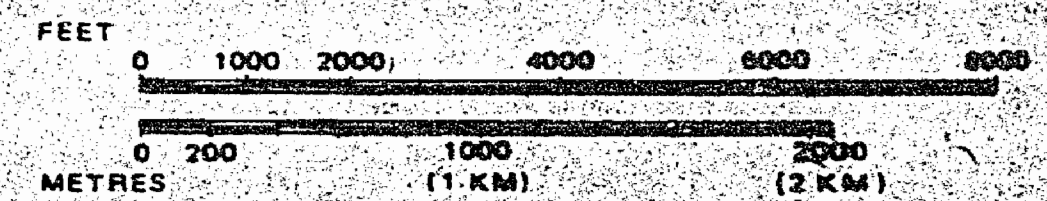

TOWNSHIP

LABERGE

M.N.R. ADMINISTRATIVE DISTRICT

WAWA

MINING DIVISION

THUNDER BAY

LAND TITLES / REGISTRY DIVISION

THUNDER BAY



Ministry of Natural Resources
Land Management Branch

Date AUGUST 1984

Number

G-3174

OSKABUKUTA LAKE

RECEIVED
THUNDER BAY
MINING DIVISION
18 JUN 17 PM 4 04

REFERENCES

AREAS WITHDRAWN FROM DISPOSITION

M.R.O. - MINING RIGHTS ONLY
S.R.O. - SURFACE RIGHTS ONLY
M. + S. - MINING AND SURFACE RIGHTS


Description	Order No.	Date	Disposition	File
1 CROWN-RESERVE			S.R.O.	188546
2 SEC. 43/70	W.14/79	25/9/79	M.R.S.	188546
3 SEC. 36/80	W.2/81	17/2/81	S.R.O.	188546
4 SEC. 36/80	W.6/82	5/4/82	S.R.O.	188546

SAND and GRAVEL


- 1 M.T.C. GRAVEL PIT No. 297
2 GRAVEL - FILE 153615

FLOODING RIGHTS ON WHITE RIVER AND WHITE LAKE
TO CONTOUR ELEVATION 1080' TO ONT. HYDRO.

ALL MINING CLAIMS ALONG WHITE RIVER AND CONNECTING
LAKES ARE SUBJECT TO SEC. 41 OF THE MINING ACT,
R.S.O. 1970. FILE 113890.

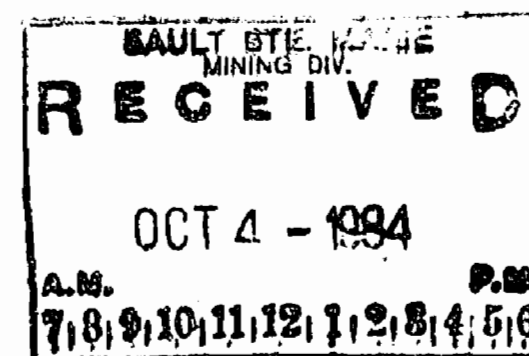

WHITE LAKE (S.P.T.) G-623

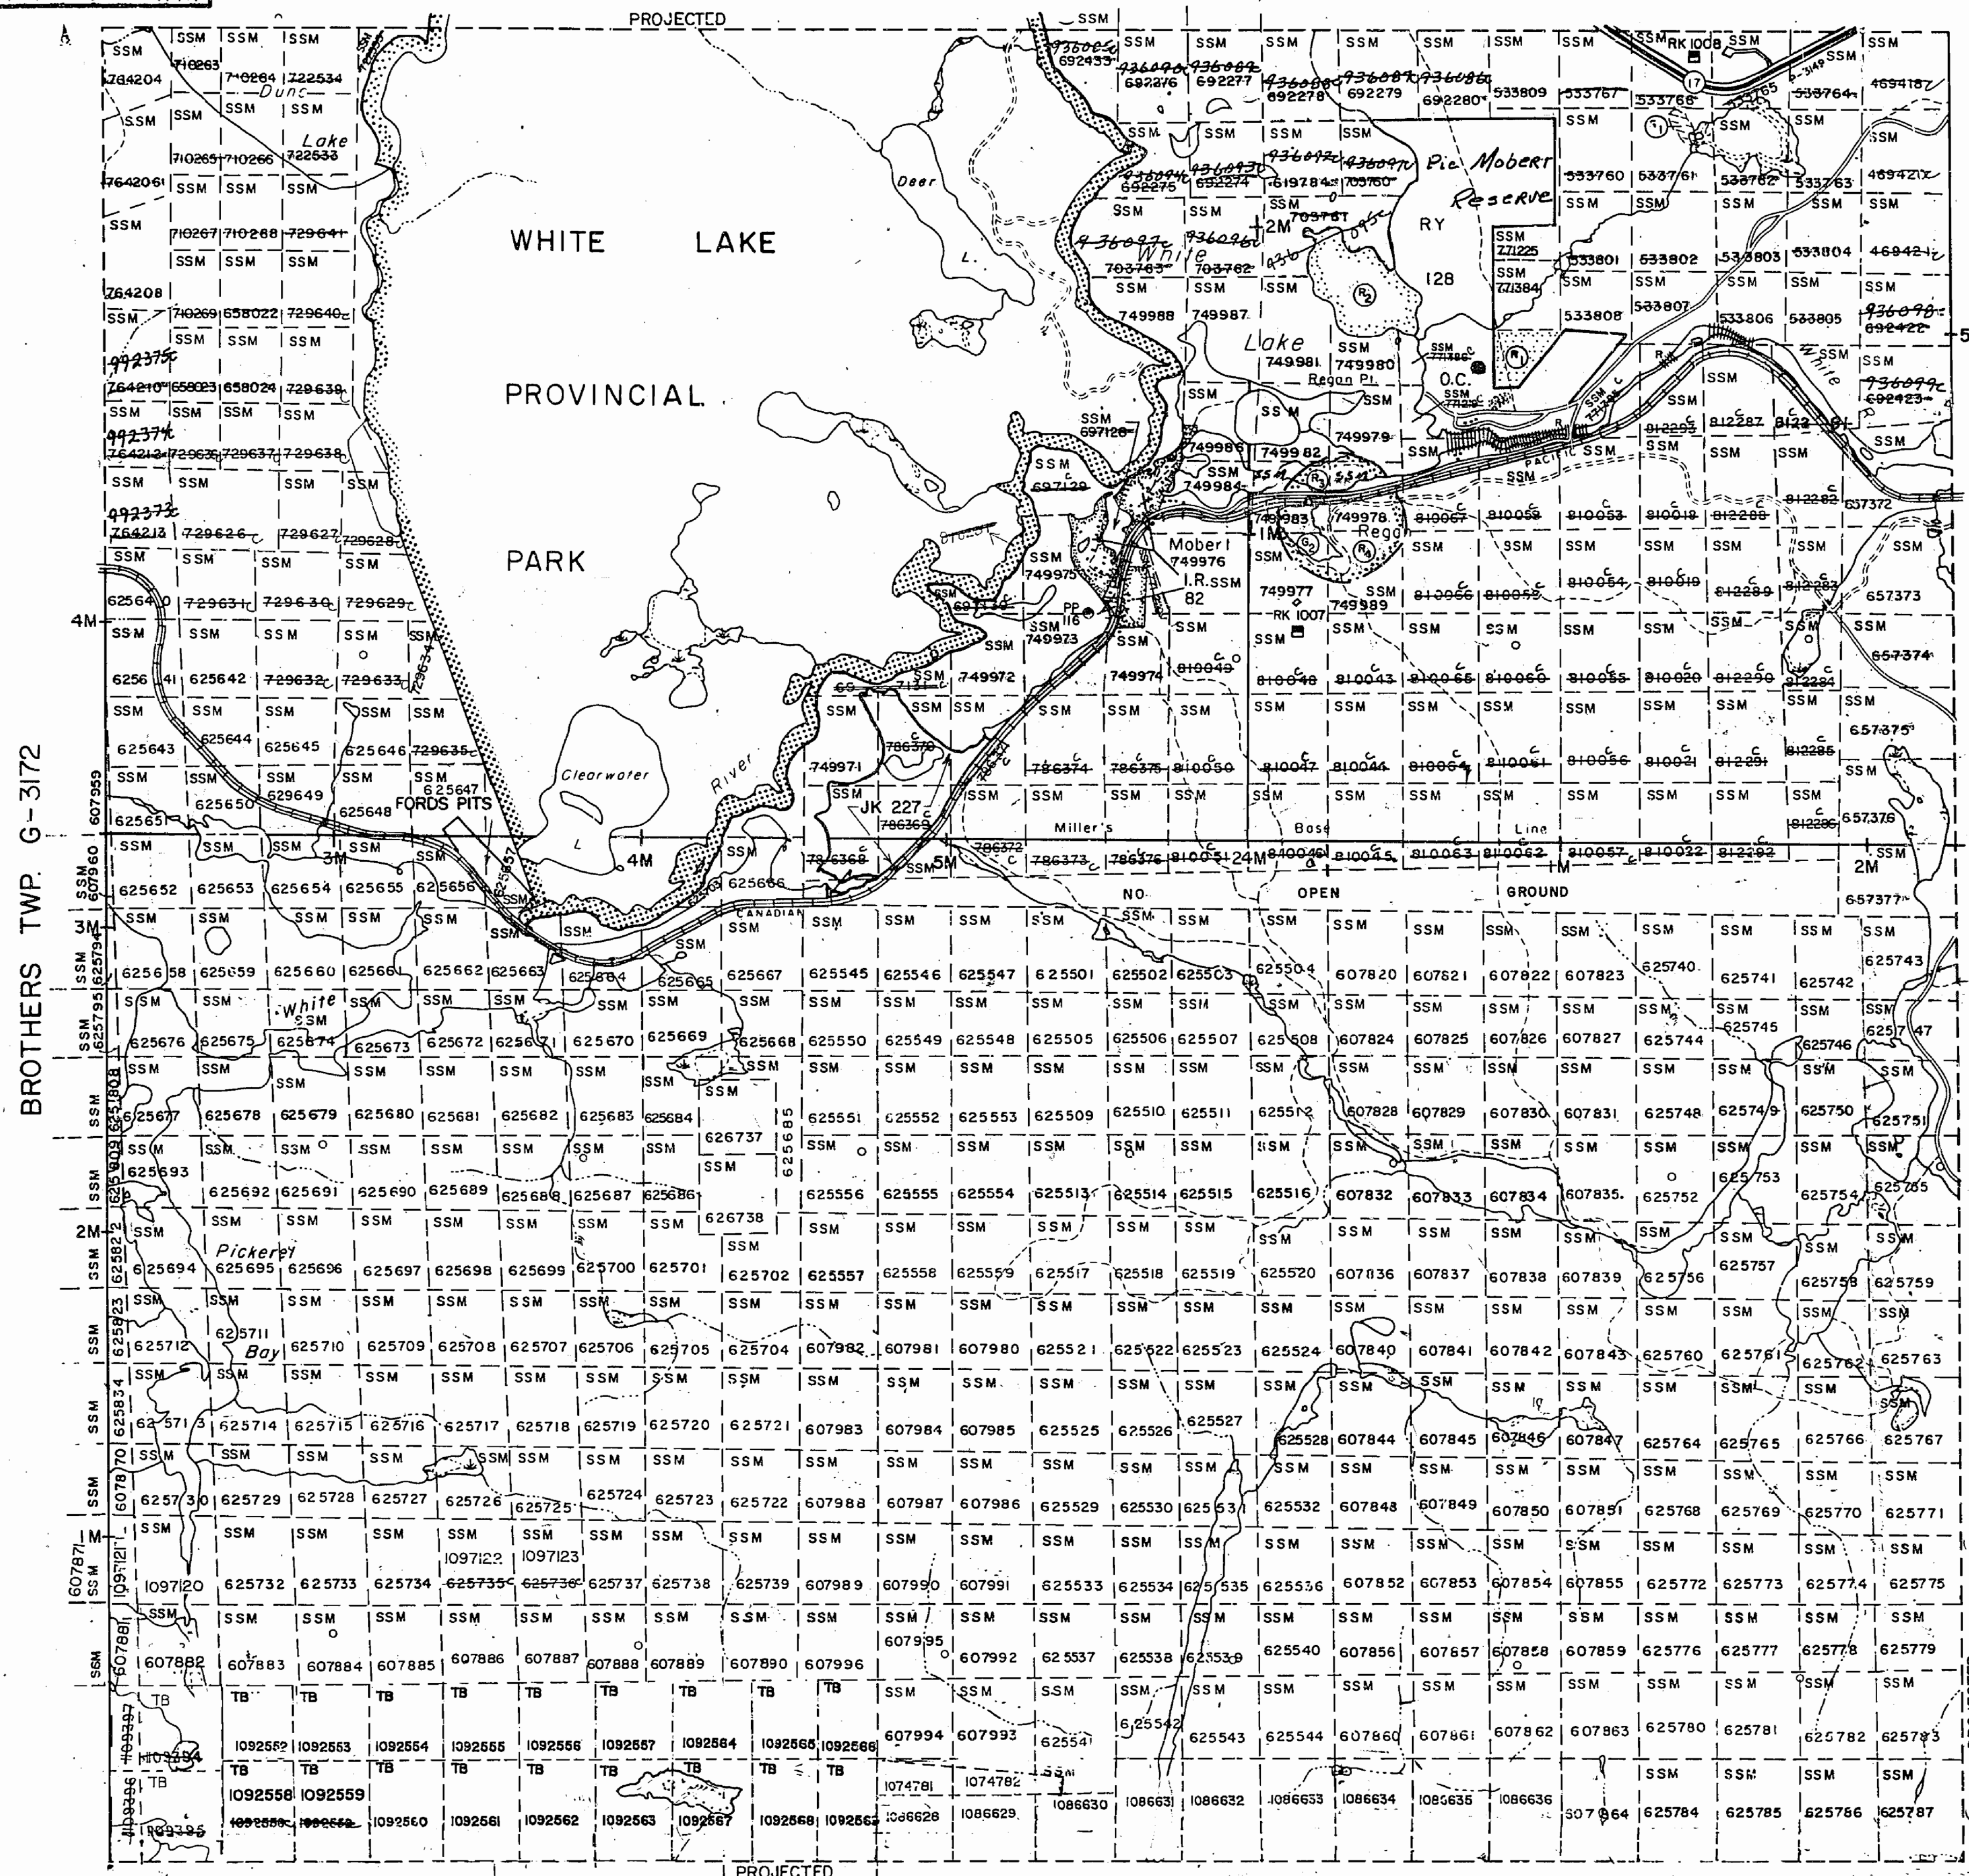


LEGEND

- HIGHWAY AND ROUTE No.
- OTHER ROADS
- TRAILS
- SURVEYED LINES:
TOWNSHIPS, BASE LINES, ETC.
- LOTS, MINING CLAIMS, PARCELS, ETC.
- UNSURVEYED LINES:
LOT LINES
- PARCEL BOUNDARY
- MINING CLAIMS ETC.
- RAILWAY AND RIGHT OF WAY
- UTILITY LINES
- NON-PERENNIAL STREAM
- FLOODING OR FLOODING RIGHTS
- SUBDIVISION OR COMPOSITE PLAN
- RESERVATIONS
- ORIGINAL SHORELINE
- MARSH OR MUSKEG
- MINES
- TRAVERSE MONUMENT

DISPOSITION OF CROWN LANDS

TYPE OF DOCUMENT	SYMBOL
PATENT, SURFACE & MINING RIGHTS	
" SURFACE RIGHTS ONLY	
" MINING RIGHTS ONLY	
LEASE, SURFACE & MINING RIGHTS	
" SURFACE RIGHTS ONLY	
" MINING RIGHTS ONLY	
LICENCE OF OCCUPATION	
ORDER-IN-COUNCIL	
RESERVATION	
CANCELLED	
SAND & GRAVEL	
LAND USE PERMITS FOR COMMERCIAL TOURISM, OUTPOST CAMPS	

SCALE: 1 INCH = 40 CHAINS

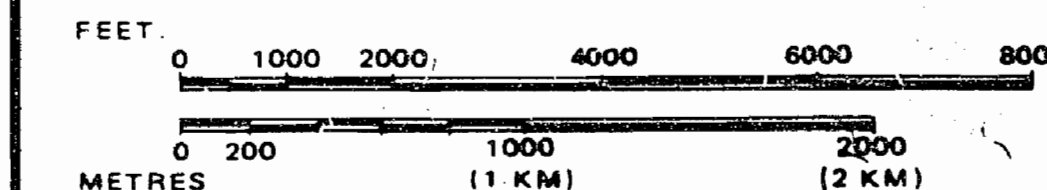

TOWNSHIP

LABERGE

M.N.R. ADMINISTRATIVE DISTRICT

WAWA

MINING DIVISION

THUNDER BAY

LAND TITLES / REGISTRY DIVISION

THUNDER BAY



Ministry of
Natural
Resources
Land
Management
Branch

Date AUGUST 1984

Number

Out of Service Feb. 6/95, LA

G-3174

THE INFORMATION THAT
APPEARS ON THIS MAP
HAS BEEN COMPILED
FROM VARIOUS SOURCES,
AND ACCURACY IS NOT
GUARANTEED. THOSE
WISHING TO STAKE MIN-
ING CLAIMS SHOULD CON-
SULT WITH THE MINING
RECORDER, MINISTRY OF
NORTHERN DEVELOP-
MENT AND MINES, FOR AD-
DITIONAL INFORMATION
ON THE STATUS OF THE
LANDS SHOWN HEREON.

OSKABUKUTA LAKE

Oct 4, 1984

6-3174

REFERENCES

AREAS WITHDRAWN FROM DISPOSITION

- M.R.O. - MINING RIGHTS ONLY
S.R.O. - SURFACE RIGHTS ONLY
M.+S. - MINING AND SURFACE RIGHTS

Description	Order No.	Date	Disposition	File
(R1) CROWN RESERVE - Surface Rights Only, File 188546.				
(R2) Surface & Mining Rights withdrawn from staking, Section 43 Mining Act, R.S.O. 1970, Dated Sept. 25/79, File 188546, Order No. W-4/79, Pic Moberl Indian Band.				
(R3) Surface Rights Only withdrawn from staking, Sec. 36 Mining Act, R.S.O. 1980, Order No. W-2/81, Dated Feb. 7/81, File 188546, Landfill Site.				
(R4) Surface Rights Only withdrawn from staking, Sec. 36 Mining Act, R.S.O. 1980, Order No. W-6/82, Dated 5/4/82, File 188546, Waste Disposal Site.				

FLOODING RIGHTS ON WHITE RIVER AND WHITE LAKE TO CONTOUR ELEVATION 1000' TO ONTARIO HYDRO.

ALL MINING CLAIMS ALONG WHITE RIVER AND CONNECTING LAKES ARE SUBJECT TO SEC. 4 OF THE MINING ACT, R.S.O. 1970. FILE 13890


DATE OF ISSUE

SEP 10 1987

PROVINCIAL RECORDING
OFFICE - SUDBURY

NOTICE:
The information that appears on this map has been compiled from various sources and accuracy is not guaranteed. Those wishing to stake MINING CLAIMS should consult with the MINING RECORDER, Ministry of Northern Development and Mines, for additional information on the status of the lands shown hereon.

WHITE LAKE (S.P.T.) G-623

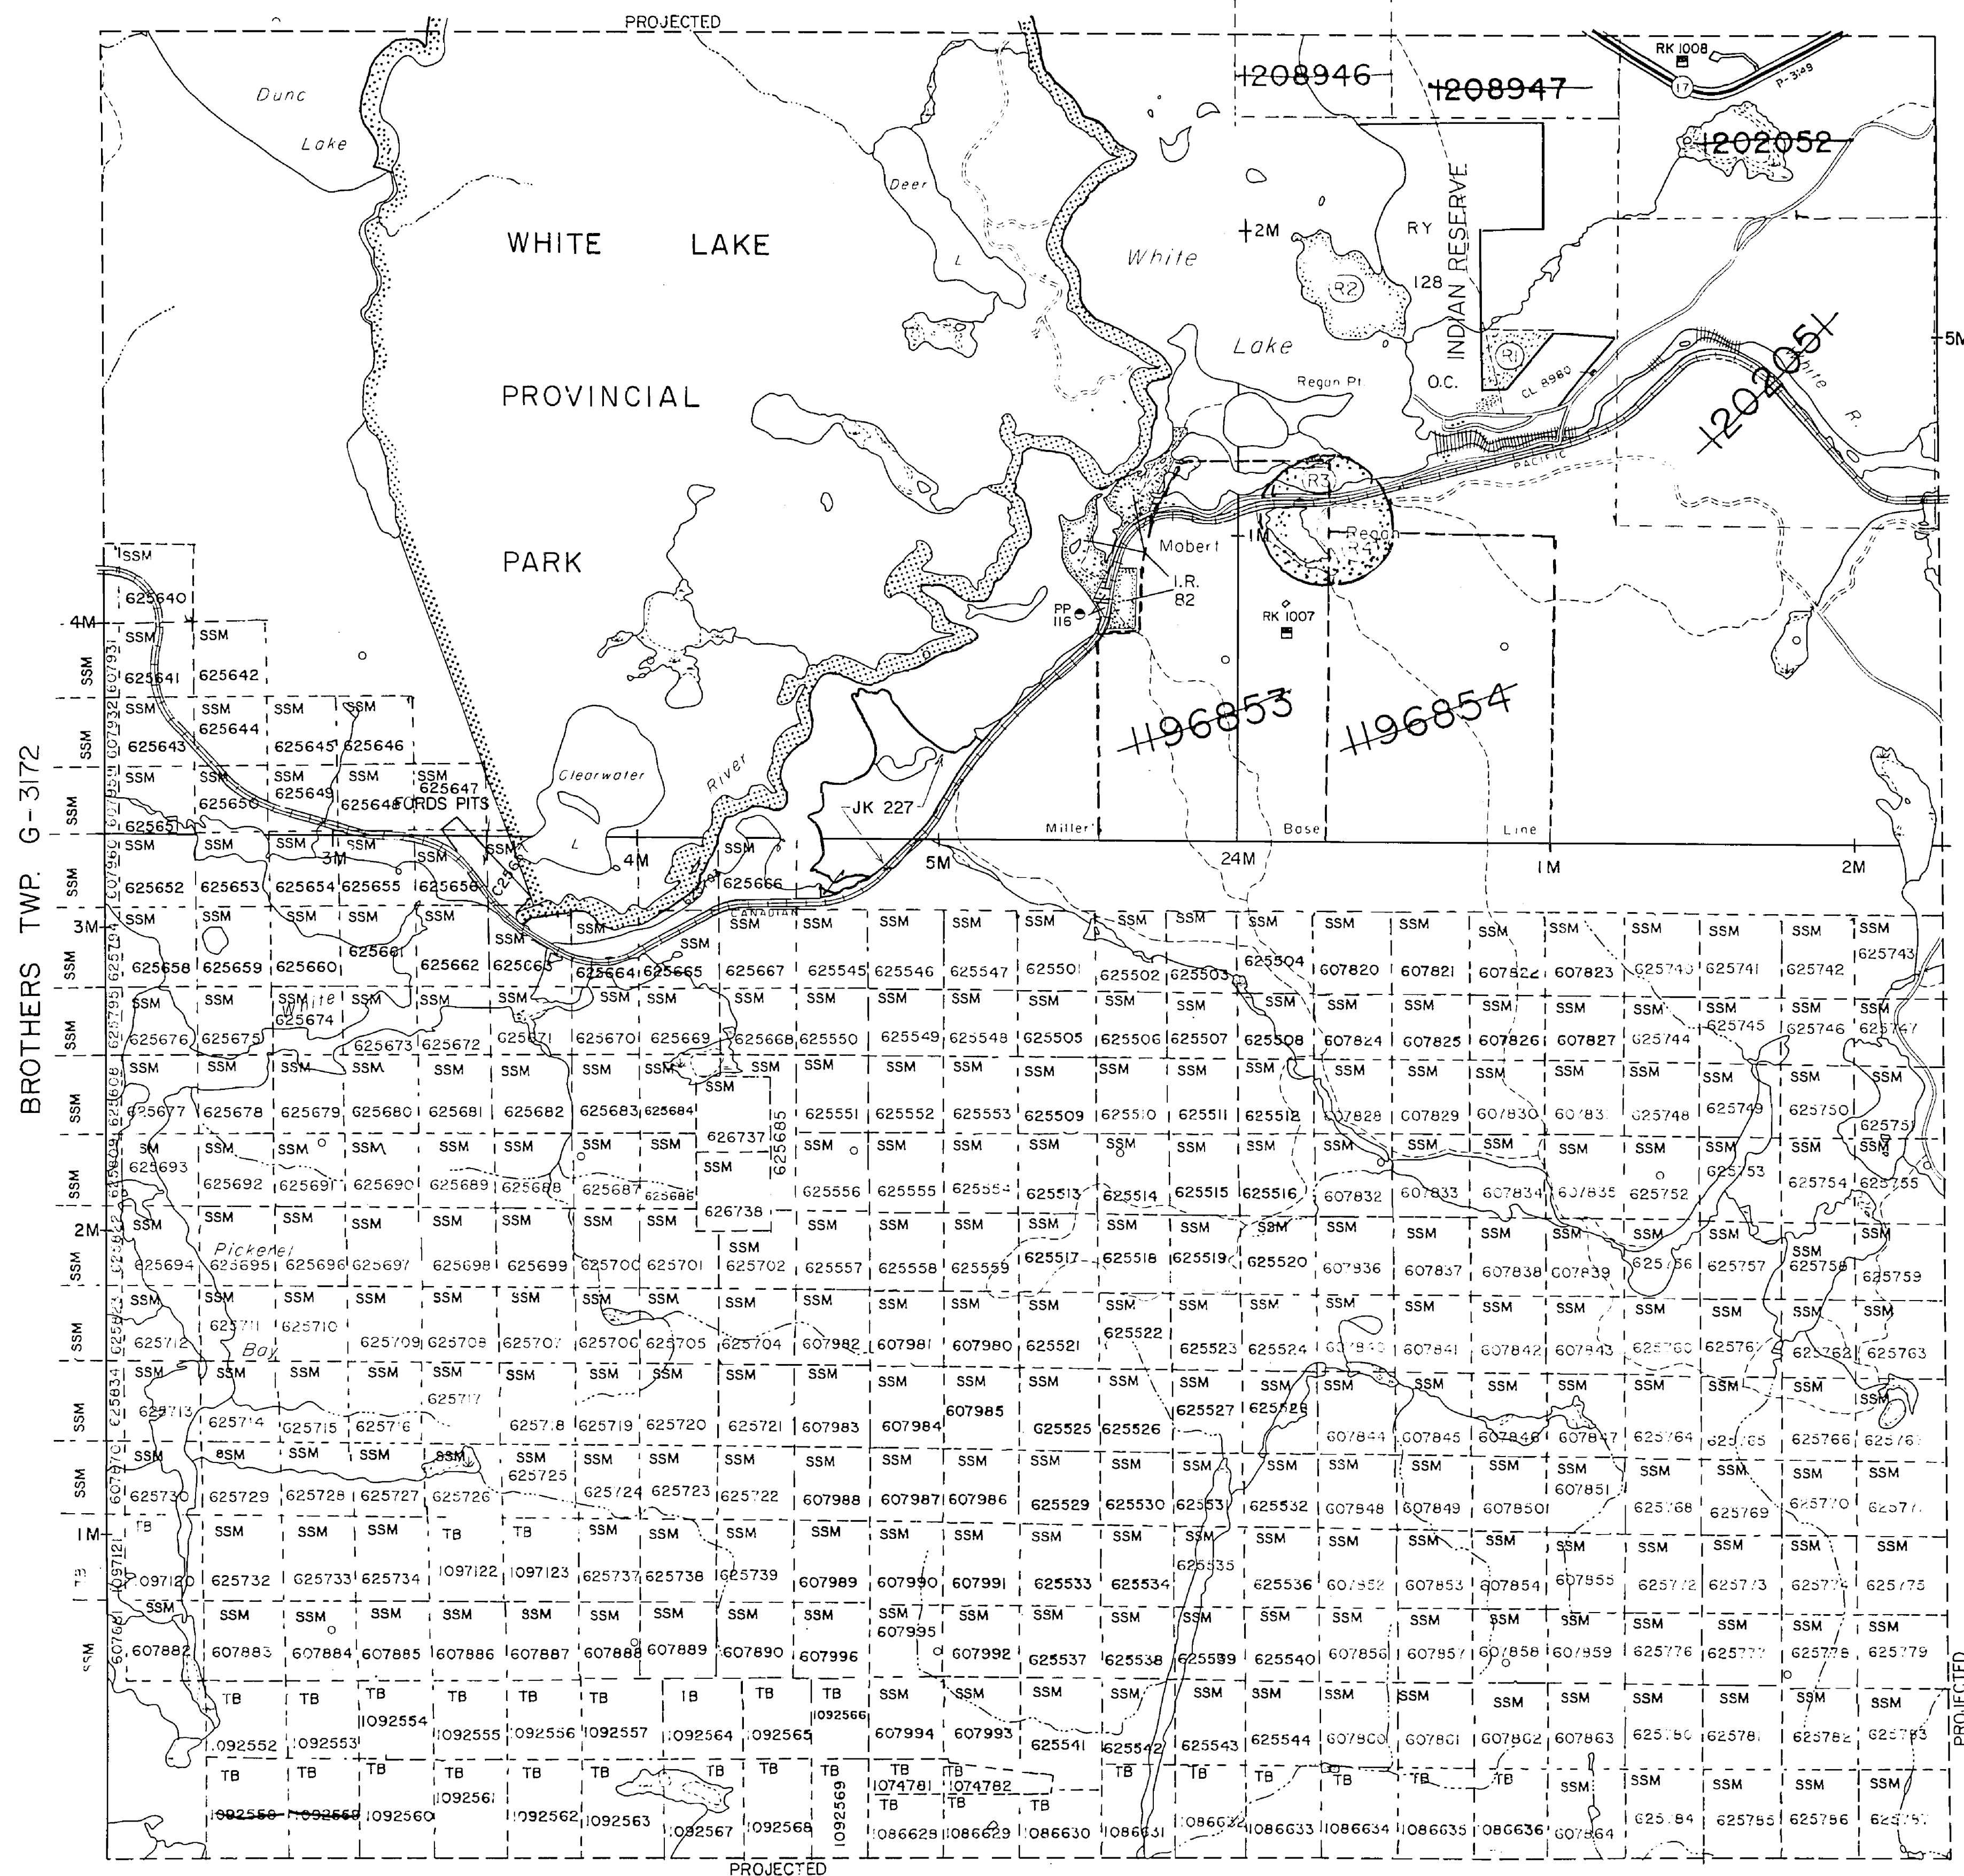

OSKABUKUTA LAKE G-3775


LEGEND

HIGHWAY AND ROUTE No.	
OTHER ROADS	
TRAILS	
SURVEYED LINES	
TOWNSHIPS, BASE LINES, ETC.	
LOTS, MINING CLAIMS, PARCELS, ETC.	
UNSURVEYED LINES	
LOT LINES	
PARCEL BOUNDARY	
MINING CLAIMS ETC.	
RAILWAY AND RIGHT OF WAY	
UTILITY LINES	
NON-PERENNIAL STREAM	
FLOODING OR FLOODING RIGHTS	
SUBDIVISION OR COMPOSITE PLAN	
RESERVATIONS	
ORIGINAL SHORELINE	
MARSH OR MUSKEG	
MINES	
TRAVERSE MONUMENT	
INDIAN RESERVE	

DISPOSITION OF CROWN LANDS

TYPE OF DOCUMENT	SYMBOL
PATENT, SURFACE & MINING RIGHTS	
" SURFACE RIGHTS ONLY	
" MINING RIGHTS ONLY	
LEASE, SURFACE & MINING RIGHTS	
" SURFACE RIGHTS ONLY	
" MINING RIGHTS ONLY	
LICENCE OF OCCUPATION	
ORDER-IN-COUNCIL	
RESERVATION	
CANCELLED	
SAND & GRAVEL	
LAND USE PERMITS FOR COMMERCIAL TOURISM, OUTPOST CAMPS	

SCALE: 1 INCH = 40 CHAINS

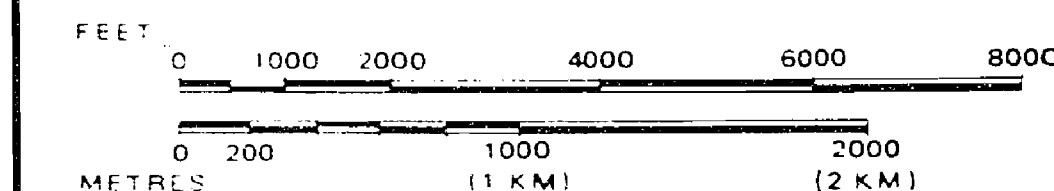

TOWNSHIP

LABERGE

M.N.R. ADMINISTRATIVE DISTRICT

WAWA

MINING DIVISION

SAULT STE. MARIE

LAND TITLES / REGISTRY DIVISION

THUNDER BAY



Date AUGUST 1984

Number

In Service FEB. 06/95, (LA)

G-3174

SAUL STEINBERG
MANAGING DIRECTOR
RECEIVED
OCT 4 - 1984
A.M. P.M.
7:8 9:10:11:12:1:2:3:4:5:6

M.R.O. — MINING RIGHTS ONLY
S.R.O. — SURFACE RIGHTS ONLY
M. + S. — MINING AND SURFACE RIGHTS

	Description	Order No.	Date	Disposition	File
(1)	CROWN RESERVE			S. R. O.	188546
(2)	SEC. 43/70	W. 14/79	25/9/79	M. B. S.	188546
(3)	SEC. 36/80	W. 2/81	17/2/81	S. R. O.	188546
(4)	SEC. 36/80	W. 6/82	5/4/82	S. R. O.	188546

① M.T.C. GRAVEL PIT No. 297
② GRAVEL FILE 153615

FLOODING RIGHTS ON WHITE RIVER AND WHITE LAKE
TO CONTOUR ELEVATION 1080' TO ONT. HYDRO.


ALL MINING CLAIMS ALONG WHITE RIVER AND CONNECTING
LAKES ARE SUBJECT TO SEC. 41 OF THE MINING ACT,
R.S.O. 1970. FILE 113890.

HIGHWAY AND ROUTE No.
OTHER ROADS
TRAILS
SURVEYED LINES:
TOWNSHIPS, BASE LINES, ETC.
LOTS, MINING CLAIMS, PARCELS, ETC.
UNSURVEYED LINES:
LOT LINES
PARCEL BOUNDARY
MINING CLAIMS ETC.
RAILWAY AND RIGHT OF WAY
UTILITY LINES
NON-PERENNIAL STREAM
FLOODING OR FLOODING RIGHTS
SUBDIVISION OR COMPOSITE PLAN
RESERVATIONS
ORIGINAL SHORELINE
MARSH OR MUSKEG
MINES
TRAVERSE MONUMENT

<u>TYPE OF DOCUMENT</u>	<u>SYMBOL</u>
PATENT, SURFACE & MINING RIGHTS	
" SURFACE RIGHTS ONLY	
" MINING RIGHTS ONLY	
LEASE, SURFACE & MINING RIGHTS	
" SURFACE RIGHTS ONLY	
" MINING RIGHTS ONLY	
LICENCE OF OCCUPATION	
ORDER-IN-COUNCIL	
RESERVATION	
CANCELLED	
SAND & GRAVEL	

NOTE: MINING RIGHTS IN PARCELS PATENTED PRIOR TO MAY 1, 1913, VESTED IN ORIGINAL PATENTEE BY THE PUBLIC LANDS ACT, R.S.O. 1970, CHAP. 380, SEC. 63, SUBSEC.

SCALE: 1 INCH = 40 CHAINS

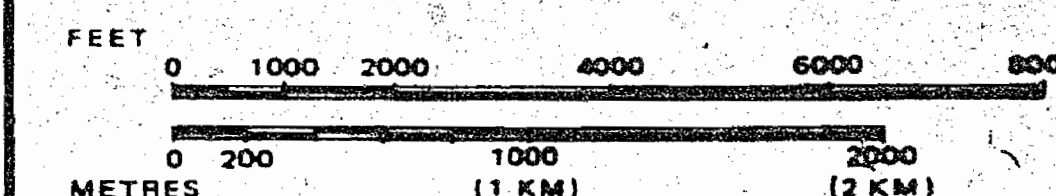

TOWNSHIP

LABERGE

M.N.R. ADMINISTRATIVE DISTRICT

WAWA

MINING DIVISION

THUNDER BAY
LAND TITLES / REGISTRY DIVISION
THUNDER BAY




Ministry of Land
Natural Management
Resources Branch

Date AUGUST 1984

Number

G-3174

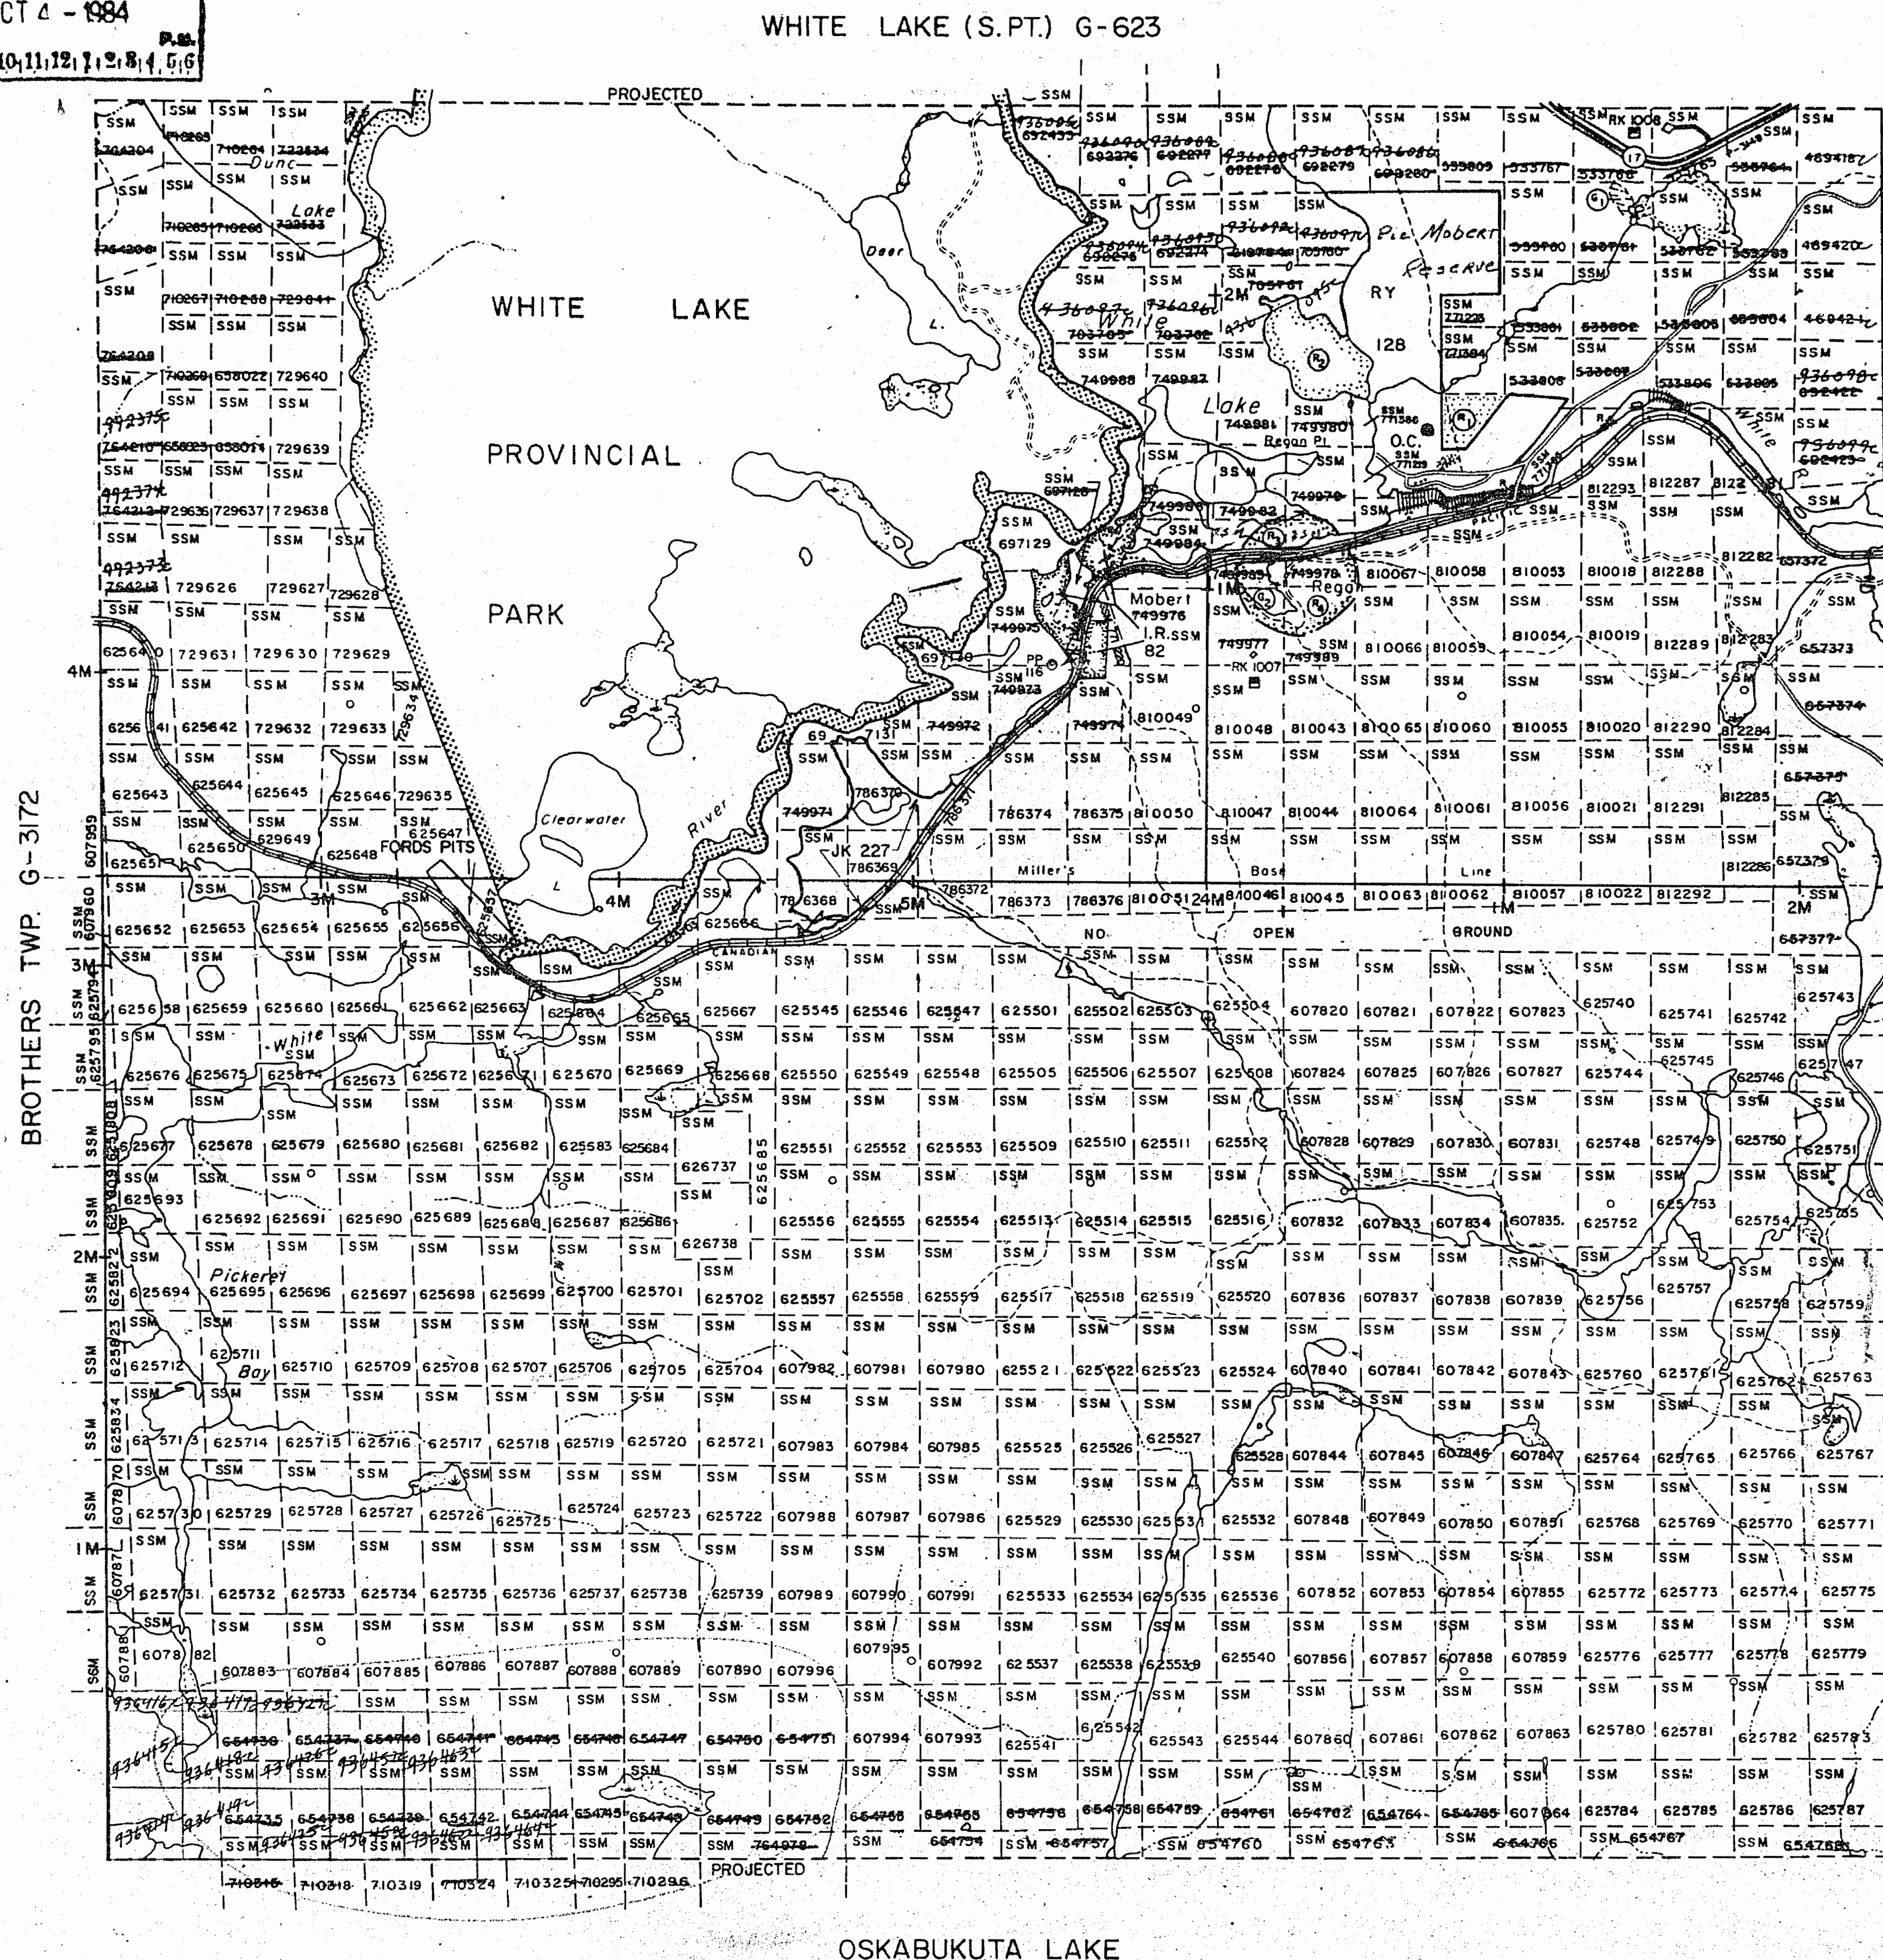

M-CBON TWARD

RECEIVED
FOUNDER B

NOV 9 AM 8 35

REFERENCES

AREAS WITHDRAWN FROM DISPOSITION

M.R.O. - MINING RIGHTS ONLY

S.R.O. - SURFACE RIGHTS ONLY

M.L.S. - MINING AND SURFACE RIGHTS

Description	Order No.	Date	Disposition	File
1. CROWN RESERVE			S.R.O.	188546
2. SEC 43/70	W.14/79	25/9/79	M.B.S.	188546
3. SEC 36/80	W.2/81	17/2/81	S.R.O.	188546
4. SEC 36/80	W.6/82	5/4/82	S.R.O.	188546

SAND and GRAVEL


1. N.T.C. GRAVEL PIT No. 297
2. GRAVEL FILE 153615

FLOODING RIGHTS ON WHITE RIVER AND WHITE LAKE TO CONTOUR ELEVATION 1080' TO ONT. HYDRO.

ALL MINING CLAIMS ALONG WHITE RIVER AND CONNECTING LAKES ARE SUBJECT TO SEC 41 OF THE MINING ACT, R.S.O. 1970. FILE 115890.

RECEIVED
OCT 4 - 1984
A.M. P.M.
7:01:10:11:12:13:14:15:16

WHITE LAKE (S.P.T.) G-623

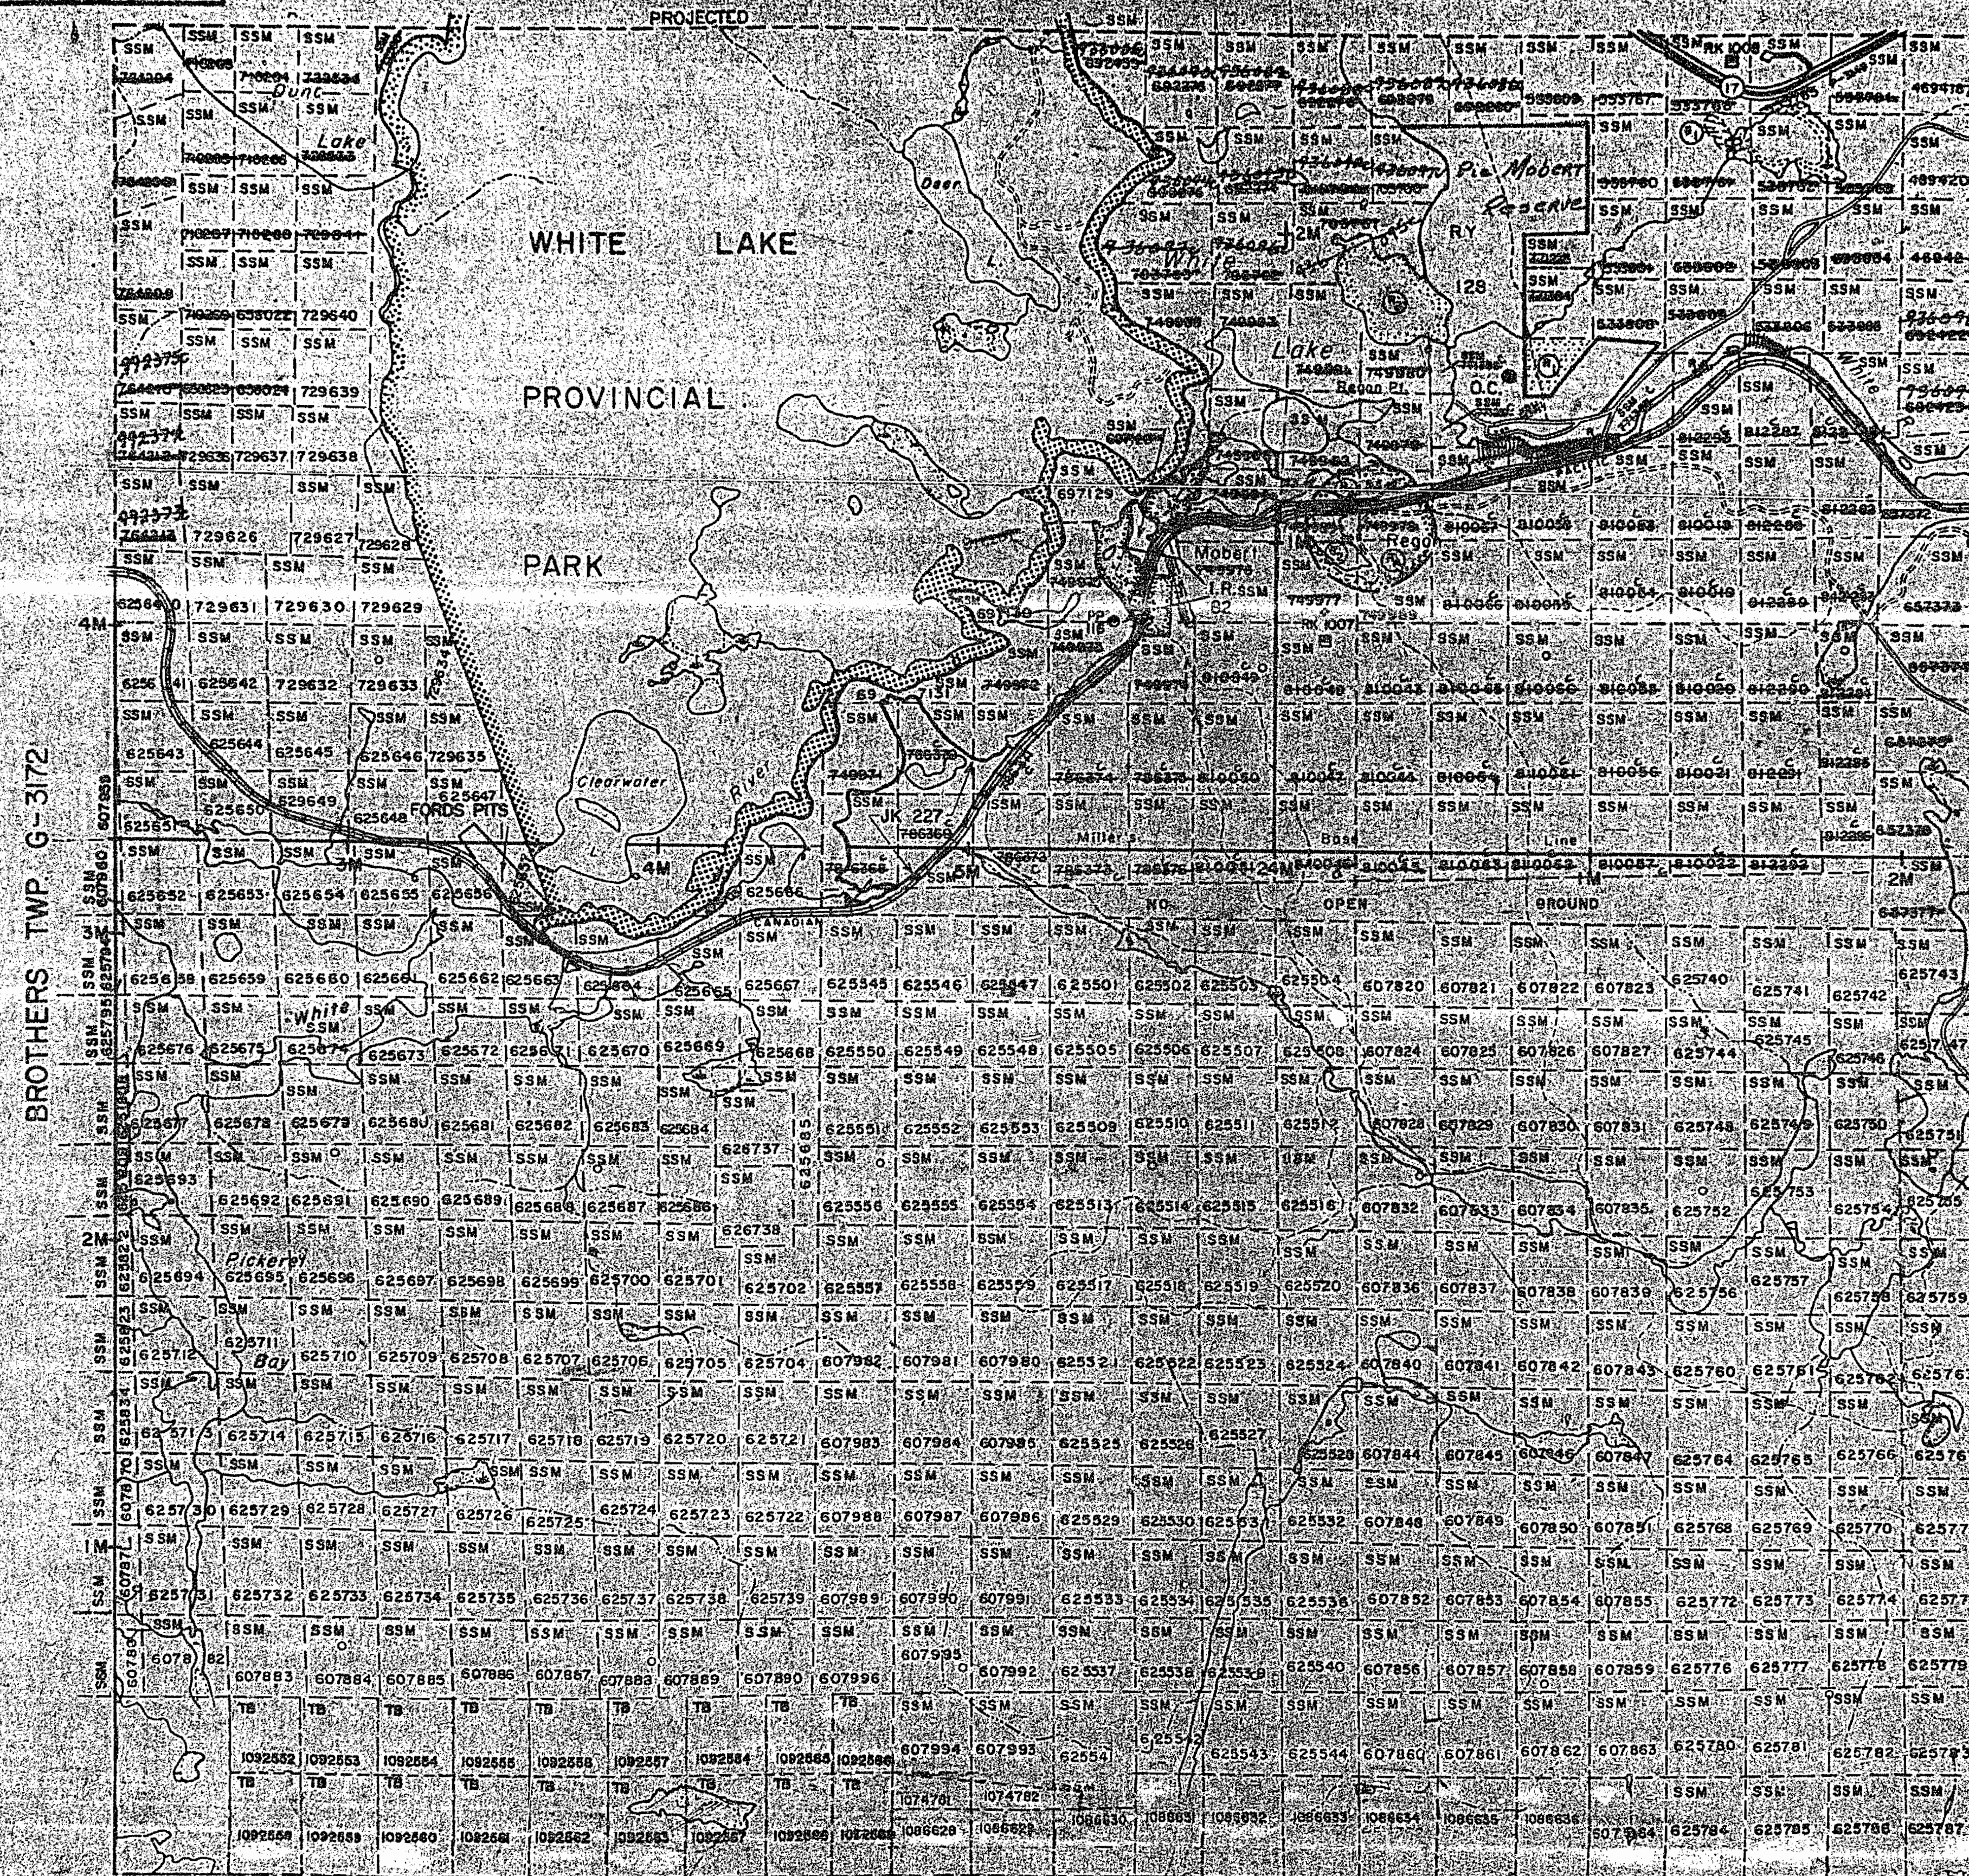

LEGEND


HIGHWAY AND ROUTE No.	
OTHER ROADS	
TRAILS	
SURVEYED LINES	
TOWNSHIPS, BASE LINES, ETC.	
LOTS, MINING CLAIMS, PARCELS, ETC.	
UNSURVEYED LINES	
LOT LINES	
PARCEL BOUNDARY	
MINING CLAIMS ETC.	
RAILWAY AND RIGHT OF WAY	
UTILITY LINES	
NON-PERENNIAL STREAM	
FLOODING OR FLOODING RIGHTS	
SUBDIVISION OR COMPOSITE PLAN	
RESERVATIONS	
ORIGINAL SHORELINE	
MARSH OR MUSKEG	
MINES	
TRAVERSE MONUMENT	

DISPOSITION OF CROWN LANDS

TYPE OF DOCUMENT	SYMBOL
PATENT, SURFACE & MINING RIGHTS	
SURFACE RIGHTS ONLY	
MINING RIGHTS ONLY	
LEASE, SURFACE & MINING RIGHTS	
SURFACE RIGHTS ONLY	
MINING RIGHTS ONLY	
LICENCE OF OCCUPATION	
ORDER IN COUNCIL	
RESERVATION	
CANCELLED	
SAND & GRAVEL	

NOTE: MINING RIGHTS IN PARCELS PATENTED PRIOR TO MAY 1, 1913, VESTED IN ORIGINAL PATENTEE BY THE PUBLIC LANDS ACT, R.S.O. 1970, CHAP. 320, SEC. 62, SUBSEC. 1.

SCALE: 1 INCH = 40 CHAINS

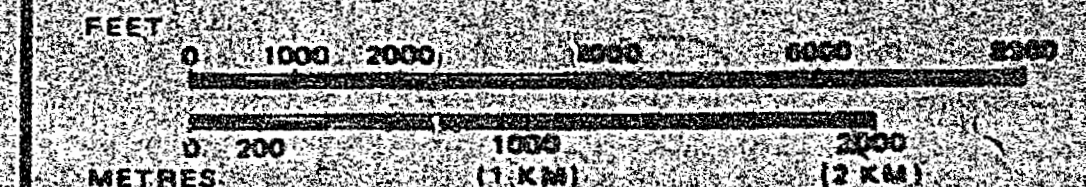

TOWNSHIP

LABERGE

M.N.R. ADMINISTRATIVE DISTRICT


WAWA

MINING DIVISION

THUNDER BAY

LAND TITLES / REGISTRY DIVISION

THUNDER BAY

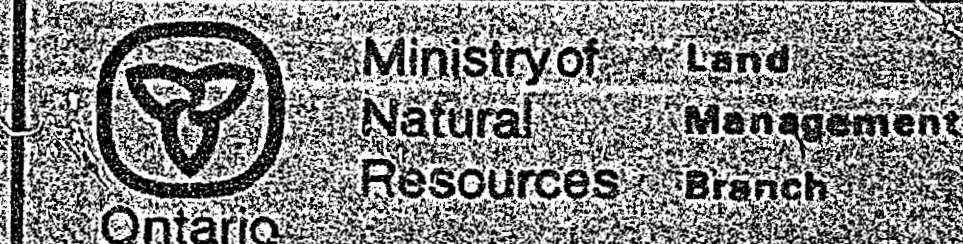

Date: AUGUST 1984

Number

G-3174

OSKABUKUTA LAKE

LABERGE
TWP
G-3174

DRAWING NUMBER

PLAN HOLD CORPORATION • IRVINE, CALIFORNIA
REORDER BY NUMBER 072524

DRAWING NUMBER

PLAN HOLD CORPORATION • IRVINE, CALIFORNIA
REORDER BY NUMBER 072524

DRAWING NUMBER

PLAN HOLD CORPORATION • IRVINE, CALIFORNIA
REORDER BY NUMBER 072524

LABERGE TWP G-3174

DRAWING NUMBER

PLAN HOLD CORPORATION • IRVINE, CALIFORNIA
REORDER BY NUMBER 072524

REFERENCES

AREAS WITHDRAWN FROM DISPOSITION

M.R.O. - MINING RIGHTS ONLY

S.R.O. - SURFACE RIGHTS ONLY

M.+S. - MINING AND SURFACE RIGHTS


- | Description | Order No. | Date | Disposition | File |
|------------------------|-----------|------|---|--------------|
| (R1) CROWN RESERVE | | | Surface Rights Only. | File 188546. |
| (R2) | | | Surface & Mining Rights withdrawn from staking, Section 43 Mining Act R.S.O.1970, Dated Sept. 25/79, File 188546, Order No. W14/79, Plc Moberl Indian Band. | |
| (R3) | | | Surface Rights Only withdrawn from staking, Sec. 36 Mining Act R.S.O.1980, Order No. W-2/81, Dated Feb. 17/81, File 188546, Landfill Site. | |
| (R4) | | | Surface Rights Only withdrawn from staking, Sec. 36 Mining Act R.S.O.1980, Order No. W-6/82, Dated 5/4/82, File 188546, Waste Disposal Site. | |
| (R5) SEC.35 W-TB-21/98 | 26/06/98 | S&M | 195150 | |

FLOODING RIGHTS ON WHITE RIVER AND WHITE LAKE TO CONTOUR ELEVATION 1080' TO ONTARIO HYDRO.

ALL MINING CLAIMS ALONG WHITE RIVER AND CONNECTING LAKES ARE SUBJECT TO SEC. 41 OF THE MINING ACT, R.S.O. 1970. FILE 113890

NOTICE:
The information that appears on this map has been compiled from various sources and accuracy is not guaranteed. Those wishing to stake MINING CLAIMS should consult with the MINING RECORDER, Ministry of Northern Development and Mines, for additional information on the status of the lands shown hereon.

WHITE LAKE (S.P.T.) G-623

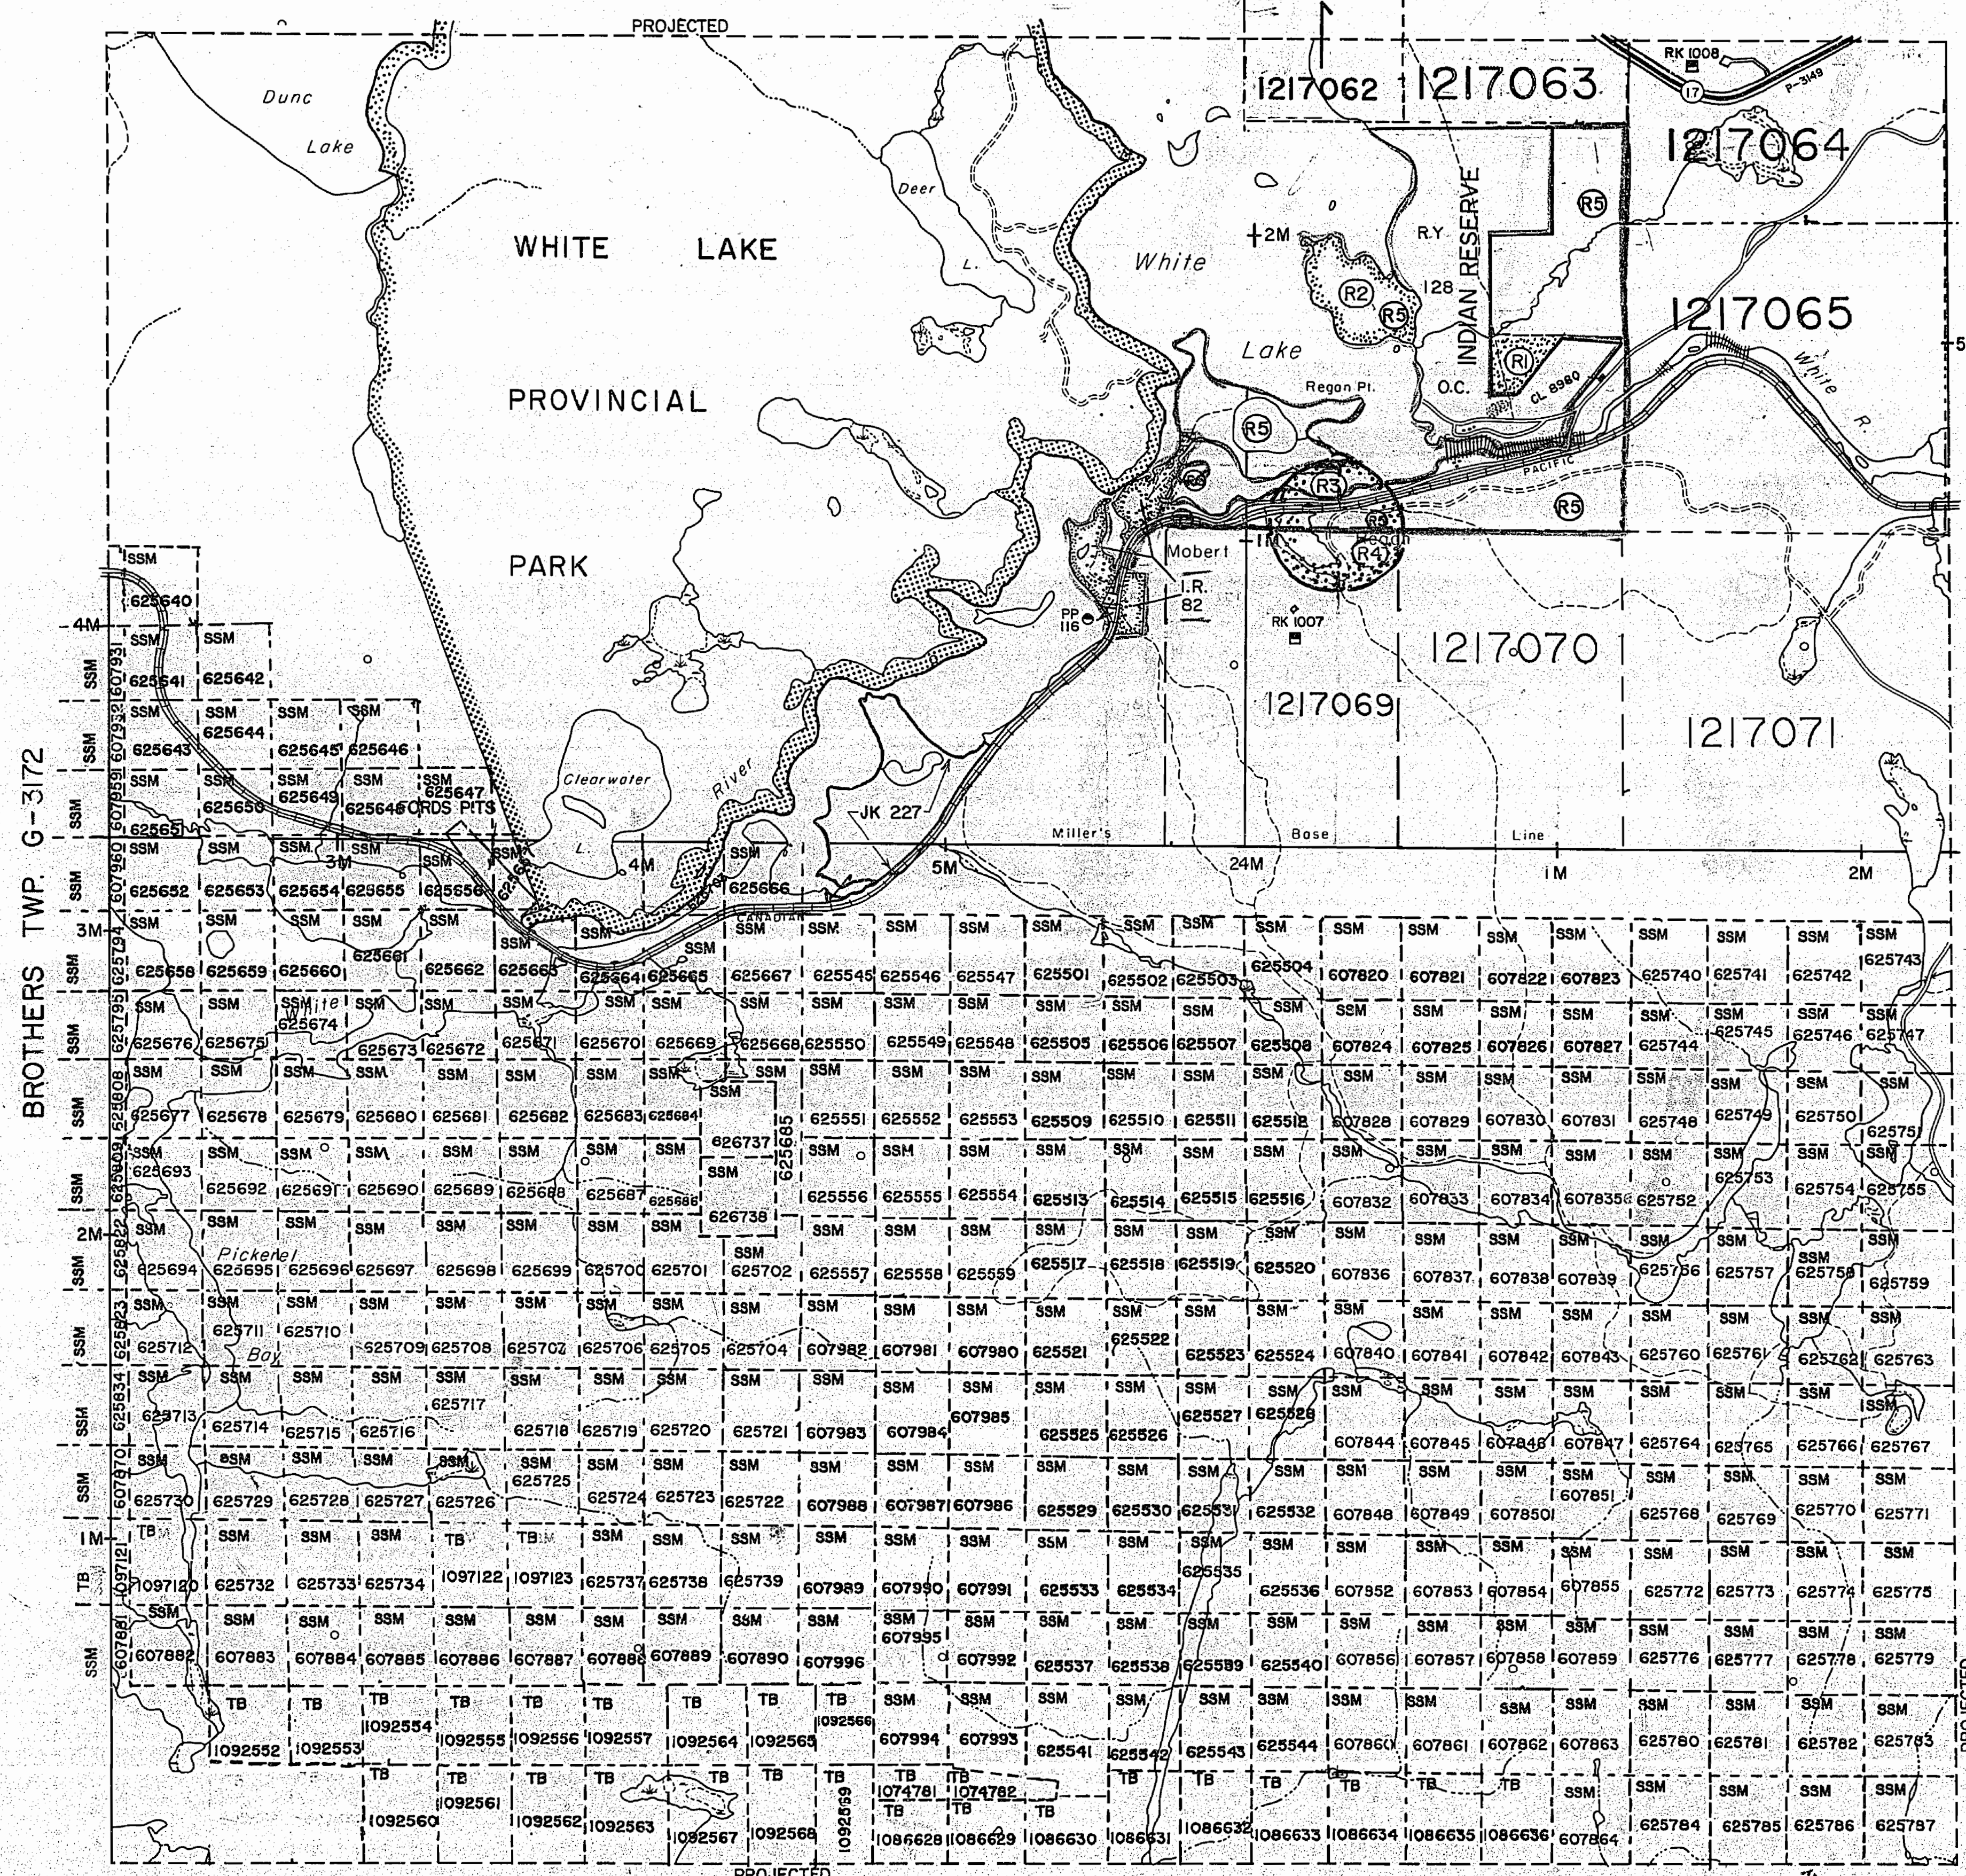

OSKABUKUTA LAKE G-3775

LEGEND


- HIGHWAY AND ROUTE No.
- OTHER ROADS
- TRAILS
- SURVEYED LINES:
TOWNSHIPS, BASE LINES, ETC.
- UNSURVEYED LINES:
LOT LINES
- PARCEL BOUNDARY
- MINING CLAIMS ETC.
- RAILWAY AND RIGHT OF WAY
- UTILITY LINES
- NON-PERENNIAL STREAM
- FLOODING OR FLOODING RIGHTS
- SUBDIVISION OR COMPOSITE PLAN
- RESERVATIONS
- ORIGINAL SHORELINE
- MARSH OR MUSKEG
- MINES
- TRAVERSE MONUMENT
- INDIAN RESERVE

DISPOSITION OF CROWN LANDS

TYPE OF DOCUMENT	SYMBOL
PATENT, SURFACE & MINING RIGHTS	
" SURFACE RIGHTS ONLY	
" MINING RIGHTS ONLY	
LEASE, SURFACE & MINING RIGHTS	
" SURFACE RIGHTS ONLY	
" MINING RIGHTS ONLY	
LICENCE OF OCCUPATION	
ORDER-IN-COUNCIL	
RESERVATION	
CANCELLED	
SAND & GRAVEL	
LAND USE PERMITS FOR COMMERCIAL TOURISM, OUTPOST CAMPS	

NOTE: MINING RIGHTS IN PARCELS PATENTED PRIOR TO MAY 6, 1913, VESTED IN ORIGINAL PATENTEE BY THE PUBLIC LANDS ACT, R.S.O. 1970, CHAP. 380, SEC. 63, SUBSEC. 1.

SCALE: 1 INCH = 40 CHAINS

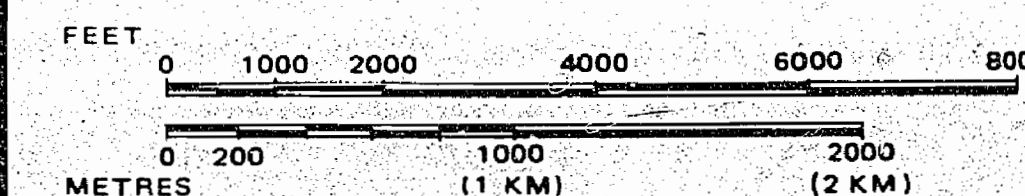

TOWNSHIP

LABERGE

M.N.R. ADMINISTRATIVE DISTRICT

WAWA

MINING DIVISION

SAULT STE. MARIE

LAND TITLES / REGISTRY DIVISION

THUNDER BAY

Ministry of Natural Resources
Land Management Branch
Ontario

Date AUGUST 1984

Number

In Service FEB. 06/95. LA

G-3174