

REFERENCES

SURVEYS

MERIDIAN LINE AND PART OF EAST BOUNDARY OF VINCENT TOWNSHIP, BY PHILLIPS AND BENNER O.L.S. 1916  
FIELD NOTE BOOK N° 2474

SOUTH BOUNDARY OF VINCENT TWP. BY R.S. KIRKUP O.L.S. 1936.  
FIELD NOTE BOOK N°

RESURVEY OF THE EAST BOUNDARY OF VINCENT TOWNSHIP BY R.S. KIRKUP O.L.S. 1951.  
FIELD NOTE BOOK N° 2735


AREAS WITHDRAWN FROM DISPOSITION

S.R. — SURFACE RIGHTS    M.R. — MINING RIGHTS

Description    Order No.    Date    Disposition    File

① Surface and mining rights withdrawn from staking Order W TB 47/95 95/07/14 NWR For Forest Research Sample Plots

② Surface and mining rights withdrawn from staking Order W TB 47/95 95/07/14 NWR For Forest Research Sample Plots

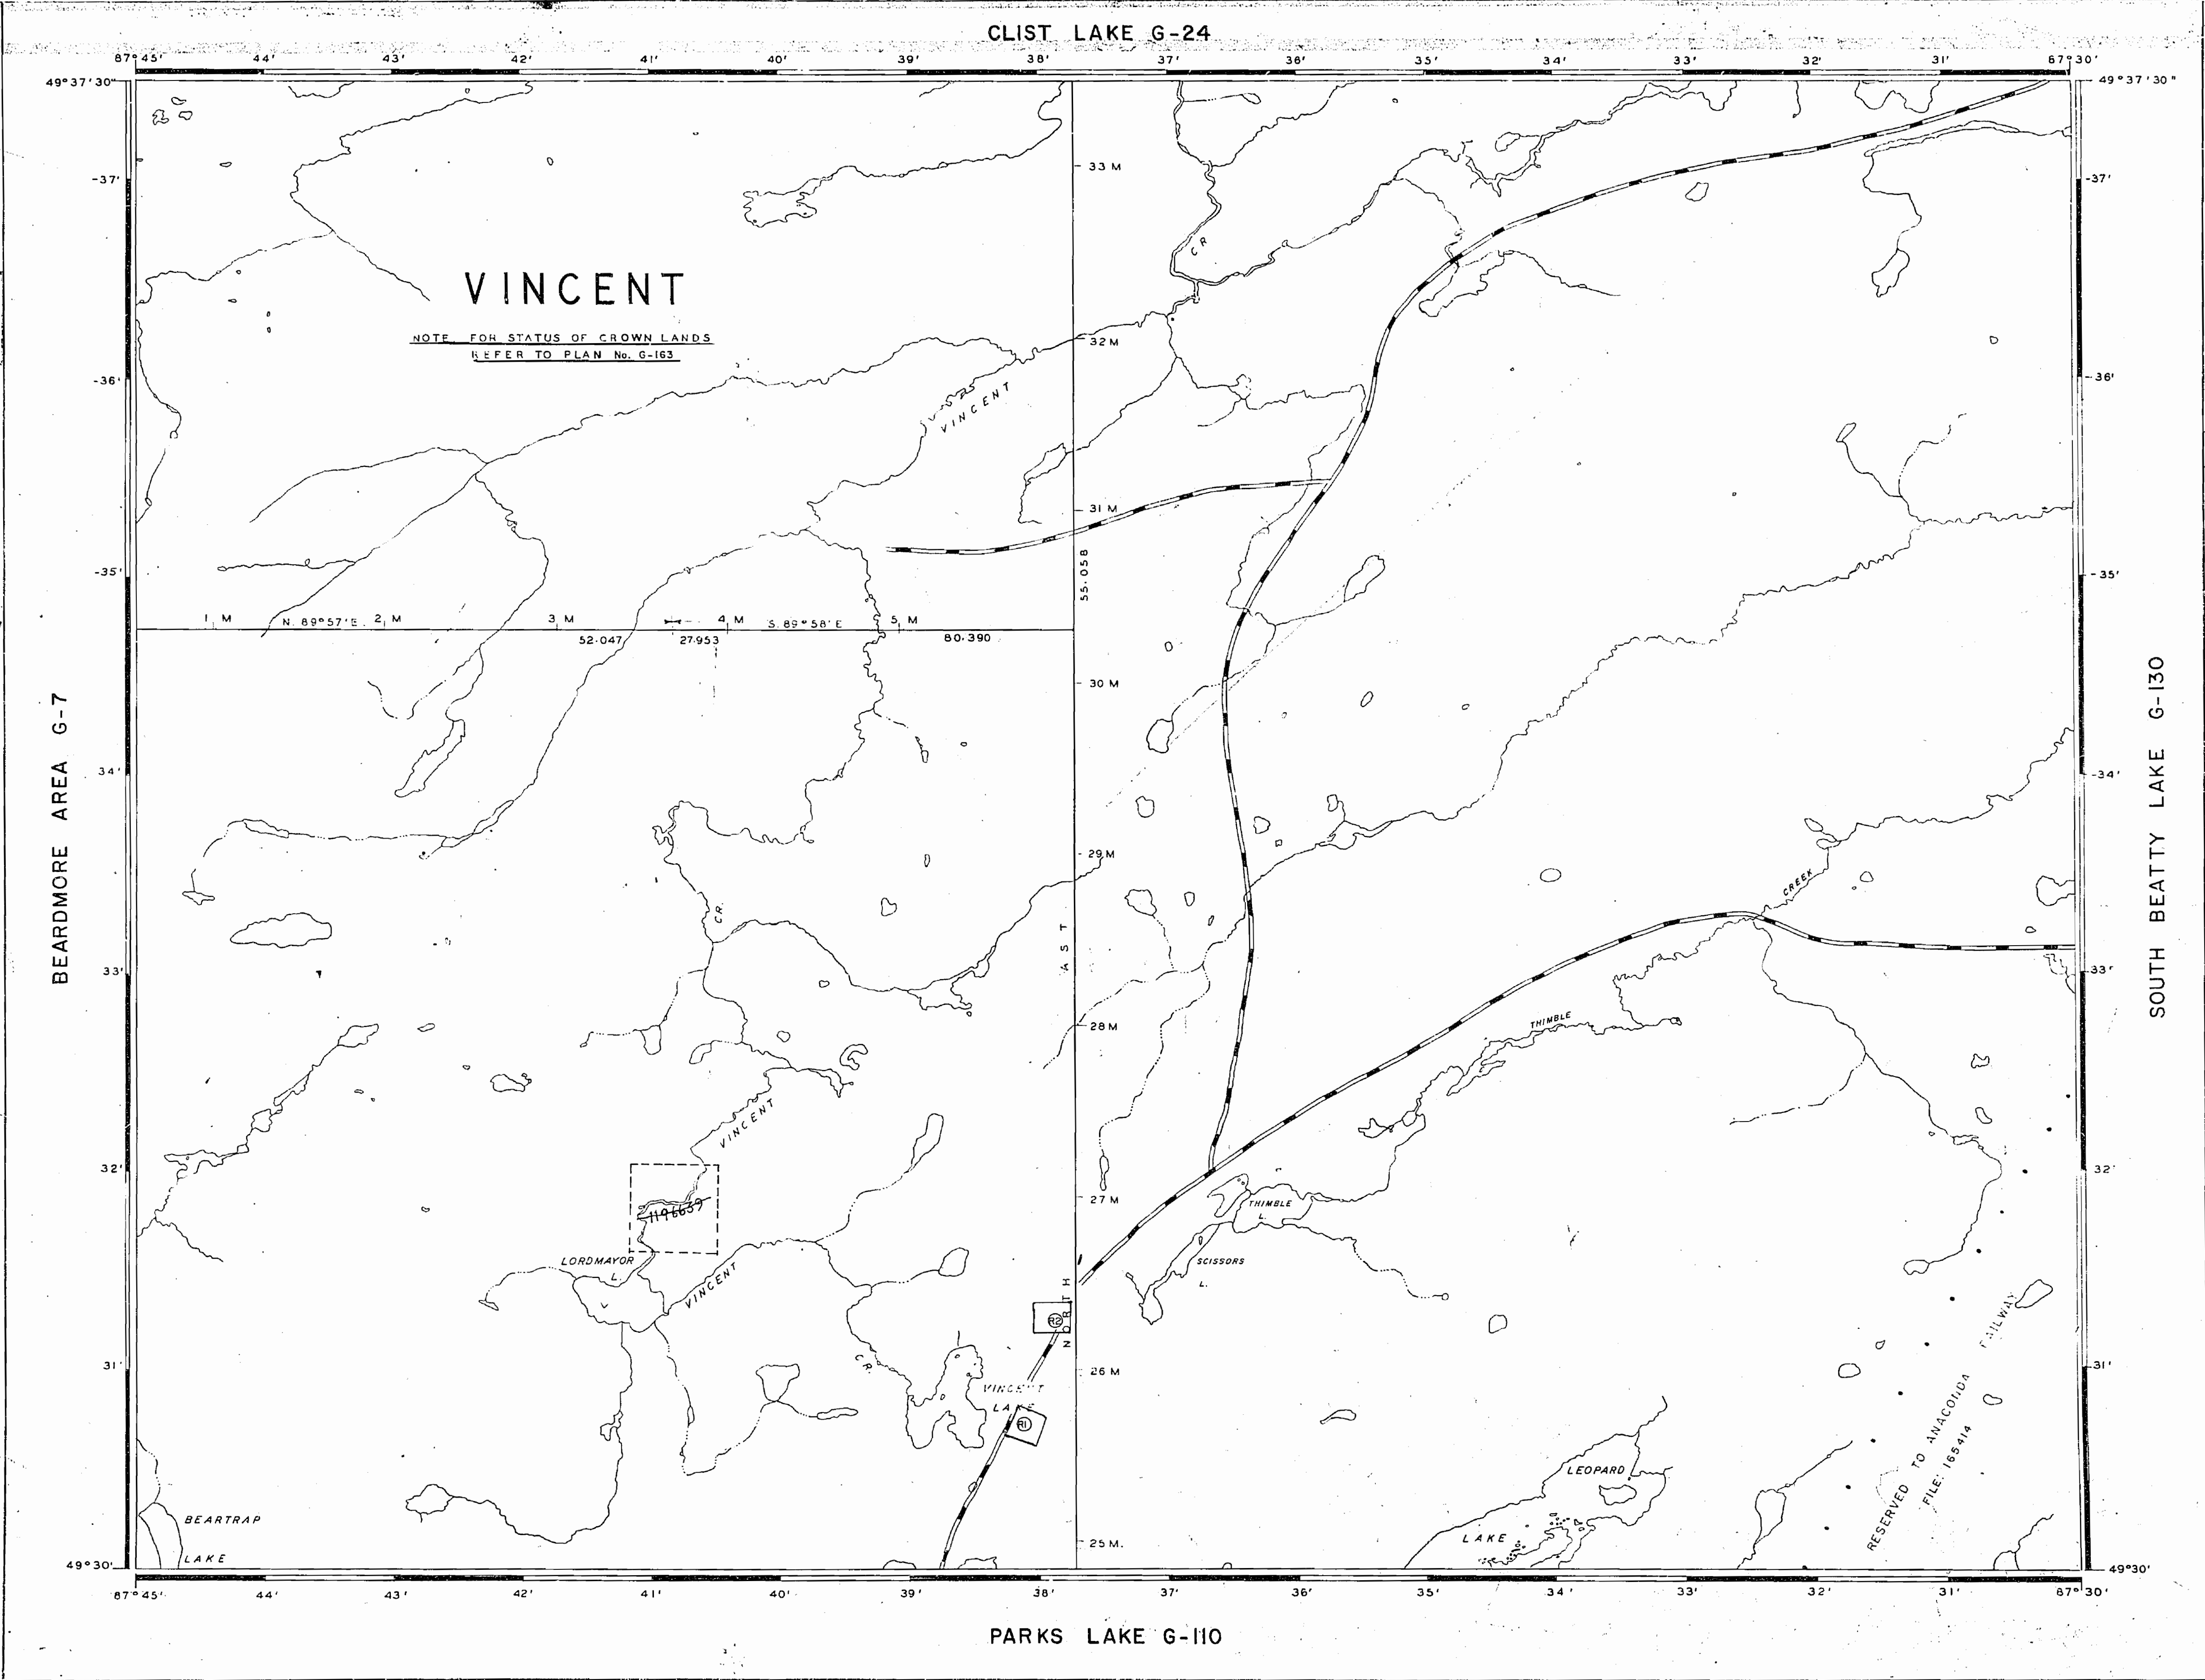

REFERENCES

TOPOGRAPHY

LAKES, RIVERS, ETC., FROM FOREST RESOURCES INVENTORY SHEET No 495873

DATE OF ISSUE

MAR 02 1999

PROVINCIAL RECORDING OFFICE - SUDBURY

THE INFORMATION THAT APPEARS ON THIS MAP HAS BEEN COMPILED FROM VARIOUS SOURCES, AND ACCURACY IS NOT GUARANTEED. THOSE WISHING TO STAKE MINING CLAIMS SHOULD CONSULT WITH THE MINING RECORDER, MINISTRY OF NORTHERN DEVELOPMENT AND MINES, FOR ADDITIONAL INFORMATION ON THE STATUS OF THE LANDS SHOWN HEREON.

LEGEND

HIGHWAY AND ROUTE No. OTHER ROADS TRAILS

SURVEYED LINES: TOWNSHIPS, BASE LINES, ETC. LOTS, MINING CLAIMS, PARCELS, ETC.

UNSURVEYED LINES: LOT LINES PARCEL BOUNDARY MINING CLAIMS ETC.

RAILWAY AND RIGHT OF WAY UTILITY LINES NON-PERENNIAL STREAM FLOODING OR FLOODING RIGHTS SUBDIVISION OR COMPOSITE PLAN RESERVATION: ORIGINAL SHORELINE MARSH OR MUSKEG MINES TRAVERSE MONUMENT

DISPOSITION OF CROWN LANDS

TYPE OF DOCUMENT SYMBOL

PATENT, SURFACE & MINING RIGHTS MINING RIGHTS ONLY LEASE SURFACE & MINING RIGHTS SURFACE RIGHTS ONLY MINING RIGHTS ONLY LICENCE OF OCCUPATION ORDER-IN-COUNCIL RESERVATION CANCELLED SAND & GRAVEL LAND USE PERMITS FOR COMMERCIAL TOURISM/OUTPOST CAMPS

NOTE: MINING RIGHTS IN PARCELS PATENTED PRIOR TO MAY 6, 1915, VESTED IN ORIGINAL PATENTEES BY THE PUBLIC LANDS ACT, R.S.O. 1970, CHAP. 380, SEC. 63, SUBSEC. 1.

SCALE: 1 INCH = 40 CHAINS

FEET 0 1000 2000 4000 6000 8000 METRES 0 200 1000 2000 (1 KM) (2 KM)

AREA

LEOPARD LAKE

M.N.R. ADMINISTRATIVE DISTRICT NIPIGON

MINING DIVISION THUNDER BAY

LAND TITLES / REGISTRY DIVISION THUNDER BAY

Ministry of Natural Resources Ontario

Land Management Branch

Date FEBRUARY, 1981

Number

G-68



REFERENCES

SURVEYS:-

MERIDIAN LINE AND PART OF EAST BOUNDARY OF VINCENT TOWNSHIP, BY PHILLIPS AND BENNER O.L.S. 1916 FIELD NOTE BOOK N° 2474


SOUTH BOUNDARY OF VINCENT TWP BY R.S. KIRKUP O.L.S. 1936. FIELD NOTE BOOK N°

RESURVEY OF THE EAST BOUNDARY OF VINCENT TOWNSHIP BY R.S. KIRKUP O.L.S. 1951. FIELD NOTE BOOK N° 2735.

AREAS WITHDRAWN FROM DISPOSITION

S.R. — SURFACE RIGHTS    M.R. — MINING RIGHTS

| Description | Order No.   | Date | Disposition | File |
|-------------|---|------|-------------|------|
| 11          | Surface and mining rights withdrawn from staking Order W TB 47/95 95/07/14 NWR For Forest Research Sample Plots |      |             |      |
| 12          | Surface and mining rights withdrawn from staking Order W TB 47/95 95/07/14 NWR For Forest Research Sample Plots |      |             |      |

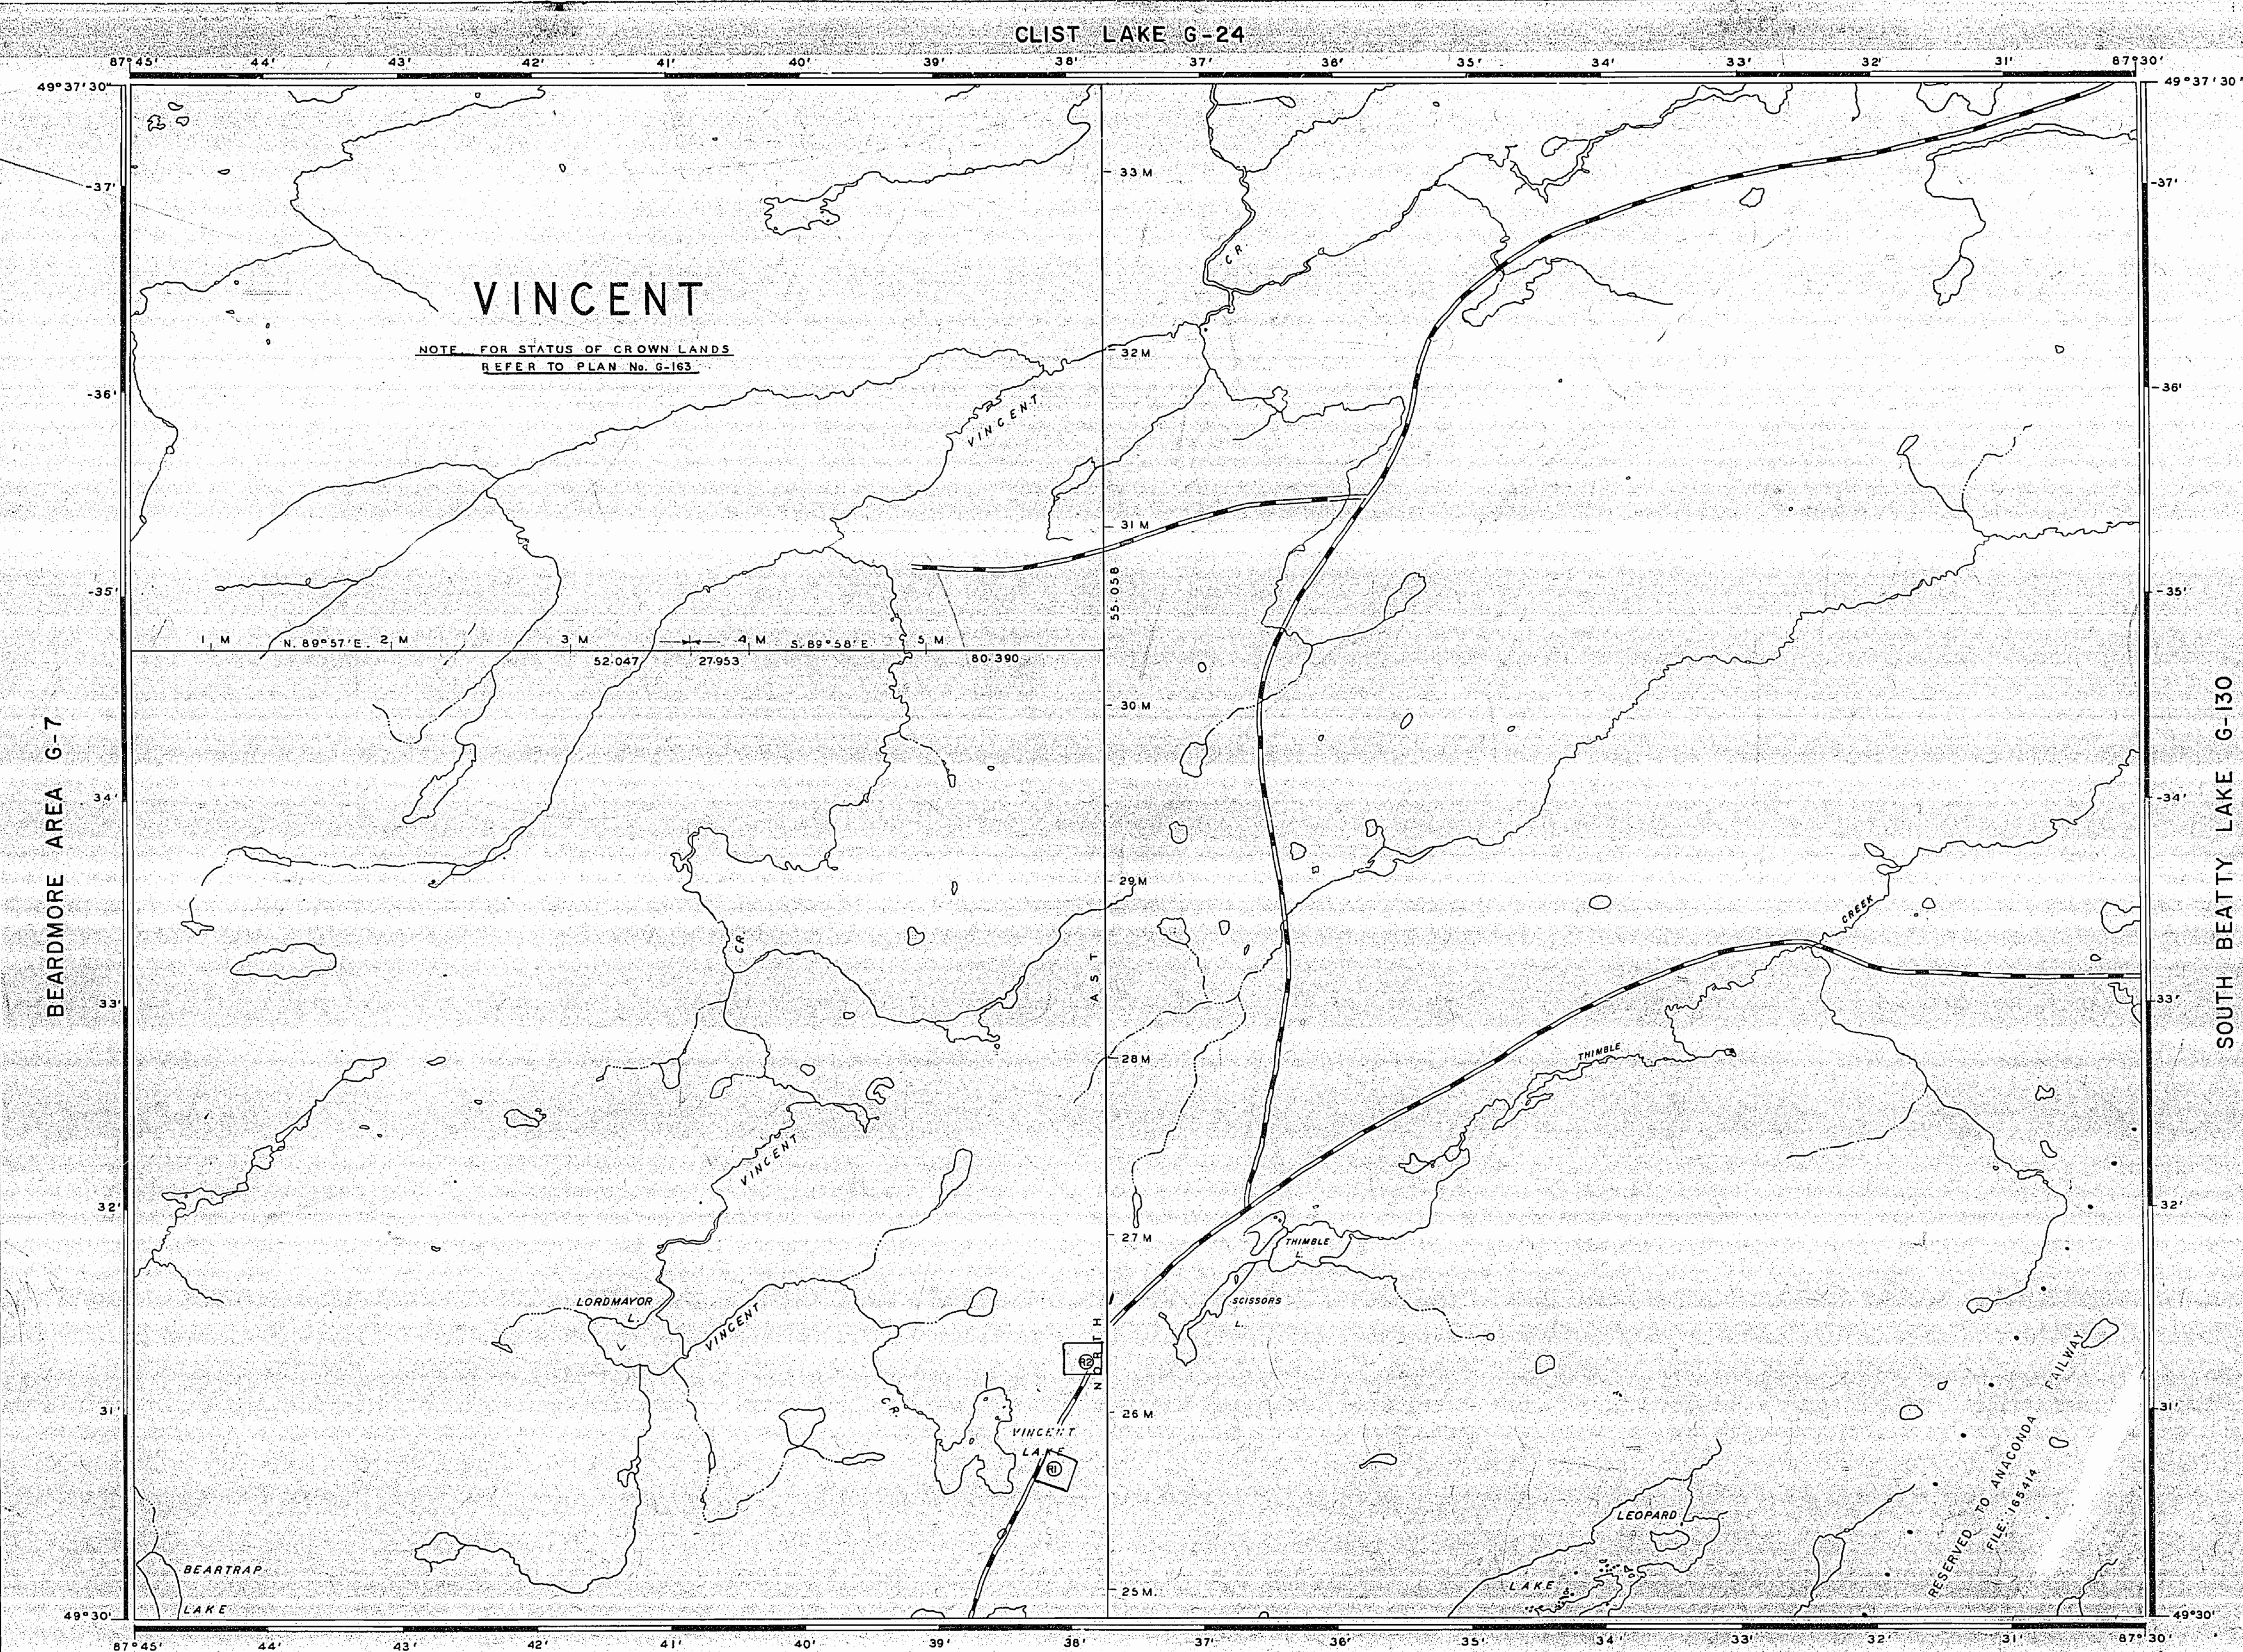

REFERENCES

TOPOGRAPHY

LAKES, RIVERS, ETC. FROM FOREST RESOURCES INVENTORY SHEET No. 495873

THE INFORMATION THAT APPEARS ON THIS MAP HAS BEEN COMPILED FROM VARIOUS SOURCES, AND ACCURACY IS NOT GUARANTEED. THOSE WISHING TO STAKE MINING CLAIMS SHOULD CONSULT WITH THE MINING RECORDER, MINISTRY OF NORTHERN DEVELOPMENT AND MINES, FOR ADDITIONAL INFORMATION ON THE STATUS OF THE LANDS SHOWN HEREON.

LEGEND

|                                    |  |
|------------------------------------|--|
| HIGHWAY AND ROUTE No.              |  |
| OTHER ROADS                        |  |
| TRAILS                             |  |
| SURVEYED LINES:                    |  |
| TOWNSHIPS, BASE LINES, ETC.        |  |
| LOTS, MINING CLAIMS, PARCELS, ETC. |  |
| UNSURVEYED LINES:                  |  |
| LOT LINES                          |  |
| PARCEL BOUNDARY                    |  |
| MINING CLAIMS ETC.                 |  |
| RAILWAY AND RIGHT OF WAY           |  |
| UTILITY LINES                      |  |
| NON-PERENNIAL STREAM               |  |
| FLOODING OR FLOODING RIGHTS        |  |
| SUBDIVISION OR COMPOSITE PLAN      |  |
| RESERVATION                        |  |
| ORIGINAL SHORELINE                 |  |
| MARSH OR MUSKEG                    |  |
| MINES                              |  |
| TRAVERSE MONUMENT                  |  |

DISPOSITION OF CROWN LANDS

| TYPE OF DOCUMENT                | SYMBOL |
|---------------------------------|--------|
| PATENT, SURFACE & MINING RIGHTS |        |
| SURFACE RIGHTS ONLY             |        |
| MINING RIGHTS ONLY              |        |
| LEASE, SURFACE & MINING RIGHTS  |        |
| SURFACE RIGHTS ONLY             |        |
| MINING RIGHTS ONLY              |        |
| LICENCE OF OCCUPATION           |        |
| ORDER-IN-COUNCIL                |        |
| RESERVATION                     |        |
| CANCELLED                       |        |
| SAND & GRAVEL                   |        |

LAND USE PERMITS FOR COMMERCIAL TOURISM OUTPOST CAMPS  
NOTE: MINING RIGHTS IN PARCELS PATENTED PRIOR TO MAY 6, 1915, VESTED IN ORIGINAL PATENTEE BY THE PUBLIC LANDS ACT, R.S.O. 1970, CHAP. 380, SEC. 63, SUBSEC. 1.

SCALE: 1 INCH = 40 CHAINS

|        |   |      |      |      |      |      |
|--------|---|------|------|------|------|------|
| FEET   | 0 | 1000 | 2000 | 4000 | 6000 | 8000 |
| METRES | 0 | 200  | 1000 | 2000 |      |      |

AREA

LEOPARD LAKE

M.N.R. ADMINISTRATIVE DISTRICT

NIPIGON

MINING DIVISION

THUNDER BAY

LAND TITLES / REGISTRY DIVISION

THUNDER BAY

Ministry of Natural Resources

Land Management Branch

Ontario

APR 10 / 81

Date: FEBRUARY, 1981

Number: G-68





2495

— PLAN OF —  
**TRAPNARROWS**

PORT ARTHUR MINING DIVISION.

— Scale: 40 chains to an

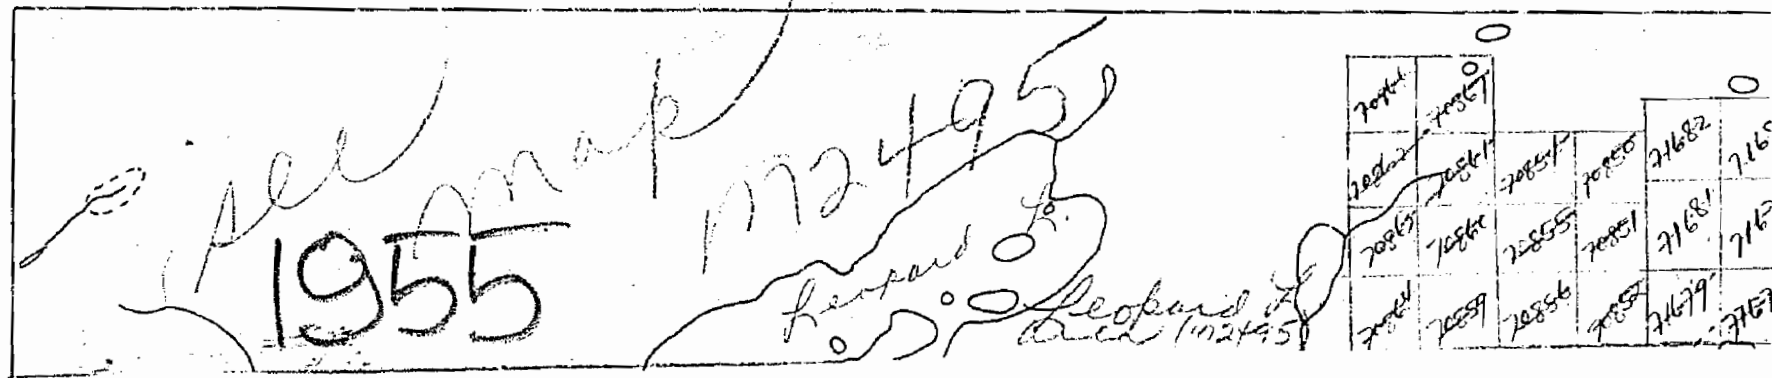

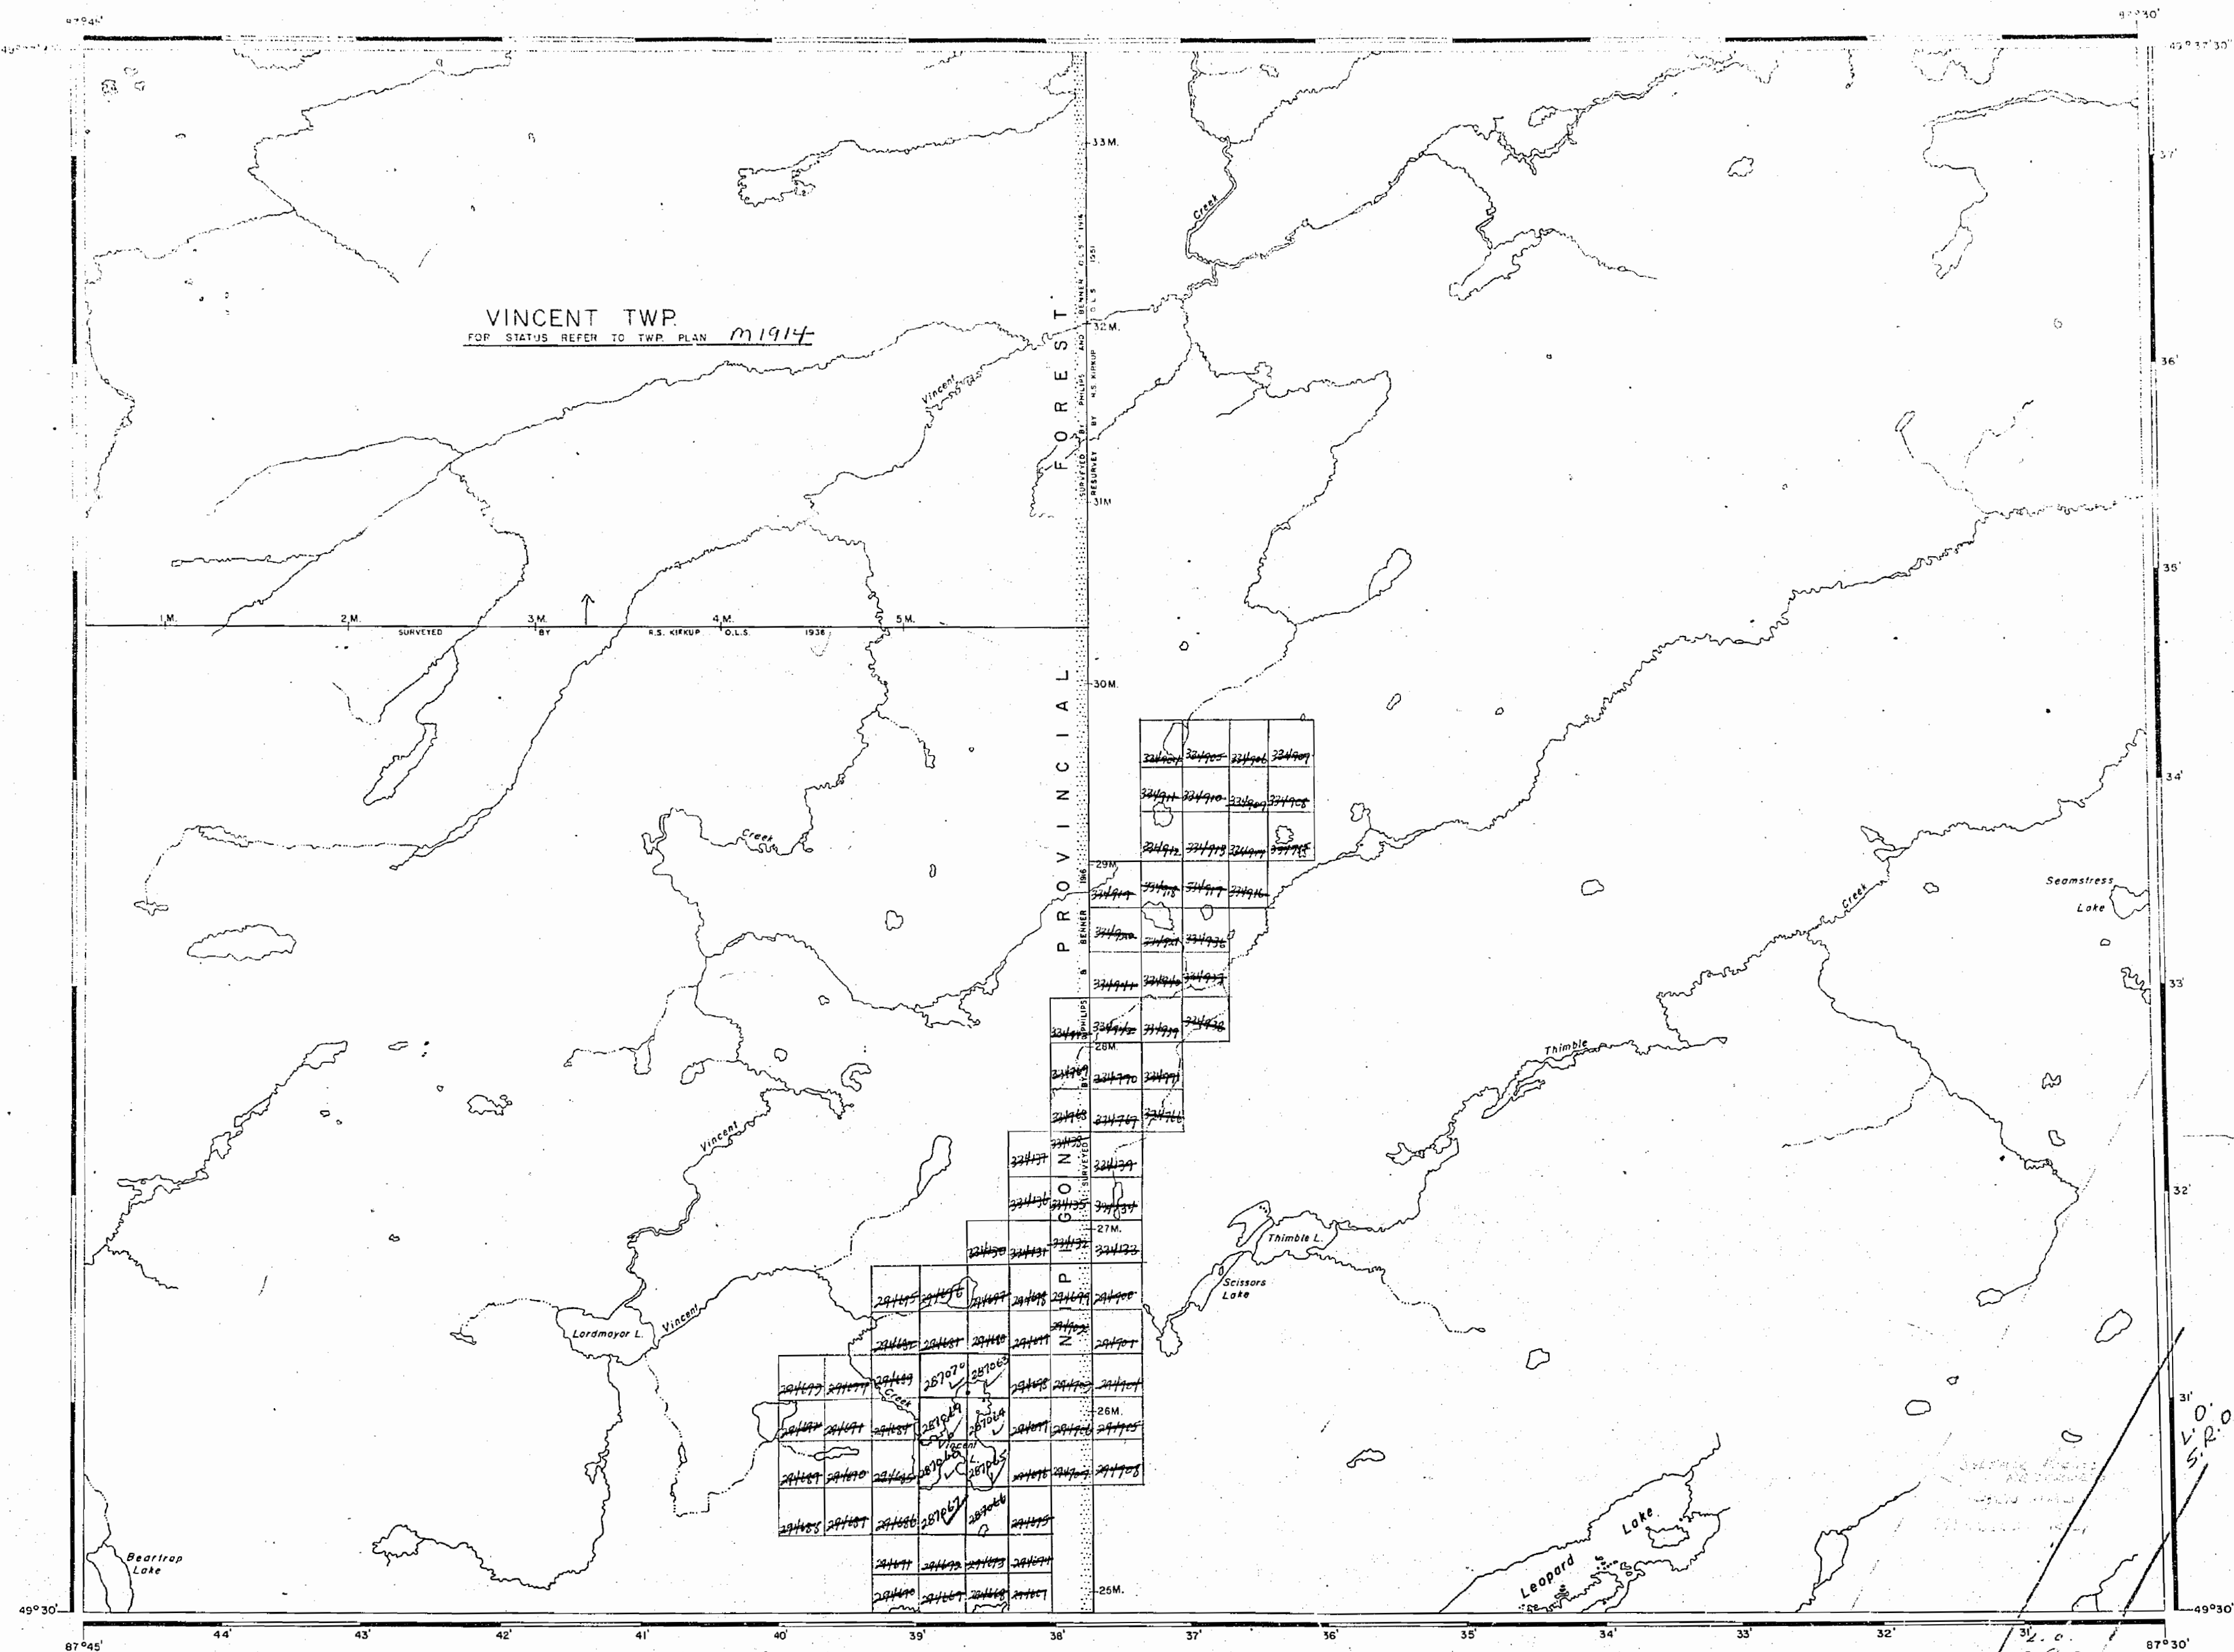

AREA OF

# LEOPARD LAKE

DISTRICT OF  
THUNDER BAY

PORT ARTHUR  
MINING DIVISION

SCALE: 1-INCH 40 CHAINS

## LEGEND

PATENTED LAND  
CROWN LAND SALE  
LEASES  
LOCATED LAND  
LICENSE OF OCCUPATION  
MINING RIGHTS ONLY  
SURFACE RIGHTS ONLY  
ROADS  
IMPROVED ROADS  
KING'S HIGHWAYS  
RAILWAYS  
POWER LINES  
MARSH OR MUSKEG  
MINES  
CANCELLED

## NOTES


400' Reserve around all lakes & rivers to  
Dept. of Lands & Forests.

1957



PLAN NO. M-2495

DEPARTMENT OF MINES  
- ONTARIO -

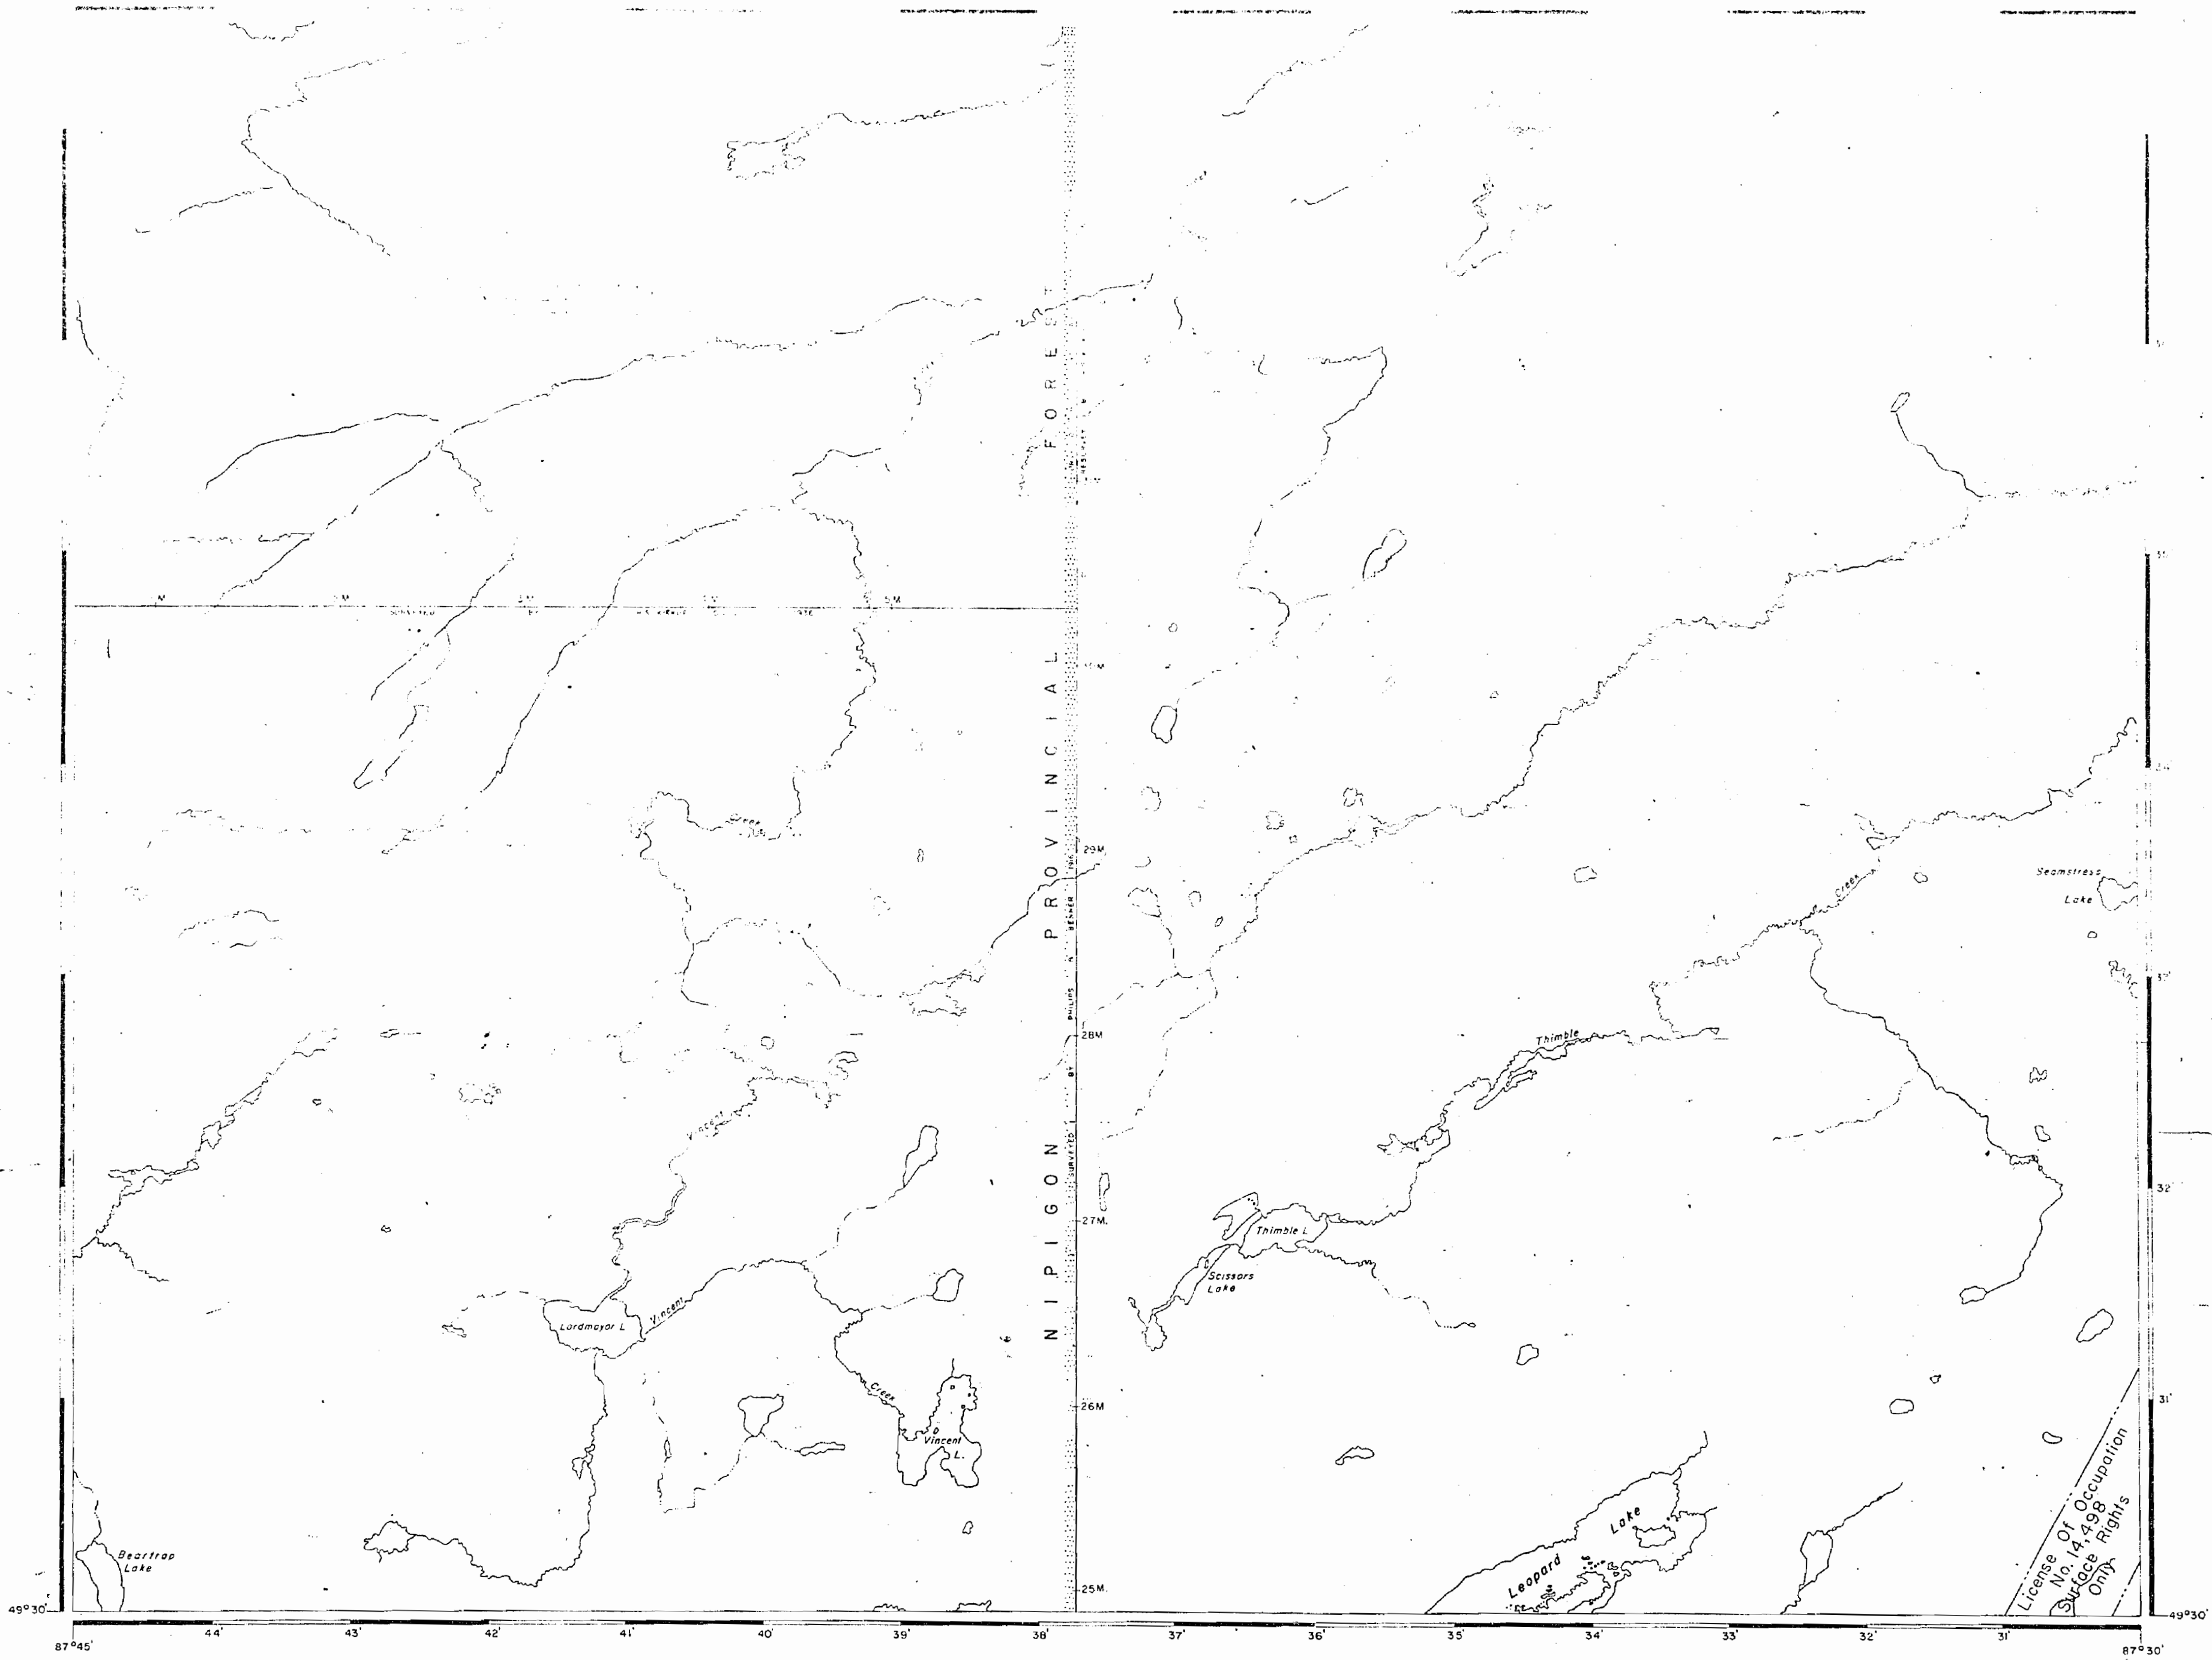

LEOPARD LAKE

DISTRICT OF  
THUNDER BAY

THUNDER BAY  
MINING DIVISION

SCALE 1 INCH = 40 CHAINS

LEGEND

|                       |        |
|-----------------------|--------|
| UNPATENTED LAND       | (P)    |
| CROWN LAND SALE       | C.S.   |
| LEASES                | (L)    |
| LOCATED LAND          | LOC.   |
| LICENSE OF OCCUPATION | L.O.   |
| MINING RIGHTS ONLY    | M.R.O. |
| SURFACE RIGHTS ONLY   | S.R.O. |
| ROADS                 | —      |
| IMPROVED ROADS        | —      |
| KING'S HIGHWAYS       | —      |
| POWER LINES           | —      |
| WATER OR MUSKES       | —      |
| MINES                 | —      |
| CANCELLED             | —      |

NOTES

400' Reserve around all lakes & rivers to  
Dept. of Lands & Forests.


1977

NIPIGON DIST. JULY 7/77  
NATIONAL TOPOGRAPHIC SERIES 42E12

PLAN NO: M-2495

ONTARIO  
MINISTRY OF NATURAL RESOURCES  
SURVEYS AND MAPPING BRANCH



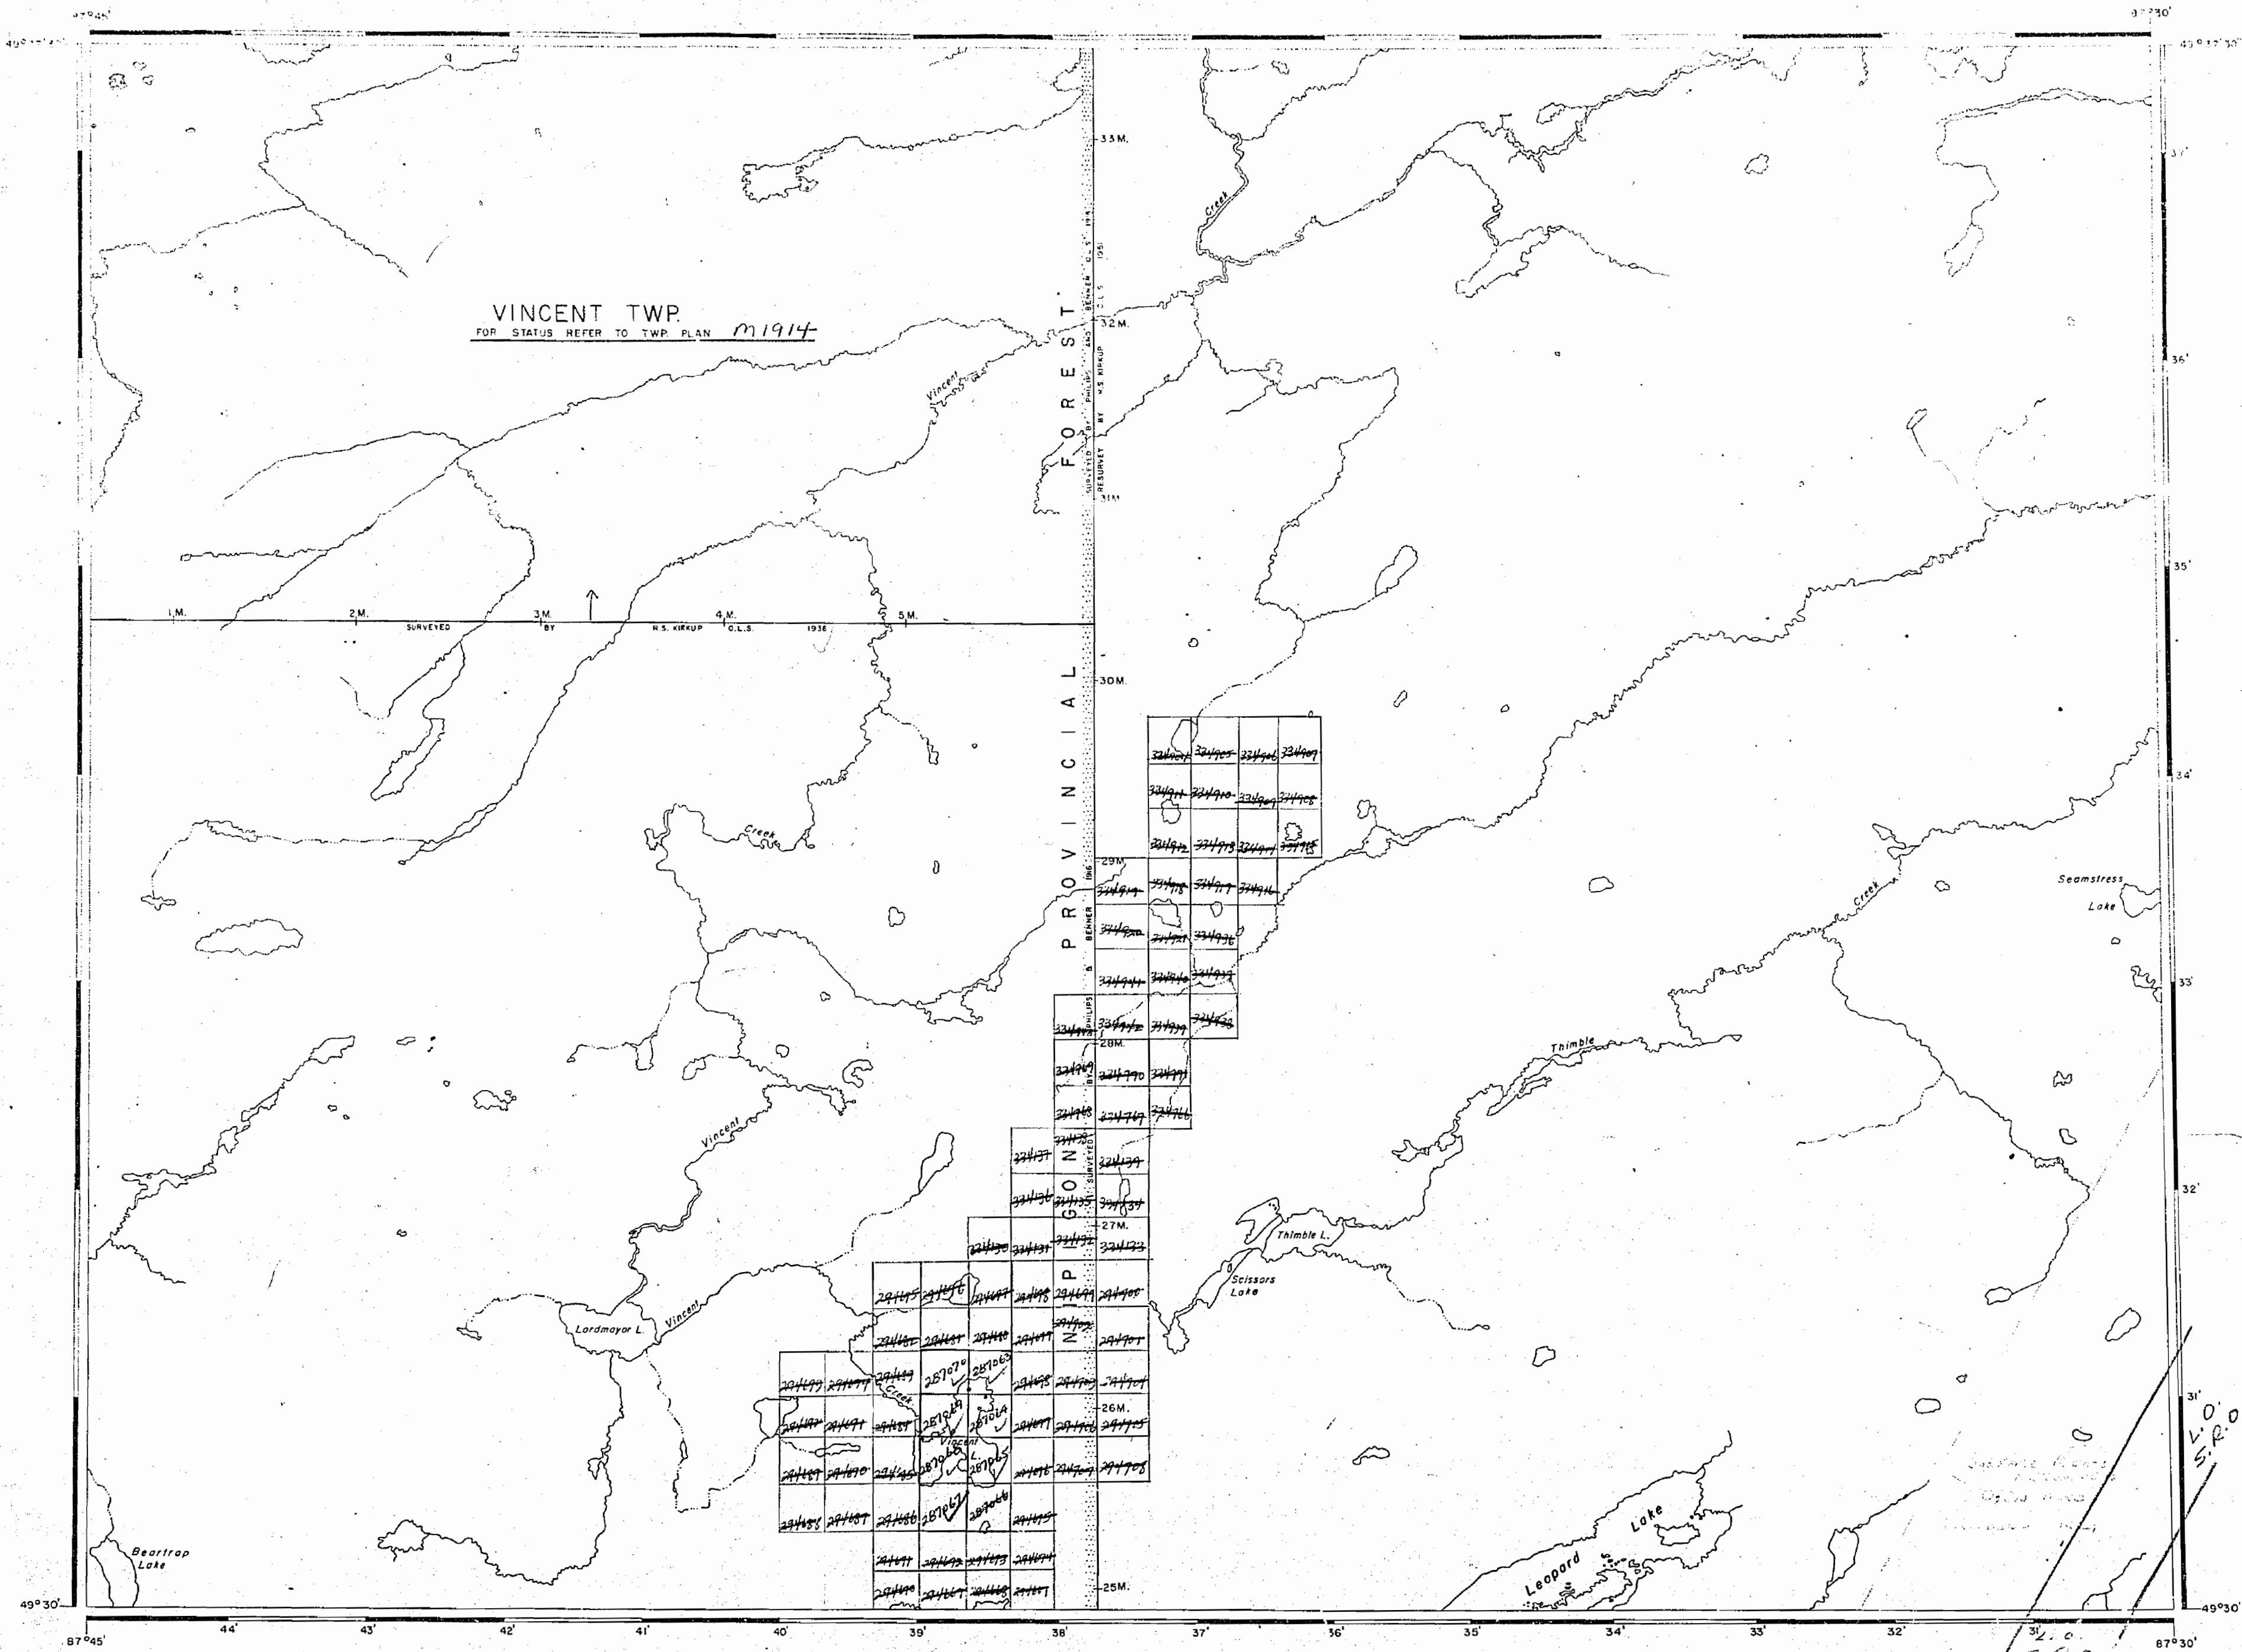

AREA OF

## LEOPARD LAKE

DISTRICT OF  
THUNDER BAYPORT ARTHUR  
MINING DIVISION

SCALE: 1-INCH 40 CHAINS

## LEGEND

PATENTED LAND  
CROWN LAND SALE  
LEASES  
LOCATED LAND  
LICENSE OF OCCUPATION  
MINING RIGHTS ONLY  
SURFACE RIGHTS ONLY  
ROADS  
IMPROVED ROADS  
KING'S HIGHWAYS  
RAILWAYS  
POWER LINES  
MARSH OR MUSKEG  
MINES  
CANCELLED

## NOTES

400' Reserve around all lakes & rivers to  
Dept. of Lands & Forests.

1957


M5492



PLAN NO. M-2495

DEPARTMENT OF MINES  
- ONTARIO -



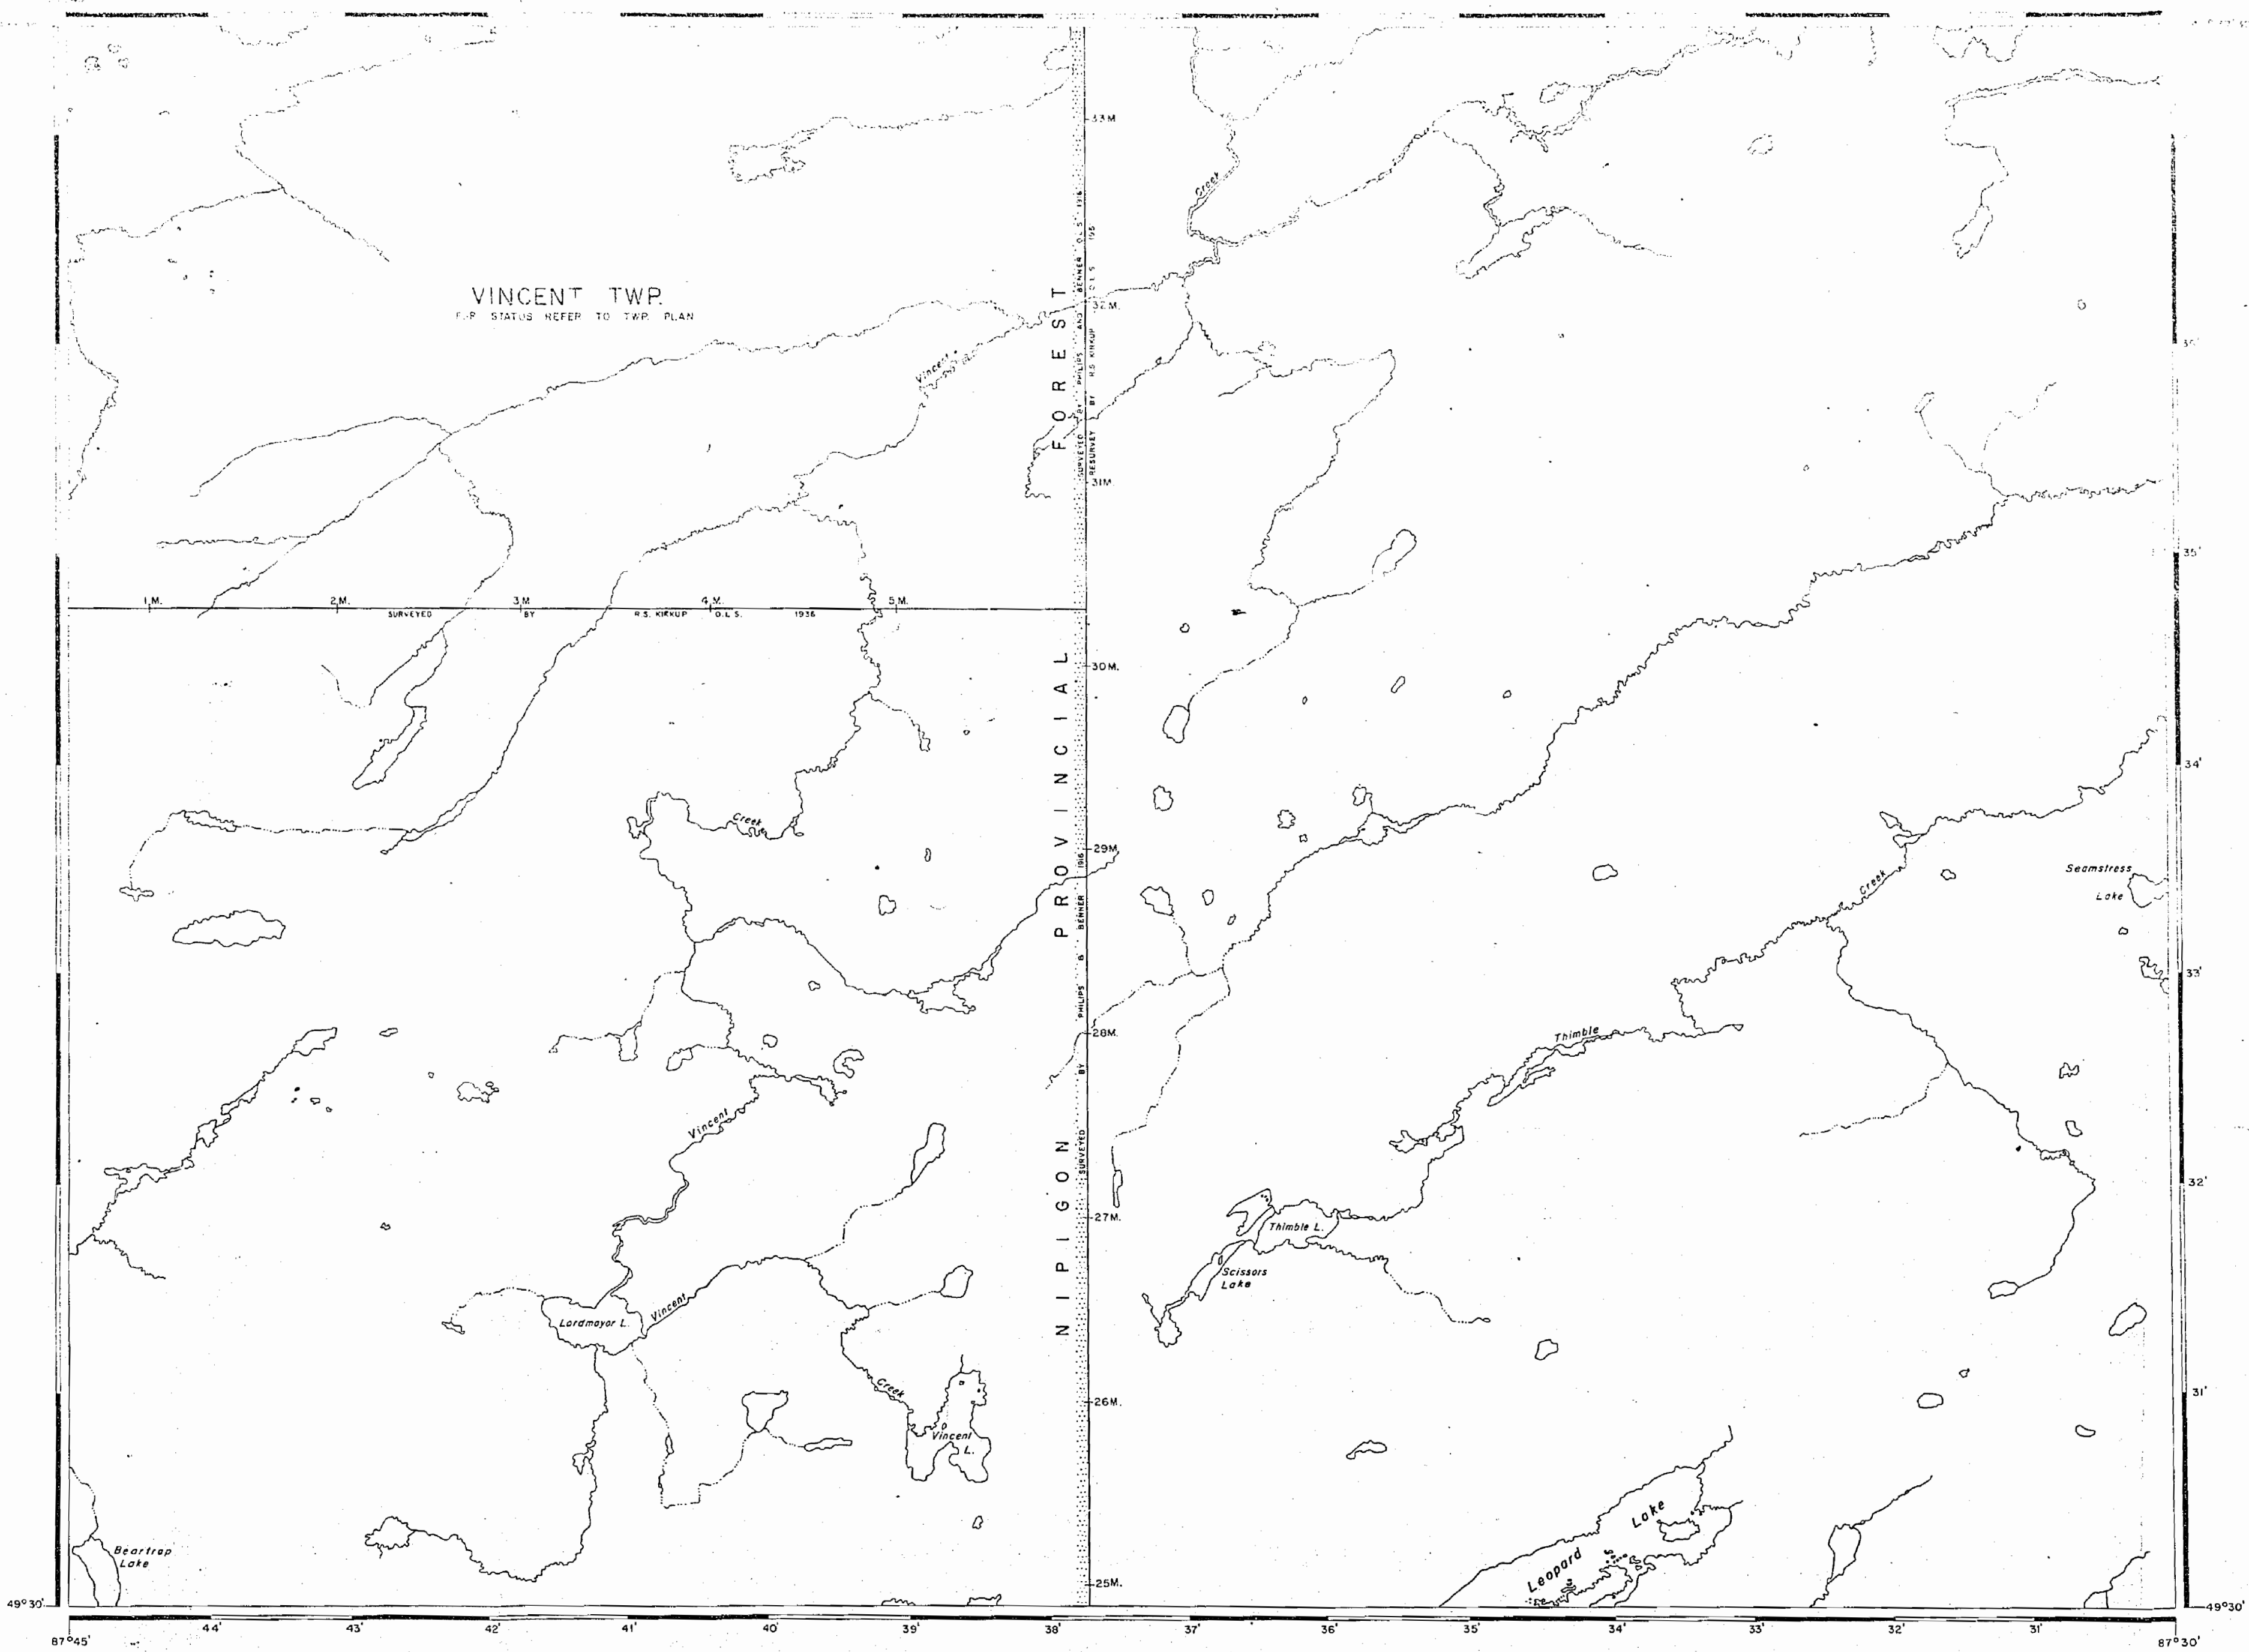

# LEOPARD LAKE

DISTRICT OF  
THUNDER BAY

PORT ARTHUR  
MINING DIVISION

SCALE: 1-INCH 40 CHAINS

## LEGEND


|                       |      |
|-----------------------|------|
| PATENTED LAND         | CS   |
| CROWN LAND SALE       | CS   |
| LEASES                | CS   |
| LOCATED LAND          | LOC. |
| LICENSE OF OCCUPATION | LO   |
| MINING RIGHTS ONLY    | MRO  |
| SURFACE RIGHTS ONLY   | SRO  |
| ROADS                 |      |
| IMPROVED ROADS        |      |
| KING'S HIGHWAYS       |      |
| RAILWAYS              |      |
| POWER LINES           |      |
| MARSH OR MUSKEG       |      |
| MINES                 |      |

## NOTES

400' Reserve around all lakes & rivers to  
Dept. of Lands & Forests.

PLAN NO. M-2495

DEPARTMENT OF MINES  
— ONTARIO —

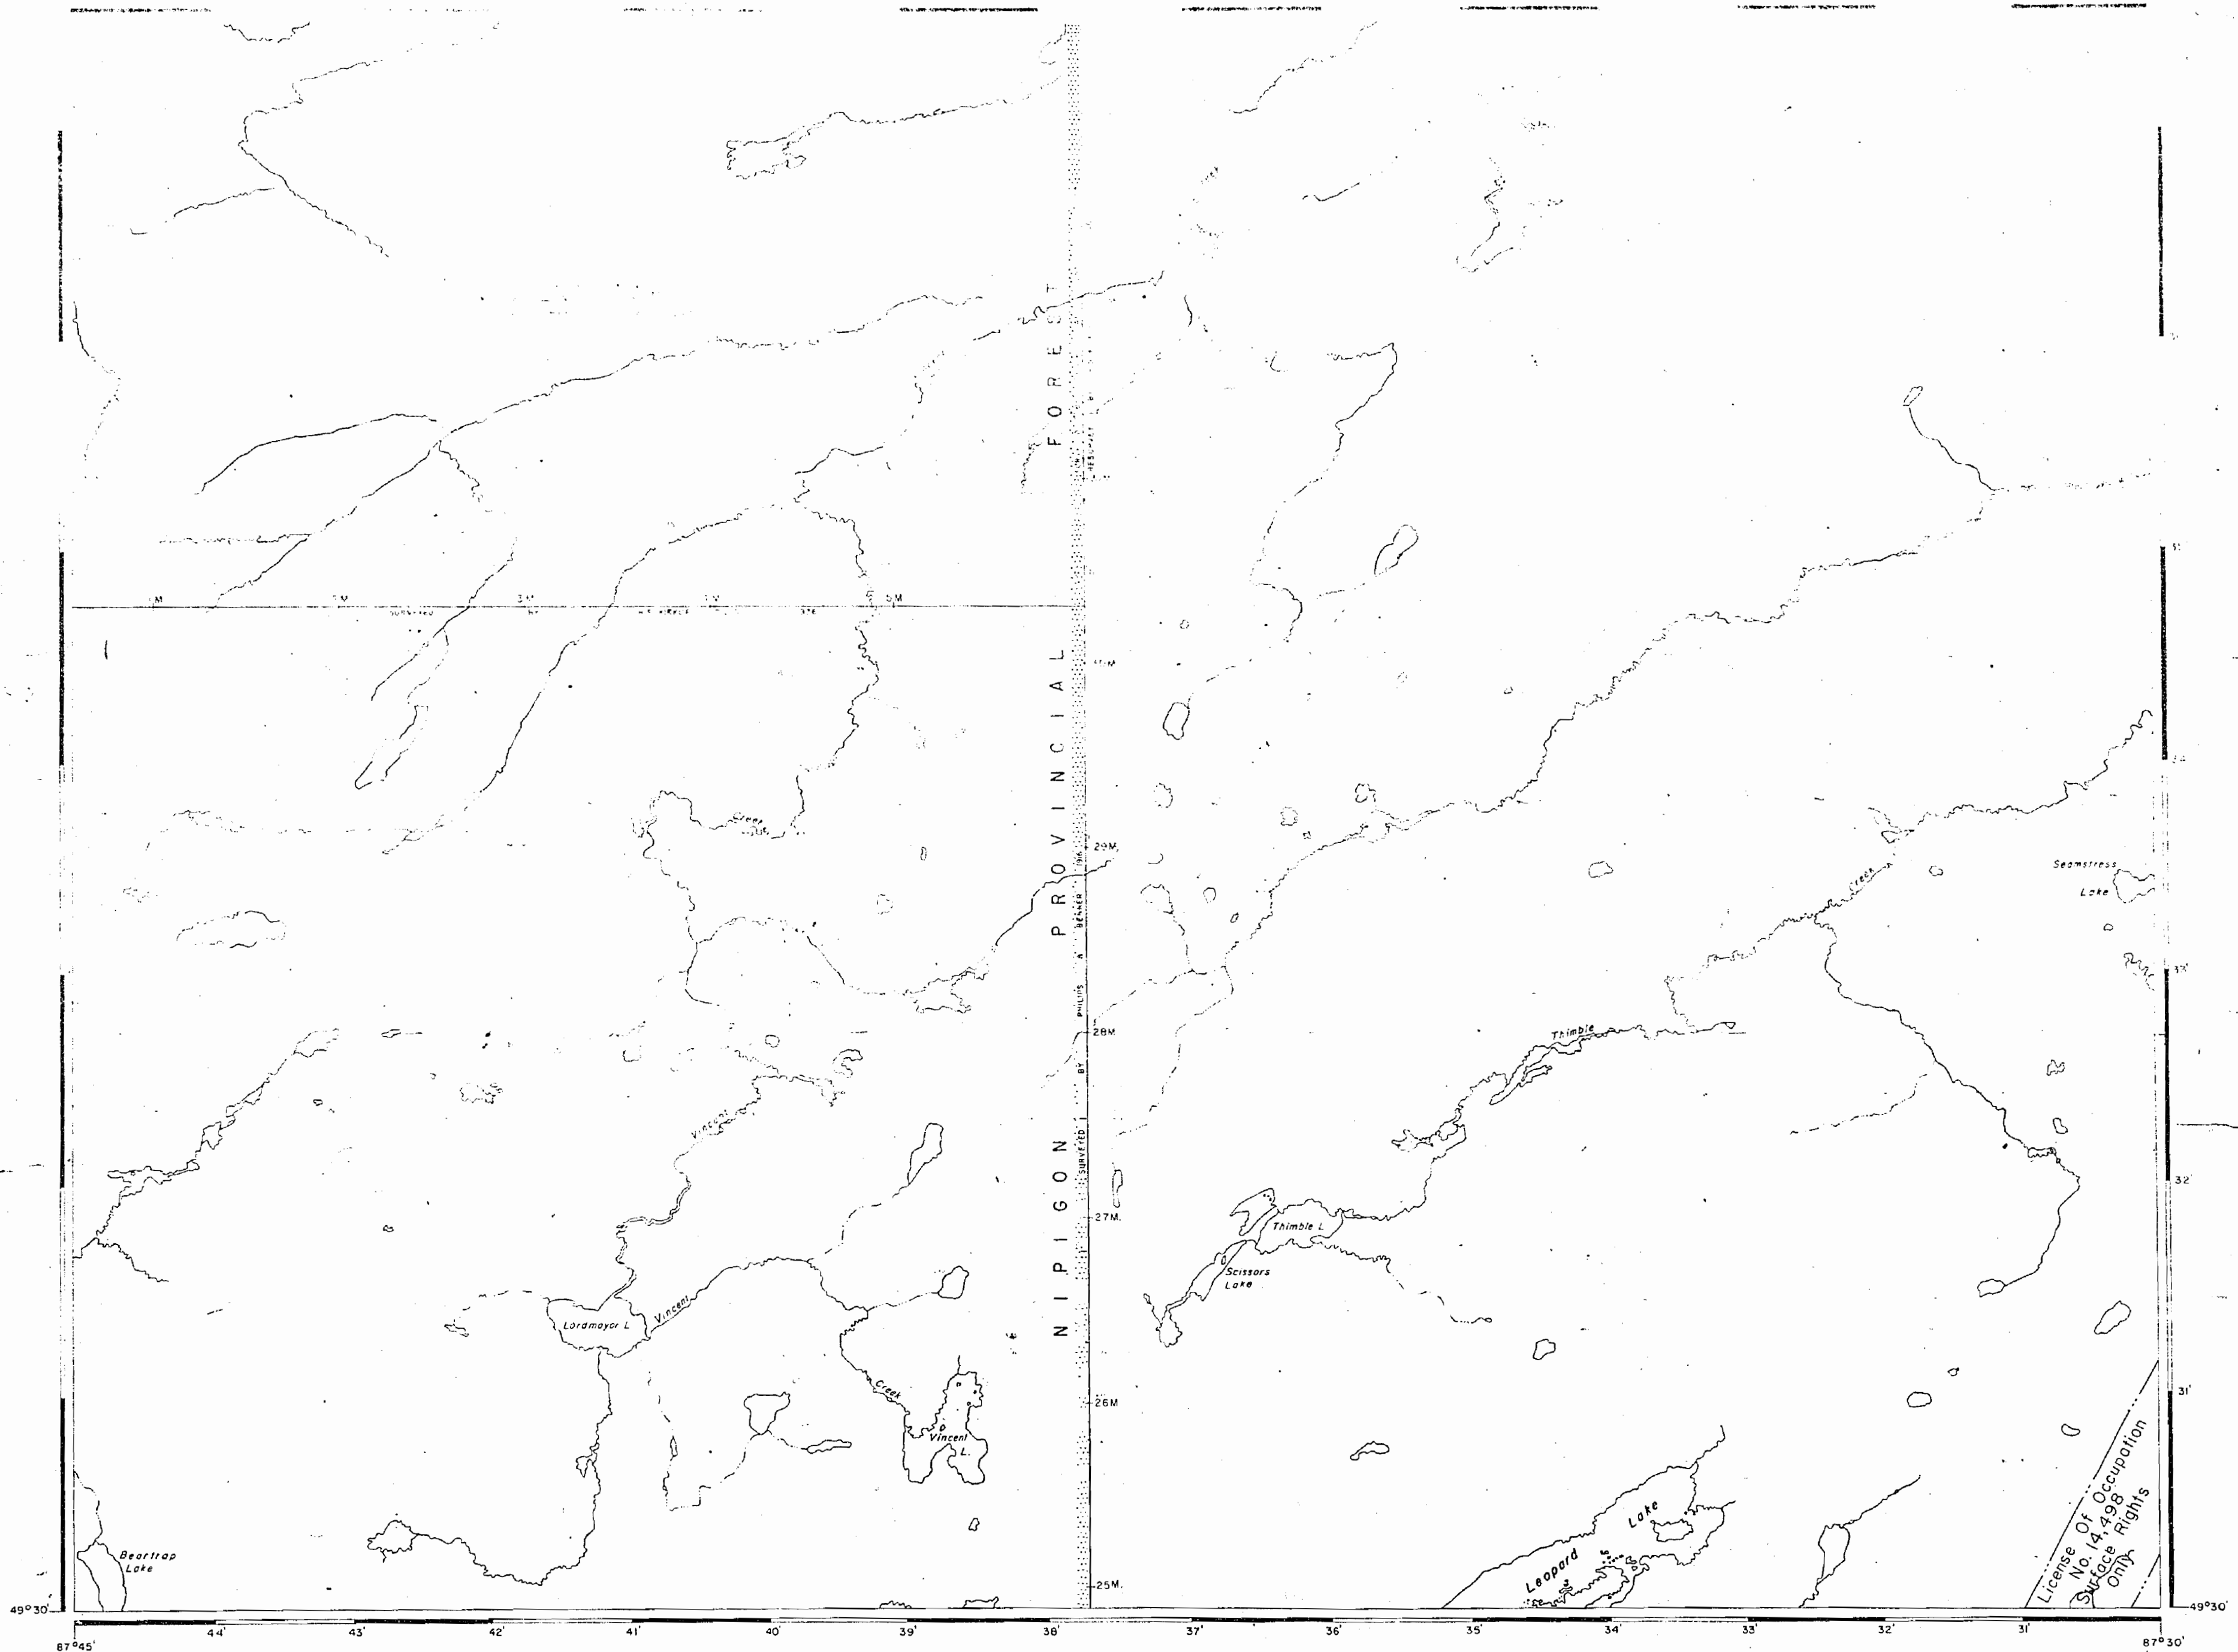

LEOPARD LAKE

DISTRICT OF  
THUNDER BAY

THUNDER BAY  
MINING DIVISION

SCALE: 1 INCH = 40 CHAINS

LEGEND

|                       |     |
|-----------------------|-----|
| ADJUTED LAND          | (P) |
| CROWN LAND SALE       | CS  |
| LEASES                | (L) |
| LOCATED LAND          | LO  |
| LICENSE OF OCCUPATION | LO  |
| MINING RIGHTS ONLY    | MRO |
| SURFACE RIGHTS ONLY   | SRO |
| ROADS                 |     |
| IMPROVED ROADS        |     |
| KING'S HIGHWAYS       |     |
| RAILWAYS              |     |
| POWER LINES           |     |
| MARSH OR MUSKES       |     |
| MINES                 |     |
| CANCELLED             |     |

NOTES

400' Reserve around all lakes & rivers to  
Dept. of Lands & Forests.


1977

NIPIGON DIST. JULY 7/77  
NATIONAL TOPOGRAPHIC SERIES 42E12

PLAN NO. M-2495

ONTARIO  
MINISTRY OF NATURAL RESOURCES  
SURVEYS AND MAPPING BRANCH



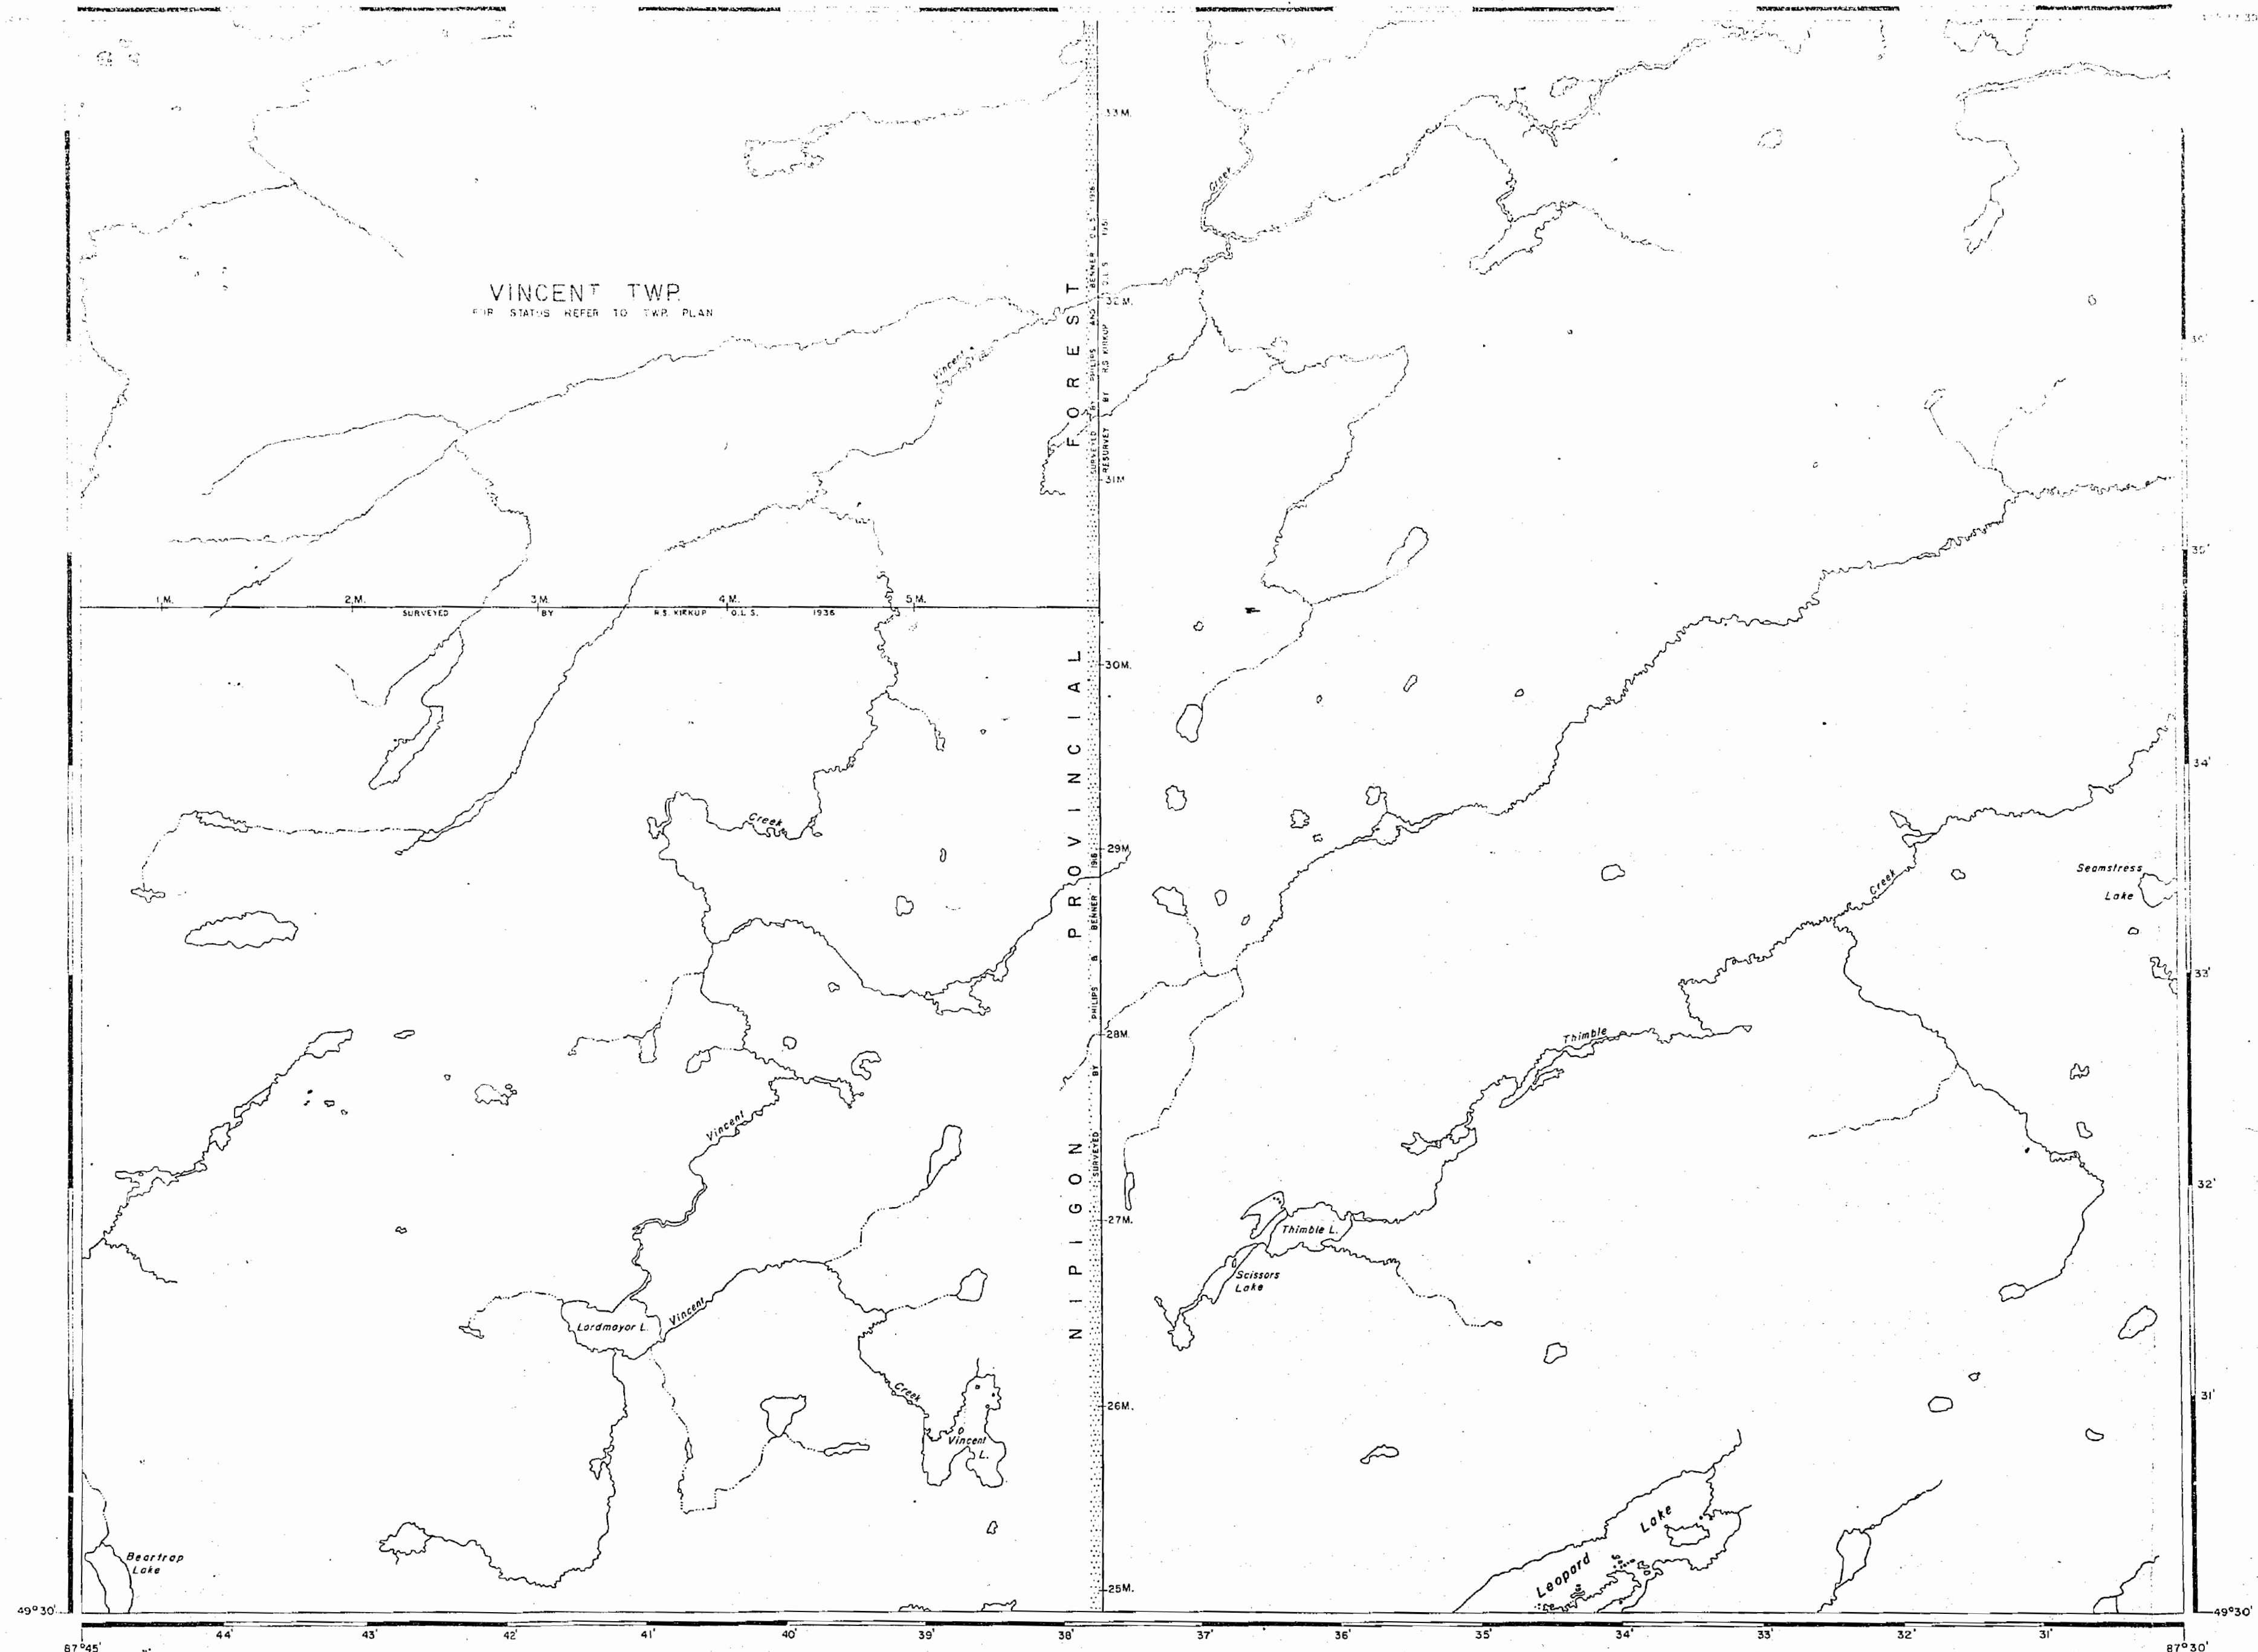

# LEOPARD LAKE

DISTRICT OF THUNDER BAY

PORT ARTHUR MINING DIVISION

SCALE: 1-INCH 40 CHAINS

## LEGEND

|                       |        |
|-----------------------|--------|
| PATENTED LAND         | (P)    |
| CROWN LAND SALE       | C.S.   |
| LEASES                | (L)    |
| LOCATED LAND          | Loc    |
| LICENSE OF OCCUPATION | L.O.   |
| MINING RIGHTS ONLY    | M.R.O. |
| SURFACE RIGHTS ONLY   | S.R.O. |
| ROADS                 |        |
| IMPROVED ROADS        |        |
| KING'S HIGHWAYS       |        |
| RAILWAYS              |        |
| POWER LINES           |        |
| MARSH OR MUSKEG       |        |
| MINES                 |        |
| CANCELLED             |        |

## NOTES

400' Reserve around all lakes & rivers to Dept. of Lands & Forests.

PLAN NO. M-2495

DEPARTMENT OF MINES  
- ONTARIO -

2495

— PLAN OF —  
**TRAPNARROWS**

PORT ARTHUR MINING DIVISION.

— Scale: 40 chains to an

