

Aerial Cableway	_____	Pipeline	_____
Boundary	_____	(above ground)	_____
International	_____	Railroad	_____
International	_____	Single Track	_____
District, Township	_____	Double Track	_____
Indian Reserve	_____	Abandoned	_____
Approximate	_____	Turntable	_____
Lot, Concession	_____	Road	_____
Approximate	_____	Highway, County	_____
Park Boundary	_____	Township	_____
Bridge	_____	Access (road of doubtful	_____
Beach, Railroad	_____	maintenance or	_____
Building	_____	significant driveway)	_____
Chimney	_____	Trail, Bush Road	_____
Cliff, Pit, Pile	_____	(sloping, wiggly)	_____
Contours	_____	Rapids	_____
Intersected	_____	Double line river	_____
Approximate	_____	with multiple rapids	_____
Depression	_____	Double line river	_____
Control Points	_____	with multiple rapids	_____
Horizontal	_____	Reservoir	_____
Vertical	_____	River, Stream, Canal	_____
Culvert	_____	Approximate	_____
Falls	_____	seasonal	_____
Double line river	_____	Direction of flow	_____
Fence, Hedge, Wall	_____	Pack	_____
Feature Outline	_____	significant	_____
(Constructive features, etc.)	_____	S: hoat	_____
Flashed Land	_____	S: Slope Elevation	_____
Lock	_____	(like elevations)	_____
Marsh or Swamp	_____	Tower	_____
Mast	_____	Transmission Line	_____
Mine Head Frame	_____	Pole	_____
Outcrop	_____	Piling	_____
		Tunnel	_____
		Utility Poles	_____
		Wharf, Dock, Pier	_____
		Wooded Area	_____

M.R.O. — MINING RIGHTS ONLY
S.R.O. — SURFACE RIGHTS ONLY
M. + S. — MINING AND SURFACE RIGHTS

Description	Order No.	Date	Disposition	File
-------------	-----------	------	-------------	------


⑥ QUARRY PERMIT
⑥ M.N.R GRAVEL RESERVE 4C-10

THE SUBDIVISION OF THE TOWNSHIP
OF LOCKHART INTO LOTS AND CONCESSIONS
WAS ANNULLED 3rd DECEMBER, 1953.

HIGHWAY AND ROUTE No.	
OTHER ROADS	
TRAILS	
SURVEYED LINES:	
TOWNSHIPS, BASE LINES, ETC.	
LOTS, MINING CLAIMS, PARCELS, ETC.	
UNSURVEYED LINES:	
LOT LINES	
PARCEL BOUNDARY	
MINING CLAIMS ETC.	
RAILWAY AND RIGHT OF WAY	
UTILITY LINES	
NON-PERENNIAL STREAM	
FLOODING OR FLOODING RIGHTS	
SUBDIVISION OR COMPOSITE PLAN	
RESERVATIONS	
ORIGINAL SHORELINE	
MARSH OR MUSKEG	
MINES	
TRAVERSE MONUMENT	

<u>TYPE OF DOCUMENT</u>	<u>SYMBOL</u>
PATENT, SURFACE & MINING RIGHTS	●
" SURFACE RIGHTS ONLY	○
" MINING RIGHTS ONLY	○
LEASE, SURFACE & MINING RIGHTS	■
" SURFACE RIGHTS ONLY	■
" MINING RIGHTS ONLY	■
LICENCE OF OCCUPATION	▼
ORDER-IN-COUNCIL	OC
RESERVATION	⊙
CANCELLED	⊗
SAND & GRAVEL	⊙
LAND USE PERMIT	⊙

NOTE: MINING RIGHTS IN PARCELS PATENTED PRIOR TO MAY 8, 1912, VESTED IN ORIGINAL PATENTEE BY THE PUBLIC ACT, 280, SEC. 21.

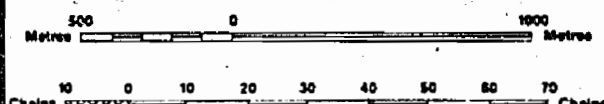

SCALE 1:20 000
GRID ZONE: 17

THE INFORMATION THAT APPEARS ON THIS MAP HAS BEEN COMPILED FROM VARIOUS SOURCES, AND ACCURACY IS NOT GUARANTEED. THOSE WISHING TO STAKE MINING CLAIMS SHOULD CONSULT WITH THE MINING RECORDER, MINISTRY OF NORTHERN DEVELOPMENT AND MINES, FOR ADDITIONAL INFORMATION ON THE STATUS OF THE LANDS SHOWN HEREON.

LOCKHART

M.N.R. ADMINISTRATIVE DISTRICT
NORTH BAY
MINING DIVISION
SUDBURY
LAND TITLES / REGISTRY DIVISION
NIPISSING



Original	
Compilation:	APRIL 1985
Revised:	

Number
G-1473

Garrow Twp.

OFFICE USE ONLY

THE TOWNSHIP
OF

LOCKHART

DISTRICT OF
NIPISSING

SUDBURY
MINING DIVISION

SCALE: 1-INCH=40 CHAINS

LEGEND

PATENTED LAND	Ⓟ
CROWN LAND SALE	C.S.
LEASES	Ⓛ
LOCATED LAND	Loc.
LICENSE OF OCCUPATION	L.O.
MINING RIGHTS ONLY	M.R.O.
SURFACE RIGHTS ONLY	S.R.O.
ROADS	—
IMPROVED ROADS	—
KING'S HIGHWAYS	—
RAILWAYS	—
POWER LINES	—
MARSH OR MUSKEG	—
MINES	—
CANCELLED QUARRY PERMIT	—

NOTES

400' Surface Rights Reservation around
all Lakes and Rivers.

GRANT OF EASEMENT #98 - TRANS CANADA
PIPELINES LTD. (See Clarkson & Lockhart
hand. coll. File)

DATE OF ISSUE
JUL 27 1982
Ministry of Natural Resources
TORONTO

LOCKHART
PLAN NO.- M993

ONTARIO
MINISTRY OF NATURAL RESOURCES
SURVEYS AND MAPPING BRANCH

Stewart Twp.

VI

V

IV

III

II

I

Jocko Twp.

SUBDIVISION

ANNULLED

Mulock Twp.

Aug. 22/87

Garrow Twp.

THE TOWNSHIP
OF

LOCKHART

DISTRICT OF
NIPISSING

SUDBURY
MINING DIVISION

SCALE: 1-INCH=40 CHAINS

LEGEND

PATENTED LAND	Ⓟ
CROWN LAND SALE	C.S.
LEASES	Ⓛ
LOCATED LAND	Loc.
LICENSE OF OCCUPATION	L.O.
MINING RIGHTS ONLY	M.R.O.
SURFACE RIGHTS ONLY	S.R.O.
ROADS	—
IMPROVED ROADS	—
KING'S HIGHWAYS	—
RAILWAYS	—
POWER LINES	—
MARSH OR MUSKEG	—
MINES	—
CANCELLED	—
QUARRY PERMIT	—

NOTES

400' Surface Rights Reservation around
all Lakes and Rivers.

GRANT OF EASEMENT #98-TRANS
CANADA PIPELINES LTD. (SEE
CLARKSON LOCKHART LAND
ROLL FILE)

LOCKHART

PLAN NO.- M993

ONTARIO
MINISTRY OF NATURAL RESOURCES
SURVEYS AND MAPPING BRANCH

Stewart Twp.

VI

V

IV

III

II

I

Jocko Twp.

SUBDIVISION

ANNULLED

12 11 10 9 8 7 6 5 4 3 2 1

Mulock Twp.

LOCKHART


Crane

40 Chains = 1 inch.

M-993

GARROW

Deposited Nov 7/18

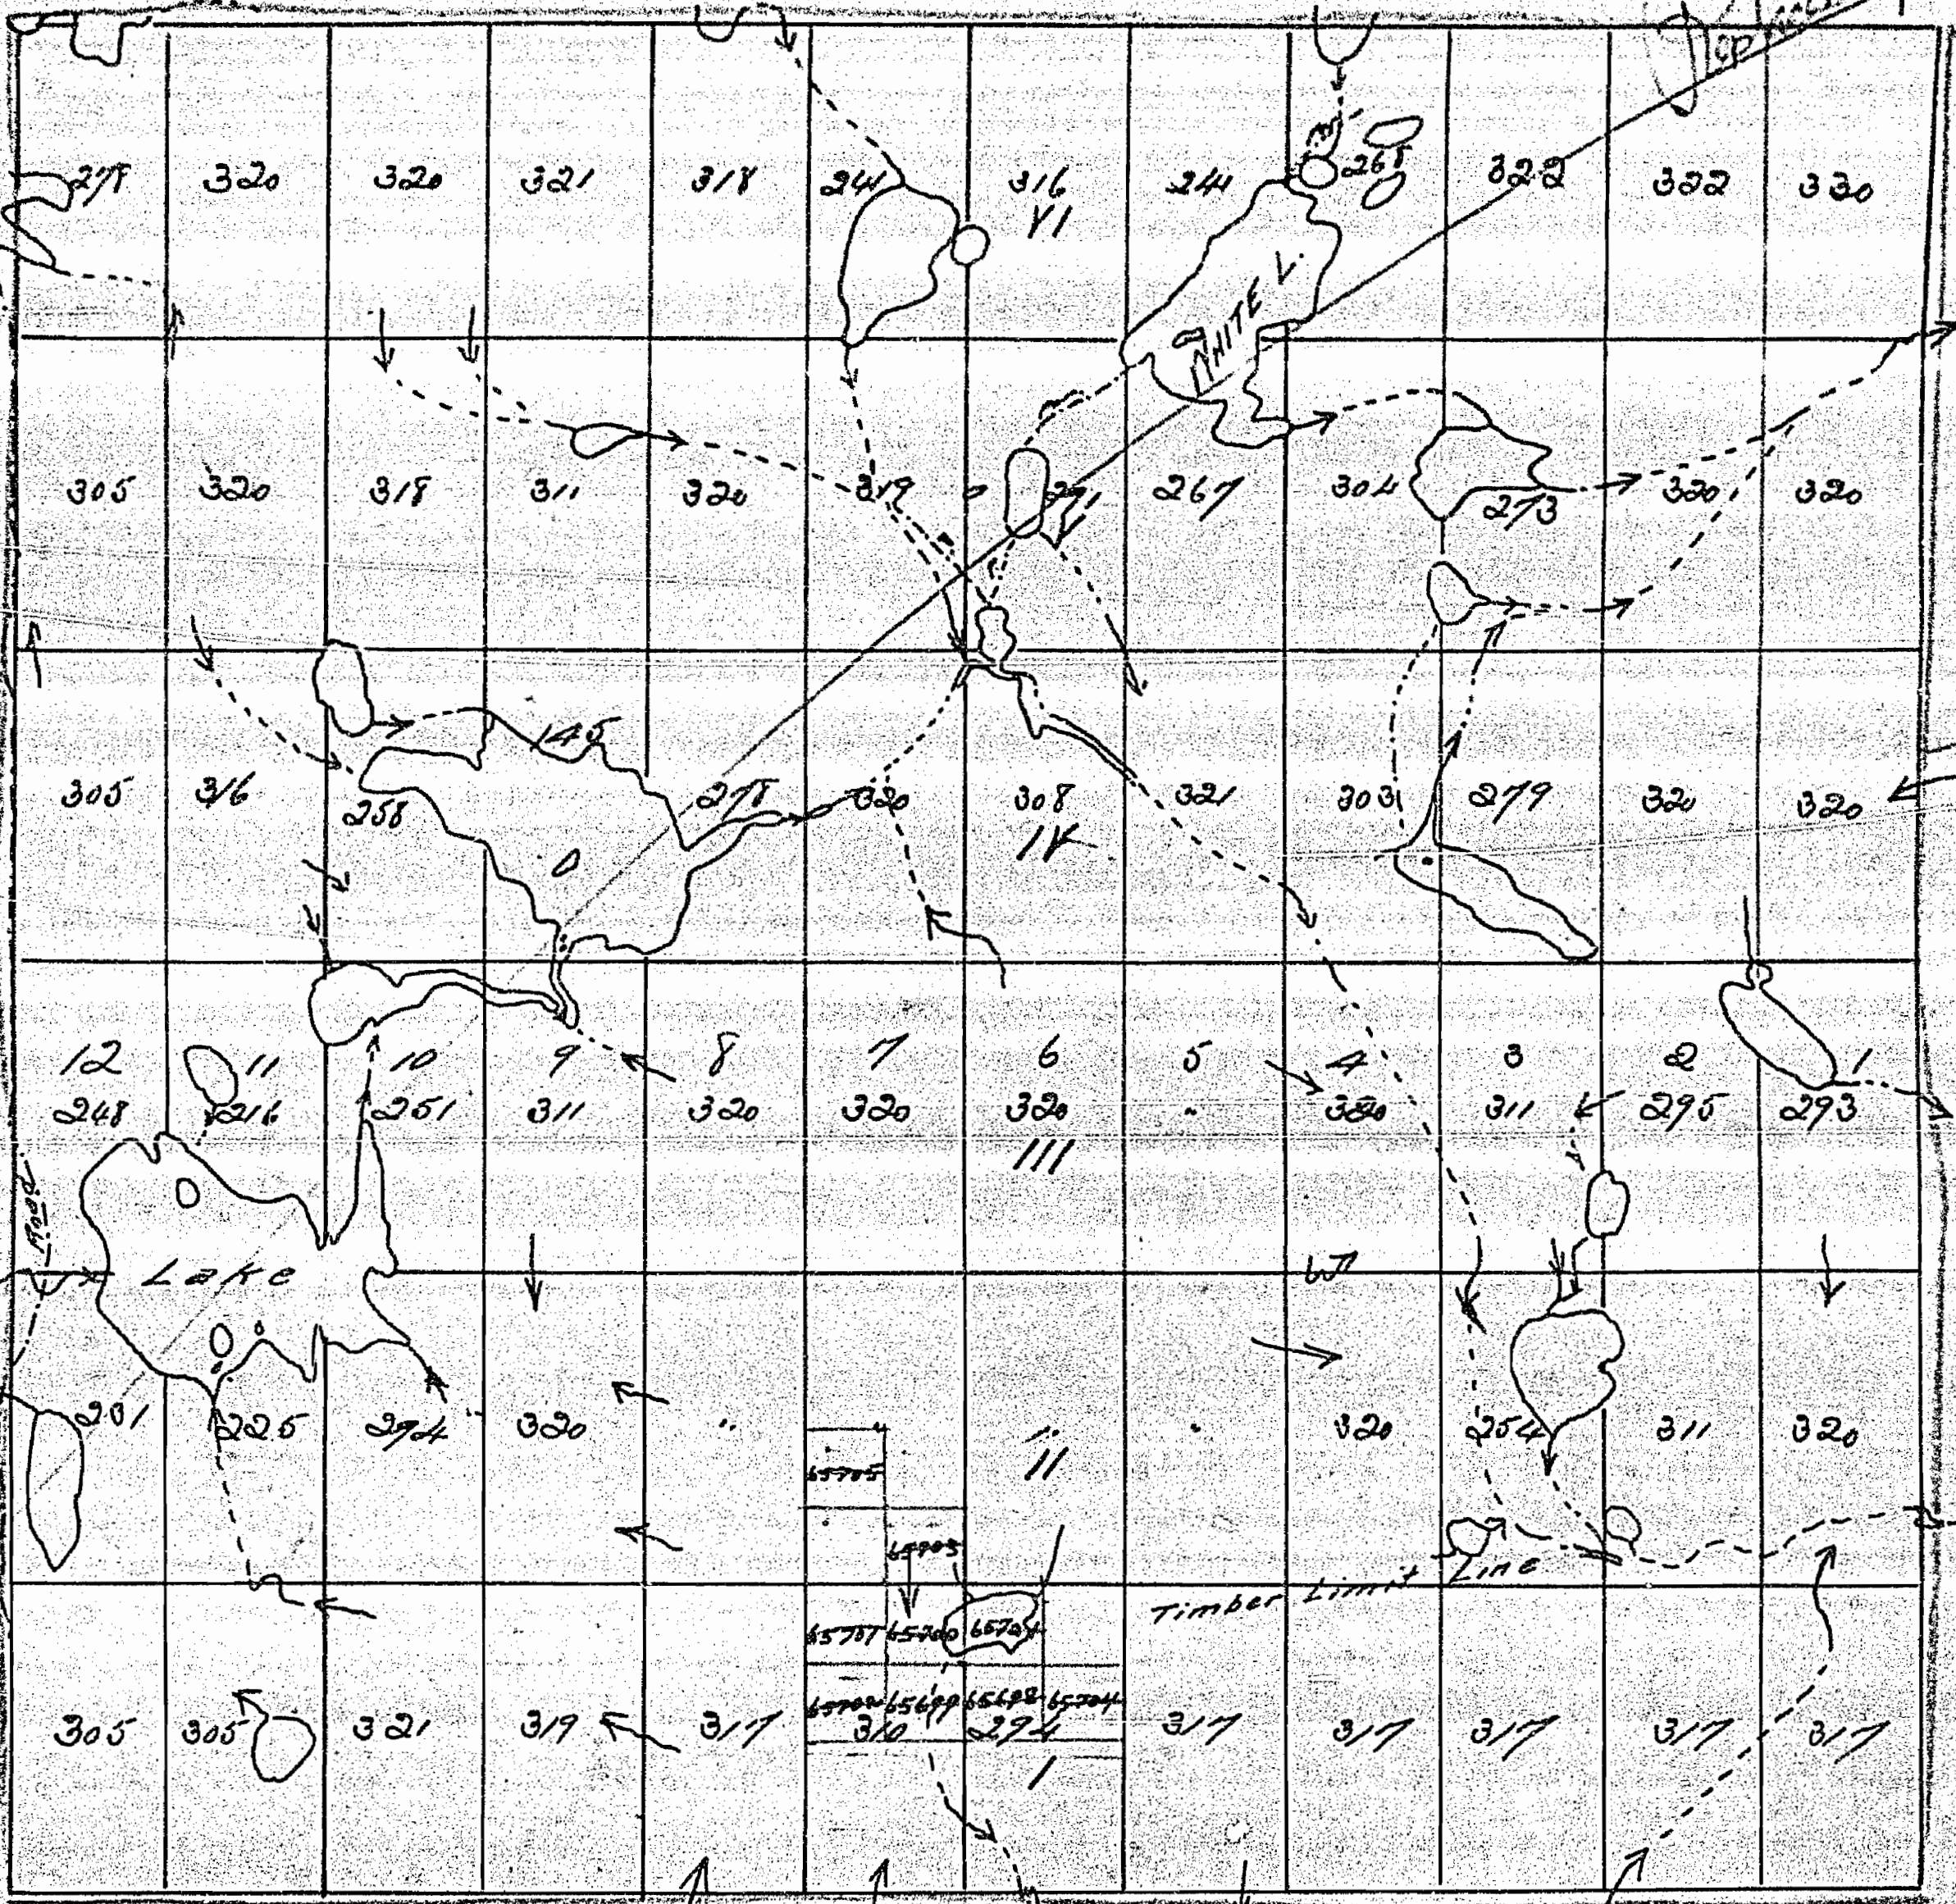

Sullivan's
Armed

MULOCK

(518) Willis Chipman
P. L. S.
Brockville Nov. 24th. 90

MAP SYMBOLLOGY

Aerial Cableway	--- ---	Pipeline	---
Boundary	---	Railroad	---+---
International	---	Double Track	---+---+---
Interprovincial	---	Abandoned	---+---
District, Township	---	Turntable	---+---
Indian Reserve	---	Road	---
Agreement	---	Highway, County	---
Lot, Concession	---	Township	---
Approximate	---	Access (road of doubtful	---
Park Boundary	---	substantial or	---
Bridge	---	significant driveway)	---
Road, Railroad	---	Trail, Bush Road	---
Building	---	(cartage, alley)	---
Chimney	---	Rapids	---
Cliff, Pit, Pile	---	Double line river	---
Contours	---	with multiple rapids	---
Interpreted	---	Double line river	---
Approximate	---	with multiple rapids	---
Discontinuity	---	Reservoir	---
Control Points	---	River, Stream, Canal	---
Horizontal	---	Approximate	---
Vertical	---	direction of flow	---
Culvert	---	Rock	---
Falls	---	Significant	---
Double line river	---	School	---
Fence, Hedge, Wall	---	Spot Elevation	---
Feature Outline	---	(true elevations)	---
(contour features, etc.)	---	Tower	---
Flooded Land	---	Transmission Line	---
Lock	---	Poles	---
Marsh or Swamp	---	Pipeline	---
Mast	---	Tunnel	---
Mine Head Frame	---	Utility Poles	---
Outcrop	---	Wharf, Dock, Pier	---
		Wooded Area	---

AREAS WITHDRAWN FROM DISPOSITION

M.R.O. - MINING RIGHTS ONLY
S.R.O. - SURFACE RIGHTS ONLY
M.+S. - MINING AND SURFACE RIGHTS

Description Order No. Date Disposition File


SAND AND GRAVEL

- Q QUARRY PERMIT
N M.N.R. GRAVEL RESERVE 4C-10

NOTES

THE SUBDIVISION OF THE TOWNSHIP
OF LOCKHART INTO LOTS AND CONCESSIONS
WAS ANNULLED 3rd DECEMBER, 1953.

GARROW TWP.

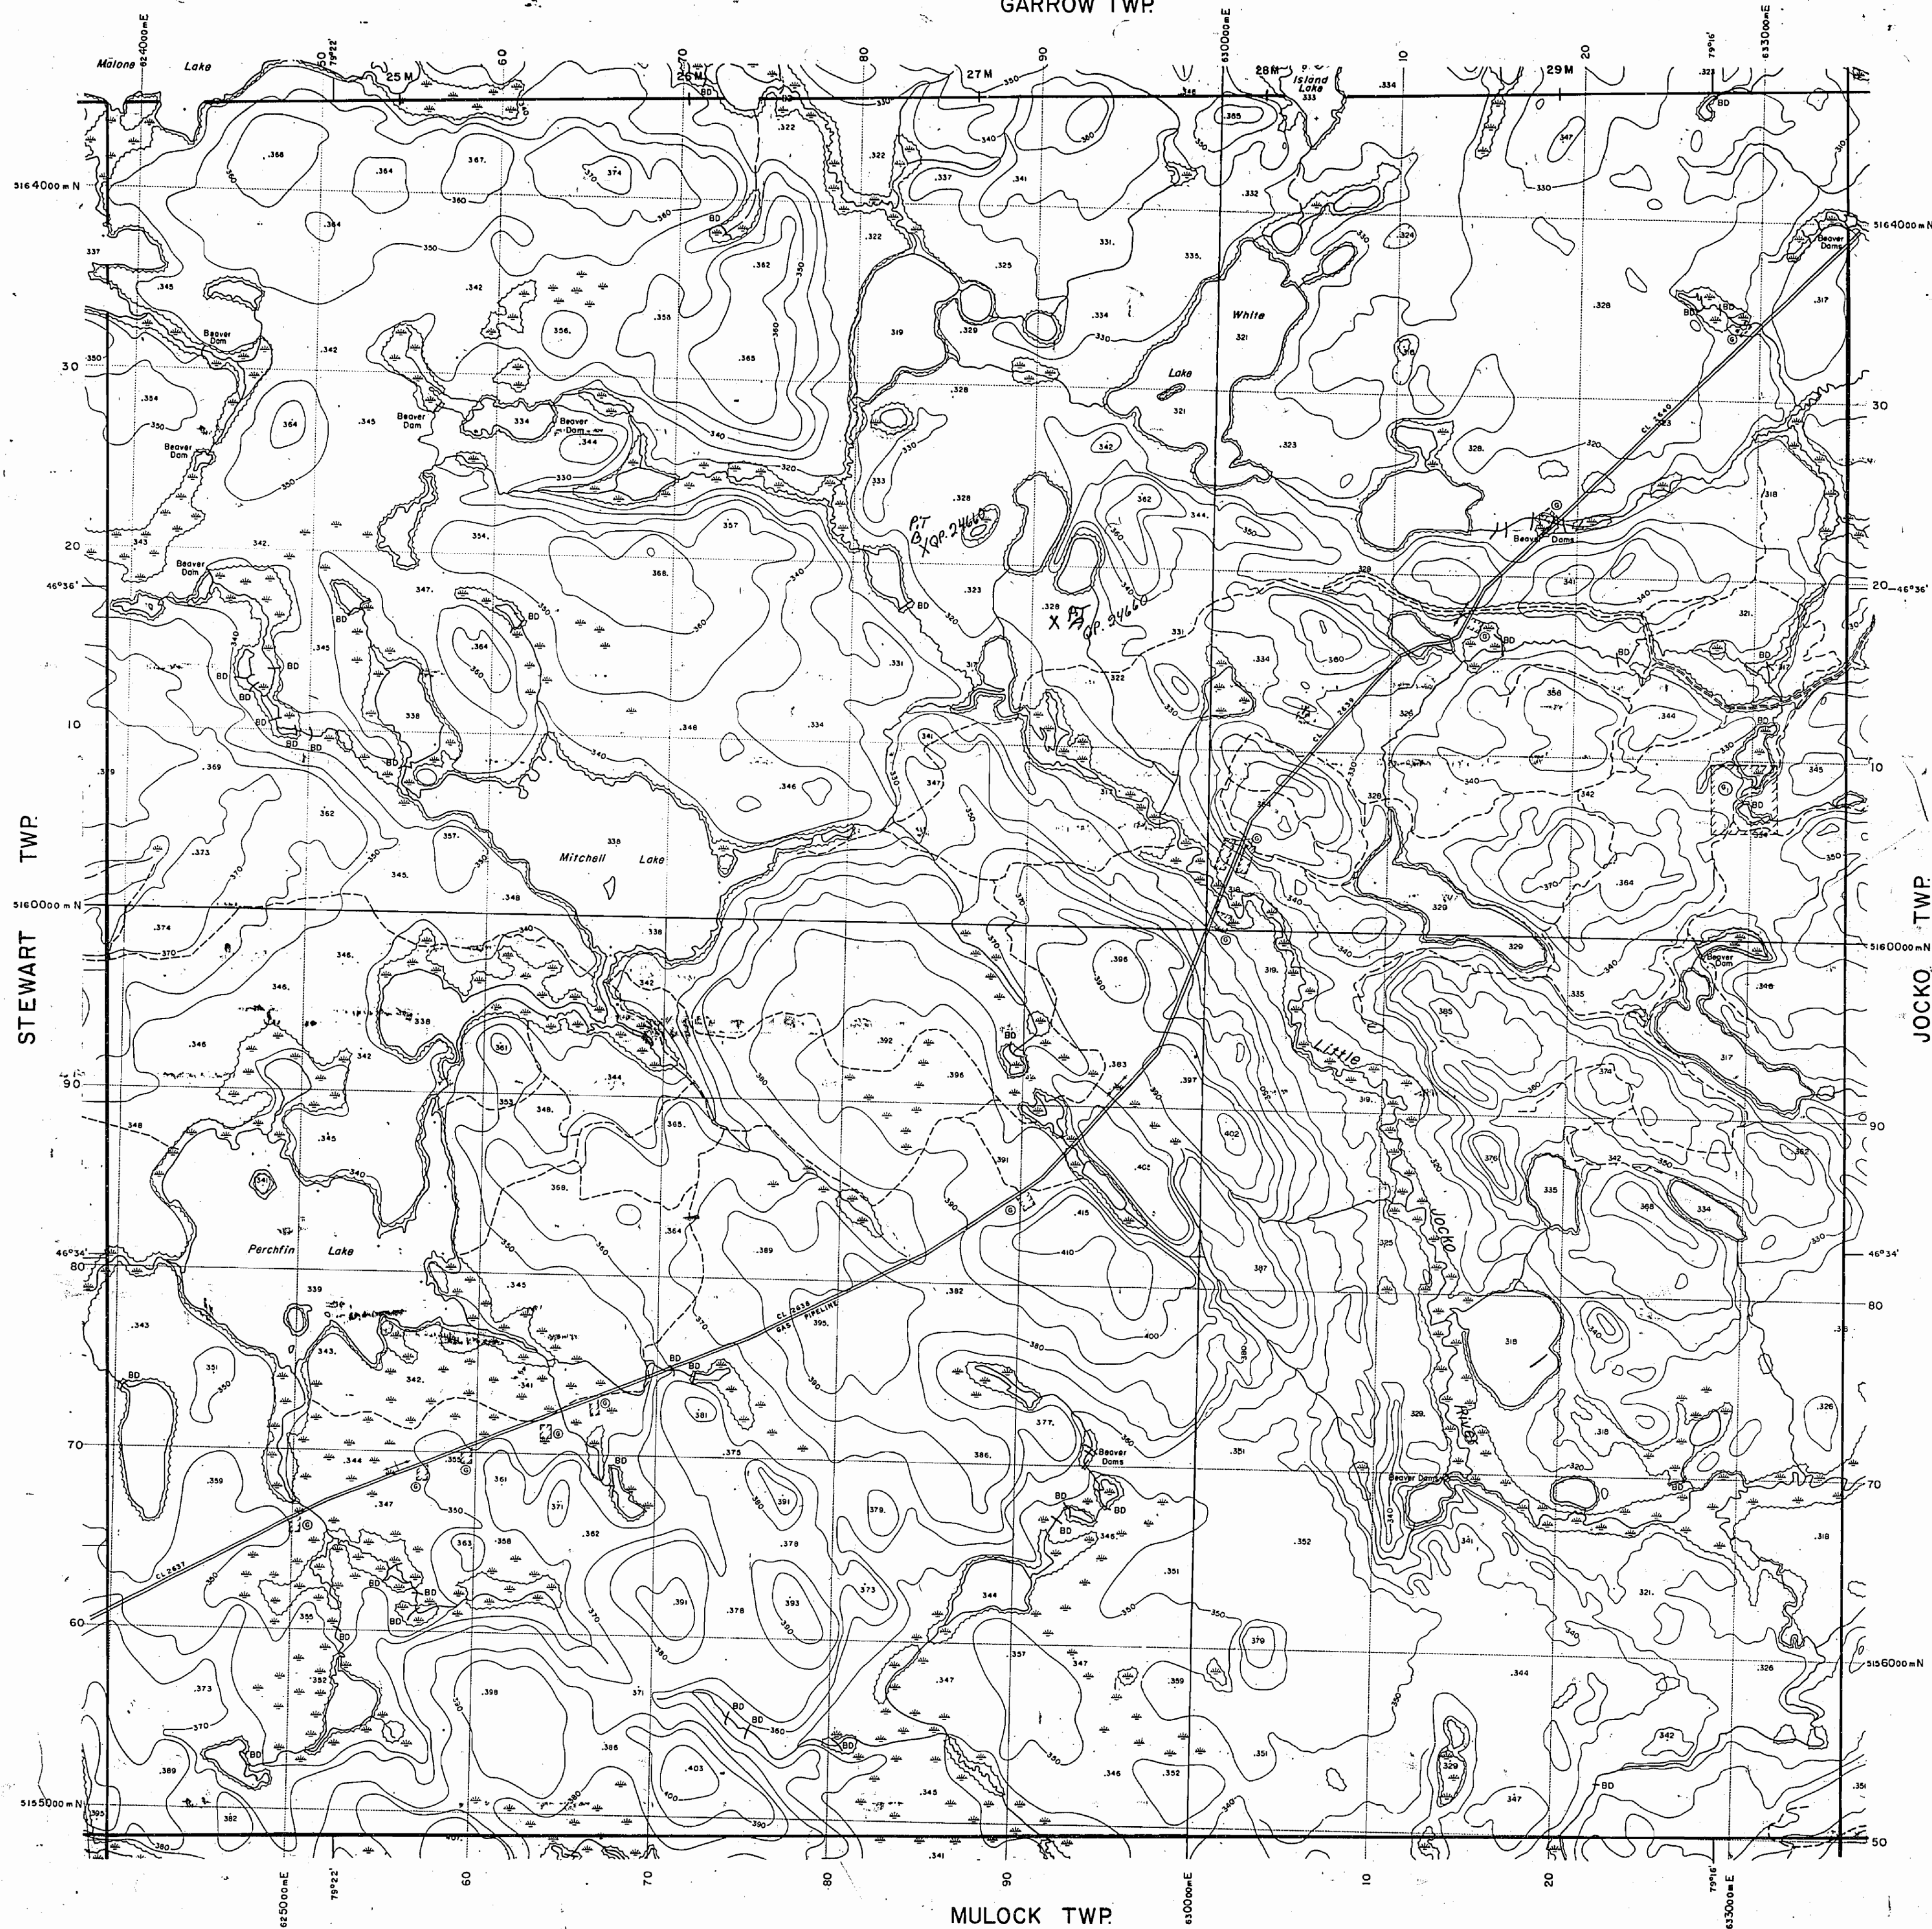


LEGEND

HIGHWAY AND ROUTE No.	---
OTHER ROADS	---
TRAILS	---
SURVEYED LINES:	---
TOWNSHIPS, BASE LINES, ETC.	---
LOTS, MINING CLAIMS, PARCELS, ETC.	---
UNSURVEYED LINES:	---
LOT LINES	---
PARCEL BOUNDARY	---
MINING CLAIMS ETC.	---
RAILWAY AND RIGHT OF WAY	---
UTILITY LINES	---
NON-PERENNIAL STREAM	---
FLOODING OR FLOODING RIGHTS	---
SUBDIVISION OR COMPOSITE PLAN	---
RESERVATIONS	---
ORIGINAL SHORELINE	---
MARSH OR MUSKEG	---
MINES	---
TRAVERSE MONUMENT	---

DISPOSITION OF CROWN LANDS

TYPE OF DOCUMENT	SYMBOL
PATENT, SURFACE & MINING RIGHTS	●
SURFACE RIGHTS ONLY	○
MINING RIGHTS ONLY	○
LEASE, SURFACE & MINING RIGHTS	■
SURFACE RIGHTS ONLY	■
MINING RIGHTS ONLY	■
LICENCE OF OCCUPATION	○
ORDER-IN-COUNCIL	○
RESERVATION	○
CANCELLED	○
SAND & GRAVEL	○

NOTE: MINING RIGHTS IN PARCELS PATENTED PRIOR TO MAY 8, 1913, VESTED IN ORIGINAL PATENTEES BY THE PUBLIC LANDS ACT, R.S.O. 1970, CHAP. 380, SEC. 63, SUBSEC. 1.

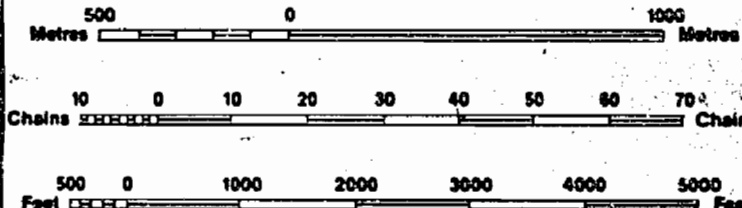

SCALE 1:20 000
GRID ZONE: 17

THE INFORMATION THAT
APPEARS ON THIS MAP
HAS BEEN COMPILED
FROM VARIOUS SOURCES,
AND ACCURACY IS NOT
GUARANTEED. THOSE
WISHING TO STAKE MIN-
ING CLAIMS SHOULD CON-
SULT WITH THE MINING
RECORDER, MINISTRY OF
NORTHERN DEVELOP-
MENT AND MINES, FOR AD-
DITIONAL INFORMATION
ON THE STATUS OF THE
LANDS SHOWN HEREON.

TOWNSHIP

LOCKHART

M.N.R. ADMINISTRATIVE DISTRICT

NORTH BAY

MINING DIVISION

SUDBURY

LAND TITLES / REGISTRY DIVISION

NIPISSING

Ministry of
Natural
Resources
Land
Management
Branch

Original
Compilation: APRIL 1985
Revised:


Number
G-1473

LOCKHART

40 Chains = 1 inch.

M-993

GARROH

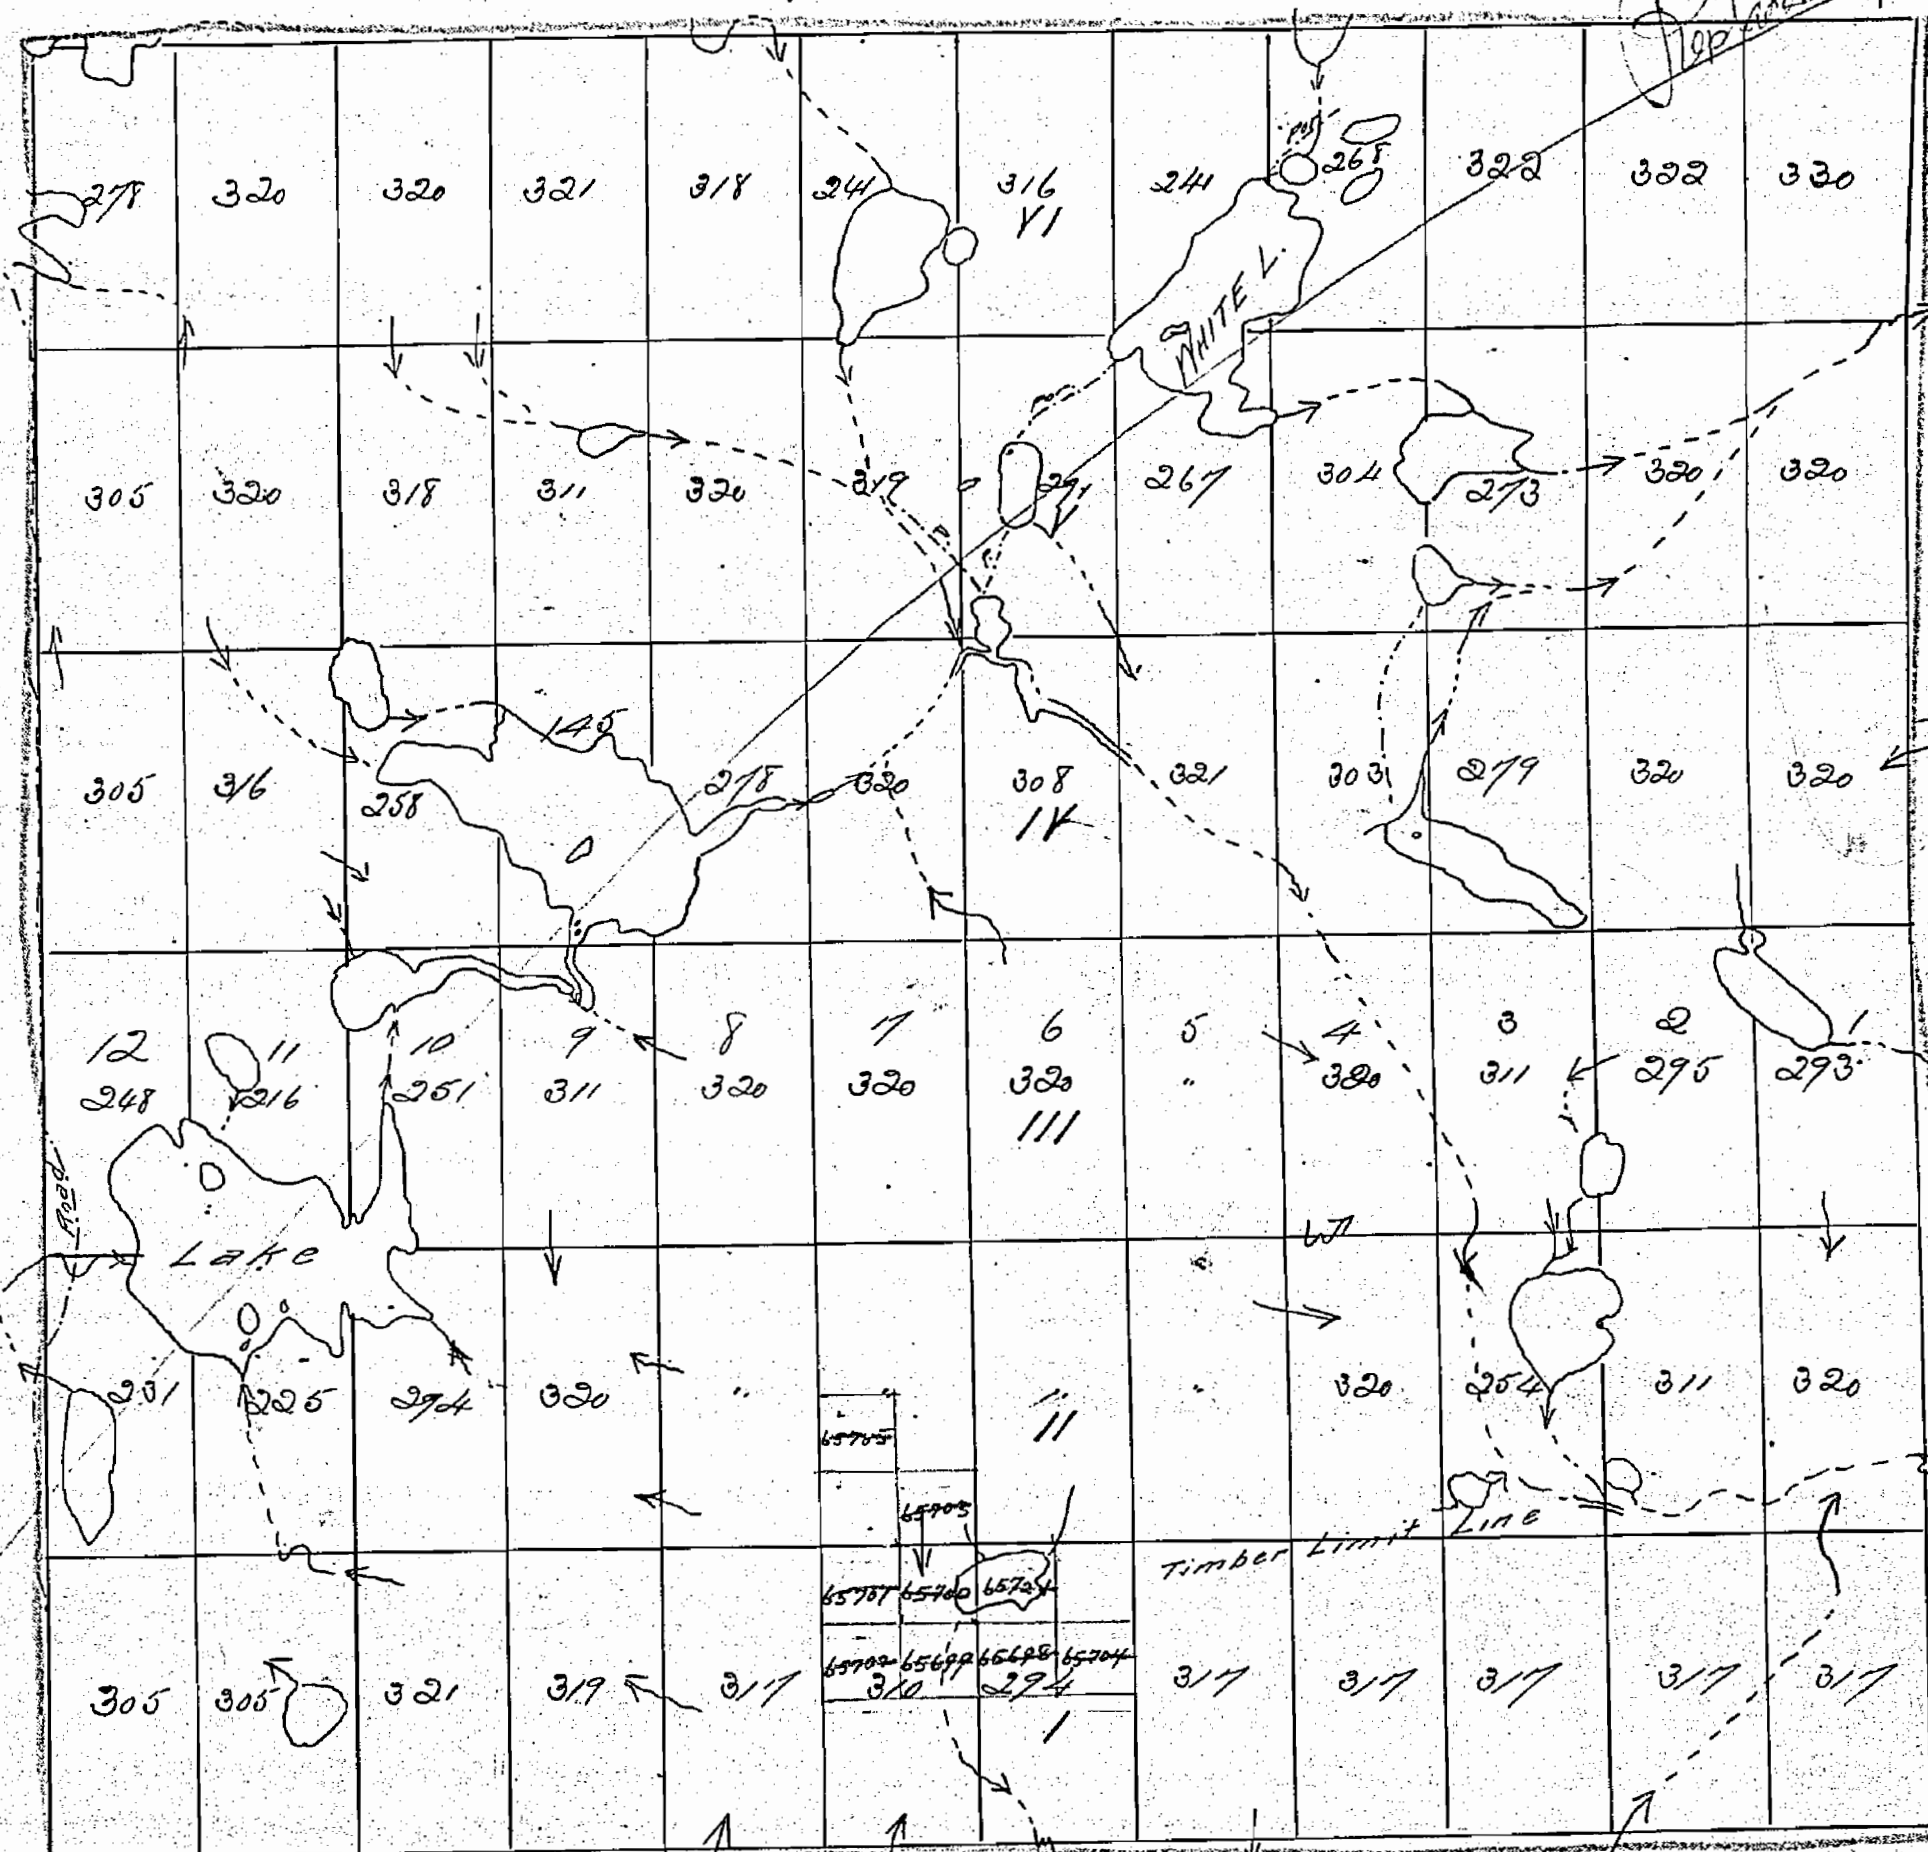

(515) Willis Chipman
P. L. S.
Brockville Nov. 24th 90

Garrow Twp.

OFFICE USE ONLY

THE TOWNSHIP OF
OF
LOCKHART

DISTRICT OF
NIPISSING

SUDBURY
MINING DIVISION

SCALE: 1-INCH=40 CHAINS

LEGEND

PATENTED LAND	Ⓟ
CROWN LAND SALE	C.S.
LEASES	Ⓛ
LOCATED LAND	Loc.
LICENSE OF OCCUPATION	L.O.
MINING RIGHTS ONLY	M.R.O.
SURFACE RIGHTS ONLY	S.R.O.
ROADS	—
IMPROVED ROADS	—
KING'S HIGHWAYS	—
RAILWAYS	—
POWER LINES	—
MARSH OR MUSKEG	—
MINES	—
CANCELLED	—
QUARRY PERMIT	—

NOTES

400' Surface Rights Reservation around
all Lakes and Rivers.

GRANT OF EASEMENT #98 - TRANS CANADA
PIPELINES LTD. (See Clarkson & Lockhart
hand bell file)

DATE OF ISSUE
JUL 27 1992
Ministry of Natural Resources
TORONTO

LOCKHART

PLAN NO.- M993

ONTARIO
MINISTRY OF NATURAL RESOURCES
SURVEYS AND MAPPING BRANCH

Stewart Twp.

Jocko Twp.

VI


V

IV

III

II

I

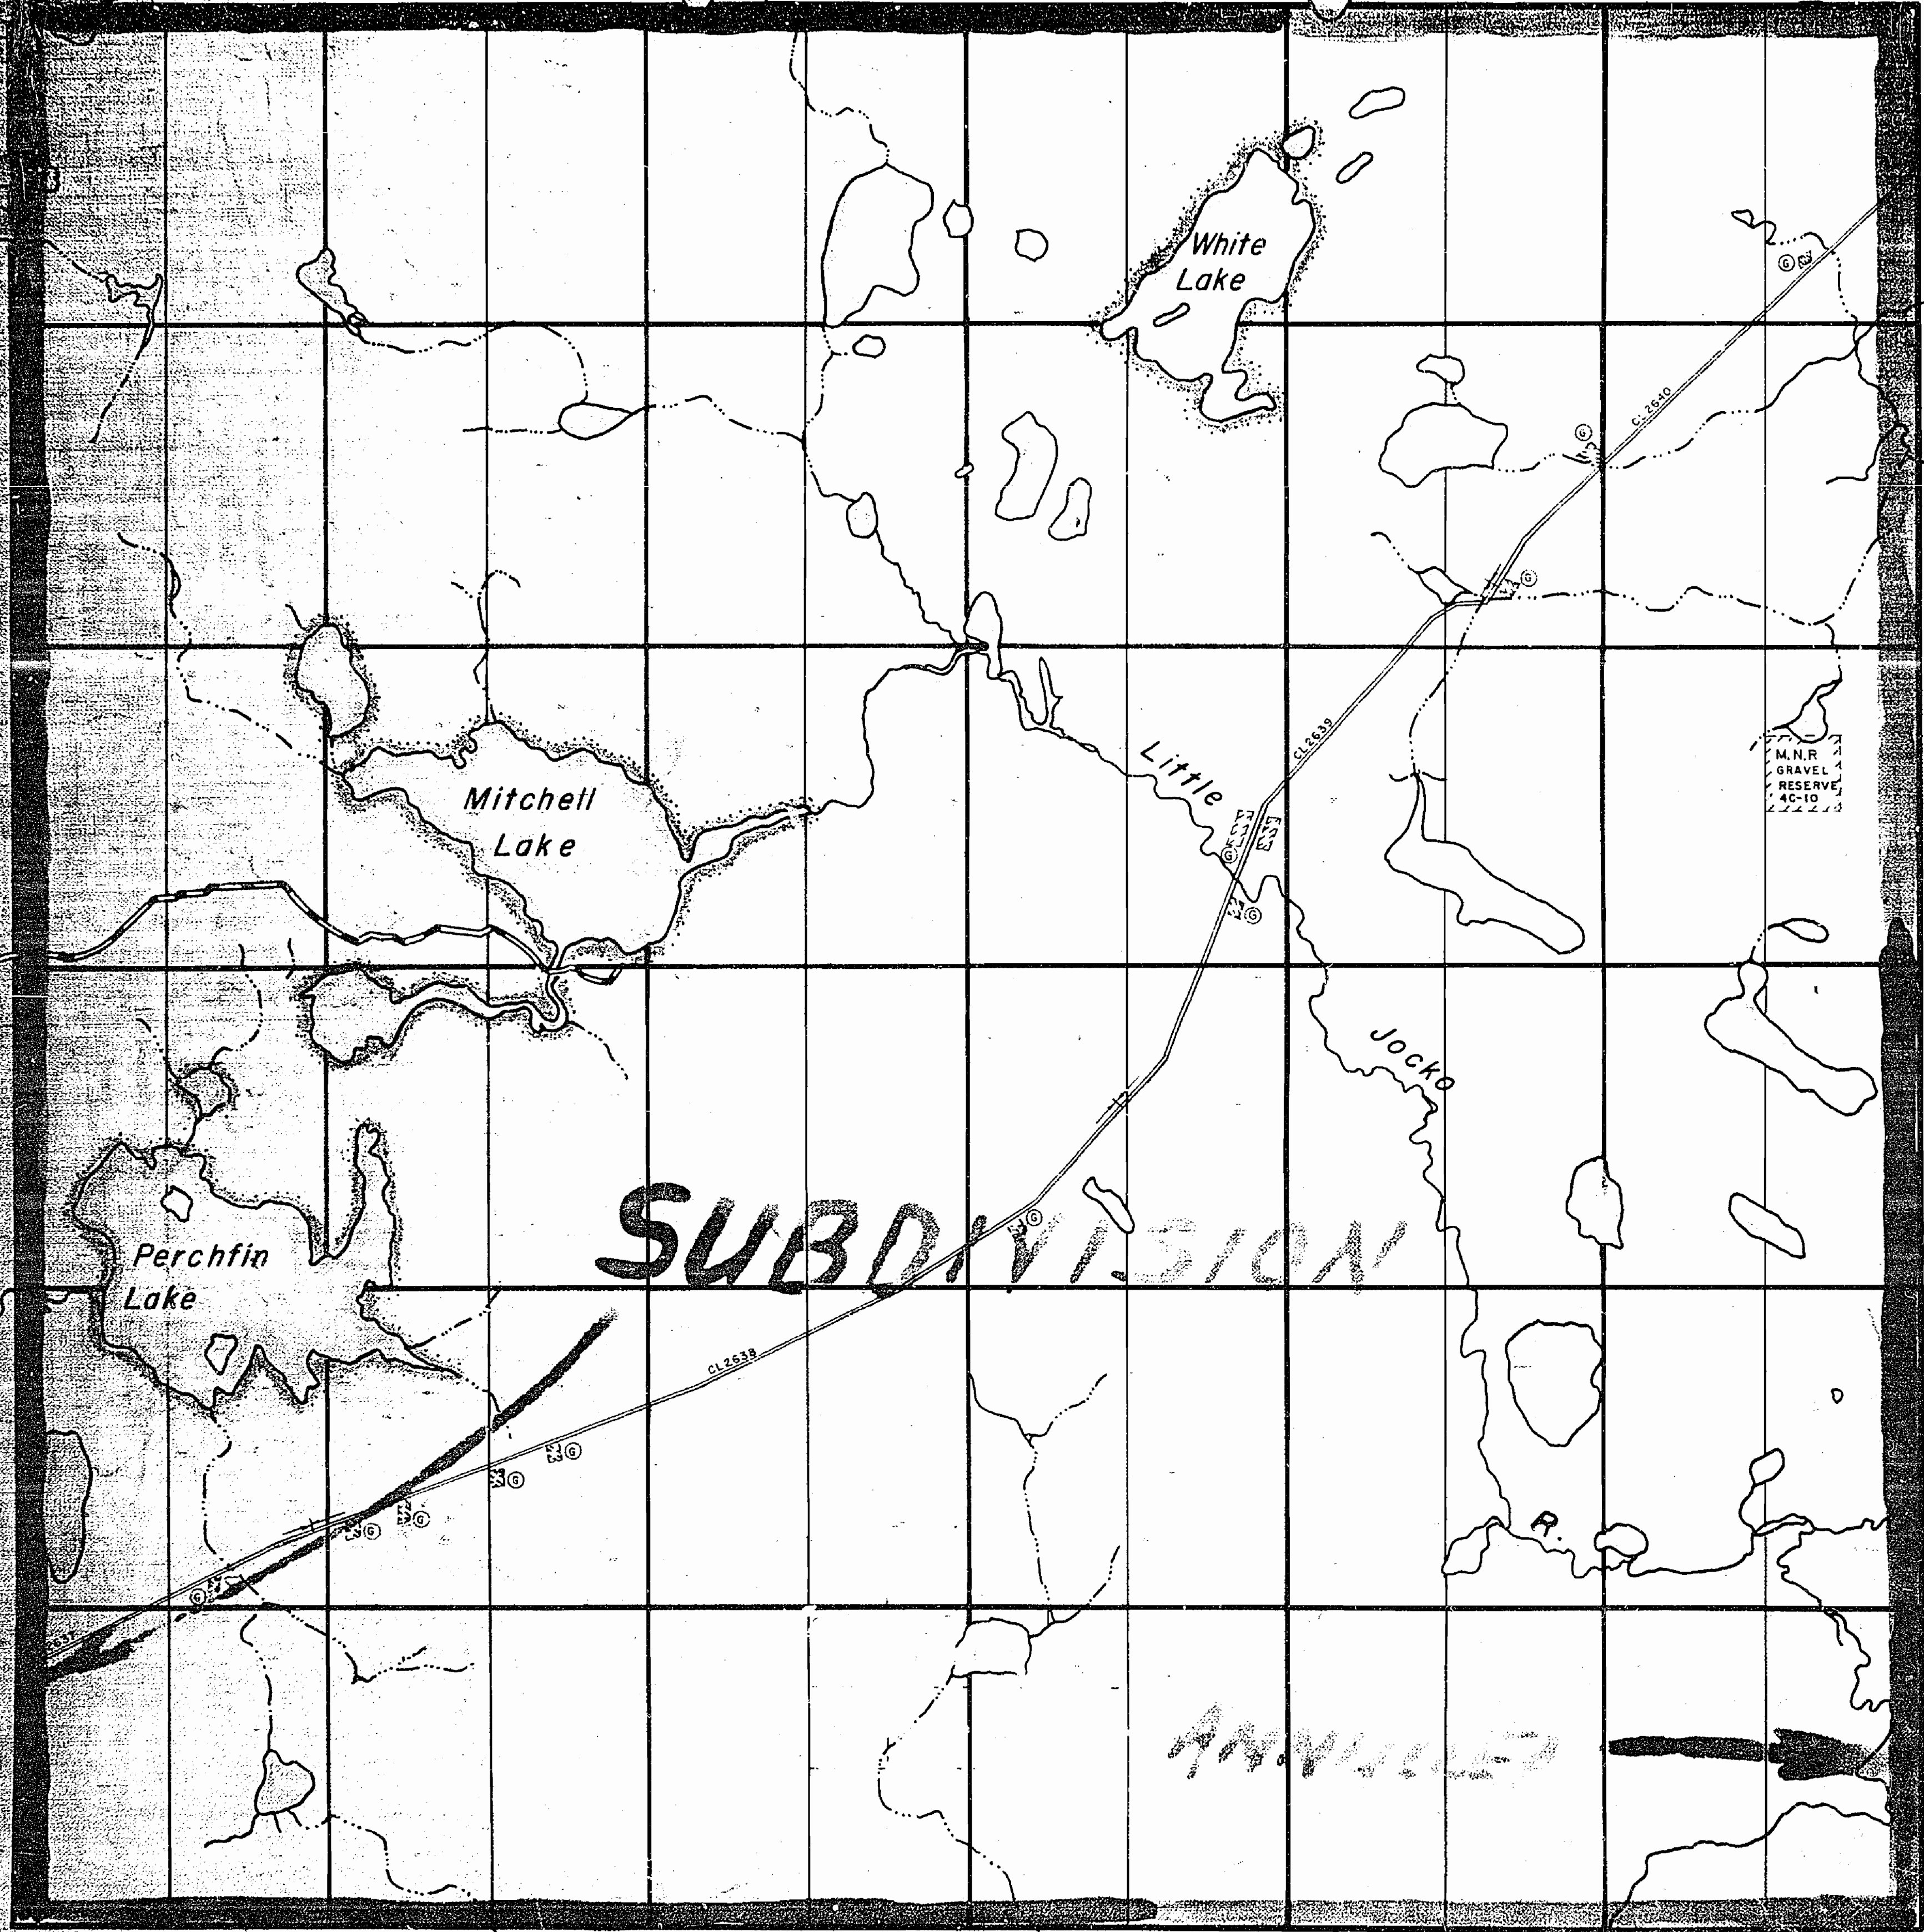

12 11 10 9 8 7 6 5 4 3 2 1

Mulock Twp.

Garrow Twp.

OFFICE USE ONLY

Stewart Twp.

VI

V


IV

III

II

I

Jocko Twp.

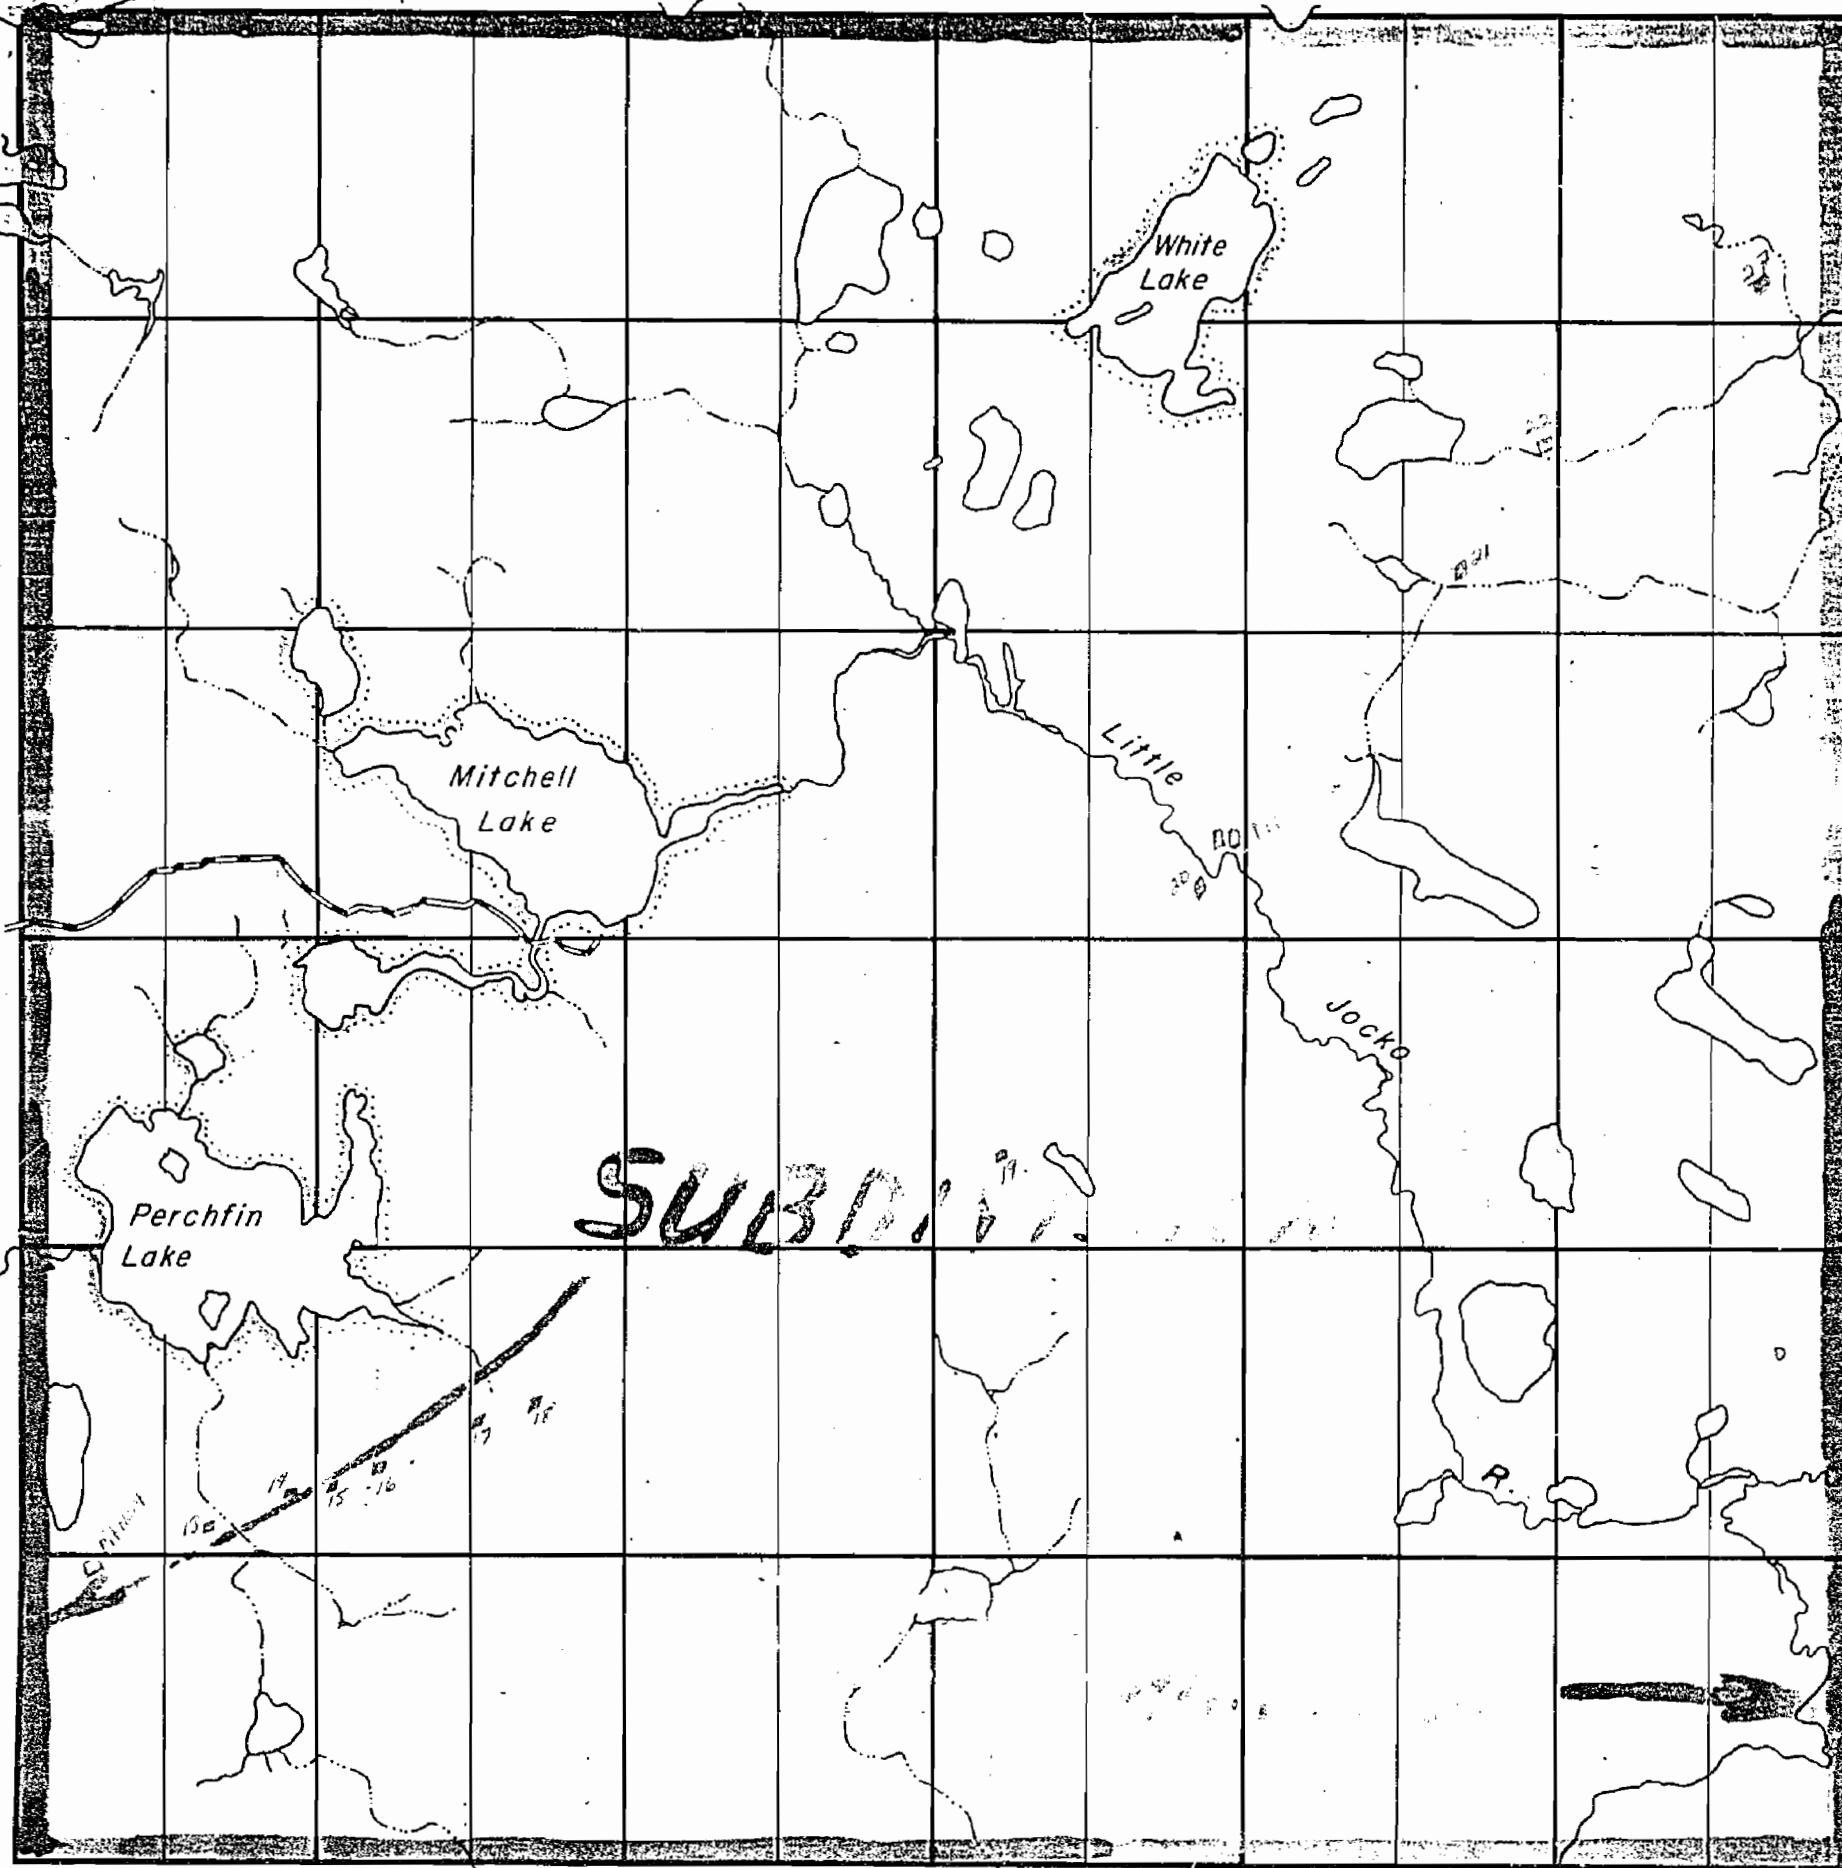

12 11 10 9 8 7 6 5 4 3 2 1

Mulock Twp.

THE TOWNSHIP
OF

LOCKHART

DISTRICT OF
NIPISSING

L'ARDEUR LAKE
MINING DIVISION

SCALE: 1-INCH=40 CHAINS


LEGEND

PATENTED LAND	Ⓟ
CROWN LAND SALE	C.S.
LEASES	Ⓛ
LOCATED LAND	Loc.
LICENSE OF OCCUPATION	L.O.
MINING RIGHTS ONLY	M.R.O.
SURFACE RIGHTS ONLY	S.R.O.
ROADS	—
IMPROVED ROADS	—
KING'S HIGHWAYS	—
RAILWAYS	—
POWER LINES	—
MARSH OR MUSKEG	—
MINES	✕
CANCELLED	C.

NOTES

400' Surface Rights Reservation around
all Lakes and Rivers.

* Grant of Easement No. 98 (Trans Canada Pipelines Limited)
Location CL 2640 (Plan 36R-5713) See Land Rill File
Clarkson Twp.
Location CL 2637 (Plan 36R-5710) Lockhart Twp.
Rill File.

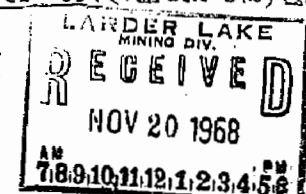

Location CL 2638 (Plan 36R-5711) Lockhart
Location CL 2639 (Plan 36R-5712) Lockhart
Rill File

LOCKHART

PLAN NO. M993

DEPARTMENT OF MINES

—ONTARIO—