


REFERENCES

AREAS WITHDRAWN FROM DISPOSITION

M.R.O. - MINING RIGHTS ONLY				
S.R.O. - SURFACE RIGHTS ONLY				
M.+ S. - MINING AND SURFACE RIGHTS				
Description	Order No.	Date	Disposition	File
CROWN RESERVE				
Sec 36/85	W1/85	2/1/85	S.R.O.	185225
Sec 36/80	W5/85	4/3/85	S.R.O.	
PENDING APPLICATION UNDER 30(b) OF THE MINING ACT 12/04/88				
SECTION 35 W-50-29/98 03/09/98 M+S 195150				

ANSON TOWNSHIP

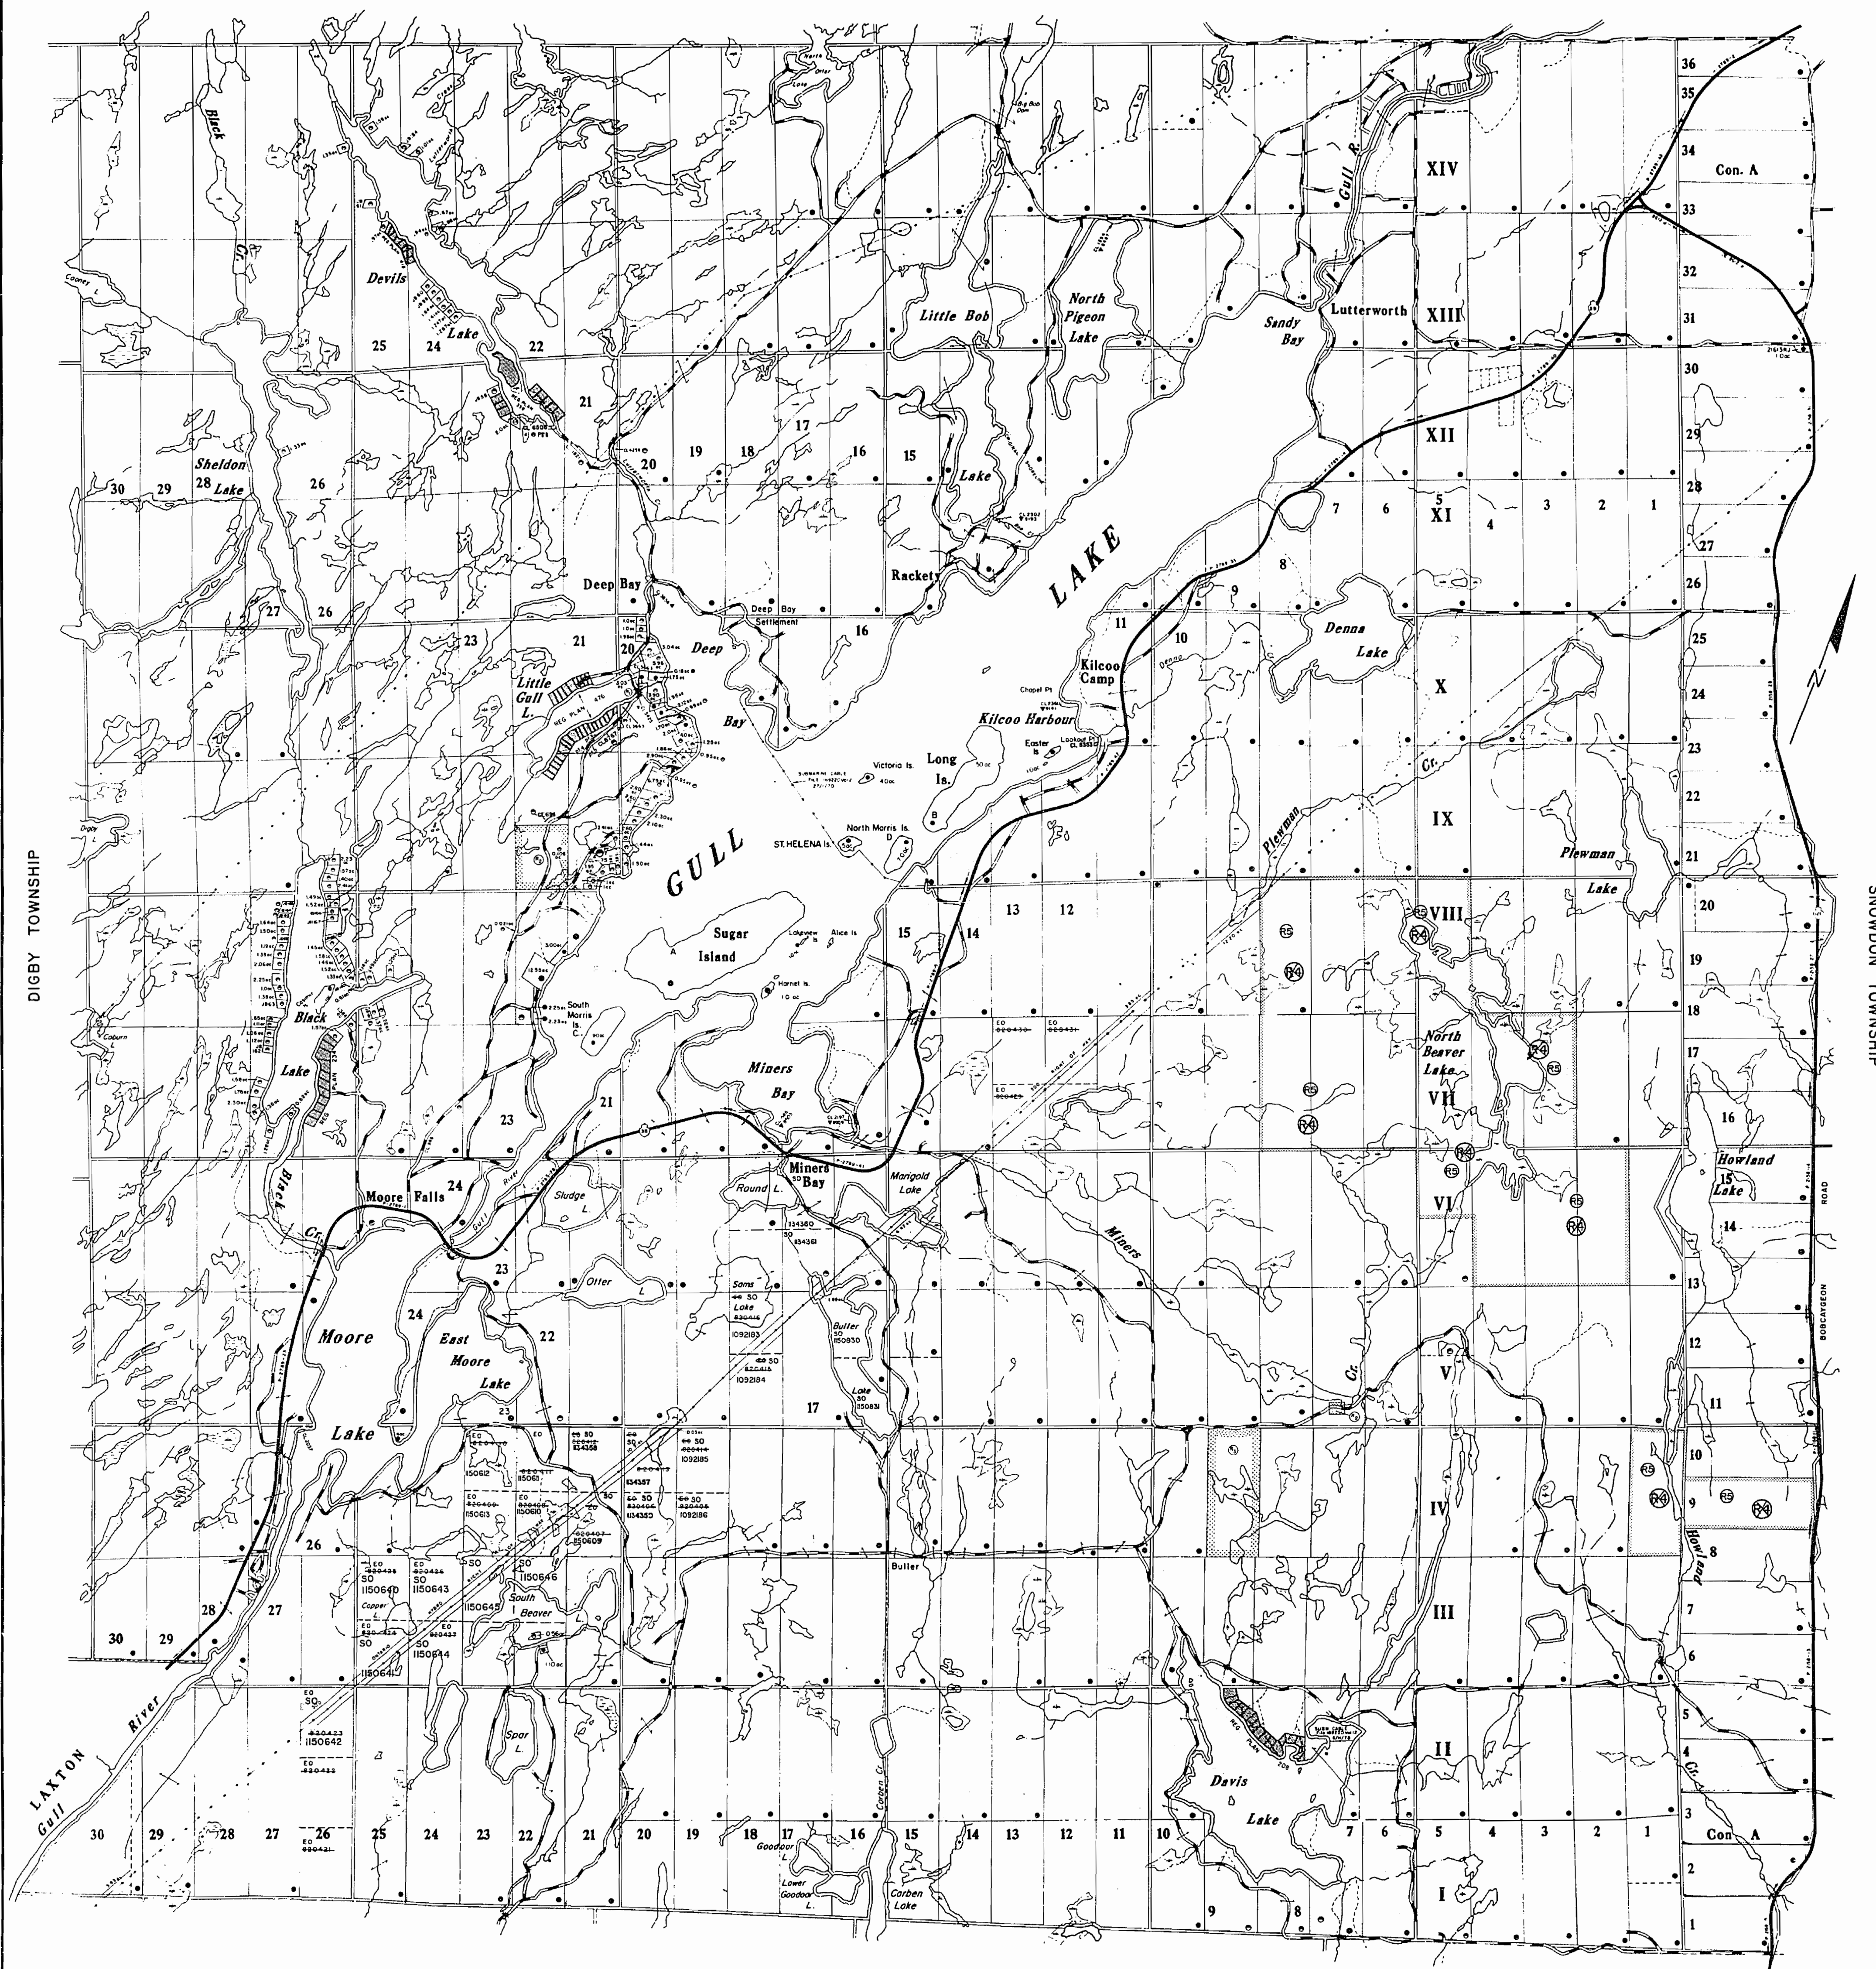

LEGEND

HIGHWAY AND ROUTE No.	
OTHER ROADS	
TRAILS	
SURVEYED LINES	
TOWNSHIPS, BASE LINES, ETC.	
LOTS, MINING CLAIMS, PARCELS, ETC.	
UNSURVEYED LINES	
LOT LINES	
PARCEL BOUNDARY	
MINING CLAIMS ETC.	
RAILWAY AND RIGHT OF WAY	
UTILITY LINES	
NON PERENNIAL STREAM	
FLOODING OR FLOODING RIGHTS	
SUBDIVISION OR COMPOSITE PLAN	
RESERVATIONS	
ORIGINAL SHORELINE	
MARSH OR MUSKEG	
MINES	
TRAVERSE MONUMENT	

DISPOSITION OF CROWN LANDS

TYPE OF DOCUMENT	SYMBOL
PATENT, SURFACE & MINING RIGHTS	
" SURFACE RIGHTS ONLY	
" MINING RIGHTS ONLY	
LEASE, SURFACE & MINING RIGHTS	
" SURFACE RIGHTS ONLY	
" MINING RIGHTS ONLY	
LICENCE OF OCCUPATION	
ORDER IN COUNCIL	
RESERVATION	
CANCELLED	
SAND & GRAVEL	

NOTE: MINING RIGHTS IN PARCELS PATENTED PRIOR TO MAY 6, 1915, VESTED IN ORIGINAL PATENTEE BY THE PUBLIC LANDS ACT, R.S.O. 1970, CHAP. 260, SEC. 43, SUBSEC. 1

SCALE 1:20 000

500 0 1000 METERS

400' SURFACE RIGHTS RESERVATION ALONG THE SHORES OF ALL LAKES AND RIVERS

THE INFORMATION THAT APPEARS ON THIS MAP HAS BEEN COMPILED FROM VARIOUS SOURCES, AND ACCURACY IS NOT GUARANTEED. THOSE WISHING TO STAKE MINING CLAIMS SHOULD CONSULT WITH THE MINING RECORDER, MINISTRY OF NORTHERN DEVELOPMENT AND MINES, FOR ADDITIONAL INFORMATION ON THE STATUS OF THE LANDS SHOWN HEREON.

TOWNSHIP

LUTTERWORTH

M.N.R. ADMINISTRATIVE DISTRICT

MINDEN

MINING DIVISION

SOUTHERN ONTARIO

LAND TITLES / REGISTRY DIVISION

HALIBURTON



Ministry of Natural Resources
Ministry of Northern Development and Mines

Date FEBRUARY 1987

Number

G-1296

SOMMERVILLE TOWNSHIP


REFERENCES

AREAS WITHDRAWN FROM DISPOSITION

M.R.O. - MINING RIGHTS ONLY
S.R.O. - SURFACE RIGHTS ONLY
M. & S. - MINING AND SURFACE RIGHTS

Description	Order No.	Date	Disposition	File
CROWN RESERVE				
34c.36/80	W 1/85	2/1/85	S.R.O.	188525
34c.36/80	W 5/85	4/3/85	S.R.O.	

ANSON TOWNSHIP

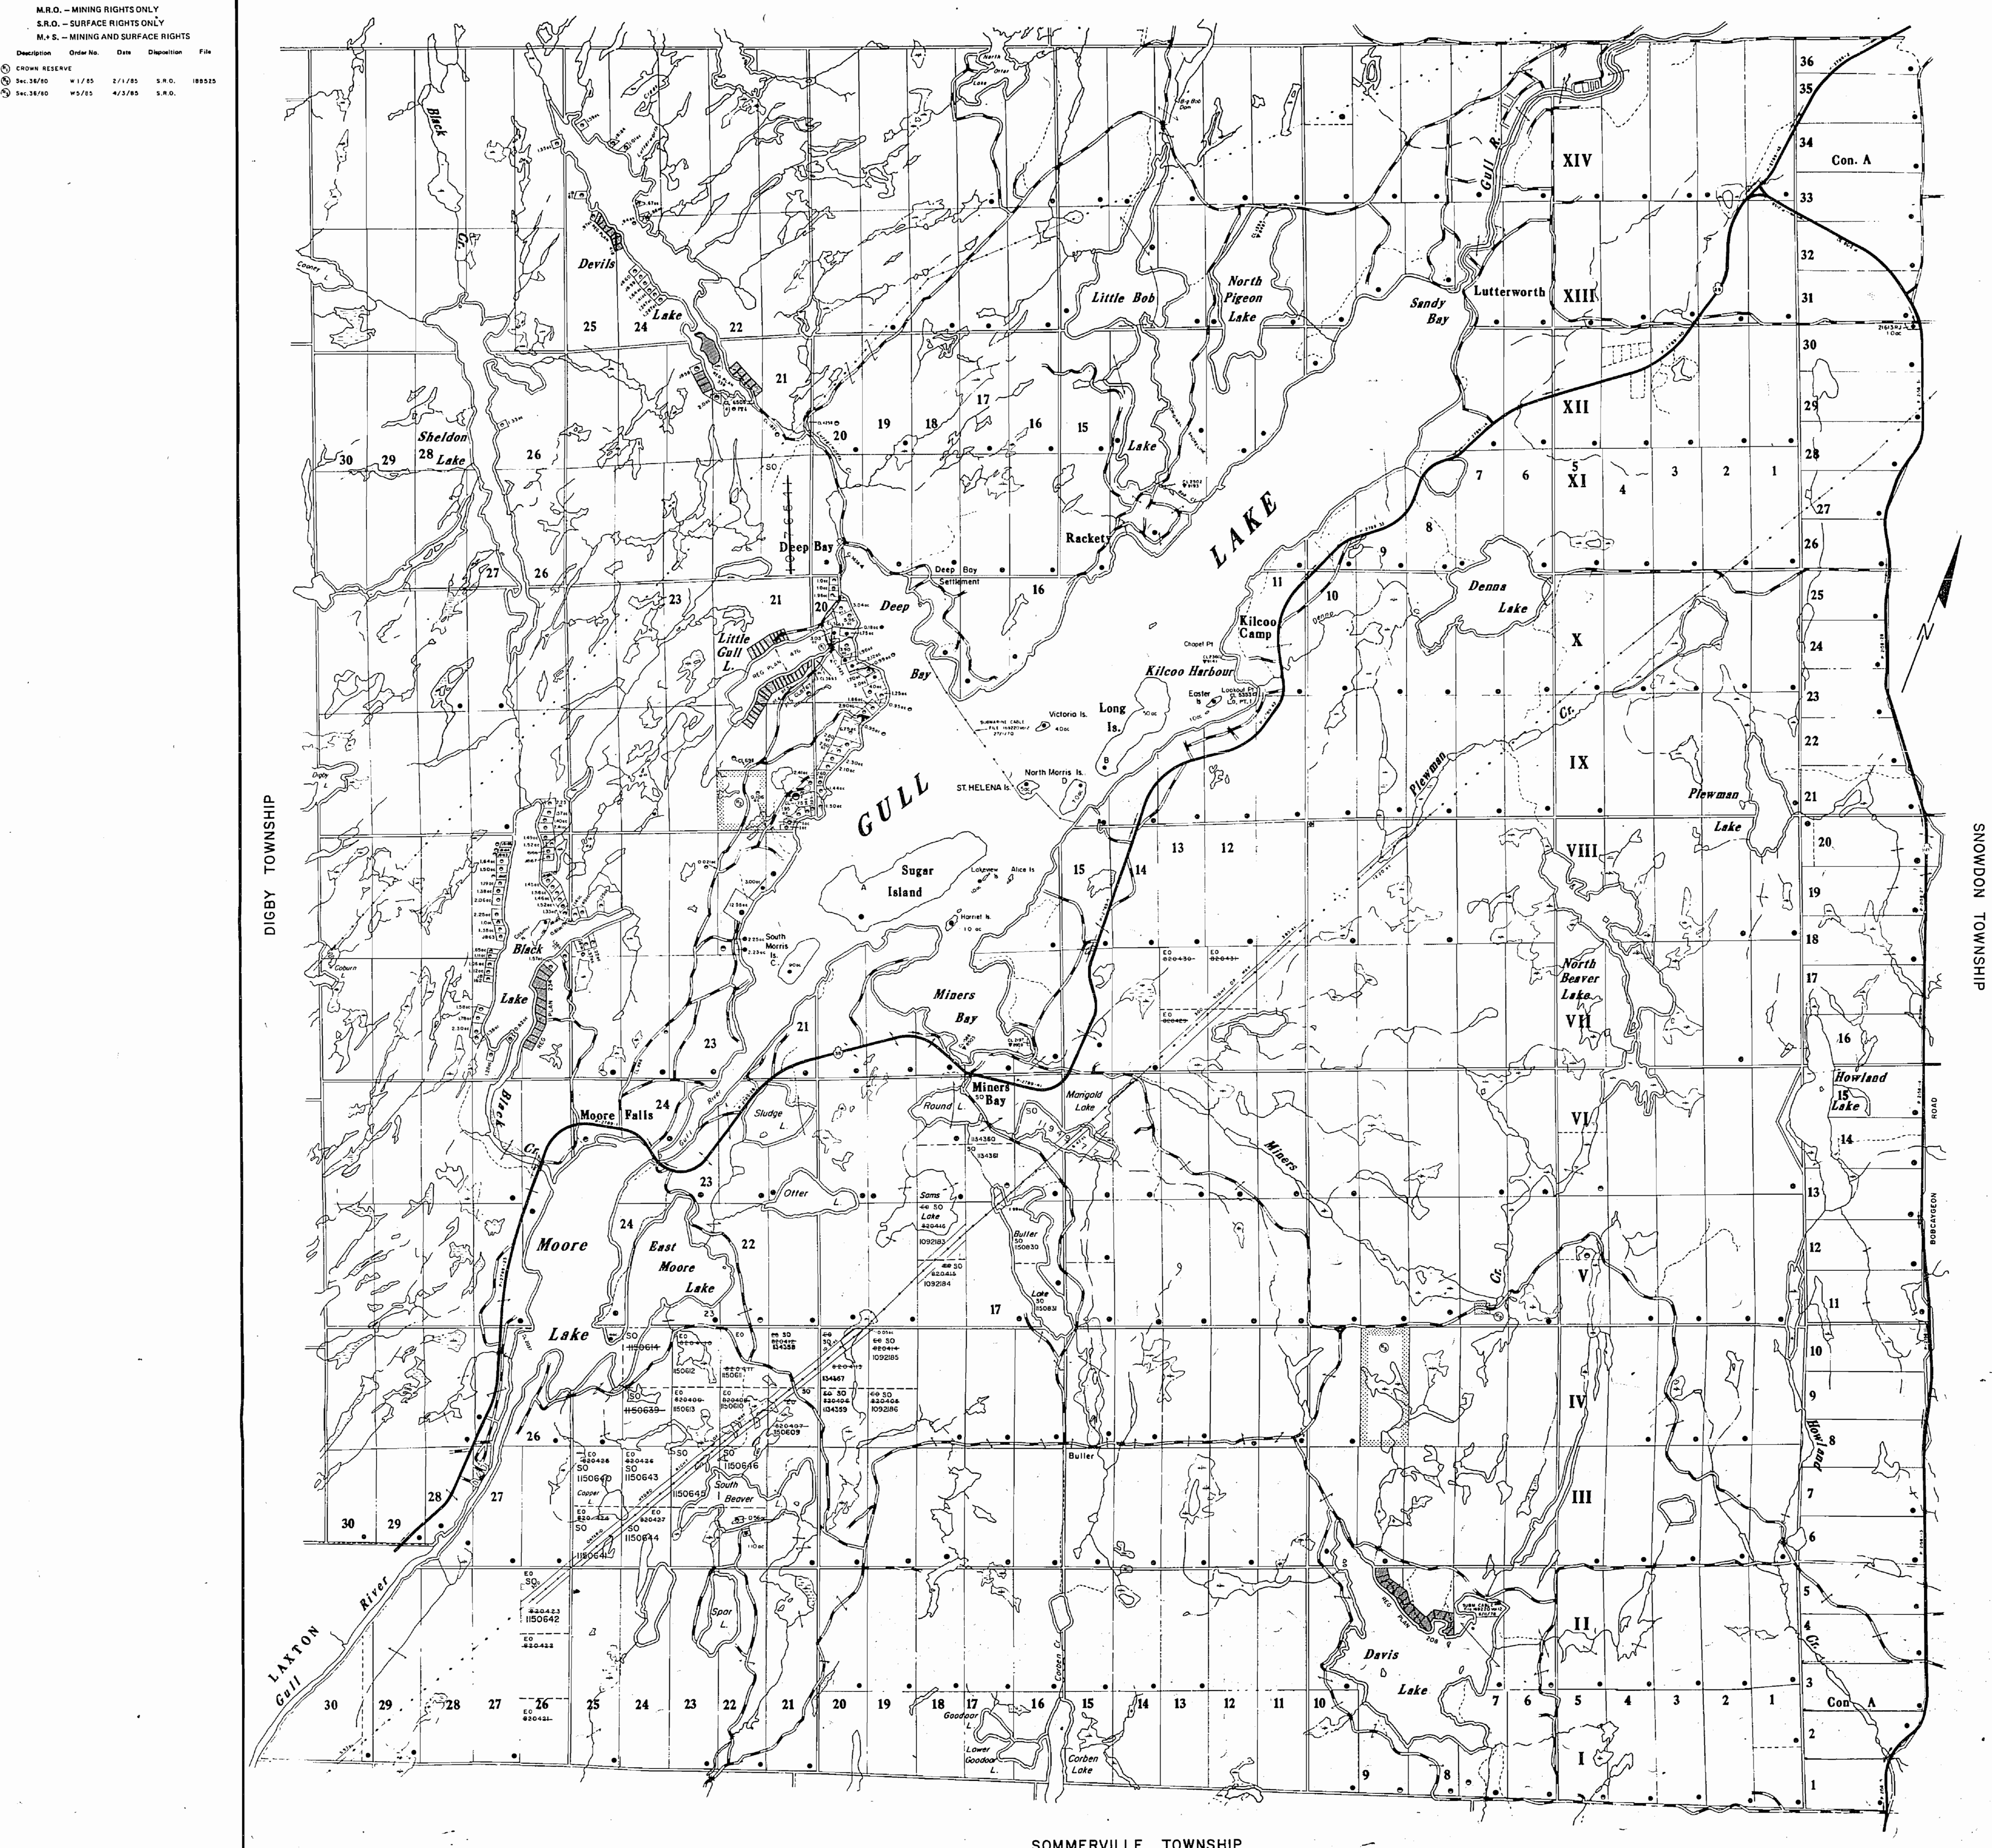


LEGEND

HIGHWAY AND ROUTE NO.
OTHER ROADS
TRAILS
SURVEYED LINES:
TOWNSHIP, BASE LINES, ETC.
LOTS, MINING CLAIMS, PARCELS, ETC.
UNSURVEYED LINES:
LOT LINES
PARCEL BOUNDARY
MINING CLAIMS ETC.
RAILWAY, AND RIGHT OF WAY
UTILITY LINES
NON PERENNIAL STREAM
FLOODING OR FLOODING RIGHTS
SUBDIVISION OR COMPOSITE PLAN
RESERVATIONS
ORIGINAL SHORELINE
MARSH OR MUSKEG
MINES
TRAVERSE MONUMENT

DISPOSITION OF CROWN LANDS

TYPE OF DOCUMENT	SYMBOL
PATENT, SURFACE & MINING RIGHTS	●
" SURFACE RIGHTS ONLY	○
" MINING RIGHTS ONLY	□
LEASE, SURFACE & MINING RIGHTS	■
" SURFACE RIGHTS ONLY	◻
" MINING RIGHTS ONLY	◼
LICENCE OF OCCUPATION	○
ORDER IN COUNCIL	○
RESERVATION	○
CANCELLED	○
SAND & GRAVEL	○

NOTE: MINING RIGHTS IN PARCELS PATENTED PRIOR TO MAY 6, 1972, VESTED IN ORIGINAL PATENTEES BY THE PUBLIC LANDS ACT, R.S.O. 1970, CHAP. 380, SEC. 63, SUBSEC. 1

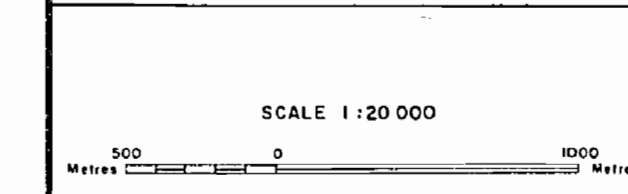

DATE OF ISSUE
JUN - 5 1997
SOUTHERN ONTARIO
MINING DIVISION

THE INFORMATION THAT APPEARS ON THIS MAP HAS BEEN COMPILED FROM VARIOUS SOURCES AND ACCURACY IS NOT GUARANTEED. THOSE WISHING TO STAKE MINING CLAIMS SHOULD CONSULT WITH THE MINING RECORDER, MINISTRY OF NORTHERN DEVELOPMENT AND MINES, FOR ADDITIONAL INFORMATION ON THE STATUS OF THE LANDS SHOWN HEREON.

TOWNSHIP
LUTTERWORTH
M.N.R. ADMINISTRATIVE DISTRICT
MINDEN
MINING DIVISION
SOUTHERN ONTARIO
LAND TITLES / REGISTRY DIVISION
HALIBURTON

Ministry of Natural Resources
Ministry of Northern Development and Mines
Ontario


Date FEBRUARY 1987
Number
G-1296

REFERENCES

AREAS WITHDRAWN FROM DISPOSITION

M.R.O. - MINING RIGHTS ONLY				
S.R.O. - SURFACE RIGHTS ONLY				
M.S. - MINING AND SURFACE RIGHTS				
Description	Order No.	Date	Disposition	File
CROWN RESERVE				
SAC. 35/80	W1/85	2/1/85	S.R.O.	18925
SAC. 36/80	W5/85	4/3/85	S.R.O.	

ANSON TOWNSHIP

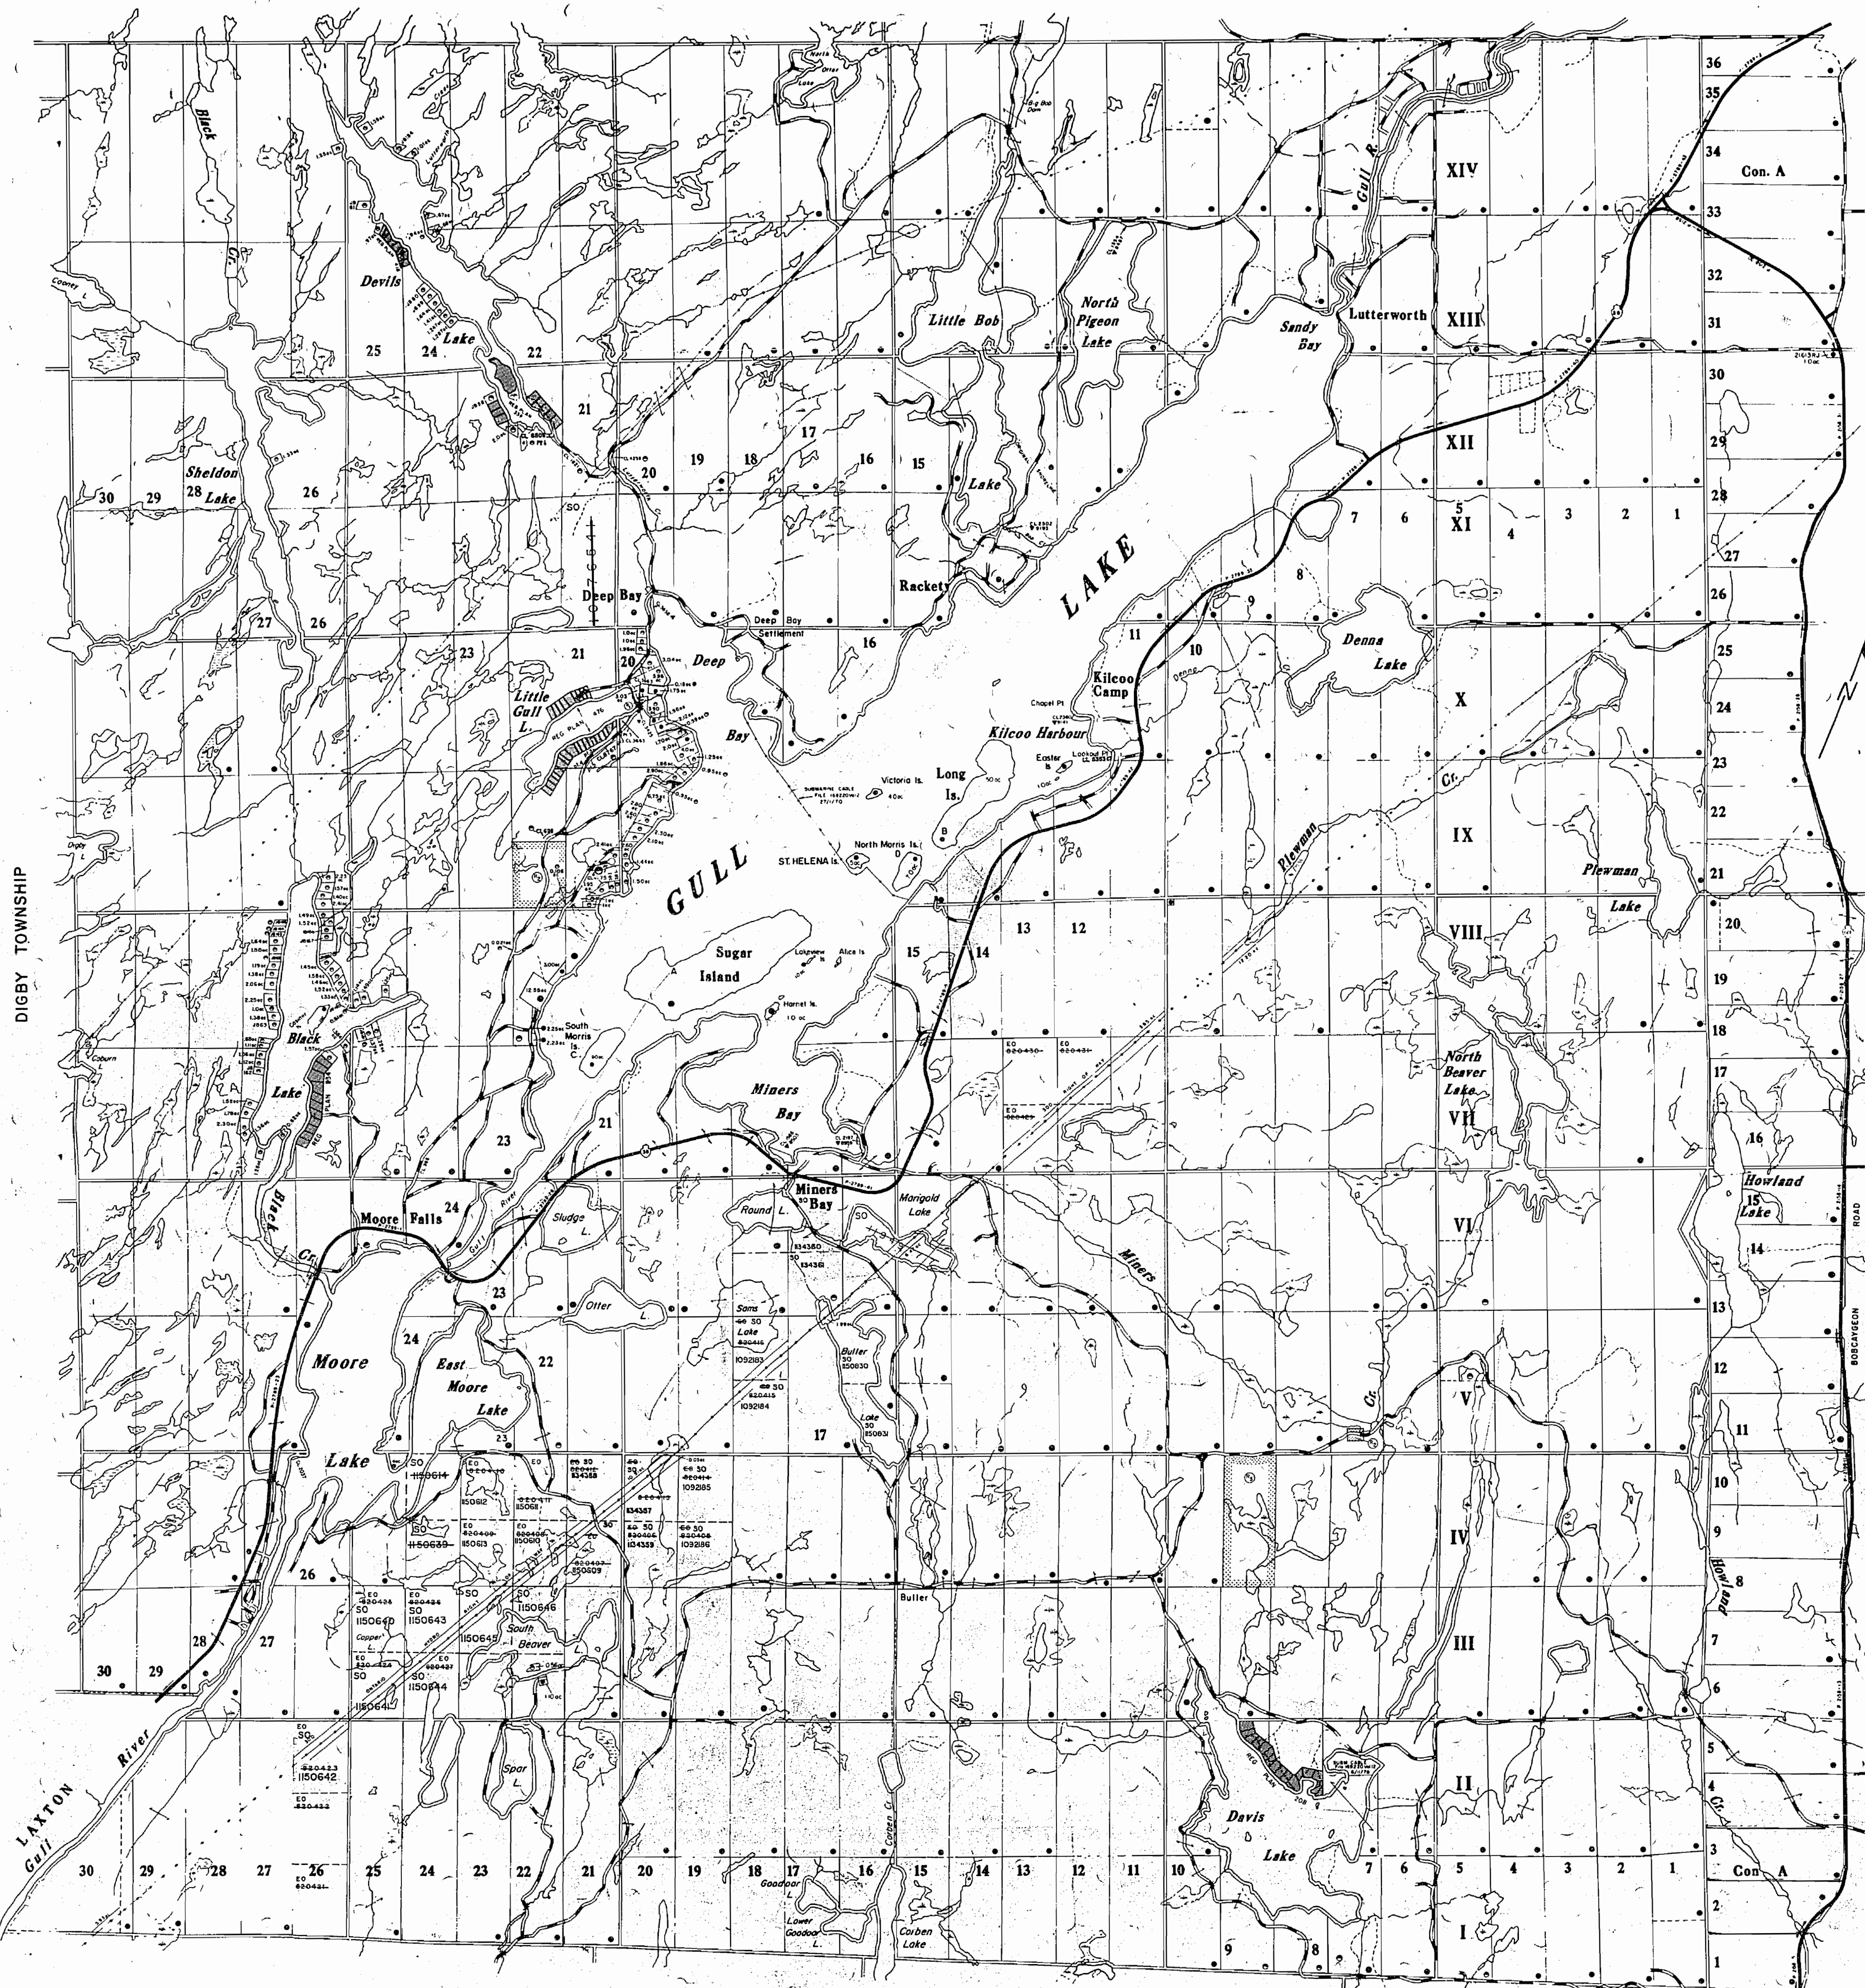

LEGEND

HIGHWAY AND ROUTE No.	
OTHER ROADS	
TRAILS	
SURVEYED LINES:	
TOWNSHIPS, BASE LINES, ETC.	
LOTS, MINING CLAIMS, PARCELS, ETC.	
UNSURVEYED LINES:	
LOT LINES	
PARCEL BOUNDARY	
MINING CLAIMS ETC.	
RAILWAY AND RIGHT OF WAY	
UTILITY LINES	
NON PERENNIAL STREAM	
FLOODING OR FLOODING RIGHTS	
SUBDIVISION OR COMPOSITE PLAN	
RESERVATIONS	
ORIGINAL SHORELINE	
MARSH OR MUSKEG	
MINES	
TRAVERSE MONUMENT	

DISPOSITION OF CROWN LANDS

TYPE OF DOCUMENT	SYMBOL
PATENT, SURFACE & MINING RIGHTS	
" SURFACE RIGHTS ONLY	
" MINING RIGHTS ONLY	
LEASE, SURFACE & MINING RIGHTS	
" SURFACE RIGHTS ONLY	
" MINING RIGHTS ONLY	
LICENCE OF OCCUPATION	
ORDER IN COUNCIL	
RESERVATION	
CANCELLED	
SAND & GRAVEL	

NOTE: MINING RIGHTS IN PARCELS PATENTED PRIOR TO MAY 1913, VESTED IN ORIGINAL PATENTEE BY THE PUBLIC LANDS ACT, R.S.O. 1910, CHAP. 380, SEC. 83, SUBSEC.

SCALE 1:20 000

500 0 1000 METERS

400' SURFACE RIGHTS RESERVATION ALONG THE SIDES OF ALL LAKES AND RIVERS

THE INFORMATION THAT APPEARS ON THIS MAP HAS BEEN COMPILED FROM VARIOUS SOURCES AND ACCURACY IS NOT GUARANTEED. THOSE WISHING TO STAKE MINING CLAIMS SHOULD CONSULT WITH THE MINING RECORDER, MINISTRY OF NORTHERN DEVELOPMENT AND MINES, FOR ADDITIONAL INFORMATION ON THE STATUS OF THE LANDS SHOWN HEREON.

TOWNSHIP

LUTTERWORTH

M.N.R. ADMINISTRATIVE DISTRICT

MINDEN

MINING DIVISION

SOUTHERN ONTARIO

LAND TITLES / REGISTRY DIVISION

HALIBURTON

Ministry of Natural Resources and Mines

Ontario

DATE: FEBRUARY 1987

Number

G-1296


DATE OF ISSUE

JUN 25 1989

PROVINCIAL RECORDING

OFFICE - GUELPH

SOMMERVILLE TOWNSHIP

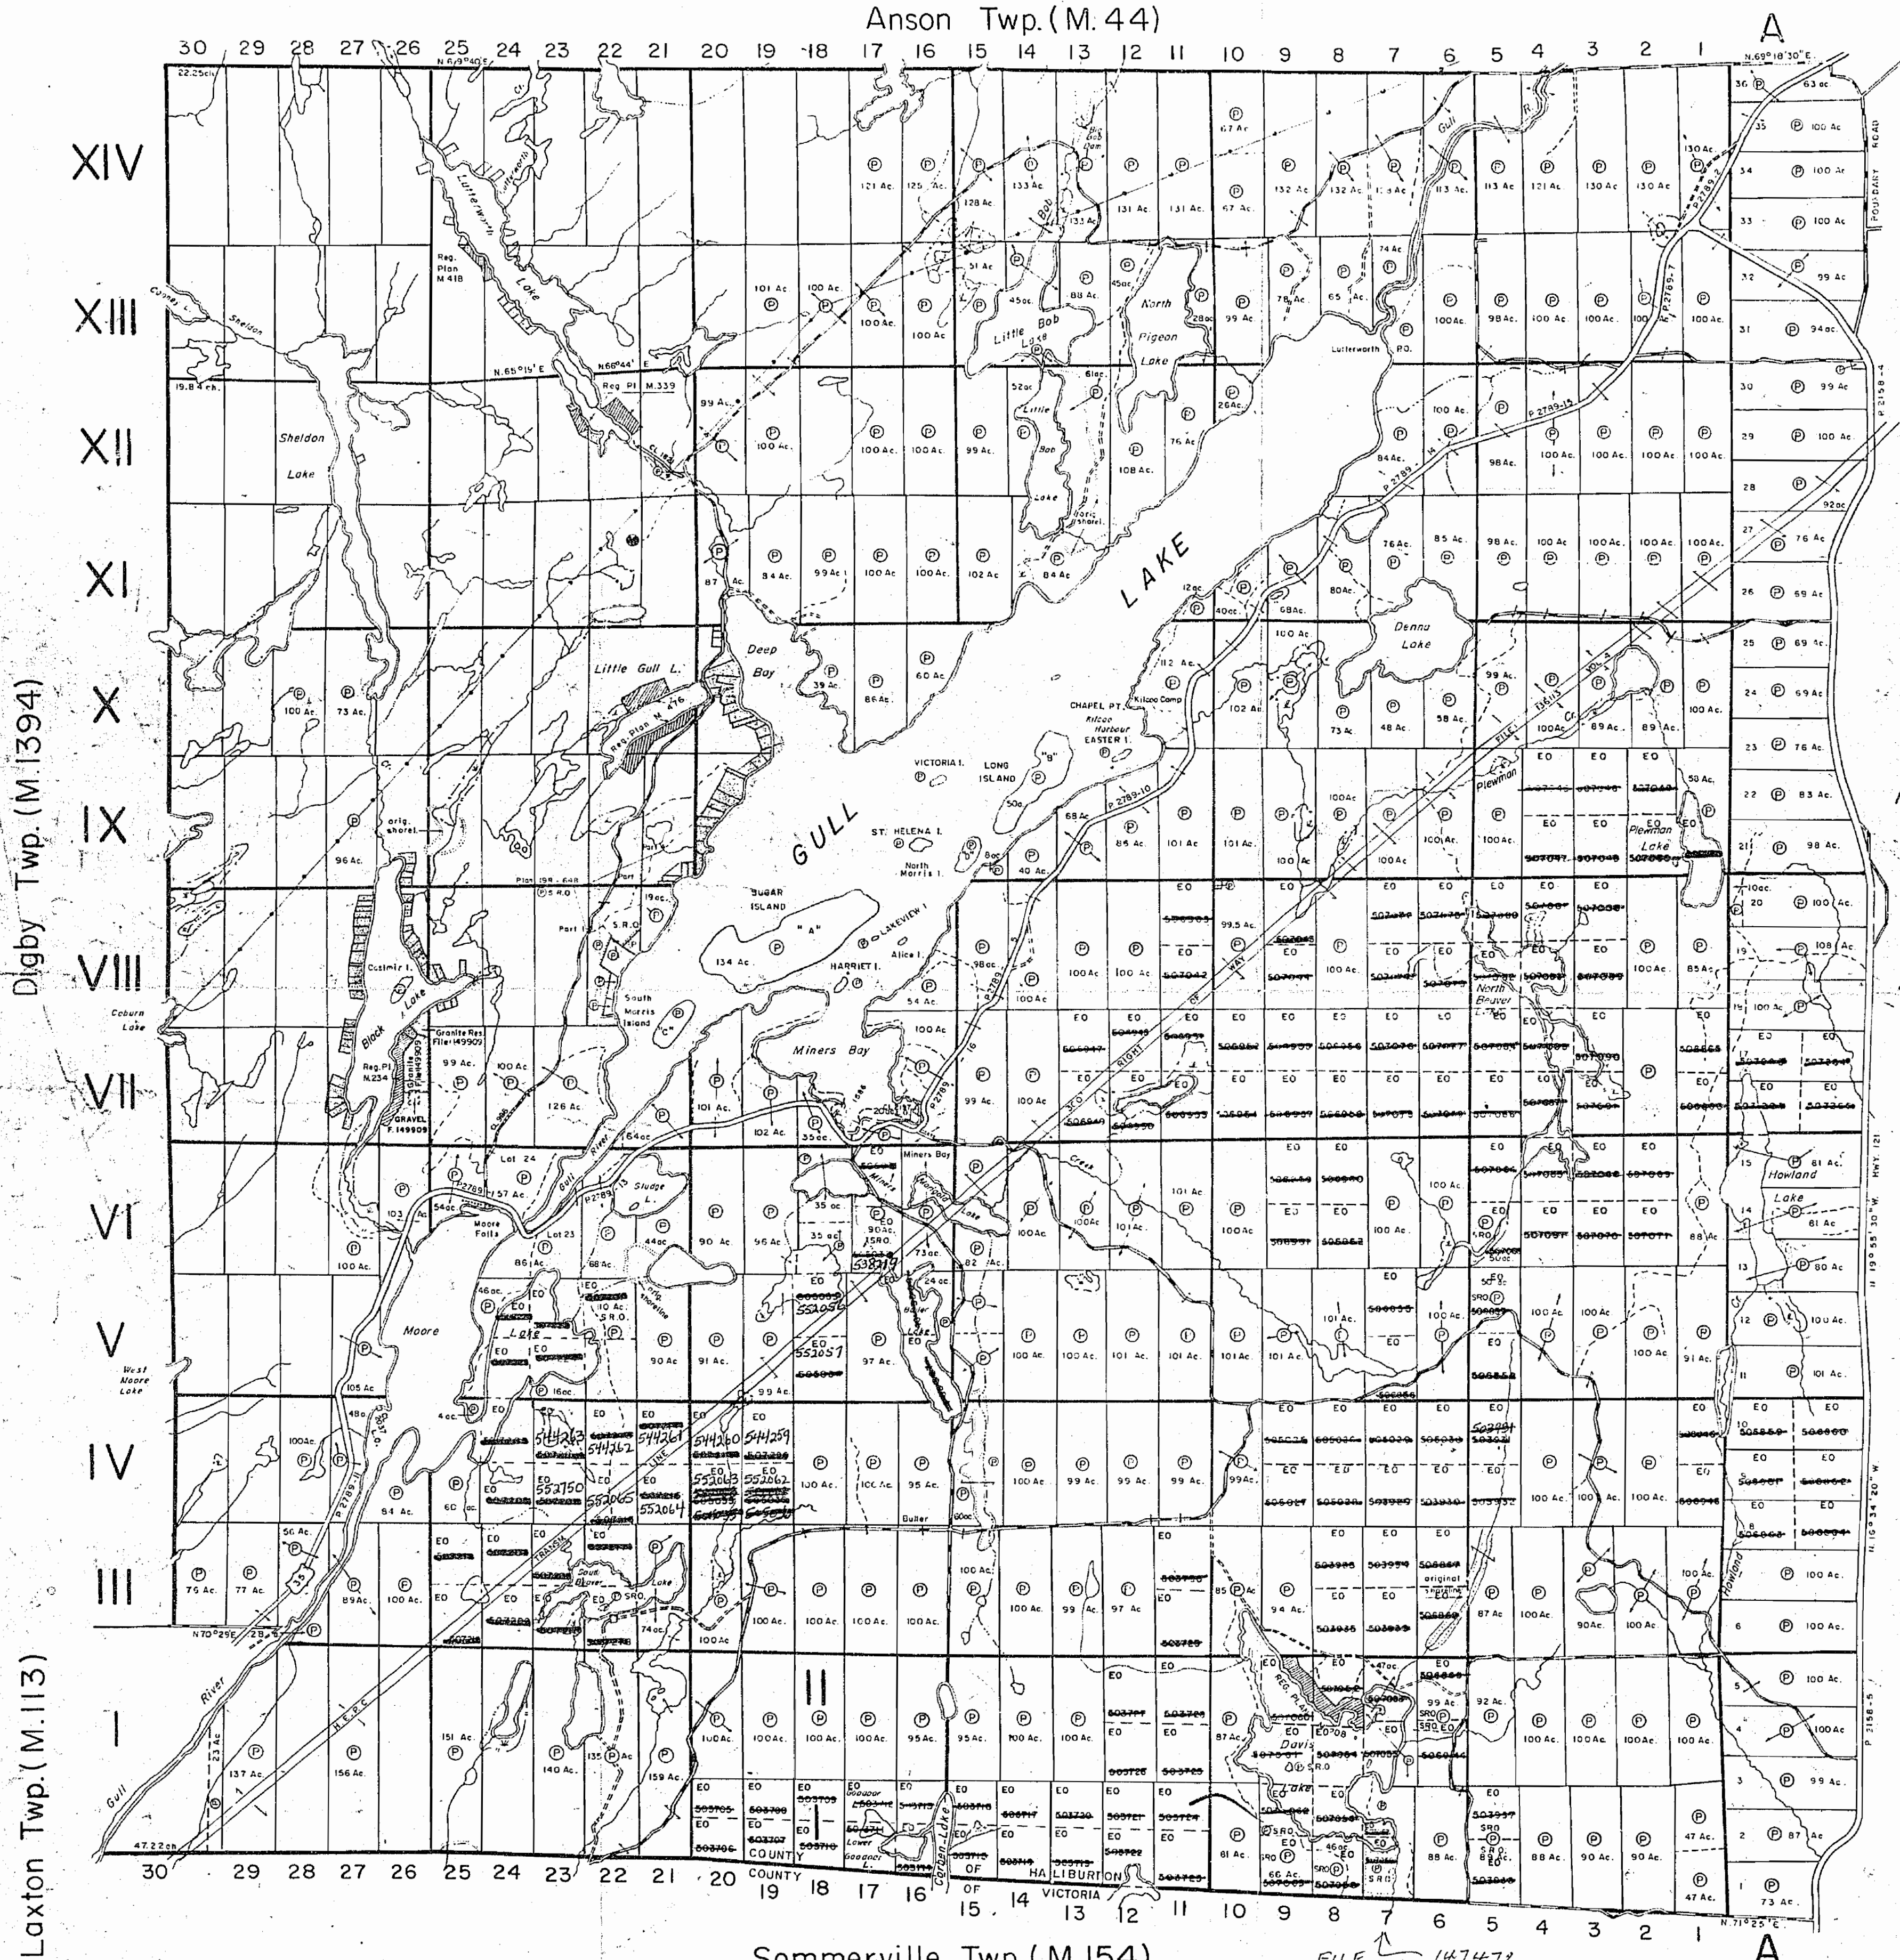

THE TOWNSHIP A
OF M117
LUTTERWORTH

COUNTY OF HALIBURTON
EASTERN ONTARIO
MINING DIVISION
SCALE: 1-INCH = 40 CHAINS

LEGEND

PATENTED LAND	P
CROWN LAND SALE	C.S.
LEASES	L
LOCATED LAND	Loc.
LICENSE OF OCCUPATION	L.O.
MINING RIGHTS ONLY	M.R.O.
SURFACE RIGHTS ONLY	S.R.O.
ROADS	
IMPROVED ROADS	
KING'S HIGHWAYS	
RAILWAYS	
POWER LINES	
MARSH OR MUSKEG	
MINES	
CANCELLED	

NOTES
This Map Is Not To Be Used
FOR SURVEY PURPOSES

Lot And Concession Lines Shown Hereon Are
Projected From The Best Information Available
But Their True Position Is Not Guaranteed.
For Official Survey Purposes Consult The
Original Survey Plans And Field Notes Of
Record In The Dept. Of Lands & Forests

400' Surface Rights Reservation Around
All Lakes And Rivers.

The Acreages Shown Are The Amount That
Were Patented And Do Not Necessarily
Represent The True Surveyed Area Of
The Parcel.


For Status Of Summer Resort Locations
Shown Thus: Please Contact Dept.
Lands And Forests.

Flooding Rights Reserved To The Government
Of The Dominion Of Canada By Order In
Council Dated July 22, 1905.

DATE OF ISSUE
SEP 27 1978
SURVEYS AND MAPPING
BRANCH

PLAN NO. M.117
ONTARIO
MINISTRY OF NATURAL RESOURCES
SURVEYS AND MAPPING BRANCH

FILE 147472

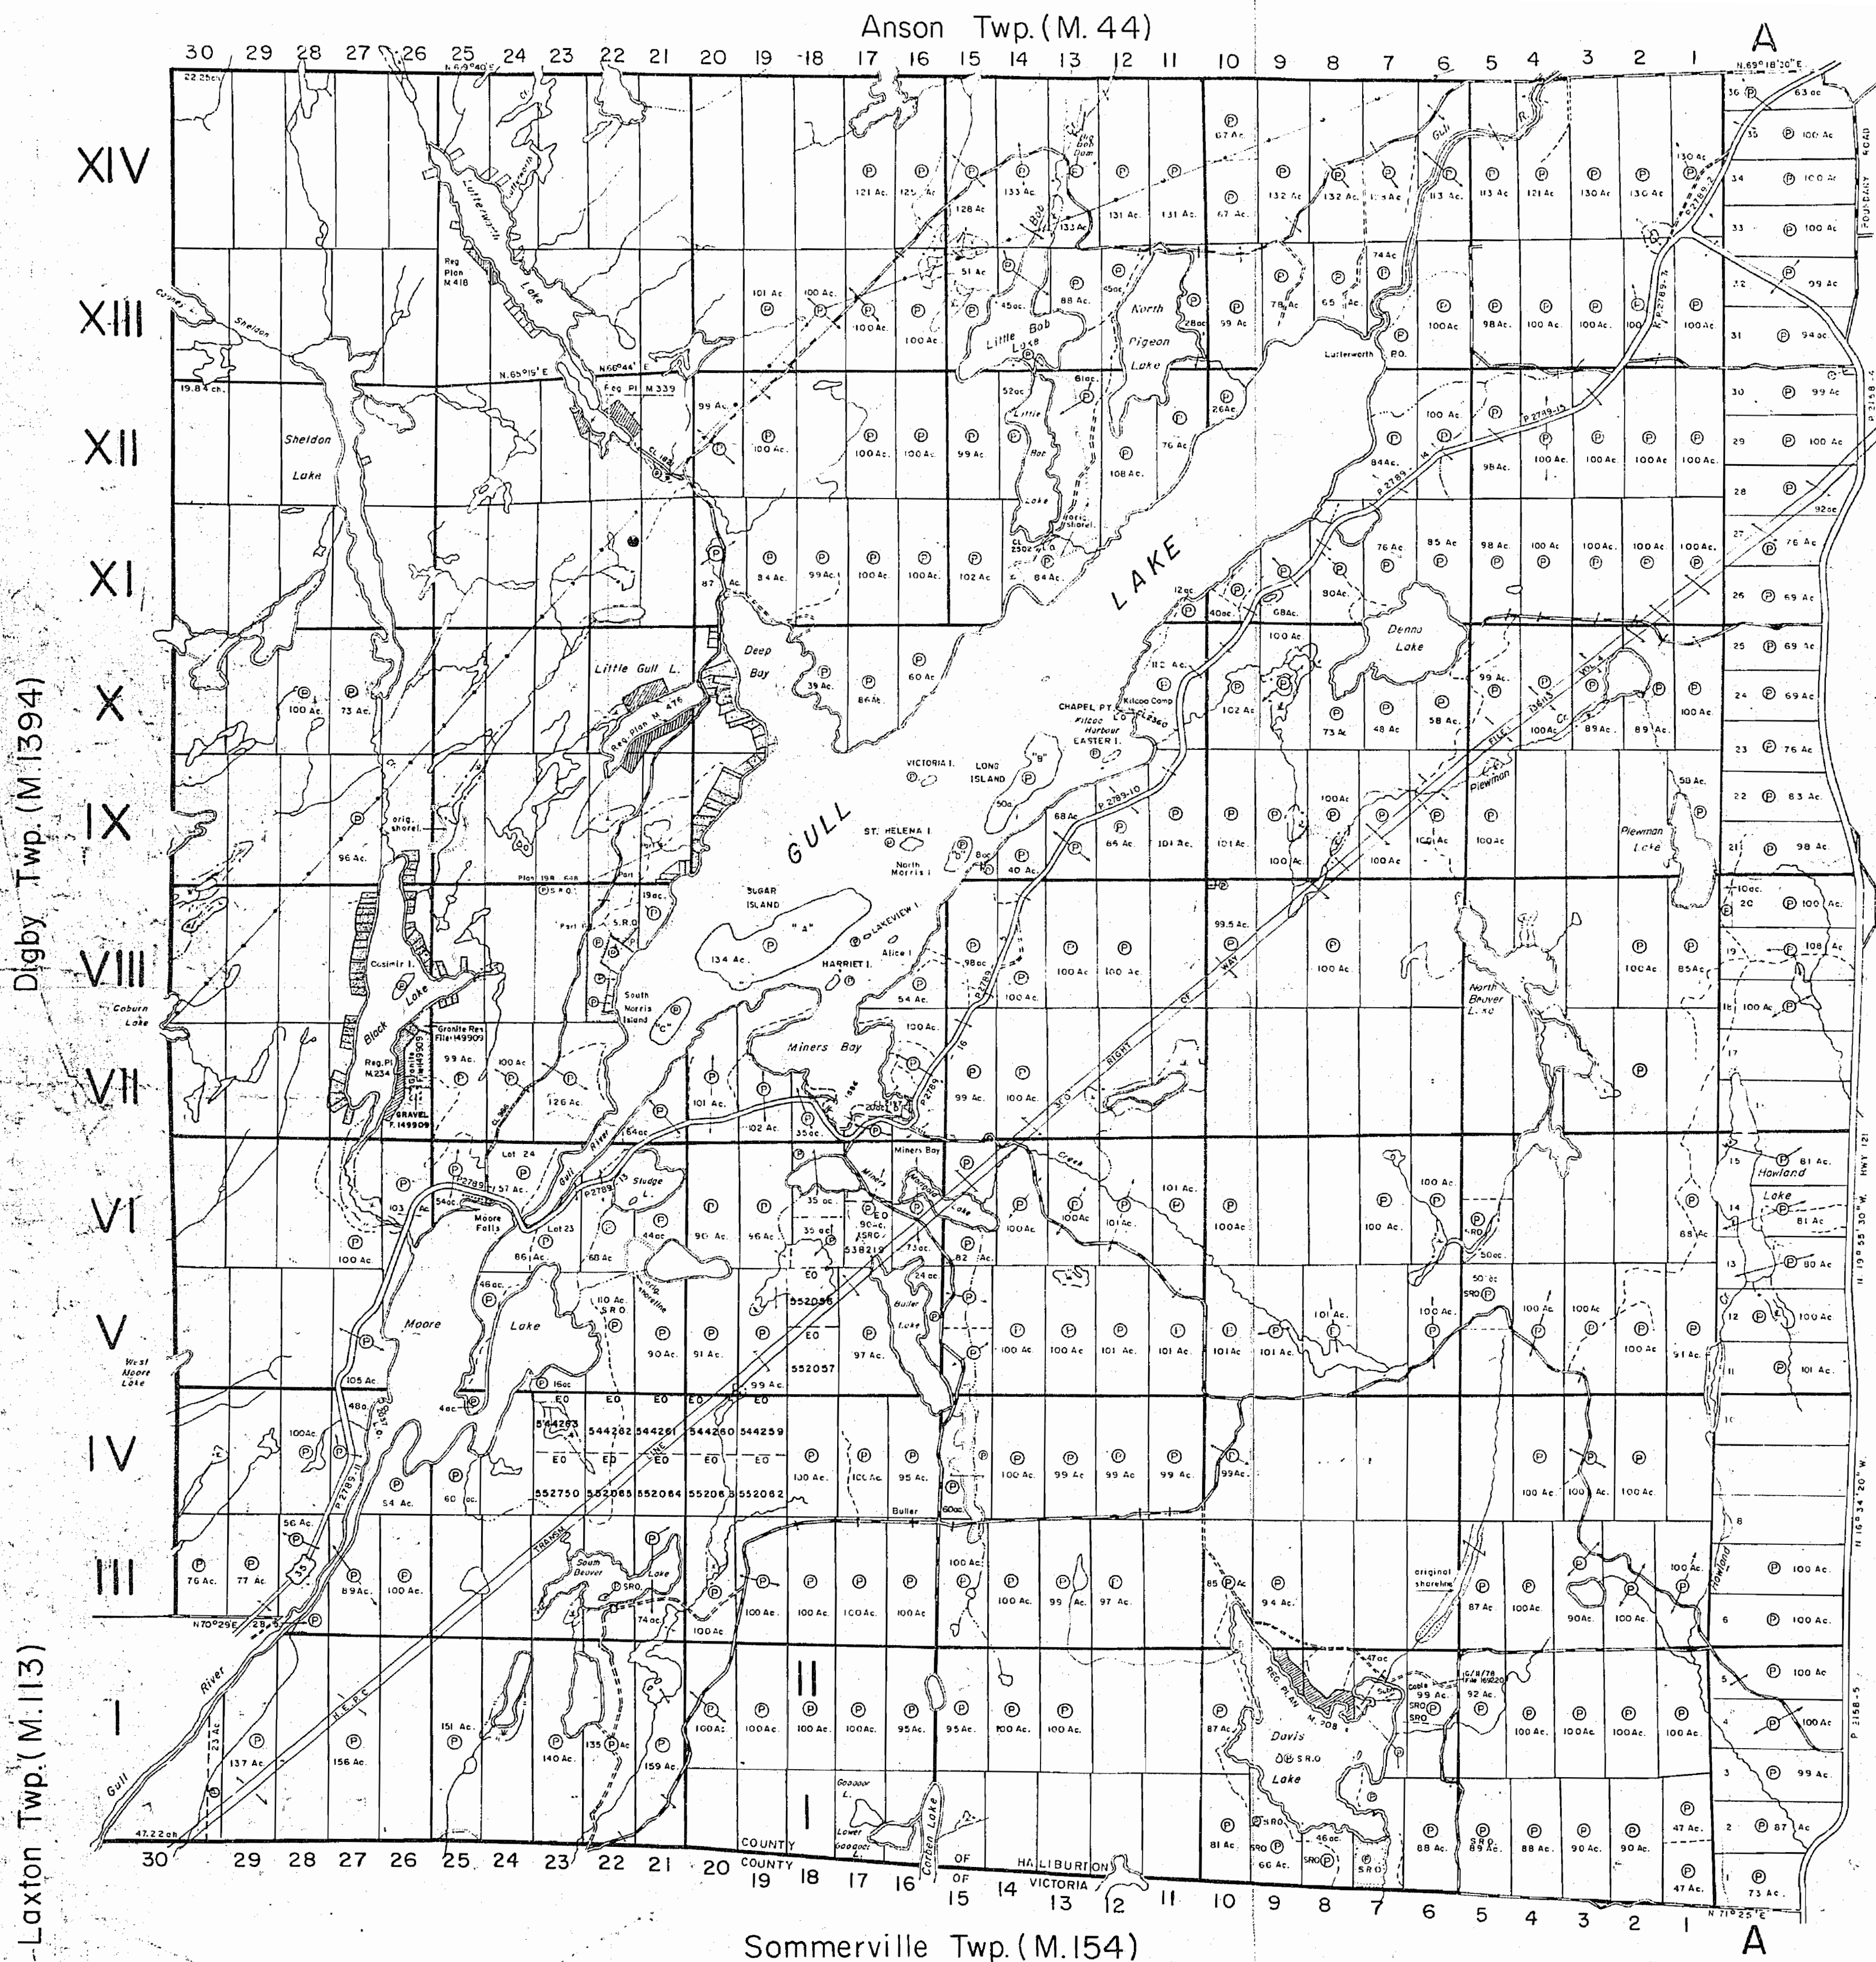

THE TOWNSHIP
OF
DM. - MINDEN
LUTTERWORTH
M-117
PROVISIONAL COUNTY OF
HALIBURTON

EASTERN ONTARIO
MINING DIVISION

SCALE: 1-INCH = 40 CHAINS

LEGEND

- | | |
|-----------------------|--------|
| PATENTED LAND | (P) |
| CROWN LAND SALE | C.S. |
| LEASES | L. |
| LOCATED LAND | Loc. |
| LICENSE OF OCCUPATION | L.O. |
| MINING RIGHTS ONLY | M.R.O. |
| SURFACE RIGHTS ONLY | S.R.O. |
| ROADS | |
| IMPROVED ROADS | |
| KING'S HIGHWAYS | |
| RAILWAYS | |
| POWER LINES | |
| MARSH OR MUSKEG | |
| MINES | |
| CANCELLED | |

NOTES

**This Map Is Not To Be Used
FOR SURVEY PURPOSES**

Lot And Concession Lines Shown Herein Are Projected From The Best Information Available But Their True Position Is Not Guaranteed. For Official Survey Purposes Consult The Original Survey Plans And Field Notes Of Record In The Dept. Of Lands & Forests.

400' Surface Rights Reservation Around All Lakes And Rivers.

The Acreages Shown Are The Amount That Were Patented And Do Not Necessarily Represent The True Surveyed Area Of The Parcel.

For Status Of Summer Resort Locations Shown Thus: Please Contact Dept. Lands And Forests.

Flooding Rights Reserved To The Government Of The Dominion Of Canada By Order In Council Dated July 22, 1905.

DATE OF ISSUE
JUL 23 1980
SURVEYS AND MAPPING
BRANCH

PLAN NO. **M.117**

ONTARIO
MINISTRY OF NATURAL RESOURCES
SURVEYS AND MAPPING BRANCH

Anson Twp.(M.44)

THE TOWNSHIP
OF "A"
M-117
LUTTERWORTH
PROVISIONAL COUNTY OF
HALIBURTON

EASTERN ONTARIO
MINING DIVISION

SCALE: 1-INCH = 40 CHAINS

LEGEND

PATENTED LAND	Ⓟ
CROWN LAND SALE	C.S.
LEASES	Ⓛ
LOCATED LAND	Loc.
LICENSE OF OCCUPATION	L.O.
MINING RIGHTS ONLY	M.R.O.
SURFACE RIGHTS ONLY	S.R.P.
ROADS	
IMPROVED ROADS	
KING'S HIGHWAYS	
RAILWAYS	
POWER LINES	
MARSH OR MUSKEG	
MINES CANCELLED	

NOTES

**This Map Is Not To Be Used
FOR SURVEY PURPOSES**

Lot And Concession Lines Shown Herein Are Projected From The Best Information Available But Their True Position Is Not Guaranteed For Official Survey Purposes Consult The Original Survey Plans And Field Notes Of Record In The Dept. Of Lands & Forests

400' Surface Rights Reservation Around All Lakes And Rivers

The Acreages Shown Are The Amount That Were Patented And Do Not Necessarily Represent The True Surveyed Area Of The Parcel.

For Status Of Summer Resort Locations Shown Thus:  Please Consult Dept. Lands And Forests.

Flooding Rights Reserved To The Government Of The Dominion Of Canada By Order In Council Dated July 22, 1905.


DATE OF ISSUE

JUL 16 1982

Ministry of Natural Resources
TORONTO

PLAN NO-M.117

ONTARIO
MINISTRY OF NATURAL RESOURCES
SURVEY AND MAPPING BRANCH

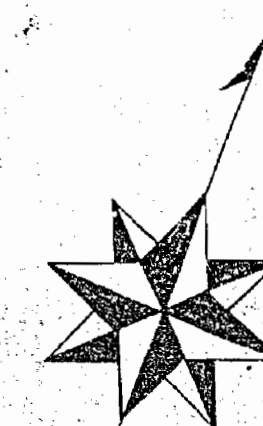


North


Snowdon Twp.(M.153)

Sommerville Twp.(M.154)

Digby Twp.(M.1394)

Laxton Twp.(M.113)

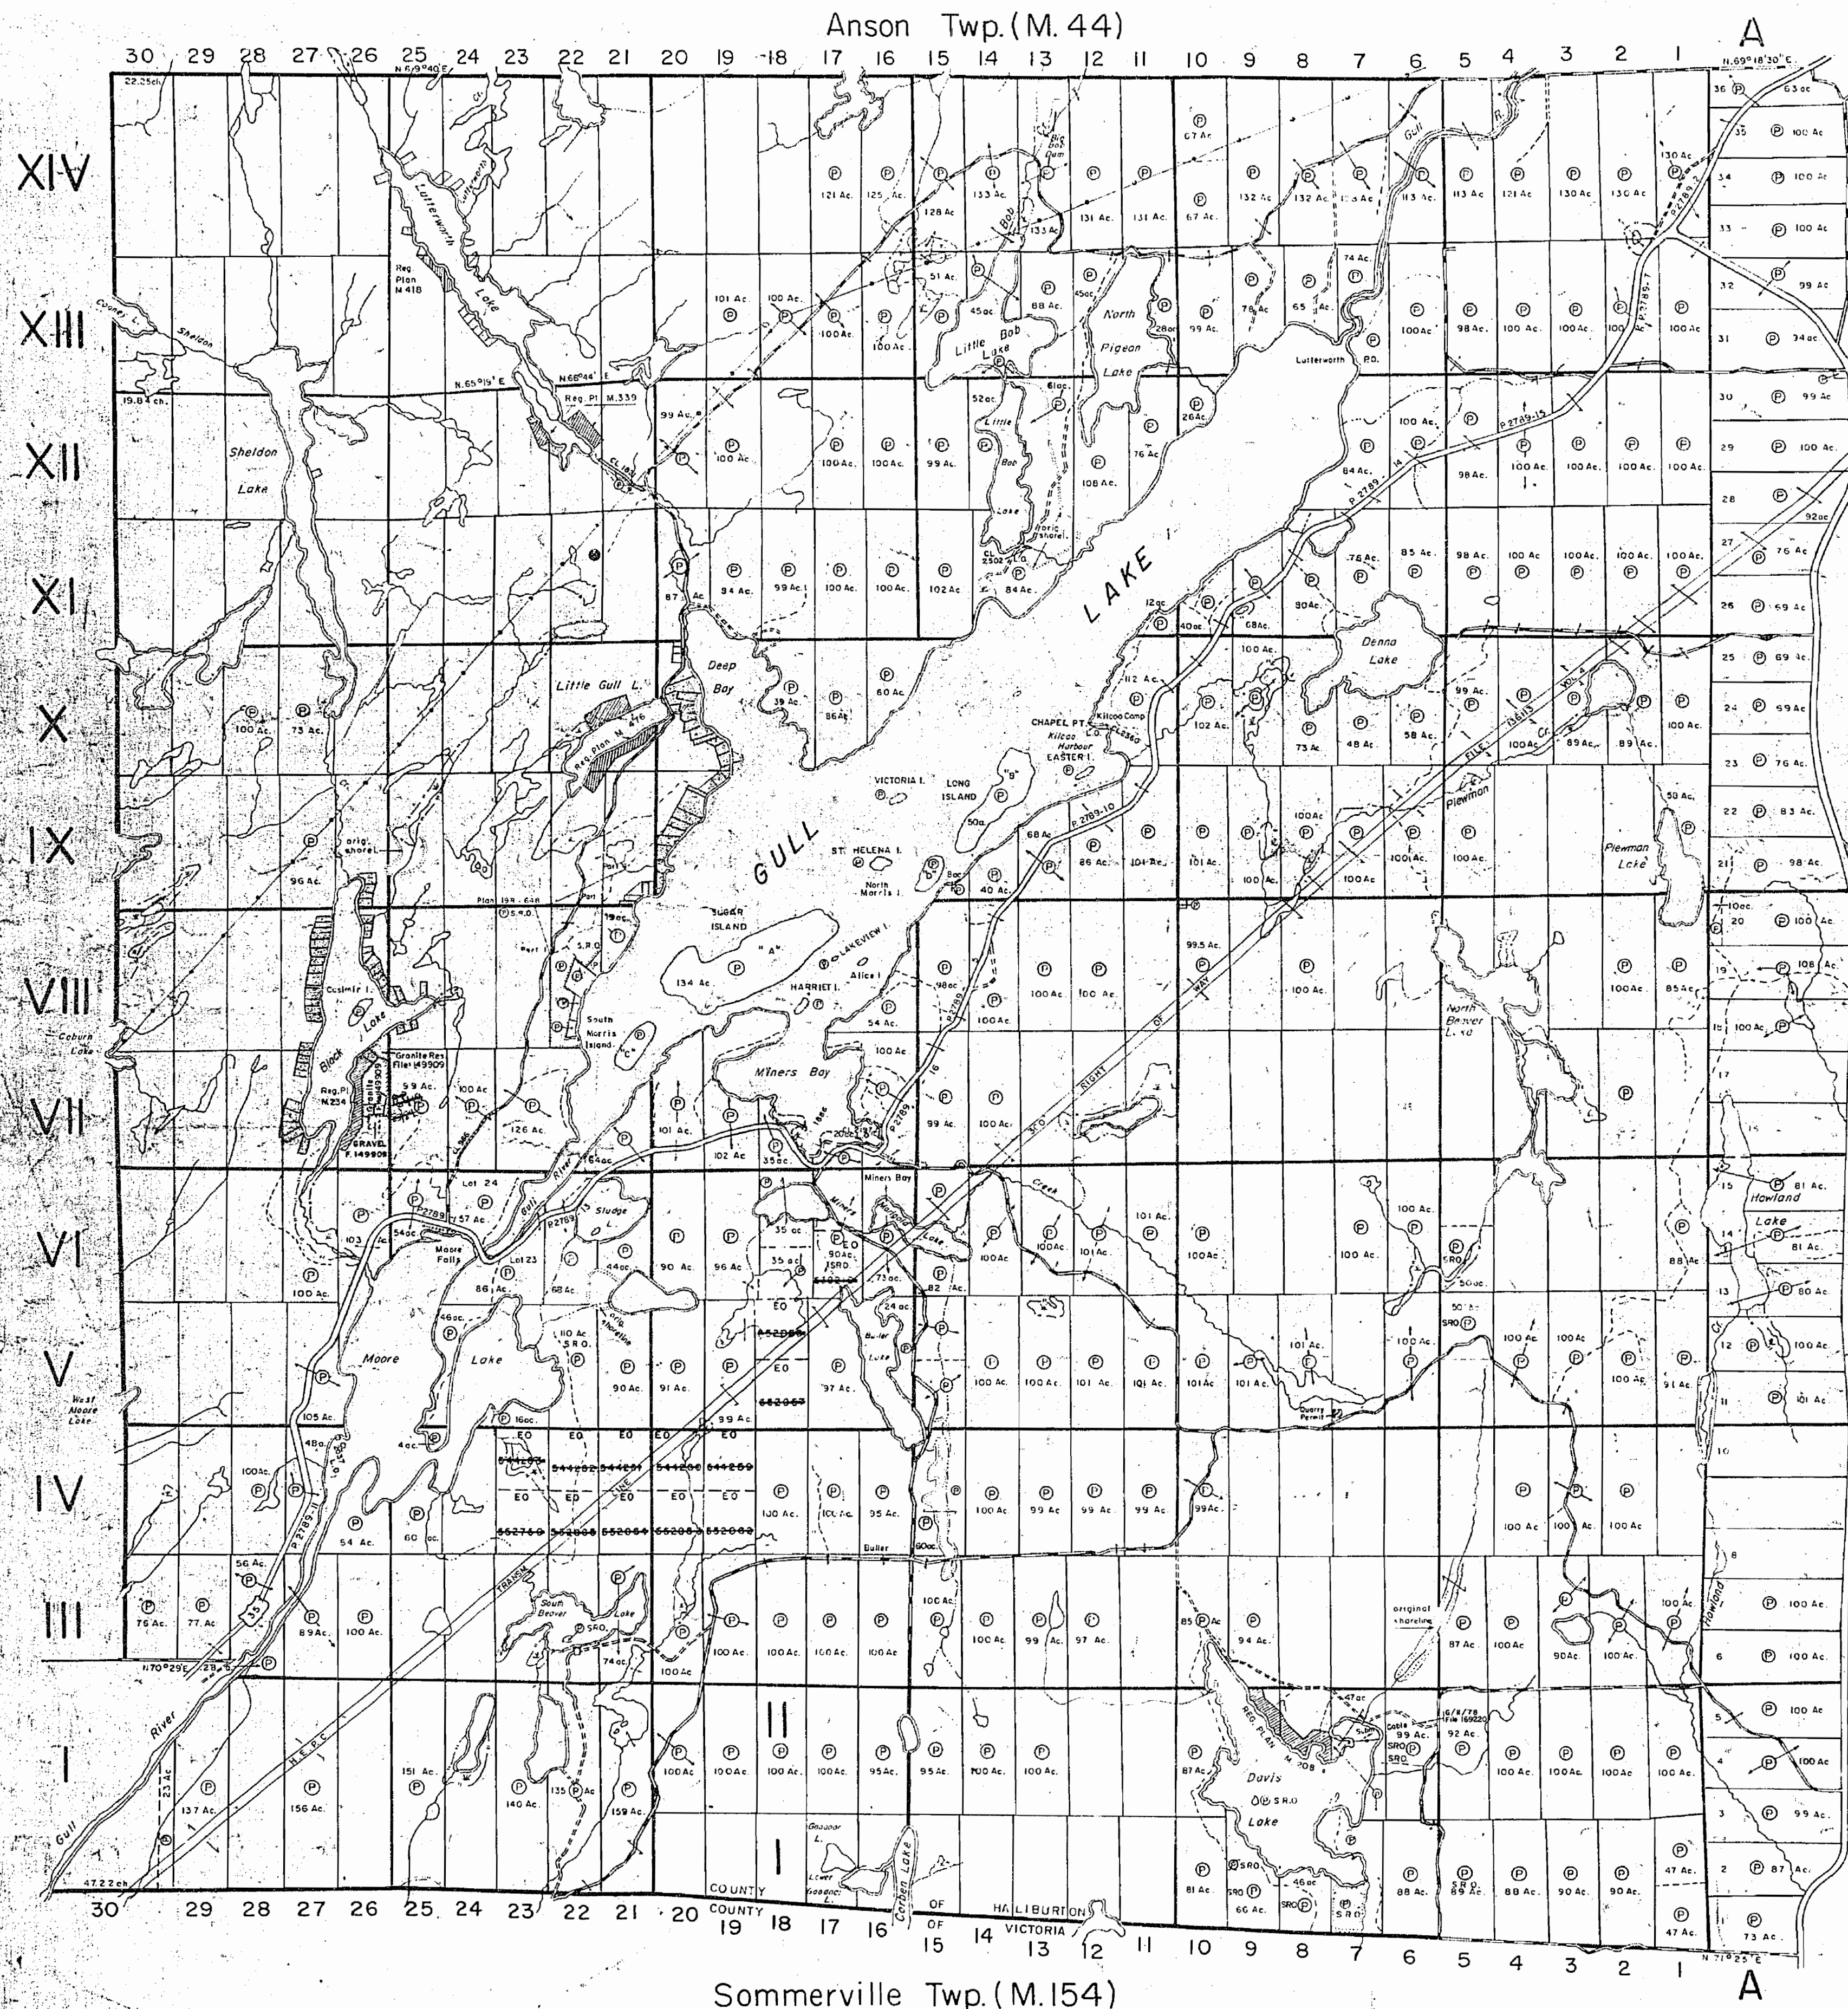

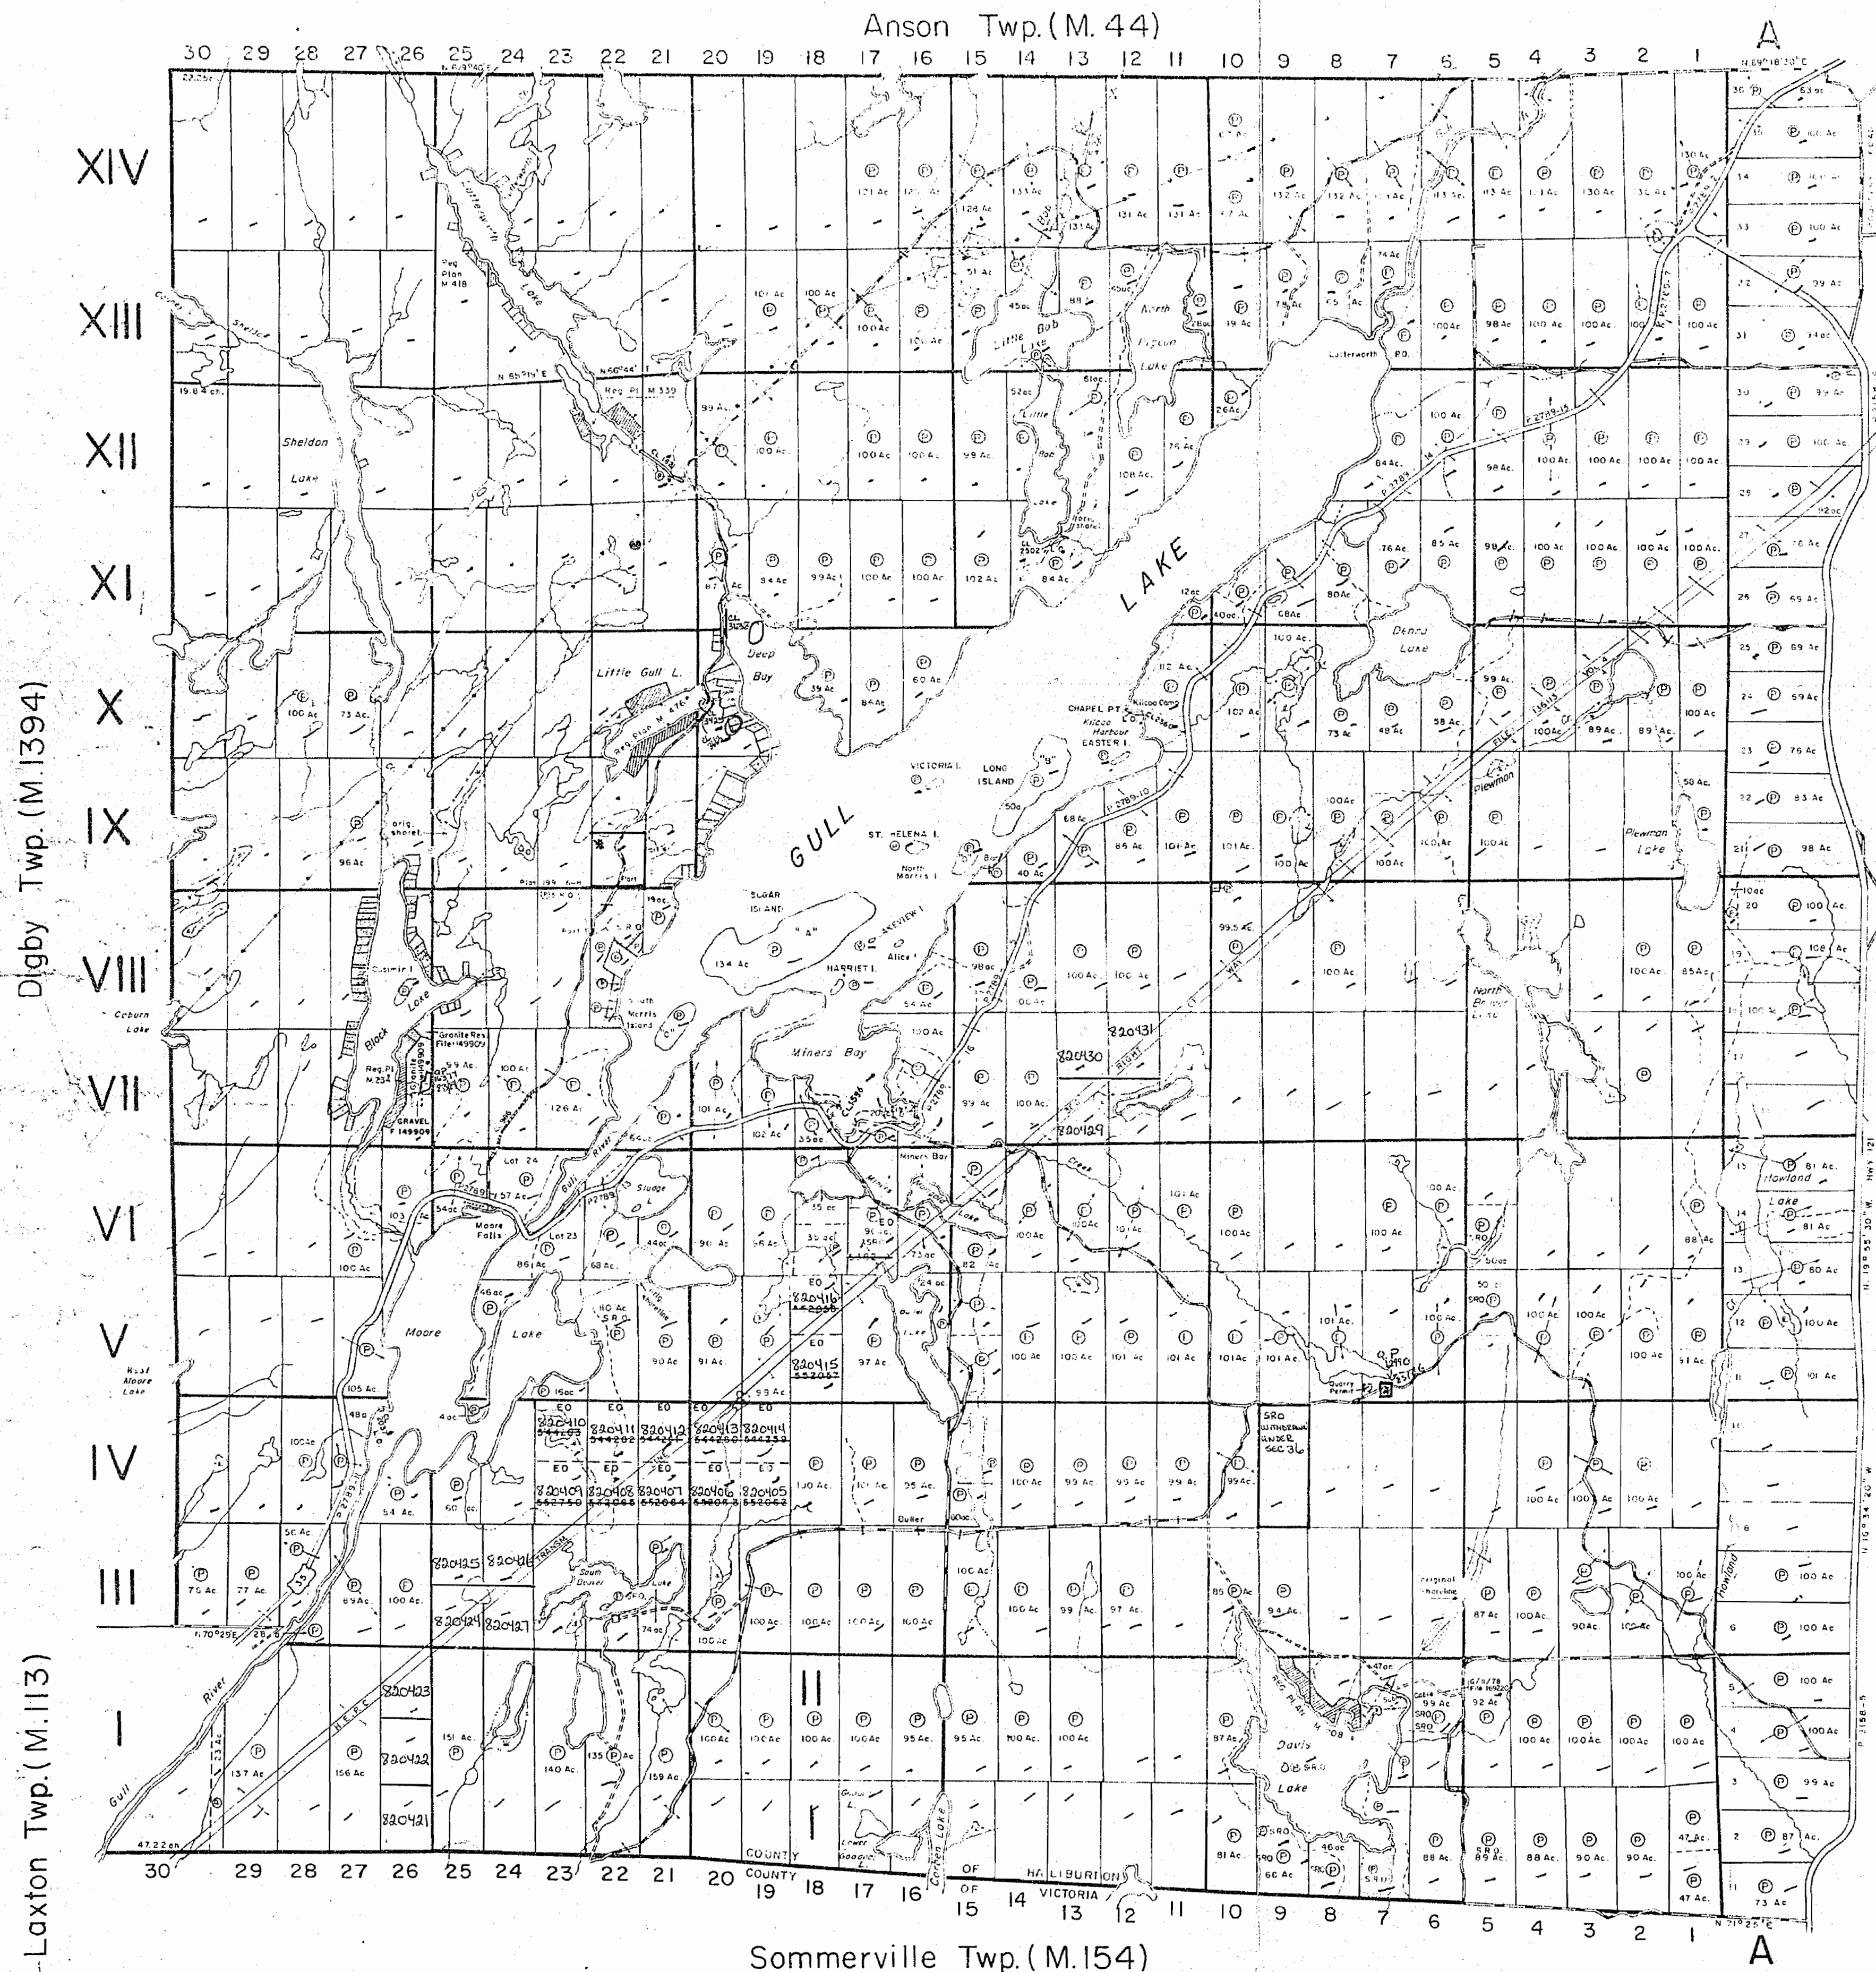

THE TOWNSHIP
OF
"A" M-117
LUTTERWORTH
D.M. MINDEN
PROVISIONAL COUNTY OF
HALIBURTON

EASTERN ONTARIO
MINING DIVISION

SCALE: 1-INCH = 40 CHAINS

LEGEND

PATENTED LAND	P
CROWN LAND SALE	C.S.
LEASES	L
LOCATED LAND	Loc.
LICENSE OF OCCUPATION	L.O.
MINING RIGHTS ONLY	M.R.O.
SURFACE RIGHTS ONLY	S.R.O.
ROADS	
IMPROVED ROADS	
KING'S HIGHWAYS	
RAILWAYS	
POWER LINES	
MARSH OR MUSKEG	
MINES	
CANCELLED	

NOTES

This Map Is Not To Be Used
FOR SURVEY PURPOSES.

Lot And Concession Lines Shown Hereon Are
Projected From The Best Information Available
But Their True Position Is Not Guaranteed.
For Official Survey Purposes Consult The
Original Survey Plans And Field Notes Of
Record In The Dept. Of Lands & Forests.

400' Surface Rights Reservation Around
All Lakes And Rivers.

The Acreages Shown Are The Amount That
Were Patented And Do Not Necessarily
Represent The True Surveyed Area Of
The Parcel.

For Status Of Summer Resort Locations
Shown Thus: Please Contact Dept.
Lands And Forests.

Flooding Rights Reserved To The Government
Of The Dominion Of Canada By Order In
Council Dated July 22, 1905.

DATE OF ISSUE

JUL 12 1983

Ministry of Natural Resources
TORONTO

* SRO WITHDRAWN FROM PROSPECTING,
STAKING OUT, SALE OR LEASE.
UNDER SEC 36.

PLAN NO.-M.117

ONTARIO
MINISTRY OF NATURAL RESOURCES
SURVEY AND MAPPING BRANCH

Anson Twp. (M. 44)

THE TOWNSHIP
OF *M117*
LUTTERWORTH
MINDEN DISTRICT
PROVISIONAL COUNTY OF
HALIBURTON

EASTERN ONTARIO
MINING DIVISION

SCALE: 1-INCH = 40 CHAINS

LEGEND

- PATENTED LAND (P)
- CROWN LAND SALE (C.S.)
- LEASES (L)
- LOCATED LAND (Loc)
- LICENSE OF OCCUPATION (L.O.)
- MINING RIGHTS ONLY (M.R.O.)
- SURFACE RIGHTS ONLY (S.R.O.)
- ROADS
- IMPROVED ROADS
- KING'S HIGHWAYS
- RAILWAYS
- POWER LINES
- MARSH OR MUSKEG
- MINES
- CANCELLED

NOTES

This Map Is Not To Be Used
FOR SURVEY PURPOSES.

Lot And Concession Lines Shown Hereon Are
Projected From The Best Information Available
But Their True Position Is Not Guaranteed.
For Official Survey Purposes Consult The
Original Survey Plans And Field Notes Of
Record In The Dept. Of Lands & Forests.

400' Surface Rights Reservation Around
All Lakes And Rivers.

The Acreages Shown Are The Amount That
Were Patented And Do Not Necessarily
Represent The True Surveyed Area Of
The Parcel.

For Status Of Summer Resort Locations
Shown Thus: Please Contact Dept.
Lands And Forests.

Flooding Rights Reserved To The Government
Of The Dominion Of Canada By Order In
Council Dated July 22, 1905.

AREAS WITHDRAWN FROM DISPOSITION


- M.R.O. - MINING RIGHTS ONLY
- S.R.O. - SURFACE RIGHTS ONLY
- M.+S. - MINING AND SURFACE RIGHTS

Description	Order No.	Date	Disposition	File
SEC. 36/80	W.1/85	2/1/85	S.R.O.	188525
SEC. 36/80	W.5/85	4/3/85	S.R.O.	

MINING RECORDS OFFICE - TORONTO
RECEIVED
AUG 19 1985
NATURAL RESOURCES
AUG 19 1985
TITLES SECTION

PLAN NO. *M.117*

ONTARIO
MINISTRY OF NATURAL RESOURCES
SURVEY AND MAPPING BRANCH

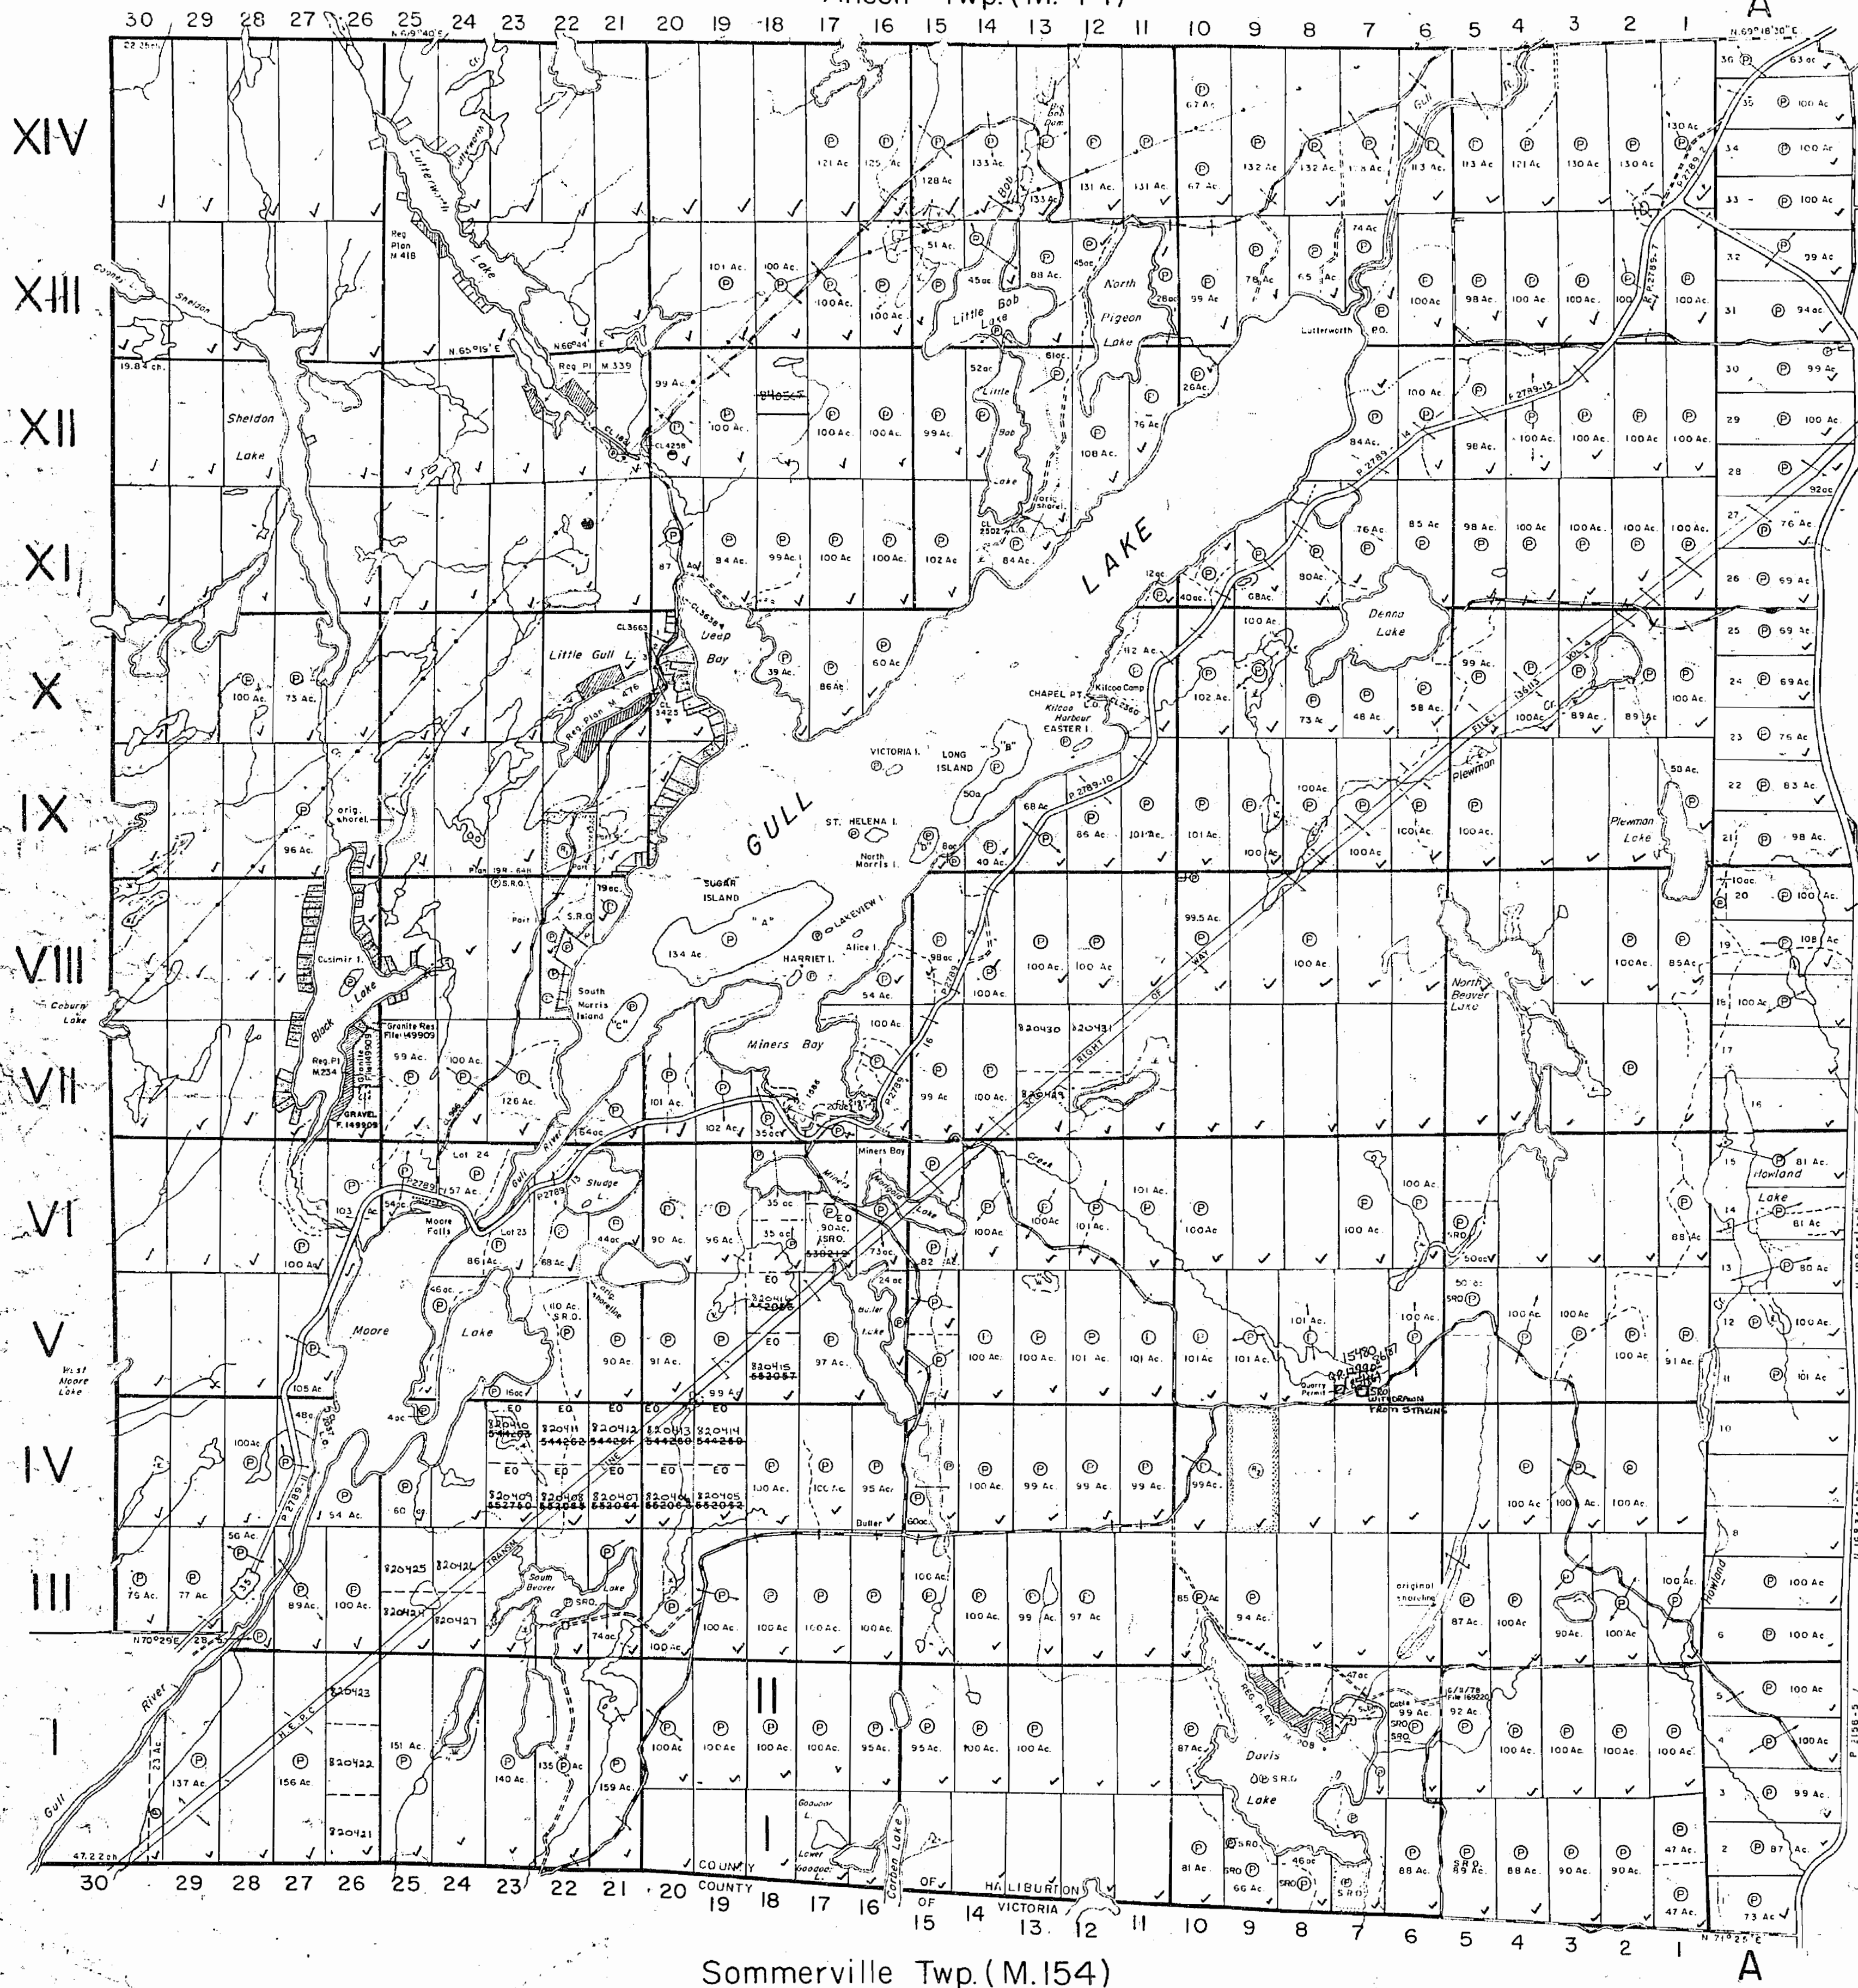

Sommerville Twp. (M. 154)

A

SCALE: 1-INCH = 40 CHAINS

PATENTED LAND (P)
 CROWN LAND SALE. (C)
 LEASES (L)
 LOCATED LAND: Loc:
 LICENSE OF OCCUPATION — or L.O.
 MINING RIGHTS ONLY M.R.O.
 SURFACE RIGHTS ONLY S.R.O.
 ROADS
 IMPROVED ROADS
 KING'S HIGHWAYS
 RAILWAYS
 POWER LINES
 MARSH OR MUSKEG
 MINES
 CANCELLED

This Map Is Not To Be Used
FOR SURVEY PURPOSES.

Lot And Concession Lines Shown Herein Are Projected From The Best Information Available But Their True Position Is Not Guaranteed For Official Survey Purposes Consult The Original Survey Plans And Field Notes Of Record In The Dept. Of Lands & Forests

400 Surface Rights Reservation Around All Lakes And Rivers.

The Acreages Shown Are The Amount That Were Patented And Do Not Necessarily Represent The True Surveyed Area Of The Parcel.

For Status Of Summer Resort Locations
Shown Thus: Please Contact Dept.
Lands And Forests.

Flooding - Rights - Reserved To The Government
Of The Dominion Of Canada By Order In
Council Dated July 22, 1905.

REAS WITHDRAWN FROM DISPOSITION

M.R.O. — MINING RIGHTS ONLY
S.R.O. — SURFACE RIGHTS ONLY
M. + S. — MINING AND SURFACE RIGHTS

Description	Order No.	Date	Discussion	File
SEC 36/80	W 1/85	2/27/85	2.0	18525
SEC 36/80	W 3/85	4/7/85	1.0	

EASTERN OIL FIELD REVENUE DIVISION
RECEIVED


SEP 29 1963

RECORDS OFFICE - TORONTO

AUG 19 1965
 200 10 112 123 153
 NATURAL RESOURCES
 AUG 19 1965
 TITLES SECTION

PLAN NO. M-117

ONTARIO
MINISTRY OF NATURAL RESOURCES
SURVEY AND MAPPING BRANCH

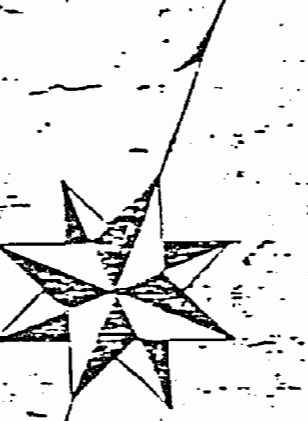

11. 151.

Snowdon Twp. (M: 153)

XIV

XIII

XII

XI

X

IX

VIII

VIII

VI

V

IV.

11

1841

Digby Twp. (M. 1394)

Ilaxton Twp (M:13)

Sommerville Twp. (M.154)


25 8
E A

REFERENCES

AREAS WITHDRAWN FROM DISPOSITION
 M.R.O. - MINING RIGHTS ONLY
 S.R.O. - SURFACE RIGHTS ONLY
 M.S. - MINING AND SURFACE RIGHTS

Description	Order No.	Date	Disposition	File
CROWN RESERVE				
S.R.O.	W1/85	2/1/85	S.R.O.	18855
S.R.O.	W5/85	4/2/85	S.R.O.	

ANSON TOWNSHIP

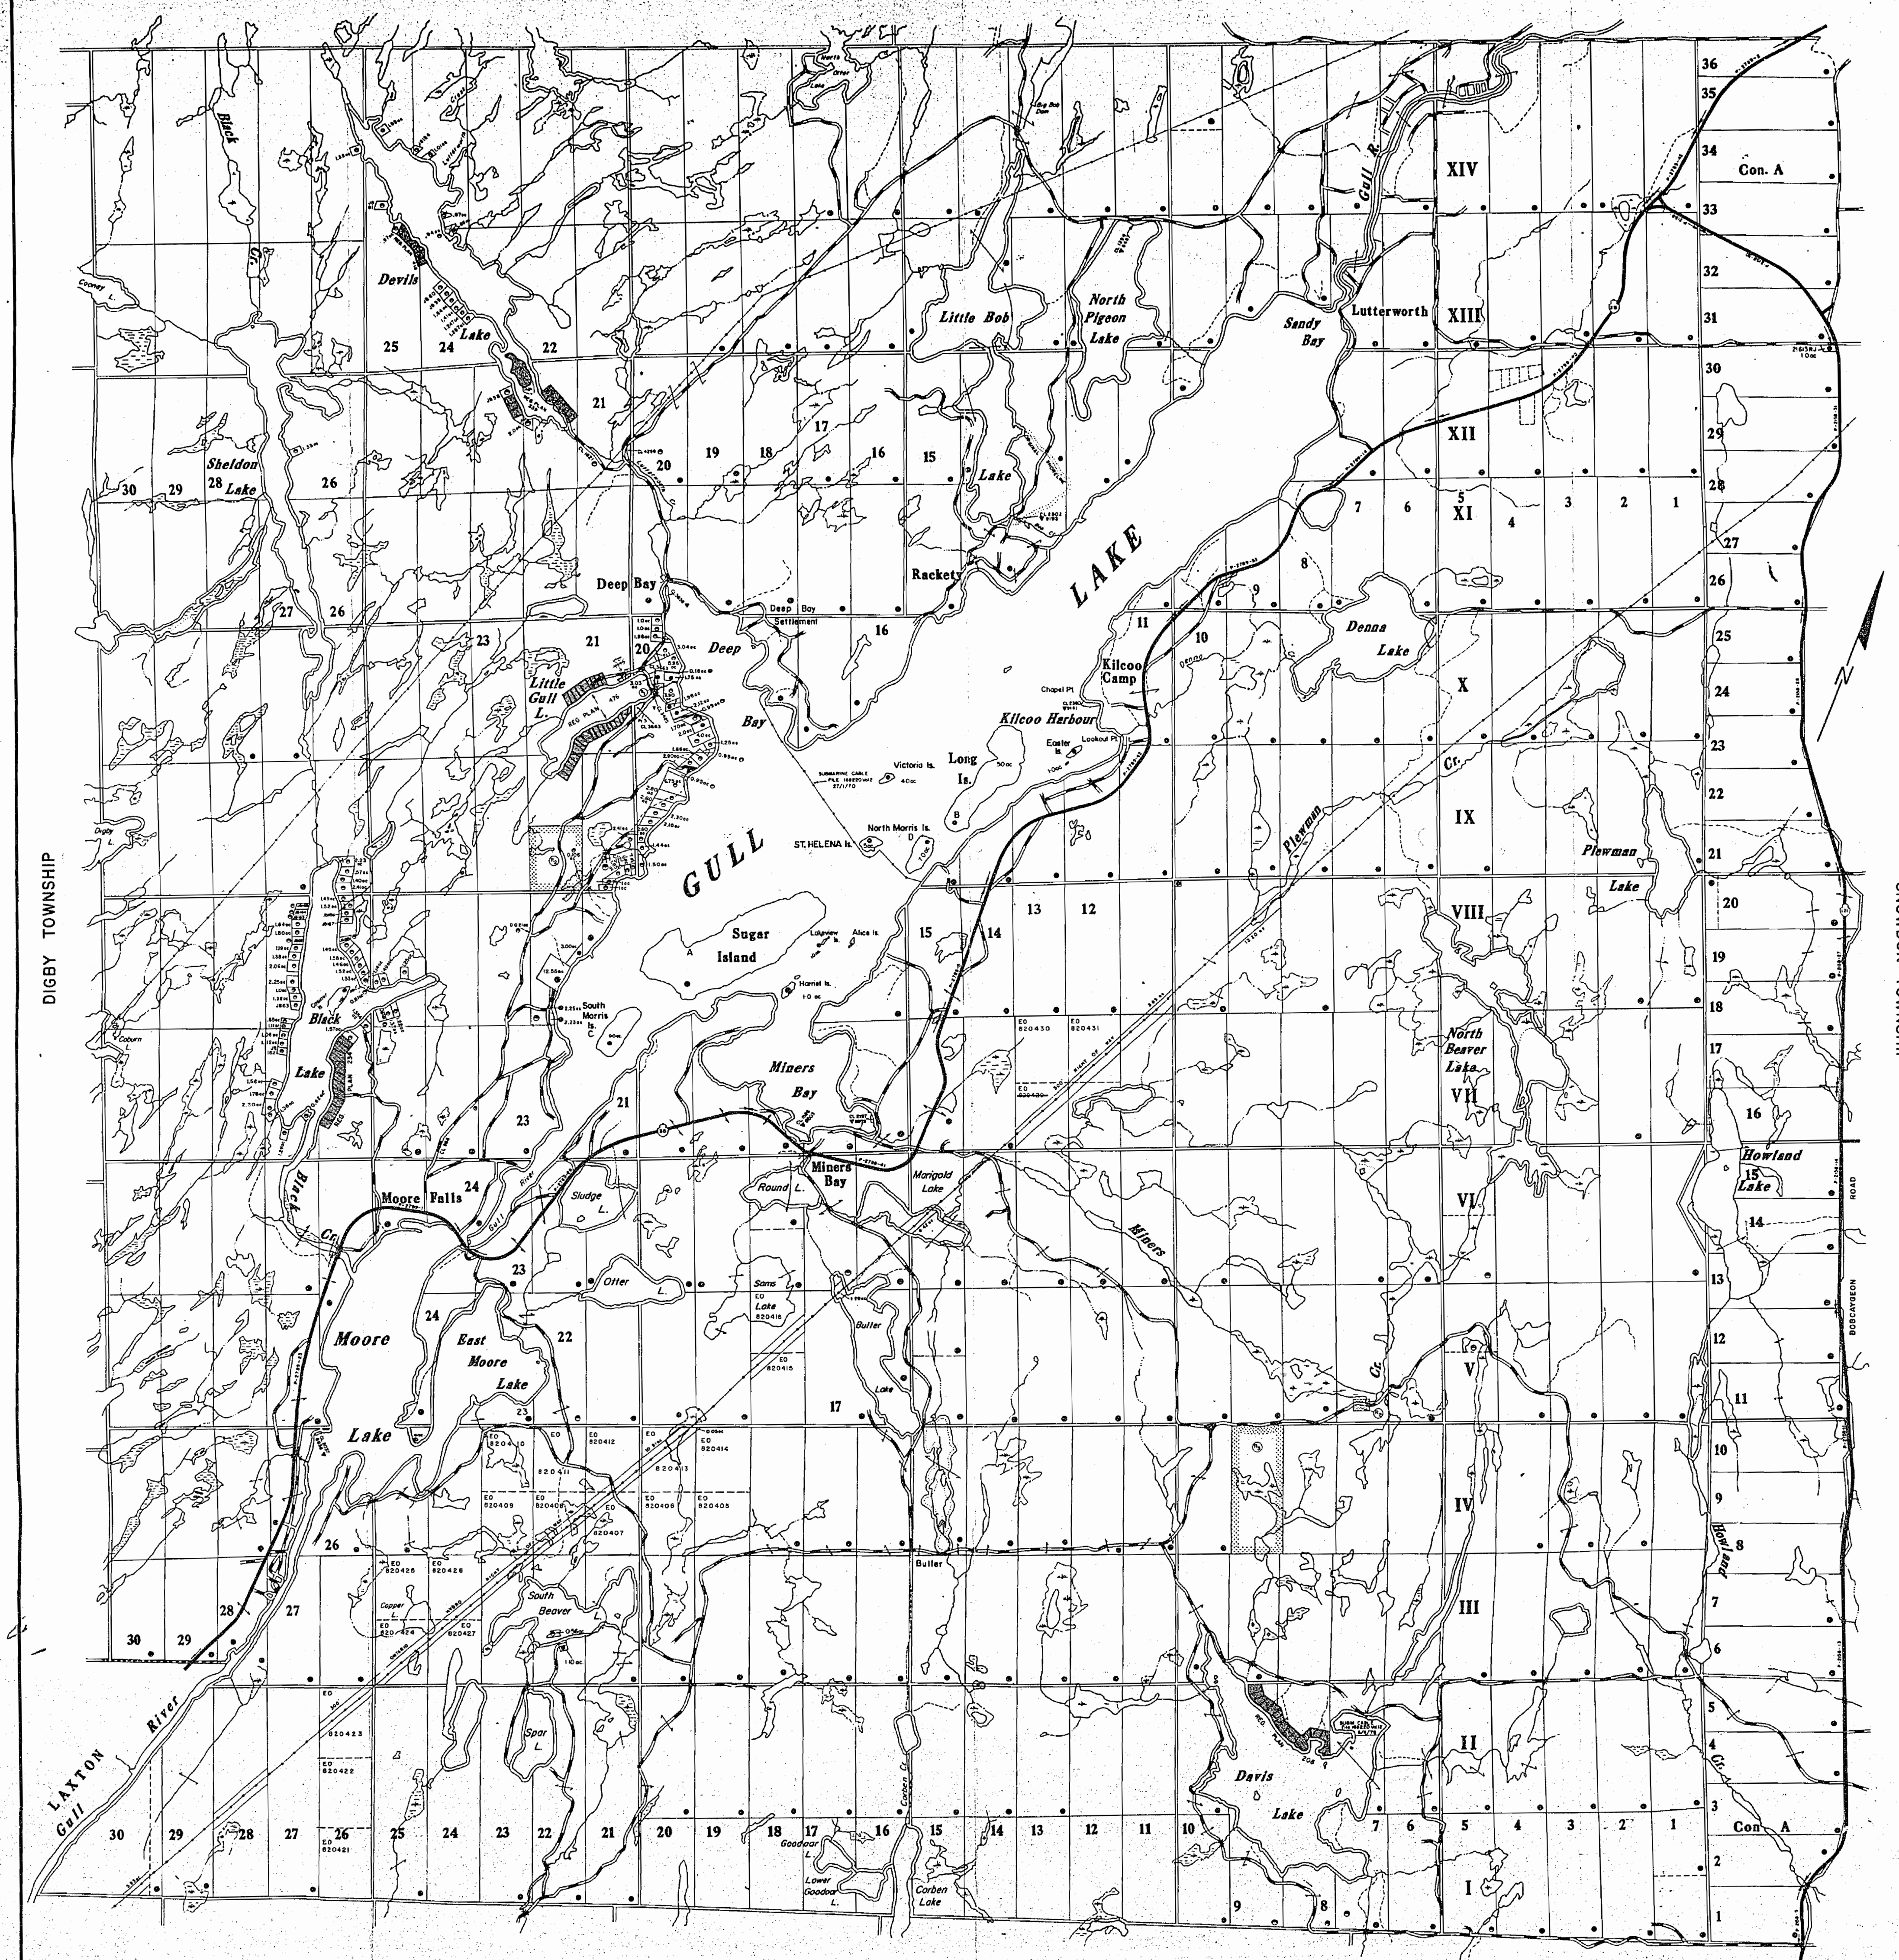

LEGEND


HIGHWAY AND ROUTE NO.
 OTHER ROADS
 TRAILS
 SURVEYED LINES:
 TOWNSHIP, BASE LINES, ETC.
 LOTS, MINING CLAIMS, PARCELS, ETC.
 UNSURVEYED LINES:
 LOT LINES
 PARCEL BOUNDARY
 MINING CLAIMS ETC.
 RAILWAY AND RIGHT OF WAY
 UTILITY LINES
 NON-PERENNIAL STREAM
 FLOODING OR FLOODING RIGHTS
 SUBDIVISION OR COMPOSITE PLAN
 RESERVATIONS
 ORIGINAL SHORELINE
 MARSH OR MUSKEG
 MINES
 TRAVERSE MONUMENT

DISPOSITION OF CROWN LANDS


TYPE OF DOCUMENT	SYMBOL
PATENT, SURFACE & MINING RIGHTS	
" SURFACE RIGHTS ONLY	
" MINING RIGHTS ONLY	
LEASE, SURFACE & MINING RIGHTS	
" SURFACE RIGHTS ONLY	
" MINING RIGHTS ONLY	
LICENCE OF OCCUPATION	
ORDER-IN-COUNCIL	
RESERVATION	
CANCELLED	
SAND & GRAVEL	

NOTE: MINING RIGHTS IN PARCELS PATENTED PRIOR TO MAY 1915, VESTED IN ORIGINAL PATENTEE BY THE PUBLIC LANDS ACT, R.S.O. 1970, CHAP. 380, SEC. 63, SUBSEC.

SCALE 1:20 000
 0 500 1000 METERS

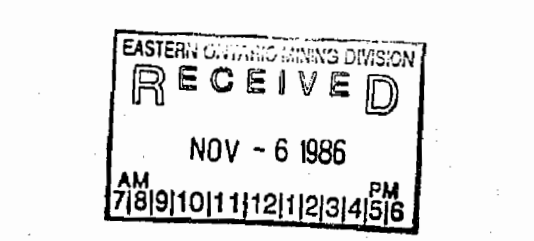

TOWNSHIP A MINDEN DISTRICT
LUTTERWORTH
 M.N.R. ADMINISTRATIVE DISTRICT
 MINDEN RESIDENT GEOLOGIST-TWEED
 MINING DIVISION
SOUTHERN ONTARIO
 LAND TITLES / REGISTRY DIVISION
HALIBURTON

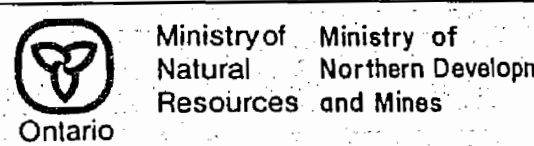

Ministry of Natural Resources and Mines
 Ontario
 DATE OCTOBER, 1986
 G-1296

Description	Order No.	Date	Disposition	File
CROWN RESERVE				
Sec.36/80	W1/85	2/1/85	S.R.O.	1085
Sec.36/80	W5/85	4/3/85	S.R.O.	

SNOWDON TOWNSHIP

HIGHWAY AND ROUTE No.

OTHER ROADS

TRAILS

SURVEYED LINES:

- TOWNSHIPS, BASE LINES, ETC.
- LOTS, MINING CLAIMS, PARCELS, ETC.

UNSURVEYED LINES:

- LOT LINES
- PARCEL BOUNDARY
- MINING CLAIMS ETC.

RAILWAY AND RIGHT OF WAY

UTILITY LINES

NON-PERENNIAL STREAM

FLOODING OR FLOODING RIGHTS

SUBDIVISION OR COMPOSITE PLAN

RESERVATIONS

ORIGINAL SHORELINE

MARSH OR MUSKEG

MINES

TRAVERSE MONUMENT

<u>TYPE OF DOCUMENT</u>	<u>SYMBOL</u>
PATENT, SURFACE & MINING RIGHTS	
" SURFACE RIGHTS ONLY	
" MINING RIGHTS ONLY	
LEASE, SURFACE & MINING RIGHTS	
" SURFACE RIGHTS ONLY	
" MINING RIGHTS ONLY	
LICENCE OF OCCUPATION	
ORDER IN COUNCIL	
RESERVATION	
CANCELLED	
SAND & GRAVEL	

NOTE: MINING RIGHTS IN PARCELS PATENTED PRIOR TO MAY 1913, VESTED IN ORIGINAL PATENTEE BY THE PUBLIC LANDS ACT, P.L. 60-361, CHAP. 380, SEC. 62, SUBSE

SCALE 1:20 000



DATE OF ISSUE

MAR 13 1992

SOUTHERN ONTARIO
MINING DIVISION

THE INFORMATION THAT APPEARS ON THIS MAP HAS BEEN COMPILED FROM VARIOUS SOURCES, AND ACCURACY IS NOT GUARANTEED. THOSE WISHING TO STAKE MINING CLAIMS SHOULD CONSULT WITH THE MINING RECORDER, MINISTRY OF NORTHERN DEVELOPMENT AND MINES, FOR ADDITIONAL INFORMATION ON THE STATUS OF THE LANDS SHOWN HEREON.

TOWNSHIP

LUTTERWORTH

M.N.R. ADMINISTRATIVE DISTRICT

MINDEN

MINING DIVISION

SOUTHERN ONTARIO

LAND TITLES / REGISTER

HALIBURTON

Ministry of Natural Resources Ministry of Northern Development and Mines

Date FEBRUARY 1987

Number

G-1296

SOMMERVILLE TOWNSHIP

LEGEND

CANCELLED
PATENTED LAND
CROWN LAND SALE
LEASES
LOCATED LAND
LICENSE OF OCCUPATION
MINING RIGHTS ONLY
SURFACE RIGHTS ONLY

C.
C.S.
C.
LOC.
L.O.
M.R.O.
S.R.O.


COUNT

SOUTHERN ONTARIO MINING DIVISION

Scale — 40 Chains = 1 Inch

A M184 PARRY SOUND DISTRICT
PRINGLE

RESIDENT GEOLOGIST - DORSET

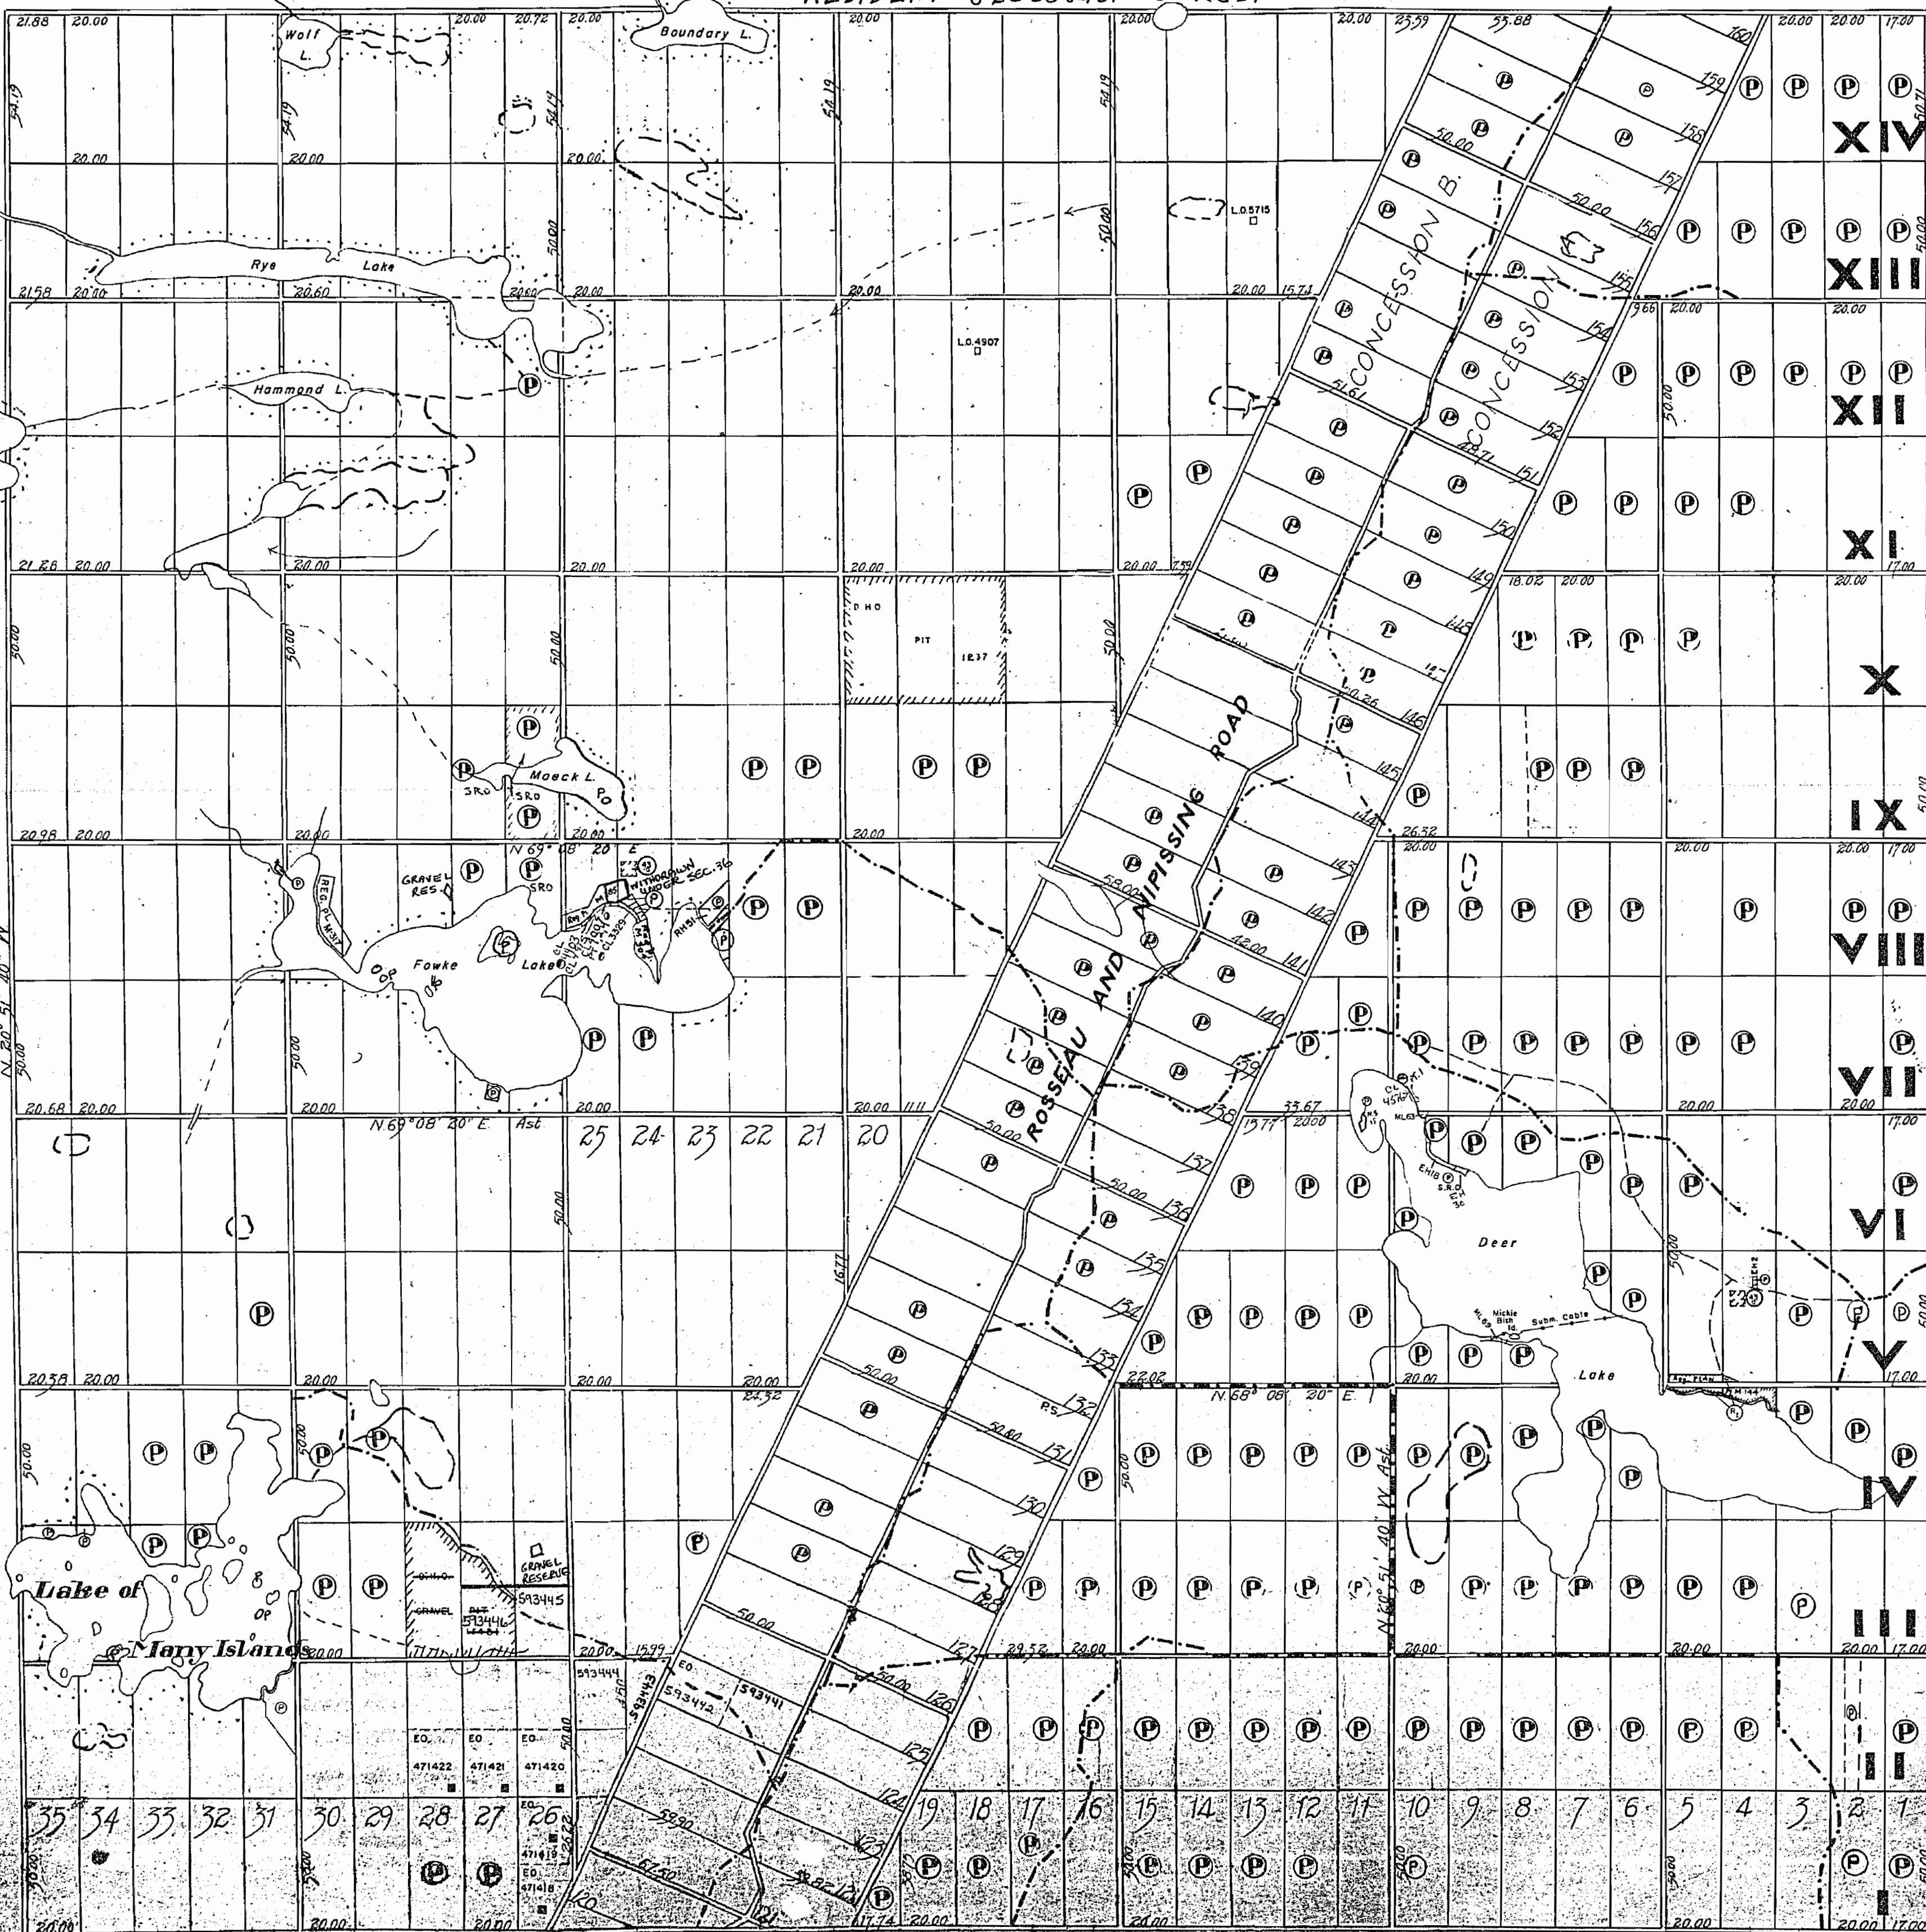Areas withdrawn from staking under Section
47 of the Mining Act (RSO 1970)File
160707
171970Date
31/8/72
22/2/03Disposition
S.R.O. (location amended 6/11/72)
S.R. & M.R.MINING RECORDS OFFICE - TORONTO
RECEIVED
SEP 15 1985
AM 7:18 10:11 12:12 3:45 PM

LUTHERWORTH

DATE OF

FEB 28 1968

ONTARIO DEPT. OF MINES

Scale: 40 Chains - Inch

ONT. DEPT. OF MINES
MINING LANDS BR.
THIS MAP FOR CHECKING
PURPOSES ONLY - MUST
NOT BE SOLD.

ANSON


400' surface rights reservation around all lakes & rivers.

LUTHERWORTH TWP. W-11


DIGBY

SNOWDON

LUTHERWORTH TWP. W-11

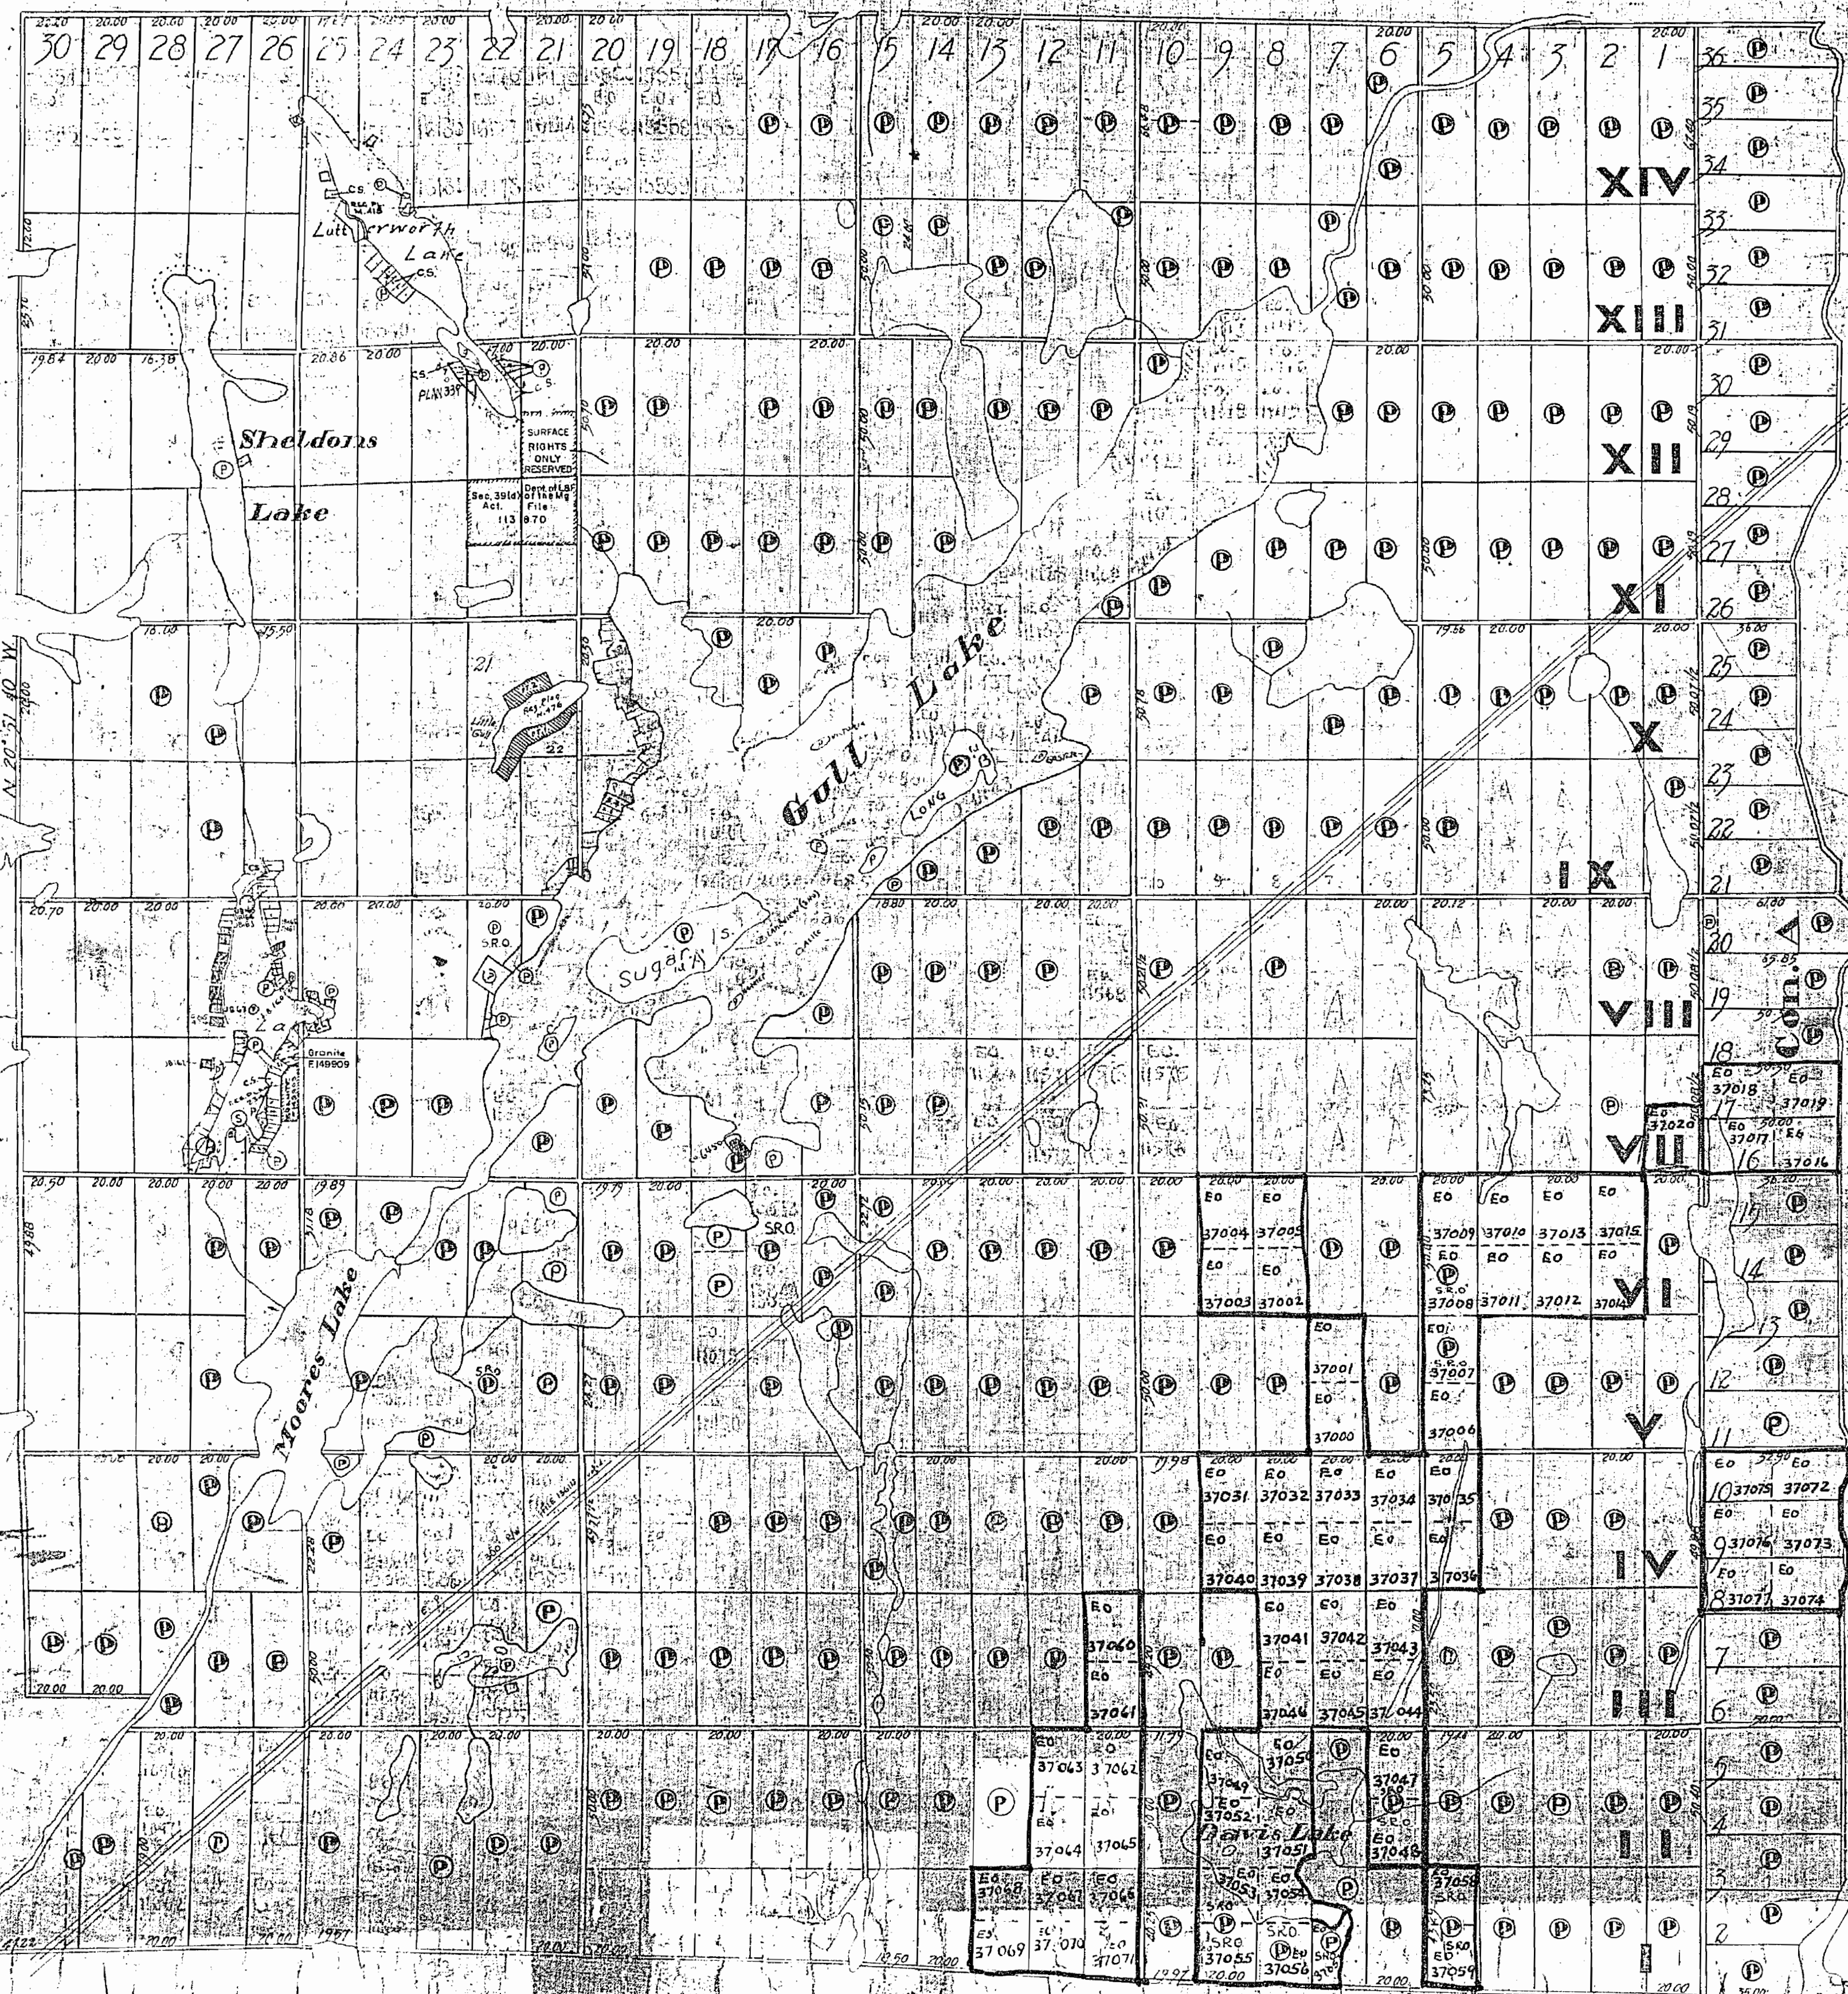

11-17-68

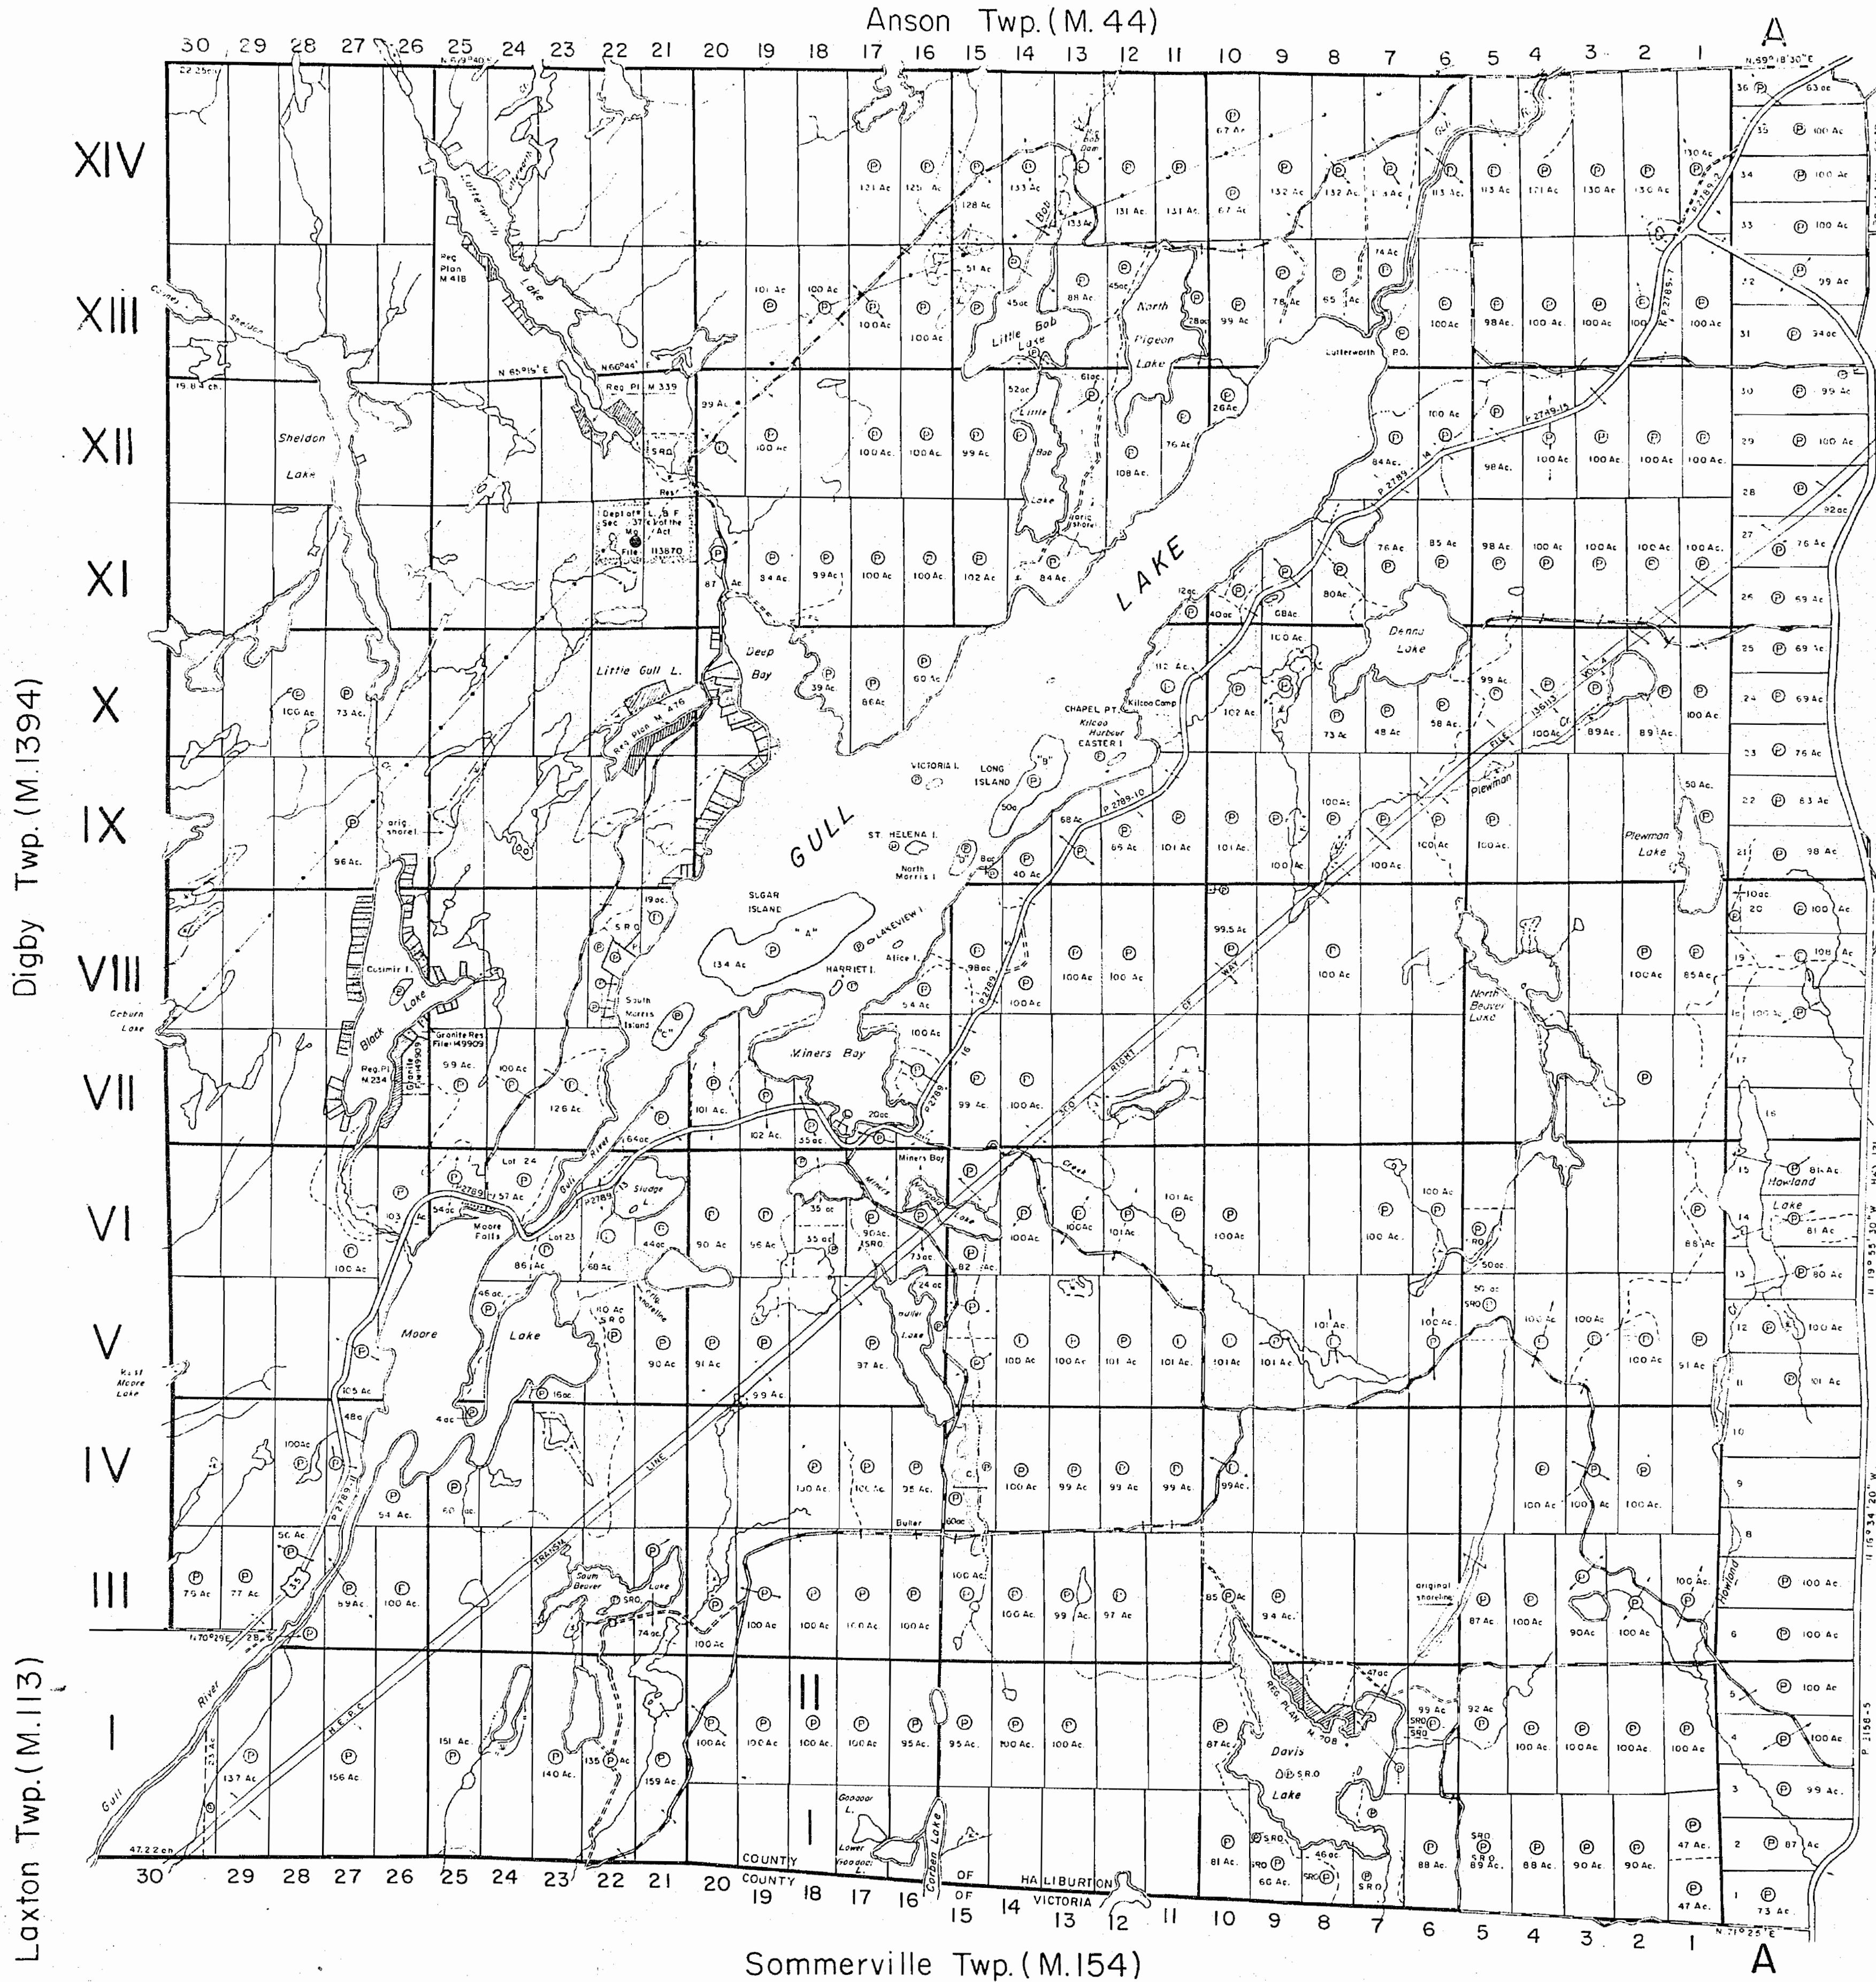

THE TOWNSHIP
OF
LUTTERWORTH
COUNTY OF
HALIBURTON

EASTERN ONTARIO
MINING DIVISION
SCALE: 1-INCH 40 CHAINS

LEGEND

PATENTED LAND	P
CROWN LAND SALE	C.S.
LEASES	L
LOCATED LAND	Loc
LICENSE OF OCCUPATION	L.O.
MINING RIGHTS ONLY	M.R.O.
SURFACE RIGHTS ONLY	S.R.O.
ROADS	—
IMPROVED ROADS	—
KING'S HIGHWAYS	—
RAILWAYS	—
POWER LINES	—
MINE OR MUSKEG	—
MARSH	—
CANCELLED	—

NOTES

This Map Is Not To Be Used
FOR SURVEY PURPOSES.

Lot And Concession Lines Shown Hereon Are
Projected From The Best Information Available.
But Their True Position Is Not Guaranteed.
For Official Survey Purposes Consult The
Original Survey Plans And Field Notes Of
Record In The Dept Of Lands & Forests

400' Surface Rights Reservation Around
All Lakes And Rivers.

The Acreages Shown Are The Amount That
Were Patented And Do Not Necessarily
Represent The True Surveyed Area Of
The Parcel.

For Status Of Summer Resort Locations
Shown Thus: — Please Contact Dept.
Lands And Forests.

Flooding Rights Reserved To The Government
Of The Dominion Of Canada By Order In
Council Dated July 22, 1905

DATE OF ISSUE
JAN 1 1970
ONTARIO DEPT. OF MINES

Anson Twp. (M. 44)

THE TOWNSHIP
OF

LUTTERWORTH

COUNTY OF
HALIBURTON

EASTERN ONTARIO
MINING DIVISION

SCALE: 1-INCH = 40 CHAINS

LEGEND

PATENTED LAND	P
CROWN LAND SALE	C.S.
LEASES	L
LOCATED LAND	Loc.
LICENSE OF OCCUPATION	L.O.
MINING RIGHTS ONLY	M.R.O.
SURFACE RIGHTS ONLY	S.R.O.
ROADS	—
IMPROVED ROADS	—
KING'S HIGHWAYS	—
RAILWAYS	—
POWER LINES	—
MARSH OR MUSKEG	—
MINES	—
CANCELLED	—

NOTES

This Map Is Not To Be Used
FOR SURVEY PURPOSES.

Lot And Concession Lines Shown Hereon Are
Projected From The Best Information Available
But Their True Position Is Not Guaranteed.
For Official Survey Purposes Consult The
Original Survey Plans And Field Notes Of
Record In The Dept. Of Lands & Forests

400' Surface Rights Reservation Around
All Lakes And Rivers.

The Acreages Shown Are The Amount That
Were Patented And Do Not Necessarily
Represent The True Surveyed Area Of
The Parcel.

For Status Of Summer Resort Locations
Shown Thus: — Please Contact Dept.
Lands And Forests.

Flooding Rights Reserved To The Government
Of The Dominion Of Canada. By Order In
Council Dated July 22, 1905



DATE OF ISSUE

NOV 17 1971

ONT. DEPT. OF MINES
AND NORTHERN AFFAIRS

PLAN NO. M.117

ONTARIO
DEPARTMENT OF MINES
AND NORTHERN AFFAIRS

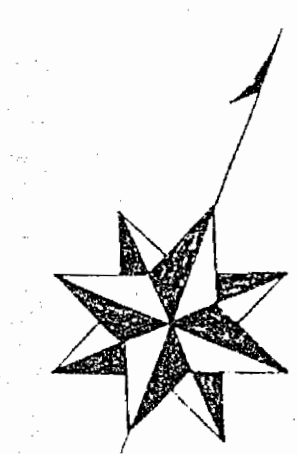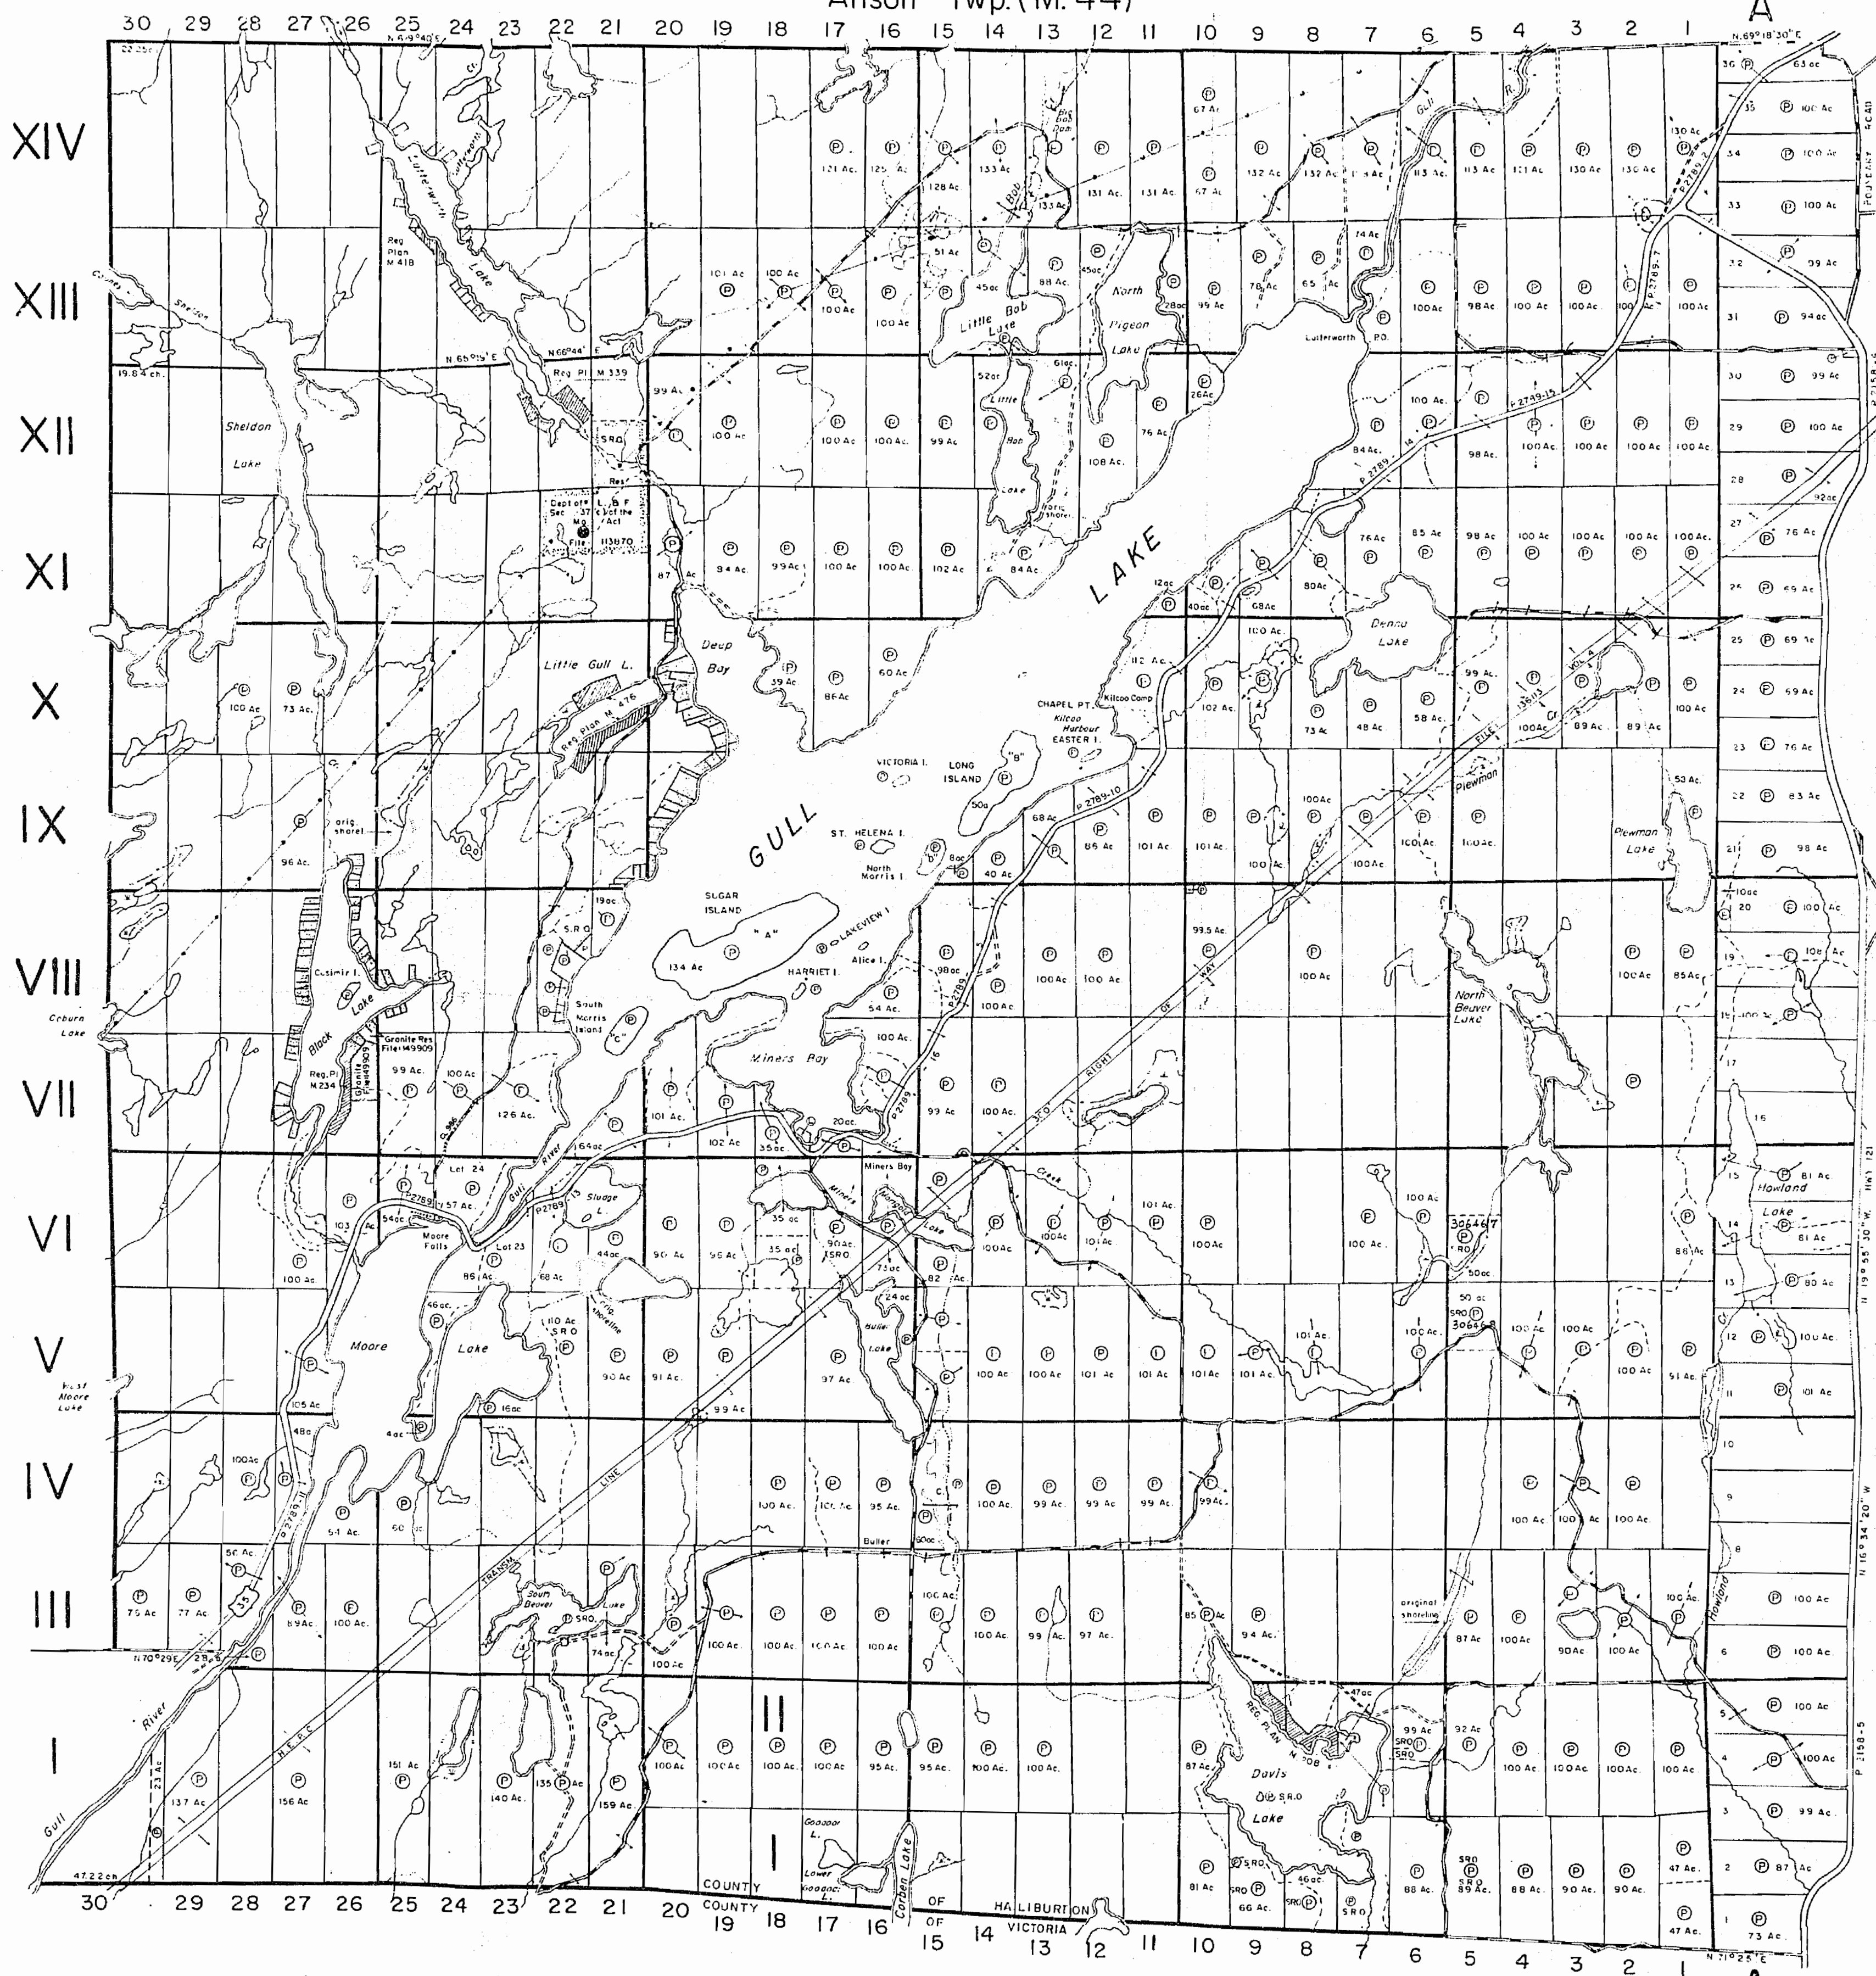

Snowdon Twp. (M. 153)

Digby Twp. (M. 1394)


Laxton Twp. (M. 113)

Sommerville Twp. (M. 154)

Digby Twp.(M.1394)

Laxton Twp.(M.113)

XIV
XIII
XII
XI
X
IX
VIII
VII
VI
V
IV
III
I

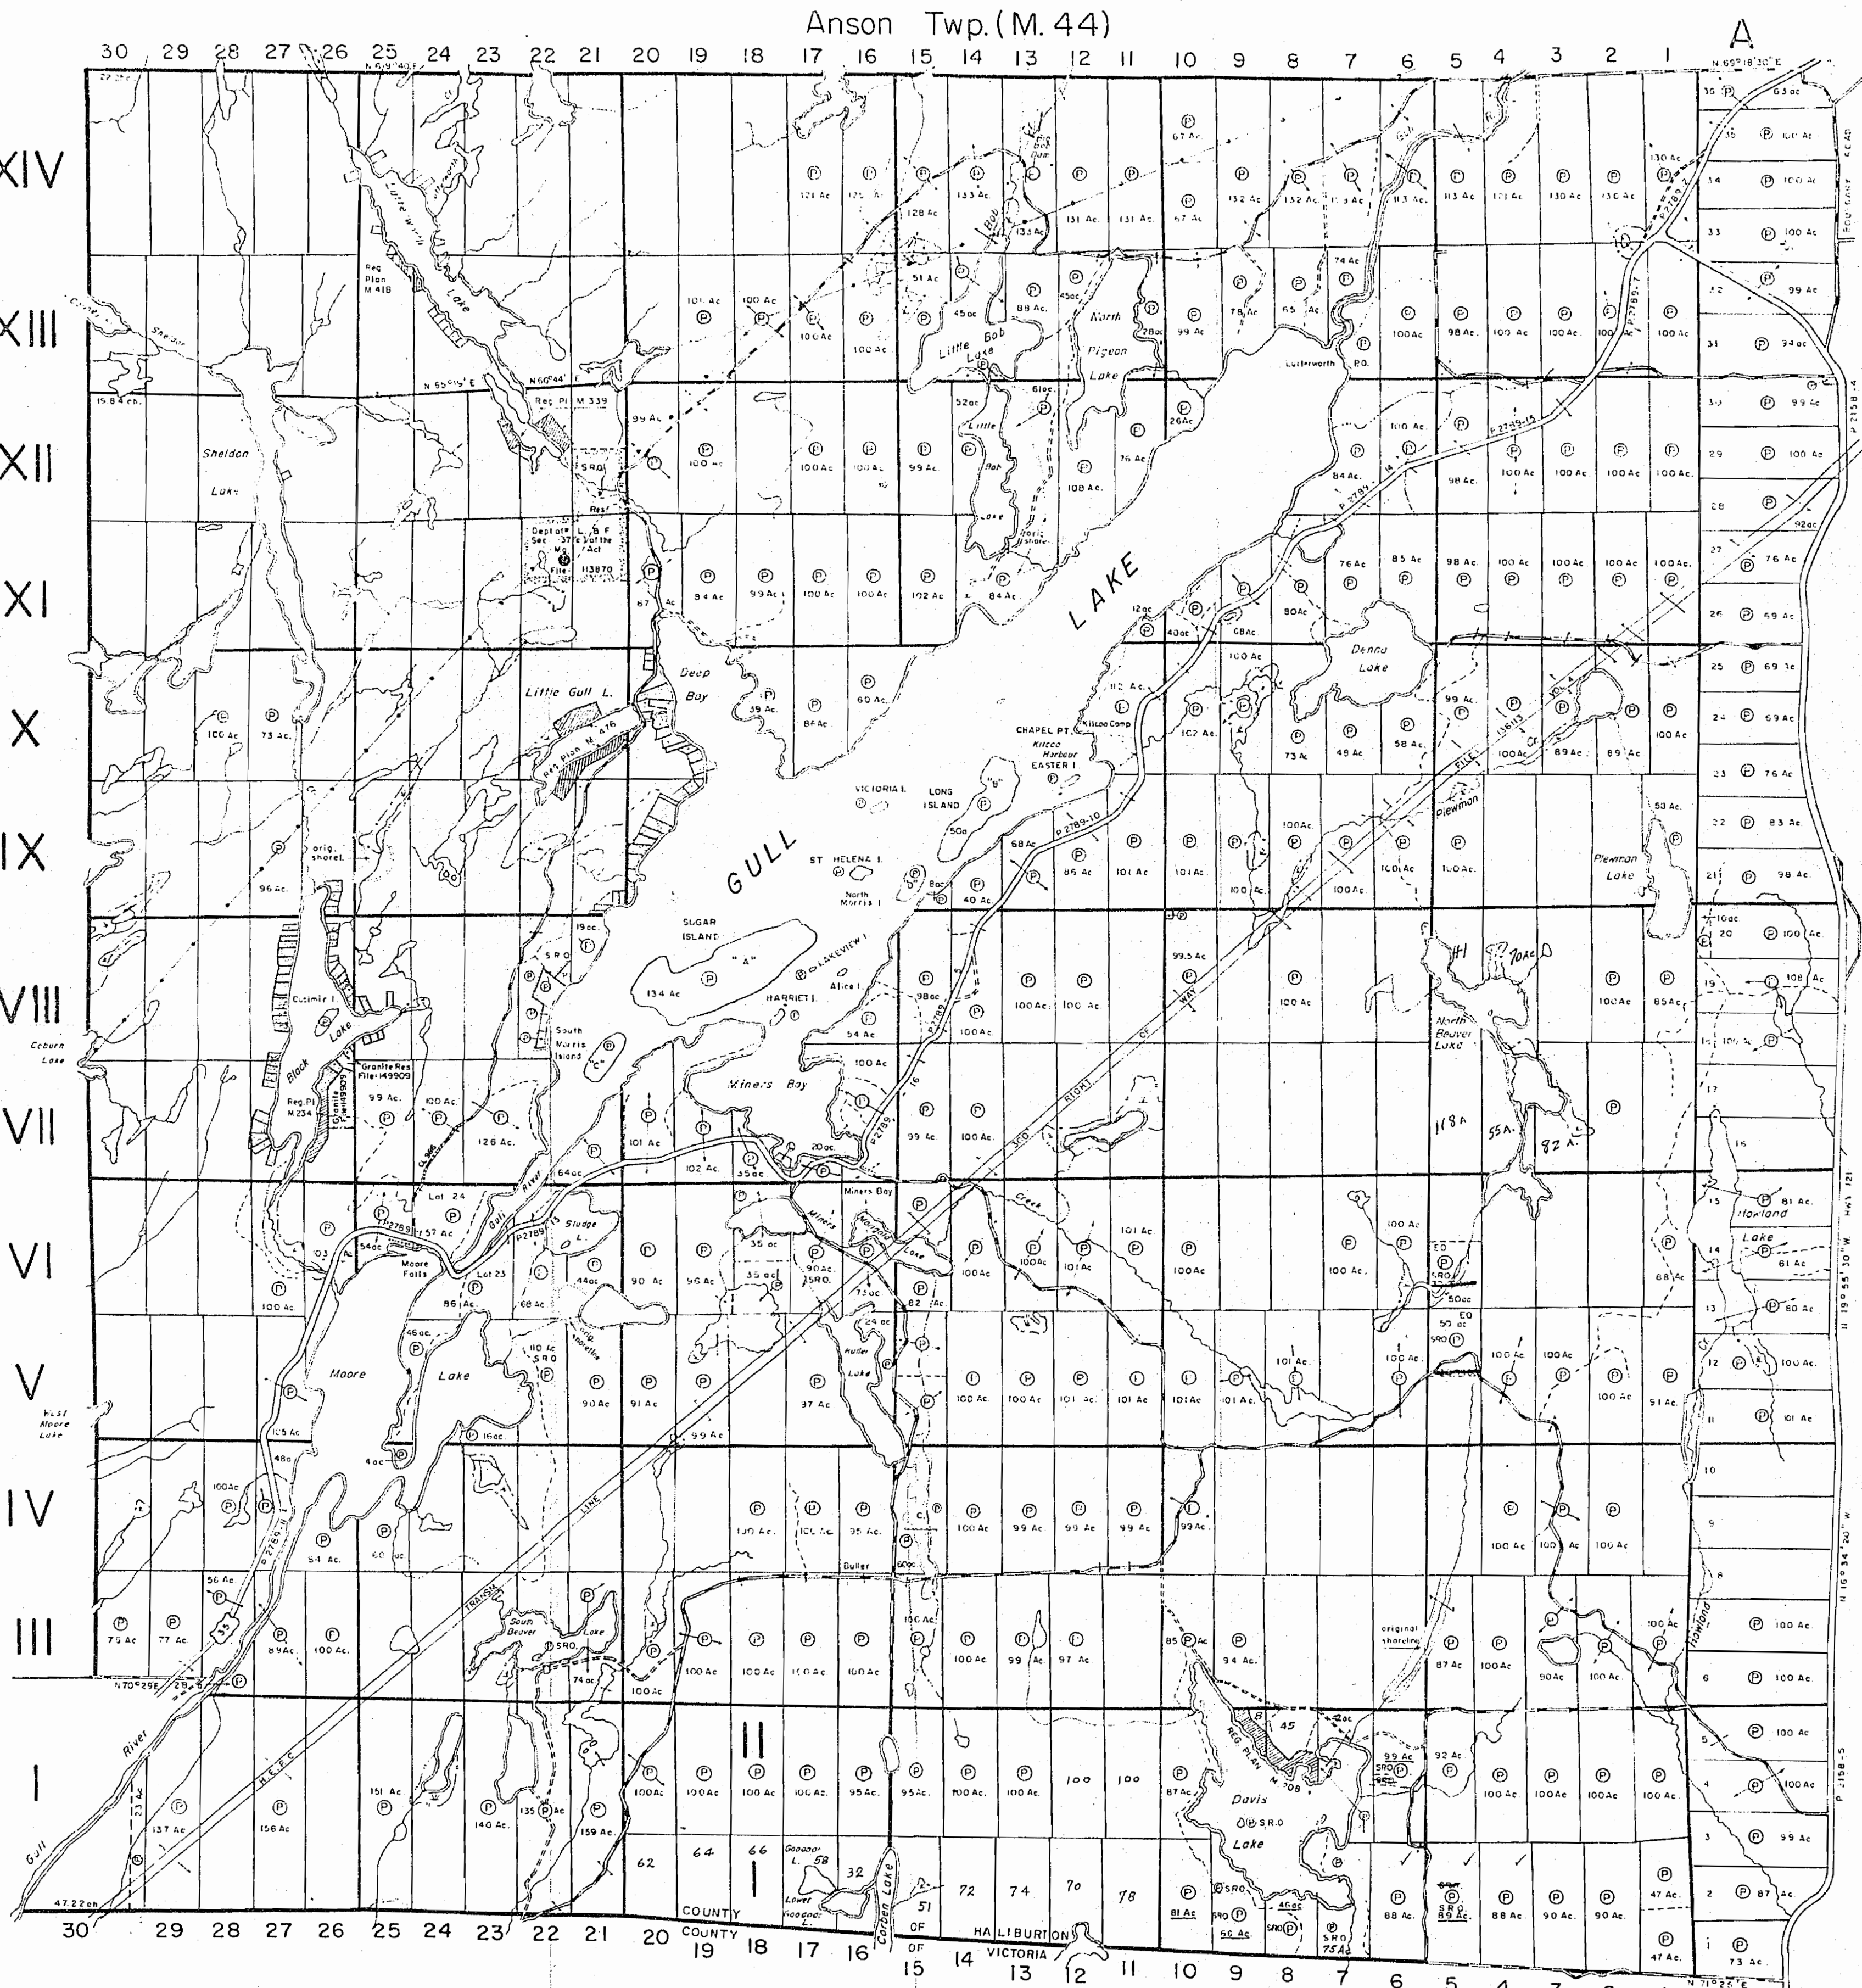

THE TOWNSHIP
OF
LUTTERWORTH
COUNTY OF
HALIBURTON

EASTERN ONTARIO
MINING DIVISION

SCALE: 1-INCH = 40 CHAINS

LEGEND

PATENTED LAND	P
CROWN LAND SALE	C.S.
LEASES	L
LOCATED LAND	Loc.
LICENSE OF OCCUPATION	L.O.
MINING RIGHTS ONLY	M.R.O.
SURFACE RIGHTS ONLY	S.R.O.
ROADS	
IMPROVED ROADS	
KING'S HIGHWAYS	
RAILWAYS	
POWER LINES	
MARSH OR MUSKIE	
MINES	
CANCELLED	

NOTES

This Map Is Not To Be Used
FOR SURVEY PURPOSES.

Lot And Concession Lines Shown Hereon Are
Projected From The Best Information Available
But Their True Position Is Not Guaranteed.
For Official Survey Purposes Consult The
Original Survey Plans And Field Notes Of
Record In The Dept. Of Lands & Forests

400' Surface Rights Reservation Around
All Lakes And Rivers.

The Acreages Shown Are The Amount That
Were Patented And Do Not Necessarily
Represent The True Surveyed Area Of
The Parcel.

For Status Of Summer Resort Locations
Shown Thus: Please Contact Dept.
Lands And Forests.

Flooding Rights Reserved To The Government
Of The Dominion Of Canada. By Order In
Council Dated July 22, 1905


DATE OF ISSUE

DEC 21 1972

ONT. DEPT. OF MINES
AND NORTHERN AFFAIRS

PLAN NO.-M.117

ONTARIO
DEPARTMENT OF MINES
AND NORTHERN AFFAIRS

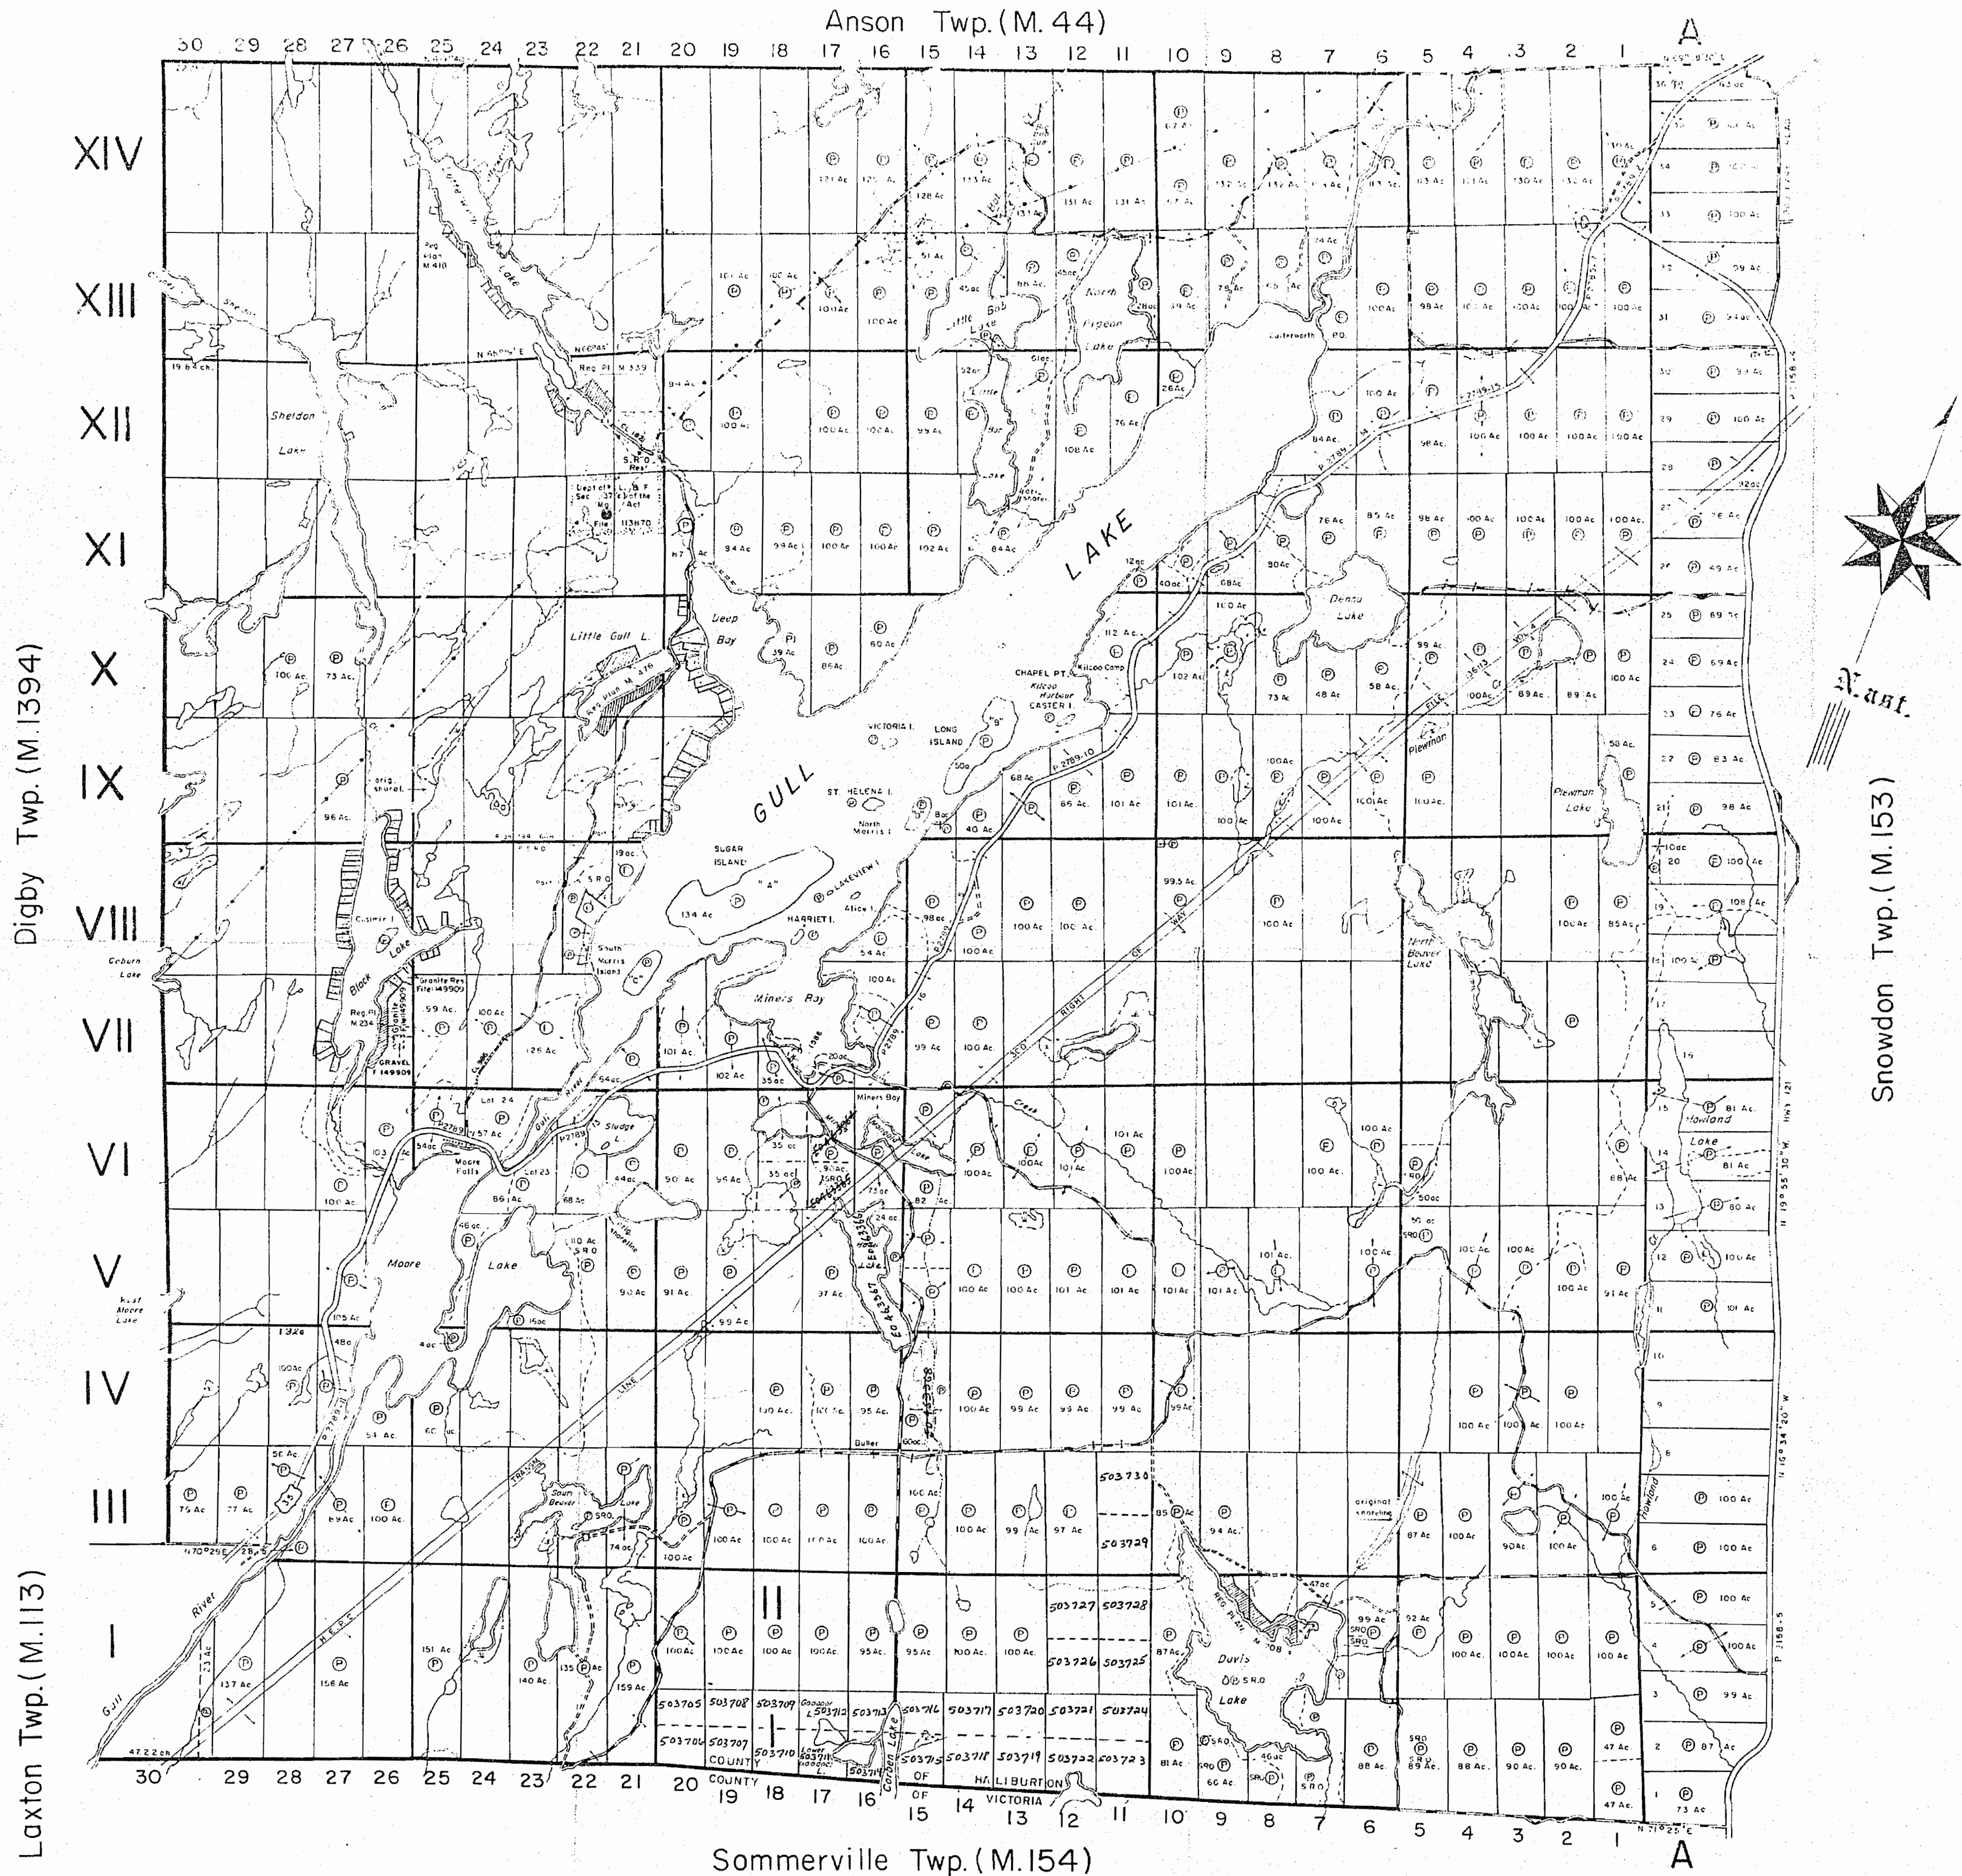

THE TOWNSHIP
OF
LUTTERWORTH
COUNTY OF
HALIBURTON

EASTERN ONTARIO
MINING DIVISION

SCALE: 1-INCH 40 CHAINS

LEGEND

PATENTED LAND	Ⓟ
CROWN LAND SALE	C.S.
LEASES	Ⓛ
LOCATED LAND	Loc.
LICENSE OF OCCUPATION	L.O.
MINING RIGHTS ONLY	M.R.O.
SURFACE RIGHTS ONLY	S.R.O.
ROADS	—
IMPROVED ROADS	—
KING'S HIGHWAYS	—
RAILWAYS	—
POWER LINES	—
MARSH OR MUSKEG	—
MINES	Ⓜ
CANCELLED	ⓧ

NOTES

**This Map Is Not To Be Used
FOR SURVEY PURPOSES.**

Lot And Concession Lines Shown Hereon Are Projected From The Best Information Available But Their True Position Is Not Guaranteed. For Official Survey Purposes Consult The Original Survey Plans And Field Notes Of Record In The Dept. Of Lands & Forests

400' Surface Rights Reservation Around All Lakes And Rivers.

The Acreages Shown Are The Amount That Were Patented And Do Not Necessarily Represent The True Surveyed Area Of The Parcel.

For Status Of Summer Resort Locations Shown Thus:  Please Contact Dept. Lands And Forests.

Flooding Rights Reserved To The Government Of The Dominion Of Canada. By Order In Council Dated July 22, 1905.


**MINING LANDS -
DATE OF ISSUE**
OCT 21 1915
**MINISTRY
OF NATURAL RESOURCES**

PLAN NO. **M.117**

ONTARIO
MINISTRY OF NATURAL RESOURCES
SURVEYS AND MAPPING BRANCH

Laxton Twp. (M.113)

Digby Twp. (M.1394)

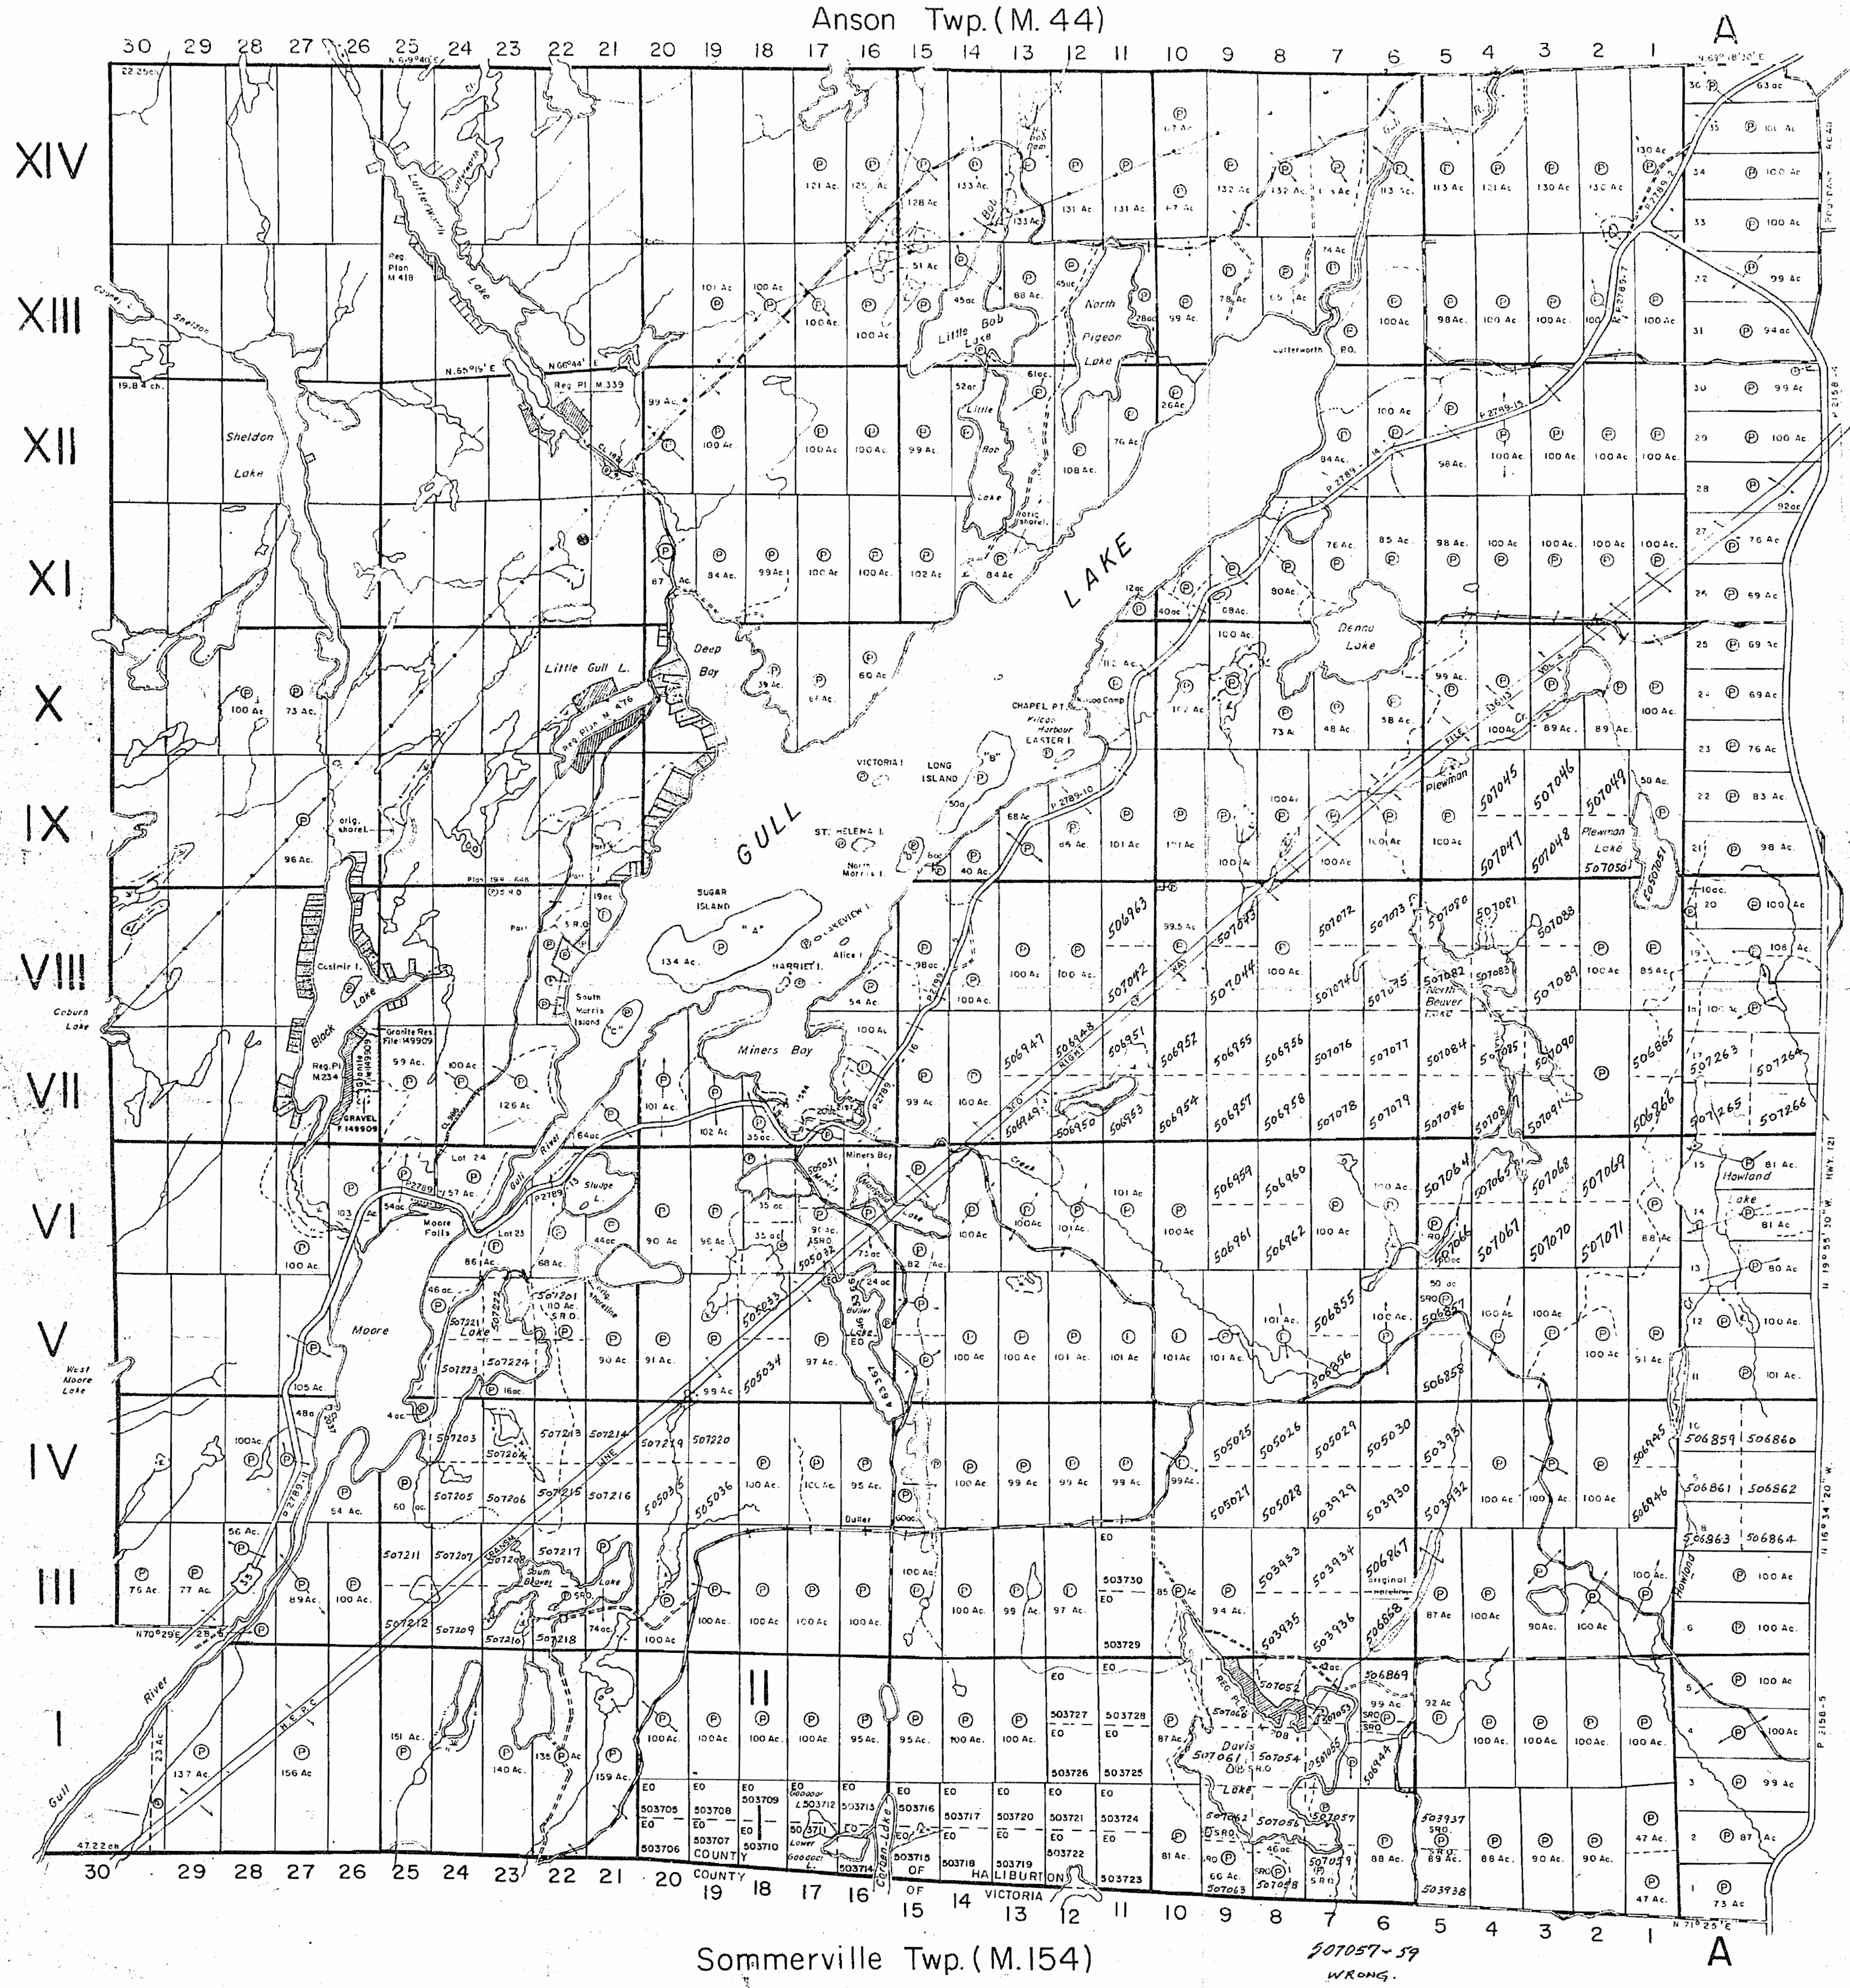

THE TOWNSHIP
OF
LUTTERWORTH
COUNTY OF
HALIBURTON
EASTERN ONTARIO
MINING DIVISION

SCALE: 1-INCH = 40 CHAINS

LEGEND

PATENTED LAND	Ⓟ
CROWN LAND SALE	C.S.
LEASES	Ⓛ
LOCATED LAND	Loc.
LICENSE OF OCCUPATION	L.O.
MINING RIGHTS ONLY	M.R.O.
SURFACE RIGHTS ONLY	S.R.O.
ROADS	—
IMPROVED ROADS	—
KING'S HIGHWAYS	—
RAILWAYS	—
POWER LINES	—
MARSH OR MUSKEG	—
MINES	—
CANCELLED	—

NOTES
This Map Is Not To Be Used
FOR SURVEY PURPOSES.

Lot And Concession Lines Shown Hereon Are Projected From The Best Information Available But Their True Position Is Not Guaranteed. For Official Survey Purposes Consult The Original Survey Plans And Field Notes Of Record In The Dept. Of Lands & Forests.

400' Surface Rights Reservation Around All Lakes And Rivers.

The Acreages Shown Are The Amount That Were Patented And Do Not Necessarily Represent The True Surveyed Area Of The Parcel.

For Status Of Summer Resort Locations Shown Thus: Please Contact Dept. Lands And Forests.

Flooding Rights Reserved To The Government Of The Dominion Of Canada By Order In Council Dated July 22, 1905.

DATE OF ISSUE
JAN - 3 1978
SURVEYS AND MAPPING
BRANCH

PLAN NO.-M.117
ONTARIO
MINISTRY OF NATURAL RESOURCES
SURVEYS AND MAPPING BRANCH

507990 - 514
506463 - ①
506991 - ②
507050 - ①
507078 - ②

507057-59
WRONG.