


REFERENCES

SURVEYS

C.N.R. (FORMERLY CAN. NORTHERN ONT. RY.) BY E. FITZGERALD O.L.S. 1919. PLAN N^o L2-20 & N17-18.

MERIDIAN LINE (MILE 0-9) BY G.L. RAMSEY O.L.S. 1919. FIELD NOTE BOOK NO. 2514.

MERIDIAN LINE (MILE 9-NORTH) BY PHILLIPS & BENNER O.L.S. 1944. FIELD NOTE BOOK NO. 2500.

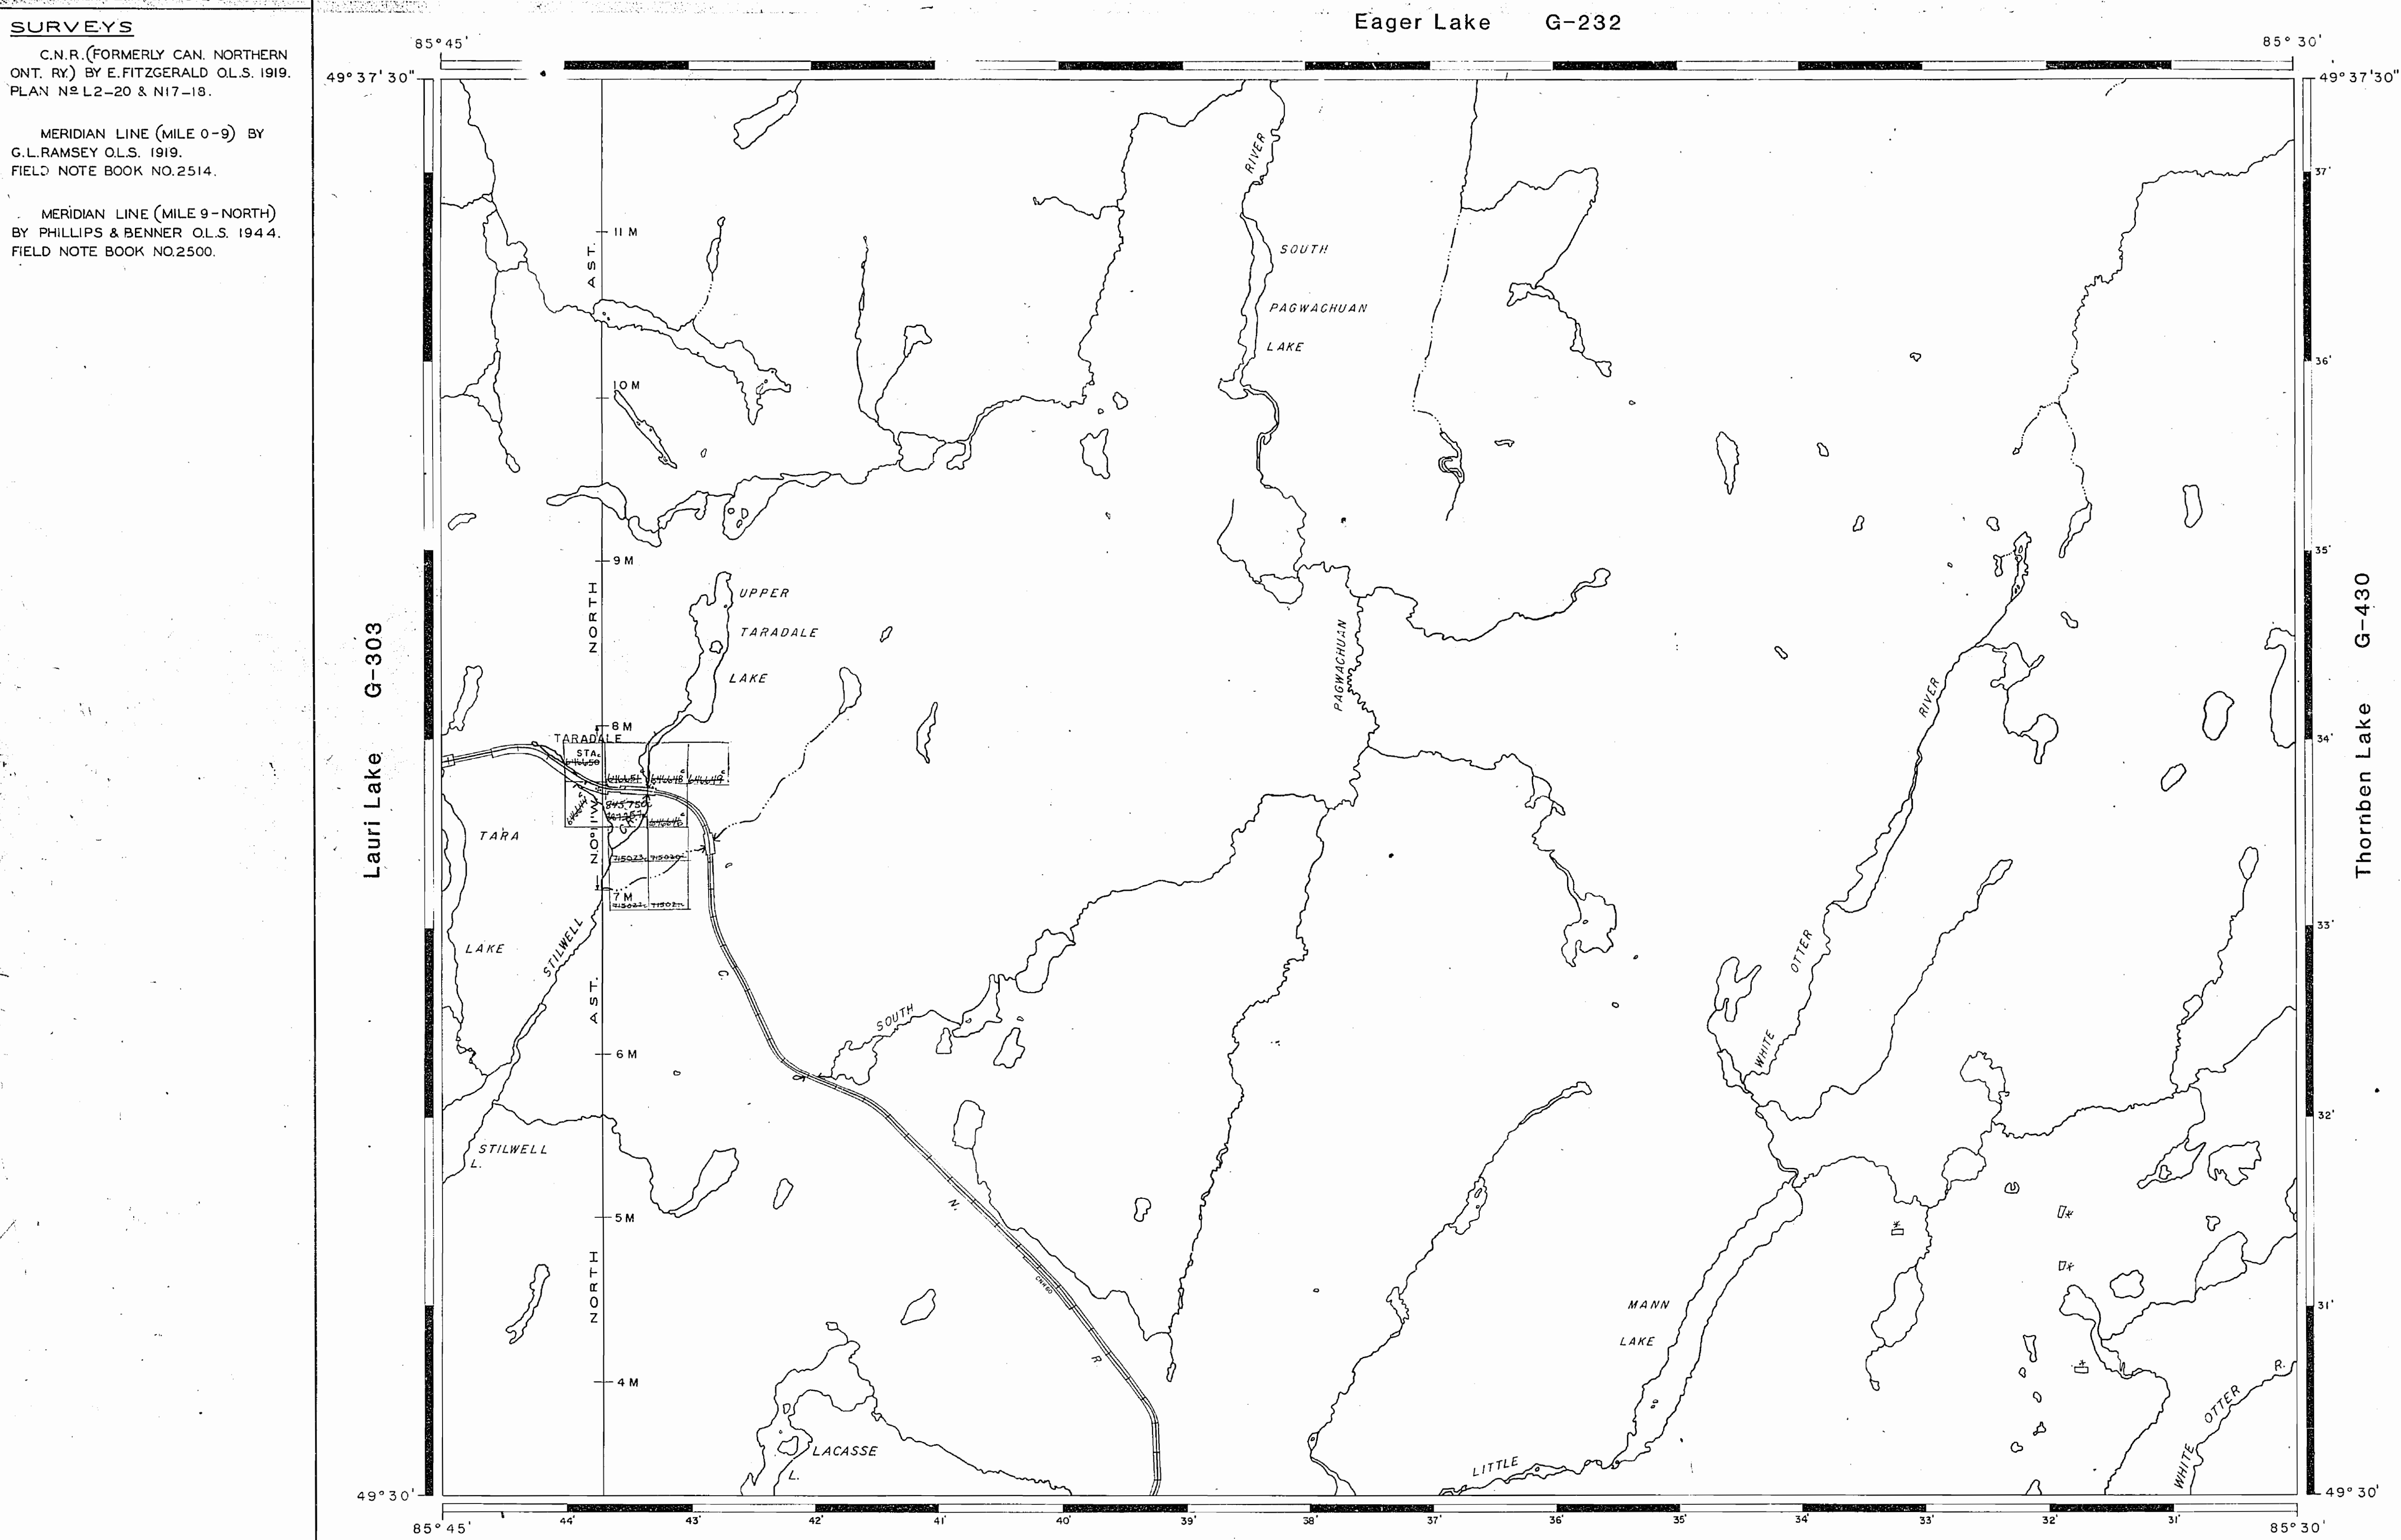

REFERENCES

TOPOGRAPHY
LAKES, RIVERS, ETC., FROM FOREST
RESOURCES INVENTORY SHEET No 495853

RECEIVED
MINING DIVISION
THUNDER BAY
SEP 10 1981

THE INFORMATION THAT APPEARS ON THIS MAP HAS BEEN COMPILED FROM VARIOUS SOURCES AND ACCURACY IS NOT GUARANTEED. THOSE WISHING TO STAKE MINING CLAIMS SHOULD CONSULT WITH THE MINING RECORDER, MINISTRY OF NORTHERN DEVELOPMENT AND MINES, FOR ADDITIONAL INFORMATION ON THE STATUS OF THE LANDS SHOWN HEREON.


LEGEND

- HIGHWAY AND ROUTE No.
- OTHER ROADS
- TRAILS
- SURVEYED LINES:
 - TOWNSHIPS, BASE LINES, ETC.
 - LOTS, MINING CLAIMS, PARCELS, ETC.
- UNSURVEYED LINES:
 - LOT LINES
 - PARCEL BOUNDARY
 - MINING CLAIMS ETC.
- RAILWAY AND RIGHT OF WAY
- UTILITY LINES
- NON-PERENNIAL STREAM
- FLOODING OR FLOODING RIGHTS
- SUBDIVISION OR COMPOSITE PLAN
- RESERVATIONS
- ORIGINAL SHORELINE
- MARSH OR MUSKEG
- MINES
- TRAVERSE MONUMENT

DISPOSITION OF CROWN LANDS

TYPE OF DOCUMENT	SYMBOL
PATENT, SURFACE & MINING RIGHTS	
" SURFACE RIGHTS ONLY	
" MINING RIGHTS ONLY	
LEASE, SURFACE & MINING RIGHTS	
" SURFACE RIGHTS ONLY	
" MINING RIGHTS ONLY	
LICENCE OF OCCUPATION	
ORDER-IN-COUNCIL	
RESERVATION	
CANCELLED	
SAND & GRAVEL LAND USE PERMITS FOR COMMERCIAL TOURISM/POST CAMPS	

NOTE: MINING RIGHTS IN PARCELS PATENTED PRIOR TO MAY 6, 1913, VESTED IN ORIGINAL PATENTEE BY THE PUBLIC LANDS ACT, R.S.O. 1970, CHAP. 380, SEC. 83, SUBSEC. 1.

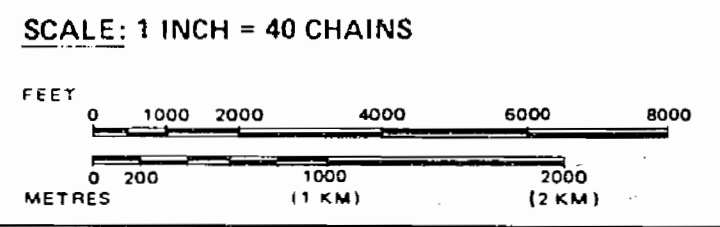

AREA

MANN LAKE

M.N.R. ADMINISTRATIVE DISTRICT
GERALDTON/TERRACE BAY

MINING DIVISION
THUNDER BAY

LAND TITLES / REGISTRY DIVISION
THUNDER BAY

Ministry of Natural Resources
Land Management Branch
Ontario

Date **SEPT. 17, 1981** Number **G-318**


REFERENCES

SURVEYS

C.N.R. (FORMERLY CAN. NORTHERN ONT. RY.) BY E. FITZGERALD O.L.S. 1919. PLAN N^o L2-20 & N17-18.

MERIDIAN LINE (MILE 0-9) BY G.L. RAMSEY O.L.S. 1919. FIELD NOTE BOOK NO. 2514.

MERIDIAN LINE (MILE 9-NORTH) BY PHILLIPS & BENNER O.L.S. 1944. FIELD NOTE BOOK NO. 2500.

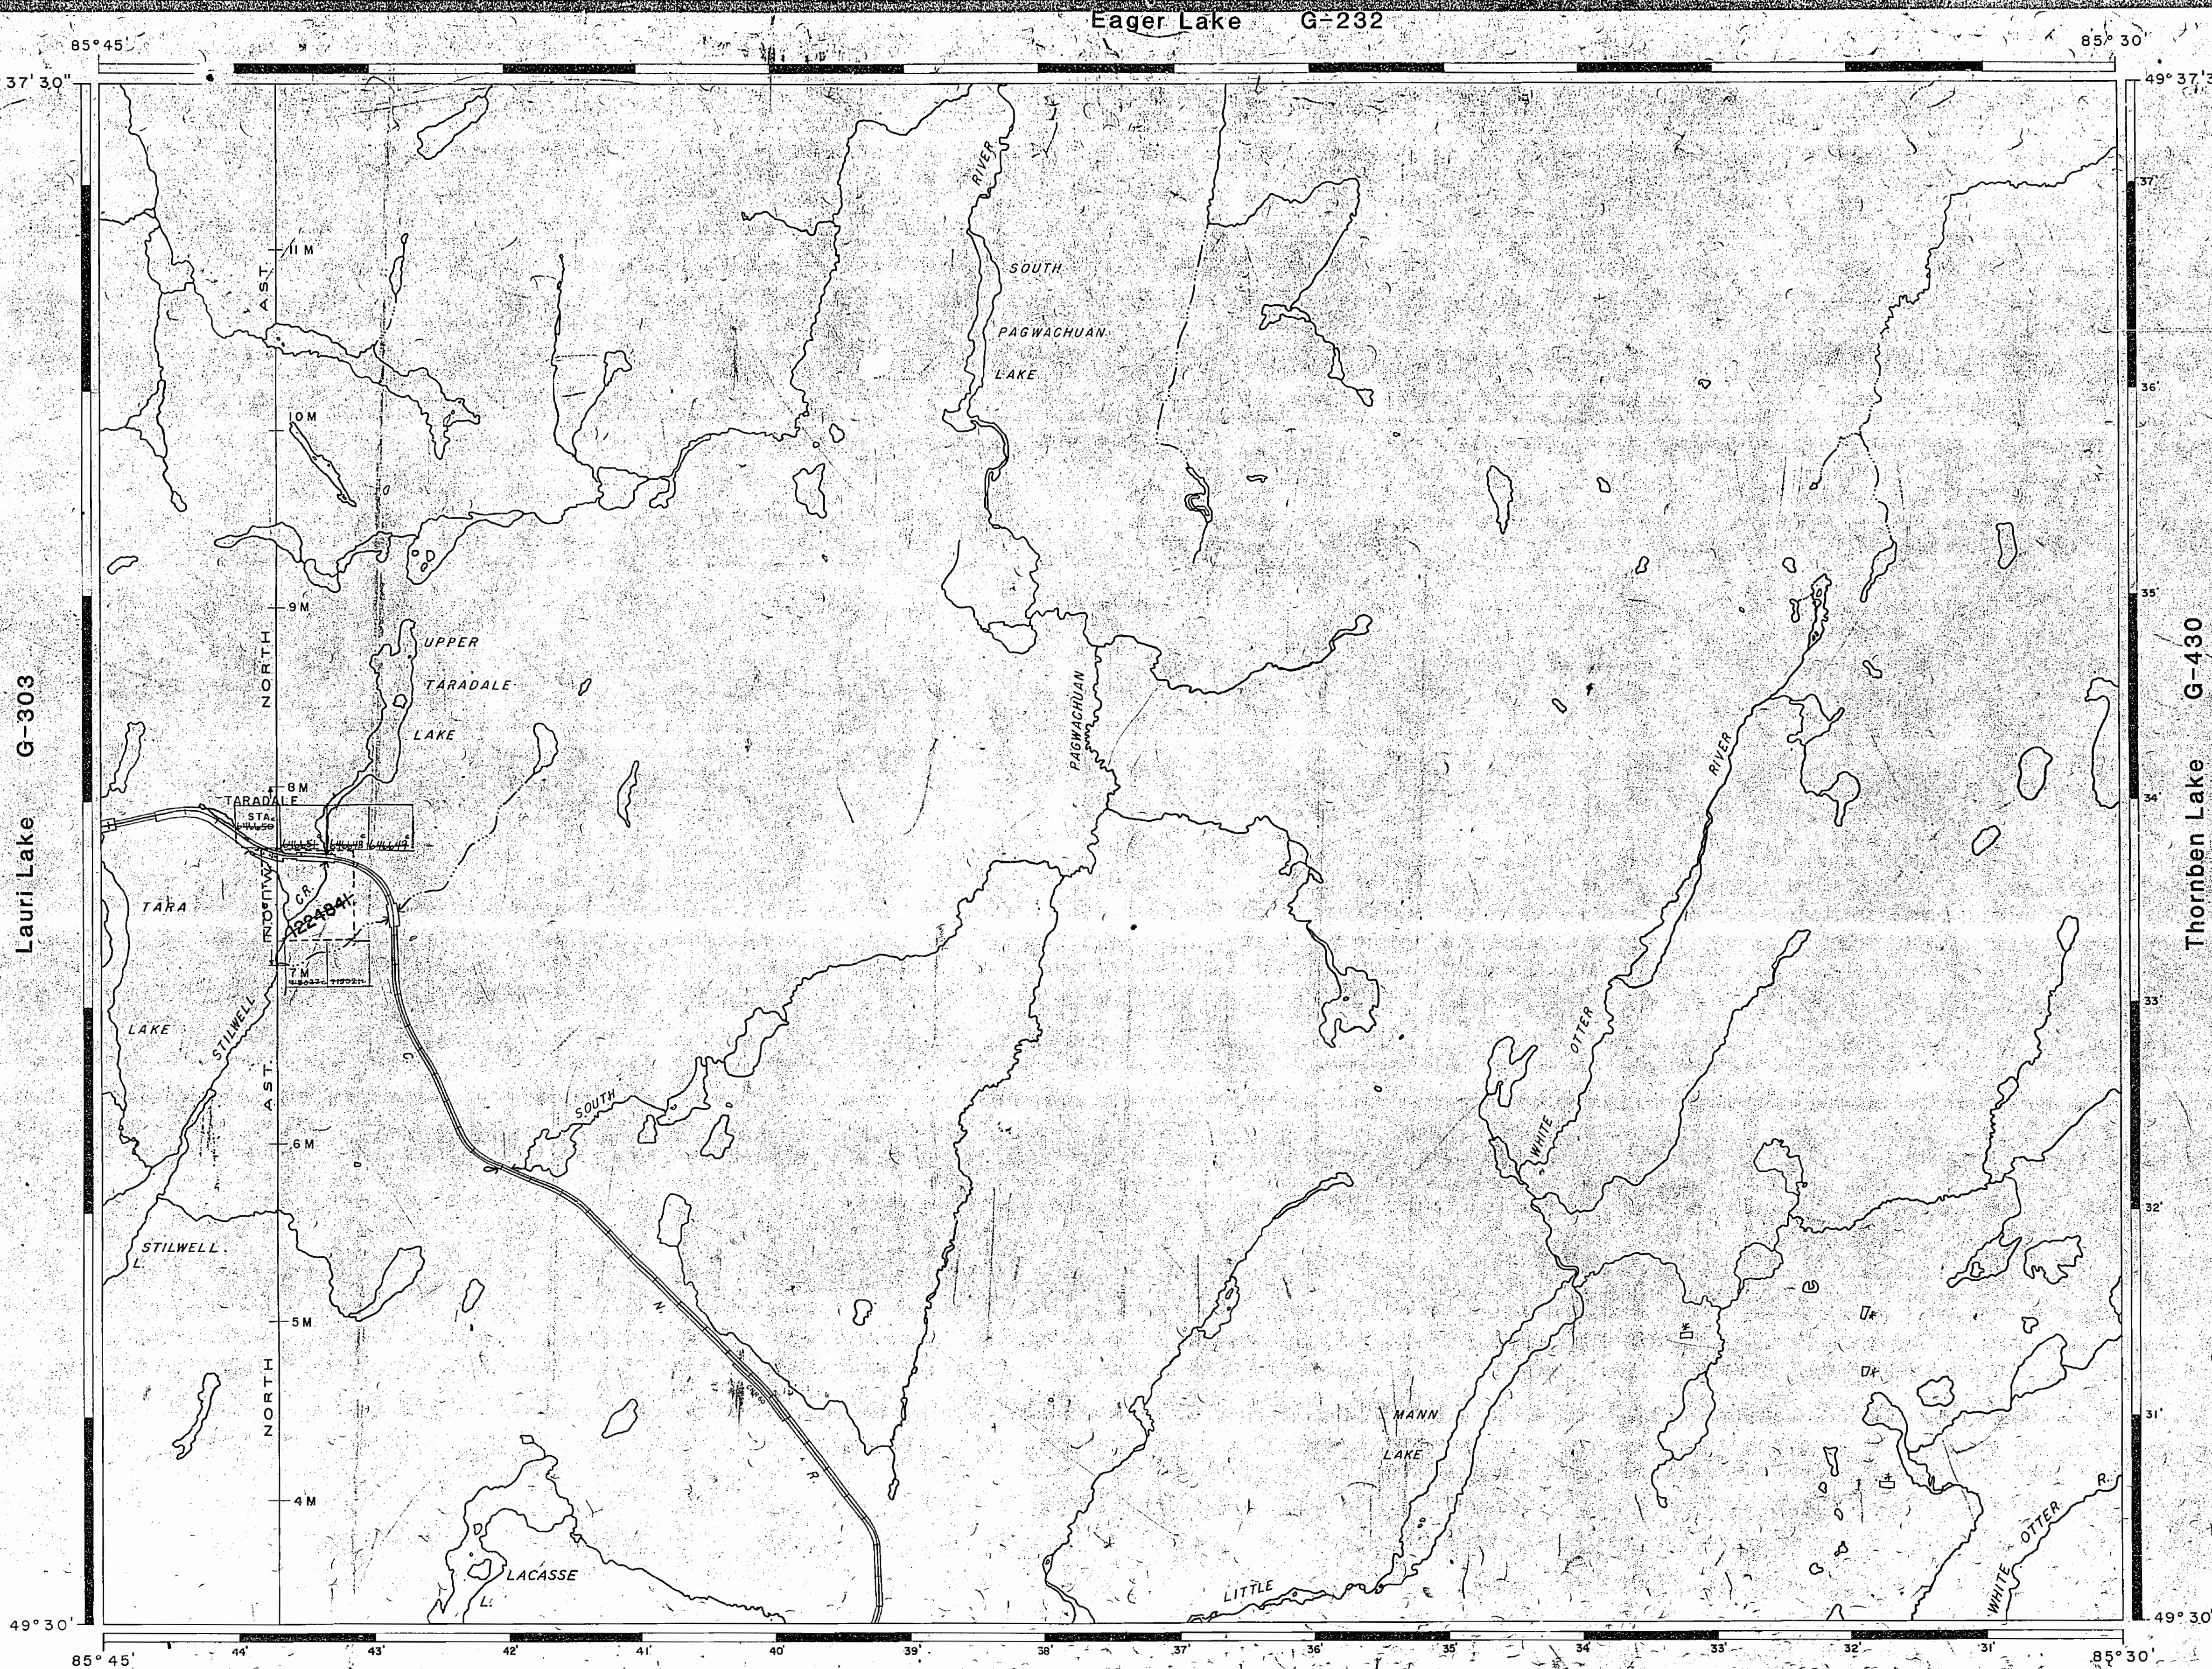

REFERENCES

TOPOGRAPHY

LAKES, RIVERS, ETC., FROM FOREST RESOURCES INVENTORY SHEET No. 495853

Thunder Bay Mining Division

JUL 14 1997

RECEIVED

THE INFORMATION THAT APPEARS ON THIS MAP HAS BEEN COMPILED FROM VARIOUS SOURCES AND ACCURACY IS NOT GUARANTEED. THOSE WISHING TO STAKE MINING CLAIMS SHOULD CONSULT WITH THE MINING RECORDER, MINISTRY OF NORTHERN DEVELOPMENT AND MINES, FOR ADDITIONAL INFORMATION ON THE STATUS OF THE LANDS SHOWN HEREON.

LEGEND

HIGHWAY AND ROUTE No.

OTHER ROADS

TRAILS

SURVEYED LINES

TOWNSHIPS, BASE LINES, ETC.

LOTS, MINING CLAIMS, PARCELS, ETC.

UNSURVEYED LINES

LOT LINES

PARCEL BOUNDARY

MINING CLAIMS ETC.

RAILWAY AND RIGHT OF WAY

UTILITY LINES

NON-PERENNIAL STREAM

FLOODING OR FLOODING RIGHTS

SUBDIVISION OR COMPOSITE PLAN

RESERVATIONS

ORIGINAL SHORELINE

MARSH OR MUSKEG

MINES

TRAVERSE MONUMENT

See 21-50 M. R. with known See map of 1997

DISPOSITION OF CROWN LANDS

TYPE OF DOCUMENT

PATENT, SURFACE & MINING RIGHTS

SURFACE RIGHTS ONLY

MINING RIGHTS ONLY

LEASE, SURFACE & MINING RIGHTS

SURFACE RIGHTS ONLY

MINING RIGHTS ONLY

LICENCE OF OCCUPATION

ORDER IN COUNCIL

RESERVATION


CANCELLED

SAND & GRAVEL

LAND USE PERMITS FOR COMMERCIAL TOURISM/OUTPOST CAMPS

NOTE: MINING RIGHTS IN PARCELS PATENTED PRIOR TO MAY 8, 1912, VESTED IN ORIGINAL PATENTEE BY THE PUBLIC LANDS ACT, R.S.O. 1970, CHAP. 380, SEC. 63, SUBSEC. 1.

SCALE: 1 INCH = 40 CHAINS

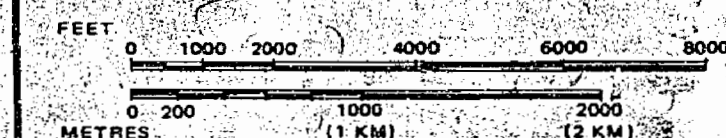

AREA

MANN LAKE

M.N.R. ADMINISTRATIVE DISTRICT


GERALDTON/TERRACE BAY

MINING DIVISION

THUNDER BAY

LAND TITLES / REGISTRY DIVISION

THUNDER BAY

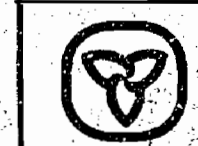

Ministry of Natural Resources
Land Management Branch


Ontario

OCTOBER 19, 1997

Date: SEPT. 17, 1997

Number

G-318

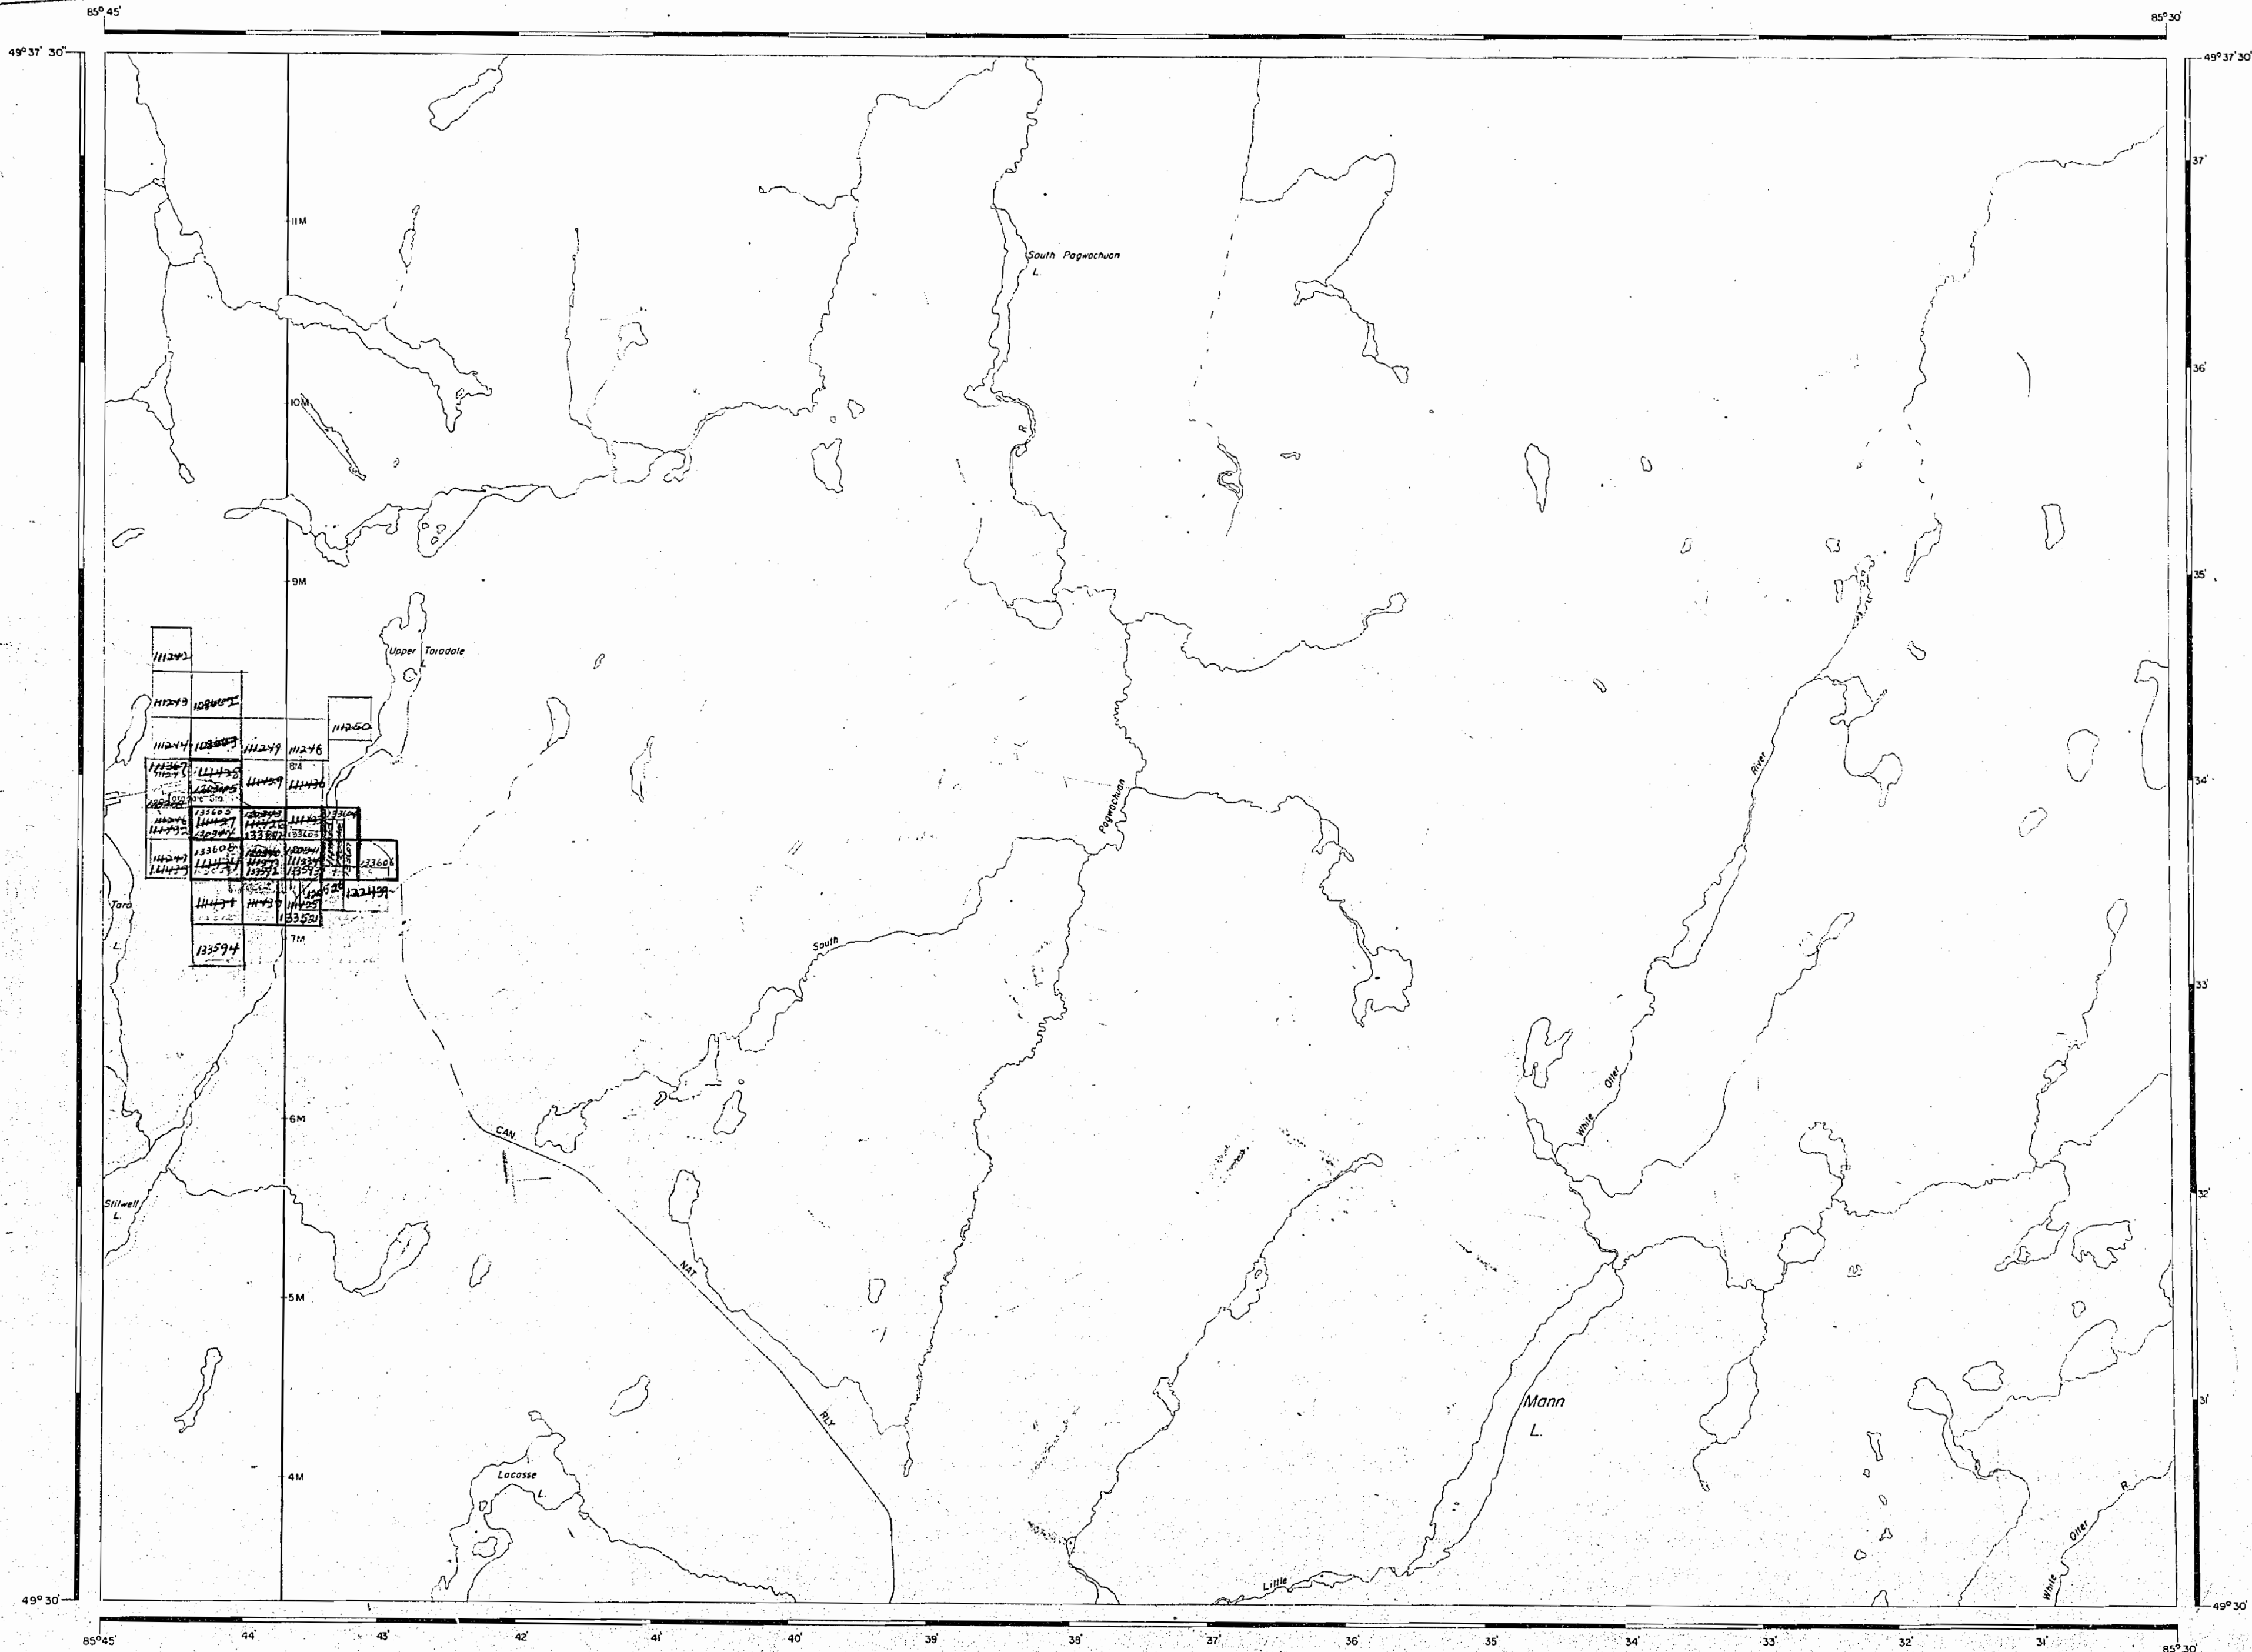

AREA OF

MANN LAKE

DISTRICT OF
THUNDER BAY

PORT ARTHUR
MINING DIVISION

SCALE: 1-INCH = 40 CHAINS

LEGEND

PATENTED LAND	Ⓟ
CROWN LAND SALE	C.S.
LEASES	Ⓛ
LOCATED LAND	Loc.
LICENSE OF OCCUPATION	L.O.
MINING RIGHTS ONLY	M.R.O.
SURFACE RIGHTS ONLY	S.R.O.
ROADS	—
IMPROVED ROADS	—
KING'S HIGHWAYS	—
RAILWAYS	—
POWER LINES	—
MARSH OR MUSKEG	—
MINES	—

NOTES

400' Surface Rights Reservation around all lakes
& rivers.

1962

PLAN NO. M-36

DEPARTMENT OF MINES
- ONTARIO -

AREA OF

MANN LAKEDISTRICT OF
THUNDER BAYPORT ARTHUR
MINING DIVISION

SCALE: 1-INCH = 40 CHAINS

LEGEND

PATENTED LAND	Ⓟ
CROWN LAND SALE	C.S.
LEASES	Ⓛ
LOCATED LAND	Loc.
LICENSE OF OCCUPATION	L.O.
MINING RIGHTS ONLY	M.R.O.
SURFACE RIGHTS ONLY	S.R.O.
ROADS	—
IMPROVED ROADS	—
KING'S HIGHWAYS	—
RAILWAYS	—
POWER LINES	—
MARSH OR MUSKEG	—
MINES	✕

NOTES400' Surface Rights Reservation around all lakes
& rivers.

1967

PLAN NO. **M-36**

DEPARTMENT OF MINES

— ONTARIO —



AREA OF

MANN LAKE

DISTRICT OF
THUNDER BAYPORT ARTHUR
MINING DIVISION

SCALE: 1-INCH = 40 CHAINS

LEGEND


PATENTED LAND	Ⓟ
CROWN LAND SALE	C.S.
LEASES	Ⓢ
LOCATED LAND	Loc.
LICENSE OF OCCUPATION	L.O.
MINING RIGHTS ONLY	M.R.O.
SURFACE RIGHTS ONLY	S.R.O.
ROADS	—
IMPROVED ROADS	—
KING'S HIGHWAYS	—
RAILWAYS	—
POWER LINES	—
MARSH OR MUSKEG	—
MINES	—


NOTES

400' Surface Rights Reservation around all lakes
& rivers.

1969

PLAN NO. M-36

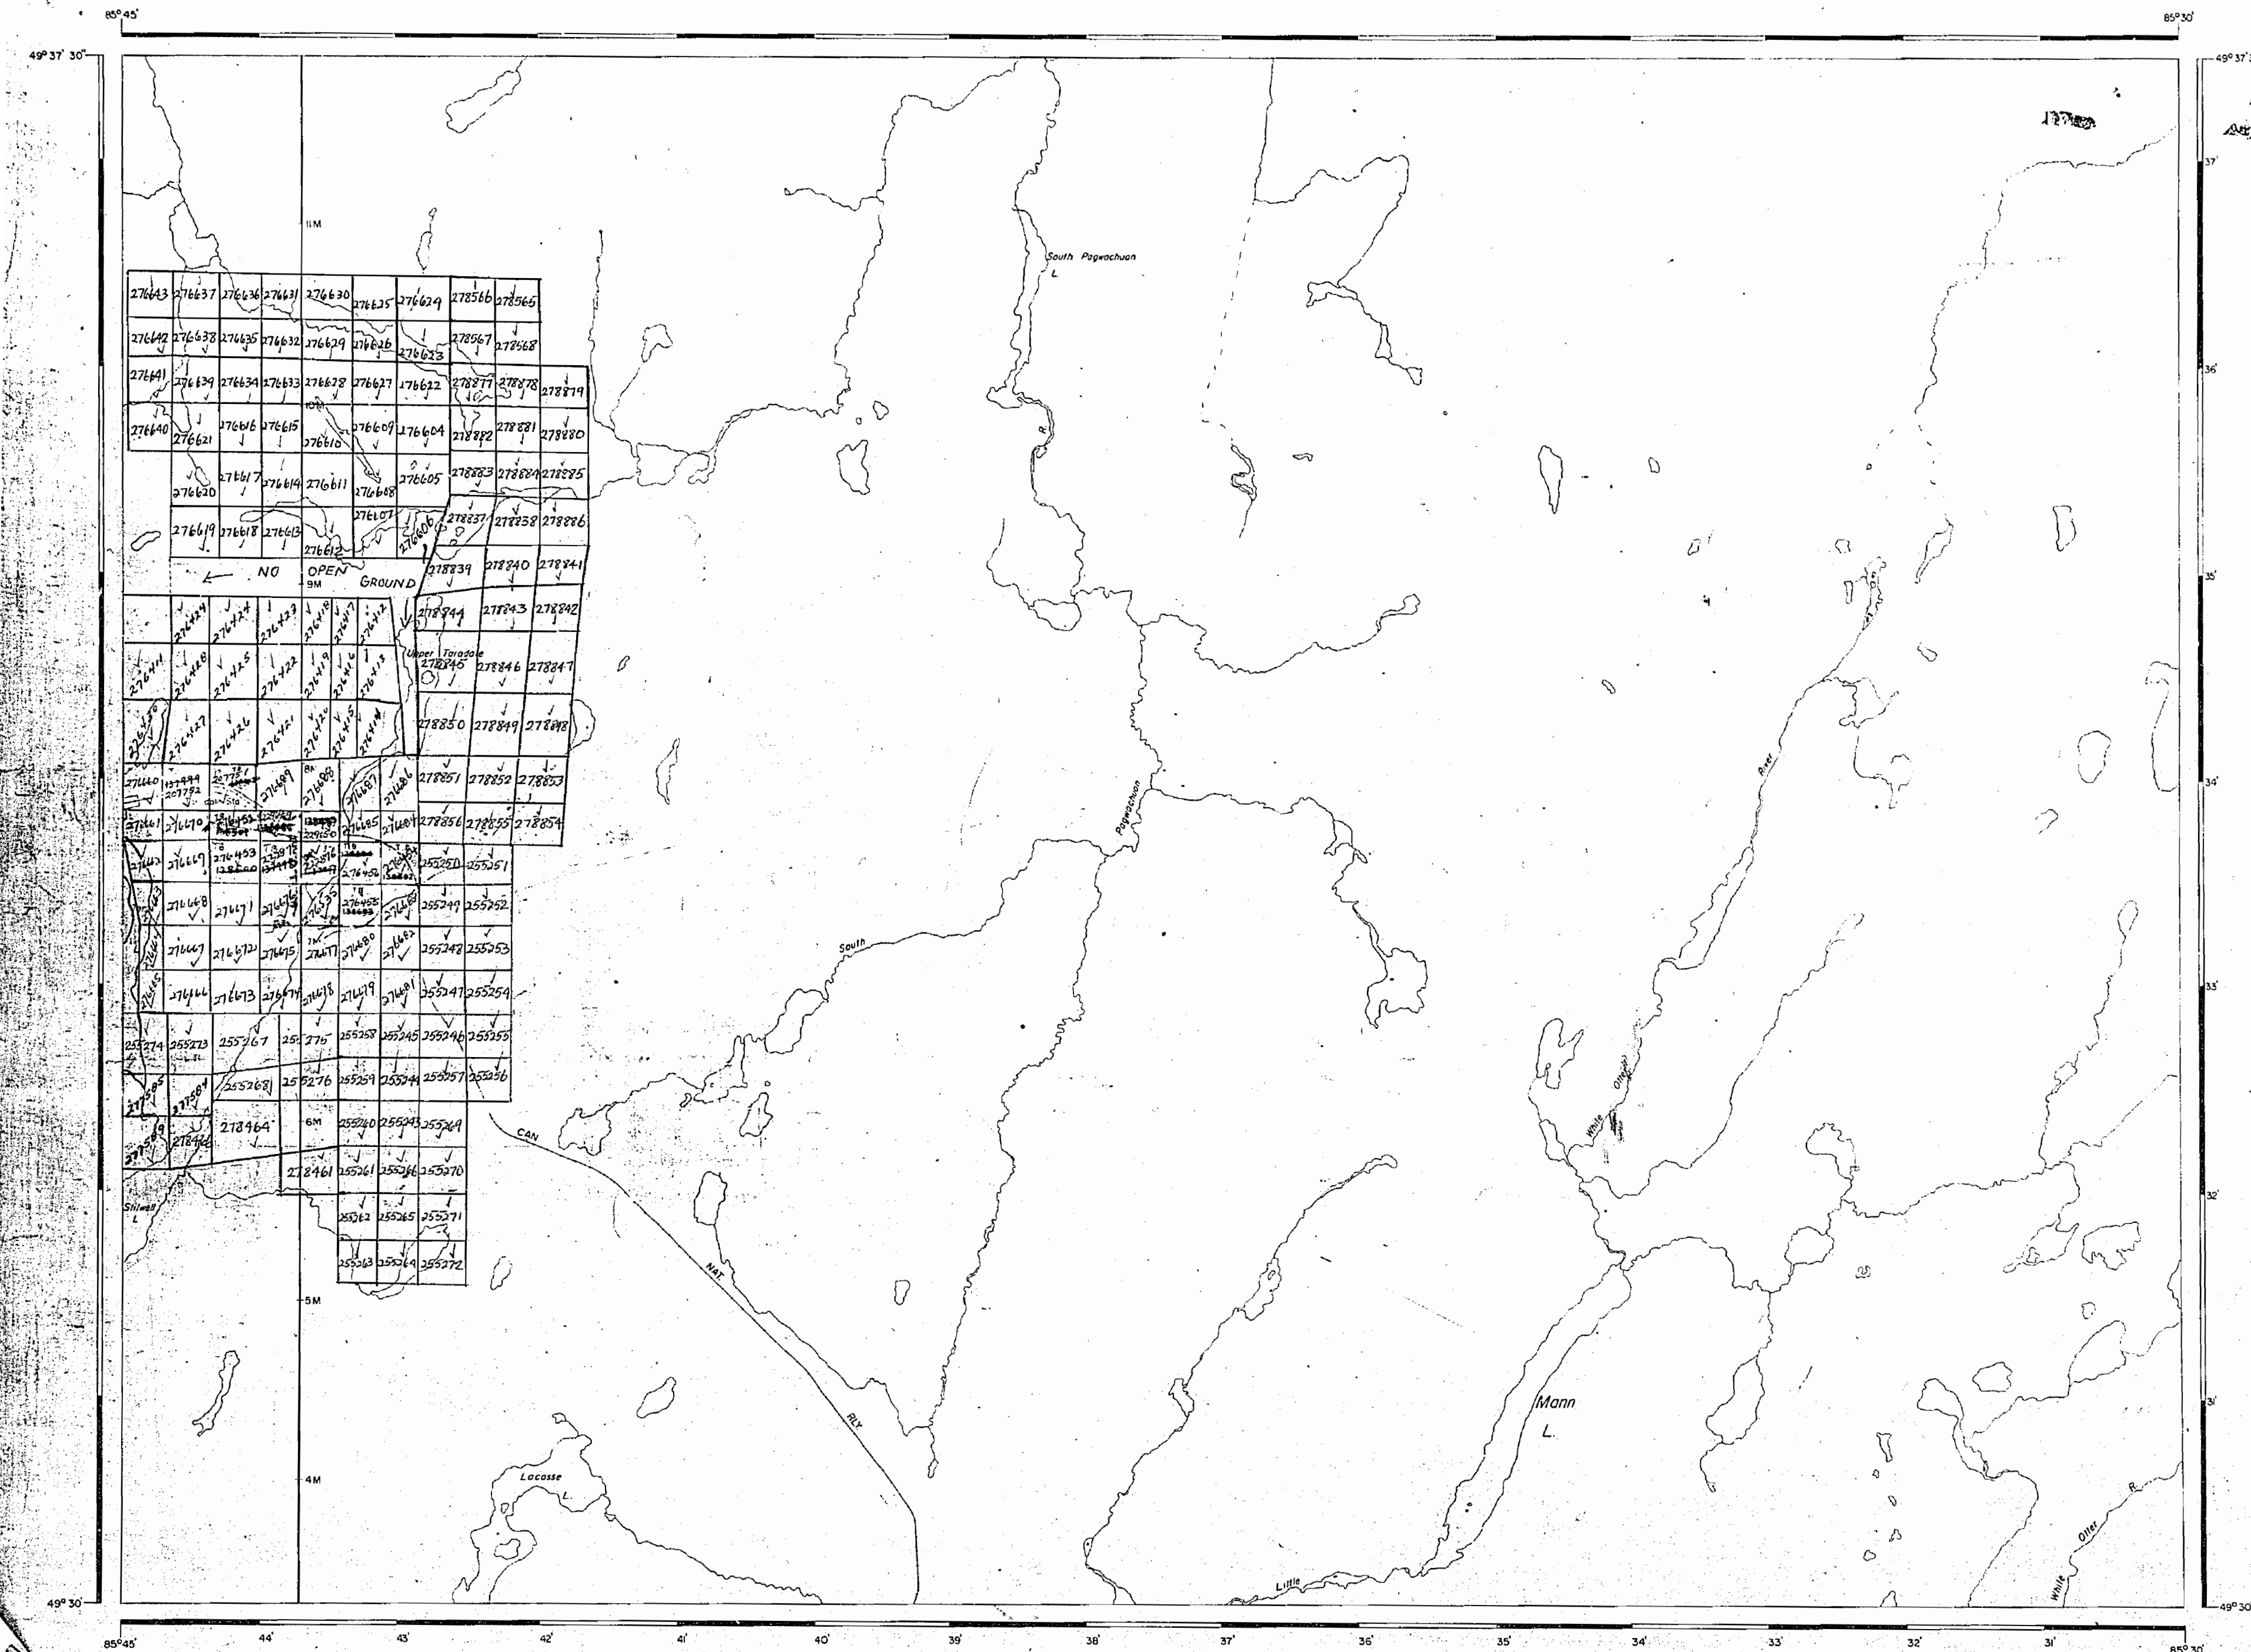DEPARTMENT OF MINES
— ONTARIO —

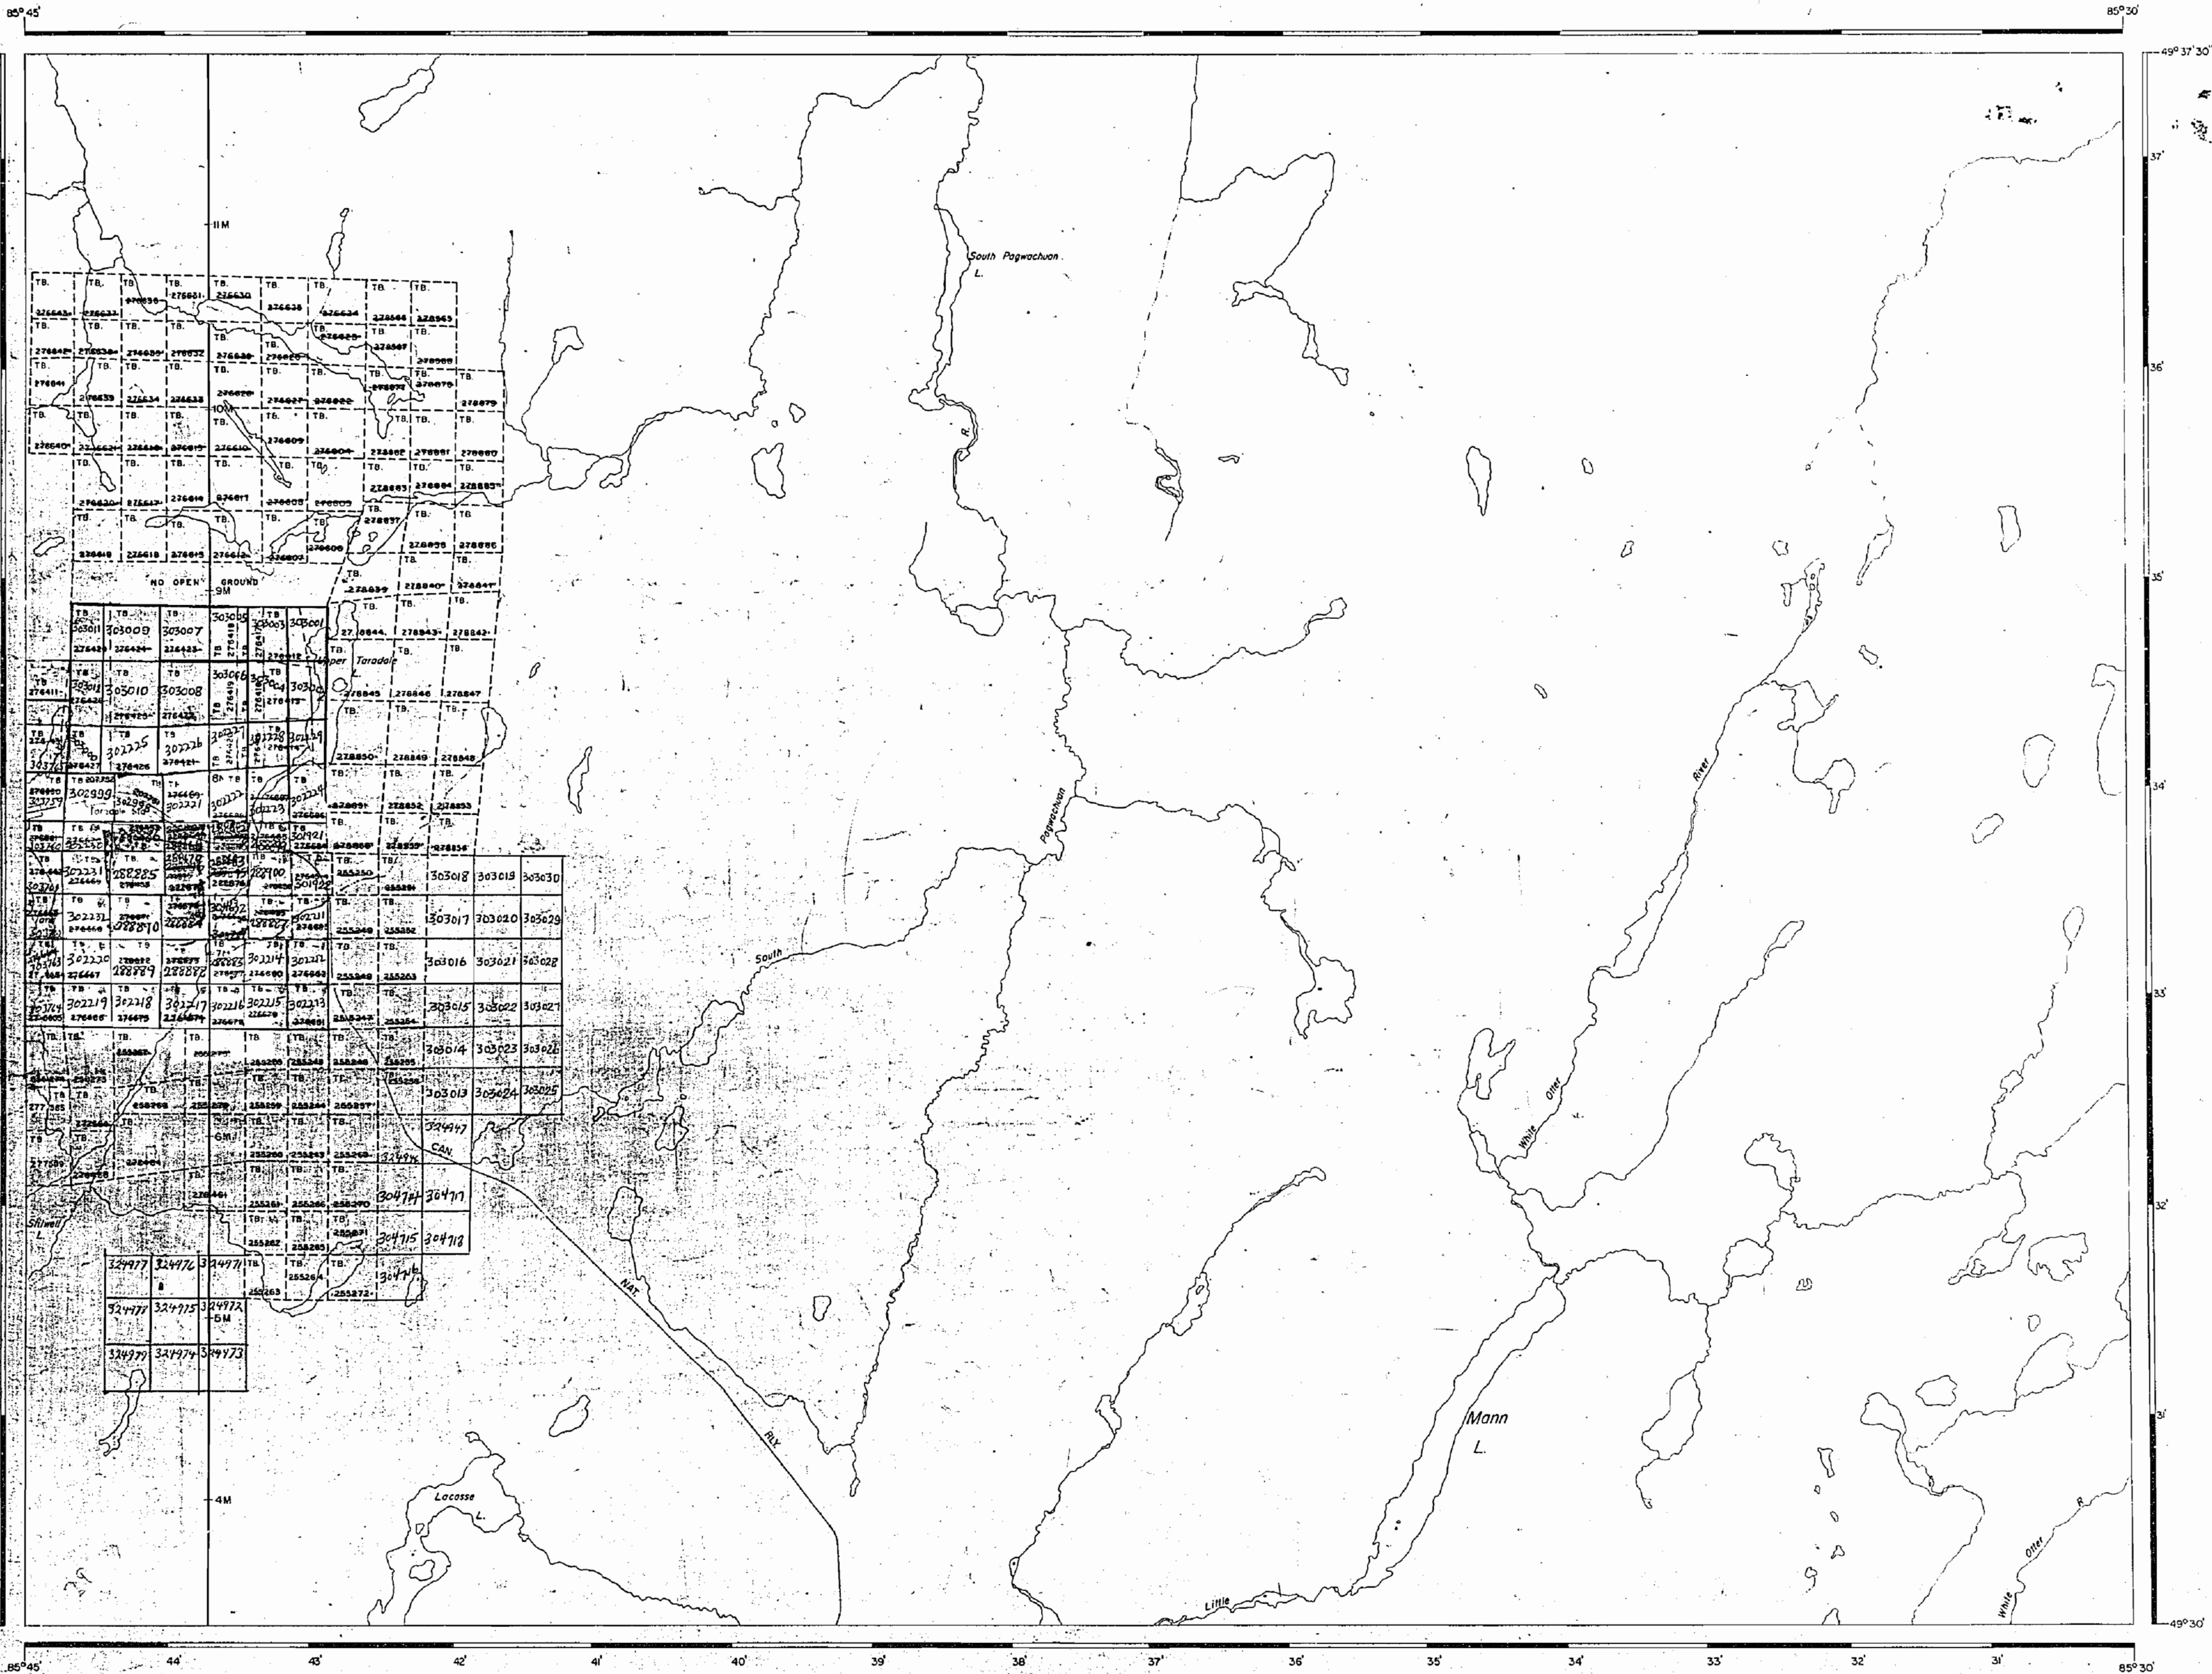

AREA OF

MANN LAKE

DISTRICT OF
THUNDER BAY

THUNDER BAY
MINING DIVISION

SCALE: 1-INCH = 40 CHAINS

LEGEND

PATENTED LAND	Ⓟ
CROWN LAND SALE	C.S.
LEASES	Ⓛ
LOCATED LAND	Loc.
LICENSE OF OCCUPATION	L.O.
MINING RIGHTS ONLY	M.R.O.
SURFACE RIGHTS ONLY	S.R.O.
ROADS	—
IMPROVED ROADS	—
KING'S HIGHWAYS	—
RAILWAYS	—
POWER LINES	—
MARSH OR MUSKEG	—
MINES	—

NOTES

400' Surface Rights Reservation around all lakes & rivers.

1971

NATIONAL TOPOGRAPHIC SERIES 42 F12

PLAN NO. M-36

ONTARIO
DEPARTMENT OF MINES
AND NORTHERN AFFAIRS

AREA OF

MANN LAKE

DISTRICT OF
THUNDER BAYPORT ARTHUR
MINING DIVISION

SCALE: 1-INCH = 40 CHAINS

LEGEND


PATENTED LAND	Ⓟ
CROWN LAND SALE	C.S.
LEASES	Ⓛ
LOCATED LAND	Loc.
LICENSE OF OCCUPATION	L.O.
MINING RIGHTS ONLY	M.R.O.
SURFACE RIGHTS ONLY	S.R.O.
ROADS	—
IMPROVED ROADS	—
KING'S HIGHWAYS	—
RAILWAYS	—
POWER LINES	—
MARSH OR MUSKEG	—
MINES	—


NOTES

400' Reserve to Dept. of Lands & Forests
shown thus: —

1955

PLAN NO. M-36

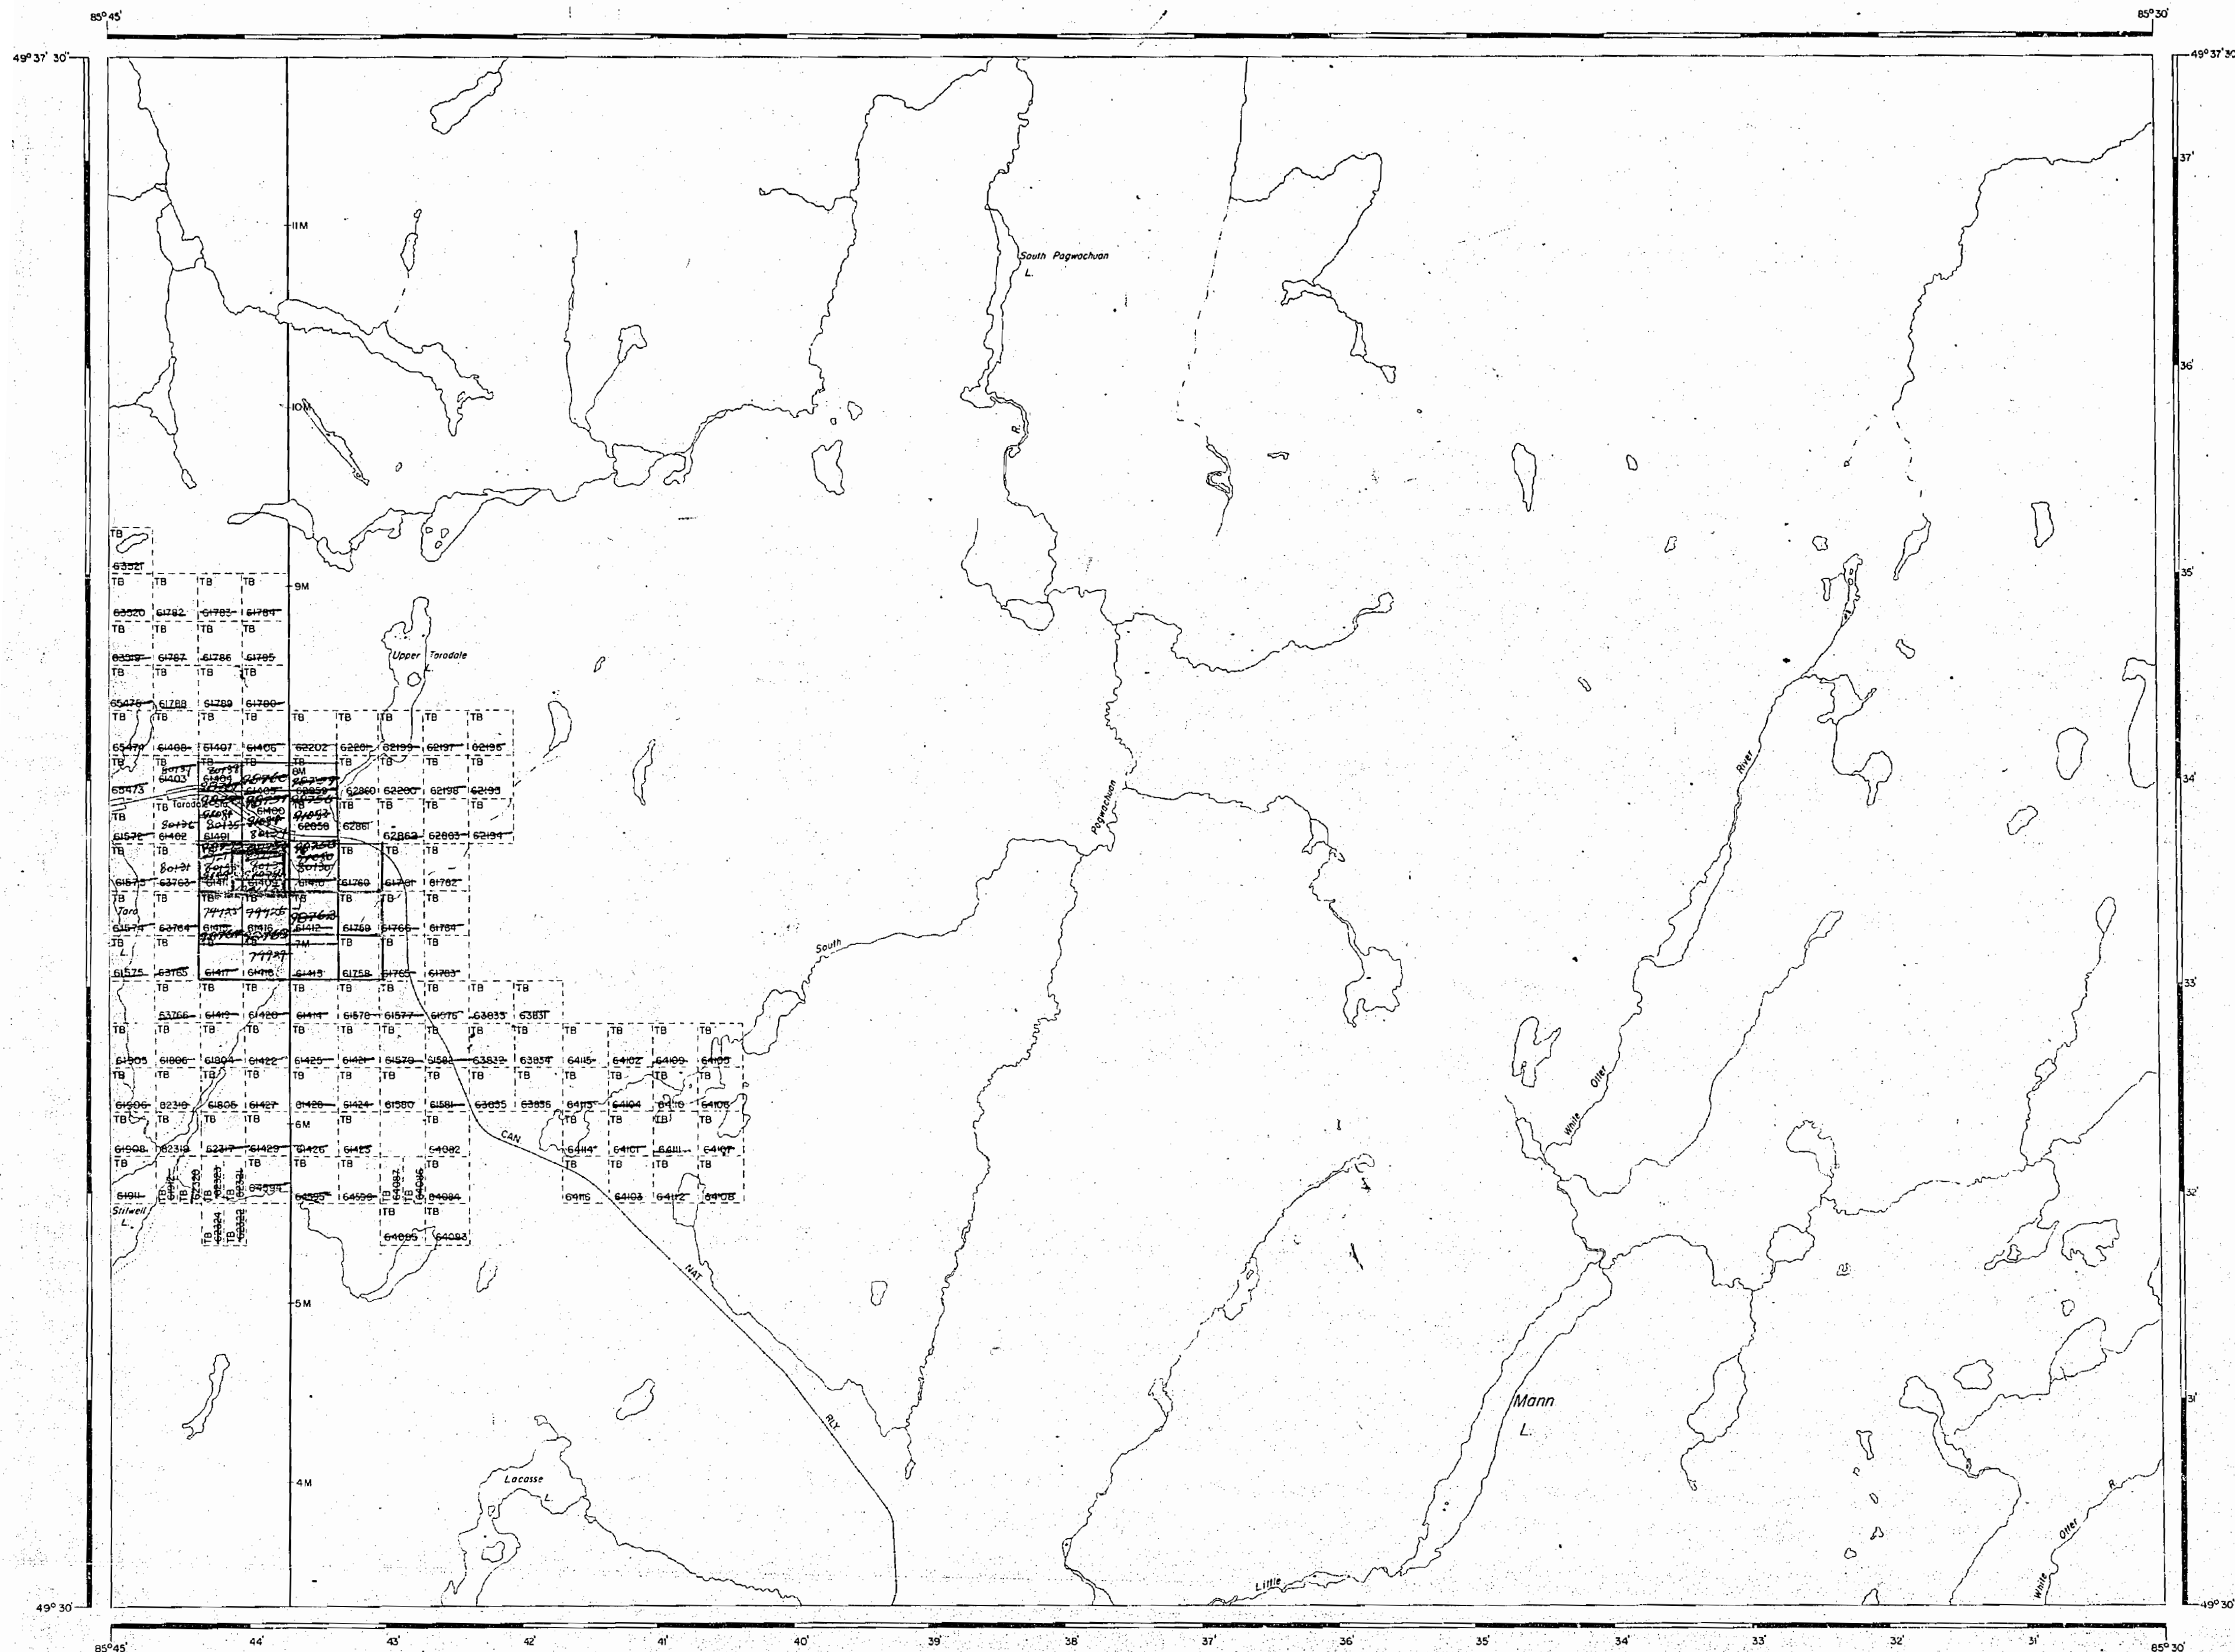DEPARTMENT OF MINES
— ONTARIO —

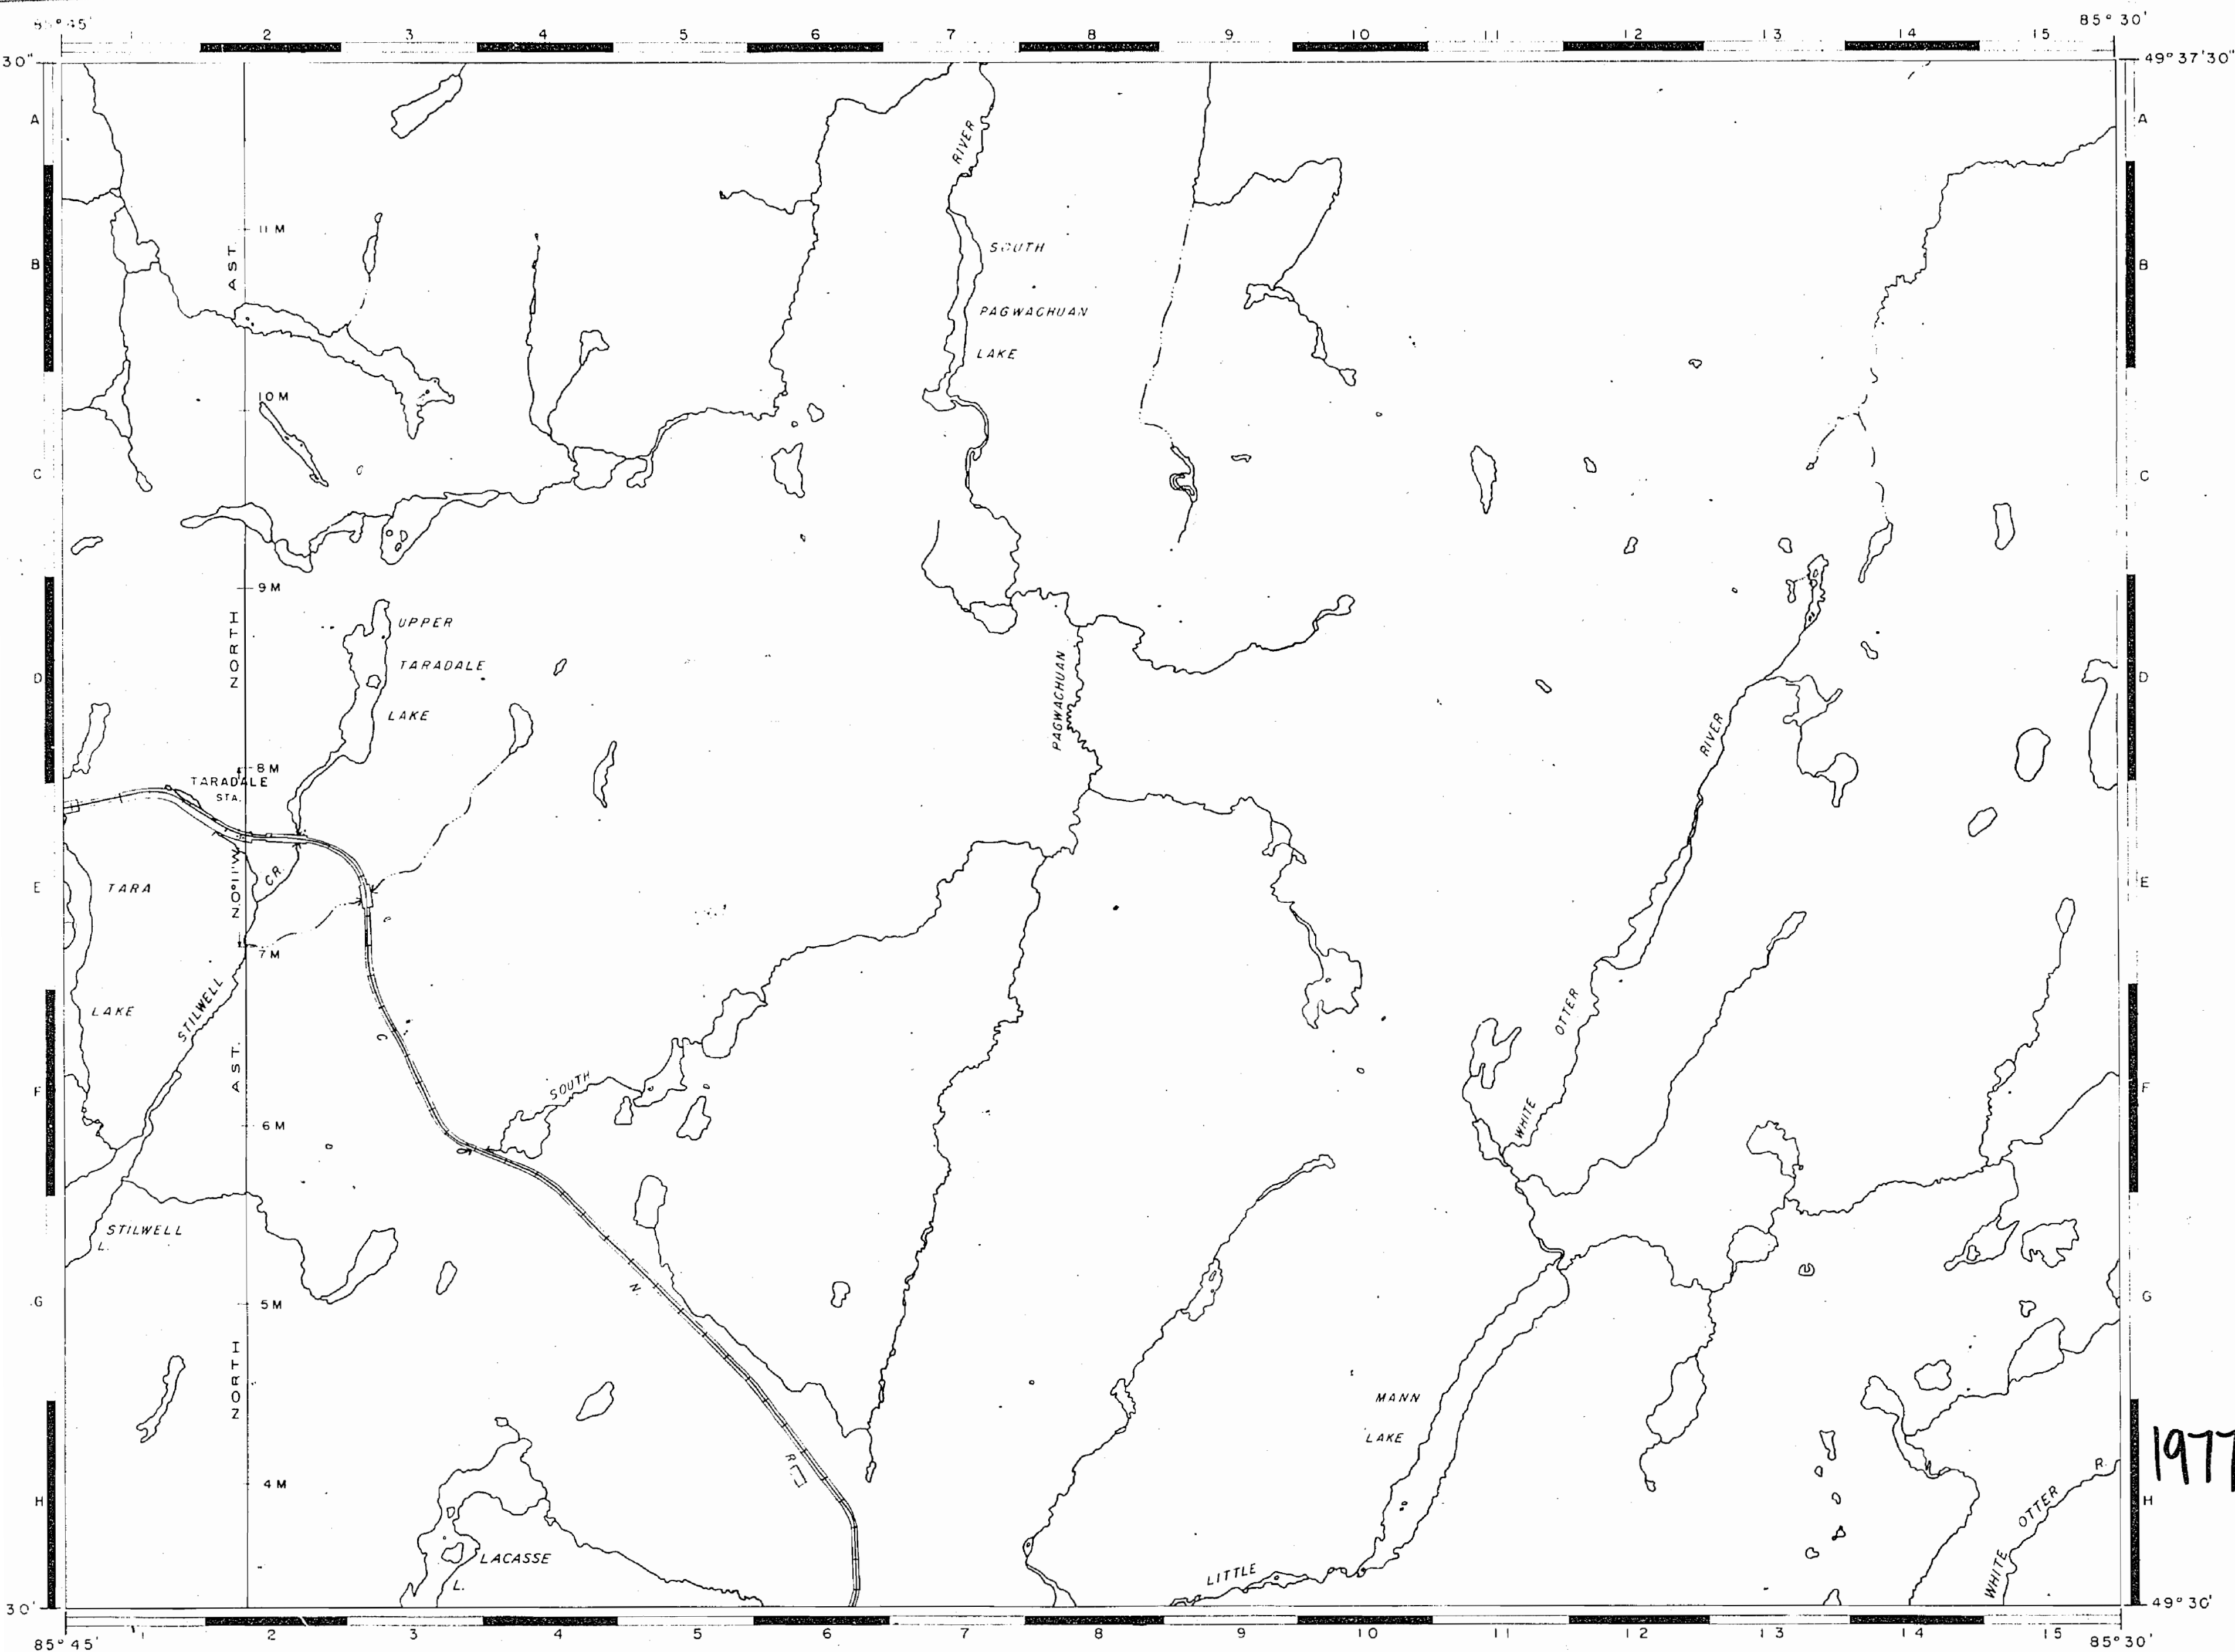

REFERENCES

TOPOGRAPHY

LAKES RIVERS ETC. FROM FOREST
RESOURCES INVENTORY SHEET N. 495853

NOTES—

400' SURFACE RIGHTS RESERVATION AROUND
ALL LAKES & RIVERS

LEGEND

PROVINCIAL HIGHWAY

OTHER ROADS

TRAILS

SURVEYED LINES:

TOWNSHIPS, BASE LINES, ETC.

LOTS, CLAIMS, PARCELS, ETC.

UNSURVEYED LINES:

LOT LINES

PARCEL BOUNDARIES

MINING CLAIMS

RAILWAY AND RIGHT OF WAY

UTILITY LINES

NON PERENNIAL STREAM

FLOODING OR FLOODING RIGHTS

SUBDIVISION OR COMPOSITE PLAN

RESERVATIONS

TRAVERSE MONUMENT

MINES

DISPOSITION OF CROWN LANDS

TYPE OF DOCUMENT

PATENT, SURFACE & MINING RIGHTS

" SURFACE RIGHTS ONLY

" MINING RIGHTS ONLY

LEASE, SURFACE & MINING RIGHTS

" SURFACE RIGHTS ONLY

" MINING RIGHTS ONLY

LICENCE-OF-OCCUPATION

ORDER-IN-COUNCIL

RESERVATION

NOTE: MINING RIGHTS IN PARCELS PATENTED PRIOR TO MAY 6, 1913, VESTED IN
ORIGINAL PATENTEE BY THE PUBLIC LANDS ACT, R.S.O. 470, CHAP. 380, SEC.
63, SUBSEC. 1.Ministry of Natural
Resources

Ontario

Surveys and Mapping Branch

AREA

MANN LAKE

THUNDER BAY
MINING DIVISION
DISTRICT OF

THUNDER BAY


TERRACE-BAY GERRARDIN DIST AUG 11

DR M.E.R. CH E.J.D. APP E.J.D. NOV 1950

SCALE: 1 INCH = 40 CHS. DWS. No.

TORONTO CANADA

M-36

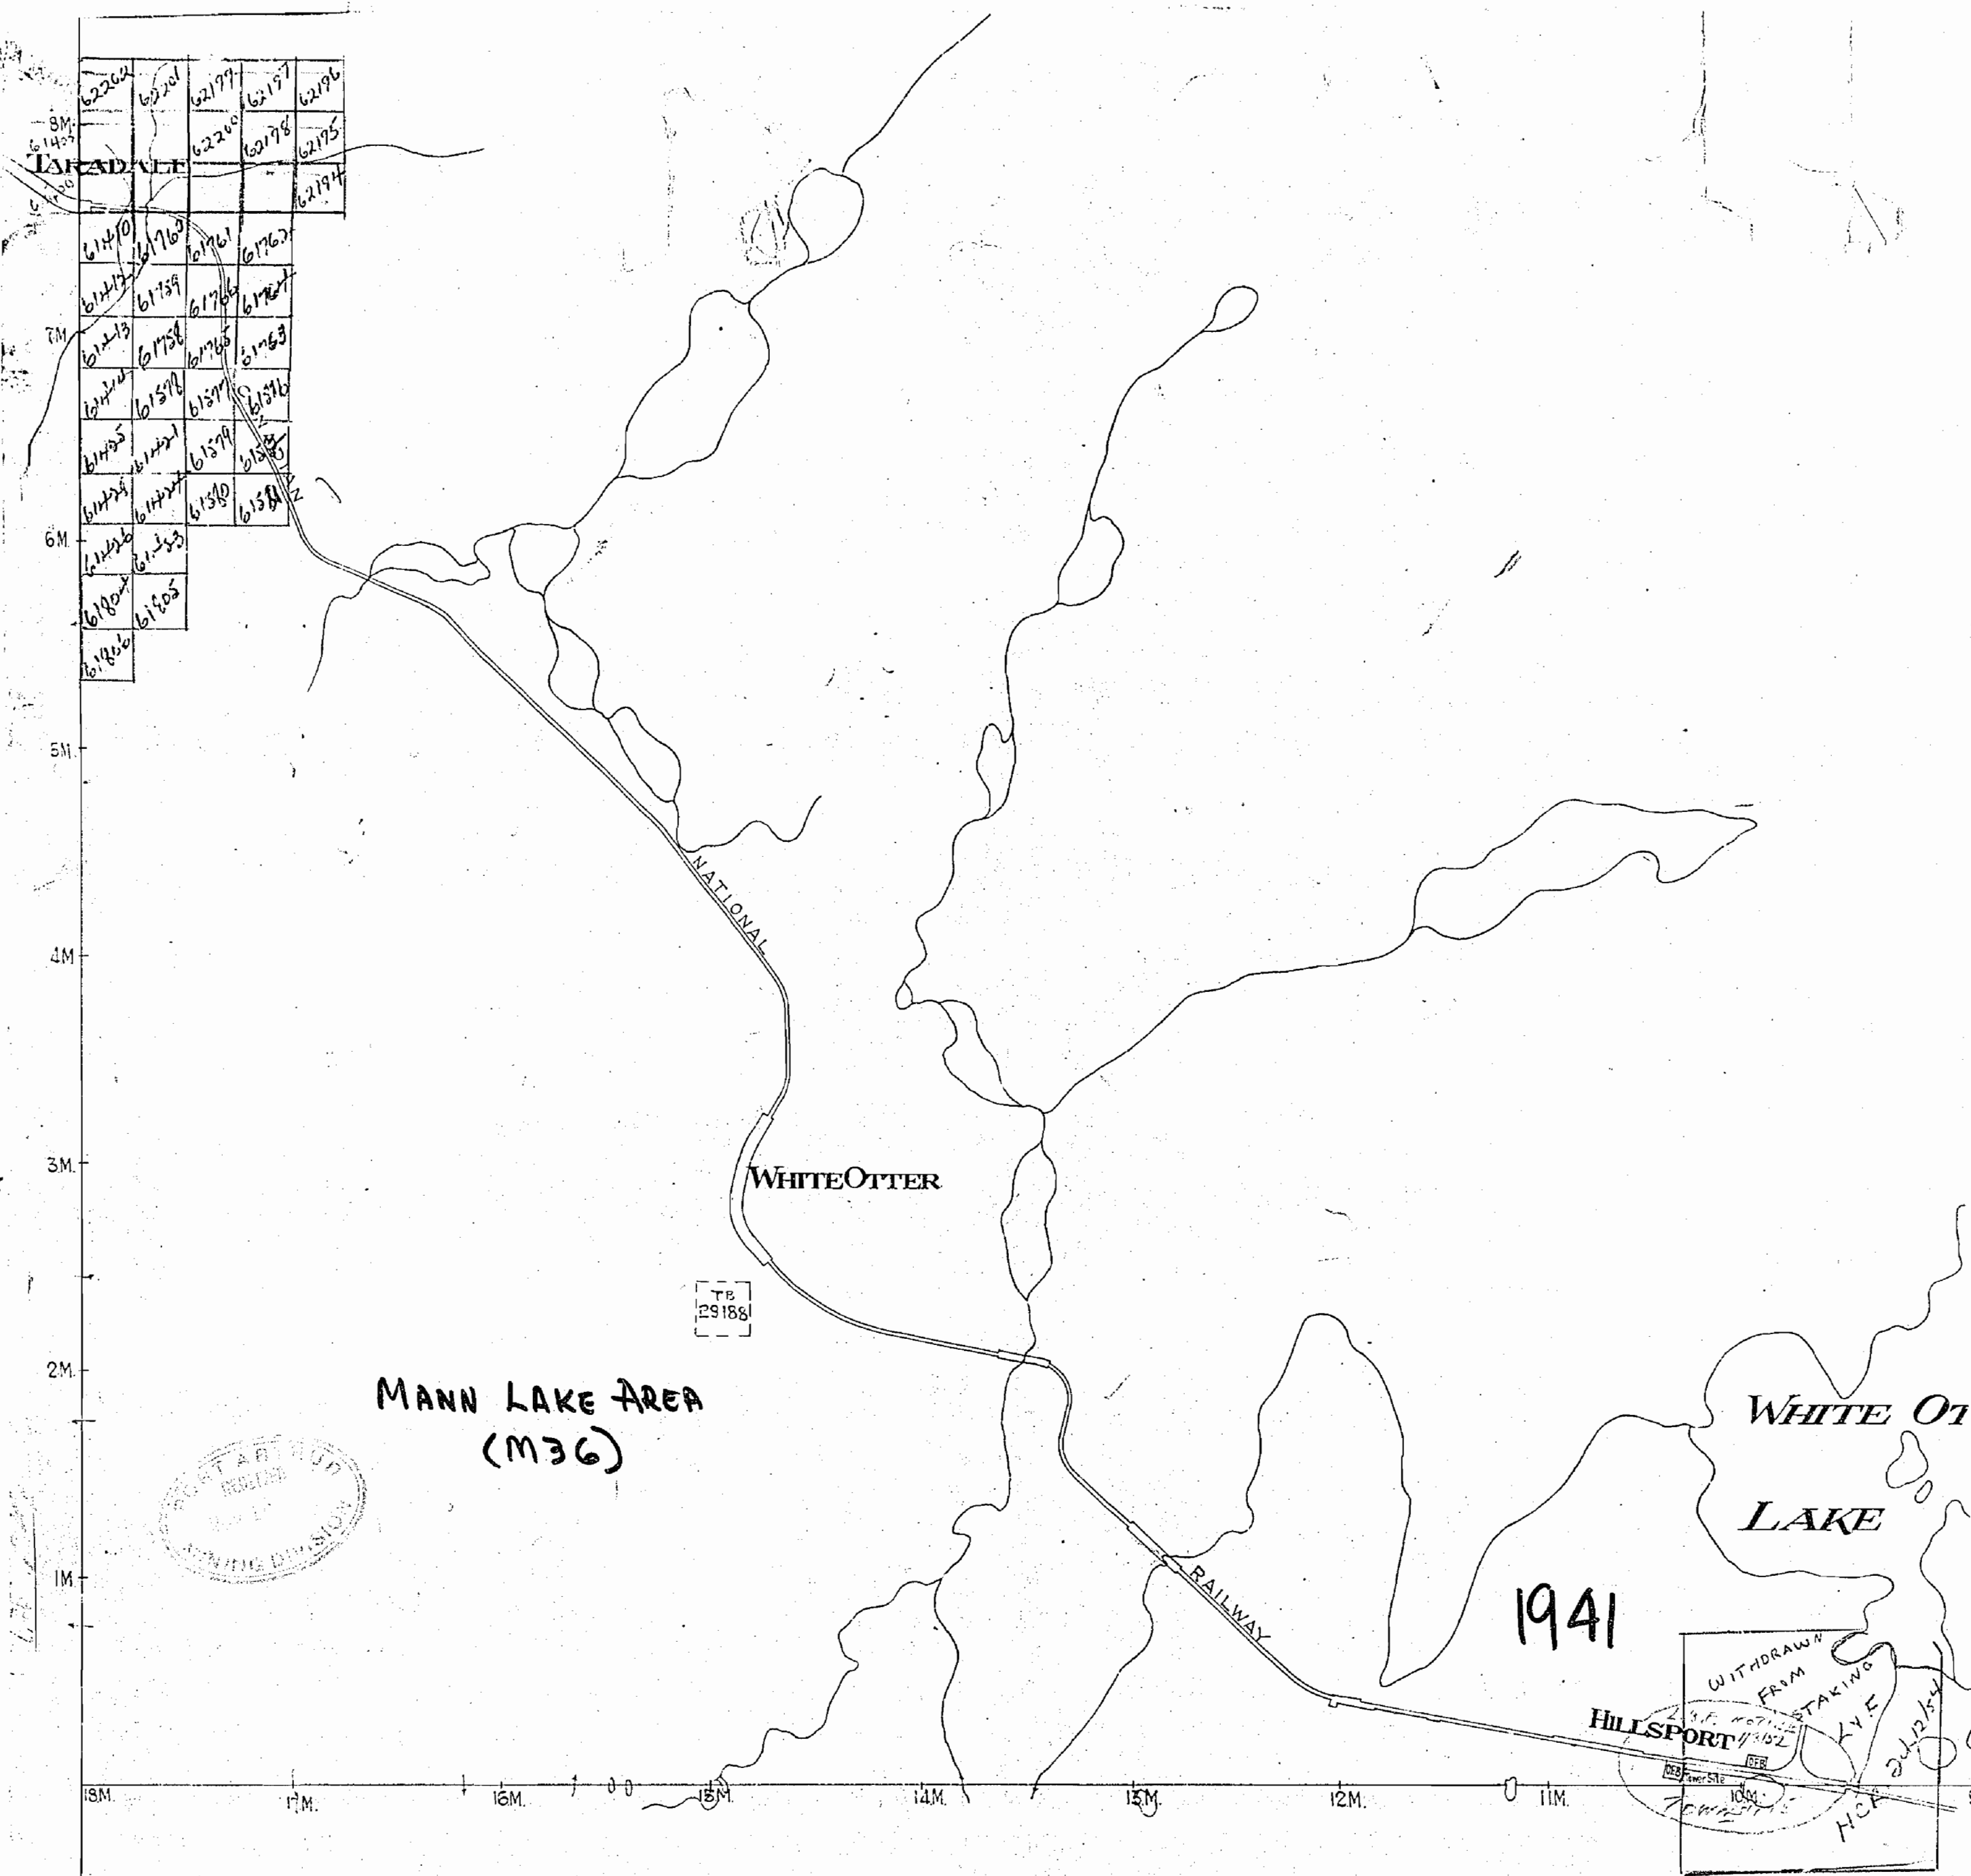


AREA OF

MANN LAKEDISTRICT OF
THUNDER BAYPORT ARTHUR
MINING DIVISION

SCALE: 1-INCH = 40 CHAINS

LEGEND

PATENTED LAND	Ⓟ
CROWN LAND SALE	C.S.
LEASES	Ⓛ
LOCATED LAND	Loc.
LICENSE OF OCCUPATION	L.O.
MINING RIGHTS ONLY	M.R.O.
SURFACE RIGHTS ONLY	S.R.O.
ROADS	—
IMPROVED ROADS	—
KING'S HIGHWAYS	—
RAILWAYS	—
POWER LINES	—
MARSH OR MUSKEG	—
MINES	✕

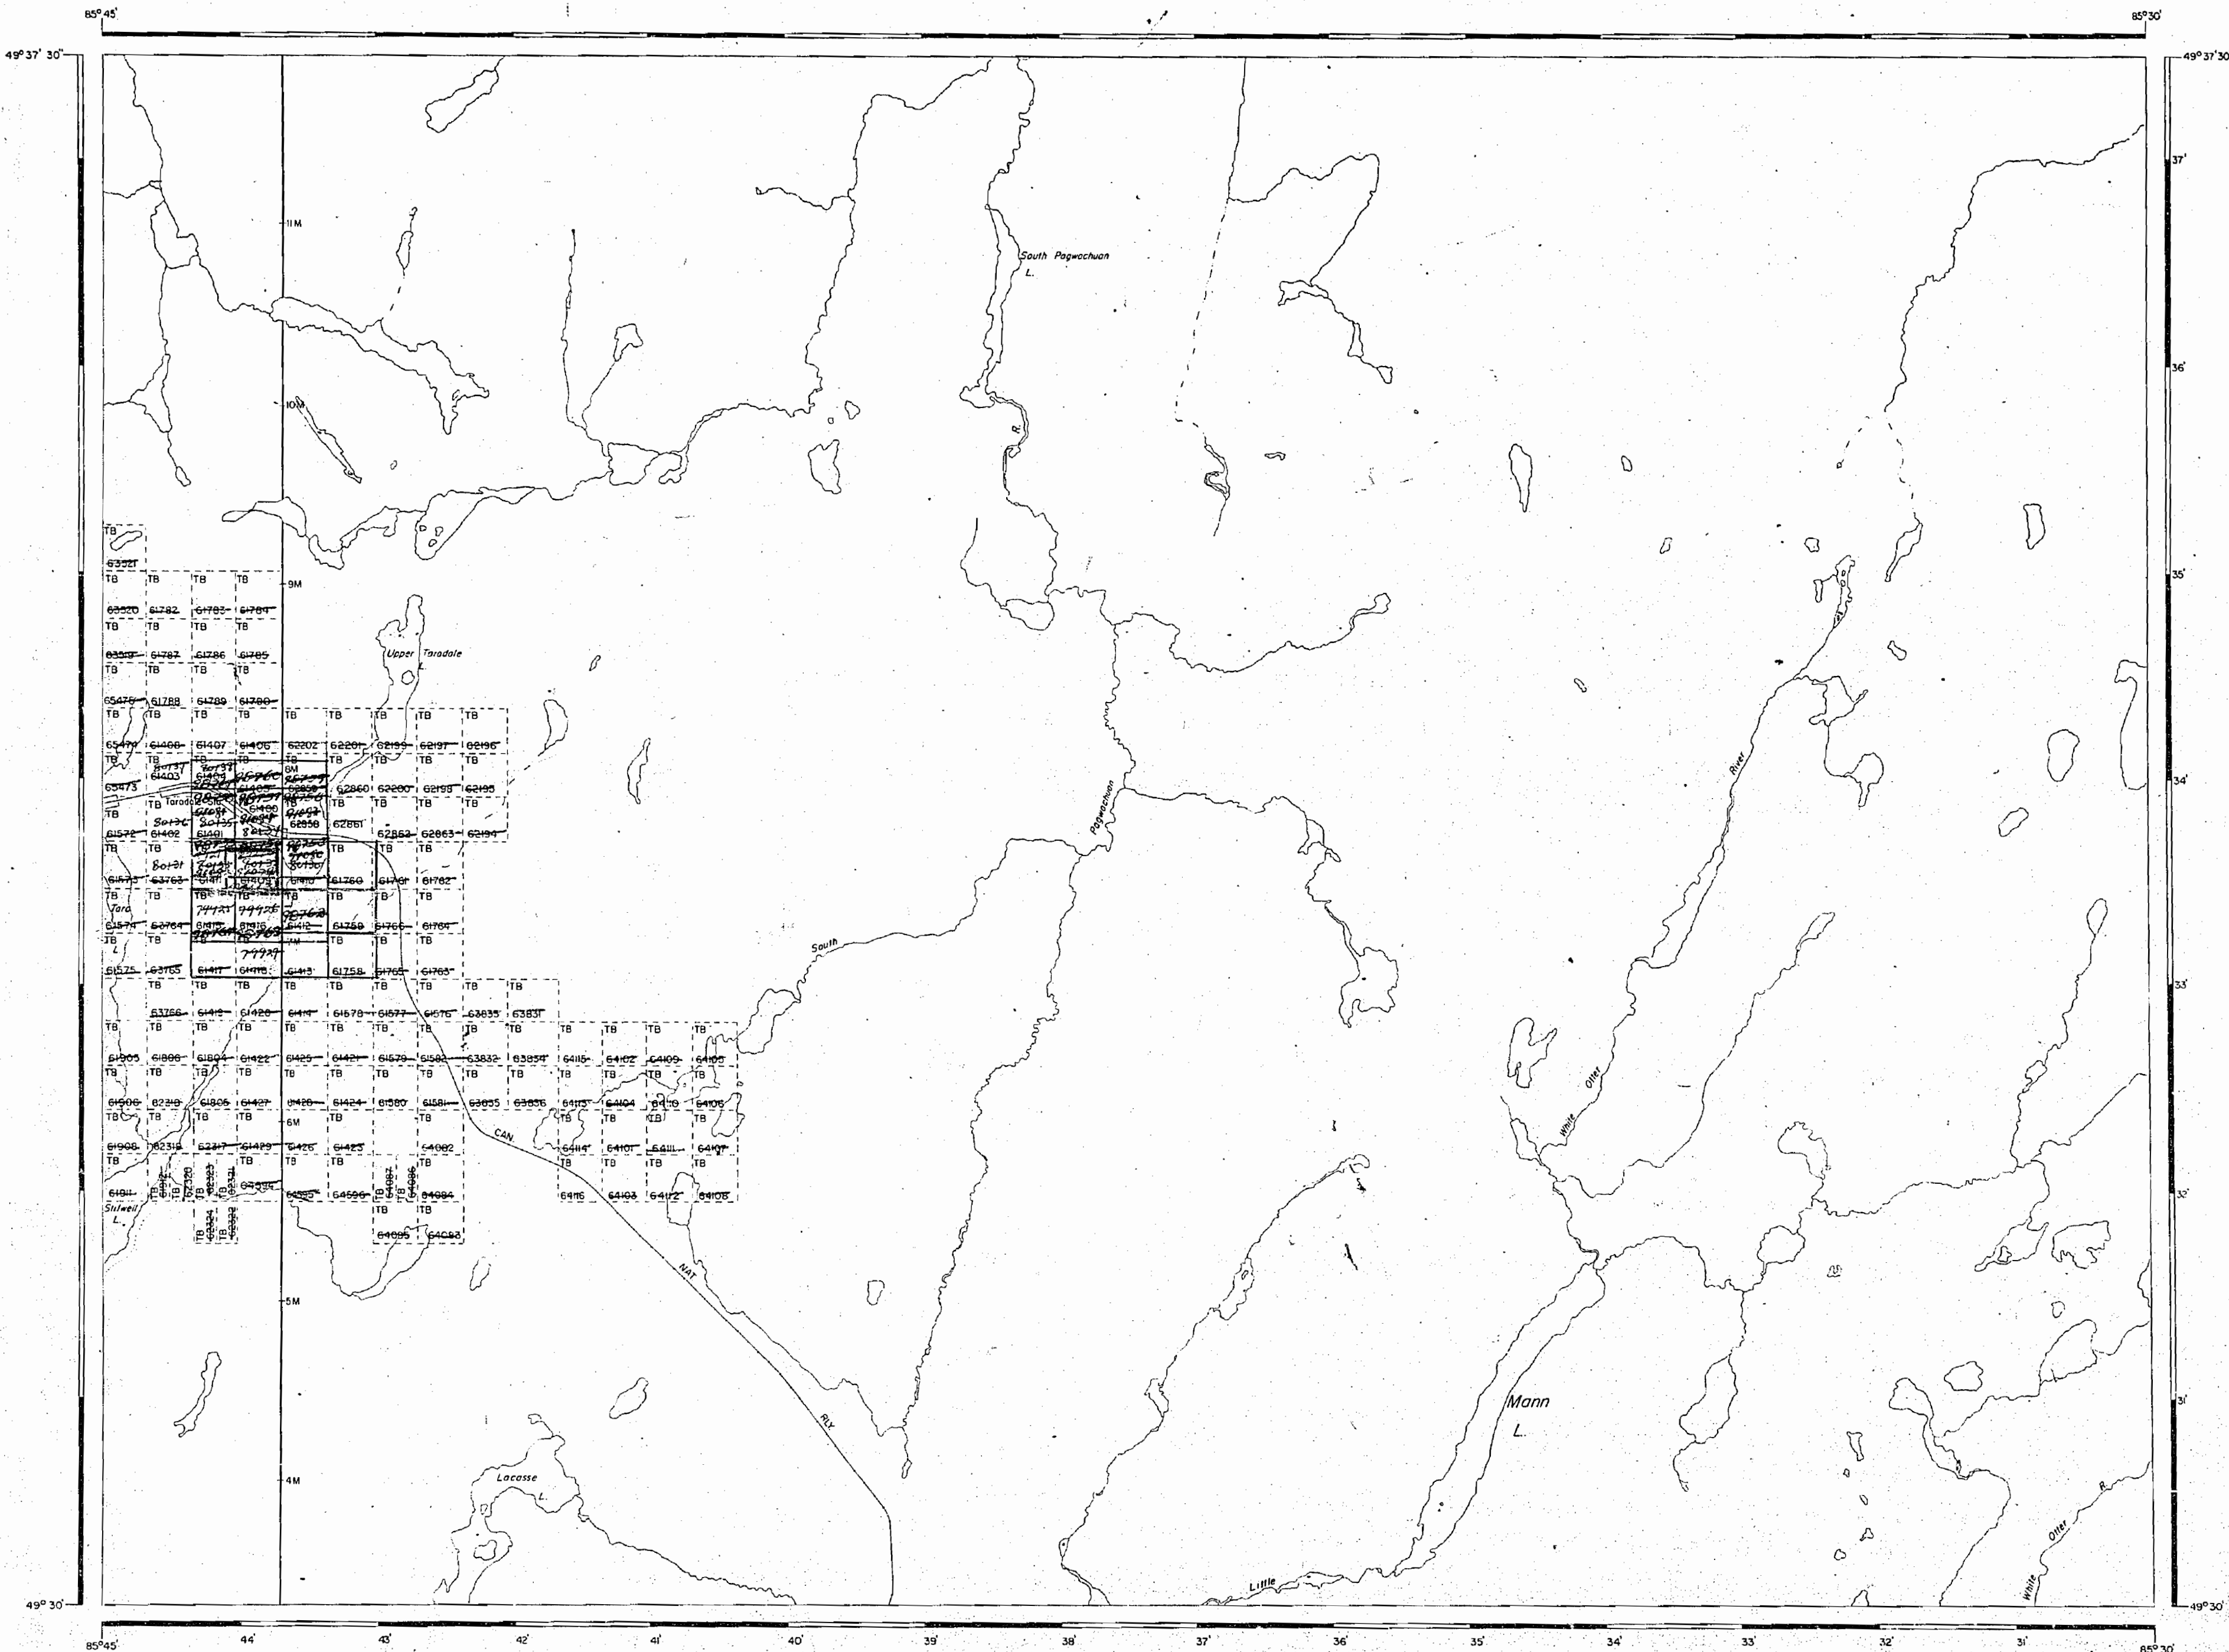NOTES400' Reserve to Dept. of Lands & Forests
shown thus: —

1955

PLAN NO. M-36

DEPARTMENT OF MINES

- ONTARIO -

AREA OF

MANN LAKE

DISTRICT OF
THUNDER BAYPORT ARTHUR
MINING DIVISION

SCALE: 1-INCH = 40 CHAINS

LEGEND

PATENTED LAND	Ⓟ
CROWN LAND SALE	C.S.
LEASES	Ⓛ
LOCATED LAND	Loc.
LICENSE OF OCCUPATION	L.O.
MINING RIGHTS ONLY	M.R.O.
SURFACE RIGHTS ONLY	S.R.O.
ROADS	—
IMPROVED ROADS	—
KING'S HIGHWAYS	—
RAILWAYS	—
POWER LINES	—
MARSH OR MUSKEG	—
MINES	⚡

NOTES

400' Surface Rights Reservation around all lakes
& rivers.

1962

PLAN NO. M-36

DEPARTMENT OF MINES
- ONTARIO -

AREA OF

MANN LAKE

DISTRICT OF
THUNDER BAY

PORT ARTHUR
MINING DIVISION

SCALE: 1-INCH = 40 CHAINS

LEGEND

PATENTED LAND	Ⓟ
CROWN LAND SALE	C.S.
LEASES	Ⓛ
LOCATED LAND	Loc.
LICENSE OF OCCUPATION	L.O.
MINING RIGHTS ONLY	M.R.O.
SURFACE RIGHTS ONLY	S.R.O.
ROADS	—
IMPROVED ROADS	—
KING'S HIGHWAYS	—
RAILWAYS	—
POWER LINES	—
MARSH OR MUSKEG	—
MINES	✕


NOTES

400' Surface Rights Reservation around all lakes & rivers.

1967

PLAN NO. M-36

DEPARTMENT OF MINES
- ONTARIO -

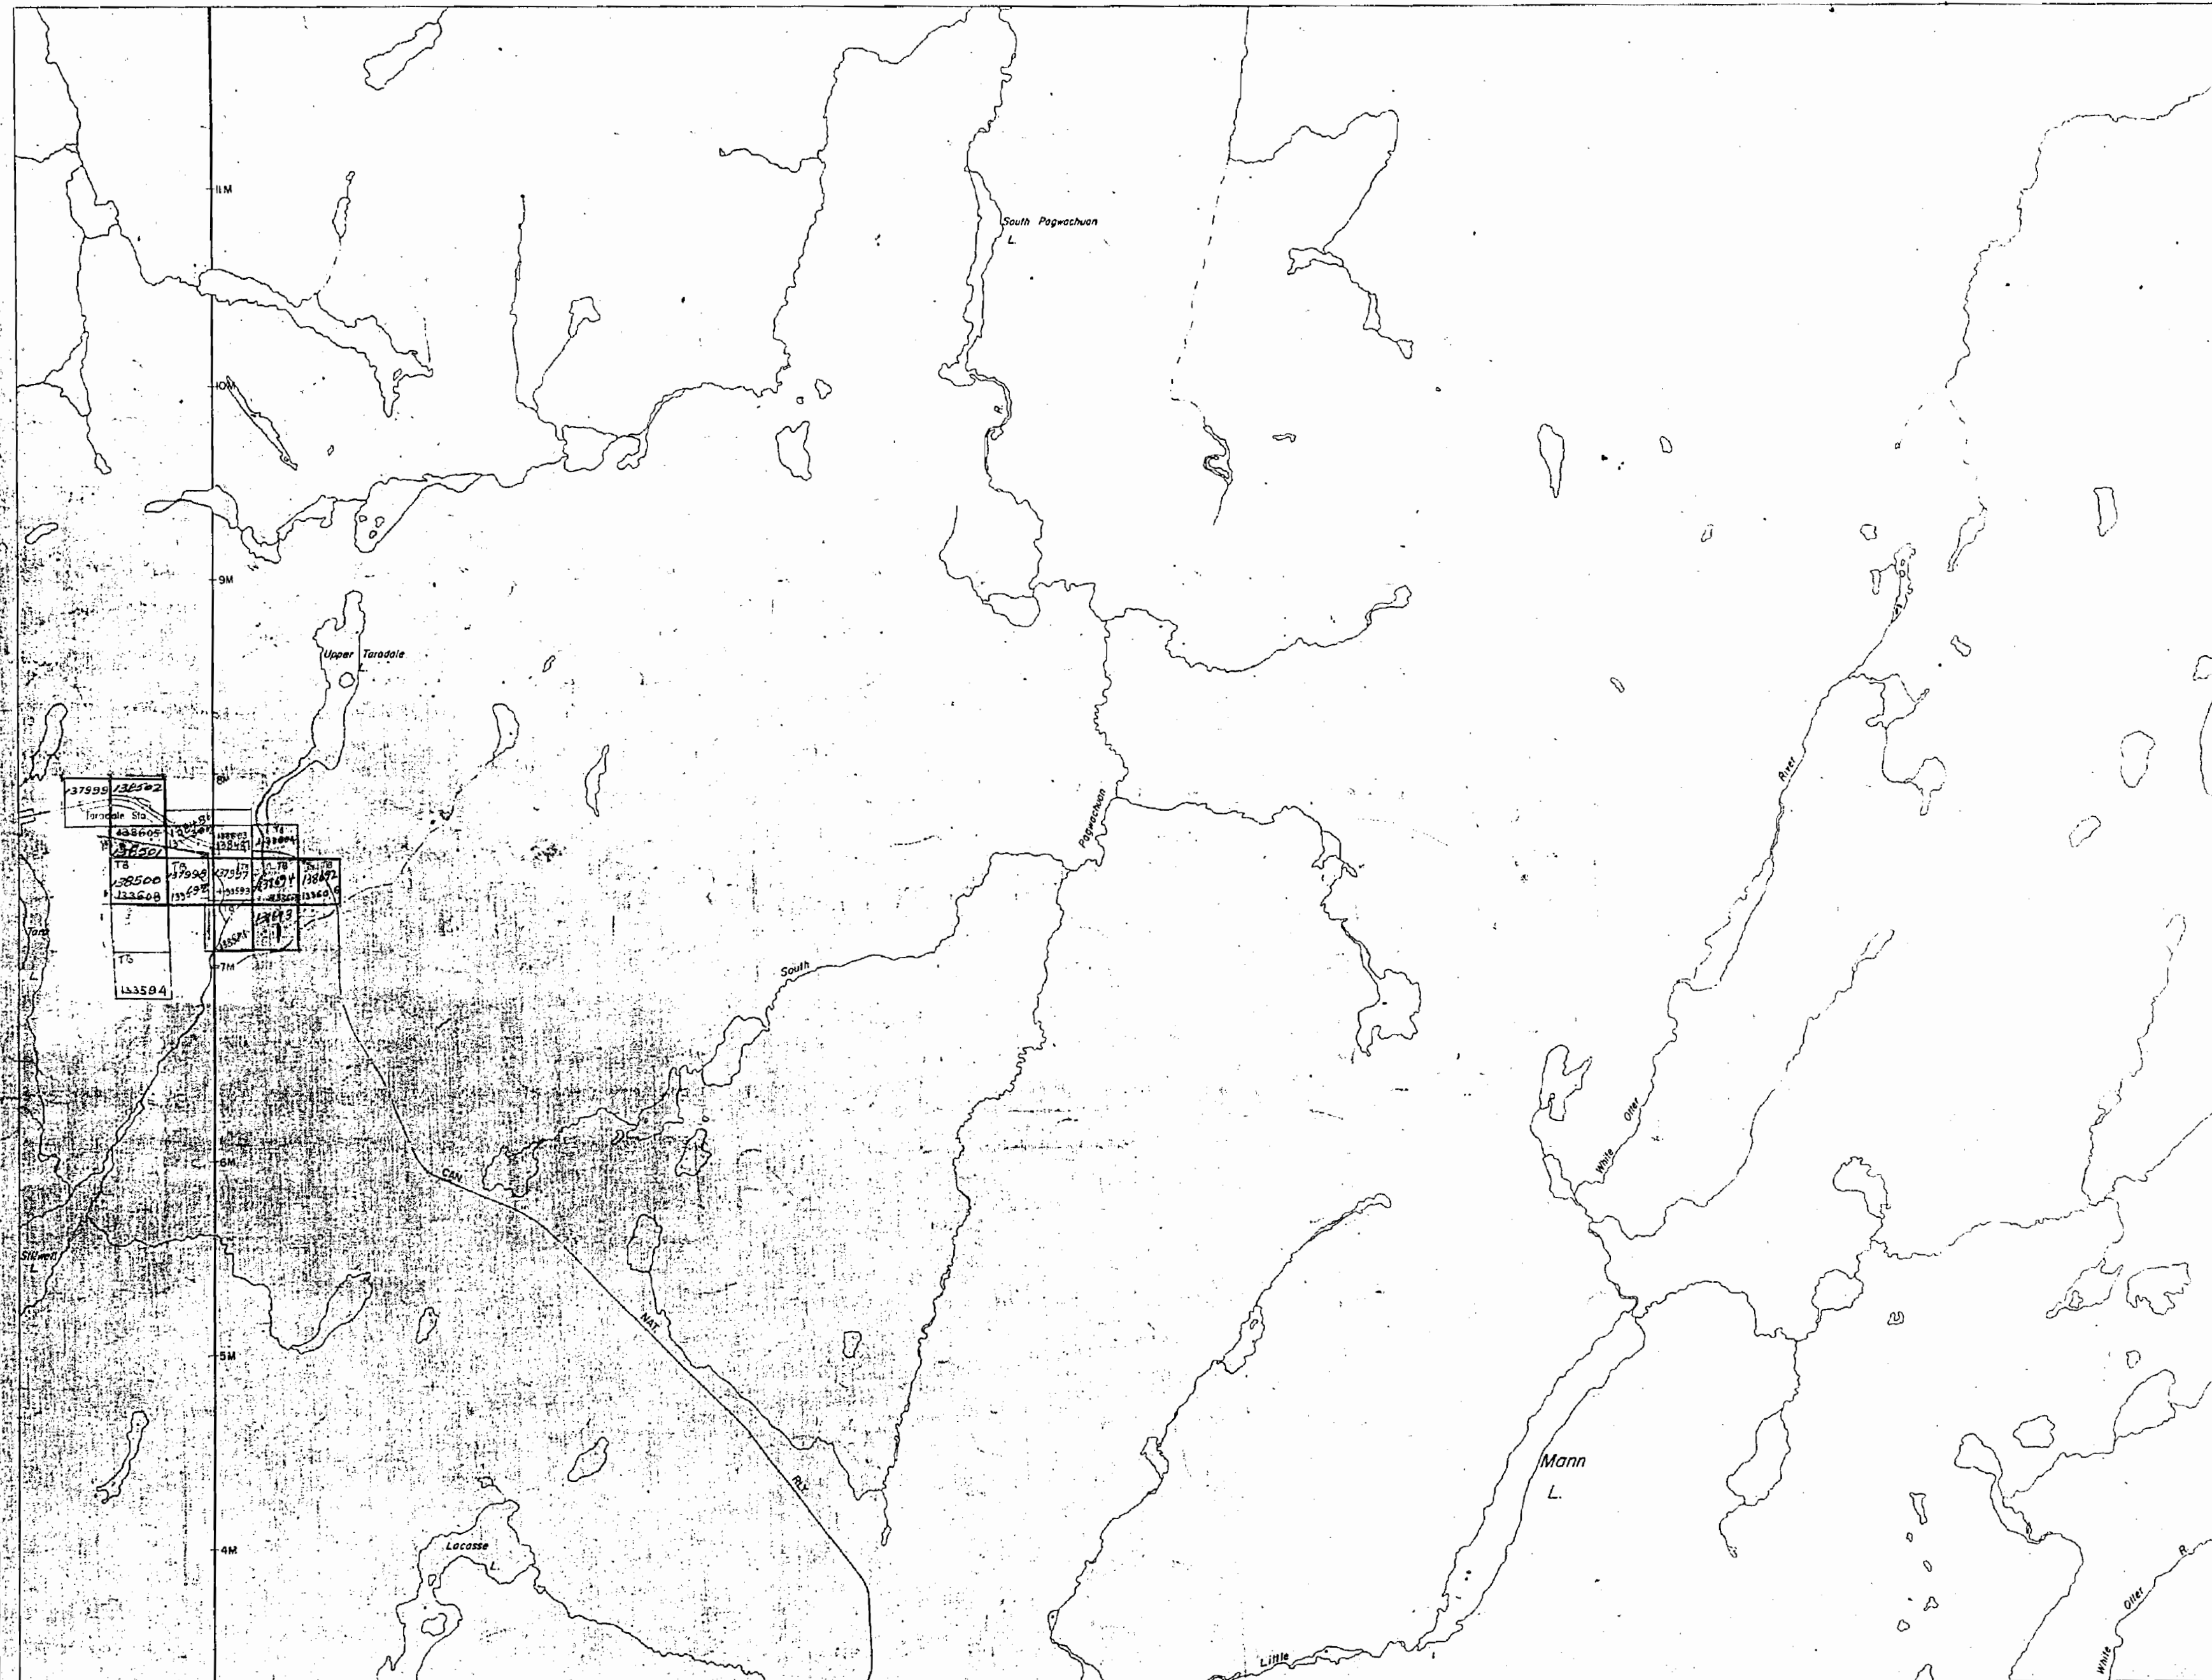

AREA OF

MANN LAKE

DISTRICT OF
THUNDER BAYPORT ARTHUR
MINING DIVISION

SCALE: 1-INCH = 40 CHAINS

LEGEND


PATENTED LAND	Ⓟ
CROWN LAND SALE	C.S.
LEASES	Ⓛ
LOCATED LAND	Loc.
LICENSE OF OCCUPATION	L.O.
MINING RIGHTS ONLY	M.R.O.
SURFACE RIGHTS ONLY	S.R.O.
ROADS	—
IMPROVED ROADS	—
KING'S HIGHWAYS	—
RAILWAYS	—
POWER LINES	—
MARSH OR MUSKEG	—
MINES	—

NOTES

400' Surface Rights Reservation around all lakes
& rivers.

1969

PLAN NO. M-36

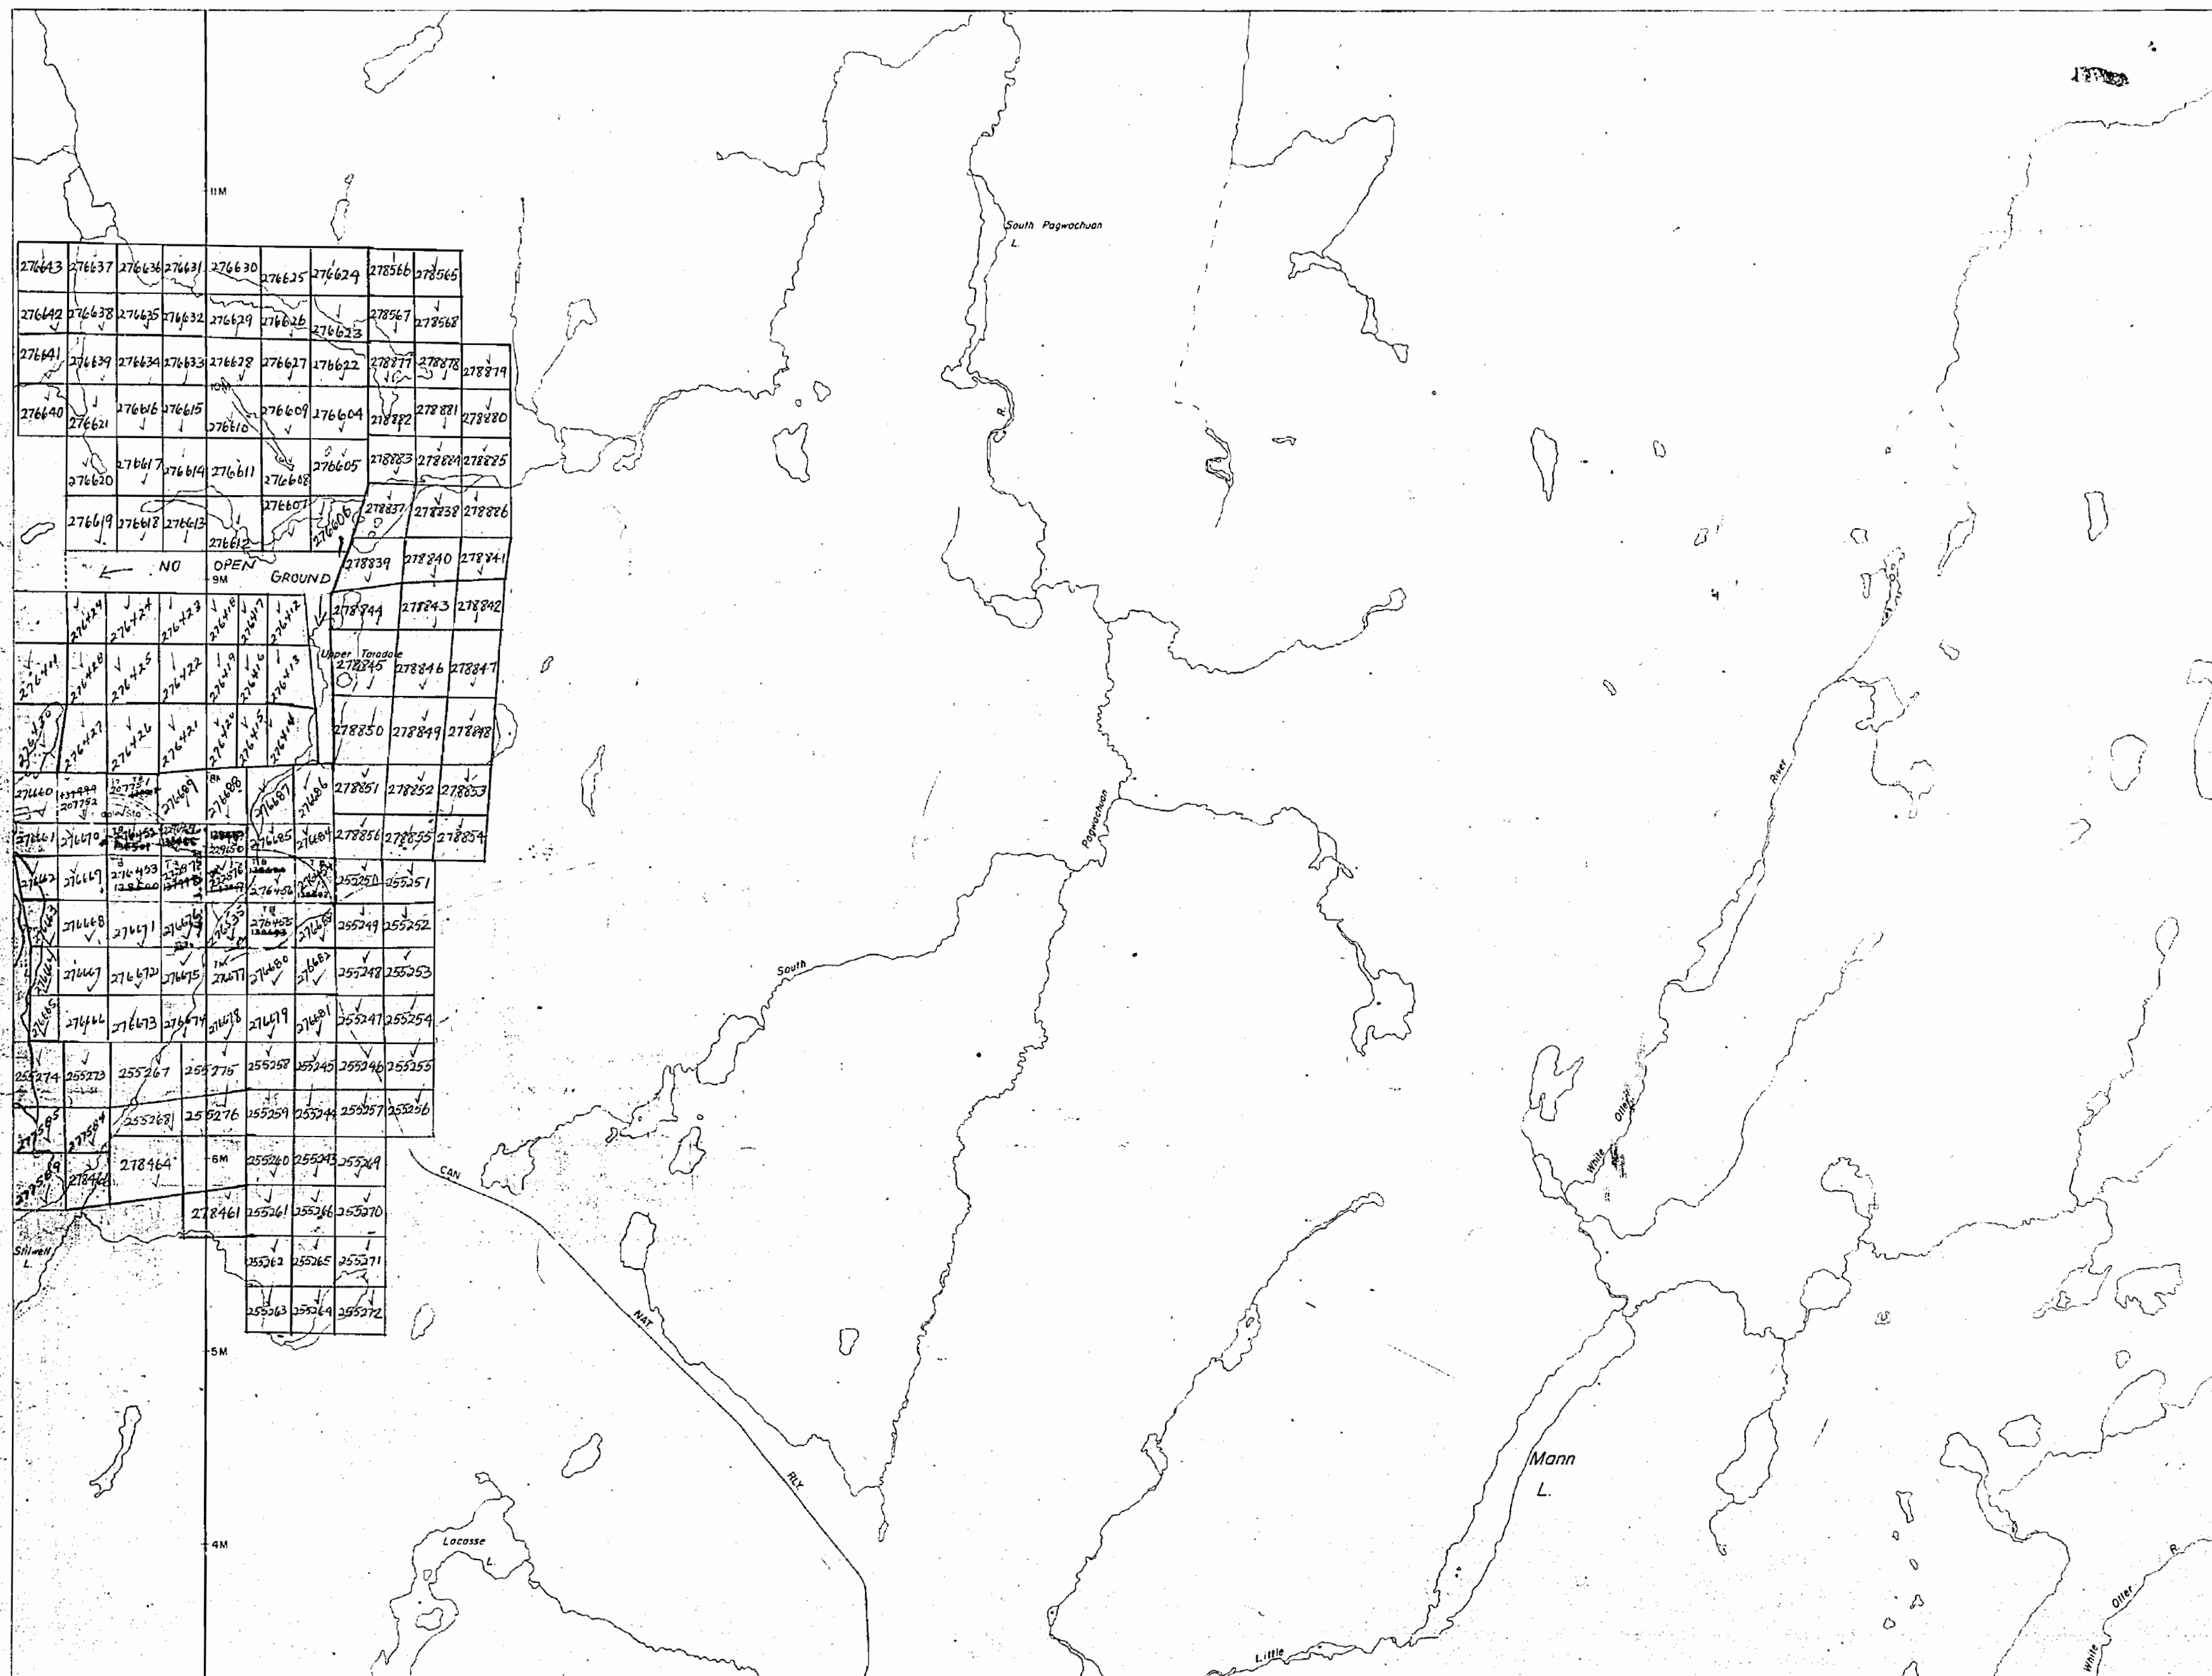DEPARTMENT OF MINES
— ONTARIO —



AREA OF

MANN LAKE

DISTRICT OF
THUNDER BAY

THUNDER BAY
MINING DIVISION

SCALE: 1-INCH = 40 CHAINS

LEGEND

PATENTED LAND	Ⓟ
CROWN LAND SALE	C.S.
LEASES	Ⓛ
LOCATED LAND	Loc.
LICENSE OF OCCUPATION	L.O.
MINING RIGHTS ONLY	M.R.O.
SURFACE RIGHTS ONLY	S.R.O.
ROADS	—
IMPROVED ROADS	—
KING'S HIGHWAYS	—
RAILWAYS	—
POWER LINES	—
MARSH OR MUSKEG	—
MINES	—

NOTES


400' Surface Rights Reservation around all lakes & rivers.

1971

NATIONAL TOPOGRAPHIC SERIES 42 F 12

PLAN NO. M-36

ONTARIO
DEPARTMENT OF MINES
AND NORTHERN AFFAIRS

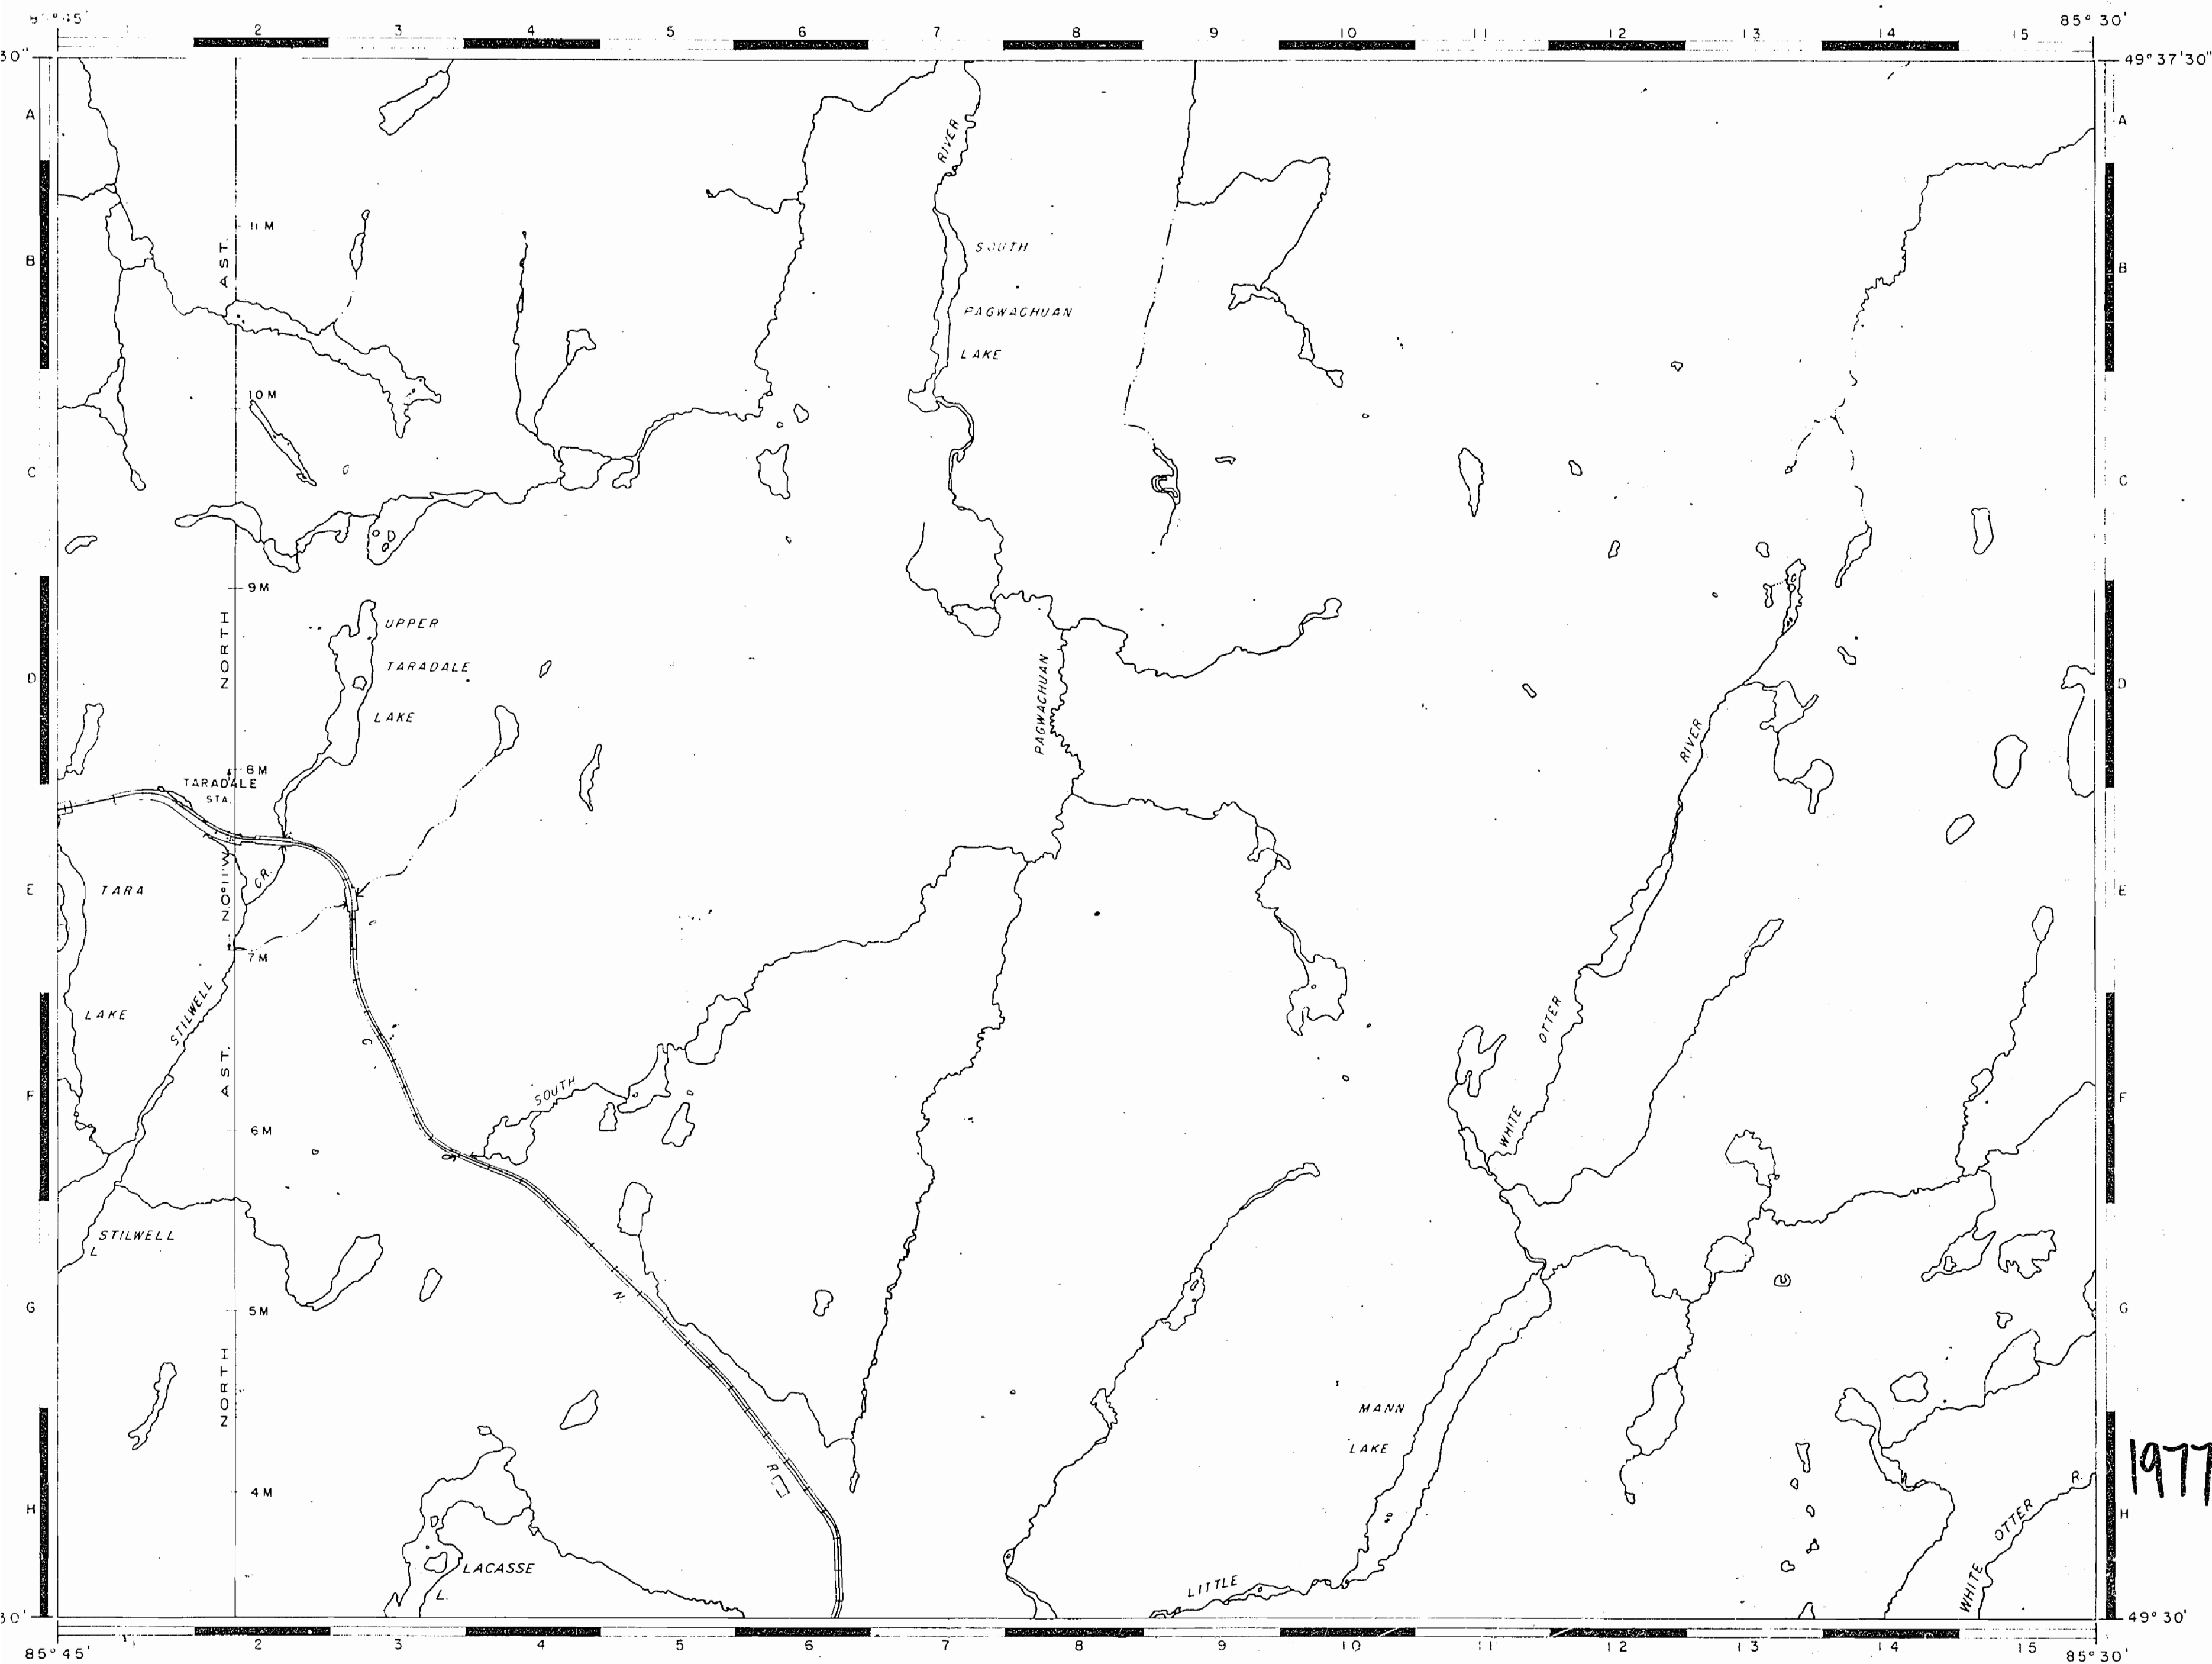

REFERENCES

TOPOGRAPHY

LAKE RIVERS ETC. FROM FOREST
RESOURCES INVENTORY SHEET N. 495853

NOTES-

400' SURFACE RIGHTS RESERVATION AROUND
ALL LAKES & RIVERS

LEGEND

PROVINCIAL HIGHWAY	
OTHER ROADS	
TRAILS	
SURVEYED LINES:	
TOWNSHIPS, BASE LINES, ETC.	
LOTS, CLAIMS, PARCELS, ETC.	
UNSURVEYED LINES:	
LOT LINES	
PARCEL BOUNDARIES	
MINING CLAIMS	
RAILWAY AND RIGHT OF WAY	
UTILITY LINES	
NON PERENNIAL STREAM	
FLOODING OR FLOODING RIGHTS	
SUBDIVISION OR COMPOSITE PLAN	
RESERVATIONS	
TRAVERSE MONUMENT	
MINES	

DISPOSITION OF CROWN LANDS

TYPE OF DOCUMENT	SYMBOL
PATENT, SURFACE & MINING RIGHTS	
" SURFACE RIGHTS ONLY	
" MINING RIGHTS ONLY	
LEASE, SURFACE & MINING RIGHTS	
" SURFACE RIGHTS ONLY	
" MINING RIGHTS ONLY	
LICENCE-OF-OCCUPATION	
ORDER-IN-COUNCIL	
RESERVATION	

NOTE: MINING RIGHTS IN PARCELS PATENTED PRIOR TO MAY 6, 1915, VESTED IN THE CROWN BY THE PUBLIC LANDS ACT, R.S.O. 1970, CHAP. 380, SEC. 85, SUBSEC. 1.



Ministry of Natural
Resources

Ontario Surveys and Mapping Branch

AREA

MANN LAKE

THUNDER BAY
MINING DIVISION
DISTRICT OF

THUNDER BAY

TERRACE-BAY GERARDTIN DIST. AUG 11

DR. M.E.R. [] E.J.D. [] APP. E.J.D. [] NOV 1950

SCALE: 1 INCH = 40 CHS. DWG. NO.

TORONTO, CANADA

M-36


REFERENCES

SURVEYS

C.N.R. (FORMERLY CAN. NATIONAL RAILWAY) BY E. FITZGERALD O.L.S. 1914
PLAN N.E.L.2-20 & N.E.L.2-18

MERIDIAN LINE (MILE 0-9) BY
G.L. RAMSEY O.L.S. 1919
FIELD NOTE BOOK NO. 2514

MERIDIAN LINE (MILE 9-NORTH)
BY PHILLIPS & BENNER O.L.S. 1944
FIELD NOTE BOOK NO. 2500

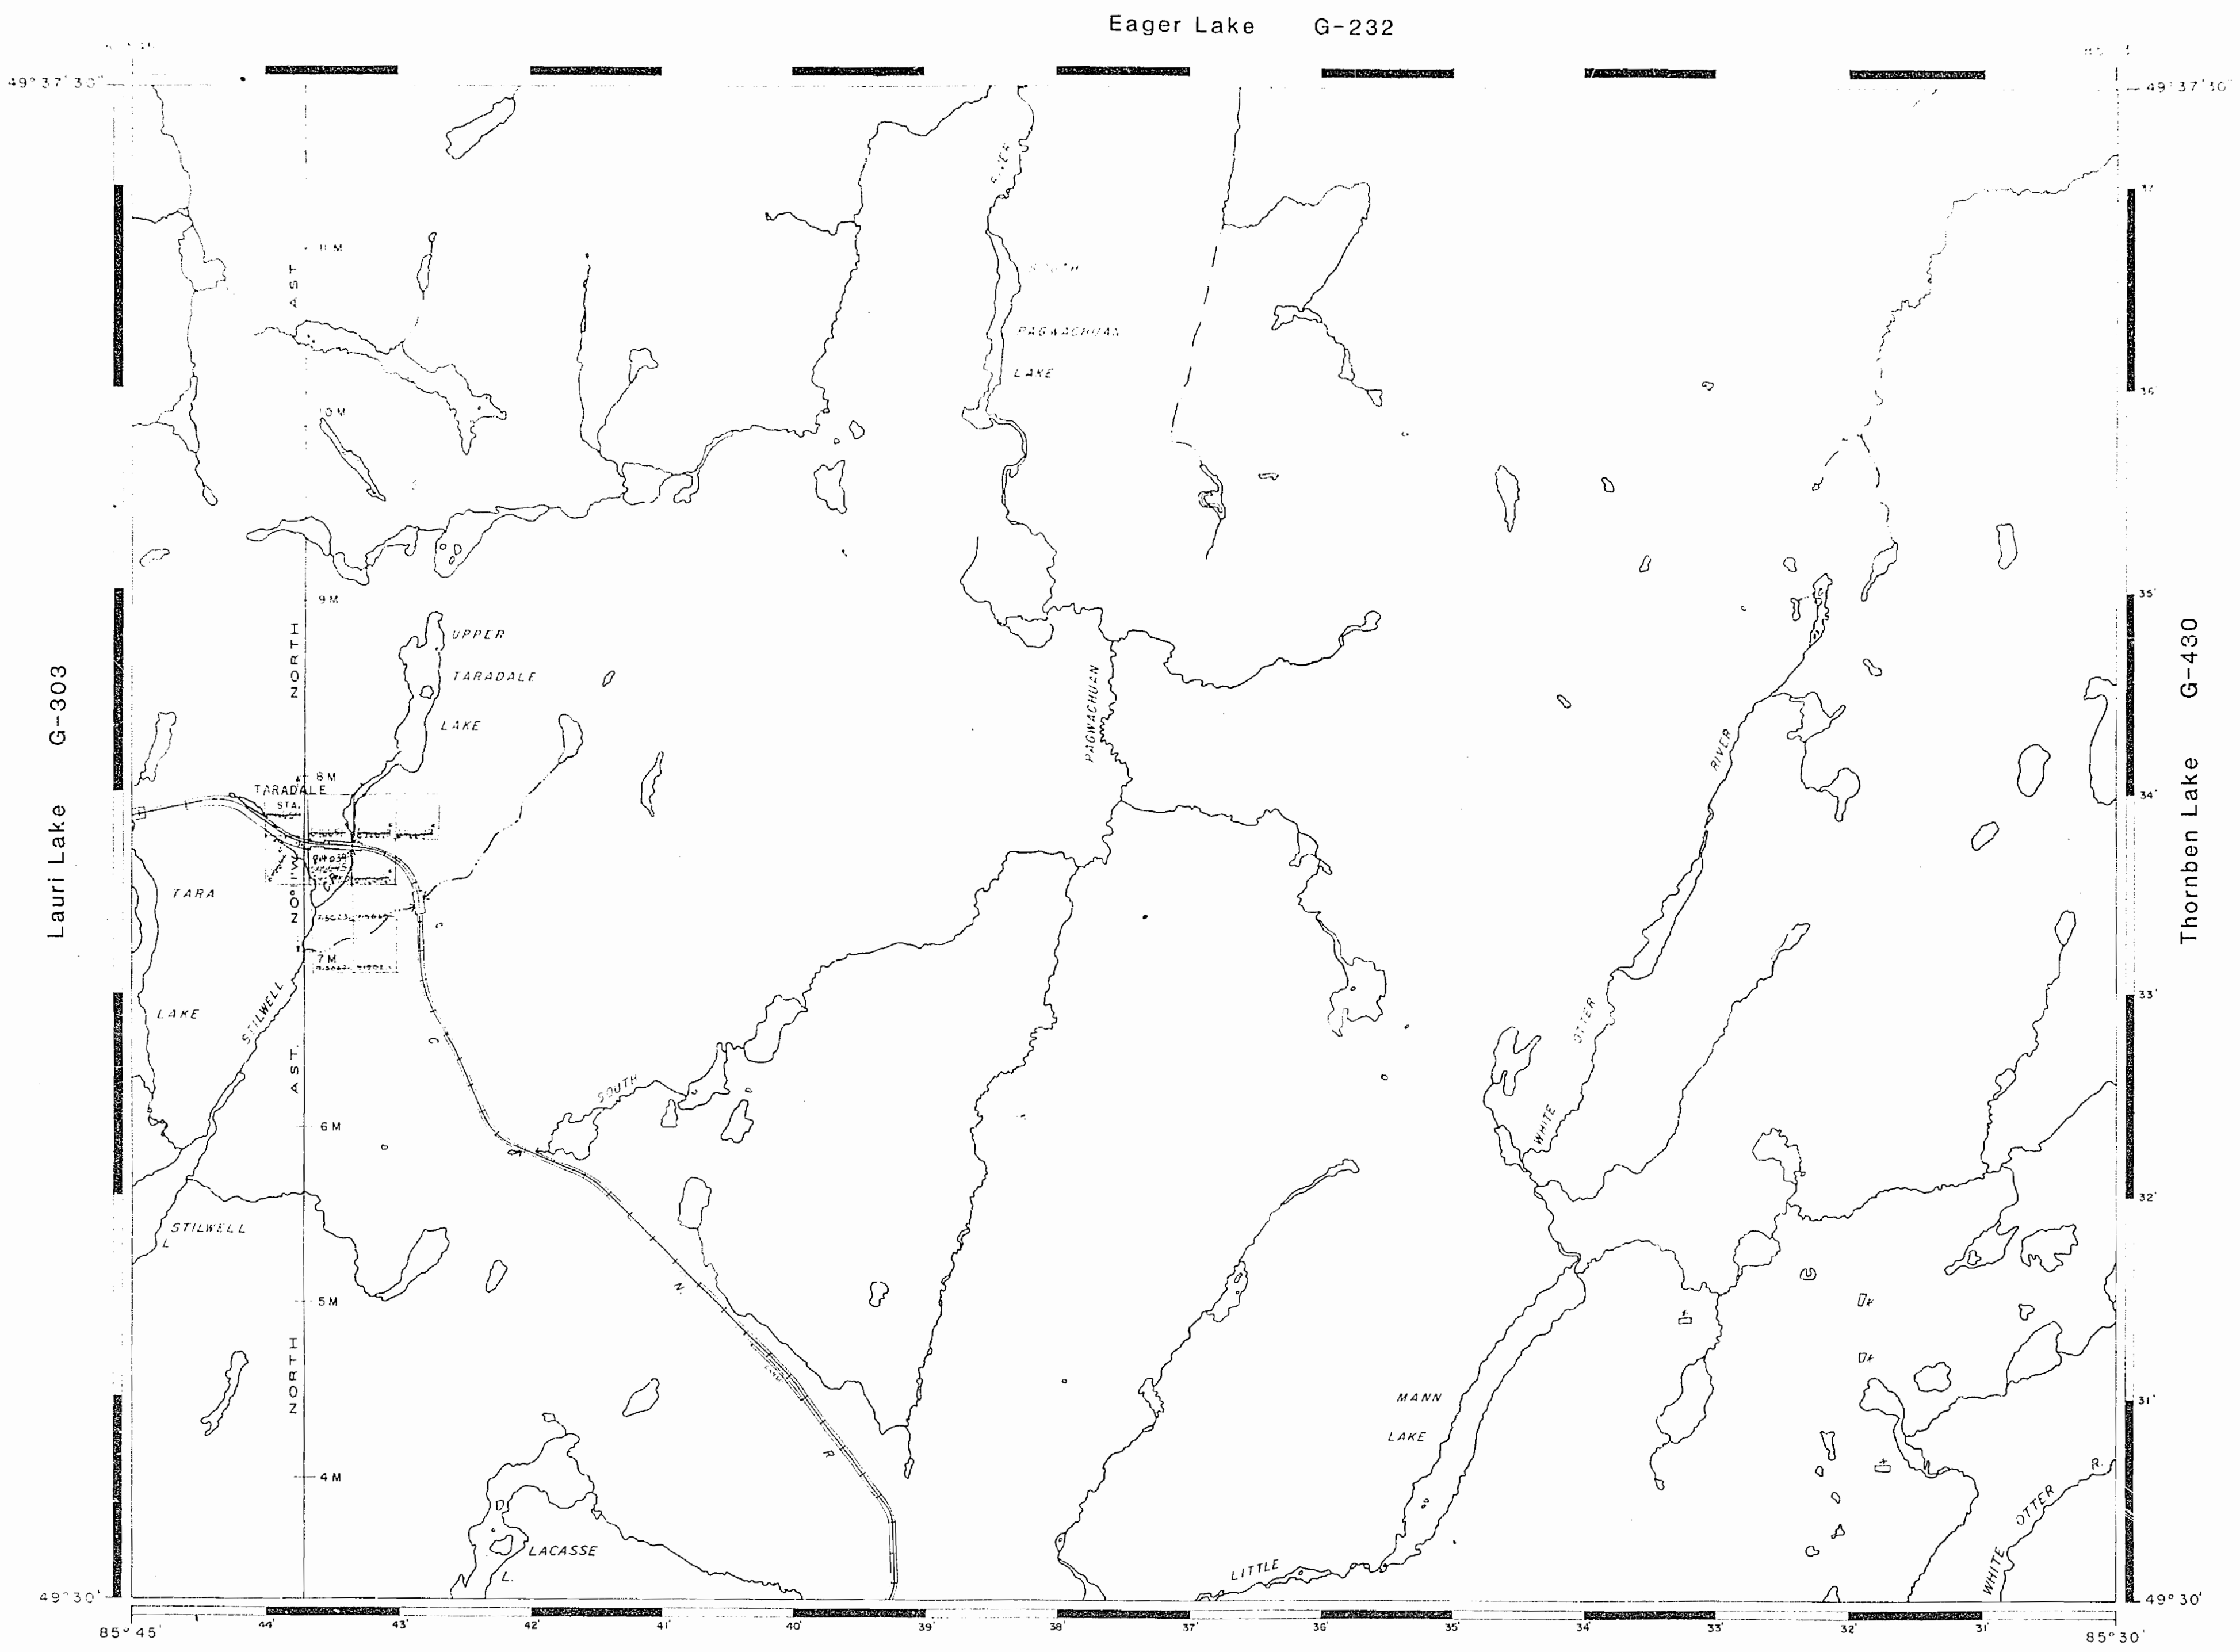

REFERENCES

THUNDER BAY
1975
1981
1984

LEGEND

HIGHWAY AND ROUTING
OTHER ROADS
TRAILS
SURVEYED LINES
TOWNSHIPS, BASE LINES, ETC.
LOTS, MINING CLAIMS, PARCELS, ETC.
UNSURVEYED LINES
LOT LINES
PARCEL BOUNDARY
MINING CLAIMS ETC.
RAILWAY AND RIGHT OF WAY
UTILITY LINES
NON-PERENNIAL STREAM
FLOODING OR FLOODING RIGHTS
SUBDIVISION OR COMPOSITE PLAN
RESERVATIONS
ORIGINAL SHORELINE
MARSH OR MUSKEG
MINES
TRAVERSE MONUMENT

DISPOSITION OF CROWN LANDS

TYPE OF DOCUMENT	SYMBOL
PATENT, SURFACE & MINING RIGHTS	●
" SURFACE RIGHTS ONLY	○
" MINING RIGHTS ONLY	○
LEASE, SURFACE & MINING RIGHTS	■
" SURFACE RIGHTS ONLY	■
" MINING RIGHTS ONLY	■
LICENCE OF OCCUPATION	▼
ORDER-IN-COUNCIL	OC
RESERVATION	○
CANCELLED	○
SAND & GRAVEL	○

NOTE: MINING RIGHTS IN PARCELS PATENTED PRIOR TO MAY 6, 1915, VESTED IN ORIGINAL PATENTEE BY THE PUBLIC LANDS ACT, R.S.O. 1970, CHAP. 380, SEC. 63 SUBSEC. 1

SCALE: 1 INCH = 40 CHAINS

FEET
0 1000 2000 4000 6000 8000
METRES
0 200 1000 2000
(1 KM) (2 KM)

AREA

MANN LAKE

M.N.R. ADMINISTRATIVE DISTRICT
GERALDTON/TERRACE BAY
MINING DIVISION
THUNDER BAY
LAND TITLES / REGISTRY DIVISION
THUNDER BAY

Ministry of Natural Resources
Land Management Branch
Ontario

OCTOBER 19, 1981

Date SEPT. 17, 1981 Number


G-318

SURVEYS

C.N.R. (FORMERLY CAN. NORTHERN
ONT. RY.) BY E. FITZGERALD, O.L.S. 1919.
PLAN N^o L2-20 & N17-18.

MERIDIAN LINE (MILE 0-9) BY
G.L. RAMSEY O.L.S. 1919.
FIELD NOTE BOOK NO. 2514.

MERIDIAN LINE (MILE 9-NORTH)
BY PHILLIPS & BENNER O.L.S. 1944.
FIELD NOTE BOOK NO. 2500.

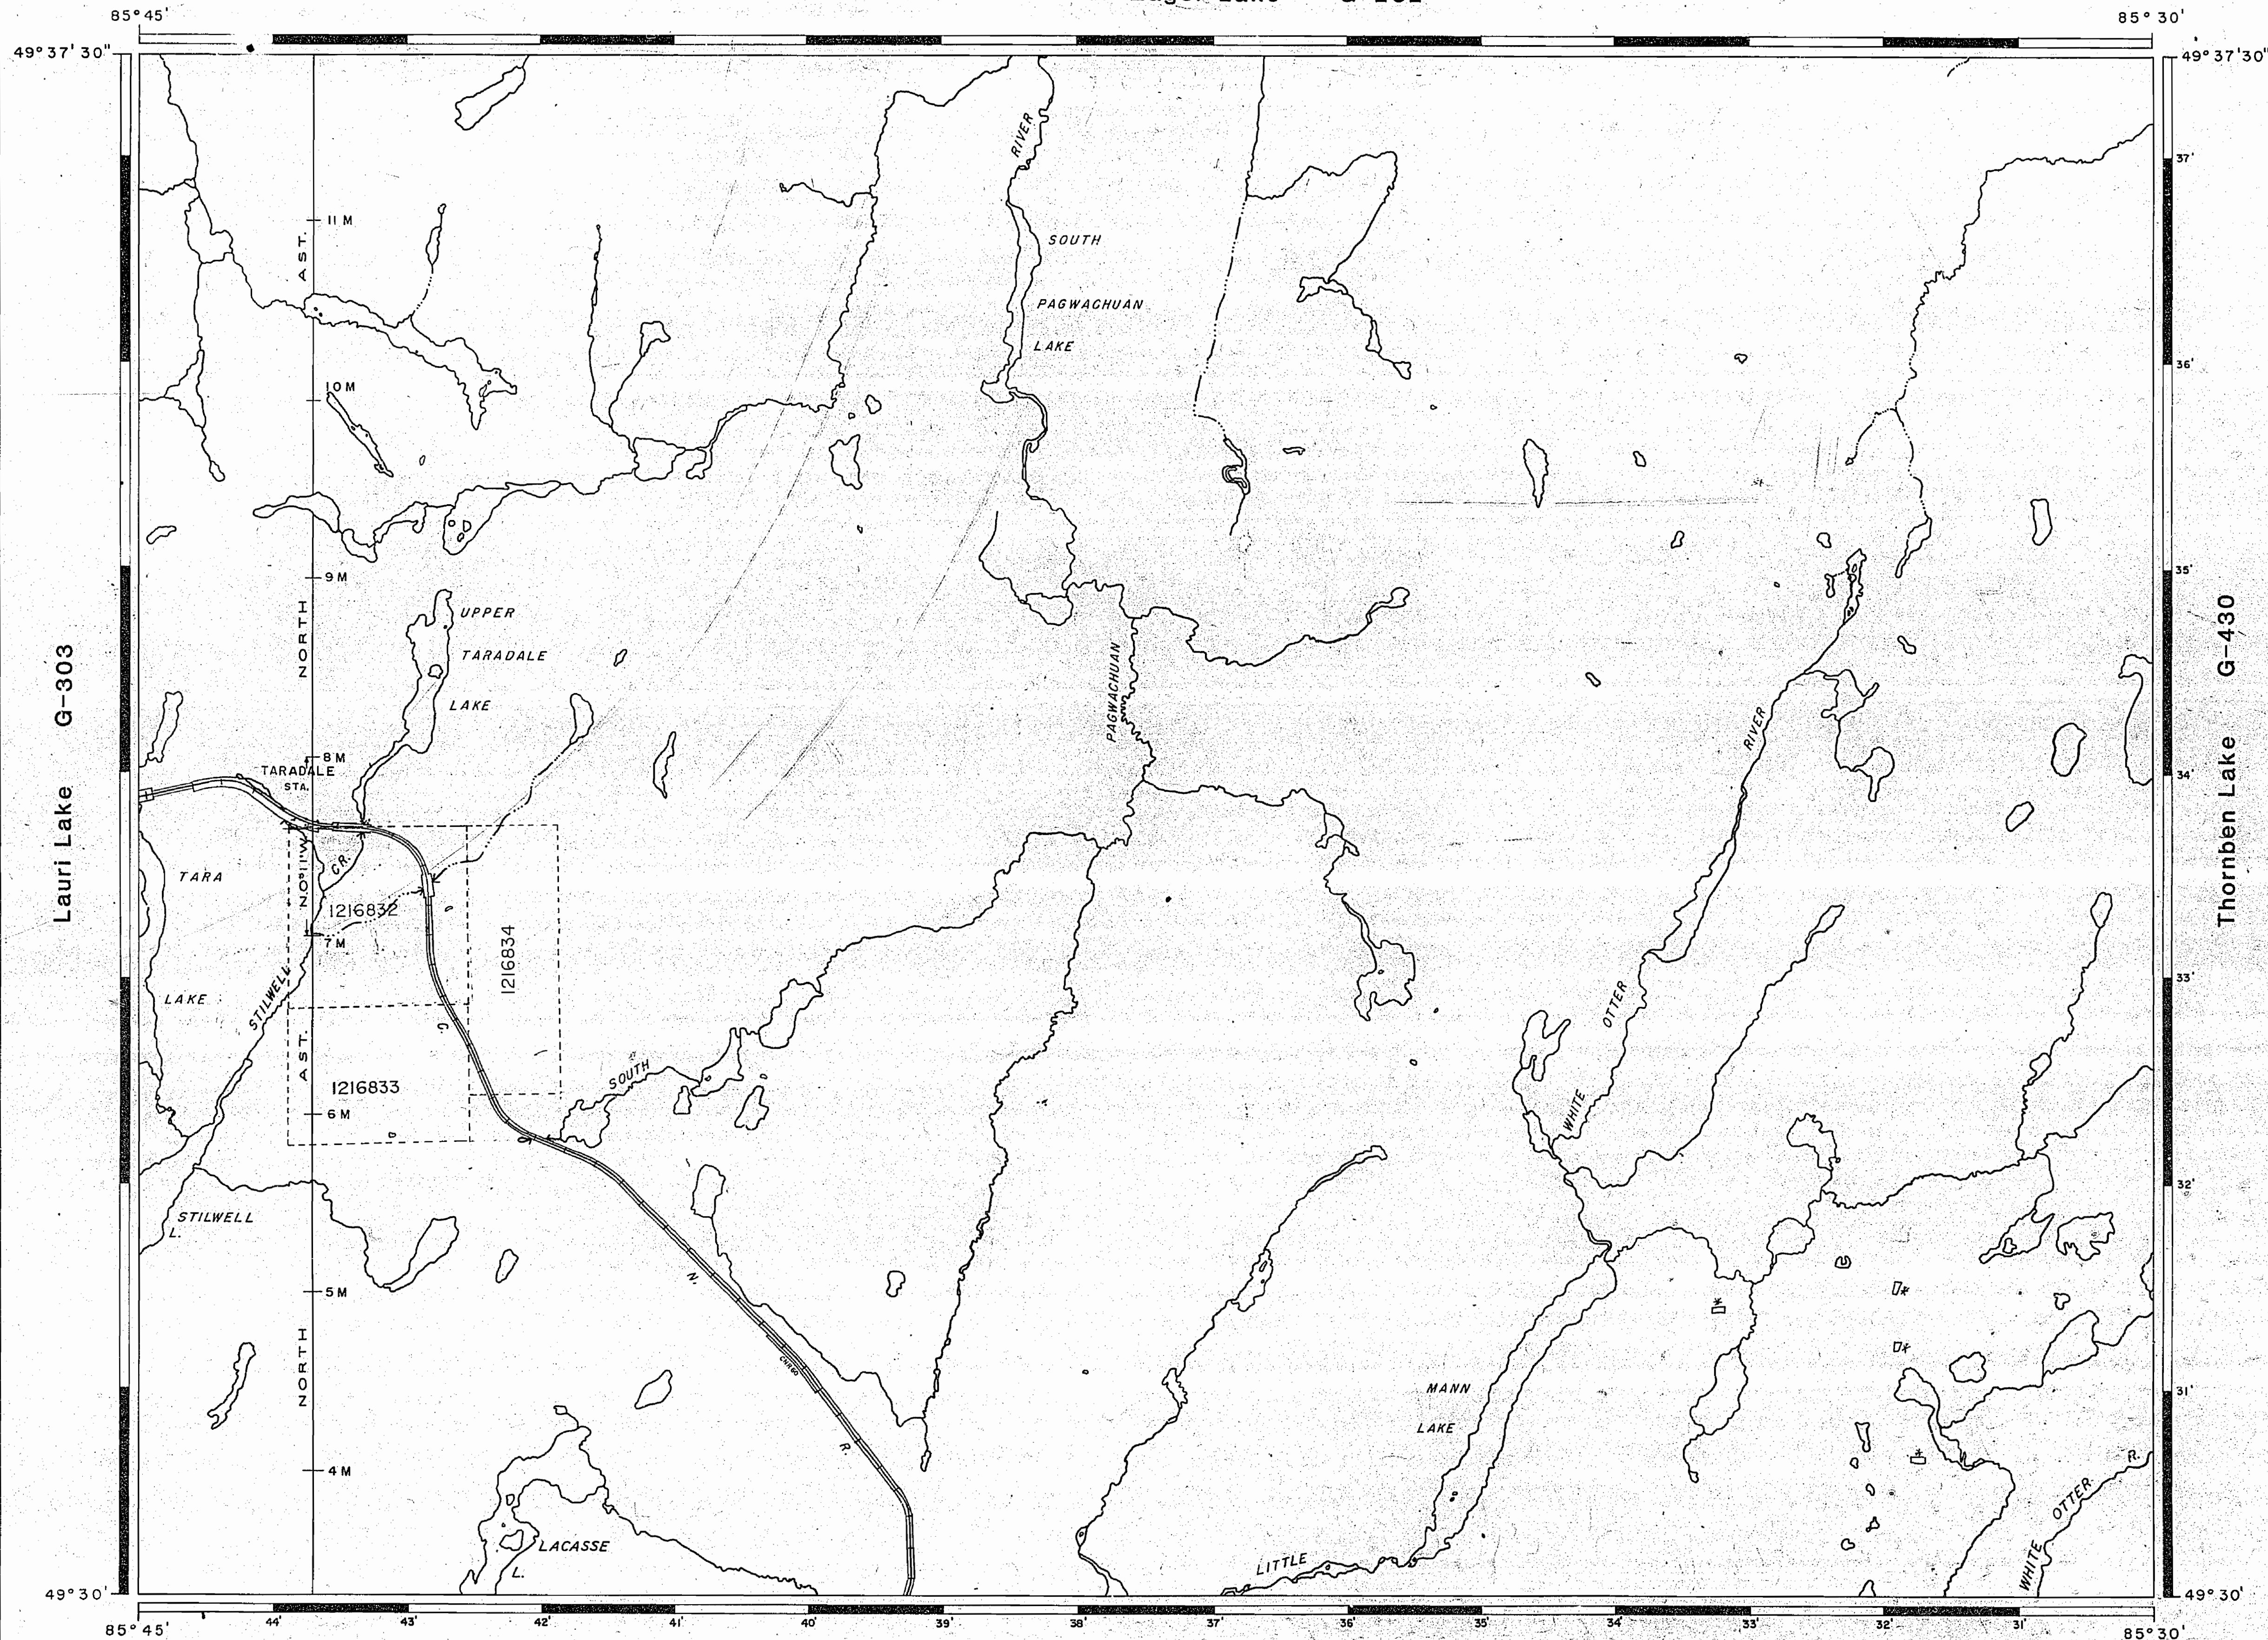

TOPOGRAPHY

LAKES, RIVERS, ETC., FROM FOREST
RESOURCES INVENTORY SHEET No. 495853

THE INFORMATION THAT
APPEARS ON THIS MAP
HAS BEEN COMPILED
FROM VARIOUS SOURCES
AND ACCURACY IS NOT
GUARANTEED. THOSE
WISHING TO STAKE MIN-
ING CLAIMS SHOULD CON-
SULT WITH THE MINING
RECORDS, MINISTRY OF
NORTHERN DEVELOP-
MENT AND MINES, FOR AD-
DITIONAL INFORMATION
ON THE STATUS OF THE
LANDS SHOWN HEREON.

LEGEND

HIGHWAY AND ROUTE No.

OTHER ROADS

TRAILS

SURVEYED LINES:

TOWNSHIPS, BASE LINES, ETC.

LOTS, MINING CLAIMS, PARCELS, ETC.

UNSURVEYED LINES:

LOT LINES

PARCEL BOUNDARY

MINING CLAIMS ETC.

RAILWAY AND RIGHT OF WAY

UTILITY LINES

NON-PERENNIAL STREAM

FLOODING OR FLOODING RIGHTS

SUBDIVISION OR COMPOSITE PLAN

RESERVATIONS

ORIGINAL SHORELINE

MARSH OR MUSKEG

MINES

TRAVERSE MONUMENT

See 21-5 m. R. with stream. See Mann Lake Bay

DISPOSITION OF CROWN LANDS

TYPE OF DOCUMENT

PATENT, SURFACE & MINING RIGHTS

" SURFACE RIGHTS ONLY

" MINING RIGHTS ONLY

LEASE, SURFACE & MINING RIGHTS

" SURFACE RIGHTS ONLY

" MINING RIGHTS ONLY

LICENCE OF OCCUPATION

ORDER-IN-COUNCIL

RESERVATION


CANCELLED

SAND & GRAVEL

LAND USE PERMITS FOR COMMERCIAL TOURISM/OUTPOST CAMPS

NOTE: MINING RIGHTS IN PARCELS PATENTED PRIOR TO MAY 5,
1915, VESTED IN ORIGINAL PATENTEE BY THE PUBLIC
LANDS ACT, R.S.O. 1970, CHAP. 380, SEC. 63, SUBSEC. 1.

SCALE: 1 INCH = 40 CHAINS

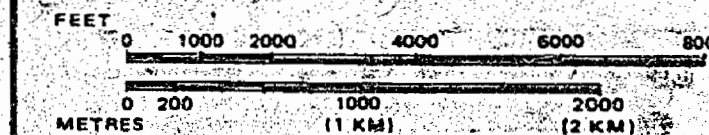

AREA

MANN LAKE

M.N.R. ADMINISTRATIVE DISTRICT

GERALDTON/TERRACE BAY

MINING DIVISION

THUNDER BAY

LAND TITLES / REGISTRY DIVISION

THUNDER BAY



Ministry of
Natural Resources
Land Management
Branch

OCTOBER 19, 1981

G-318