

REFERENCES

INDIAN RESERVES

SURVEY OF MCINTYRE BAY INDIAN RESERVE (No 54)
BY A.L. RUSSELL, D.L.S. 1888, PLAN NO. 2623
O.C. 24 OCT. 1919
REFERENCE 65422

THE INFORMATION THAT
APPEARS ON THIS MAP
HAS BEEN COMPILED
FROM VARIOUS SOURCES,
AND ACCURACY IS NOT
GUARANTEED. THOSE
WISHING TO STAKE MIN-
ING CLAIMS SHOULD CON-
SULT WITH THE MINING
RECORDER, MINISTRY OF
NORTHERN DEVELOP-
MENT AND MINES, FOR AD-
DITIONAL INFORMATION
ON THE STATUS OF THE
LANDS SHOWN HEREON.

BROWN ISLAND G-15

REFERENCES

TOPOGRAPHY

LAKES, RIVERS, ETC., FROM FOREST RESOURCES
INVENTORY SHEET No. 494883


SURVEYS

INNES TOWNSHIP BY A.H. MACDOUGALL, O.L.S. 1903
FIELD NOTE BOOK No. 1338.

MERIDIAN LINE NORTH FROM DORIAN TO LAKE
NIPIGON (MCINTYRE BAY) BY A.H. MACDOUGALL, O.L.S.
1903. FIELD NOTE BOOK No. 2406.

Flooding rights on Lake Nipigon reserved to contour 855'
to H.E.P.C. (Virgin Falls Project) File - 12198

SCALE: 1 INCH = 40 CHAINS

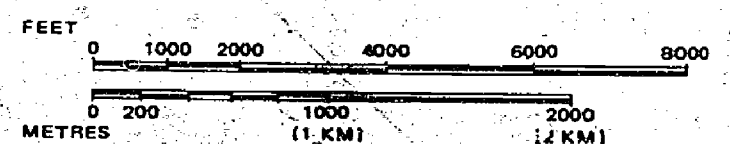

LEGEND

- HIGHWAY AND ROUTE No.
- OTHER ROADS
- TRAILS
- SURVEYED LINES:
 - TOWNSHIPS, BASE LINES, ETC.
 - LOTS, MINING CLAIMS, PARCELS, ETC.
- UNSURVEYED LINES:
 - LOT LINES
 - PARCEL BOUNDARY
 - MINING CLAIMS ETC.
- RAILWAY AND RIGHT OF WAY
- UTILITY LINES
- NON-PERENNIAL STREAM
- FLOODING OR FLOODING RIGHTS
- SUBDIVISION OR COMPOSITE PLAN
- RESERVATIONS
- ORIGINAL SHORELINE
- MARSH OR MUSKEG
- MINES
- TRAVERSE MONUMENT


DISPOSITION OF CROWN LANDS

TYPE OF DOCUMENT	SYMBOL
PATENT, SURFACE & MINING RIGHTS	
" SURFACE RIGHTS ONLY	
" MINING RIGHTS ONLY	
LEASE SURFACE & MINING RIGHTS	
" SURFACE RIGHTS ONLY	
" MINING RIGHTS ONLY	
LICENCE OF OCCUPATION	
ORDER-IN-COUNCIL	
RESERVATION	
CANCELLED	
SAND & GRAVEL	
LAND USE PERMITS FOR COMMERCIAL TOURISM/OUTPOST CAMPS	

NOTE: MINING RIGHTS IN PARCELS PATENTED PRIOR TO MAY 6, 1913, VESTED IN ORIGINAL PATENTEE BY THE PUBLIC LANDS ACT, R.S.O. 1970, CHAP. 380, SEC. 63, SUBSEC. 1.

AREA
MCINTYRE BAY
LAKE NIPIGON
M.N.R. ADMINISTRATIVE DISTRICT
NIPIGON
MINING DIVISION
THUNDER BAY
LAND TITLES/REGISTRY DIVISION
THUNDER BAY

Ministry of Natural Resources
Land Management Branch
Ontario
Date: 30/ March/ 1981
Number: **G-81**

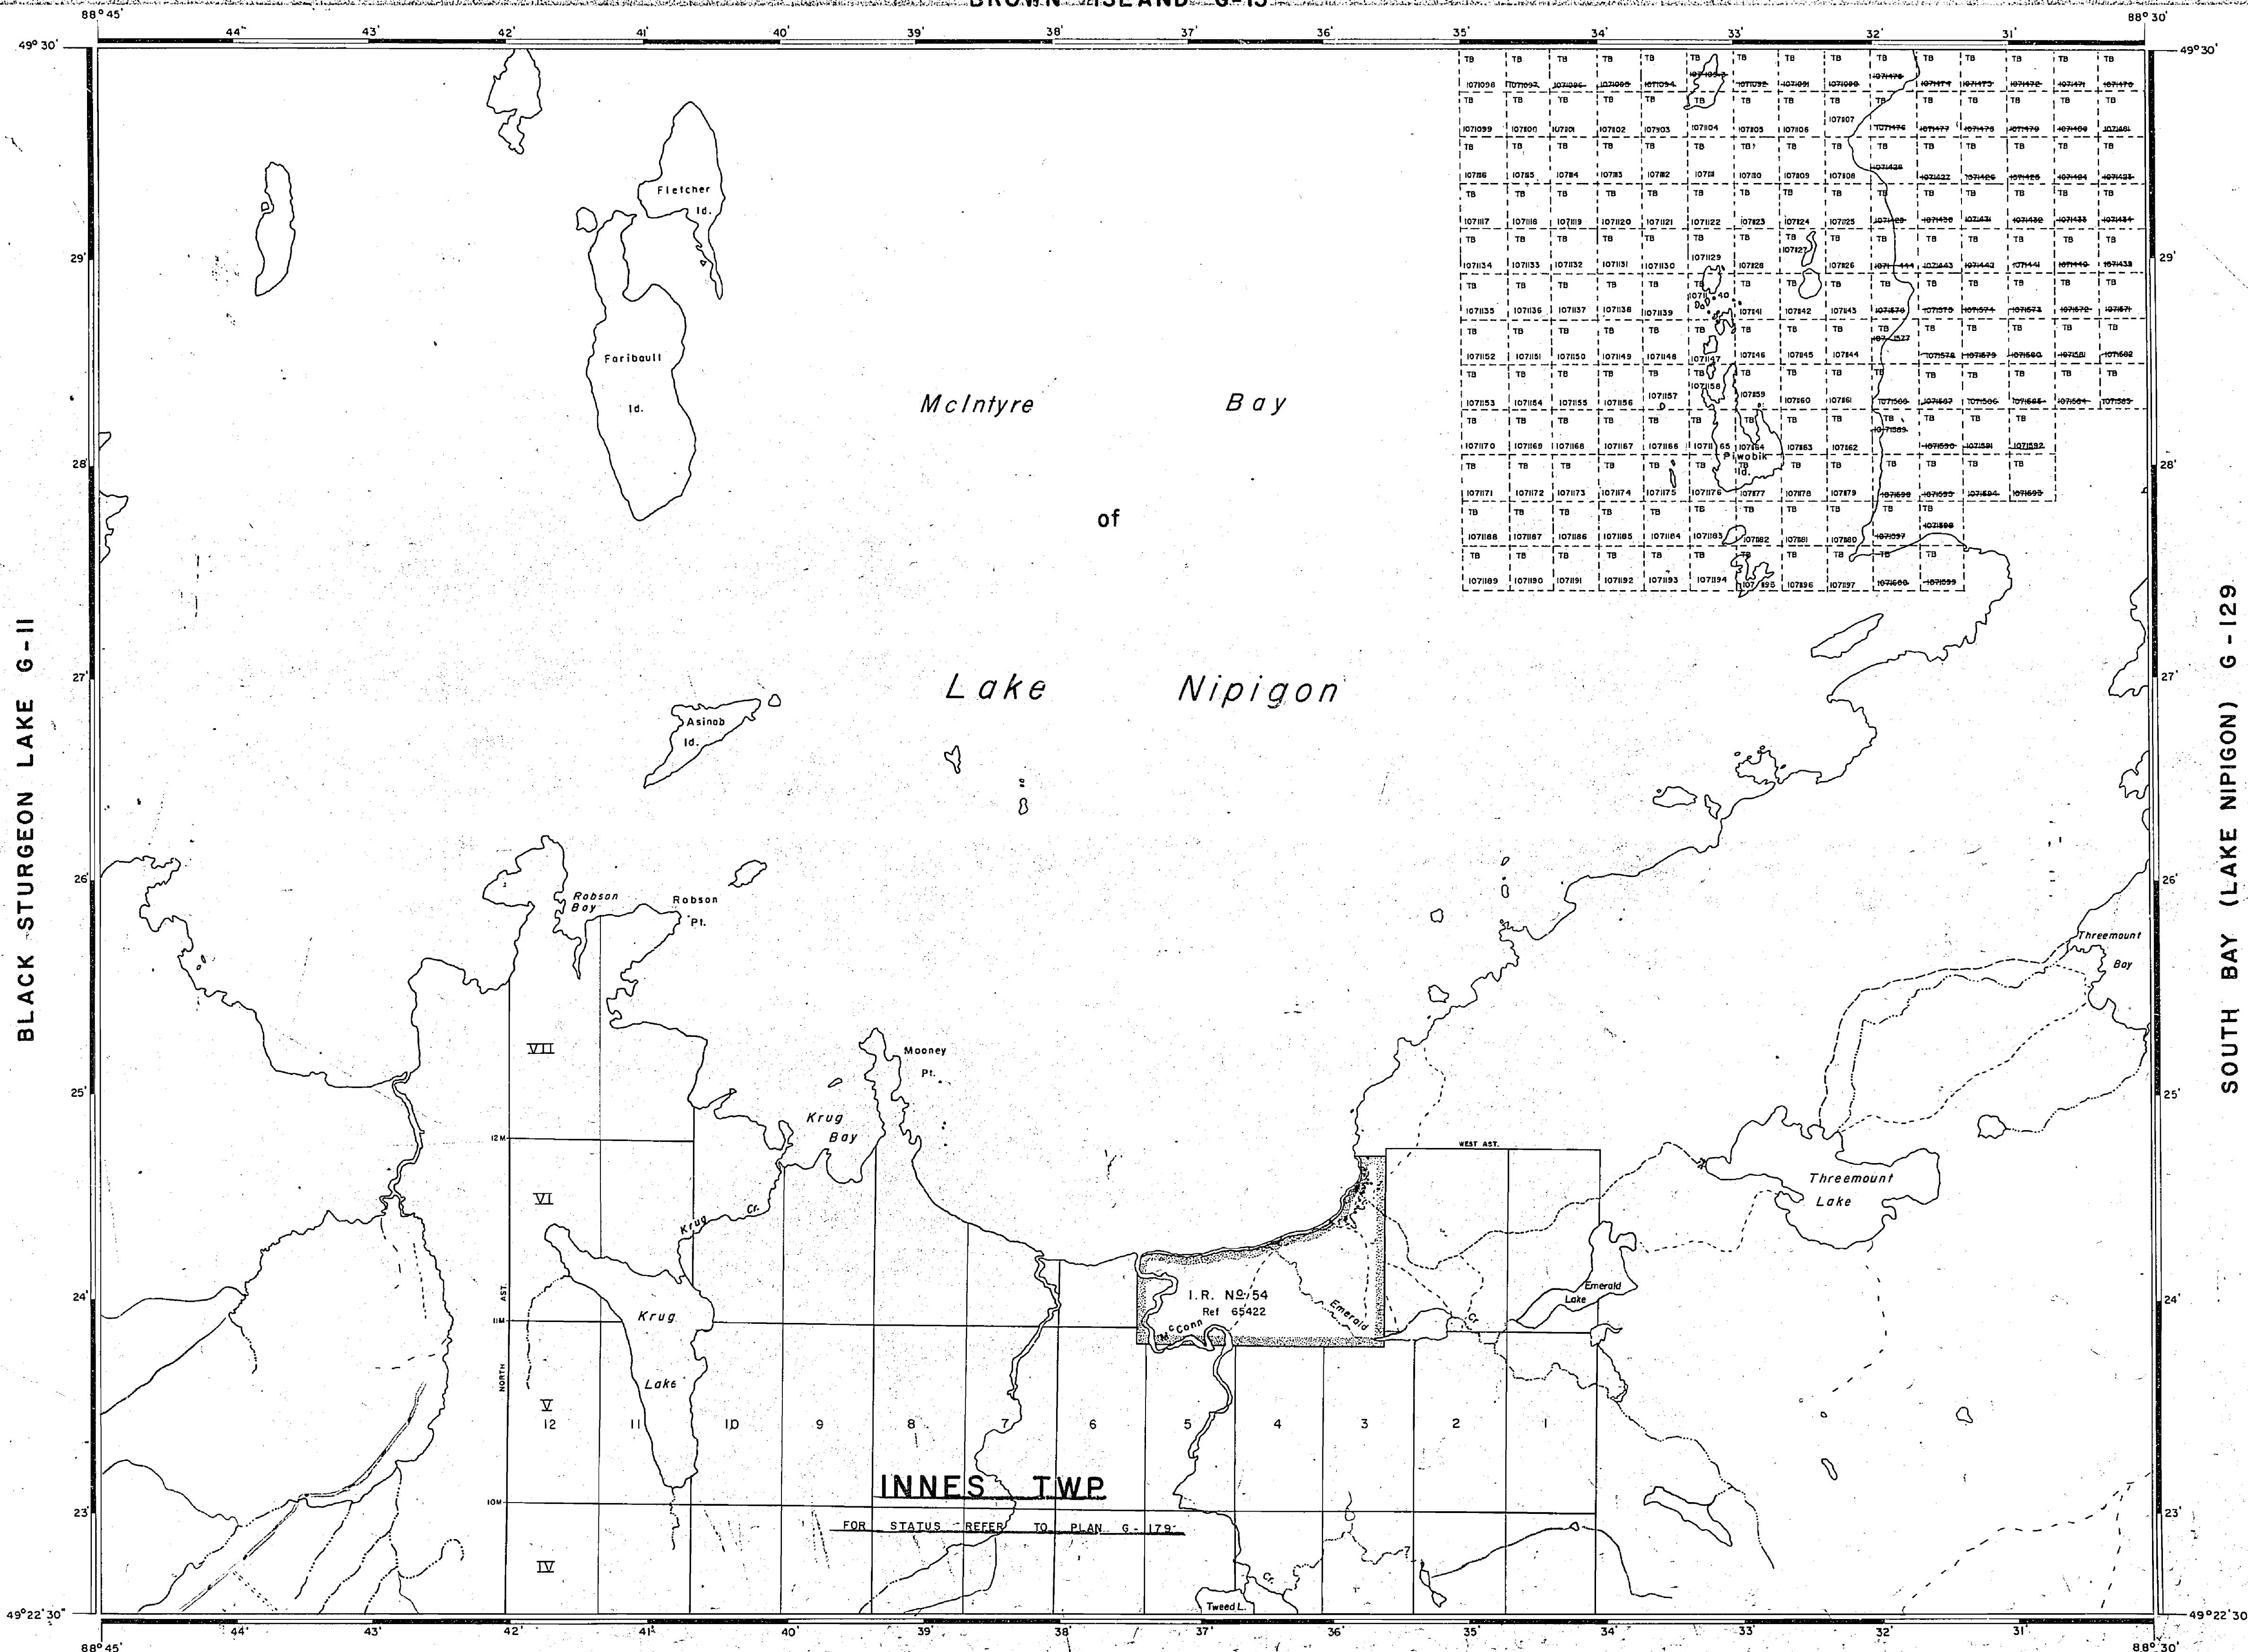


REFERENCES

INDIAN RESERVES

SURVEY OF MCINTYRE BAY INDIAN RESERVE (No 54)
BY A. L. RUSSELL D. L. S. 1888, PLAN NO. 2623
O.C. 24, OCT. 1919
REFERENCE 65422

THE INFORMATION THAT APPEARS ON THIS MAP HAS BEEN COMPILED FROM VARIOUS SOURCES, AND ACCURACY IS NOT GUARANTEED. THOSE WISHING TO STAKE MINING CLAIMS SHOULD CONSULT WITH THE MINING RECORDER, MINISTRY OF NORTHERN DEVELOPMENT AND MINES, FOR ADDITIONAL INFORMATION ON THE STATUS OF THE LANDS SHOWN HEREON.

BROWN ISLAND G-15

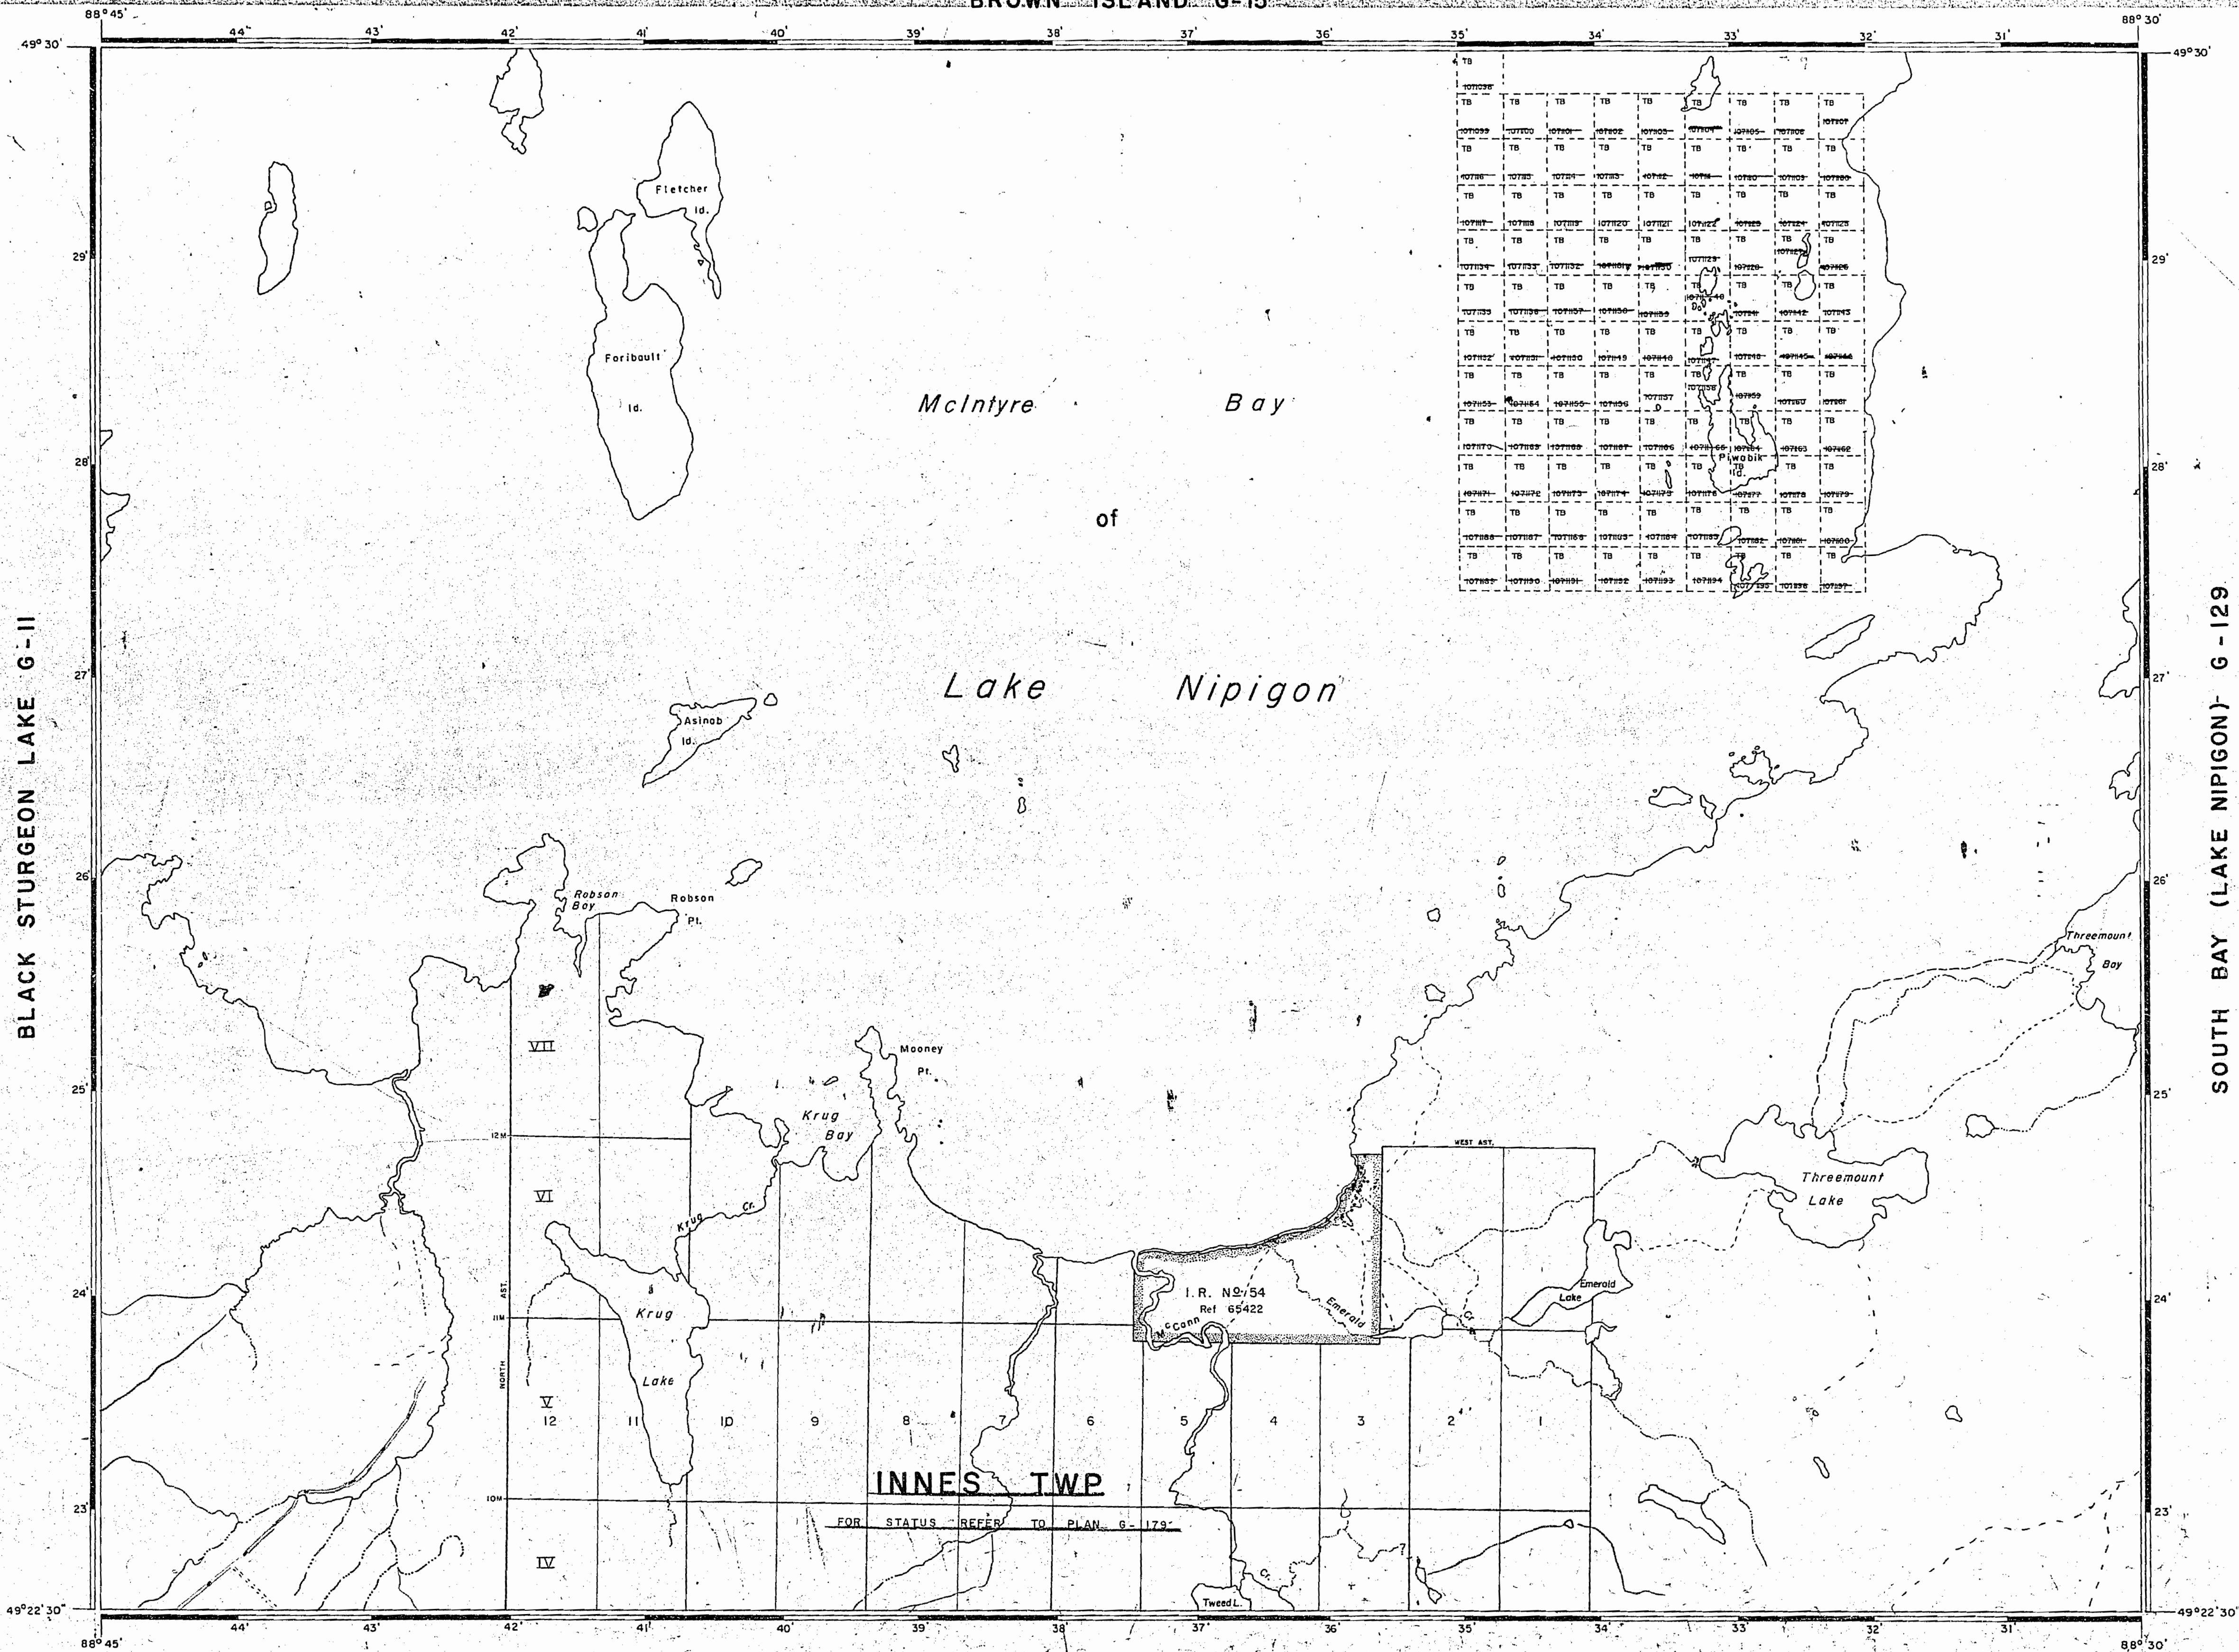

REFERENCES

TOPOGRAPHY

LAKES, RIVERS, ETC., FROM FOREST RESOURCES INVENTORY SHEET NO. 494883

SURVEYS

INNES TOWNSHIP BY A. H. MACDOUGALL O.L.S. 190
FIELD NOTE BOOK NO. 13

MERIDIAN LINE NORTH FROM DORIAN TO LAKE NIPIGON (MCINTYRE BAY) BY A. H. MACDOUGALL O.L.S. 1903.
FIELD NOTE BOOK NO. 240


DATE OF ISSUE

NOV 12 1988

PROVINCIAL RECORDING
OFFICE - SUDBURY

Flooding rights on Lake Nipigon reserved to contour 855 to H.E.P.C. (Virgin Falls Project) File 12198

SCALE: 1 INCH = 40 CHAINS

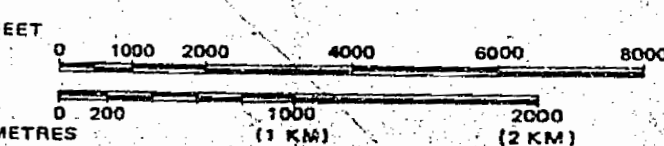

LEGEND

- HIGHWAY AND ROUTE NO.
- OTHER ROADS
- TRAILS
- SURVEYED LINES:
 - TOWNSHIPS, BASE LINES, ETC.
 - LOTS, MINING CLAIMS, PARCELS, ETC.
- UNSURVEYED LINES:
 - LOT LINES
 - PARCEL BOUNDARY
 - MINING CLAIMS ETC.
- RAILWAY AND RIGHT-OF-WAY
- UTILITY LINES
- NON-PERENNIAL STREAM
- FLOODING OR FLOODING RIGHTS
- SUBDIVISION OR COMPOSITE PLAN
- RESERVATIONS
- ORIGINAL SHORELINE
- MARSH OR MUSKEG
- MINES
- TRAVERSE MONUMENT

DISPOSITION OF CROWN LANDS

TYPE OF DOCUMENT	SYMBOL
PATENT, SURFACE & MINING RIGHTS	
" SURFACE RIGHTS ONLY	
" MINING RIGHTS ONLY	
LEASE, SURFACE & MINING RIGHTS	
" SURFACE RIGHTS ONLY	
" MINING RIGHTS ONLY	
LICENCE OF OCCUPATION	
ORDER-IN-COUNCIL	
RESERVATION	
CANCELLED	
SAND & GRAVEL	
LAND USE PERMITS FOR COMMERCIAL TOURISM/OUTPOST CLAIMS	

NOTE: MINING RIGHTS IN PARCELS PATENTED PRIOR TO MAY 6, 1913, VESTED IN ORIGINAL PATENTEE BY THE PUBLIC LANDS ACT, R.S.O. 1910, CHAP. 280, SEC. 13, SUBSEC. 1.

AREA
MCINTYRE BAY
LAKE NIPIGON
M.N.R. ADMINISTRATIVE DISTRICT
NIPIGON
MINING DIVISION
THUNDER BAY
LAND TITLES / REGISTRY DIVISION
THUNDER BAY

Ministry of Natural Resources
Land Management Branch
Ontario
Date 30/ March/1981
Number
JUNE 10/81

G-81


REFERENCES

INDIAN RESERVES

SURVEY OF MCINTYRE BAY INDIAN RESERVE (No 54)
BY A. L. RUSSELL, D.L.S. 1888, PLAN NO. 2623
O.C. 24 OCT 1919
REFERENCE 65422

THE INFORMATION THAT
APPEARS ON THIS MAP
HAS BEEN COMPILED
FROM VARIOUS SOURCES,
AND ACCURACY IS NOT
GUARANTEED. THOSE
WISHING TO STAKE MIN-
ING CLAIMS SHOULD CON-
SULT WITH THE MINING
RECORDER, MINISTRY OF
NORTHERN DEVELOP-
MENT AND MINES, FOR AD-
DITIONAL INFORMATION
ON THE STATUS OF THE
LANDS SHOWN HEREON.

BROWN ISLAND G-15

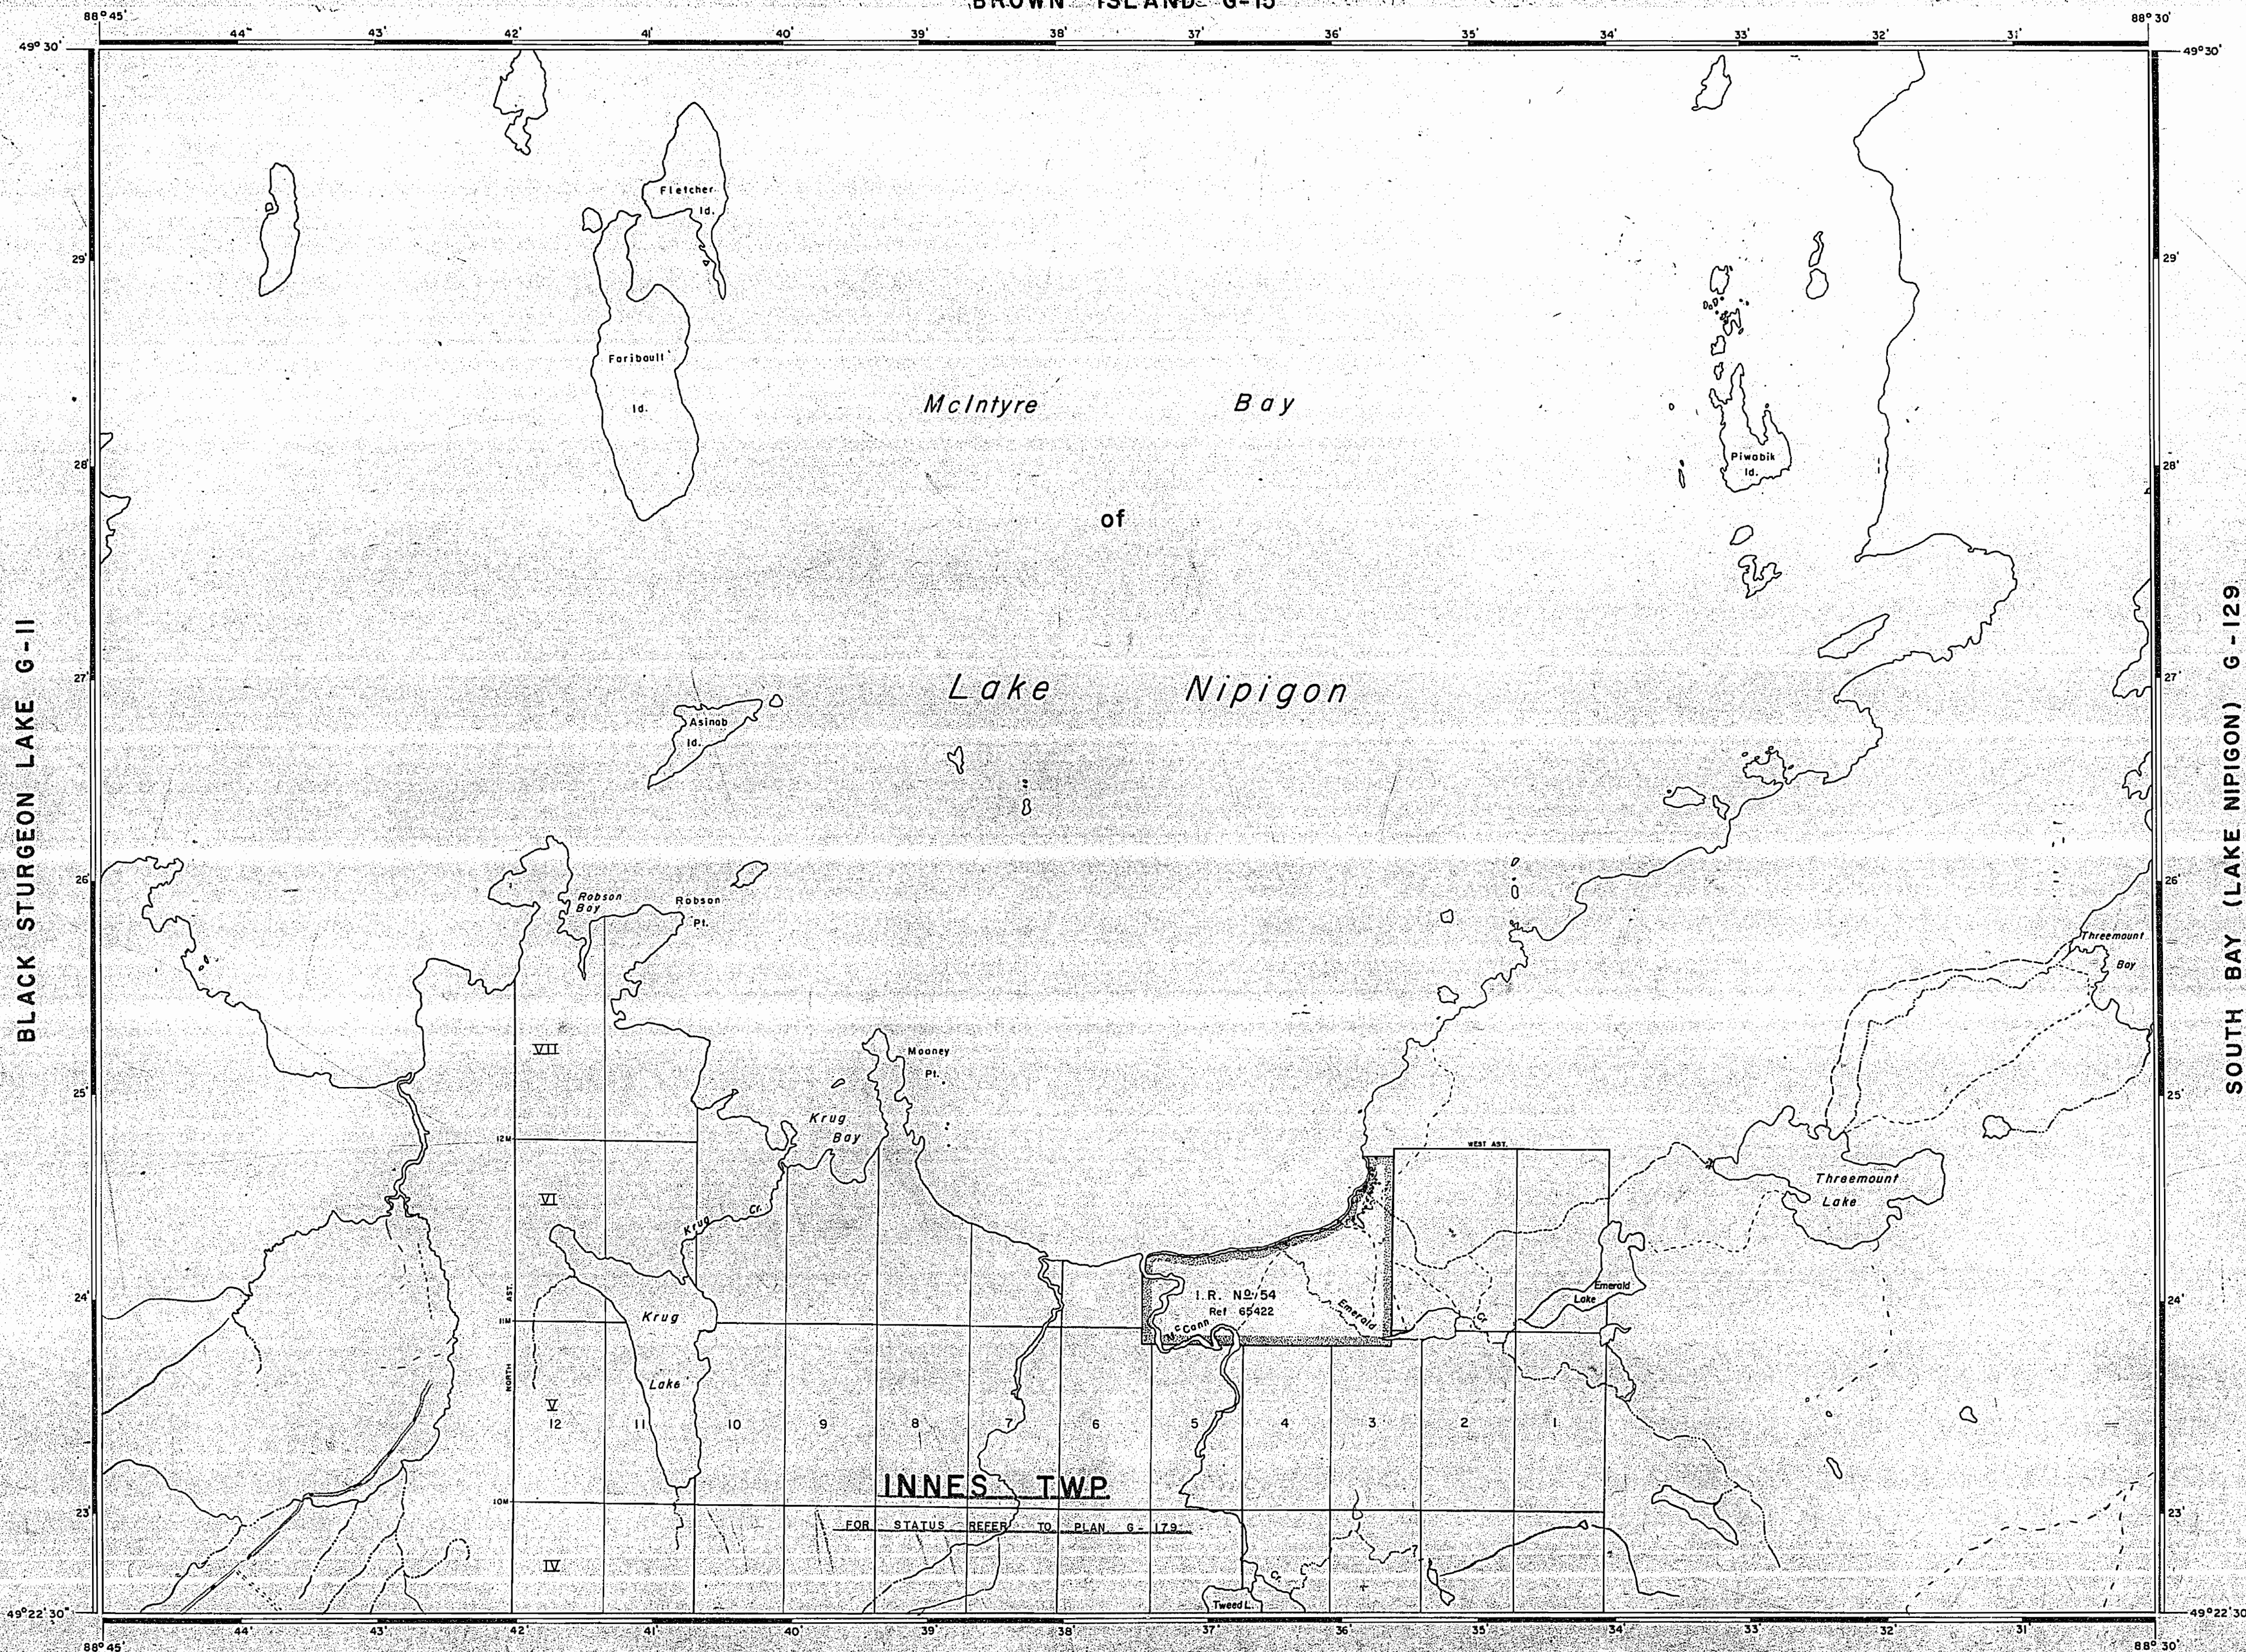

GRAYDON LAKE G-46

REFERENCES

TOPOGRAPHY

LAKES, RIVERS, ETC., FROM FOREST RESOURCES
INVENTORY SHEET NO. 494883


SURVEYS

INNES TOWNSHIP BY A. H. MACDOUGALL, D.L.S. 1903
FIELD NOTE BOOK NO. 1338.

MERIDIAN LINE NORTH FROM DORIAN TO LAKE
NIPIGON (MCINTYRE BAY) BY A. H. MACDOUGALL, D.L.S.
1903. FIELD NOTE BOOK NO. 2406.

Flooding rights on Lake Nipigon reserved to contour 855'
to H.E.P.C. (Virgin Falls Project) File: 12198

SCALE: 1 INCH = 40 CHAINS

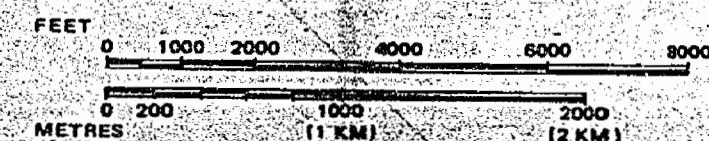

LEGEND

HIGHWAY AND ROUTE NO.	
OTHER ROADS	
TRAILS	
SURVEYED LINES:	
TOWNSHIPS; BASE LINES, ETC.	
LOTS, MINING CLAIMS, PARCELS, ETC.	
UNSURVEYED LINES:	
LOT LINES	
PARCEL BOUNDARY	
MINING CLAIMS ETC.	
RAILWAY AND RIGHT OF WAY	
UTILITY LINES	
NON-PERENNIAL STREAM	
FLOODING OR FLOODING RIGHTS	
SUBDIVISION OR COMPOSITE PLAN	
RESERVATIONS	
ORIGINAL SHORELINE	
MARSH OR MUSKEG	
MINES	
TRAVERSE MONUMENT	

DISPOSITION OF CROWN LANDS

TYPE OF DOCUMENT	SYMBOL
PATENT, SURFACE & MINING RIGHTS	
SURFACE RIGHTS ONLY	
MINING RIGHTS ONLY	
LEASE, SURFACE & MINING RIGHTS	
" SURFACE RIGHTS ONLY	
" MINING RIGHTS ONLY	
LICENCE OF OCCUPATION	
ORDER-IN-COUNCIL	
RESERVATION	
CANCELLED	
SAND & GRAVEL	
LAND USE PERMITS FOR COMMERCIAL TOURISM/OUTPOST CAMPS	
NOTE: MINING RIGHTS IN PARCELS PATENTED PRIOR TO MAY 6, 1912, VESTED IN ORIGINAL PATENTEE BY THE PUBLIC LANDS ACT, R.S.O. 1970, CHAP. 380, SEC. 63, SUBSEC. 1.	

AREA

MCINTYRE BAY

LAKE NIPIGON

M.N.R. ADMINISTRATIVE DISTRICT

NIPIGON

MINING DIVISION

THUNDER BAY

LAND TITLES / REGISTRY DIVISION

THUNDER BAY


Ministry of Natural Resources
Land Management Branch
Ontario
Date: 30/ March / 1981
Number: G-81

REFERENCES

INDIAN RESERVES

SURVEY OF MCINTYRE BAY INDIAN RESERVE (No 54)
BY A. L. RUSSELL D.L.S. 1888, PLAN NO. 2623
O.C. 24 OCT. 1919
REFERENCE 65422

BROWN ISLAND G-15

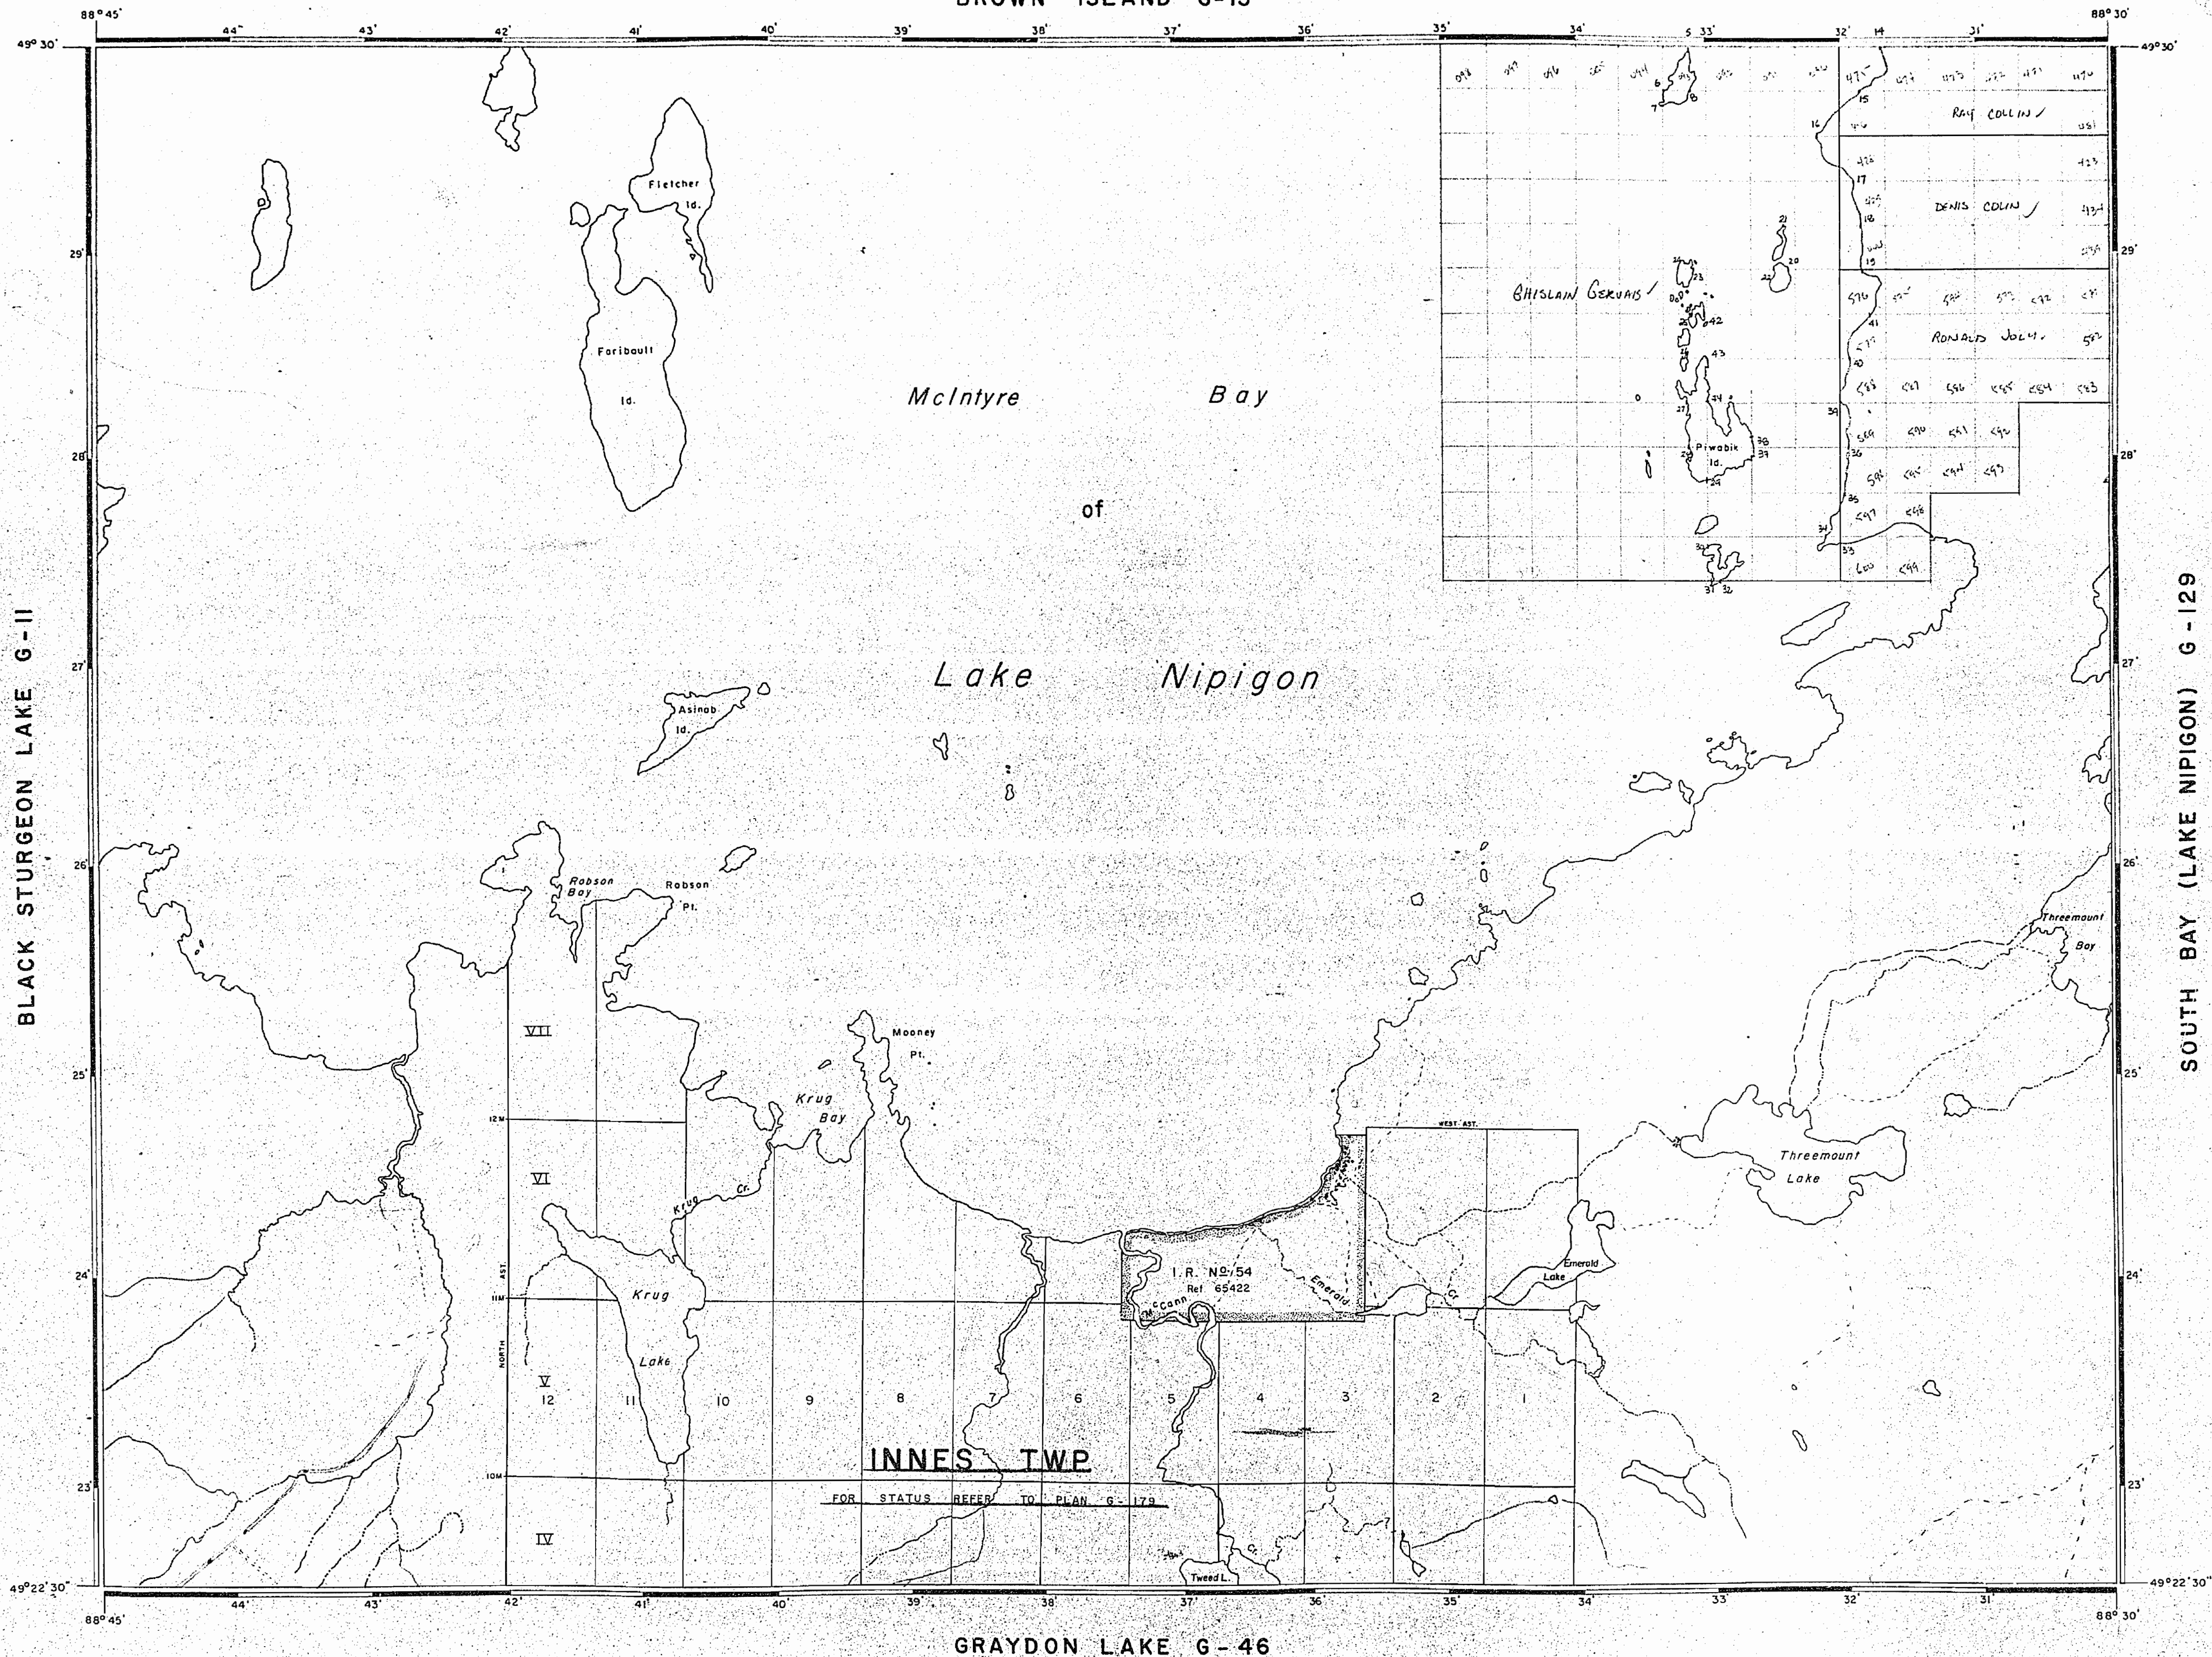

REFERENCES

TOPOGRAPHY

LAKE, RIVERS, ETC., FROM FOREST RESOURCES
INVENTORY SHEET NO. 494883


SURVEYS

INNES TOWNSHIP BY A. H. MACDOUGALL D.L.S. 1903
FIELD NOTE BOOK NO. 1338

MERIDIAN LINE NORTH FROM DORIAN TO LAKE
NIPIGON (MCINTYRE BAY) BY A. H. MACDOUGALL D.L.S.
1903. FIELD NOTE BOOK NO. 2406

Flooding rights on Lake Nipigon reserved to contour 855'
to H.E.P.C. (Virgin Falls Project) File: 12198

SCALE: 1 INCH = 40 CHAINS

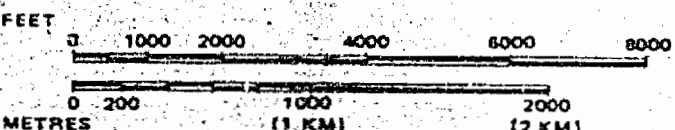

LEGEND

- HIGHWAY AND ROUTE No.
- OTHER ROADS
- TRAILS
- SURVEYED LINES:
 - TOWNSHIPS, BASE LINES, ETC.
 - LOTS, MINING CLAIMS, PARCELS, ETC.
- UNSURVEYED LINES:
 - LOT LINES
 - PARCEL BOUNDARY
 - MINING CLAIMS ETC.
- RAILWAY AND RIGHT OF WAY
- UTILITY LINES
- NON-PERENNIAL STREAM
- FLOODING OR FLOODING RIGHTS
- SUBDIVISION OR COMPOSITE PLAN
- RESERVATIONS
- ORIGINAL SHORELINE
- MARSH OR MUSKEG
- MINES
- TRAVERSE MONUMENT

DISPOSITION OF CROWN LANDS

TYPE OF DOCUMENT	SYMBOL
PATENT, SURFACE & MINING RIGHTS	⊙
" SURFACE RIGHTS ONLY	⊙
" MINING RIGHTS ONLY	⊙
LEASE, SURFACE & MINING RIGHTS	⊙
" SURFACE RIGHTS ONLY	⊙
" MINING RIGHTS ONLY	⊙
LICENCE OF OCCUPATION	⊙
ORDER-IN-COUNCIL	⊙
RESERVATION	⊙
CANCELLED	⊙
SAND & GRAVEL	⊙

NOTE: MINING RIGHTS IN PARCELS PATENTED PRIOR TO MAY 6,
1913, VESTED IN ORIGINAL PATENTEE BY THE PUBLIC
LANDS ACT, R.S.O. 1970, CHAP. 380, SEC. 63, SUBSEC. 1.

AREA
MCINTYRE BAY
LAKE NIPIGON
M.N.R. ADMINISTRATIVE DISTRICT
NIPIGON
MINING DIVISION
THUNDER BAY
LAND TITLES / REGISTRY DIVISION
THUNDER BAY

Ministry of Natural Resources
Ontario
Land Management Branch

Date: 30/ March / 1991
Page Number: **G-81**