

REFERENCES

HIGHWAYS

TRANS CANADA HIGHWAY No. 17, FROM D.H.O. PLANS P-3282-1 & P-3285-1, AMENDED PORTIONS AS SHOWN,
HIGHWAY No. 11 NORTH FROM HIGHWAY No. 17, PLAN No. P-2544,

RAILWAYS

CANADIAN PACIFIC RAILWAYS MAIN LINE 200' R/W FROM SCHREIBER TO NIPIGON RIVER BY A.H. McDUGALL PLS 1891, PLAN No. S-4-14,
200' R/W AS CONSTRUCTED BY W.A. SIBBET OLS, 1913 PLAN No's.

TRANSMISSION LINES

H.E.P.C. TRANSMISSION LINE 100' R/W BY R.S. KIRKUP OLS, 1948, PLAN No. M-26-10,

SAND & GRAVEL

Q.P. #20520


NOTES

Land under Lake Superior withdrawn from staking by O.C. dated April 30, 1912. SEE LANDROLL.
Surface and mining rights withdrawn from staking Order W.T.B. 47/95
95/07/14 NWR For Forest Research Sample Plots


THE INFORMATION THAT APPEARS ON THIS MAP HAS BEEN COMPILED FROM VARIOUS SOURCES AND ACCURACY IS NOT GUARANTEED. THOSE WISHING TO STAKE MINING CLAIMS SHOULD CONSULT WITH THE MINING RECORDER, MINISTRY OF NORTHERN DEVELOPMENT AND MINES, FOR ADDITIONAL INFORMATION ON THE STATUS OF THE LANDS SHOWN HEREON.

INSET

SCALE 1" = 500 FEET

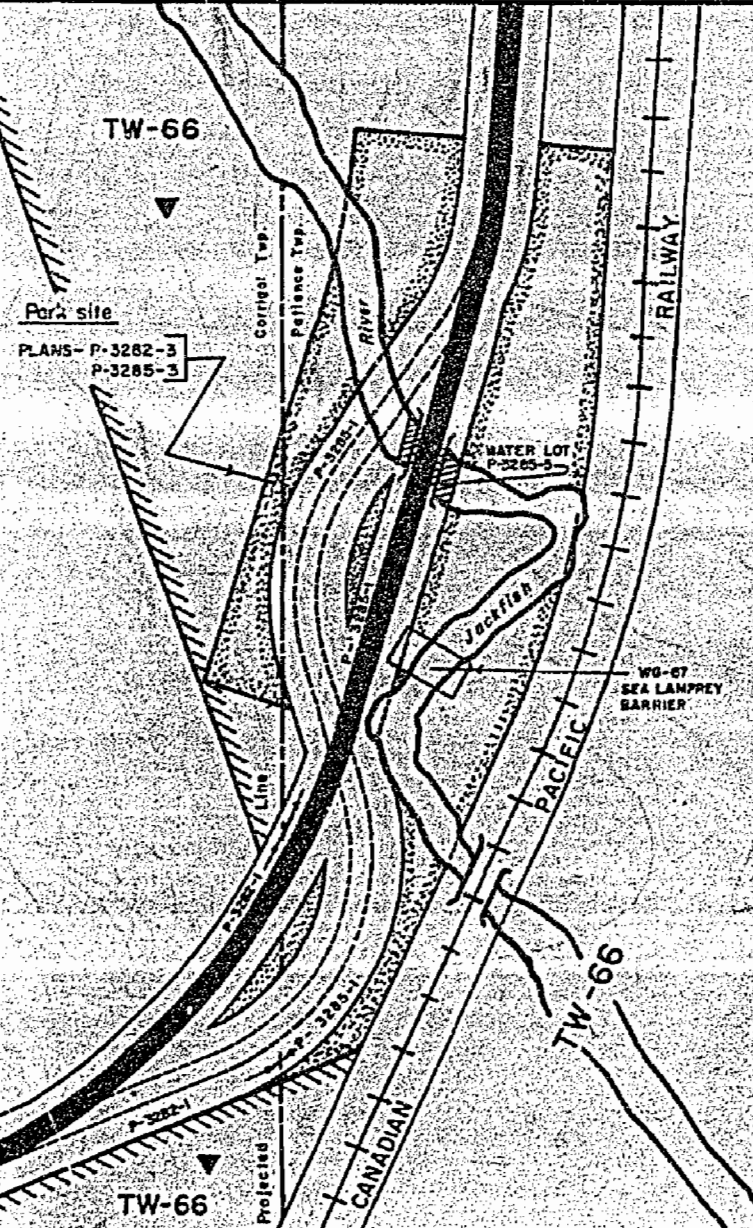

HANSON LAKE G-47

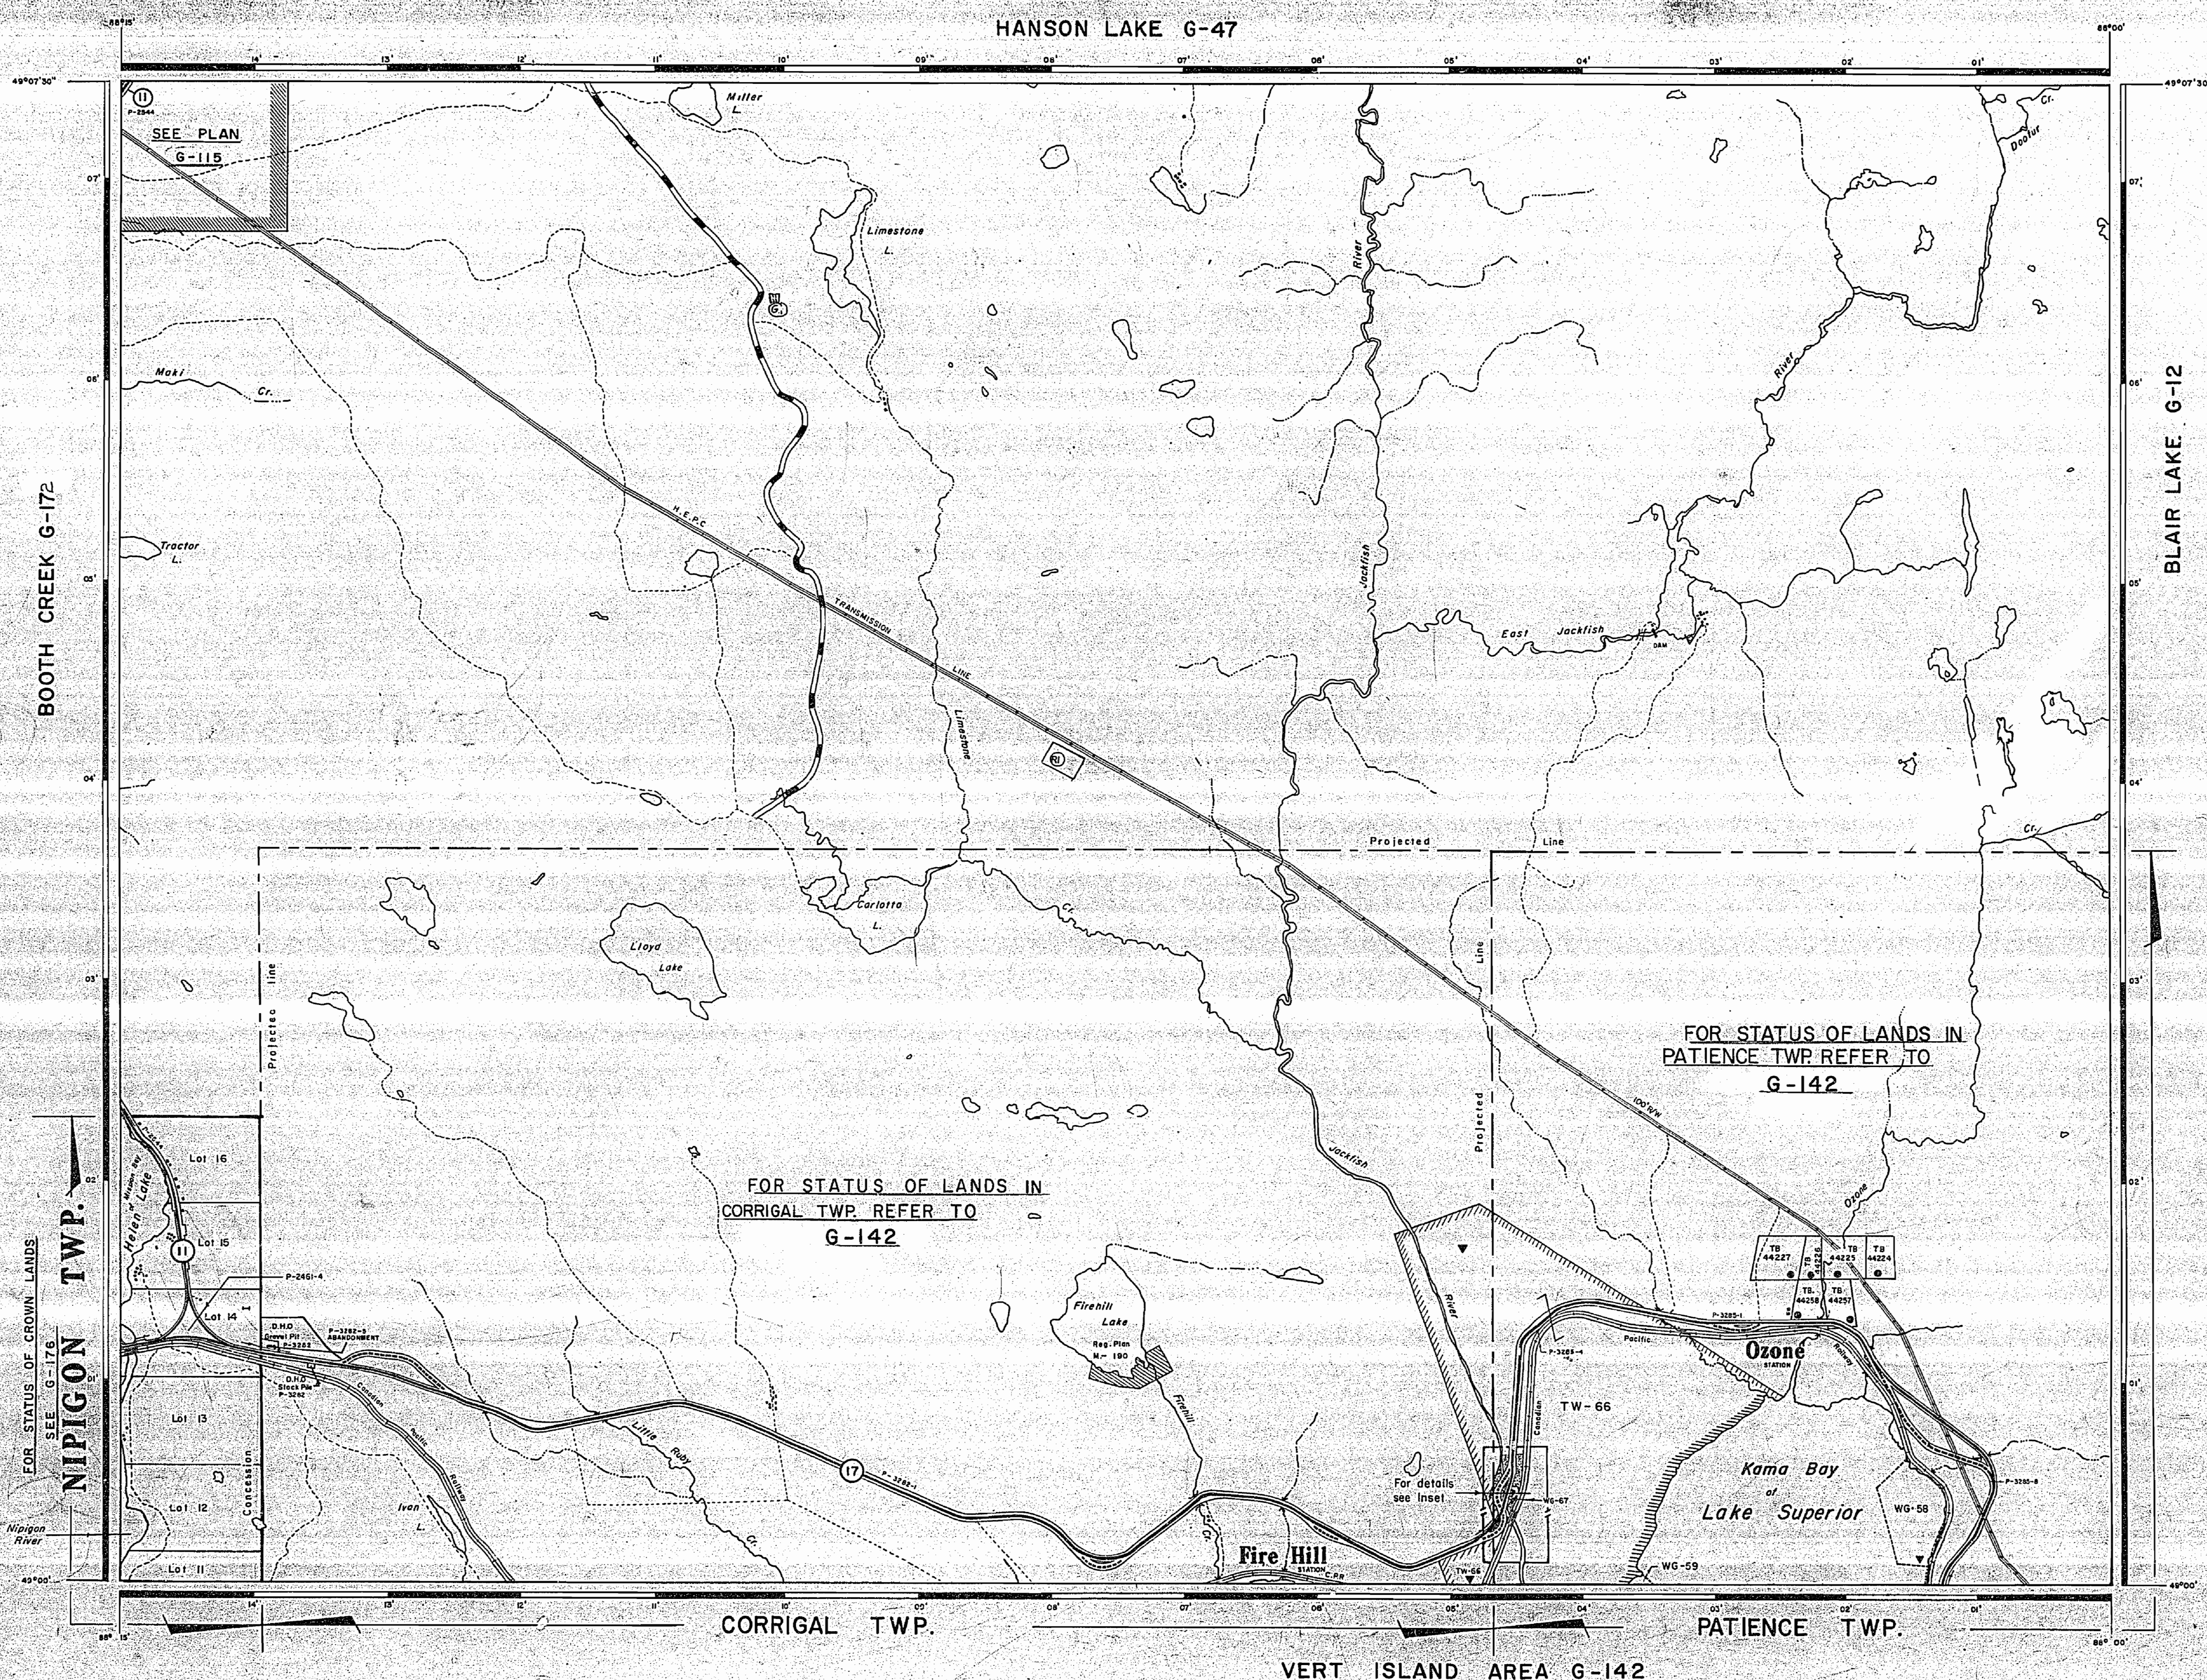

REFERENCES

TOPOGRAPHY

LAKES, RIVERS ETC. FROM FOREST RESOURCES INVENTORY SHEET No. 491 881,

SURVEYS

TOWNSHIP OUTLINES FROM TRAVERSE OF C.P.R. BY ELIHU STEWART OLS., 1895, FIELD NOTE BOOK No. 2545, PLAN-, L-13-3,

Re-ESTABLISHMENT OF TOWNSHIP OUTLINES BY E. STEWART OLS 1932, FIELD NOTE BOOK No. 2579,

TRAVERSE OF NORTH SHORE OF LAKE SUPERIOR BY J.E. DOBIE, OLS, 1931, PLAN No. R-20-20,

LEGEND


- HIGHWAY AND ROUTE No.
- OTHER ROADS
- TRAILS
- SURVEYED LINES: TOWNSHIPS, BASE LINES, ETC.
- LOTS, MINING CLAIMS, PARCELS, ETC.
- UNSURVEYED LINES: LOT LINES
- PARCEL BOUNDARY
- MINING CLAIMS ETC.
- RAILWAY AND RIGHT OF WAY
- UTILITY LINES
- NON-PERENNIAL STREAM
- FLOODING OR FLOODING RIGHTS
- SUBDIVISION OR COMPOSITE PLAN
- RESERVATIONS
- ORIGINAL SHORELINE
- MARSH OR MUSKEG
- MINES
- TRAVERSE MONUMENT

DISPOSITION OF CROWN LANDS

TYPE OF DOCUMENT	SYMBOL
PATENT, SURFACE & MINING RIGHTS	
" SURFACE RIGHTS ONLY	
" MINING RIGHTS ONLY	
LEASE SURFACE & MINING RIGHTS	
" SURFACE RIGHTS ONLY	
" MINING RIGHTS ONLY	
LICENCE OF OCCUPATION	
ORDER-IN-COUNCIL	
RESERVATION	
CANCELLED	
SAND & GRAVEL	

LAND USE PERMITS FOR COMMERCIAL TOURISM/OUTPOST CAMPS
NOTE: MINING RIGHTS IN PARCELS PATENTED PRIOR TO MAY 6, 1912, VESTED IN ORIGINAL PATENTEE BY THE PUBLIC LANDS ACT, R.S.O. 1970, CHAP. 380, SEC. 63, SUBSEC. 1.

SCALE: 1 INCH = 40 CHAINS

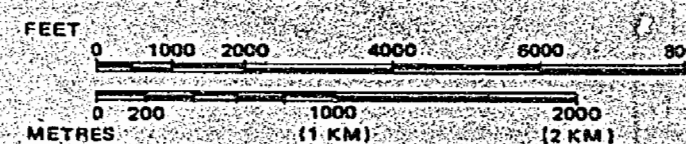

AREA

MILLER LAKE

M.N.R. ADMINISTRATIVE DISTRICT

NIPIGON

MINING DIVISION

THUNDER BAY

LAND TITLES / REGISTRY DIVISION

THUNDER BAY




Ministry of Natural Resources

Land Management Branch

Date: MARCH 1981

Number

G-86

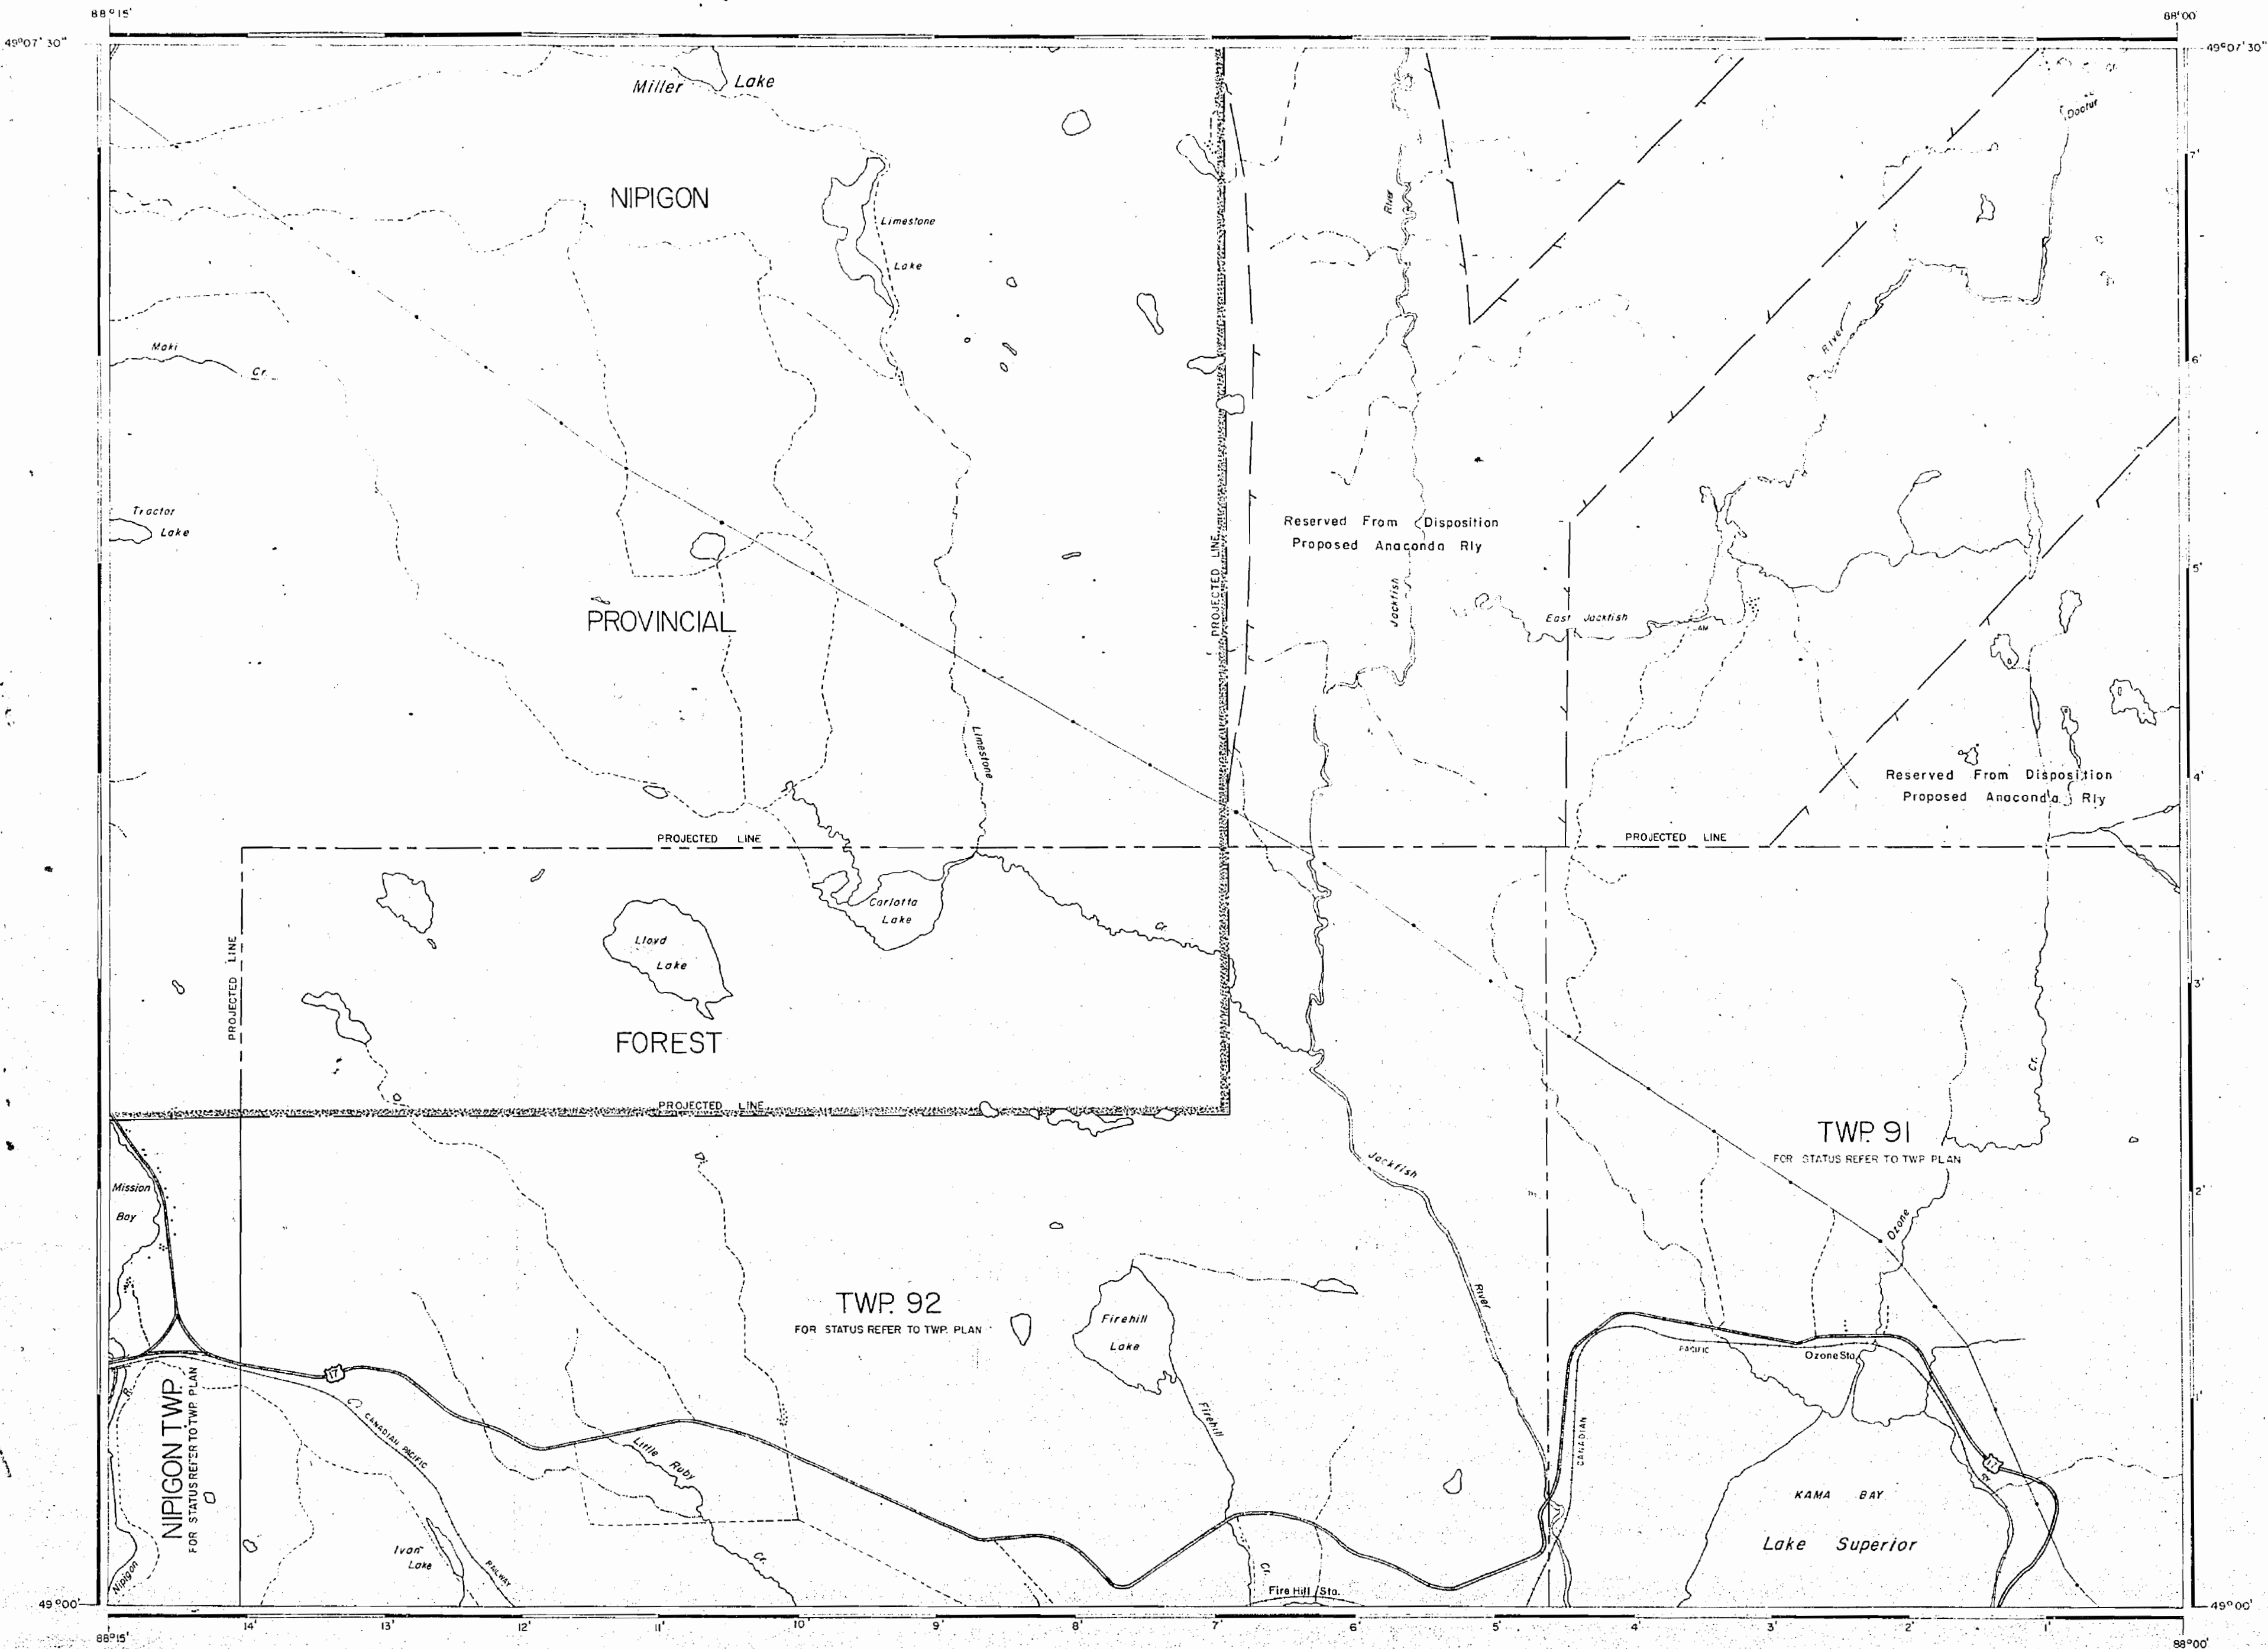

AREA OF

MILLER LAKE

DISTRICT OF
THUNDER BAY

PORT ARTHUR
MINING DIVISION

SCALE: 1-INCH = 40 CHAINS

LEGEND

PATENTED LAND	(P)
CROWN LAND SALE	CS
LEASES	(L)
LOCATED LAND	Lo
LICENSE OF OCCUPATION	LO
MINING RIGHTS ONLY	MRO
SURFACE RIGHTS ONLY	SR
ROADS	---
IMPROVED ROADS	---
KING'S HIGHWAYS	---
RAILWAYS	---
POWER LINES	---
MARSH OR MUSKEG	---
MINES	---
CANCELLED	---

NOTES

400' Reserve around all Lakes and Rivers
to Dep. of Lands & Forests.

SURFACE RIGHTS ONLY reserved on land
indicated thus --- to the Anaconda
Iron Ore (Ontario) Ltd. L&F File 165414


1962

PLAN NO. M. 2568

DEPARTMENT OF
- ONTARIO

8210

100

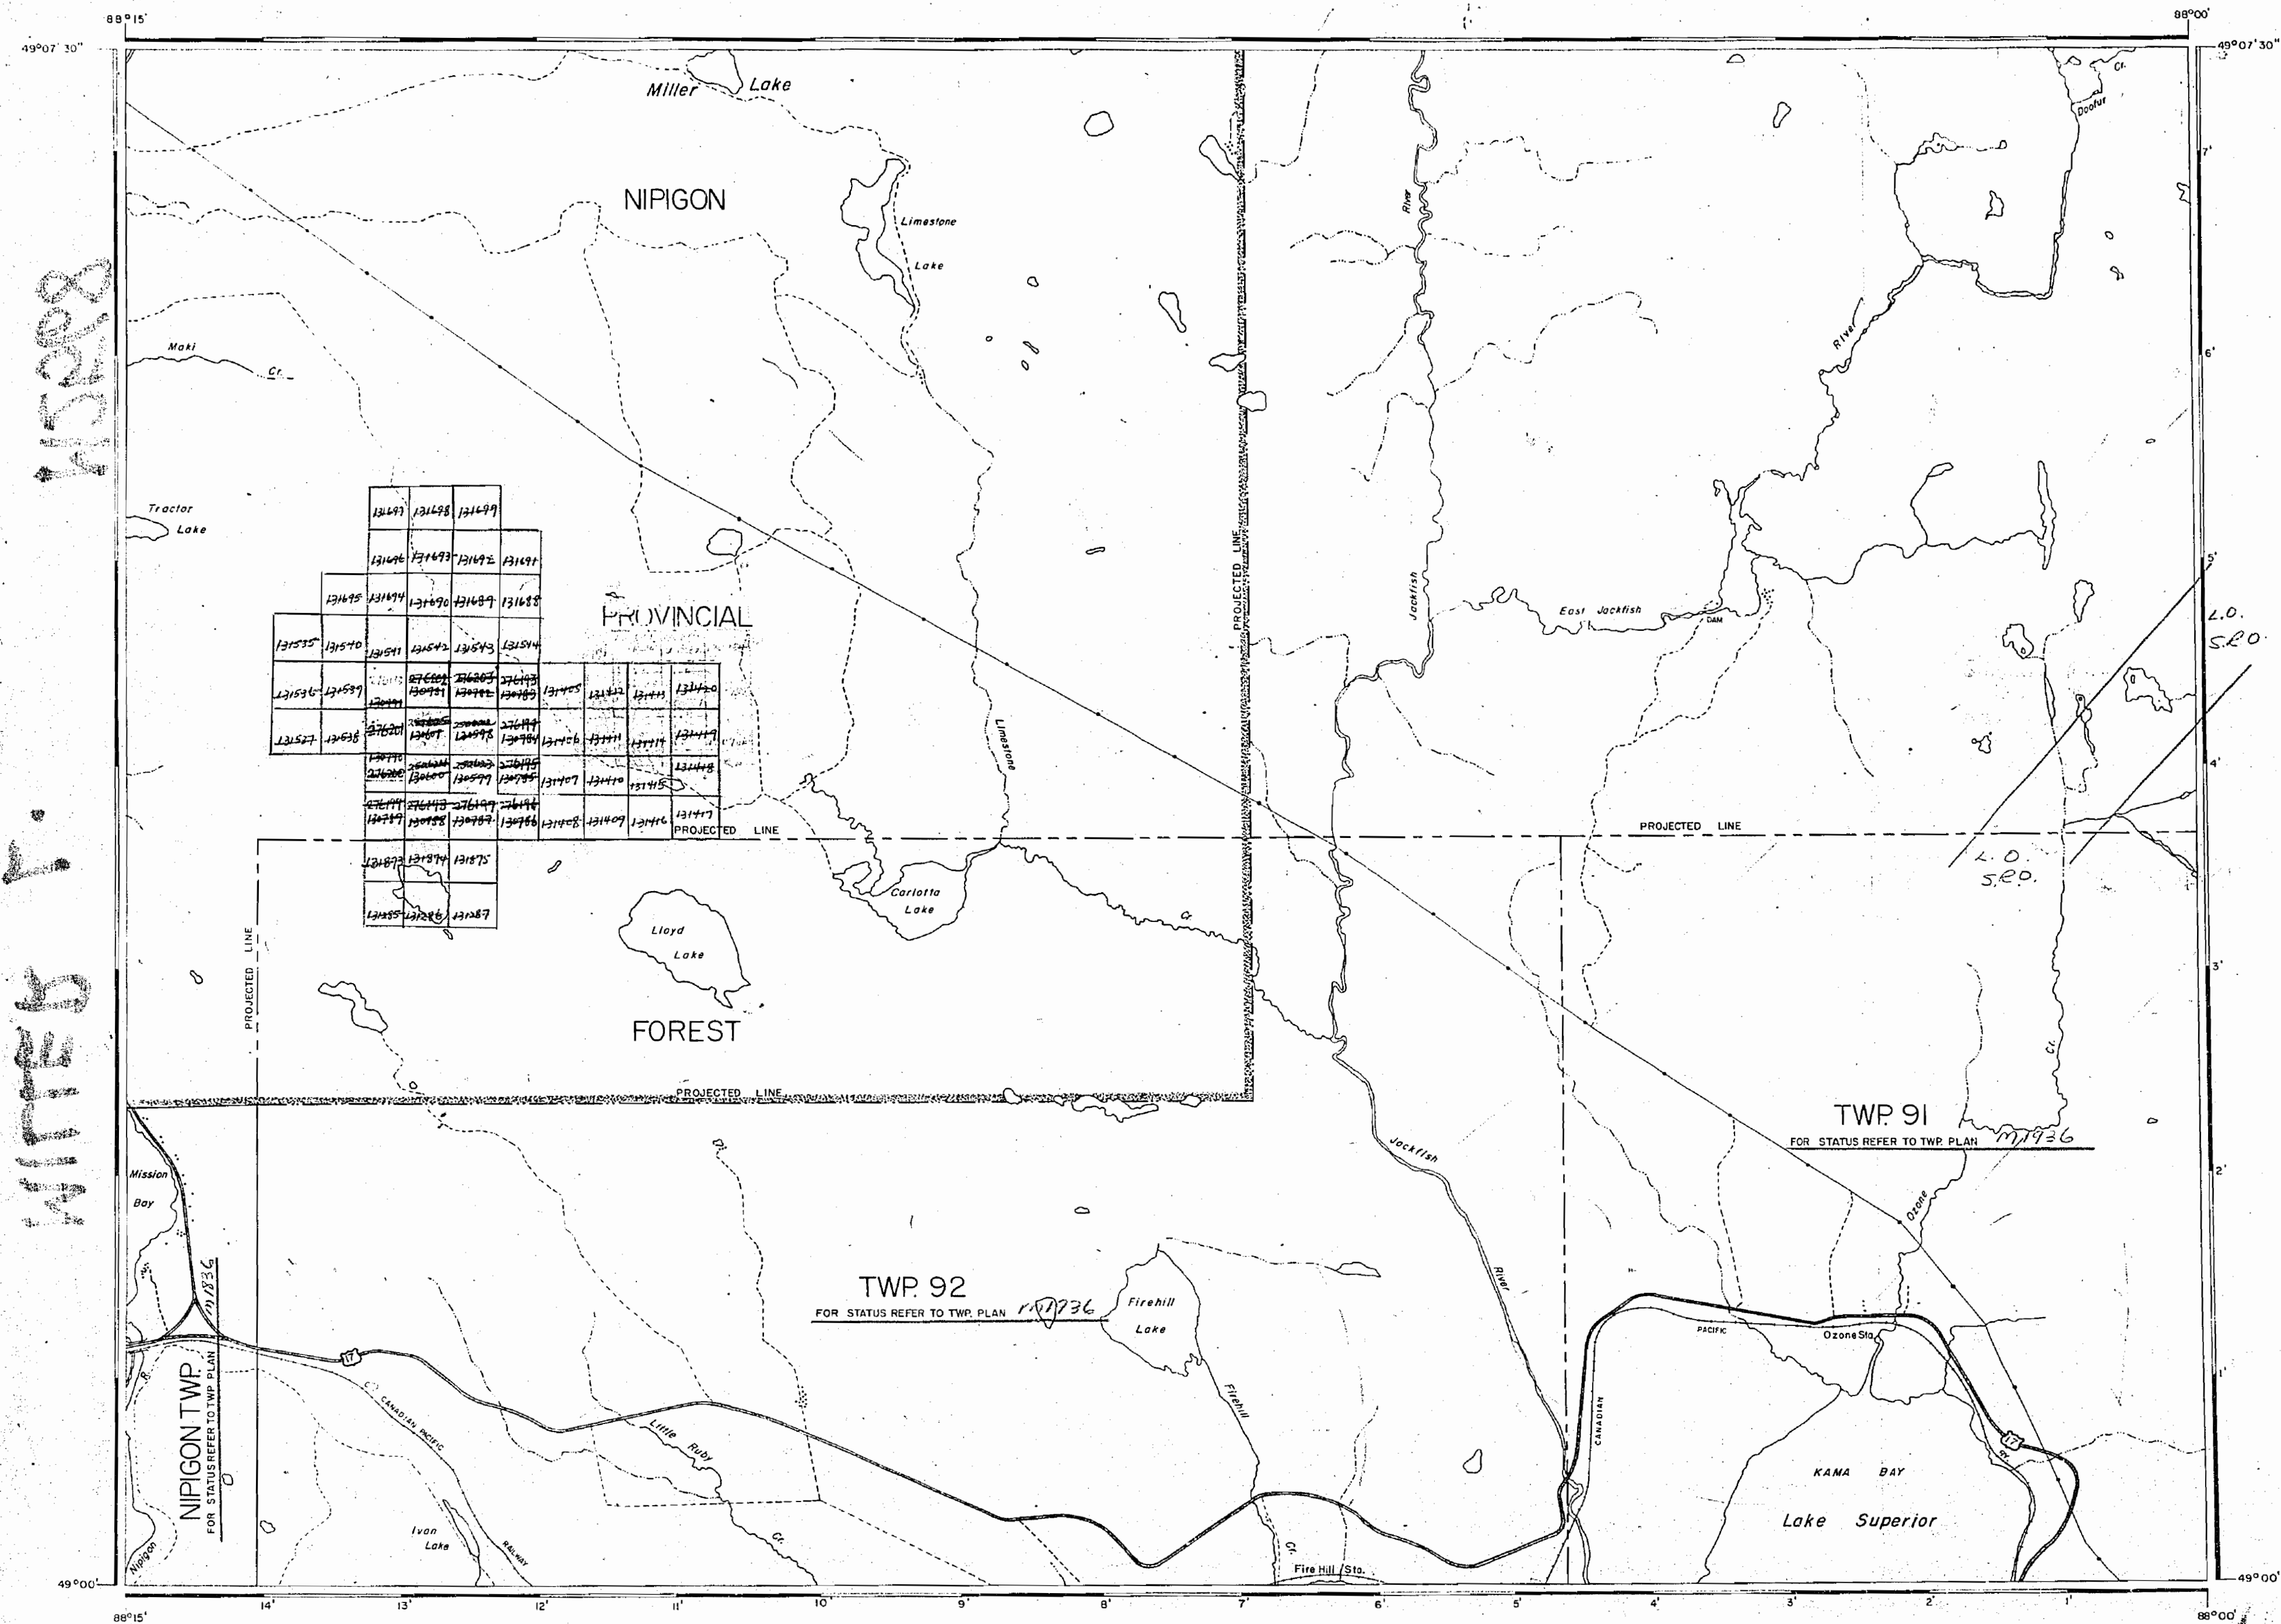

MILLER LAKE

DISTRICT OF
THUNDER BAY

PORT ARTHUR
MINING DIVISION

SCALE: 1-INCH = 40 CHAINS

LEGEND

PATENTED LAND
CROWN LAND SALE
LEASES
LOCATED LAND
LICENSE OF OCCUPATION
MINING RIGHTS ONLY
SURFACE RIGHTS ONLY
ROADS
IMPROVED ROADS
KING'S HIGHWAYS
RAILWAYS
POWER LINES
MARSH OR MUSKEG
MINES
CANCELLED

NOTES

400' Reserve around all Lakes and Rivers
to Dept. of Lands & Forests.

1958




PLAN NO. M. 2568

DEPARTMENT OF MINES

- ONTARIO -

2568

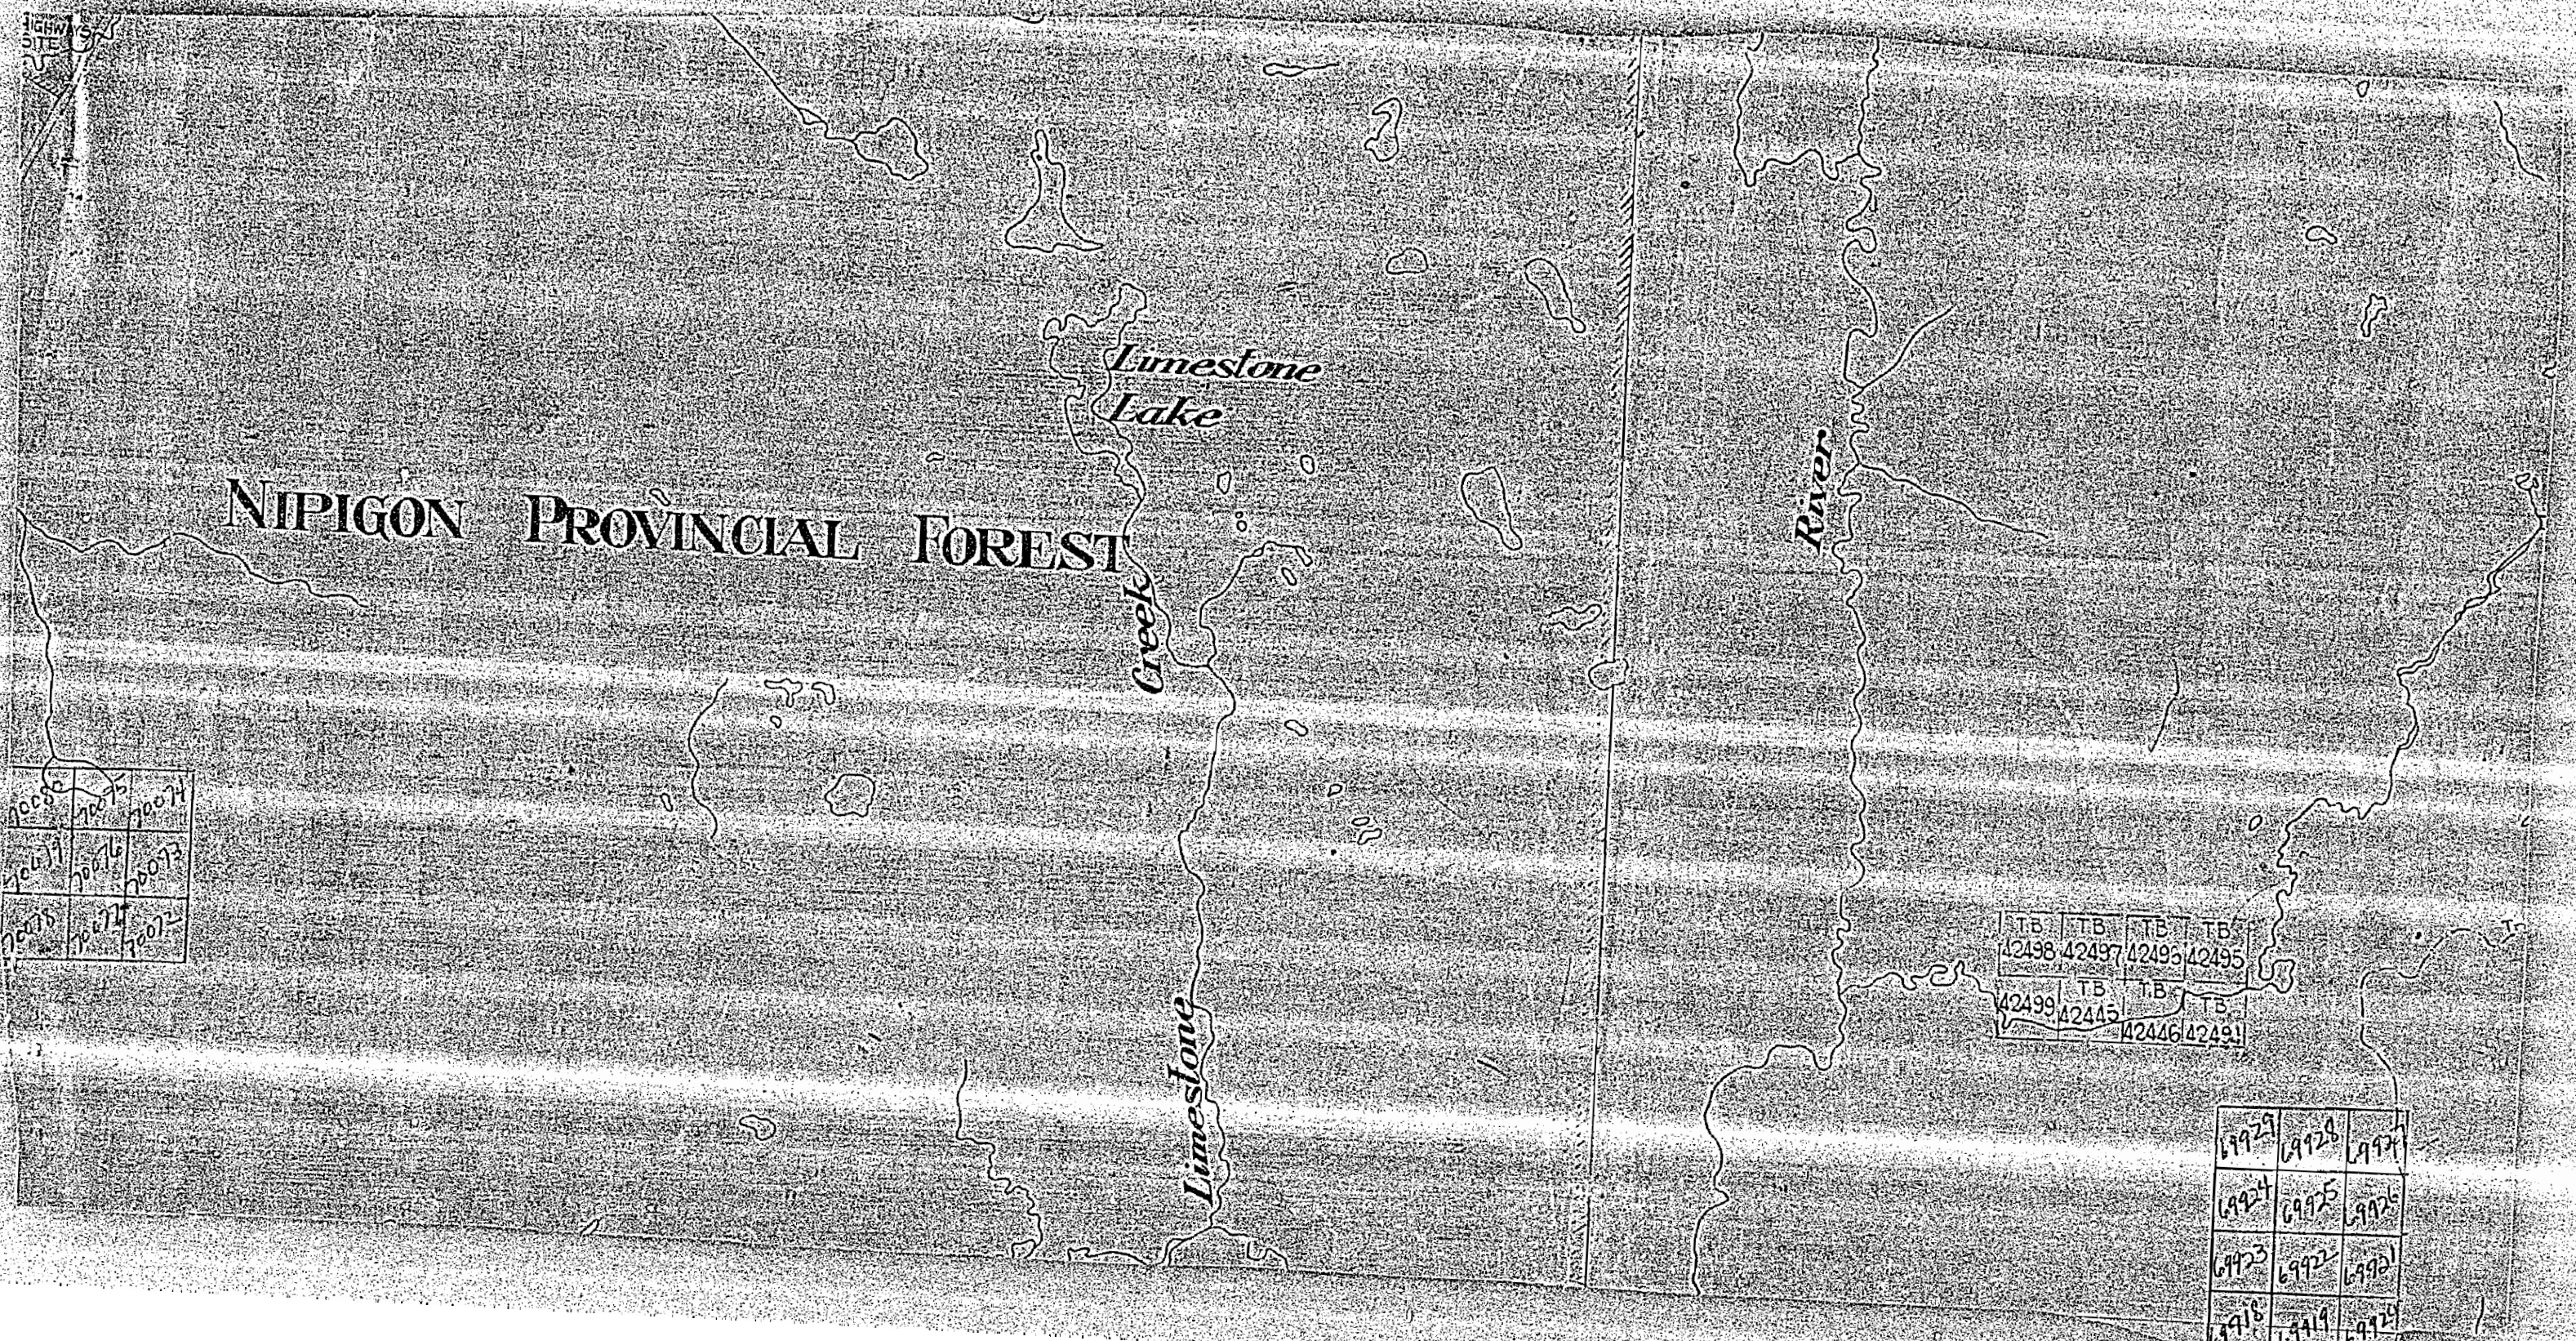

2568

Highways
SITE

NIPIGON PROVINCIAL FOREST

Limestone
Lake

Creek

Limestone


River

70075	70076	70077
70078	70079	70080
70081	70082	70083

TB 42498	TB 42497	TB 42496	TB 42495
42499	TB 42445	TB 42446	TB 42494

69929	69928	69927
69924	69925	69926
69923	69922	69921
69918	69919	69920


2568

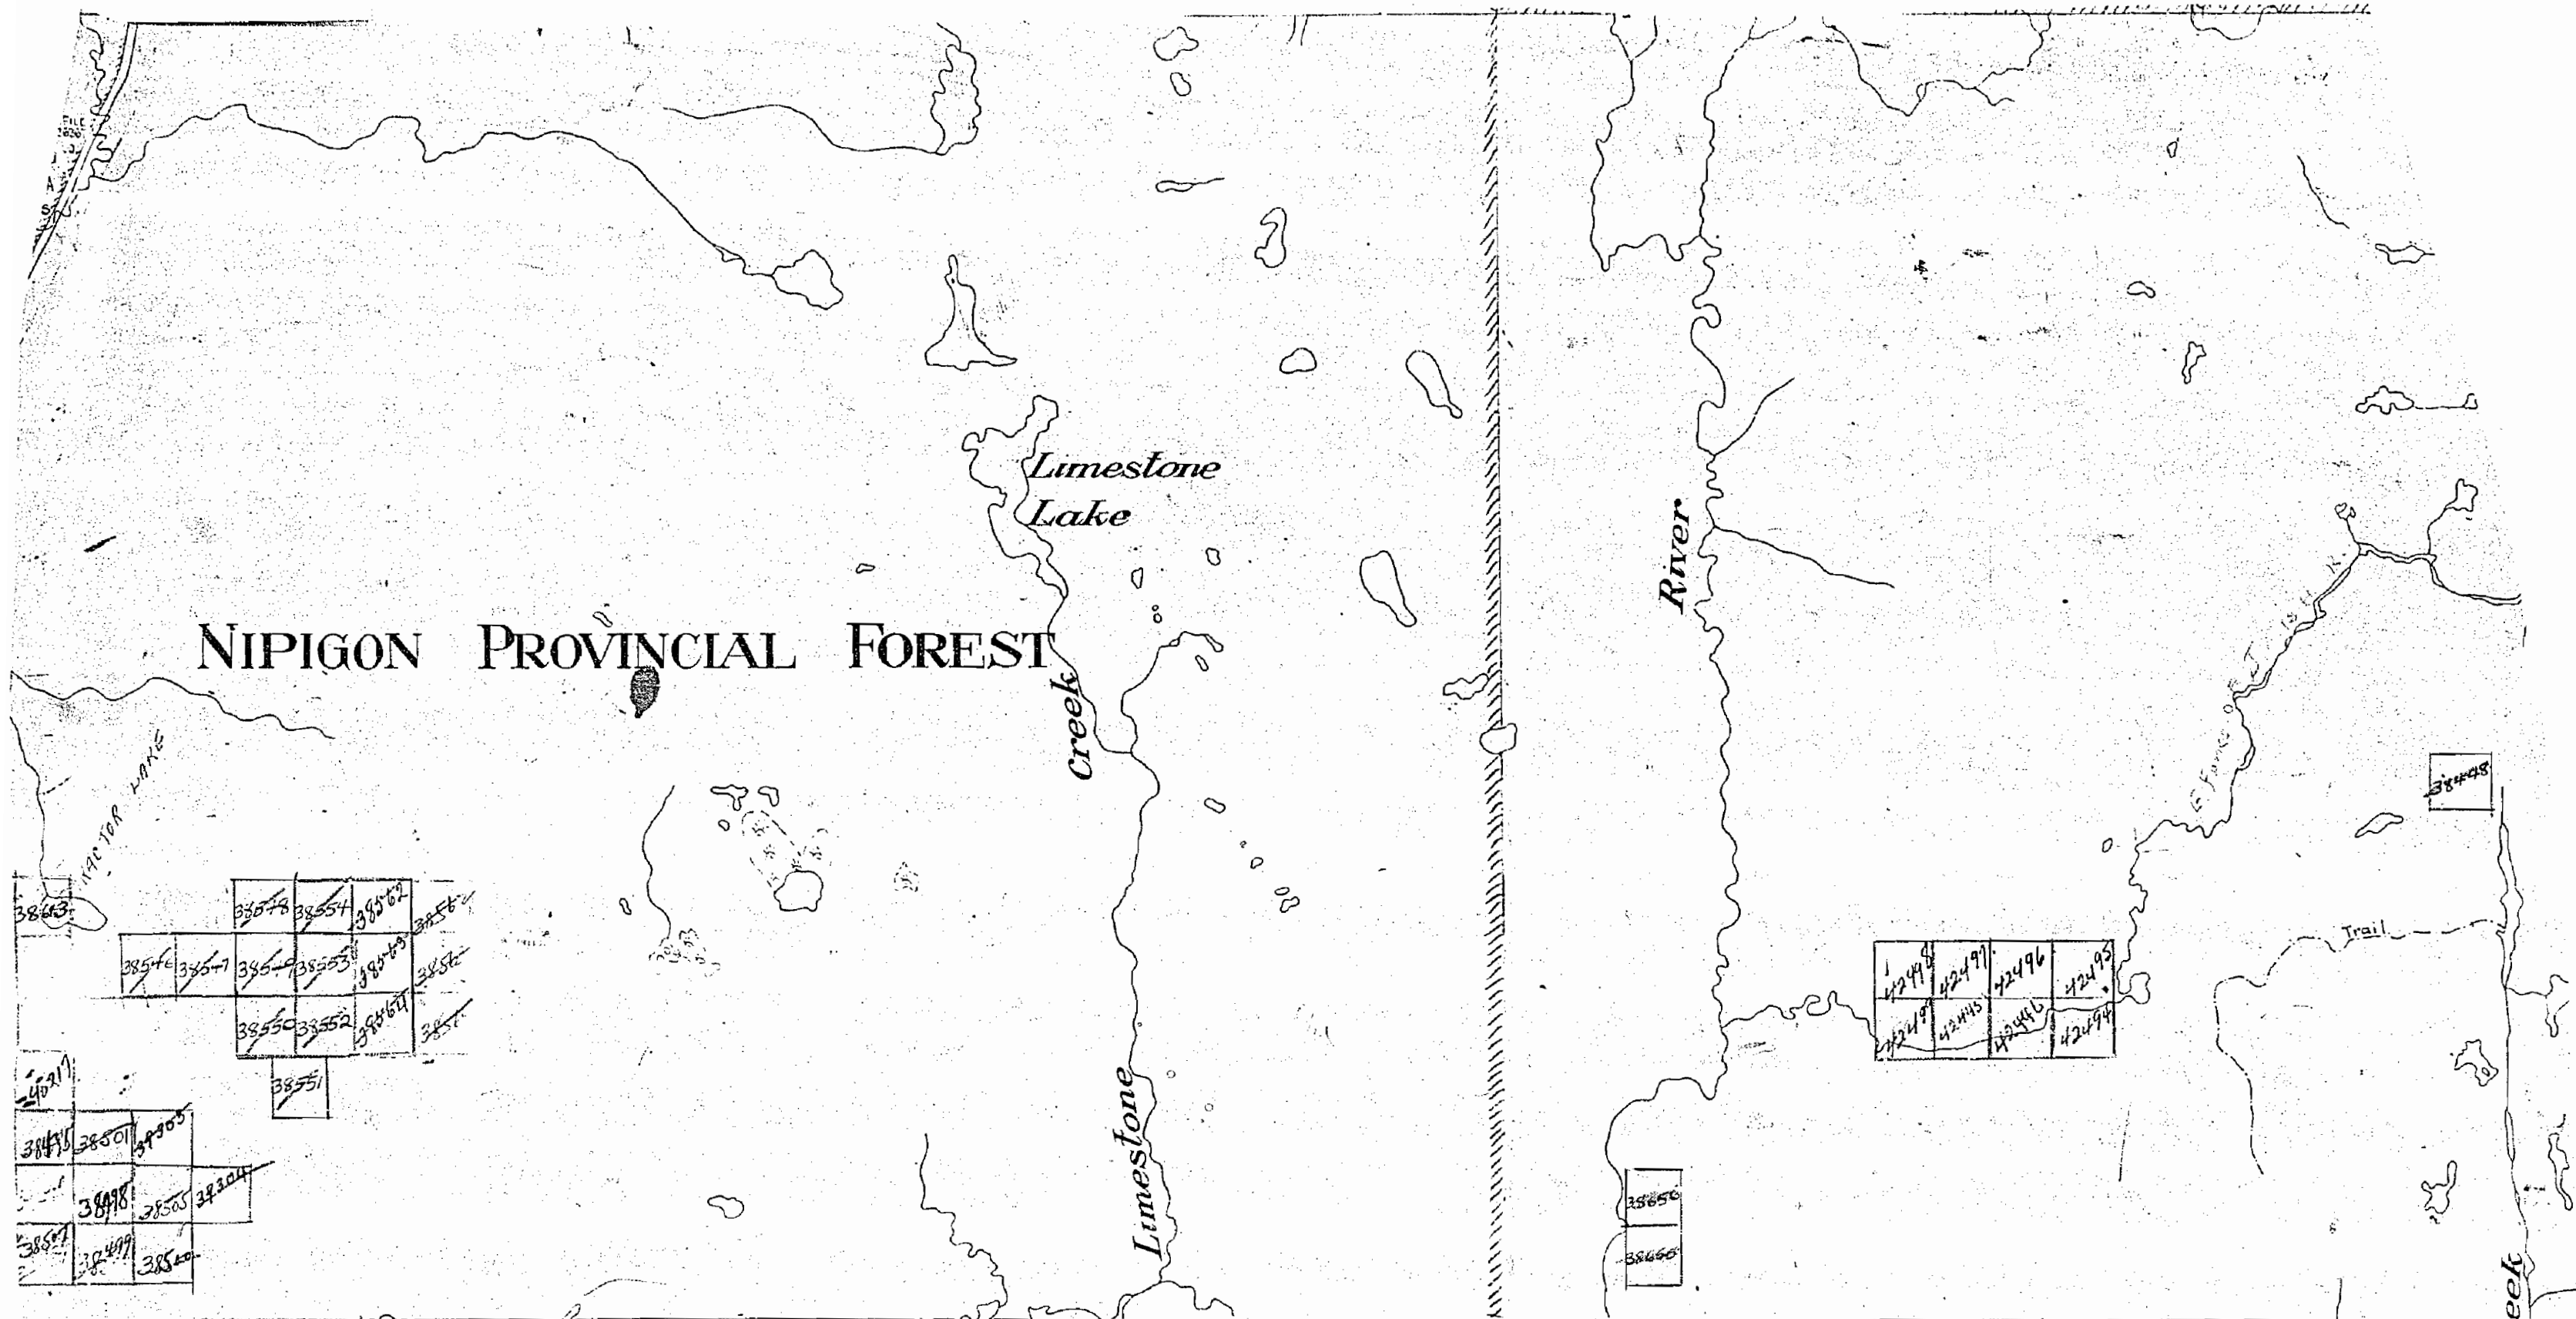

2568

12298

12334

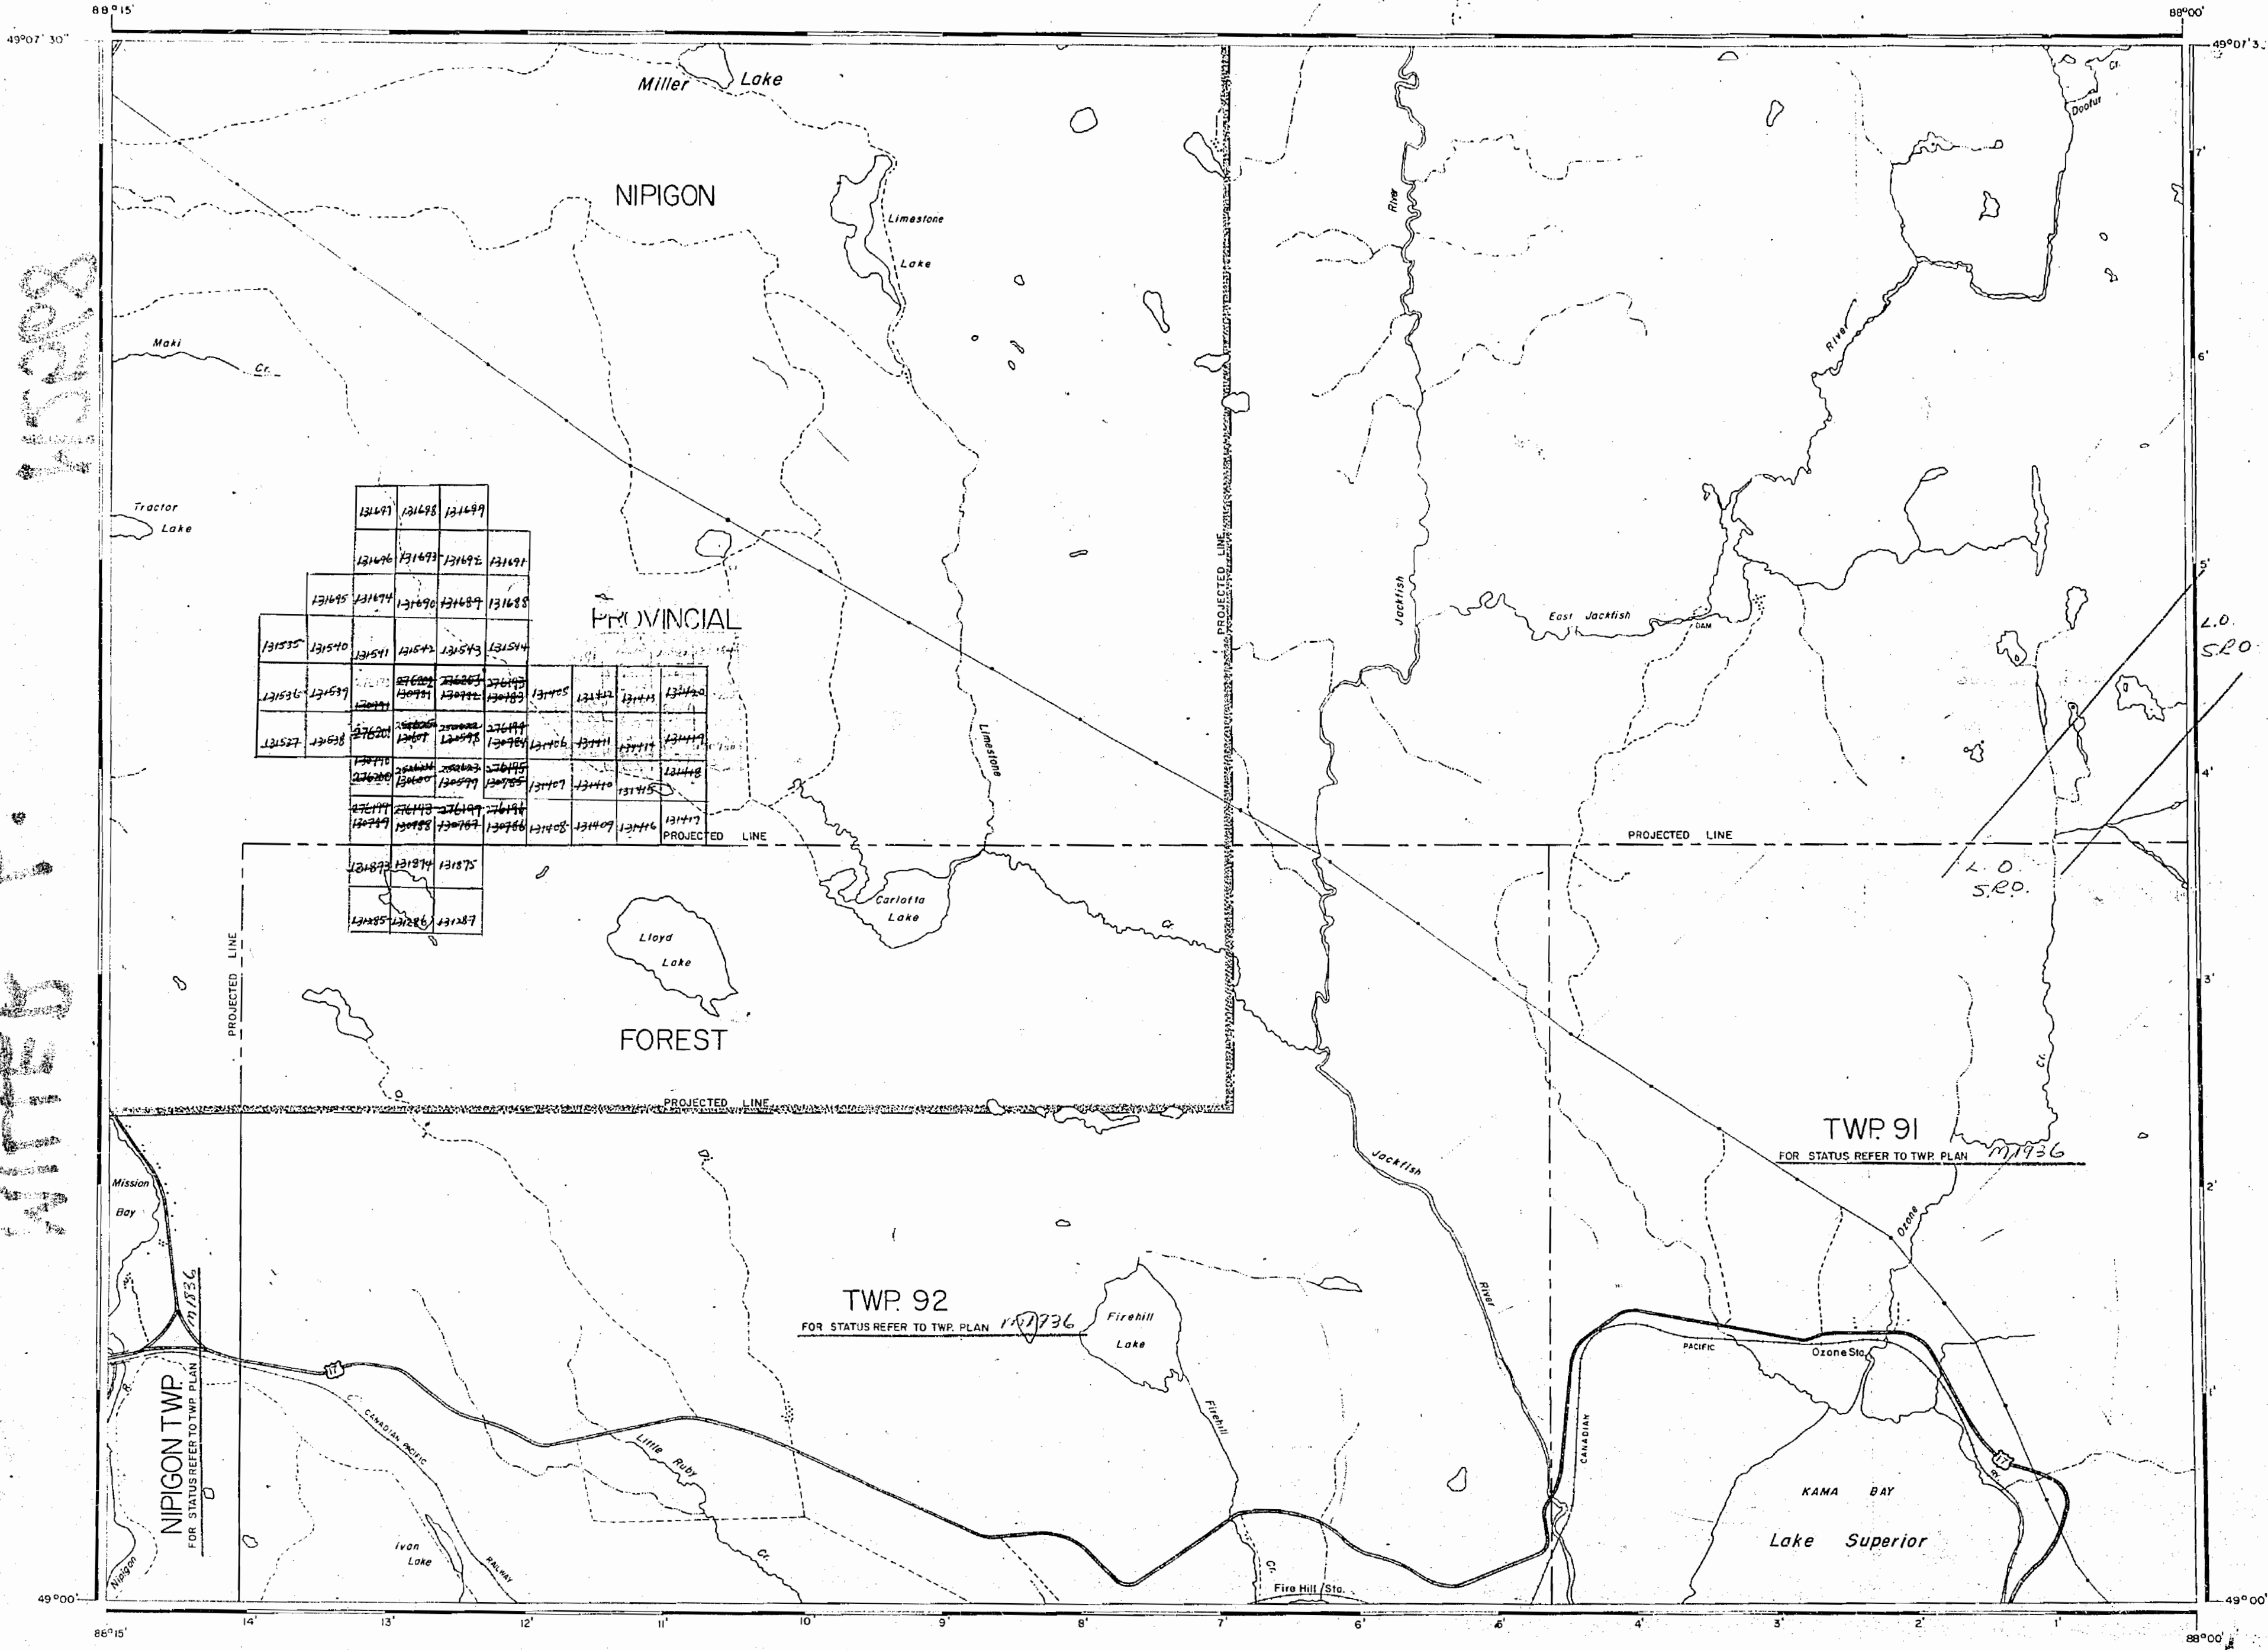

AREA OF
MILLER LAKE

DISTRICT OF
THUNDER BAY

PORT ARTHUR
MINING DIVISION

SCALE: 1-INCH = 40 CHAINS

LEGEND	
PATENTED LAND	(P)
CROWN LAND SALE	C.S.
LEASES	Loc
LOCATED LAND	LO
LICENSE OF OCCUPATION	LO
MINING RIGHTS ONLY	MRO
SURFACE RIGHTS ONLY	SRO
ROADS	
IMPROVED ROADS	
KING'S HIGHWAYS	
RAILWAYS	
POWER LINES	
MARSH OR MUSKEG	
MINES	
CANCELLED	

NOTES
400' Reserve around all Lakes and Rivers
to Dept. of Lands & Forests.


1958



PLAN NO. **M. 2568**

DEPARTMENT OF MINES
- ONTARIO -

2568

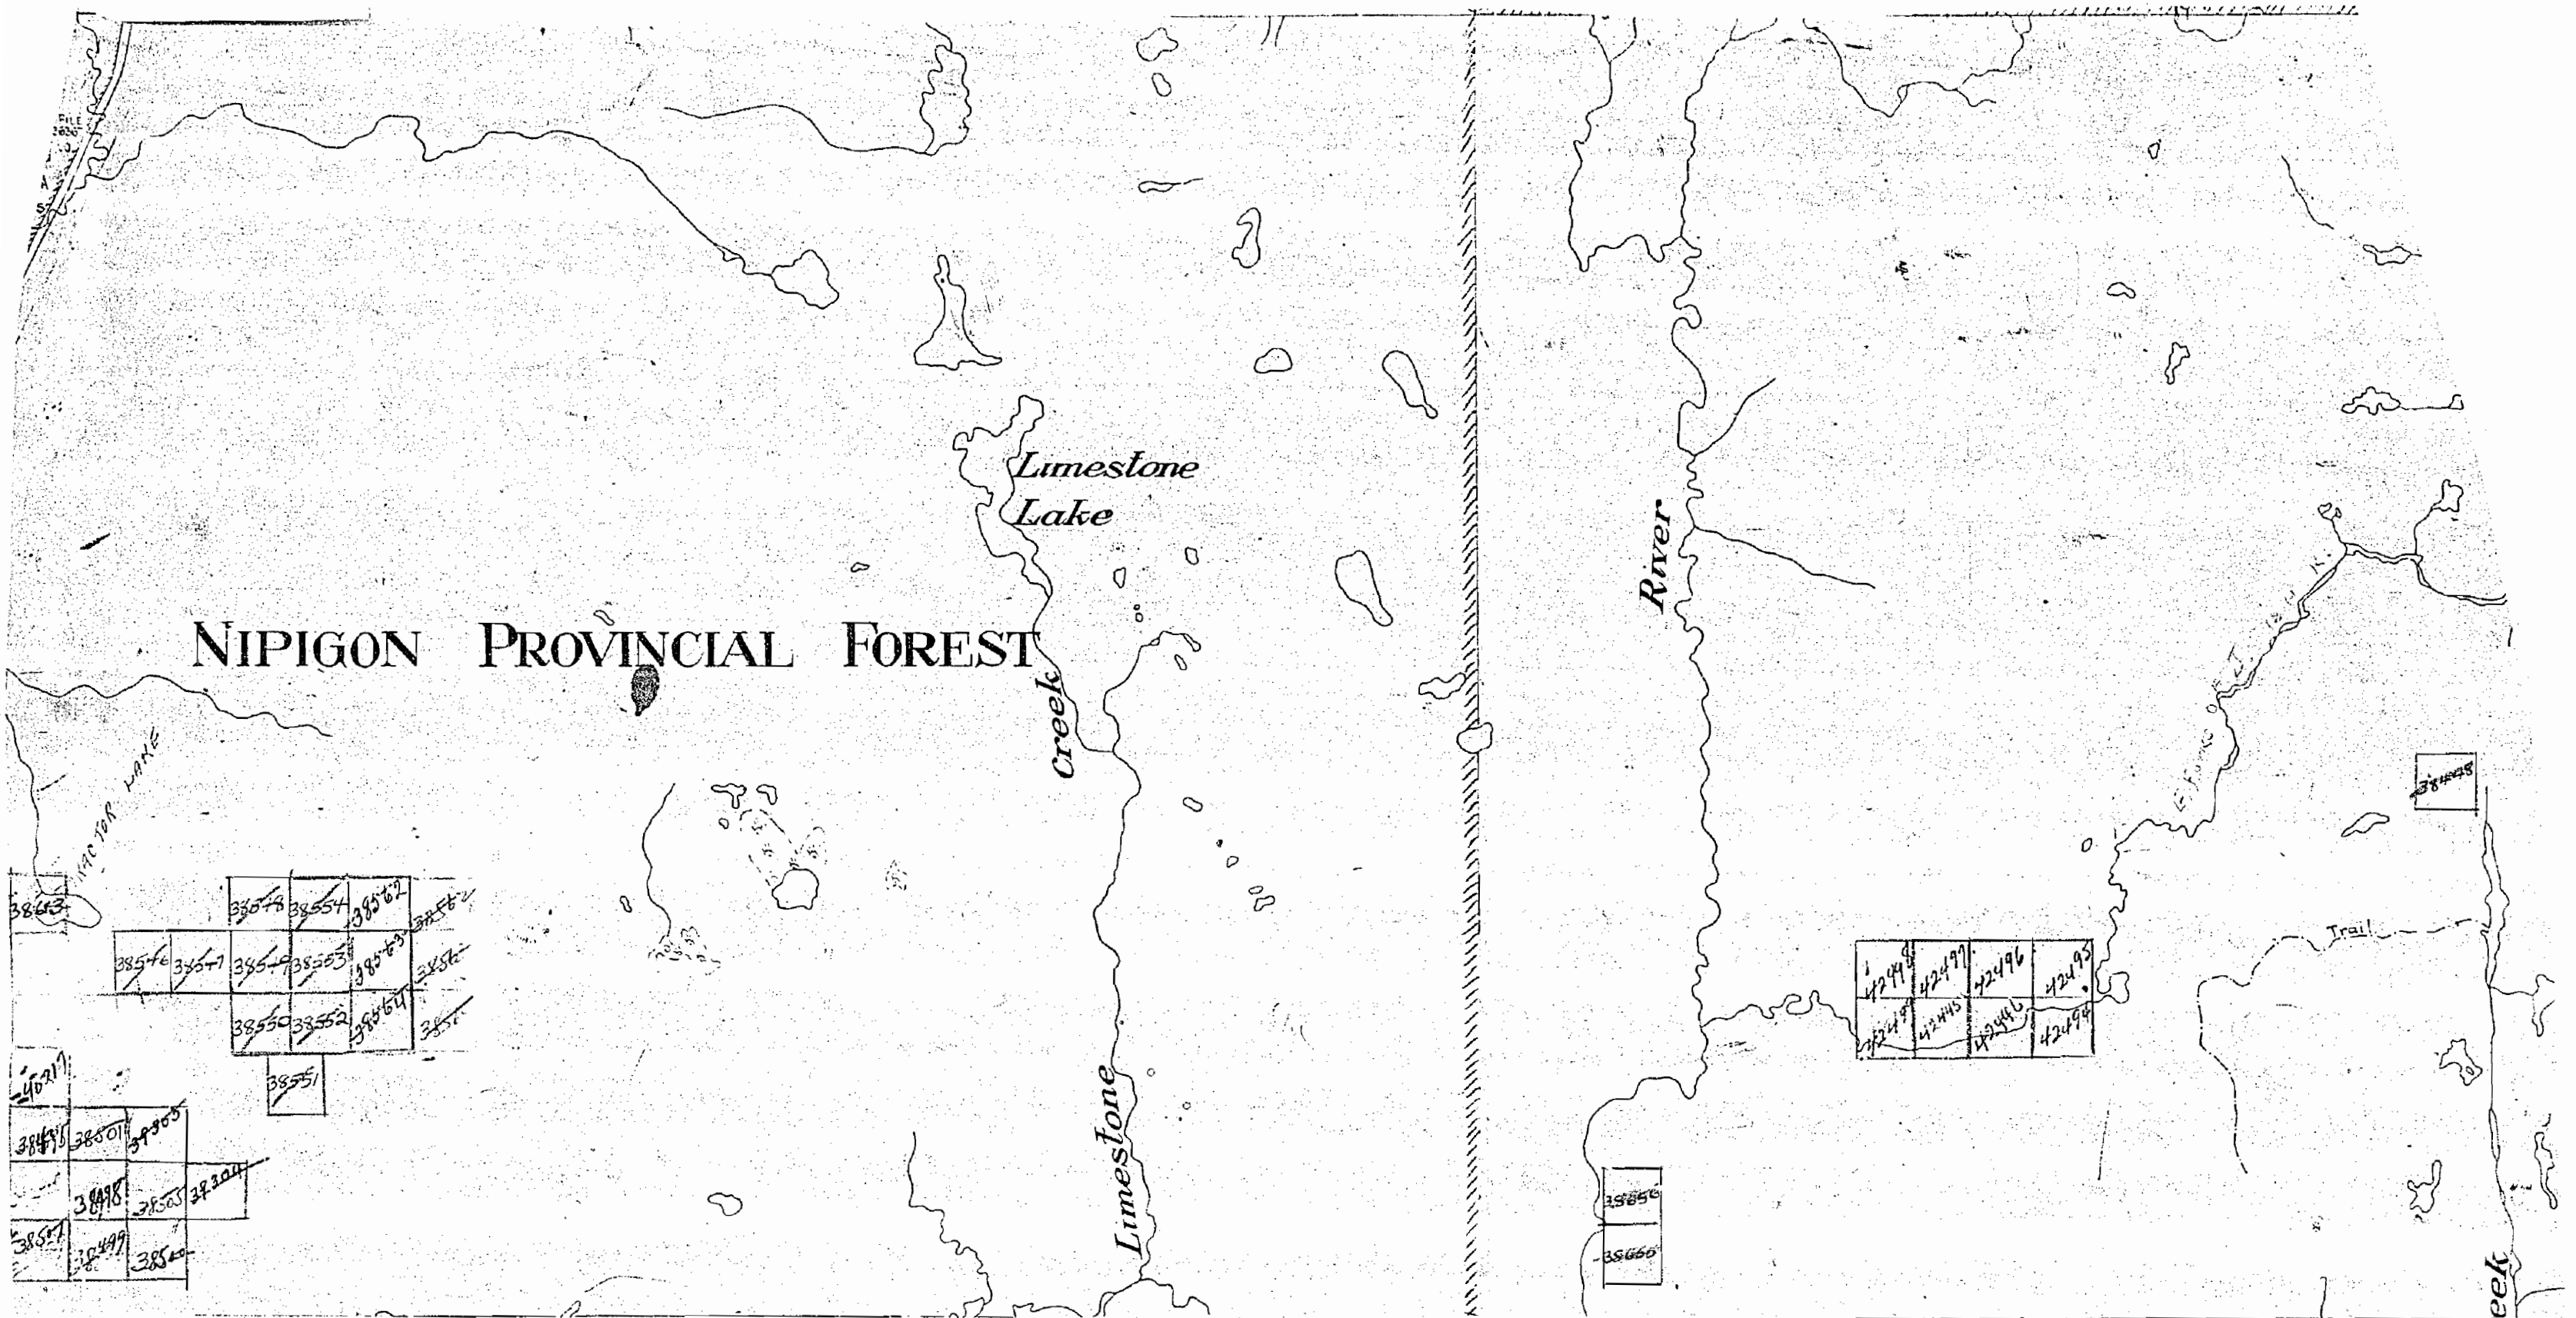

2568

HIGHWAYS
SITE

NIPIGON PROVINCIAL FOREST

Limestone
Lake

Creek

Limestone


River

70075	70076	70074
70079	70076	70073
70078	70077	70072


TB 42498	TB 42497	TB 42496	TB 42495
42499	TB 42445	TB 42446	TB 42493

69929	69928	69927
69924	69925	69926
69923	69922	69921
69918	69919	69920

2568

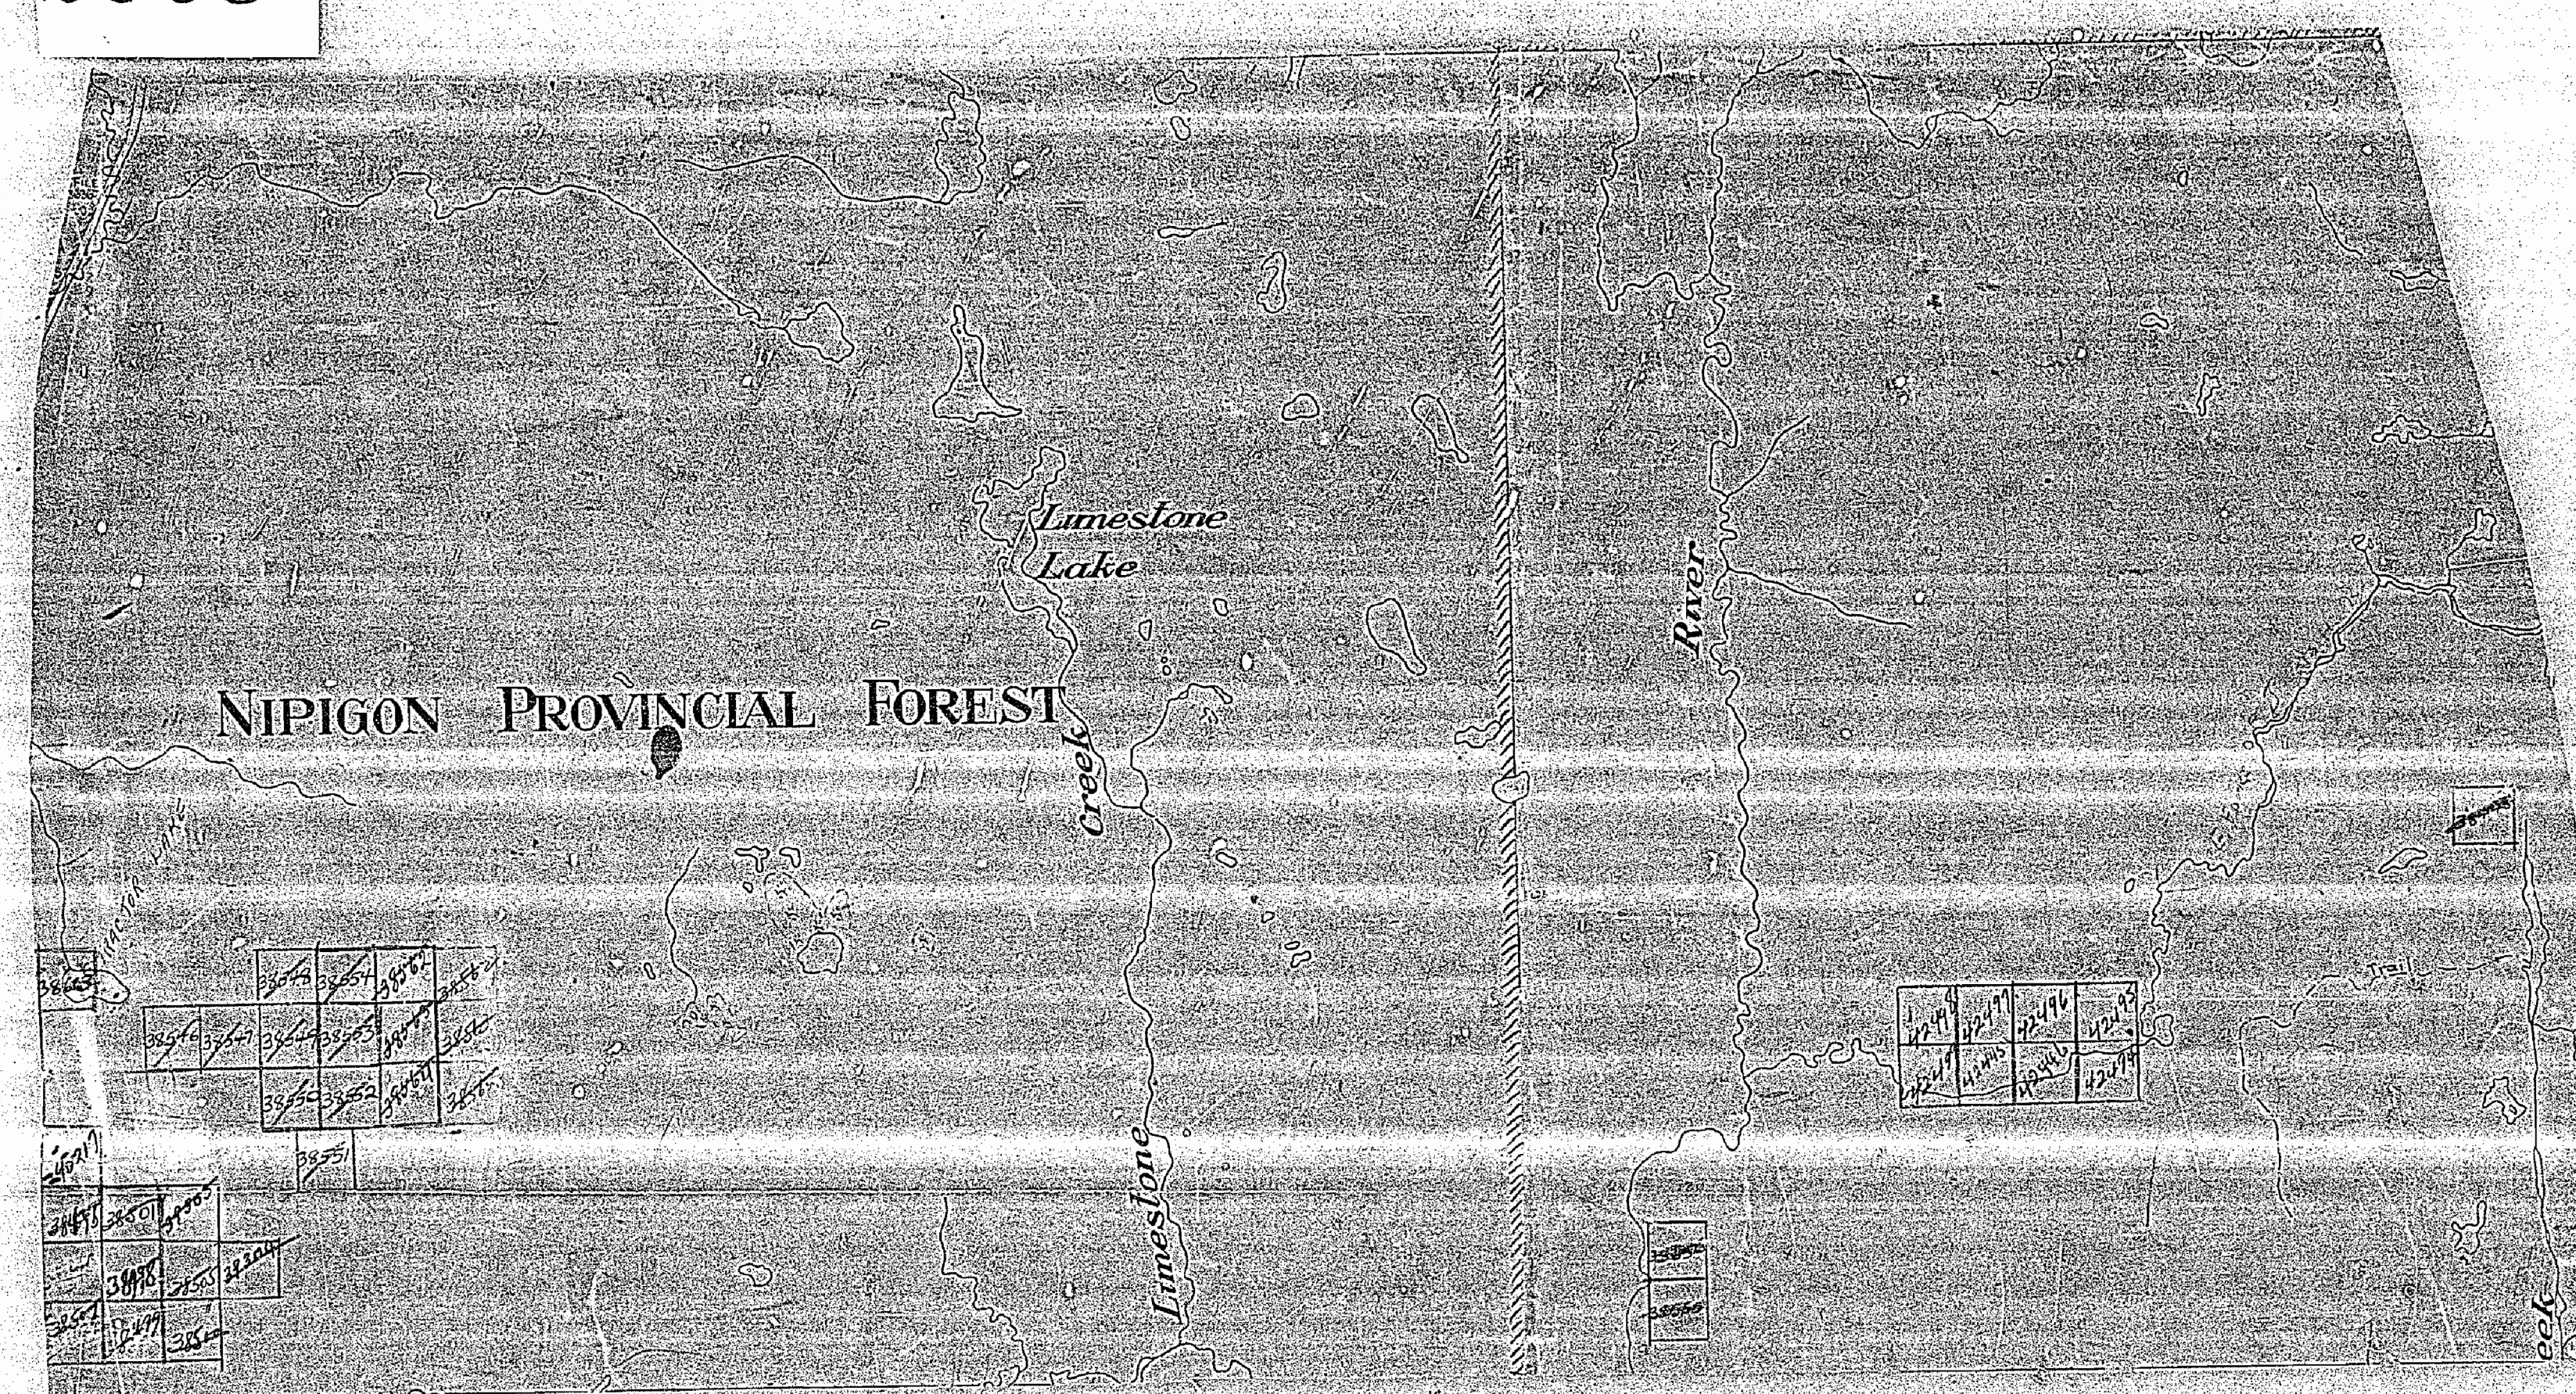

2568

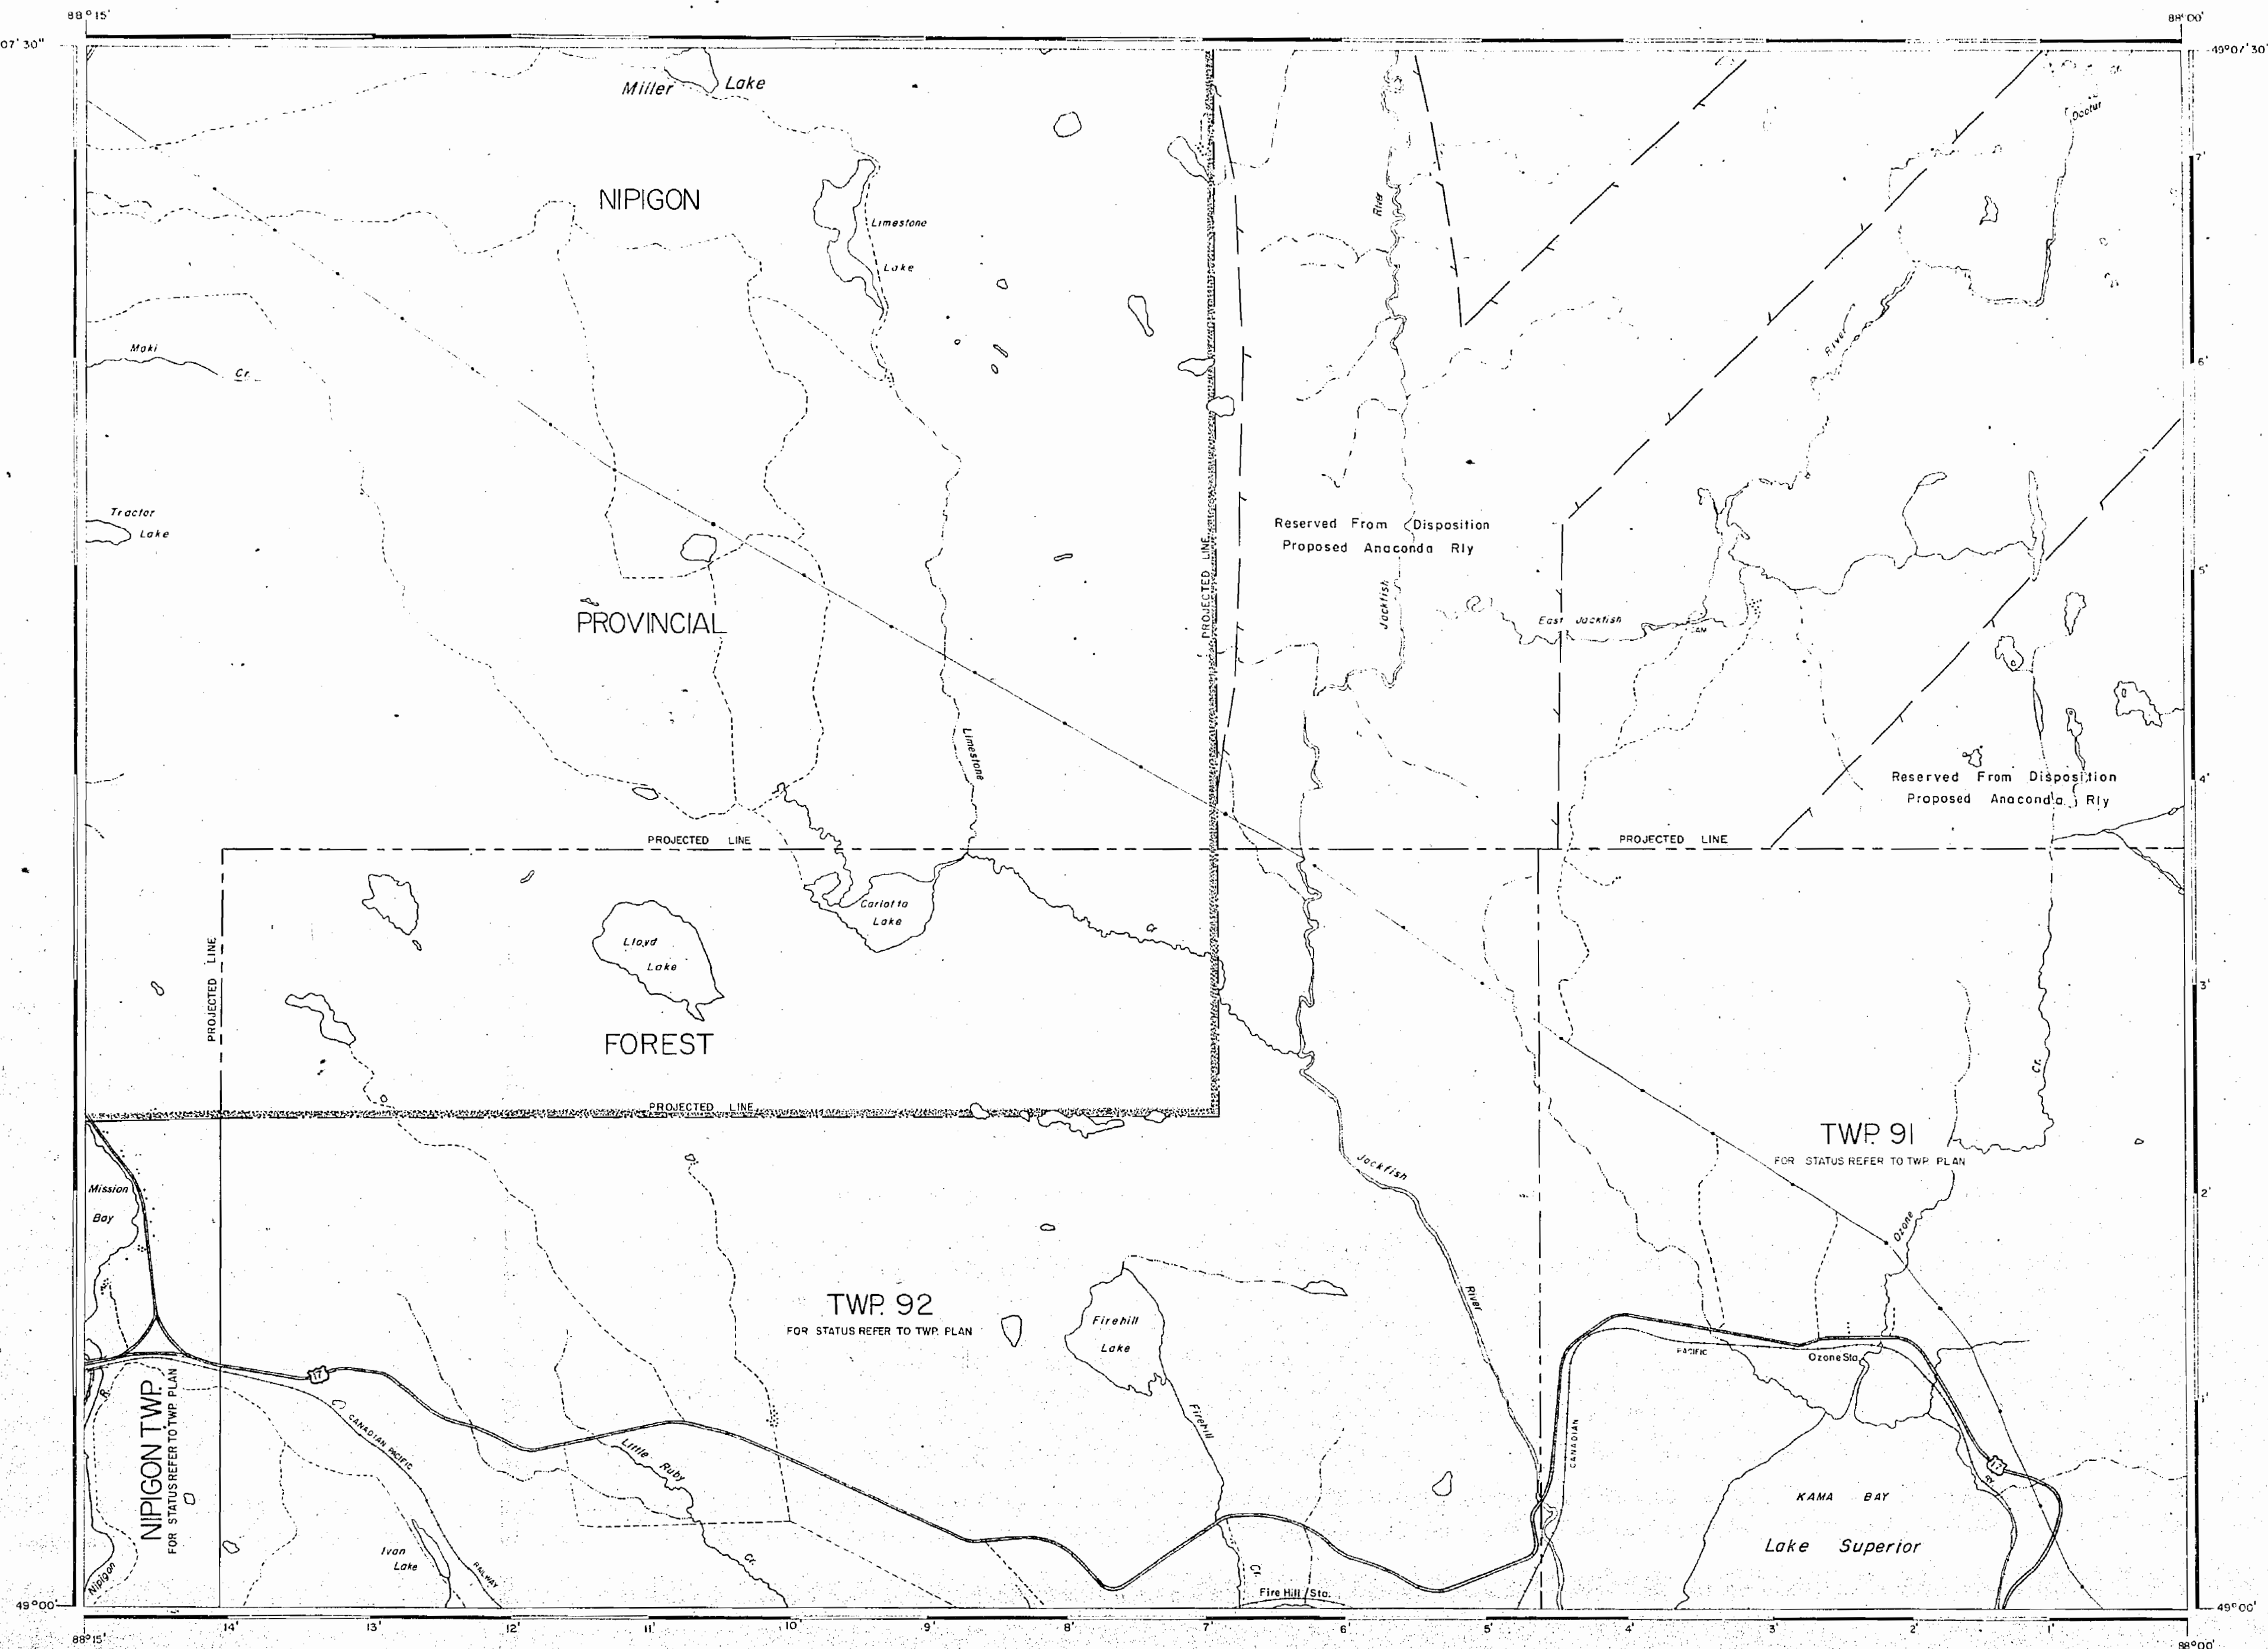

AREA OF

MILLER LAKE

DISTRICT OF
THUNDER BAYPORT ARTHUR
MINING DIVISION

SCALE: 1-INCH 40 CHAINS

LEGEND

PATENTED LAND	(P)
CROWN LAND SALE	CS
LEASES	(L)
LOCATED LAND	LO
LICENSE OF OCCUPATION	LO
MINING RIGHTS ONLY	MRO
SURFACE RIGHTS ONLY	SR
ROADS	---
IMPROVED ROADS	---
KING'S HIGHWAYS	---
RAILWAYS	---
POWER LINES	---
MARSH OR MUSKEG	---
MINES	---
CANCELLED	---

NOTES

400' Reserve around all Lakes and Rivers
to Dep't of Lands & Forests.

SURFACE RIGHTS ONLY reserved on land
indicated thus to the Anaconda
Iron Ore (Ontario) Ltd. L&F File 165414

1962

PLAN NO. M. 2568

DEPARTMENT OF
- ONTARIO

REFERENCES

HIGHWAYS


RAILWAYS

TRANSMISSION LINES

SAND & GRAVEL

NOTES

INSET

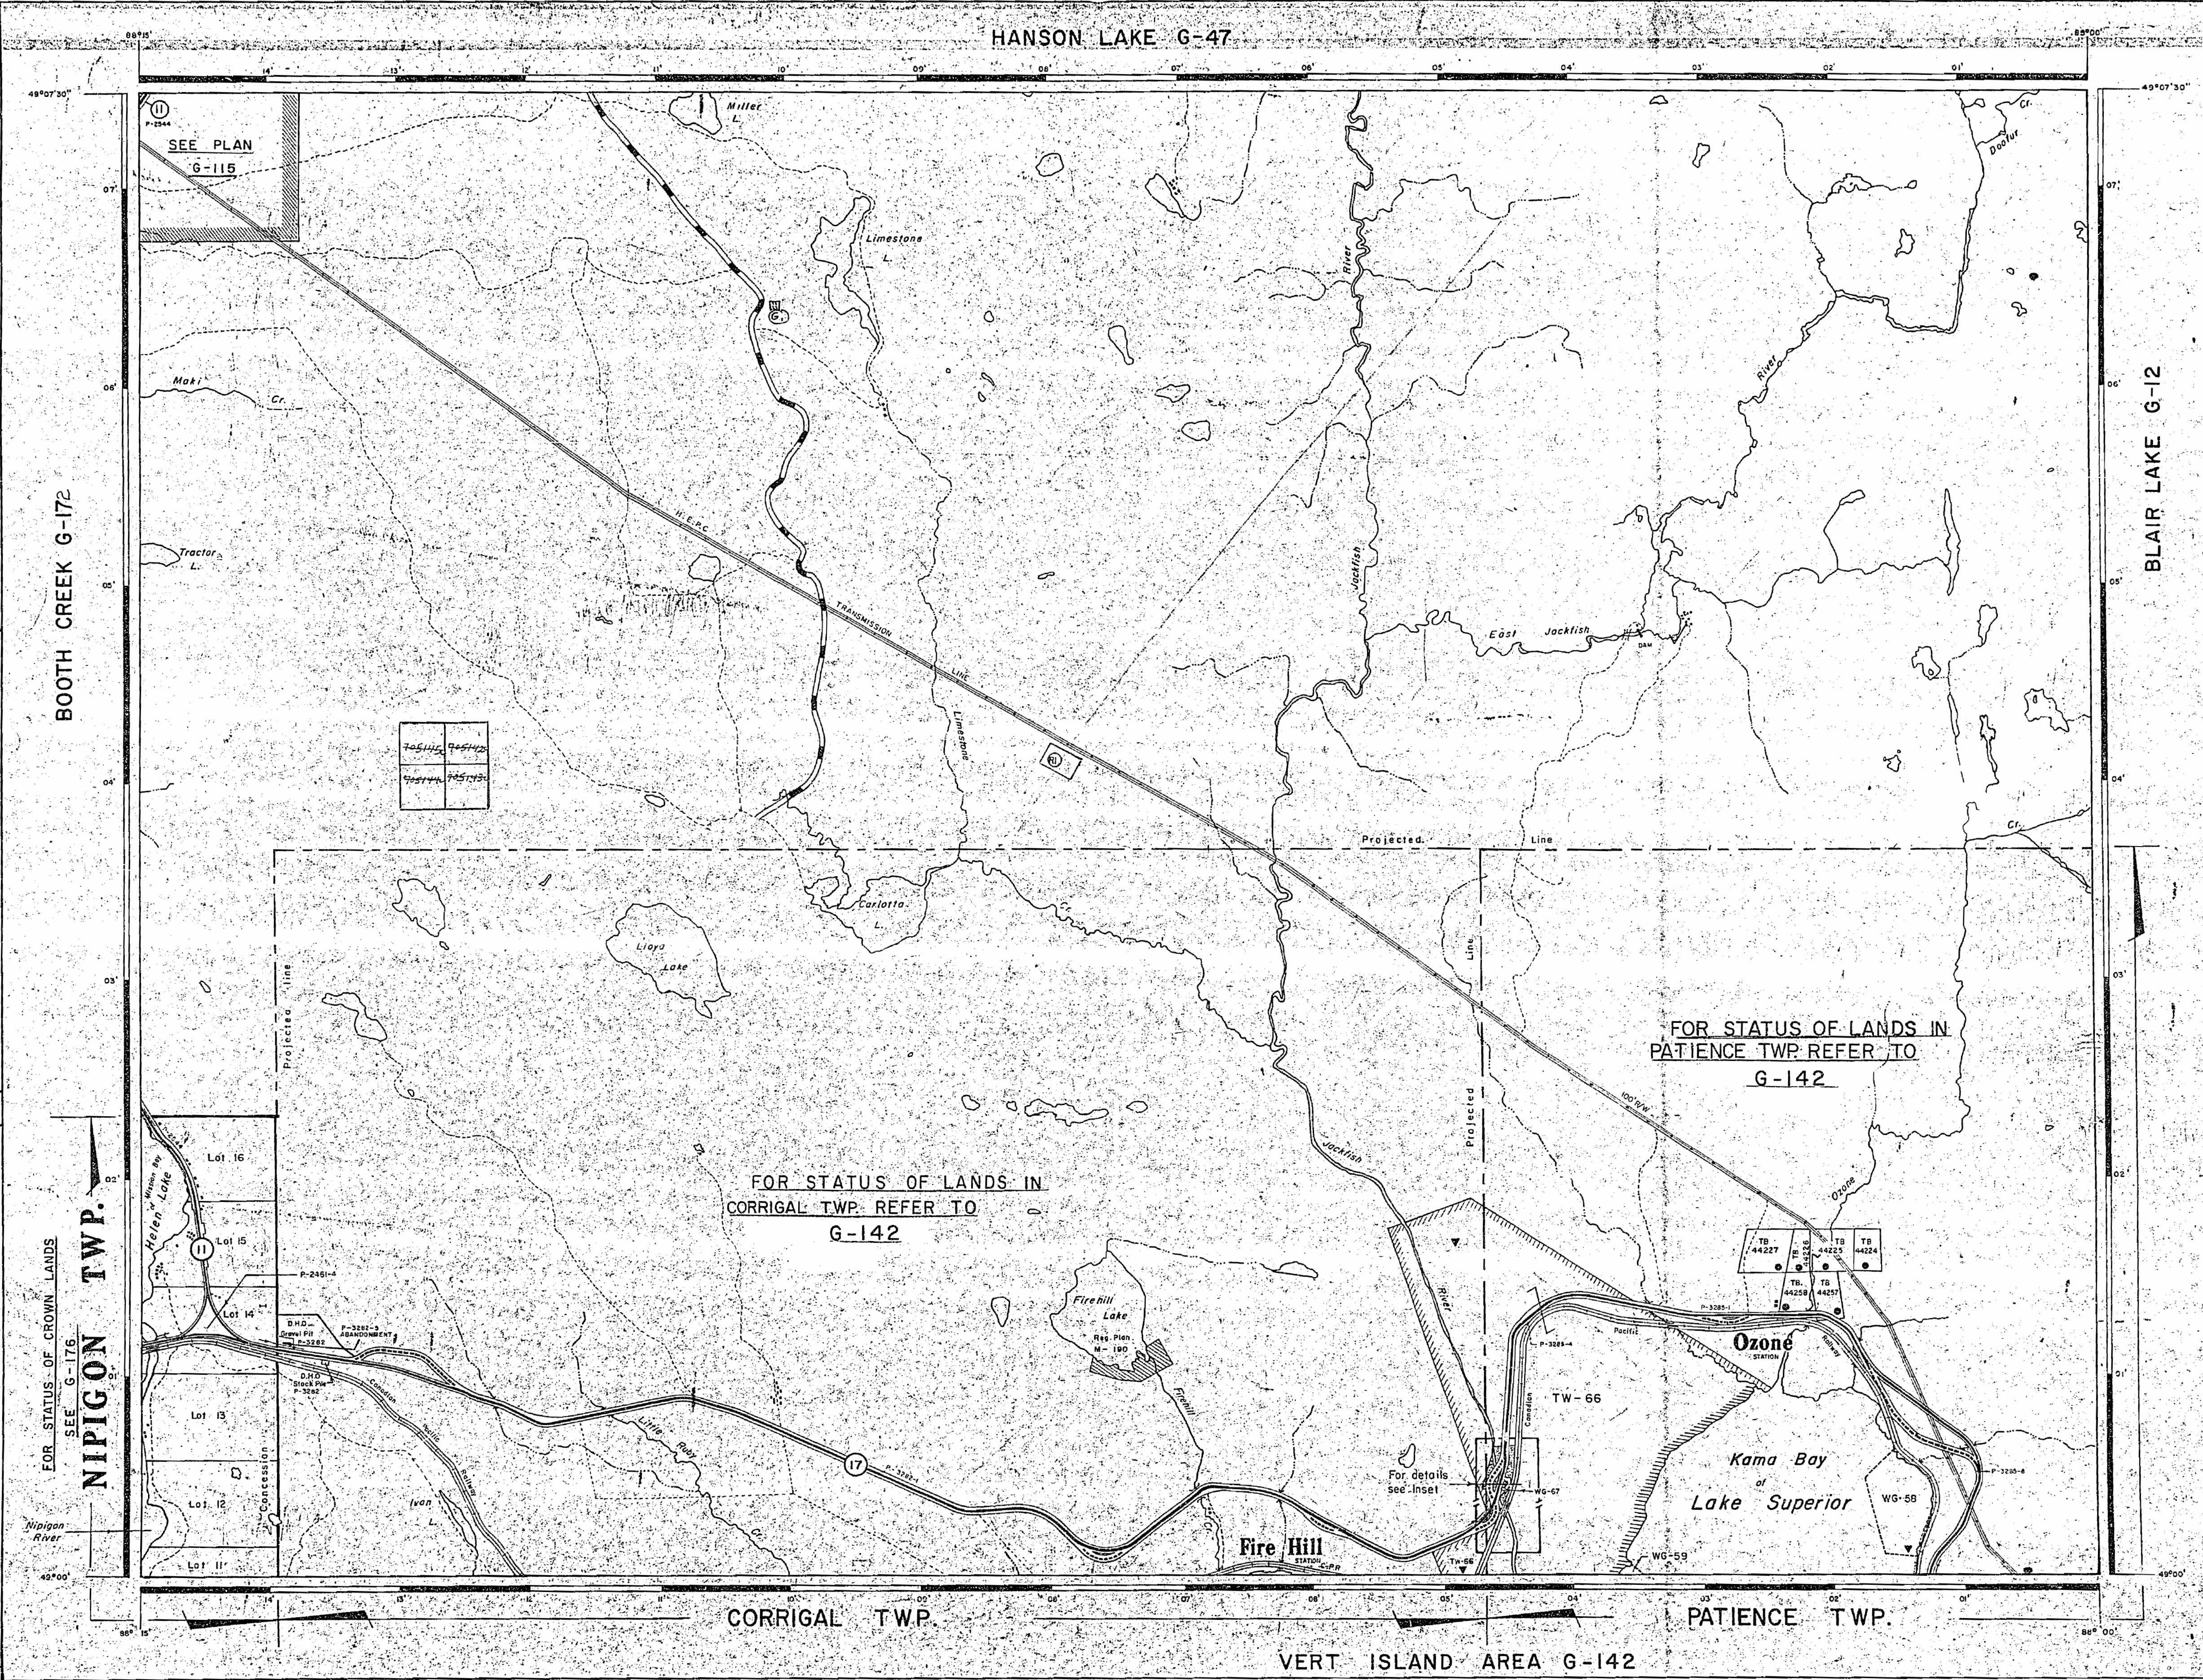

REFERENCES

TOPOGRAPHY

SURVEYS

LEGEND

DISPOSITION OF CROWN LANDS

SCALE: 1 INCH = 40 CHAINS

MILLER LAKE

AREA

DATE: MARCH 1981

Number: G-86

DATE OF ISSUE
SEP 08 1997
PROVINCIAL RECORDING
OFFICE - SUDBURY