

MERRITT TWP.

THE TOWNSHIP
OF

MONGOWIN

DISTRICT OF SUDBURY
SUDBURY MINING
DIVISION

SCALE : 1 INCH TO 40 CHAINS

LEGEND


PATENTED LAND	(P)
CROWN LAND SALE	(S)
LICENSE OF OCCUPATION	(L.O.)
CROWN LEASE	(C.L.)
LOCATED LAND	(Loc.)
POWER TRANSMISSION LINE	—
PAVED ROADS	—
ROADS	—
RAILWAYS	—

NOTES

Land under Lake Huron withdrawn from
staking by Order in Council dated
April 30, 1912.

Islands in Lake Huron
withdrawn from staking
Nov. 3/26 Sect. 39 Sub. (3)

McKINNON TWP

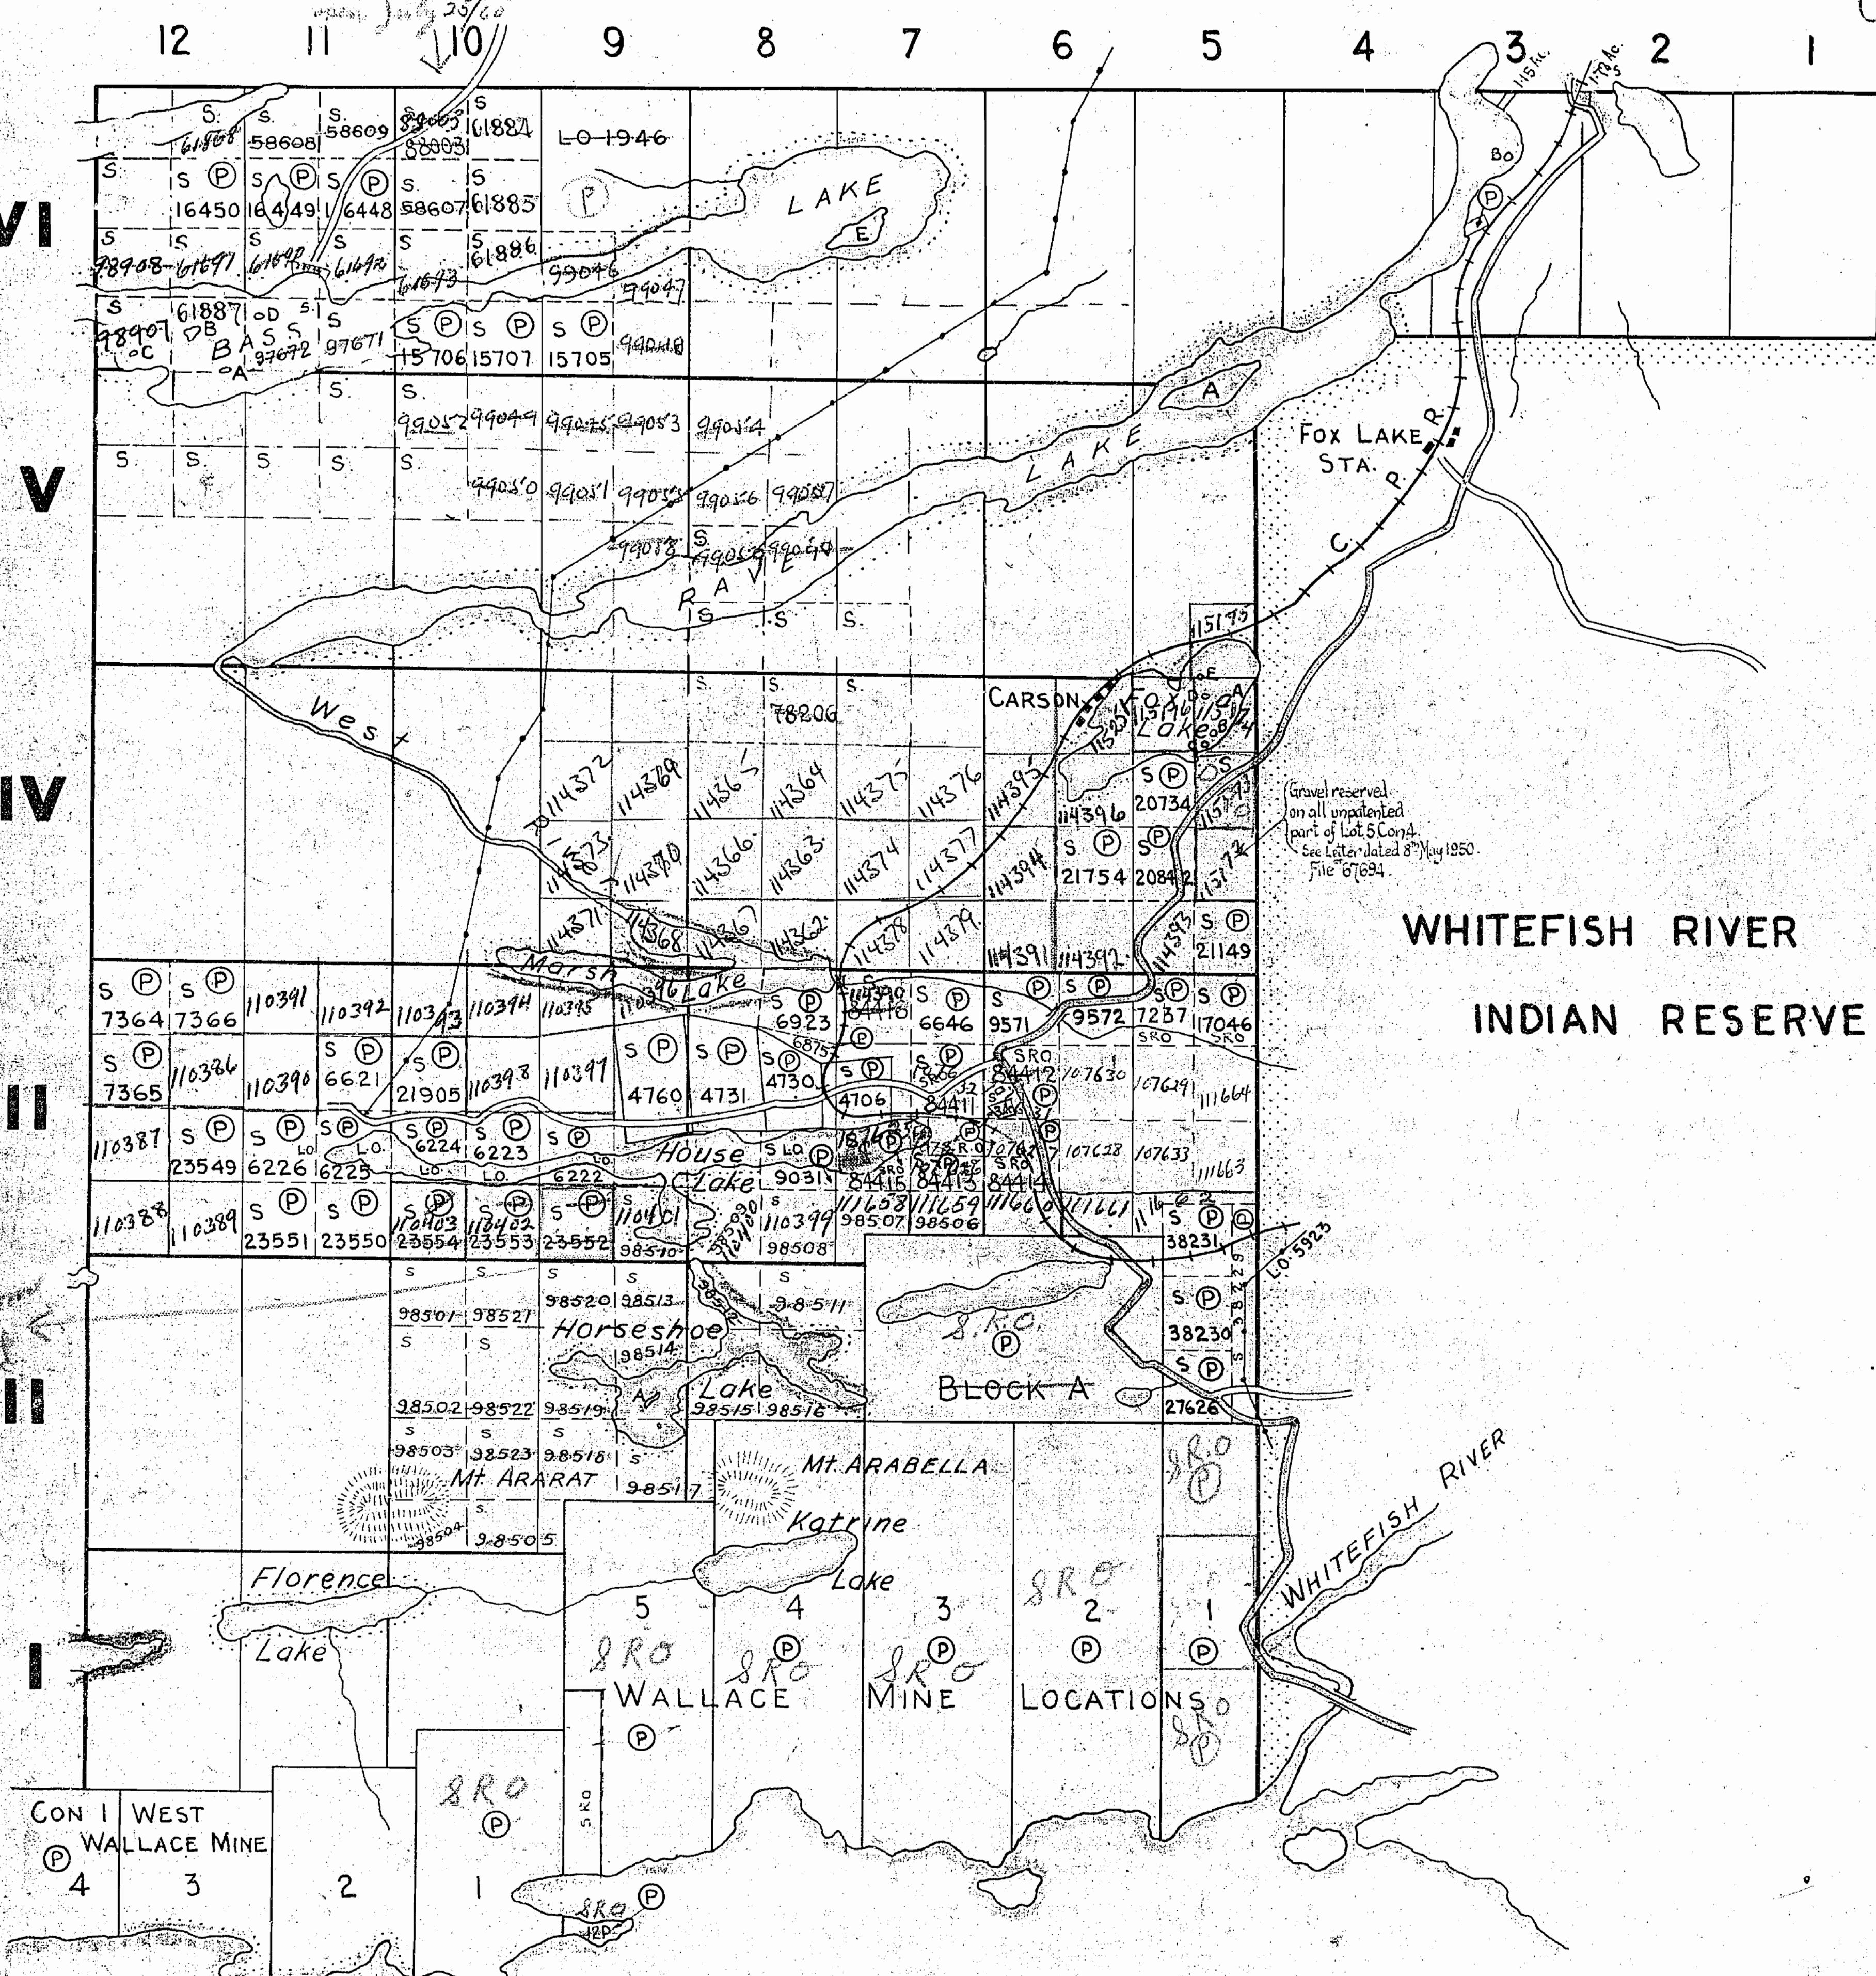

LAKE HURON

Surface reservations 400' wide by Dept. of L & F
secure horizon thus

M871

DEPARTMENT OF MINES
ONTARIO

THE TOWNSHIP
OF

MONGOWIN

DISTRICT OF SUDBURY
SUDBURY MINING
DIVISION

SCALE: 1 INCH TO 40 CHAINS

LEGEND

PATENTED LAND	(P)
CROWN LAND SALE	(S)
LICENSE OF OCCUPATION	(LO)
CROWN LEASE	(L)
LOCATED LAND	(Loc.)
POWER TRANSMISSION LINE	—
PAVED ROADS	—
ROADS	—
RAILWAYS	—

NOTES


Plt.
LOT 5 Con of Mungo River
in sec 21/3 S.D. File # 38696

PT OF LOCATION
OLD WALLACE MINE 1/2 MI E
WHITEFISH RIVER, 300' N of
Mongowin Field.

REPORTED FOR TOWNSHIP
June 1/23. See Cat
GRANT NO. 1614 16/32.

Reserve land of Superior
claims in Mungo River

McKINNON TWP.

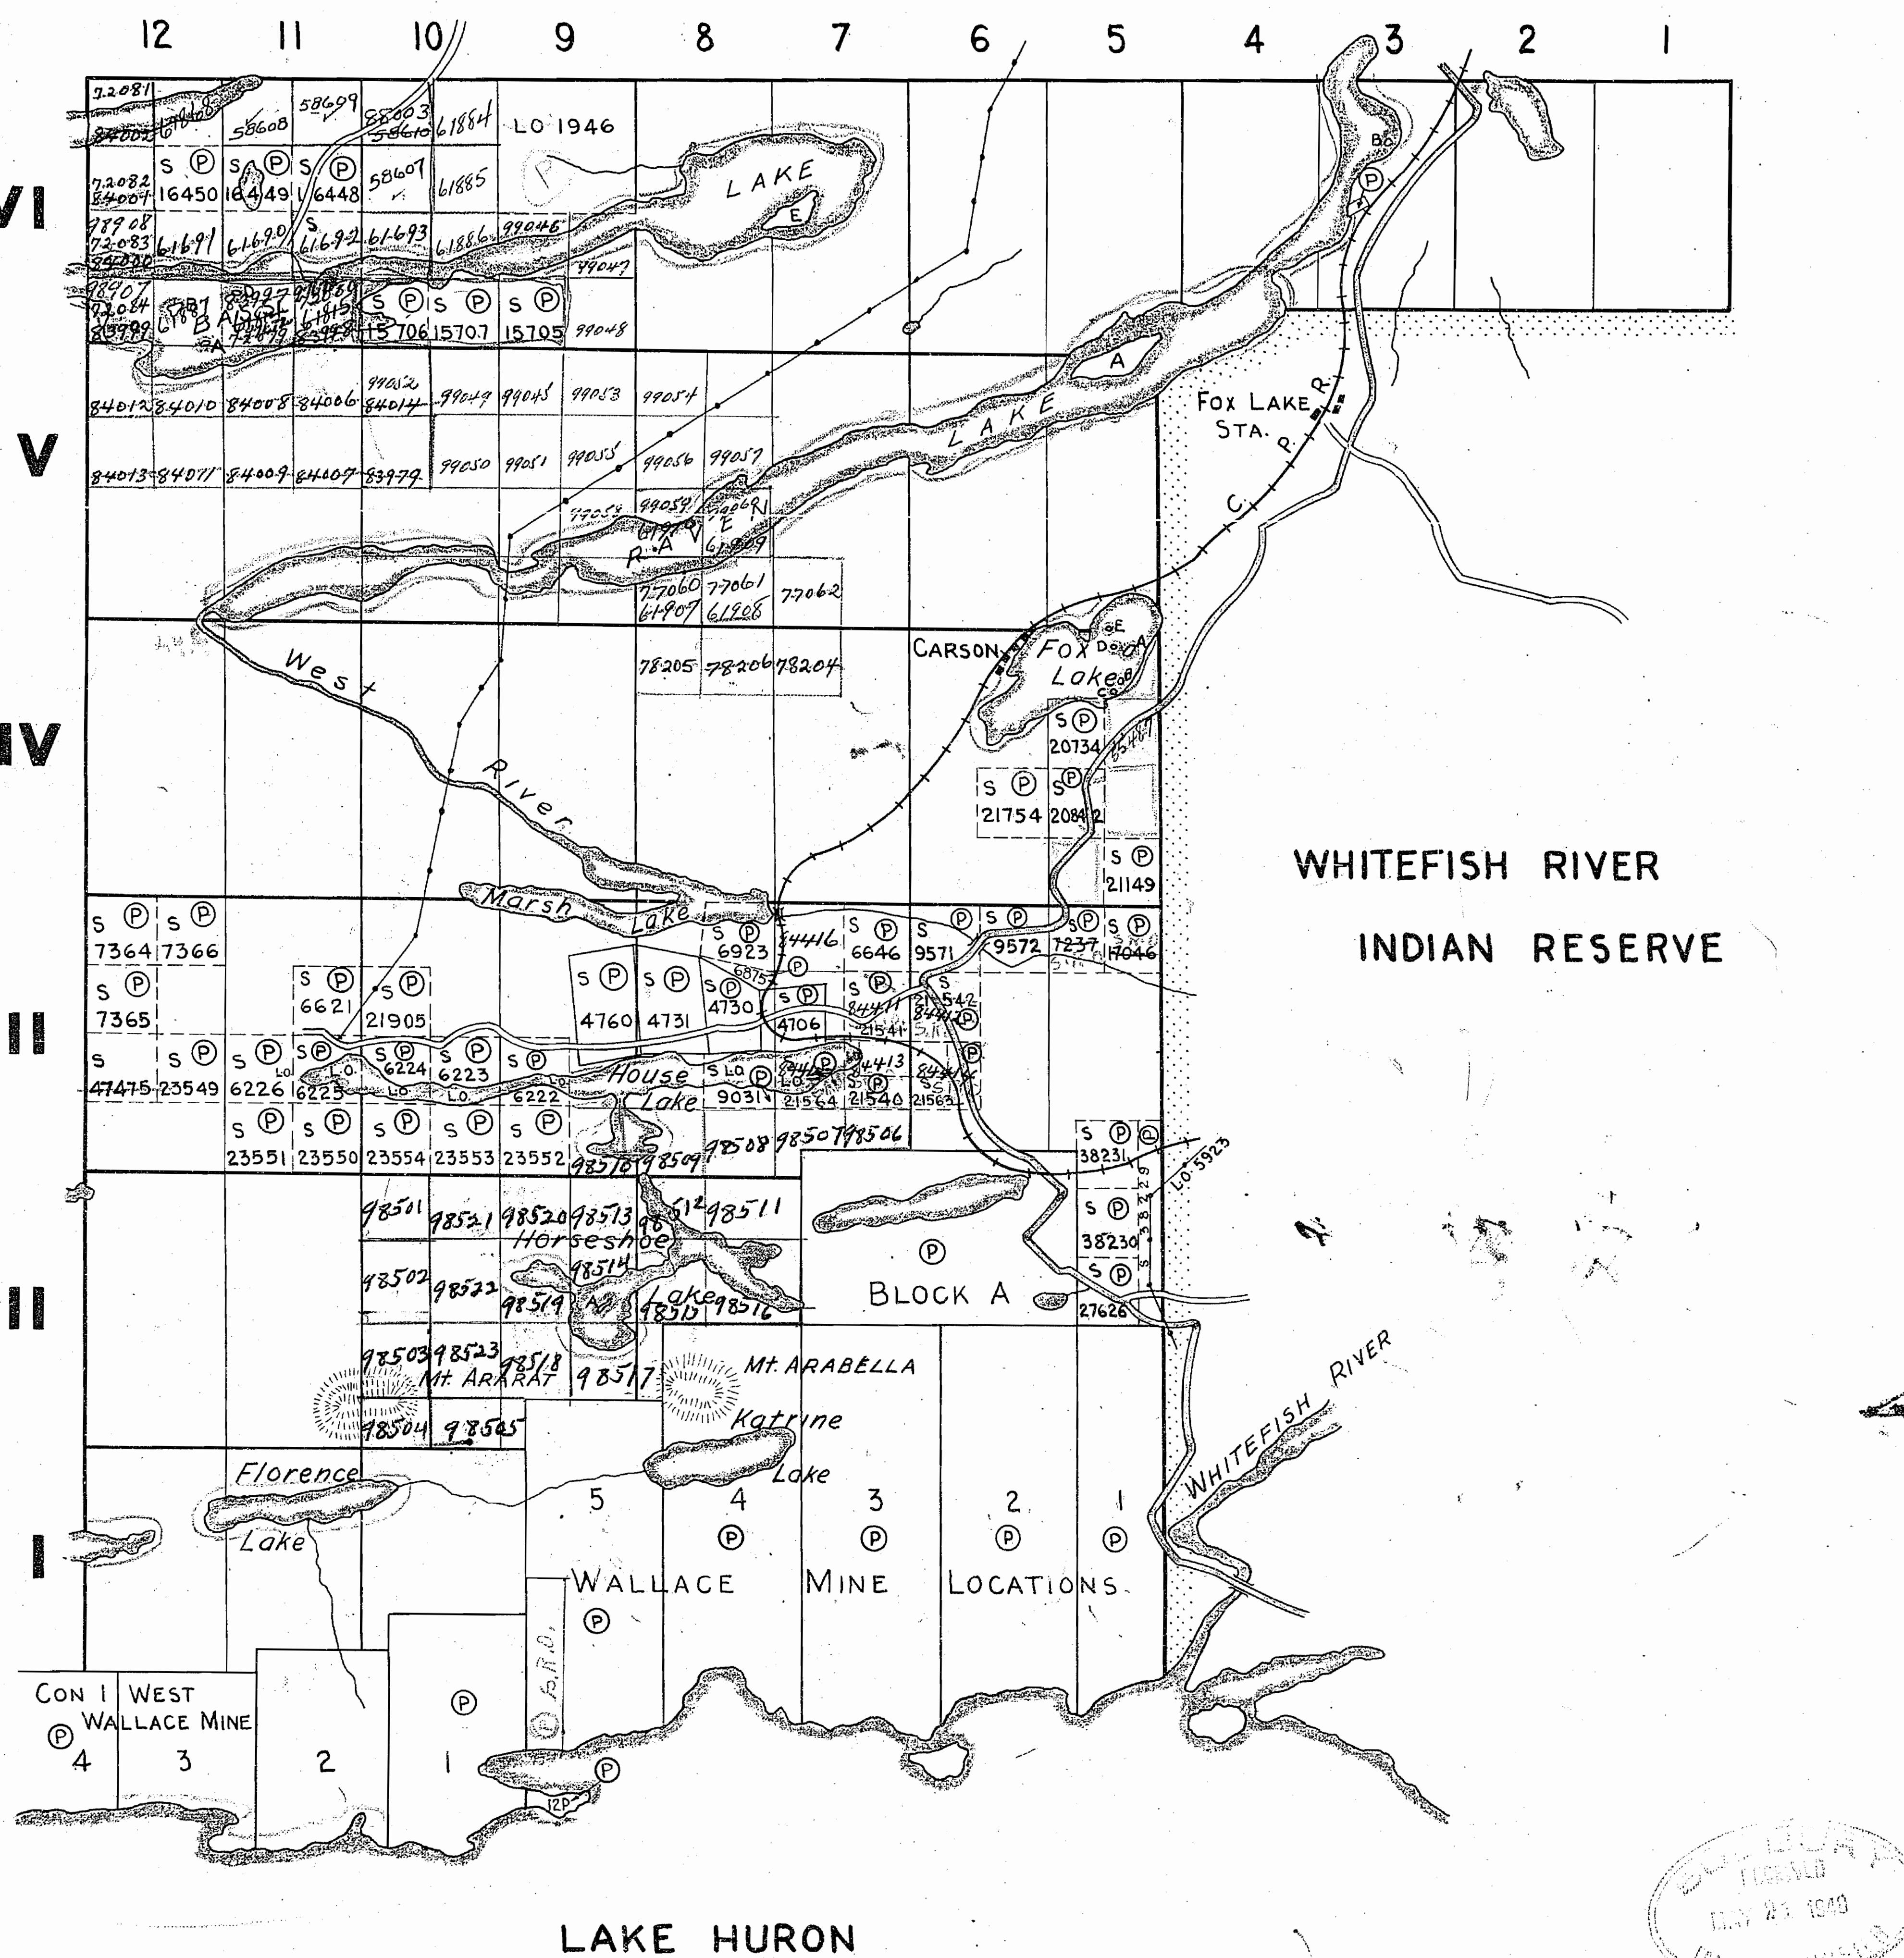

M871

DEPARTMENT OF MINES
ONTARIO

Merritt Twp. - M. 863

THE TOWNSHIP
OF


MONGOWIN

DISTRICT OF
SUDBURY

SUDBURY MINING DIVISION

SCALE: 1-INCH = 40 CHAINS

LEGEND

 - | | |
|-----------------------|---|
| PATENTED LAND | (P) |
| CROWN LAND SALE | C.S. |
| LEASES | (L) |
| LOCATED LAND | LOC. |
| LICENSE OF OCCUPATION | L.O. |
| MINING RIGHTS ONLY | M.R.O. |
| SURFACE RIGHTS ONLY | S.R.O. |
| ROADS |  |
| IMPROVED ROADS |  |
| KING'S HIGHWAYS |  |
| RAILWAYS |  |
| POWER LINES |  |
| MARSH OR MUSKEG |  |
| MINES |  |
| CANCELLED | C. |


NOTES

400' Surface Rights Reservation around
all lakes and rivers.

Land under Lake Huron withdrawn from
staking by O.in C. dated April 30, 1912.

Gravel reserved on all unpatented part
of Lot 5, Con. 4 File : 57694

Islands in Lake Huron are Withdrawn
from Staking. File: 58528.

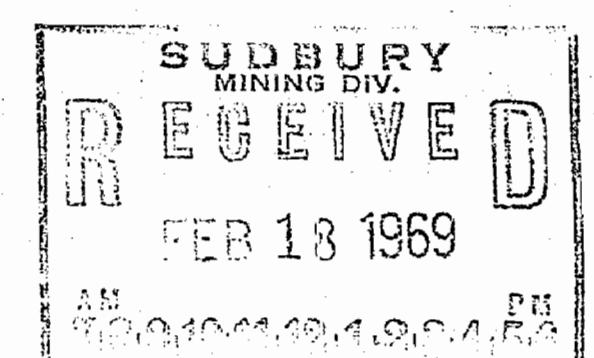


PLAN NO. M.871

DEPARTMENT OF MINES


— ONTARIO —

McKinnon Twp. - M. 1014

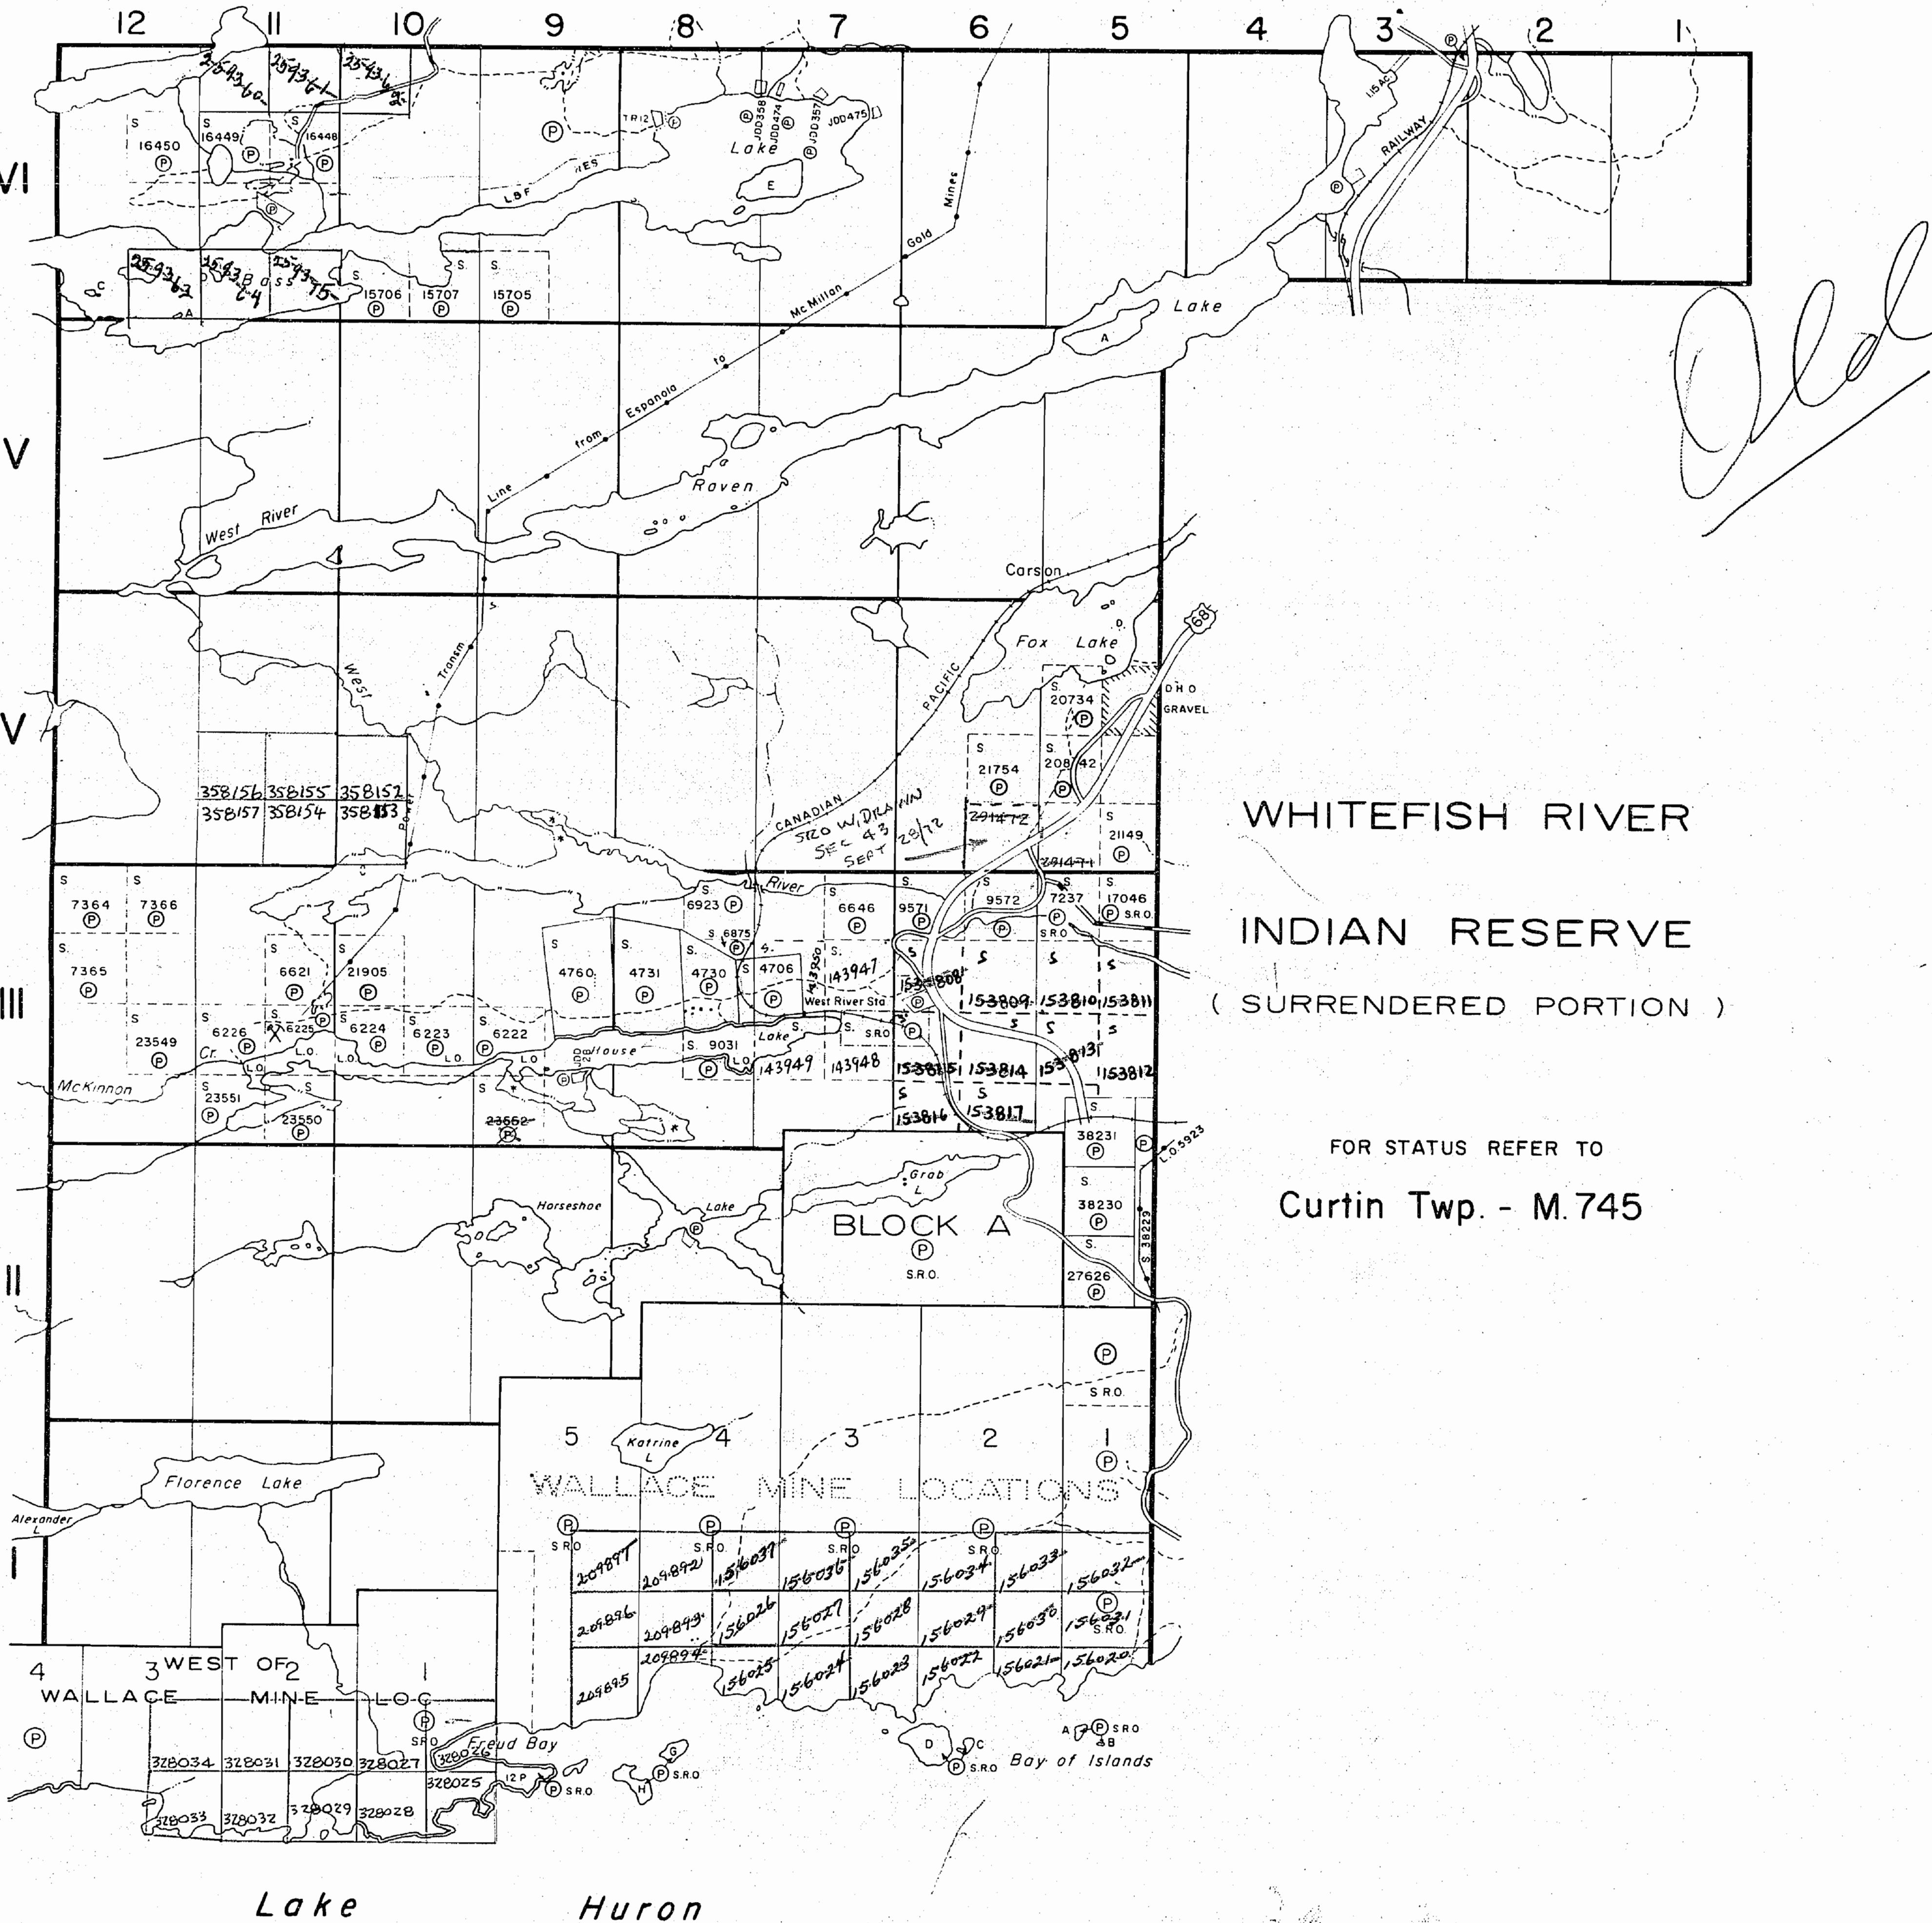


Merritt Twp. - M. 863

McKinnon Twp. - M. 1014

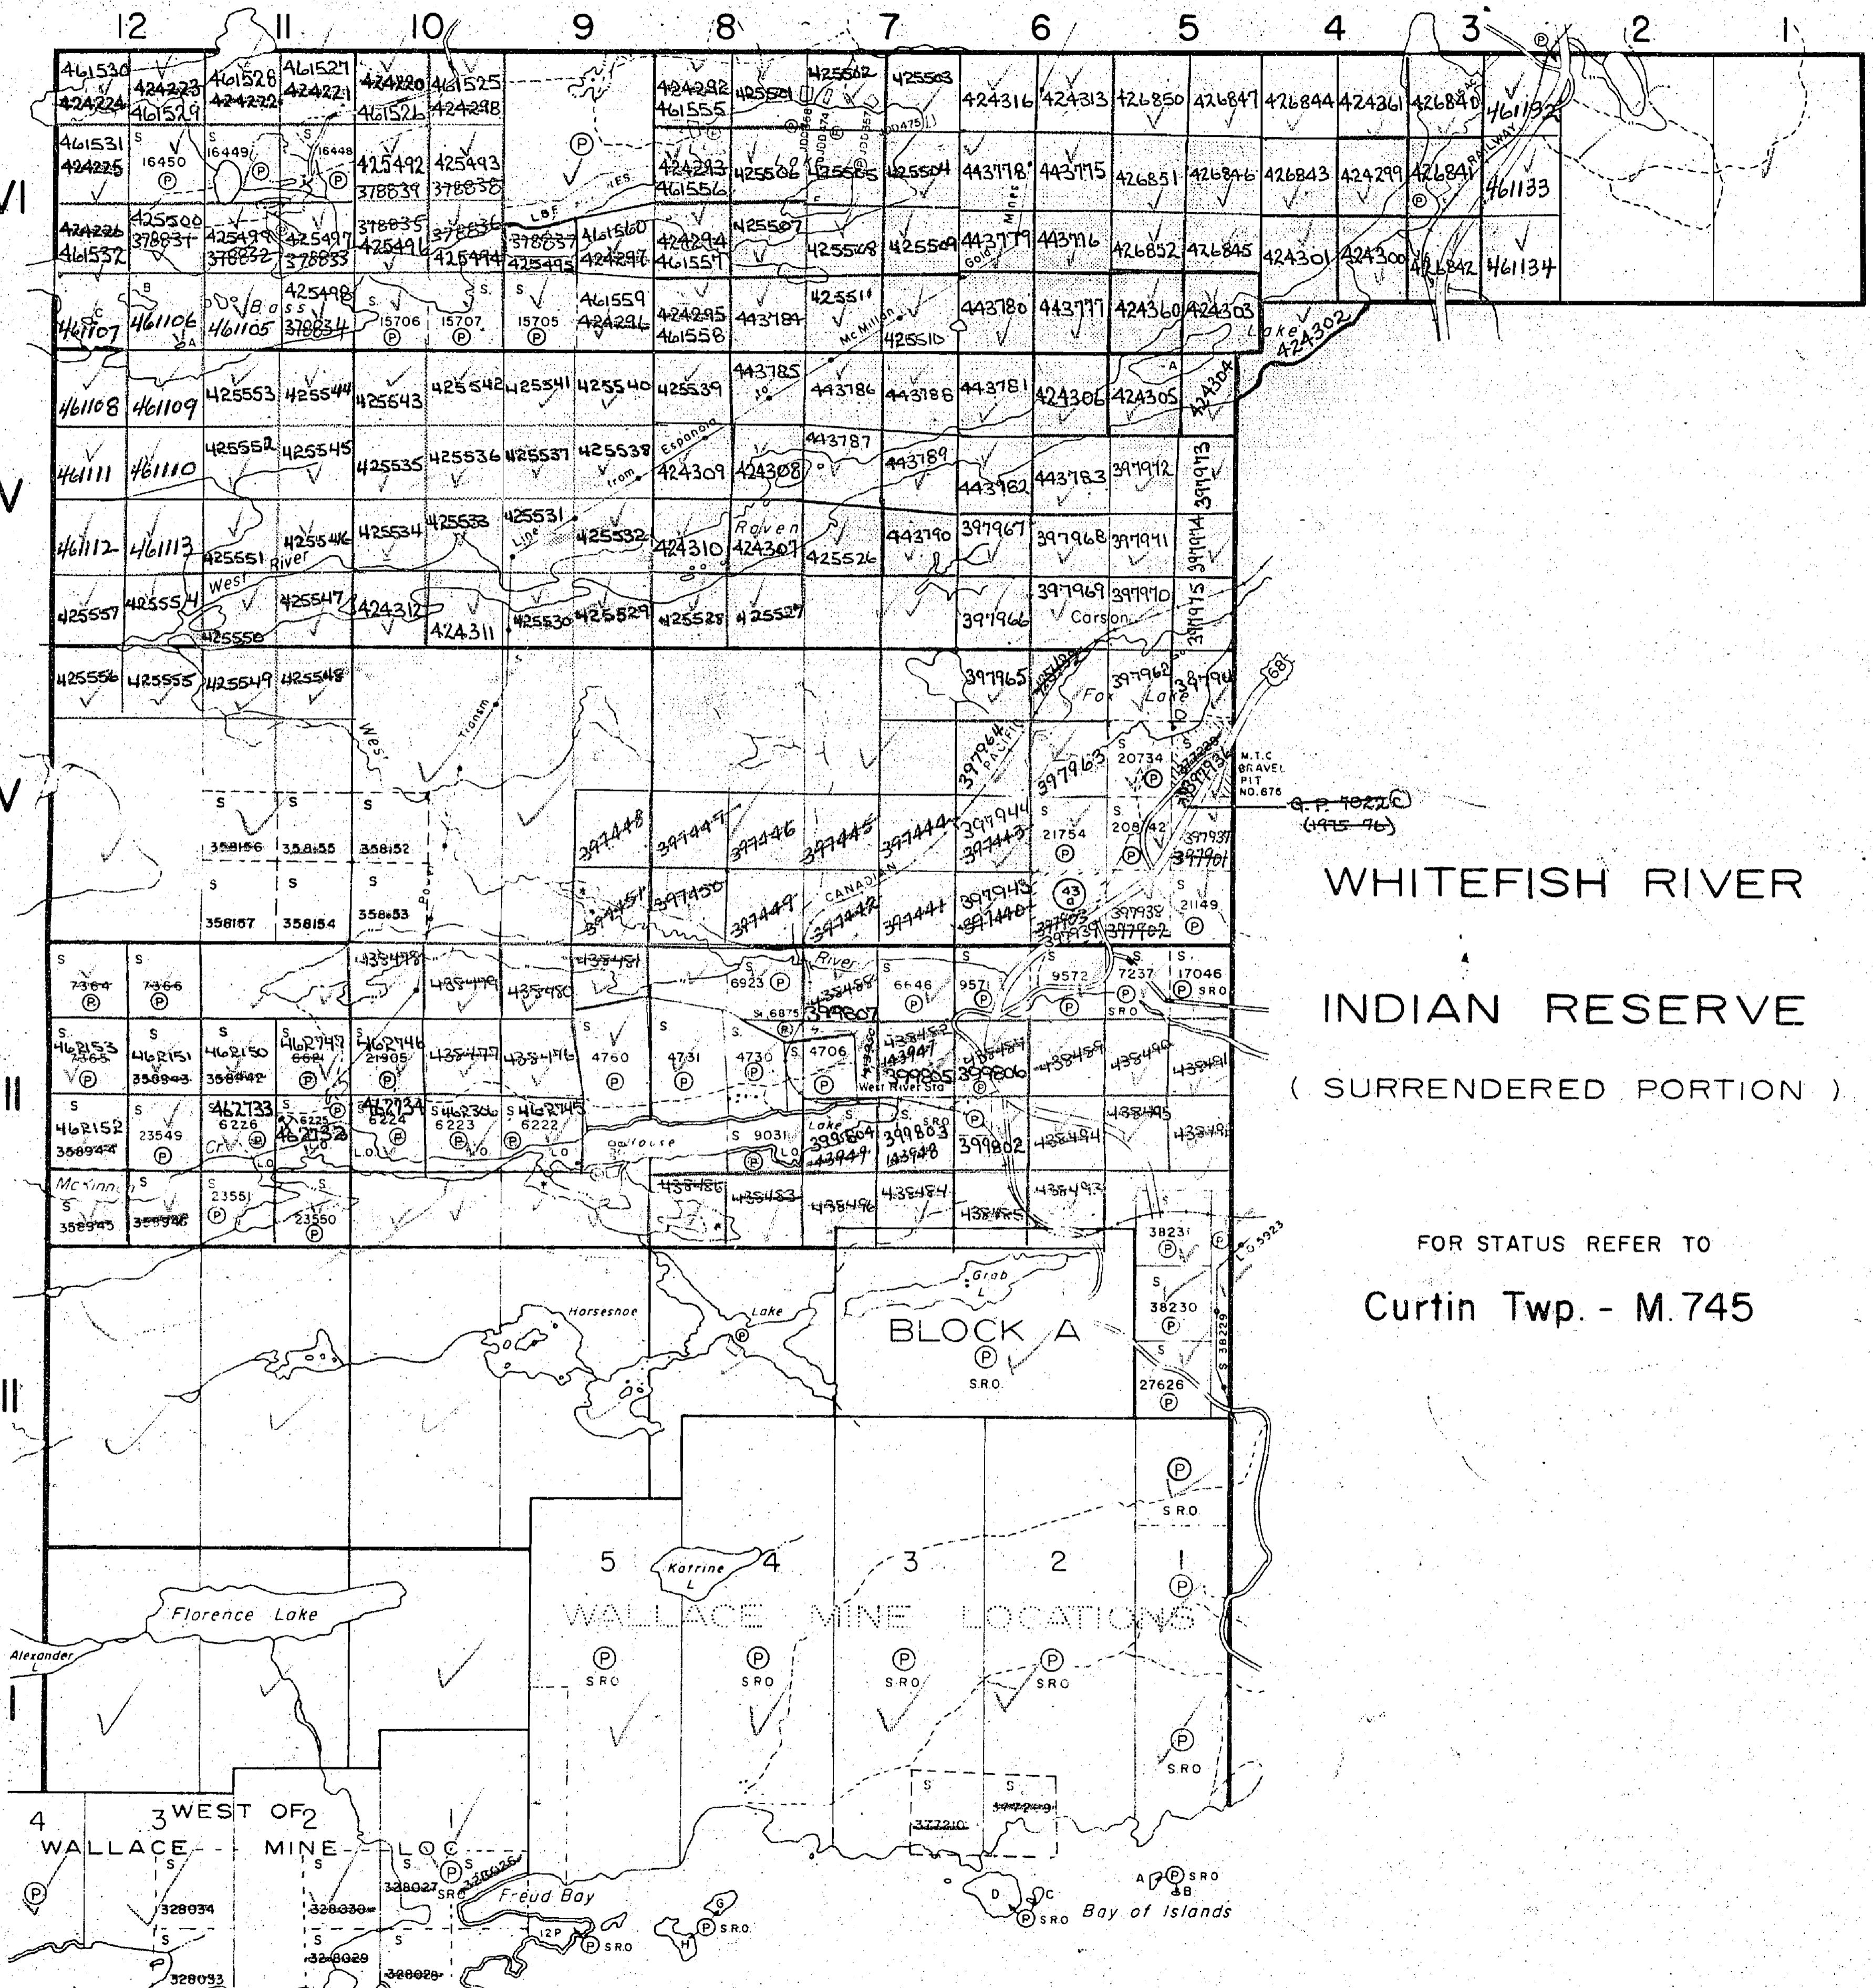

McKinnon Twp. - M.1014

Merritt Twp. - M.863

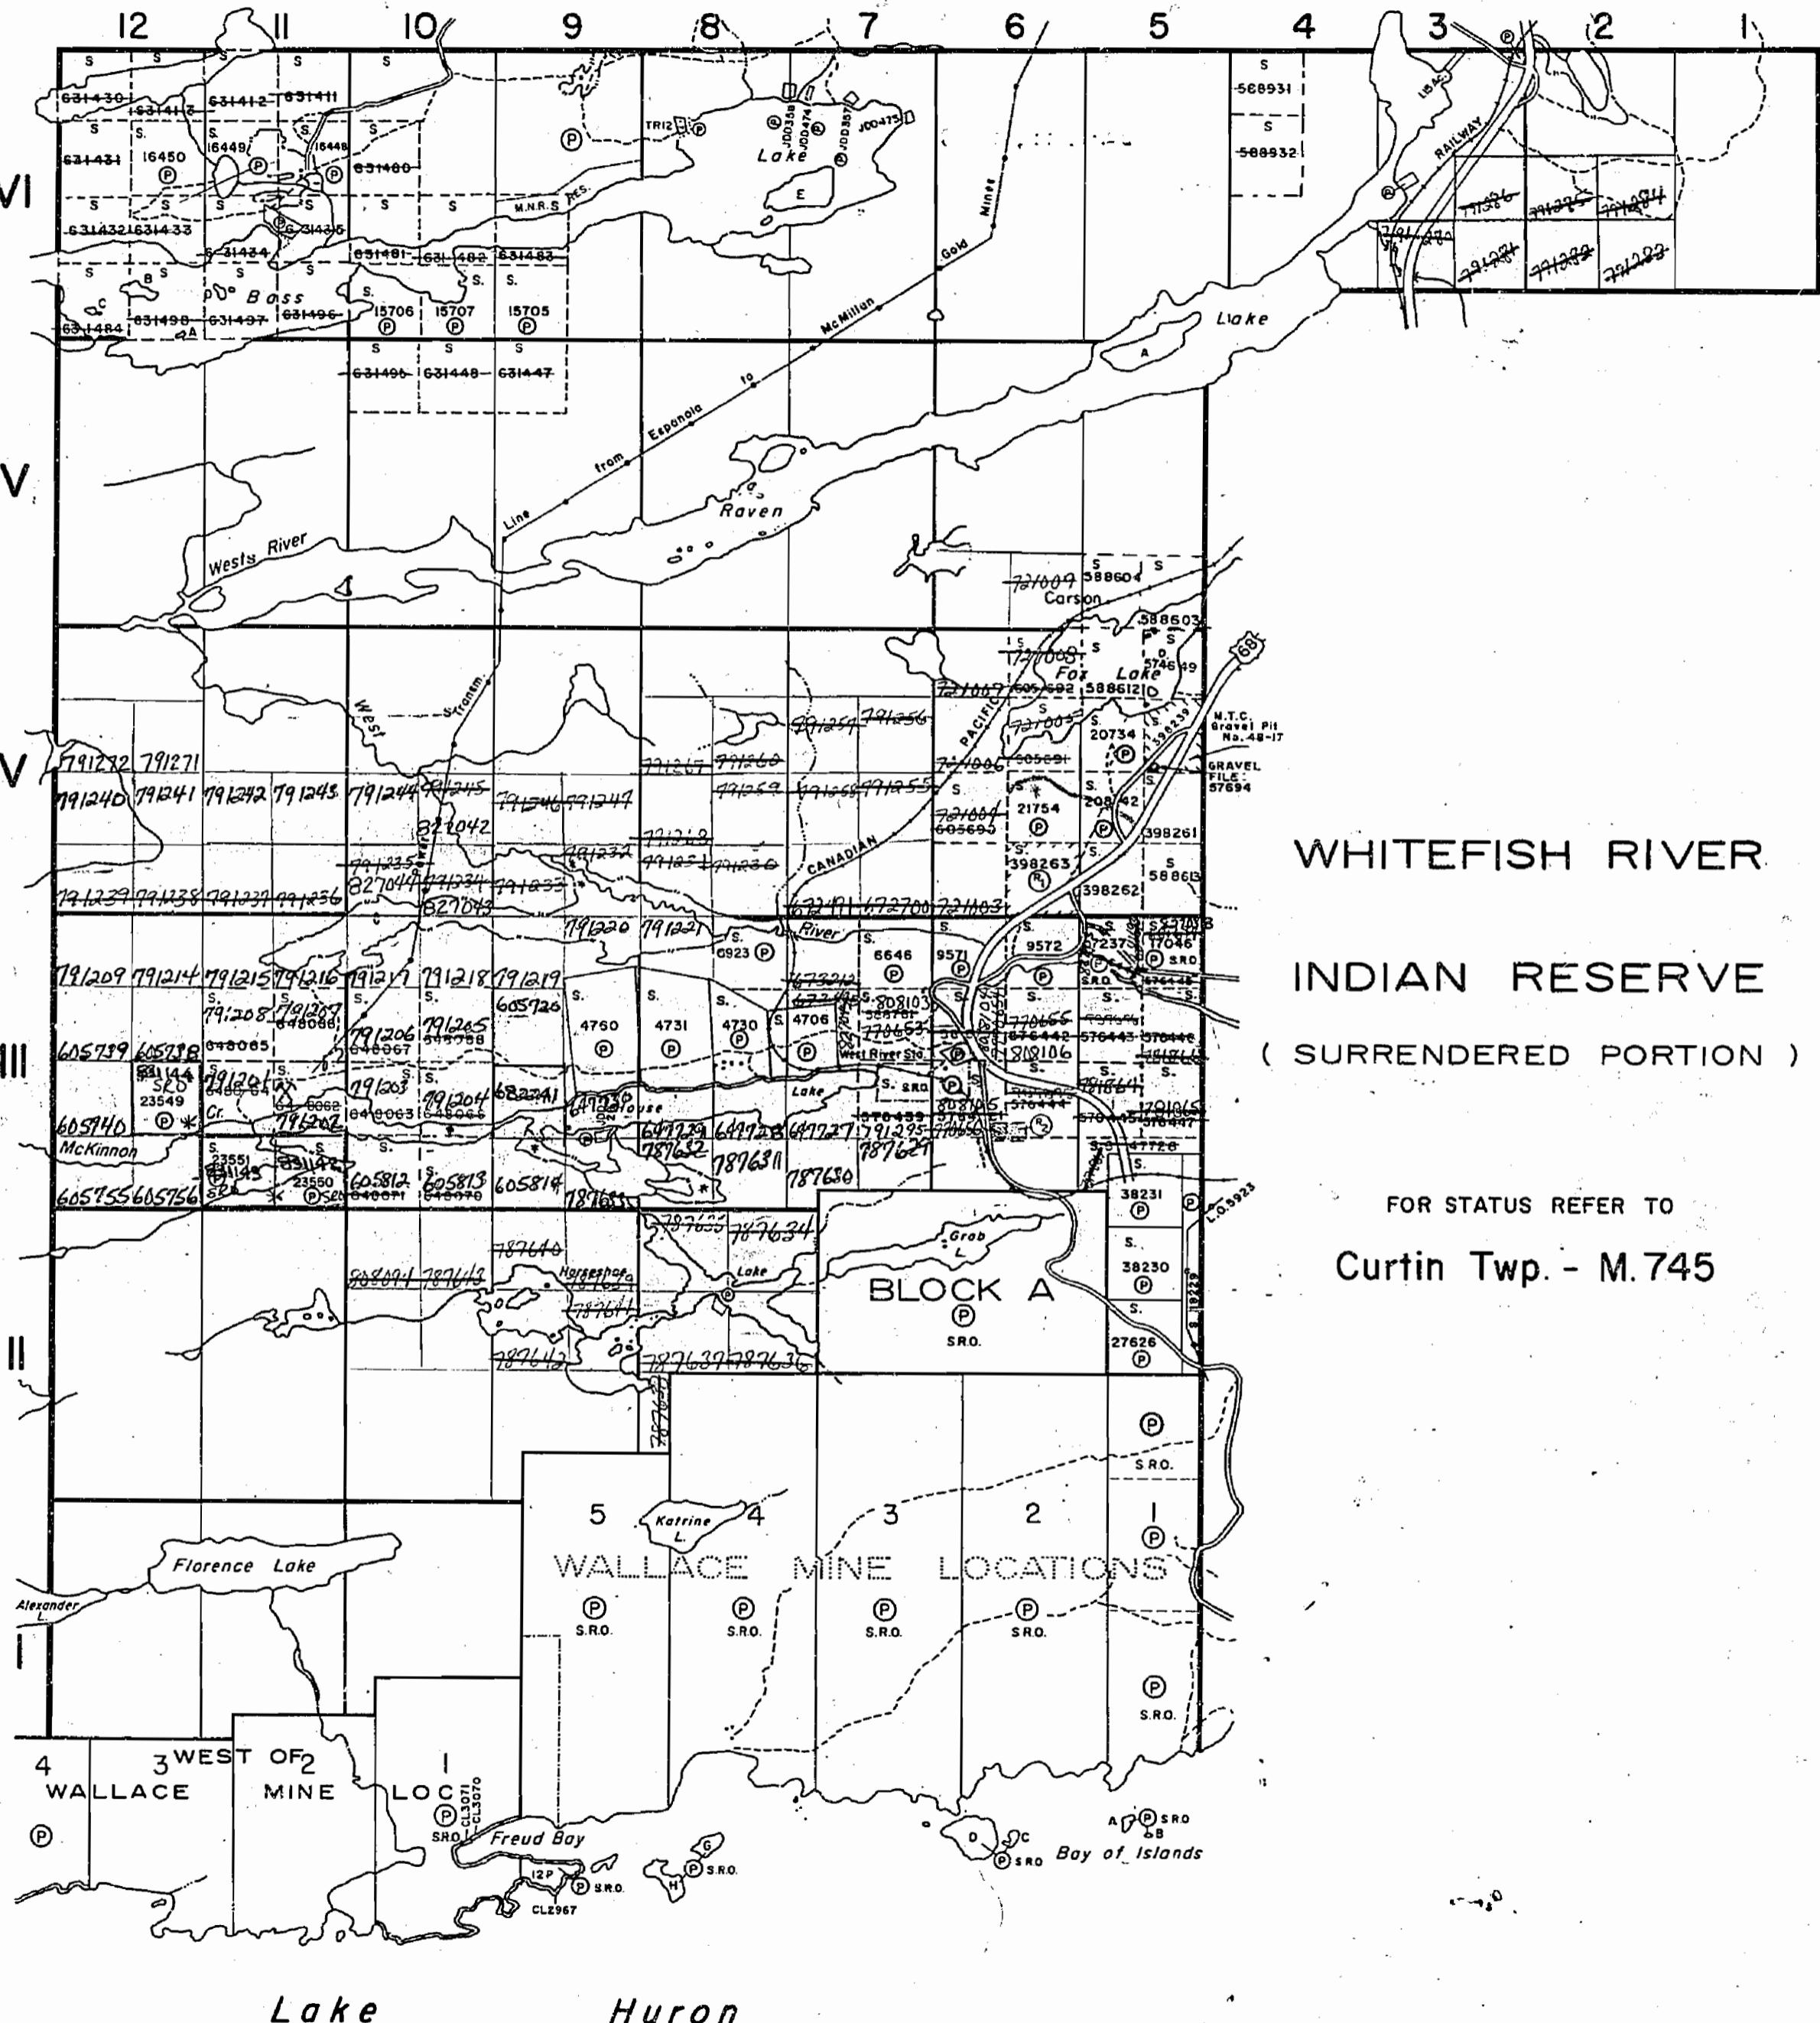

THE TOWNSHIP
OF

MONGOWIN

DISTRICT OF
SUDBURY

SUDBURY
MINING DIVISION

SCALE: 1-INCH = 40 CHAINS

LEGEND

(P) C.S.
(L) Loc.
(L.O.) L.O.
M.R.O.
S.R.O.

PATENTED LAND
CROWN LAND SALE
LEASES
LOCATED LAND
LICENSE OF OCCUPATION
MINING RIGHTS ONLY
SURFACE RIGHTS ONLY
ROADS
IMPROVED ROADS
KING'S HIGHWAYS
RAILWAYS
POWER LINES
MARSH OR MUSKEG
MINES
CANCELLED
PATENTED S.R.O.

NOTES

400' Surface Rights Reservation along the shores of all lakes and rivers.

Land under Lake Huron withdrawn from staking by O.in C. dated April 30, 1912.

Islands in Lake Huron are withdrawn from staking. File: 58528.

Areas withdrawn from staking under Section 43 of the Mining Act (R.S.O. 1970).

Order No.	File	Date	Disposition
(P)	57695	28/9/72	S.R.O.
(P)	148266	15/4/82	S.R.O.

* Plan of Survey 53R-9561 (Lots 1, 2, 5, 6) being in Part of Lots 5 & 6 Conc. IV Mining Claims S. 20842 & S. 21754

* P.T. Lot 11412, Con. III, M.R.O. OPEN FOR STAKING ON JUNE 1, 1985 - ONT. GAZETTE DATED MAY 4, 1985 Sec. 95(8) of THE MINING ACT, R.S.O. 1980.
(S8/82)

MONGOWIN

M.871

ONTARIO

MINISTRY OF NATURAL RESOURCES

SURVEYS AND MAPPING BRANCH

MONGOWIN

DISTRICT OF
SUDBURY

SUDBURY
MINING DIVISION

SCALE: 1-INCH - 40 CHAINS

LEGEND

(P)	C.S.
(L)	Loc.
(S)	L.O.
(M.R.O.)	M.R.O.
(S.R.O.)	S.R.O.
—	ROADS
—	IMPROVED ROADS
—	KING'S HIGHWAYS
—	RAILWAYS
—	POWER LINES
—	MARSH OR MUSKEG
—	MINES
—	CANCELLED
—	PATENTED S.R.O.

WHITEFISH RIVER

INDIAN RESERVE

(SURRENDERED PORTION)

FOR STATUS REFER TO

Curtin Twp. - M.745

NOTES

400' Surface Rights Reservation along the shores of all lakes and rivers.

Land under Lake Huron withdrawn from staking by O.in C. dated April 30, 1912.

Islands in Lake Huron are withdrawn from staking. File: 58528.

Areas withdrawn from staking under Section 43 of the Mining Act (R.S.O. 1970).

Order No. File Date Disposition

R1 W.1/B2 148266 15/4/82 S.R.O.

R2

W.1/B2 148266 15/4/82 S.R.O.

MAP SYMBOLS


Aerial Cableway	- - -
Pipeline	(above ground)
Boundary	- - -
International	+ + +
Interprovincial	+ + +
District, Township	+ + +
Indian Reserve	+ + +
Approximate	+ + +
Lot, Concession	+ + +
Approximate	+ + +
Park Boundary	- - -
Bridge	• - -
Road	+ + +
Highway, County	+ + +
Township	+ + +
Access (use of doubtful resistance or significance driveways)	+ + +
Trail, Bush Road	(perpetual, etc.)
Building	+
Chimney	○
Cliff, Pit, Pile	+
Contours	48
Interpolated	- - -
Approximate	- - -
Depression	- - -
Control Points	- - -
Horizontal	0.0774051
Vertical	0.300.02
Culvert	+
Falls	• - -
Double line river	—
Fence, Hedge, Wall	—
Feature Outline (construction features, etc.)	- - -
Flooded Land	Wavy area
Lock	—
Marsh, Swamp	+
Mast	○
Mine Head Frame	□
Outcrop	○

AREAS WITHDRAWN FROM DISPOSITION

M.R.O. — MINING RIGHTS ONLY
 S.R.O. — SURFACE RIGHTS ONLY
 M.+ S. — MINING AND SURFACE RIGHTS
 Description Order No. Date Disposition File

W. 1/82 15/4/82 S.R.O. 148266

JUNE 1ST OPENING ONT.GAZETTE VOL.123-13
 MARCH 31, 1990 AND VOL.123-18 MAY 5, 1990
 NE PT., LOT 8 CONC.III (5.6923)

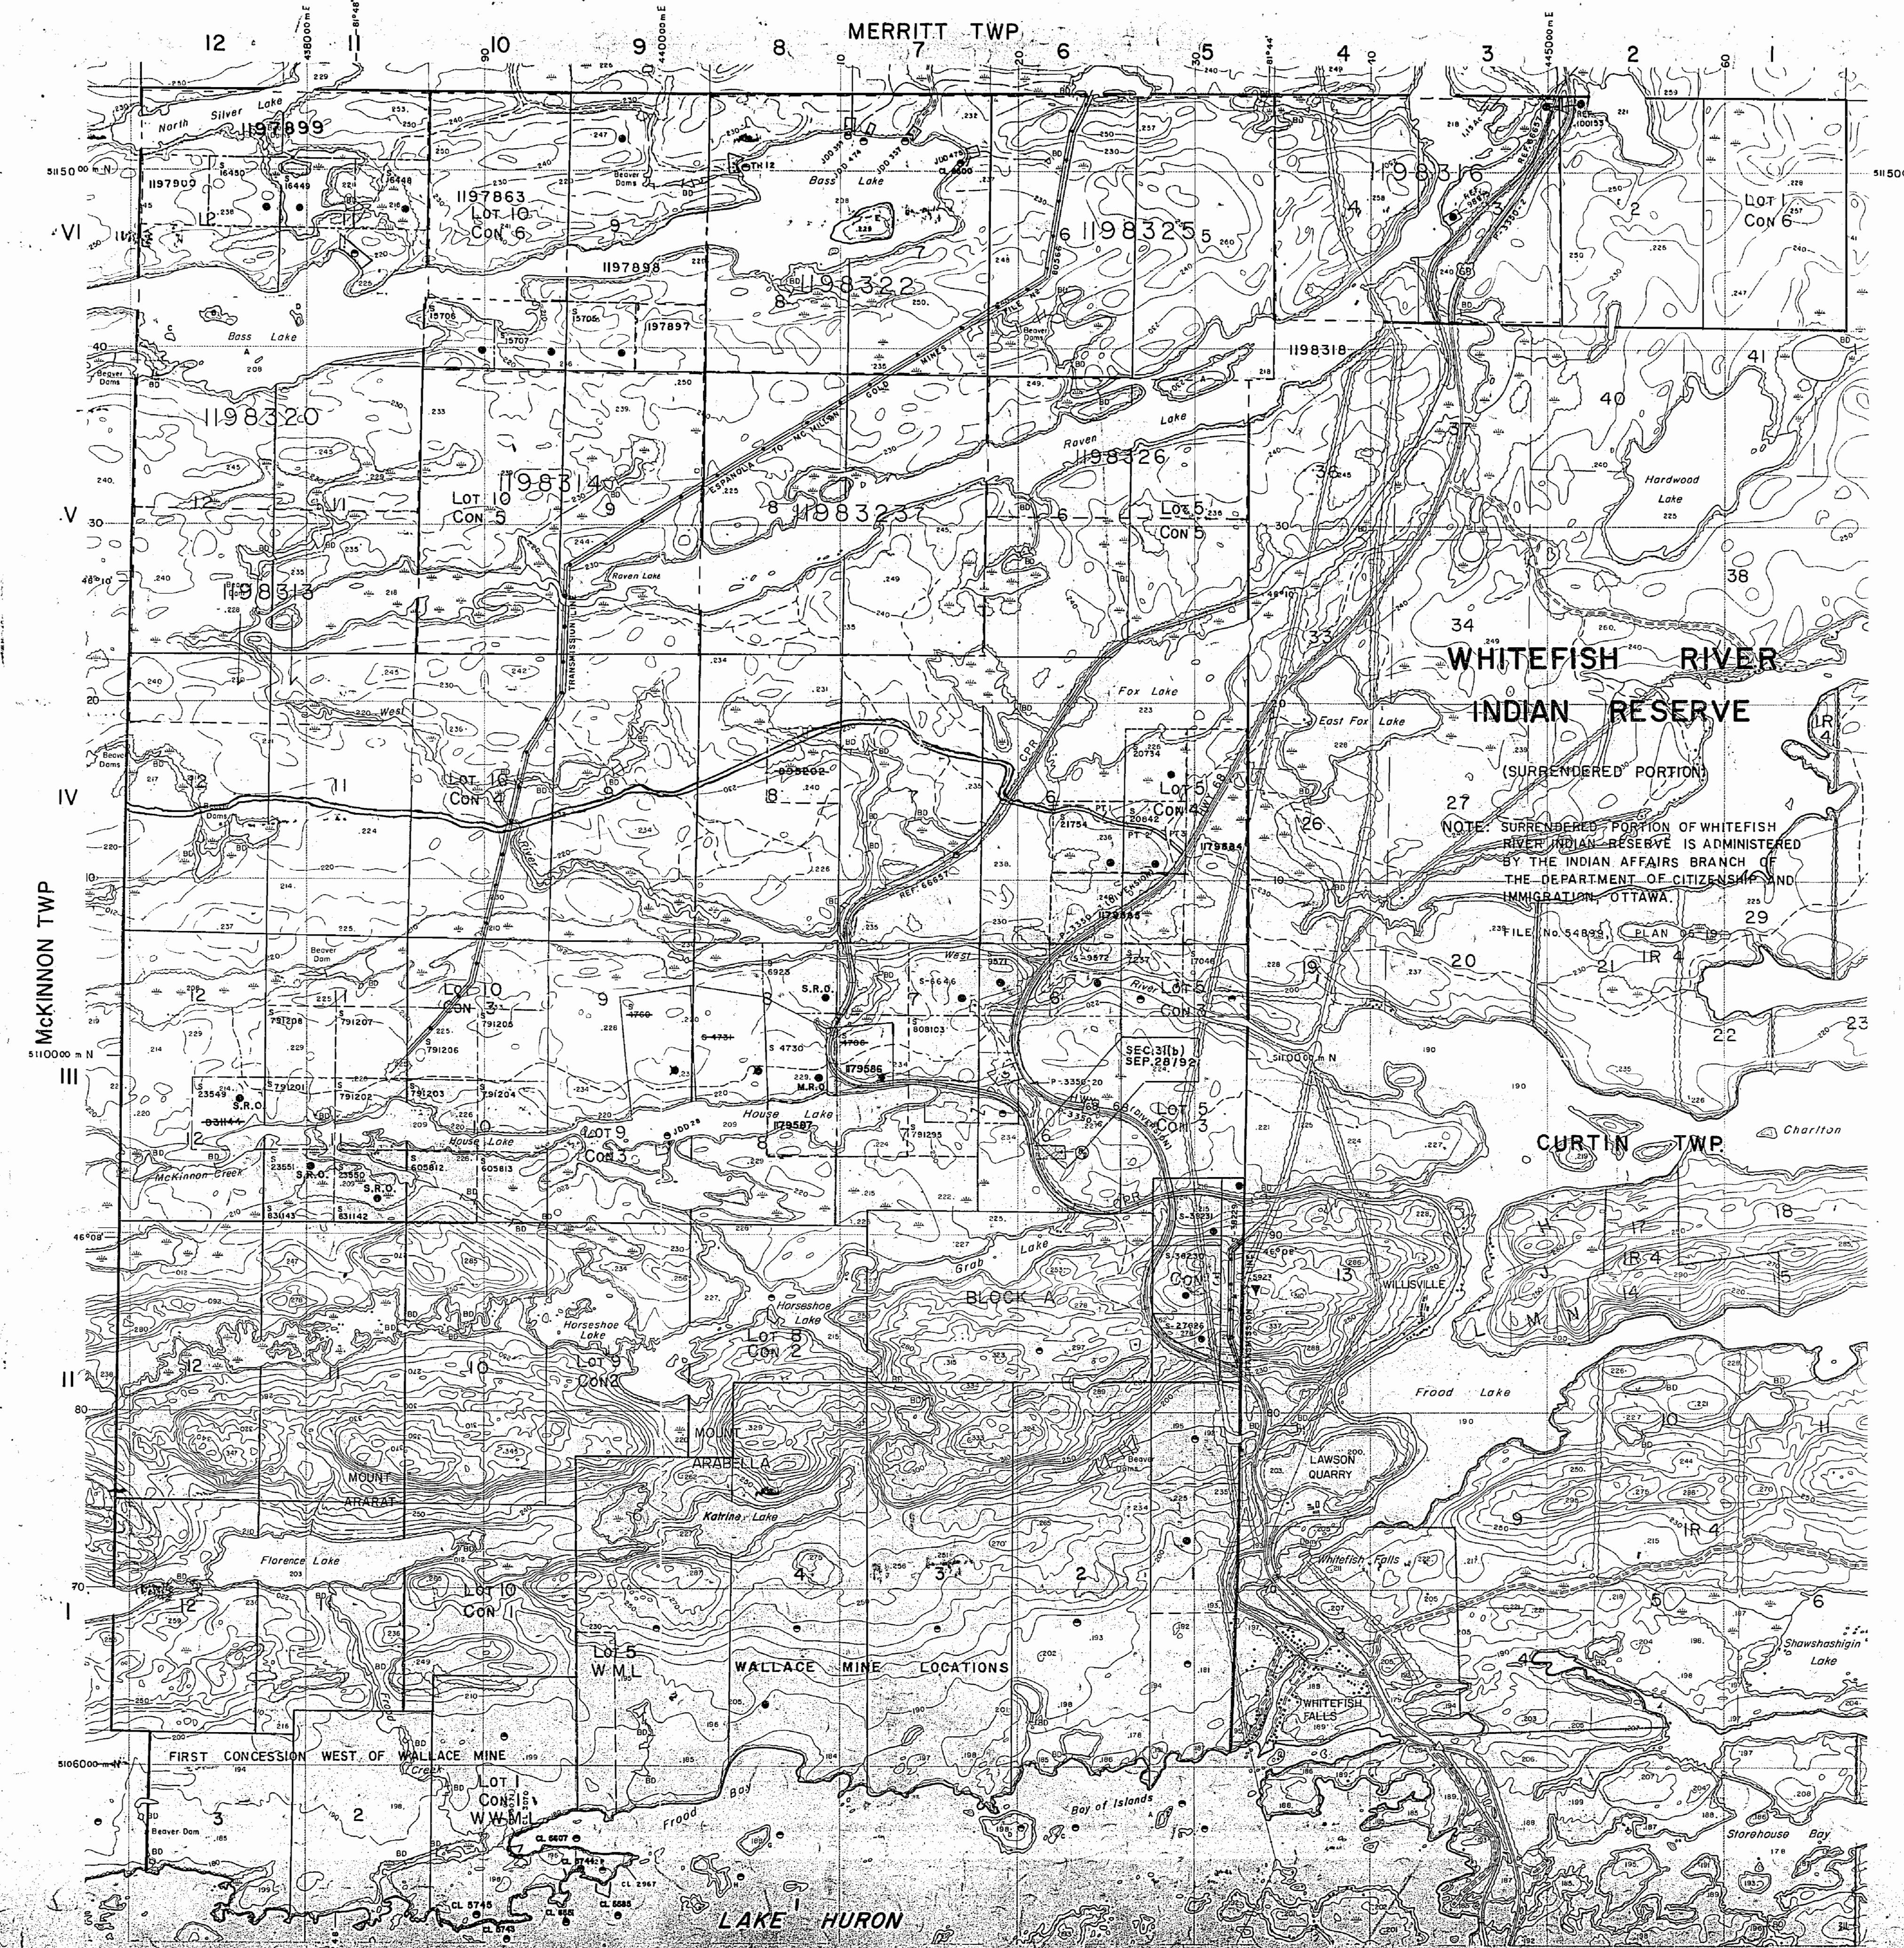

MAP SYMBOLS

Aerial Cableway	Pipeline
Boundary	Labour Stand
Railroad	Rail
Single Track	Single Track
Double Track	Double Track
Interstate	Interstate
District, Township	Township
Intersection	Intersection
Assessment	Assessment
Assessments	Assessments
Assessment	Assessment
Park Boundary	Park Boundary
Bridge	Bridge
Road	Road
Highway, County	Highway, County
Township	Township
Access road of doubtful significance	Access road of doubtful significance
Significant driveway	Significant driveway
Trails, Game Road	Trails, Game Road
(Permit, stage)	(Permit, stage)
Rapids	Rapids
Double line river with multiple rapids	Double line river with multiple rapids
Multiple rapids	Rapids
Reservoir	Reservoir
River, Stream, Canal	River, Stream, Canal
Appropriate	Appropriate
Approximate	Approximate
Depressed	Depressed
Control Points	Control Points
Horizontal	Horizontal
Vertical	Vertical
0 G174051	0 300.02
Culvert	Culvert
Falls	Falls
Double line river	Double line river
Fence, Hedge	Fence, Hedge
Wall	Wall
Feature Outline	Feature Outline
(Construction features)	(Construction features)
Flooded Land	Flooded Land
Lock	Lock
Marsh or Swamp	Marsh or Swamp
Mast	Mast
Mine Head Frame	Mine Head Frame
Oulcrop	Oulcrop


AREAS WITHDRAWN FROM DISPOSITION

M.R.O. - MINING RIGHTS ONLY
S.R.O. - SURFACE RIGHTS ONLY
M.+ S. - MINING AND SURFACE RIGHTS

Description	Order No.	Date	Disposition	File
W. 1/82	15/4/82	S.R.O.	148266	

JUNE 1ST OPENING ONT.GAZETTE VOL.123-13
MARCH 31, 1990 AND VOL.123-18 MAY 5, 1990
NE PT., LOT 8 CONC.III (5.6923)

MCKINNON TWP

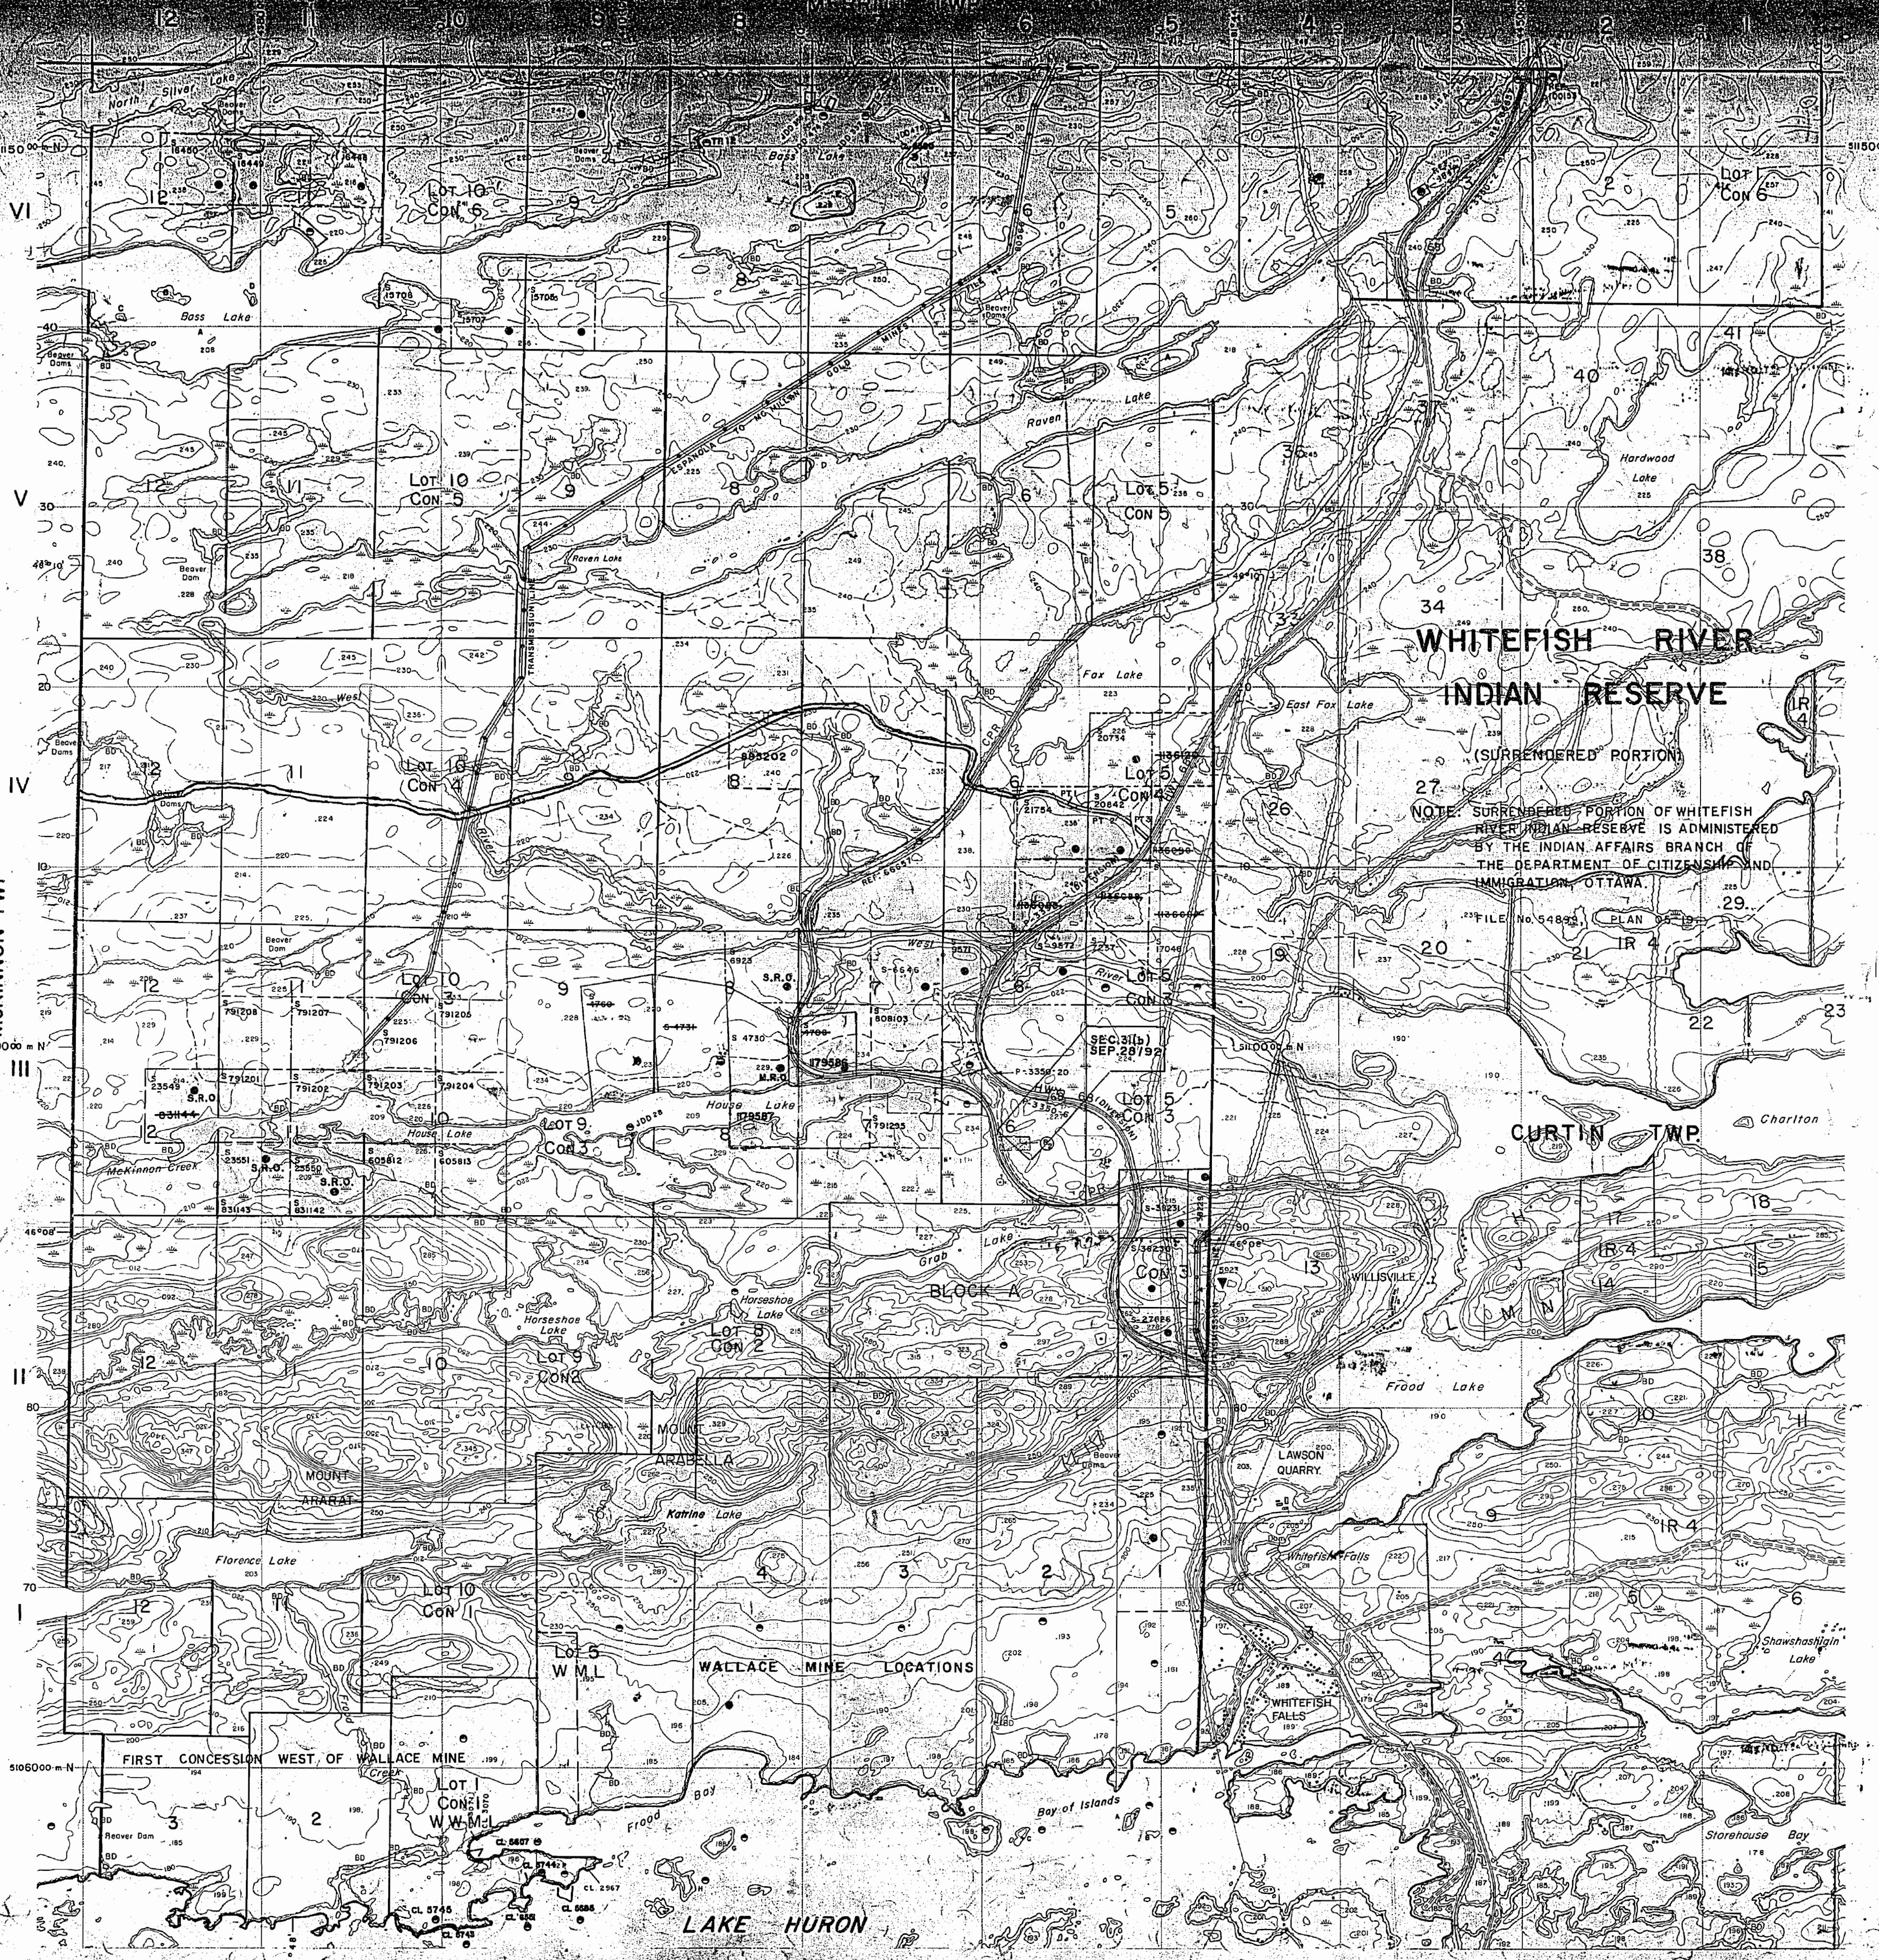

HIGHWAY AND ROUTING	OTHER ROADS
RAILS	SURVEYED LINES
TOWNSHIPS, BASE LINES, ETC.	LOTS, MINING CLAIMS, PARCELS, ETC.
UNSURVEYED LINES	LOT LINES
PARCEL BOUNDARY	PARCEL BOUNDARY
MINING CLAIMS ETC.	RAILWAY AND RIGHT-OF-WAY
UTILITY LINES	NON-PERENNIAL STREAM
FLOODING OR FLOODING RIGHTS	SUBDIVISION OR COMPOSITE PLAN
SUBDIVISION OR COMPOSITE PLAN	RESERVATIONS
ORIGINAL SHORELINE	MARSH OR MUSKEG
MINES	MINES
TRAVERSE MONUMENT	TRAVERSE MONUMENT

DISPOSITION OF CROWN LANDS

TYPE OF DOCUMENT	SYMBOL
PATENT, SURFACE & MINING RIGHTS	●
" SURFACE RIGHTS ONLY	○
" MINING RIGHTS ONLY	○
LEASE, SURFACE & MINING RIGHTS	■
" SURFACE RIGHTS ONLY	□
" MINING RIGHTS ONLY	□
LICENCE OF OCCUPATION	OC
ORDER-IN-COUNCIL	OC
RESERVATION	○
CANCELLED	○
SAND & GRAVEL	○

NOTE: MINING RIGHTS IN PARCELS PATENTED PRIOR TO MAY 6, 1913, VECTED IN ORIGINAL PATENTEE BY THE PUBLIC LANDS ACT, R.S.O. 1970, CHAP. 380, SEC. 63, SUBSEC. 1.

S.R.O. SURFACE RIGHTS ONLY

GRID ZONE : 17

Metres 0 1000 Metres
Chains 0 10 20 30 40 50 60 70 Chains
Feet 0 1000 2000 3000 4000 5000 Feet

SCALE 1:20 000

JUNE 1ST, OPENINGS

ONTARIO GAZETTE VOL.22-18

MAY 6TH, 1989

PT. LOTS 7 & 8 CON.3

PT. LOTS 8 & 9 CON.3

DATE OF ISSUE
APR 12 1984
SUBURY
MINING RECORDER'S OFFICE

THE INFORMATION THAT APPEARS ON THIS MAP HAS BEEN COMPILED FROM VARIOUS SOURCES, AND ACCURACY IS NOT GUARANTEED. THOSE WISHING TO STAKE MINING CLAIMS SHOULD CONSULT WITH THE MINING RECORDER, MINISTRY OF NORTHERN DEVELOPMENT AND MINES, FOR ADDITIONAL INFORMATION ON THE STATUS OF THE LANDS SHOWN HEREON.

TOWNSHIP
MONGOWIN

M.N.R. ADMINISTRATIVE DISTRICT


ESPAÑOLA

MINING DIVISION

SUDBURY

LAND TITLES / REGISTRY DIVISION

SUDBURY

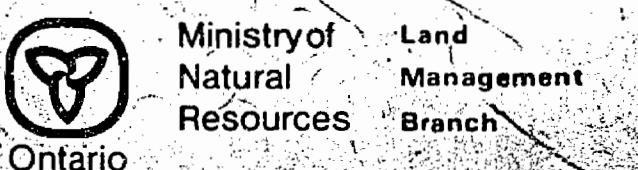

Original Compilation: NOVEMBER 1984
Revised:

G-2899

MAP SYMBOLS

Aerial Cableway	—
Pipeline	(above ground)
Boundary	—
International	—
Interprovincial	—
District, Township	—
Indian Reserve	—
Appraisement	—
Lot, Concession	—
Approximate	—
Perch Boundary	—
Bridge	—
Road, Retired	—
Building	—
Chimney	—
Cliff, Pit, Pile	—
Contours	—
Interpolated	—
Approximate	—
Depression	—
Control Points	—
Horizontal	—
Vertical	—
Culvert	—
Falls	—
Double line river	—
Fence, Hedge	—
Wall	—
Feature Outline	—
Flooded Land	—
Lock	—
Moss or Swamp	—
Moat	—
Mine Head Frame	—
Outcrop	—

AREAS WITHDRAWN FROM DISPOSITION


M.R.O. - MINING RIGHTS ONLY

S.R.O. - SURFACE RIGHTS ONLY

M.+ S. - MINING AND SURFACE RIGHTS

Description	Order No.	Date	Disposition	File
W.I./82	15/4/82	S.R.O.	148266	

MCKINNON TWP

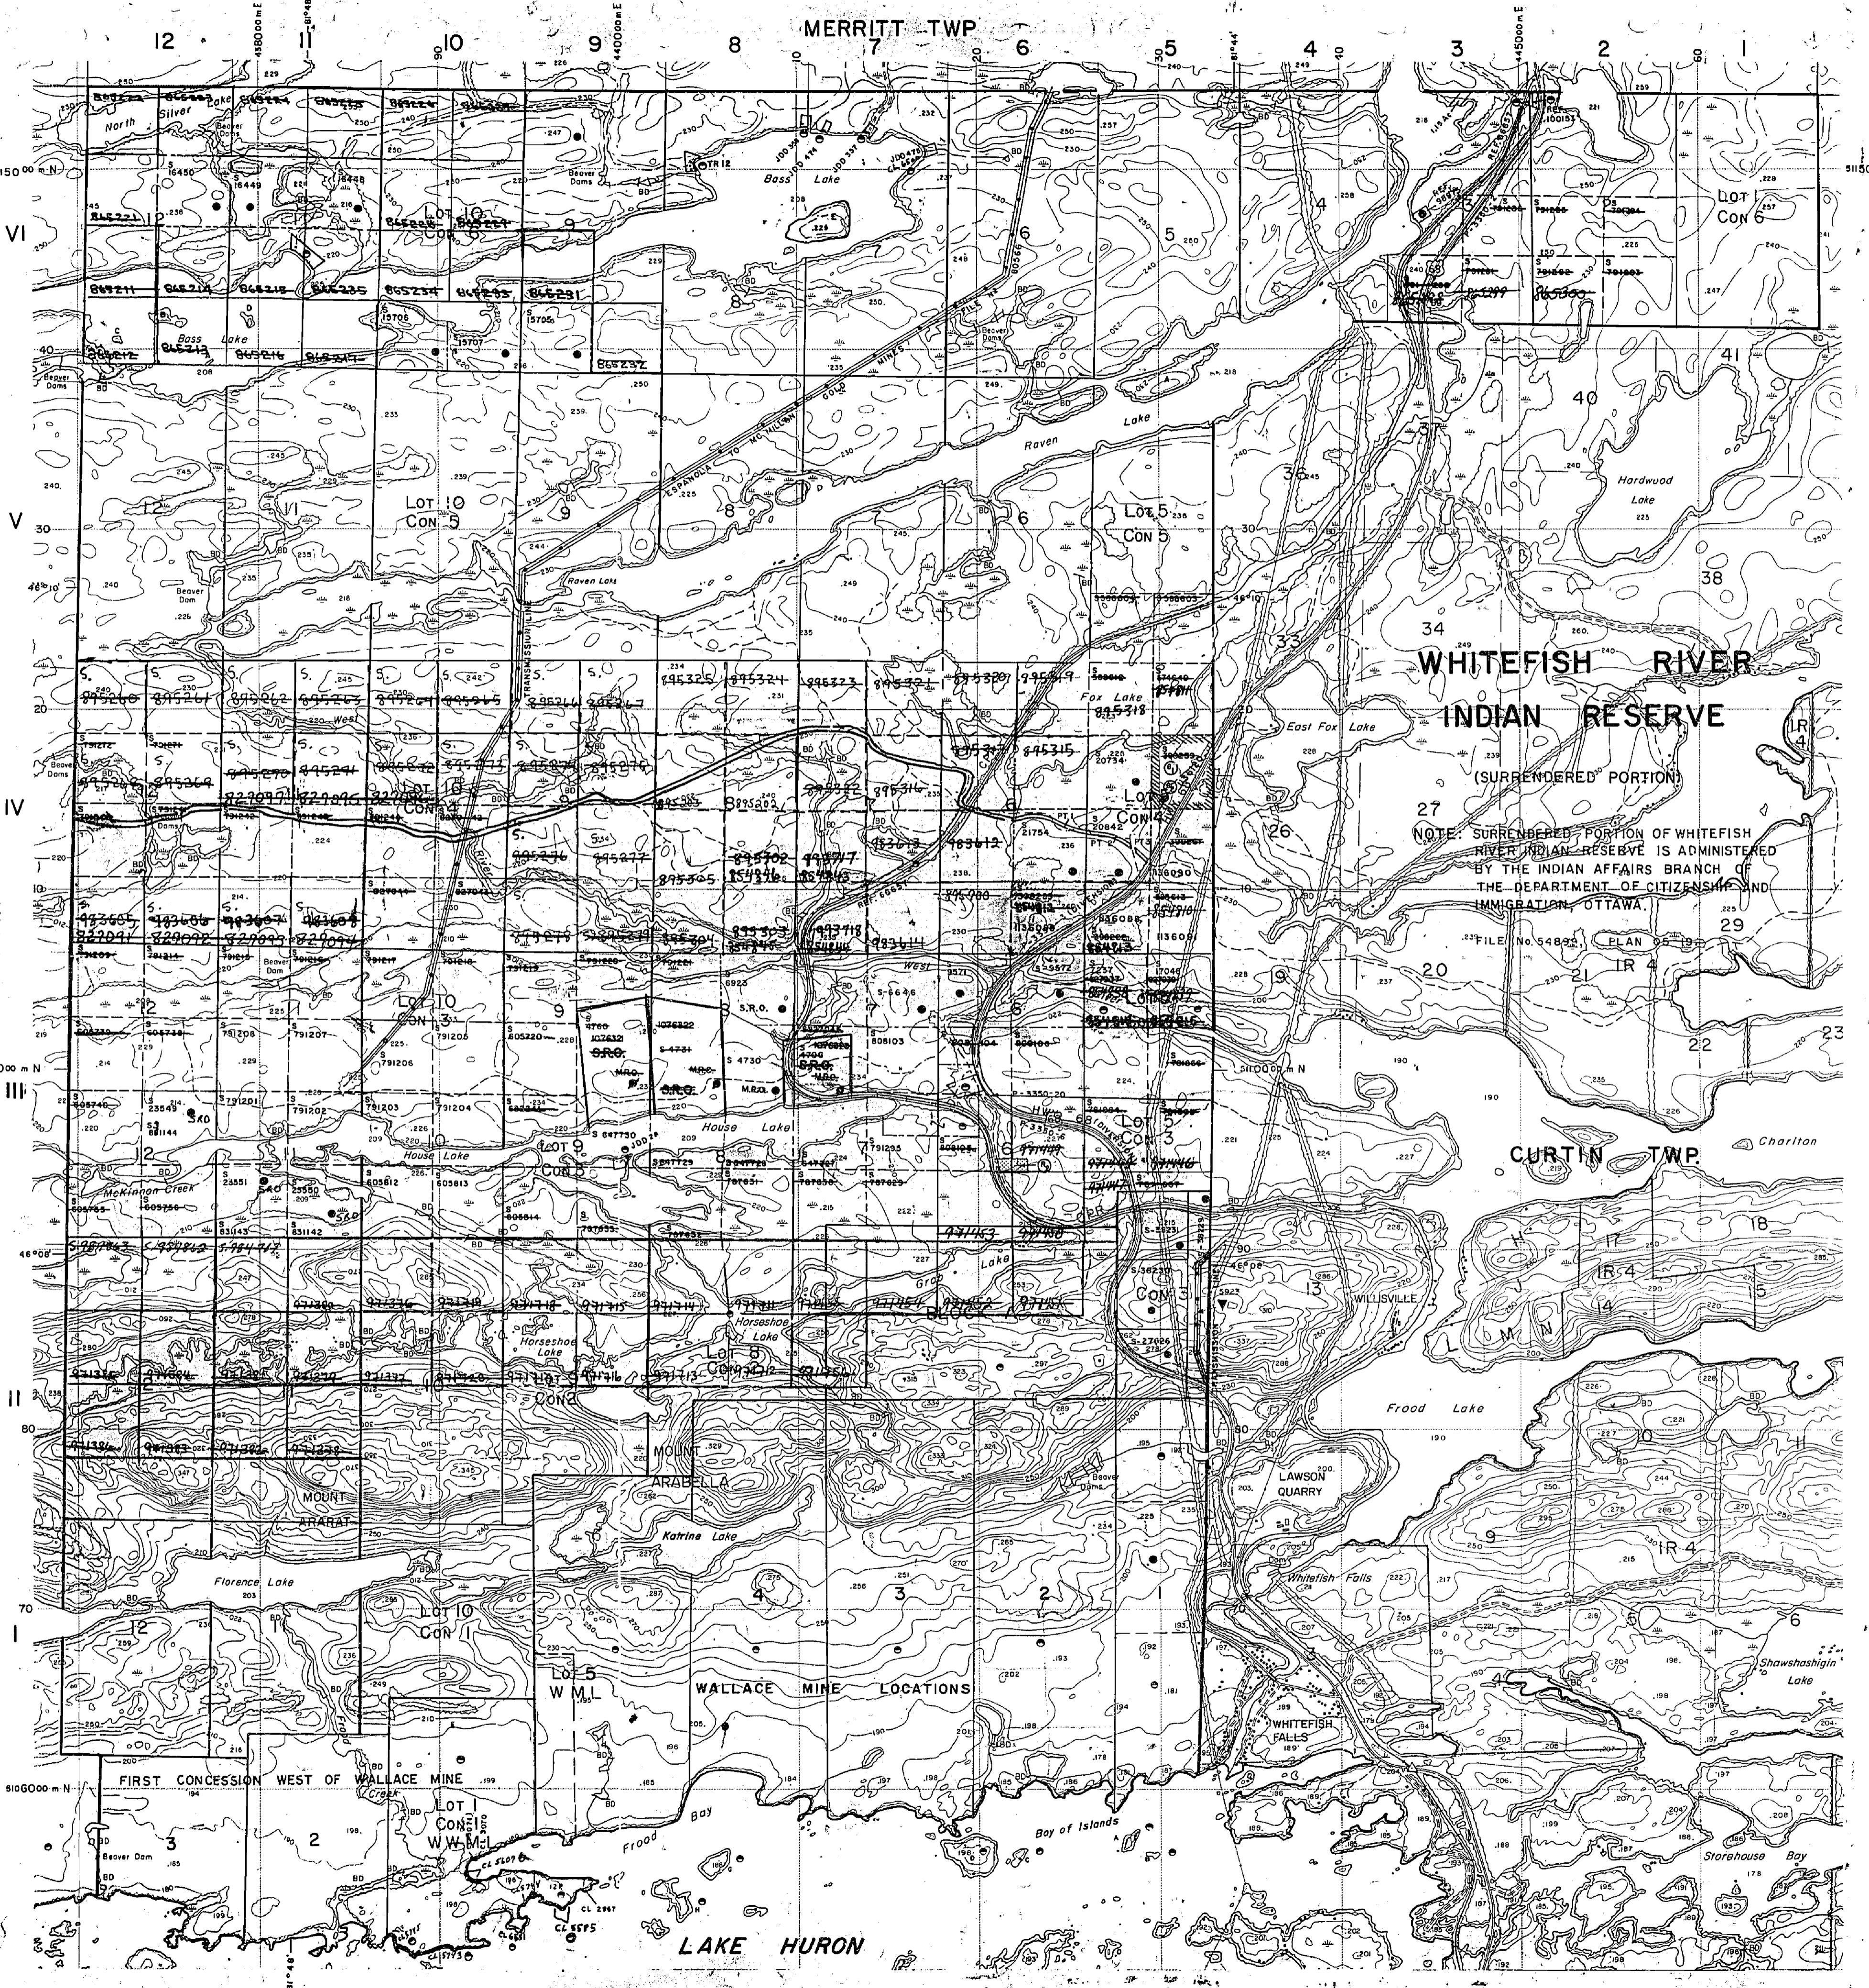

LEGEND	
HIGHWAY AND ROUTE No.	—
OTHER ROADS	—
TRAFFIC	—
SURVEYED LINES:	—
TOWNSHIPS, BASE LINES, ETC.	—
LOTS, MINING CLAIMS, PARCELS, ETC.	—
UNSURVEYED LINES:	—
LOT LINES	—
PARCEL BOUNDARY	—
MINING CLAIMS ETC.	—
RAILWAY AND RIGHT OF WAY	—
UTILITY LINES	—
NON-PERENNIAL STREAM	—
FLOODING OR FLOODING RIGHTS	—
SUBDIVISION OR COMPOSITE PLAN	—
RESERVATIONS	—
ORIGINAL SHORELINE	—
MARSH OR MUSKEG	—
MINES	—
TRAVERSE MONUMENT	—

DISPOSITION OF CROWN LANDS

TYPE OF DOCUMENT	SYMBOL
PATENT, SURFACE & MINING RIGHTS	●
" , SURFACE RIGHTS ONLY	○
" , MINING RIGHTS ONLY	□
LEASE, SURFACE & MINING RIGHTS	■
" , SURFACE RIGHTS ONLY	△
" , MINING RIGHTS ONLY	▽
LICENCE OF OCCUPATION	△
ORDER-IN-COUNCIL	OC
RESERVATION	○
CANCELLED	◎
SAND & GRAVEL	◆

NOTE: MINING RIGHTS IN PARCELS PATENTED PRIOR TO MAY 6, 1913, VESTED IN ORIGINAL PATENTEE BY THE PUBLIC LANDS ACT, R.S.O. 1970, CHAP. 380, SEC. 63, SUBSEC. 1.

S.R.O. SURFACE RIGHTS ONLY

GRID ZONE : 17
 Metres 500 0 1000 Metres
 Chains 10 0 10 20 30 40 50 60 70 Chains
 Feet 500 0 1000 2000 3000 4000 5000 Feet

SCALE 1:20 000

JUNE 1ST. OPENINGS

ONTARIO GAZETTE VOL.122-18

MAY 6TH, 1989

PT. LOTS 7 & 8 CON.3

PT. LOTS 8 & 9 CON.3

THE INFORMATION THAT APPEARS ON THIS MAP HAS BEEN COMPILED FROM VARIOUS SOURCES AND ACCURACY IS NOT GUARANTEED. THOSE WISHING TO STAKE MINING CLAIMS SHOULD CONSULT WITH THE MINING RECORDER, MINISTRY OF NORTHERN DEVELOPMENT AND MINES, FOR ADDITIONAL INFORMATION ON THE STATUS OF THE LANDS SHOWN HEREON.

DATE OF ISSUE

JUL 31 1989

SUDBURY
MINING RECORDER'S OFFICE

TOWNSHIP

MONGOWIN

M.N.R. ADMINISTRATIVE DISTRICT


ESPAÑOLA

MINING DIVISION

SUDBURY

LAND TITLES / REGISTRY DIVISION

SUDBURY

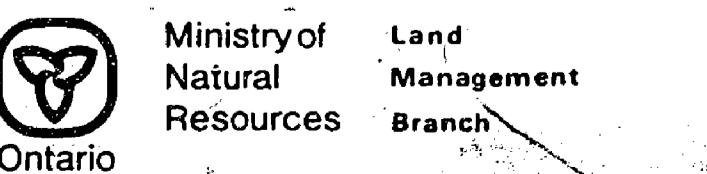


Original Compilation: NOVEMBER 1984

Revised:

Number
G-2899

MAP SYMBOLS

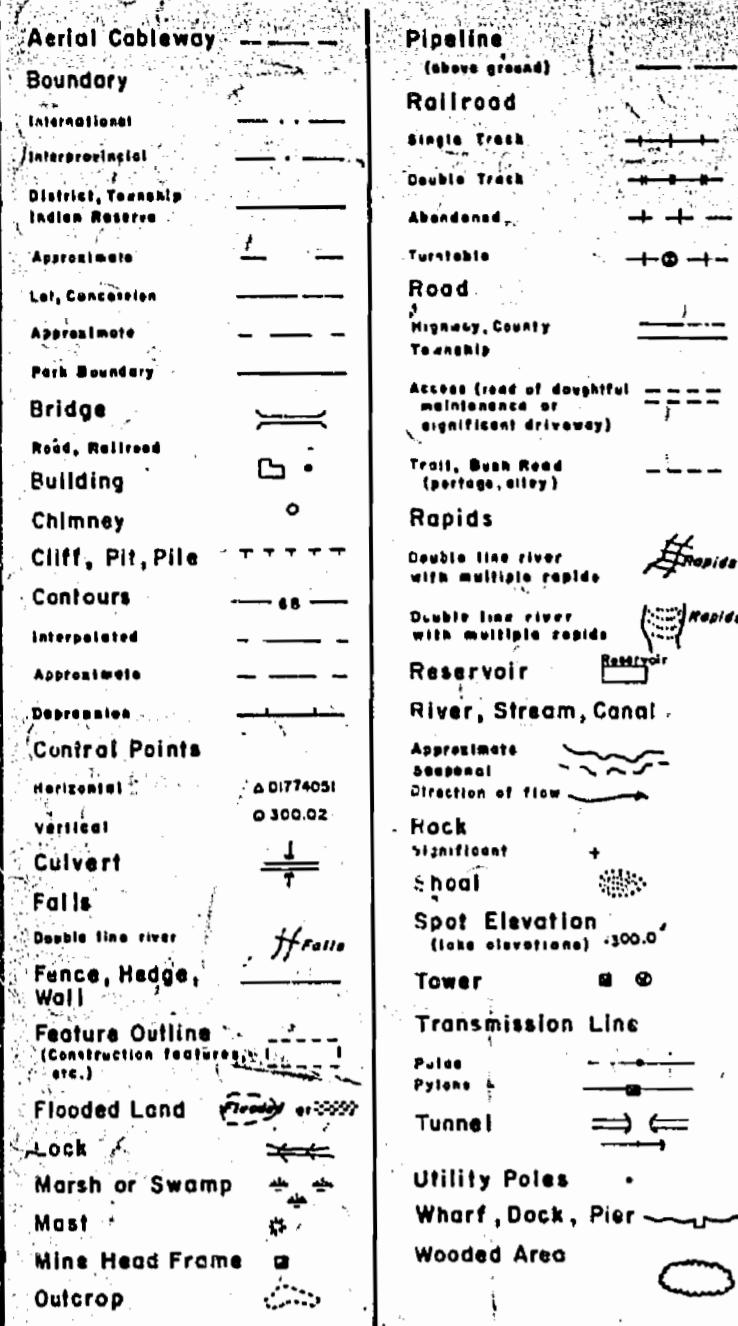


AREAS WITHDRAWN FROM DISPOSITION

M.R.O. — MINING RIGHTS ONLY
S.R.O. — SURFACE RIGHTS ONLY
M+S. — MINING AND SURFACE RIGHTS


Description	Order No.	Date	Disposition	File
W. 1/82	15/4/82	S.R.O.	140266	

JUNE 1ST OPENING ONT.GAZETTE VOL.123-13
MARCH 31, 1990 AND VOL.123-18 MAY 5, 1990
NE P..., LOT 8 CONC.III (S.6923)

MERRITT TWP

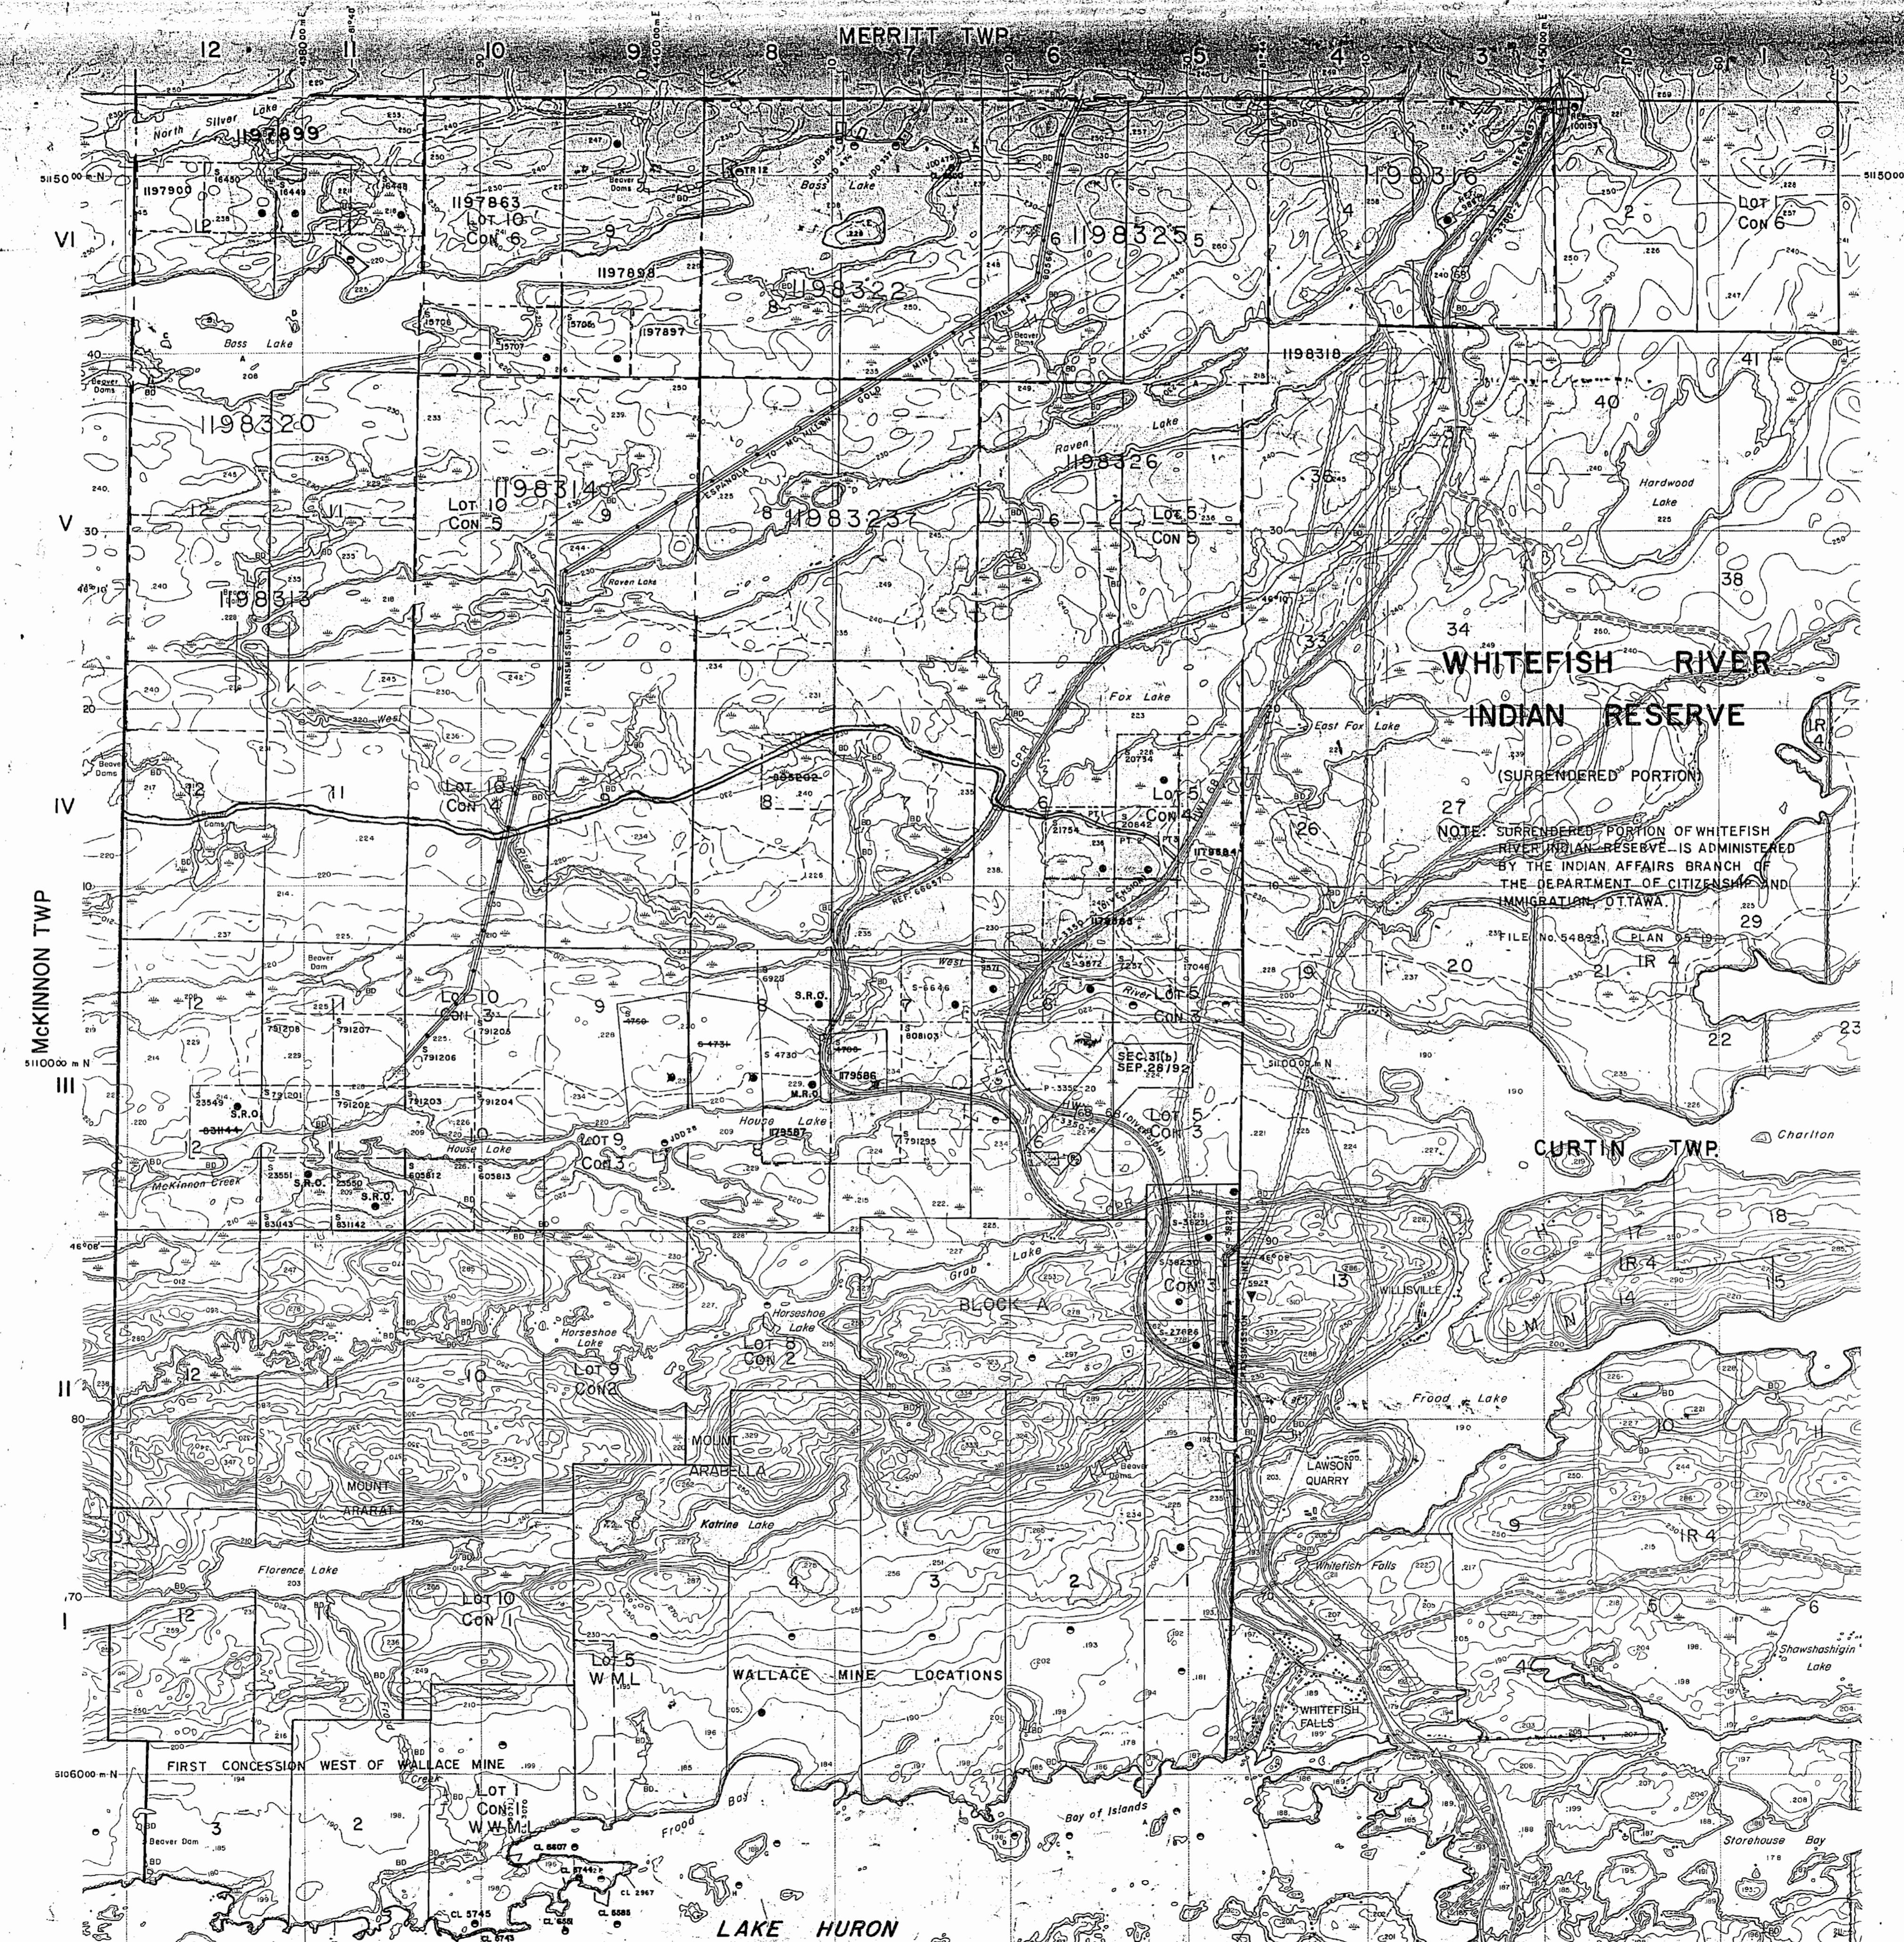

LEGEND

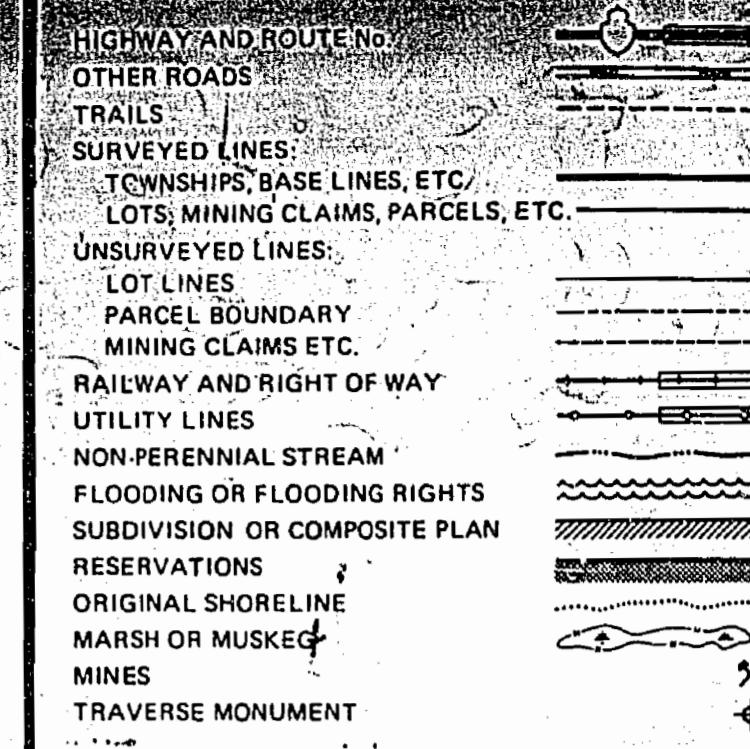

DISPOSITION OF CROWN LANDS

TYPE OF DOCUMENT

SYMBOL	TYPE OF DOCUMENT
●	PATENT, SURFACE & MINING RIGHTS
○	SURFACE RIGHTS ONLY
□	MINING RIGHTS ONLY
■	LEASE, SURFACE & MINING RIGHTS
◆	SURFACE RIGHTS ONLY
▲	MINING RIGHTS ONLY
▼	LICENCE OF OCCUPATION
○	ORDER-IN-COUNCIL
○	RESERVATION
○	CANCELLED
○	SAND & GRAVEL

NOTE: MINING RIGHTS IN PARCELS PATENTED PRIOR TO MAY 5, 1912, EXISTED IN ORIGINAL PATENTS BY THE PUBLIC LANDS ACT, R.S.O. 1970, CHAP. 380, SEC. 63, SUBSEC. 1.
S.R.O. SURFACE RIGHTS ONLY

GRID ZONE : 17

Metres 0 500 1000
Chains 0 10 20 30 40 50 60 70
Feet 0 500 1000 2000 3000 4000 5000

SCALE 1:20 000

JUNE 1ST. OPENINGS

ONTARIO GAZETTE VOL.22-18

MAY 6TH. 1989

PT. LOTS 7 & 8 CON.3

PT. LOTS 8 & 9 CON.3

THE INFORMATION THAT APPEARS ON THIS MAP HAS BEEN COMPILED FROM VARIOUS SOURCES, AND ACCURACY IS NOT GUARANTEED. THOSE WISHING TO STAKE MINING CLAIMS SHOULD CONSULT WITH THE MINING RECORDER, MINISTRY OF NORTHERN DEVELOPMENT AND MINES, FOR ADDITIONAL INFORMATION ON THE STATUS OF THE LANDS SHOWN HEREON.

DATE OF ISSUE

SUDSBURY
MINING READER

TOWNSHIP

MONGOWIN

M.N.R. ADMINISTRATIVE DISTRICT

ESPAÑOLA

MINING DIVISION

SUDSBURY

LAND TITLES / REGISTRY DIVISION

SUDSBURY



Land Management Branch


Original Compilation: NOVEMBER 1984
Revised:

G-2899

871

MERRITT TWP.

MCKINNON TWP.

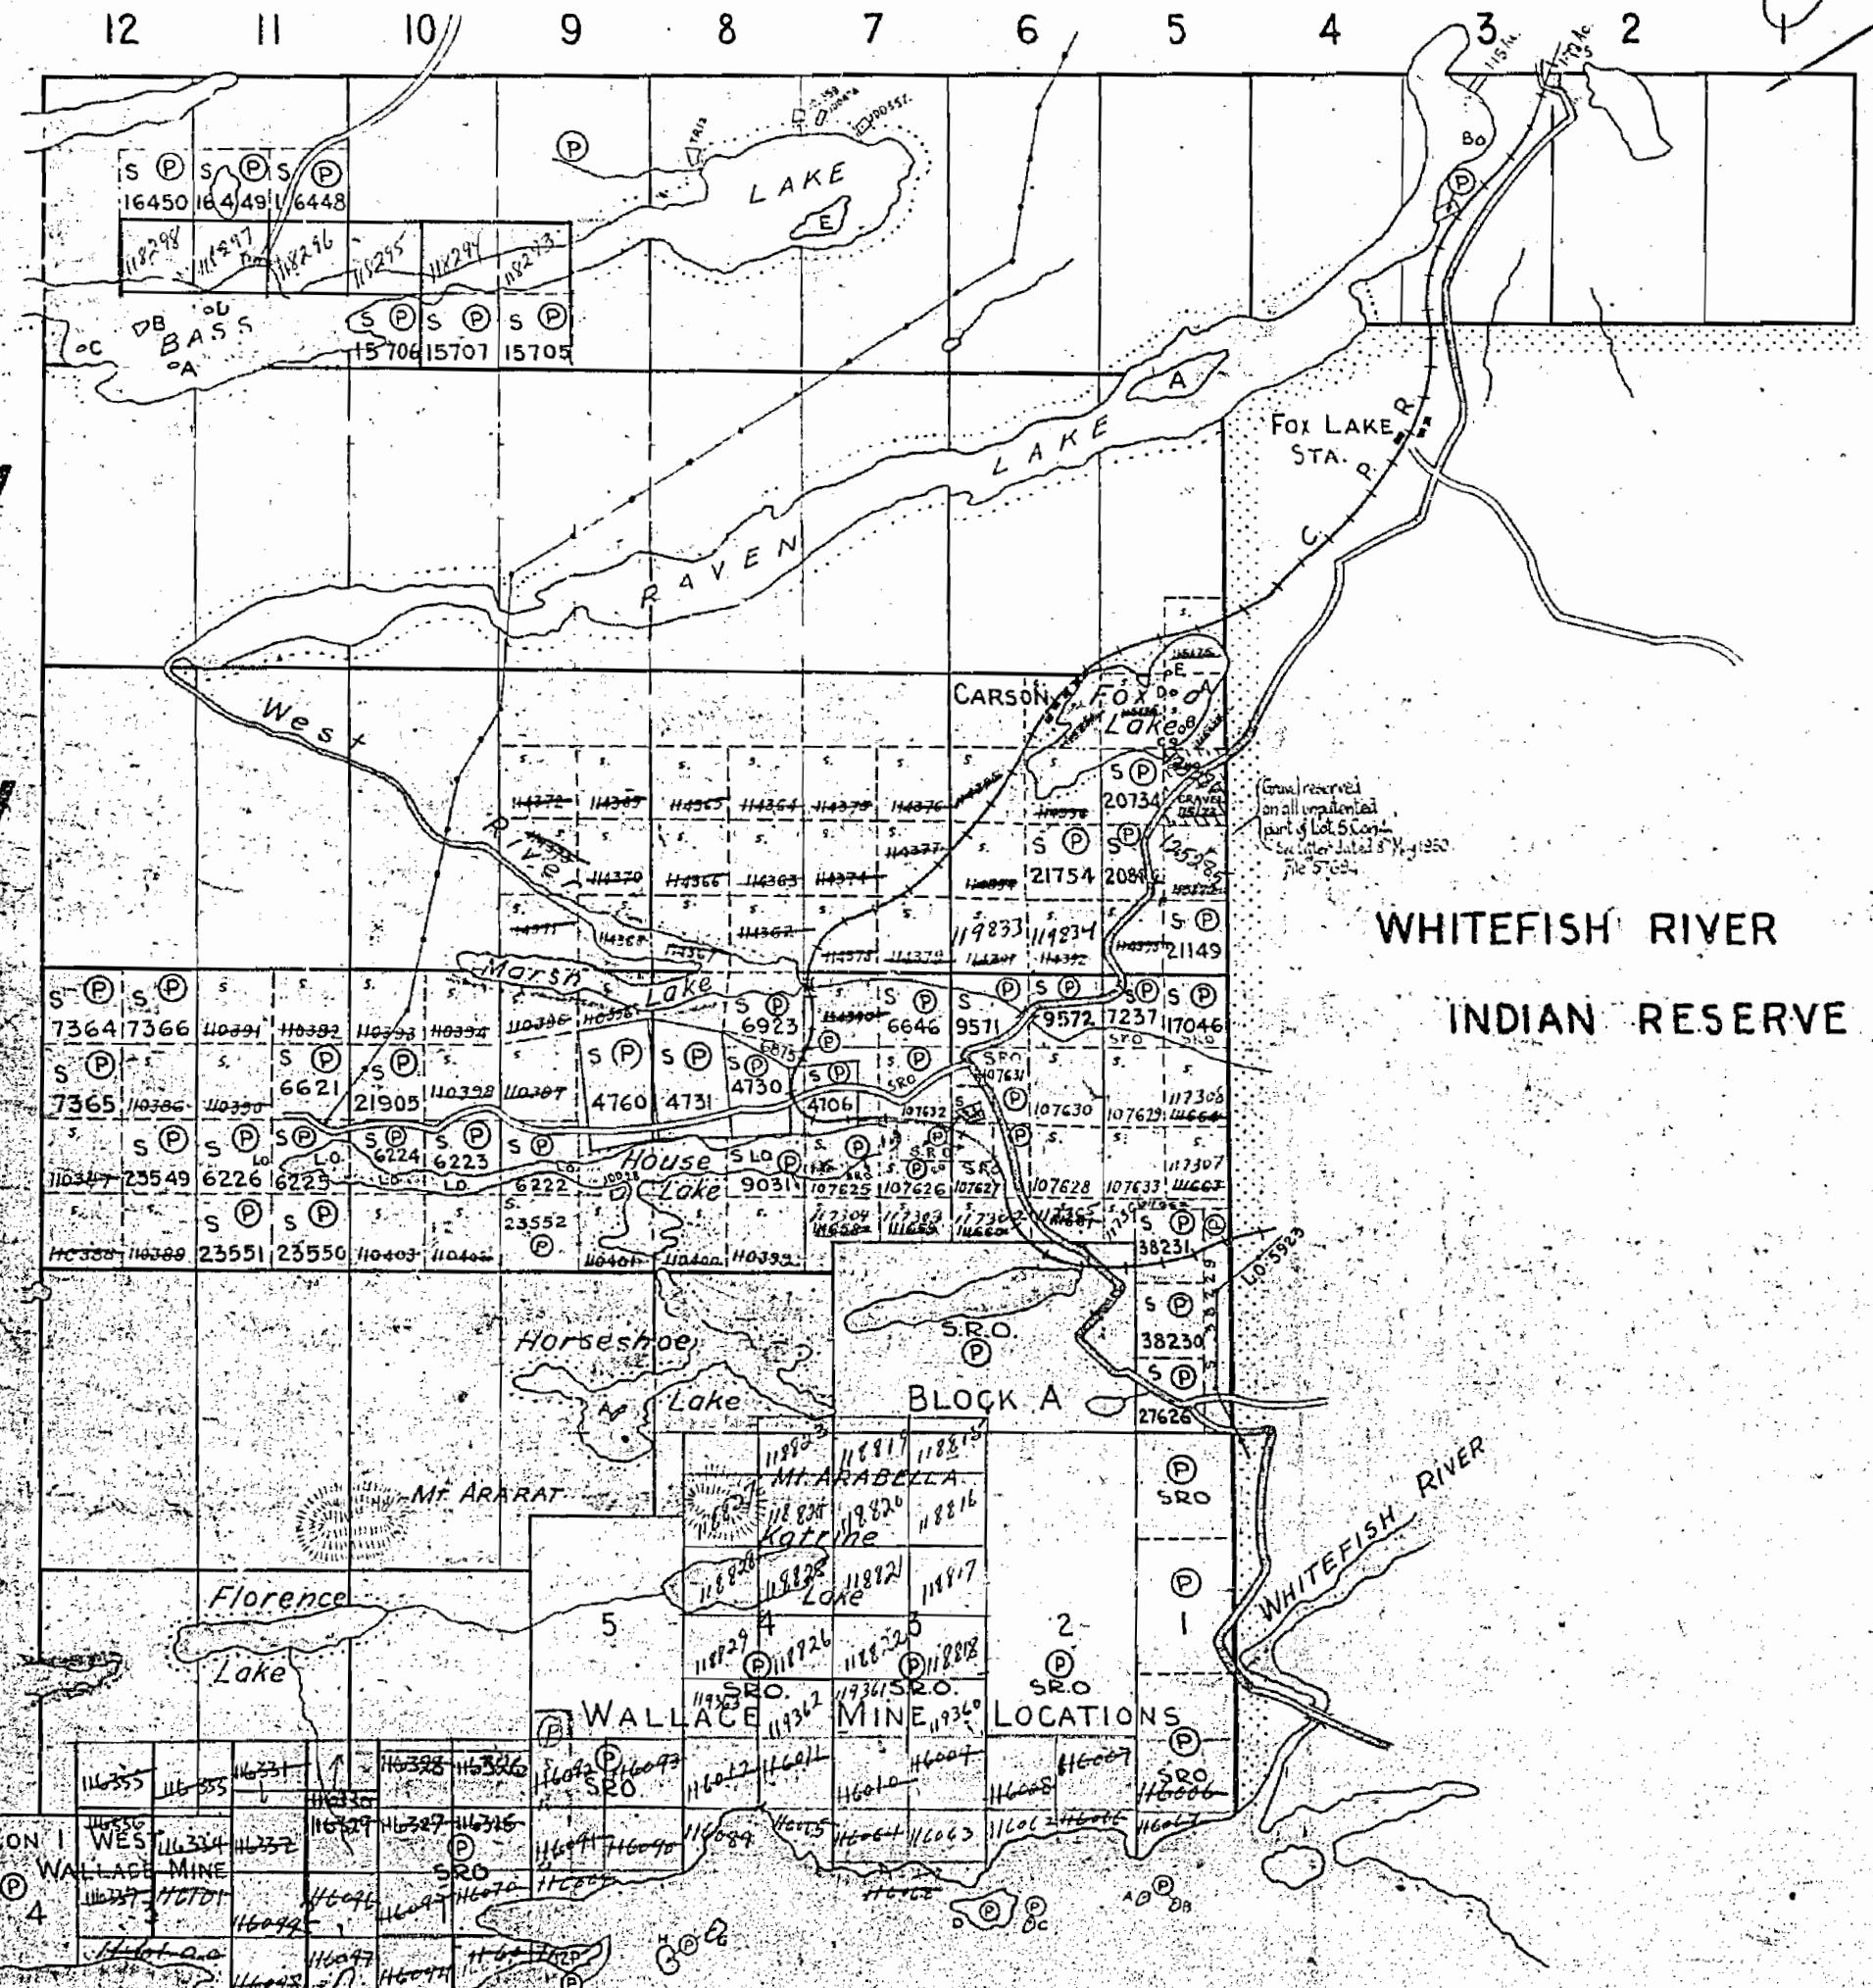

LAKE HURON

Surface reservations 400' wide by Dept. of L & F
shown herein thusTHE TOWNSHIP
OF
MONGWINDISTRICT OF SUDBURY
SUDBURY MINING
DIVISION

SCALE: 1 INCH TO 40 CHAINS

LEGEND

- PATENTED LAND.....
- CROWN LAND SALE.....
- LICENSE OF OCCUPATION.....
- CROWN LEASE.....
- LOCATED LAND.....
- POWER TRANSMISSION LINE.....
- PAVED ROADS.....
- ROADS.....
- RAILWAYS.....

NOTES

Land under Lake Huron withdrawn from staking by Order in Council dated April 30, 1912.

WHITEFISH RIVER

INDIAN RESERVE

M871


DEPARTMENT OF MINES

ONTARIO

87.1

Merritt Twp. - M. 863

McKinnon Twp. - M.1014

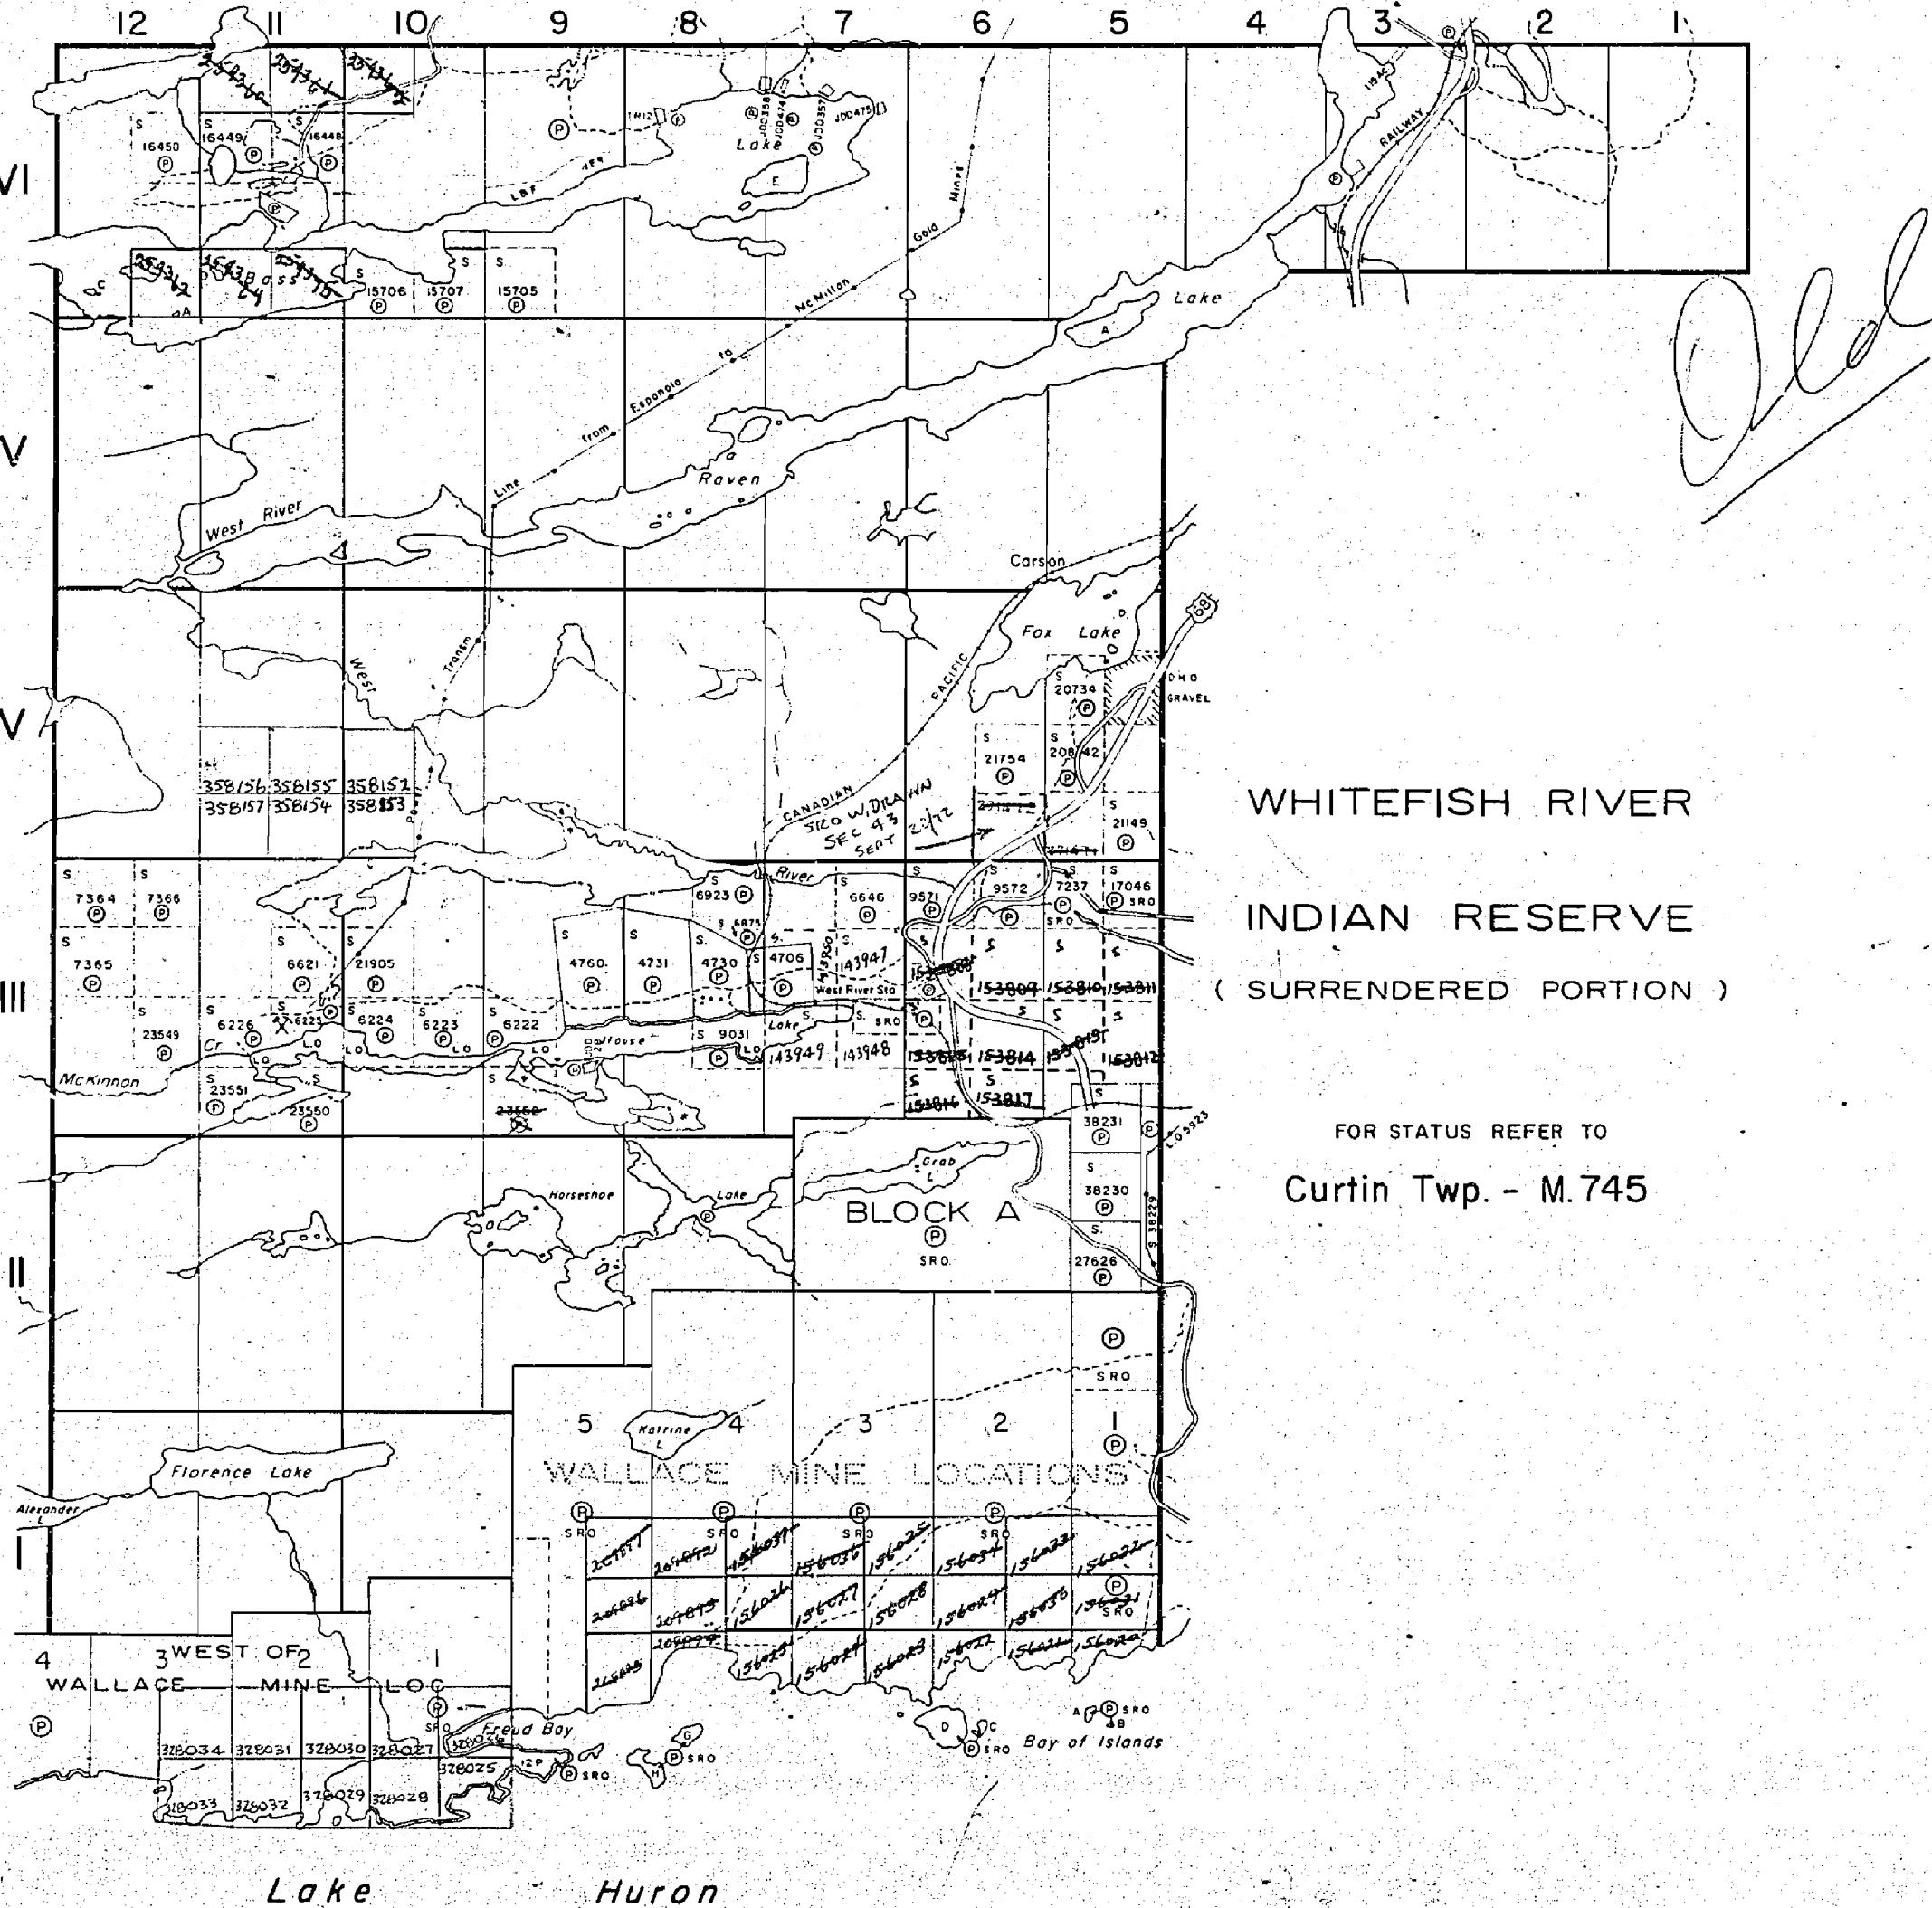

THE TOWNSHIP

四


MONGOWIN

DISTRICT OF
SUDBURY

SUDBURY MINING DIVISION

SCALE: 1-INCH = 40 CHAINS

LEGEND

 PATENTED LAND	(P)
CROWN LAND SALE	C.S.
LEASES	(L)
LOCATED LAND	LOC.
LICENSE OF OCCUPATION	L.O.
MINING RIGHTS ONLY	M.R.O.
SURFACE RIGHTS ONLY	S.R.O.
ROADS	
IMPROVED ROADS	
KING'S HIGHWAYS	
RAILWAYS	
POWER LINES	
MARSH OR MUSKEG	
MINES	
CANCELLED	C.


NOTES

400' Surface Rights Reservation around
all lakes and rivers.

Land under Lake Huron withdrawn from
staking by O.in C. dated April 30, 1912.

Gravel reserved on all unpatented part
of Lot 5, Con 4 File : 57694.

Islands in Lake Huron are Withdrawn
from Staking. File:58528.

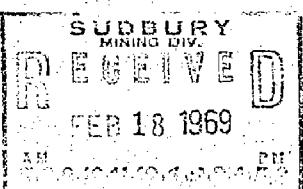

PLAN NO. M.871


DEPARTMENT OF MINES

— ONTARIO —

871

Merritt Twp. - M.863

McKinnon Twp. - M.1014

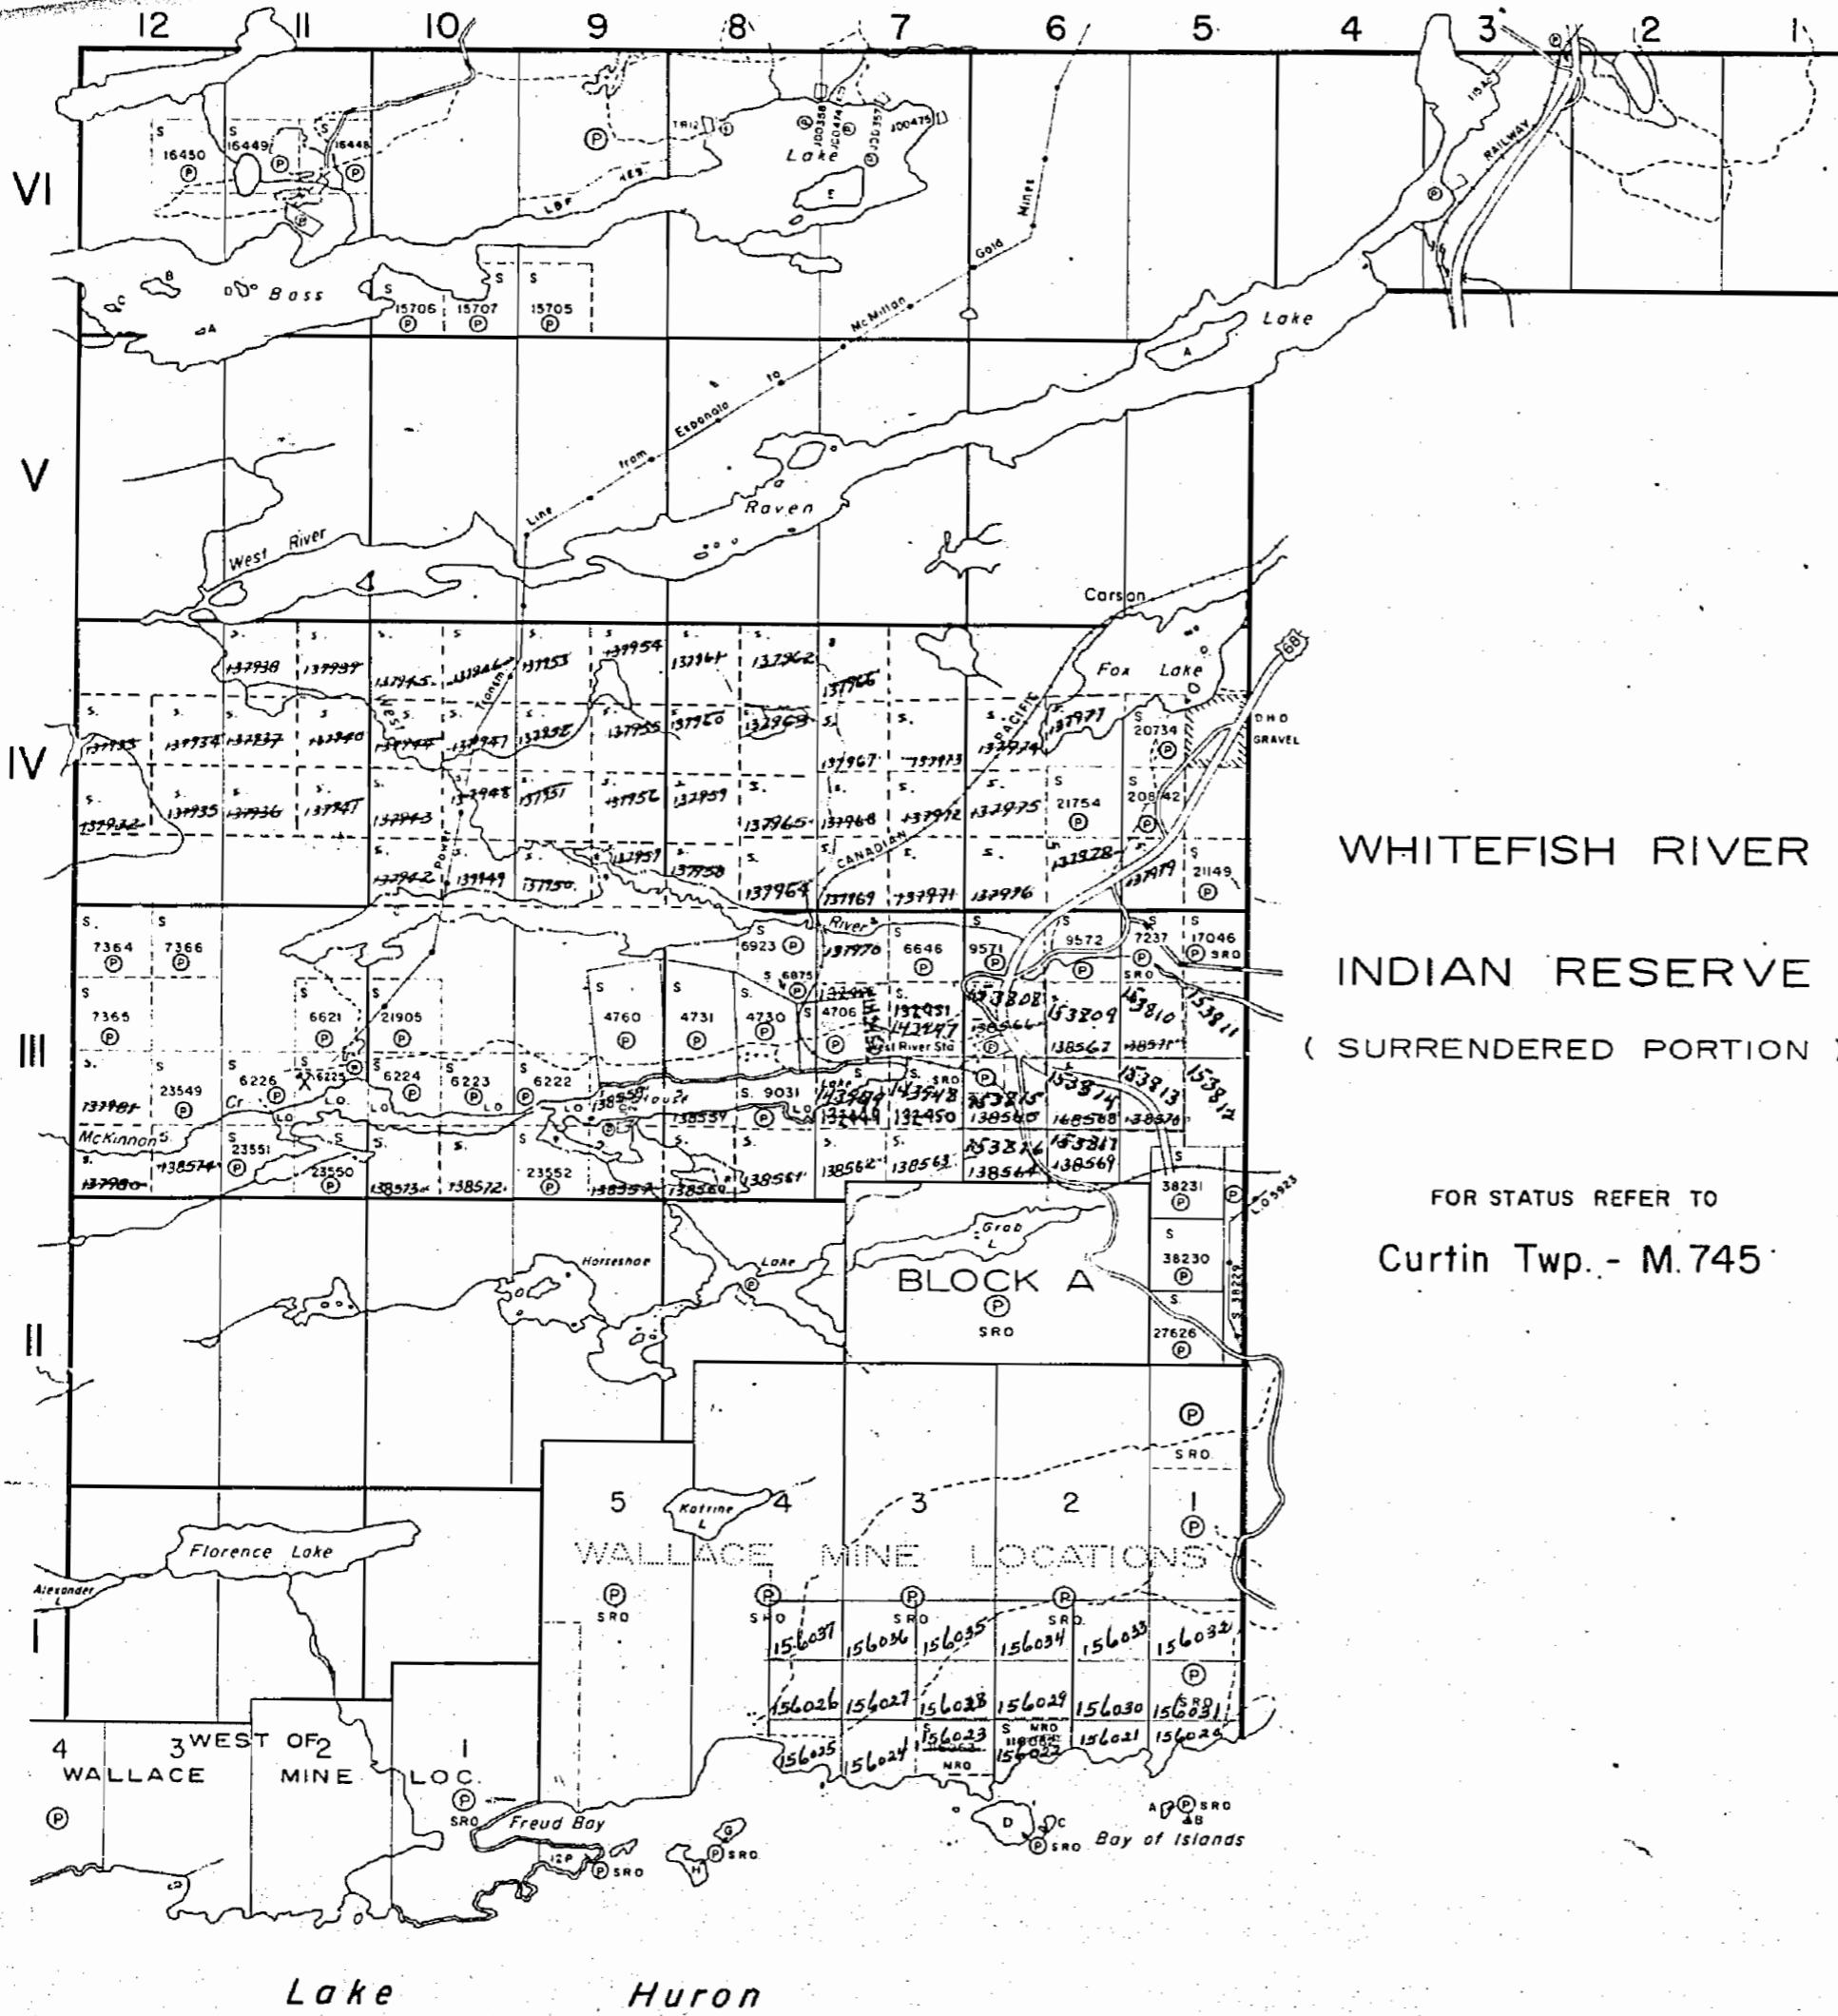THE TOWNSHIP
OF~~OLD~~
MONGOWINDISTRICT OF
SUDBURYSUDBURY
MINING DIVISION

SCALE: 1-INCH 40 CHAINS

LEGEND

(P)	PATENTED LAND
C.S.	CROWN LAND SALE
(L)	LEASES
LOC.	LOCATED LAND
L.O.	LICENSE OF OCCUPATION
M.R.O.	MINING RIGHTS ONLY
S.R.O.	SURFACE RIGHTS ONLY
ROADS	ROADS
IMPROVED ROADS	IMPROVED ROADS
KING'S HIGHWAYS	KING'S HIGHWAYS
RAILWAYS	RAILWAYS
POWER LINES	POWER LINES
MARSH OR MUSKEG	MARSH OR MUSKEG
MINES	MINES
CANCELLED	CANCELLED

WHITEFISH RIVER

INDIAN RESERVE

(SURRENDERED PORTION)

FOR STATUS REFER TO

Curtin Twp. - M.745

NOTES

400' Surface Rights Reservation around all lakes and rivers.

Land under Lake Huron withdrawn from staking by O.in C. dated April 30, 1912.

Gravel reserved on all unpatented part of Lot 5, Con. 4. File : 57694.

PLAN NO. M.871

DEPARTMENT OF MINES

ONTARIO

871

Merritt Twp. - M. 863

THE TOWNSHIP
OF

MONGOWIN

DISTRICT OF
SUDBURY

**SUDBURY
MINING DIVISION**

SCALE: 1-INCH = 40 CHAINS

LEGEND

- | | |
|-----------------------|---|
| PATENTED LAND | (P) |
| CROWN LAND SALE | C.S. |
| LEASES | (L) |
| LOCATED LAND | Loc. |
| LICENSE OF OCCUPATION | L.O. |
| MINING RIGHTS ONLY | M.R.O. |
| SURFACE RIGHTS ONLY | S.R.O. |
| ROADS |  |
| IMPROVED ROADS |  |
| KING'S HIGHWAYS |  |
| RAILWAYS |  |
| POWER LINES |  |
| MARSH OR MUSKEG |  |
| MINES | (X) |
| CANCELLED | C |

WHITEFISH RIVER

INDIAN RESERVE

(SURRENDERED PORTION)

FOR STATUS REFER TO

Curtin Twp. - M.745

NOTES

400' Surface Rights Reservation around
all lakes and rivers.

Land under Lake Huron withdrawn from
staking by O.in C. dated April 30, 1912.

Gravel reserved on all unpatented part
of Lot 5, Con. 4. File : 57694.


— — — — —

PLAN NO. M.871

DEPARTMENT OF MINES

ANSWER


McKinnon Twp. - M.1014

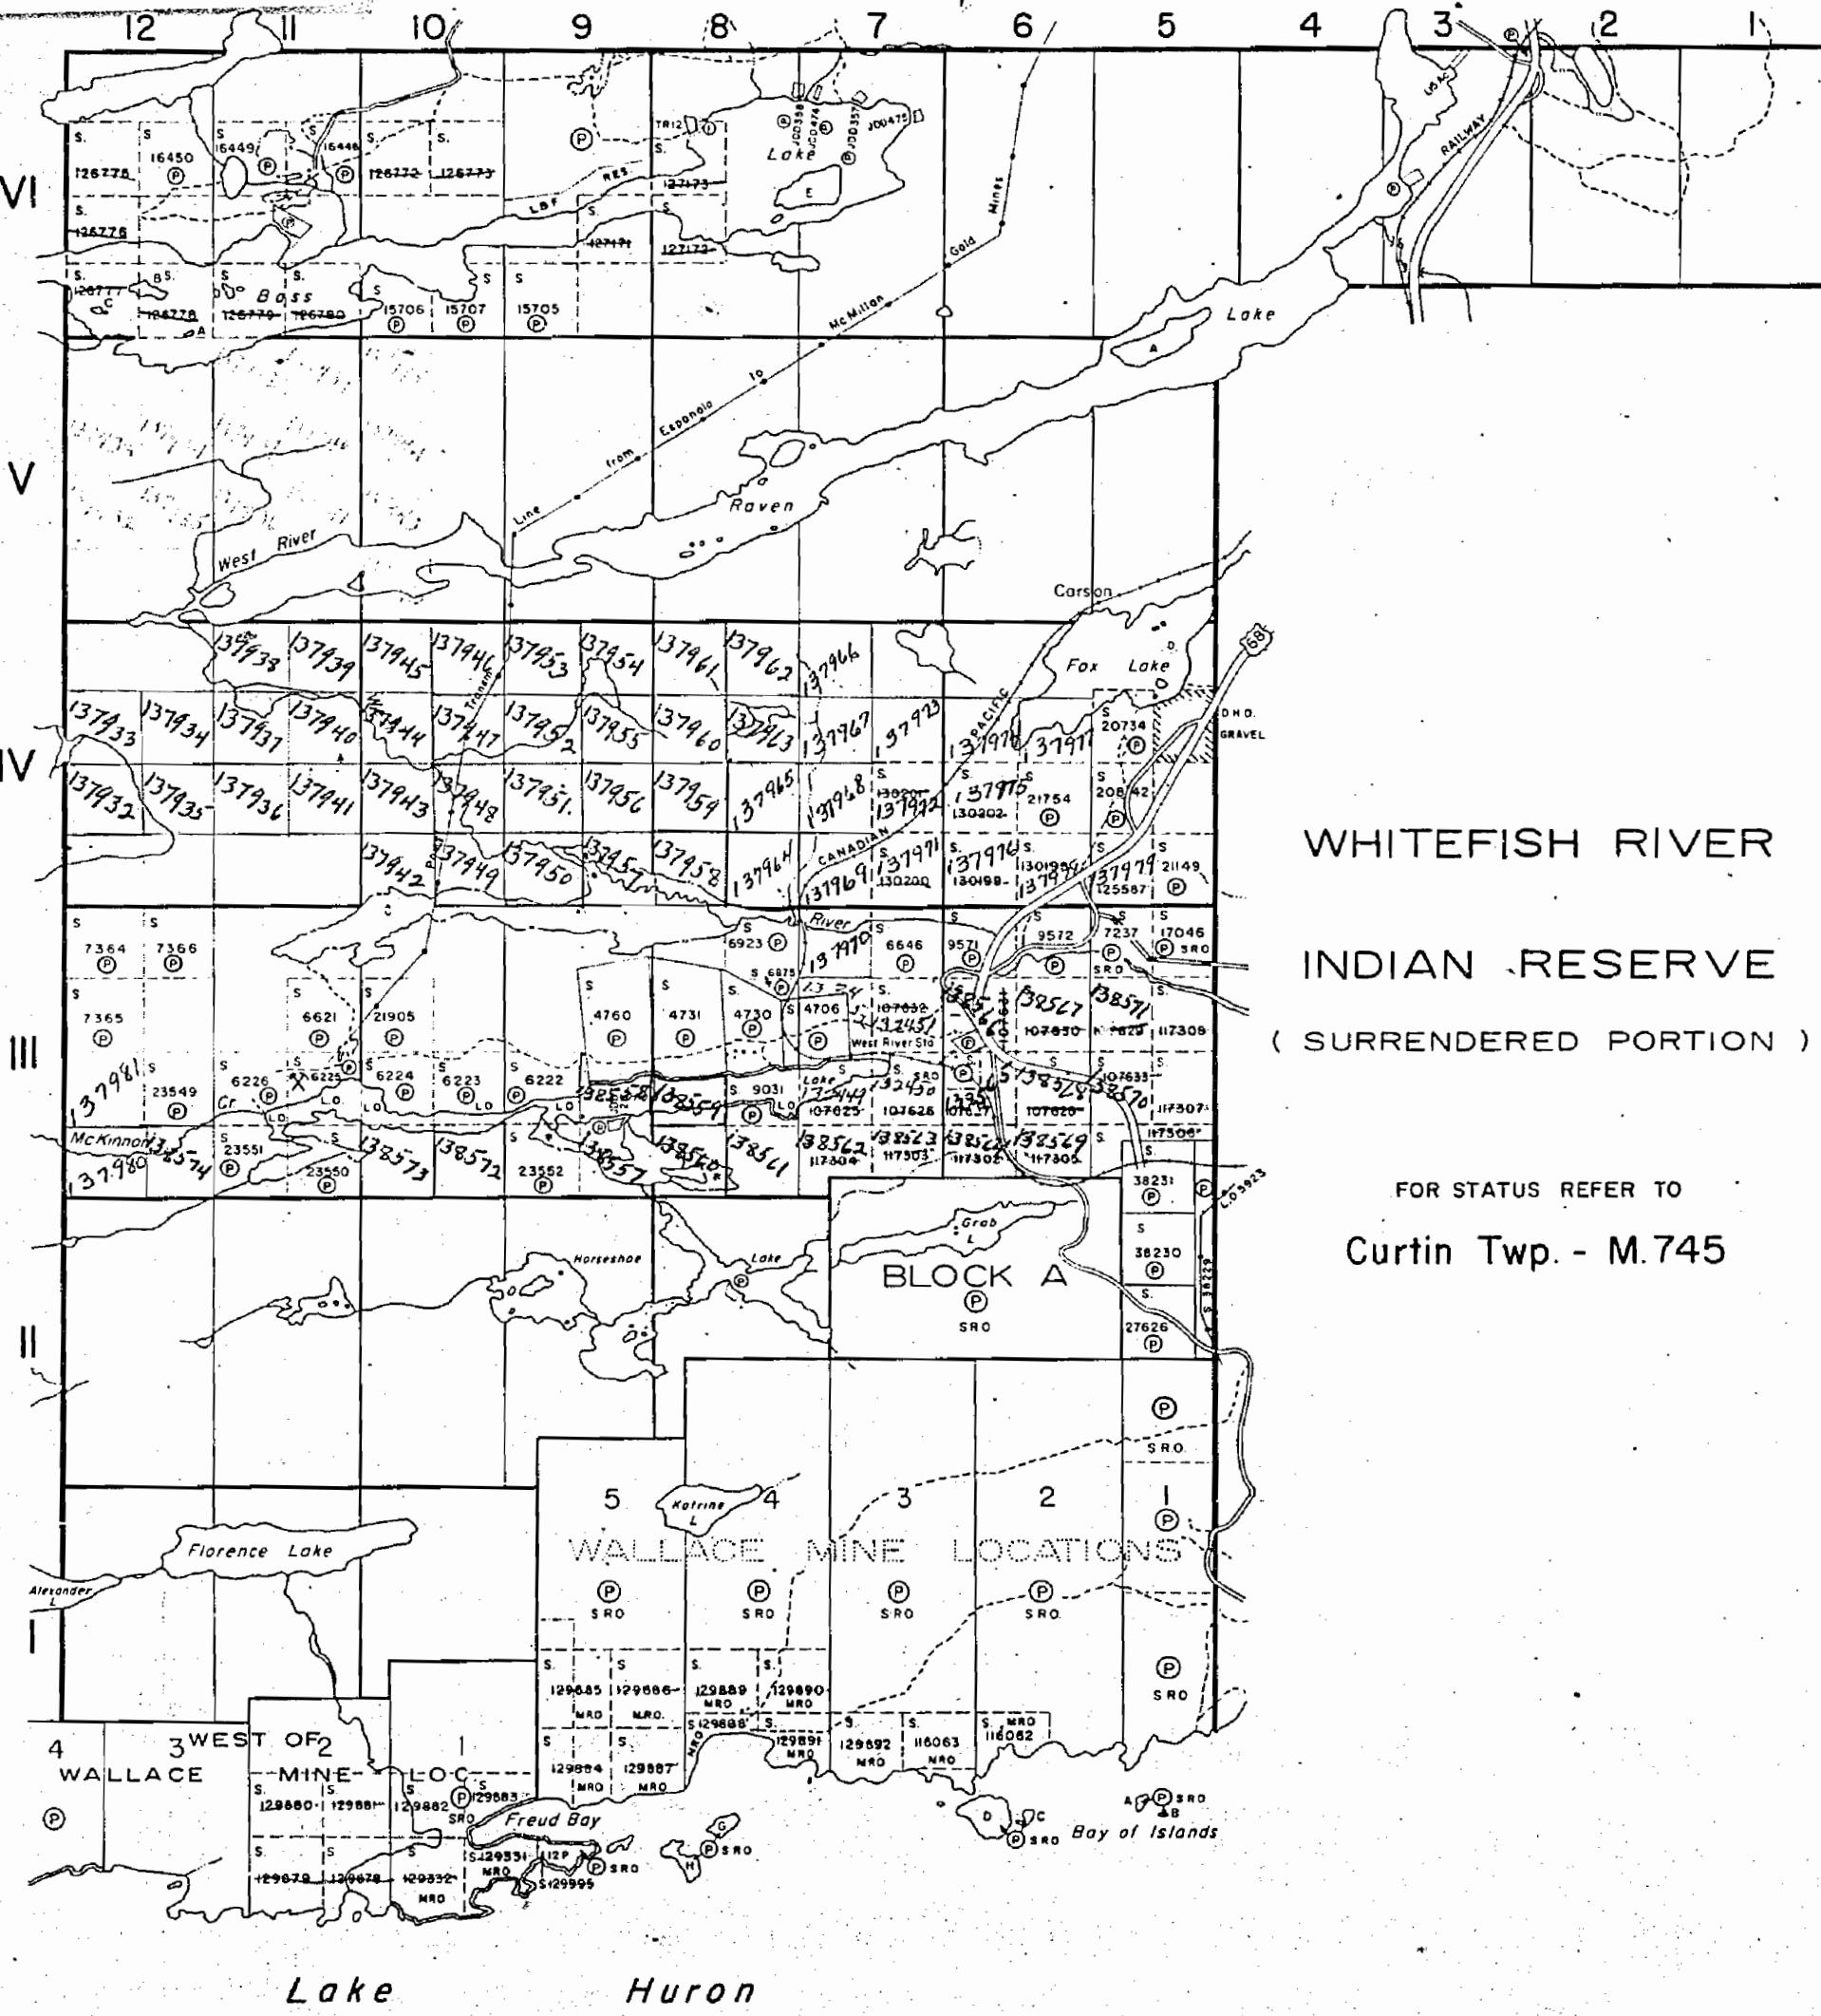

871

MERRITT TWP.

MCKINNON TWD.

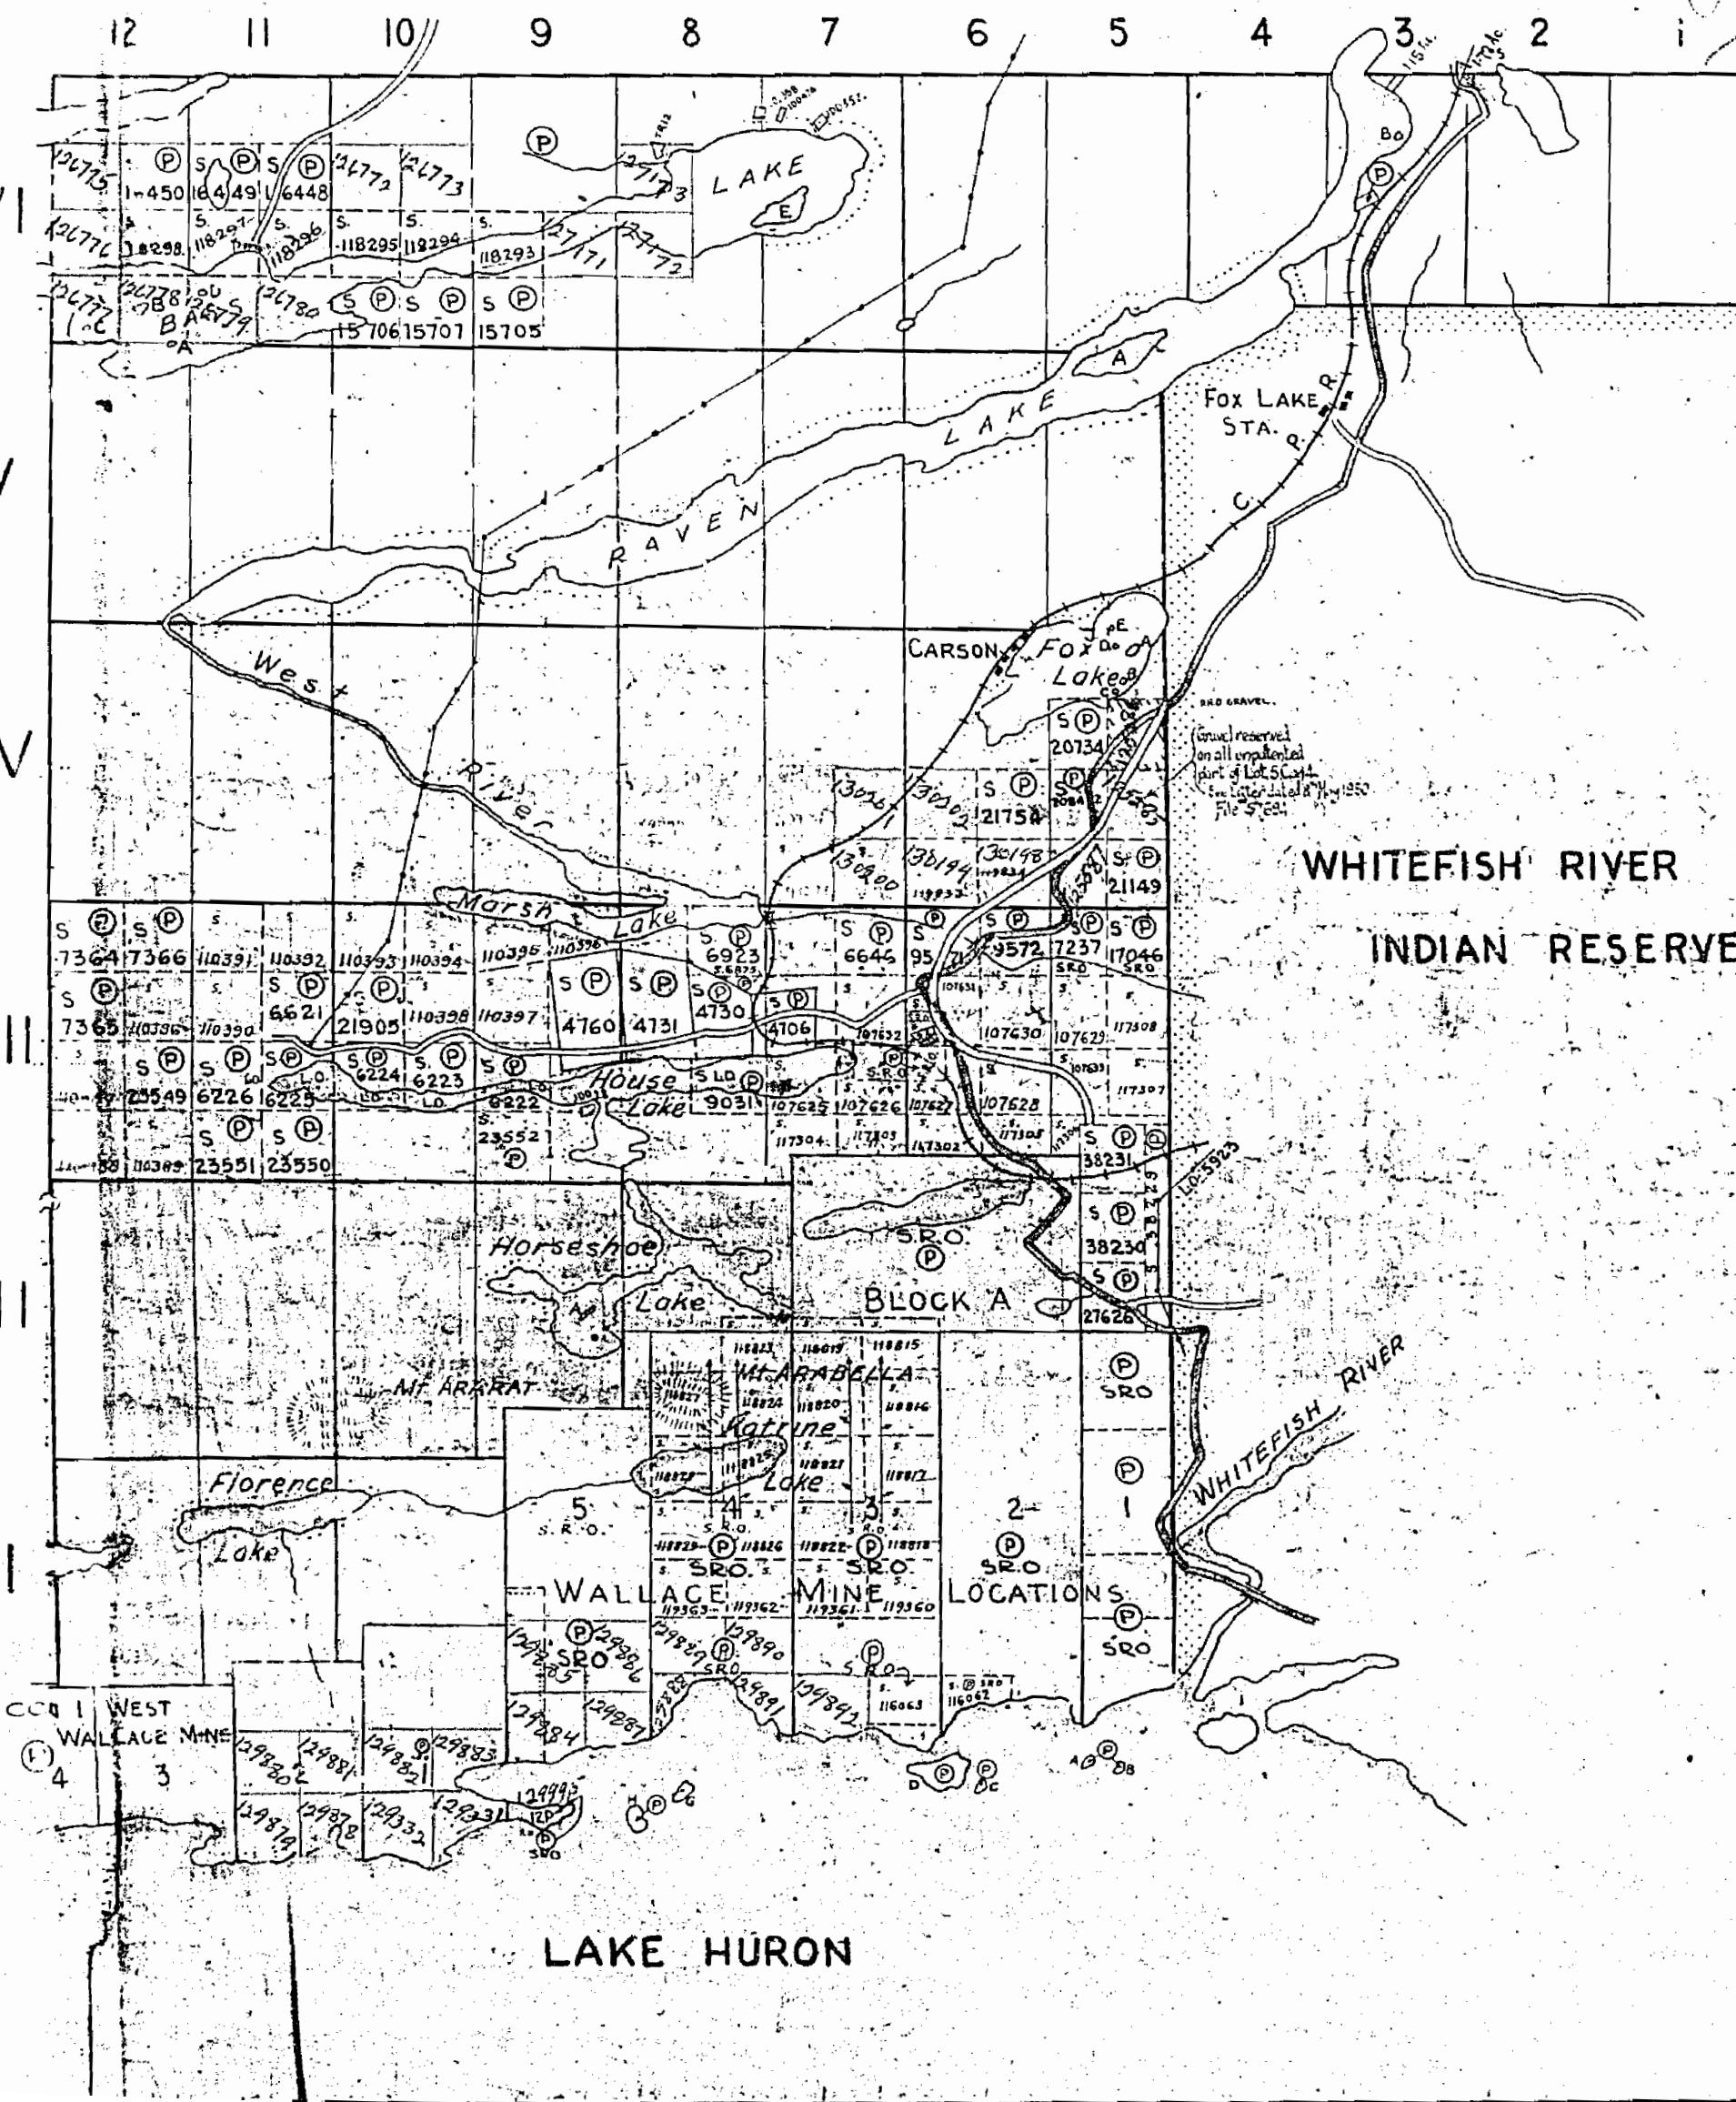

MONGOWIN

DISTRICT OF SUDBURY
SUDBURY MINING
DIVISION

SCALE : 1 INCH TO 40 CHAINS

LEGEND.

- | | |
|------------------------------|--------|
| PATENTED LAND..... | (P) |
| CROWN LAND SALE..... | (S) |
| LICENSE OF OCCUPATION..... | (L.O.) |
| CROWN LEASE..... | (L) |
| LOCATED LAND..... | (Loc.) |
| POWER TRANSMISSION LINE..... | |
| PAVED ROADS..... | |
| ROADS..... | |
| RAILWAYS..... | |

NOTES

Land under Lake Huron withdrawn from
staking by Order in Council dated
April 30, 1912.

400' Surface Rights Reservation around all Lakes and Rivers.

M871

**DEPARTMENT OF MINES
—ONTARIO—**


MAP SYMBOLS

Aerial Cableway	- - -
Pipeline	- - -
Boundary	- - -
International	- - -
Interprovincial	- - -
District, Township	- - -
Indian Reserve	- - -
Approximate	- - -
Lot, Concession	- - -
Approximate	- - -
Road	- - -
Highway, County	- - -
Township	- - -
Access road or right-of-way	- - -
Significant drainage	- - -
Bridge	- - -
Road, Railroad	- - -
Building	- - -
Chimney	- - -
Cliff, Pit, Pile	- - -
Contours	- - -
Interpolated	- - -
Approximate	- - -
Depressions	- - -
Control Points	- - -
Horizontal	00774051
Vertical	0300.02
Culvert	- - -
Falls	- - -
Double line river	- - -
Fence, Hedge, Wall	- - -
Feature Outline	- - -
etc.	- - -
Flooded Land	- - -
Lock	- - -
Marsh or Swamp	- - -
Mast	- - -
Mine Head Frame	- - -
Outcrop	- - -

AREAS WITHDRAWN FROM DISPOSITION


M.R.O. - MINING RIGHTS ONLY
S.R.O. - SURFACE RIGHTS ONLY
M.S. - MINING AND SURFACE RIGHTS
Description Order No. Date Disposition File
(1) W. 1/82 15/4/82 S.R.O. 148266
(2) SEC.35 W-3-30/97 NER 23/11/97 M-5 195150

MCKINNON TWP

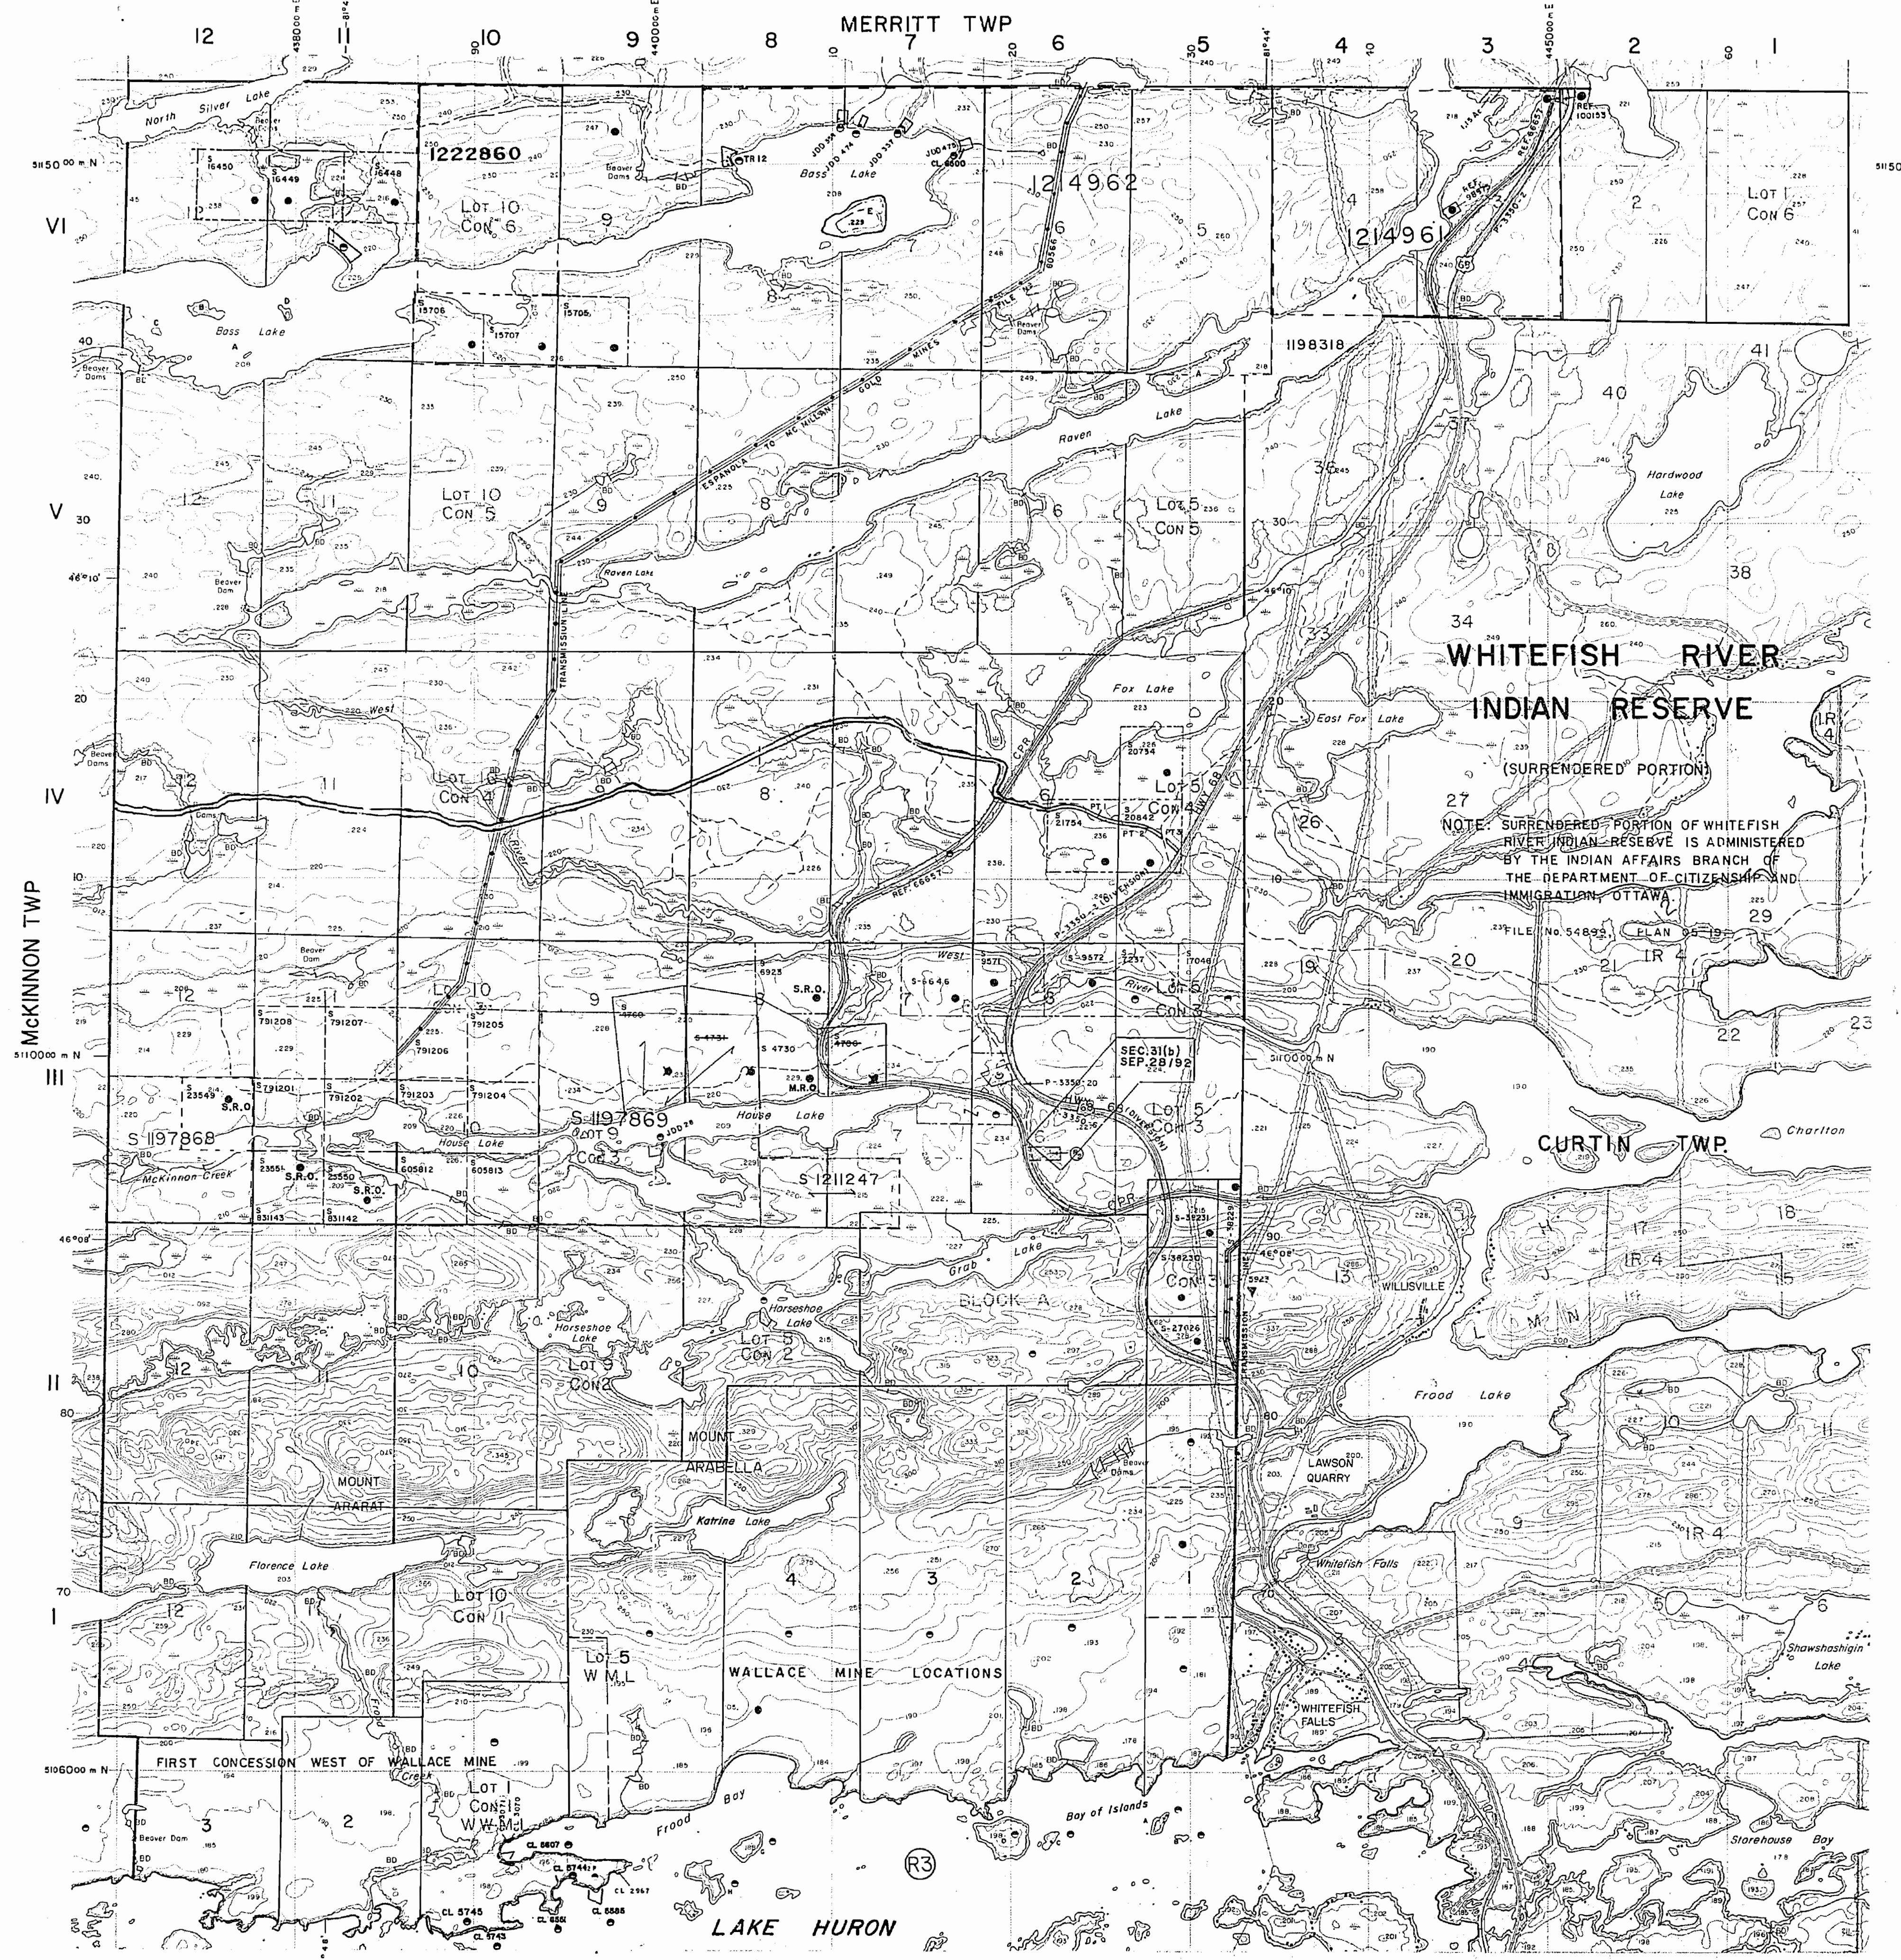


Merritt Twp. - M. 863

McKinnon Twp. - M. 1014

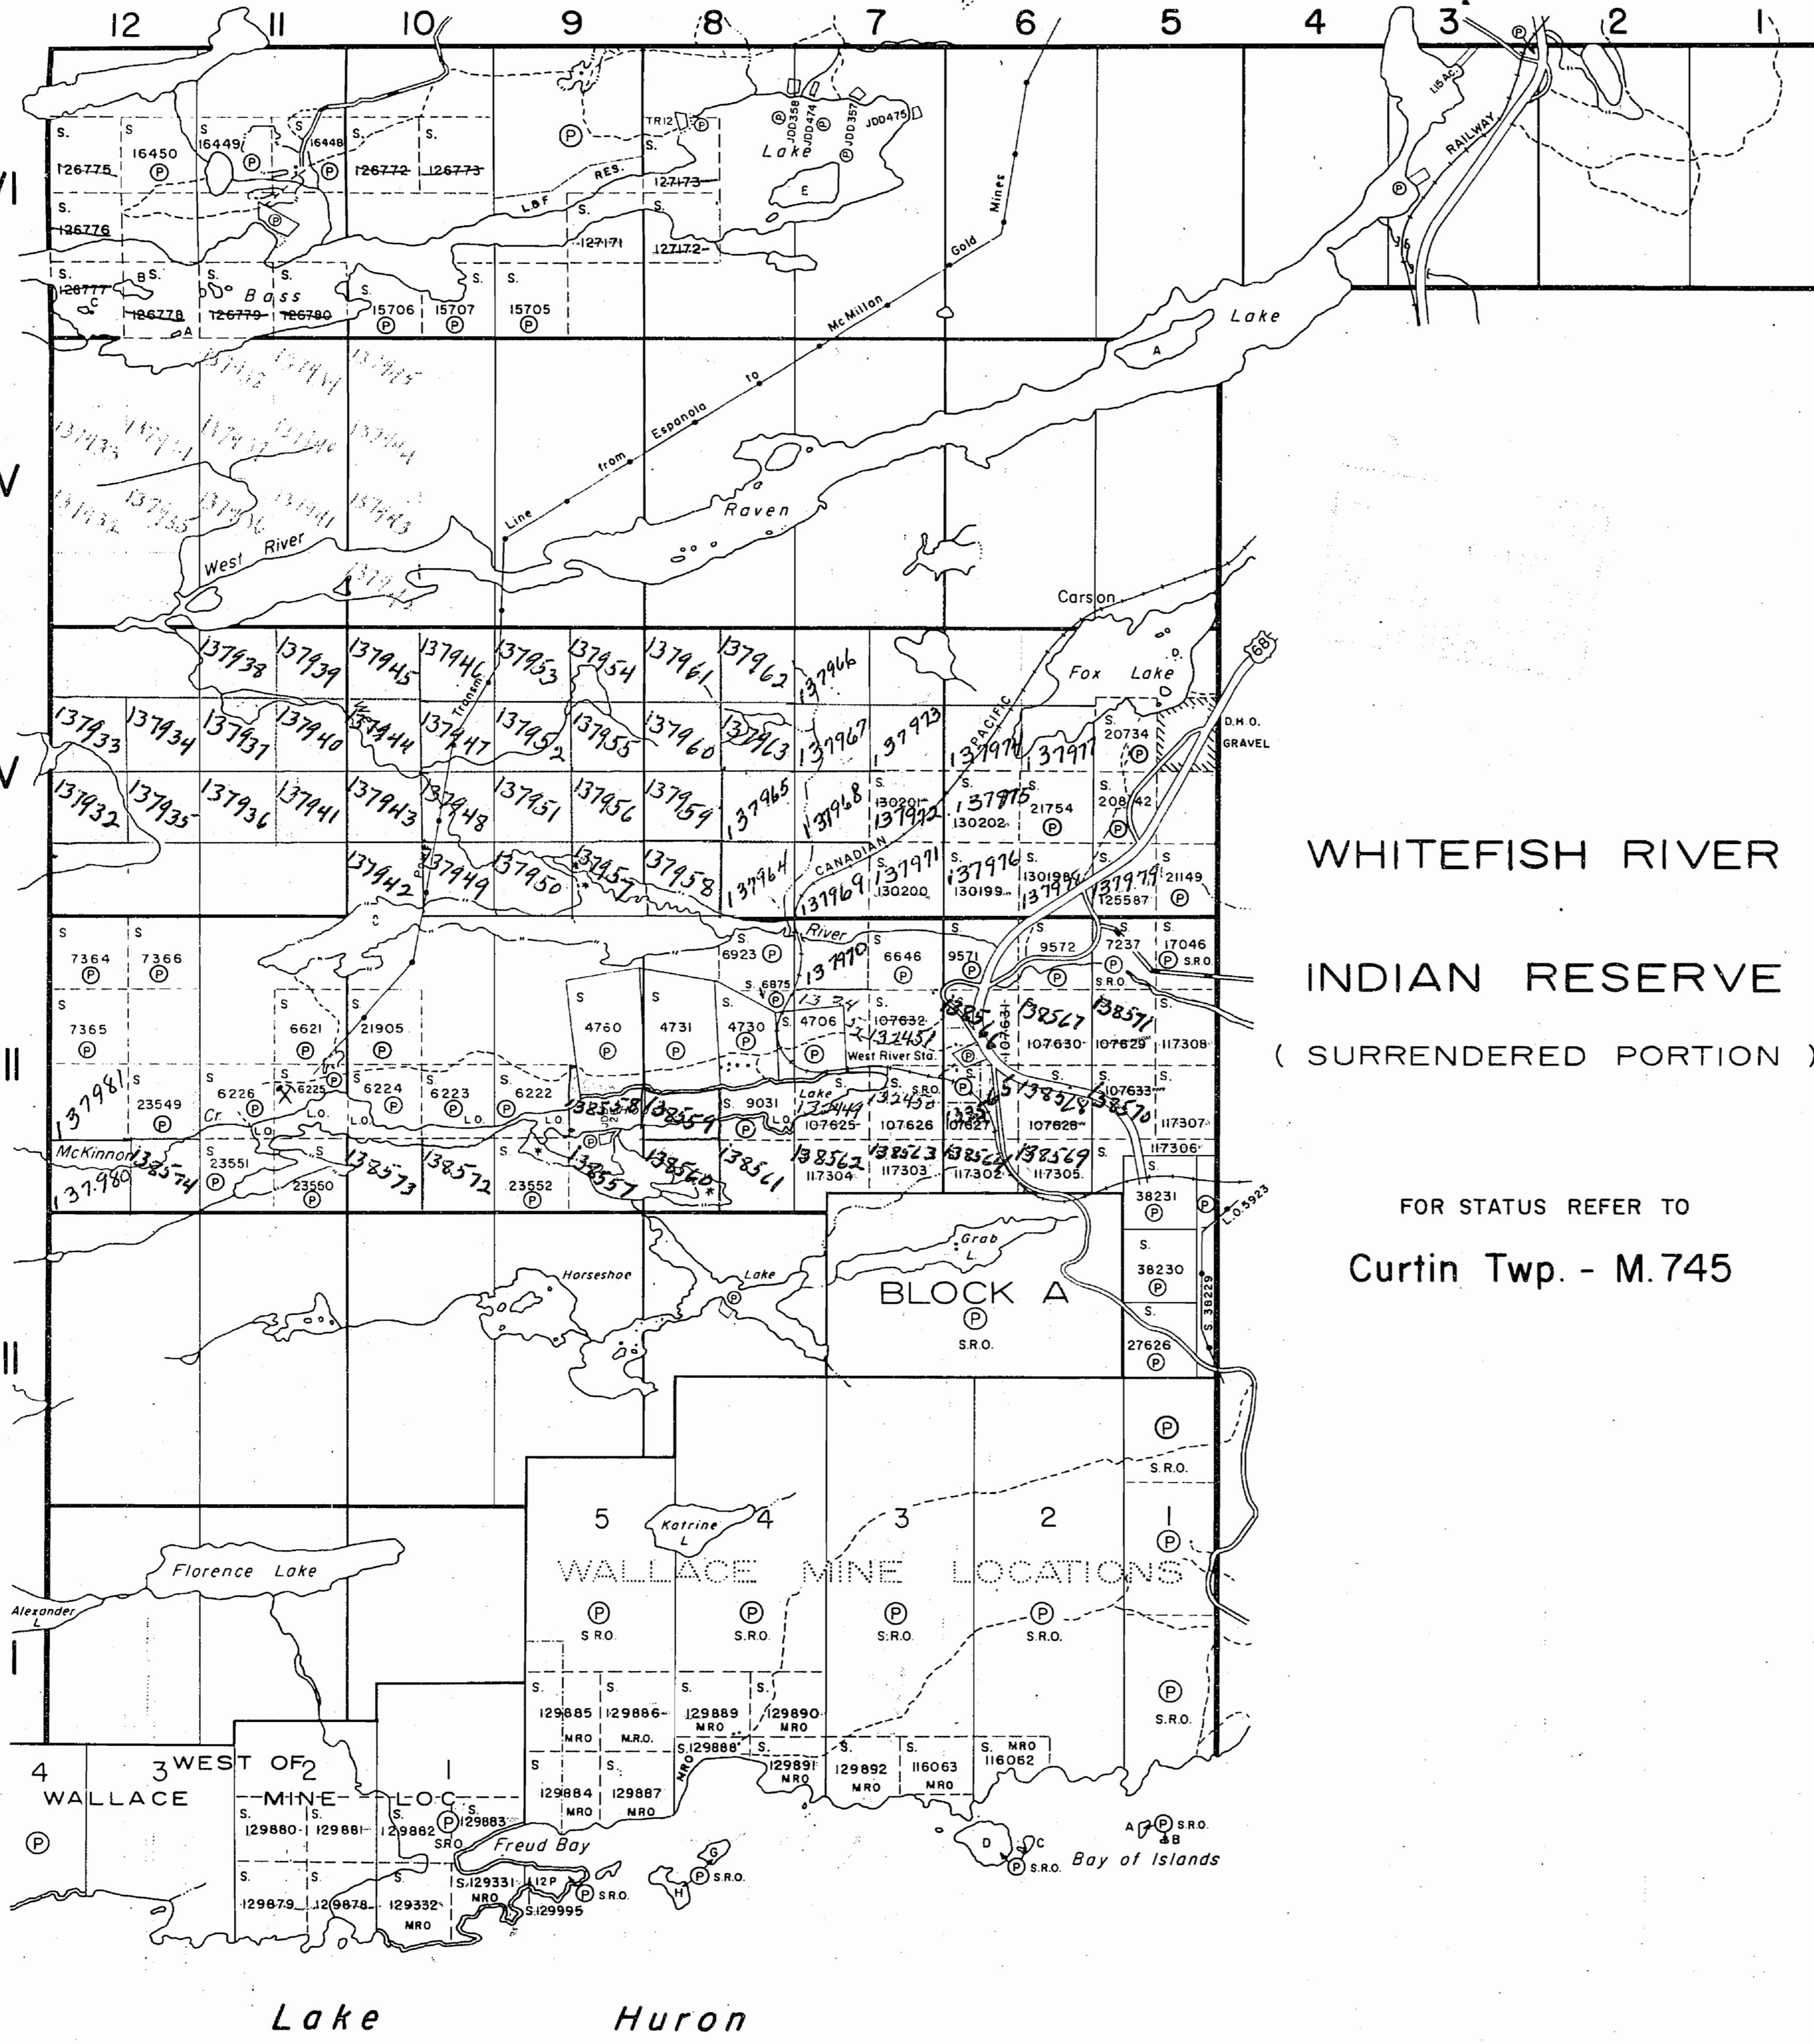

Merritt Twp. - M. 863

McKinnon Twp. - M. 1014

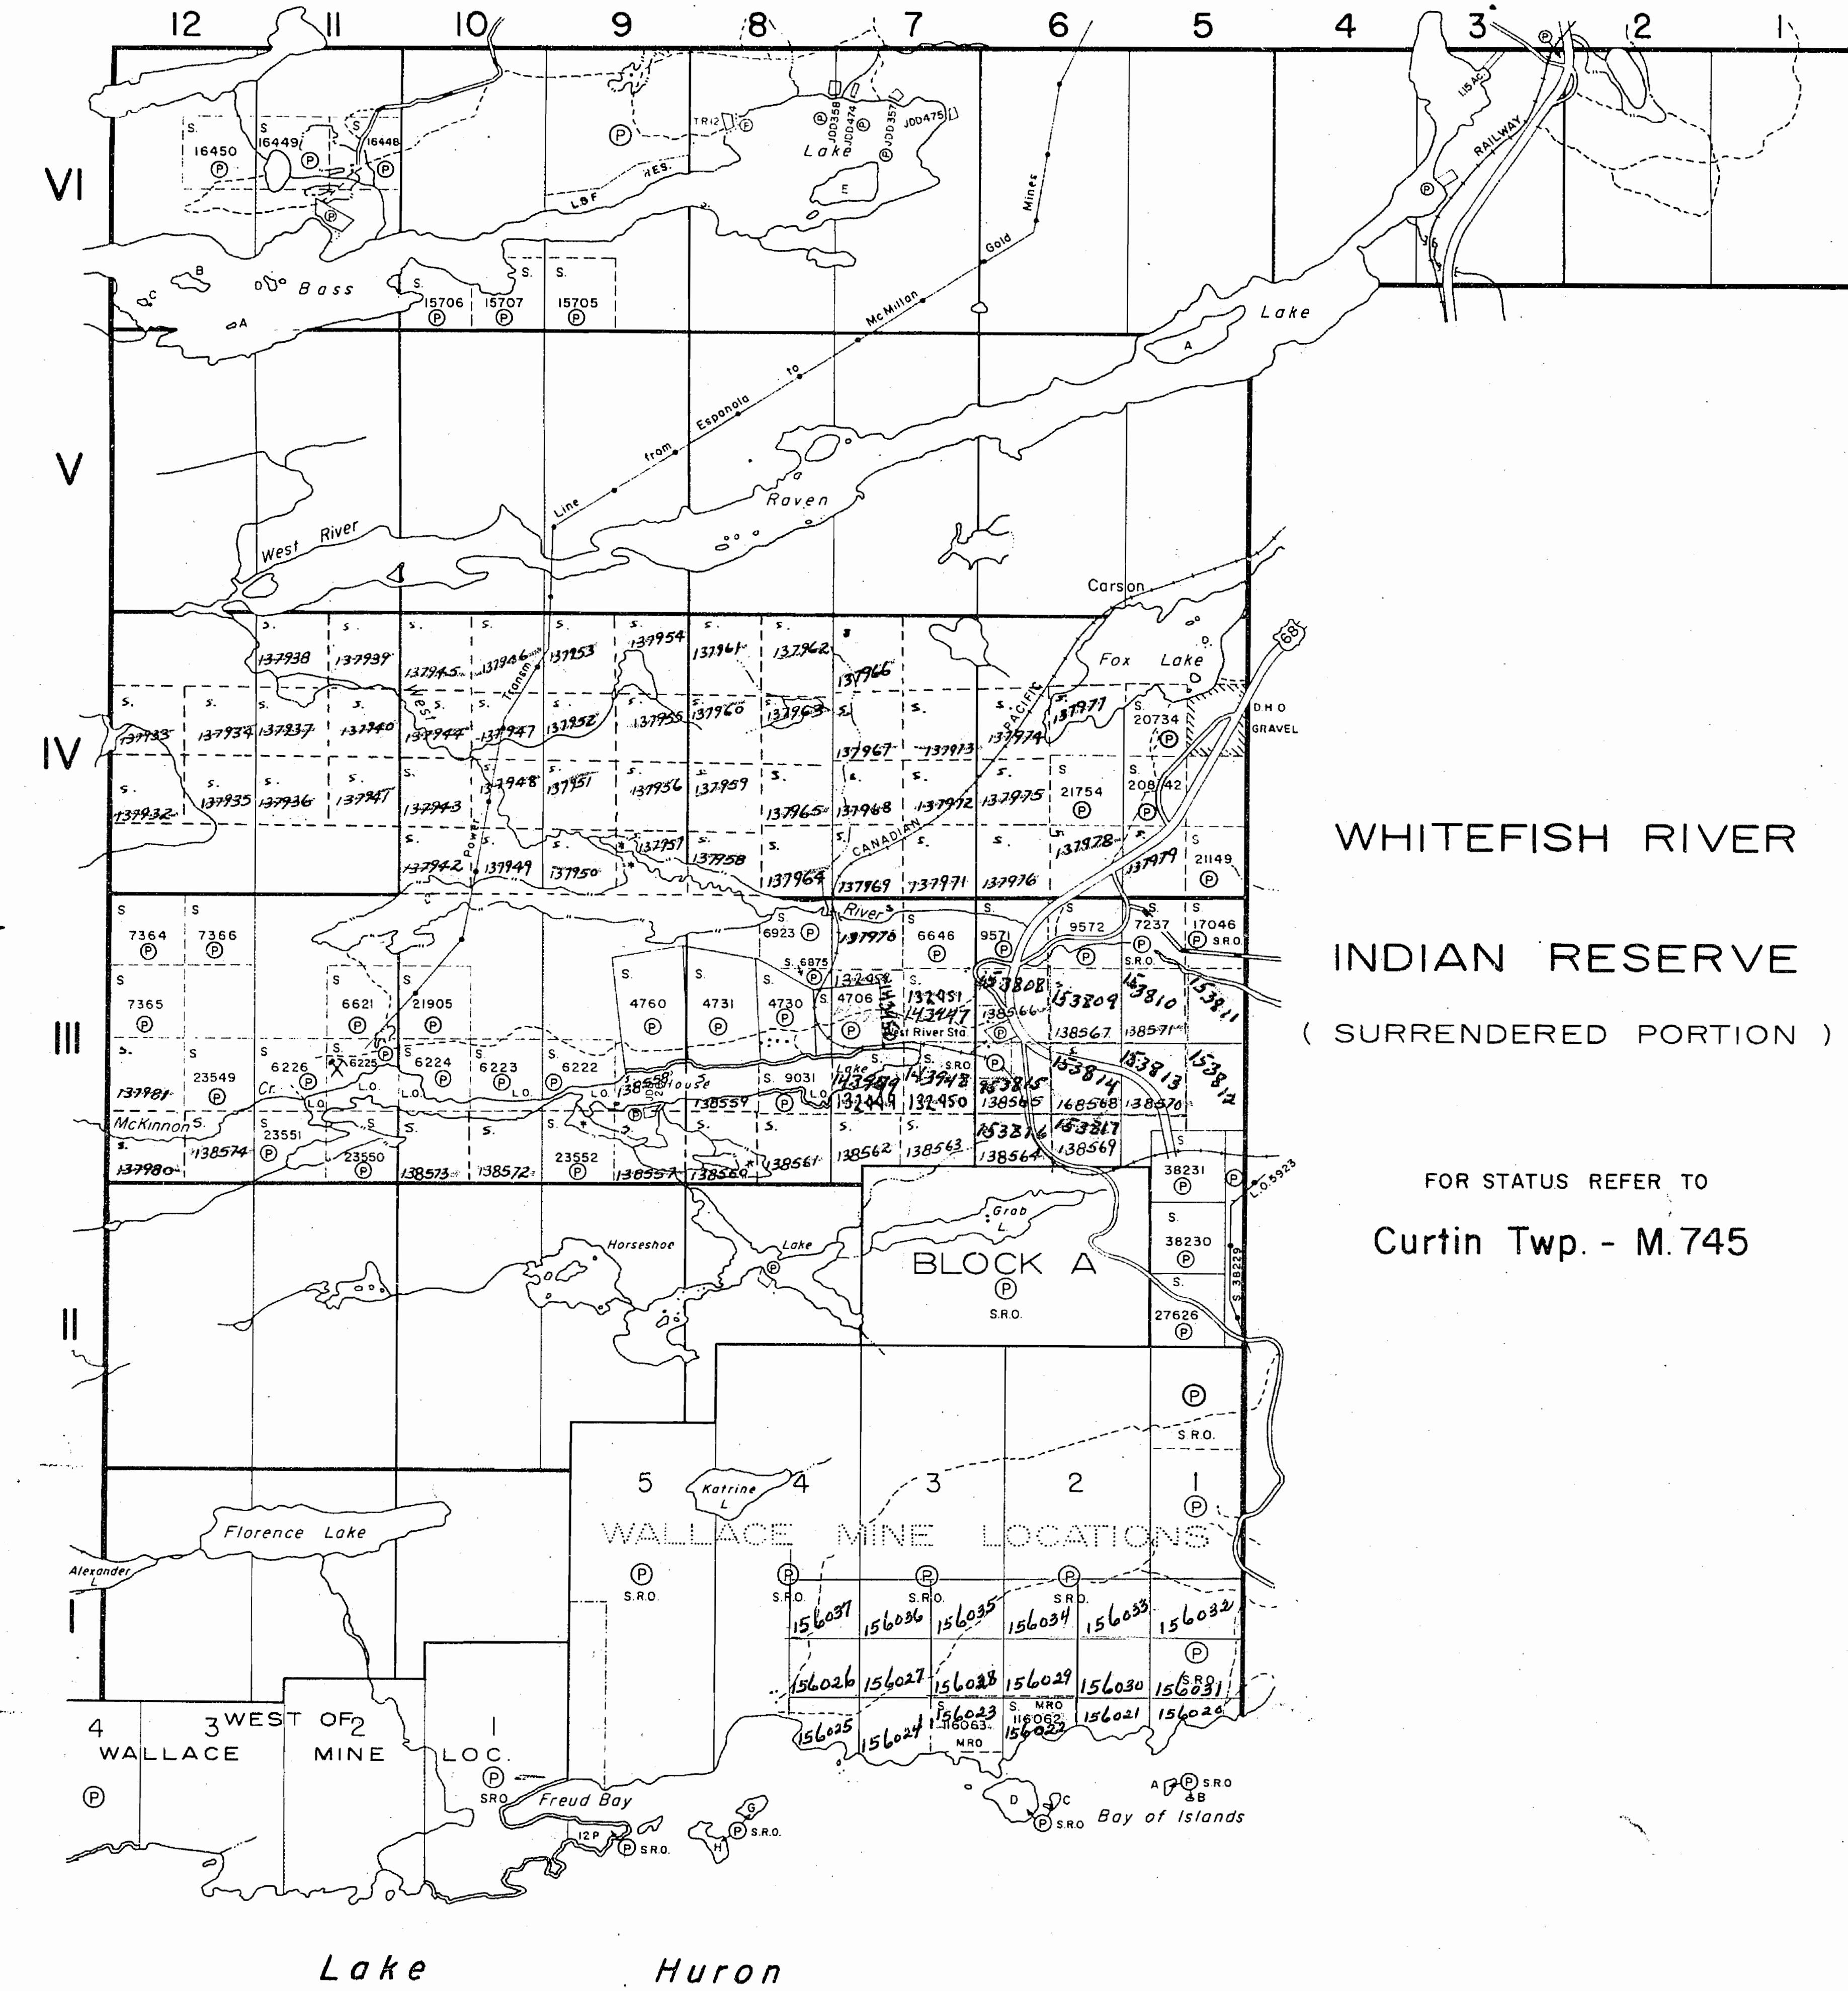

THE TOWNSHIP
OF

~~OLD~~
MONGOWIN

DISTRICT OF
SUDBURY

SUDBURY
MINING DIVISION

SCALE: 1-INCH 40 CHAINS

LEGEND

- PATENTED LAND
- CROWN LAND SALE
- LEASES
- LOCATED LAND
- LICENSE OF OCCUPATION
- MINING RIGHTS ONLY
- SURFACE RIGHTS ONLY
- ROADS
- IMPROVED ROADS
- KING'S HIGHWAYS
- RAILWAYS
- POWER LINES
- MARSH OR MUSKEG
- MINES
- CANCELLED

WHITEFISH RIVER

INDIAN RESERVE

(SURRENDERED PORTION)

FOR STATUS REFER TO

Curtin Twp. - M. 745

NOTES

400' Surface Rights Reservation around all lakes and rivers.

Land under Lake Huron withdrawn from staking by O.in C. dated April 30, 1912.

Gravel reserved on all unpatented part of Lot 5, Con. 4. File : 57694.

PLAN NO.


M.871

DEPARTMENT OF MINES

— ONTARIO —

MERRITT

MCKINNON

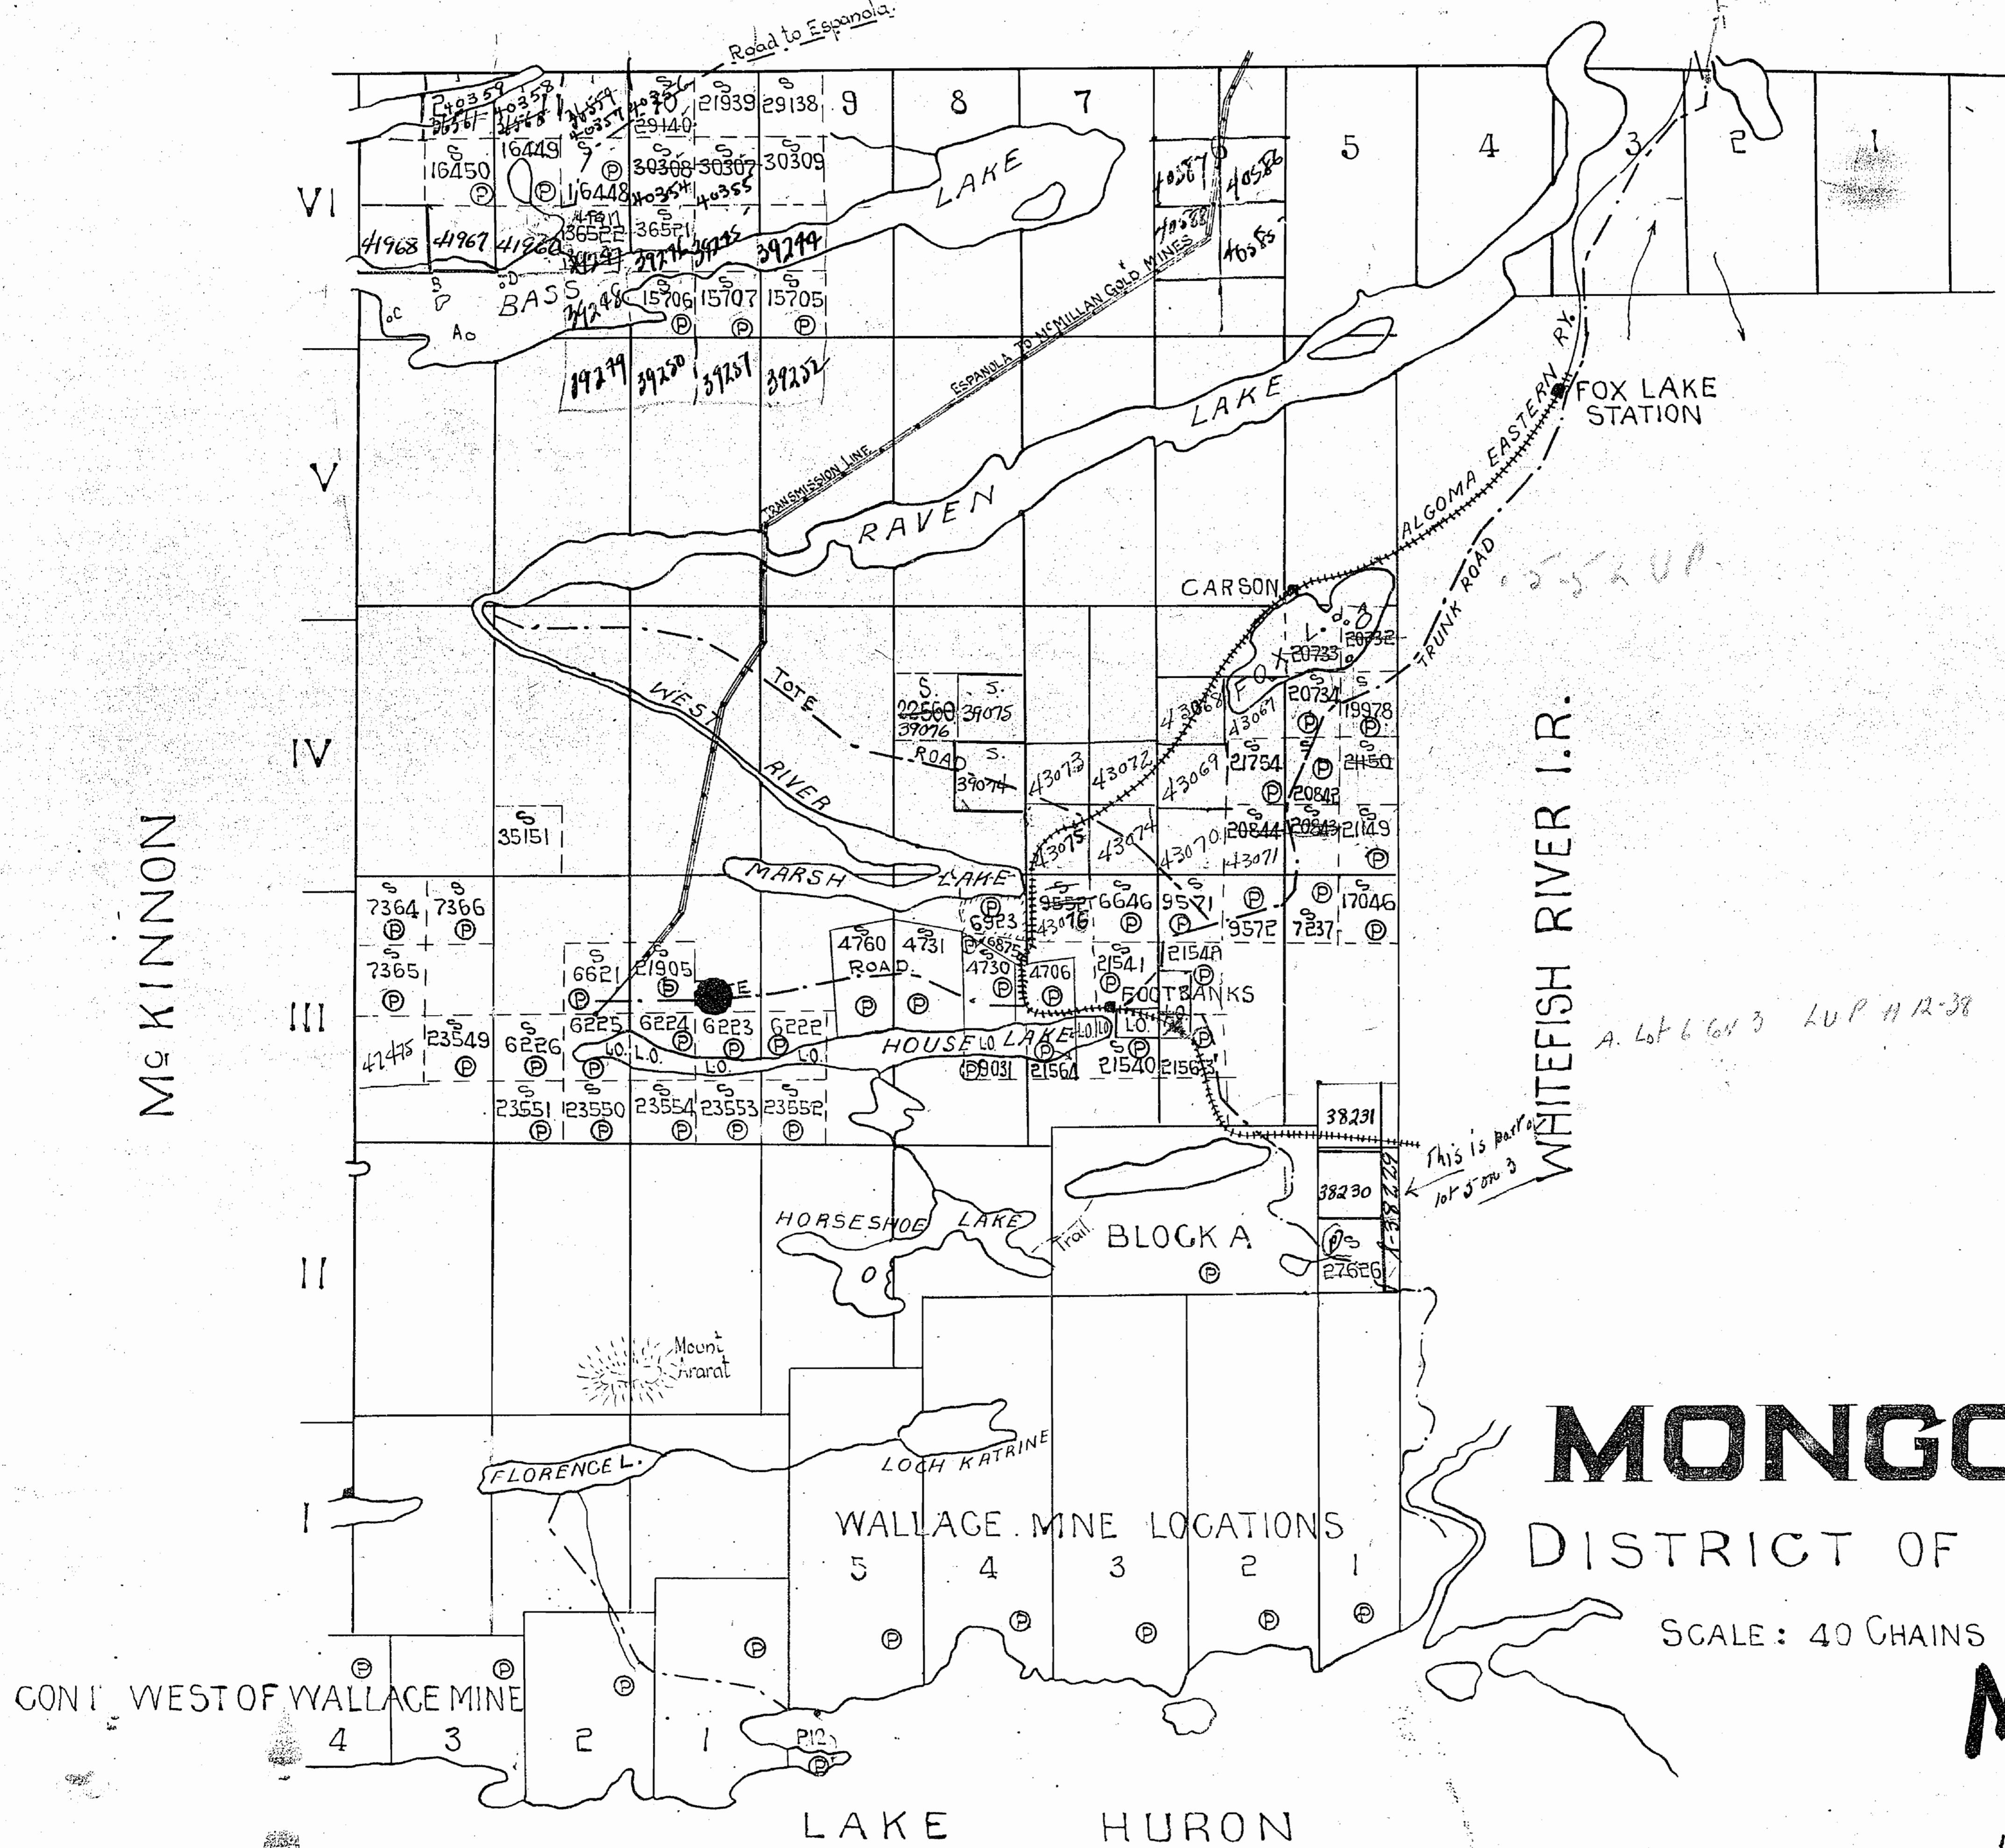

MERRITT TWP.

THE TOWNSHIP OF

MONGWIN

DISTRICT OF SUDBURY SUDBURY MINING DIVISION

SCALE : 1 INCH TO 40 CHAINS


LEGEND

PATENTED LAND.....	P
CROWN LAND SALE.....	S
LICENSE OF OCCUPATION.....	L.O.
CROWN LEASE.....	L
LOCATED LAND.....	Loc.
POWER TRANSMISSION LINE.....	
PAVED ROADS.....	
ROADS.....	
RAILWAYS.....	

NOTES

Land under Lake Huron withdrawn from
stocking by Order in Council dated
April 30, 1912.

400' Surface Rights Reservation around
all Lakes and Rivers.

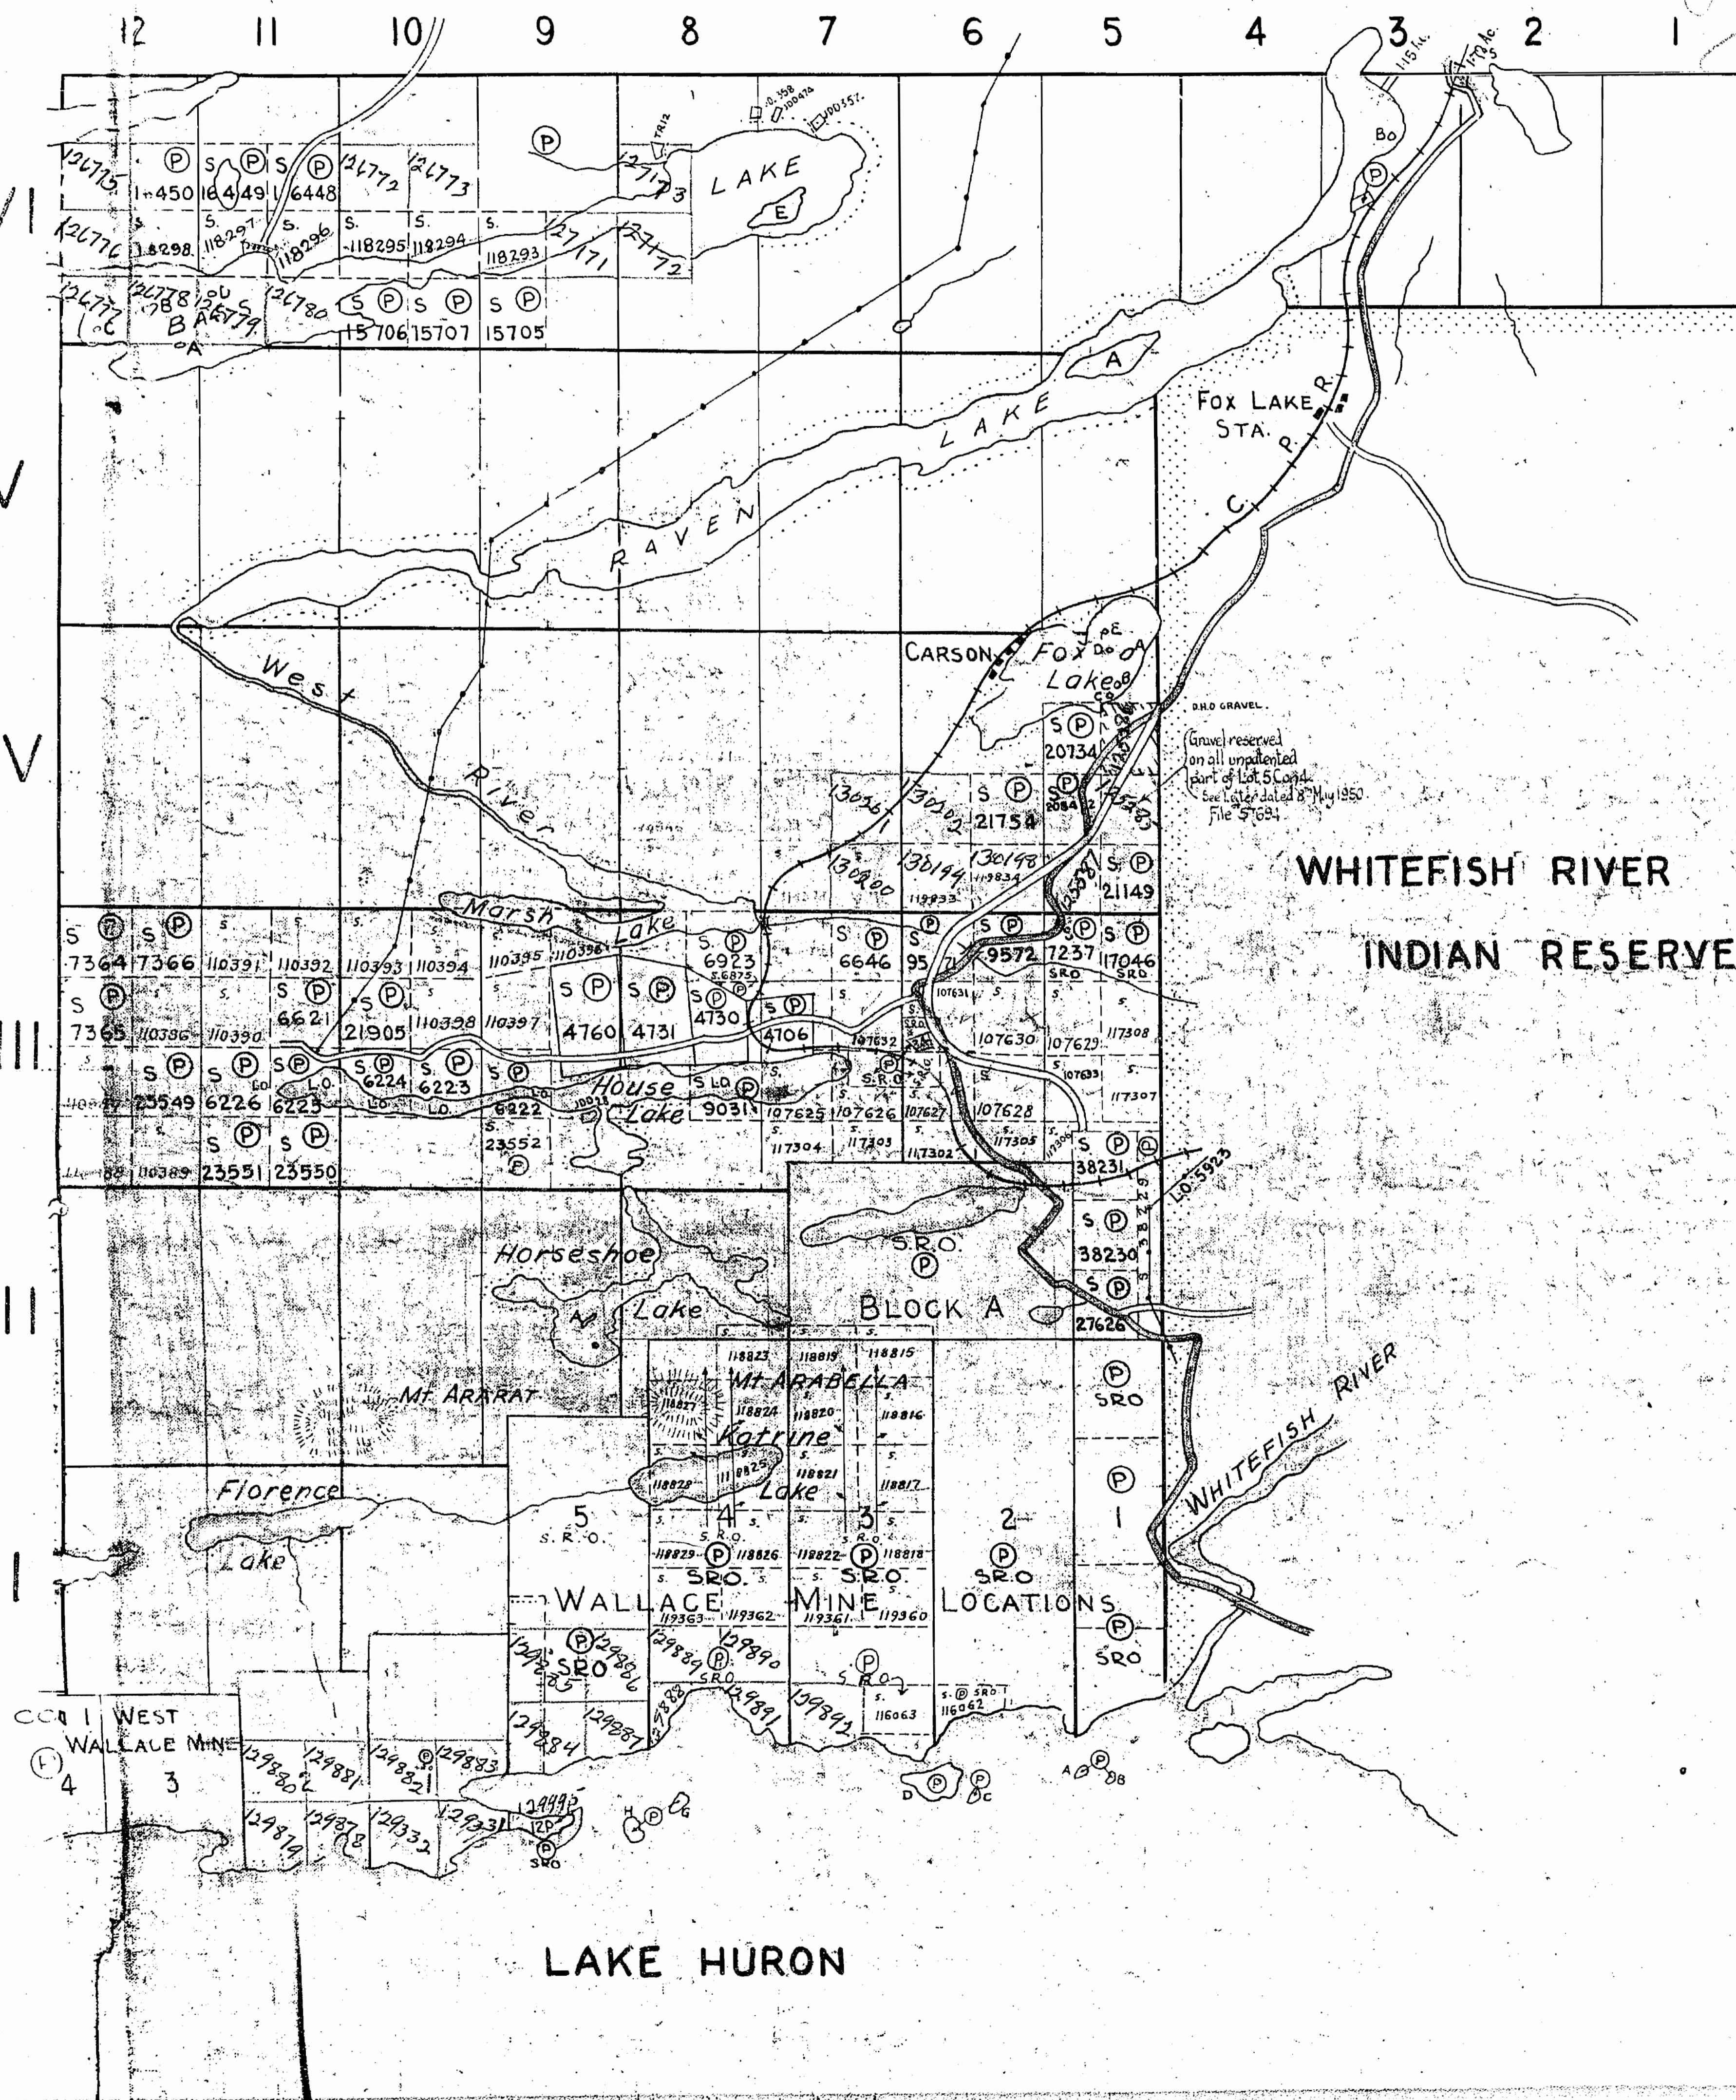

M871

DEPARTMENT OF MINES

—ONTARIO—

LEGEND


HIGHWAY AND ROUTE NO.
OTHER ROADS
TRAILS
SURVEYED LINES:
TOWNSHIPS, BASE LINES, ETC.
LOTS, MINING CLAIMS, PARCELS, ETC.
UNSURVEYED LINES:
LOT LINES
PARCEL BOUNDARY
MINING CLAIMS ETC.
RAILWAY AND RIGHT OF WAY
UTILITY LINES
NON-PERENNIAL STREAM
FLOODING OR FLOODING RIGHTS
SUBDIVISION OR COMPOSITE PLAN
RESERVATIONS
ORIGINAL SHORELINE
MARSH OR MUSKEG
MINES
TRAVERSE MONUMENT

DISPOSITION OF CROWN LANDS

TYPE OF DOCUMENT	SYMBOL
PATENT, SURFACE & MINING RIGHTS	●
" SURFACE RIGHTS ONLY	○
" MINING RIGHTS ONLY	□
LEASE, SURFACE & MINING RIGHTS	△
" SURFACE RIGHTS ONLY	◆
" MINING RIGHTS ONLY	◆
LICENCE OF OCCUPATION	▼
ORDER-IN-COUNCIL	OC
RESERVATION	◎
CANCELLED	◎
SAND & GRAVEL	◎

NOTE: MINING RIGHTS IN PARCELS PATENTED PRIOR TO MAY 6, 1913, VESTED IN ORIGINAL PATENTEE BY THE PUBLIC LANDS ACT, R.S.O. 1970, CHAP. 380, SEC. 63, SUBSEC. 1.

S.R.O. SURFACE RIGHTS ONLY

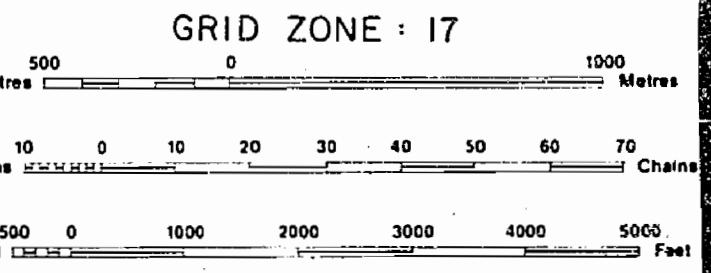

SCALE 1:20 000

JUNE 1ST. OPENINGS
ONTARIO GAZETTE VOL 22-18
MAY 6TH, 1989

PT. LOTS 7 & 8 CON.3
PT. LOTS 8 & 9 CON.3

THE INFORMATION THAT APPEARS ON THIS MAP HAS BEEN COMPILED FROM VARIOUS SOURCES, AND ACCURACY IS NOT GUARANTEED. THOSE WISHING TO STAKE MINING CLAIMS SHOULD CONSULT WITH THE MINING RECORDER, MINISTRY OF NORTHERN DEVELOPMENT AND MINES, FOR ADDITIONAL INFORMATION ON THE STATUS OF THE LANDS SHOWN HEREON.

DATE OF ISSUE
JUN 18 1988
PROVINCIAL RECORDING
OFFICE - SUDBURY

TOWNSHIP

MONGOWIN

M.N.R. ADMINISTRATIVE DISTRICT

ESPAÑOLA

MINING DIVISION

SUDBURY

LAND TITLES / REGISTRY DIVISION

SUDBURY

Ministry of
Natural
Resources
Ontario

Land
Management
Branch


Original Compilation: NOVEMBER, 1984

Number

G-2899

MAP SYMBOLS

Aerial Cableway	—
Pipeline (above ground)	—
Railroad	—
Boundary	—
International	—
Interprovincial	—
District, Township	—
Indian Reserve	—
Approximate	—
Lot, Concession	—
Approximate	—
Lot Boundary	—
Bridge	—
Road, Retired	—
Building	—
Chimney	—
Cliff, Pit, Pile	—
Contours	—
Interpolated	—
Approximate	—
Depression	—
Control Points	—
Horizontal	Δ 0177401
Vertical	Δ 300.02
Culvert	—
Falls	—
Double line river	—
Fence, Hedge, Wall	—
Feature Outline (construction features, etc.)	—
Flooded Land	—
Lock	—
Moss or Swamp	—
Moat	—
Mine Head Frame	—
Outcrop	—

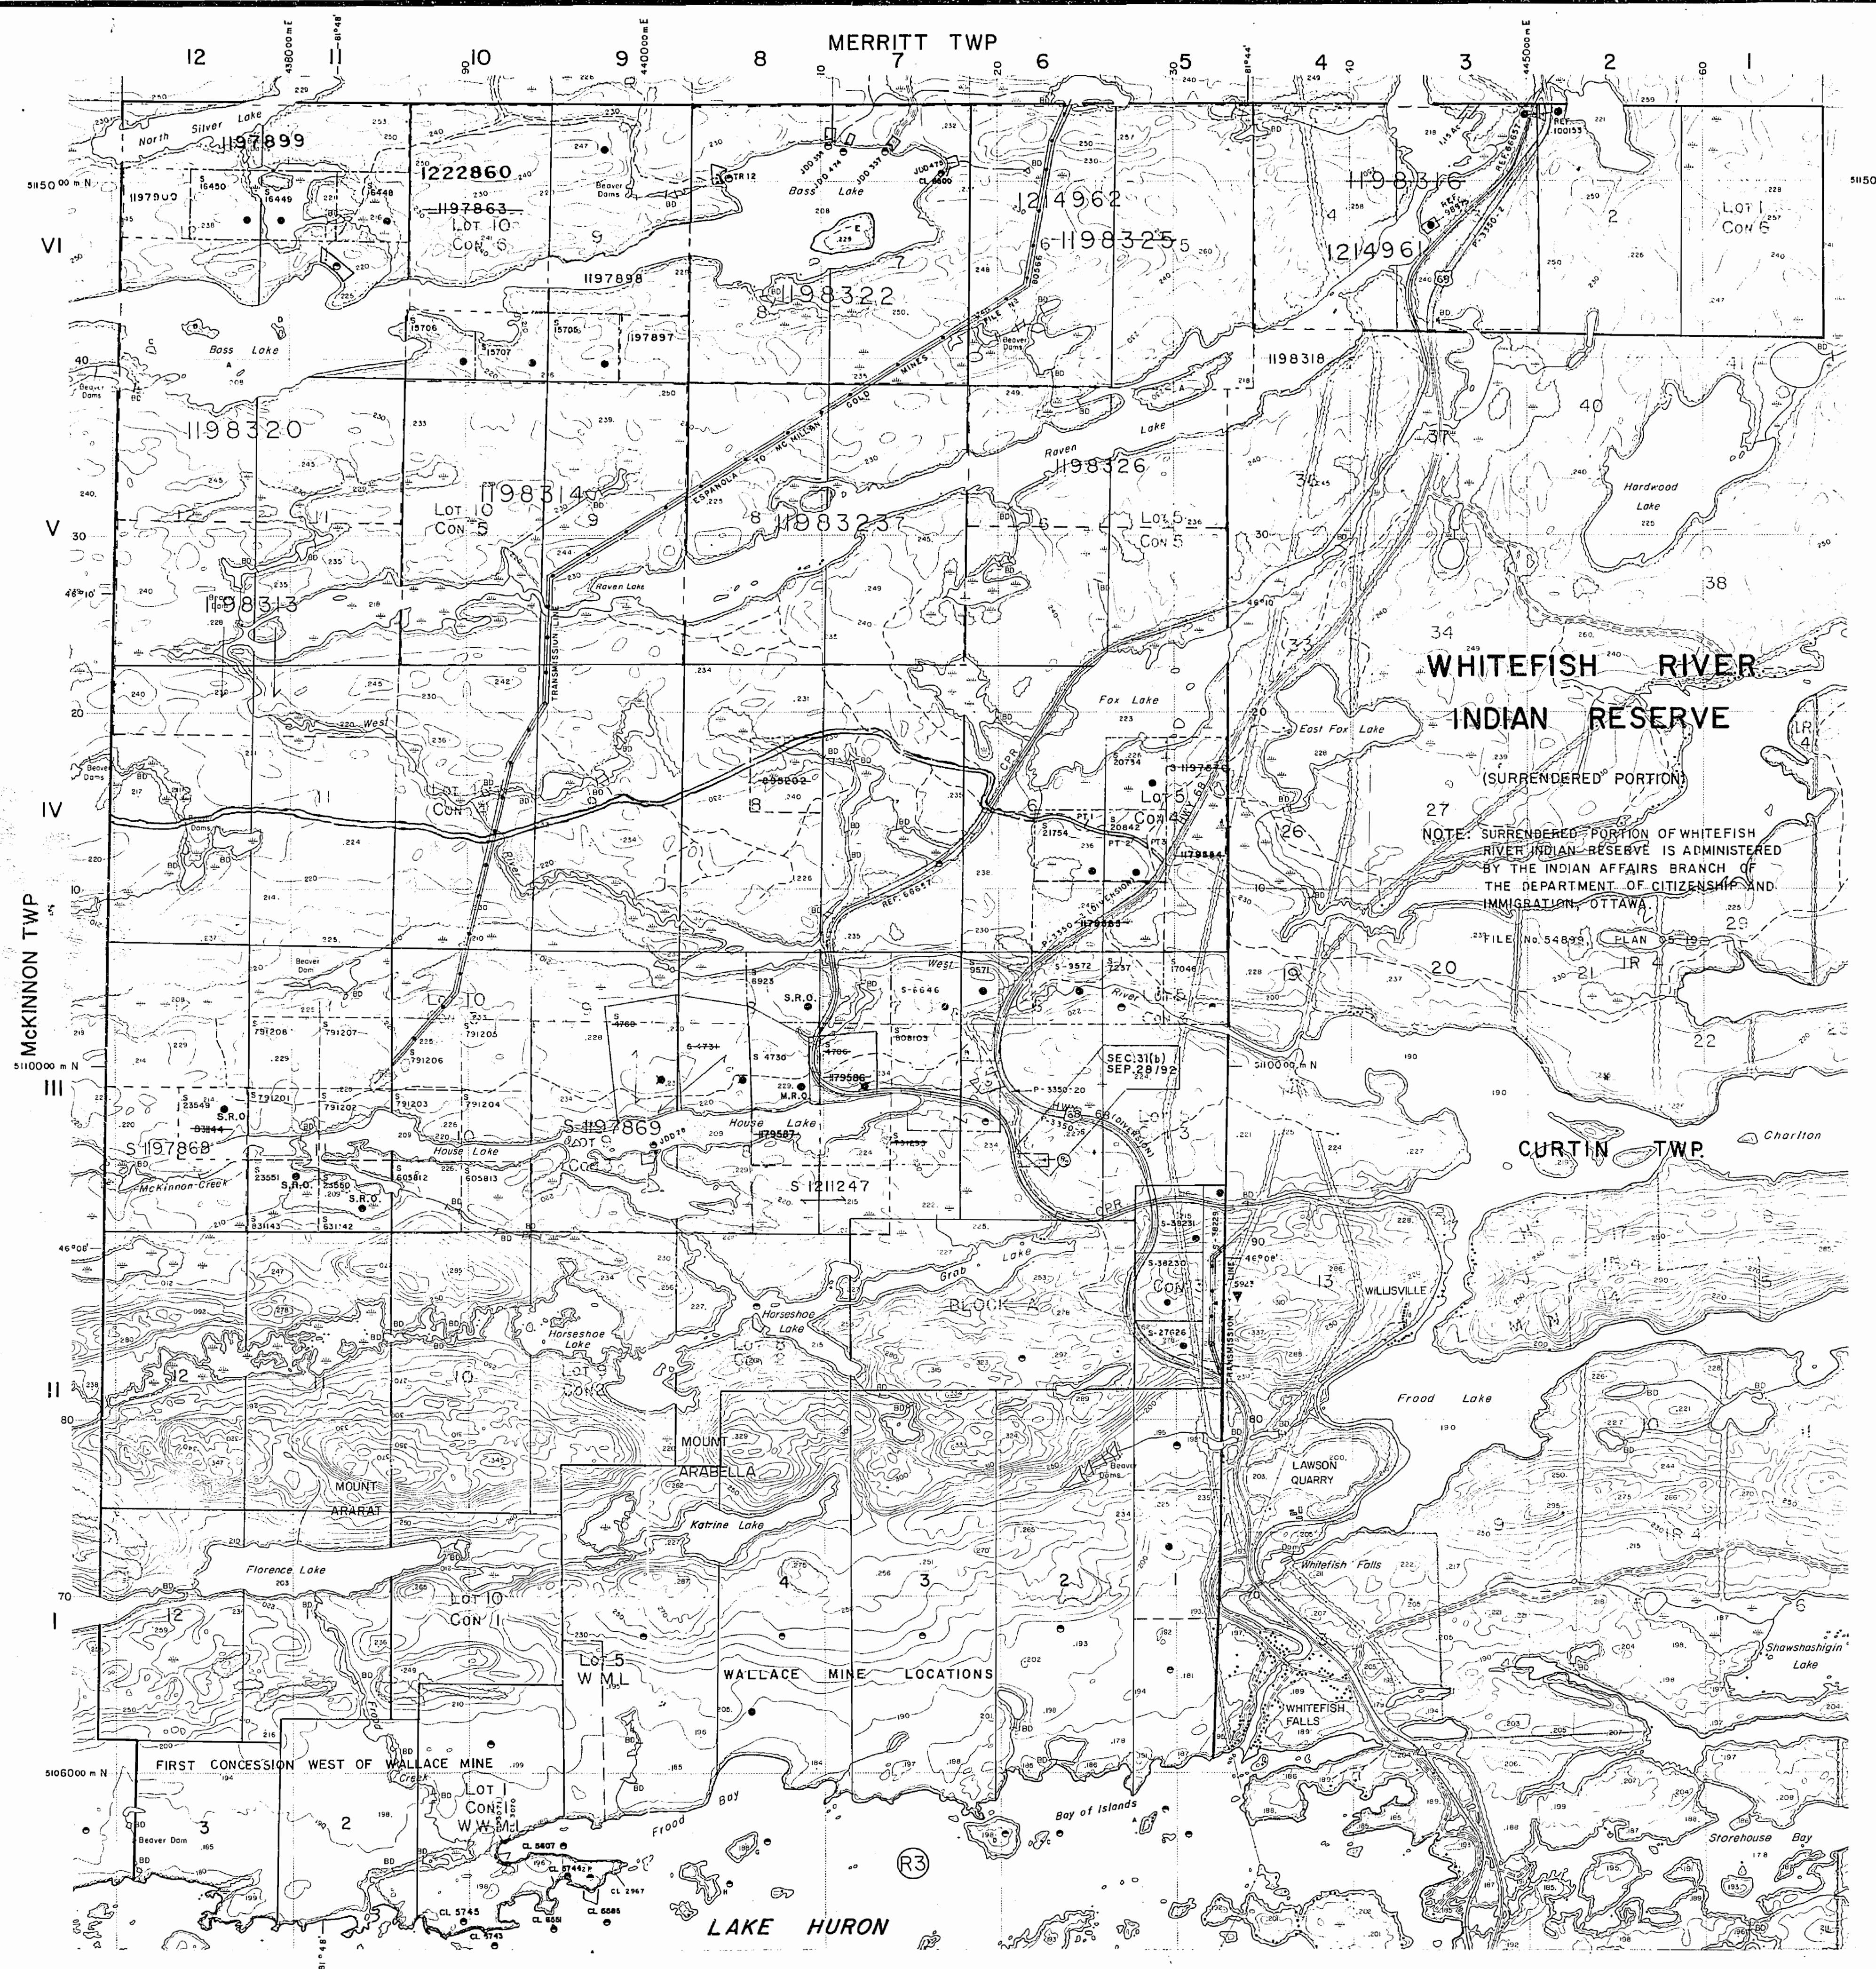

MONGOWINDISTRICT OF SUDBURY
SUDBURY MINING
DIVISION

SCALE: 1 INCH TO 40 CHAINS


LEGEND

- PATENTED LAND
CROWN LAND SALE
LICENSE OF OCCUPATION
CROWN LEASE
LOCATED LAND
POWER TRANSMISSION LINE
PAVED ROADS
ROADS
RAILWAYS

NOTES

Land under Lake Huron withdrawn from
stoking by Order in Council dated
April 30, 1912.

MERRITT TWP.

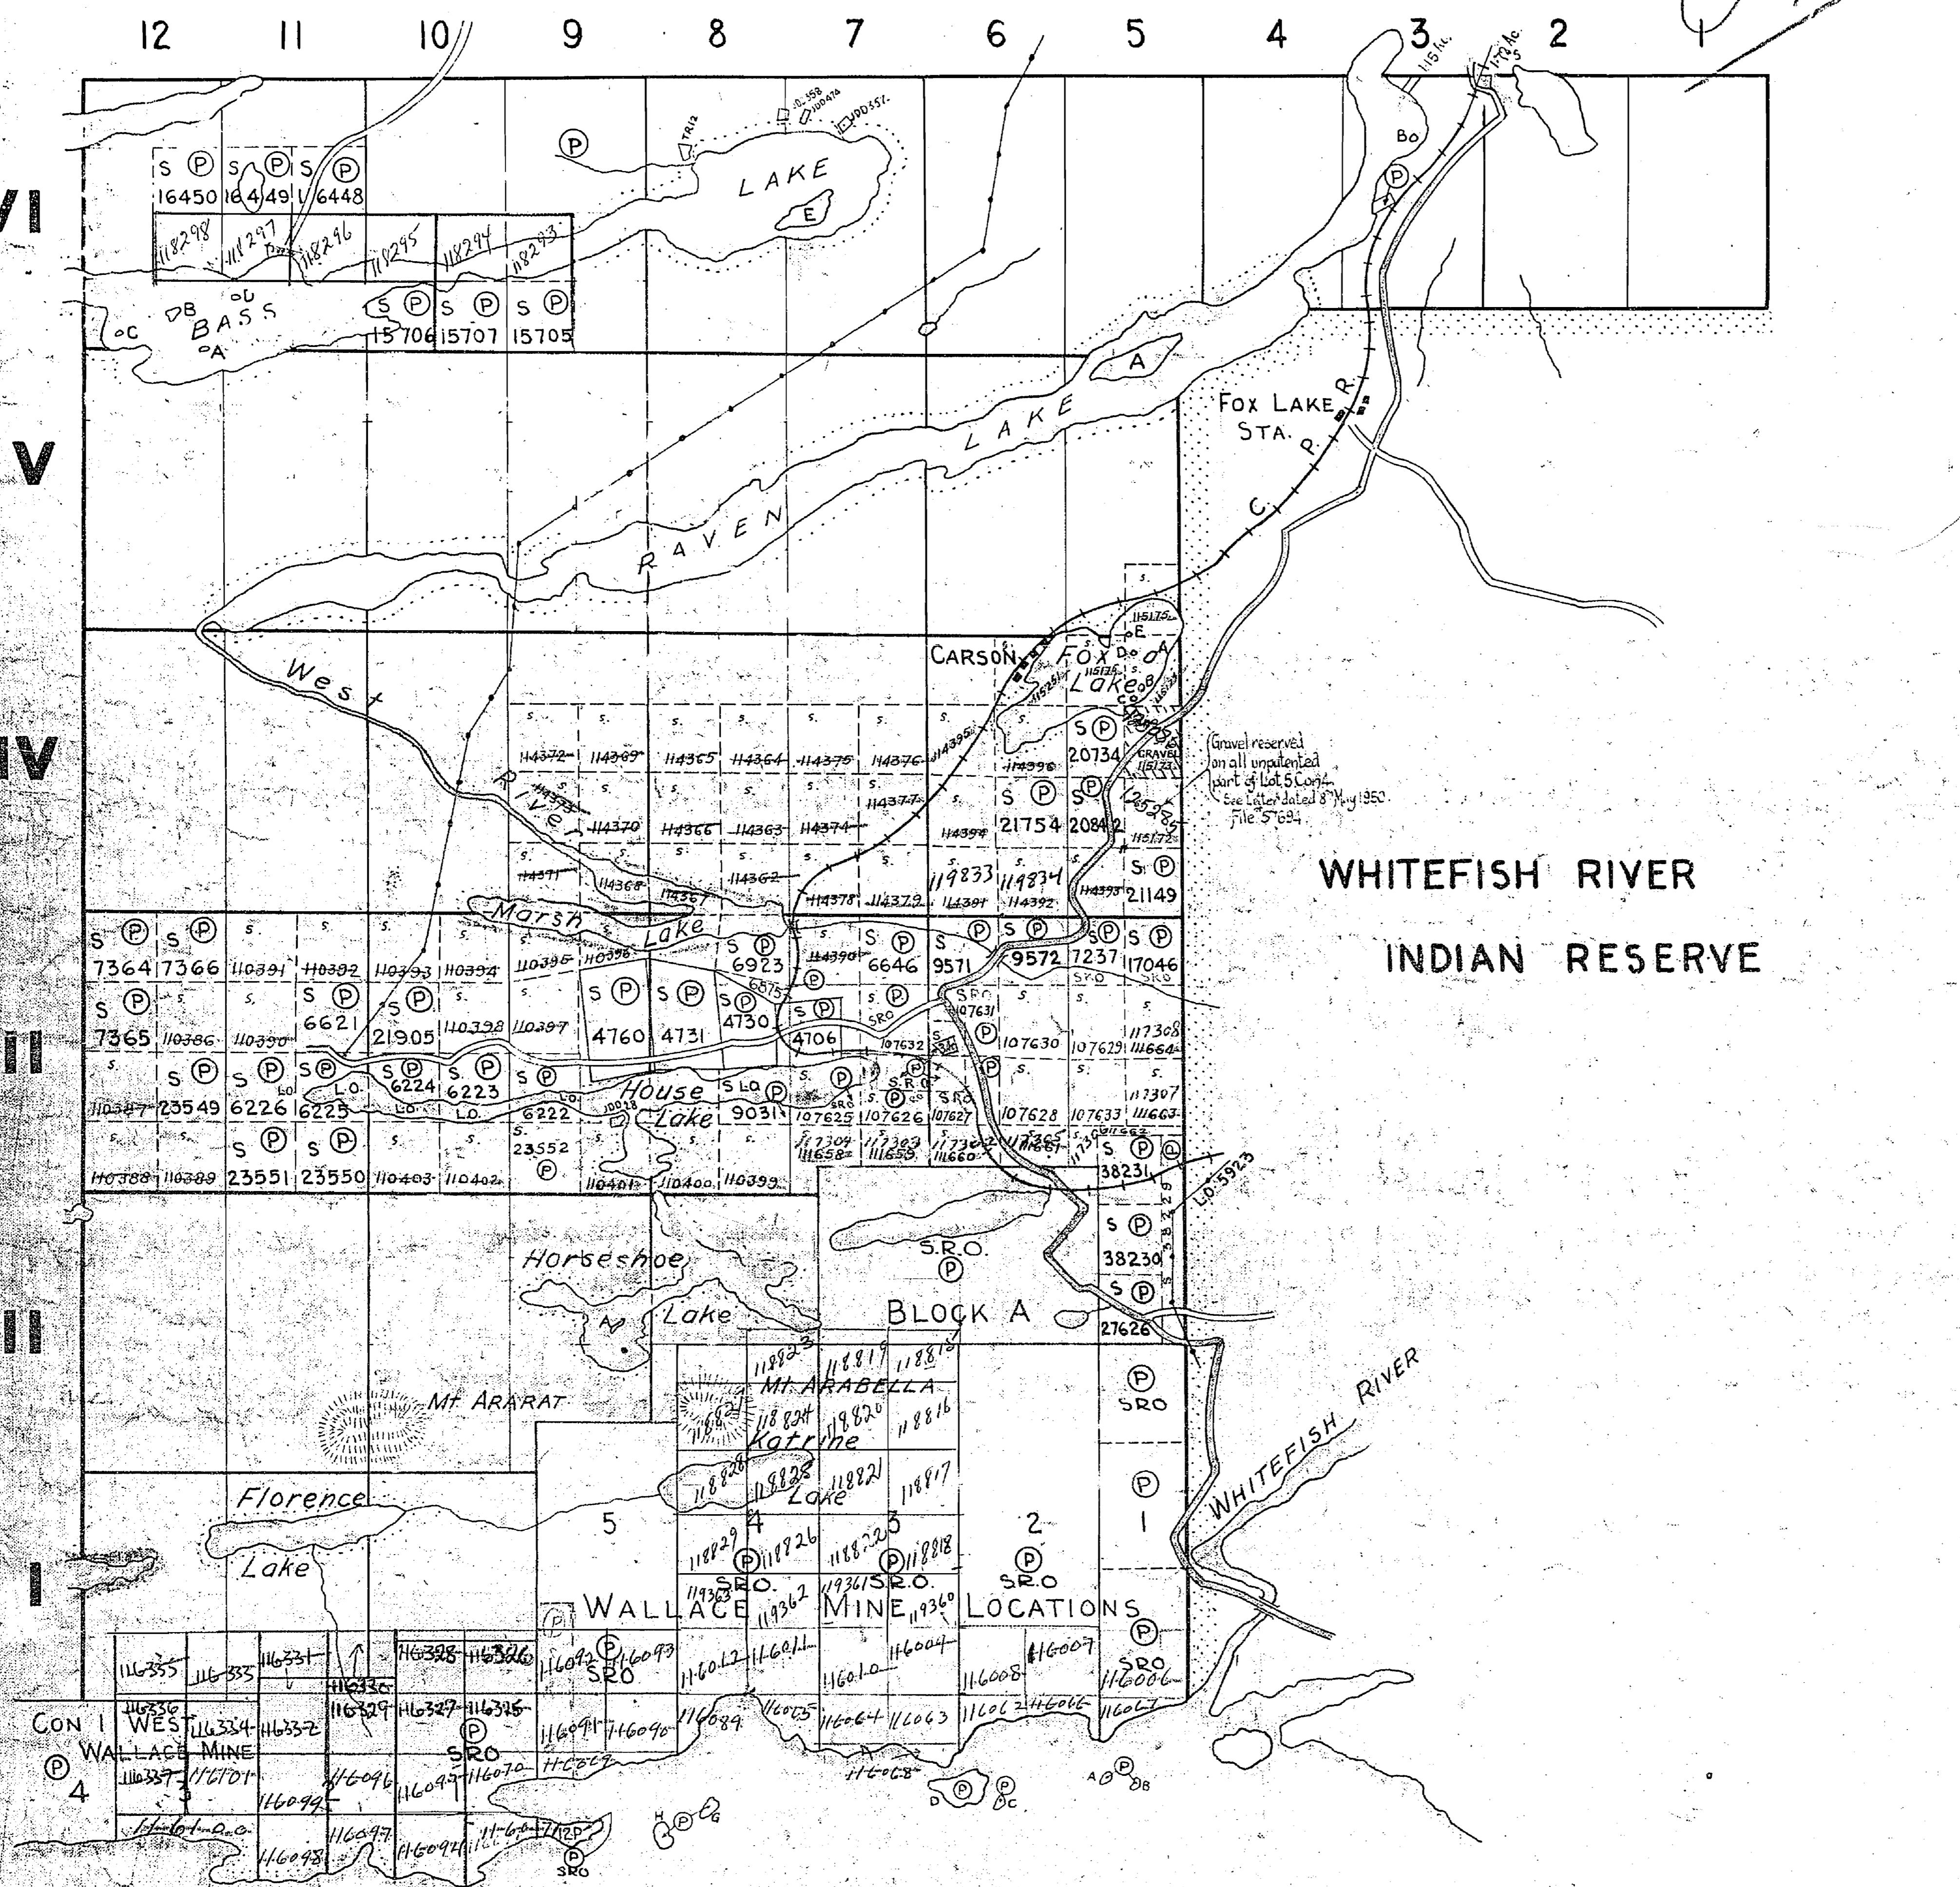

LAKE HURON

Surface reservations 400' wide by Dept. of L & F
shown horizon thus

871

M871DEPARTMENT OF MINES
ONTARIO

871

MERRITT TWP.

Two ~~old~~ *old*

THE TOWNSHIP
OF


MONGWIN

DISTRICT OF SUDBURY
SUDBURY MINING
DIVISION

SCALE : 1 INCH TO 40 CHAINS

LEGEND

- PATENTED LAND.....
CROWN LAND SALE.....
LICENSE OF OCCUPATION.....
CROWN LEASE.....
LOCATED LAND.....
POWER TRANSMISSION LINE.....
PAVED ROADS.....
ROADS.....
RAILWAYS.....

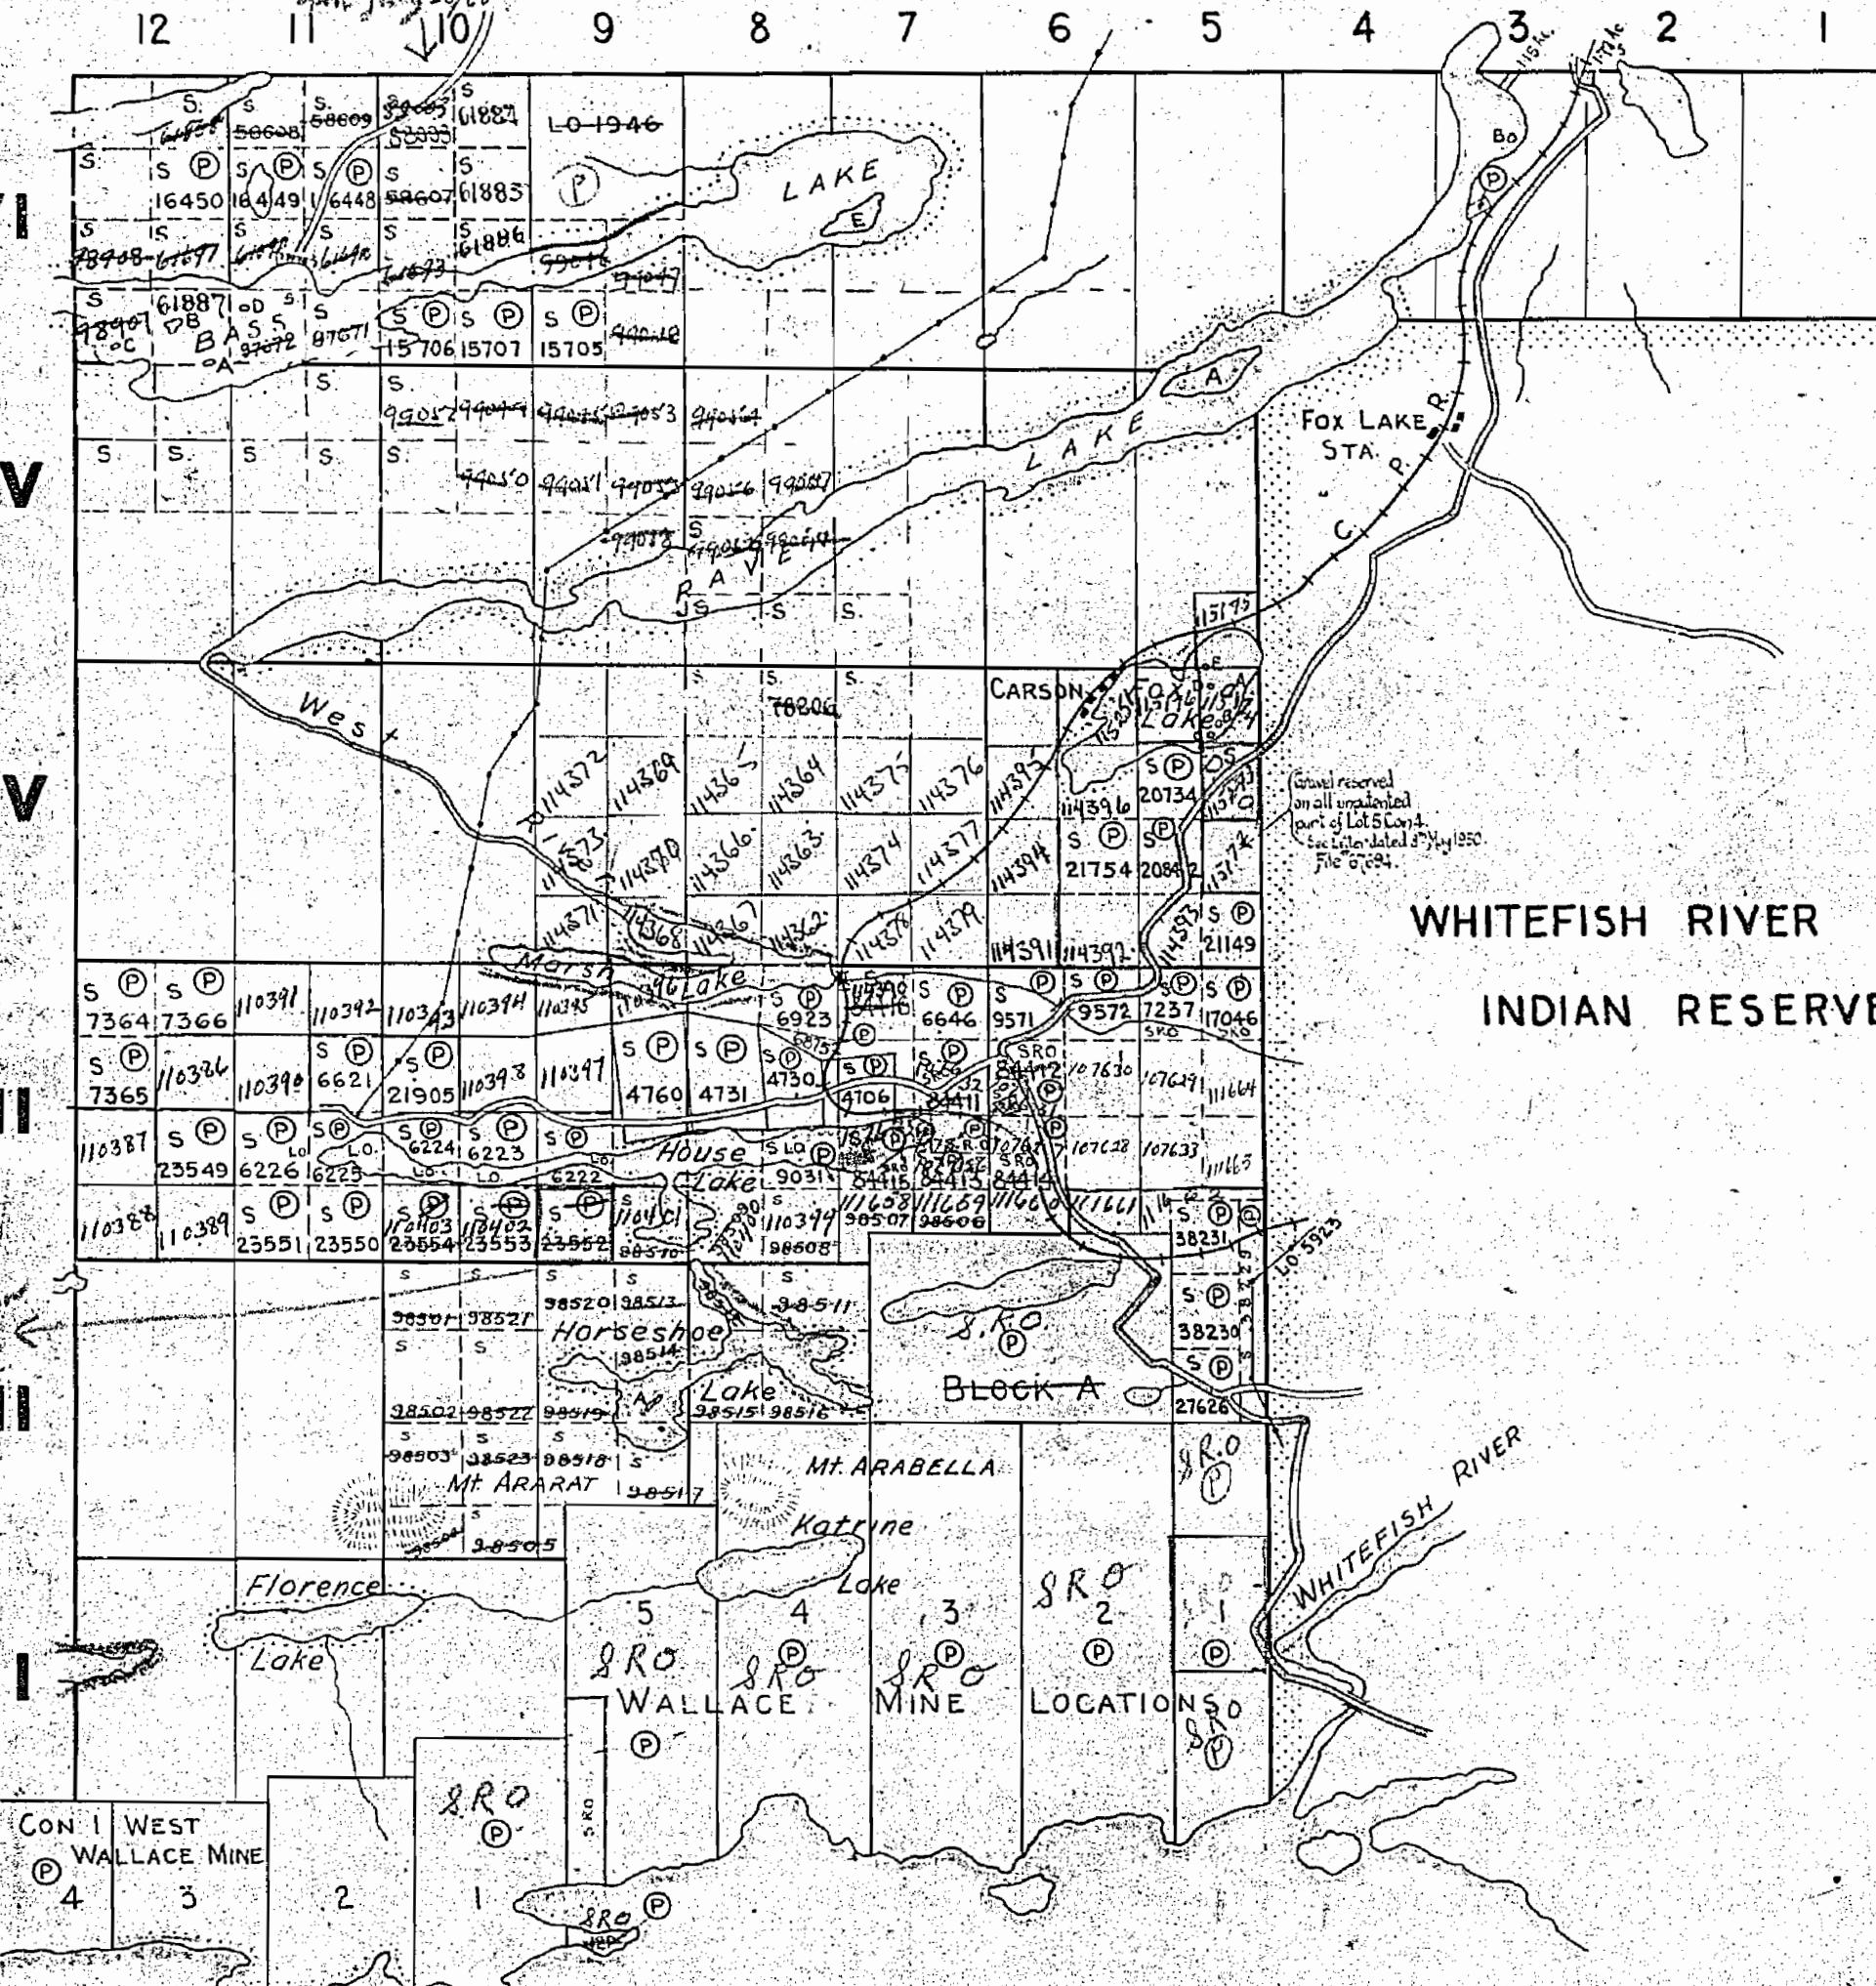

**WHITEFISH RIVER
INDIAN RESERVE**

Land under Lake Huron withdrawn from
staking by Order in Council dated
April 30, 1912.


DeLand's ex wife Marion
withdrawn from Stocking
Nov. 24/22 Sect. 39 Sub. (a)

M 871

**DEPARTMENT OF MINES
—ONTARIO—**

871

MCKINNON TWP.

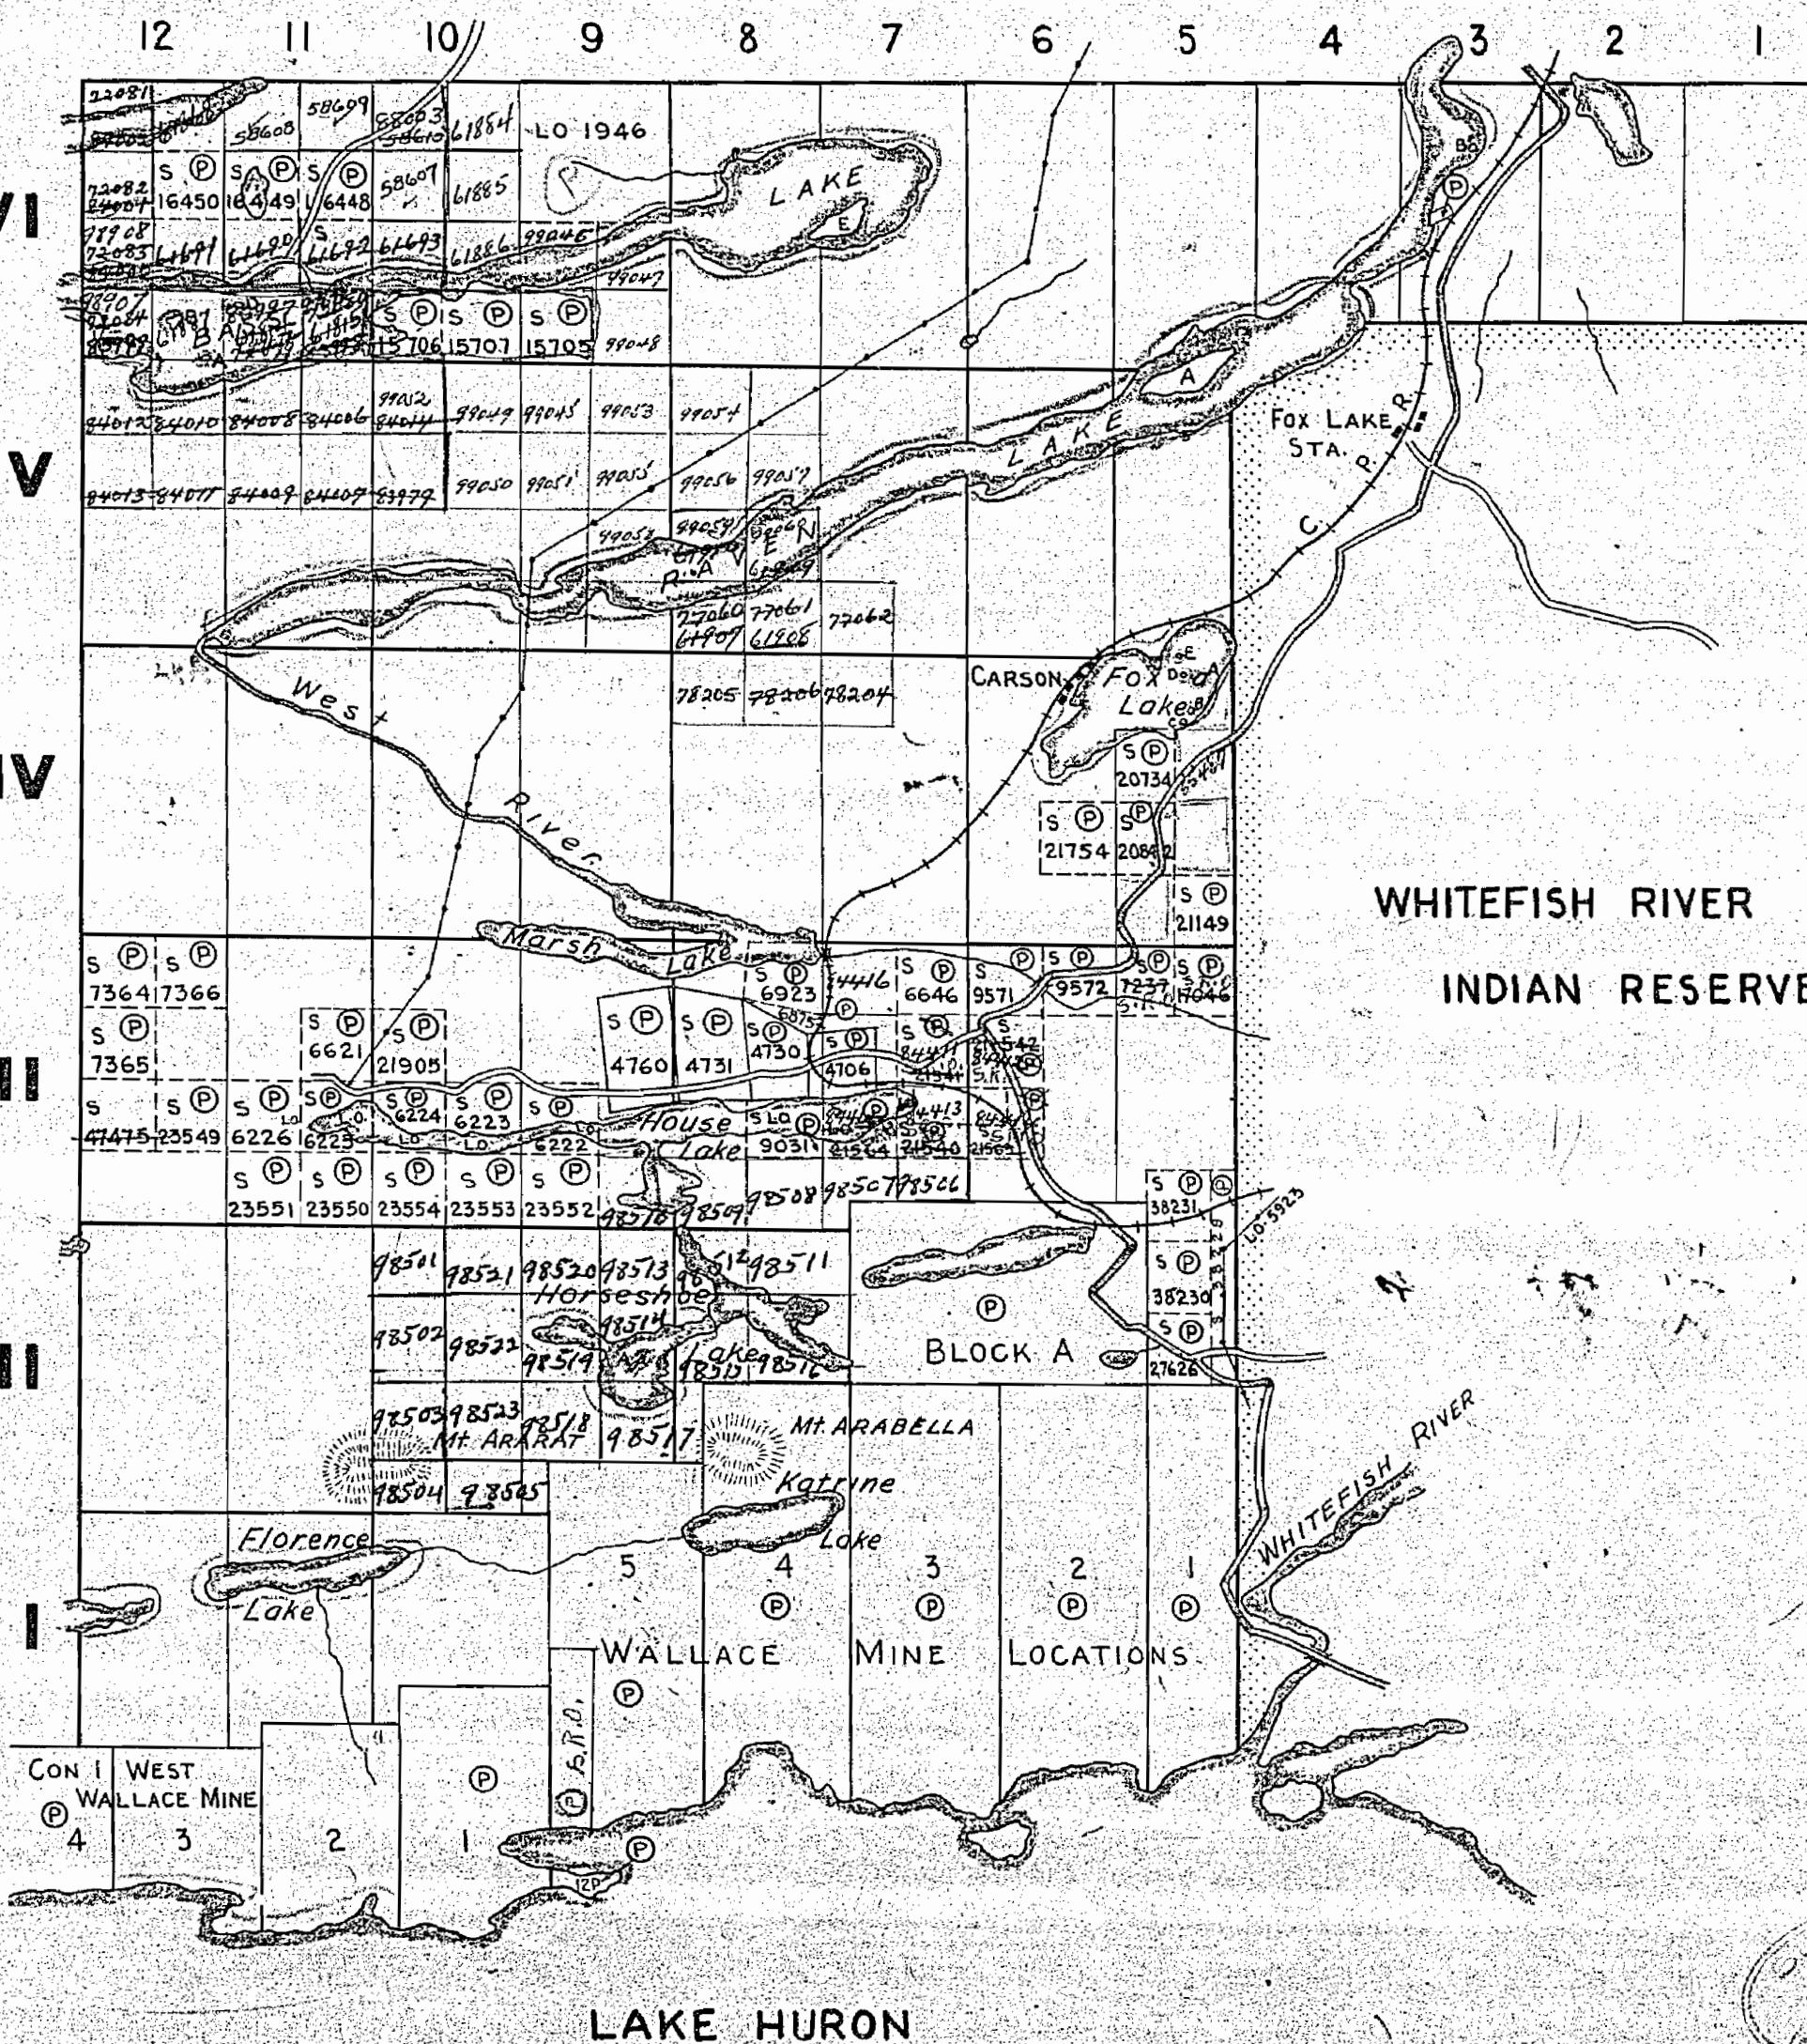

THE TOWNSHIP
OF
MONGOWIN

DISTRICT OF SUDBURY
SUDBURY MINING
DIVISION

SCALE: 1 INCH TO 40 CHAINS

LEGEND

(P)	PATENTED LAND
(S)	CROWN LAND SALE
(L)	LICENSE OF OCCUPATION
(C)	CROWN LEASE
(Loc)	LOCATED LAND
(PT)	POWER TRANSMISSION LINE
(R)	PAVED ROADS
(R)	ROADS
(R)	RAILWAYS

NOTES


PT OF LOCATION
OLD WALLACE SPRING LK.
WHITEFISH BAY, SOUTH OF
MONGOWIN TWP.

FORTIFIED FOR THE
JUNE 1/53 SEE ON
GAZETTE APR 16/53

Remainder of Fortified
claims in same order

871

MERRITT

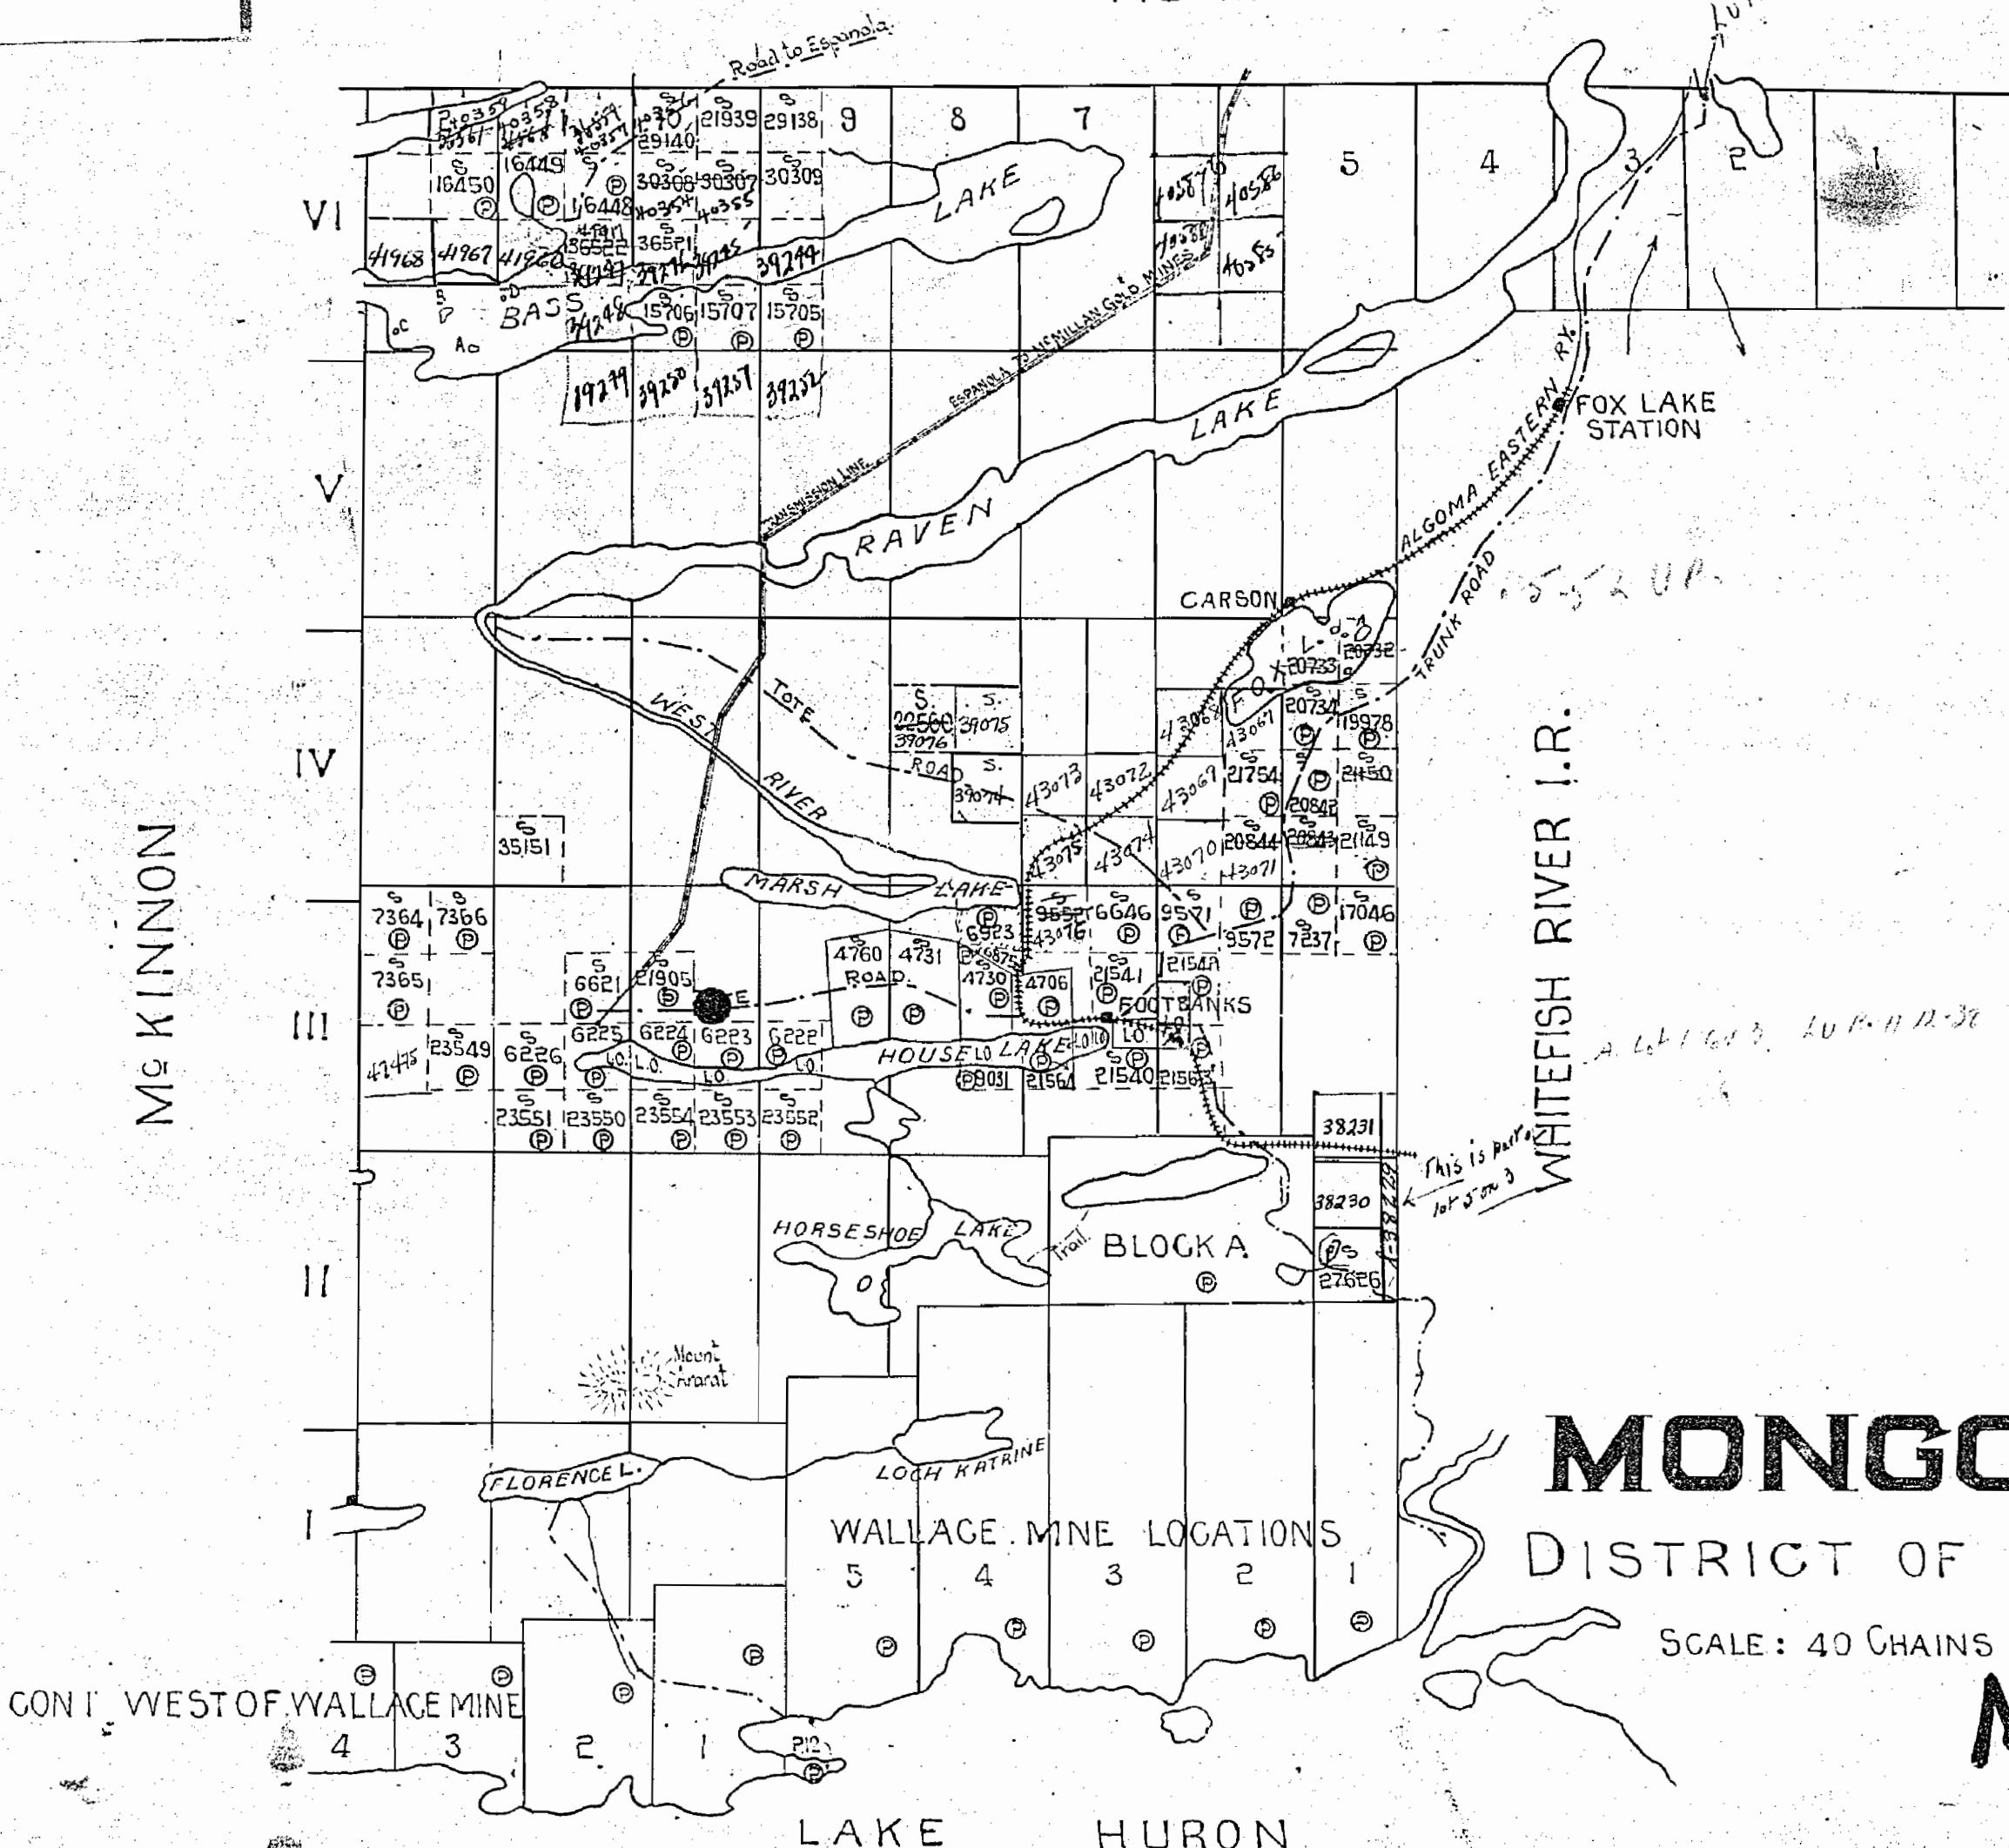

MONGO WIN

DISTRICT OF SUDBURY


SCALE: 40 CHAINS = 1 INCH

M 871

McKinnon Twp. - M.1014

871

Merritt Twp. - M.863

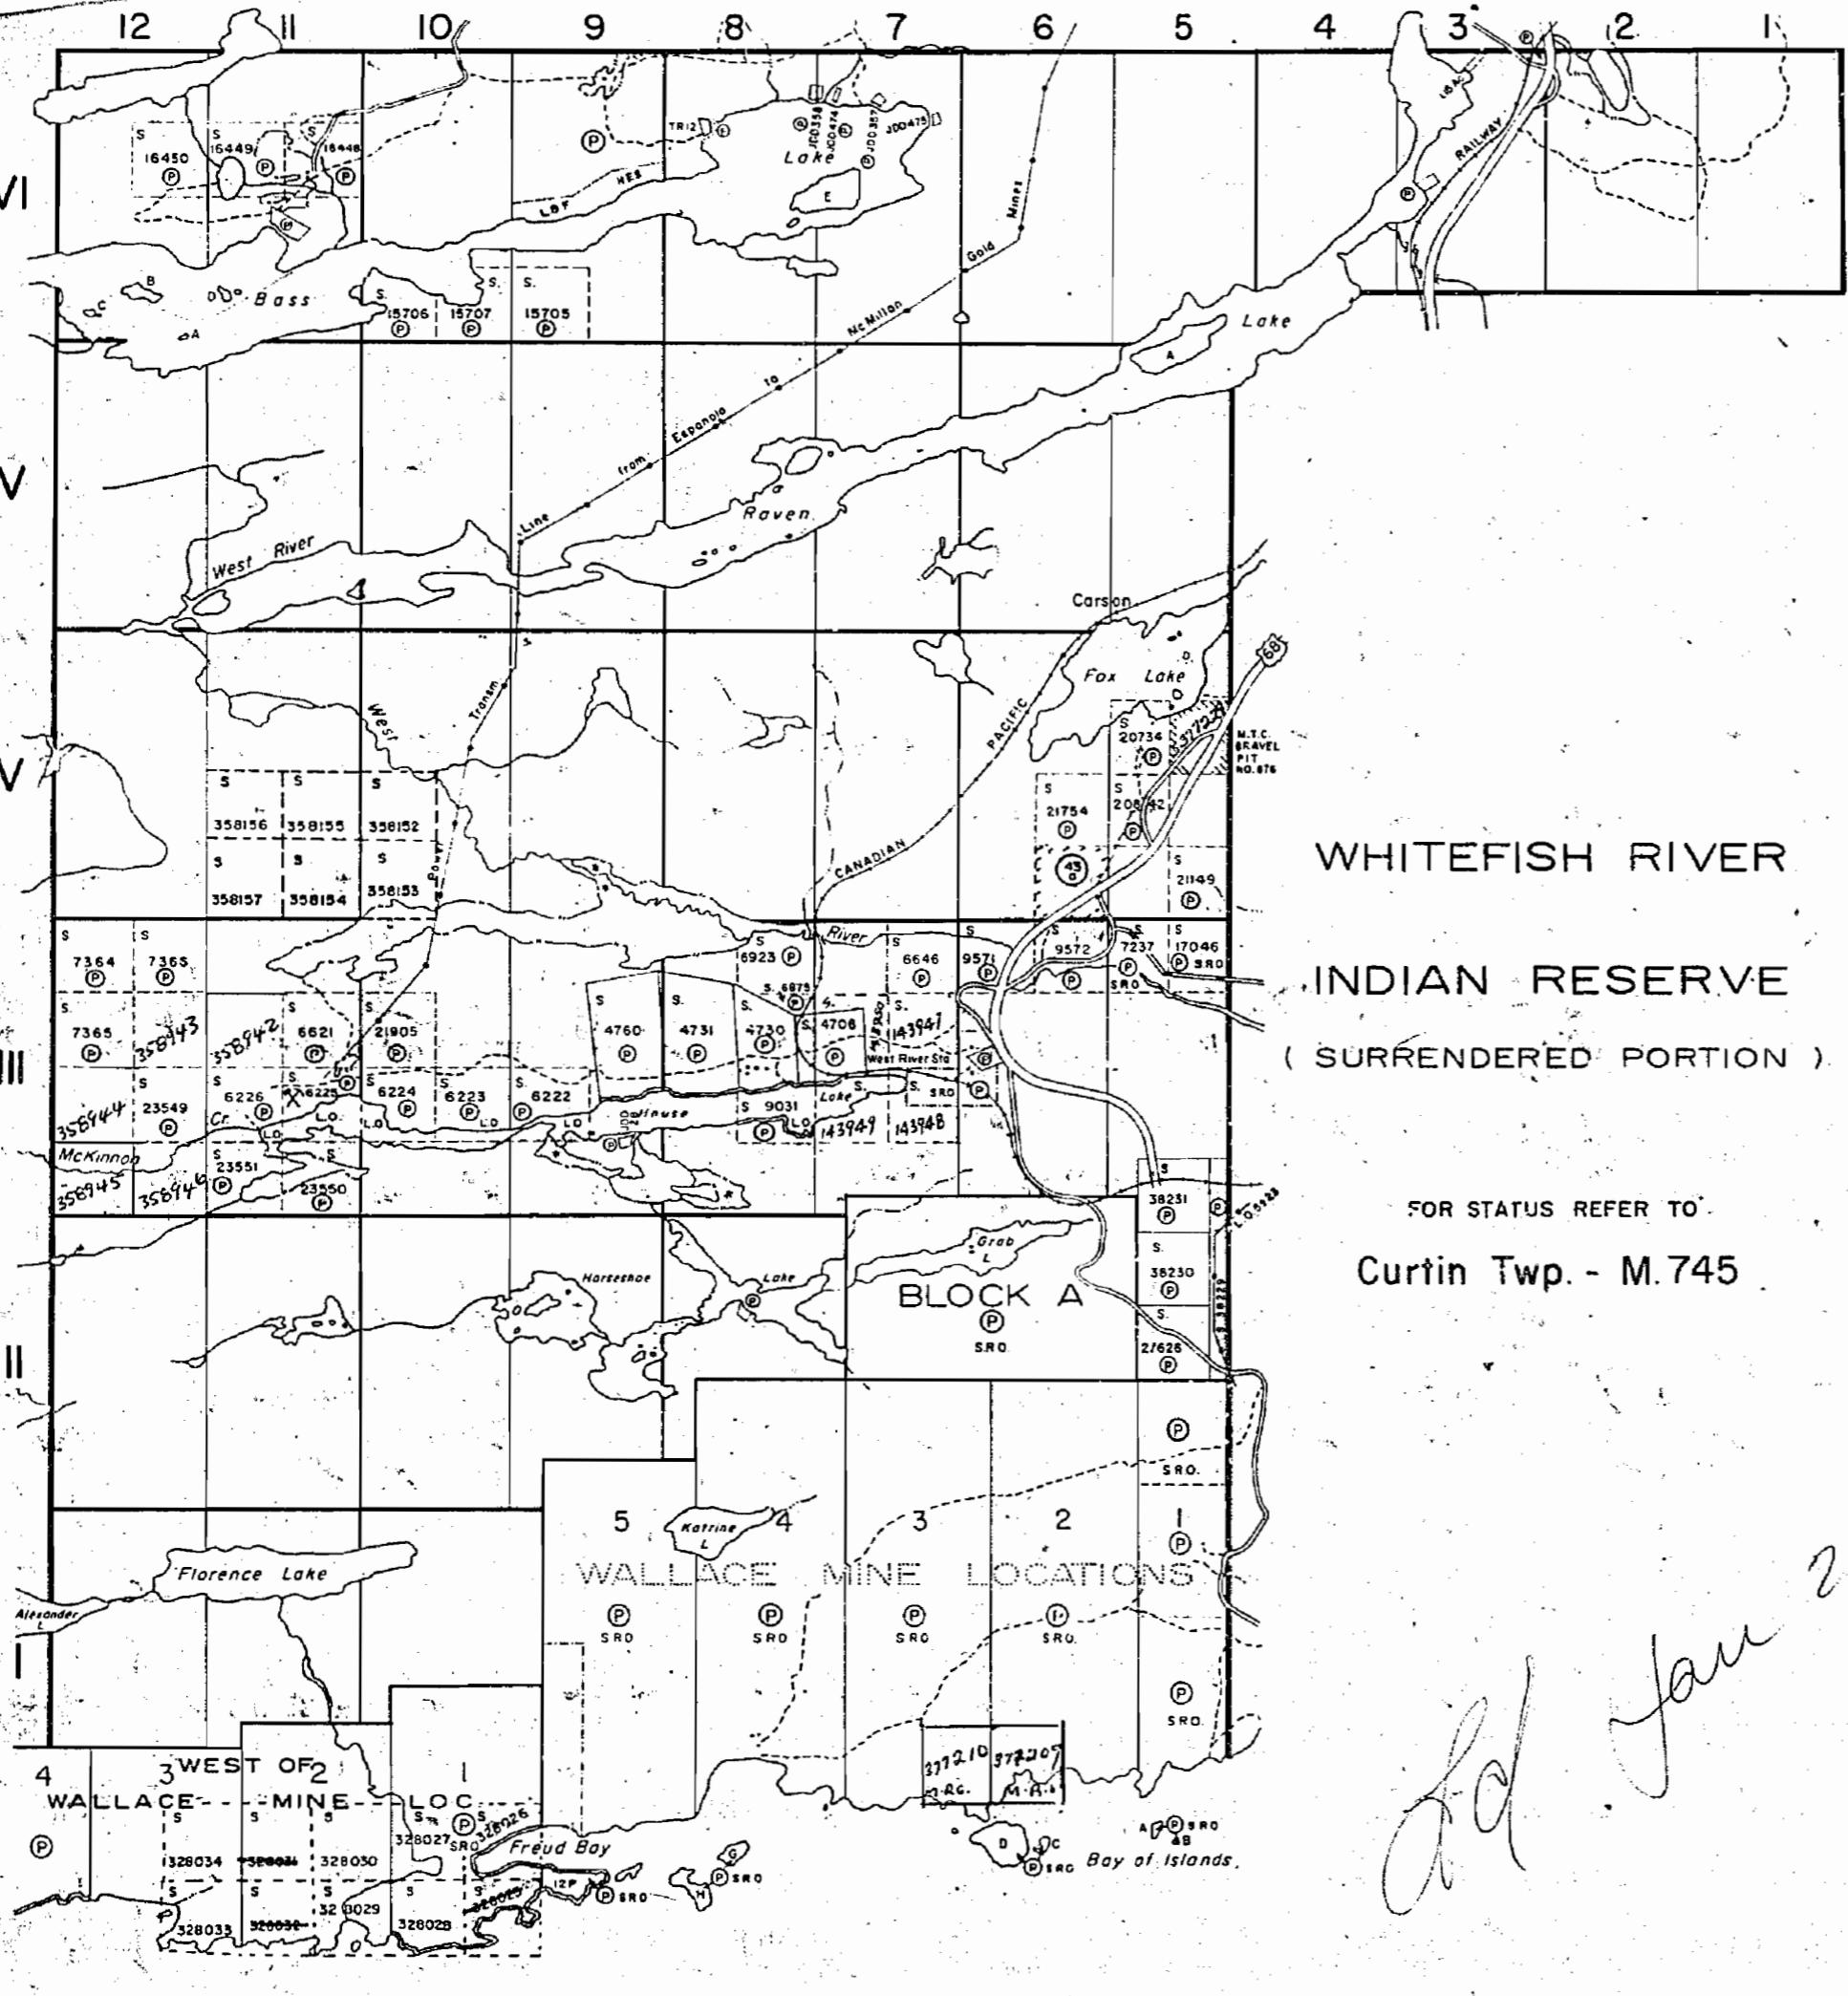

THE TOWNSHIP
OF

MONGOWIN

DISTRICT OF
SUDBURY

SUDBURY
MINING DIVISION

SCALE: 1-INCH 40 CHAINS

LEGEND

(P)	C.S.
(L)	Loc.
L.O.	L.O.
M.R.O.	M.R.O.
S.R.O.	S.R.O.
—	ROADS
—	IMPROVED ROADS
—	KING'S HIGHWAYS
—	RAILWAYS
—	POWER LINES
—	MARSH OR MUSKEG
X	MINES
C	CANCELLED

NOTES

400' Surface Rights Reservation around all lakes and rivers.


Land under Lake Huron withdrawn from staking by O.in C. dated April 30, 1912.

Gravel reserved on all unpatented part of Lot 5, Con. 4. File : 57694.

Islands in Lake Huron are Withdrawn from Staking. File: 58528.

Areas withdrawn from staking under Section 43 of the Mining Act. (R.S.O. 1970)

File 57695 Date 28/9/72 Disposition S.R.O.

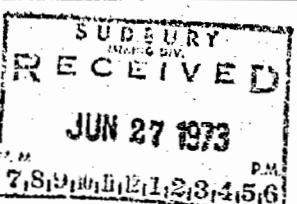

PLAN NO. M.871


ONTARIO

MINISTRY OF NATURAL RESOURCES

SURVEYS AND MAPPING BRANCH

87.1

MERRITT

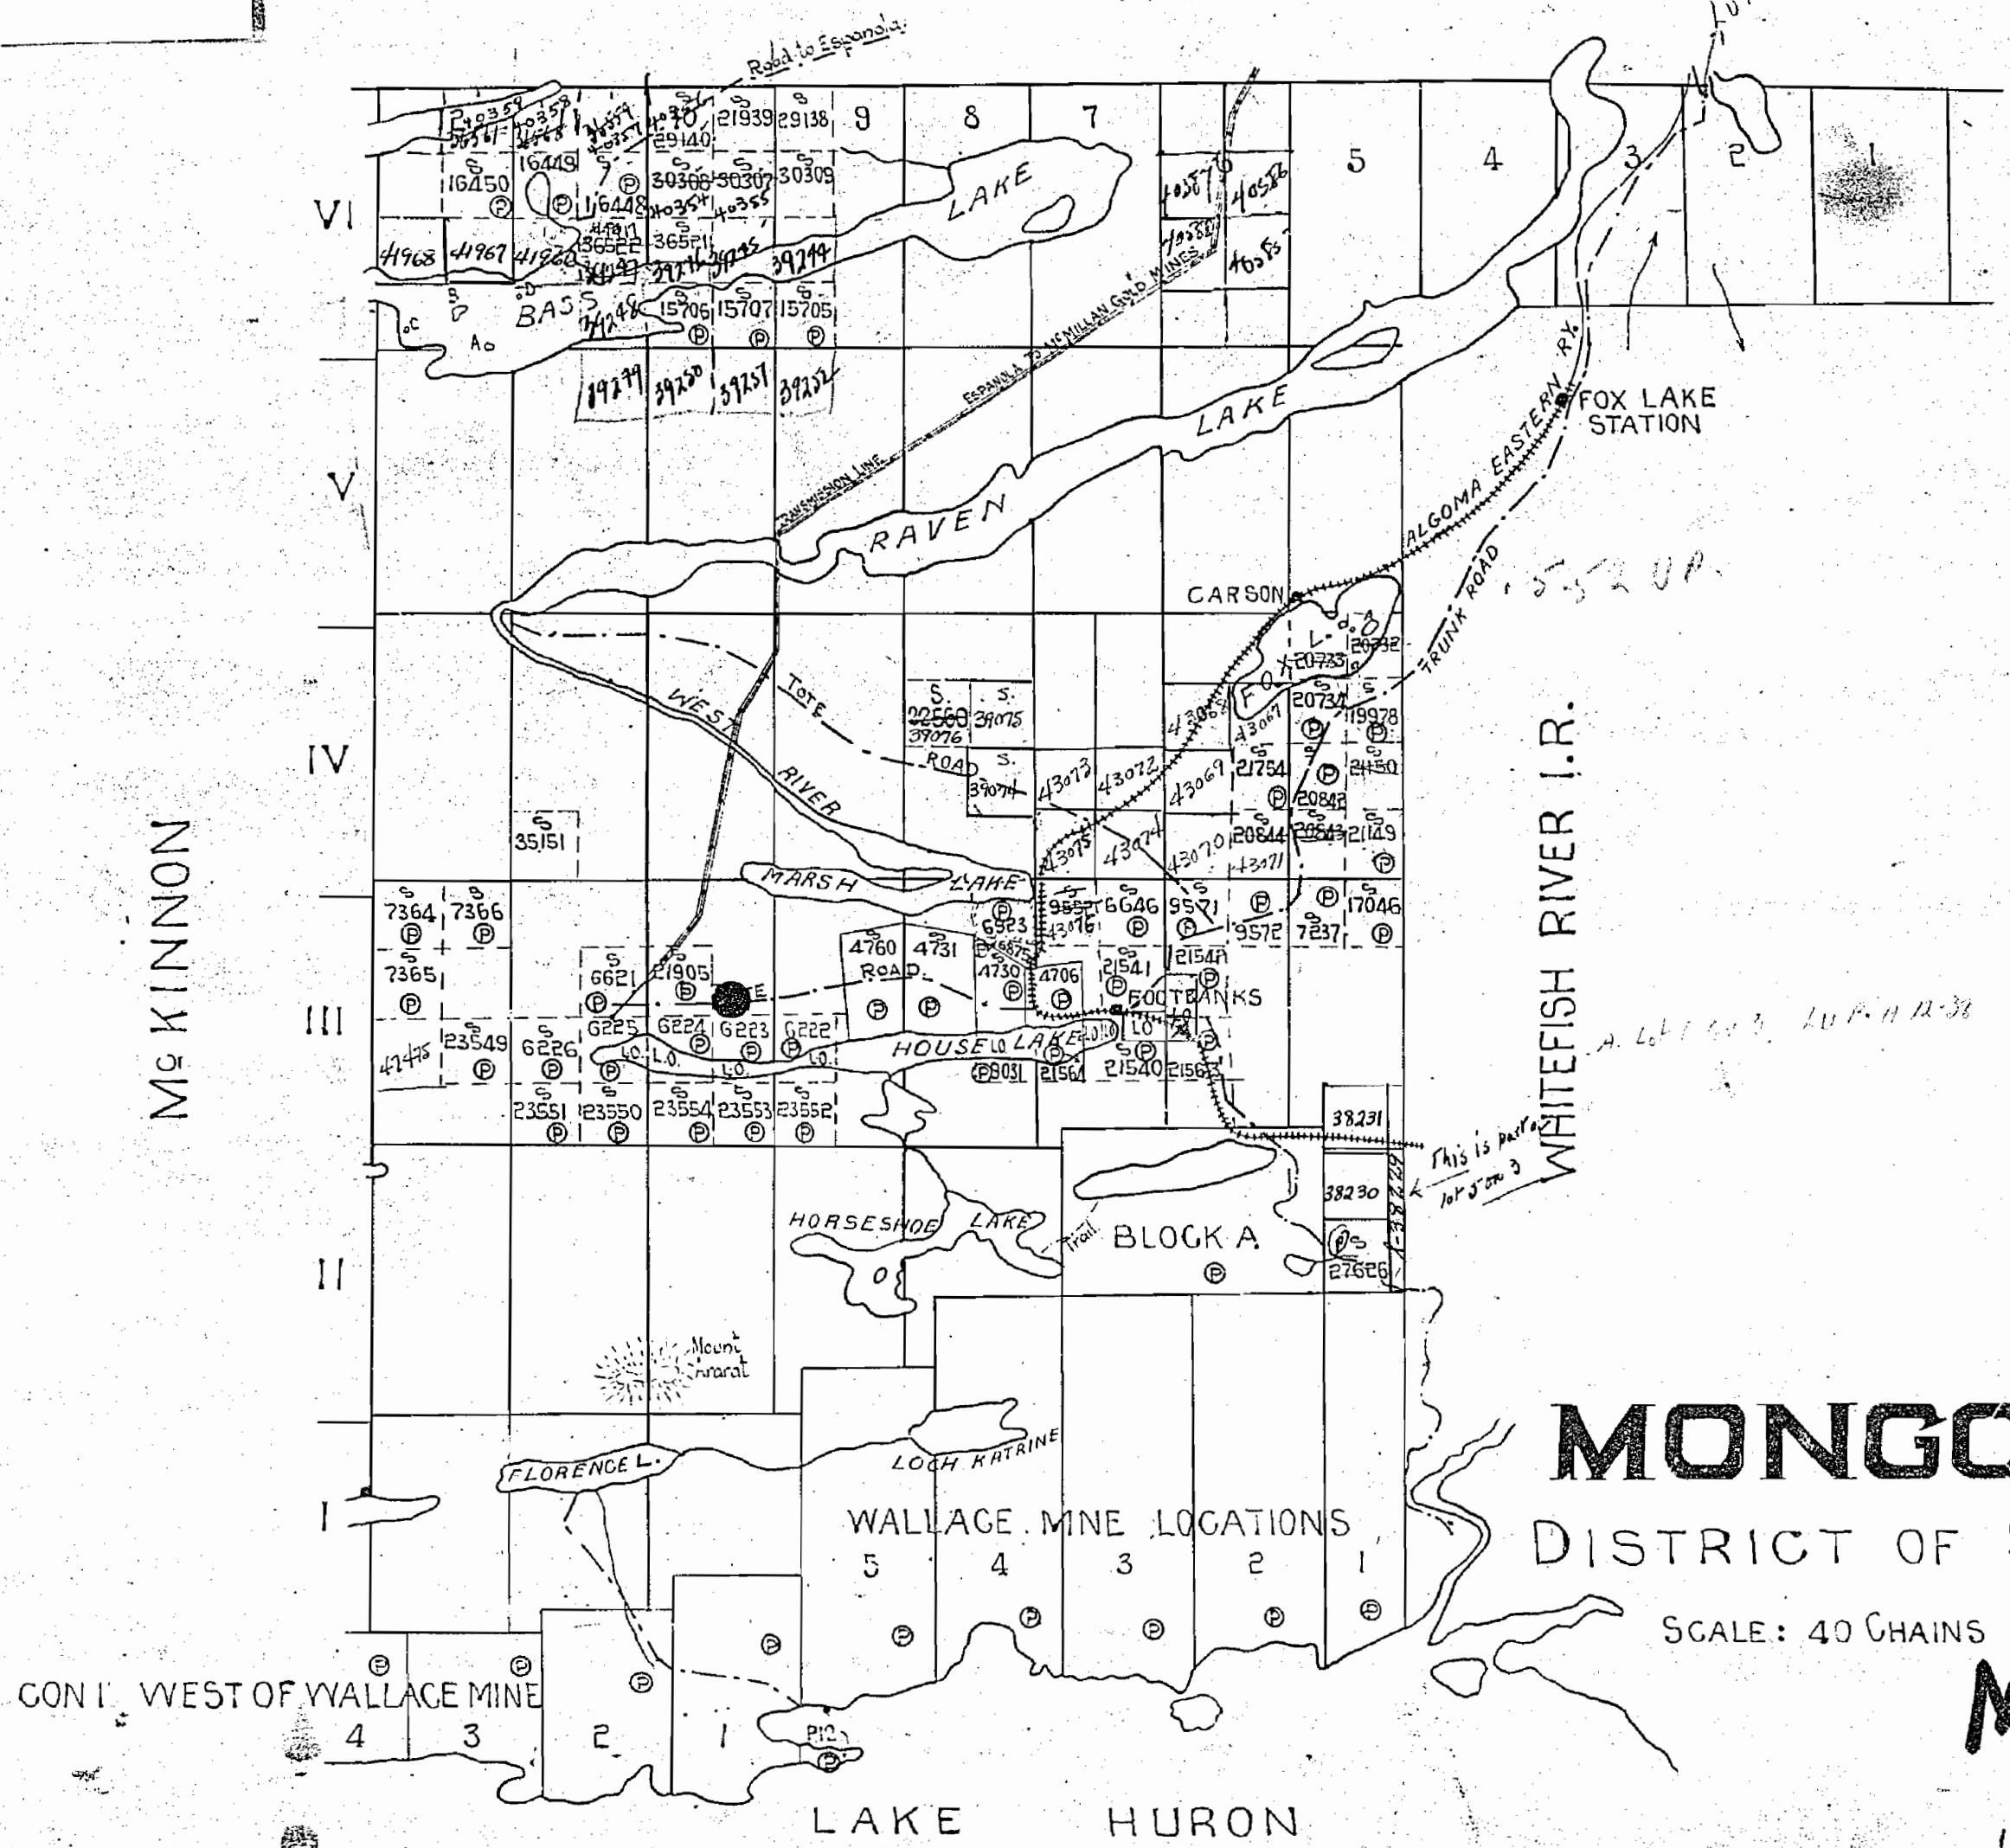

MONGOWIN

DISTRICT OF SUDBURY


SCALE: 40 CHAINS = 1 INCH

M 871

871

MERRITT TWP.

MCKINNON TWP

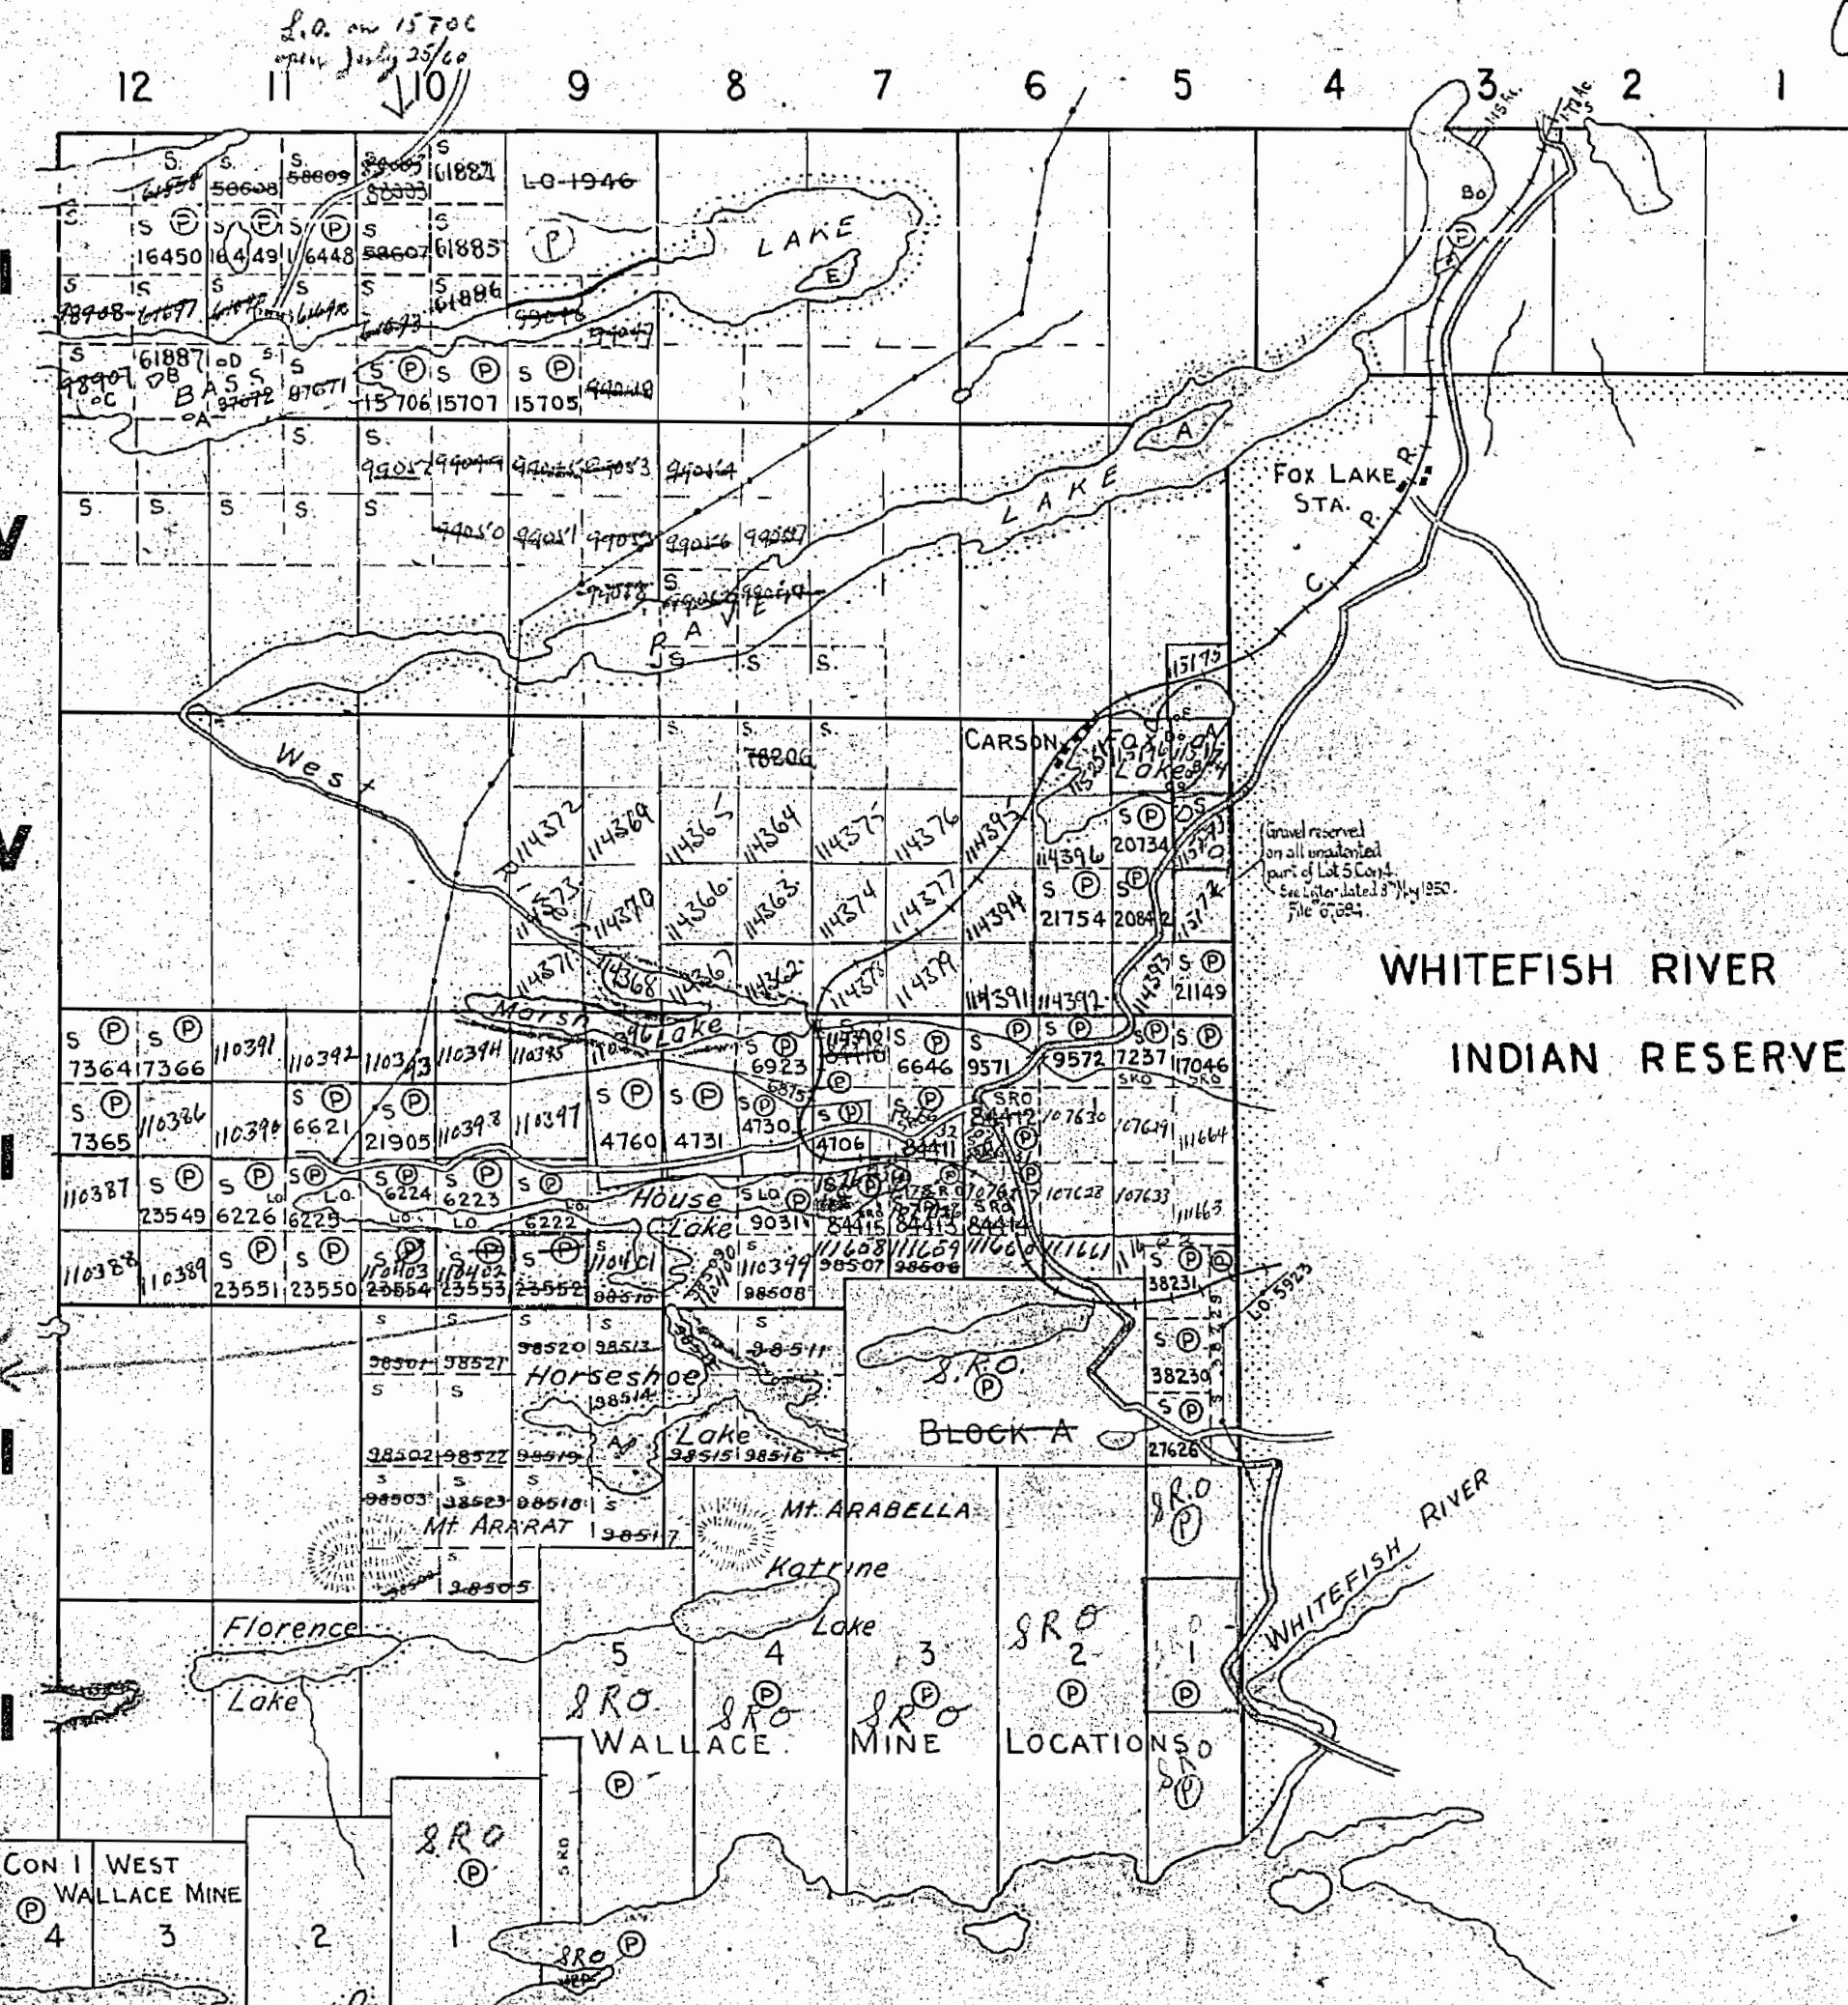THE TOWNSHIP OF
MONGOWINDISTRICT OF SUDBURY
SUDBURY MINING
DIVISION

SCALE: 1 INCH TO 40 CHAINS

LEGEND

- PATENTED LAND (P)
- CROWN LAND SALE (S)
- LICENSE OF OCCUPATION (L.O.)
- CROWN LEASE (C.L.)
- LOCATED LAND (Loc.)
- POWER TRANSMISSION LINE (—)
- PAVED ROADS (—)
- ROADS (—)
- RAILWAYS (—)

NOTES

Land under Lake Huron withdrawn from
stocking by Order in Council dated
April 30, 1912.

Islands in Lake Huron
withdrawn from stocking
Nov. 23/28 Sect. 37 Sub. (c)

M871

DEPARTMENT OF MINES
ONTARIO

87.1

MERRITT TWP.

~~10~~ L.R.

OF

MONGOWIN

DISTRICT OF SUDBURY
SUDBURY MINING
DIVISION

SCALE : 1 INCH TO 40 CHAINS

LEGEND

PATENTED LAND	(P)
CROWN LAND SALE	(S)
LICENSE OF OCCUPATION	(L.O.)
CROWN LEASE	(L)
LOCATED LAND	Loc.
POWER TRANSMISSION LINE	— — —
PAVED ROADS	
ROADS	
RAILWAYS	

NOTES


1st
LOT 5 Can of Brown O'Reilly
miles 2150.8 E.A. FILE 57694.

PT OF LOCATION
OLD WALLACE PARCELS
WHITEFISH BAY, SOUTH OF
MONGOWIN TWP.
FORFEITED FOR TAXES

JUNE 1/53 56°C OCT.
APRIL 10/53

Remainder of Forfeited
Claims in same hand

[View all reviews](#) | [Write a review](#)

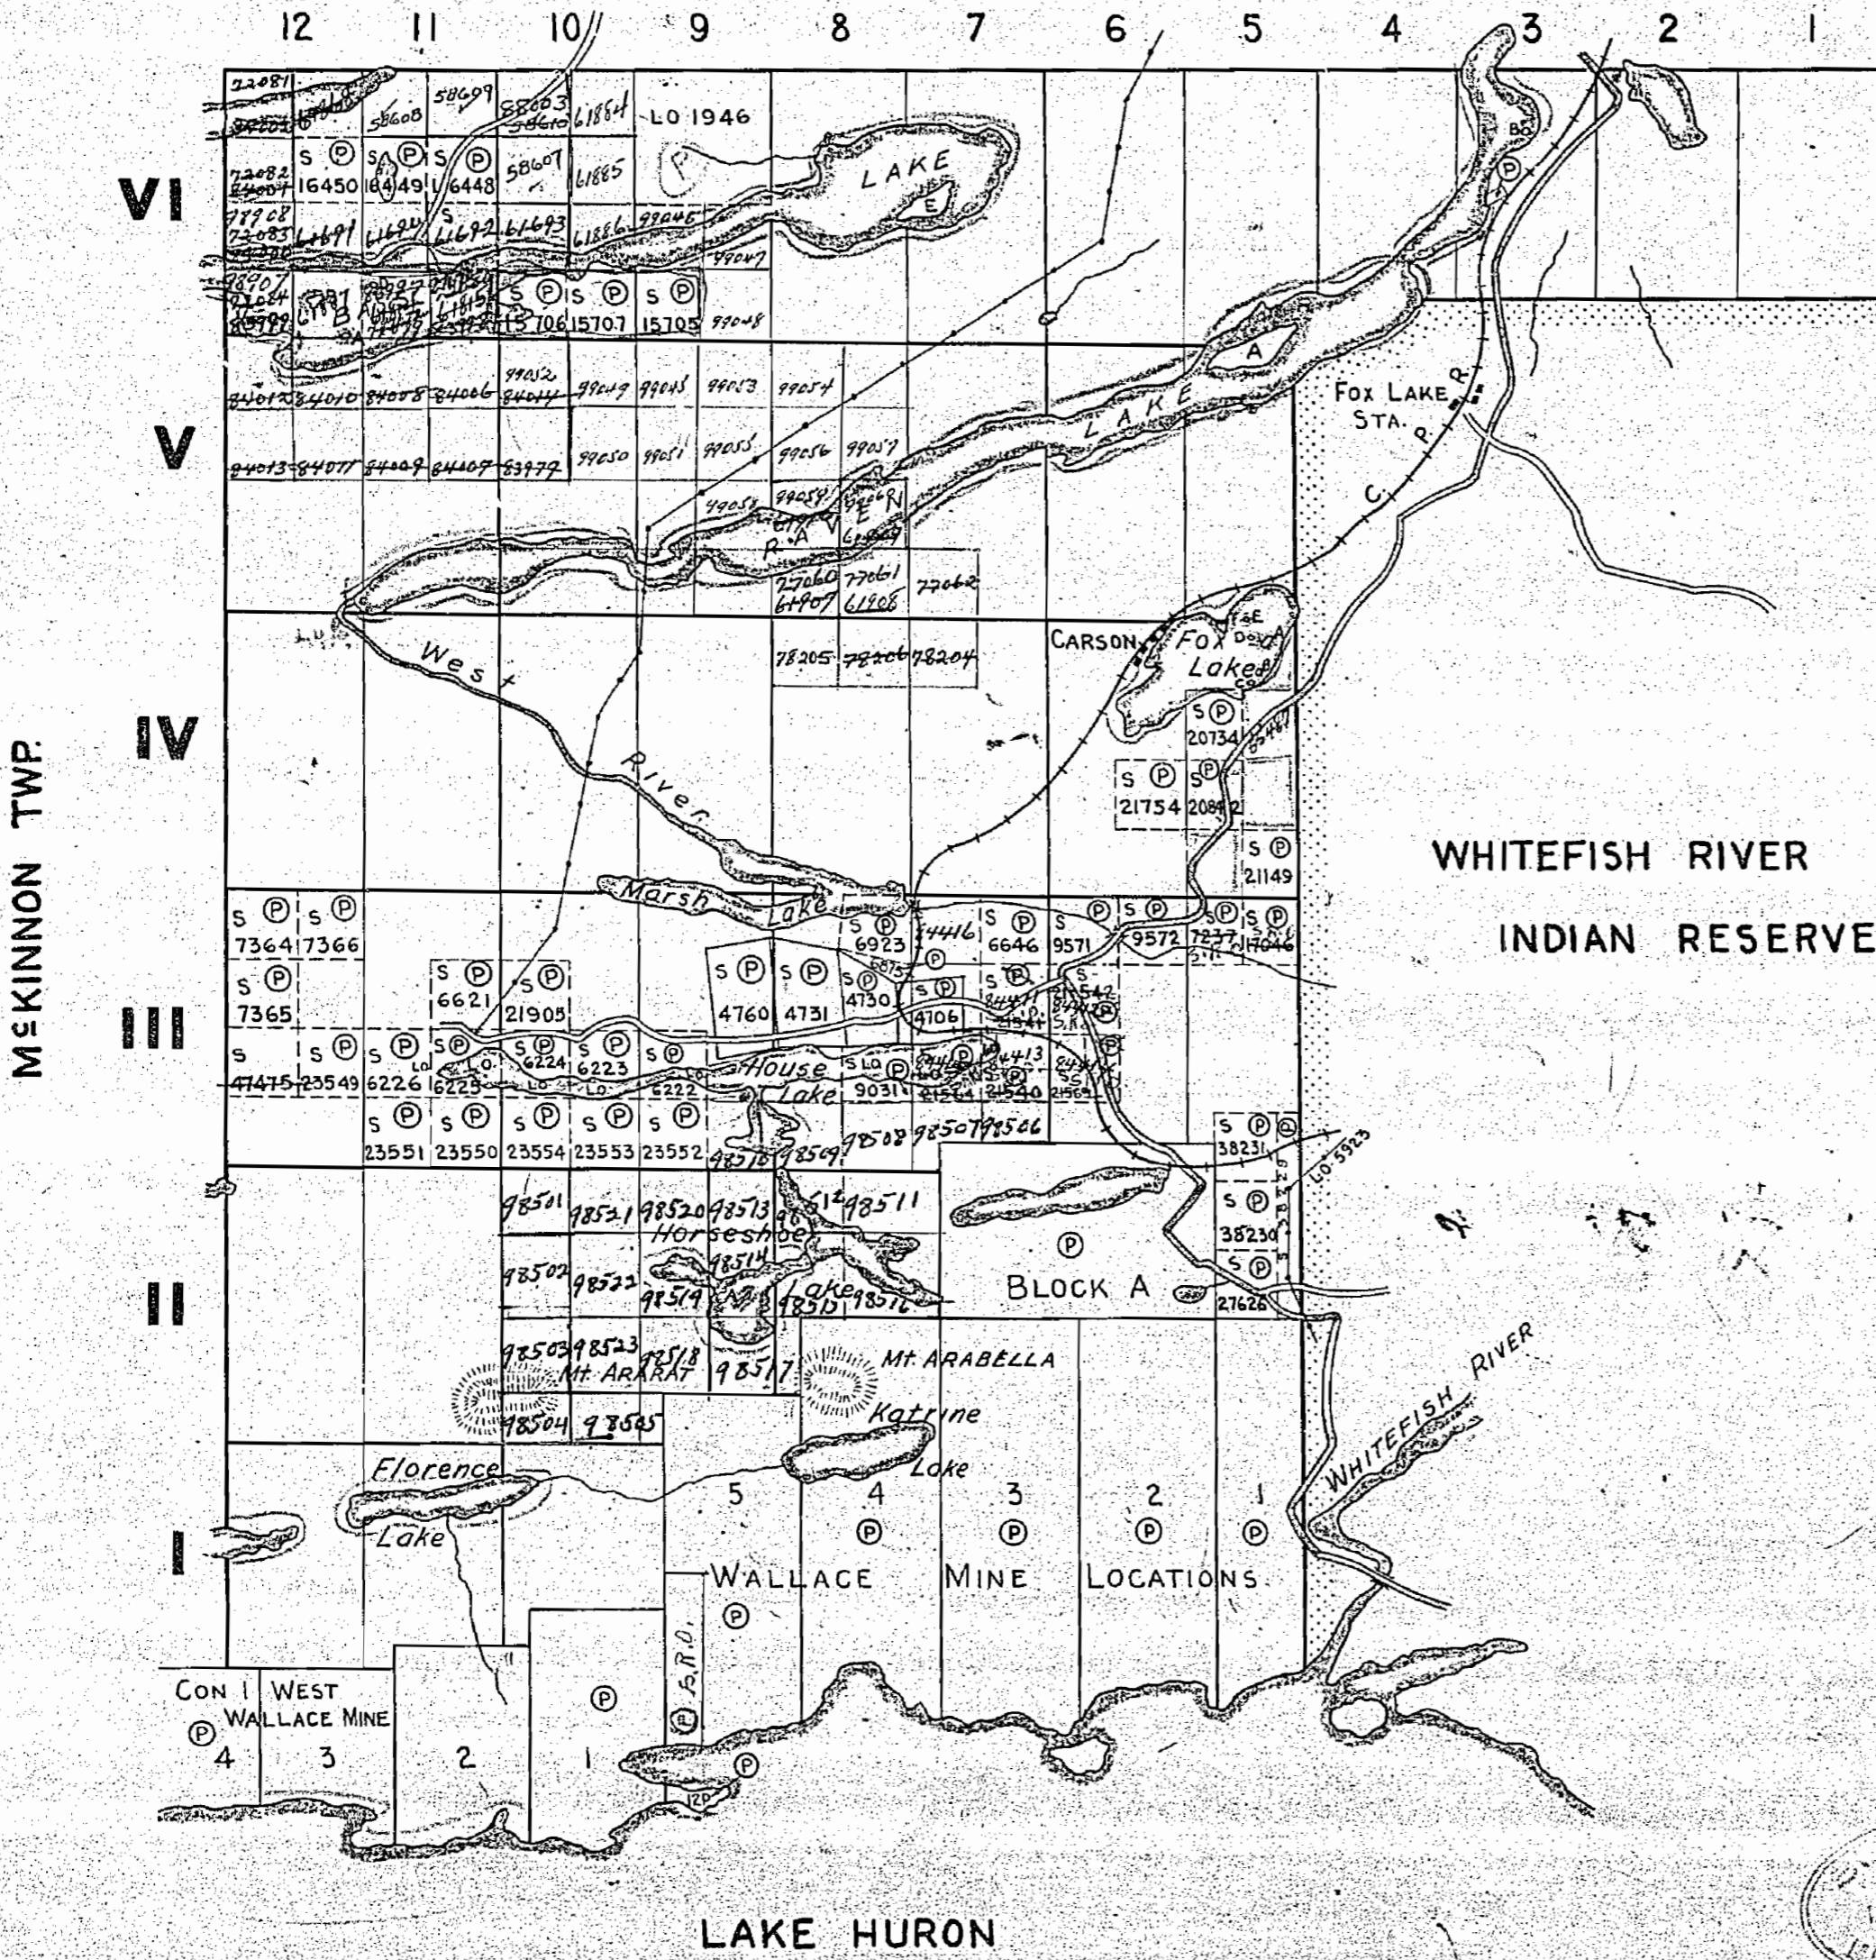


M871

**DEPARTMENT OF MINES
— ONTARIO —**

871

MERRITT TWP.

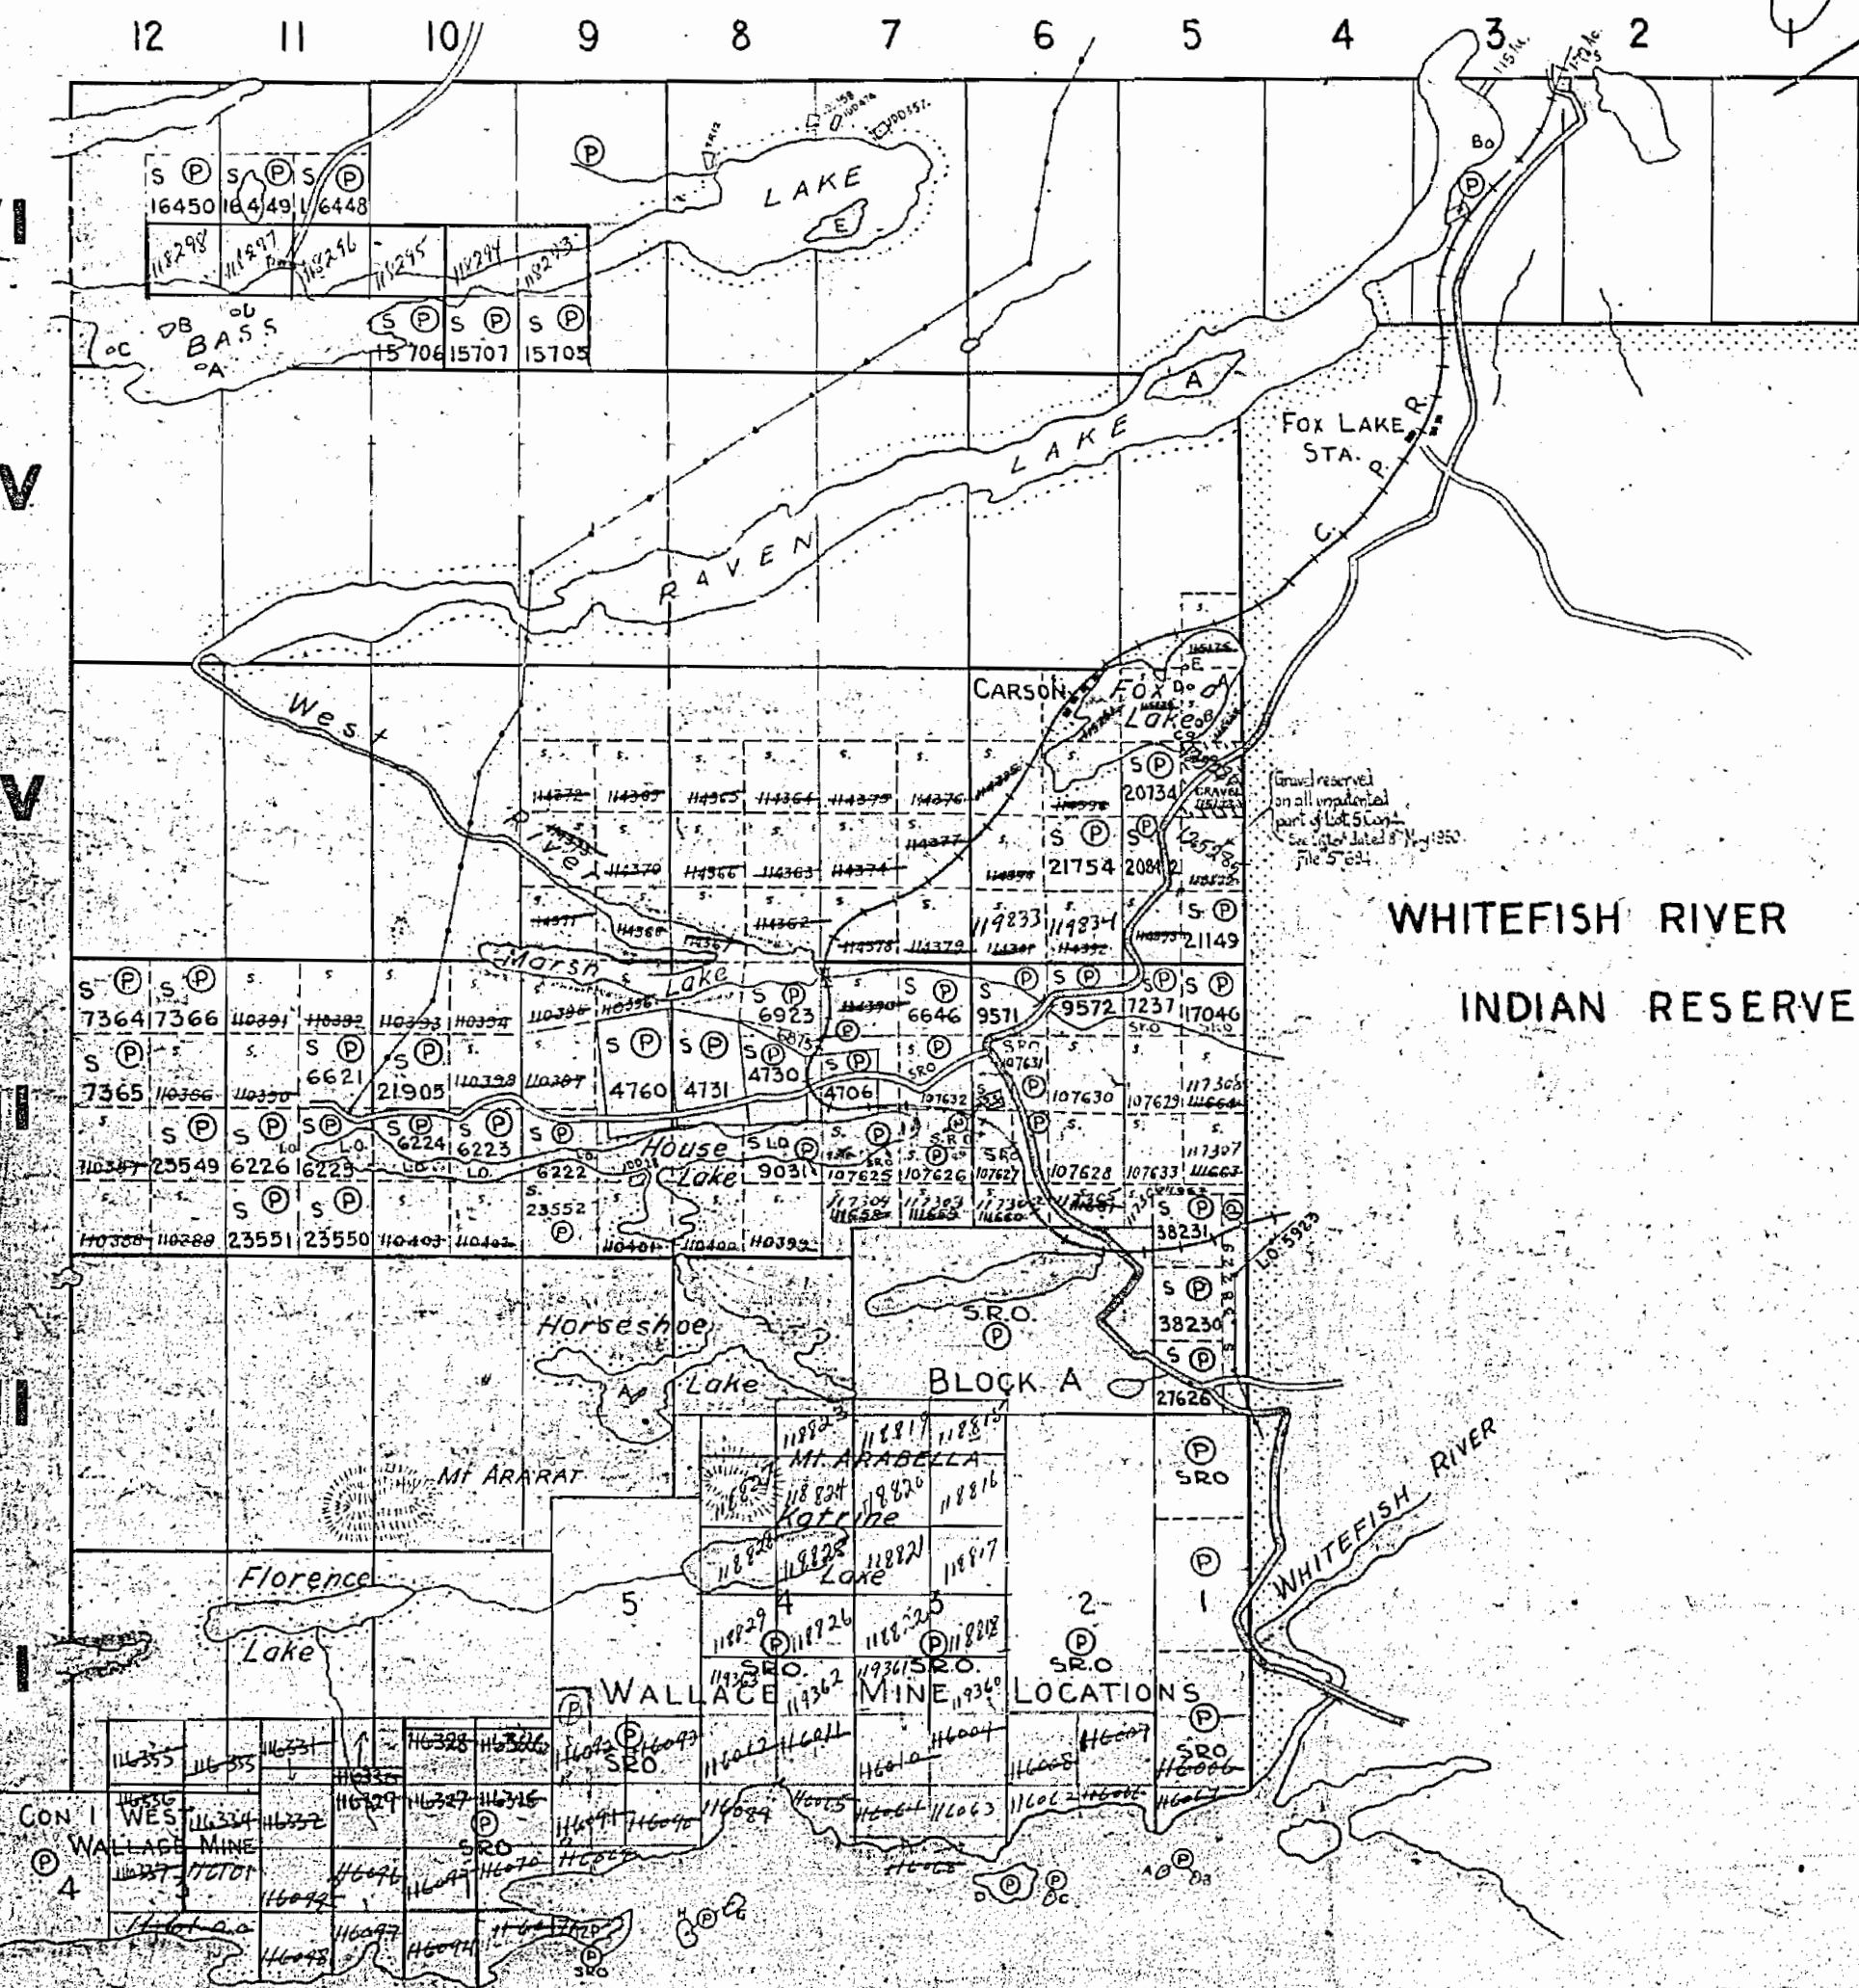

WHITEFISH RIVER INDIAN RESERVE

THE TOWNSHIP
OF
MONGWIN
DISTRICT OF SUDBURY
SUDBURY MINING
DIVISION

SCALE: 1 INCH TO 40 CHAINS

LEGEND

(P) Patented Land
(S) Crown Land Sale
(L.O.) License of Occupation
(C.L.) Crown Lease
(Loc) Located Land
(Power Transmission Line)
(PAVED ROADS)
(ROADS)
(RAILWAYS)

NOTES

Land under Lake Huron withdrawn from
stocking by Order in Council dated
April 30, 1912.

M871

DEPARTMENT OF MINES


ONTARIO

LAKE HURON

Surface reservations 400' wide by Dept. of L & F
shown hereon thru

871

MERRITT TWP.

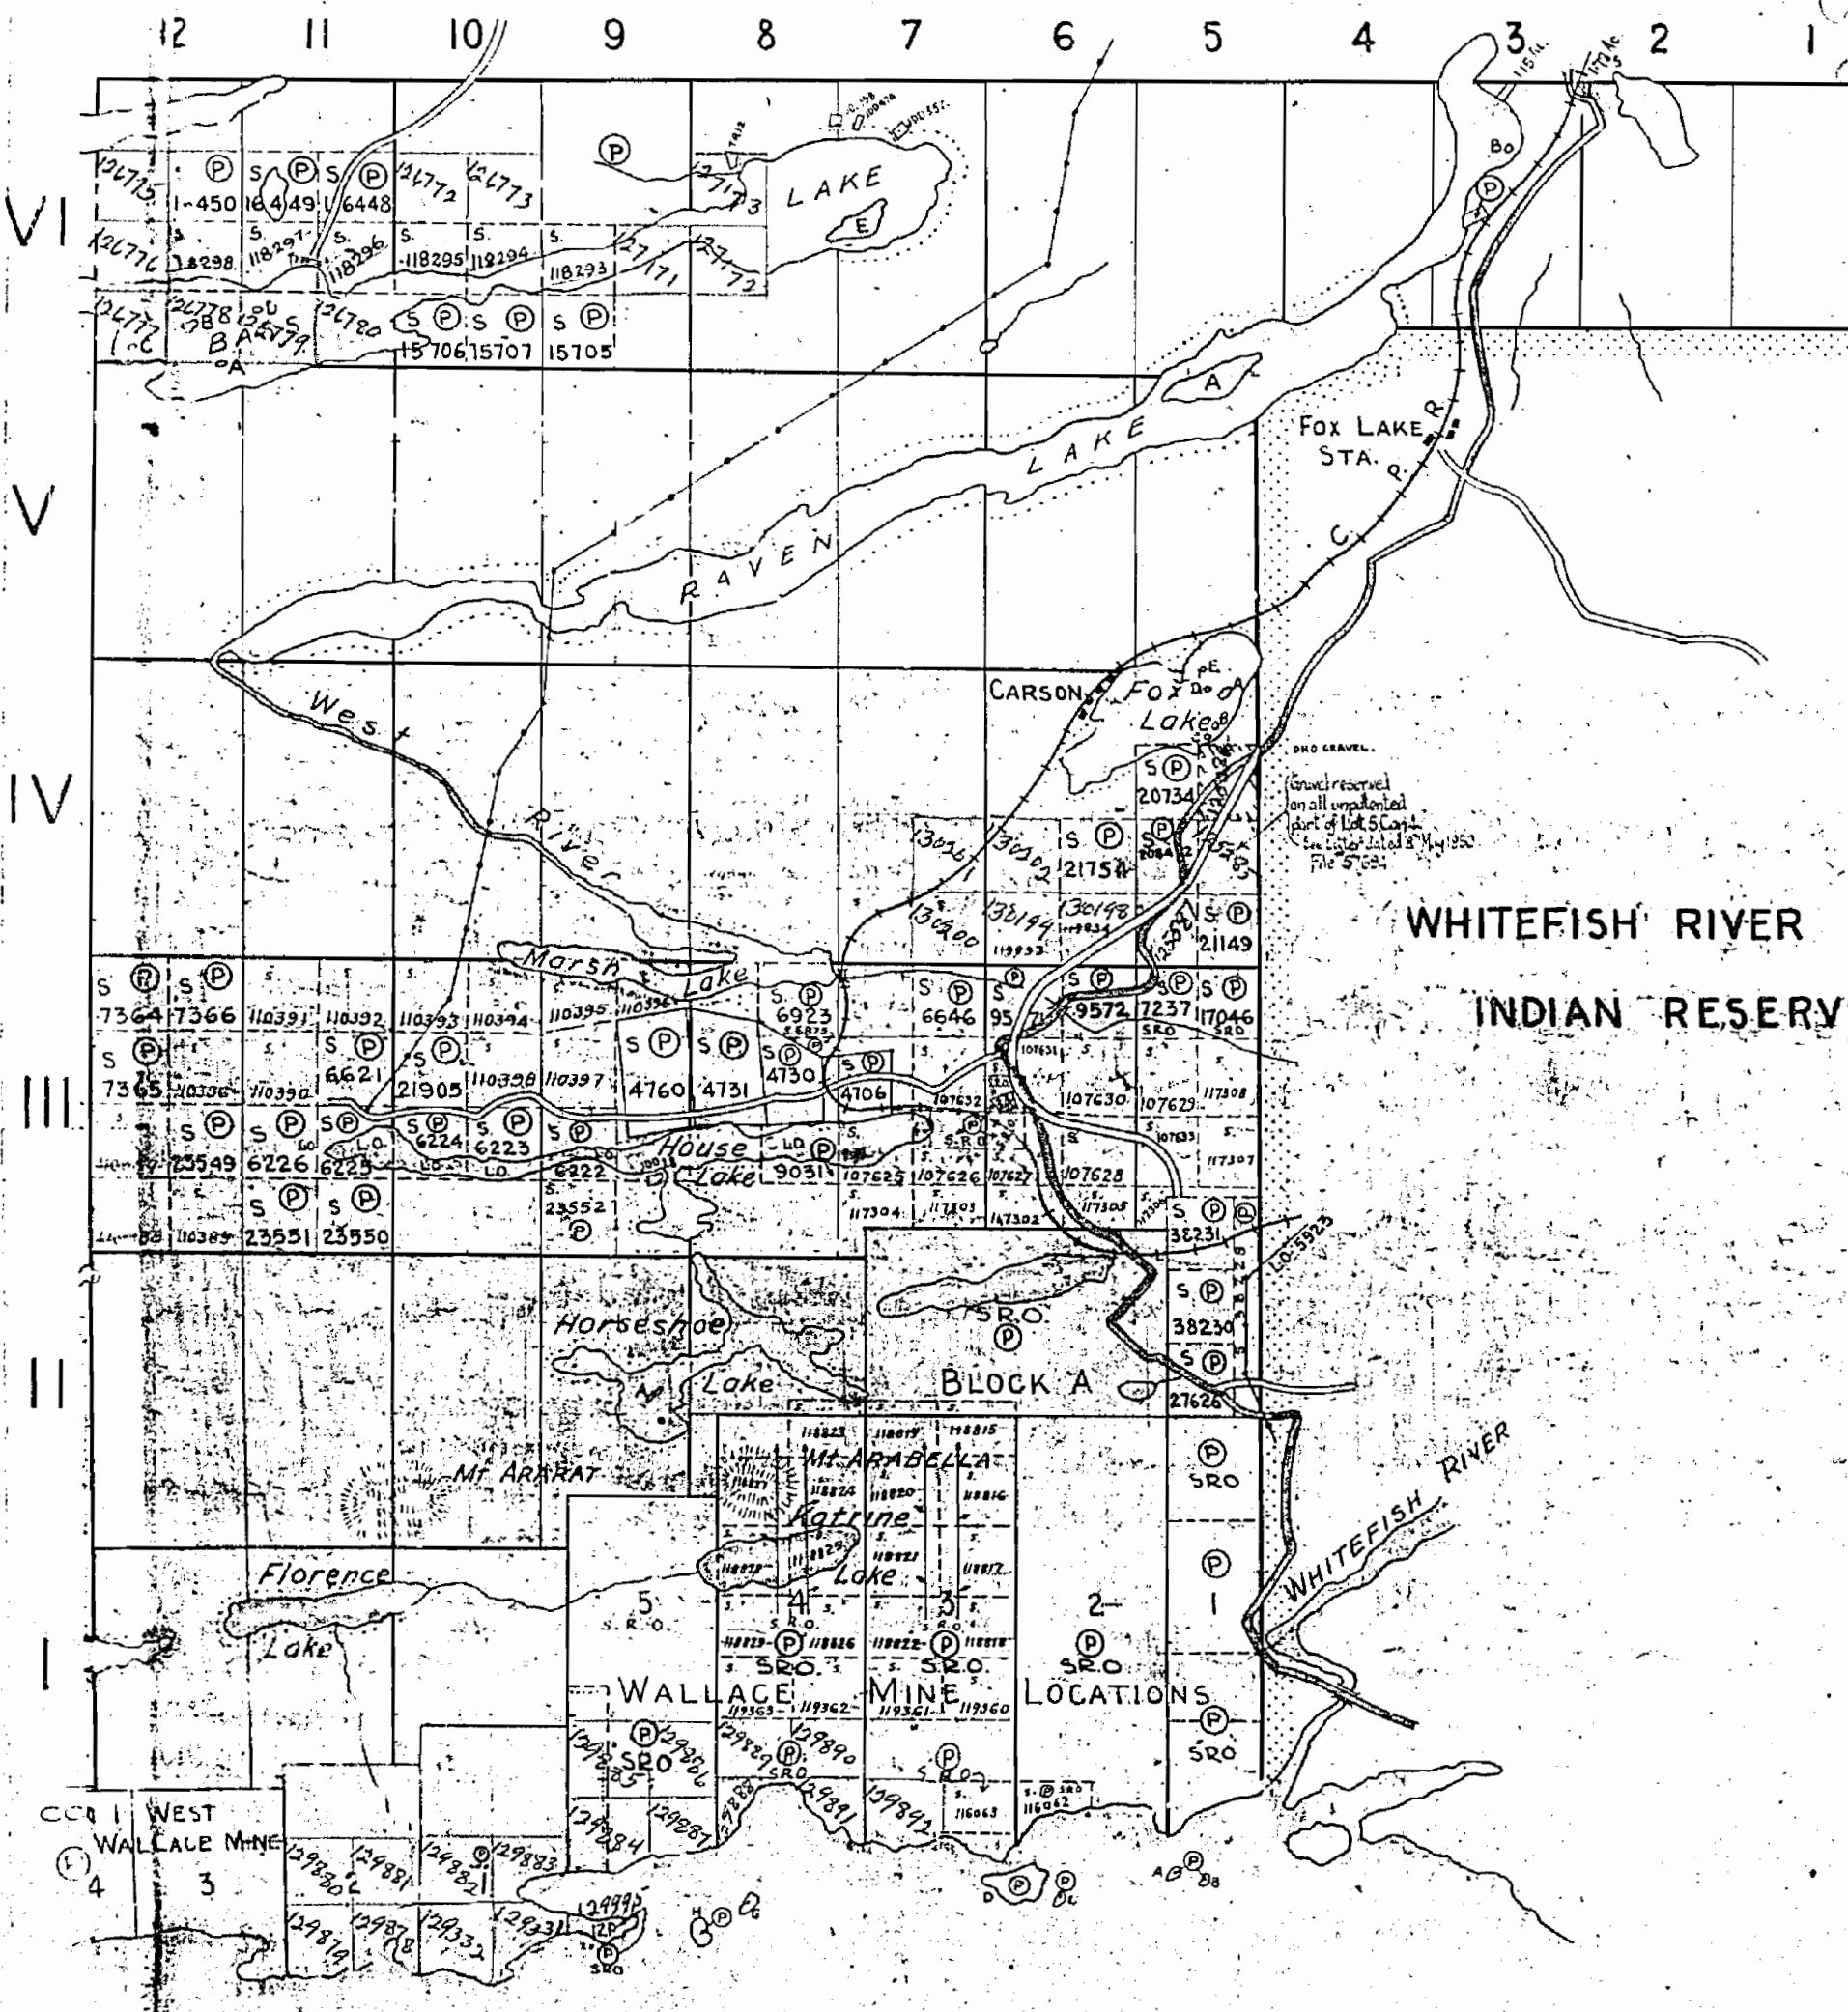

THE TOWNSHIP

OF

Ogilvie
MONGOWIN

DISTRICT OF SUDBURY
SUDBURY MINING
DIVISION

SCALE: 1 INCH TO 40 CHAINS

LEGEND

PATENTED LAND	(P)
CROWN LAND SALE	(S)
LICENSE OF OCCUPATION	(L.O.)
CROWN LEASE	(L)
LOCATED LAND	(Loc)
POWER TRANSMISSION LINE	(Line)
PAVED ROADS	(Road)
ROADS	(Road)
RAILWAYS	(Rail)

NOTES

Land under Lake Huron withdrawn from stocking by Order in Council dated April 30, 1912.

400' Surface Rights Reservation around all Lakes and Rivers.


M871

DEPARTMENT OF MINES
—ONTARIO—

871

Merritt Twp. - M. 863

McKinnon Twp. - M. 1014

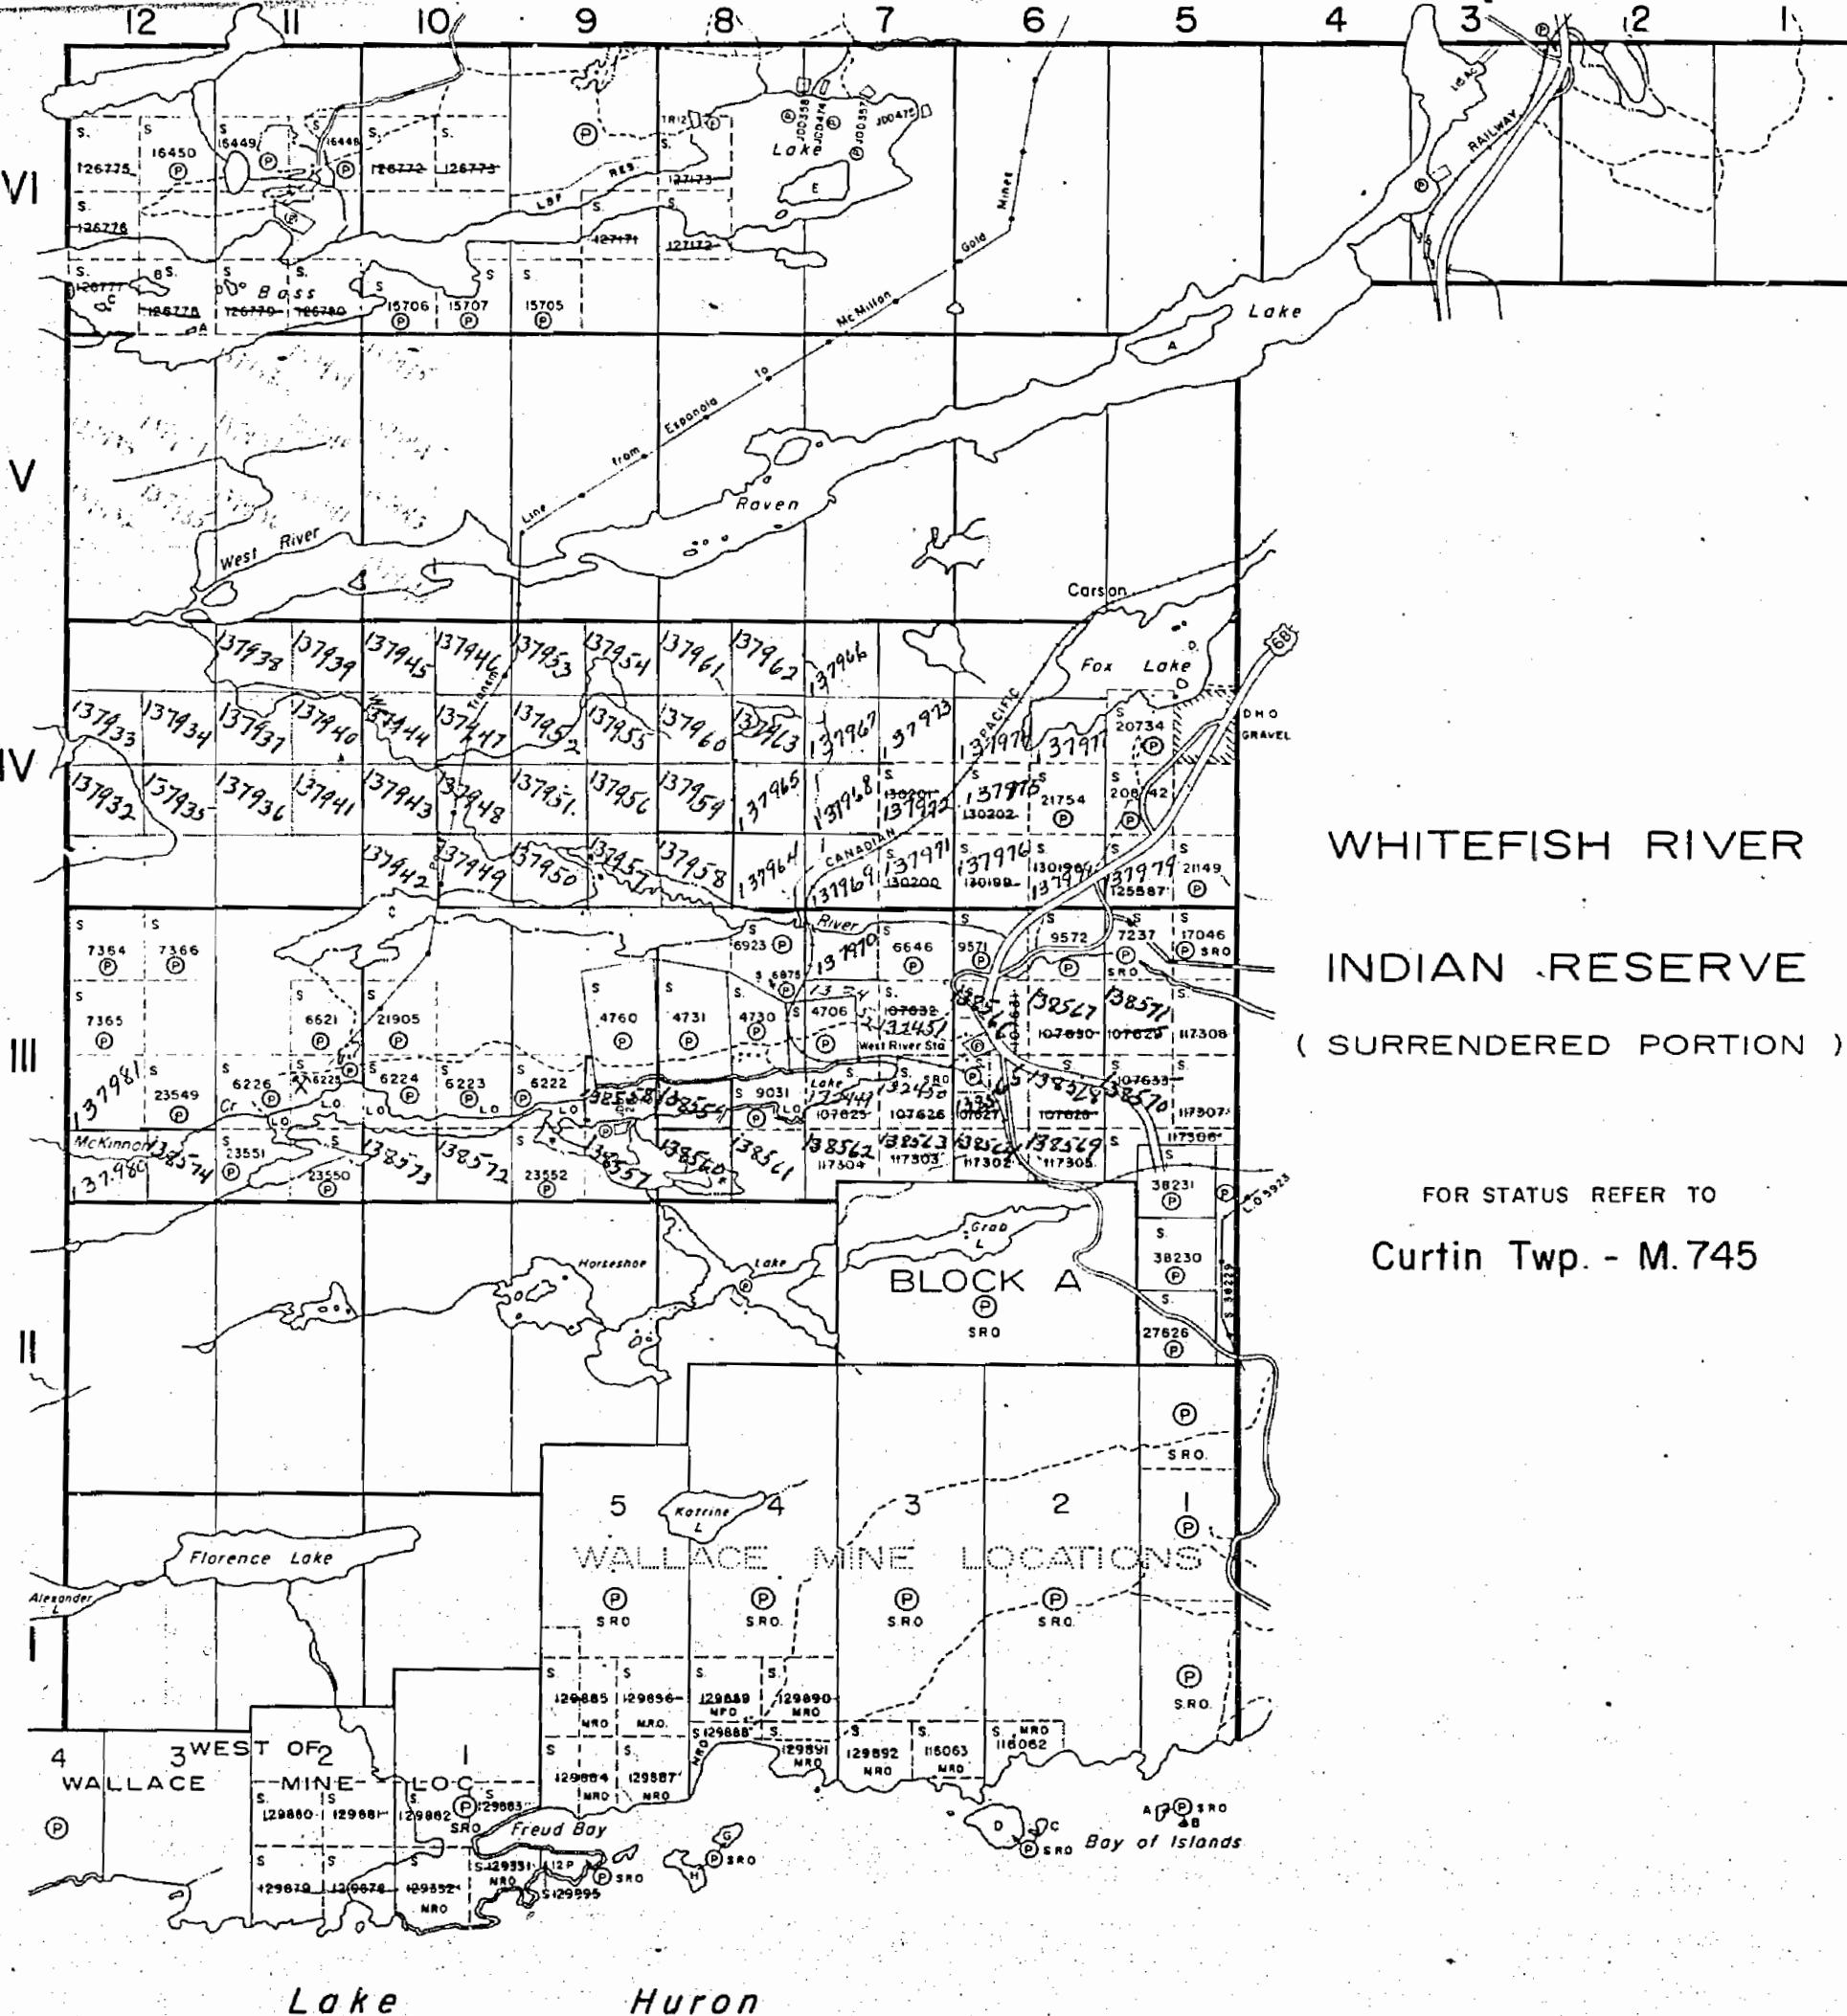THE TOWNSHIP
OF

MONGOWIN

DISTRICT OF
SUDBURYSUDBURY
MINING DIVISION

SCALE: 1-INCH 40 CHAINS

LEGEND

(P)	PATENTED LAND
C.S.	CROWN LAND SALE
(L)	LEASES
LOC.	LOCATED LAND
L.O.	LICENSE OF OCCUPATION
M.R.O.	MINING RIGHTS ONLY
S.R.O.	SURFACE RIGHTS ONLY
—	ROADS
—	IMPROVED ROADS
—	KING'S HIGHWAYS
—	RAILWAYS
—	POWER LINES
—	MARSH OR MUSKEG
—	MINES
X	CANCELLED

WHITEFISH RIVER

INDIAN RESERVE

(SURRENDERED PORTION)


FOR STATUS REFER TO

Curtin Twp. - M. 745

871

Merritt Twp. - M. 863

McKinnon Twp. - M. 1014

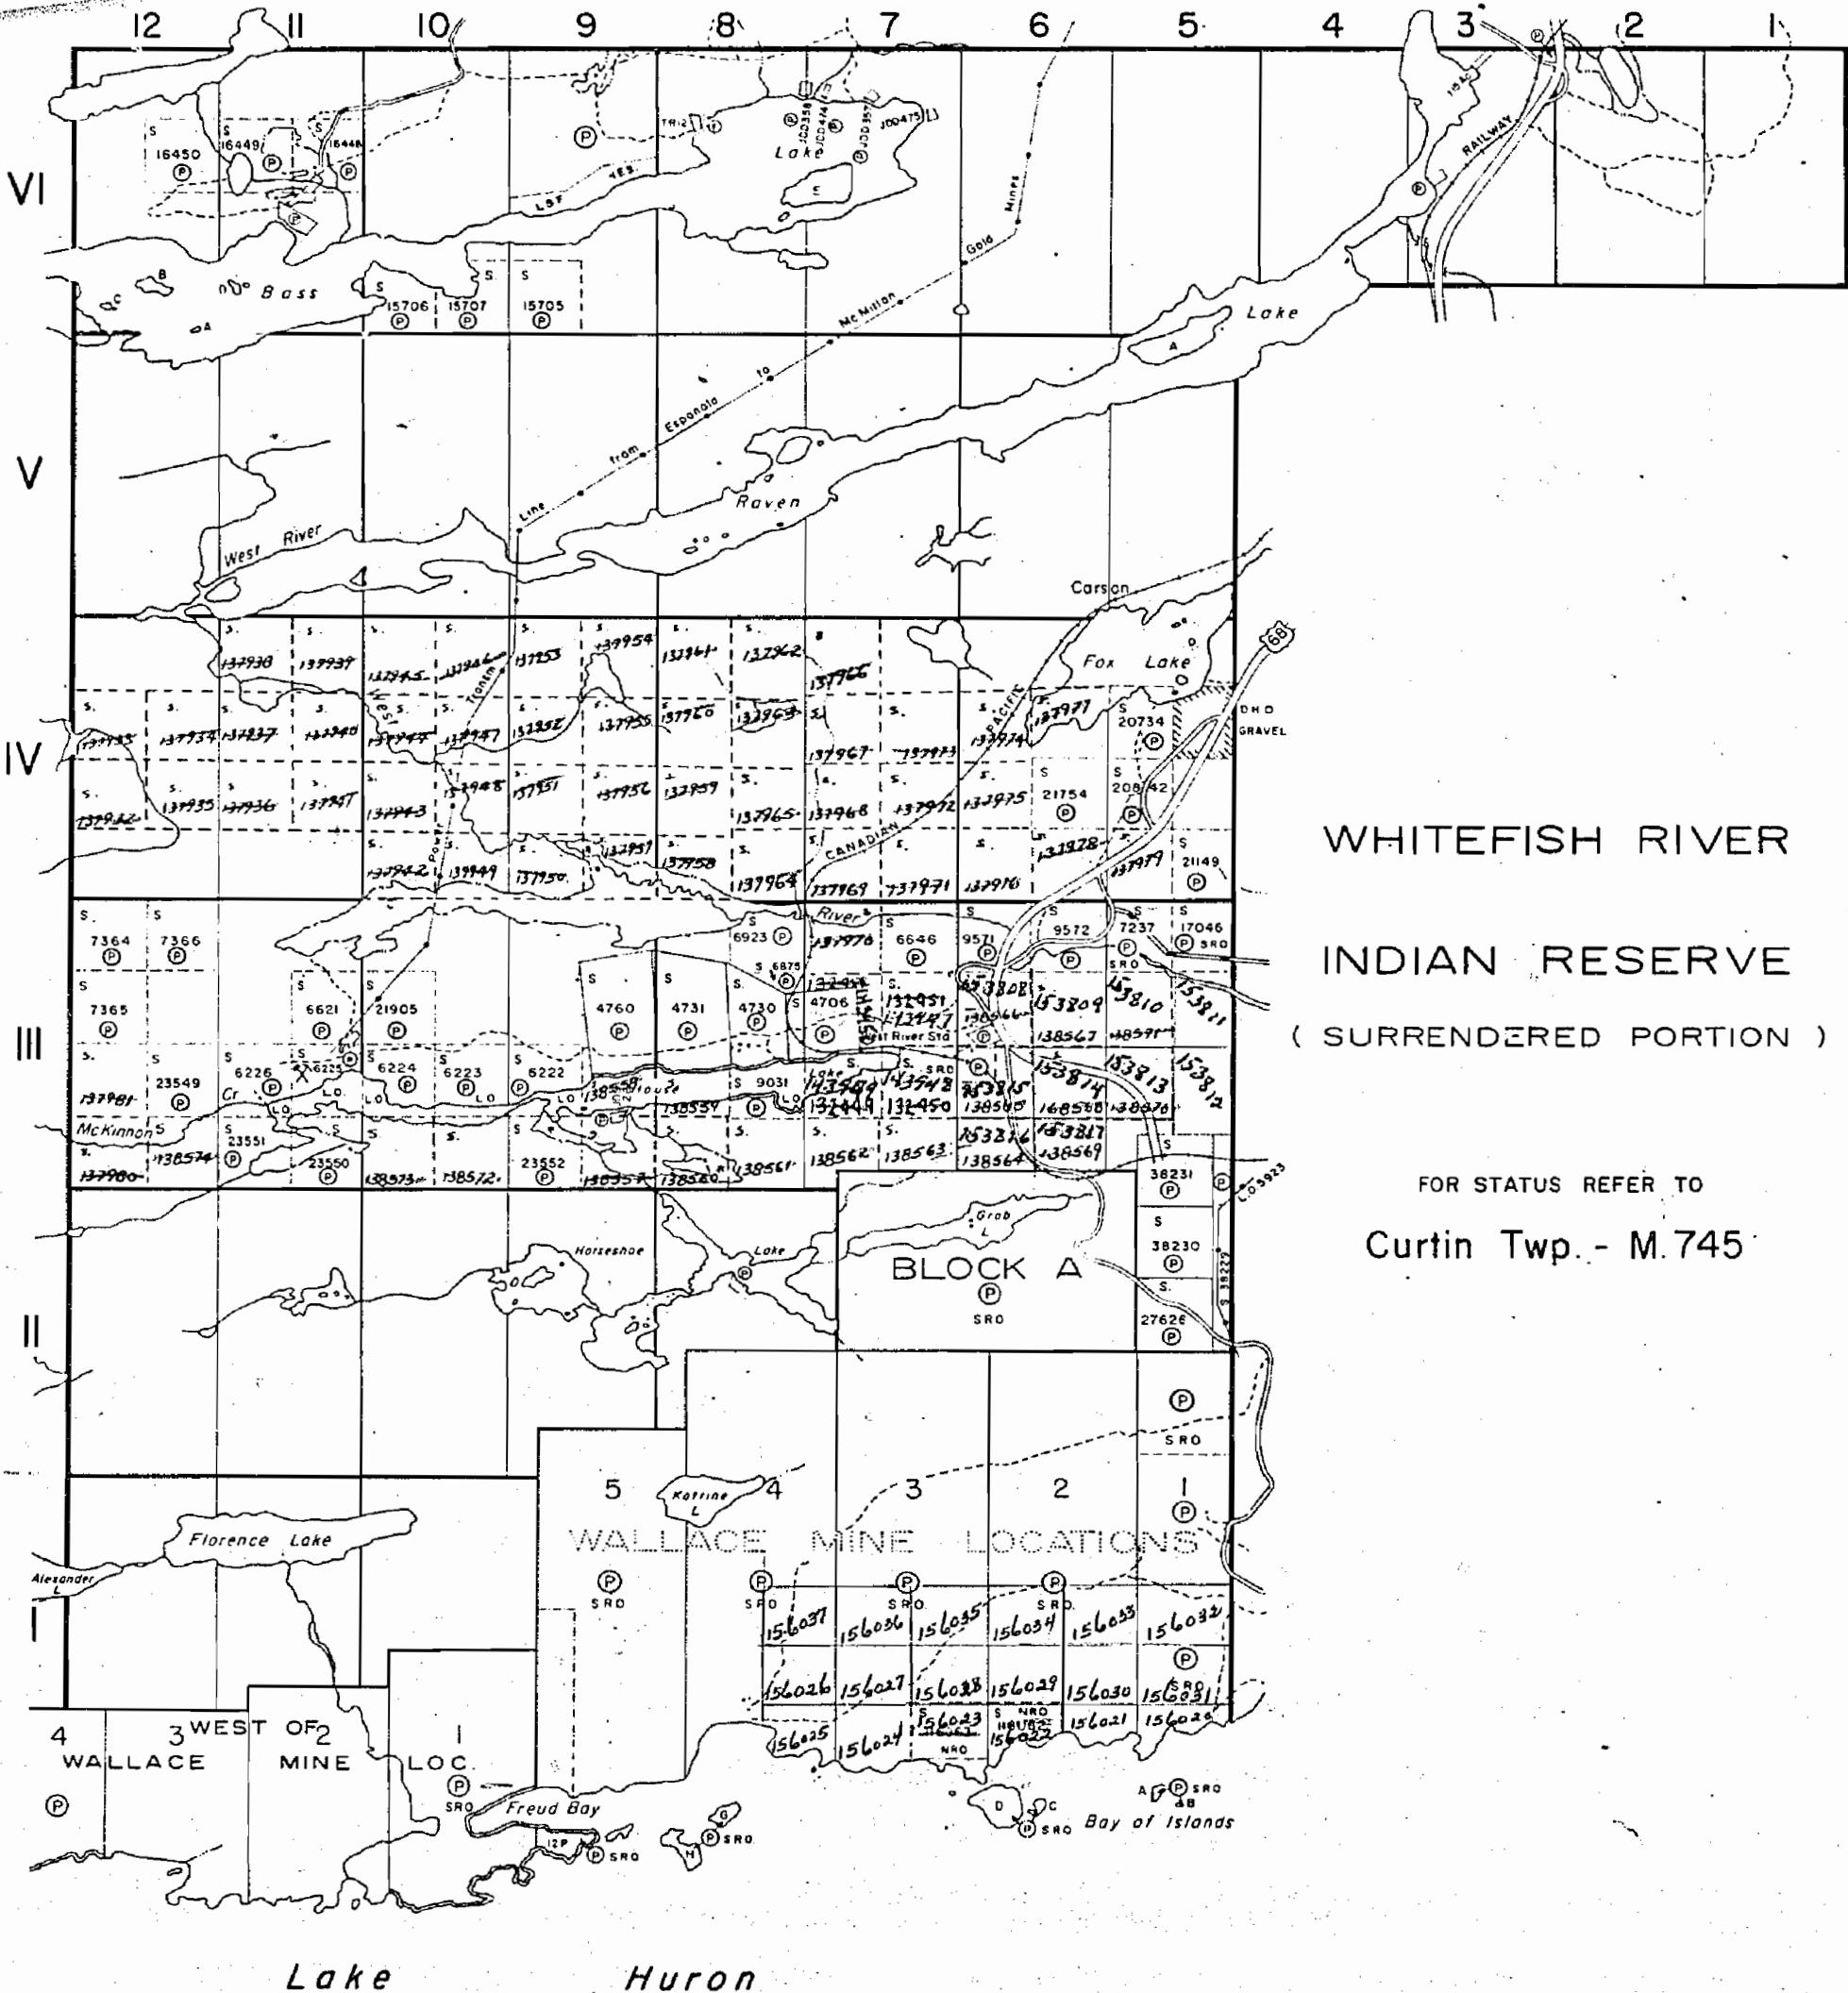THE TOWNSHIP
OF~~OLD MONGOWIN~~DISTRICT OF
SUDBURYSUDBURY
MINING DIVISION

SCALE: 1-INCH 40 CHAINS

LEGEND

(P)	PATENTED LAND
(C.S.)	CROWN LAND SALE
(L)	LEASES
(L.O.)	LOCATED LAND
(M.R.O.)	LICENSE OF OCCUPATION
(S.R.O.)	MINING RIGHTS ONLY
(S.R.D.)	SURFACE RIGHTS ONLY
ROADS	ROADS
IMPROVED ROADS	IMPROVED ROADS
KING'S HIGHWAYS	KING'S HIGHWAYS
RAILWAYS	RAILWAYS
POWER LINES	POWER LINES
MARSH OR MUSKEG	MARSH OR MUSKEG
MINES	MINES
CANCELLED	CANCELLED

NOTES

400' Surface Rights Reservation around all lakes and rivers.

Land under Lake Huron withdrawn from staking by O.I.C. dated April 30, 1912.

Gravel reserved on all unpatented part of Lot 5, Con. 4. File : 57694.

FOR STATUS REFER TO

Curtin Twp. - M. 745

PLAN NO. M.871


DEPARTMENT OF MINES

-- ONTARIO --

871

Merritt Twp. - M.863


McKinnon Twp. - M.1014

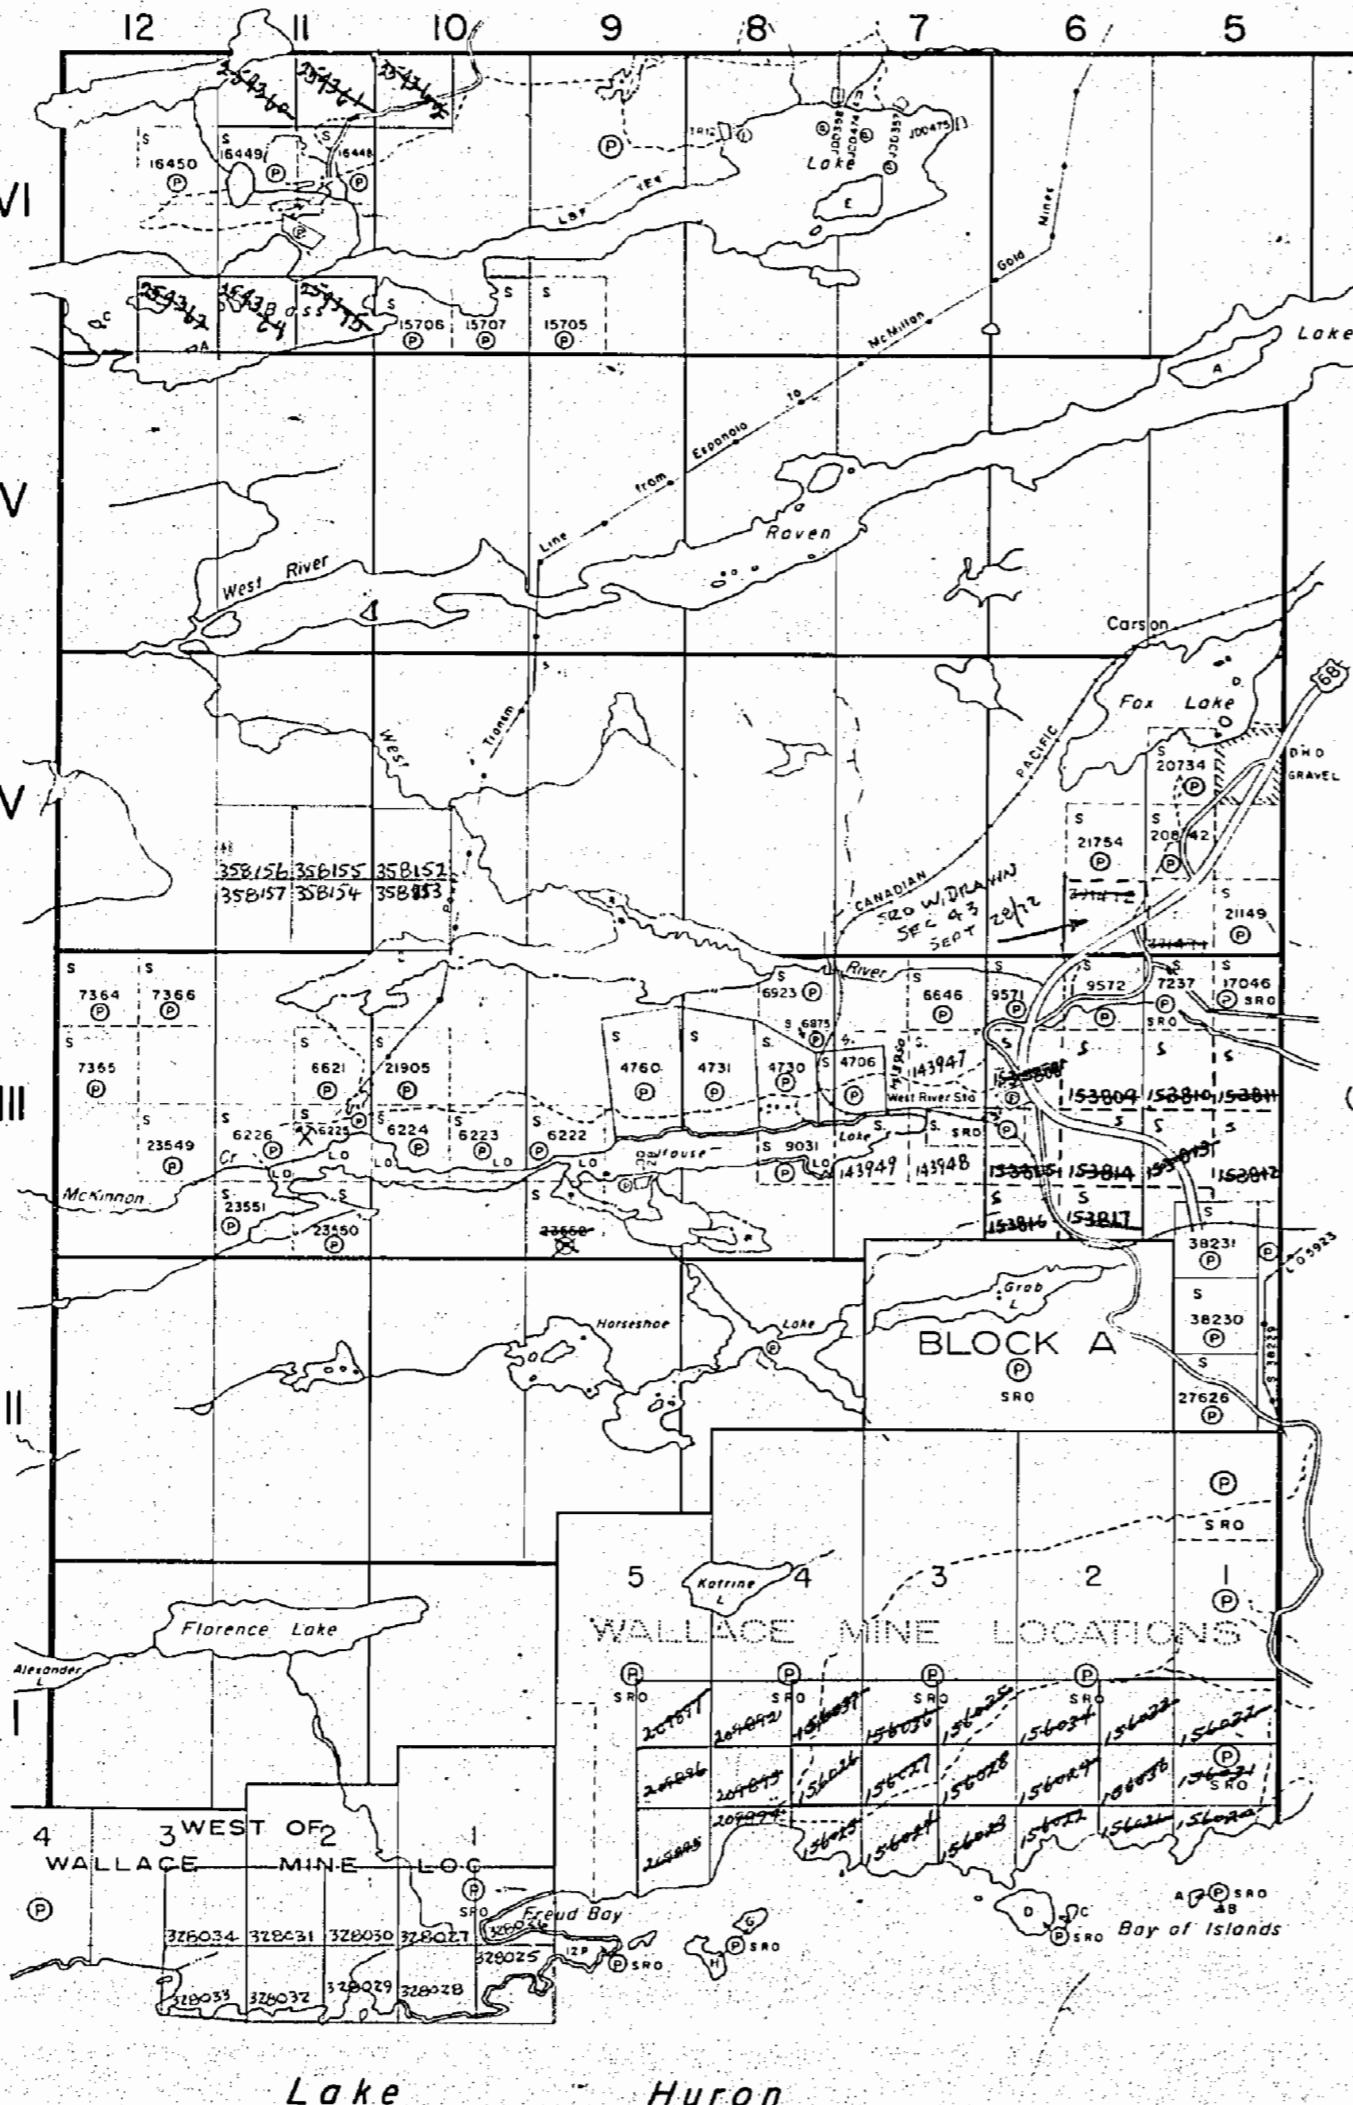

871

Merritt Twp. - M.863

McKinnon Twp. - M.1014

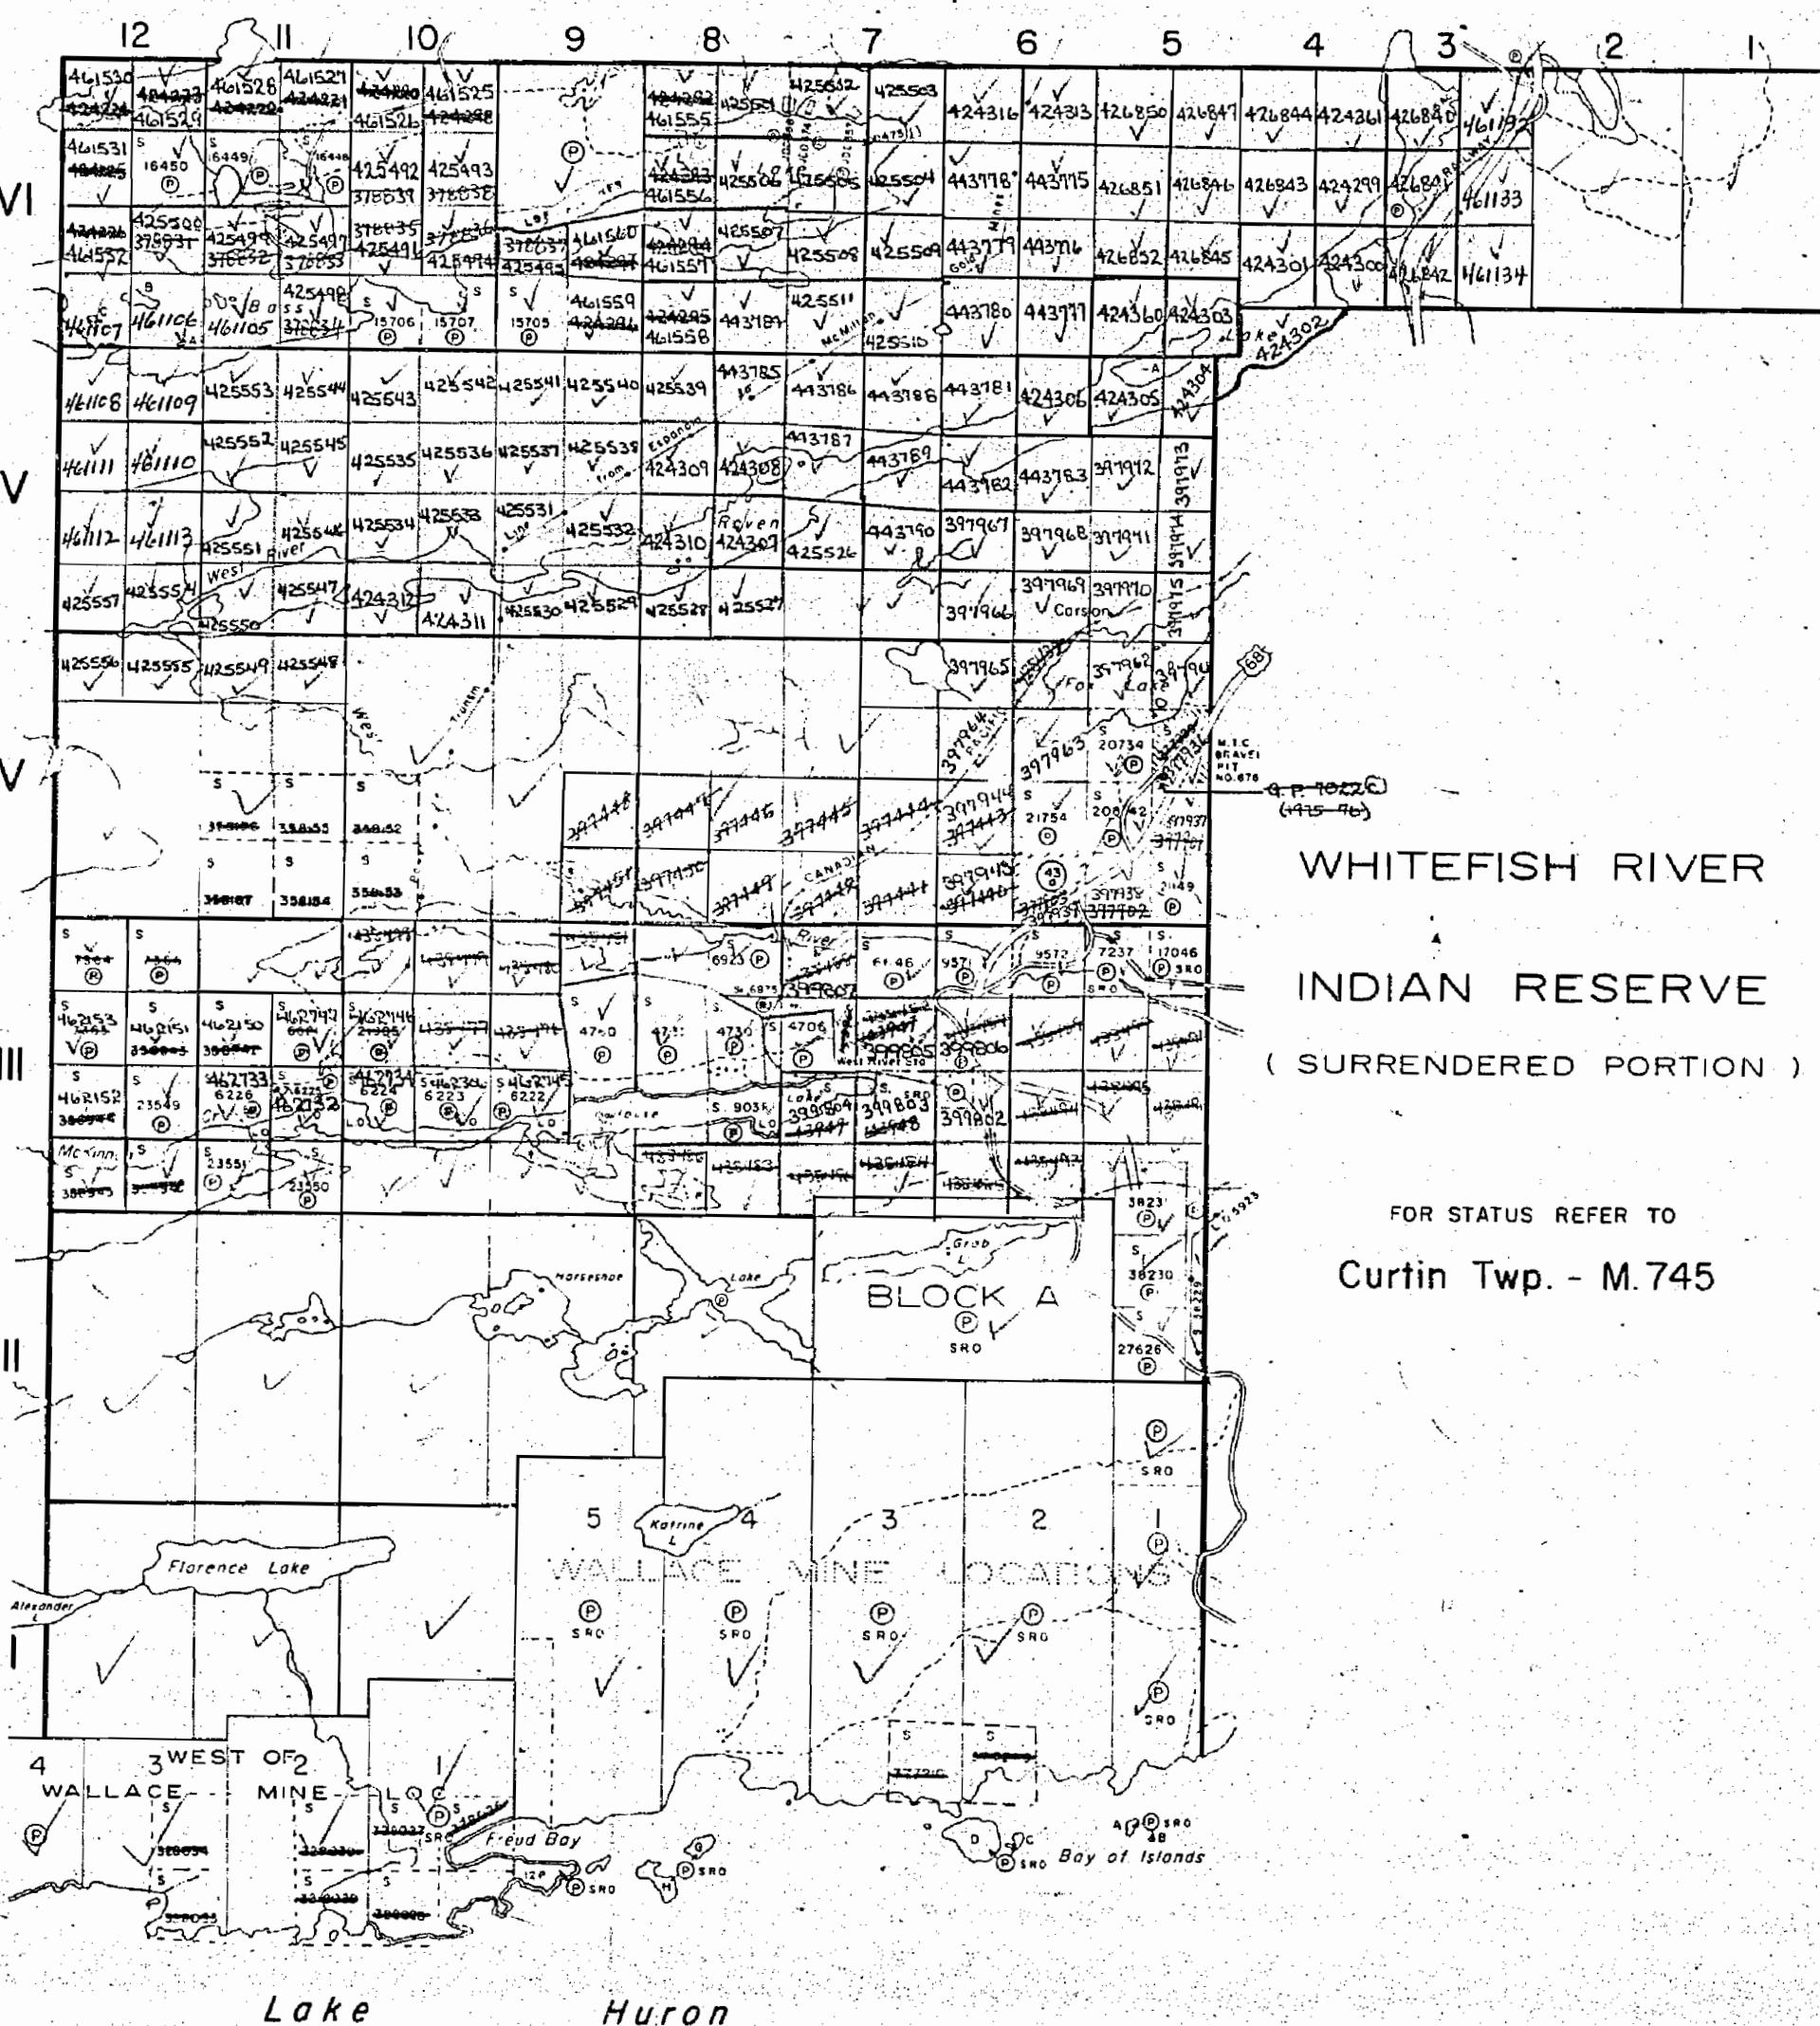THE TOWNSHIP
OF

MONGOWIN

DISTRICT OF
SUDBURYSUDBURY
MINING DIVISION

SCALE: 1-INCH 40 CHAINS

LEGEND

(P)	C.S.
(L)	L.O.
(C)	M.R.O.
(S.R.O.)	S.R.O.
(R)	ROADS
(I.M.R.)	IMPROVED ROADS
(K.H.W.)	KING'S HIGHWAYS
(R.W.)	RAILWAYS
(P.L.)	POWER LINES
(M.M.)	MARSH OR MUSKEG
(M.N.)	MINES
(C)	CANCELLED

NOTES

400' Surface Rights Reservation around all lakes and rivers.

Land under Lake Huron withdrawn from staking by O.in.C dated April 30, 1912

Gravel reserved on all unpatented part of Lot 5, Con 4 File : 57694

Islands in Lake Huron are Withdrawn from Staking: File: 58528

Areas withdrawn from staking under Section 43 of the Mining Act. (R.S.O. '70)

File 57695 Date 28/9/72 Disposition S.R.O.

DATE OF ISSUE
JAN 29 1974

MONGOWIN
PLAN NO. M.871


OFFICE

USE ONLY

Merritt Twp. - M. 863

- * Location Ch 3c70 Part 1
shrub on Plan S.R.-9616
- X Location Ch 3c71 Part 1
shrub on Plan S.R.-9616
- XX Location 12P, Part 1
shrub on Plan S.R.-9614

McKinnon Twp. - M. 1014

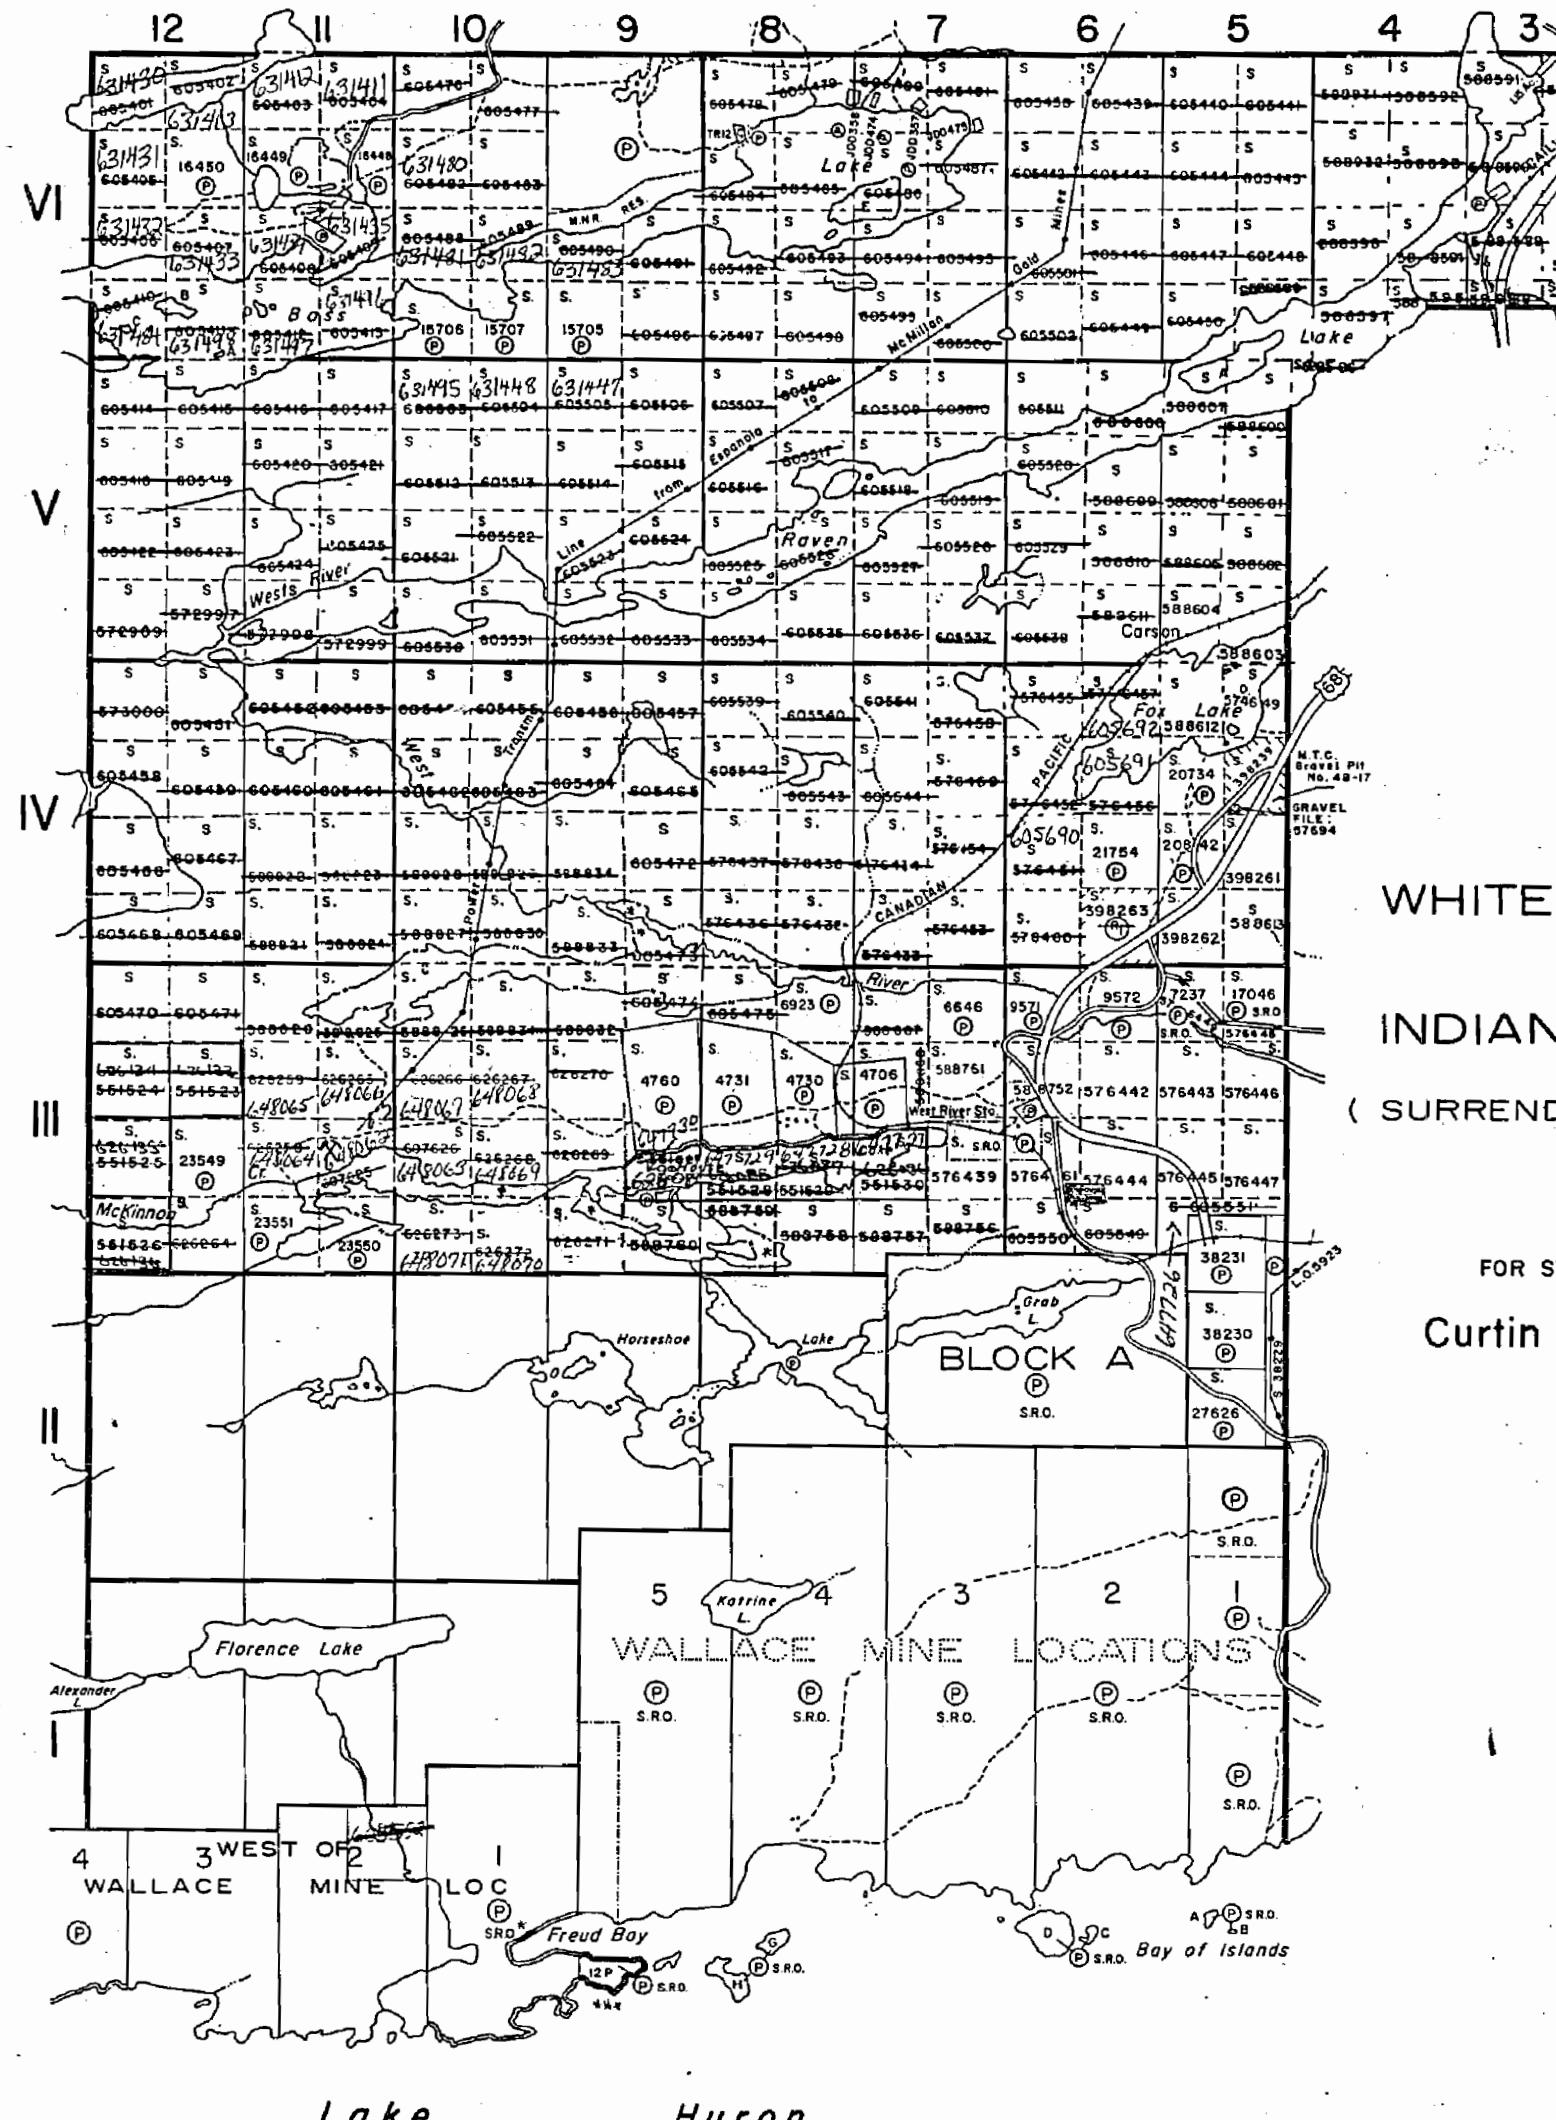

THE TOWNSHIP
OF

MONGOWIN

DISTRICT OF
SUDBURY

SUDBURY
MINING DIVISION

SCALE: 1-INCH = 40 CHAINS

LEGEND

(P)	C.S.
(L)	Loc.
(Loc.)	L.O.
(L.O.)	M.R.O.
(M.R.O.)	S.R.O.
(R.O.)	R.O.
(I.R.O.)	I.R.O.
(K.H.)	K.H.
(R.)	R.
(P.L.)	P.L.
(M.)	M.
(Min.)	Min.
(C.)	C.
(P.S.R.O.)	P.S.R.O.

NOTES

400' Surface Rights Reservation along the shores of all lakes and rivers.

Land under Lake Huron withdrawn from staking by O.in C. dated April 30, 1912.

Islands in Lake Huron are withdrawn from staking. File: 58528.

Areas withdrawn from staking under Section 43 of the Mining Act (R.S.O. 1970).

Order No. File Date Disposition

57695 28/9/72 S.R.O.
Part of S.R.O. withdrawn - Sec. 43 of Mining Act
R.S.O. 1980 ORDER # W1/82 Esquena District
✓ Reopened Order No. 0.1/33 - Esquena District - Ucm

DATE OF ISSUE
SEP 15 1981

Ministry of Natural Resources
TORONTO

MONGOWIN
PLAN NO. M.871


ONTARIO

MINISTRY OF NATURAL RESOURCES

SURVEYS AND MAPPING BRANCH

Merritt Twp. - M.863

McKinnon Twp. - M.1014

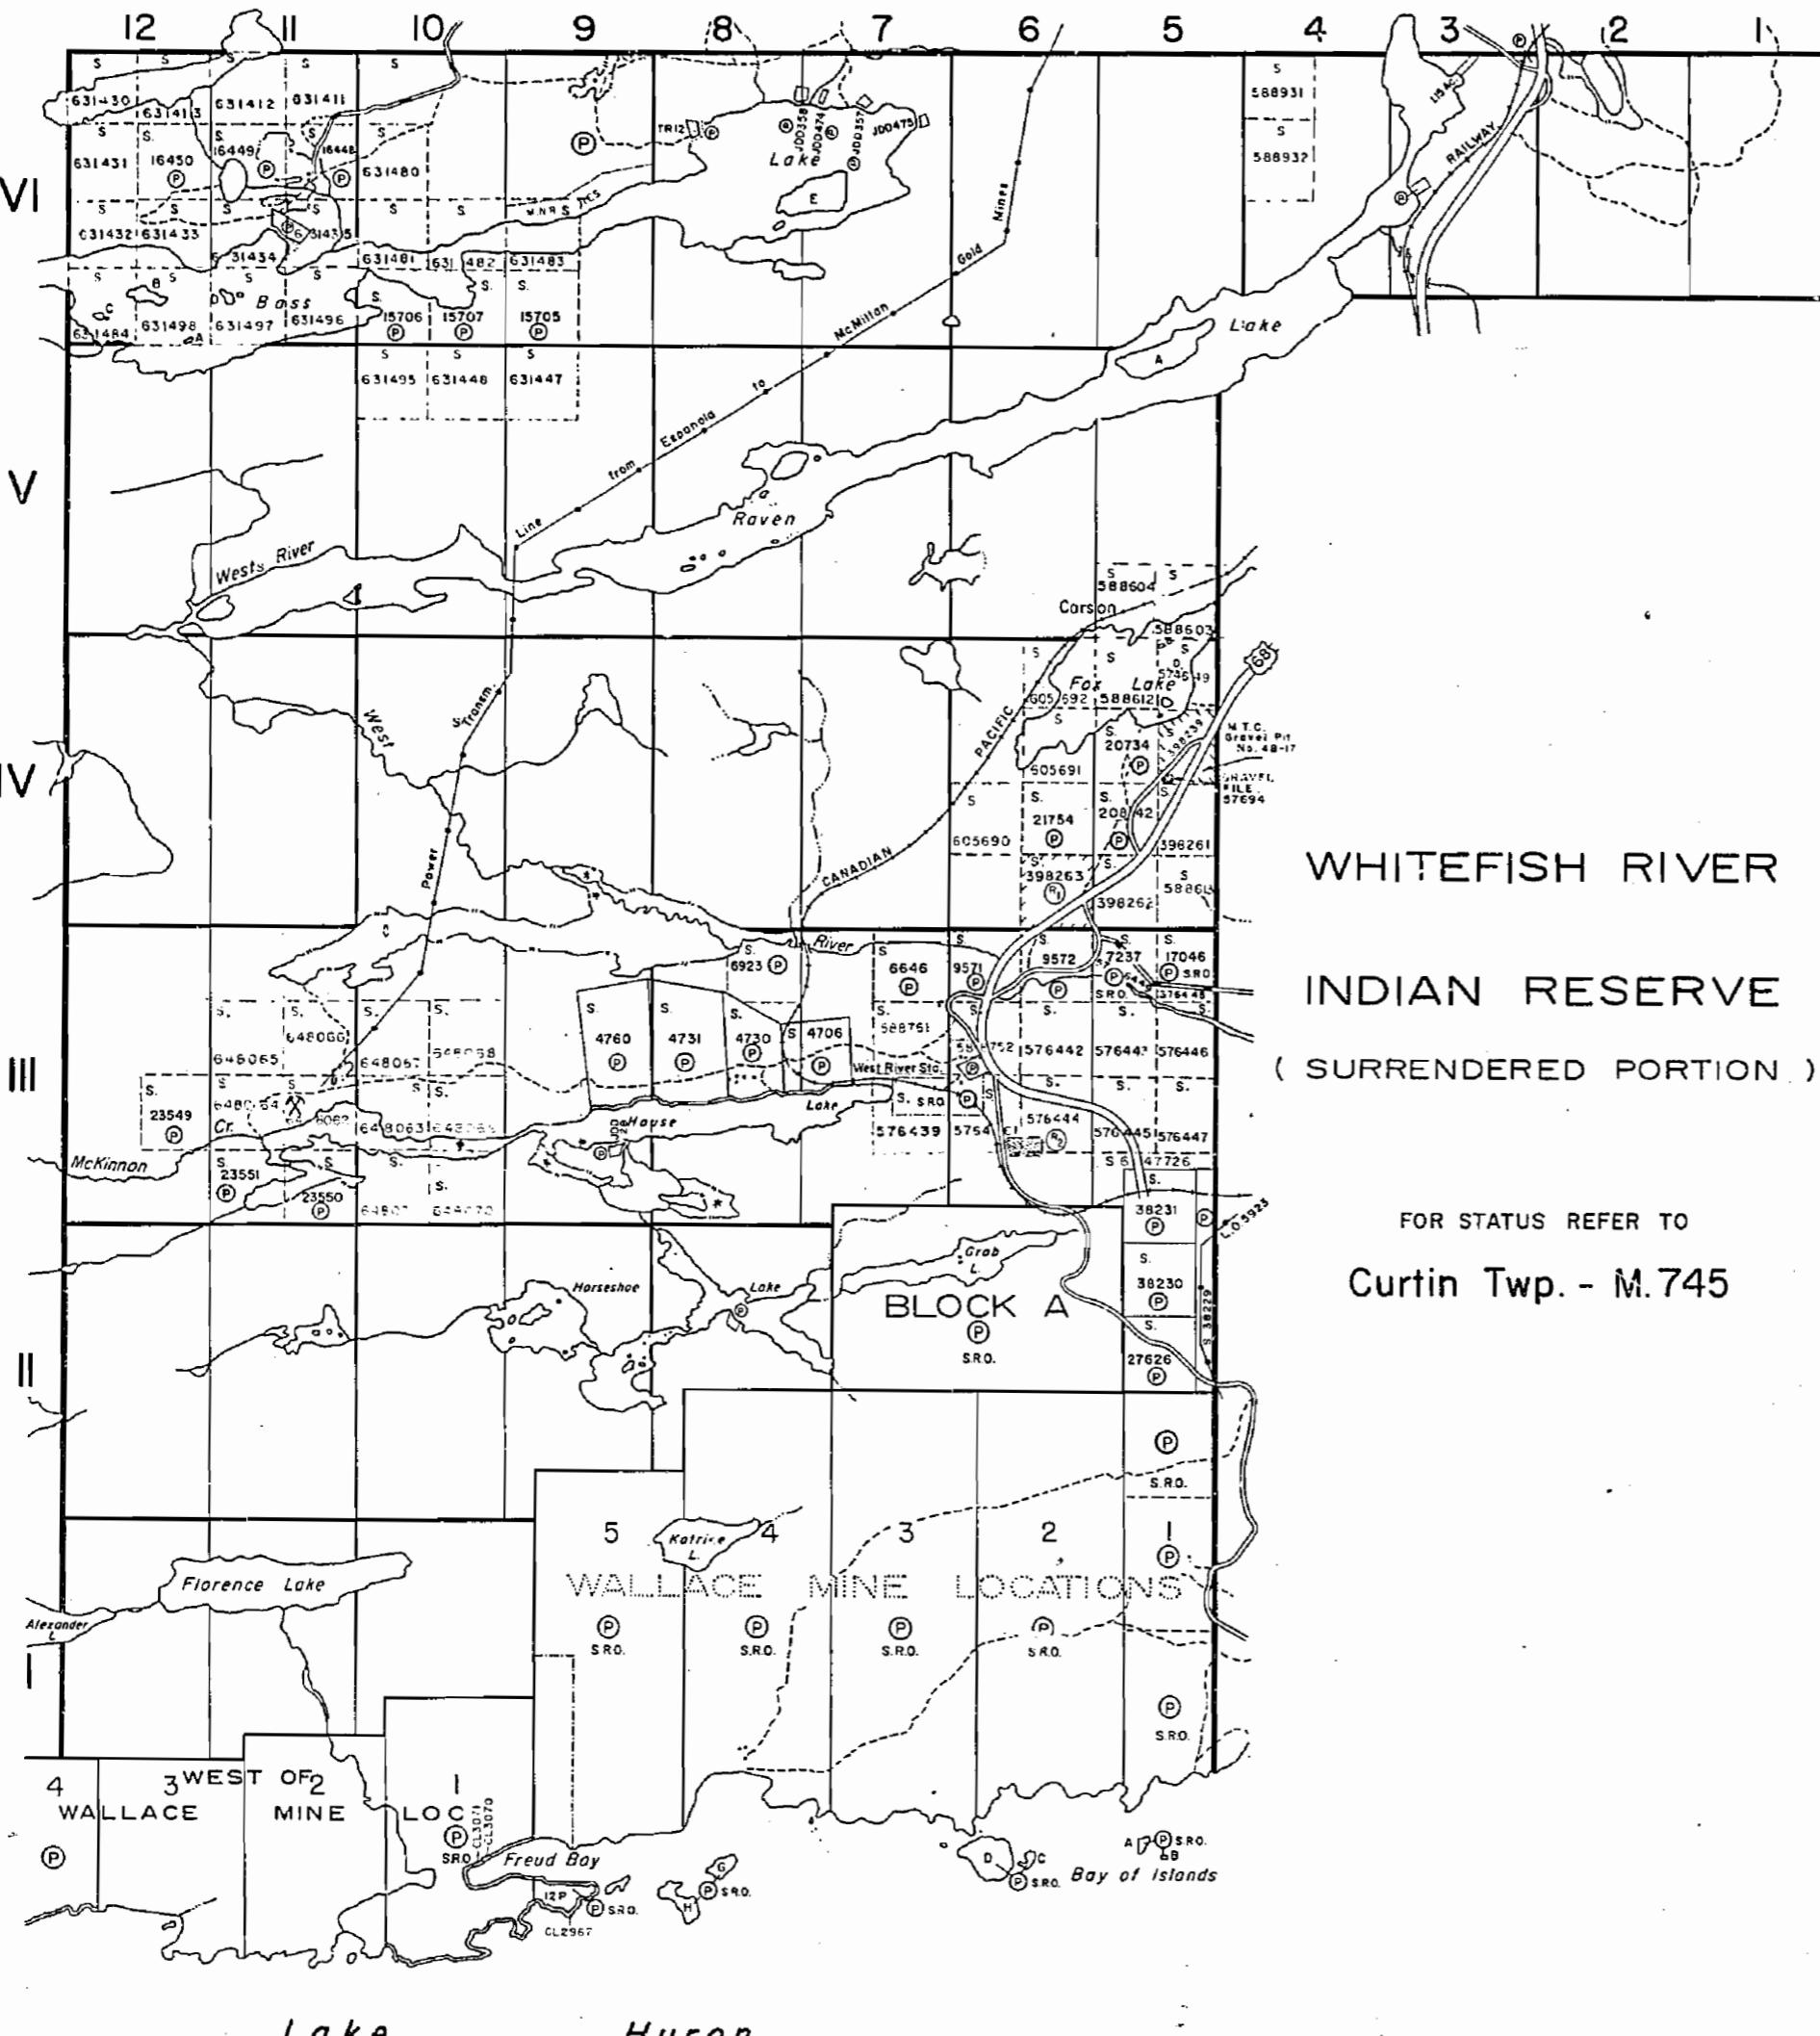

THE TOWNSHIP
OF

MONGOWIN

DISTRICT OF
SUDBURY

SUDBURY
MINING DIVISION

SCALE: 1-INCH 40 CHAINS

LEGEND

- (P) C.S.
- (L) Loc.
- L.O. M.R.O.
- S.R.O.
- Roads
- Improved Roads
- King's Highways
- Railways
- Power Lines
- Marsh or Muskeg
- Mines
- Cancelled
- Patented S.R.O.

NOTES

400' Surface Rights Reservation along the shores of all lakes and rivers.


Land under Lake Huron withdrawn from staking by O.in C. dated April 30, 1912.

Islands in Lake Huron are withdrawn from staking. File: 58528.

Areas withdrawn from staking under Section 43 of the Mining Act (R.S.O. 1970).

Order No.	File	Date	Disposition
W.I./B2	57695 148266	28/9/72 15/4/82	S.R.O. S.R.O.

McKinnon Twp. - M.1014

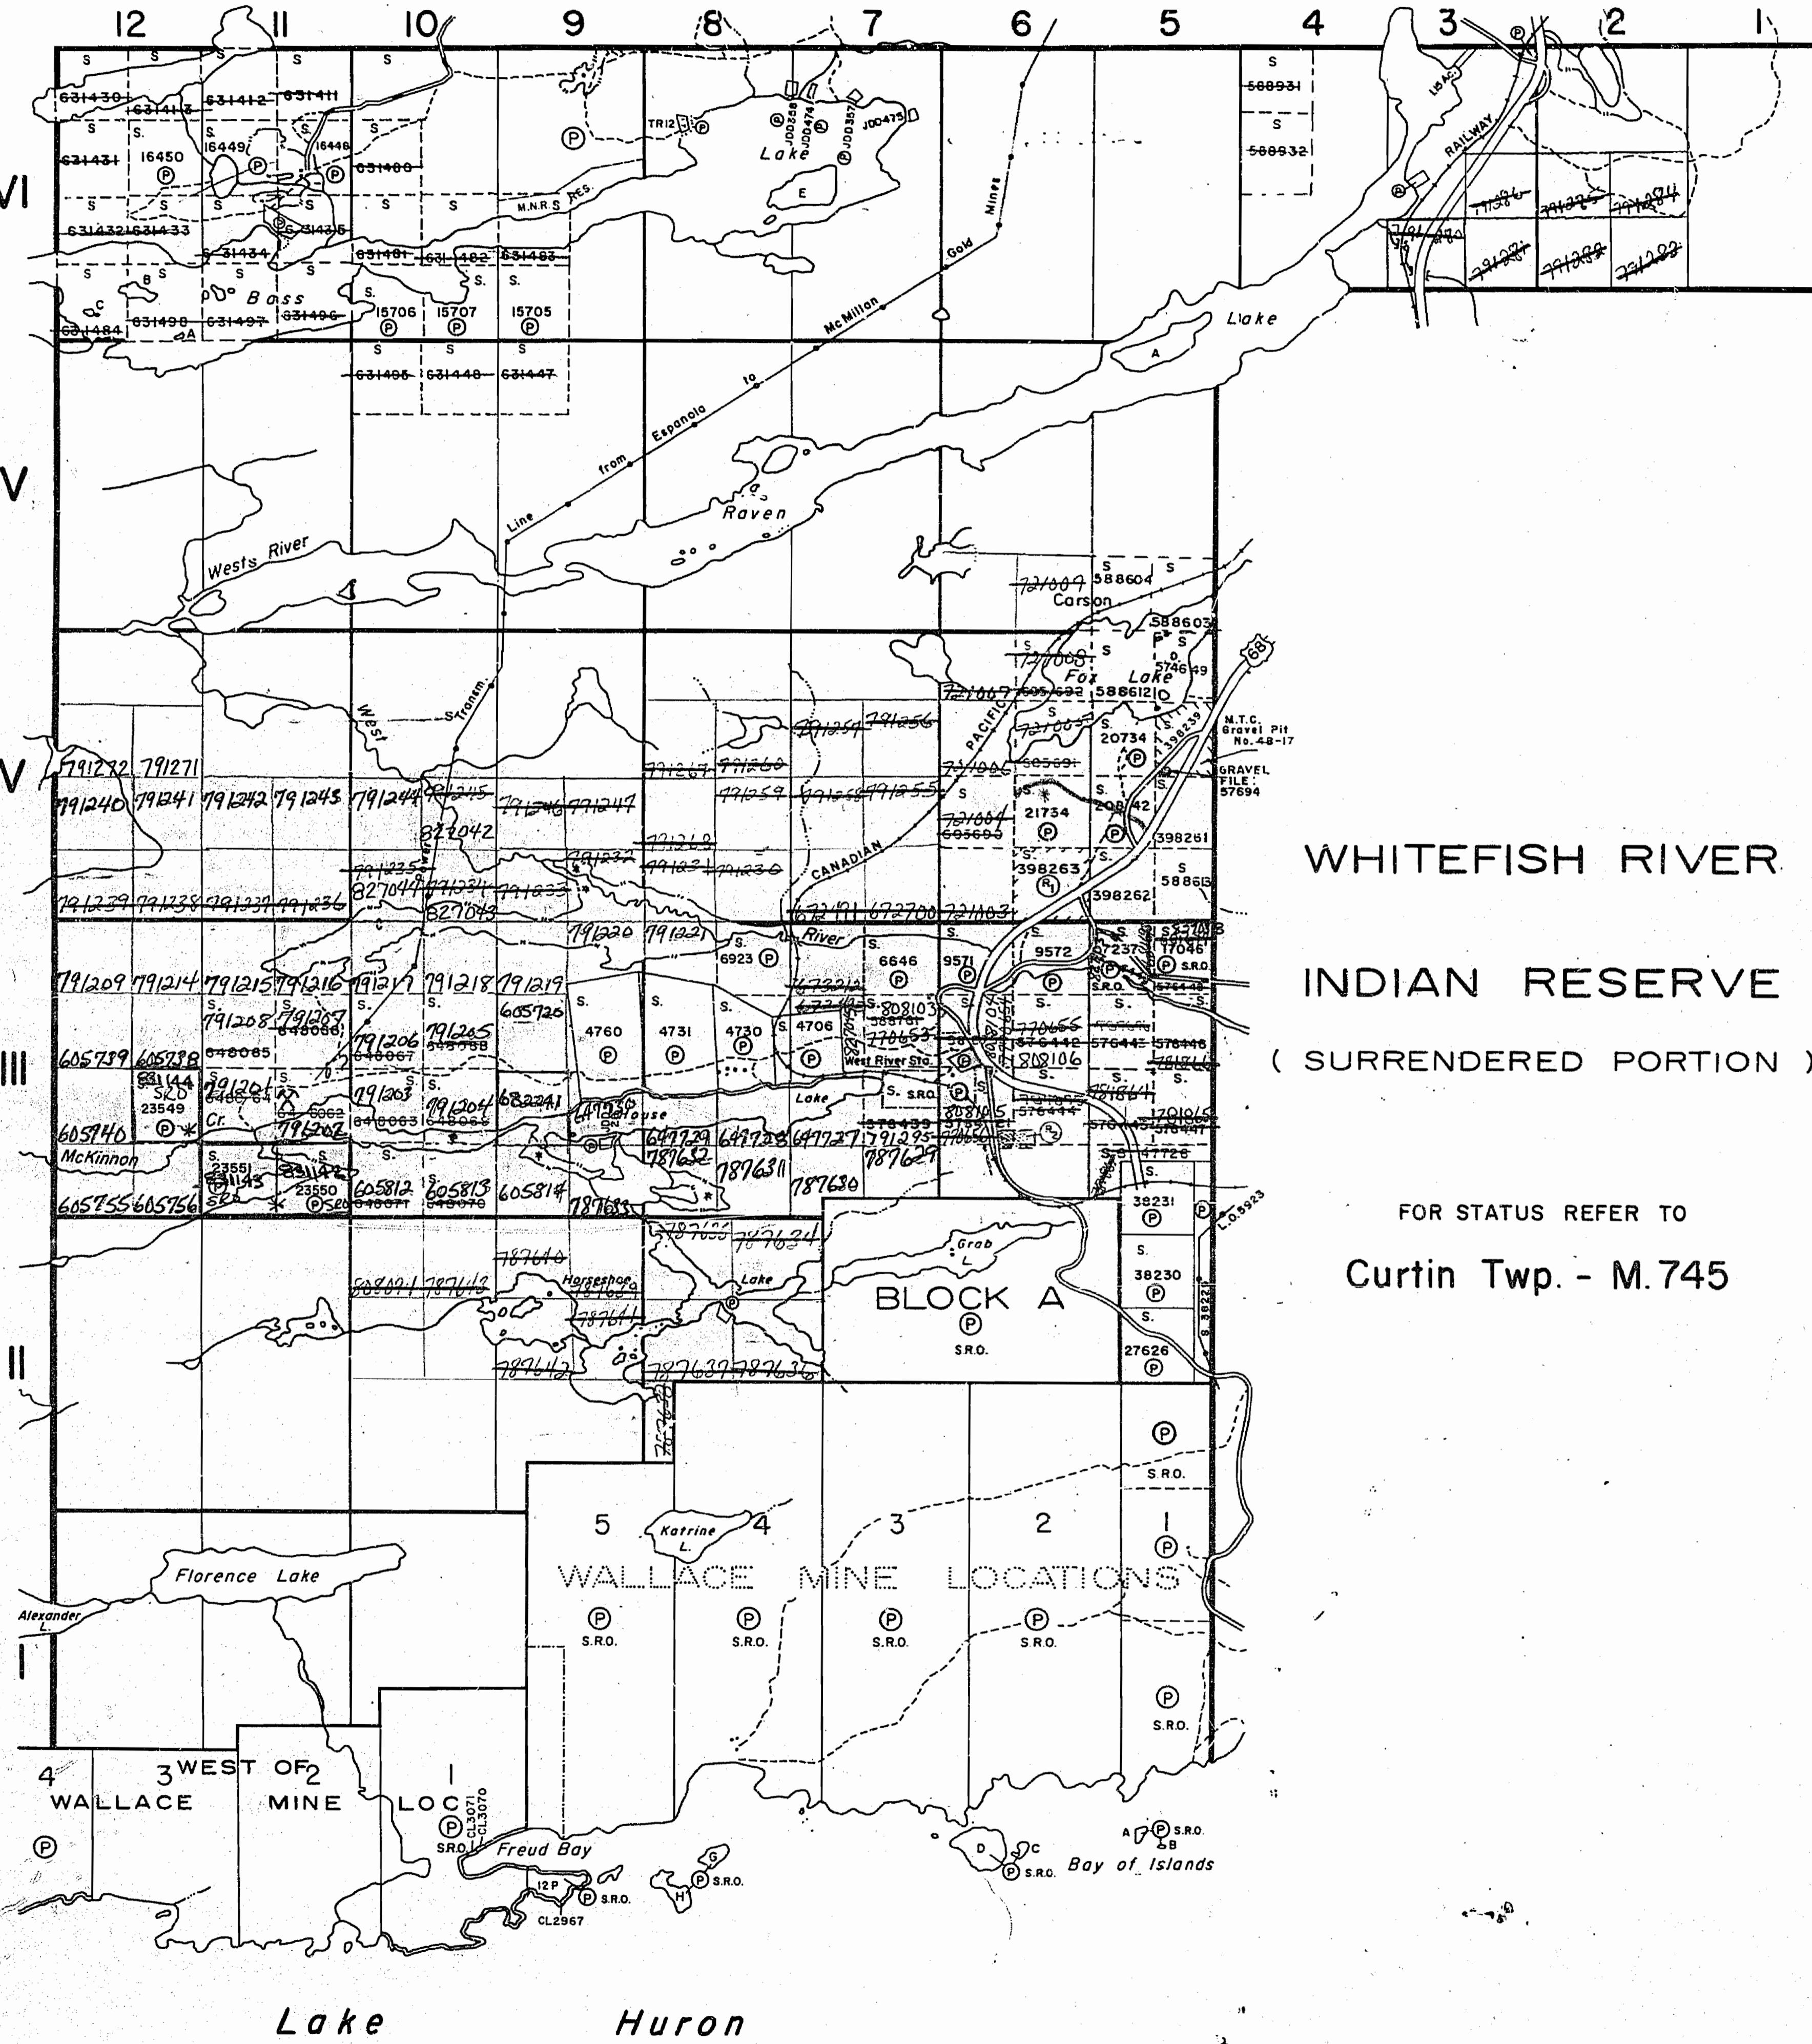

THE TOWNSHIP OF MONGOWIN

DISTRICT OF SUDBURY

SUDBURY MINING DIVISION

SCALE: 1-INCH = 40 CHAINS

LEGEND

- PATENTED LAND
- CROWN LAND SALE
- LEASES
- LOCATED LAND
- LICENSE OF OCCUPATION
- MINING RIGHTS ONLY
- SURFACE RIGHTS ONLY
- ROADS
- IMPROVED ROADS
- KING'S HIGHWAYS
- RAILWAYS
- POWER LINES
- MARSH OR MUSKEG
- MINES
- CANCELLED
- PATENTED S.R.O.

* IN SERVICE 1983 02 11 - VM
NOTES

400' Surface Rights Reservation along the shores of all lakes and rivers.

Land under Lake Huron withdrawn from staking by O.in C. dated April 30, 1912.

Islands in Lake Huron are withdrawn from staking.
File: 58528.

Areas withdrawn from staking under Section 43 of the Mining Act (R.S.O. 1970).

Order No.	File	Date	Disposition
R	57695	28/9/72	S.R.O.
R	148266	15/4/82	S.R.O.

* Plan of Survey 53R-9561 (Parts 1, 2, & 3)
being in Part 3 Lots 5&6 Conc IV
Mining Claims S. 20842 & S. 21754

* Pt. Lot 11412, Con. III, M.R.O. OPEN FOR STAKING ON JUNE 1, 1985 - ONT. GAZETTE DATED MAY 4, 1985
94(4) SEC. 95(5) OF THE MINING ACT, RSO. 1980
(1980)

MONGOWIN
PLAN NO. M.871

ONTARIO


MINISTRY OF NATURAL RESOURCES

SURVEYS AND MAPPING BRANCH

OFFICE USE ONLY

Merritt Twp. - M. 863

McKinnon Twp. - M. 1014

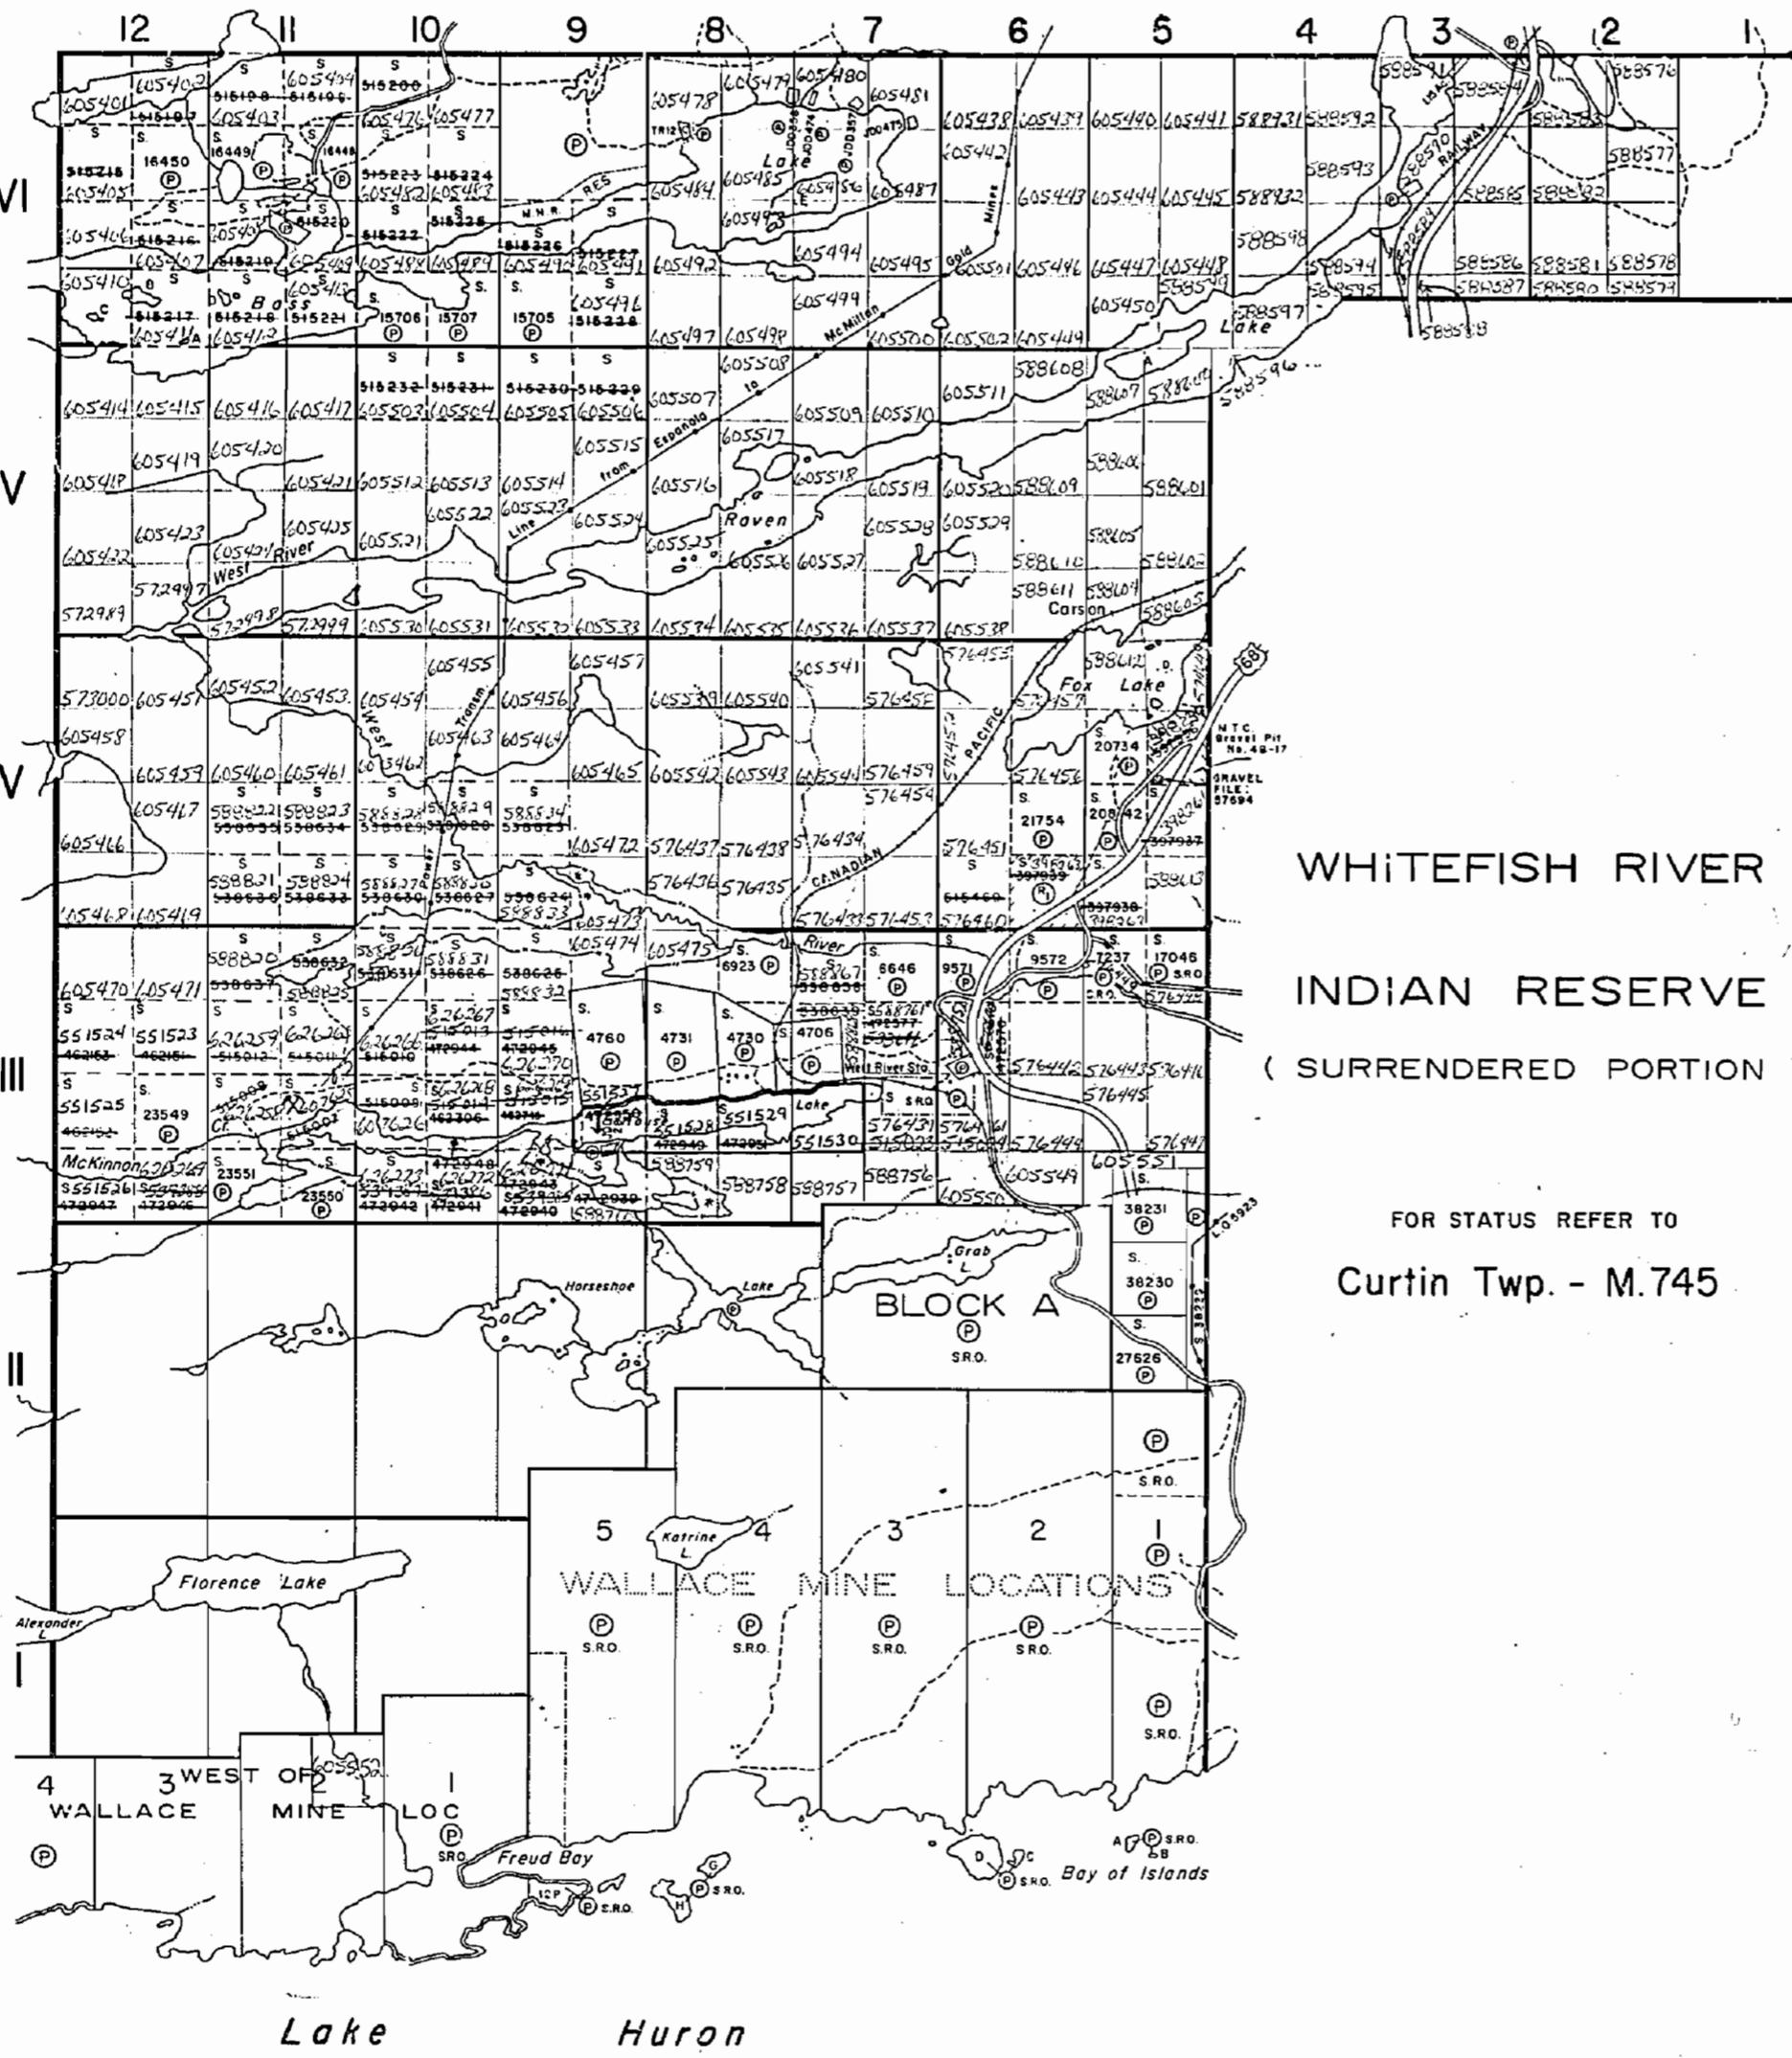

THE TOWNSHIP
OF

MONGOWIN

DISTRICT OF
SUDBURY

SUDBURY
MINING DIVISION

SCALE: 1-INCH = 40 CHAINS

LEGEND

(P)	CROWN LAND SALE	(C.S.)
(L)	LEASES	(L.O.)
(Loc.)	LOCATED LAND	(L.O.)
(M.R.O.)	LICENSE OF OCCUPATION	(M.R.O.)
(S.R.O.)	MINING RIGHTS ONLY	(S.R.O.)
(R.O.)	SURFACE RIGHTS ONLY	(R.O.)
(R.O.)	ROADS	(R.O.)
(R.O.)	IMPROVED ROADS	(R.O.)
(R.O.)	KING'S HIGHWAYS	(R.O.)
(R.O.)	RAILWAYS	(R.O.)
(R.O.)	POWER LINES	(R.O.)
(R.O.)	MARSH OR MUSKEG	(R.O.)
(X)	MINES	(X)
(C.)	CANCELLED PATENTED S.R.O.	(C.)

NOTES

400' Surface Rights Reservation along the shores of all lakes and rivers.

Land under Lake Huron withdrawn from staking by O.in C. dated April 30, 1912.

Islands in Lake Huron are withdrawn from staking. File: 58528.

Areas withdrawn from staking under Section 43 of the Mining Act (R.S.O. 1970).

Order No. File Date Disposition

57695 28/9/72 S.R.O.

MONGOWIN

