

AREAS WITHDRAWN FROM DISPOSITION

M.R.O. - MINING RIGHTS ONLY
S.R.O. - SURFACE RIGHTS ONLY
M.+S. - MINING AND SURFACE RIGHTS

Description	Order No.	Date	Disposition	File
SEC. 36/80	W.5/81	1/9/81	M.B.S.	149759
PARK RESERVE	W.61/83	12/9/83	M.B.S.	188534

* SUBJECT TO TIMBER OPERATIONS
APRIL 1, 1989 TO MARCH 31, 1990 *

NOTES


SUBDIVISION OF THIS TOWNSHIP INTO LOTS
& CONCESSIONS WAS PARTIALLY ANNULLED
7th MARCH, 1955

SAND and GRAVEL

- QUARRY PERMIT
- MTC PIT 5A26
- MTC PIT 5A19
- GRAVEL FILE 27919
- QUARTZ FILE 122379
- MTC PIT 5A22
- MTC PIT 5A23

AIRY TOWNSHIP

SABINE TOWNSHIP

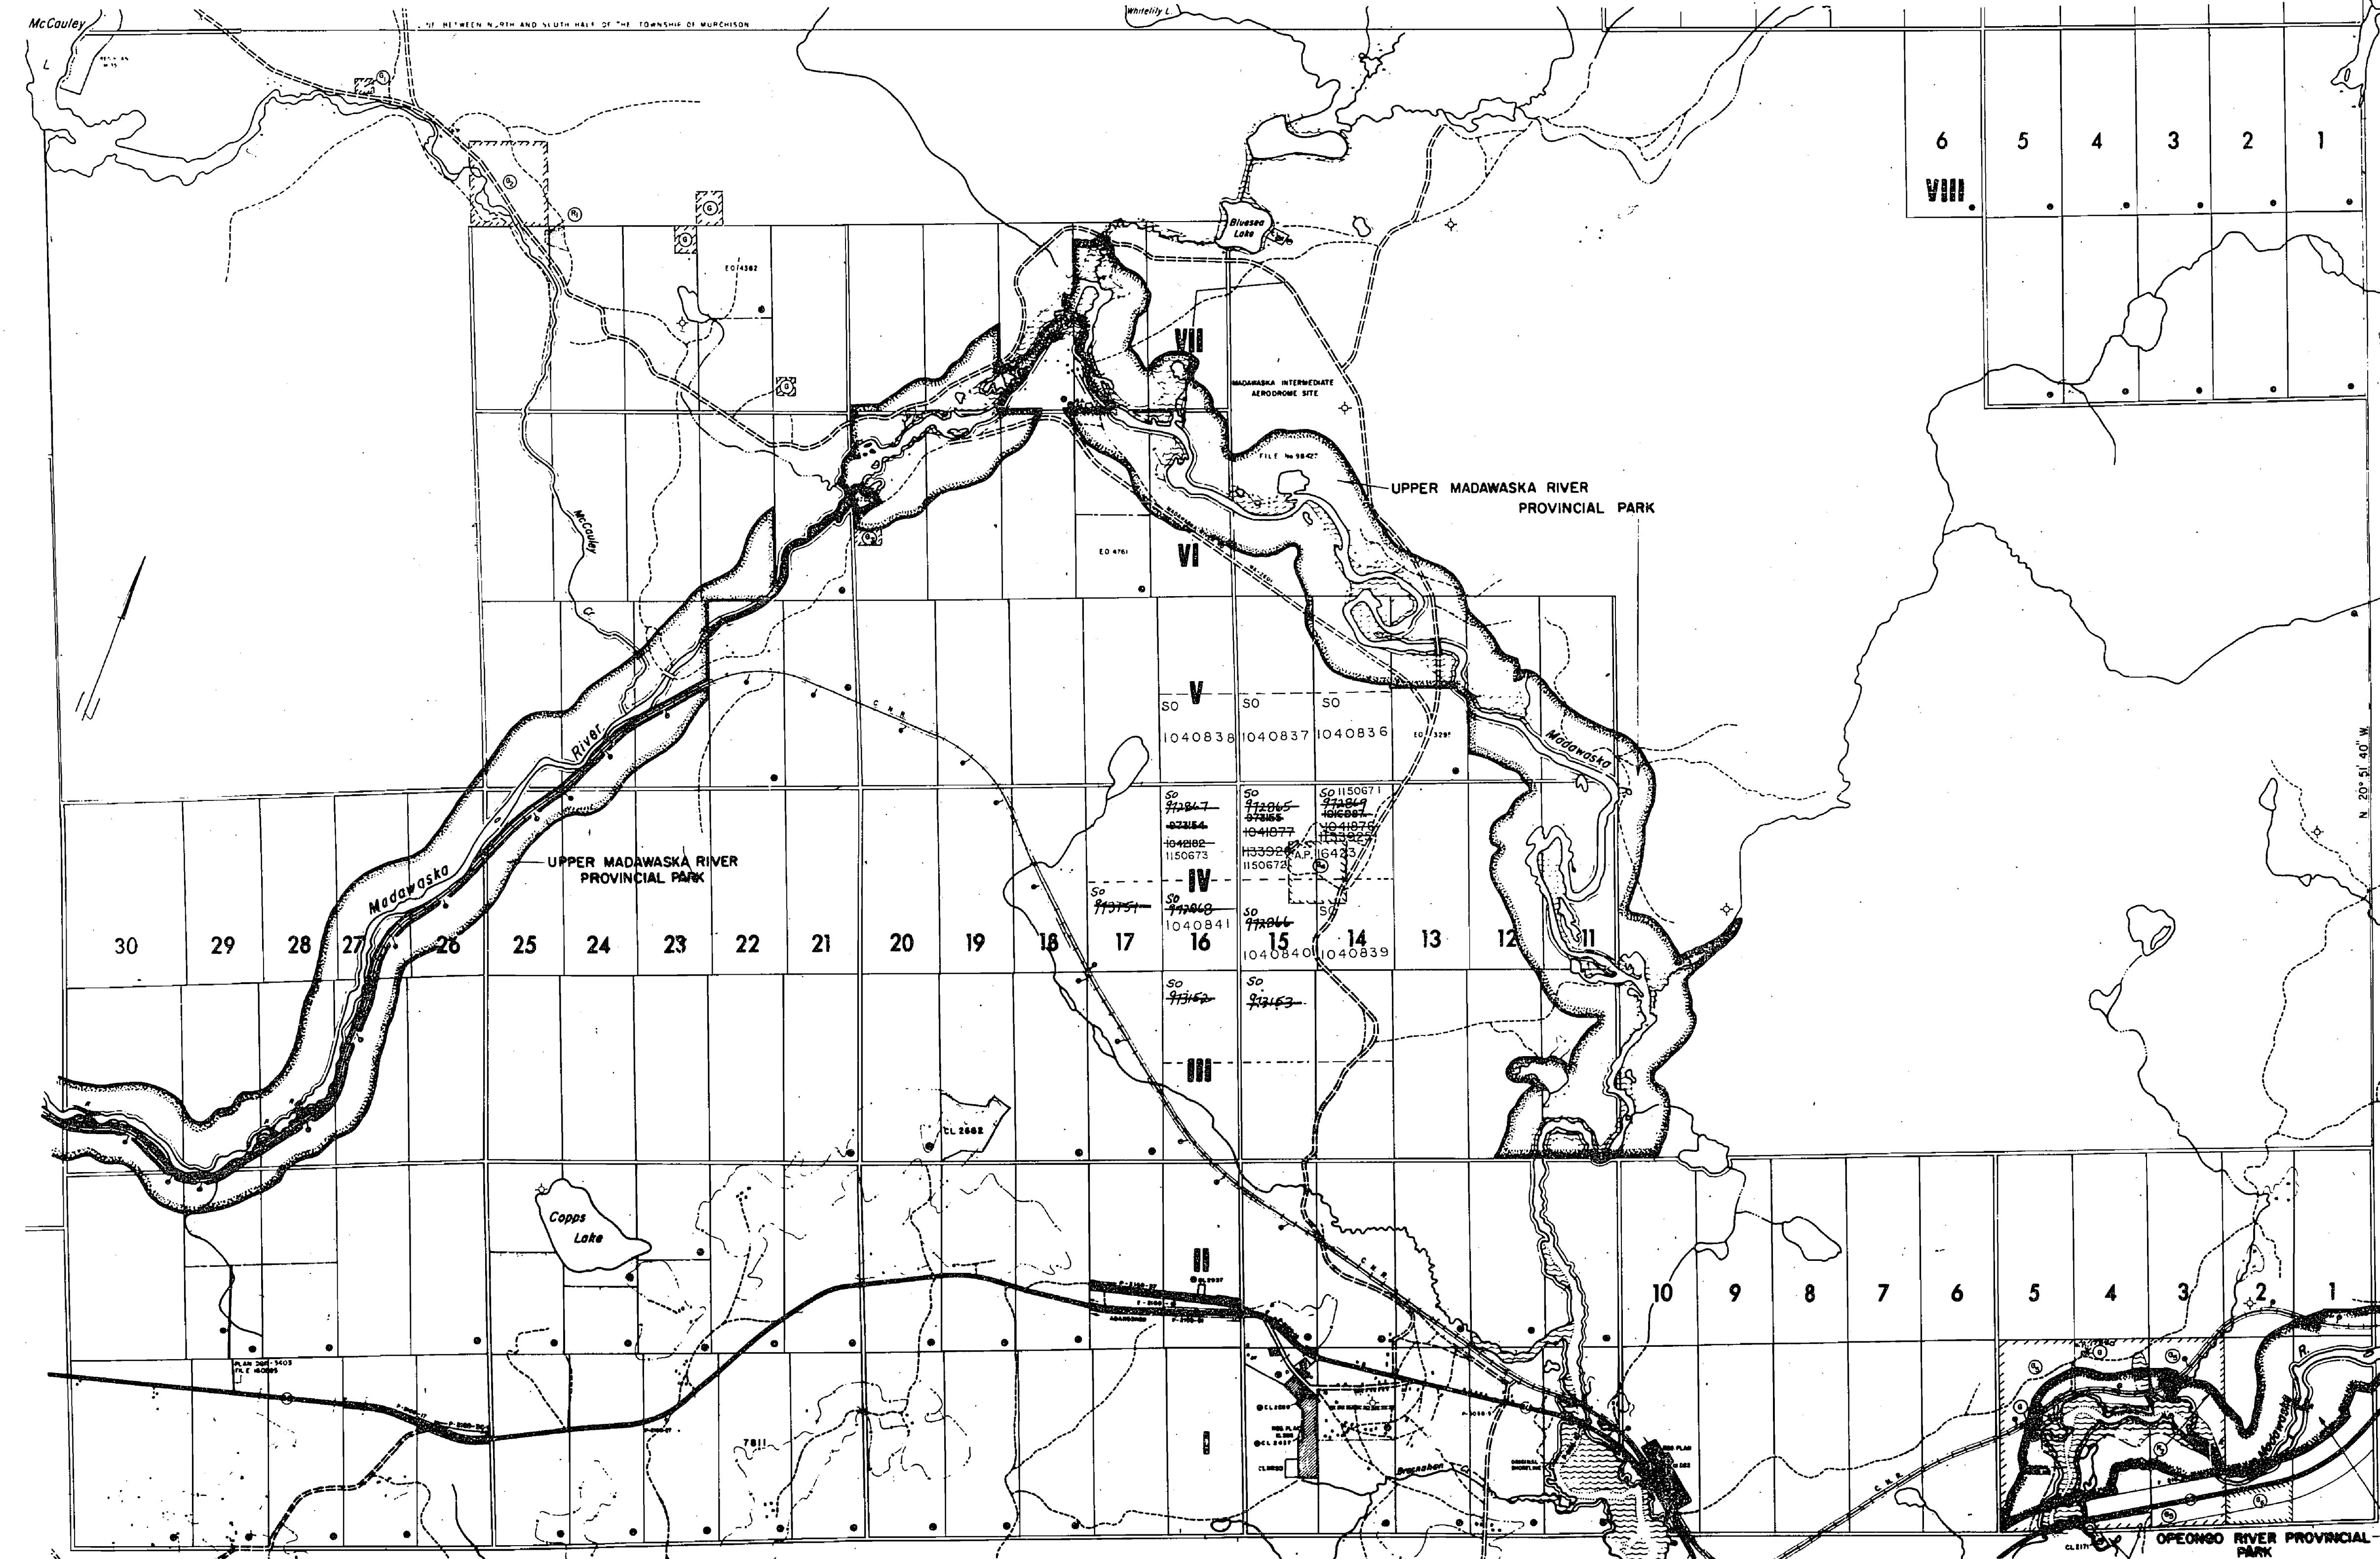

LYELL TOWNSHIP

DICKENS TOWNSHIP


LEGEND

- HIGHWAY AND ROUTE No.
- OTHER ROADS
- TRAILS
- SURVEYED LINES:
TOWNSHIPS, BASE LINES, ETC.
- LOTS, MINING CLAIMS, PARCELS, ETC.
- UNSURVEYED LINES:
LOT LINES
- PARCEL BOUNDARY
- MINING CLAIMS ETC.
- RAILWAY AND RIGHT OF WAY
- UTILITY LINES
- NON-PERENNIAL STREAM
- FLOODING OR FLOODING RIGHTS
- SUBDIVISION OR COMPOSITE PLAN
- RESERVATIONS
- ORIGINAL SHORELINE
- MARSH OR MUSKEG
- MINES
- TRAVERSE MONUMENT
- LAND USE PERMITS

DISPOSITION OF CROWN LANDS

TYPE OF DOCUMENT	SYMBOL
PATENT, SURFACE & MINING RIGHTS	●
" SURFACE RIGHTS ONLY	○
" MINING RIGHTS ONLY	○
LEASE, SURFACE & MINING RIGHTS	■
" SURFACE RIGHTS ONLY	■
" MINING RIGHTS ONLY	■
LICENCE OF OCCUPATION	○
ORDER-IN-COUNCIL	OC
RESERVATION	○
CANCELLED	○
SAND & GRAVEL	○

NOTE: MINING RIGHTS IN PARCELS PATENTED PRIOR TO MAY 6, 1913, VESTED IN ORIGINAL PATENTEE BY THE PUBLIC LANDS ACT, R.S.O. 1970, CHAP. 380, SEC. 63, SUBSEC. 1.

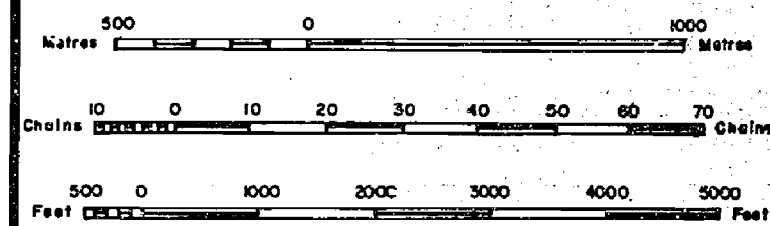

SCALE 1:20 000

DATE OF ISSUE

DEC 10 1996

SOUTHERN ONTARIO
MINING DIVISION

THE INFORMATION THAT APPEARS ON THIS MAP HAS BEEN COMPILED FROM VARIOUS SOURCES, AND ACCURACY IS NOT GUARANTEED. THOSE WISHING TO STAKE MINING CLAIMS SHOULD CONSULT WITH THE MINING RECORDER, MINISTRY OF NORTHERN DEVELOPMENT AND MINES, FOR ADDITIONAL INFORMATION ON THE STATUS OF THE LANDS SHOWN HEREON.

TOWNSHIP:
MURCHISON
SOUTH HALF
M.B.S. ADMINISTRATIVE DISTRICT
ALGONQUIN PARK
MINES DIVISION
SOUTHERN ONTARIO
LAND TITLES / REGISTRY DIVISION
NIPISSING

Ministry of Natural Resources
Ontario
Ministry of Northern Development and Mines

Date: SEPTEMBER 1986
Number: **G-1391**

REFERENCES

AREAS WITHDRAWN FROM DISPOSITION

M.R.O. - MINING RIGHTS ONLY
S.R.O. - SURFACE RIGHTS ONLY
M+S. - MINING AND SURFACE RIGHTS

Description Order No. Date Disposition File


* SUBJECT TO TIMBER OPERATIONS
APRIL 1, 1989 TO MARCH 31, 1990 *

NOTES

SUBDIVISION OF THIS TOWNSHIP INTO LOTS
& CONCESSIONS WAS PARTIALLY ANNULLED
7th MARCH, 1955

SAND and GRAVEL

QUARRY PERMIT

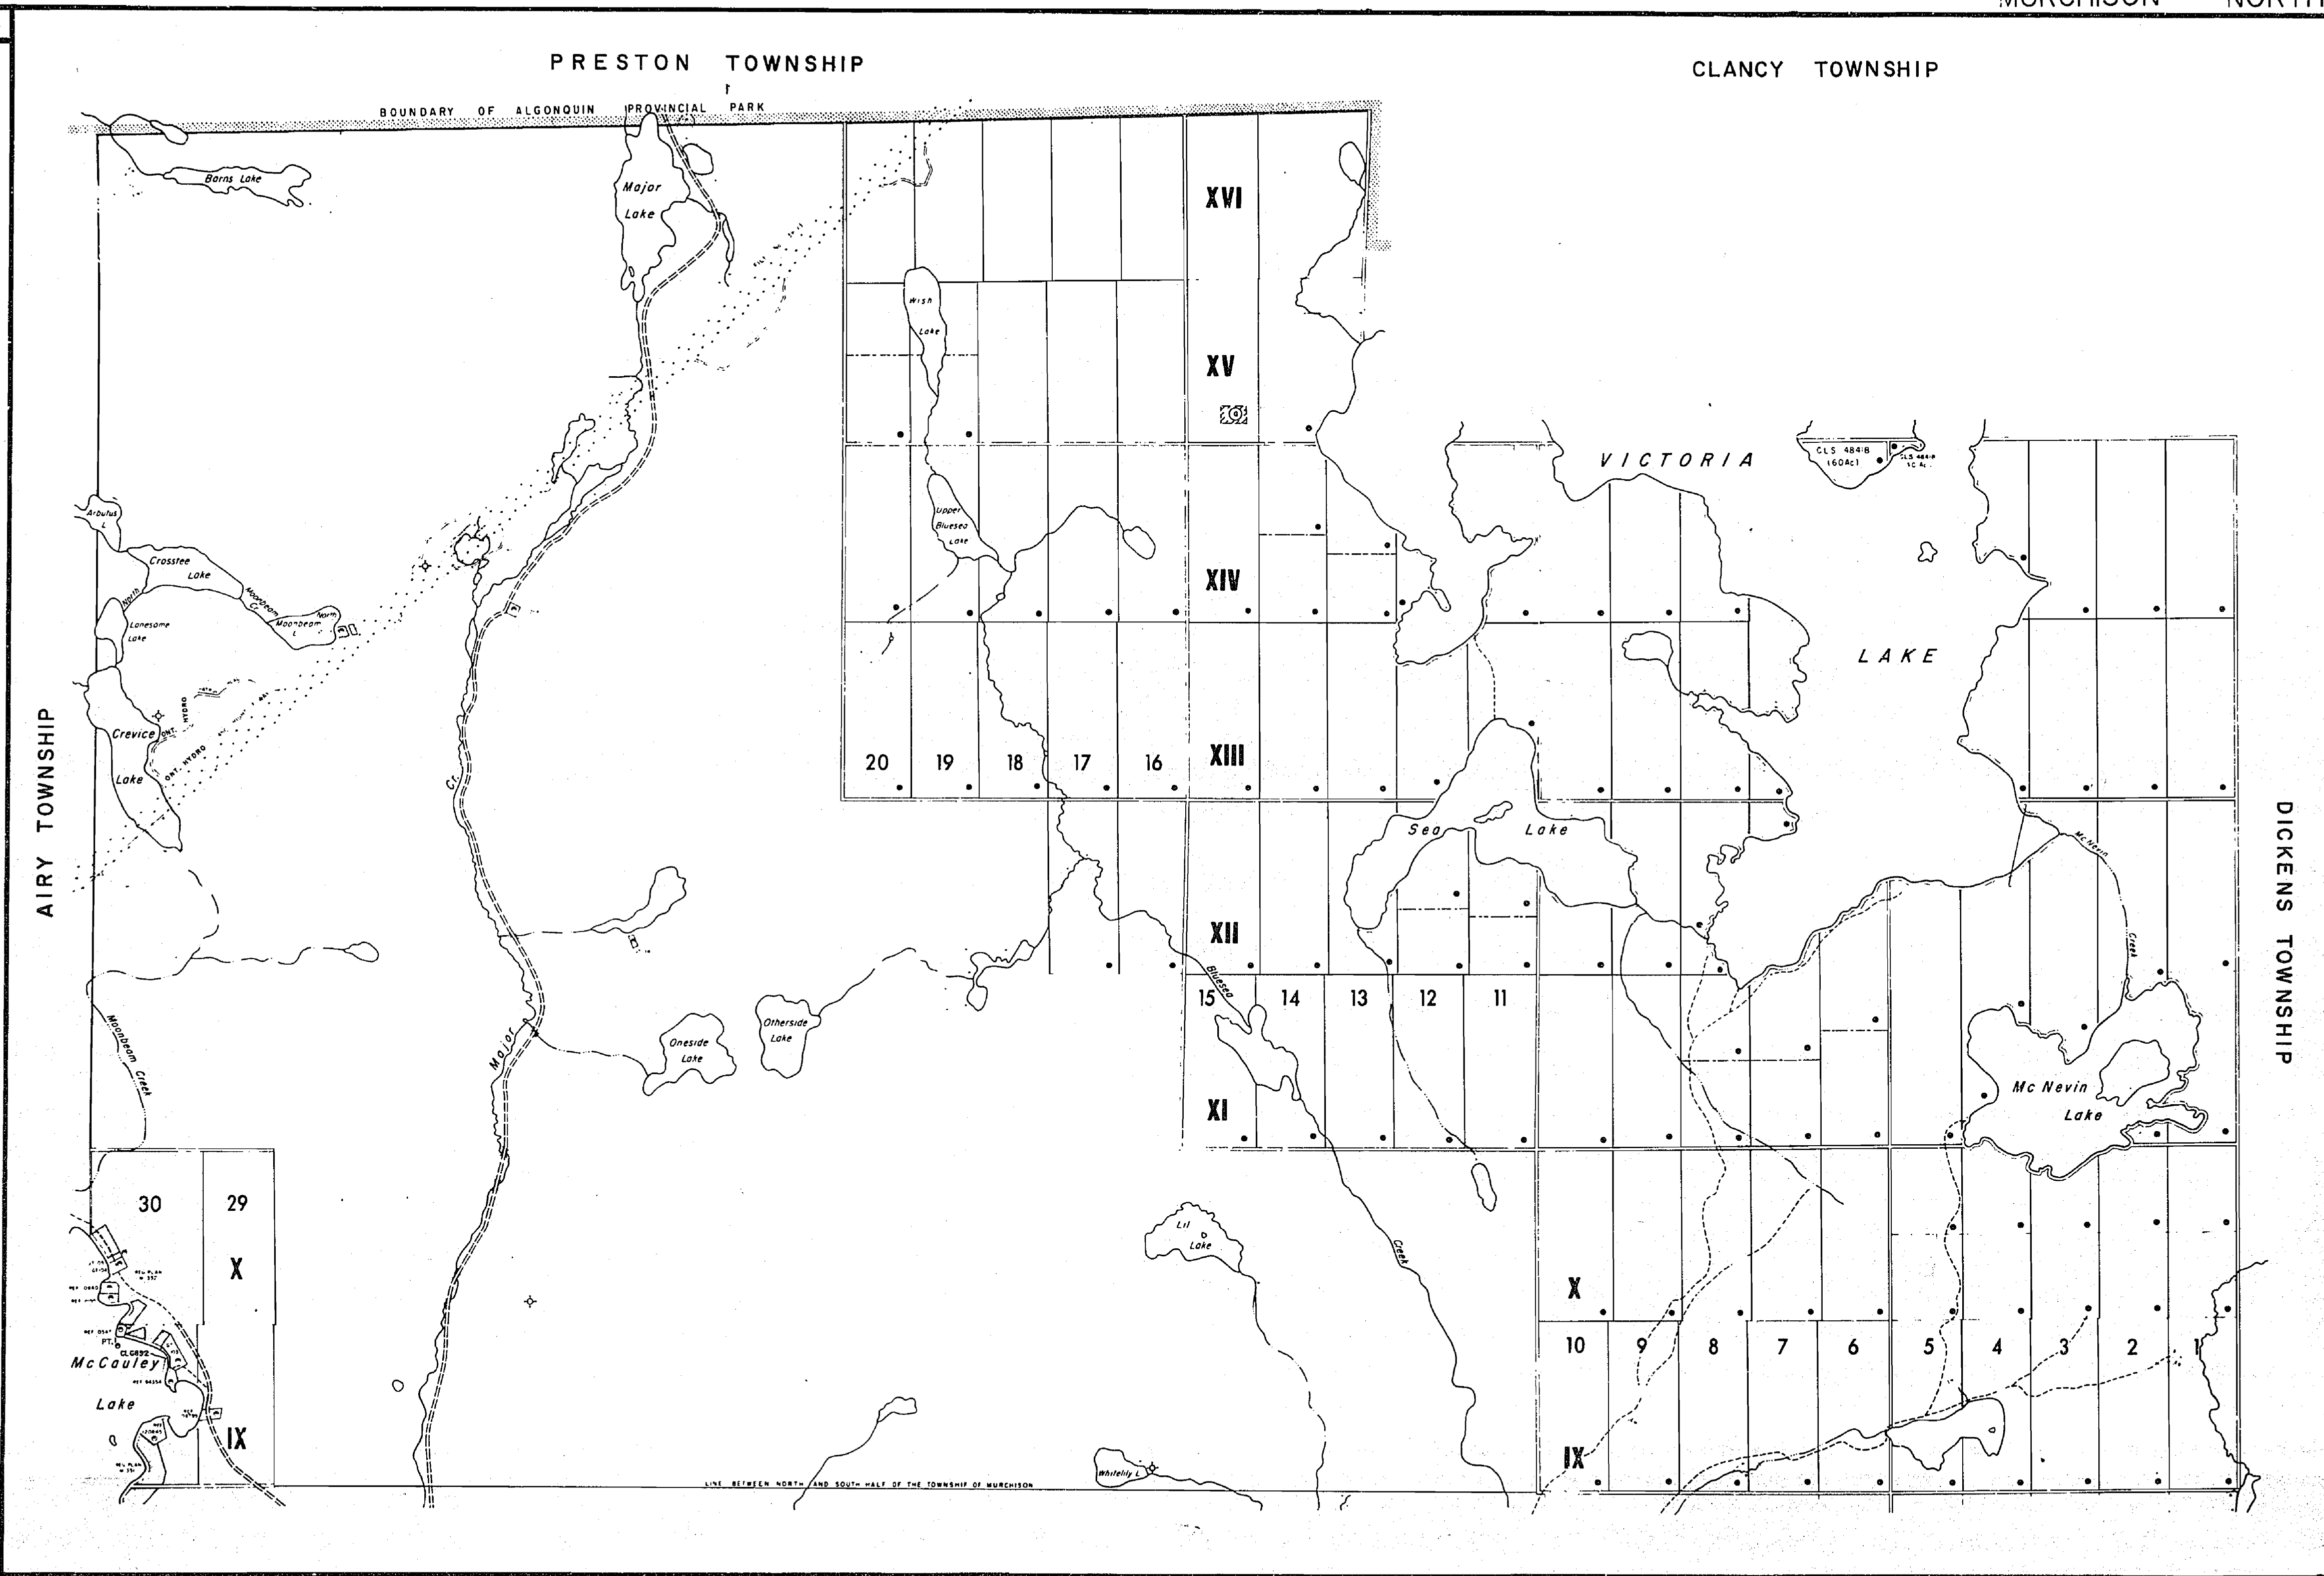

LEGEND

HIGHWAY AND ROUTE No.
OTHER ROADS
TRAILS
SURVEYED LINES:
TOWNSHIPS, BASE LINES, ETC.
LOTS, MINING CLAIMS, PARCELS, ETC.
UNSURVEYED LINES:
LOT LINES
PARCEL BOUNDARY
MINING CLAIMS ETC.
RAILWAY AND RIGHT OF WAY
UTILITY LINES
NON-PERENNIAL STREAM
FLOODING OR FLOODING RIGHTS
SUBDIVISION OR COMPOSITE PLAN
RESERVATIONS
ORIGINAL SHORELINE
MARSH OR MUSKEG
MINES
TRAVERSE MONUMENT
LAND USE PERMITS

DISPOSITION OF CROWN LANDS

TYPE OF DOCUMENT SYMBOL

PATENT, SURFACE & MINING RIGHTS
" SURFACE RIGHTS ONLY
" MINING RIGHTS ONLY
LEASE, SURFACE & MINING RIGHTS
" SURFACE RIGHTS ONLY
" MINING RIGHTS ONLY
LICENCE OF OCCUPATION
ORDER-IN-COUNCIL
RESERVATION
CANCELLED
SAND & GRAVEL

NOTE: MINING RIGHTS IN PARCELS PATENTED PRIOR TO MAY 6, 1913, VESTED IN ORIGINAL PATENTEE BY THE PUBLIC LANDS ACT, R.S.O. 1970, CHAP. 380, SEC. 63, SUBSEC. 1.

Scale bars in metres and feet.

SCALE 1:20 000

THE INFORMATION THAT APPEARS ON THIS MAP HAS BEEN COMPILED FROM VARIOUS SOURCES, AND ACCURACY IS NOT GUARANTEED. THOSE WISHING TO STAKE MINING CLAIMS SHOULD CONSULT WITH THE MINING RECORDER, MINISTRY OF NORTHERN DEVELOPMENT AND MINES, FOR ADDITIONAL INFORMATION ON THE STATUS OF THE LANDS SHOWN HEREON.

TOWNSHIP
MURCHISON
NORTH HALF
M.N.R. ADMINISTRATIVE DISTRICT
ALGONQUIN PARK
MINING DIVISION
SOUTHERN ONTARIO
LAND TITLES / REGISTRY DIVISION
NIPISSING

Ministry of Natural Resources
Ontario
Ministry of Northern Development and Mines

Date SEPTEMBER 1986
Number
G-1390

PRESTON TWP.

CLANCY TWP.

THE TOWNSHIP

OF

MURCHISON

DISTRICT OF
NIPISSINGEASTERN ONTARIO
MINING DIVISION


SCALE: 1-INCH = 40 CHAINS

LEGEND


PATENTED LAND	Ⓟ
CROWN LAND SALE	C.S.
LEASES	Ⓛ
LOCATED LAND	Loc.
LICENSE OF OCCUPATION	L.O.
MINING RIGHTS ONLY	M.R.O.
SURFACE RIGHTS ONLY	S.R.O.
ROADS	—
IMPROVED ROADS	—
KING'S HIGHWAYS	—
RAILWAYS	—
POWER LINES	—
MARSH OR MUSKEG	—
MINES	X
CANCELLED	C

NOTES


400' Surface rights reservations around all lakes & rivers

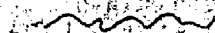Original shoreline shown thus: 
F.R.L. shoreline shown thus: For status of summer resort locations shown thus: 
Please contact Dept. of Lands & ForestsThis Map Is Not To Be Used
—FOR SURVEY PURPOSES—Flooding L.O. 6141 for H.E.P.C. shown thus:
File 112670, Vol. 2

Area shown unsubdivided, original survey was annulled — March 7, 1955 — see official plan filed in Surveys Draughting Room Lands & Forests — No. T.1092

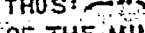PROPOSED MADAWASKA-RIVER-WILD RIVER PARK 400' ON EACH SIDE OF THE MADAWASKA RIVER SHOWN THUS:  WITHDRAWN FROM STAKING SEC. 42 OF THE MINING ACT, FILE 171518MINING LANDS
DATE OF ISSUE
JAN 22 1973
MINISTRY
OF NATURAL RESOURCES

PLAN NO- M-130

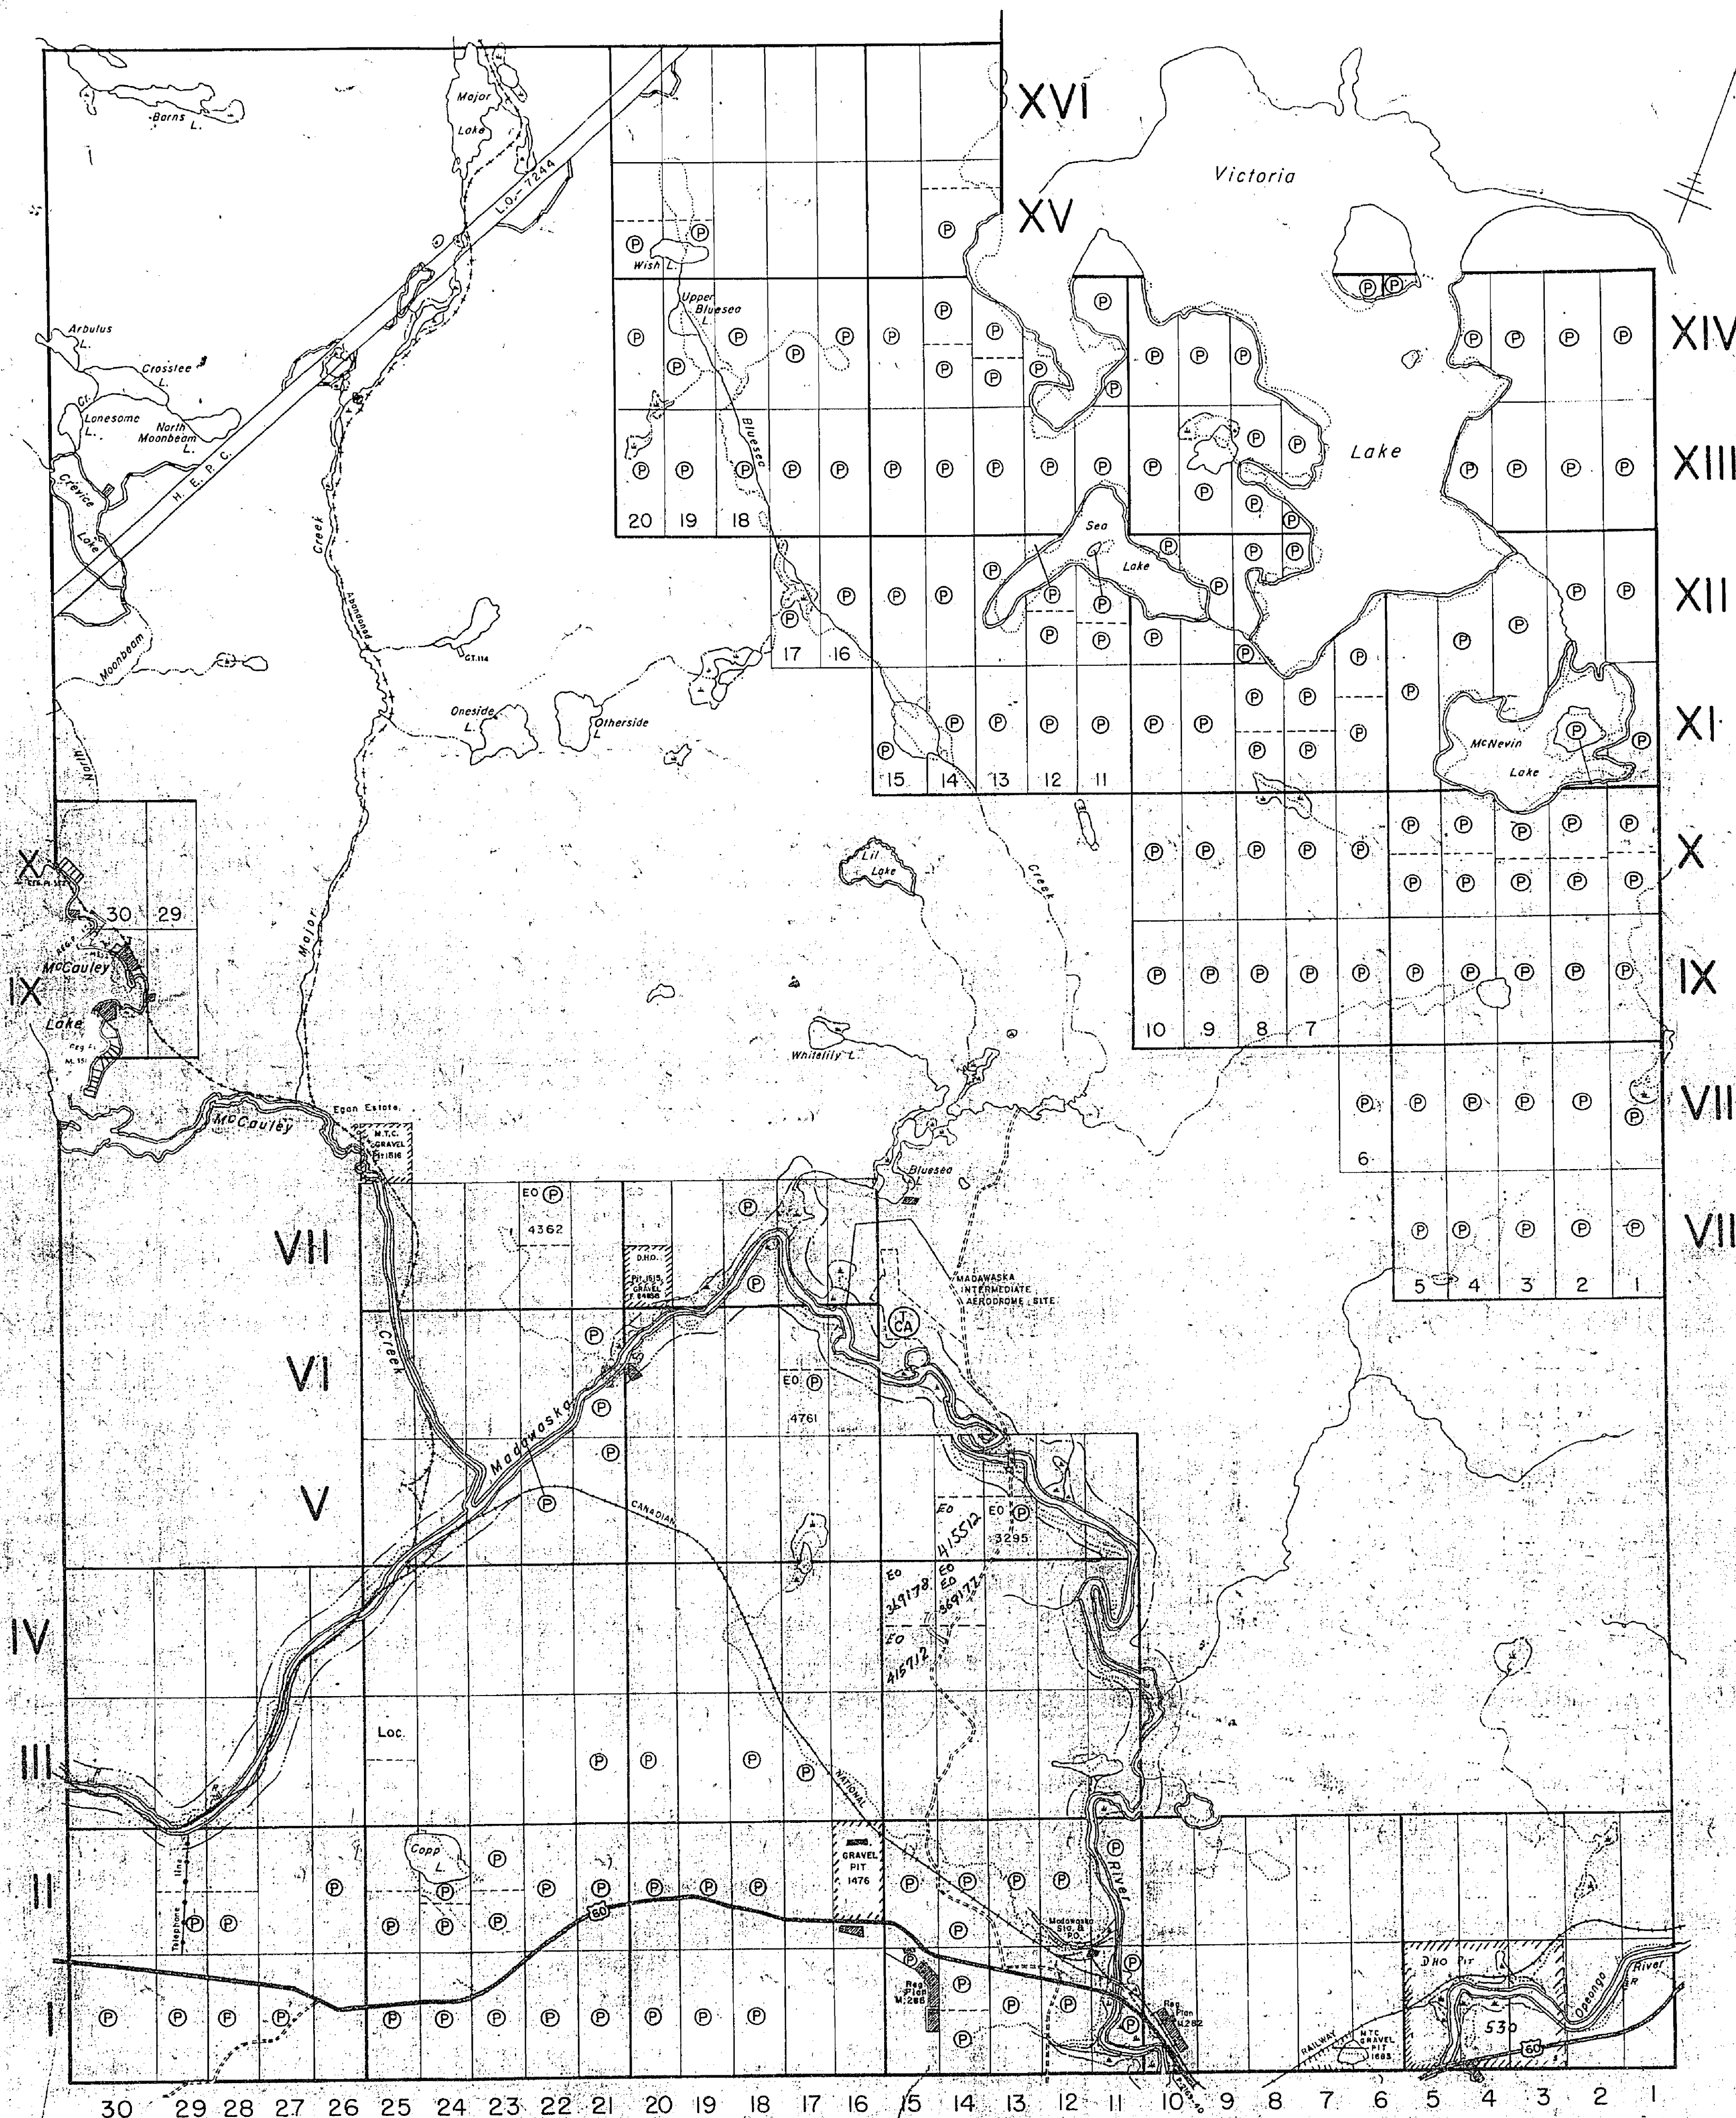ONTARIO
DEPARTMENT OF MINES
AND NORTHERN AFFAIRS

LYELL TWP.

PRESTON TWP.

CLANCY TWP.

THE TOWNSHIP
OF

MURCHISON

DISTRICT OF
NIPISSINGEASTERN ONTARIO
MINING DIVISION

SCALE: 1-INCH = 40 CHAINS

LEGEND

PATENTED LAND	Ⓟ
CROWN LAND SALE	C.S.
LEASES	Ⓛ
LOCATED LAND	Loc.
LICENSE OF OCCUPATION	L.O.
MINING RIGHTS ONLY	M.R.O.
SURFACE RIGHTS ONLY	S.R.O.
ROADS	
IMPROVED ROADS	
KING'S HIGHWAYS	
RAILWAYS	
POWER LINES	
MARSH OR MUSKEG	
MINES	X
CANCELLED	C.

NOTES

400' Surface rights reservations around all lakes & rivers.

Original shoreline shown thus:
F.R.I. shoreline shown thus:For status of summer resort locations shown thus:
Please contact Dept. of Lands & Forests.This Map Is Not To Be Used
—FOR SURVEY PURPOSES—Flooding L.O. 6141 for H.E.P.C. shown thus:
File 112670, Vol. 2

Area shown unsubdivided, original survey was annulled — March 7, 1955 — see official plan filed in Surveys Draughting Room — Lands & Forests — No. T.1092

PROPOSED MADAWASKA-RIVER WILD RIVER PARK — 400' ON EACH SIDE OF THE MADAWASKA RIVER SHOWN THUS: — WITHDRAWN FROM STAKING SEC. 4.2 OF THE MINING ACT. FILE 17151B.

MINING LANDS
DATE OF ISSUE
AUG 26 1974
MINISTRY
OF NATURAL RESOURCES

PLAN NO. — M-130

ONTARIO
MINISTRY OF NATURAL RESOURCES
SURVEYS AND MAPPING BRANCH

XVI

XV

XIV

XIII

XII

XI

X

IX

VIII

VII

DICKENS TWP.

30 29 28 27 26 25 24 23 22 21 20 19 18 17 16 15 14 13 12 11 10 9 8 7 6 5 4 3 2 1

LYELL TWP.

44 45 46 

PRESTON TWP.

CLANCY TWP.

THE TOWNSHIP
OF

MURCHISON

DISTRICT OF
NIPISSINGEASTERN ONTARIO
MINING DIVISION

SCALE: 1-INCH = 40 CHAINS

LEGEND

PATENTED LAND	⊙
CROWN LAND SALE	C.S.
LEASES	⊙
LOCATED LAND	Loc.
LICENSE OF OCCUPATION	L.O.
MINING RIGHTS ONLY	M.R.O.
SURFACE RIGHTS ONLY	S.R.Q.
ROADS	—
IMPROVED ROADS	—
KING'S HIGHWAYS	—
RAILWAYS	—
POWER LINES	—
MARSH OR MUSKEG	—
MINES	X
CANCELLED	C

NOTES

400' Surface rights reservations around all lakes & rivers.

Original shoreline shown thus: F.R.I. shoreline shown thus:

For status of summer resort locations shown thus: Please contact Dept. of Lands & Forests.

This Map Is Not To Be Used
—FOR SURVEY PURPOSES—

Flooding: L.O. 6141 for H.E.P.C. shown thus: File 112670, Vol. 2

Area shown unsubdivided, original survey was annulled: March 7, 1955 — see official plan filed in Surveys Drafting Room — Lands & Forests — No. T.1092.

PROPOSED MADAWASKA RIVER WILD RIVER PARK 400' ON EACH SIDE OF THE MADAWASKA RIVER SHOWN THUS: WITHDRAWN FROM STAKING SEC. 4.2 OF THE MINING ACT. FILE 171516.

MINING LANDS
DATE OF ISSUE
SEP 25 1974
MINISTRY
OF NATURAL RESOURCES


PLAN NO. M-130

ONTARIO
MINISTRY OF NATURAL RESOURCES
SURVEYS AND MAPPING BRANCH

DICKENS TWP.

AIRY TWP.

LYELL TWP.

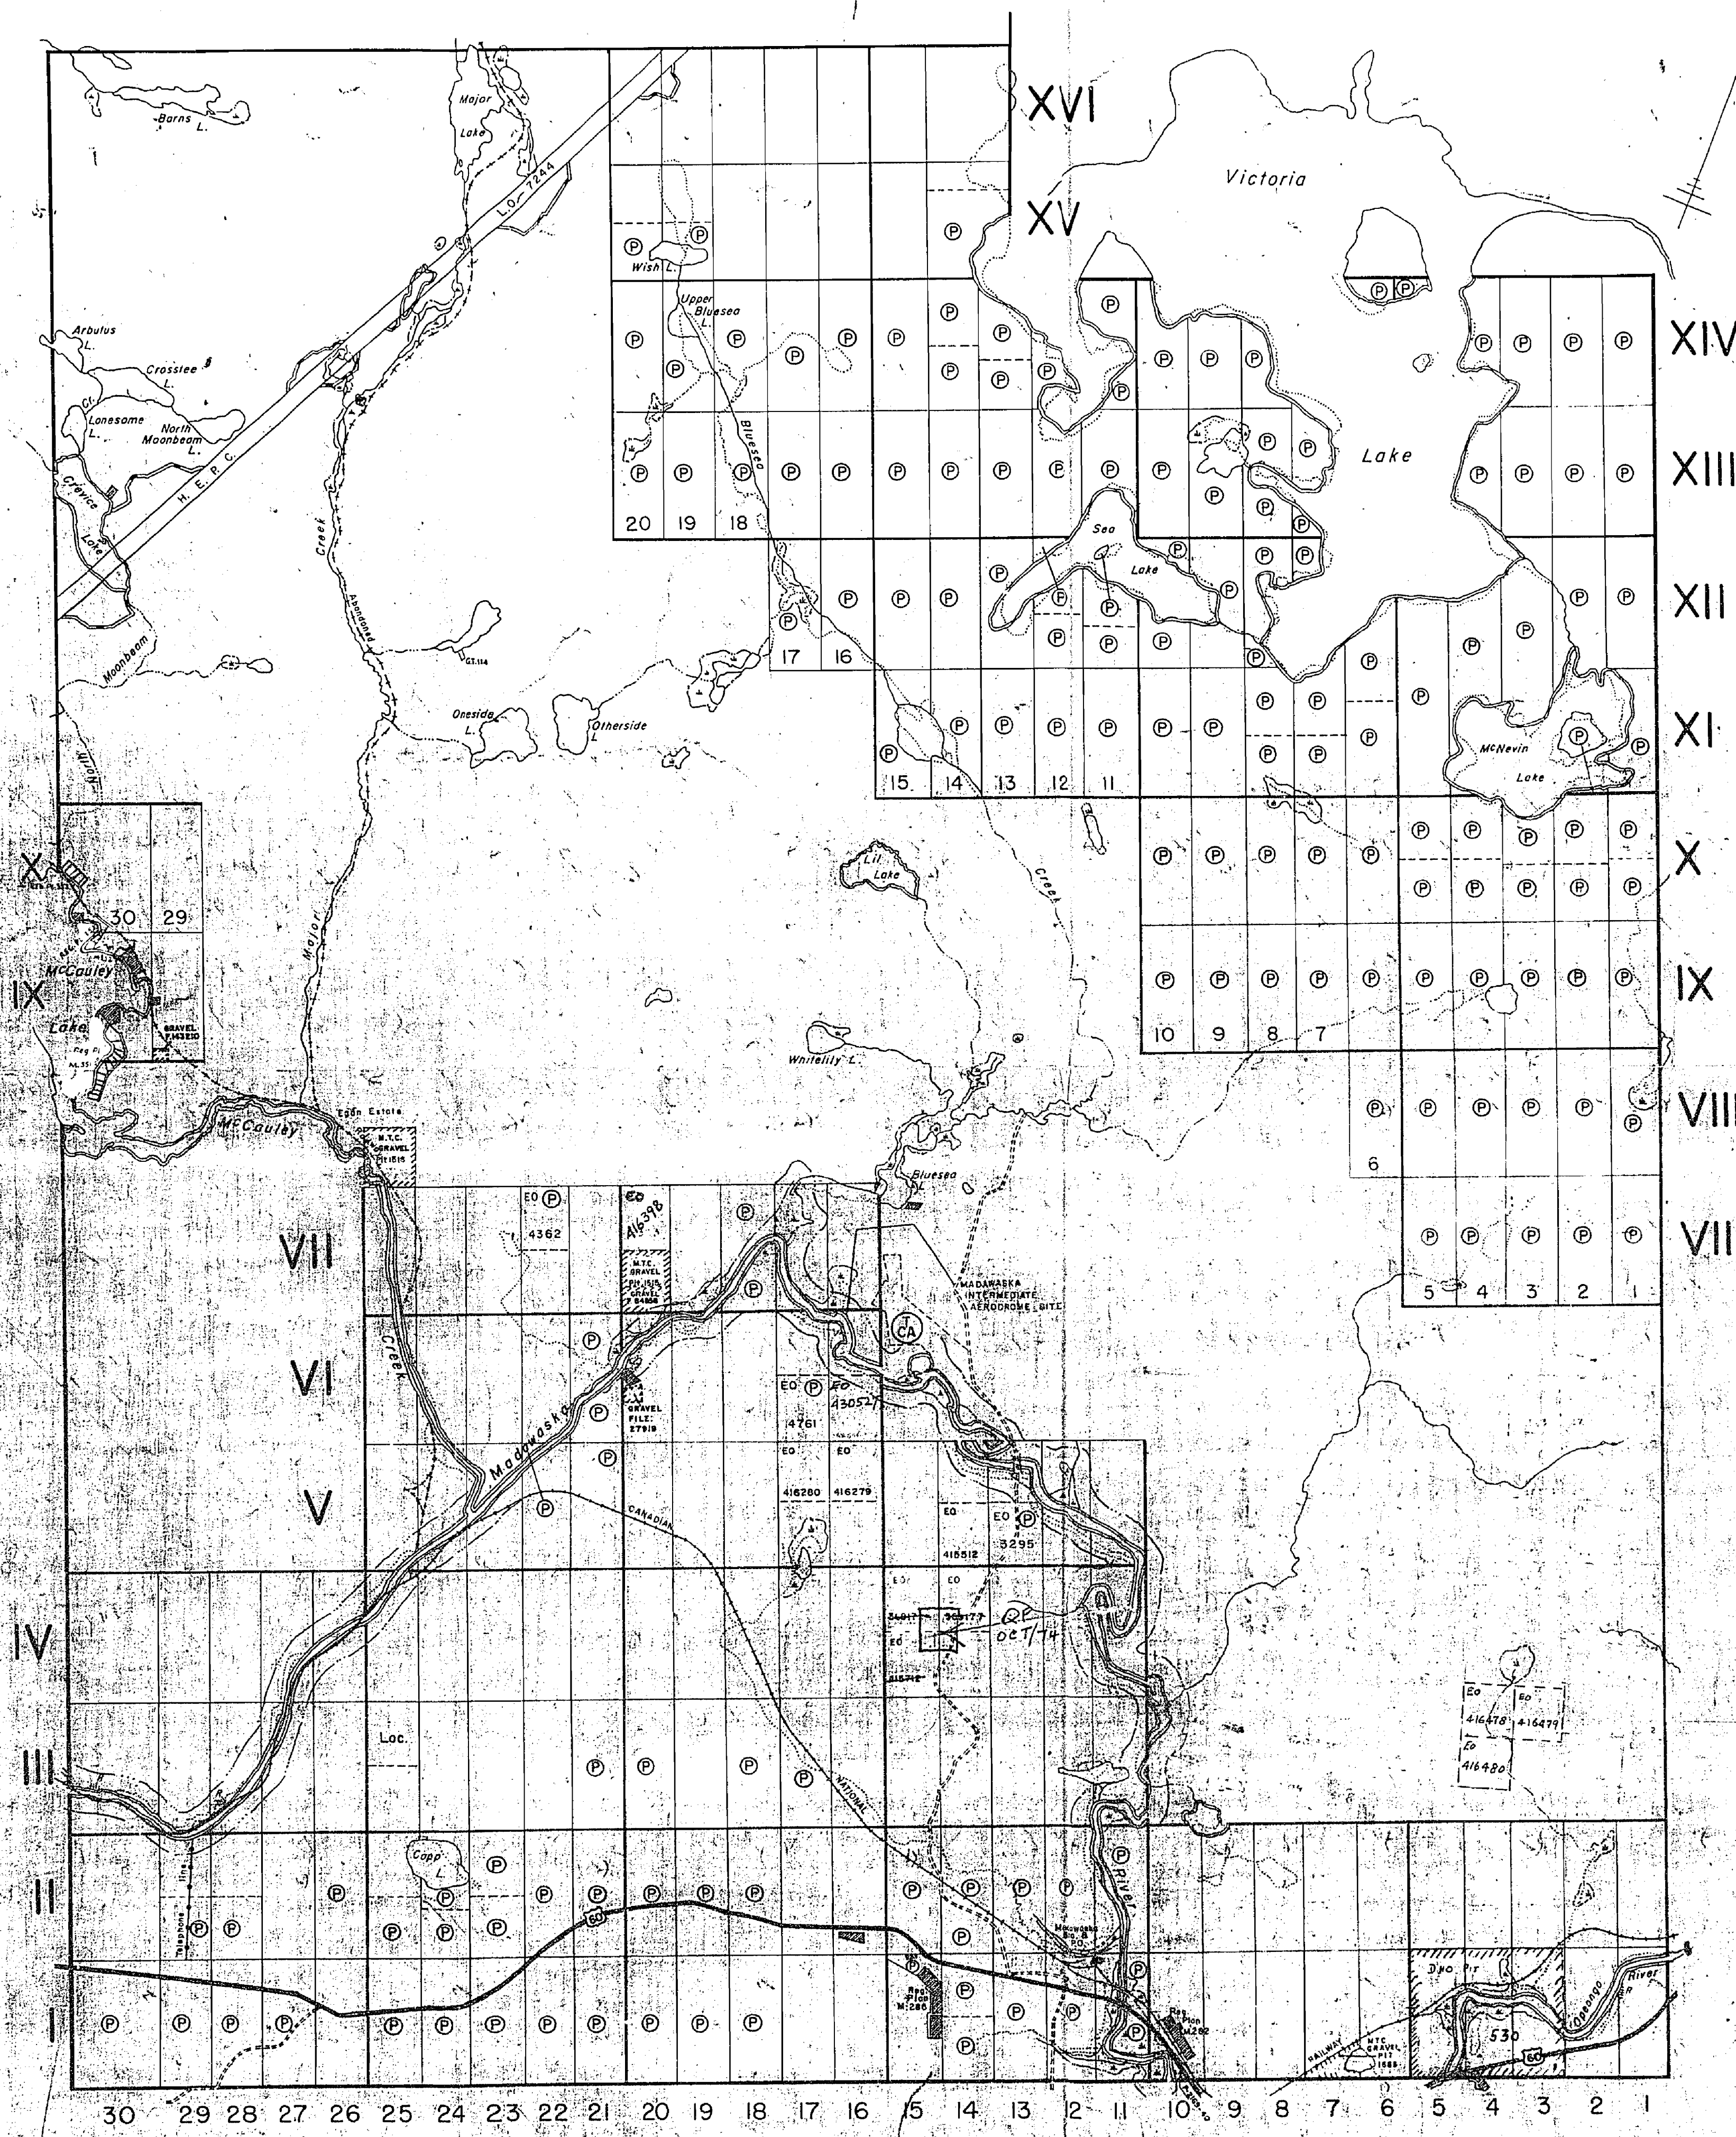

PRESTON TWP.

CLANCY TWP.

THE TOWNSHIP
OF

MURCHISON

DISTRICT OF
NIPISSINGEASTERN ONTARIO
MINING DIVISION

SCALE: 1-INCH = 40 CHAINS

LEGEND

PATENTED LAND	⊙
CROWN LAND SALE	C.S.
LEASES	⊙
LOCATED LAND	Loc.
LICENSE OF OCCUPATION	L.O.
MINING RIGHTS ONLY	M.R.O.
SURFACE RIGHTS ONLY	S.R.O.
ROADS	—
IMPROVED ROADS	—
KING'S HIGHWAYS	—
RAILWAYS	—
POWER LINES	—
MARSH OR MUSKEG	—
MINES	X
CANCELLED	C.

NOTES

400' Surface rights reservations around all lakes & rivers.

Original shoreline shown thus: —

F.R.I. shoreline shown thus: —

For status of summer resort locations shown thus: —

Please, contact Dept. of Lands & Forests.


This Map Is Not To Be Used
—FOR SURVEY PURPOSES—Flooding L.O. 6141 for H.E.P.C. shown thus:
File 112670, Vol. 2

Area shown unsubdivided, original survey was annulled — March 7, 1955 — see official plan, filed in Surveys Drafting Room, Lands & Forests — No. T.1092

PROPOSED MADAWASKA-RIVER WILD RIVER PARK, 800' ON EACH SIDE OF THE MADAWASKA RIVER, SHOWN THUS: — WITHDRAWN FROM STAKING, SEC. 4.2 OF THE MINING ACT, FILE 171518

MINING LANDS -
DATE OF ISSUE
MAY - 8 1975
MINISTRY OF NATURAL RESOURCES

PLAN NO. - M-130

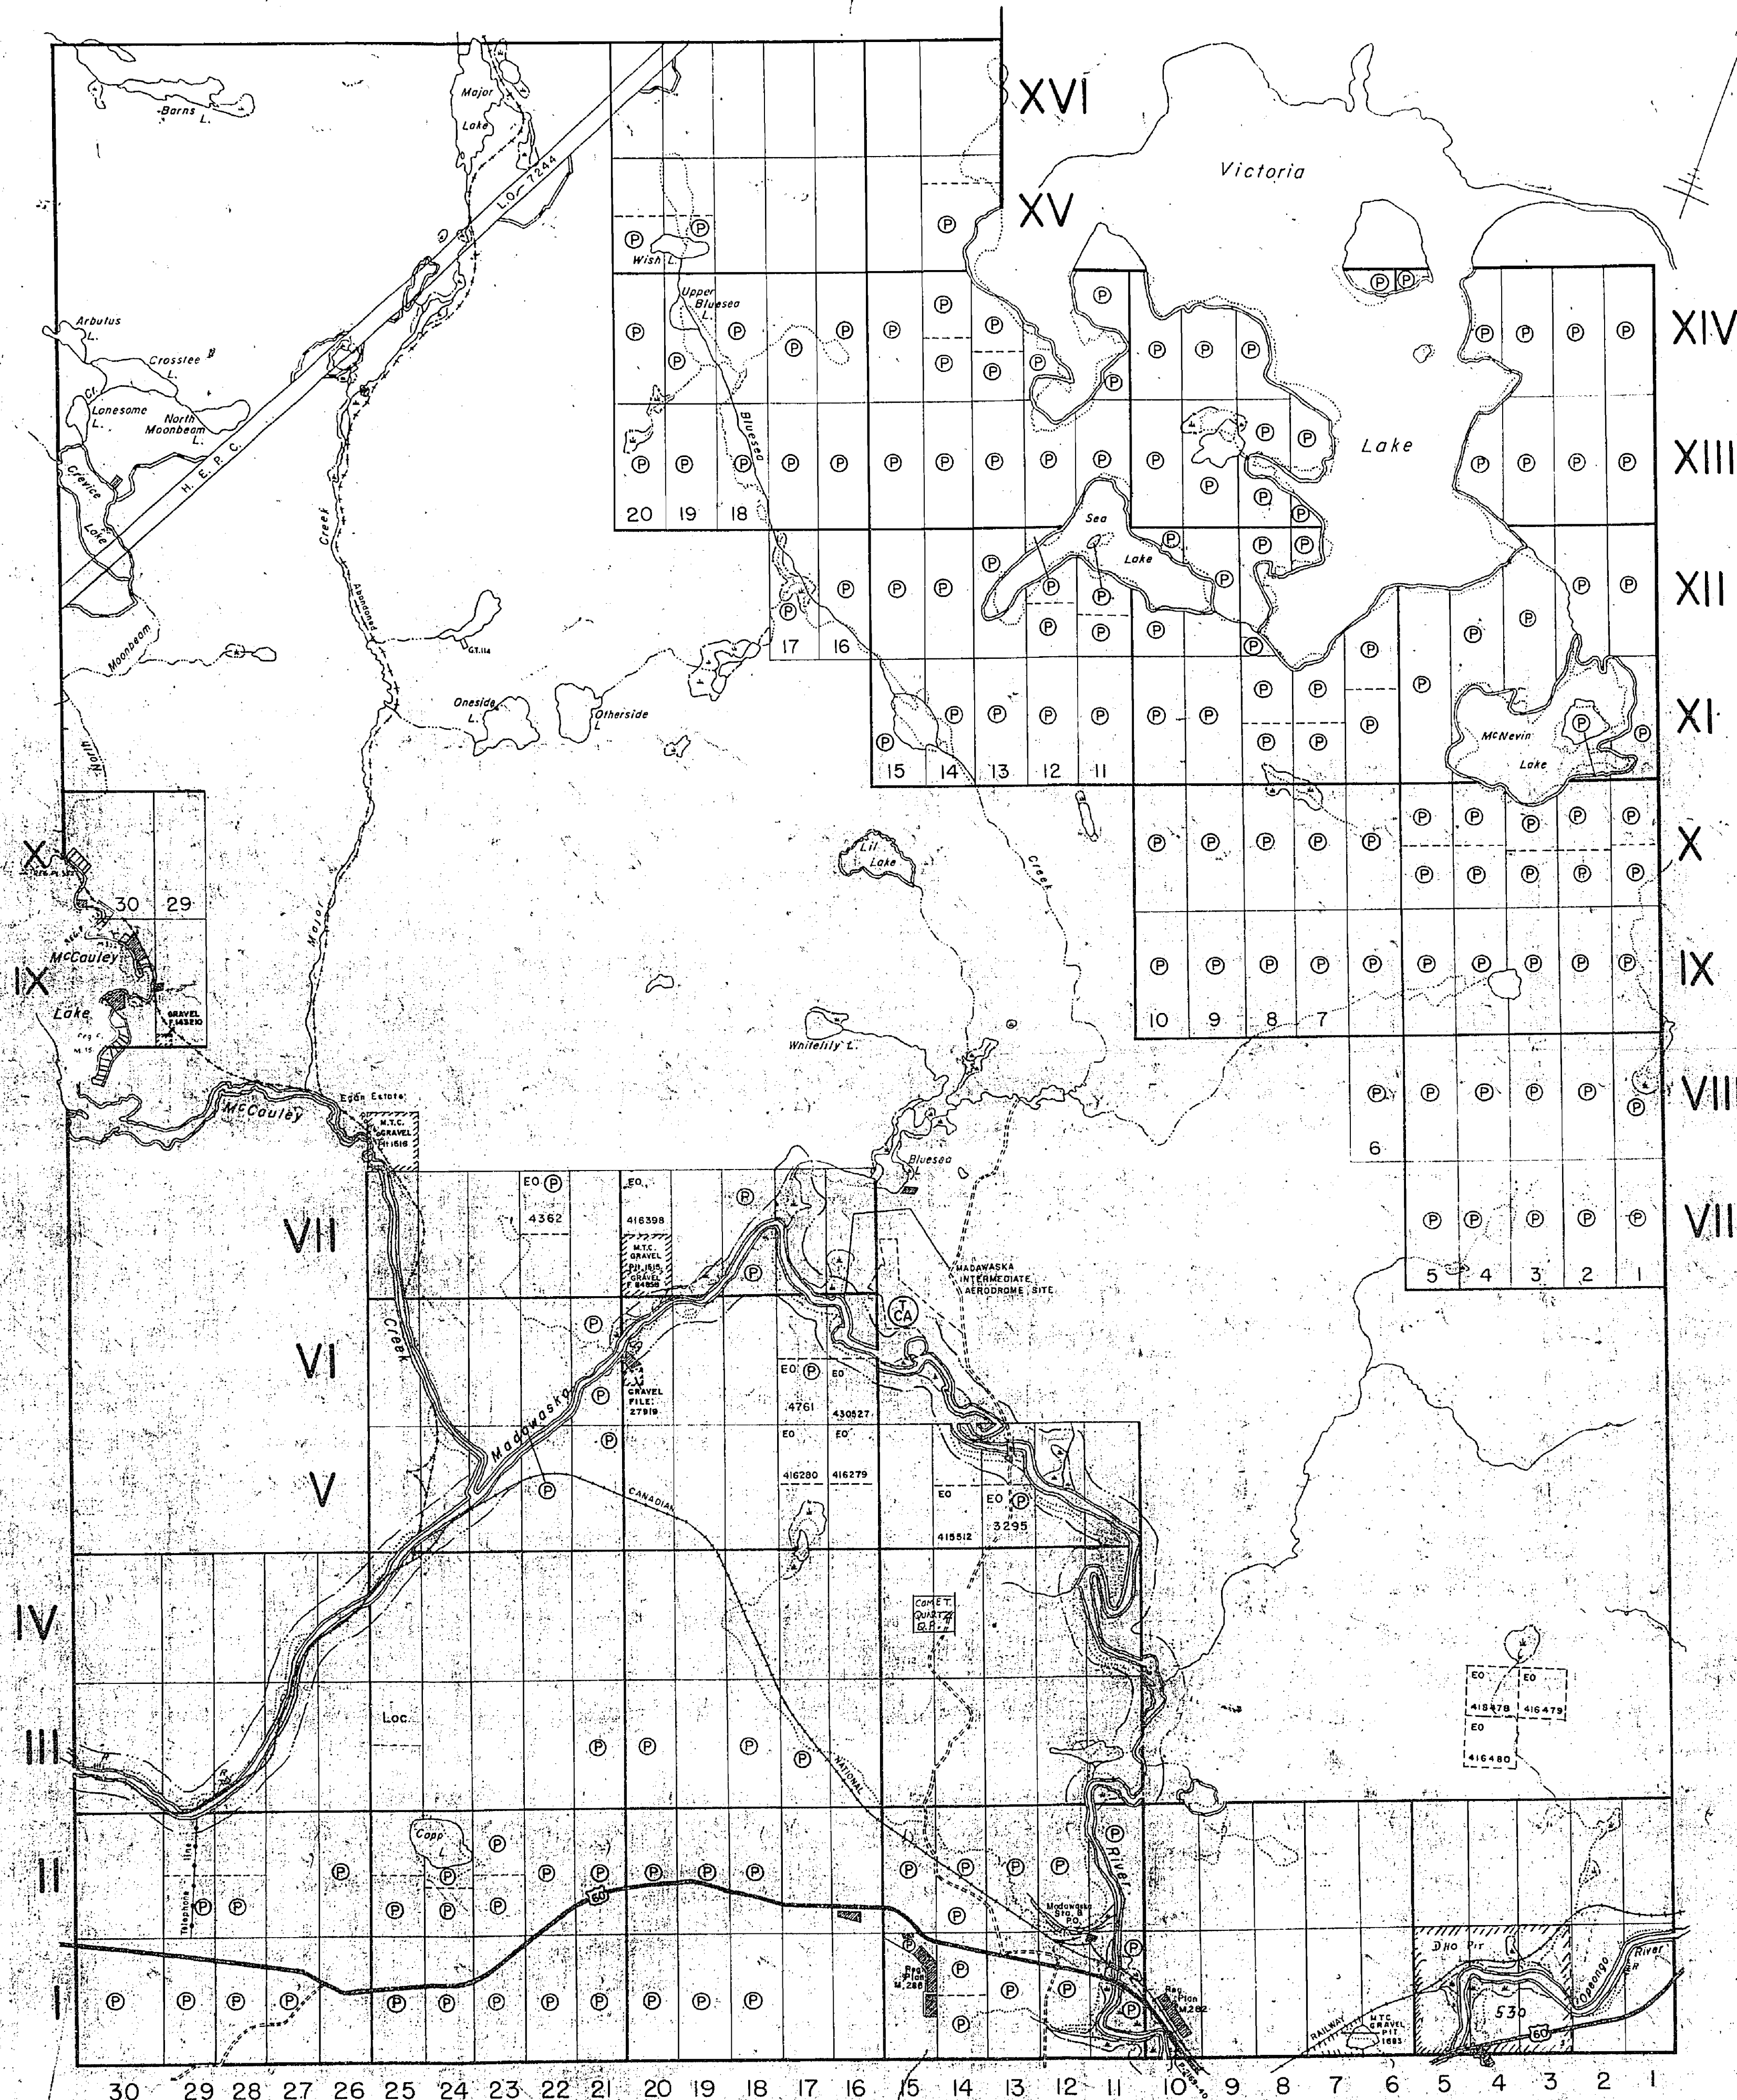ONTARIO
MINISTRY OF NATURAL RESOURCES
SURVEYS AND MAPPING BRANCH

DICKENS TWP.

CLANCY TWP.

OF

DISTRICT OF
NIPISSING

SCALE: 1-INCH = 40 CHAINS

LEGEND

PATENTED LAND
CROWN LAND SALE
LEASES
LOCATED LAND
LICENSE OF OCCUPATION
MINING RIGHTS ONLY
SURFACE RIGHTS ONLY
ROADS
IMPROVED ROADS
KING'S HIGHWAYS
RAILWAYS
POWER LINES
MARSH OR MUSKEG
MINES
CANCELLED

NOTES

400' Surface rights reservations around all lakes & rivers.

Original shoreline shown thus:
F.R.I. shoreline shown thus: 

For status of summer resort locations shown
thus:   
Please contact Dept. of Lands & Forests.

This Map Is Not To Be Used
-FOR SURVEY PURPOSES-

Flooding. L.O. 6141 for H.E.P.C. shown
thus: 
File 112670, Vol. 2


Area shown unsubdivided, original survey was annulled - March 7, 1955 - see official plan filed in Surveys Draughting Room - Lands & Forests - No. T.1092.

PROPOSED MADAWASKA-RIVER WILD RIVER PARK-
400' ON EACH SIDE OF THE MADAWASKA RIVER SHOWN
THUS: WITHDRAWN FROM STAKING. SEC. 42
OF THE MINING ACT. FILE: 171518.

MINING LANDS
DATE OF ISSUE
AUG 19 1975
MINISTRY
OF NATURAL RESOURCES

PLAN NO - M-130

ONTARIO
MINISTRY OF NATURAL RESOURCES
SURVEYS AND MAPPING BRANCH

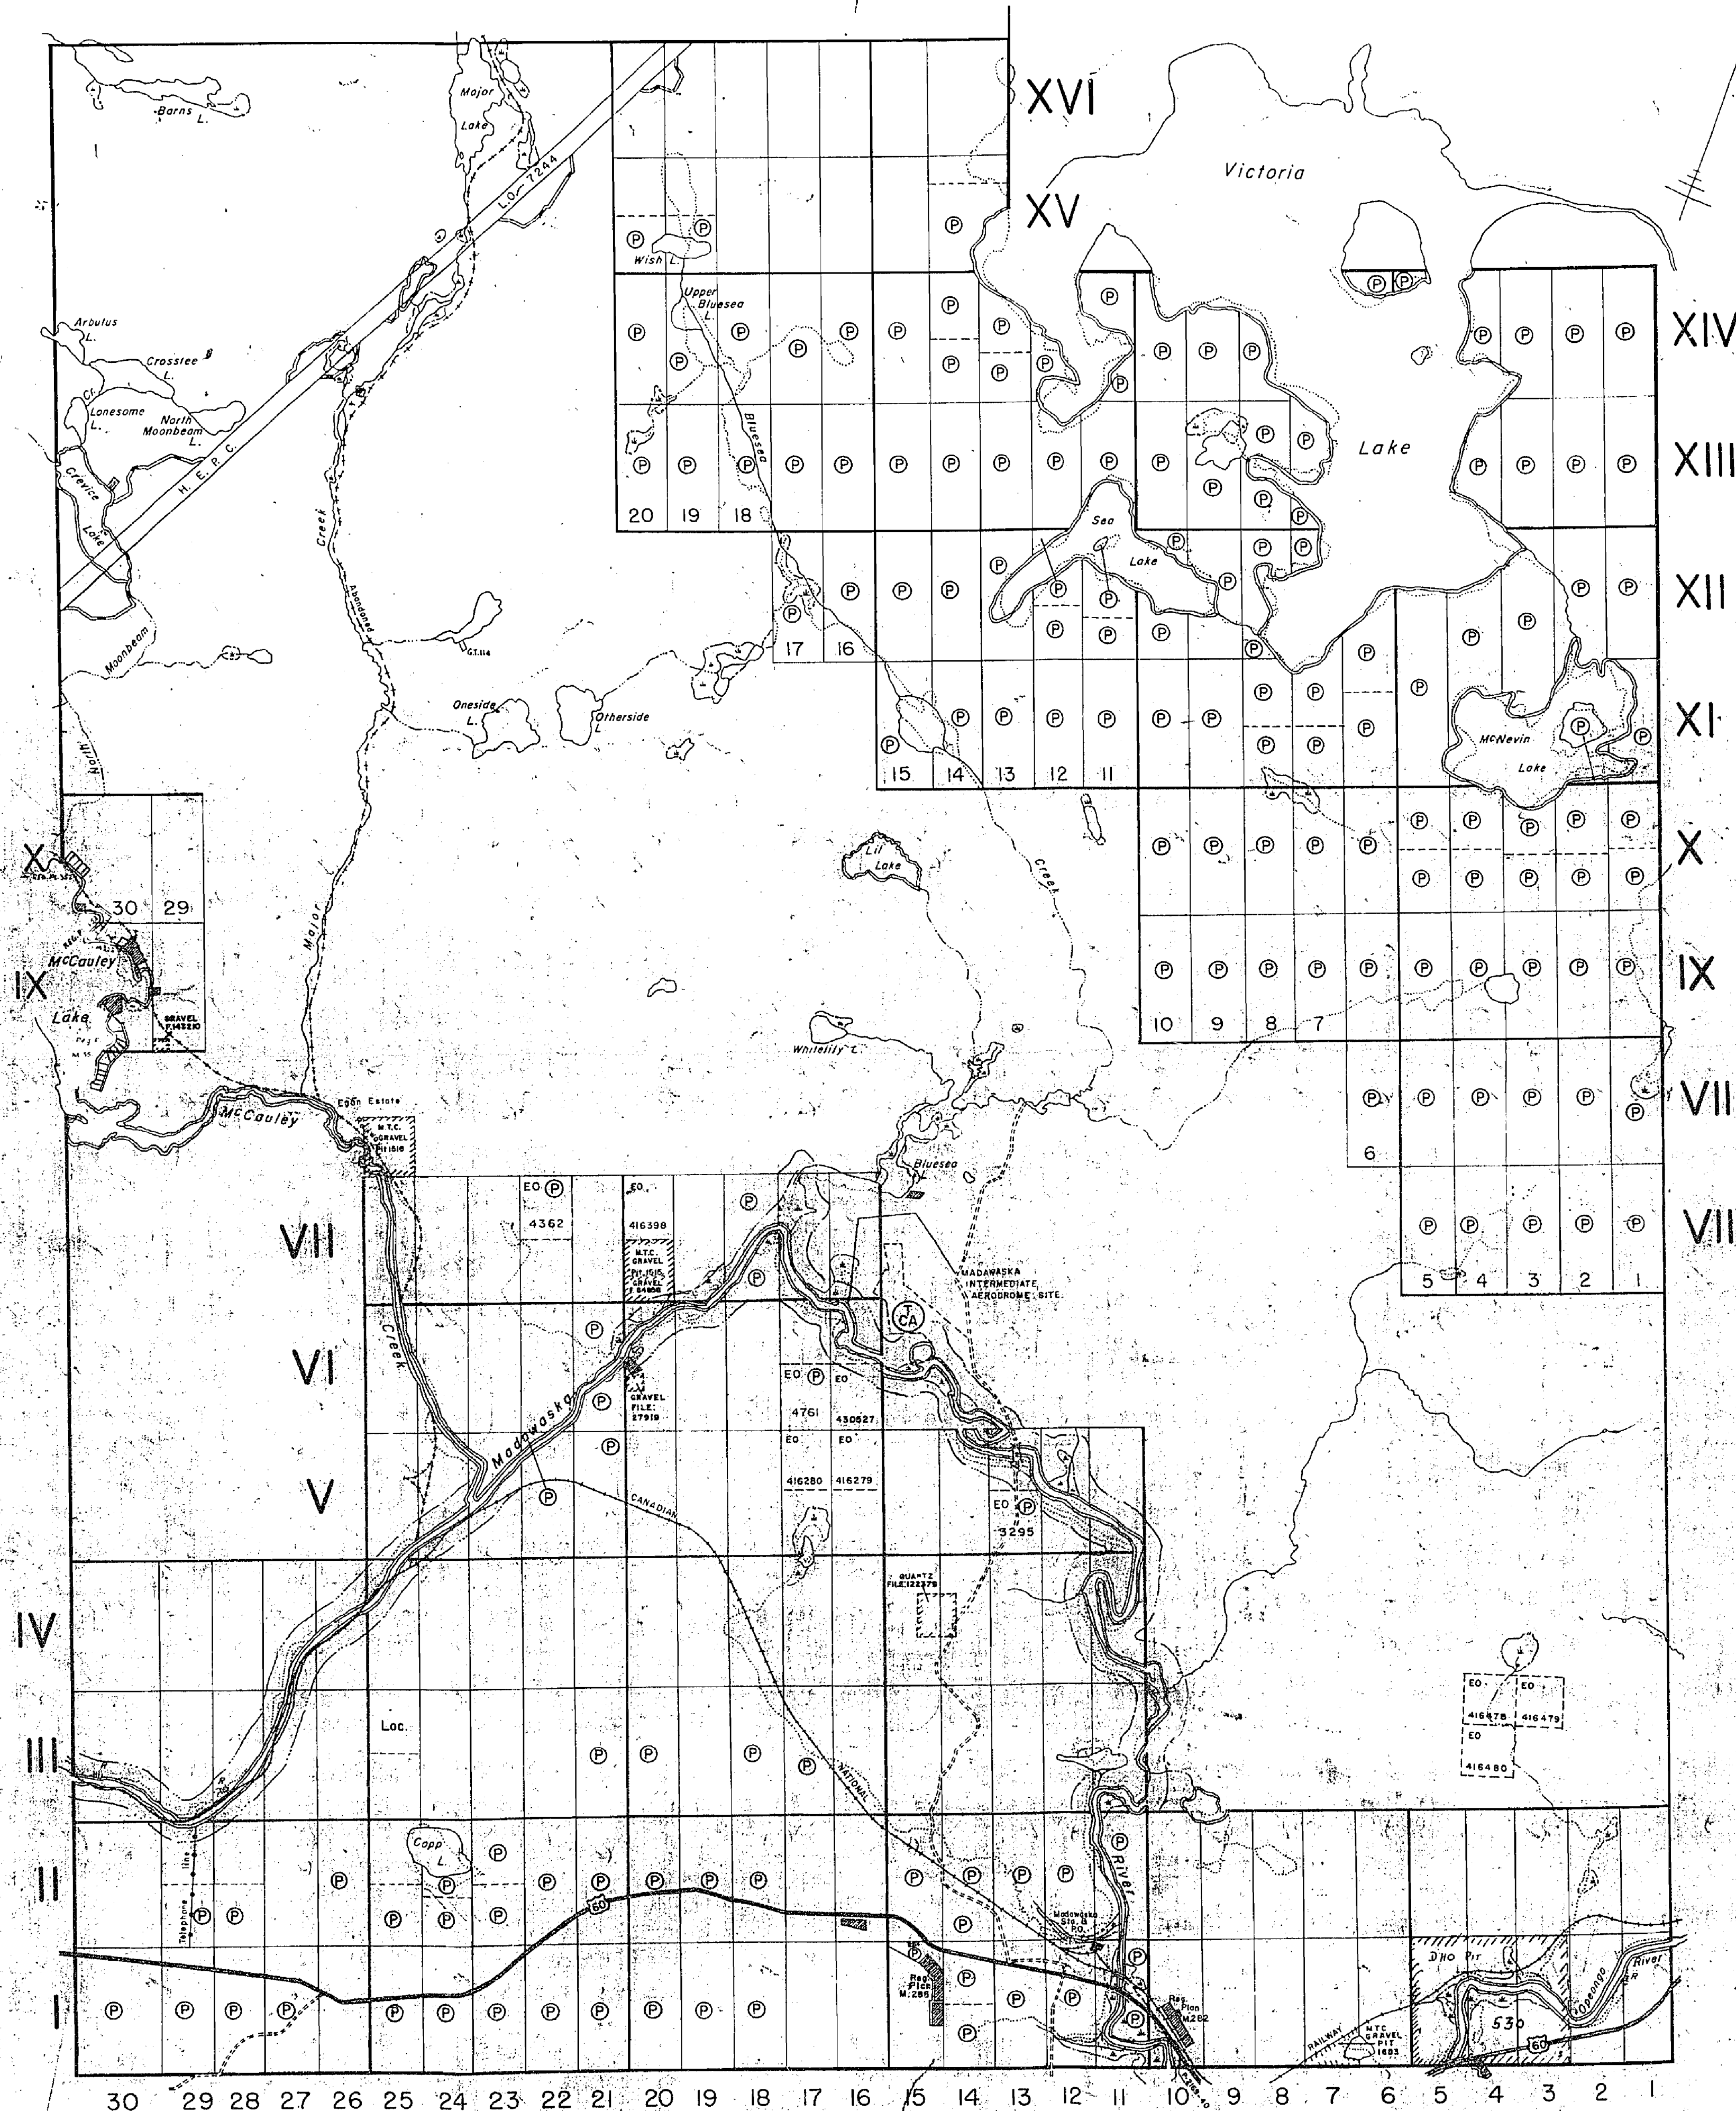

PRESTON TWP.

CLANCY TWP.

THE TOWNSHIP
OF

MURCHISON

DISTRICT OF
NIPISSINGEASTERN ONTARIO
MINING DIVISION

SCALE: 1-INCH = 40 CHAINS

LEGEND

PATENTED LAND	P
CROWN LAND SALE	C.S.
LEASES	L
LOCATED LAND	Loc.
LICENSE OF OCCUPATION	L.O.
MINING RIGHTS ONLY	M.R.O.
SURFACE RIGHTS ONLY	S.R.O.
ROADS	—
IMPROVED ROADS	—
KING'S HIGHWAYS	—
RAILWAYS	—
POWER LINES	—
MARSH OR MUSKOGEE	—
MINES	—
CANCELLED	C.

NOTES

400' Surface rights reservations around all lakes & rivers

Original shoreline shown thus: —
F.R.I. shoreline shown thus: —For status of summer resort locations shown thus: —
Please contact Dept. of Lands & Forests.This Map Is Not To Be Used
—FOR SURVEY PURPOSES—Flooding L.O. 6141 for H.E.P.C. shown thus: —
File 112670, Vol. 2

Area shown unsubdivided, original survey was annulled — March 7, 1955 — see official plan filed in Surveys Draughting Room — Lands & Forests — No. T.1092

PROPOSED MADAWASKA-RIVER-WILD RIVER PARK. 400' ON EACH SIDE OF THE MADAWASKA RIVER SHOWN THUS: — WITHDRAWN FROM STAKING, SEC. 4.2 OF THE MINING ACT, FILE 171518.

MINING LANDS -
DATE OF ISSUE

OCT - 7 1975

MINISTRY
OF NATURAL RESOURCES


PLAN NO. - M-130

ONTARIO
MINISTRY OF NATURAL RESOURCES
SURVEYS AND MAPPING BRANCH

AIRY TWP.

DICKENS TWP.

LYELL TWP.

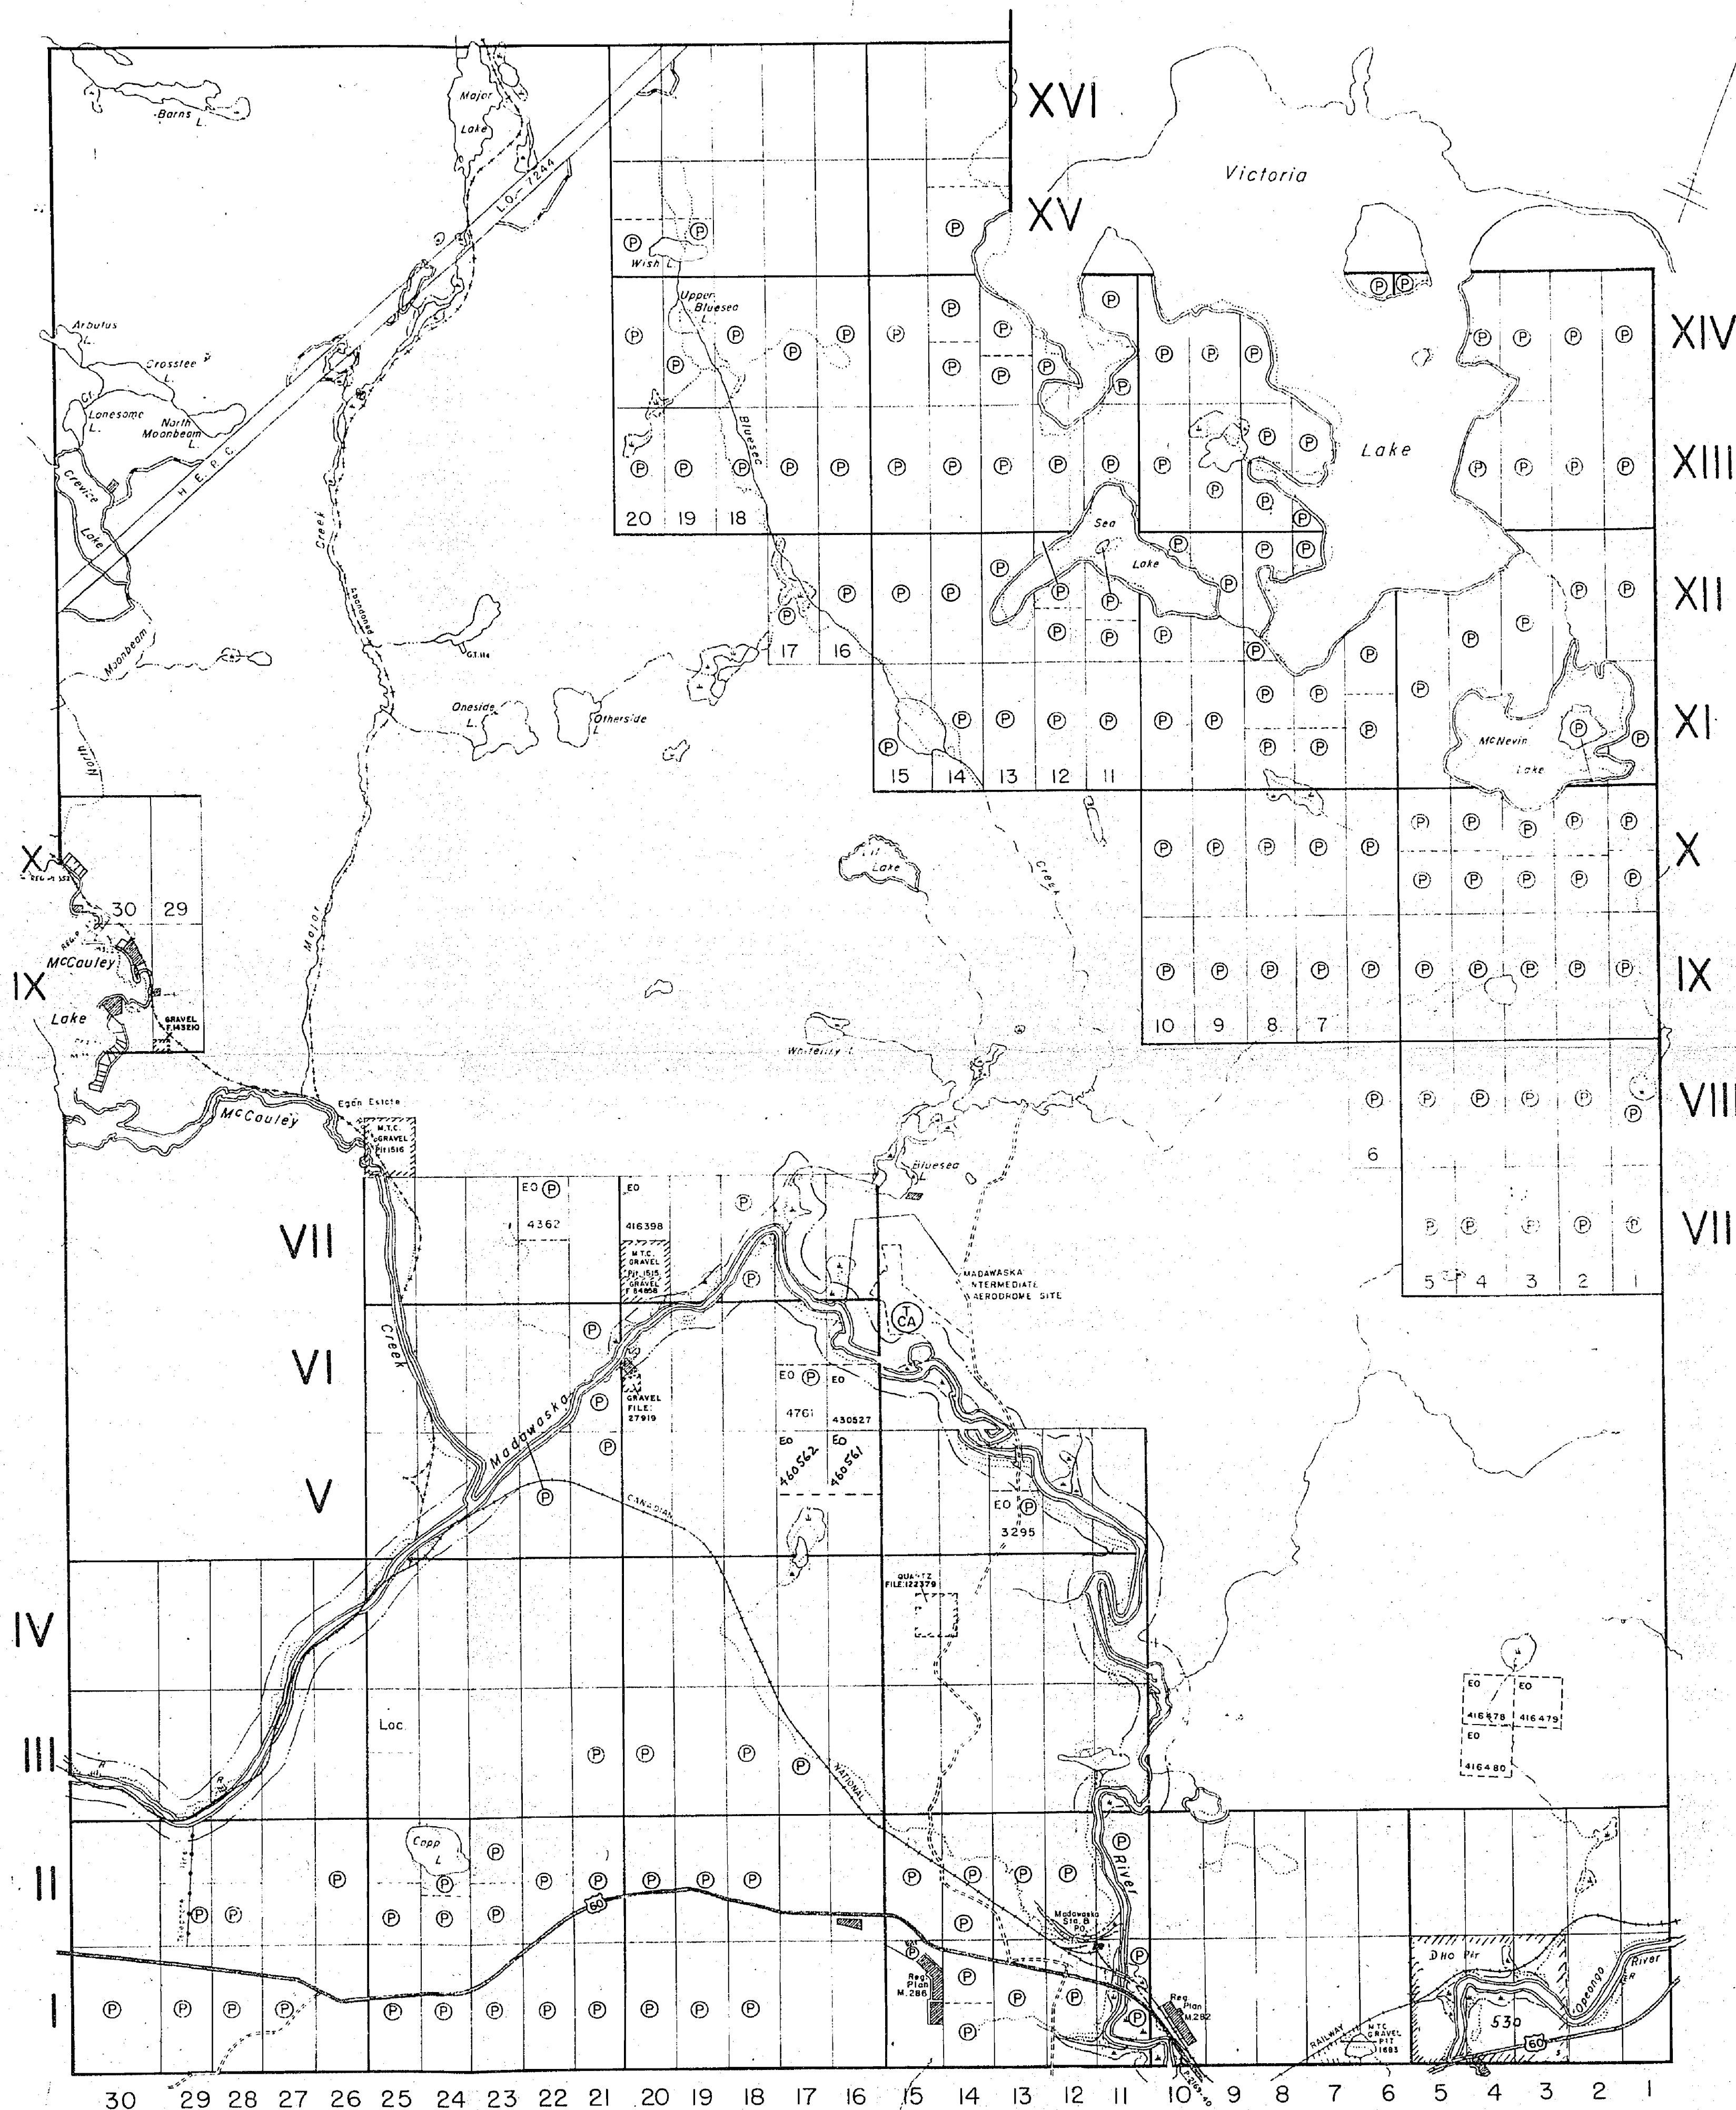

PRESTON TWP.

CLANCY TWP.

THE TOWNSHIP
OF

MURCHISON

DISTRICT OF
NIPISSINGEASTERN ONTARIO
MINING DIVISION

SCALE: 1-INCH = 40 CHAINS

LEGEND

PATENTED LAND	Ⓟ
CROWN LAND SALE	C.S.
LEASES	Ⓛ
LOCATED LAND	Loc.
LICENSE OF OCCUPATION	L.O.
MINING RIGHTS ONLY	M.R.O.
SURFACE RIGHTS ONLY	S.R.O.
ROADS	—
IMPROVED ROADS	—
KING'S HIGHWAYS	—
RAILWAYS	—
POWER LINES	—
MARSH OR MUSKEG	—
MINES	—
CANCELLED	C.

NOTES

400' Surface rights reservations around all lakes & rivers.

Original shoreline shown thus: —
F.R.I. shoreline shown thus: —

For status of summer resort locations shown thus: —

Please contact Dept. of Lands & Forests.

This Map Is Not To Be Used
—FOR SURVEY PURPOSES—Flooding L.O. 6141 for H.E.P.C. shown thus: —
File 112670, Vol. 2

Area shown unsubdivided, original survey was annulled — March 7, 1955 — see official plan filed in Surveys Draughting Room — Lands & Forests — No. T.1092.

PROPOSED MADAWASKA-RIVER-WILD RIVER PARK, 400' ON EACH SIDE OF THE MADAWASKA RIVER SHOWN THUS: — WITHDRAWN FROM STAKING, SEC. 4.2 OF THE MINING ACT. FILE 171516.

MINING LANDS
DATE OF ISSUE
NOV 19 1975
MINISTRY
OF NATURAL RESOURCES


PLAN NO. — M-130

ONTARIO
MINISTRY OF NATURAL RESOURCES
SURVEYS AND MAPPING BRANCH

DICKENS TWP.

AIRY TWP.

LYELL TWP.

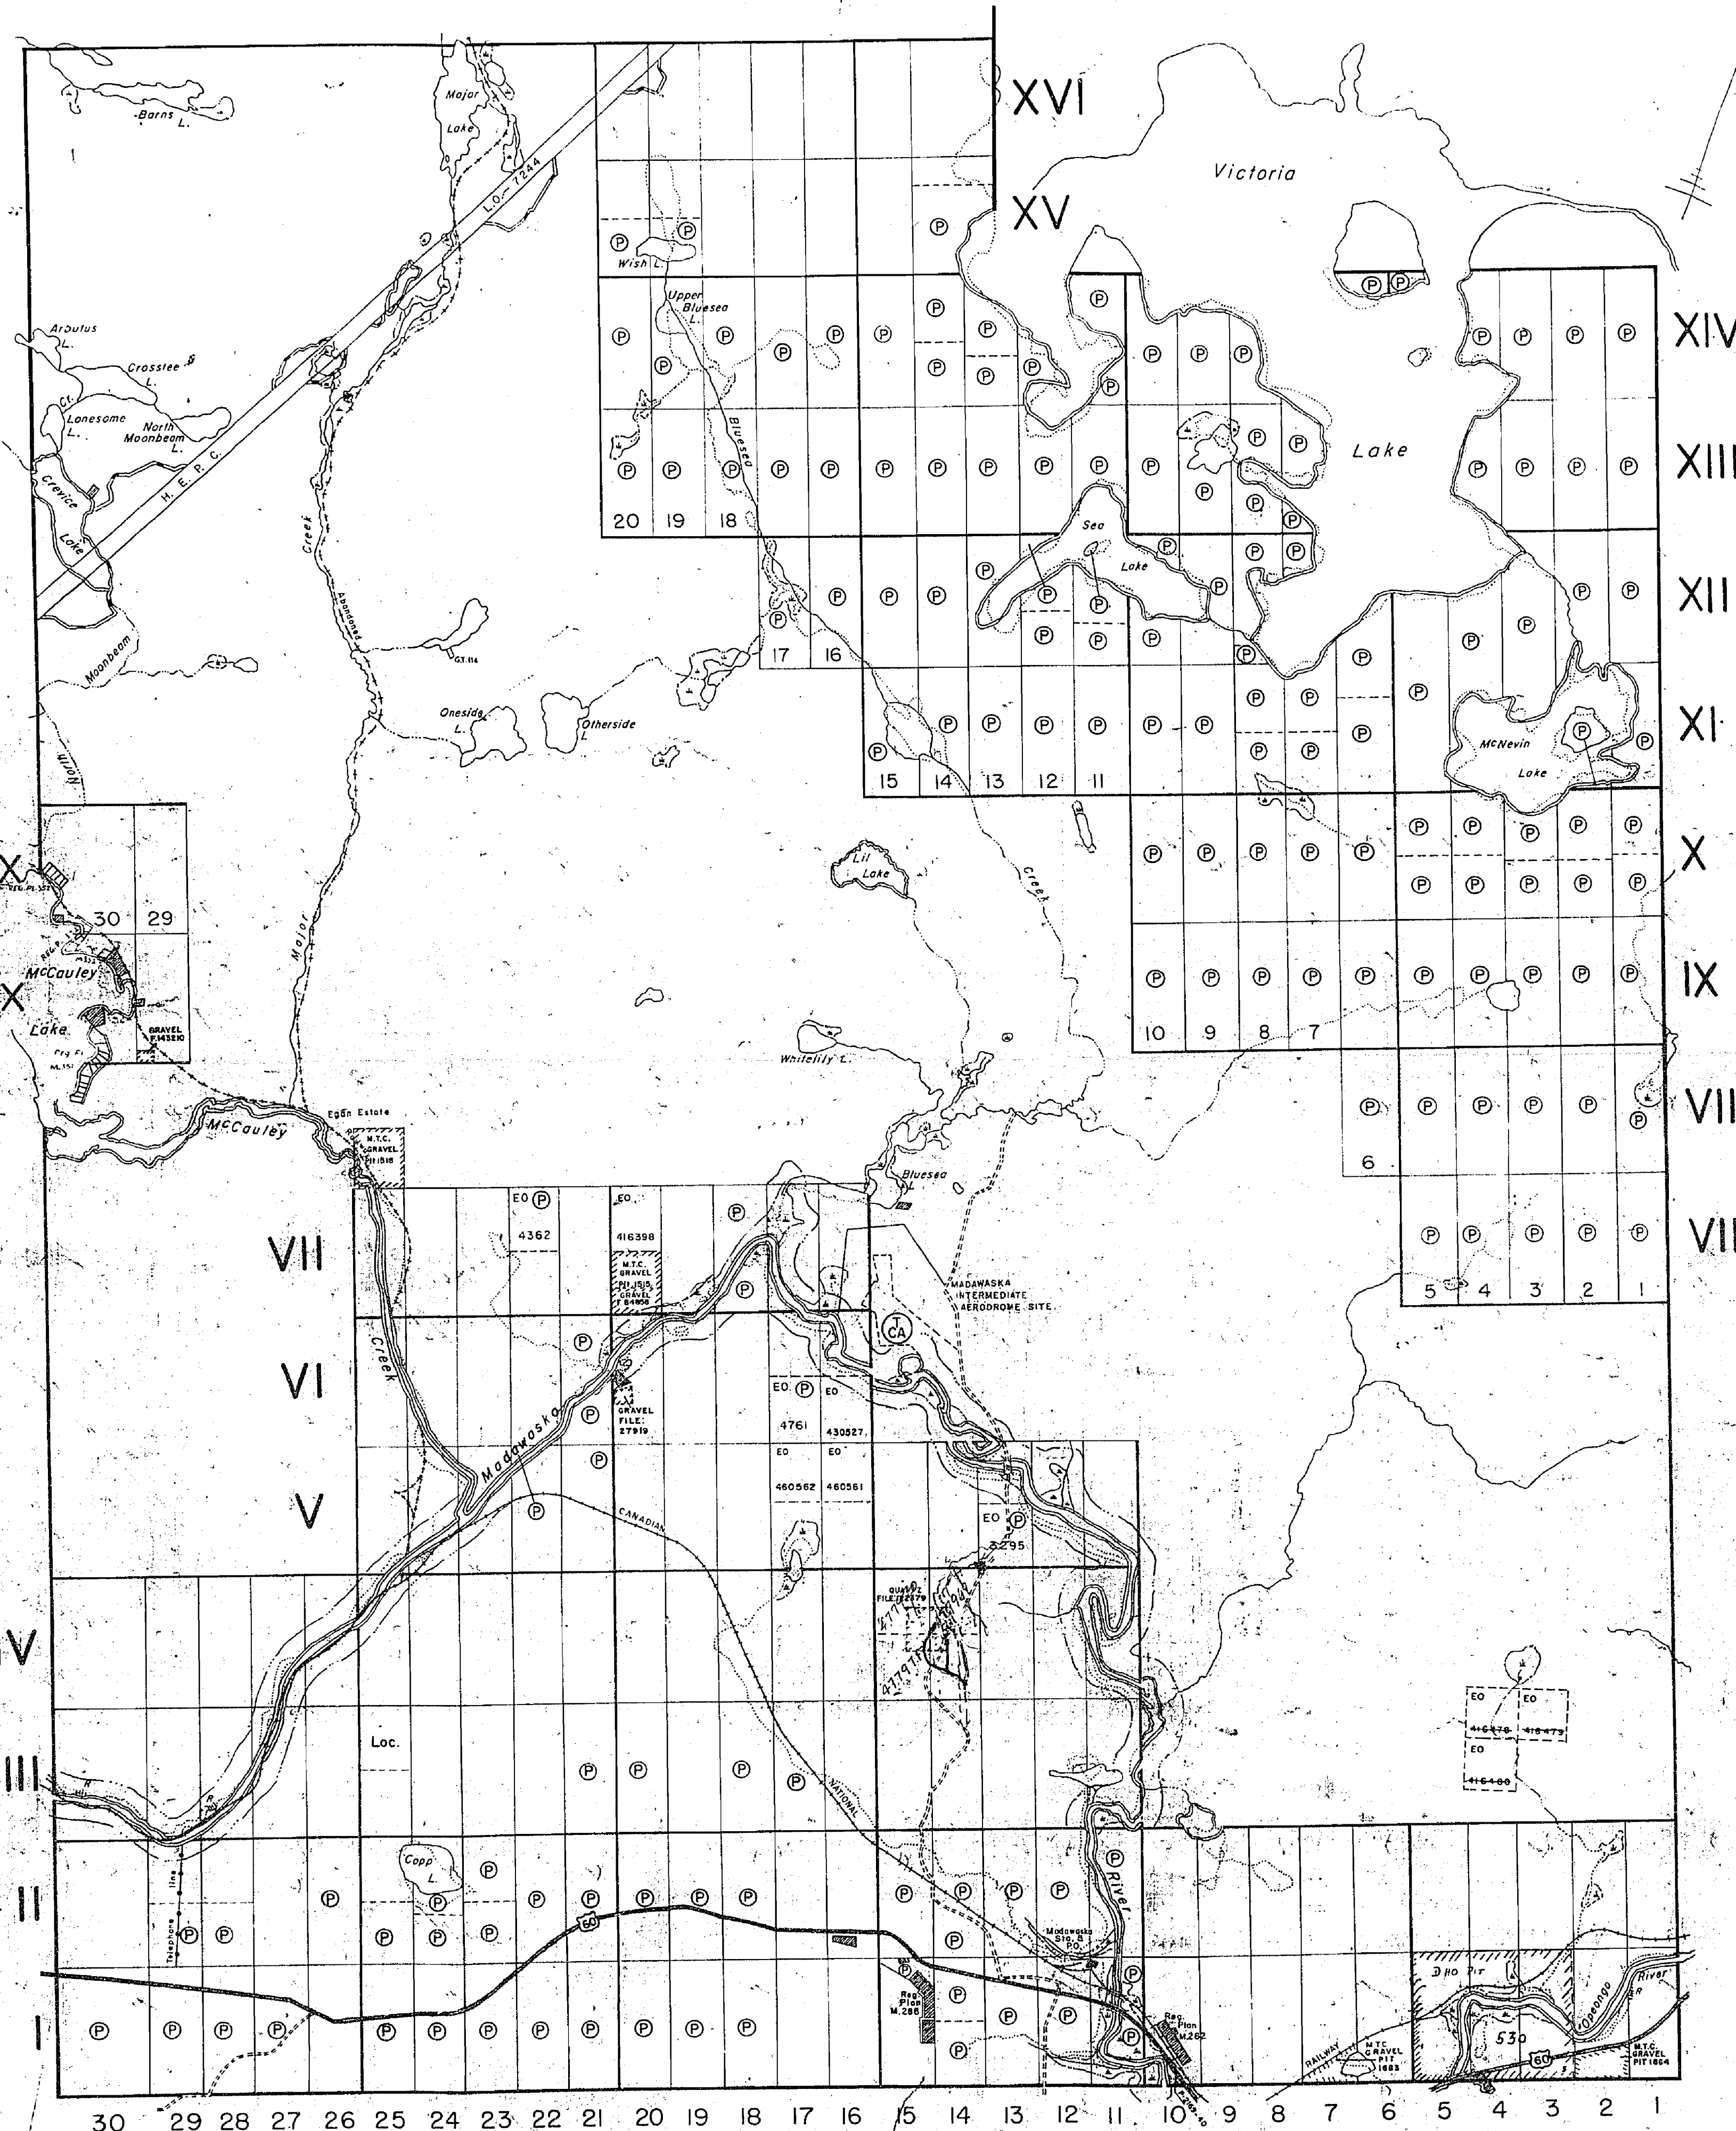

PRESTON TWP.

CLANCY TWP.

THE TOWNSHIP
OF
MURCHISON

DISTRICT OF
NIPISSINGEASTERN ONTARIO
MINING DIVISION



SCALE: 1-INCH = 40 CHAINS

LEGEND


PATENTED LAND	Ⓟ
CROWN LAND SALE	C.S.
LEASES	Ⓛ
LOCATED LAND	Loc.
LICENSE OF OCCUPATION	L.O.
MINING RIGHTS ONLY	M.R.O.
SURFACE RIGHTS ONLY	S.R.O.
ROADS	—
IMPROVED ROADS	—
KING'S HIGHWAYS	—
RAILWAYS	—
POWER LINES	—
MARSH OR MUSKEG	—
MINES	ⓧ
CANCELLED	C

NOTES

400' Surface rights reservations around all lakes & rivers

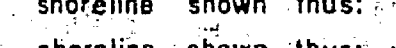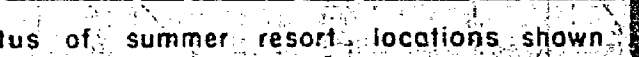Original shoreline shown thus: 
F.R.I. shoreline shown thus: For status of summer resort locations shown thus: 
Please contact Dept. of Lands & Forests.**This Map Is Not To Be Used
—FOR SURVEY PURPOSES—**Flooding: L.O. 6141 for H.E.P.C. shown thus: 
File 112670, Vol. 2

Area shown unsubdivided, original survey was cancelled — March 7, 1955 — see official plan, filed in Surveys Draughting Room — Lands & Forests — No. T.1092

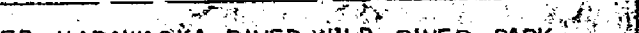PROPOSED MADAWASKA-RIVER WILD RIVER PARK — 400' ON EACH SIDE OF THE MADAWASKA RIVER SHOWN THUS: 
WITHDRAWN FROM STAKING SEC. 4.2 OF THE MINING ACT, FILE 1171518.

DATE OF ISSUE

OCT - 7 1976

SURVEYS AND MAPPING
BRANCHPLAN NO - **M-130**ONTARIO
MINISTRY OF NATURAL RESOURCES
SURVEYS AND MAPPING BRANCH

XVI

XV

XIV

XIII

XII

XI

X

IX

VIII

VII

DICKENS TWP.

LYELL TWP.

AIRY TWP.

30 29 28 27 26 25 24 23 22 21 20 19 18 17 16 15 14 13 12 11 10 9 8 7 6 5 4 3 2 1

PRESTON TWP.

CLANCY TWP.

THE TOWNSHIP
OF
MURCHISON
DISTRICT OF
NIPISSING

EASTERN ONTARIO
MINING DIVISION

SCALE: 1-INCH = 40 CHAINS

LEGEND

PATENTED LAND	(P)
CROWN LAND SALE	C.S.
LEASES	(L)
LOCATED LAND	Loc.
LICENSE OF OCCUPATION	L.O.
MINING RIGHTS ONLY	M.R.O.
SURFACE RIGHTS ONLY	S.R.O.
ROADS	—
IMPROVED ROADS	—
KING'S HIGHWAYS	—
RAILWAYS	—
POWER LINES	—
MARSH OR MUSKEG	—
MINES	X
CANCELLED	C.

NOTES

400' Surface rights reservations around all lakes & rivers

Original shoreline shown thus: —
F.R.I. shoreline shown thus: —

For status of summer resort locations shown thus: —
Please contact Dept. of Lands & Forests.

**This Map Is Not To Be Used
—FOR SURVEY PURPOSES—**

Flooding L.O. 6141 for H.E.P.C. shown thus: —
File 112670, Vol. 2

Area shown unsubdivided, original survey was annulled — March 7, 1955 — see official plan filed in Surveys Draughting Room — Lands & Forests — No. T.1092

PROPOSED MADAWASKA-RIVER WILD RIVER PARK — 400' ON EACH SIDE OF THE MADAWASKA RIVER SHOWN THUS: — WITHDRAWN FROM STAKING, SEC. 4.2 OF THE MINING ACT, FILE 171518.

DATE OF ISSUE
NOV 8 1976
SURVEYS AND MAPPING
BRANCH


PLAN NO. — **M-130**

ONTARIO
MINISTRY OF NATURAL RESOURCES
SURVEYS AND MAPPING BRANCH

DICKENS TWP.

AIRY TWP.

LYELL TWP.

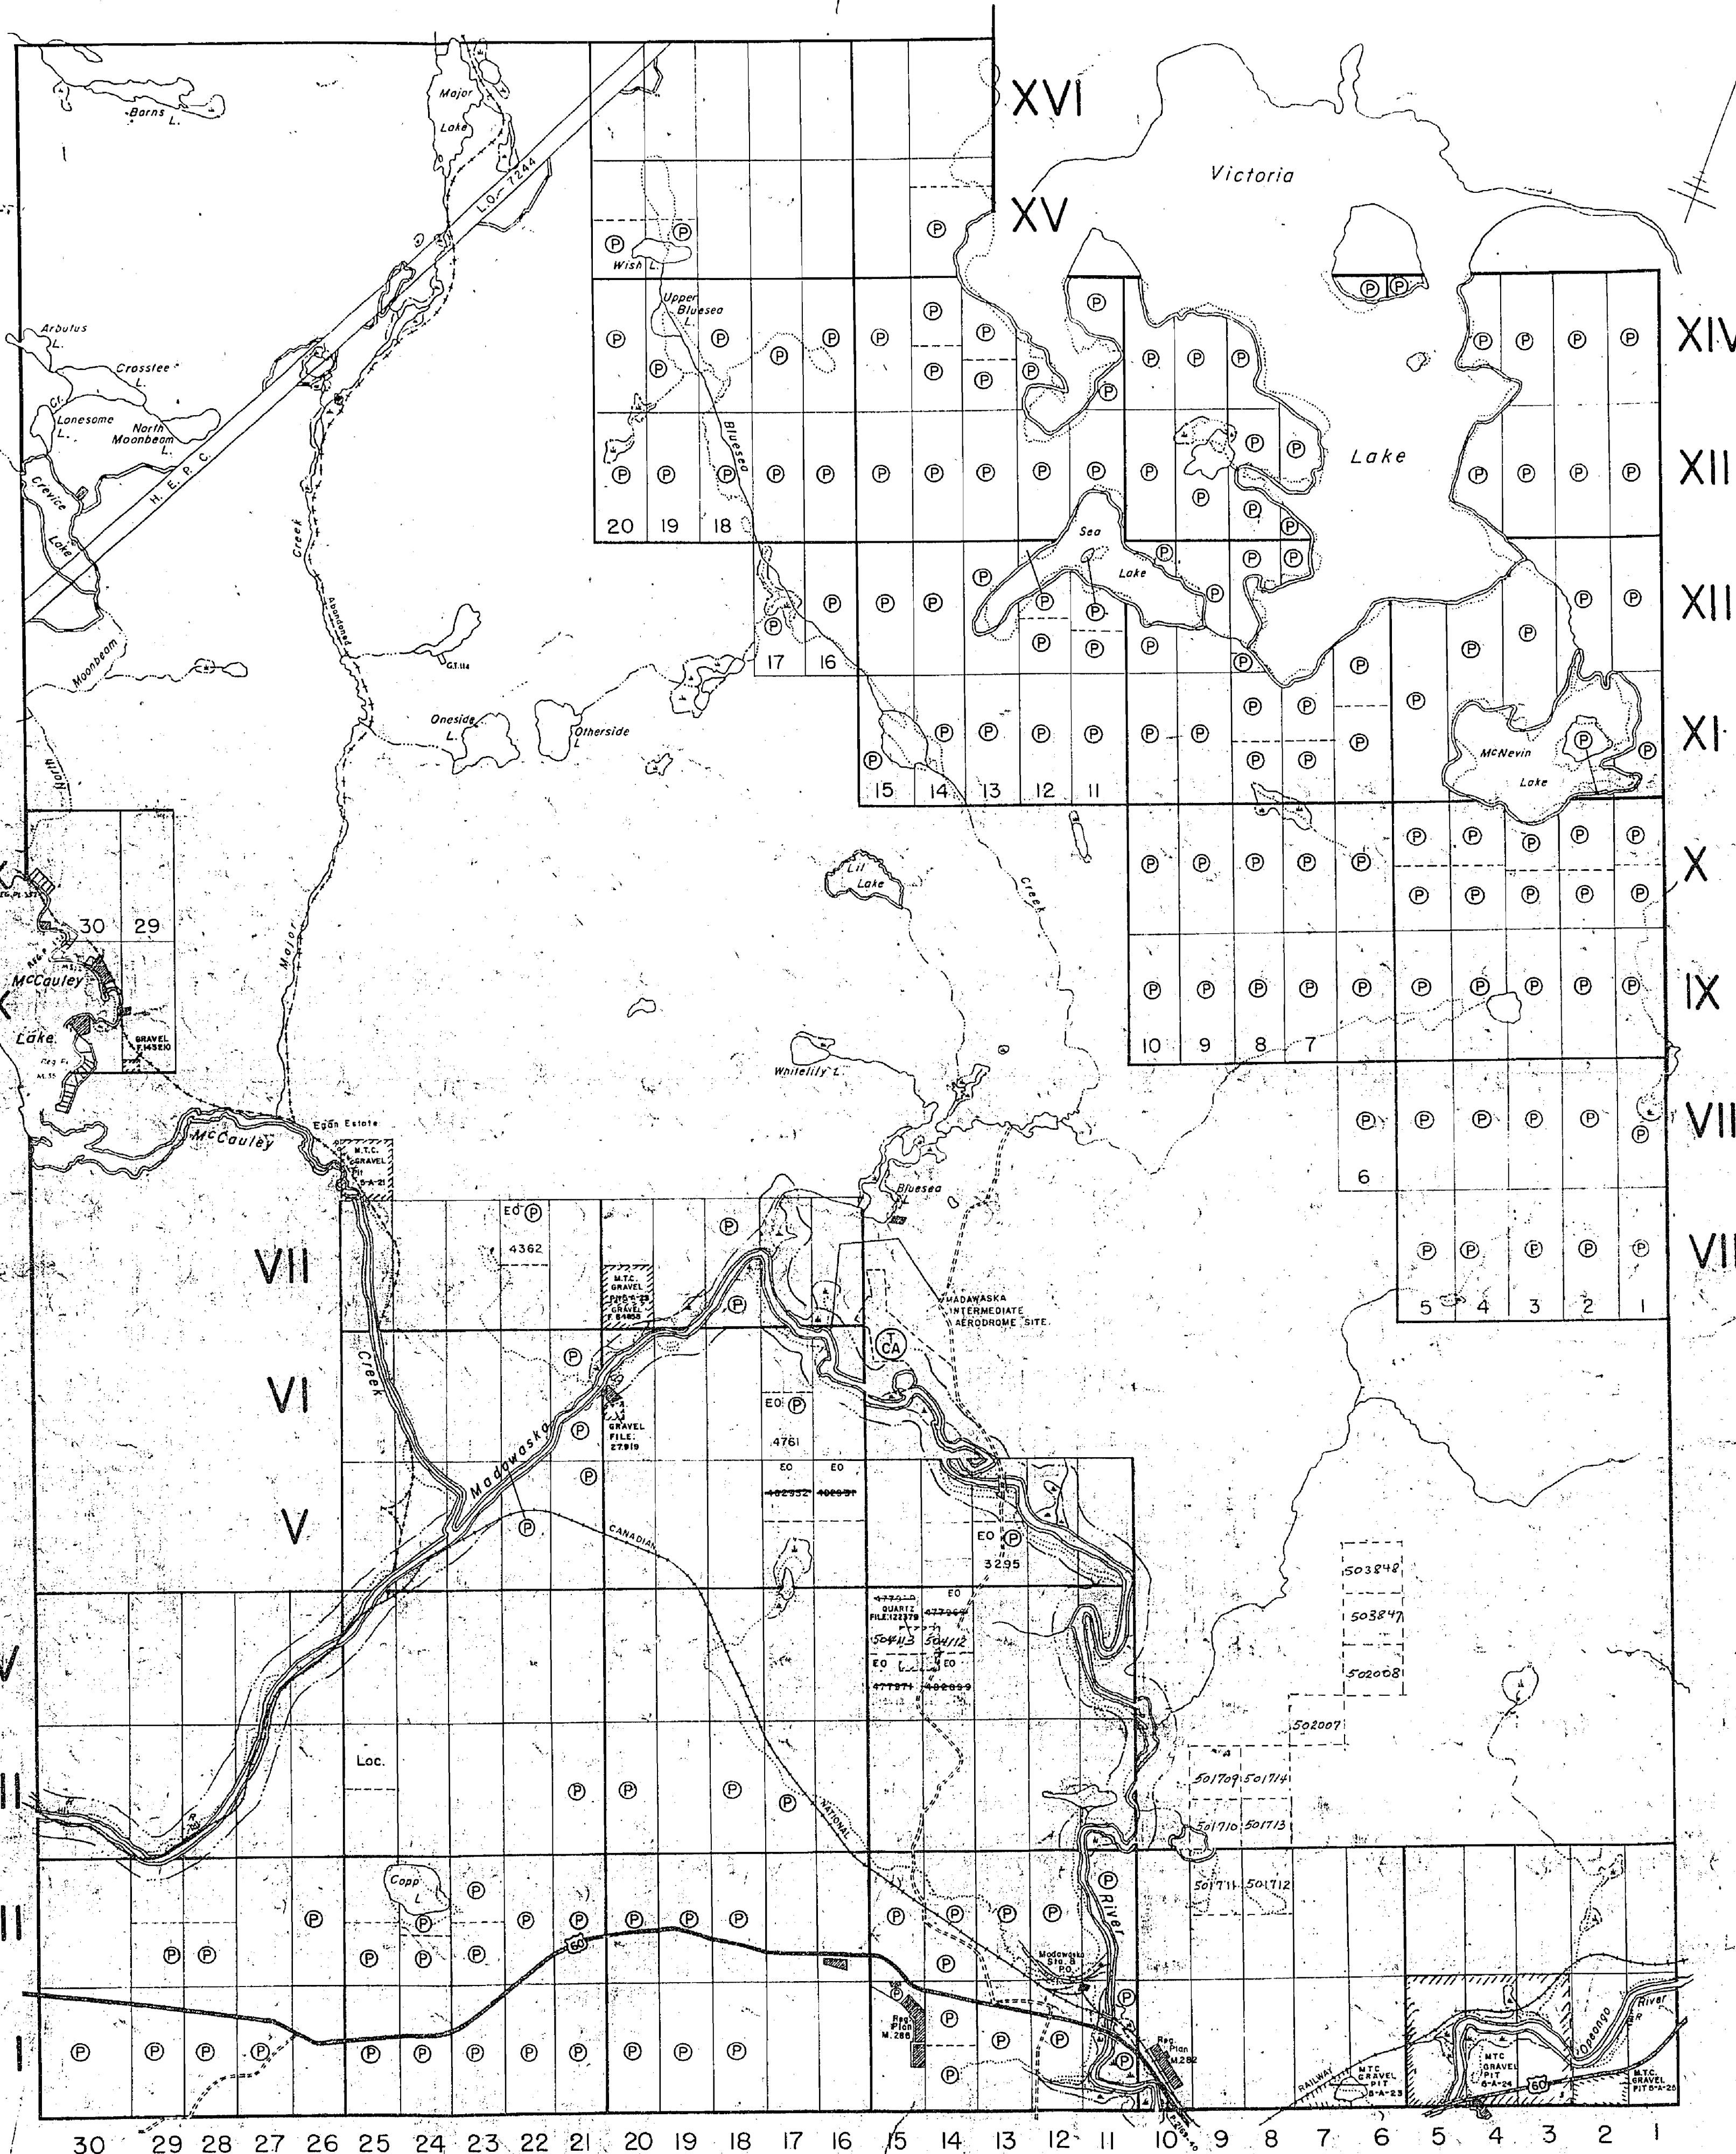

PRESTON TWP.

CLANCY TWP.

THE TOWNSHIP
OF

MURCHISON

DISTRICT OF
NIPISSINGEASTERN ONTARIO
MINING DIVISION

SCALE: 1-INCH = 40 CHAINS

LEGEND

PATENTED LAND	Ⓟ
CROWN LAND SALE	C.S.
LEASES	Ⓛ
LOCATED LAND	Loc.
LICENSE OF OCCUPATION	L.O.
MINING RIGHTS ONLY	M.R.O.
SURFACE RIGHTS ONLY	S.R.O.
ROADS	—
IMPROVED ROADS	—
KING'S HIGHWAYS	—
RAILWAYS	—
POWER LINES	—
MARSH OR MUSKEG	—
MINES	—
CANCELLED	—

NOTES

400' Surface rights reservations around all lakes & rivers.

Original shoreline shown thus: —
F.R.I. shoreline shown thus: —For status of summer resort locations shown thus: —
Please contact Dept. of Lands & Forests.This Map Is Not To Be Used
—FOR SURVEY PURPOSES—Flooding L.O. 614 for H.E.P.C. shown thus: —
File 112670, Vol. 2

Area shown unsubdivided, original survey was annulled - March 7, 1955 - see official plan filed in Surveys Draughting Room - Lands & Forests - No. T.1092

PROPOSED MADAWASKA-RIVERWILD RIVER PARK - 400' ON EACH SIDE OF THE MADAWASKA RIVER SHOWN THUS: — WITHDRAWN FROM STAKING SEC. 4.2 OF THE MINING ACT. FILE 171518.

DATE OF ISSUE
FEB 8 1978
SURVEYS AND MAPPING
BRANCH

PLAN NO. - M-130

ONTARIO
MINISTRY OF NATURAL RESOURCES
SURVEYS AND MAPPING BRANCH

AIRY TWP.

DICKENS TWP.

LYELL TWP.

30 29 28 27 26 25 24 23 22 21 20 19 18 17 16 15 14 13 12 11 10 9 8 7 6 5 4 3 2 1

REFERENCES

AREAS WITHDRAWN FROM DISPOSITION

M.R.O. - MINING RIGHTS ONLY				
S.R.O. - SURFACE RIGHTS ONLY				
M.+S. - MINING AND SURFACE RIGHTS				
Description	Order No.	Date	Disposition	File
SEC 36/80	W.5/81	1/9/81	M.O.S.	149759
PARK RESERVE	W.61/83	12/9/83	M.O.S.	186554

* SUBJECT TO TIMBER OPERATIONS
APRIL 1, 1989 TO MARCH 31, 1990 *

NOTES

SUBDIVISION OF THIS TOWNSHIP INTO LOTS
8 CONCESSIONS WAS PARTIALLY ANNULLED
7th MARCH, 1955

SAND and GRAVEL

QUARRY PERMIT
NTC PIT 5A26
NTC PIT 5A19
GRAVEL FILE 27919
QUARTZ FILE 122379
NTC PIT 5A22
NTC PIT 5A23


LEGEND

HIGHWAY AND ROUTE No.	
OTHER ROADS	
TRAILS	
SURVEYED LINES:	
TOWNSHIPS, BASE LINES, ETC.	
LOTS, MINING CLAIMS, PARCELS, ETC.	
UNSURVEYED LINES:	
LOT LINES	
PARCEL BOUNDARY	
MINING CLAIMS ETC.	
RAILWAY AND RIGHT OF WAY	
UTILITY LINES	
NON-PERENNIAL STREAM	
FLOODING OR FLOODING RIGHTS	
SUBDIVISION OR COMPOSITE PLAN	
RESERVATIONS	
ORIGINAL SHORELINE	
MARSH OR MUSKEG	
MINES	
TRAVERSE MONUMENT	
LAND USE PERMITS	

DISPOSITION OF CROWN LANDS

TYPE OF DOCUMENT	SYMBOL
PATENT, SURFACE & MINING RIGHTS	
" SURFACE RIGHTS ONLY	
" MINING RIGHTS ONLY	
LEASE, SURFACE & MINING RIGHTS	
" SURFACE RIGHTS ONLY	
" MINING RIGHTS ONLY	
LICENCE OF OCCUPATION	
ORDER-IN-COUNCIL	
RESERVATION	
CANCELLED	
SAND & GRAVEL	

NOTE: MINING RIGHTS IN PARCELS PATENTED PRIOR TO MAY 6, 1913, VESTED IN ORIGINAL PATENTEE BY THE PUBLIC LANDS ACT, R.S.O. 1970, CHAP. 380, SEC. 63, SUBSEC. 1.

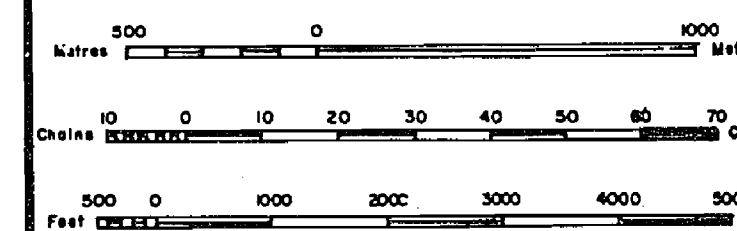


SCALE 1:20 000

THE INFORMATION THAT APPEARS ON THIS MAP HAS BEEN COMPILED FROM VARIOUS SOURCES. NO ACCURACY IS NOT GUARANTEED. THOSE WISHING TO STAKE MINING CLAIMS SHOULD CONSULT WITH THE MINING RECORDER, MINISTRY OF NORTHERN DEVELOPMENT AND MINES, FOR ADDITIONAL INFORMATION ON THE STATUS OF THE LANDS SHOWN HEREON.


TOWNSHIP:
MURCHISON
SOUTH HALF

M.S.R. ADMINISTRATIVE DISTRICT
ALGONQUIN PARK
MINES DIVISION

SOUTHERN ONTARIO
LAND TITLES / REGISTRY DIVISION
NIPISSING

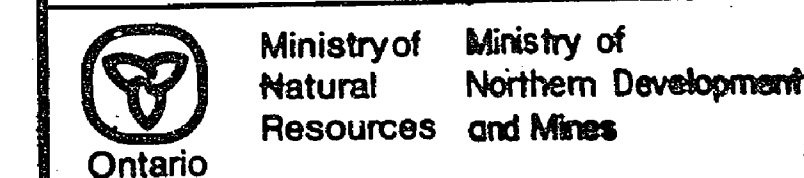

Date SEPTEMBER 1985

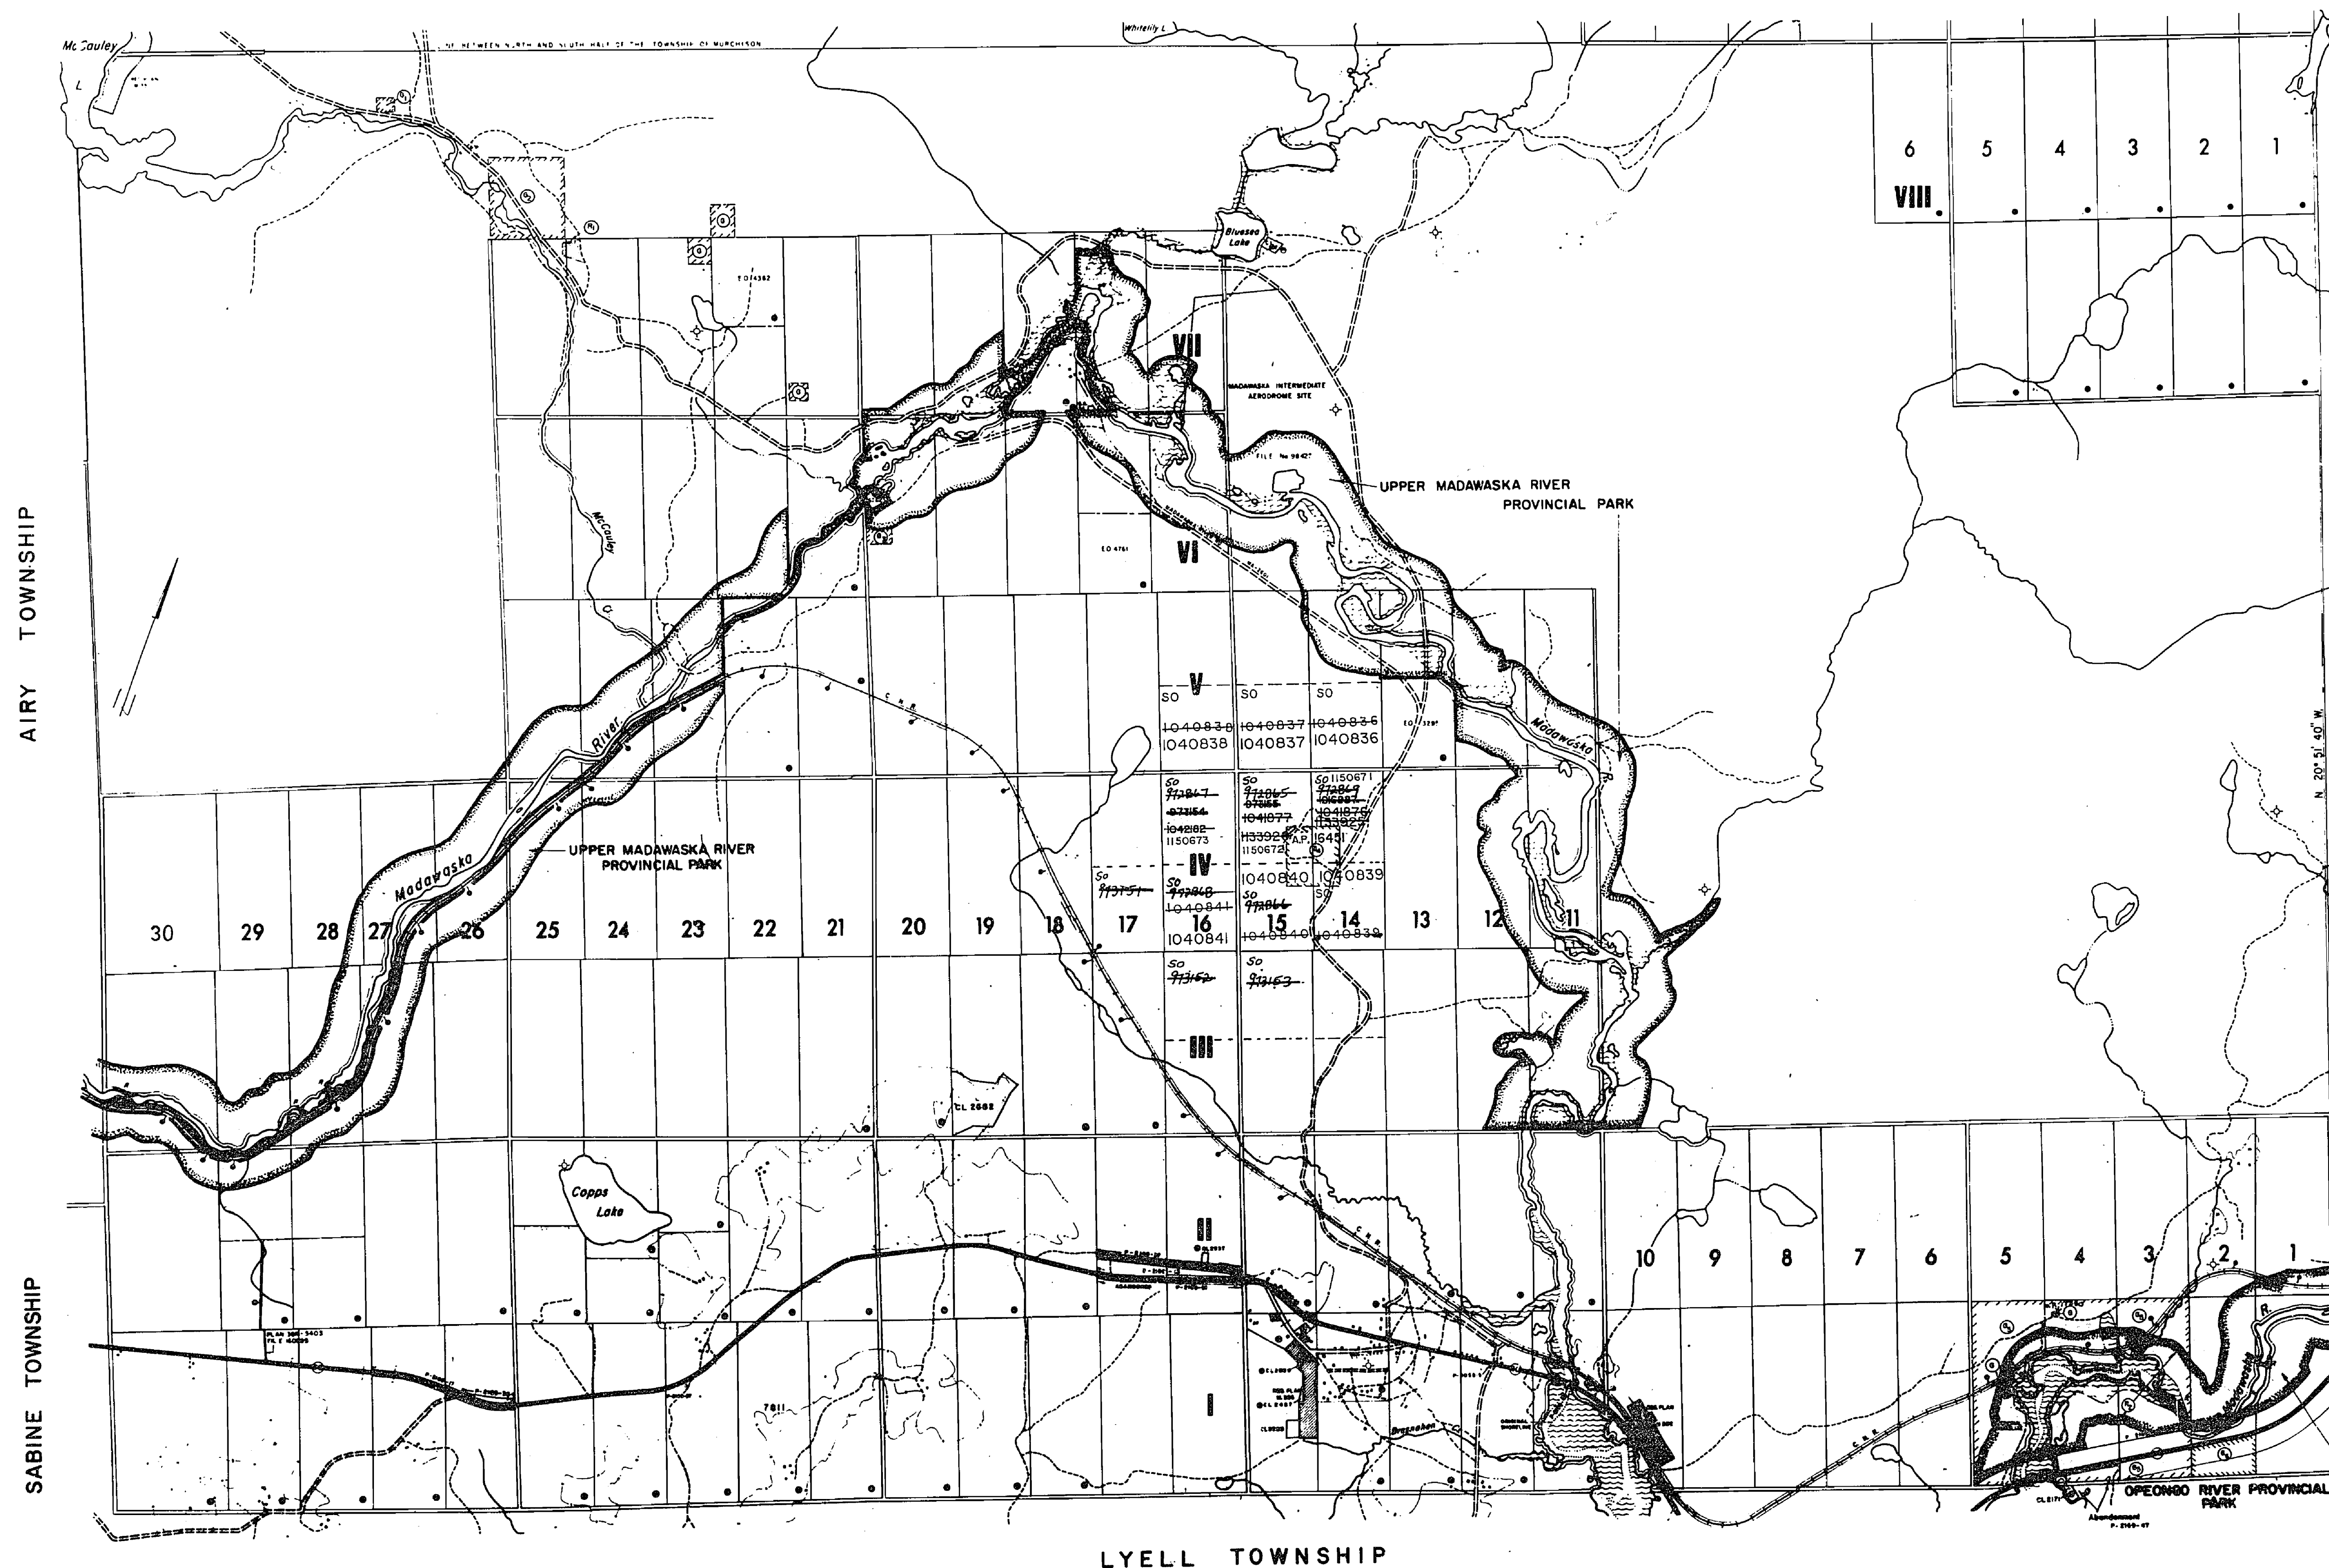Number
G-1391

RES. GEO. TWEED

M.N.R. DIST. ALGONQUIN PARK

PRESTON TWP.

CLANCY TWP.

THE TOWNSHIP *A*
OF *M130*
MURCHISON

DISTRICT OF
NIPISSINGEASTERN ONTARIO
MINING DIVISION

SCALE: 1-INCH = 40 CHAINS

LEGEND

PATENTED LAND	Ⓟ
CROWN LAND SALE	C.S.
LEASES	Ⓛ
LOCATED LAND	Loc.
LICENSE OF OCCUPATION	L.O.
MINING RIGHTS ONLY	M.R.O.
SURFACE RIGHTS ONLY	S.R.O.
ROADS	—
IMPROVED ROADS	—
KING'S HIGHWAYS	—
RAILWAYS	—
POWER LINES	—
MARSH OR MUSKES	—
MINES	✕
CANCELLED	C.

NOTES

400' Surface rights reservations around all lakes & rivers

Original shoreline shown thus: —
F.R.I. shoreline shown thus: —

For status of summer resort locations shown thus: —
Please contact Dept. of Lands & Forests.

**This Map Is Not To Be Used
—FOR SURVEY PURPOSES—**

Flooding L.O. 6141 for H.E.P.C. shown thus: —
File 112670, Vol. 2


Area shown unsubdivided, original survey was annulled — March 7, 1955 — see official plan filed in Surveys Draughting Room — Lands & Forests — No. T.1092

PROPOSED MADAWASKA-RIVER-WILD RIVER PARK — 400' ON EACH SIDE OF THE MADAWASKA RIVER SHOWN THUS: — WITHDRAWN FROM STAKING SEC. 4.2 OF THE MINING ACT. FILE 171518.

DATE OF ISSUE
FEB - 6 1979
SURVEYS AND MAPPING
BRANCH

PLAN NO. **M-130**

ONTARIO
MINISTRY OF NATURAL RESOURCES
SURVEYS AND MAPPING BRANCH

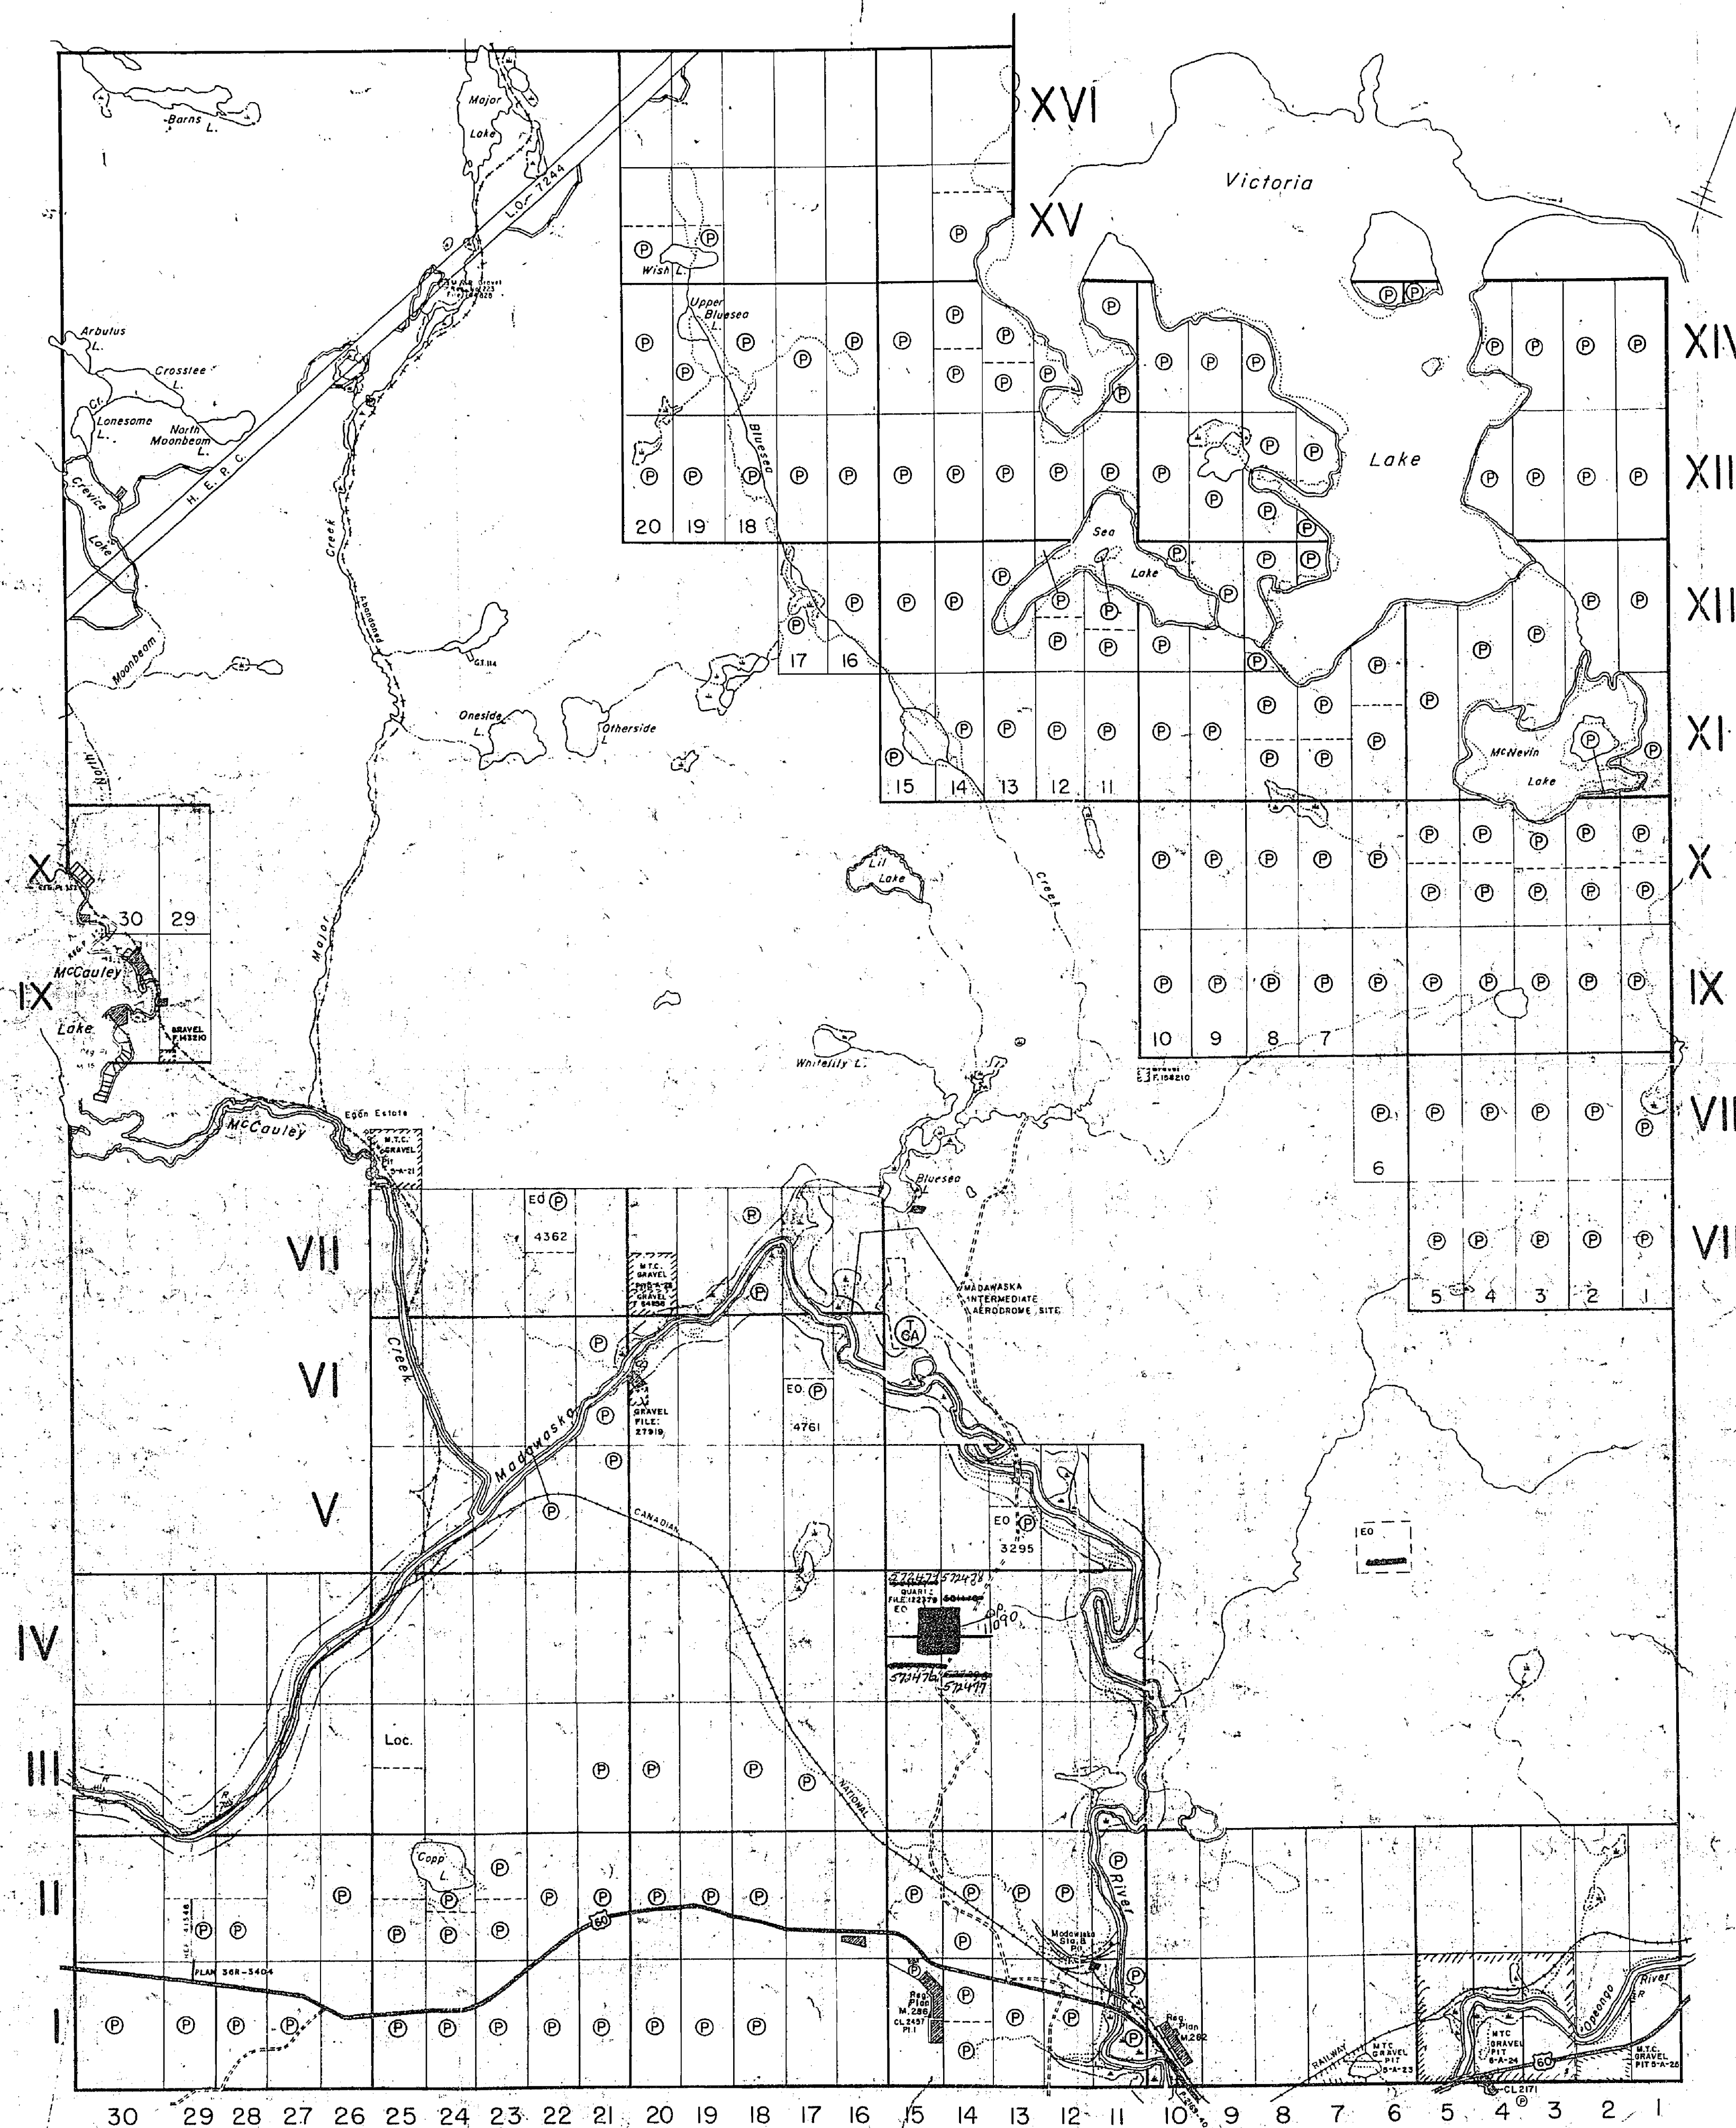

LYELL TWP.

PRESTON TWP.

CLANCY TWP.

THE TOWNSHIP

OF D.M. White

MURCHISON

DISTRICT OF NIPISSING

M-130

EASTERN ONTARIO MINING DIVISION

SCALE: 1-INCH = 40 CHAINS

LEGEND

PATENTED LAND	or P
CROWN LAND SALE	C.S.
LEASES	L
LOCATED LAND	Loc.
LICENSE OF OCCUPATION	L.O.
MINING RIGHTS ONLY	M.R.O.
SURFACE RIGHTS ONLY	S.R.O.
ROADS	
IMPROVED ROADS	
KING'S HIGHWAYS	
RAILWAYS	
POWER LINES	
MARSH OR MUSKEG	
MINES	X
CANCELLED	C.
PATENTED for S.R.O.	•

NOTES

400' Surface rights reservations around all lakes & rivers.

Original shoreline shown thus:
F.R.I. shoreline shown thus:

For status of summer resort locations shown thus:
Please contact Dept. of Lands & Forests.

This Map Is Not To Be Used
—FOR SURVEY PURPOSES—

Flooding L.O. 6141 for H.E.P.C. shown thus:
File 112670, Vol. 2

Area shown unsubdivided, original survey was cancelled — March 7, 1955 — see official plan filed in Surveys Drafting Room, Lands & Forests — No. T.1092

PROPOSED MADAWASKA RIVER WILD RIVER PARK 400' ON EACH SIDE OF THE MADAWASKA RIVER SHOWN THUS: — WITHDRAWN FROM STAKING SEC. 4.2 OF THE MINING ACT. FILE 171518.

DATE OF ISSUE

AUG 14 1980

SURVEYS AND MAPPING BRANCH

SAND AND GRAVEL

QUARRY PERMIT

PLAN NO - M-130

ONTARIO
MINISTRY OF NATURAL RESOURCES
SURVEYS AND MAPPING BRANCH

XVI

XV

XIV

XIII

XII

XI

X

IX


VIII

VII

DICKENS TWP.

AIRY TWP.

LYELL TWP.

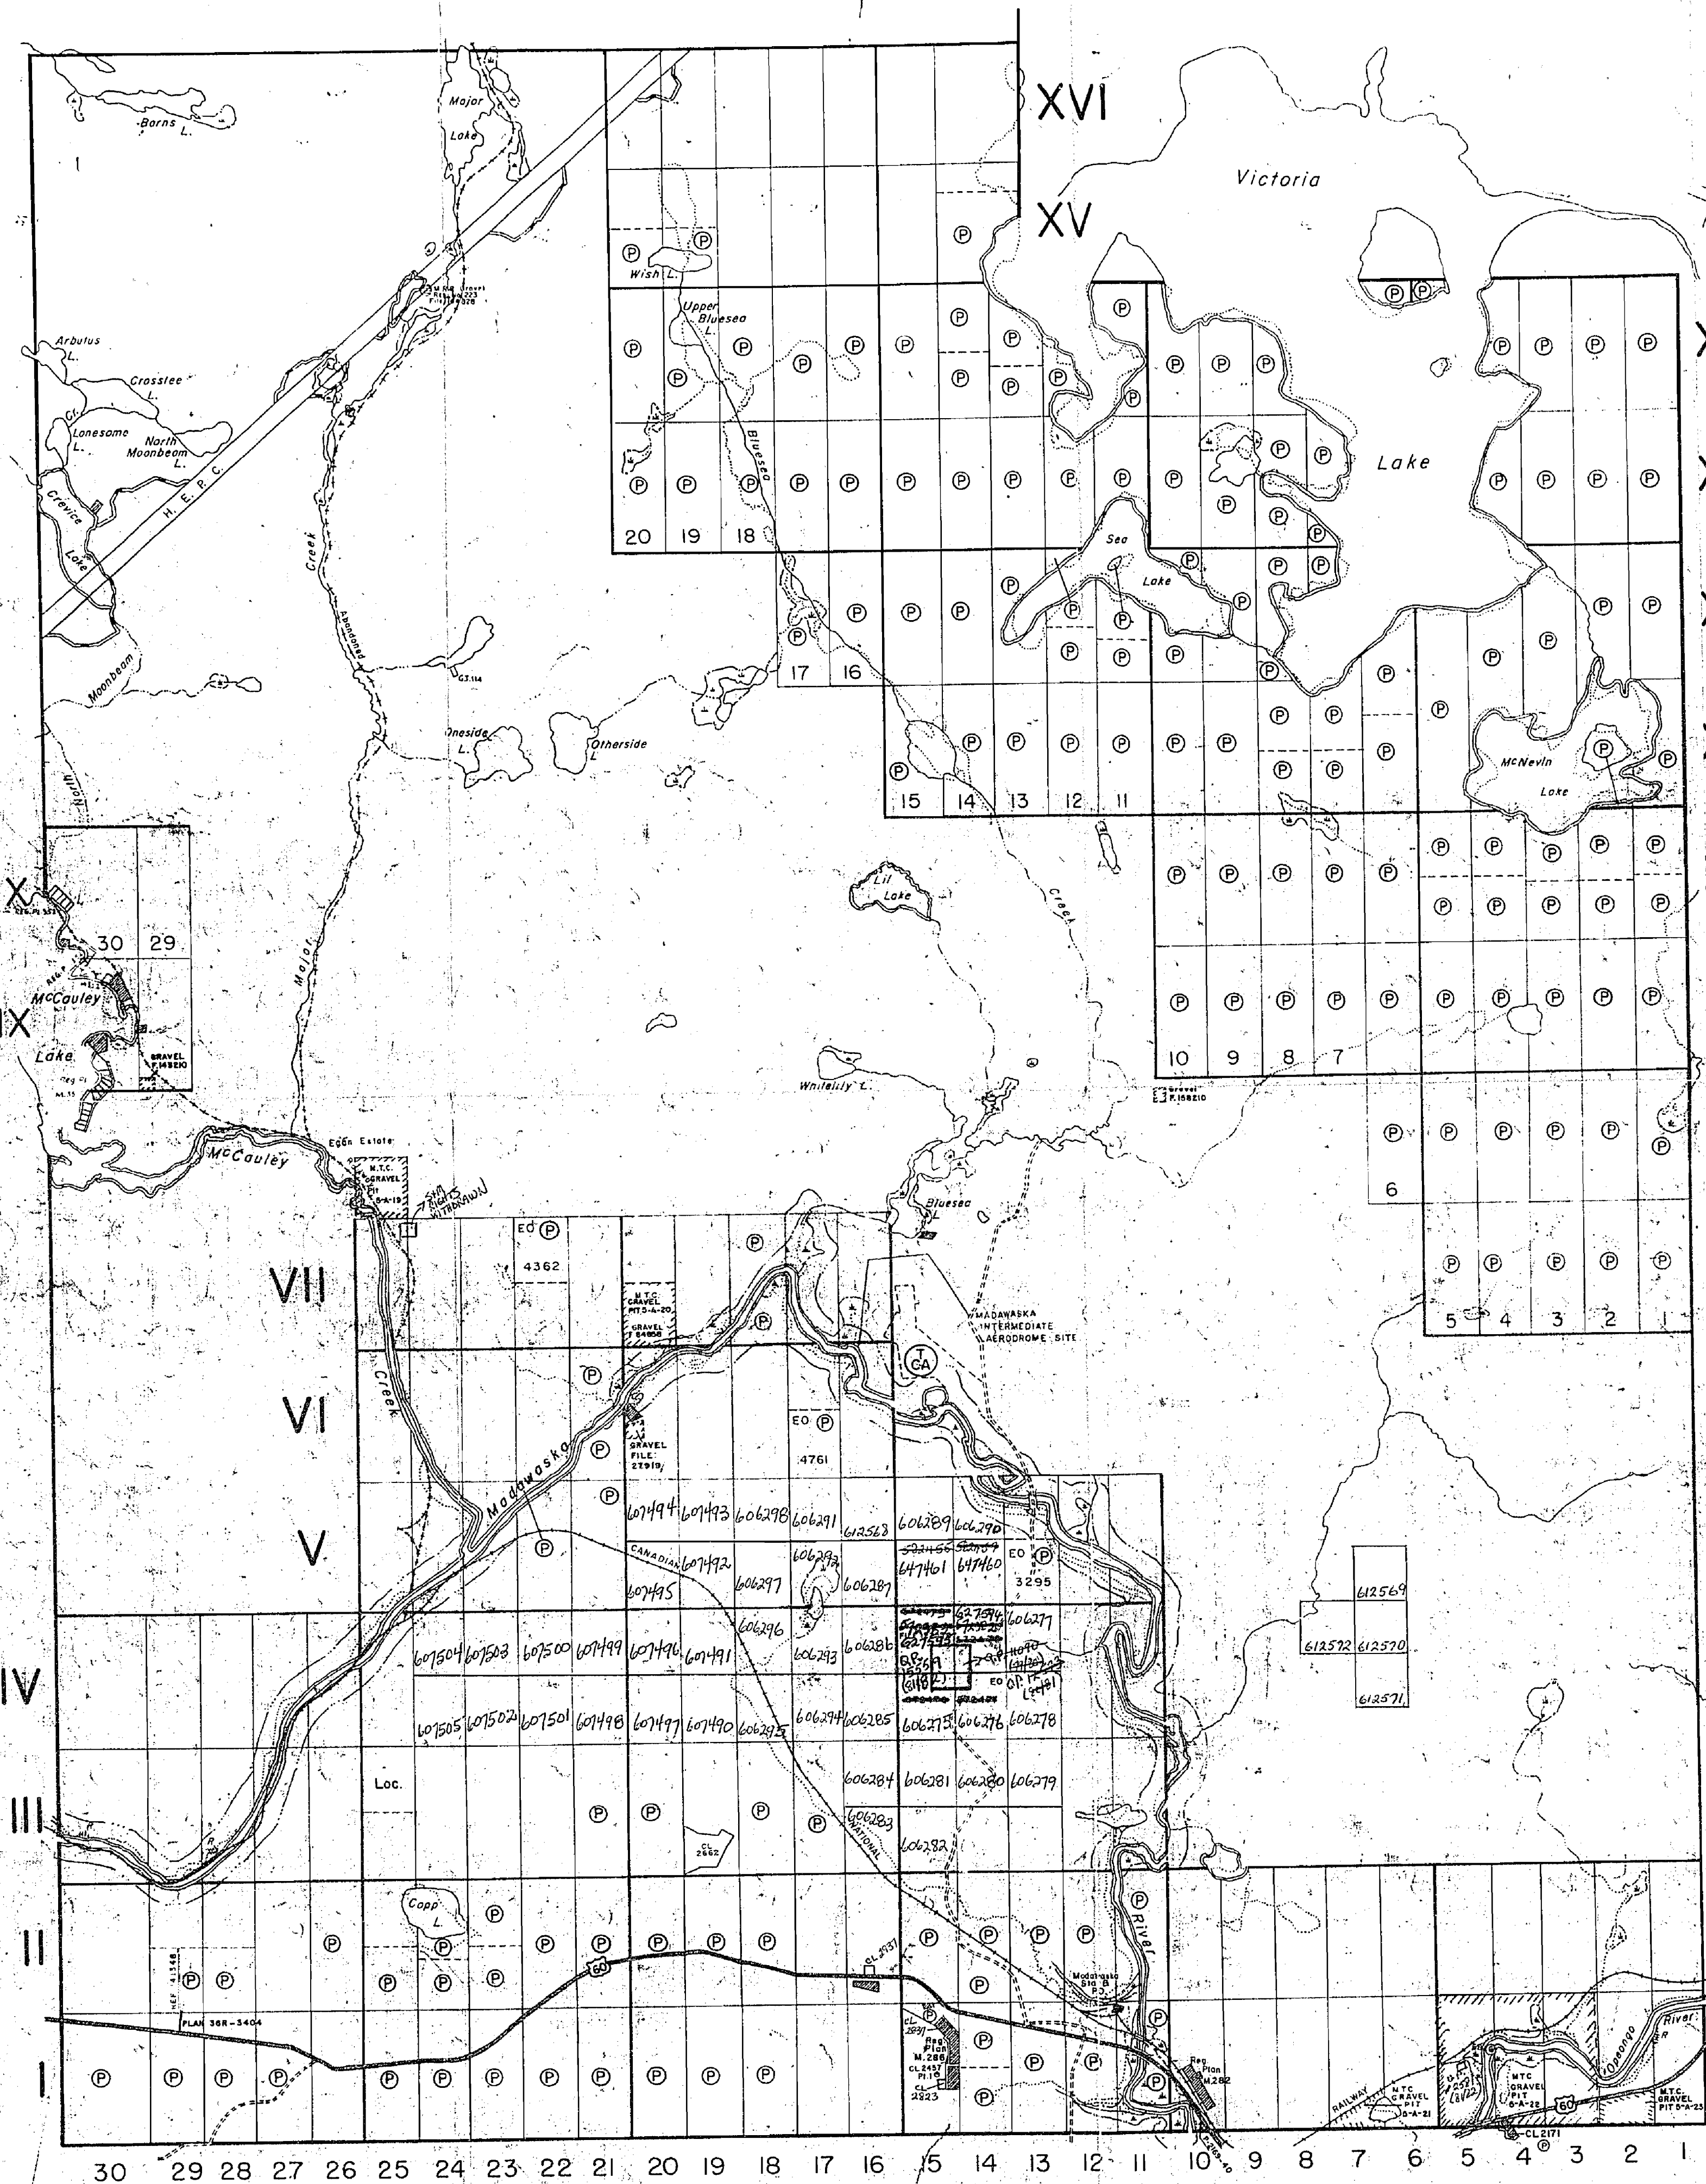

PRESTON TWP.

CLANCY TWP.

THE TOWNSHIP
D.M. OF "A"
WHITNEY OF M-130
MURCHISON

DISTRICT OF
NIPISSINGEASTERN ONTARIO
MINING DIVISION




SCALE: 1-INCH = 40 CHAINS

LEGEND


PATENTED LAND	or P
CROWN LAND SALE	C.S.
LEASES	L
LOCATED LAND	Loc.
LICENSE OF OCCUPATION	L.O.
MINING RIGHTS ONLY	M.R.O.
SURFACE RIGHTS ONLY	S.R.O.
ROADS	
IMPROVED ROADS	
KING'S HIGHWAYS	
RAILWAYS	
POWER LINES	
MARSH OR MUSKEG	
MINES	X
CANCELLED	C.
PATENTED for S.R.O.	•

NOTES

400' Surface rights reservations around all lakes & rivers

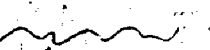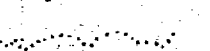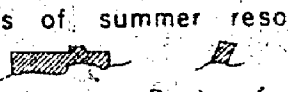Original shoreline shown thus: 
F.R.I. shoreline shown thus: For status of summer resort locations shown thus: 
Please contact Dept. of Lands & Forests.**This Map Is Not To Be Used
—FOR SURVEY PURPOSES—**Flooding L.O. 6141 for H.E.P.C. shown thus:
File 112670, Vol. 2

Area shown unsubdivided, original survey was annulled — March 7, 1955 — see official plan filed in Surveys Draughting Room — Lands & Forests — No. T.1092.

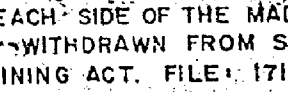PROPOSED MADAWASKA-RIVER WILD RIVER PARK — 400' ON EACH SIDE OF THE MADAWASKA RIVER SHOWN THUS:  WITHDRAWN FROM STAKING SEC. 4.2 OF THE MINING ACT. FILE 171518.

Areas withdrawn from staking under Section 36 of the Mining Act (R.S.O. 1980).

Order No.	File	Date	Disposition
①	W.5/81	149759	1/9/81 S.R. & M.R.

DATE OF ISSUE

JUL 21 1982

Ministry of Natural Resources
SAND AND GRAVEL


⑥ QUARRY PERMIT

PLAN NO. **M-130**ONTARIO
MINISTRY OF NATURAL RESOURCES
SURVEYS AND MAPPING BRANCH

AIRY TWP.

DICKENS TWP.

LYELL TWP.

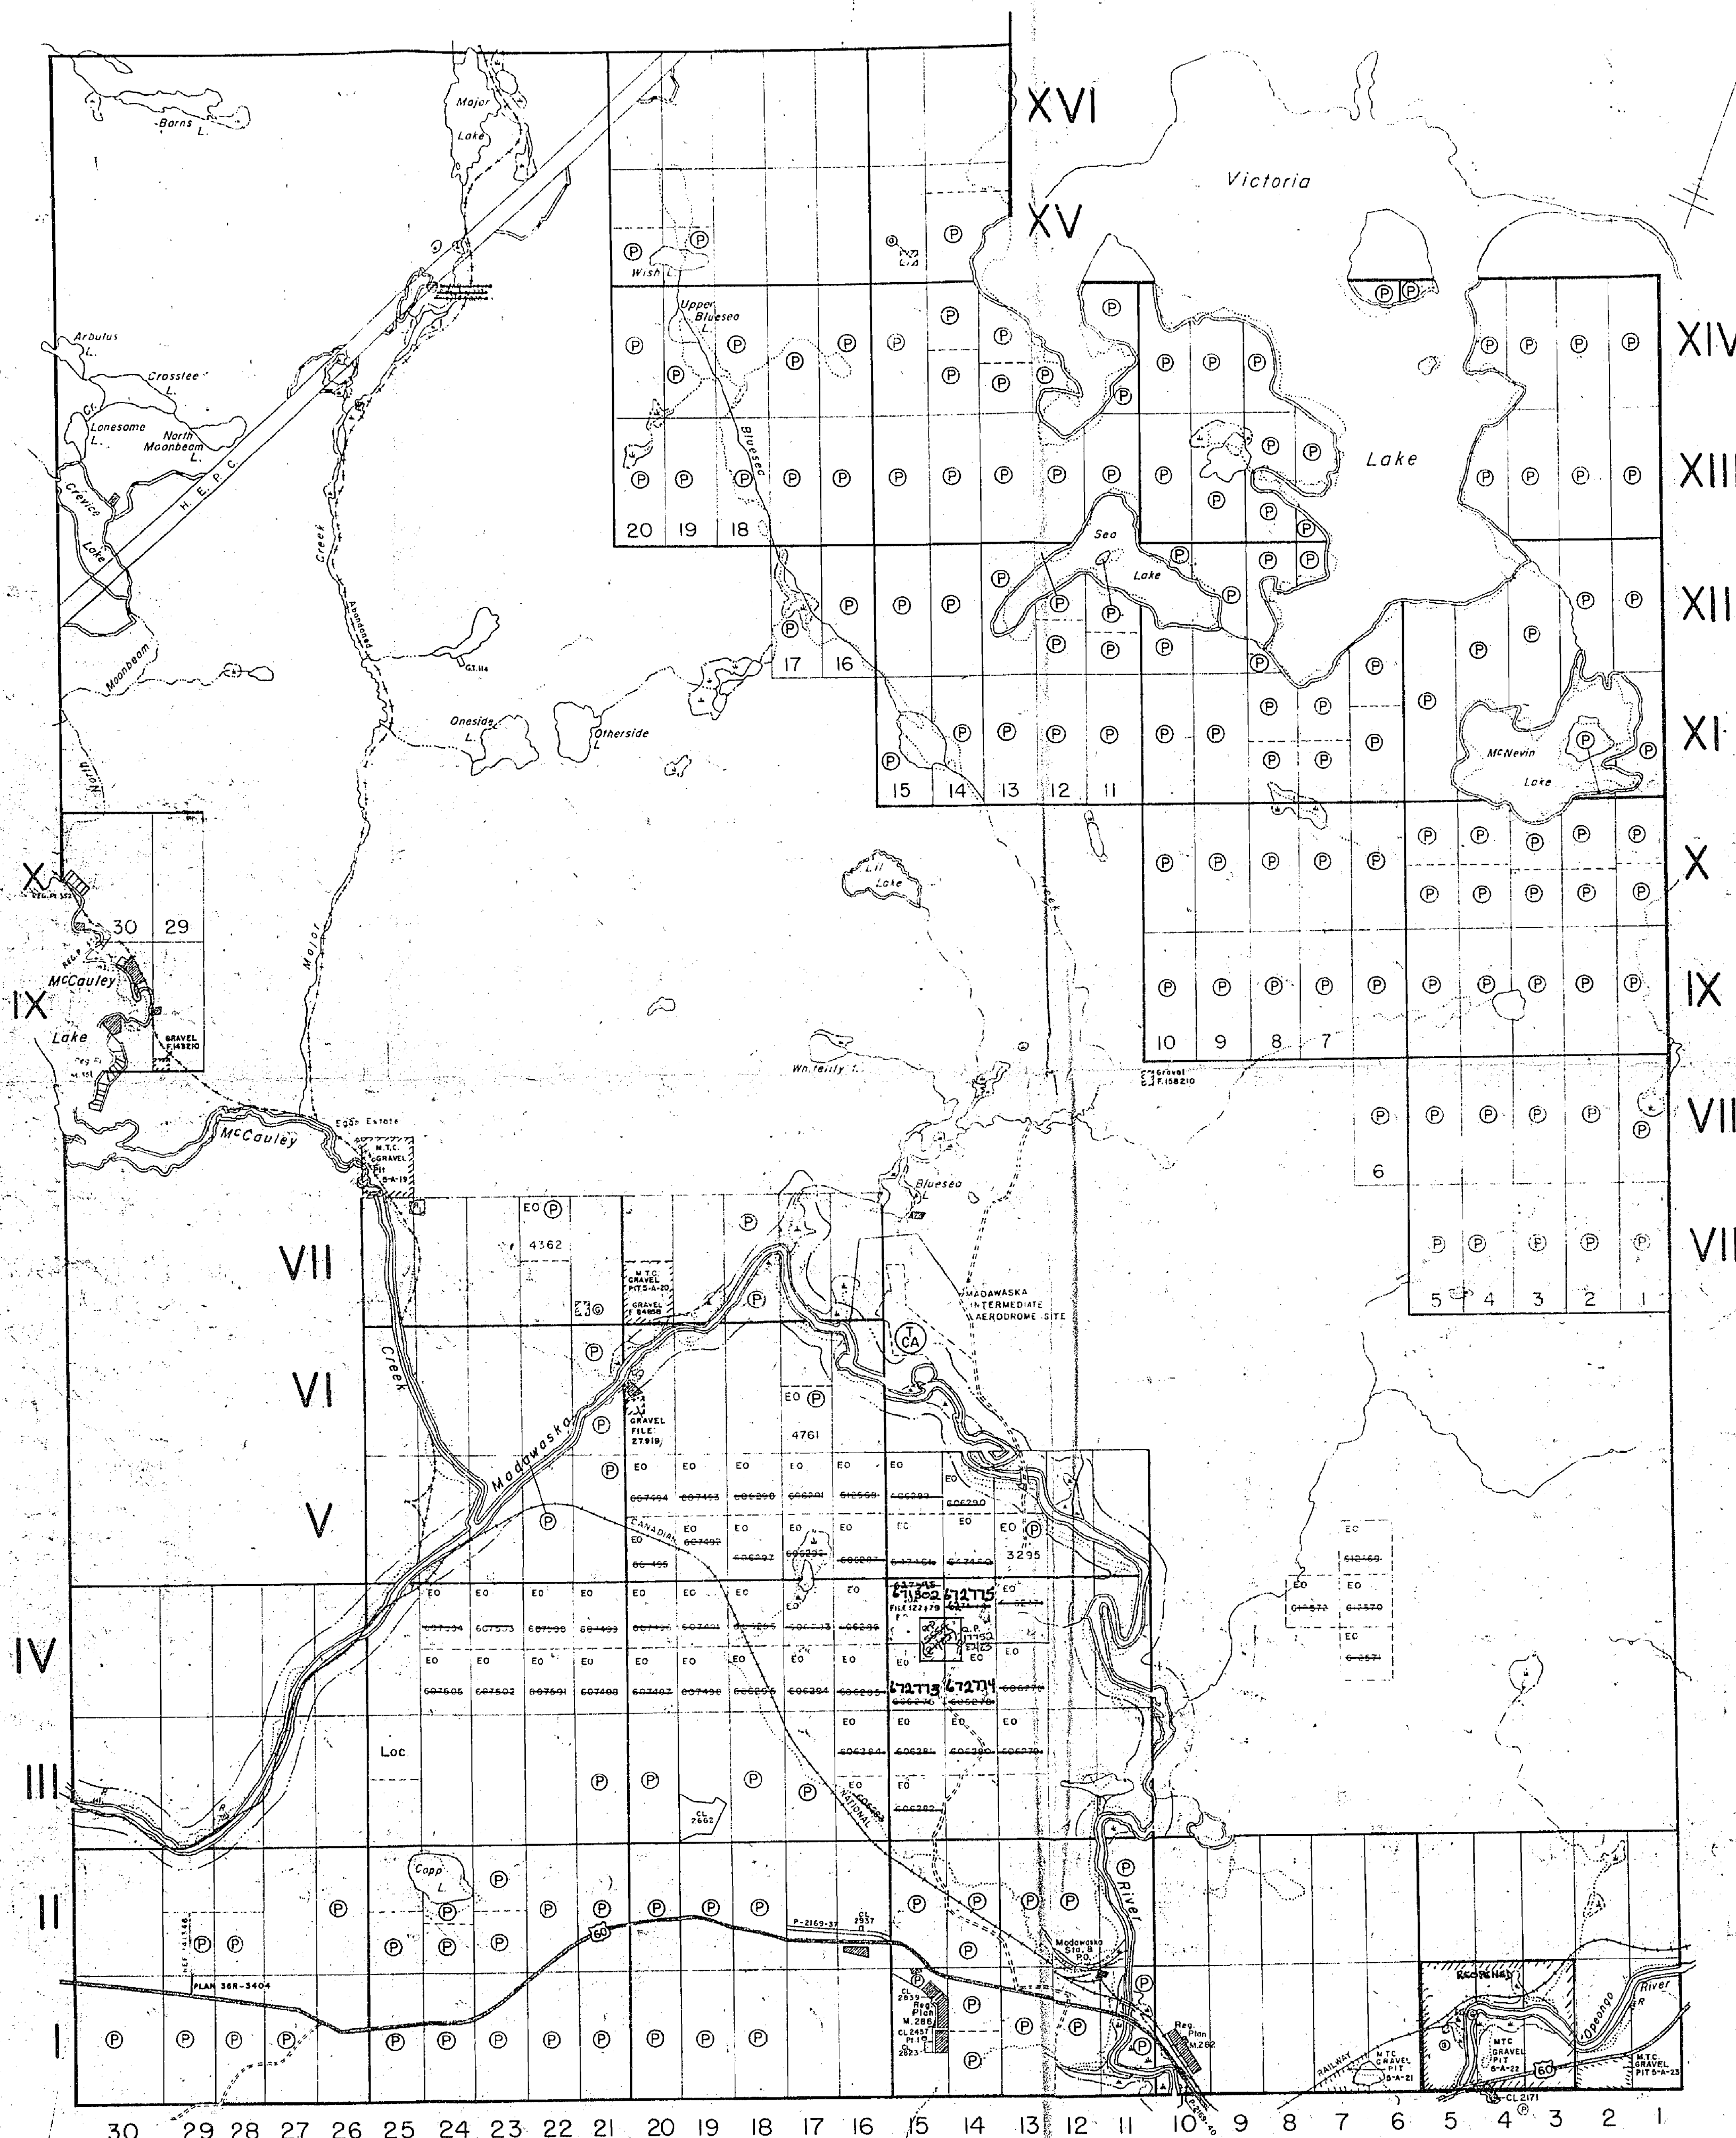

PRESTON TWP.

CLANCY TWP.

THE TOWNSHIP

"A" OF M-130

MURCHISON

DISTRICT OF
NIPISSING

D.M. WHITNEY

EASTERN ONTARIO
MINING DIVISION

SCALE: 1-INCH = 40 CHAINS

LEGEND

PATENTED LAND	● or ⊙
CROWN LAND SALE	C.S.
LEASES	⊙
LOCATED LAND	Loc.
LICENSE OF OCCUPATION	L.O.
MINING RIGHTS ONLY	M.R.O.
SURFACE RIGHTS ONLY	S.R.O.
ROADS	—
IMPROVED ROADS	—
KING'S HIGHWAYS	—
RAILWAYS	—
POWER LINES	—
MARSH OR MUSKEG	—
MINES	—
CANCELLED	C.
PATENTED for S.R.O.	⊙

NOTES

400' Surface rights reservations around all lakes & rivers.

Original shoreline shown thus: F.R.I. shoreline shown thus:

For status of summer resort locations shown thus: Please contact Dept. of Lands & Forests.

This Map Is Not To Be Used
—FOR SURVEY PURPOSES—

Flooding L.O. 6141 for H.E.P.C. shown thus: File 112670, Vol. 2

Area shown unsubdivided, original survey was annulled — March 7, 1955 — see official plan filed in Surveys Draughting Room — Lands & Forests — No. T.1092

PROPOSED MADAWASKA-RIVER-WILD RIVER PARK 400' ON EACH SIDE OF THE MADAWASKA RIVER SHOWN THUS: WITHDRAWN FROM STAKING SEC. 4.2 OF THE MINING ACT. FILE: 171518.

Areas withdrawn from staking under Section 36 of the Mining Act (R.S.O. 1980).

Order No.	File	Date	Disposition
W.5/81	149759	1/9/81	S.R. & M.R.

W.11/83
 OPENING WATERWAY CANDIDATE PARK
 S+HR WITHDRAWN FROM STAKING.
 W.13/83
 MADAWASKA RIVER CANDIDATE PARK
 S+HR WITHDRAWN FROM STAKING

DATE OF ISSUE

JUL 18 1993

Ministry of Natural Resources
TORONTO

① PARK RESERVE W.11/83 12/1/83 M.R.S. 126534
 ② " " W.13/83 15/1/83 M.R.S. " "

SAND AND GRAVEL

③ QUARRY PERMIT


PLAN NO.- M-130

ONTARIO
MINISTRY OF NATURAL RESOURCES
SURVEYS AND MAPPING BRANCH

LYELL TWP.

DICKENS TWP.

AIRY TWP.

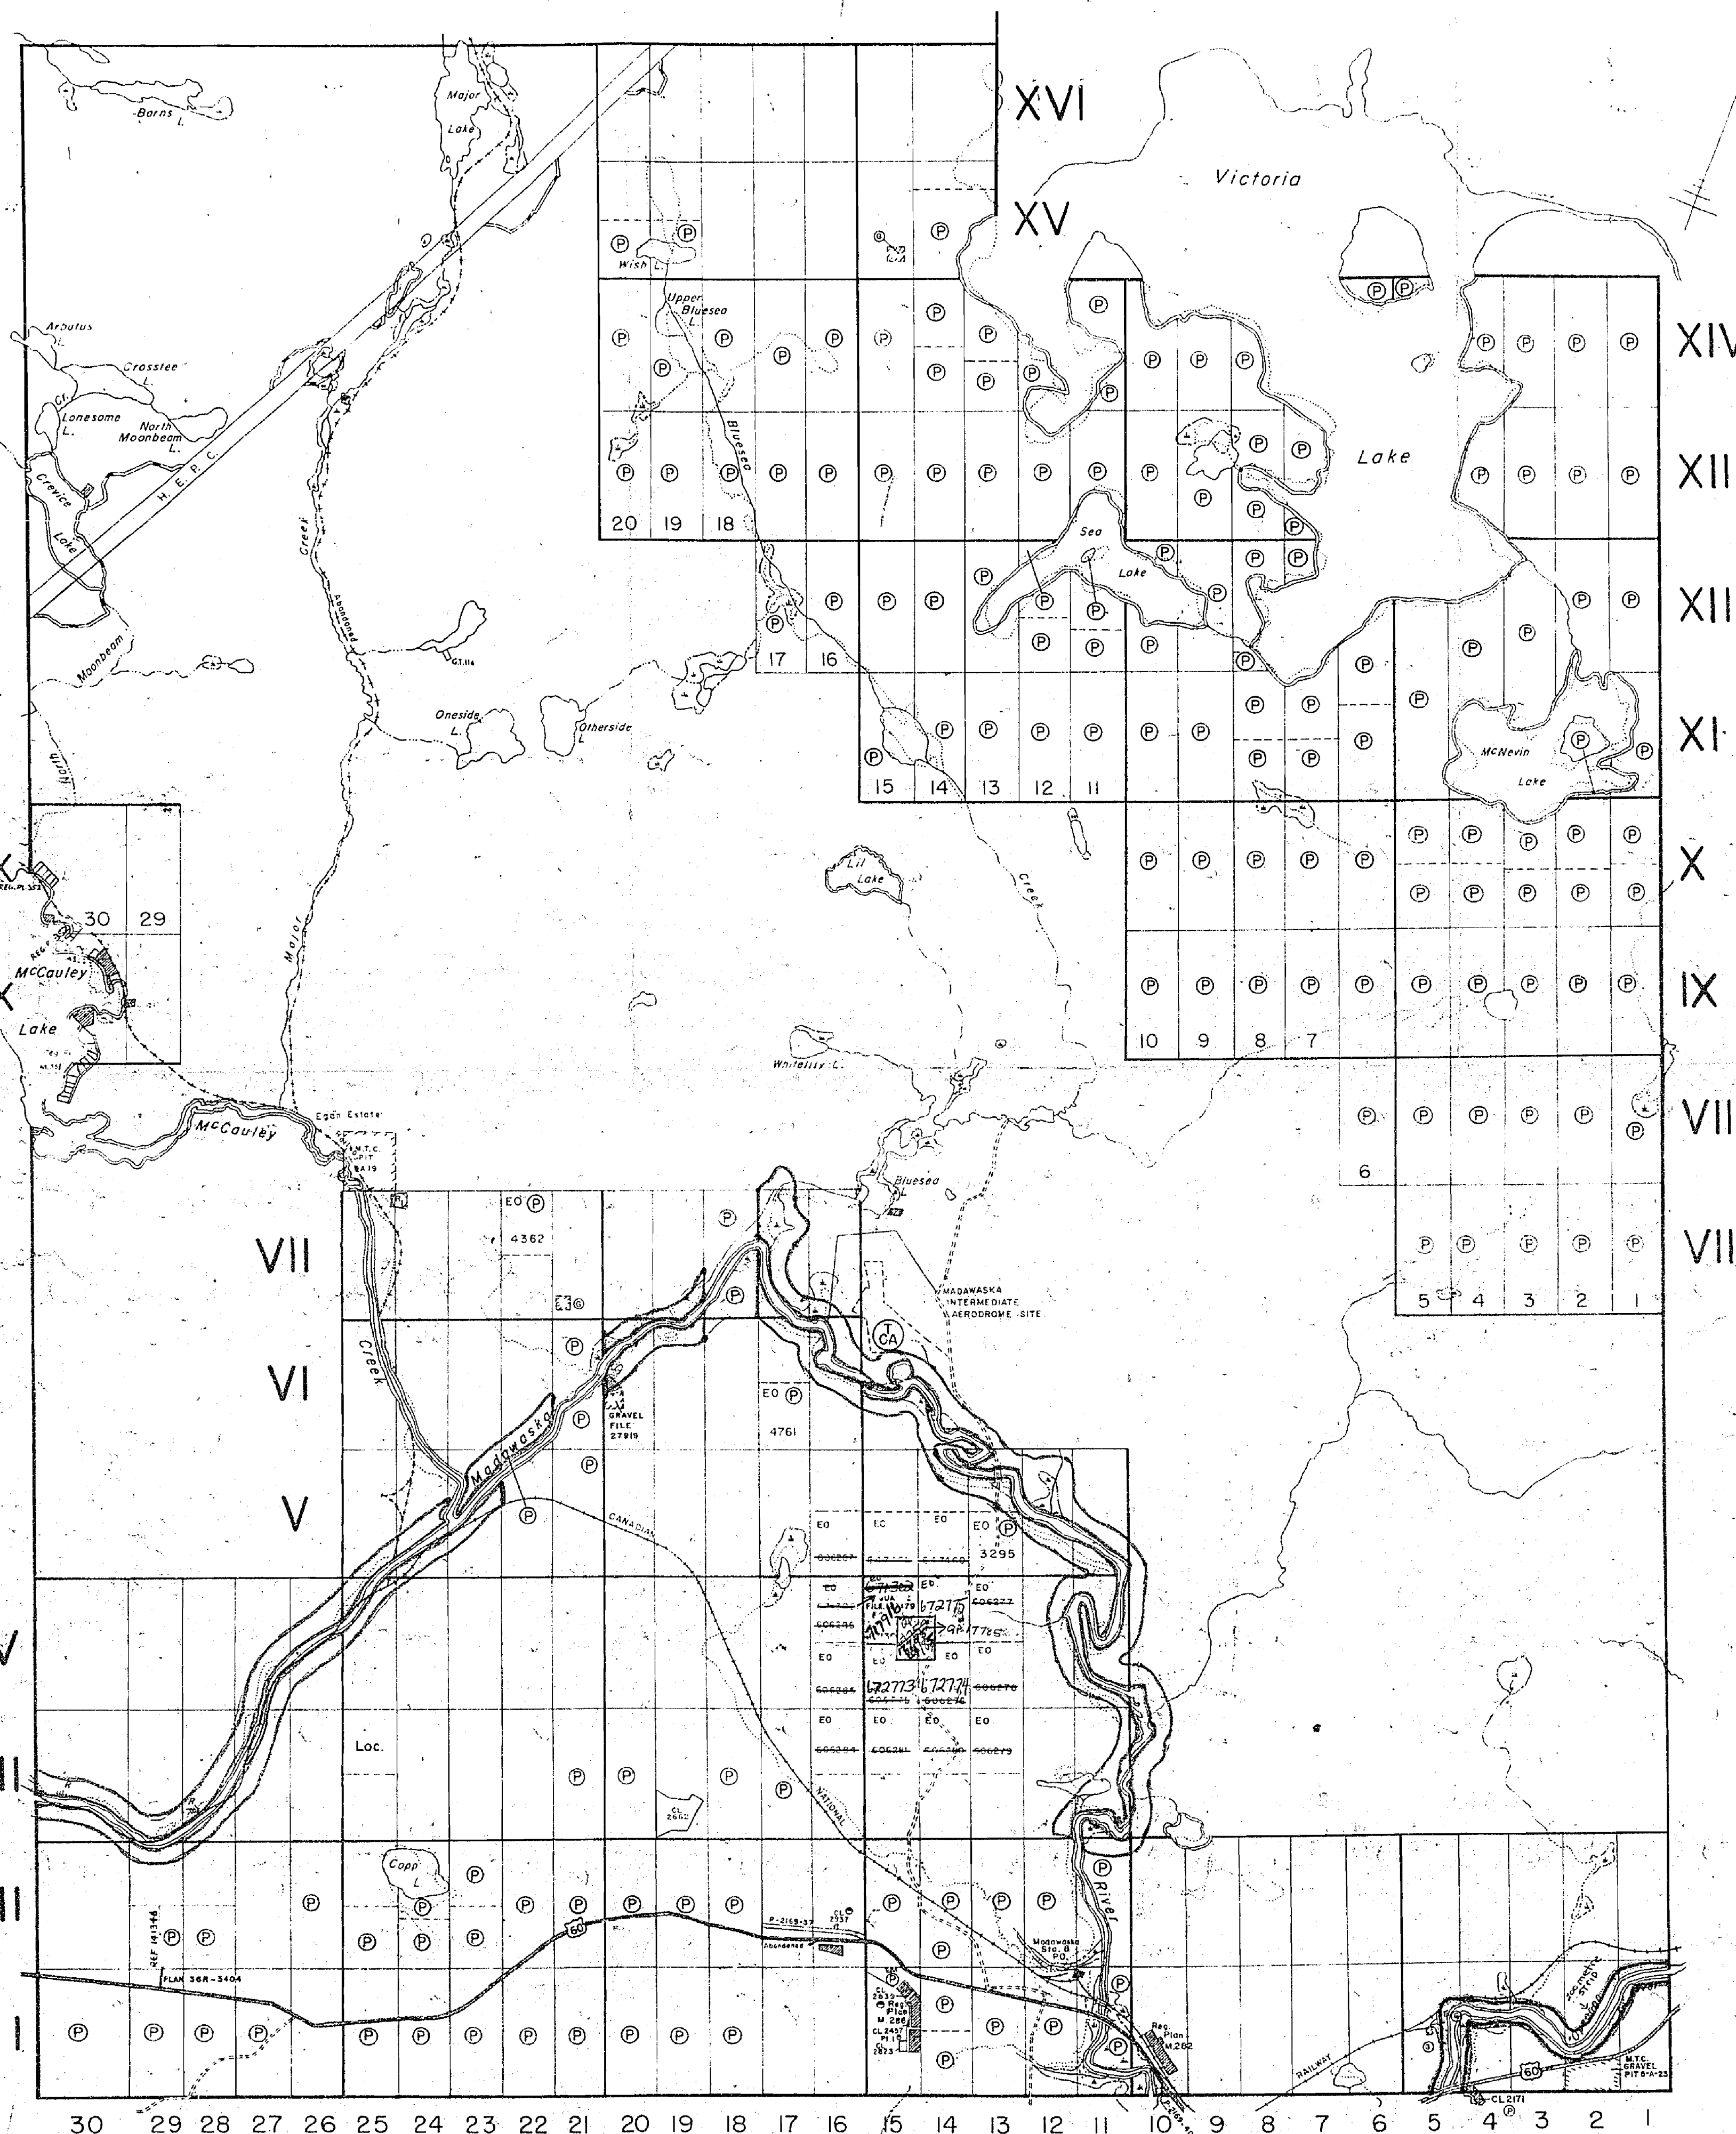

PRESTON TWP.

CLANCY TWP.

THE TOWNSHIP
"A" OF M-130
MURCHISON
DISTRICT OF
NIPISSING
D.H. WHITNEY
EASTERN ONTARIO
MINING DIVISION


SCALE: 1-INCH = 40 CHAINS

LEGEND

PATENTED LAND	or P
CROWN LAND SALE	C.S.
LEASES	Loc
LOCATED LAND	L.O.
LICENSE OF OCCUPATION	M.R.O.
MINING RIGHTS ONLY	S.R.O.
SURFACE RIGHTS ONLY	
ROADS	
IMPROVED ROADS	
KING'S HIGHWAYS	
RAILWAYS	
POWER LINES	
MARSH OR MUSKEG	
MINES	
CANCELLED	C
PATENTED for S.R.O.	


NOTES

400' Surface rights reservations around all lakes & rivers.

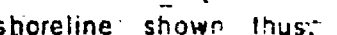
Original shoreline shown thus: 
F.R.I. shoreline shown thus: 

For status of summer resort locations shown thus: 
Please contact Dept. of Lands & Forests.

This Map Is Not To Be Used
—FOR SURVEY PURPOSES—

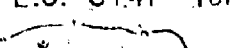Flooding L.O. 6141 for H.E.P.C. shown thus: 
File #12670, Vol. 2

Area shown unsubdivided, original survey was annulled — March 7, 1955 — see official plan filed in Surveys Drafting Room — Lands & Forests — No. T.1092

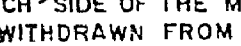PROPOSED MADAWASKA RIVER WILD RIVER PARK 400' ON EACH SIDE OF THE MADAWASKA RIVER SHOWN THUS:  WITHDRAWN FROM STAKING, SEC. 4.2 OF THE MINING ACT, FILE # 171518.

AREAS WITHDRAWN FROM DISPOSITION

M.R.O. — MINING RIGHTS ONLY

S.R.O. — SURFACE RIGHTS ONLY

M.S. — MINING AND SURFACE RIGHTS

Description	Order No.	Date	Disposition	File
SEC. 36/80	W.5/81	1/9/81	M.S.	69759
PARK RESERVE	W.61/83	12/9/83	M.S.	188534
PARK RESERVE	W.63/83	15/9/83	M.S.	188534

DATE OF ISSUE

APR 25 1984

Ministry of Natural Resources
TORONTO

SAND AND GRAVEL

QUARRY PERMIT

PLAN NO. M-130

ONTARIO
MINISTRY OF NATURAL RESOURCES
SURVEY AND MAPPING BRANCH

XVI

XV

XIV

XIII

XII

XI

X

IX

VIII

VII

DICKENS TWP.

AIRY TWP.

LYELL TWP.

30 29 28 27 26 25 24 23 22 21 20 19 18 17 16 15 14 13 12 11 10 9 8 7 6 5 4 3 2 1

PRESTON TWP.

CLANCY TWP.

THE TOWNSHIP
A OF M130MURCHISON
ALGONQUIN PARK DISTRICT
DISTRICT OF
NIPISSINGEASTERN ONTARIO
MINING DIVISION

SCALE: 1-INCH = 40 CHAINS

LEGEND

PATENTED LAND	or (P)
CROWN LAND SALE	C.S.
LEASES	(L)
LOCATED LAND	Loc.
LICENSE OF OCCUPATION	L.O.
MINING RIGHTS ONLY	M.R.O.
SURFACE RIGHTS ONLY	S.R.O.
ROADS	
IMPROVED ROADS	
KING'S HIGHWAYS	
RAILWAYS	
POWER LINES	
MARSH OR MUSKEG	
MINES	
CANCELLED	
PATENTED for S.R.O.	

NOTES

400' Surface rights reservations around all lakes & rivers

Original shoreline shown thus:
F.R.I. shoreline shown thus:For status of summer resort locations shown thus:
Please contact Dept. of Lands & Forests.This Map Is Not To Be Used
—FOR SURVEY PURPOSES—Flooding L.O. 6141 for H.E.P.C. shown thus:
File #12670, Vol. 2

Area shown unsubdivided, original survey was cancelled — March 7, 1955 — see official plan filed in Surveys Draughting Room — Lands & Forests — No. T.1092

PROPOSED MADAWASKA RIVER WILD RIVER PARK
400' ON EACH SIDE OF THE MADAWASKA RIVER SHOWN
THUS: WITHDRAWN FROM STAKING SEC. 4.2
OF THE MINING ACT. FILE #171516.

AREAS WITHDRAWN FROM DISPOSITION

M.R.O. — MINING RIGHTS ONLY

S.R.O. — SURFACE RIGHTS ONLY

M.+S. — MINING AND SURFACE RIGHTS

Description	Order No.	Date	Disposition	File
SEC. 36/80	W. 5/81	1/9/81	M. 65.	149759
PARK RESERVE	W. 61/83	12/9/83	M. 65.	188534
PARK RESERVE	W. 63/83	15/9/83	M. 65.	188534

MINING RECORDS OFFICE, TORONTO
RECEIVED
OCT 16 1985
AM 10 40 11 12 13 14 15NATURAL RESOURCES
OCT 11 1985
TITLES SECTION

SAND AND GRAVEL

QUARRY PERMIT

PLAN NO. — M-130

ONTARIO
MINISTRY OF NATURAL RESOURCES
SURVEYS AND MAPPING BRANCH

XVI

XV

XIV

XIII

XII

XI

X

IX

VIII

VII

DICKENS TWP.

LYELL TWP.

30 29 28 27 26 25 24 23 22 21 20 19 18 17 16 15 14 13 12 11 10 9 8 7 6 5 4 3 2 1

REFERENCES

AREAS WITHDRAWN FROM DISPOSITION

M.R.O. - MINING RIGHTS ONLY
S.R.O. - SURFACE RIGHTS ONLY
M.+S. - MINING AND SURFACE RIGHTS

Description Order No. Date Disposition File

NOTES


SUBDIVISION OF THIS TOWNSHIP INTO LOTS
& CONCESSIONS WAS PARTIALLY ANNULLED
7th MARCH, 1955

SAND and GRAVEL

© QUARRY PERMIT

PRESTON TOWNSHIP

CLANCY TOWNSHIP

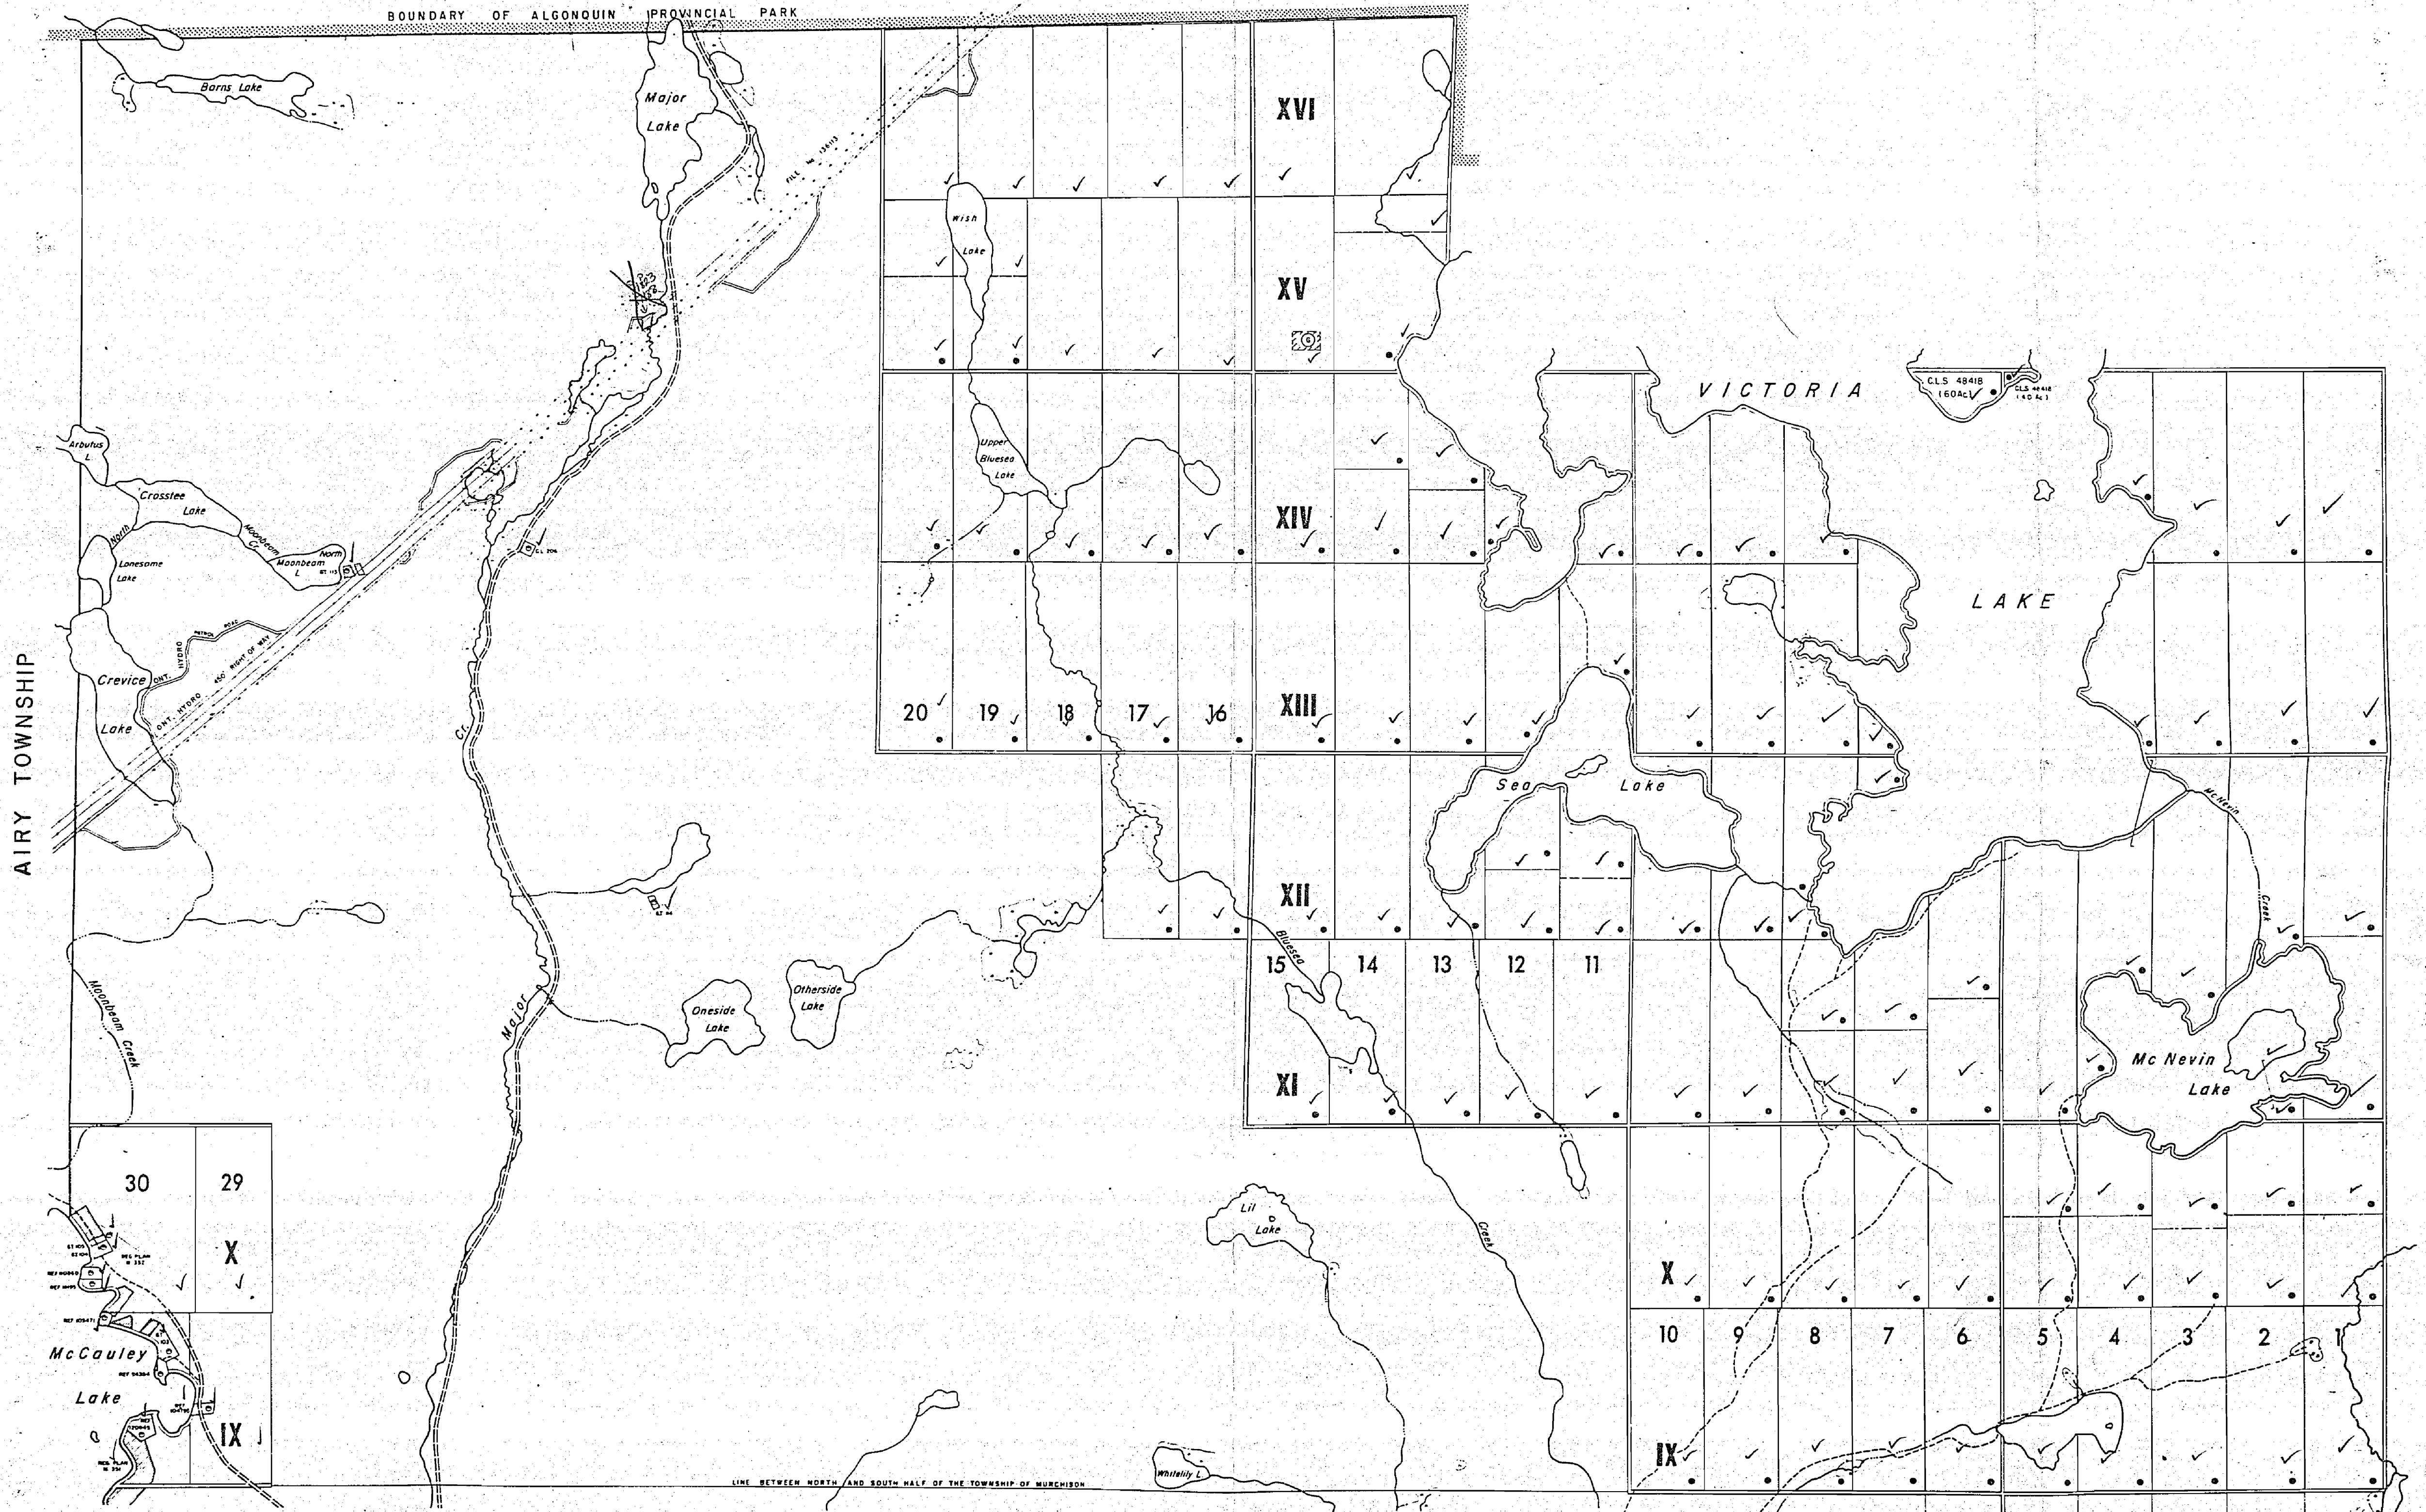


LEGEND

HIGHWAY AND ROUTE No.
OTHER ROADS
TRAILS
SURVEYED LINES:
TOWNSHIPS, BASE LINES, ETC.
LOTS, MINING CLAIMS, PARCELS, ETC.
UNSURVEYED LINES:
LOT LINES
PARCEL BOUNDARY
MINING CLAIMS ETC.
RAILWAY AND RIGHT OF WAY
UTILITY LINES
NON-PERENNIAL STREAM
FLOODING OR FLOODING RIGHTS
SUBDIVISION OR COMPOSITE PLAN
RESERVATIONS
ORIGINAL SHORELINE
MARSH OR MUSKEG
MINES
TRAVERSE MONUMENT

DISPOSITION OF CROWN LANDS

TYPE OF DOCUMENT	SYMBOL
PATENT, SURFACE & MINING RIGHTS	⊙
" SURFACE RIGHTS ONLY	⊙
" MINING RIGHTS ONLY	⊙
LEASE, SURFACE & MINING RIGHTS	⊙
" SURFACE RIGHTS ONLY	⊙
" MINING RIGHTS ONLY	⊙
LICENCE OF OCCUPATION	⊙
ORDER IN COUNCIL	OC
RESERVATION	⊙
CANCELLED	⊙
SAND & GRAVEL	⊙

NOTE: MINING RIGHTS IN PARCELS PATENTED PRIOR TO MAY 6, 1912, VESTED IN ORIGINAL PATENTEE BY THE PUBLIC LANDS ACT, R.S.O. 1970, CHAP. 380, SEC. 63, SUBSEC. 1.

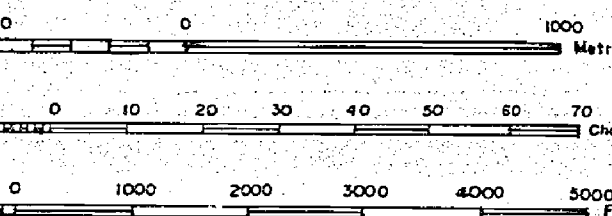

SCALE 1:20 000

EASTERN ONT.
RECEIVED
NOV 12 1986
AM 7/8/9/10/11/12/1/2/3/4/5/6 PM

TOWNSHIP
MURCHISON
NORTH HALF ALGONQUIN PARK DISTRICT
M.N.A. ADMINISTRATIVE DISTRICT
ALGONQUIN PARK
MINING DIVISION

SOUTHERN ONTARIO
LAND TITLES / REGISTRY DIVISION
NIPISSING RESIDENT GEOLOGIST-DORSET

Ministry of Natural Resources
Ministry of Northern Development and Mines

Date SEPTEMBER 1985
Number **G-1390**

REFERENCES

AREAS WITHDRAWN FROM DISPOSITION

- M.R.O. - MINING RIGHTS ONLY
- S.R.O. - SURFACE RIGHTS ONLY
- M + S. - MINING AND SURFACE RIGHTS

Description	Order No.	Date	Disposition	File
SEC. 36/80	W.5/81	1/9/81	M.B.S.	149759
PARK RESERVE	W.61/83	12/9/83	M.B.S.	185534

NOTES

SUBDIVISION OF THIS TOWNSHIP INTO LOTS
B CONCESSIONS WAS PARTIALLY ANNULLED
7th MARCH, 1955


SAND and GRAVEL

- QUARRY PERMIT
- MTC PIT 5A26
- MTC PIT 5A19
- GRAVEL FILE 27919
- QUARTZ FILE 122379
- MTC PIT 5A22
- MTC PIT 5A23

AIRY TOWNSHIP

SABINE TOWNSHIP

LYELL TOWNSHIP

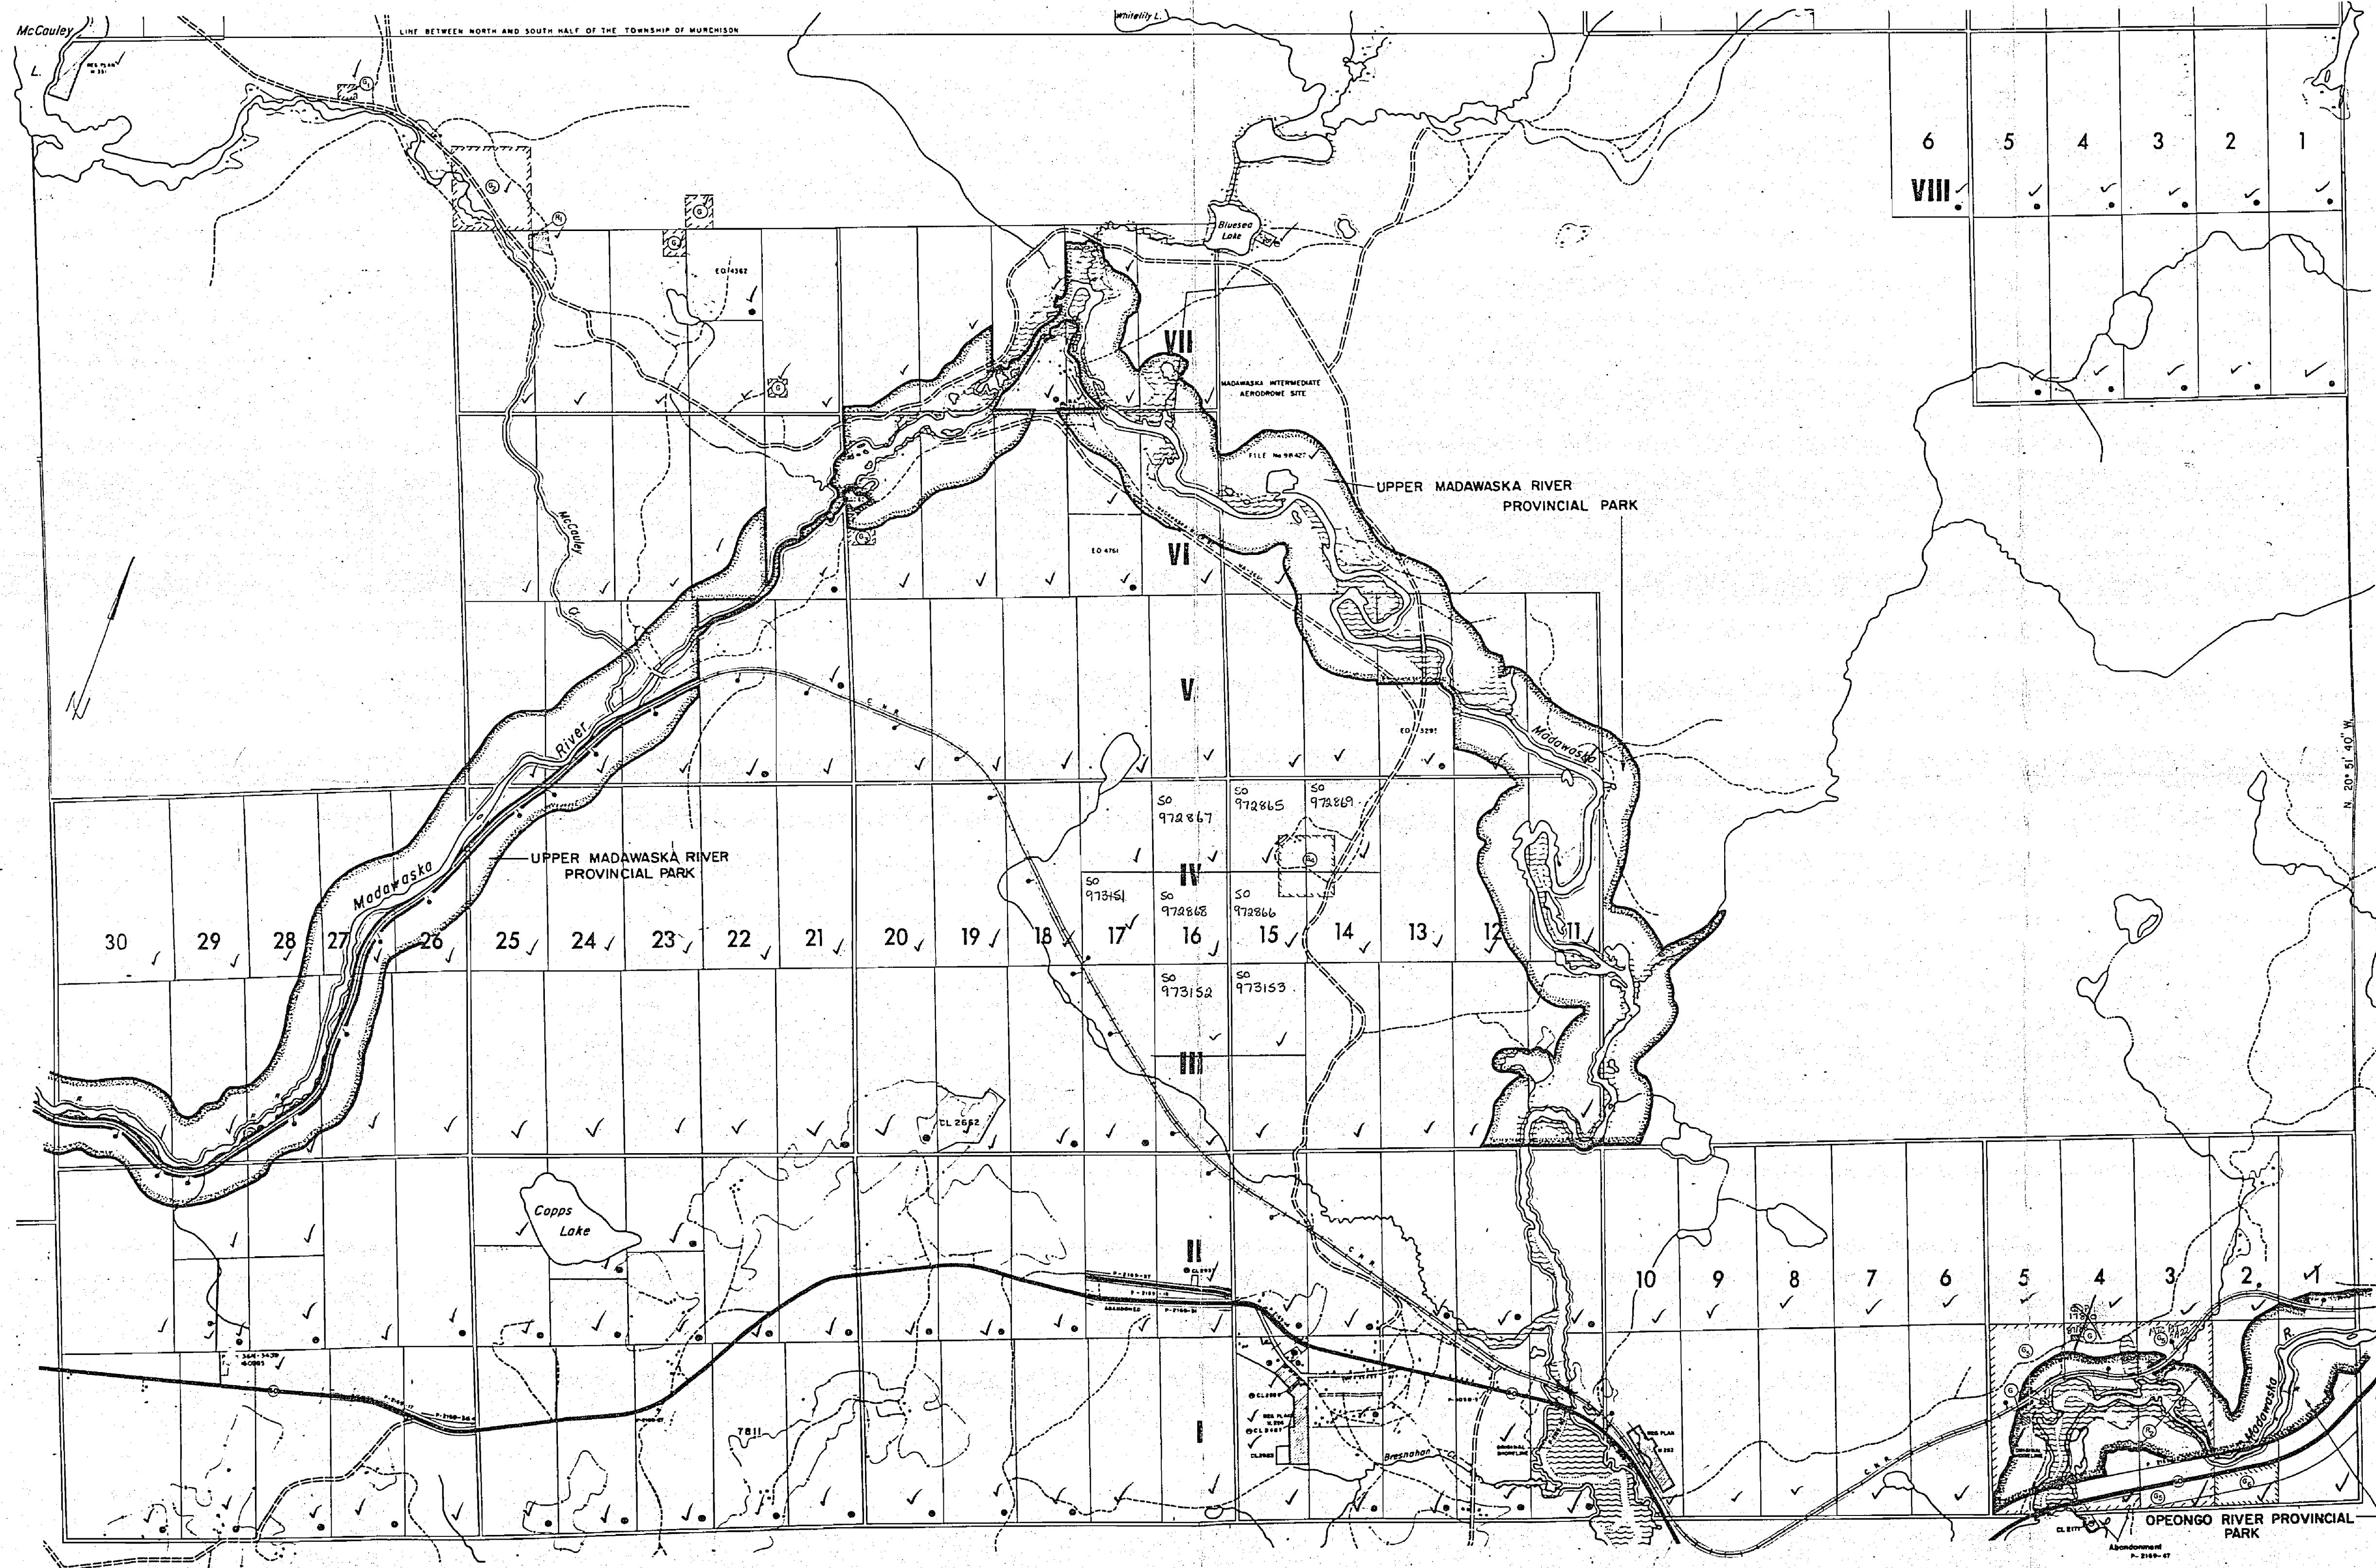

DICKENS TOWNSHIP


LEGEND

- HIGHWAY AND ROUTE No.
- OTHER ROADS
- TRAILS
- SURVEYED LINES:
- TOWNSHIPS, BASE LINES, ETC.
- LOTS, MINING CLAIMS, PARCELS, ETC.
- UNSURVEYED LINES:
- LOT LINES
- PARCEL BOUNDARY
- MINING CLAIMS ETC.
- RAILWAY AND RIGHT OF WAY
- UTILITY LINES
- NON-PERENNIAL STREAM
- FLOODING OR FLOODING RIGHTS
- SUBDIVISION OR COMPOSITE PLAN
- RESERVATIONS
- ORIGINAL SHORELINE
- MARSH OR MUSKEG
- MINES
- TRAVERSE MONUMENT


DISPOSITION OF CROWN LANDS

TYPE OF DOCUMENT	SYMBOL
PATENT, SURFACE & MINING RIGHTS	⊗
" SURFACE RIGHTS ONLY	⊙
" MINING RIGHTS ONLY	⊖
LEASE, SURFACE & MINING RIGHTS	⊕
" SURFACE RIGHTS ONLY	⊗
" MINING RIGHTS ONLY	⊖
LICENCE OF OCCUPATION	⊙
ORDER-IN-COUNCIL	OC
RESERVATION	⊖
CANCELLED	⊗
SAND & GRAVEL	⊙

NOTE: MINING RIGHTS IN PARCELS PATENTED PRIOR TO MAY 6, 1913, VESTED IN ORIGINAL PATENTEE BY THE PUBLIC LANDS ACT, R.S.O. 1970, CHAP. 360, SEC. 63, SUBSEC. 1.

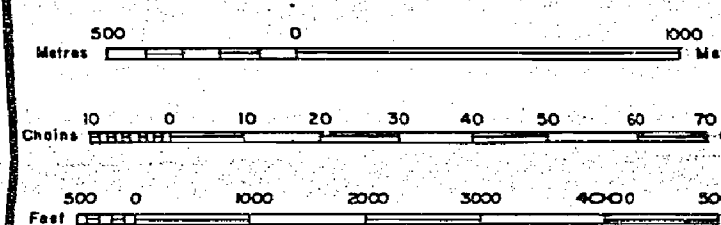

SCALE 1:20 000

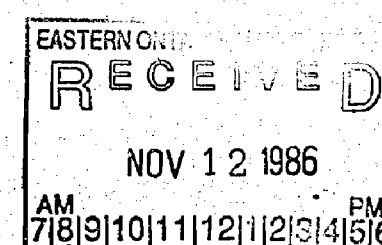

TOWNSHIP: **MURCHISON**
SOUTH HALF
M.N.R. ADMINISTRATIVE DISTRICT
ALGONQUIN PARK
MINING DIVISION
SOUTHERN ONTARIO
LAND TITLES / REGISTRY DIVISION
NIPISSING RESIDENT GEOLOGIST
DORSET

Ministry of Natural Resources
Ontario
Ministry of Northern Development and Mines

Date: SEPTEMBER 1986
Number: **G-1391**

EO 4761

VI

MURCHISON TWP.

5 1/2


G - 1391

V

DATE OF ISSUE

DEC - 3 1993

SOUTHERN ONTARIO
MINING DIVISION

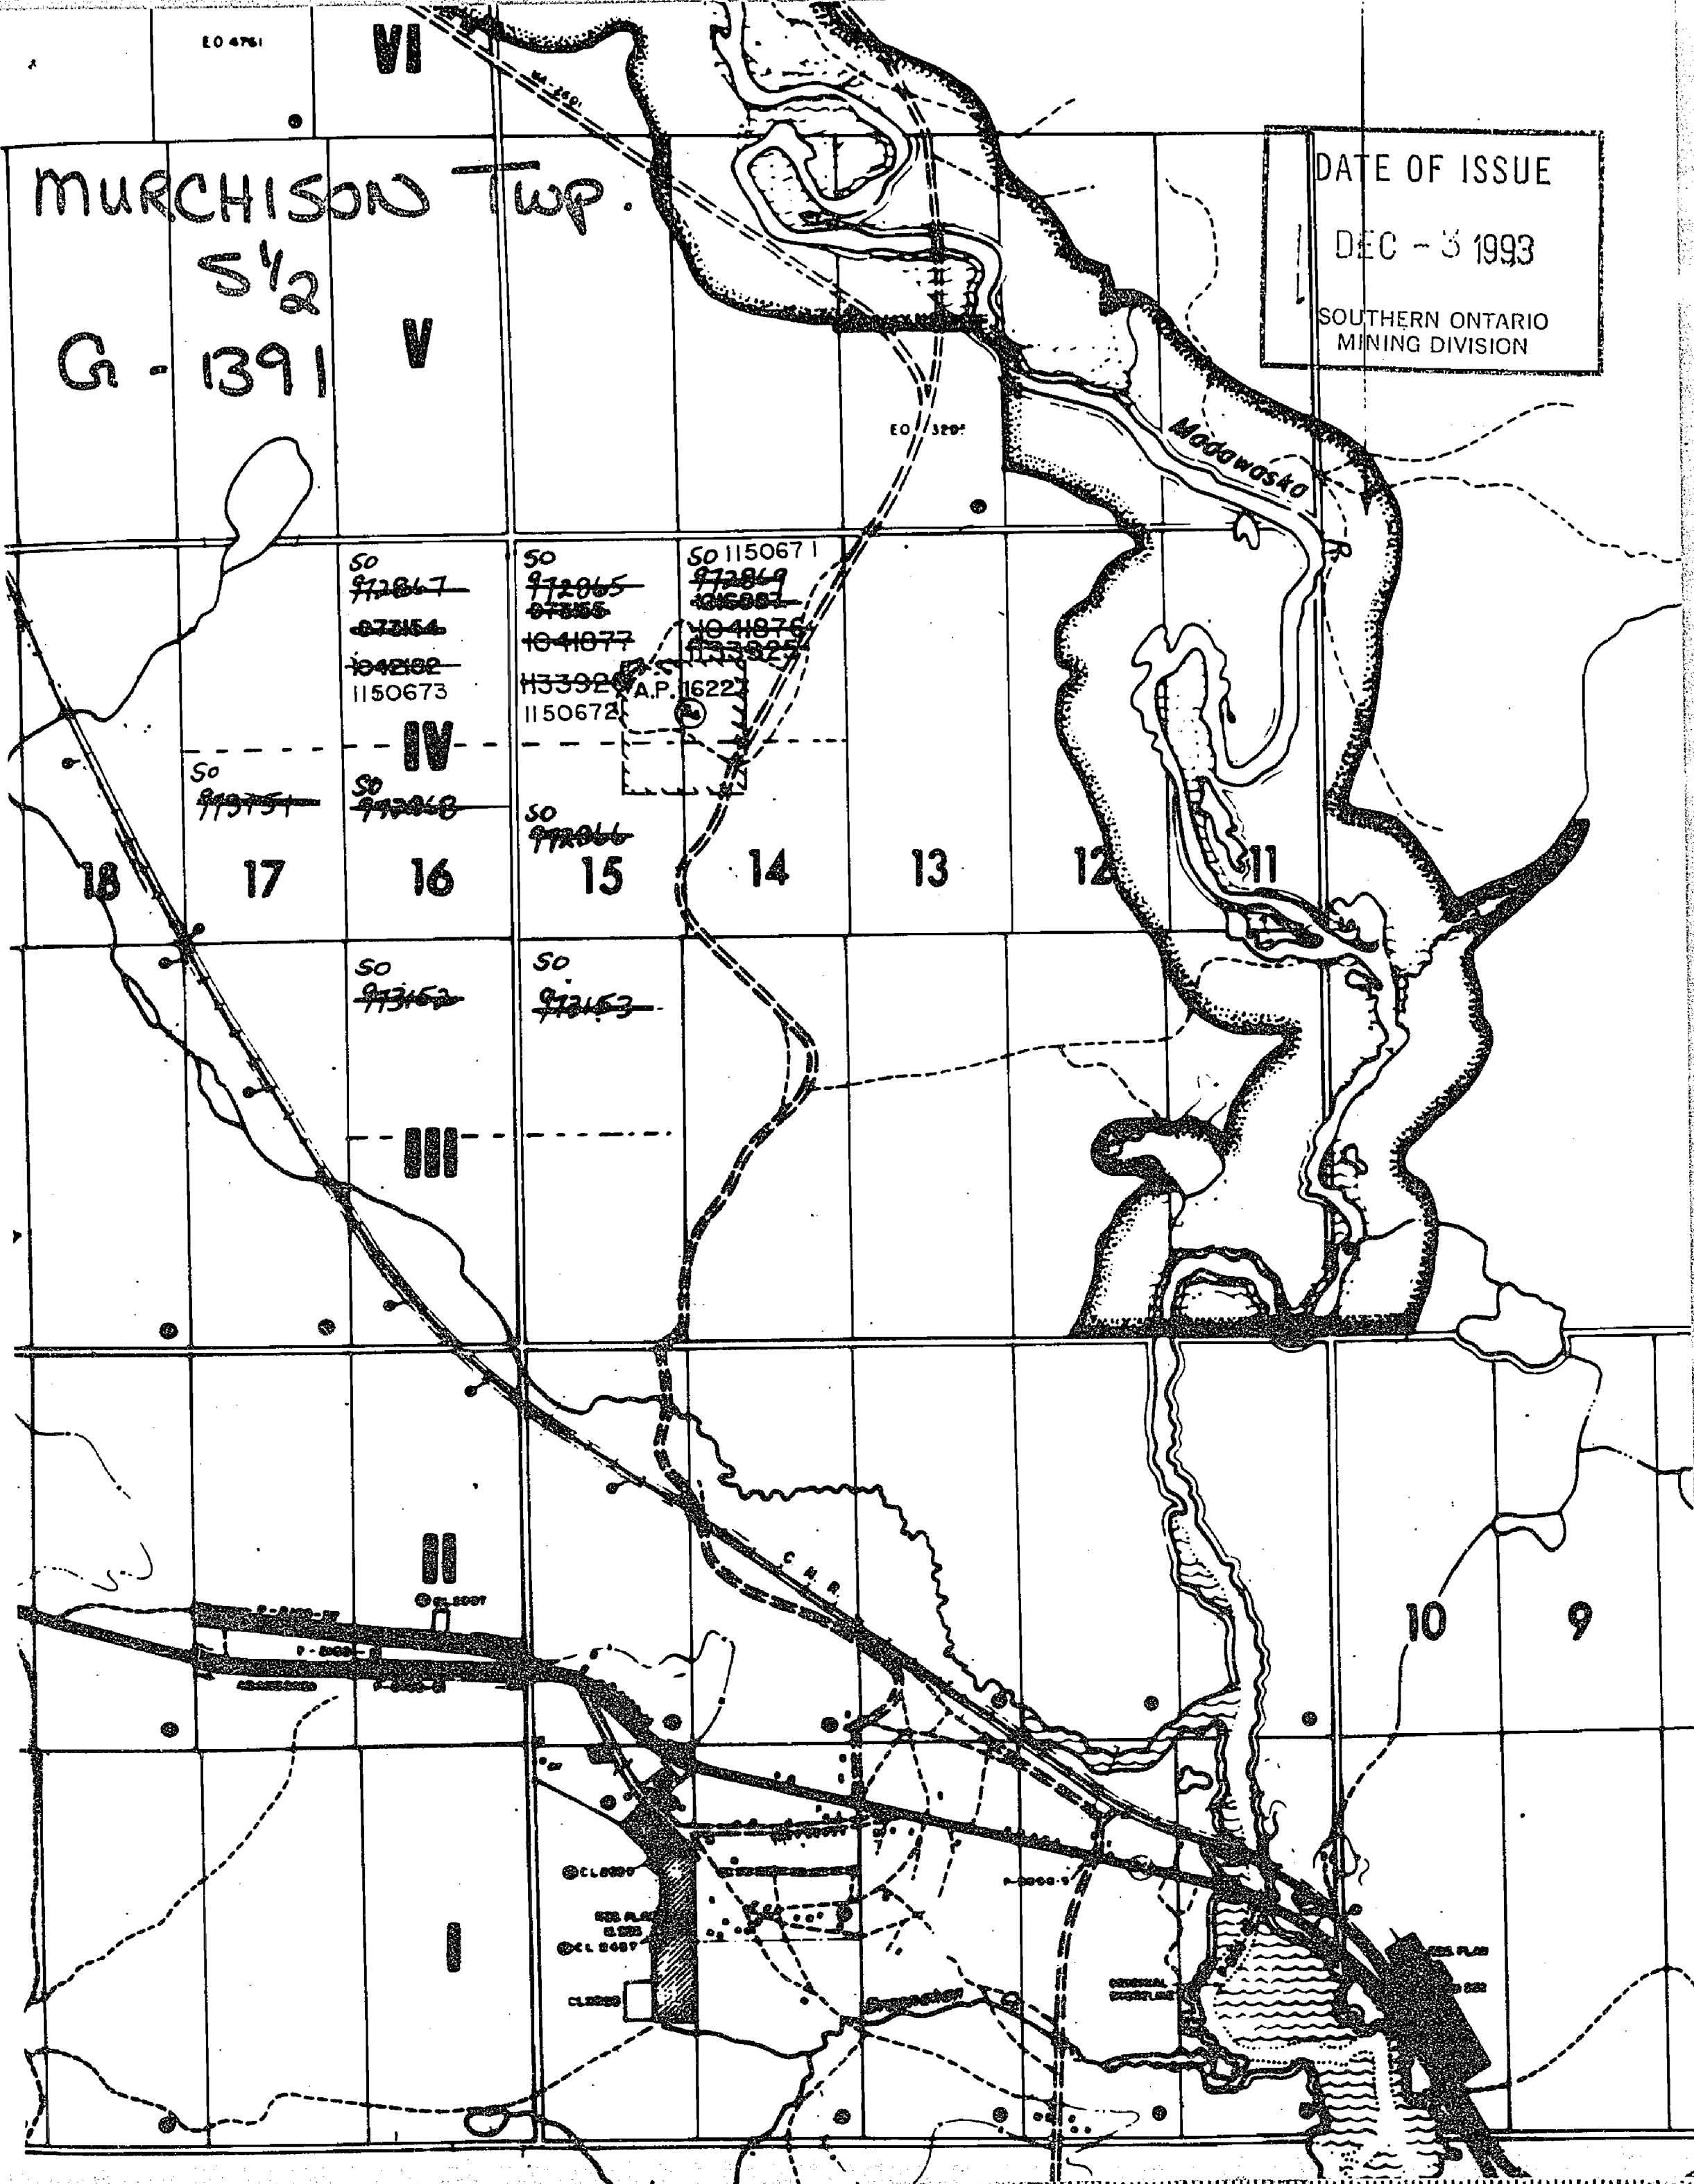

65 66 67 68 69 70 71 72 73 74 75 76 77 78 79 80 81 82 83 84 85 86 87

PRESTON TWP.

CLANCY TWP.

THE TOWNSHIP
OF
MURCHISON
DISTRICT OF
NIPISSING

EASTERN ONTARIO
MINING DIVISION

SCALE: 1-INCH = 40 CHAINS

LEGEND

PATENTED LAND	Ⓟ
CROWN LAND SALE	C.S.
LEASES	Ⓛ
LOCATED LAND	Loc.
LICENSE OF OCCUPATION	L.O.
MINING RIGHTS ONLY	M.R.O.
SURFACE RIGHTS ONLY	S.R.O.
ROADS	—
IMPROVED ROADS	—
KING'S HIGHWAYS	—
RAILWAYS	—
POWER LINES	—
MARSH OR MUSKEG	—
MINES	—
CANCELLED	—

NOTES

400' Surface rights reservations around all lakes & rivers.

Original shoreline shown thus: —
F.R.I. shoreline shown thus: —

For status of summer resort locations shown thus: —
Please contact Dept. of Lands & Forests

This Map Is Not To Be Used
—FOR SURVEY PURPOSES—

Flooding L.O. 6141 for H.E.P.C. shown thus: —
File 112670, Vol. 2

Area shown unsubdivided, original survey was annulled — March 7, 1955 — see official plan filed in Surveys Drafting Room — Lands & Forests — No. T.1092

PROPOSED MADAWASKA-RIVER WILD RIVER PARK 400' ON EACH SIDE OF THE MADAWASKA RIVER SHOWN THUS: — WITHDRAWN FROM STAKING SEC. 4.2 OF THE MINING ACT. FILE 171518.

DATE OF ISSUE

JAN - 4 1978


SURVEYS AND MAPPING
BRANCH

PLAN NO - M-130

ONTARIO
MINISTRY OF NATURAL RESOURCES
SURVEYS AND MAPPING BRANCH

AIRY TWP.

DICKENS TWP.

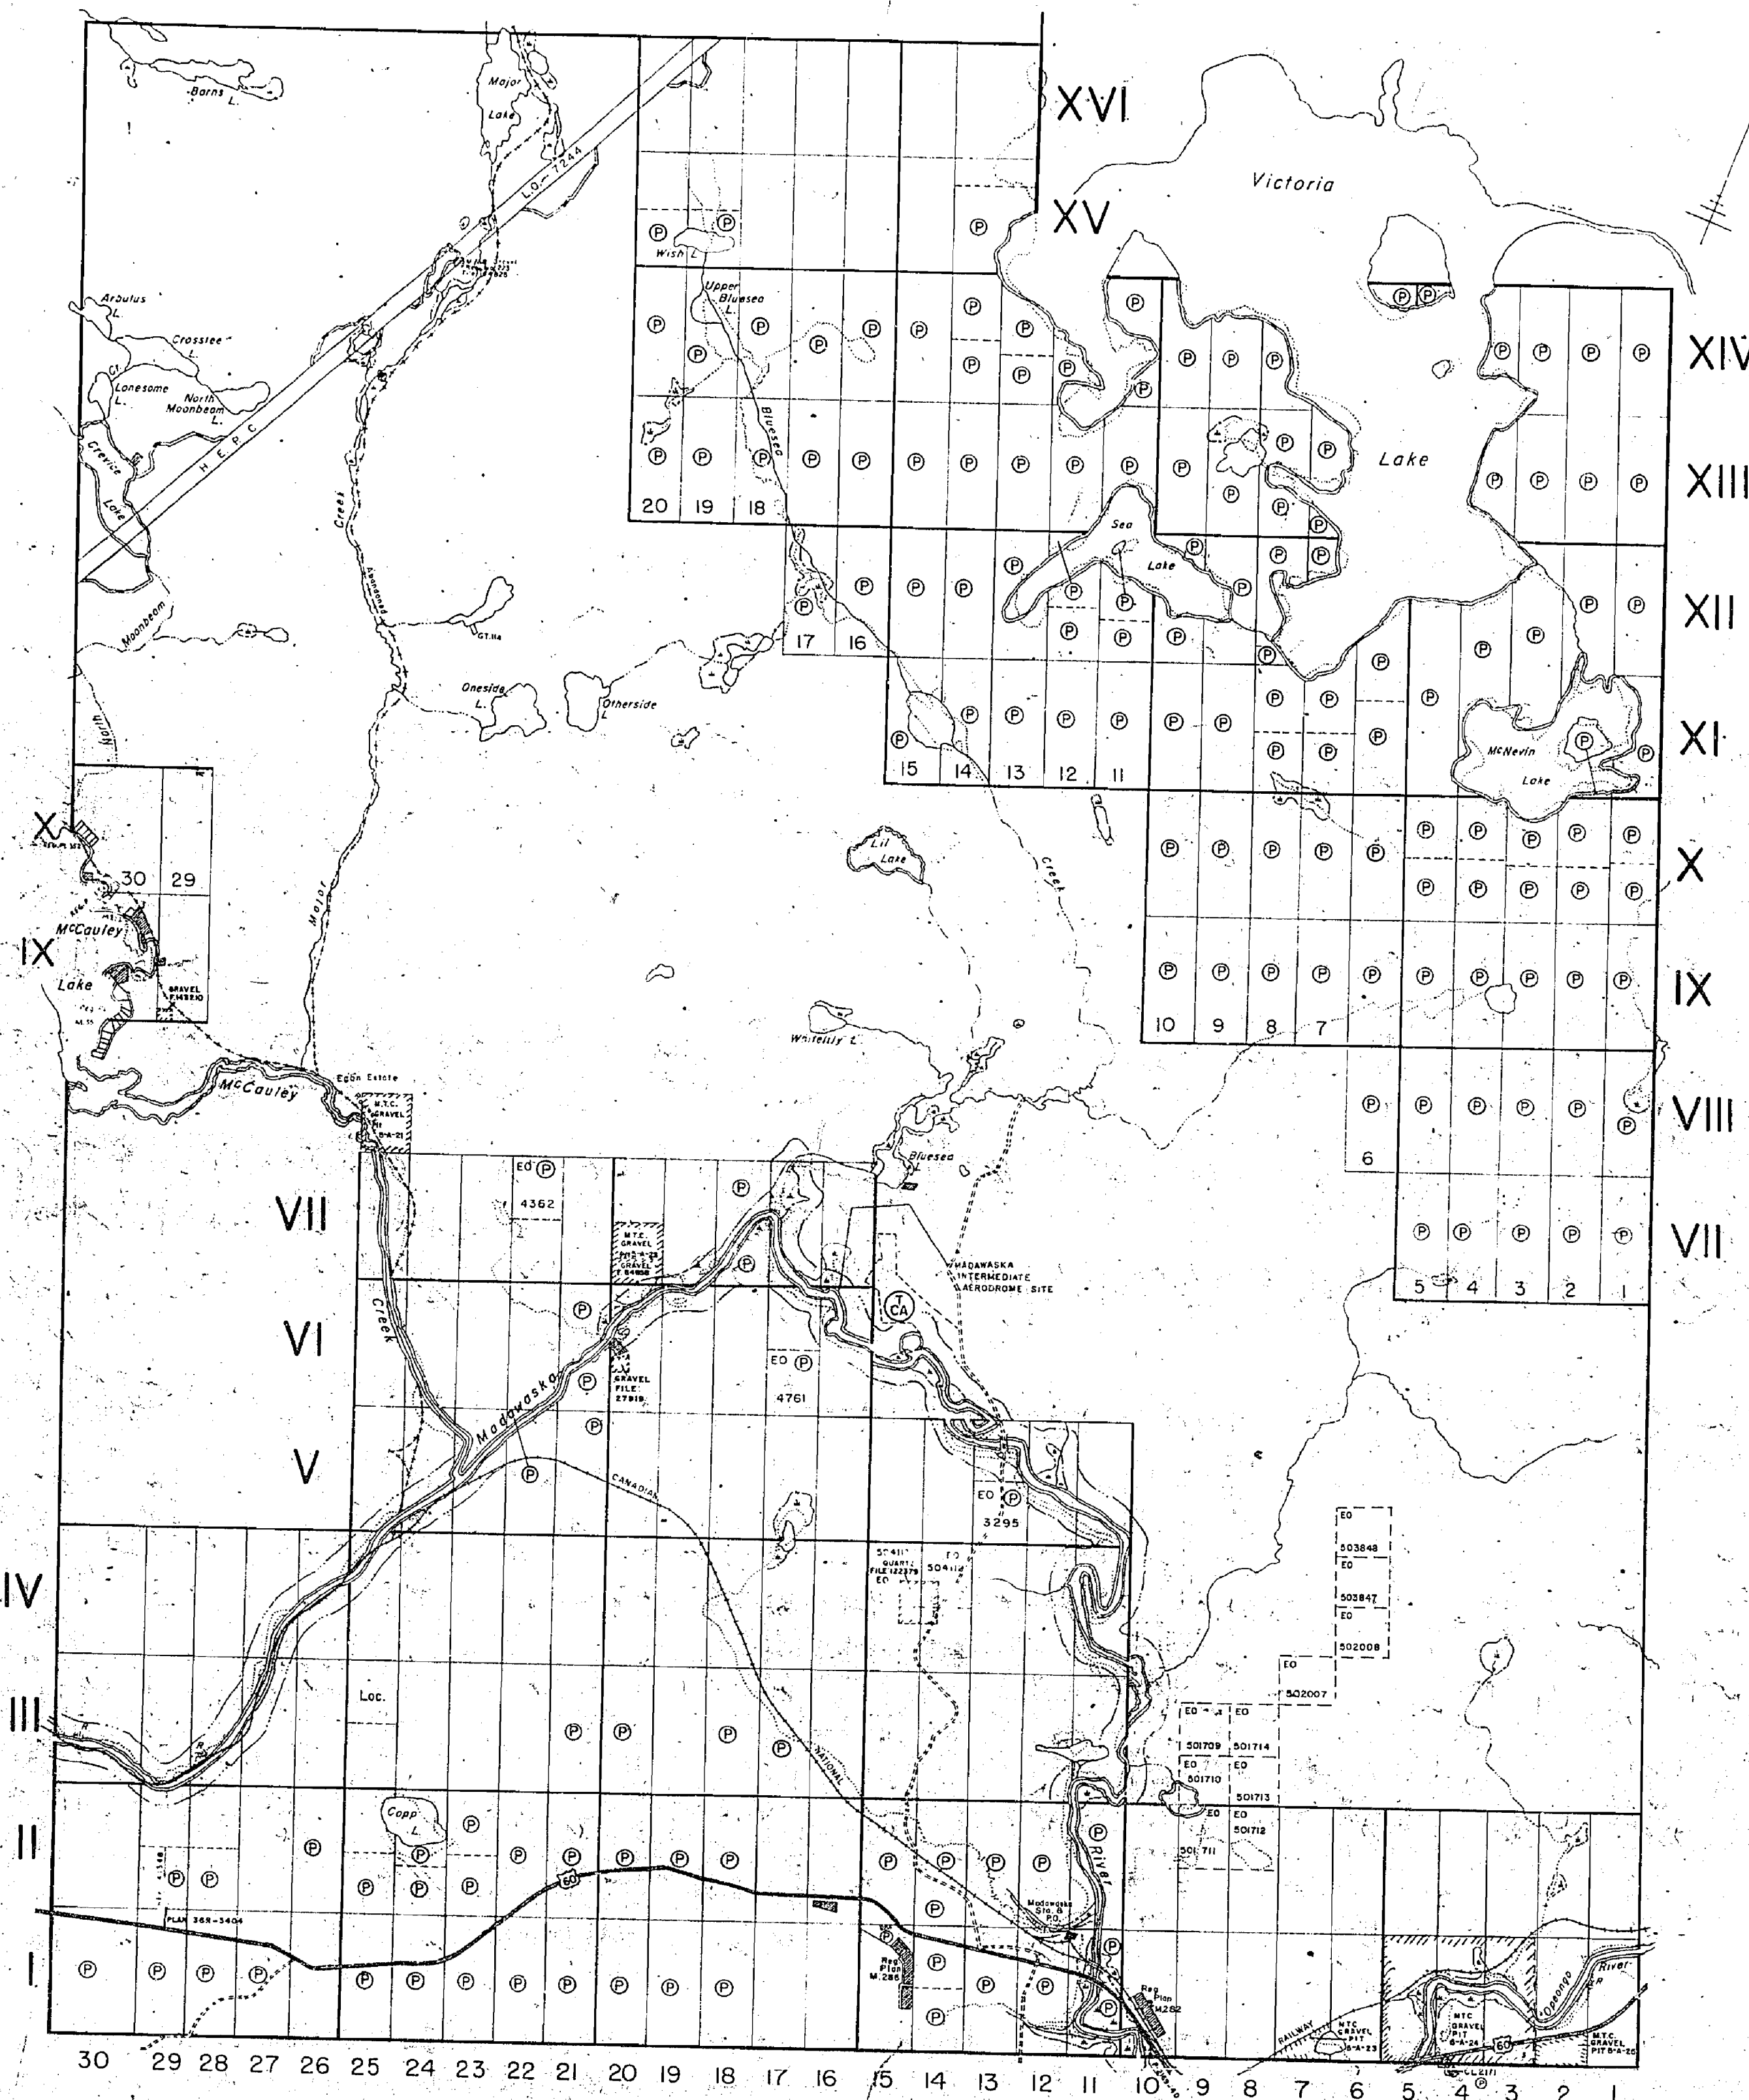

LYELL TWP.

PRESTON TWP.

CLANCY TWP.

THE TOWNSHIP
OF
MURCHISON

DISTRICT OF
NIPISSING

6648

PARRY SOUND
MINING DIVISION

SCALE: 1-INCH = 40 CHAINS

LEGEND

PATENTED LAND	Ⓟ
CROWN LAND SALE	C.S.
LEASES	Ⓛ
LOCATED LAND	Loc.
LICENSE OF OCCUPATION	L.O.
MINING RIGHTS ONLY	M.R.O.
SURFACE RIGHTS ONLY	S.R.O.
ROADS	—
IMPROVED ROADS	—
KING'S HIGHWAYS	—
RAILWAYS	—
POWER LINES	—
MARSH OR MUSKES	—
MINES	ⓧ
CANCELLED	C.

NOTES

400' Surface rights reservations around all lakes & rivers.

Original shoreline shown thus: —
F.R.I. shoreline shown thus: —

For status of summer resort locations shown thus: —
Please contact Dept. of Lands & Forests.

**This Map Is Not To Be Used
—FOR SURVEY PURPOSES—**

Flooding L.O. 6141 for H.E.P.C. shown thus: —
File 112670, Vol. 2

Area shown unsubdivided, original survey was annulled — March 7, 1955 — see official plan filed in Surveys Drafting Room — Lands & Forests — No. T.1092.

DATE OF ISSUE
DEC 28 1955
ONTARIO DEPT. OF MINES


ONT. DEPT. OF MINES
MINING LANDS BR.
THIS MAP FOR CHECKING
PURPOSES ONLY — MUST
NOT BE SOLD.

PLAN NO. — **M-130**

DEPARTMENT OF MINES
—ONTARIO—

AIRY TWP.

DICKENS TWP.

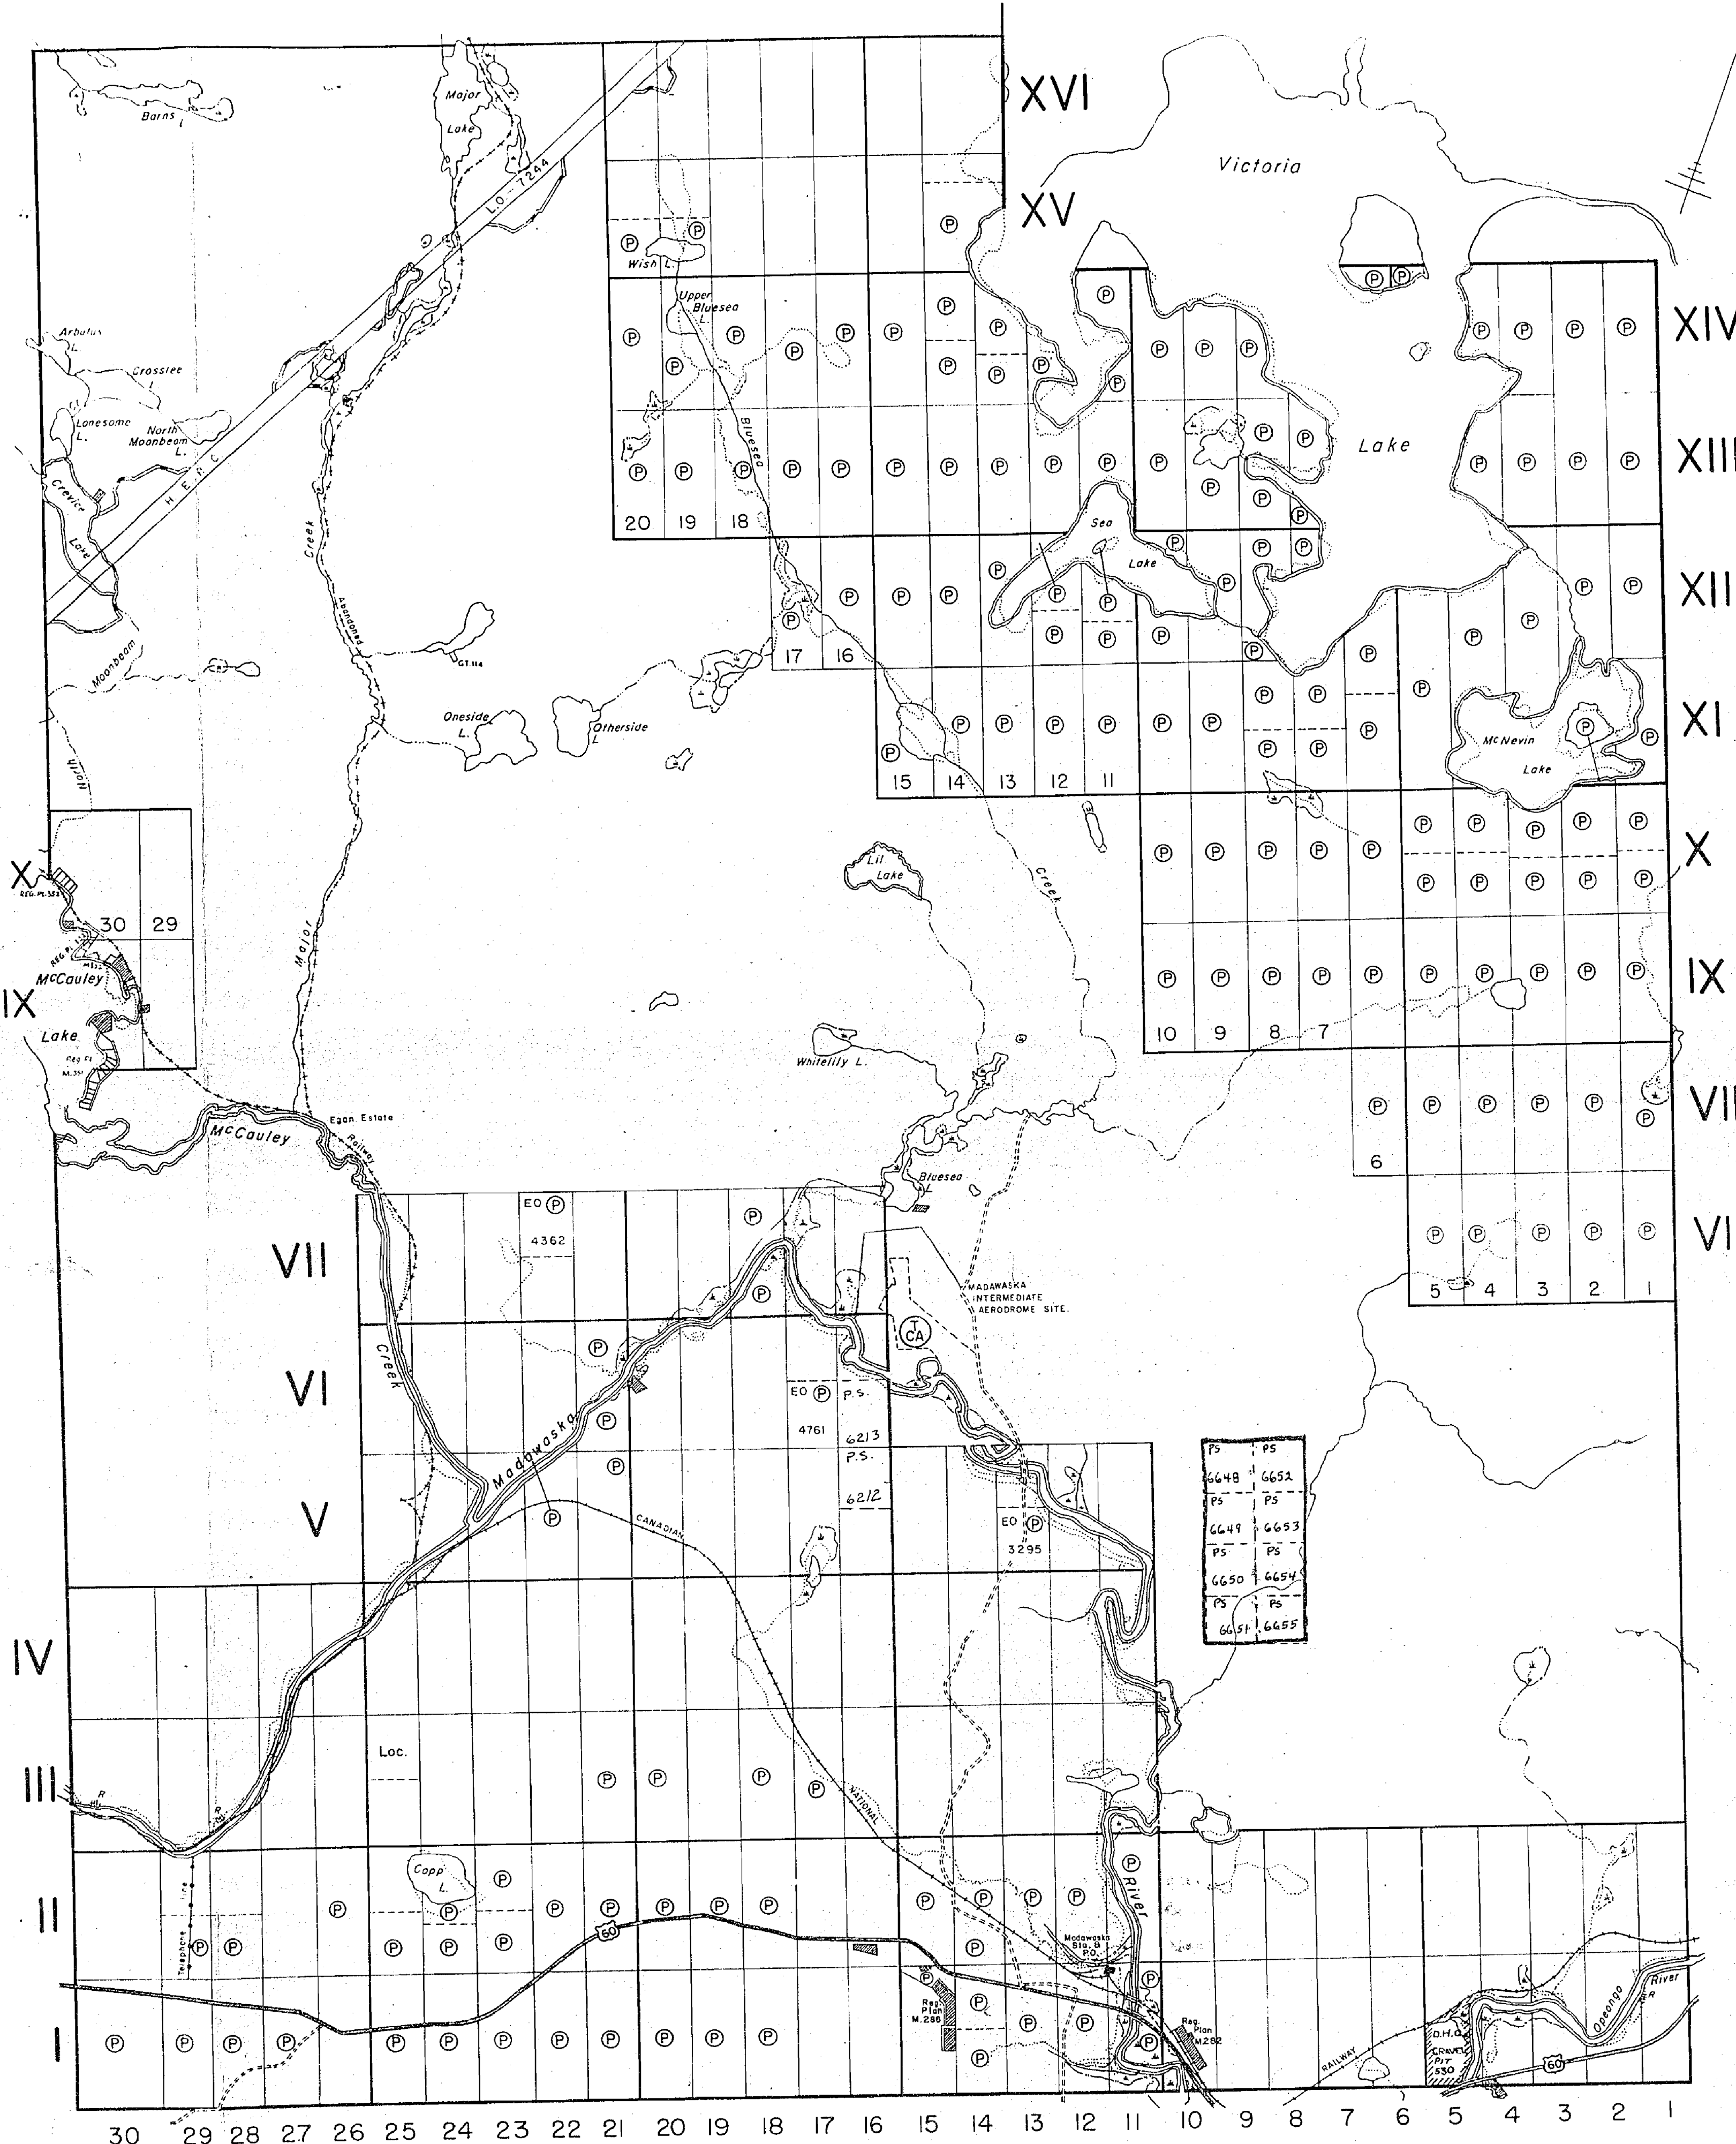

PRESTON TWP.

CLANCY TWP.

THE TOWNSHIP
OF

MURCHISON

DISTRICT OF
NIPISSINGEASTERN ONTARIO
MINING DIVISION



SCALE: 1-INCH = 40 CHAINS

LEGEND


PATENTED LAND	Ⓟ
CROWN LAND SALE	C.S.
LEASES	Ⓛ
LOCATED LAND	Loc.
LICENSE OF OCCUPATION	L.O.
MINING RIGHTS ONLY	M.R.O.
SURFACE RIGHTS ONLY	S.R.O.
ROADS	—
IMPROVED ROADS	—
KING'S HIGHWAYS	—
RAILWAYS	—
POWER LINES	—
MARSH OR MUSKEG	—
MINES	ⓧ
CANCELLED	C

NOTES

400' Surface rights reservations around all lakes & rivers.

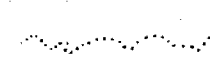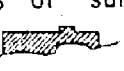Original shoreline shown thus: 
F.R.I. shoreline shown thus: For status of summer resort locations shown thus: 
Please contact Dept. of Lands & Forests.This Map is Not To Be Used
—FOR SURVEY PURPOSES—Flooding L.O. 6141 for H.E.P.C. shown thus:
File 112670, Vol. 2

Area shown unsubdivided, original survey was annulled — March 7, 1955 — see official plan filed in Surveys Draughting Room — Lands & Forests — No. T.1092.

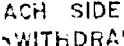
PROPOSED MADAWASKA RIVER WILD RIVER PARK — 400' ON EACH SIDE OF THE MADAWASKA RIVER SHOWN THUS:  WITHDRAWN FROM STAKING. SEC. 4.2 OF THE MINING ACT. FILE: 171518.DATE
FEB 20 1968
ONTARIO DEPT. OF MINESONT. DEPT. OF MINES
MINING LANDS BR.
THIS MAP FOR CHECKING
PURPOSES ONLY — MUST
NOT BE SOLD.

PLAN NO. — M-130

DEPARTMENT OF MINES
—ONTARIO—

AIRY TWP.

DICKENS TWP.

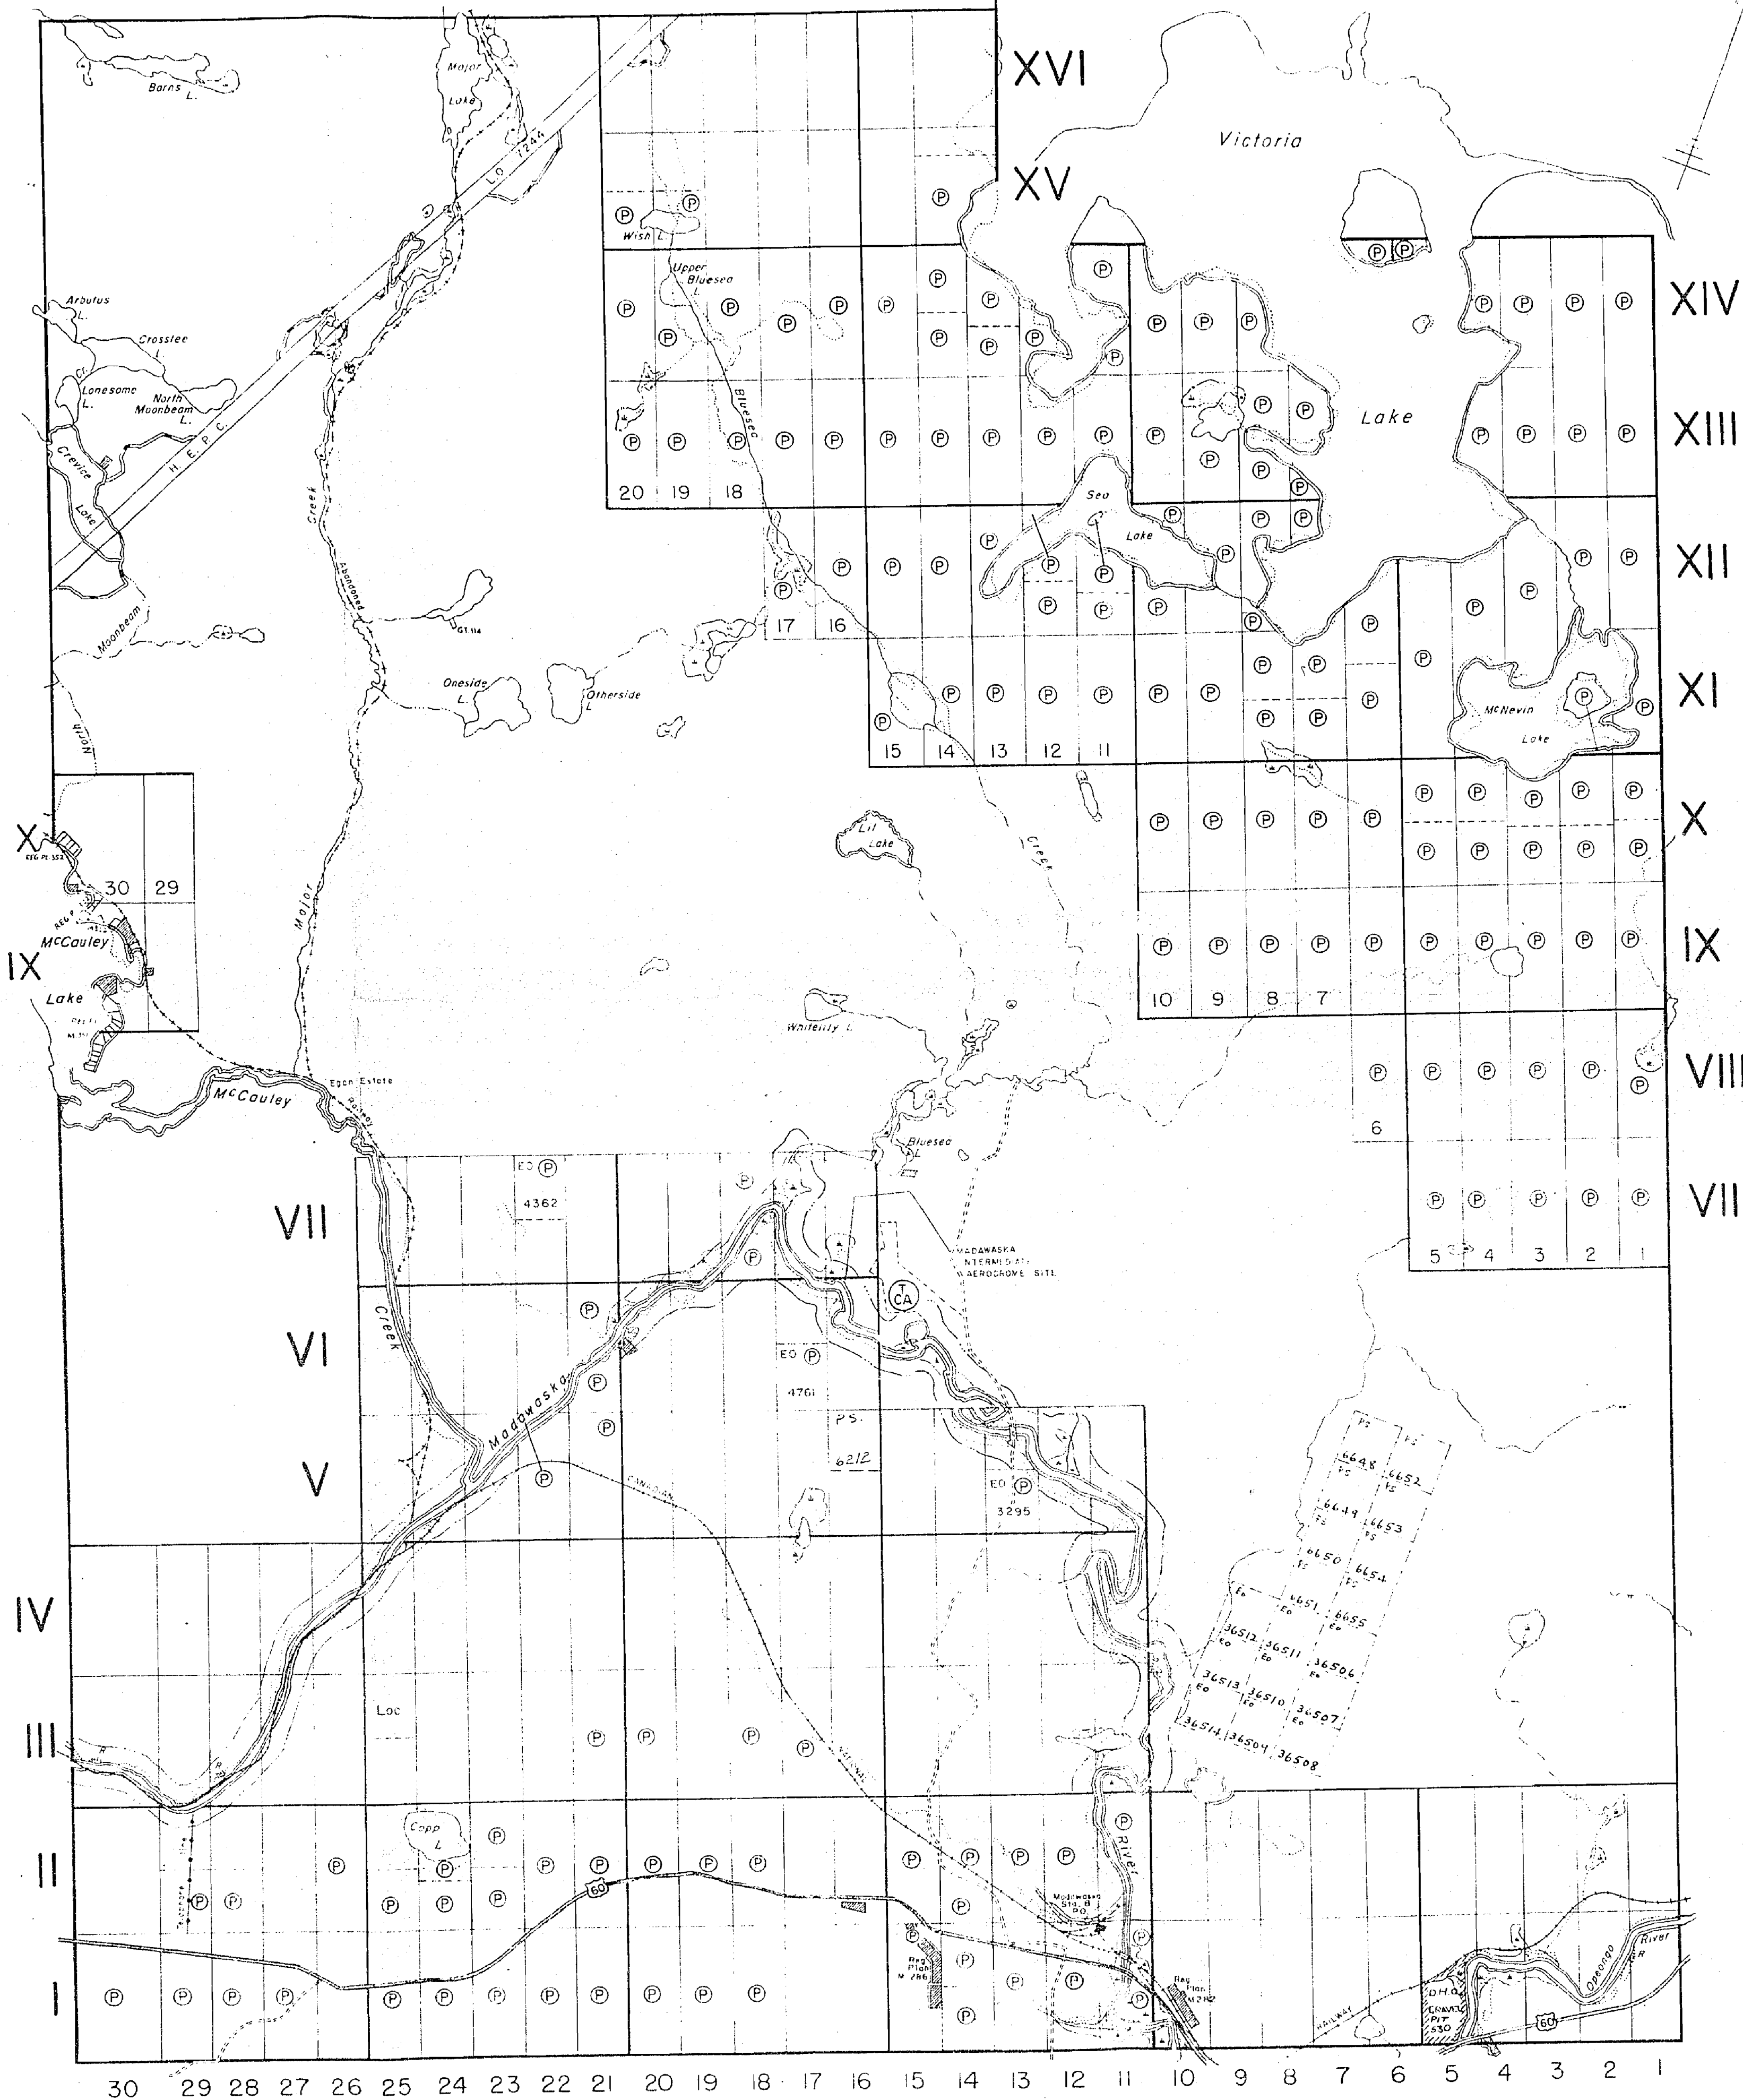

PRESTON TWP.

CLANCY TWP.

THE TOWNSHIP
OF

MURCHISON

DISTRICT OF
NIPISSINGEASTERN ONTARIO
MINING DIVISION

SCALE: 1-INCH = 40 CHAINS


LEGEND

PATENTED LAND (P)
CROWN LAND SALE (C.S.)
LEASES (L)
LOCATED LAND (Loc.)
LICENSE OF OCCUPATION (L.O.)
MINING RIGHTS ONLY (M.R.O.)
SURFACE RIGHTS ONLY (S.R.Q.)
ROADS
IMPROVED ROADS
KING'S HIGHWAYS
RAILWAYS
POWER LINES
MARSH OR MUSKES
MINES
CANCELLED


NOTES

400' Surface rights reservations around all lakes & rivers.

Original shoreline shown thus: 
F.R.I. shoreline shown thus: 

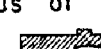For status of summer resort locations shown thus: 
Please contact Dept. of Lands & Forests.

This Map Is Not To Be Used
—FOR SURVEY PURPOSES—

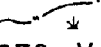Flooding L.O. 6141 for H.E.P.C. shown thus: 
File 112670, Vol. 2

Area shown unsubdivided, original survey was annulled — March 7, 1955 — see official plan filed in Surveys Draughting Room — Lands & Forests — No. T.1092.

PROPOSED MADAWASKA RIVER WILD RIVER PARK — 400' ON EACH SIDE OF THE MADAWASKA RIVER SHOWN THUS:  WITHDRAWN FROM STAKING, SEC. 4.2 OF THE MINING ACT. FILE: 171518.


DATE OF ISSUE

MAY 9 1968

ONTARIO DEPT. OF MINES

ONT. DEPT. OF MINES
MINING LANDS BR.
THIS MAP FOR CHECKING
PURPOSES ONLY — MUST
NOT BE SOLD.

PLAN NO. — M-130

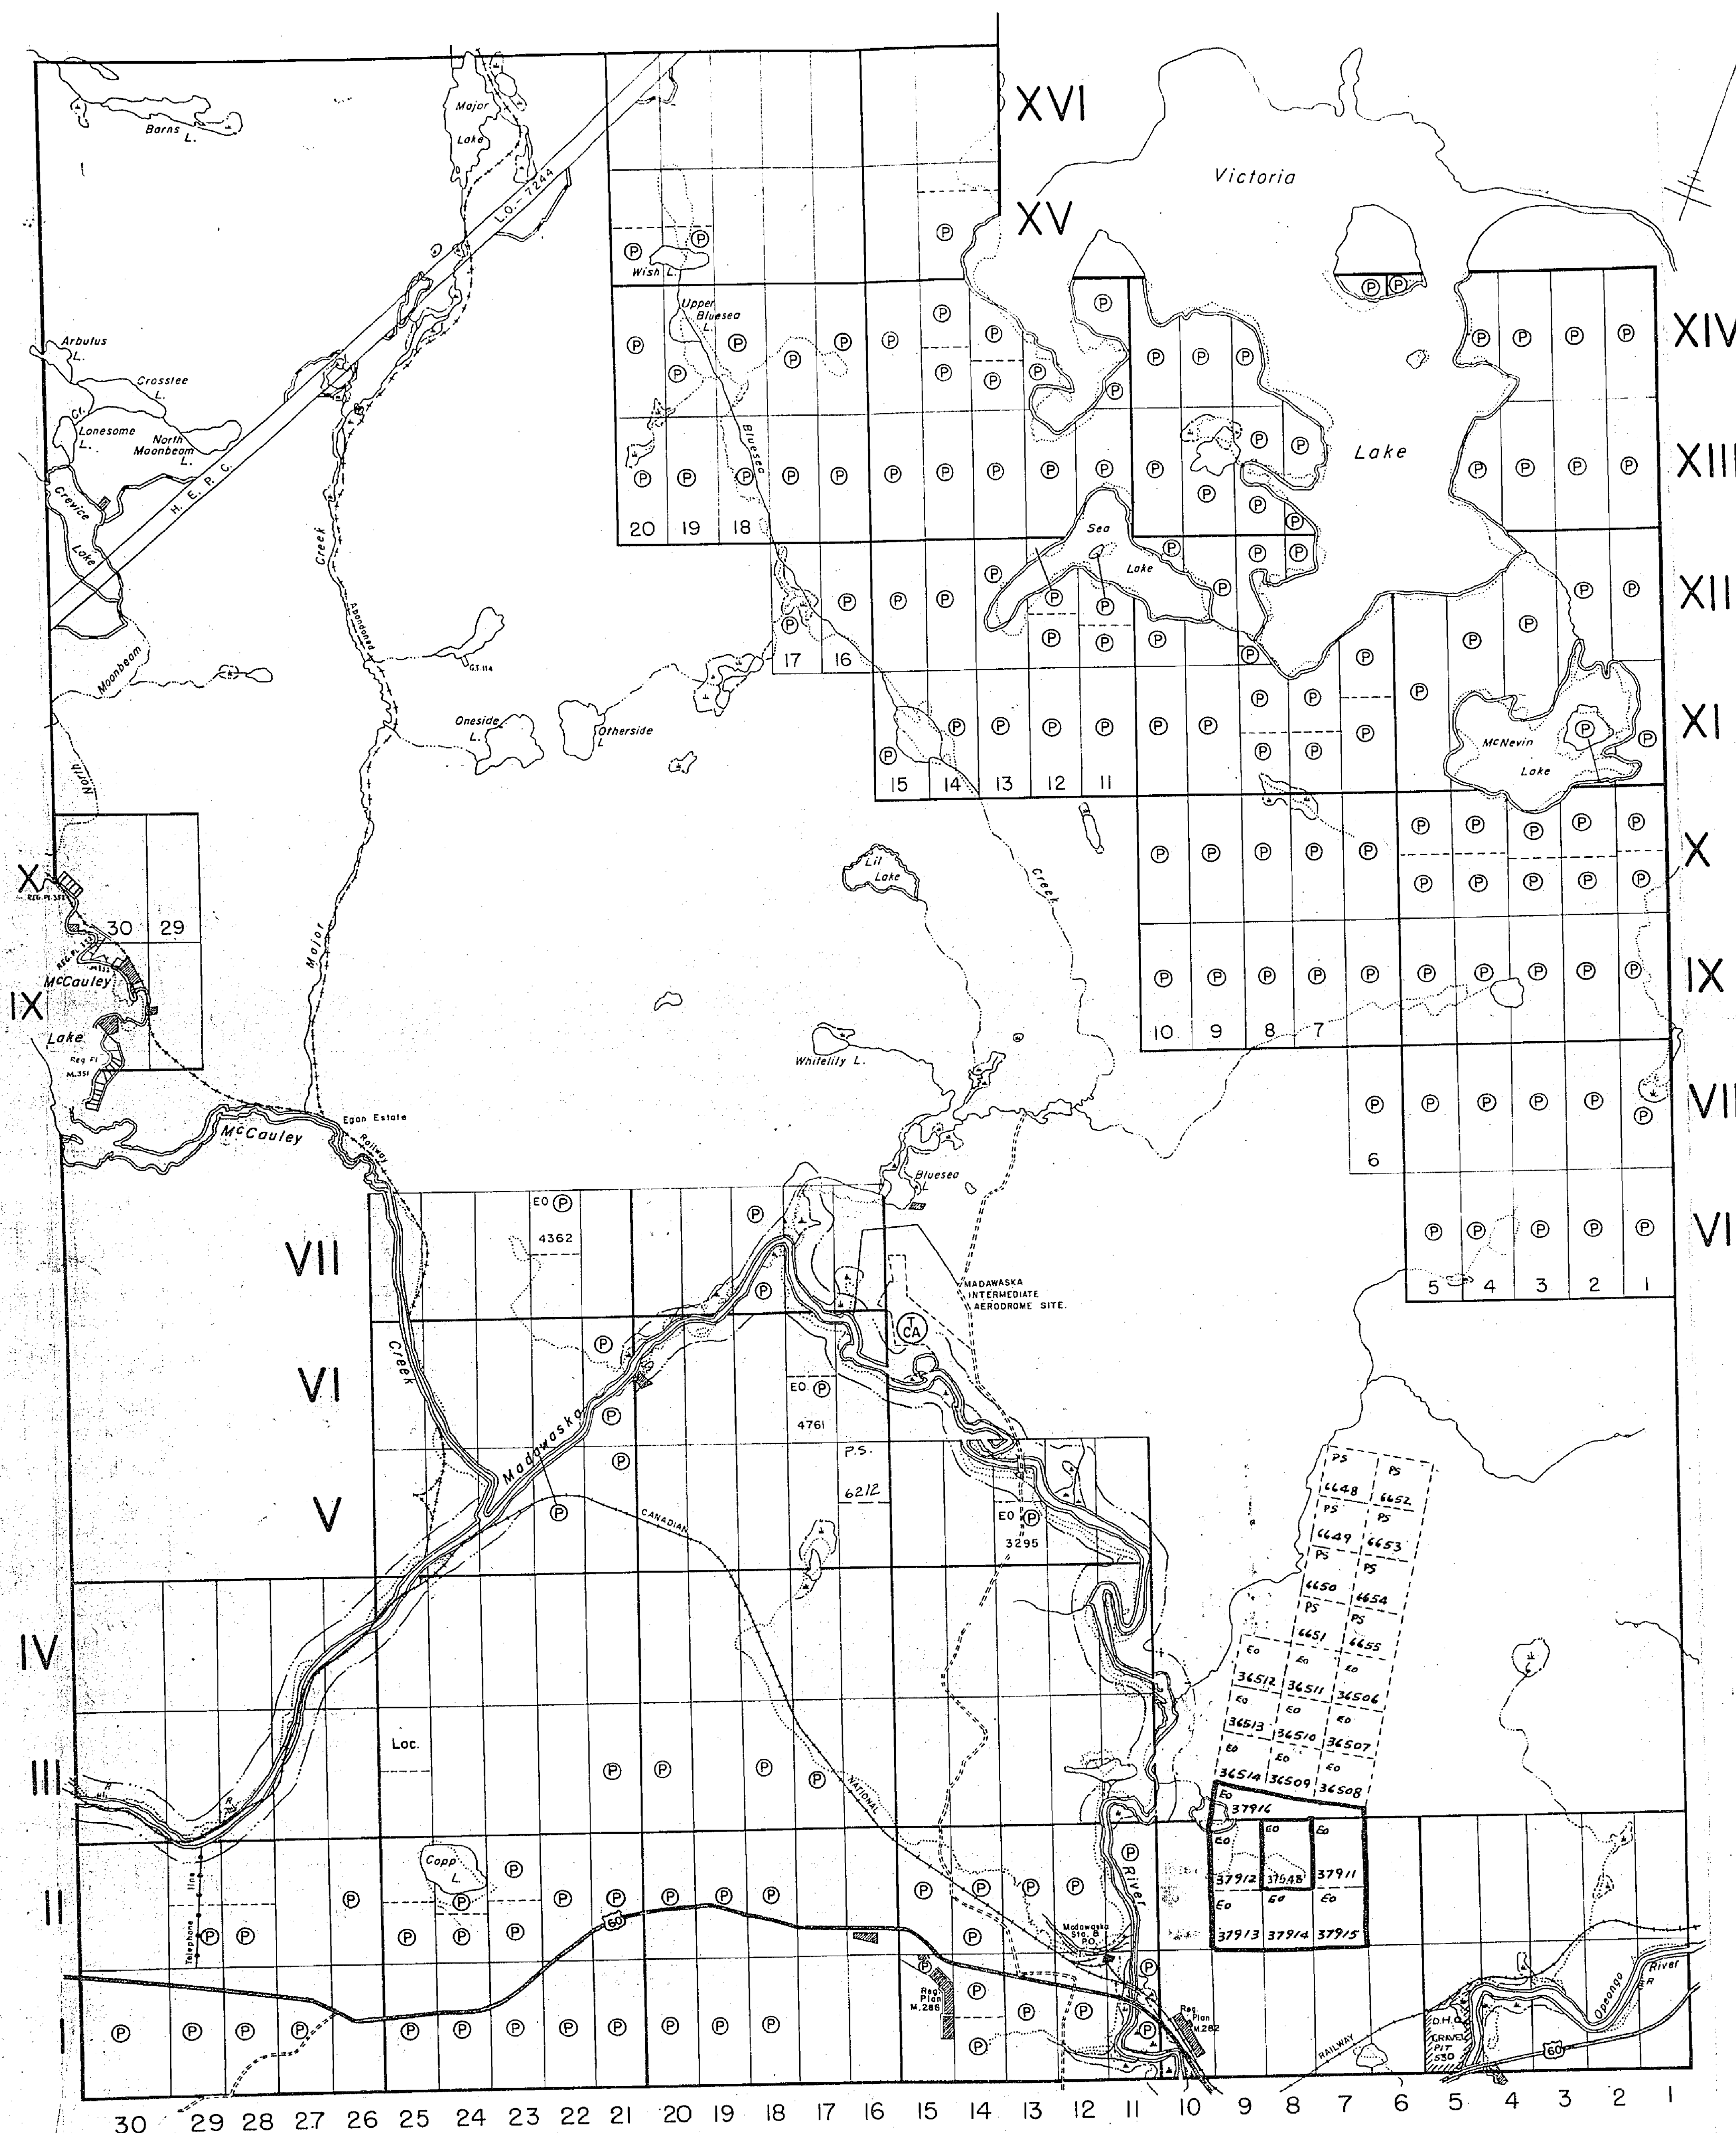DEPARTMENT OF MINES
—ONTARIO—

PRESTON TWP.

CLANCY TWP.

THE TOWNSHIP
OF
MURCHISON

DISTRICT OF
NIPISSING

EASTERN ONTARIO
MINING DIVISION

SCALE: 1-INCH = 40 CHAINS

LEGEND

PATENTED LAND	Ⓟ
CROWN LAND SALE	C.S.
LEASES	Ⓛ
LOCATED LAND	Loc.
LICENSE OF OCCUPATION	L.O.
MINING RIGHTS ONLY	M.R.O.
SURFACE RIGHTS ONLY	S.R.O.
ROADS	—
IMPROVED ROADS	—
KING'S HIGHWAYS	—
RAILWAYS	—
POWER LINES	—
MARSH OR MUSKEG	—
MINES	—
CANCELLED	—

NOTES

400' Surface rights reservations around all lakes & rivers.

Original shoreline shown thus: —
F.R.I. shoreline shown thus: —


For status of summer resort locations shown thus: —
Please contact Dept. of Lands & Forests.

This Map Is Not To Be Used
—FOR SURVEY PURPOSES—

Flooding L.O. 6141 for H.E.P.C. shown thus: —
File 112670, Vol. 2

Area shown unsubdivided, original survey was annulled — March 7, 1955 — see official plan filed in Surveys Draughting Room — Lands & Forests — No. T.1092.

PROPOSED MADAWASKA-RIVER-WILD RIVER PARK — 400' ON EACH SIDE OF THE MADAWASKA RIVER SHOWN THUS: — WITHDRAWN FROM STAKING, SEC. 4.2 OF THE MINING ACT. FILE 171518.

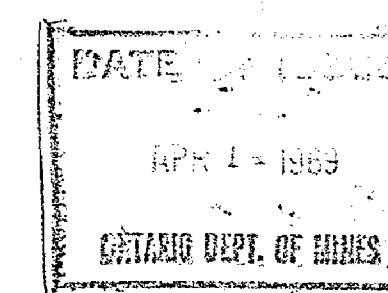


PLAN NO.- **M-130**

DEPARTMENT OF MINES
—ONTARIO—

AIRY TWP.

DICKENS TWP.

LYELL TWP.

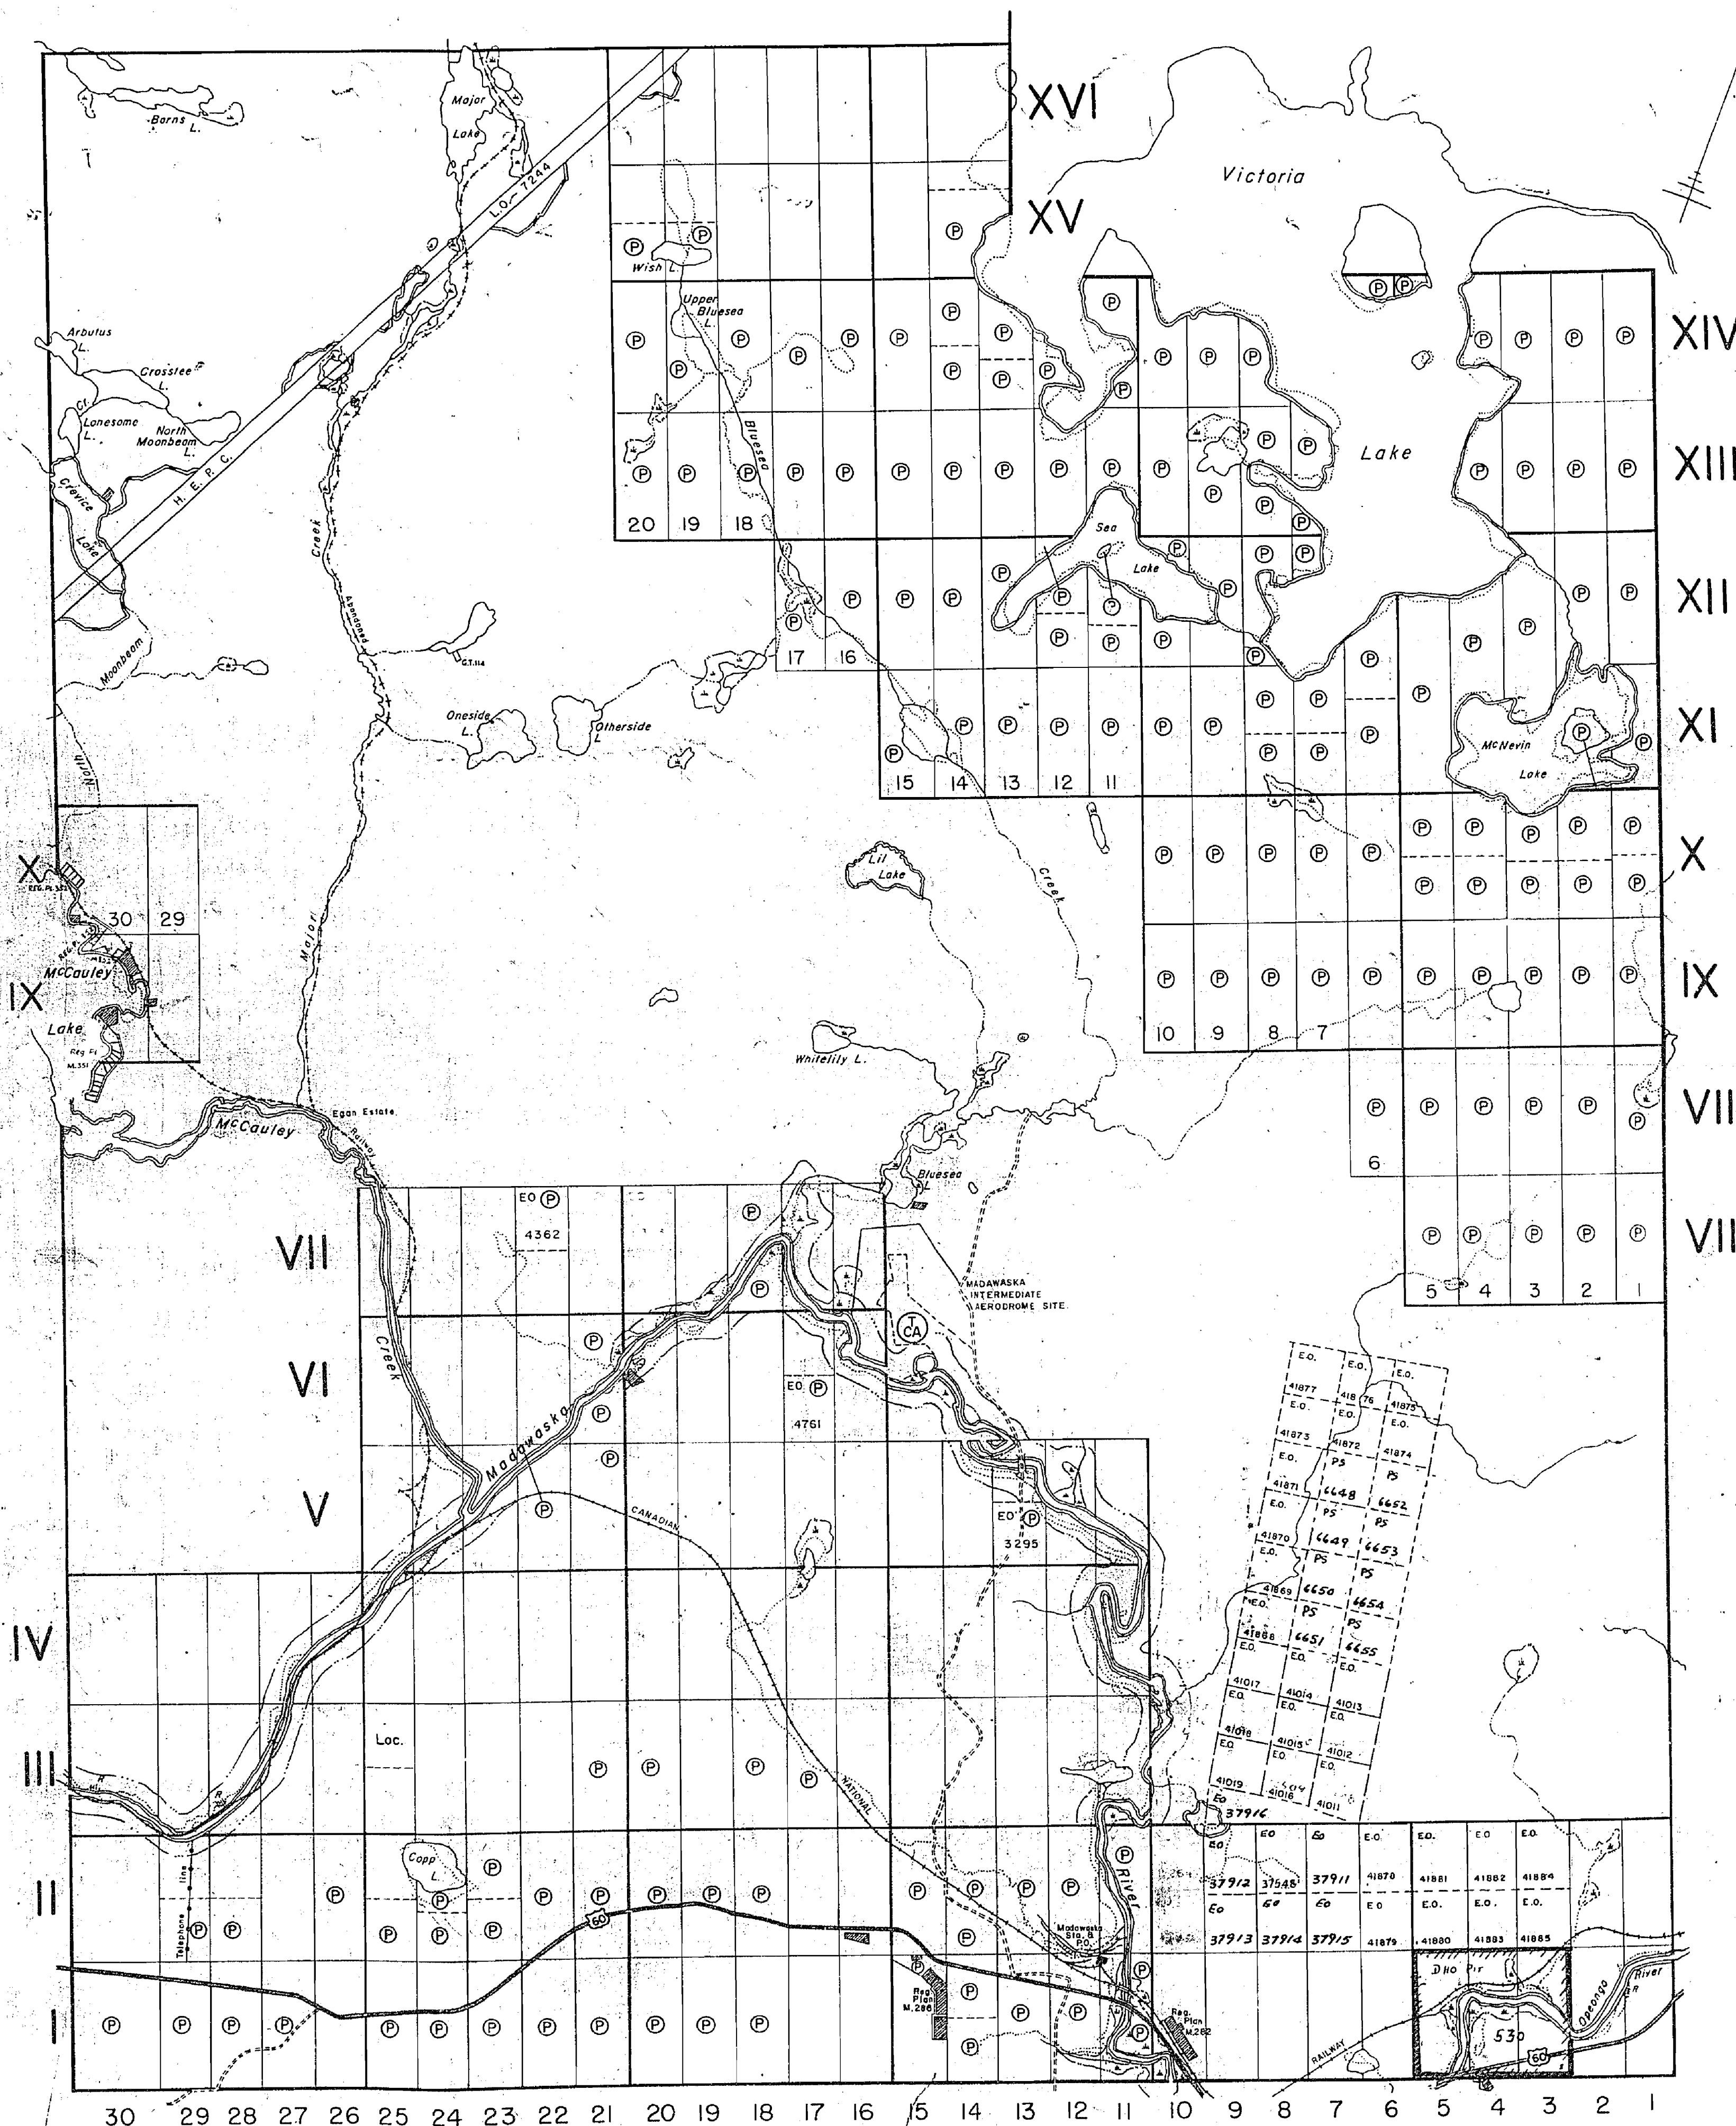

PRESTON TWP.

CLANCY TWP.

THE TOWNSHIP
OF

MURCHISON

DISTRICT OF
NIPISSINGEASTERN ONTARIO
MINING DIVISION

SCALE: 1-INCH = 40 CHAINS

LEGEND

PATENTED LAND C.S.
CROWN LAND SALE C.S.
LEASES L.O.
LOCATED LAND L.O.
LICENSE OF OCCUPATION M.R.O.
MINING RIGHTS ONLY S.R.O.
SURFACE RIGHTS ONLY
ROADS
IMPROVED ROADS
KING'S HIGHWAYS
RAILWAYS
POWER LINES
MARSH OR MUSKEG
MINES
CANCELLED

NOTES

400' Surface rights reservations around all lakes & rivers.

Original shoreline shown thus:
F.R.I. shoreline shown thus:

For status of summer resort locations shown thus:
Please contact Dept. of Lands & Forests.

This Map Is Not To Be Used
—FOR SURVEY PURPOSES—

Flooding L.O. 5141 for H.E.P.C. shown thus:
File 112670, Vol. 2

Area shown unsubdivided, original survey was annulled — March 7, 1955 — see official plan filed in Surveys Draughting Room — Lands & Forests — No. T.1092.

PROPOSED MADAWASKA-RIVER-WILD RIVER PARK — 400' ON EACH SIDE OF THE MADAWASKA RIVER SHOWN THUS: WITHDRAWN FROM STAKING SEC. 4.2 OF THE MINING ACT. FILE: 171518.

DATE OF ISSUE

MAR 11 1969


ONTARIO DEPT. OF MINES

PLAN NO- M-130

DEPARTMENT OF MINES
—ONTARIO—

DICKENS TWP.

AIRY TWP.

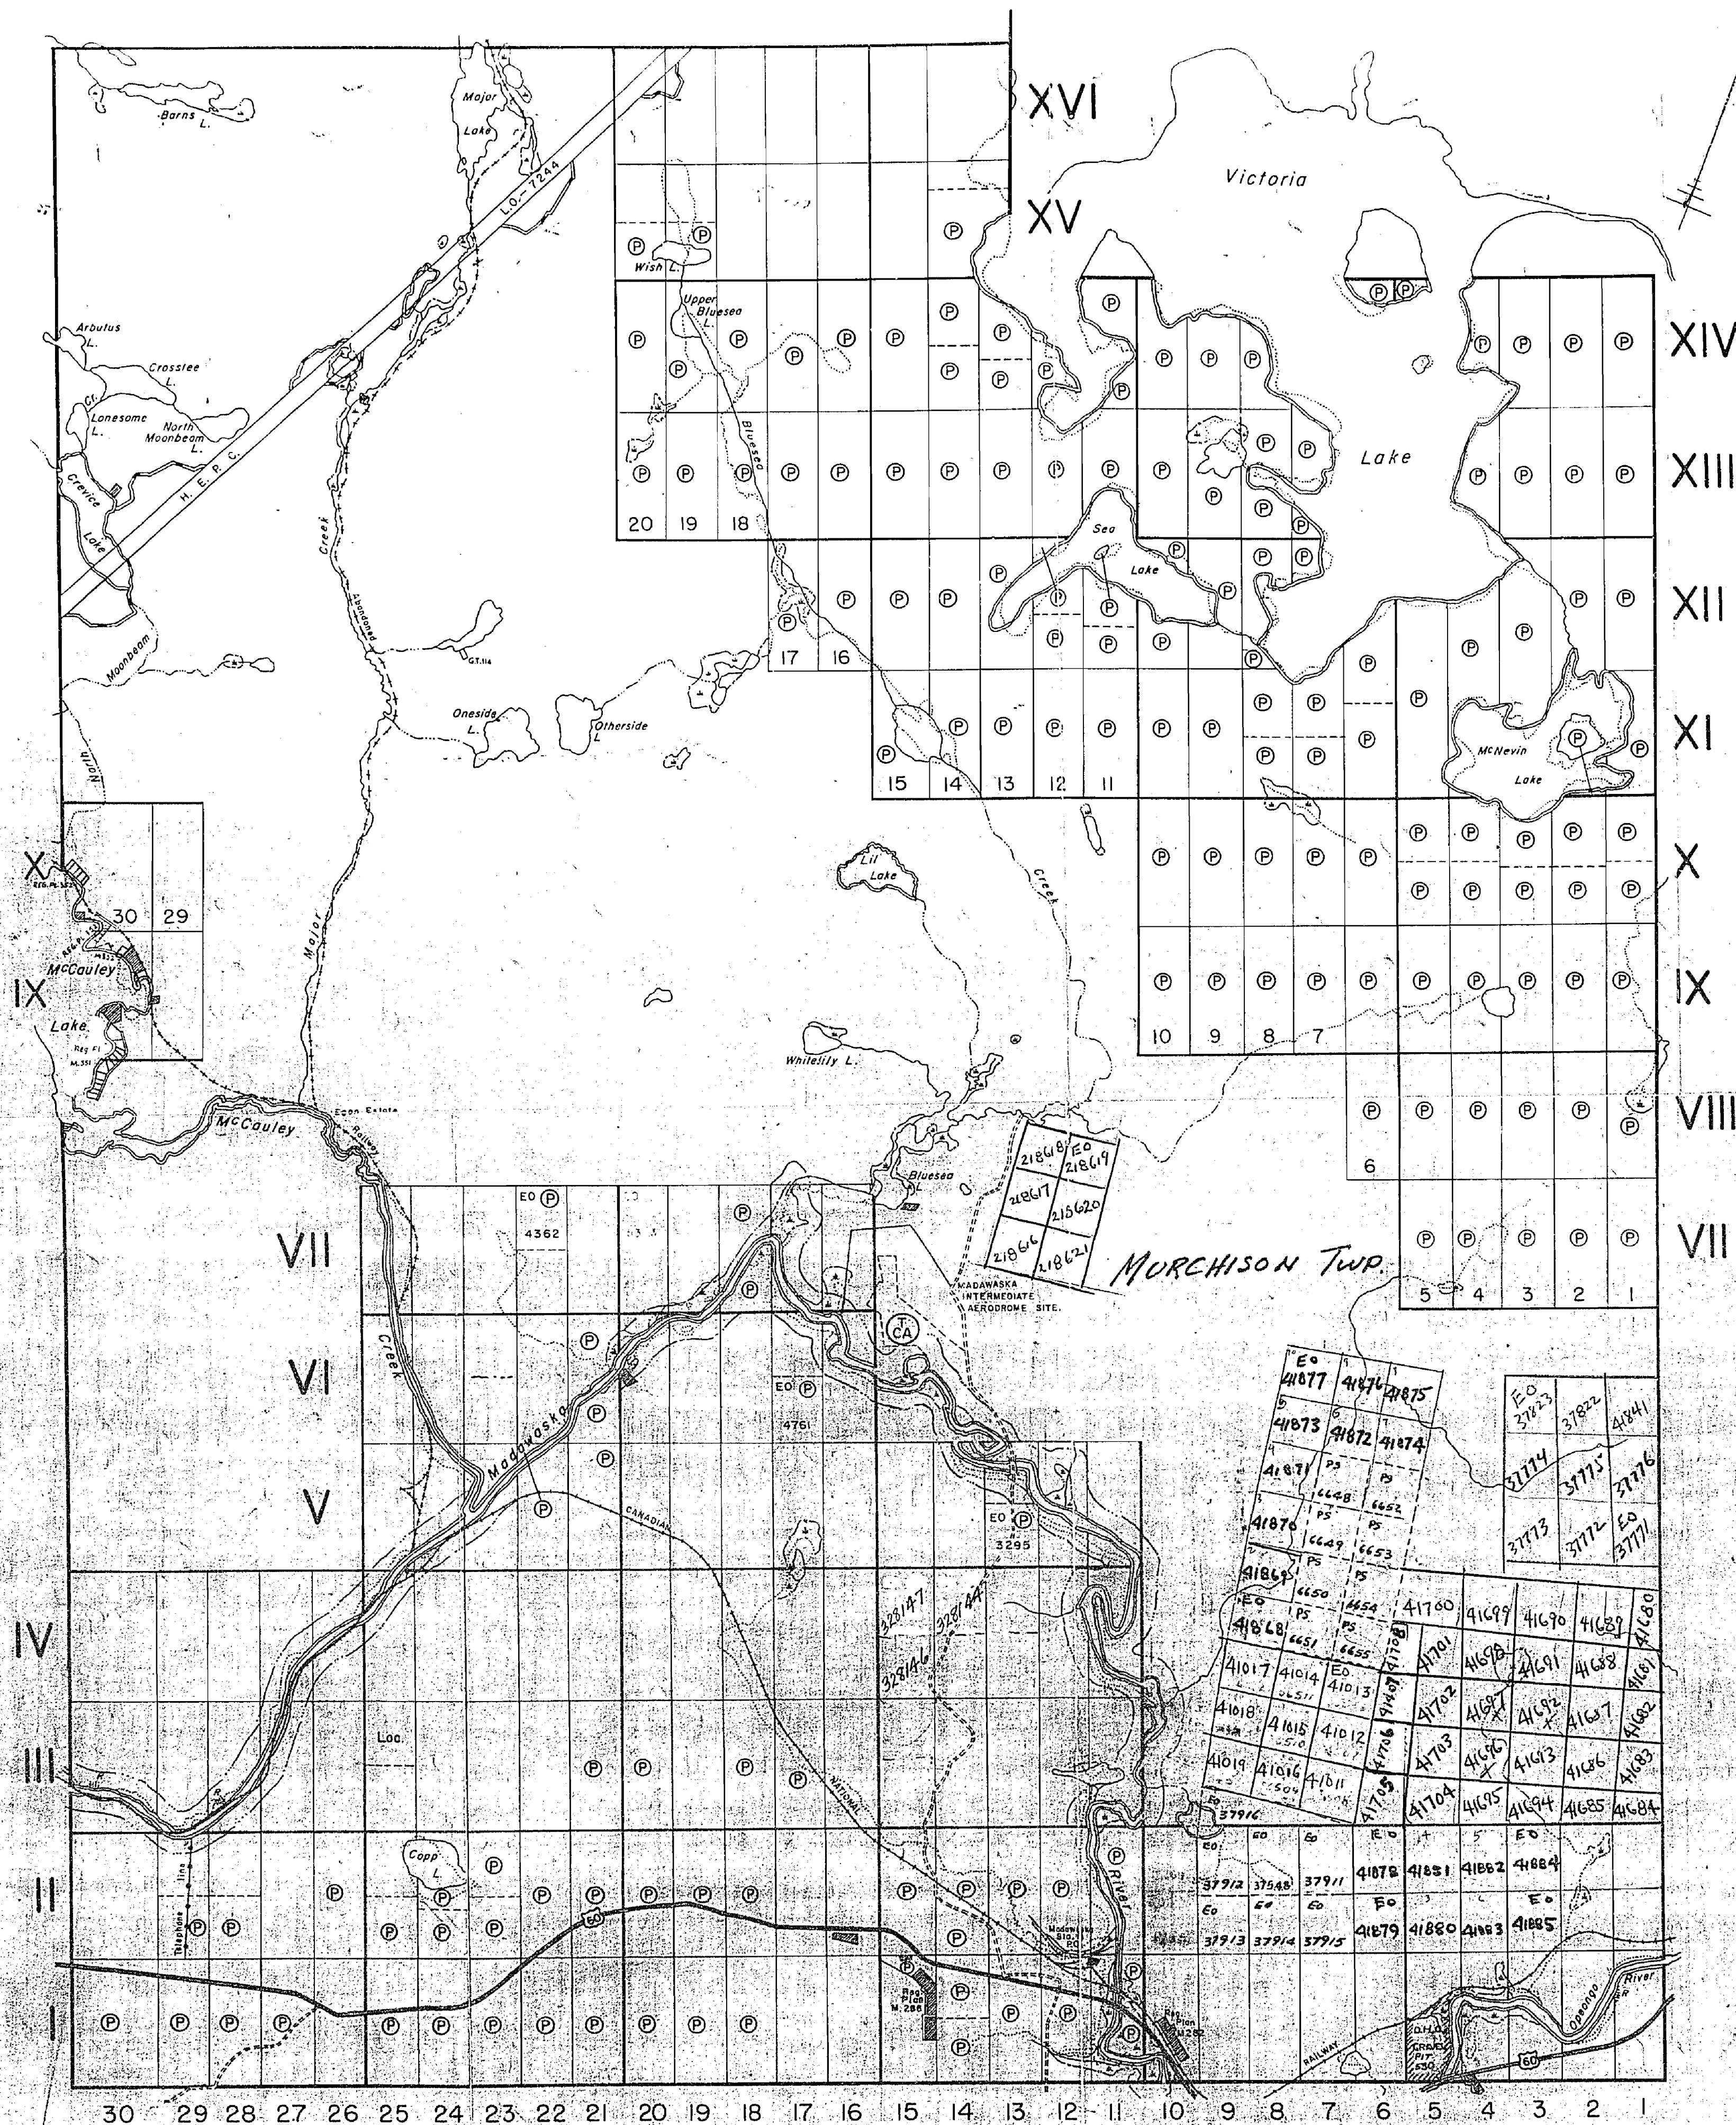

CLANCY TWP.

MURCHISON

EASTERN ONTARIO
MINING DIVISION

LEGEND

MINES
CANCELLED

ONT. DEPT. OF MINES
AND NORTHERN AFFAIRS

ONTARIO
DEPARTMENT OF MINES
AND NORTHERN AFFAIRS



DICKENS TWP.

CLANCY TWP.

THE TOWNSHIP
OF
MURCHISON

DISTRICT OF
NIPISSING

EASTERN ONTARIO
MINING DIVISION

SCALE: 1-INCH = 40 CHAINS

LEGEND

PATENTED LAND
CROWN LAND SALE
LEASES
LOCATED LAND
LICENSE OF OCCUPATION
MINING RIGHTS ONLY
SURFACE RIGHTS ONLY
ROADS
IMPROVED ROADS
KING'S HIGHWAYS
RAILWAYS
POWER LINES
MARSH OR MUSKEG
MINES
CANCELLED

NOTES

400' Surface rights reservations around all lakes & rivers

Original shoreline shown thus:
F.R.I. shoreline shown thus:

For status of summer resort locations shown
thus:   
Please contact Dept. of Lands & Forests.

This Map Is Not To Be Used
-FOR SURVEY PURPOSES-

Flooding L.O. 6141 for H.E.P.C. shown
thus:
File 112670, Vol. 2

Area shown unsubdivided, original survey was annulled - March 7, 1955 - see official plan filed in Surveys Draughting Room - Lands & Forests - No. T.1092

PROPOSED MADAWASKA-RIVER: WILD RIVER PARK-
400' ON EACH SIDE OF THE MADAWASKA RIVER SHOW
THUS: WITHDRAWN FROM STAKING, SEC. 4.2
OF THE MINING ACT. FILE: 171518.

DATE OF ISSUE

JAN - 4 1978

**SURVEYS AND MAPPING
BRANCH**

PLAN NO- M-130

ONTARIO
MINISTRY OF NATURAL RESOURCES
SURVEYS AND MAPPING BRANCH