


303

MURPHY
PORCUPINE MINING DIVISION


SCALE 40 CHAINS = 1 INCH

WARK

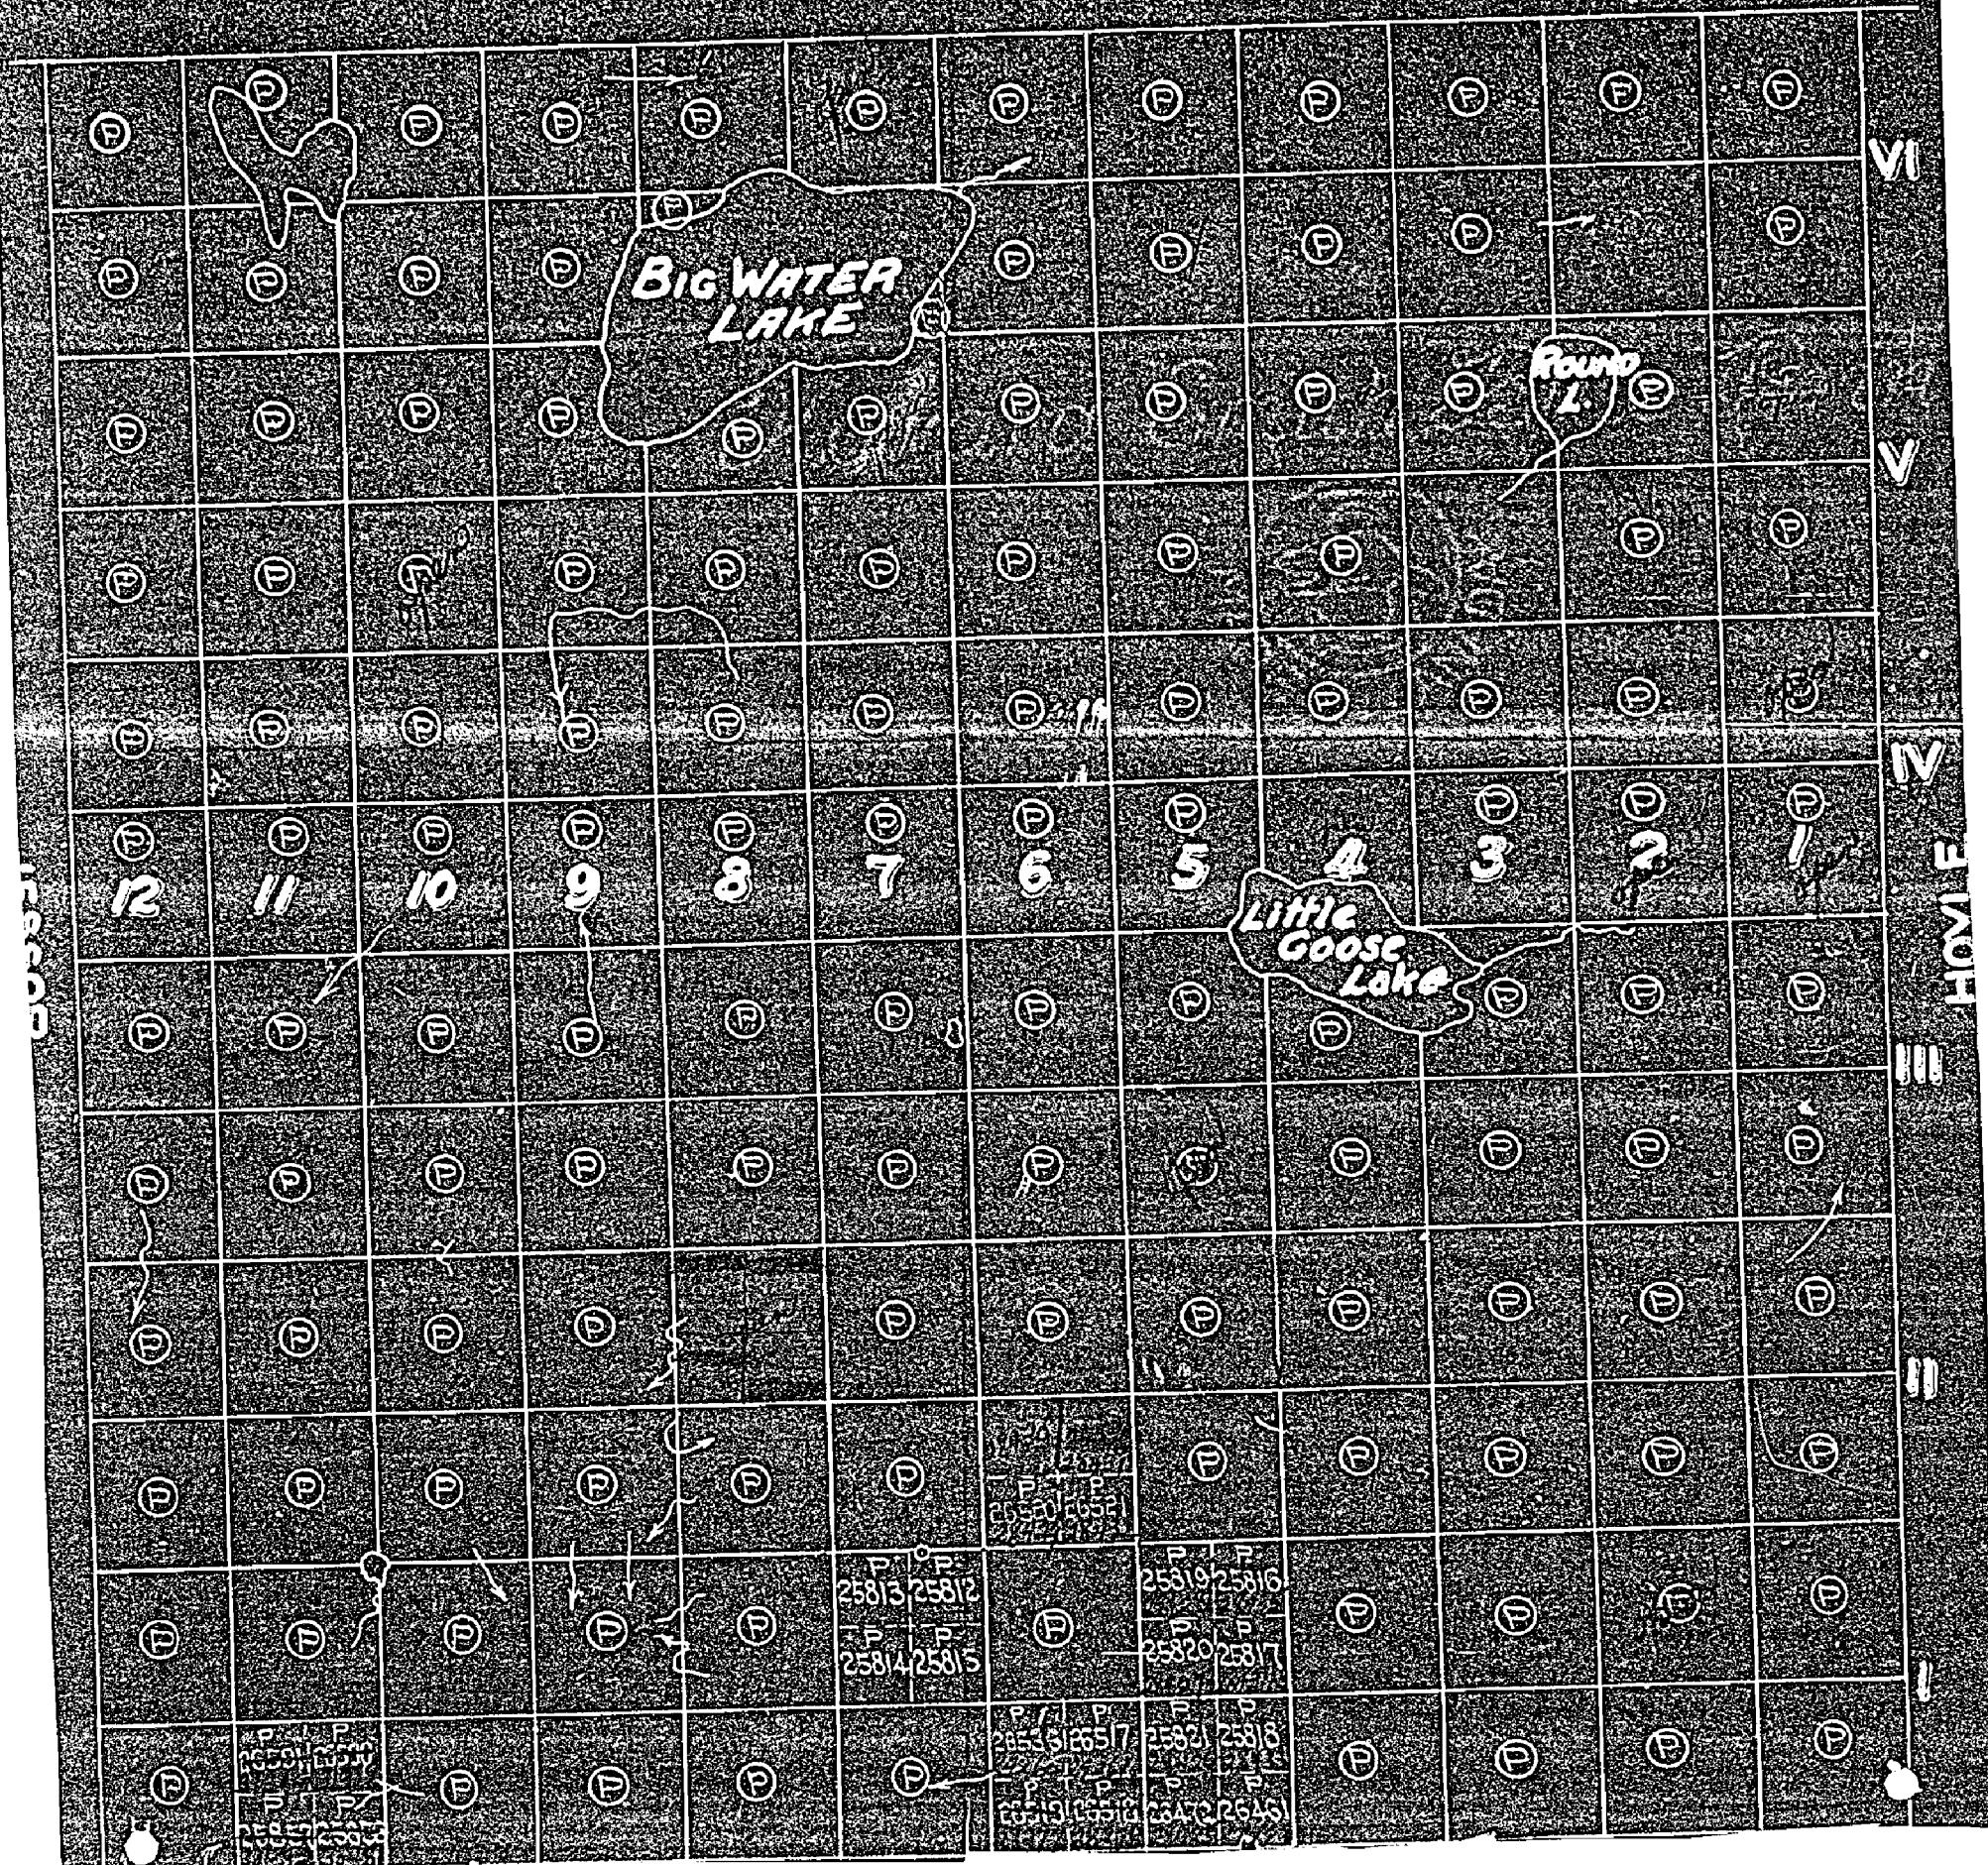

303


M 303

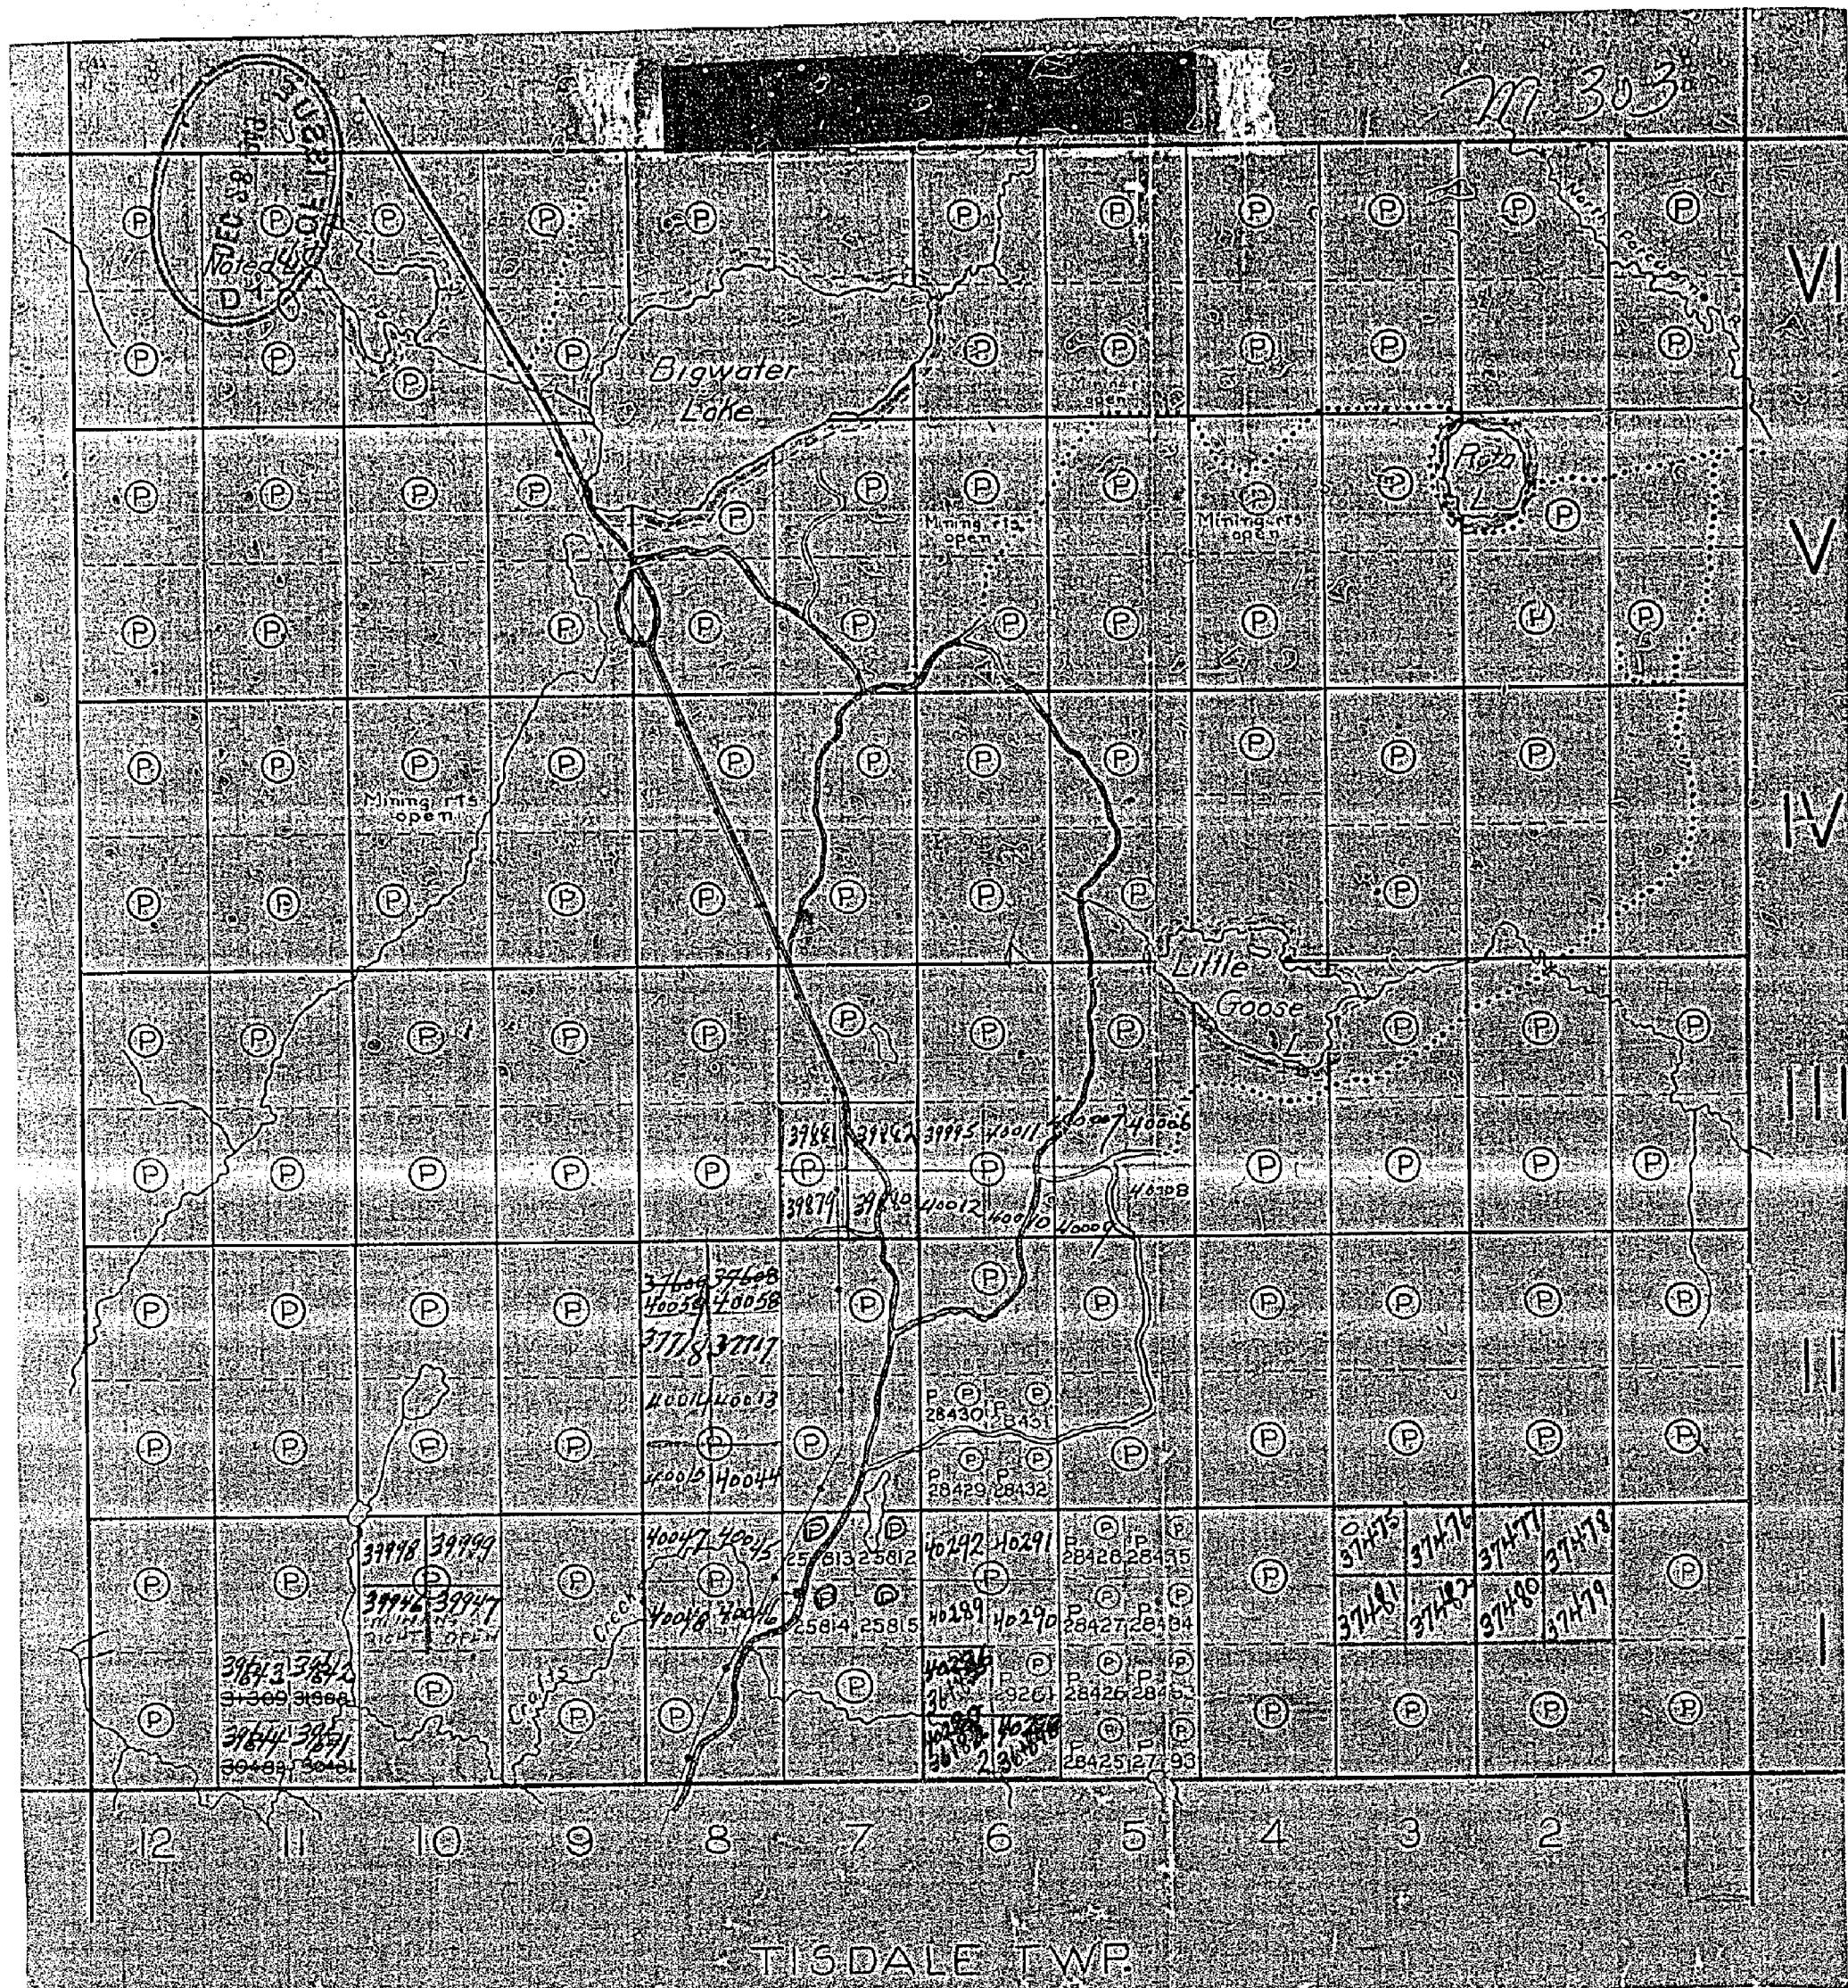

30

WARK TWP. - M.317

JESSOP T.W.P. - M.289

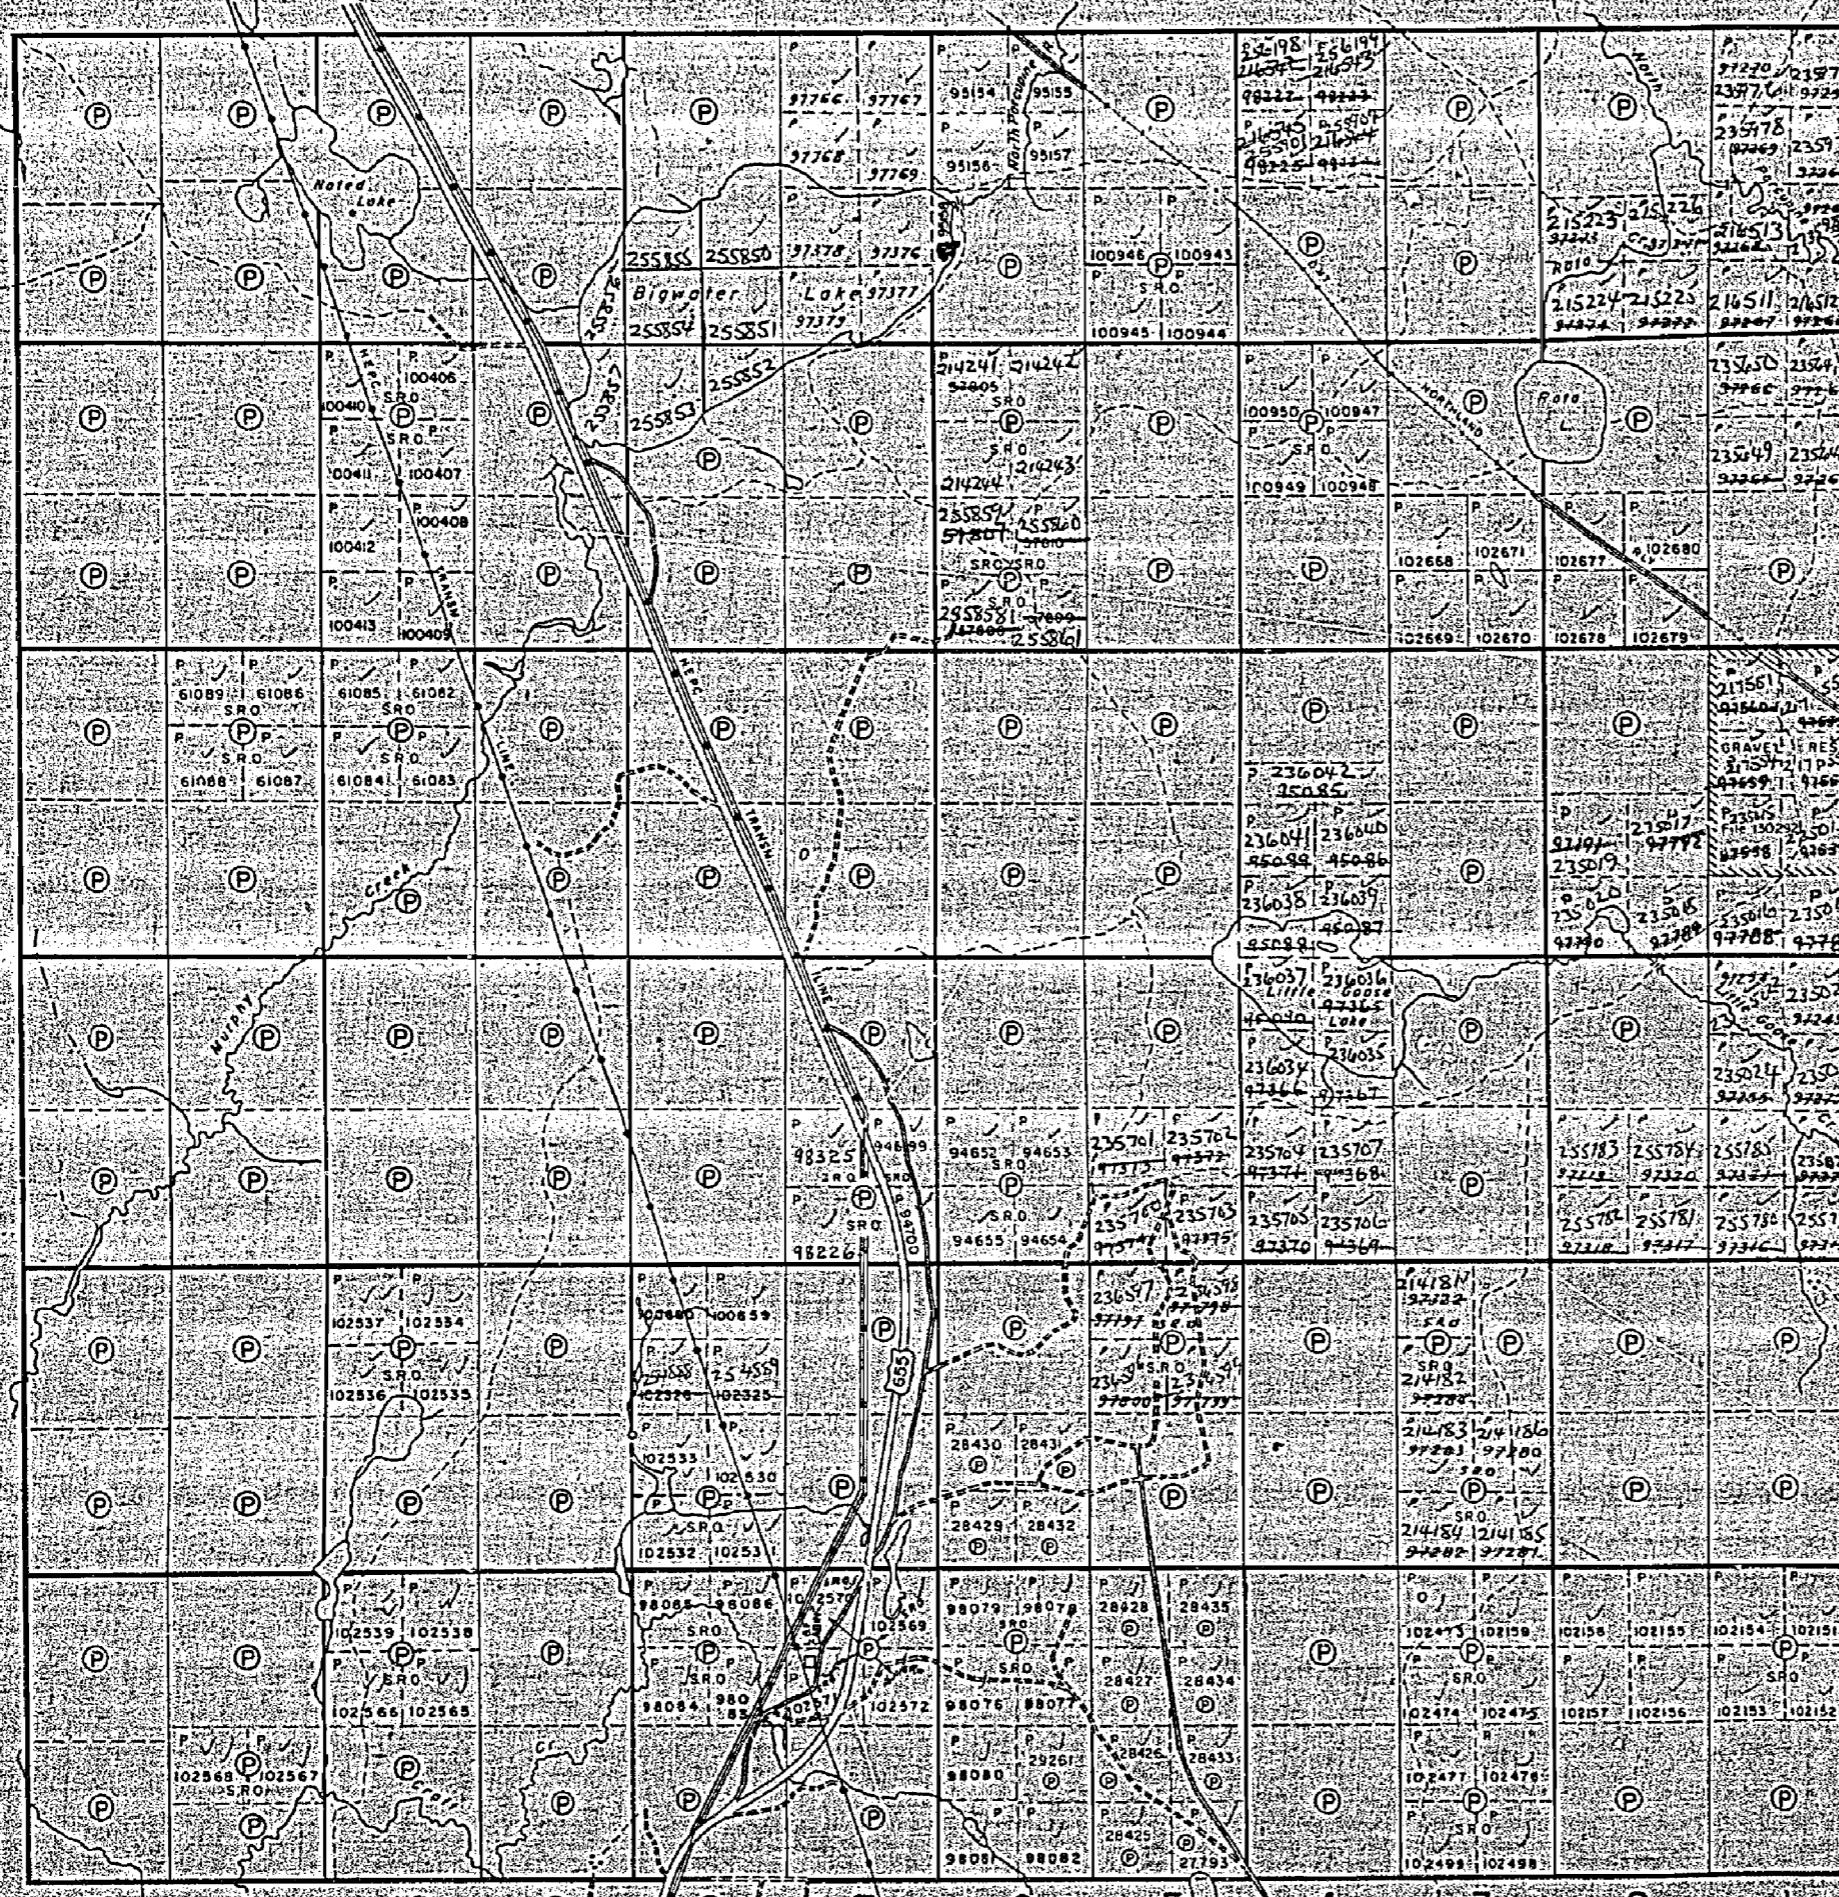

TISDALE TWP - M.315

THE TOWNSHIP OF

MURPHY

**DISTRICT OF
COCHRANE**

PORCUPINE MINING DIVISION

SCALE: 1-INCH = 40 CHAINS


LEGEND

PATENTED LAND	P
CROWN LAND SALE	C.S.
LEASES	L
LOCATED LAND	LOC.
LICENSE OF OCCUPATION	L.O.
MINING RIGHTS ONLY	M.R.O.
SURFACE RIGHTS ONLY	S.R.O.
ROADS	R
IMPROVED ROADS	
KING'S HIGHWAYS	H
RAILWAYS	R
POWER LINES	
MARSH OR MUSKEG	M
MINES	M
CANCELLED	C.

NOTES

400' surface rights reservation around all lakes and rivers.

No disposition of sand and gravel from
May 8, 1964 until further notice.

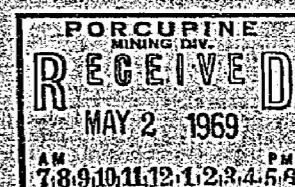


PLAN NO. M.303

**DEPARTMENT OF MINES
ONTARIO**

303

JESSOP TWP - M.289

WARK TWP - M.317

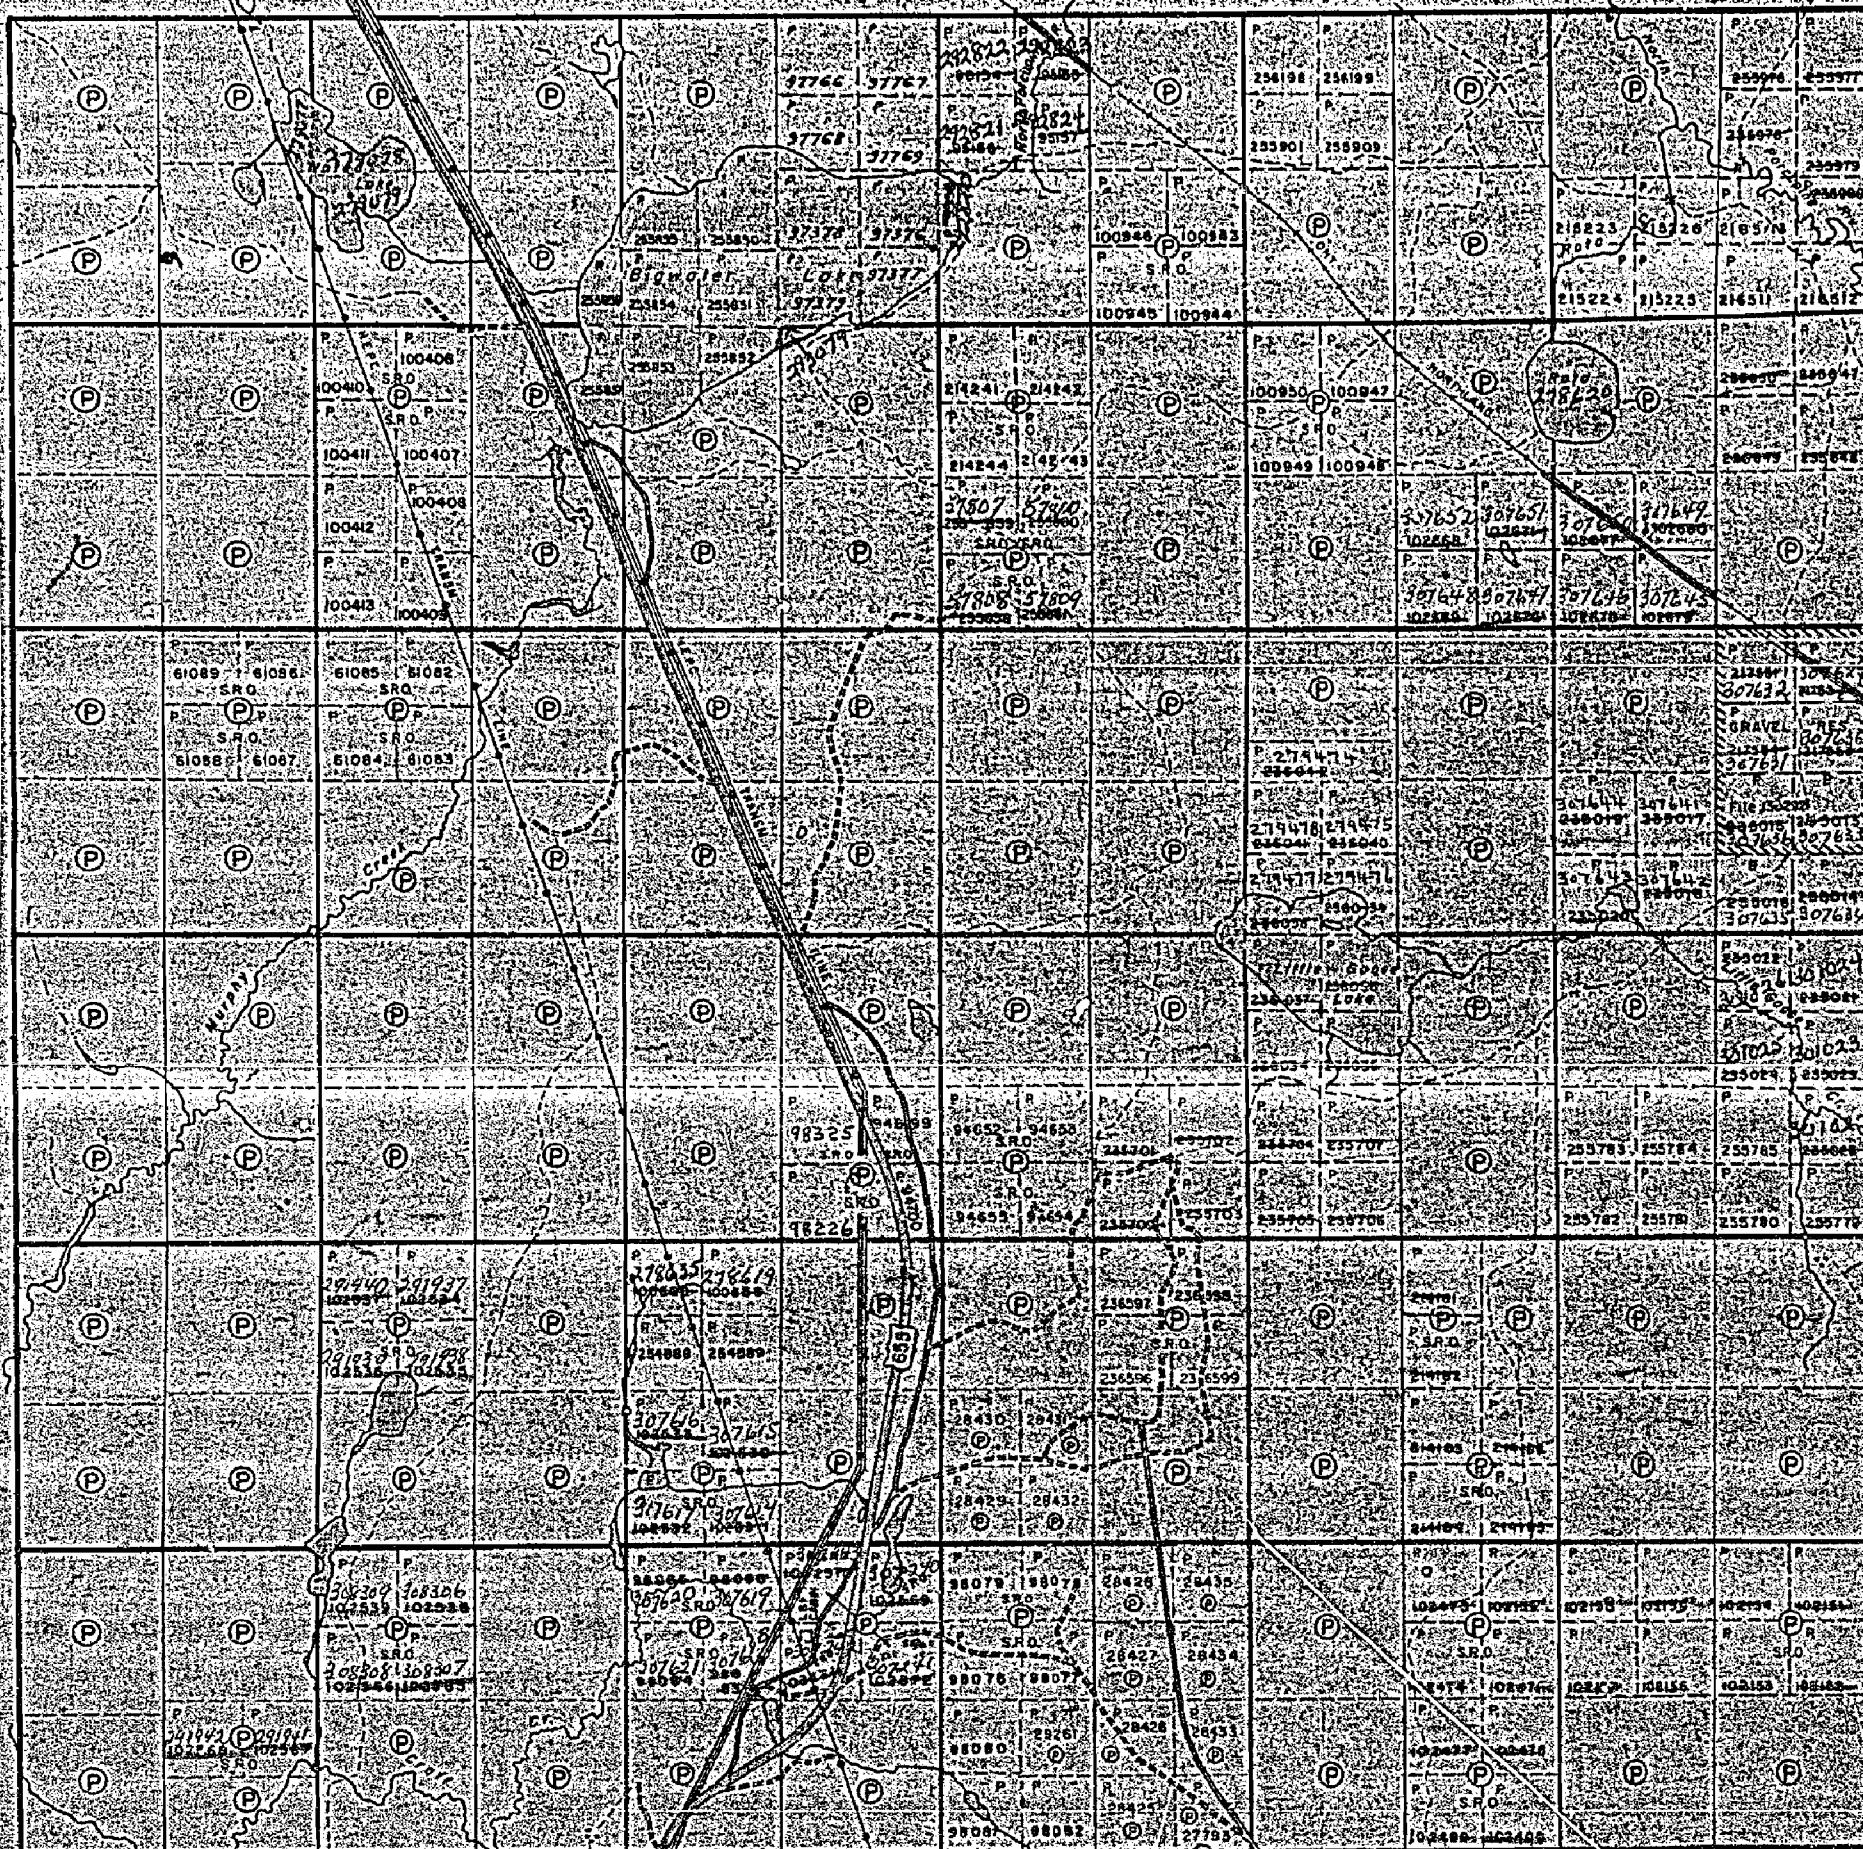

12 11 10 9 8 7 6 5 4 3 2 1

TISDALE TWP - M.315

THE TOWNSHIP
OF**MURPHY**DISTRICT OF
COCHRANEPORCUPINE
MINING DIVISION

SCALE: 1 INCH = 40 CHAINS

LEGEND

- PATENTED LAND
- CROWN LAND SALE
- LEASES
- LOCATED LAND
- LICENSE OF OCCUPATION

- SURFACE RIGHTS ONLY
- ROADS
- IMPROVED ROADS
- KING'S HIGHWAYS
- RAILWAYS
- POWER LINES
- MARSH OR MUSKEG
- CANCELLLED

NOTES

400 surface rights reserved around lakes and rivers

PORCUPINE MINING DIVISION
RECEIVED
JUN 19 1970
48910-112123456


PLAN NO. M.303

DEPARTMENT OF MINES
ONTARIO

303

WARK TWP - M.317

JESSOP TWP - M.289

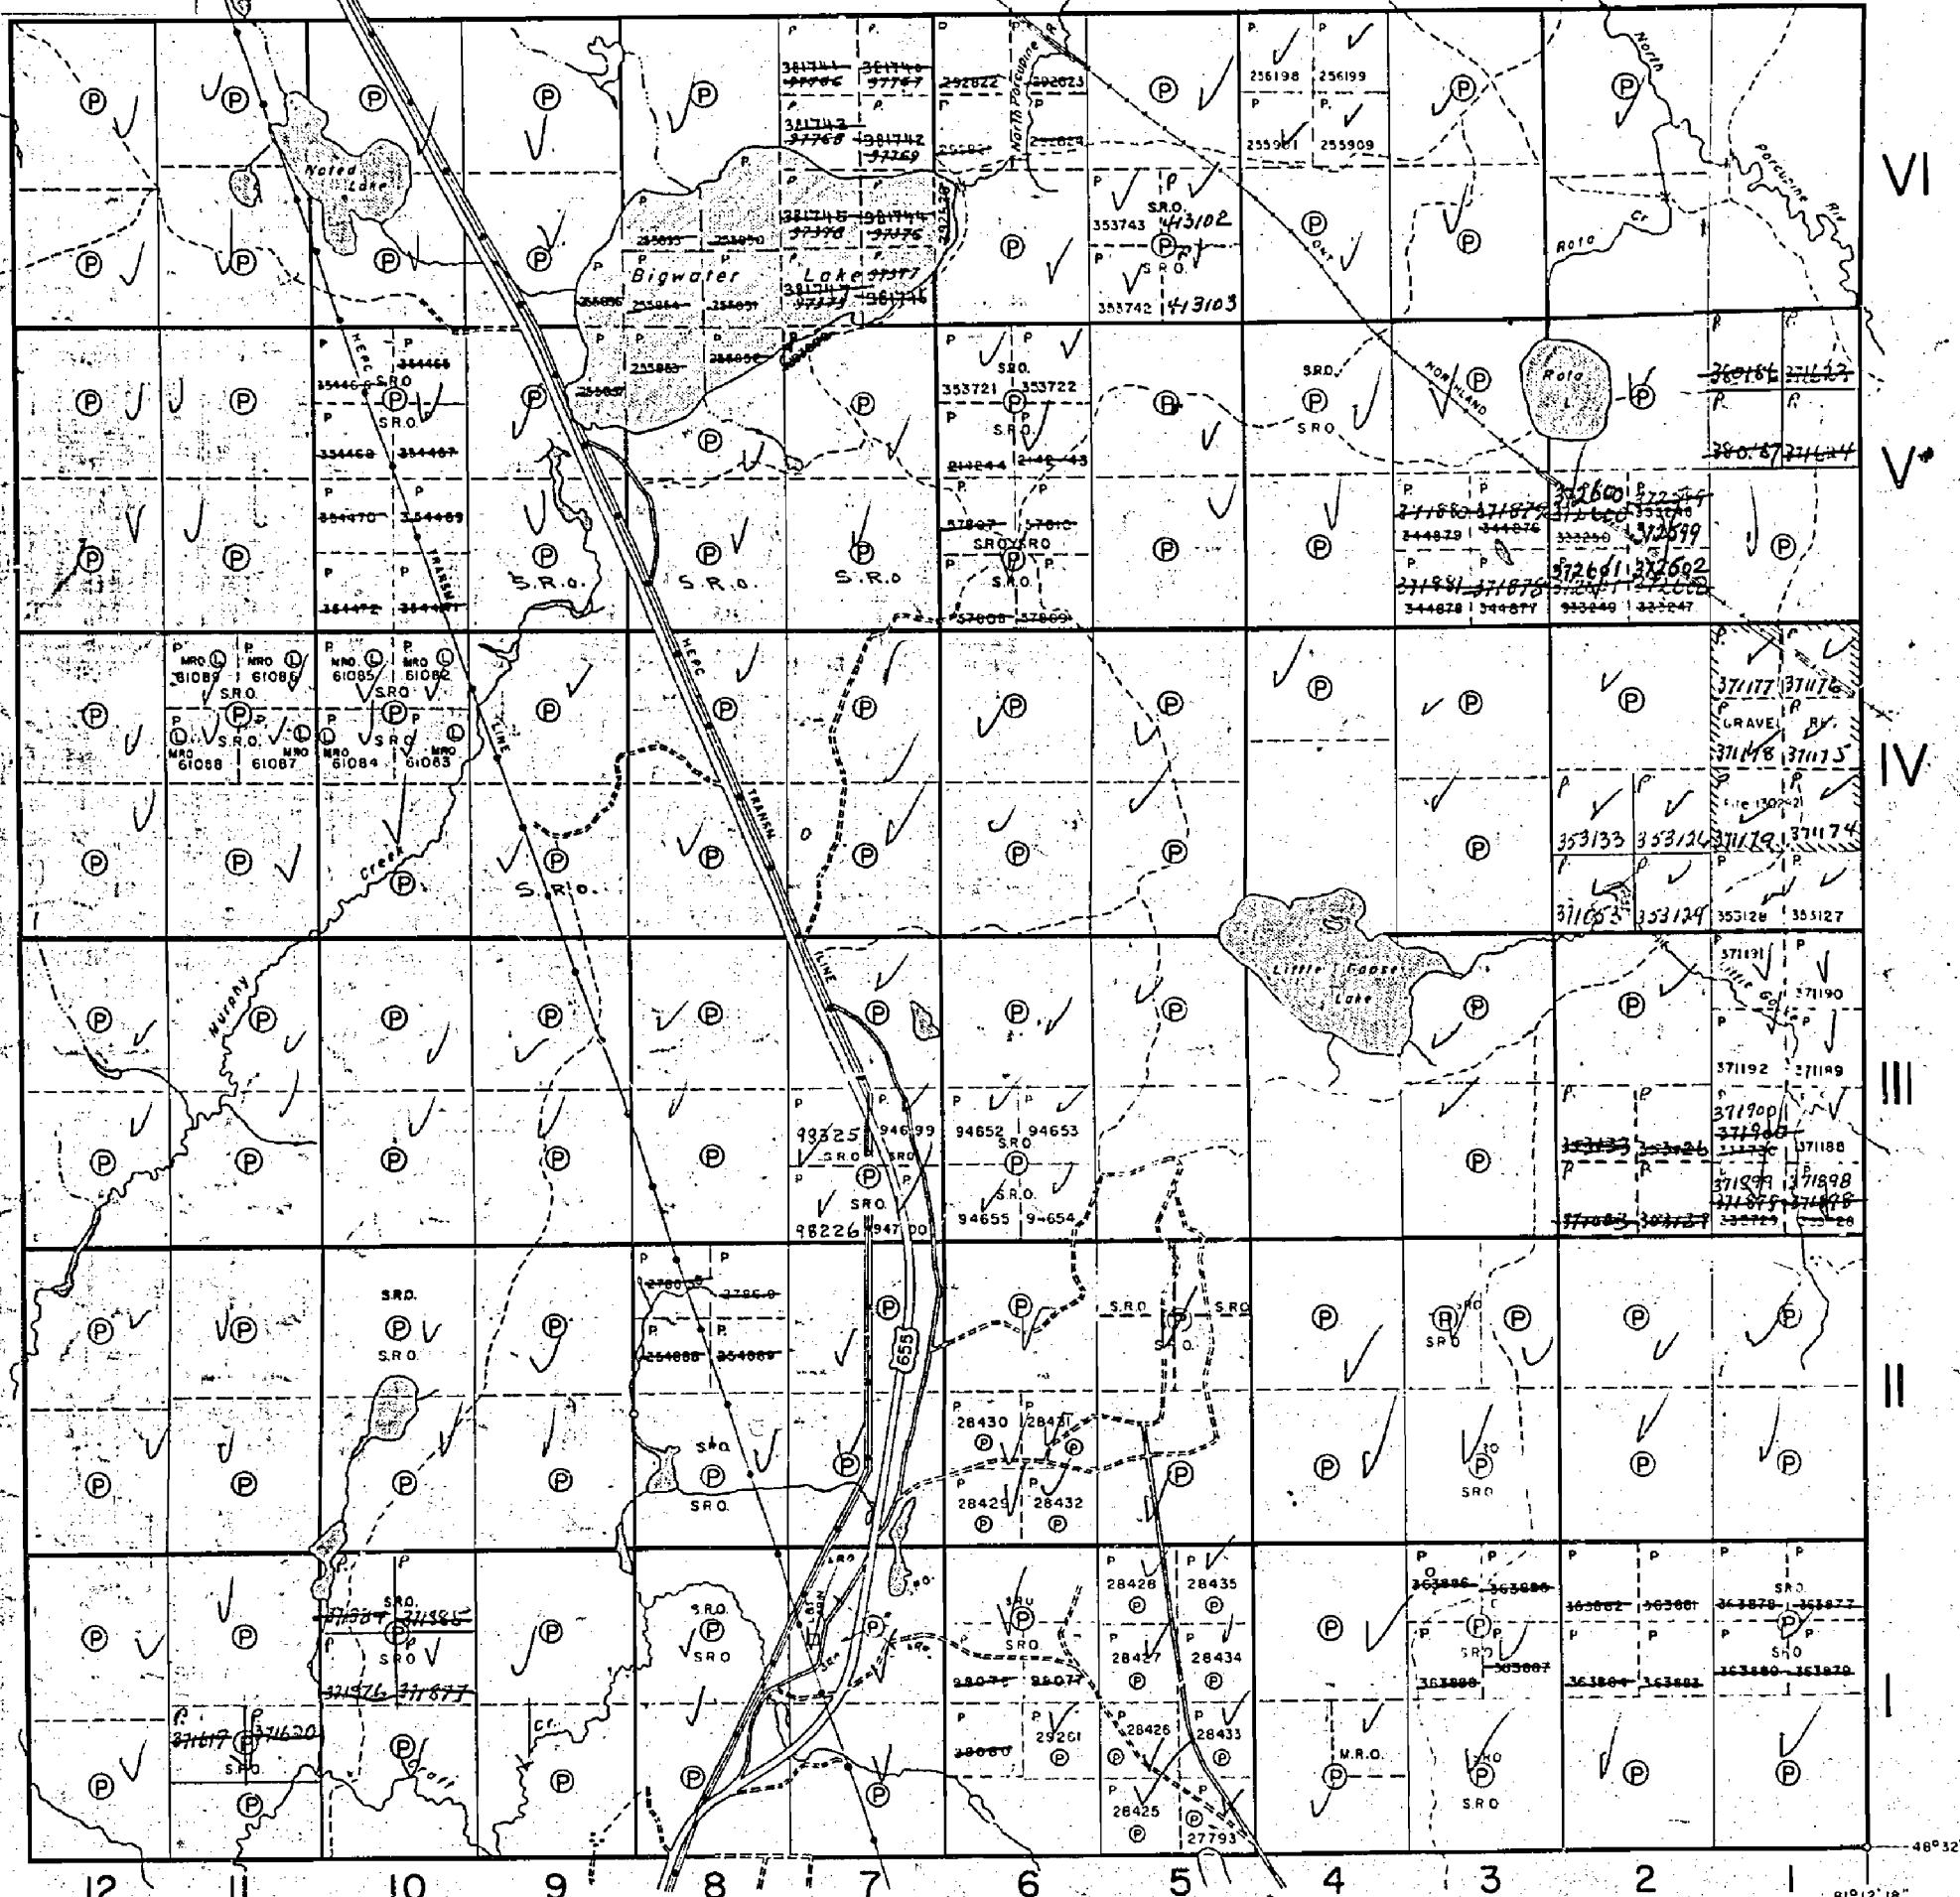THE TOWNSHIP
OF
MURPHYDISTRICT OF
COCHRANEPORCUPINE
MINING DIVISION

SCALE: 1-INCH 40 CHAINS

LEGEND

(P)	CROWN LAND SALE
(C.S.)	LEASES
(Loc.)	LOCATED LAND
(L.O.)	LICENSE OF OCCUPATION
(M.R.O.)	MINING RIGHTS ONLY
(S.R.O.)	SURFACE RIGHTS ONLY
—	ROADS
—	IMPROVED ROADS
—	KING'S HIGHWAYS
—	RAILWAYS
—	POWER LINES
—	MARSH OR MUSKEG
—	MINES
X	CANCELLED

NOTES

400' surface rights reservation around all lakes and rivers.

Ont Northland Rwy. spur line R/W for S.R.O.
see file 177607.

PORCUPINE MINING DIVISION
RECEIVED
MAY 14 1973
AM 718 191011121121314516 PM


PLAN NO. M.303

ONTARIO

MINISTRY OF NATURAL RESOURCES

SURVEYS AND MAPPING BRANCH

JESSOP TWP. - M.289

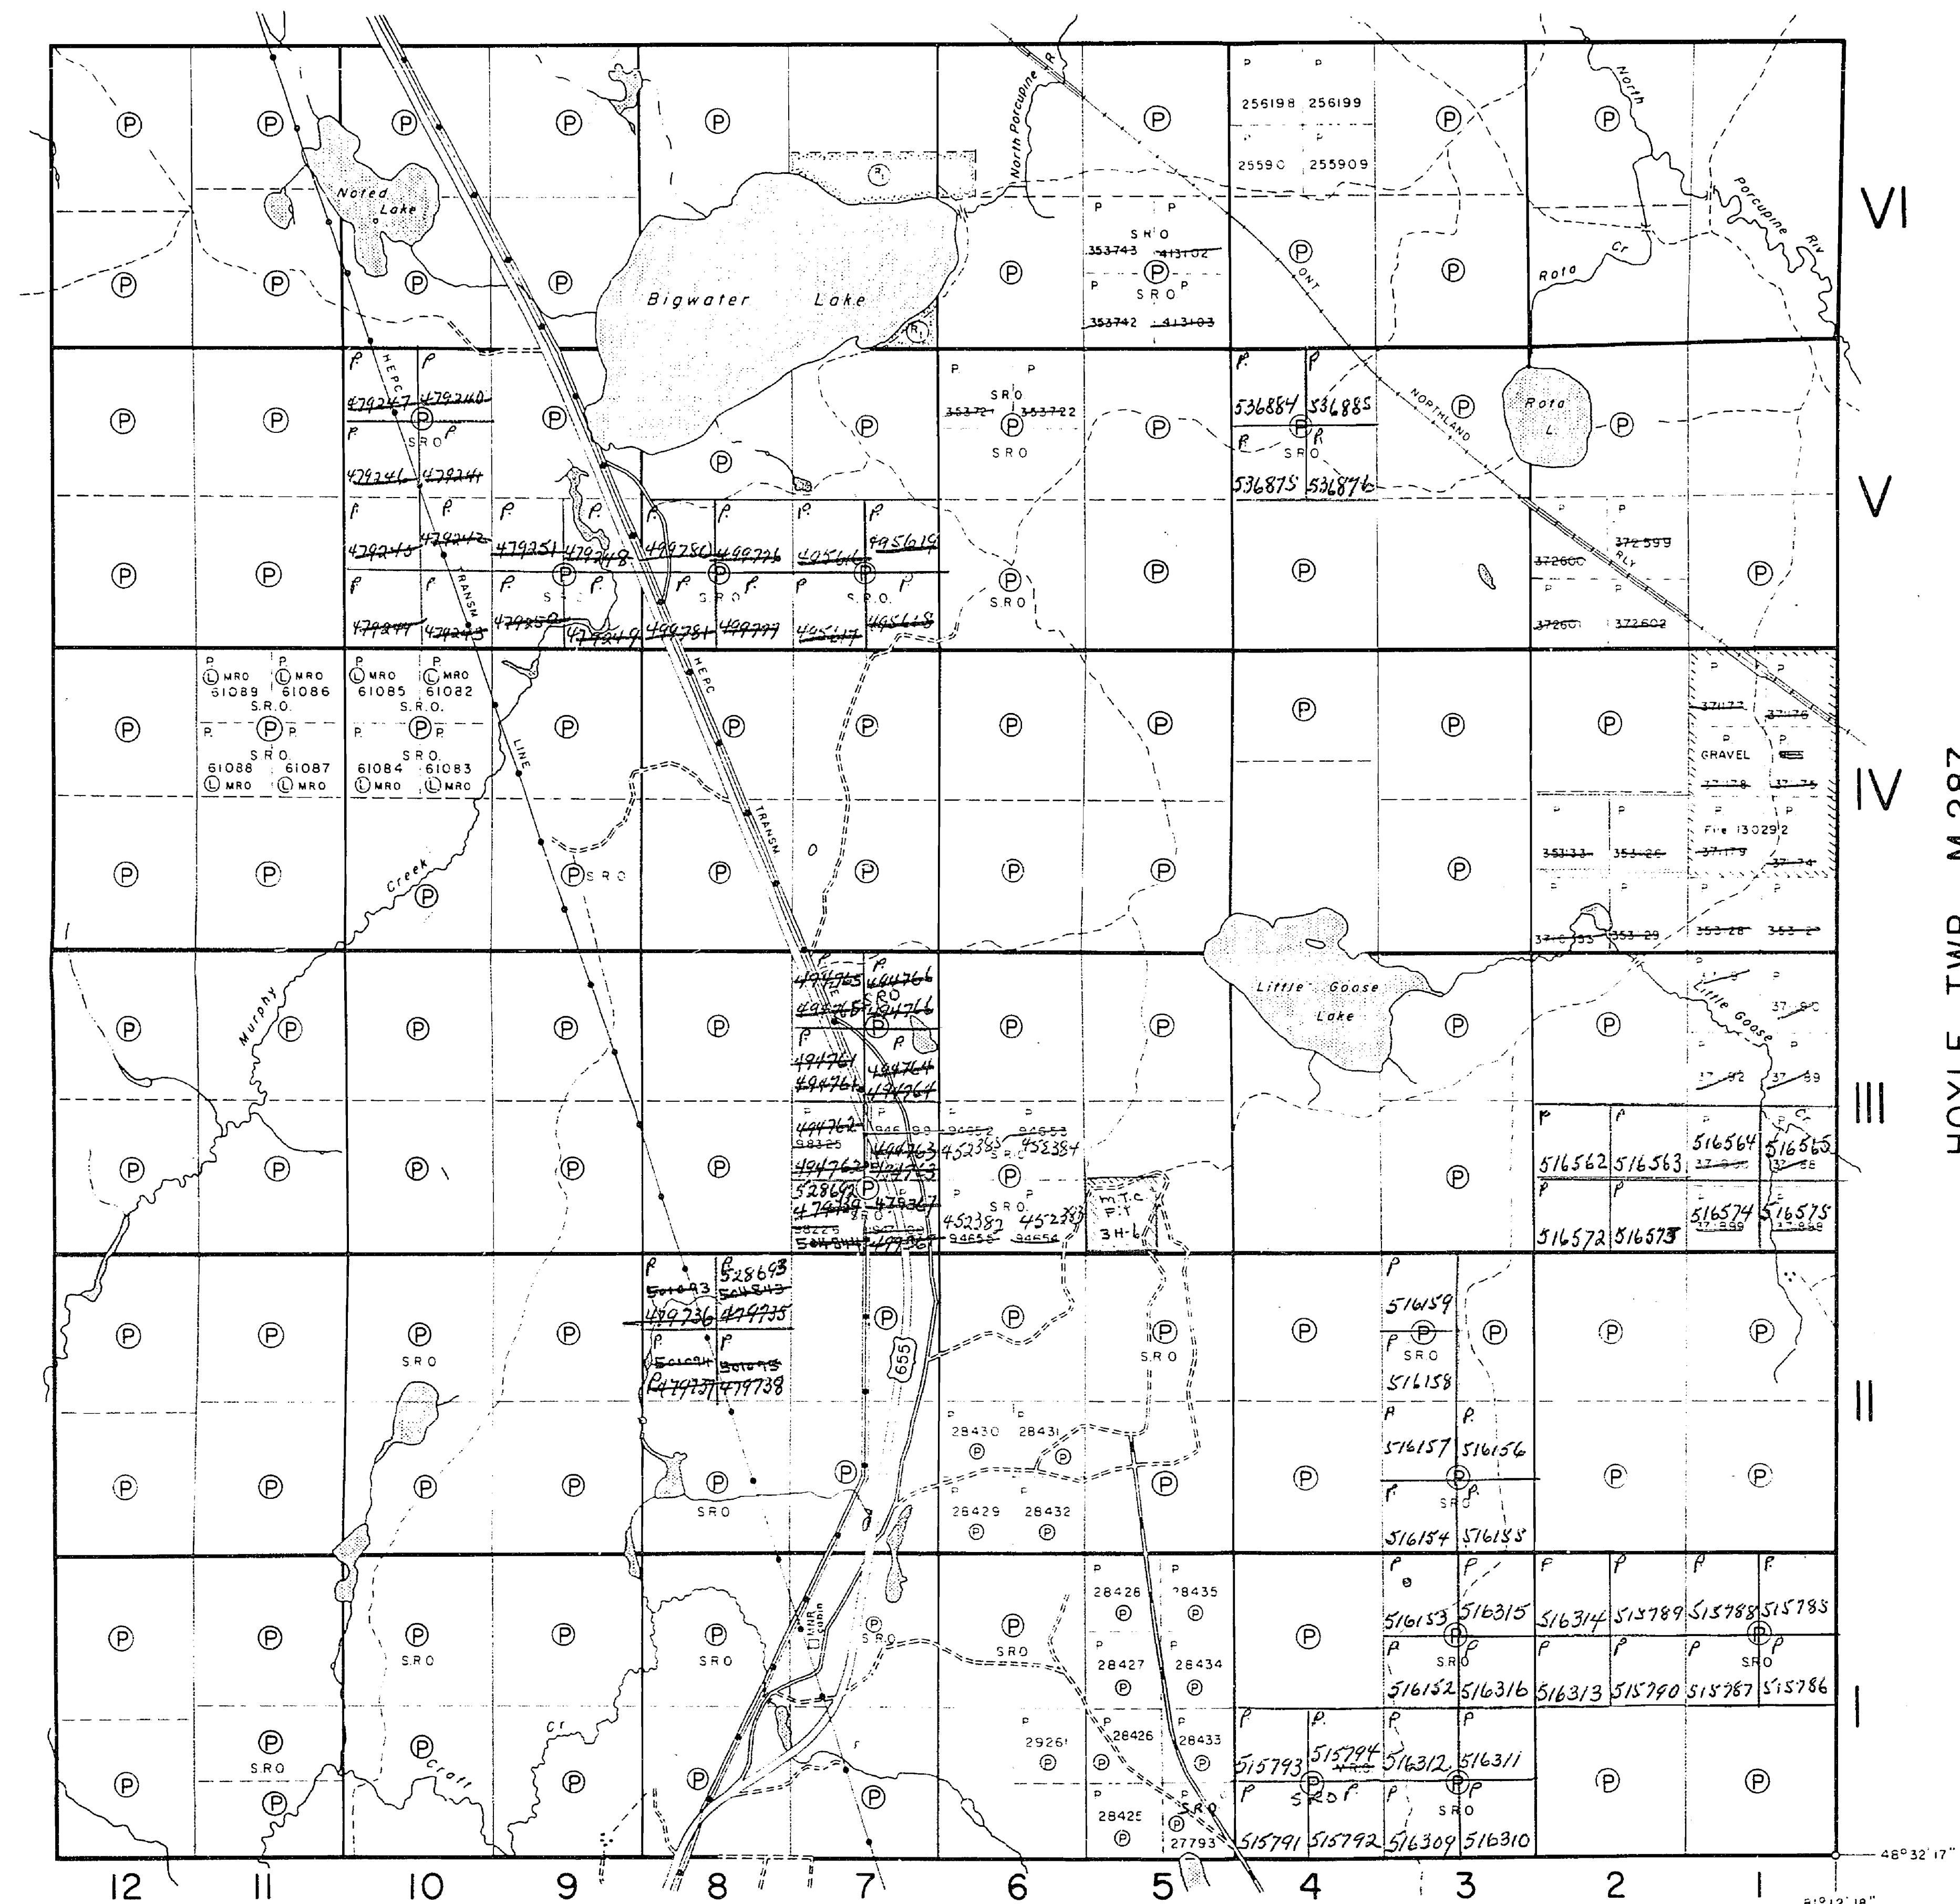

THE TOWNSHIP
OF

MURPHY

DISTRICT OF
COCHRANE

PORCUPINE
MINING DIVISION

SCALE: 1-INCH 40 CHAINS

LEGEND

(P)	C.S.
(L)	L.O.
(Loc.)	M.R.O.
(S.R.O.)	S.R.O.
(---)	ROADS
(—)	IMPROVED ROADS
(KING'S HIGHWAYS)	KING'S HIGHWAYS
(RAILWAYS)	RAILWAYS
(POWER LINES)	POWER LINES
(MARSH OR MUSKEG)	MARSH OR MUSKEG
(MINES)	MINES
(C.)	CANCELLED
(S.R.O.)	PATENTED S.R.O.

NOTES



400' surface rights reservation along the shores of all lakes and rivers.

This township lies within the Municipality of CITY of TIMMINS.

Ont Northland Rwy spur line R/W for S.R.O.
see file 177607

RESERVATIONS

Reserve for recreational purposes under Sec 3 PL A
File 195543

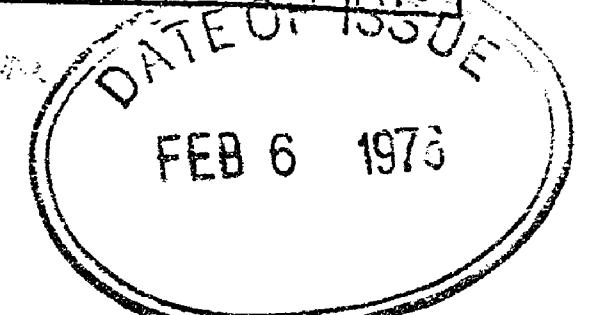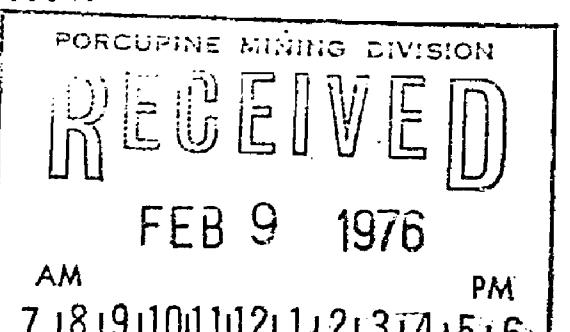

LOTS CON - June 1/79

PLAN NO. **M.303**

M.303

MURPHY TWP.

M.303

THE TOWNSHIP
OF

MURPHY

DISTRICT OF
COCHRANEPORCUPINE
MINING DIVISION

SCALE: 1-INCH 40 CHAINS

LEGEND

(P)	C.S.
(L)	L.
(Loc.)	LOC.
(L.G.)	L.G.
(M.R.O.)	M.R.O.
(S.R.O.)	S.R.O.
—	ROADS
—	IMPROVED ROADS
—	KING'S HIGHWAYS
—	RAILWAYS
—	POWER LINES
—	MARSH OR MUSKEG
X	MINES
—	CANCELLED
—	PATENTED S.R.O.

NOTES

400' surface rights reservation along the shores of all lakes and rivers.

This township lies within the Municipality of CITY of TIMMINS.

Ont. Northland Rwy. spur line R/W for S.R.O.
see file 177607.

RESERVATIONS:

(R) Reserved for recreational purposes under Sec. 3 P.L.A.
File 108543.


1977-78 PLANNED REFORESTATION
May 21/83

PLAN NO. M.303

ONTARIO
MINISTRY OF NATURAL RESOURCES
SURVEYS AND MAPPING BRANCH

Removed & filed March 15/84

WARK TWP. - M.317

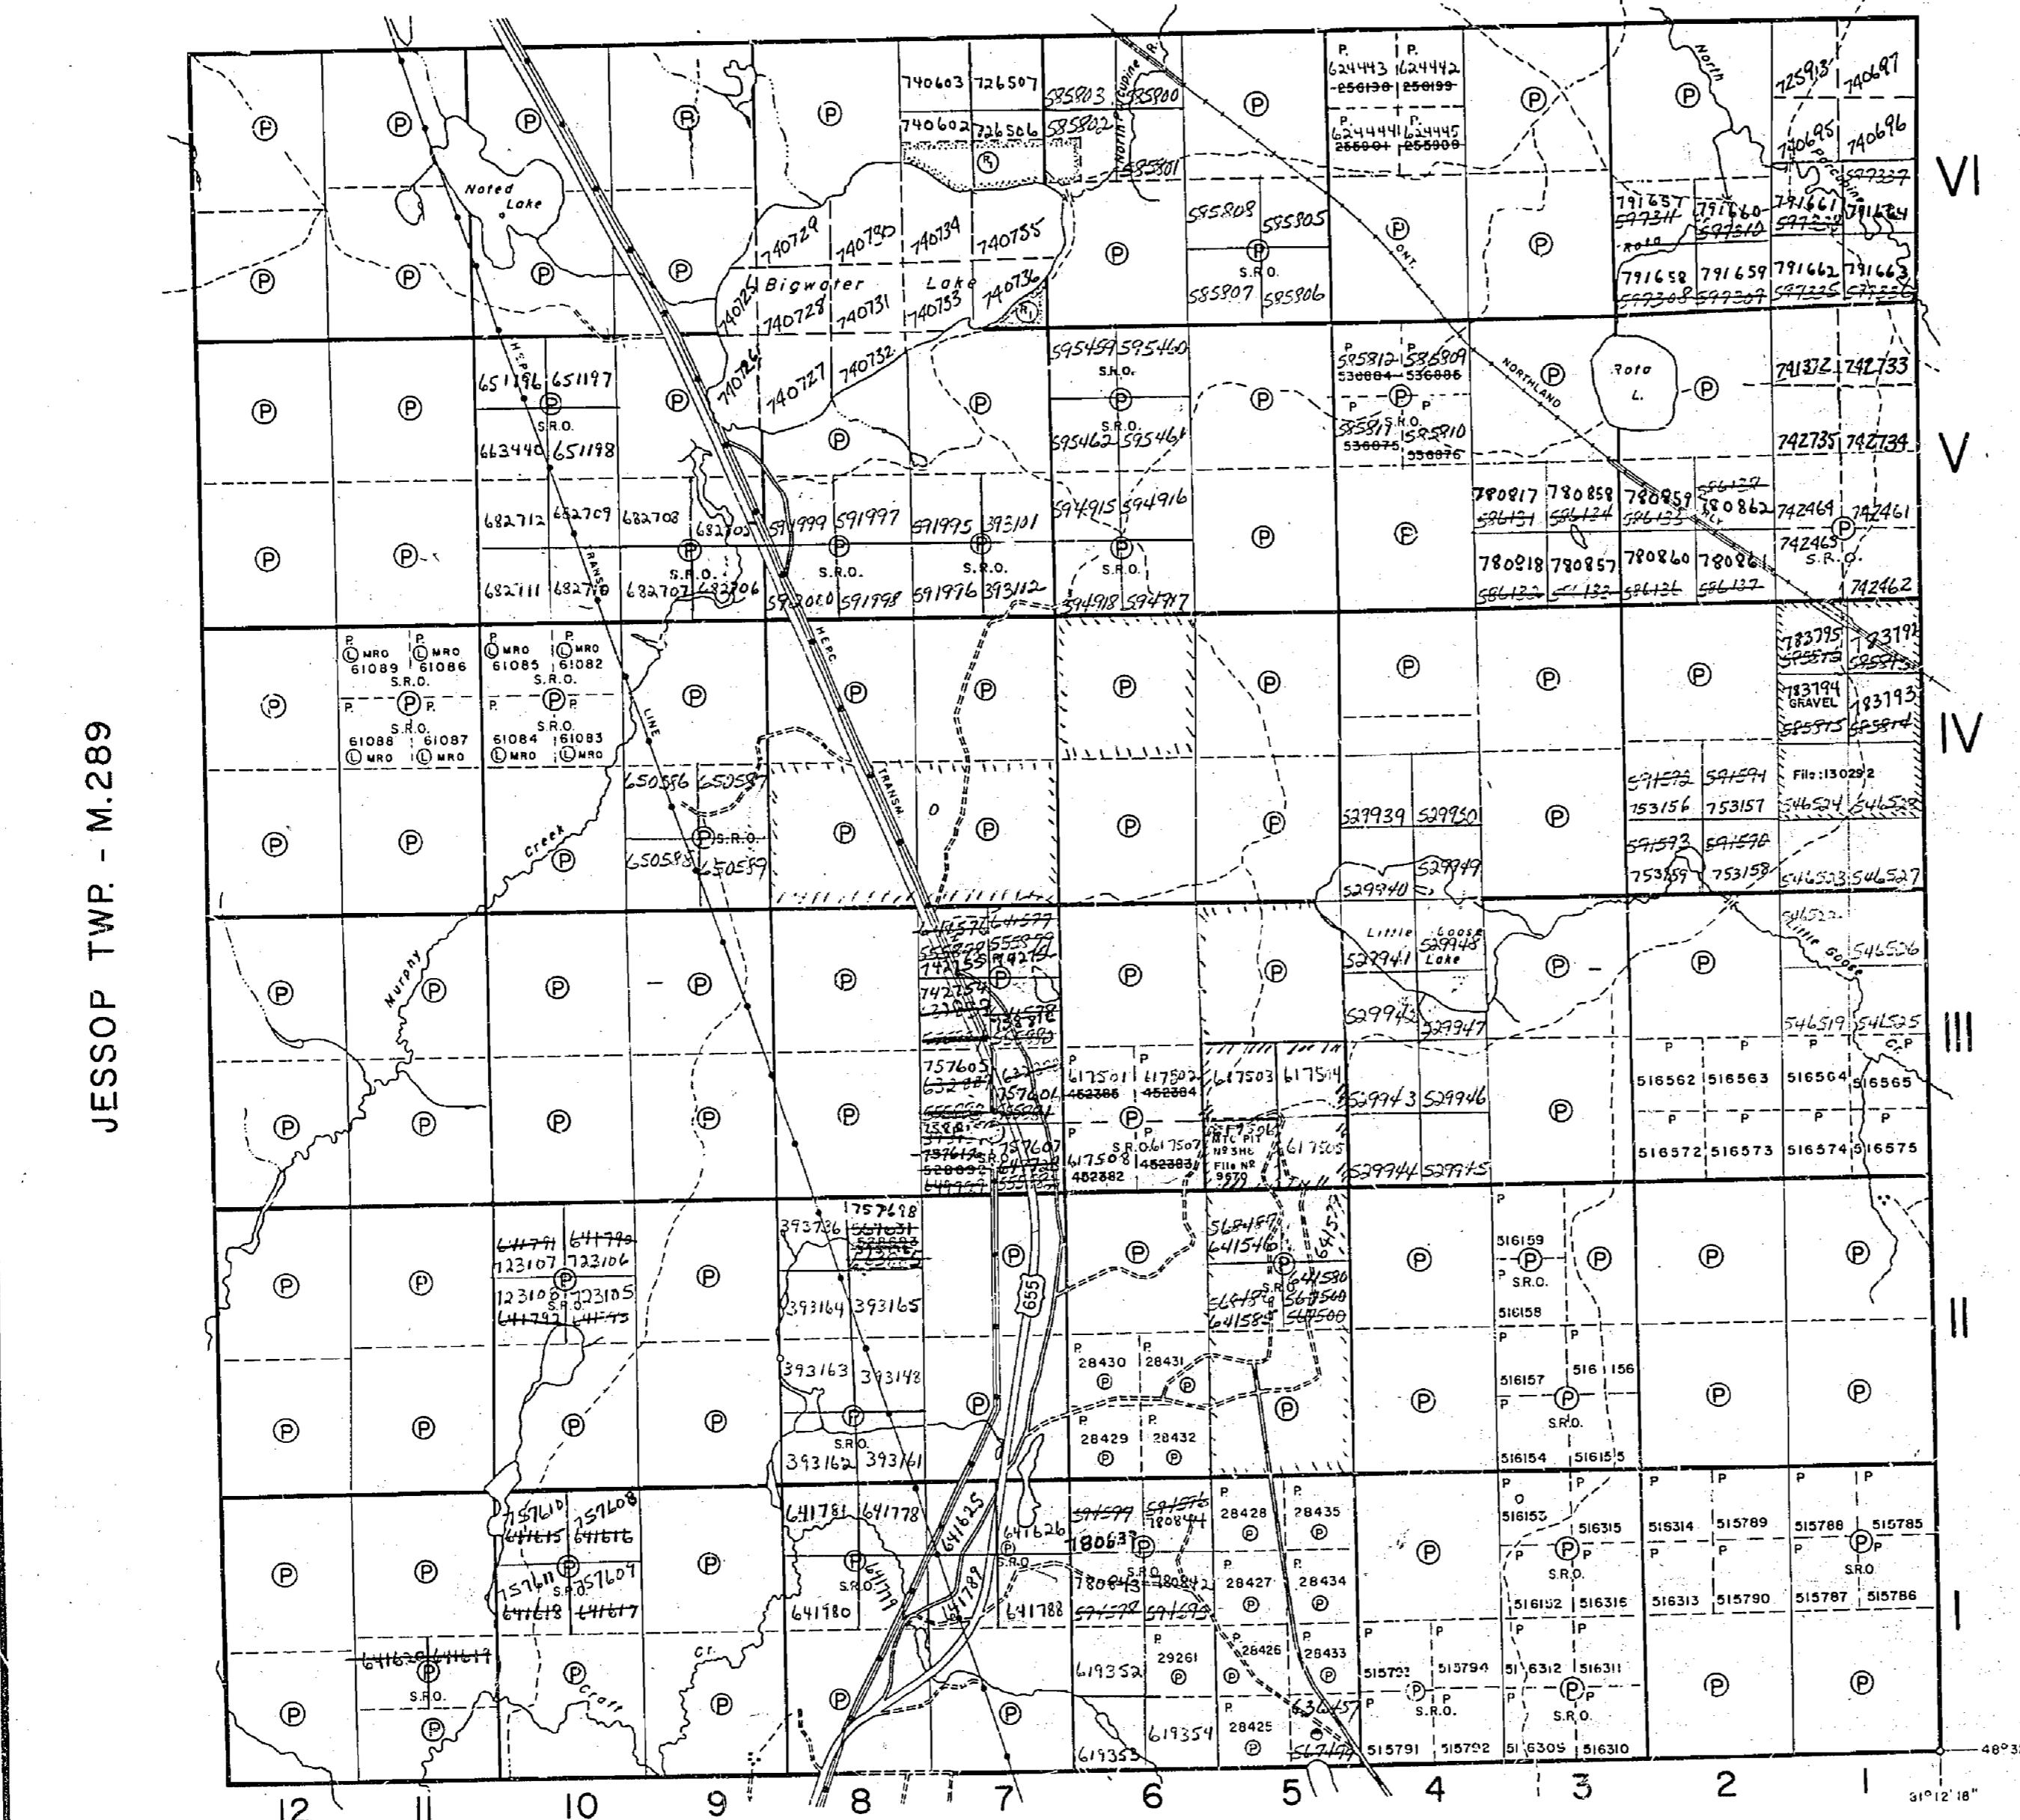

JESSOP TWP. - M.289

TISDALE TWP. - M.315

HOYLE TWP. - M.287

M.303

MURPHY TWP.

M.303

MURPHY

DISTRICT OF
COCHRANEPORCUPINE
MINING DIVISION

SCALE: 1-INCH 40 CHAINS

LEGEND

(P)	C.S.
(L)	L.
(Loc.)	LOC.
(L.G.)	L.G.
(M.R.O.)	M.R.O.
(S.R.O.)	S.R.O.
—	ROADS
—	IMPROVED ROADS
—	KING'S HIGHWAYS
—	RAILWAYS
—	POWER LINES
X	MARSH OR MUSKEG
X	MINES
—	CANCELLED
—	PATENTED S.R.O.

NOTES

400' surface rights reservation along the shores of all lakes and rivers.

This township lies within the Municipality of CITY of TIMMINS.

Ont. Northland Rwy. spur line R/W for S.R.O.
see file 177607.

RESERVATIONS:

(R) Reserved for recreational purposes under Sec. 3 P.L.A.
File 108543.

1977-78 PLANNED REFORESTATION
May 21/83


PLAN NO. M.303

ONTARIO
MINISTRY OF NATURAL RESOURCES
SURVEYS AND MAPPING BRANCH

b.k.

TRIM LINE

JESSOP TWP. G-3984

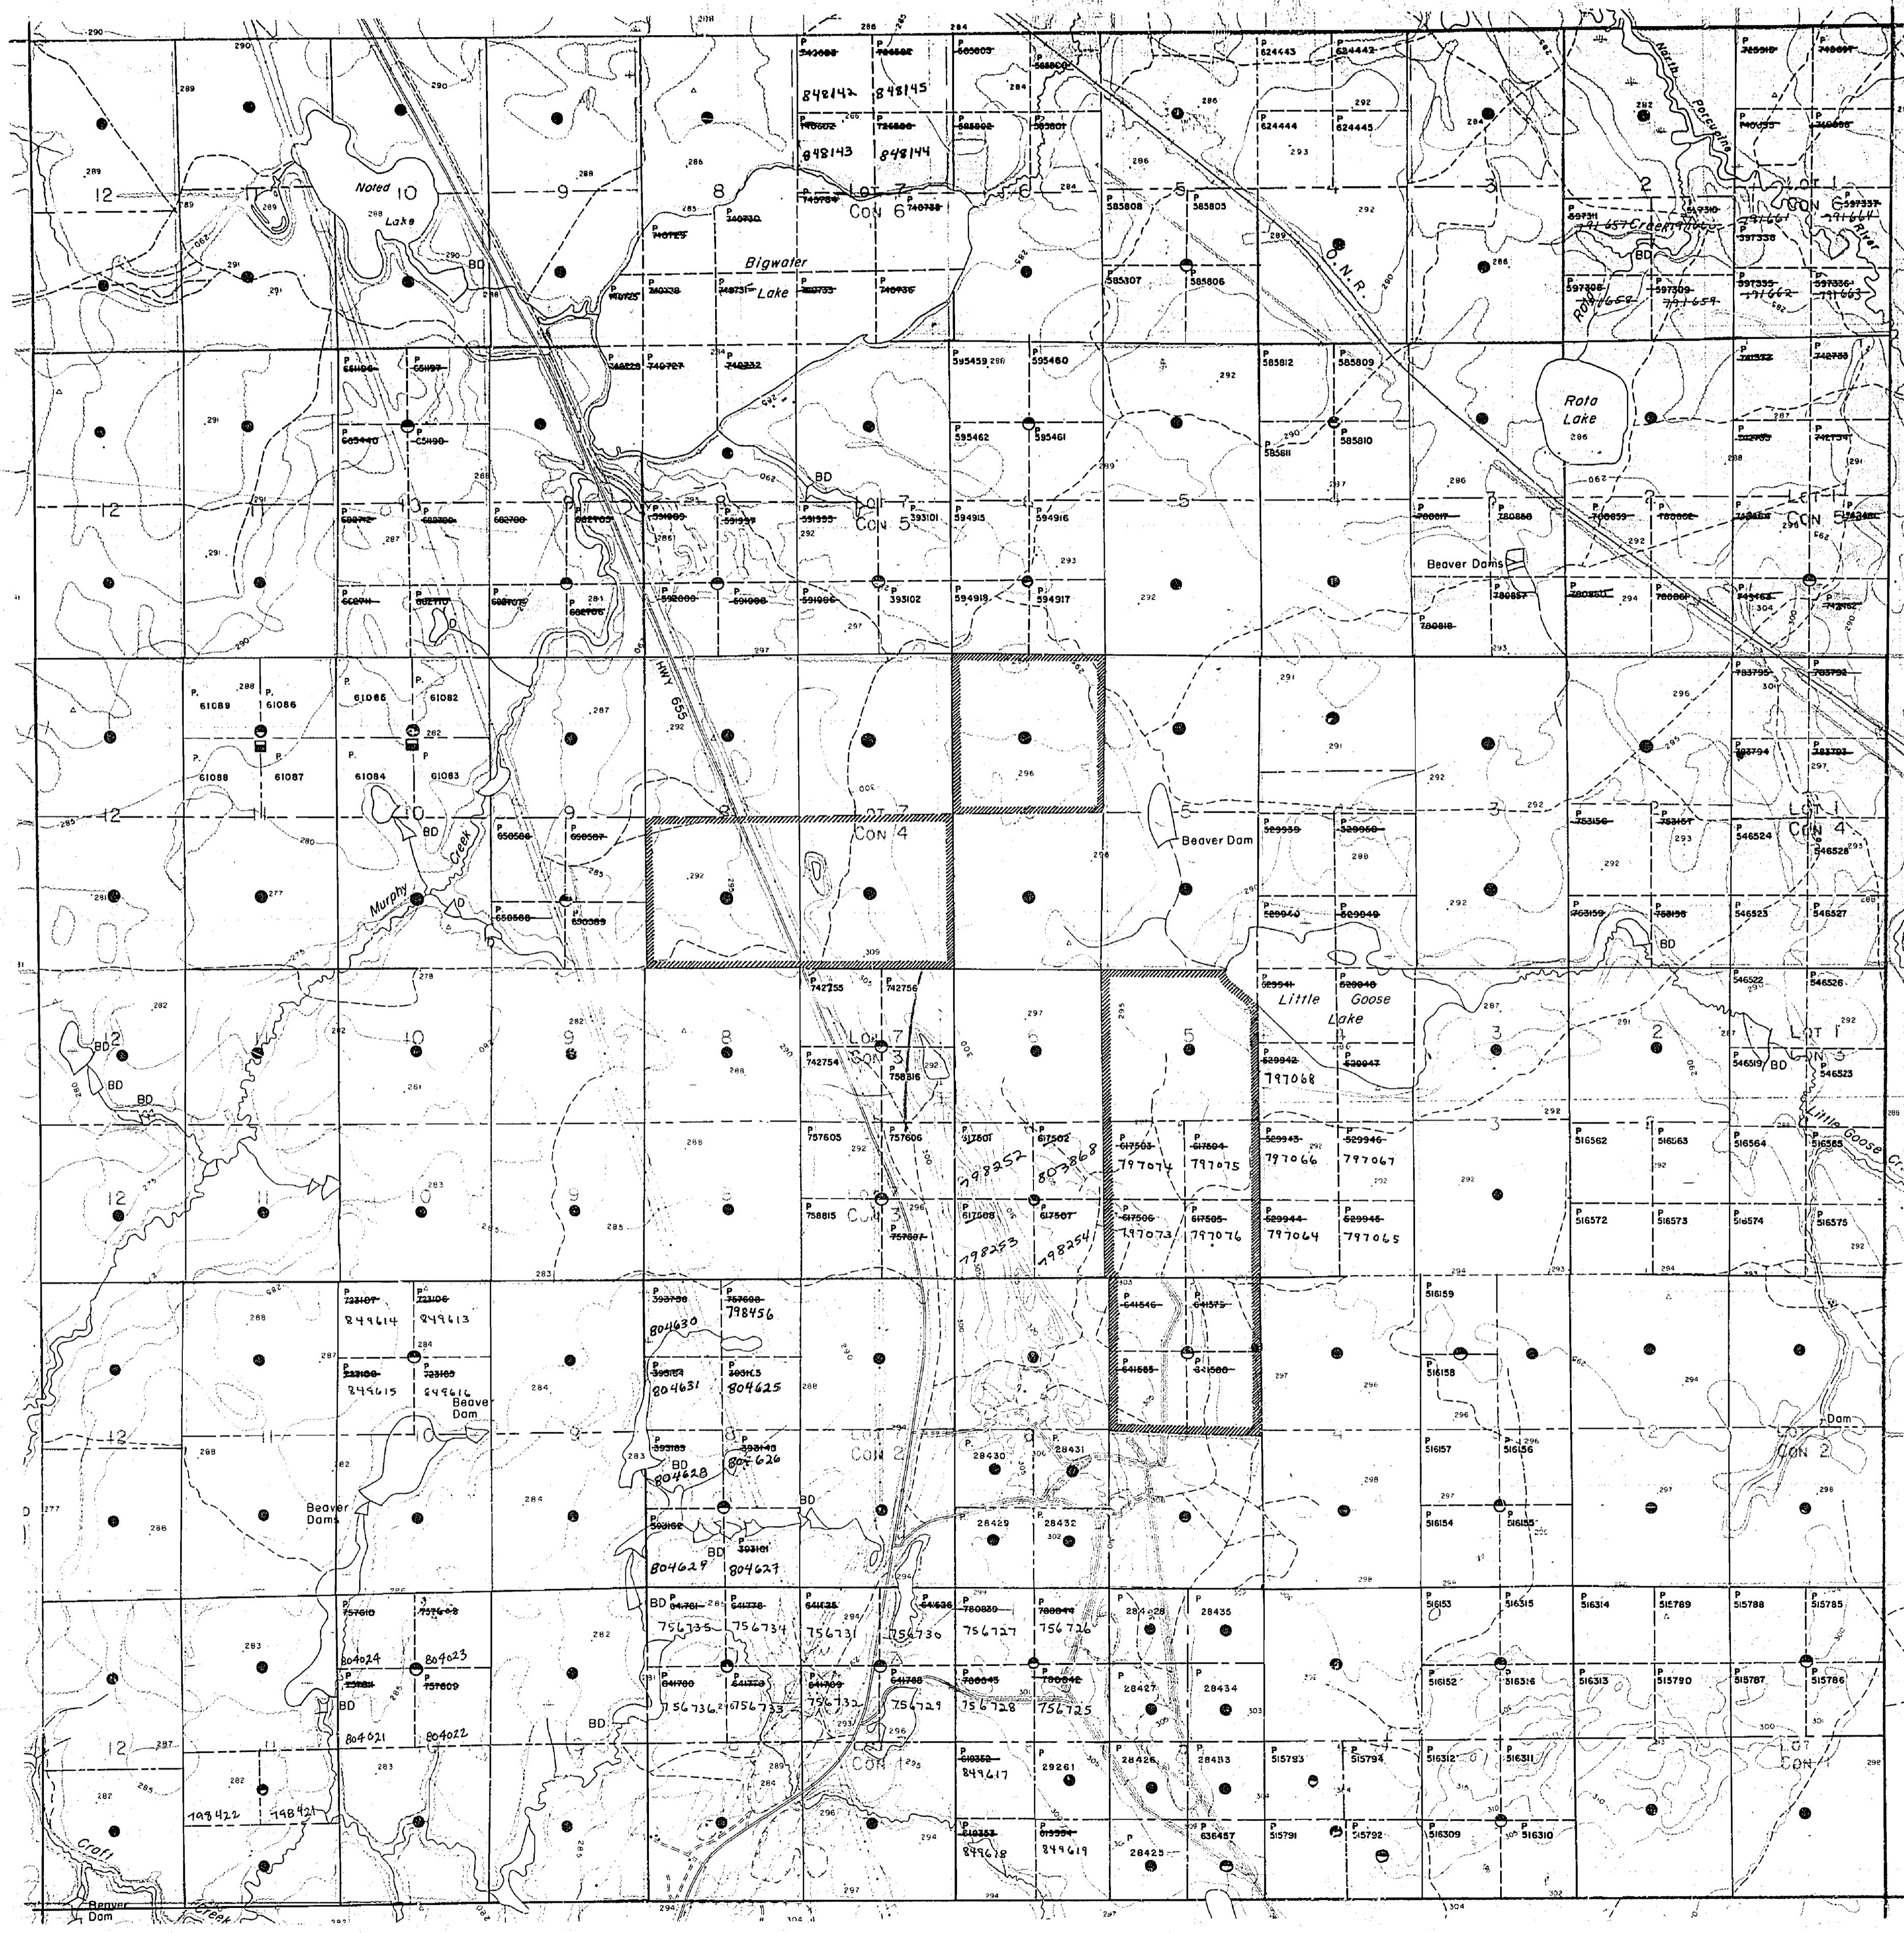

LEGEND	
HIGHWAY	Highway No.
OTHER	Other
TRAIL	Trail
SURVEYED LINES	Surveyed Lines
TOWNSHIP LINES, ETC.	Township Lines, Etc.
LOTS, MINING CLAIMS, PARCELS, ETC.	Lots, Mining Claims, Parcels, etc.
UNSURVEYED LINES	Unsurveyed Lines
LOT LINES	Lot Lines
PARCEL BOUNDARY	Parcel Boundary
MINING CLAIMS, ETC.	Mining Claims, etc.
RAILWAY AND RIGHT-OF-WAY	Railway and Right-of-Way
UTILITY LINES	Utility Lines
NON-PERENNIAL STREAM	Non-Perennial Stream
FLOODING OR FLOODING RIGHTS	Flooding or Flooding Rights
SUBDIVISION OR COMPOSITE PLAN	Subdivision or Composite Plan
RESERVATIONS	Reservations
ORIGINAL SHORELINE	Original Shoreline
MARSH OR MUSKEG	Marsh or Muskeg
MINES	Mines
TRAVERSE MONUMENT	Traverse Monument

DISPOSITION OF CROWN LANDS

Type of Document	Symbol
PATENT, SURFACE & MINING RIGHTS	●
SURFACE RIGHTS ONLY	○
MINING RIGHTS ONLY	□
LEASE, SURFACE & MINING RIGHTS	■
SURFACE RIGHTS ONLY	△
MINING RIGHTS ONLY	□
LICENCE OF OCCUPATION	▼
ORDER-IN-COUNCIL	OC
RESERVATION	○
CANCELLED	○
SAND & GRAVEL	○

NOTE: MINING RIGHTS IN PARCELS PATENTED PRIOR TO MAY 6, 1912, VESTED IN ORIGINAL PATENTEE BY THE CROWN LANDS ACT, R.S.O. 1970, CHAP. 380, SEC. 63, SUBSEC. 1.

Metres 500 0 1000 Metres
Chains 10 0 10 20 30 40 50 60 70 Chains
Feet 500 0 1000 2000 3000 4000 5000 Feet

SCALE 1:20 000

NOTES

PLANNED REFORESTATION MAY 2/83

TOWNSHIP

MURPHY

M.N.R. ADMINISTRATIVE DISTRICT

TIMMINS

MINING DIVISION

PORCUPINE

LAND TITLES / REGISTRY DIVISION

COCHRANE

Ministry of
Natural
Resources
Ontario

Land
Management
BranchDate: FEBRUARY 2, 1984
Received March 15/84 G-3980


LEGEND

HIGHWAY AND ROUTE No. ——————
 OTHER ROADS ——————
 TRAILS ——————
 SURVEYED LINES:
 TOWNSHIPS, BASE LINES, ETC.
 LOTS, MINING CLAIMS, PARCELS, ETC.
 UNSURVEYED LINES:
 LOT LINES □
 PARCEL BOUNDARY ——————
 MINING CLAIMS ETC.
 RAILWAY AND RIGHT OF WAY ——————
 UTILITY LINES ——————
 NON-PERENNIAL STREAM ——————
 FLOODING OR FLOODING RIGHTS ——————
 SUBDIVISION OR COMPOSITE PLAN ——————
 RESERVATIONS ——————
 ORIGINAL SHORELINE ——————
 MARSH OR MUSKEG ——————
 MINES ——————
 TRAVERSE MONUMENT, X

DISPOSITION OF CROWN LANDS

TYPE OF DOCUMENT	SYMBOL
PATENT, SURFACE & MINING RIGHTS	●
" SURFACE RIGHTS ONLY	○
" MINING RIGHTS ONLY	□
LEASE, SURFACE & MINING RIGHTS	■
" SURFACE RIGHTS ONLY	□
" MINING RIGHTS ONLY	○
LICENCE OF OCCUPATION	△
ORDER-IN-COUNCIL	○
RESERVATION	○
CANCELLED	○
SAND & GRAVEL	○

NOTE: MINING RIGHTS IN PARCELS PATENTED PRIOR TO MAY 6, 1913, VESTED IN ORIGINAL PATENTEE BY THE PUBLIC LANDS ACT, R.S.O. 1910, CHAP. 380, SEC. 63, SUBSEC. 1.

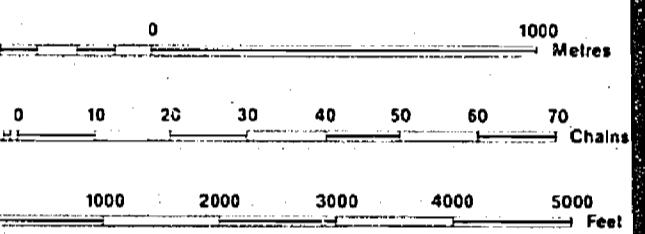

SCALE 1:20 000
GRID ZONE: 17

NOTES

✓ SUBJECT TO FORESTRY ACTIVITY IN 1994/95.

SAND AND GRAVEL

FILE LA 603 PFT F3H-6 EXPIRY DATE JAN. 21/94

MURPHY

M.N.R. ADMINISTRATIVE DISTRICT

TIMMINS

MINING DIVISION

PORCUPINE

LAND TITLES / REGISTRY DIVISION

COCHRANE

Ministry of
Natural
Resources
Ontario

Land
Management
Branch

ACTIVATED APRIL 1, 1984


ORIGINAL
COMPILE DATE JULY, 1984

Number


REvised:

G-3980

WARK TWP.

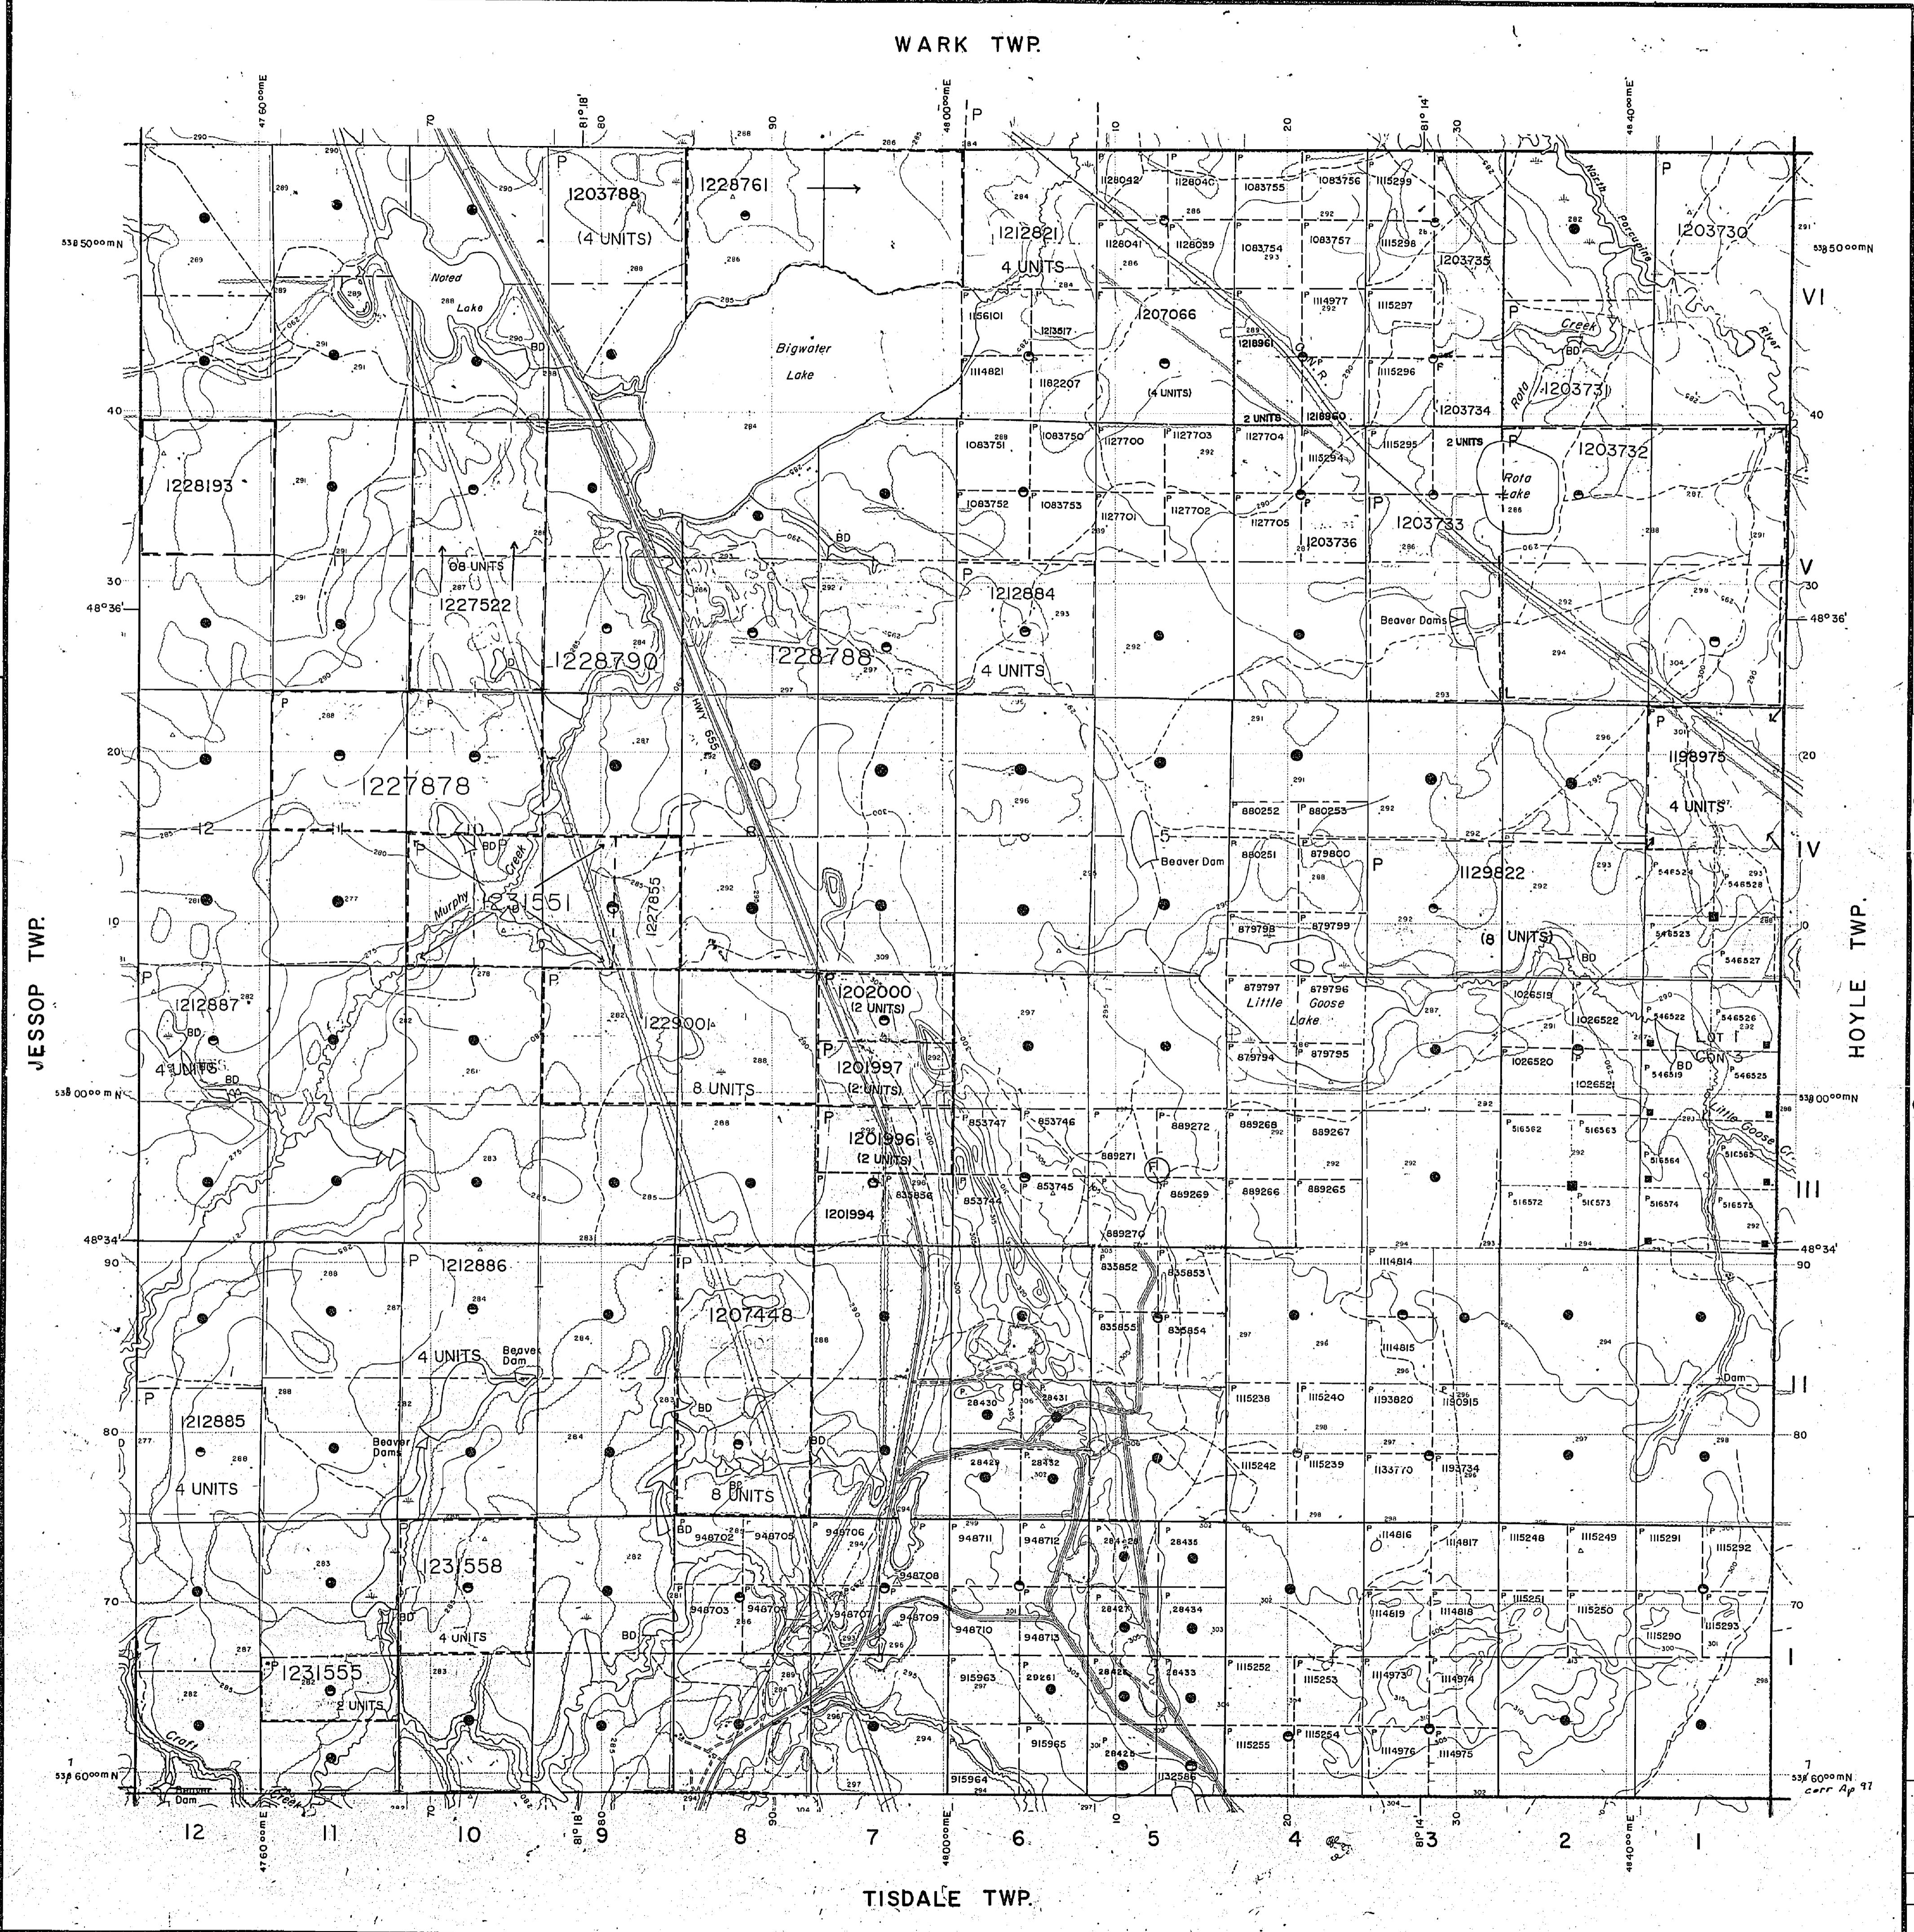

TISDALE TWP.

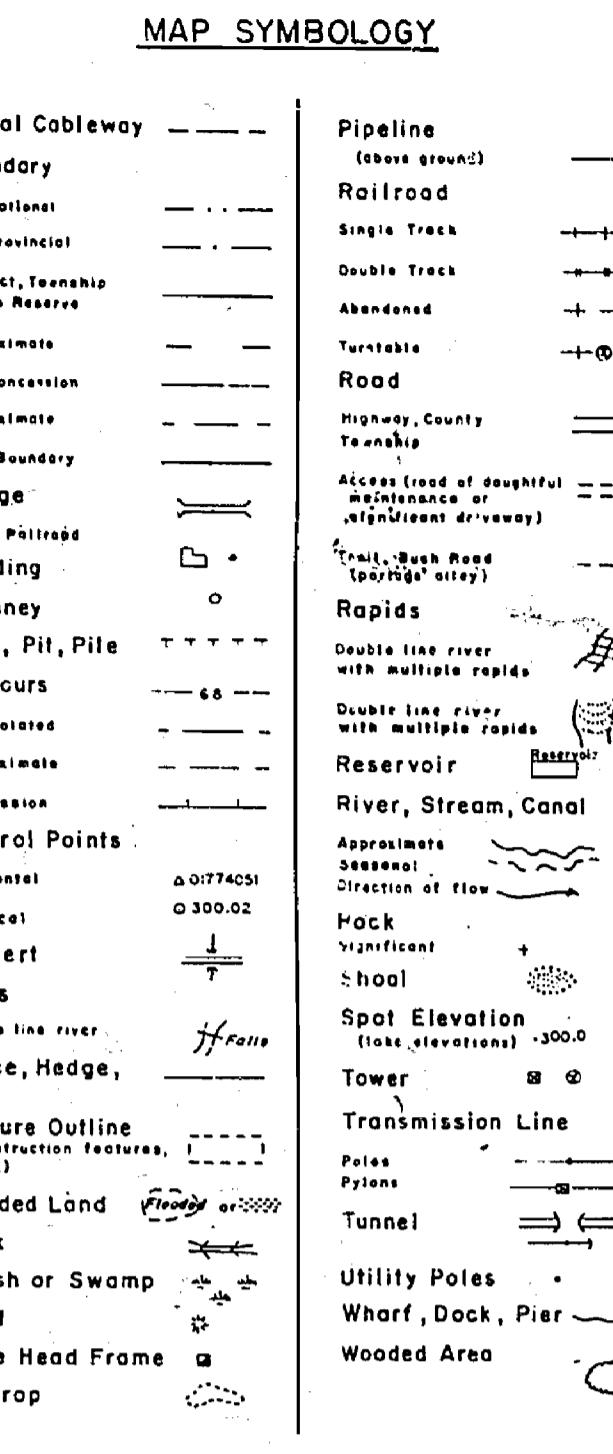

AREAS WITHDRAWN FROM DISPOSITION

M.R.O. — MINING RIGHTS ONLY
 S.R.O. — SURFACE RIGHTS ONLY
 M.+ S. — MINING AND SURFACE RIGHTS

Description Order No. Date Disposition File


THE INFORMATION THAT APPEARS ON THIS MAP HAS BEEN COMPILED FROM VARIOUS SOURCES, AND ACCURACY IS NOT GUARANTEED. THOSE WHO USE THIS MAP FOR MINING CLAIMS SHOULD DO SO SUIT WITH THE MINING RECORDER, MINISTRY OF NORTHERN DEVELOPMENT AND MINES, FOR ADDITIONAL INFORMATION ON THE STATUS OF THE LANDS SHOWN HEREON.

303

Wark Twp.


M-303

Lecosop Twp.

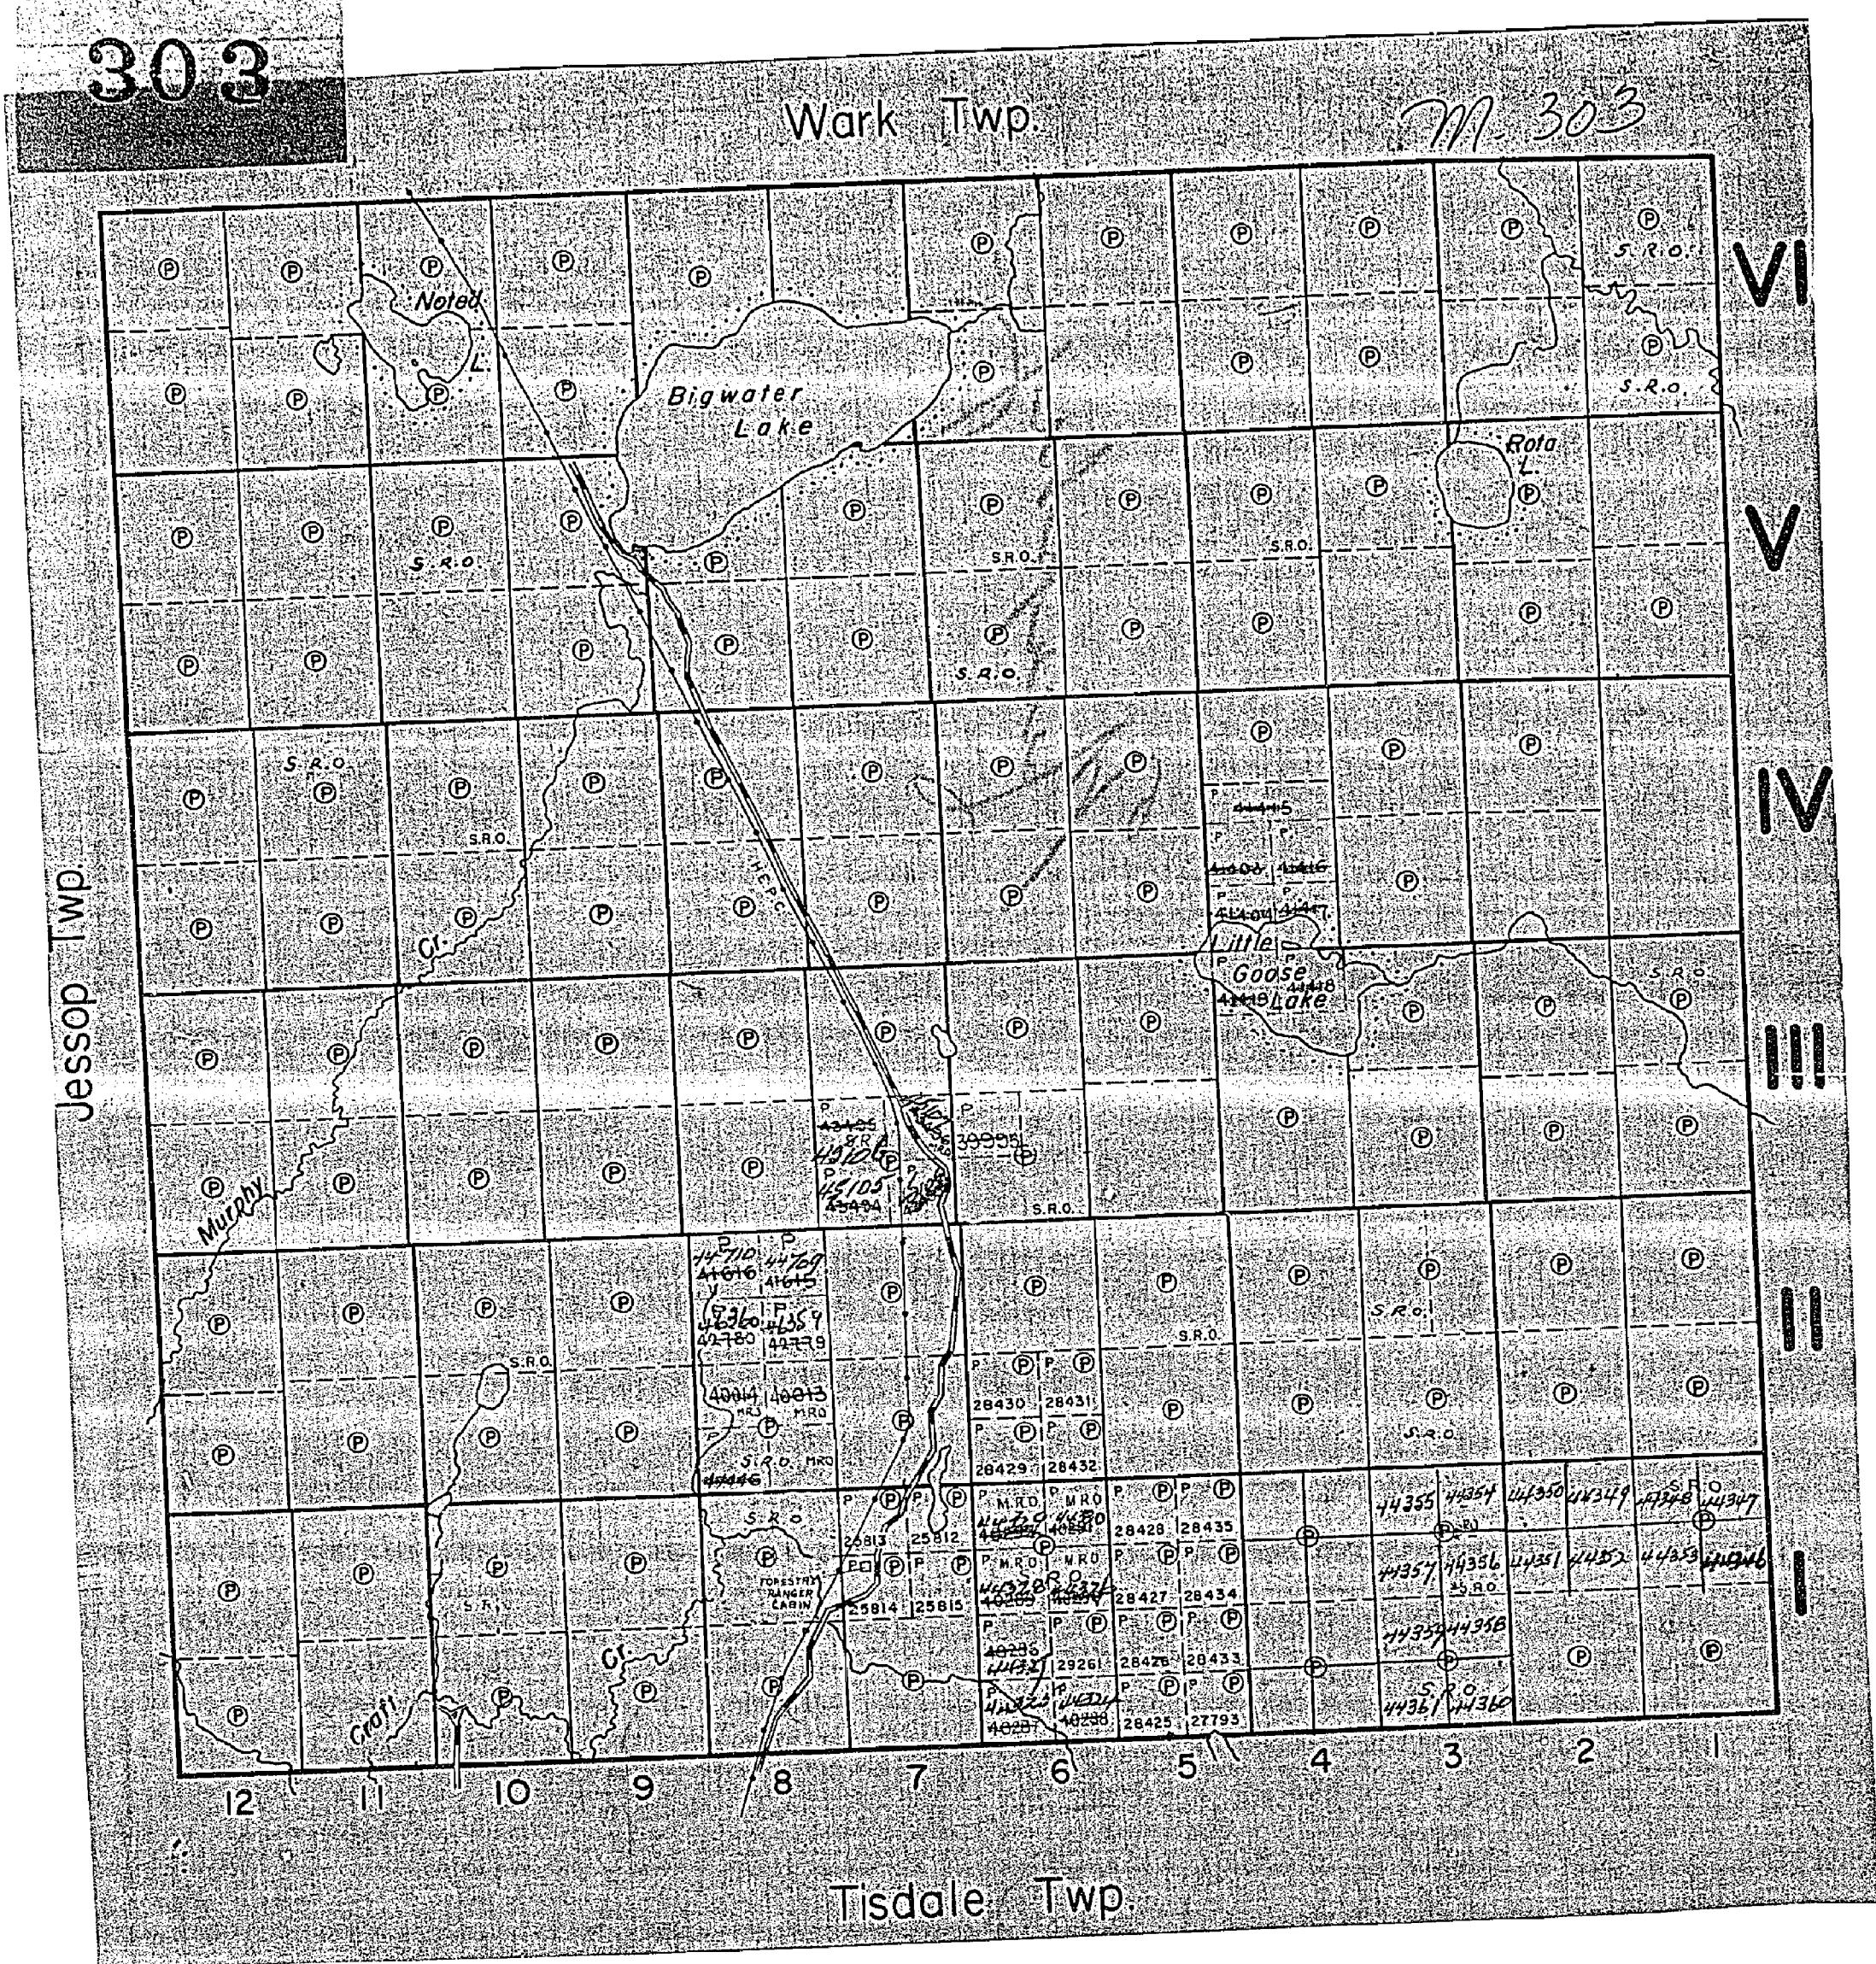

303

JESSOP TWP - M.289

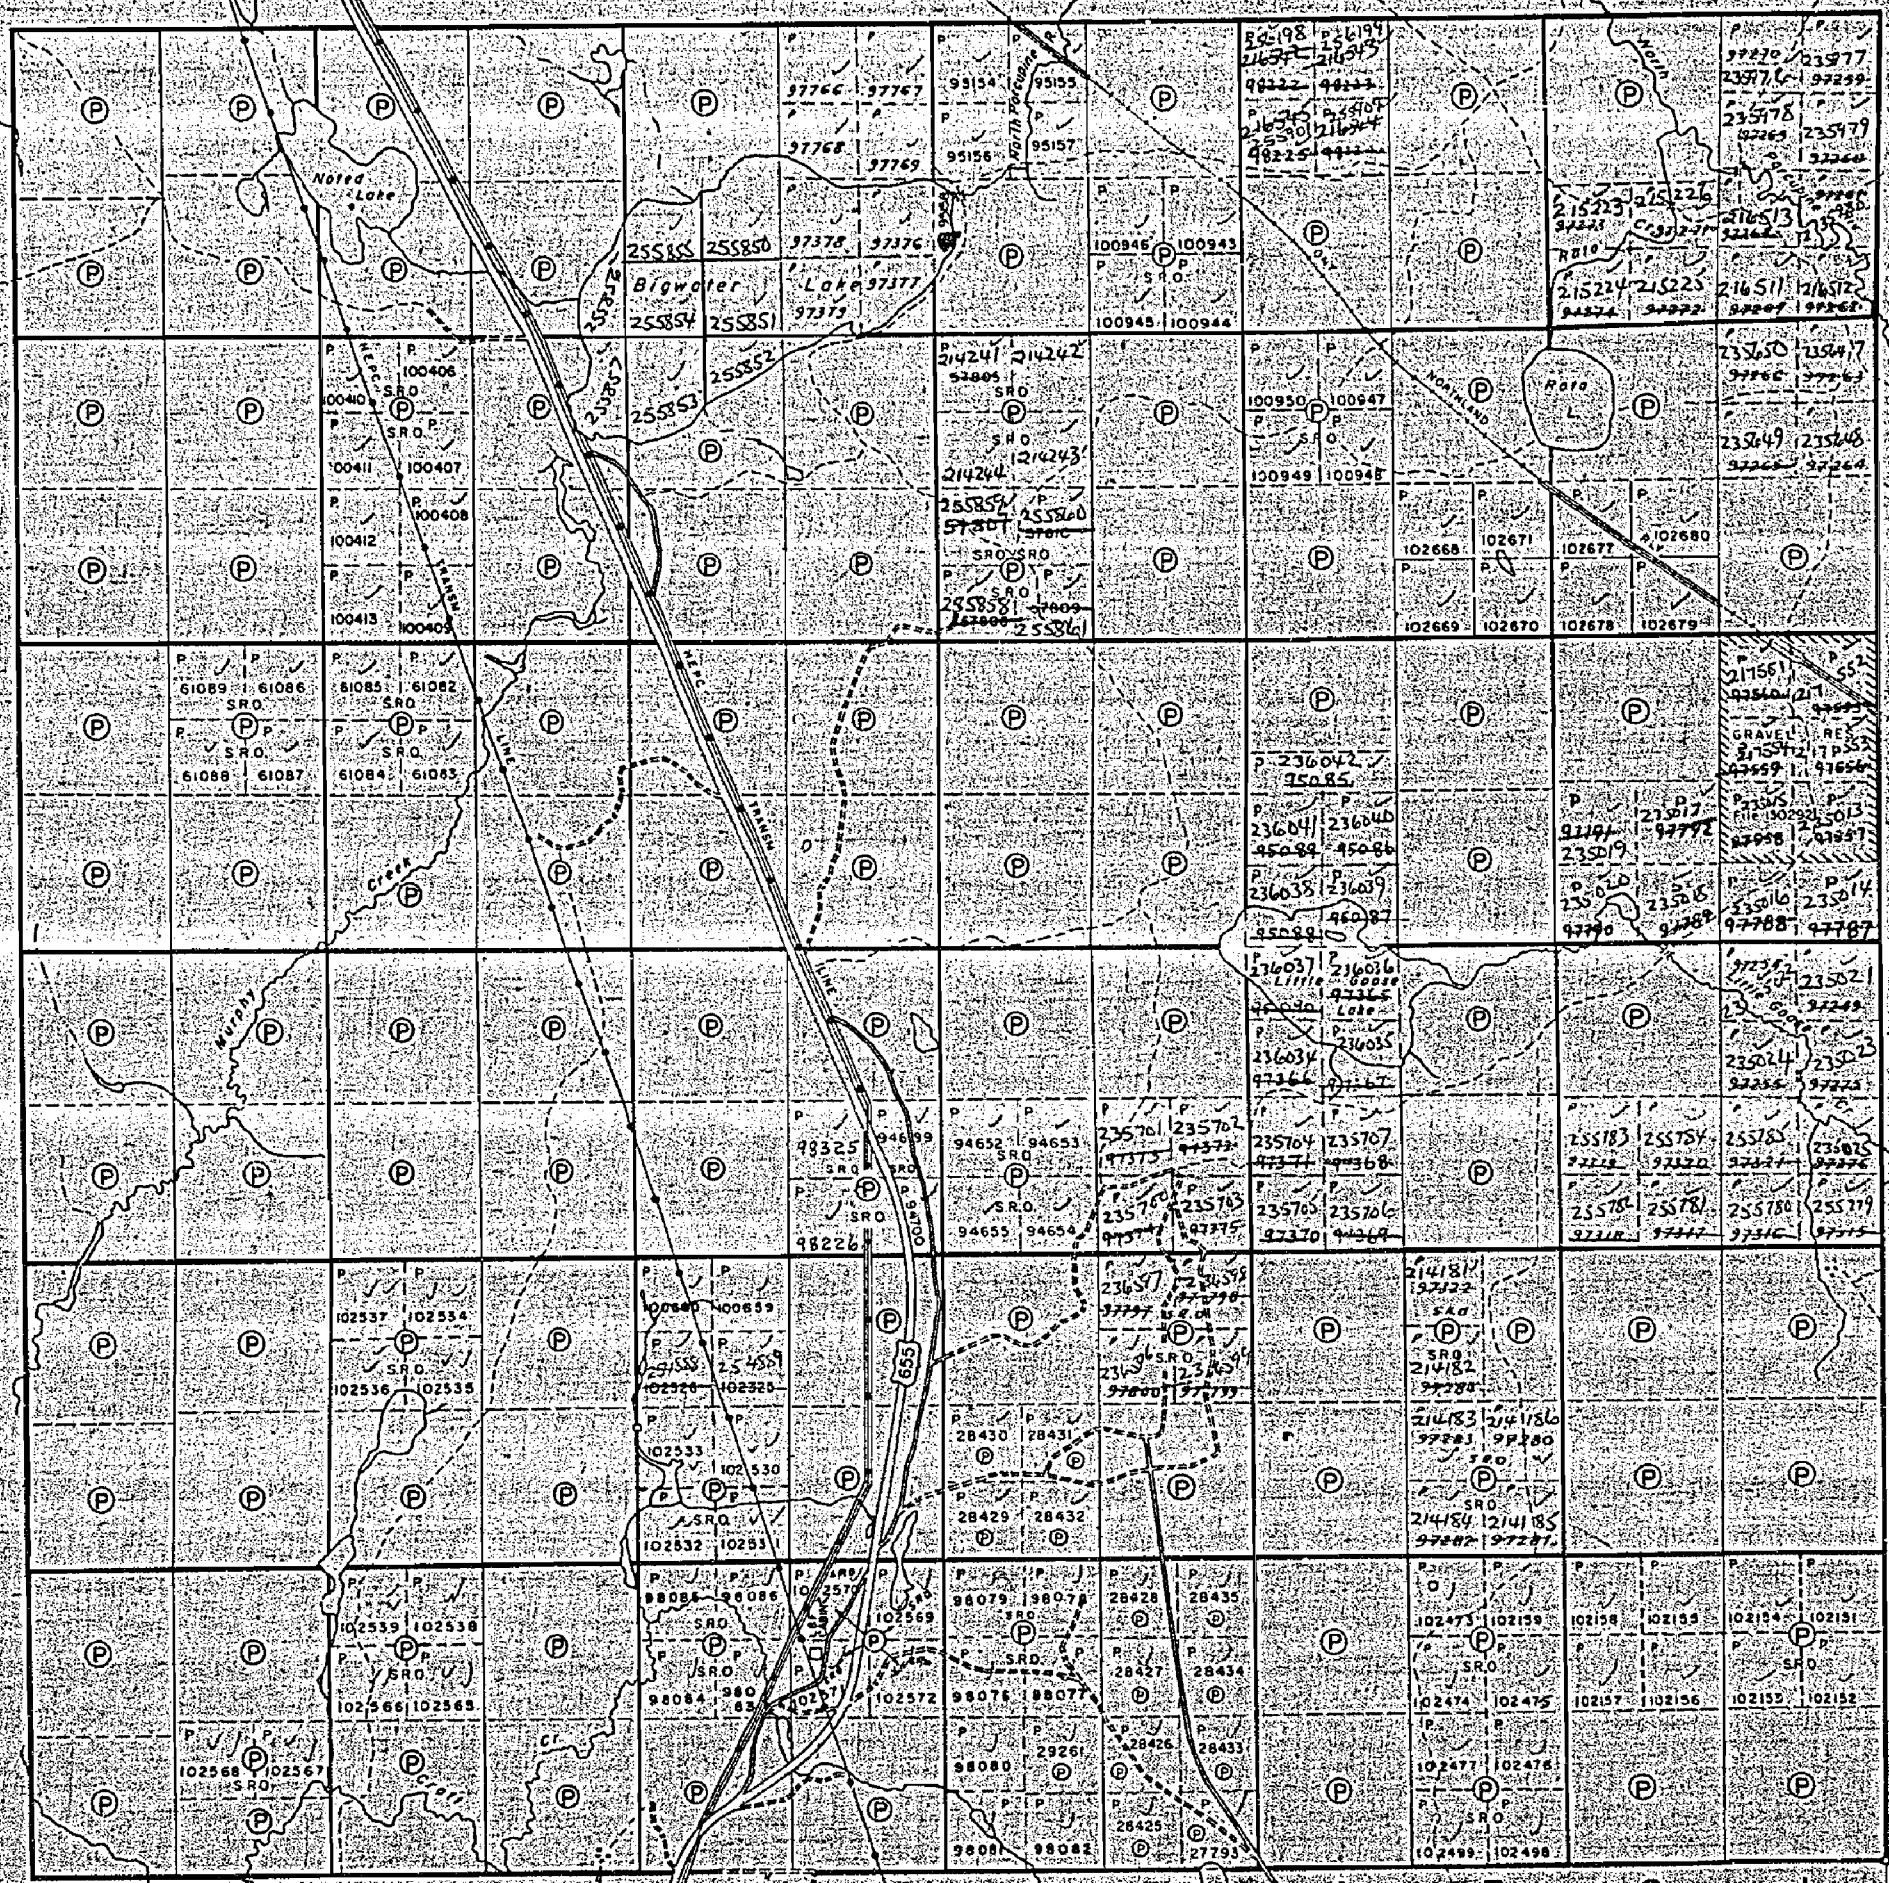THE TOWNSHIP
OF

MURPHY

DISTRICT OF
COCHRANEPORCUPINE
MINING DIVISION

SCALE: 1-INCH 40 CHAINS


LEGEND

- (P) PATENTED LAND
- (CS) CROWN LAND SALE
- (L) LEASES
- (LOC) LOCATED LAND
- (M.R.O.) LICENSE OF OCCUPATION
- (S.R.O.) MINING RIGHTS ONLY
- (ROADS) SURFACE RIGHTS ONLY
- (IMPROVED ROADS)
- (KING'S HIGHWAYS)
- (RAILWAYS)
- (POWER LINES)
- (MARSH OR MUSKEG)
- (MINES)
- (CANCELLED)

NOTES

400' surface rights reservation around all lakes and rivers.

No disposition of sand and gravel from May 8, 1964 until further notice.

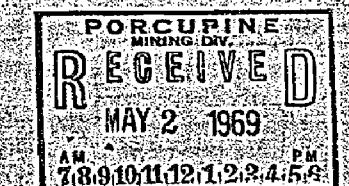

PLAN NO. M.303


DEPARTMENT OF MINES
ONTARIO

303

Wark Twp.

M 303

W.M. DUNN

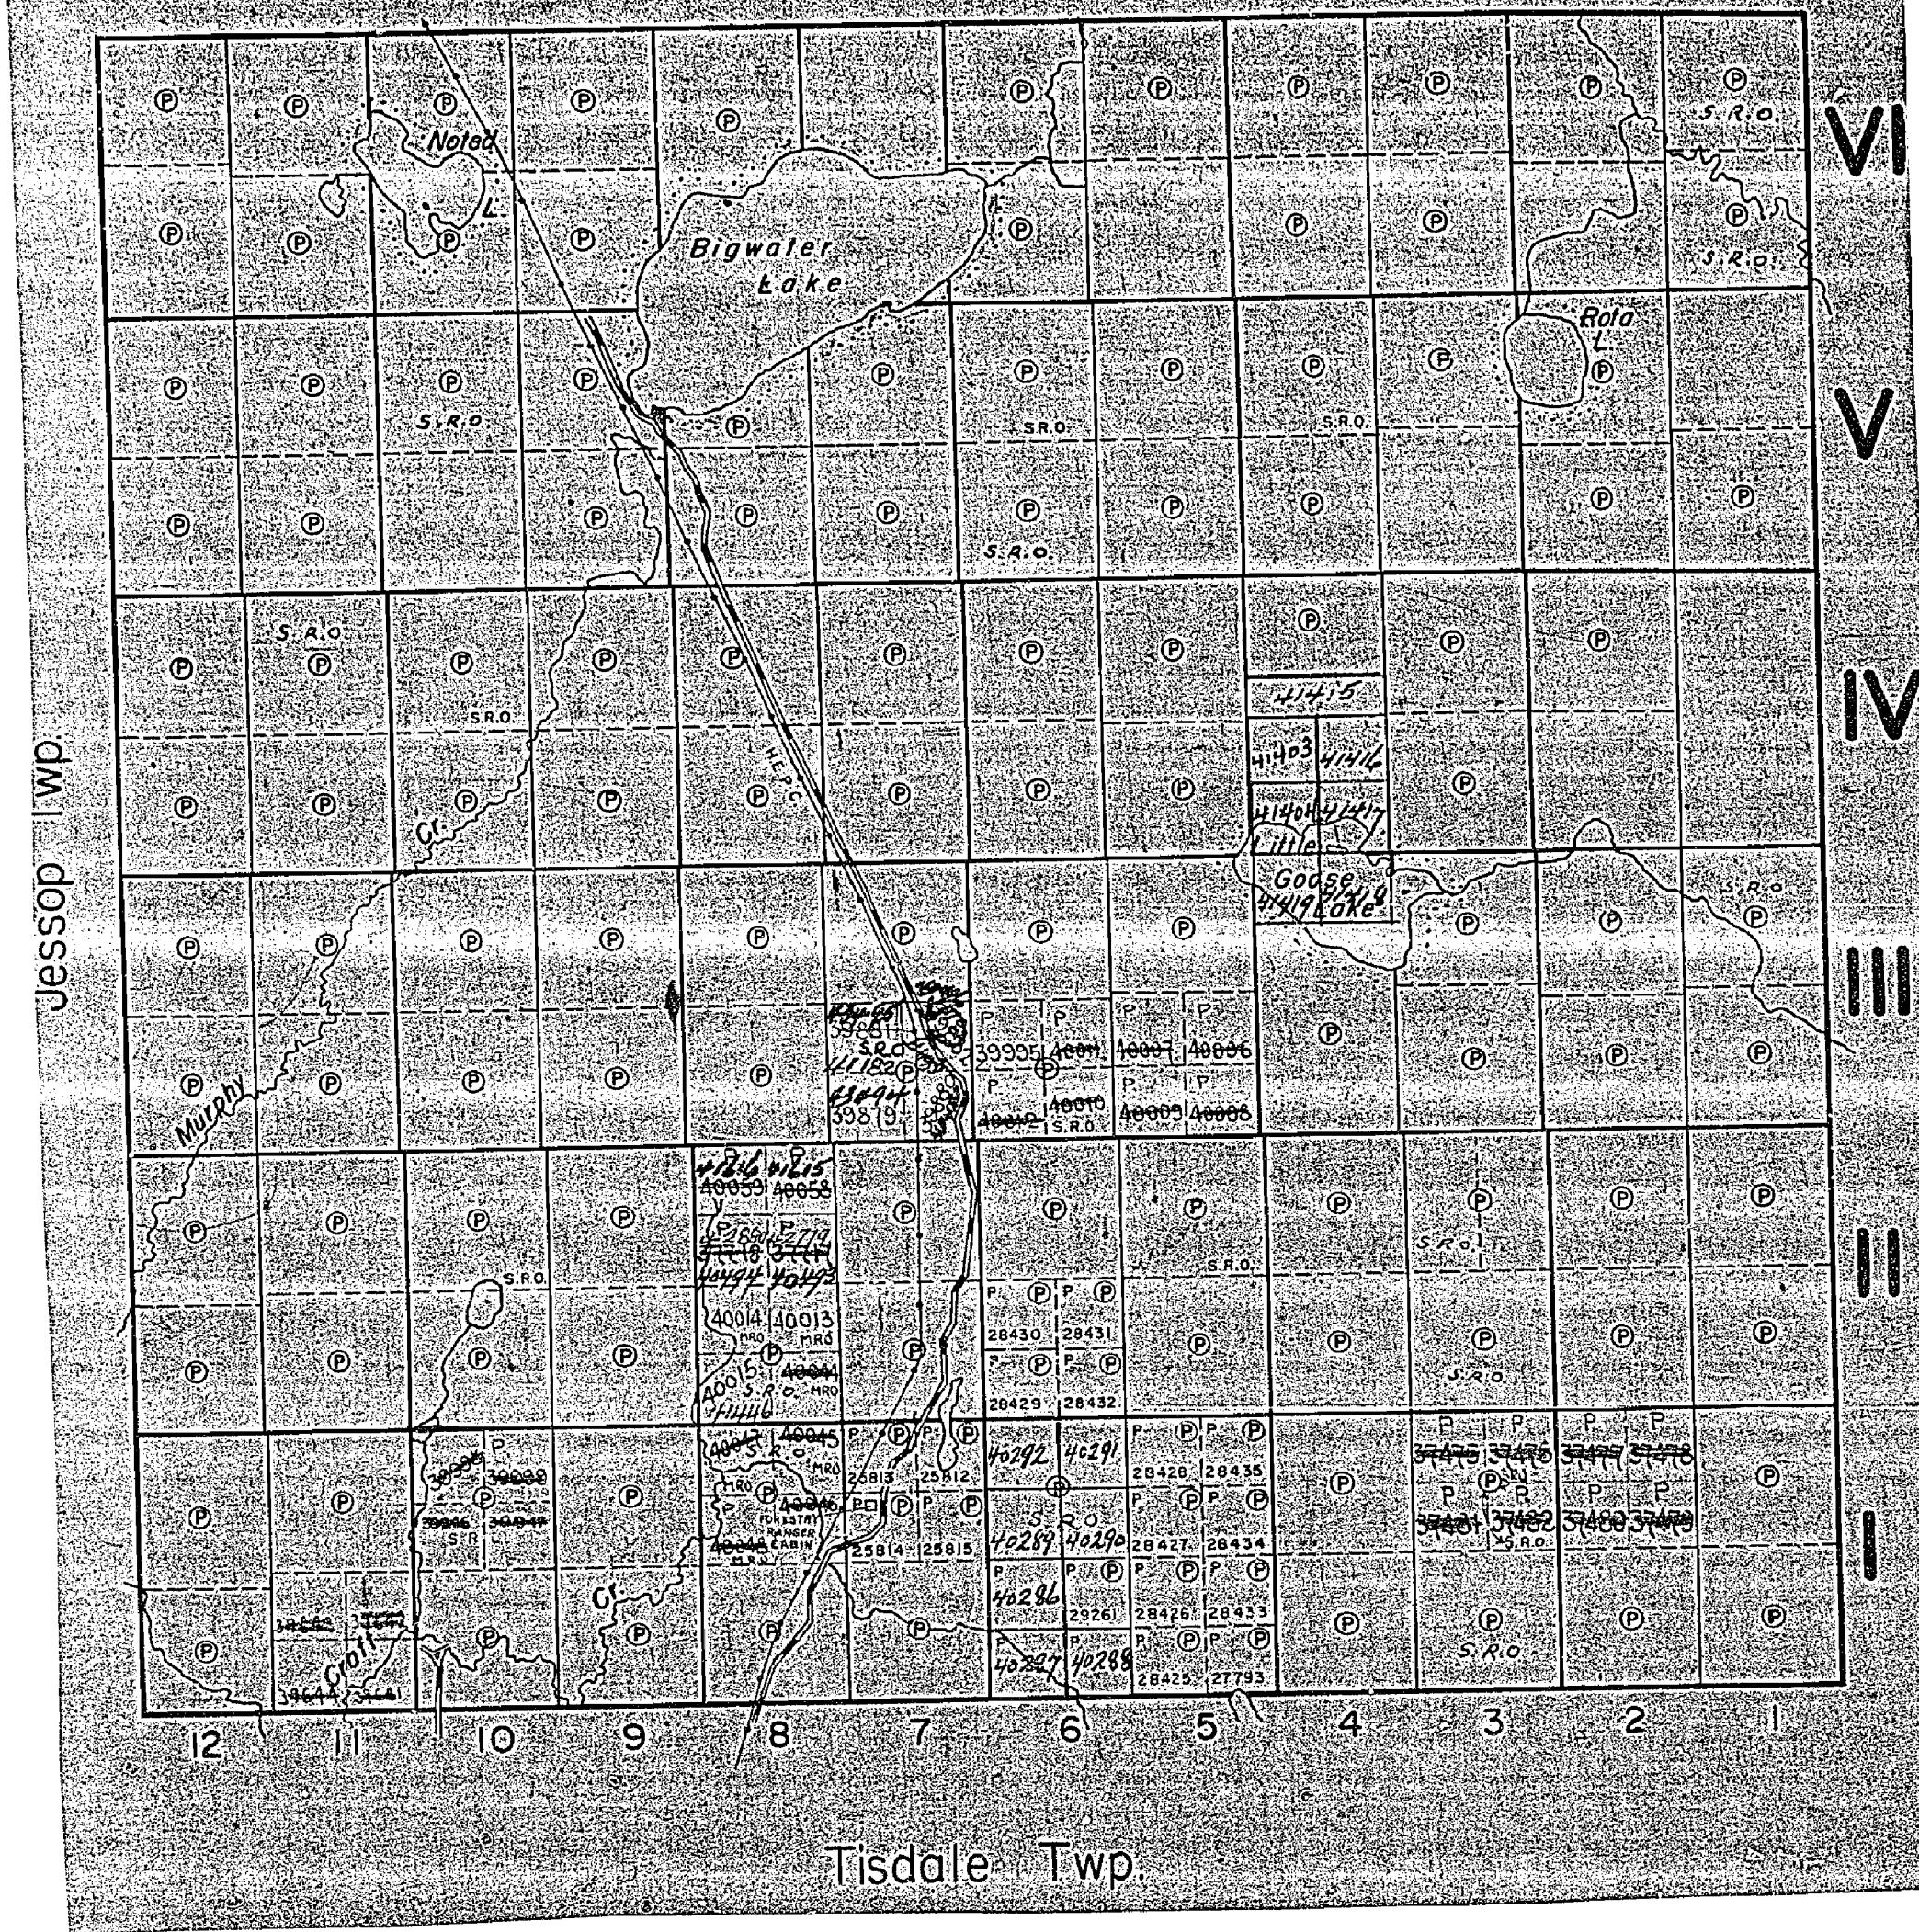


303

Wark Twp.

M. 303

LESSON TWO

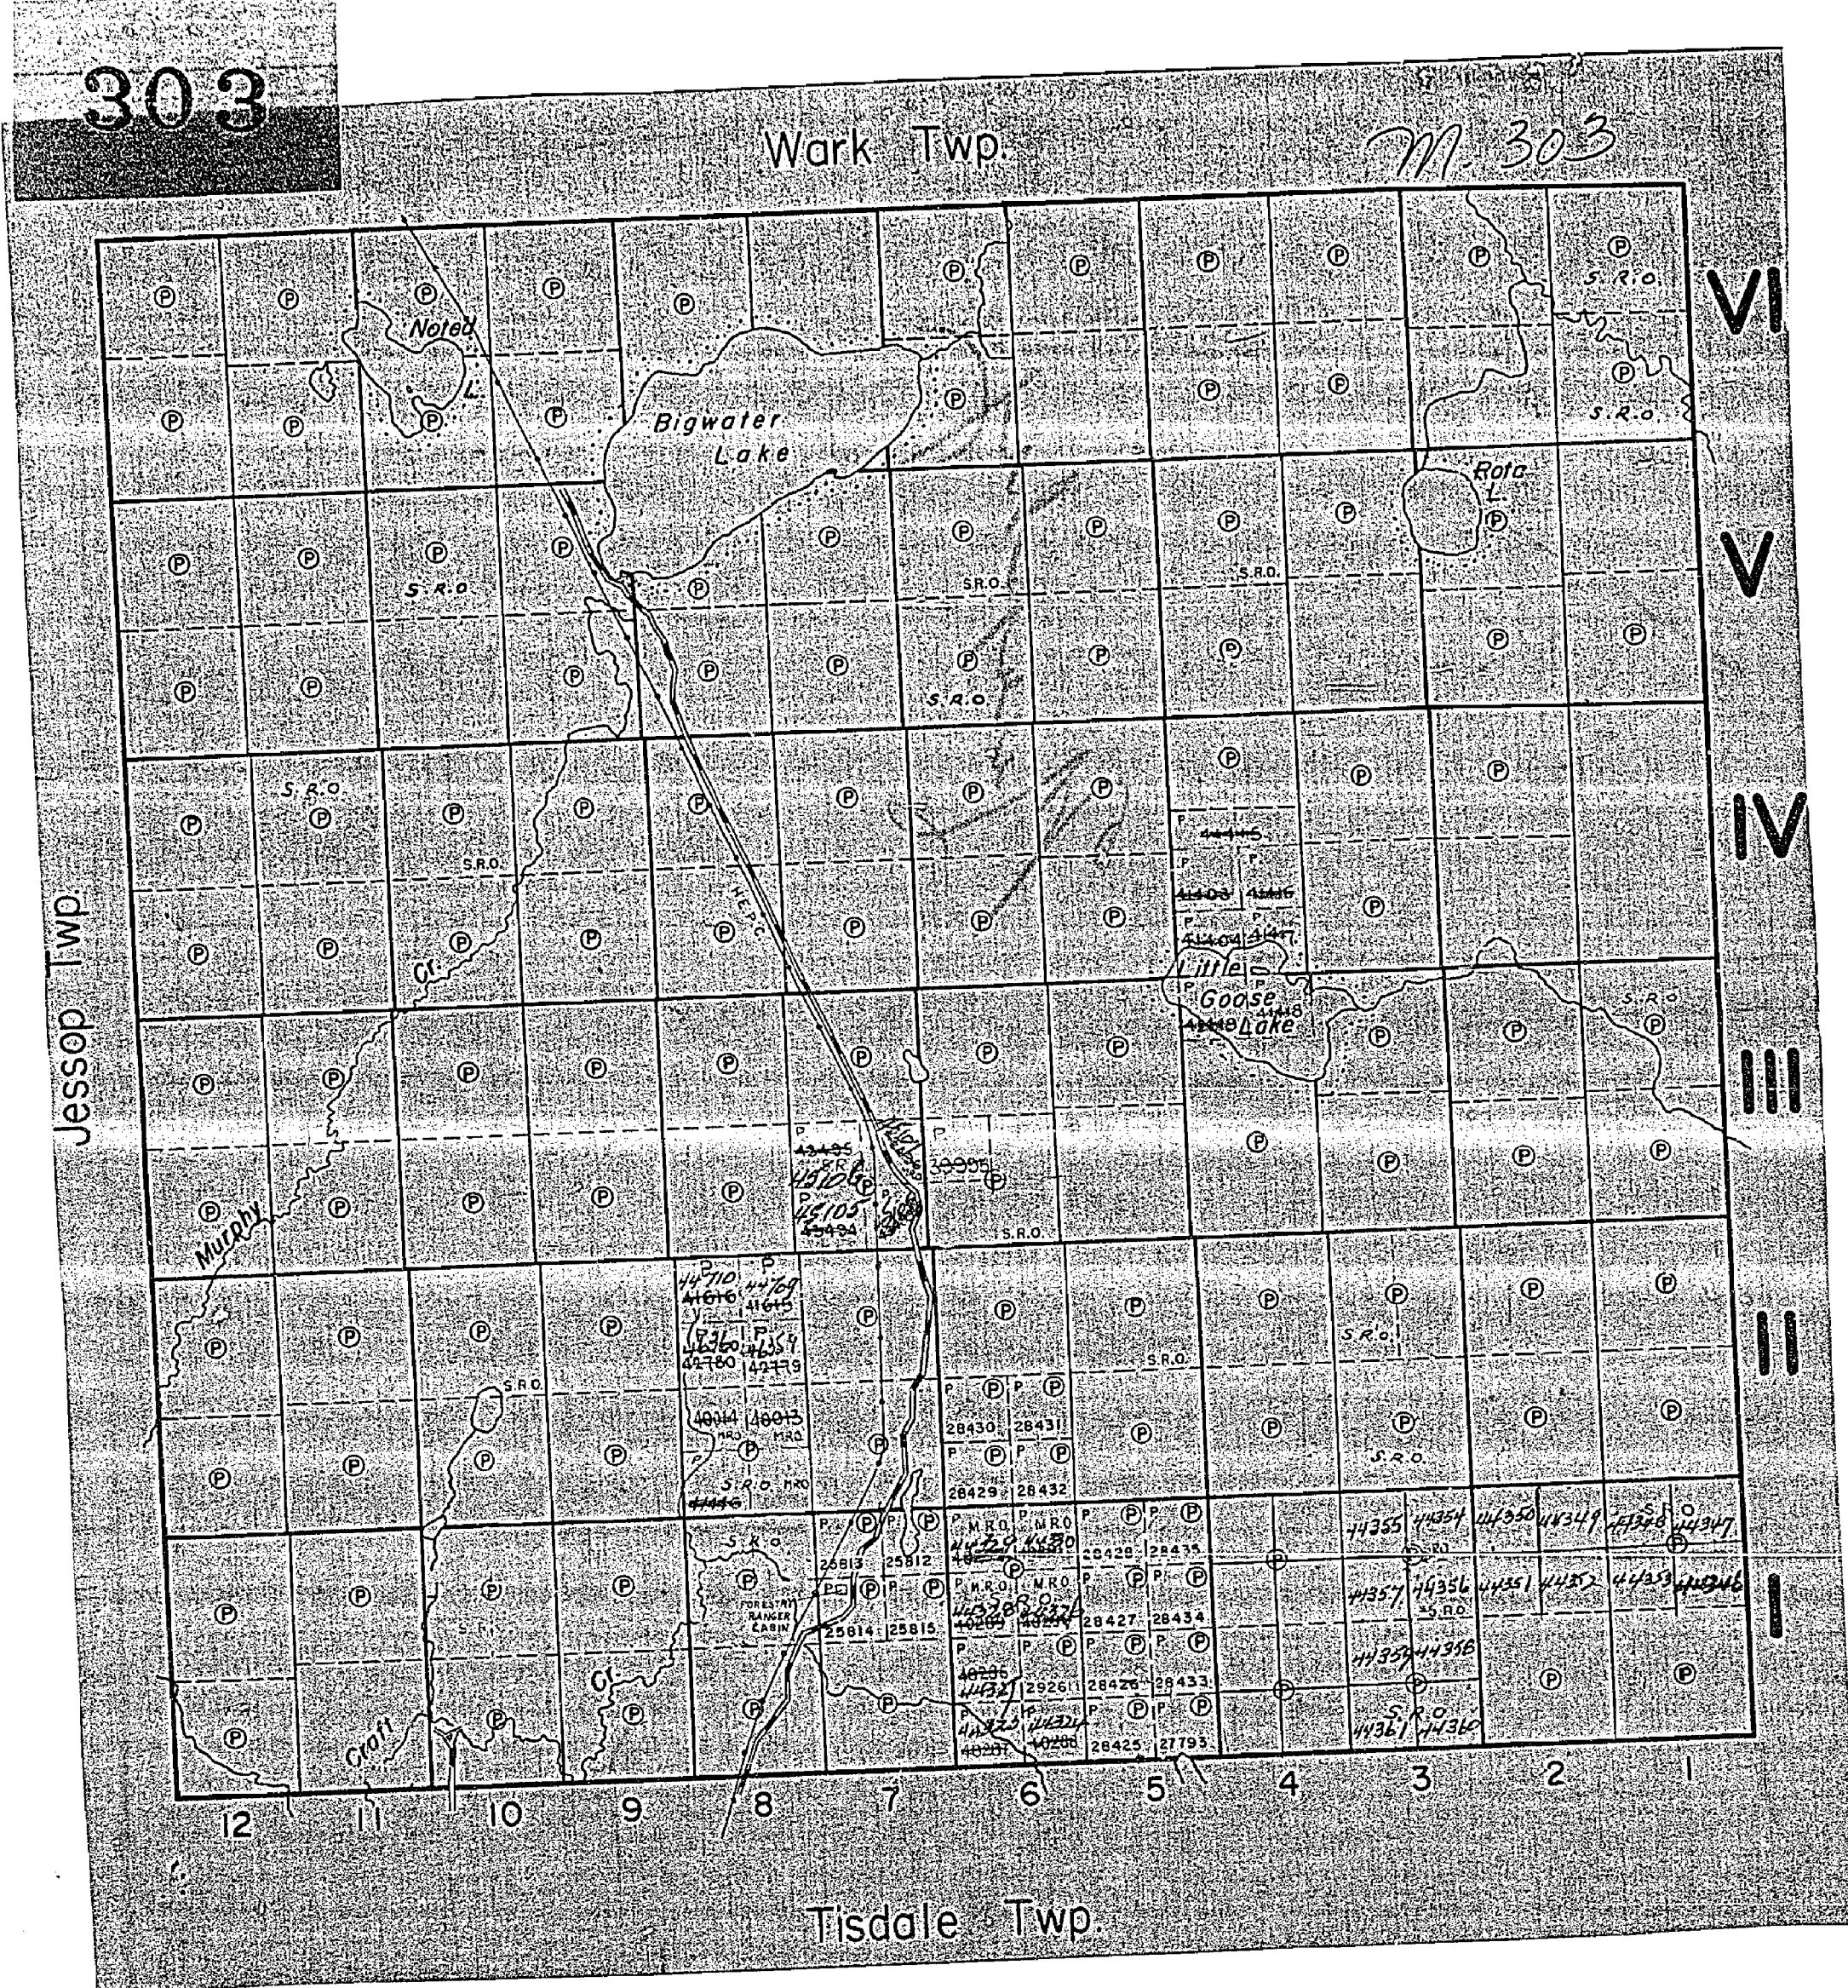


LEGEND

HIGHWAY AND ROUTE No.	
OTHER ROADS	
TRAILS	
SURVEYED LINES:	
TOWNSHIPS, BASE LINES, ETC.	
LOTS, MINING CLAIMS, PARCELS, ETC.	
UNSURVEYED LINES:	
LOT LINES	
PARCEL BOUNDARY	
MINING CLAIMS ETC.	
RAILWAY AND RIGHT OF WAY	
UTILITY LINES	
NON-PERENNIAL STREAM	
FLOODING OR FLOODING RIGHTS	
SUBDIVISION OR COMPOSITE PLAN	
RESERVATIONS	
ORIGINAL SHORELINE	
MARSH OR MUSKEG	
MINES	
TRAVERSE MONUMENT	

DISPOSITION OF CROWN LANDS

TYPE OF DOCUMENT	SYMBOL
PATENT, SURFACE & MINING RIGHTS	●
" SURFACE RIGHTS ONLY	○
" MINING RIGHTS ONLY	□
LEASE, SURFACE & MINING RIGHTS	■
" SURFACE RIGHTS ONLY	△
" MINING RIGHTS ONLY	▽
LICENCE OF OCCUPATION	○○
ORDER-IN-COUNCIL	○○○
RESERVATION	○○○○
CANCELLED	○○○○○
SAND & GRAVEL	○○○○○○

NOTE: MINING RIGHTS IN PARCELS PATENTED PRIOR TO MAY 6, 1913, VESTED IN ORIGINAL PATENTEE BY THE PUBLIC LANDS ACT, R.S.O. 1970, CHAP. 380, SEC. 63, SUBSEC. 1.

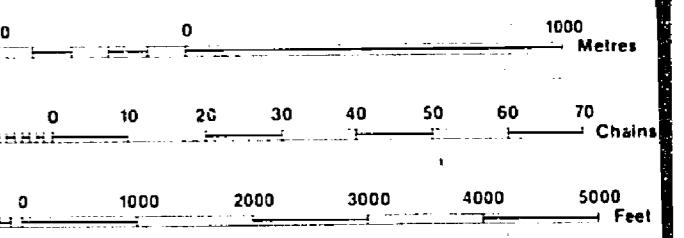

SCALE 1:20 000
GRID ZONE: I7

NOTES

SUBJECT TO FORESTRY ACTIVITY IN 1994/95.

SAND AND GRAVEL

⑤ FILE LA 603 PIT #3H-6 EXPIRY DATE JAN. 21/94

DATE OF ISSUE

MAR 23 1998

PROVINCIAL RECORDING
OFFICE - SUDBURY

TOWNSHIP

MURPHY

M.N.R. ADMINISTRATIVE DISTRICT


TIMMINS

MINING DIVISION

PORCUPINE

LAND TITLES / REGISTRY DIVISION

COCHRANE

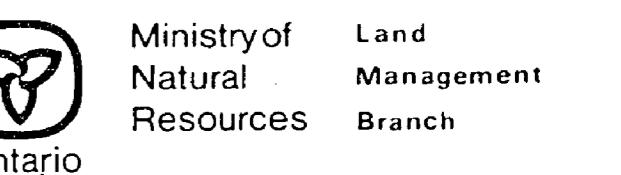


Land
Management
Branch

ORIGINAL
COMPILE DATE JULY, 1984
REVISED:

G-3980

WARK TWP.

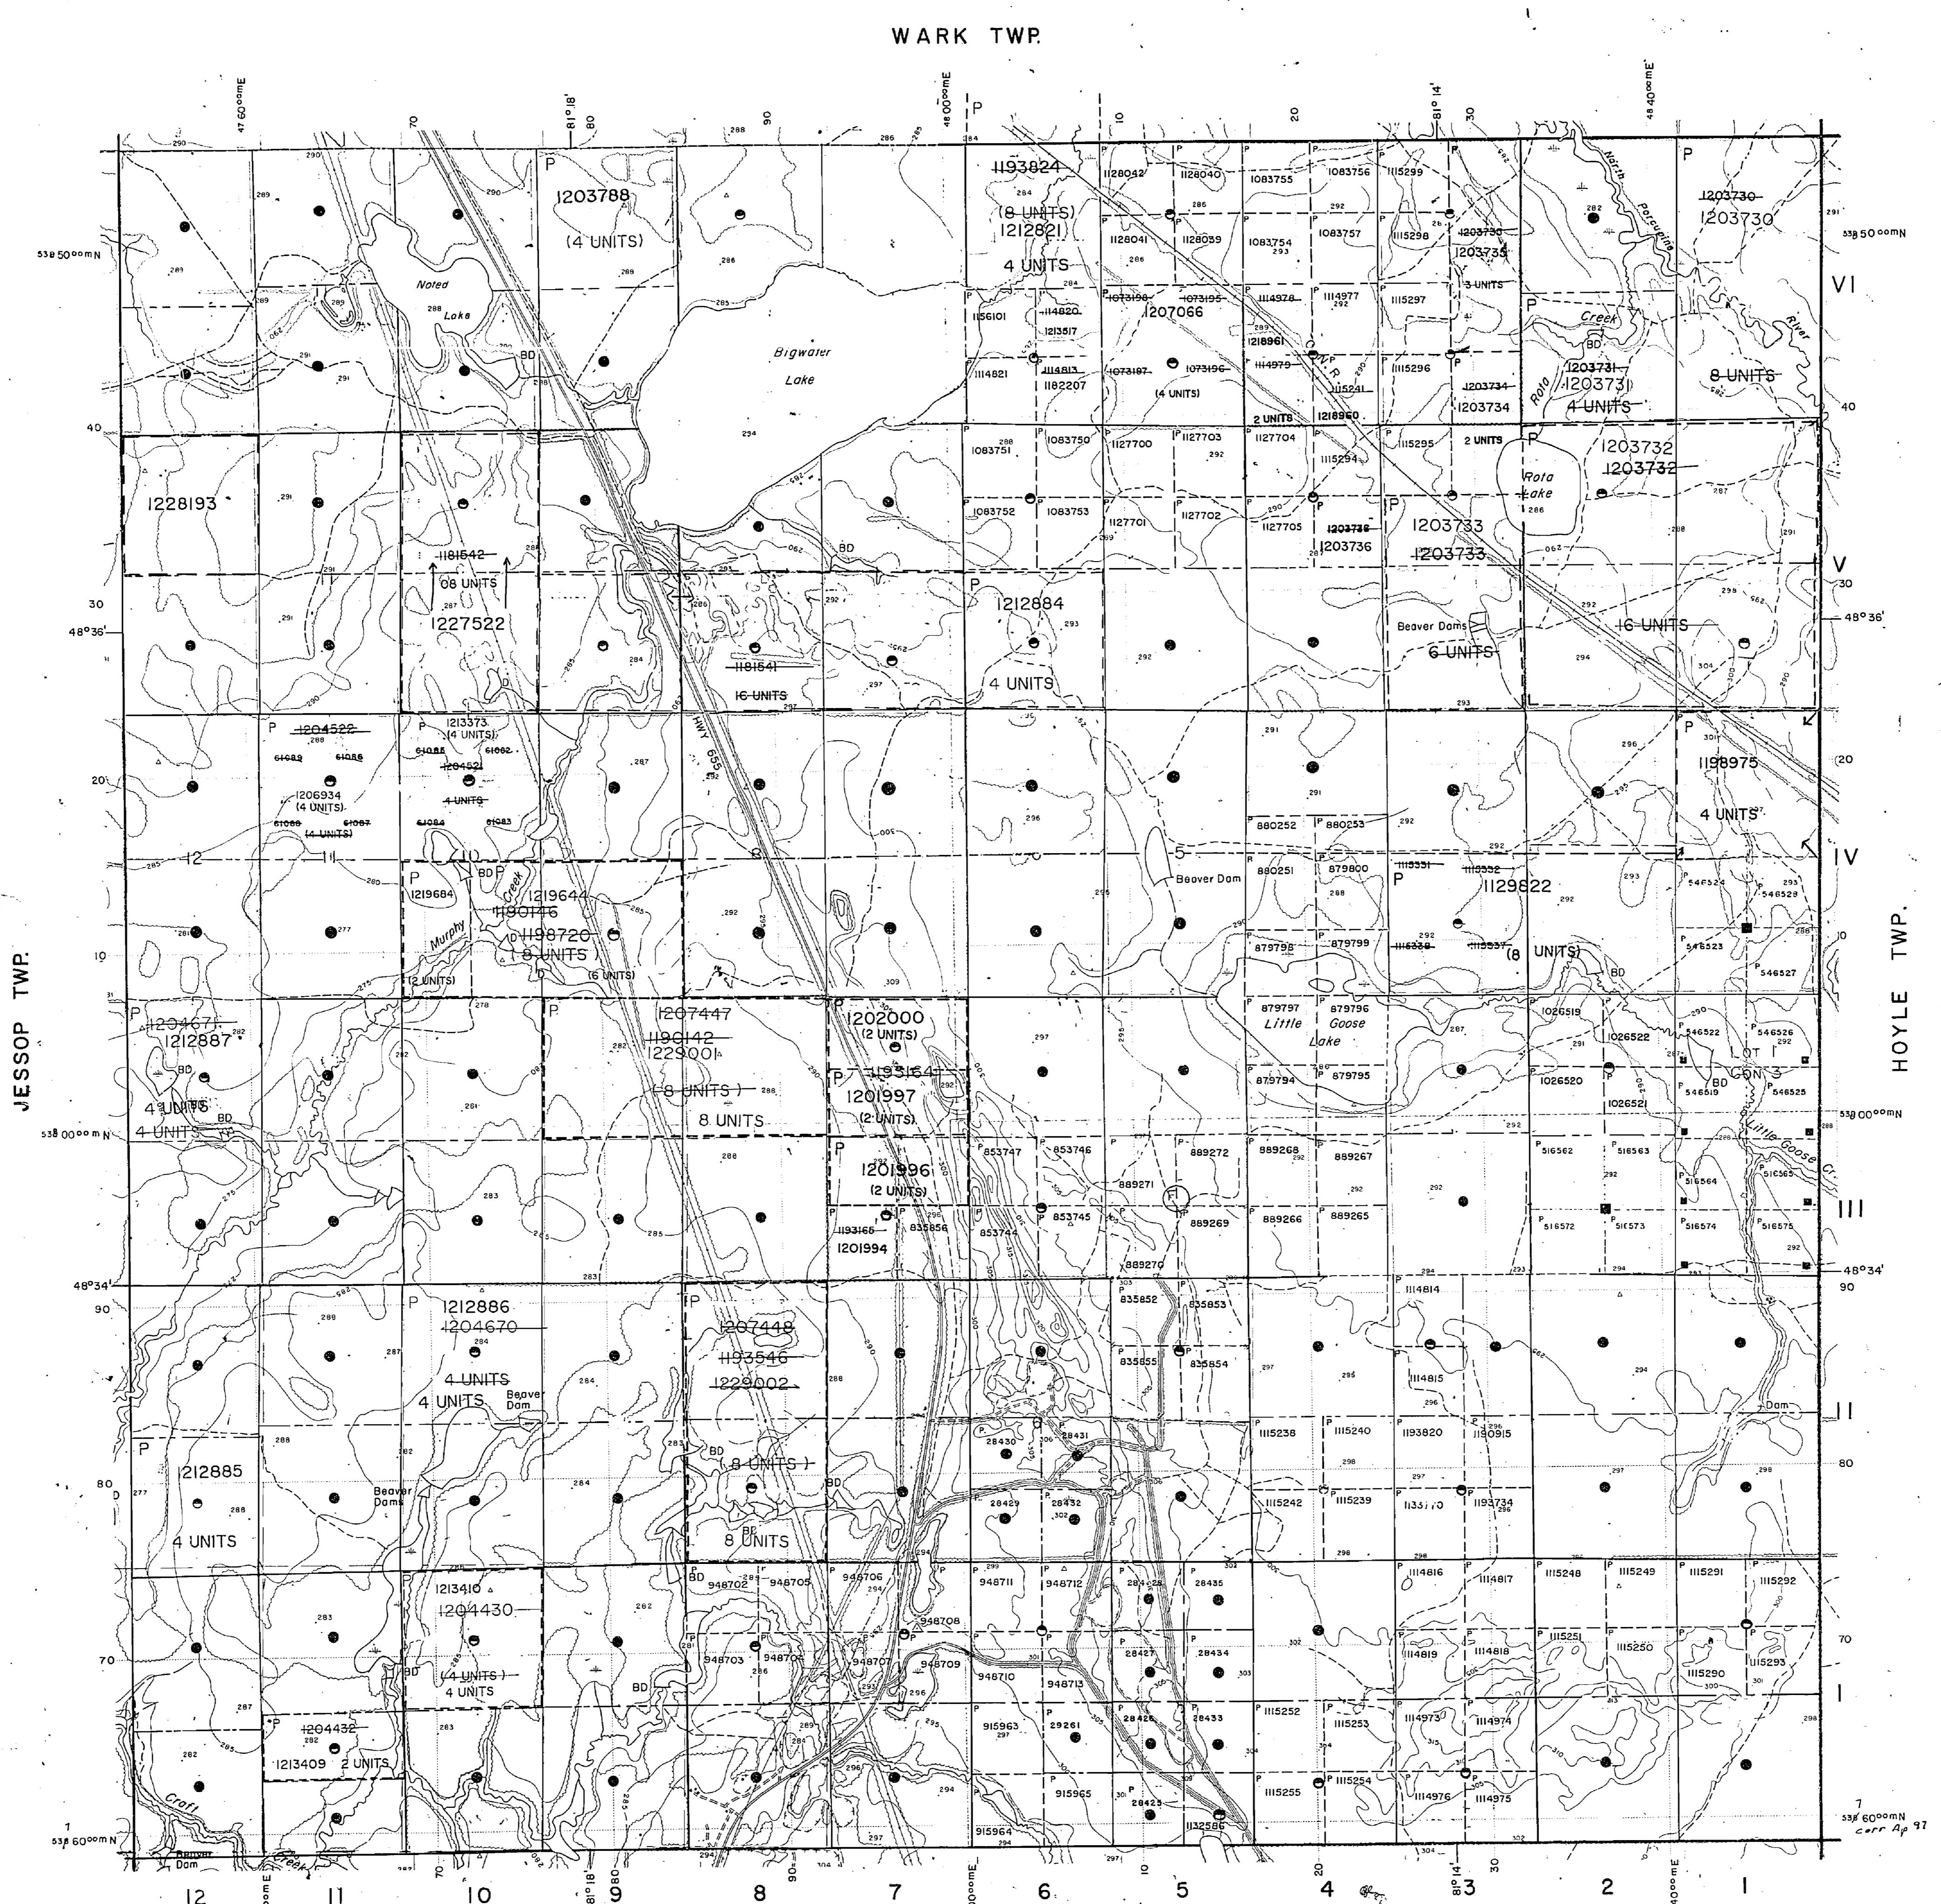

303

WARK TWP. - M.317

QUESTSOP TWP - M.289

TISDALE TWP - M. 315

THE TOWNSHIP OF

MURPHY

DISTRICT OF
COCHRANE

**PORCUPINE
MINING DIVISION**

SCALE: 1-INCH 40 CHAINS

LEGEND

- | | |
|-----------------------|---|
| PATENTED LAND | (P) |
| CROWN LAND SALE | C.S. |
| LEASES | (L) |
| LOCATED LAND | LOC. |
| LICENSE OF OCCUPATION | L.O. |
| MINING RIGHTS ONLY | M.R.O. |
| SURFACE RIGHTS ONLY | S.R.O. |
| ROADS |  |
| IMPROVED ROADS |  |
| KING'S HIGHWAYS |  |
| RAILWAYS |  |
| POWER LINES |  |
| MARSH OR MUSKEG |  |
| MINES |  |
| CANCELLED | C. |

NOTES.

400' surface rights reservation around all lakes and rivers.

Cat Northland Rwy. spur line R/W for S.R.O.
see file 177607.

PLAN NO. M.303

ON TARIO

ONTARIO
MINISTRY OF NATURAL RESOURCES


MURPHY

303

PORCUPINE MINING DIVISION

SCALE 40 CHAINS = 1 INCH

WARK

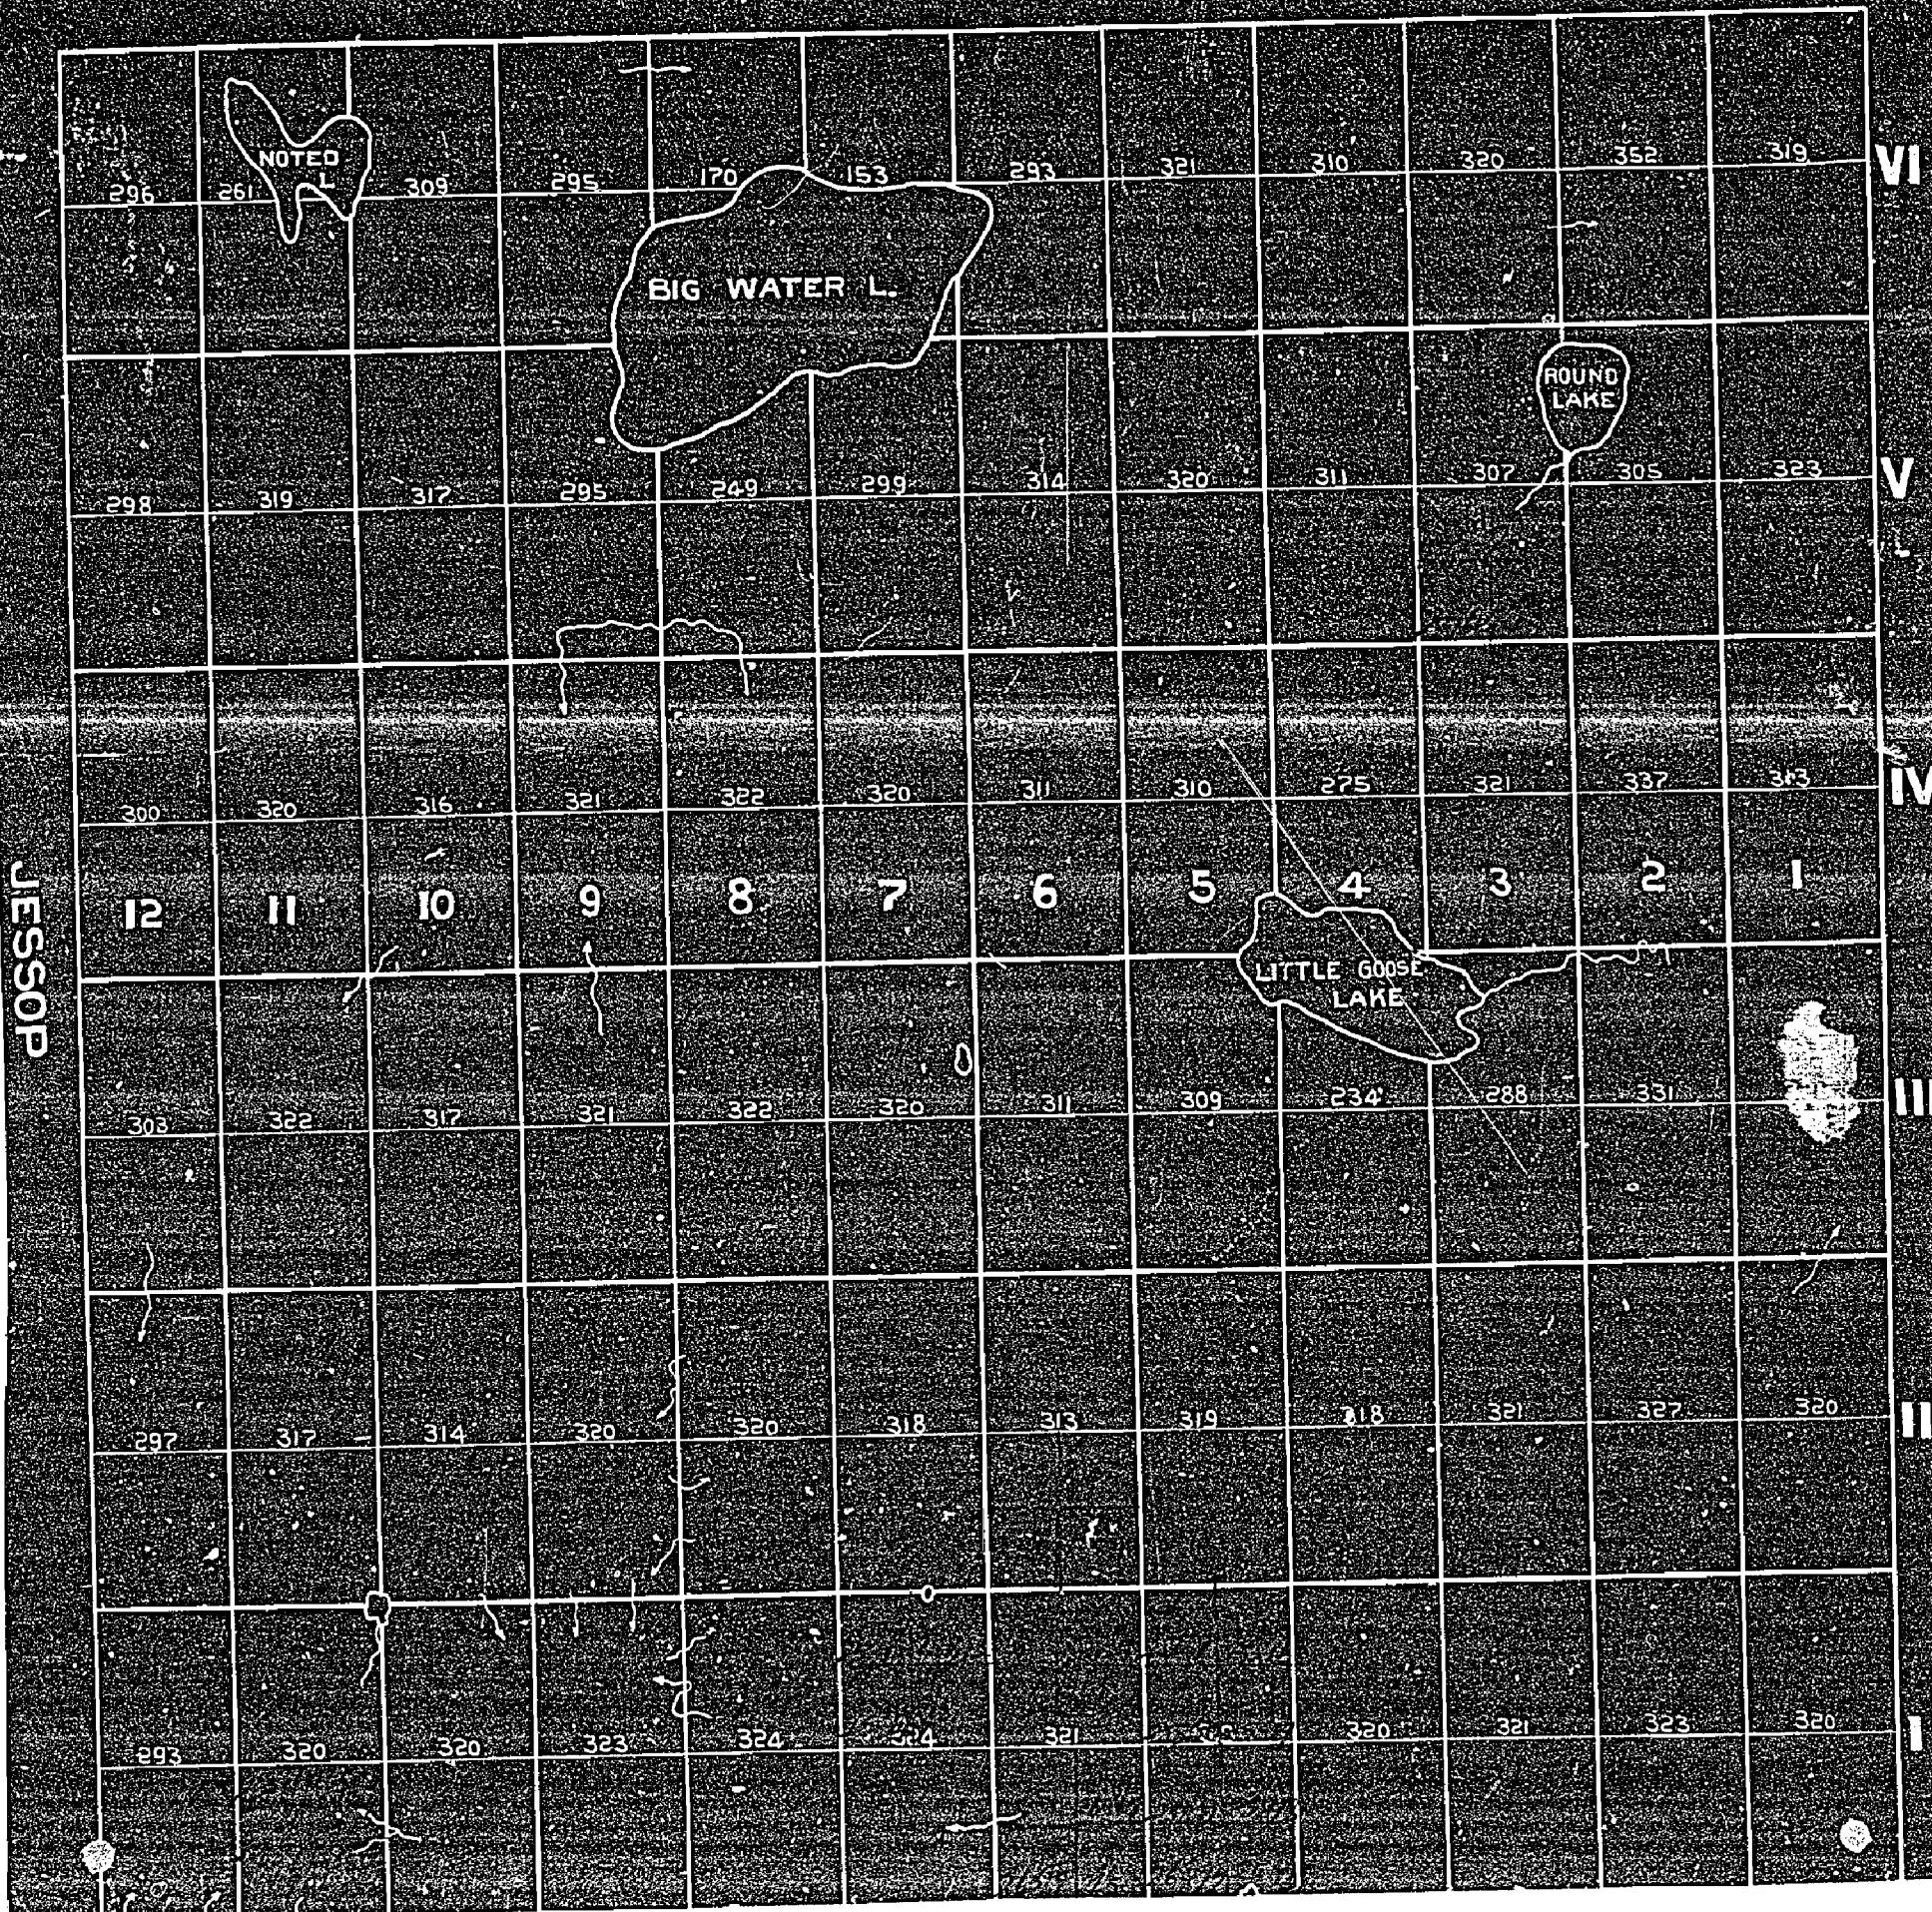


M303

YUKON TWP.

N 203

M303

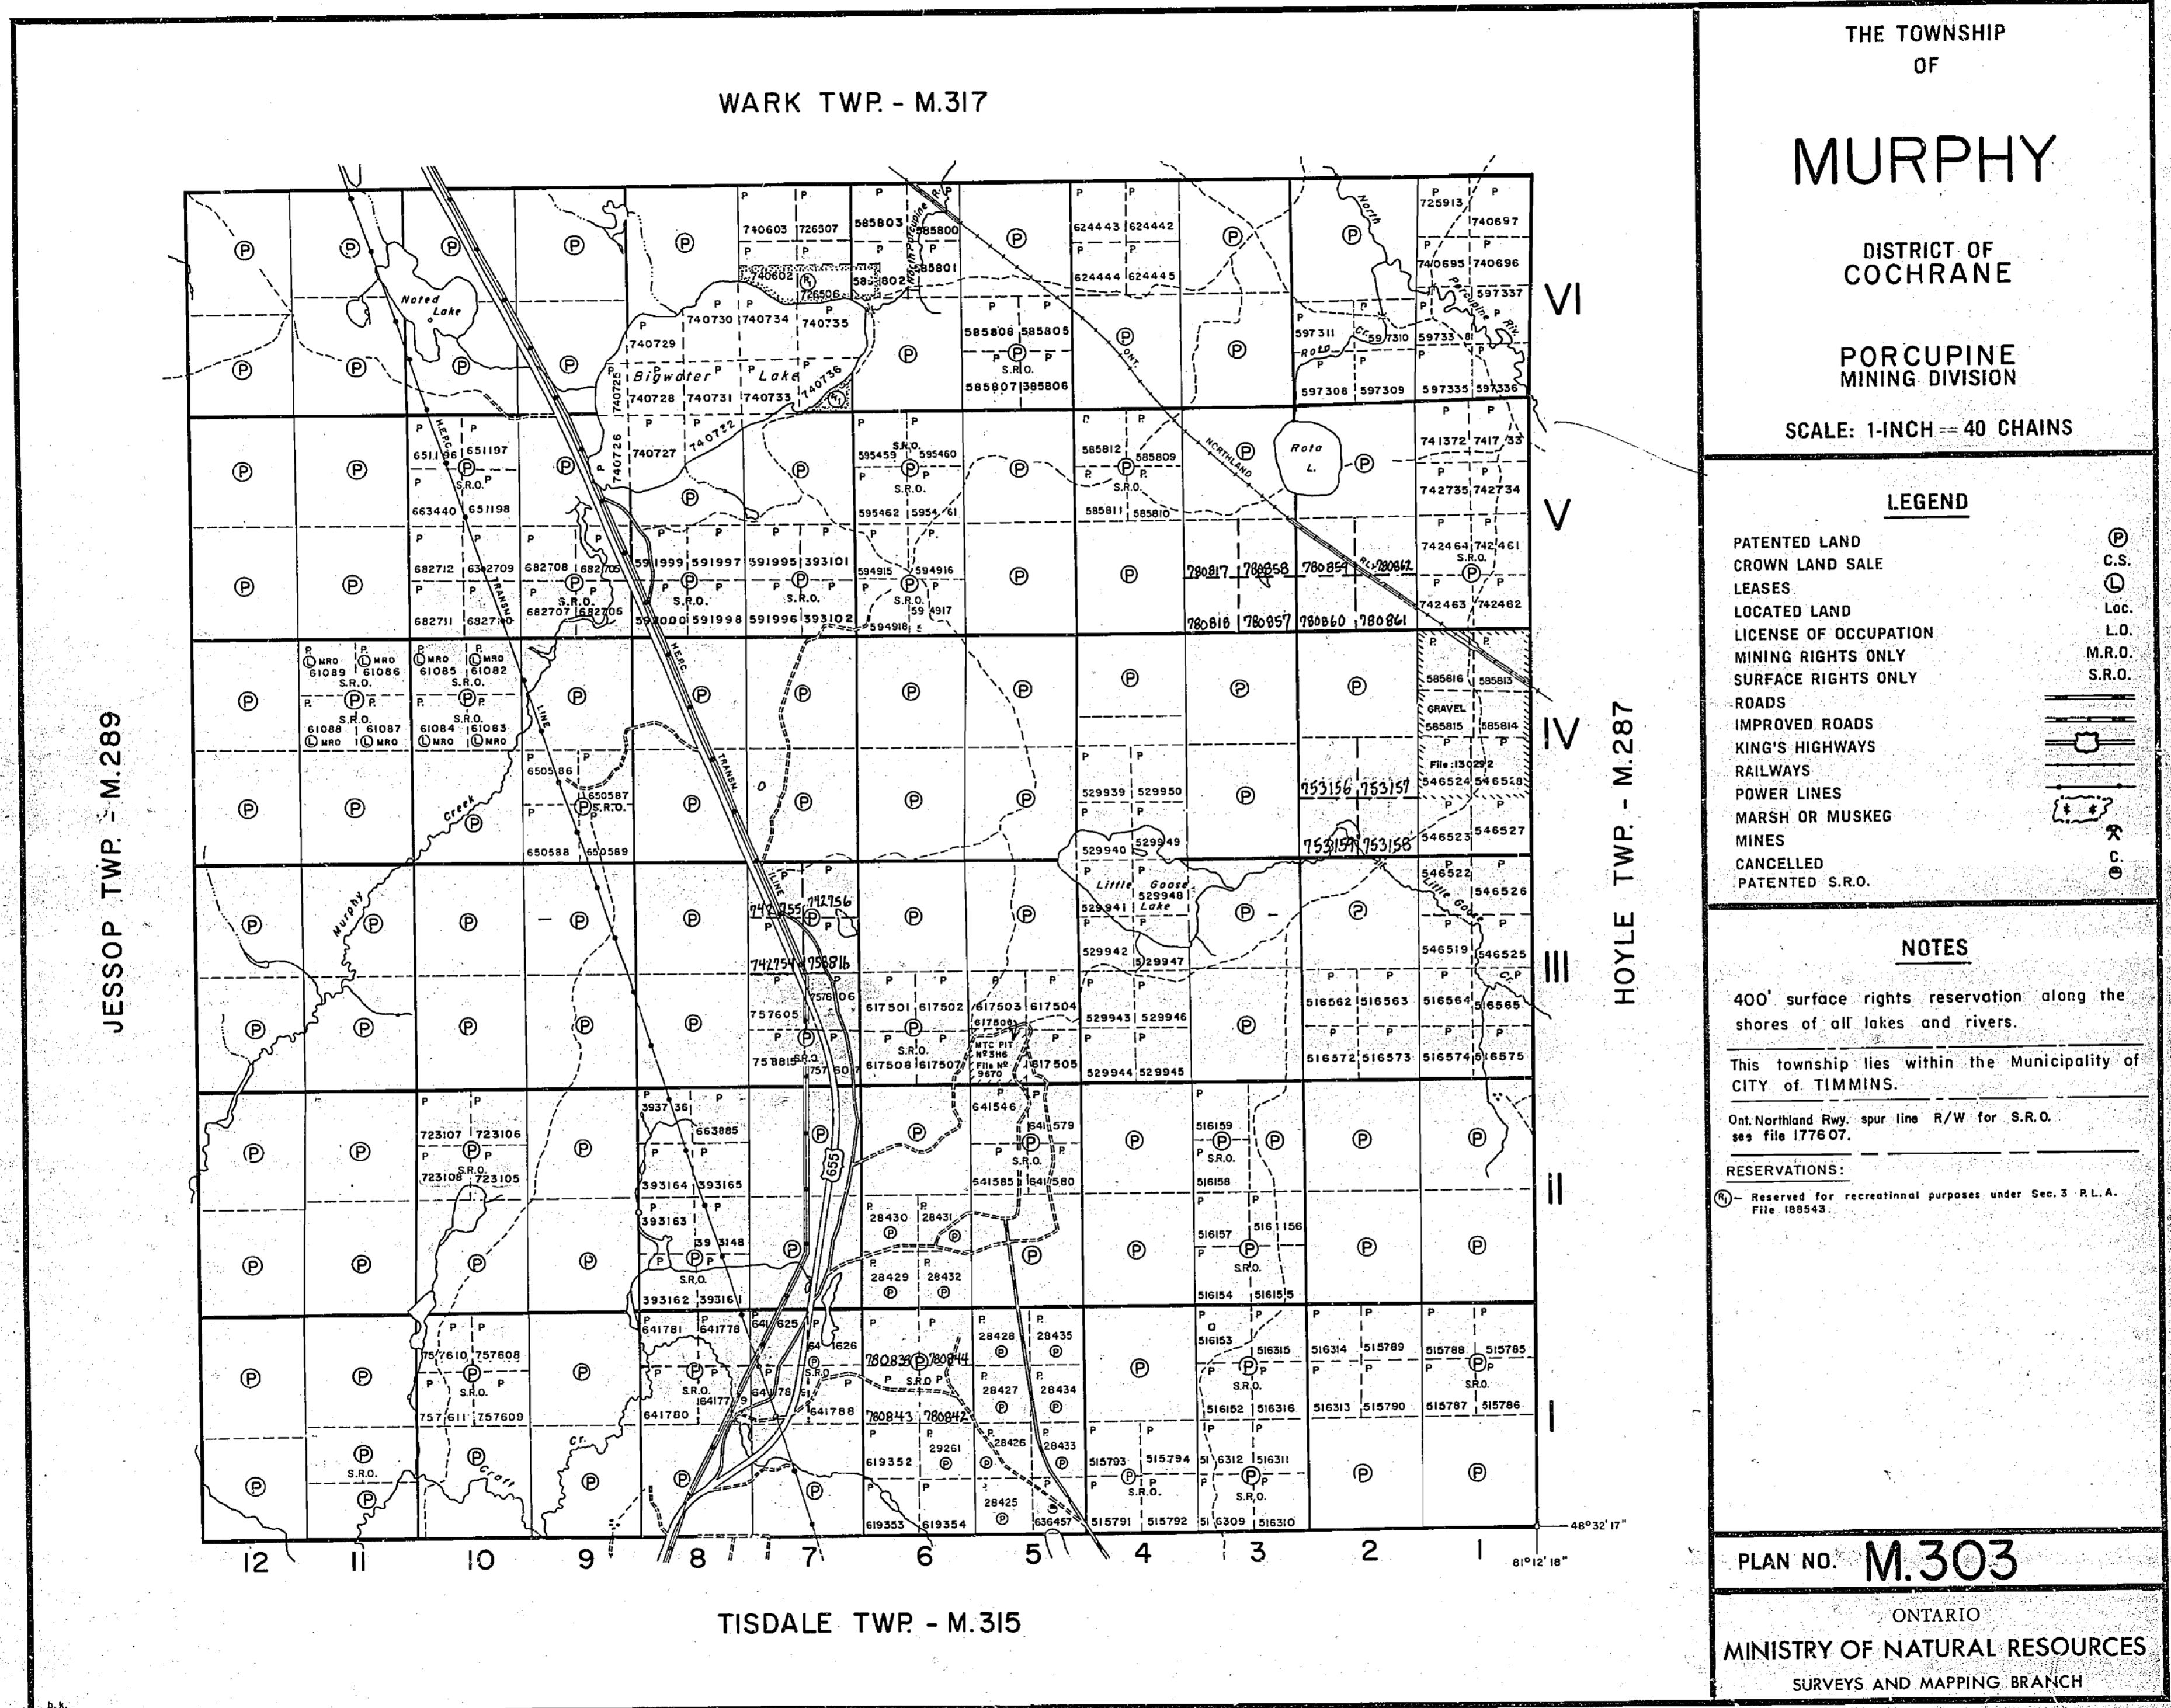


LEGEND

HIGHWAY AND ROUTE NO.
OTHER ROADS
TRAILS
SURVEYED LINES:
TOWNSHIPS, BASE LINES, ETC.
LOTS, MINING CLAIMS, PARCELS, ETC.
UNSURVEYED LINES:
LOT LINES
PARCEL BOUNDARY
MINING CLAIMS ETC.
RAILWAY AND RIGHT OF WAY
UTILITY LINES
NON-PERENNIAL STREAM
FLOODING OR FLOODING RIGHTS
SUBDIVISION OR COMPOSITE PLAN
RESERVATIONS
ORIGINAL SHORELINE
MARSH OR MUSKEG
MINES
TRAVERSE MONUMENT

DISPOSITION OF CROWN LANDS

TYPE OF DOCUMENT	SYMBOL
PATENT, SURFACE & MINING RIGHTS	●
" SURFACE RIGHTS ONLY	○
" MINING RIGHTS ONLY	○
LEASE, SURFACE & MINING RIGHTS	■
" SURFACE RIGHTS ONLY	□
" MINING RIGHTS ONLY	□
LICENCE OF OCCUPATION	△
ORDER-IN-COUNCIL	○
RESERVATION	○
CANCELLED	○
SAND & GRAVEL	○

NOTE: MINING RIGHTS IN PARCELS PATENTED PRIOR TO MAY 6, 1913, VESTED IN ORIGINAL PATENTER UNDER THE PUBLIC LANDS ACT, R.S.O. 1910, CHAP. 380, SEC. 63, SUBSEC. 1.

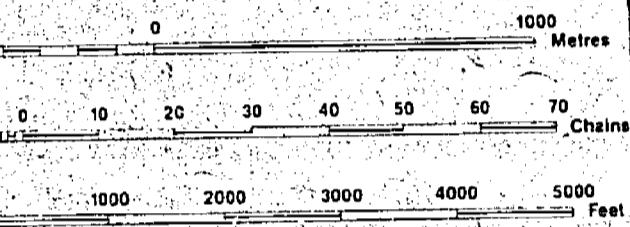

SCALE 1:20 000
GRID ZONE 17

NOTES

✓ SUBJECT TO FORESTRY ACTIVITY IN 1994/95

SAND AND GRAVEL

FILE LA 603 PIT #3H-6 EXPIRY DATE: JAN 2014

DATE OF ISSUE

NOV 27 1998

PROVINCIAL RECORDING
OFFICE - SUDBURY

TOWNSHIP

MURPHY

M.N.R. ADMINISTRATIVE DISTRICT

TIMMINS

MINING DIVISION

PORCUPINE


LAND TITLES / REGISTRY DIVISION

COCHRANE

Ministry of Land
Natural Resources Management
Ontario Branch

ORIGINAL COMPILATION JULY, 1994
REVISED: G-3980


MAP SYMBOLS	
Aerial Cableway	—
Boundary	—
International	—
Interprovincial	—
District, Township	—
Indian Reserve	—
Approximate	—
Lot, Concession	—
Appropriate	—
Park Boundary	—
Bridge	—
Road	—
Highway, County	—
Township	—
Access road or right-of-way	—
Abandoned	+
Twistable	—
Reservoir	—
Cliff, Pit, Pile	—
Contours	—
Interpolated	—
Apex point	—
Depression	—
Control Points	—
Horizontal	0°07'00"E
Vertical	0°30'02"
Culvert	—
Falls	—
Double line river	—
Fence, Hedge, Wall	—
Feature Outline (Construction features, etc.)	—
Flooded Land	—
Tunnel	—
Lock	—
Marsh or Swamp	—
Mast	—
Mine Head Frame	—
Outcrop	—

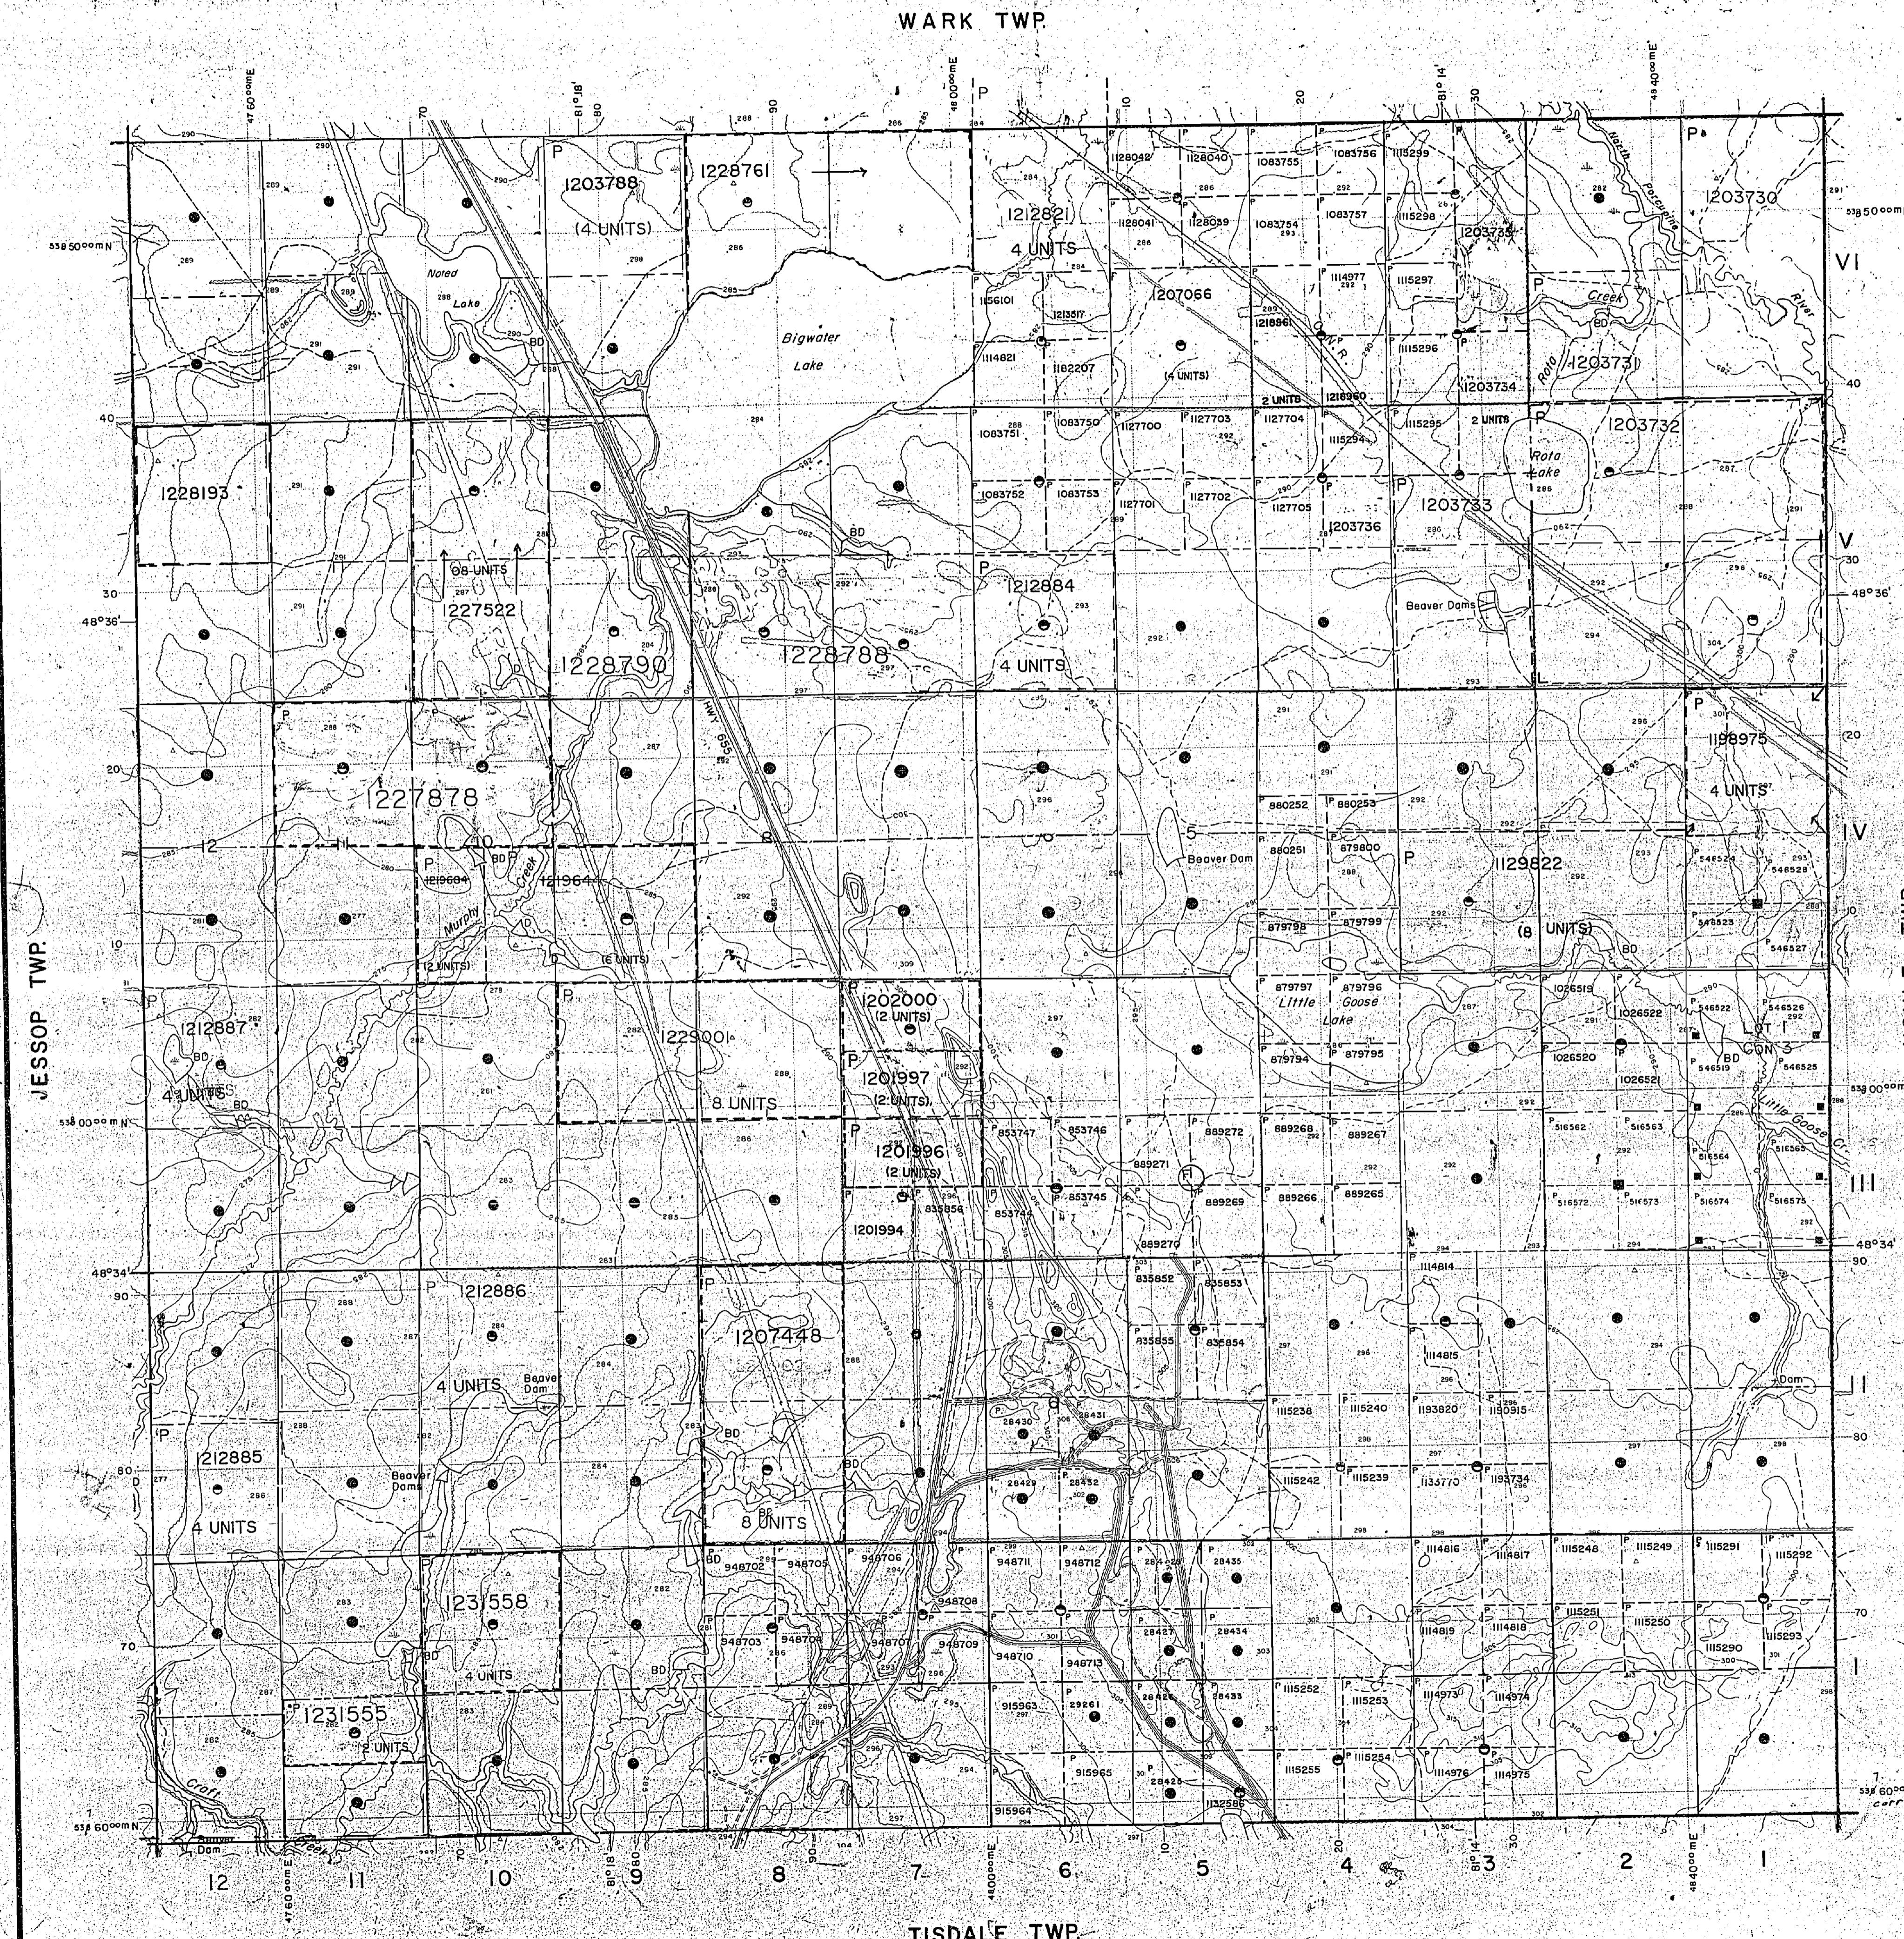

ORIGINAL COMPILATION JULY, 1994
REVISED: G-3980

303

Wark Twp.

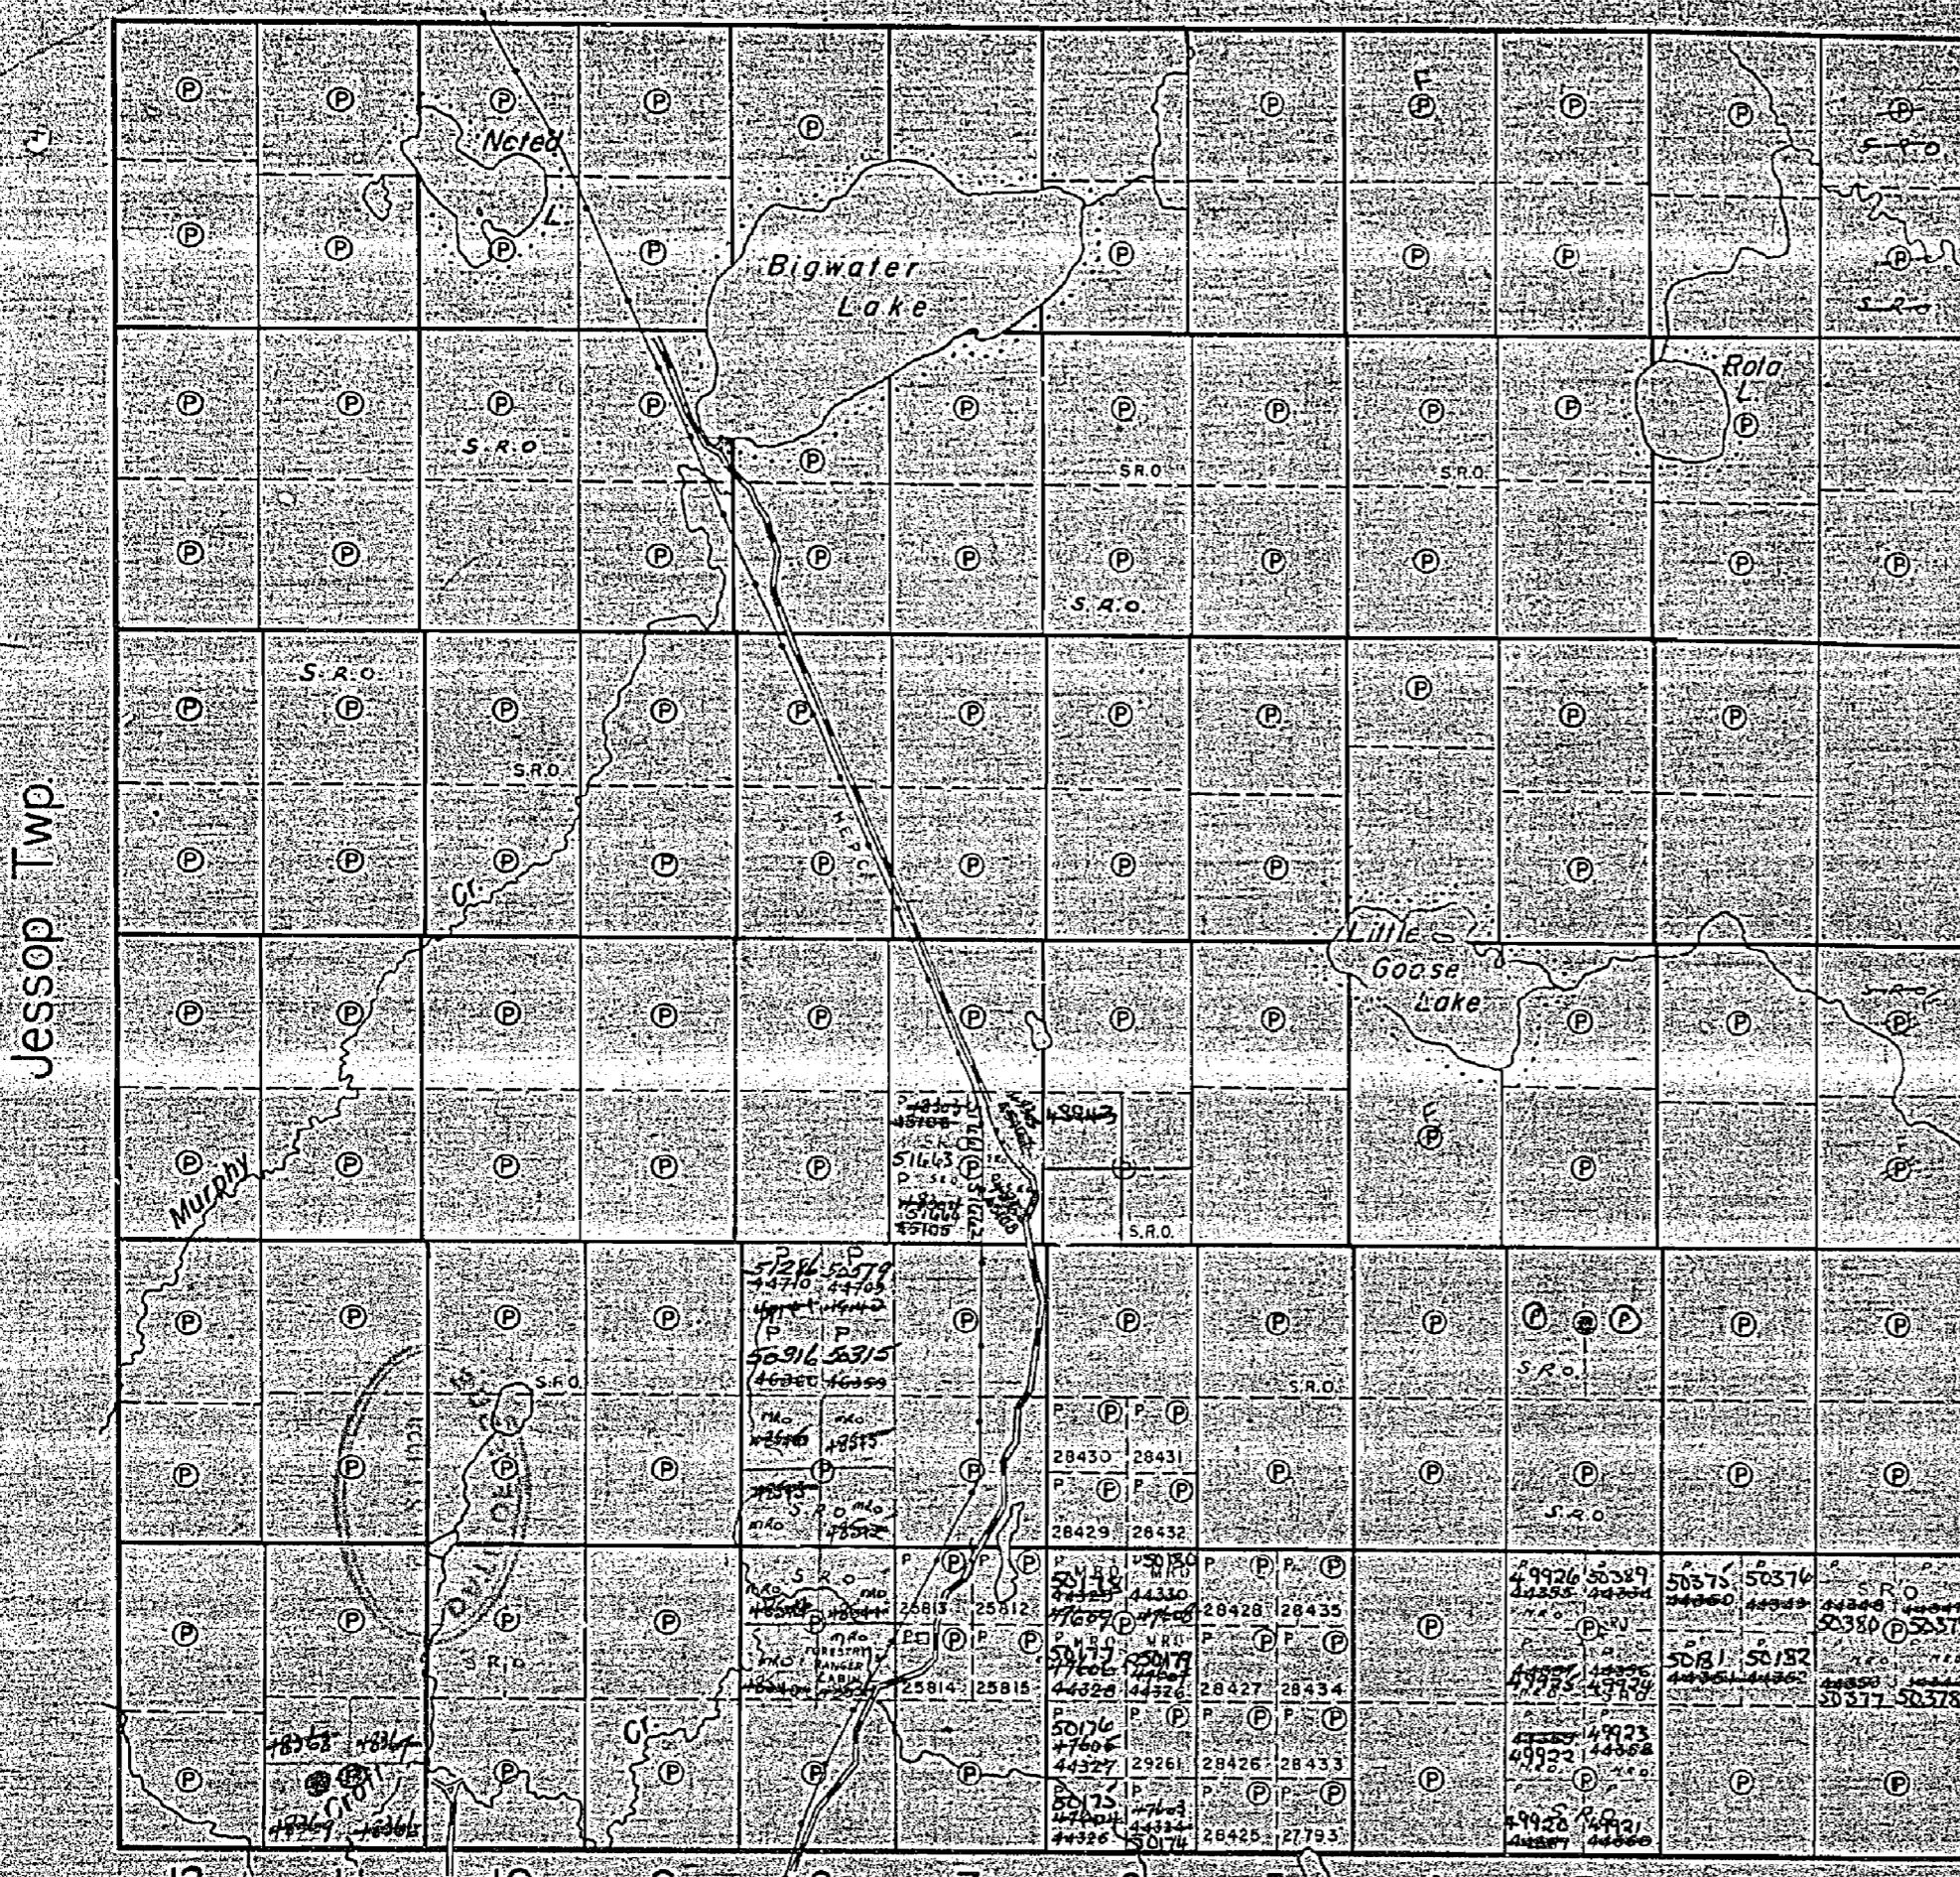

Jesso Twp

12 11 10 9 8 7 6 5 4 3 2 1

Tisdale Twp.

THE TOWNSHIP
OF
MURPHYDISTRICT OF
COCHRANE
PORCUPINE
MINING DIVISION

SCALE 1-INCH=40 CHAINS

LEGEND

(S)	or	(P)
C.S.		
(L)		
Loc.		
D.O.		
M.R.O.		
S.R.O.		

NOTES

400' Reserve to Dept. of Lands & Forest
Shown Thus:

ALL LAND AND MINERALS ON THE 400' RESERVE ARE OWNED BY THE GOVERNMENT OF CANADA.

PLAN NO. M-303

DEPARTMENT OF MINES
ONTARIO