



Ministry of
Natural
Resources

Ministry of
Northern Development
and Mines

INDEX TO LAND DISPOSITION

PLAN

G-3120

TOWNSHIP

NORBERG

M.N.R. ADMINISTRATIVE DISTRICT
SAULT STE. MARIE
MINING DIVISION
SAULT STE. MARIE
LAND TITLES/REGISTRY DIVISION
ALGOMA

Scale 1:20 000
Metres 1000 0 1000 2000 Metres
Feet 1000 0 1000 2000 3000 4000 5000 6000 7000 8000 9000 10000 Feet
Contour Interval 10 Metres

AREAS WITHDRAWN FROM DISPOSITION

MRO - Mining Rights Only
SRO - Surface Rights Only
M+S - Mining and Surface Rights

SYMBOLS


Description	Order No.	Date	Disposition	File
Boundary Township, Meridian, Baseline.....	(1)	Sec. 34/80	W.15/79	26/9/79 M+S. 186536
Road allowance; surveyed..... shoreline.....	(2)	Sec. 36/80	W.1/85	7/3/83 S.R.O. 186536

The 1980 Magnetic Bearing
Approx. $64^{\circ}28'$ Annual Change
Increasing

DISPOSITION OF CROWN LANDS


Patent	Surface & Mining Rights	●
	Surface Rights Only	●
	Mining Rights Only	●
Lease	Surface & Mining Rights	■
	Surface Rights Only	■
	Mining Rights Only	■
Licence of Occupation	▼	
Order-in-Council	OC	
Cancelled	○	
Reservation	○	
Sand & Gravel	○	

THE INFORMATION THAT
APPEARS ON THIS MAP
HAS BEEN COMPILED
FROM VARIOUS SOURCES,
AND ACCURACY IS NOT
GUARANTEED. THOSE
WISHING TO STAKE MIN-
ING CLAIMS SHOULD CONS-
ULT WITH THE MINING
RECORDER, MINISTRY OF
NORTHERN DEVELOP-
MENT AND MINES, FOR AD-
DITIONAL INFORMATION
ON THE STATUS OF THE
LANDS SHOWN HEREON.

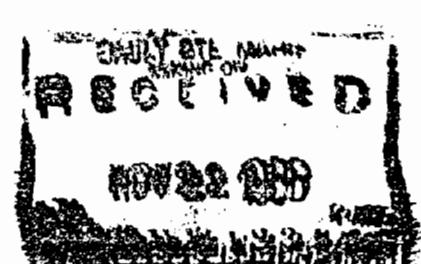

TWP. 27 Range 14

TWP. 28 Range 13 M-1527

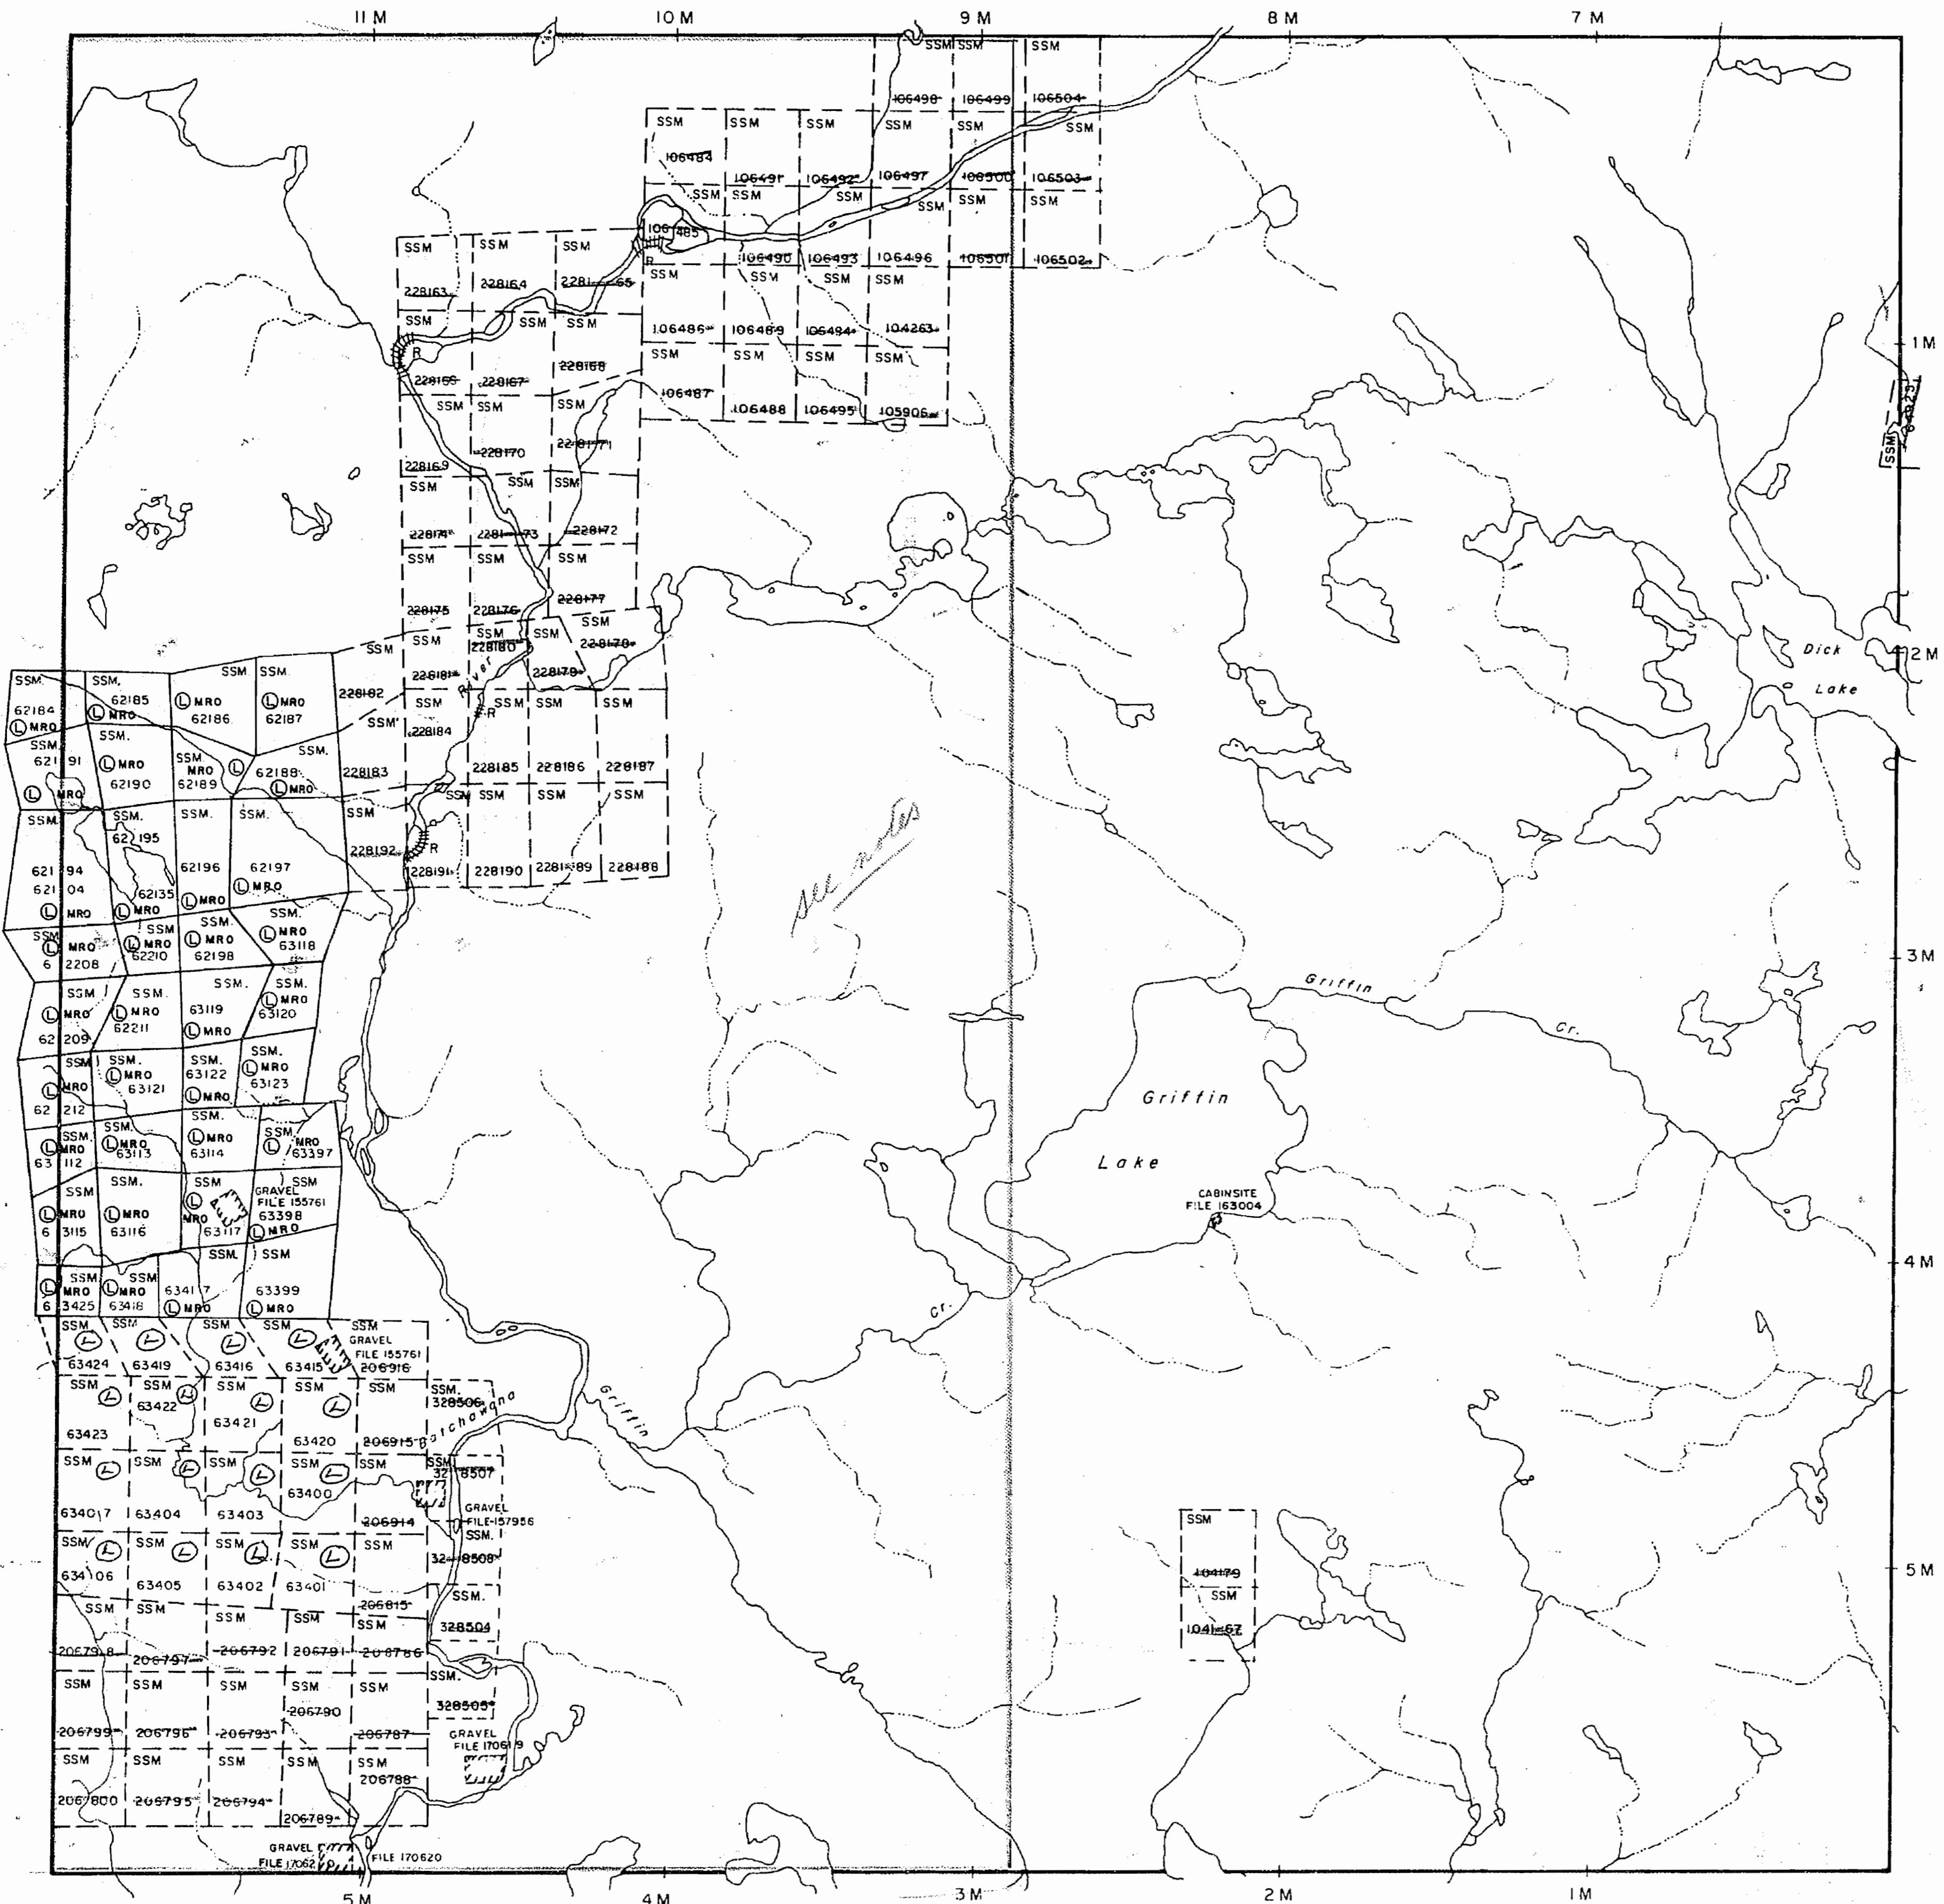

TWP. 27 Range 12 M-1515

Norberg
TWP. 27 RANGE 13


DISTRICT OF ALGOMA

SAULT STE. MARIE
MINING DIVISION

SCALE: 1-INCH = 40 CHAINS

LEGEND

- (P) PATENTED LAND
- (C.S.) CROWN LAND SALE
- (L) LEASES
- (Loc.) LOCATED LAND
- (L.O.) LICENSE OF OCCUPATION
- (M.R.O.) MINING RIGHTS ONLY
- (S.R.O.) SURFACE RIGHTS ONLY
- ROADS
- IMPROVED ROADS
- KING'S HIGHWAYS
- RAILWAYS
- POWER LINES
- MARSH OR MUSKEG
- MINES
- CANCELLED

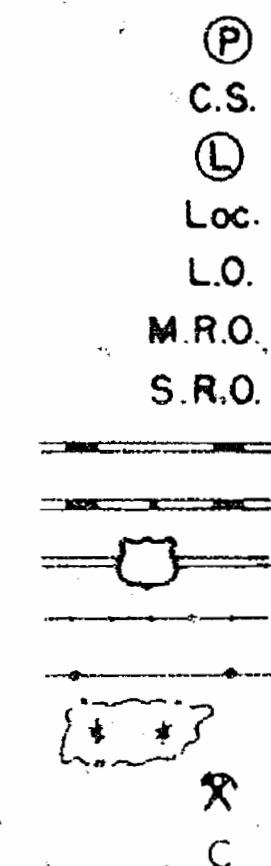

TWP. 26 Range 13 M-1507

NOTES

400' Surface Rights reservation around all
Oil Lakes & Rivers

Note (area outlined in red)
PART OF THIS Twp. is covered by
Q.P. # 5857 (Weyerhaeuser (Ontario) Ltd.
see file.

DATE OF ISSUE

FEB 8 1973

SAULT STE. MARIE
MINING RECORDER'S OFFICE


G.3120

PLAN NO. M.1516

ONTARIO
DEPARTMENT OF MINES
AND NORTHERN AFFAIRS

TOLMONEN T.P.

NICOLETT T.P. (M-1527)

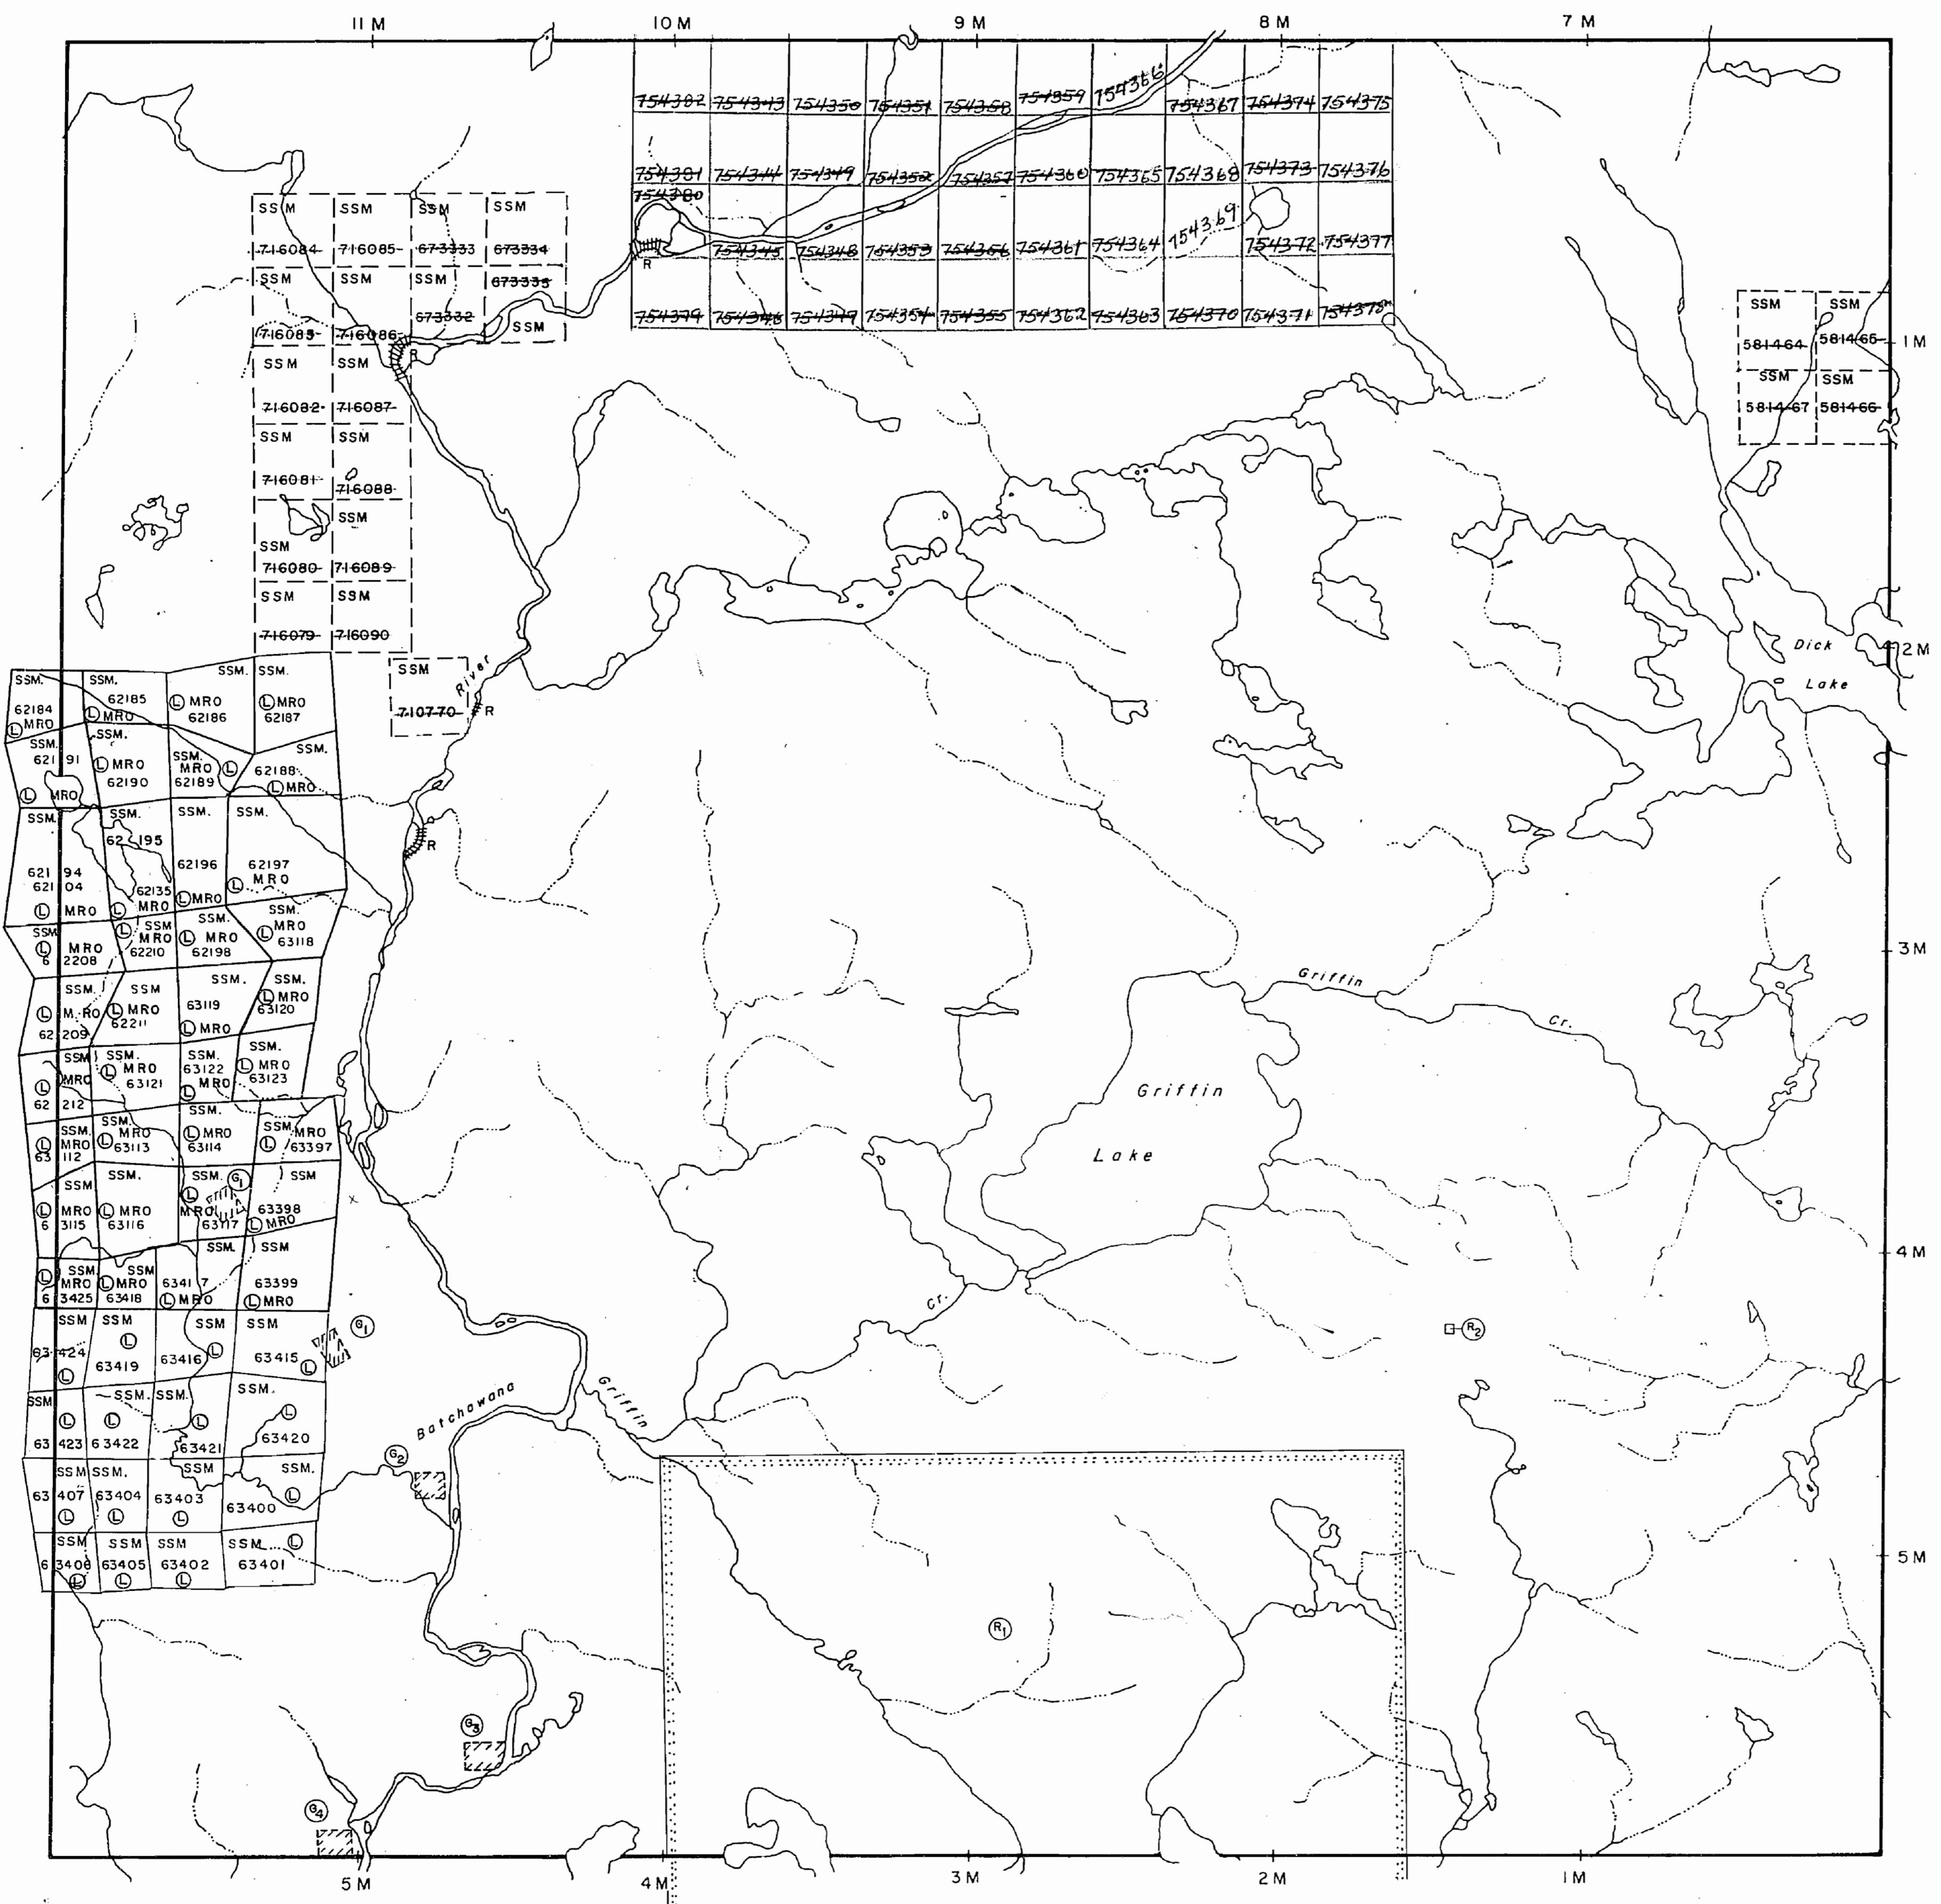

WISHART T.P. (M-1515)

SAULT STE. MARIE
MINING DIV.
RECEIVED
AUG 10 1983
A.M. P.M.

THE TOWNSHIP OF

NORBERG



(TP. 27, R.13)

DISTRICT OF ALGOMA

SAULT STE. MARIE MINING DIVISION

SCALE: 1-INCH = 40 CHAINS

LEGEND

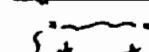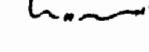- | | |
|-----------------------|---|
| PATENTED LAND | (P) |
| CROWN LAND SALE | C.S. |
| LEASES | (L) |
| LOCATED LAND | Loc. |
| LICENSE OF OCCUPATION | L.O. |
| MINING RIGHTS ONLY | M.R.O. |
| SURFACE RIGHTS ONLY | S.R.O. |
| ROADS | ————— |
| IMPROVED ROADS | ——— |
| KING'S HIGHWAYS | ———  |
| RAILWAYS | ----- |
| POWER LINES | —•— |
| MARSH OR MUSKEG |  |
| MINES |  |
| CANCELLED | C. |

NOTES

400' Surface Rights reservation around all
all Lakes & Rivers

AREAS WITHDRAWN FROM DISPOSITION

S.R. — SURFACE RIGHTS M.R. — MINING RIGHTS

Description	Order No.	Date	Disposition	File
(R ₁) SEC. 43/70	W. 15/79	28/9/79	S.R. & M.R.	188536
(R ₂) SEC. 36/80	W.1/83	7/3/83	S.R.	188536

SAND & GRAVEL

(G ₁) GRAVEL	FILE	155761
(G ₂) GRAVEL	FILE	157956
(G ₃) GRAVEL	FILE	170619
(G ₄) GRAVEL	FILE	170620

G.3120

PLAN NO. M-1516

ONTARIO

MINISTRY OF NATURAL RESOURCES

SURVEYS AND MAPPING BRANCH


REF E R E N C E S

AREAS WITHDRAWN FROM DISPOSITION


M.R.O. - MINING RIGHTS ONLY
S.R.O. - SURFACE RIGHTS ONLY
M.+ S. - MINING AND SURFACE RIGHTS

Description	Order No.	Date	Disposition	File
(R) Sec.36/80	W.I5/79	28/9/79	M+S.	188536
(R) Sec.36/80	W.I/83	7/3/83	S.R.O.	188536

TOLMONEN TWE

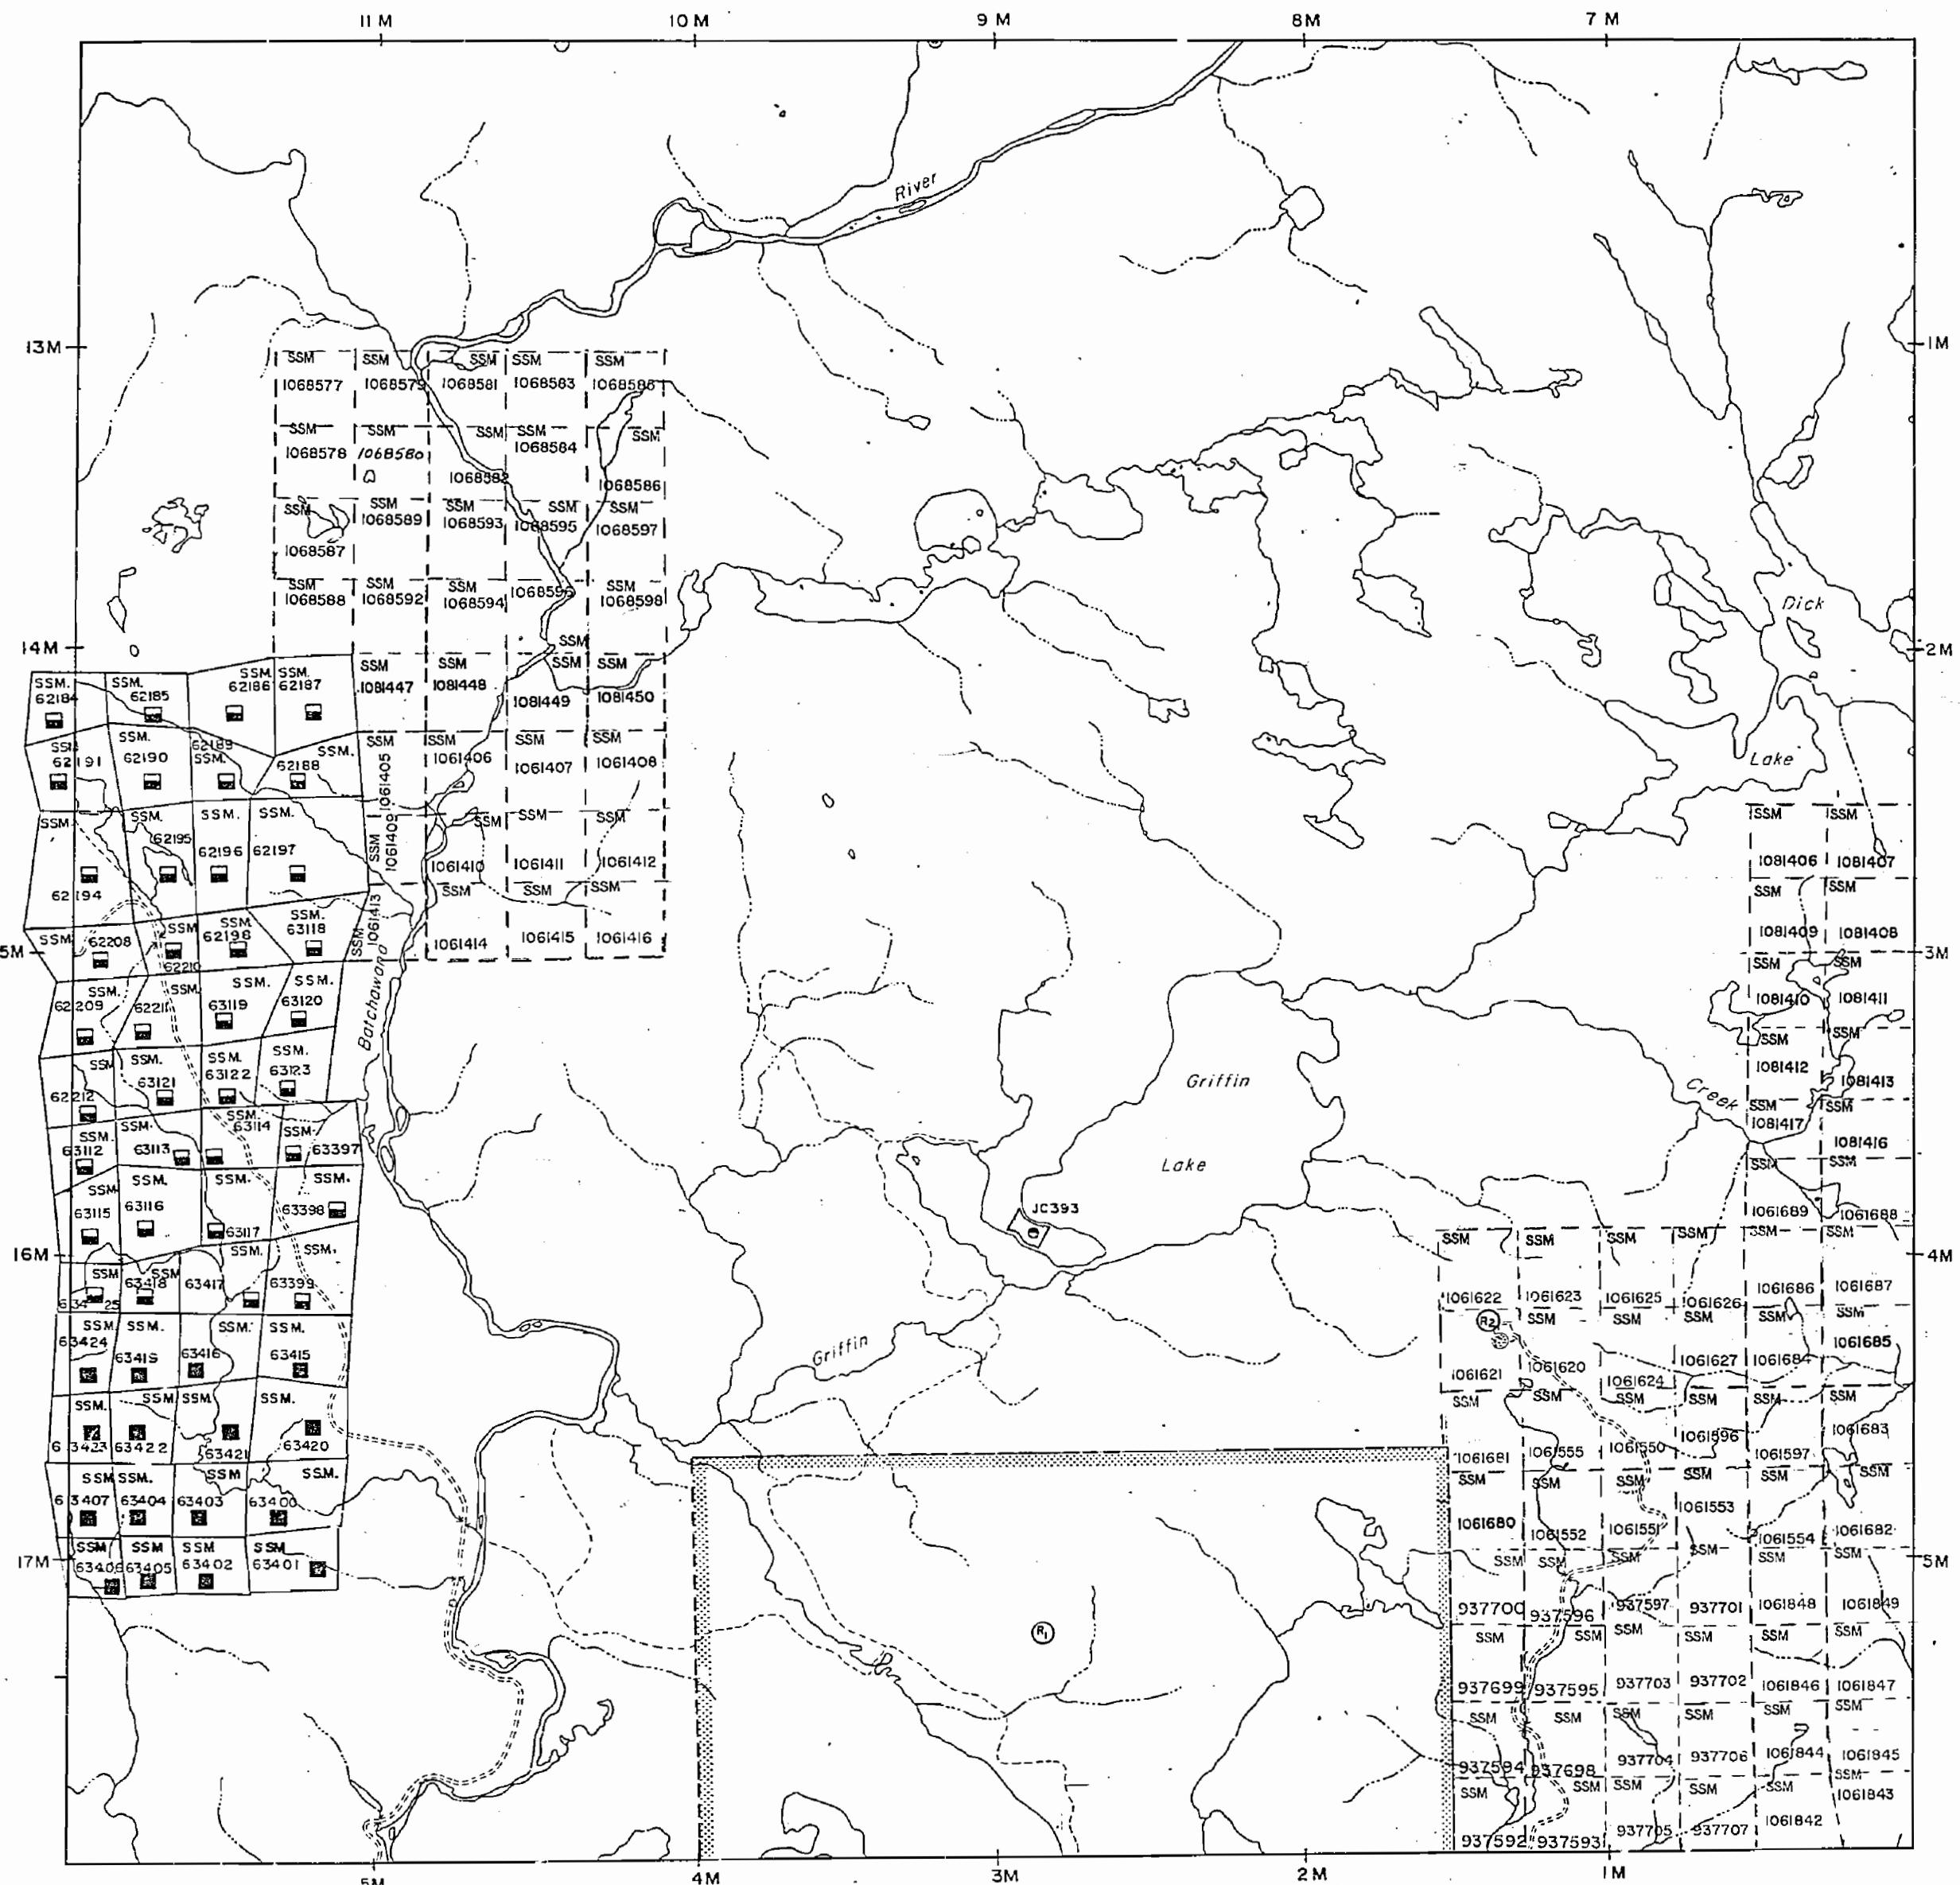

WISHART TWP

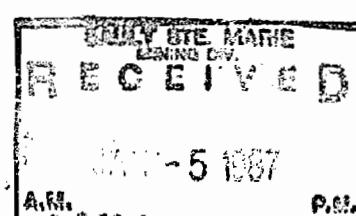

LEGEND


HIGHWAY AND ROUTE No.	
OTHER ROADS	
TRAILS	
SURVEYED LINES:	
TOWNSHIPS, BASE LINES, ETC.	
LOTS, MINING CLAIMS, PARCELS, ETC.	
UNSURVEYED LINES:	
LOT LINES	
PARCEL BOUNDARY	
MINING CLAIMS ETC.	
RAILWAY AND RIGHT OF WAY	
UTILITY LINES	
NON-PERENNIAL STREAM	
FLOODING OR FLOODING RIGHTS	
SUBDIVISION OR COMPOSITE PLAN	
RESERVATIONS	
ORIGINAL SHORELINE	
MARSH OR MUSKEG	
MINES	
TRAVERSE MONUMENT	

DISPOSITION OF CROWN LANDS

<u>TYPE OF DOCUMENT</u>	<u>SYMBOL</u>
PATENT, SURFACE & MINING RIGHTS _____	(S)
" , SURFACE RIGHTS ONLY _____	(S)
" , MINING RIGHTS ONLY _____	(M)
LEASE, SURFACE & MINING RIGHTS _____	(L)
" , SURFACE RIGHTS ONLY _____	(S)
" , MINING RIGHTS ONLY _____	(M)
LICENCE OF OCCUPATION _____	(▼)
ORDER-IN-COUNCIL _____	OC
RESERVATION _____	(R)
CANCELLED _____	(X)
SAND & GRAVEL _____	(G)

NOTE: MINING RIGHTS IN PARCELS PATENTED PRIOR TO MAY 6, 1913, VESTED IN ORIGINAL PATENTEE BY THE PUBLIC LANDS ACT, R.S.O. 1970, CHAP. 380, SEC. 63, SUBSEC 1.

SCALE: 1 INCH = 40 CHAINS

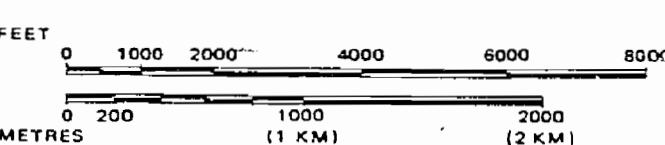

TOWNSHIP

NORBERG

M.N.R. ADMINISTRATIVE DISTRICT

SAULT STE. MARIE

MINING DIVISION

SAULT STE. MARIE

LAND TITLES / REGISTRY DIVISION

ALGOMA



Ministry of Natural Resources Ministry of Northern Development and Mines

Date NOVEMBER 1986

Number

G-3120



Ministry of
Natural
Resources
Ontario

Ministry of
Northern Development
and Mines

INDEX TO LAND DISPOSITION

PLAN

G-3120

TOWNSHIP

NORBERG

M.N.R. ADMINISTRATIVE DISTRICT


SAULT STE. MARIE

MINING DIVISION

SAULT STE. MARIE

LAND TITLES/REGISTRY DIVISION

ALGOMA

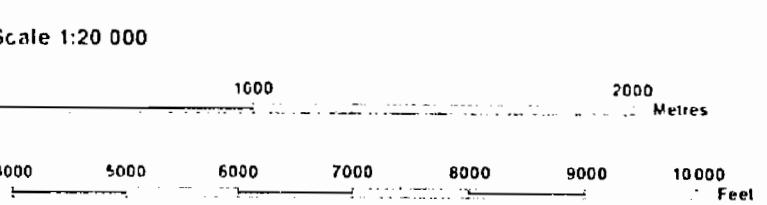

AREAS WITHDRAWN FROM DISPOSITION

MRO - Mining Rights Only
SRO - Surface Rights Only
M + S - Mining and Surface Rights

Description	Order No.	Date	Disposition	File
(1) Sec 35/80	W 15/79	26/9/79	M & S	188536
(2) Sec 36/80	W 1/83	7/3/83	S R O	188536


SYMBOLS



Boundary	Township, Meridian, Baseline.....
Road allowance	Surveyed..... Shoreline.....
Lot/Concession	Surveyed..... Unsurveyed.....
Parcel	Surveyed..... Unsurveyed.....
Right-of-way	Road railway utility
Reservation	Clift, Pit, Pile
Contour	Interpolated..... Approximate..... Depression.....
Control point (horizontal)	
Flooded land	
Mine head frame	
Pipeline (above ground)	
Railway	Single track double track abandoned
Road	Highway county, township access trail, bush
Shoreline (original)	
Transmission line	
Wounded area	

DISPOSITION OF CROWN LANDS

Patent	
Surface & Mining Rights	●
Surface Rights Only	○
Mining Rights Only	□
Lease	
Surface & Mining Rights	■
Surface Rights Only	□
Mining Rights Only	○
Licence of Occupation	▼
Order-in-Council	OC
Cancelled	○
Reservation	○
Sand & Gravel	○

RECEIVED
1982 2000

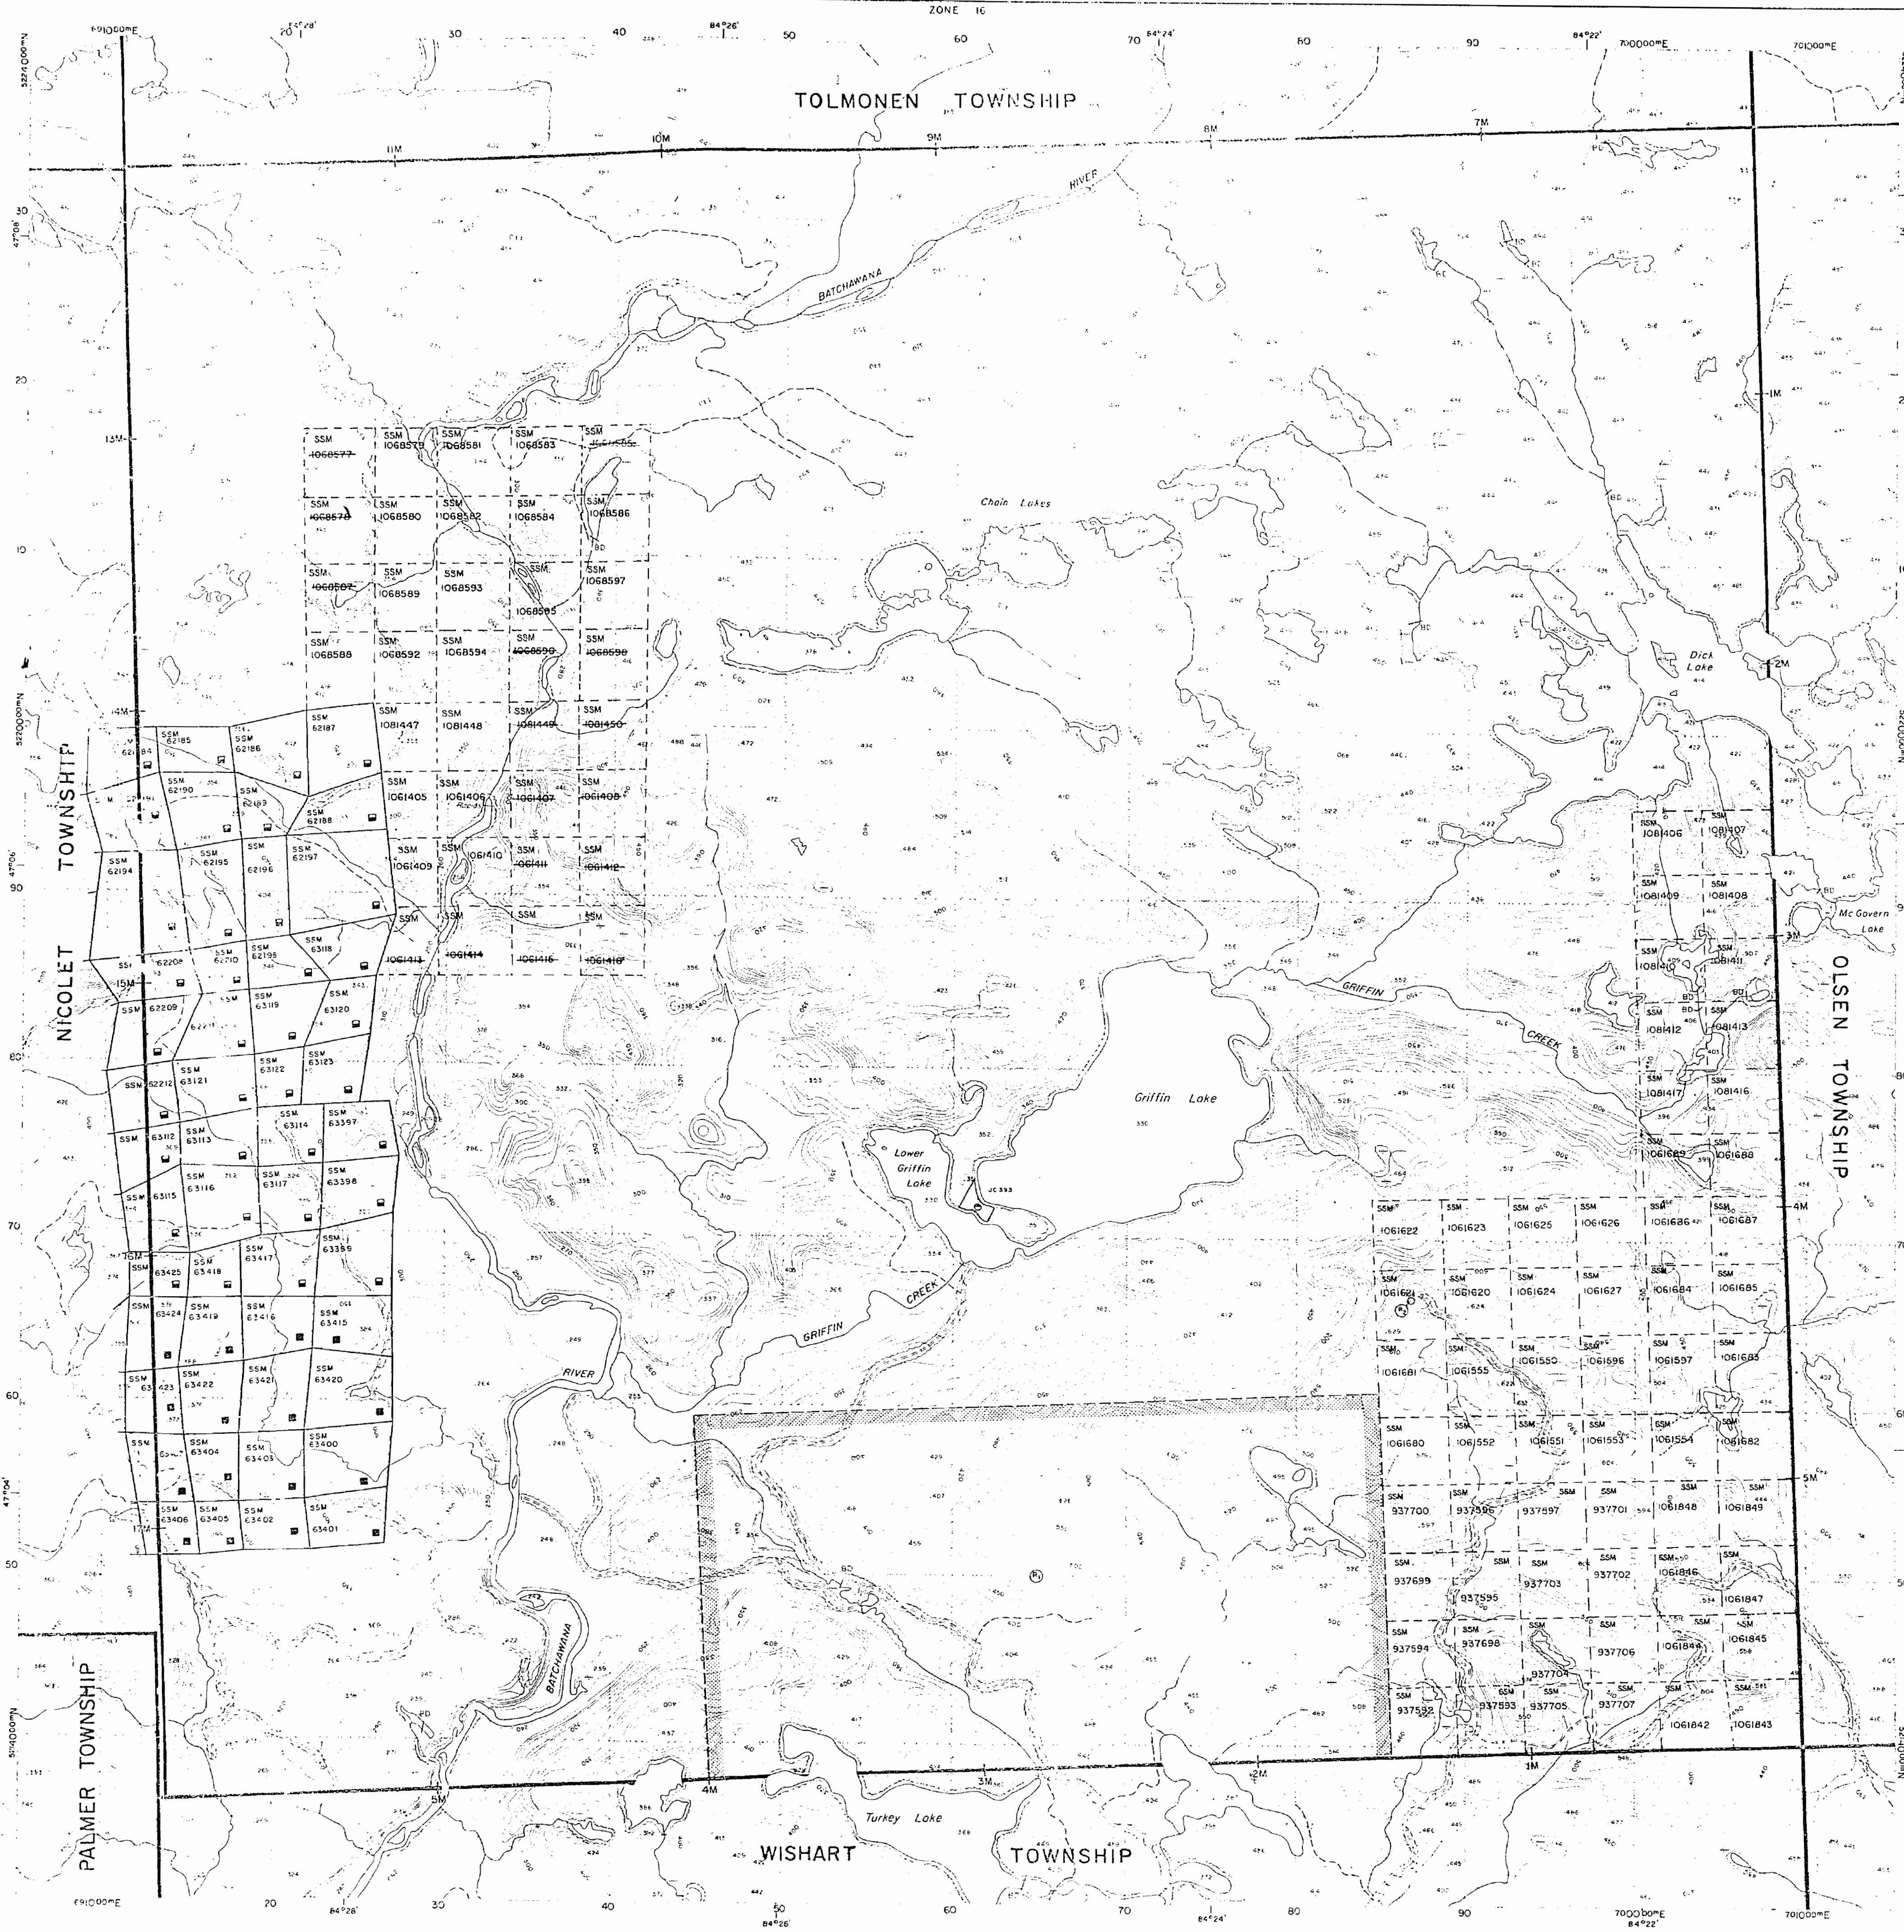

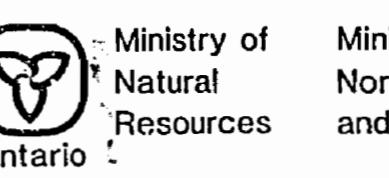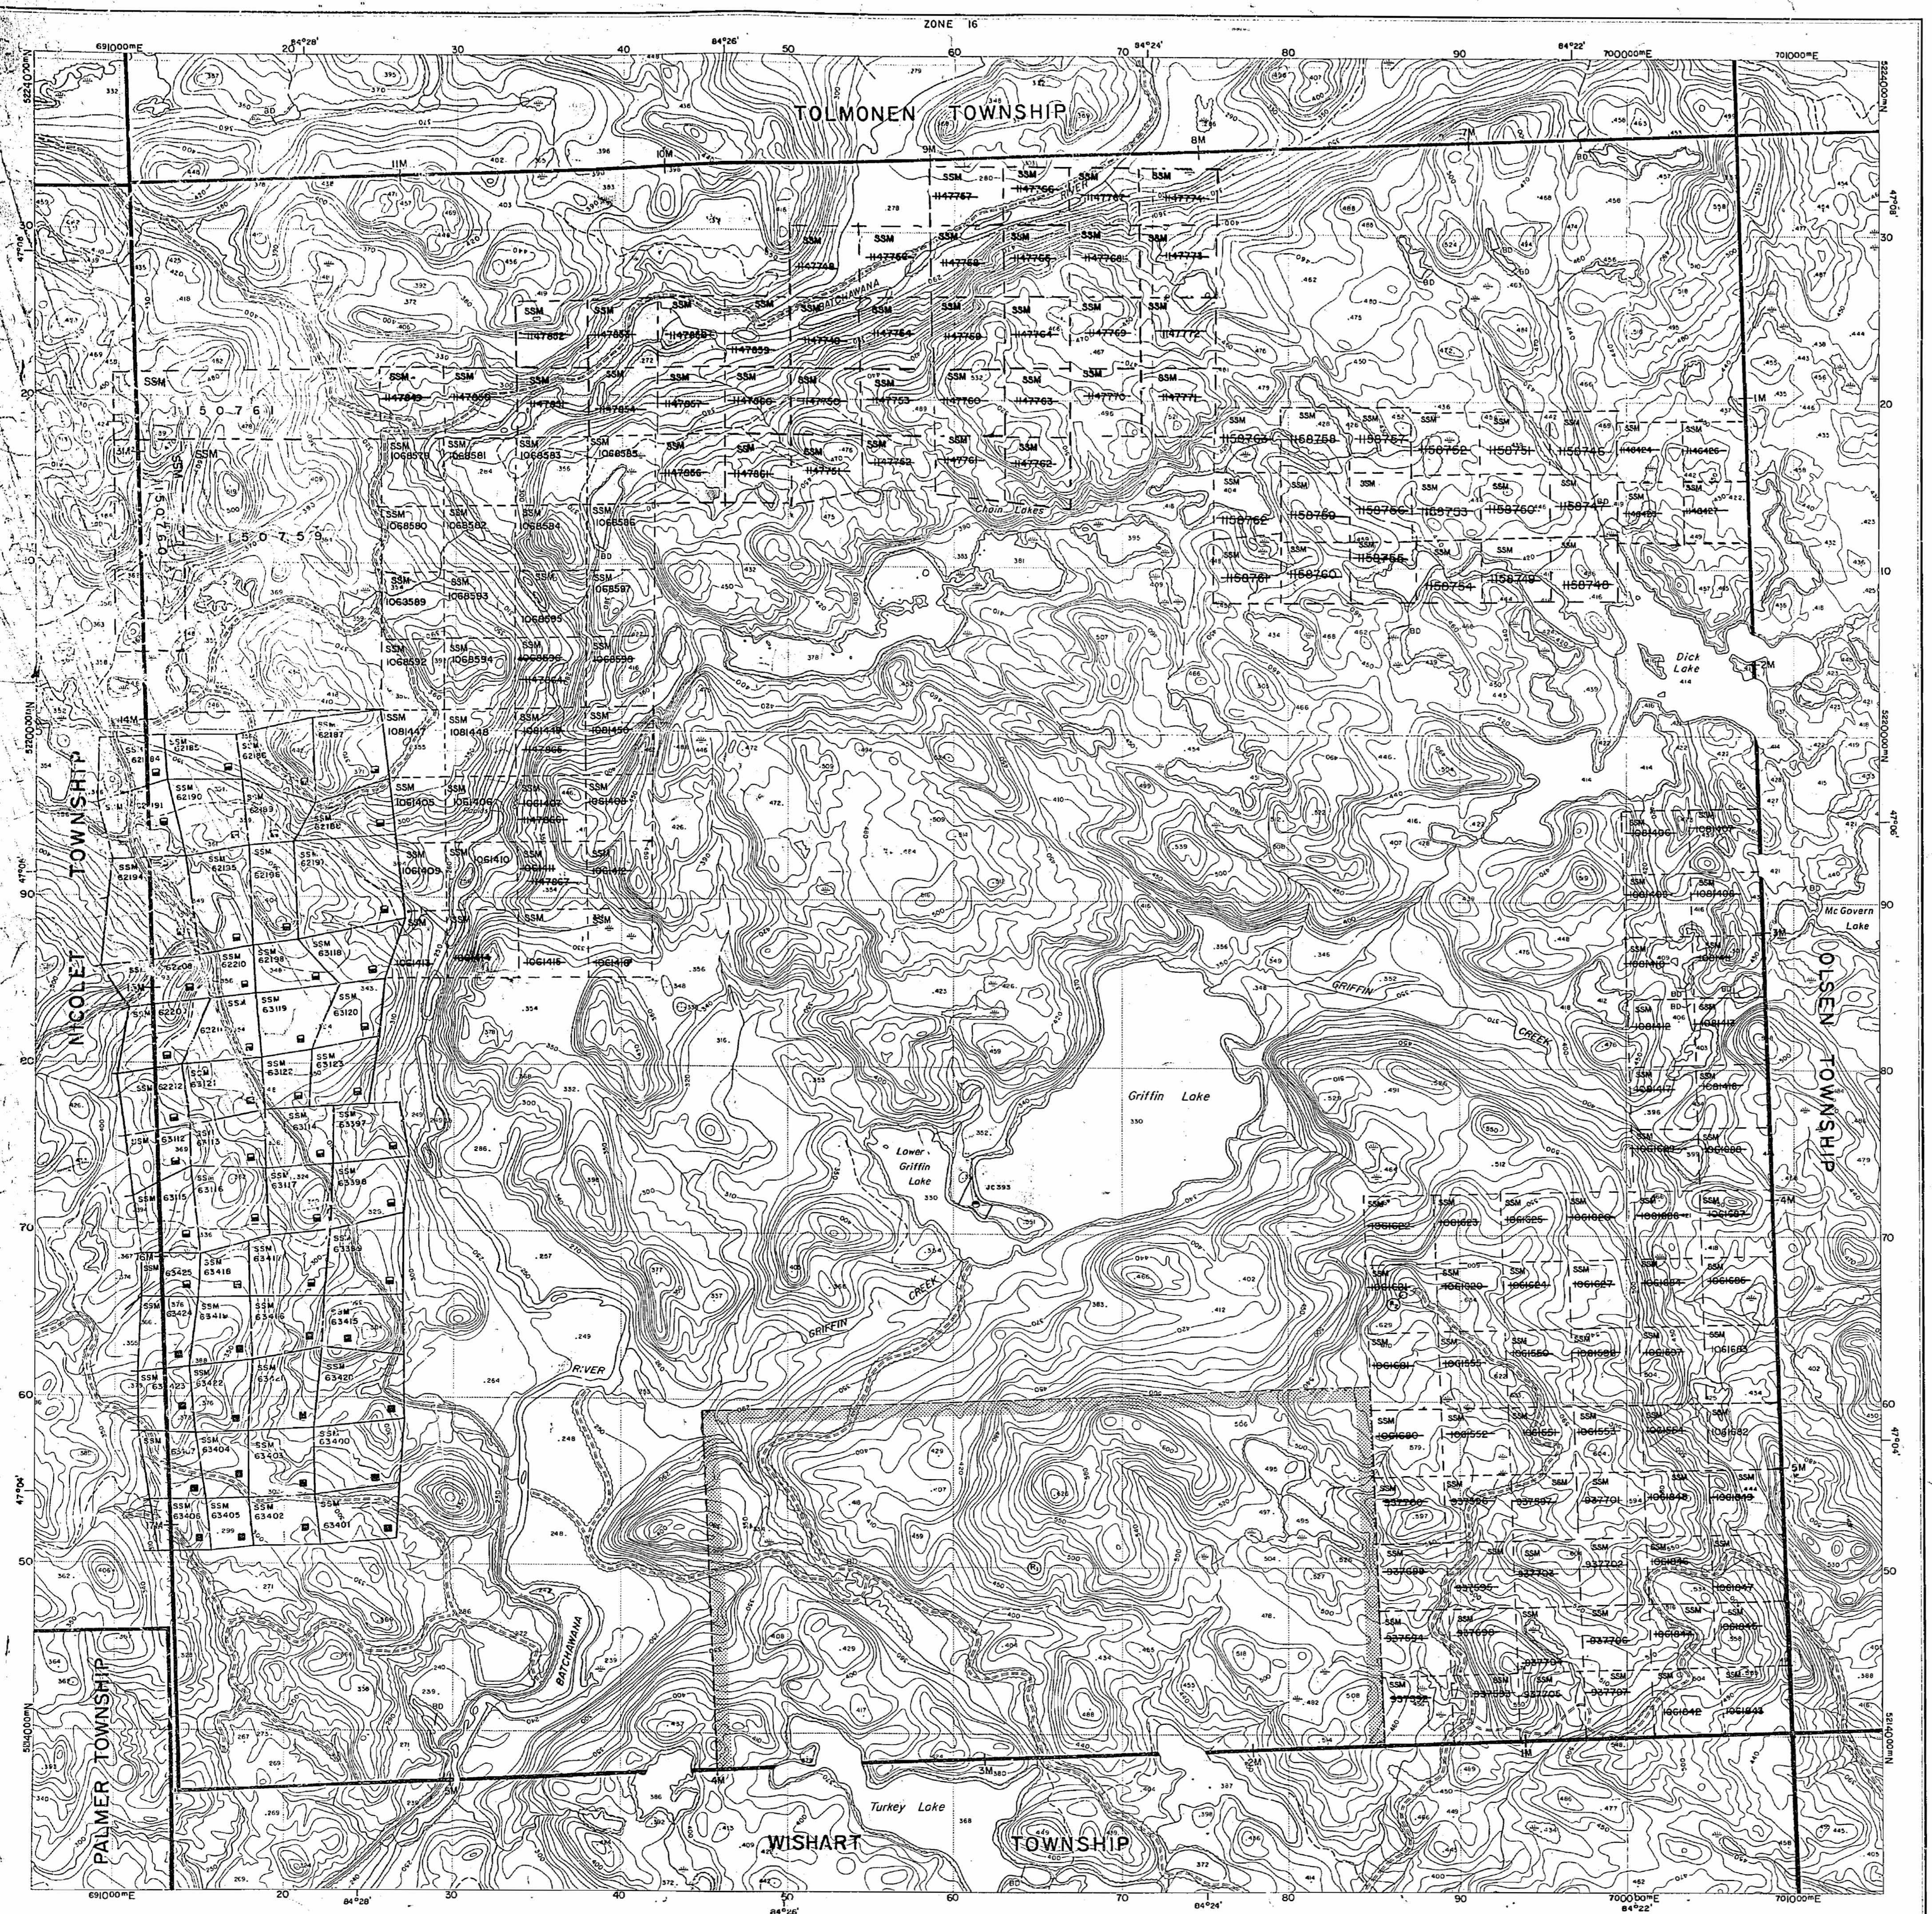

Ministry of
Natural
Resources
Ontario

Ministry of
Northern Development
and Mines

INDEX TO LAND DISPOSITION

PLAN

G-3120

TOWNSHIP

NORBERG

M.N.R. ADMINISTRATIVE DISTRICT


SAULT STE. MARIE

MINING DIVISION

SAULT STE. MARIE

LAND TITLES/REGISTRY DIVISION

ALGOMA

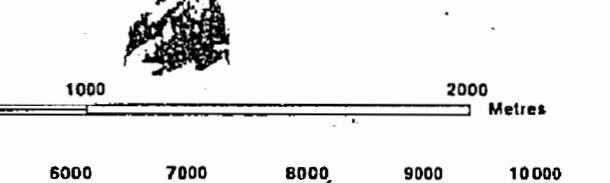

Contour Interval 10 Metres

DATE OF ISSUE

SAULT STE. MARIE
MINING AND SURVEY DIVISION

AREAS WITHDRAWN FROM DISPOSITION

MRO - Mining Rights Only
SRO - Surface Rights Only
M + S - Mining and Surface Rights

SYMBOLS


Description	Order No.	Date	Disposition	File
Boundary				
Township, Meridian, Baseline.....				
Road allowance; surveyed.....				
shoreline.....				
Lot/Concession; surveyed.....				
unsurveyed.....				
Parcel; surveyed.....				
unsurveyed.....				
Right-of-way; road.....				
railway.....				
utility.....				
Reservation.....				
Cliff, Pit, Pile.....				
Contour.....		20		
Interpolated.....				
Approximate.....				
Depression.....				
Control point (horizontal).....				
Flooded land.....				
Mine head frame.....				
Pipeline (above ground).....				
Railway; single track.....				
double track.....				
abandoned.....				
Road; highway, county, township.....				
access.....				
trail, bush.....				
Shoreline (original).....				
Transmission line.....				
Wooded area.....				

The 1980 Magnetic Bearing
approx. 1°W Annual Change
increasing

DISPOSITION OF CROWN LANDS

Patent	
Surface & Mining Rights.....	●
Surface Rights Only.....	□
Mining Rights Only.....	○
Lease	
Surface & Mining Rights.....	■
Surface Rights Only.....	□
Mining Rights Only.....	○
Licence of Occupation	
Order-in-Council.....	OC
Cancelled.....	○
Reservation.....	●
Sand & Gravel.....	○

THE INFORMATION THAT
APPEARS ON THIS MAP
HAS BEEN COMPILED
FROM VARIOUS SOURCES,
AND ACCURACY IS NOT
GUARANTEED. THOSE
WISHING TO STAKE MIN-
ING CLAIMS SHOULD CONS-
ULT WITH THE MINING
RECORDER, MINISTRY OF
NORTHERN DEVELOP-
MENT AND MINES, FOR AD-
DITIONAL INFORMATION
ON THE STATUS OF THE
LANDS SHOWN HEREON.

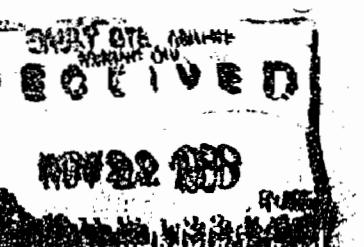



Ministry of
Natural
Resources

Ministry of
Northern Development
and Mines

INDEX TO LAND DISPOSITION


PLAN

G-3120

TOWNSHIP

NORBERG

M.N.R. ADMINISTRATIVE DISTRICT
SAULT STE. MARIE
MINING DIVISION
SAULT STE. MARIE
LAND TITLES/REGISTRY DIVISION
ALGOMA

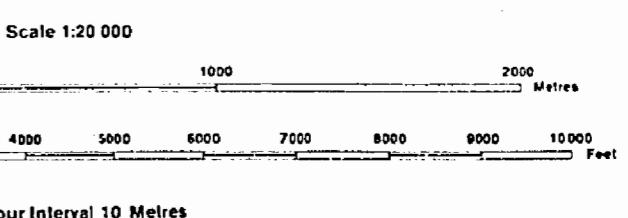

AREAS WITHDRAWN FROM DISPOSITION

MRO - Mining Rights Only
SRO - Surface Rights Only
M+S - Mining and Surface Rights

SYMBOLS



Description	Order No.	Date	Disposition	File
① Sec 31/80	W-15/79	28/9/79	M+S	188538
② Sec 36/80	W-1/83	7/3/83	S.R.O.	188536

The 1980 Magnetic Bearing
Approx. $0^{\circ} 15'$ Annual Change
 $+0^{\circ}$ increasing -0°

DISPOSITION OF CROWN LANDS


Patent	Surface & Mining Rights	●
	Surface Rights Only	●
	Mining Rights Only	●
Lease	Surface & Mining Rights	■
	Surface Rights Only	■
	Mining Rights Only	■
Licence of Occupation	▼	
Order-in-Council	OC	
Cancelled	○	
Reservation	○	
Sand & Gravel	○	

THE INFORMATION THAT
APPEARS ON THIS MAP
HAS BEEN COMPILED
FROM VARIOUS SOURCES,
AND ACCURACY IS NOT
GUARANTEED. THOSE
WISHING TO STAKE MIN-
ING CLAIMS SHOULD CONS-
ULT THE MINE AND MINING
RECORDER, MINISTRY OF
NORTHERN DEVELOP-
MENT AND MINES, FOR AD-
DITIONAL INFORMATION
ON THE STATUS OF THE
LANDS SHOWN HEREON.

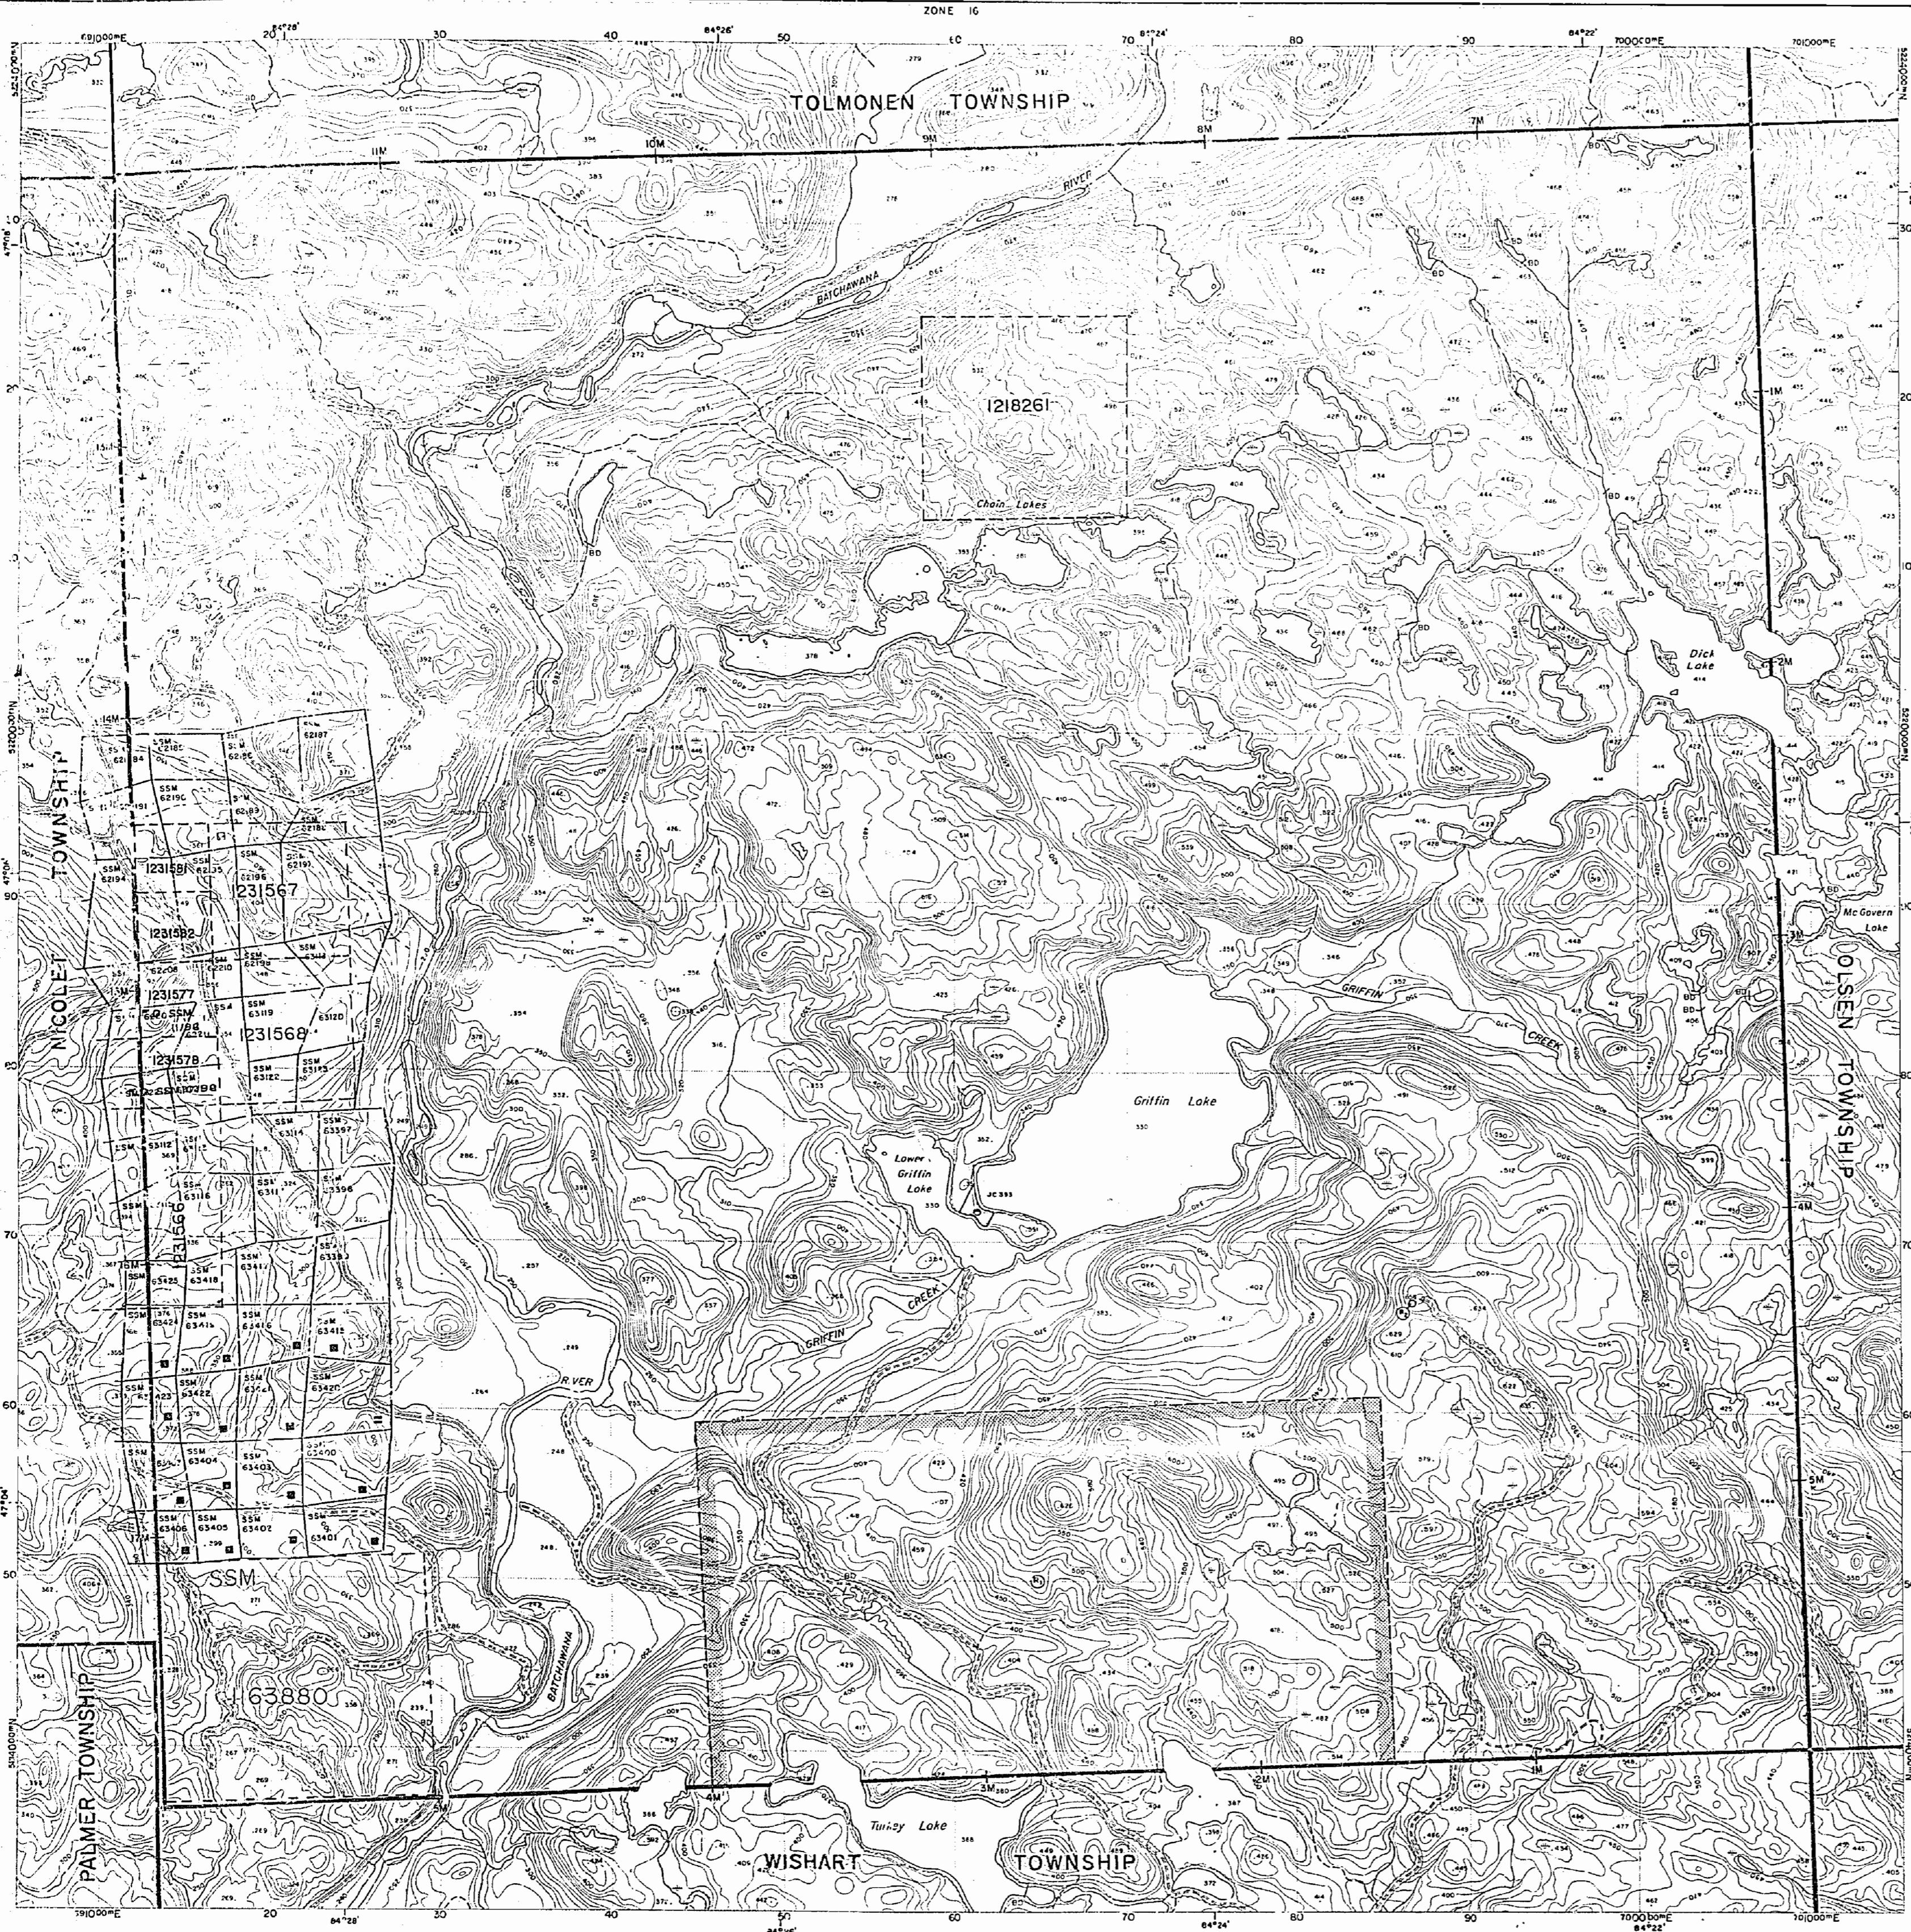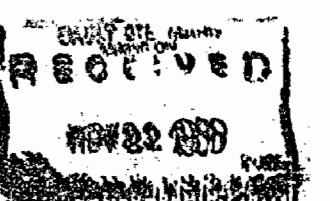

TWP. 27 Range 14

TWP. 28 Range 13 M-1527

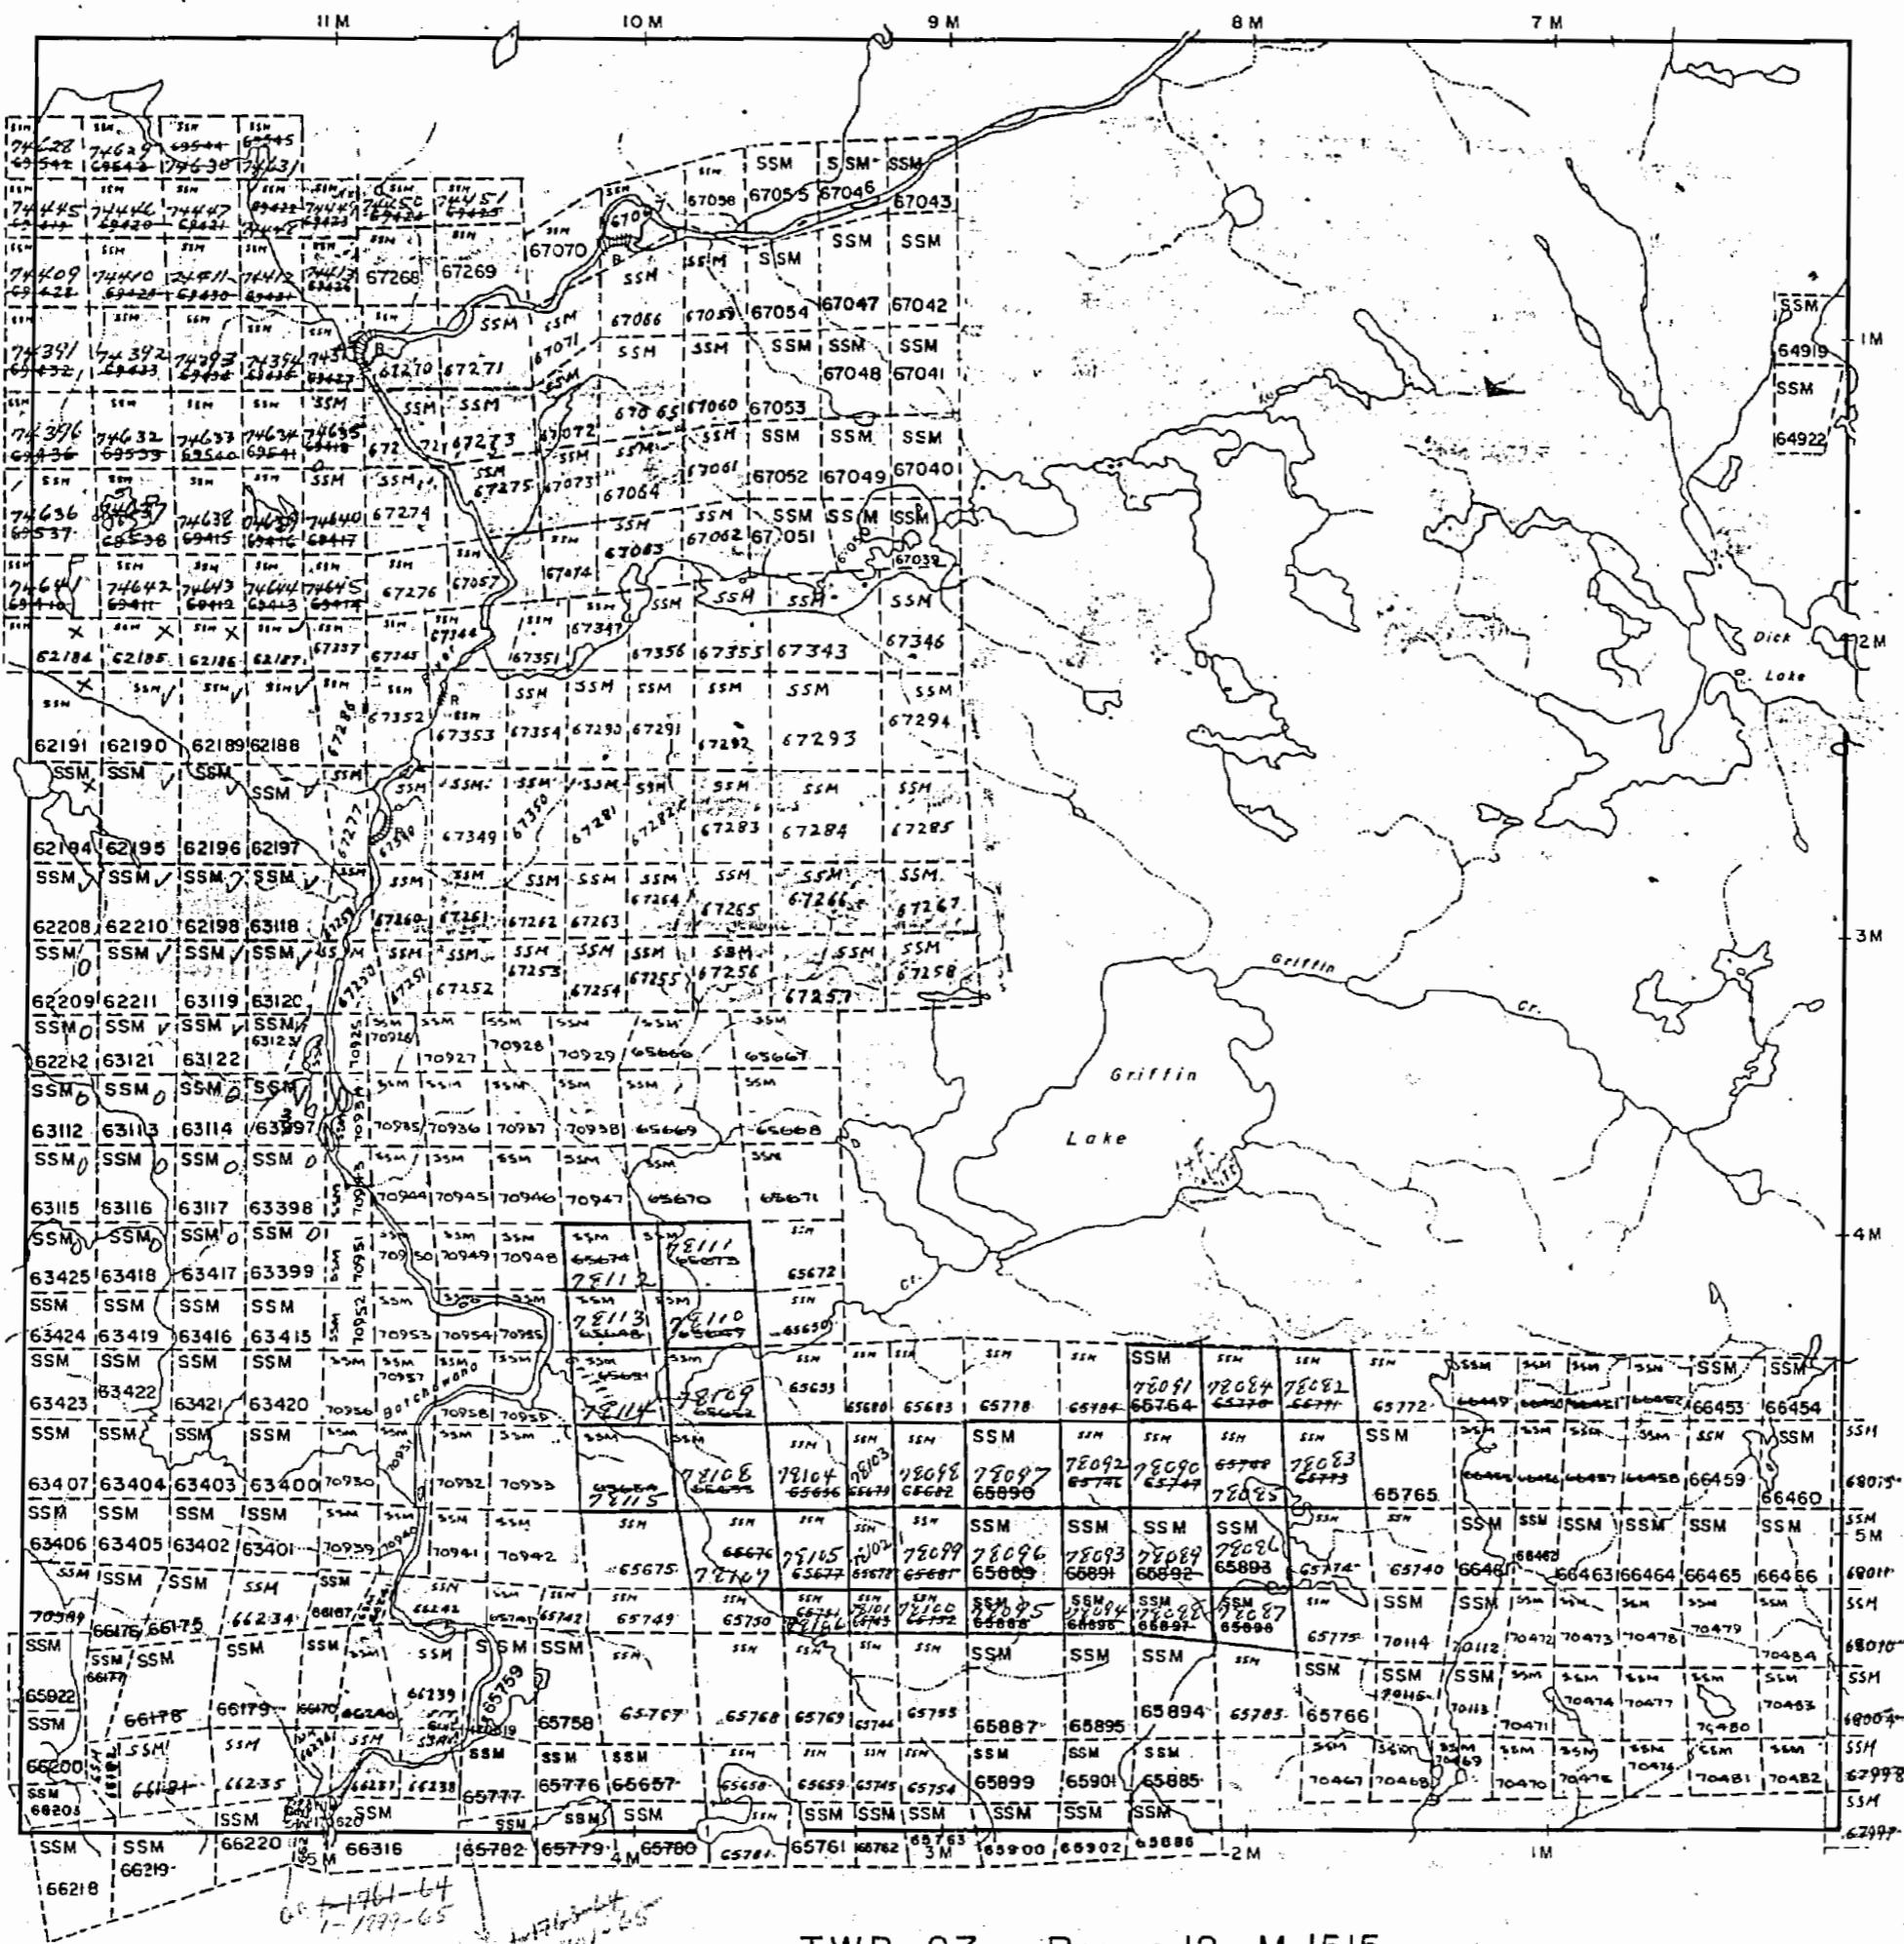

TWP. 27 Range 12 M-1515

TWP. 27 RANGE 13

(NORBERG)
DISTRICT OF
ALGOMA

**SAULT STE. MARIE
MINING DIVISION**

SCALE: 1-INCH = 40 CHAINS

LEGEND

PATENTED LAND	(P)
CROWN LAND SALE	C.S.
LEASES	(L)
LOCATED LAND	Loc.
LICENSE OF OCCUPATION	L.O.
MINING RIGHTS ONLY	M.R.O.
SURFACE RIGHTS ONLY	S.R.O.
ROADS	~~~~~
IMPROVED ROADS	=====
KING'S HIGHWAYS	===== 
RAILWAYS	=====
POWER LINES	=====
MARSH OR MUSKEG	
MINES	
CANCELLED	C.

NOTES

400' Surface Rights reservation around all
all Lakes & Rivers


PLAN NO. M. 1516

DEPARTMENT OF MINES

— ONTARIO —

TWP. 27 Range 14

TWP. 28 Range 13 M-1527

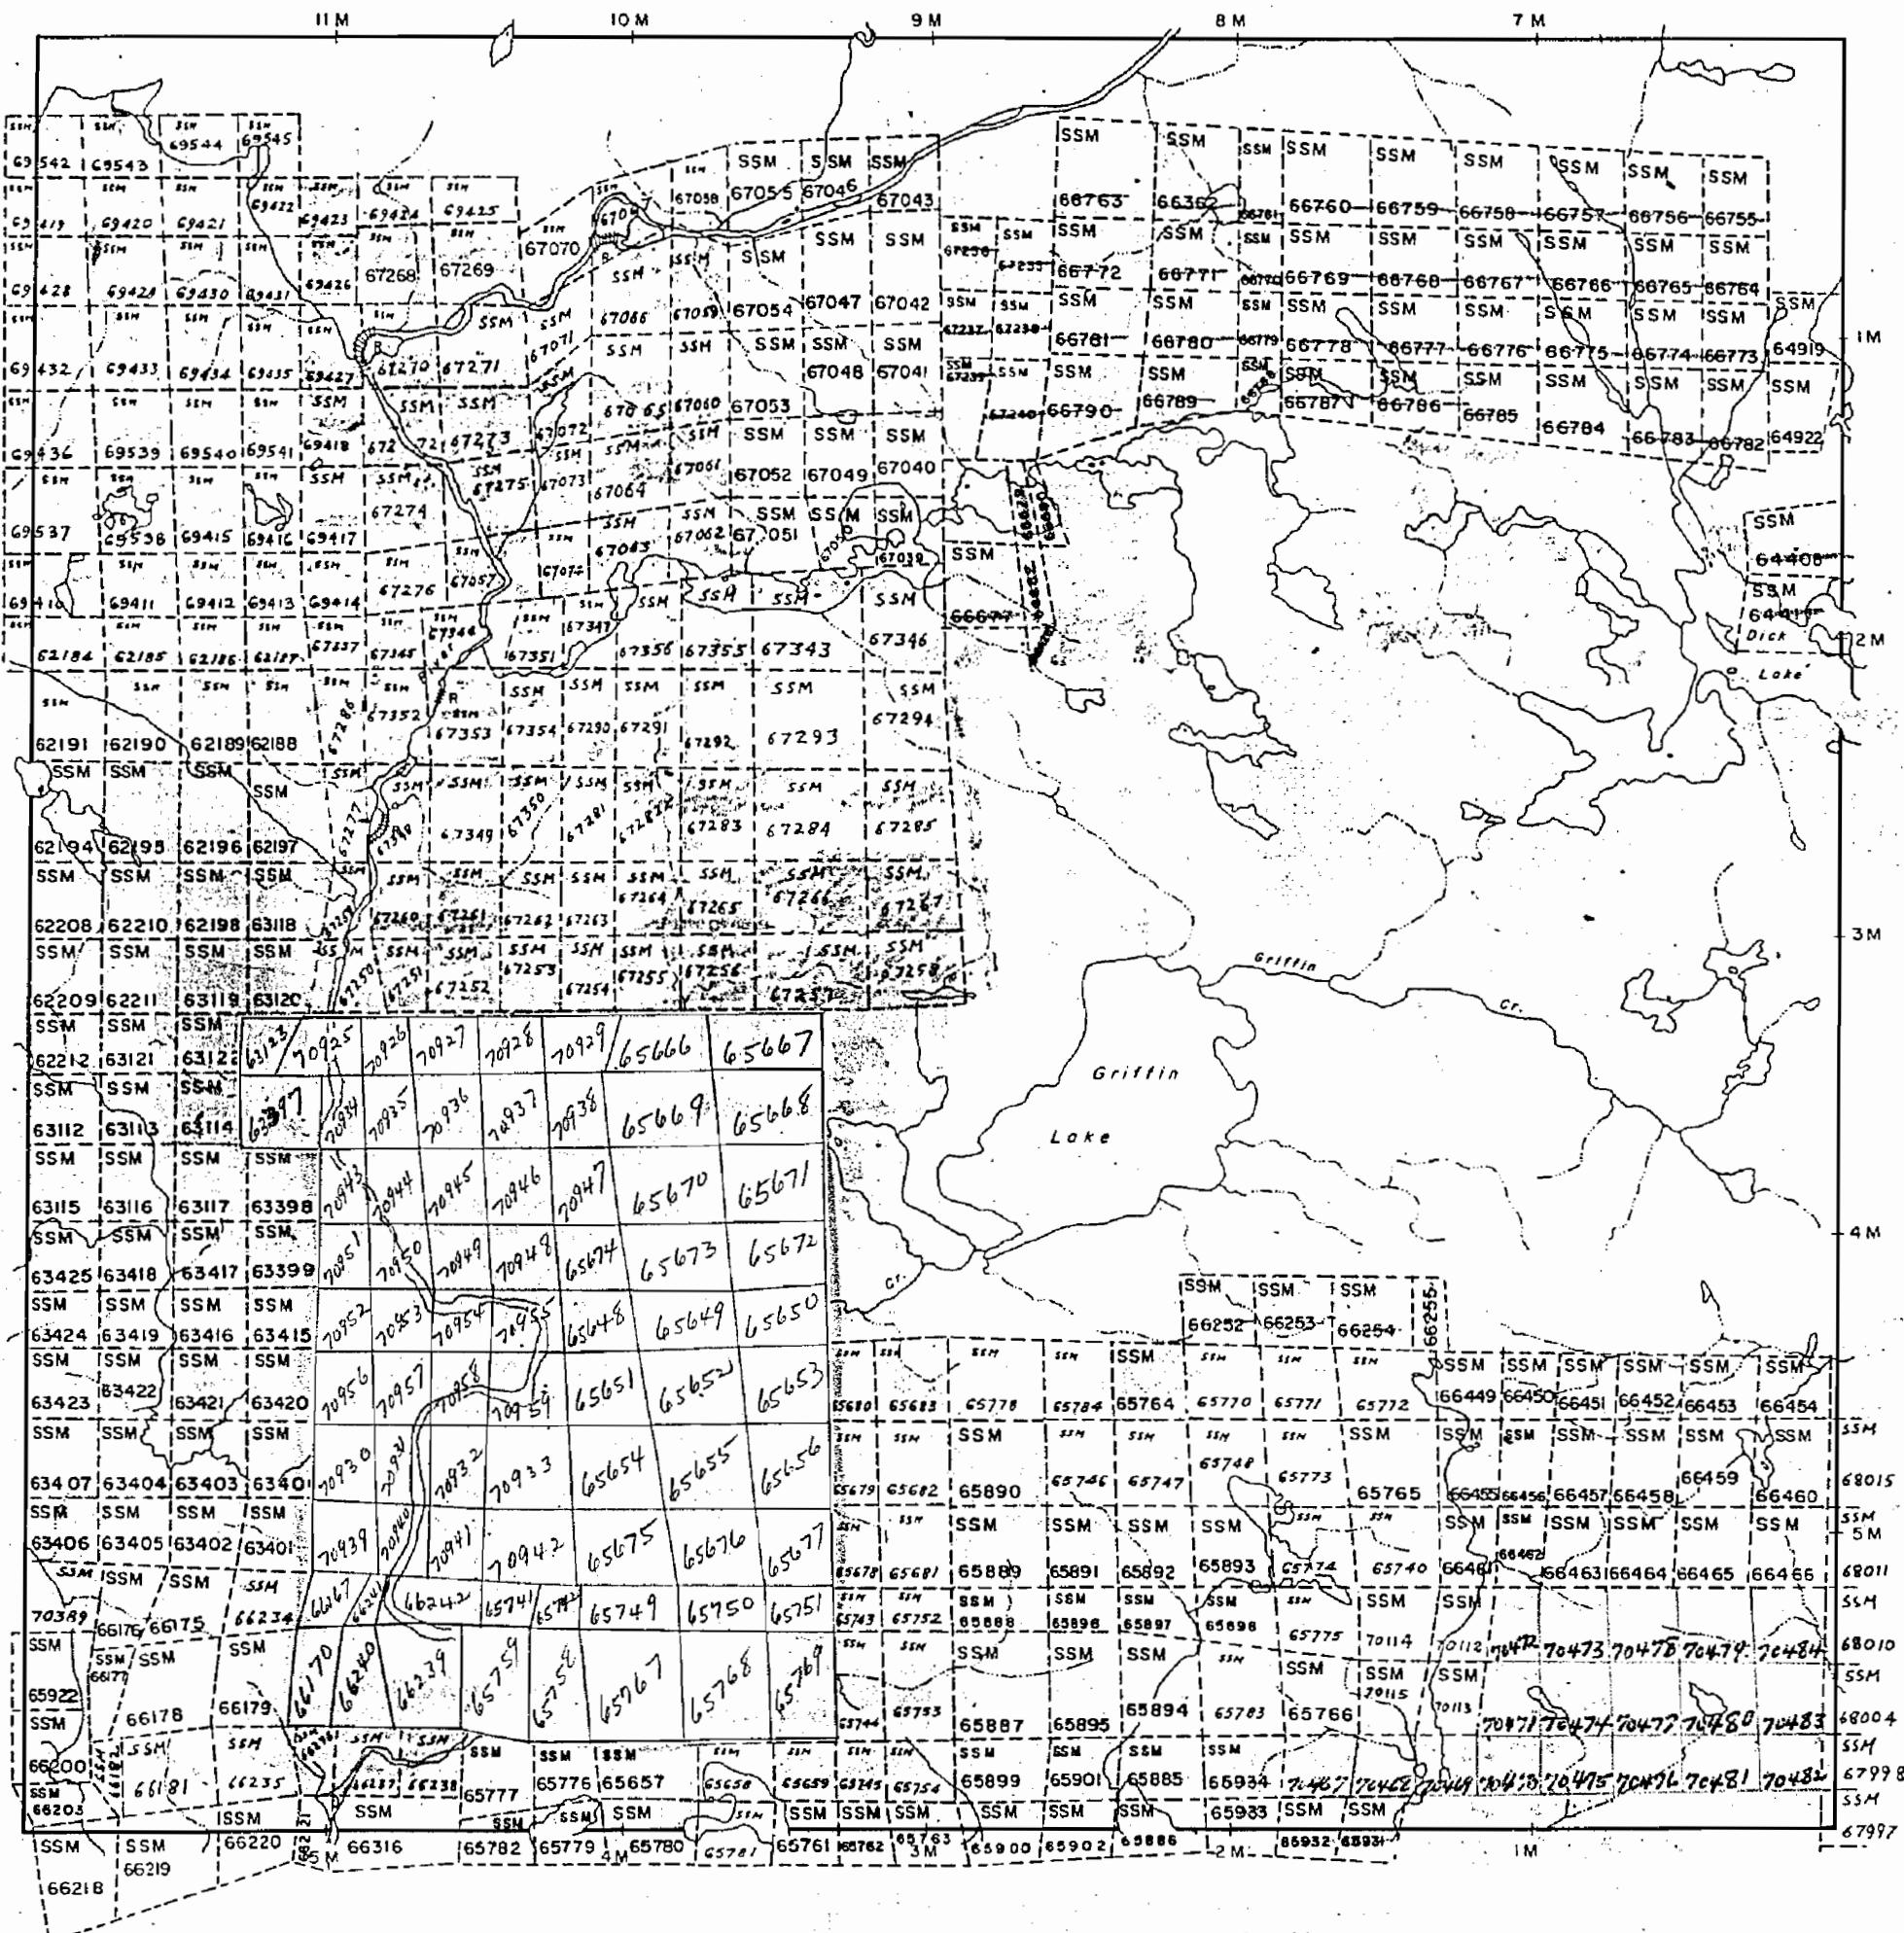

TWP. 27 Range 12 M-1515

TWP. 27 RANGE 13
(NORBERG)
DISTRICT OF
ALGOMA

**SAULT STE. MARIE
MINING DIVISION**

SCALE: 1-INCH = 40 CHAINS

LEGEND

PATENTED LAND	(P)
CROWN LAND SALE	C.S.
LEASES	(L)
LOCATED LAND	Loc.
LICENSE OF OCCUPATION	L.O.
MINING RIGHTS ONLY	M.R.O.
SURFACE RIGHTS ONLY	S.R.O.
ROADS	
IMPROVED ROADS	
KING'S HIGHWAYS	
RAILWAYS	
POWER LINES	
MARSH OR MUSKEG	
MINES	
CANCELLED	C.

NOTES

400' Surface Rights reservation around all
all Lakes & Rivers

PLAN NO. M.1516


DEPARTMENT OF MINES.

- ONTARIO -

TWP. 28 Range 13 M-1527

69543	69543	69543	69543	69543
69419	69420	69421	69422	69423
69426	69429	69430	69431	69432
69432	69433	69434	69435	69436
69436	69537	69540	69543	69546
69437	69438	69439	69440	69441
69441	69442	69443	69444	69445
62184	62185	62186	62187	62188
62191	62190	62189	62188	62187
62194	62195	62196	62197	62198
62208	62210	62198	63118	63119
62209	62211	63119	63120	63121
62212	63121	63122	64069	64069
63112	63113	63114	63997	64065
63115	63116	63117	63398	64066
63425	63418	63417	63399	64290
63424	63419	63416	63415	64291
63423	63422	63421	63420	64292
63407	63404	63403	63400	64293
63406	63405	63402	63401	64294
66176	66175	66174	66173	66172
66177	66175	66174	66173	66172
66178	66179	66170	66240	66239
66200	66191	66235	66237	66238
66203	66192	66161	66237	66238
66218	66219	66220	66316	66316

P. 27 Range 14

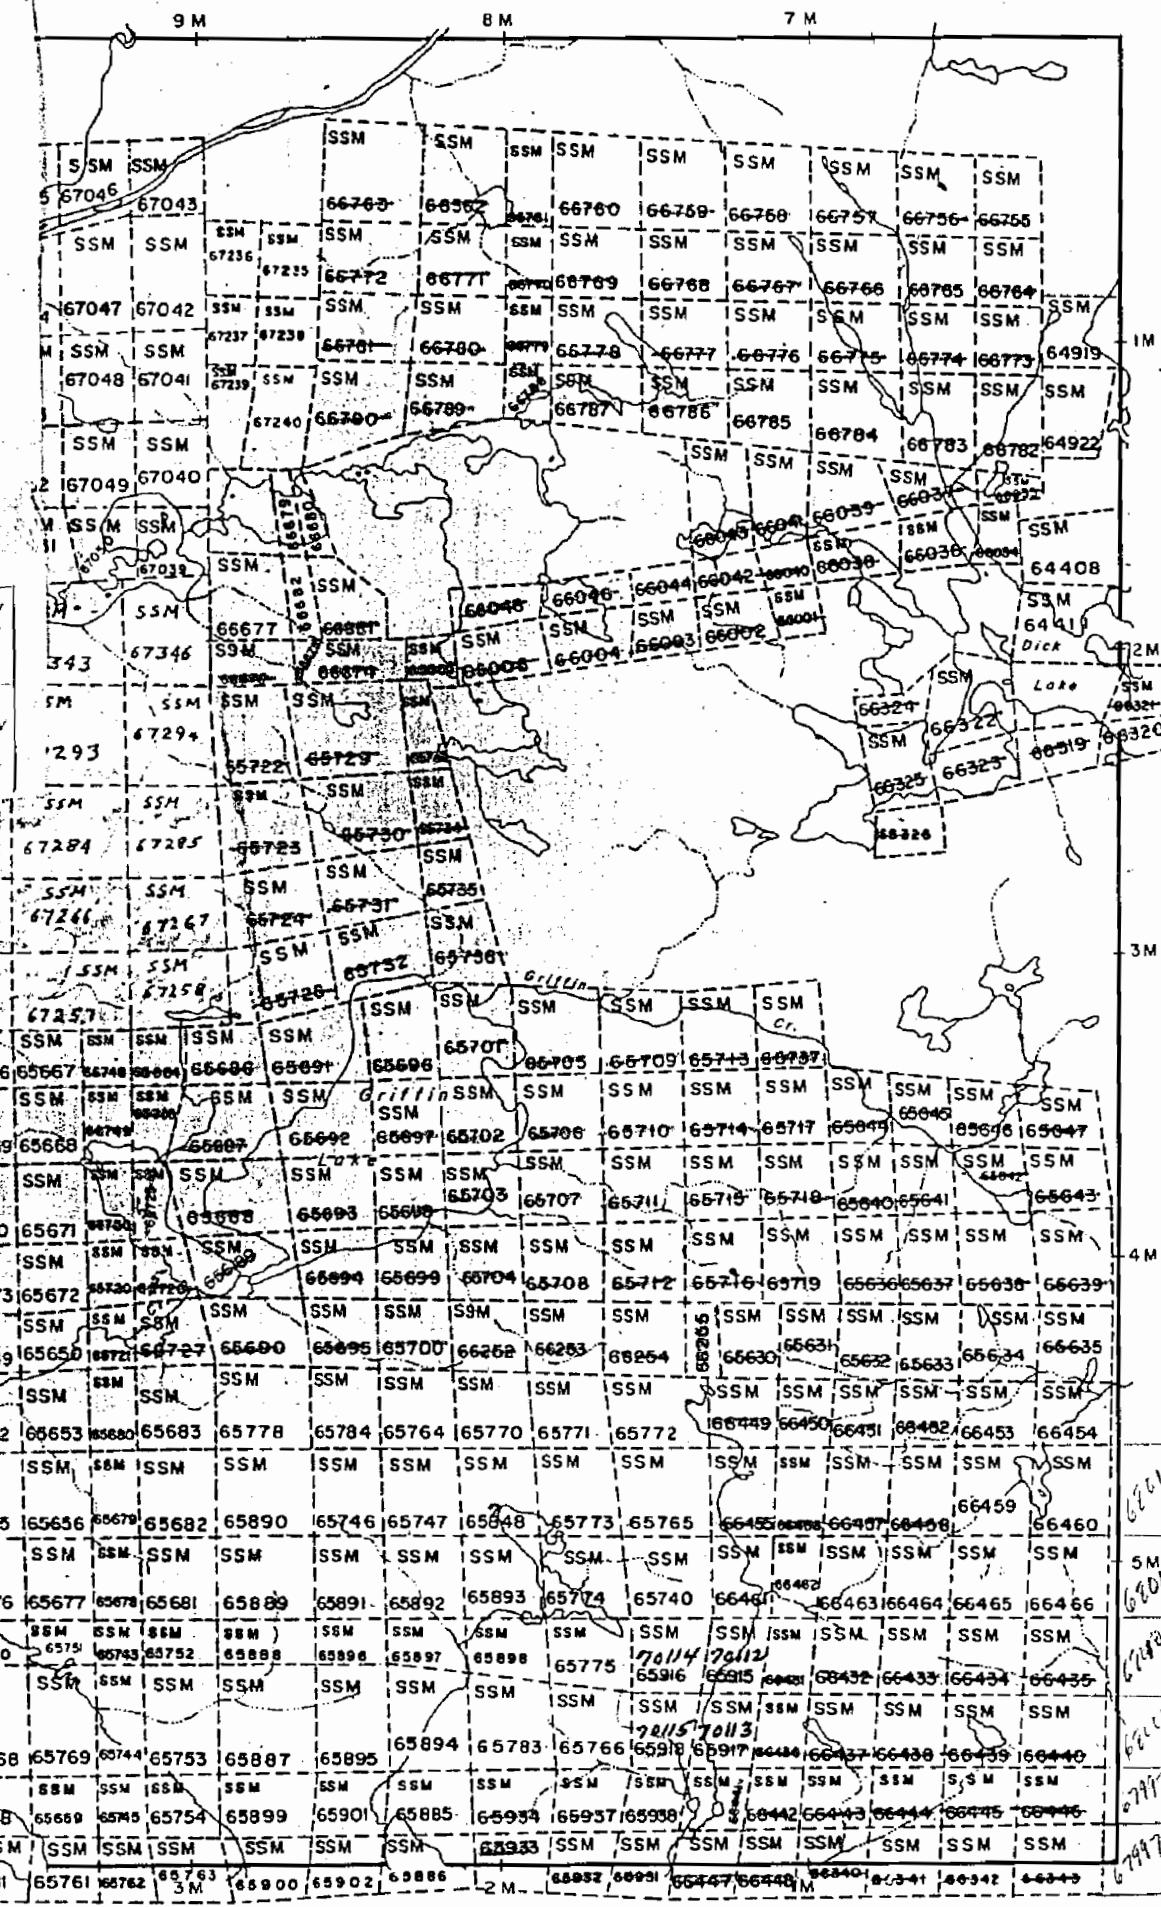

TWP. 27 Range 12 M-1515

TWP. 27 RANGE 13

(NORBERG)
DISTRICT OF ALGOMASAULT STE. MARIE
MINING DIVISION

SCALE: 1-INCH = 40 CHAINS

LEGEND

- (P) CROWN LAND SALE
- (L) LOCATED LAND
- (L.O.) LICENSE OF OCCUPATION
- (M.R.O.) MINING RIGHTS ONLY
- (S.R.O.) SURFACE RIGHTS ONLY
- ROADS
- IMPROVED ROADS
- KING'S HIGHWAYS
- RAILWAYS
- POWER LINES
- MARSH OR MUSKEG
- MINES
- CANCELLED

NOTES

400' Surface Rights reservation around all
Oil Lakes & Rivers

PLAN NO. M.1516


DEPARTMENT OF MINES

- ONTARIO -

516

NORBERG

M. 15/16.

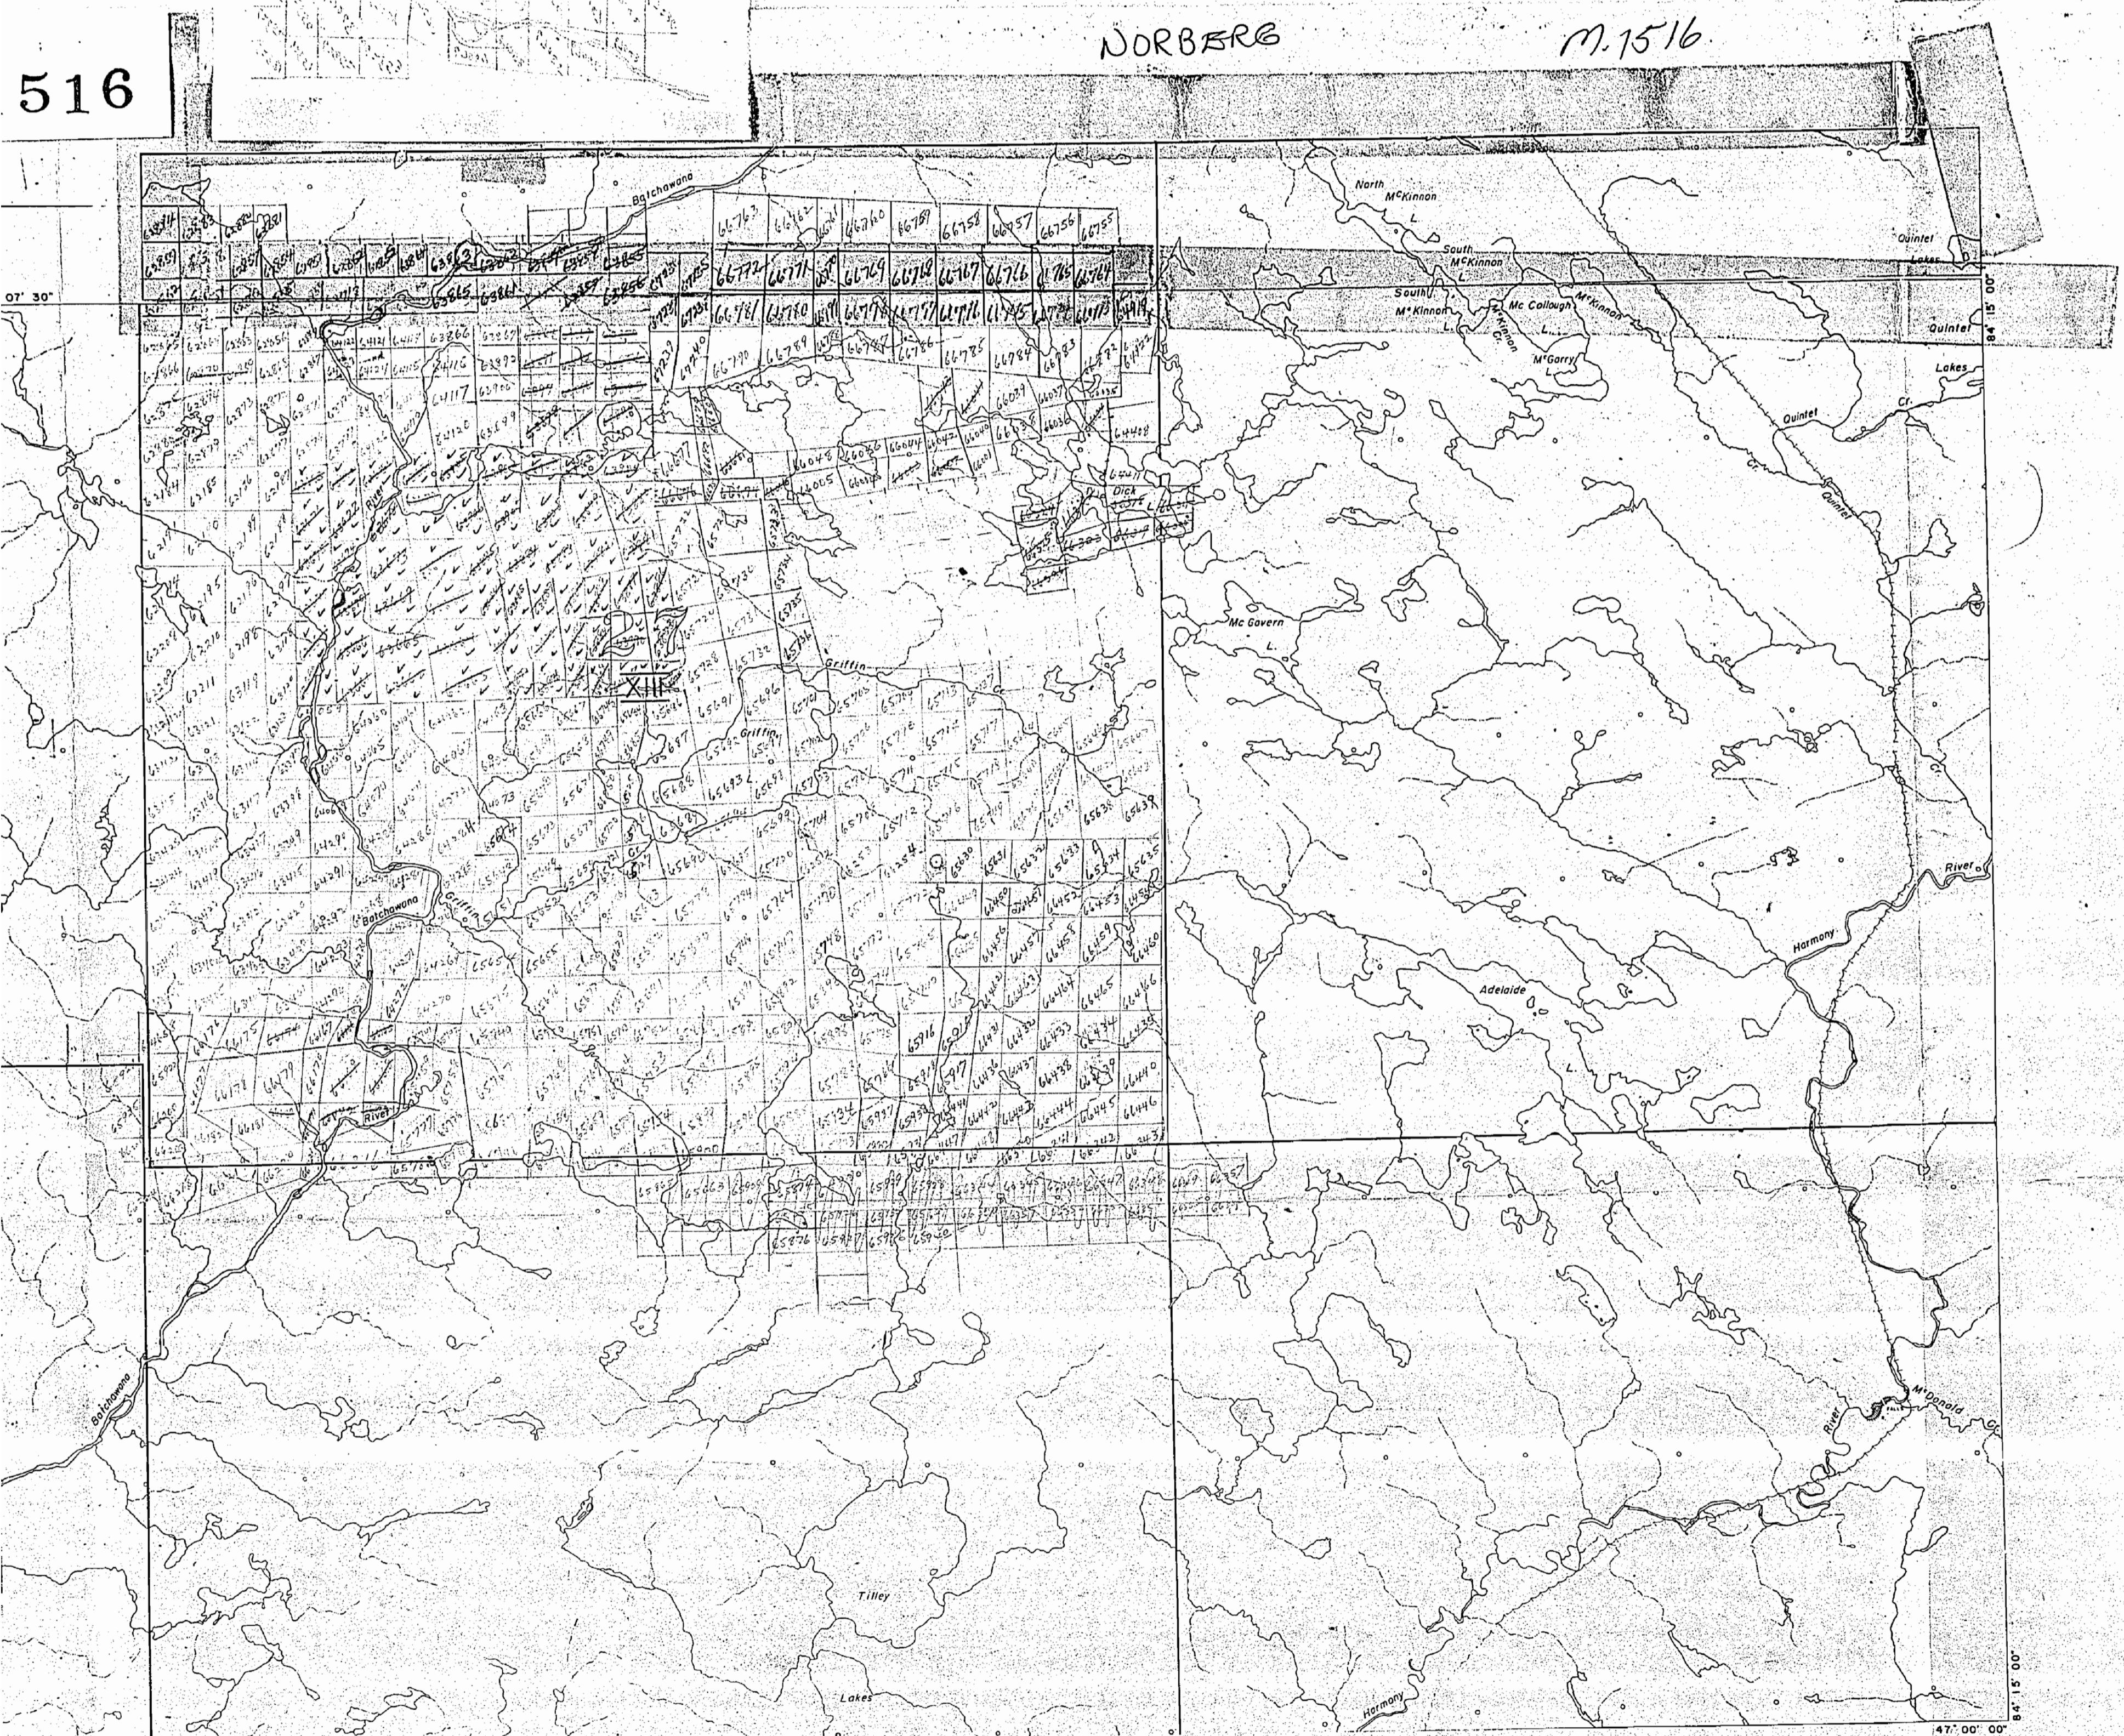


471842

471842
M. 15/16.

1516


NORBERG

M. 1516

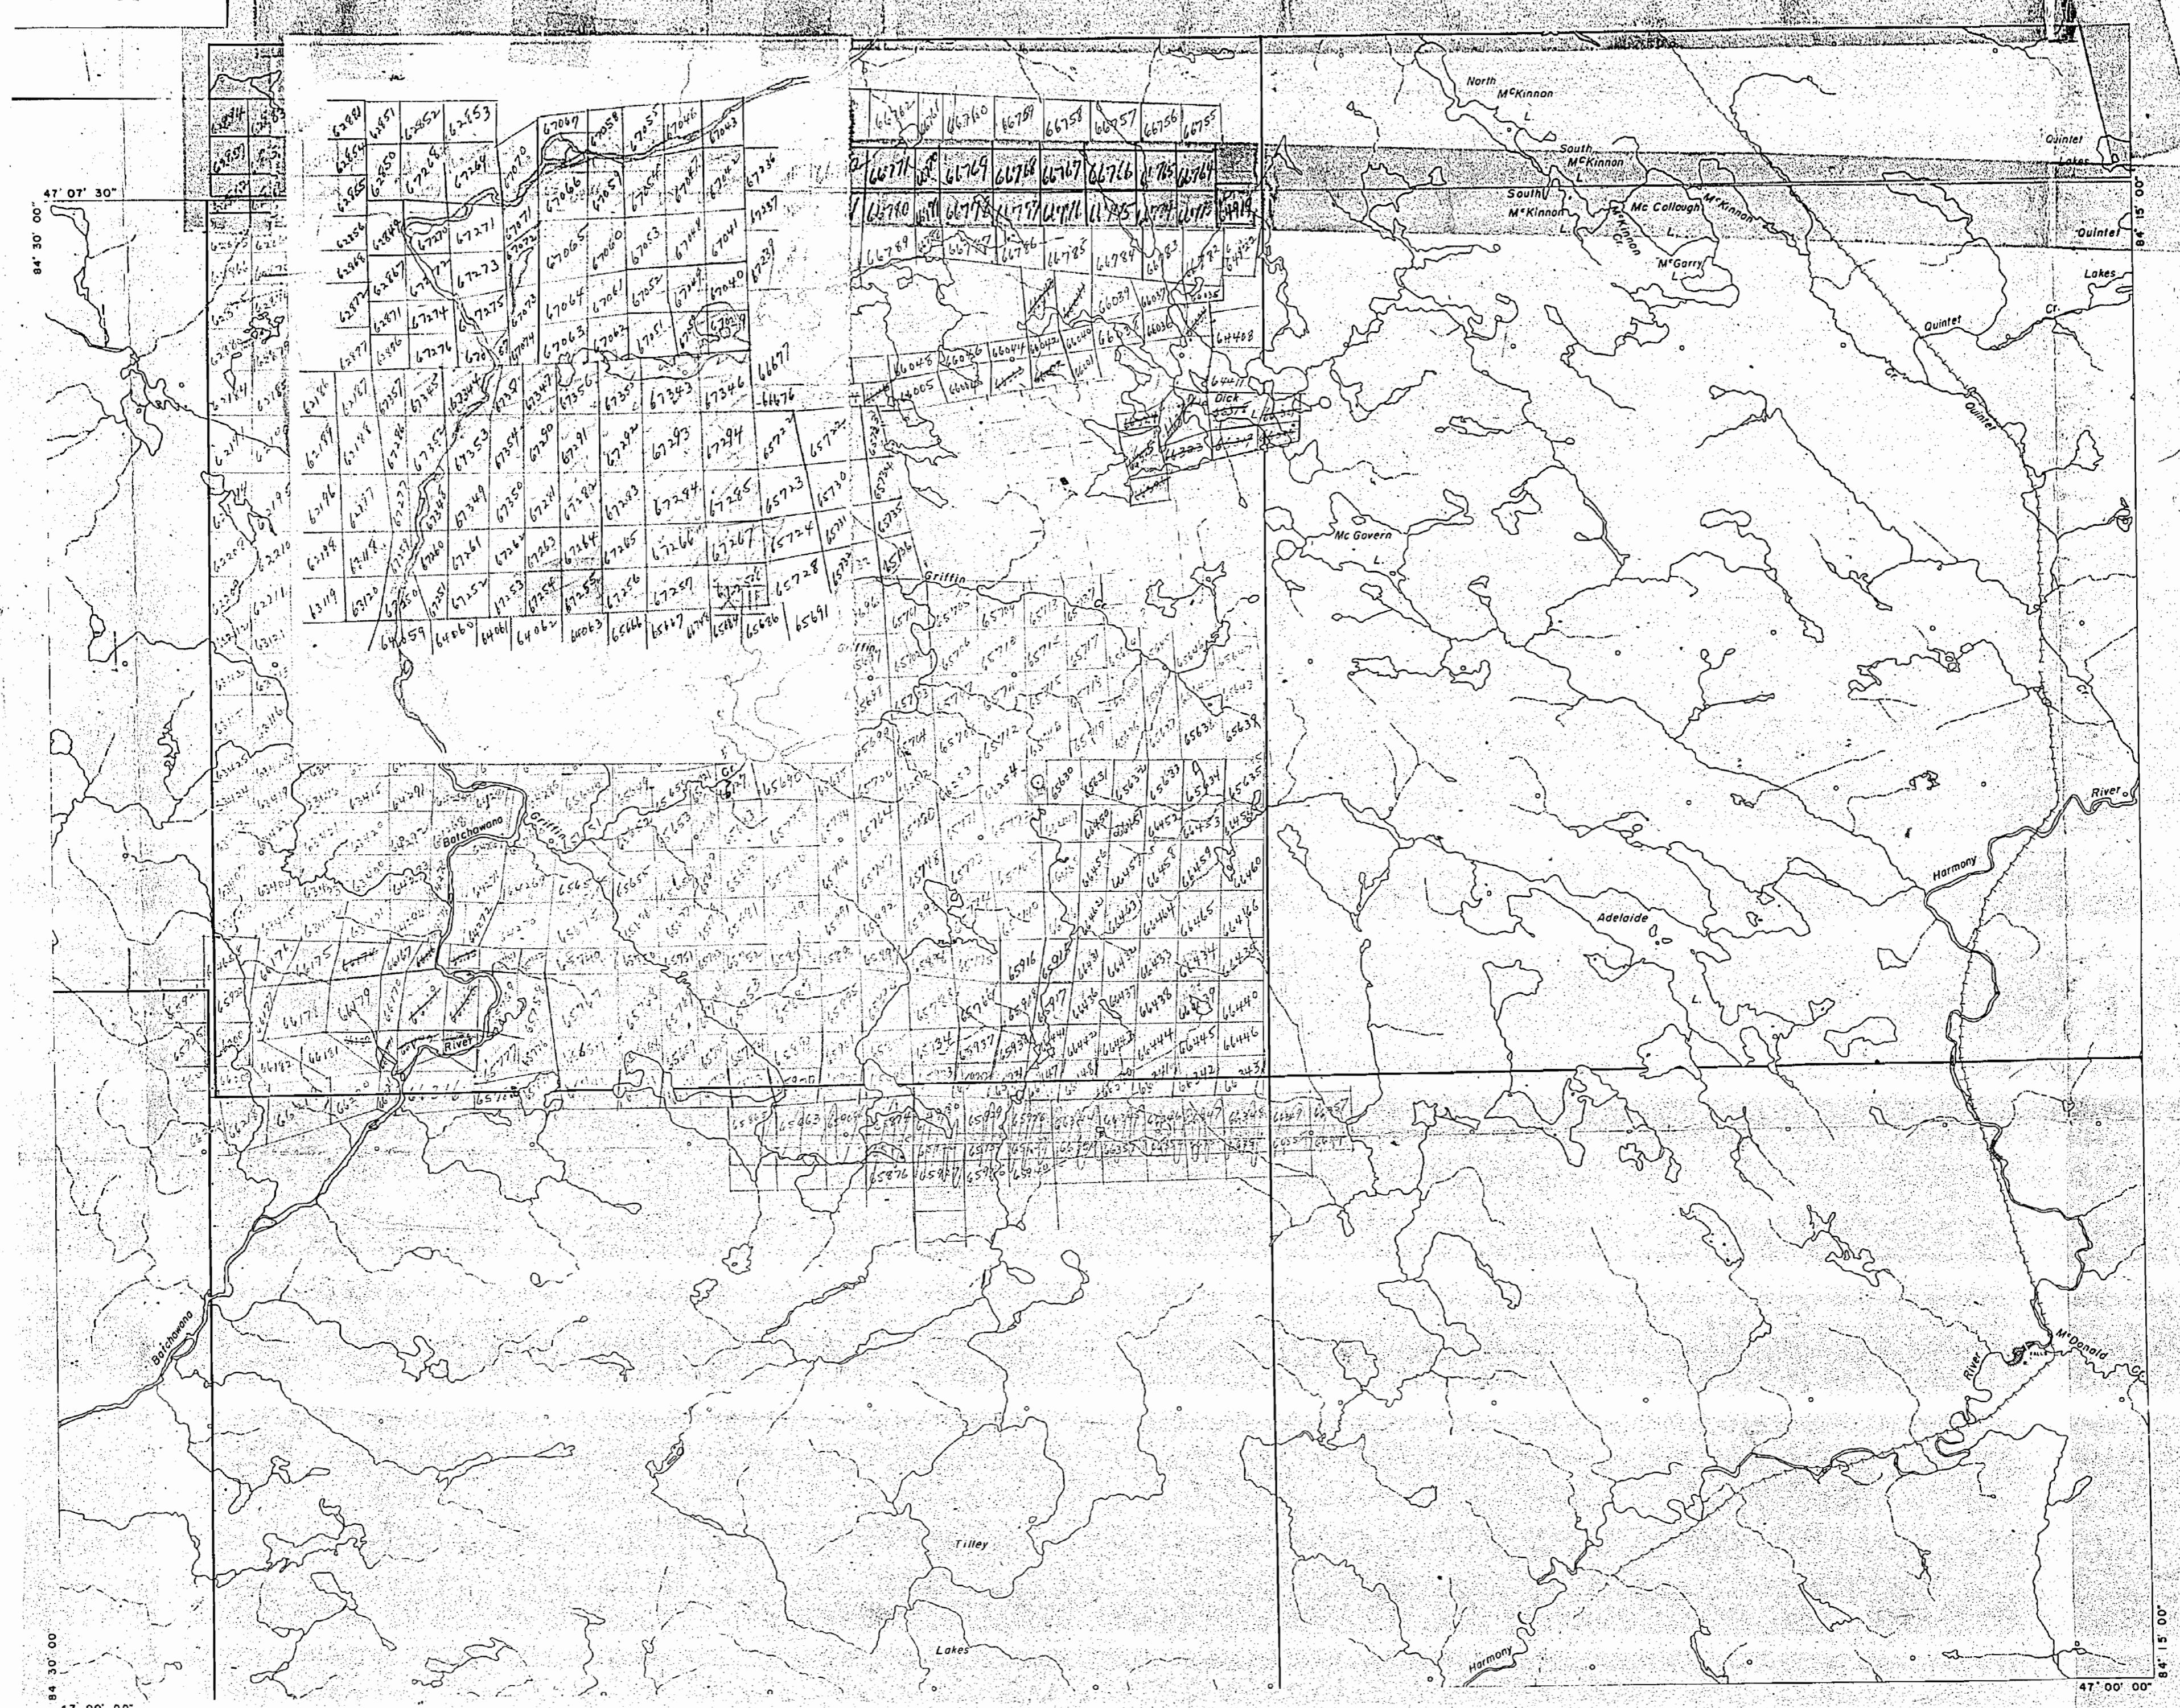

TWP. 27 Range 14

TWP. 28 Range 13 M-1527

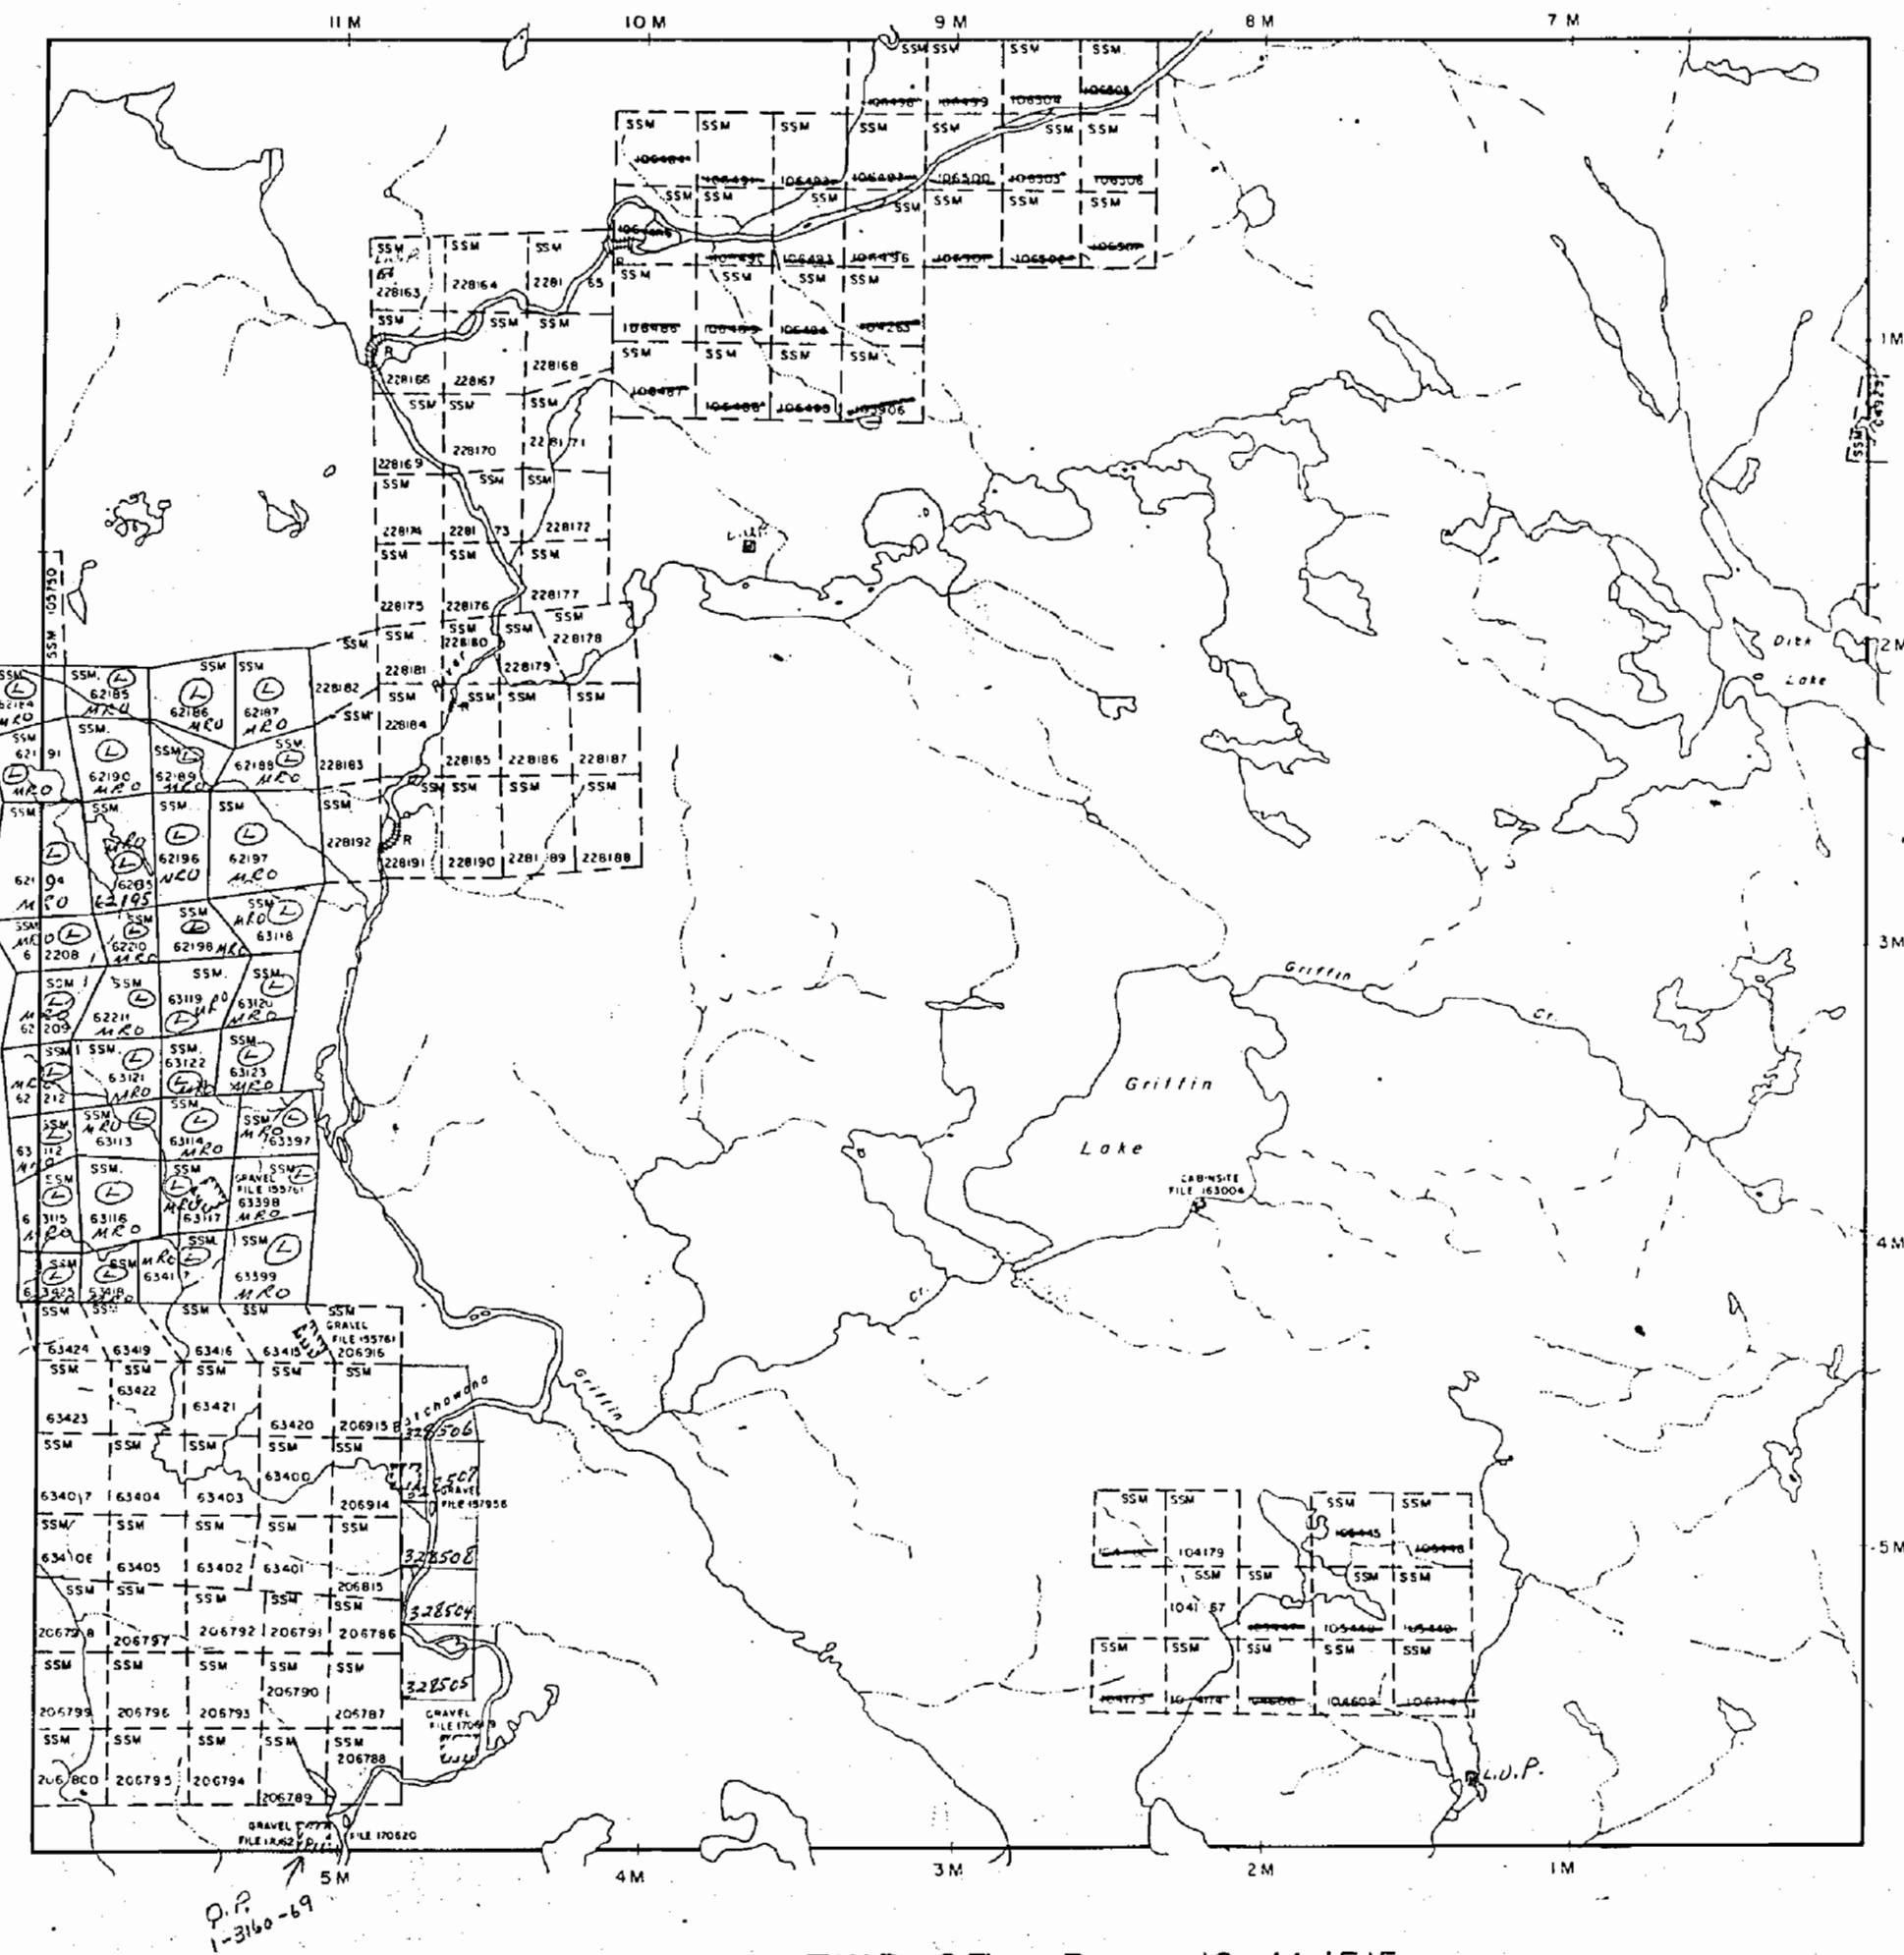

TWP. 27 RANGE XIII


(NDRBERG)

SAULT STE. MARIE MINING DIVISION
DISTRICT OF ALGOMA

Scale 40 Chains 1 Inch

m.1516


TWP. 27 RANGE 14

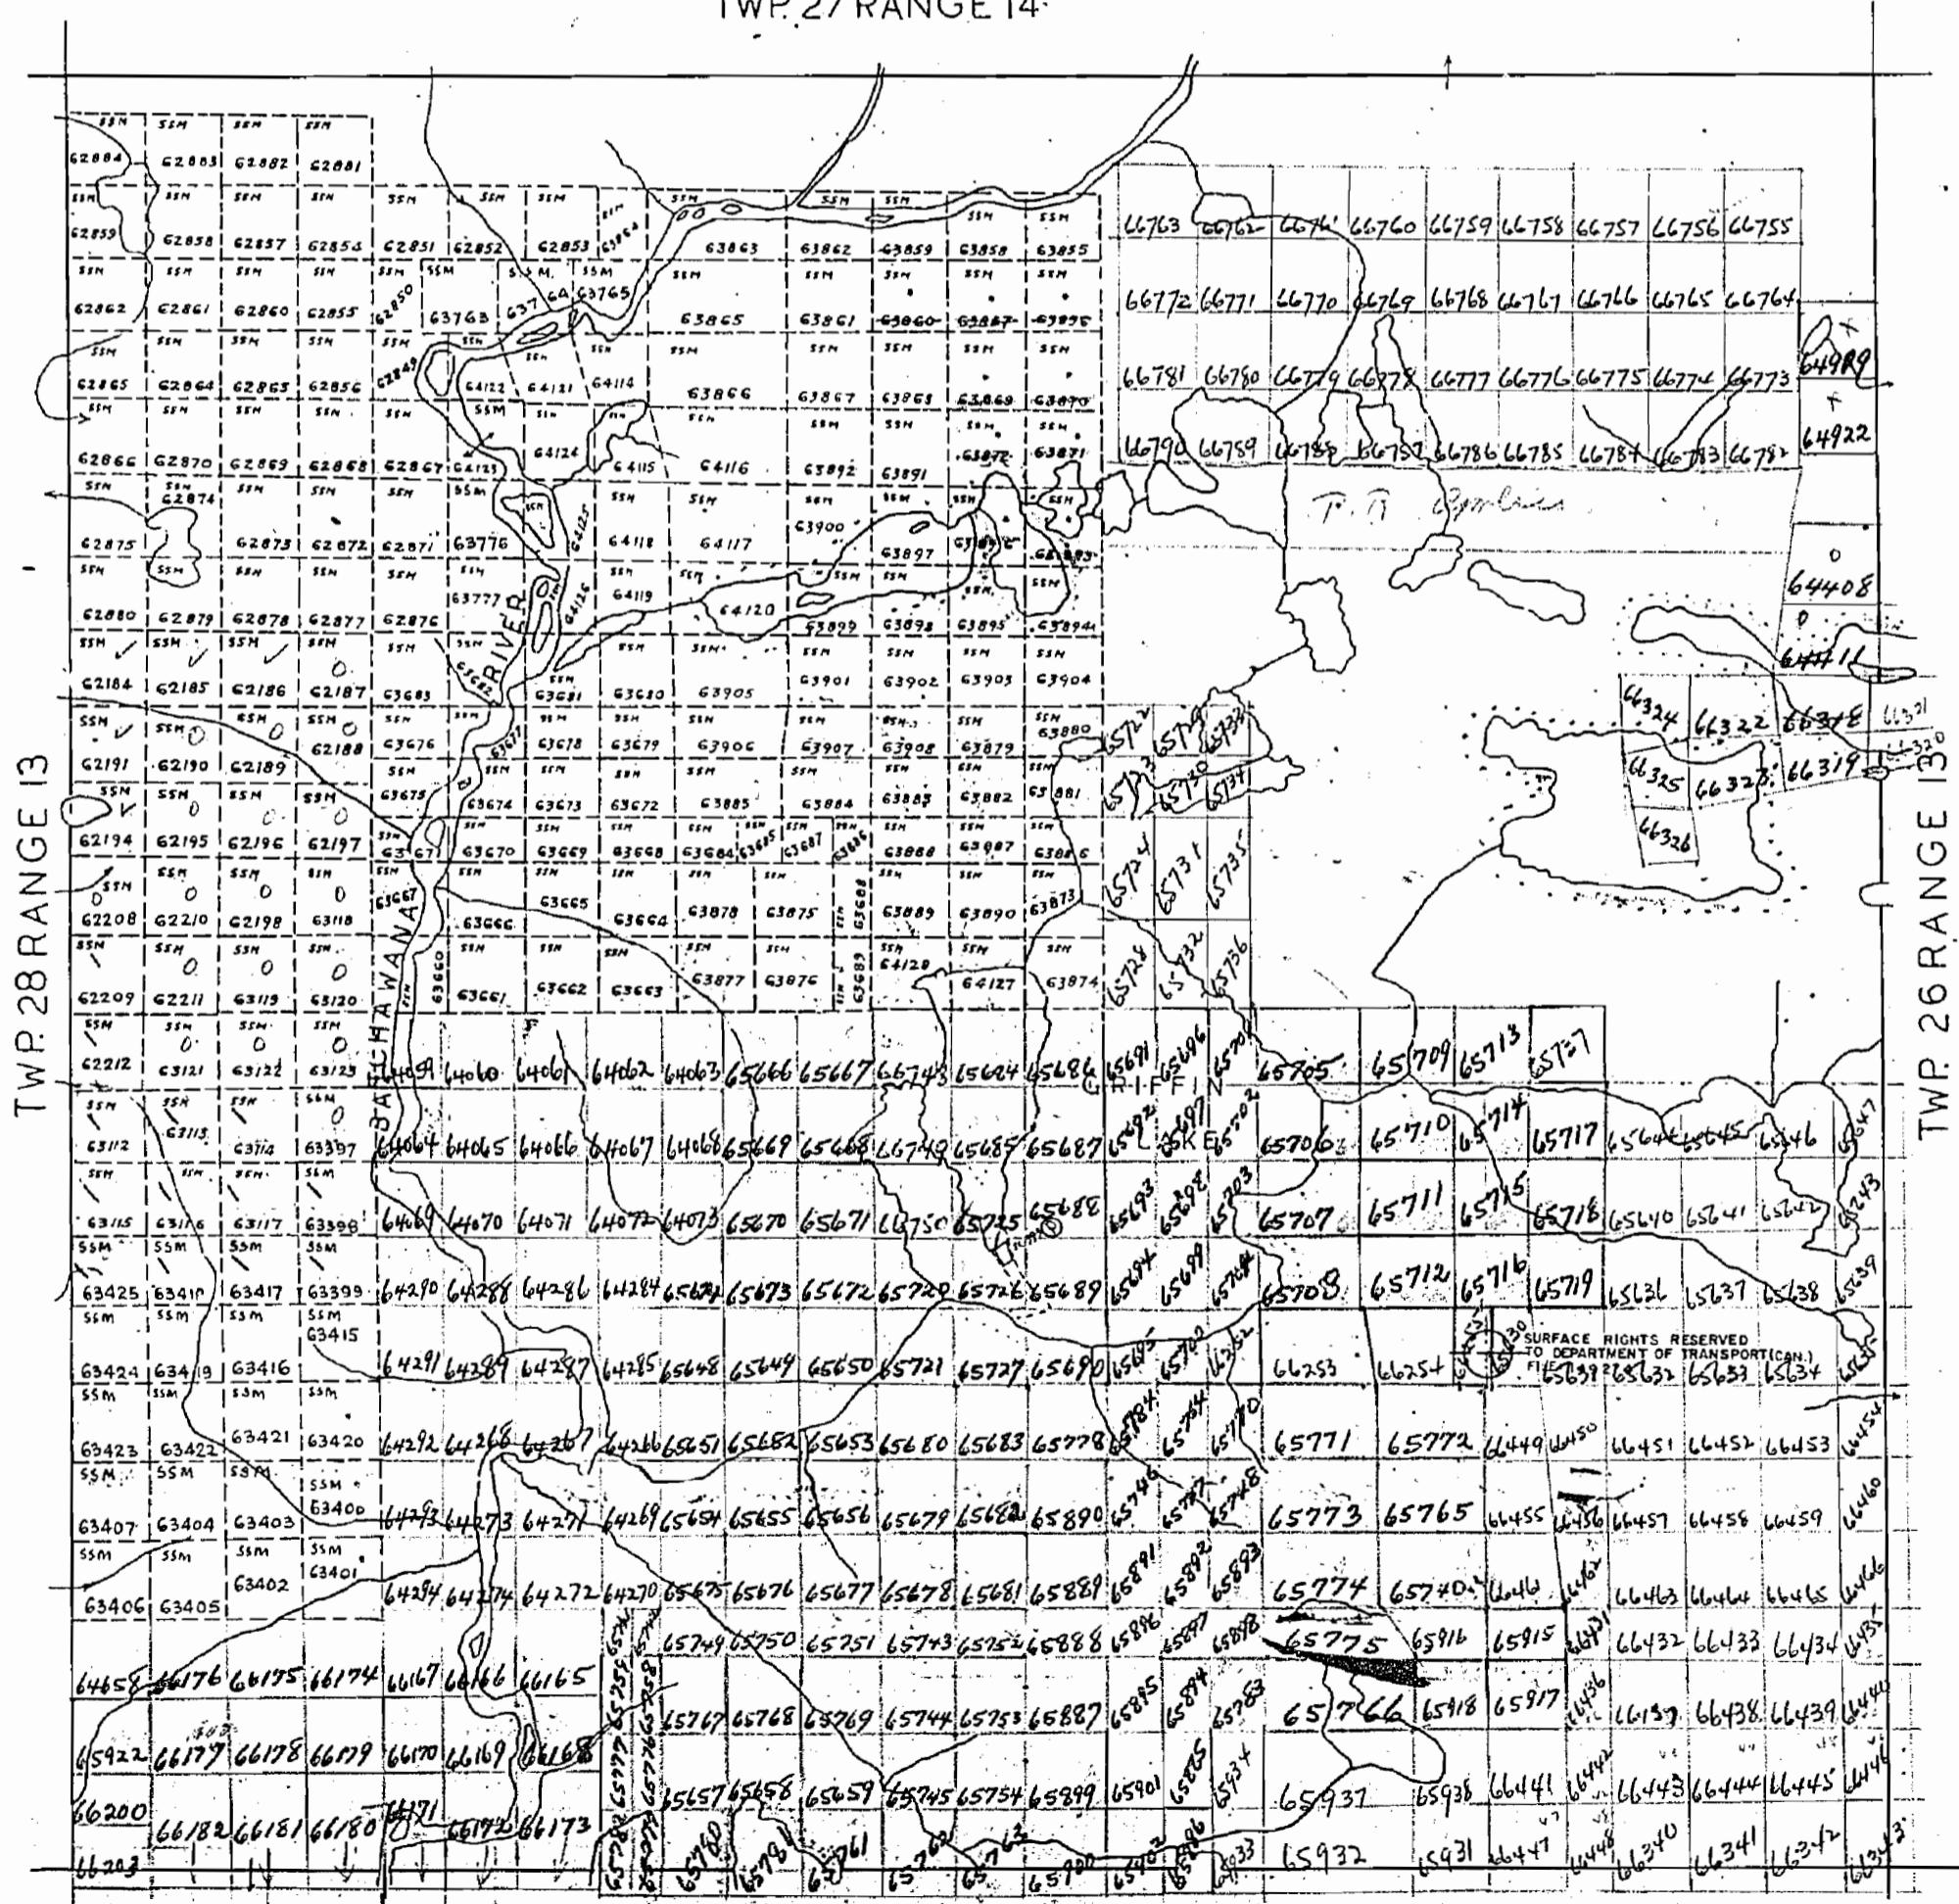

TWP 27 RANGE 12

TWP. 27 Range 14

TWP. 28 Range 13 M-1527

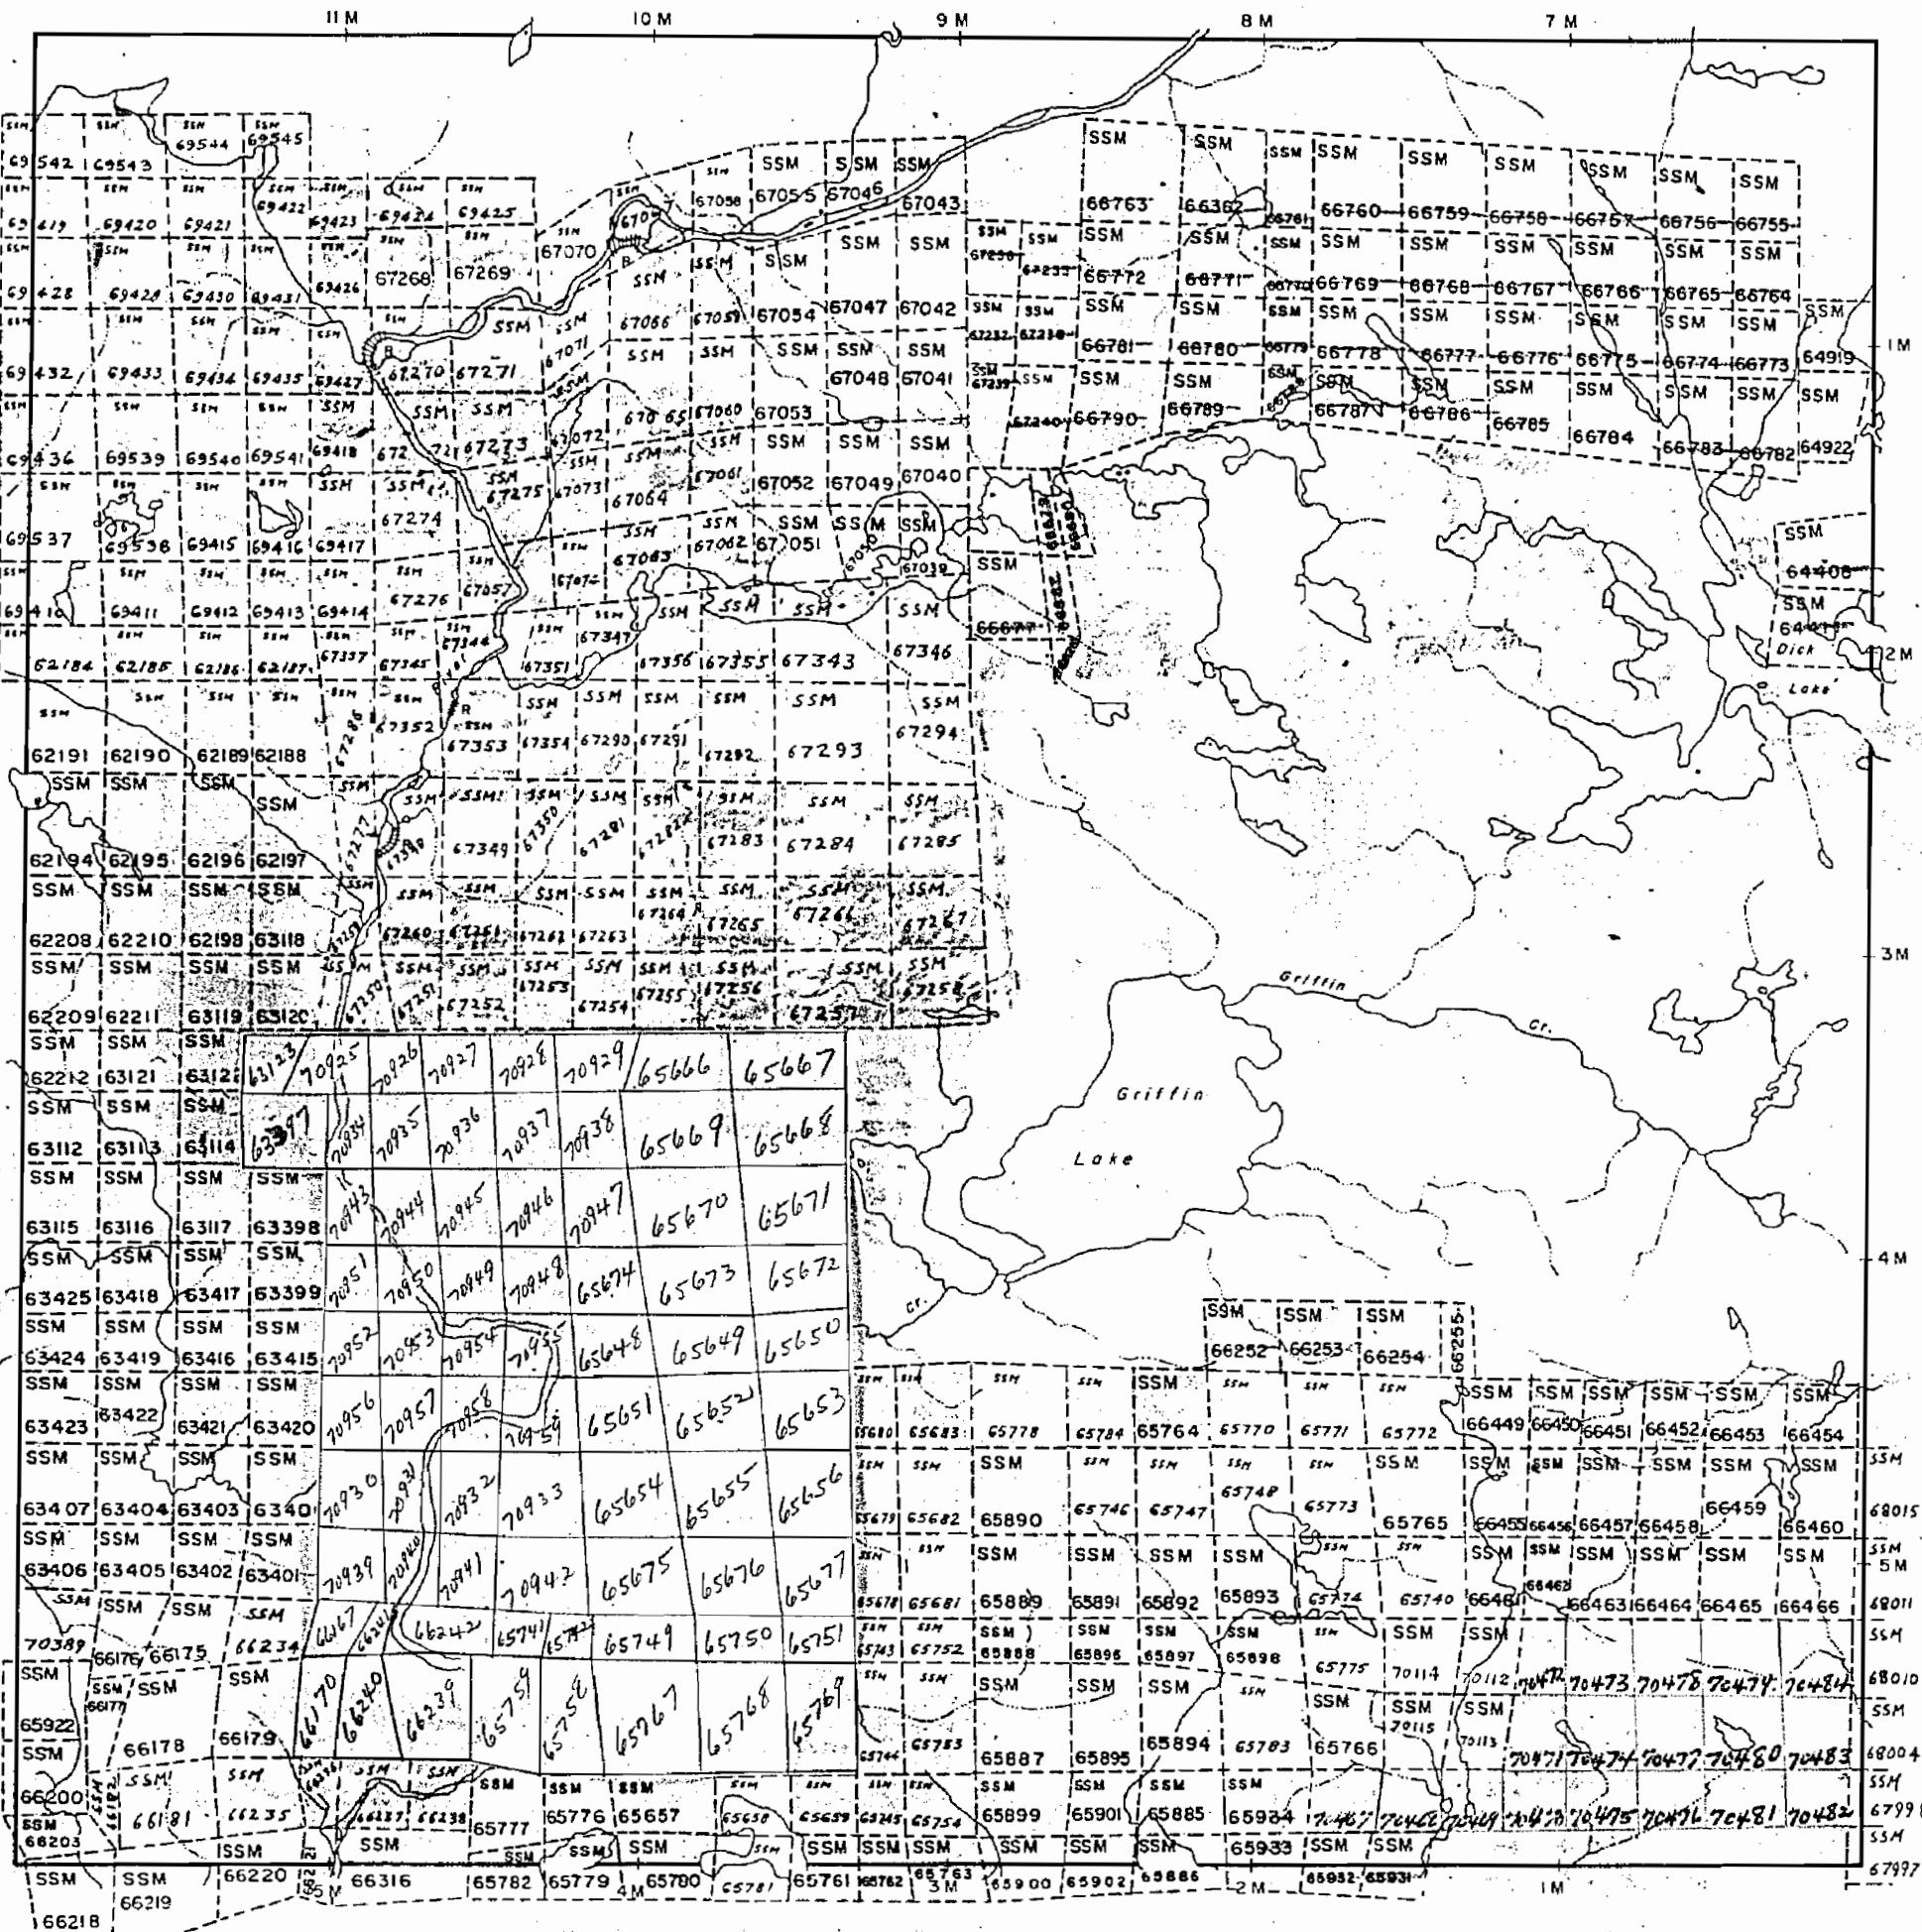

TWP. 27 Range 12 M-1515

TWP. 27 RANGE 13
(NORBERG)

DISTRICT OF
ALGOMA

**SAULT STE. MARIE
MINING DIVISION**

SCALE: 1-INCH = 40 CHAINS

LEGEND

PATENTED LAND	(P)
CROWN LAND SALE	C.S.
LEASES	(L)
LOCATED LAND	Loc.
LICENSE OF OCCUPATION	L.O.
MINING RIGHTS ONLY	M.R.O.
SURFACE RIGHTS ONLY	S.R.O.
ROADS	_____
IMPROVED ROADS	_____
KING'S HIGHWAYS	_____
RAILWAYS	_____
POWER LINES	_____
MARSH OR MUSKEG	(+ * ?)
MINES	(X)
CANCELLED	C

NOTES

400' Surface Rights reservation around all
all Lakes & Rivers


PLAN NO. M.1516

DEPARTMENT OF MINES

— ONTARIO —

P. 27 Range 14

TWP. 28 Range 13 M-1527

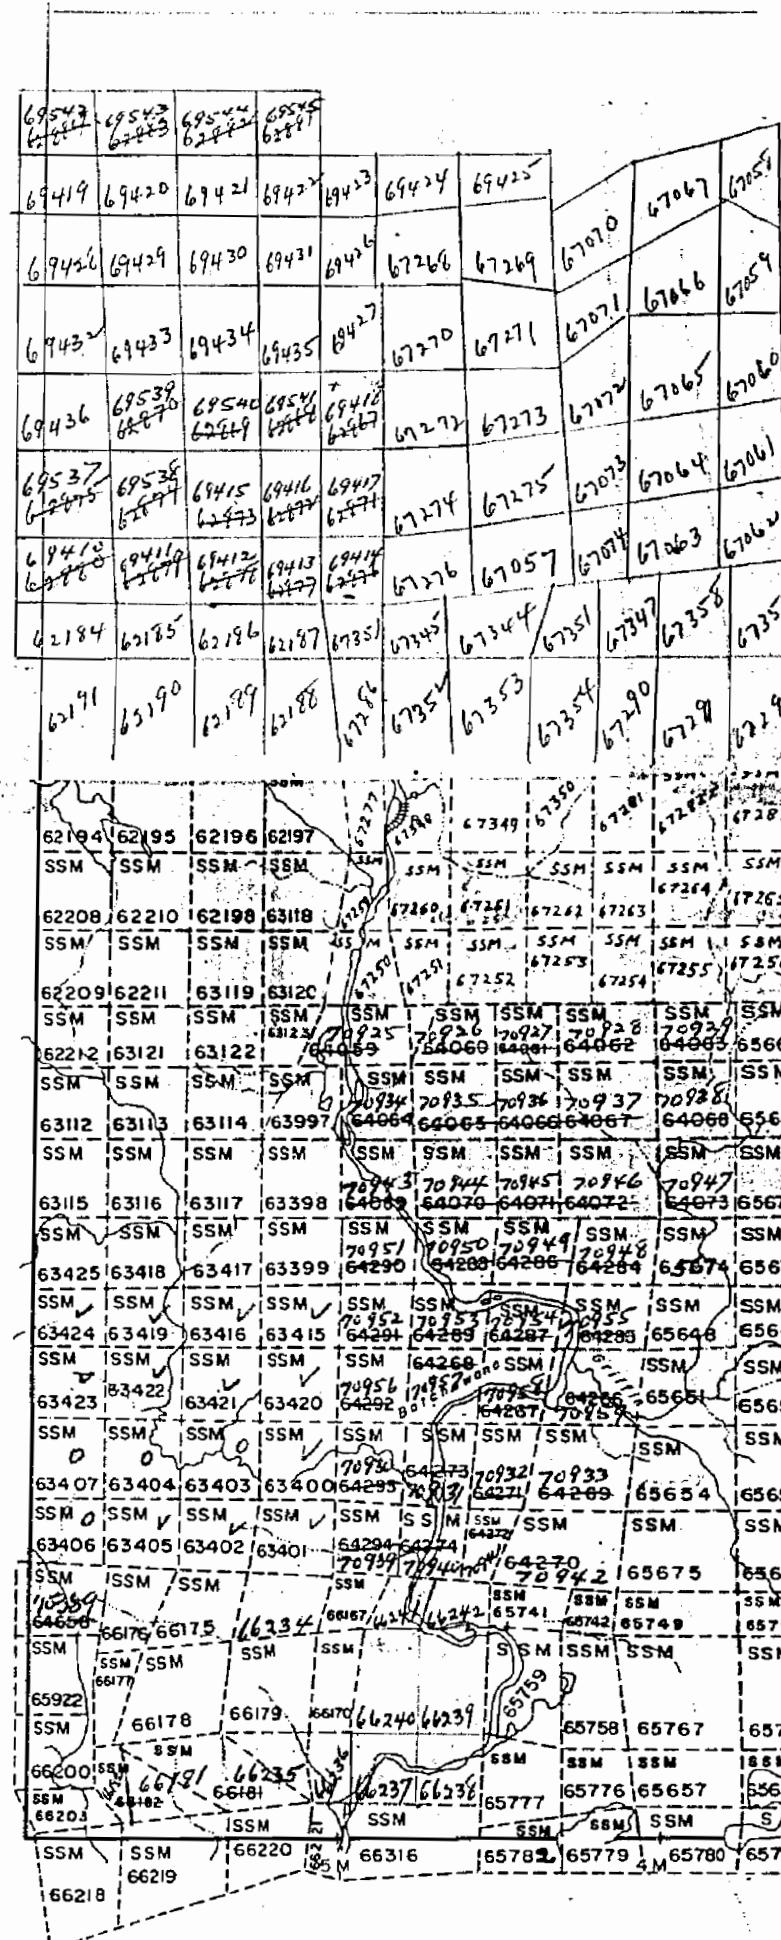

1516


TWP. 27 RANGE XIII

(NDRBERG)
SAULT STE. MARIE MINING DIVISION
DISTRICT OF ALGOMA

Scale 40 Chains 1 Inch

m.1516

TWP 27 RANGE 14

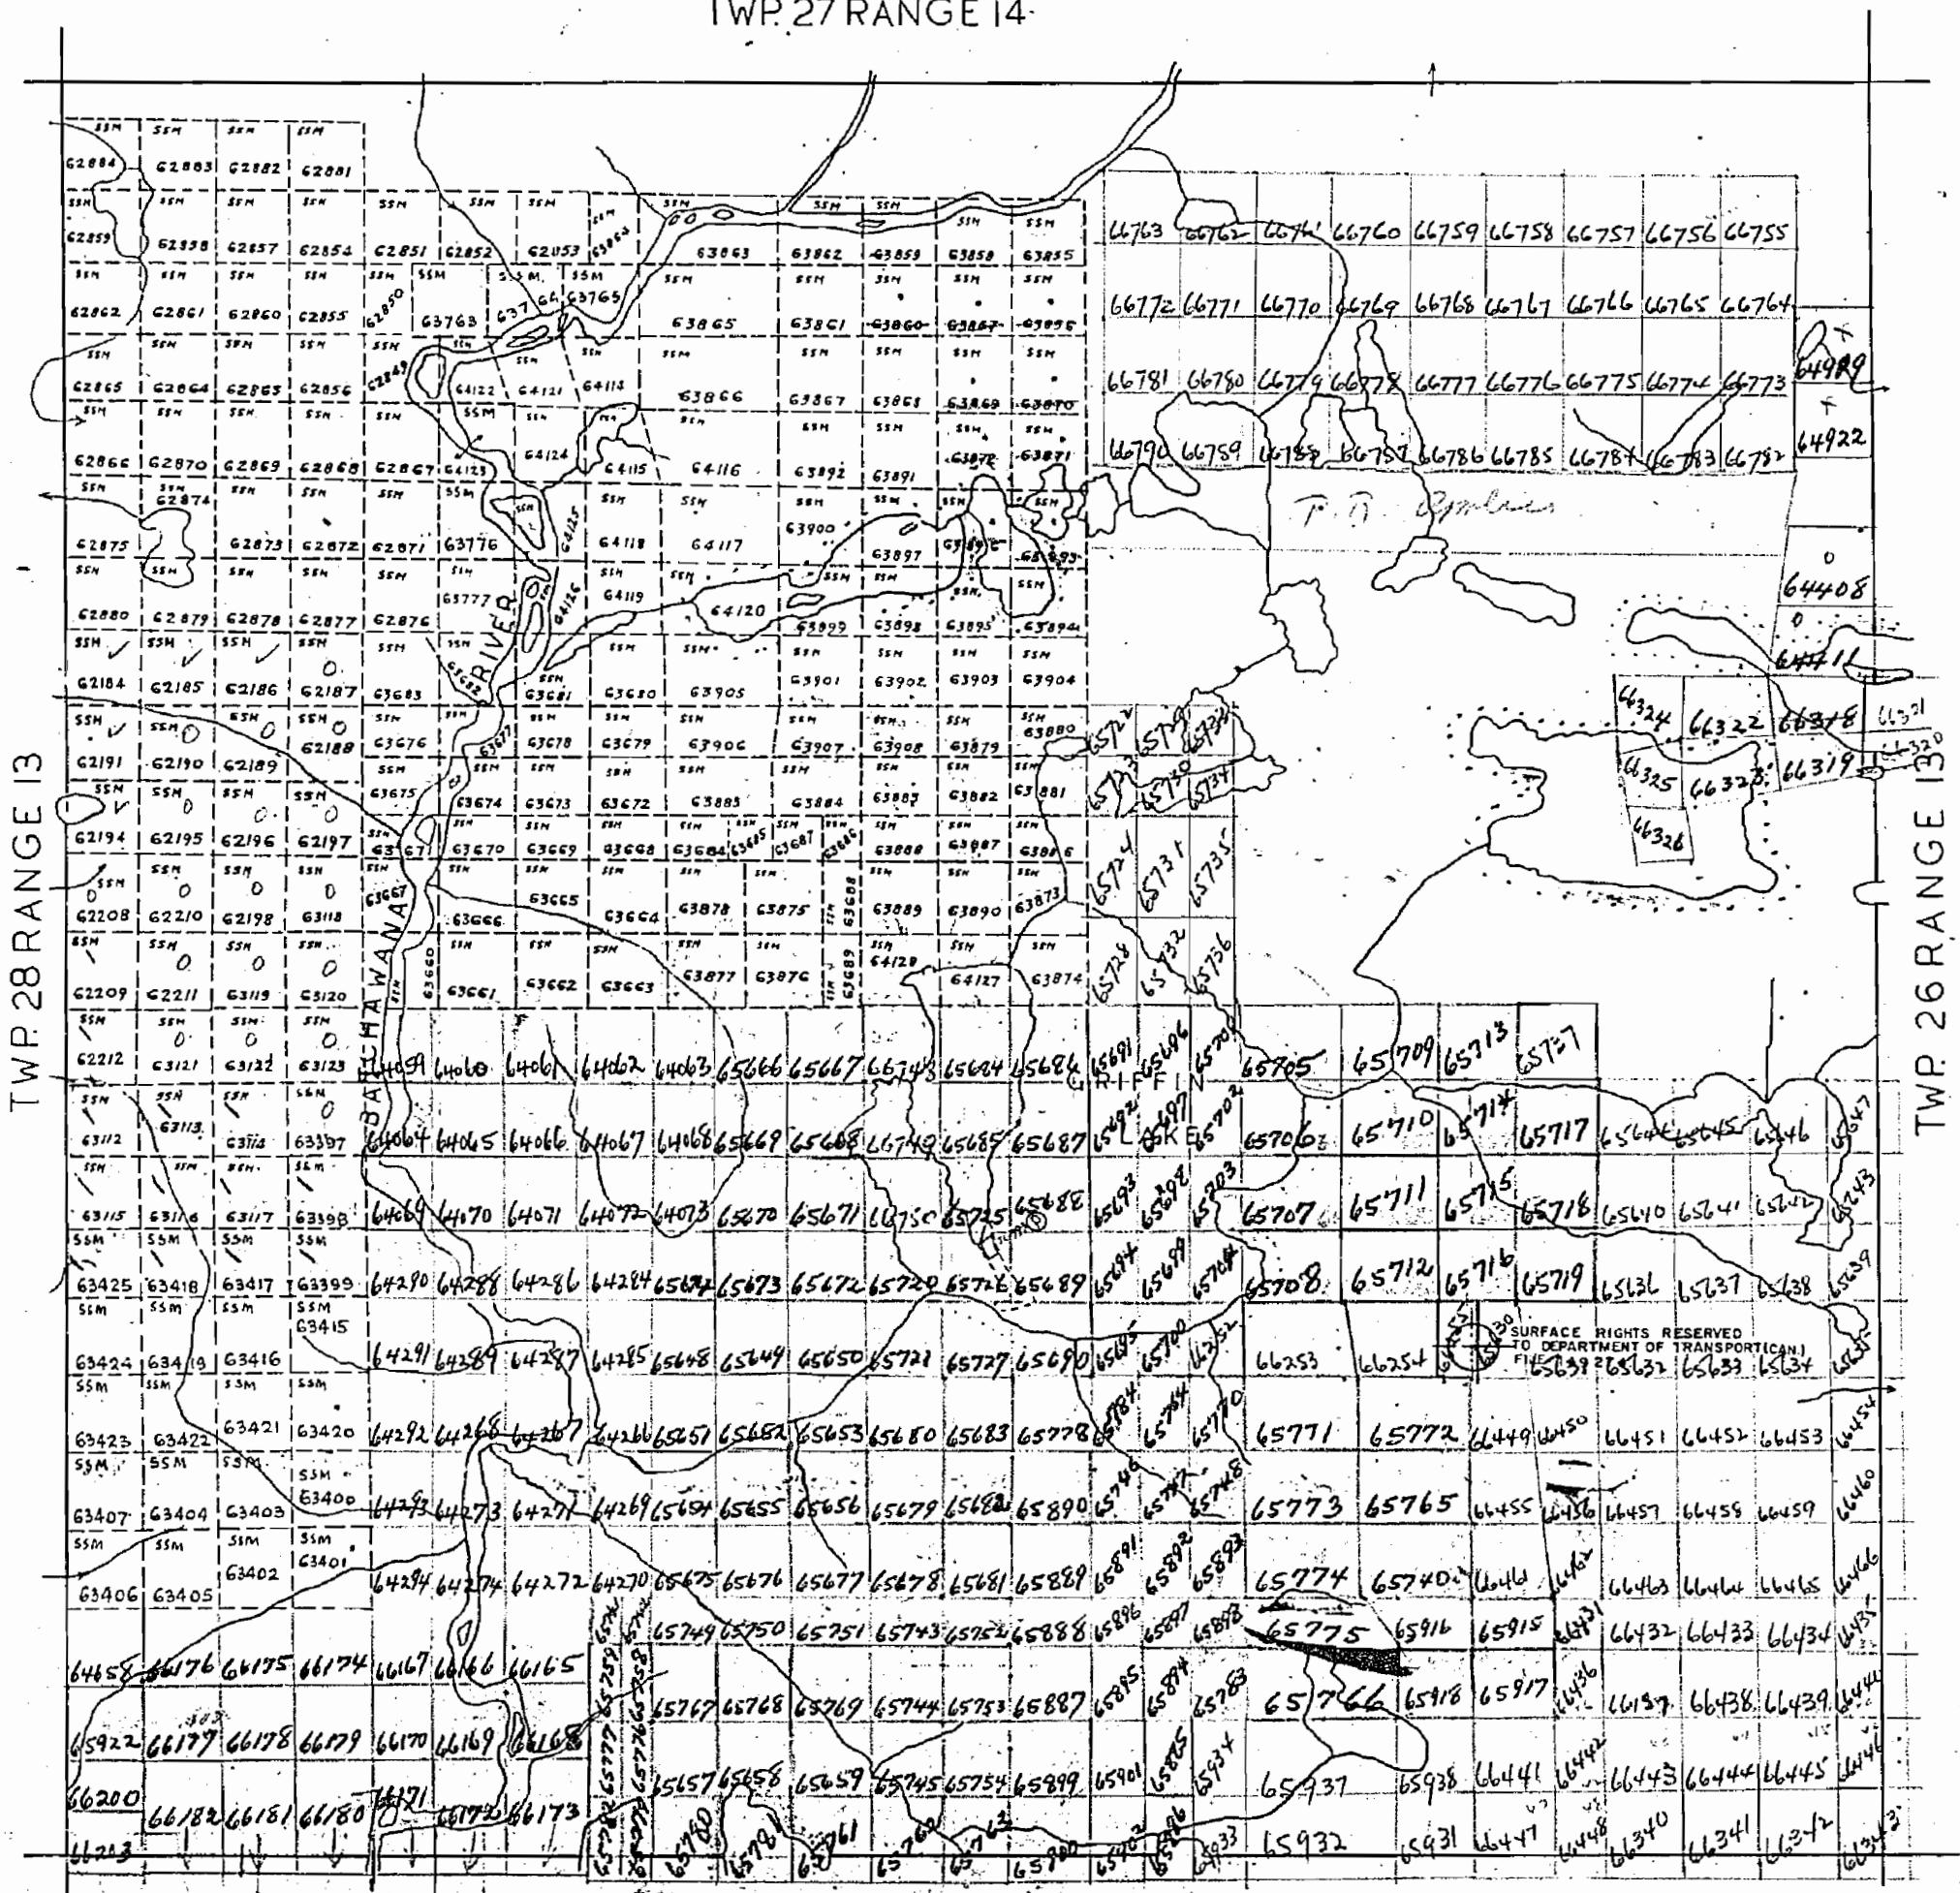

1516


TWP. 27 RANGE XIII

S A U L T S T E . M A R I E M I N I N G D I V I S I O N
D I S T R I C T O F A L G O M A

Scale 40. Chains 1. Inch

m. 1516

TWP 27 RANGE 14

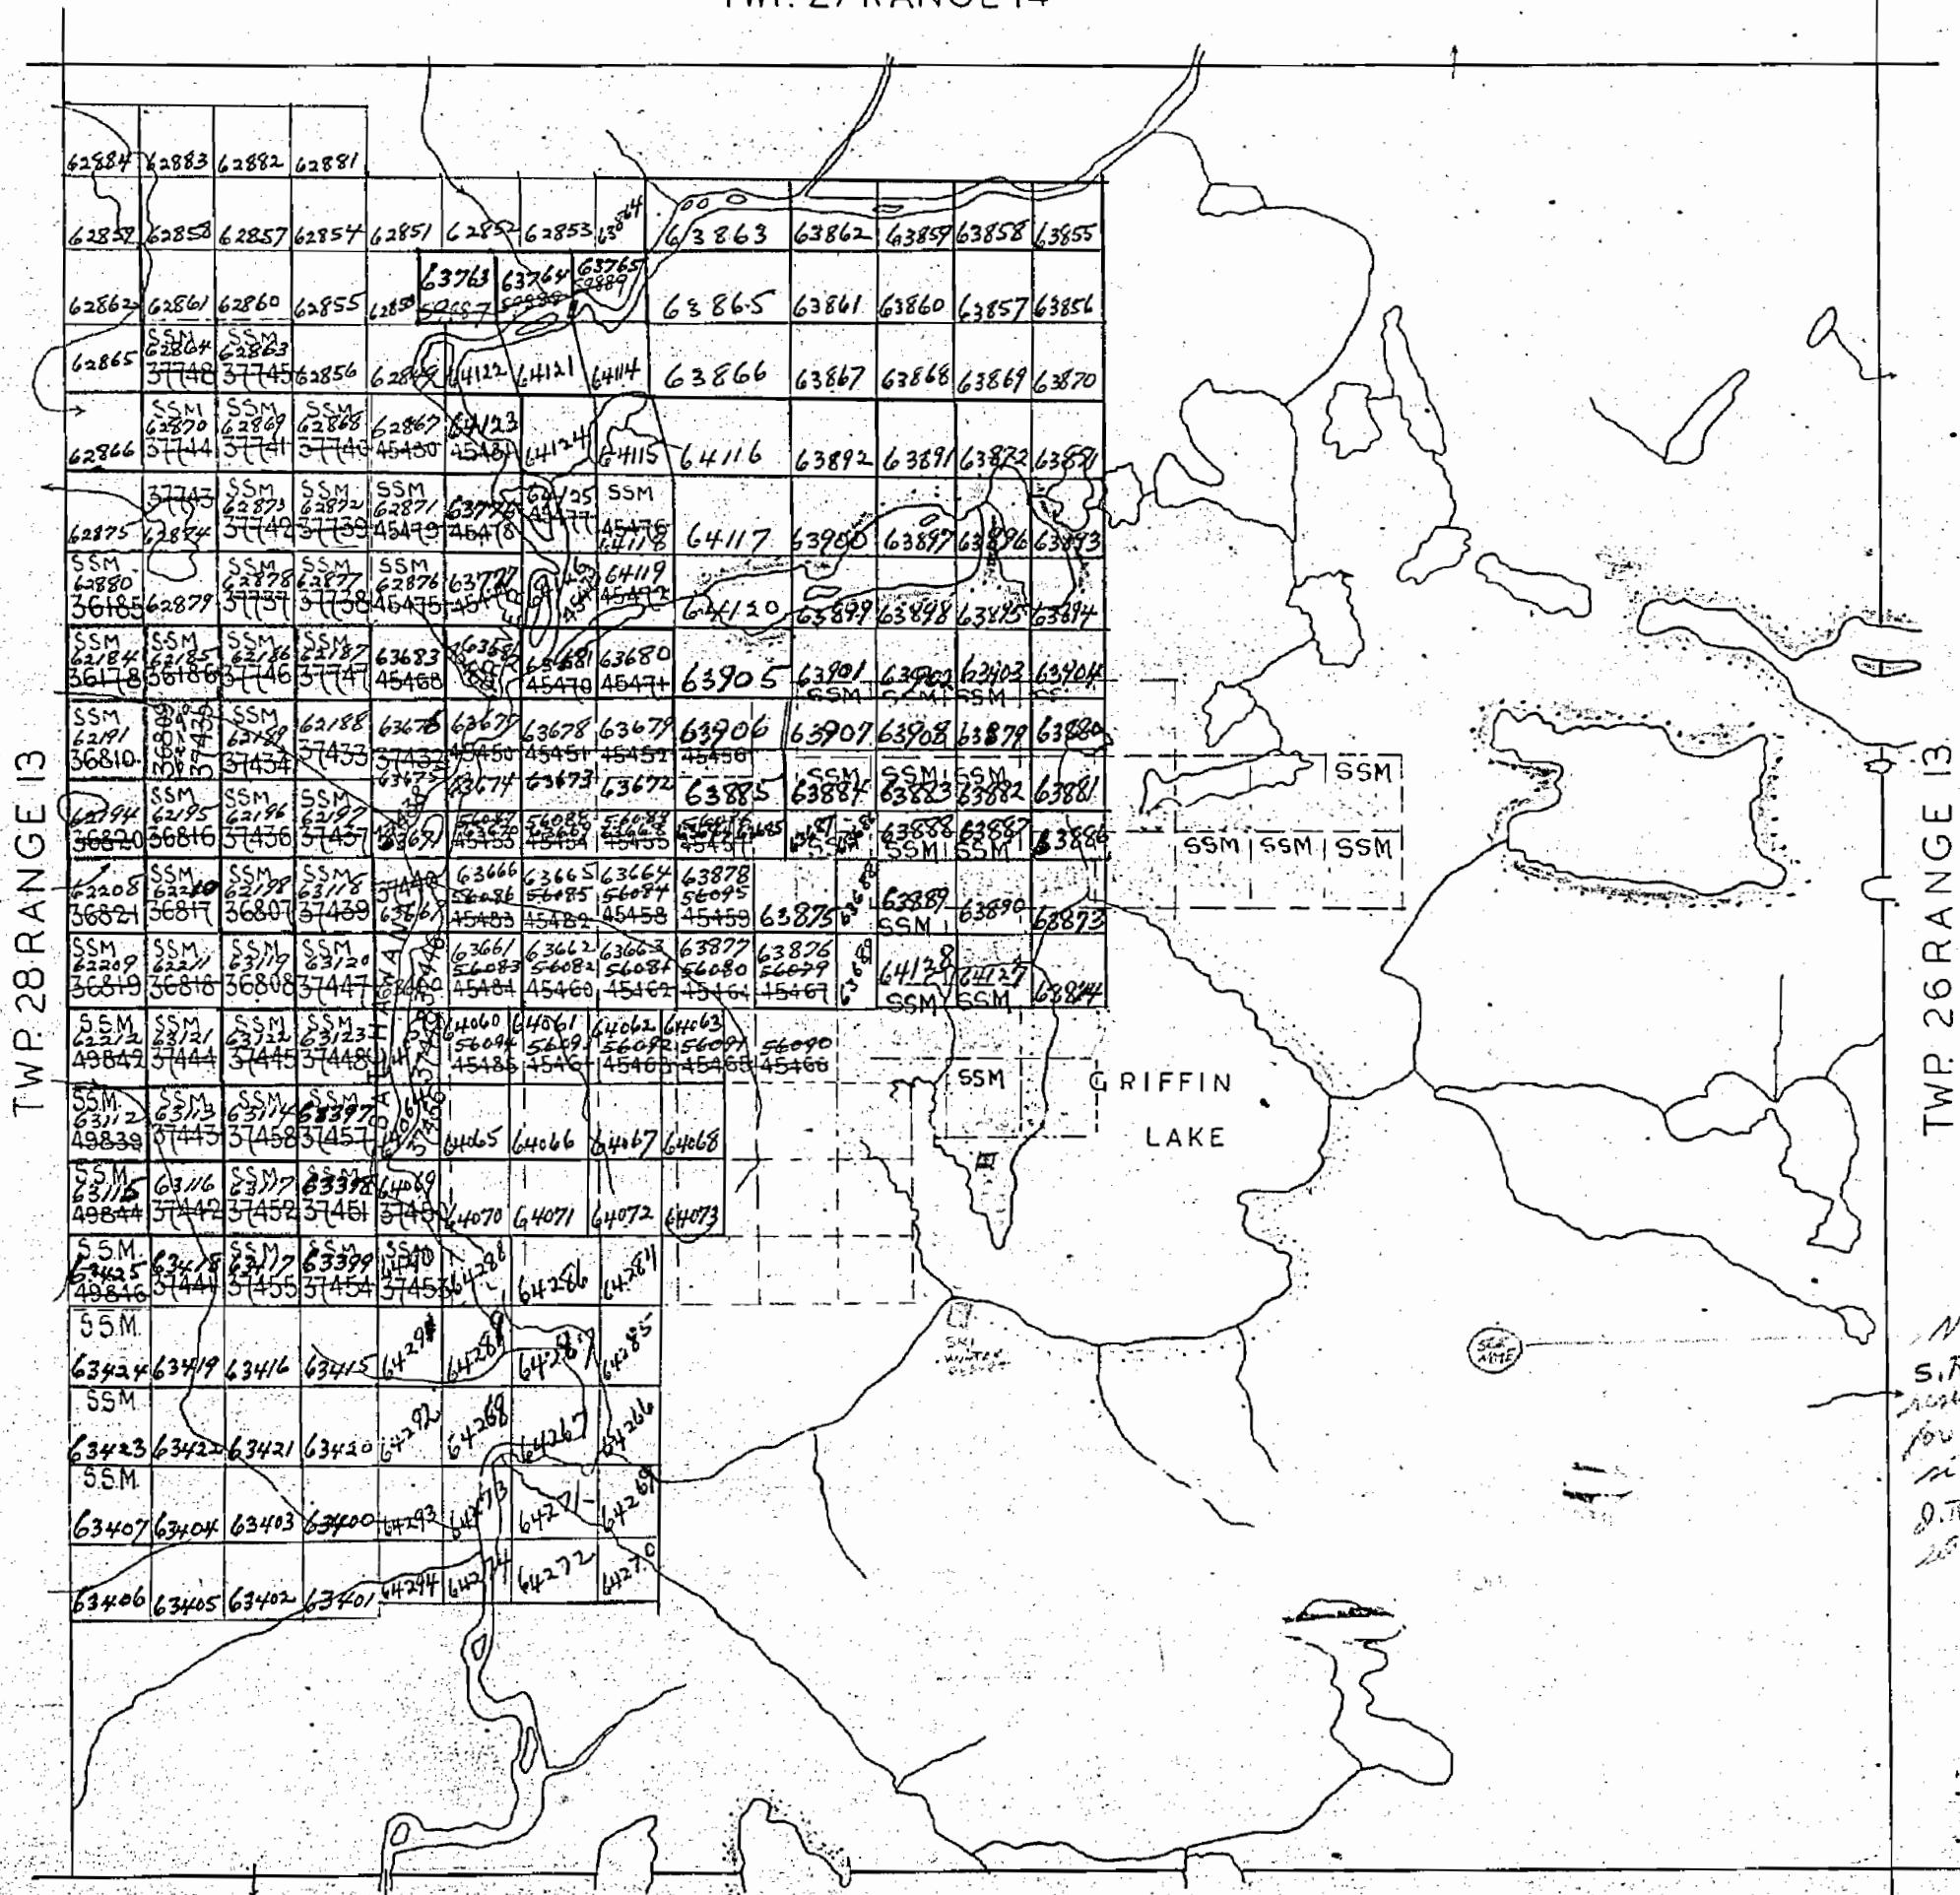

TWP 27 RANGE 12

Surface reservations 400' wide by Dept. of L & F
shown herein thus ~~reserves~~ . . .

G.S.

1516

TWP. 27 RANGE XIII

(NORBERG)


SAULT STE. MARIE MINING DIVISION
DISTRICT OF ALGOMA

Scale 40 Chains 1 Inch

m. 15/6

OFFICE MAP


TWP 27 RANGE 14

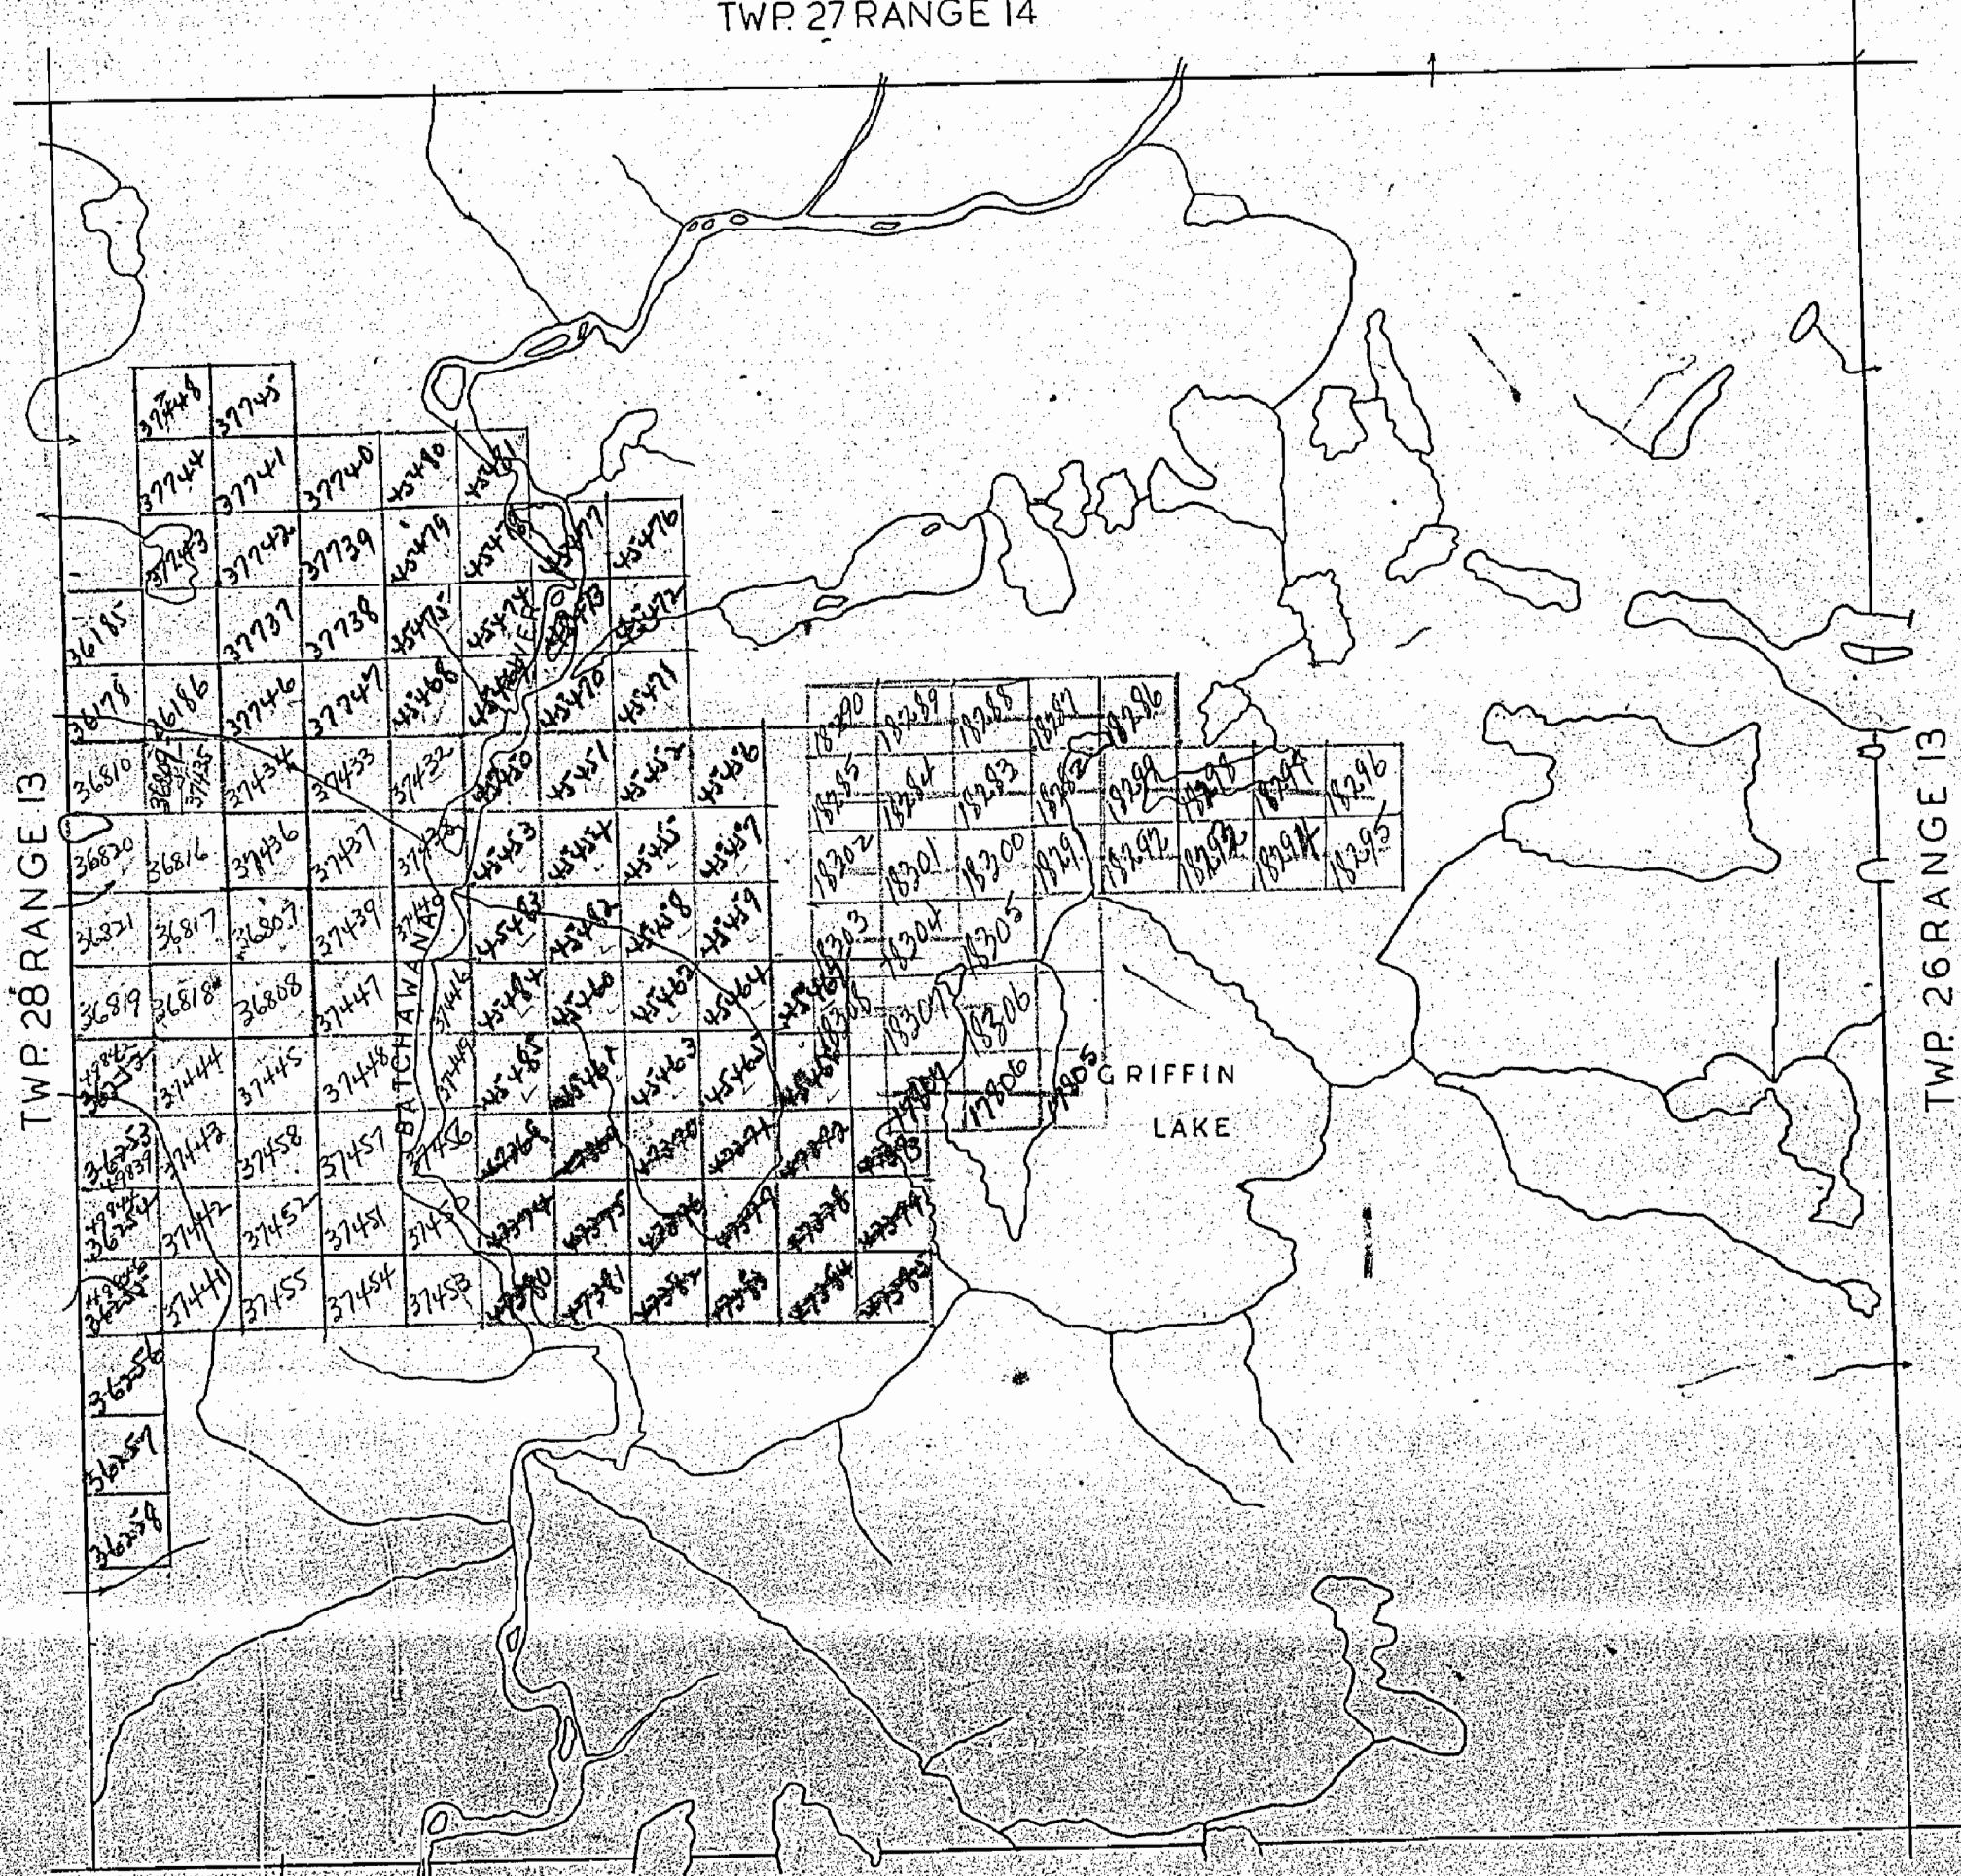

TWP. 27 RANGE 12

TWP. 27 Range 14

TWP 28 Range 3 M-1527

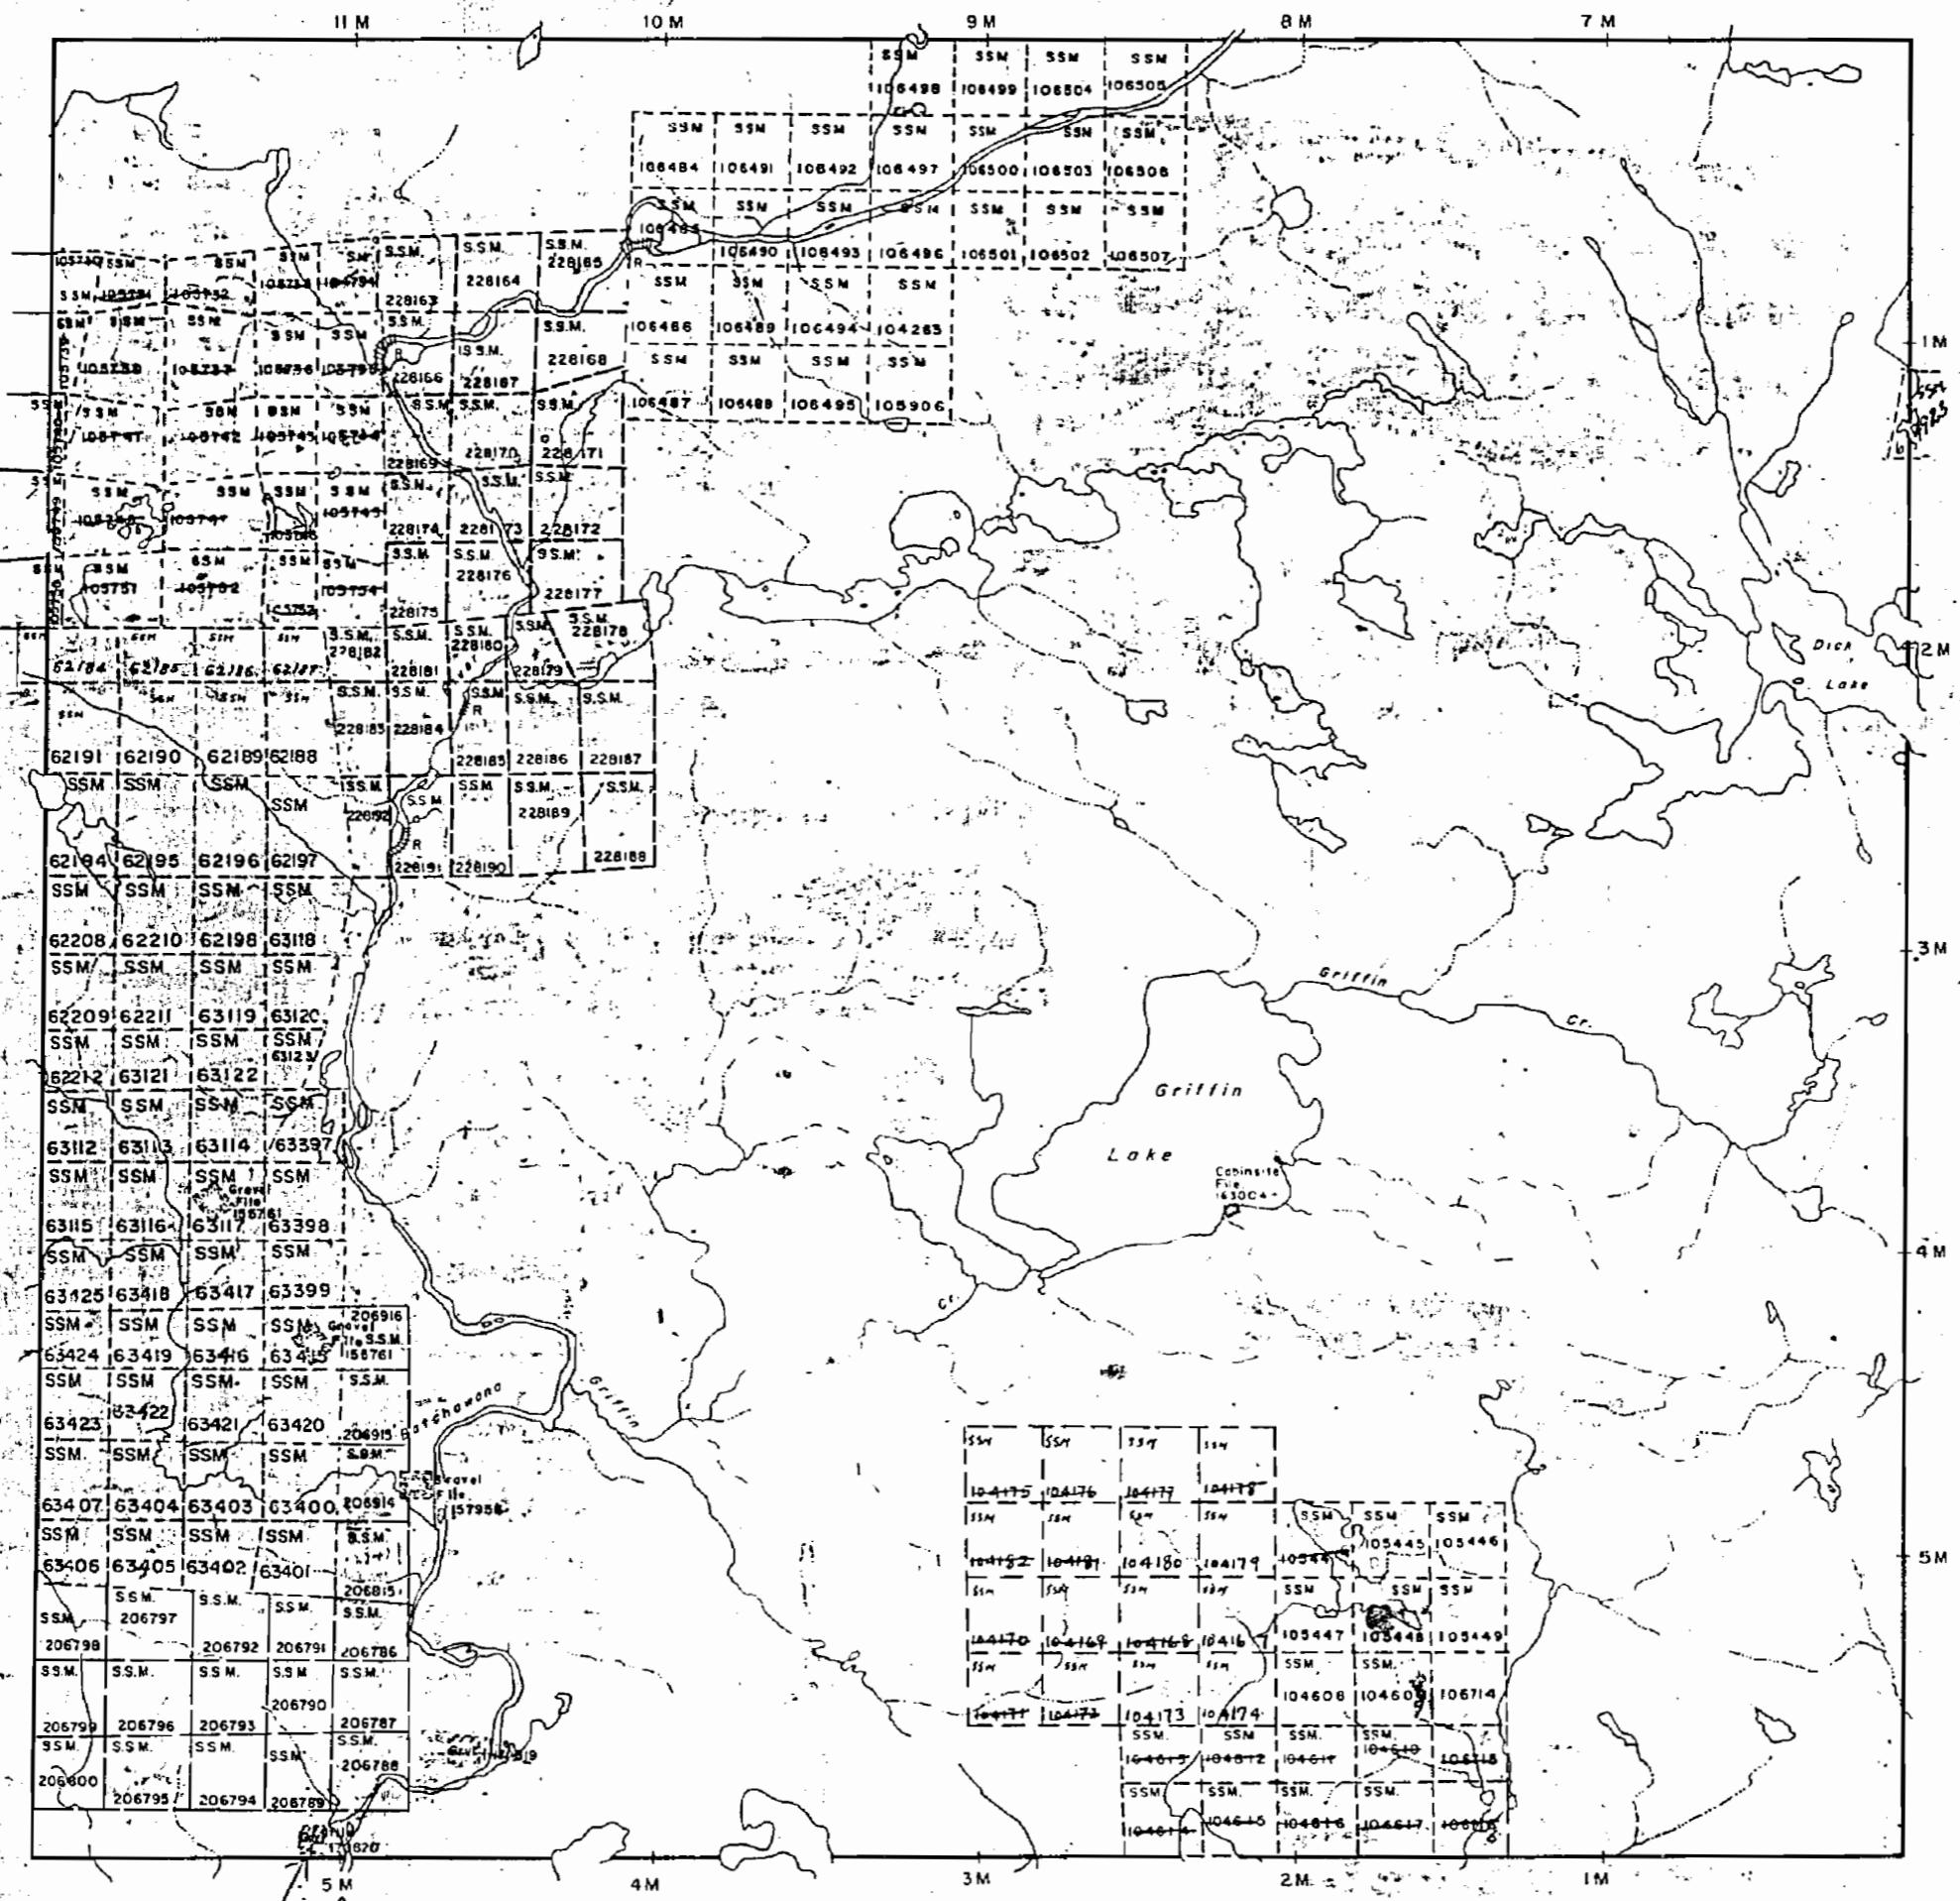

TWP. 27 Range 12 M-1515

TWP. 27 RANGE 13
(NORBERG)
DISTRICT OF
MINNESOTA

DISTRICT OF
ALGOMA

**SAULT STE. MARIE
MINING DIVISION**

SCALE: 1-INCH = 40 CHAINS

LEGEND

PATENTED LAND	(P)
CROWN LAND SALE	C.S.
LEASES	L
LOCATED LAND	Loc.
LICENSE OF OCCUPATION	L.O.
MINING RIGHTS ONLY	M.R.O.
SURFACE RIGHTS ONLY	S.R.O.
ROADS	
IMPROVED ROADS	
KING'S HIGHWAYS	
RAILWAYS	
POWER LINES	
MARSH OR MUSKEG	
MINES	
CANCELLED	C

NOTES

400'. Surface Rights reservation around all
oil Lakes & Rivers


PLAN NO. M. 1516

DEPARTMENT OF MINES

- ONTARIO -

TWP. 27 Range 14

TWP. 28 Range 13 M-1527

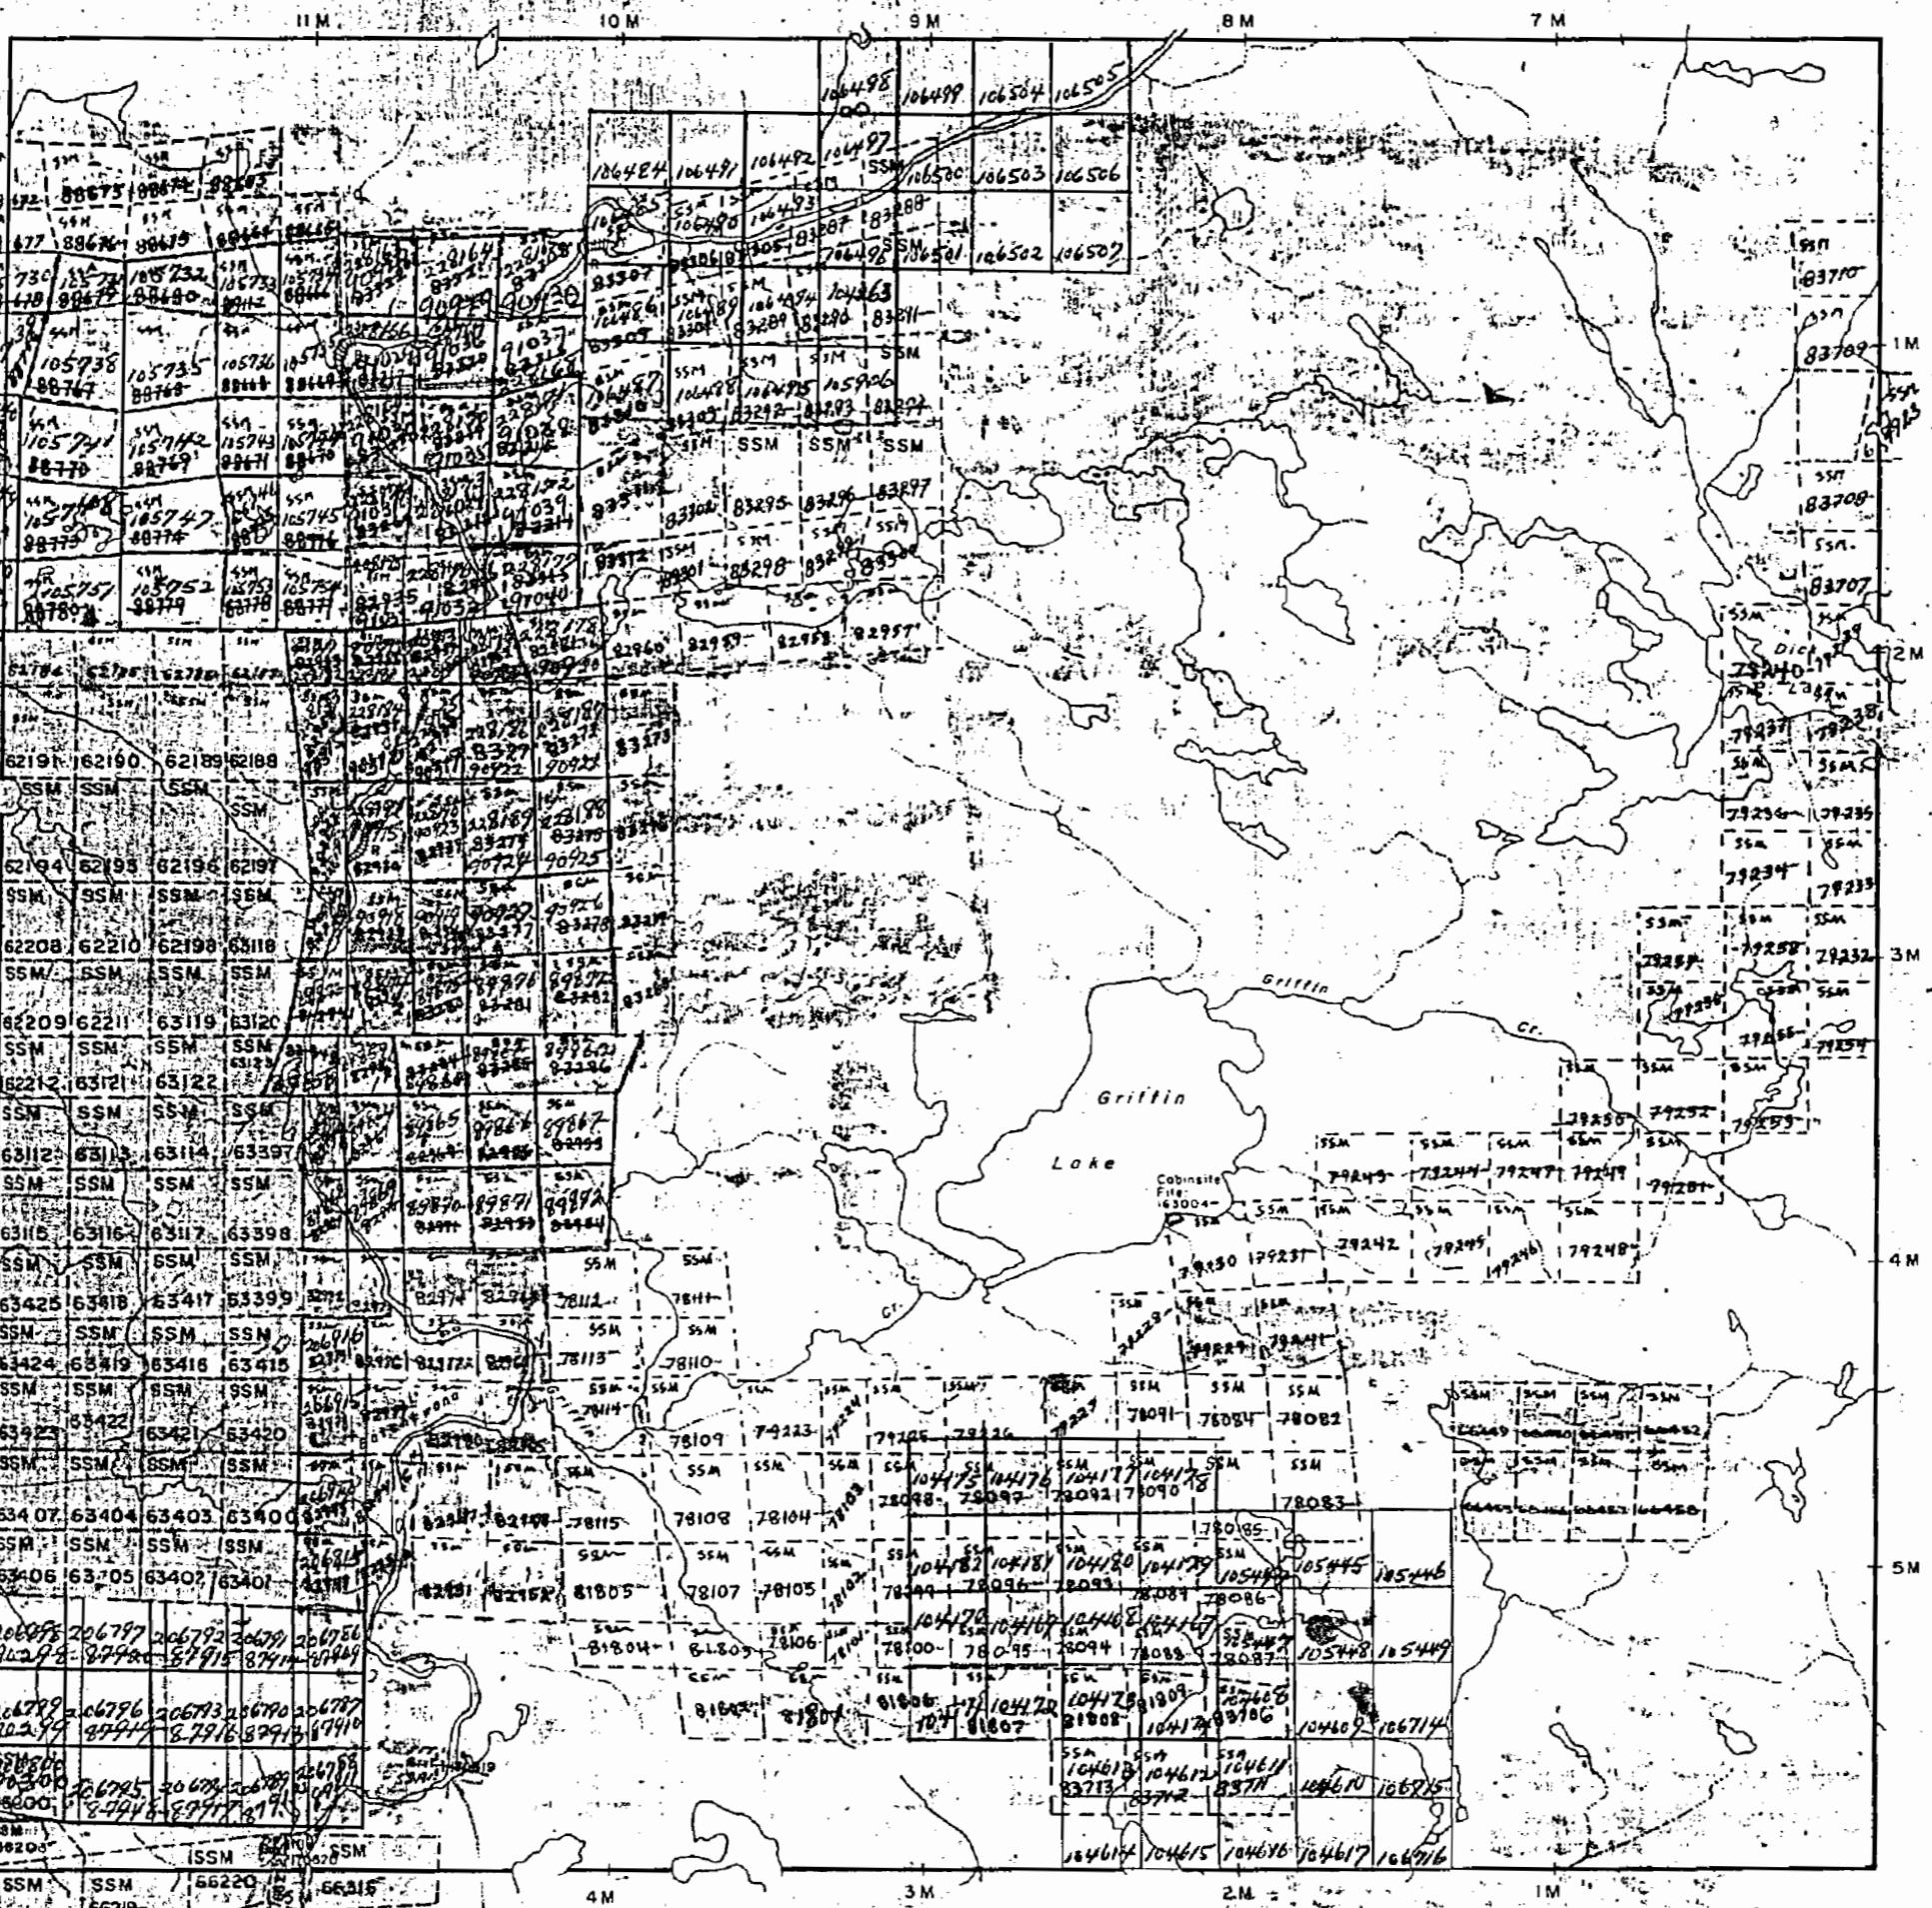

TWP. 27 Range 12 M-1515

TWP. 27 RANGE 13
(NORBERG)

DISTRICT OF ALGOMA

SAULT STE. MARIE
MINING DIVISION

SCALE: 1-INCH = 40 CHAINS

LEGEND

- PATENTED LAND
- CROWN LAND SALE
- LEASES
- LOCATED LAND
- LICENSE OF OCCUPATION
- MINING RIGHTS ONLY
- SURFACE RIGHTS ONLY
- ROADS
- IMPROVED ROADS
- KING'S HIGHWAYS
- RAILWAYS
- POWER LINES
- MARSH OR MUSKEG
- MINES
- CANCELLED

NOTES

400' Surface Rights reservation around all
Oil Lakes & Rivers

TWP. 26 Range 13 M-1507


PLAN NO. M. 1516

DEPARTMENT OF MINES

— ONTARIO —

TWP. 27 Range 14

TWP. 28 Range 13 M-1527

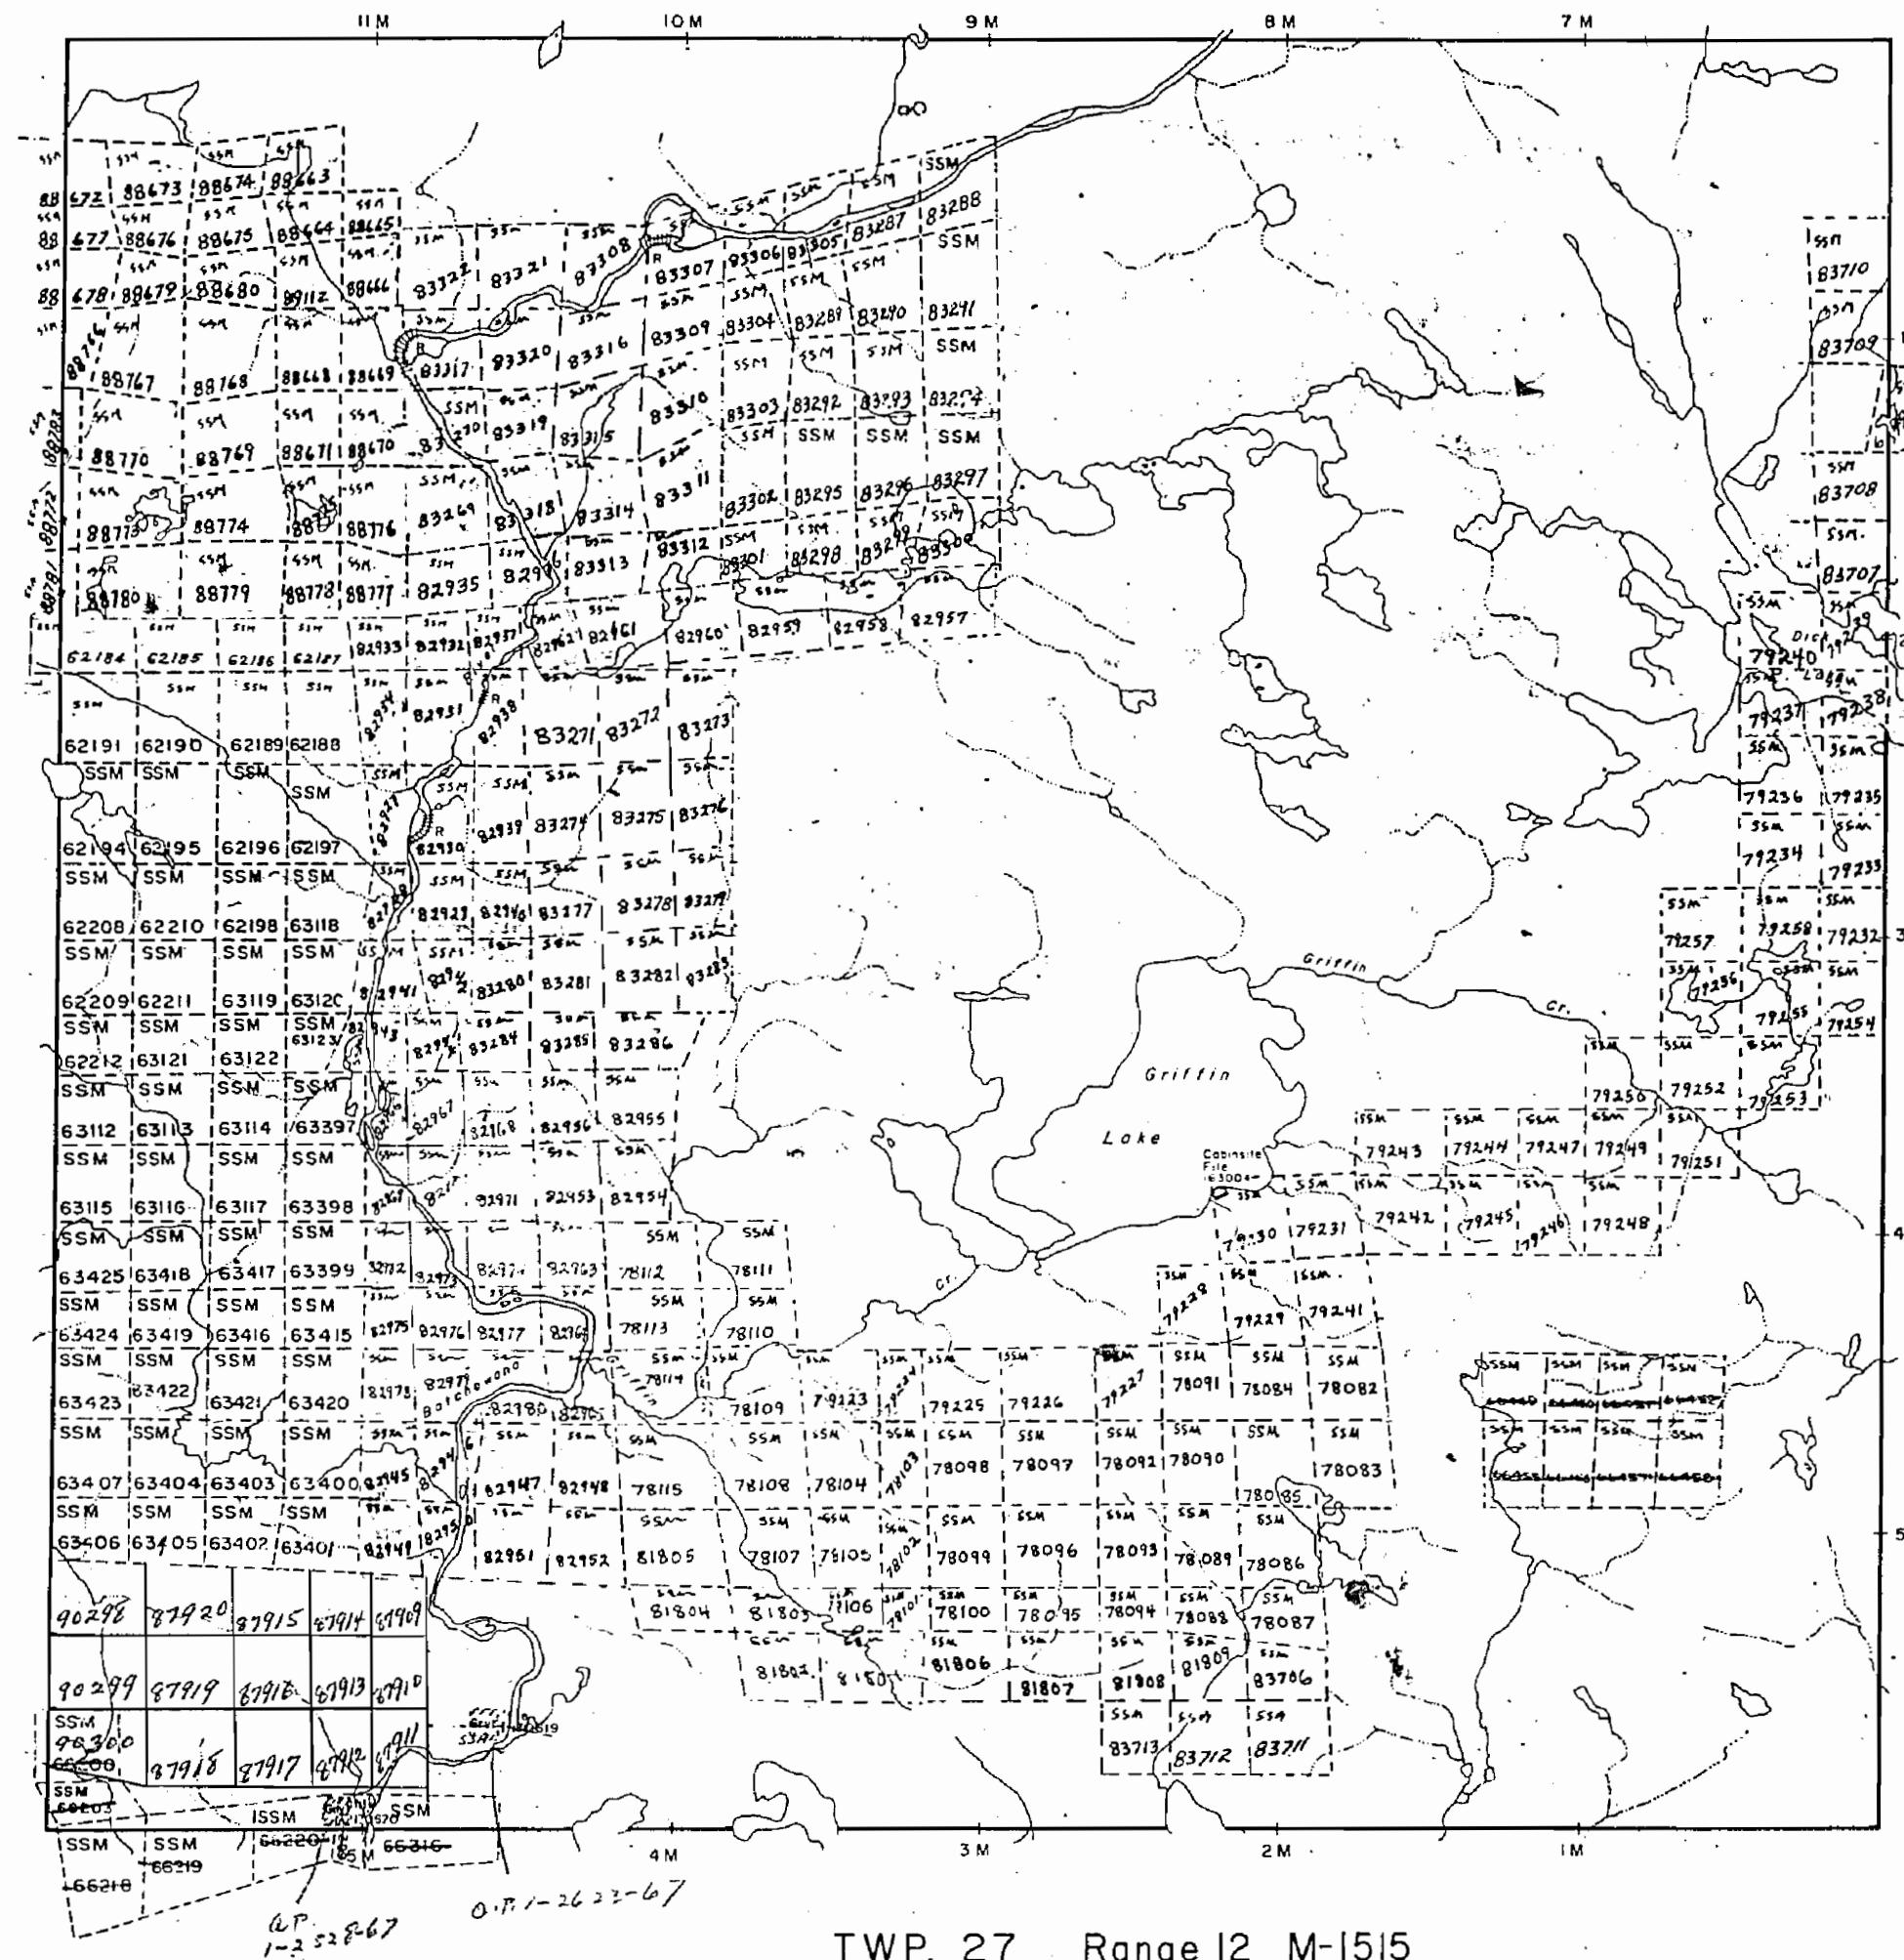

TWP. 27 Range 12 M-1515

Office mags.

TWP. 27 RANGE 13

(NORBERG

DISTRICT OF
ALGOMA

**SAULT STE. MARIE
MINING DIVISION**

SCALE: 1-INCH = 40 CHAINS

LEGEND

PATENTED LAND	(P)
CROWN LAND SALE	C.S.
LEASES	(L)
LOCATED LAND	Loc.
LICENSE OF OCCUPATION	L.O.
MINING RIGHTS ONLY	M.R.C.
SURFACE RIGHTS ONLY	S.R.C.
ROADS	
IMPROVED ROADS	
KING'S HIGHWAYS	
RAILWAYS	
POWER LINES	
MARSH OR MUSKEG	
MINES	
CANCELLED	C.

NOTES


400' Surface Rights reservation around all
all Lakes & Rivers

PLAN NO. M.1516

DEPARTMENT OF MINES

— ONTARIO —


TWP. 27 Range 14

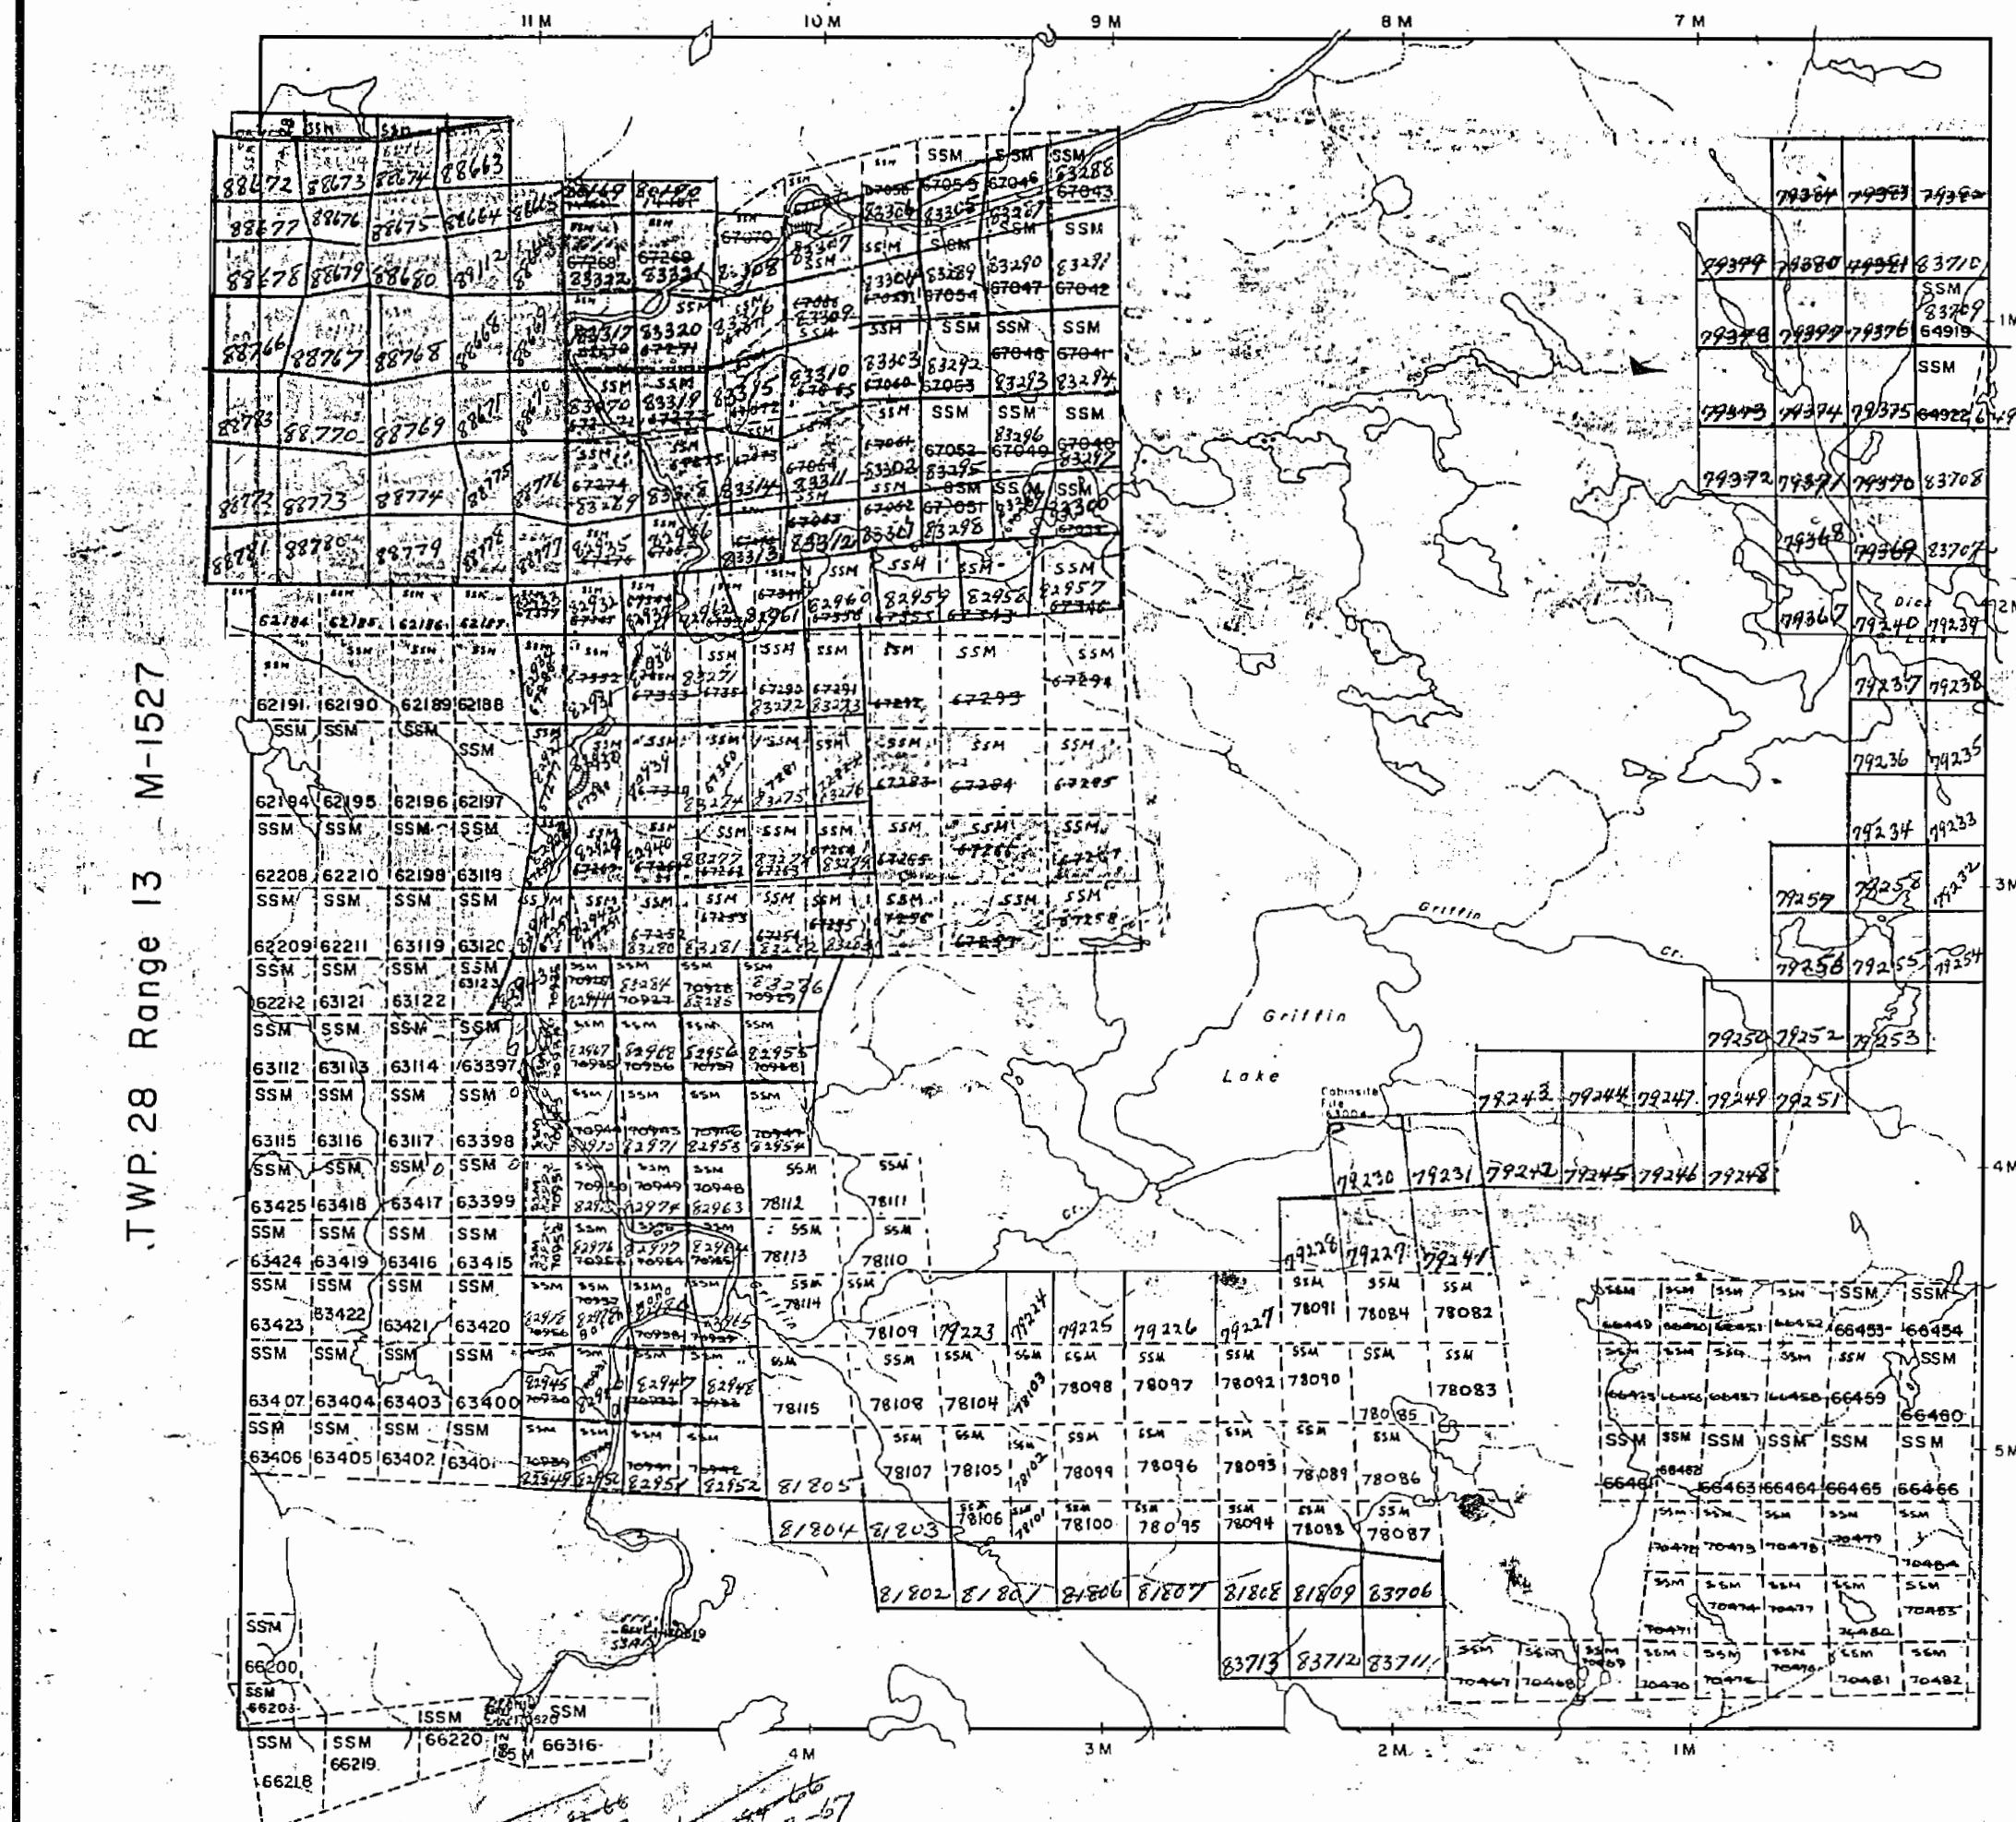

1516


NORBERG

M. 1516

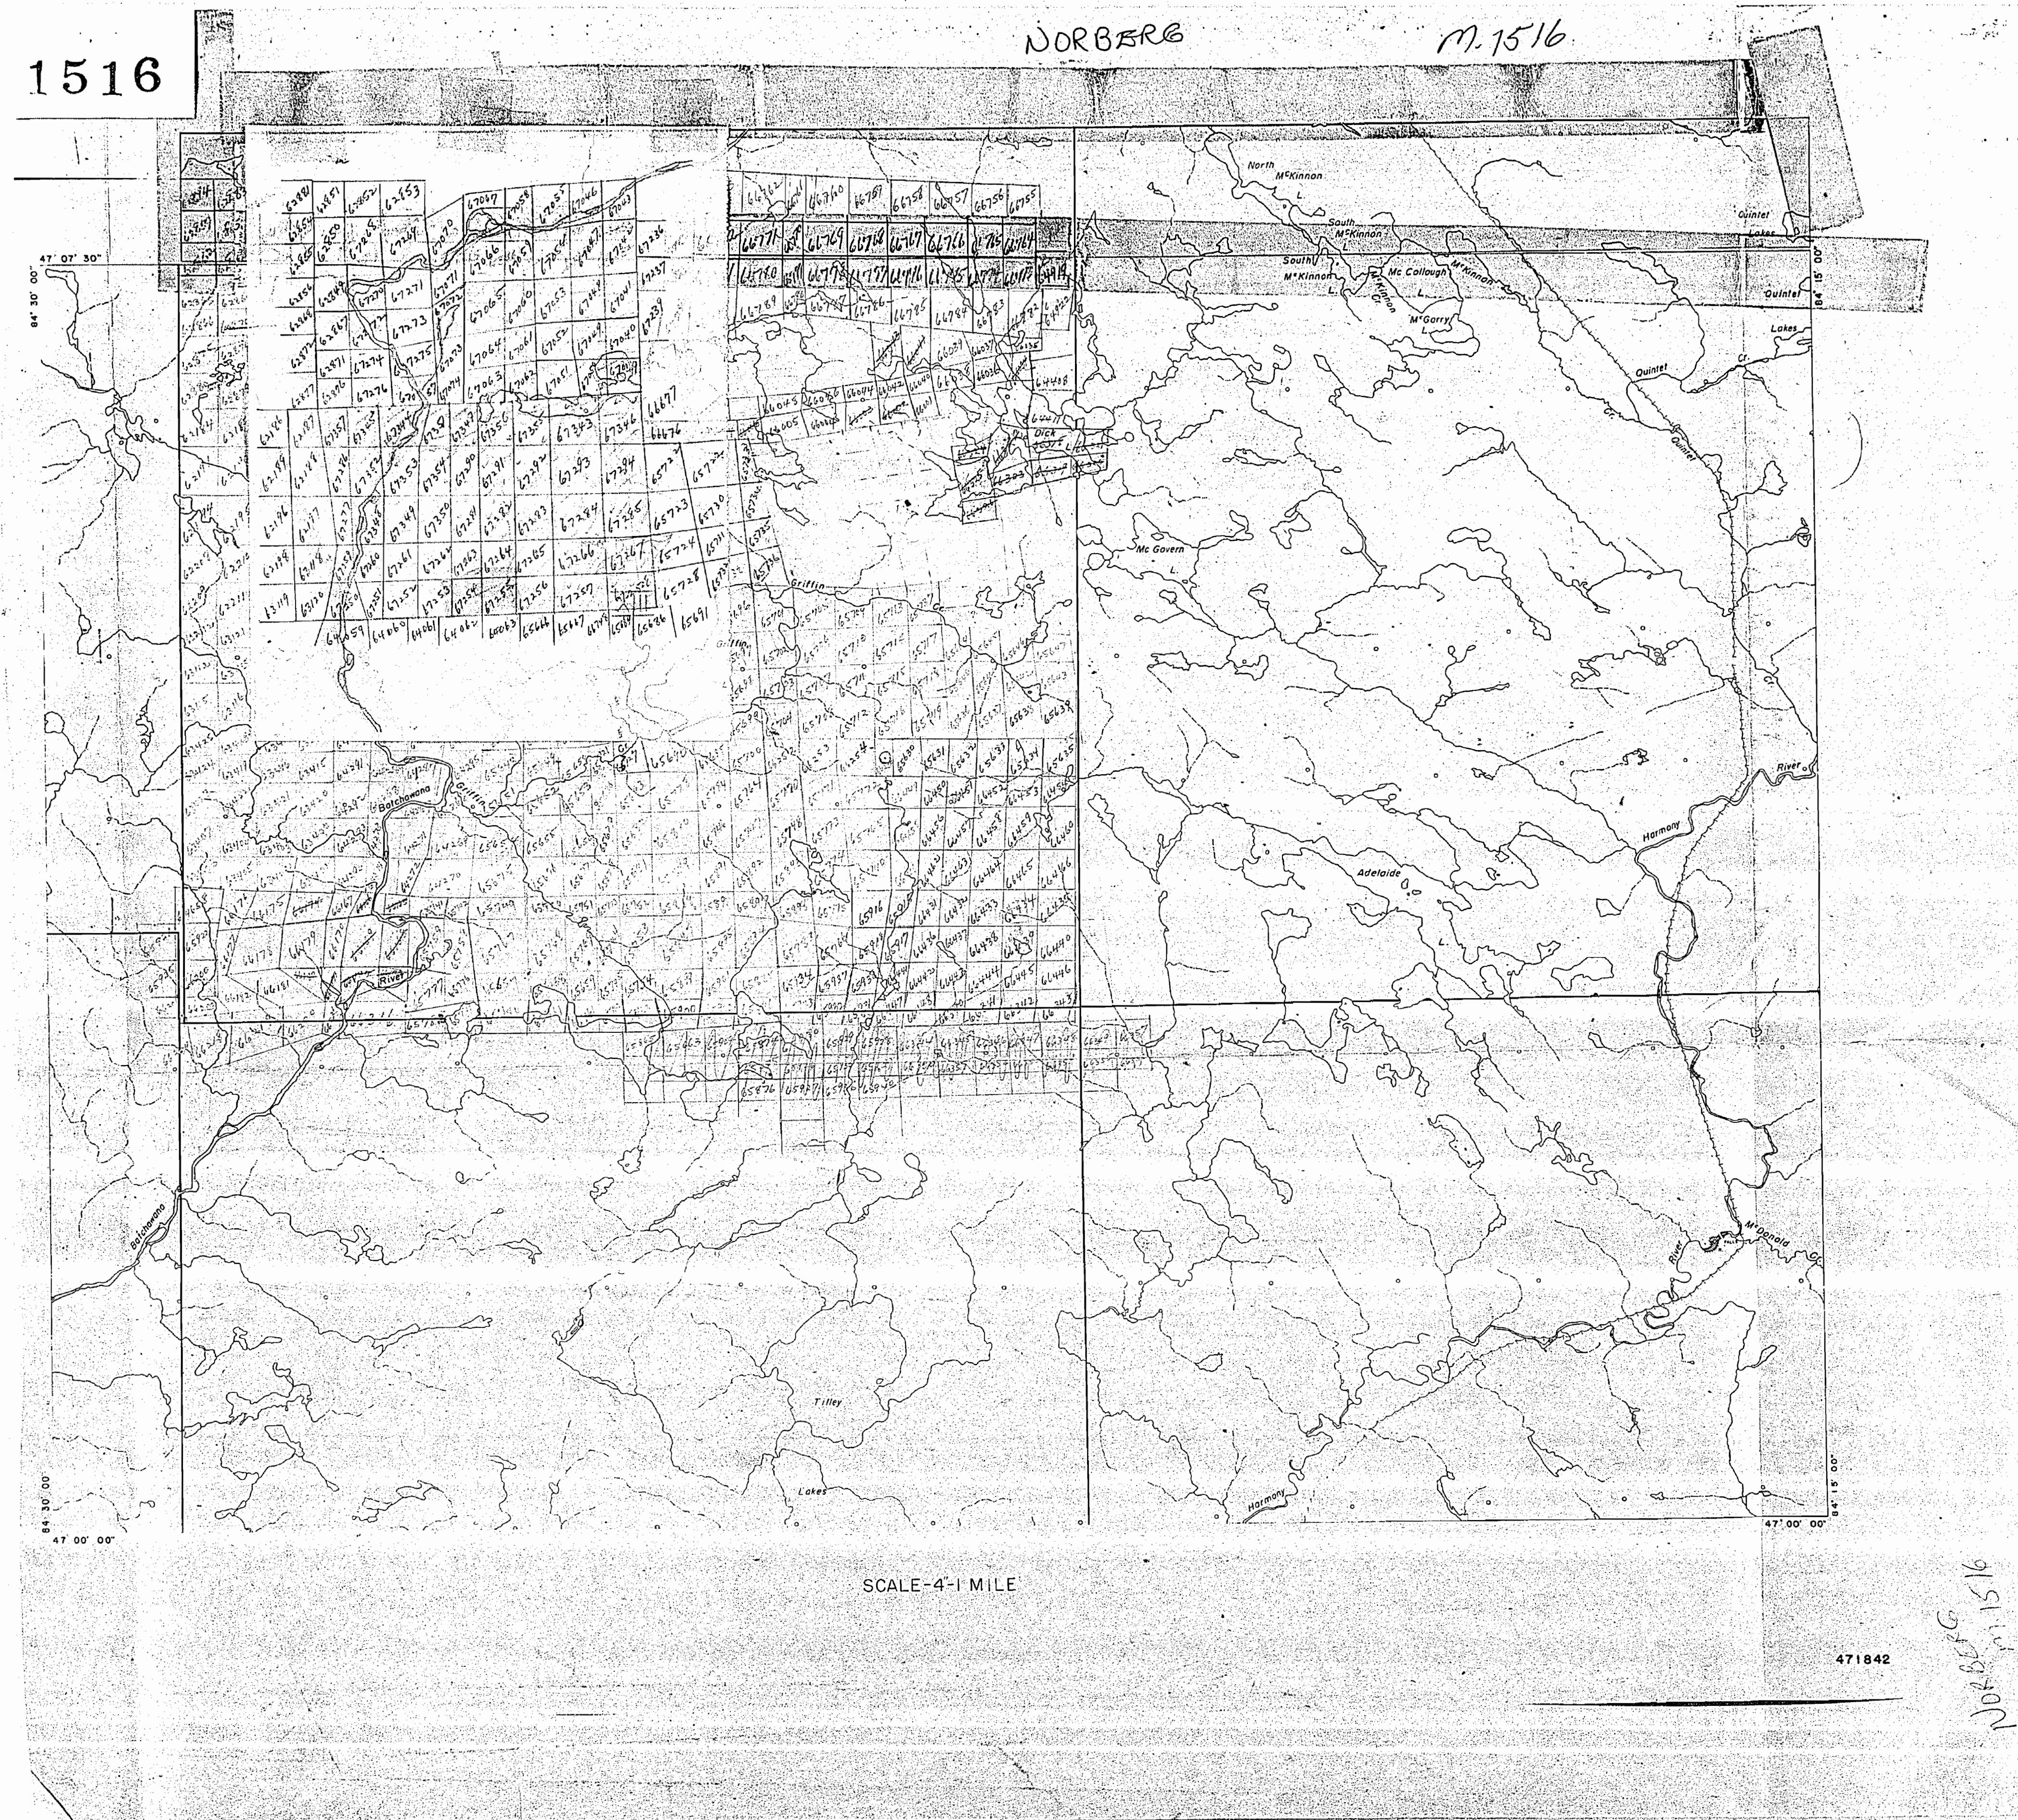

TWP. 27 Range 14

TWP. 28 Range 13 M-1527

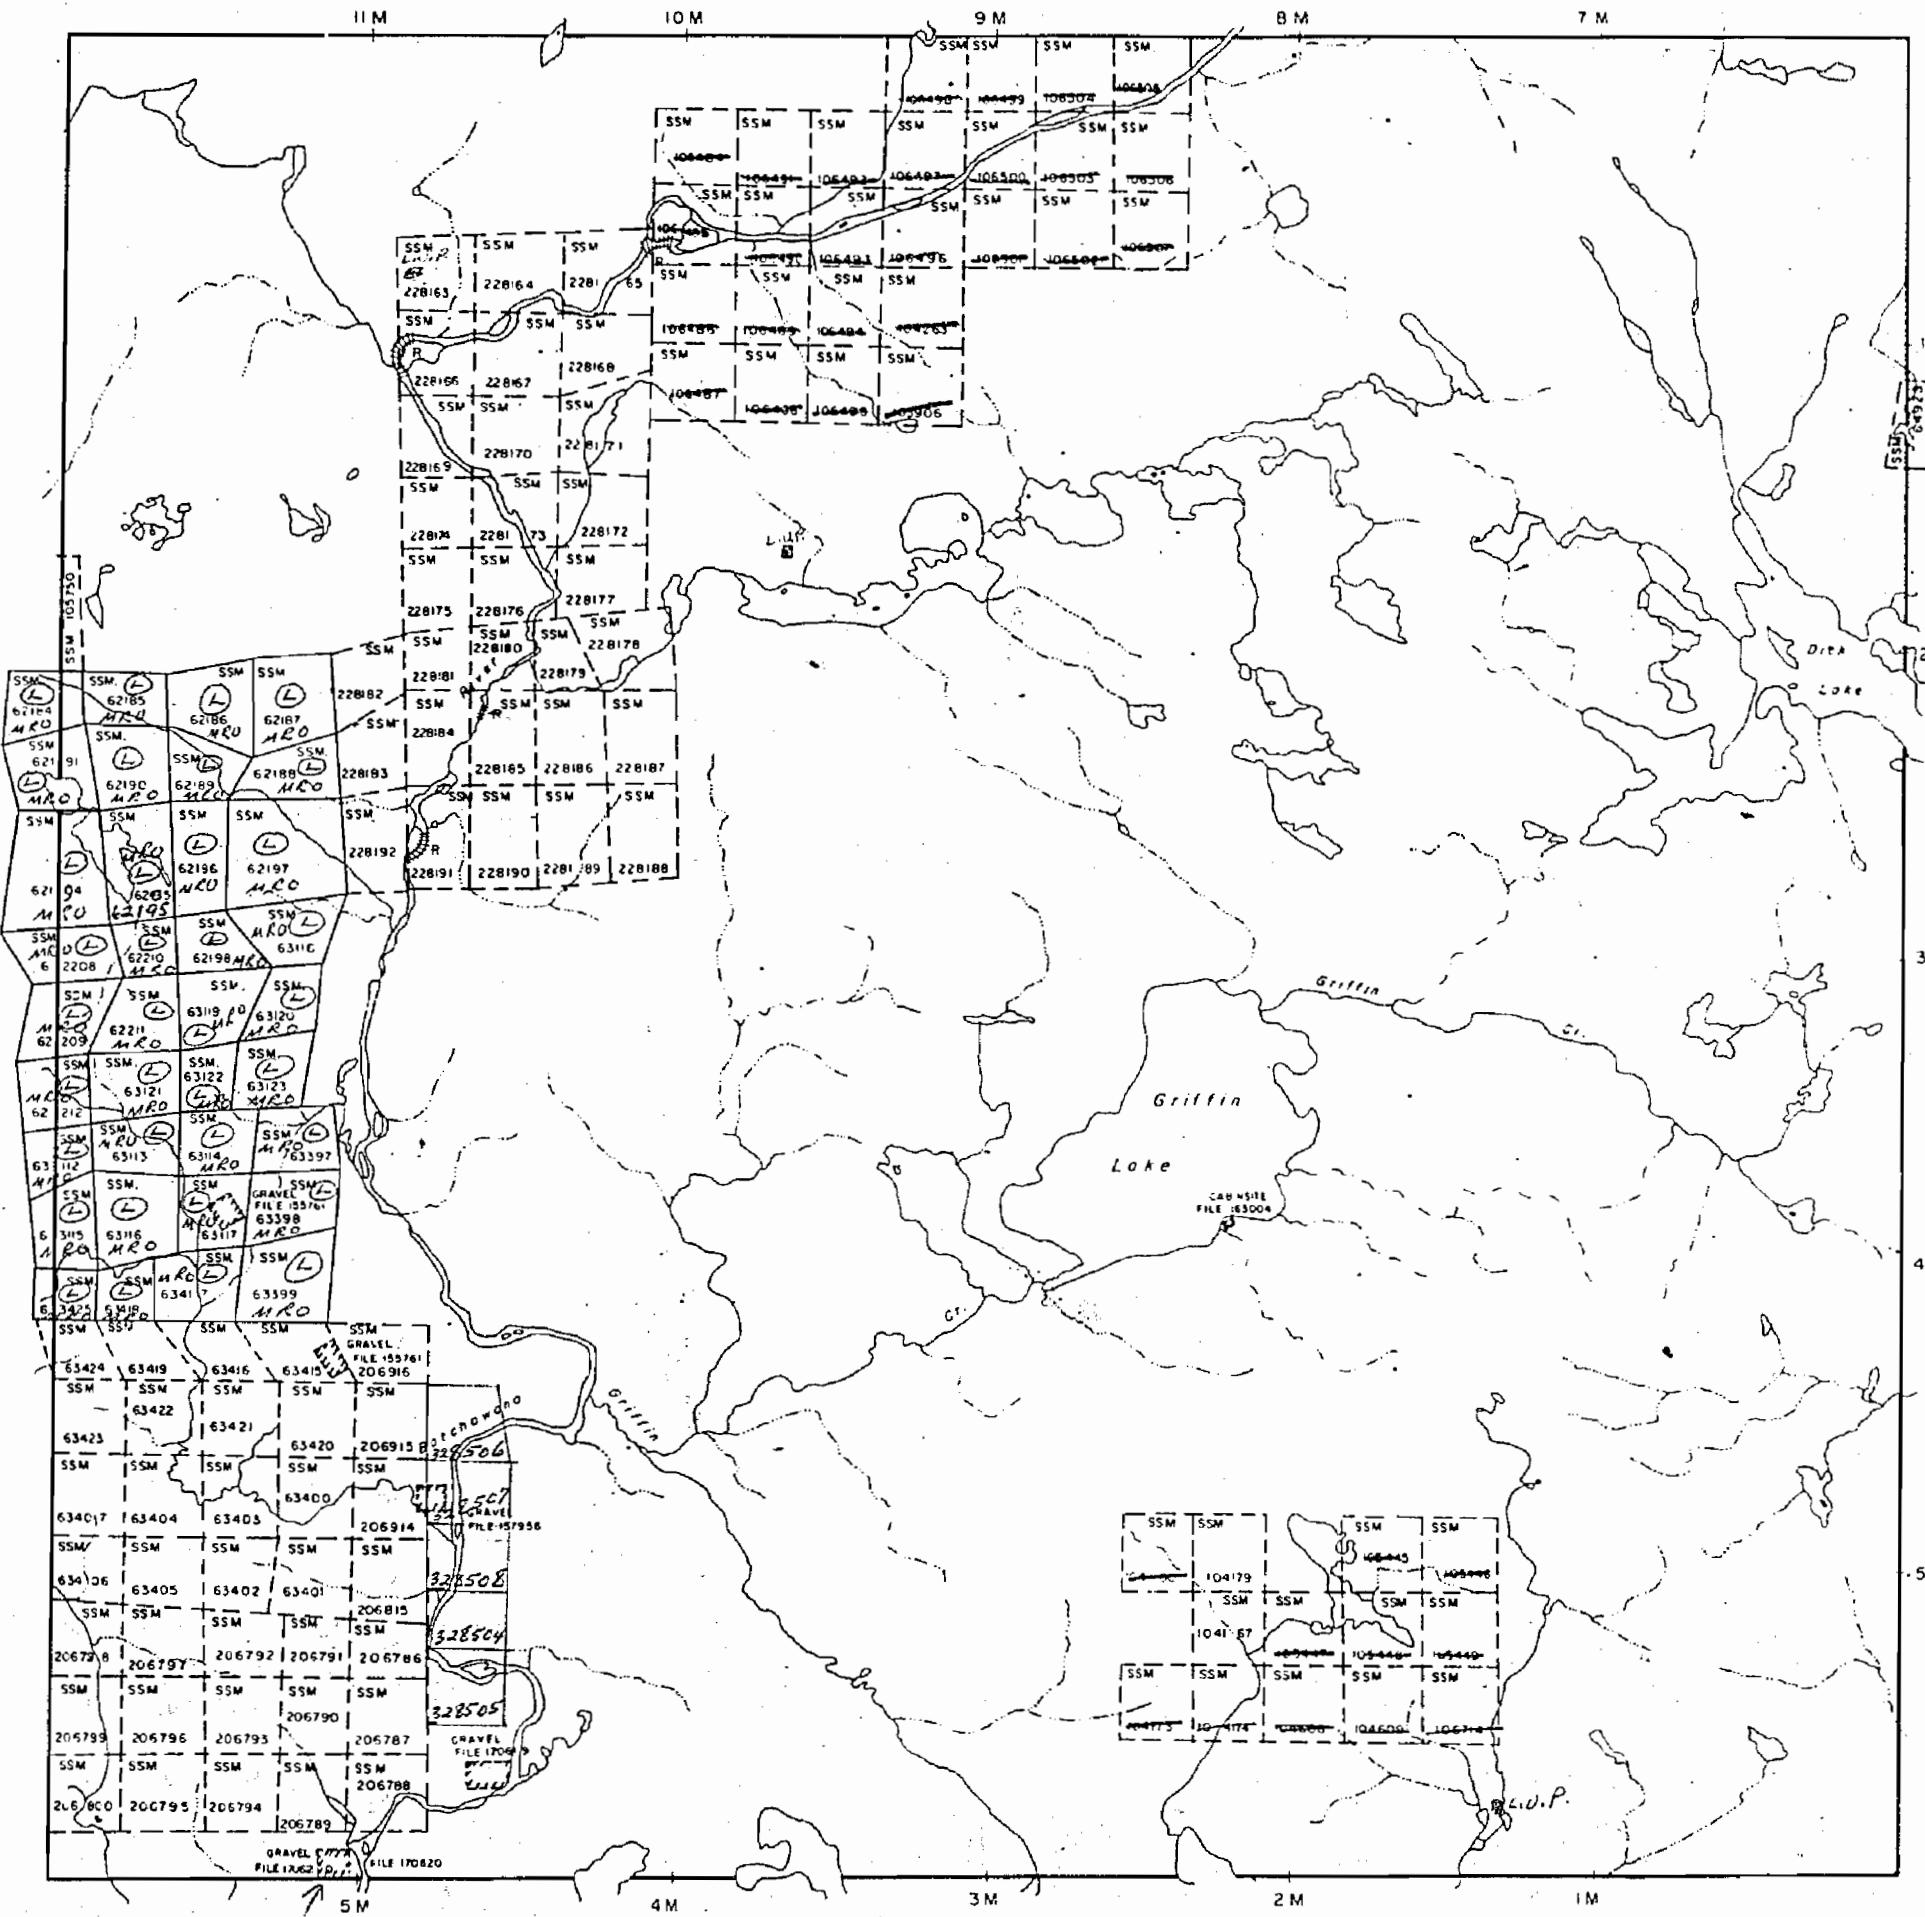

TWP. 27 Range 12 M-1515

TWP. 27 RANGE 13
(NORBERG)DISTRICT OF
ALGOMASAULT STE. MARIE
MINING DIVISION

SCALE: 1-INCH 40 CHAINS

LEGEND

(P)	PATENTED LAND
C.S.	CROWN LAND SALE
L.	LEASES
Loc.	LOCATED LAND
L.O.	LICENSE OF OCCUPATION
M.R.O.	MINING RIGHTS ONLY
S.R.O.	SURFACE RIGHTS ONLY
—	ROADS
—	IMPROVED ROADS
—	KING'S HIGHWAYS
—	RAILWAYS
—	POWER LINES
—	MARSH OR MUSKEG
X	MINES
C.	CANCELLED

NOTES

400' Surface Rights reservation around all Lakes & Rivers


PLAN NO. M.1516

DEPARTMENT OF MINES

— ONTARIO —

Tolmonen Township


Nicollet Twp - (M-1527)

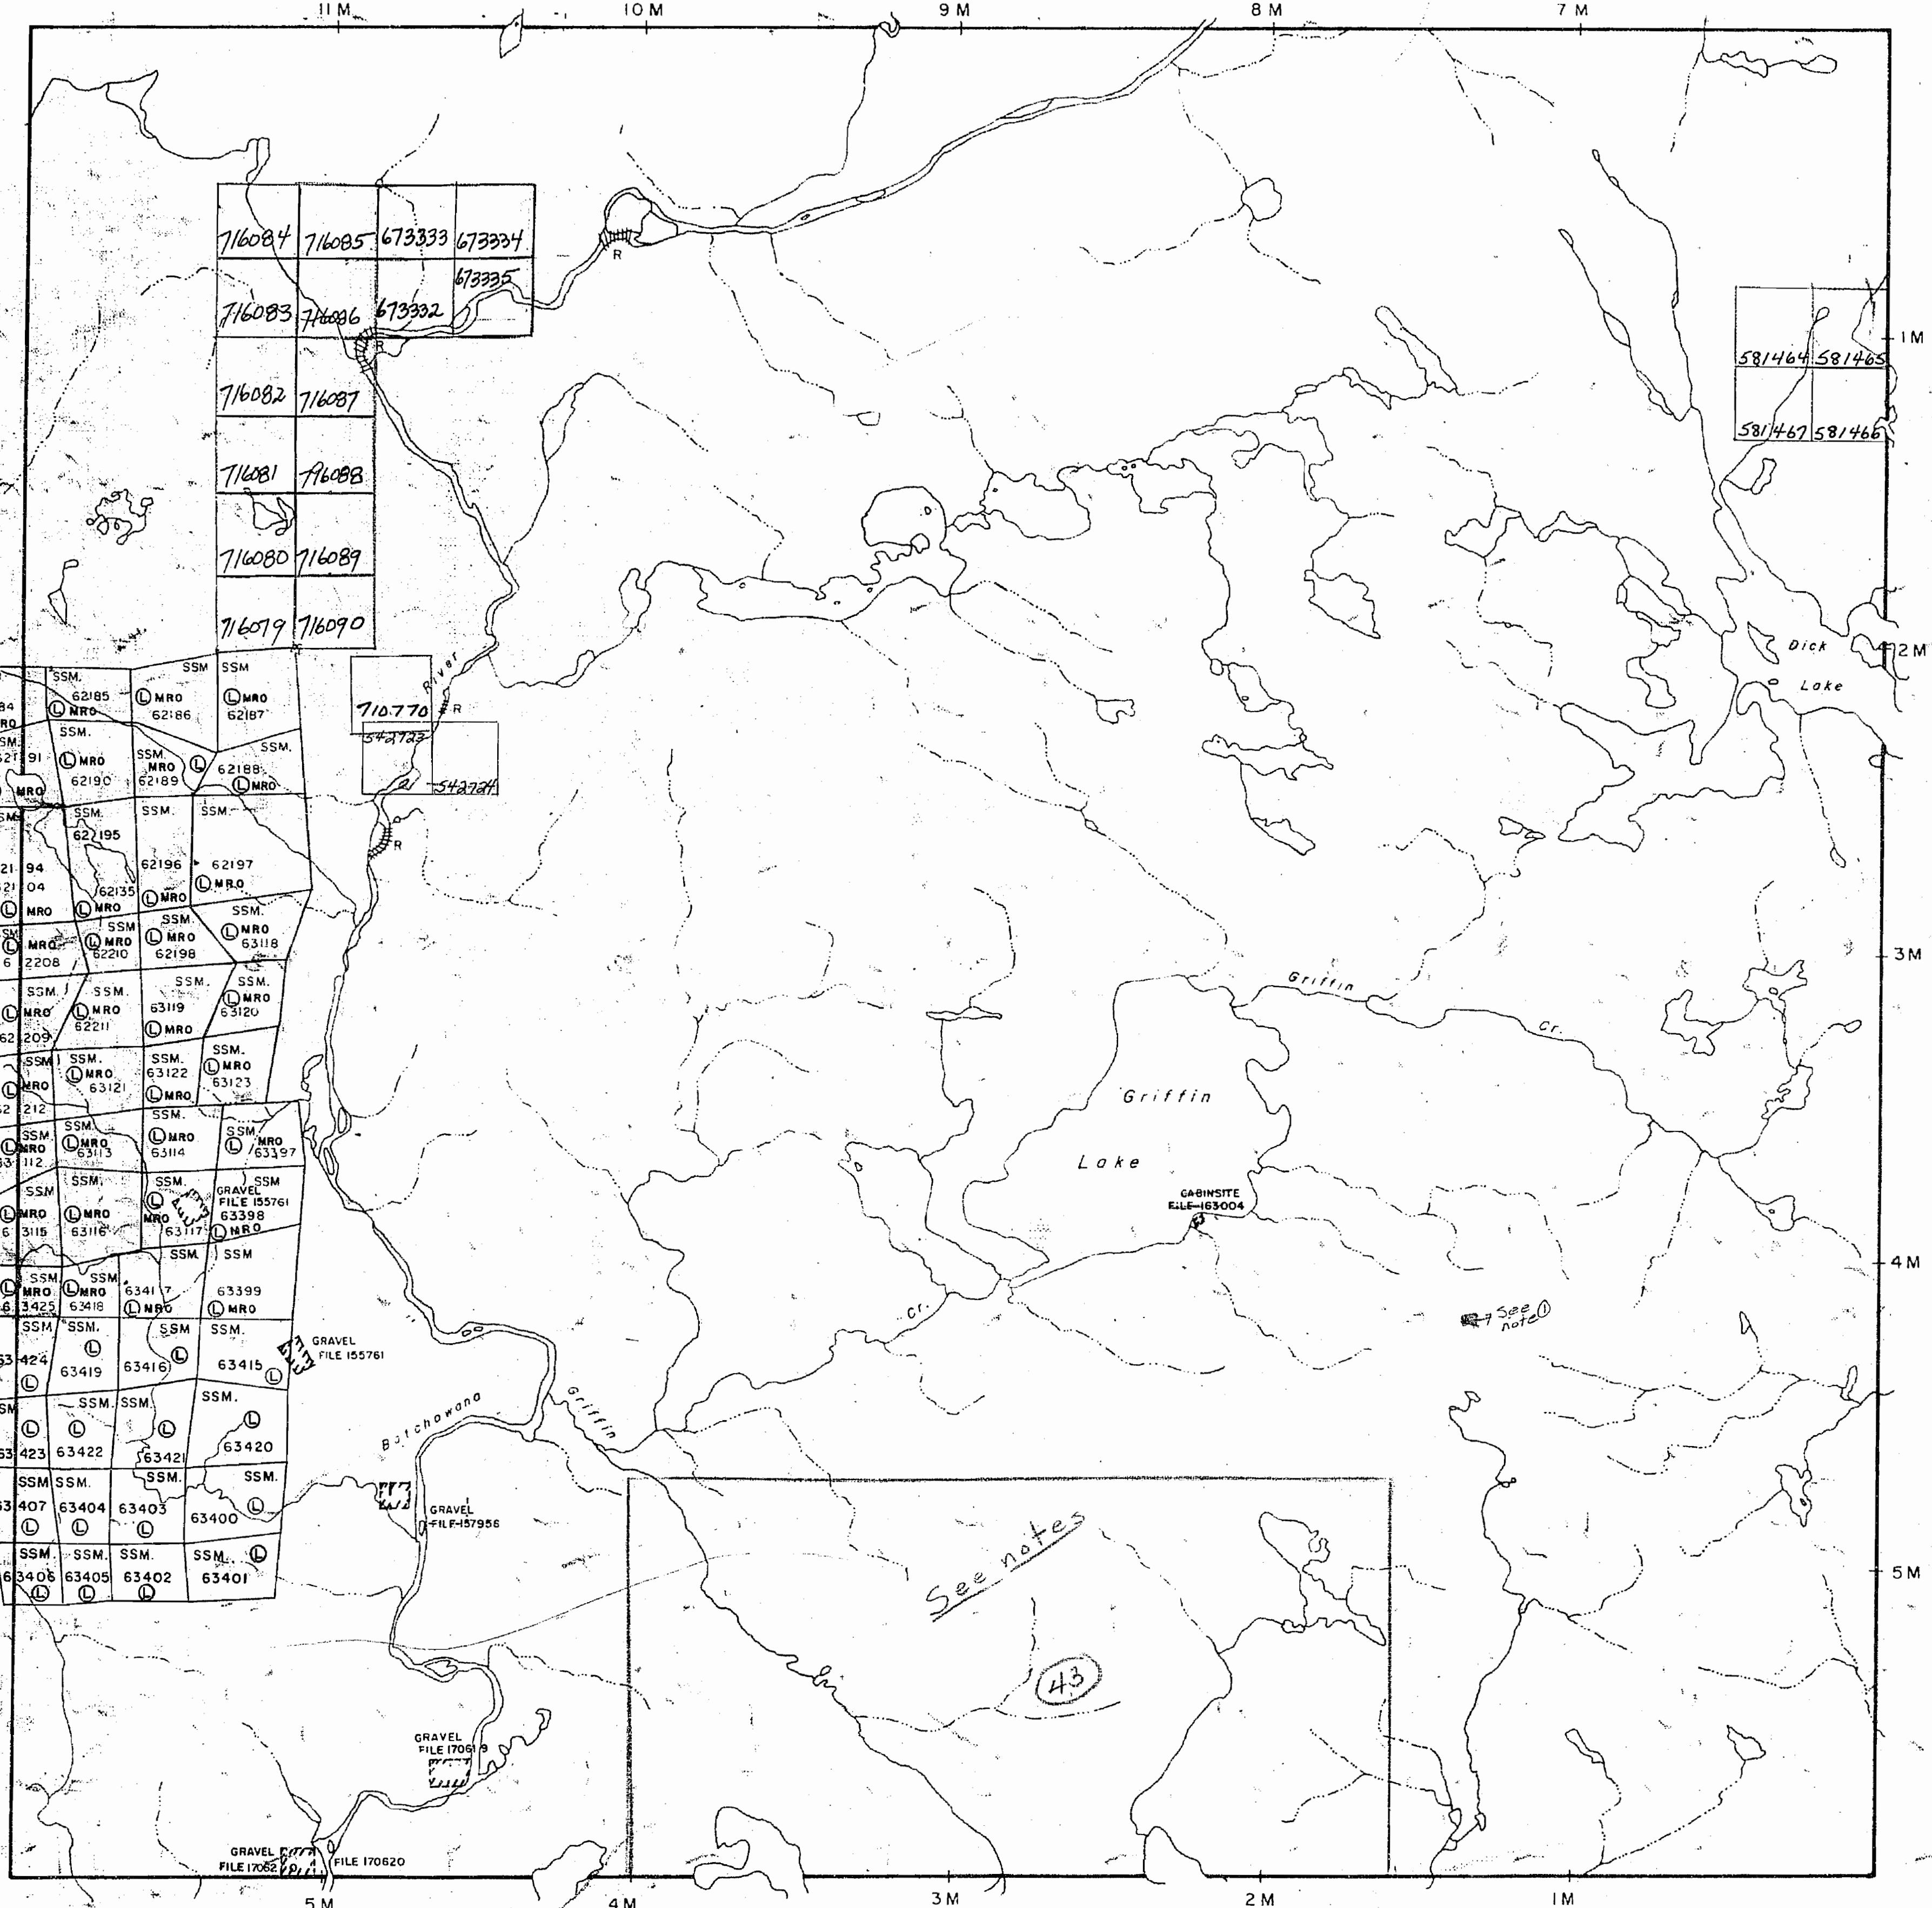

1516


NORBERG

M. 1516

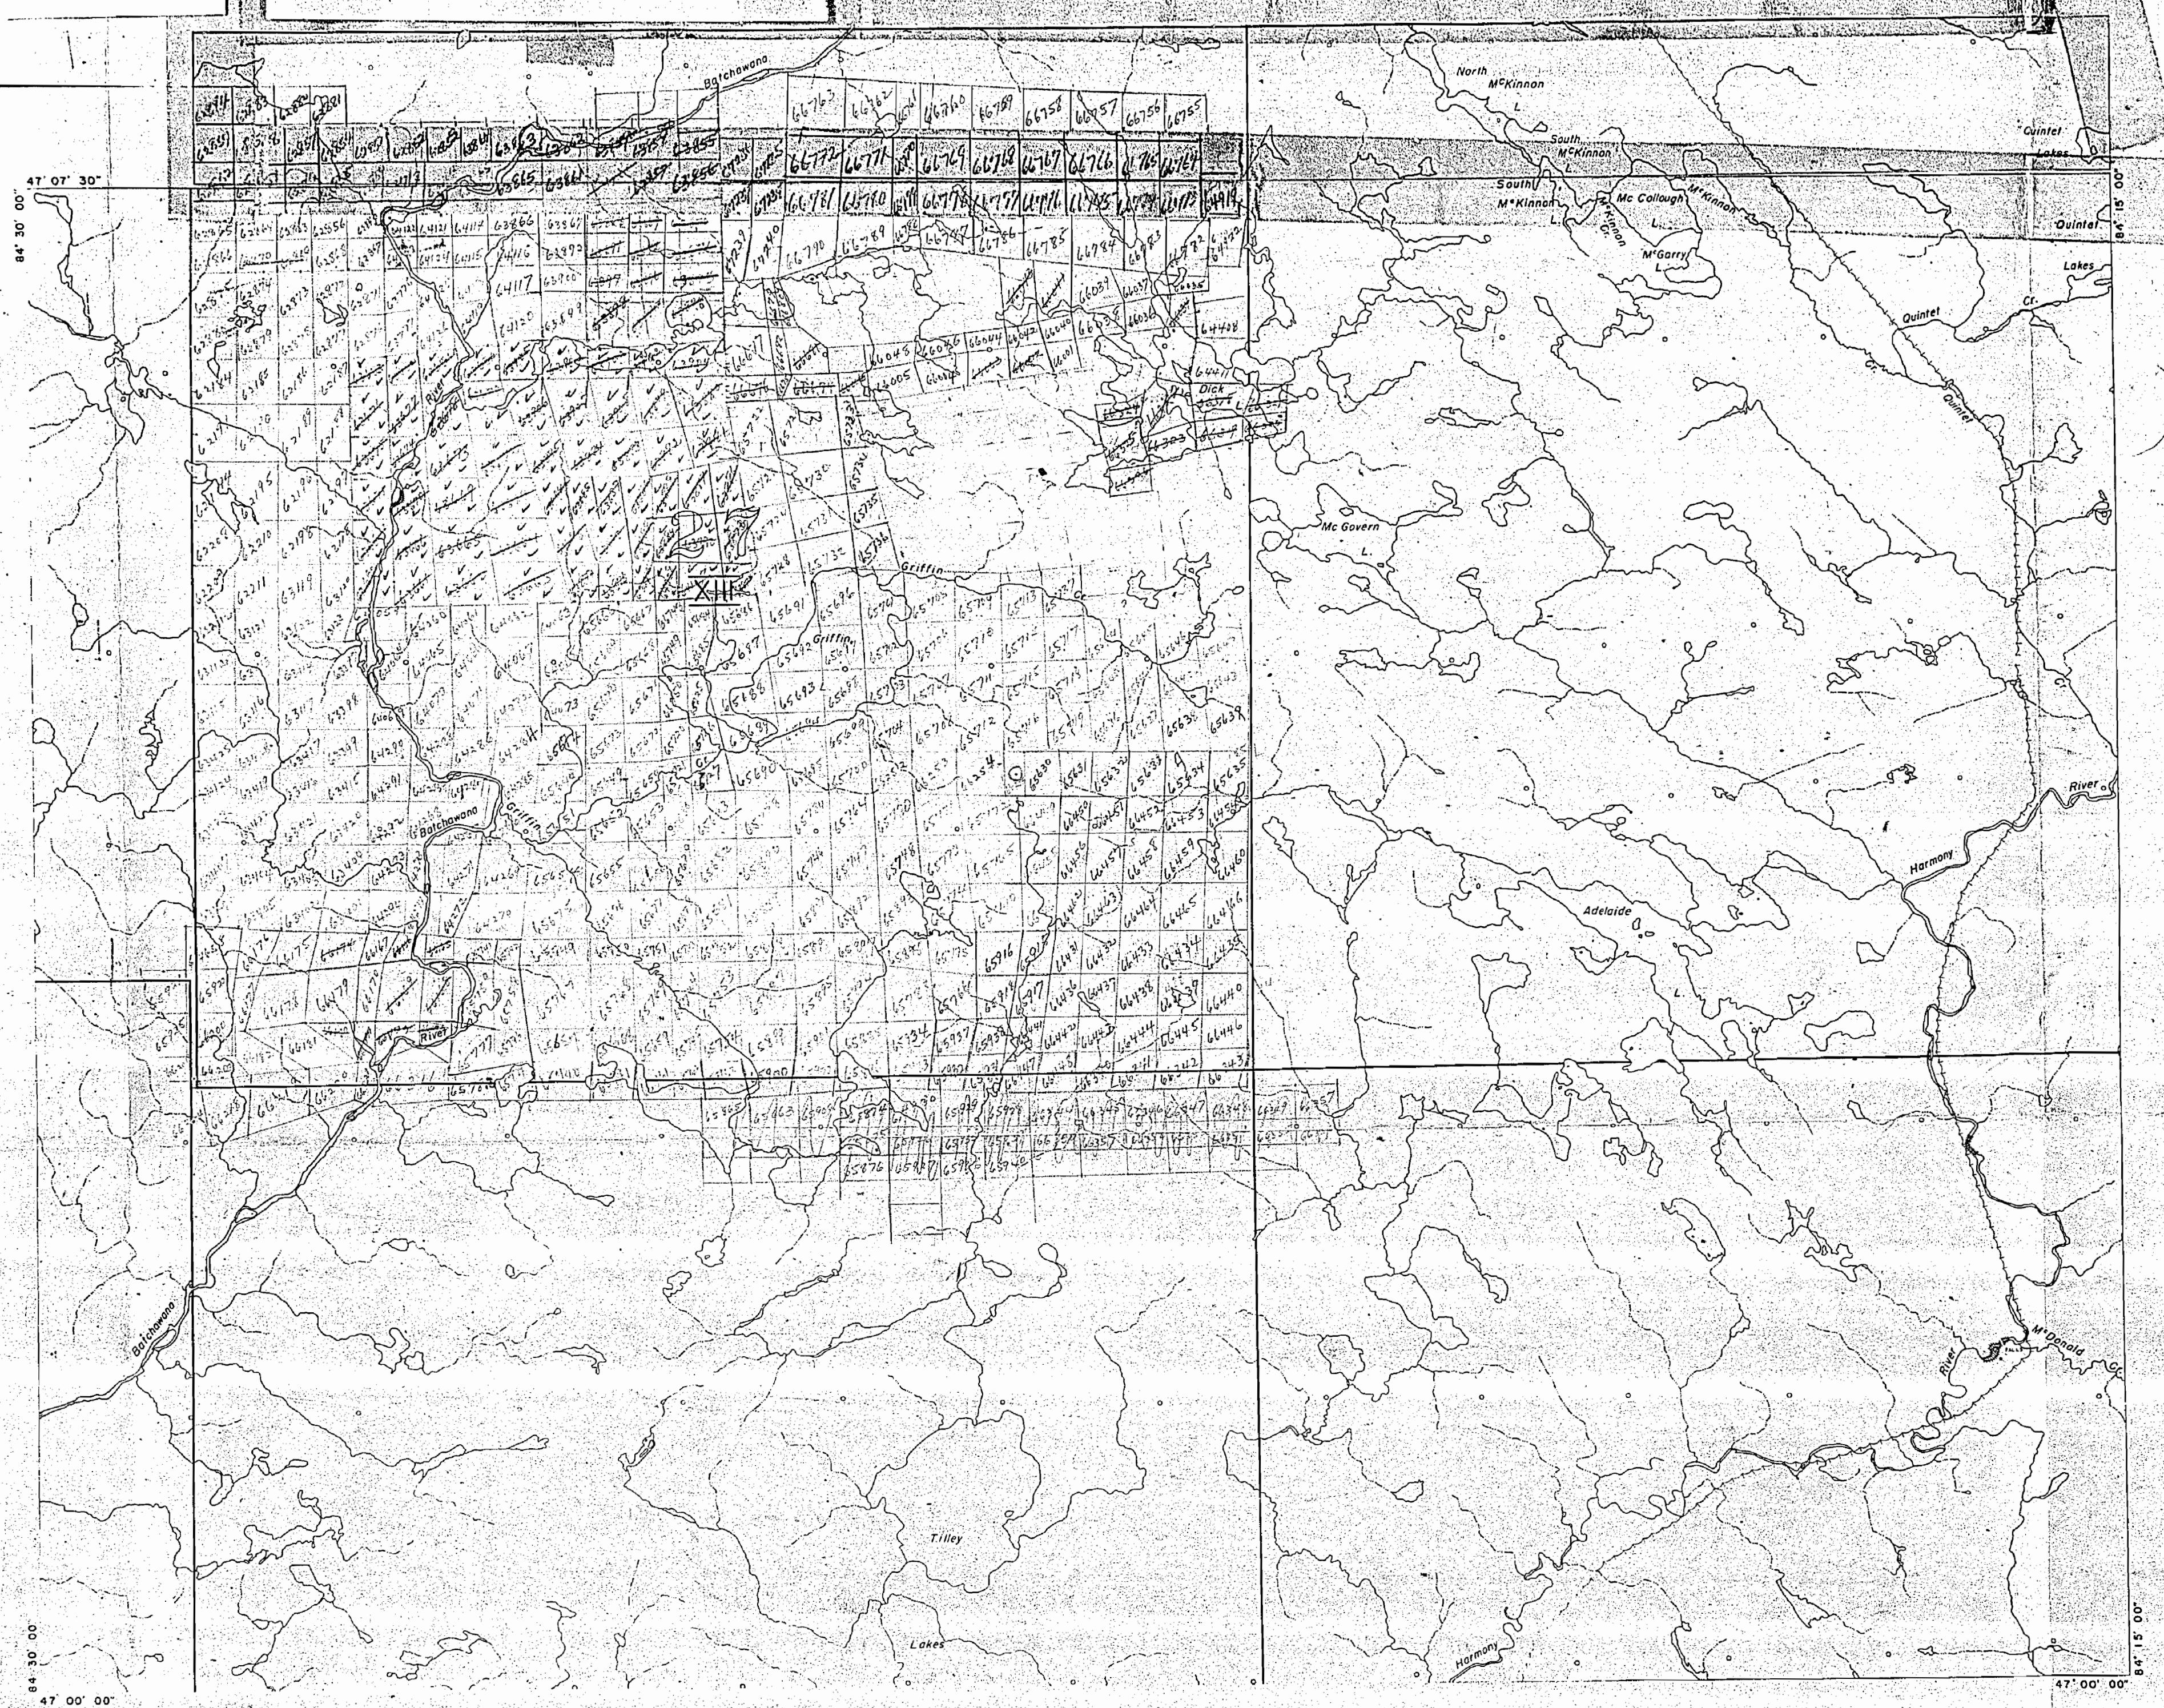

TWP. 27 Range 14

TWP. 28 Range 13 M-1527

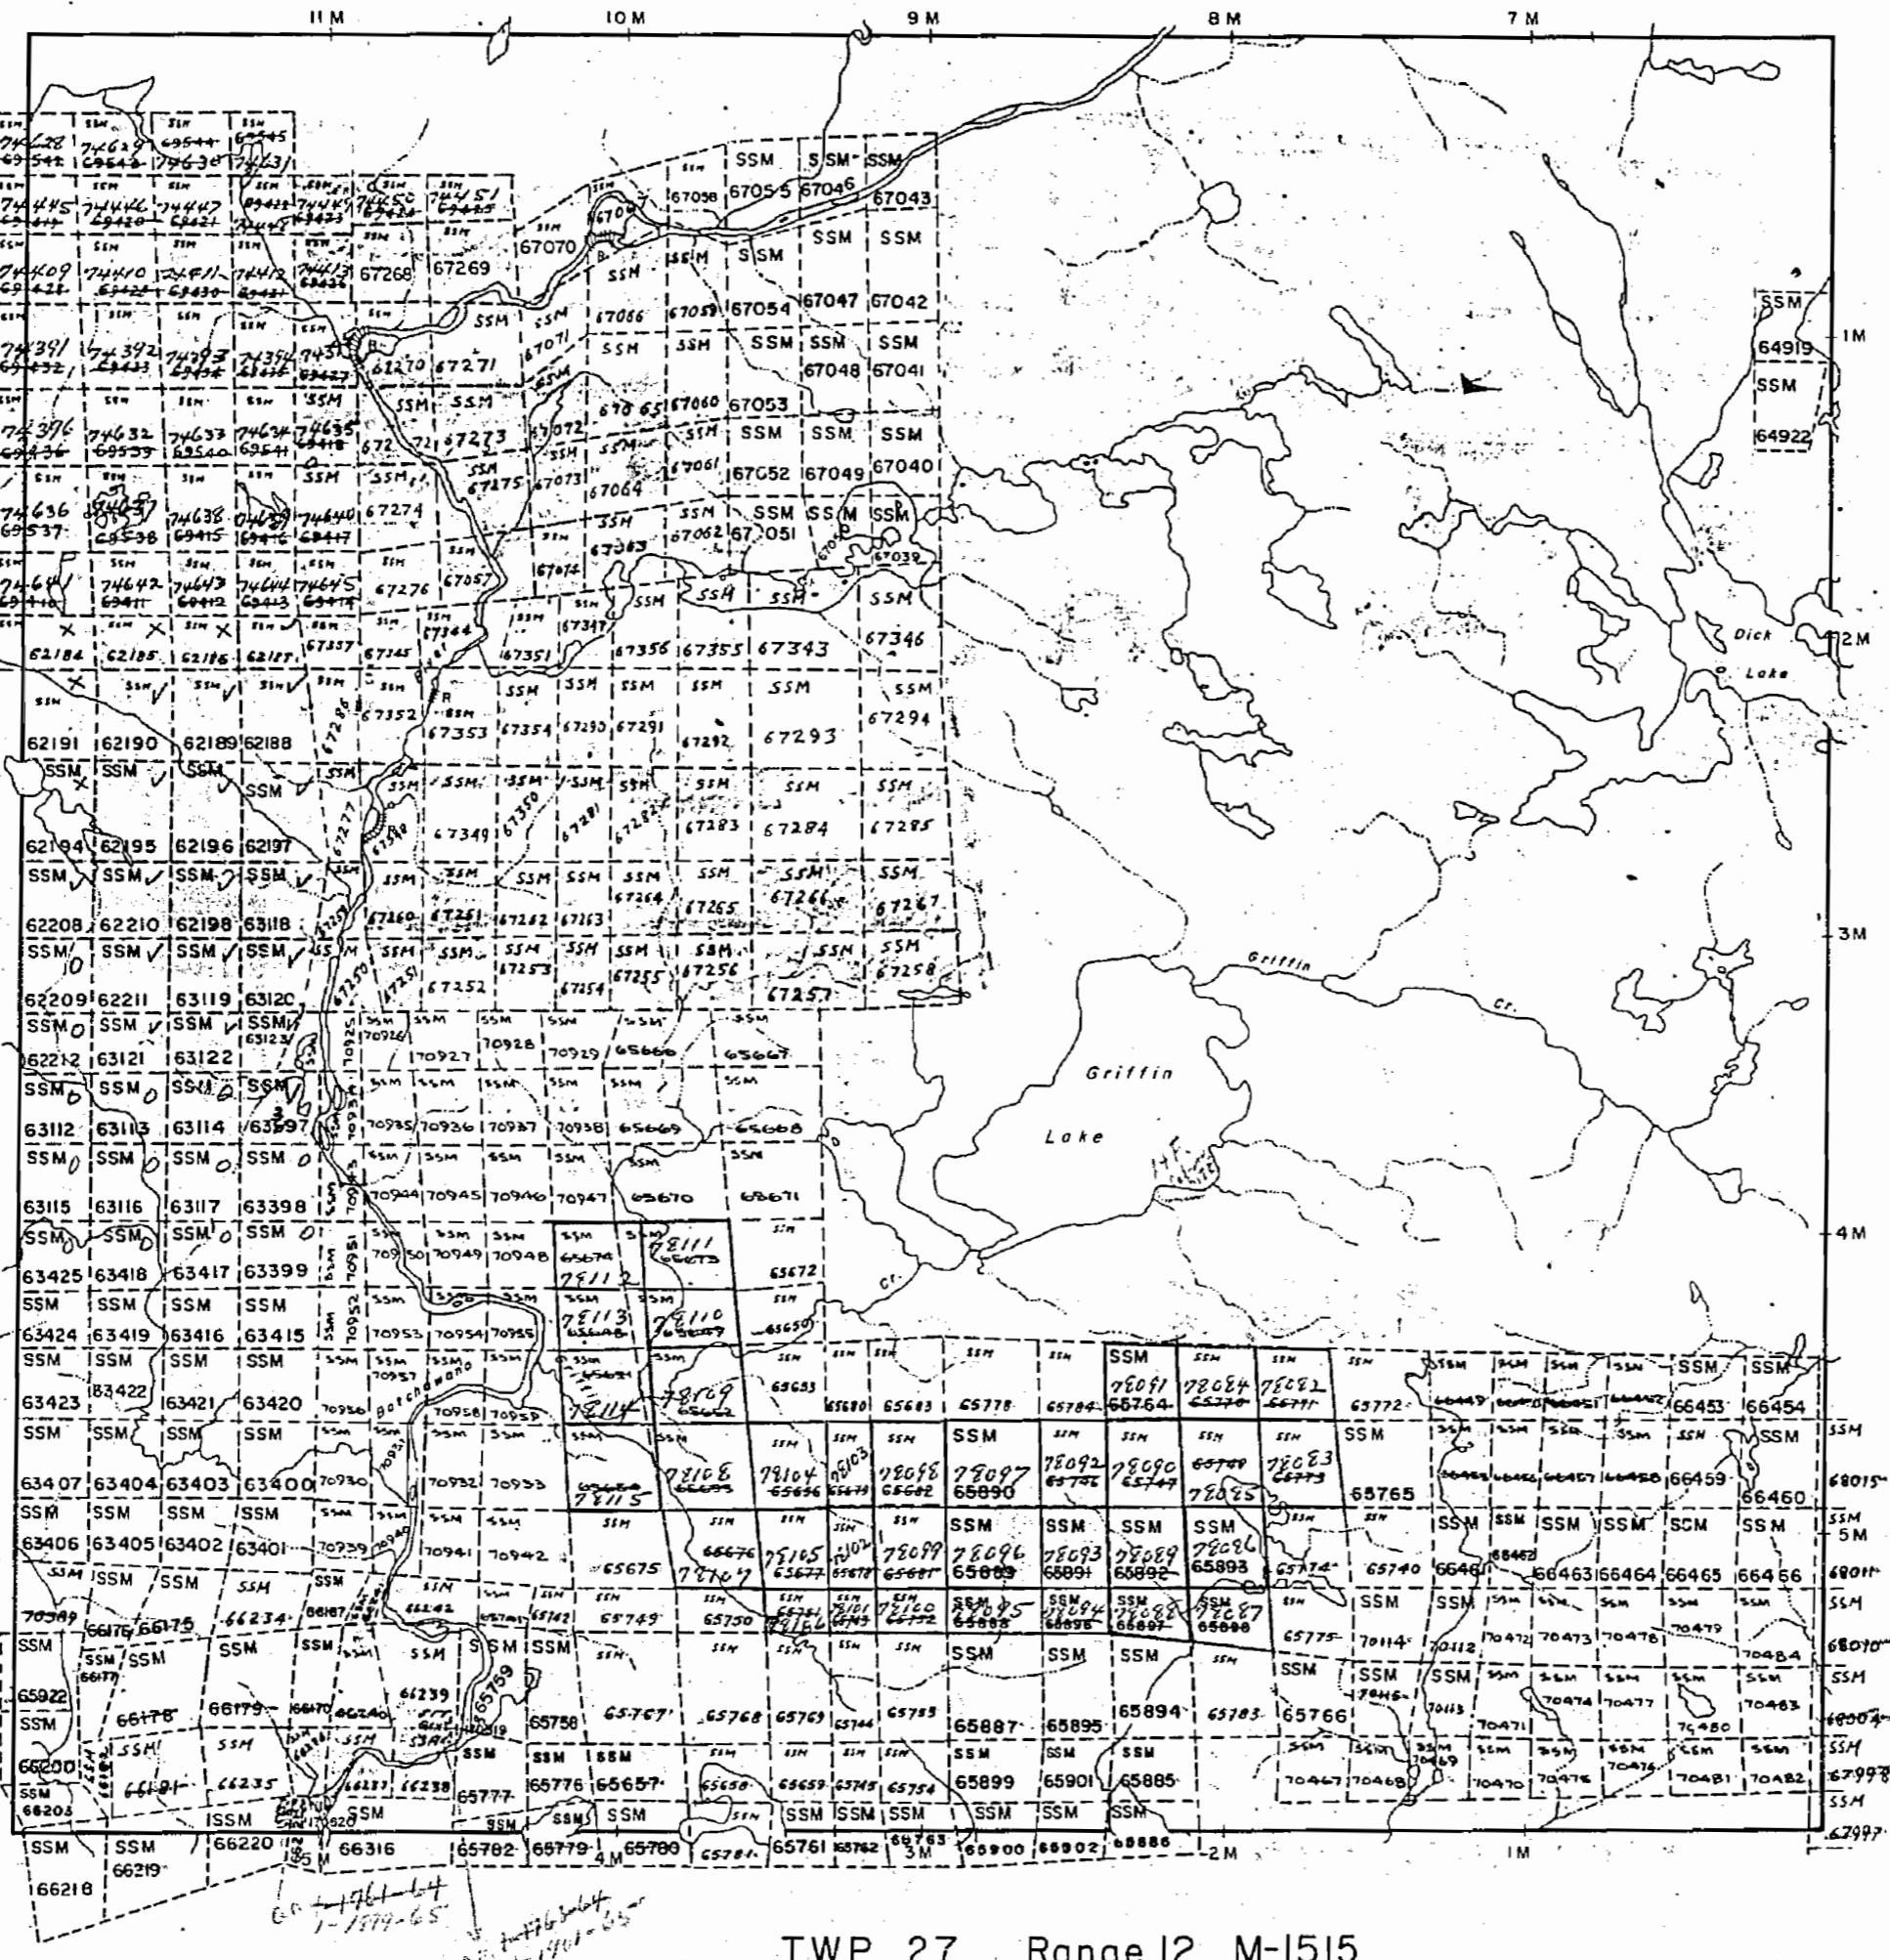

TWP. 27 Range 12 M-1515

TWP. 27 RANGE 13

(NORBERG)

**DISTRICT OF
ALGOMA**

**SAULT STE. MARIE
MINING DIVISION**

SCALE: 1-INCH = 40 CHAINS

LEGEND

- | | |
|-----------------------|--------|
| PATENTED LAND | (P) |
| CROWN LAND SALE | C.S. |
| LEASES | (L) |
| LOCATED LAND | Loc. |
| LICENSE OF OCCUPATION | L.O. |
| MINING RIGHTS ONLY | M.R.O. |
| SURFACE RIGHTS ONLY | S.R.O. |
| ROADS | |
| IMPROVED ROADS | |
| KING'S HIGHWAYS | |
| RAILWAYS | |
| POWER LINES | |
| MARSH OR MUSKEG | |
| MINES | |
| CANCELLED | C. |

NOTES

400' Surface Rights reservation around all
all Lakes & Rivers

PLAN NO. M.1516

DEPARTMENT OF MINES

- ONTARIO -

1516


TWP. 27 RANGE XIII (NORBERG)

Sault Ste. Marie Mining Division
District of Algoma

Scale 40 Chains 1 Inch

m. 1516

TWP 27 RANGE 14

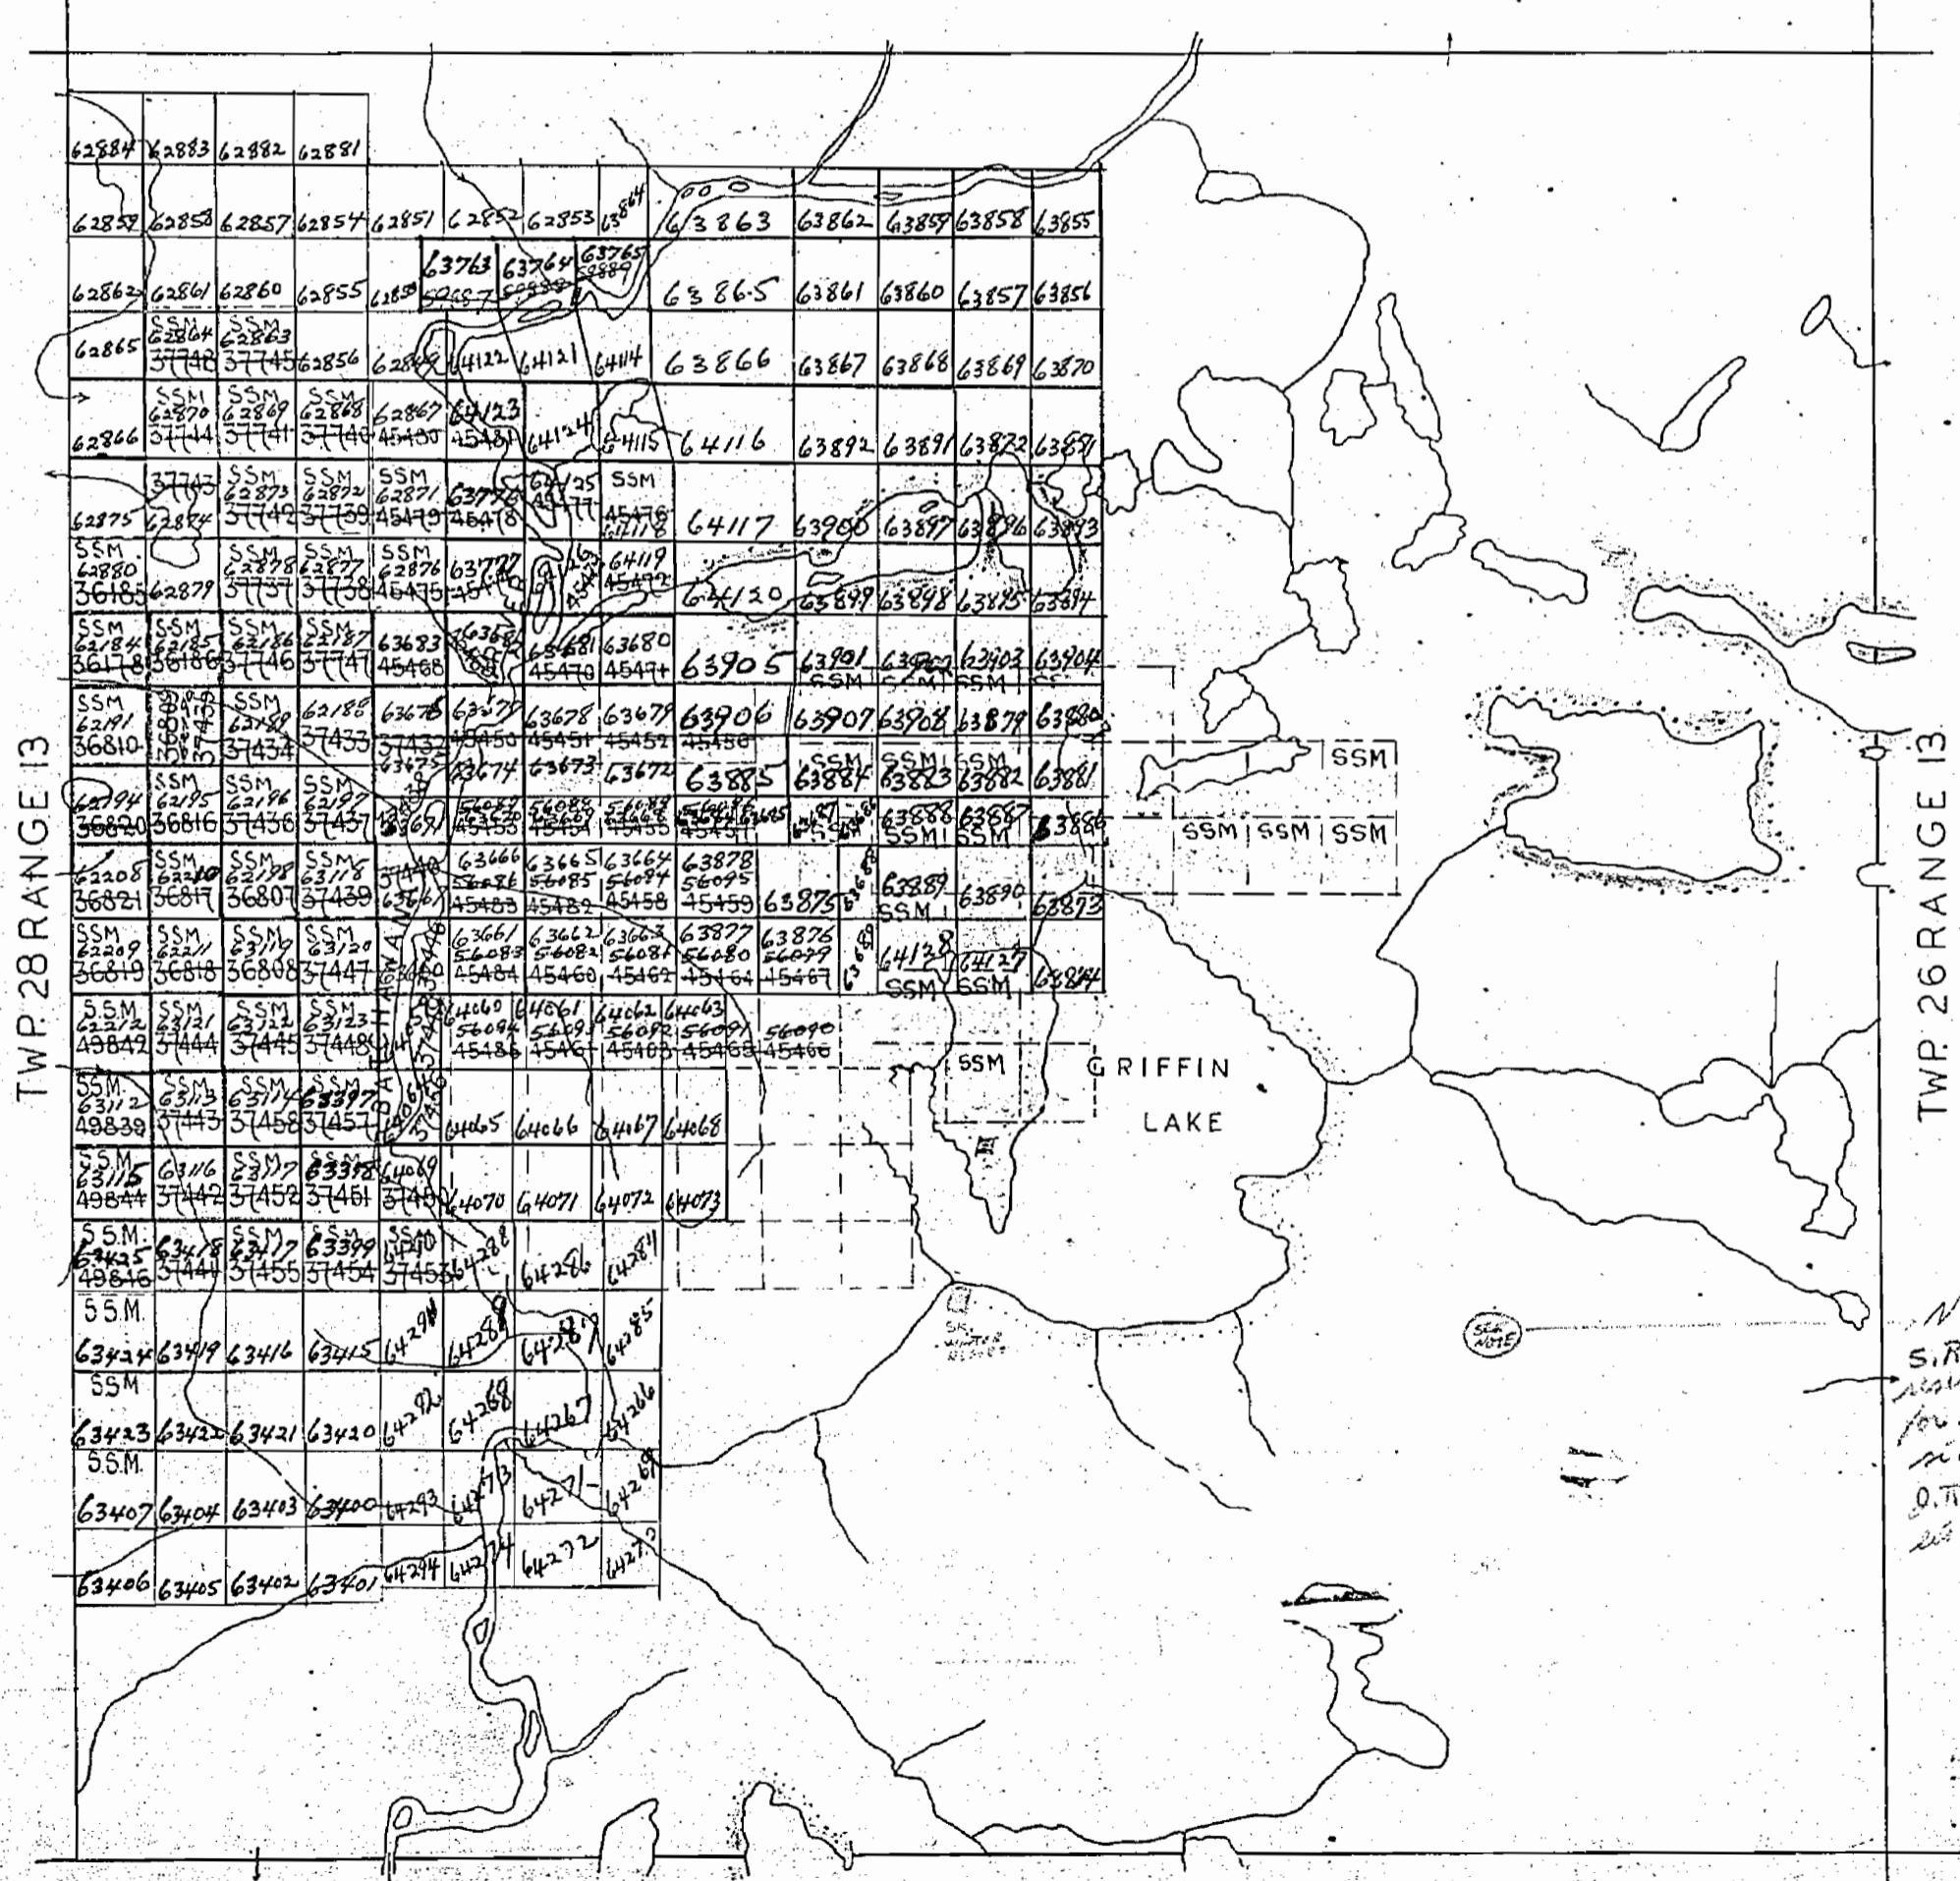

TWP 27 RANGE 12

Surface reservations 400' wide by Dept. of L. & F.
shown. Meron thus ~~unoccupied~~

G.S.

1516

TWP. 27 RANGE XIII

(NORBERG)


SAULT STE. MARIE MINING DIVISION
DISTRICT OF ALGOMA

Scale 40 Chains 1 Inch

m. 1516

OFFICE MAP

TWP. 27 RANGE 14

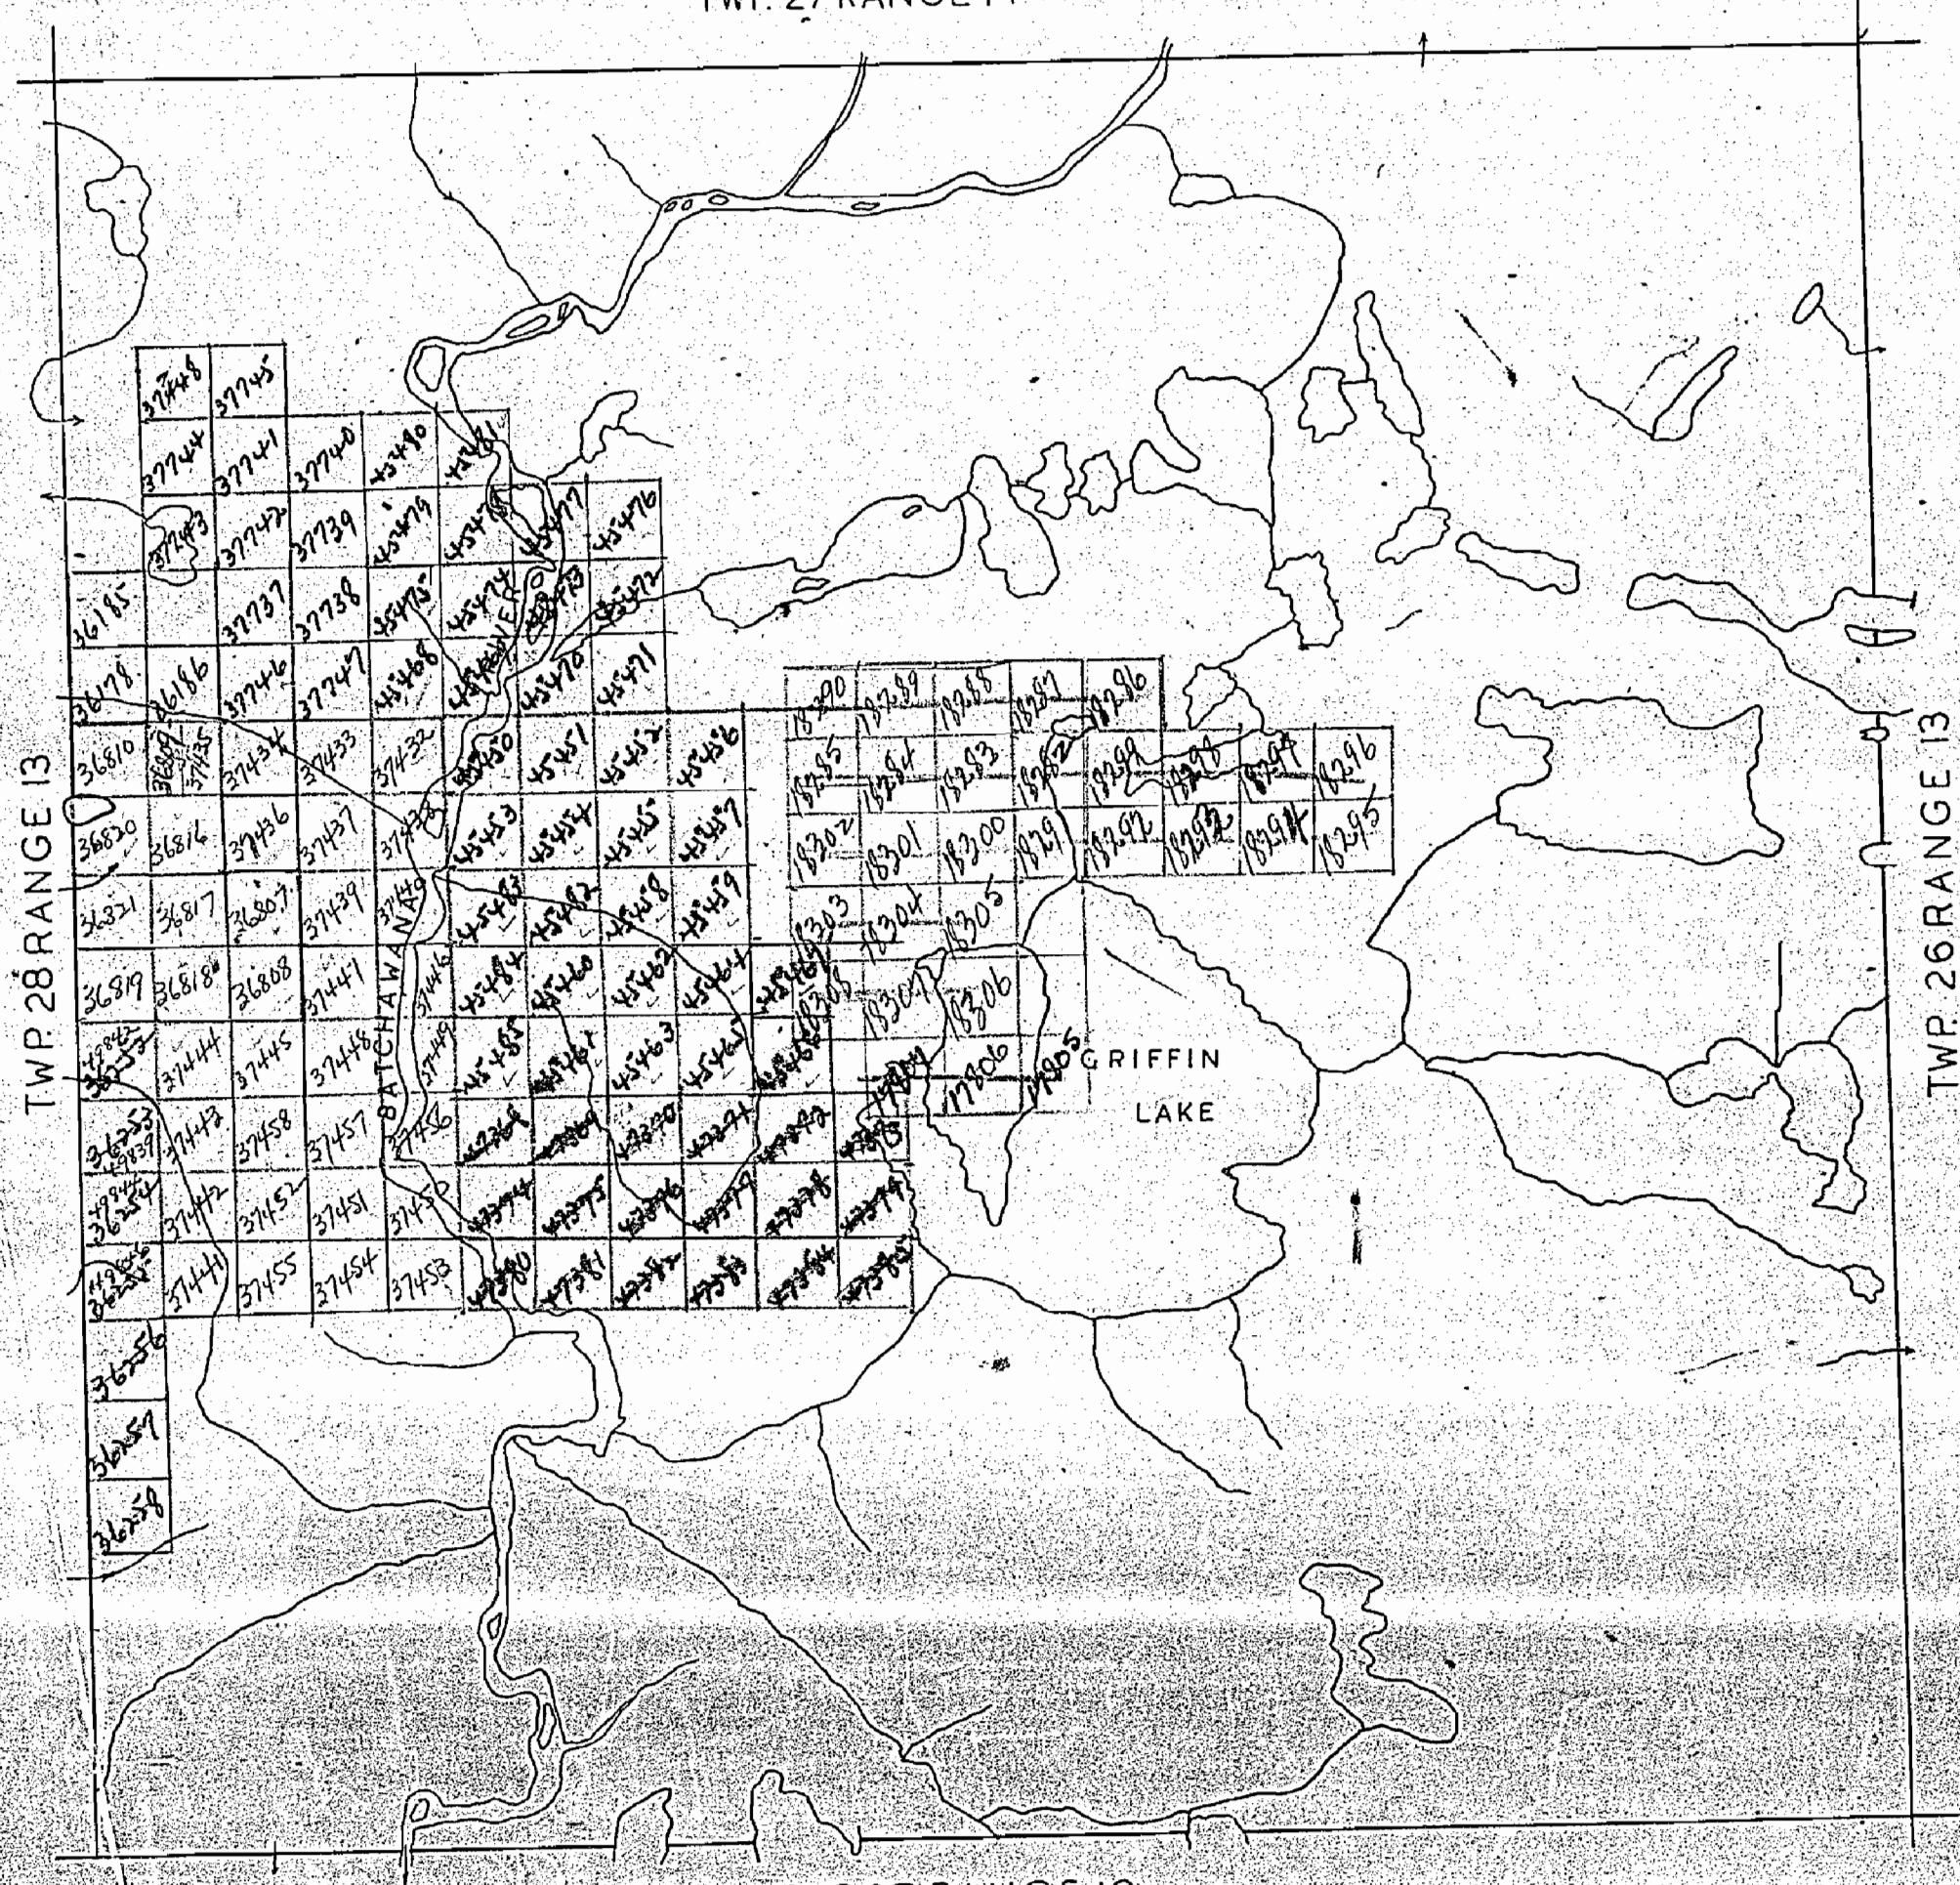


TWP. 27 RANGE 12

G.S.

1516

TWP. 27 Range 14

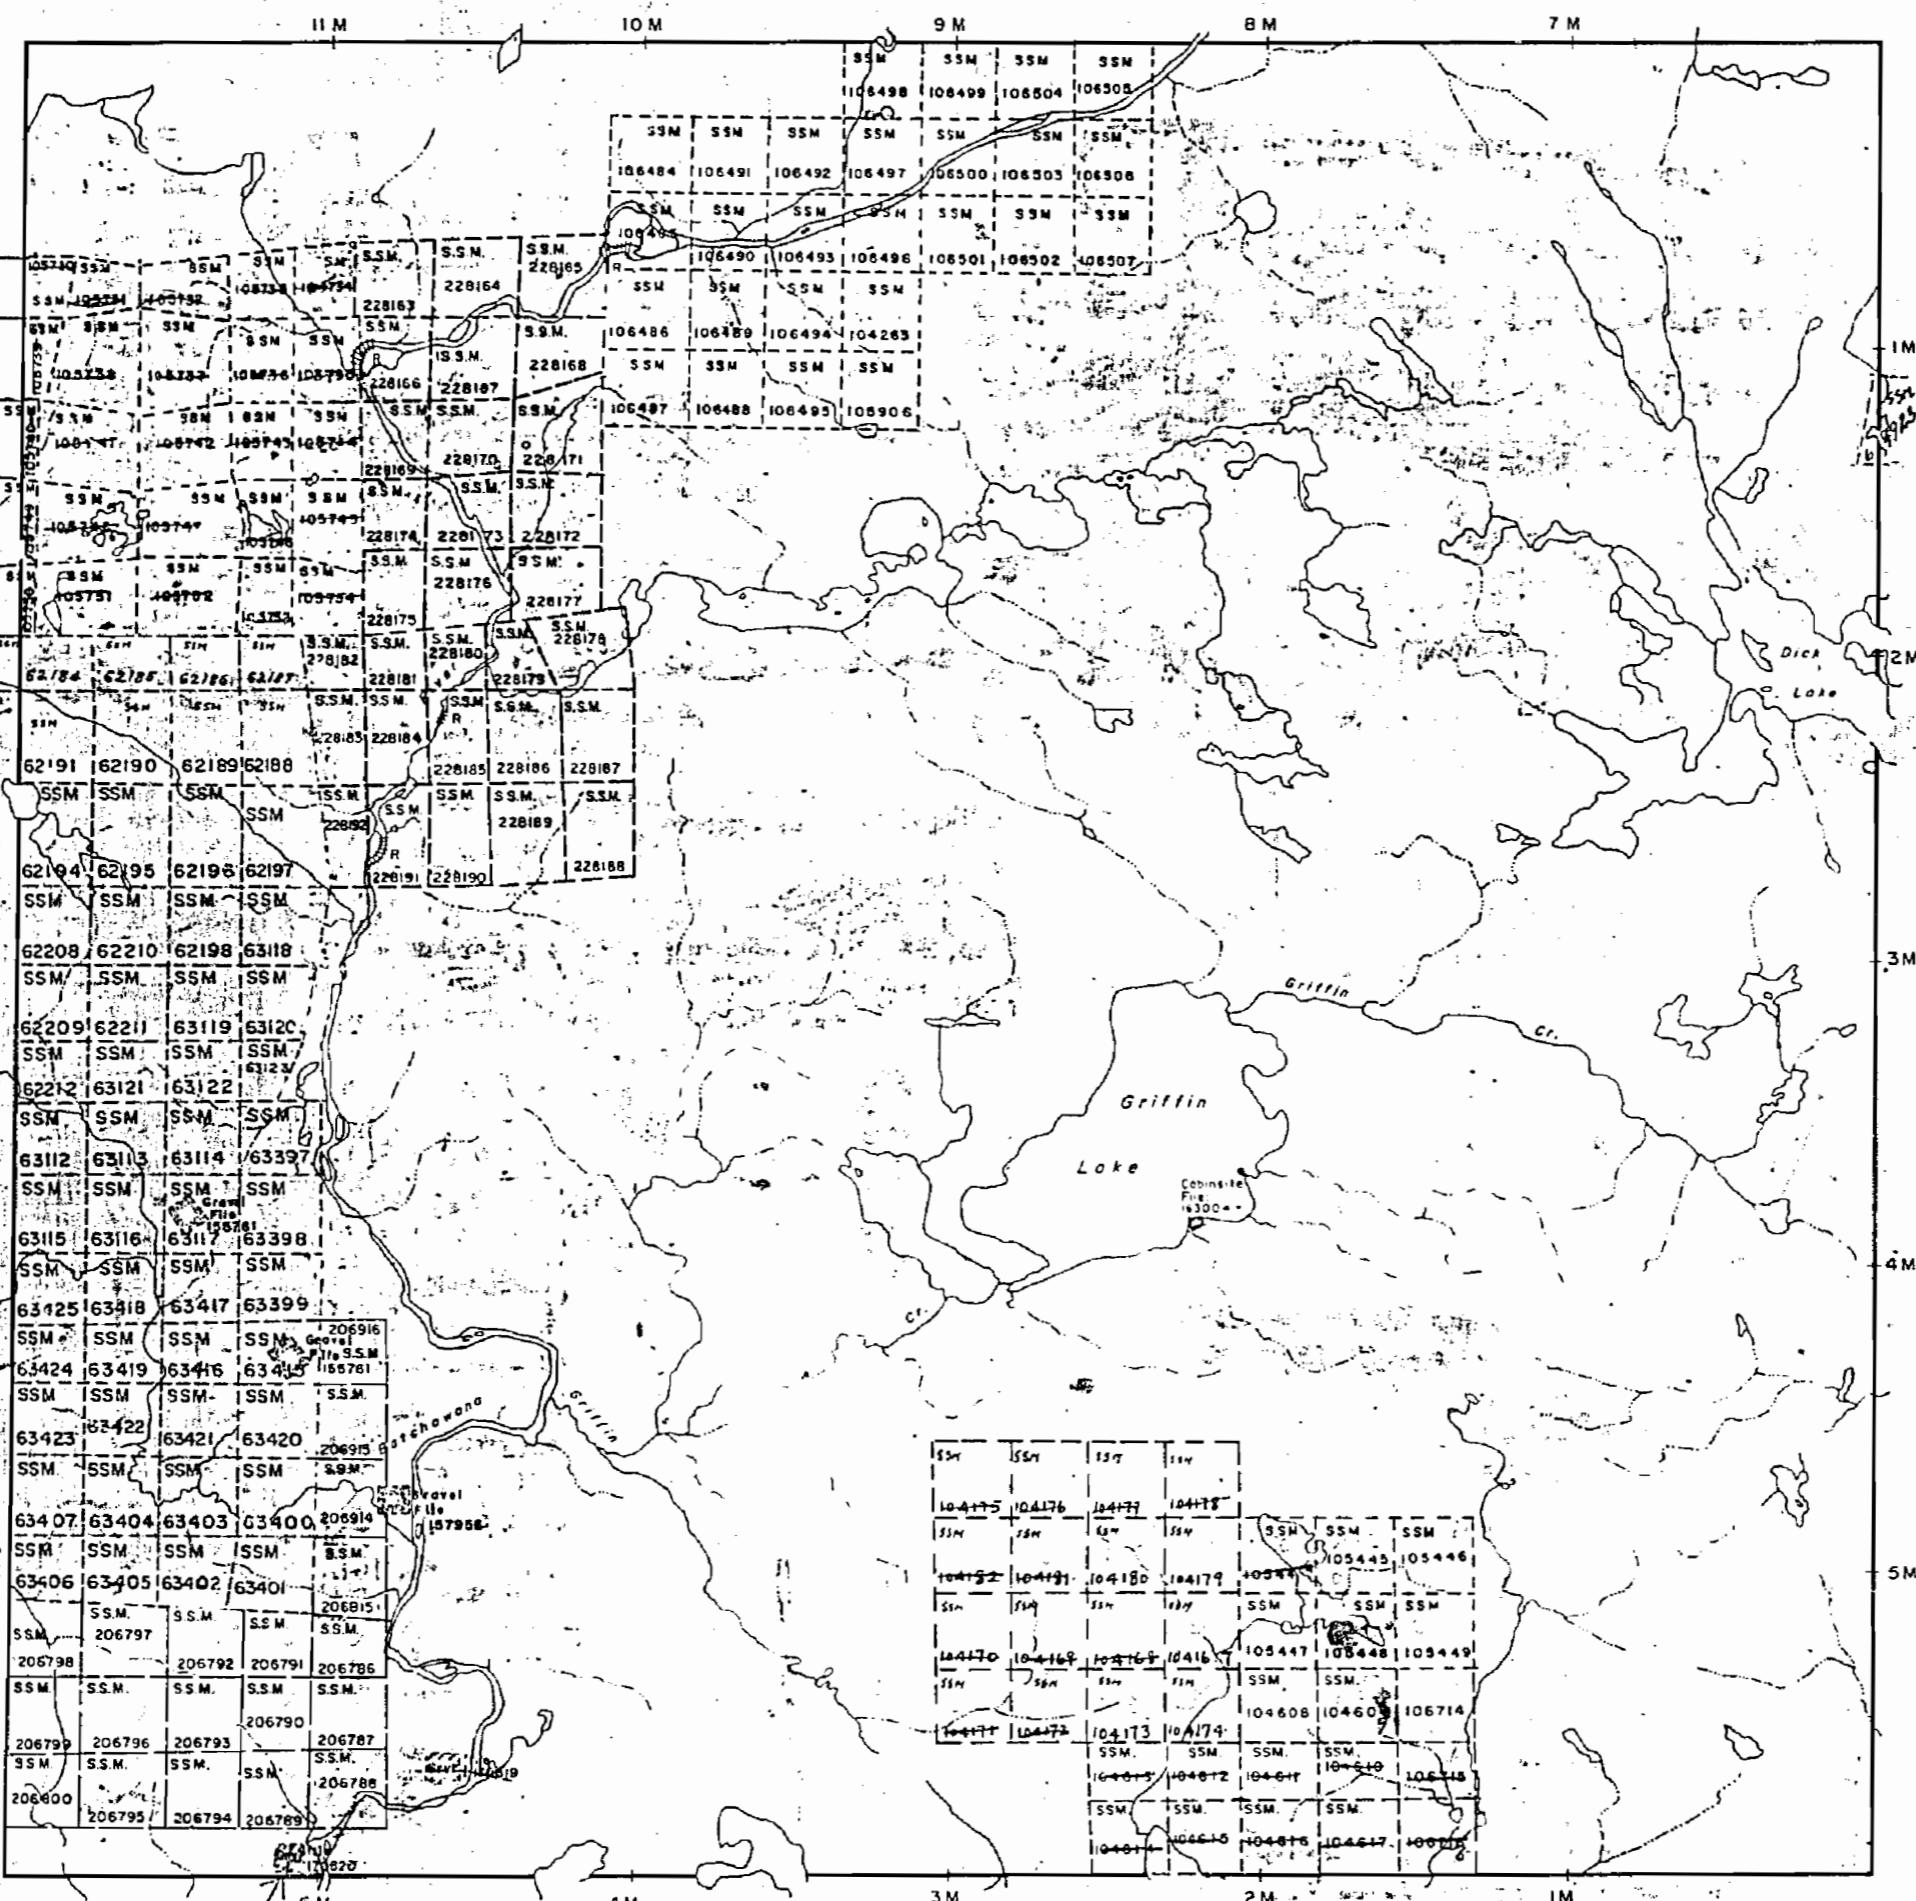

TWP. 27 RANGE 13
(NORBERG)
DISTRICT OF ALGOMA

SAULT STE. MARIE
MINING DIVISION

SCALE: 1-INCH = 40 CHAINS

LEGEND

(P)	PATENTED LAND
C.S.	CROWN LAND SALE
(L)	LEASES
LOC.	LOCATED LAND
L.O.	LICENSE OF OCCUPATION
M.R.O.	MINING RIGHTS ONLY
S.R.O.	SURFACE RIGHTS ONLY
ROADS	ROADS
IMPROVED ROADS	IMPROVED ROADS
KING'S HIGHWAYS	KING'S HIGHWAYS
RAILWAYS	RAILWAYS
POWER LINES	POWER LINES
MARSH OR MUSKEG	MARSH OR MUSKEG
MINES	MINES
CANCELLED	CANCELLED

NOTES

400' Surface Rights reservation around all
oil Lakes & Rivers


PLAN NO. M.1516

DEPARTMENT OF MINES

- ONTARIO -


TWP. 27 Range 14

TWP. 28 Range 13 M-1527

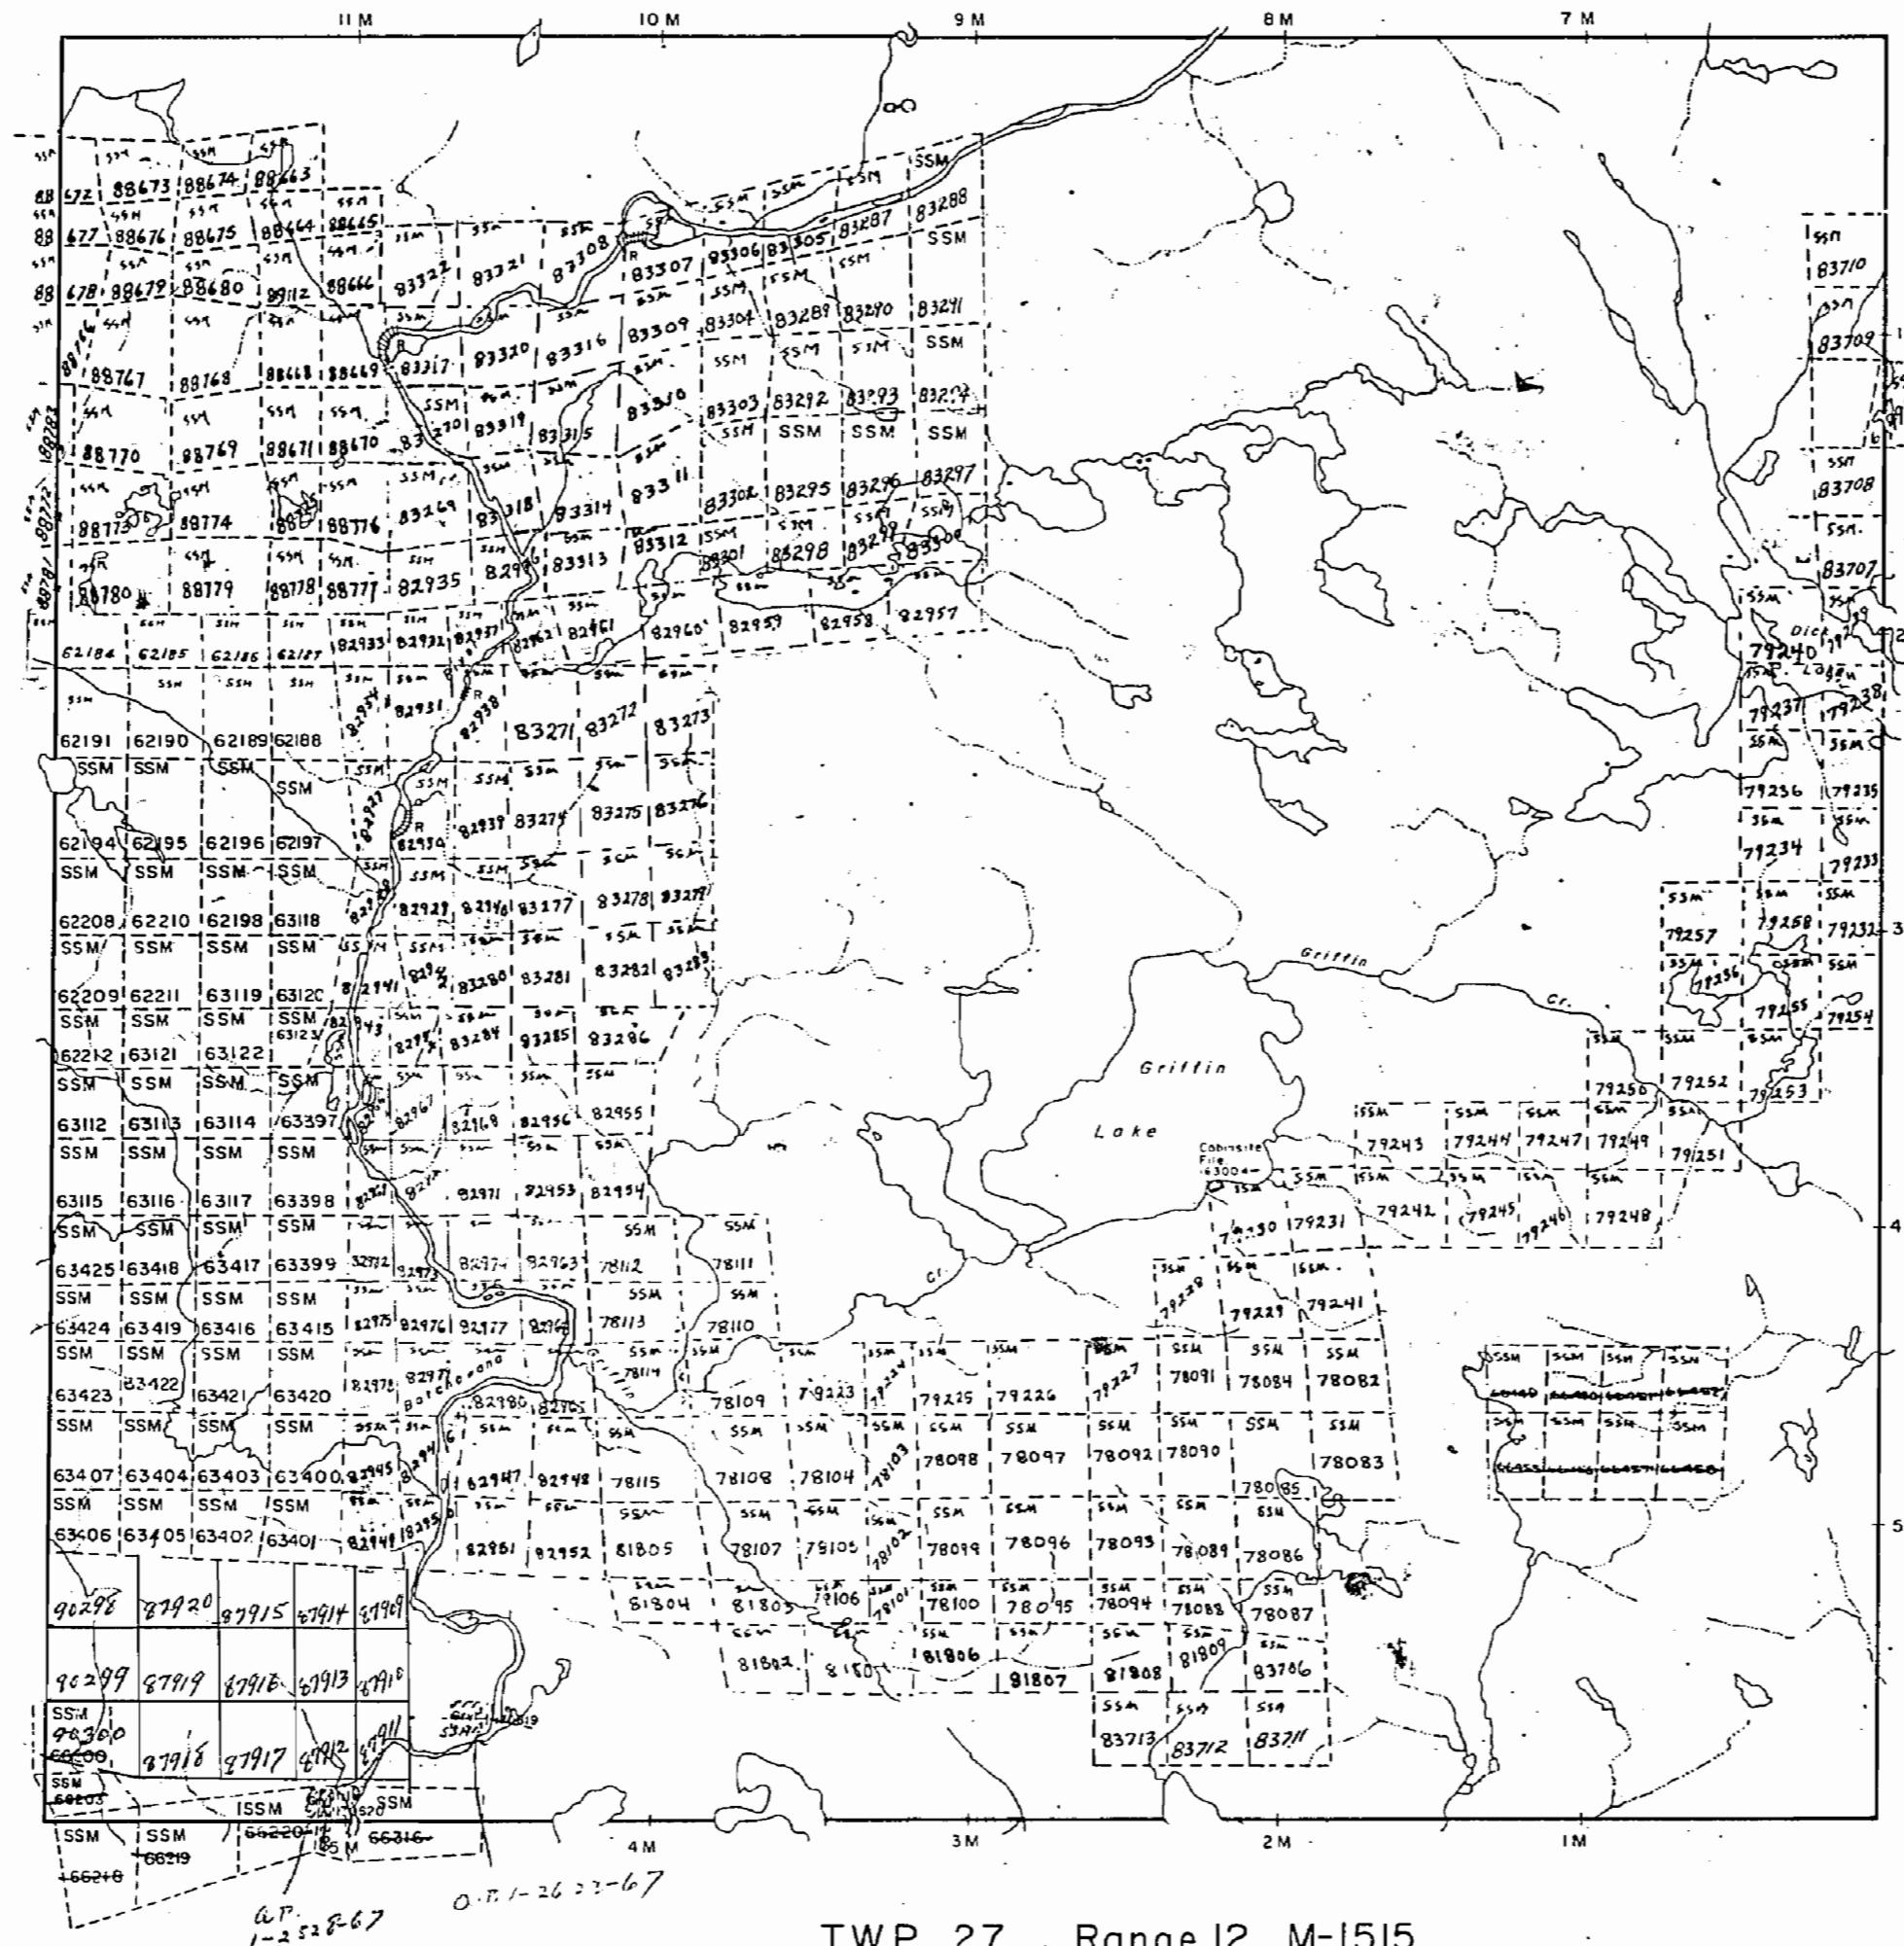

TWP. 27 Range 14

TWP. 28 Range 3 M-1527

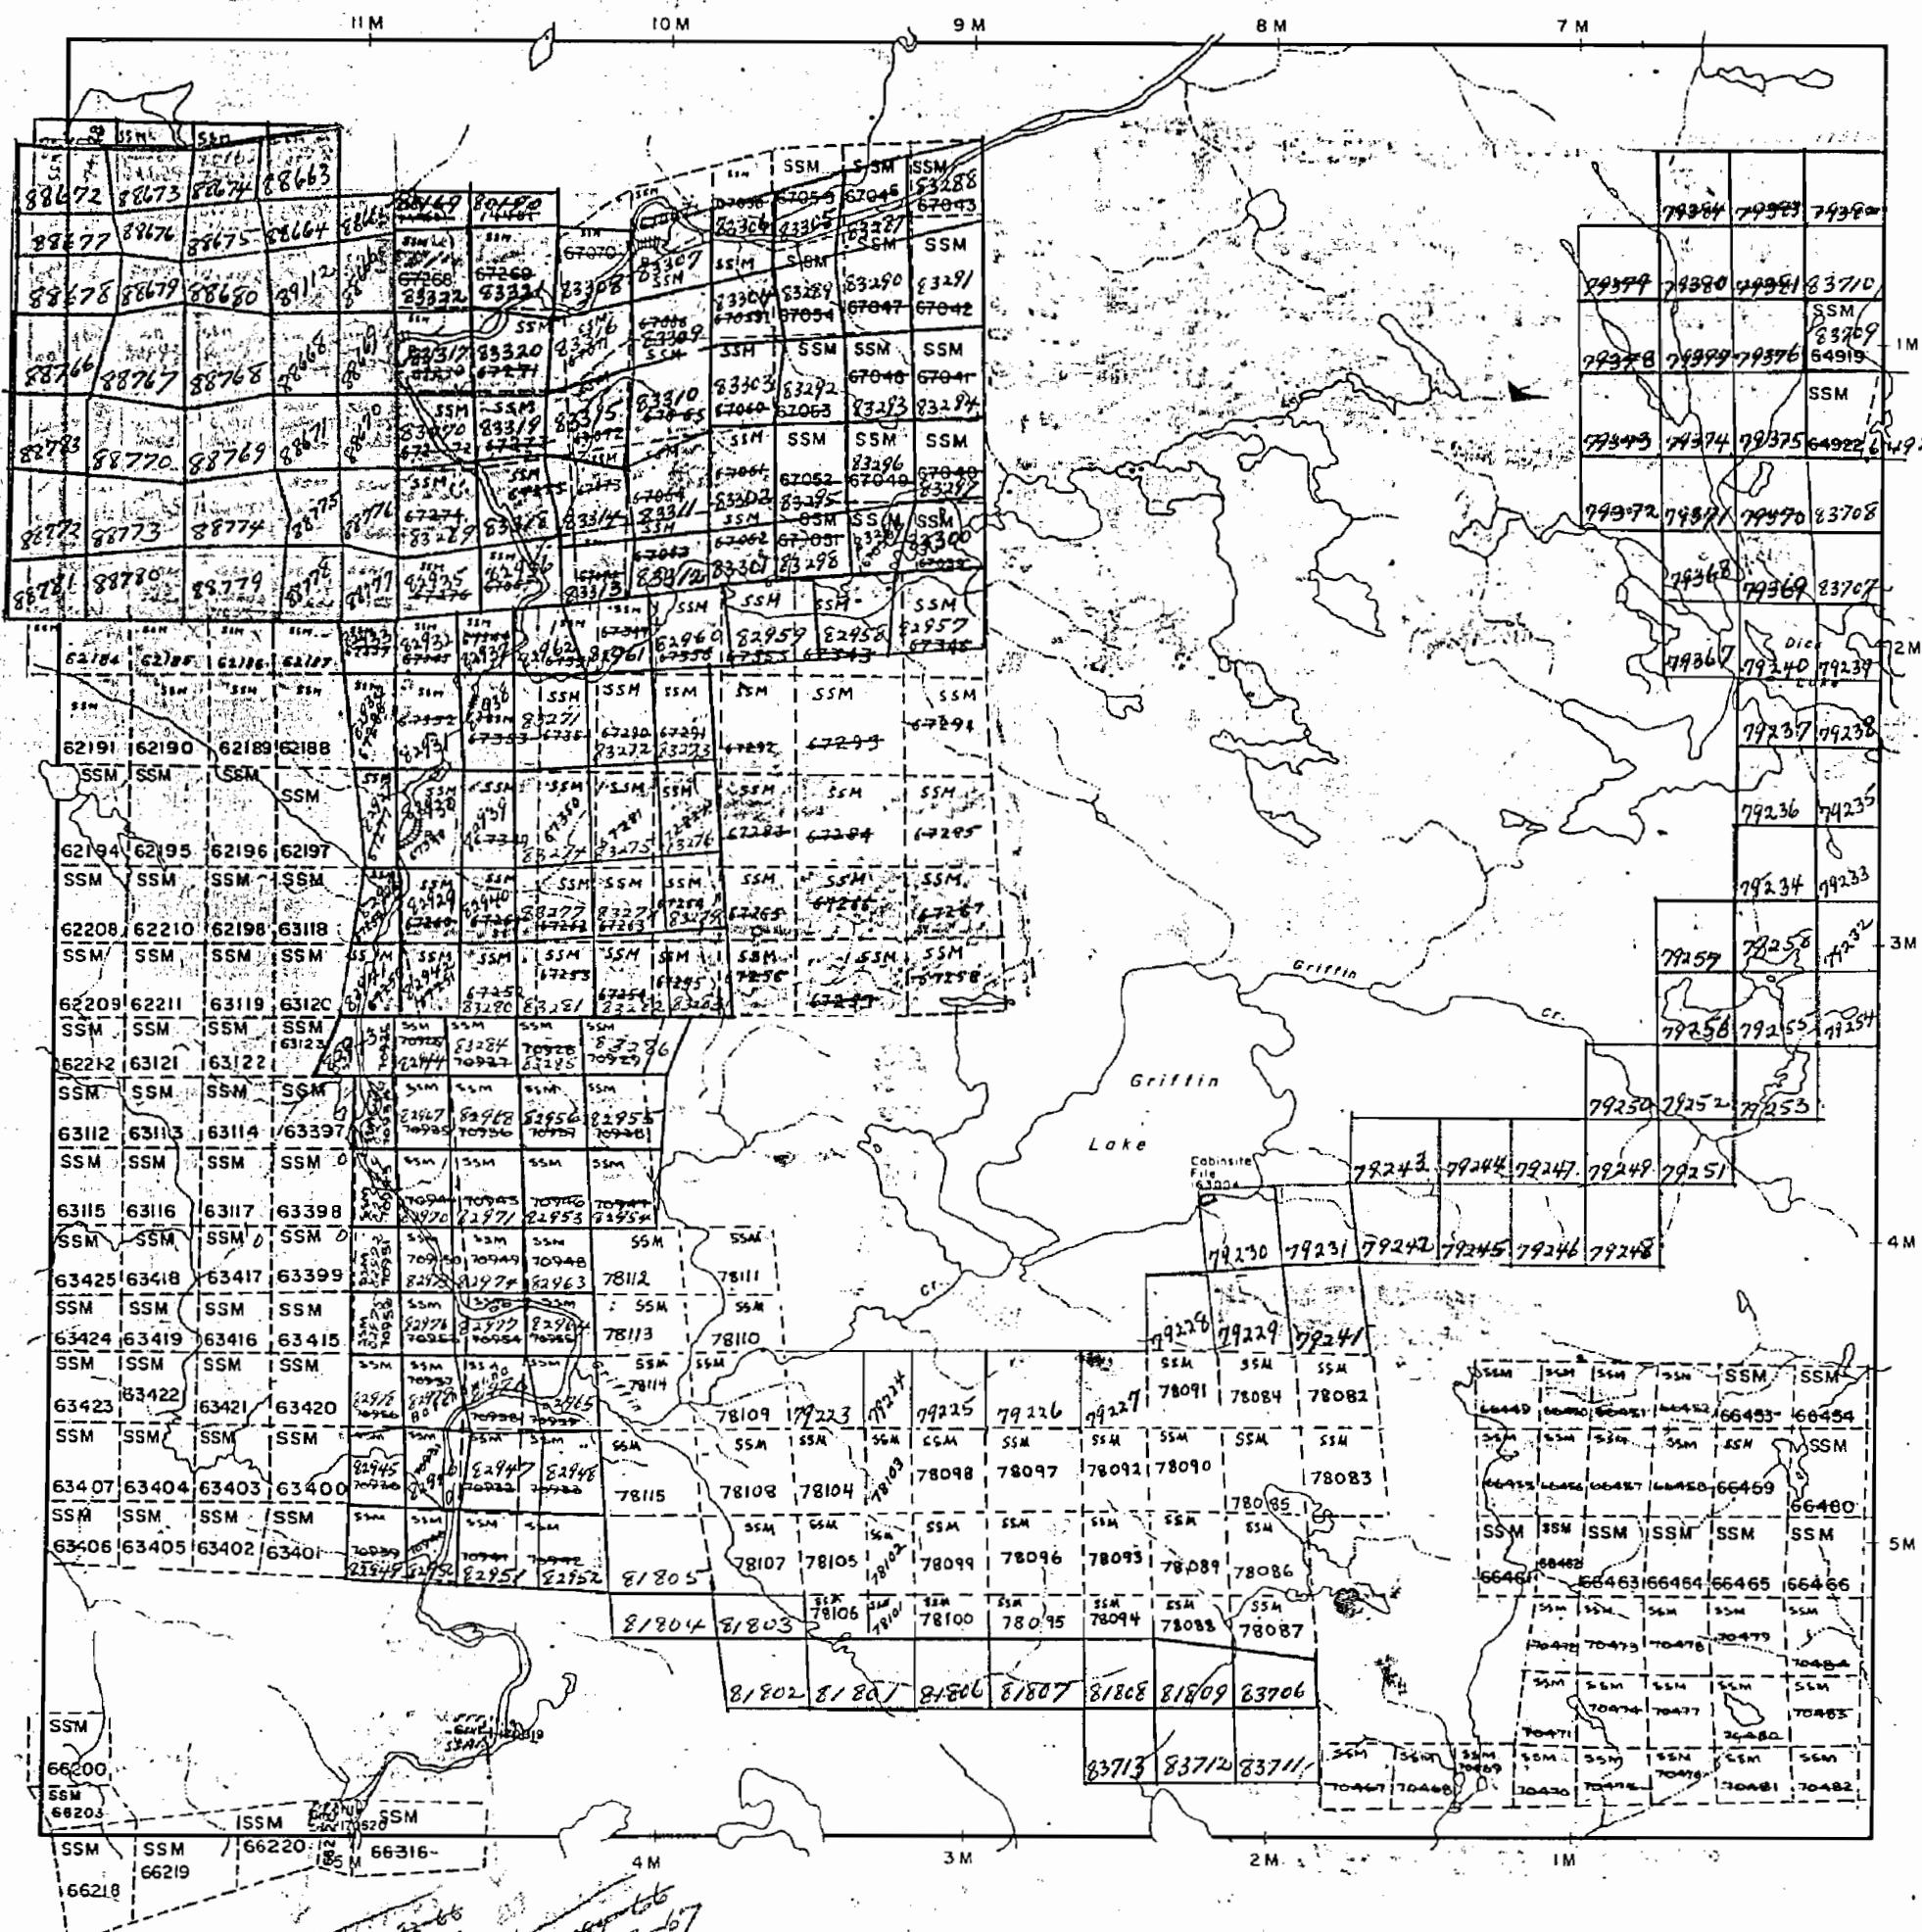

TWP. 27 Range 12 M-1515

TWP. 27 RANGE 13

NORBERG
DISTRICT OF
ALGOMA

**SAULT STE. MARIE
MINING DIVISION**

SCALE: 1-INCH = 40 CHAINS

LEGEND

PATENTED LAND	(P)
CROWN LAND SALE	C.S.
LEASES	(L)
LOCATED LAND	Loc.
LICENSE OF OCCUPATION	L.O.
MINING RIGHTS ONLY	M.R.O.
SURFACE RIGHTS ONLY	S.R.O.
ROADS	
IMPROVED ROADS	
KING'S HIGHWAYS	
RAILWAYS	
POWER LINES	
MARSH OR MUSKEG	
MINES	
CANCELLED	C.

NOTES

400' Surface Rights reservation around all
all Lakes & Rivers

PLAN NO. M. 1516

DEPARTMENT OF MINES

- ONTARIO -