

PHARAND

LEGEND


- | | |
|-----------------------|--------|
| CANCELLED | C. |
| PATENTED LAND | Ⓟ |
| CROWN LAND SALE | C.S. |
| LEASES | Ⓛ |
| LOCATED LAND | LOC. |
| LICENSE OF OCCUPATION | L.O. |
| MINING RIGHTS ONLY | M.R.O. |
| SURFACE RIGHTS ONLY | S.R.O. |

PORCUPINE MINING DIVISION
RECEIVED
 JUN 29 1970
 AM 7:39 10:11 12:1 2:34 5:8 PM

SCALE 40 CHAINS = 1 inch.

G-3963

HILLARY

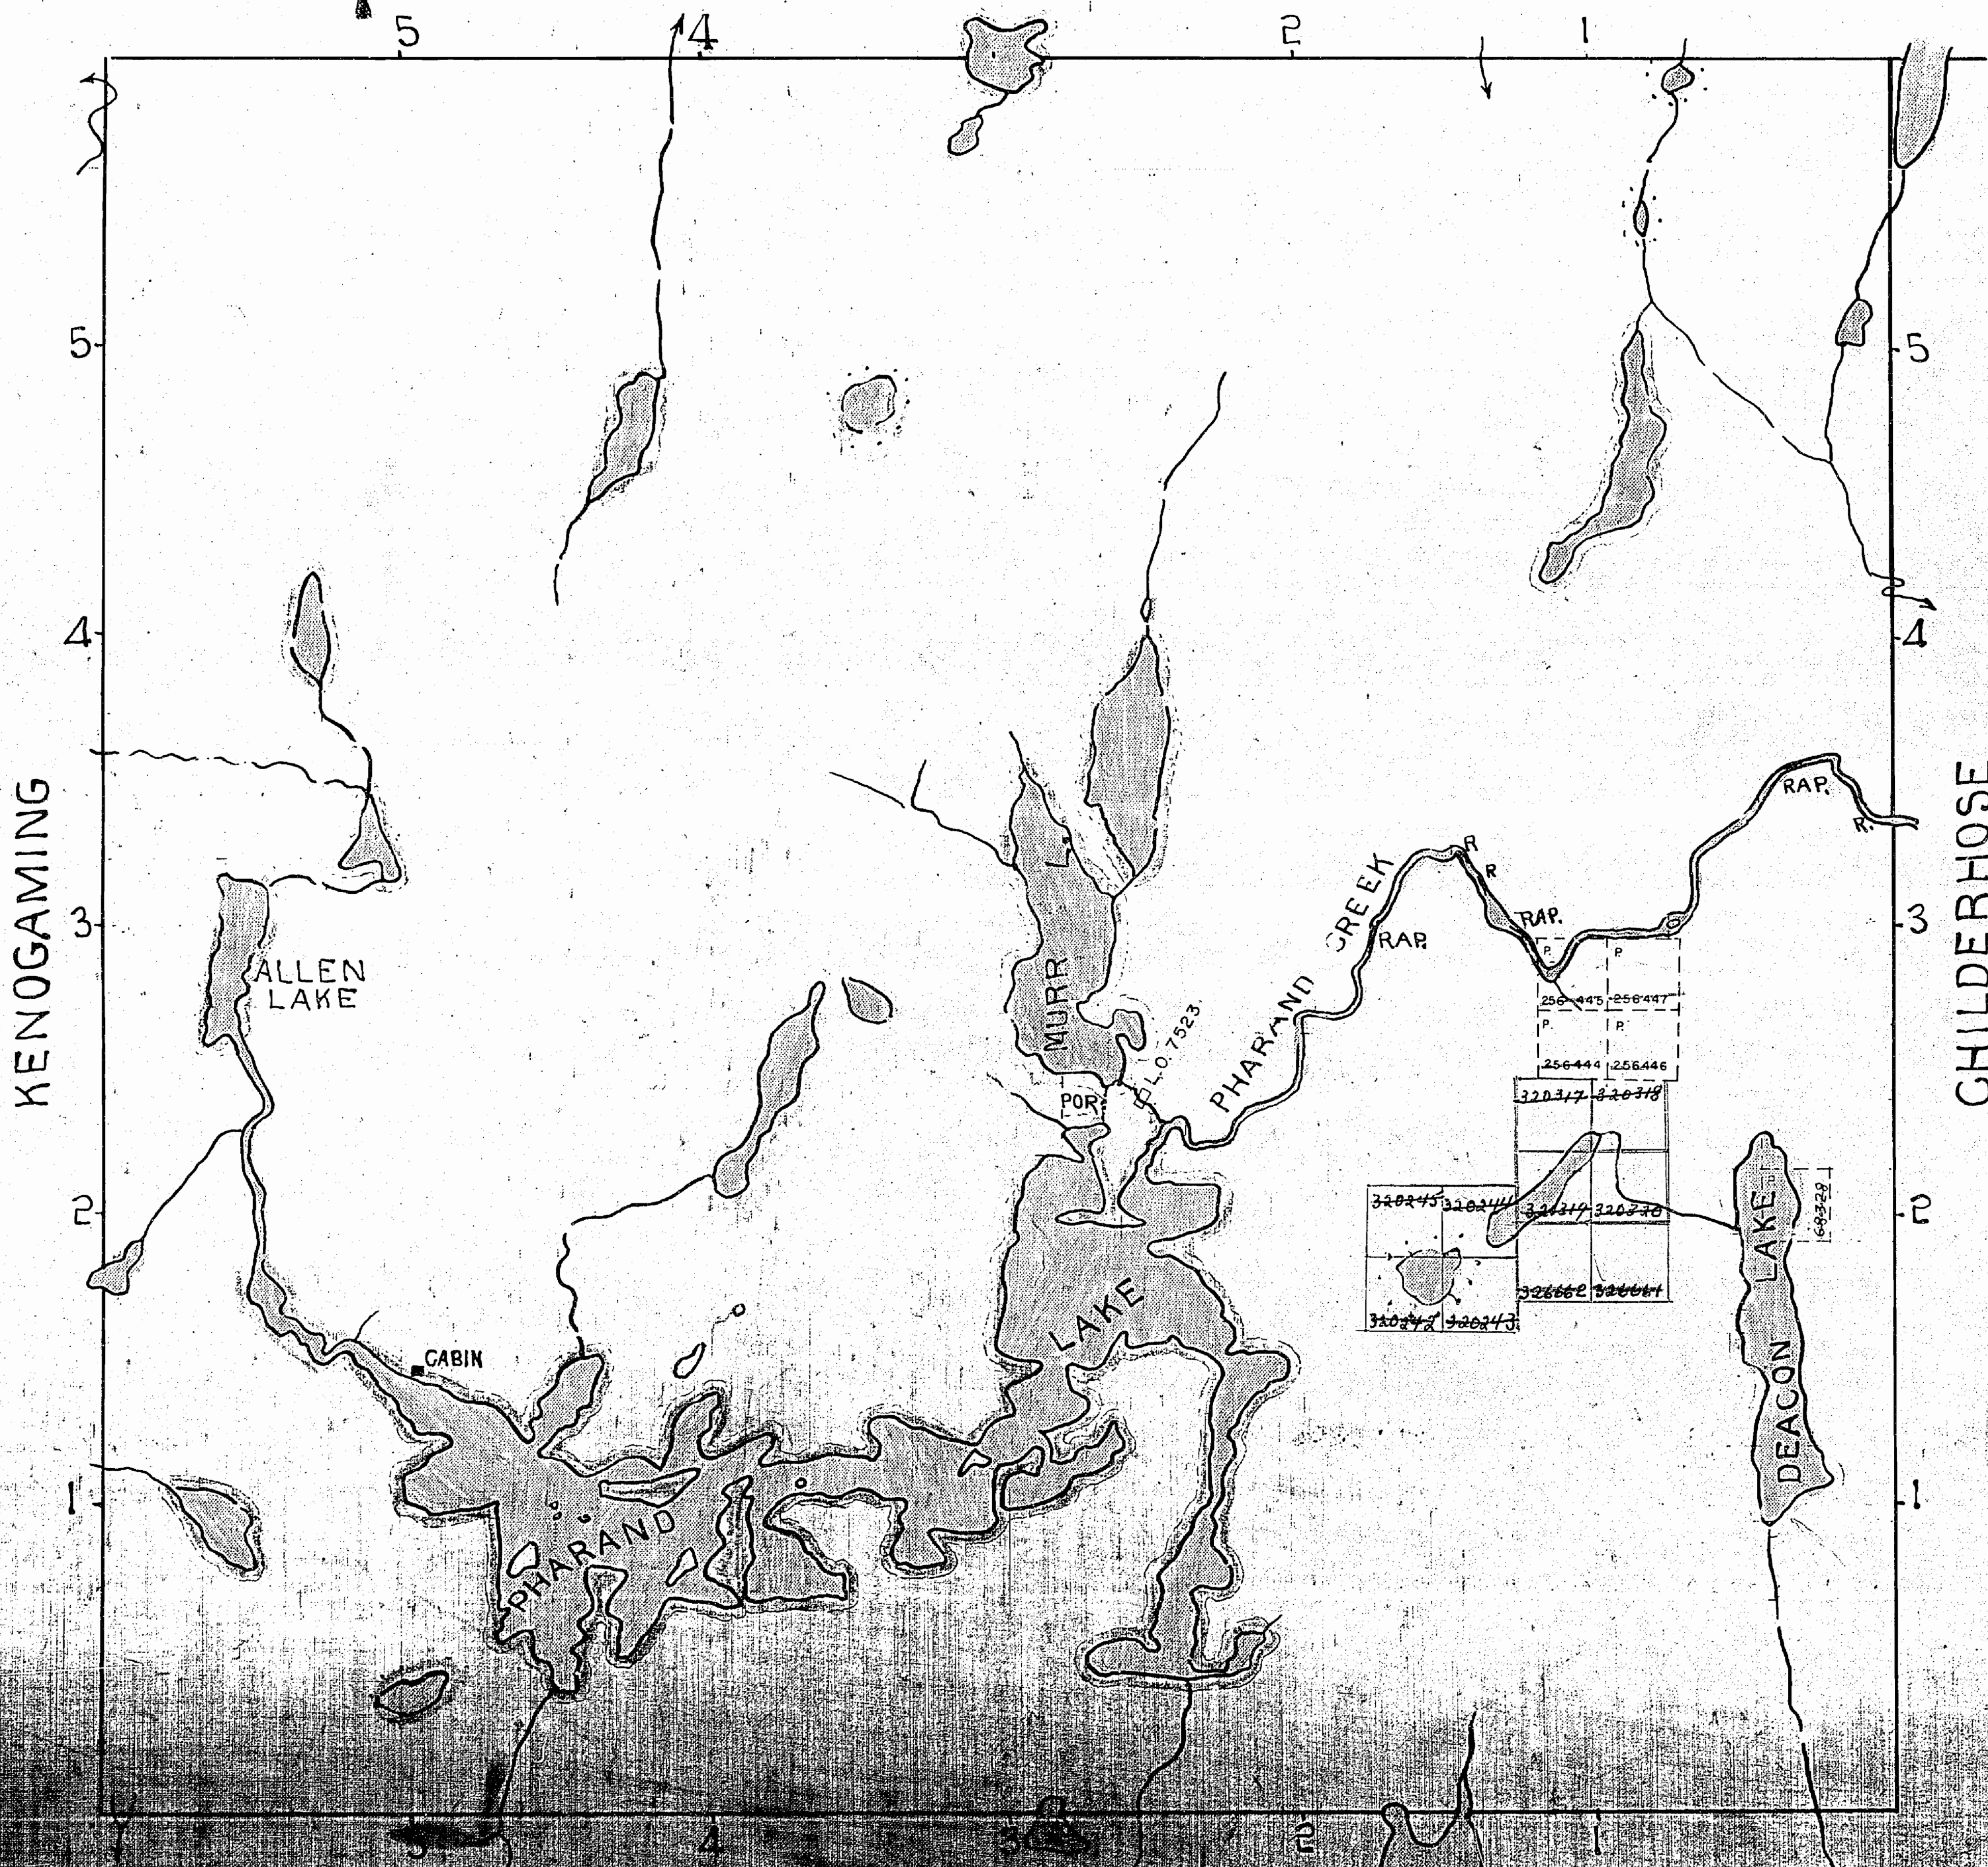

400 Surface rights reservation around all lakes & rivers.

CROTHERS


ALL RIGHTS RESERVED AND LANDS LYING ON EACH SIDE OF MURR LAKE & MURR CREEK TO THE CENTER LINE WATER MARK AND THE CONTOUR 5 FEET FILE 100909.

AREAS WITHDRAWN FROM DISPOSITION

- M.R.O. - MINING RIGHTS ONLY
- S.R.O. - SURFACE RIGHTS ONLY
- M.+S. - MINING AND SURFACE RIGHTS

Description Order No. Date Disposition File

THIS TWP SUBJECT TO FORESTRY ACTIVITY IN 1995/96.
AREAS DESIGNATED EXACTLY AS SUBMITTED BY MNR TIMMINS.

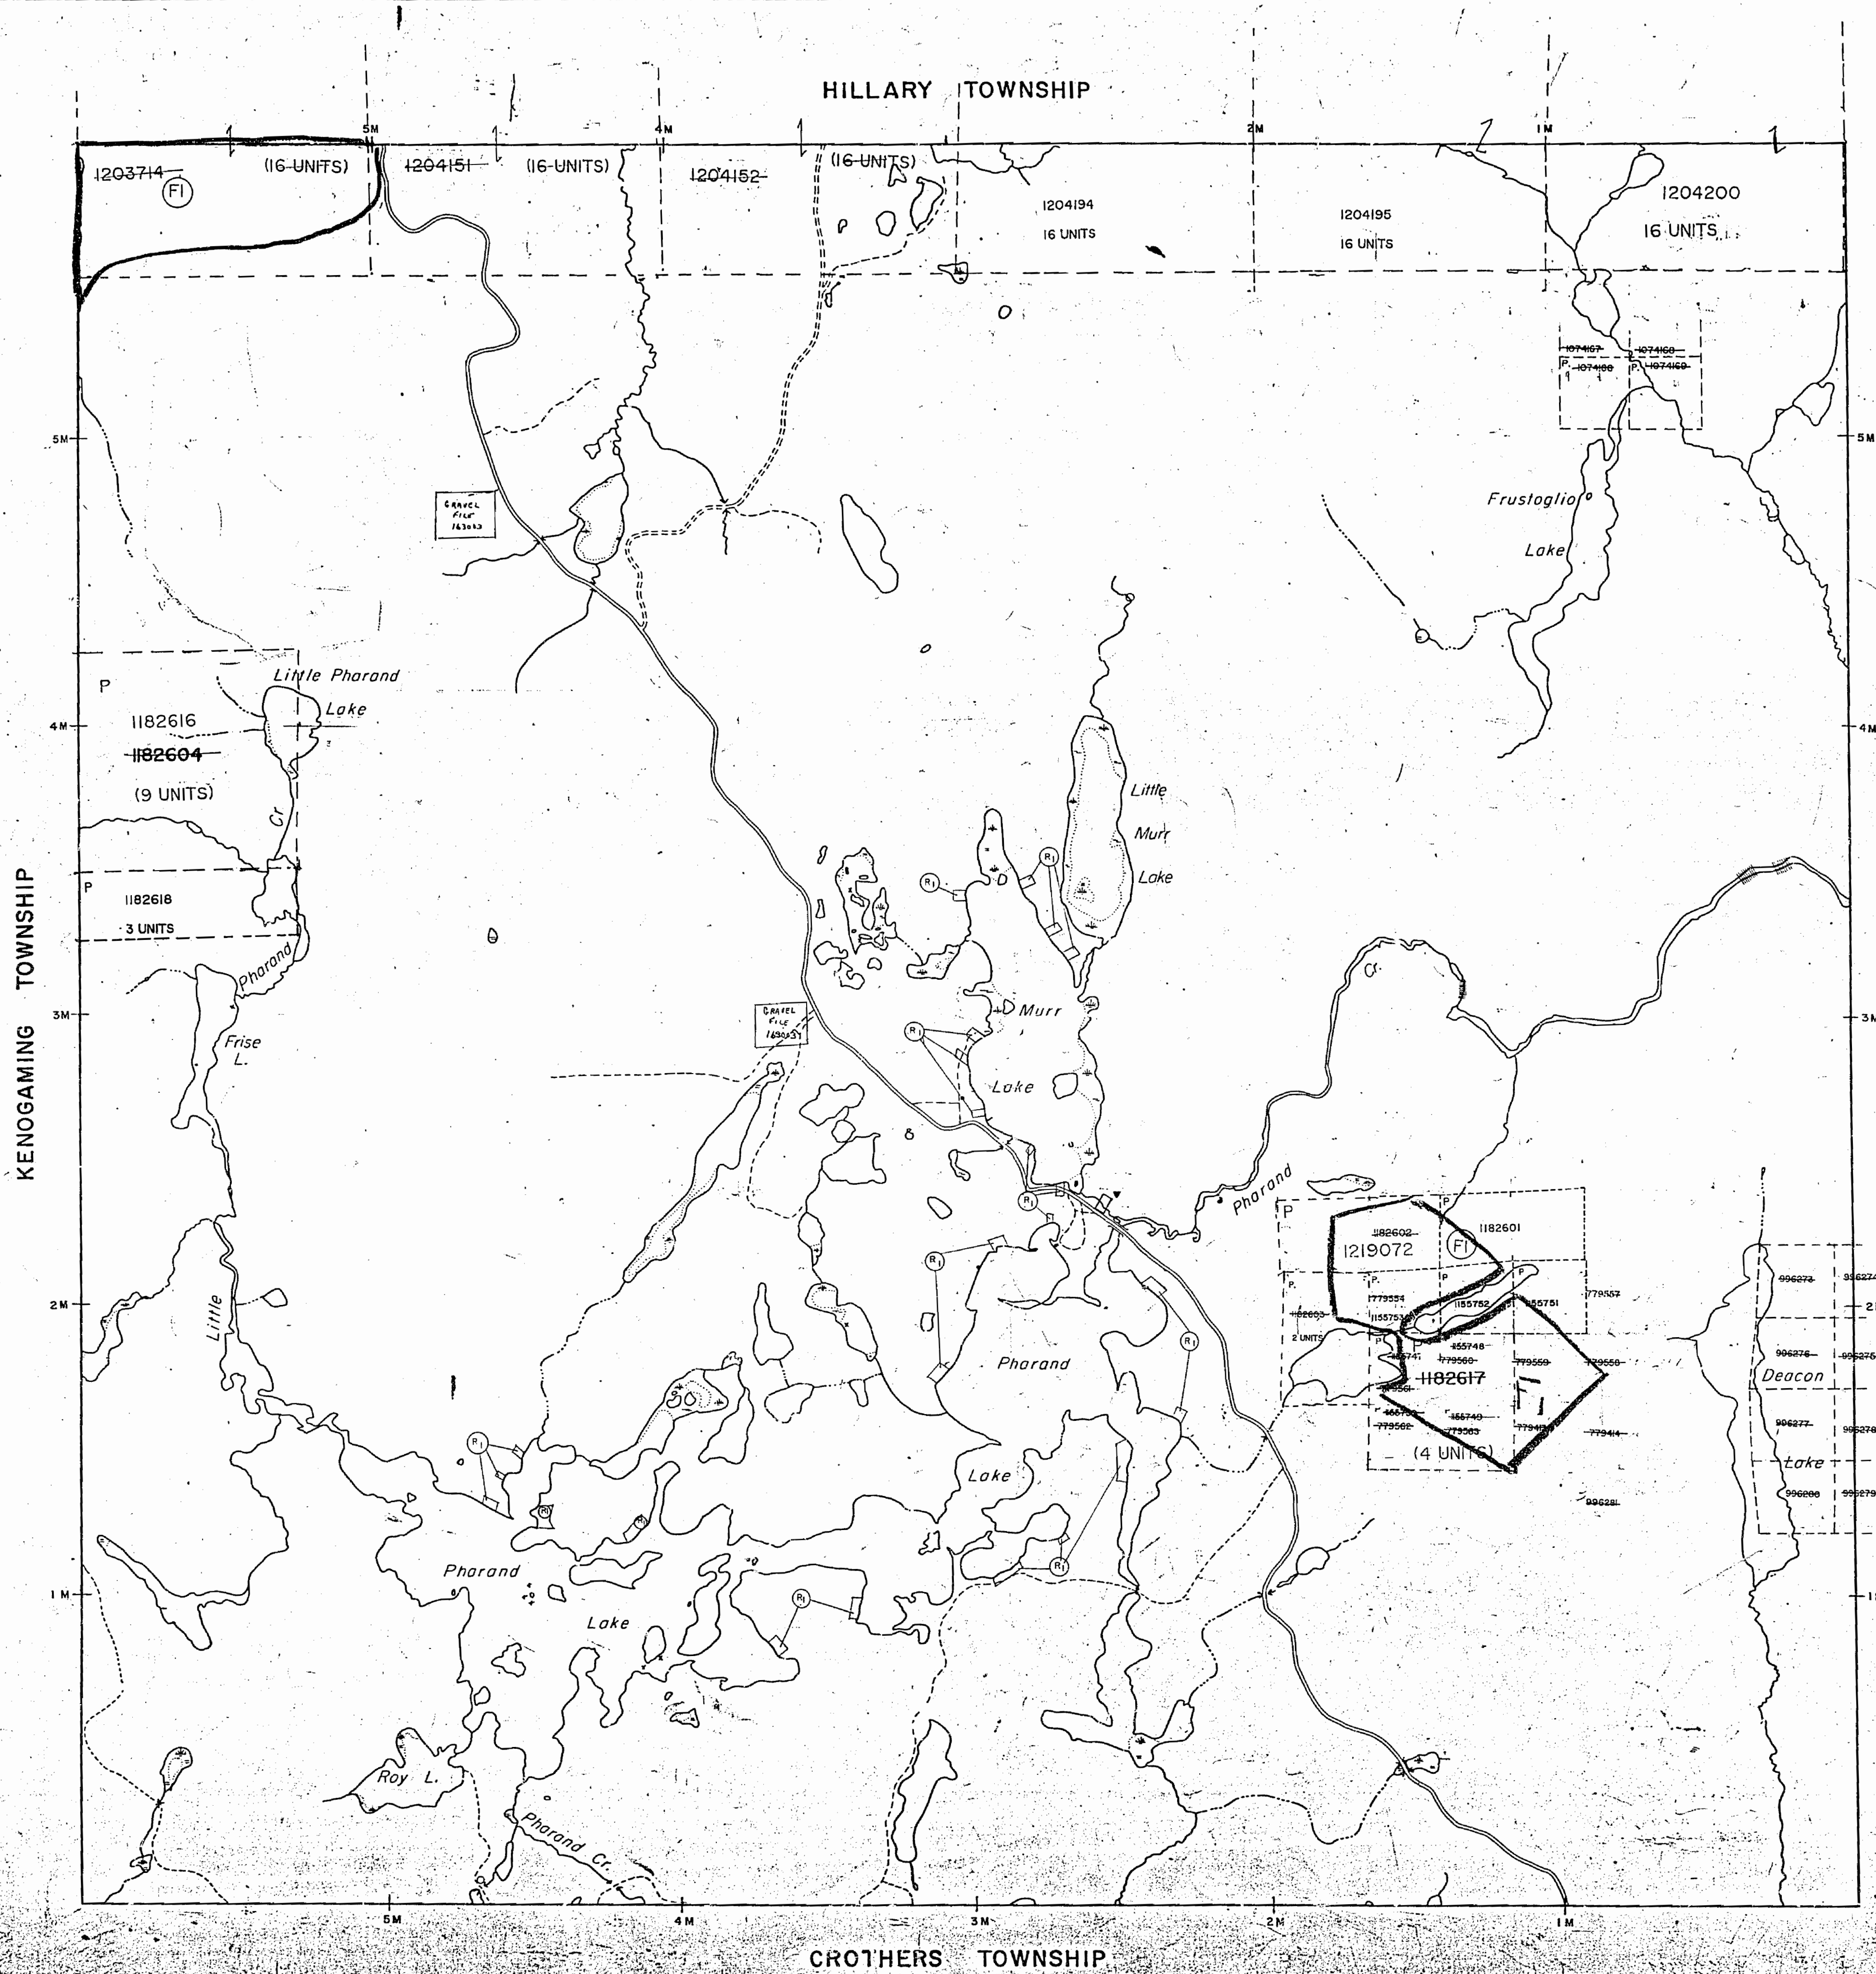


LEGEND

- HIGHWAY AND ROUTE No.
- OTHER ROADS
- TRAILS
- SURVEYED LINES:
 - TOWNSHIPS, BASE LINES, ETC.
 - LOTS, MINING CLAIMS, PARCELS, ETC.
- UNSURVEYED LINES:
 - LOT LINES
 - PARCEL BOUNDARY
 - MINING CLAIMS ETC.
- RAILWAY AND RIGHT OF WAY
- UTILITY LINES
- NON-PERENNIAL STREAM
- FLOODING OR FLOODING RIGHTS
- SUBDIVISION OR COMPOSITE PLAN
- RESERVATIONS
- ORIGINAL SHORELINE
- MARSH OR MUSKEG
- MINES
- TRAVERSE MONUMENT

DISPOSITION OF CROWN LANDS

TYPE OF DOCUMENT	SYMBOL
PATENT SURFACE & MINING RIGHTS	
" SURFACE RIGHTS ONLY	
" MINING RIGHTS ONLY	
LEASE, SURFACE & MINING RIGHTS	
" SURFACE RIGHTS ONLY	
" MINING RIGHTS ONLY	
LICENCE OF OCCUPATION	
ORDER-IN-COUNCIL	
RESERVATION	
CANCELLED	
SAND & GRAVEL	

NOTE: MINING RIGHTS IN PARCELS PATENTED PRIOR TO MAY 1, 1912, VESTED IN ORIGINAL PATENTEES BY THE PUBLIC LANDS ACT, R.S.O. 1970, CHAP. 280, SEC. 63, SUBSEC. 1.

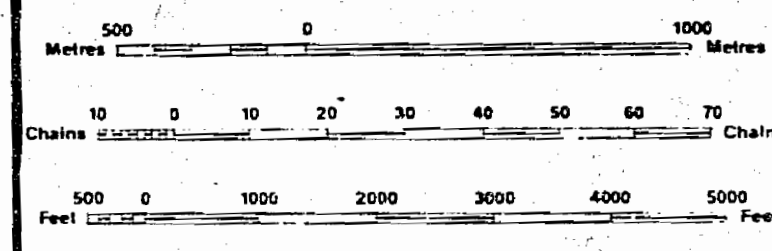

SCALE 1:20 000

NOTE

(R) PROPOSED COTTAGING AREAS
NOTICE RECEIVED DEC. 22/88

DATE OF ISSUE

NOV 03 1997
PROVINCIAL RECORDING
OFFICE - SUDBURY

TOWNSHIP
PHARAND
M.N.R. ADMINISTRATIVE DISTRICT
TIMMINS
MINING DIVISION
PORCUPINE
LAND TITLES / REGISTRY DIVISION
TIMISKAMING

Ministry of Natural Resources Ontario
Ministry of Northern Development and Mines

Date: AUGUST 1988
Number: G-3963

THE INFORMATION THAT APPEARS ON THIS MAP HAS BEEN COMPILED FROM VARIOUS SOURCES AND ACCURACY IS NOT GUARANTEED. THOSE WISHING TO STAKE MINING CLAIMS SHOULD CONSULT WITH THE MINING RECORDER, MINISTRY OF NORTHERN DEVELOPMENT AND MINES FOR ADDITIONAL INFORMATION ON THE STATUS OF THE LANDS SHOWN HEREON.


C-3963

AREAS WITHDRAWN FROM DISPOSITION

- M.R.O. - MINING RIGHTS ONLY
- S.R.O. - SURFACE RIGHTS ONLY
- M.+S. - MINING AND SURFACE RIGHTS

Description Order No. Date Disposition File

FI THIS TWP SUBJECT TO FORESTRY ACTIVITY IN 1995/96. AREAS DESIGNATED EXACTLY AS SUBMITTED BY MNR TIMMINS.

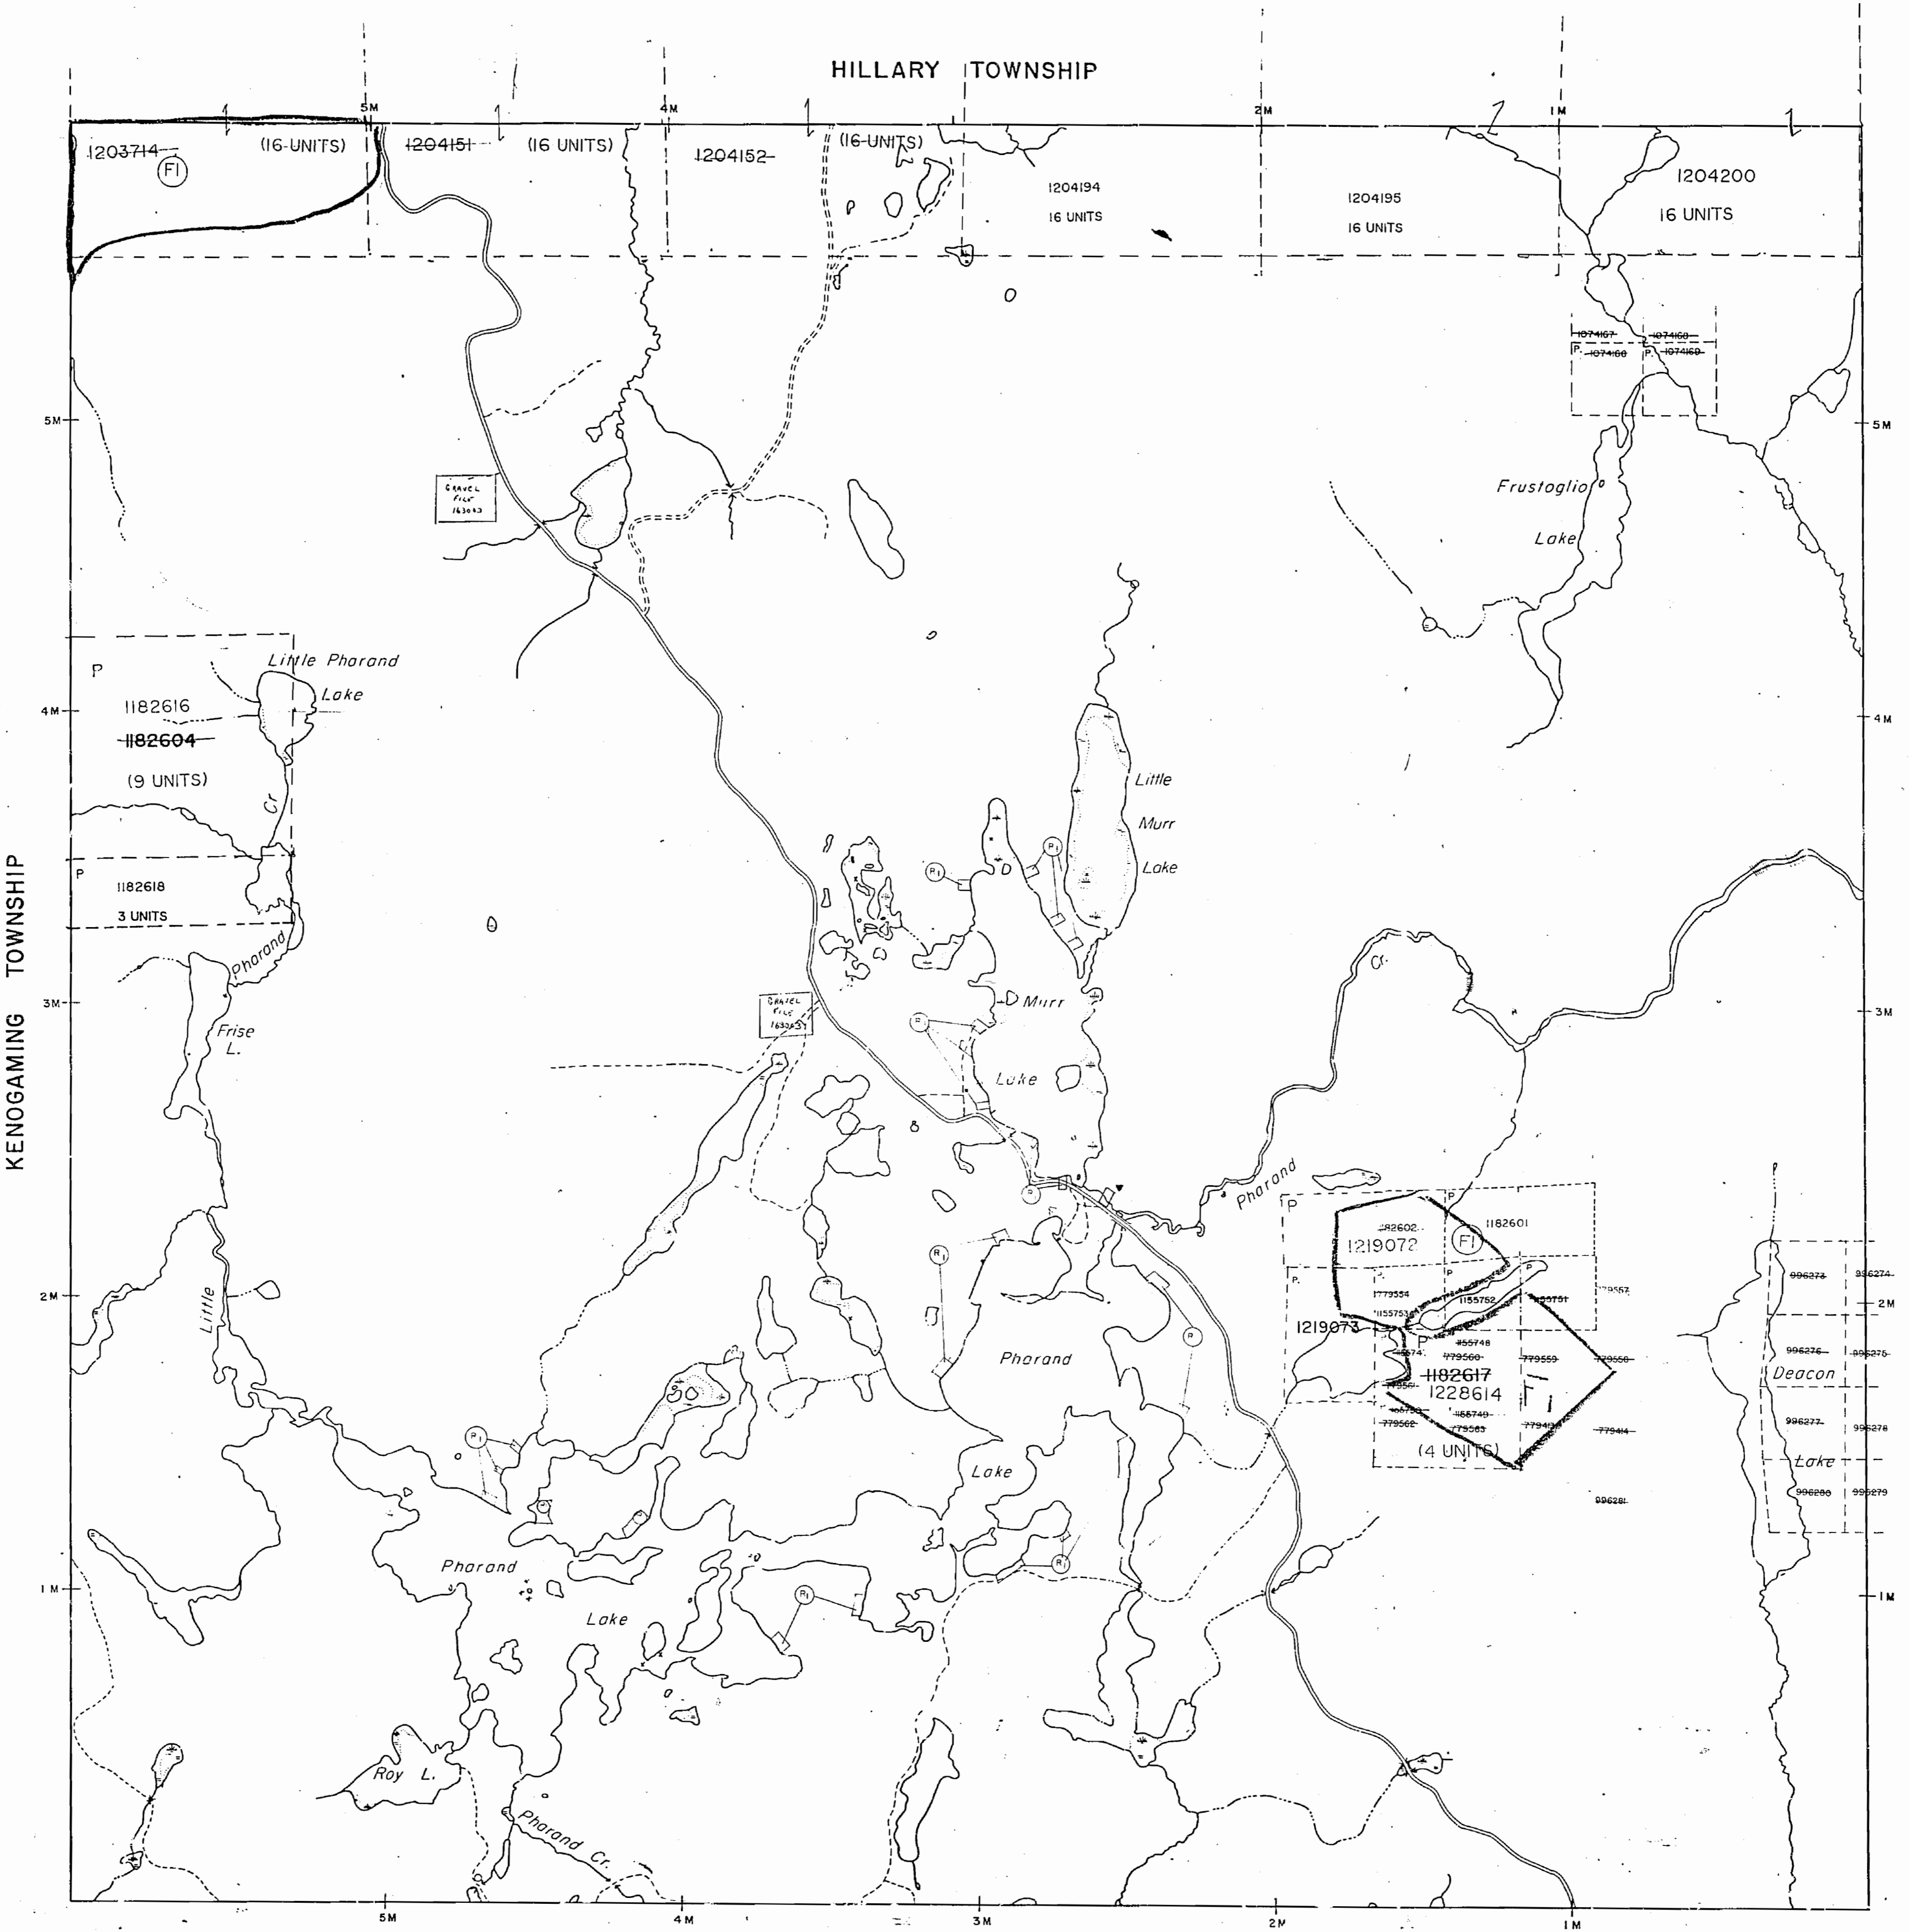


LEGEND

HIGHWAY AND ROUTE No.	
OTHER ROADS	
TRAILS	
SURVEYED LINES	
TOWNSHIPS, BASE LINES, ETC.	
LOTS, MINING CLAIMS, PARCELS, ETC.	
UNSURVEYED LINES	
LOT LINES	
PARCEL BOUNDARY	
MINING CLAIMS ETC	
RAILWAY AND RIGHT OF WAY	
UTILITY LINES	
NON PERENNIAL STREAM	
FLOODING OR FLOODING RIGHTS	
SUBDIVISION OR COMPOSITE PLAN	
RESERVATIONS	
ORIGINAL SHORELINE	
MARSH OR MUSKOG	
MINES	
TRAVERSE MONUMENT	

DISPOSITION OF CROWN LANDS

TYPE OF DOCUMENT	SYMBOL
PATENT SURFACE & MINING RIGHTS	
SURFACE RIGHTS ONLY	
MINING RIGHTS ONLY	
LEASE SURFACE & MINING RIGHTS	
SURFACE RIGHTS ONLY	
MINING RIGHTS ONLY	
LICENCE OF OCCUPATION	
ORDER-IN-COUNCIL	
RESERVATION	
CANCELLED	
SAND & GRAVEL	

NOTE: MINING RIGHTS IN PARCELS PATENTED PRIOR TO MAY 6, 1912, VESTED IN ORIGINAL PATENTEE BY THE PUBLIC LANDS ACT, R.S.O. 1970, CHAP 380, SEC 63, SUBSEC 1

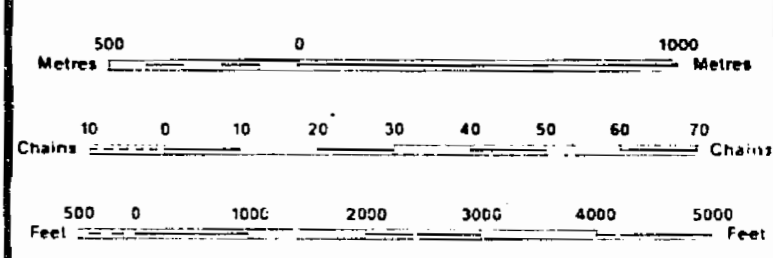

SCALE 1:20 000

NOTE
P1 PROPOSED COTTAGING AREAS
NOTICE RECEIVED DEC. 22/88

DATE OF ISSUE
MAY 21 1988
PROVINCIAL RECORDING
OFFICE - SUDBURY

TOWNSHIP
PHARAND
M.N.R. ADMINISTRATIVE DISTRICT
TIMMINS
MINING DIVISION
PORCUPINE
LAND TITLES / REGISTRY DIVISION
TIMISKAMING

Ministry of Natural Resources Ontario
Ministry of Northern Development and Mines

Date AUGUST 1986
Number
G-3963

THE INFORMATION THAT APPEARS ON THIS MAP HAS BEEN COMPILED FROM VARIOUS SOURCES, AND ACCURACY IS NOT GUARANTEED. THOSE WISHING TO STAKE MINING CLAIMS SHOULD CONSULT WITH THE MINING RECORDER, MINISTRY OF NORTHERN DEVELOPMENT AND MINES, FOR ADDITIONAL INFORMATION ON THE STATUS OF THE LANDS SHOWN HEREON.

CHAND LWB

C-3963

C-3963

JMATAJPC

C-3963


306

PHARAND

SCALE 40 CHAINS = 1 inch.

M. 306


HILLARY

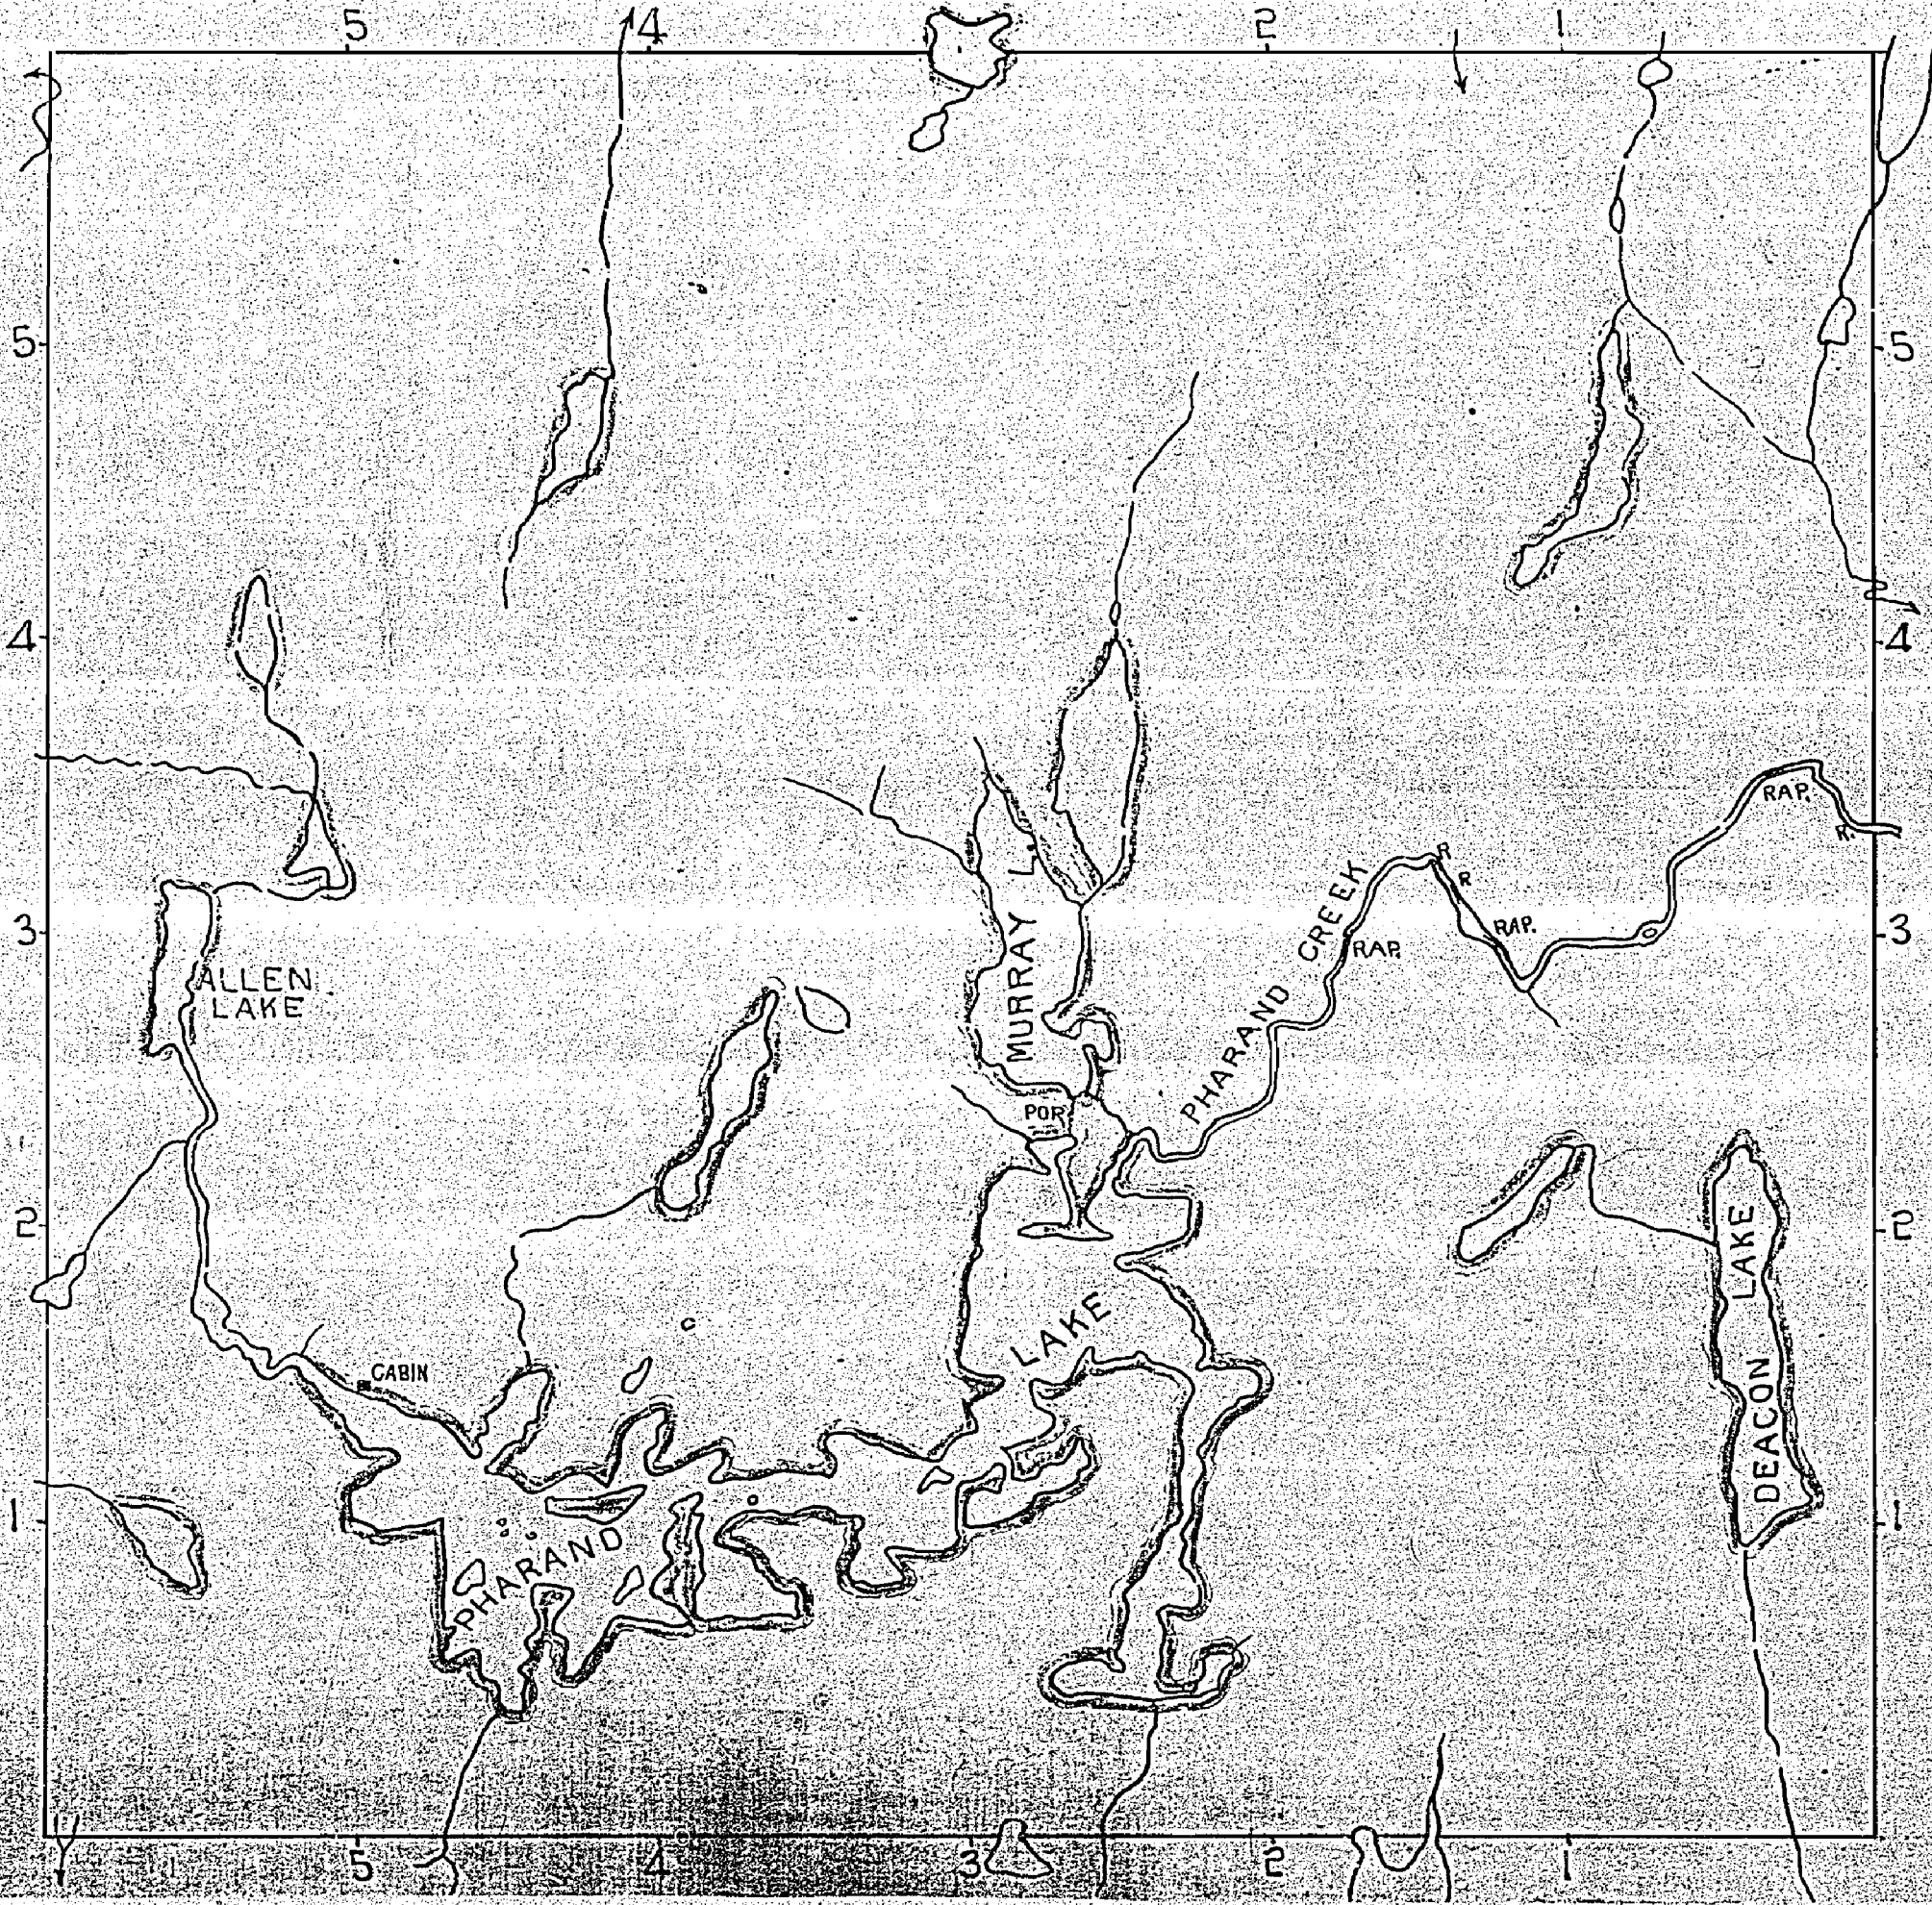

PHARAND

SCALE 40 CHAINS = 1 inch.

M-306

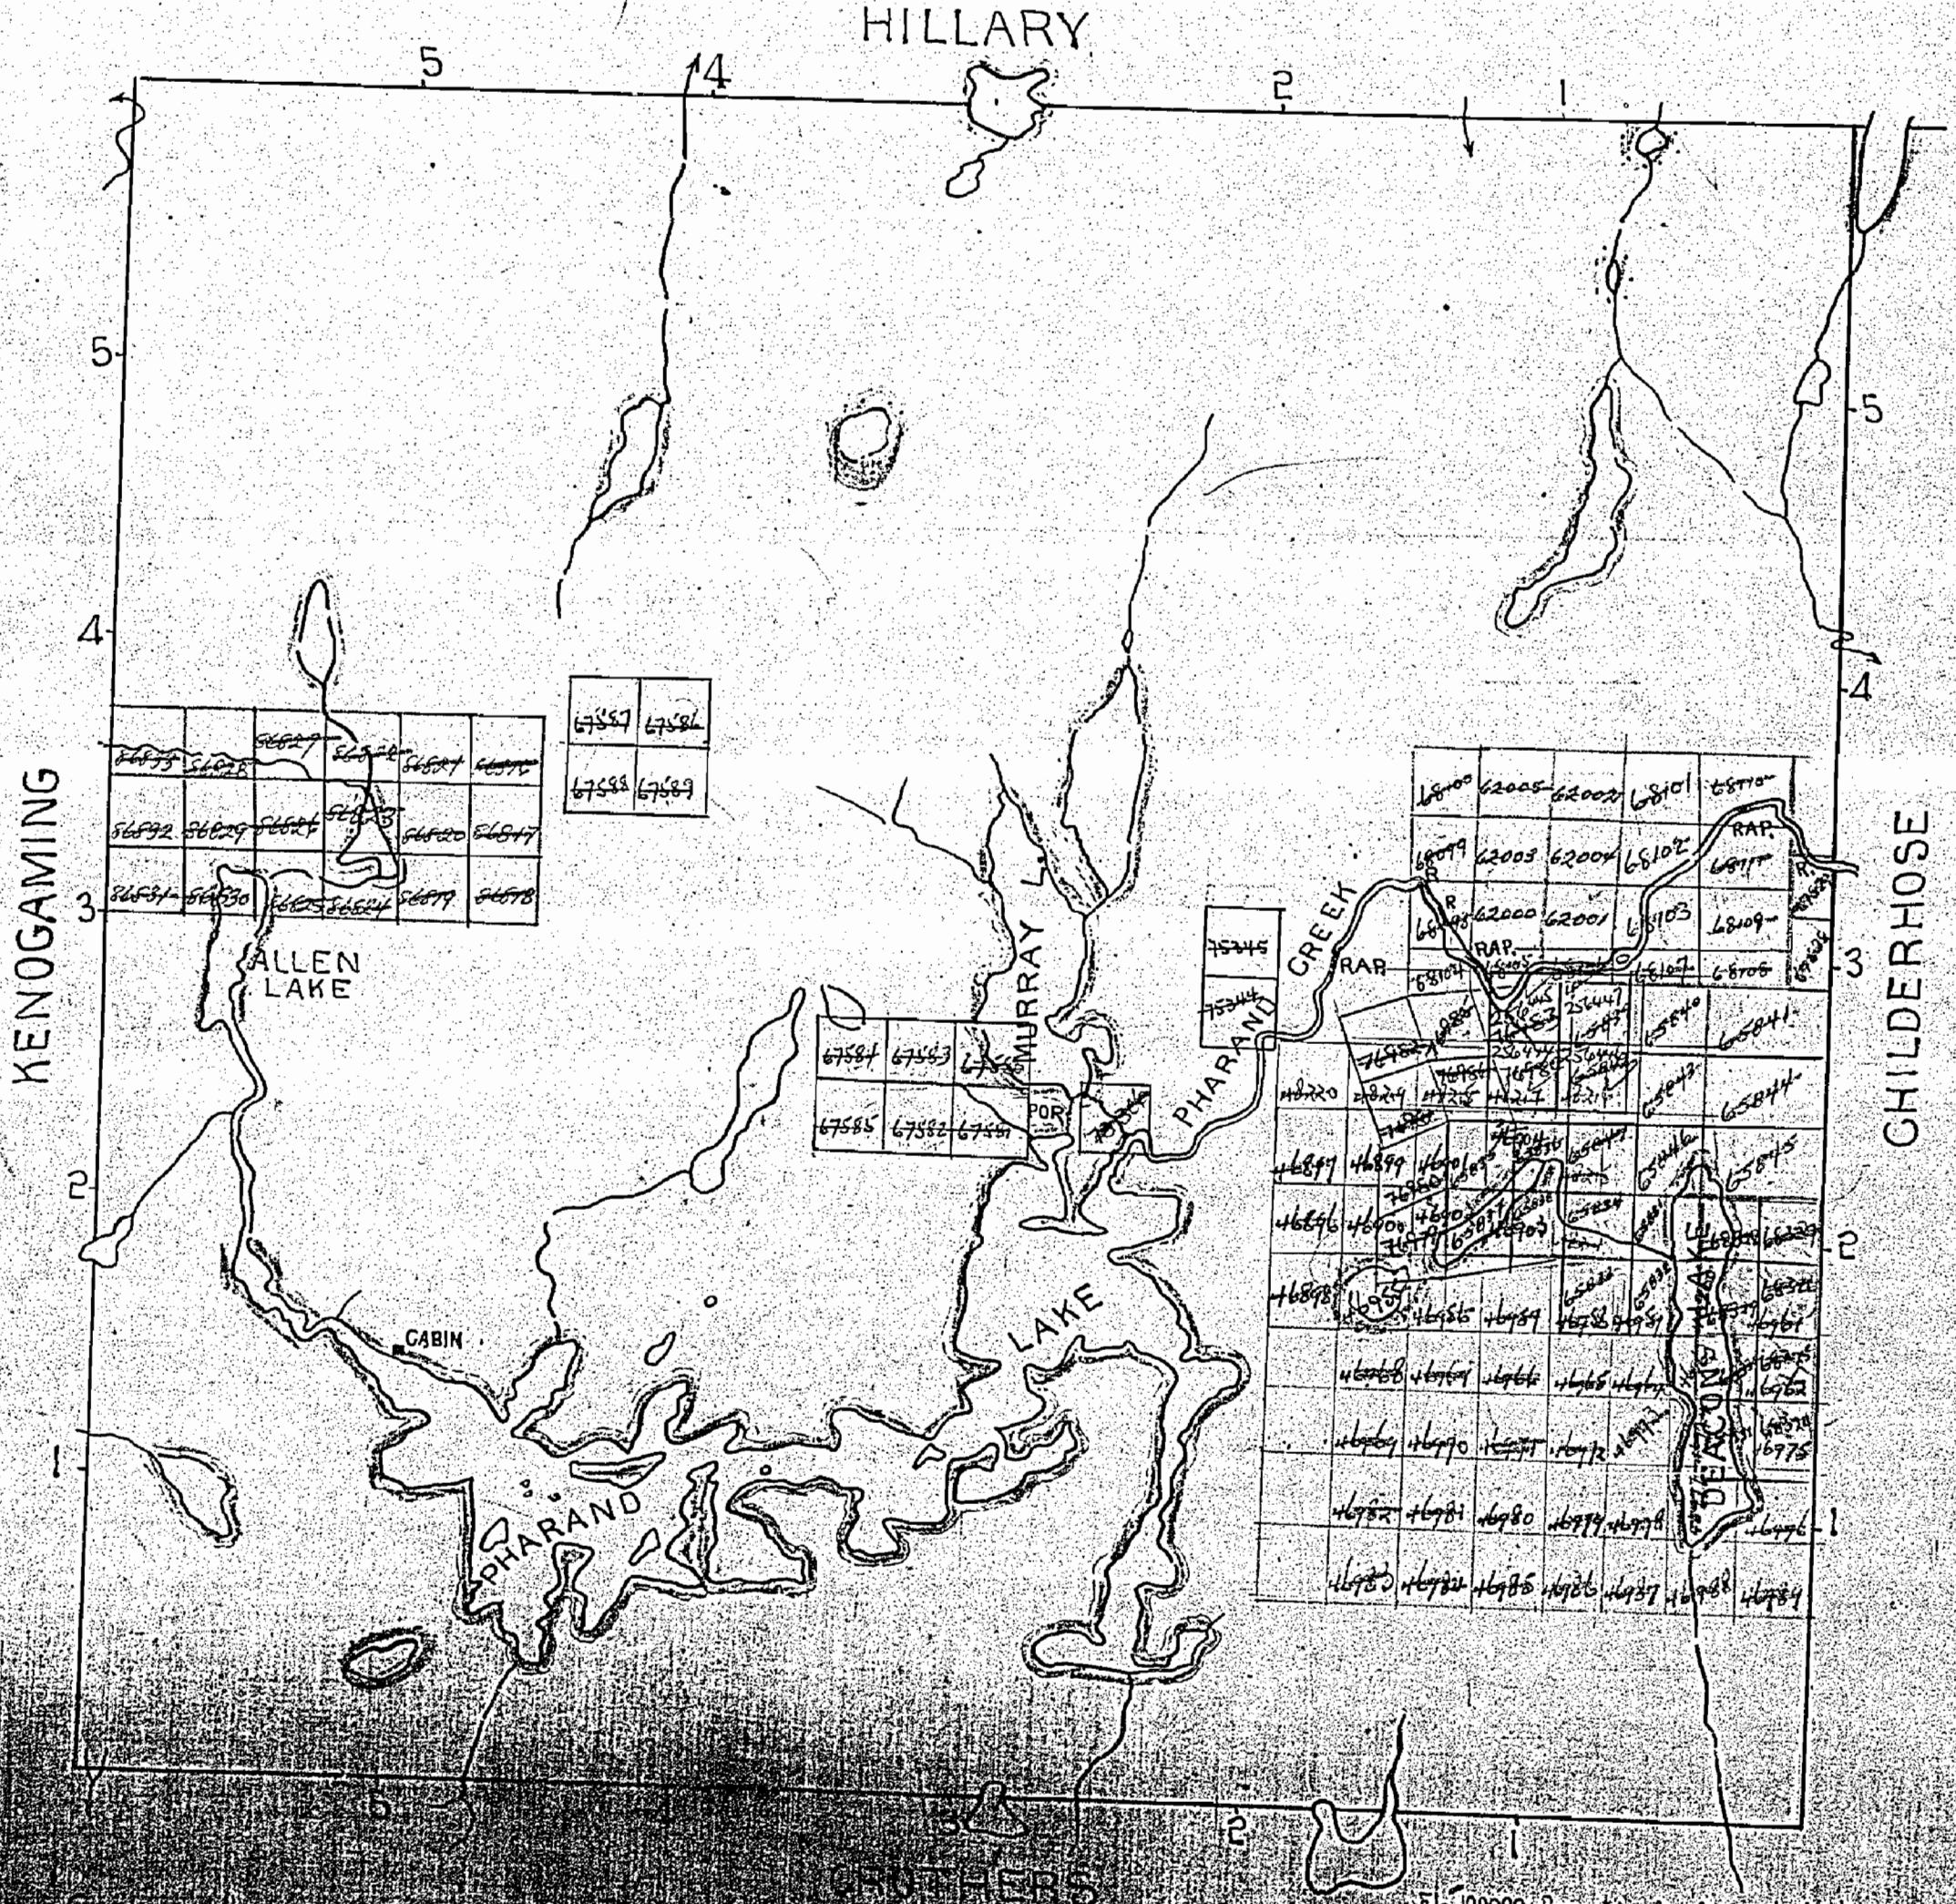

Open marked with O.C.

file 129922. Reservation of surface rights 400 ft. around Lakes marked yellow


306

PHARAND

SCALE 40 CHAINS = 1 inch.

M-306

HILLARY

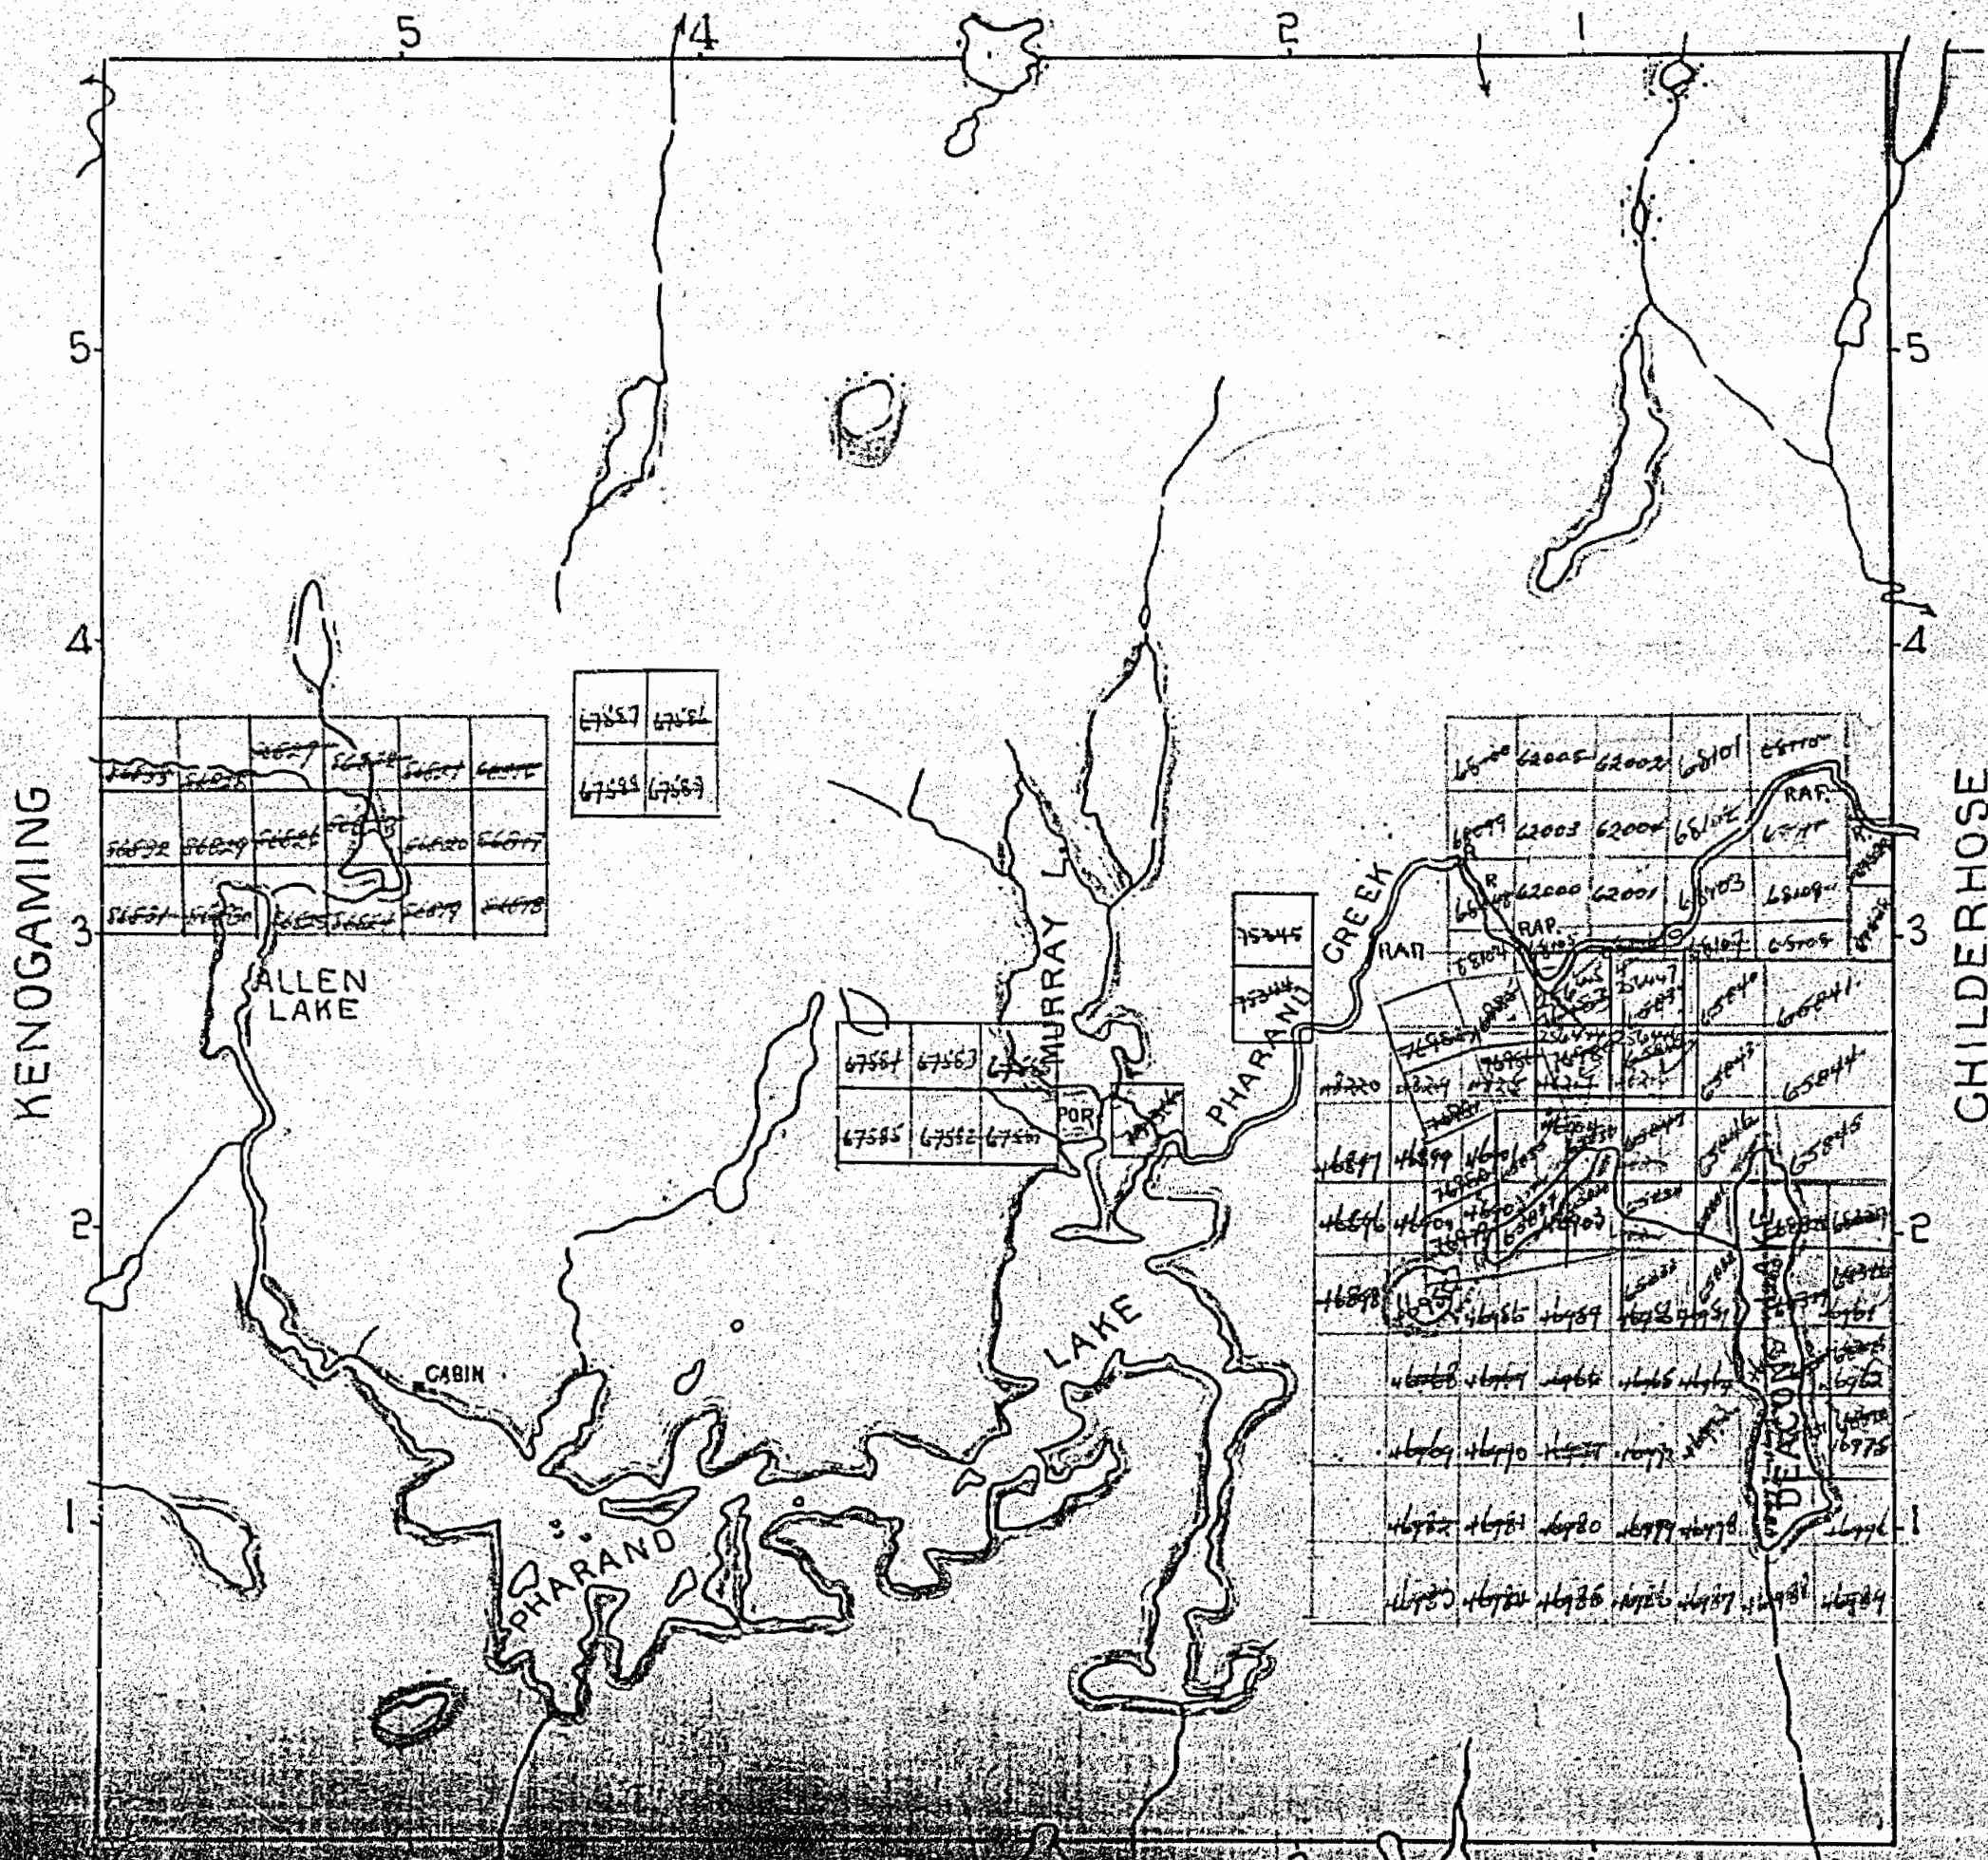


File 129922. Reservation of surface rights 400 ft. around Lakes marked yellow.

306

PHARAND

SCALE 40 CHAINS = 1 inch.

M-306

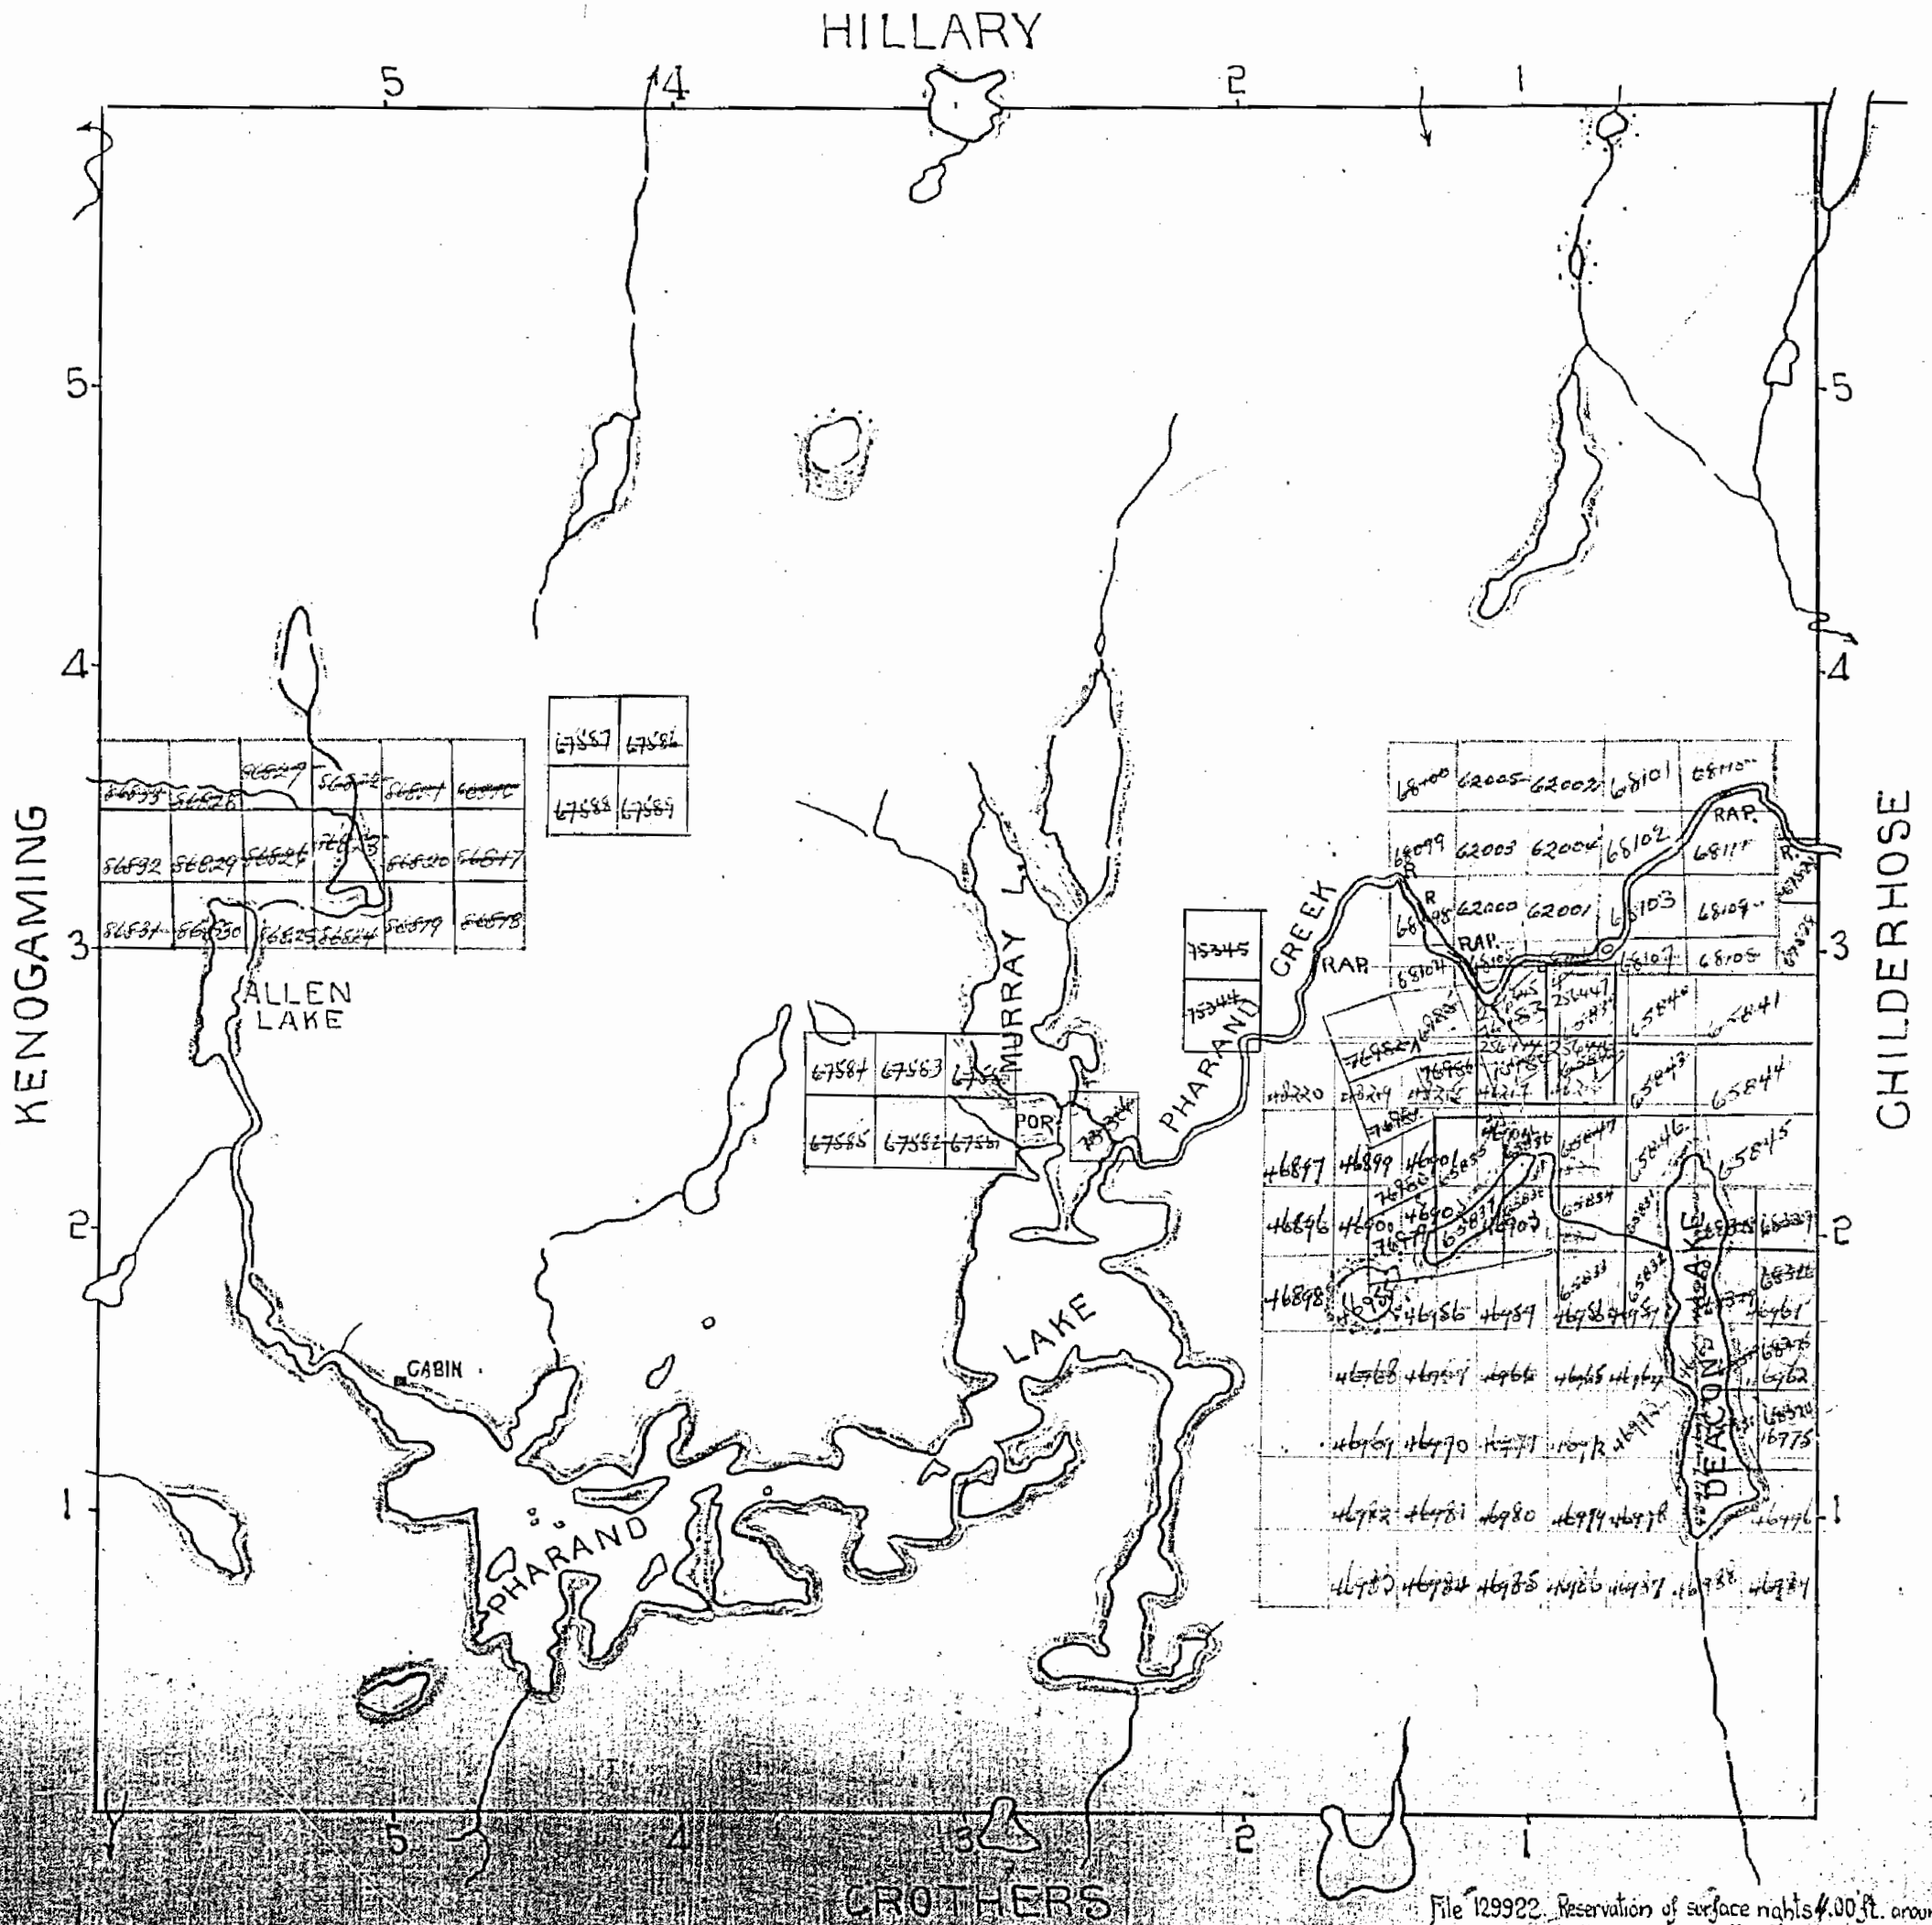

56533	56534	56535	56536	56537	56538
56539	56540	56541	56542	56543	56544
56545	56546	56547	56548	56549	56550
56551	56552	56553	56554	56555	56556

67557	67558
67559	67560

67561	67562	67563
67564	67565	67566

62000	62001	62002	62003	62004	62005	62006	62007	62008	62009	62010	62011	62012	62013	62014	62015	62016	62017	62018	62019	62020
62021	62022	62023	62024	62025	62026	62027	62028	62029	62030	62031	62032	62033	62034	62035	62036	62037	62038	62039	62040	62041
62042	62043	62044	62045	62046	62047	62048	62049	62050	62051	62052	62053	62054	62055	62056	62057	62058	62059	62060	62061	62062
62063	62064	62065	62066	62067	62068	62069	62070	62071	62072	62073	62074	62075	62076	62077	62078	62079	62080	62081	62082	62083
62084	62085	62086	62087	62088	62089	62090	62091	62092	62093	62094	62095	62096	62097	62098	62099	62100	62101	62102	62103	62104

C - Claim marked with C - Cancelled

File 129922. Reservation of surface rights 400 ft. around Lakes marked yellow.

PHARAND

SCALE 40 CHAINS = 1 inch.

LEGEND

- CANCELLED
- PATENTED LAND
- CROWN LAND SALE
- LEASES
- LOCATED LAND
- LICENSE OF OCCUPATION
- MINING RIGHTS ONLY
- SURFACE RIGHTS ONLY

- C
- CS
- LOC
- L.O.
- M.R.O.
- S.R.O.

140

HILLARY

5

14

2

1

5

5

4

4

3


3

2

2

KENOGAMING

CHILDERHOSE

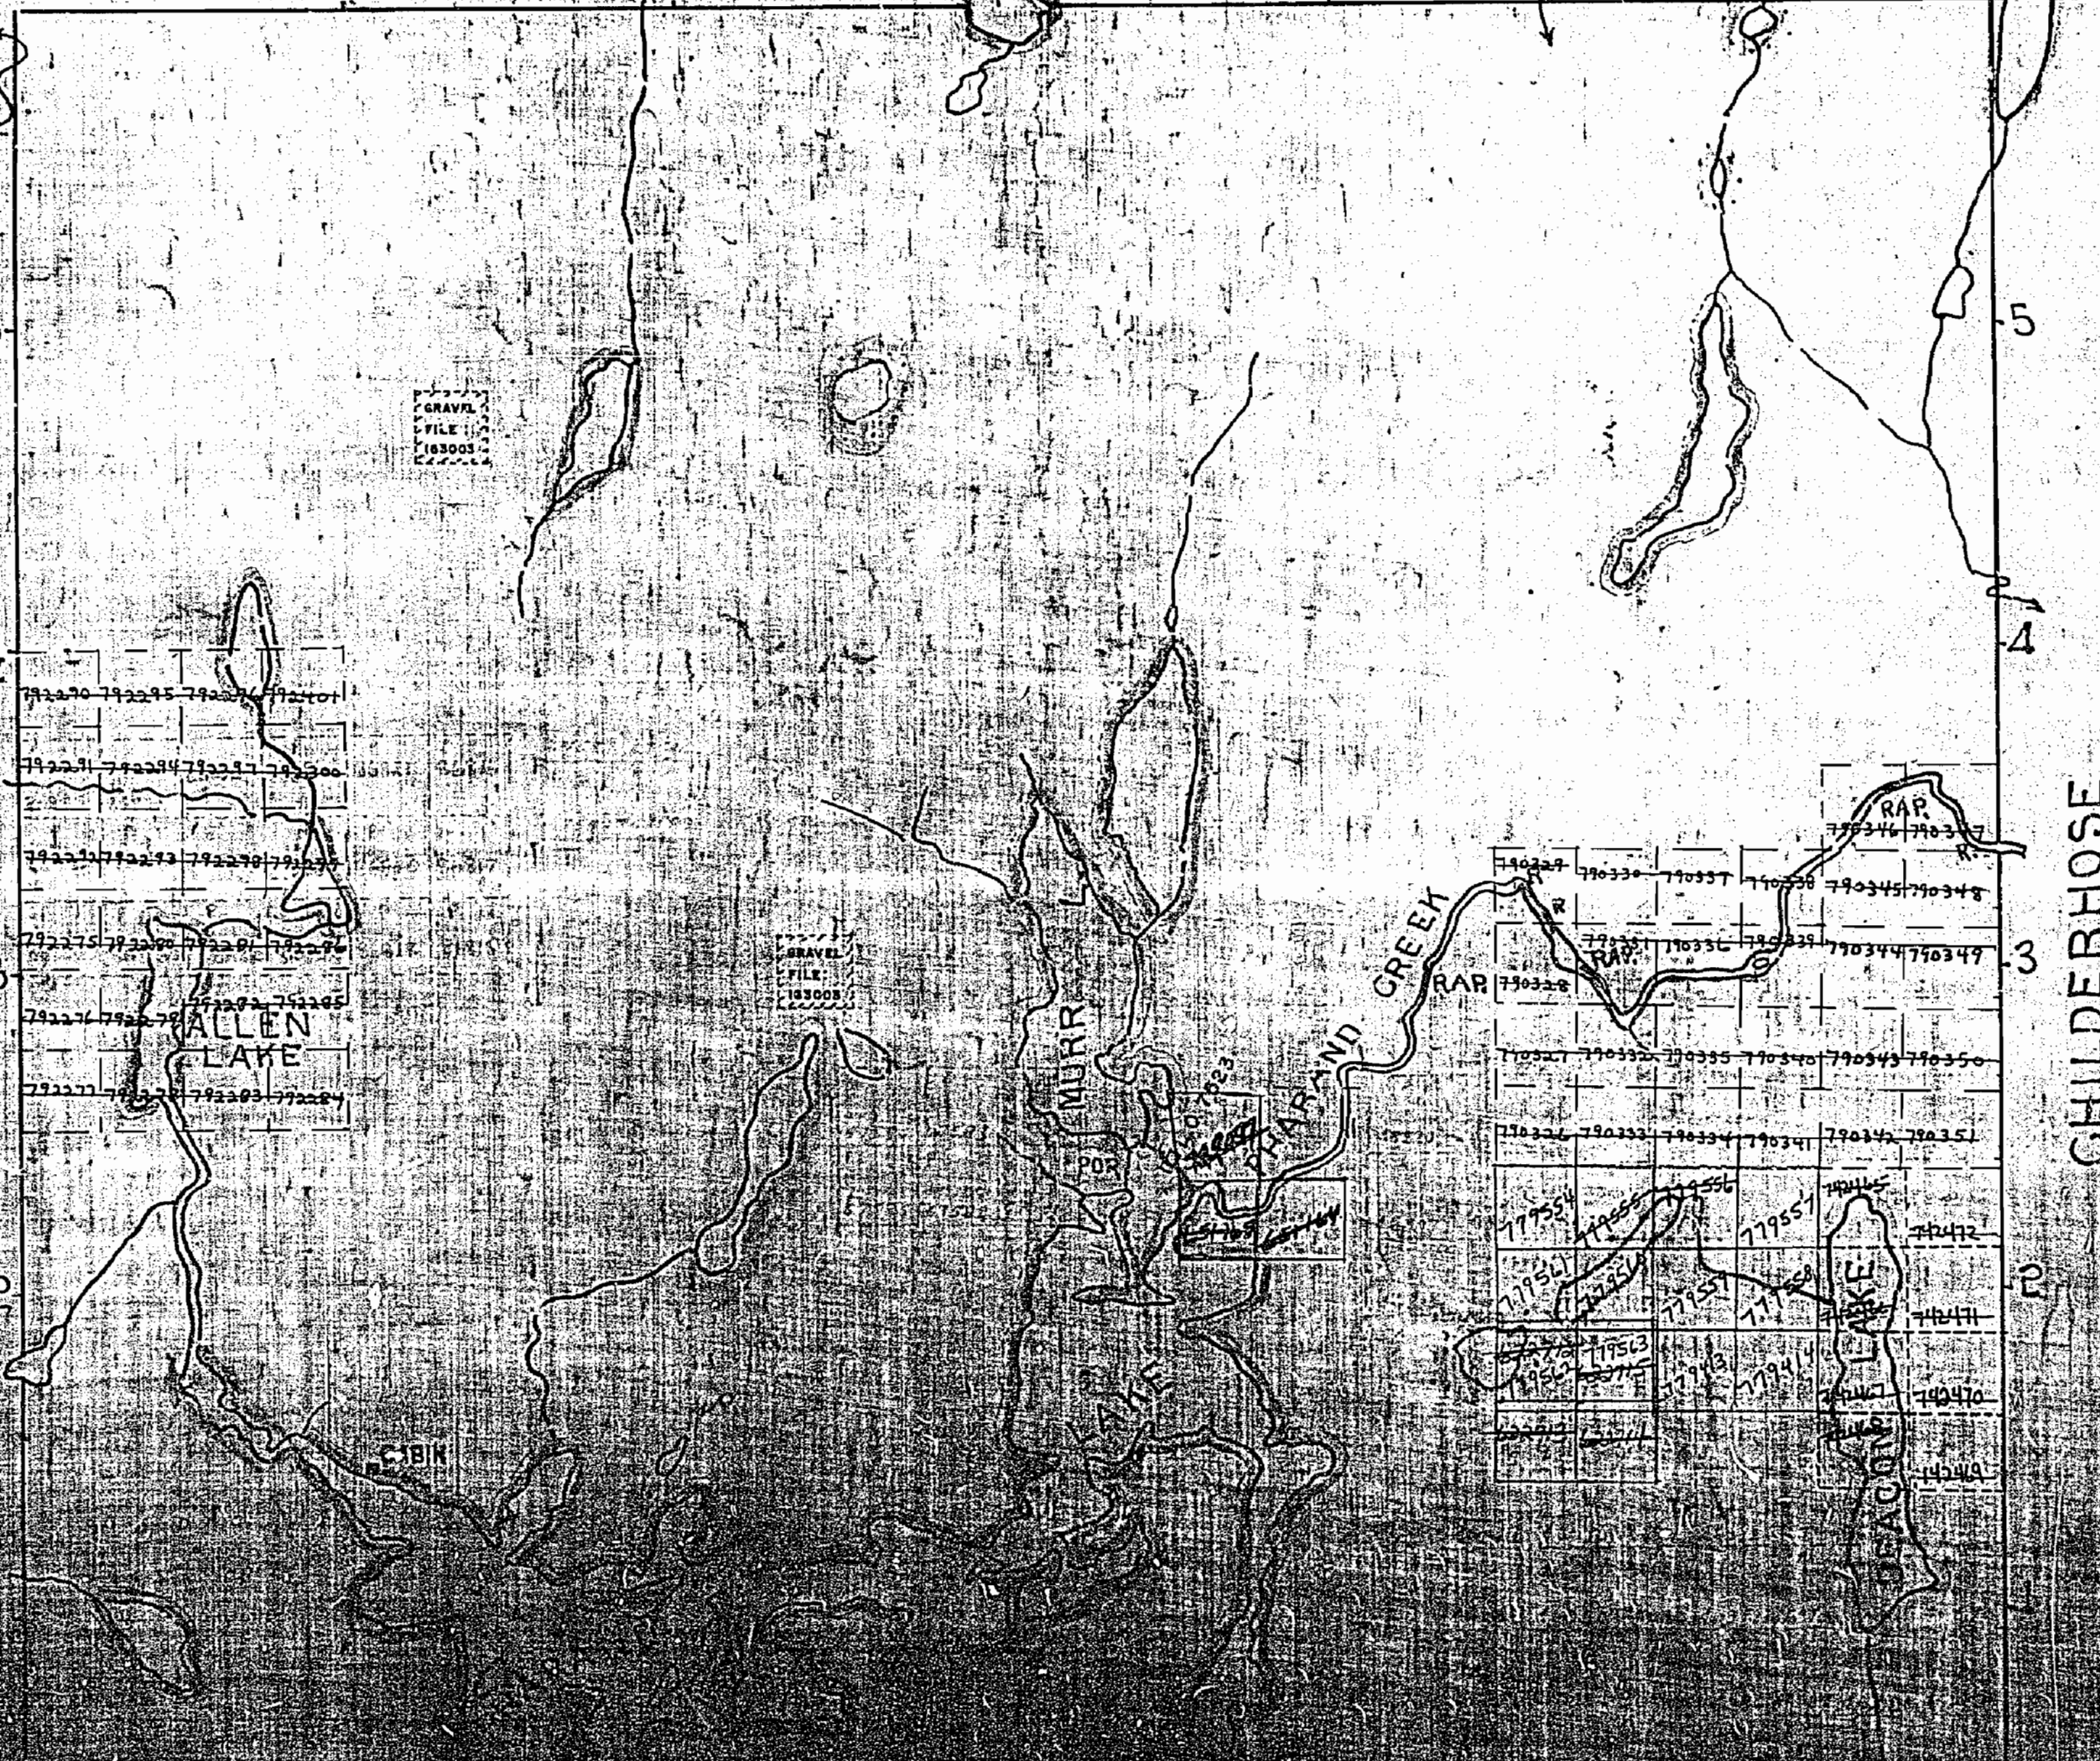

792270	792295	792320	792345
792281	792306	792331	792356
792292	792317	792342	792367
792303	792328	792353	792378
792314	792339	792364	792389
792325	792350	792381	792400
792336	792361	792382	792411
792347	792372	792393	792422
792358	792383	792404	792433
792369	792394	792415	792444

790327	790330	790337	790340	790345	790348
790331	790334	790341	790344	790349	790352
790335	790338	790345	790348	790353	790356
790339	790342	790349	790352	790357	790360
790343	790346	790353	790356	790361	790364
790347	790350	790357	790360	790365	790368
790351	790354	790361	790364	790369	790372
790355	790358	790365	790368	790373	790376
790359	790362	790369	790372	790377	790380
790363	790366	790373	790376	790381	790384


306

PHARAND

SCALE 40 CHAINS = 1 inch.

M. 306

HILLARY

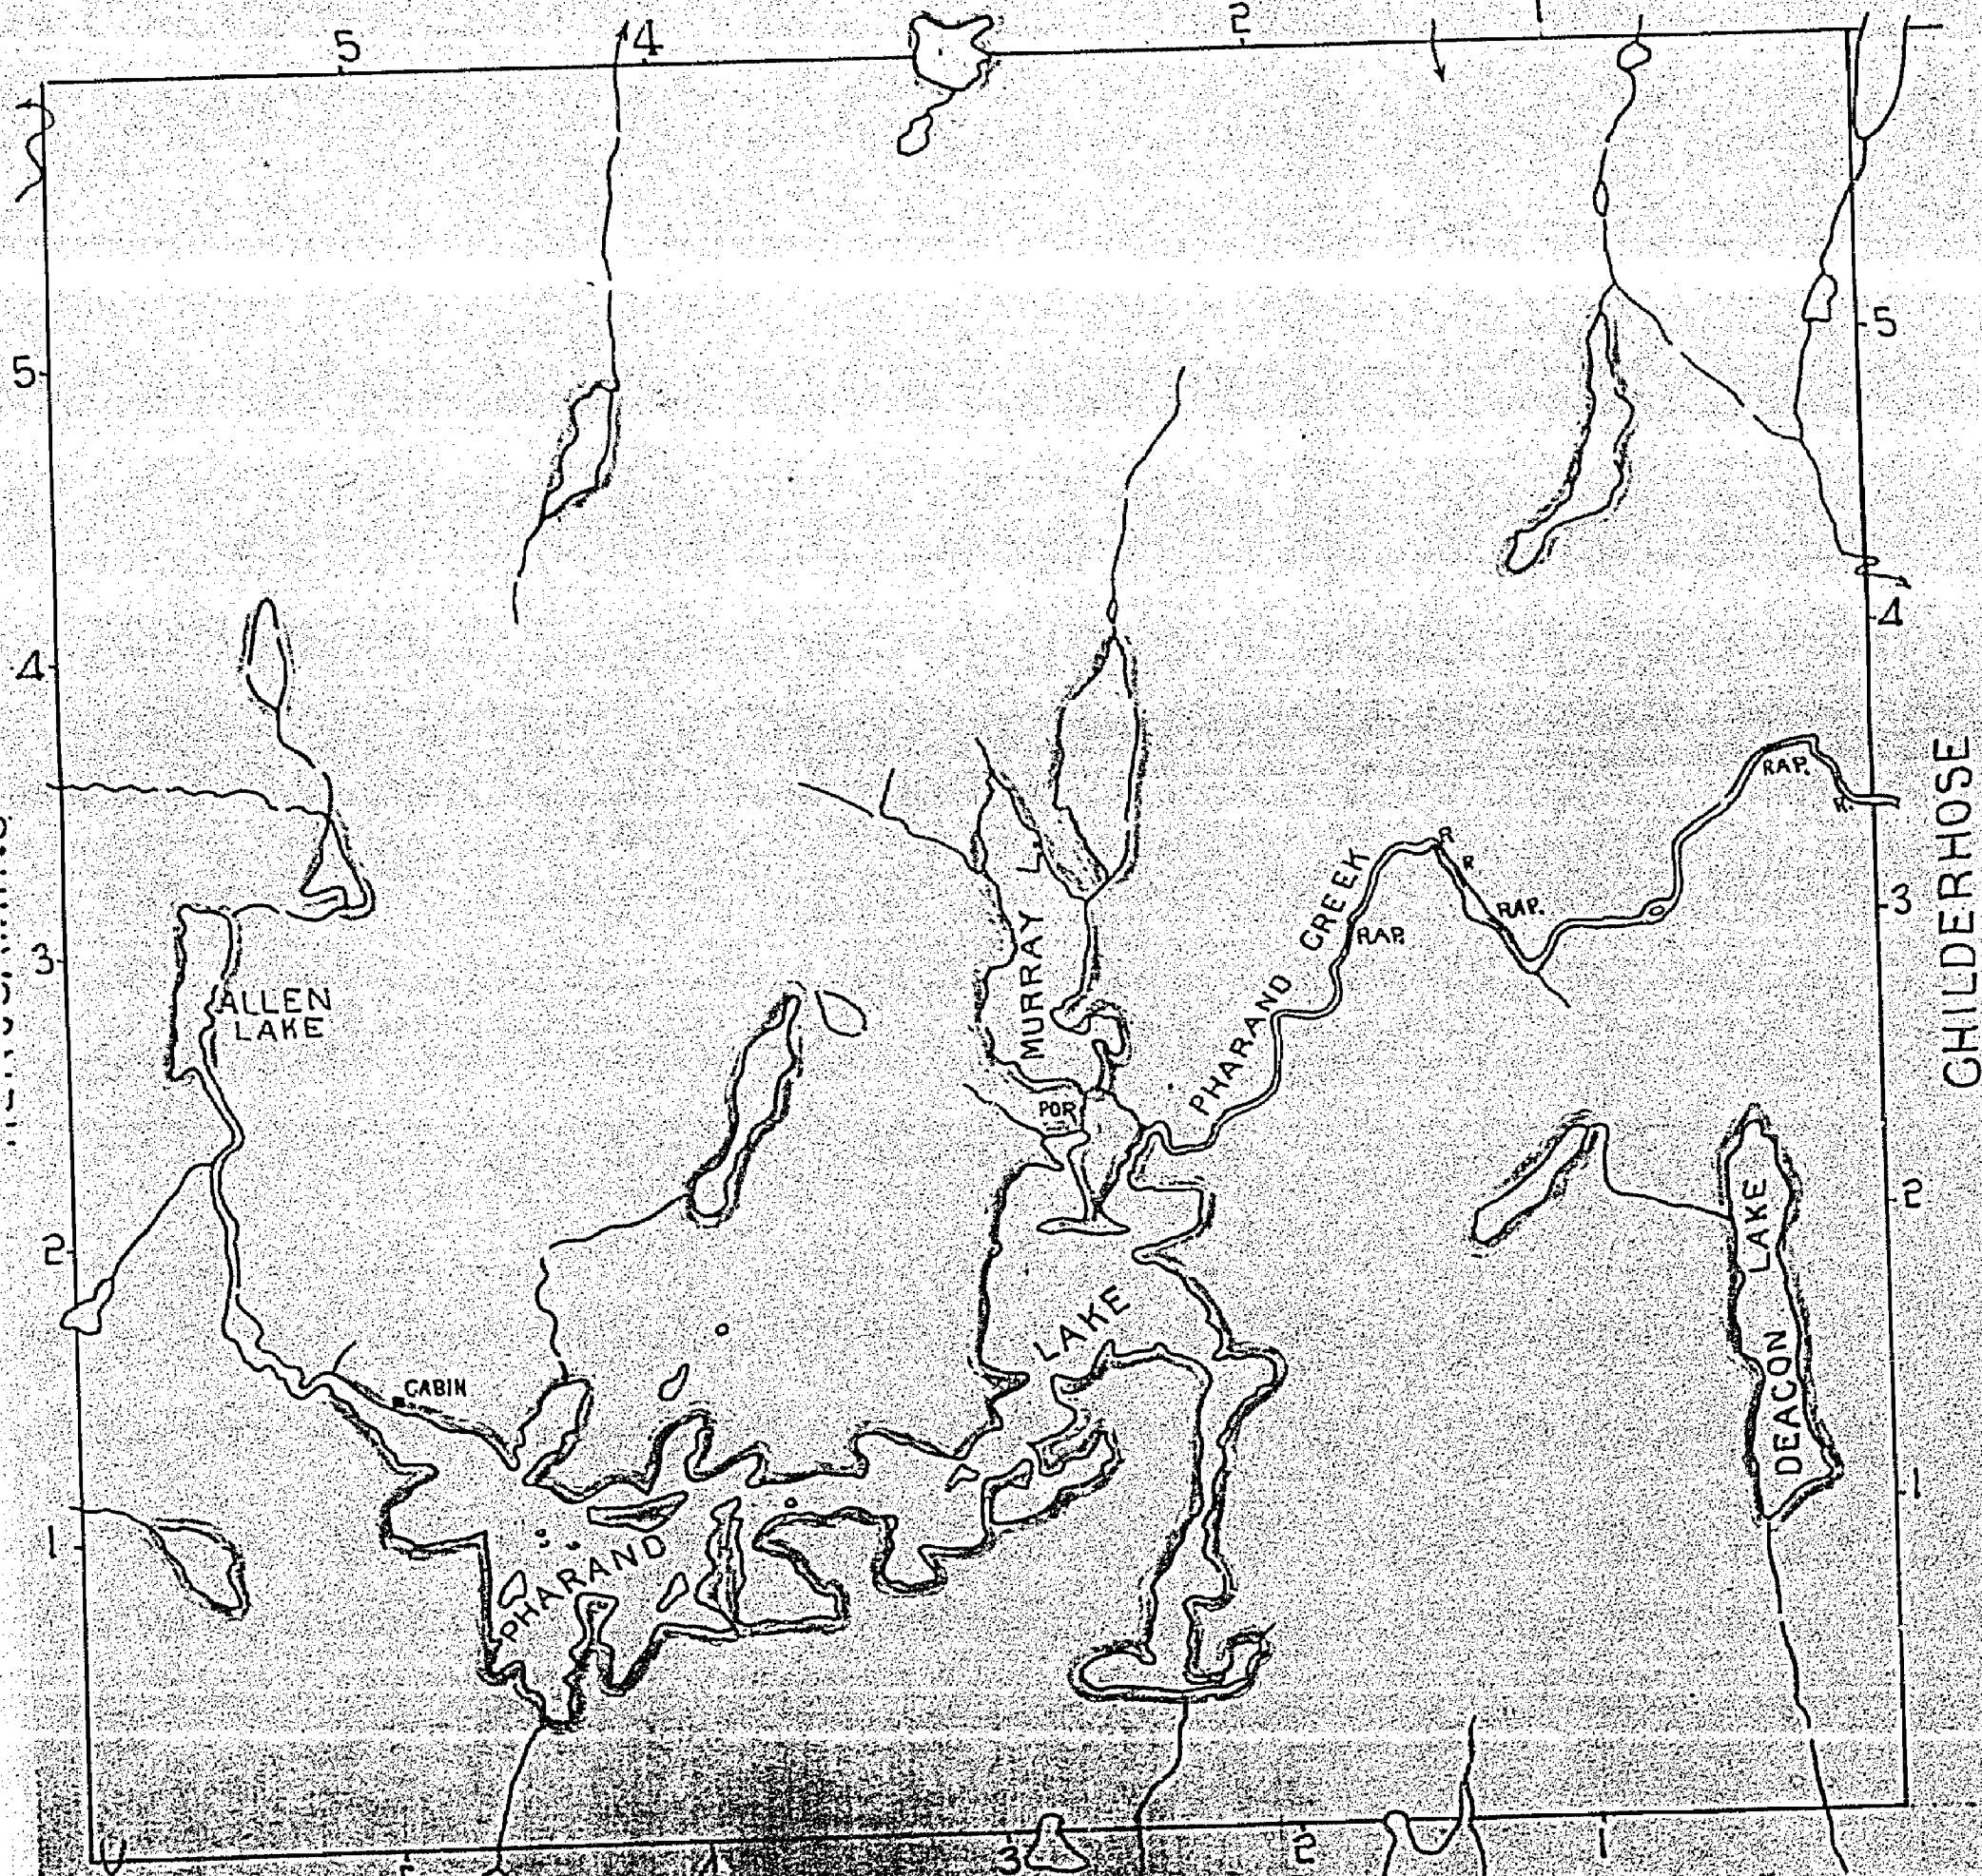


PHARAND

306

SCALE 40 CHAINS = 1 inch.

M. 306

HILLARY

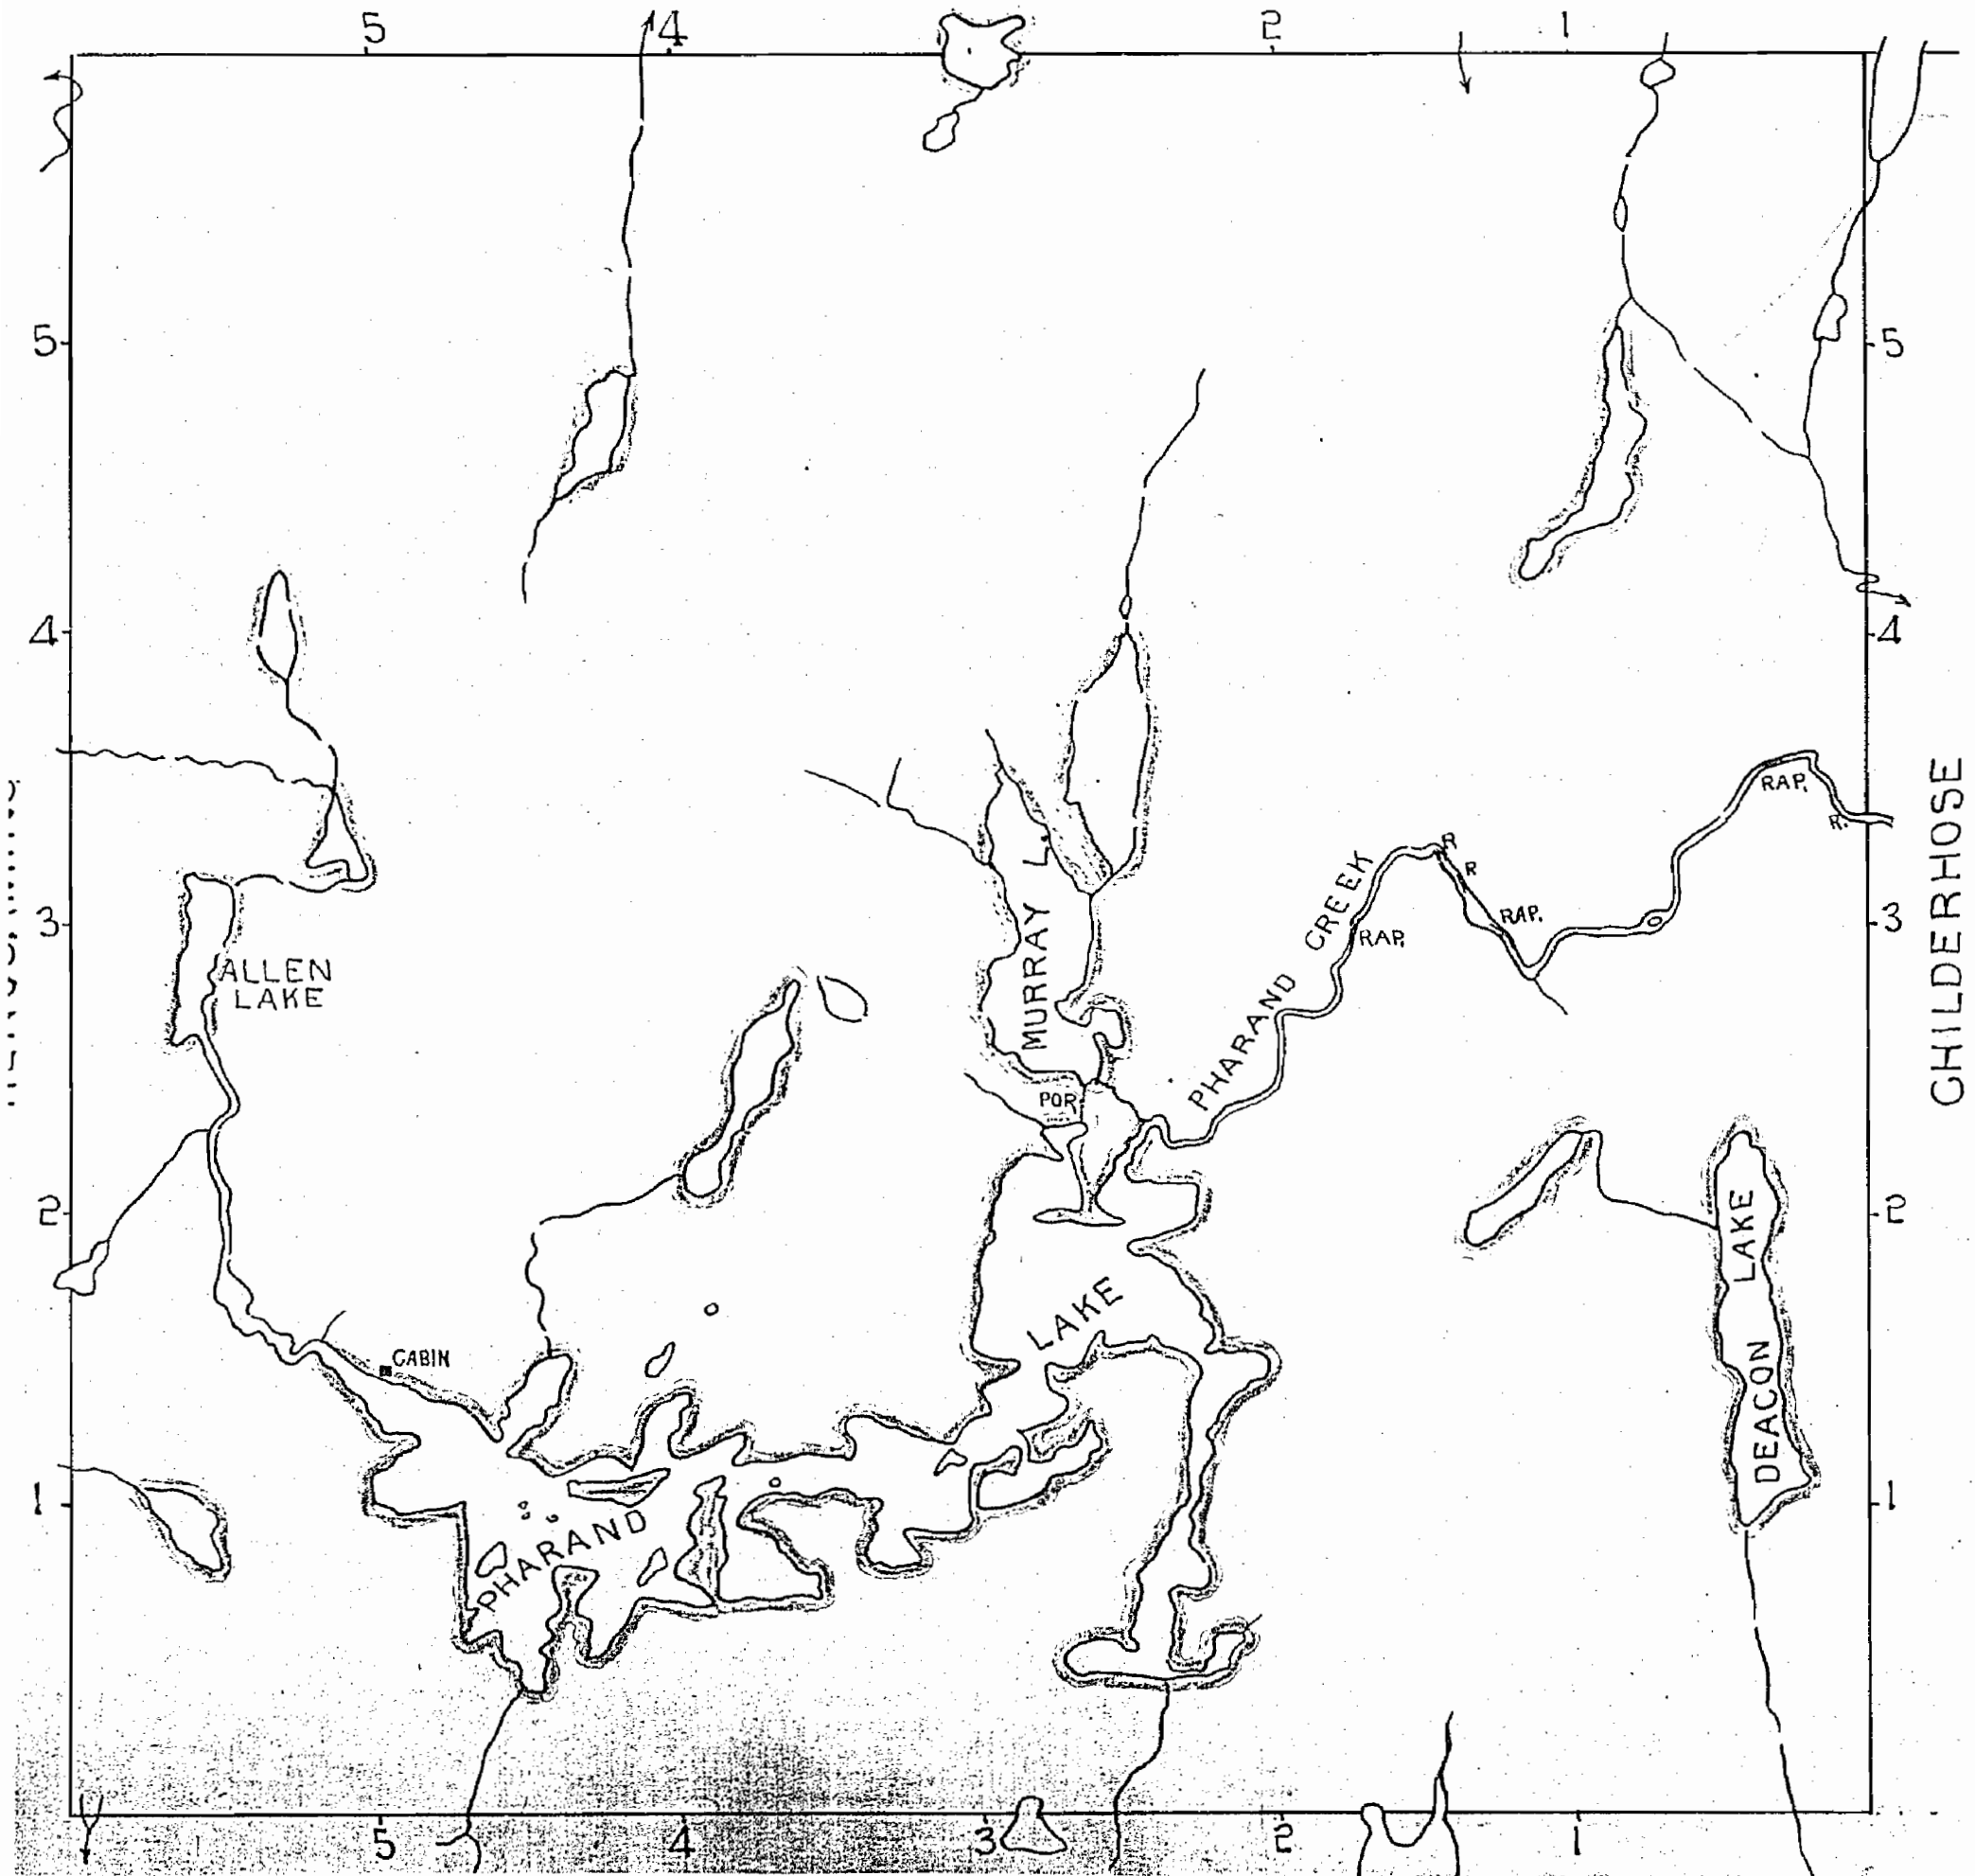


C-3963

AREAS WITHDRAWN FROM DISPOSITION

- M.R.O. - MINING RIGHTS ONLY
- S.R.O. - SURFACE RIGHTS ONLY
- M.S. - MINING AND SURFACE RIGHTS

Description	Order No.	Date	Disposition	File

IF THIS TWP SUBJECT TO FORESTRY ACTIVITY IN 1995/96
 AREAS DESIGNATED EXACTLY AS SUBMITTED BY MNR TIMMINS.

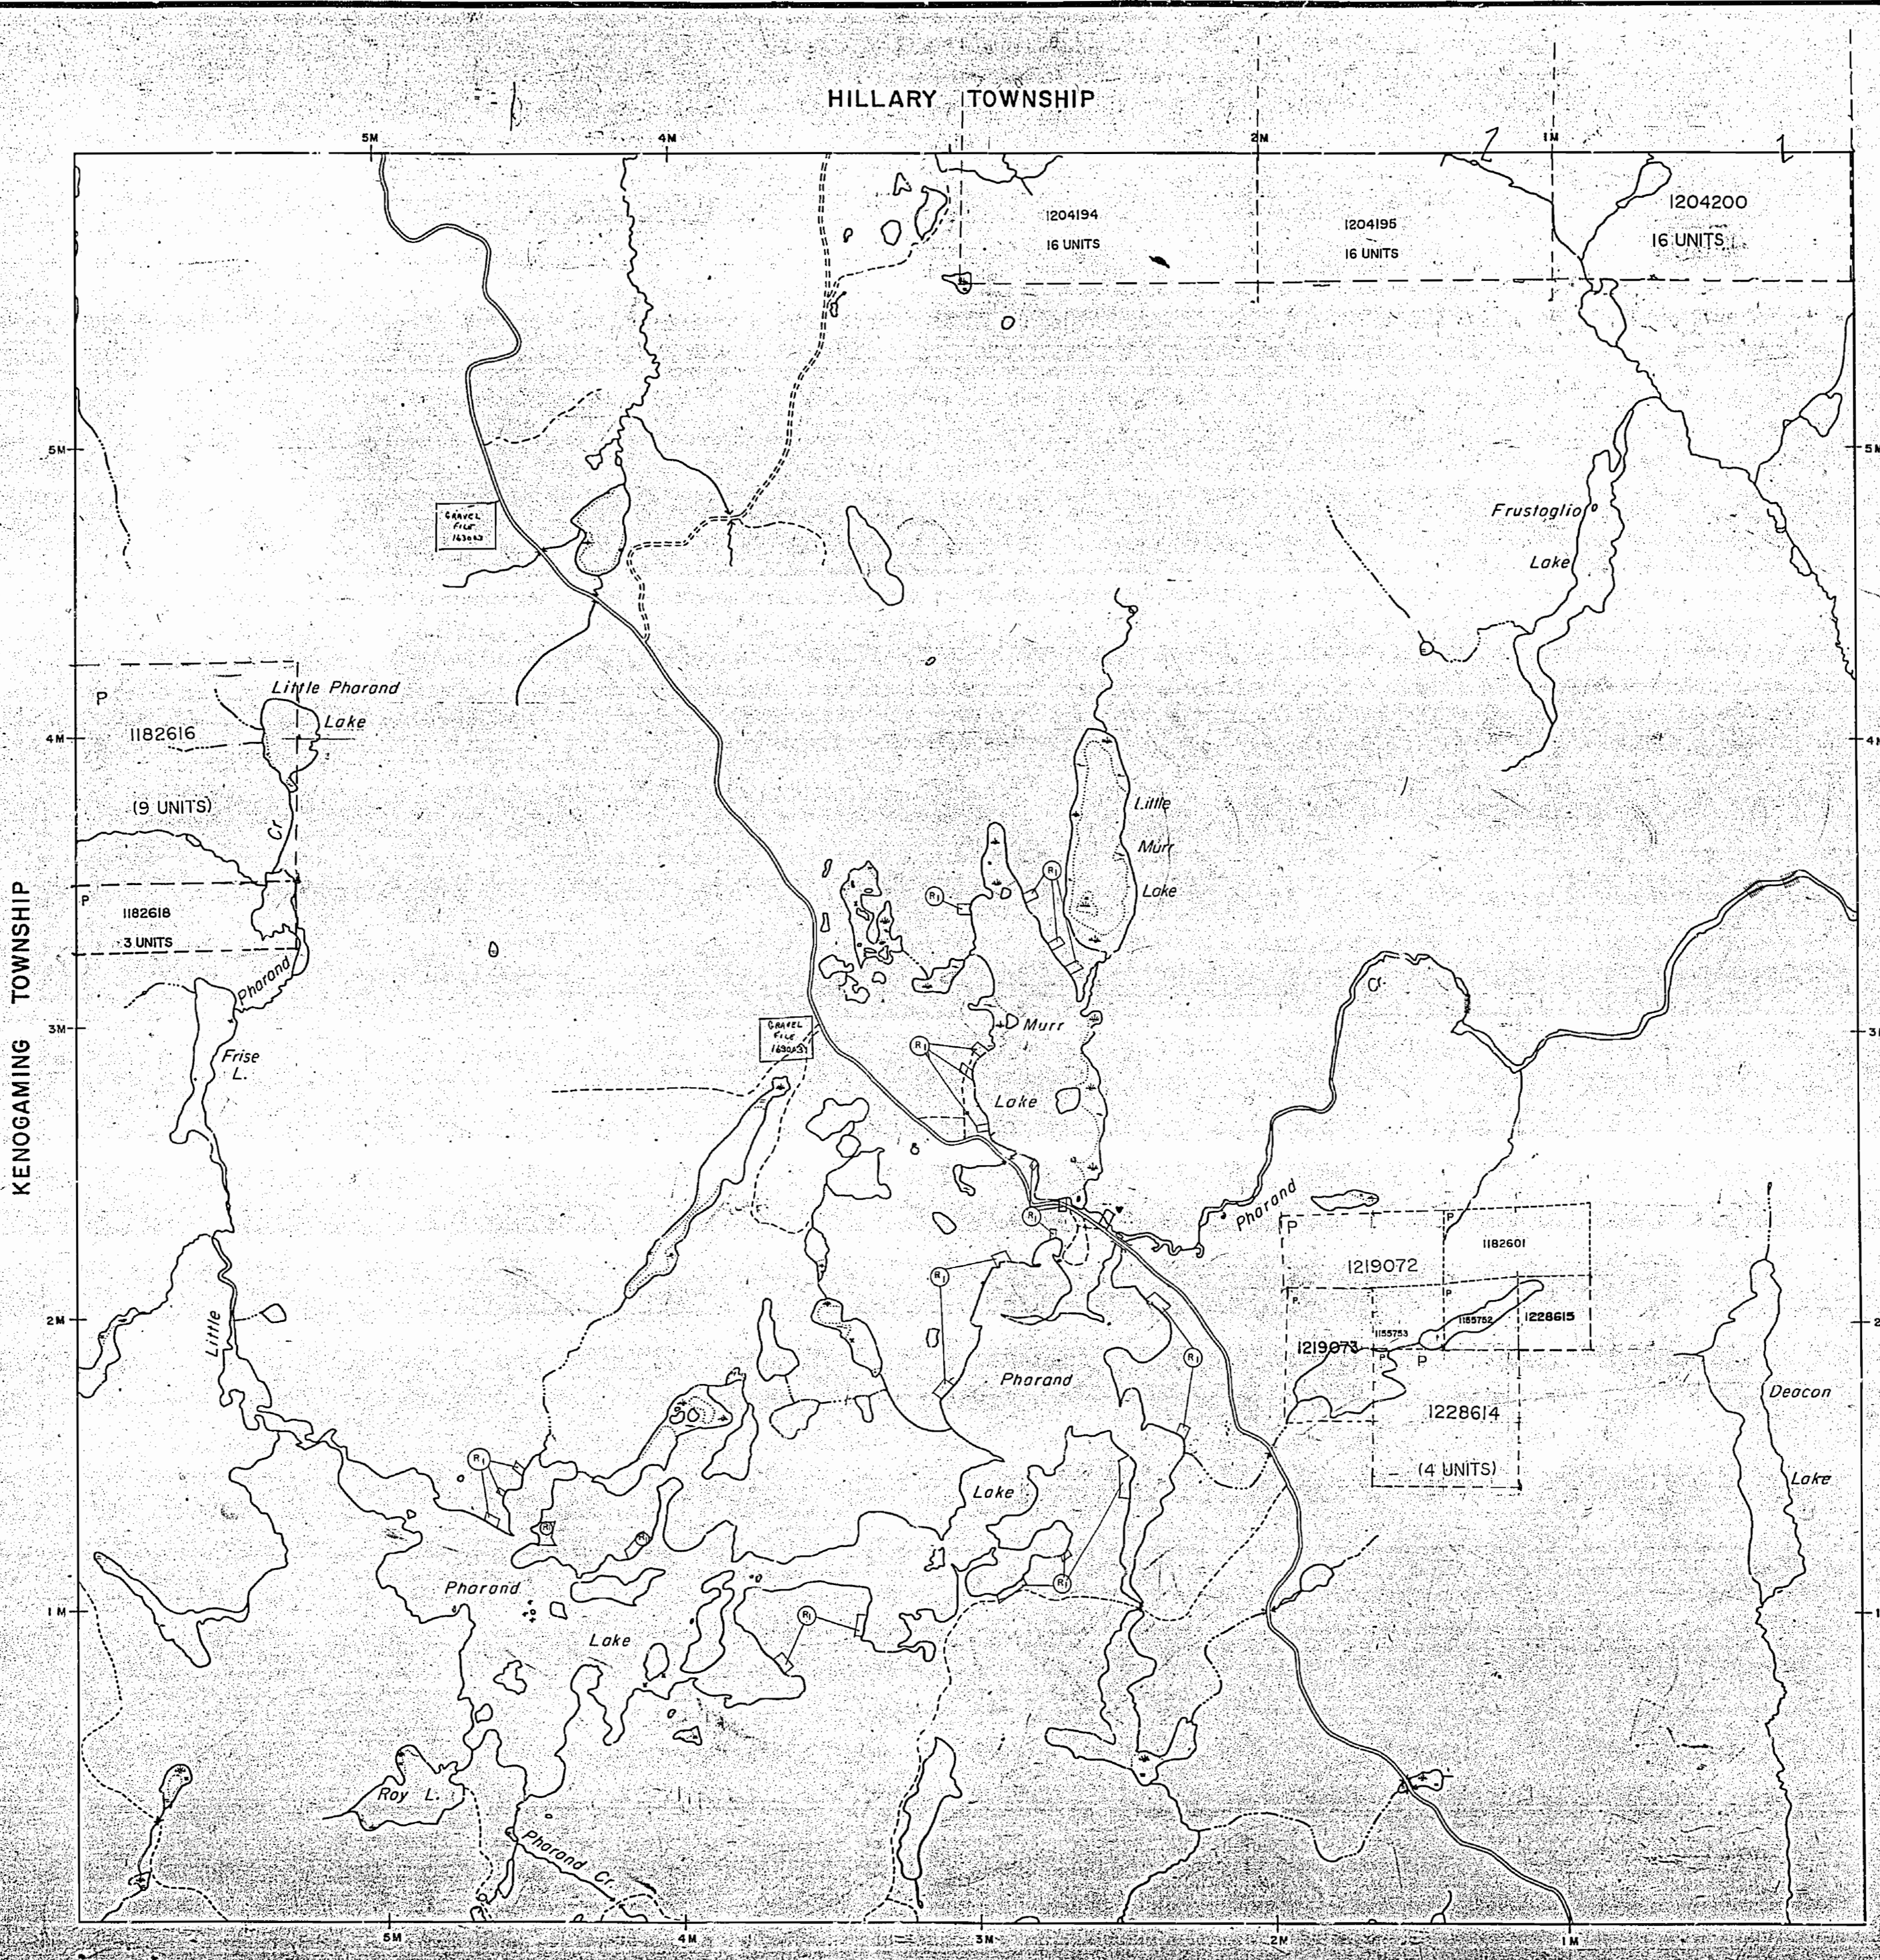


LEGEND

HIGHWAY AND ROUTE No.	
OTHER ROADS	
TRAILS	
SURVEYED LINES:	
TOWNSHIPS, BASE LINES, ETC.	
LOTS, MINING CLAIMS, PARCELS, ETC.	
UNSURVEYED LINES:	
LOT LINES	
PARCEL BOUNDARY	
MINING CLAIMS ETC.	
RAILWAY AND RIGHT OF WAY	
UTILITY LINES	
NON PERENNIAL STREAM	
FLOODING OR FLOODING RIGHTS	
SUBDIVISION OR COMPOSITE PLAN	
RESERVATIONS	
ORIGINAL SHORELINE	
MARSH OR MUSKEG	
MINES	
TRAVERSE MONUMENT	

DISPOSITION OF CROWN LANDS

TYPE OF DOCUMENT	SYMBOL
PATENT: SURFACE & MINING RIGHTS	
" SURFACE RIGHTS ONLY	
" MINING RIGHTS ONLY	
LEASE, SURFACE & MINING RIGHTS	
" SURFACE RIGHTS ONLY	
" MINING RIGHTS ONLY	
LICENCE OF OCCUPATION	
ORDER-IN-COUNCIL	
RESERVATION	
CANCELLED	
SAND & GRAVEL	

NOTE: MINING RIGHTS IN PARCELS PATENTED PRIOR TO MAY 6, 1913, VESTED IN ORIGINAL PATENTEE BY THE PUBLIC LANDS ACT, P.S.O. 1970, CHAP. 390, SEC. 62, SUBSEC. 1.

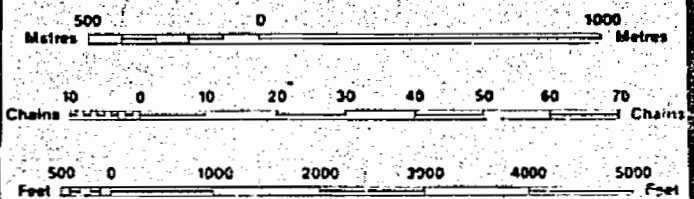

SCALE 1:20 000

NOTE
 (R) PROPOSED COTTAGING AREAS
 NOTICE RECEIVED DEC. 22/86

THE INFORMATION THAT APPEARS ON THIS MAP HAS BEEN COMPILED FROM VARIOUS SOURCES AND ACCURACY IS NOT GUARANTEED. THOSE WISHING TO STAKE MINING CLAIMS SHOULD CONSULT WITH THE MINING RECORDER, MINISTRY OF NORTHERN DEVELOPMENT AND MINES, FOR ADDITIONAL INFORMATION ON THE STATUS OF THE LANDS SHOWN HEREON.

TOWNSHIP
PHARAND
 M.N.R. ADMINISTRATIVE DISTRICT
TIMMINS
 MINING DIVISION
PORCUPINE
 LAND TITLES / REGISTRY DIVISION
TIMISKAMING

Ministry of Natural Resources Ontario
 Ministry of Northern Development and Mines

Date: AUGUST 1986
 Number: G-3963

CHIBAUD TWP

C-3963