

1891

LAKE SUPERIOR

see plan M1761

St. Ignace Island

Moffat Strait

Mineral Location No XVIII.
or
Turner Location
Montreal Mining Company
Mining Reference No 17. © SR0.
Area 6400 Acres
File 146591

Simpson Island

Wickham Bay

Grotto Point

Dunmore Island

Nordic Harbour

Mineral Location No XVII.
or
Mc Gill Location
Montreal Mining Company
Area 6400 Acres
Mining Reference No 16 © SR0.
File 146588

Grebe Point

Beetle Point

Legault Island

Morr Harbour

Raymond Island

Morn Point

Simpson Channel

Channel

'A'
Salter Island
2572 Acres

Wilson Channel

Channel

T.B. 2475
T.B. 2472
T.B. 2473
T.B. 2474
T.B. 2470
T.B. 2468
T.B. 2467
T.B. 2469
T.B. 2471
T.B. 2466
ES. 124
ES. 123
J.D. 2036
J.D. 2037
J.D. 2032
J.D. 2033

Chubby Harbour

Lake Sulphur Pulp Co.
520 Ac. 2
Proposed Storage Area
File 3655A

Battle Island

1958

Simpson and Salter Islands
North Shore of Lake Superior
Port Arthur Mining Division
District of Thunder Bay

Scale: 40 Chains = 1 Inch



TER
M1891

NOTE
LAND UNDER LAKE SUPERIOR WITHDRAWN FROM
STAKING BY ORDER IN COUNCIL DATED APR. 30, 1912.

SIMPSON and SALTER ISLANDS

TOPOGRAPHY

LAKES, RIVERS, ETC. FROM FOREST RESOURCES INVENTORY SHEET No. 487 873, and 486 873.

SURVEYS

TRAVERSE OF SIMPSON, SALTER, AND OTHER ADJACENT ISLANDS BY JAMES S. DOBIE, O.L.S., 1930. FIELD NOTE BOOK No 2099 - PLAN No. R.3-11.
 TRAVERSE OF NORTH SHORE OF LAKE SUPERIOR AND ADJACENT ISLANDS BY JAMES S. DOBIE, O.L.S., 1931. FIELD NOTE BOOK No 2100 - PLAN No. R.20-20.
 MINERAL LOCATIONS No. XVII (McGill Location) AND No. XVIII (Turner Location) BY J. McNAUGHTON, P.L.S., JANUARY, 1847. PLAN No. P.7-16.
 SUBDIVISION OF MINERAL LOCATIONS BY HUGH WILSON, P.L.S. AUGUST, 1974. PLAN No. G.22-13.

LEGEND


HIGHWAY AND ROUTE No.	
OTHER ROADS	
TRAILS	
SURVEYED LINES	
TOWNSHIPS, BASE LINES ETC.	
LOTS, MINING CLAIMS PARCELS, ETC.	
UNSURVEYED LINES	
LOT LINES	
PARCEL BOUNDARY	
MINING CLAIMS ETC.	
RAILWAY AND RIGHT OF WAY	
UTILITY LINES	
NON PERENNIAL STREAM	
FLOODING OR FLOODING RIGHTS	
SUBDIVISION OR COMPOSITE PLAN	
RESERVATIONS	
ORIGINAL SHORELINE	
MARSH OR MUSKEG	
MINES	
TRAVERSE MONUMENT	

DISPOSITION OF CROWN LANDS

TYPE OF DOCUMENT	SYMBOL
PATENT, SURFACE & MINING RIGHTS	
" SURFACE RIGHTS ONLY	
" MINING RIGHTS ONLY	
LEASE, SURFACE & MINING RIGHTS	
" SURFACE RIGHTS ONLY	
" MINING RIGHTS ONLY	
LICENCE OF OCCUPATION	
ORDER-IN-COUNCIL	
RESERVATION	
CANCELLED	
SAND & GRAVEL	

NOTE: MINING RIGHTS IN PARCELS PATENTED PRIOR TO MAY 6, 1912, VESTED IN ORIGINAL PATENTEE BY THE PUBLIC LANDS ACT, R.S.O. 1970, CHAP. 380, SEC. 63, SUBSEC. 1.

SCALE: 1 INCH = 40 CHAINS

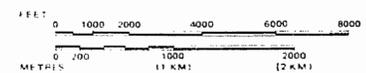

AREA

ROSSPORT


M.N.R. ADMINISTRATIVE DISTRICT
TERRACE BAY
 MINING DIVISION
THUNDER BAY
 LAND TITLES / REGISTRY DIVISION
THUNDER BAY

Ministry of Land Management
 Natural Resources Branch
 Ontario

Date February 1982

Number

G-610

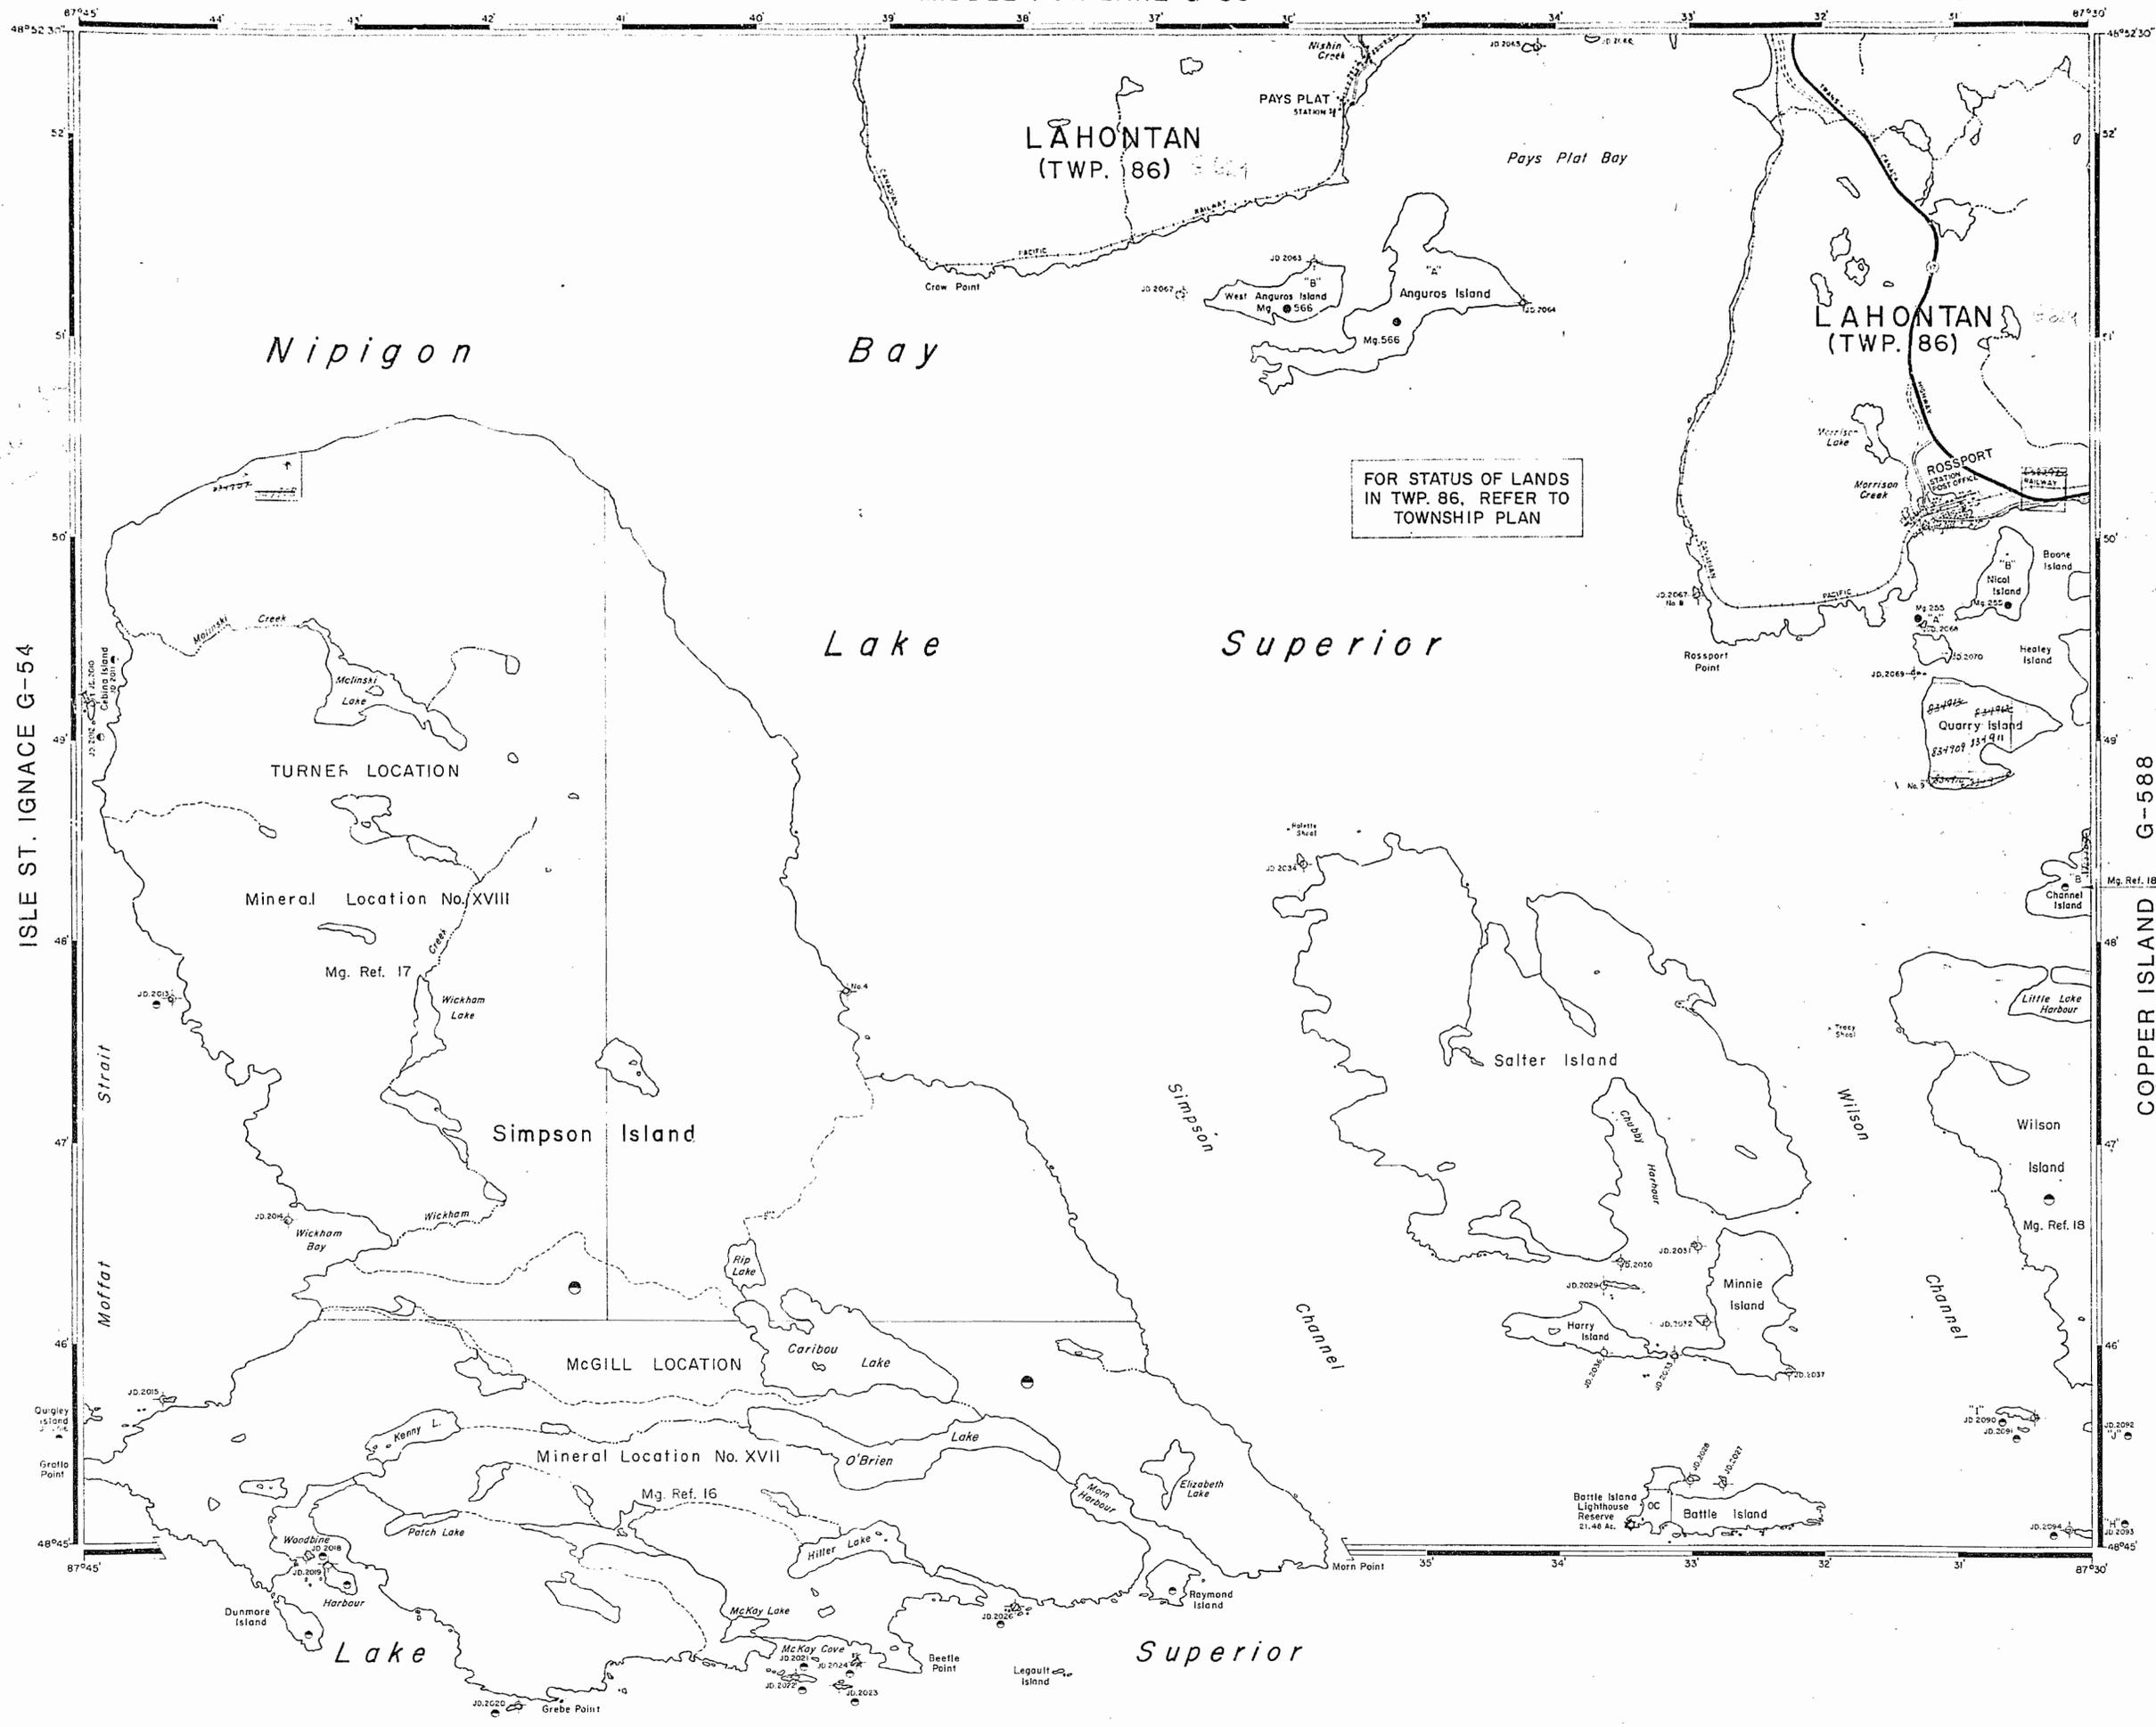


ISLE ST. IGNACE G-54

COPPER ISLAND G-588

89-10-10-11-12
 MINING DIVISION

LAKE SUPERIOR

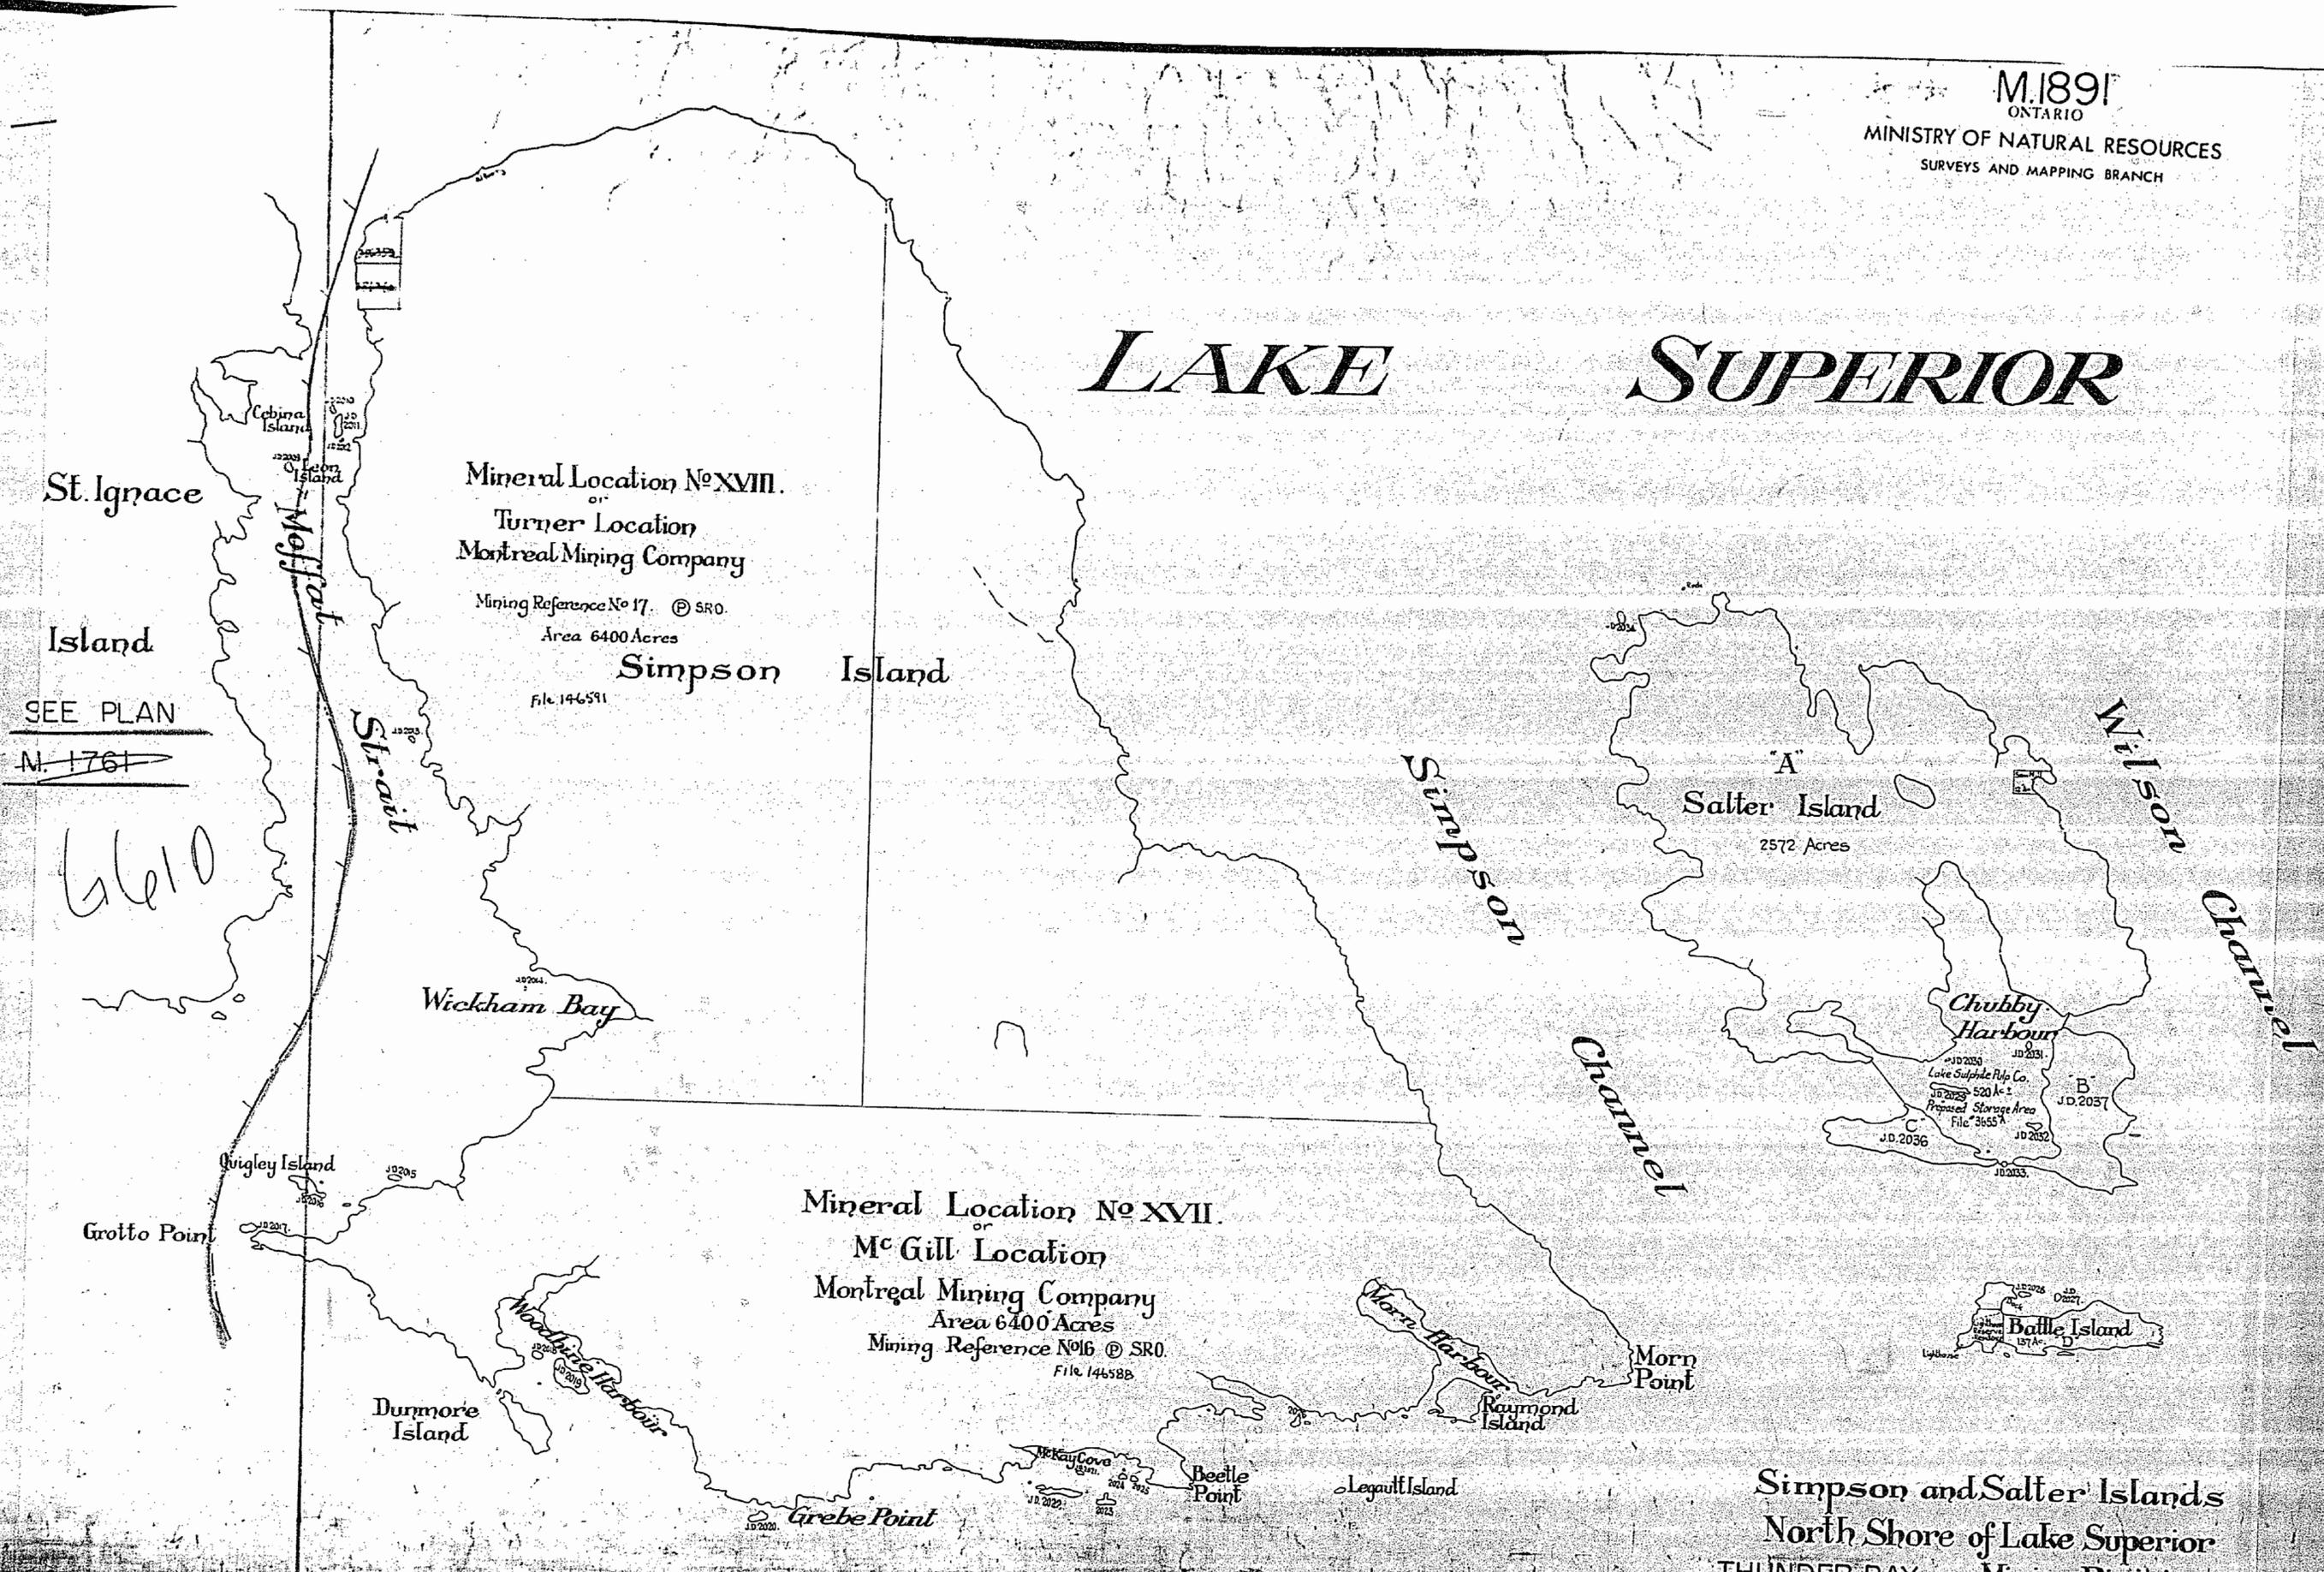

St. Ignace
Island
SEE PLAN
M. 1761

6610

Simpson and Salter Islands
North Shore of Lake Superior
THUNDER BAY Mining Division
District of Thunder Bay
Scale 40 Chains to an Inch

NOTE:
THIS MAP WAS WITHDRAWN FROM
CIRCULATION BY ORDER OF THE
COMMISSIONER OF LANDS AND
FORESTS ON APRIL 30, 1912


LAKE SUPERIOR

St. Ignace Island
SEE PLAN
M. 1761

Mineral Location No XVIII.
Turner Location
Montreal Mining Company
Mining Reference No 17. © SRO
Area 6400 Acres
File 146591

Simpson Island

G-1
SIMPSON & SALTER ISLAND

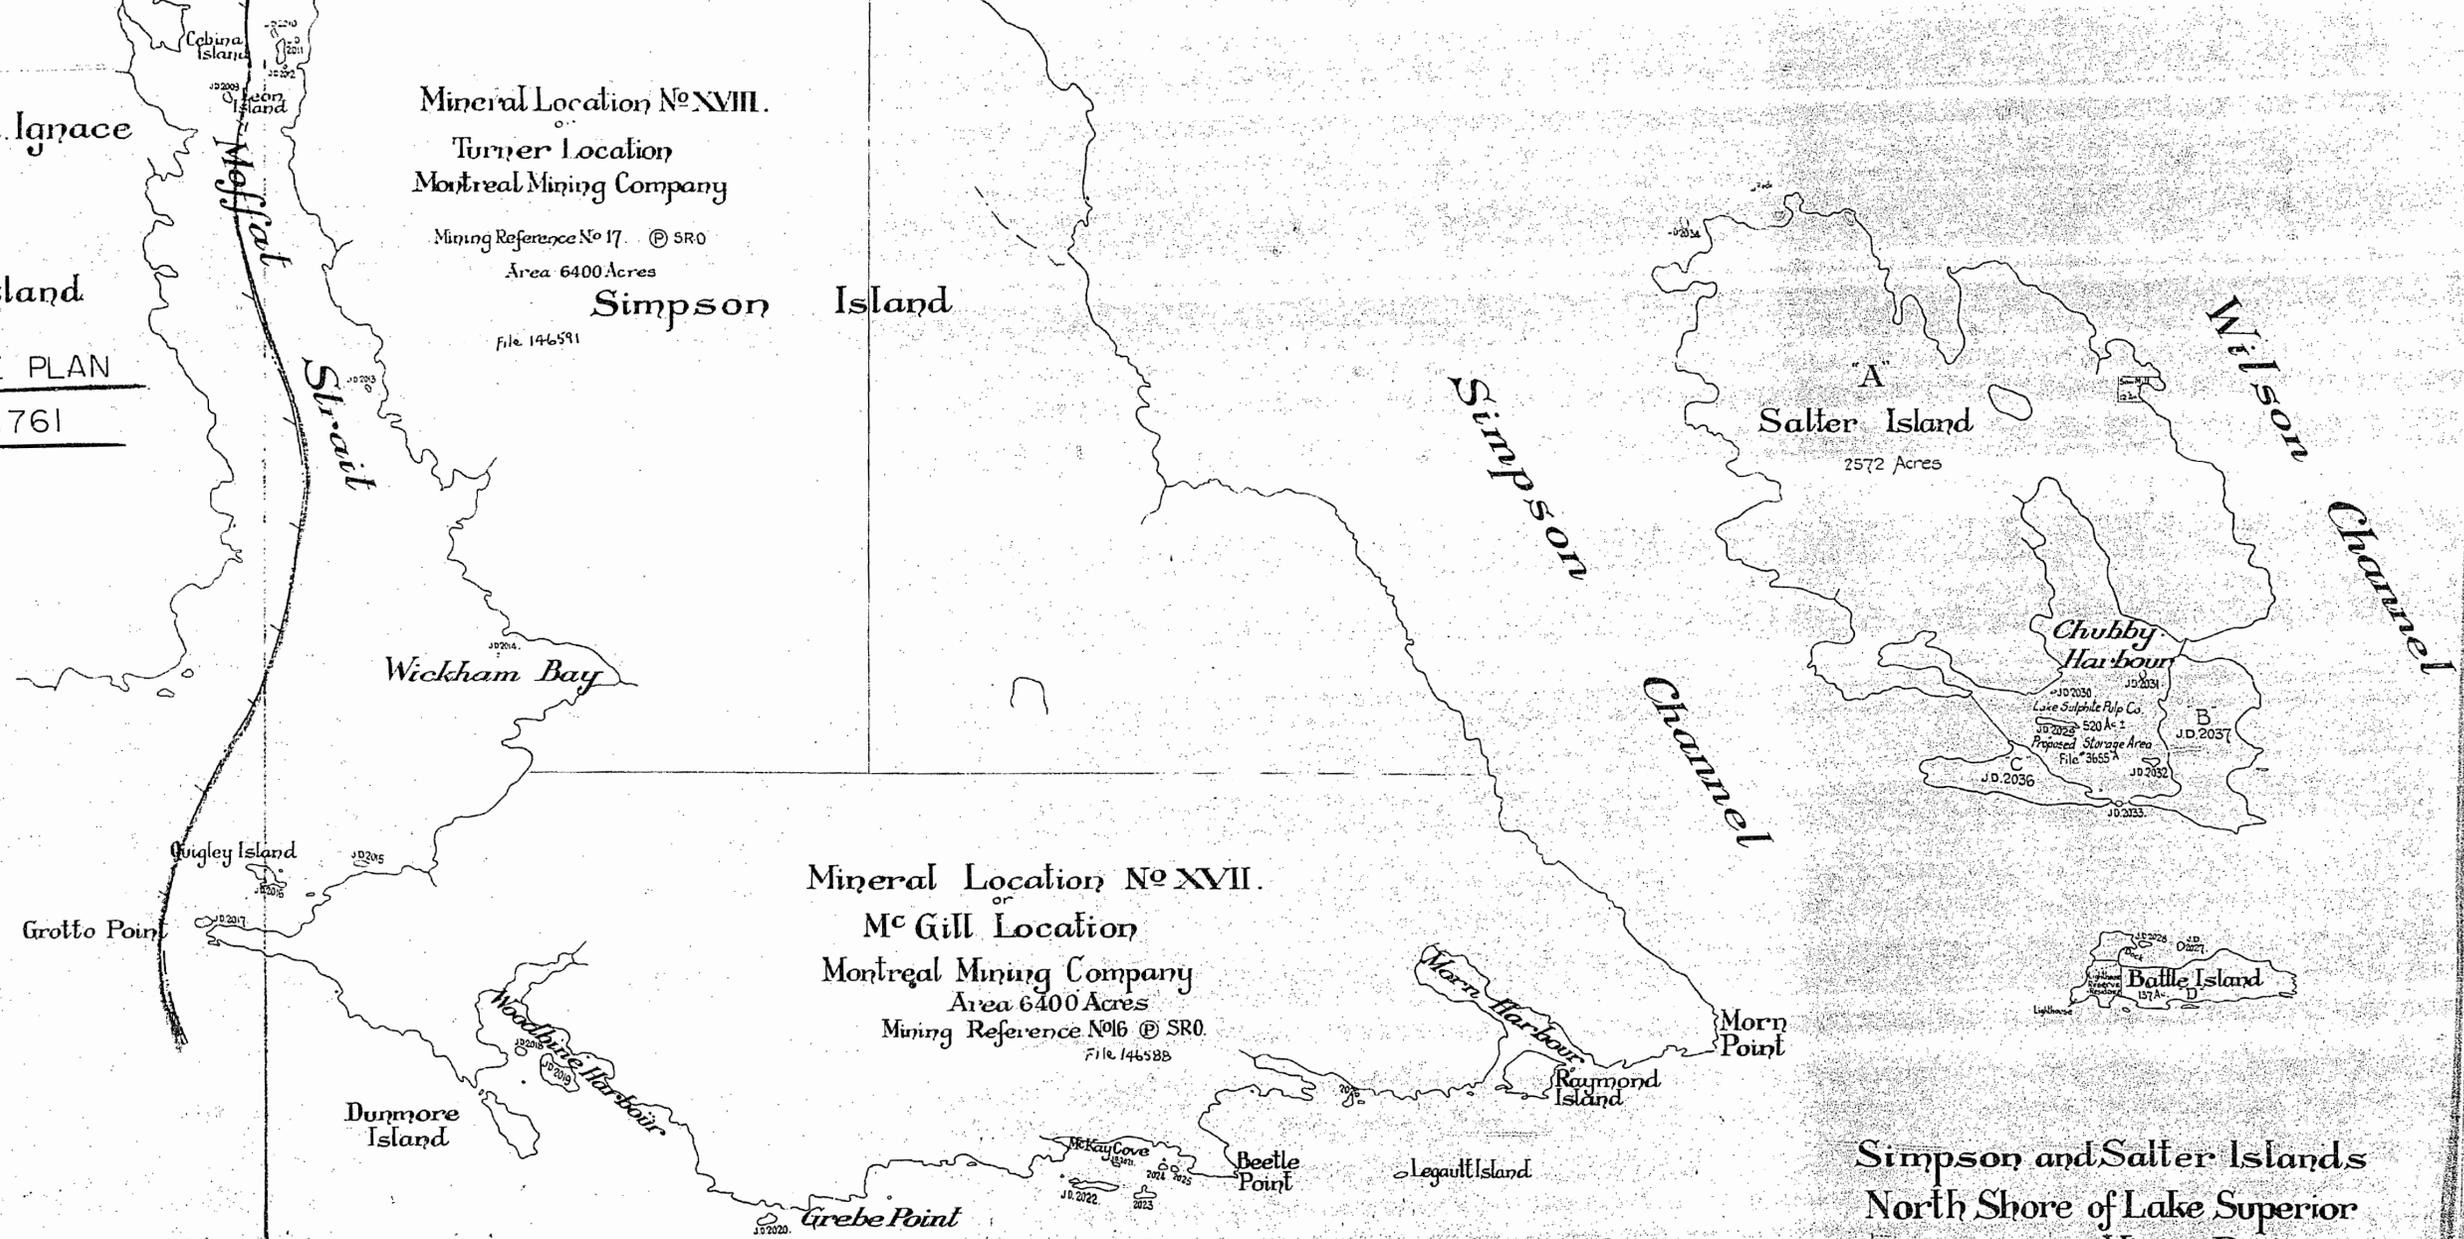


Mineral Location No XVII.
Mc Gill Location
Montreal Mining Company
Area 6400 Acres
Mining Reference No 16 © SRO
File 146588

Simpson and Salter Islands
North Shore of Lake Superior
THUNDER BAY Mining Division
District of Thunder Bay

NOTE
LAND UNDER LAKE SUPERIOR WITHDRAWN FROM
TAKING BY ORDER IN COURT DATED APR 30 1912

Scale 40 Chans 1 Inch

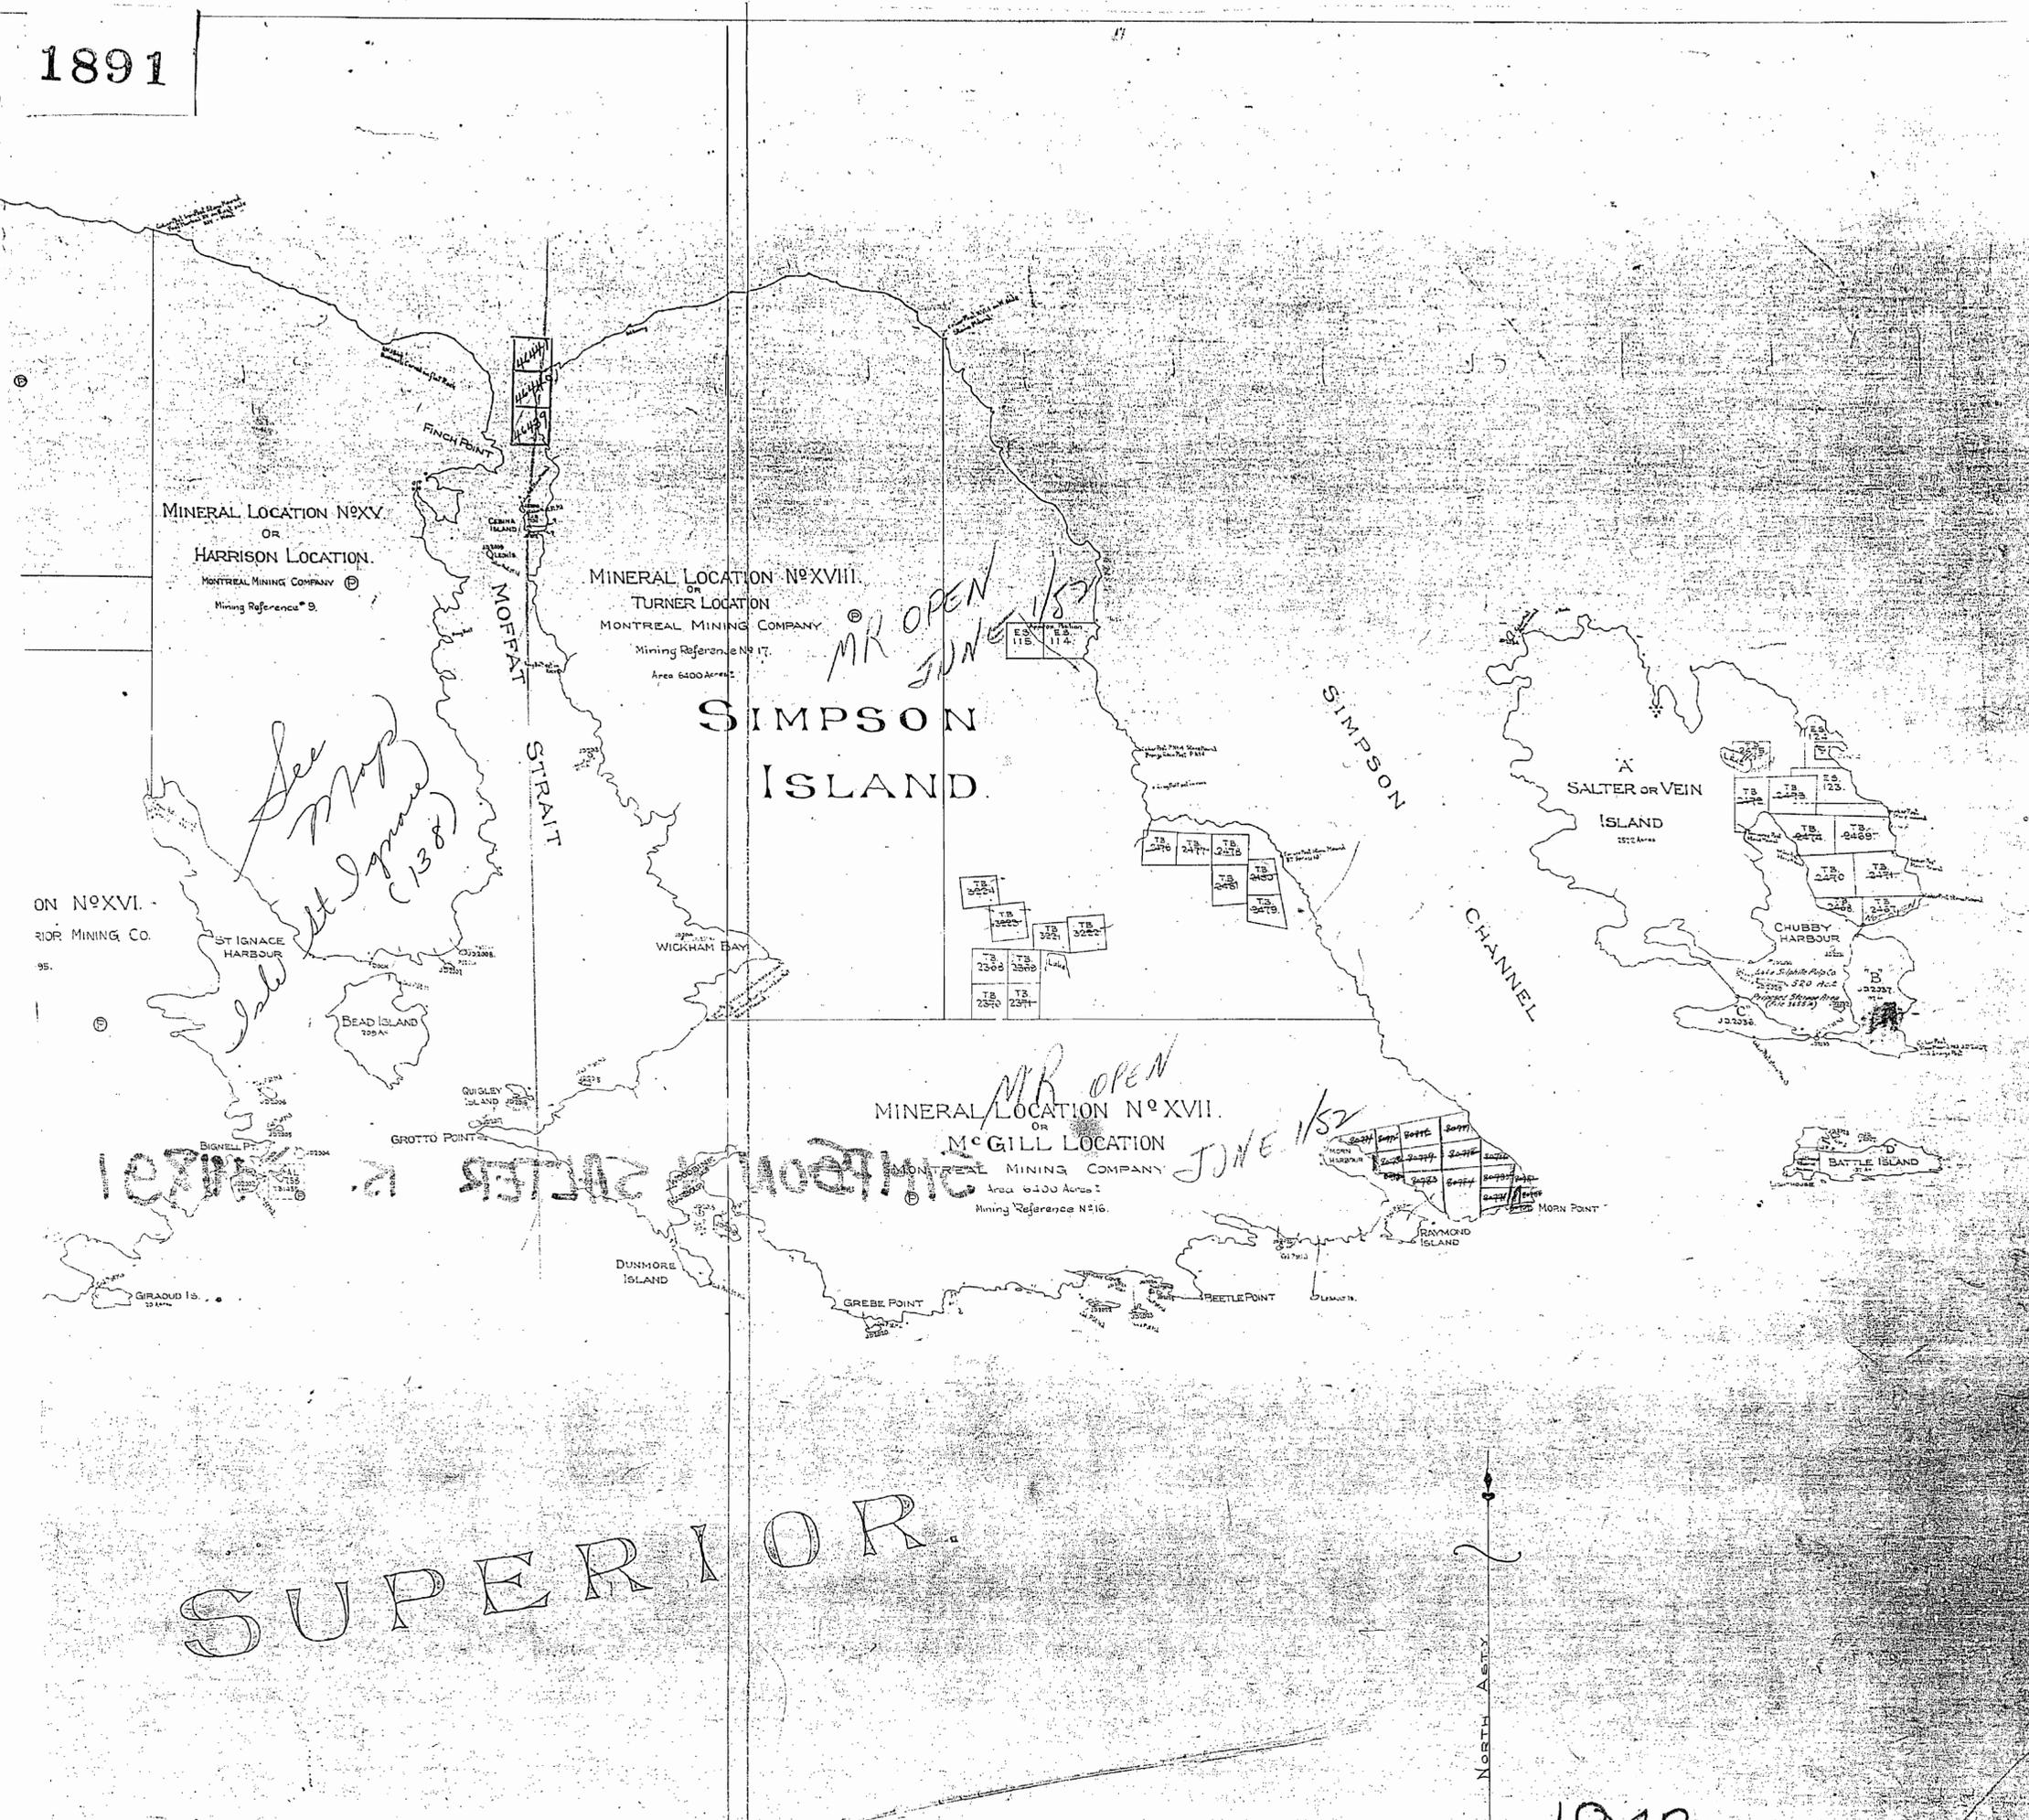

1942

PLAN OF
 ST. IGNACE, SIMPSON, SALTER
 AND
 FLUOR ISLANDS - LAKE SUPERIOR
 AND ISLANDS IN VICINITY OF SAME
 SHOWING MINING LOCATIONS, MINING & QUARRY CLAIMS
 PORT ARTHUR MINING DIVISION
 DISTRICT OF THUNDER BAY
 SCALE - 40 CHAINS = 1 INCH

DATE OF ISSUE
 AUG 11 1942

(M. 1891) 2/ RETIAC 265 191/20M 21M 20M

TOPOGRAPHY

LAKES, RIVERS, ETC., FROM FOREST RESOURCES INVENTORY SHEET No. 487 873, and 486 873.

SURVEYS

TRAVERSE OF SIMPSON, SALTER, AND OTHER ADJACENT ISLANDS BY JAMES S. DOBIE, O.L.S., 1930. FIELD NOTE BOOK No. 2099 - PLAN No. R.3-11.
 TRAVERSE OF NORTH SHORE OF LAKE SUPERIOR AND ADJACENT ISLANDS BY JAMES S. DOBIE, O.L.S., 1931. FIELD NOTE BOOK No. 2100 - PLAN No. R.20-20.
 MINERAL LOCATIONS No. XVII (McGill Location) AND No. XVIII (Turner Location) BY J. McNAUGHTON, P.L.S., JANUARY, 1947. PLAN No. P.7-16.
 SUBDIVISION OF MINERAL LOCATIONS BY HUGH WILSON, P.L.S., AUGUST, 1974. PLAN No. O.22-13.

NOTES

Land under Lake Superior withdrawn from staking by O.C. dated April 30, 1912. SEE LANDROLL.

THE INFORMATION THAT APPEARS ON THIS MAP HAS BEEN COMPILED FROM VARIOUS SOURCES, AND ACCURACY IS NOT GUARANTEED. THOSE WISHING TO STAKE MINING CLAIMS SHOULD CONSULT WITH THE MINING RECORDER, MINISTRY OF NORTHERN DEVELOPMENT AND MINES, FOR ADDITIONAL INFORMATION ON THE STATUS OF THE LANDS SHOWN HEREON.

LEGEND


- HIGHWAY AND ROUTE No.
- OTHER ROADS
- TRAILS
- SURVEYED LINES:
 - TOWNSHIPS, BASE LINES, ETC.
 - LOTS, MINING CLAIMS, PARCELS, ETC.
- UNSURVEYED LINES:
 - LOT LINES
 - PARCEL BOUNDARY
 - MINING CLAIMS ETC.
- RAILWAY AND RIGHT OF WAY
- UTILITY LINES
- NON-PERENNIAL STREAM
- FLOODING OR FLOODING RIGHTS
- SUBDIVISION OR COMPOSITE PLAN
- RESERVATIONS
- ORIGINAL SHORELINE
- MARSH OR MUSKEG
- MINES
- TRAVERSE MONUMENT

DISPOSITION OF CROWN LANDS

TYPE OF DOCUMENT	SYMBOL
PATENT, SURFACE & MINING RIGHTS	
" SURFACE RIGHTS ONLY	
" MINING RIGHTS ONLY	
LEASE, SURFACE & MINING RIGHTS	
" SURFACE RIGHTS ONLY	
" MINING RIGHTS ONLY	
LICENCE OF OCCUPATION	
ORDER-IN-COUNCIL	
RESERVATION	
CANCELLED	
SAND & GRAVEL	
LAND USE PERMITS FOR COMMERCIAL TOURISM OUTPOST CAMPS	

NOTE: MINING RIGHTS IN PARCELS PATENTED PRIOR TO MAY 6, 1913, VESTED IN ORIGINAL PATENTEE BY THE PUBLIC LANDS ACT, R.S.O. 1970, CHAP. 380, SEC. 63, SUBSEC. 1.

SCALE: 1 INCH = 40 CHAINS

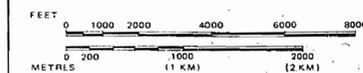


AREA
ROSSPORT
 M.N.R. ADMINISTRATIVE DISTRICT
TERRACE BAY
 MINING DIVISION
THUNDER BAY
 LAND TITLES / REGISTRY DIVISION
THUNDER BAY

Ministry of Land Management
 Natural Resources Branch
 Ontario

Date February, 1982

Number: **G-610**

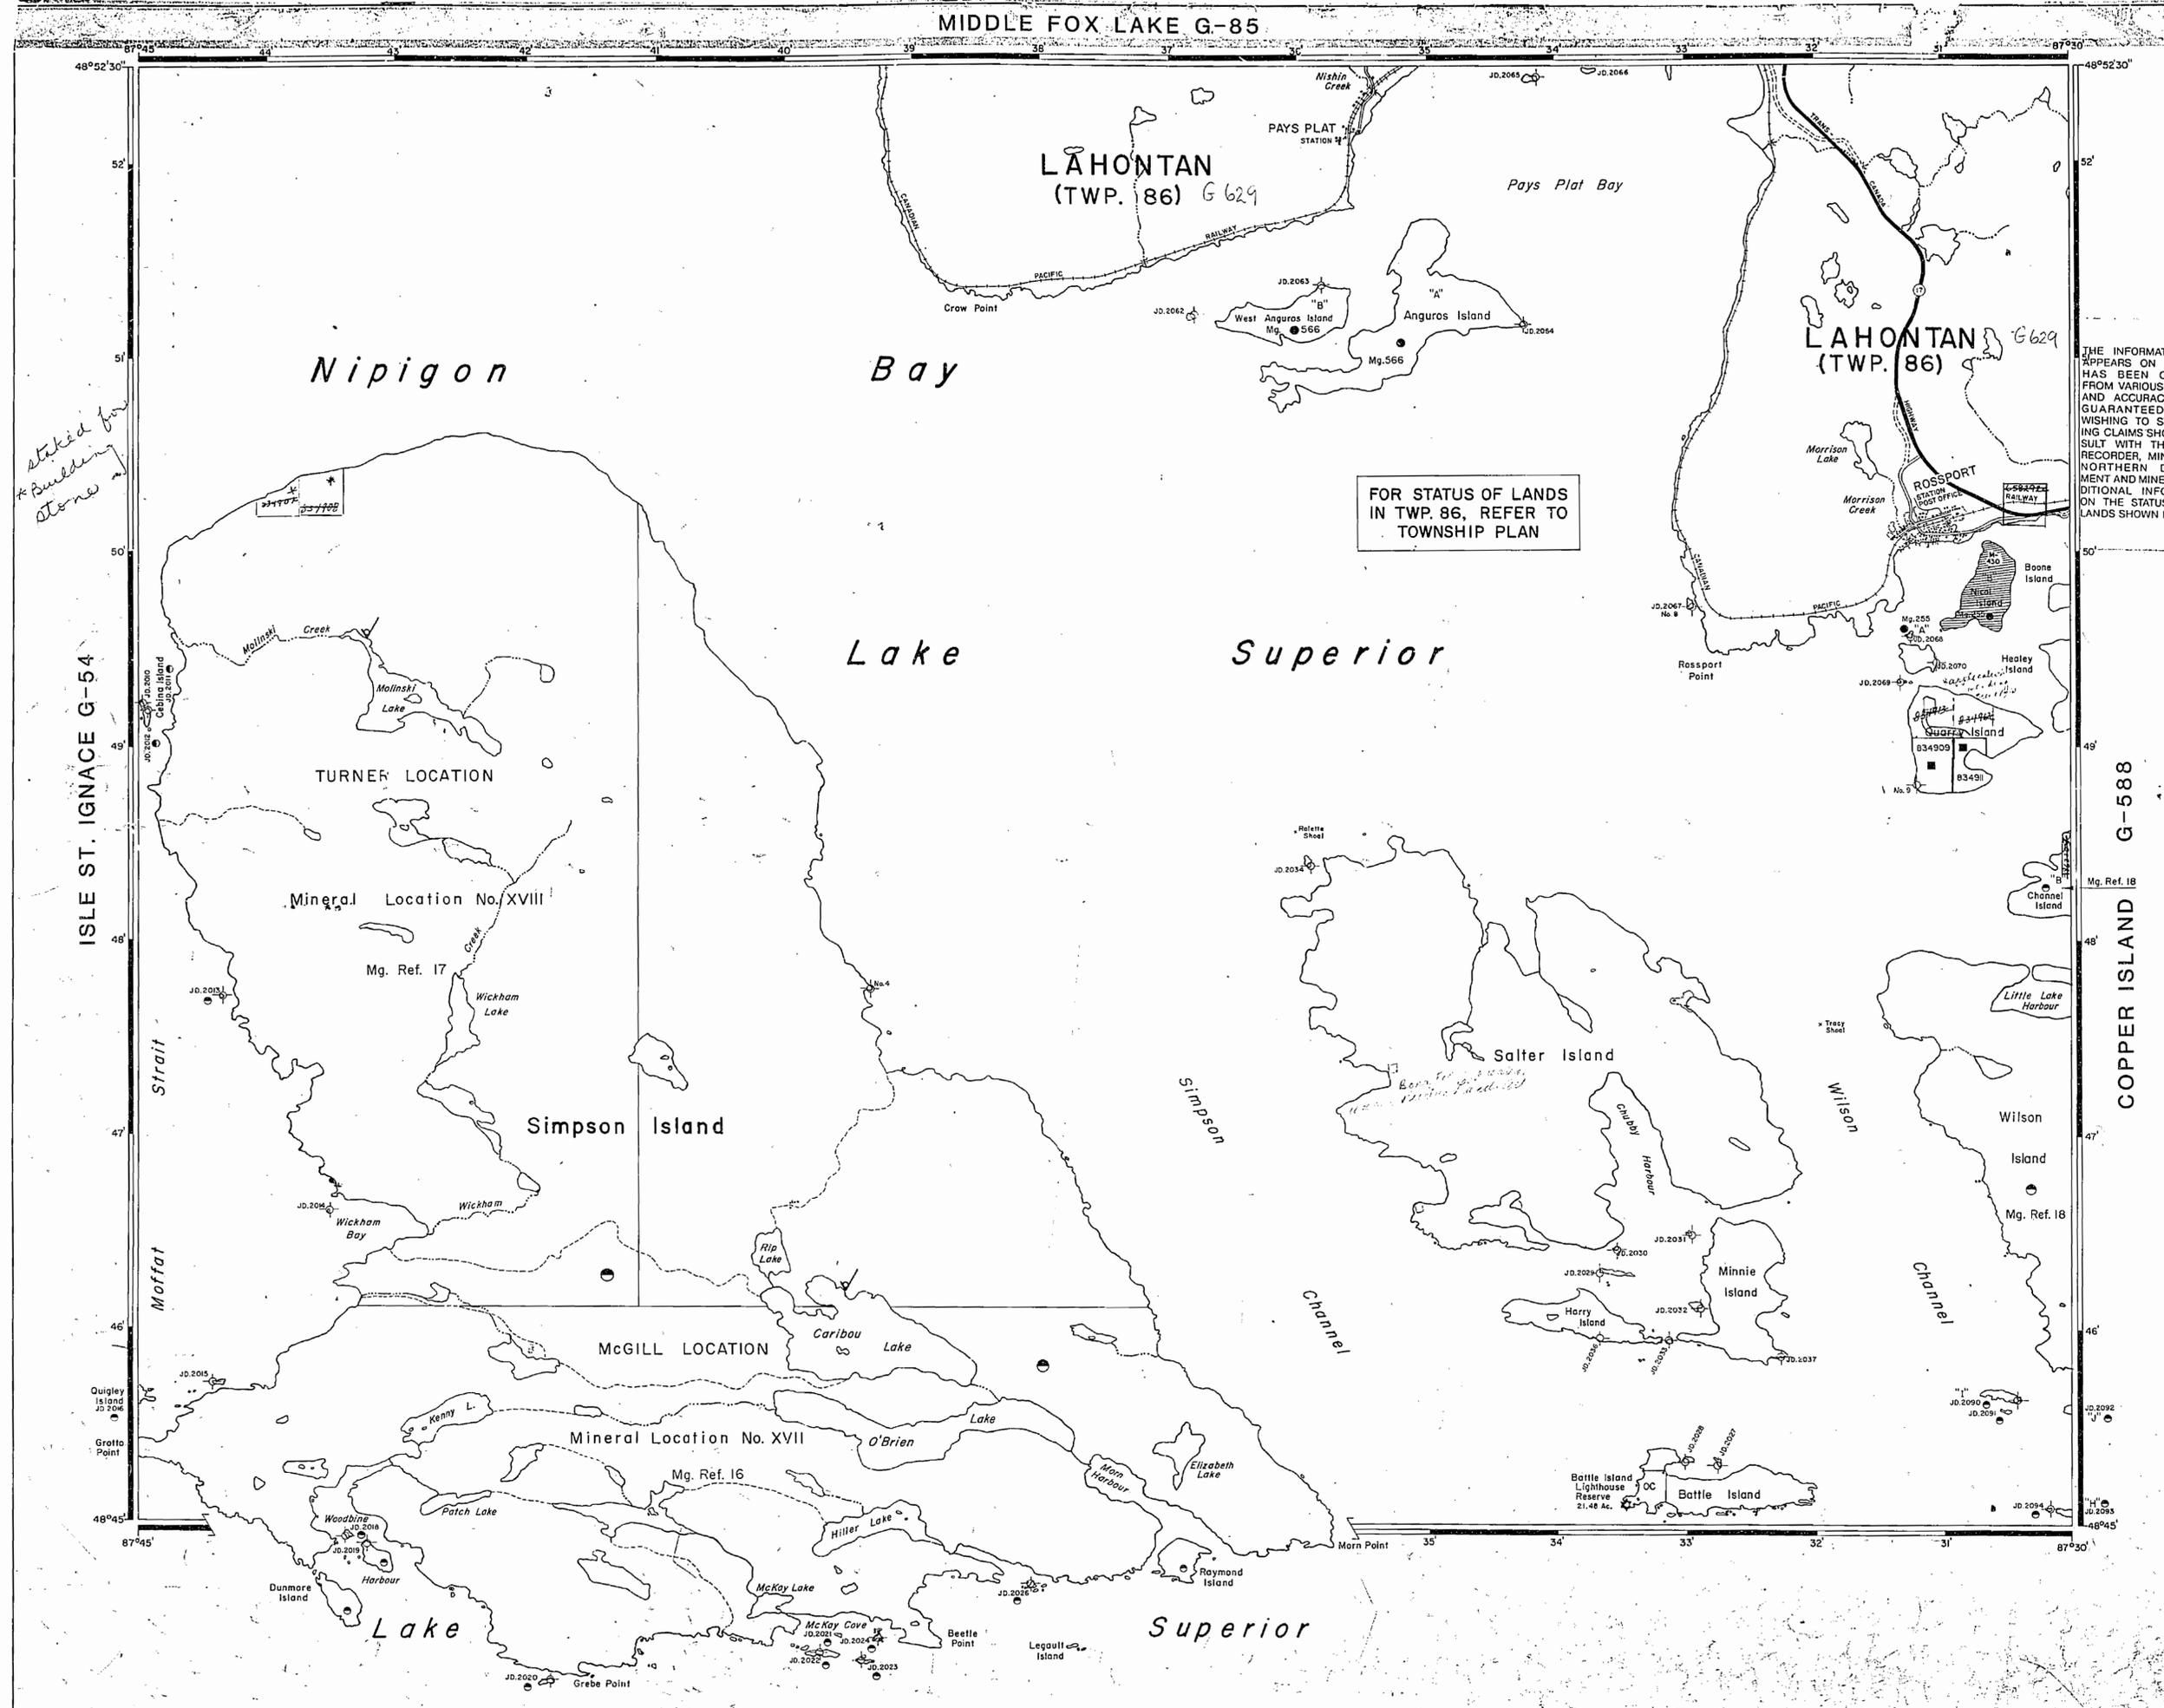

FOR STATUS OF LANDS IN TWP. 86, REFER TO TOWNSHIP PLAN


staked for building stone

ISLE ST. IGNACE G-54

COPPER ISLAND G-588


Lake Superior

LAKE SUPERIOR

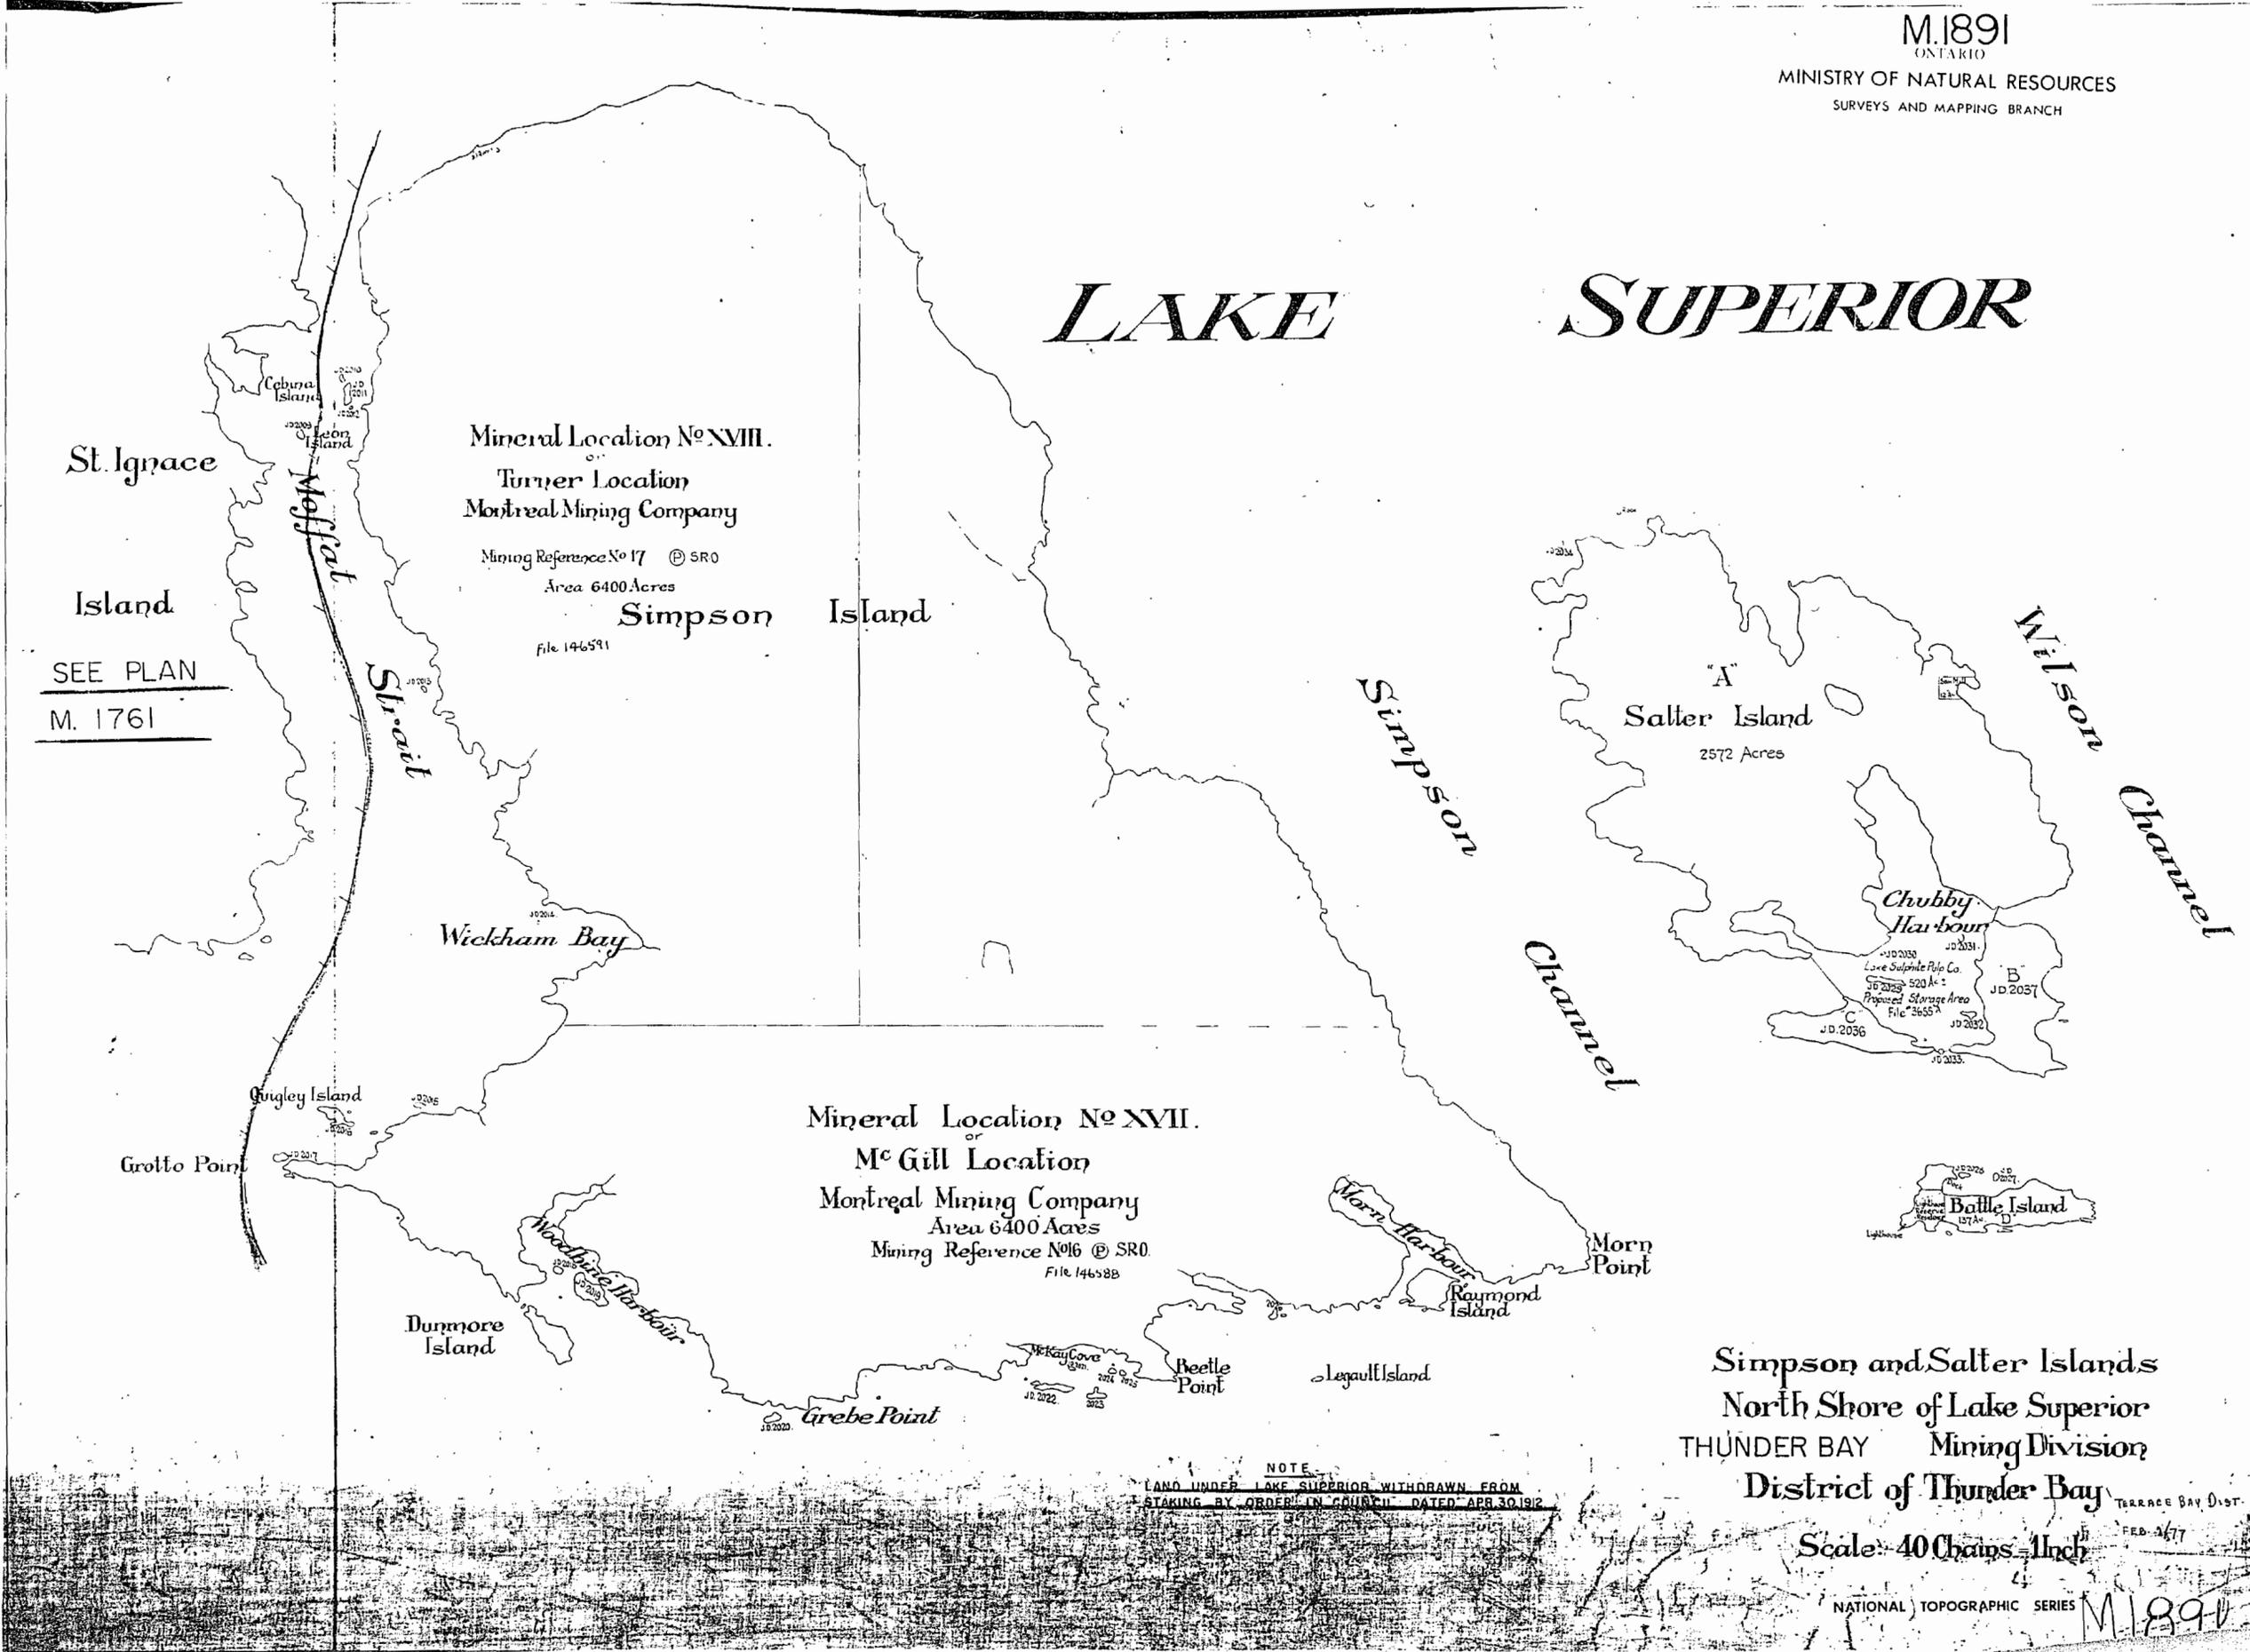

SEE PLAN
M. 1761

Simpson and Salter Islands
North Shore of Lake Superior
THUNDER BAY Mining Division
District of Thunder Bay
TERRACE BAY DIST.
FEB. 2/77
Scale: 40 Chains = 1 Inch

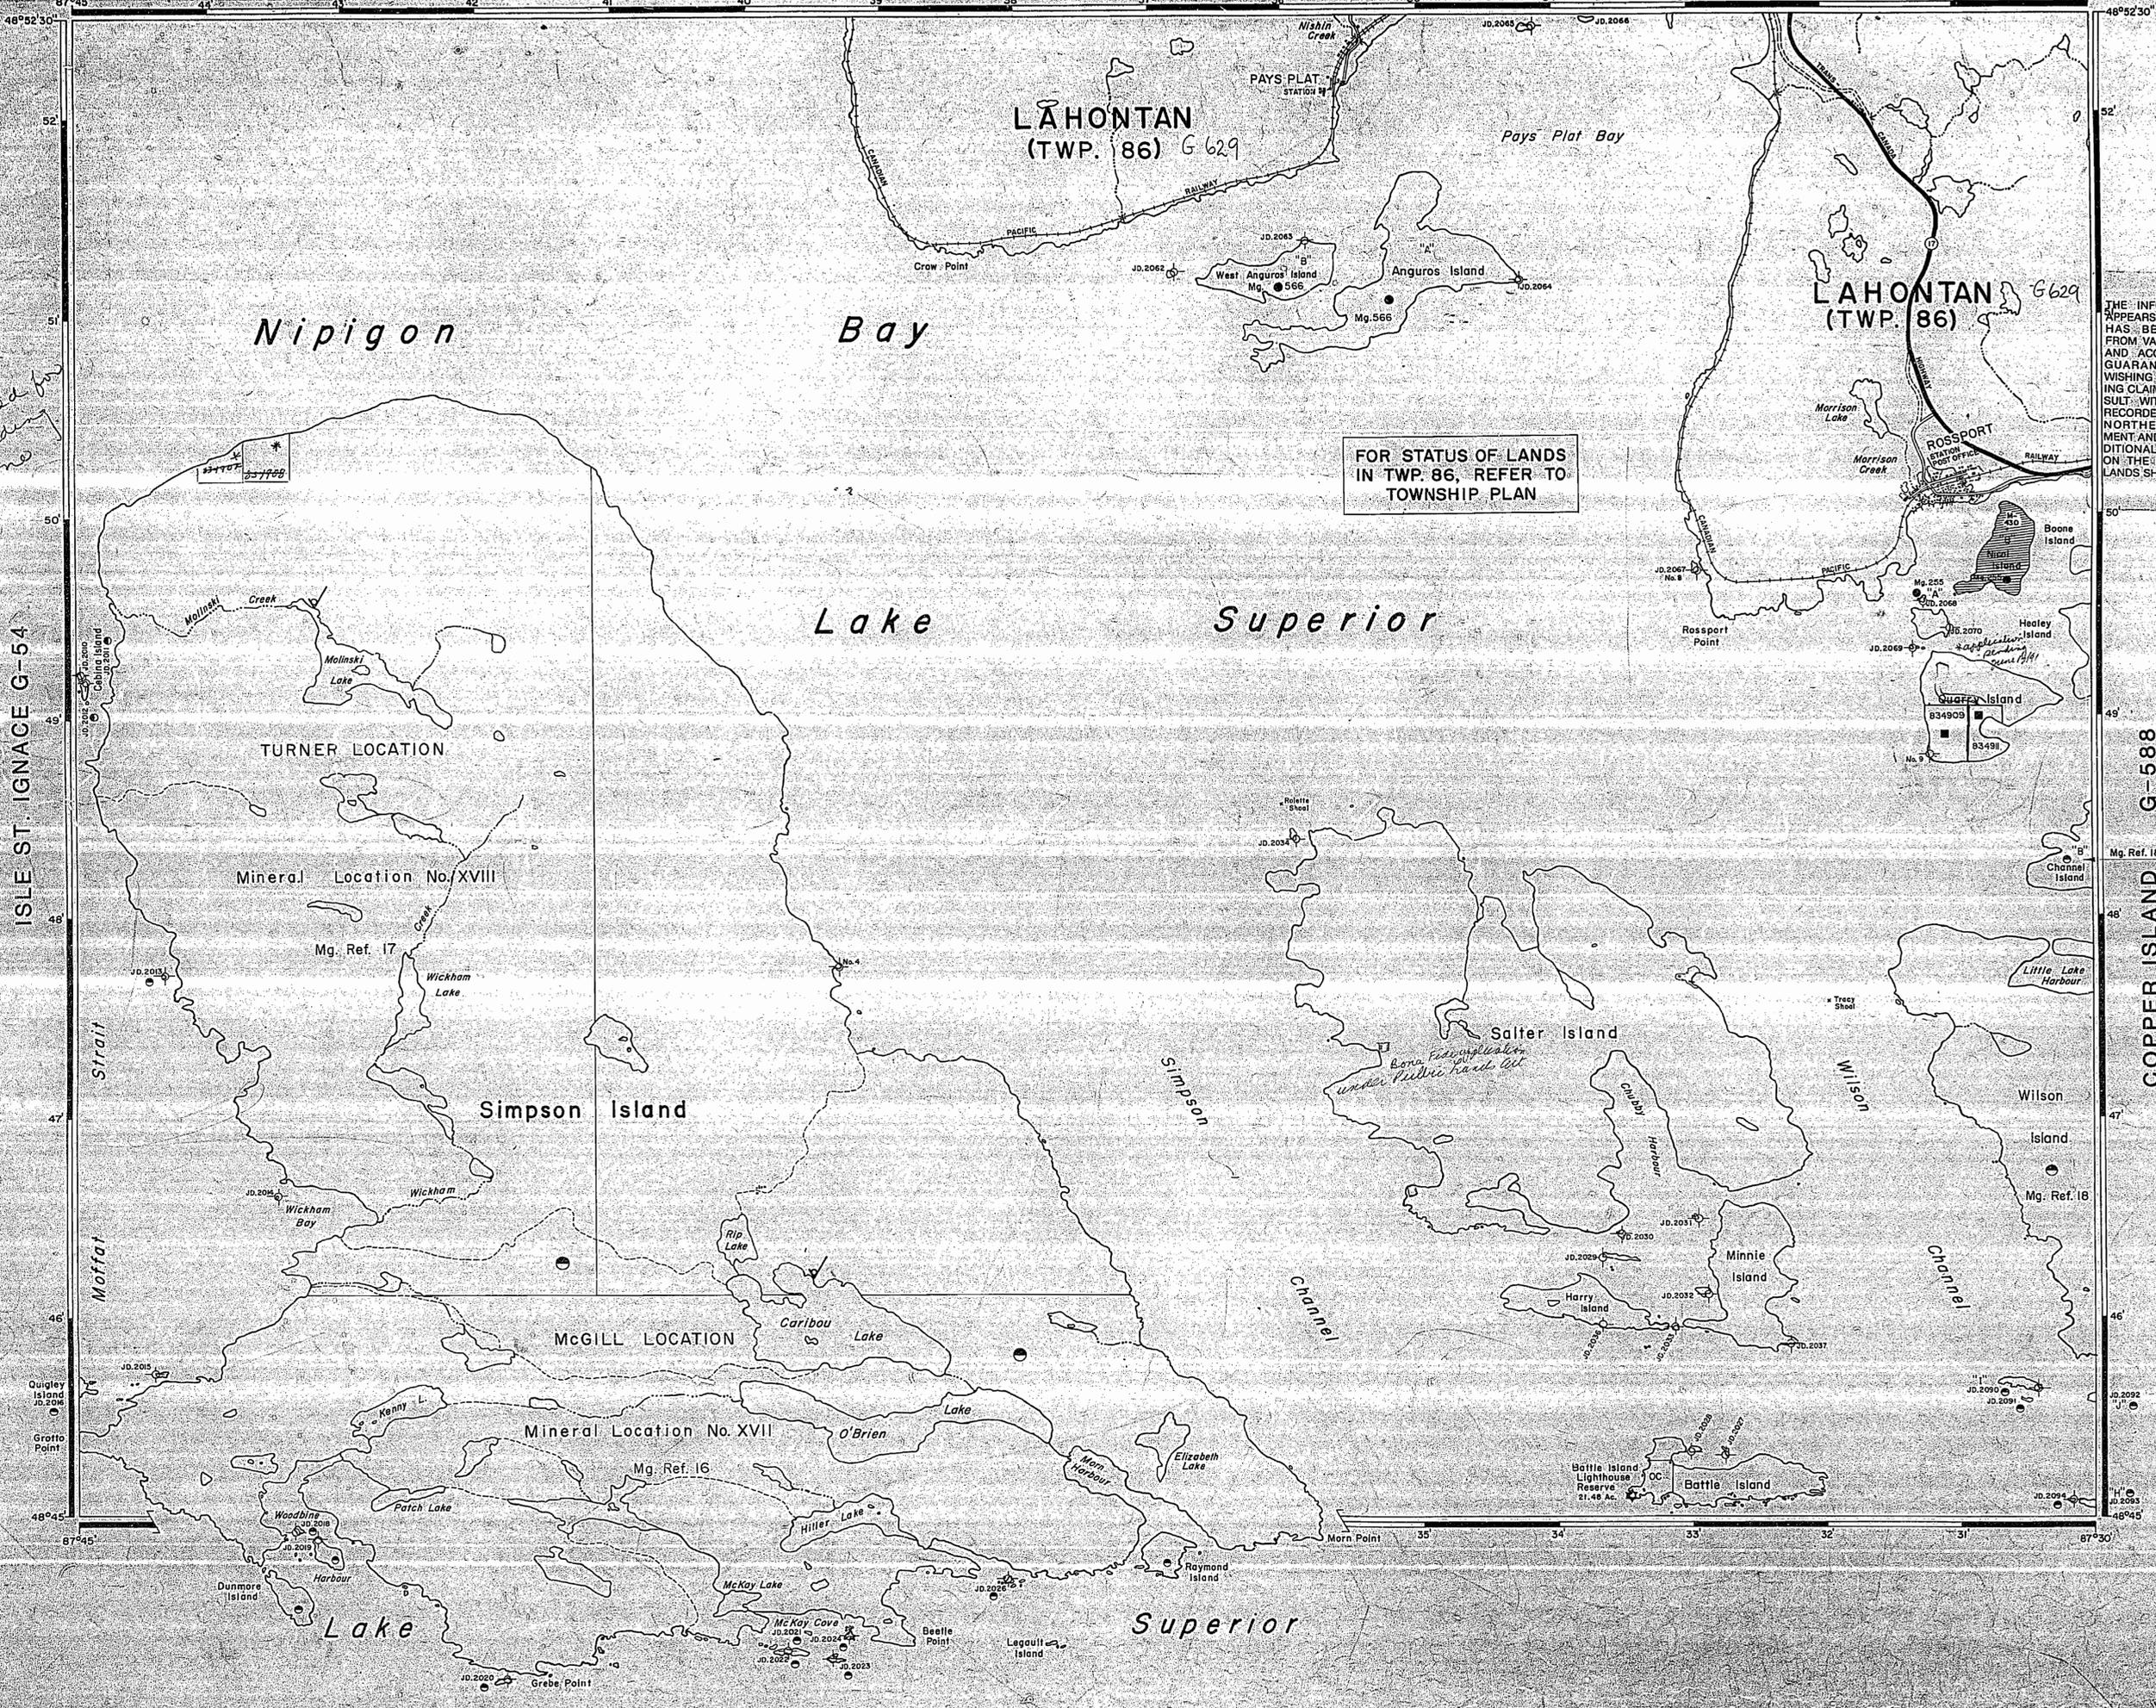

TOPOGRAPHY
LAKES, RIVERS, ETC., FROM FOREST RESOURCES
INVENTORY SHEET No. 487 873, and 486 873.

SURVEYS
TRAVERSE OF SIMPSON, SALTER, AND OTHER ADJACENT
ISLANDS BY JAMES S. DOBIE, O.L.S., 1930.
FIELD NOTE BOOK No. 2099 - PLAN No. R. 3-11.
TRAVERSE OF NORTH SHORE OF LAKE SUPERIOR AND
ADJACENT ISLANDS BY JAMES S. DOBIE, O.L.S., 1931.
FIELD NOTE BOOK No. 2100 - PLAN No. R. 20-20.
MINERAL LOCATIONS No. XVII (McGill Location) AND No. XVIII
(Turner Location) BY J. McNAUGHTON, P.L.S., JANUARY, 1947.
FIELD NOTE BOOK No. 2100 - PLAN No. P. 7-16.
SUBDIVISION OF MINERAL LOCATIONS BY HIGH WILSON, P.L.S.
AUGUST, 1974 PLAN No. D. 22-13.

NOTES
Land under Lake Superior withdrawn from staking
by O.C. dated April 30, 1912. SEE LANDROLL.

THE INFORMATION THAT
APPEARS ON THIS MAP
HAS BEEN COMPILED
FROM VARIOUS SOURCES,
AND ACCURACY IS NOT
GUARANTEED. THOSE
WISHING TO STAKE
MINING CLAIMS SHOULD
CONSULT WITH THE MINING
RECORDER, MINISTRY OF
NORTHERN DEVELOP-
MENT AND MINES, FOR ADDI-
TIONAL INFORMATION ON
THE STATUS OF THE
LANDS SHOWN HEREON.

FOR STATUS OF LANDS
IN TWP. 86, REFER TO
TOWNSHIP PLAN


LEGEND

HIGHWAY AND ROUTE No.	
OTHER ROADS	
TRAILS	
SURVEYED LINES	
TOWNSHIPS, BASE LINES, ETC.	
LOTS, MINING CLAIMS, PARCELS, ETC.	
UNSURVEYED LINES	
LOT LINES	
PARCEL BOUNDARY	
MINING CLAIMS ETC.	
RAILWAY AND RIGHT OF WAY	
UTILITY LINES	
NON-PERENNIAL STREAM	
FLOODING OR FLOODING RIGHTS	
SUBDIVISION OR COMPOSITE PLAN	
RESERVATIONS	
ORIGINAL SHORELINE	
MARSH OR MUSKEG	
MINES	
TRAVERSE MONUMENT	

DISPOSITION OF CROWN LANDS

TYPE OF DOCUMENT	SYMBOL
PATENT, SURFACE & MINING RIGHTS	
" SURFACE RIGHTS ONLY	
" MINING RIGHTS ONLY	
LEASE, SURFACE & MINING RIGHTS	
" SURFACE RIGHTS ONLY	
" MINING RIGHTS ONLY	
LICENCE OF OCCUPATION	
ORDER-IN-COUNCIL	
RESERVATION	
CANCELLED	
SAND & GRAVEL	
LAND USE PERMITS FOR COMMERCIAL TOURISM OUTPOST CAMPS	

NOTE: MINING RIGHTS IN PARCELS PATENTED PRIOR TO MAY 6
1913, VESTED IN ORIGINAL PATENTEE BY THE PUBLIC
LANDS ACT (R.S.O. 1970, CHAP. 580, SEC. 63, SUBSEC. 1)

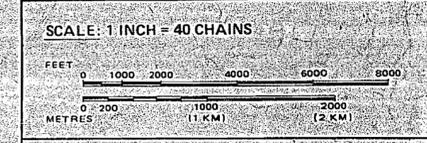

AREA
ROSSPORT
M.N.R. ADMINISTRATIVE DISTRICT
TERRACE BAY
MINING DIVISION
THUNDER BAY
LAND TITLES / REGISTRY DIVISION
THUNDER BAY

Ministry of Land Management
Natural Resources Branch
Ontario
Date February 1982
Number