


S MYE


M-1893

DISTRICT OF THUNDER BAY
PATRICIA MINING DIVISION
SCALE 40 CHAINS = 1 INCH.

G 3370

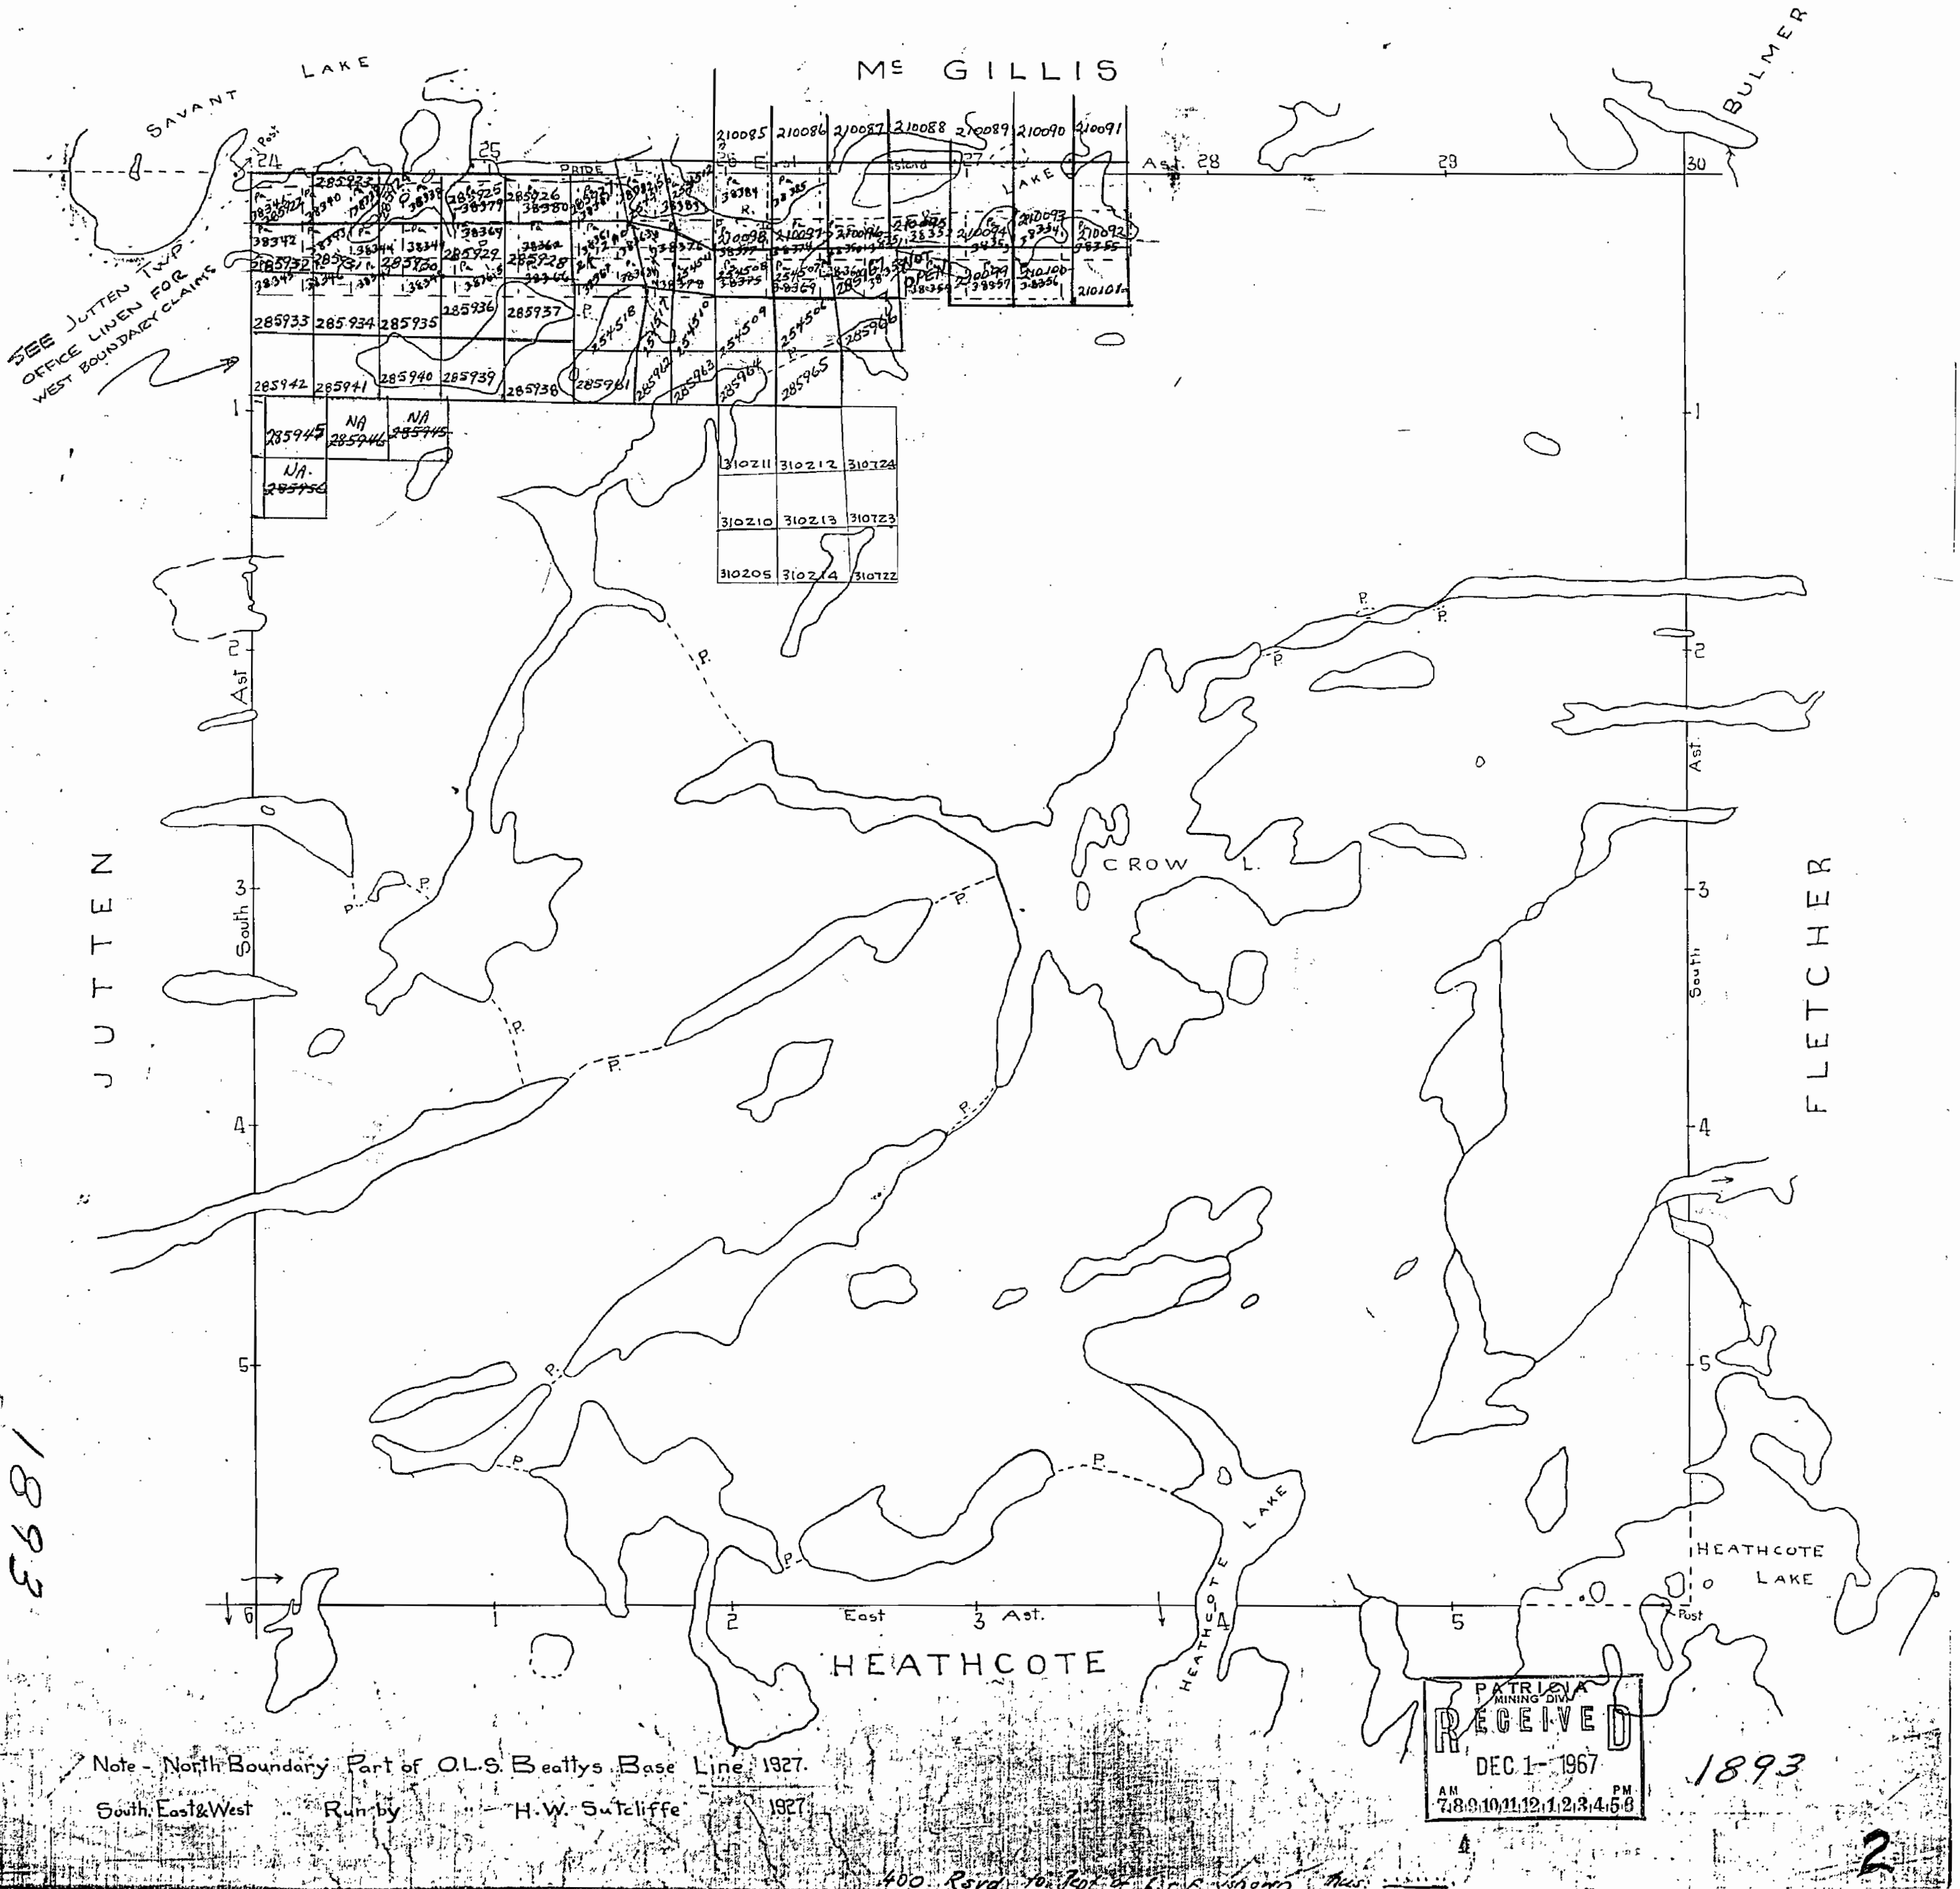

M^cGILLIS TWP. M-1806

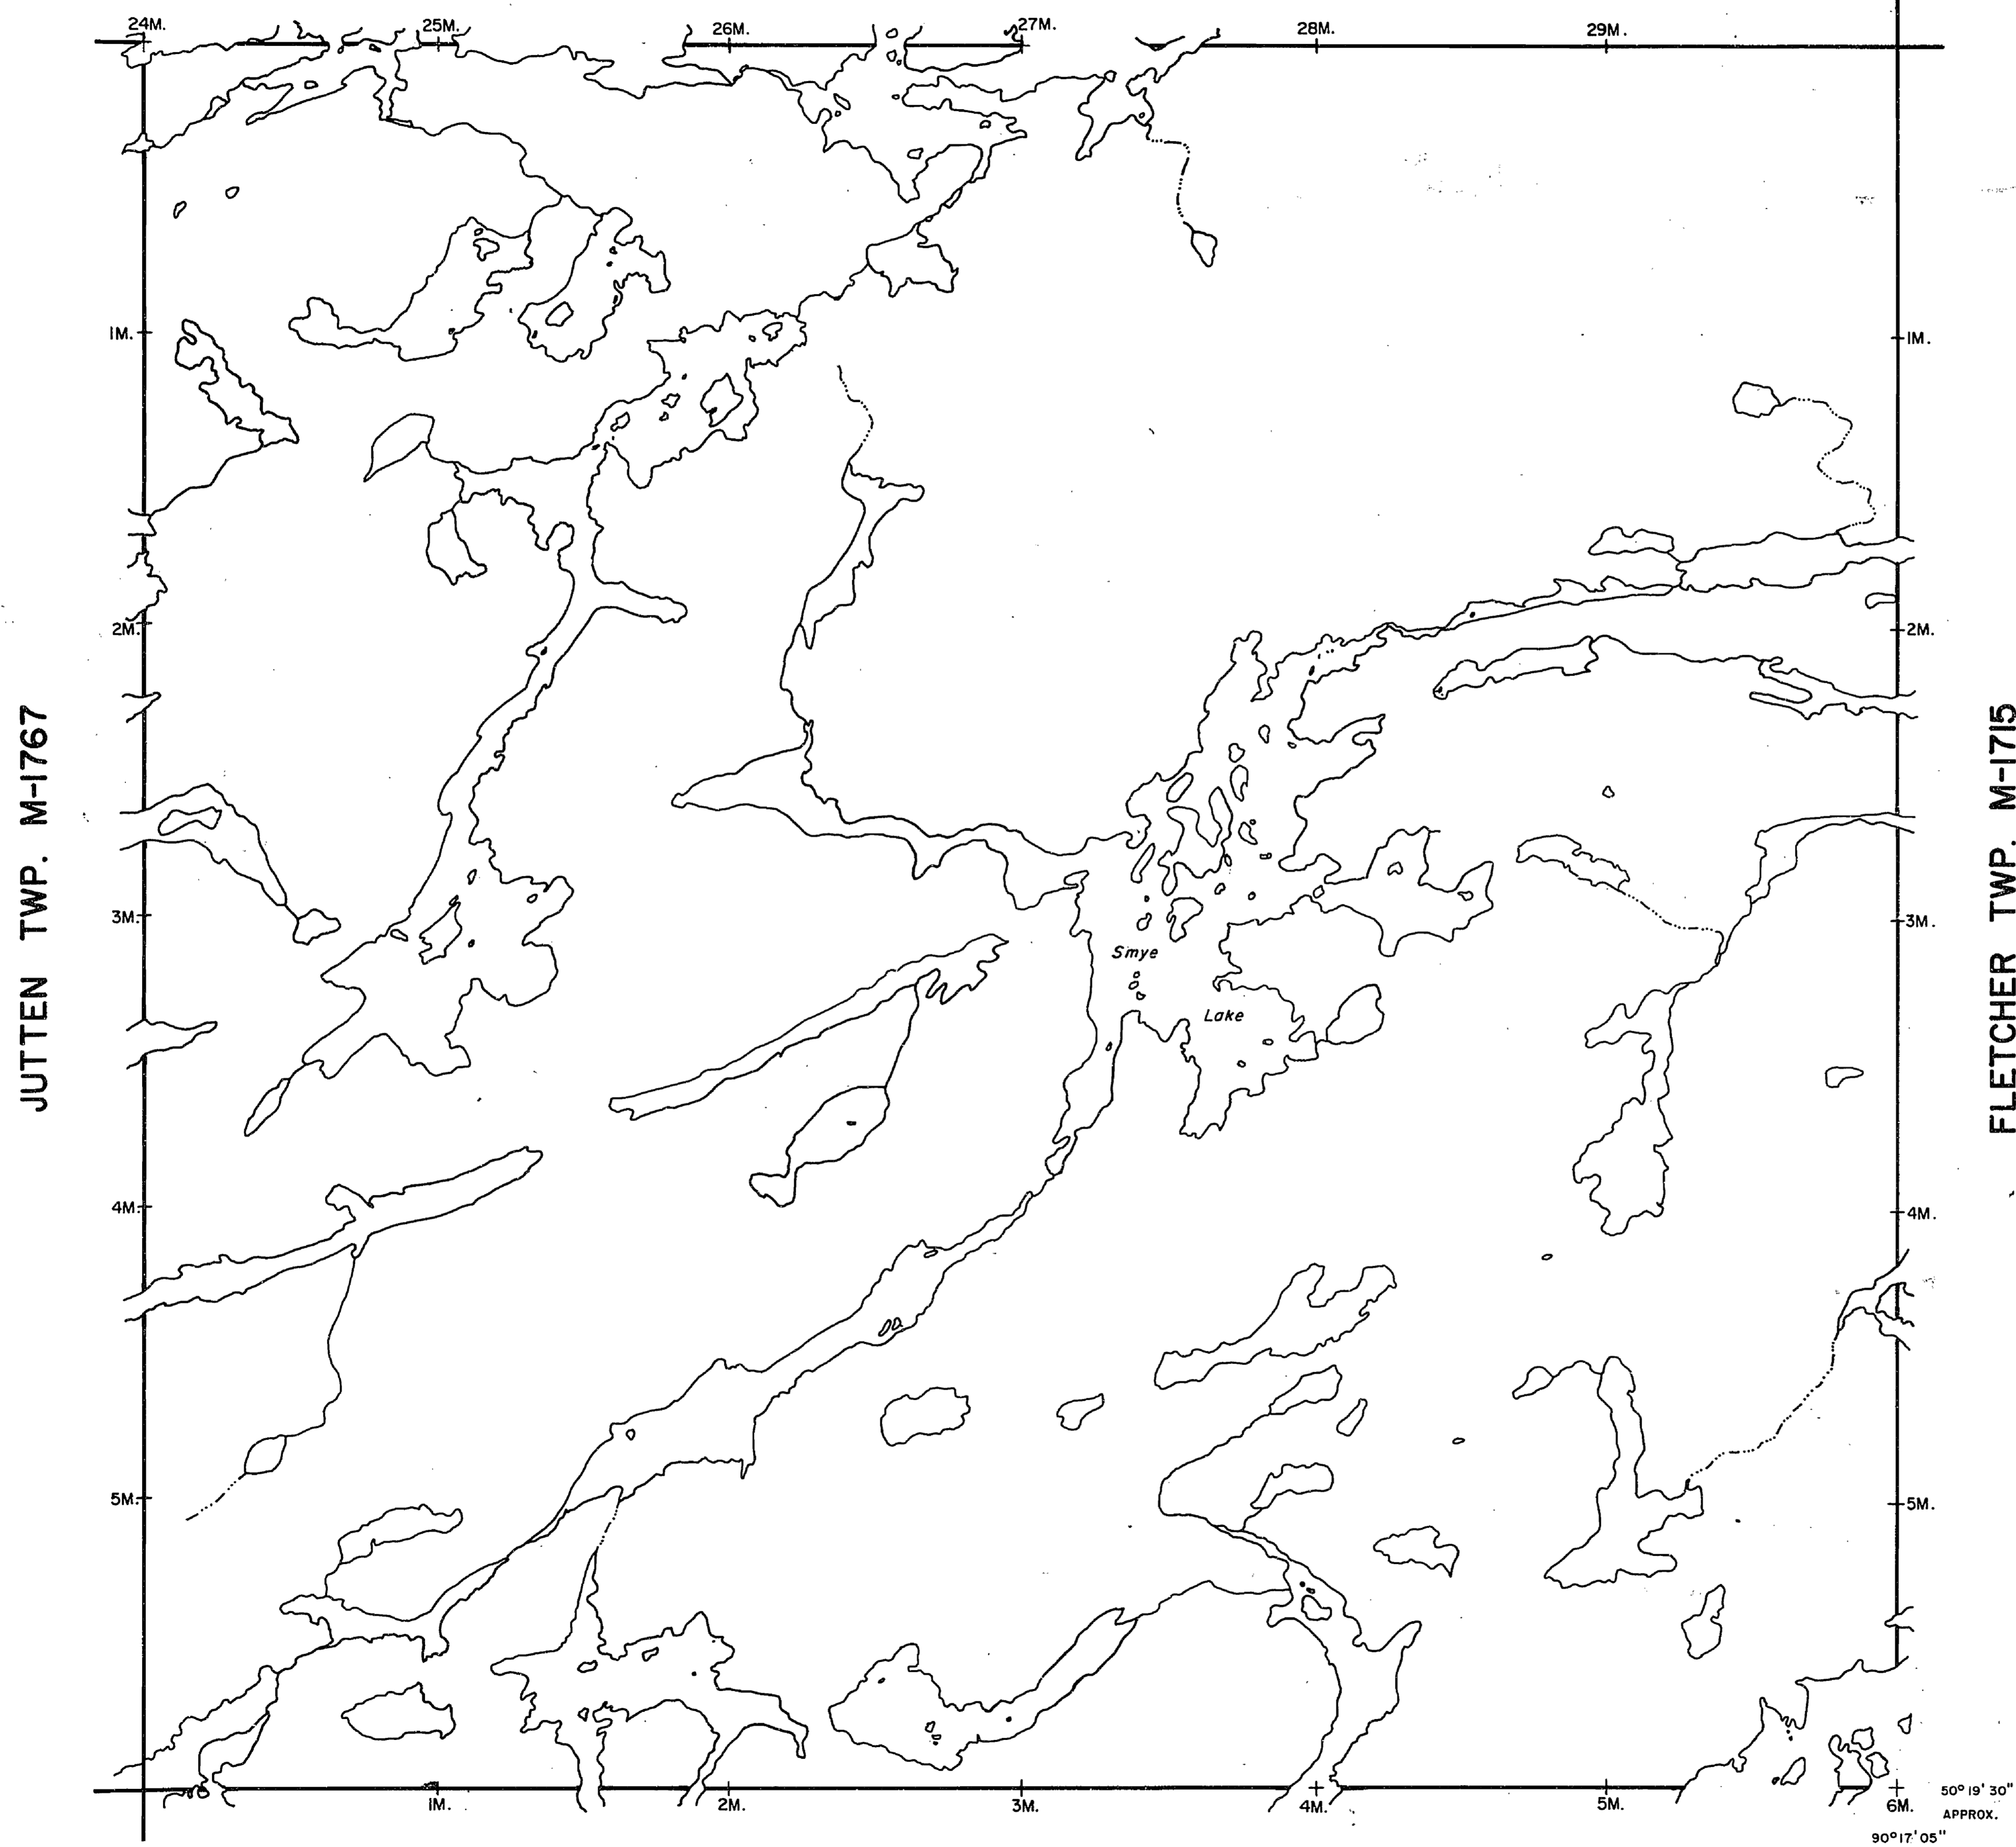

HEATHCOTE TWP. M-1747

NOTES

400' surface rights reservation along the shores of all lakes and rivers.

LEGEND

- | | |
|----------------------------------|---------------|
| PATENTED LAND | Ⓟ or ●* |
| PATENTED FOR SURFACE RIGHTS ONLY | Ⓞ |
| LEASE | Ⓛ |
| LICENSE OF OCCUPATION | L.O. |
| CROWN LAND SALES | C.S. |
| LOCATED LAND | Loc. |
| CANCELLED | C. |
| MINING RIGHTS ONLY | M.R.O. |
| SURFACE RIGHTS ONLY | S.R.O. |
| HIGHWAY & ROUTE NO. | Ⓡ 17 |
| ROADS | — — — — — |
| TRAILS | - - - - - |
| RAILWAYS | — + — + — + — |
| POWER LINES | — · — · — · — |
| MARSH OR MUSKEG | Ⓜ |
| MINES | Ⓜ |
- *used only with summer resort locations or when space is limited

TOWNSHIP OF

SMYE

DISTRICT OF THUNDER BAY

63370

PATRICIA MINING DIVISION

SCALE : 1 INCH = 40 CHAINS (1/2 MILE)

DR. R. NOBLE	PLAN NO. M-1893
DATE AUG. 19, 71.	


ONTARIO
DEPARTMENT OF MINES
AND NORTHERN AFFAIRS

M^cGILLIS TWP. M-1806

NOTES

400' rights reservation along the shores of all lakes and rivers. July 29, 1981

DATE OF ISSUE
MAY 7 1981
Ministry of Natural Resources
TORONTO

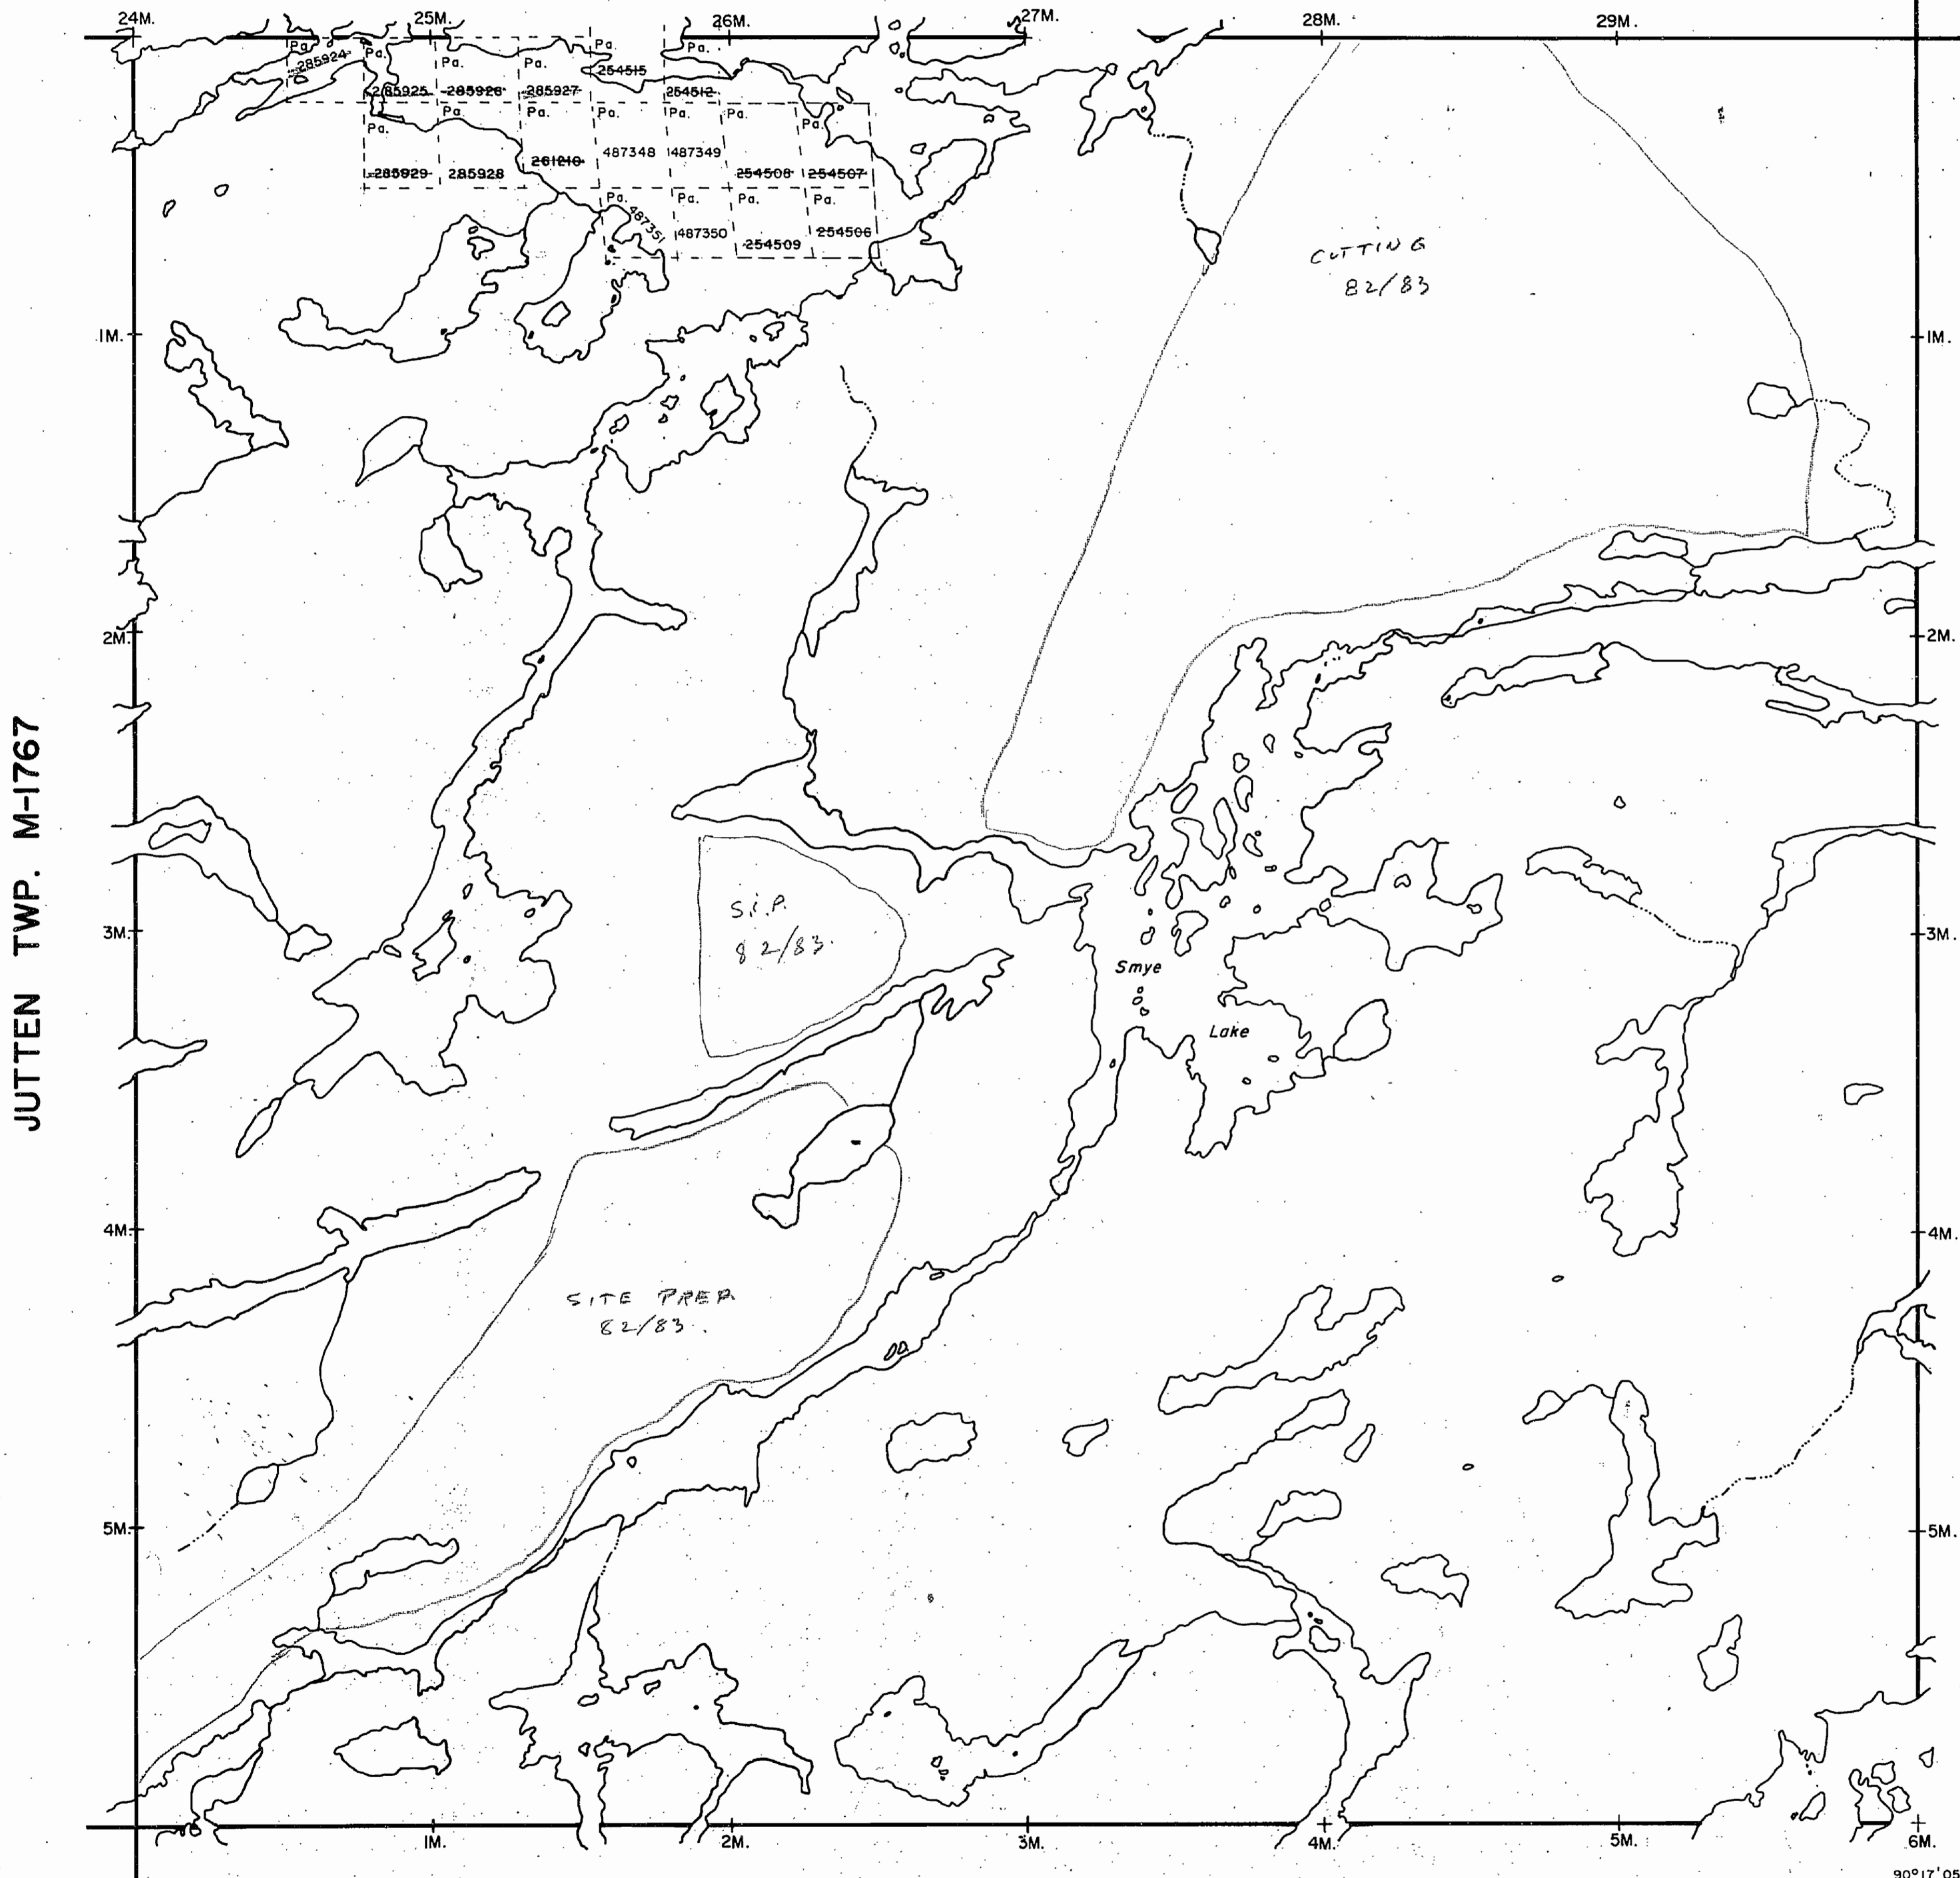

JUTTEN TWP. M-1767

FLETCHER TWP. M-1715

LEGEND

- PATENTED LAND Ⓟ or ●*
- PATENTED FOR SURFACE RIGHTS ONLY Ⓟ
- LEASE Ⓛ
- LICENSE OF OCCUPATION L.O.
- CROWN LAND SALES C.S.
- LOCATED LAND Loc.
- CANCELLED C.
- MINING RIGHTS ONLY M.R.O.
- SURFACE RIGHTS ONLY S.R.O.
- HIGHWAY & ROUTE NO. Ⓜ
- ROADS — — — — —
- TRAILS - - - - -
- RAILWAYS = = = = =
- POWER LINES — + — + — + — + —
- MARSH OR MUSKEG Ⓜ
- MINES Ⓜ

*used only with summer resort locations or when space is limited

TOWNSHIP OF

SMYE

DISTRICT OF THUNDER BAY

63370
PATRICIA MINING DIVISION

SCALE : 1 INCH = 40 CHAINS (1/2 MILE)

DR. R. NOBLE
DATE AUG. 19, 71. PLAN NO. **M-1893**


HEATHCOTE TWP. M-1747

ONTARIO
MINISTRY OF NATURAL RESOURCES
SURVEYS AND MAPPING BRANCH

M^cGILLIS TWP. M-1806

NOTES
 400' sub... reservation along the shores of all lakes and rivers

June 21, 1984
 August 22, 1984
 SEPT 2/85
 April 29, 1986
 May 17, 1986
 June 2/87
 Dec 22/87

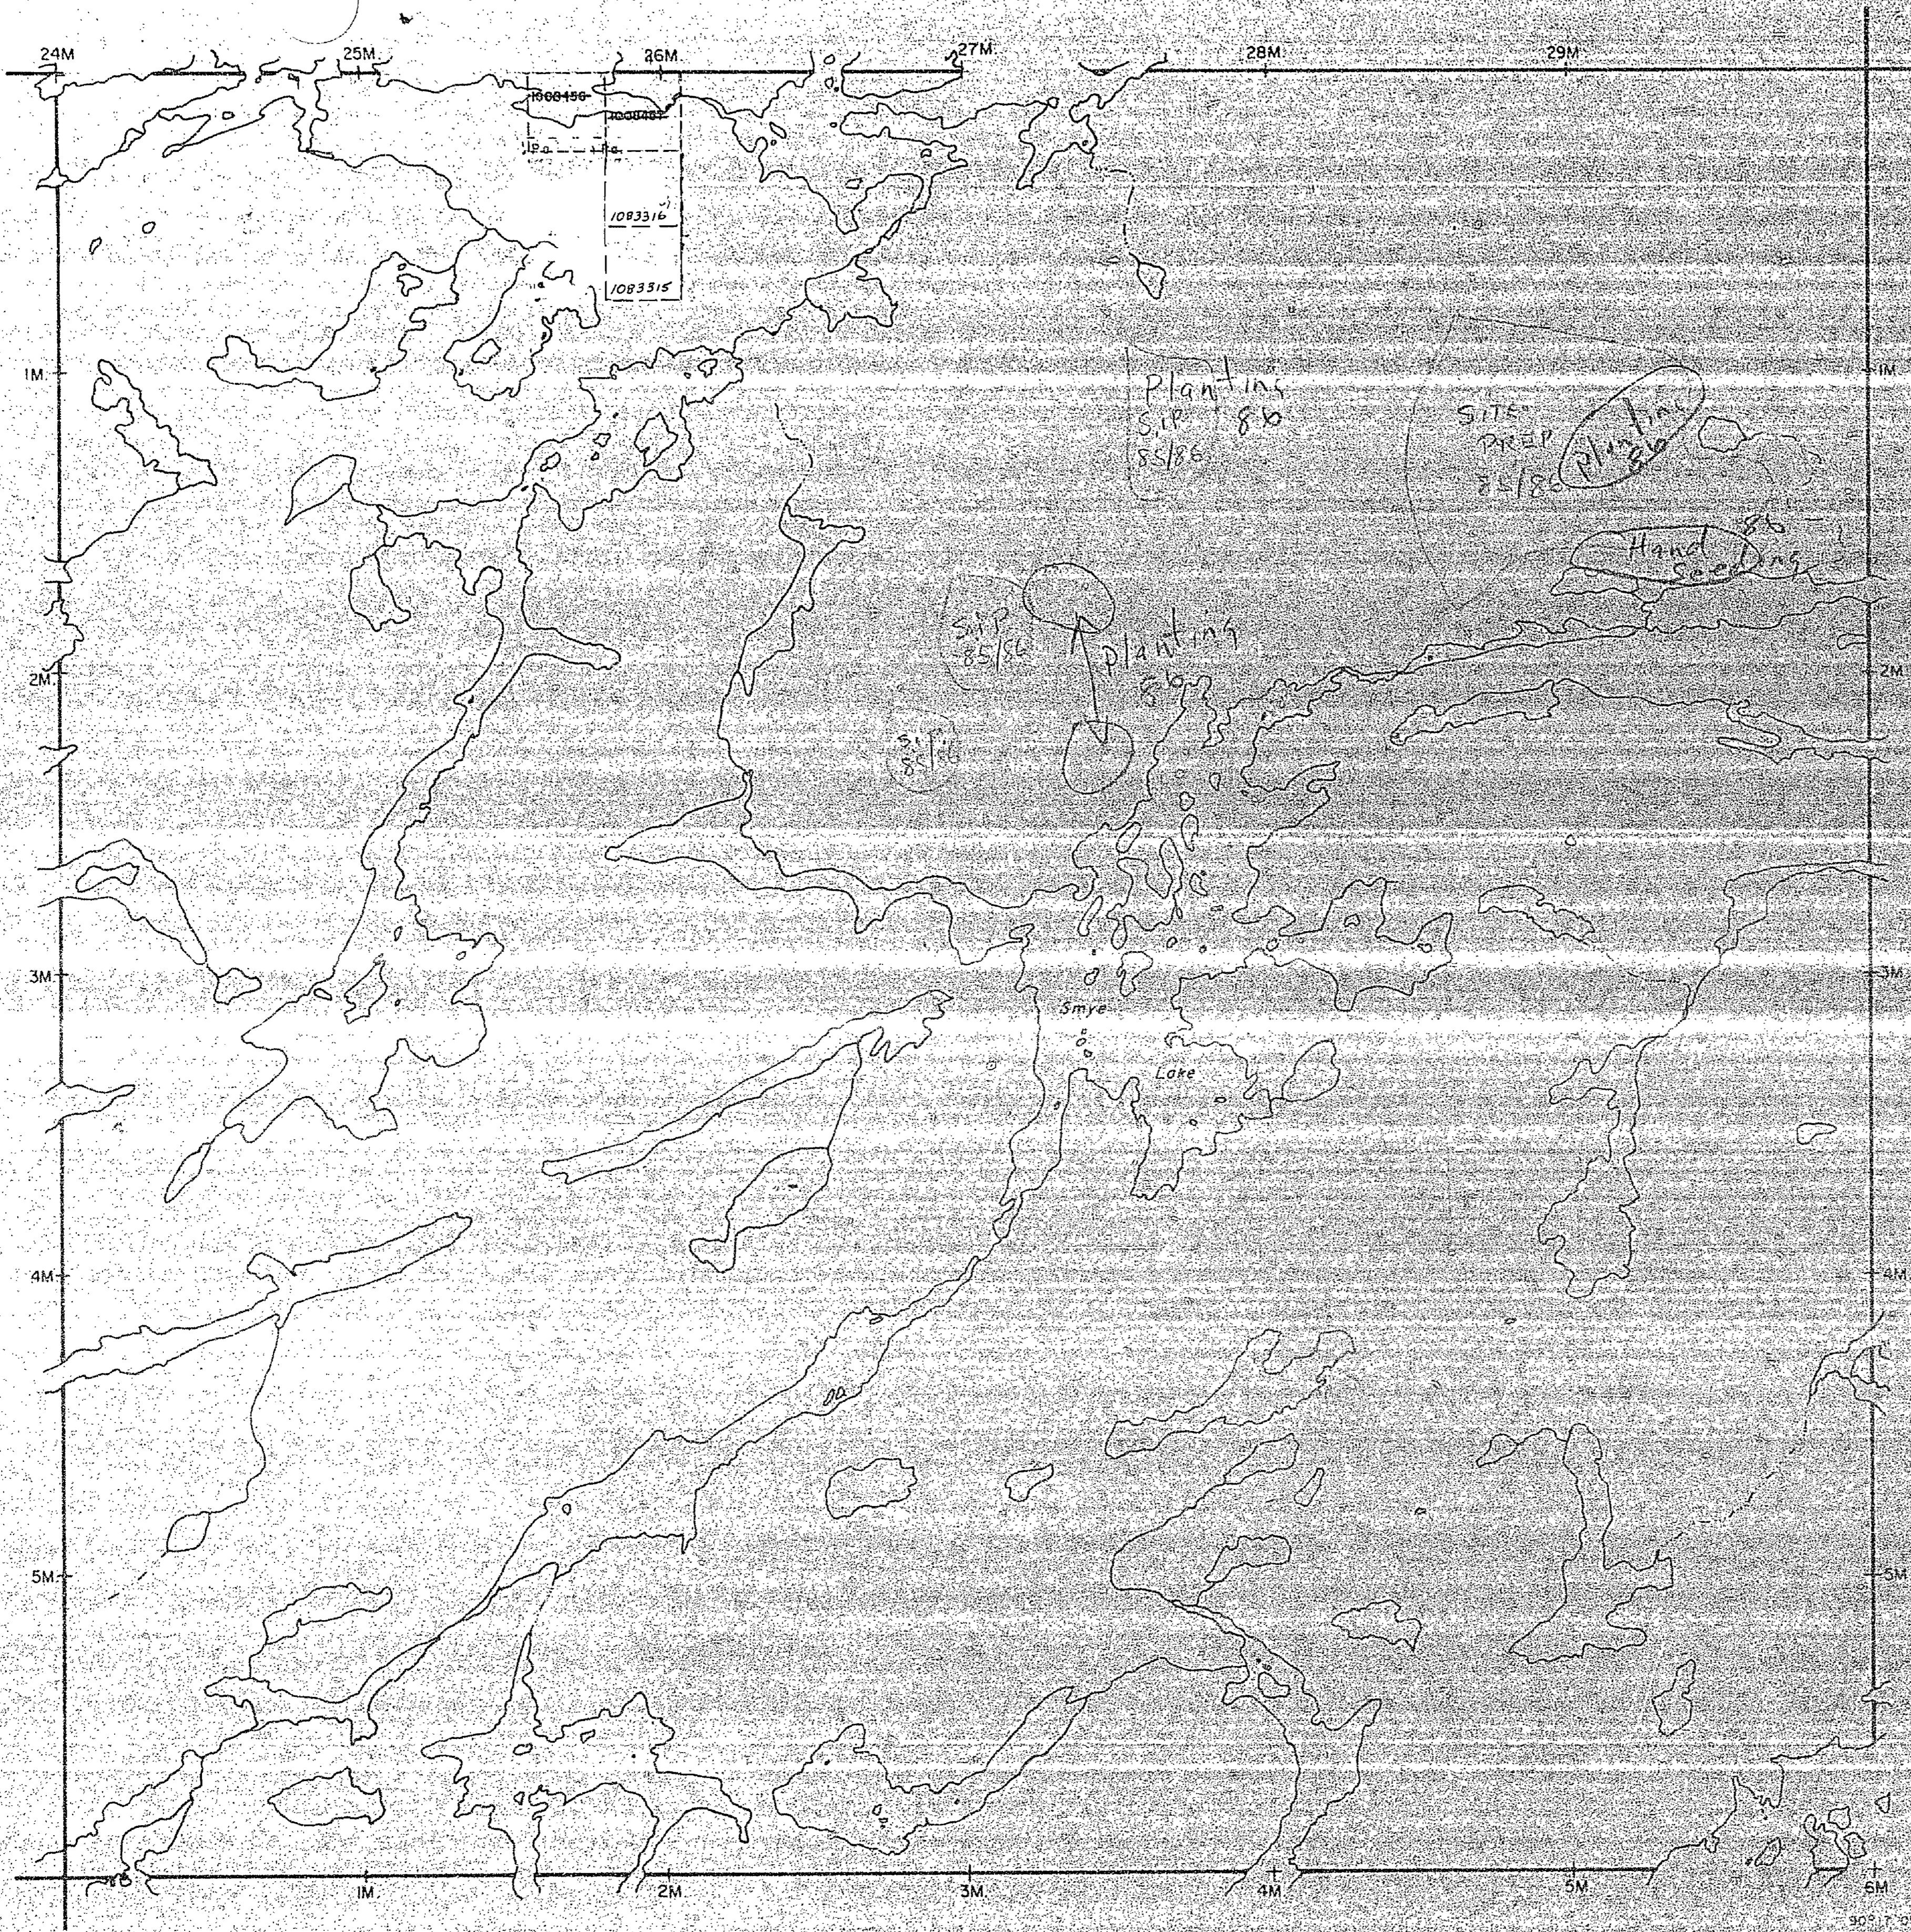

JUTTEN TWP. M-1767

FLETCHER TWP. M-1715

HEATHCOTE TWP. M-1747

LEGEND

PATENTED LAND	⊕ or ⊙
PATENTED FOR SURFACE RIGHTS ONLY	⊙
LEASE	⊕
LICENSE OF OCCUPATION	L.O.
GROWN LAND SALES	C.S.
LOCATED LAND	Loc
CANCELLED	C
MINING RIGHTS ONLY	M.R.O.
SURFACE RIGHTS ONLY	S.B.O.
HIGHWAY & ROUTE NO	Ⓡ
ROADS	—
TRAILS	---
RAILWAYS	—+—
POWER LINES	—+—+—
MARSH OR MUSKEG	⊕
MINES	X

*used only with summer resort locations or when space is limited

TOWNSHIP OF

SMYE

63370
 THUNDER BAY

PATRICIA
 MINING DIVISION

SCALE: 1 INCH = 40 CHAINS (1/2 MILE)

OR R-NOBLE PLAN NO. M-1893
 DATE AUG 19, 71



ONTARIO
 MINISTRY OF NATURAL RESOURCES
 SURVEYS AND MAPPING BRANCH

M^cGILLIS TWP. M-1806

NOTES

400' su
lakes an. .s

June 27, 1984
August 22, 1984
SEPT 3/85
April 29, 1986
May 12/81

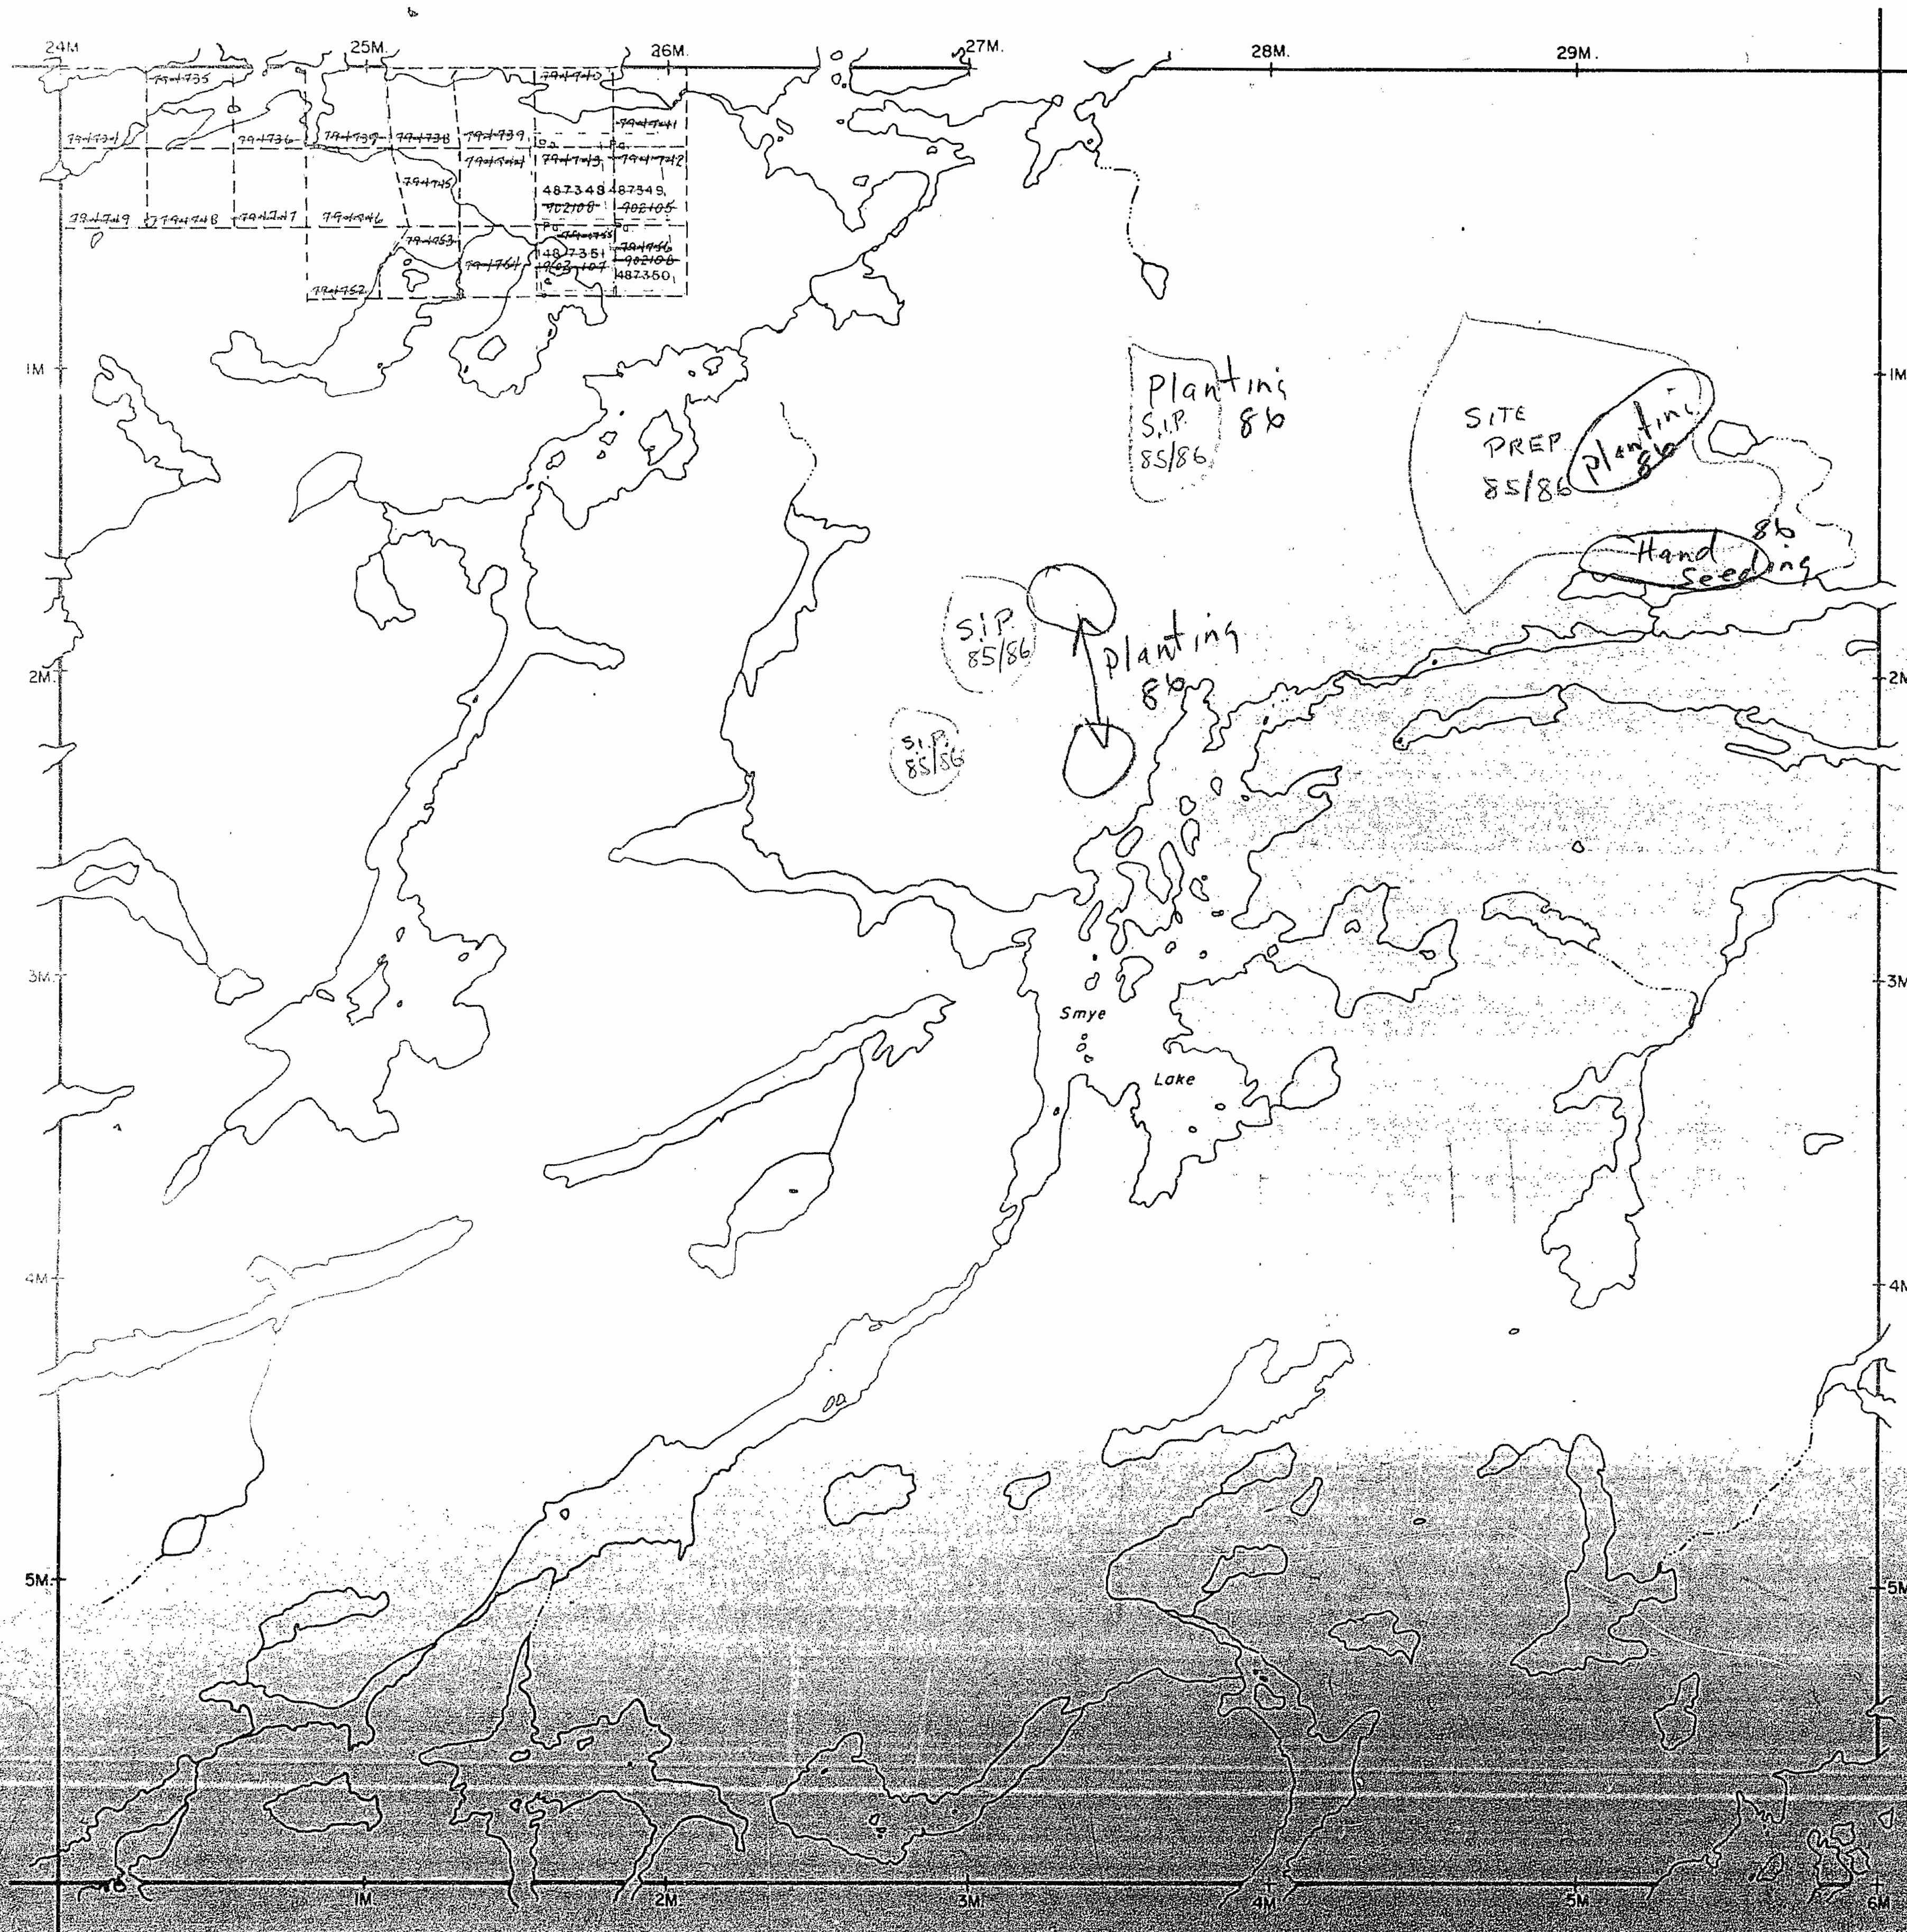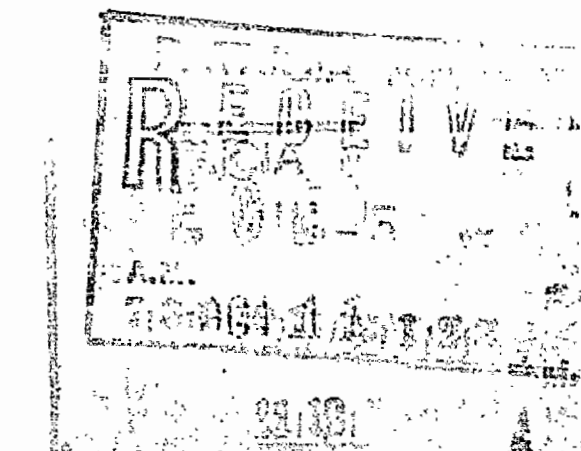

FLETCHER TWP. M-1715

JUTTEN TWP. M-1767

LEGEND

- | | |
|----------------------------------|-----------|
| PATENTED LAND | Ⓟ or Ⓞ |
| PATENTED FOR SURFACE RIGHTS ONLY | Ⓢ |
| LEASE | Ⓛ |
| LICENSE OF OCCUPATION | L.O. |
| CROWN LAND SALES | C.S. |
| LOCATED LAND | Loc. |
| CANCELLED | C. |
| MINING RIGHTS ONLY | M.R.O. |
| SURFACE RIGHTS ONLY | S.R.O. |
| HIGHWAY & ROUTE NO. | 17 |
| ROADS | == |
| TRAILS | - - - - |
| RAILWAYS | —+—+—+—+— |
| POWER LINES | —+—+—+—+— |
| MARSH OR MUSKEG | Ⓜ |
| MINES | Ⓧ |

*used only with summer resort locations or when space is limited

TOWNSHIP OF

SMYE

DISTRICT OF THUNDER BAY

63370

PATRICIA MINING DIVISION

SCALE 1 INCH = 40 CHAINS (1/2 MILE)

DR. R. NOBLE
DATE AUG 19 71

PLAN NO. **M-1893**


ONTARIO

MINISTRY OF NATURAL RESOURCES
SURVEYS AND MAPPING BRANCH

HEATHCOTE TWP. M-1747

50° 19' 30"
APPROX
90° 17' 05"

M^cGILLIS TWP. M-1806

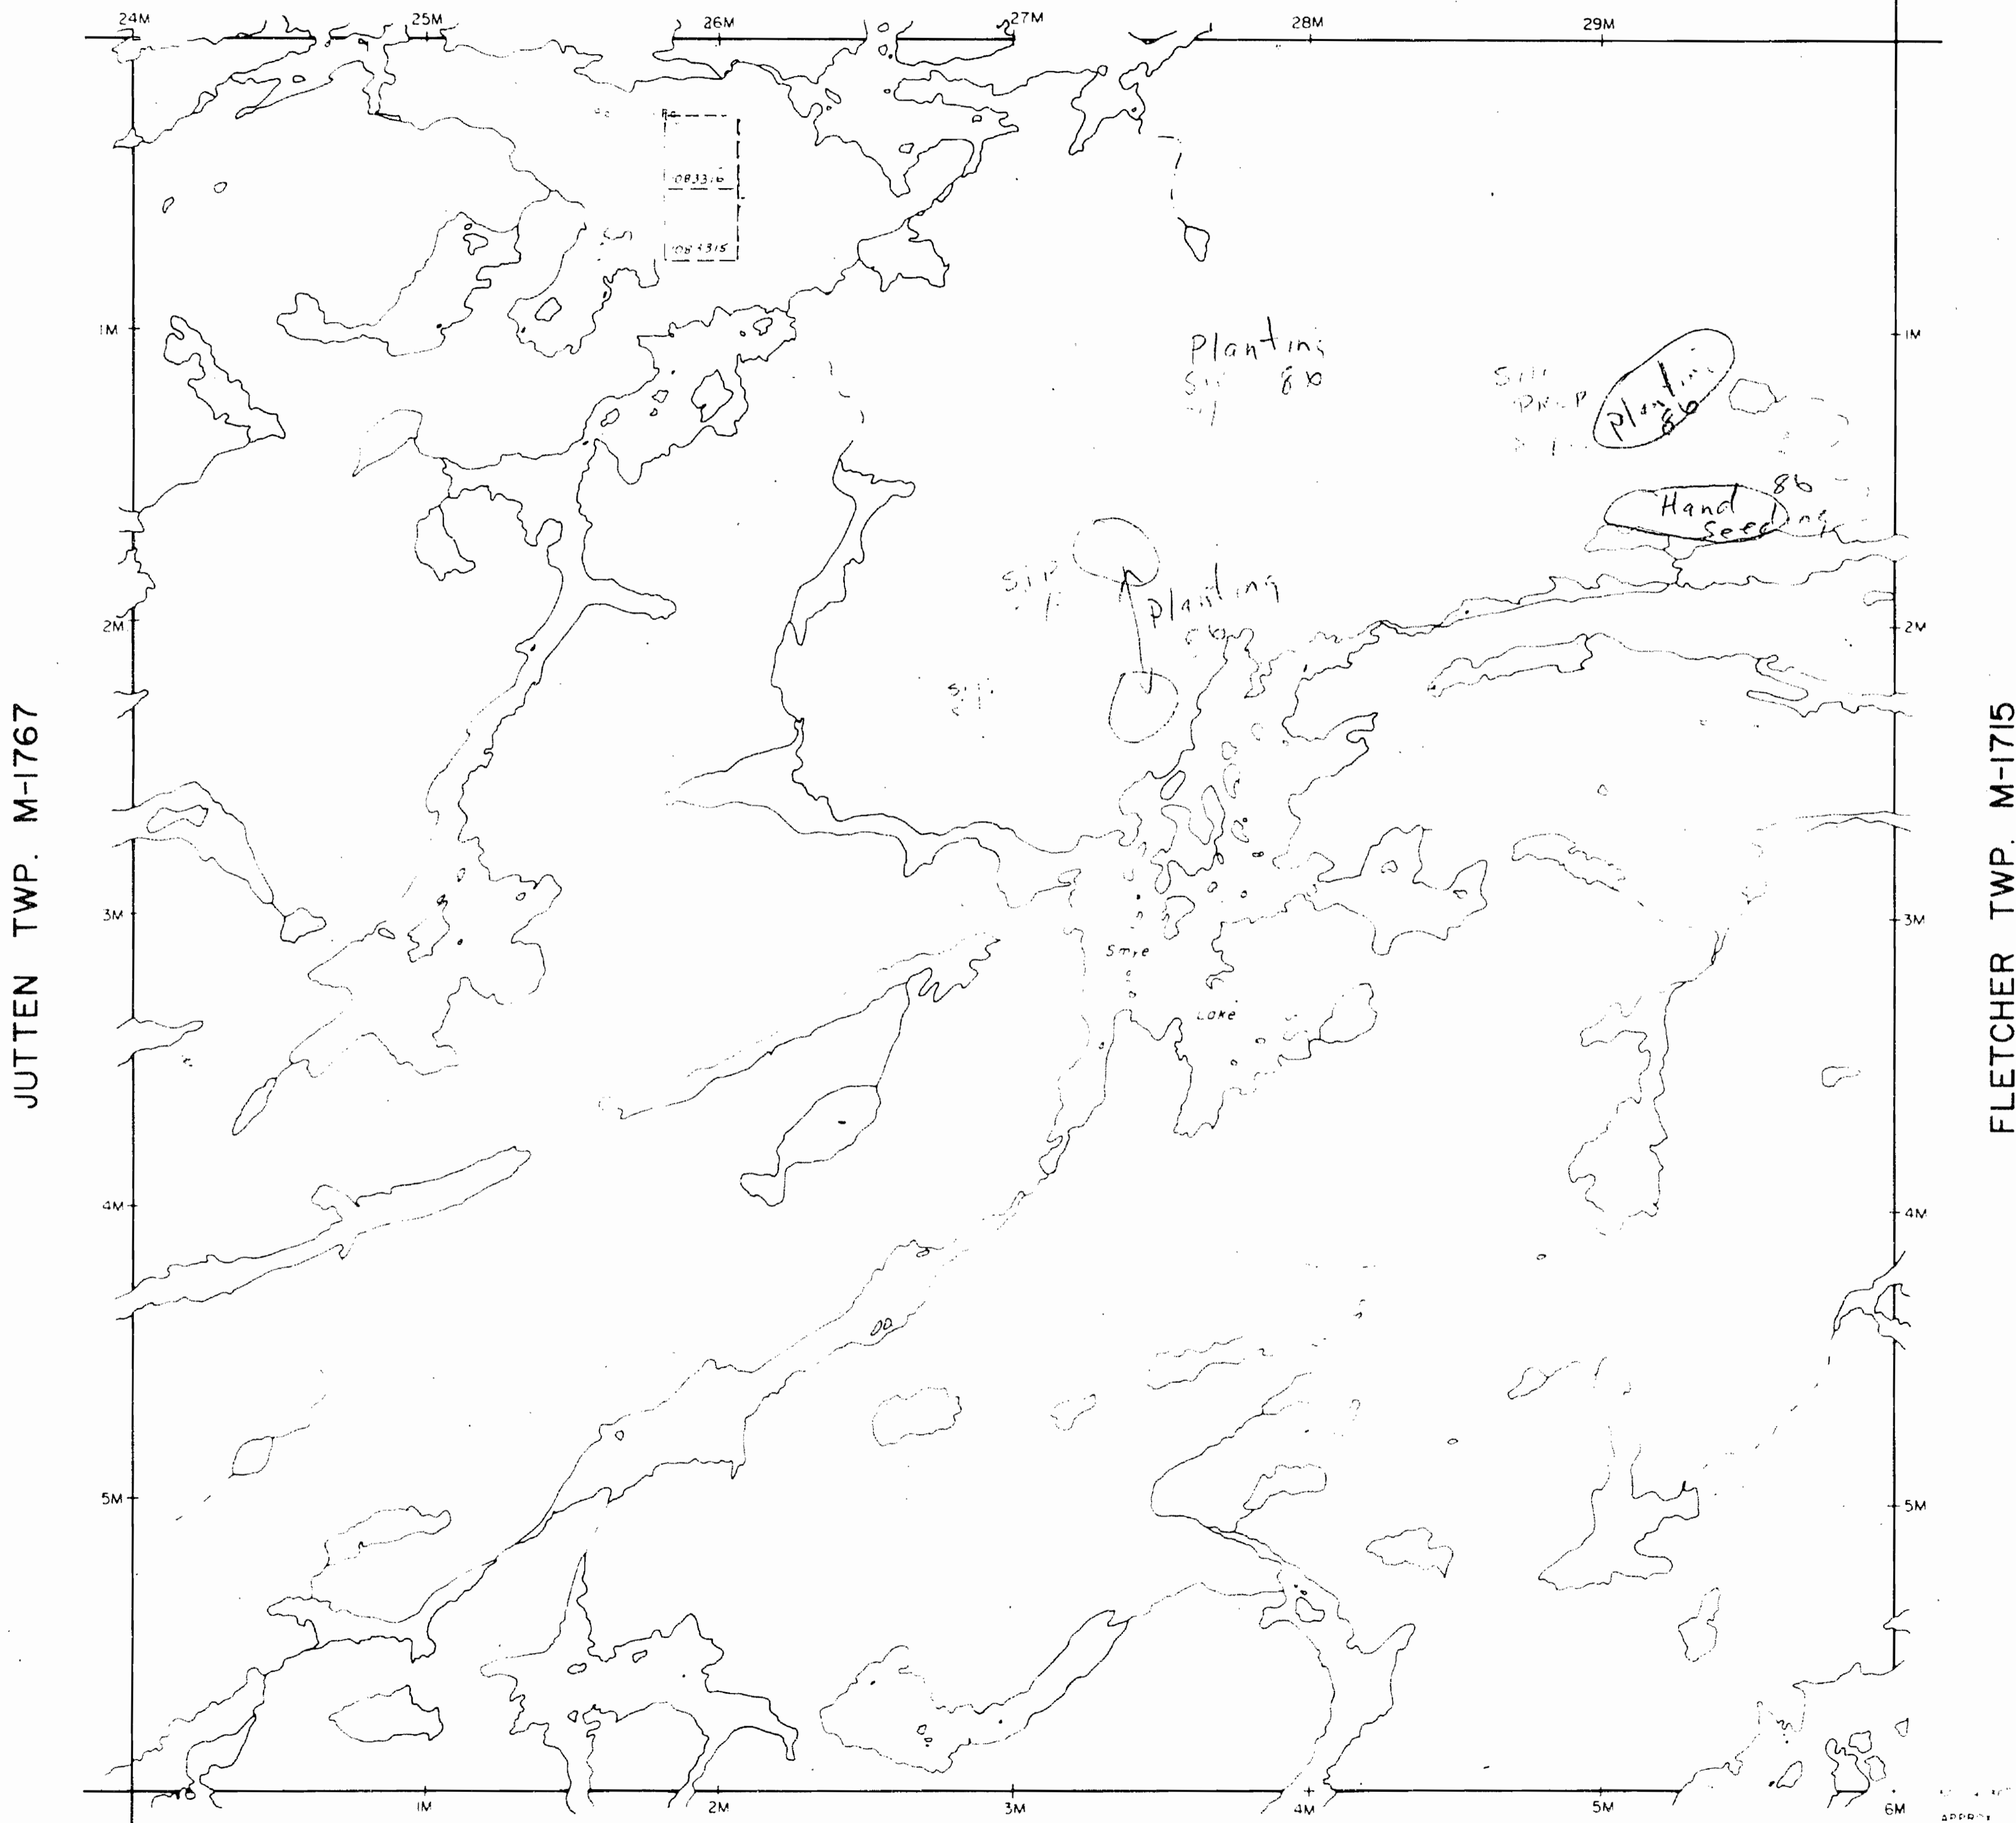

JUTTEN TWP. M-1767

FLETCHER TWP. M-1715

HEATHCOTE TWP. M-1747

NOTES

400 sq ft rights reservation along the shores of all lakes etc.

August 22, 1984

April 29, 1986

June 2/87

Dec 22/87

Oct 19/89

LEGEND

PATENTED LAND	P or *
PATENTED FOR SURFACE RIGHTS ONLY	•
LEASE	⊙
LICENSE OF OCCUPATION	L.O.
CROWN LAND SALES	C.S.
LOCATED LAND	Loc.
CANCELLED	C.
MINING RIGHTS ONLY	M.R.O.
SURFACE RIGHTS ONLY	S.R.O.
HIGHWAY & ROUTE NO.	17
ROADS	==
TRAILS	- - - -
RAILWAYS	—+—+—+—+—
POWER LINES	—+—+—+—+—
MARSH OR MUSKEG	~ ~ ~ ~
MINES	X

to be used only with summer locations or when claims are limited

TOWNSHIP OF

SMYE

DISTRICT OF
THUNDER BAY

PATRICIA
MINING DIVISION

SCALE 1 INCH = 40 CHAINS (1 1/2 MILE)

BY R NOBLE
DATE AUG 19, 71

PLAN NO **M-1893**

63370

MINISTRY OF NATURAL RESOURCES

SURVEYS AND MAPPING BRANCH

5 73 R
11/90 R
13/41 C


AREAS WITHDRAWN FROM DISPOSITION

- M.R.O. - MINING RIGHTS ONLY
- S.R.O. - SURFACE RIGHTS ONLY
- M.+S. - MINING AND SURFACE RIGHTS

Description	Order No.	Date	Disposition	File

FOREST ACTIVITY INFORMATION
THIS TOWNSHIP/AREA FALLS WITHIN THE
CARIBOU EAST FOREST MGT. UNIT
AND MAY BE SUBJECT TO FORESTRY OPERATIONS.
THE M.N.R. UNIT FORESTER FOR THIS AREA CAN BE
CONTACTED AT:
P.O. BOX 309
SIOUX LOOKOUT, ONTARIO P0V 2T0
(807) 737-1140

THE INFORMATION THAT APPEARS ON THIS MAP HAS BEEN COMPILED FROM VARIOUS SOURCES, AND ACCURACY IS NOT GUARANTEED. THOSE WISHING TO STAKE MINING CLAIMS SHOULD CONSULT WITH THE MINING RECORDER, MINISTRY OF NORTHERN DEVELOPMENT AND MINES, FOR ADDITIONAL INFORMATION ON THE STATUS OF THE LANDS SHOWN HEREON

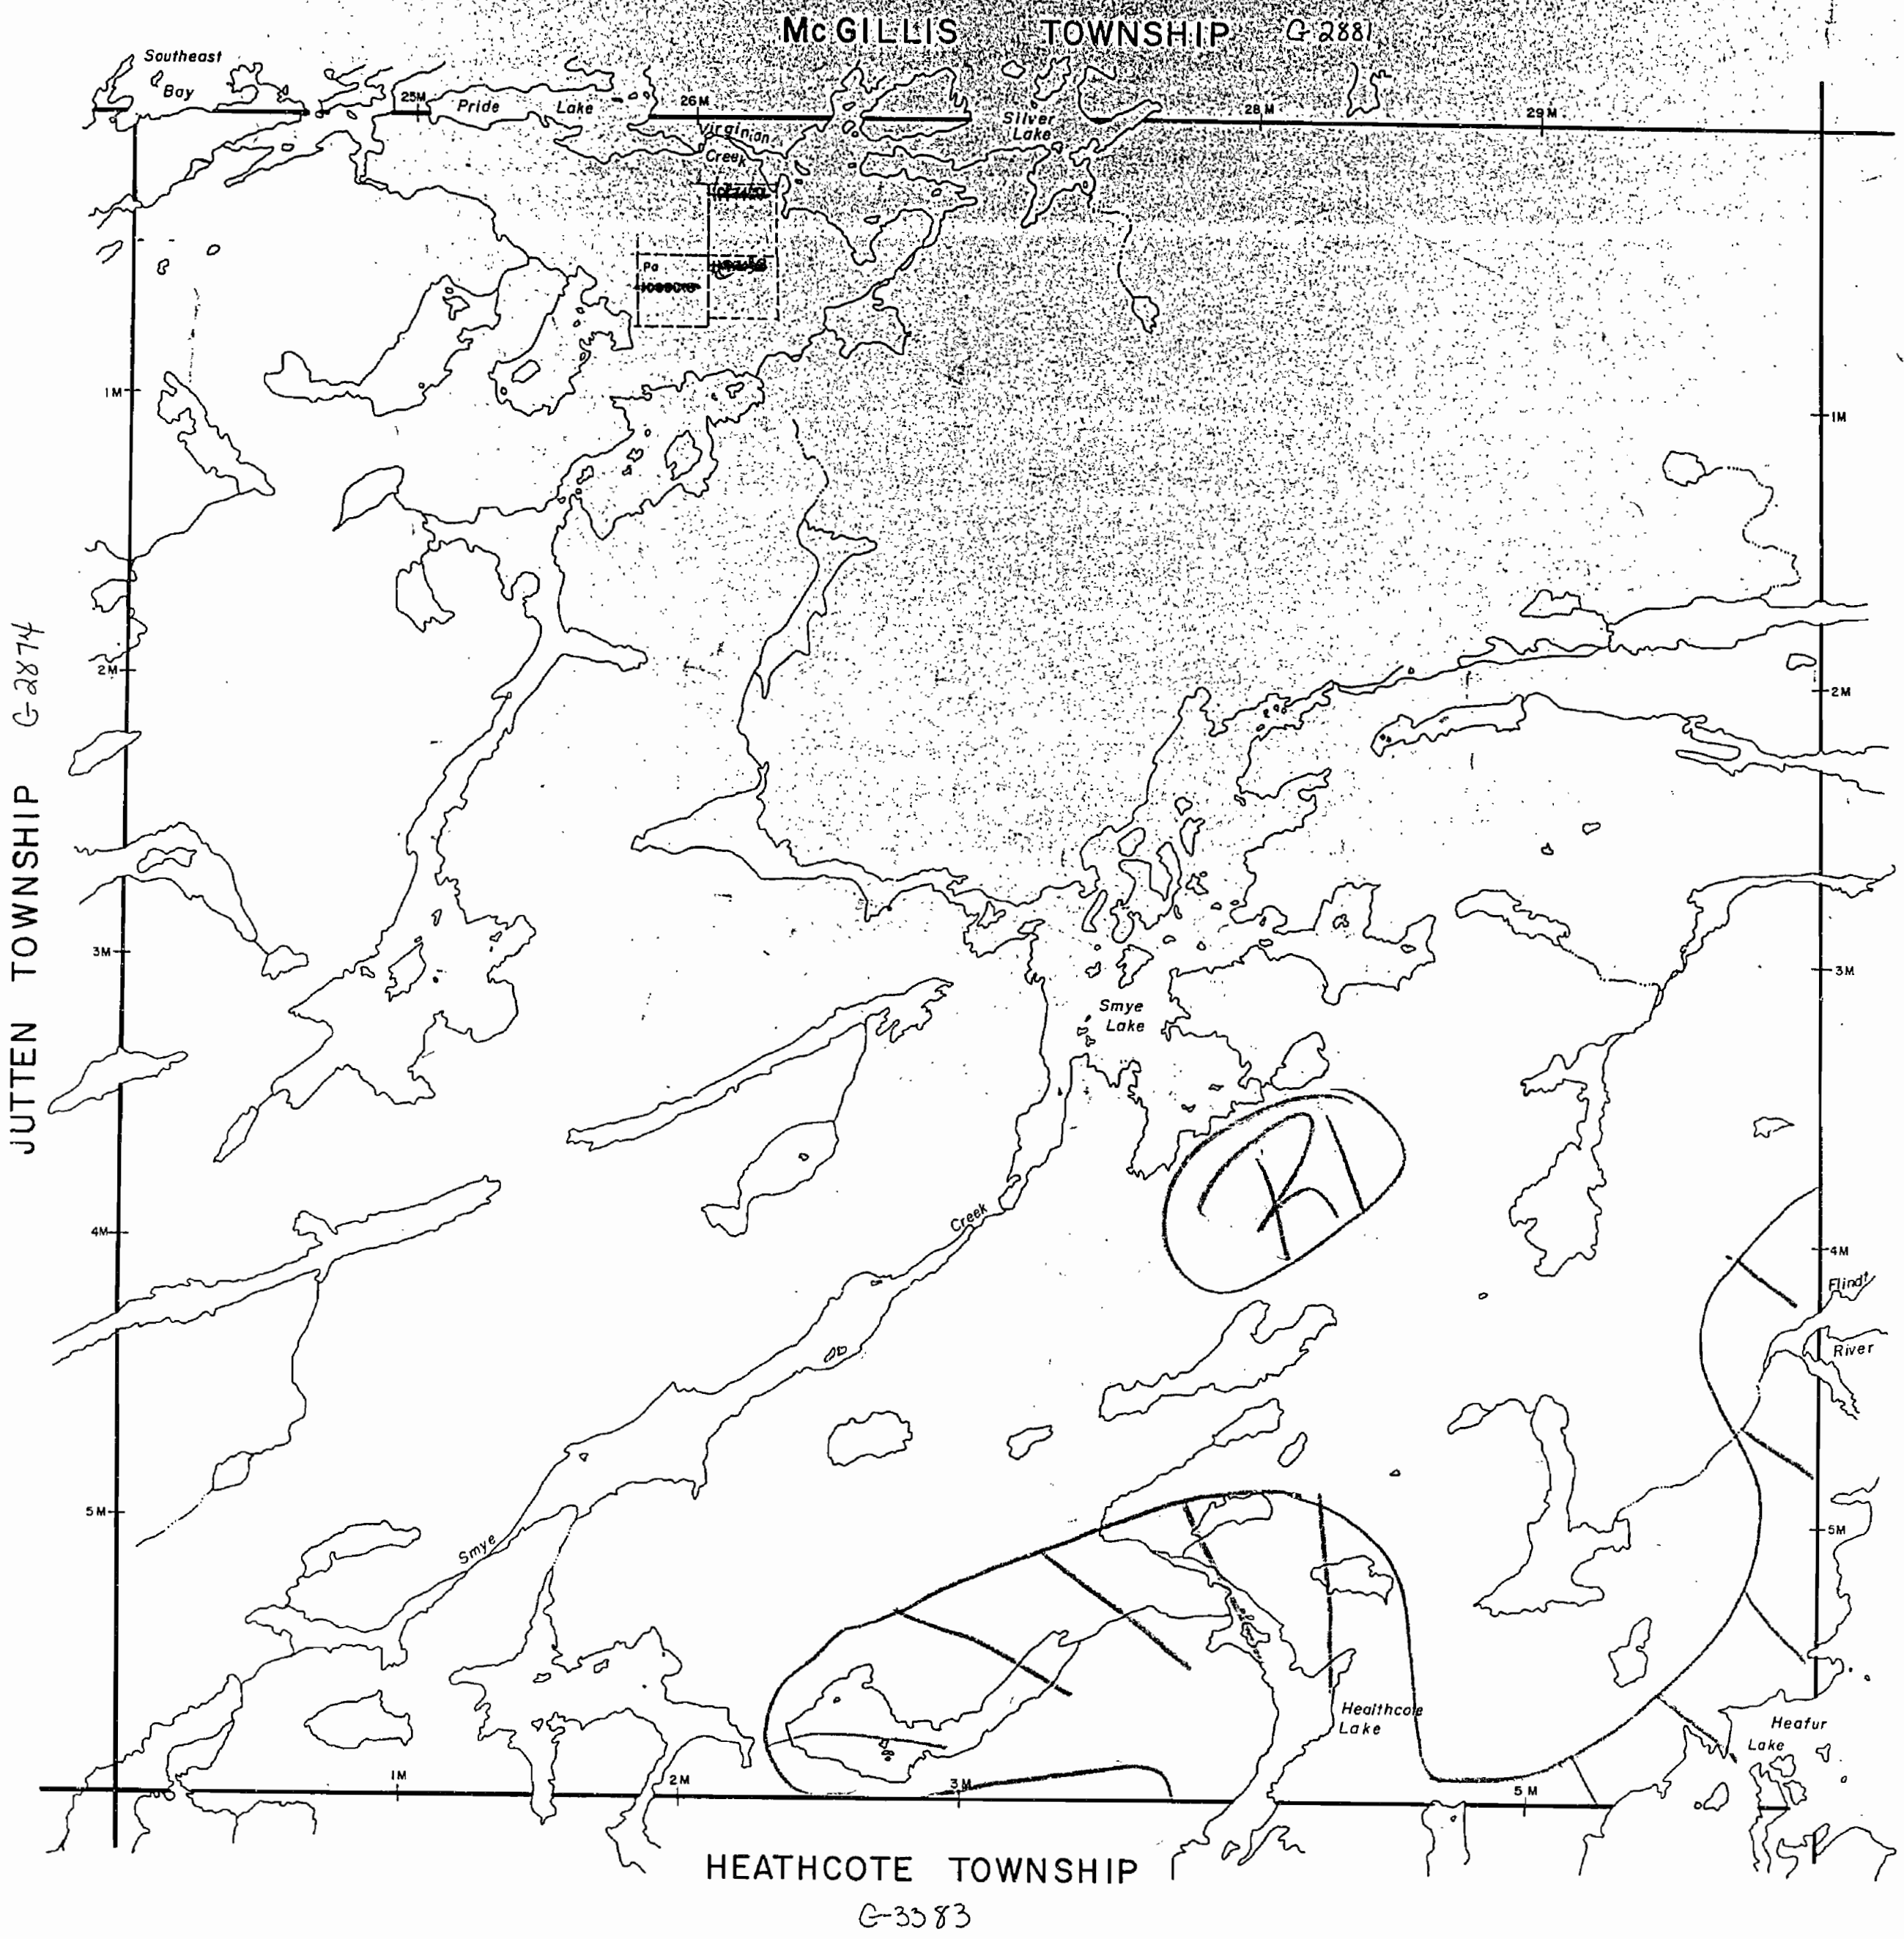


LEGEND

- HIGHWAY AND ROUTE No.
- OTHER ROADS
- TRAILS
- SURVEYED LINES:
TOWNSHIPS, BASE LINES, ETC.
- LOTS, MINING CLAIMS, PARCELS, ETC.
- UNSURVEYED LINES:
LOT LINES
- PARCEL BOUNDARY
- MINING CLAIMS ETC.
- RAILWAY AND RIGHT OF WAY
- UTILITY LINES
- NON-PERENNIAL STREAM
- FLOODING OR FLOODING RIGHTS
- SUBDIVISION OR COMPOSITE PLAN
- RESERVATIONS
- ORIGINAL SHORELINE
- MARSH OR MUSKEG
- MINES
- TRAVERSE MONUMENT

DISPOSITION OF CROWN LANDS

TYPE OF DOCUMENT	SYMBOL
PATENT, SURFACE & MINING RIGHTS	
" SURFACE RIGHTS ONLY	
" MINING RIGHTS ONLY	
LEASE, SURFACE & MINING RIGHTS	
" SURFACE RIGHTS ONLY	
" MINING RIGHTS ONLY	
LICENCE OF OCCUPATION	
ORDER-IN-COUNCIL	
RESERVATION	
CANCELLED	
SAND & GRAVEL	

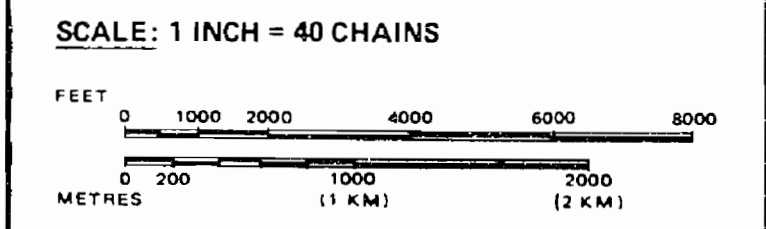

TOWNSHIP
SMYE
M.N.R. ADMINISTRATIVE DISTRICT
SIOUX LOOKOUT
MINING DIVISION
PATRICIA
LAND TITLES / REGISTRY DIVISION
THUNDER BAY

Ministry of Natural Resources
Ministry of Northern Development and Mines

Date: APRIL, 1990
Number: **G-3370**

G-3370

SMYE TWP.

G-3370

AREAS WITHDRAWN FROM DISPOSITION


M.R.O. - MINING RIGHTS ONLY

S.R.O. - SURFACE RIGHTS ONLY

M+S - MINING AND SURFACE RIGHTS

Description	Order No.	Date	Disposition	File

EXPLORATIONISTS STAKING CLAIMS IN THE VICINITY OF THE AREAS WITHDRAWN BY ORDERS W-PA-48/95 NWR AND W-PA-797-NWR (COPIES ATTACHED) SHOULD CONSULT THE ATTACHED OFFICIAL PLAN OF WABAKIMI PROVINCIAL PARK TO ESTABLISH THE OFFICIAL BOUNDARY OF THE PARK THAT CAME INTO REGULATION JULY 4, 1997.

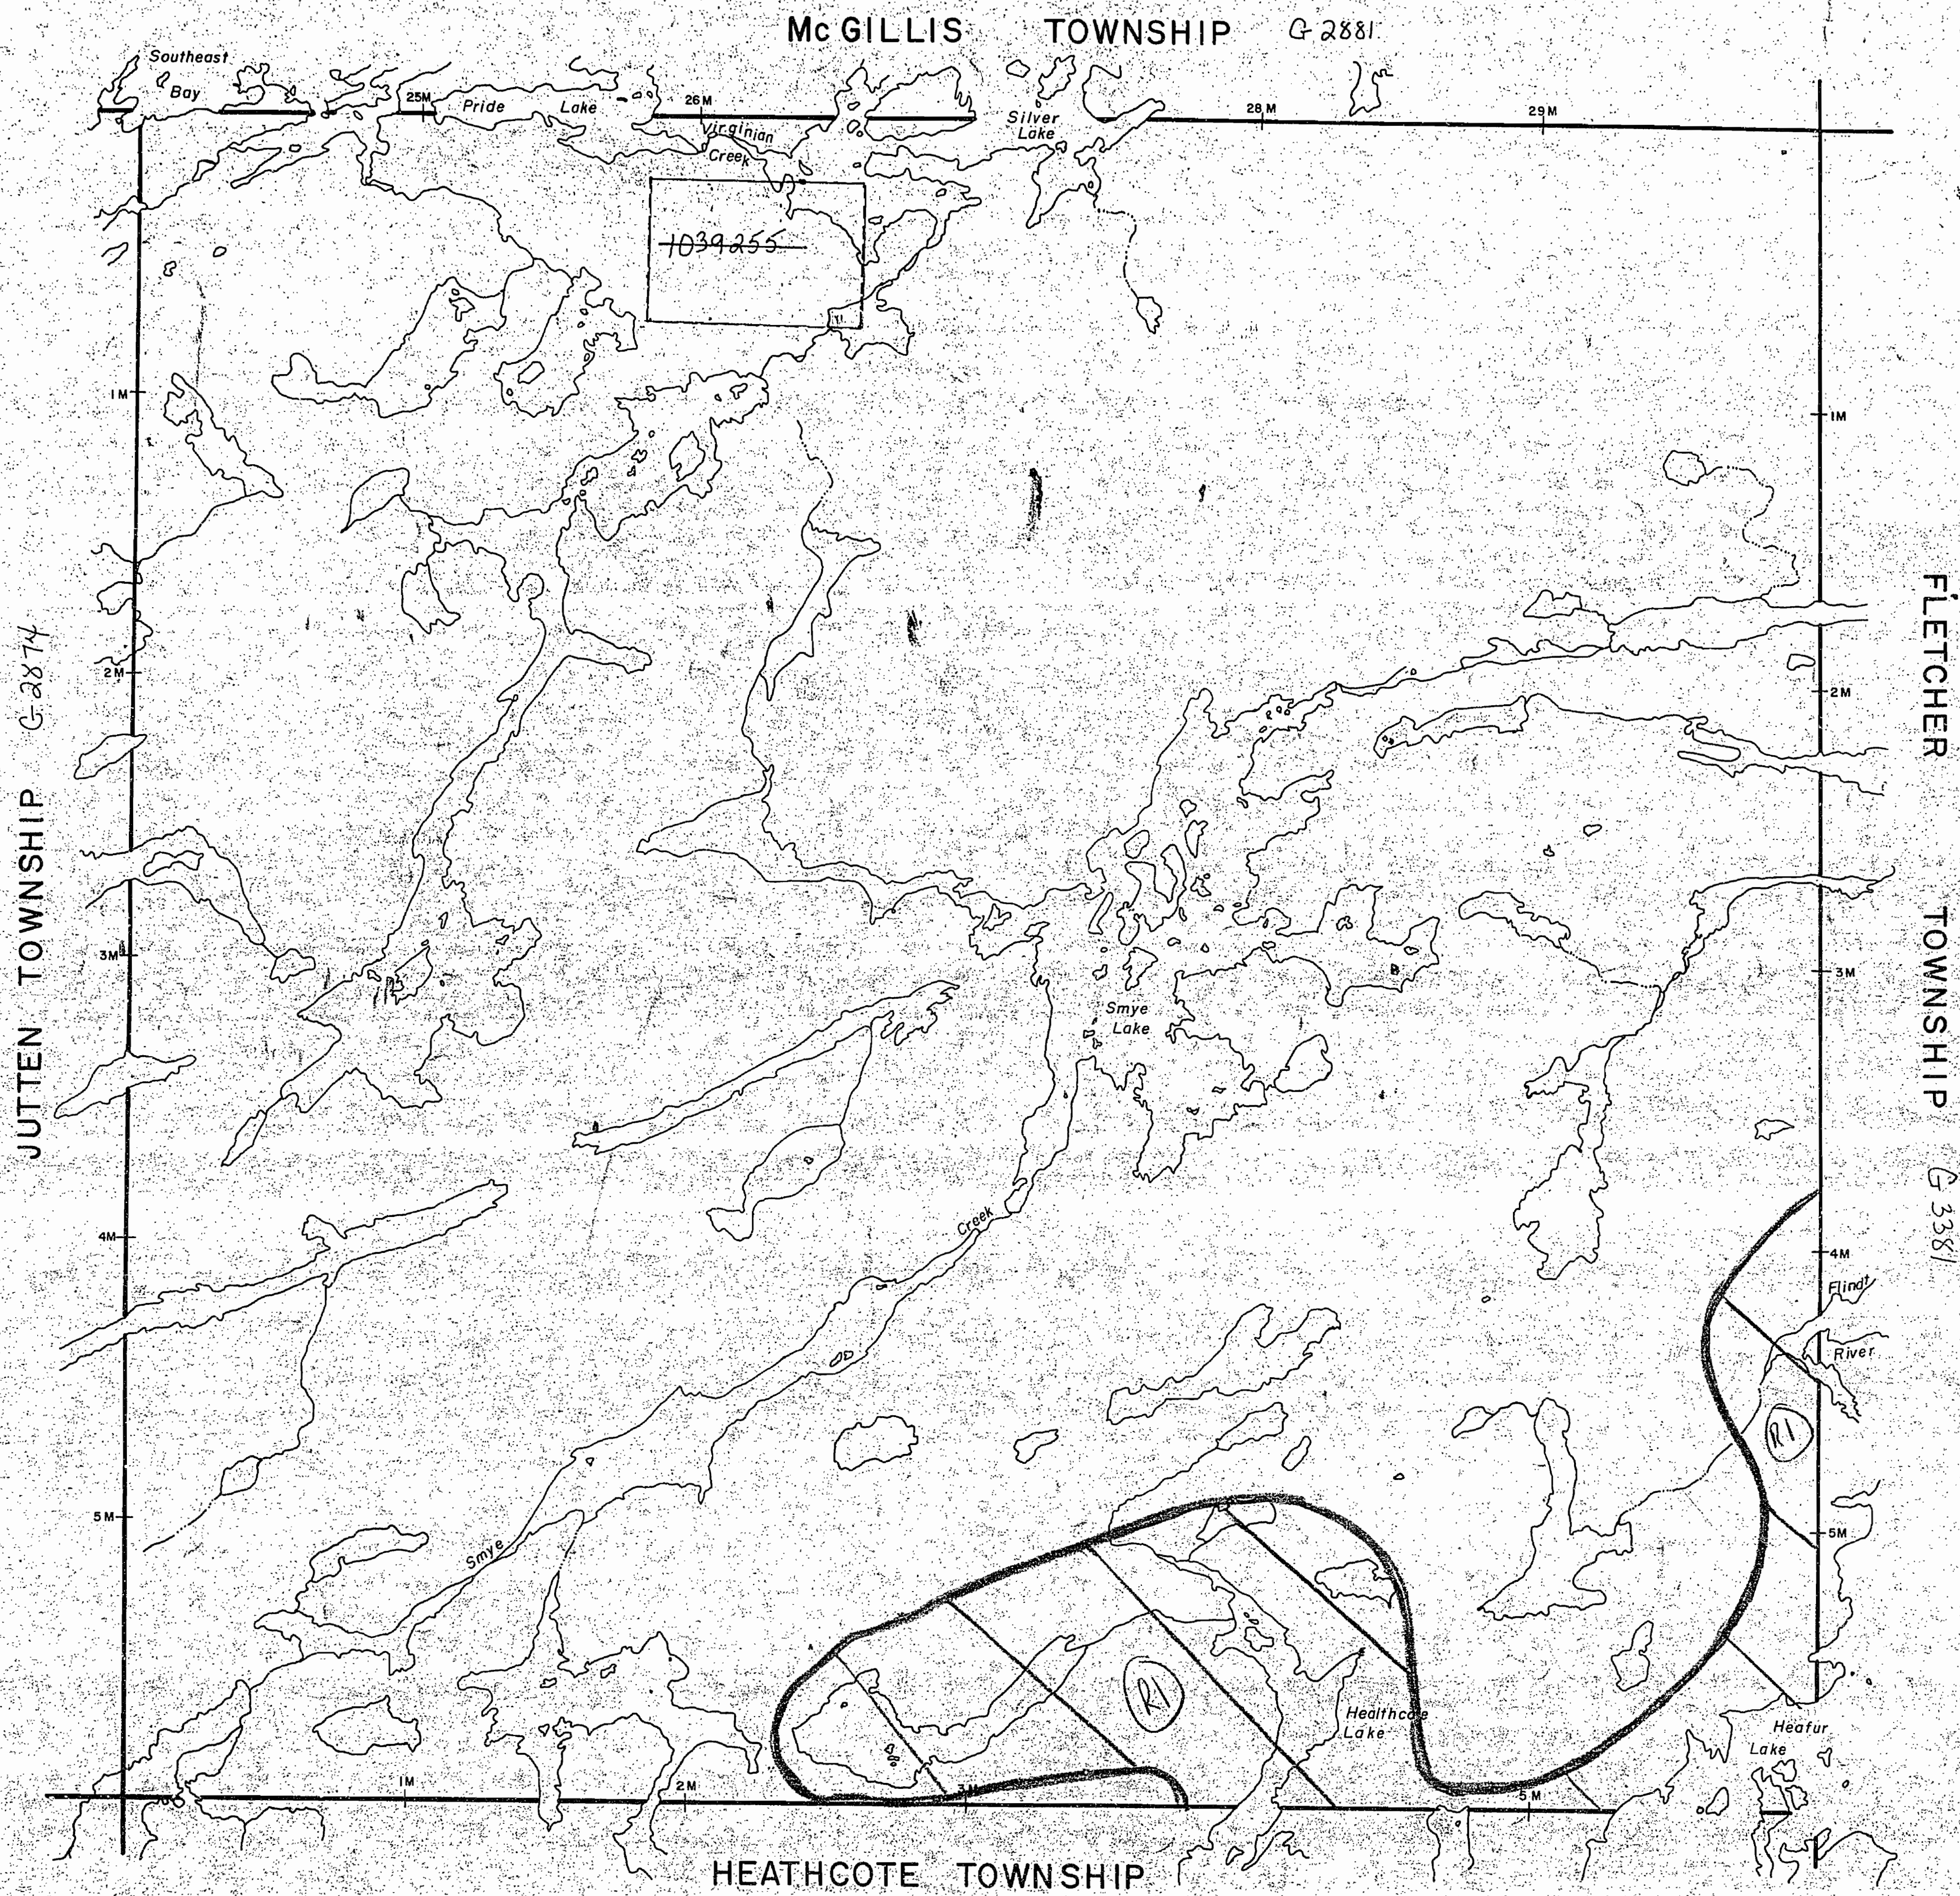


LEGEND

- HIGHWAY AND ROUTE No.
- OTHER ROADS
- TRAILS
- SURVEYED LINES:
 - TOWNSHIPS, BASE LINES, ETC.
 - LOTS, MINING CLAIMS, PARCELS, ETC.
- UNSURVEYED LINES:
 - LOT LINES
 - PARCEL BOUNDARY
 - MINING CLAIMS ETC.
- RAILWAY AND RIGHT OF WAY
- UTILITY LINES
- NON-PERENNIAL STREAM
- FLOODING OR FLOODING RIGHTS
- SUBDIVISION OR COMPOSITE PLAN
- RESERVATIONS
- ORIGINAL SHORELINE
- MARSH OR MUSKEG
- MINES
- TRAVERSE MONUMENT

DISPOSITION OF CROWN LANDS

TYPE OF DOCUMENT	SYMBOL
PATENT, SURFACE & MINING RIGHTS	
" SURFACE RIGHTS ONLY	
" MINING RIGHTS ONLY	
LEASE, SURFACE & MINING RIGHTS	
" SURFACE RIGHTS ONLY	
" MINING RIGHTS ONLY	
LICENCE OF OCCUPATION	
ORDER-IN-COUNCIL	
RESERVATION	
CANCELLED	
SAND & GRAVEL	

(R1) W-PA-48/95 NWR M+S

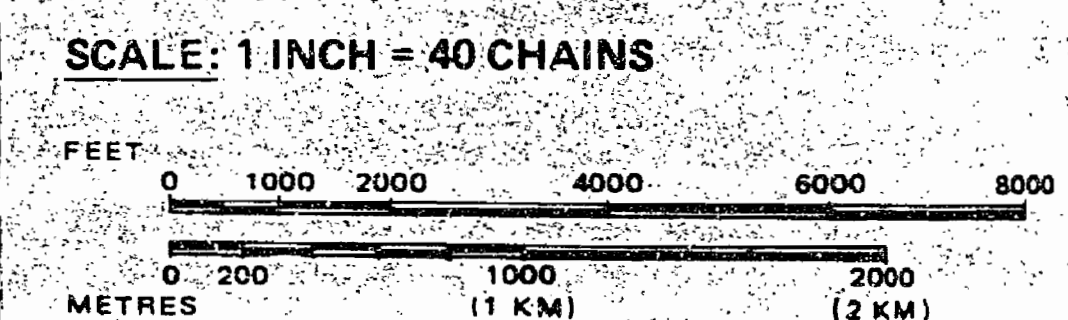

DATE OF ISSUE
 SEP 22 1990
 RECEIVED
 PROVINCIAL RECORDING OFFICE - SUDBURY
 PATRICIA MINING DIVISION

TOWNSHIP
SMYE
 M.N.R. ADMINISTRATIVE DISTRICT
 SIOUX LOOKOUT
 MINING DIVISION
 PATRICIA
 LAND TITLES / REGISTRY DIVISION
 THUNDER BAY

Ministry of Natural Resources Ontario
 Ministry of Northern Development and Mines

Date: APRIL, 1990
 Number: **G-3370**

FOREST ACTIVITY INFORMATION

THIS TOWNSHIP/AREA FALLS WITHIN THE CARIBOU EAST FOREST MGT. UNIT AND MAY BE SUBJECT TO FORESTRY OPERATIONS. THE M.N.R. UNIT FORESTER FOR THIS AREA CAN BE CONTACTED AT:


P.O. BOX 309
 SIOUX LOOKOUT, ONTARIO P0V 2T0
 (807) 737-1140

THE INFORMATION THAT APPEARS ON THIS MAP HAS BEEN COMPILED FROM VARIOUS SOURCES, AND ACCURACY IS NOT GUARANTEED. THOSE WISHING TO STAKE MINING CLAIMS SHOULD CONSULT WITH THE MINING RECORDER, MINISTRY OF NORTHERN DEVELOPMENT AND MINES, FOR ADDITIONAL INFORMATION ON THE STATUS OF THE LANDS SHOWN HEREON.


M^cGILLIS TWP. M-1806

NOTES

400 surface rights reservation along the shores of all lakes and rivers
Apr 9, 1981

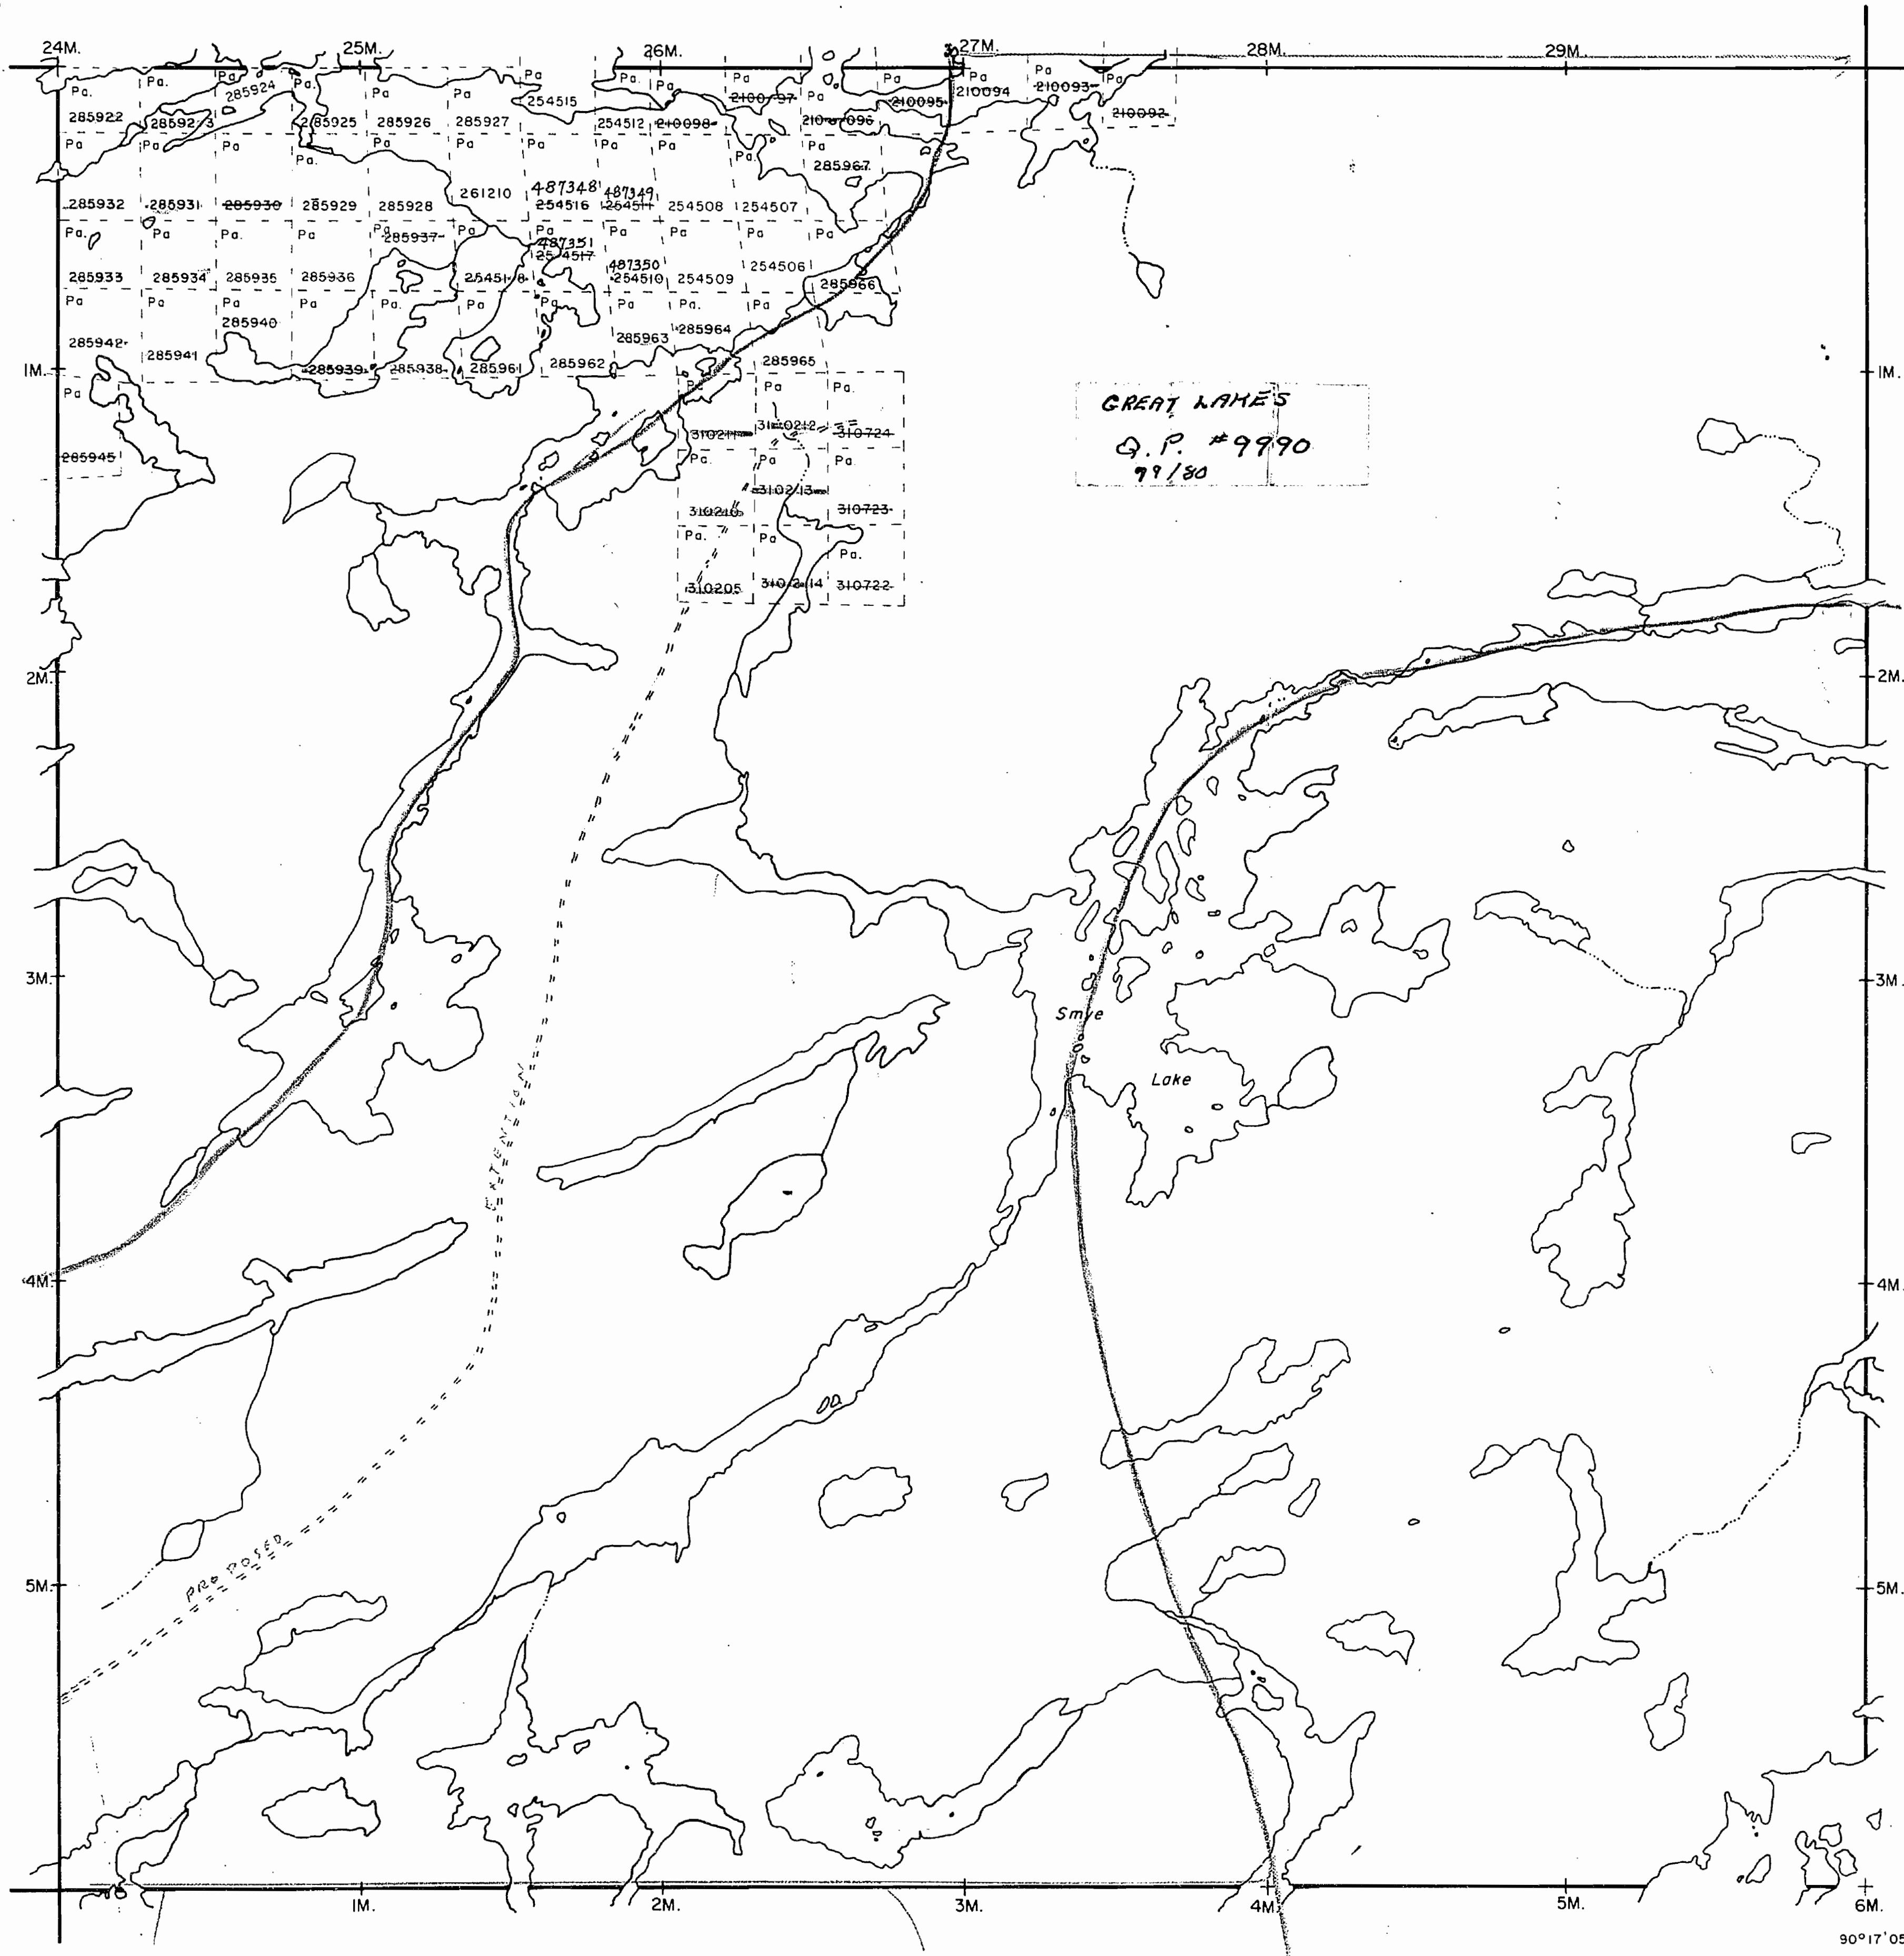

GREAT LAKES
Q.P. #9990
99/80

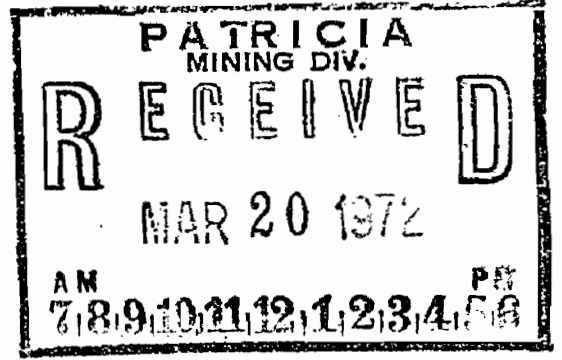

LEGEND

- | | |
|----------------------------------|--------------|
| PATENTED LAND | (P) or (●)* |
| PATENTED FOR SURFACE RIGHTS ONLY | (●)* |
| LEASE | (L) |
| LICENSE OF OCCUPATION | L.O. |
| CROWN LAND SALES | C.S. |
| LOCATED LAND | Loc. |
| CANCELLED | C. |
| MINING RIGHTS ONLY | M.R.O. |
| SURFACE RIGHTS ONLY | S.R.O. |
| HIGHWAY & ROUTE NO. | (17) |
| ROADS | ——— |
| TRAILS | |
| RAILWAYS | ——— |
| POWER LINES | ——— |
| MARSH OR MUSKEG | (wavy lines) |
| MINES | (X) |
- * used only with summer resort locations or when space is limited

TOWNSHIP OF

SMYE

DISTRICT OF THUNDER BAY

G3370
PATRICIA MINING DIVISION #3

SCALE : 1 INCH = 40 CHAINS (1/2 MILE)

DR. R. NOBLE PLAN NO. **M-1893**
DATE AUG. 19, 71.


ONTARIO
DEPARTMENT OF MINES
AND NORTHERN AFFAIRS

JUTTEN TWP. M-1767

FLETCHER TWP. M-1715

HEATHCOTE TWP. M-1747

M^cGILLIS TWP. M-1806

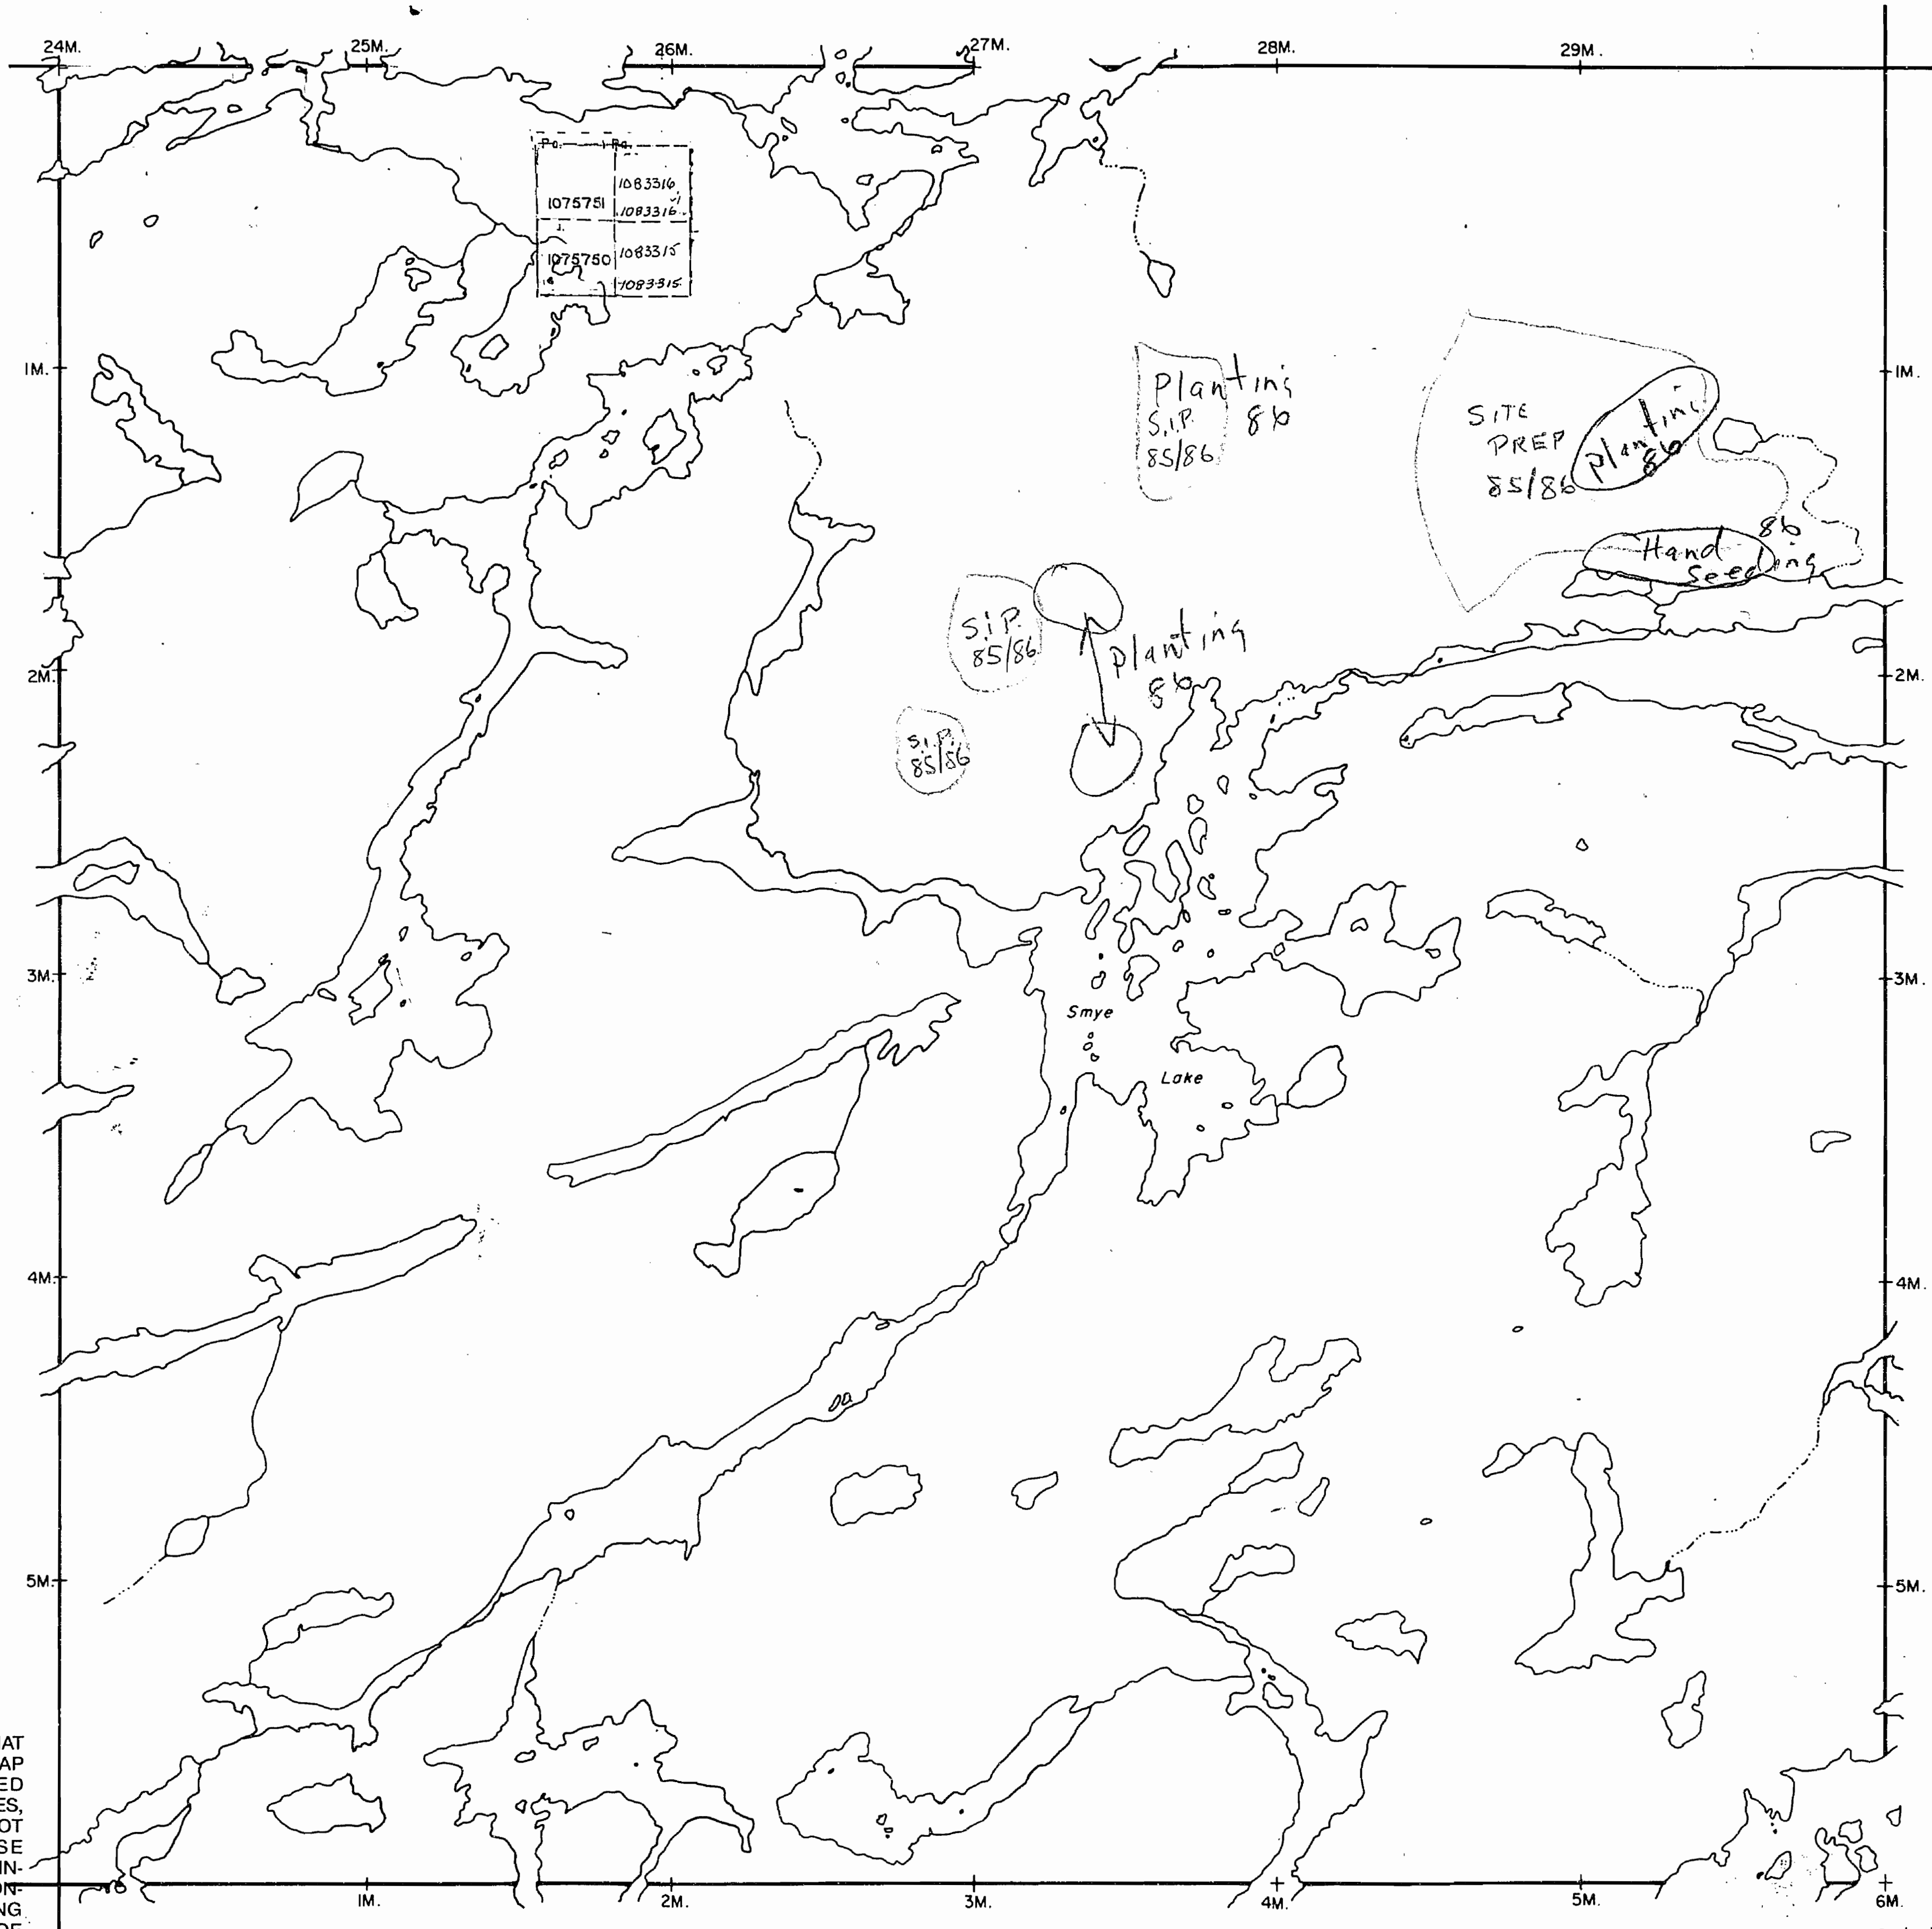

JUTTEN TWP. M-1767

FLETCHER TWP. M-1715

HEATHCOTE TWP. M-1747


THE INFORMATION THAT APPEARS ON THIS MAP HAS BEEN COMPILED FROM VARIOUS SOURCES, AND ACCURACY IS NOT GUARANTEED. THOSE WISHING TO STAKE MINING CLAIMS SHOULD CONSULT WITH THE MINING RECORDER, MINISTRY OF NORTHERN DEVELOPMENT AND MINES, FOR ADDITIONAL INFORMATION ON THE STATUS OF THE LANDS SHOWN HEREON.

50° 19' 30" APPROX.
90° 17' 05"

NOTES

400' surface rights reservation along the shores of all lakes and rivers.

June 27, 1984.
August 22, 1984
SEPT 3/85
April 29, 1986
May 12/87
June 2/87
Dec 22/88
Oct 19/89
Oct 19/89
Dec 20/89
90,03,06

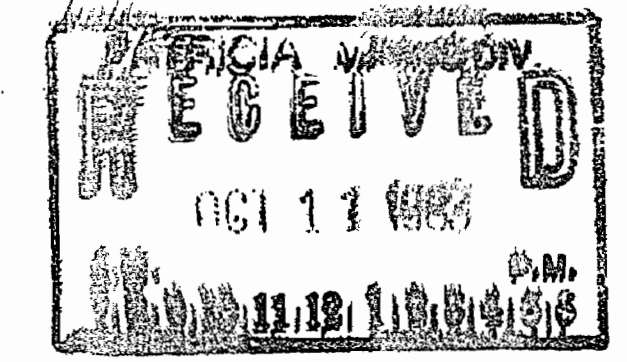

LEGEND

PATENTED LAND	Ⓟ or ●*
PATENTED FOR SURFACE RIGHTS ONLY	Ⓜ*
LEASE	Ⓛ
LICENSE OF OCCUPATION	L.O.
CROWN LAND SALES	C.S.
LOCATED LAND	Loc.
CANCELLED	C.
MINING RIGHTS ONLY	M.R.O.
SURFACE RIGHTS ONLY	S.R.O.
HIGHWAY & ROUTE NO.	17
ROADS	==
TRAILS	- - - -
RAILWAYS	—+—+—+—+—
POWER LINES	—+—+—+—+—
MARSH OR MUSKEG	~
MINES	X

*used only with summer resort locations or when space is limited

TOWNSHIP OF
SMYE

DISTRICT OF
THUNDER BAY

PATRICIA
MINING DIVISION

SCALE : 1 INCH 40 CHAINS (1/2 MILE)

DR. R. NOBLE
DATE AUG. 19, 71. PLAN NO. **M-1893**


ONTARIO
MINISTRY OF NATURAL RESOURCES
SURVEYS AND MAPPING BRANCH

6-3370

AREAS WITHDRAWN FROM DISPOSITION

- M.R.O. - MINING RIGHTS ONLY
- S.R.O. - SURFACE RIGHTS ONLY
- M.+S. - MINING AND SURFACE RIGHTS

Description Order No. Date Disposition File

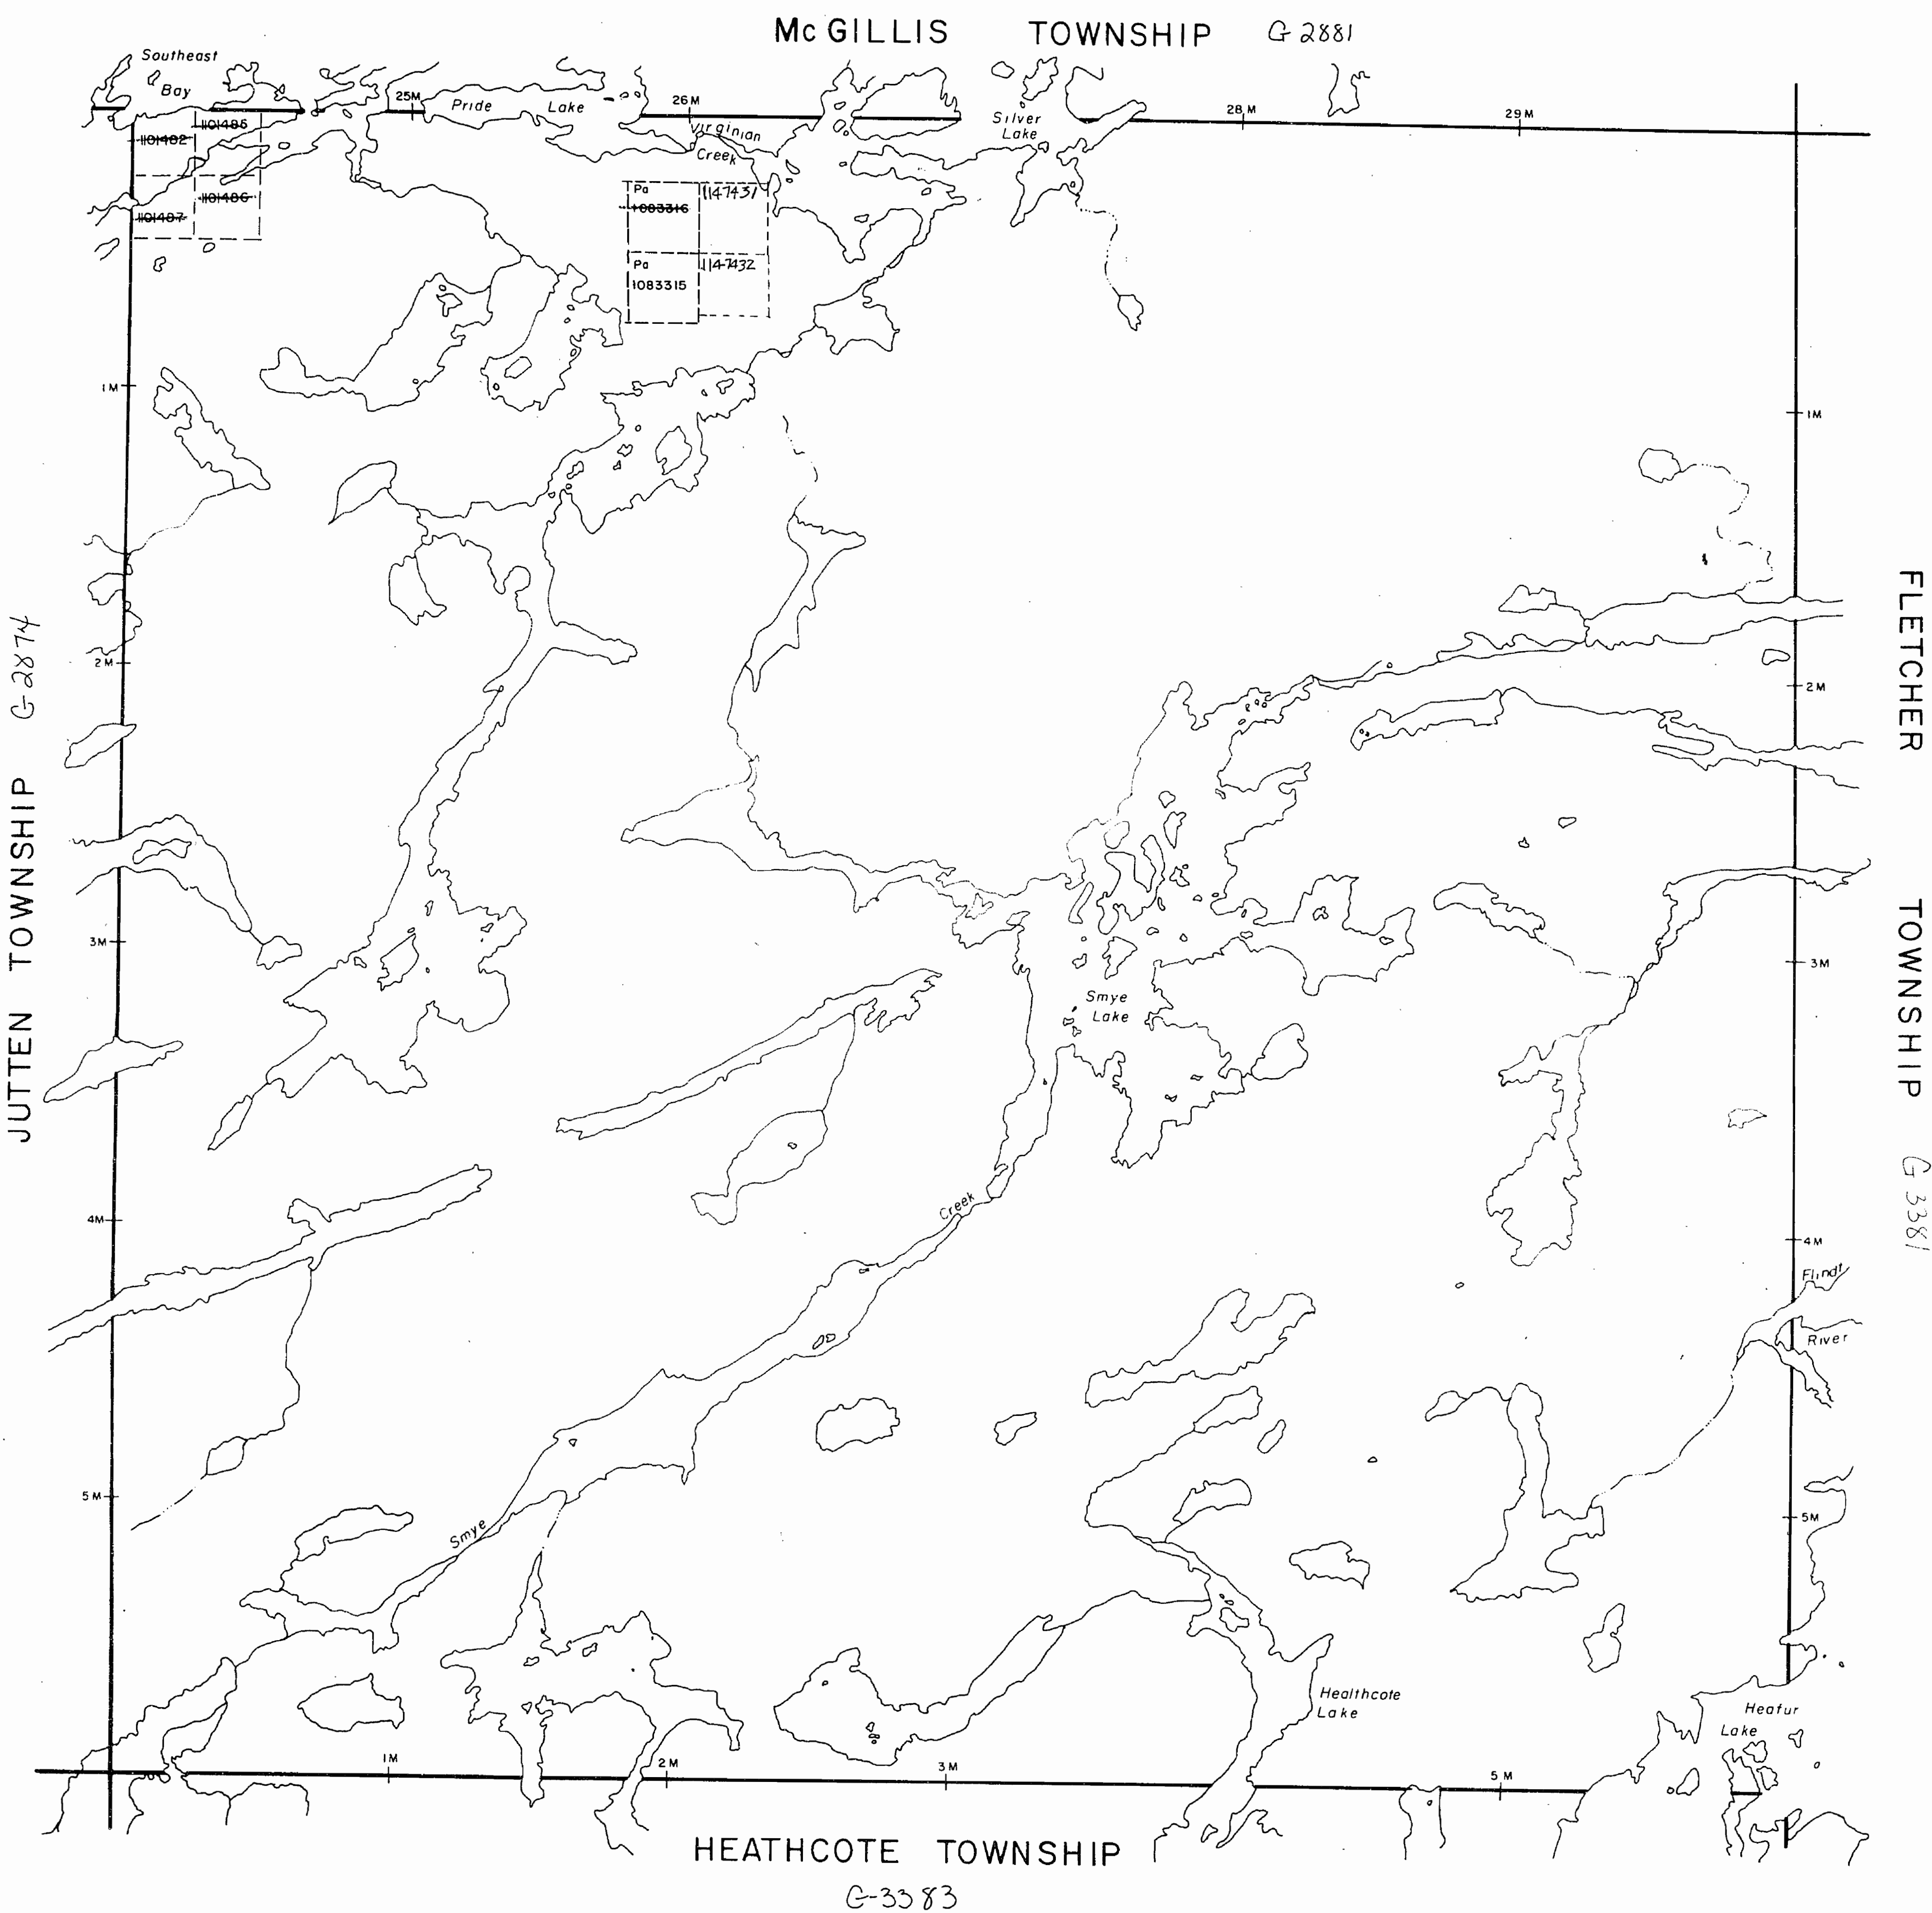

FOREST ACTIVITY INFORMATION
 THIS TOWNSHIP/AREA FALLS WITHIN THE
CARIBOU EAST FOREST MGT. UNIT
 AND MAY BE SUBJECT TO FORESTRY OPERATIONS.
 THE M.N.R. UNIT FORESTER FOR THIS AREA CAN BE
 CONTACTED AT:
 P.O. BOX 309
 SIOUX LOOKOUT, ONTARIO P0V 2T0
 (807) 737-1140


THE INFORMATION THAT APPEARS ON THIS MAP HAS BEEN COMPILED FROM VARIOUS SOURCES, AND ACCURACY IS NOT GUARANTEED. THOSE WISHING TO STAKE MINING CLAIMS SHOULD CONSULT WITH THE MINING RECORDER, MINISTRY OF NORTHERN DEVELOPMENT AND MINES, FOR ADDITIONAL INFORMATION ON THE STATUS OF THE LANDS SHOWN HEREON.

LEGEND


- HIGHWAY AND ROUTE No.
- OTHER ROADS
- TRAILS
- SURVEYED LINES:
 TOWNSHIPS, BASE LINES, ETC.
- LOTS, MINING CLAIMS, PARCELS, ETC.
- UNSURVEYED LINES:
 LOT LINES
- PARCEL BOUNDARY
- MINING CLAIMS ETC.
- RAILWAY AND RIGHT OF WAY
- UTILITY LINES
- NON-PERENNIAL STREAM
- FLOODING OR FLOODING RIGHTS
- SUBDIVISION OR COMPOSITE PLAN
- RESERVATIONS
- ORIGINAL SHORELINE
- MARSH OR MUSKEG
- MINES
- TRAVERSE MONUMENT

DISPOSITION OF CROWN LANDS

TYPE OF DOCUMENT	SYMBOL
PATENT, SURFACE & MINING RIGHTS	
" SURFACE RIGHTS ONLY	
" MINING RIGHTS ONLY	
LEASE, SURFACE & MINING RIGHTS	
" SURFACE RIGHTS ONLY	
" MINING RIGHTS ONLY	
LICENCE OF OCCUPATION	
ORDER-IN-COUNCIL	
RESERVATION	
CANCELLED	
SAND & GRAVEL	

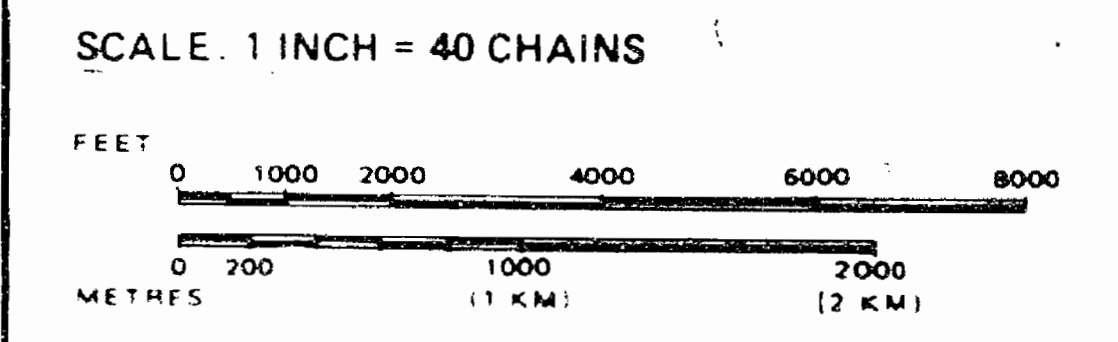

TOWNSHIP
SMYE
 M.N.R. ADMINISTRATIVE DISTRICT
 SIOUX LOOKOUT
 MINING DIVISION
 PATRICIA
 LAND TITLES / REGISTRY DIVISION
 THUNDER BAY

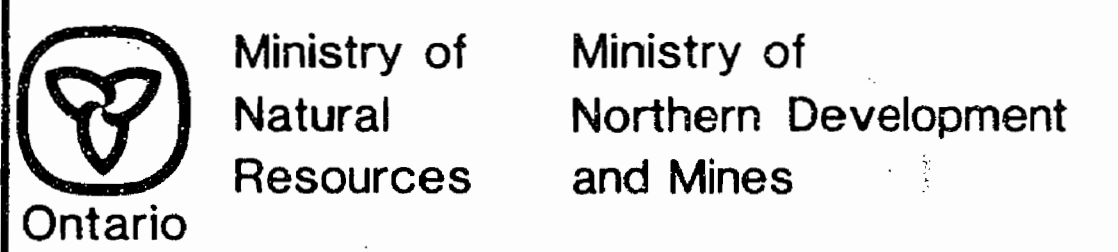

Date APRIL, 1990 Number
G-3370

AREAS WITHDRAWN FROM DISPOSITION

- M.R.O. - MINING RIGHTS ONLY
- S.R.O. - SURFACE RIGHTS ONLY
- M.+S. - MINING AND SURFACE RIGHTS


Description	Order No.	Date	Disposition	File

EXPLORATIONISTS STAKING CLAIMS IN THE VICINITY OF THE AREAS WITHDRAWN BY ORDERS W-PA-48/95 NWR AND W-PA-797-NWR (COPIES ATTACHED) SHOULD CONSULT THE ATTACHED OFFICIAL PLAN OF WABASCOMI PROVINCIAL PARK TO ESTABLISH THE OFFICIAL BOUNDARY OF THE PARK THAT CAME INTO REGULATION JULY 4, 1997.

FOREST ACTIVITY INFORMATION

THIS TOWNSHIP/AREA FALLS WITHIN THE CARIBOU EAST FOREST MGT. UNIT AND MAY BE SUBJECT TO FORESTRY OPERATIONS. THE M.N.R. UNIT FORESTER FOR THIS AREA CAN BE CONTACTED AT:
 P.O. BOX 309
 SIOUX LOOKOUT, ONTARIO POV 2T0
 (807) 737-1140

THE INFORMATION THAT APPEARS ON THIS MAP HAS BEEN COMPILED FROM VARIOUS SOURCES, AND ACCURACY IS NOT GUARANTEED. THOSE WISHING TO STAKE MINING CLAIMS SHOULD CONSULT WITH THE MINING RECORDER, MINISTRY OF NORTHERN DEVELOPMENT AND MINES, FOR ADDITIONAL INFORMATION ON THE STATUS OF THE LANDS SHOWN HEREON.

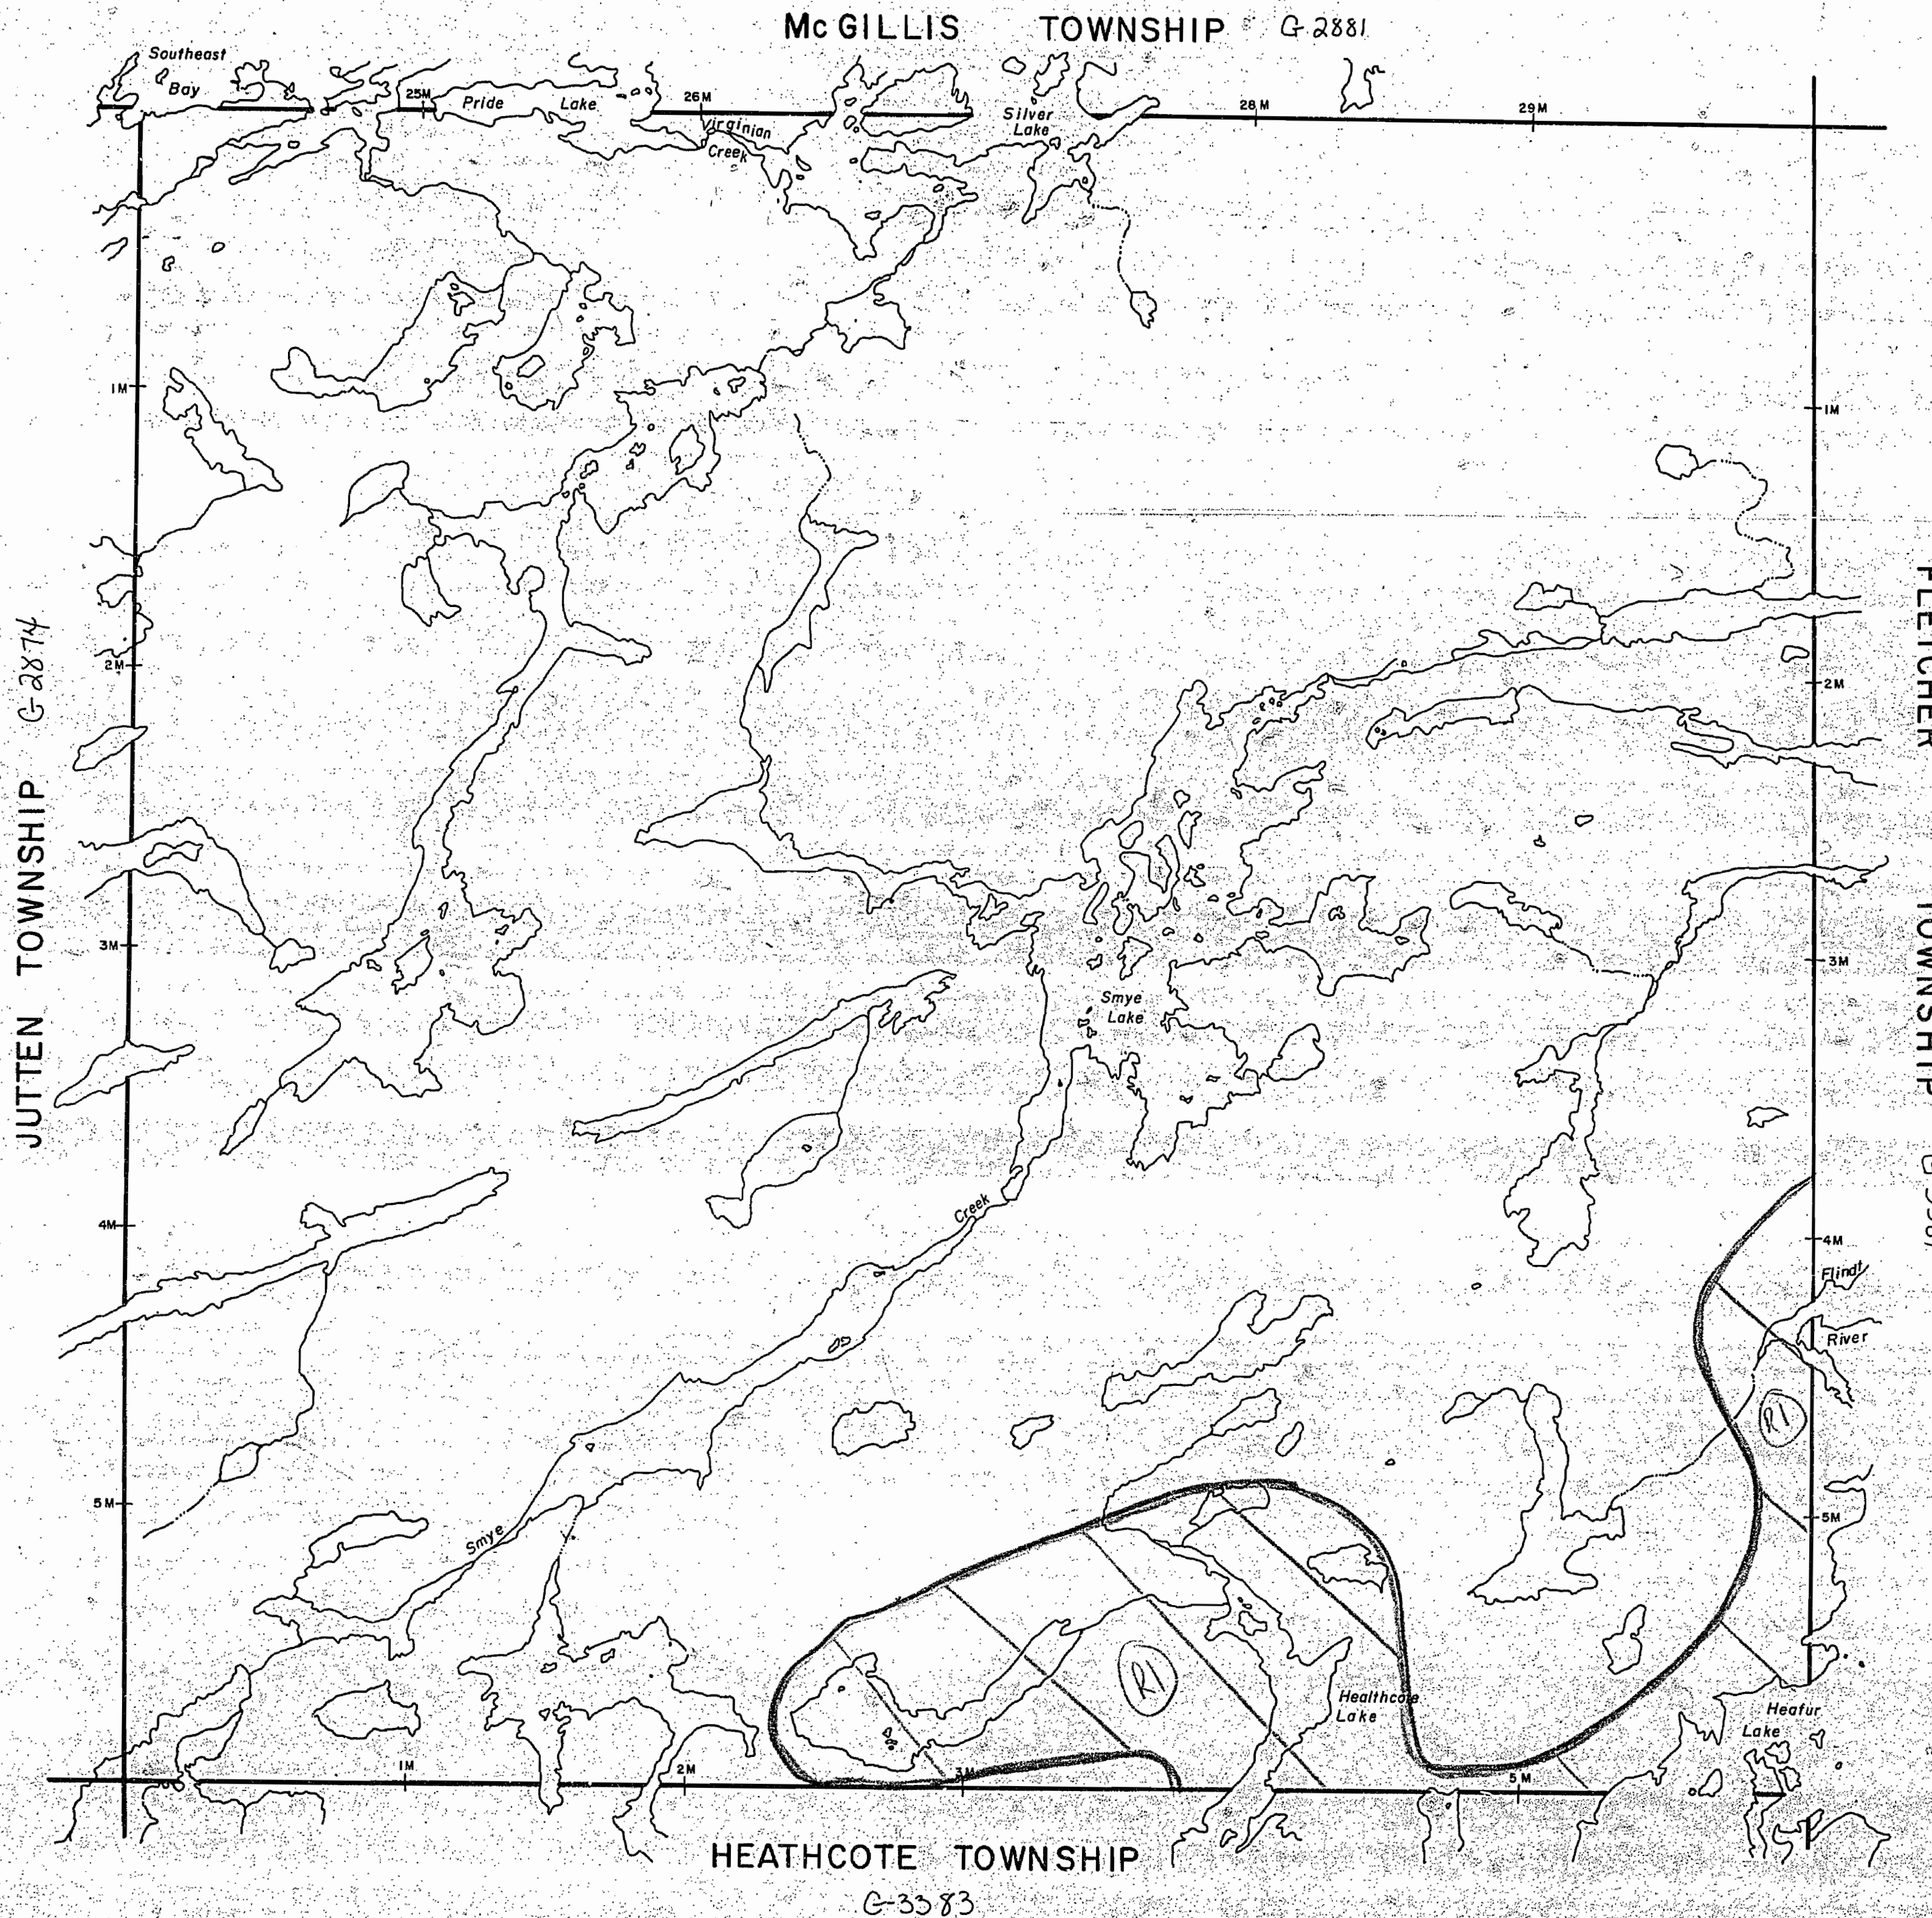

LEGEND


- HIGHWAY AND ROUTE No.
- OTHER ROADS
- TRAILS
- SURVEYED LINES:
 - TOWNSHIPS, BASE LINES, ETC.
 - LOTS, MINING CLAIMS, PARCELS, ETC.
- UNSURVEYED LINES:
 - LOT LINES
 - PARCEL BOUNDARY
 - MINING CLAIMS ETC.
- RAILWAY AND RIGHT OF WAY
- UTILITY LINES
- NON-PERENNIAL STREAM
- FLOODING OR FLOODING RIGHTS
- SUBDIVISION OR COMPOSITE PLAN
- RESERVATIONS
- ORIGINAL SHORELINE
- MARSH OR MUSKEG
- MINES
- TRAVERSE MONUMENT

DISPOSITION OF CROWN LANDS


TYPE OF DOCUMENT	SYMBOL
PATENT, SURFACE & MINING RIGHTS	
" SURFACE RIGHTS ONLY	
" MINING RIGHTS ONLY	
LEASE, SURFACE & MINING RIGHTS	
" SURFACE RIGHTS ONLY	
" MINING RIGHTS ONLY	
LICENCE OF OCCUPATION	
ORDER-IN-COUNCIL	
RESERVATION	
CANCELLED	
SAND & GRAVEL	

(R1) W-PA-48/95 NWR M+S

SCALE: 1 INCH = 40 CHAINS

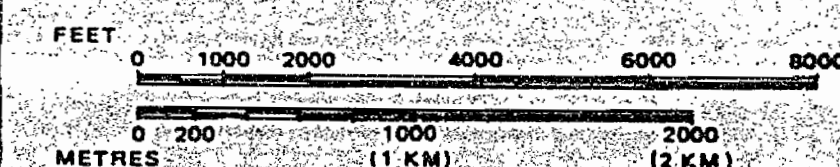

TOWNSHIP
SMYE
 M.N.R. ADMINISTRATIVE DISTRICT
 SIOUX LOOKOUT
 MINING DIVISION
 PATRICIA
 LAND TITLES / REGISTRY DIVISION
 THUNDER BAY

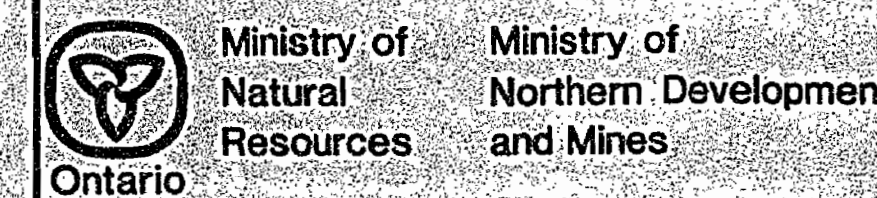

Date: APRIL, 1990
 Number: G-3370

G-3370
 SMYE TWP.
 G-3370

M^cGILLIS TWP. M-1806

NOTES

400' surface rights reservation along the shores of all lakes and rivers.

Temporary
Office
Linen

DATE OF ISSUE
FEB 22 1972
ONT. DEPT. OF MINES
AND NORTHERN AFFAIRS

JUTTEN TWP. M-1767

FLETCHER TWP. M-1715

LEGEND

- | | |
|----------------------------------|--|
| PATENTED LAND | |
| PATENTED FOR SURFACE RIGHTS ONLY | |
| LEASE | |
| LICENSE OF OCCUPATION | |
| CROWN LAND SALES | |
| LOCATED LAND | |
| CANCELLED | |
| MINING RIGHTS ONLY | |
| SURFACE RIGHTS ONLY | |
| HIGHWAY & ROUTE NO. | |
| ROADS | |
| TRAILS | |
| RAILWAYS | |
| POWER LINES | |
| MARSH OR MUSKEG | |
| MINES | |

*used only with summer resort locations or when space is limited

TOWNSHIP OF

SMYE

DISTRICT OF
THUNDER BAY


63370 #2
PATRICIA
MINING DIVISION

SCALE : 1 INCH = 40 CHAINS (1/2 MILE)

DR. R. NOBLE
DATE AUG. 19, 71.

PLAN NO. **M-1893**

ONTARIO
DEPARTMENT OF MINES
AND NORTHERN AFFAIRS

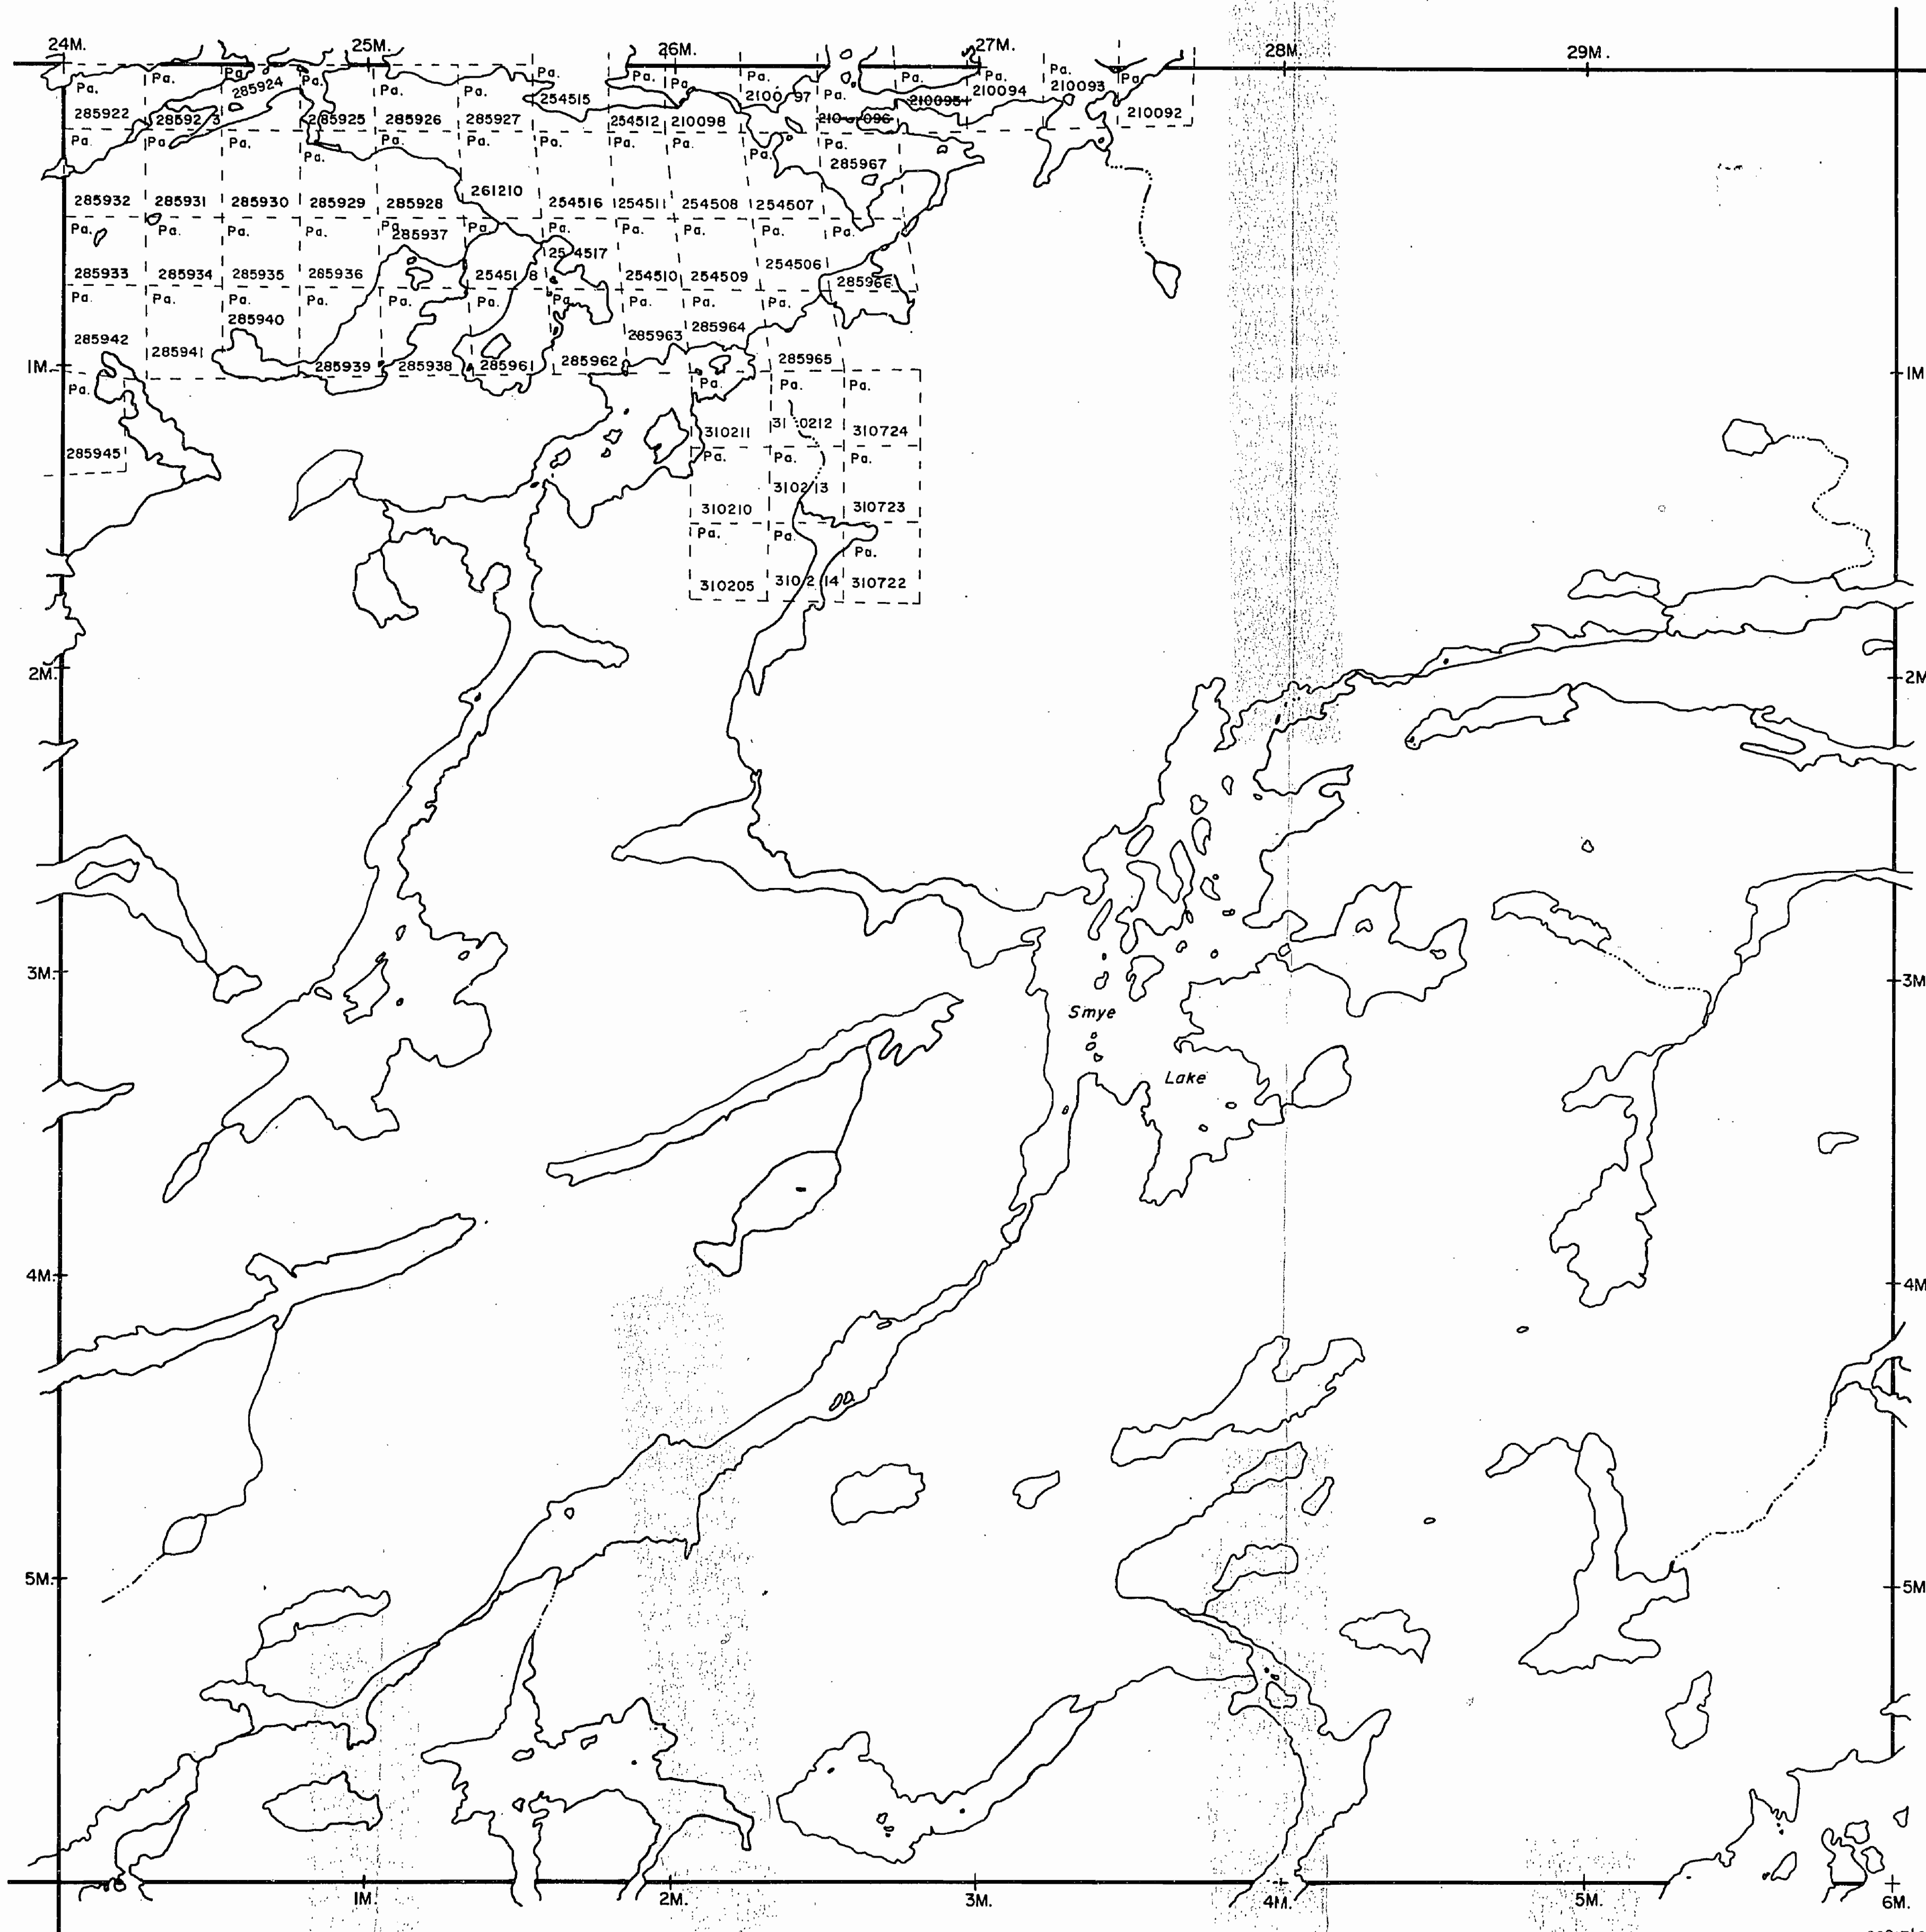

HEATHCOTE TWP. M-1747


50° 19' 30"
APPROX.
90° 17' 05"

M^cGILLIS TWP. M-1806

NOTES

400' rights reservation along the shores of all lakes and rivers.

June 27, 1984
 August 22, 1984
 SEPT 3/85
 April 29, 1986
 May 12/87
 June 2/87

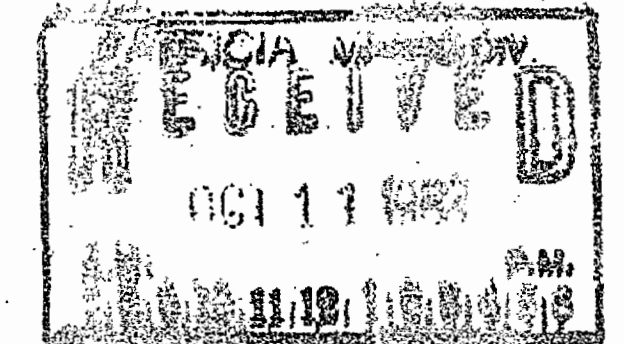

JUTTEN TWP. M-1767

FLETCHER TWP. M-1715

LEGEND

- PATENTED LAND (P or *)
- PATENTED FOR SURFACE RIGHTS ONLY (L)
- LEASE (L)
- LICENSE OF OCCUPATION (L.O.)
- CROWN LAND SALES (C.S.)
- LOCATED LAND (Loc.)
- CANCELLED (C.)
- MINING RIGHTS ONLY (M.R.O.)
- SURFACE RIGHTS ONLY (S.R.O.)
- HIGHWAY & ROUTE NO. (17)
- ROADS (—)
- TRAILS (---)
- RAILWAYS (—+—)
- POWER LINES (—+—)
- MARSH OR MUSKEG (wavy lines)
- MINES (X)

*used only with summer resort locations or when space is limited

TOWNSHIP OF

SMYE


DISTRICT OF THUNDER BAY

63370
 MINING DIVISION

SCALE : 1 INCH = 40 CHAINS (1/2 MILE)

DR. R. NOBLE
 DATE AUG. 19, 71. PLAN NO. **M-1893**

ONTARIO
 MINISTRY OF NATURAL RESOURCES
 SURVEYS AND MAPPING BRANCH

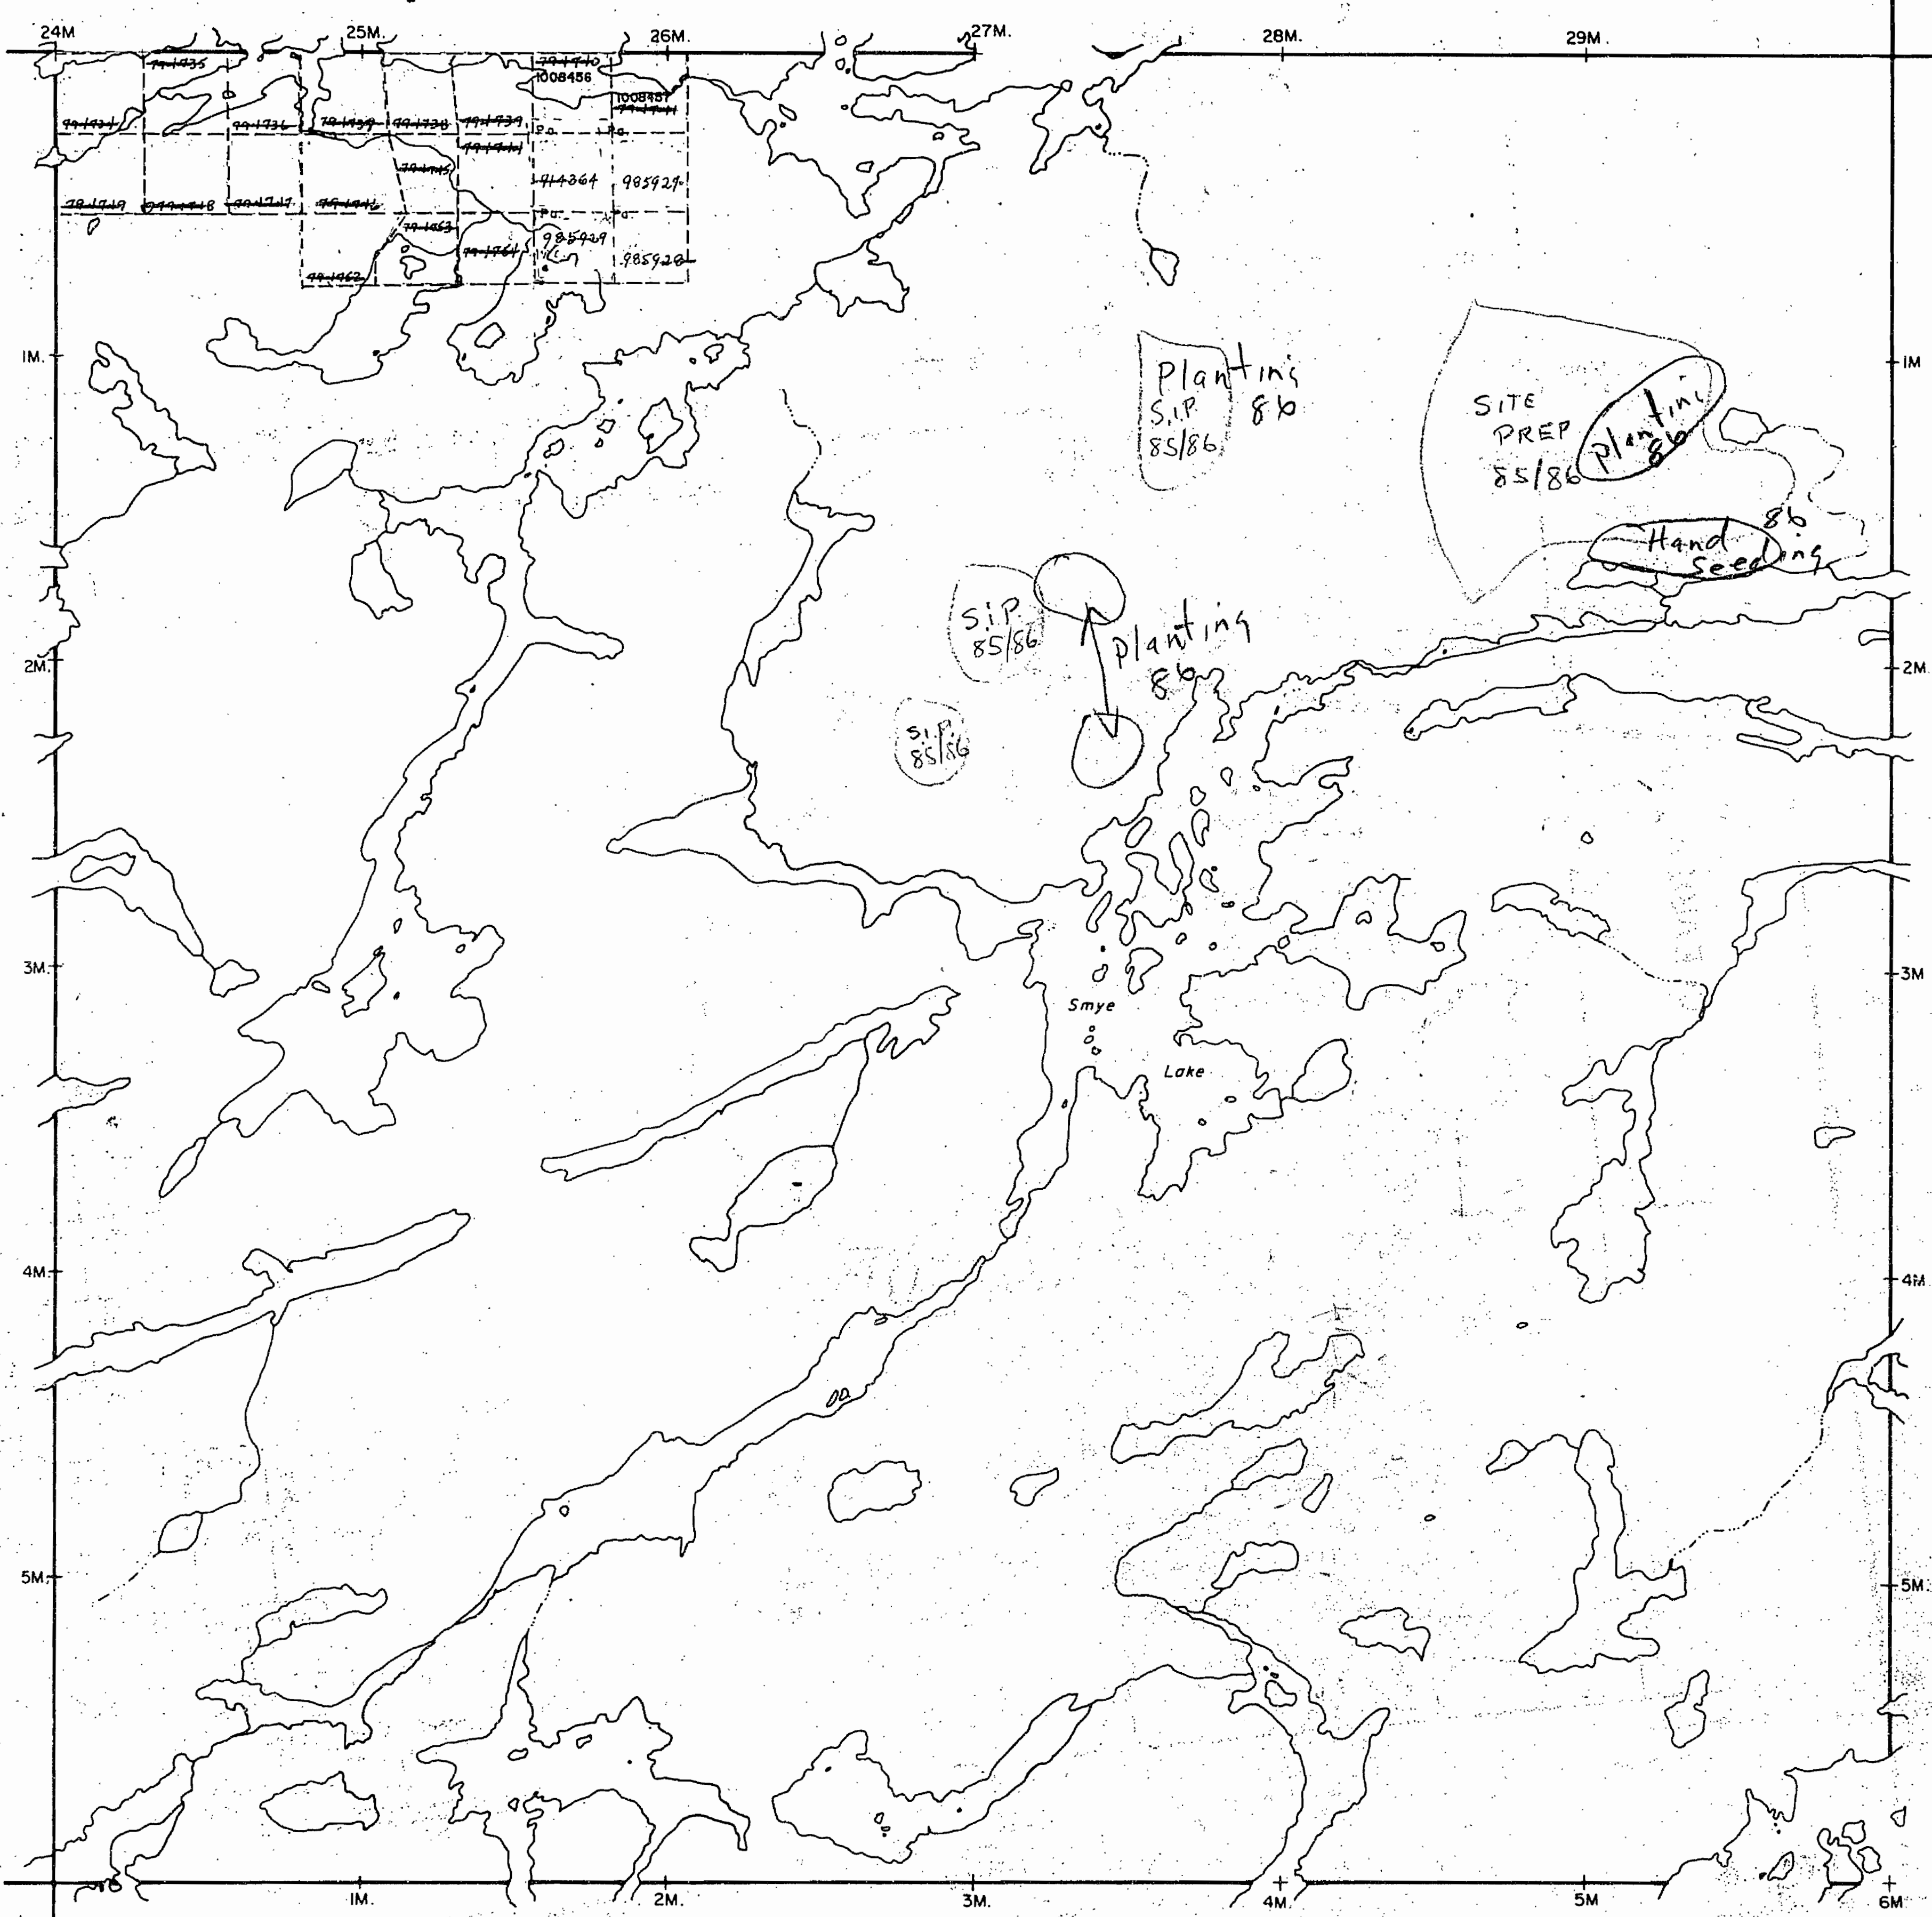


HEATHCOTE TWP. M-1747

AREAS WITHDRAWN FROM DISPOSITION

- M.R.O. - MINING RIGHTS ONLY
- S.R.O. - SURFACE RIGHTS ONLY
- M.+S. - MINING AND SURFACE RIGHTS

Description	Order No.	Date	Disposition	File

THE INFORMATION THAT APPEARS ON THIS MAP HAS BEEN COMPILED FROM VARIOUS SOURCES, AND ACCURACY IS NOT GUARANTEED. THOSE WISHING TO STAKE MINING CLAIMS SHOULD CONSULT WITH THE MINING RECORDER, MINISTRY OF NORTHERN DEVELOPMENT AND MINES, FOR ADDITIONAL INFORMATION ON THE STATUS OF THE LANDS SHOWN HEREON.

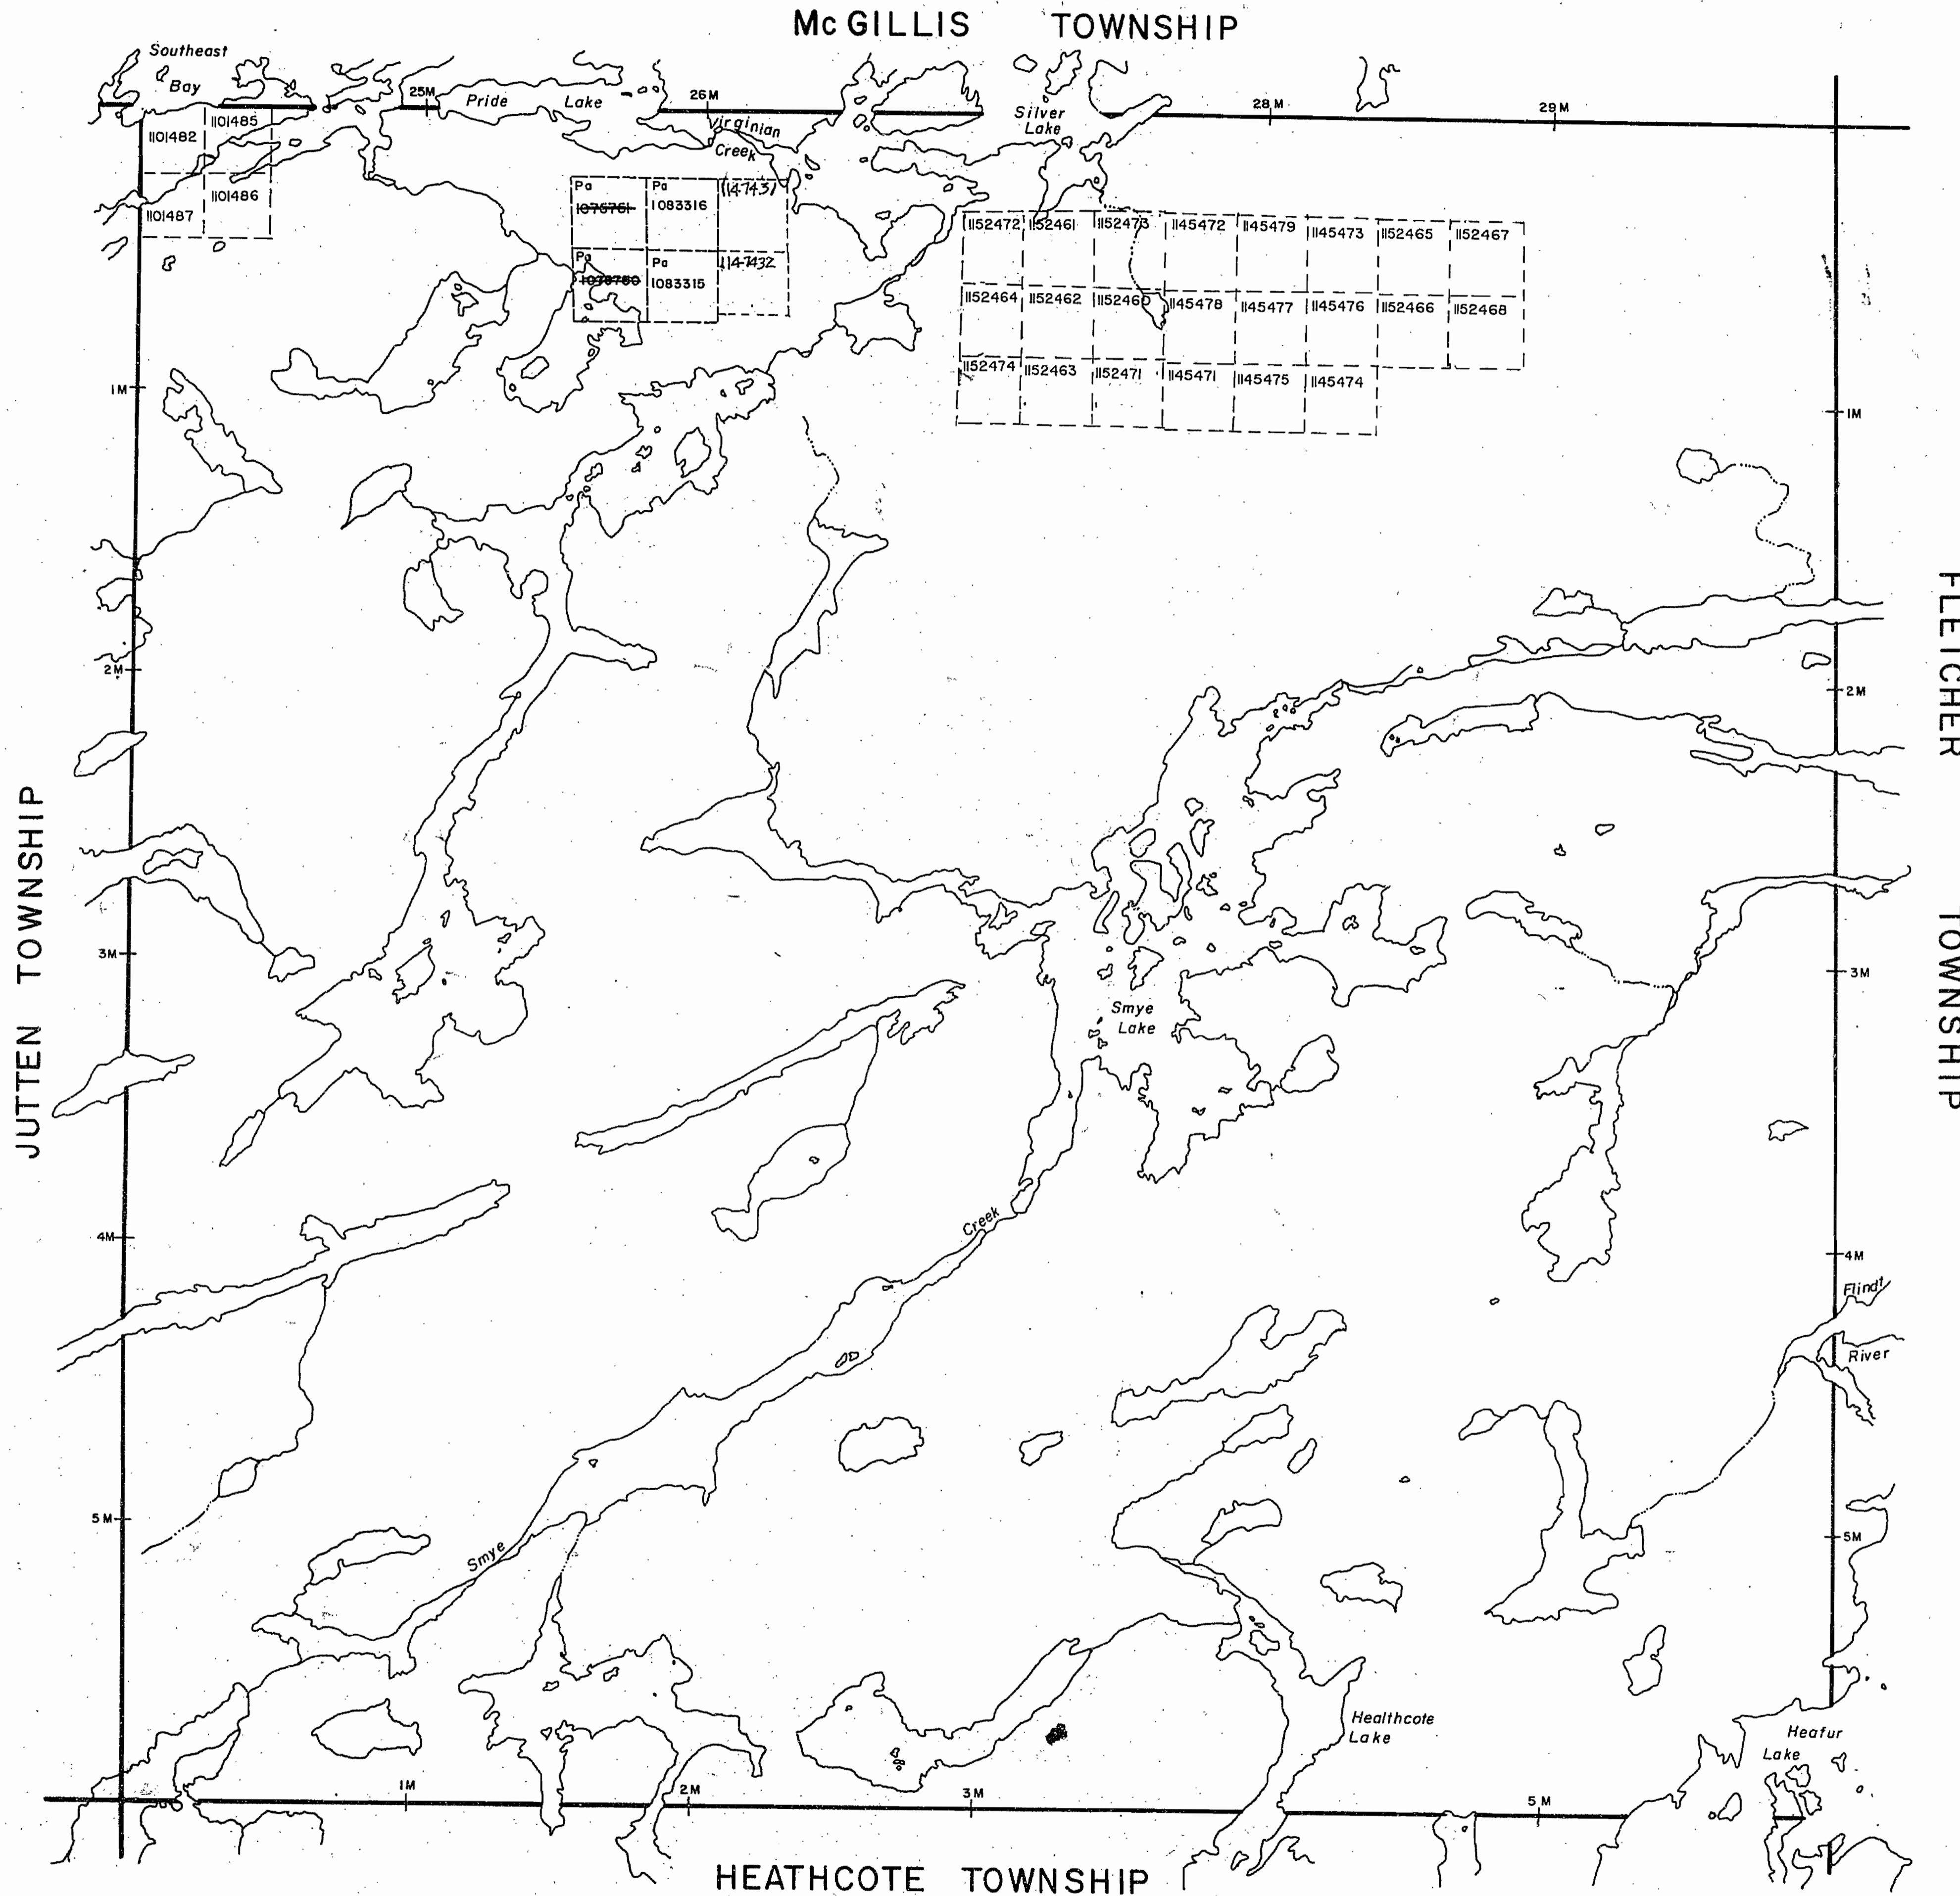


LEGEND

- HIGHWAY AND ROUTE No.
- OTHER ROADS
- TRAILS
- SURVEYED LINES:
 - TOWNSHIPS, BASE LINES, ETC.
 - LOTS, MINING CLAIMS, PARCELS, ETC.
- UNSURVEYED LINES:
 - LOT LINES
 - PARCEL BOUNDARY
 - MINING CLAIMS ETC.
- RAILWAY AND RIGHT OF WAY
- UTILITY LINES
- NON-PERENNIAL STREAM
- FLOODING OR FLOODING RIGHTS
- SUBDIVISION OR COMPOSITE PLAN
- RESERVATIONS
- ORIGINAL SHORELINE
- MARSH OR MUSKEG
- MINES
- TRAVERSE MONUMENT

DISPOSITION OF CROWN LANDS

TYPE OF DOCUMENT	SYMBOL
PATENT, SURFACE & MINING RIGHTS	
" SURFACE RIGHTS ONLY	
" MINING RIGHTS ONLY	
LEASE, SURFACE & MINING RIGHTS	
" SURFACE RIGHTS ONLY	
" MINING RIGHTS ONLY	
LICENCE OF OCCUPATION	
ORDER-IN-COUNCIL	
RESERVATION	
CANCELLED	
SAND & GRAVEL	

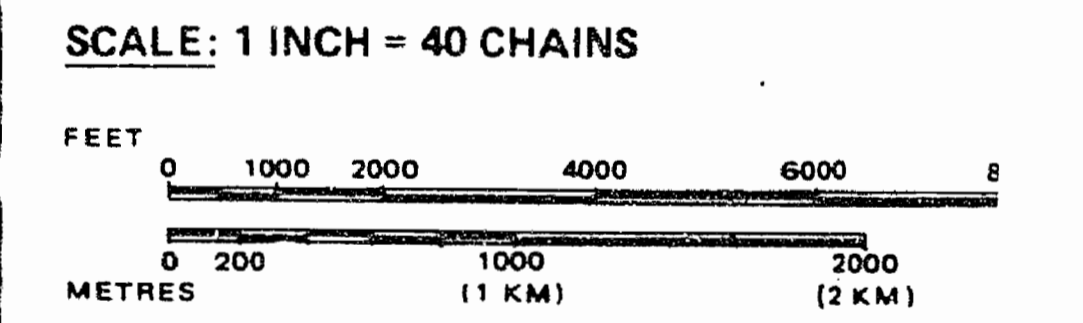

TOWNSHIP
SMYE
 M.N.R. ADMINISTRATIVE DISTRICT
 SIOUX LOOKOUT
 MINING DIVISION
 PATRICIA
 LAND TITLES / REGISTRY DIVISION
 THUNDER BAY

Ministry of Natural Resources Ontario
 Ministry of Northern Development and Mines

Date: APRIL, 1990
 Number: **G-3370** / G-33


M-1893

SMYE

DISTRICT OF THUNDER BAY

Scale 40 CHAINS = 1 INCH.

63370

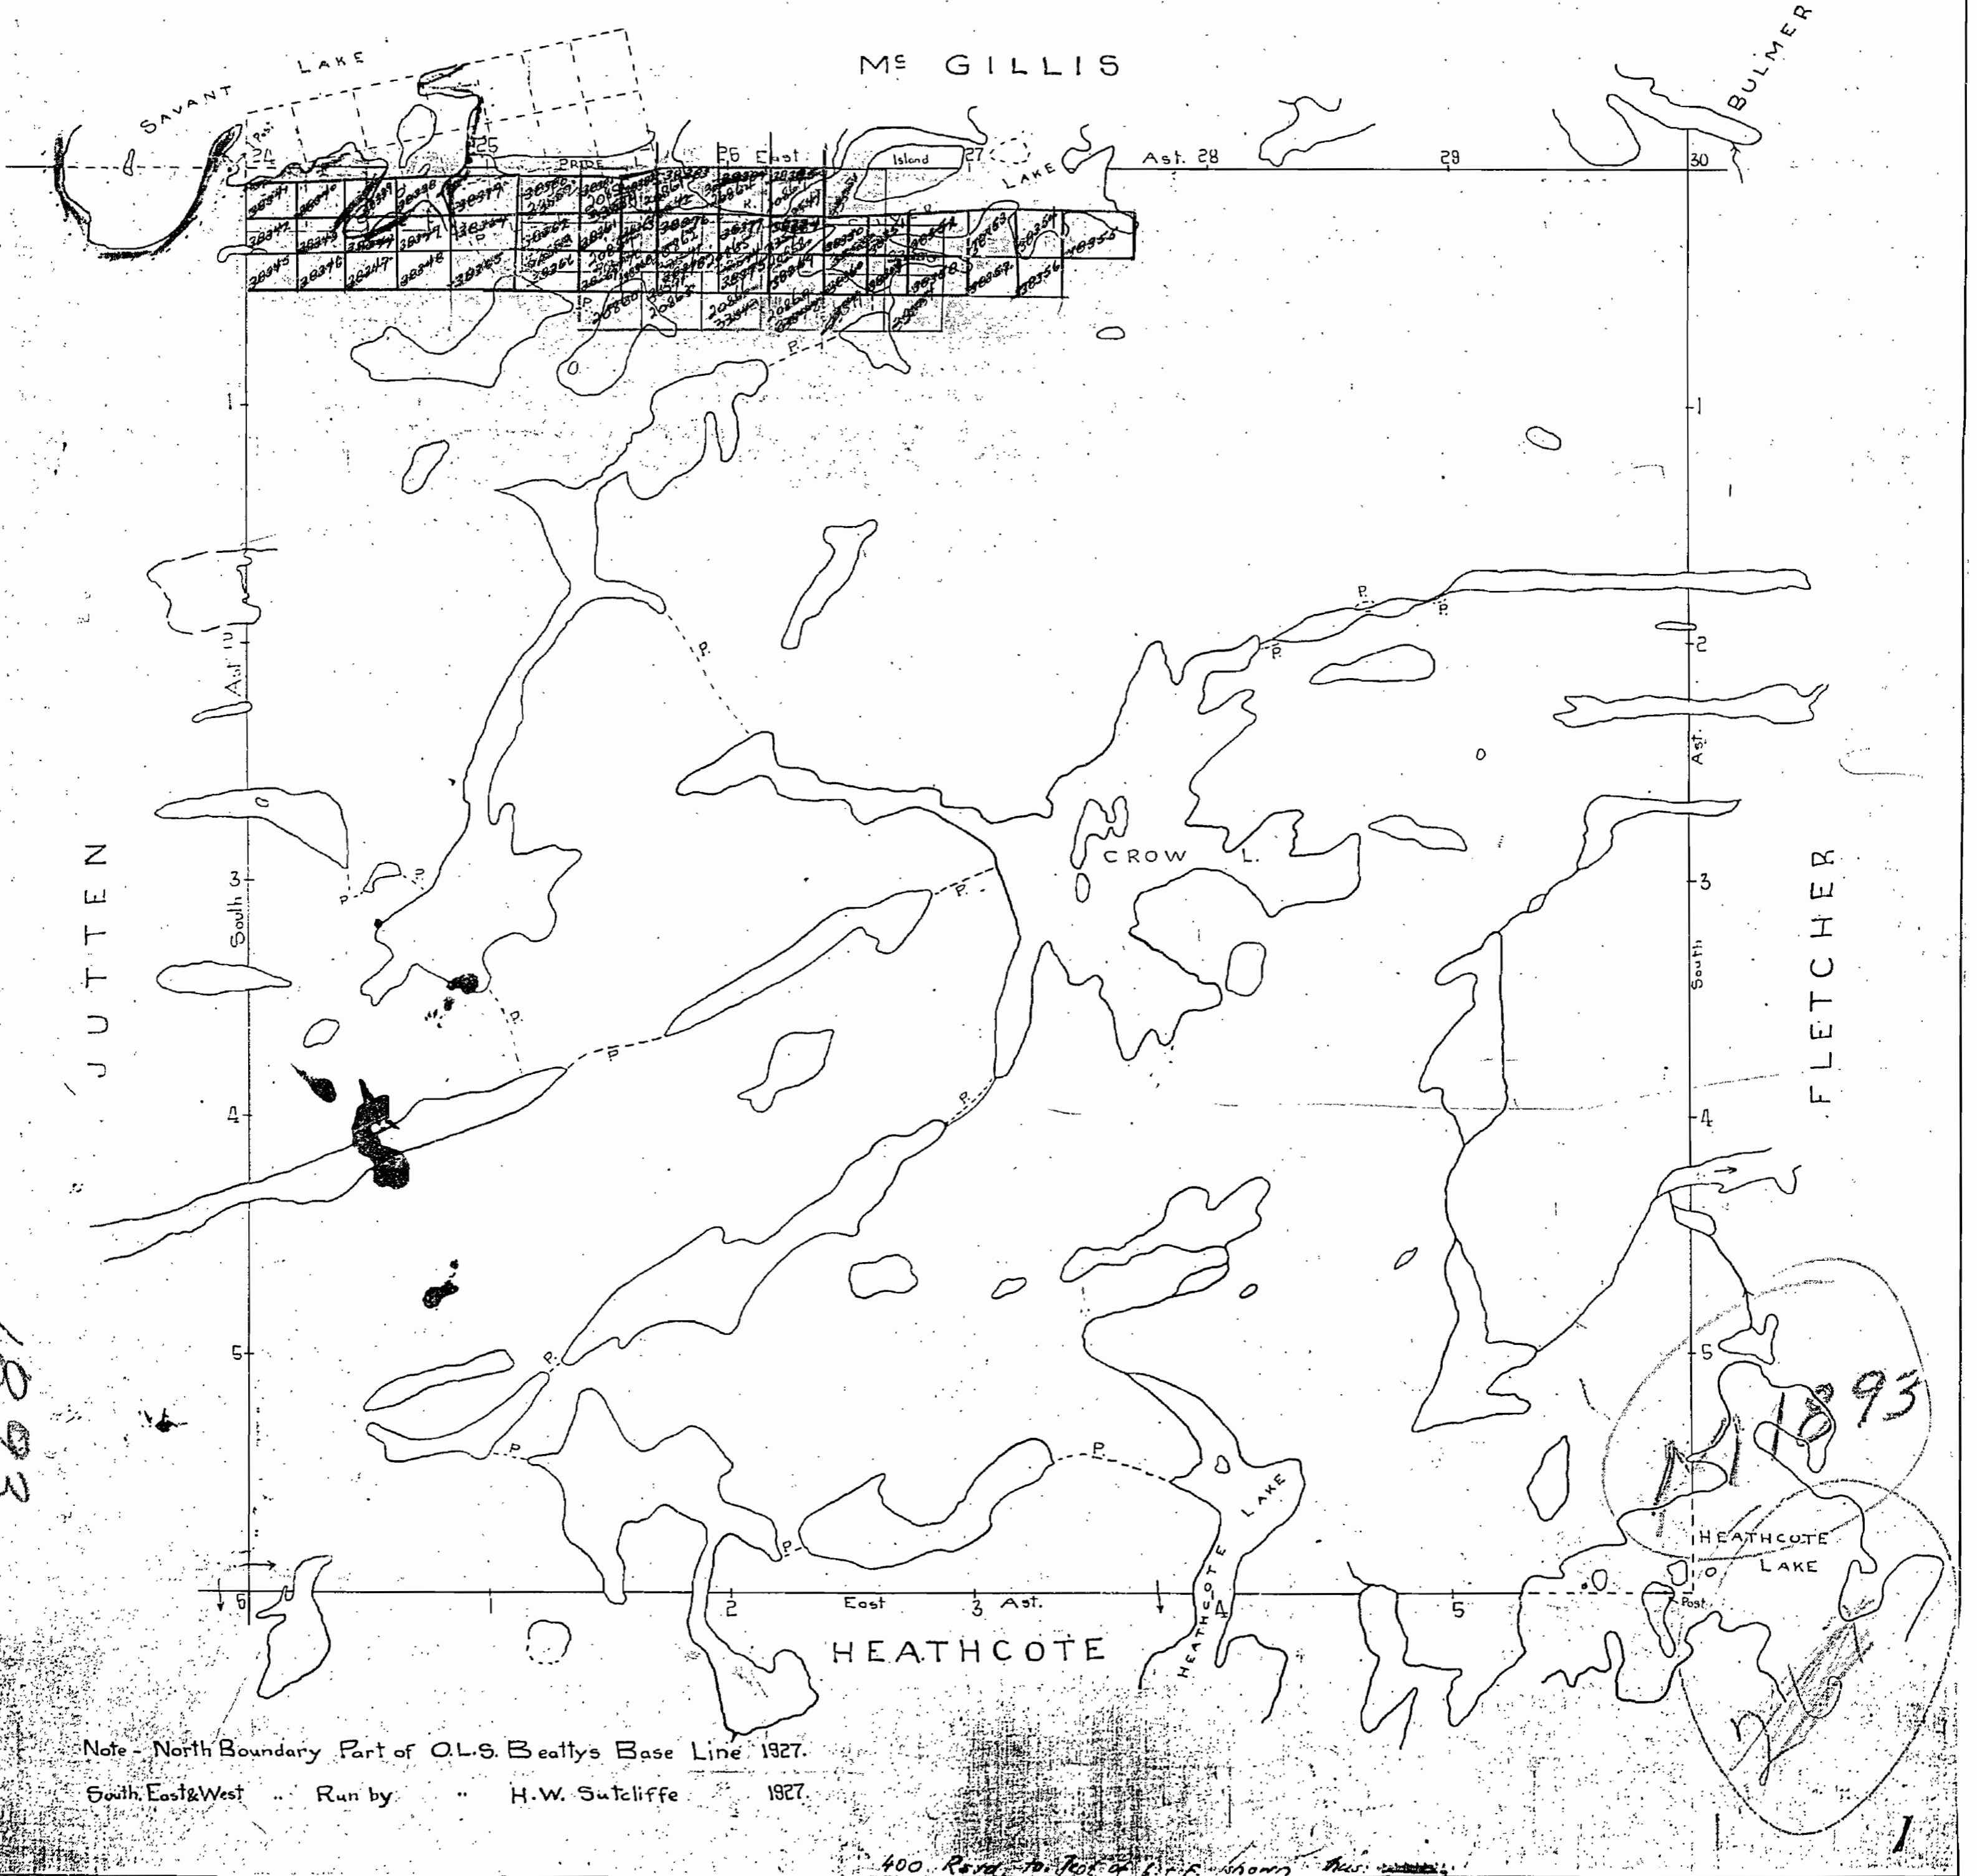

1893

1893

8 6 4 2 2 4 6 8

400. Road to North of Heathcote Lake shown this way.