


Osborne Twp.

OFFICE USE ONLY

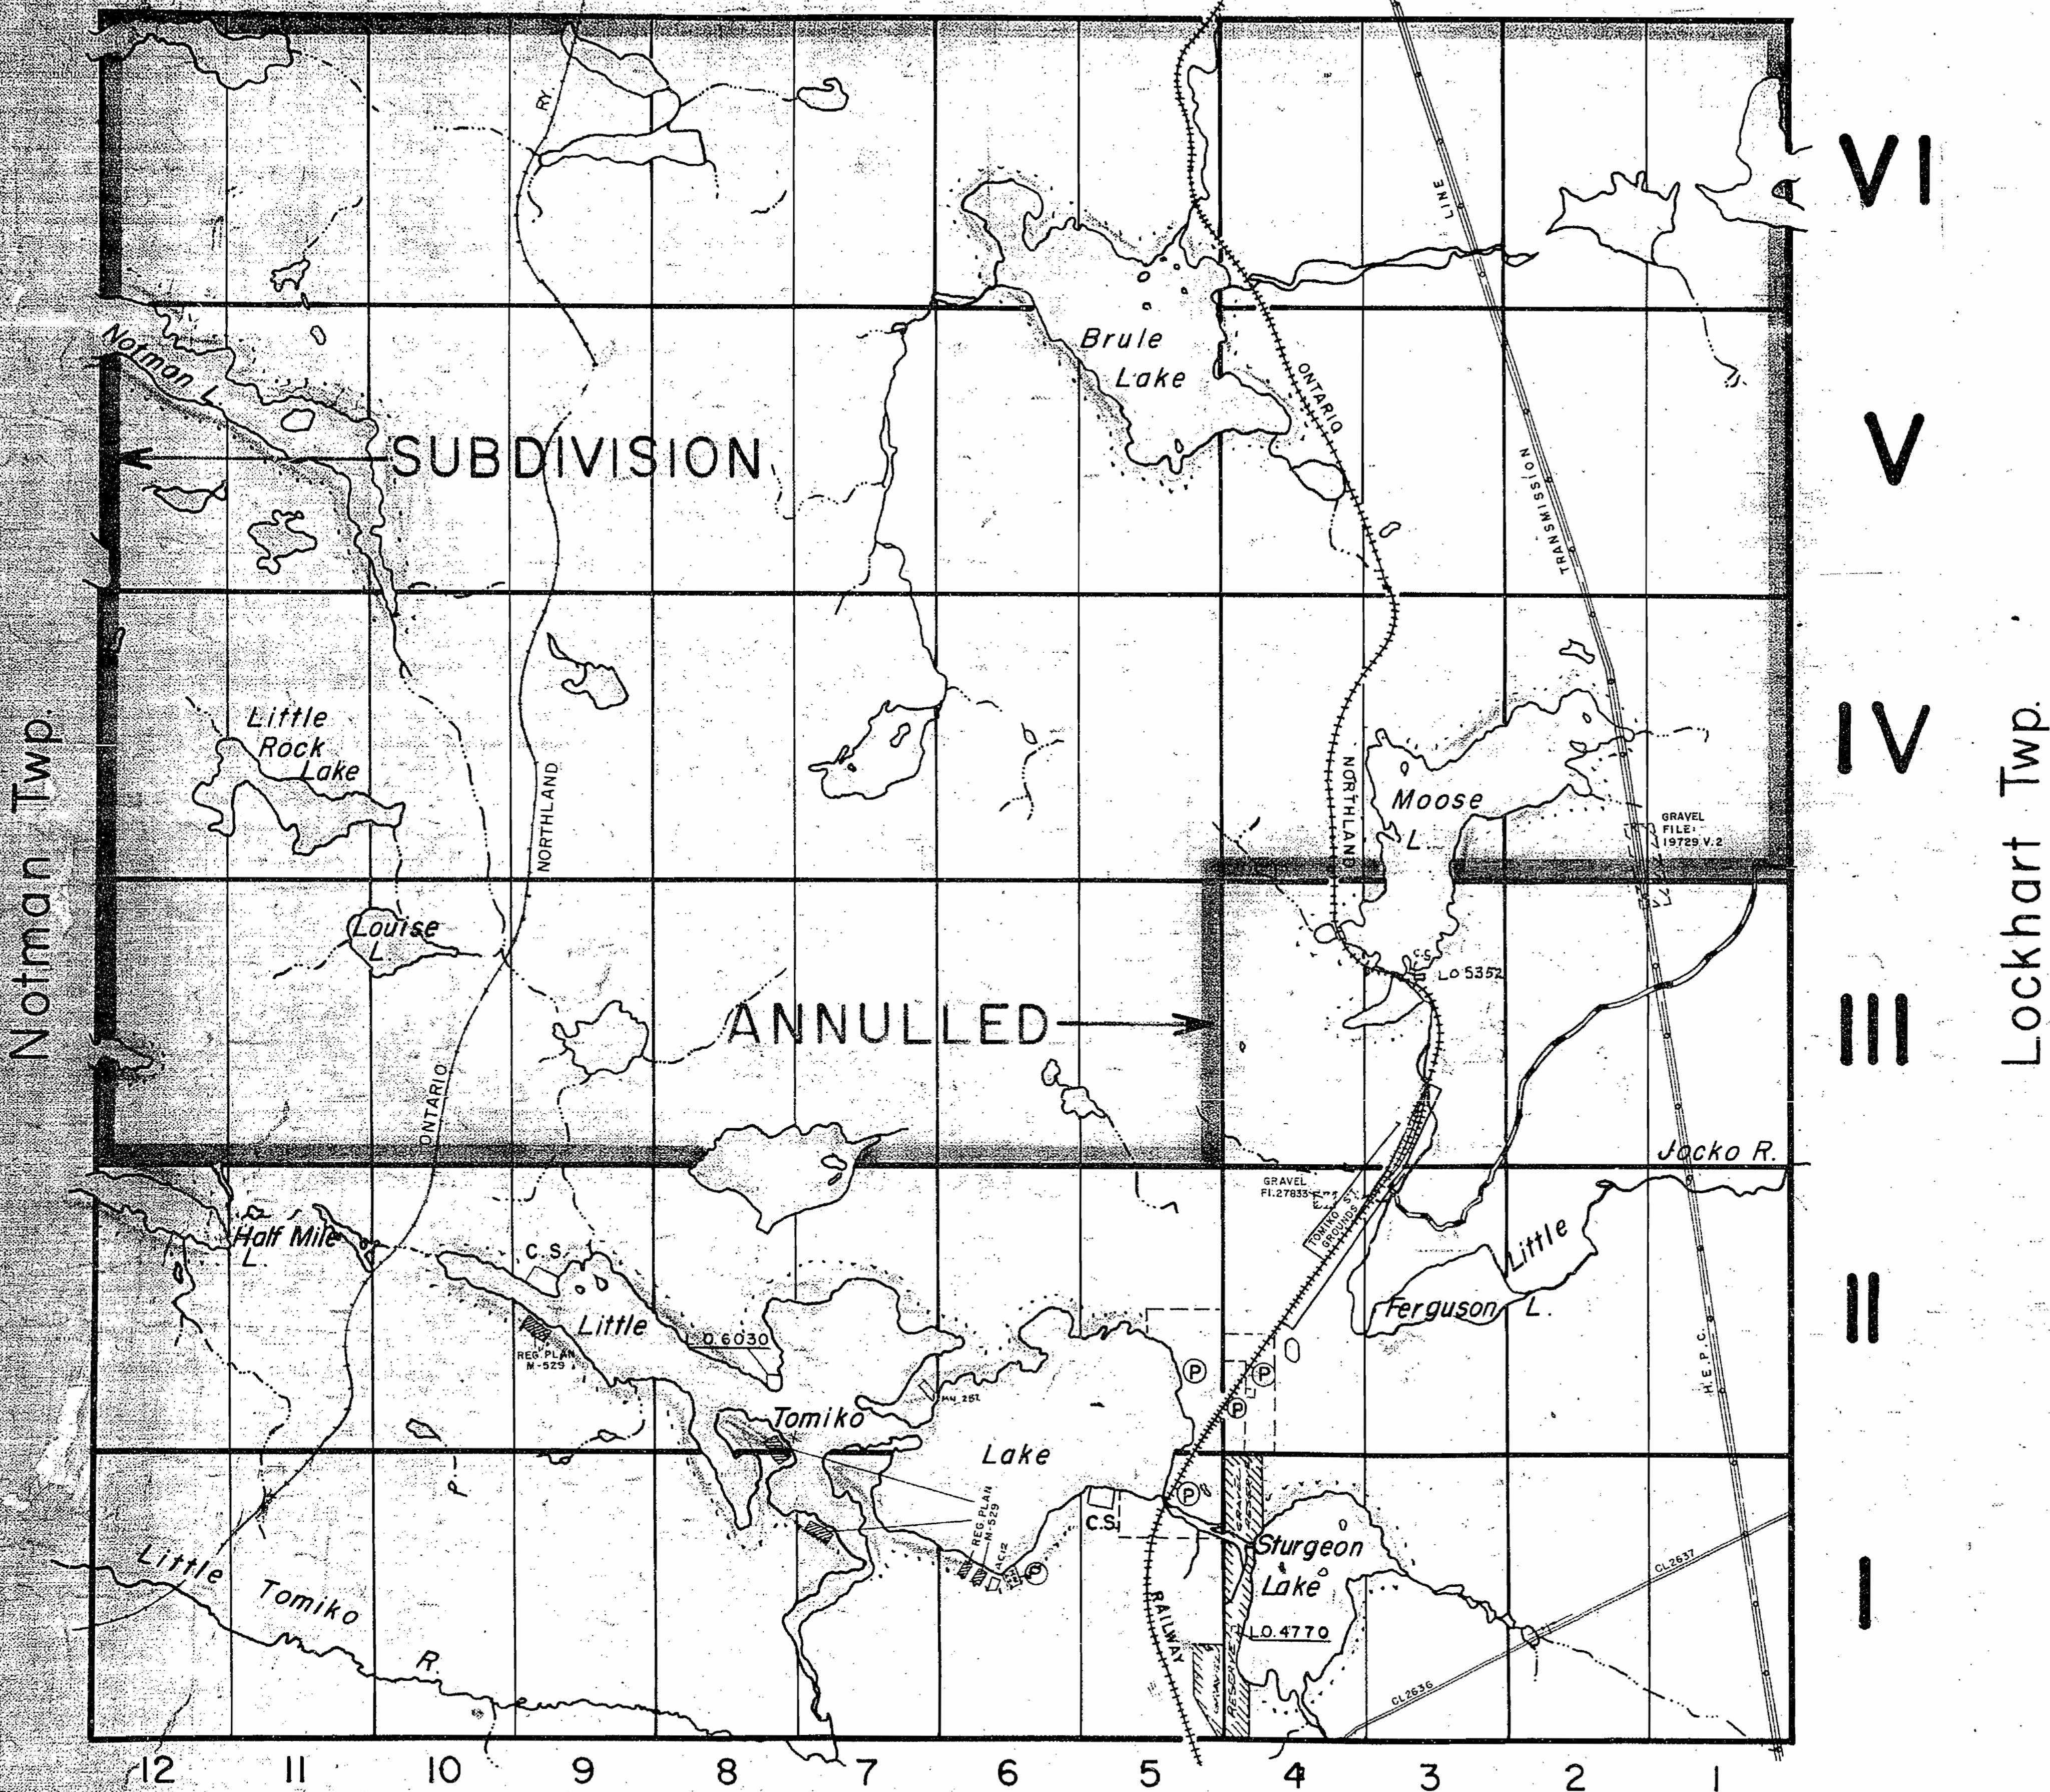

Merrick Twp.

THE TOWNSHIP
OF

STEWART

DISTRICT OF
NIPISING

SUDBURY
MINING DIVISION

SCALE: 1-INCH=40 CHAINS

LEGEND

(P)	PATENTED LAND
C.S.	CROWN LAND SALE
(L)	LEASES
Loc.	LOCATED LAND
L.O.	LICENSE OF OCCUPATION
M.R.O.	MINING RIGHTS ONLY
S.R.O.	SURFACE RIGHTS ONLY
ROADS	ROADS
IMPROVED ROADS	IMPROVED ROADS
KING'S HIGHWAYS	KING'S HIGHWAYS
RAILWAYS	RAILWAYS
POWER LINES	POWER LINES
MARSH OR MUSKEG	MARSH OR MUSKEG
MINES	MINES
CANCELLED	CANCELLED

NOTES

Quarry Pit No. 1-1 Shown Thus:

400' Surface Rights Reservation around all lakes & rivers.

GRANT OF EASEMENT #98 - TRANS CANADA PIPELINES LTD. (See Lockhart Land Roll)

DATE OF ISSUE
JUL 27 1982
Ministry of Natural Resources
TORONTO

* See Land Roll file re: Lockhart Ch. 3422 parts 5-3 incl.

STEWART

PLAN NO. M-1130


ONTARIO

MINISTRY OF NATURAL RESOURCES

SURVEYS AND MAPPING BRANCH

* Anna - 22/8/19

Osborne Twp.

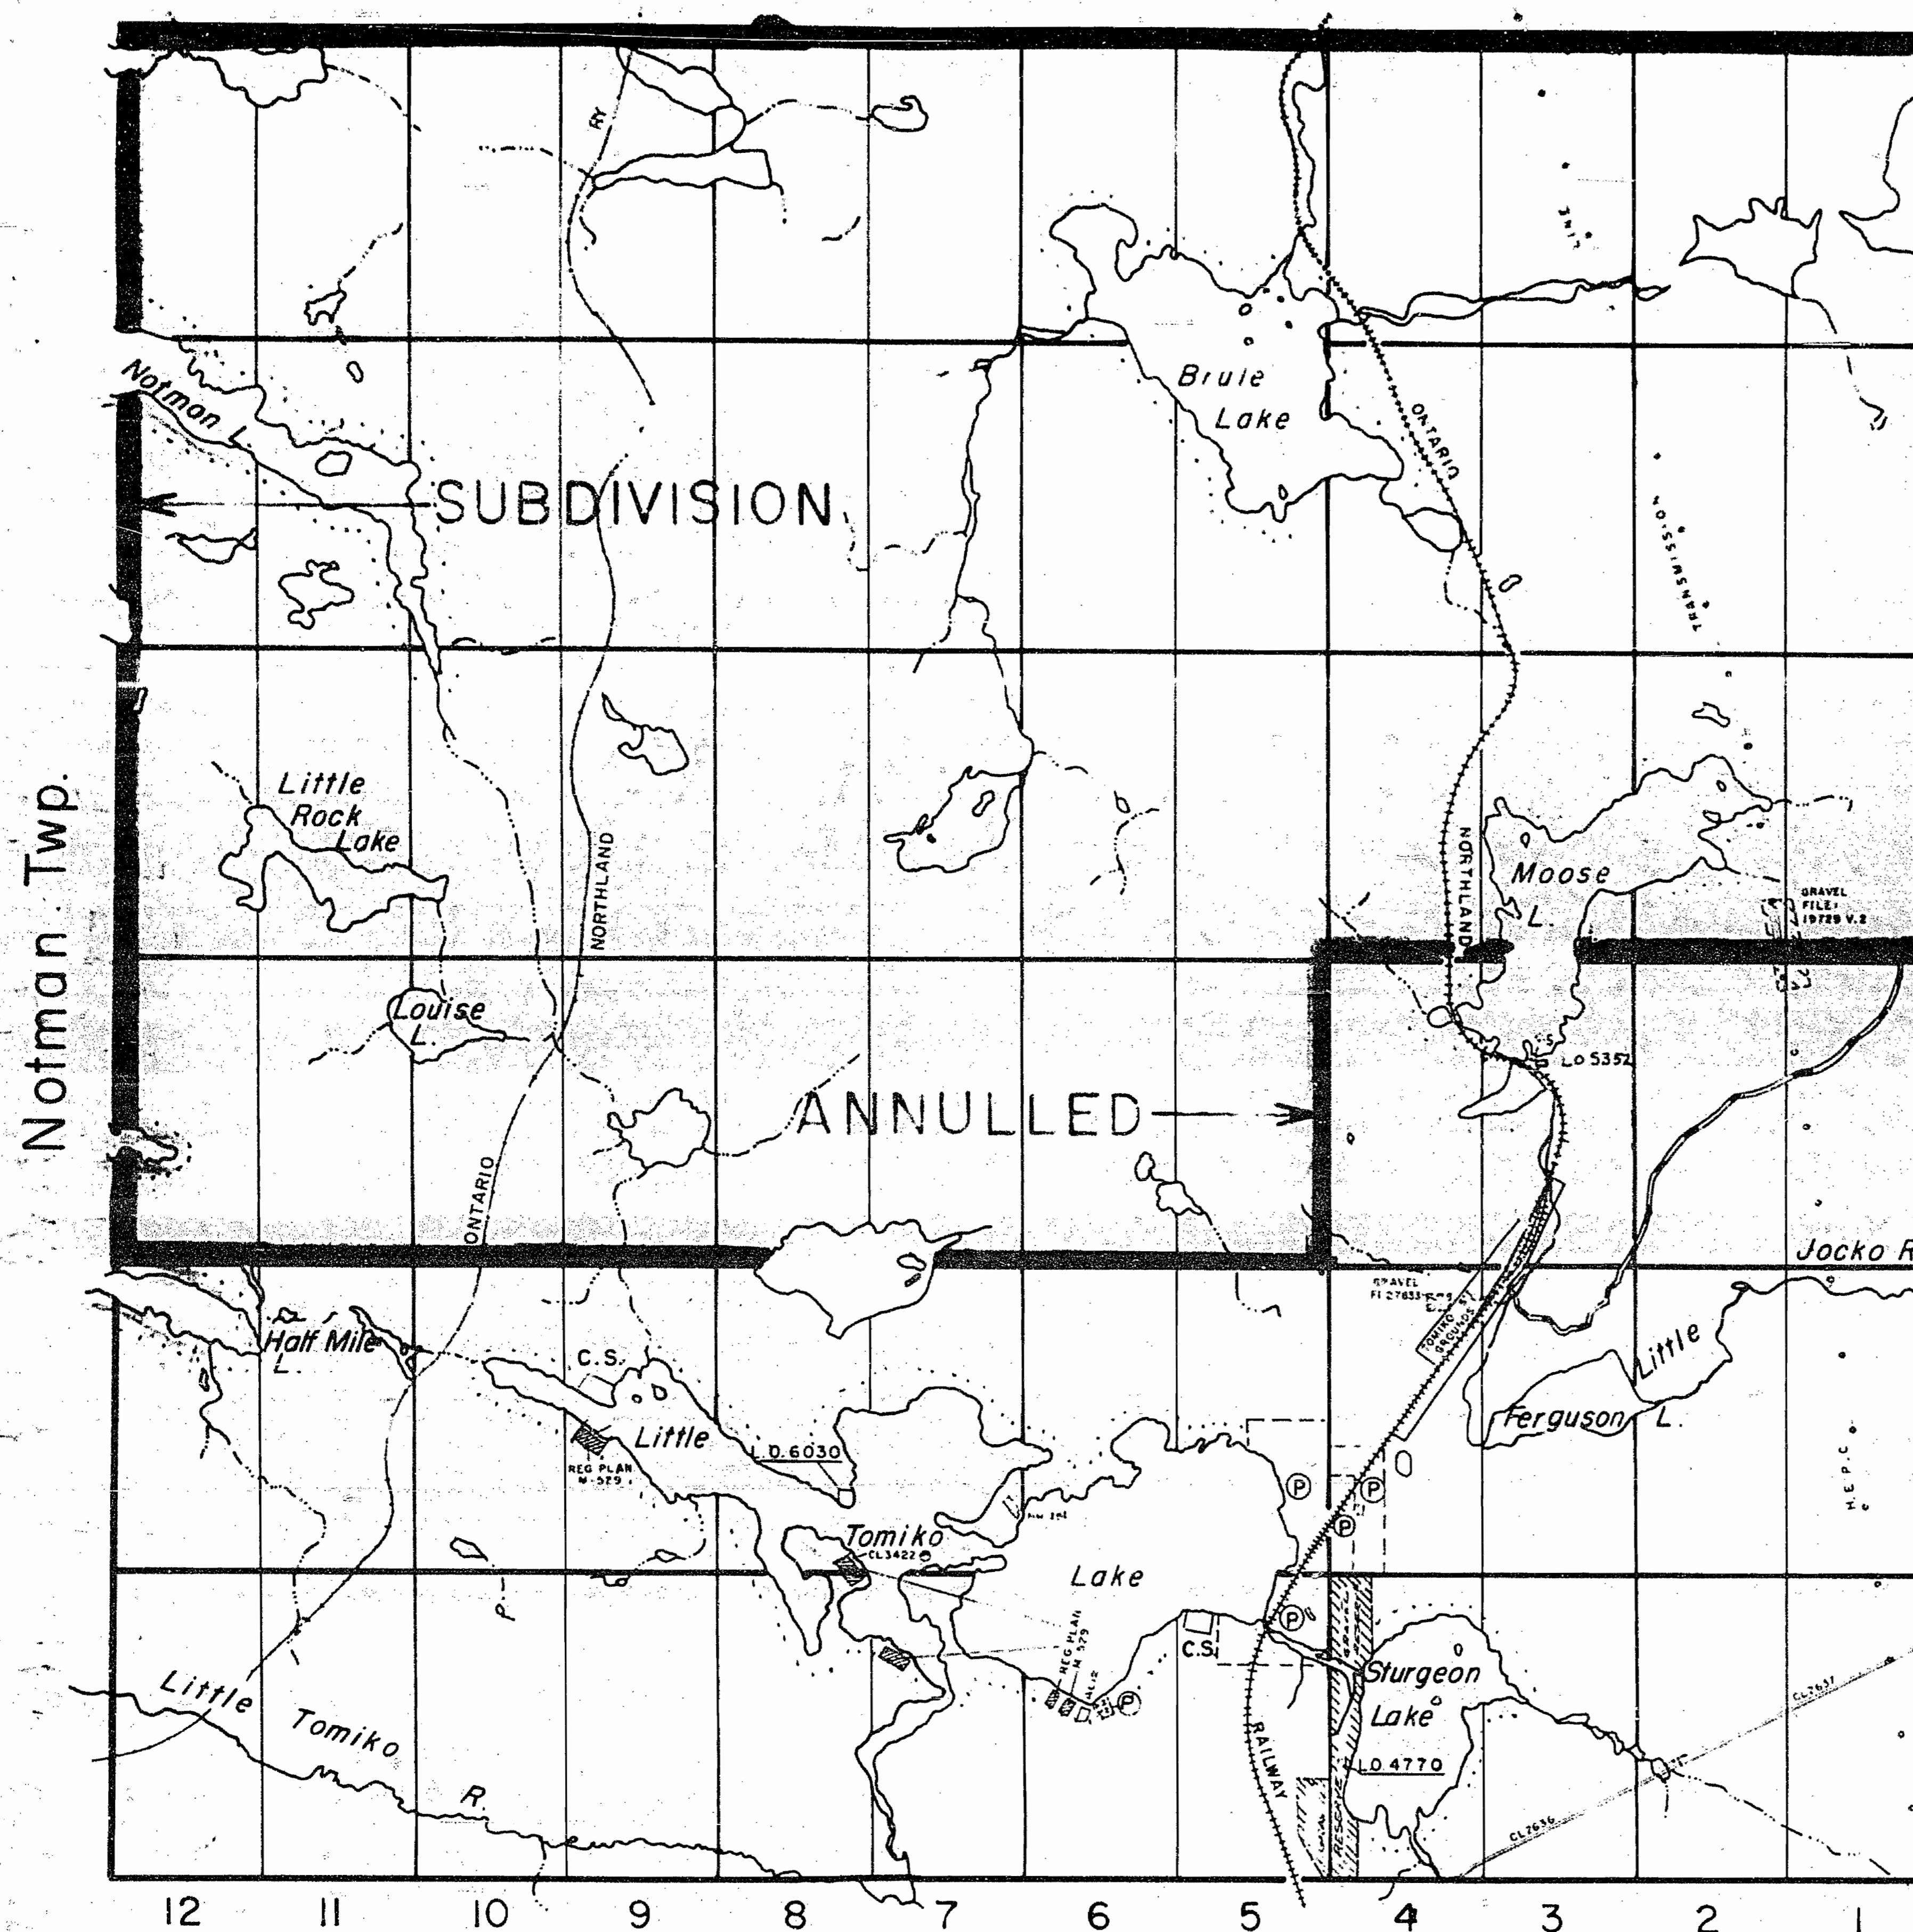

Merrick Twp.

THE TOWNSHIP OF

STEWART

DISTRICT OF NIPISSING

SUDBURY MINING DIVISION

SCALE:1-INCH=40 CHAINS

LEGEND

PATENTED LAND	(P)
CROWN LAND SALE	C.S.
LEASES	(L)
LOCATED LAND	Loc.
LICENSE OF OCCUPATION	L.O.
MINING RIGHTS ONLY	M.R.O.
SURFACE RIGHTS ONLY	S.R.O.
ROADS	—
IMPROVED ROADS	—
KING'S HIGHWAYS	—
RAILWAYS	—
POWER LINES	—
MARSH OR MUSKEG	—
MINES	X
CANCELLED	C.
PATENTED FOR S.R.O.	O

NOTES

Quarry Pit No.- I-1 Shown Thus

400' Surface Rights Reservation around
all lakes & rivers.

GRANT OF EASEMENT #98-TRANS
CANADA PIPELINES LTD (SEE
LOCKHART : LAND ROLL)

* IN SERVICE 1984 08 22 - JR


STEWARD

PLAN NO.-M-1130

ONTARIO

MINISTRY OF NATURAL RESOURCES

SURVEYS AND MAPPING BRANCH

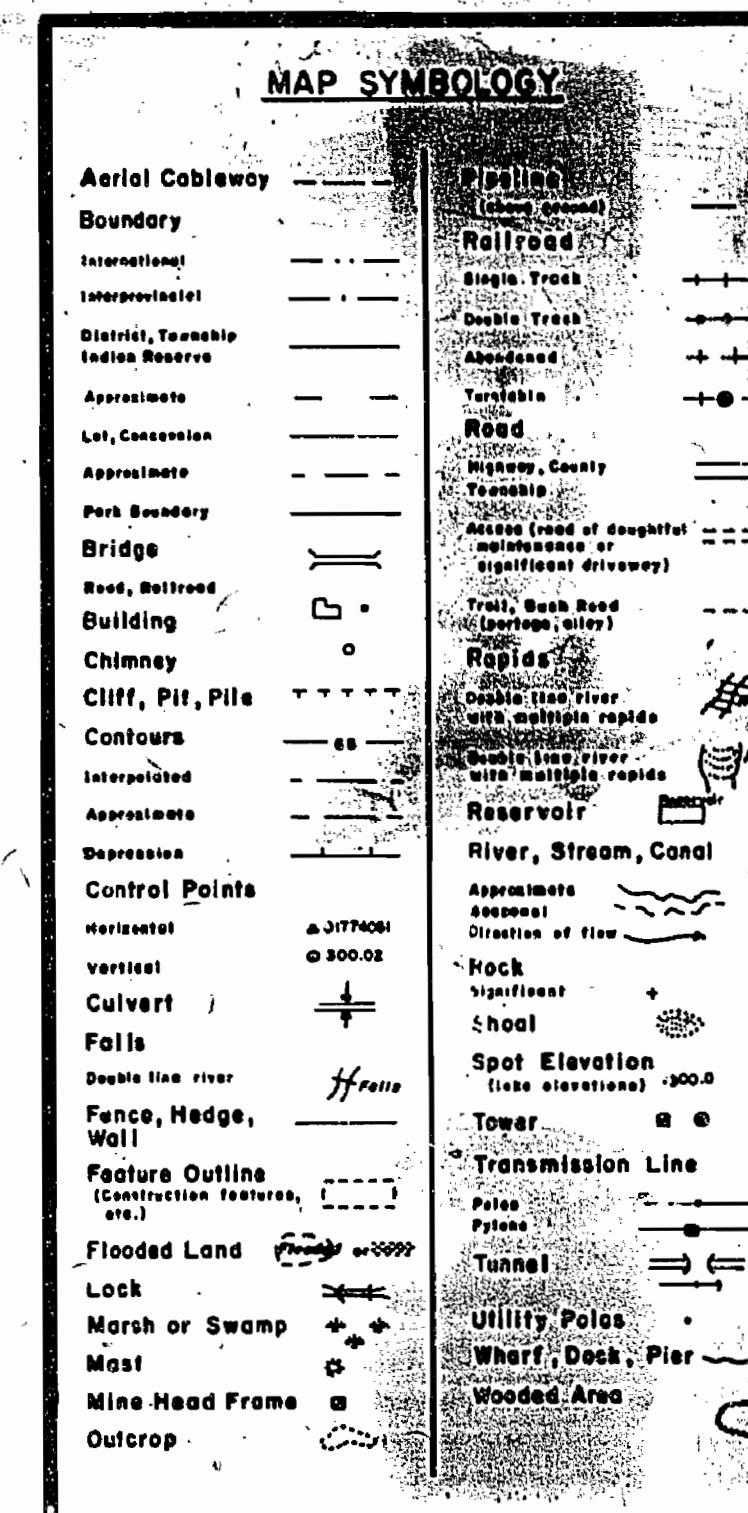



AREAS WITHDRAWN FROM DISPOSITION

M.R.O. — MINING RIGHTS ONLY
S.R.O. — SURFACE RIGHTS ONLY
M.+S. — MINING AND SURFACE RIGHTS

Description	Order No.	Date	Disposition	File

SAND and GRAVEL
 (1) GRAVEL FILE 27833
 (2) GRAVEL FILE 19729 v.2
 (3) GRAVEL RESERVE QUARRY, PIT NO. 1-1


NOTES
THE SUBDIVISION OF THE TOWNSHIP OF STEWART
INTO LOTS AND CONCESSIONS WAS PARTIALLY
ANNULLED SEPTEMBER 14, 1964.

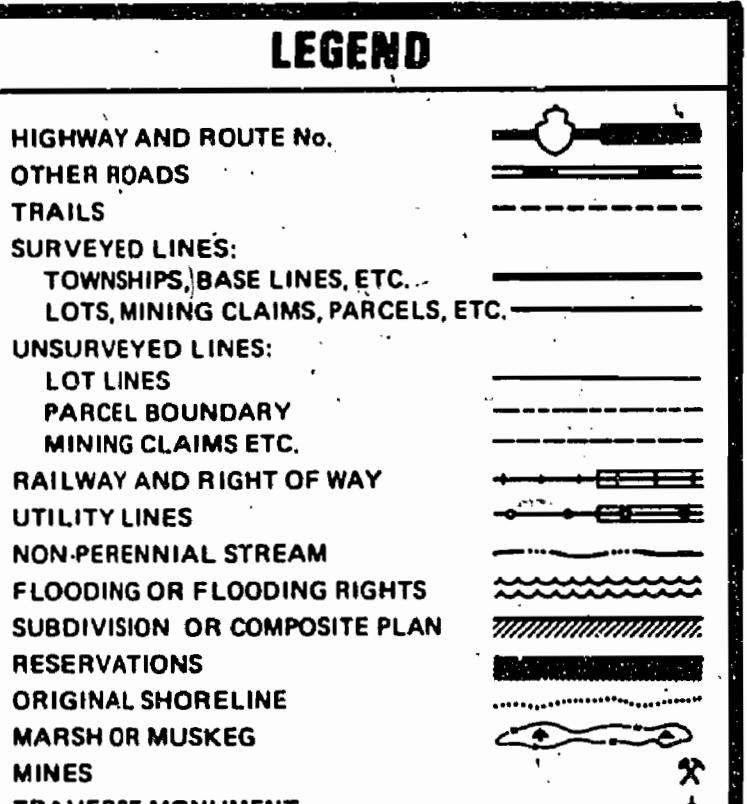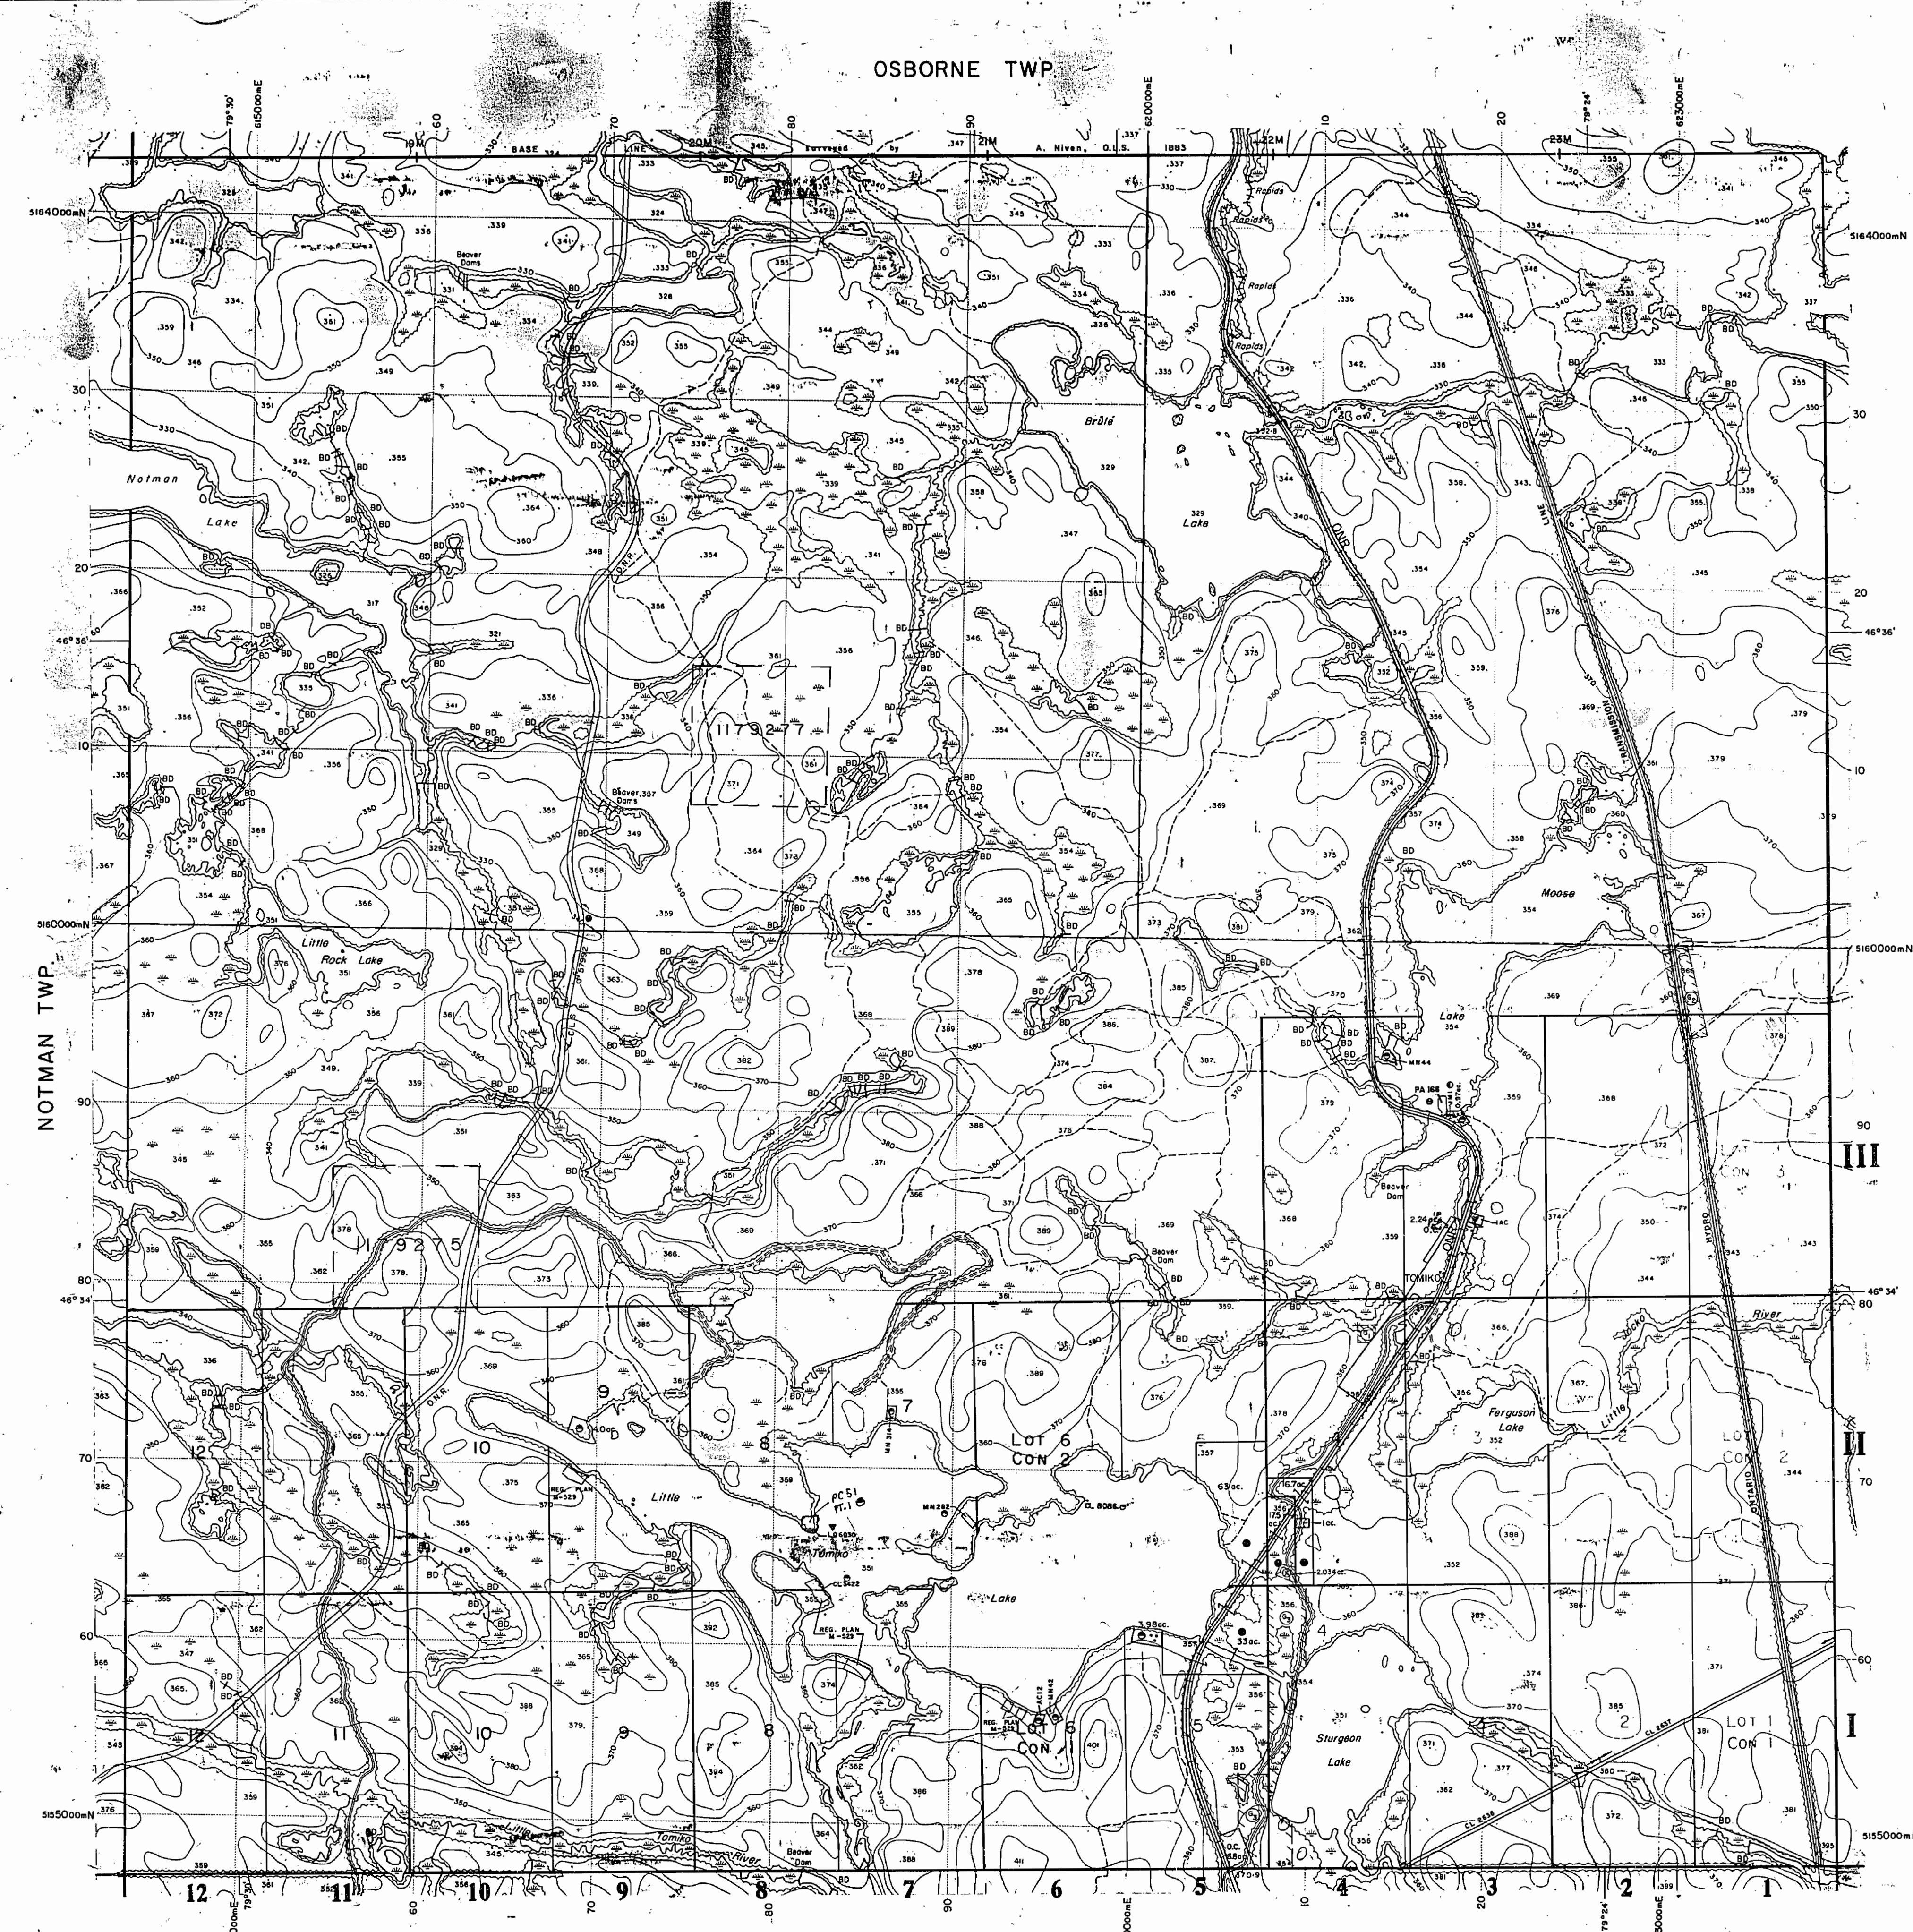

DISPOSITION OF CROWN LANDS

TYPE OF DOCUMENT	SYMBOL
PATENT, SURFACE & MINING RIGHTS	●
“ SURFACE RIGHTS ONLY	○
“ MINING RIGHTS ONLY	△
LEASE, SURFACE & MINING RIGHTS	■
“ SURFACE RIGHTS ONLY	□
“ MINING RIGHTS ONLY	▼
LICENCE OF OCCUPATION	◆
ORDER-IN-COUNCIL	OC
RESERVATION	○
CANCELLED	○
SAND & GRAVEL	○

NOTE: MINING RIGHTS IN PARCELS PATENTED PRIOR TO MAY 6, 1913, VIED IN ORIGINAL PATENTS BY THE PUBLIC LANDS ACT, R.S.O. 1970, CHAP. 380, SEC. 63, SUBSEC. 1.

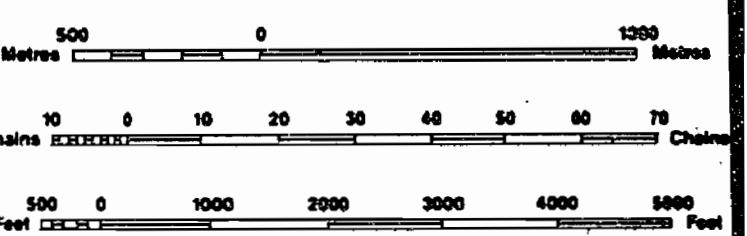

SCALE 1:20 000
GRID ZONE: 17

THE INFORMATION THAT APPEARS ON THIS MAP HAS BEEN COMPILED FROM VARIOUS SOURCES, AND ACCURACY IS NOT GUARANTEED. THOSE WISHING TO STAKE A CLAIM SHOULD CONSULT WITH THE MINING RECORDER, MINISTRY OF NORTHERN DEVELOPMENT AND MINES, FOR ADDITIONAL INFORMATION ON THE STATUS OF THE LANDS SHOWN HEREON.



TOWNSHIP
STEWART
M.N.R. ADMINISTRATIVE DISTRICT
NORTH BAY
MINING DIVISION
SUDSBURY
LAND TITLES / REGISTRY DIVISION
NIPISSING

Ministry of Natural Resources Branch
Ontario

Original Compilation: APRIL 1985	Number:
Revised:	G-1652

June 1985

G-1625

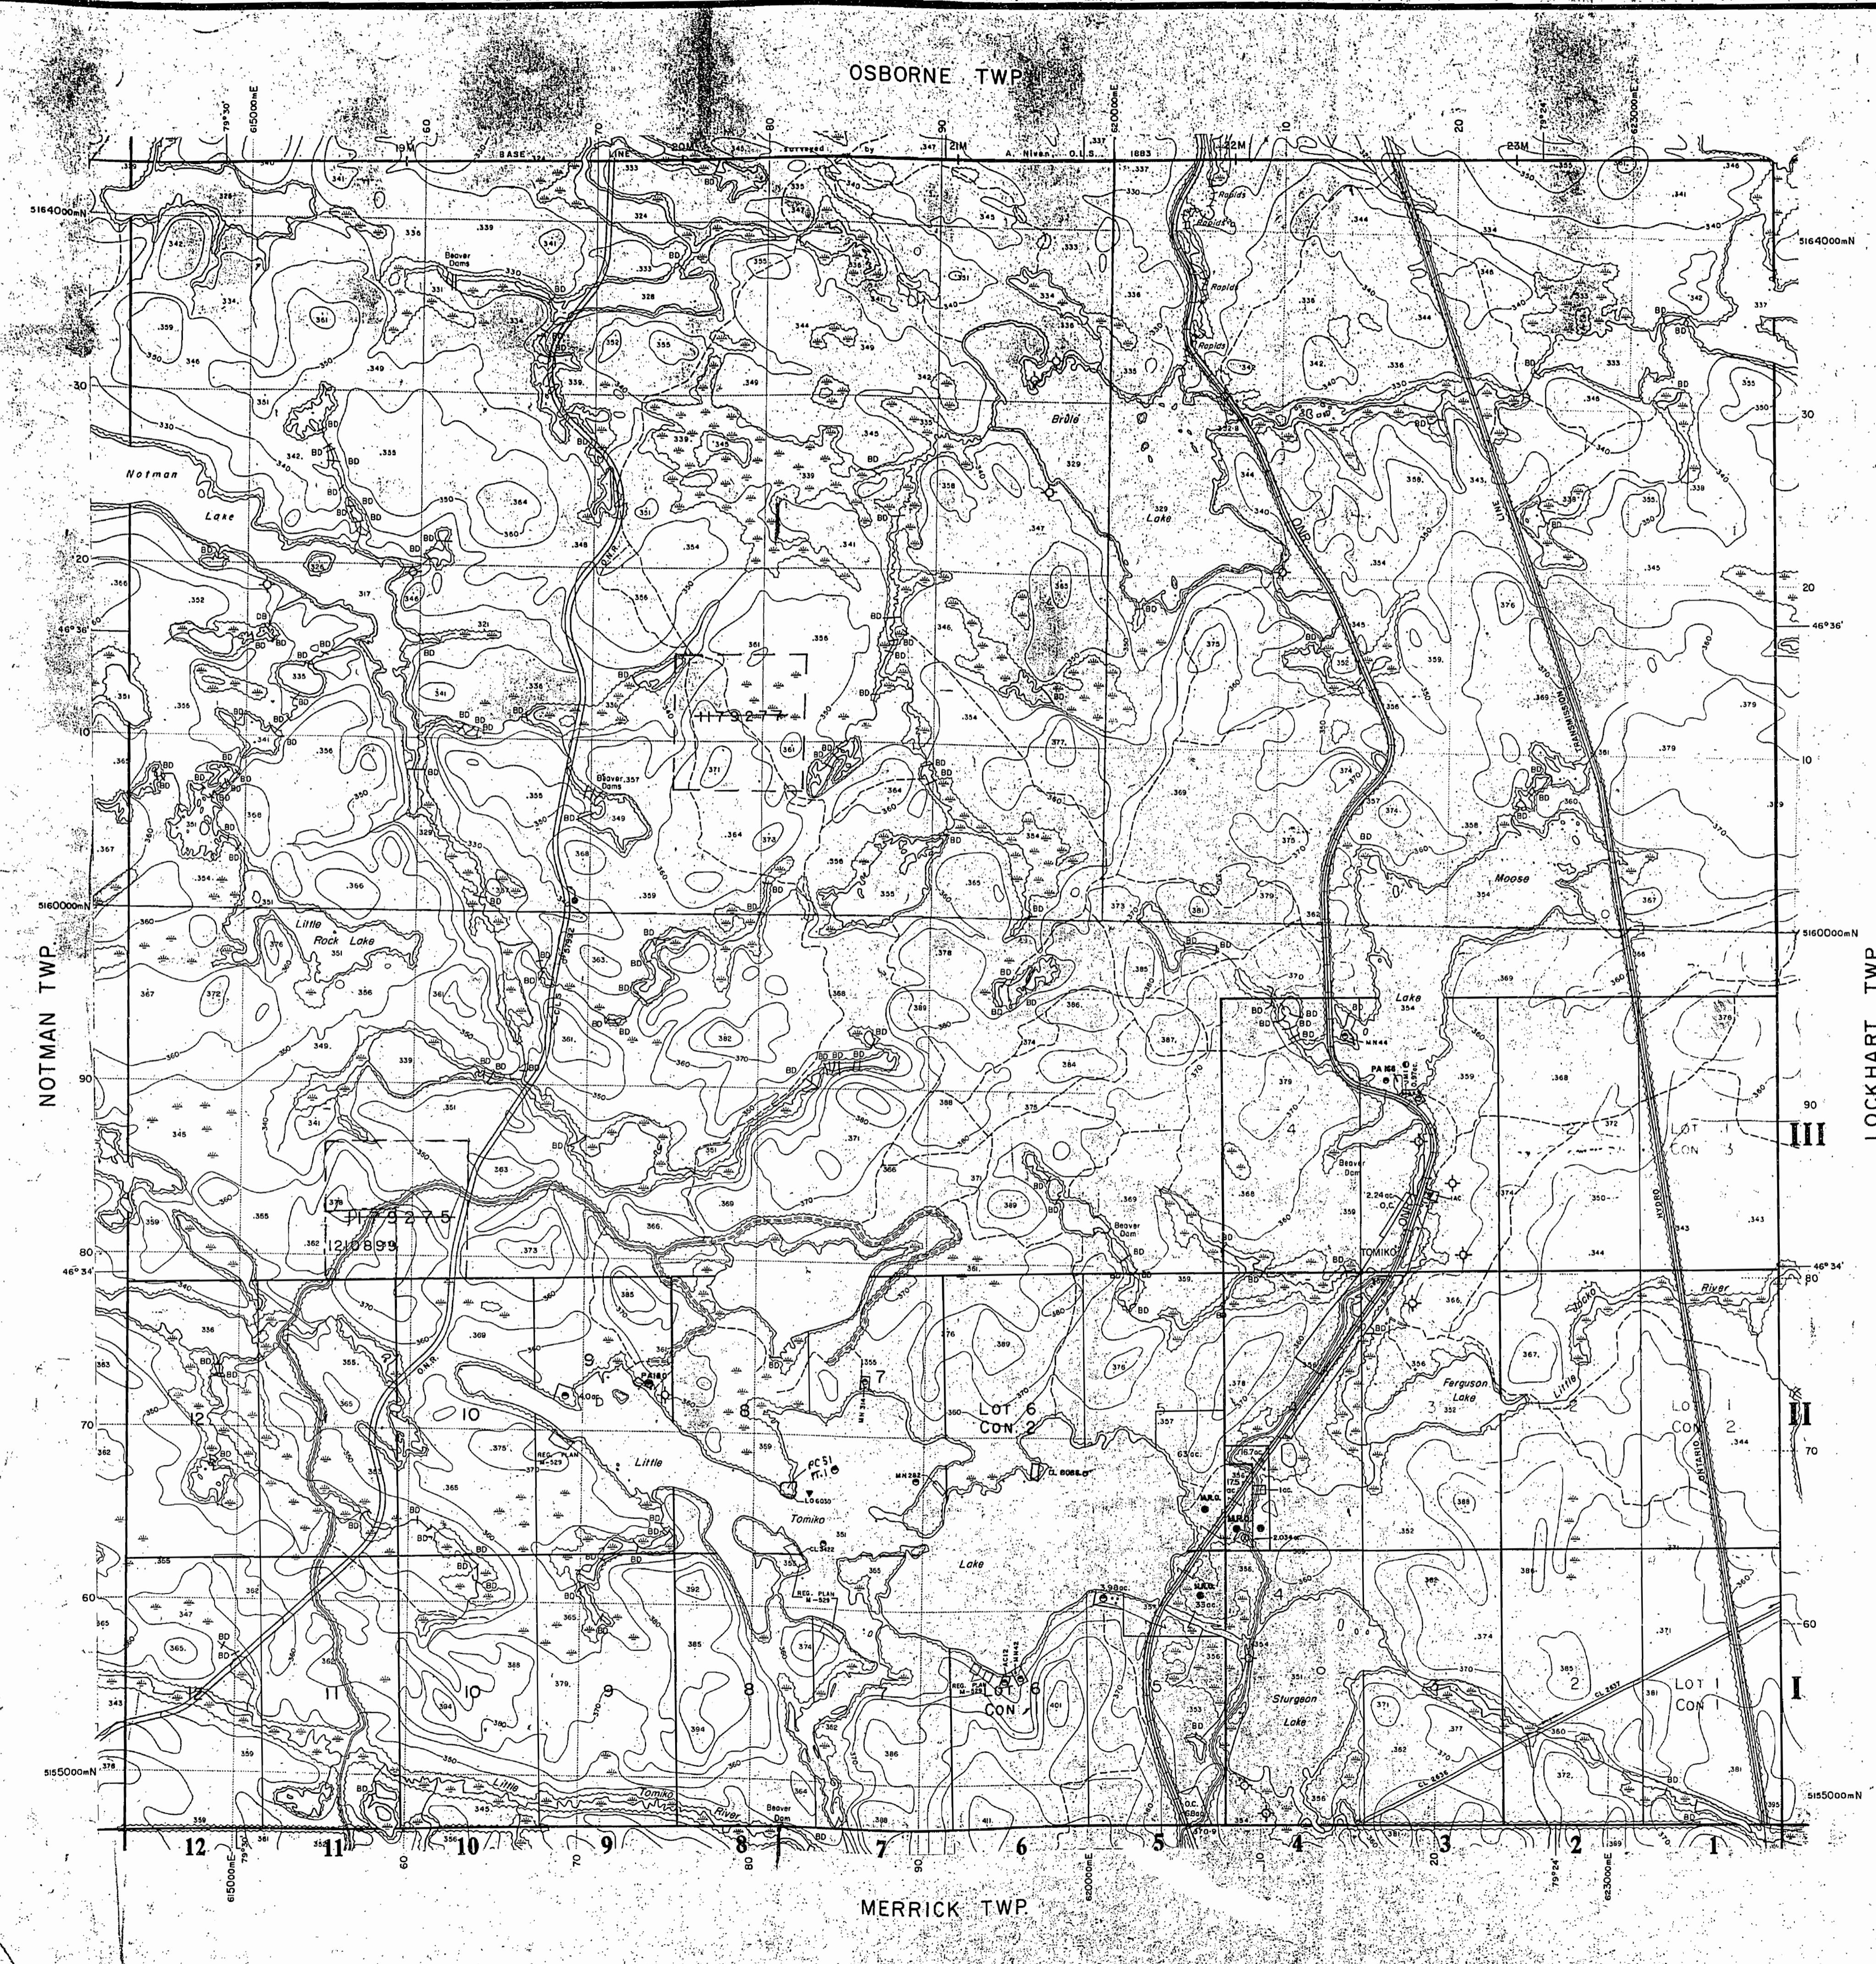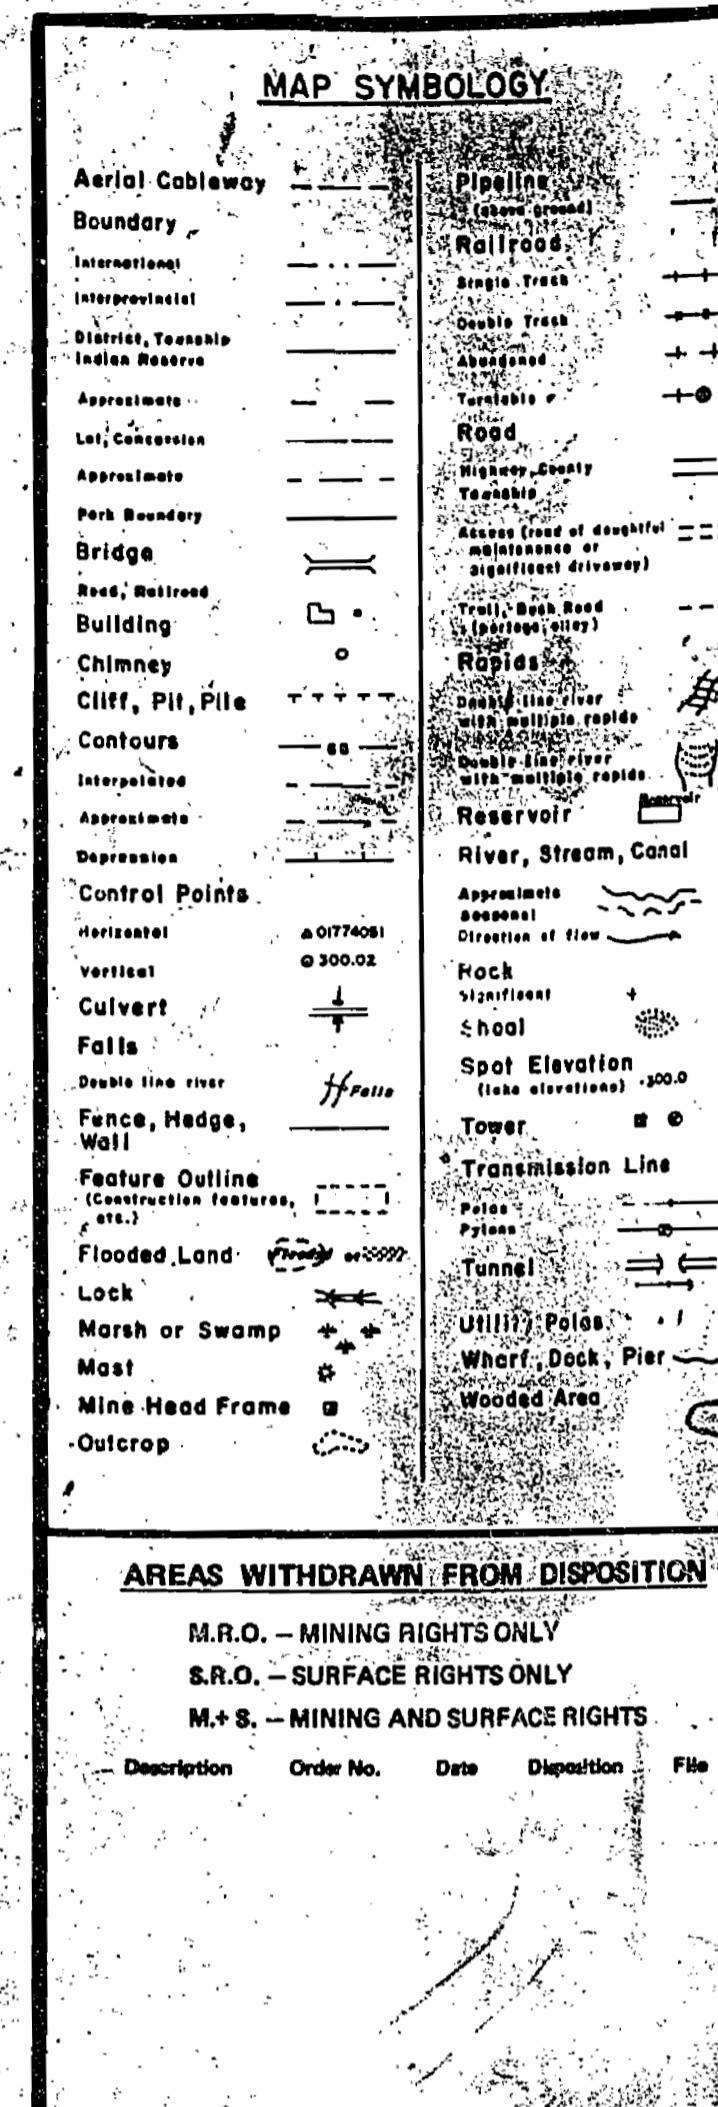**LEGEND**


HIGHWAY AND ROUTE No.	
OTHER ROADS	
TRAILS	
SURVEYED LINES:	
TOWNSHIPS, BASE LINES, ETC.	
LOTS, MINING CLAIMS, PARCELS, ETC.	
UNSURVEYED LINES:	
LOT LINES	
PARCEL BOUNDARY	
MINING CLAIMS ETC.	
RAILWAY AND RIGHT OF WAY	
UTILITY LINES	
NON-PERENNIAL STREAM	
FLOODING OR FLOODING RIGHTS	
SUBDIVISION OR COMPOSITE PLAN	
RESERVATIONS	
ORIGINAL SHORELINE	
MARSH OR MUSKEG	
MINES	
TRAVERSE MONUMENT	

DISPOSITION OF CROWN LANDS

TYPE OF DOCUMENT	SYMBOL
PATENT, SURFACE & MINING RIGHTS	
" SURFACE RIGHTS ONLY	
" MINING RIGHTS ONLY	
LEASE, SURFACE & MINING RIGHTS	
" SURFACE RIGHTS ONLY	
" MINING RIGHTS ONLY	
LICENCE OF OCCUPATION	
ORDER-IN-COUNCIL	
RESERVATION	
CANCELLED	
SAND & GRAVEL	

LAND USE PERMIT

NOTE: MINING RIGHTS IN PARCELS PATENTED PRIOR TO MAY 6, 1913, VESTED IN ORIGINAL PATENTEE BY THE PUBLIC LANDS ACT, R.S.O. 1970, CHAP. 380, SEC. 63, SUBSEC. 1.

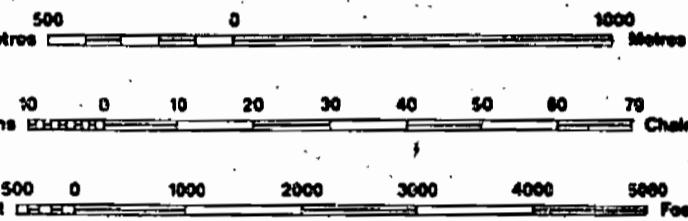SCALE 1:20 000
GRID ZONE: 17**DATE OF ISSUE**

JUN 10 1987

SUBURY
MINING RECORDER'S OFFICE

THE INFORMATION THAT APPEARS ON THIS MAP HAS BEEN COMPILED FROM VARIOUS SOURCES. THE ACCURACY IS NOT GUARANTEED. THOSE WISHING TO STAKE MINING CLAIMS SHOULD CONSULT WITH THE MINING RECORDER, MINISTRY OF NORTHERN DEVELOPMENT AND MINES, FOR ADDITIONAL INFORMATION ON THE STATUS OF THE LANDS SHOWN HEREON.

TOWNSHIP**STEWART**

M.N.R. ADMINISTRATIVE DISTRICT

NORTH BAY

MINING DIVISION

SUDBURY

LAND TITLES / REGISTRY DIVISION

NIPISSING



Land Management Branch
Ontario

Original Compilation: APRIL 1985

Revised:

G-1652

QWT TRAWMETS

G-1625


G-1625

GWT TRAWMETS

G-1625

Osborne- Twp.

OFFICE USE ONLY

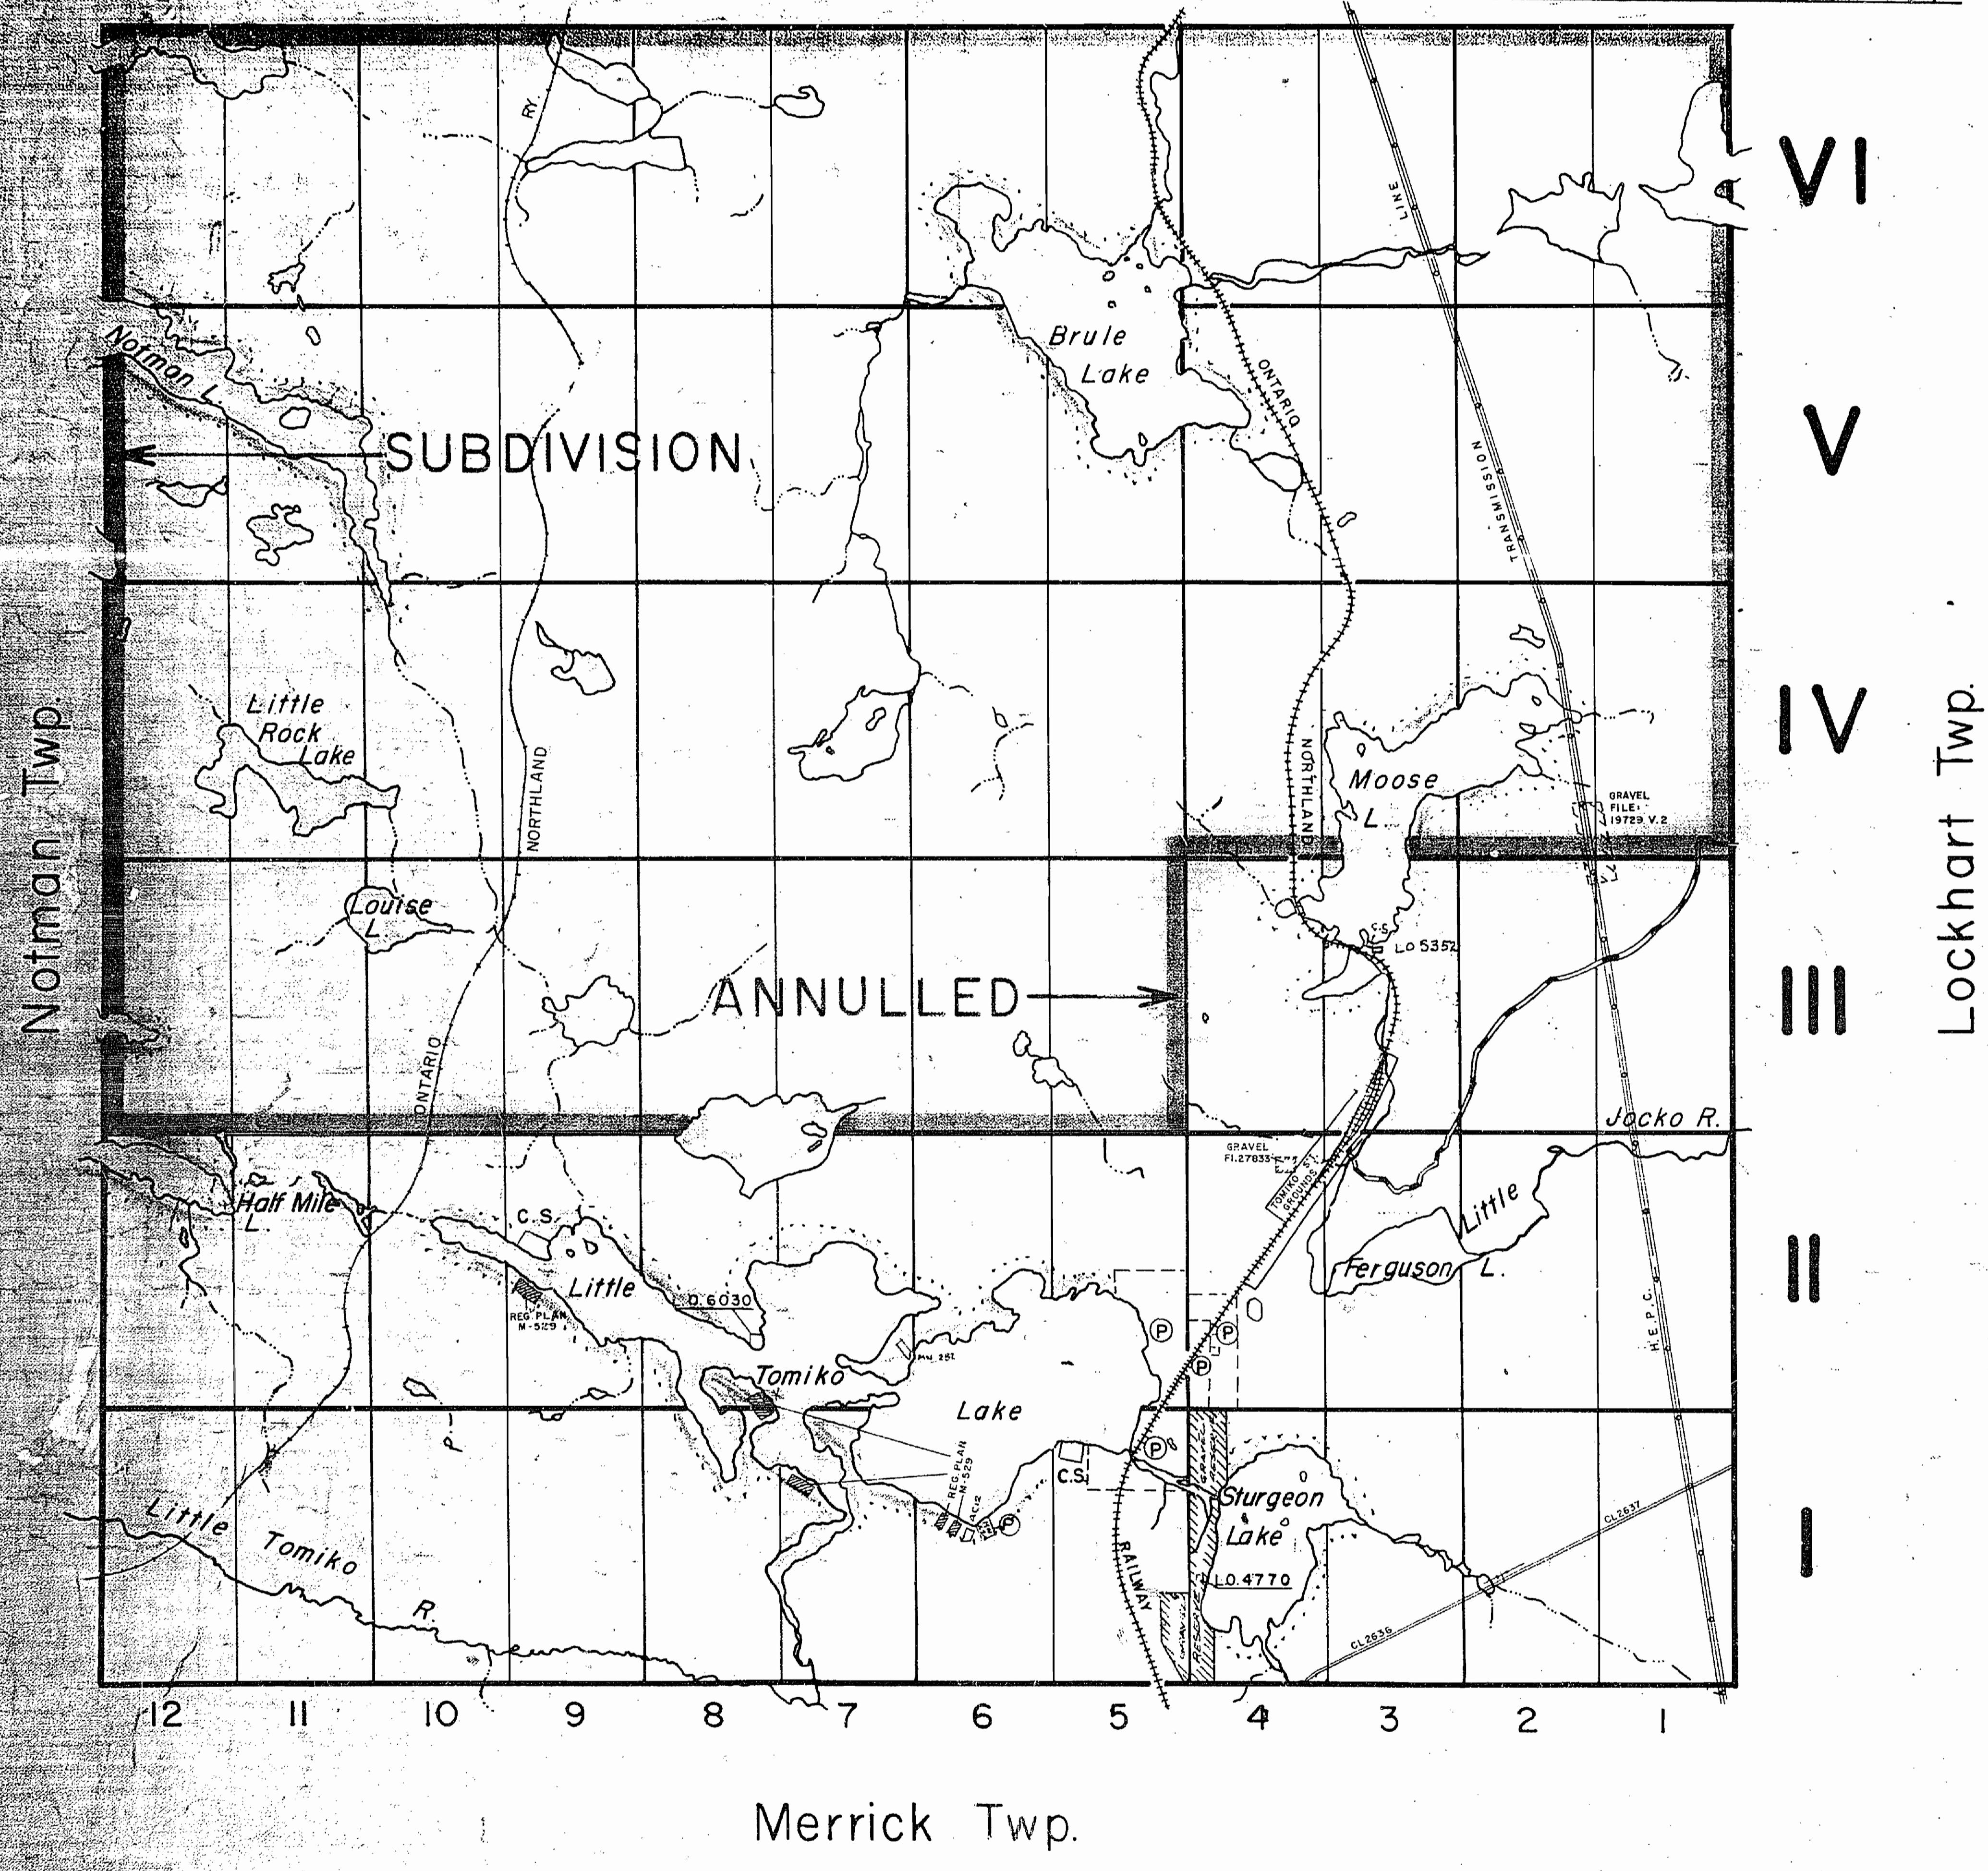

THE TOWNSHIP OF

STEWART

DISTRICT OF NIPISSING

SUDBURY MINING DIVISION

SCALE: 1-INCH=40 CHAINS

LEGEND

PATENTED LAND	(P)
CROWN LAND SALE	C.S.
LEASES	(L)
LOCATED LAND	LOC.
LICENSE OF OCCUPATION	L.O.
MINING RIGHTS ONLY	M.R.O.
SURFACE RIGHTS ONLY	S.R.O.
ROADS	
IMPROVED ROADS	
KING'S HIGHWAYS	
RAILWAYS	
POWER LINES	
MARSH OR MUSKEG	
MINES	
CANCELLED	(C)

NOTES

Quarry Pit No.- 1-1 Shown Thus:

400' Surface Rights Reservation around
all lakes & rivers.

GRANT OF EASEMENT #98 - TRANS CANADA
PIPELINES LTD. (See Lockhart Land Roll)

DATE OF ISSUE

III 27 1982

Ministry of Natural Resources
TORONTO

* See Land Roll File Re: Location Ch. 3422 Parts 1-3 incl


STEWART

PLAN NO.: M-1130

ONTARIO

MINISTRY OF NATURAL RESOURCES

SURVEYS AND MAPPING BRANCH

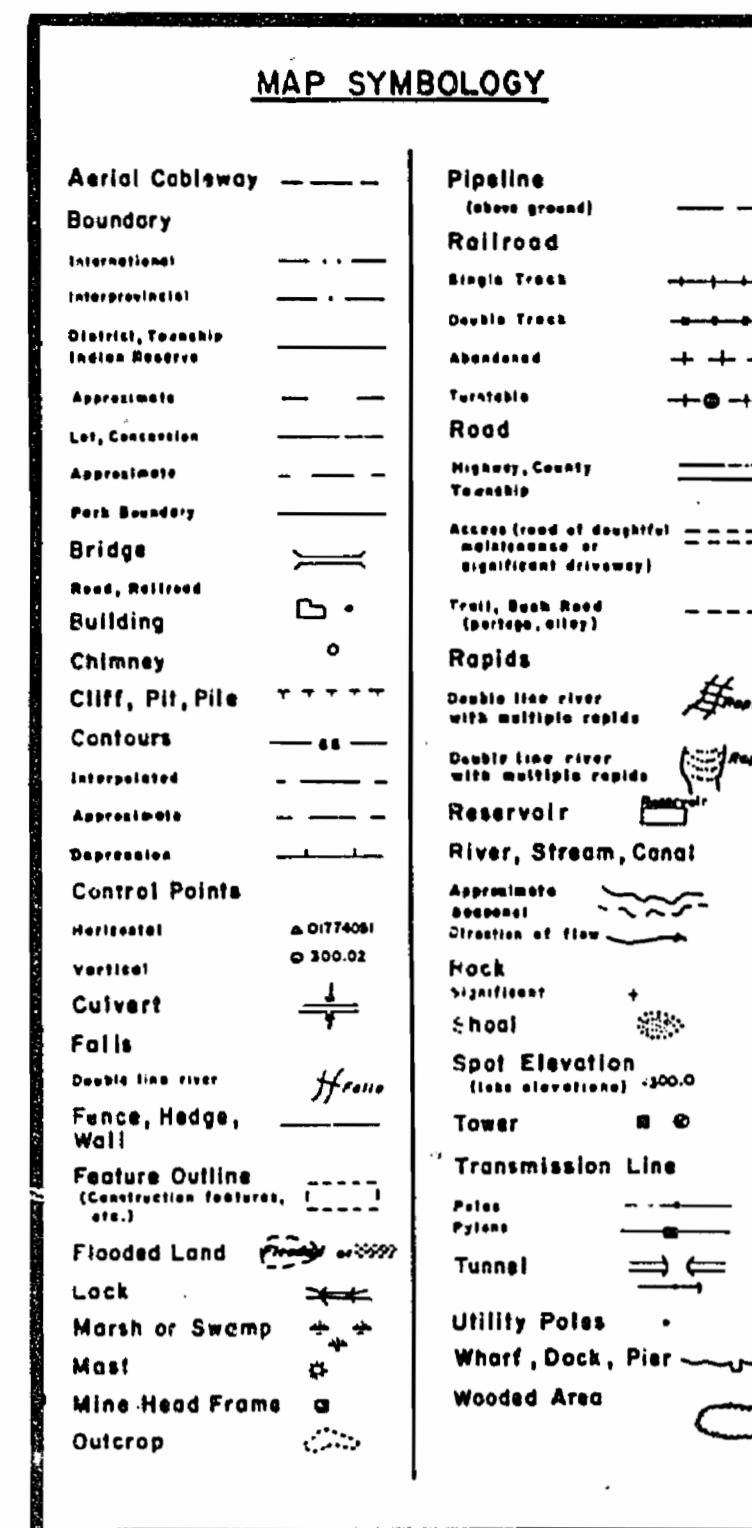**AREAS WITHDRAWN FROM DISPOSITION**

M.R.O. - MINING RIGHTS ONLY
S.R.O. - SURFACE RIGHTS ONLY
M+S - MINING AND SURFACE RIGHTS

Description Order No. Date Disposition File

NOTES

THE SUBDIVISION OF THE TOWNSHIP OF STEWART INTO LOTS AND CONCESSIONS WAS PARTIALLY ANNULLED SEPTEMBER 14, 1964.

Grant of Leasement #98 - Trans Canada
Pipelines Ltd (See Lockhart L.L.)

NOTMAN TWP.**MERRICK TWP.**

600000mE

610000mE

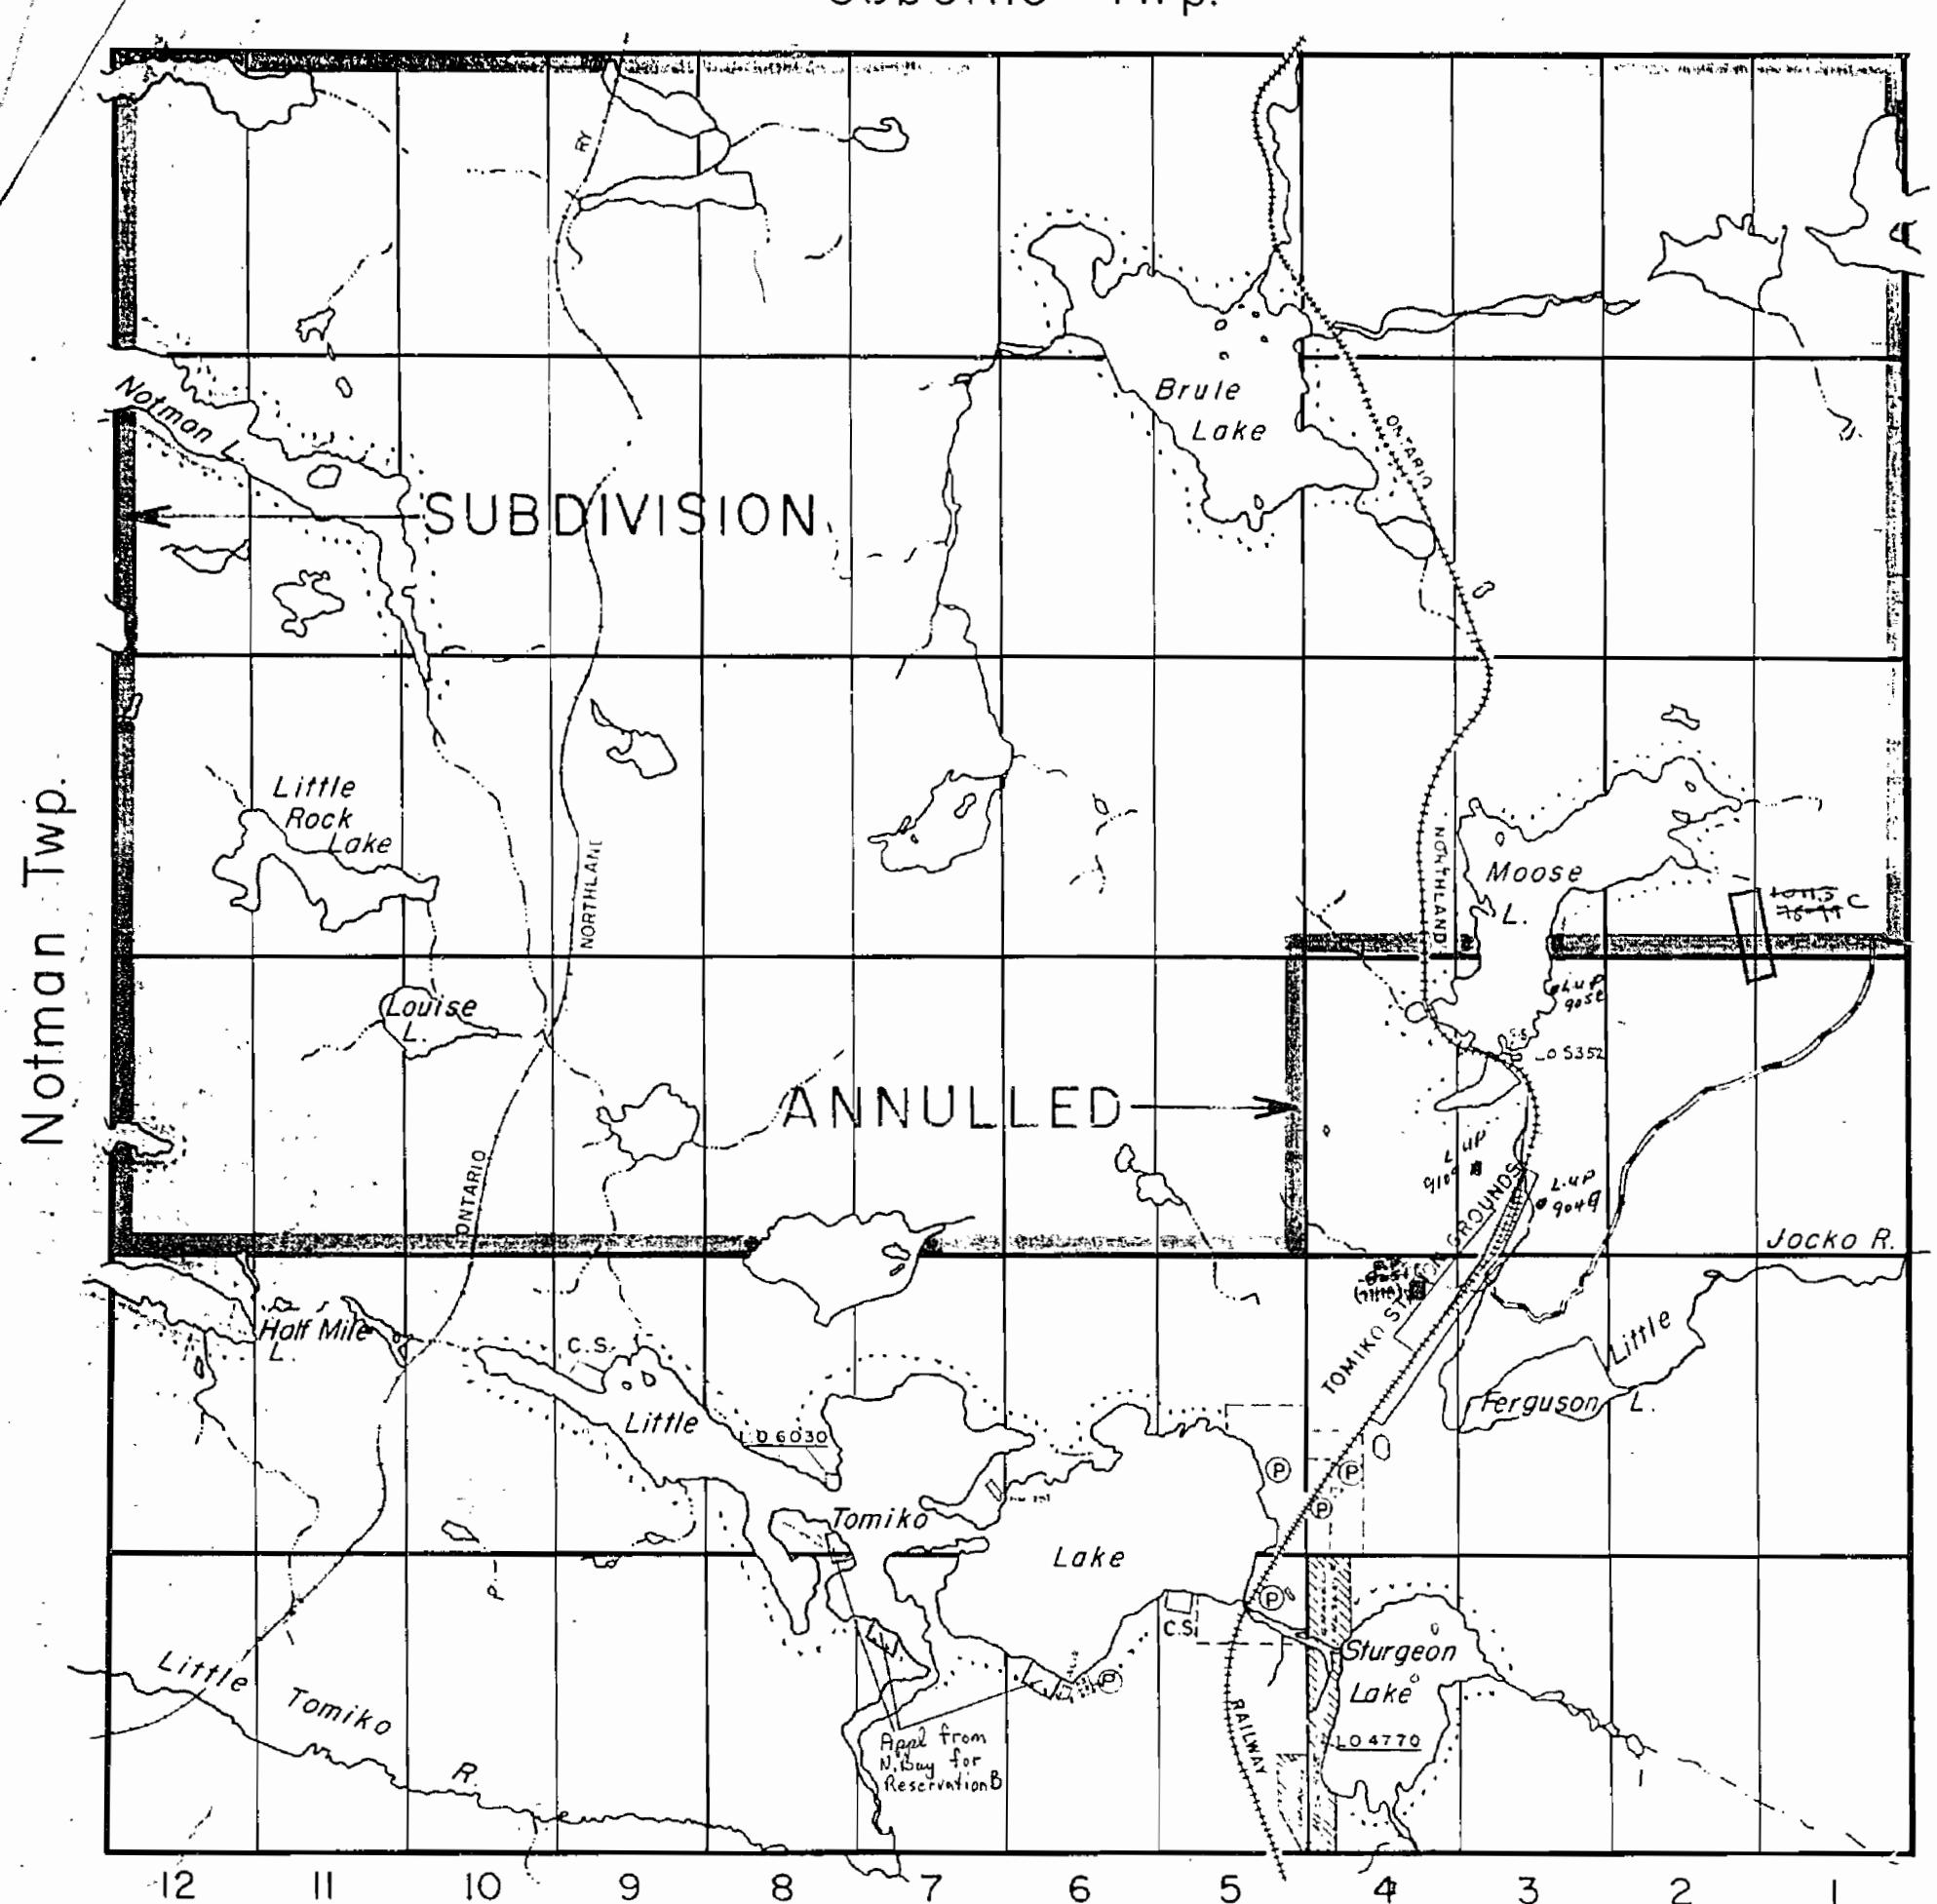

Merrick Twp.

THE TOWNSHIP
OF

STEWART


DISTRICT OF
NIPISSING

SUDSBURY
MINING DIVISION

SCALE: 1-INCH=40 CHAINS

LEGEND

- P CROWN LAND SALE
- C.S. LEASES
- LOCATED LAND
- L.O. LICENSE OF OCCUPATION
- M.R.O. MINING RIGHTS ONLY
- S.R.O. SURFACE RIGHTS ONLY
- ROADS
- IMPROVED ROADS
- KING'S HIGHWAYS
- RAILWAYS
- POWER LINES
- MARSH OR MUSKEG
- MINES
- CANCELLED

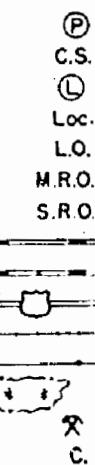

NOTES

Quarry Pit No - I-1 Shown Tris:

400' Surface Rights Reservation around all lakes & rivers


STEWART

PLAN NO.-M-1130

ONTARIO
DEPARTMENT OF MINES
AND NORTHERN AFFAIRS

* Aug. 22/84

Osborne Twp.

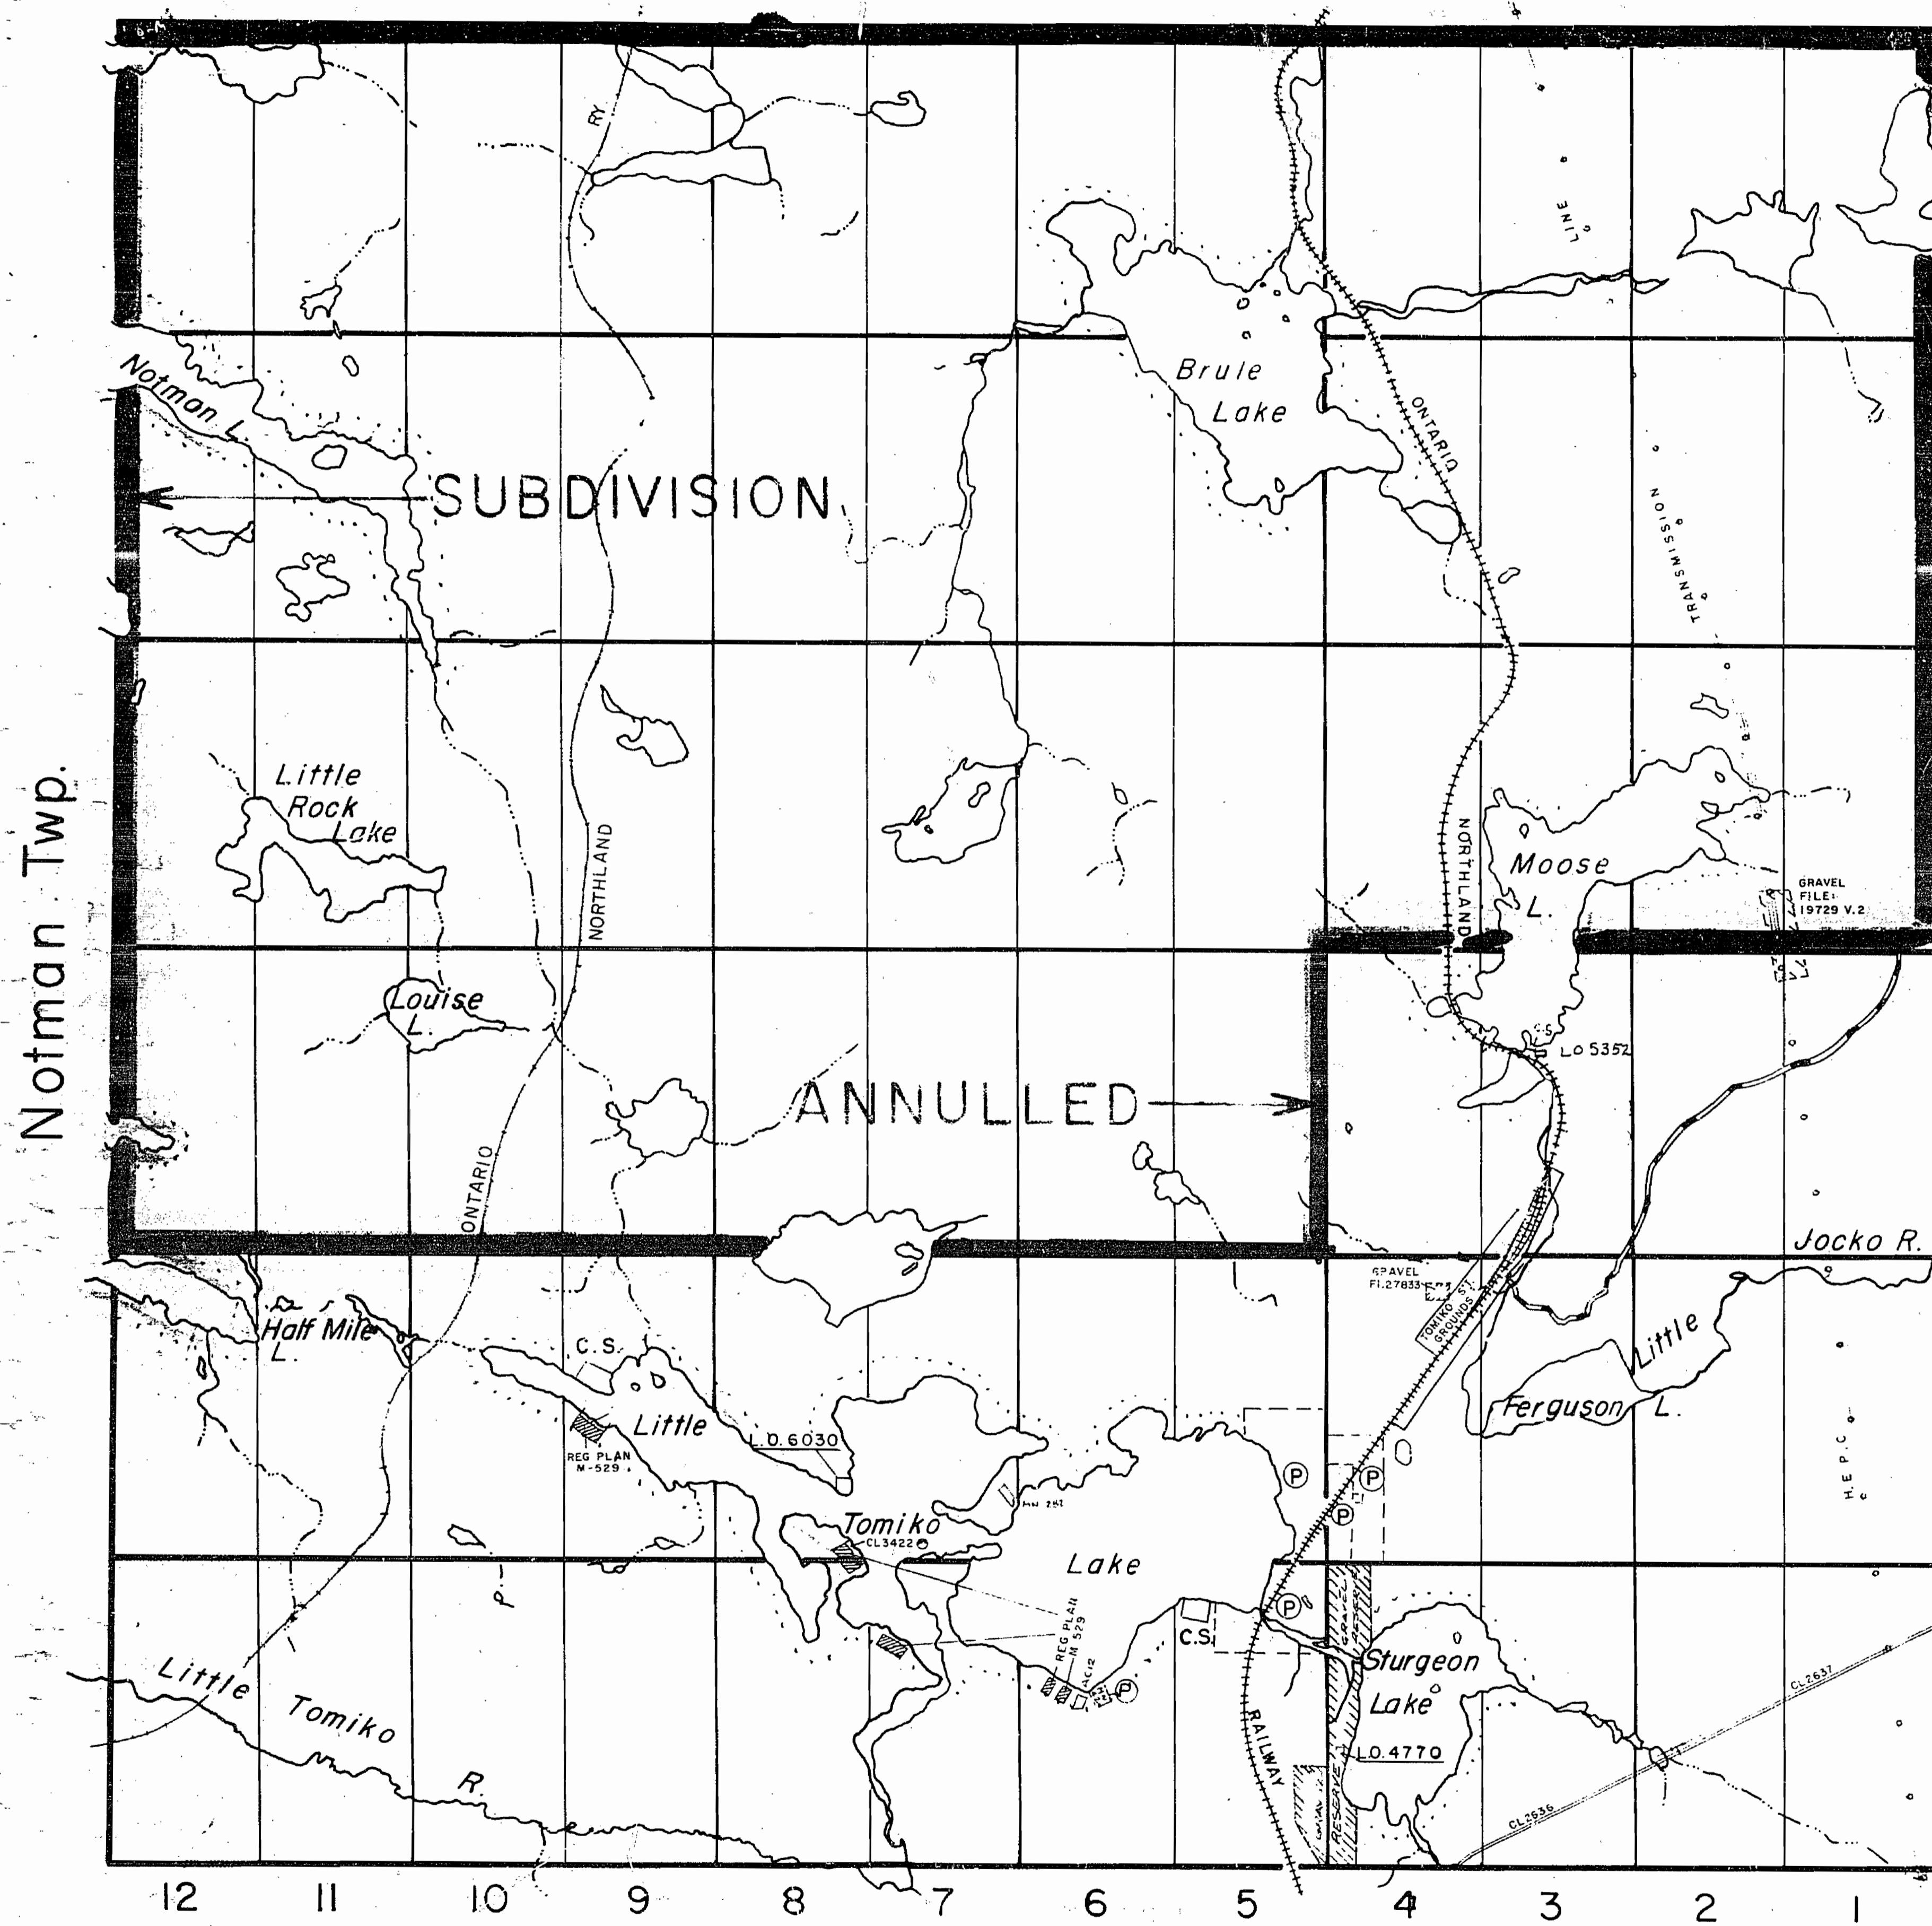

Merrick Twp.

THE TOWNSHIP OF

STEWART

DISTRICT OF NIPISSING

SUDBURY MINING DIVISION

SCALE:1-INCH=40 CHAINS

LEGEND

PATENTED LAND
CROWN LAND SALE
LEASES
LOCATED LAND
LICENSE OF OCCUPATION
MINING RIGHTS ONLY
SURFACE RIGHTS ONLY
ROADS
IMPROVED ROADS
KING'S HIGHWAYS
RAILWAYS
POWER LINES
MARSH OR MUSKEG
MINES
CANCELLED
PATENTED FOR S.R.O.

NOTES

Quarry Pit No.- I-I Shown Thus:

400' Surface Rights Reservation around
all lakes & rivers.

GRANT OF EASEMENT #98-TRANS
CANADA PIPELINES LTD. (SEE
LOCKHART : LAND ROLL)

* IN SERVICE 1984 08 22 - JN

STEWARD

PLAN NO. M-1130


ONTARIO

MINISTRY OF NATURAL RESOURCES

SURVEYS AND MAPPING BRANCH

Osborne Twp.

OFFICE USE ONLY

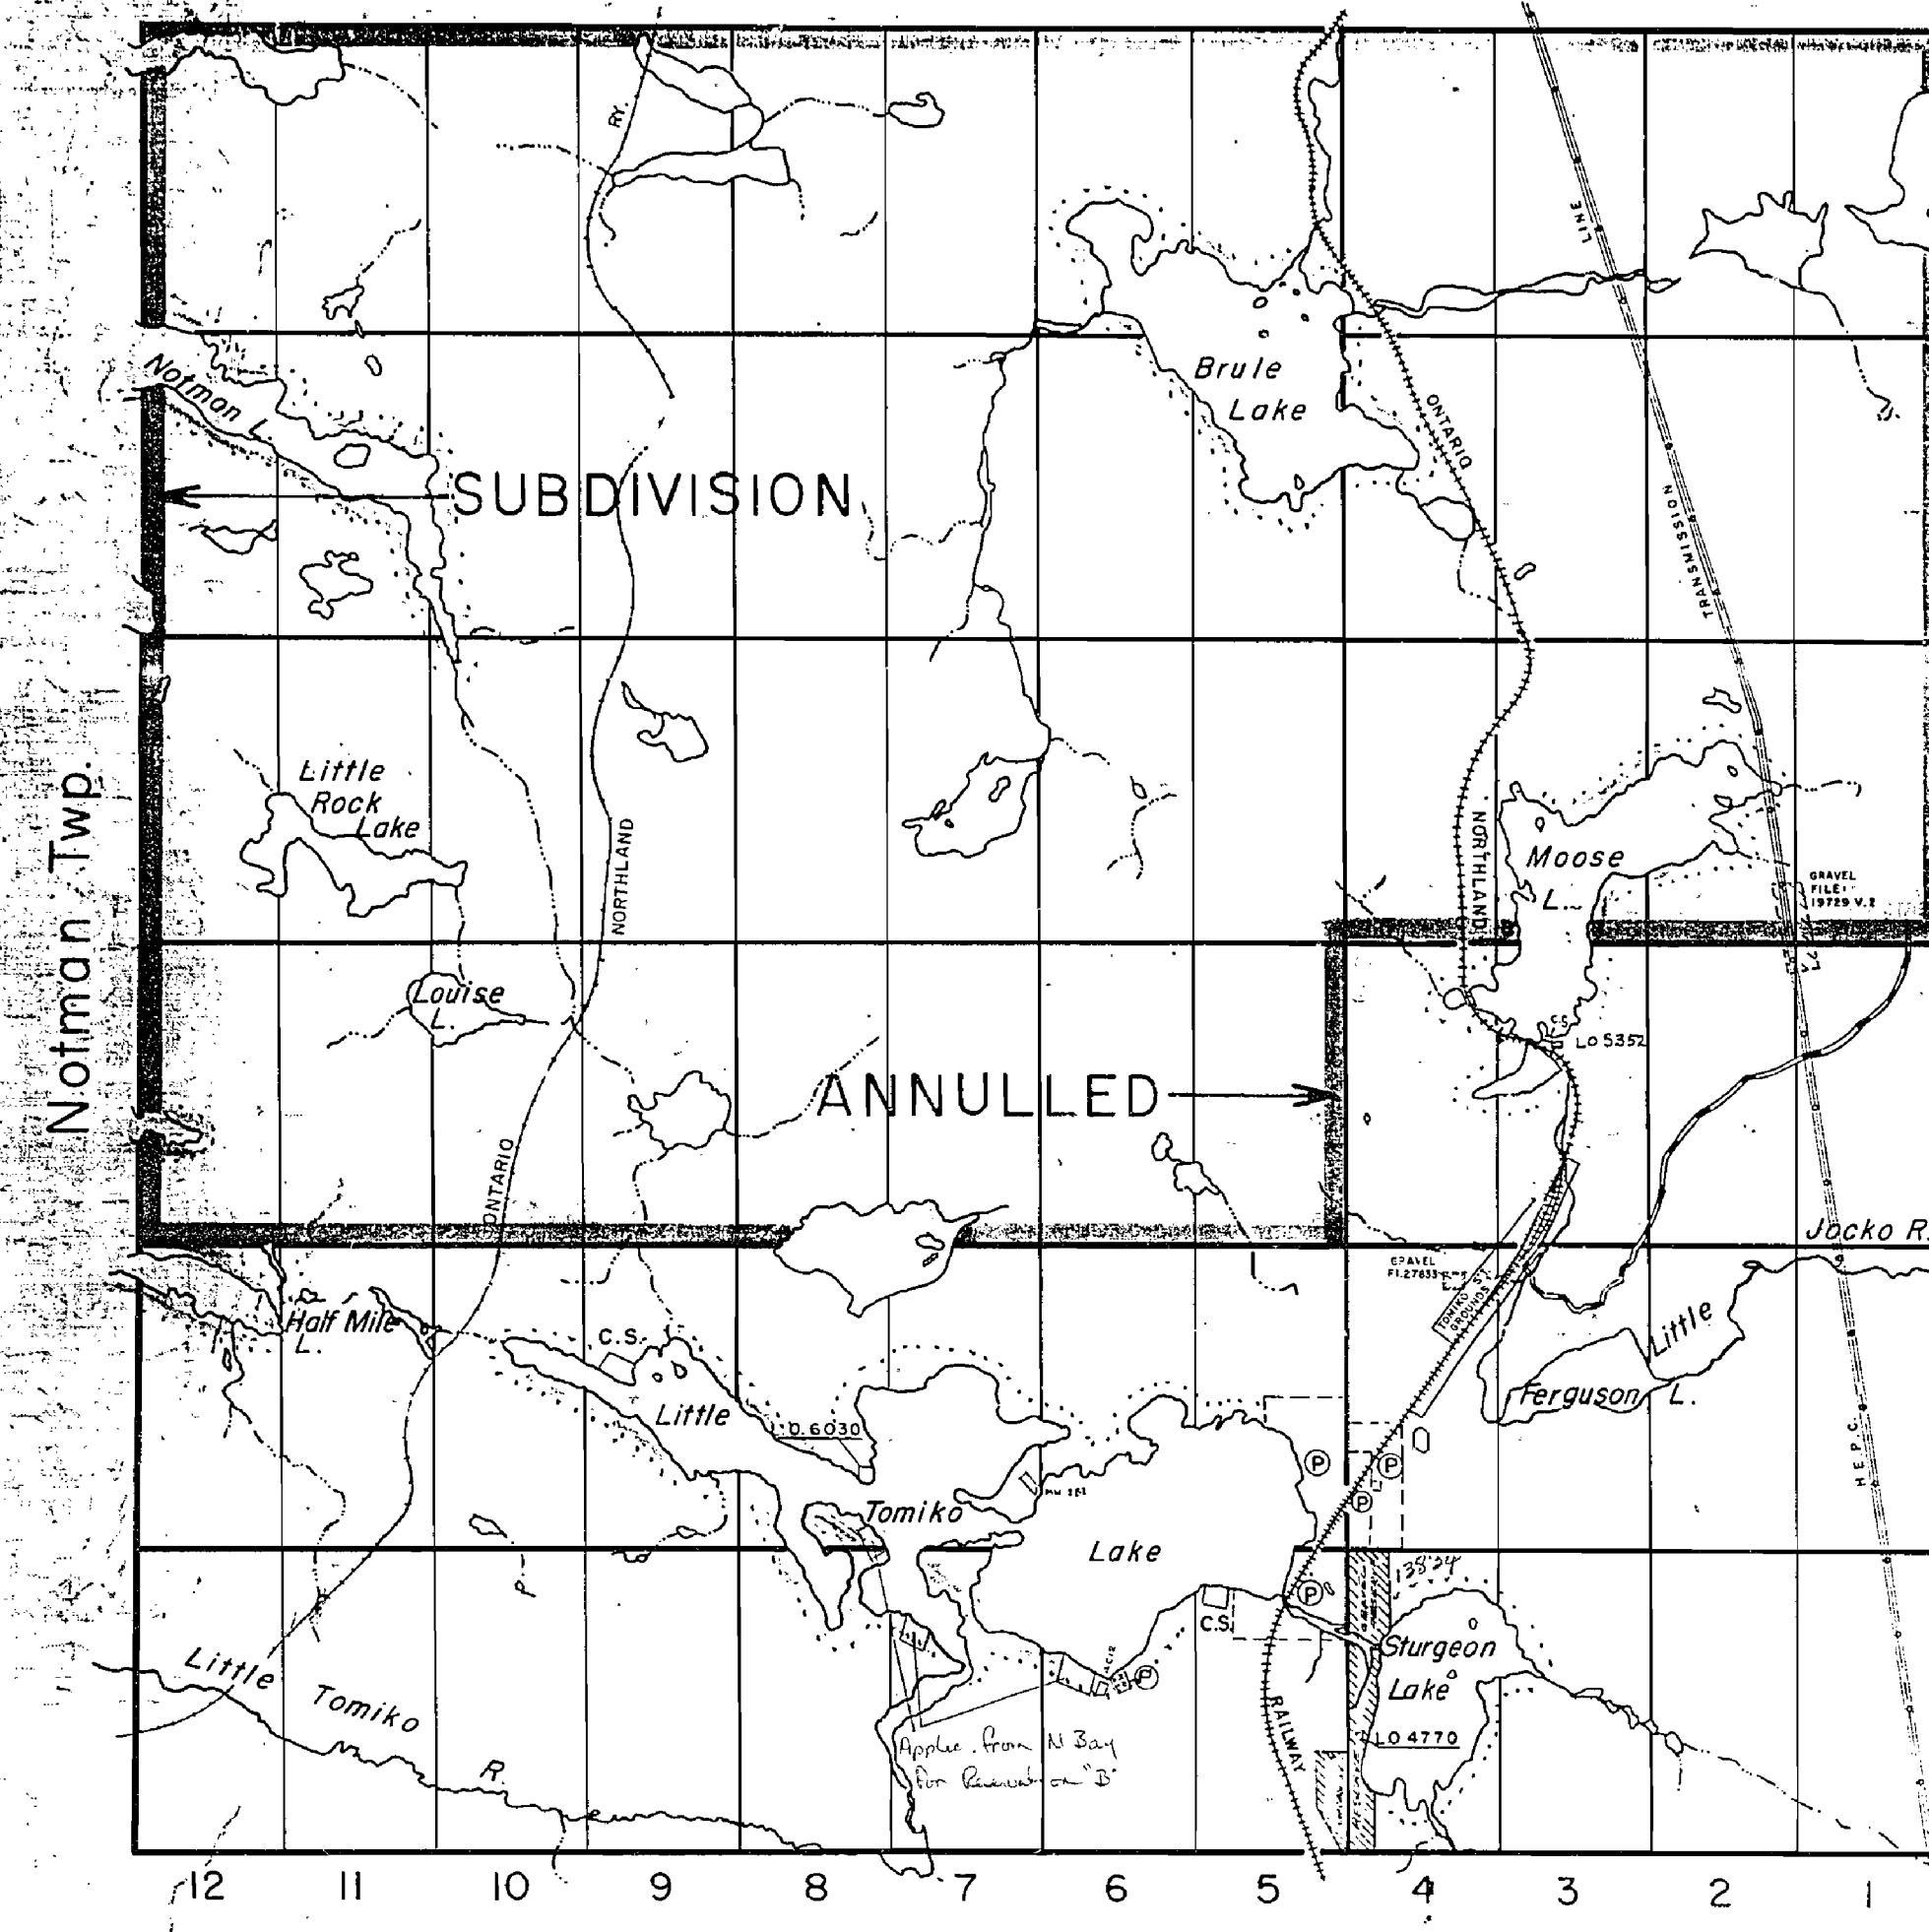

THE TOWNSHIP OF

STEWART


DISTRICT OF
NIPISSING

SUDBURY
MINING DIVISION

SCALE: 1-INCH=40 CHAINS

LEGEND

- (P) PATENTED LAND
- (C.S.) CROWN LAND SALE
- (Loc.) LEASES
- (L.O.) LOCATED LAND
- (M.R.O.) LICENSE OF OCCUPATION
- (S.R.O.) MINING RIGHTS ONLY
- (Surface Rights Only)
- (Roads)
- (Improved Roads)
- (King's Highways)
- (Railways)
- (Power Lines)
- (Marsh or Muskeg)
- (Mines)
- (Cancelled)

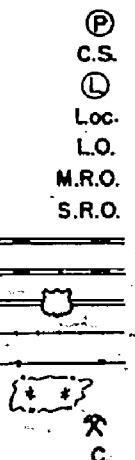


Lockhart Twp.

NOTES

Quarry Pit No.- 1-1 Shown Thus:

400' Surface Rights Reservation around all lakes & rivers.

*Grant of Easement No. 98 (TransCanada Pipelines Limited)
Location CL 2437 (Plan 36 R-5710) See Lockhart Land Roll File

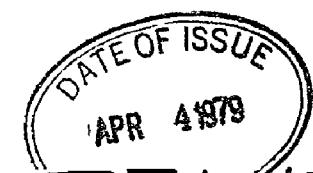

STEWART

PLAN NO.- M- 1130

ONTARIO

MINISTRY OF NATURAL RESOURCES
SURVEYS AND MAPPING BRANCH