


2911

Armistice Lake Area - M.2910

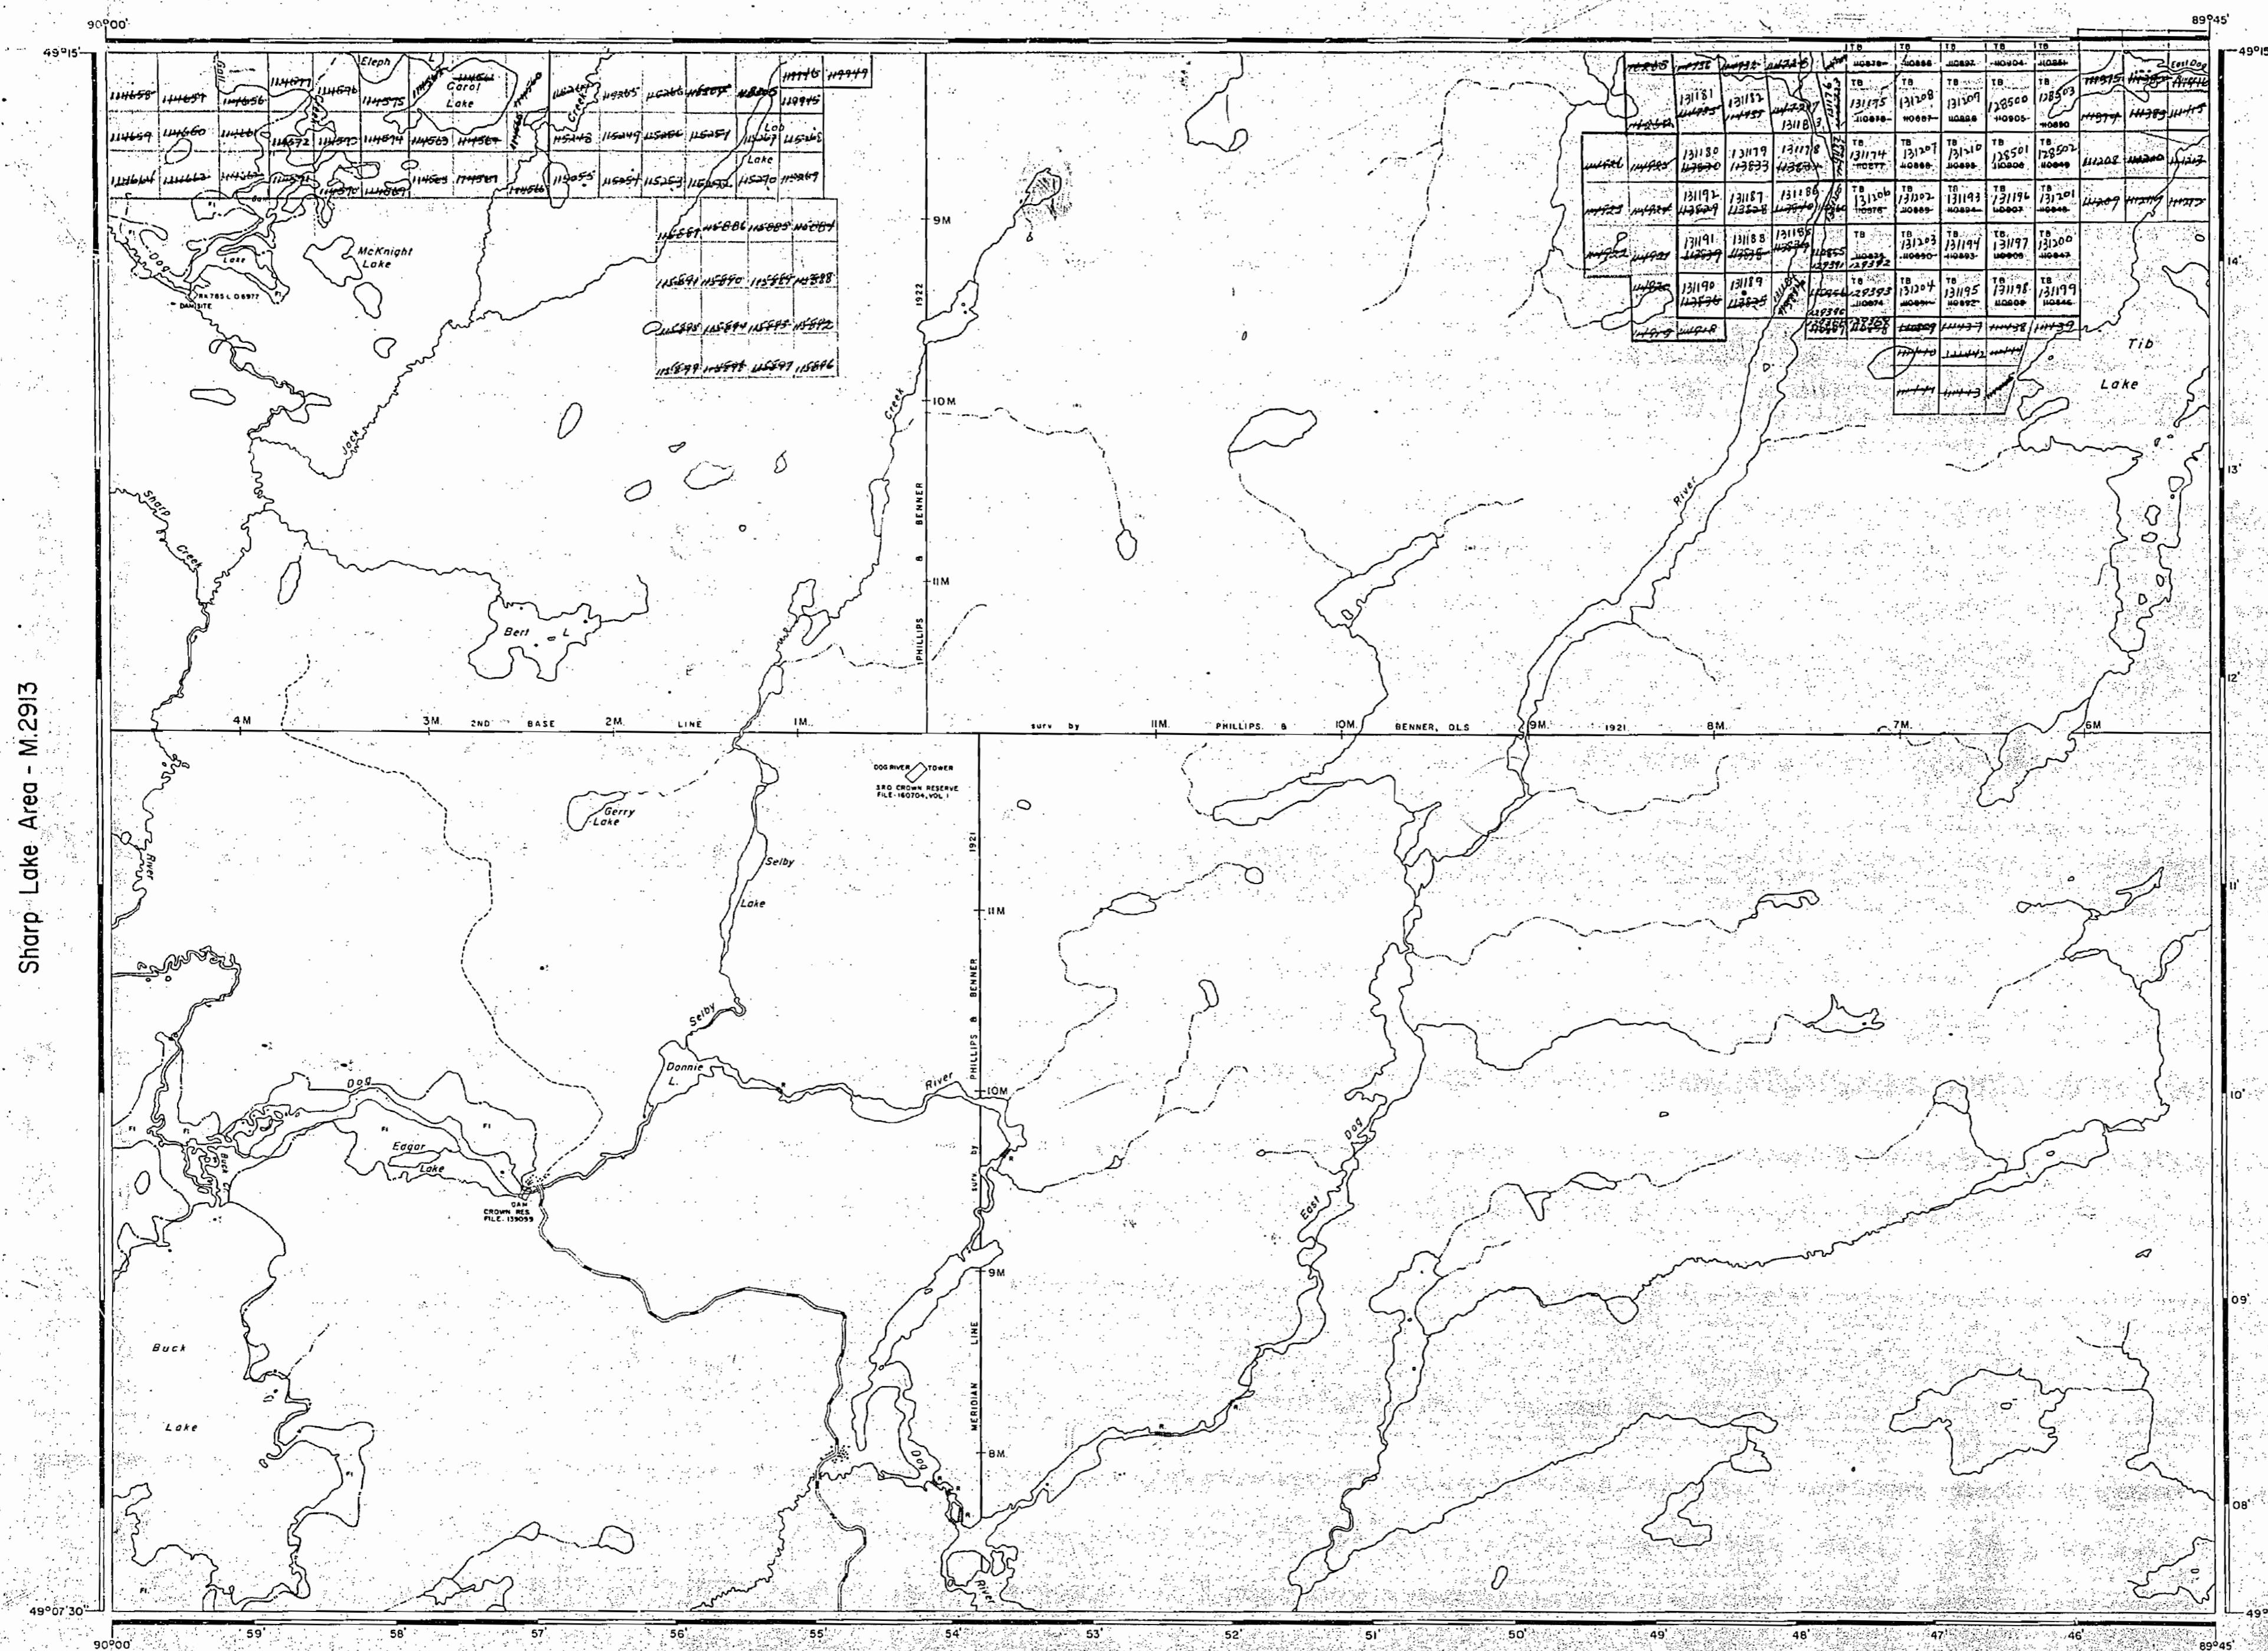

**AREA OF  
TIB LAKE  
DISTRICT OF  
THUNDER BAY  
PORT ARTHUR  
MINING DIVISION  
SCALE: 1-INCH = 40 CHA**

## **LEGEND**

PATENTED LAND	(P)
CROWN LAND SALE	C.S.
LEASES	(L)
LOCATED LAND	LOC.
LICENSE OF OCCUPATION	L.O.
MINING RIGHTS ONLY	M.R.O.
SURFACE RIGHTS ONLY	S.R.O.
ROADS	
IMPROVED ROADS	
KING'S HIGHWAYS	
RAILWAYS	
POWER LINES	
MARSH OR MUSKEG	
MINES	X
CANCELLED	C.


## NOTES

400' Surface Rights Reservation around  
all lakes and rivers.

Flooding on Dog River and Buck Lake to contour elevation 1070' controlled by the Dept. of Lands & Forests. File I-39099.

Flooding on Dog River and Gall Lake to  
an elevation of 11.0' above the natural high  
water mark granted to the Great Lakes  
Paper Co. Ltd., L.O.6977. File: 146074.

964

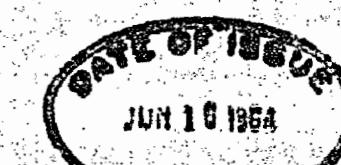


PLAN NO. M.291

**DEPARTMENT OF MINES  
— ONTARIO —**

2911

## Armistice Lake Area - M.2910

Sharp Lake Area - M.2913

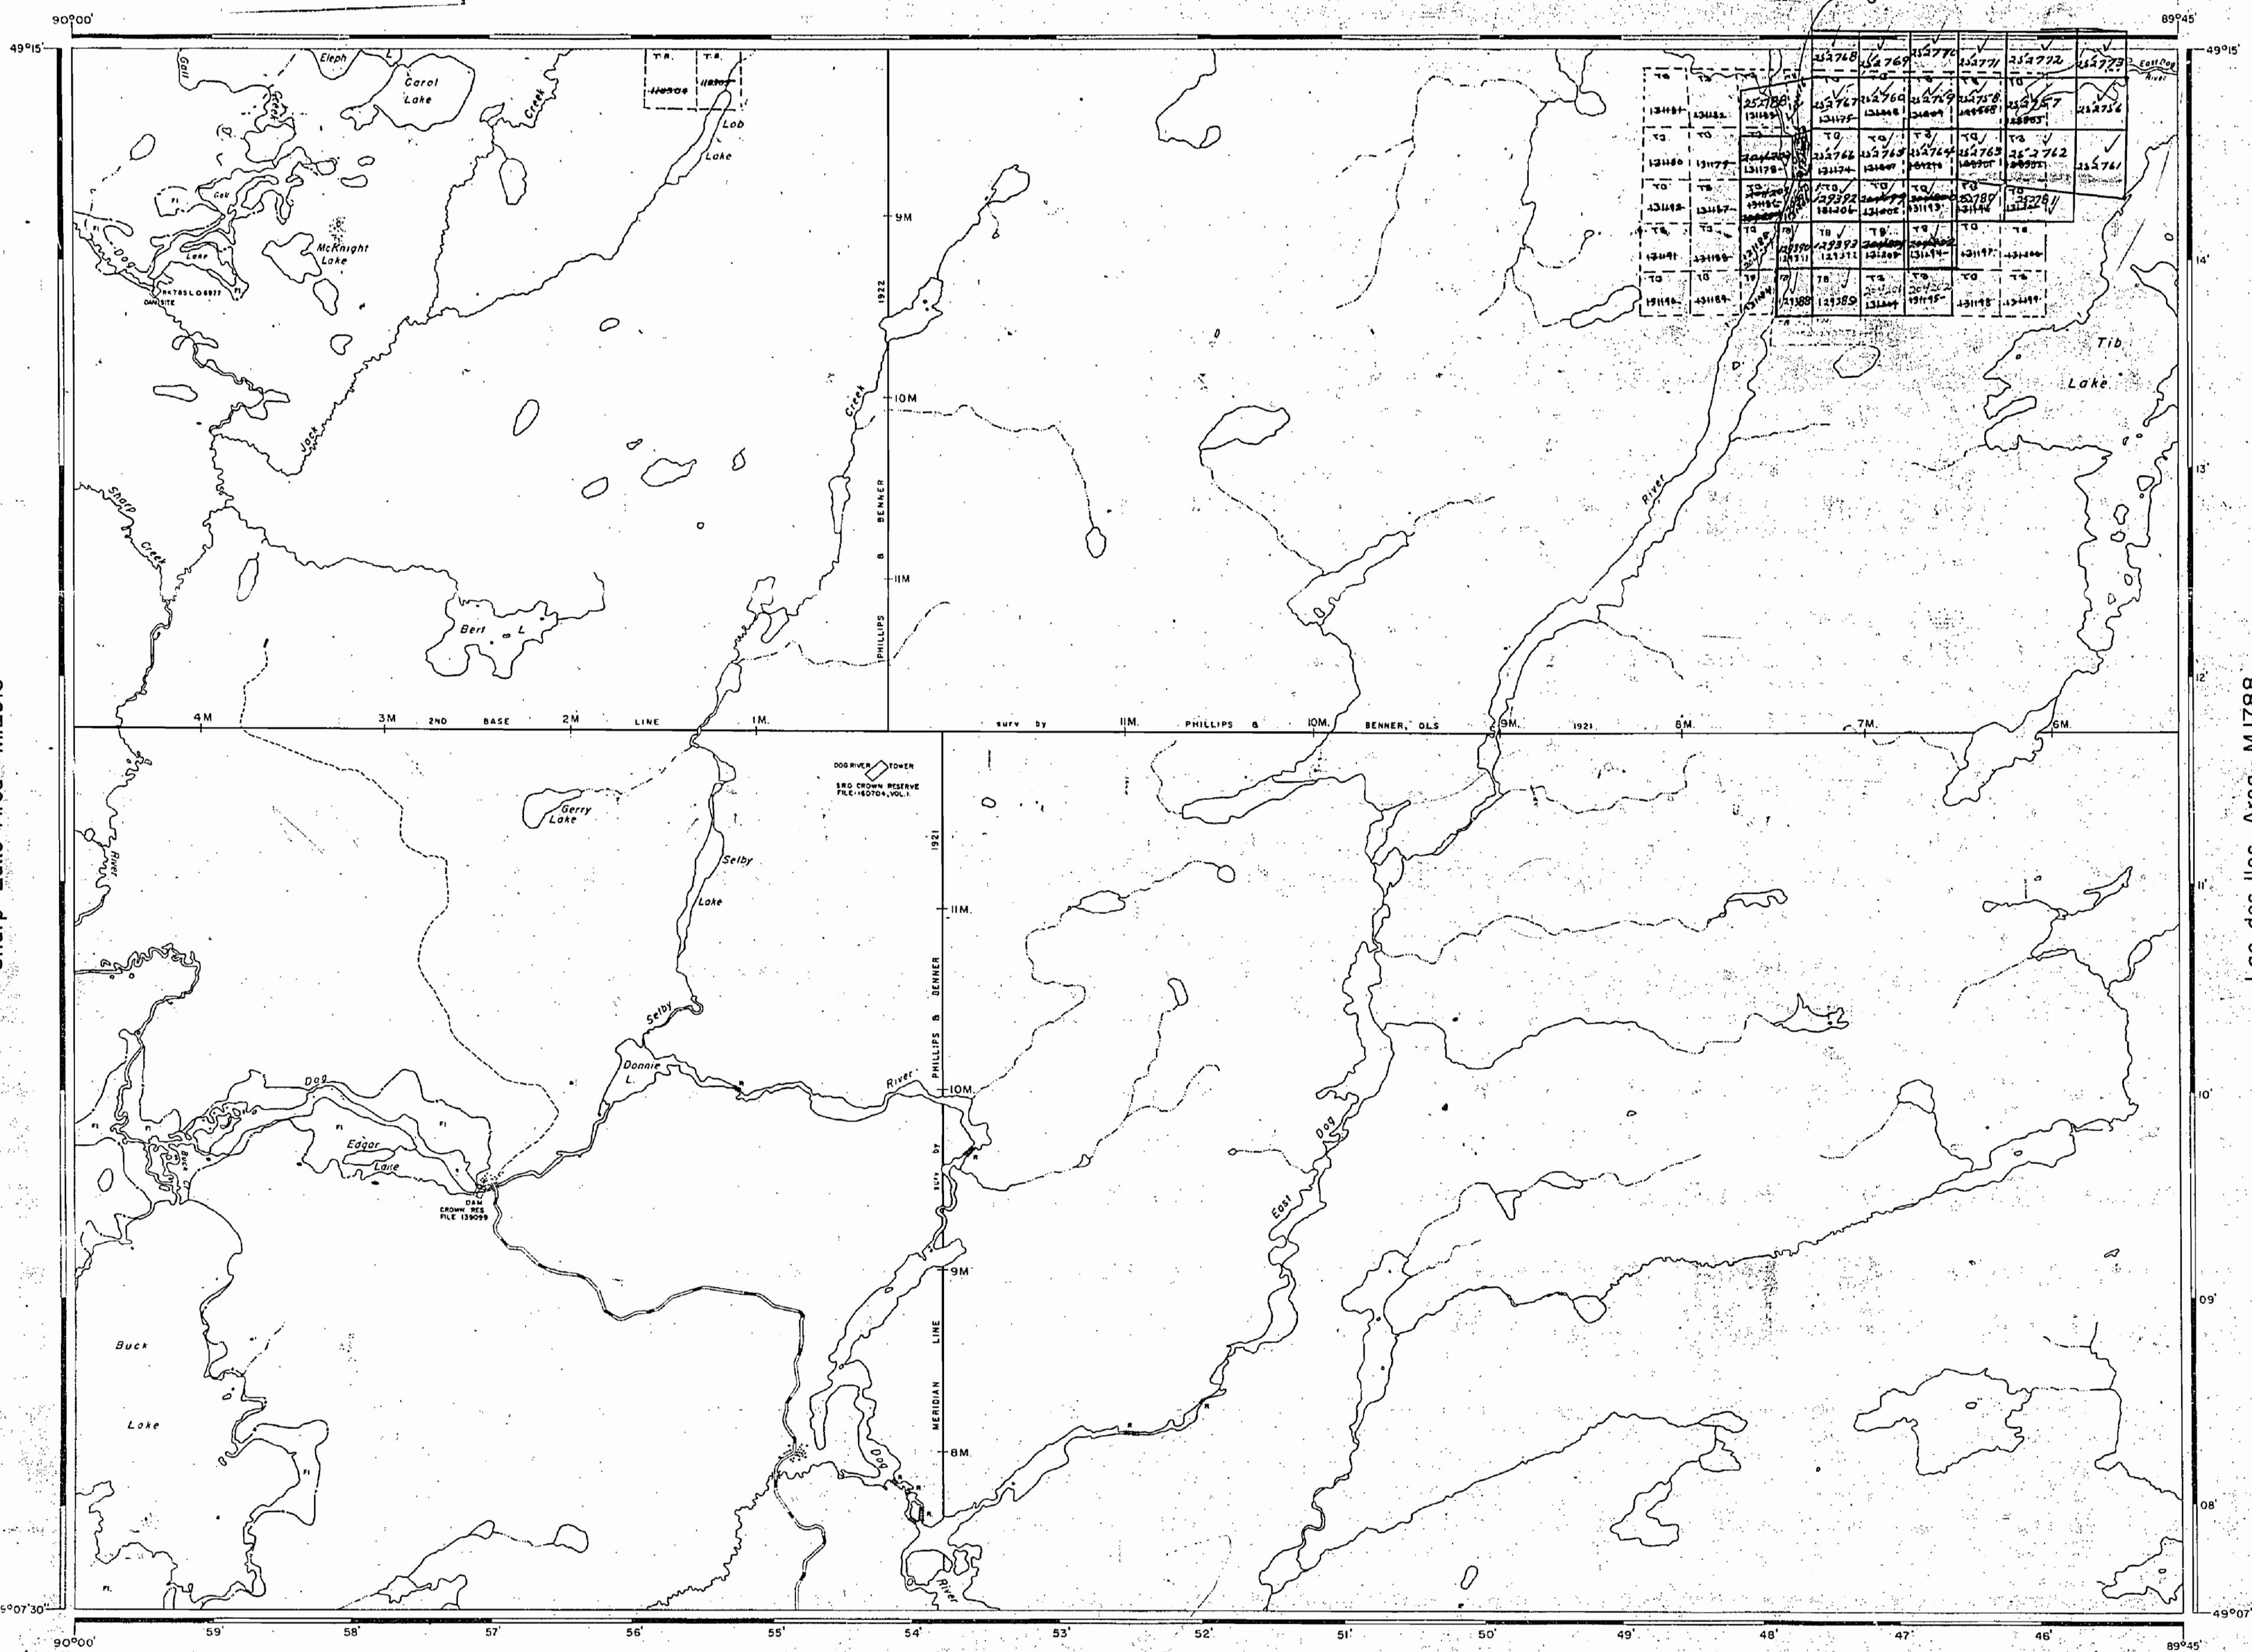

AREA OF  
TIB LAKE  
DISTRICT OF THUNDER BAY  
PORT ARTHUR MINING DIVISION  
SCALE: 1-INCH = 40 CHAINS

## LEGEND

(P)	C.S.
(C)	Loc.
(L)	L.O.
(M.R.O.)	M.R.O.
(S.R.O.)	S.R.O.
ROADS	
IMPROVED ROADS	
KING'S HIGHWAYS	
RAILWAYS	
POWER LINES	
MARSH OR MUSKEG	
MINES	
CANCELLED,	C.

## NOTES

400' Surface Rights Reservation around all lakes and rivers.

Flooding on Dog River and Buck Lake to contour elevation 1020' controlled by the Dept. of Lands & Forests. File: 139099.

Flooding on Dog River and Gall Lake to an elevation of 110' above the natural high water mark granted to the Great Lakes Paper Co. Ltd., L.O.6977. File: 146074.

1967


PLAN NO. M.2911

DEPARTMENT OF MINES  
— ONTARIO —

2911

## Armistice Lake Area - M2910

Sharp Lake Area - M.2913

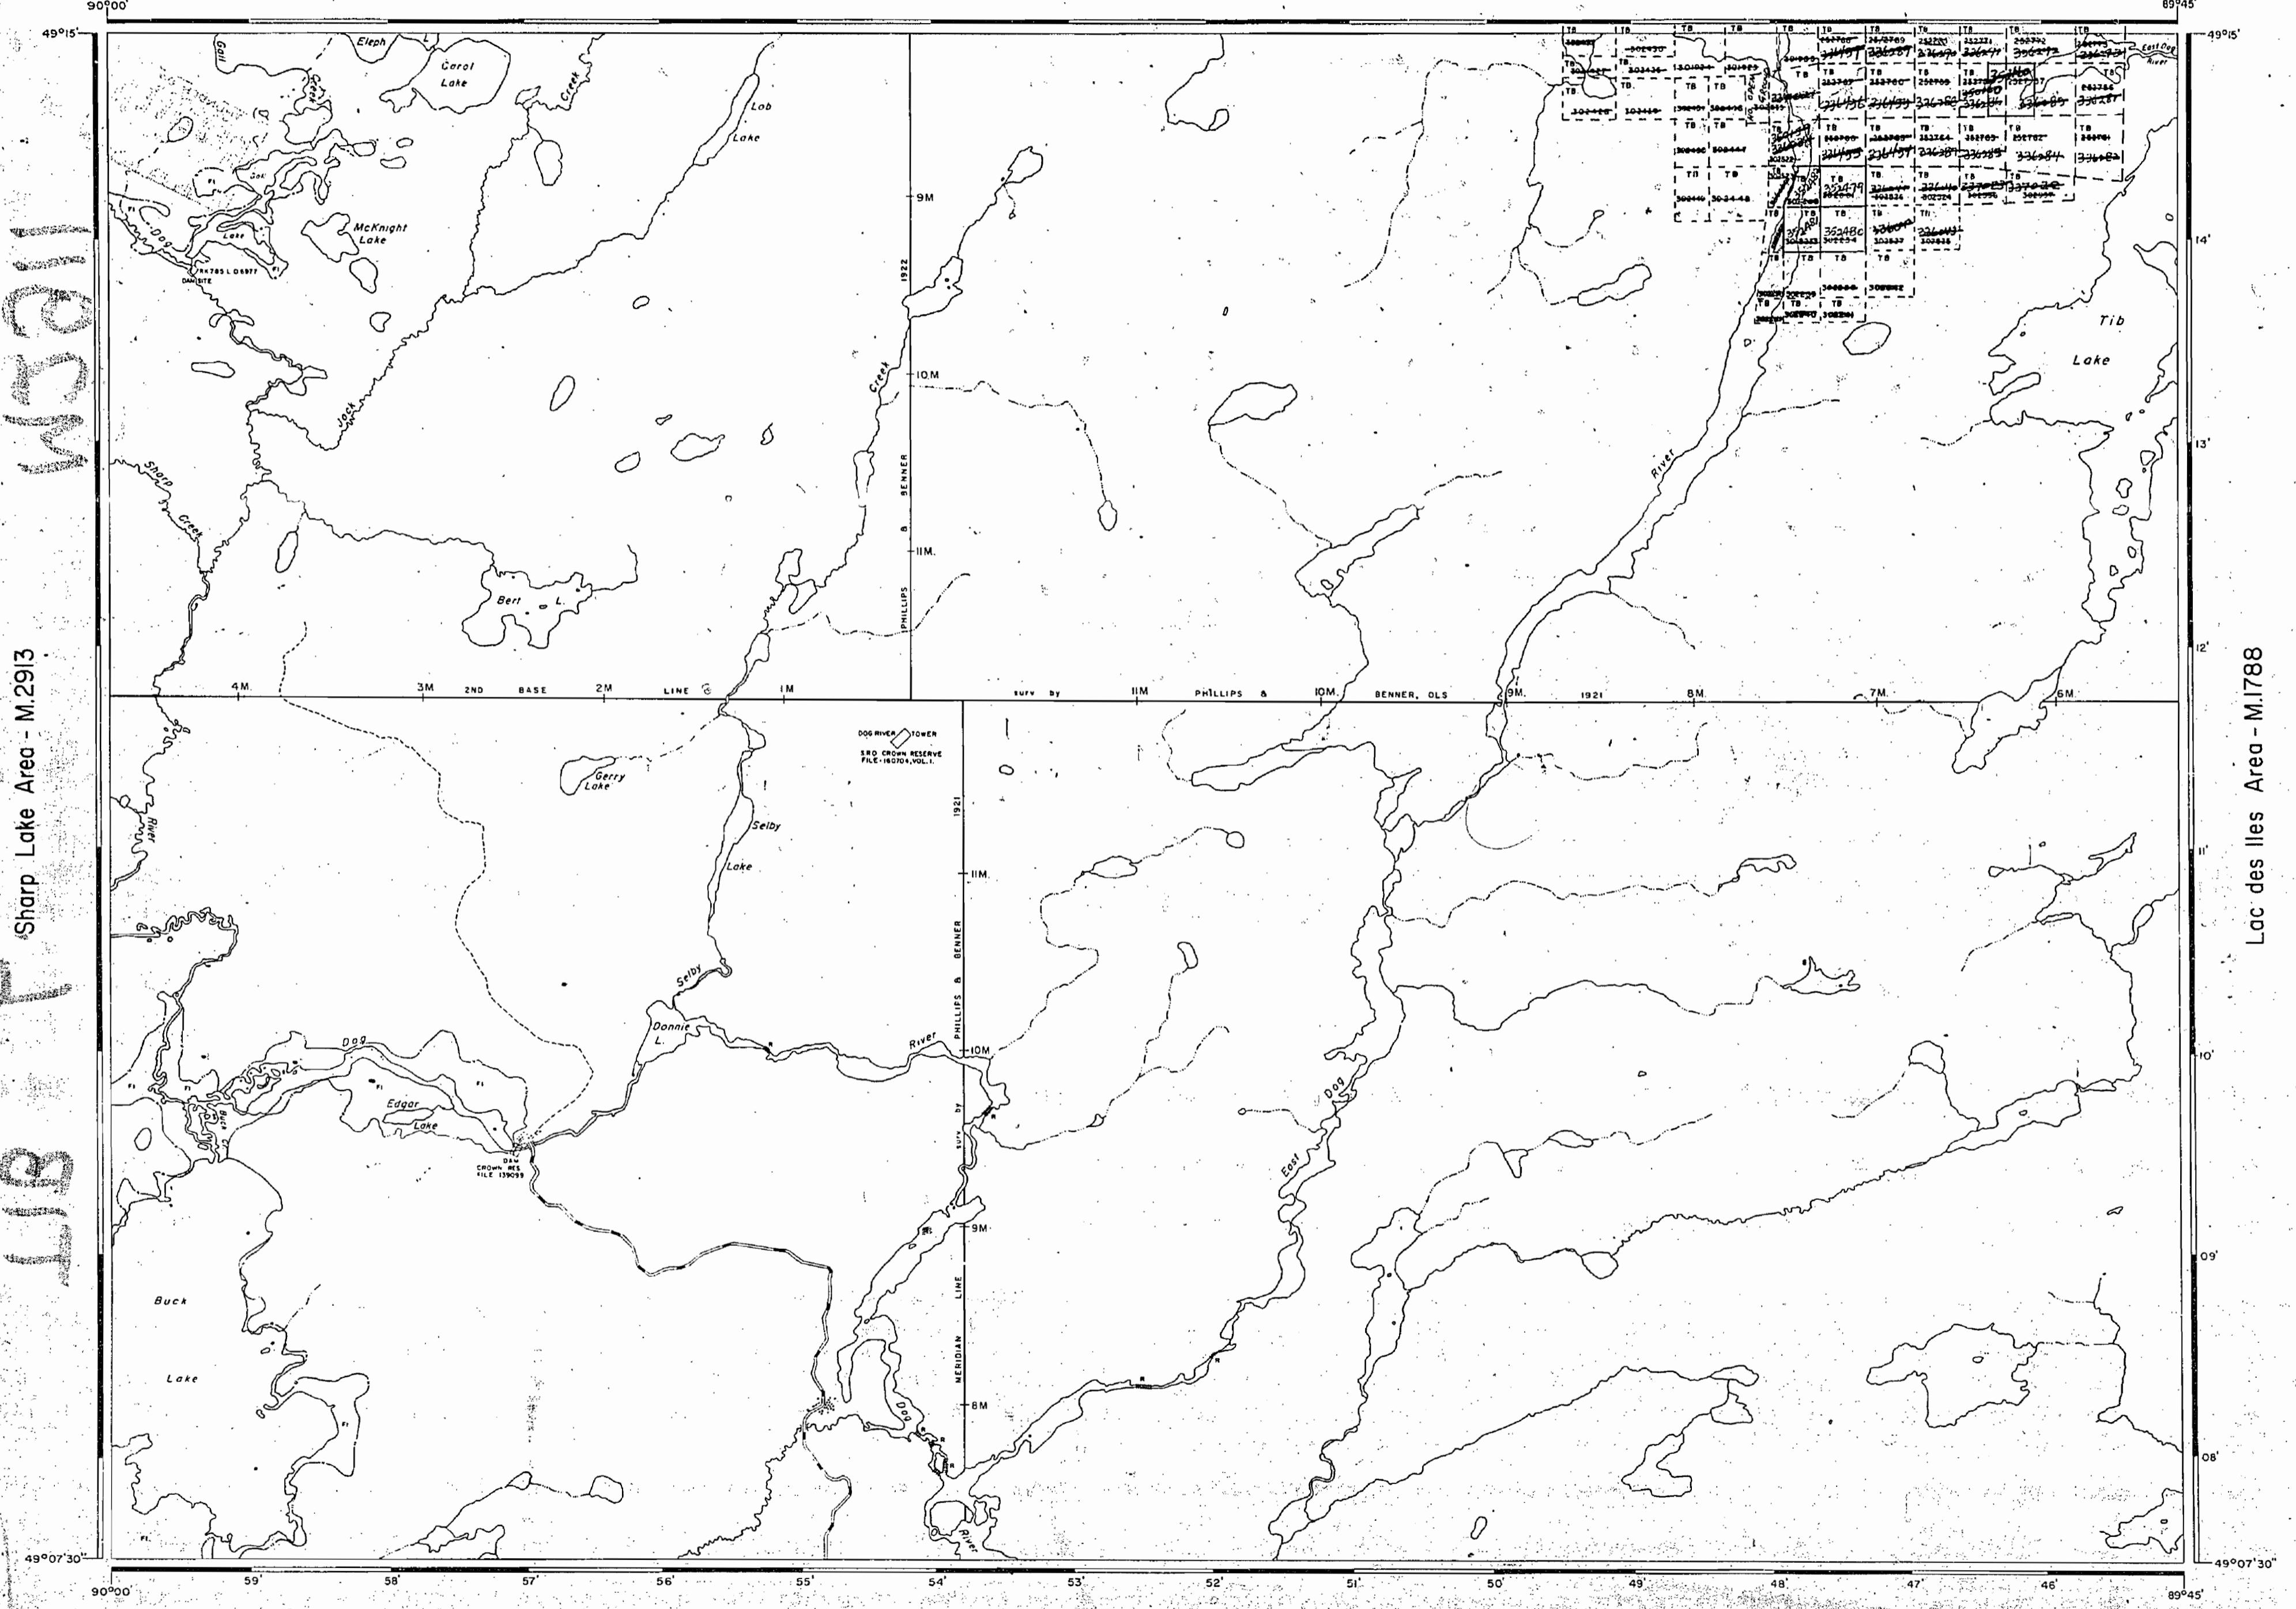

# **AREA OF TIB LAKE**

DISTRICT OF  
THUNDER BAY

**THUNDER BAY  
MINING DIVISION**

SCALE: 1-INCH = 40 CHAINS

## LEGEND

PATENTED LAND	(P)
OWN LAND SALE	C.S.
ASES	(L)
LOCATED LAND	Loc.
CENSE OF OCCUPATION	L.O.
NING RIGHTS ONLY	M.R.O.
URFACE RIGHTS ONLY	S.R.O.
ROADS	
IMPROVED ROADS	
NG'S HIGHWAYS	
AILWAYS	
OWER LINES	
ARSH OR MUSKEG	
INES	
ANCELLED	

## NOTES

400' Surface Rights Reservation around  
all lakes and rivers.

Flooding on Dog River and Buck Lake to contour elevation 1070' controlled by the Dept. of Lands & Forests. File: 139099.

Flooding on Dog River and Gall Lake to  
an elevation of 11.0' above the natural high  
water mark granted to the Great Lakes  
Paper Co. Ltd., L.O.6977. File: 146074.

971

NATIONAL TOPOGRAPHIC SERIES 52 H 4


PLAN NO. M.2911

**ONTARIO  
DEPARTMENT OF MINES  
AND NORTHERN AFFAIRS**

2911

## Armistice Lake Area - M.2910

Sharp Lake Area - M.2913

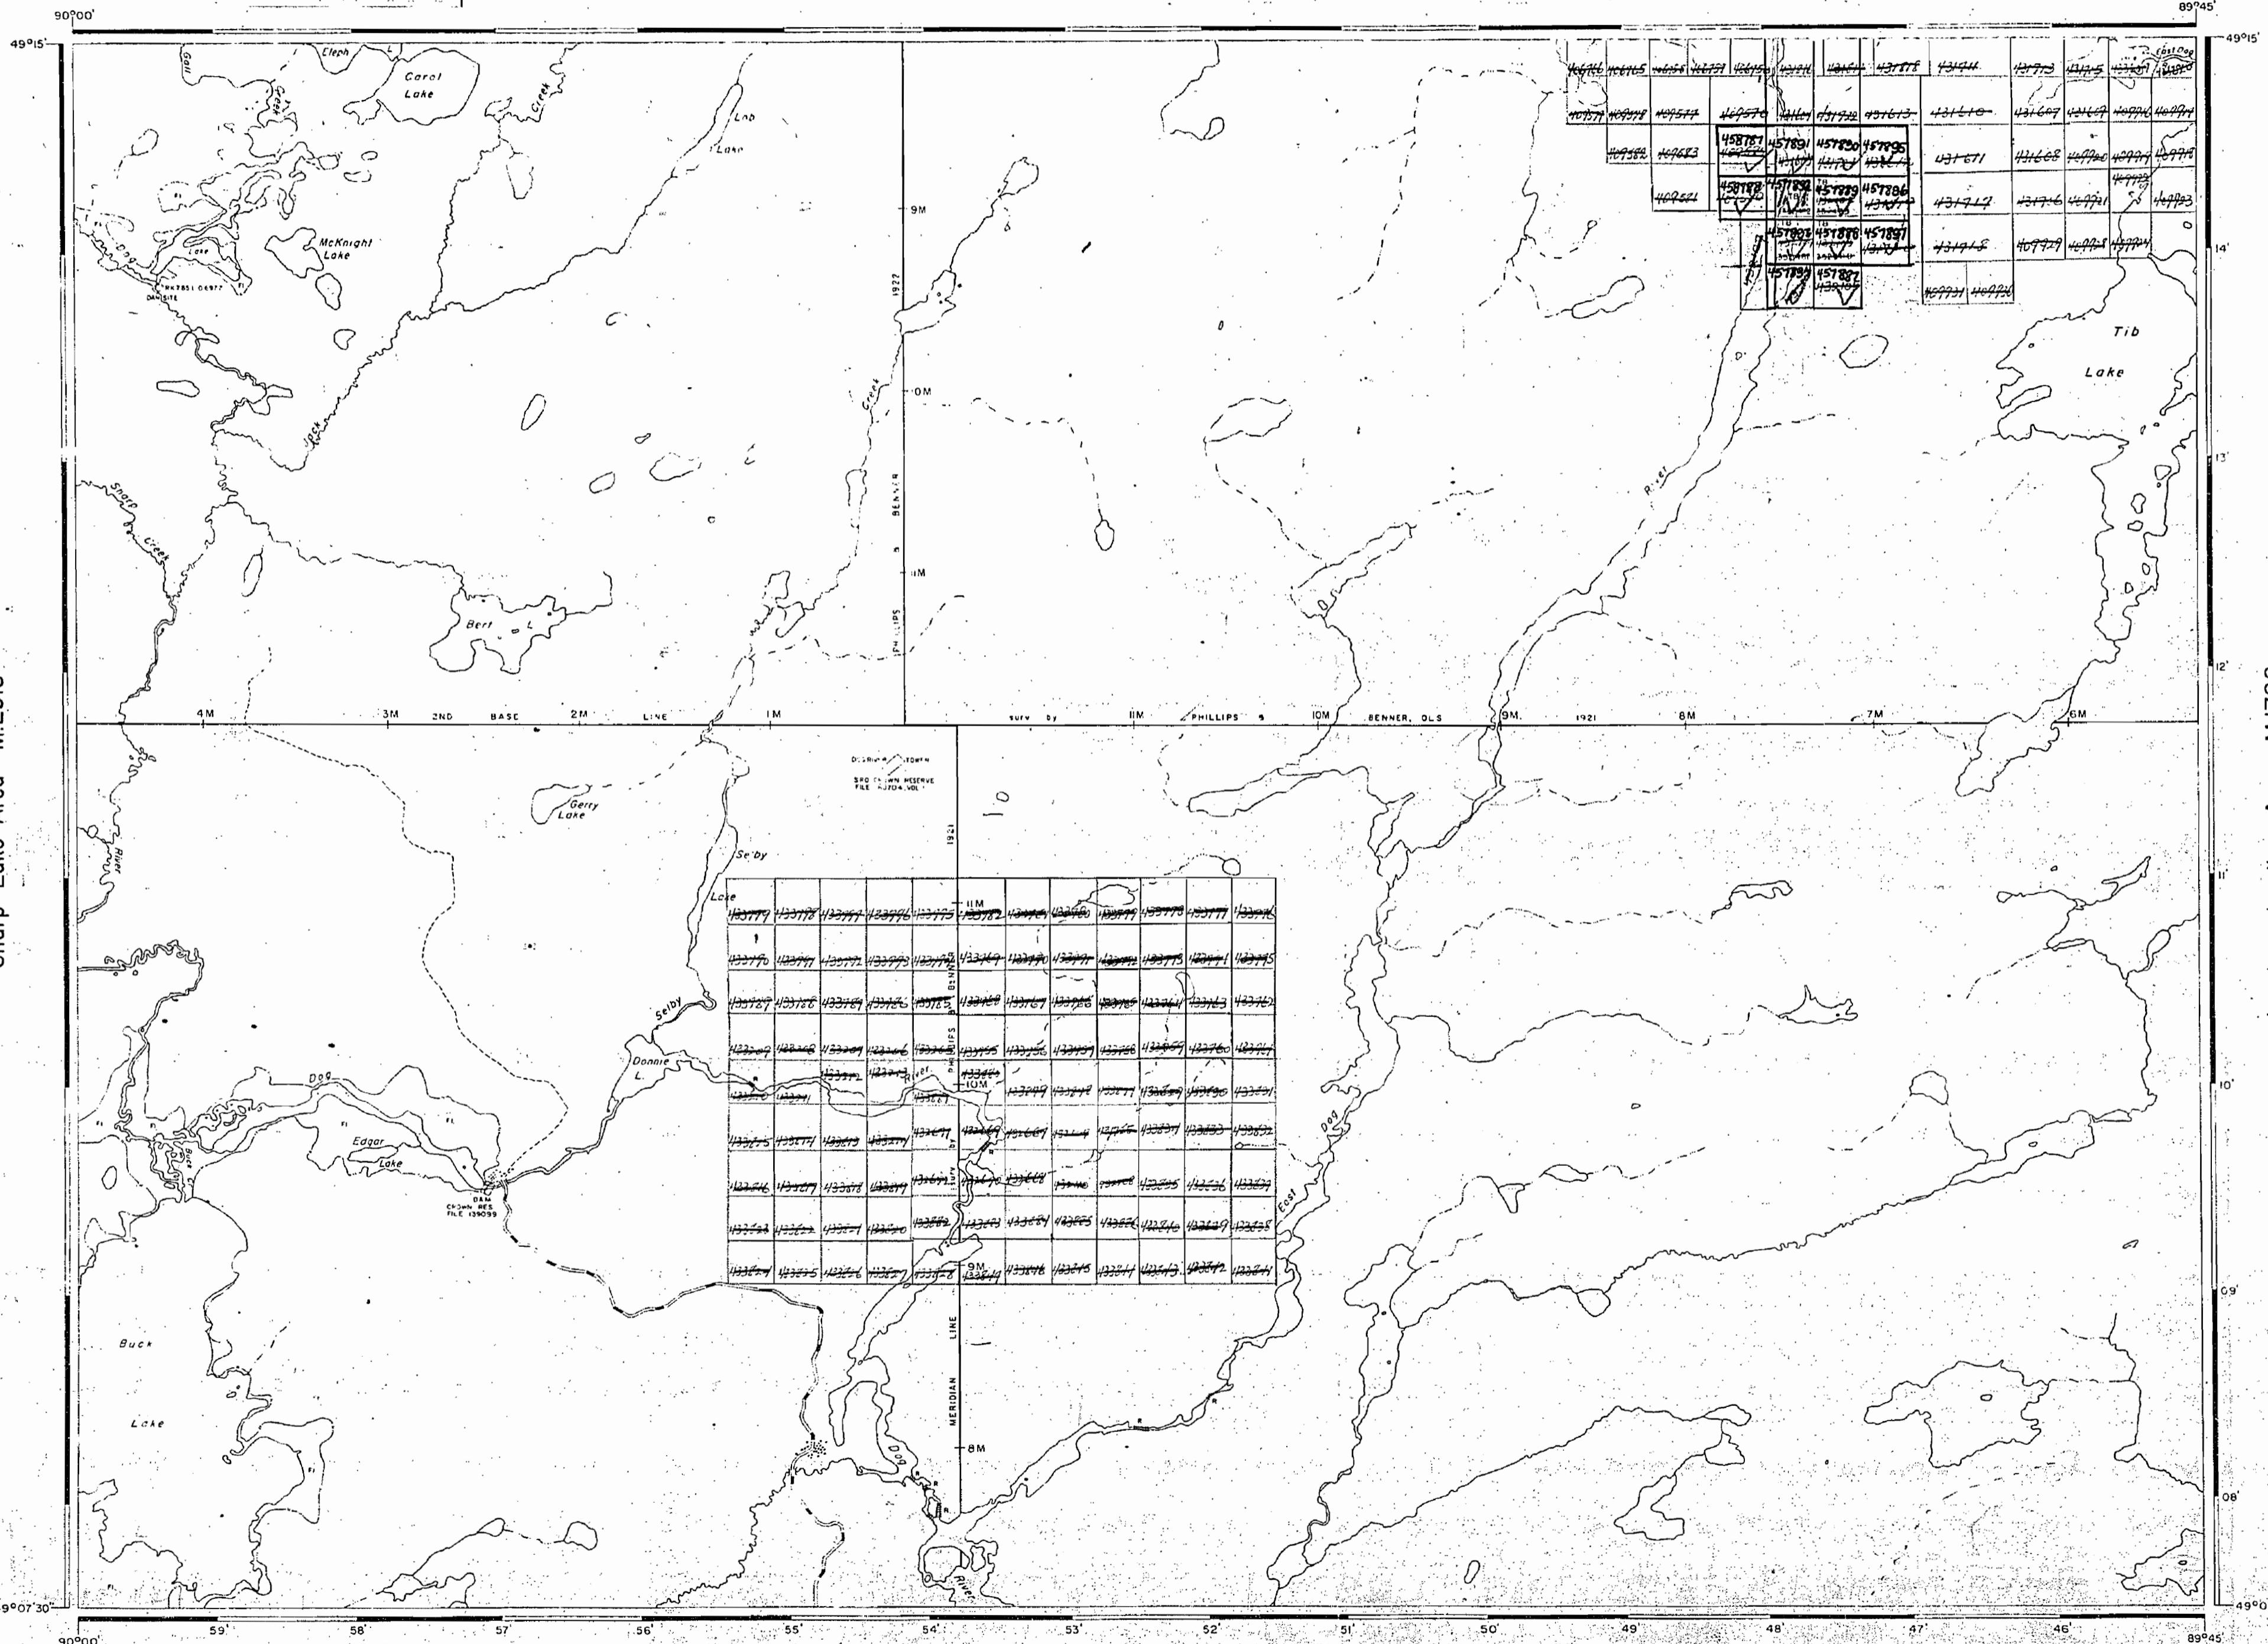

AREA OF  
TIB LAKE

DISTRICT OF  
THUNDER BAY  
THUNDER BAY  
MINING DIVISION

SCALE: 1-INCH = 40 CHAINS

## LEGEND

PATENTED LAND  
CROWN LAND SALE  
LEASES  
LOCATED LAND  
LICENSE OF OCCUPATION  
MINING RIGHTS ONLY  
SURFACE RIGHTS ONLY  
ROADS  
IMPROVED ROADS  
KING'S HIGHWAYS,  
RAILWAYS  
POWER LINES  
MARSH OR MUSKEG  
MINES  
CANCELLED

(P)  
CS.  
Loc.  
Loc.  
M.R.O.  
S.R.O.

## NOTES

400' Surface Rights Reservation around all lakes and rivers.

Flooding on Dog River and Buck Lake to contour elevation 1070' controlled by the Dept. of Lands & Forests. File: 139099.

Flooding on Dog River and Goll. Lake to an elevation of 110' above the natural high water mark granted to the Great Lakes Paper Co. Ltd., L.O.6977. File: 146074.

1974

DATE OF ISSUE  
OCT 15 1974

T.B.

NATIONAL TOPOGRAPHIC SERIES 52 H 4


PLAN NO. M.2911

ONTARIO

MINISTRY OF NATURAL RESOURCES  
SURVEYS AND MAPPING BRANCH

492894

Armistice Lake Area - M.2910

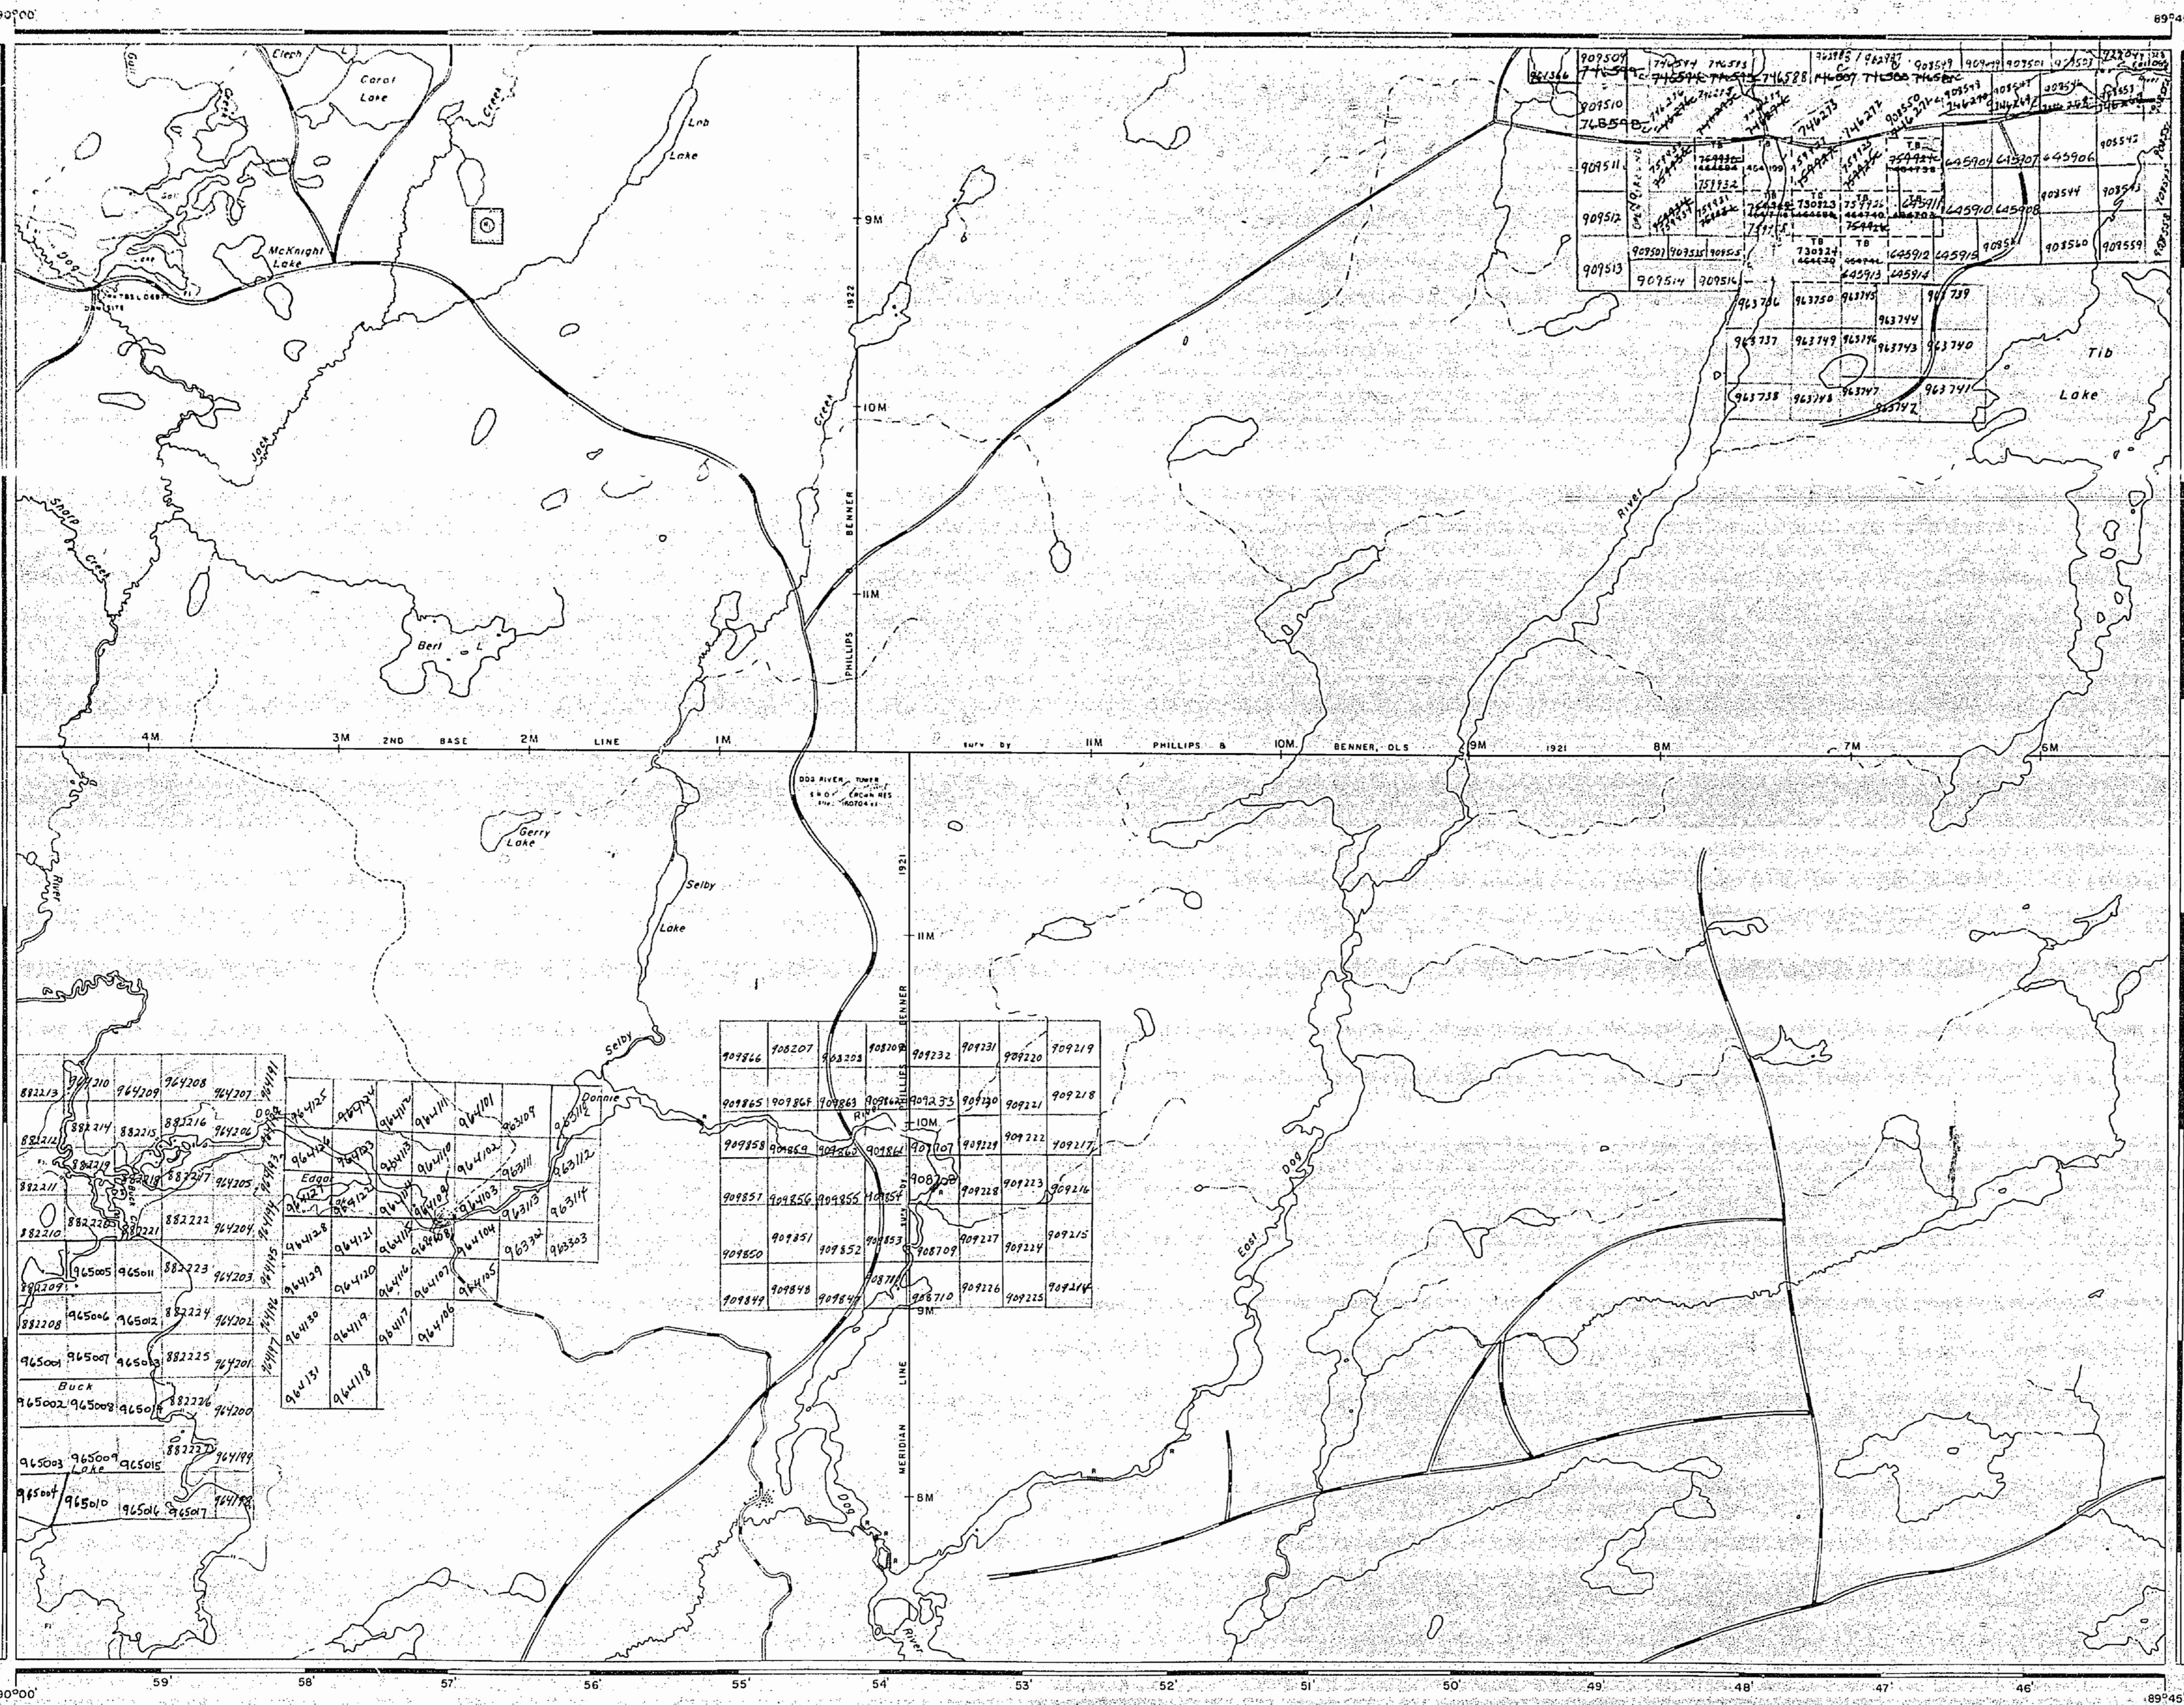

Senga Lake Area - M.3366

AREA OF  
TIB LAKE

DISTRICT OF  
THUNDER BAY  
MINING DIVISION

SCALE: 1-INCH = 40 CHAINS

LEGEND

(P)	C.S.
(L)	Loc.
(LO)	LO.
(M.R.)	M.R.
(S.R.O.)	S.R.O.

NOTES

400' Surface Rights Reservation along the shores of all lakes and rivers.

Flooding on Dog River and Buck Lake to contour elevation 1070' controlled by the Ministry of Natural Resources. File: 139099

Flooding on Dog River and Gull Lake to an elevation of 110' above the natural high water mark granted to the Great Lakes Paper Co. Ltd., L.O. 6977. File: 146074.

AREAS WITHDRAWN FROM DISPOSITION

S.R. = Surface Rights M.R. = Mining Rights

Description Order No. Date Disposition File

WNR 9783 S.R.O. WITHDRAWN SEE CANCELLED LANDROLL

RECEIVED FEB 10 1987  
AM 7:30 10/11/12/1/2/3/4/6/6

THUNDER BAY DIST NATIONAL TOPOGRAPHIC


PLAN NO.

MINISTER

492894



Sharp Lake Area - M.2913

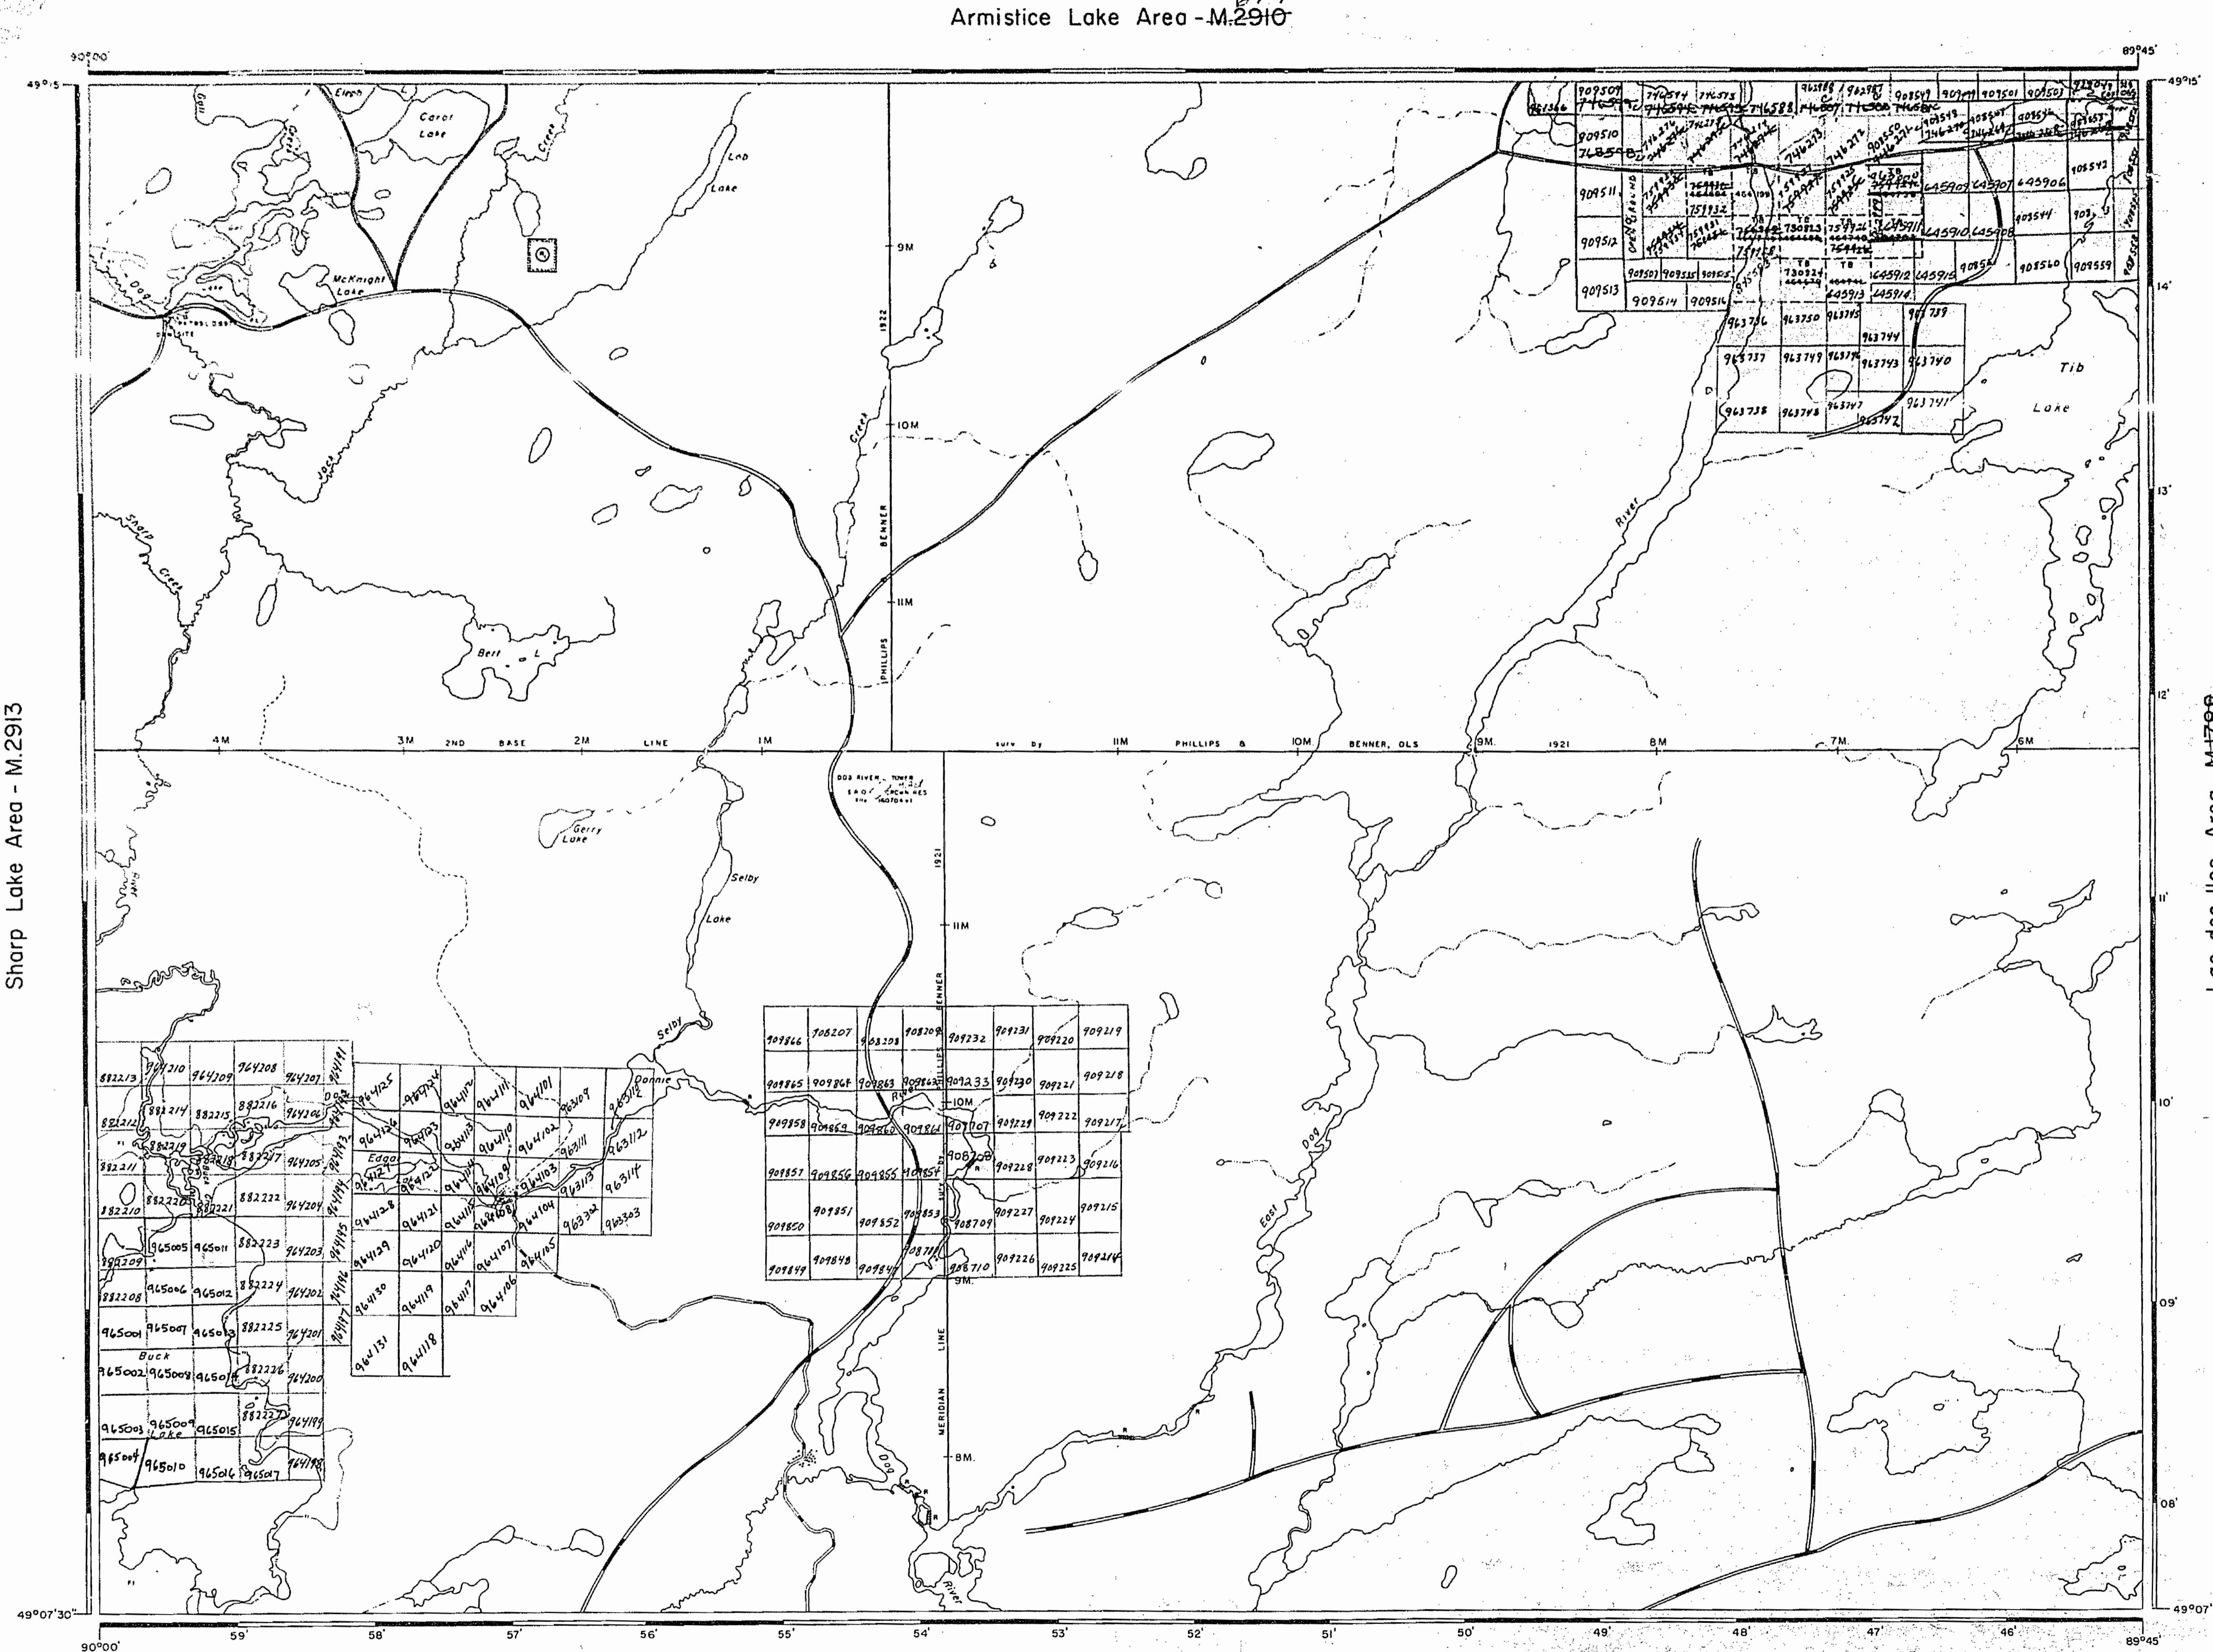

Senga Lake Area - M.3366

G-758

AREA OF  
**TIB LAKE**  
DISTRICT OF THUNDER BAY  
THUNDER BAY MINING DIVISION

SCALE: 1-INCH = 40 CHAINS

LEGEND

(P)	C.S.
(L)	Loc.
(U)	M.R.O.
(S.R.O.)	S.R.O.
(C)	C.

NOTES:

- 400' Surface Rights Reservation along the shores of all lakes and rivers.
- Flooding on Dog River and Buck Lake to contour elevation '1070' controlled by the Ministry of Natural Resources. File: I39099
- Flooding on Dog River and Gall Lake to an elevation of 110' above the natural high water mark granted to the Great Lakes Paper Co. Ltd., L.O.6977. File: I46074.

AREAS WITHDRAWN FROM DISPOSITION:

S.R. - Surface Rights    M.R. - Mining Rights

Description	Order No.	Date	Disposition
(1)	WNCR 9/83	S.R.O. WITHDRAWN	SEE CLOTHIER LANDROLL

THUNDER BAY DIST  
NATIONAL TOPOGRAPHIC SERIES  
MAY 30/79  
52H4

PLAN NO. M.2911

ONTARIO  
MINISTRY OF NATURAL RESOURCES  
SURVEYS AND MAPPING BRANCH

## REFERENCES


## FLOODING

FLOODING OF THE DOG RIVER AND BUCK LAKE TO  
CROWN ELEVATION 100' SURVEYED BY J.C.  
KIRKUP O.S. 1948 PLAN NO. R-25-25  
CONTROLLED BY THE DEPARTMENT OF LANDS AND  
FORESTS 20 FEB 1962 FILE 139099

FLOODING ON DOG RIVER AND GALL LAKE TO AN  
ELEVATION OF 110' FT ABOVE THE NATURAL HIGH  
WATER MARK SURVEYED BY J.C. KIRKUP O.S.  
1948 PLAN NO. S-16-16 GRANTED TO THE GREAT LAKES PAPER CO LTD  
FILE 146074

(@) SURFACE RIGHTS WITHDRAWN FROM STAGING  
ORDER IN COUNCIL C-1951

## SHARP LAKE AREA G-760

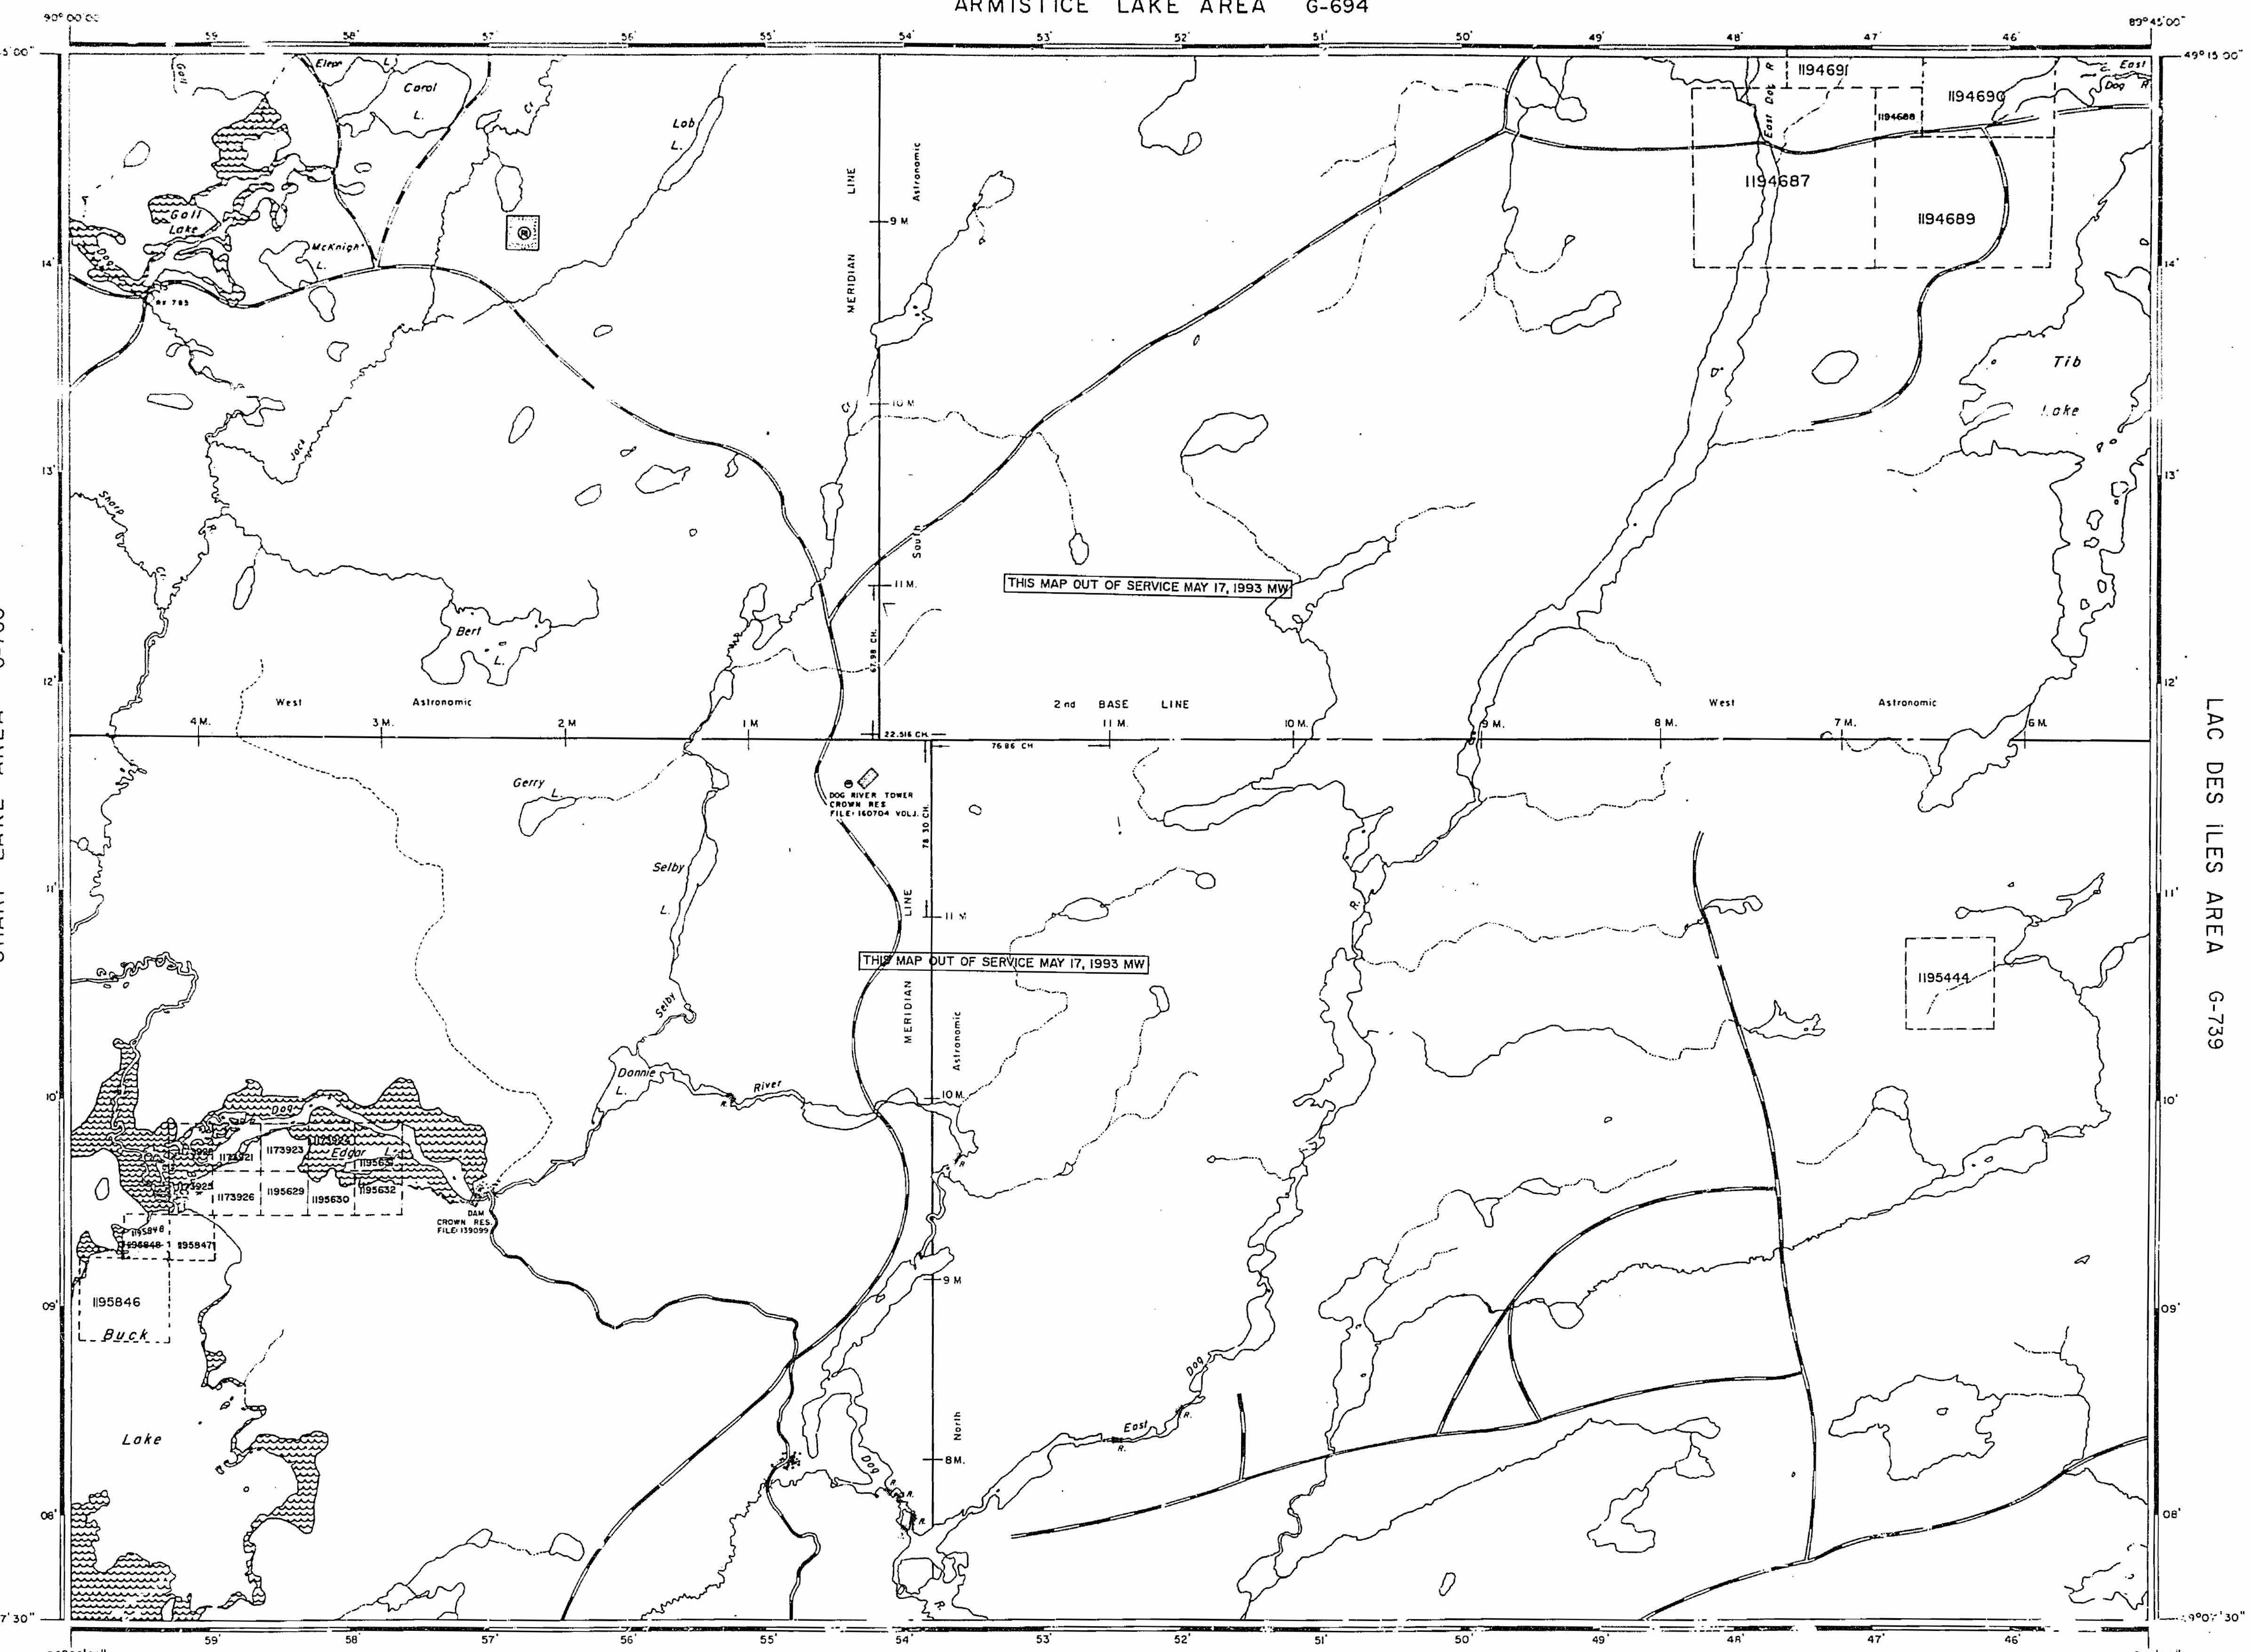

## NOTICE:

The information that appears on this map has been compiled from various sources and accuracy is not guaranteed. Those wishing to stake mining claims should consult with the Mining Recorder, Ministry of Northern Development and Mines for additional information on the status of the lands shown hereon.

## ARMISTICE LAKE AREA G-694

## SENGA LAKE AREA G-758

## REFERENCES

## TOPOGRAPHY

LAKES, RIVERS, ETC. FROM FOREST RESOURCE  
INVENTORY SHEET NO. 492 894

## SURVEYS

TRAVERSE OF DOG RIVER, BUCK CREEK AND BUCK  
LAKE BY R.S. KIRKUP O.S. 1948  
PLAN NO. R-25-25

2nd BASE LINE AND MERIDIAN LINE (SOUTH OF 2nd  
BASE LINE) BY PHILLIPS AND BENNER O.S. 1921  
FIELD NOTE BOOK NO. 2476

MERIDIAN LINE NORTH OF 2nd. BASE LINE BY  
PHILLIPS AND BENNER O.S. 1922  
FIELD NOTE BOOK NO. 2481

## LEGEND

HIGHWAY AND ROUTE NO.	
OTHER ROADS	
TRAILS	
SURVEYED LINES:	
TOWNSHIPS, BASE LINES, ETC.	
LOTS, MINING CLAIMS, PARCELS, ETC.	
UNSURVEYED LINES:	
LOT LINES	
PARCEL BOUNDARY	
MINING CLAIMS ETC.	
RAILWAY AND RIGHT OF WAY	
UTILITY LINES	
NON-PERENNIAL STREAM	
FLOODING OR FLOODING RIGHTS	
SUBDIVISION OR COMPOSITE PLAN	
RESERVATIONS	
ORIGINAL SHORELINE	
MARSH OR MUSKEG	
MINES	
TRAVERSE MONUMENT	

## DISPOSITION OF CROWN LANDS

TYPE OF DOCUMENT	SYMBOL
PATENT, SURFACE & MINING RIGHTS	●
" SURFACE RIGHTS ONLY	○
" MINING RIGHTS ONLY	□
LEASE, SURFACE & MINING RIGHTS	■
" SURFACE RIGHTS ONLY	△
" MINING RIGHTS ONLY	□
LICENCE OF OCCUPATION	▲
ORDER-IN-COUNCIL	○
RESERVATION	○
CANCELLED	○
SAND & GRAVEL	○

#NOTE: MINING RIGHTS IN PARCEL ATTENDED PRIOR TO MAY 6, 1913, VOTED IN SEVERAL PATENTS BY THE PUBLIC LANDS CT. AT 1870, CHAP. 380, SEC. 63, SUBSEC. 1.

## SCALE: 1 INCH = 40 CHAINS

FEET	0	1000	2000	3000	4000	5000	6000	7000
METRES	0	200	400	600	800	1000	1200	1400

## AREA

## TIB LAKE

## M.N.R. ADMINISTRATIVE DISTRICT

## THUNDER BAY

## MINING DIVISION

## THUNDER BAY

## LAND TITLES / REGISTRY DIVISION



Ministry of  
Natural  
Resources  
Ontario

Date OCTOBER, 1986.

Number

G-2660

In Service 02/OCT/14

## REFERENCES

## FLOODING

FLOODING OF THE DOG RIVER AND BUCK LAKE TO  
CONTOUR ELEVATION 570'. SURVEYED BY  
KIRKUP O.L.S. 1948 PLAN NO. P 25-25  
CONTROLLED BY THE DEPARTMENT OF LANDS AND  
FORESTS, 20 FEB 1962 FILE 137098

FLOODING ON DOG RIVER AND SALT LAKE TO AN  
ELEVATION OF 560' MARKED THE NATIONAL HIGH  
WATER MARK, SURVEYED BY C. KIRKUP O.L.S.  
357 PLAN NO. S 6-16 LOCATED TO THE GREAT LAKES PAPER CO. LTD.  
LOG 6571 FILE 14658


## AREAS WITHDRAWN FROM DISPOSITION

M.R.O. - Mining Rights Only  
S.R.O. - Surface Rights Only  
M + S - Mining and Surface Rights

Description	Order No.	Date	Disposition	File No.
	WAC 242	21/4/62	S.R. M+M	137098

RECEIVED  
THUNDER BAY  
MINING & SURVEY  
16 NOV 1962 PM 4:15

SHARP LAKE AREA G-760

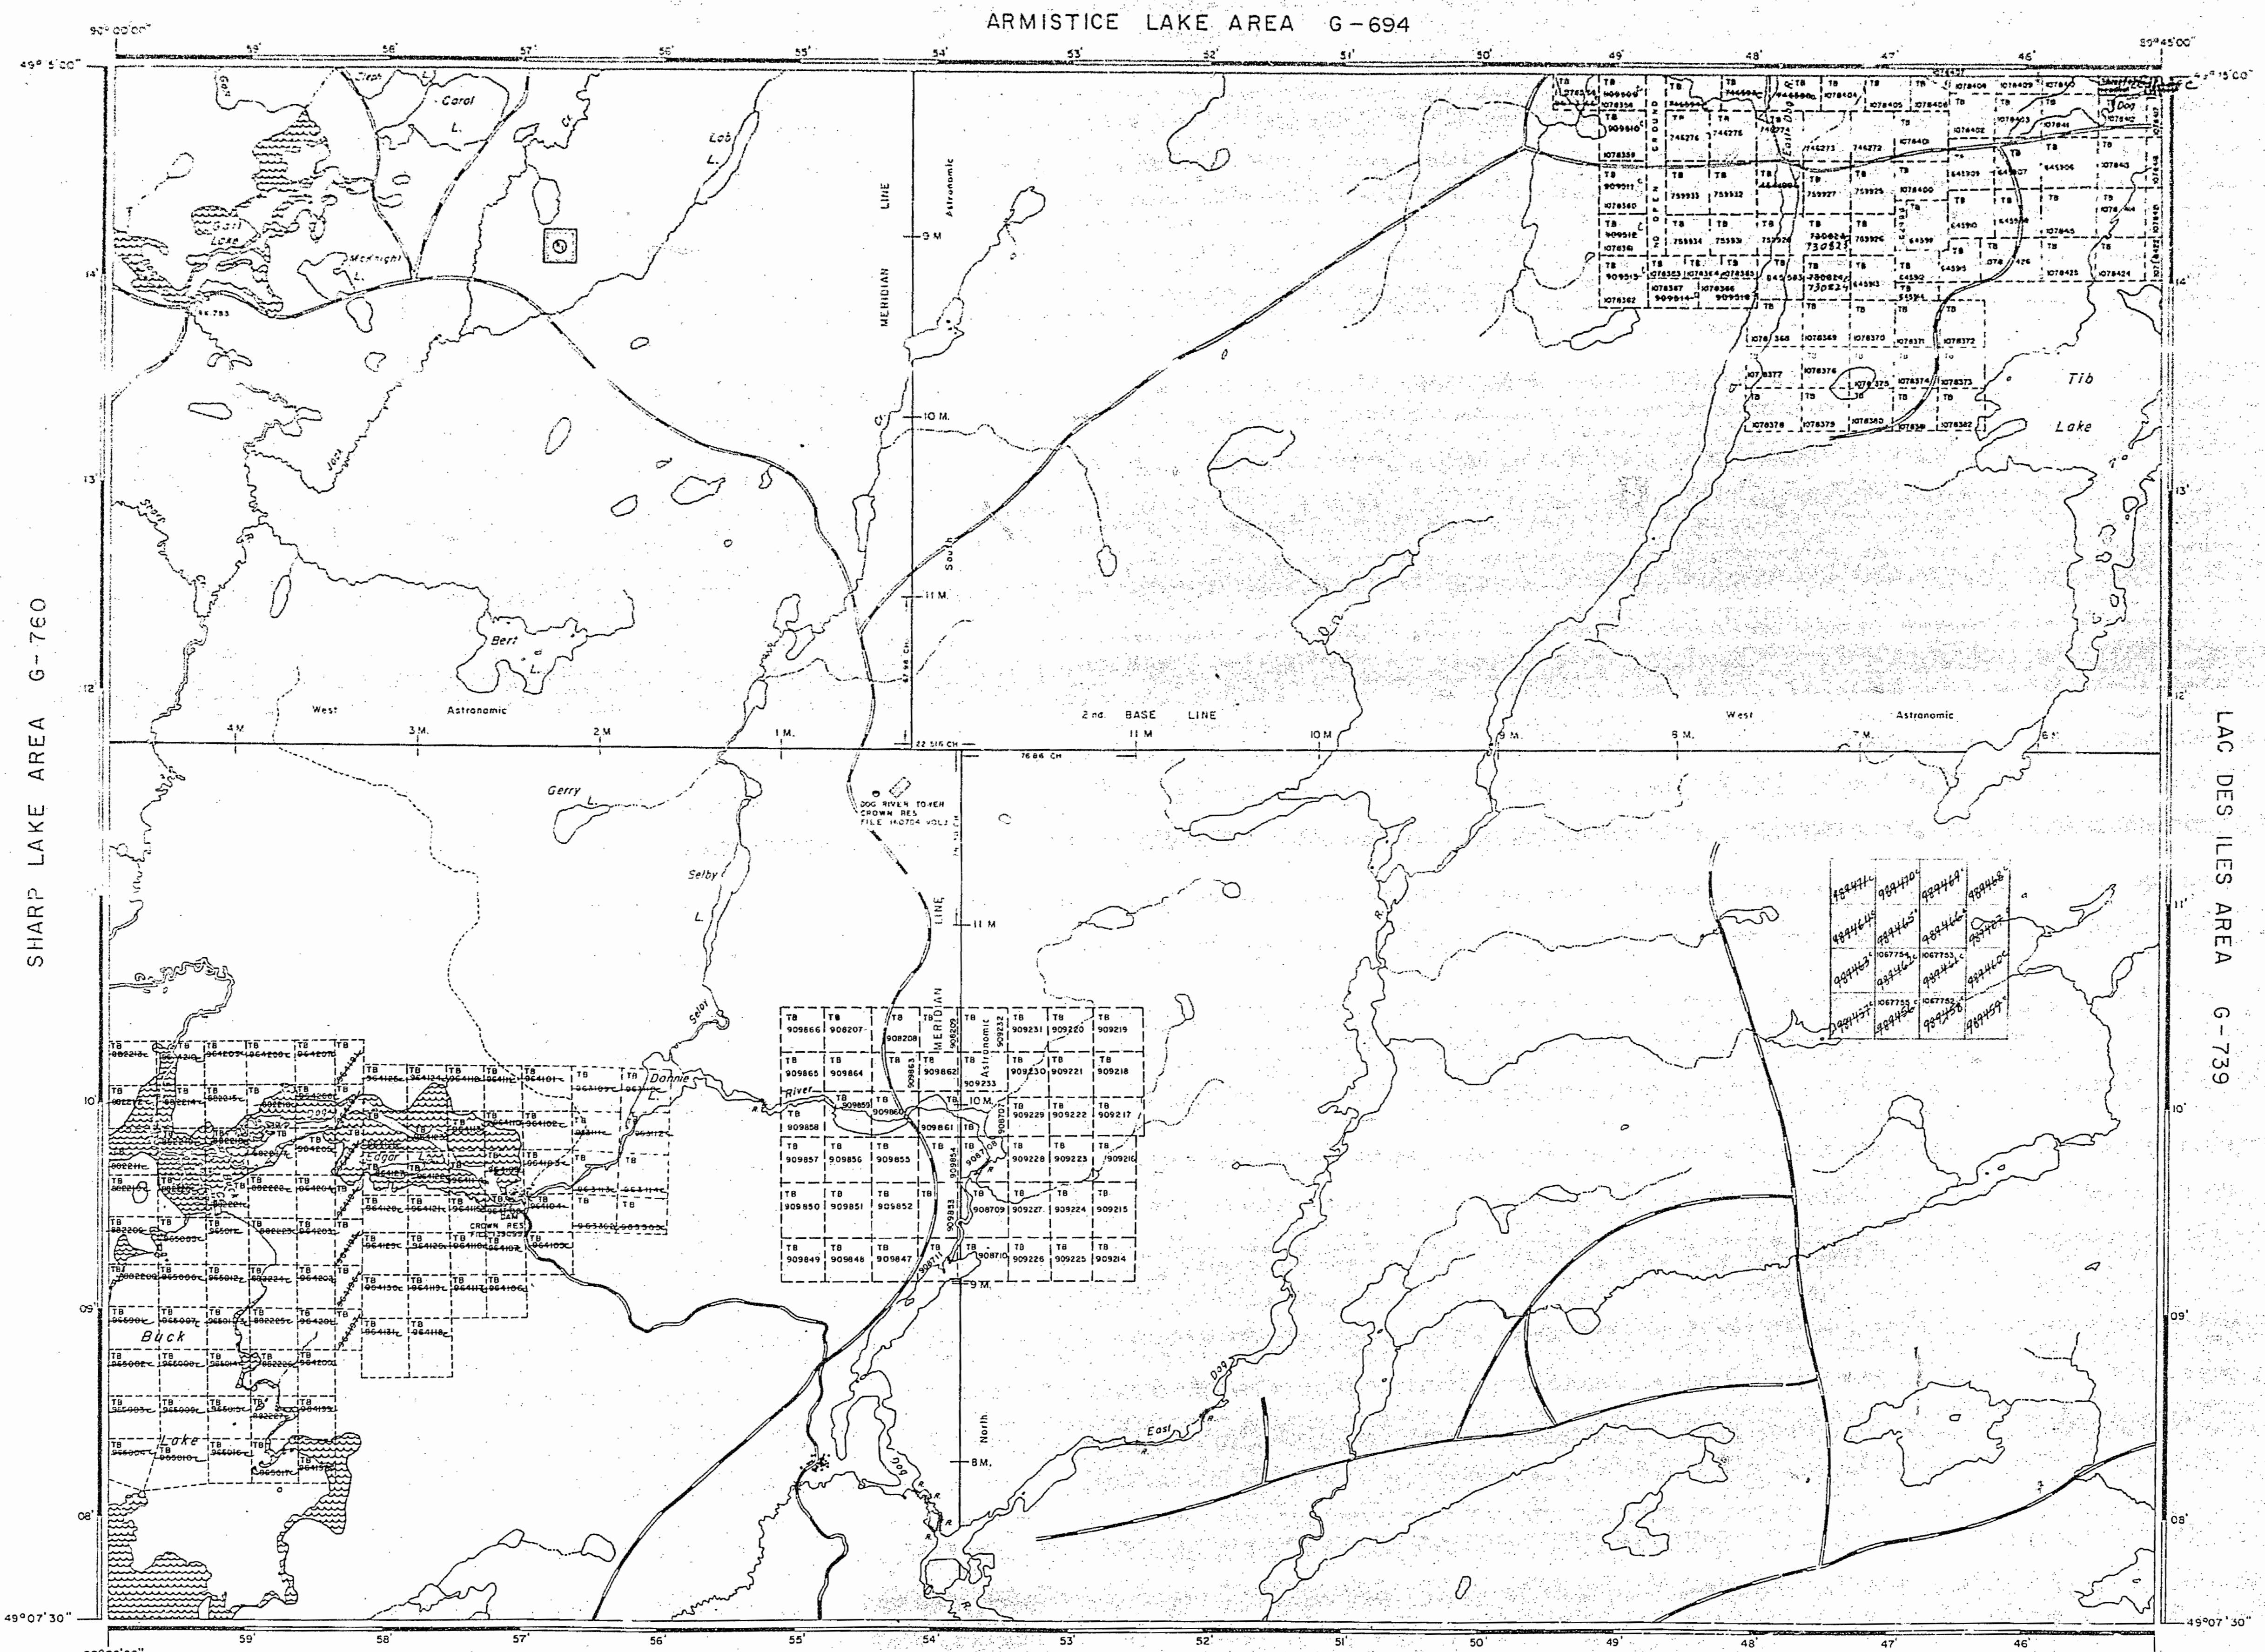

## REFERENCES

## TOPOGRAPHY

LAKES, RIVERS, ETC. FROM FOREST RESOURCES  
INVENTORY SHEET NO. 492-894.

## SURVEYS

TRAVERSE OF DOG RIVER, RUCK CREEK AND BUCK  
LAKE BY P.S. KIRKUP O.L.S. 1948  
PLAN NO. P 25-25.

2nd BASE LINE AND MERIDIAN LINE (SOUTH OF 2nd  
BASE LINE) BY PHILLIPS AND BENNER O.L.S. 1922  
FIELD NOTE BOOK NO. 2476

MERIDIAN LINE NORTH OF 2nd BASE LINE BY  
PHILLIPS AND BENNER O.L.S. 1922  
FIELD NOTE BOOK NO. 2476

## LEGEND

- HIGHWAY AND ROUTE NO.
- OTHER ROADS
- TRAILS
- SURVEYED LINES:
- TOWNSHIPS, BASE LINE, ETC.
- LOTS, MINING CLAIMS, PARCELS, ETC.
- UNSURVEYED LINES:
- LOT LINES
- PARCEL BOUNDARY
- MINING CLAIMS ETC.
- RAILWAY AND RIGHT OF WAY
- UTILIT. LINES
- NON-PERENNIAL STREAM
- FLOODING OR FLOODING RIGHTS
- SUBDIVISION OR COMPOSITE PLAN
- RESERVATIONS
- ORIGINAL SHORELINE
- MARSH OR MUSKEG
- INES
- TRAVERSE MONUMENT

## DISPOSITION OF CROWN LANDS

TYPE OF DOCUMENT	SYMBOL
PATENT, SURFACE & MINING RIGHTS	●
" SURFACE RIGHTS ONLY	○
" MINING RIGHTS ONLY	○
LEASE, SURFACE & MINING RIGHTS	○
" SURFACE RIGHTS ONLY	○
" MINING RIGHTS ONLY	○
LICENCE OF OCCUPATION	△
ORDER-IN-COUNCIL	○
RESERVATION	○
CANCELLED	○
SAND & GRAVEL	○

NOTE: MINING RIGHTS IN PARCELS PATENTED PRIOR TO MAY 5, 1913, VESTED IN ORIGINAL PATENTS BY THE PUBLIC LANDS ACT, R.S.O. 1910, CHAP. 380, SEC. 63, SUBSEC. 1.

SCALE: 1 INCH = 40 CHAINS  
FEET 0 1000 2000 3000 4000 5000  
METRES 0 200 400 600 800 1000 (2 KM)

## AREA

## TIB LAKE

M.N.R. ADMINISTRATIVE DISTRICT

THUNDER BAY

MINING DIVISION

THUNDER BAY

LAND TITLES / REGISTRY DIVISION

Ministry of Natural Resources Ontario MAY 26, 1987 Date OCTOBER, 1986 Number G-2660

Ministry of Northern Development and Mines

## REFERENCES

## FLOODING


FLOODING OF THE DOG RIVER AND BUCK LAKE TO CONTOUR ELEVATION 1070'. SURVEYED BY A.S. KIRKUP, S.I.T., 1946. PLAN NO. 9-25-24 DRAWN BY THE DEPARTMENT OF LAND AND FORESTS IN FEB. 1947. FILE NO. 1247.

PHOTO COPY OF PLANS MADE TO SCALE TO AN ELEVATION OF 1070' AND THE NEAREST HIGH POINT MARKS ARE INDICATED BY CROWN ODS. DOG RIVER TOWNSHIP, ONTARIO, CANADA. DATA LAKES PAPER CO. LTD., FILE NO. 1247.

## AREAS WITHDRAWN FROM DISPOSITION

M.R. - Mining Rights Only  
S.R.O. - Surface Rights Only  
M+S - Mining and Surface Rights

Description Order No. Date Disposition File  
Sec Yrs 1946/47 11/4/47 M+S Withdrawn SEE COACHED LANDFILE

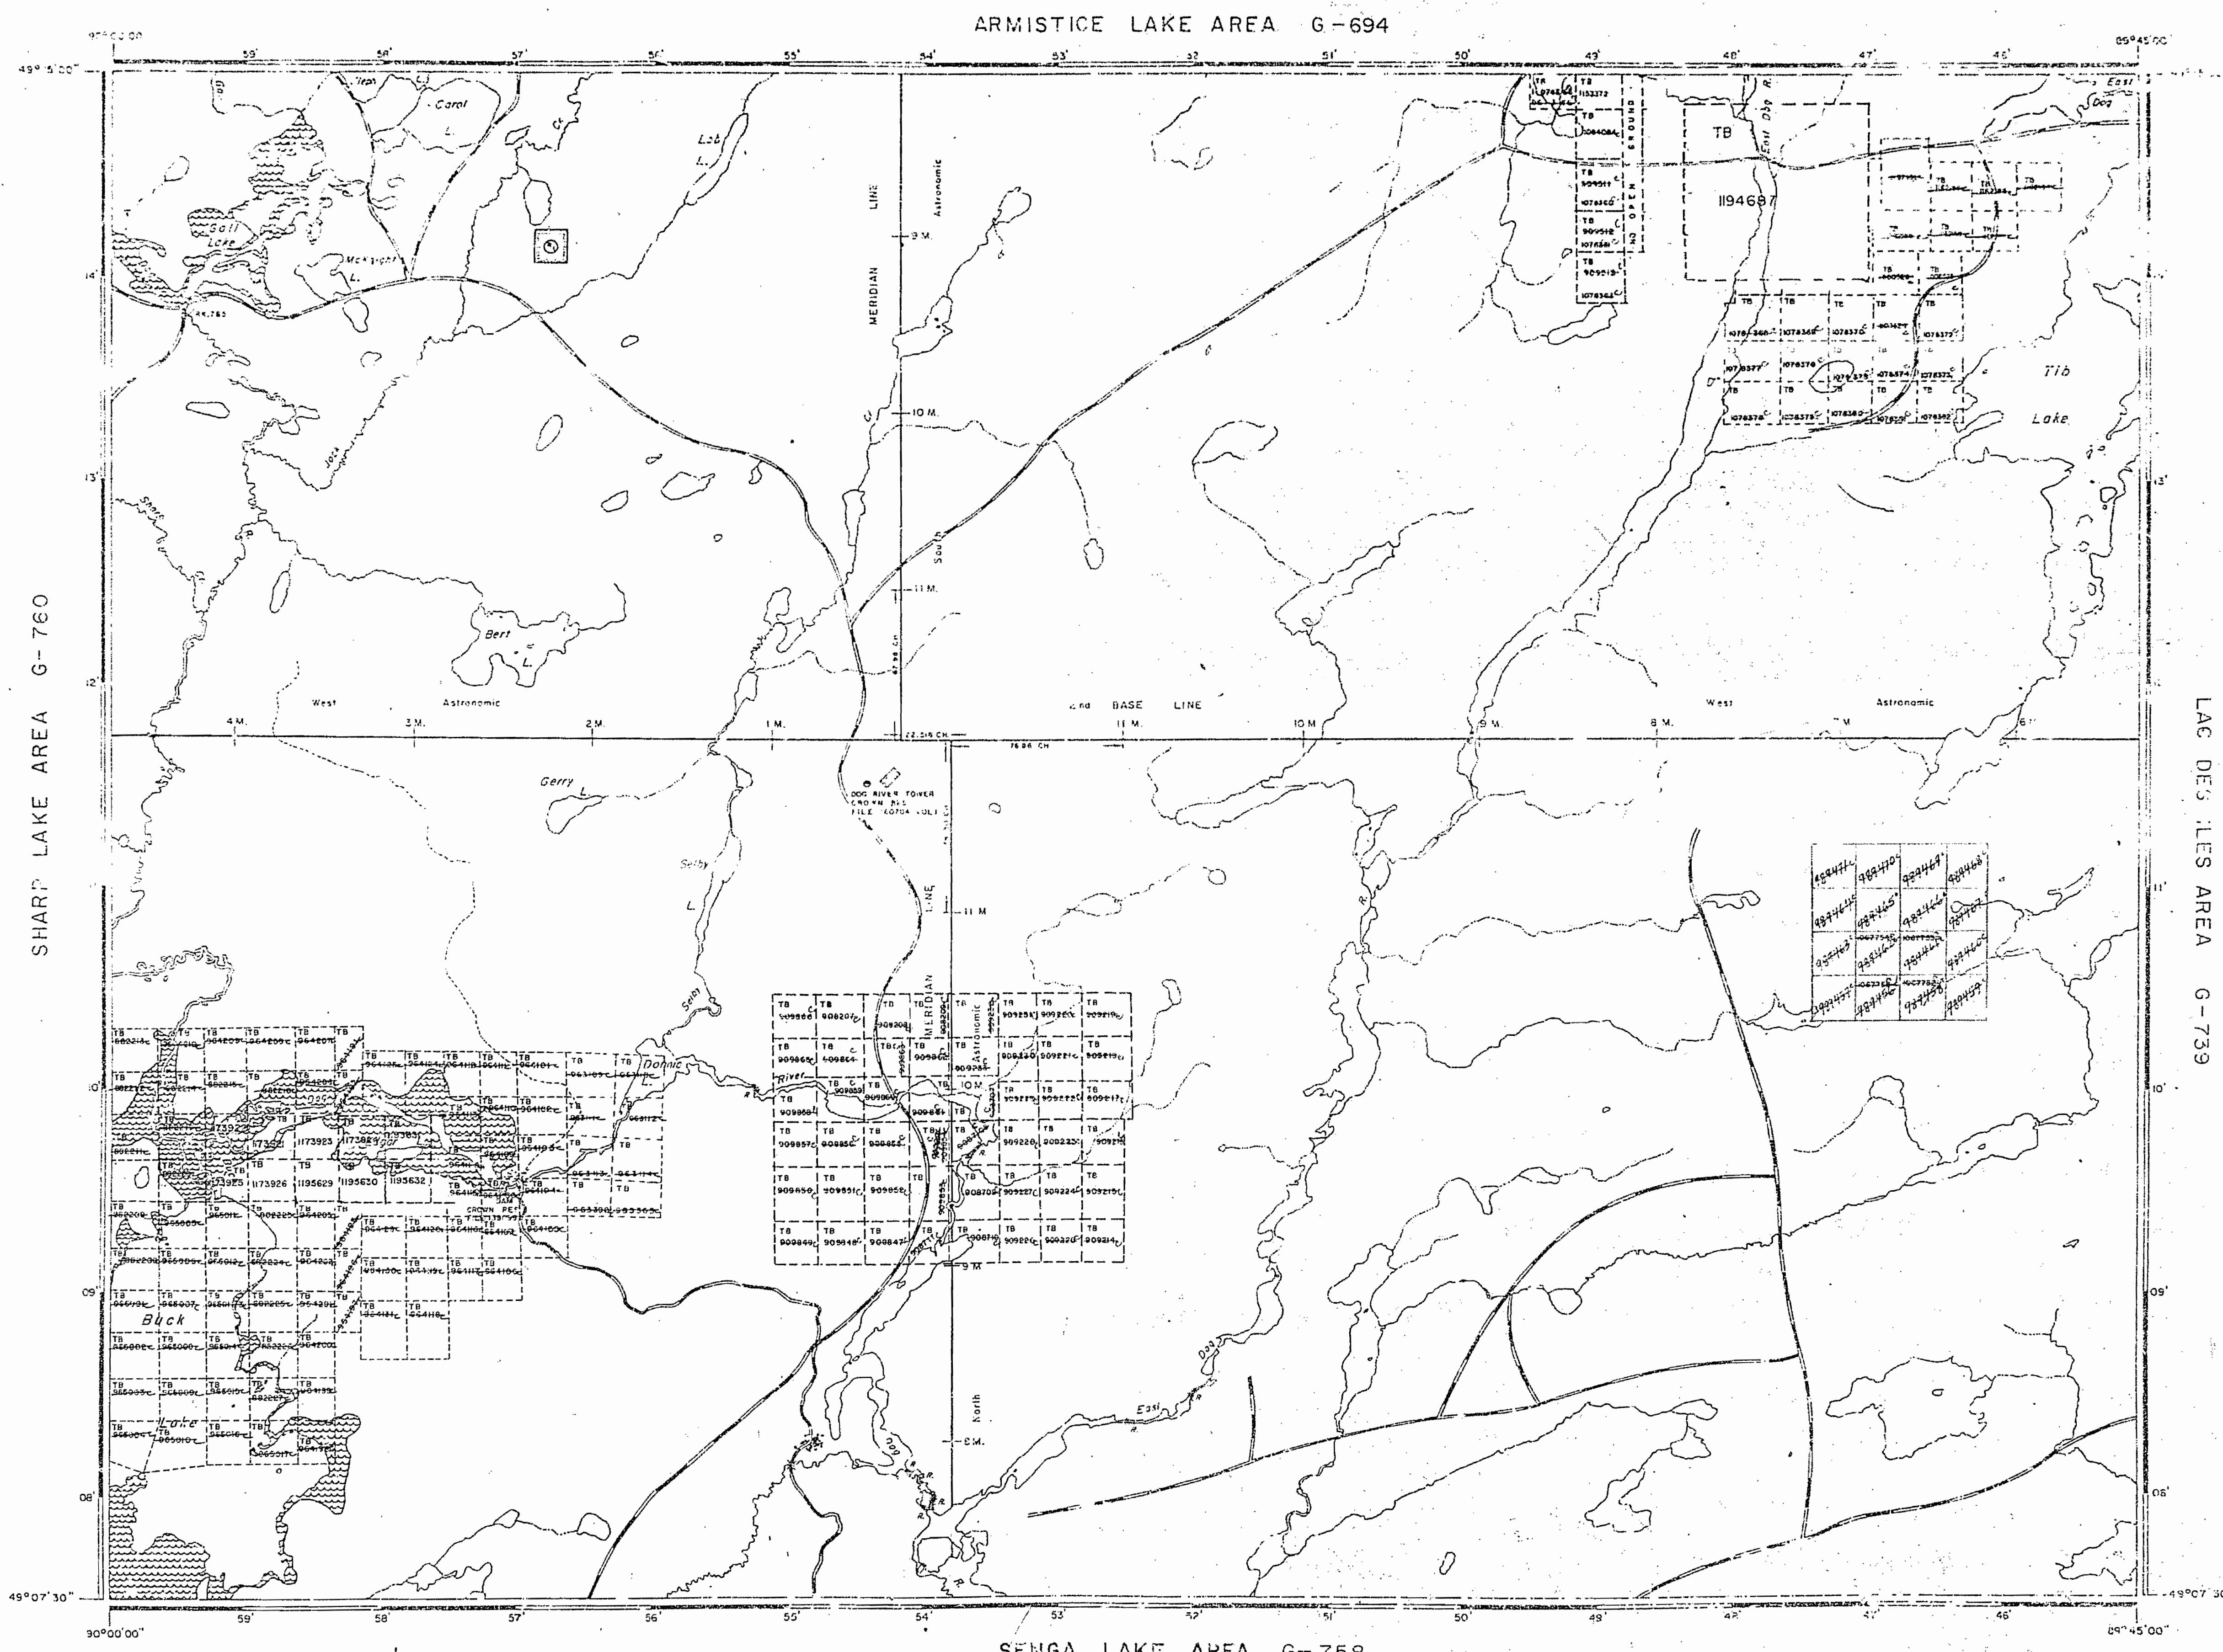

## REFERENCES

## TOPOGRAPHY

LAKES, RIVERS, ETC., GROUND RESOURCES  
TOPOGRAPHIC SHEET NO. 45-594

RECEIVED  
THUNDER DAY  
MINE DIVISION

402 AUG 13 AM 10:27

## SURVEYS

DOGS RIVER RIVER  
PLAN NO. 9-25-24

DOG RIVER TOWNSHIP  
DATA LAKES PAPER CO. LTD.  
FILE NO. 1247

MERIDIAN LINE NORTH OF 1070'. BASIL LINE  
PHILLIPS AND HENNER. 1912.

## LEGEND

- HIGHWAY AND ROUTE NO.
- OTHER ROADS
- TRAILS
- SURVEYED LINES:
- TOWNSHIPS, BASE LINES, LOTS, LOTS, MINING CLAIMS, PARCELS, ETC.
- UNSURVEYED LINES:
- LOTS
- PARK & BOUNDARY
- MINING CLAIMS ETC.
- RAILWAY AND RIGHT OF WAY
- UTILITY LINES
- NON-PERENNIAL STREAM
- FLOODING OR FLOODING RIGHTS
- SUBDIVISION OR COMPOSITE PLAN
- RESERVATIONS
- ORIGINAL SHORELINE
- MAJOR OR MUSKEG
- MINES
- GRAVESEND MONUMENT

## LAG DES LLES AREA G-739

## DISPOSITION OF CROWN LANDS

## TYPE OF DOCUMENT

- PATENT, SURFACE & MINING RIGHTS
  - SURFACE RIGHTS ONLY
  - MINING RIGHTS ONLY
  - LEASE, SURFACE & MINING RIGHTS
  - SURFACE RIGHTS ONLY
  - MINING RIGHTS ONLY
  - LIENCE OF OCCUPATION
  - ORDER-IN-COUNCIL
  - RESERVATION
  - CANCELLED
  - SAND & GRAVEL
- NOTE: MINING RIGHTS IN PARCELS ALLOCATED AND ISSUED  
1912, EXCEPT IN ORIGINAL PATENTS ON THE  
LANDS ACT. H.S.O. 1910. CHAI. INC. SE. AM. SUBSID.

SCALE: 1 INCH = 40 CHAINS

FEET	0	1000	2000	3000	4000	5000	6000	7000
METERS	0	300	600	900	1200	1500	1800	2100

## AREA

## TIB LAKE

M.N.R. ADMINISTRATIVE DISTRICT

THUNDER BAY

MINING DIVISION

THUNDER BAY

LAND TITLES / REGISTRY DIVISION

Ministry of  
Natural Resources  
Ontario  
May 26, 1987

DATE OCTOBER, 1986.


Ministry of  
Northern Development  
and Mines

G-2660

2911

Armistice Lake Area - M.2910

Sharp Lake Area - M.2913

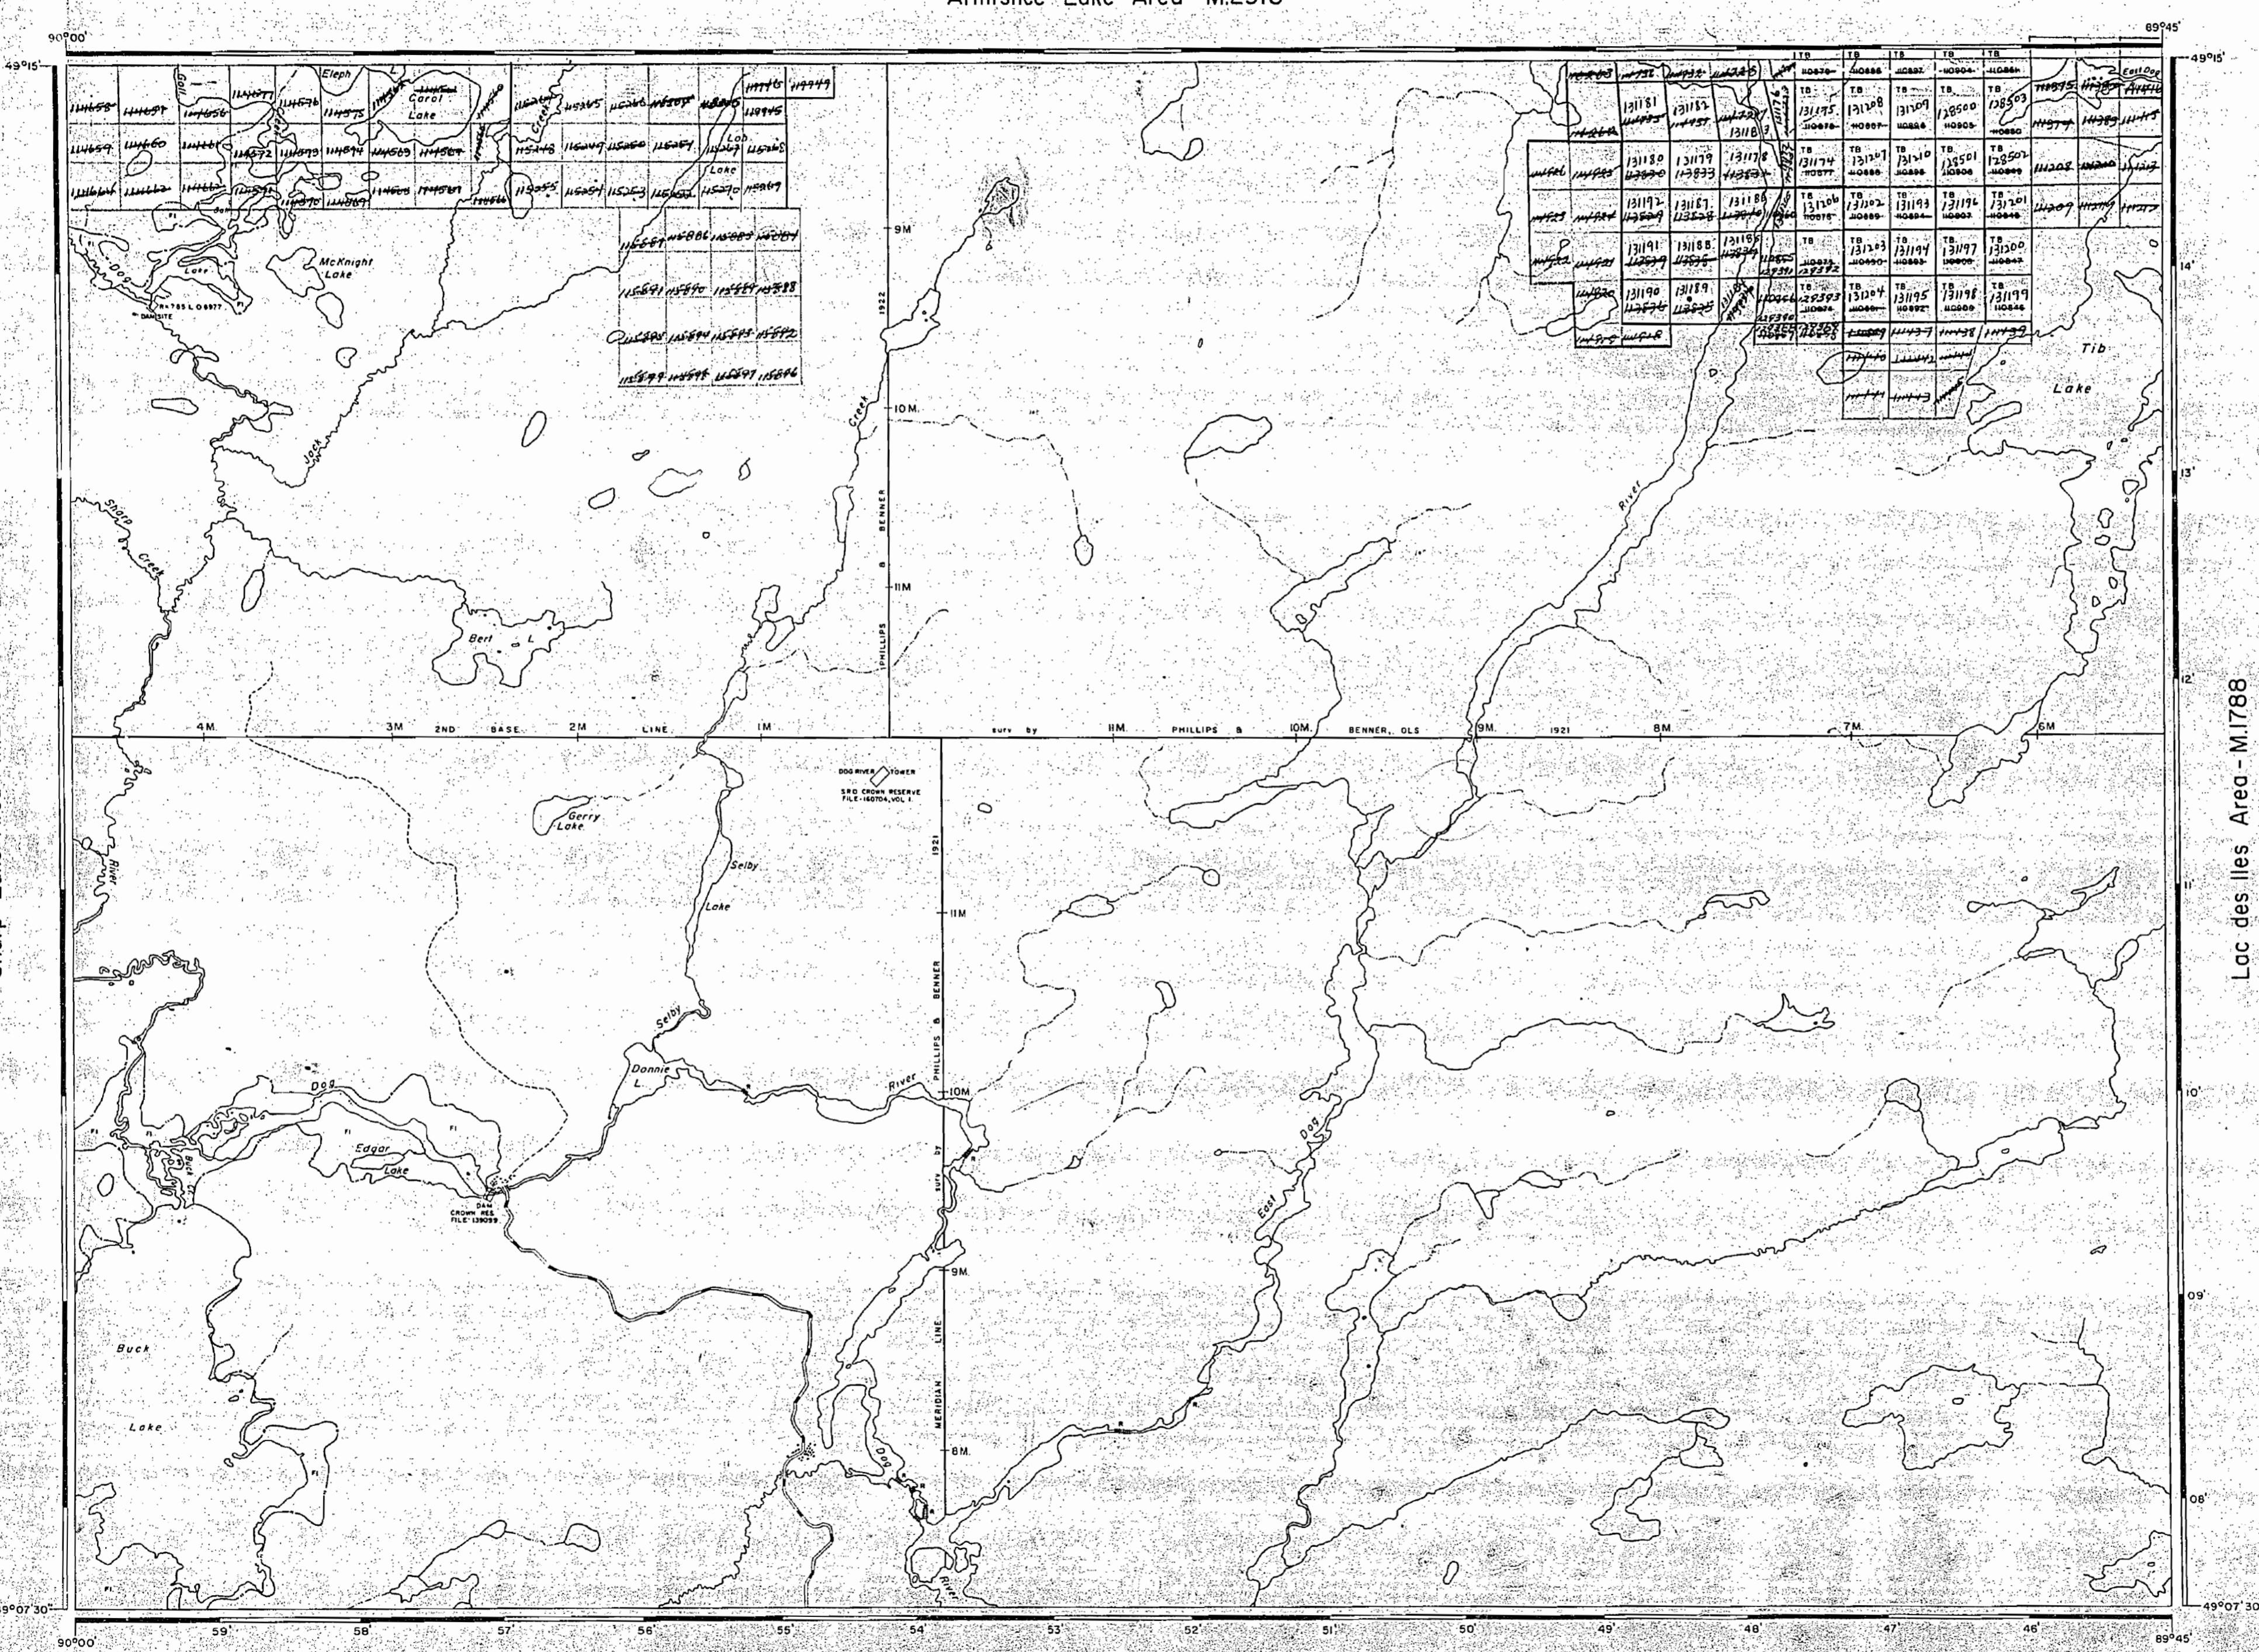

**AREA OF**

# TIB LAKE

**DISTRICT OF  
THUNDER BAY**

# **PORT ARTHUR MINING DIVISION**

SCALE: 1-INCH = 40 CHAINS

## **LEGEND**

- |                       |        |
|-----------------------|--------|
| PATENTED LAND         | (P)    |
| CROWN LAND SALE       | (C.S.) |
| LEASES                | (L)    |
| LOCATED LAND          | (Loc.) |
| LICENSE OF OCCUPATION | (L.O.) |
| MINING RIGHTS ONLY    | M.R.O. |
| SURFACE RIGHTS ONLY   | S.R.O. |
| ROADS                 |        |
| IMPROVED ROADS        |        |
| KING'S HIGHWAYS       |        |
| RAILWAYS              |        |
| POWER LINES           |        |
| MARSH OR. MUSKEG      |        |
| MINES                 |        |
| CANCELLED             |        |

NOTES

400' Surface Rights Reservation around  
all lakes and rivers.

Flooding on Dog River and Buck Lake to contour elevation 1070' controlled by the Dept. of Lands & Forests. File: 139099.

Flooding on Dog River and Gull Lake to  
an elevation of 11.0' above the natural high  
water mark granted to the Great Lakes  
Paper Co. Ltd., L.O.6977. File: 146074.

1964


DATE OF ISSUE  
JUN 16 1954

PLAN NO. M.2911

**DEPARTMENT OF MINES  
— ONTARIO —**

Armistice Lake Area - M.2910

Sharp Lake Area - M.2913

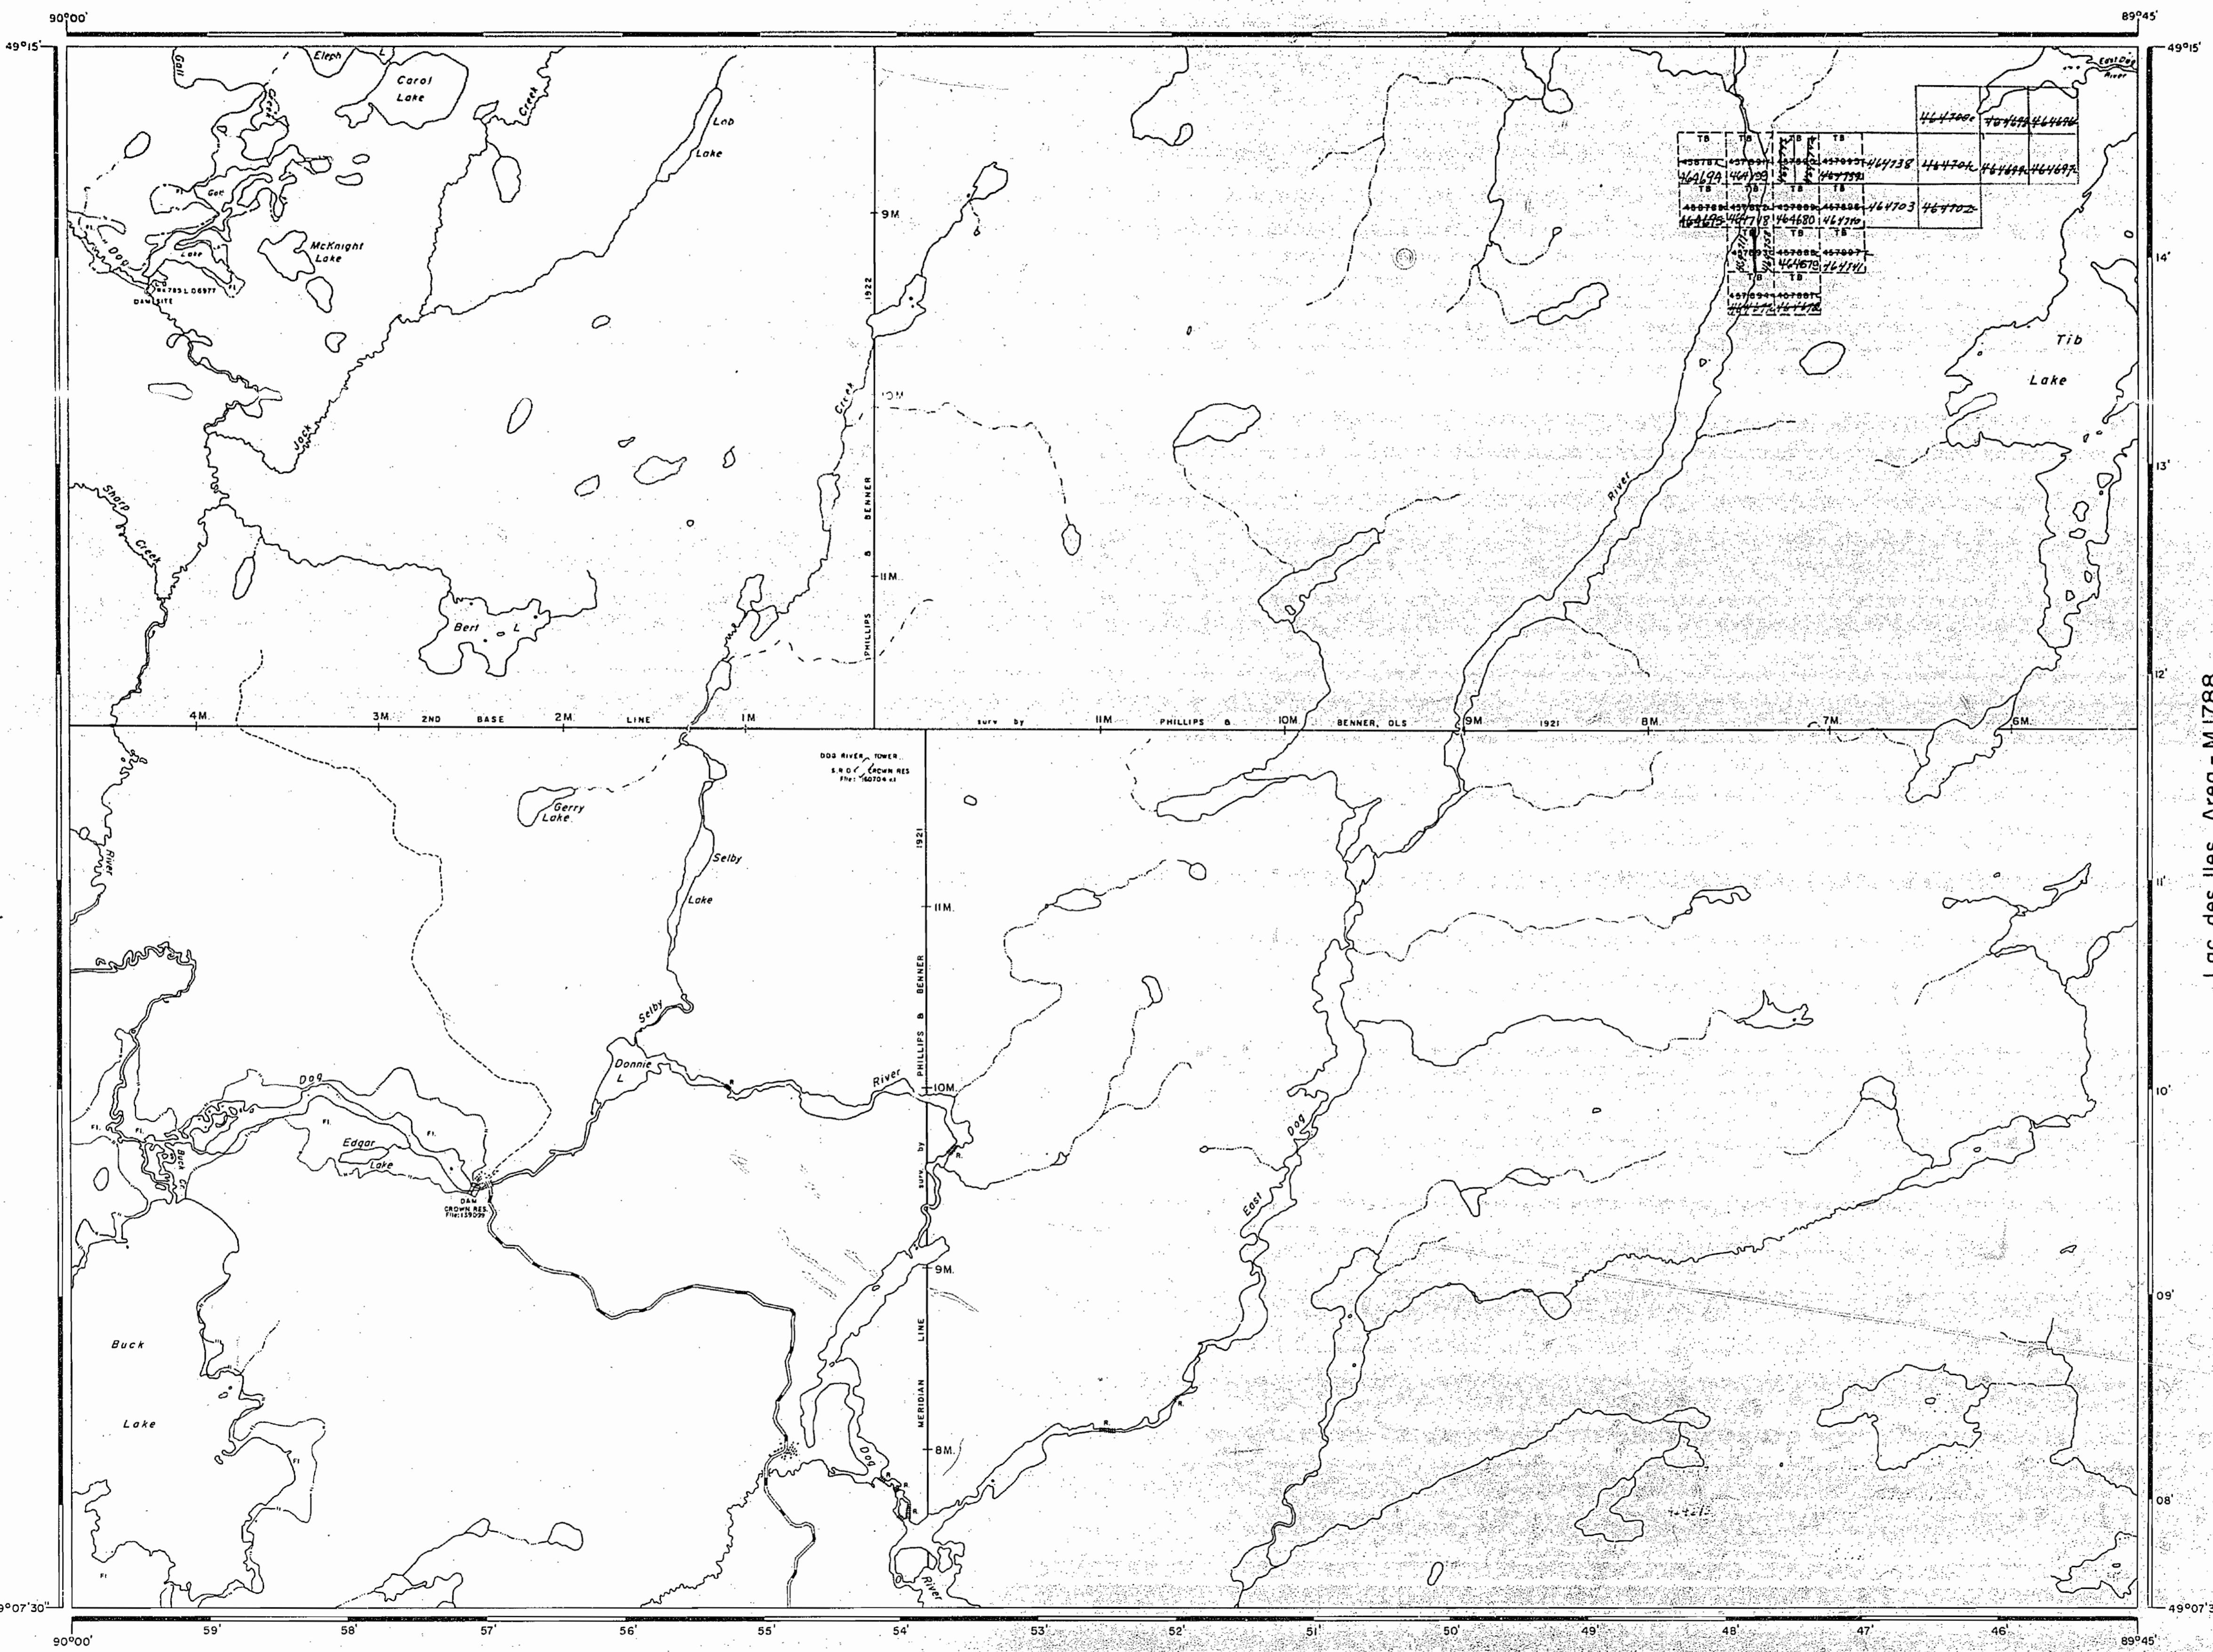

Seng Lake Area - M.3366

AREA OF  
TIB LAKE

DISTRICT OF  
THUNDER BAY

THUNDER BAY  
MINING DIVISION

SCALE: 1-INCH = 40 CHAINS

LEGEND

- (P) PATENTED LAND
- (C.S.) CROWN LAND SALE LEASES
- (L) LOCATED LAND
- (L.O.) LICENSE OF OCCUPATION
- (M.R.O.) MINING RIGHTS ONLY
- (S.R.O.) SURFACE RIGHTS ONLY
- (R) ROADS
- (I.R.O.) IMPROVED ROADS
- (K.H.) KING'S HIGHWAYS
- (R.W.) RAILWAYS
- (P.L.) POWER LINES
- (M.M.) MARSH OR MUSKEG
- (M.N.) MINES
- (C) CANCELLED
- (P.P.) PATENTED S.R.O.

NOTES

400' Surface Rights Reservation along the shores of all lakes and rivers.

Flooding on Dog River and Buck Lake to contour elevation 1070' controlled by the Ministry of Natural Resources. File: I39099

Flooding on Dog River and Gall Lake to an elevation of 110' above the natural high water mark granted to the Great Lakes Paper Co. Ltd., L.O.6977. File: I46074

MAR-1977  
THUNDER BAY DIST.  
NATIONAL TOPOGRAPHIC SERIES 52H4

PLAN NO. M.2911

ONTARIO

MINISTRY OF NATURAL RESOURCES  
SURVEYS AND MAPPING BRANCH



## ARMISTICE LAKE AREA G-694

SHARP LAKE AREA G-760

SENGA LAKE AREA G-758

## REFERENCES

## TOPOGRAPHY

LAKES, RIVERS, ETC. FROM FOREST RESOURCES  
INVENTORY SHEET NO. 492-894.

## SURVEYS

TRaverse of Dog River, Buck Creek and Buck  
Lake by R.S. Kirkup O.L.S. 1948  
Plan No. R. 25-25.

2nd BASE LINE AND MERIDIAN LINE (SOUTH OF 2nd  
BASE LINE) BY PHILLIPS AND BENNER O.L.S. 1948  
FIELD NOTE BOOK NO. 2476.

MERIDIAN LINE NORTH OF 2nd BASE LINE, BY  
PHILLIPS AND BENNER O.L.S. 1948  
FIELD NOTE BOOK NO. 2481.

RECEIVED  
THUNDER BAY  
MARCH 21 1986

LEGEND


HIGHWAY AND ROUTE NO.	
OTHER ROADS	
TRAILS	
SURVEYED LINES:	
TOWNSHIPS, BASE LINES, ETC.	
LOTS, MINING CLAIMS, PARCELS, ETC.	
UNSURVEYED LINES:	
LOT LINES	
PARCEL BOUNDARY	
MINING CLAIMS ETC.	
RAILWAY AND RIGHT OF WAY	
UTILITY LINES	
NON-PERENNIAL STREAM	
FLOODING OR FLOODING RIGHTS	
SUBDIVISION OR COMPOSITE PLAN	
RESERVATIONS	
ORIGINAL SHORELINE	
MARTH OR MUSKEG	
MINES	
TRAVERSE MONUMENT	

## DISPOSITION OF CROWN LANDS

TYPE OF DOCUMENT	SYMBOL
PATENT, SURFACE & MINING RIGHTS	
" SURFACE RIGHTS ONLY	
" MINING RIGHTS ONLY	
LEASE, SURFACE & MINING RIGHTS	
" SURFACE RIGHTS ONLY	
" MINING RIGHTS ONLY	
LICENCE OF OCCUPATION	
ORDER-IN-COUNCIL	
RESERVATION	
CANCELLED	
SAND & GRAVEL	

NOTE: MINING RIGHTS IN PARCELS PATENTED PRIOR TO MAY 5, 1973, VESTED IN ORIGINAL PATENTEE BY THE PUBLIC LANDS ACT, R.S.O. 1970, CHAP. 38D, SEC. 63, SUBSEC.

SCALE: 1 INCH = 40 CHAINS

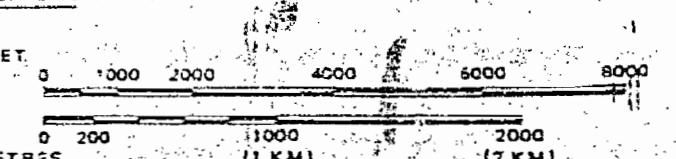

## AREA

## TIB LAKE

M.N.R. ADMINISTRATIVE DISTRICT

THUNDER BAY

MINING DIVISION

THUNDER BAY

LAND TITLES / REGISTRY DIVISION

Ministry of Natural Resources Ontario  
May 26, 1987

Date OCTOBER, 1986.

Number G-2660

## REFERENCES

## FLOODING

FLOODING OF THE DOG RIVER AND BUCK LAKE TO CONTOUR ELEVATION 907'0". SURVEYED BY LARS KIRKUP CL 1948 PLAN NO. 9-25-25 CONTROLLED BY THE DEPARTMENT OF LANDS & FORESTS 26 FEB 1962 FILED AT U.S.D.

FLOODING ON DOG RIVER AND TAL. LAKE TO AN ELEVATION OF 907'0". THE NATURAL HIGH WATER MARK IS INDICATED BY C. KIRKUP OLS APRIL 1948. THIS IS GREAT LAKES PAPER CO. LTD. 126577. FILE # 146074

## AREAS WITHDRAWN FROM DISPOSITION


MRO - Mining Rights Only

SRO - Surface Rights Only

M+S - Mining and Surface Rights

Description	Order No.	Date	Disposition	File No.
SEE CROWN LANDS		11/4/62	SA WITHDRAWN	


SHARP LAKE AREA G-760

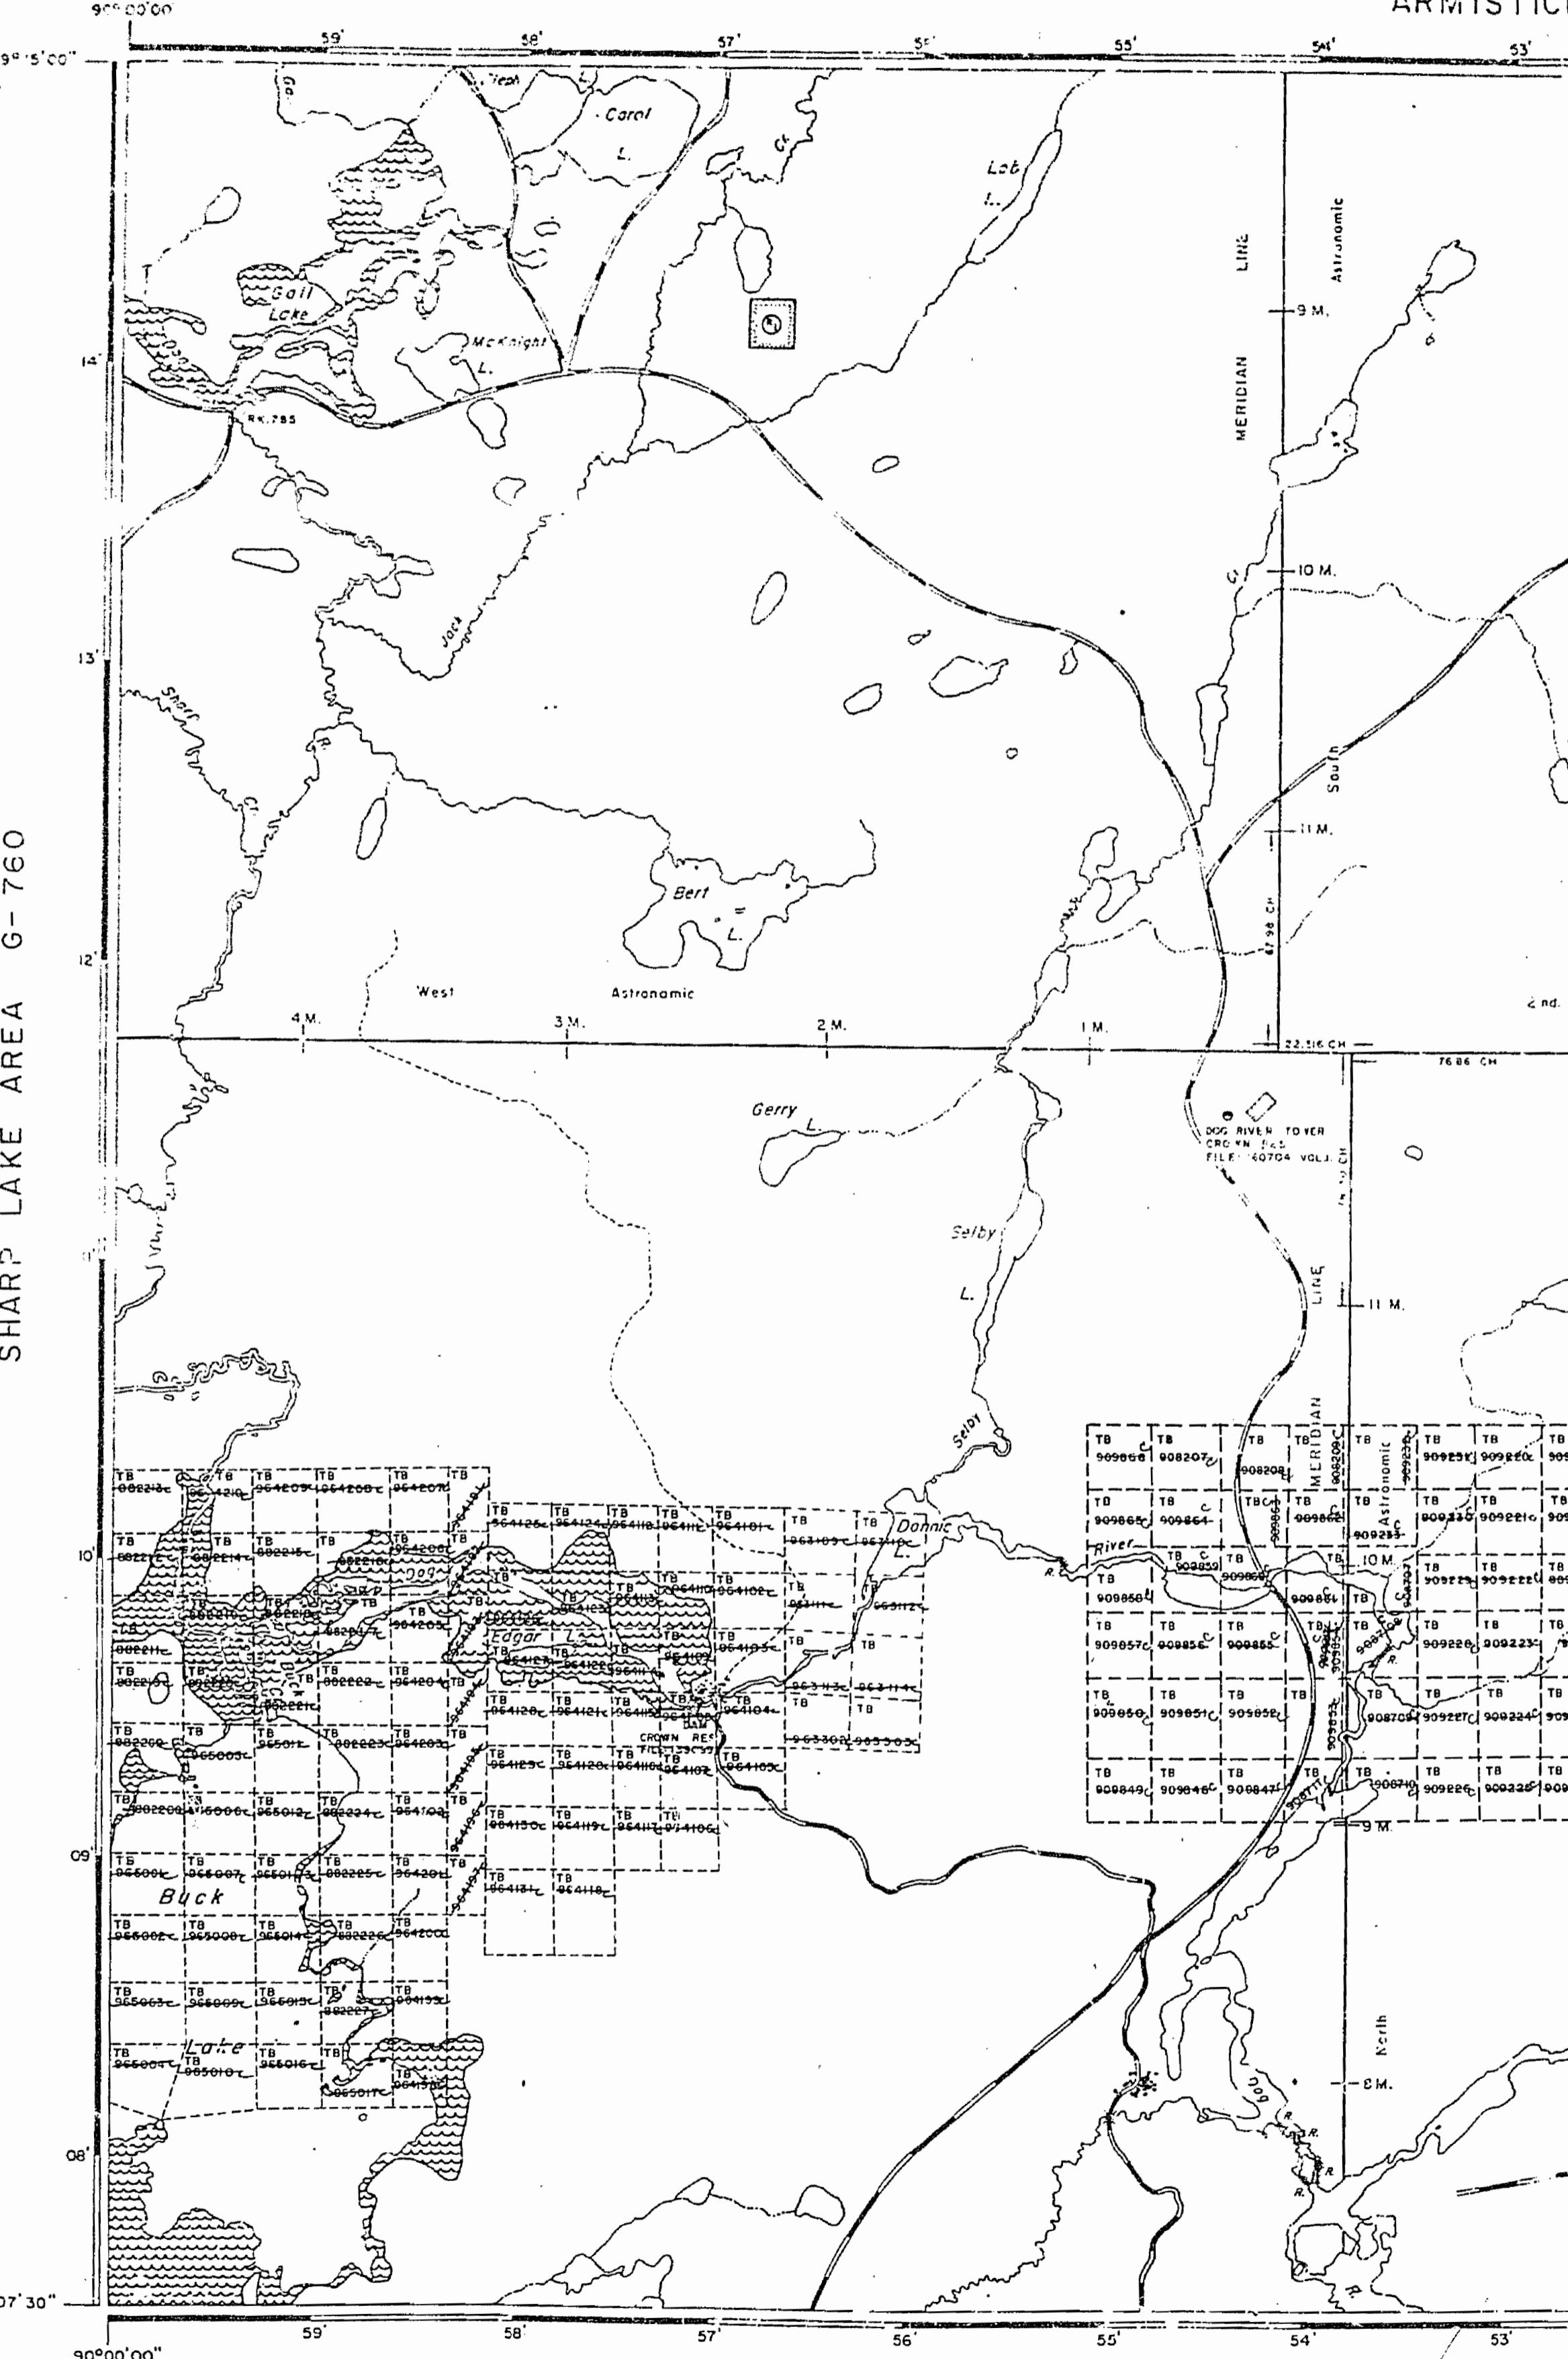

SENGA LAKE AREA G-758

ARMISTICE LAKE AREA G-694

RECEIVED  
THUNDER BAY  
MINING DIVISION  
'92 JUN 12 AM 10:47

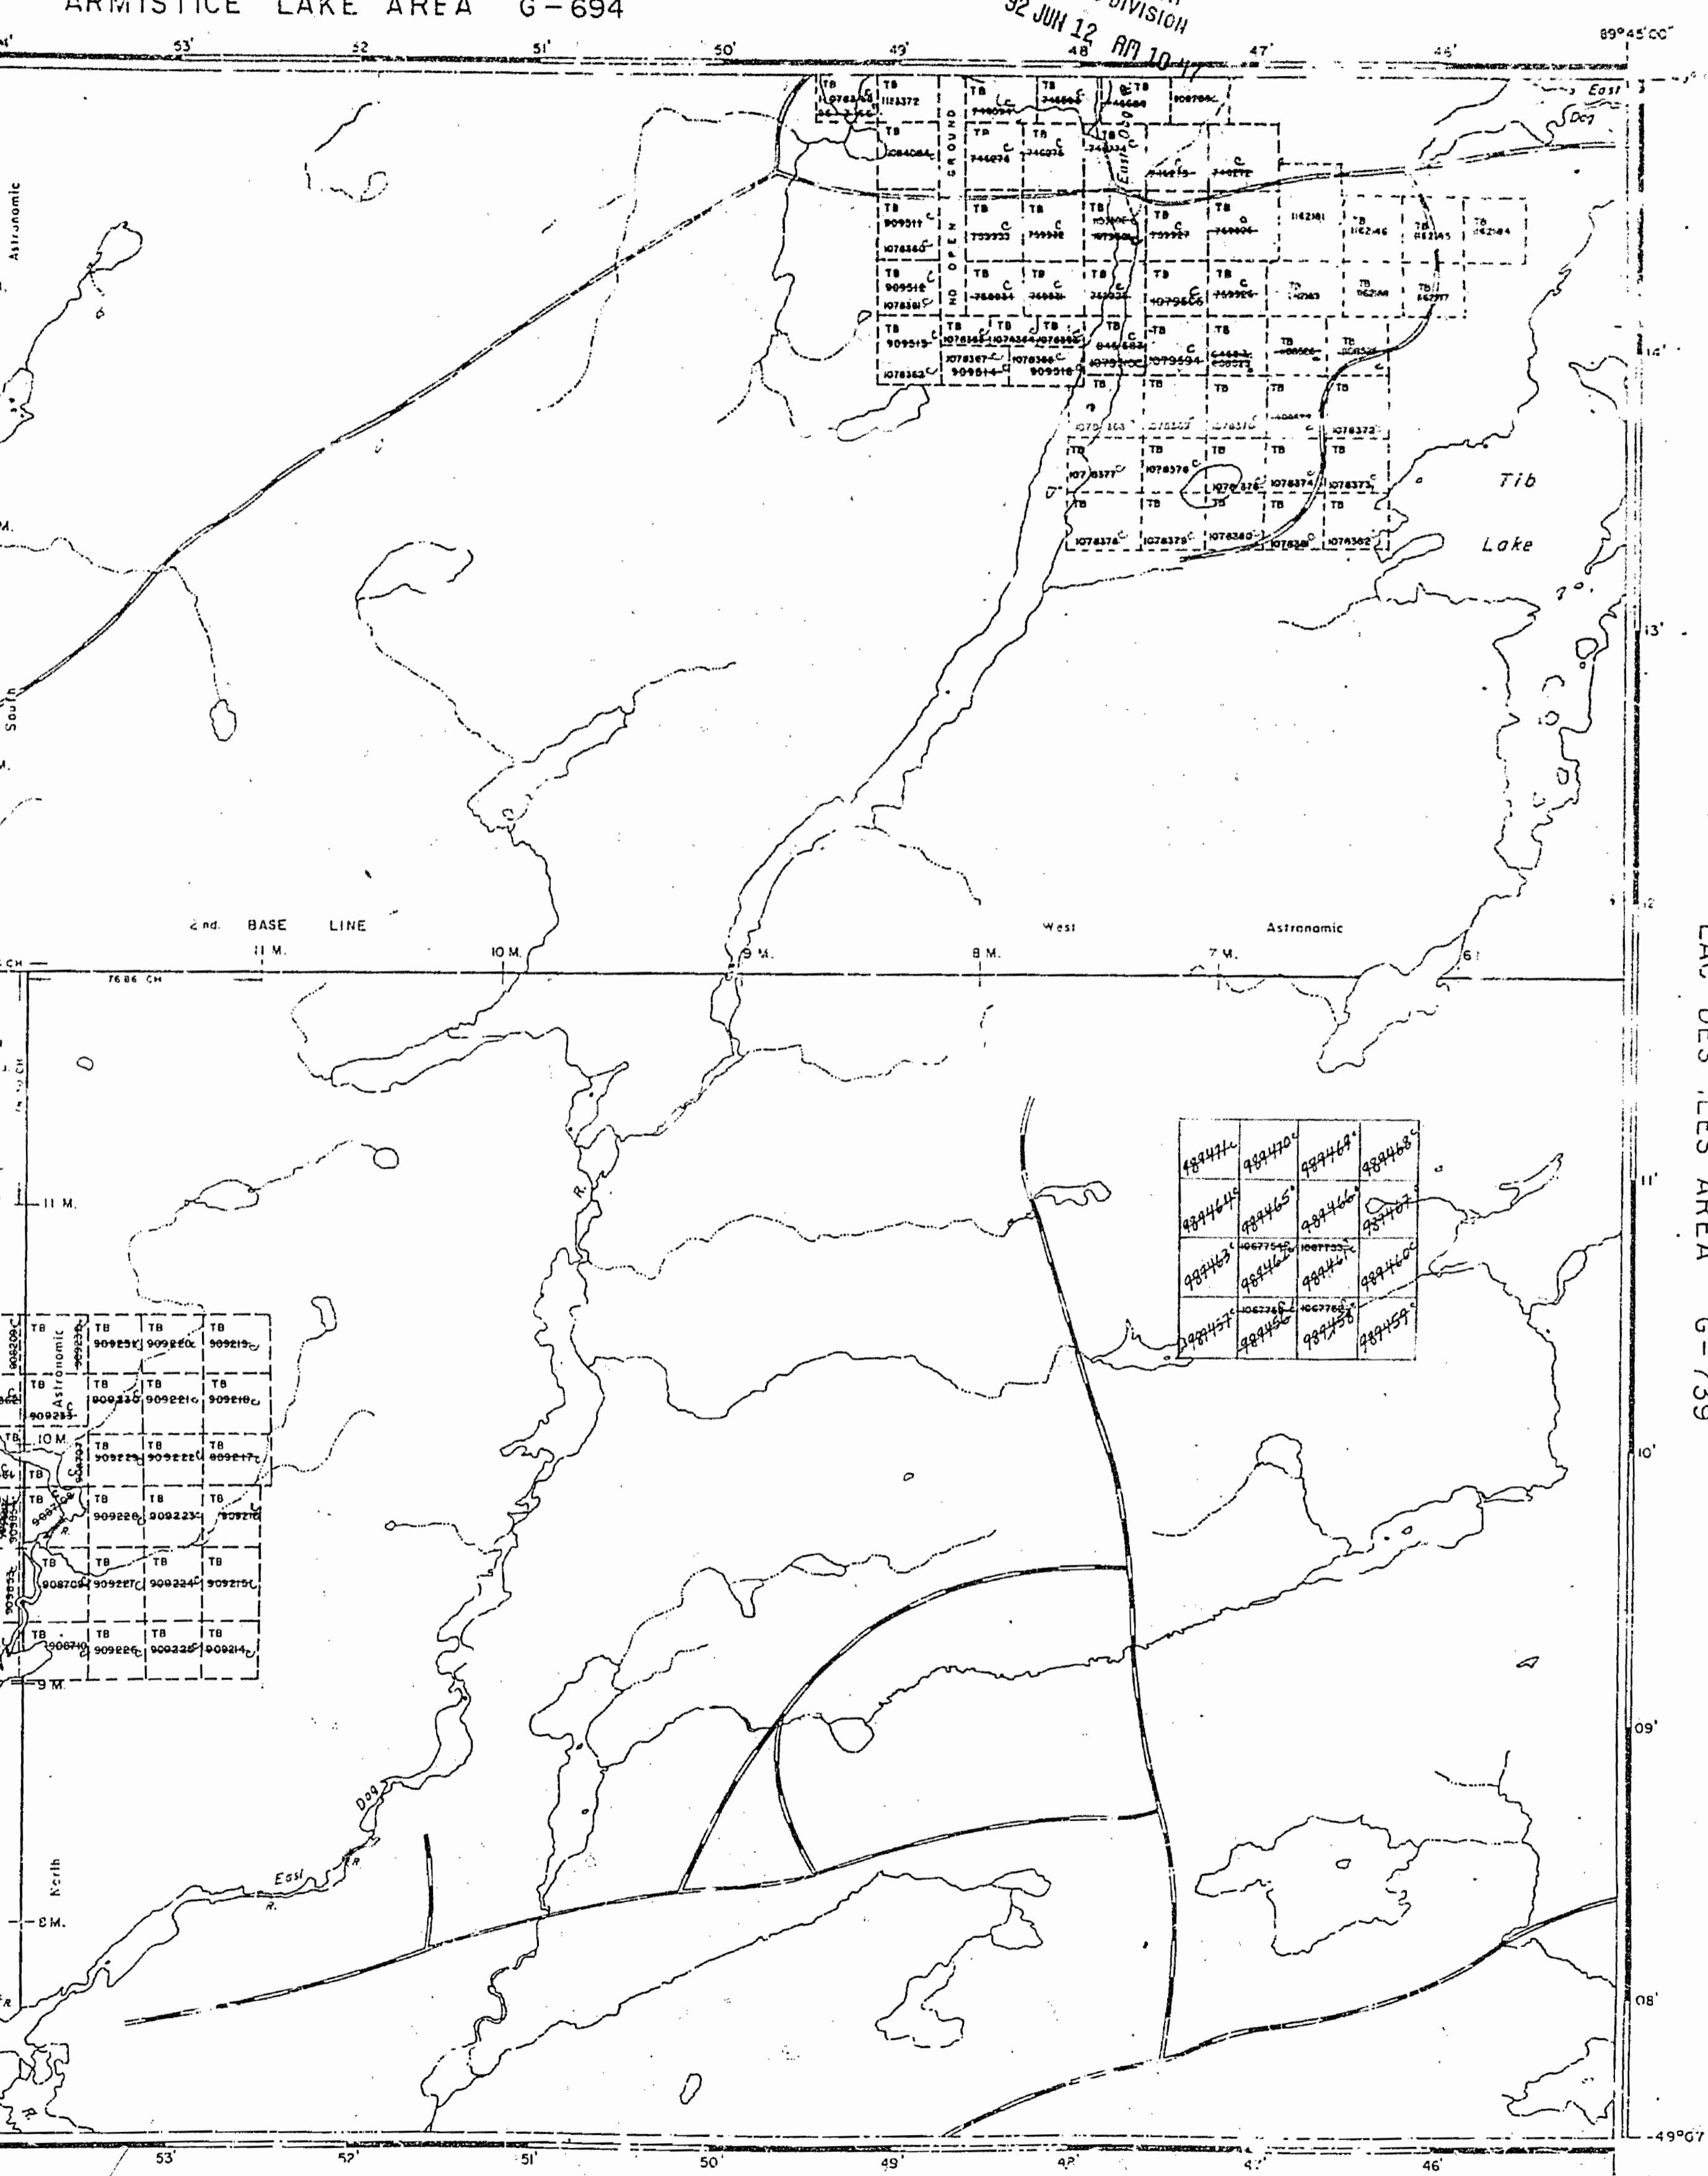

LAC DES LES AREA G-739

## REFERENCES

## TOPOGRAPHY

LAKES, RIVERS, ETC., CROWN LAND RESOURCES INVENTORY SHEET NR. 49-524.

## SURVEYS

ROUTE OF DOG RIVER, R. 11, SE 1/4, AND BUCK LAKE, N.W. 1/4, THE NATURAL HIGH WATER MARK IS INDICATED BY C. KIRKUP OLS APRIL 1948. THIS IS GREAT LAKES PAPER CO. LTD. 126577. FILE # 146074

2nd BASE LINE AND 11th MERIDIAN LINE 1500 ft.  
BASE LINE IS PHILLIPS AND BENNER 1922  
FIELD NOTE BOOK NO. 2-76

MERIDIAN LINE ALONG 11th MERIDIAN LINE  
PHILLIPS AND BENNER D.O.S. 1922  
FIELD NOTE BOOK NO. 2451

## LEGEND

HIGHWAY AND ROUTE NO.	—
OTHER ROADS	—
TRAILS	—
SURVEYED LINES:	—
TOWNSHIPS, BASE LINES, ETC.	—
LOTS, MINING CLAIMS, PARCELS, ETC.	—
UNSURVEYED LINES:	—
LOT LINES	—
PARCEL BOUNDARY	—
MINING CLAIMS ETC.	—
RAILWAY AND RIGHT OF WAY	—
UTIL. LINES	—
NON-PERENNIAL STREAM	—
FLOODING OR FLOODING RIGHTS	—
SUBDIVISION OR COMPOSITE PLAN	—
RESERVATIONS	—
ORIGINAL SHORELINE	—
MARTH OR MUSKEG	—
TRAVERSE MONUMENT	—

## DISPOSITION OF CROWN LANDS

## TYPE OF DOCUMENT

PATENT, SURFACE & MINING RIGHTS	○
" SURFACE RIGHTS ONLY	△
" MINING RIGHTS ONLY	○
LEASE, SURFACE & MINING RIGHTS	□
" SURFACE RIGHTS ONLY	△
" MINING RIGHTS ONLY	○
LICENCE OF OCCUPATION	○
ORDER-IN-COUNCIL	○
RESERVATION	○
CANCELLED	○
SAND & GRAVEL	○

NOTE: MINING RIGHTS IN PARCELS ATTACHED TO HIGH TOWNSHIP  
1913 VESTED IN ORIGINAL PATENTEE BY THE PLAT  
LANDS ACT, M.S.O. 1910, CHAP. TWO, SEC. 49, SUBS.

## SCALE: 1 INCH = 40 CHAINS

FEET	0	1000	2000	+ 3000	4000	5000
METERS	0	200	400	+ 600	800	1000

## AREA

## TIB LAKE

M.N.R. ADMINISTRATIVE DISTRICT

THUNDER BAY

MINING DIVISION

THUNDER BAY

LAND TITLES / REGISTRY DIVISION

Ministry of Natural Resources  
Ontario  
May 26, 1987


Date October, 1986.

G-2660

2911

Armistice Lake Area - M.2910

Sharp Lake Area - M.2913

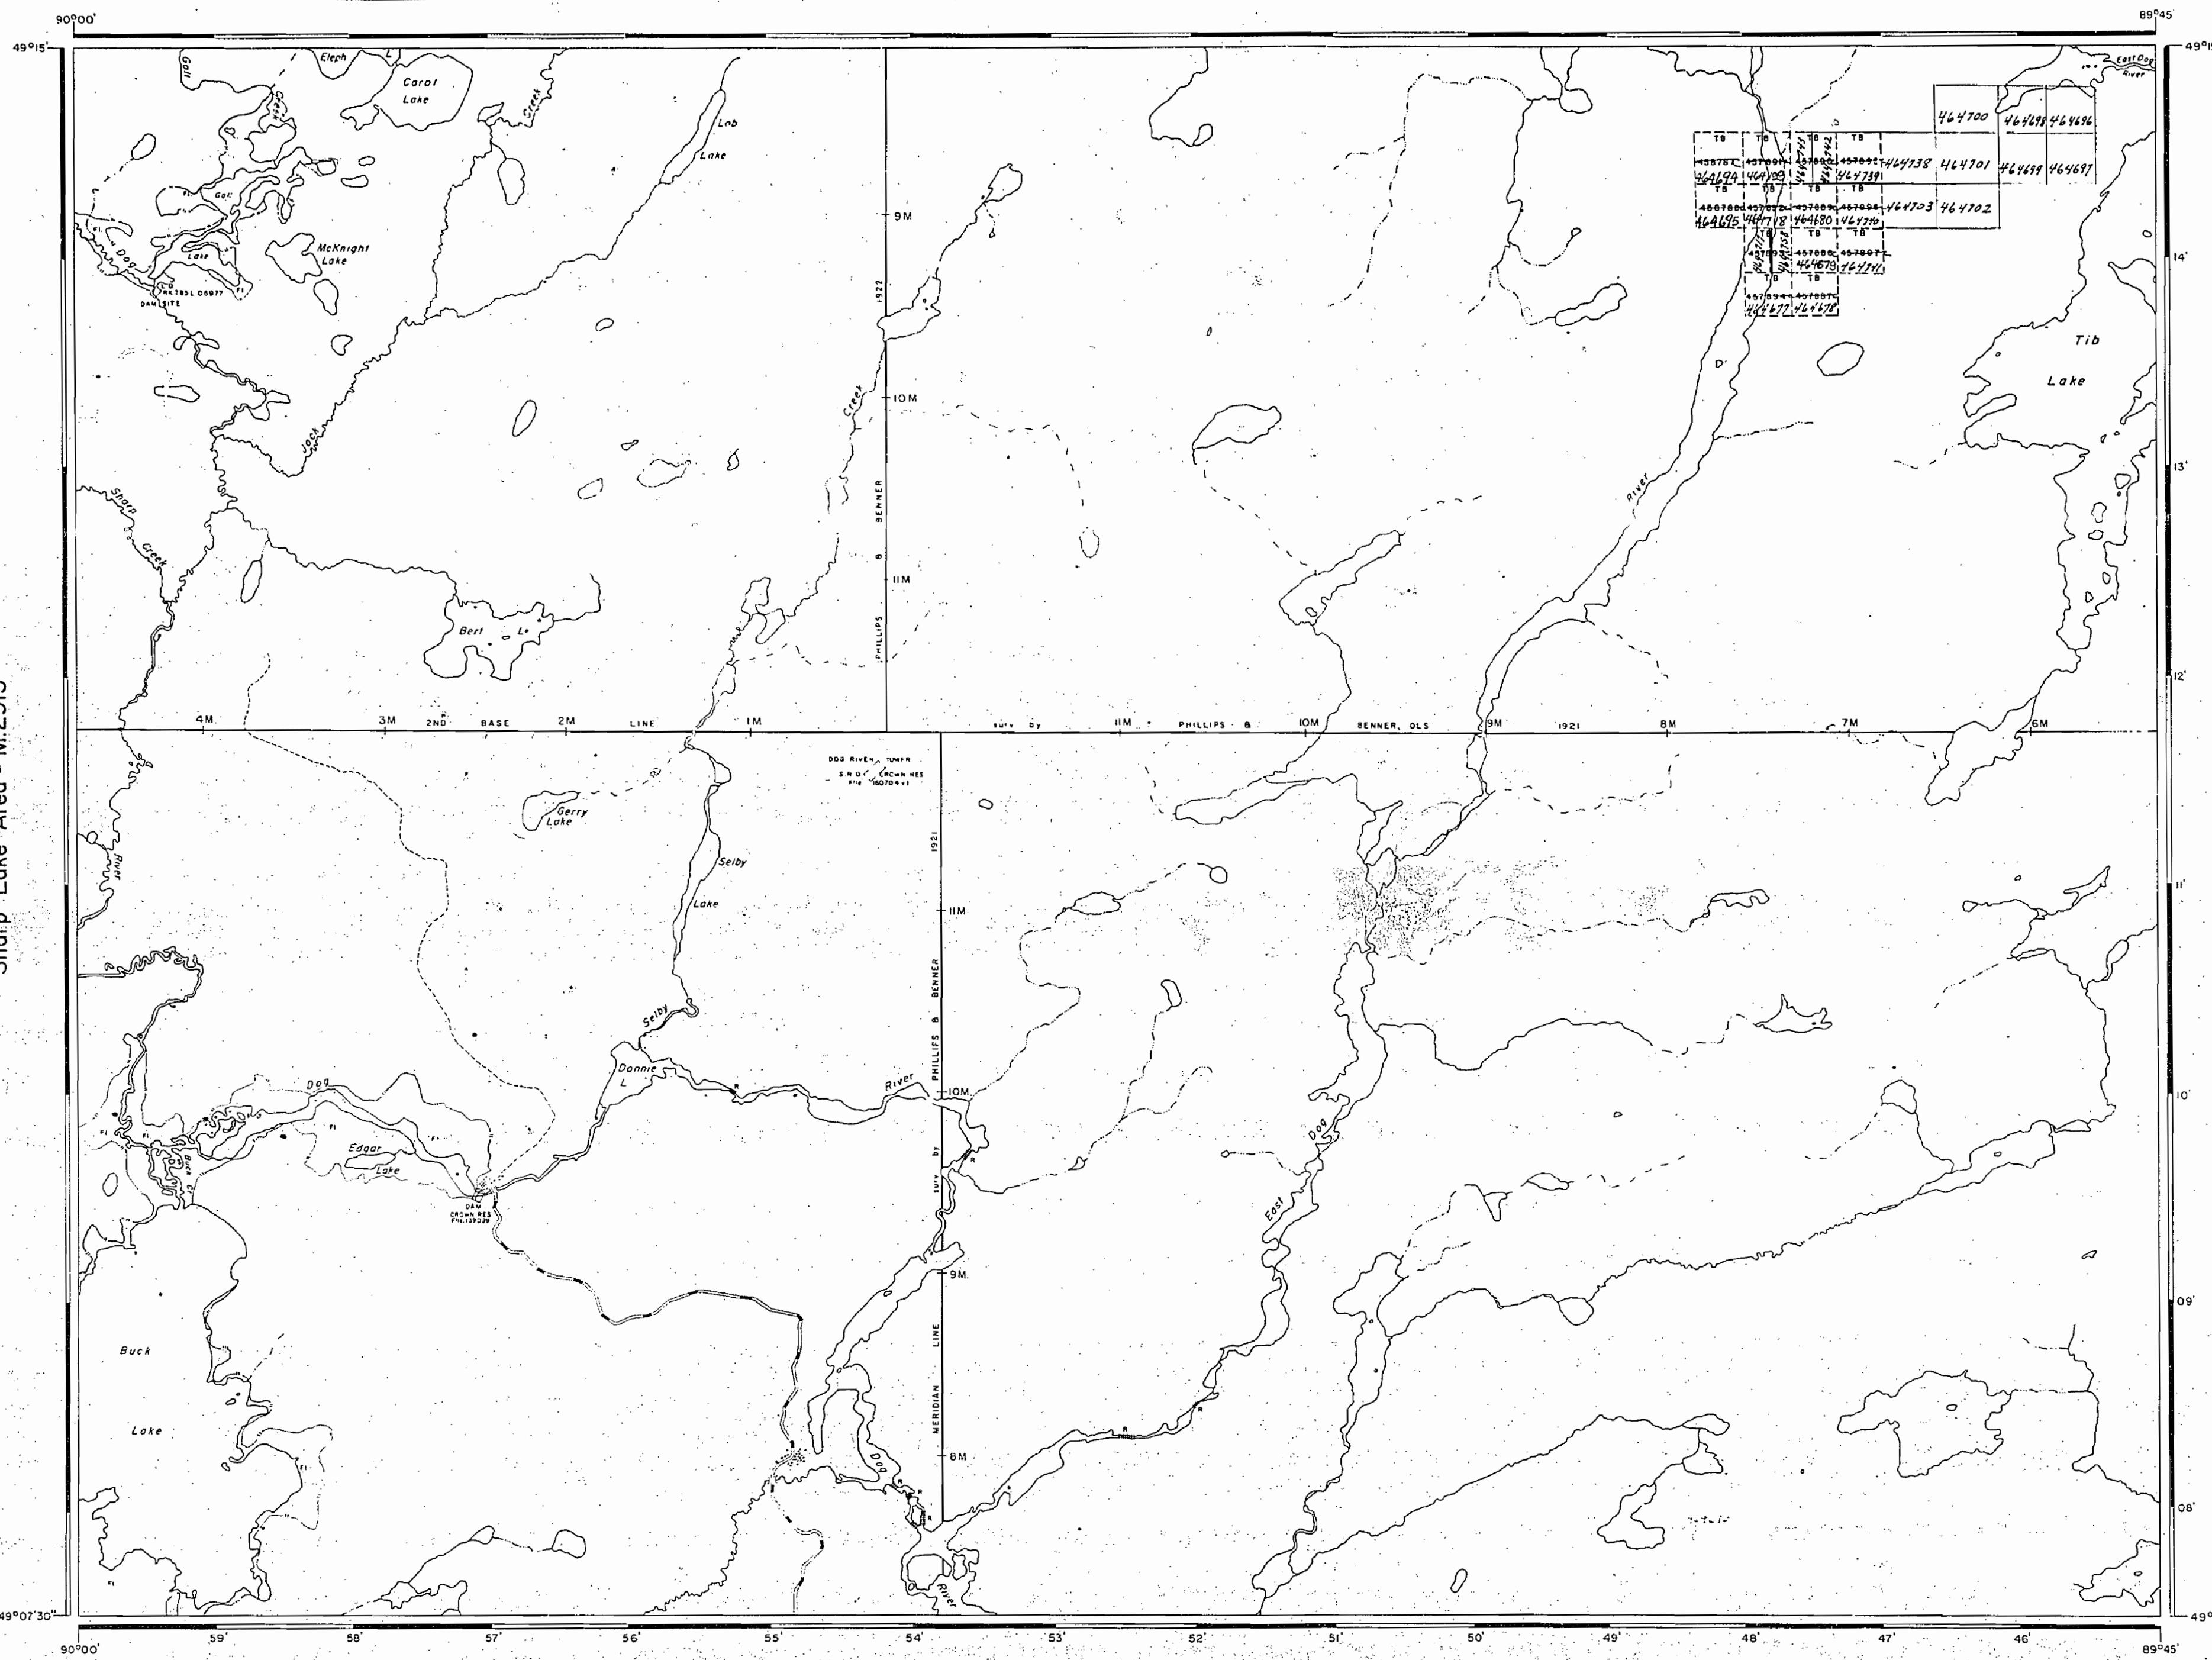

Senga Lake Area - M.336

**AREA OF**

## TIB LAKE

**DISTRICT OF  
THUNDER BAY**

**THUNDER BAY  
MINING DIVISION**

**SCALE: 1-INCH = 40 CHAINS**

## **LEGEND**

- |                       |        |
|-----------------------|--------|
| PATENTED LAND         | (P)    |
| CROWN LAND SALE       | C.S.   |
| LEASES                | (L)    |
| LOCATED LAND          | LOC.   |
| LICENSE OF OCCUPATION | L.O.   |
| MINING RIGHTS ONLY    | M.R.O. |
| SURFACE RIGHTS ONLY   | S.R.O. |
| ROADS                 | —      |
| IMPROVED ROADS        | —      |
| KING'S HIGHWAYS       | —      |
| RAILWAYS              | —      |
| POWER LINES           | —      |
| MARSH OR MUSKEG       | Map    |
| MINES                 | Miner  |
| CANCELLED             | C      |
| PATENTED S.R.O.       | (S)    |

## NOTES

400' Surface Rights Reservation along  
the shores of all lakes and rivers.

Flooding on Dog River and Buck Lake to contour elevation 1070' controlled by the Ministry of Natural Resources. File: 139099

Flooding on Dog River and Gall Lake to  
an elevation of 11.0' above the natural high  
water mark granted to the Great Lakes  
Paper Co. Ltd., L.O.6977. File: I46074.

1977

MAR. 18/77 20 1977  
THUNDER BAY DIST.  
NATIONAL TOPOGRAPHIC SERIES 52 H 4


PLAN NO. M29II

ONTARIO

**MINISTRY OF NATURAL RESOURCES**

2911

## Armistice Lake Area - M.2910

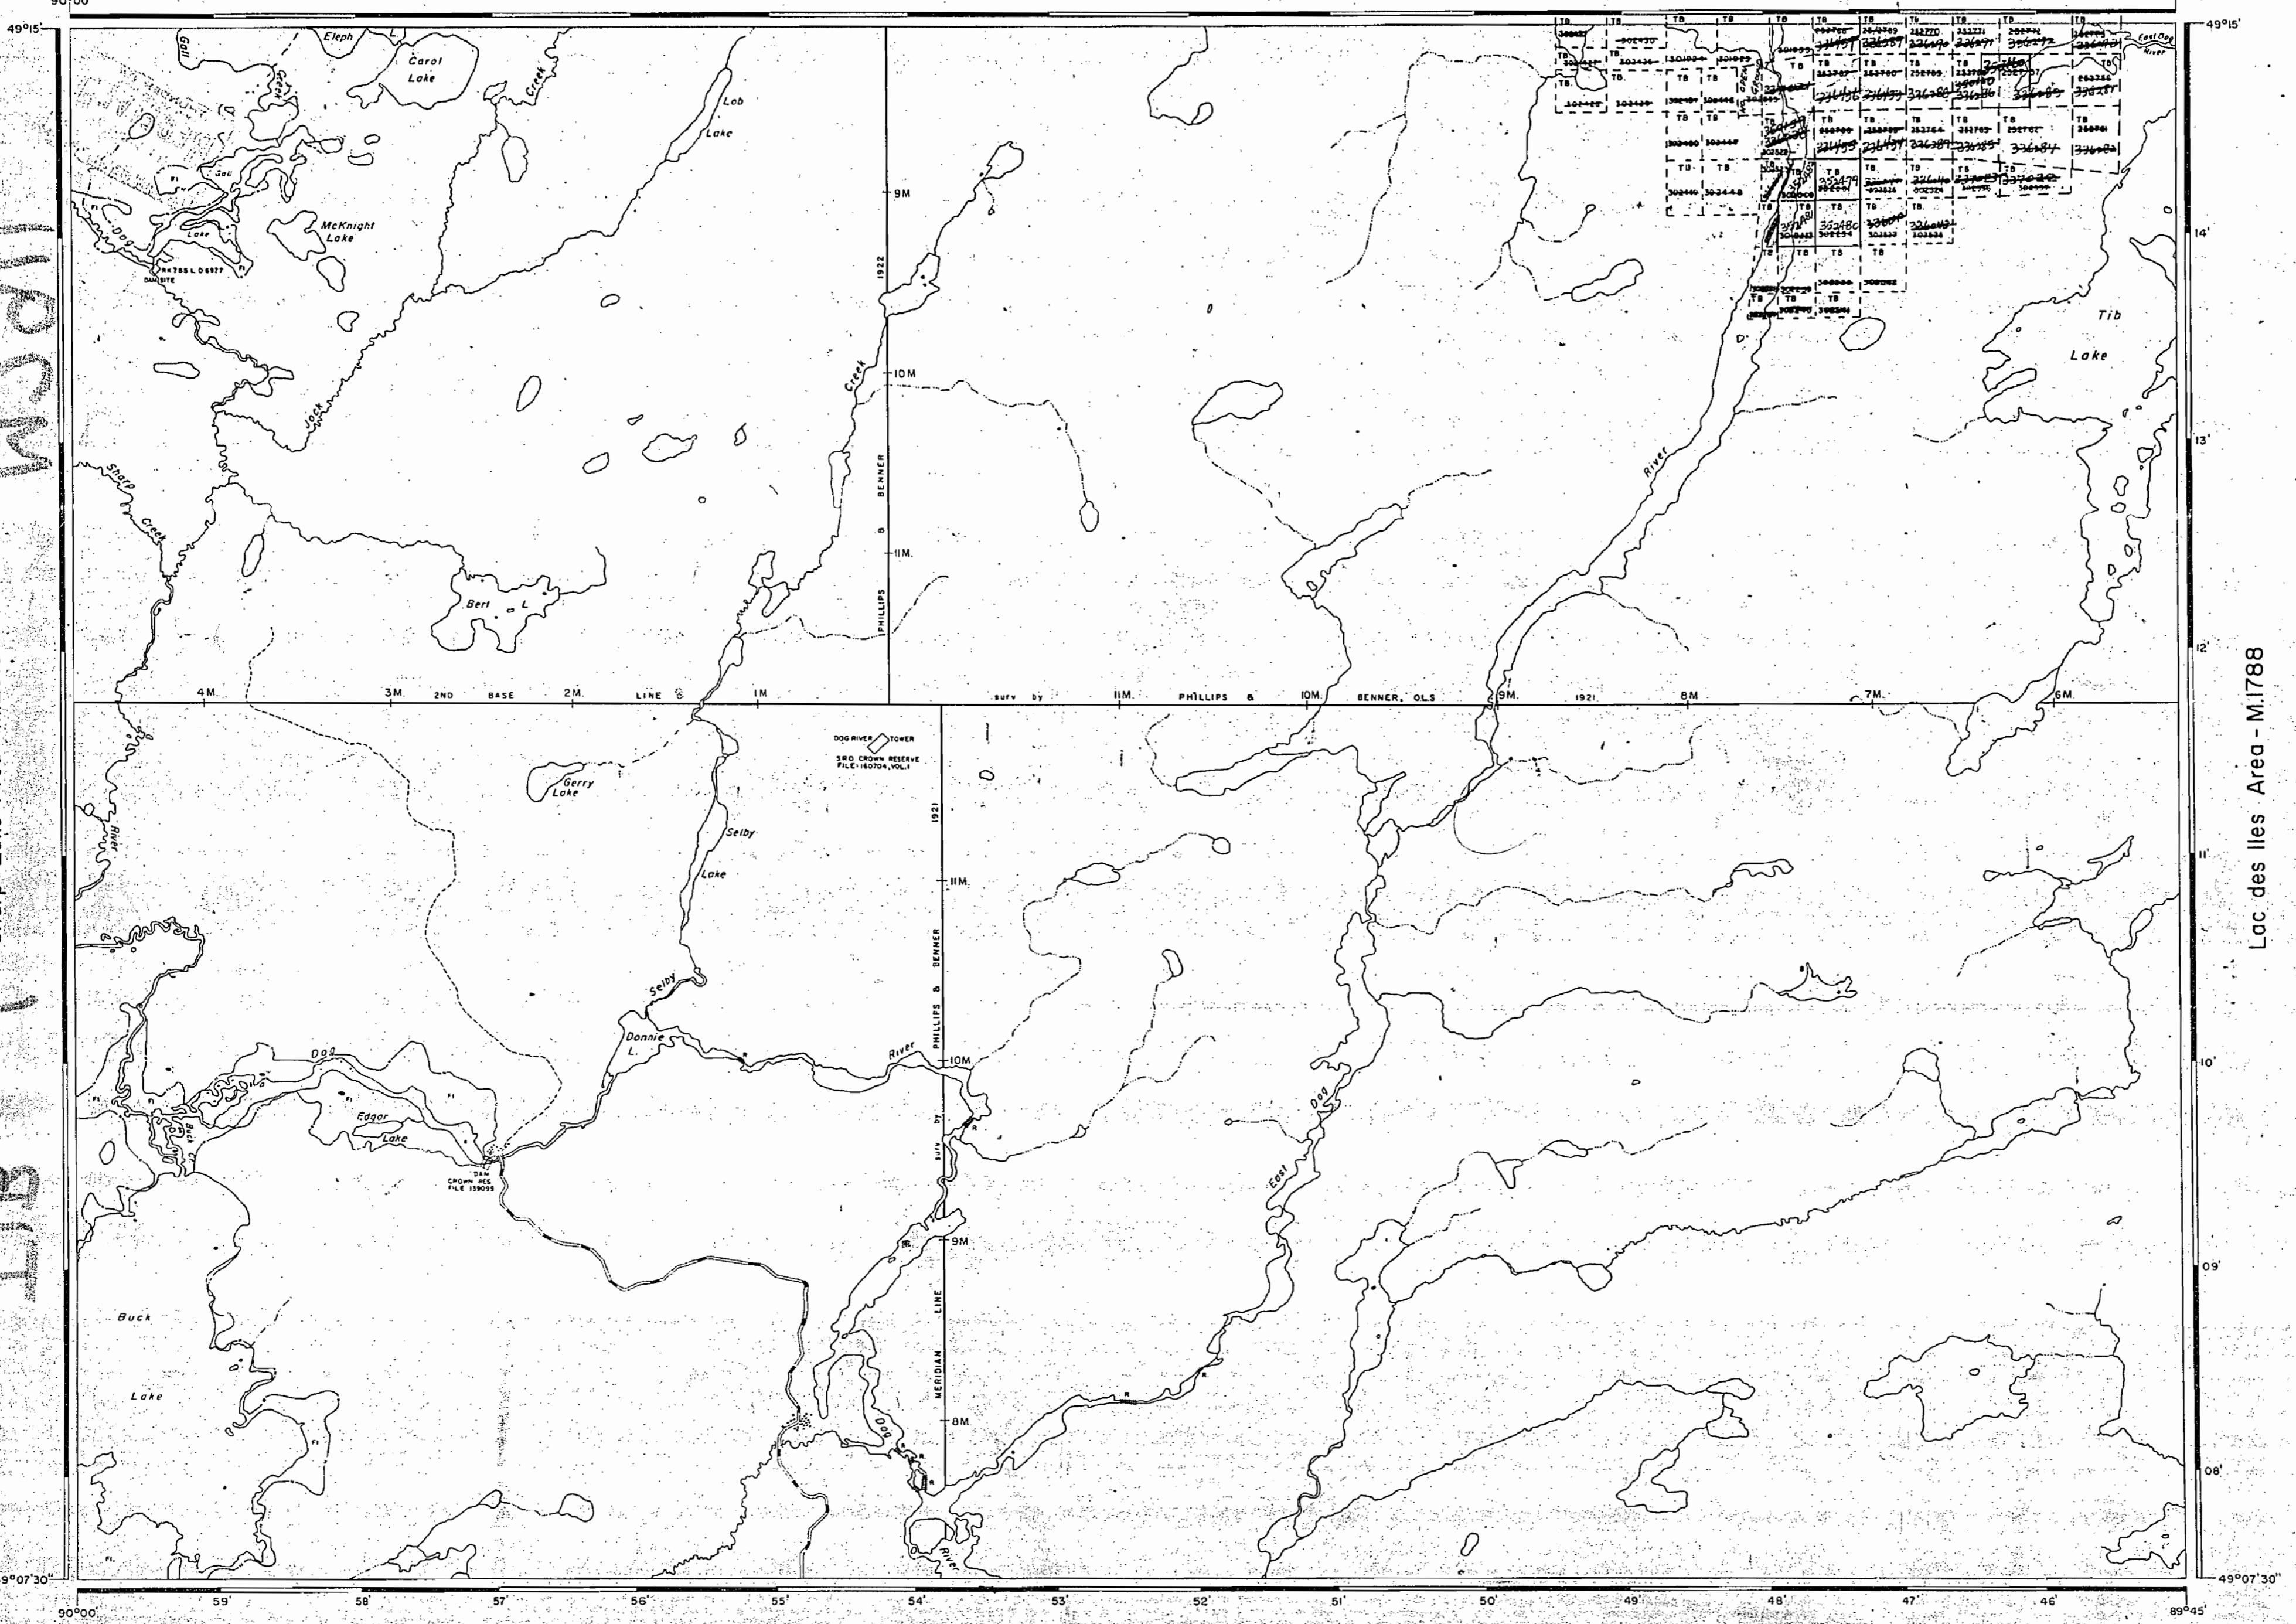

AREA OF

## TIB LAKE

DISTRICT OF  
THUNDER BAYTHUNDER BAY  
MINING DIVISION

SCALE: 1-INCH = 40 CHAINS

## LEGEND

PATENTED LAND	(P)
CROWN LAND SALE LEASES	(C.S.)
LOCATED LAND	(Loc.)
LICENSE OF OCCUPATION	(LO.)
MINING RIGHTS ONLY	(M.R.O.)
SURFACE RIGHTS ONLY	(S.R.O.)
ROADS	(R.)
IMPROVED ROADS	(I.M.)
KING'S HIGHWAYS,	(K.H.)
RAILWAYS	(R.W.)
POWER LINES	(P.L.)
MARSH OR MUSKEG	(M.M.)
MINES	(M.)
CANCELLED	(C.)

## NOTES

400' Surface Rights Reservation around all lakes and rivers.

Flooding on Dog River and Buck Lake to contour elevation 1070' controlled by the Dept. of Lands &amp; Forests. File: 139099.

Flooding on Dog River and Gull Lake to an elevation of 110' above the natural high water mark granted to the Great Lakes Paper Co. Ltd., L.O. 6977. File: 146074.

NATIONAL TOPOGRAPHIC SERIES 52 H 4

PLAN NO. M.2911

ONTARIO  
DEPARTMENT OF MINES  
AND NORTHERN AFFAIRS


1971

492894

2911

Armistice Lake Area - M.2910

Sharp Lake Area - M:2913

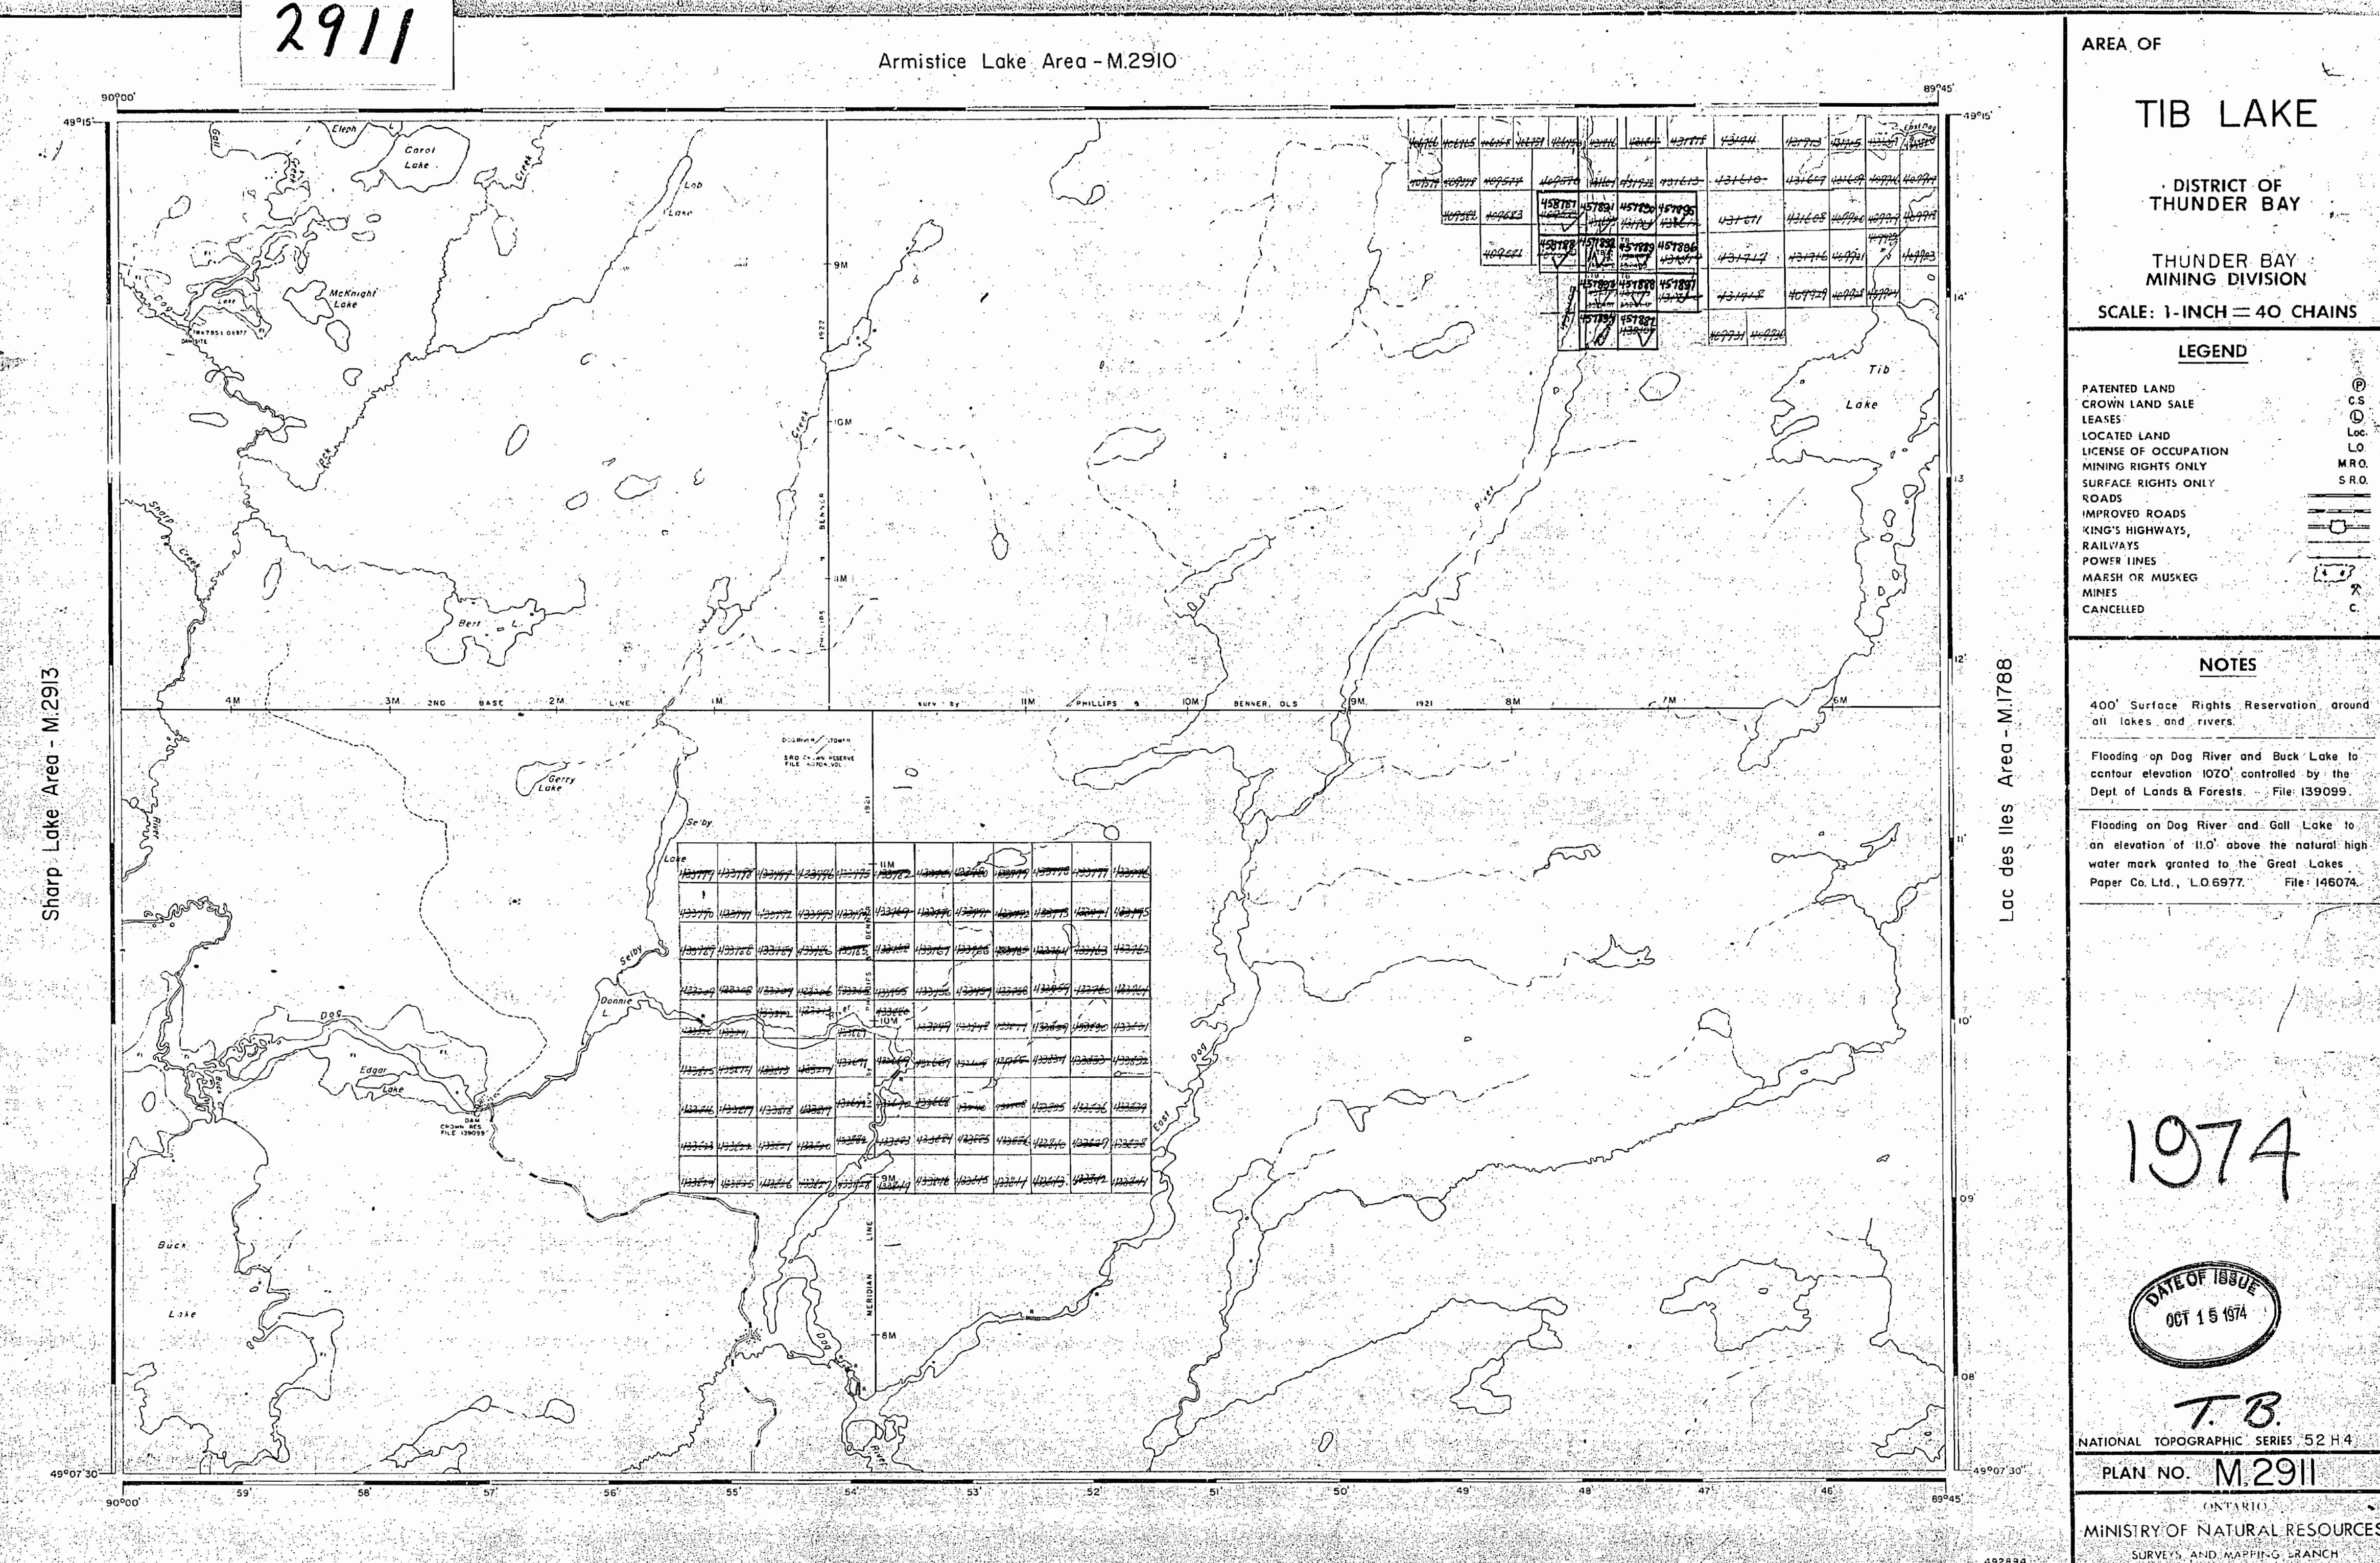

## REFERENCES


## FLOODING


FLOODING OF THE DOG RIVER AND BUCK LAKE TO CONFLUENCE ELEVATION 107.0', SURVEYED BY R.S. KIRKUP, 1948. PLAN NO. R. 25-25. CONTROLLED BY THE DEPARTMENT OF LANDS AND FORESTS, 20 FEB. 1962. FILE: 139099.

FLOODING ON DOG RIVER AND GALL LAKE TO AN ELEVATION OF 110.11' ABOVE THE NATURAL HIGH WATER MARK, SURVEYED BY J.C. KIRKUP O.L.S. 1952. PLAN NO. S 8-16 - GRANTED TO THE GREAT LAKES PAPER CO. LTD., LO. 6977. FILE: 146074.

(R) SURFACE RIGHTS WITHDRAWN FROM STAKING ORDER # WNCR 09/83.

## ARMISTICE LAKE AREA G-694

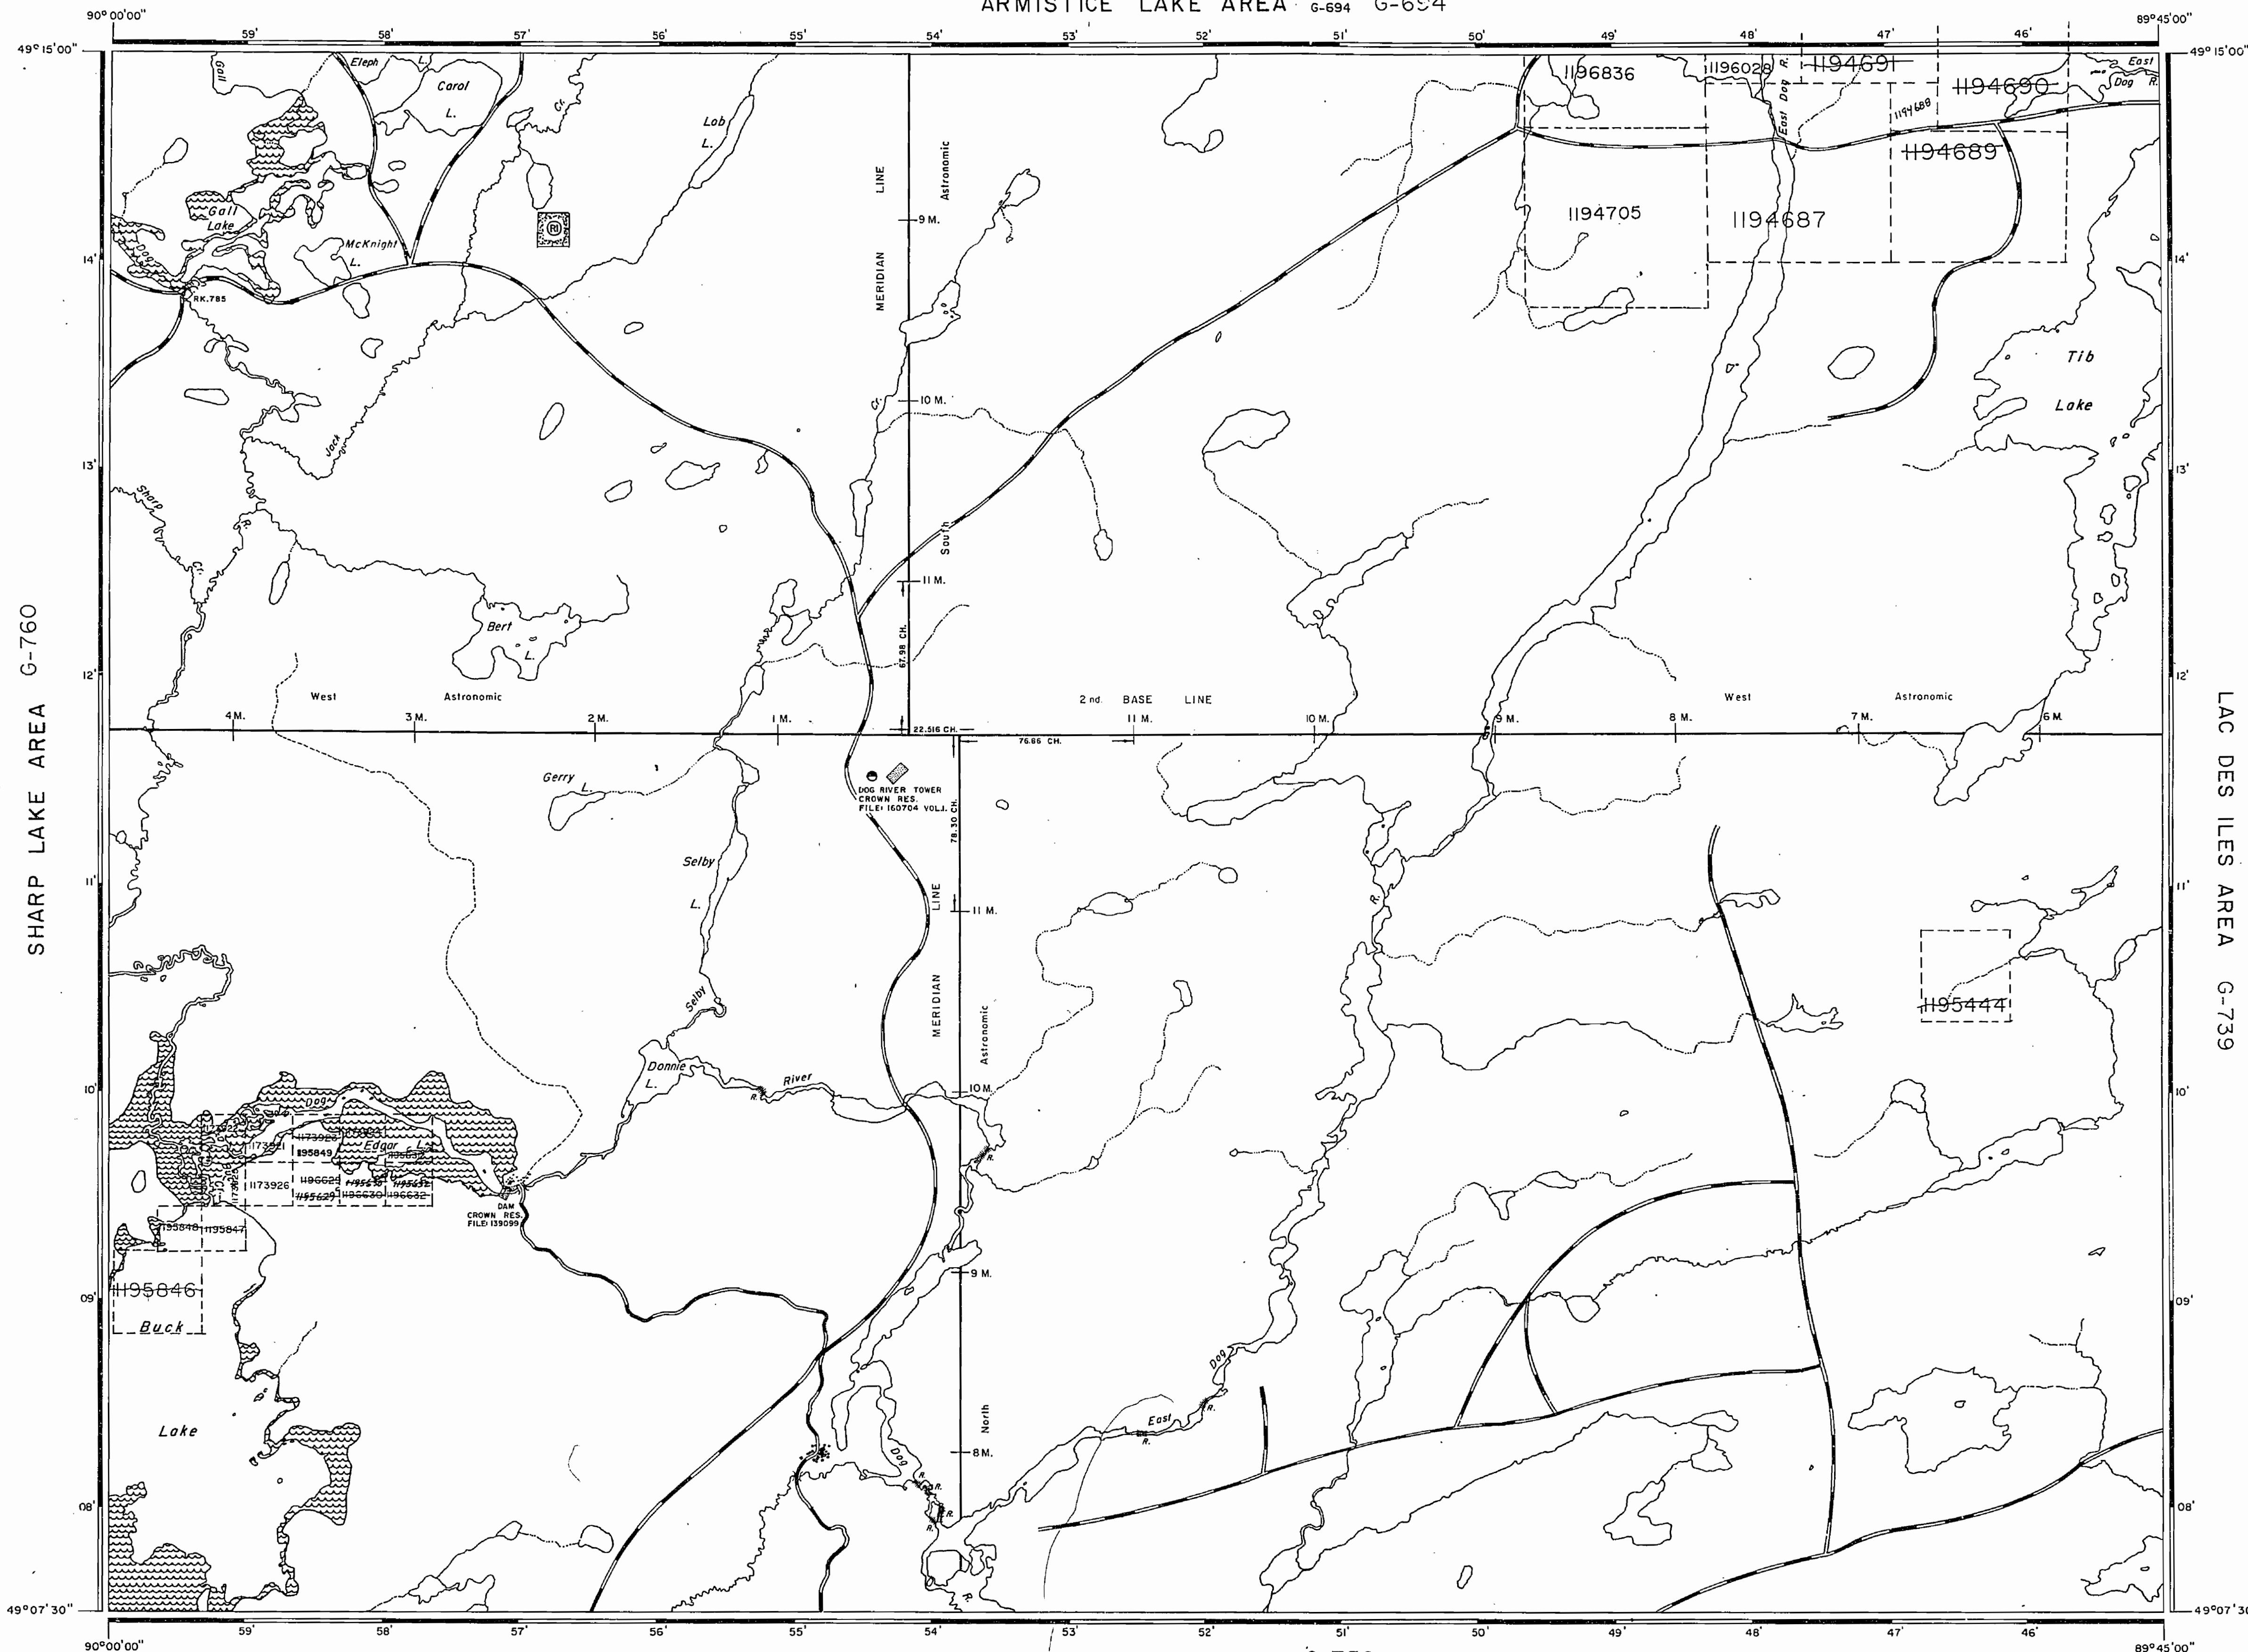

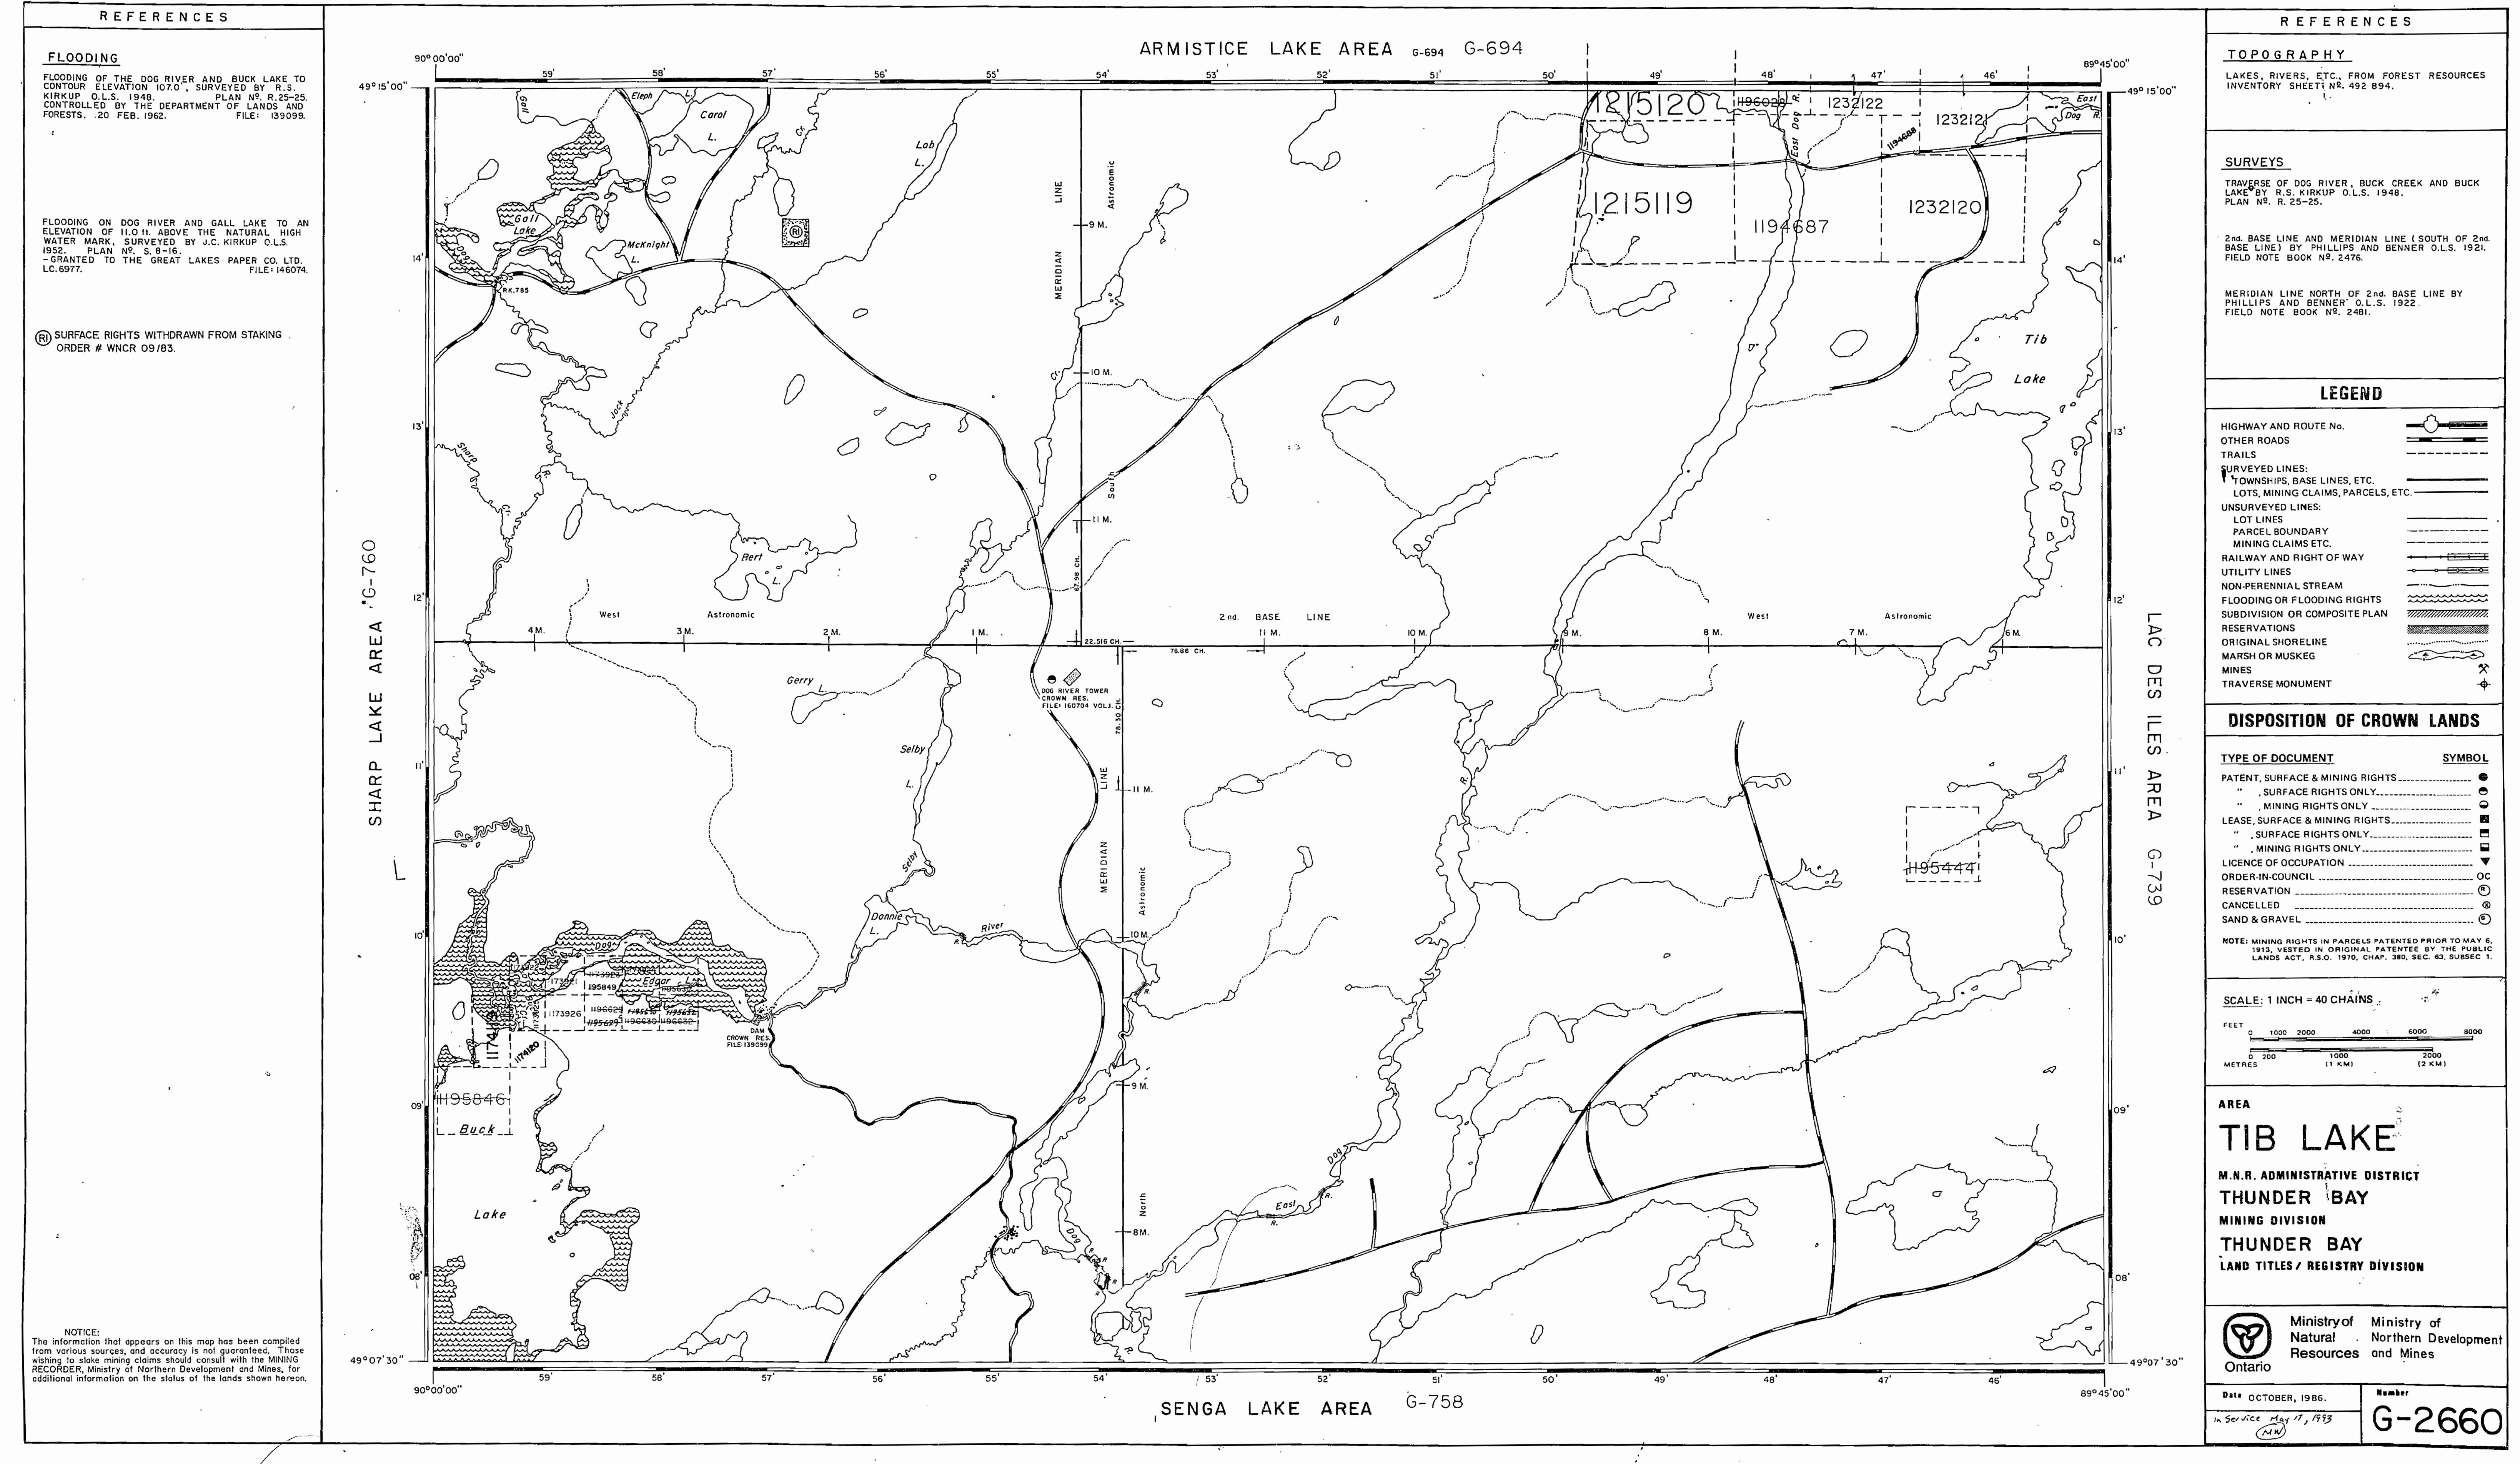

## REFERENCES

## FLOODING

FLOODING OF THE DOG RIVER AND BUCK LAKE TO CONTOUR ELEVATION 107.0', SURVEYED BY R.S. KIRKUP O.L.S. 1948. PLAN NO. R.25-25, CONTROLLED BY THE DEPARTMENT OF LANDS AND FORESTS. 20 FEB. 1962. FILE: 139099.

FLOODING ON DOG RIVER AND GALL LAKE TO AN ELEVATION OF 110.11' ABOVE THE NATURAL HIGH WATER MARK, SURVEYED BY J.C. KIRKUP O.L.S. 1952. PLAN NO. S.B-16. GRANTED TO THE GREAT LAKES PAPER CO. LTD. LO.6977. FILE: 146074.


(R) SURFACE RIGHTS WITHDRAWN FROM STAKING ORDER # WNCR 09/83.

## DATE OF ISSUE

MAR 20 1998

PROVINCIAL RECORDING  
OFFICE-SUDBURY

NOTICE:  
The information that appears on this map has been compiled from various sources, and accuracy is not guaranteed. Those wishing to stake mining claims should consult with the MINING RECORDER, Ministry of Northern Development and Mines, for additional information on the status of the lands shown hereon.

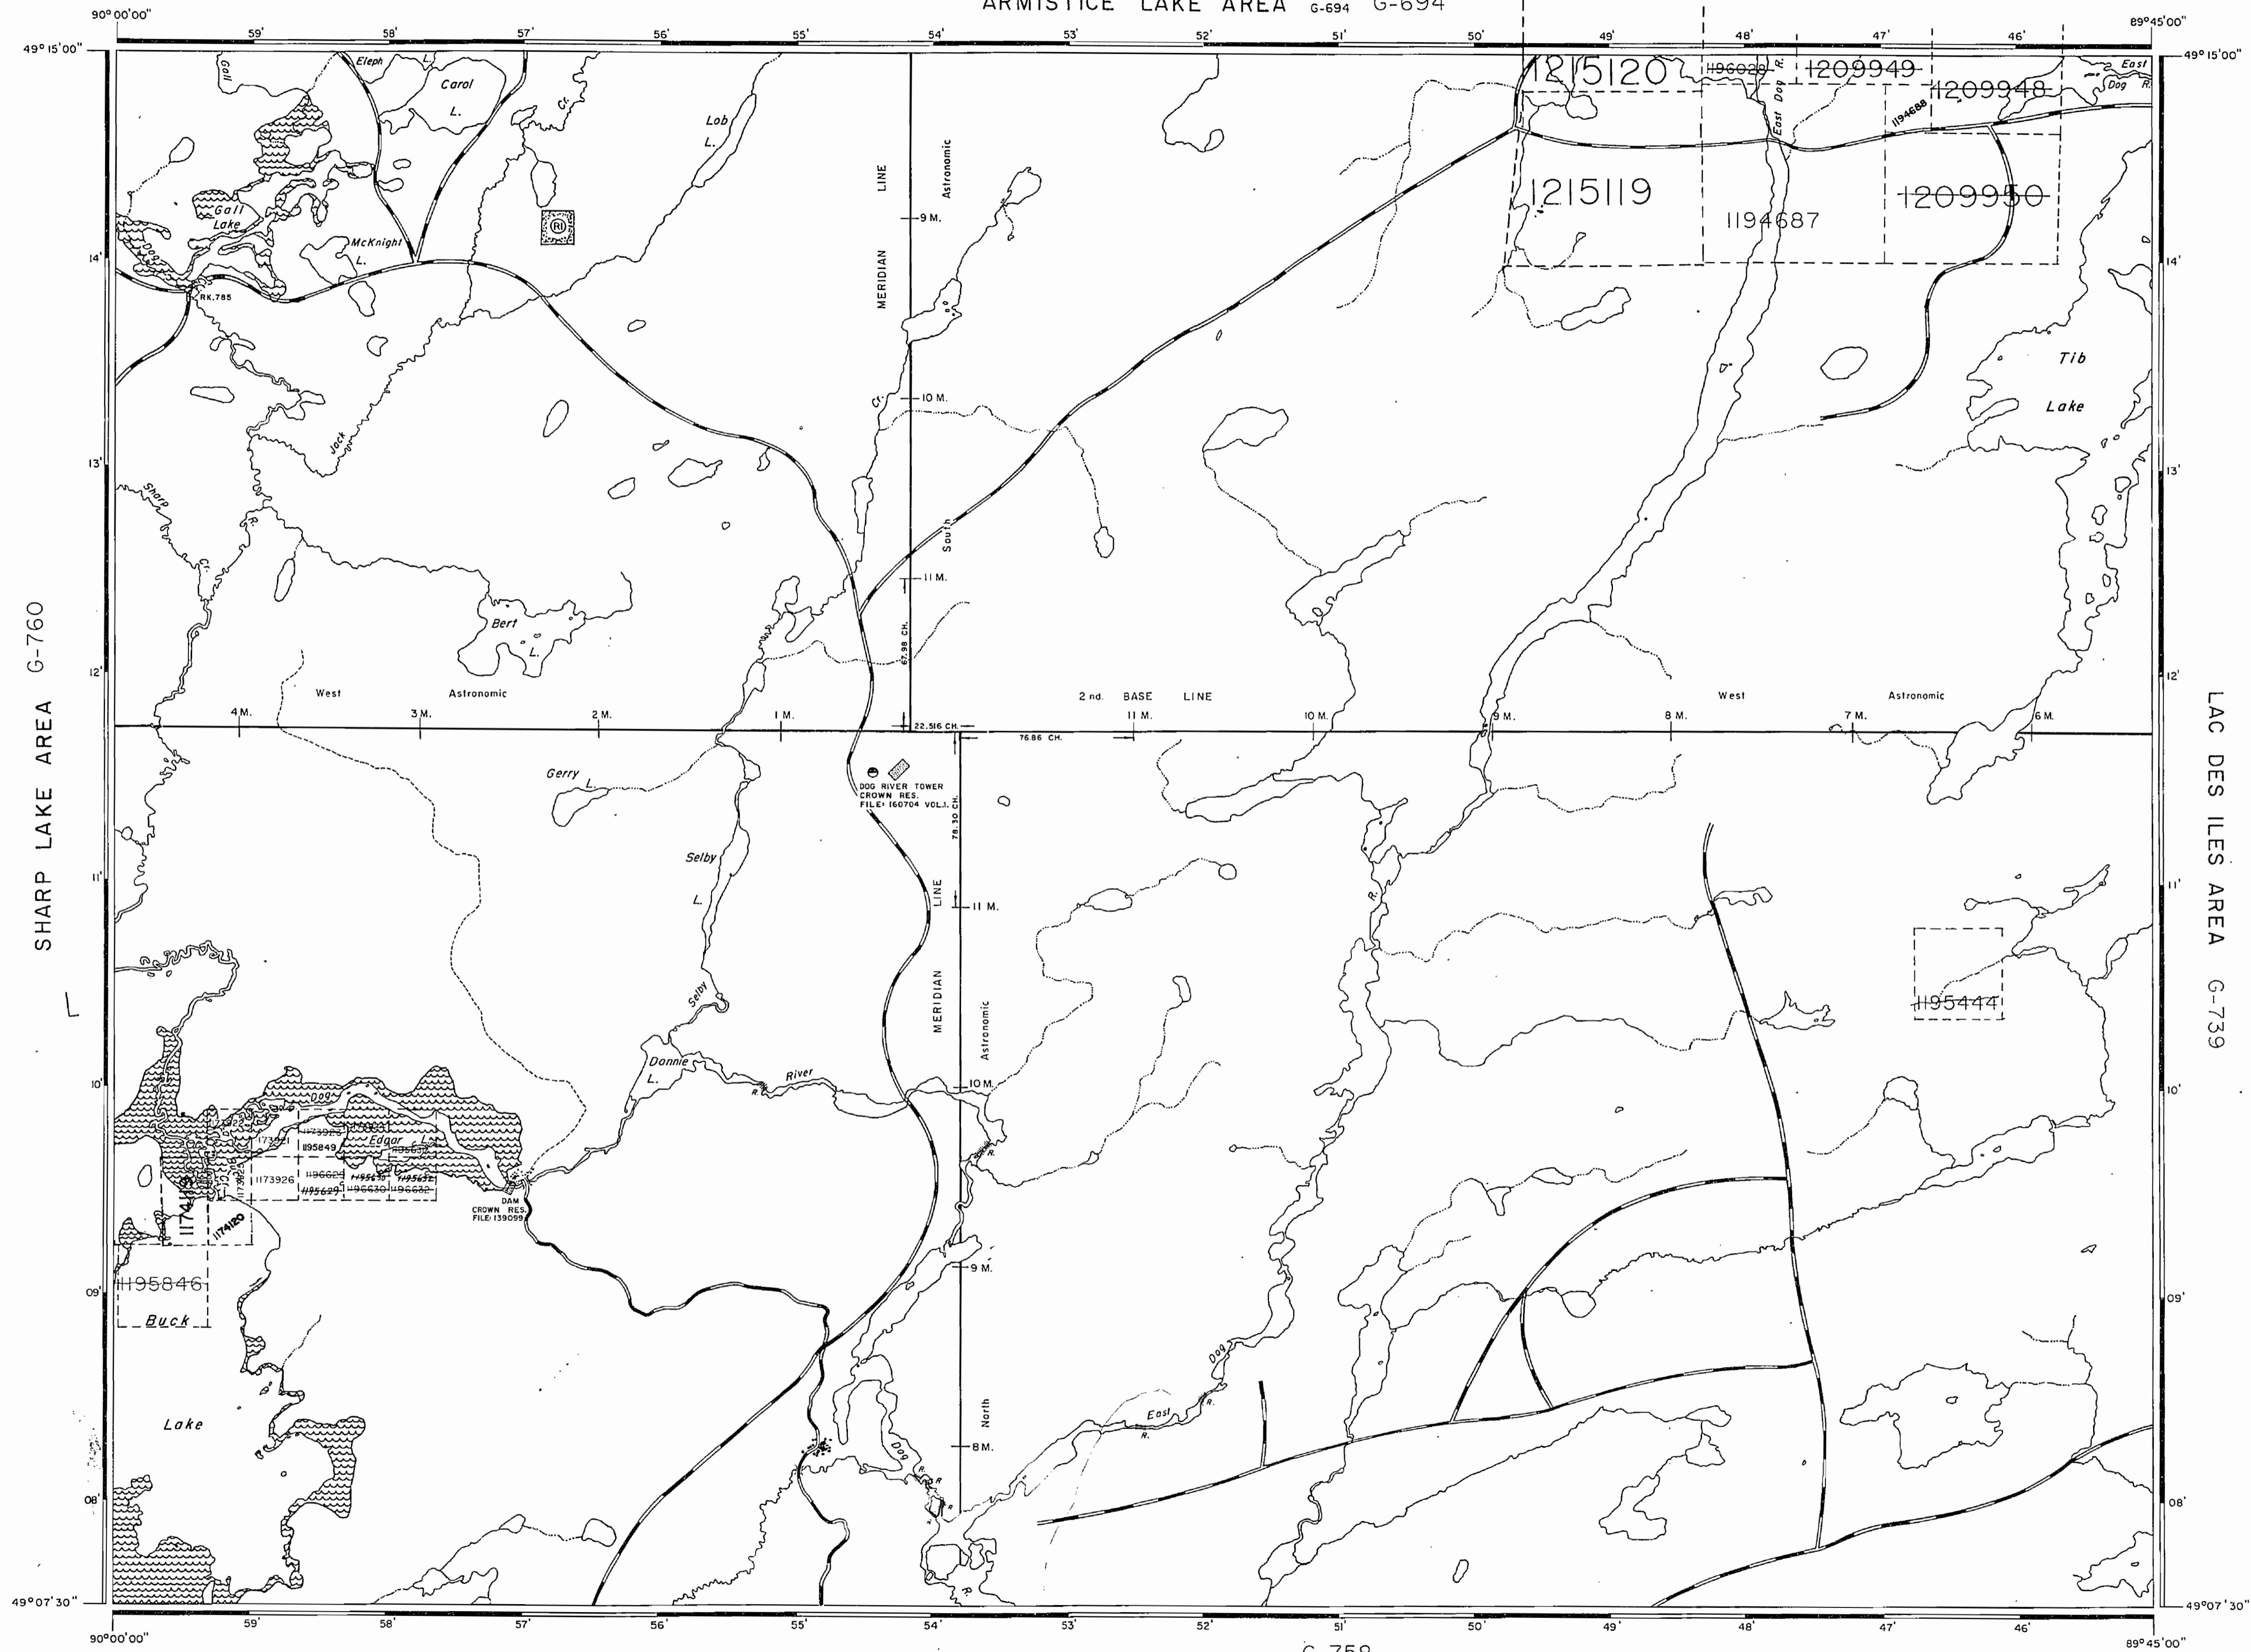

## REFERENCES

## TOPOGRAPHY

LAKES, RIVERS, ETC., FROM FOREST RESOURCES INVENTORY SHEET NO. 492 894.


## SURVEYS

TRAVERSE OF DOG RIVER, BUCK CREEK AND BUCK LAKE BY R.S. KIRKUP O.L.S. 1948. PLAN NO. R.25-25.

2nd. BASE LINE AND MERIDIAN LINE (SOUTH OF 2nd. BASE LINE) BY PHILLIPS AND BENNER O.L.S. 1921. FIELD NOTE BOOK NO. 2476.

MERIDIAN LINE NORTH OF 2nd. BASE LINE BY PHILLIPS AND BENNER O.L.S. 1922. FIELD NOTE BOOK NO. 2481.

## LEGEND

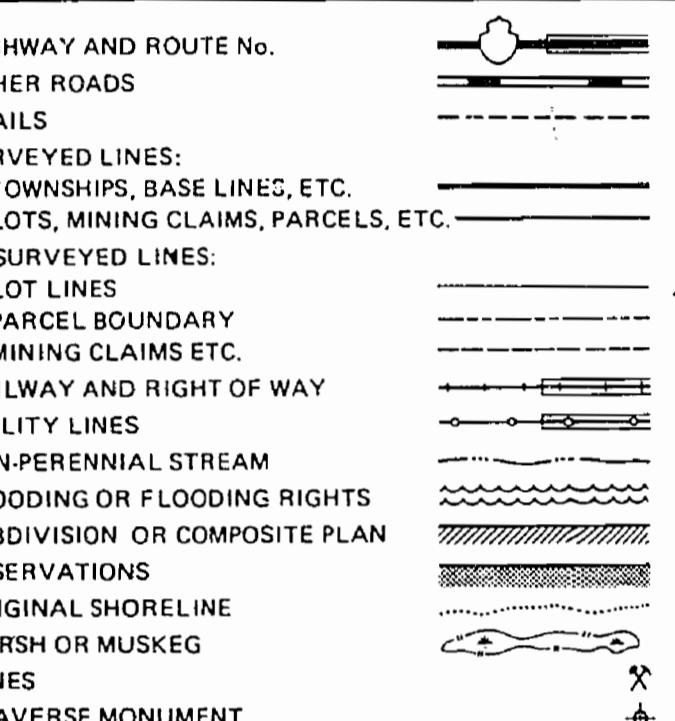

## DISPOSITION OF CROWN LANDS

TYPE OF DOCUMENT	SYMBOL
PATENT, SURFACE & MINING RIGHTS	●
" SURFACE RIGHTS ONLY	○
" MINING RIGHTS ONLY	□
LEASE, SURFACE & MINING RIGHTS	■
" SURFACE RIGHTS ONLY	□
" MINING RIGHTS ONLY	□
LICENCE OF OCCUPATION	▼
ORDER-IN-COUNCIL	OC
RESERVATION	①
CANCELLED	◎
SAND & GRAVEL	△

NOTE: MINING RIGHTS IN PARCELS PATENTED PRIOR TO MAY 6, 1919, VESTED IN ORIGINAL PATENTEE BY THE PUBLIC LANDS ACT, R.S.O. 1970, CHAP. 380, SEC. 62, SUBSEC. 1.

SCALE: 1 INCH = 40 CHAINS  
FEET 0 1000 2000 4000 6000 8000  
METRES 0 200 1000 (1 KM) 2000 (2 KM)

## AREA

## TIB LAKE

M.N.R. ADMINISTRATIVE DISTRICT

THUNDER BAY

MINING DIVISION

THUNDER BAY

LAND TITLES / REGISTRY DIVISION



Ministry of Natural Resources and Mines  
Ontario

Date OCTOBER, 1986.  
In Service May 17, 1983  
(MM)

Number  
G-2660






2911

Armistice Lake Area - M.2910

Sharp Lake Area - M.2913

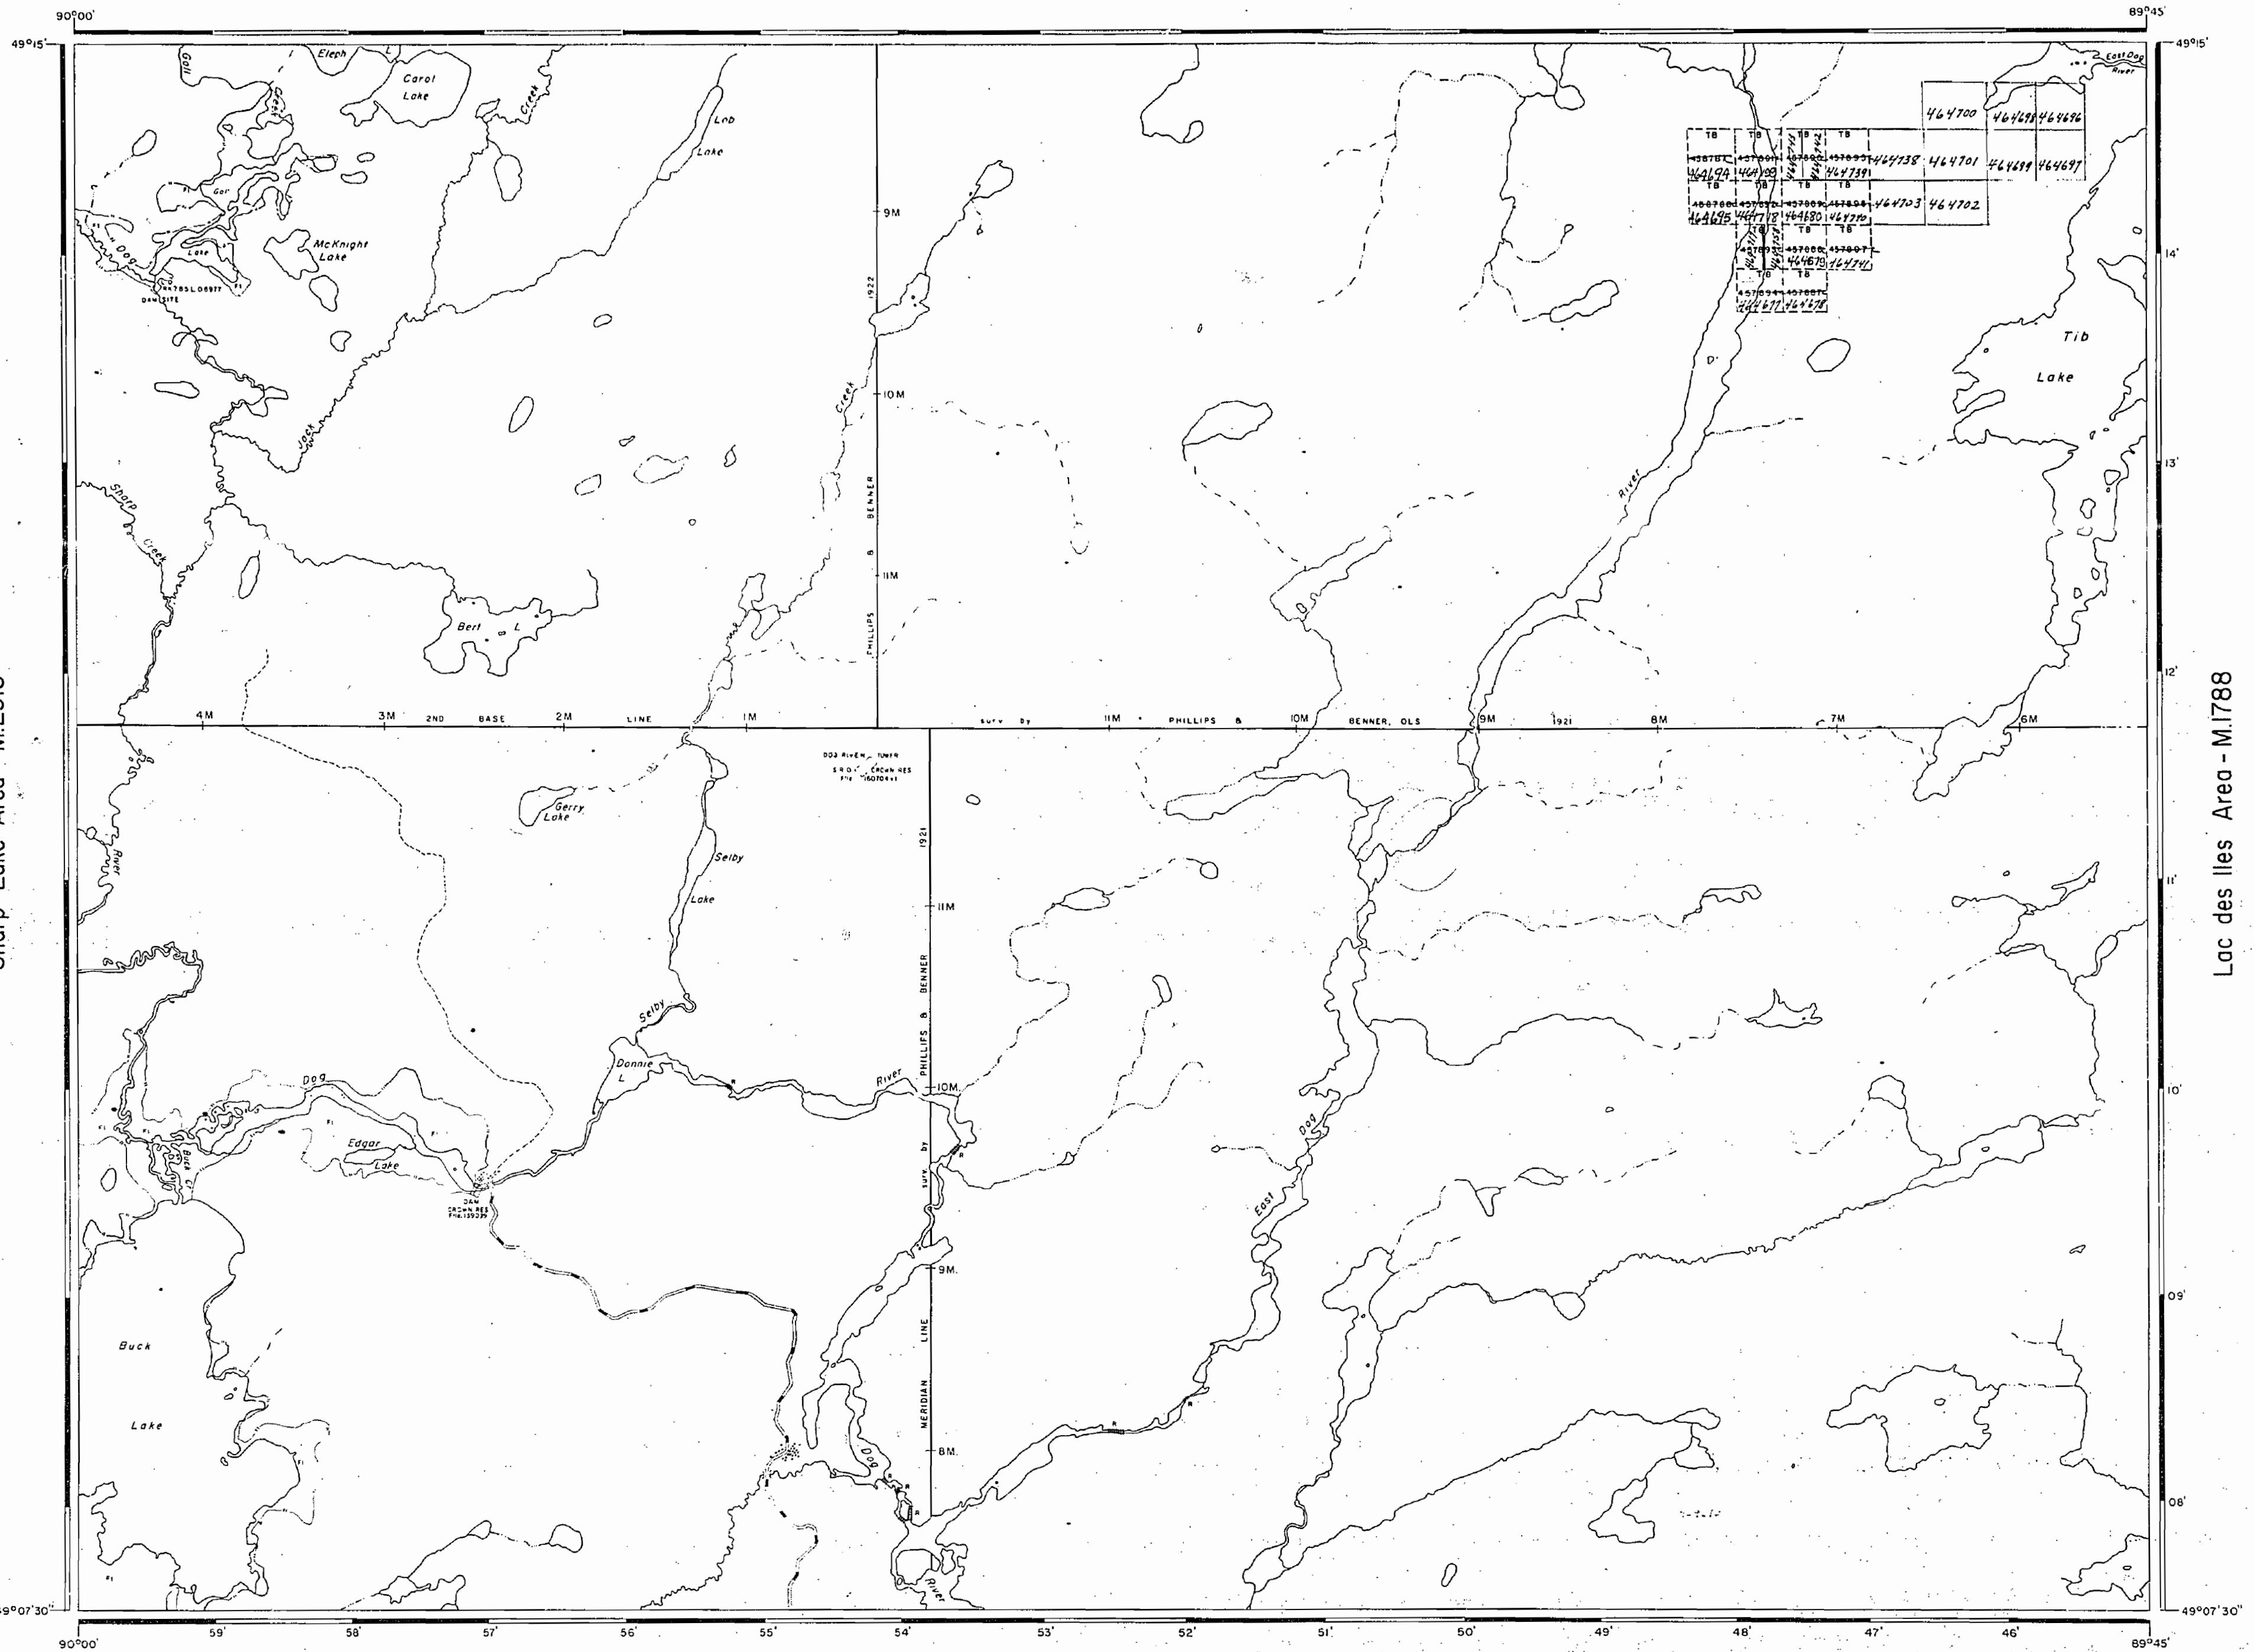

Senga Lake Area - M.3366

AREA OF  
**TIB LAKE**  
DISTRICT OF  
**THUNDER BAY**

**THUNDER BAY  
MINING DIVISION**

**SCALE: 1-INCH = 40 CHAINS**

**LEGEND**

PATENTED LAND	(P)
CROWN LAND SALE	C.S.
LEASES	L
LOCATED LAND	Loc.
LICENSE OF OCCUPATION	L.O.
MINING RIGHTS ONLY	M.R.O.
SURFACE RIGHTS ONLY	S.R.O.
ROADS	—
IMPROVED ROADS	—
KING'S HIGHWAY	—
RAILWAYS	—
POWER LINES	—
MARSH OR MUSKEG	[Map]
MINES	[Miner]
CANCELLED	C
PATENTED S.R.O.	[Circle]

**NOTES**

400' Surface Rights Reservation along the shores of all lakes and rivers.

Flooding on Dog River and Buck Lake to contour elevation 107.0' controlled by the Ministry of Natural Resources. File: I39099

Flooding on Dog River and Gall Lake to an elevation of 11.0' above the natural high water mark granted to the Great Lakes Paper Co. Ltd., L.O.6977. File: I46074.

1977

JAR. 18/77

THUNDER Bay DIST.  
NATIONAL TOPOGRAPHIC SERIES 52H4

PLAN NO. M.2911

ONTARIO  
MINISTRY OF NATURAL RESOURCE  
SURVEYS AND MAPPING BRANCH

Armistice Lake Area - M.2910

**AREA OF**

# TIB LAKE

DISTRICT OF  
THUNDER BAY

## THUNDER BAY MINING DIVISION

SCALE: 1-INCH = 40 CHAINS

## LEGEND

- PATENTED LAND  
CROWN LAND SALE  
LEASED  
LOCATED LAND  
LICENSE OF OCCUPATION  
MINING RIGHTS ONLY  
SURFACE RIGHTS ONLY  
LOADS  
IMPROVED ROADS  
KING'S HIGHWAYS  
RAILWAYS  
POWER LINES  
MARSH OR MUSKEG  
MINES  
CANCELLED  
PATENTED S.R.O.

## NOTES


400' Surface Rights Reservation along  
the shores of all lakes and rivers.

Flooding on Dog River and Buck Lake to contour elevation 107.0' controlled by the Ministry of Natural Resources. File 139099

Flooding on Dog River and Gall Lake to  
an elevation of 11.0' above the natural high  
water mark granted to the Great Lakes  
Paper Co. Ltd., L.O.6977. File: 146074.

Sharp Lake Area - M.2913

Sharp Lake Area - M.2913

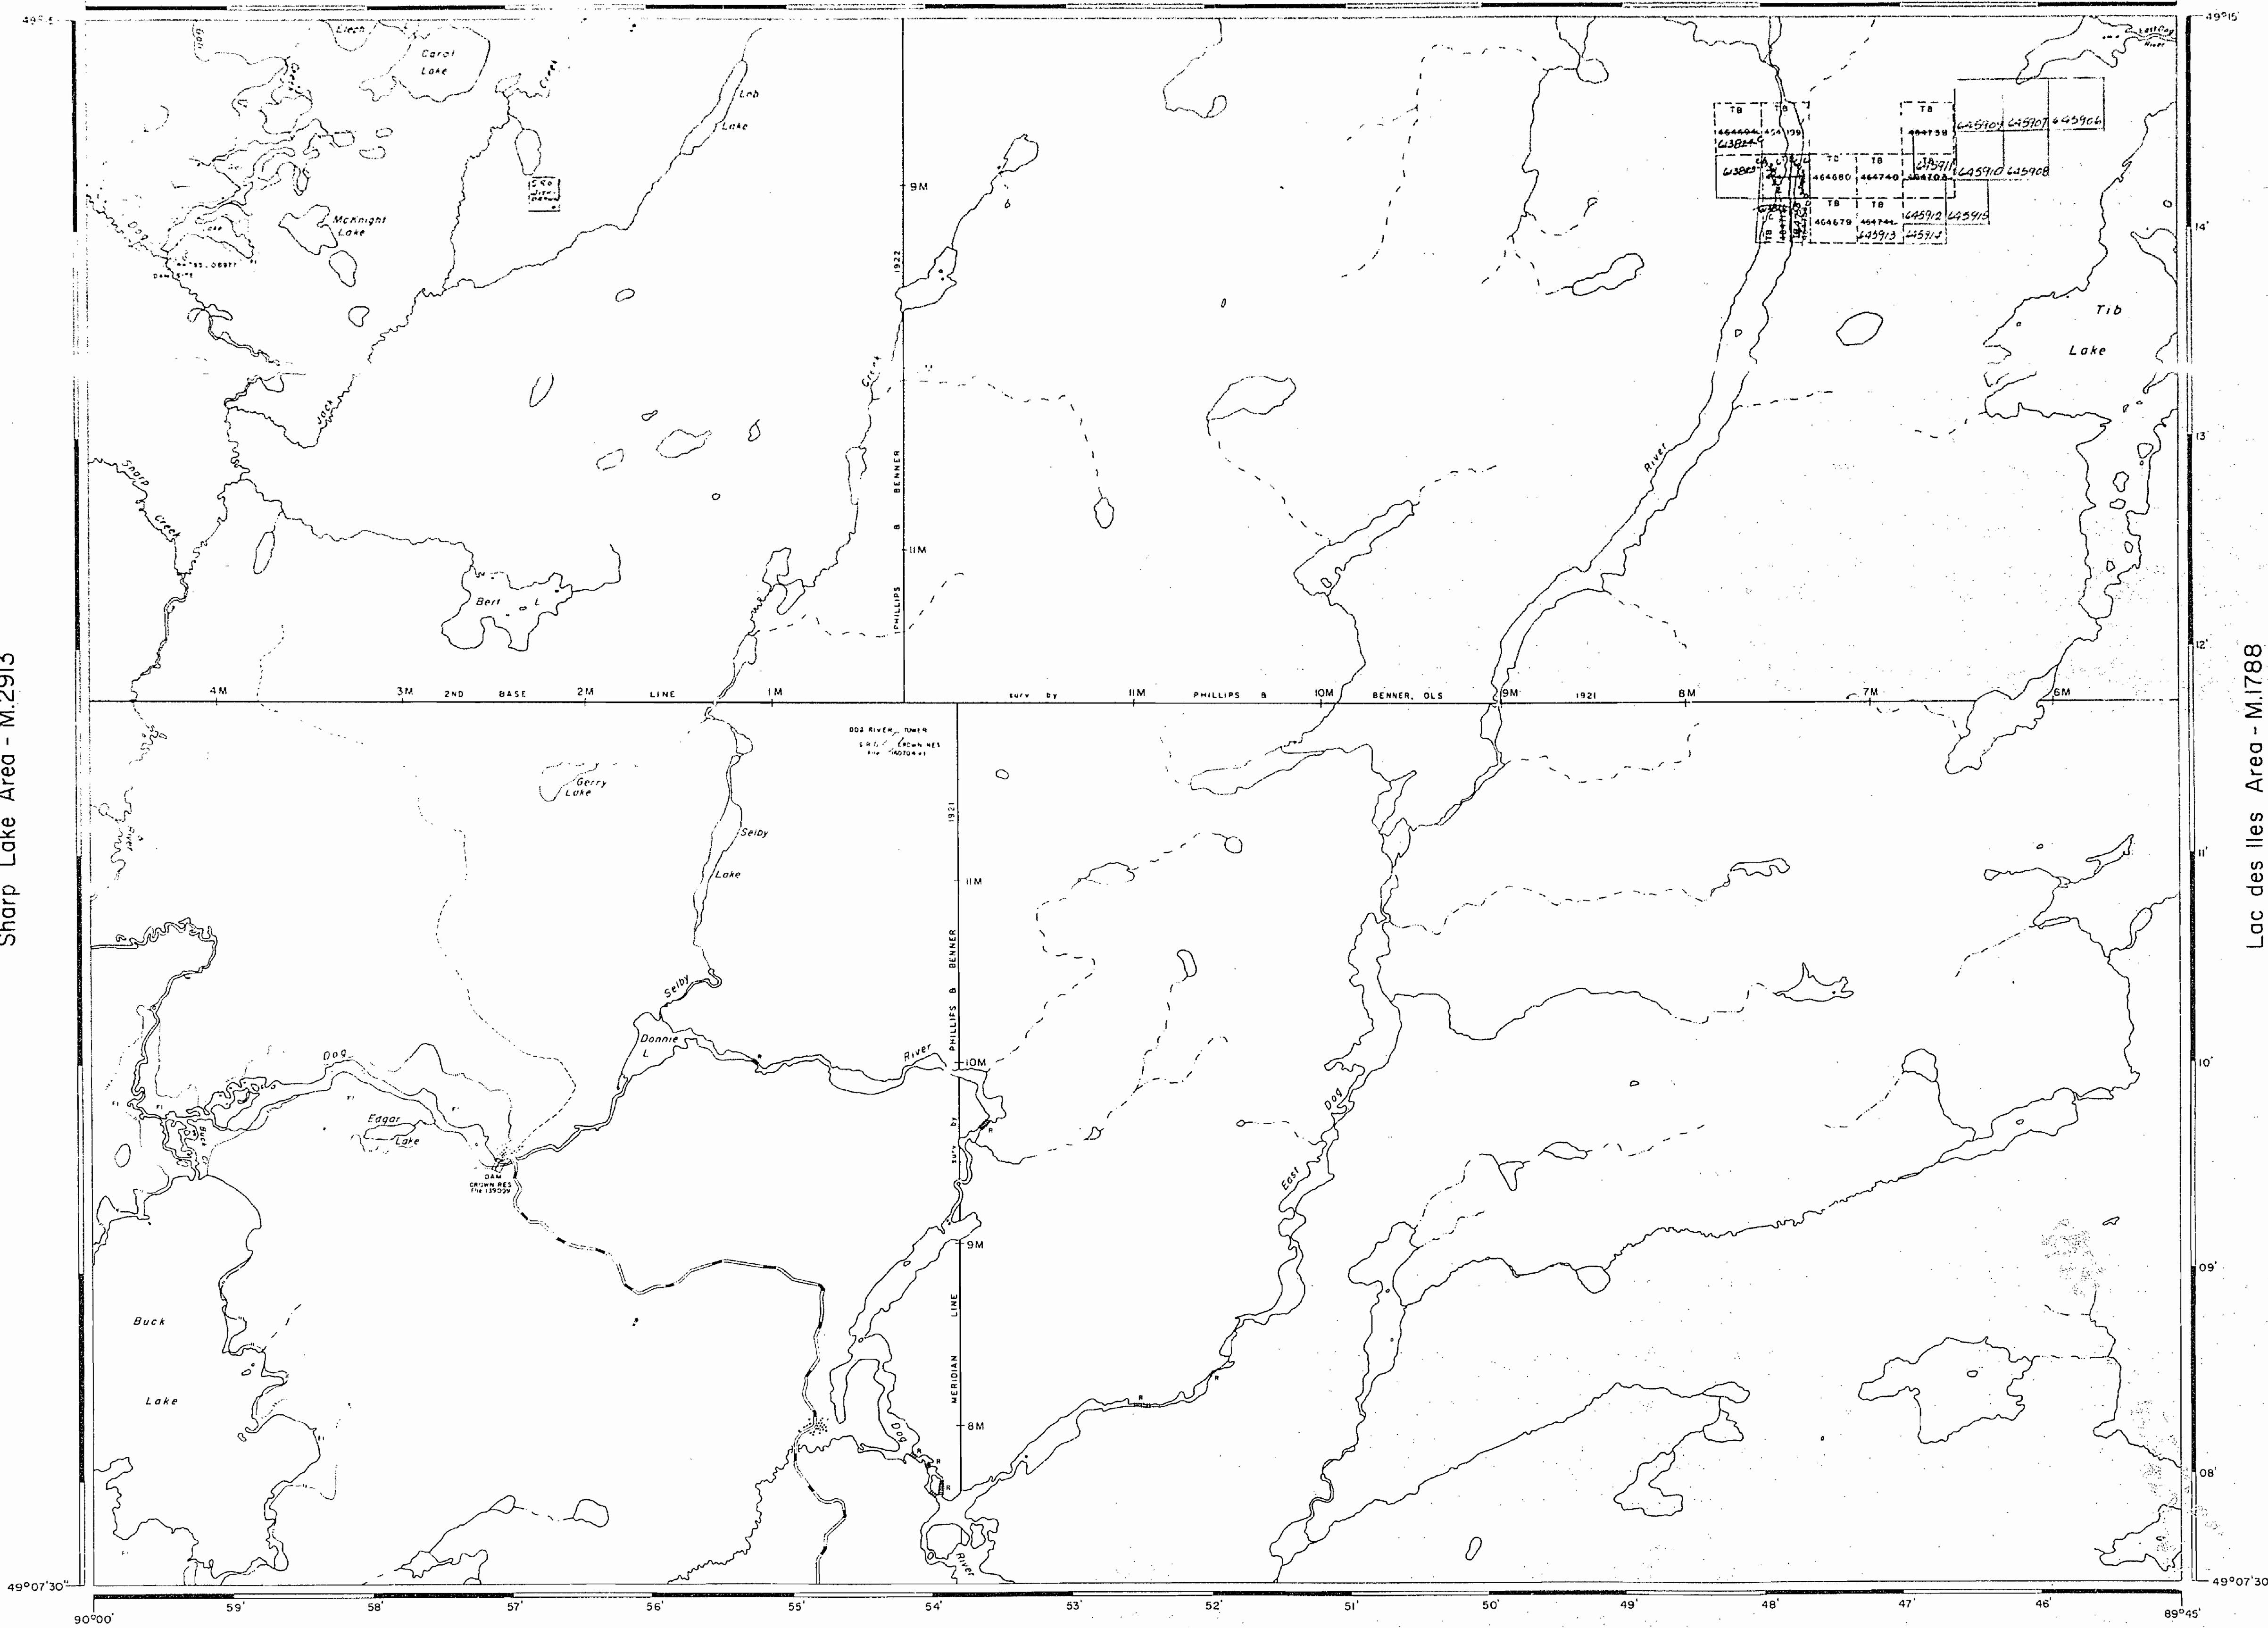

Senga Lake Area - M.3366

THUNDER BAY DIST MAY 30/79  
NATIONAL TOPOGRAPHIC SERIES 52H4

PLAN NO. M.291

**ONTARIO**  
**MINISTRY OF NATURAL RESOURCES**  
**SURVEYS AND MAPPING BRANCH**

Armistice Lake Area - M.2910

Sharp Lake Area - M.2913

Senga Lake Area - M.3366

AREA OF  
TIB LAKE


DISTRICT OF  
THUNDER BAY

THUNDER BAY  
MINING DIVISION

SCALE: 1-INCH = 40 CHAINS

LEGEND

PATENTED LAND  
CROWN LAND SALE  
LEASES  
LOCATED LAND  
LICENSE OF OCCUPATION  
MINING RIGHTS ONLY  
SURFACE RIGHTS ONLY  
ROADS  
IMPROVED ROADS  
KING'S HIGHWAYS  
RAILWAYS  
POWER LINES  
MARSH OR MUSKEG  
MINES  
CANCELLED  
PATENTED S.R.O.  
*\* See Cooley's Landall*

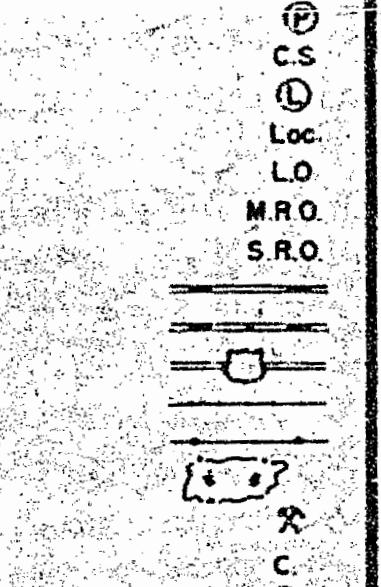

NOTES

400' Surface Rights Reservation along the shores of all lakes and rivers.

Flooding on Dog River and Buck Lake to contour elevation 107'C controlled by the Ministry of Natural Resources. File: 139099

Flooding on Dog River and Gull Lake to an elevation of 110' above the natural high water mark granted to the Great Lakes Paper Co. Ltd., L.O.6977. File: 146074

RECEIVED  
FEB 5 1966  
AM 7/89/10/11/12/1/2/3/4/5/6

THUNDER BAY DIST. MAY 30/74  
NATIONAL TOPOGRAPHIC SERIES 52H4

PLAN NO. M.2911

ONTARIO

MINISTRY OF NATURAL RESOURCE  
SURVEYS AND MAPPING BRANCH

492894

## REFERENCES

## FLOODING

FLOODING OF THE OGG RIVER AND BUCK LAKE TO CENTRAL ELEVATION 900' SURVEYED BY P.S. KIRKUP O.L.S. PLAN NO. 25-451  
BY P.S. KIRKUP O.L.S. 1946 FIELD NOTE BOOK NO. 2476  
RECEIVED BY THE DEPARTMENT OF LANDS AND FORESTS 21 FEB 1962 FILE 131048

FLOODING ON OGG RIVER AND BUCK LAKE TO AN ALTITUDE OF 900 FEET, THE NATURAL HIGH WATER MARK, SURVEYED BY P.S. KIRKUP O.L.S.  
PLAN NO. 25-451  
DEPLOPED TO THE GREAT LAKES PAPER CO LTD  
FILE 42074

## AREAS WITHDRAWN FROM DISPOSITION

MRO - Mining Rights Only

MS - Surface Rights Only

M+S - Mining and Surface Rights

LANDS WITHDRAWN  
REF ID: UNTITLED DATE: 10/4/81 BY: WITHDRAWN  
BY: MINE AND SURFACE RIGHTS  
LANDS

RECEIVED  
THUNDER BAY  
MINING DIVISION  
'68 MAY 30 PM 2:59

## SHARP LAKE AREA G-760

90°00'00"

49°45'00"

49°40'00"

49°35'00"

49°30'00"

49°25'00"

49°20'00"

49°15'00"

49°10'00"

49°05'00"

49°00'00"

48°55'00"

48°50'00"

47°55'00"

47°50'00"

## ARMISTICE LAKE AREA G-694

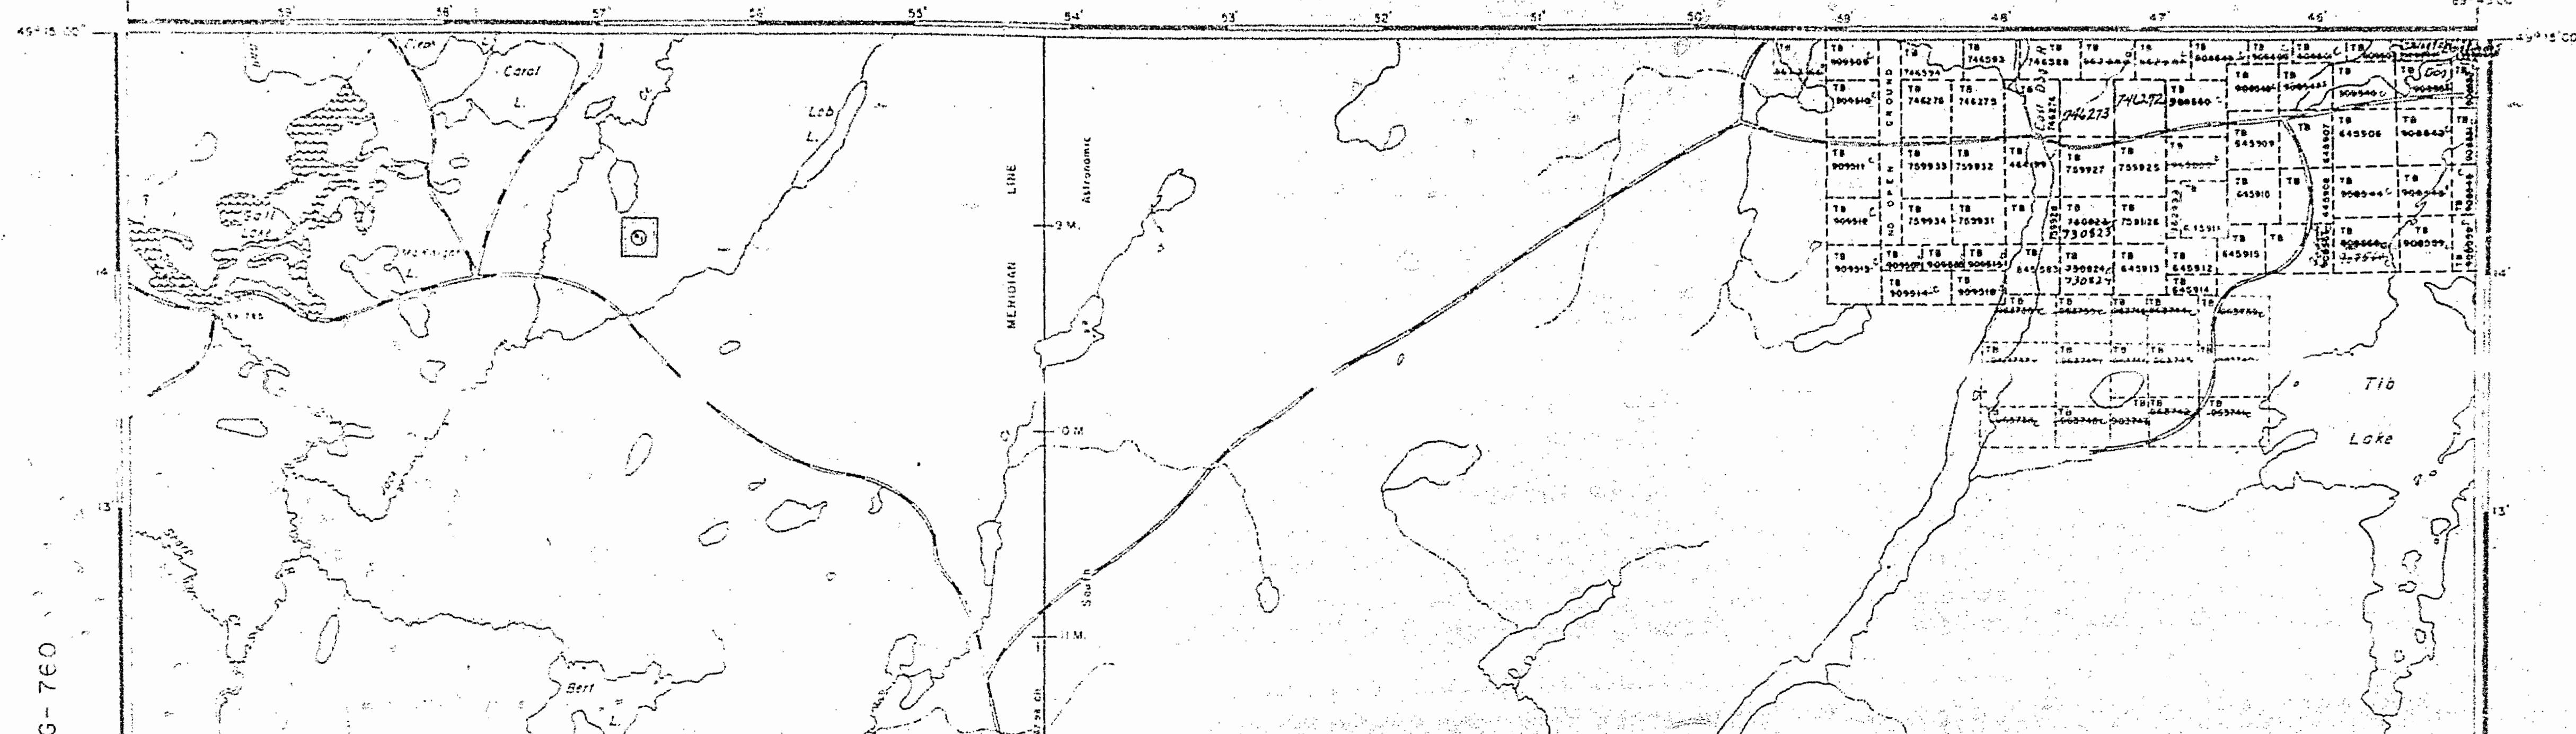

## SENGA LAKE AREA G-758

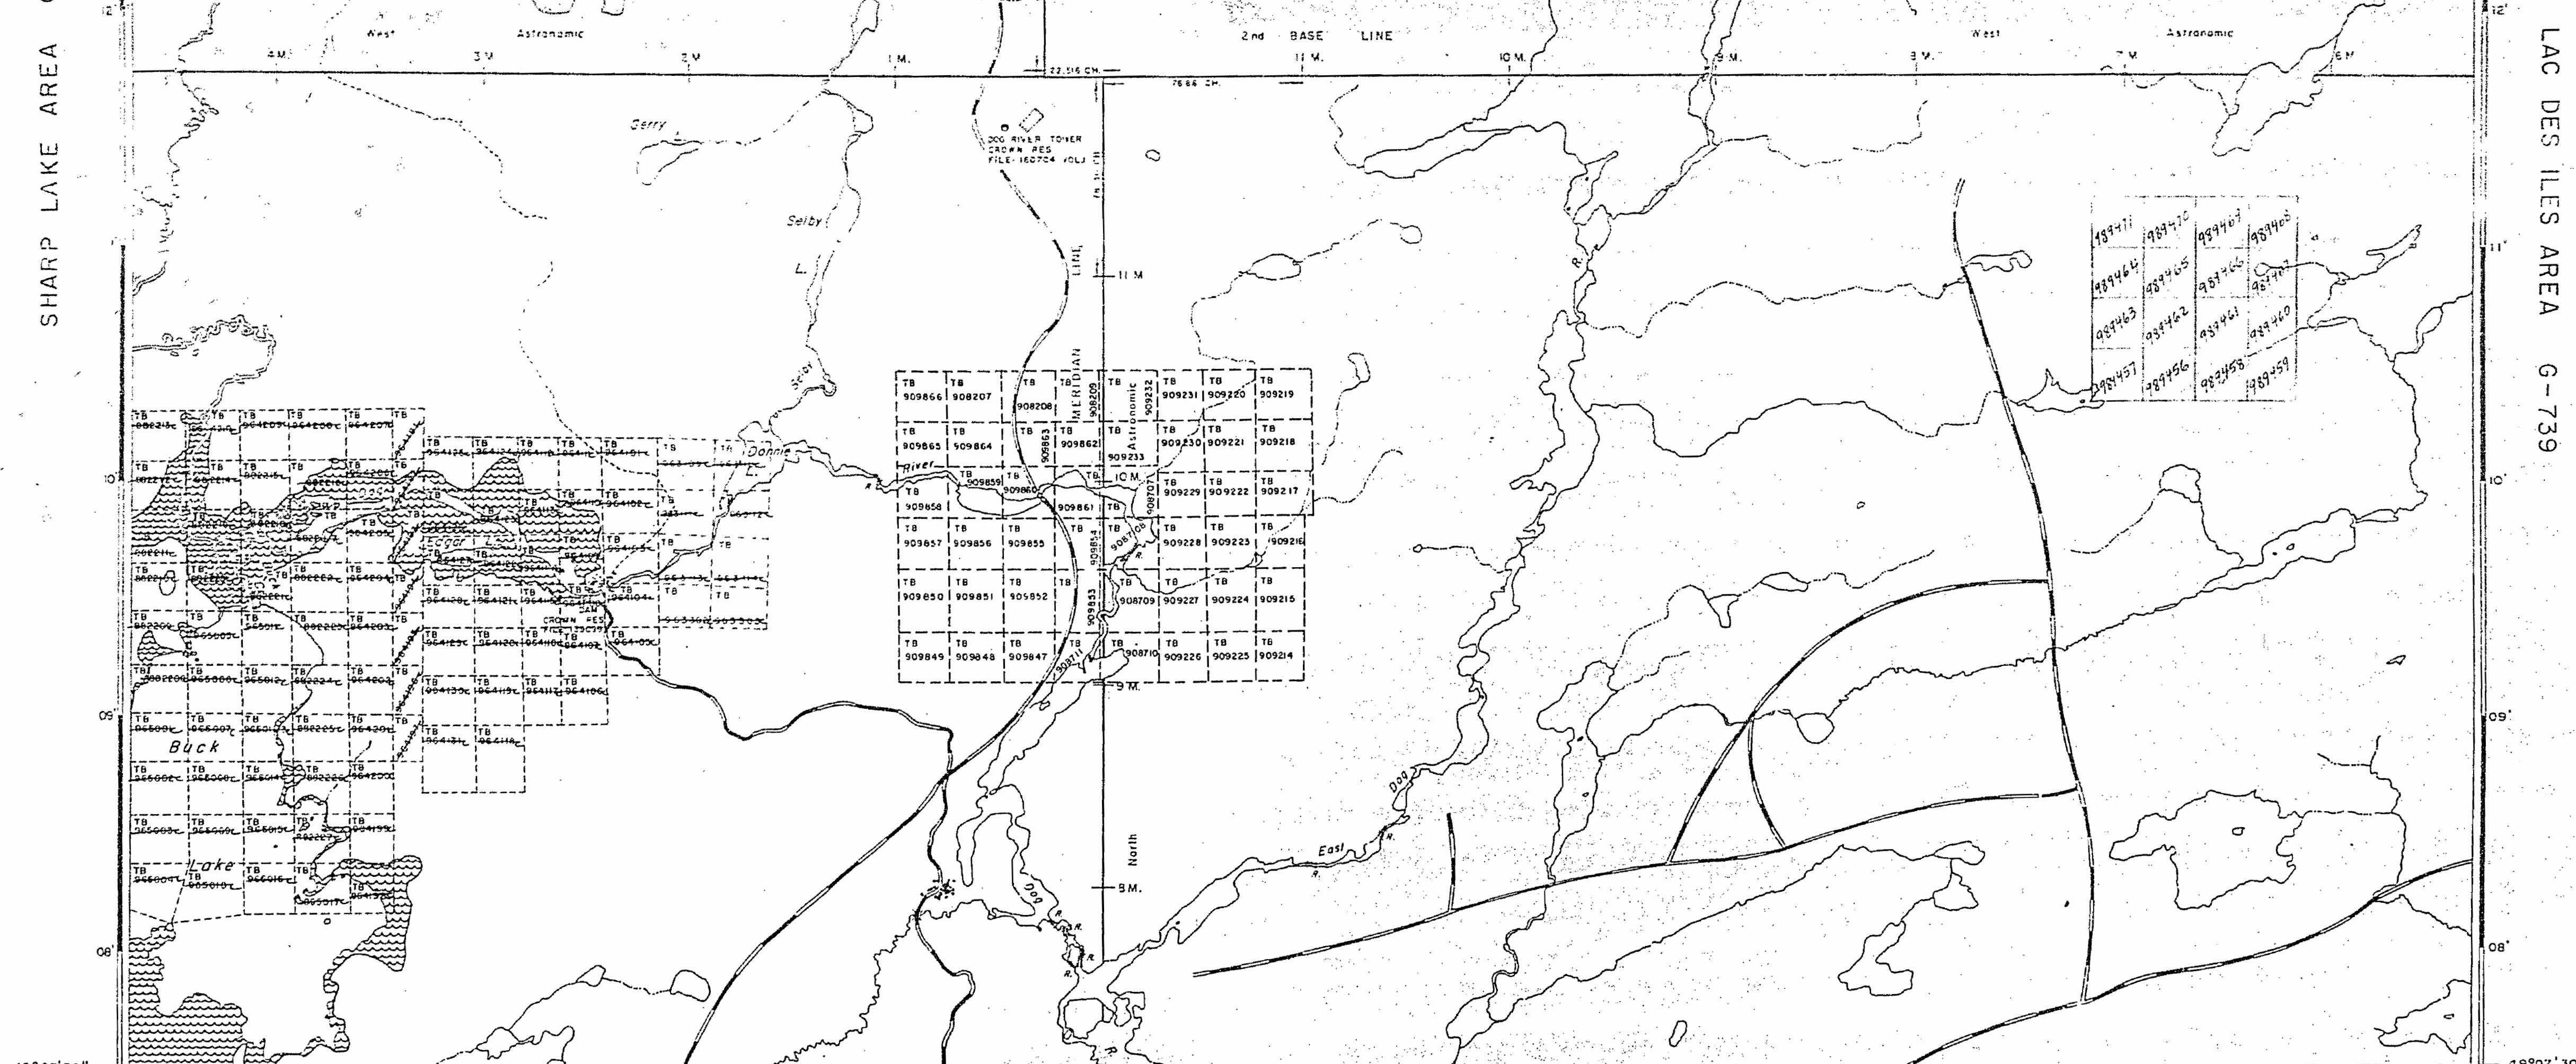

## REFERENCES

## TOPOGRAPHY

LAKES, RIVERS, ETC., FROM FOREST RESOURCES INVENTORY SHEET NO. 492-894.  
FIELD NOTE BOOK NO. 2476.

## SURVEYS

TRAVERSE OF OGG RIVER, BUCK CREEK AND BUCK LAKE BY P.S. KIRKUP O.L.S. 1946.  
PLAN NO. 25-451.

2nd BASE LINE AND MERIDIAN LINE 1 MILE SOUTH OF 2nd BASE LINE BY PHILLIPS AND BENNETT O.L.S. 1922.  
FIELD NOTE BOOK NO. 2476.

MERIDIAN LINE NORTH OF 2nd BASE LINE BY PHILLIPS AND BENNETT O.L.S. 1922.  
FIELD NOTE BOOK NO. 2476.

## LEGEND

HIGHWAY AND ROUTE NO.	
OTHER ROADS	
TRAILS	
SURVEYED LINES:	
TOWNSHIPS, BASE LINES, ETC.	
LOTS, MINING CLAIMS, PARCELS, ETC.	
UNSURVEYED LINES	
LOT LINES	
PARCEL BOUNDARY	
MINING CLAIMS ETC.	
RAILWAY AND RIGHT OF WAY	
UTILITY LINES	
NON-PERENNIAL STREAM	
FLOODING OR FLOODING RIGHTS	
SUBDIVISION OR COMPOSITE PLAN	
RESERVATIONS	
ORIGINAL SHORELINE	
MAT' OR MUSKEG	
MINES	
TRAVERSE MONUMENT	

## DISPOSITION OF CROWN LANDS

TYPE OF DOCUMENT	SYMBOL
PATENT, SURFACE & MINING RIGHTS	
SURFACE RIGHTS ONLY	
MINING RIGHTS ONLY	
LEASE, SURFACE & MINING RIGHTS	
SURFACE RIGHTS ONLY	
MINING RIGHTS ONLY	
LICENCE OF OCCUPATION	
ORDER-IN-COUNCIL	
RESERVATION	
CANCELLED	
SAND & GRAVEL	

NOTE: MINING RIGHTS IN PARCELS PATENTED PRIOR TO MAY 1913, VESTED IN ORIGINAL PATENTEE BY THE PUBLIC LANDS ACT, R.S.O. 1970, CHAP. 380, SEC. 63, SUBSEC. 1.

## SCALE: 1 INCH = 40 CHAINS

FEET	0	1000	2000	3000	4000	5000	6000	7000	8000
METRES	0	300	600	900	1200	1500	1800	2100	2400

## AREA

## TIB LAKE

M.N.R. ADMINISTRATIVE DISTRICT

THUNDER BAY

MINING DIVISION

THUNDER BAY

LAND TITLES / REGISTRY DIVISION

Ministry of Natural Resources and Mines  
Ontario  
May 26, 1987  
Date OCTOBER, 1986  
Number G-2660

## REFERENCES

## FLOODING

FLOODING OF THE EGG RIVER AND BUCK LAKE TO  
CONTINUOUS ELEVATION 10' 0" OCCURRED BY 4:00  
A.M. ON FEB 24, 1966. 10' 0" IS THE  
CONTINUOUS ELEVATION FOR THE DEPARTMENT OF FORESTS  
FOR 1966. FEB 26, 1966.


FLOODING ON THE NARROW PORTION OF THE EGG  
RIVER FROM BUCK LAKE TO TIB LAKE TO A  
WATER MARK INDICATED BY A HALF-ONE  
LOCATED IN THE GREAT LAKES PAPER CO.  
FILE #48076.

## AREAS WITHDRAWN FROM DISPOSITION

MRO - Mining Rights Only  
SRO - Surface Rights Only  
M + S - Mining and Surface Rights


Disposition No. Date Disposition File No.  
48076 2/14/66 S.R. WITHDRAWN  
SEE CROWN LANDS

SHARP LAKE AREA G-760

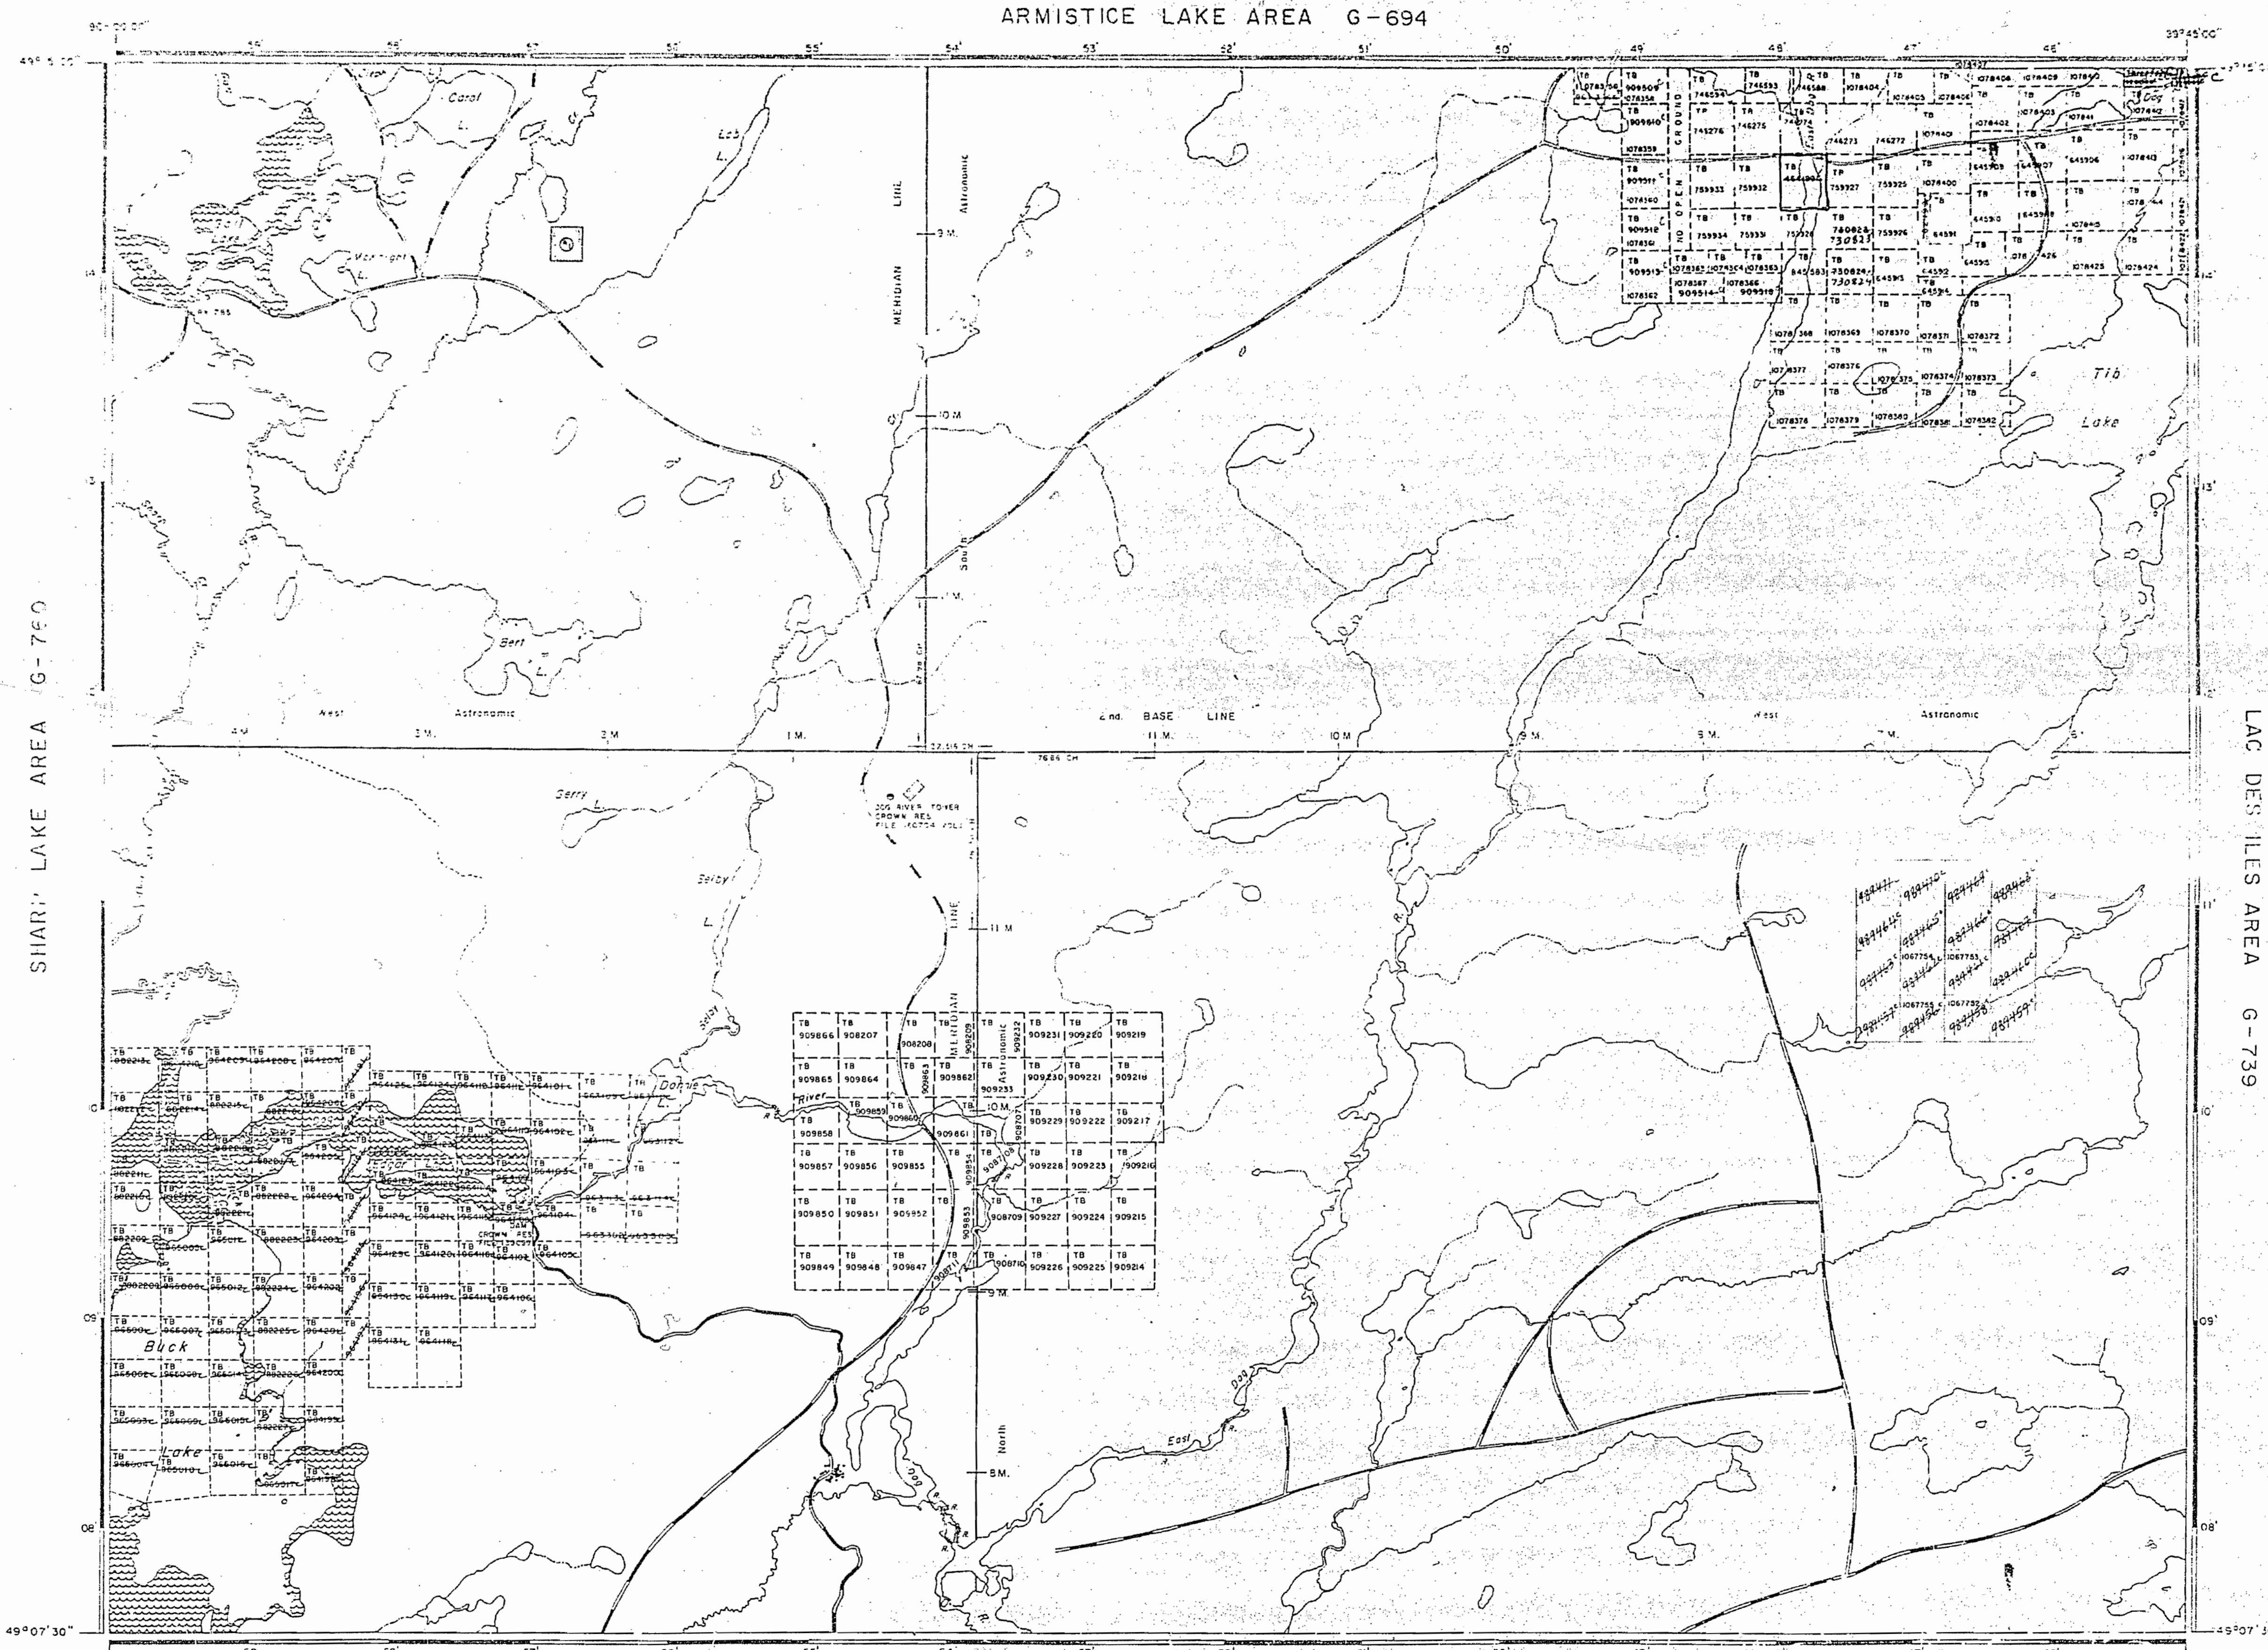

SENGA LAKE AREA G-758

ARMISTICE LAKE AREA G-694

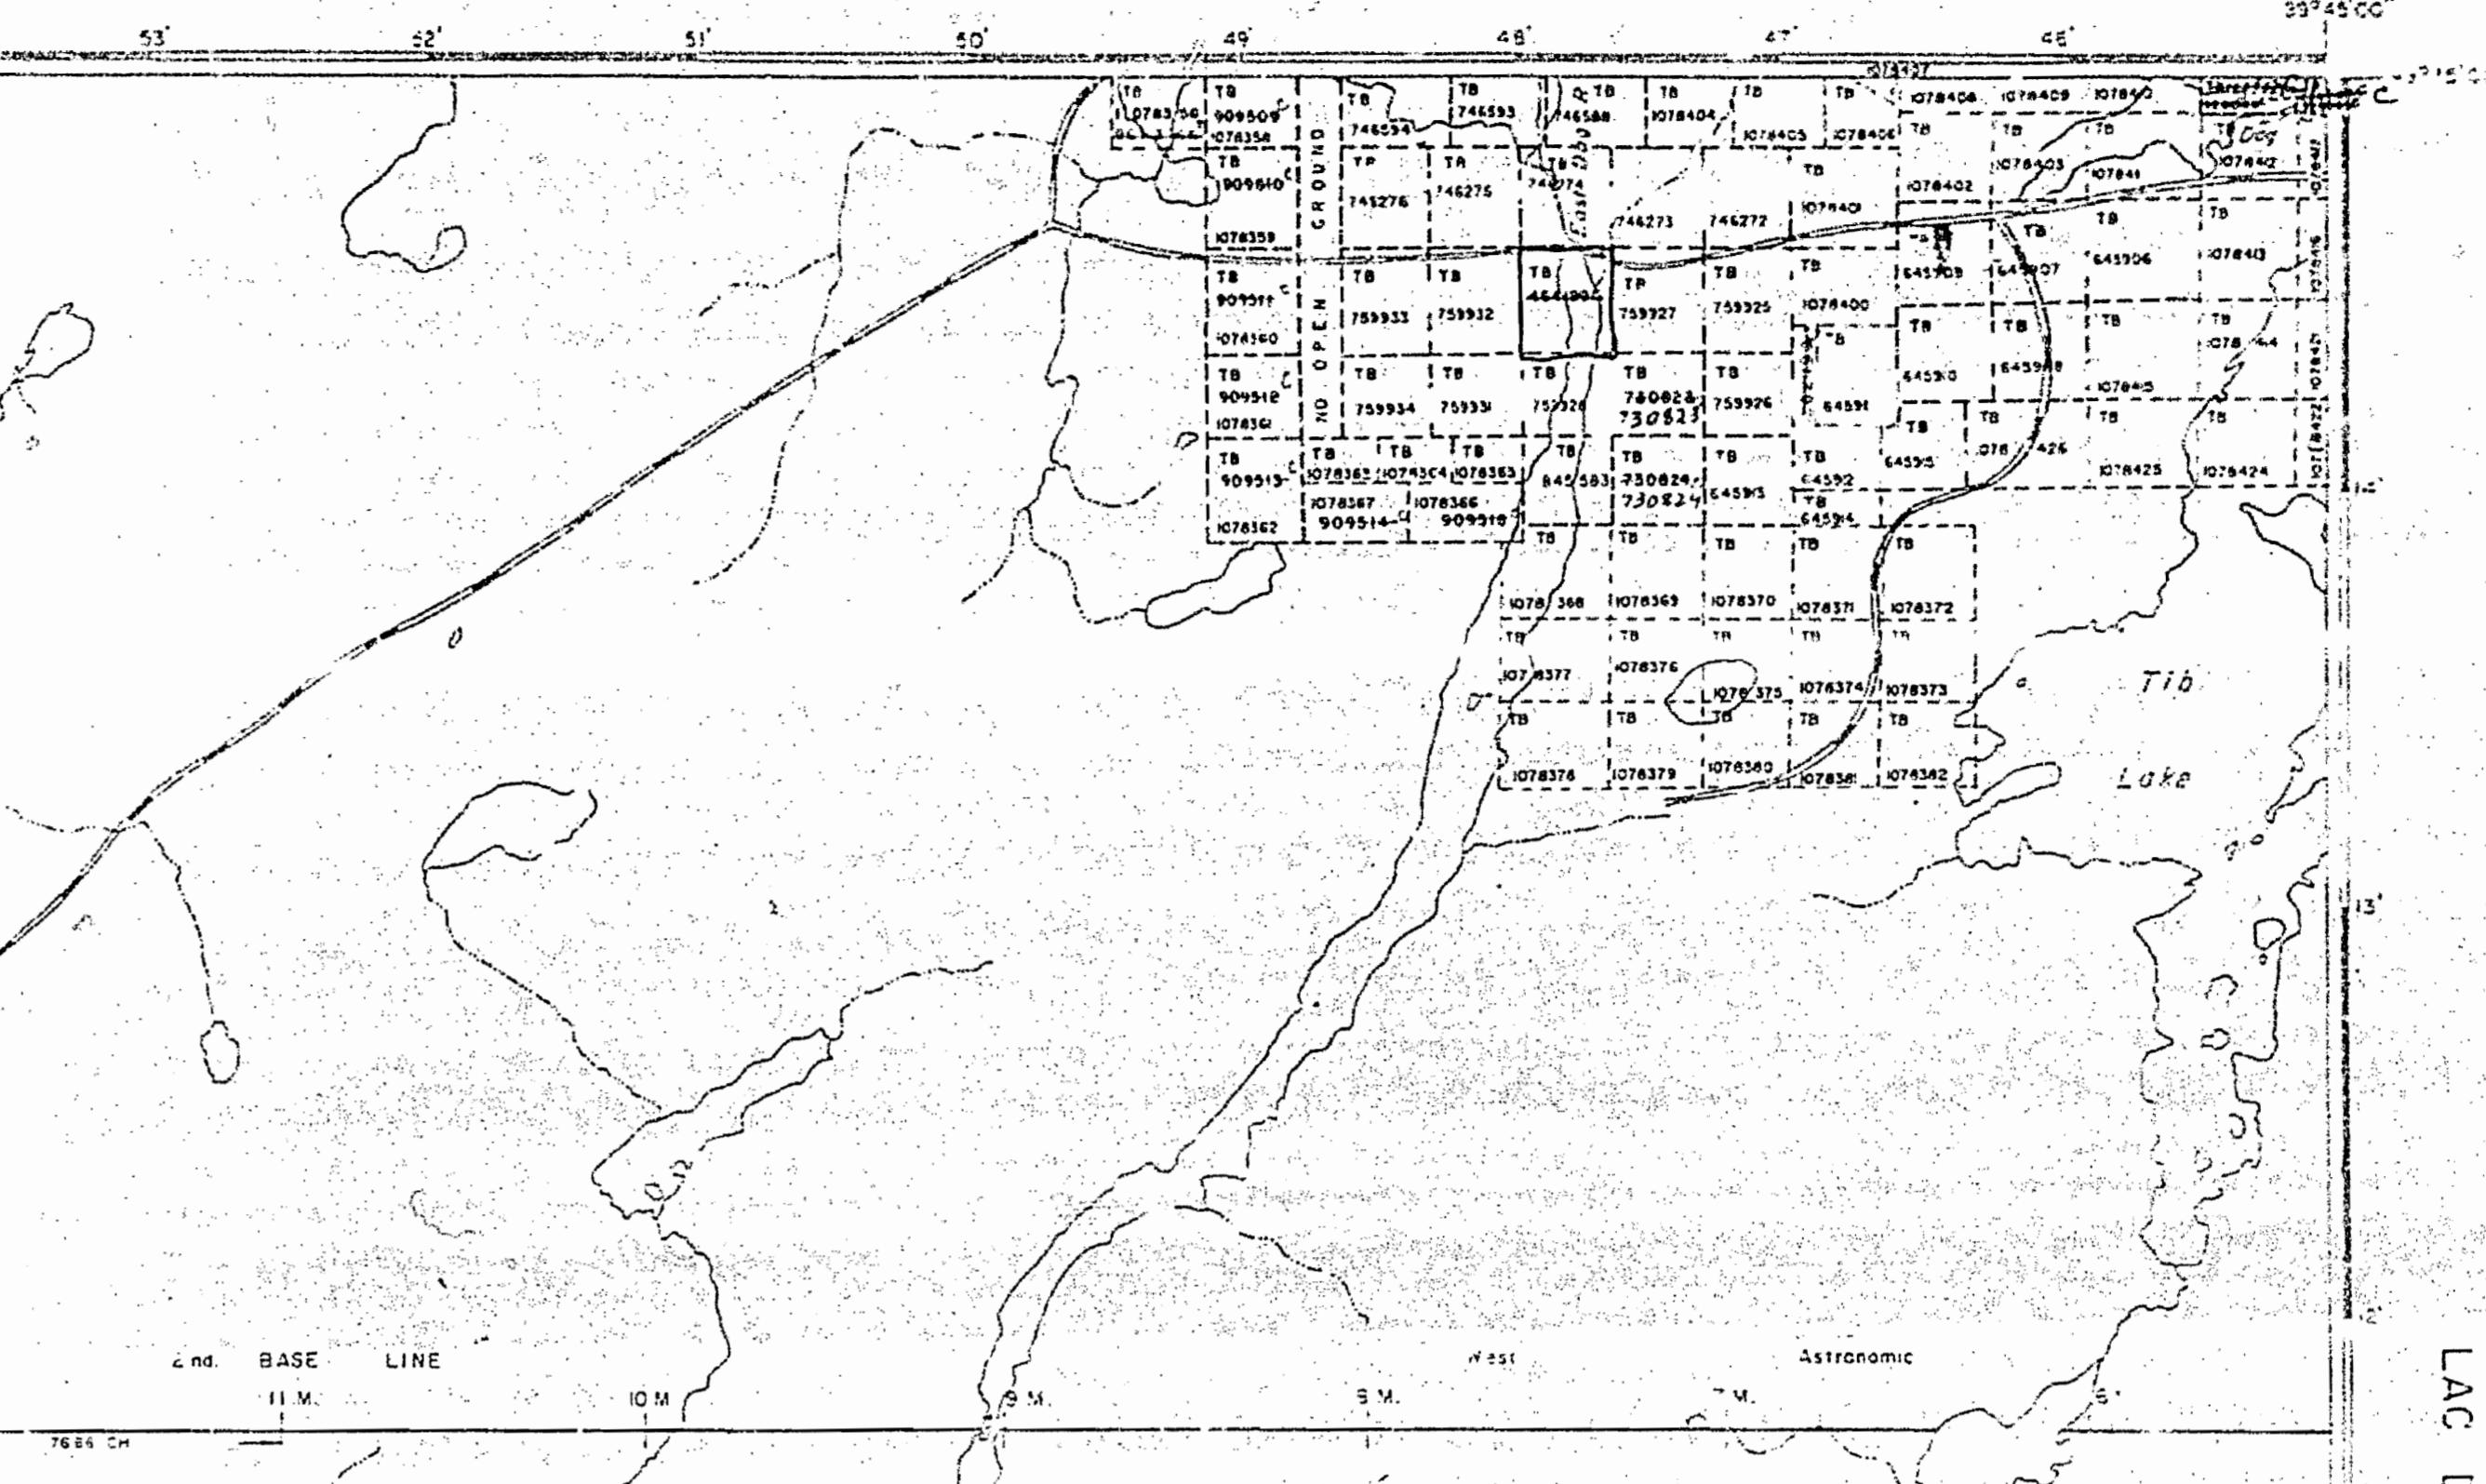

## REFERENCES

## TOPOGRAPHY

LAKES, RIVERS, ETC. FROM FOREST RESOURCES  
INVENTORY SHEET NO. 492-894

## SURVEYS

TRAVERSE OF EGG RIVER, BUCK LAKE AND  
LAKE BY R.S. KARIP O.L.S. 1966  
PLAN NO. R-25-25.

1st BASE LINE AND MEDIAN LINE SOUTH  
BASE LINE BY PHILLIPS AND BENNER  
HELD NOTE BOOK NO. 2476

MERIDIAN LINE NORTH OF 2nd BASE LINE  
PHILLIPS AND BENNER O.L.S. 1922  
FIELD NOTE BOOK NO. 2481

## LFC/CWD

HIGHWAY AND ROUTE NO.  
OTHER ROADS  
TRAILS  
SURVEYED LINES:  
TOWNSHIPS, BASE LINES,  
LOTS, MINING CLAIMS, PARCELS, ETC.  
UNSURVEYED LINES:  
LOT LINES  
PARCEL BOUNDARY  
MINING CLAIMS, ETC.  
RAILWAY AND RIGHT OF WAY  
UTILITY LINES  
NON-PERENNIAL STREAM  
FLOODING OR FLOODING RIGHTS  
SUBDIVISION OR COMPOSITE PLAN  
RESERVATIONS  
ORIGINAL SHORELINE  
MAPS OF MUSKEG  
YES  
TRAVERSE MONUMENT

## DISPOSITION OF CROWN LANDS

TYPE OF DOCUMENT SYMBOL  
PATENT, SURFACE & MINING RIGHTS  
" SURFACE RIGHTS ONLY  
" MINING RIGHTS ONLY  
LEASE, SURFACE & MINING RIGHTS  
" SURFACE RIGHTS ONLY  
" MINING RIGHTS ONLY  
LICENCE OF OCCUPATION  
ORDER-IN-COUNCIL  
RESERVATION  
CANCELLED  
SAND & GRAVEL

NOTE: MINING RIGHTS IN PARCELS PATENTED PRIOR TO MAY 5, 1913, VESTED IN ORIGINAL PATENTEE BY THE PUBLIC LANDS ACT, R.S.O. 1970, CHAP 382 SEC 63, SUBSEC 1

SCALE: 1 INCH = 40 CHAINS

FEET 0 1000 2000 3000 4000 5000  
0 200 1000 2000 3000 4000  
METRES 0 200 1000 2000 3000 4000  
0 200 1000 2000 3000 4000

## AREA

## TIB LAKE

M.N.R. ADMINISTRATIVE DISTRICT

THUNDER BAY

MINING DIVISION

THUNDER BAY

LAND TITLES / REGISTRY DIVISION

Ministry of  
Natural  
Resources  
Ontario  
MAY 26, 1997  
Date OCTOBER, 1986.

Ministry of  
Northern Development  
and Mines  
Number  
G-2660

## REFERENCES

## FLOODING

FLOODING OF THE DOG RIVER AND BUCK LAKE TO CONTOUR ELEVATION 1070'. SURVEYED BY R.S. KIRKUP, C.L. 2, 1948. PLAN NO. R.25-25 CONTROLLED BY THE DEPARTMENT OF LANDS AND FORESTS 20 FEB 1962 FILE 13750


FLOODING ON DOG RIVER AND TIB LAKE TO AN ELEVATION OF 1070' DUE TO THE NATURAL HIGH WATER MARK SET UP BY C. KIRKUP, OLS 1948. FILE NO. 13750 GREAT LAKES PAPER CO. LTD. 12-6577. FILE 14607A

## AREAS WITHDRAWN FROM DISPOSITION

MRO - Mining Rights Only  
SRO - Surface Rights Only  
M + S - Mining and Surface Rights

Description Order No. Date Disposition File  
REF. 34 ORDER NO. 8783 8/1/63 M + S WITHDRAWN SEE  
LANDROLL

SHARP LAKE AREA G-760

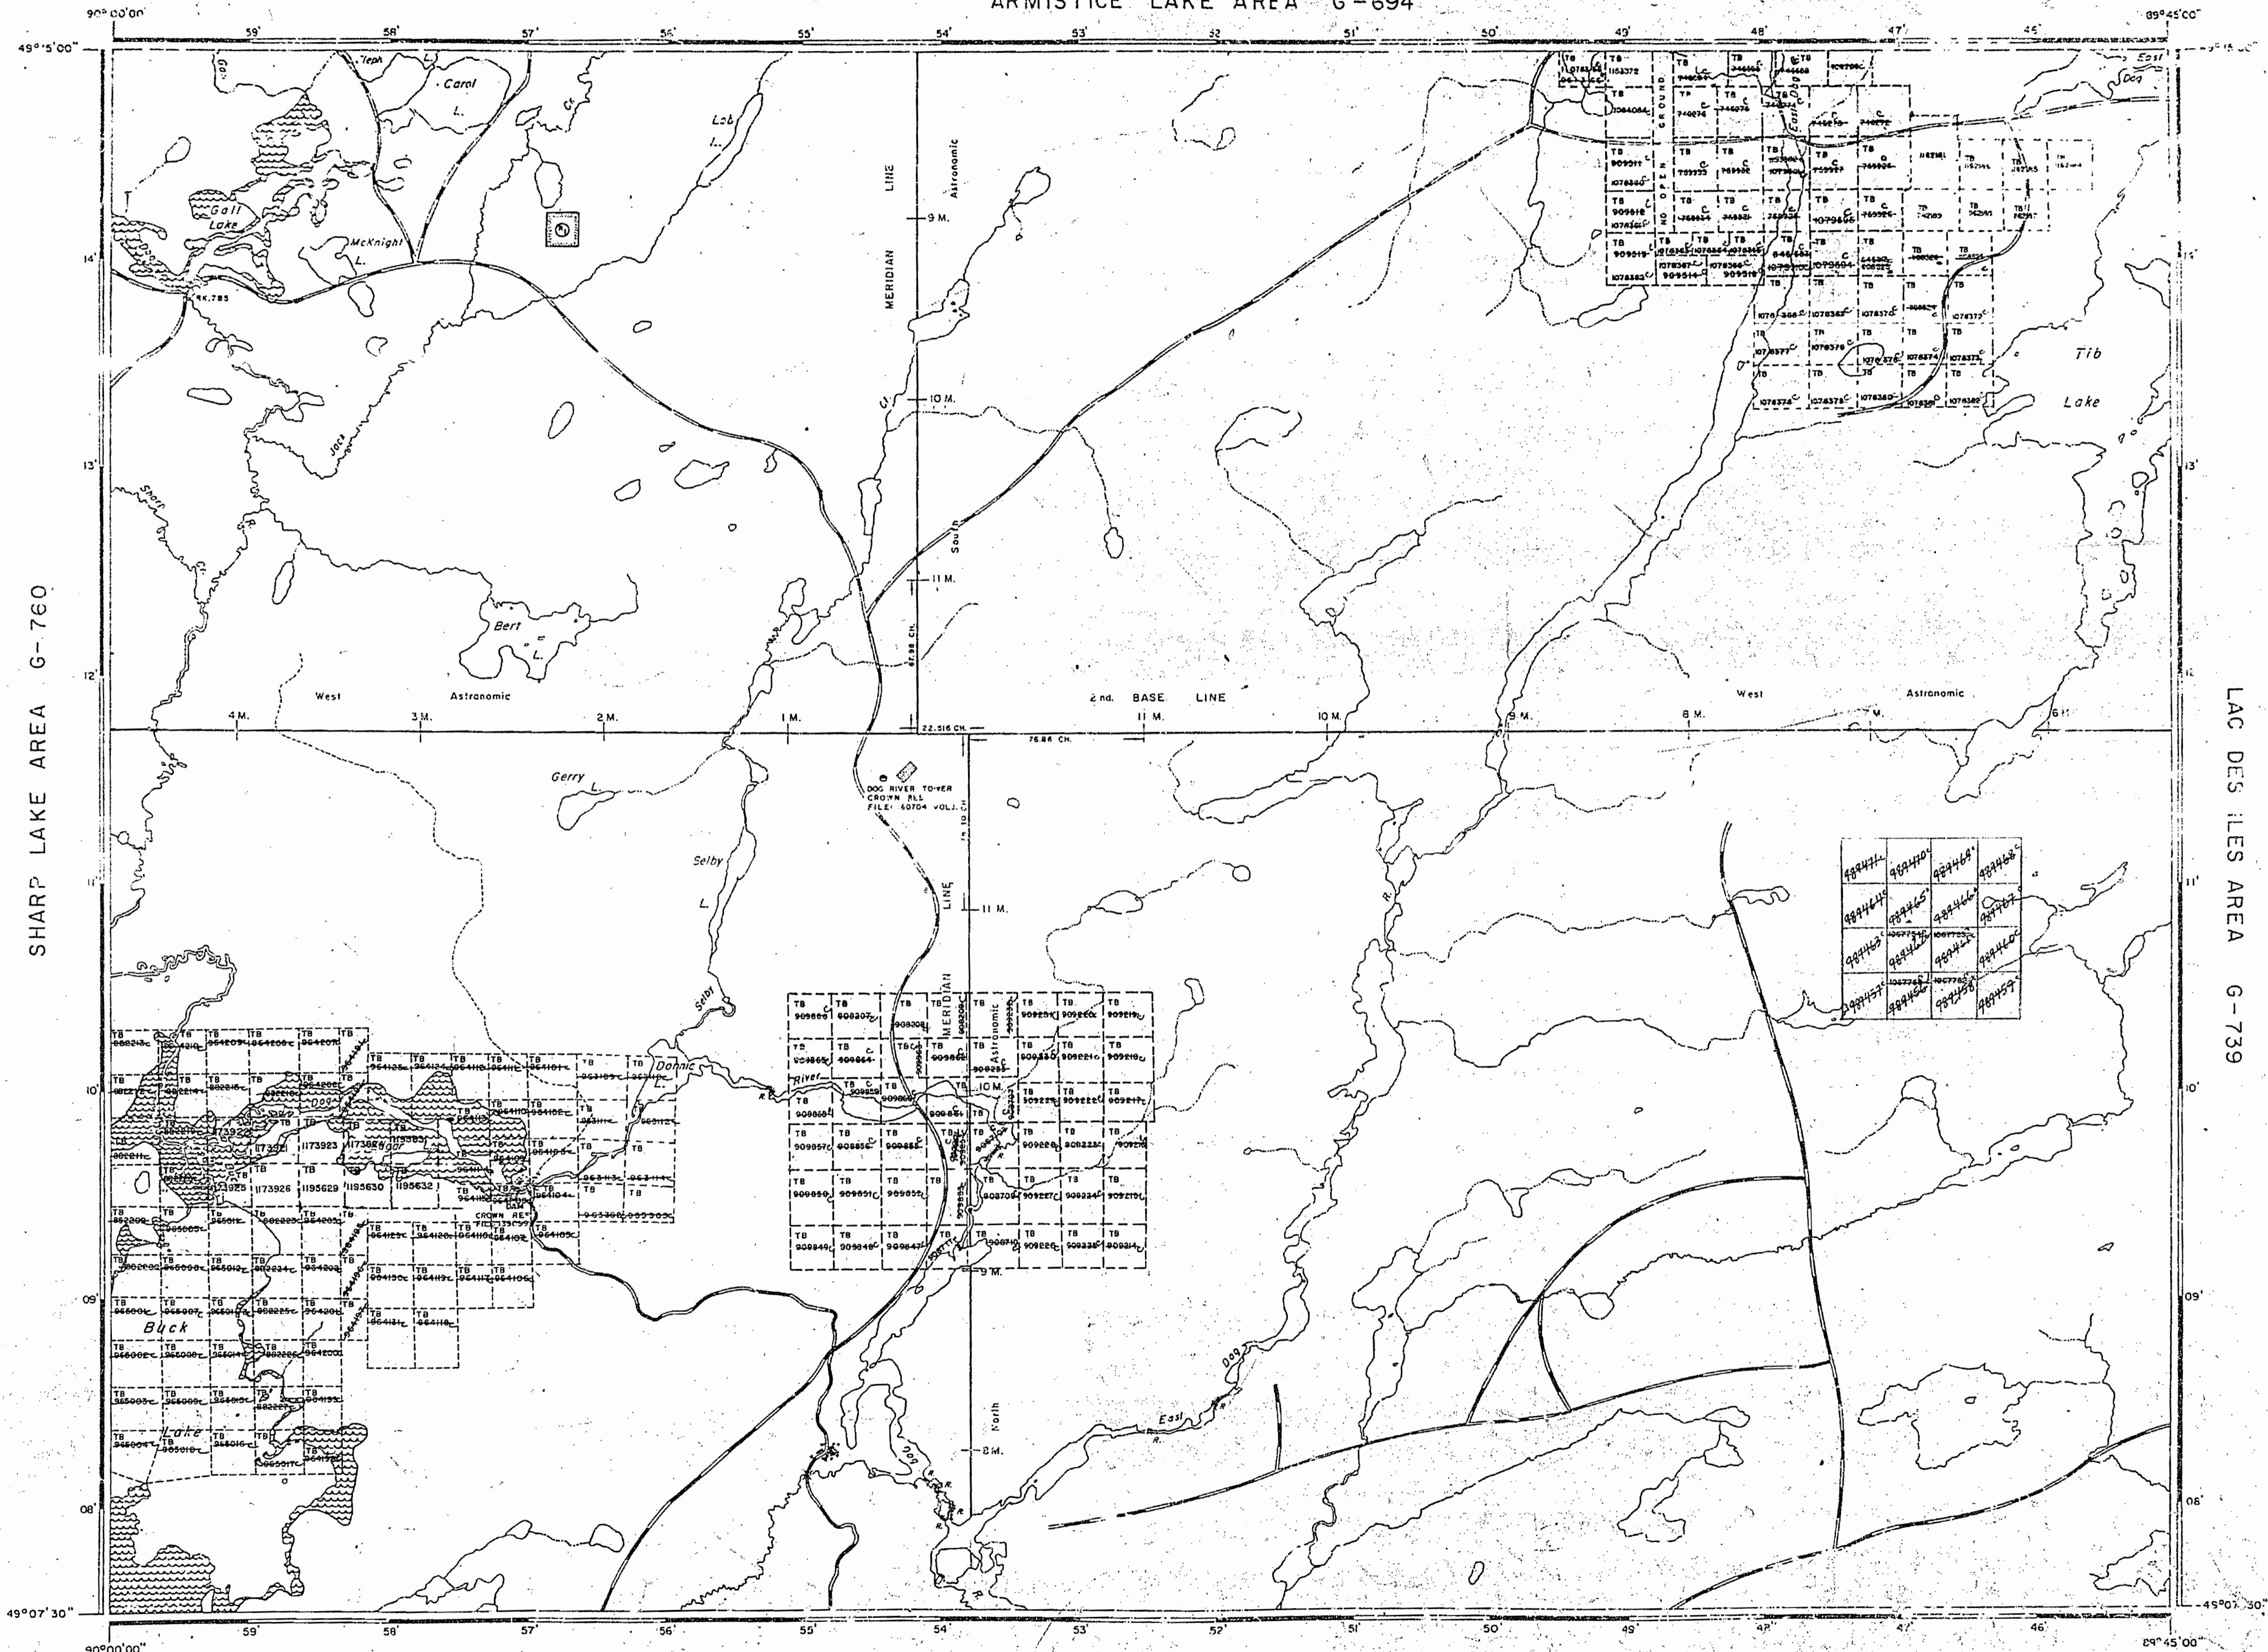

SENGA LAKE AREA G-758

## REFERENCES

## TOPOGRAPHY

LAKES, RIVERS, ETC., PLATE NO. 5, T. 17, R. 17, REVISED  
INVENTORY SHEET NO. 441-526

## SURVEYS

REVIEW OF 1948 PLATE AND SURVEYS  
LAKE PT. 13750, FILE 13750

BASE LINE AND MERIDIAN LINES, 1948  
SACRED MOUNTAIN, 1948  
FIELD NOTE BOOK NO. 2476

MERIDIAN LINE NORTH OF 13750, 1948  
FIELD NOTE BOOK NO. 2481

RECEIVED  
THUNDER BAY  
MINING DIVISION  
TUE JULY 31, 1981 FILE 5135

## LEGEND

HIGHWAY AND ROAD	No.
OTHER ROADS	
TRAILS	
SURVEYED LINES	
TOWNSHIPS, BASE LINES, ETC.	
LOTS, MINING CLAIMS, PARK LOTS, ETC.	
UNSURVEYED LINES	
LOT LINES	
PARCEL BOUNDARY	
MINING CLAIMS, ETC.	
RAILWAY AND RIGHT OF WAY	
UTILITY LINES	
NON-PERENNIAL STREAM	
FLOODING OR FLOODING RIGHTS	
SUBDIVISION OR COMPOSITE PLAN	
RESERVATIONS	
ORIGINAL SHORELINE	
MARSH OR MUSKEG	
WATER	
TRAVERSE MOUNTAIN	

## DISPOSITION OF OWNED LANDS

TYPE OF DOCUMENT	SYMBOL
PATENT, SURFACE & MINING RIGHTS	9
" SURFACE RIGHTS ONLY	8
" MINING RIGHTS ONLY	9
LEASE, SURFACE & MINING RIGHTS	14
" SURFACE RIGHTS ONLY	13
" MINING RIGHTS ONLY	14
LICENCE OF OCCUPATION	15
ORDER-IN-COUNCIL	16
RESERVATION	17
CANCELLED	18
SAND & GRAVEL	19

NOTE: MINING RIGHTS IN PARCELS NOT ENTITLED AS OF MAY 1913, VESTED IN ORIGINAL PATENTEE BY THE PLAINS LANDS ACT, REGD. 1910, CHAP. 10, SEC. 45, SUBS.

SCALE: 1 INCH = 40 CHAINS  
FEET 0 1000 2000 3000 4000 5000  
MEYRS 0 200 1000 2000 3000 4000  
(1 KM) (2 KM)

## AREA

## TIB LAKE

M.N.R. ADMINISTRATIVE DISTRICT

THUNDER BAY

MINING DIVISION

THUNDER BAY


LAND TITLES / REGISTRY DIVISION

Ministry of Natural Resources Ontario  
May 26, 1987  
Date October, 1986  
Number G-2660

2911

Armistice Lake Area - M.2910

Sharp Lake Area - M.2913

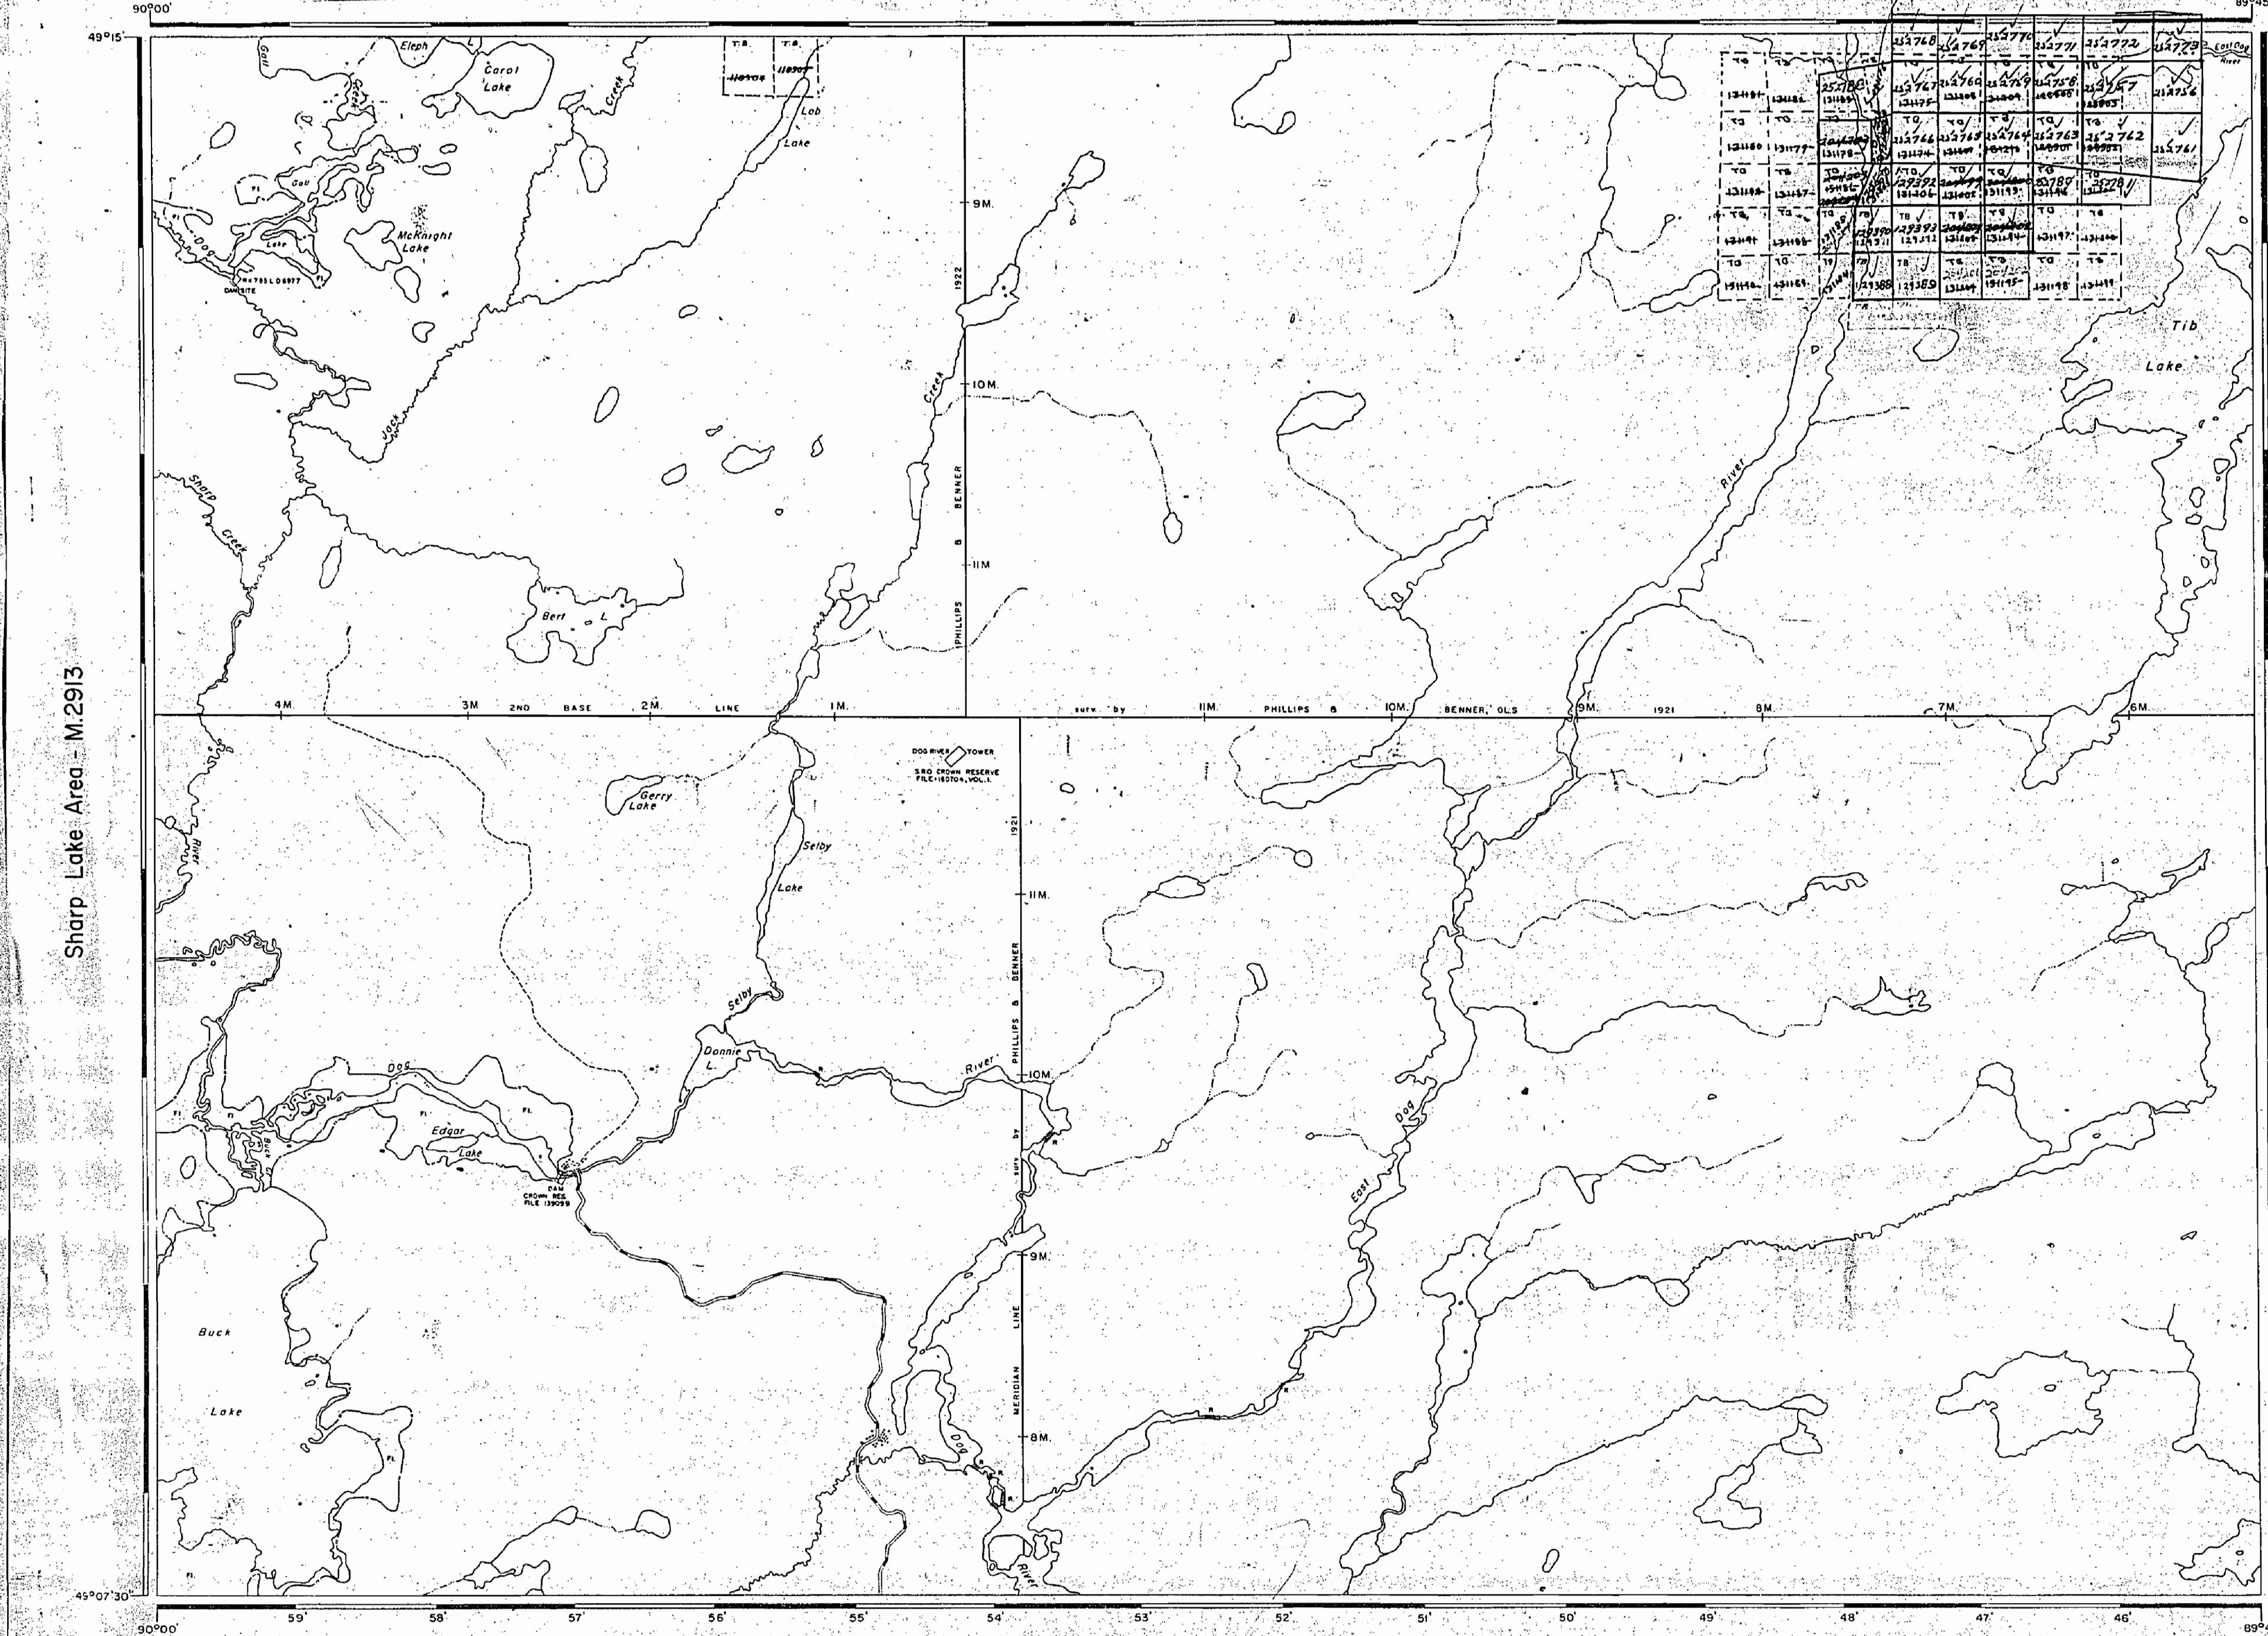

# AREA OF TIB LAKE

**DISTRICT OF  
THUNDER BAY**

**PORT ARTHUR  
MINING DIVISION**

**SCALE: 1-INCH = 40 CHAINS**

## LEGEND

ATTENDED LAND	(P)
CROWN LAND SALE	C.S.
EASES	(L)
LOCATED LAND	Loc.
SENCE OF OCCUPATION	Loc.
MINING RIGHTS ONLY	M.R.C.
URFACE RIGHTS ONLY	S.R.C.
ROADS	
IMPROVED ROADS	
NG'S HIGHWAYS	
AIRWAYS	
OWER LINES	
ARSH OR MUSKEG	
INES	
ANCELLED	

## NOTES

400' Surface Rights Reservation around  
all lakes and rivers.

Flooding on Dog River and Buck Lake to contour elevation 1070' controlled by the Dept. of Lands & Forests. File: 139099.

Flooding on Dog River and Gull Lake to  
an elevation of 11.0' above the natural high  
water mark granted to the Great Lakes  
Paper Co. Ltd., L-06977. File: 146074.

1967

**PLAN NO. M.2911**

**DEPARTMENT OF MINES  
— ONTARIO —**

Armistice Lake Area - M.2910

Sharp Lake Area - M.2913

Senga Lake Area - M.3366

AREA OF

TIB LAKE

DISTRICT OF  
THUNDER BAY

THUNDER BAY  
MINING DIVISION

SCALE: 1-INCH = 40 CHAINS

LEGEND

PATENTED LAND  
CROWN LAND SALE  
LEASES

LOCATED LAND  
LICENSE OF OCCUPATION

MINING RIGHTS ONLY

SURFACE RIGHTS ONLY

LOADS

IMPROVED ROADS

KING'S HIGHWAYS

RAILWAYS


POWER LINES

MARSH OR MUSKEG

MINES

CANCELLED

PATENTED S.R.O.

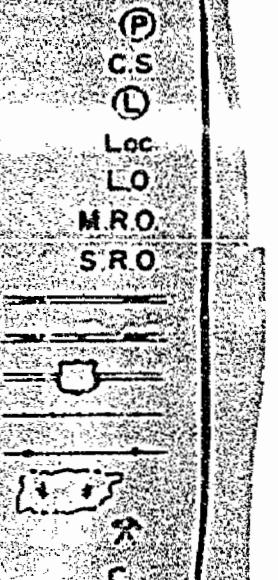

NOTES

400' Surface Rights Reservation along the shores of all lakes and rivers.

Flooding on Dog River and Buck Lake to contour elevation 1070' controlled by the Ministry of Natural Resources. File: I39099.

Flooding on Dog River and Gull Lake to an elevation of 110' above the natural high water mark granted to the Great Lakes Paper Co. Ltd., LQ.6977. File: I46074.

1977

MAR. 1977

THUNDER BAY DIST.  
NATIONAL TOPOGRAPHIC SERIES 52H4

PLAN NO. M.2911

ONTARIO  
MINISTRY OF NATURAL RESOURCES  
SURVEYS AND MAPPING BRANCH

492894