

PLAN OF
VERNON TWP.
SUDBURY MINING DIVISION
DISTRICT OF SUDBURY.

Scale, 40 chains to an inch.

TWP. 107.

NOTE: 400' Surface Rights Reservation
around all lakes & rivers.

SUDBURY
MINING DIV.
RECEIVED
MAR 19 1969
128458

Asst. North.



BIGELOW TWP.

TOTTEN TWP.

M1171

PORTER TWP.



Non-perennial Streams
Highway Route No.
Telephone or Telegraph Lines
Electric Power Lines
Bridges
Buildings


PLAN OF
VERNON TWP.
SUDBURY MINING DIVISION.
DISTRICT OF SUDBURY.

Scale, 40 chains to an inch.

TWP. 107.

NOTE: 400' Surface Rights Reservation
around all lakes & rivers.

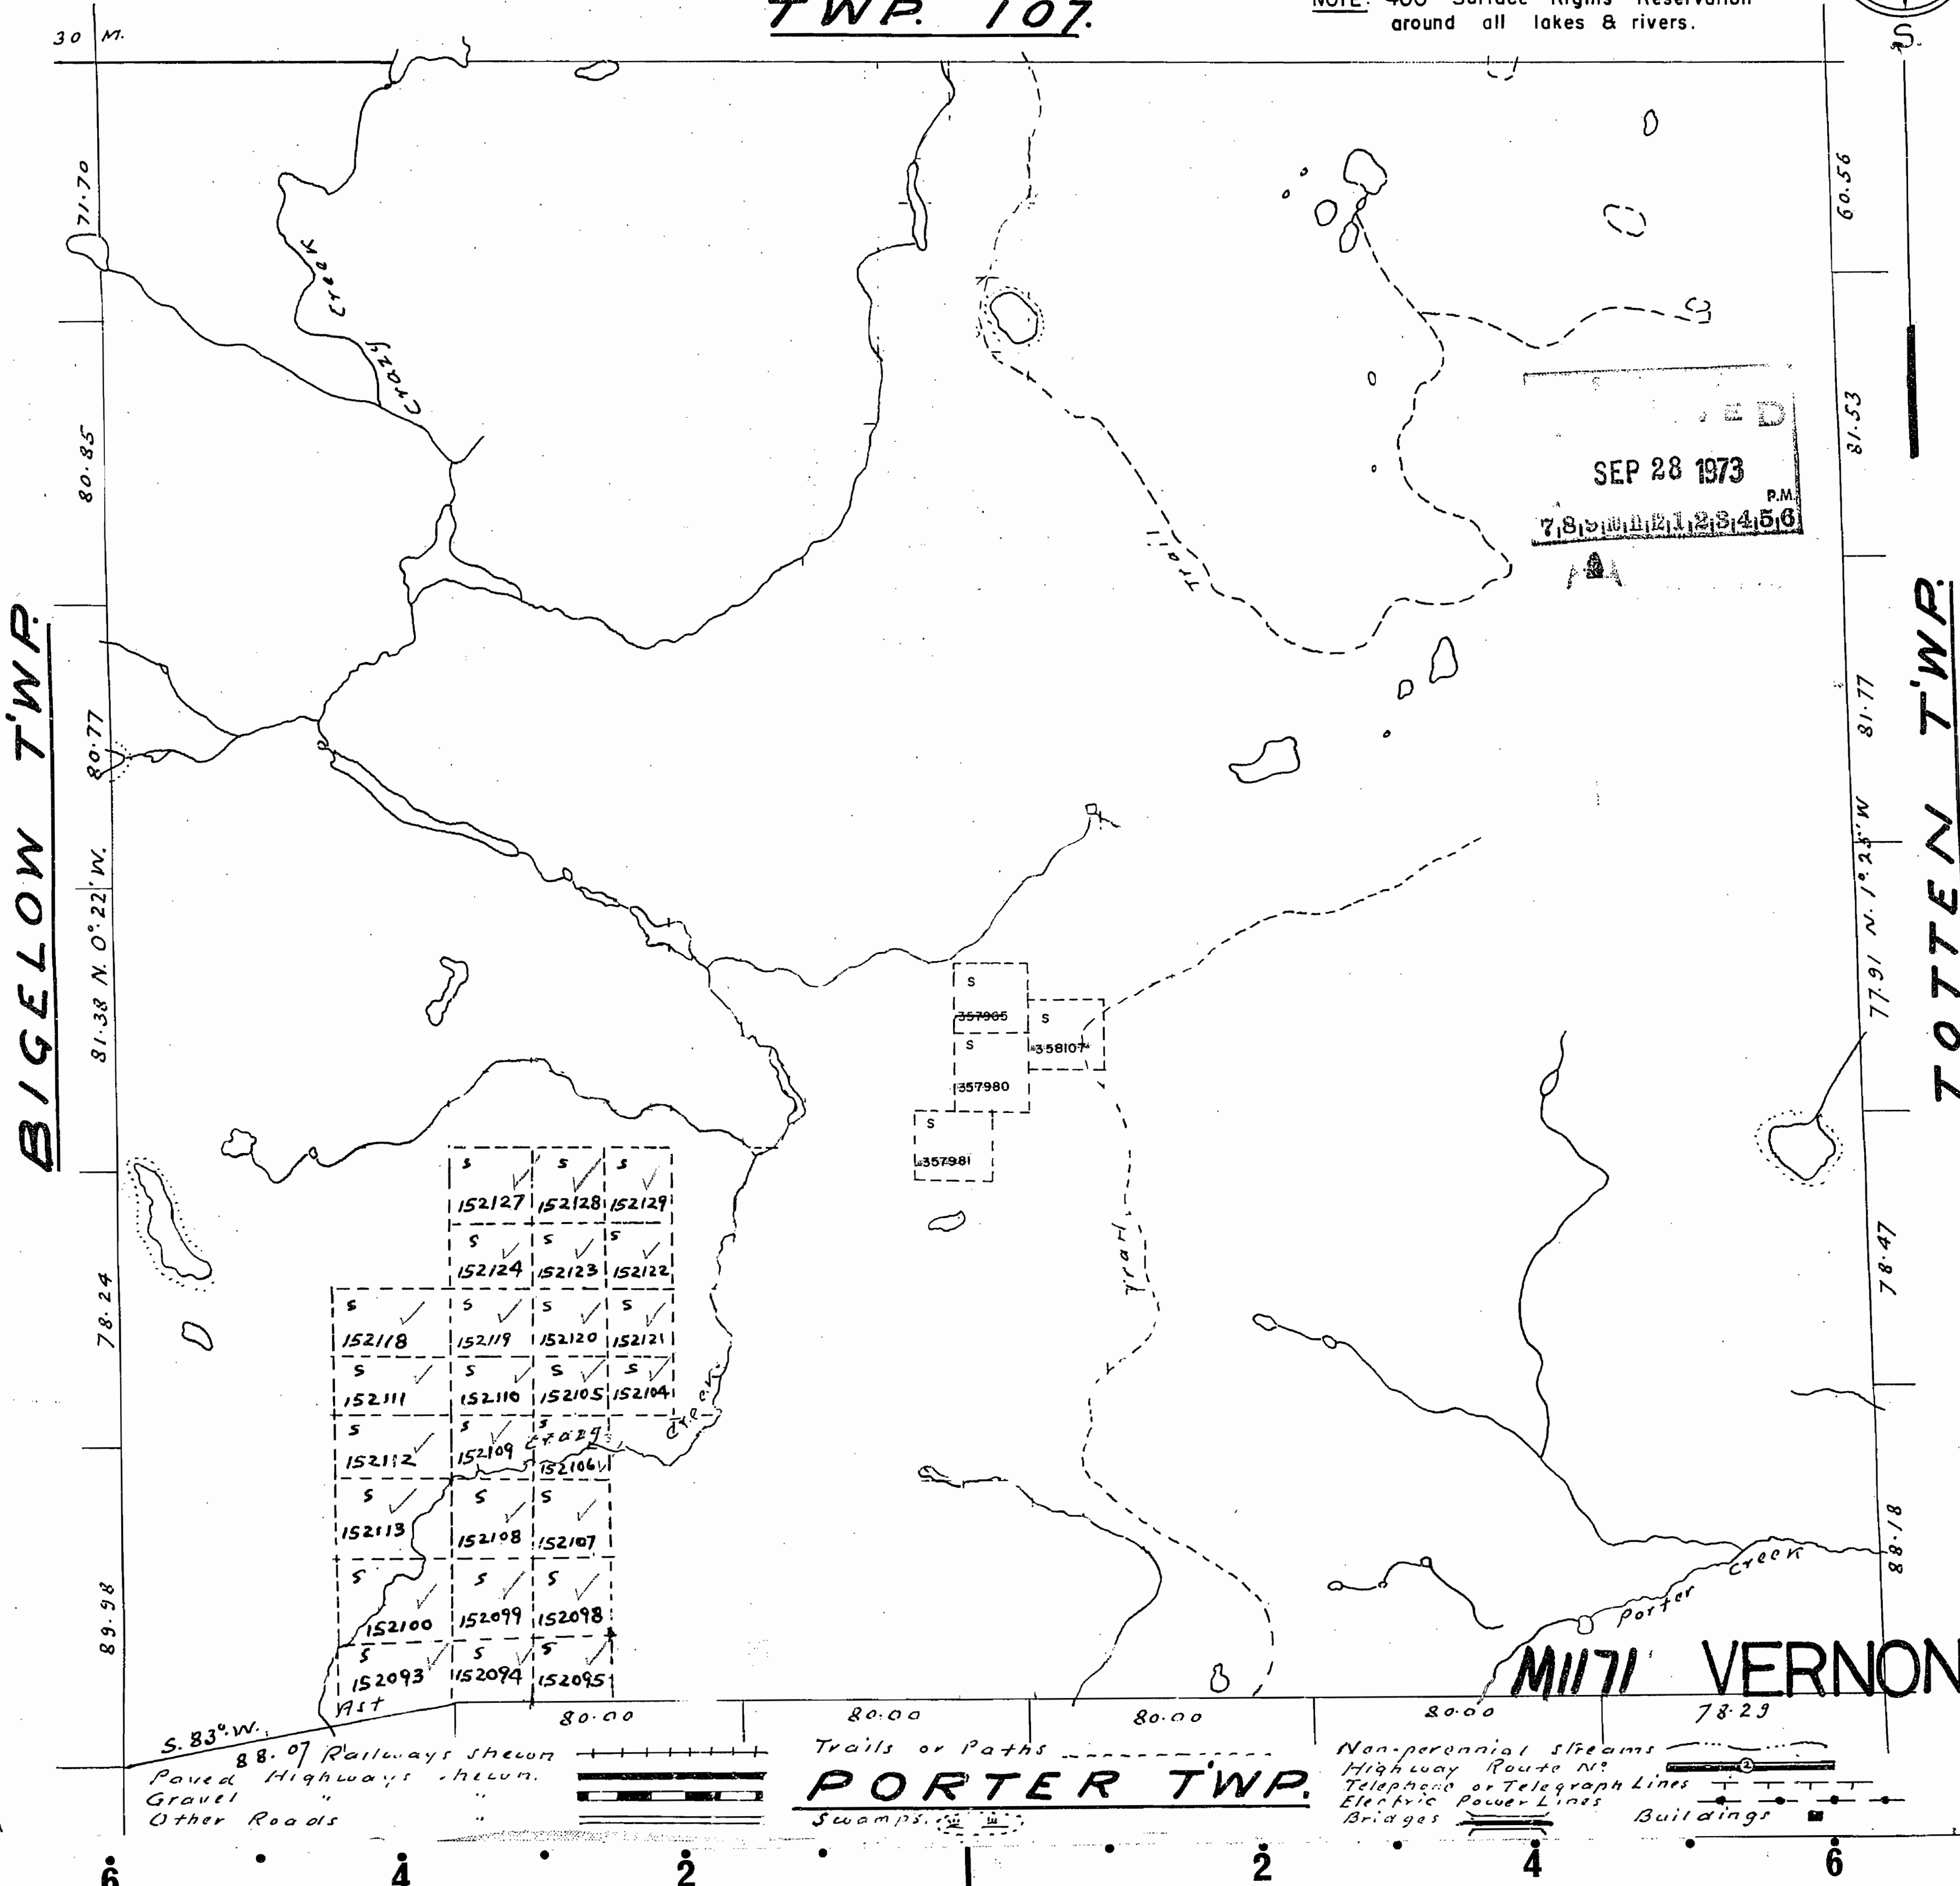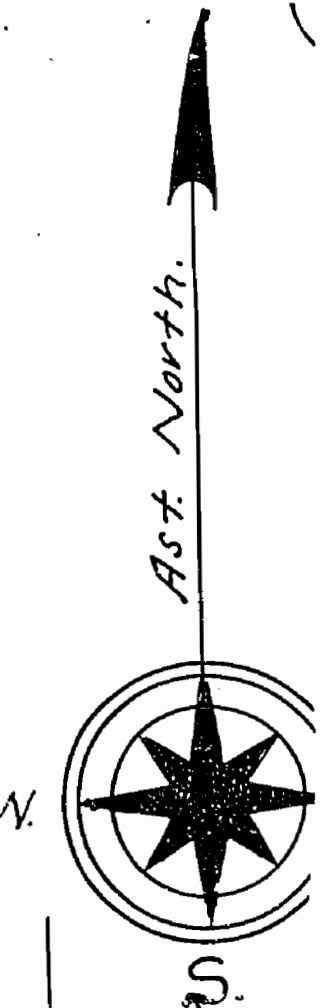

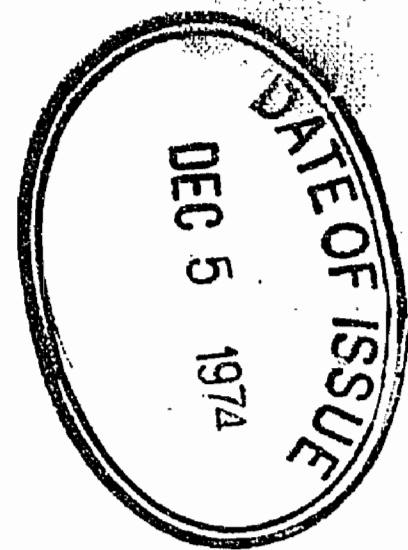


PLAN OF
VERNON TWP.
SUDBURY MINING DIVISION
DISTRICT OF SUDBURY.

Scale, 40 chains to an inch.


TWP. 107.

NOTE: 400' Surface Rights Reservation
around all lakes & rivers.

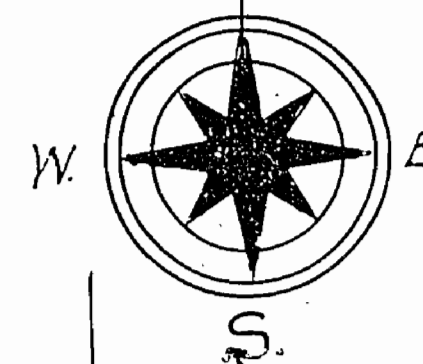

BIGELOW TWP.

TOTTEN TWP.

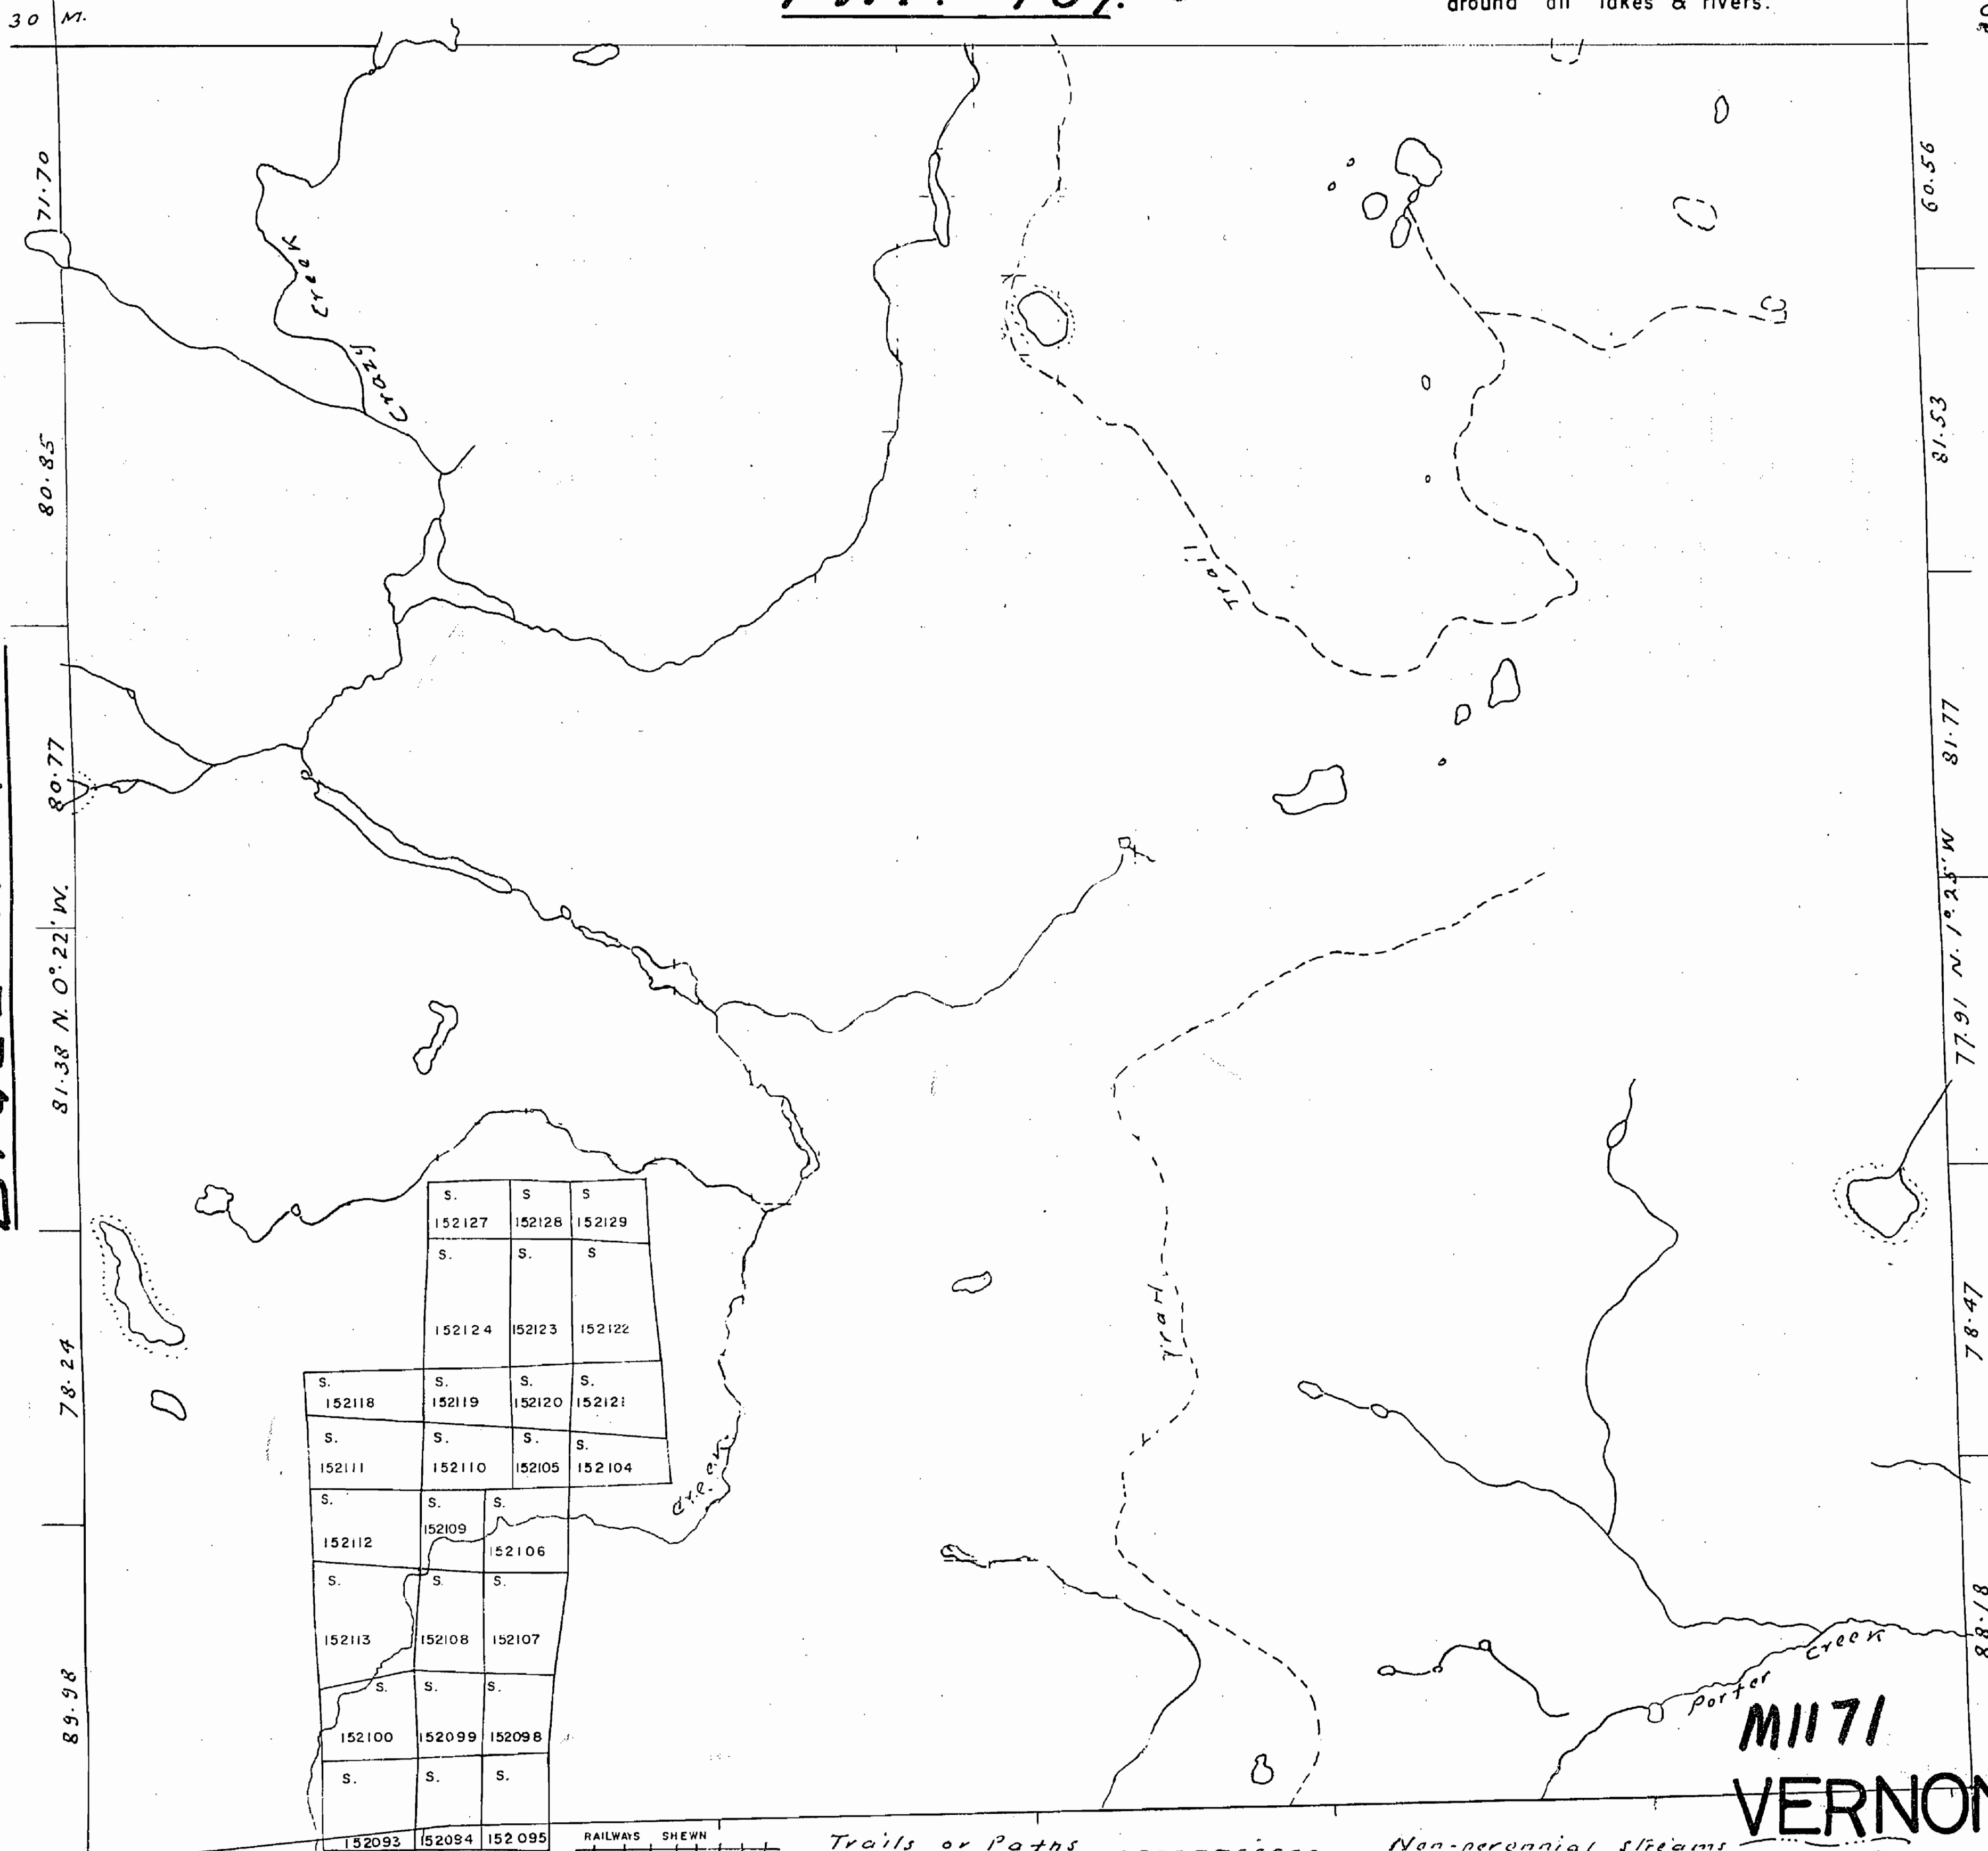

PAVED HIGHWAYS SHOWN
GRAVEL
OTHER ROADS

RAILWAYS SHOWN

Trails or Paths

PORTER TWP.

Swamps

Non-perennial Streams

Highway Route No.

Telephone or Telegraph Lines

Electric Power Lines

Bridges

Buildings

M.1171
VERNON

NOTES

400' surface rights reservation along the shores of all lakes and rivers.


Subdivision of this township into lots and concessions was annulled Nov.25,1948.

The west half of this township surface rights only, withdrawn from staking under Sec. 43 of the Mining Act, Order No. W-40/78 W-11/80, Aug. 22, 1978, File 137685.

Aug. 22, 1980

(See Ashton Land Roll)


W. 1/2 of Twp. - SRO REOPENED - SEC. 36 & 37
The Mining Act, ORDER # O.1/82, June 14/82

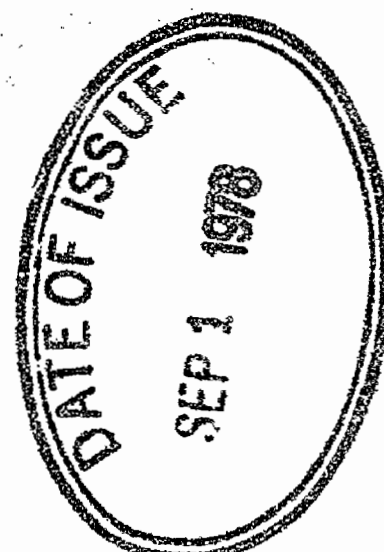

OFFICE USE ONLY

VENTURI TP. M.1198

BIGELOW TP. M.664

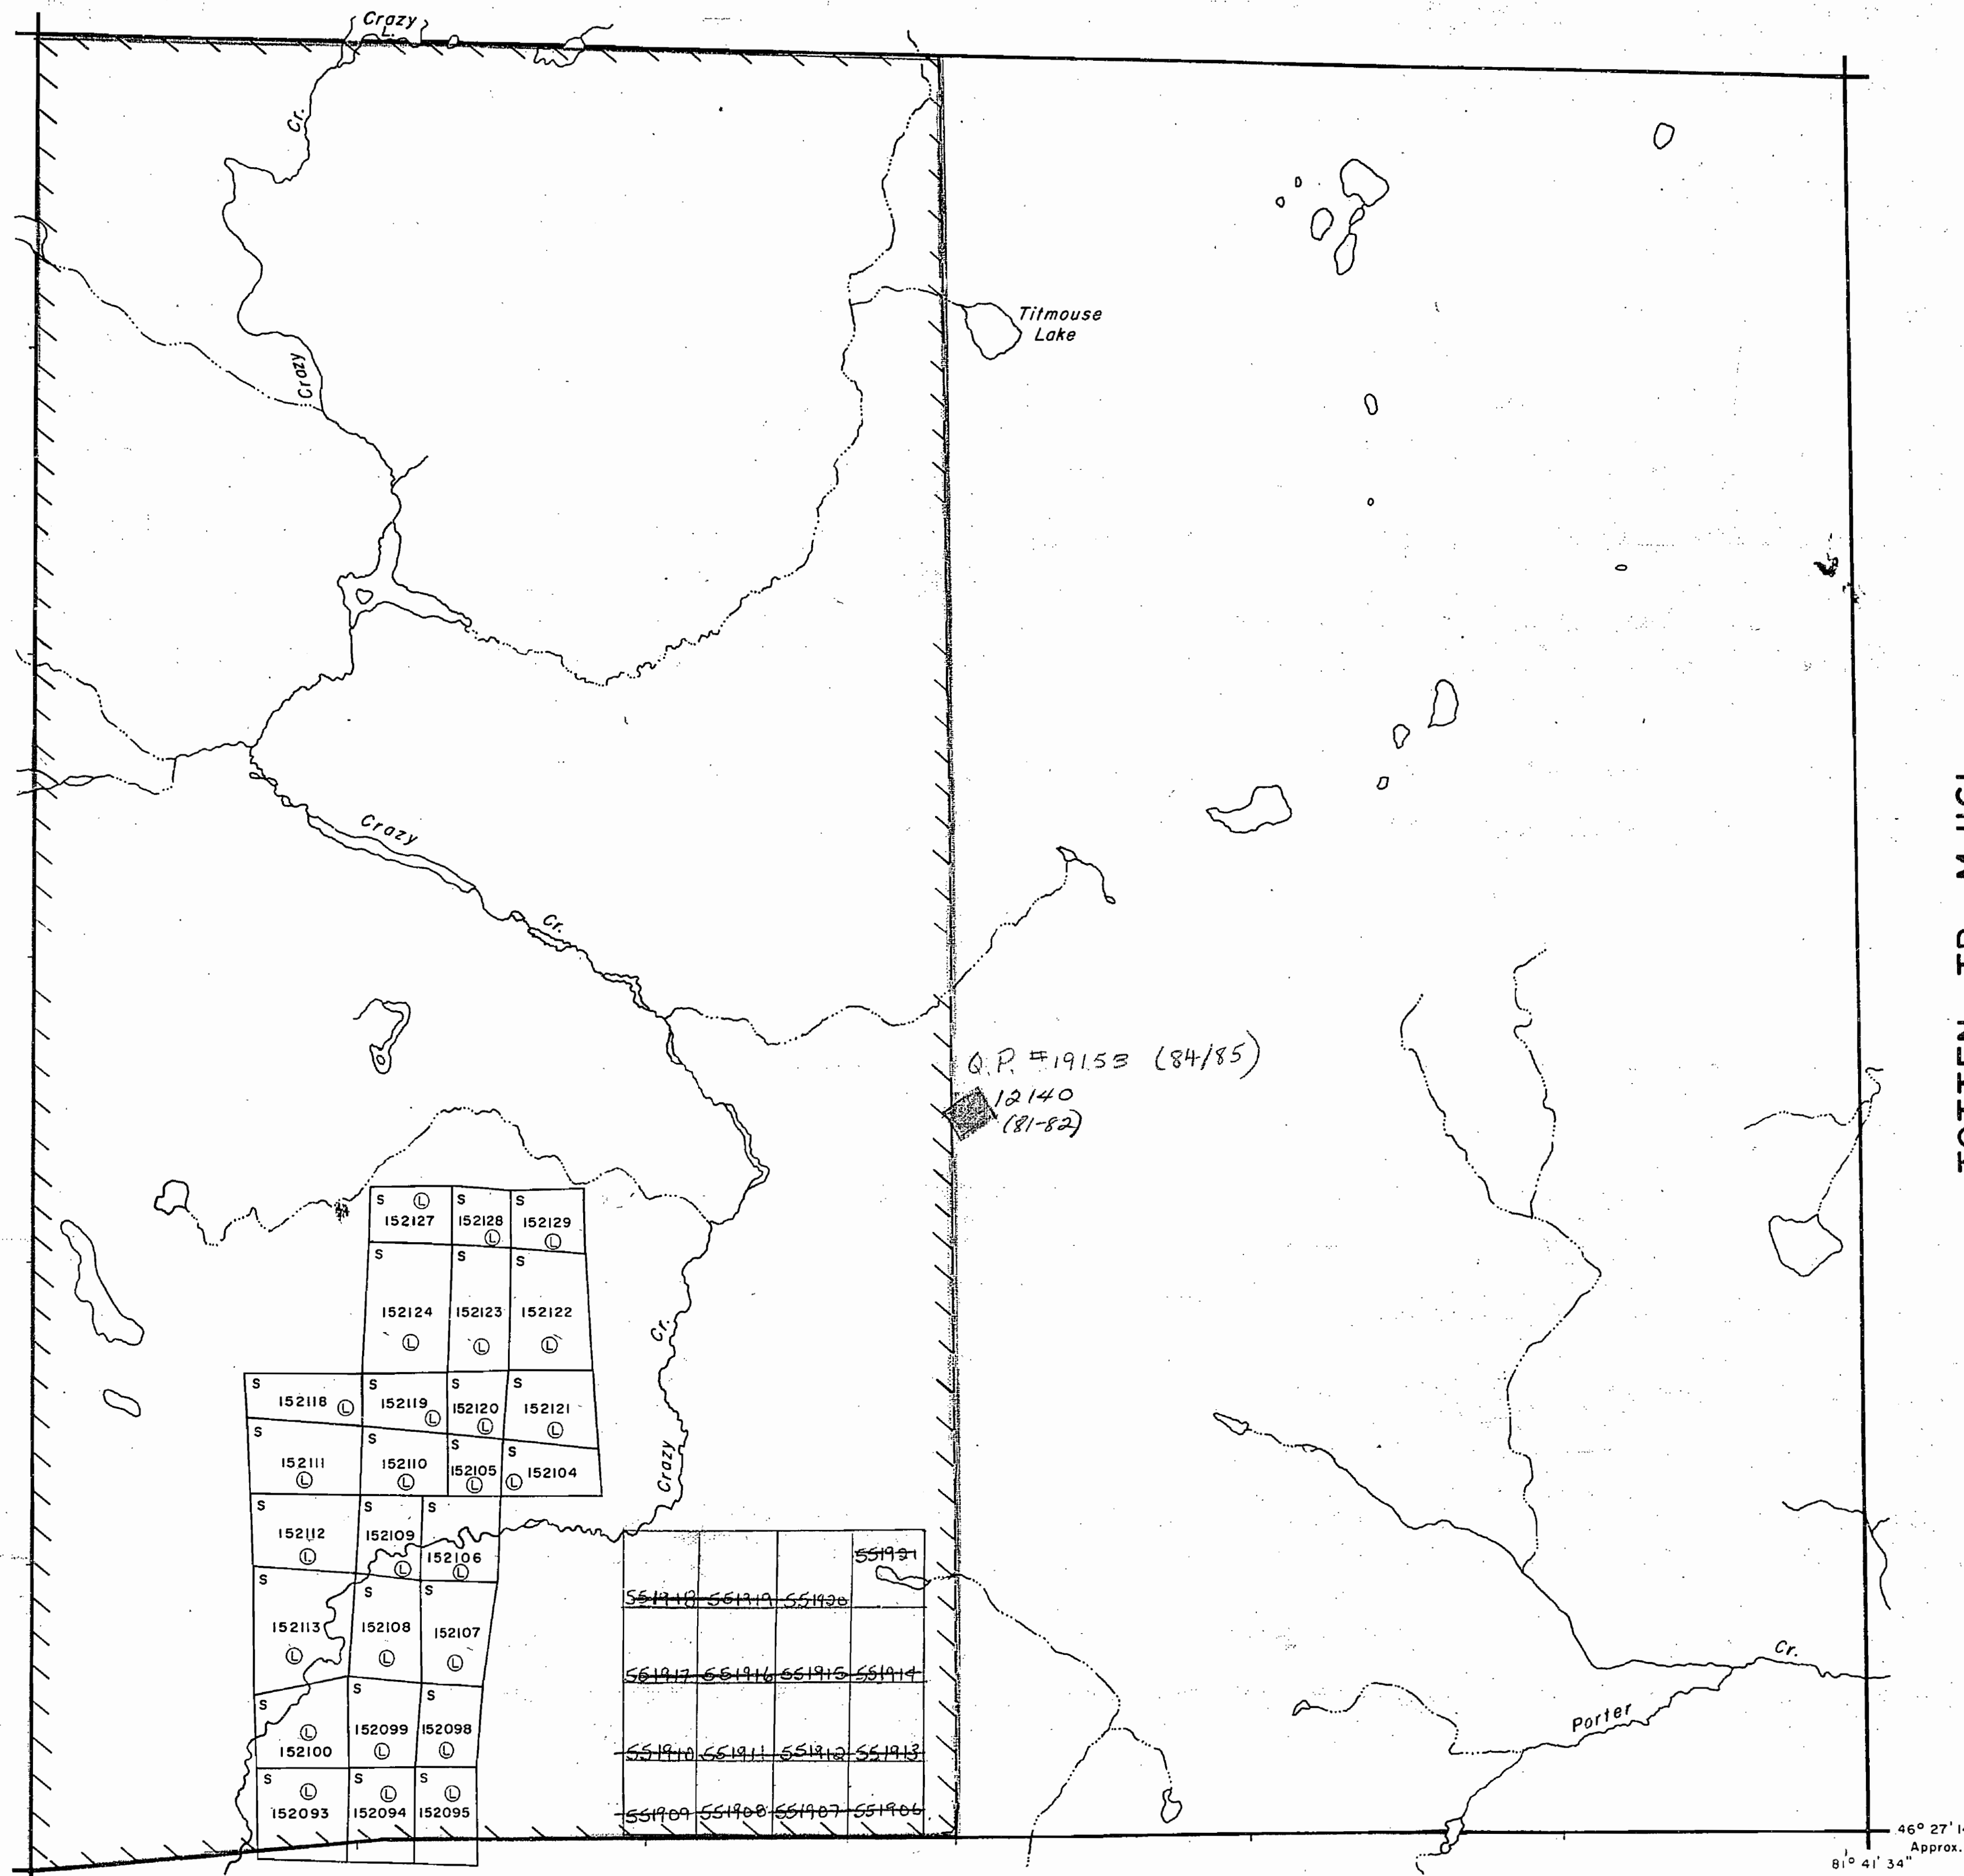

PORTER TP. M.1061


LEGEND

HIGHWAY AND ROUTE No.	
OTHER ROADS	
TRAILS	
SURVEYED LINES:	
TOWNSHIPS, BASE LINES, ETC.	
LOTS, MINING CLAIMS, PARCELS, ETC.	
UNSURVEYED LINES:	
LOT LINES	
PARCEL BOUNDARY	
MINING CLAIMS ETC.	
RAILWAY AND RIGHT OF WAY	
UTILITY LINES	
NON-PERENNIAL STREAM	
FLOODING OR FLOODING RIGHTS	
SUBDIVISION	
ORIGINAL SHORELINE	
MARSH OR MUSKEG	
MINES	

DISPOSITION OF CROWN LANDS

TYPE OF DOCUMENT	SYMBOL
PATENT, SURFACE & MINING RIGHTS	
" SURFACE RIGHTS ONLY	
" MINING RIGHTS ONLY	
LEASE, SURFACE & MINING RIGHTS	
" SURFACE RIGHTS ONLY	
" MINING RIGHTS ONLY	
LICENCE OF OCCUPATION	
CROWN LAND SALE	CS.
ORDER-IN-COUNCIL	OC
RESERVATION	
CANCELLED	
SAND & GRAVEL	

SCALE : 1 INCH = 40 CHAINS

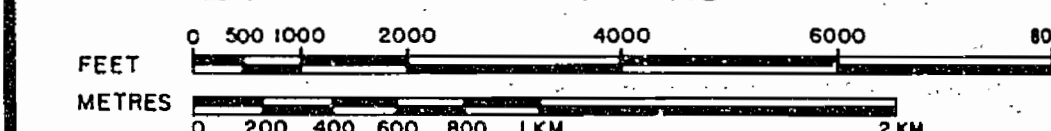

ACRES HECTARES

40	16
----	----

TOWNSHIP

VERNON

DISTRICT

SUDBURY

MINING DIVISION

SUDBURY



Ministry of Natural Resources

Ontario Surveys and Mapping Branch

Date SEPT. 1975

Plan No.

Whitney Block
Queen's Park, Toronto

M.1171

Aug 22/81

NOTES


400' surface rights reservation along the shores of all lakes and rivers.

Subdivision of this township into lots and concessions was annulled Nov.25, 1948.

The west half of this township surface rights only, withdrawn from staking under Sec. 43 of the Mining Act, Order No. W.11/80 Aug. 22, 1980. File 137685.

* 1/2 OF TWP - S.R.O. REOPENED - SEC 36 OF THE MINING ACT; ORDER # D.1/82 JUNE 14/82.

(R) Application under 31(b) of the Mining Act

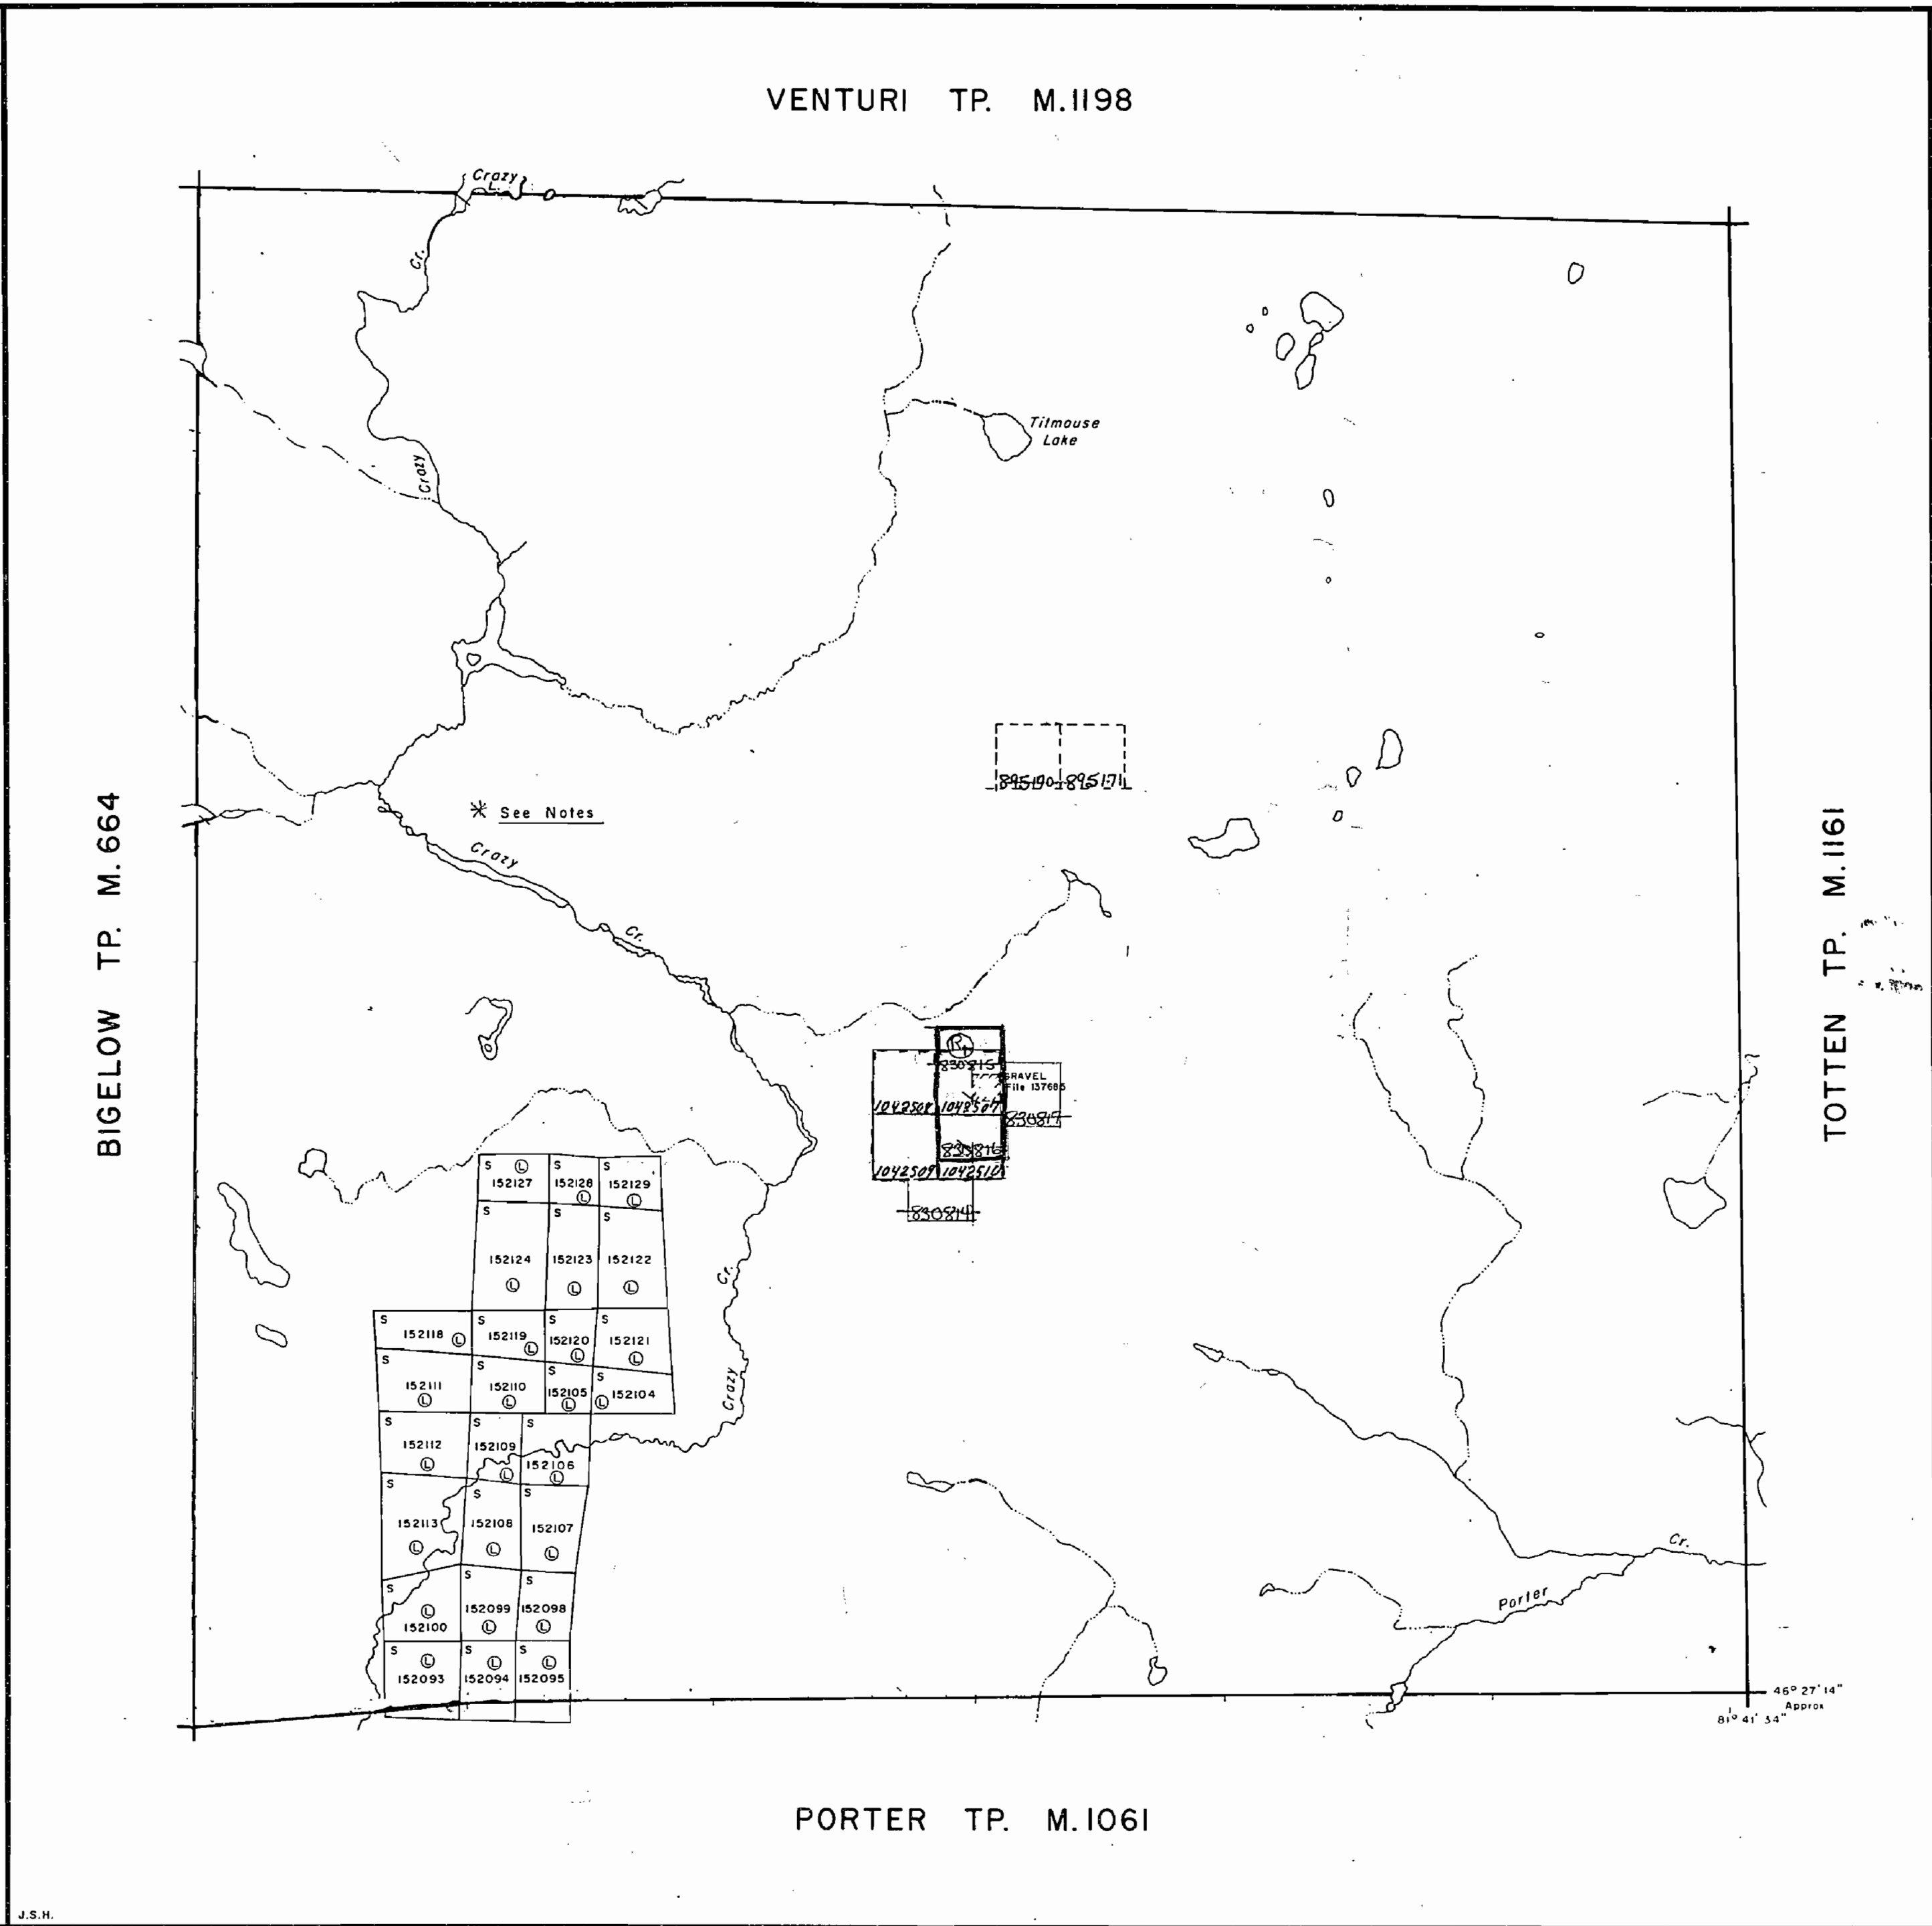

LEGEND

HIGHWAY AND ROUTE No. OTHER ROADS TRAILS SURVEYED LINES: TOWNSHIPS, BASE LINES, ETC. LOTS, MINING CLAIMS, PARCELS, ETC. UNSURVEYED LINES: LOT LINES PARCEL BOUNDARY MINING CLAIMS ETC. RAILWAY AND RIGHT OF WAY UTILITY LINES NON-PERENNIAL STREAM FLOODING OR FLOODING RIGHTS SUBDIVISION ORIGINAL SHORELINE MARSH OR MUSKEG MINES

DISPOSITION OF CROWN LANDS

TYPE OF DOCUMENT SYMBOL PATENT, SURFACE & MINING RIGHTS SURFACE RIGHTS ONLY MINING RIGHTS ONLY LEASE, SURFACE & MINING RIGHTS SURFACE RIGHTS ONLY MINING RIGHTS ONLY LICENCE OF OCCUPATION CROWN LAND SALE ORDER-IN-COUNCIL RESERVATION CANCELLED SAND & GRAVEL

SCALE: 1 INCH 40 CHAINS

ACRES 40 HECTARES 16

TOWNSHIP VERNON DISTRICT SUDBURY MINING DIVISION SUDBURY

Ministry of Natural Resources Ontario Surveys and Mapping Branch Date SEPT. 1975 Plan No. M.1171

PLAN OF VERNON TWP.


S U D B U R Y M I N I N G D I V I S I O N.

DISTRICT OF SUDBURY.

— Scale, 40 chains to an inch. —

TWP. 107.

400 Reserve to Dept of Lands & Forests
shown thus: 400

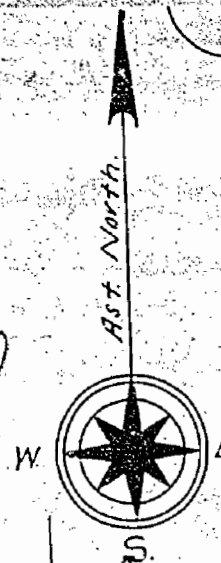

BIGelow T.W.P.

TOTTEN T'WR:

M1171

PORTER TWP

TES


400' surface rights reservation along the shores of all lakes and rivers.

Subdivision of this township into lots and concessions was annulled Nov. 25, 1948.

VENTURI TP. M.1198

BIGELOW TP. M.664

TOTTEN TP. M.1161

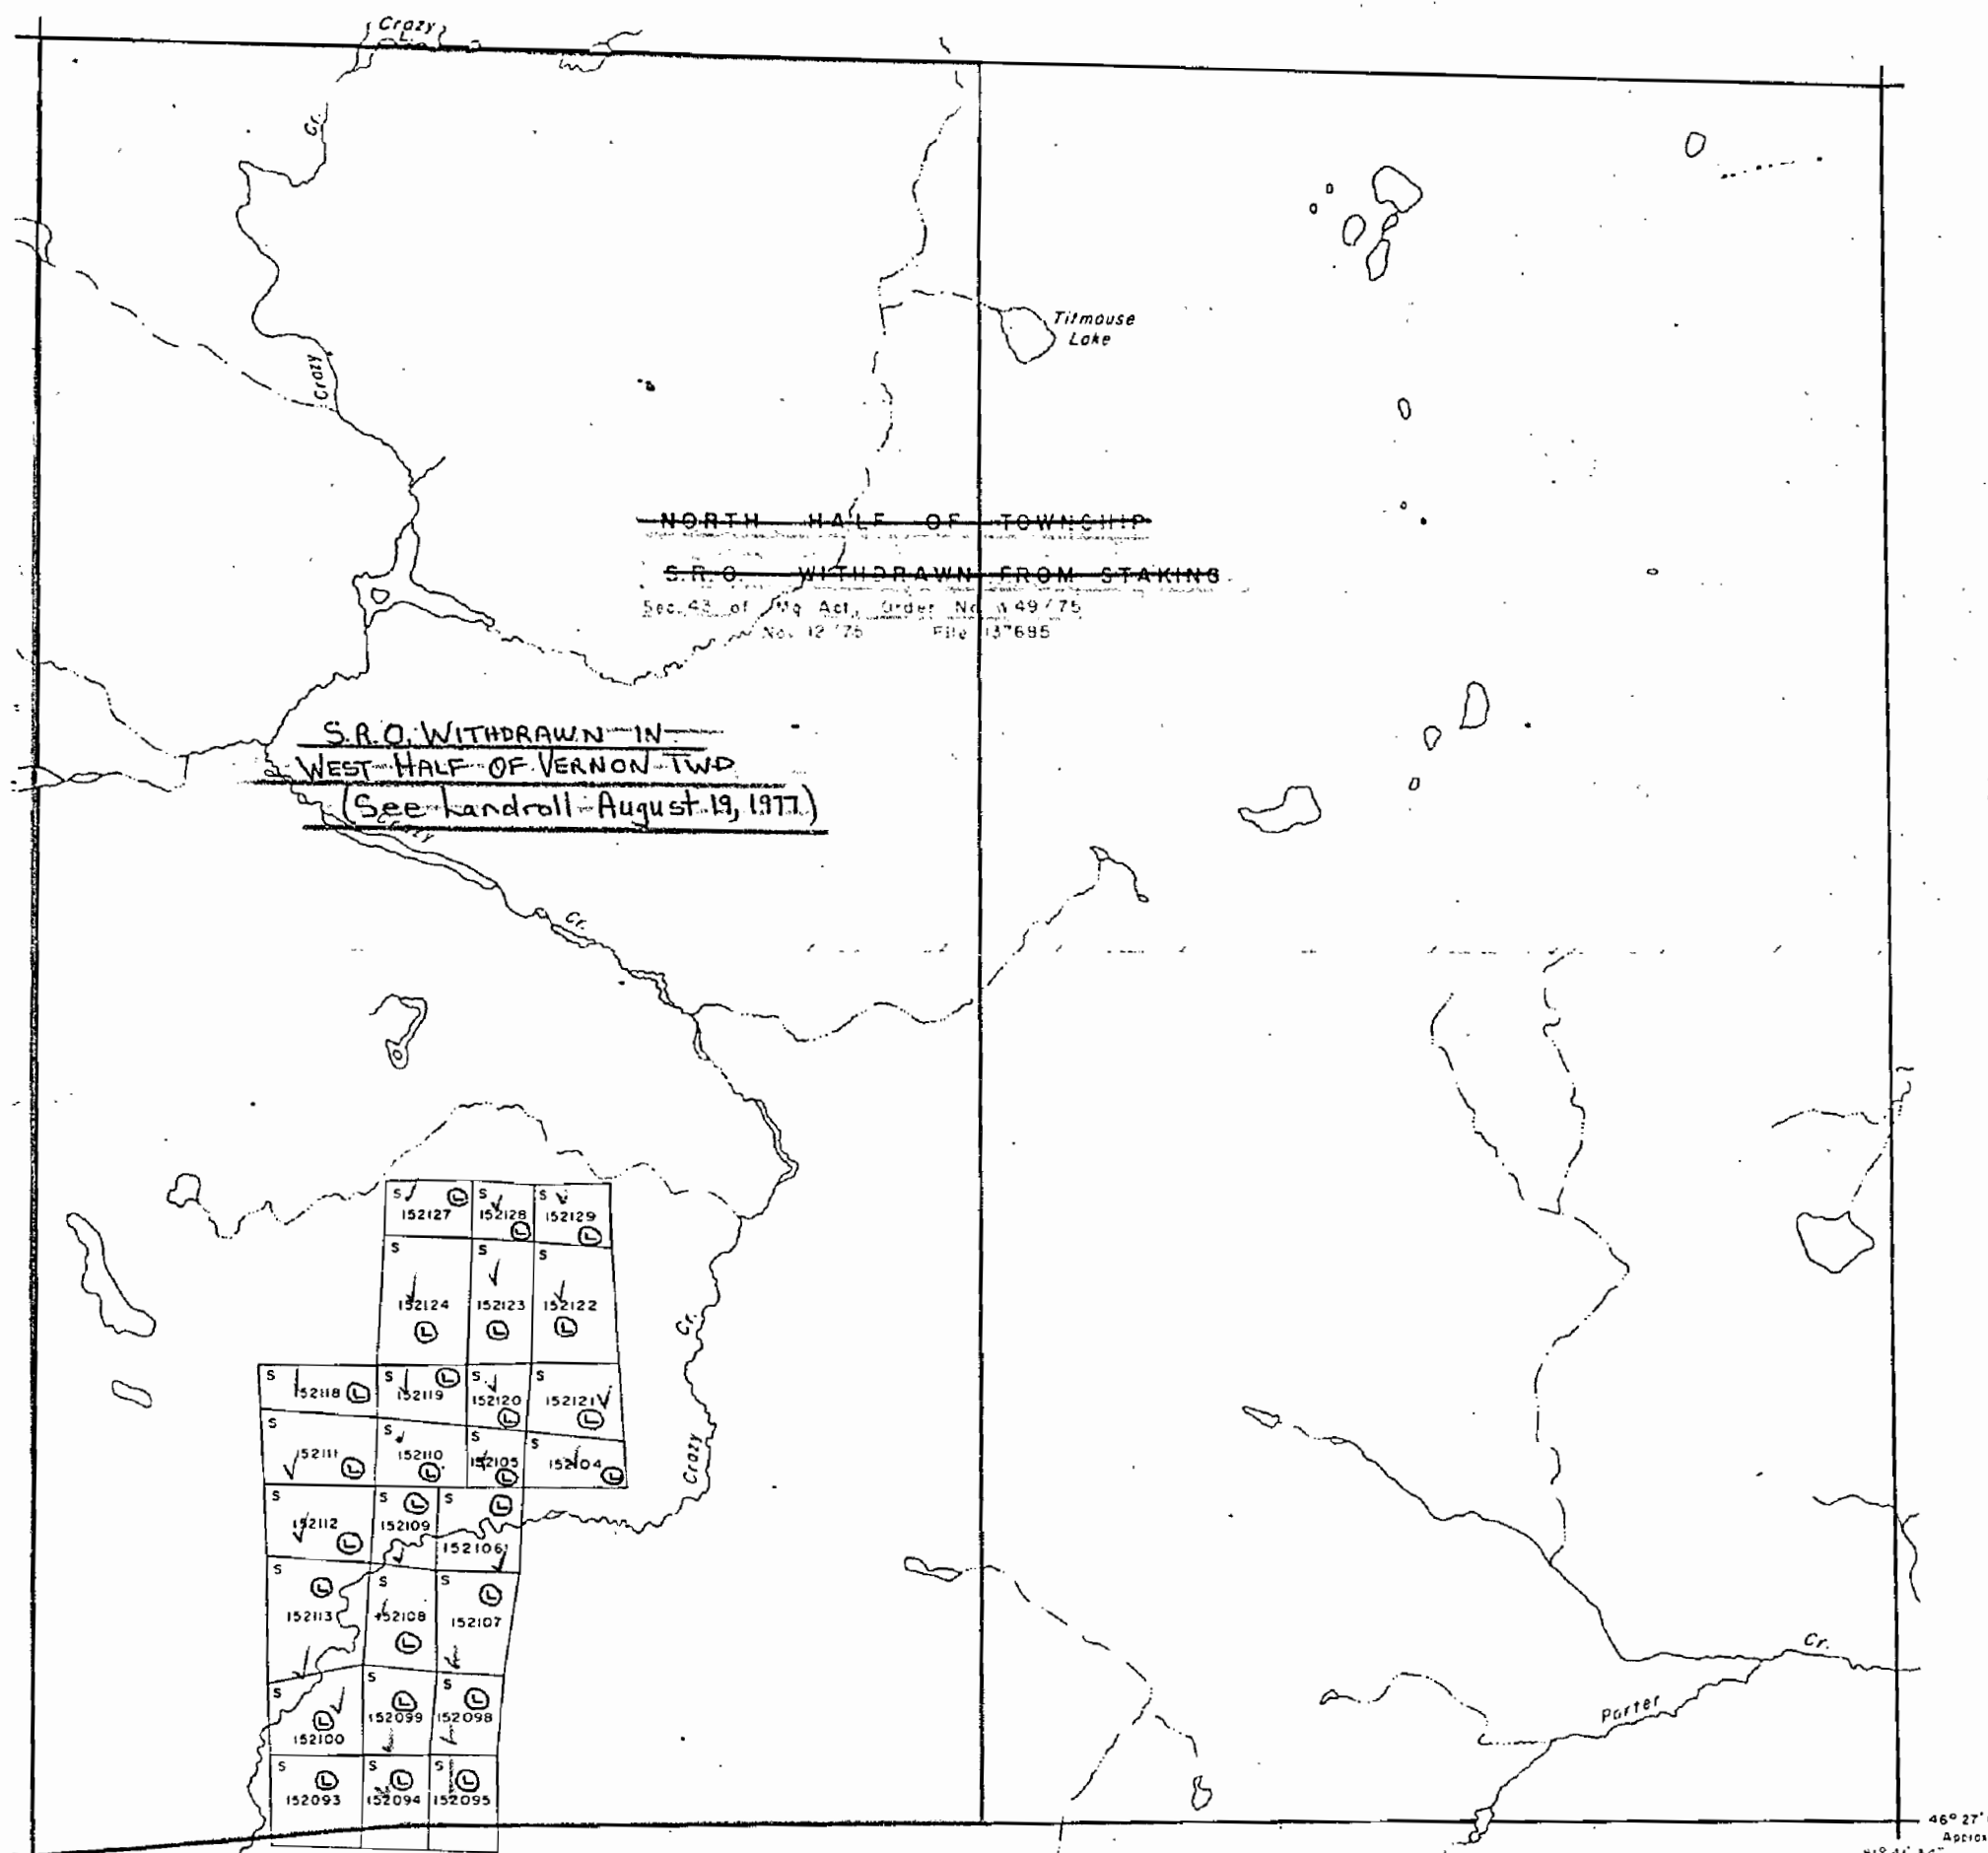

PORTER TP. M.1061

LEGEND

HIGHWAY AND ROUTE No.	
OTHER ROADS	
TRAILS	
SURVEYED LINES:	
TOWNSHIPS, BASE LINES, ETC.	
LOTS, MINING CLAIMS, PARCELS, ETC.	
UNSURVEYED LINES:	
LOT LINES	
PARCEL BOUNDARY	
MINING CLAIMS ETC.	
RAILWAY AND RIGHT OF WAY	
UTILITY LINES	
NON-PERENNIAL STREAM	
FLOODING OR FLOODING RIGHTS	
SUBDIVISION	
ORIGINAL SHORELINE	
MARSH OR MUSKEG	
MINES	

DISPOSITION OF CROWN LANDS

TYPE OF DOCUMENT	SYMBOL
PATENT, SURFACE & MINING RIGHTS	
" SURFACE RIGHTS ONLY	
" MINING RIGHTS ONLY	
LEASE, SURFACE & MINING RIGHTS	
" SURFACE RIGHTS ONLY	
" MINING RIGHTS ONLY	
LICENCE OF OCCUPATION	
CROWN LAND SALE	CS
ORDER-IN-COUNCIL	OC
RESERVATION	
CANCELLED	
SAND & GRAVEL	

SCALE: 1 INCH = 40 CHAINS

FEET: 0 500 1000 2000 4000 6000 8000

METRES: 0 200 400 600 800 1000 2000

ACRES HECTARES

40

16

TOWNSHIP

VERNON

DISTRICT

SUDBURY

MINING DIVISION

SUDBURY



Ministry of Natural Resources

Ontario Surveys and Mapping Branch

Date: SEPT. 1975

Plan No.

Whitney Block
Queen's Park, Toronto

M.1171



1171

PLAN OF VERNON TWP. SUDBURY MINING DIVISION DISTRICT OF SUDBURY

— Scale, 40 chains to an inch. —

TWP. 107.

NOTE: 400' Surface Rights Reservation
around all lakes & rivers.

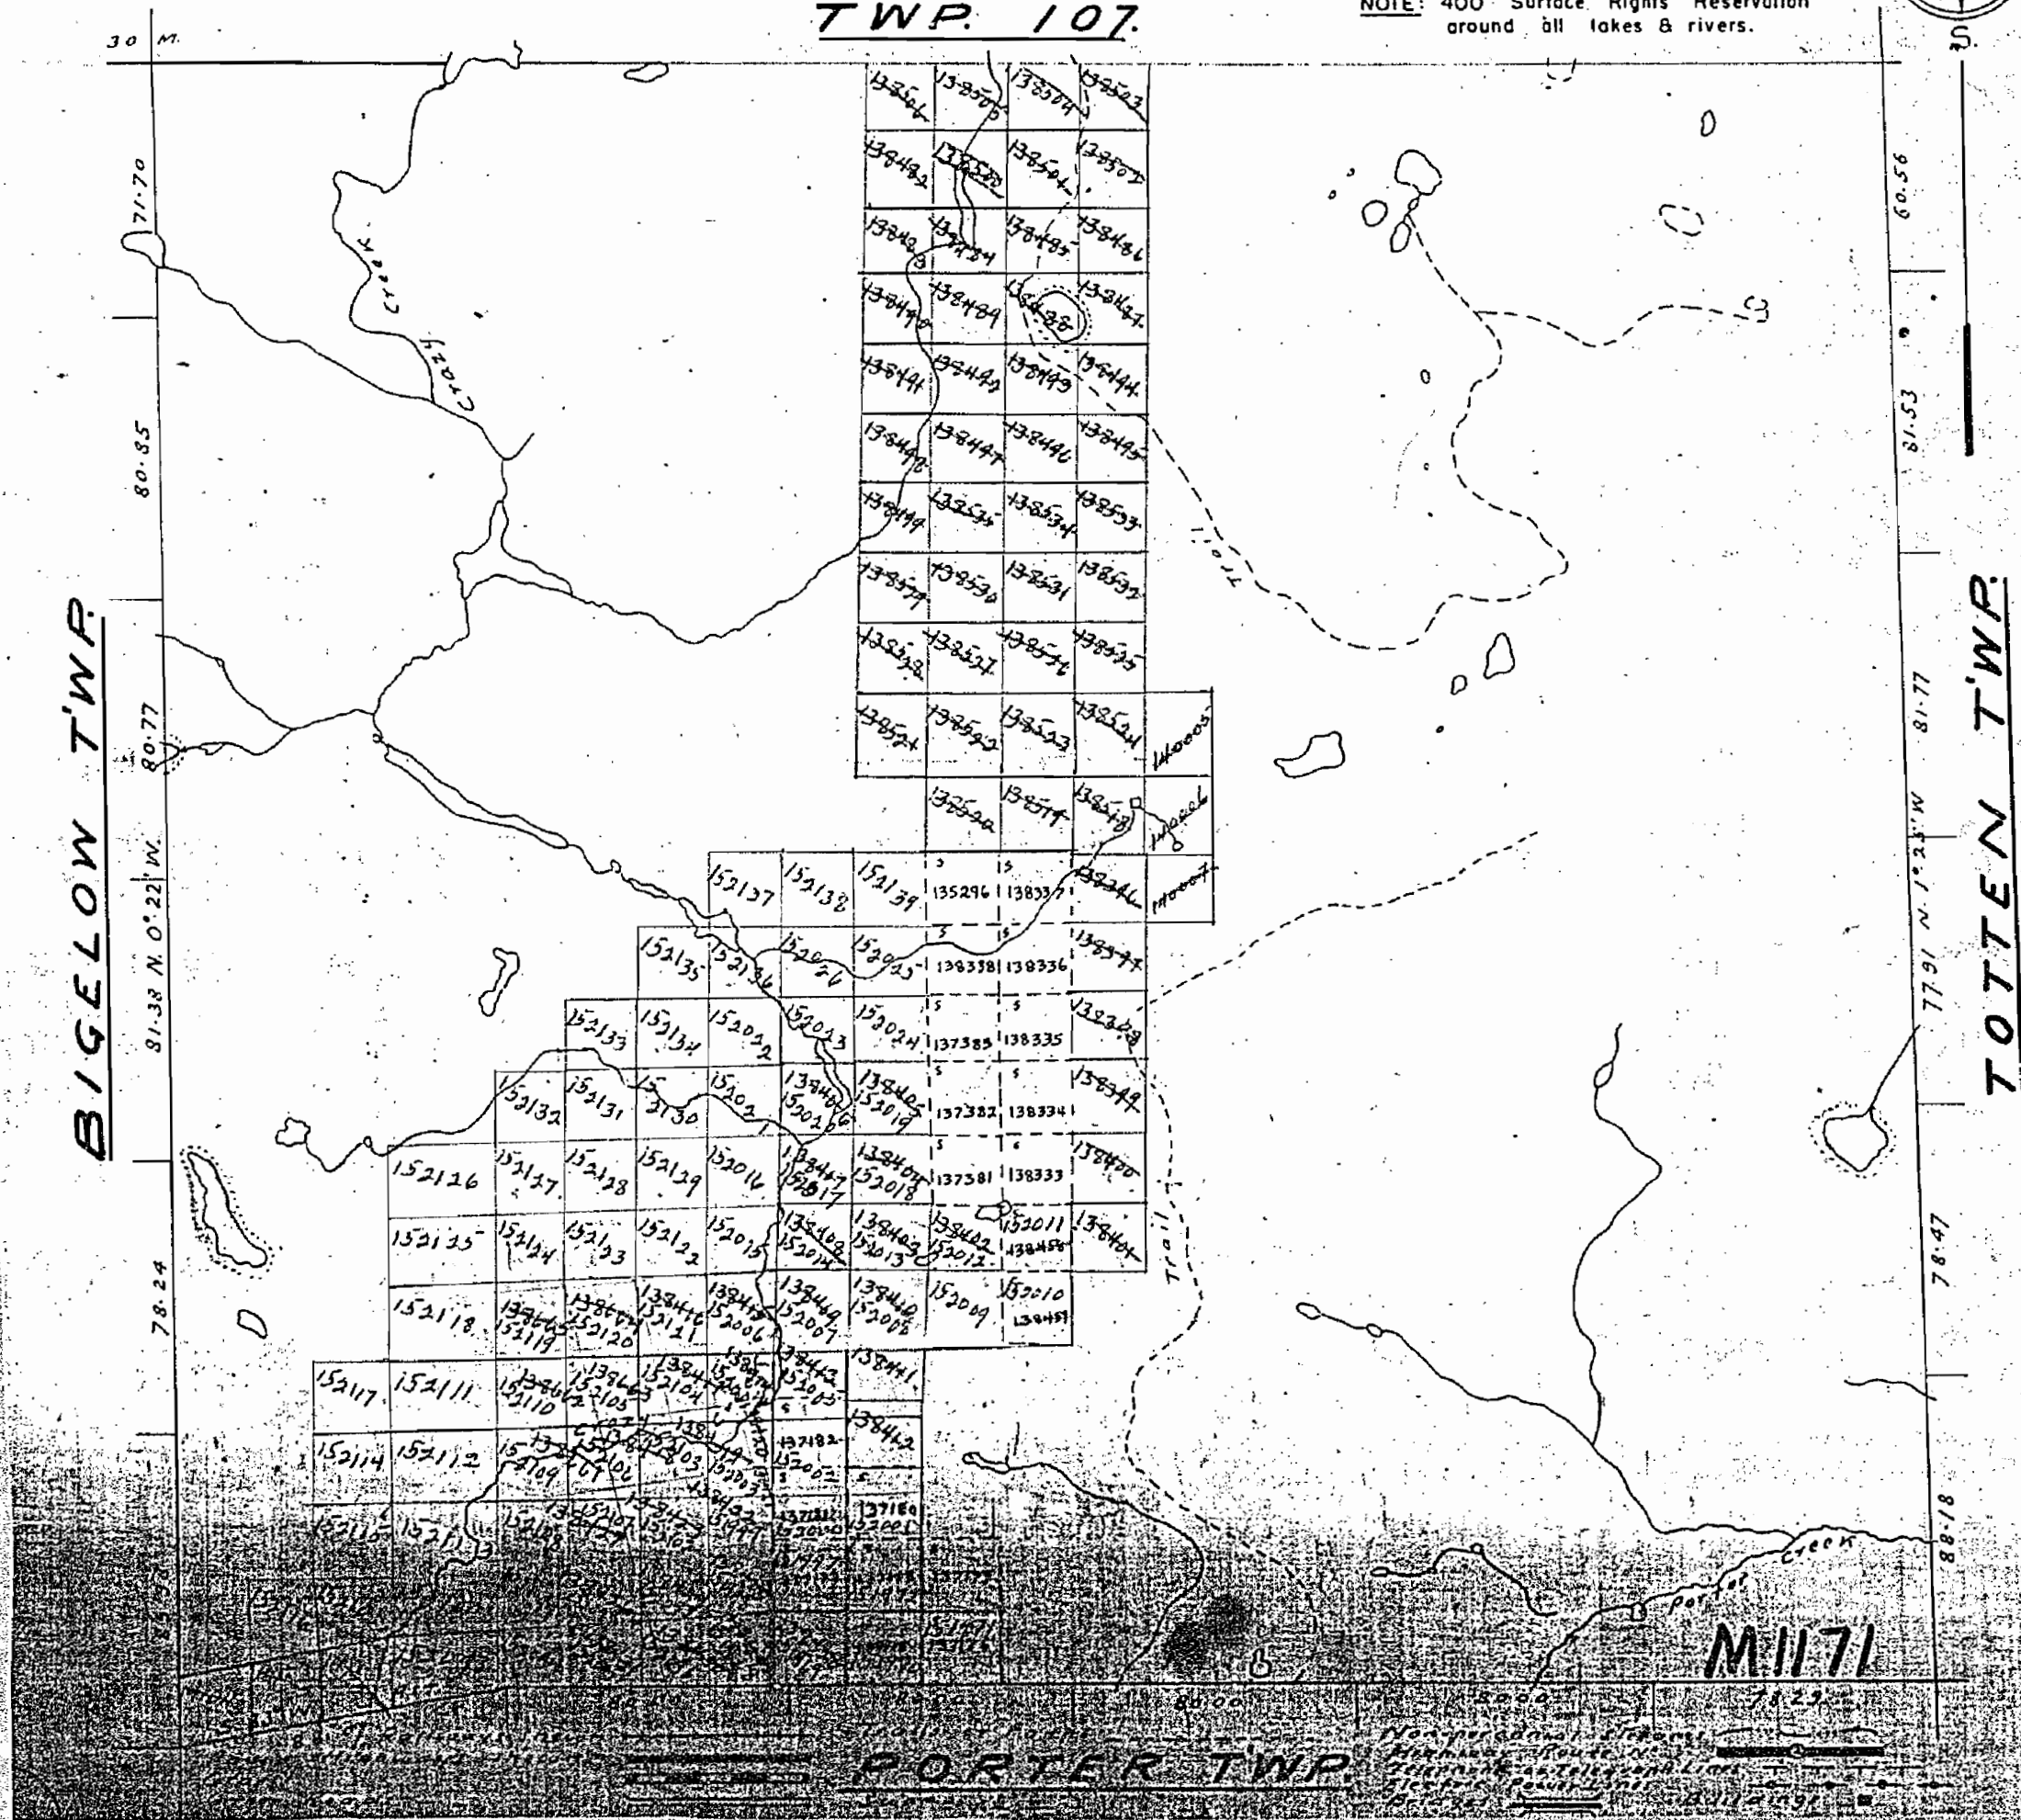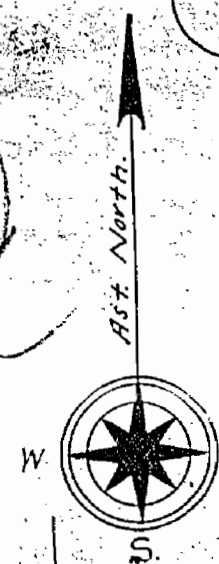

1171

PLAN OF



VERNON TWP.

SUDBURY MINING DIVISION.
DISTRICT OF SUDBURY.

Scale, 40 chains to an inch.

TWP. 107.


400 Reserve to Dept. of Lands & Forests
shown thus:

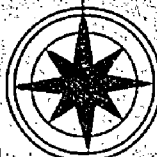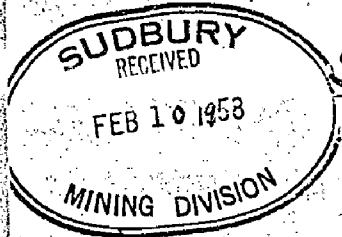

As North

BIGELOW TWP.

TOTTEN TWP.

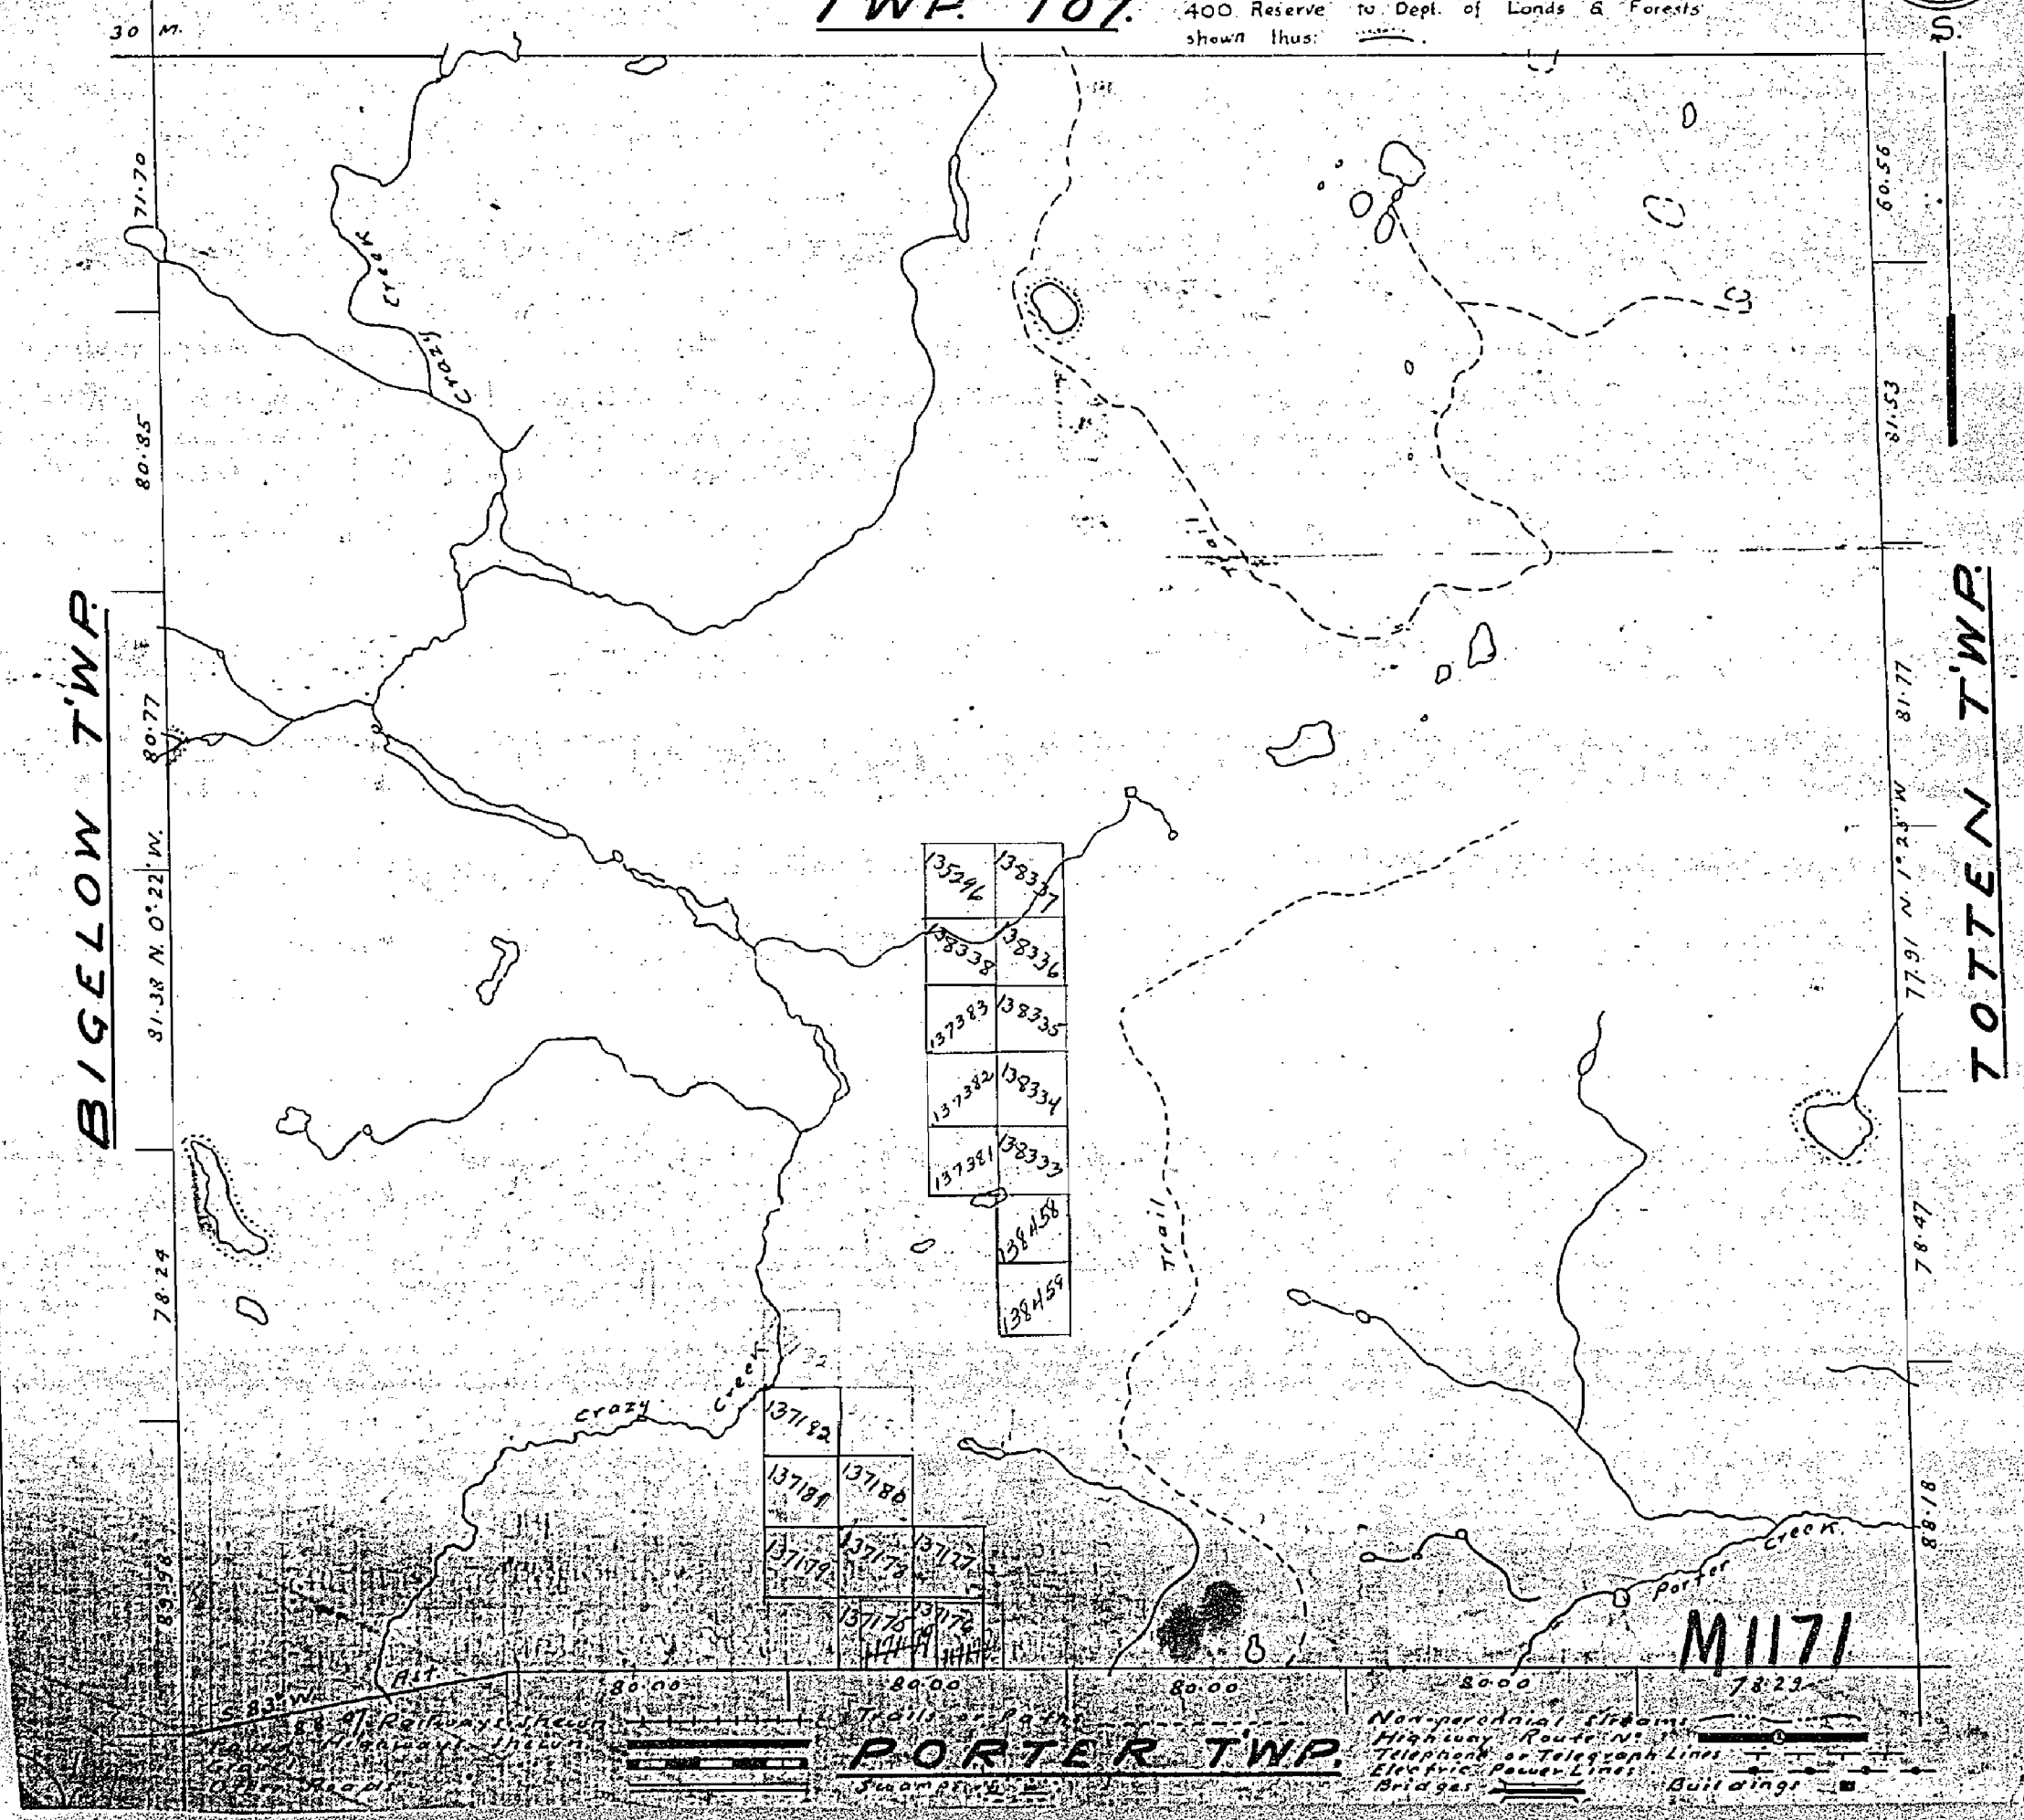

135246	138337
138338	138336
137383	138335
137382	138334
137381	138333
	138458
	138459

137182	137181	137180
137179	137178	137177
137176	137175	137174

M1171

PORTER TWP.

Non-perennial Streams
Highway Route No.
Telephone or Telegraph Lines
Electric Power Lines
Bridges
Buildings

1171

PLAN OF VERNON TWP.

SUDBURY MINING DIVISION.
DISTRICT OF SUDBURY.

Scale, 40 chains to an inch.


TWP. 107.

BIGELOW TWP.

TOTTEN TWP.

old

Canada

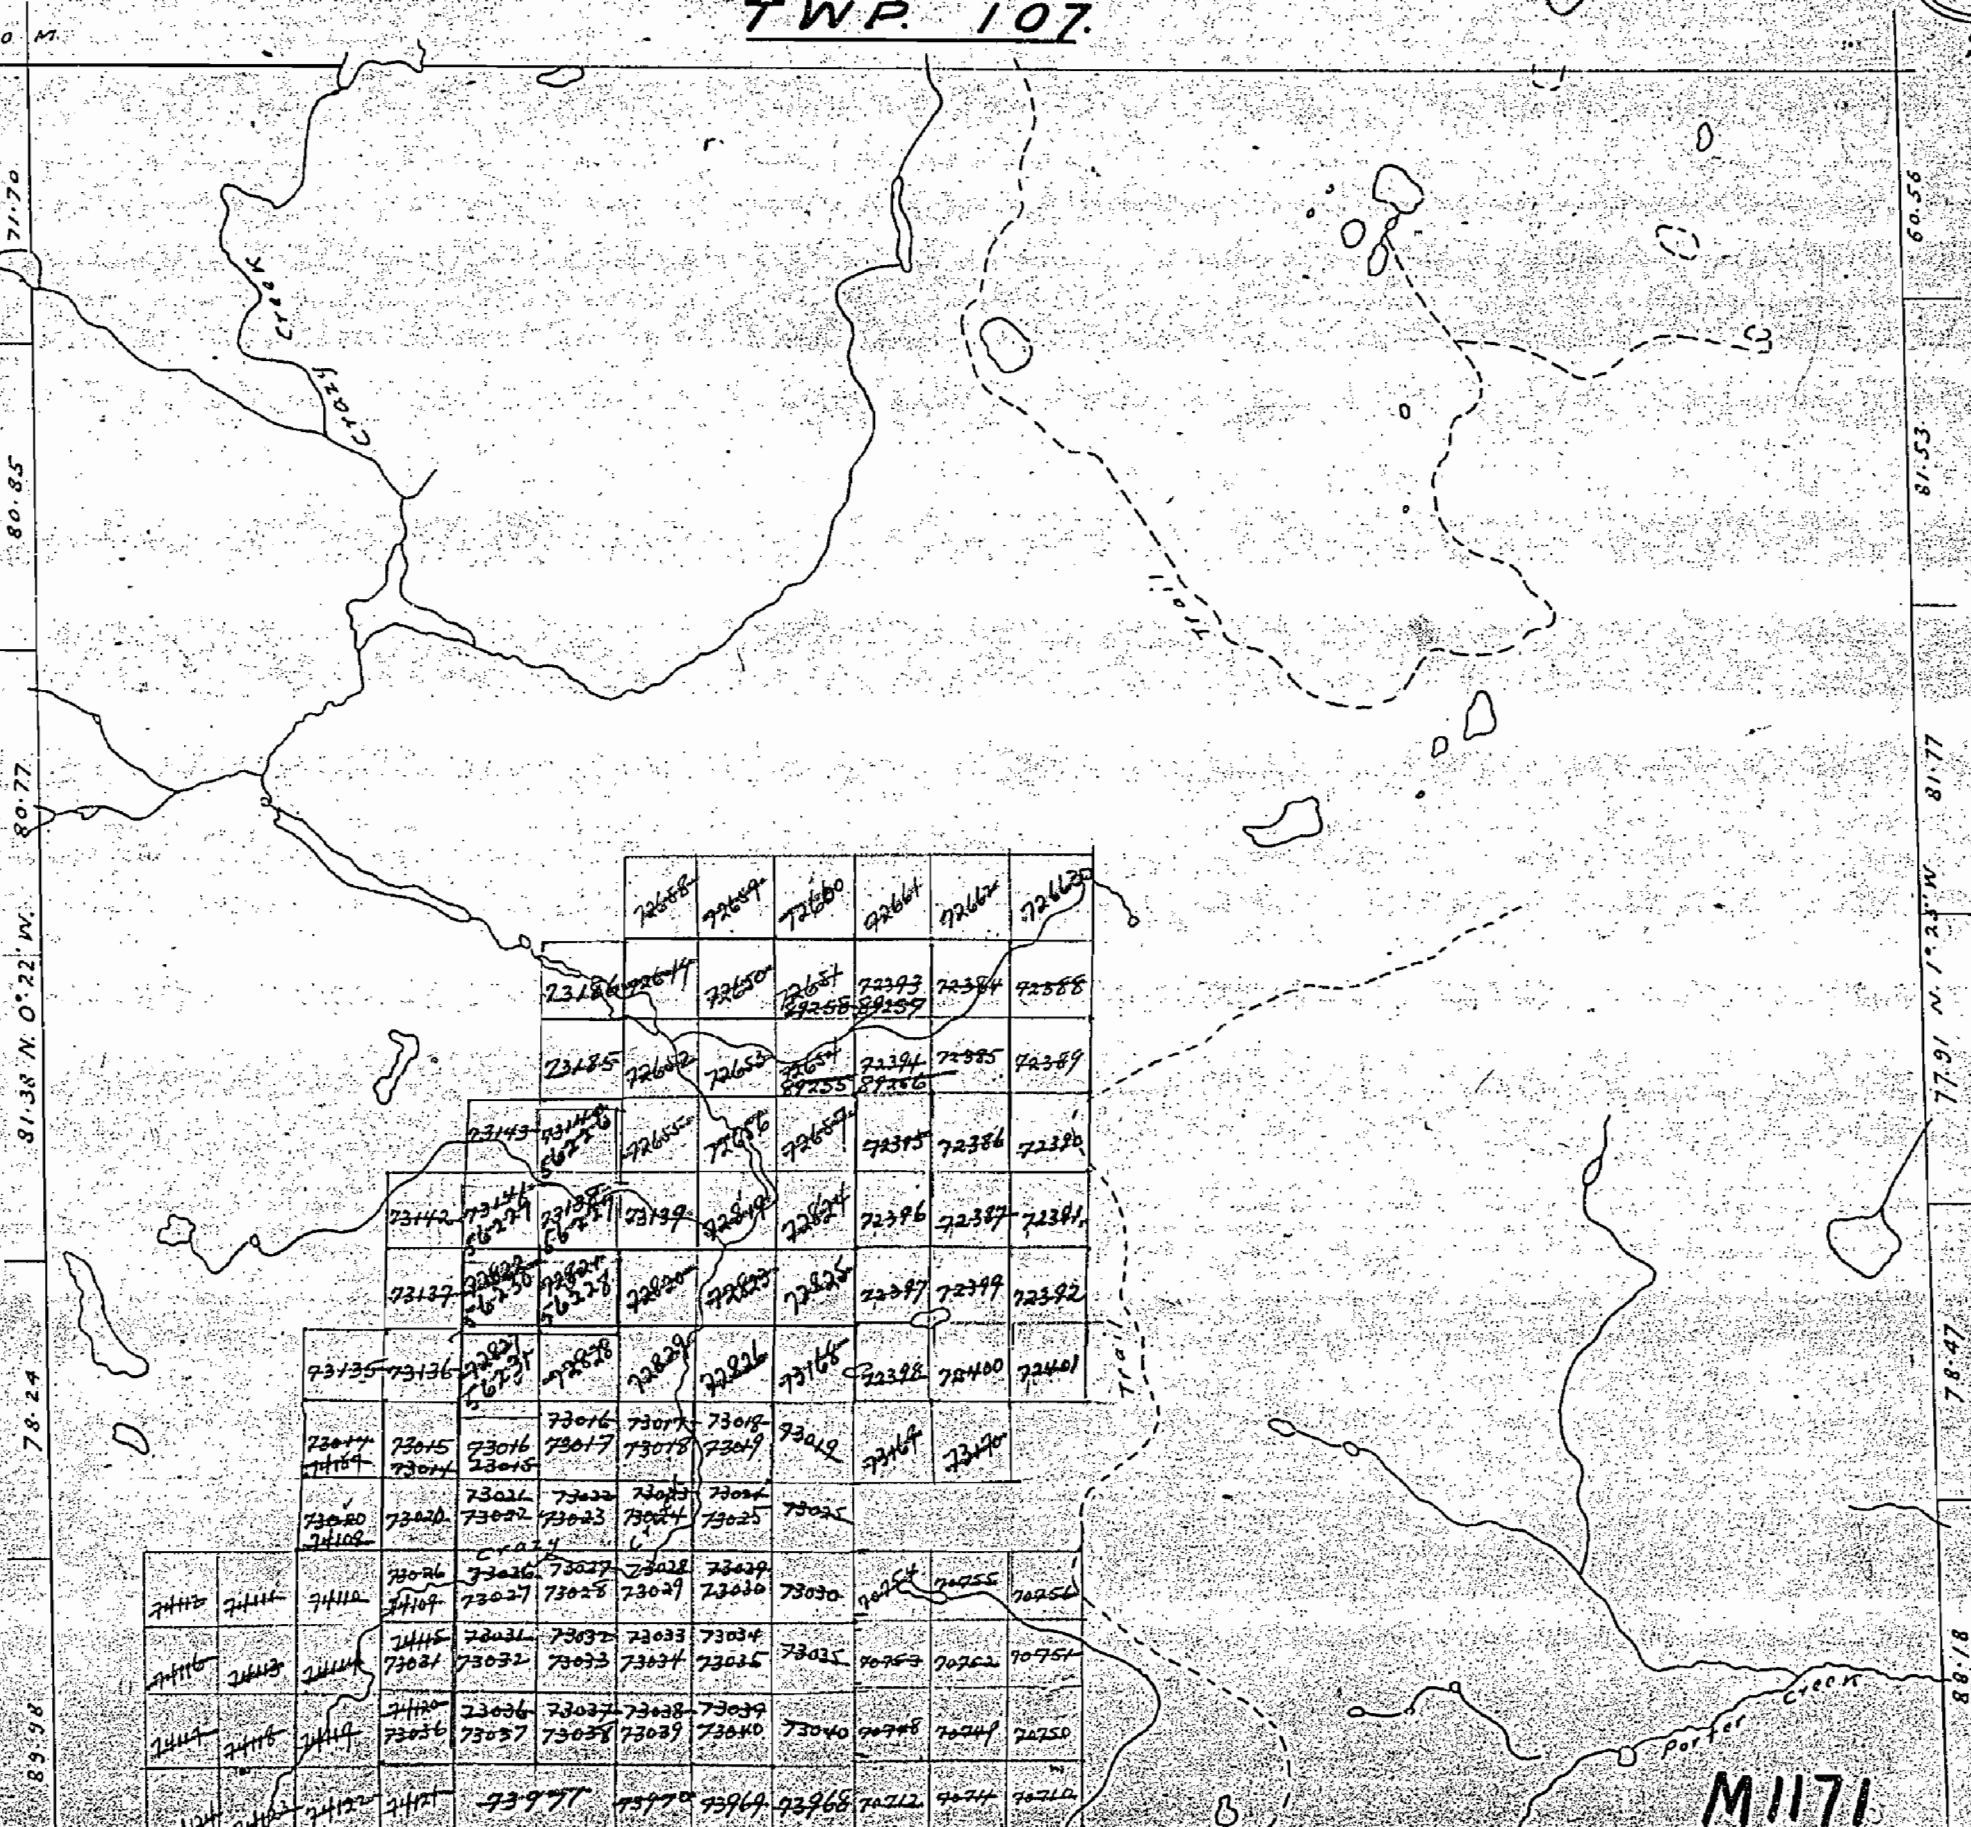

88.07 Railway Station

Paved Highways Station

Gravel

Other Roads

Trail or Path

Swampy

Non-perennial Streams

Highway Route No.

Telephone or Telegraph Lines

Electric Power Lines

Bridges

Buildings

PORTER TWP.

M1171


NOTES

400' surface rights reservation along the shores of all lakes and rivers.

Subdivision of this township into lots and concessions was annulled Nov. 25, 1948.

BIGELOW TP. M. 664

VENTURI TP. M. 1198

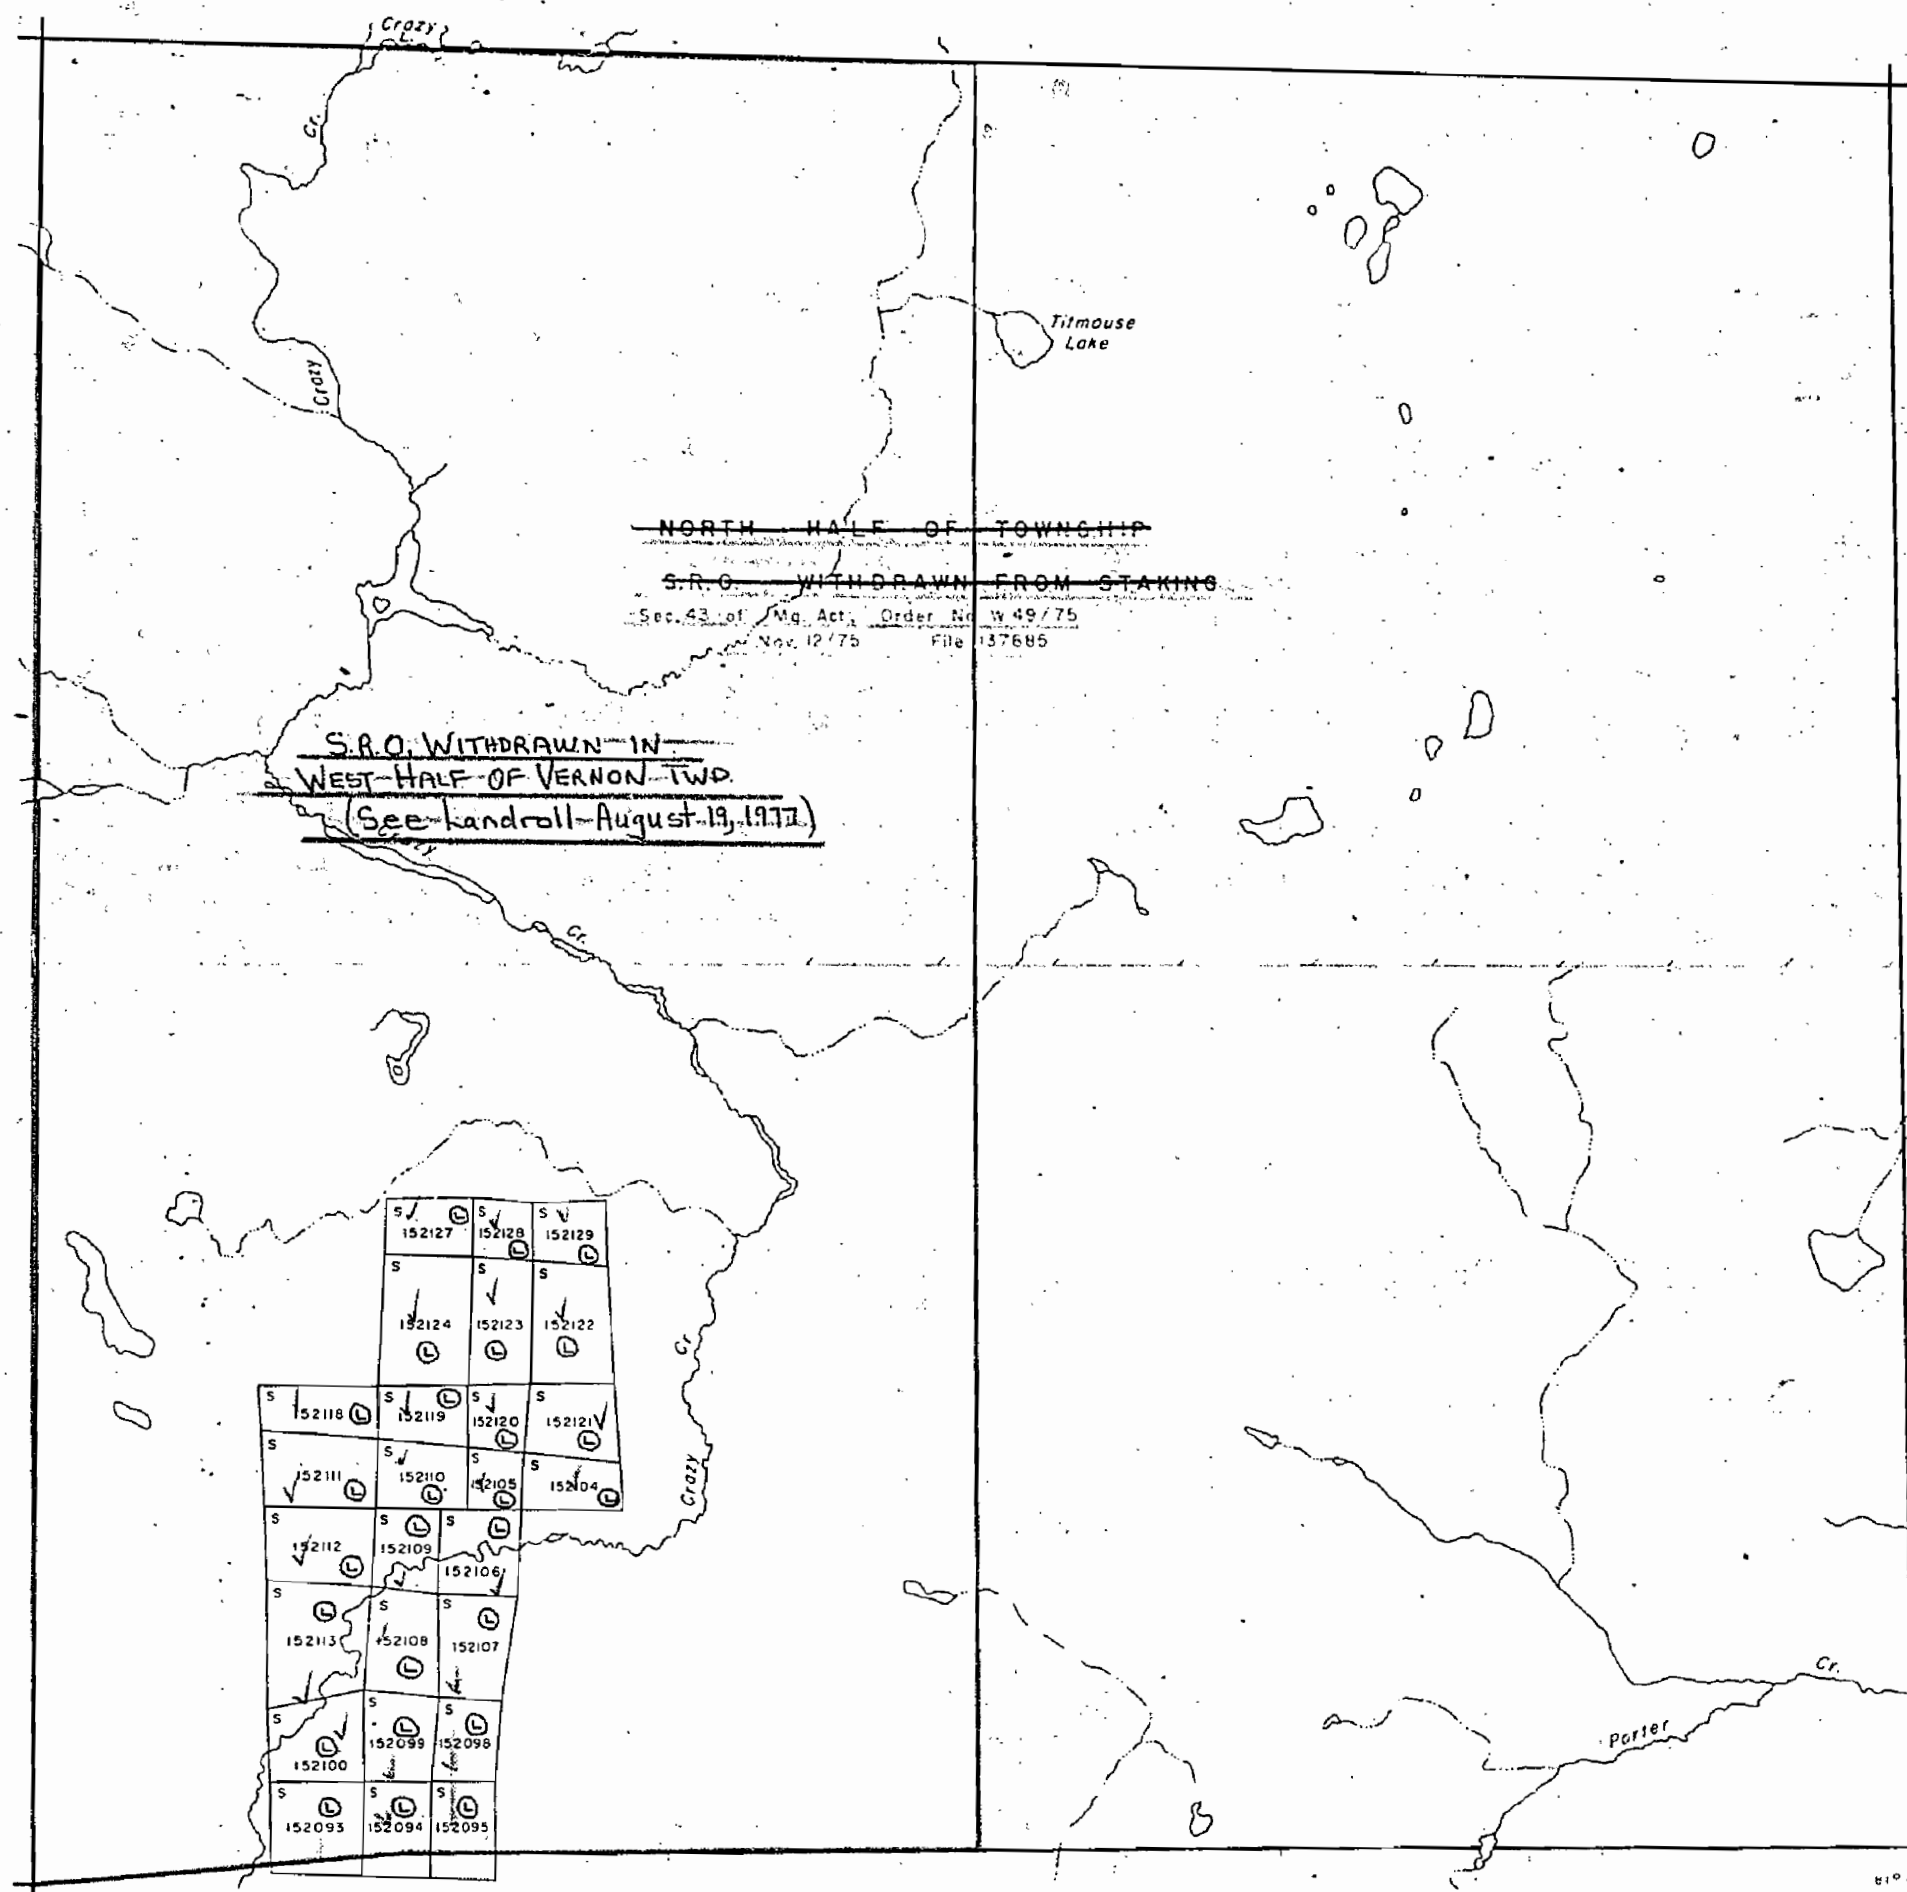


PORTER TP. M. 1061

LEGEND

HIGHWAY AND ROUTE No.	
OTHER ROADS	
TRAILS	
SURVEYED LINES:	
TOWNSHIPS, BASE LINES, ETC.	
LOTS, MINING CLAIMS, PARCELS, ETC.	
UNSURVEYED LINES:	
LOT LINES	
PARCEL BOUNDARY	
MINING CLAIMS ETC.	
RAILWAY AND RIGHT OF WAY	
UTILITY LINES	
NON-PERENNIAL STREAM	
FLOODING OR FLOODING RIGHTS	
SUBDIVISION	
ORIGINAL SHORELINE	
MARSH OR MUSKEG	
MINES	

DISPOSITION OF CROWN LANDS

TYPE OF DOCUMENT	SYMBOL
PATENT, SURFACE & MINING RIGHTS	
" SURFACE RIGHTS ONLY	
" MINING RIGHTS ONLY	
LEASE, SURFACE & MINING RIGHTS	
" SURFACE RIGHTS ONLY	
" MINING RIGHTS ONLY	
LICENCE OF OCCUPATION	
CROWN LAND SALE	
ORDER-IN-COUNCIL	
RESERVATION	
CANCELLED	
SAND & GRAVEL	

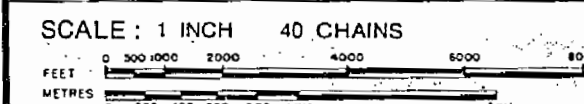

ACRES	HECTARES
40	16

TOWNSHIP

VERNON

DISTRICT

SUDBURY

MINING DIVISION

SUDBURY

Ministry of Natural Resources
Ontario Surveys and Mapping Branch

Date SEPT. 1975

Plan No.

Whitney Block
Queen's Park, Toronto

M.1171



1171

PLAN OF VERNON TWP. SUDBURY MINING DIVISION DISTRICT OF SUDBURY

— Scale, 40 chains to an inch. —

TWP. 107.

NOTE: 400' Surface Rights Reservation
around all lakes & rivers.

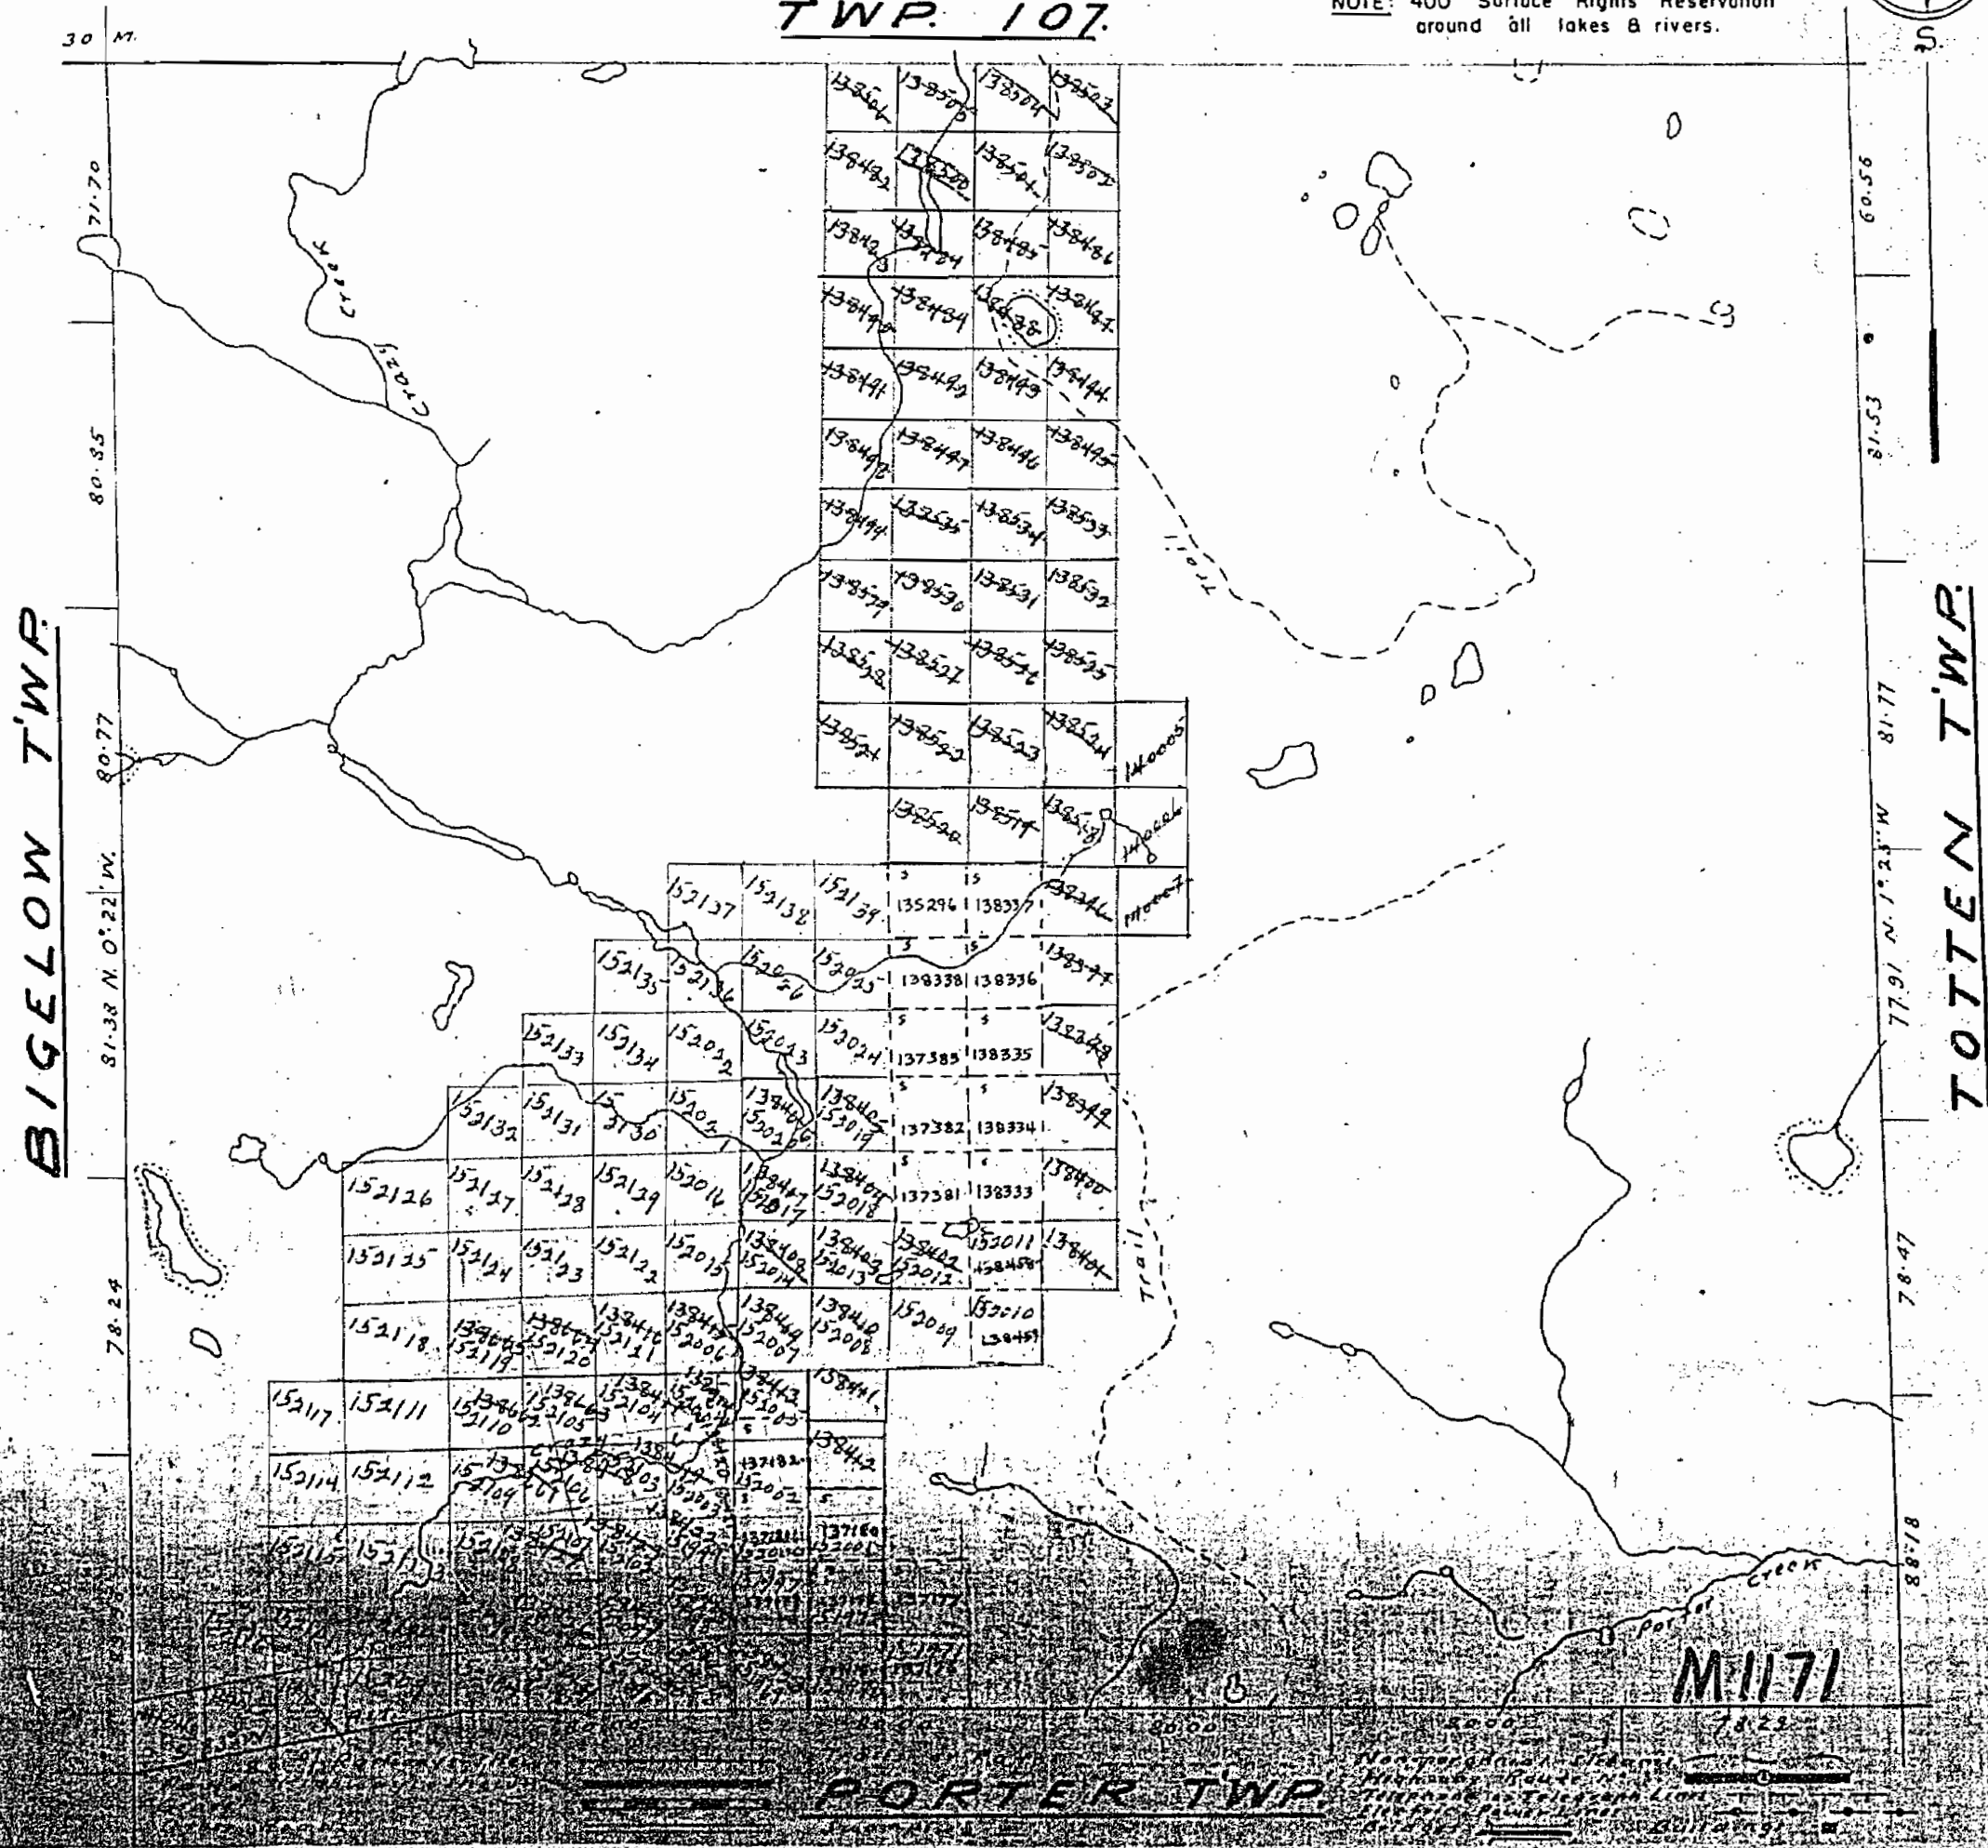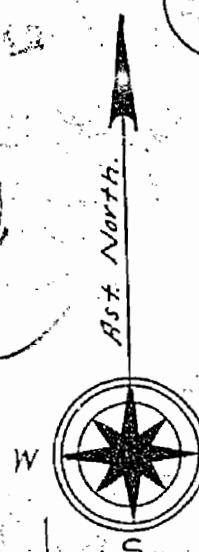

1171

PLAN OF VERNON TWP


SUDBURY MINING DIVISION
DISTRICT OF SUDBURY

Scale, 40 chains to an inch.

TWP. 107.

NOTE: 400' Surface Rights Reservation
around all lakes & rivers

SUDBURY
MINING DIV.
RECEIVED
MAR 19 1969
1924, E.R.

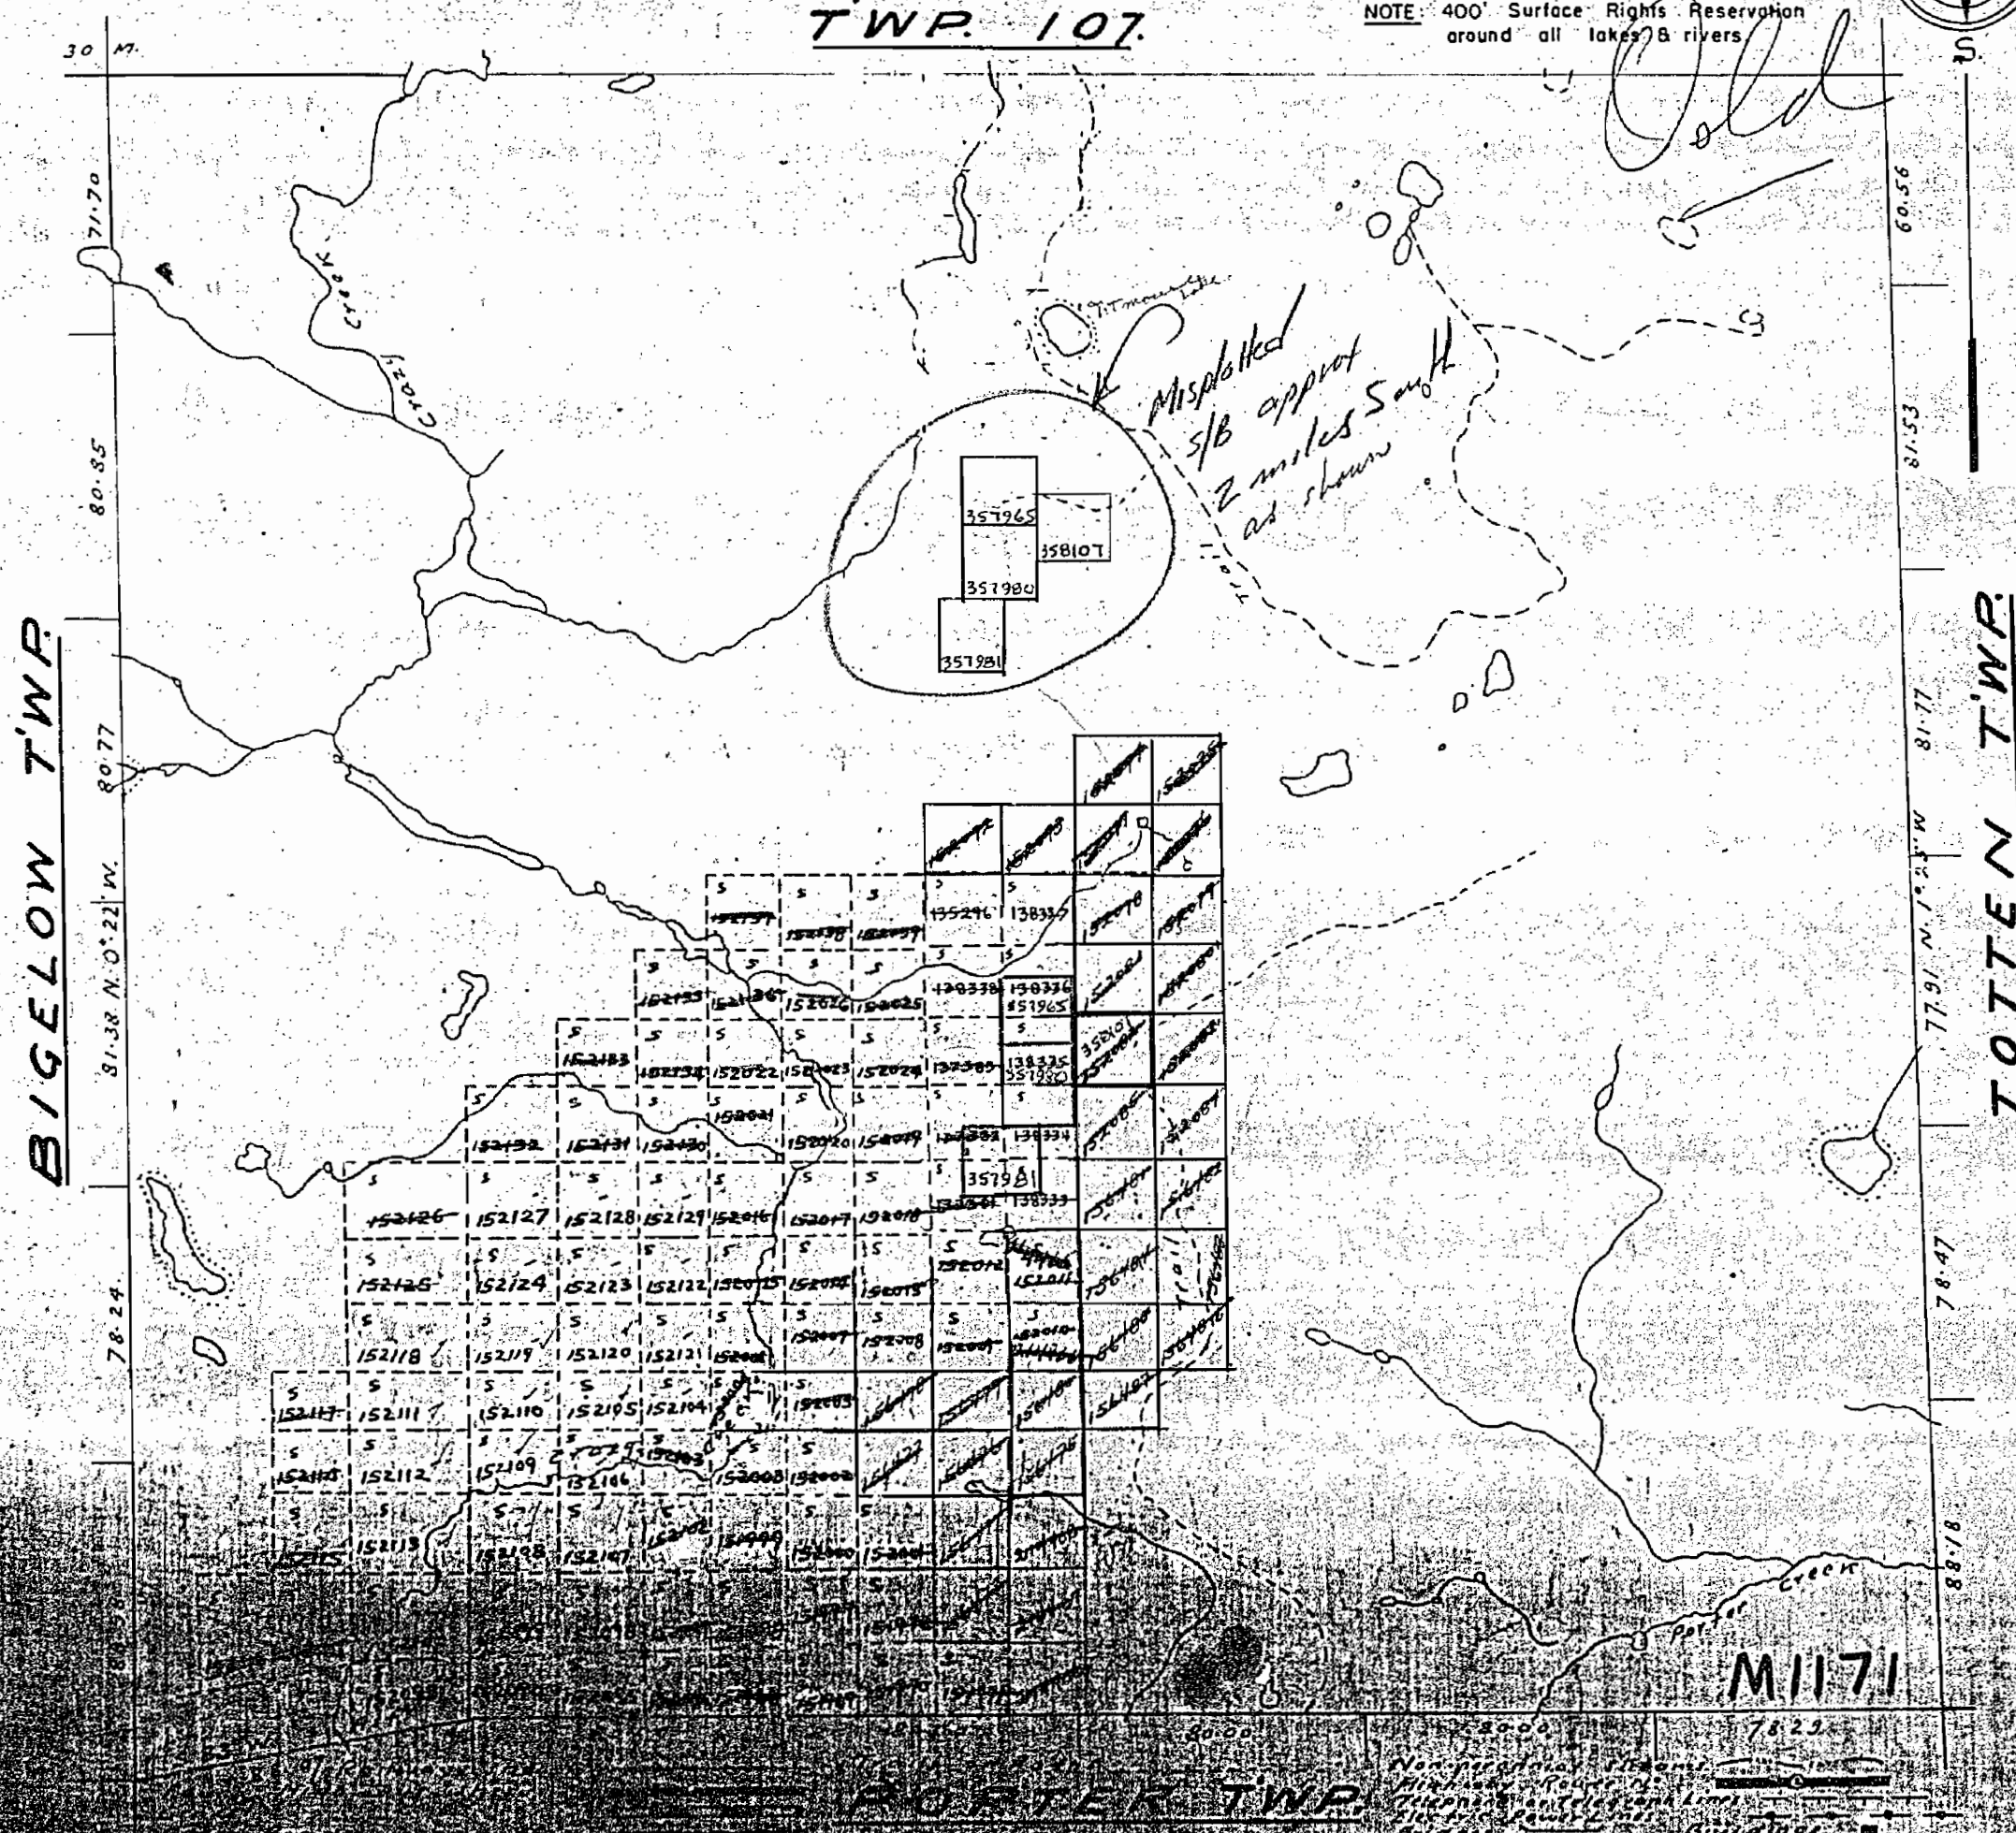

1171

ONTARIO
MINISTRY OF NATURAL RESOURCES
SURVEYS AND MAPPING BRANCH

PLAN OF

M.1171

VERNON TWP.


SUDBURY MINING DIVISION.

DISTRICT OF SUDBURY.

Scale, 40 chains to an inch.

TWP. 107.

NOTE: 400' Surface Rights Reservation
ground all lakes & rivers.

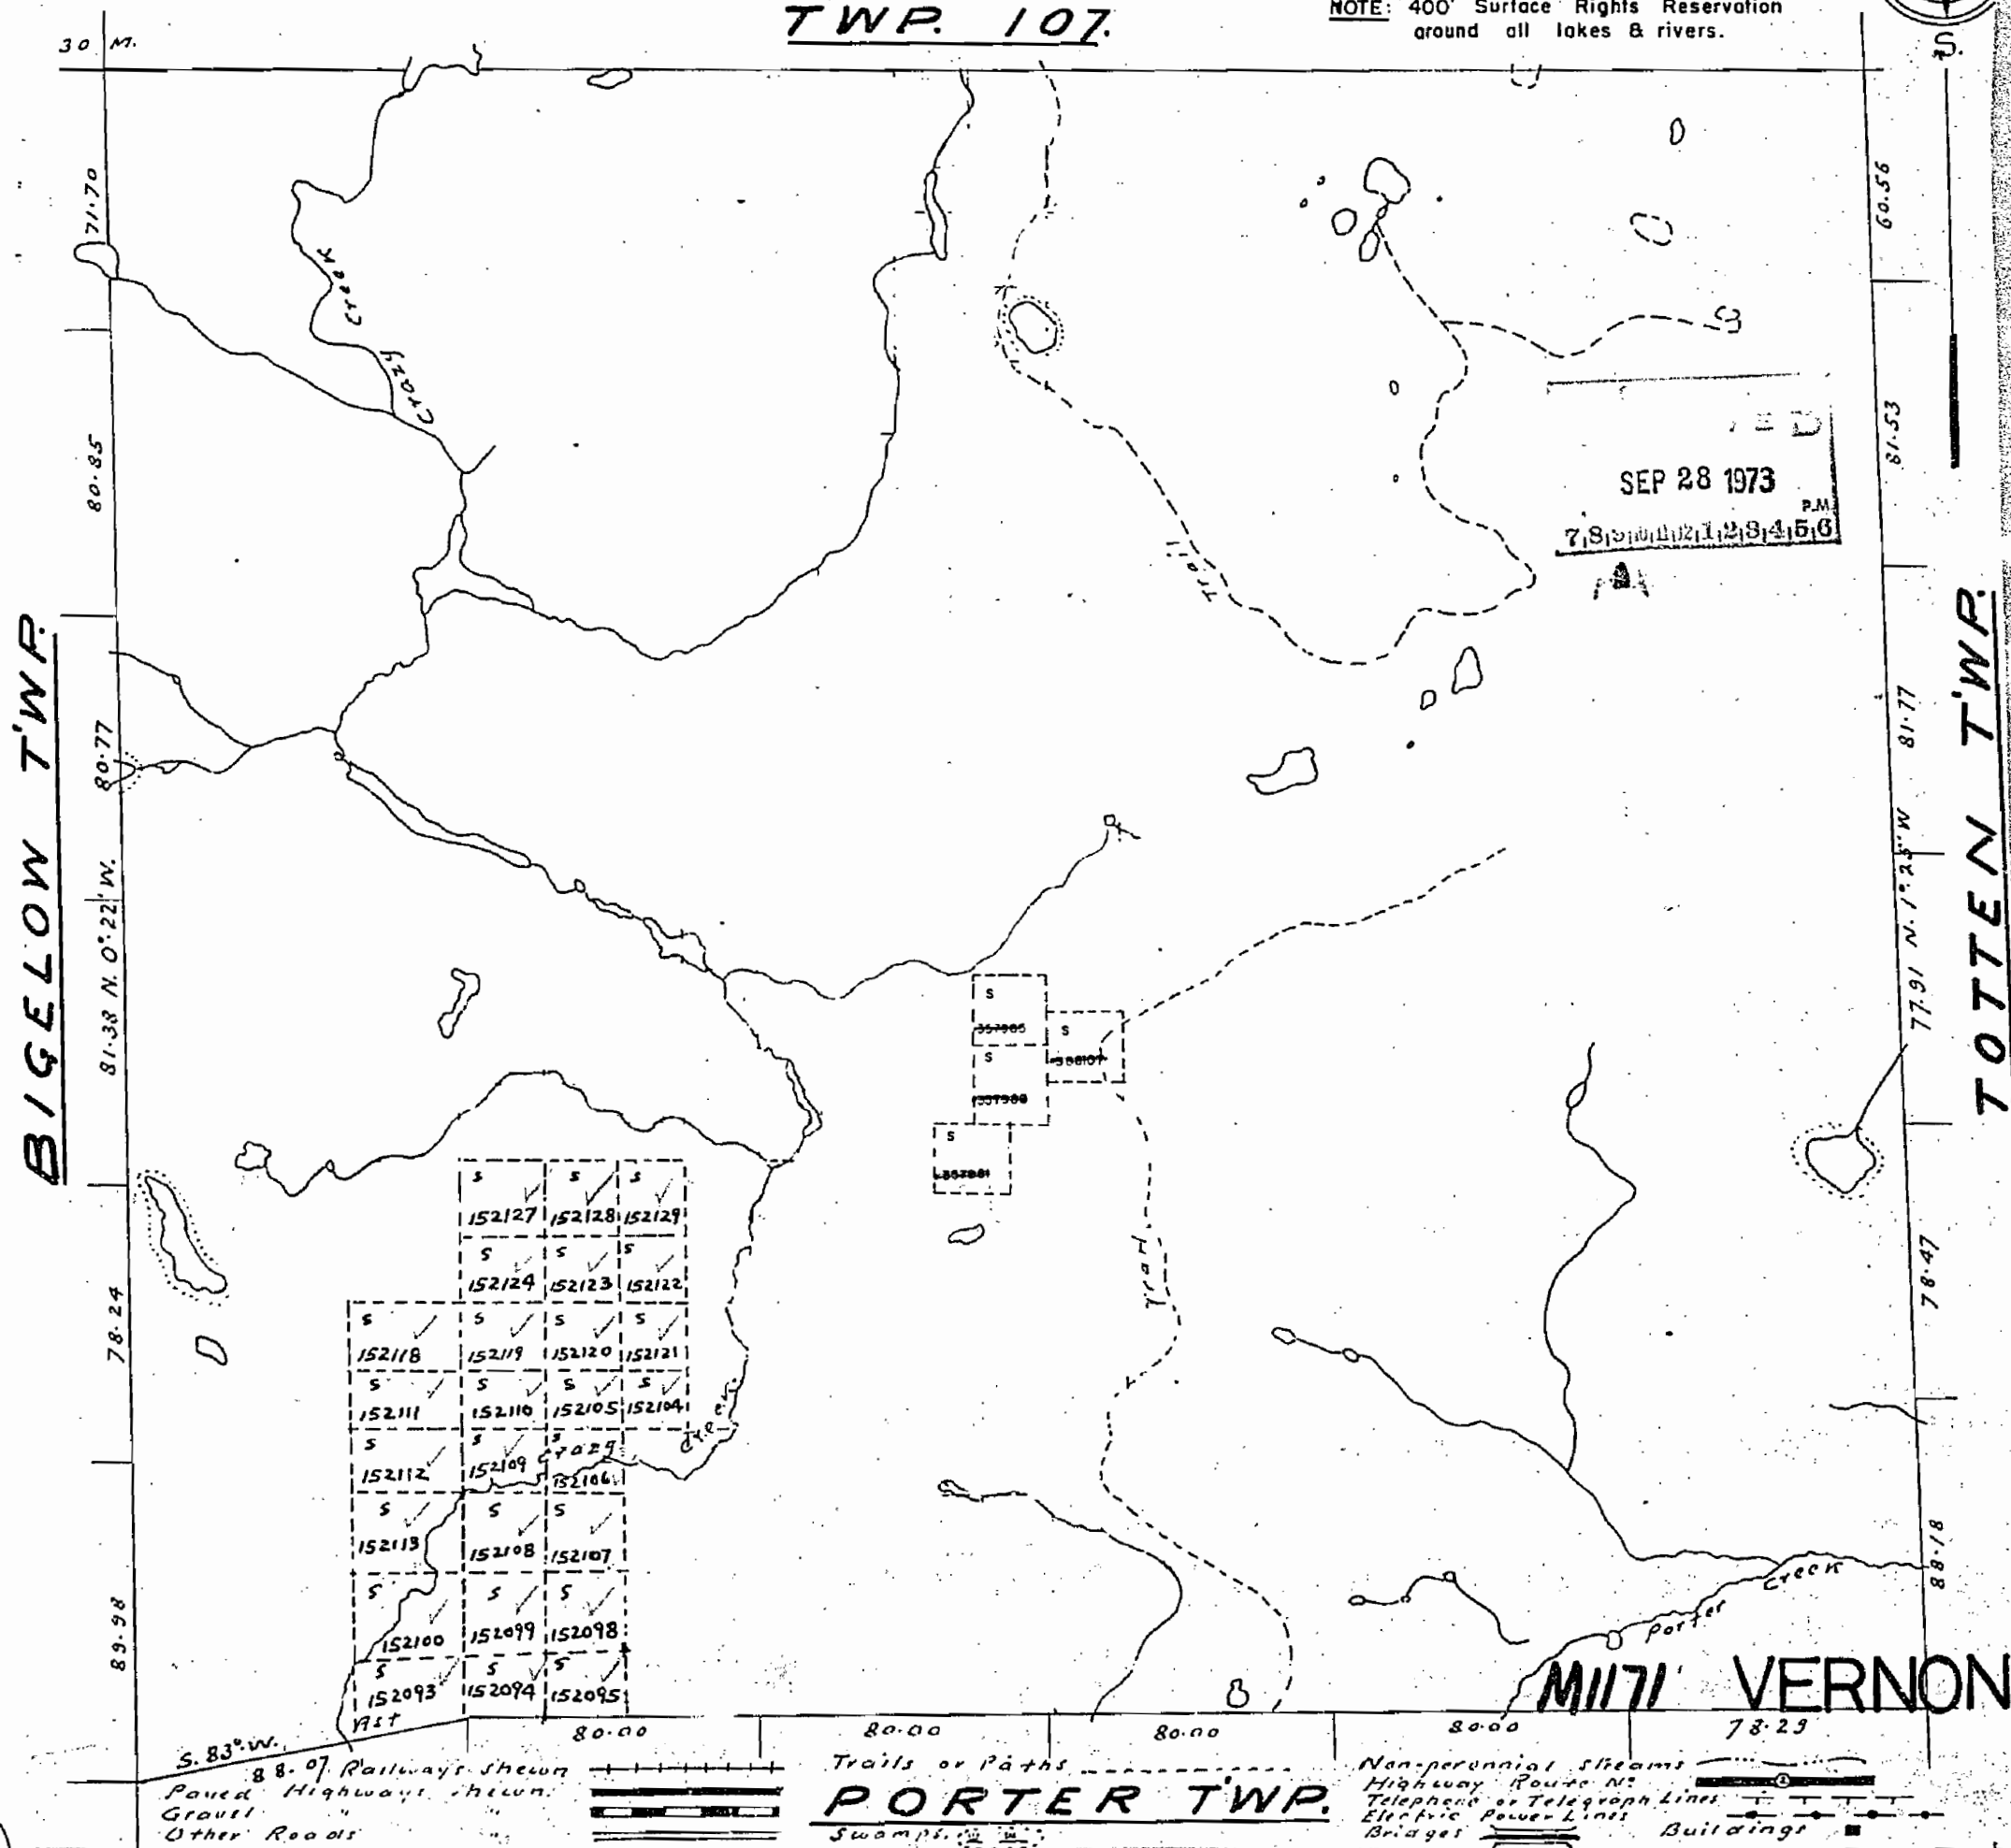

1171

M.1171

ONTARIO
MINISTRY OF NATURAL RESOURCES
SURVEYS AND MAPPING BRANCH

PLAN OF

VERNON TWP.

SUDBURY MINING DIVISION
DISTRICT OF SUDBURY.

Scale, 40 chains to an inch.


TWP. 107.

NOTE: 400' Surface Rights Reservation
around all lakes & rivers.



BIGELOW TWP.

TOTTEN TWP.

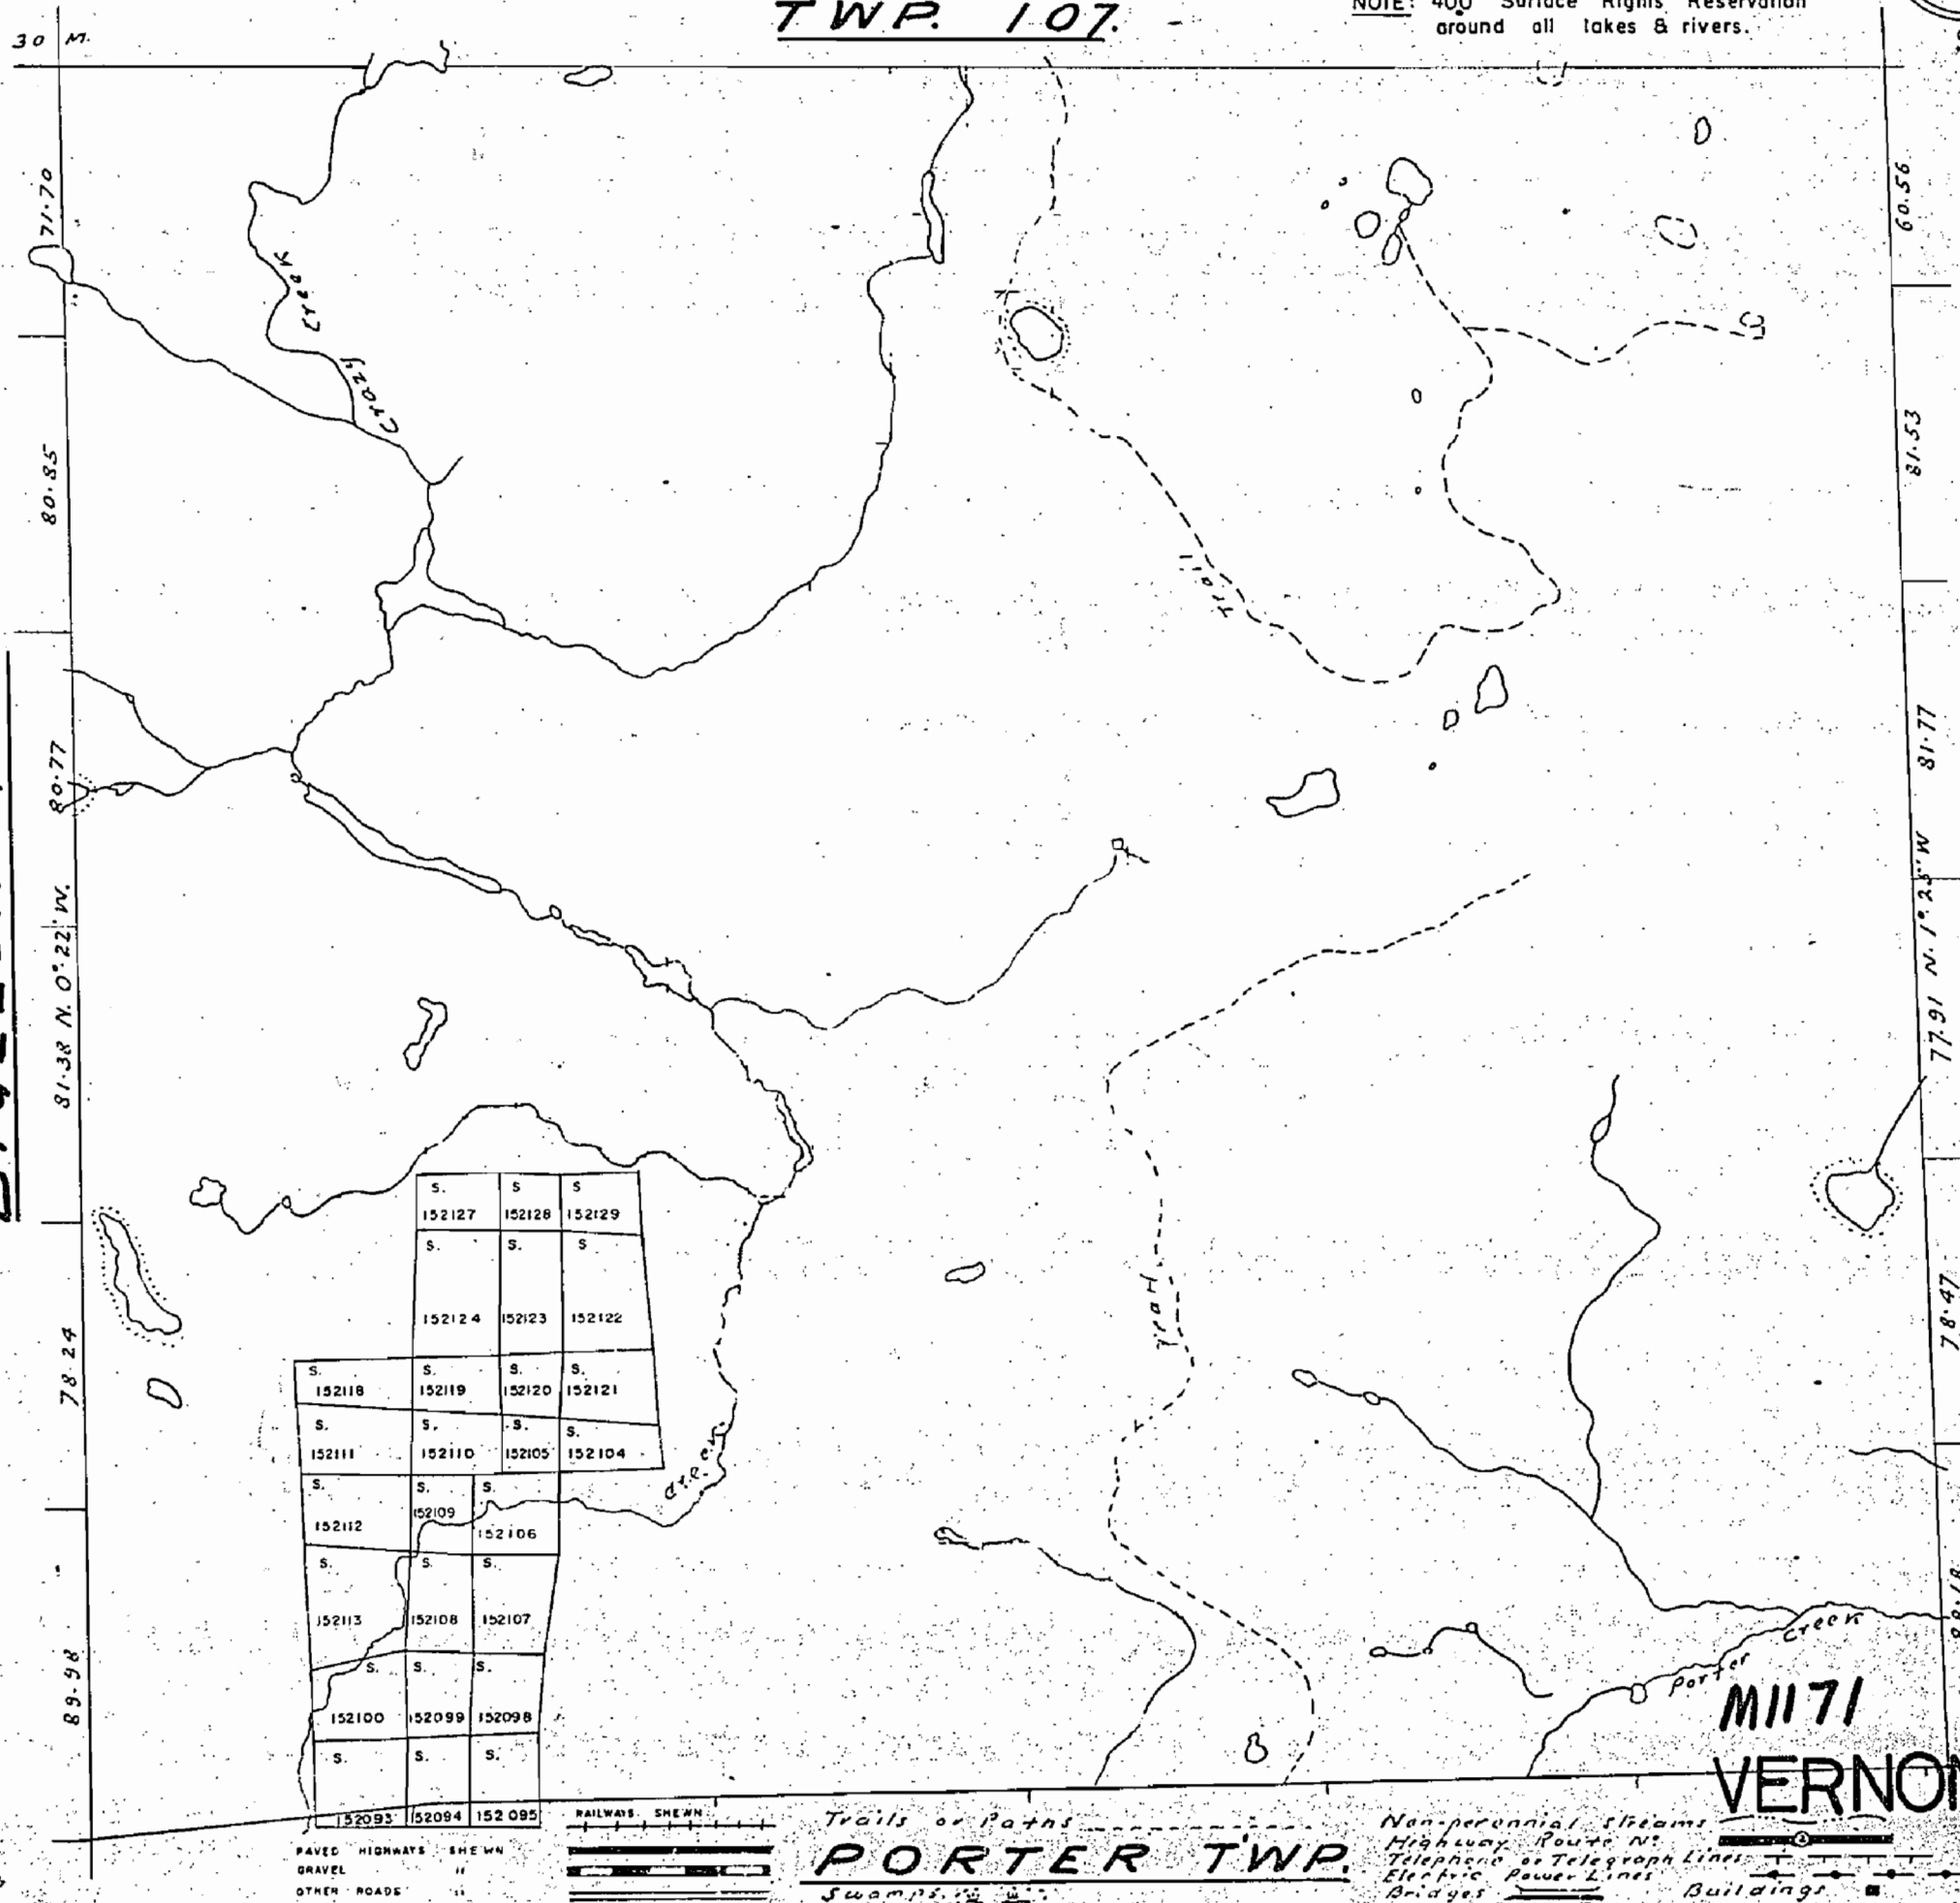


1171-

23

*Unsurveyed
to
as claims*

VERNON

SCALE 40 CHS. TO 1 INCH.

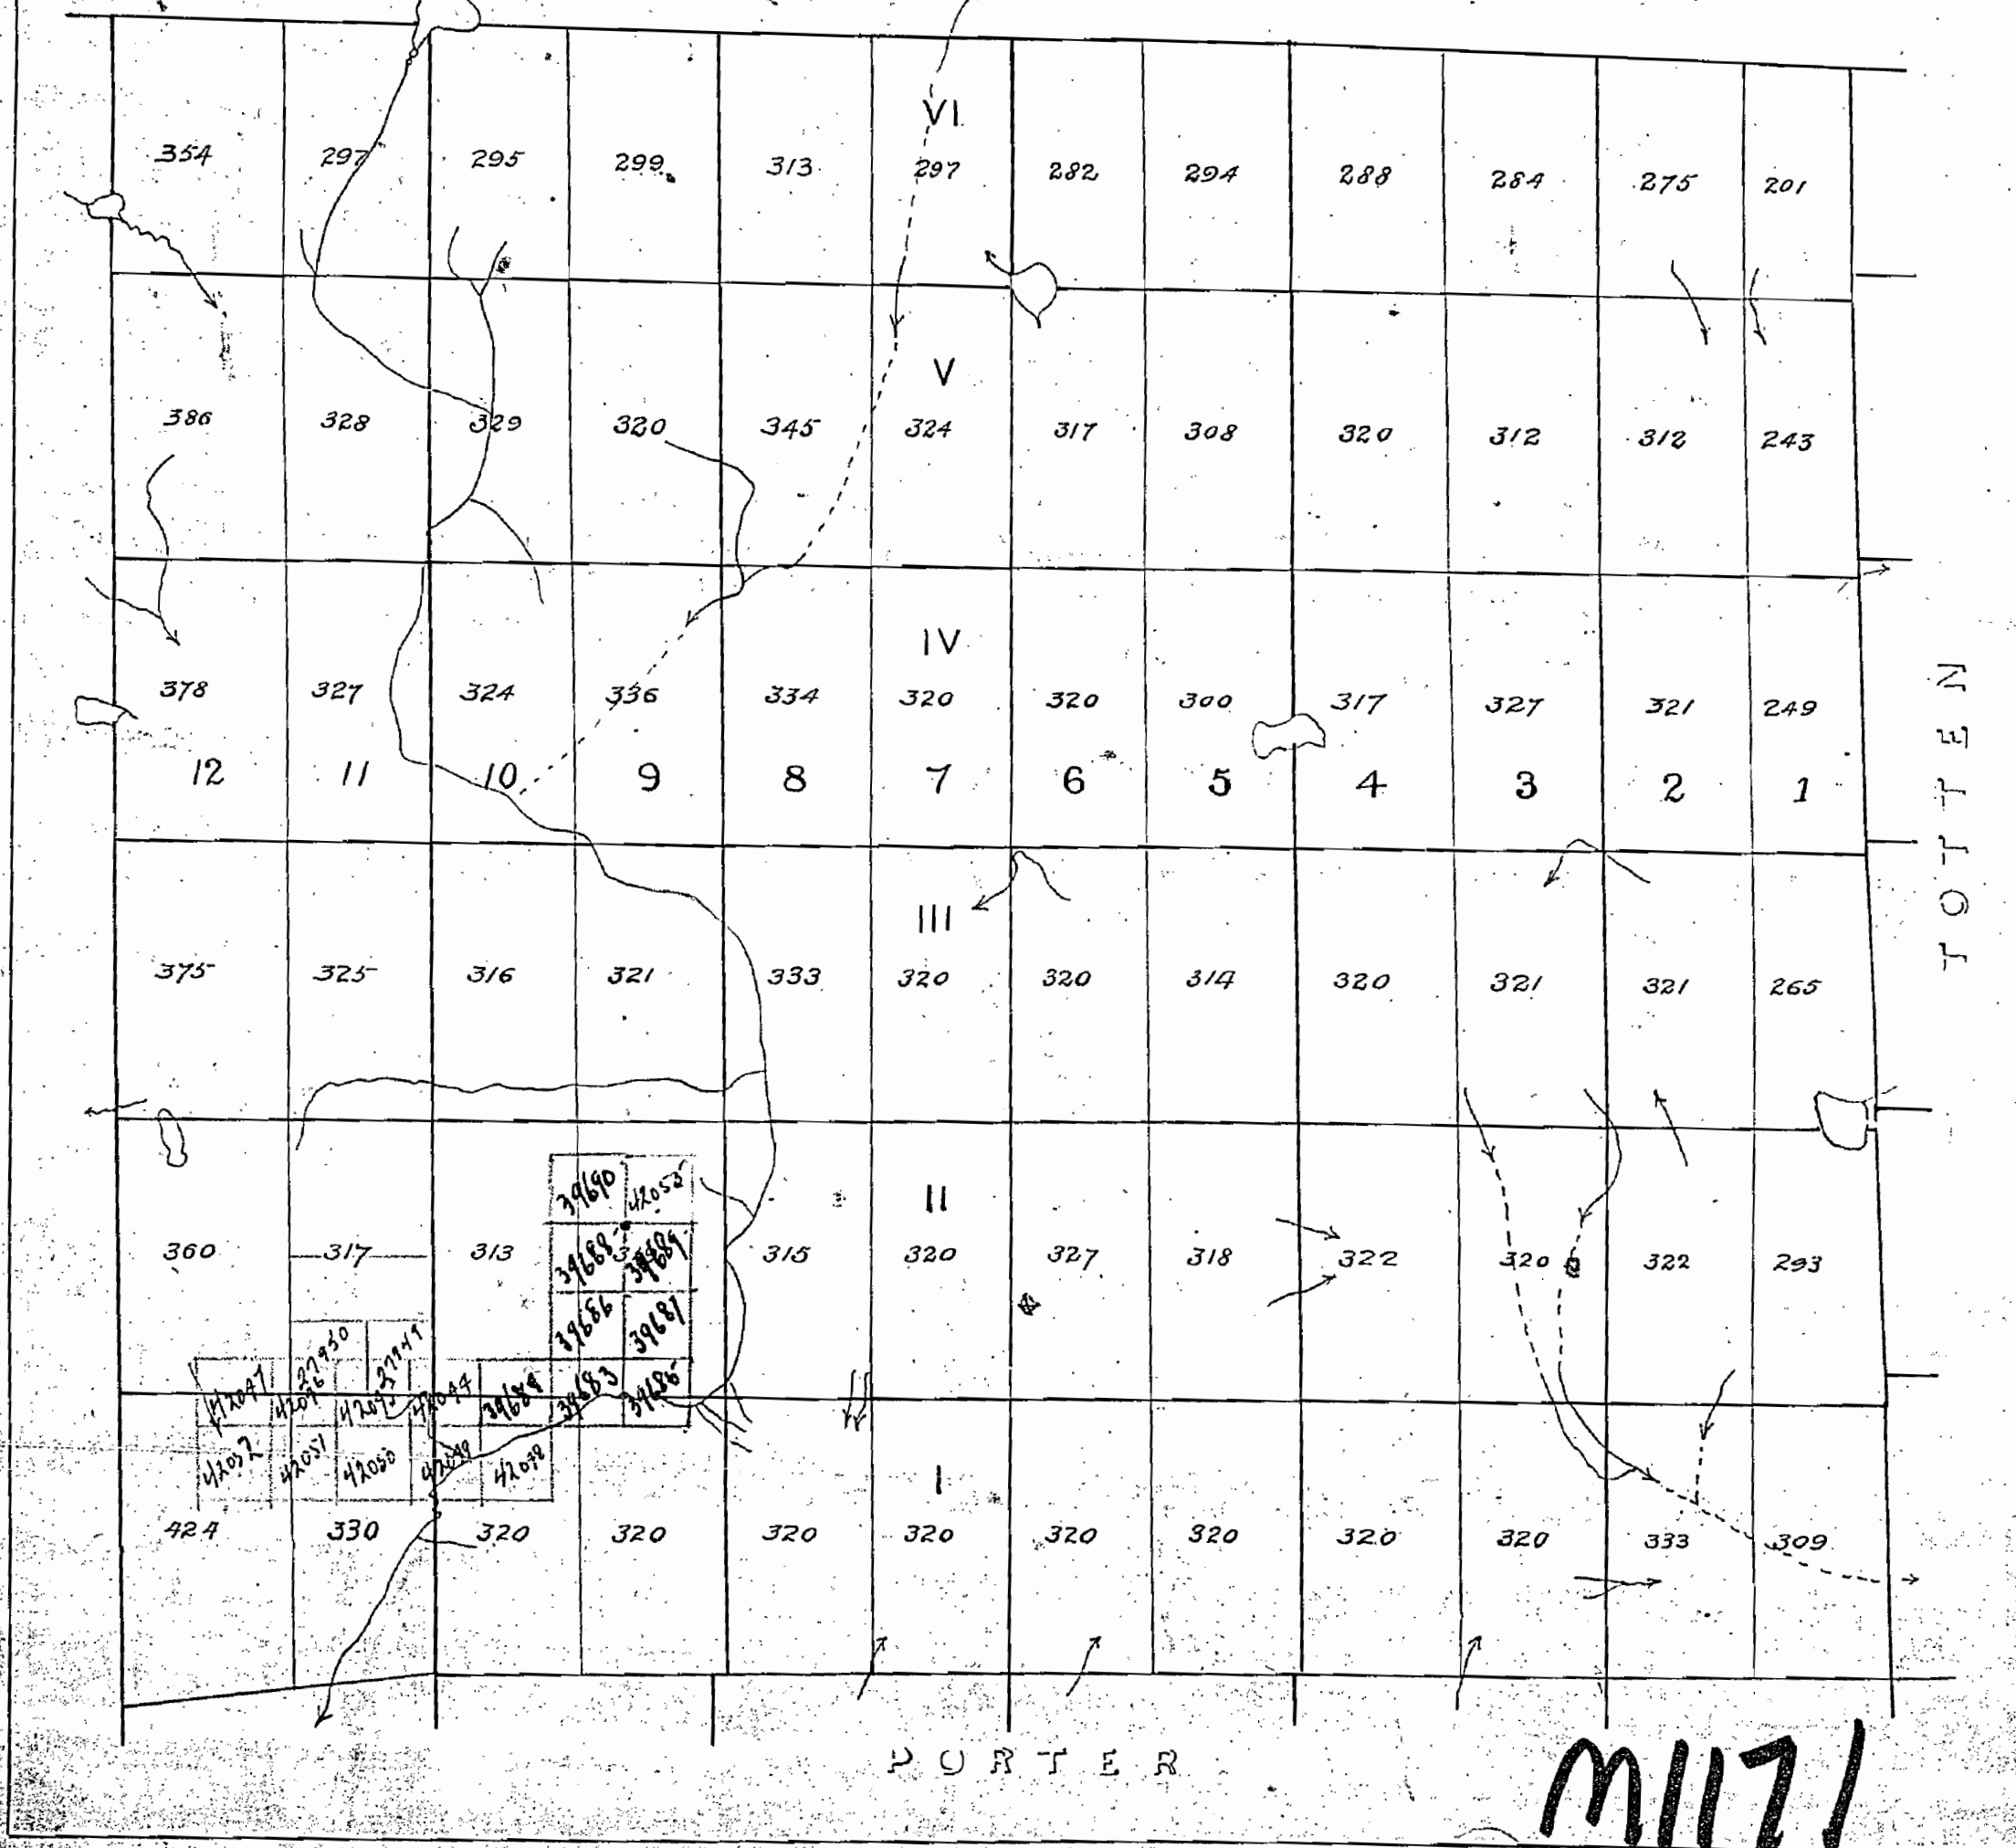

1171

ONTARIO

MINISTRY OF NATURAL RESOURCES
SURVEYS AND MAPPING BRANCH

M.1171





PLAN OF
VERNON TWP.
SUDBURY MINING DIVISION.
DISTRICT OF SUDBURY.

Scale, 40 chains to an inch.

TWP. 107.

NOTE: 400' Surface Rights Reservation
around all lakes & rivers.

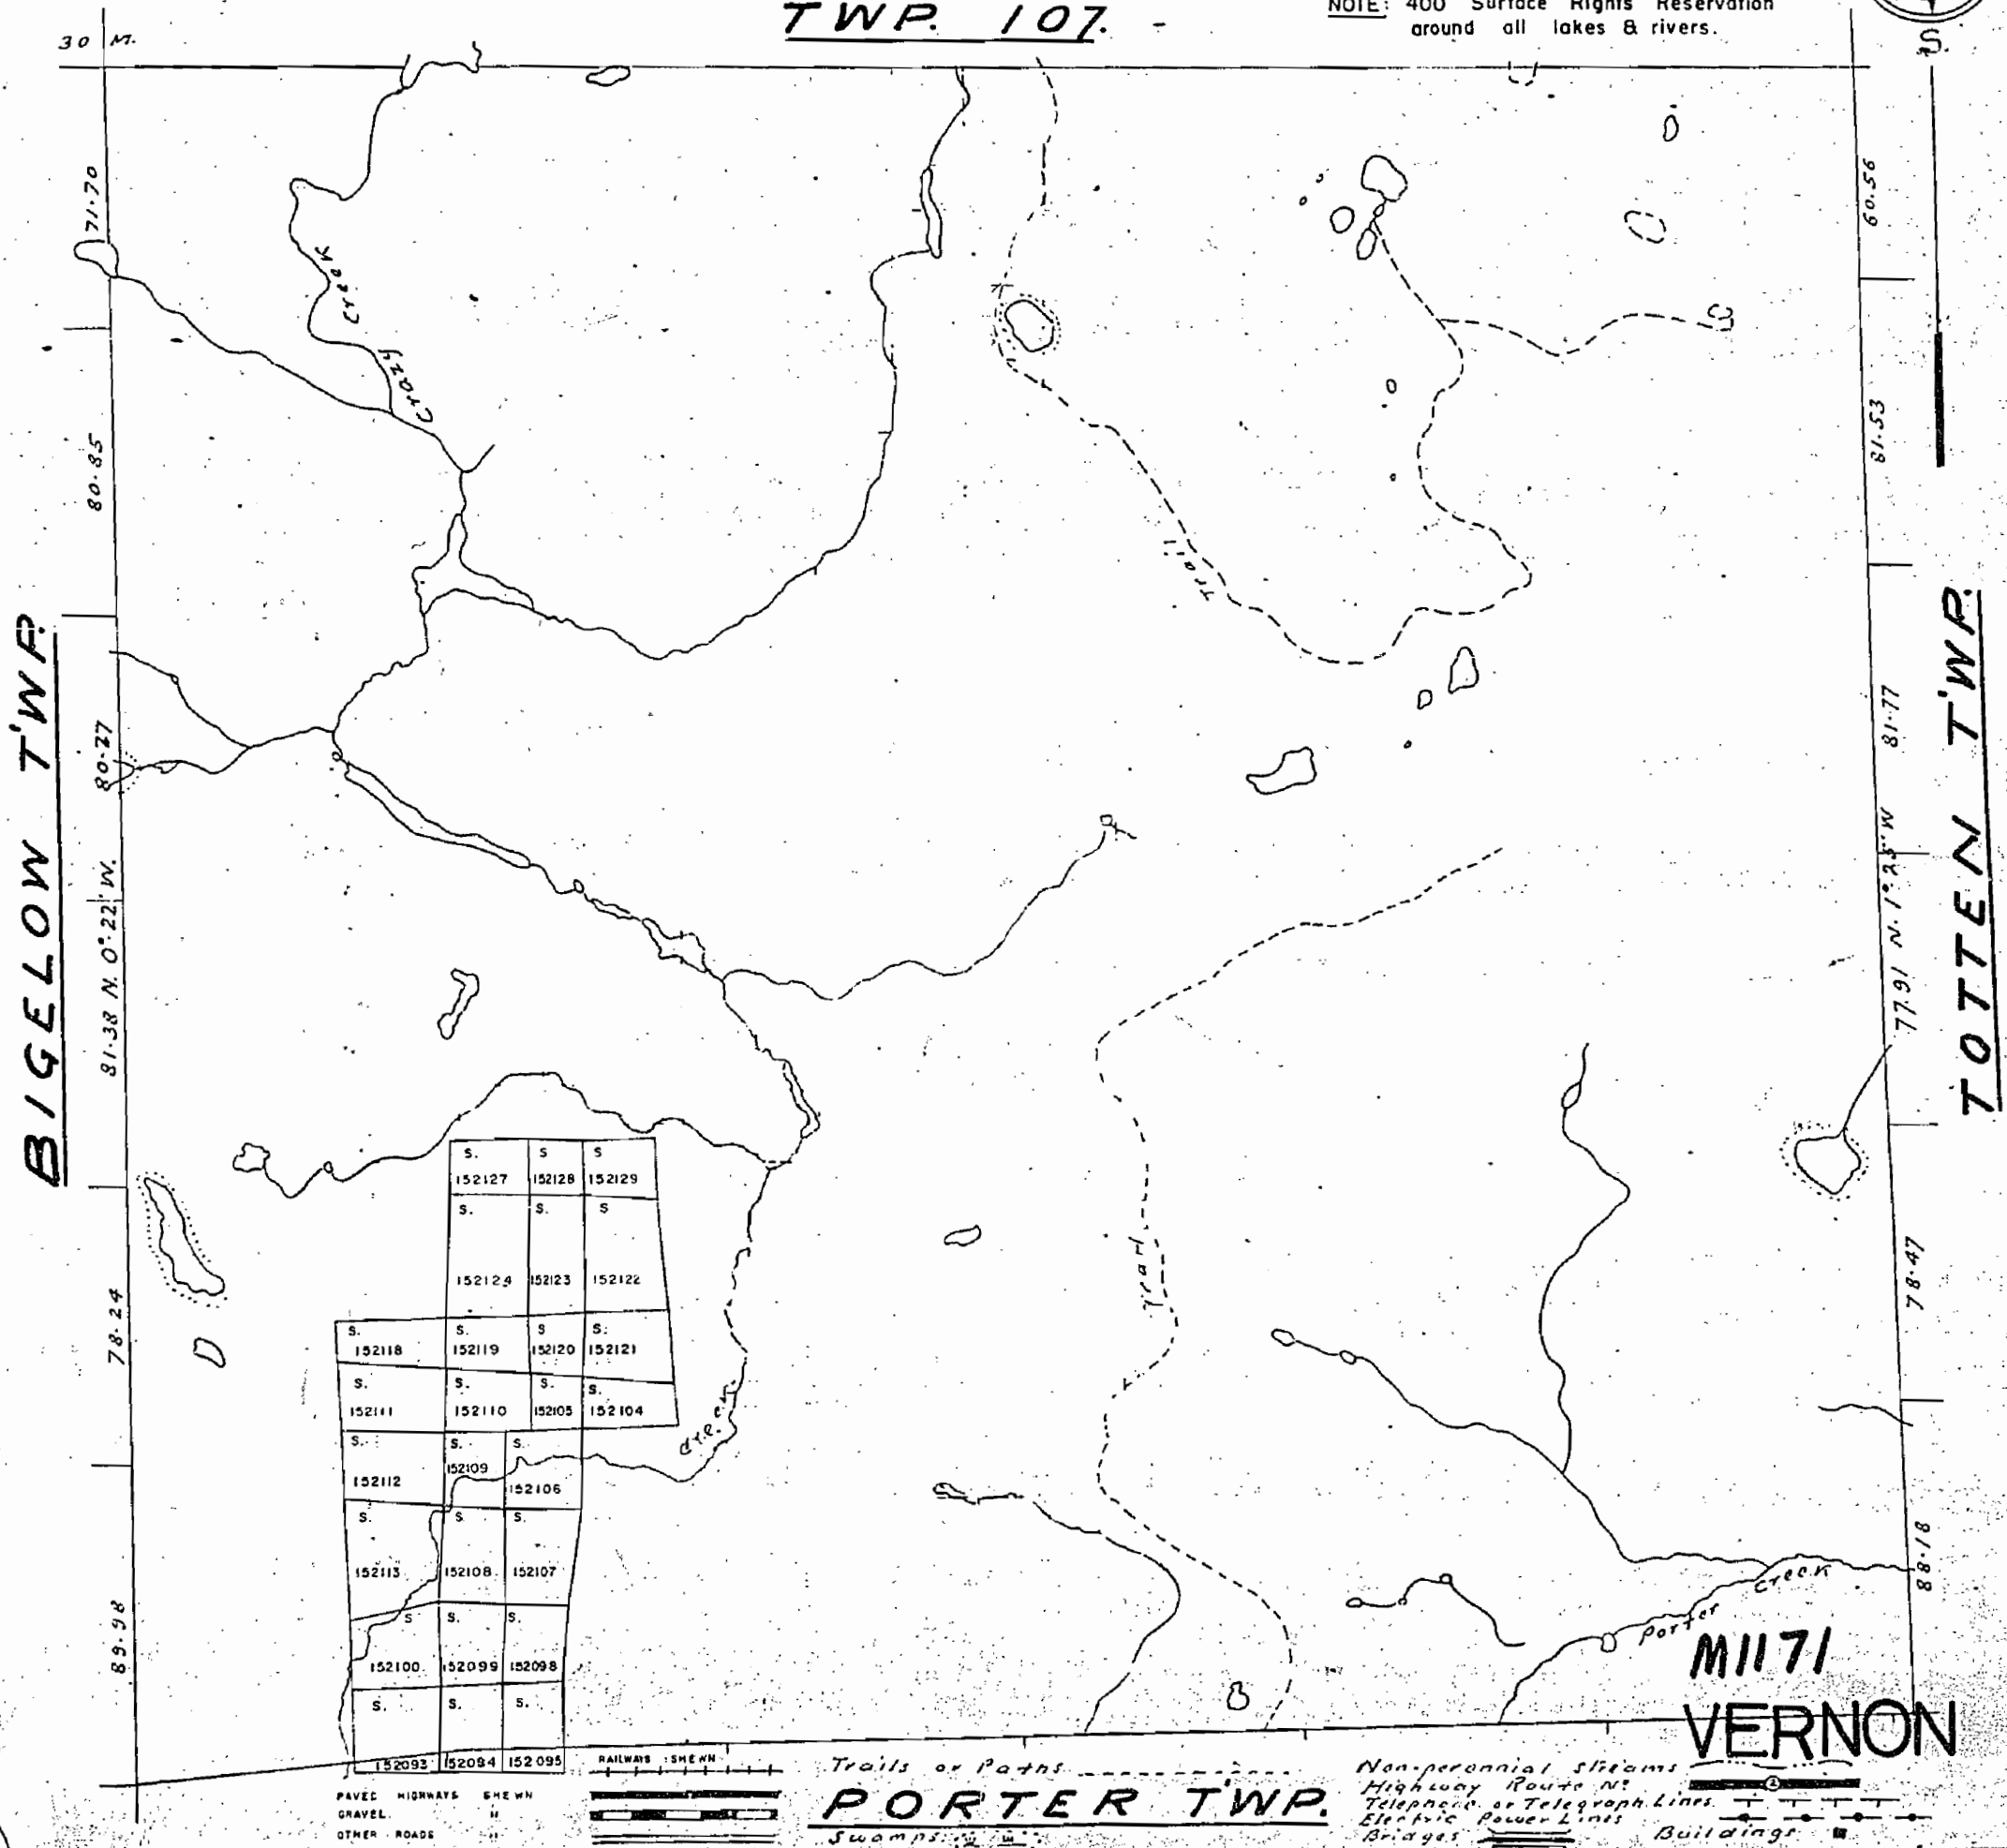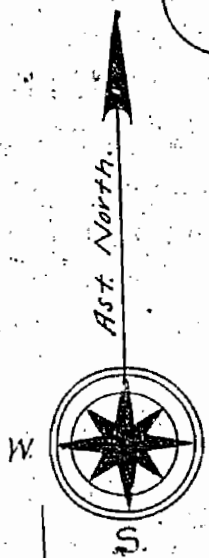

1171

PLAN OF VERNON TWP


SUDBURY MINING DIVISION
DISTRICT OF SUDBURY.

Scale 40 chains to an inch.

TWP. 107.


NOTE: 400' Surface Rights Reservation
around all lakes & rivers

SUDBURY
MINING DIV.
RECEIVED
MAR 19 1969
1969

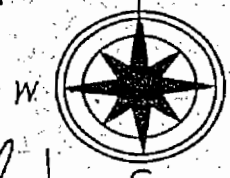

BIGELOW TWP

TOTTEN TWP

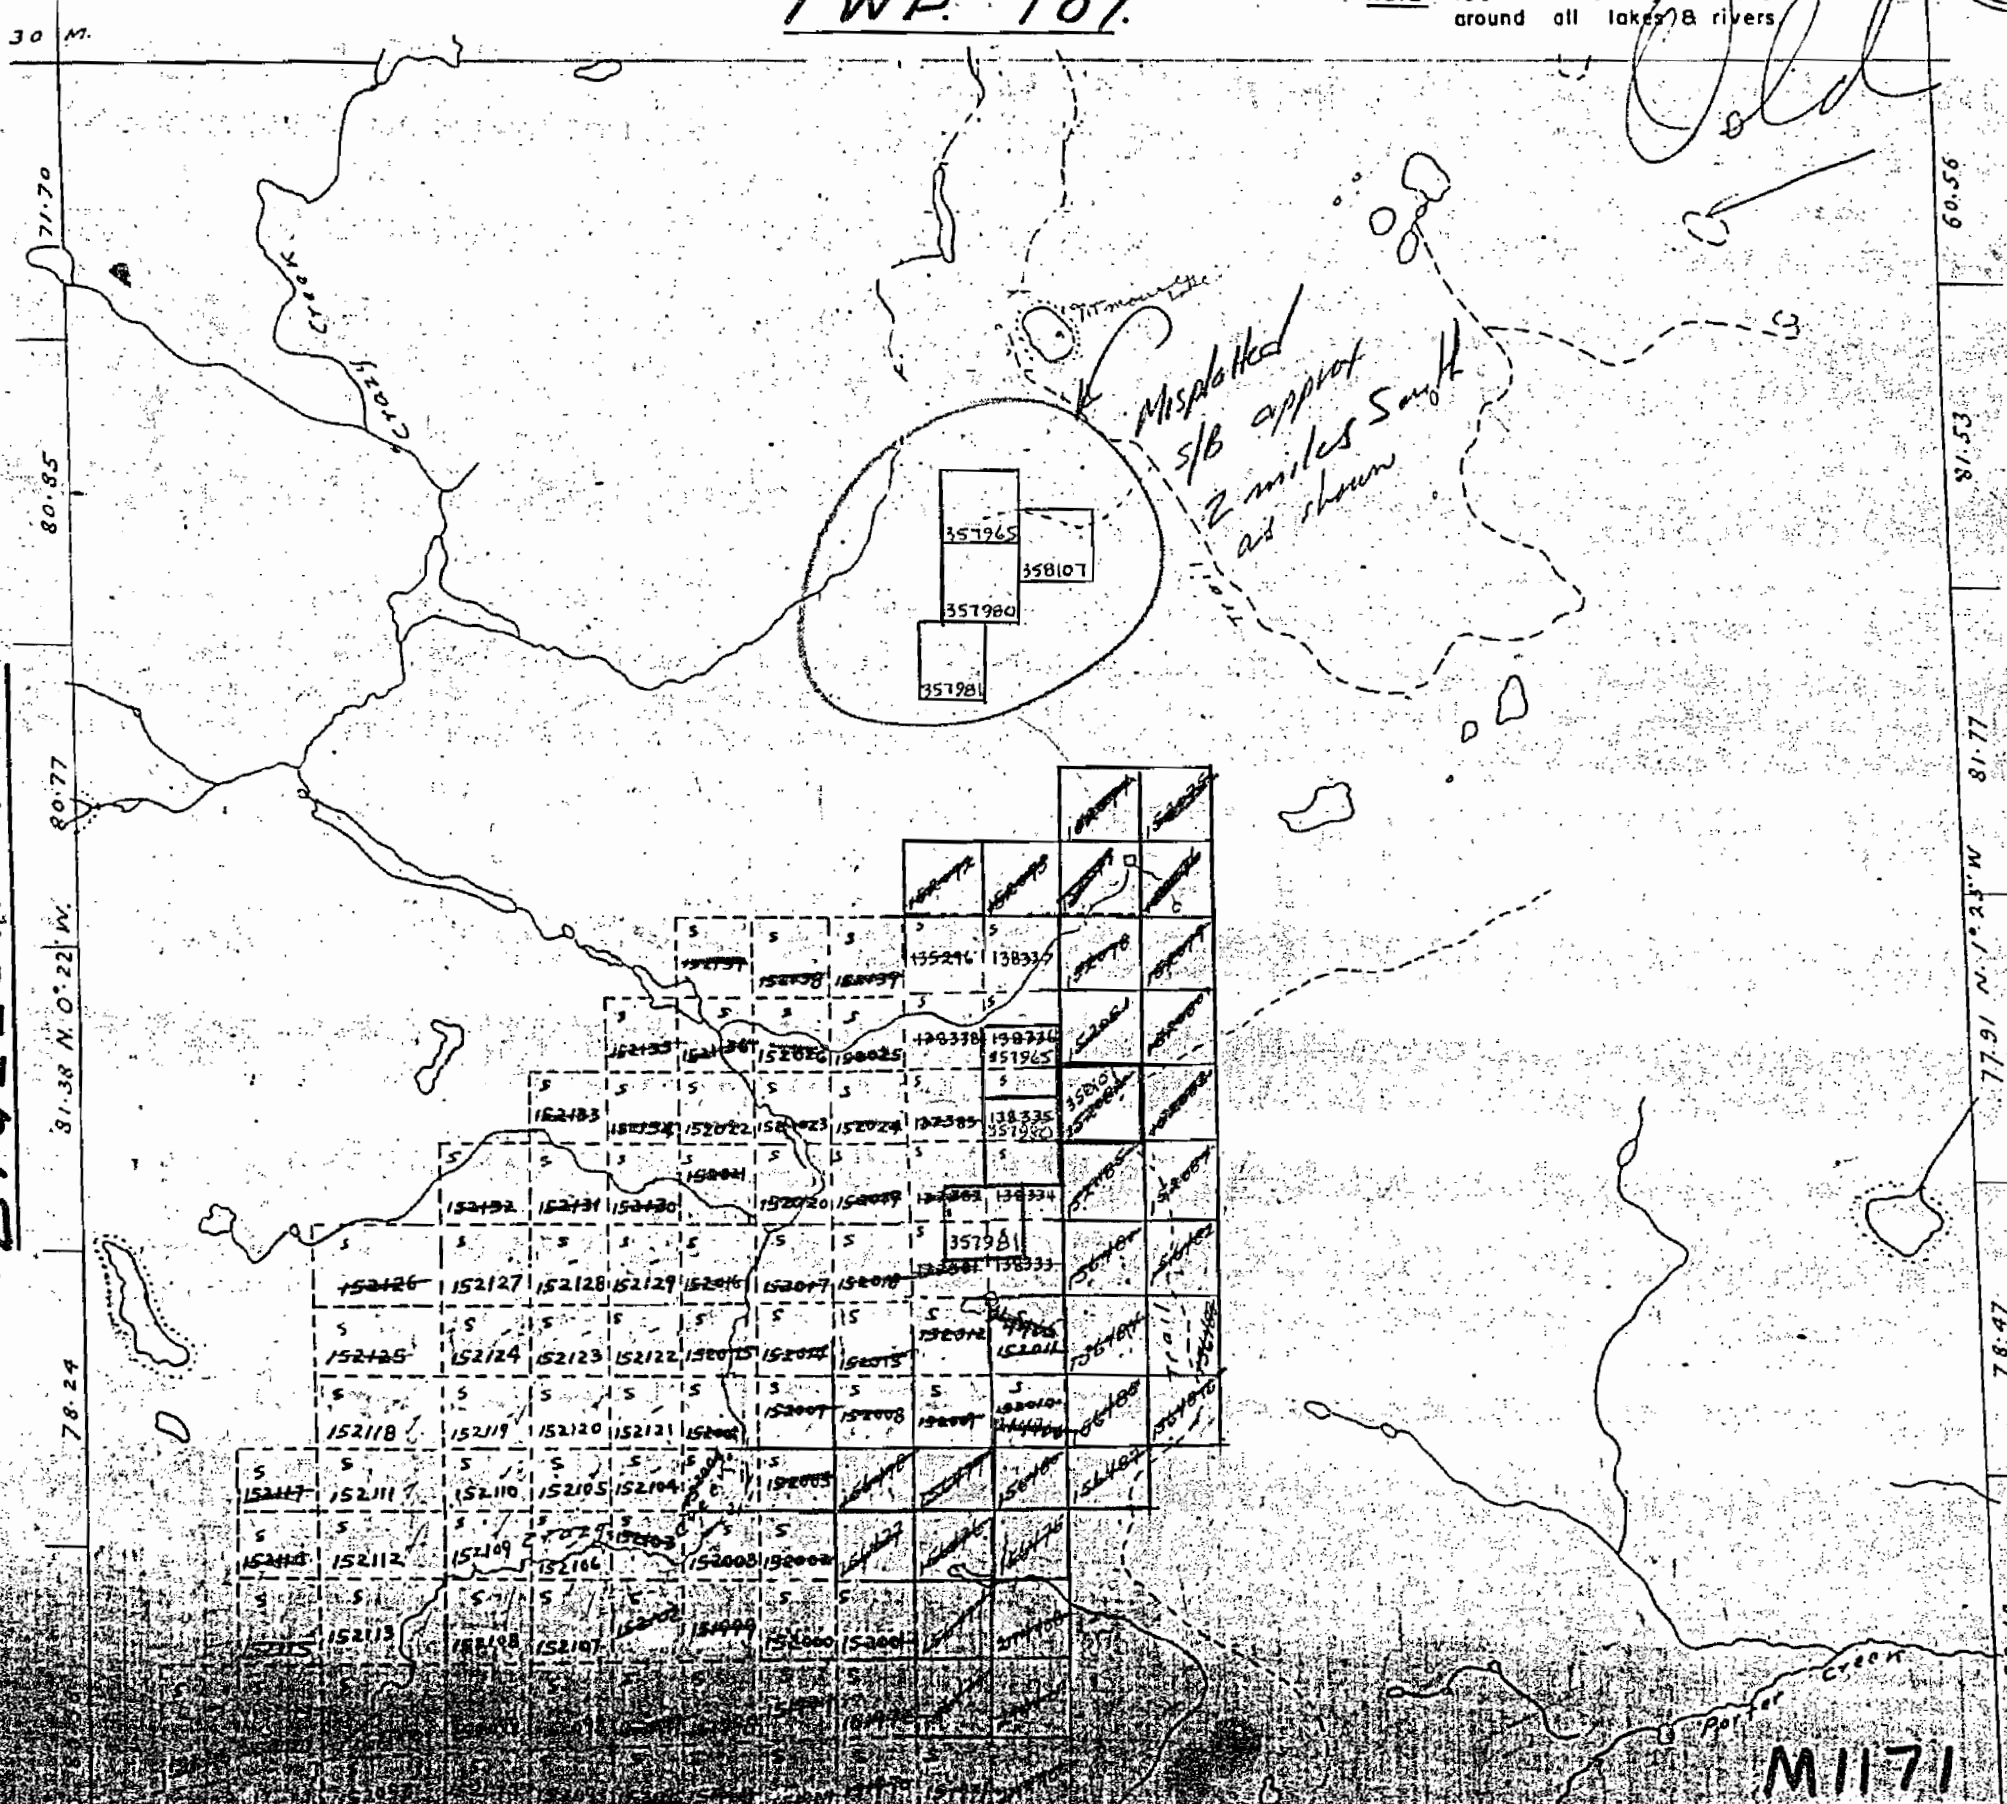

M1171

PORTER TWP

Non-permanent claims
Highway, Power, etc.
Telephone, Telegraph Lines
Electric Power Lines
Bridges

1171

ONTARIO

MINISTRY OF NATURAL RESOURCES
SURVEYS AND MAPPING BRANCH

PLAN OF

M.1171

VERNON TWP.



SUDBURY MINING DIVISION

DISTRICT OF SUDBURY

Scale, 40 chains to an inch.

TWP. 107.

NOTE: 400' Surface Rights Reservation
around all lakes & rivers.

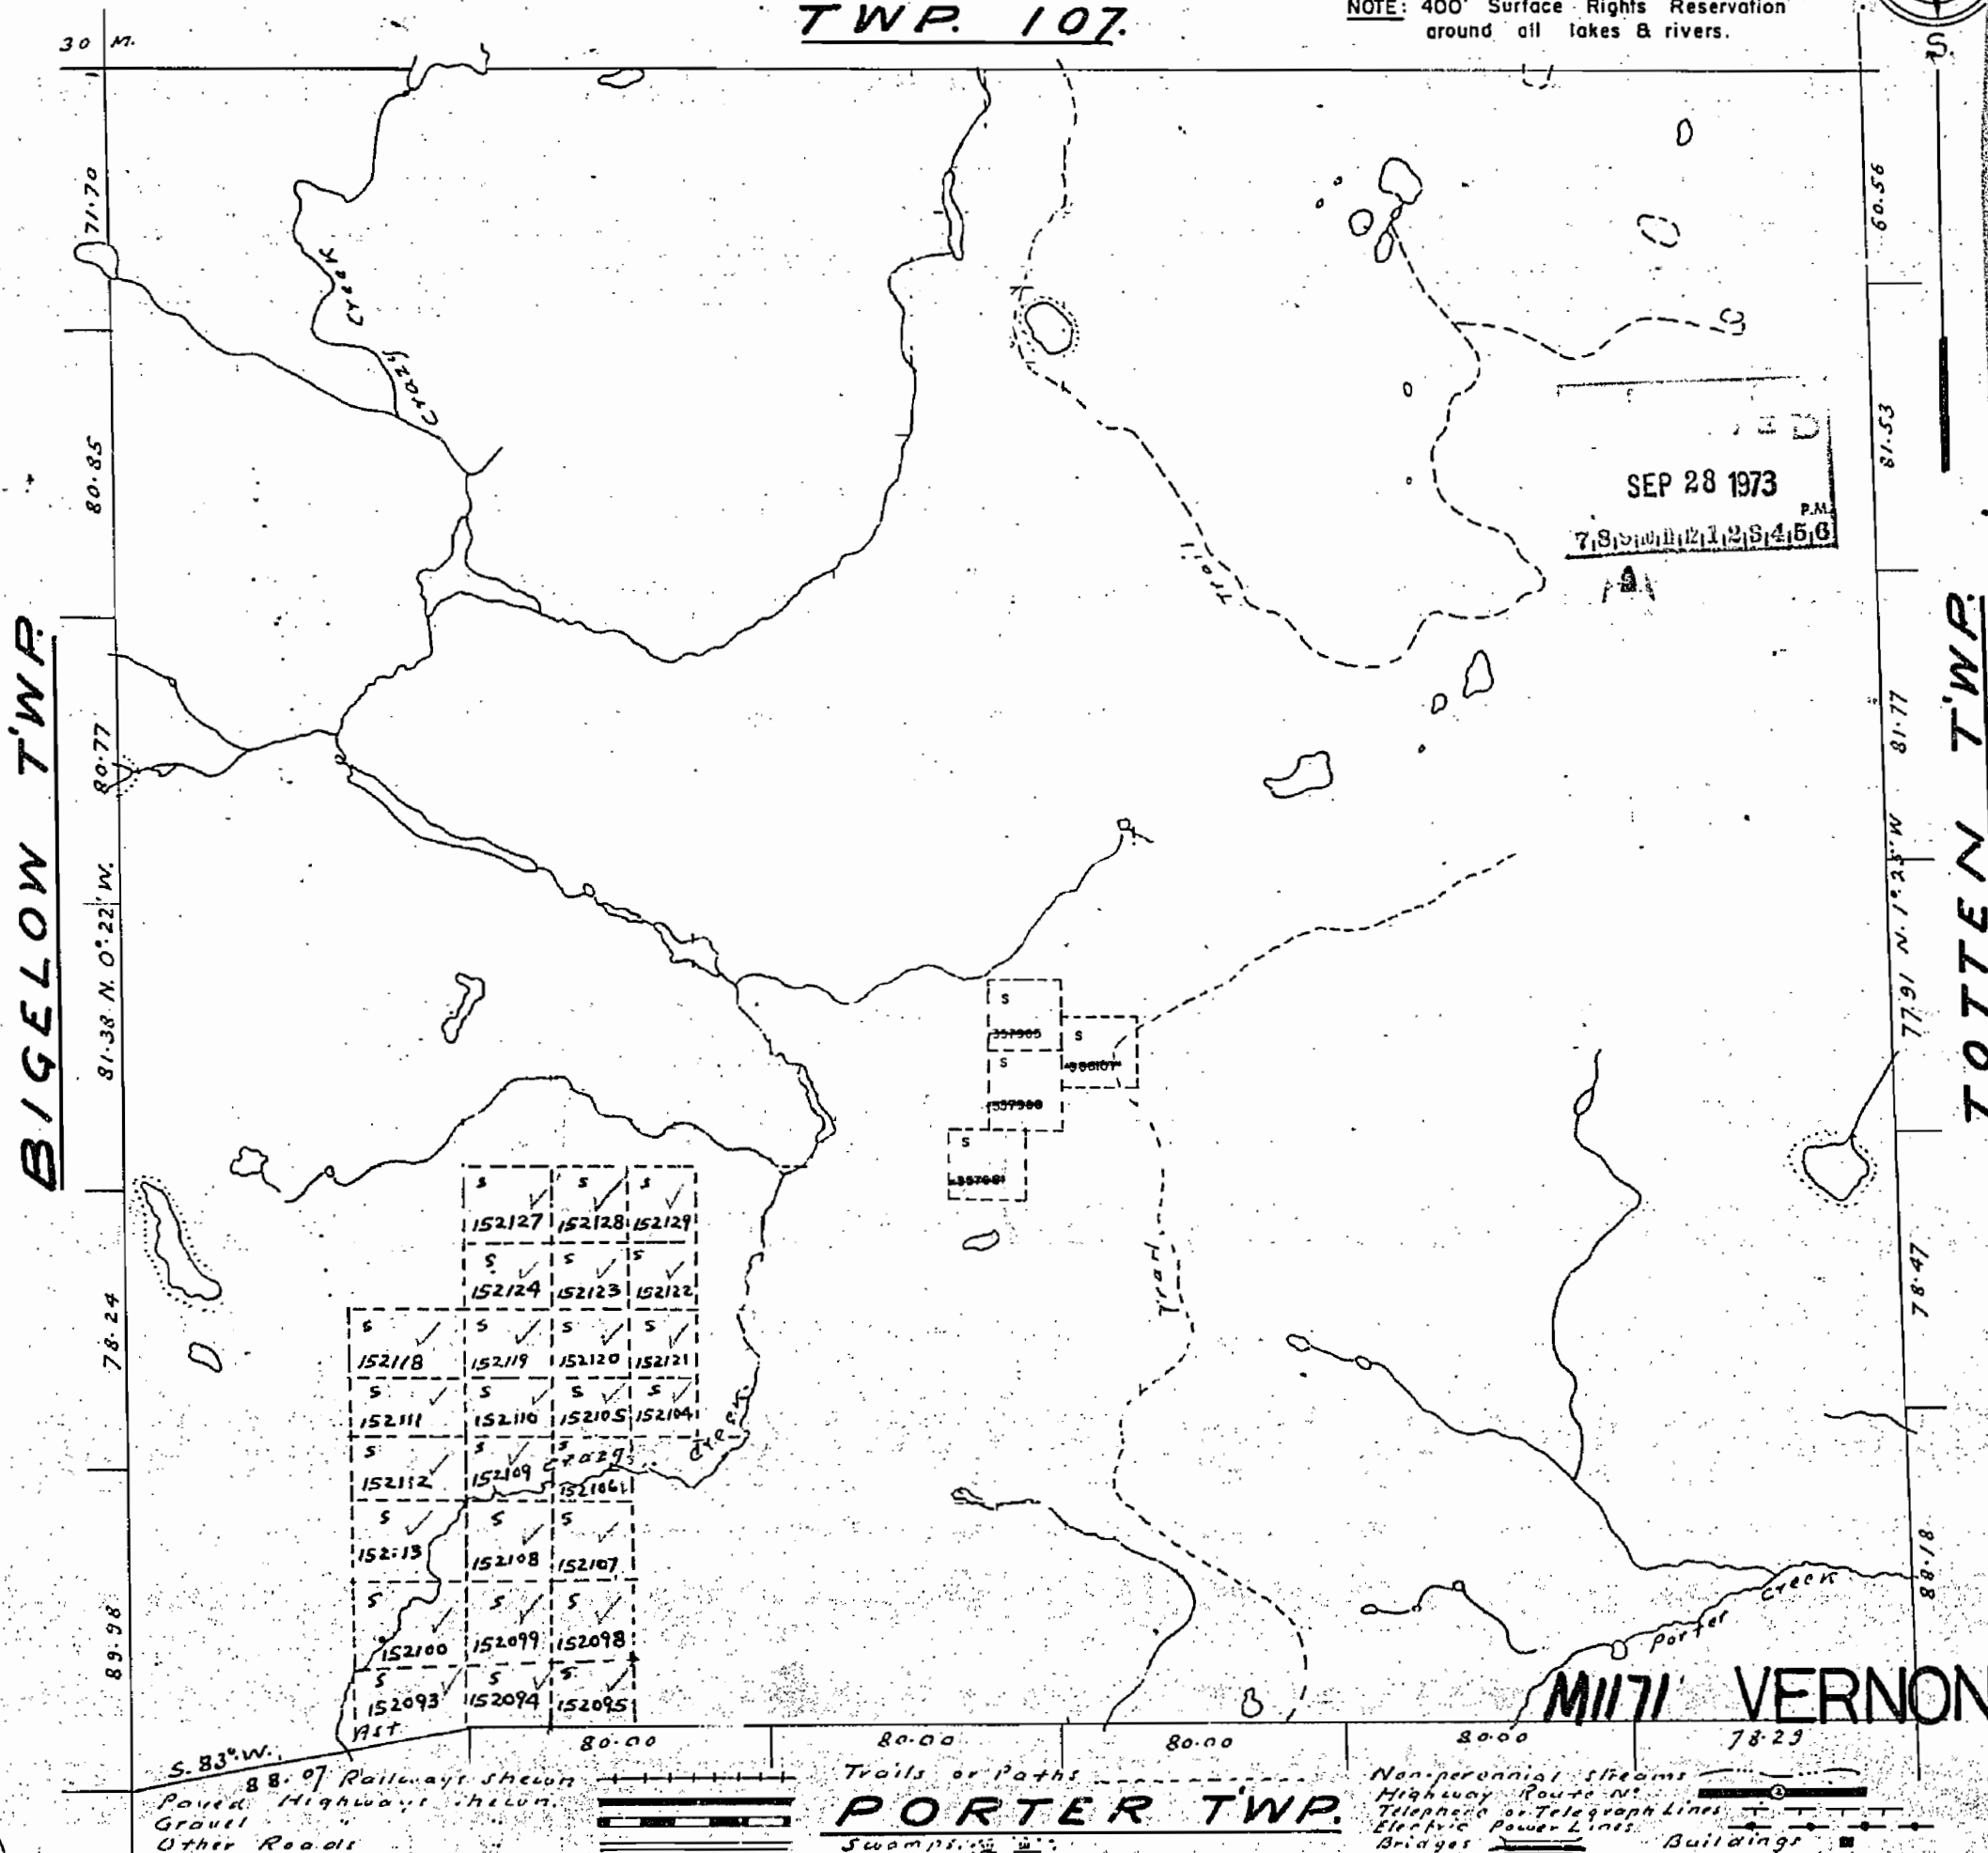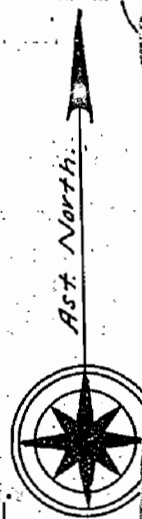


MAP SYMBOLOLOGY

Aerial Cableway	Pipeline
Boundary	Railroad
International	Single Track
Interprovincial	Double Track
State, Territorial	Abandoned
Indian Reserve	Turbine
Appreciable	Road
Lat. Concession	Highway, County
Appreciable	Township
Part Boundary	Across (road of doubtful
Bridge	maintainability or
Rock, Railroad	significant driveway)
Building	Trail, Back Road
Chimney	(single, alley)
Cliff, Pit, Pile	Rapids
Contours	Double line river
Interpreted	with multiple rapids.
Appreciable	Double line river
Depression	with multiple rapids
Control Points	Reservoir
Horizontal	River, Stream, Canal
Vertical	Approximate
Culvert	seasonal
Falls	Direction of flow
Double line river	Flow
Fence, Hedge,	transient
Wall	Shoal
Feature Outline	Spot Elevation
(Construction features,	(elevation, elevation)
etc.)	100.0
Flooded Land	Tower
Lock	Transmission Line
Marsh or Swamp	Tunnel
Mast	Utility Poles
Mine Head Frame	Wharf, Dock, Pier
Outcrop	Wooded Area

AREAS WITHDRAWN FROM DISPOSITION

M.R.O. - MINING RIGHTS ONLY				
S.R.O. - SURFACE RIGHTS ONLY				
M. + S. - MINING AND SURFACE RIGHTS				
Description	Order No.	Date	Disposition	File

VENTURI TWP.

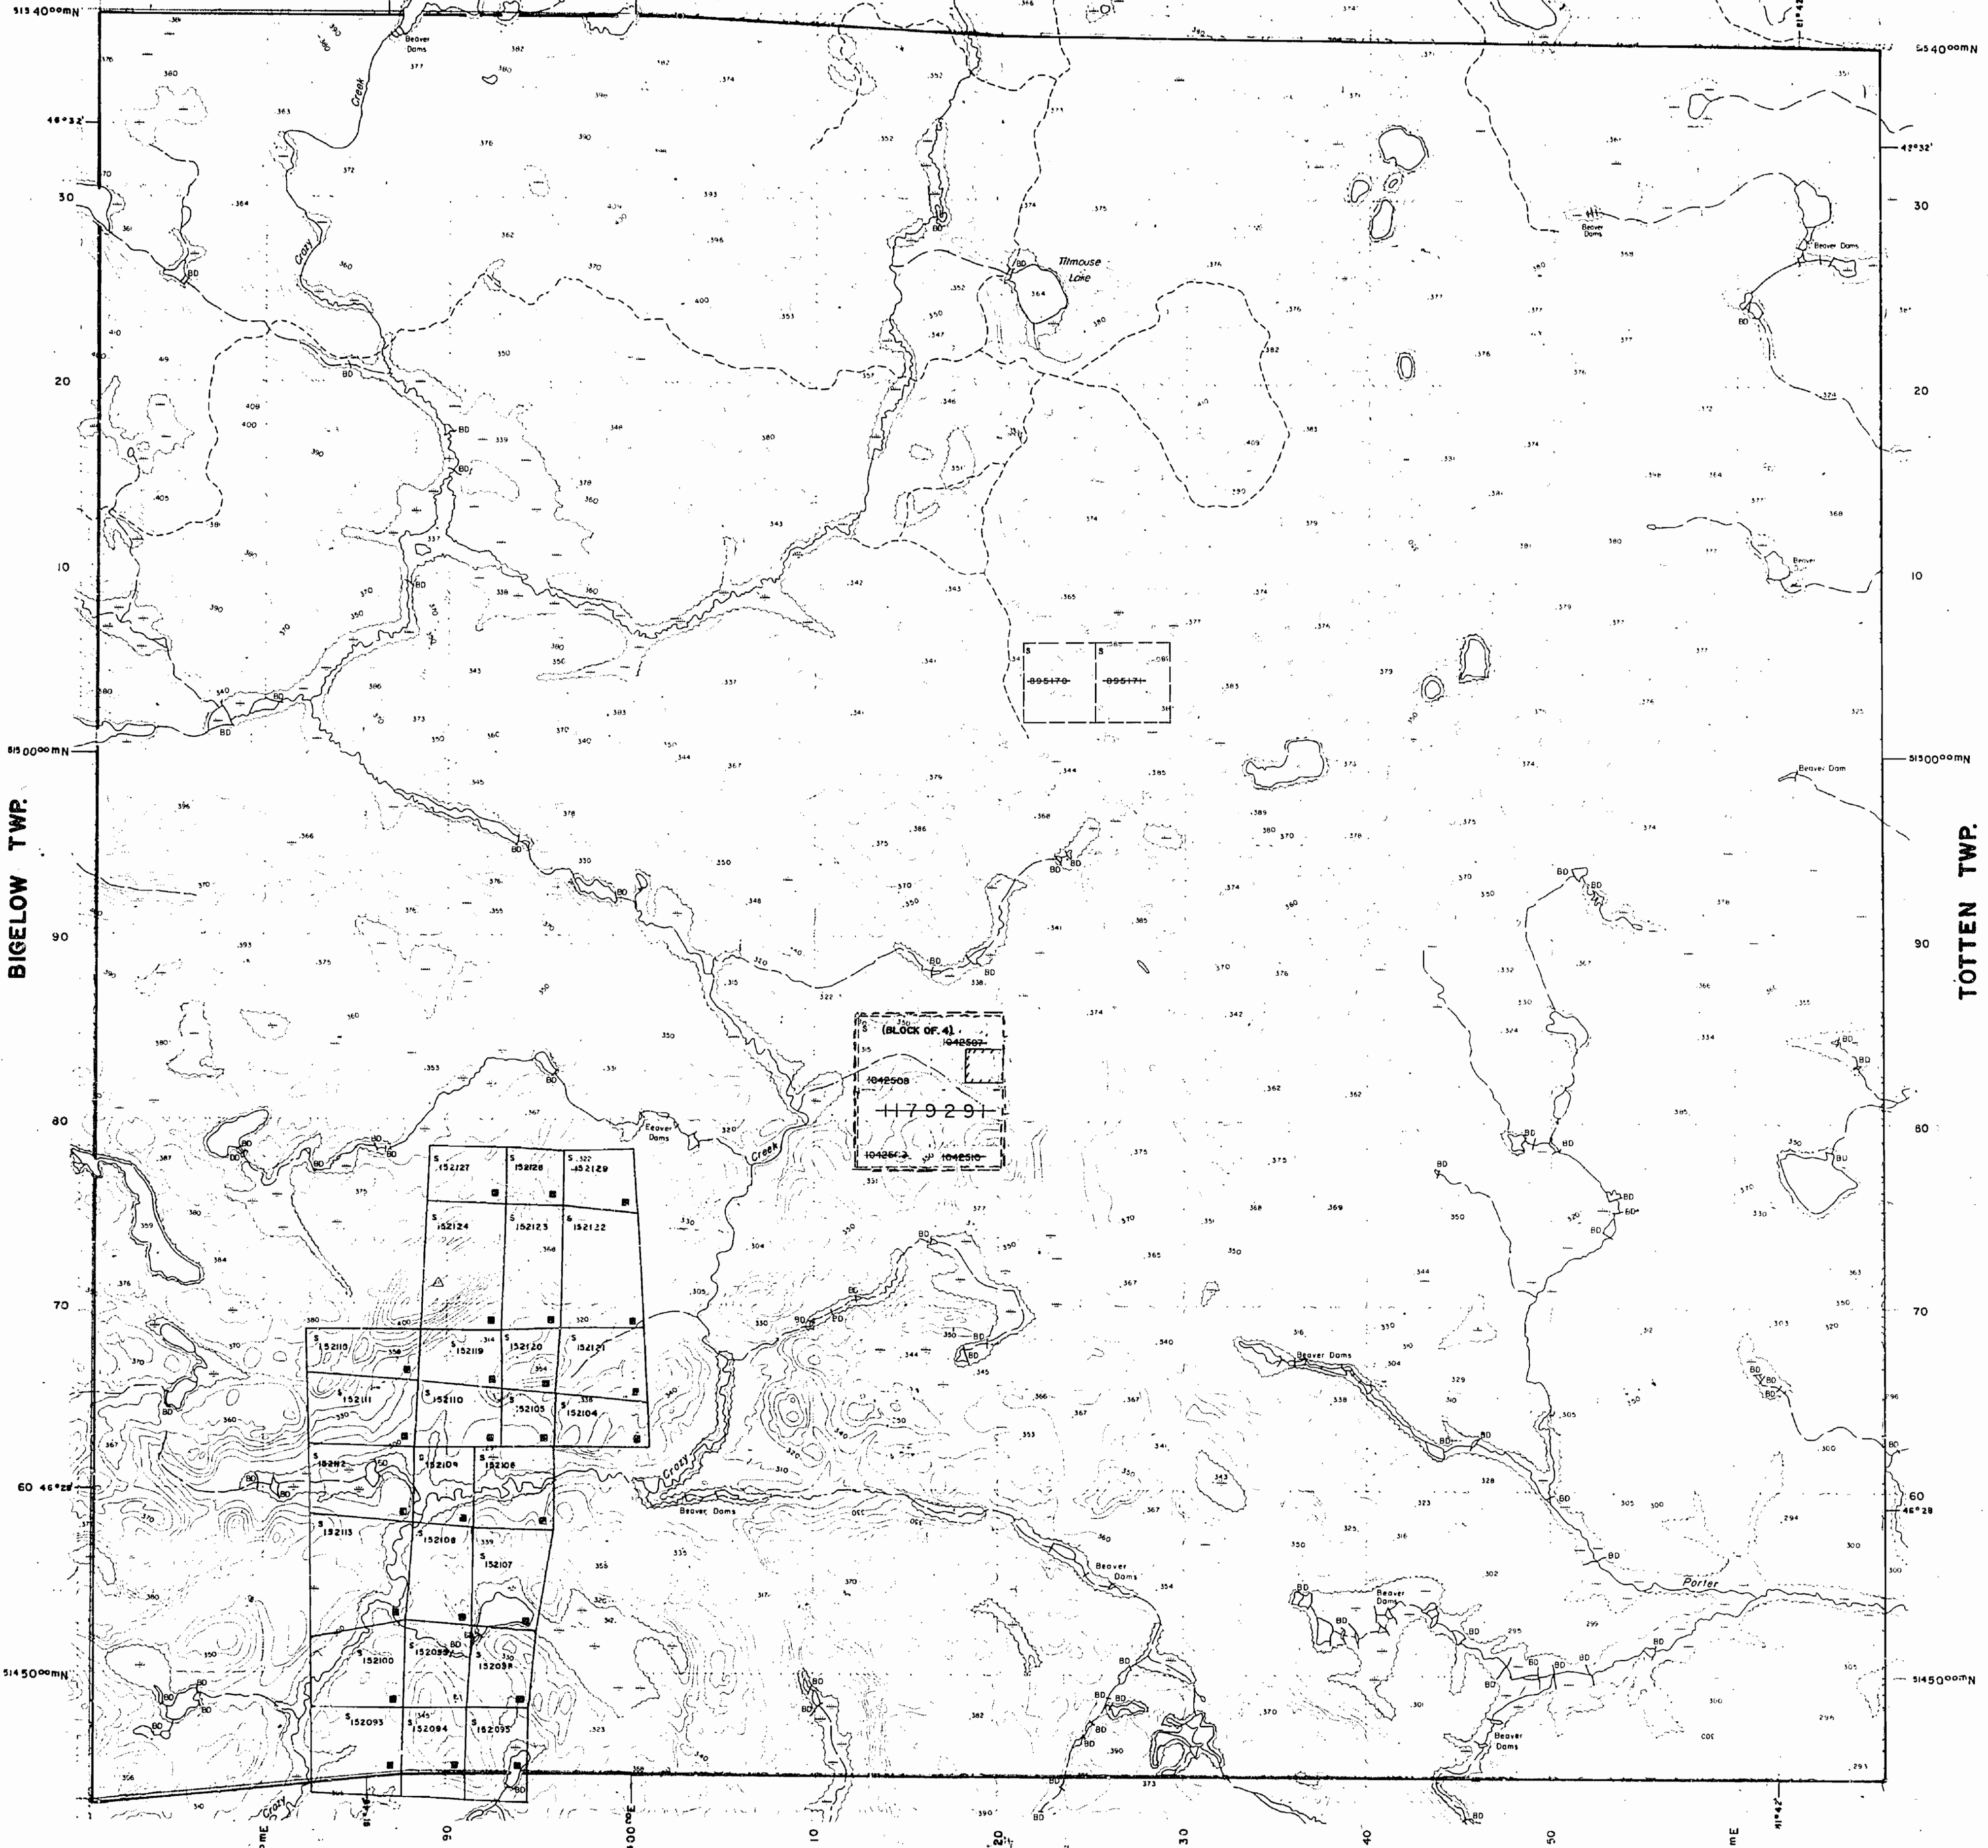


LEGEND

HIGHWAY AND ROUTE No.	
OTHER ROADS	
TRAILS	
SURVEYED LINES:	
TOWNSHIPS, BASE LINES, ETC.	
LOTS, MINING CLAIMS, P.A.C.E.L.S., ETC.	
UNSURVEYED LINES:	
LOT LINES	
PARCEL BOUNDARY	
MINING CLAIMS ETC.	
RAILWAY AND RIGHT OF WAY	
UTILITY LINES	
NON-PERENNIAL STREAM	
FLOODING OR FLOODING RIGHTS	
SUBDIVISION OR COMPOSITE PLAN	
RESERVATIONS	
ORIGINAL SHORELINE	
MARSH OR MUSKEG	
MINES	
TRAVERSE MONUMENT	

DISPOSITION OF CROWN LANDS

TYPE OF DOCUMENT	SYMBOL
PATENT, SURFACE & MINING RIGHTS	●
" SURFACE RIGHTS ONLY	○
" MINING RIGHTS ONLY	□
LEASE, SURFACE & MINING RIGHTS	■
" SURFACE RIGHTS ONLY	◻
" MINING RIGHTS ONLY	◼
LICENCE OF OCCUPATION	○
ORDER-IN-COUNCIL	OC
RESERVATION	○
CANCELLED	○
SAND & GRAVEL	○

NOTE: MINING RIGHTS IN PARCELS PATENTED PRIOR TO MAY 6, 1912, VESTED IN ORIGINAL PATENTEES BY THE PUBLIC LANDS ACT, R.S.O. 1970, CHAP. 380, SEC. 63, SUBSEC. 1.

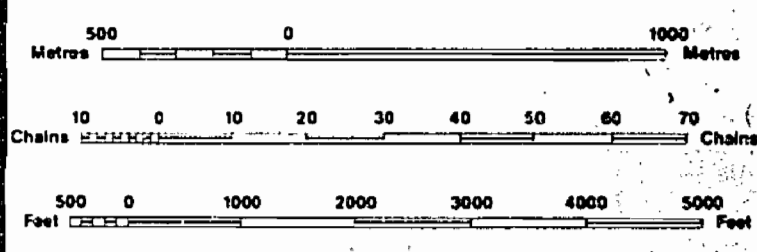


SCALE 1:20 000

NOTES
Subdivision of this township into lots and concessions was annulled November 25, 1948.

400 FOOT SURFACE RIGHTS RESERVATION AROUND ALL LAKES AND RIVERS.

ZONE: 17

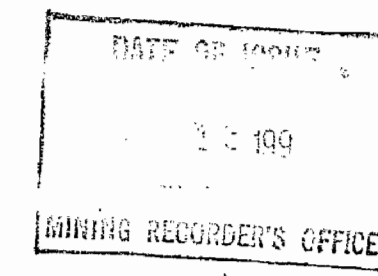

THE INFORMATION THAT APPEARS ON THIS MAP HAS BEEN COMPILED FROM VARIOUS SOURCES, AND ACCURACY IS NOT GUARANTEED. THOSE WISHING TO STAKE MINING CLAIMS SHOULD CONSULT WITH THE MINING RECORDER, MINISTRY OF NORTHERN DEVELOPMENT AND MINES, FOR ADDITIONAL INFORMATION ON THE STATUS OF THE LANDS SHOWN HEREON.

NOVEMBER 24, 1988

TOWNSHIP

VERNON

M.N.R. ADMINISTRATIVE DISTRICT

ESPANOLA

MINING DIVISION

SUDBURY

LAND TITLES / REGISTRY DIVISION

SUDBURY



Ministry of Natural Resources
Land Management Branch

Original Compilation: NOVEMBER 1984

Revised: '87-'03

Number

G-3193

PLAN OF VERNON TWP.

SUDBURY MINING DIVISION.
DISTRICT OF SUDBURY.


Scale, 40 chains to an inch.

TWP. 107.



BIGELOW TWP.

TOTTEN TWP.

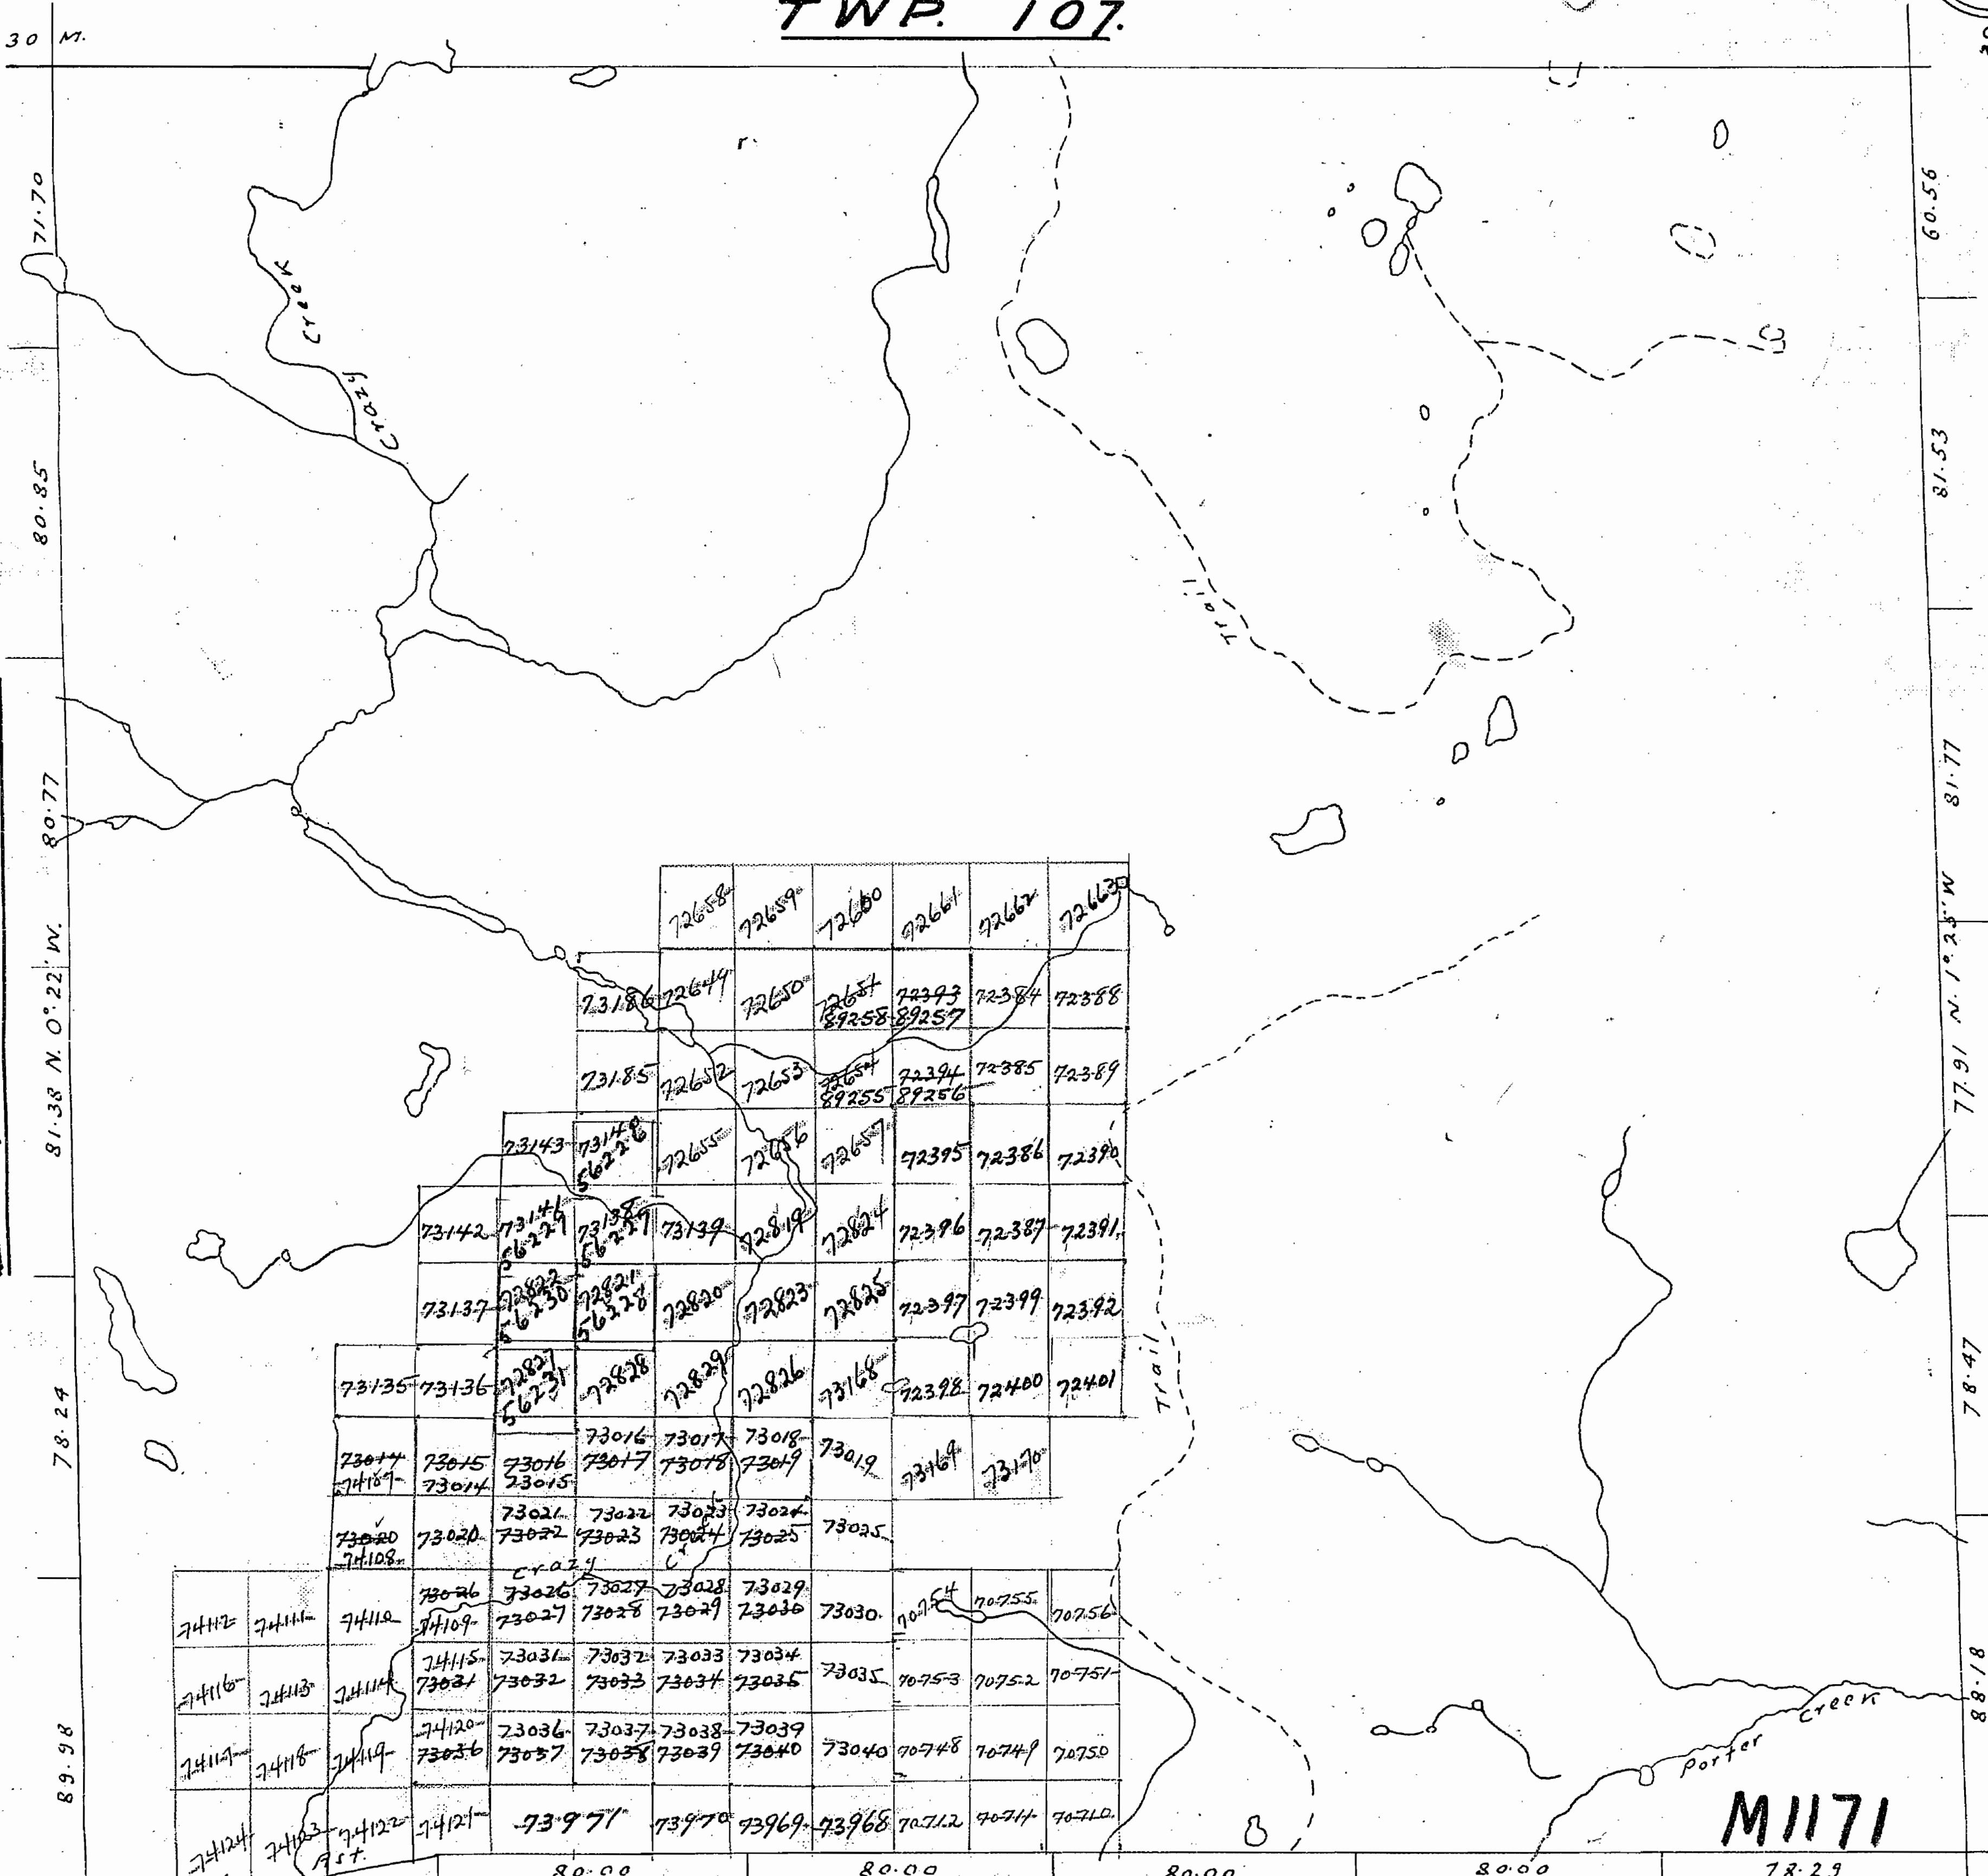

88.07 Railways shown
Paved Highways shown
Gravel
Other Roads

Trails or Paths

PORTER TWP.

Swamps

Non-perennial Streams
Highway Route No.
Telephone or Telegraph Lines
Electric Power Lines
Bridges
Buildings

M1171


PLAN OF VERNON TWP.

SUDBURY MINING DIVISION.
DISTRICT OF SUDBURY.

— Scale, 40 chains to an inch. —

TWP. 107.

400 Reserve to Dept. of Lands & Forests
shown thus:

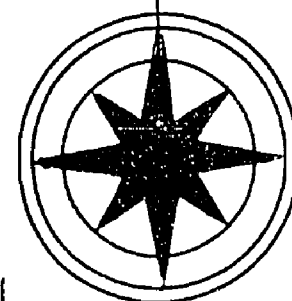

Asst North.

60.56

81.53

81.77

77.91 N. 1° 23' W.

78.47


88.18

TOTTEN TWP.

M1171

135296	138337
138338	138336
137383	138335
137382	138334
137381	138333
138458	
138459	

137182	137180
137181	137178
137179	137177
137175	137176

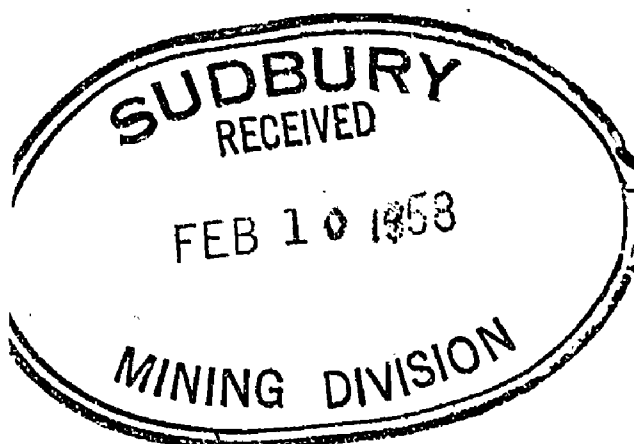

BIGELOW TWP.

71.70

80.85

80.77

81.38 N. 0° 22' W.

78.24

89.98

8.8.07 Railways Shewn
8.8.07 Highways Shewn
Gravel
Other Roads

PORTER TWP.

Non-perennial Streams
Highway Route No.
Telephone or Telegraph Lines
Electric Power Lines
Bridges
Buildings

NOTES


400' surface rights reservation along the shores of all lakes and rivers.

Subdivision of this township into lots and concessions was annulled Nov.25,1948.

VENTURI TP. M.1198

BIGELOW TP. M.664

TOTTEN TP. M.1161

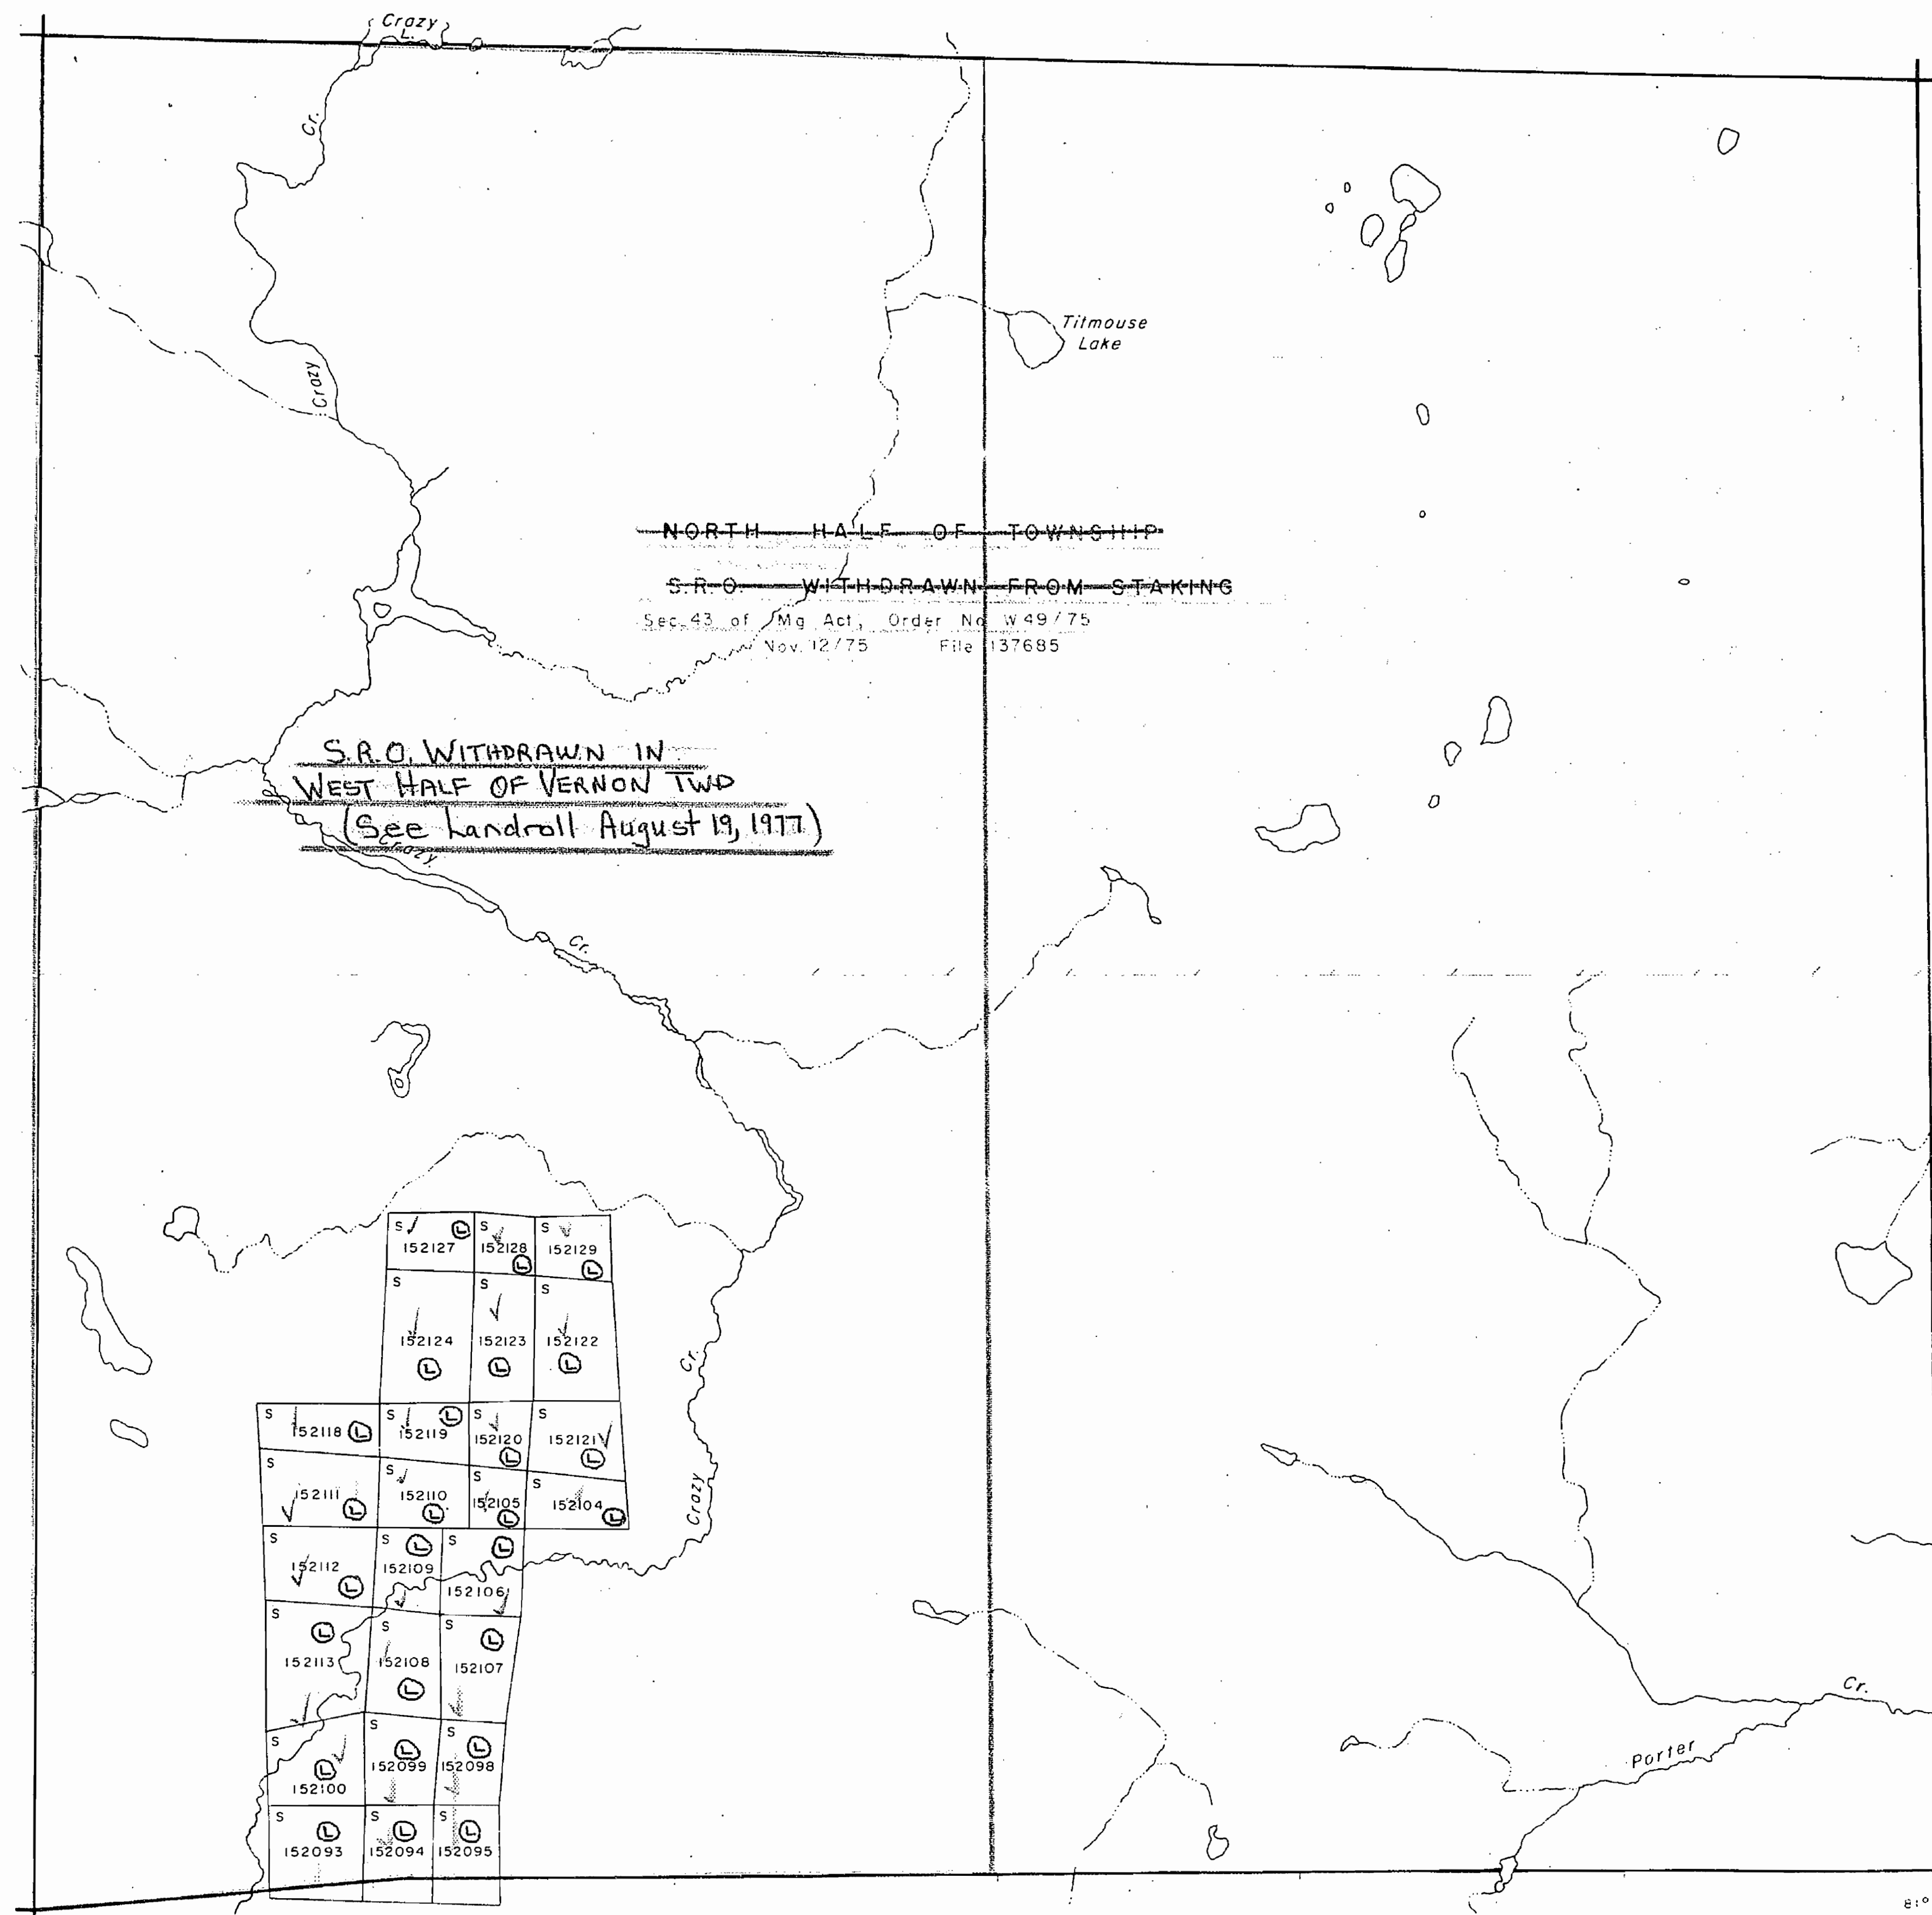

PORTER TP. M.1061

LEGEND

HIGHWAY AND ROUTE No.	
OTHER ROADS	
TRAILS	
SURVEYED LINES:	
TOWNSHIPS, BASE LINES, ETC.	
LOTS, MINING CLAIMS, PARCELS, ETC.	
UNSURVEYED LINES:	
LOT LINES	
PARCEL BOUNDARY	
MINING CLAIMS ETC.	
RAILWAY AND RIGHT OF WAY	
UTILITY LINES	
NON-PERENNIAL STREAM	
FLOODING OR FLOODING RIGHTS	
SUBDIVISION	
ORIGINAL SHORELINE	
MARSH OR MUSKEG	
MINES	

DISPOSITION OF CROWN LANDS

TYPE OF DOCUMENT	SYMBOL
PATENT, SURFACE & MINING RIGHTS	
.. SURFACE RIGHTS ONLY	
.. MINING RIGHTS ONLY	
LEASE, SURFACE & MINING RIGHTS	
.. SURFACE RIGHTS ONLY	
.. MINING RIGHTS ONLY	
LICENCE OF OCCUPATION	
CROWN LAND SALE	
ORDER-IN-COUNCIL	
RESERVATION	
CANCELLED	
SAND & GRAVEL	

SCALE : 1 INCH = 40 CHAINS

FEET 0 500 1000 2000 4000

METRES 0 200 400 600 800 1 KM 2 KM

ACRES	HECTARES
40	16

TOWNSHIP

VERNON

DISTRICT

SUDBURY

MINING DIVISION

SUDBURY

Ministry of Natural Resources

Ontario Surveys and Mapping Branch

Date SEPT. 1975

Whitney Block
Queen's Park, Toronto

Plan No.


M.1171

PLAN OF
VERNON TWP.
SUDBURY MINING DIVISION.
DISTRICT OF SUDBURY.

— Scale, 40 chains to an inch. —


TWP. 107.

NOTE: 400' Surface Rights Reservation
around all lakes & rivers.

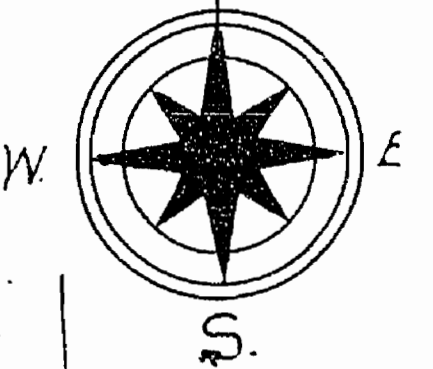

BIGELOW TWP.

TOTTEN TWP.

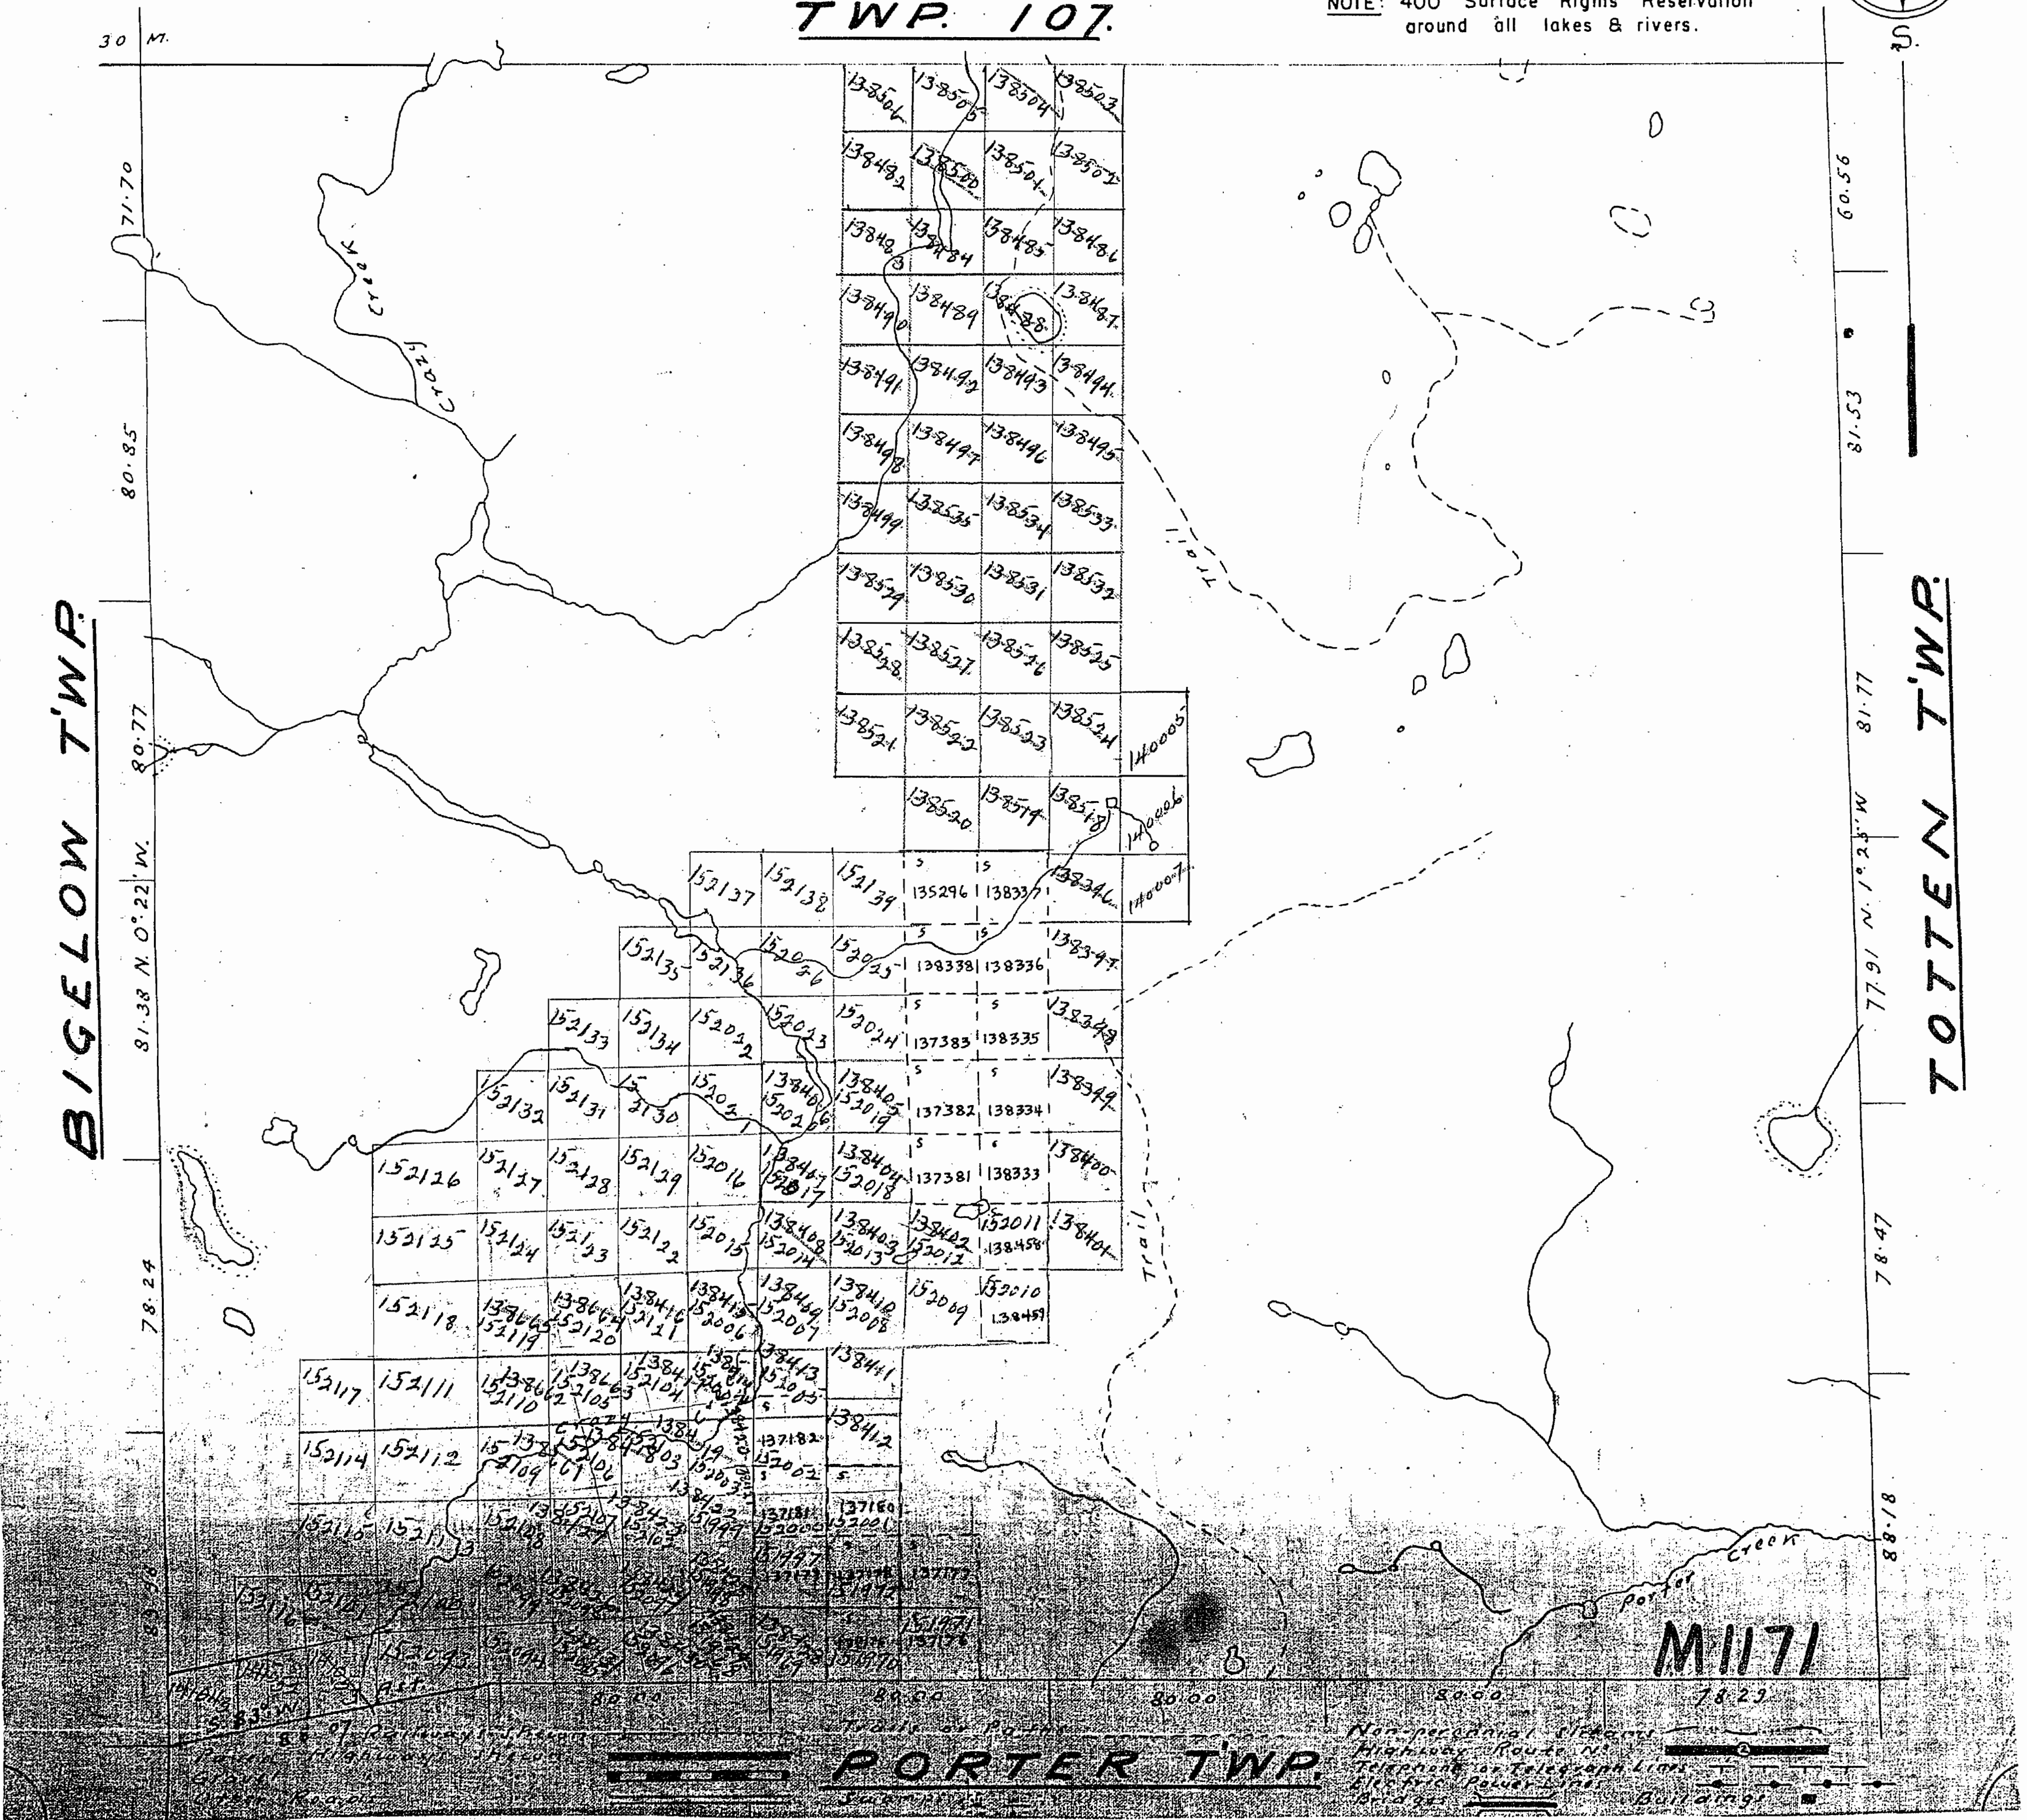


MAP SYMBOLS

Aerial Cableway	Pipeline
Boundary	Railroad
International	Single Track
Provincial	Double Track
State, Township	Abandoned
Indian Reserve	Turntable
Approximate	Road
Lot, Concession	Highway, County
Apparent	Township
Park Boundary	Access (road of doubtful
Bridge	significance or
Rock, Railroad	substantial)
Building	Trial, Beach Road
Chimney	(single, alley)
Cliff, Pit, Pile	Rapids
Contours	Double line river
Interpreted	with multiple rapids
Approximate	Reservoir
Depression	River, Stream, Canal
Control Points	Approximate
Horizontal	direction of flow
Vertical	Spot Elevation
Culvert	(three elevations)
Falls	Tower
Double line river	Transmission Line
Fence, Hedge, Wall	Pole
Feature Outline	Pyramid
(Construction Features, etc.)	Tunnel
Flooded Land	Utility Poles
Lock	Wharf, Dock, Pier
Marsh or Swamp	Wooded Area
Moat	
Mine Head Frame	
Outcrop	

AREAS WITHDRAWN FROM DISPOSITION

M.R.O. - MINING RIGHTS ONLY	
S.R.O. - SURFACE RIGHTS ONLY	
M. & S. - MINING AND SURFACE RIGHTS	
Description	Order No.
	Date
	Disposition
	File

VENTURI TWP.

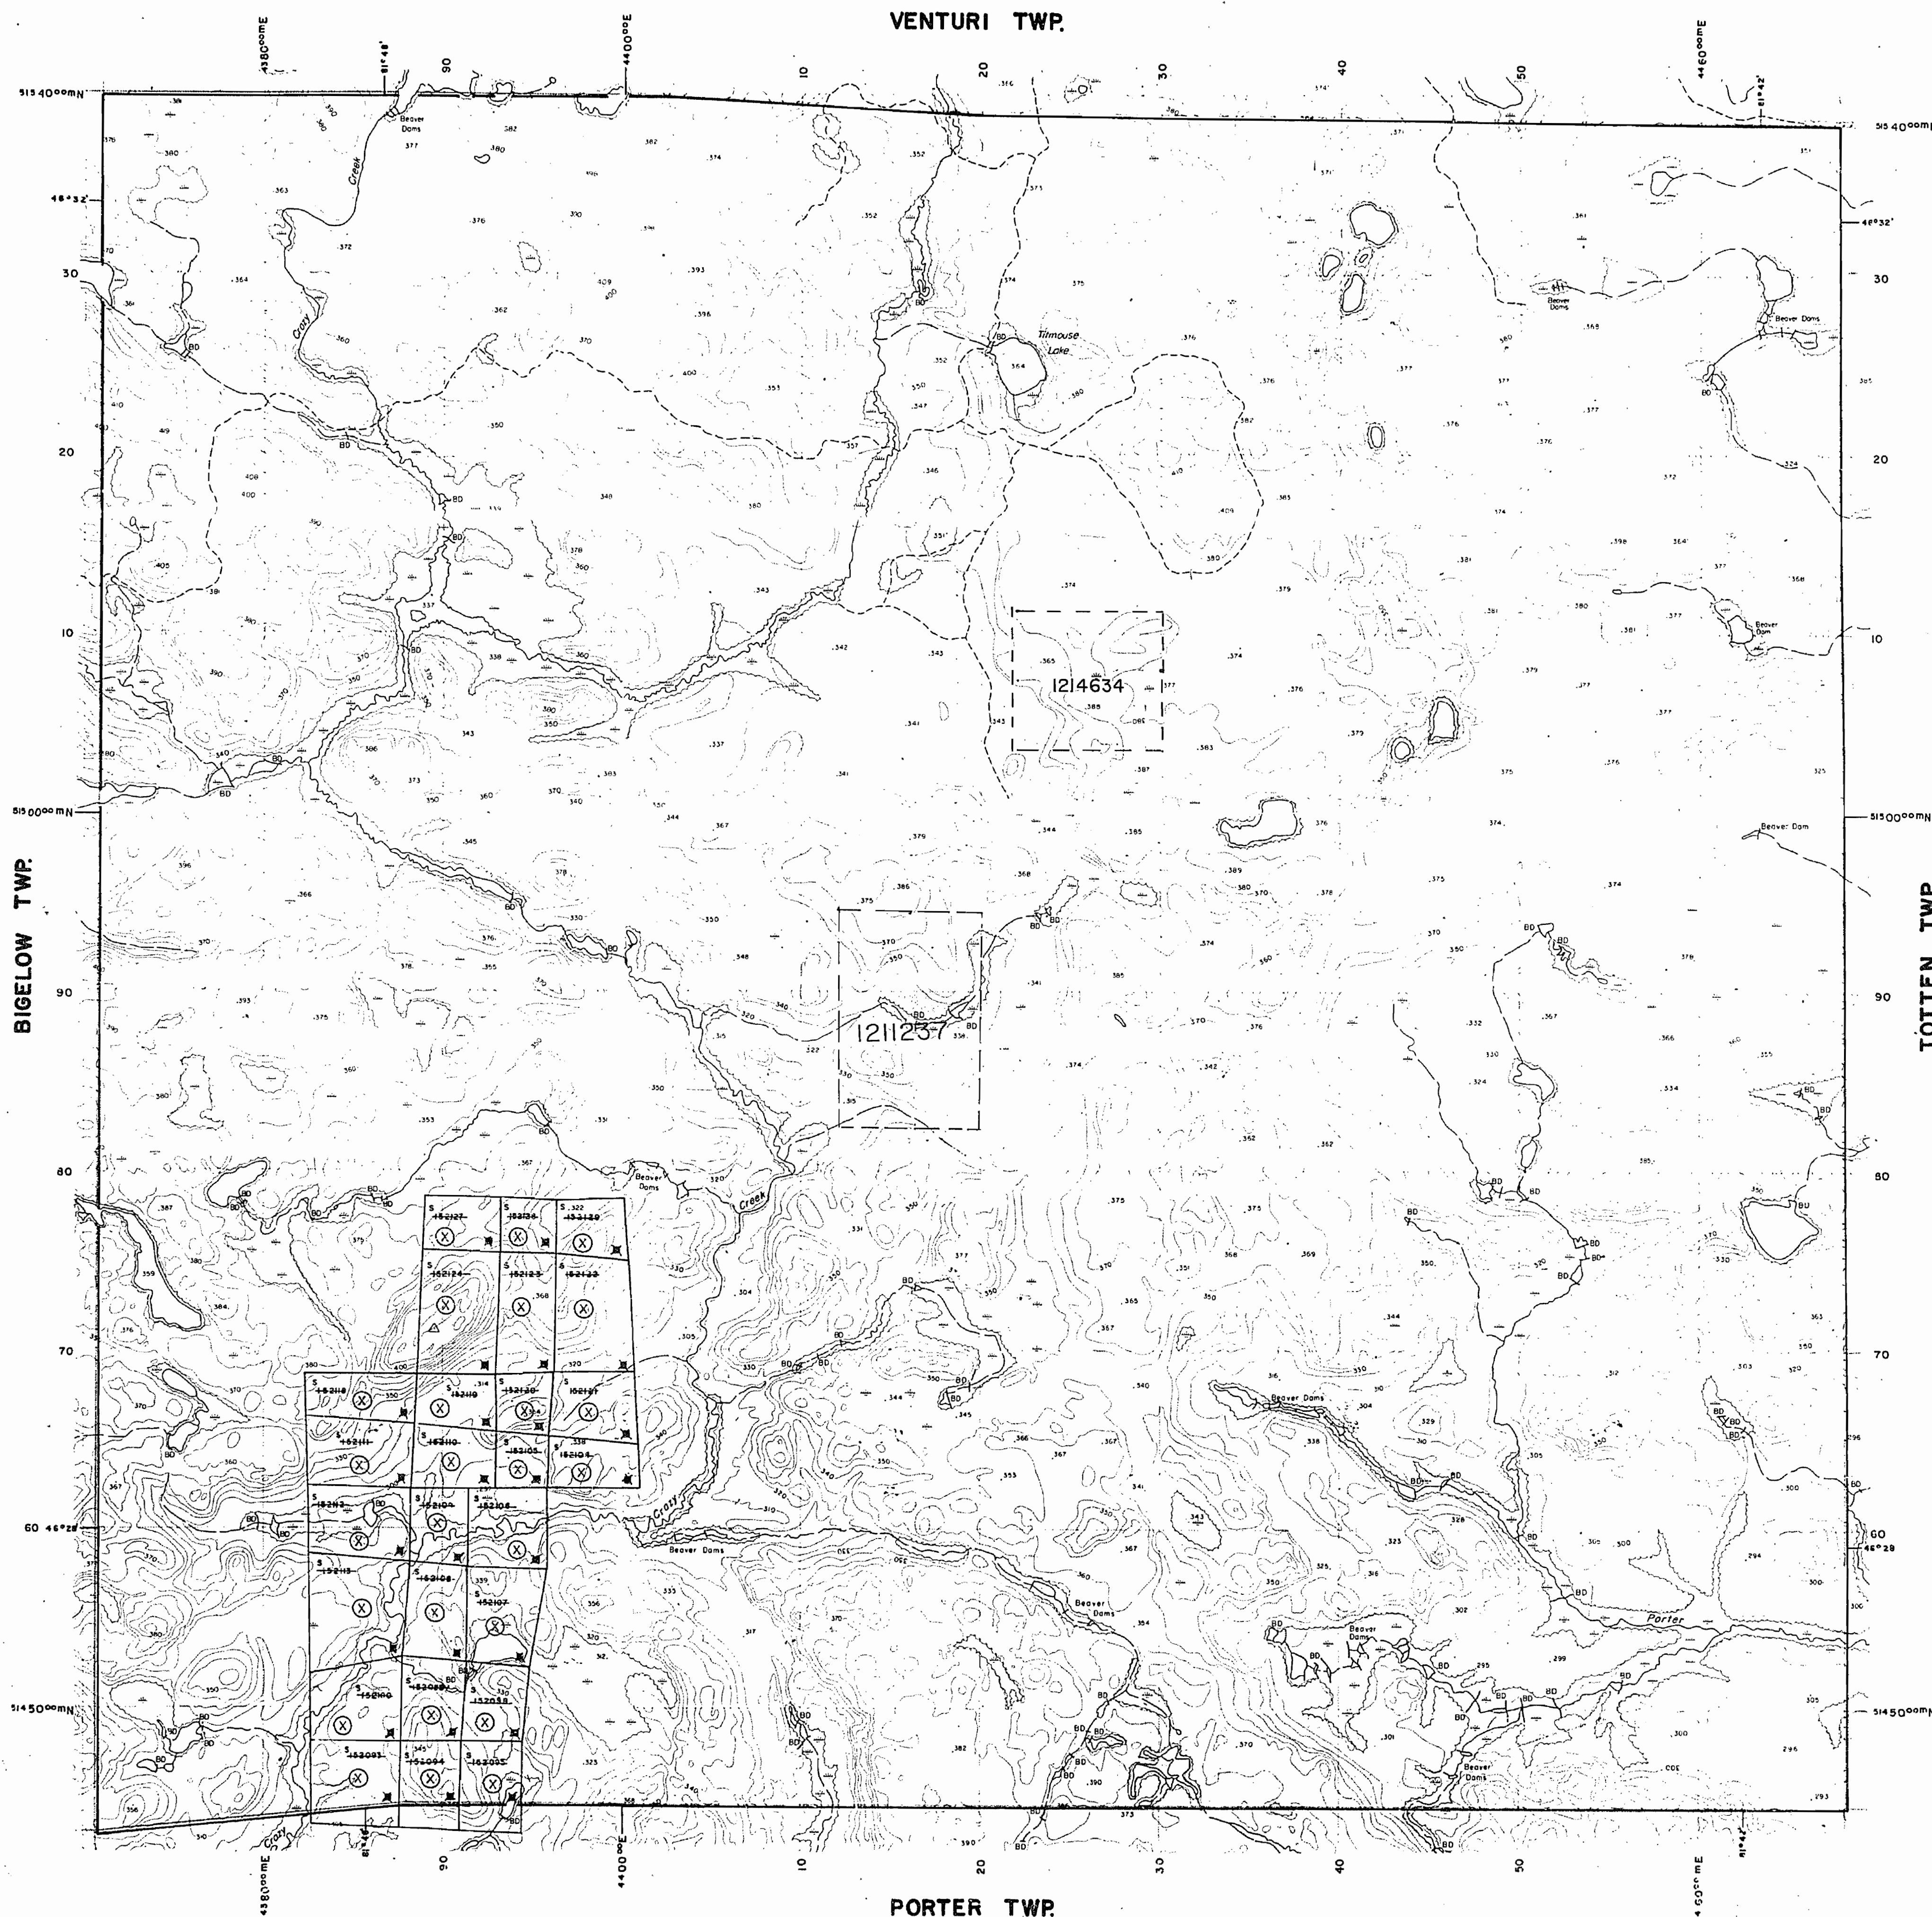


LEGEND

HIGHWAY AND ROUTE No.	
OTHER ROADS	
TRAILS	
SURVEYED LINES:	
TOWNSHIPS, BASE LINES, ETC.	
LOTS, MINING CLAIMS, PARCELS, ETC.	
UNSURVEYED LINES:	
LOT LINES	
PARCEL BOUNDARY	
MINING CLAIMS ETC.	
RAILWAY AND RIGHT OF WAY	
UTILITY LINES	
NON-PERENNIAL STREAM	
FLOODING OR FLOODING RIGHTS	
SUBDIVISION OR COMPOSITE PLAN	
RESERVATIONS	
ORIGINAL SHORELINE	
MARSH OR MUSKIE	
MINES	
TRAVERSE MONUMENT	

DISPOSITION OF CROWN LANDS

TYPE OF DOCUMENT	SYMBOL
PATENT, SURFACE & MINING RIGHTS	●
" SURFACE RIGHTS ONLY	○
" MINING RIGHTS ONLY	◐
LEASE, SURFACE & MINING RIGHTS	◑
" SURFACE RIGHTS ONLY	◒
" MINING RIGHTS ONLY	◓
LICENCE OF OCCUPATION	◔
ORDER-IN-COUNCIL	OC
RESERVATION	⊙
CANCELLED	⊘
SAND & GRAVEL	⊙

NOTE: MINING RIGHTS IN PARCELS PATENTED PRIOR TO MAY 6, 1913, VESTED IN ORIGINAL PATENTEE BY THE PUBLIC LANDS ACT, R.S.O. 1970, CHAP. 380, SEC. 63, SUBSEC. 1.

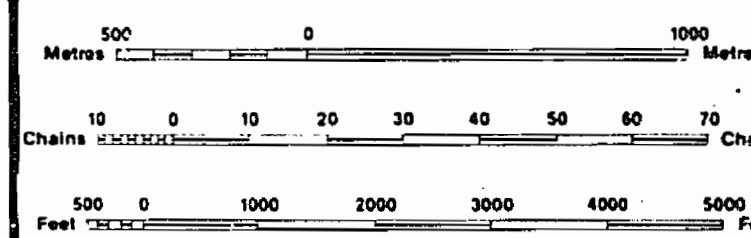

SCALE 1:20 000

NOTES

Subdivision of this township into lots and concessions was annulled November 25, 1948.
400 FOOT SURFACE RIGHTS RESERVATION AROUND ALL LAKES AND RIVERS
JUNE 1ST OPENINGS 1997 5.152127 ET AL
ZONE: 17

THE INFORMATION THAT APPEARS ON THIS MAP HAS BEEN COMPILED FROM VARIOUS SOURCES, AND ACCURACY IS NOT GUARANTEED. THOSE WISHING TO STAKE MINING CLAIMS SHOULD CONSULT WITH THE MINING RECORDER, MINISTRY OF NORTHERN DEVELOPMENT AND MINES, FOR ADDITIONAL INFORMATION ON THE STATUS OF THE LANDS SHOWN HEREON.

NOVEMBER 24, 1988

TOWNSHIP

VERNON

M.N.R. ADMINISTRATIVE DISTRICT
ESPANOLA
MINING DIVISION
SUDBURY
LAND TITLES / REGISTRY DIVISION
SUDBURY



Ministry of Natural Resources
Land Management Branch

Original Compilation: NOVEMBER 1984
Revised: '87-03

Number: G-3193

PLAN OF VERNON TWP.

SUDBURY MINING DIVISION.
DISTRICT OF SUDBURY.


Scale, 40 chains to an inch.

TWP. 107.



BIGELOW TWP.

TOTTEN TWP.

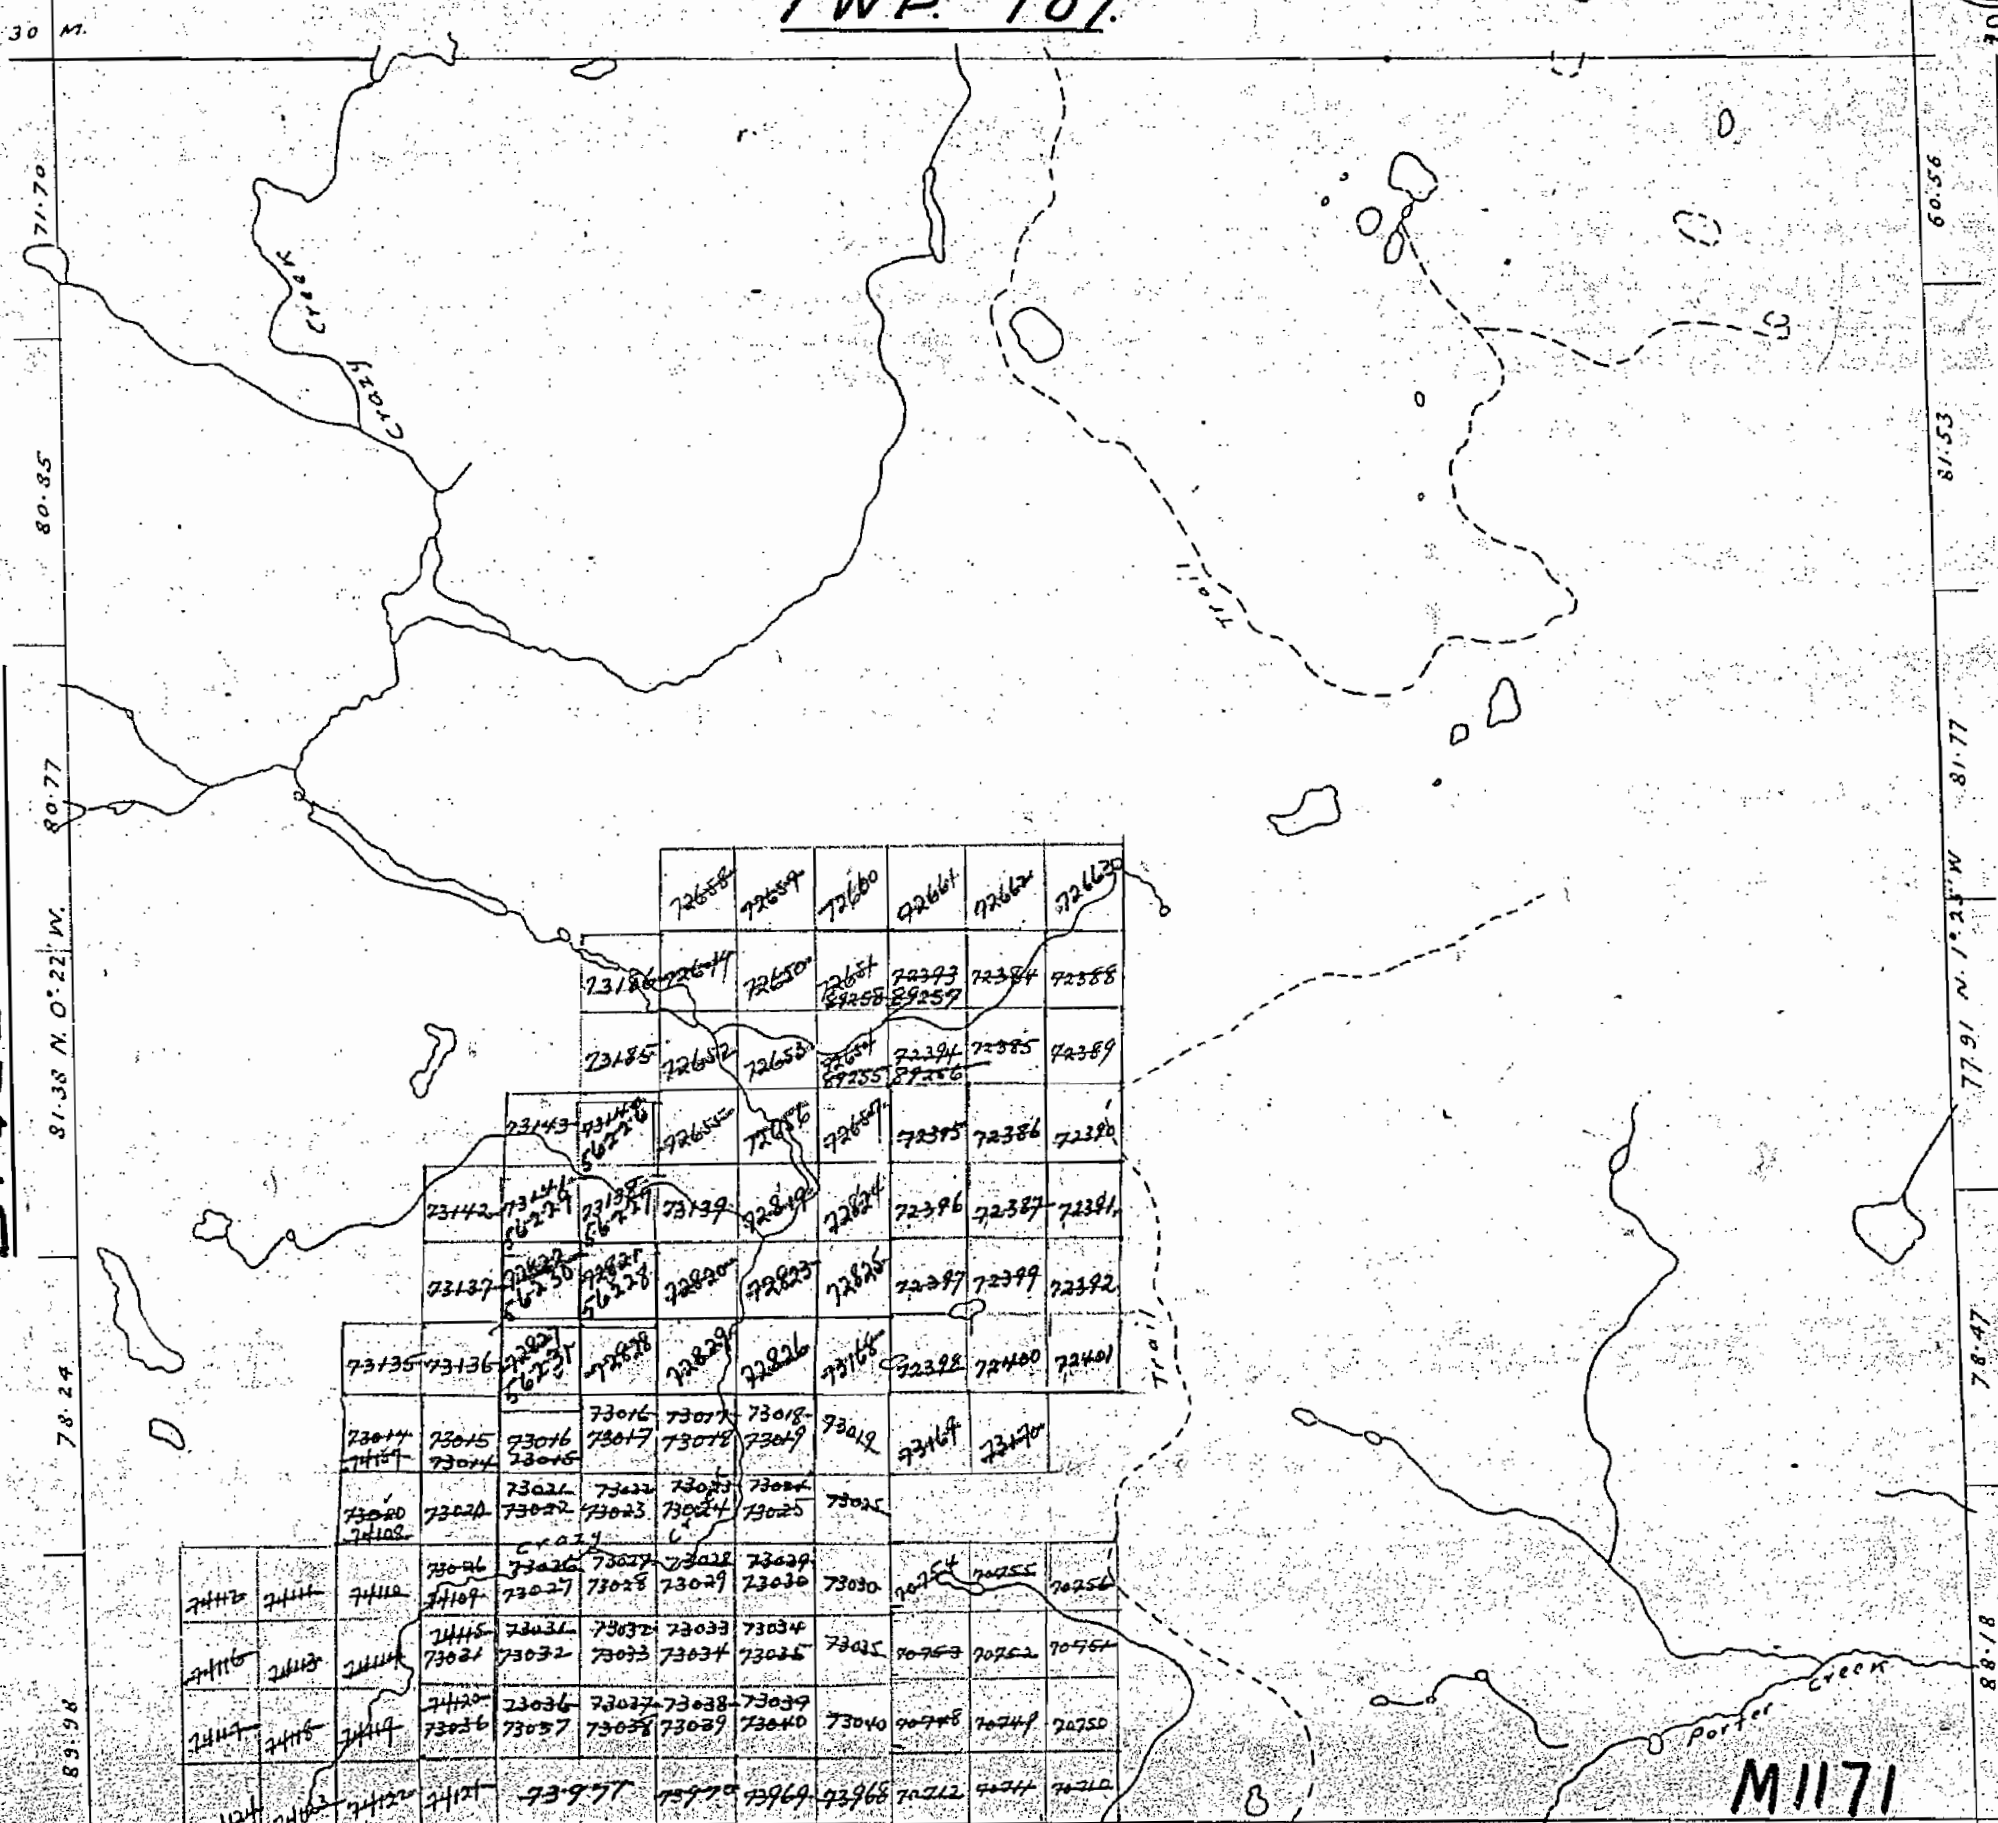

88.07 Railways Shewn
Paved Highways Shewn
Gravel
Other Roads

Trails or Paths
PORTER TWP.
Swamps

Non-perennial Streams
Highway Route No.
Telephone or Telegraph Lines
Electric Power Lines
Bridges
Buildings


M1171

NOTES

400' surface rights reservation along the shores of all lakes and rivers.

Subdivision of this township into lots and concessions was annulled Nov.25,1948.


The west half of this township surface rights only, withdrawn from staking under Sec. 43 of the Mining Act. Order No. W.65/77 Aug.18/77 File 137685 40/78 22/78

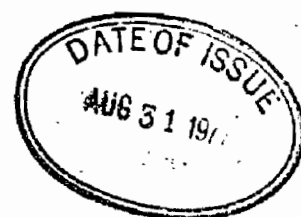

VENTURI TP. M.1198

BIGELOW TP. M.664

TOTTEN TP. M.1161

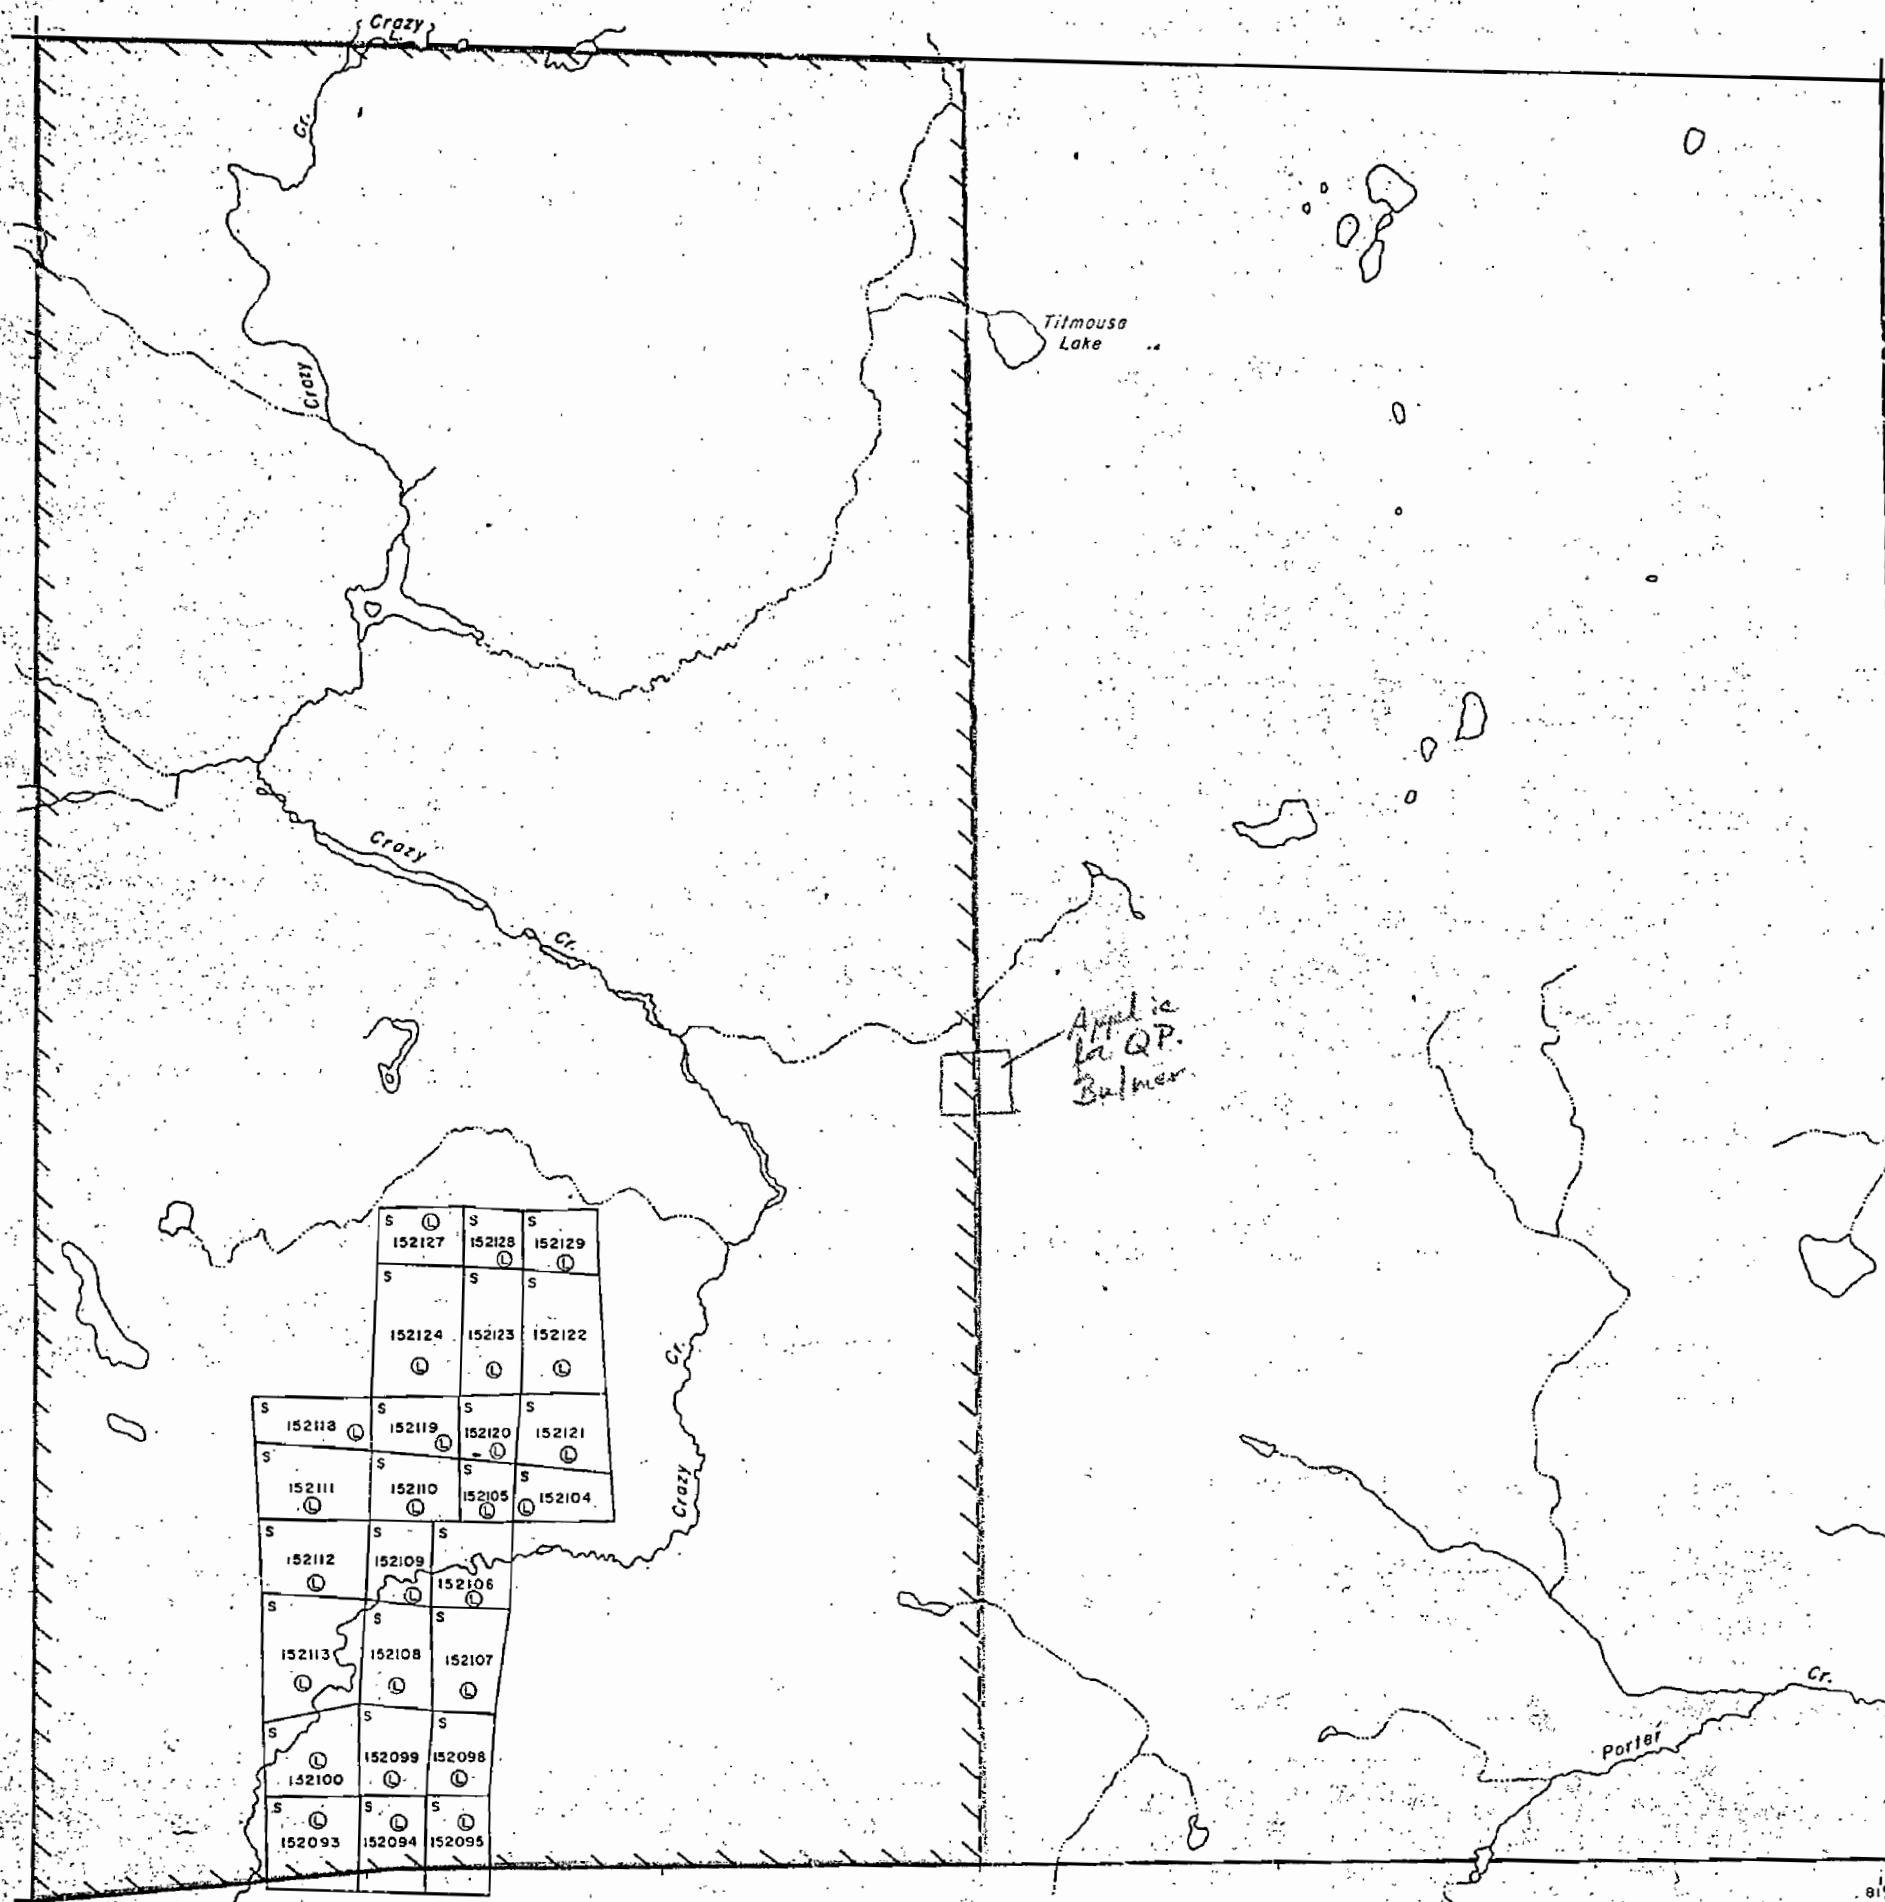


PORTER TP. M.1061

LEGEND

HIGHWAY AND ROUTE No.	
OTHER ROADS	
TRAILS	
SURVEYED LINES:	
TOWNSHIPS, BASE LINES, ETC.	
LOTS, MINING CLAIMS, PARCELS, ETC.	
UNSURVEYED LINES:	
LOT LINES	
PARCEL BOUNDARY	
MINING CLAIMS ETC.	
RAILWAY AND RIGHT OF WAY	
UTILITY LINES	
NON-PERENNIAL STREAM	
FLOODING OR FLOODING RIGHTS	
SUBDIVISION	
ORIGINAL SHORELINE	
MARSH OR MUSKEG	
MINES	

DISPOSITION OF CROWN LANDS

TYPE OF DOCUMENT	SYMBOL
PATENT, SURFACE & MINING RIGHTS	
" SURFACE RIGHTS ONLY	
" MINING RIGHTS ONLY	
LEASE, SURFACE & MINING RIGHTS	
" SURFACE RIGHTS ONLY	
" MINING RIGHTS ONLY	
LICENCE OF OCCUPATION	
CROWN LAND SALE	
ORDER-IN-COUNCIL	
RESERVATION	
CANCELLED	
SAND & GRAVEL	

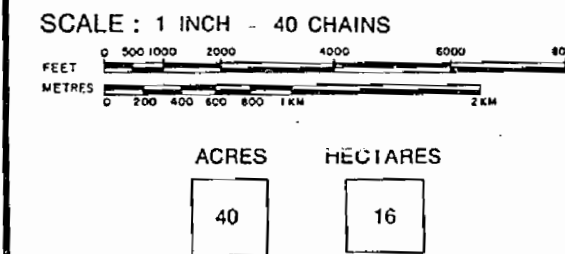

TOWNSHIP

VERNON

DISTRICT

SUDBURY

MINING DIVISION

SUDBURY

Ministry of Natural Resources

Ontario Surveys and Mapping Branch

Date SEPT. 1975 Plan No. M.1171

Whitney Block, Queen's Park, Toronto

1171

PLAN OF VERNON TWP.


SUDBURY MINING DIVISION.
DISTRICT OF SUDBURY.

Scale, 40 chains to an inch.

TWP. 107.

BIGELOW TWP.

TOTTEN TWP.

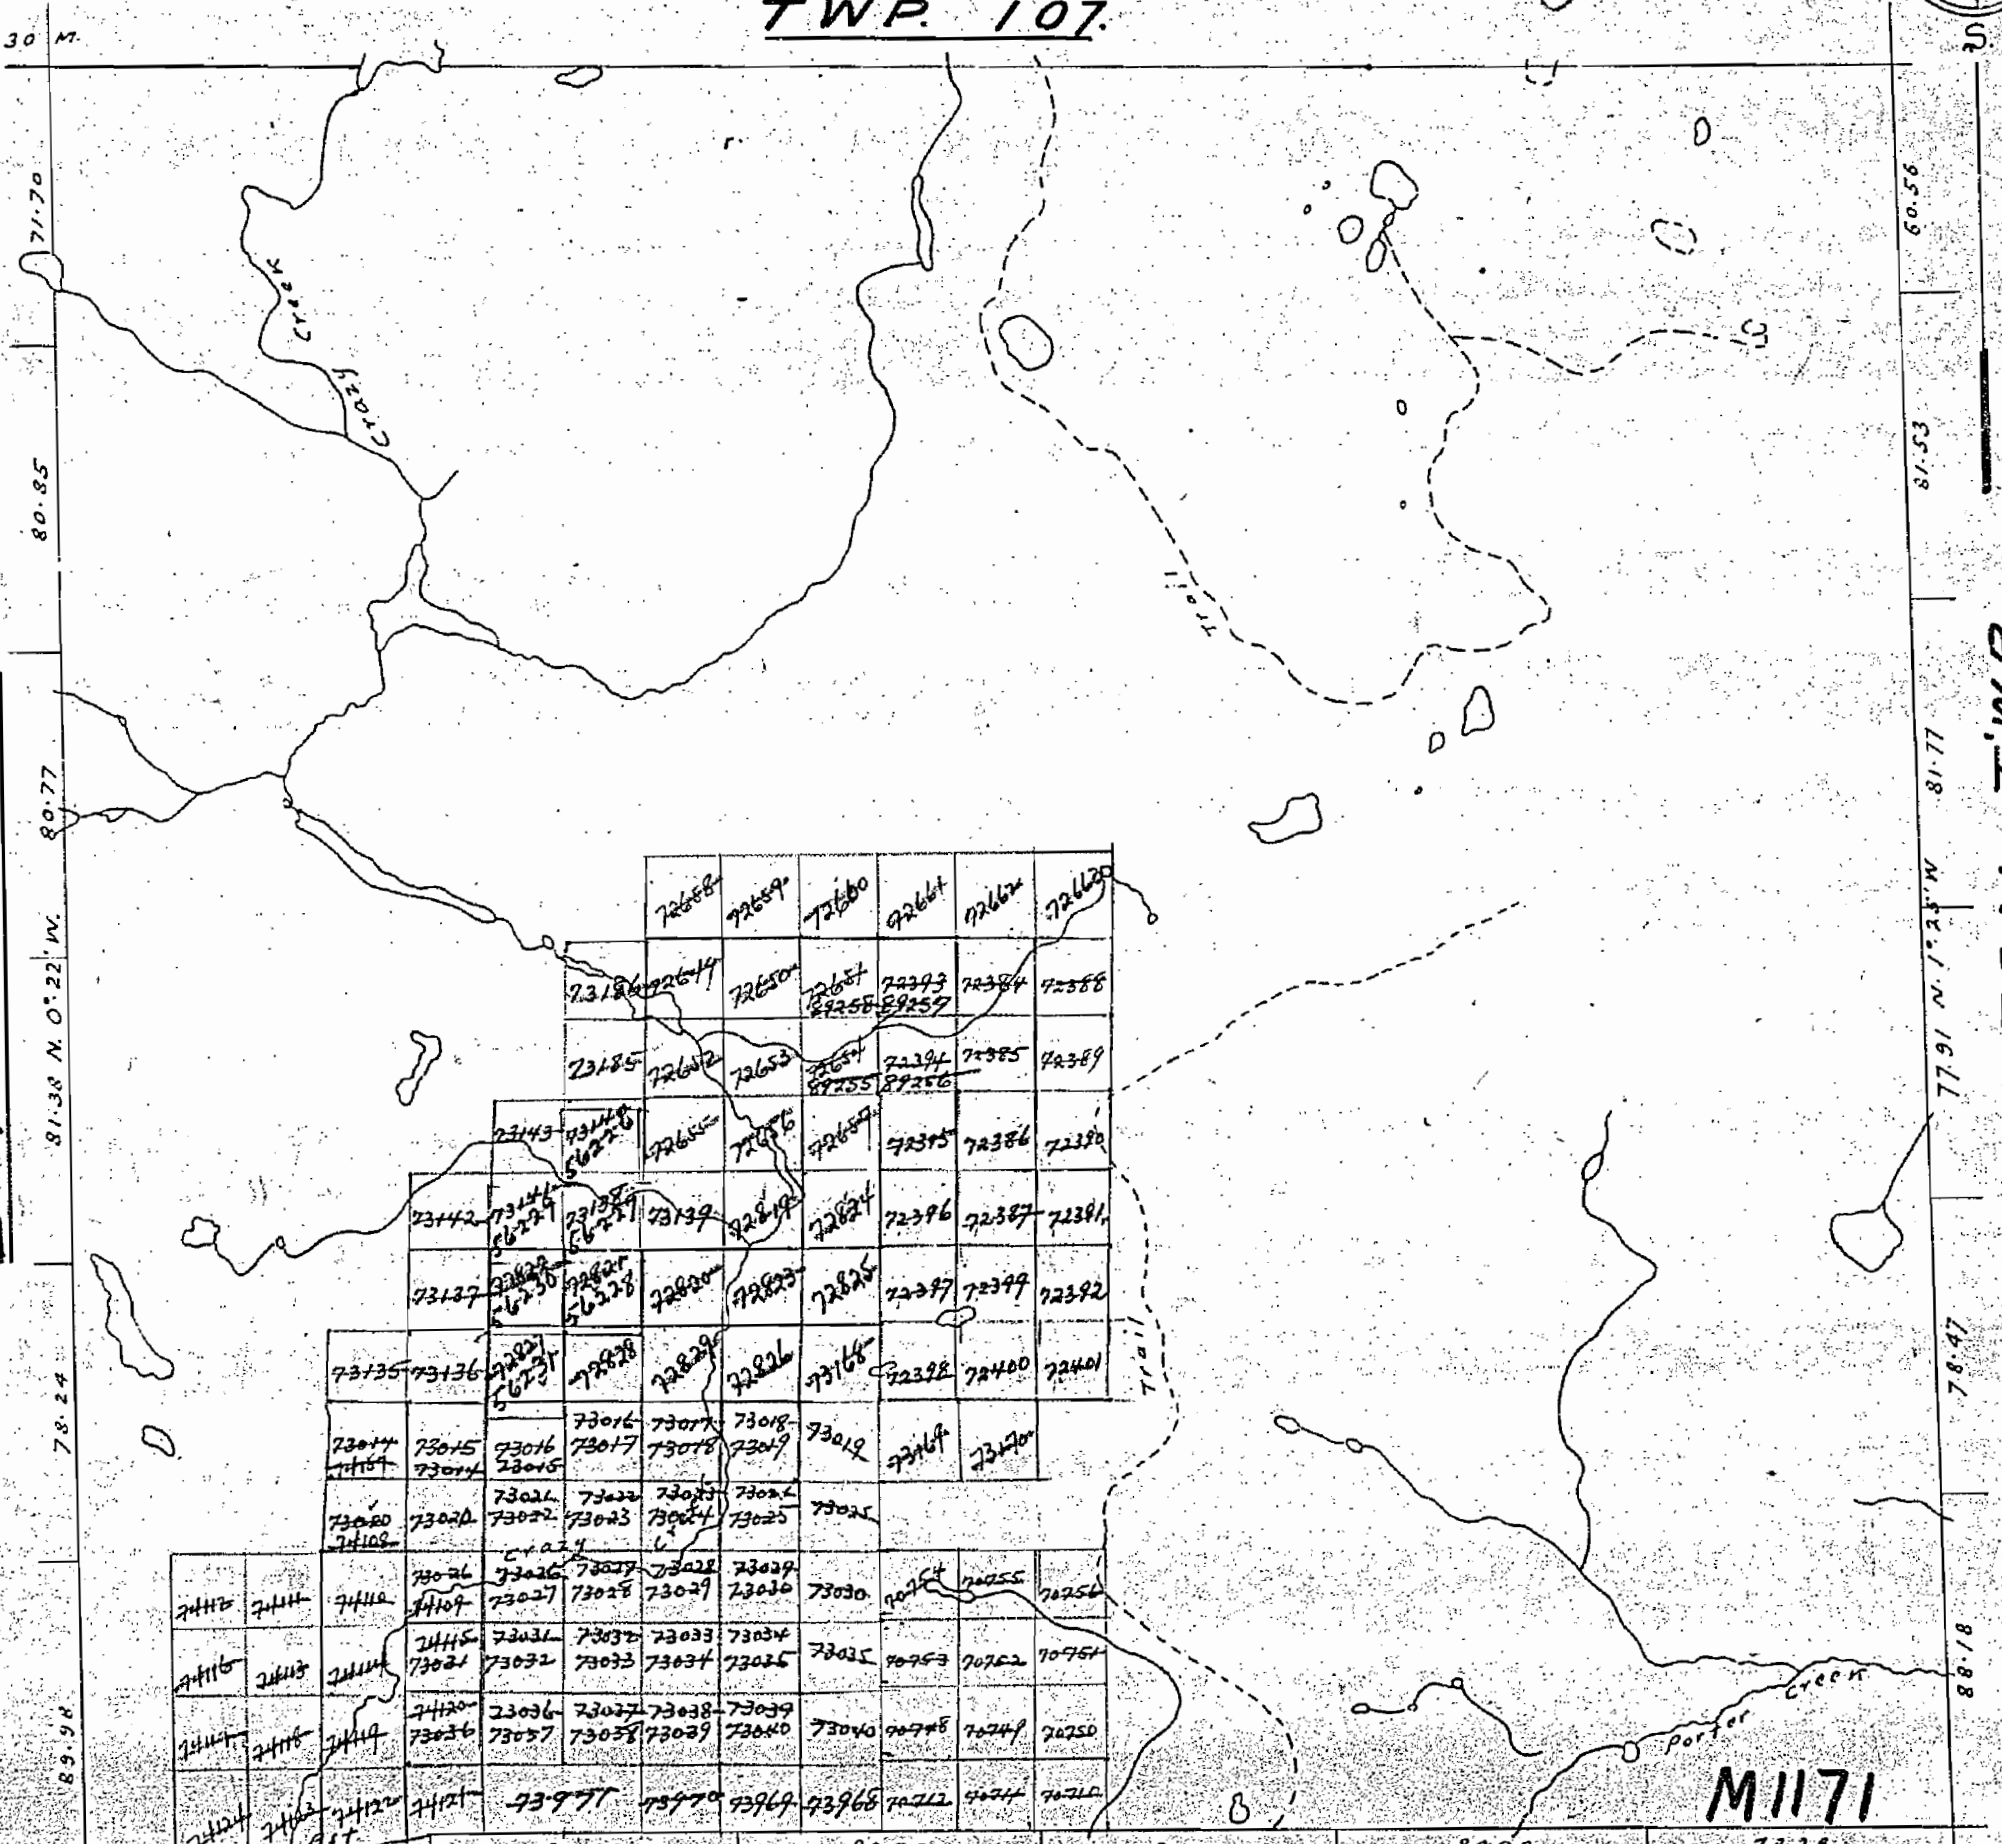

88.07 Railways Shewn
Paved Highways Shewn.
Gravel
Other Roads

Trails or Paths
PORTER TWP.
Swamps

Non-perennial Streams
Highway Route No.
Telephone or Telegraph Lines
Electric Power Lines
Bridges
Buildings

Buildings


1171

PLAN OF VERNON TWP. SUDBURY MINING DIVISION DISTRICT OF SUDBURY

— Scale 40 chains to an inch. —

TWP. 107.

NOTE: 400' Surface Rights Reservation
around all lakes & rivers.

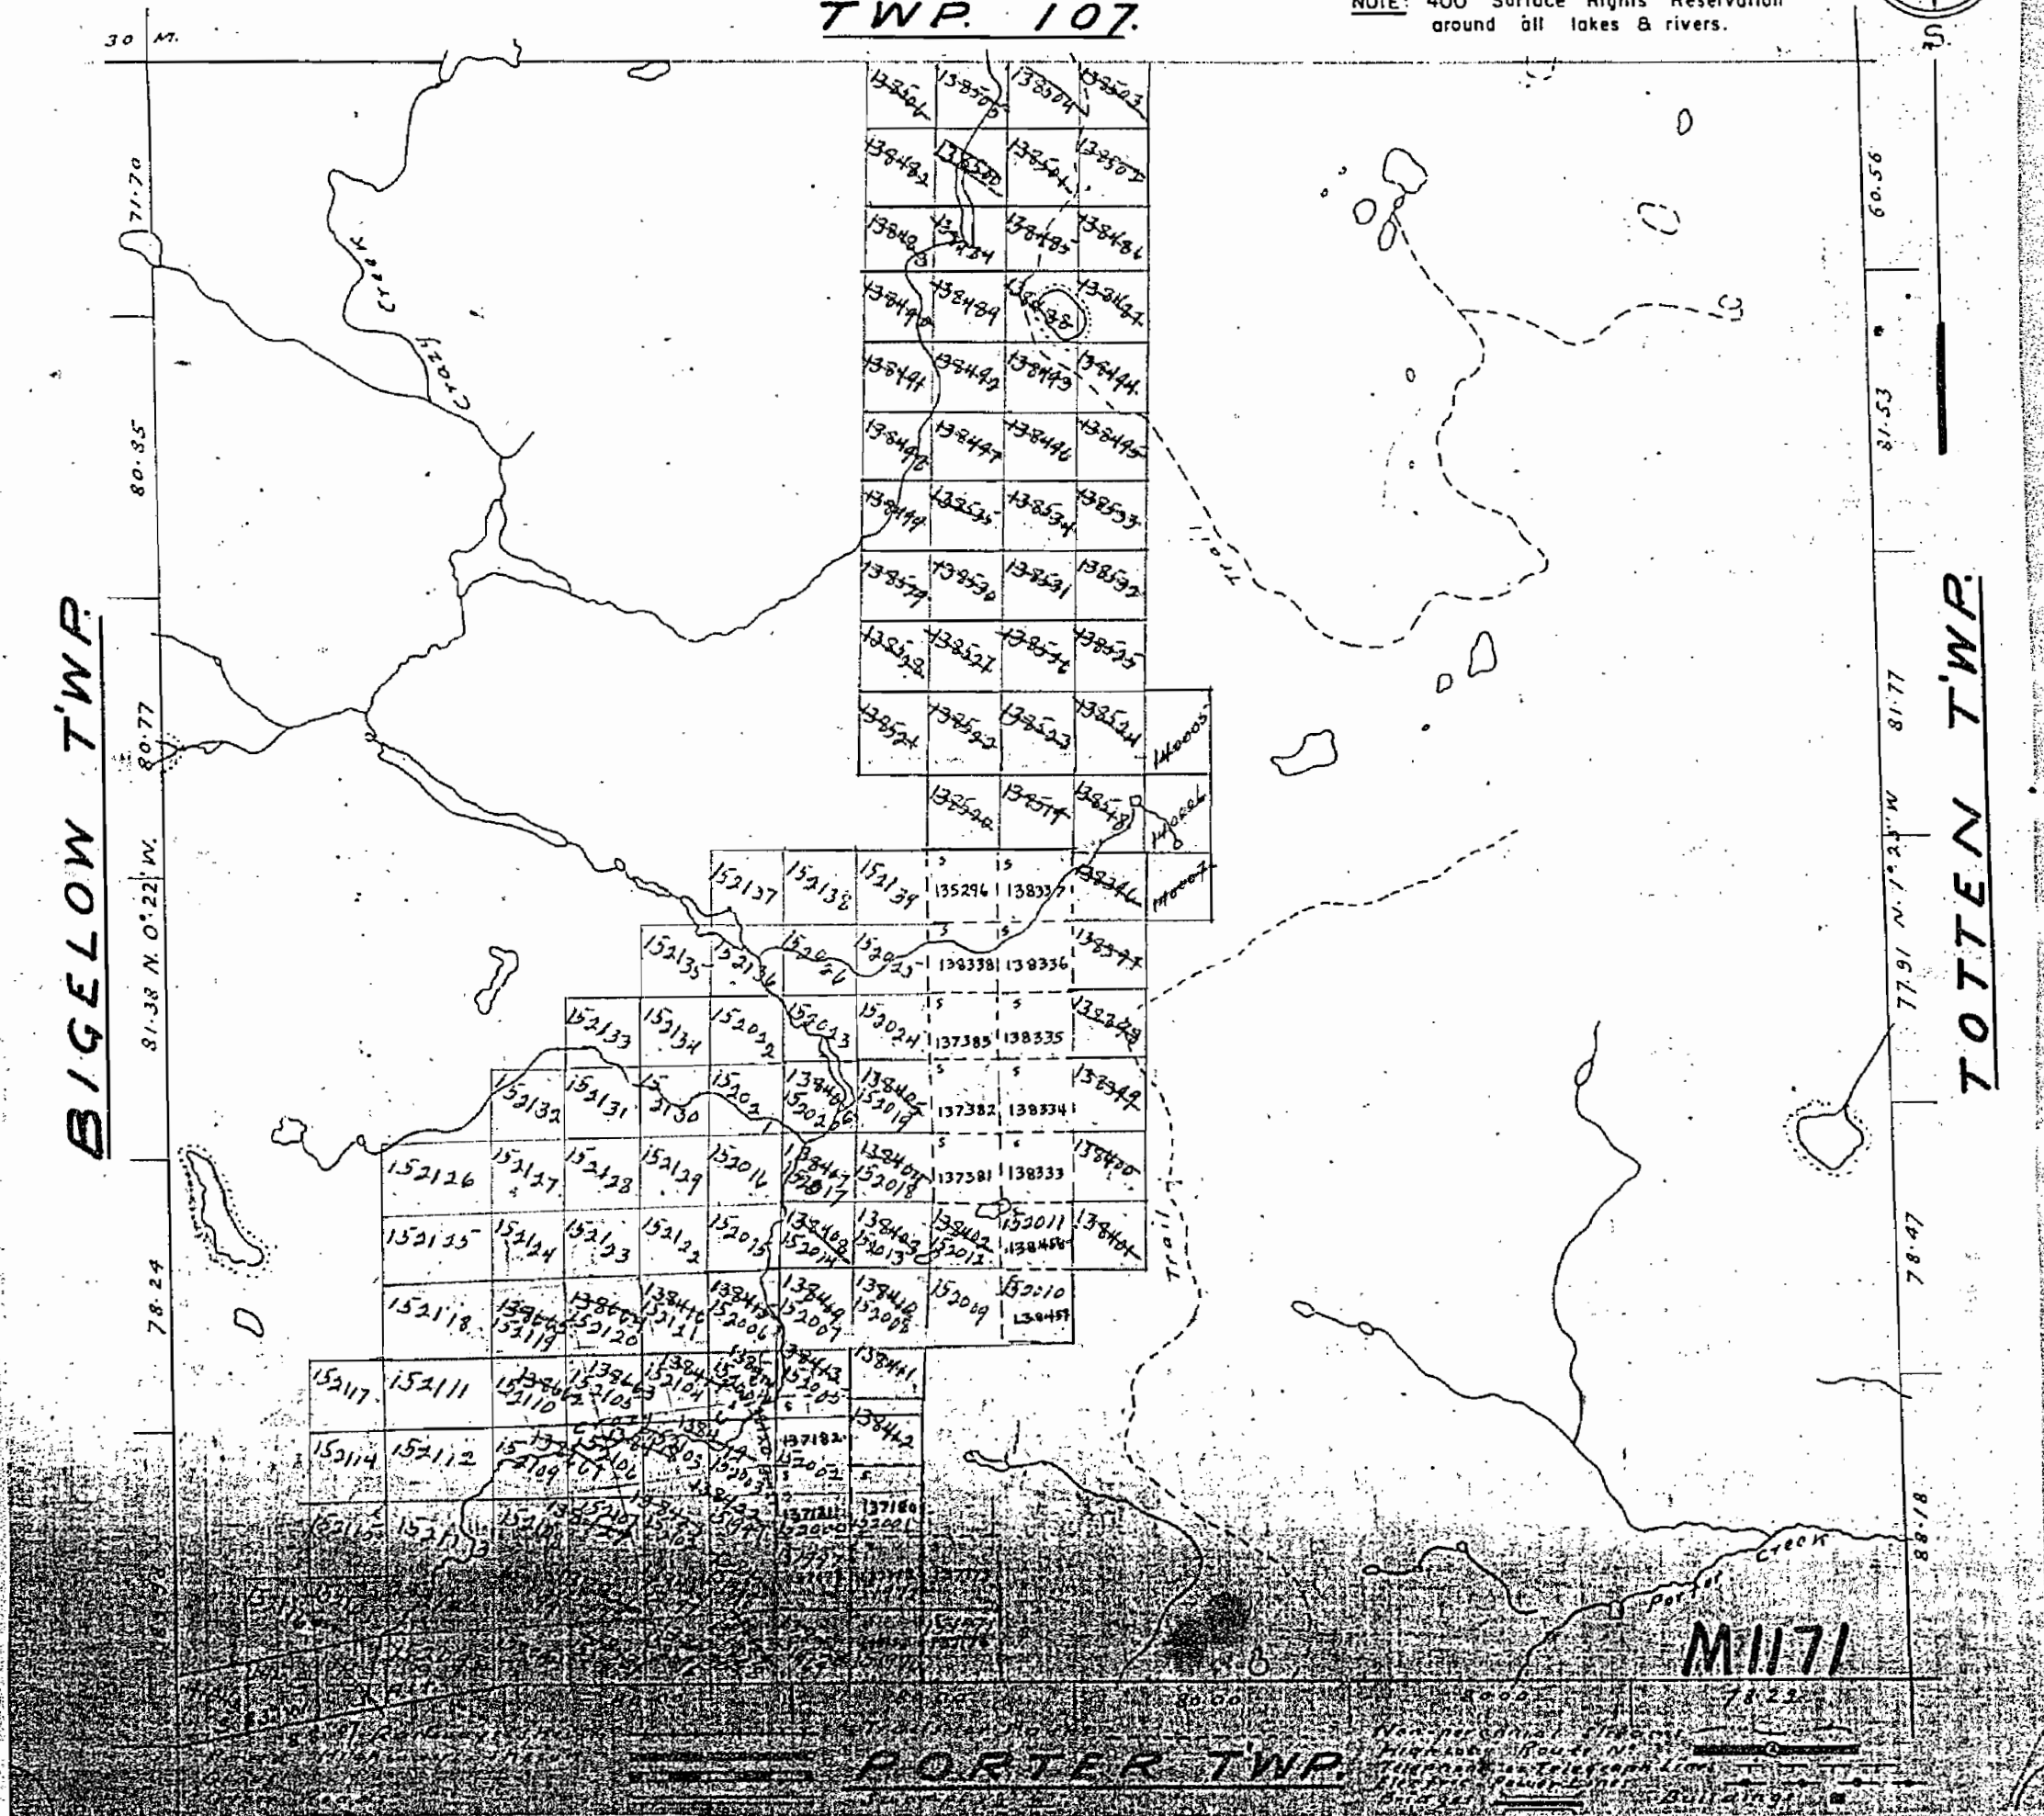

1171

PLAN OF
VERNON TWP.
SUDBURY MINING DIVISION
DISTRICT OF SUDBURY.

Scale, 40 chains to an inch.

TWP. 107.

NOTE: 400' Surface Rights Reservation
around all lakes & rivers.

SUDBURY
MINING DIV.
FILED
MAR 19 1969




BIGELOW TWP.

TOTTEN TWP.

M1171

PORTER TWP.

Non-perennial stream
Highway
Telephone
Electric Power Line
Building

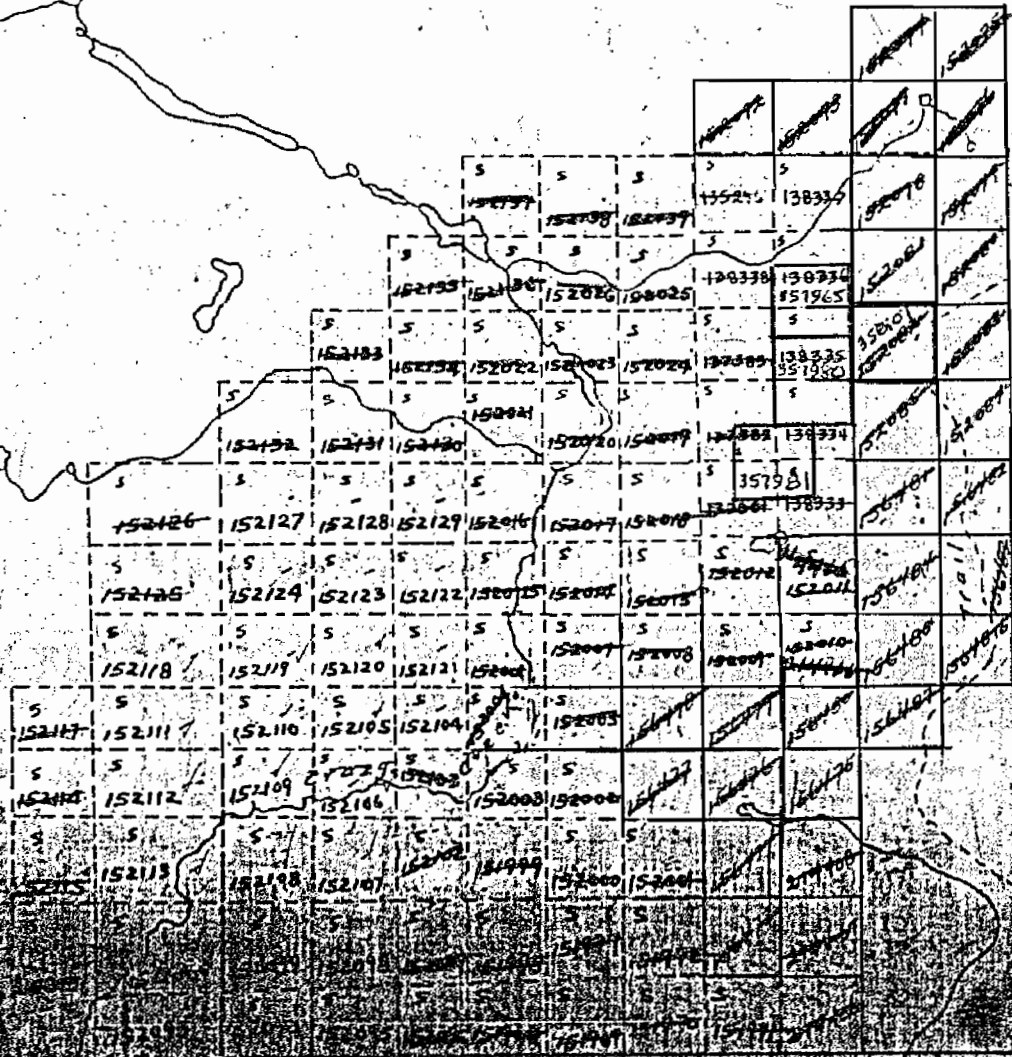

1171

ONTARIO
MINISTRY OF NATURAL RESOURCES
SURVEYS AND MAPPING BRANCH

PLAN OF

M.1171

VERNON TWP.


SUDBURY MINING DIVISION.

DISTRICT OF SUDBURY.

Scale, 40 chains to an inch.

TWP. 107.

NOTE: 400' Surface Rights Reservation
around all lakes & rivers.

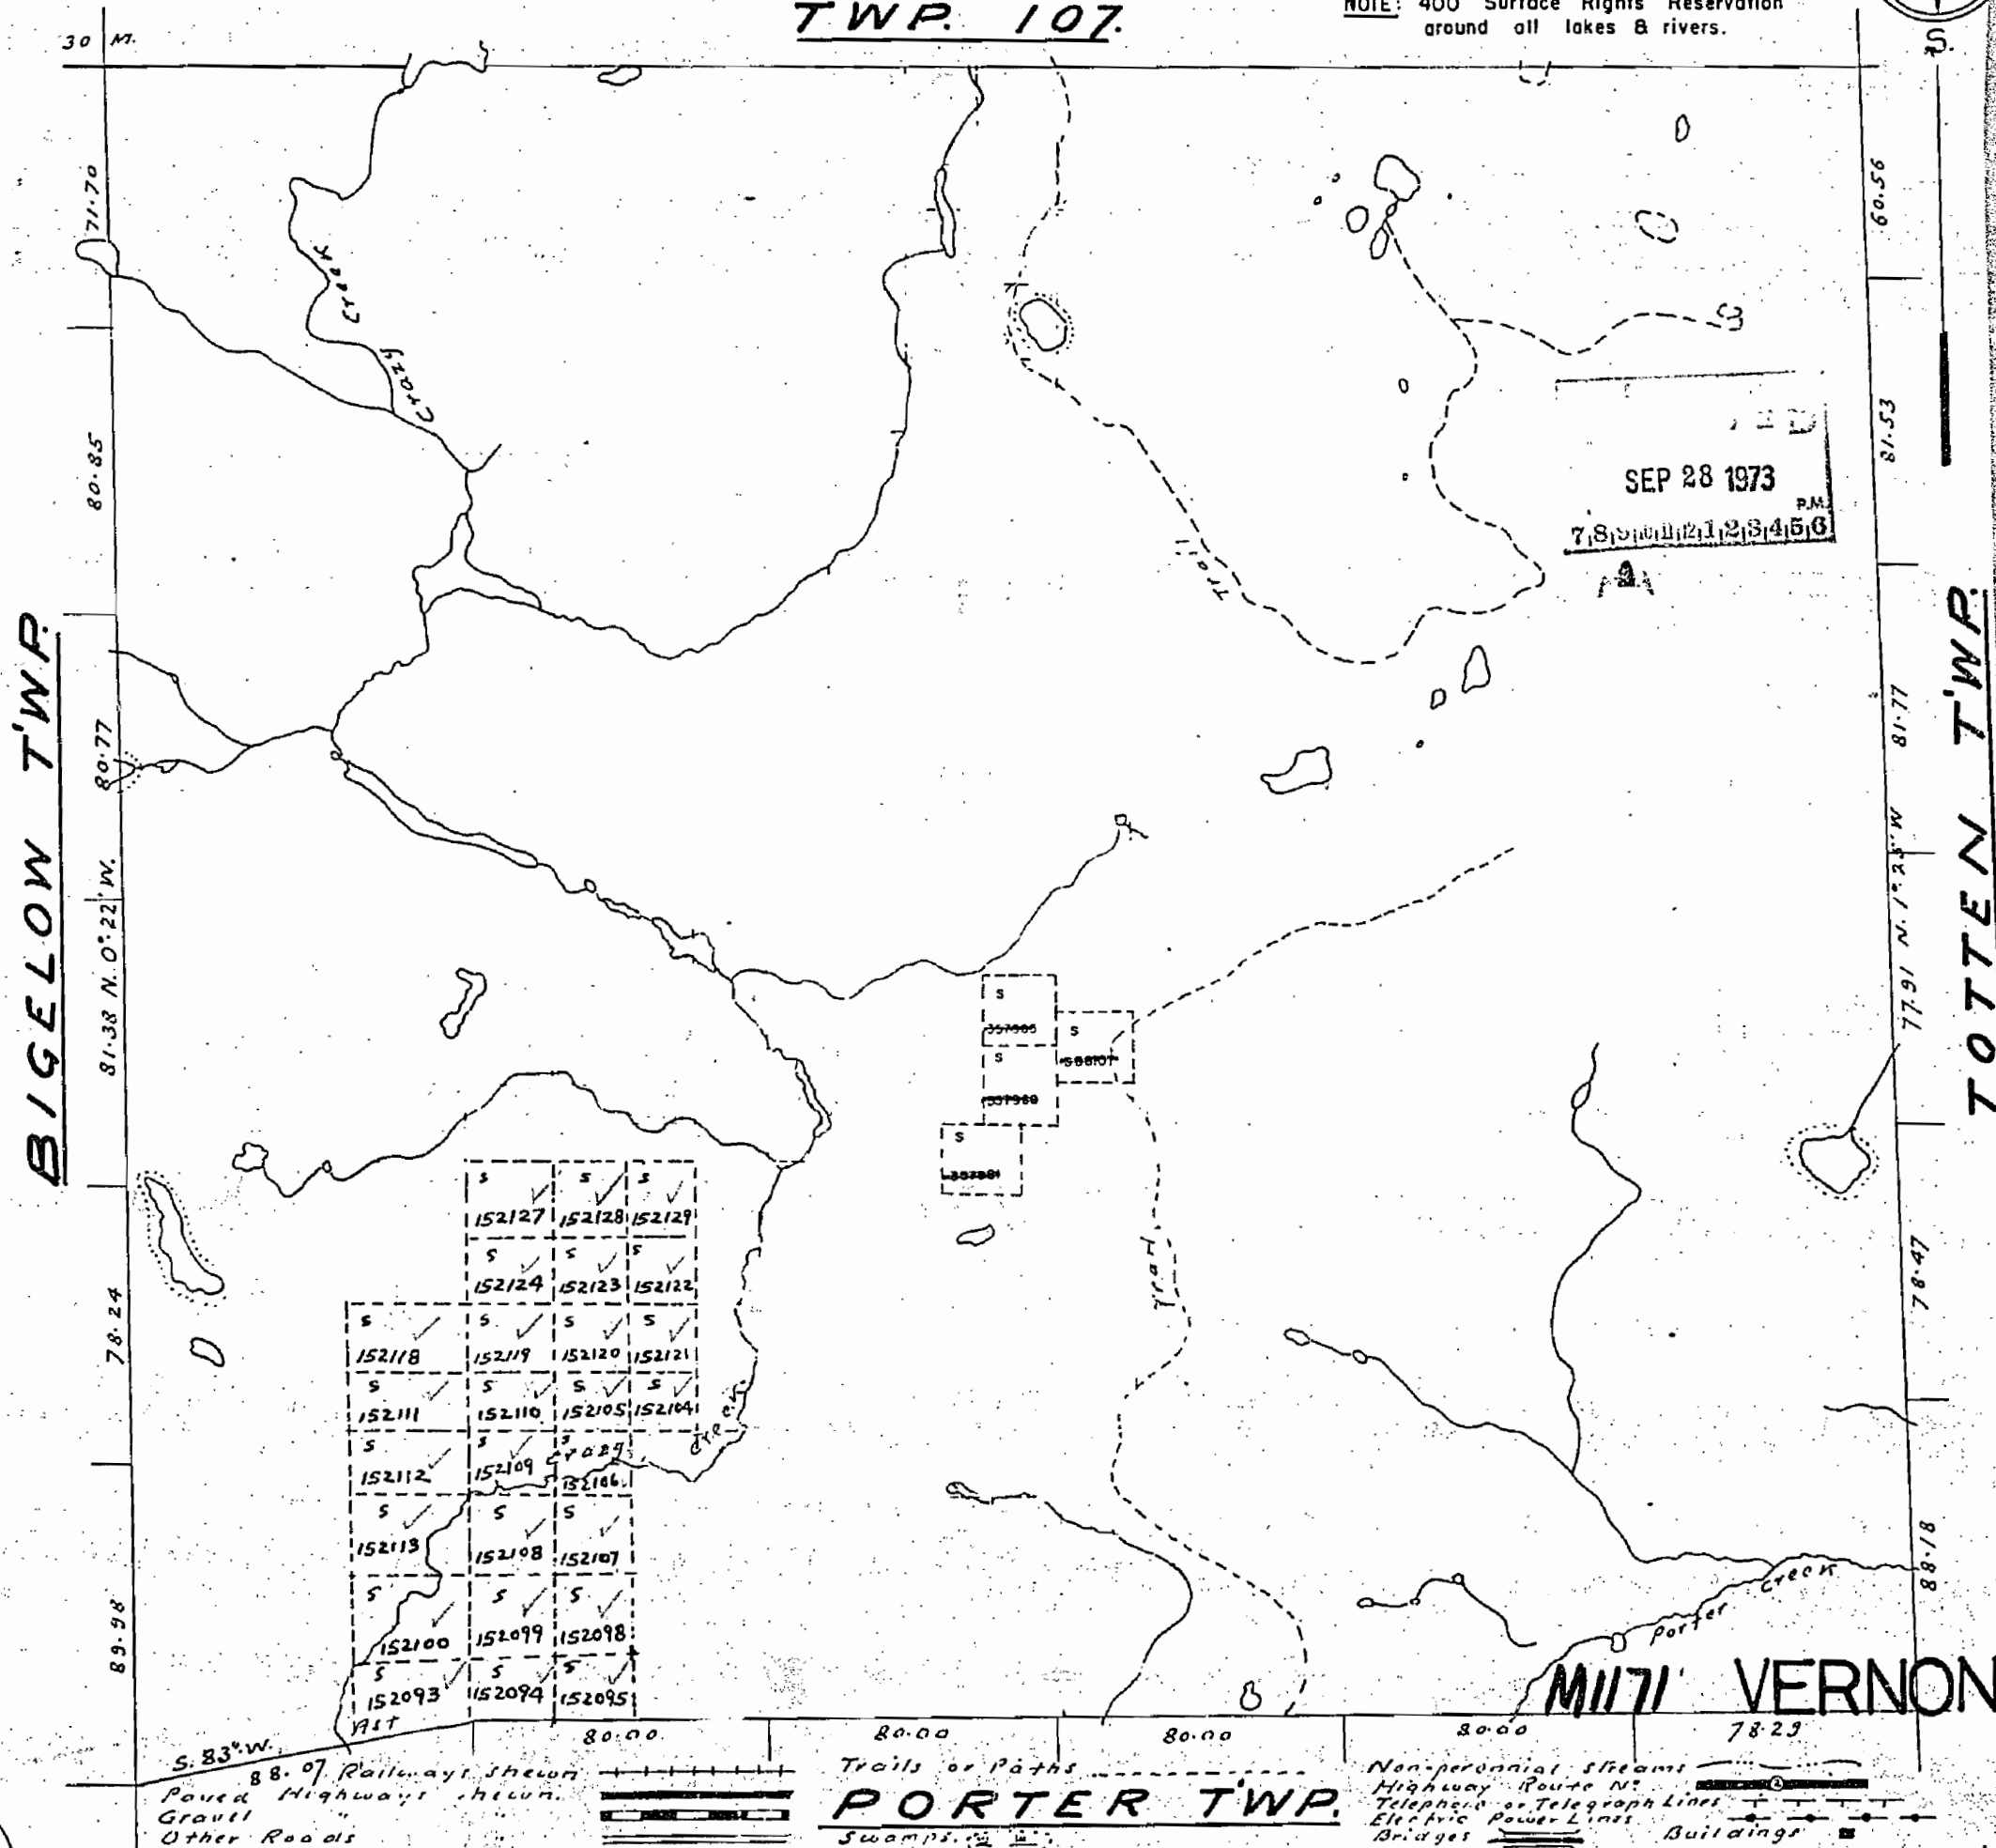

1171

ONTARIO

MINISTRY OF NATURAL RESOURCES
SURVEYS AND MAPPING BRANCH

M.1171




PLAN OF
VERNON TWP.
SUDBURY MINING DIVISION.
DISTRICT OF SUDBURY.

Scale, 40 chains to an inch.


TWP. 107.

NOTE: 400' Surface Rights Reservation
around all lakes & rivers.

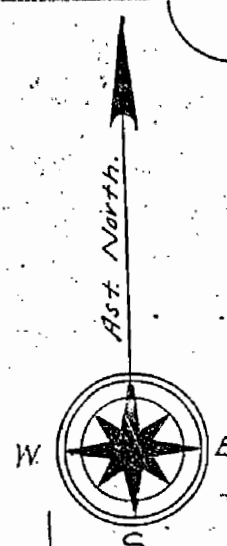


BIGELOW TWP.

TOTTEN TWP.

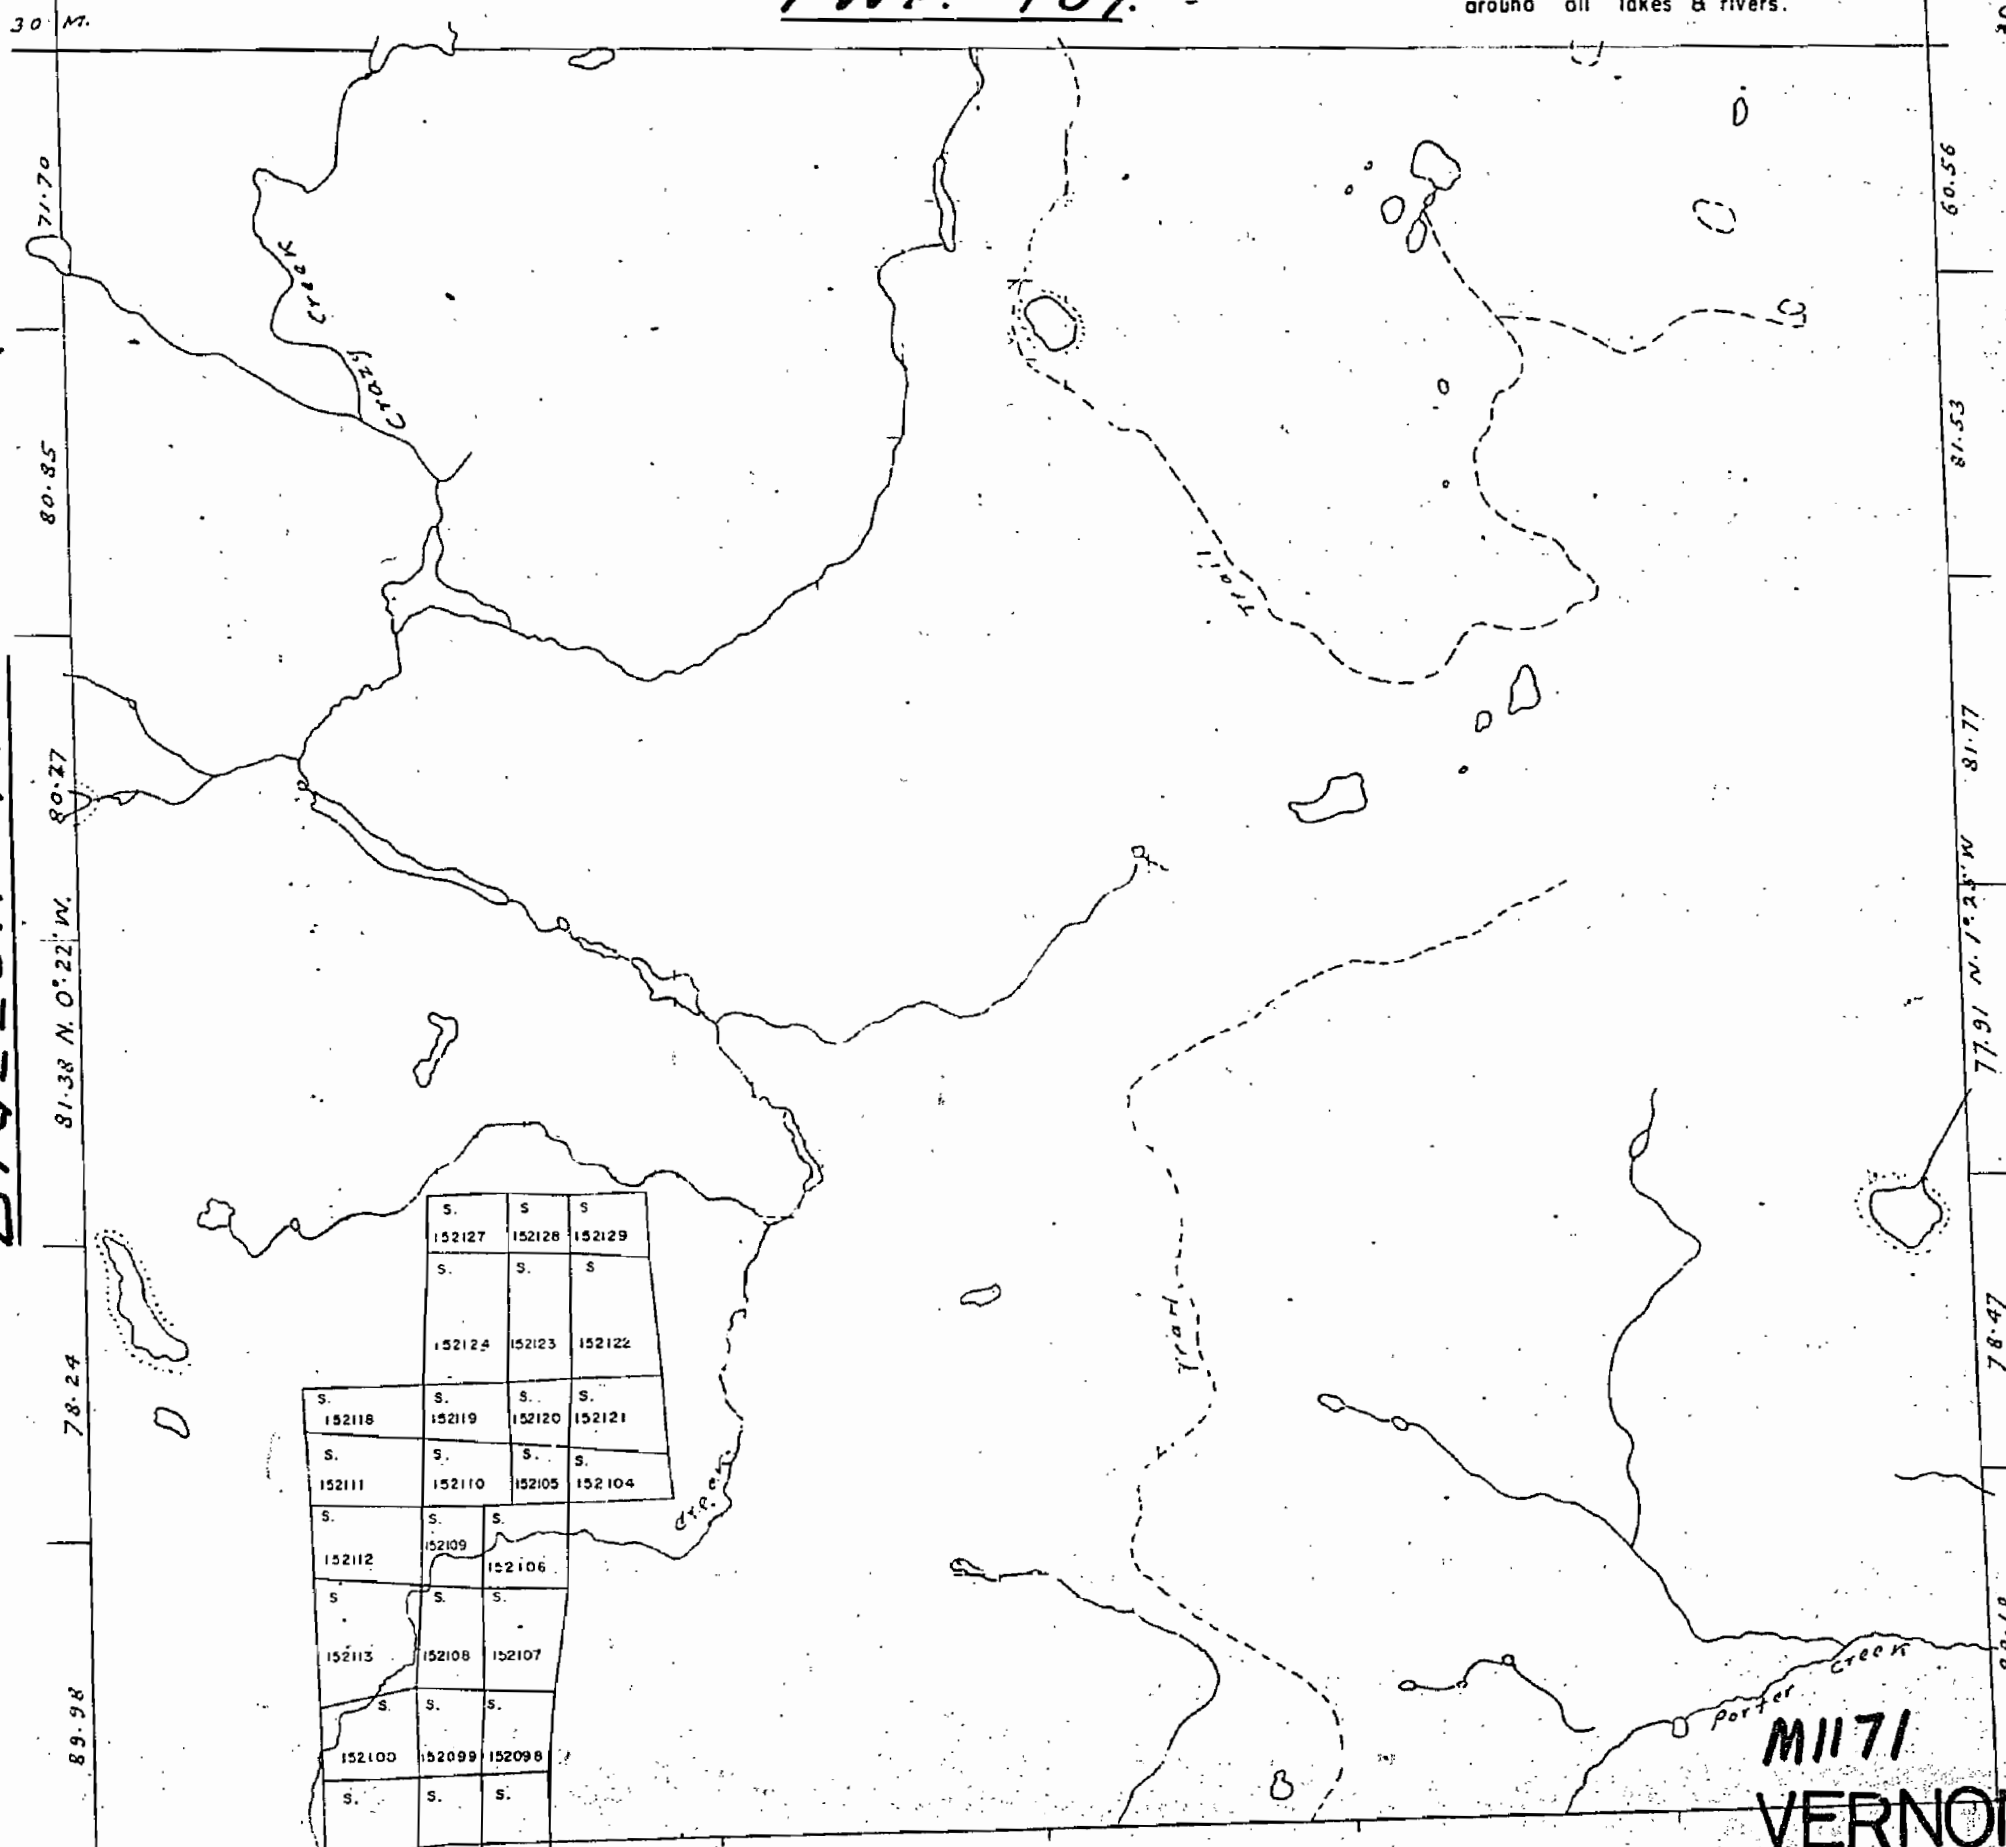

PAVED HIGHWAYS SHOWN
GRAVEL
OTHER ROADS

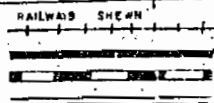

Trails or Paths
PORTER TWP.
Swamps

Non-perennial Streams
Highway Route No.
Telephone or Telegraph Lines
Electric Power Lines
Bridges
Buildings

M.1171
VERNON

NOTES


400' surface rights reservation along the shores of all lakes and rivers.

Subdivision of this township into lots and concessions was annulled Nov.25, 1948.

VENTURI TP. M.1198

BIGELOW TP. M.664

TOTTEN TP. M.1161

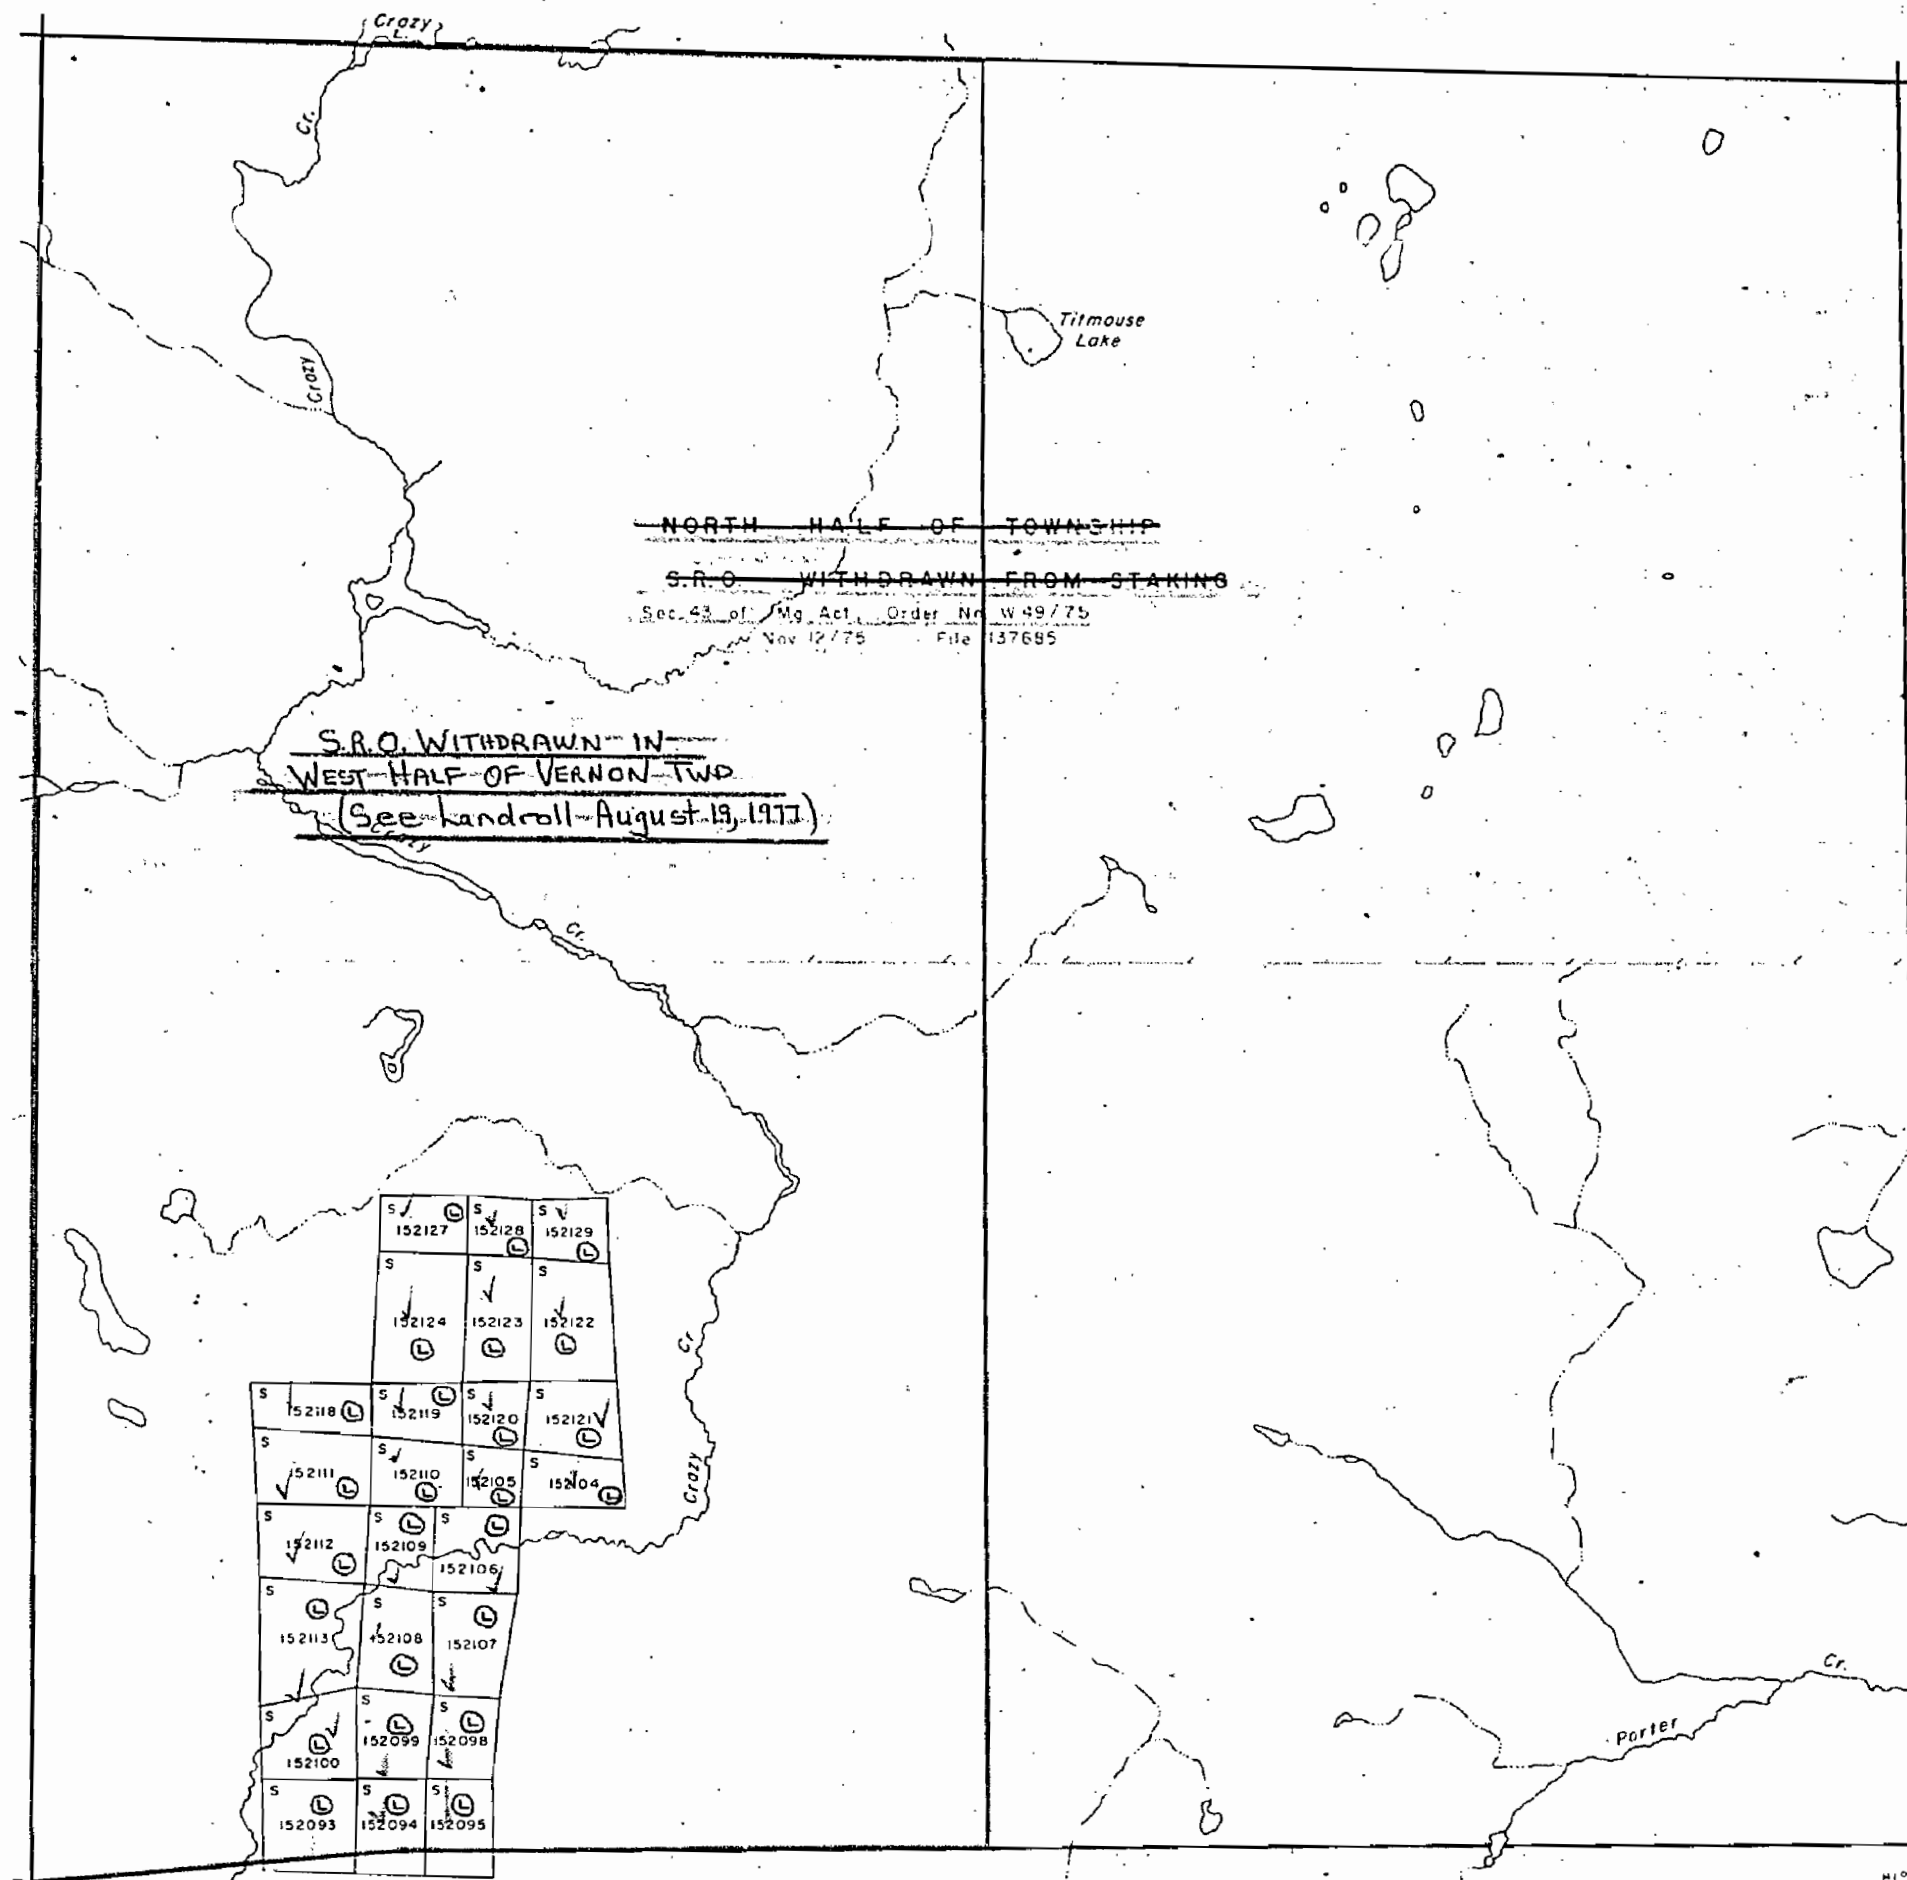


PORTER TP. M.1061

LEGEND

HIGHWAY AND ROUTE No.	
OTHER ROADS	
TRAILS	
SURVEYED LINES:	
TOWNSHIPS, BASE LINES, ETC.	
LOTS, MINING CLAIMS, PARCELS, ETC.	
UNSURVEYED LINES:	
LOT LINES	
PARCEL BOUNDARY	
MINING CLAIMS ETC.	
RAILWAY AND RIGHT OF WAY	
UTILITY LINES	
NON PERENNIAL STREAM	
FLOODING OR FLOODING RIGHTS	
SUBDIVISION	
ORIGINAL SHORELINE	
MARSH OR MUSKEG	
MINES	

DISPOSITION OF CROWN LANDS

TYPE OF DOCUMENT	SYMBOL
PATENT, SURFACE & MINING RIGHTS	
" SURFACE RIGHTS ONLY	
" MINING RIGHTS ONLY	
LEASE, SURFACE & MINING RIGHTS	
" SURFACE RIGHTS ONLY	
" MINING RIGHTS ONLY	
LICENCE OF OCCUPATION	
CROWN LAND SALE:	
ORDER-IN-COUNCIL	
RESERVATION	
CANCELLED	
SAND & GRAVEL	

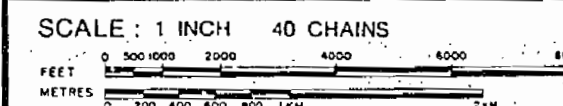

TOWNSHIP

VERNON

DISTRICT

SUDBURY

MINING DIVISION

SUDBURY

Ministry of Natural Resources

Ontario Surveys and Mapping Branch

Date SEPT. 1975


Plan No.

Whitney Block
Queen's Park, Toronto

M.1171


1171-

23

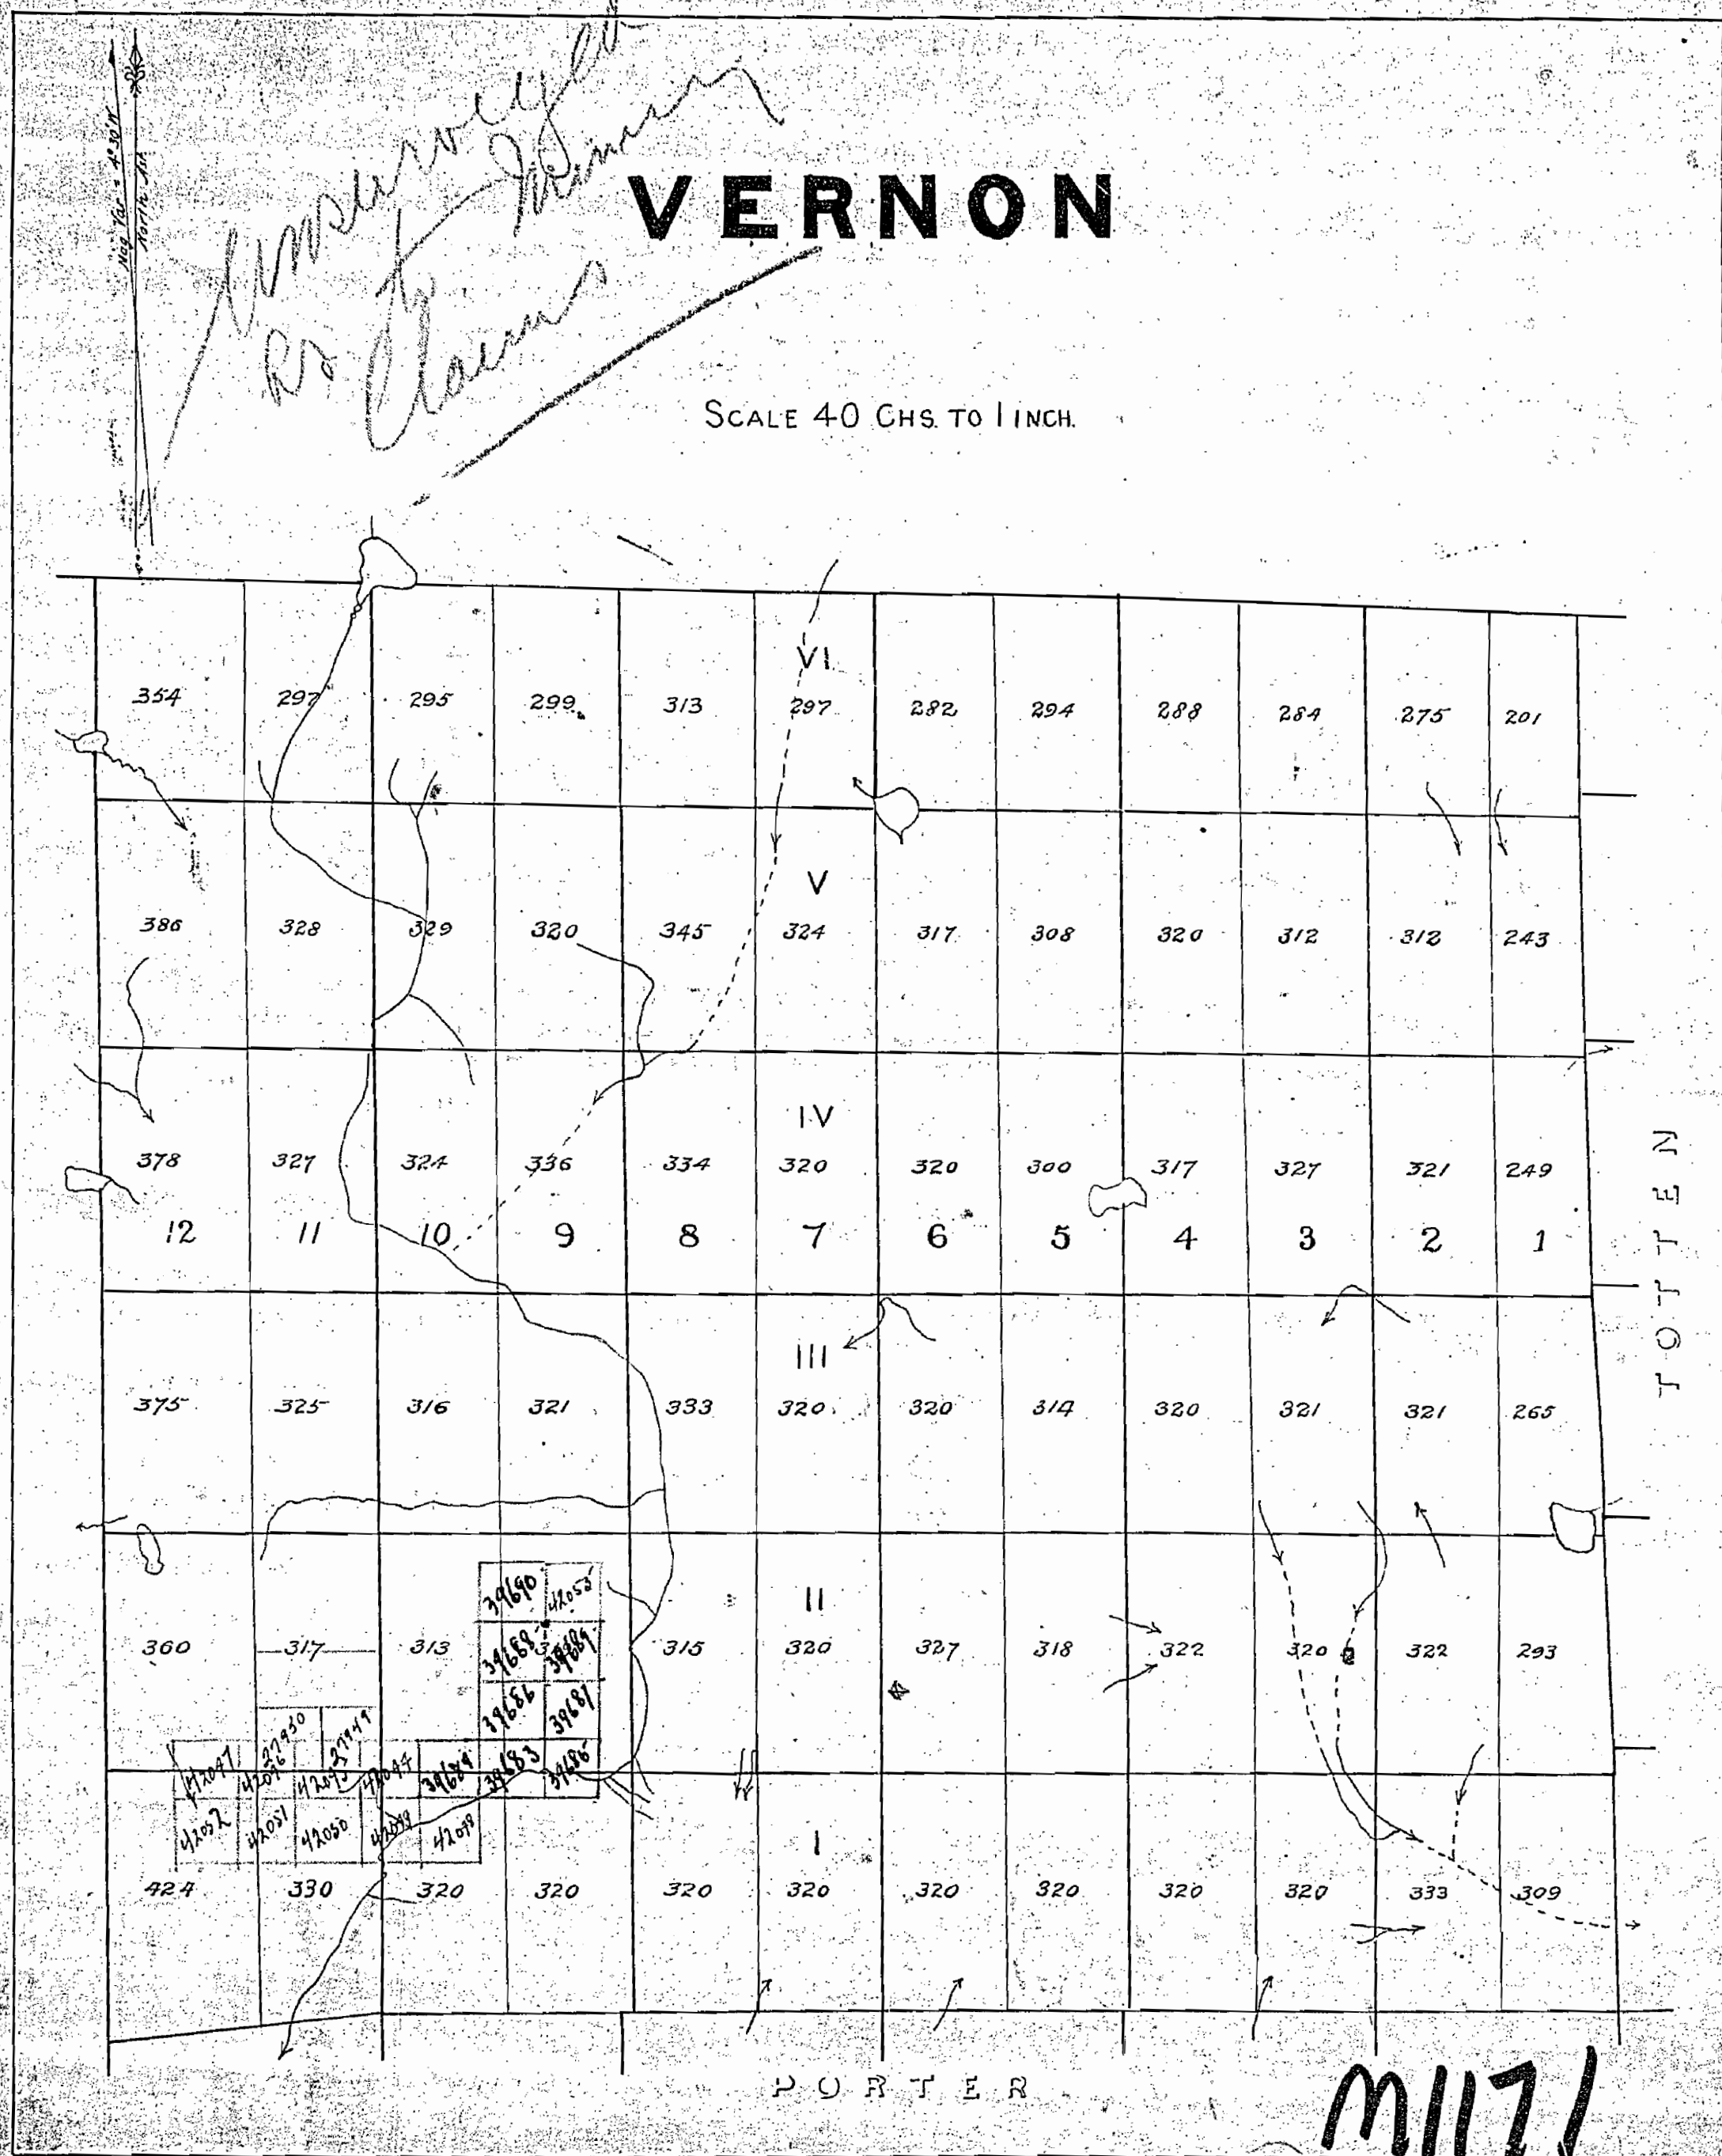

Non-personalial streams — — — — —
 Highway Route No. —————
 Telephone or Telegraph Lines — — — — —
 Electric Power Lines — — — — —
 Bridges ————— Buildings —

1171

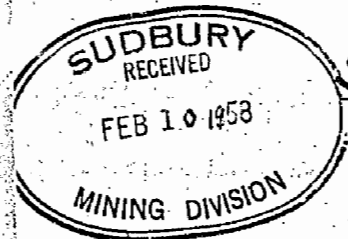

PLAN OF VERNON TWP.

SUDBURY MINING DIVISION.
DISTRICT OF SUDBURY.

— Scale, 40 chains to an inch. —


TWP. 107.

400' Reserve to Dept. of Lands & Forests
shown thus:



BIGELOW TWP.

TOTTEN TWP.

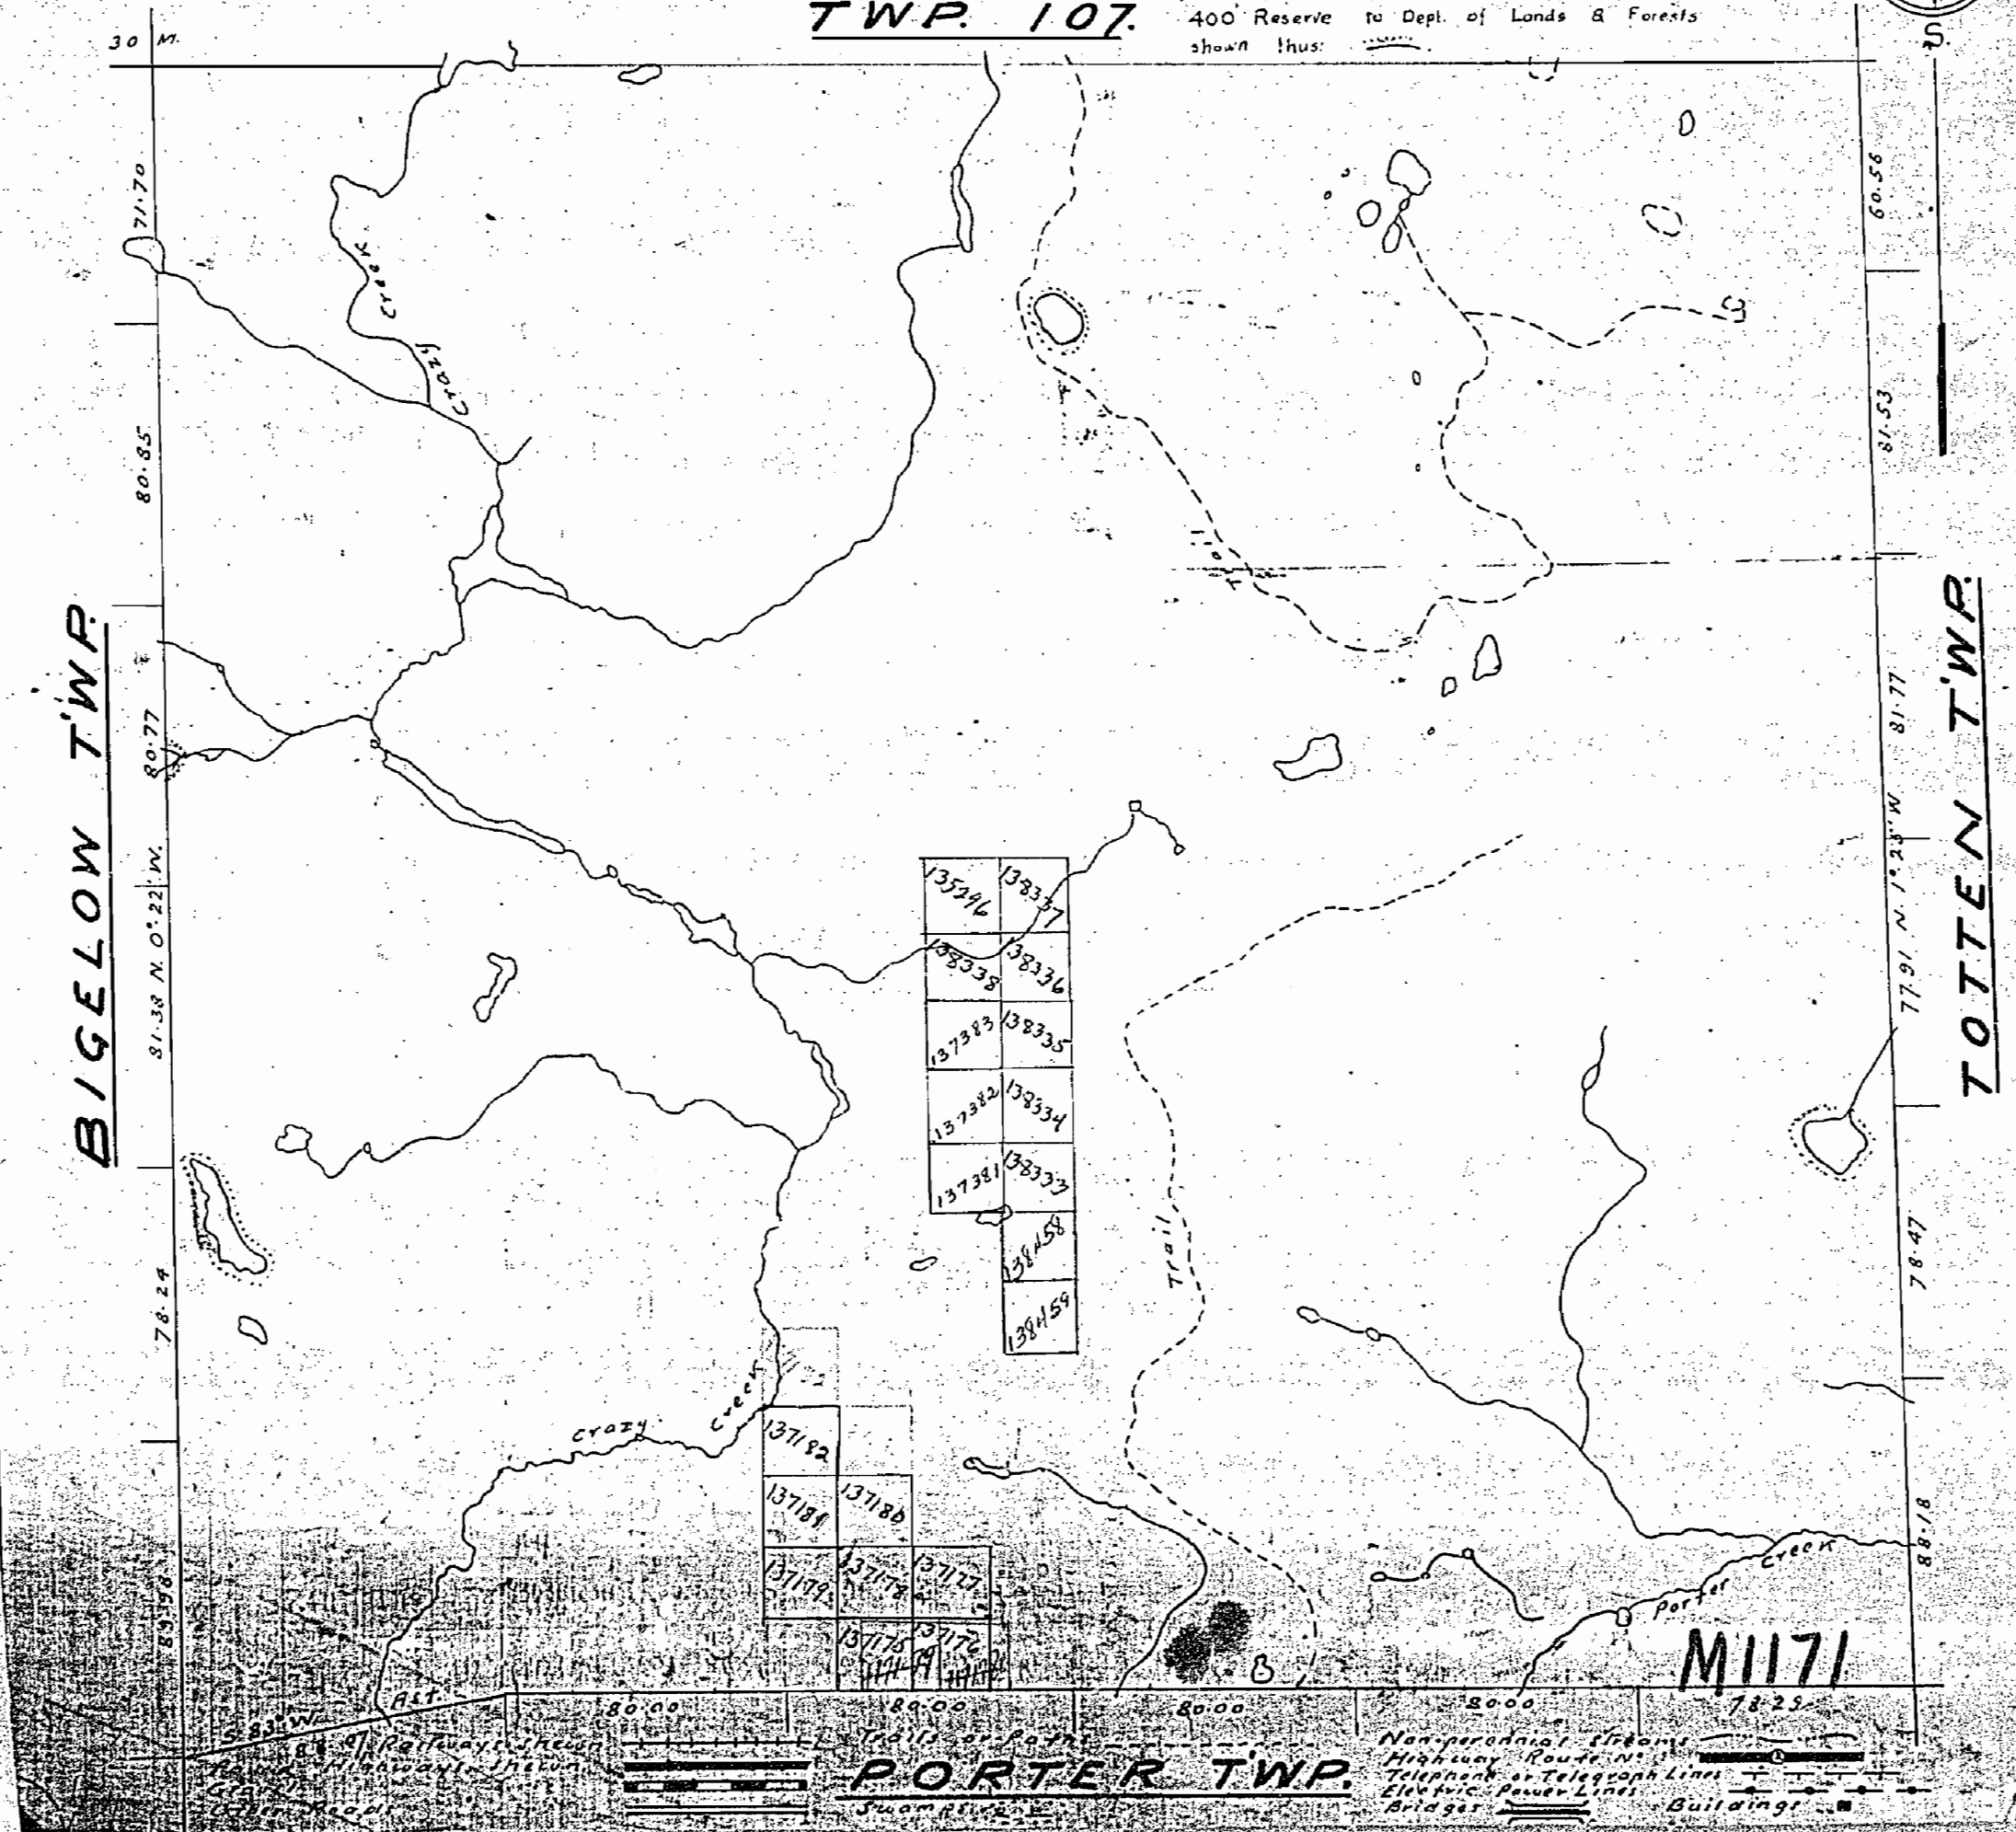

135346	138337
138338	138336
137383	138335
137382	138334
137381	138333
138458	
138459	

137182	
137181	137180
137179	137178
137177	137176
137175	137174

M1171

PORTER TWP.

Non-perennial streams
Highway Route No.
Telephone or Telegraph Lines
Electric Power Lines
Bridges
Buildings


1171

PLAN OF
VERNON TWP.
SUDBURY MINING DIVISION
DISTRICT OF SUDBURY

— Scale 40 chains to an inch. —


TWP. 107.

NOTE: 400' Surface Rights Reservation
around all lakes & rivers.

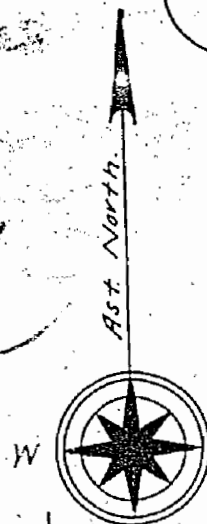

BIGELOW TWP.

TOTTEN TWP.

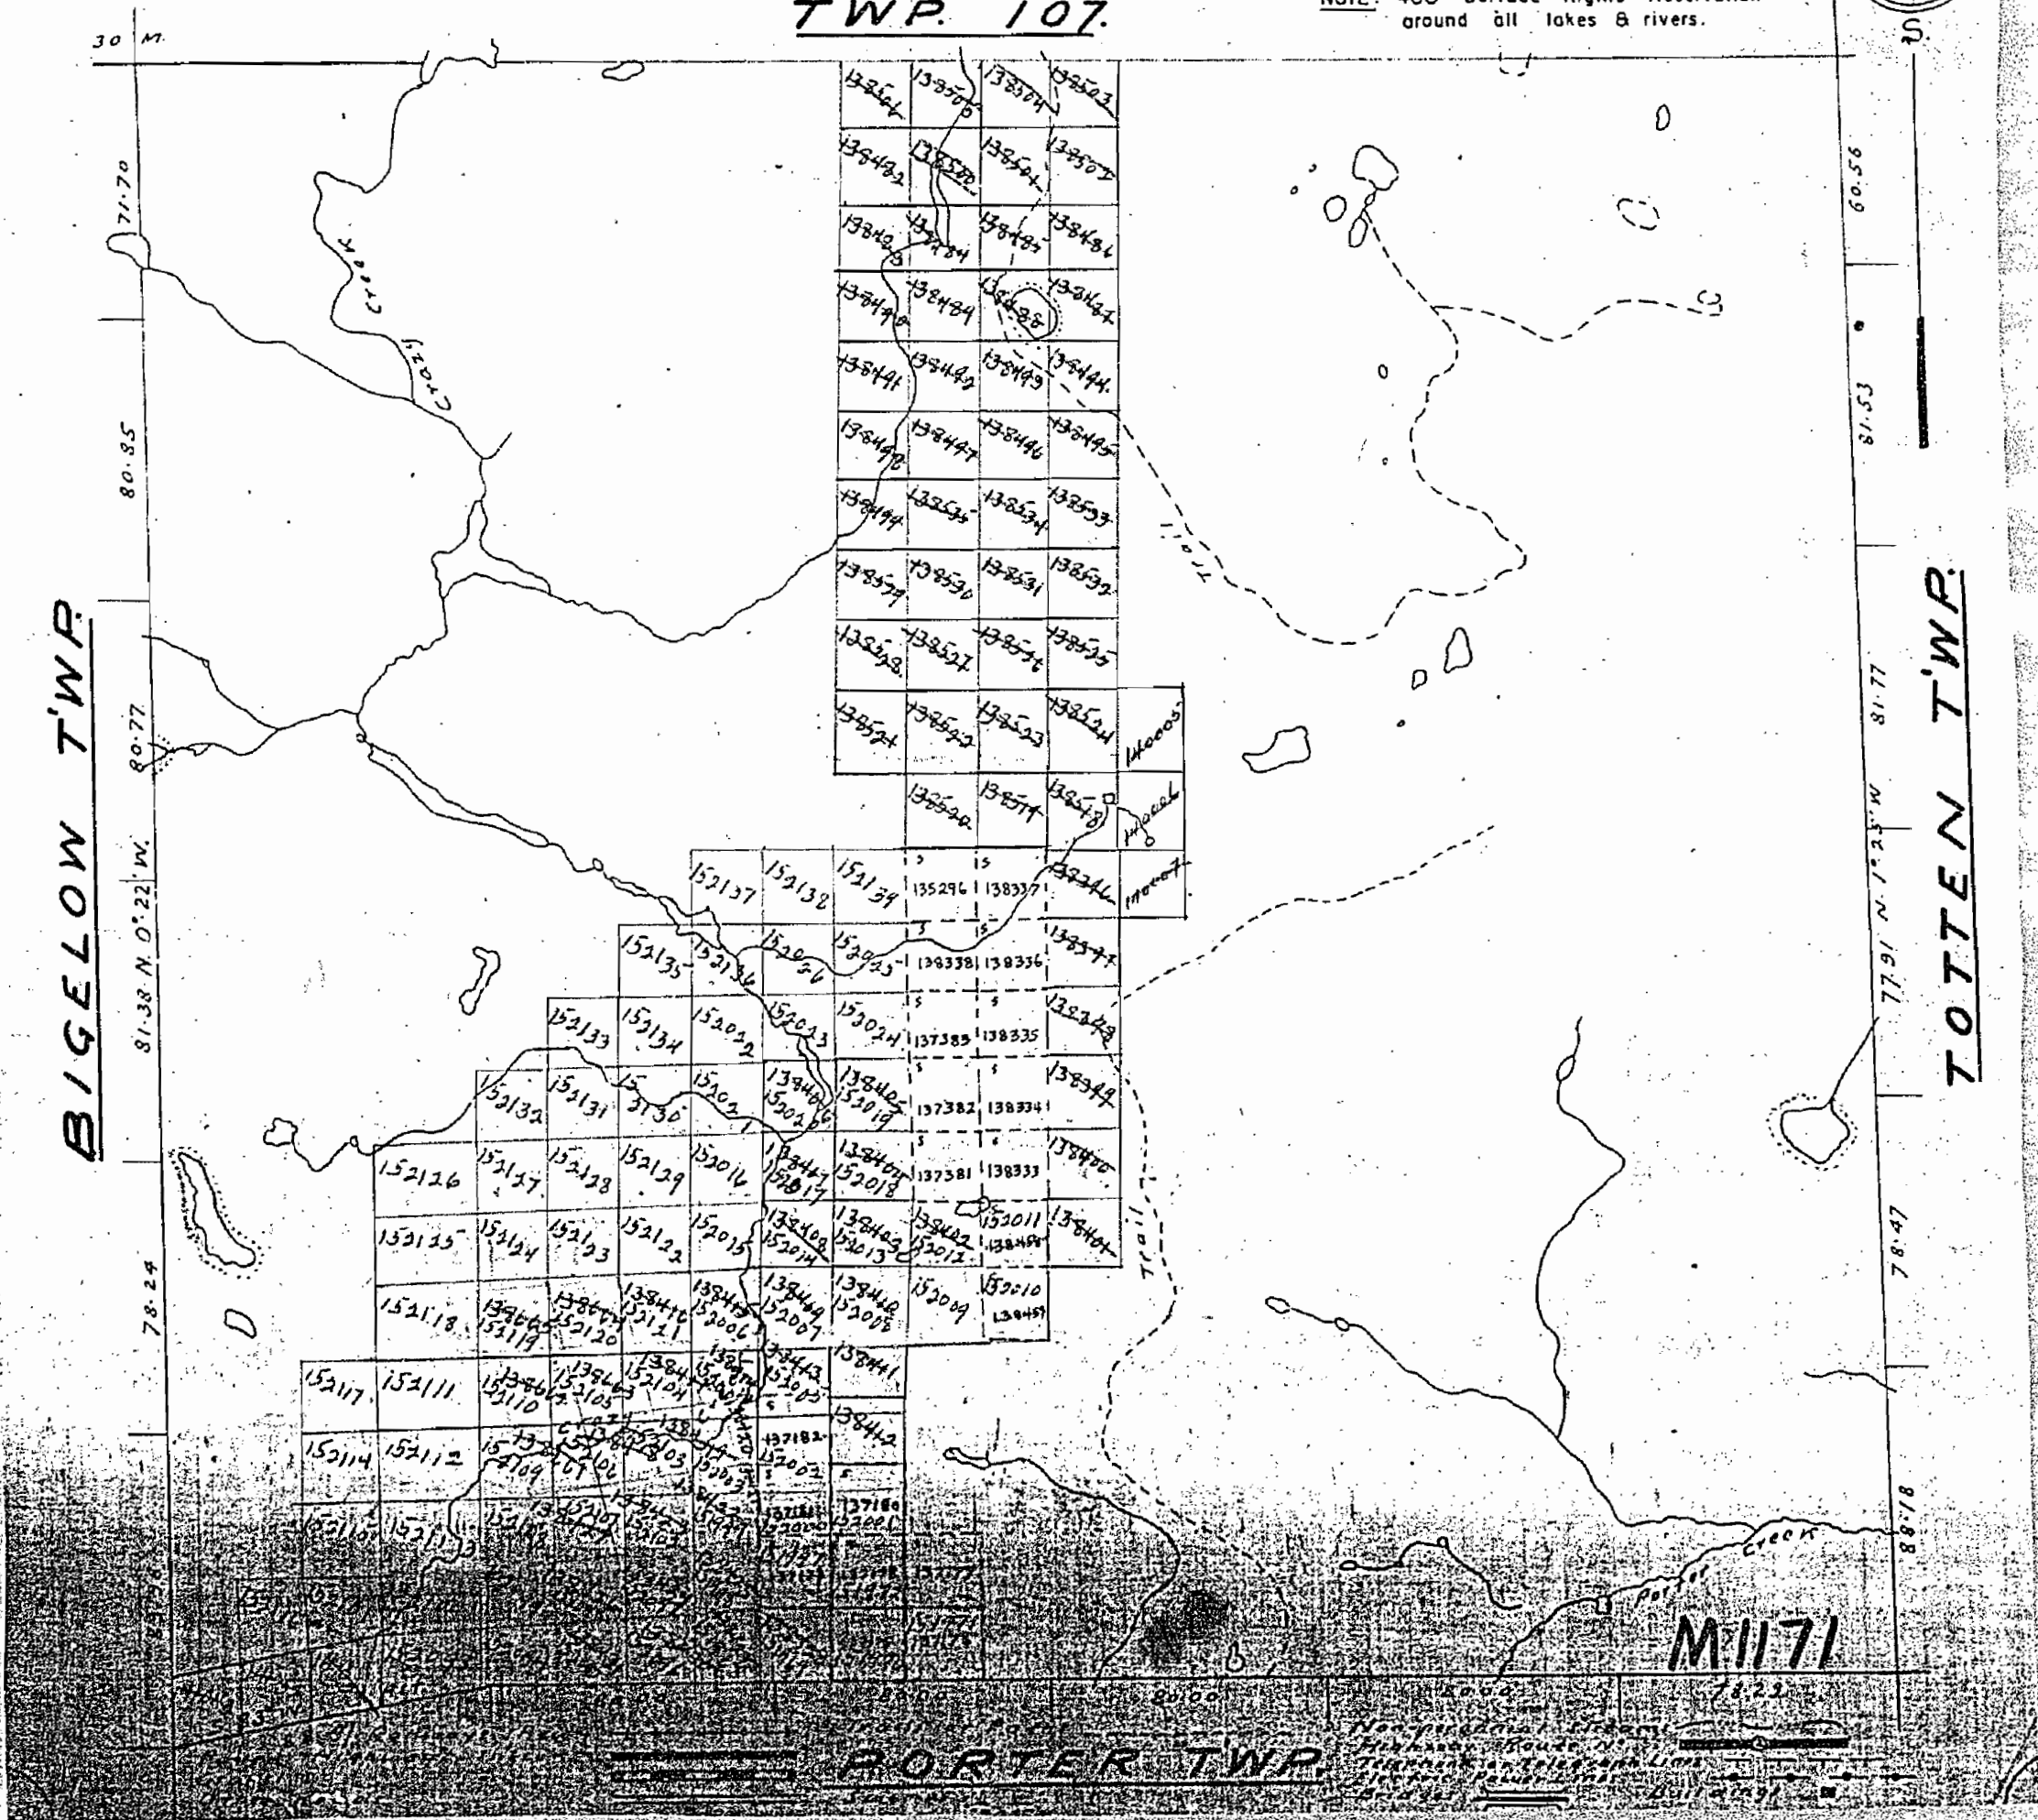

1171

PLAN OF VERNON TWP.

SUDBURY MINING DIVISION DISTRICT OF SUDBURY.

Scale, 40 chains to an inch.

TWP. 107

NOTE: 400' Surface Rights Reservation
around all lakes & rivers

SUDBURY
MINING DIV.

REVISED


MAR 19 1969

PH 100458




BIGELOW TWP.

TOTTEN TWP.

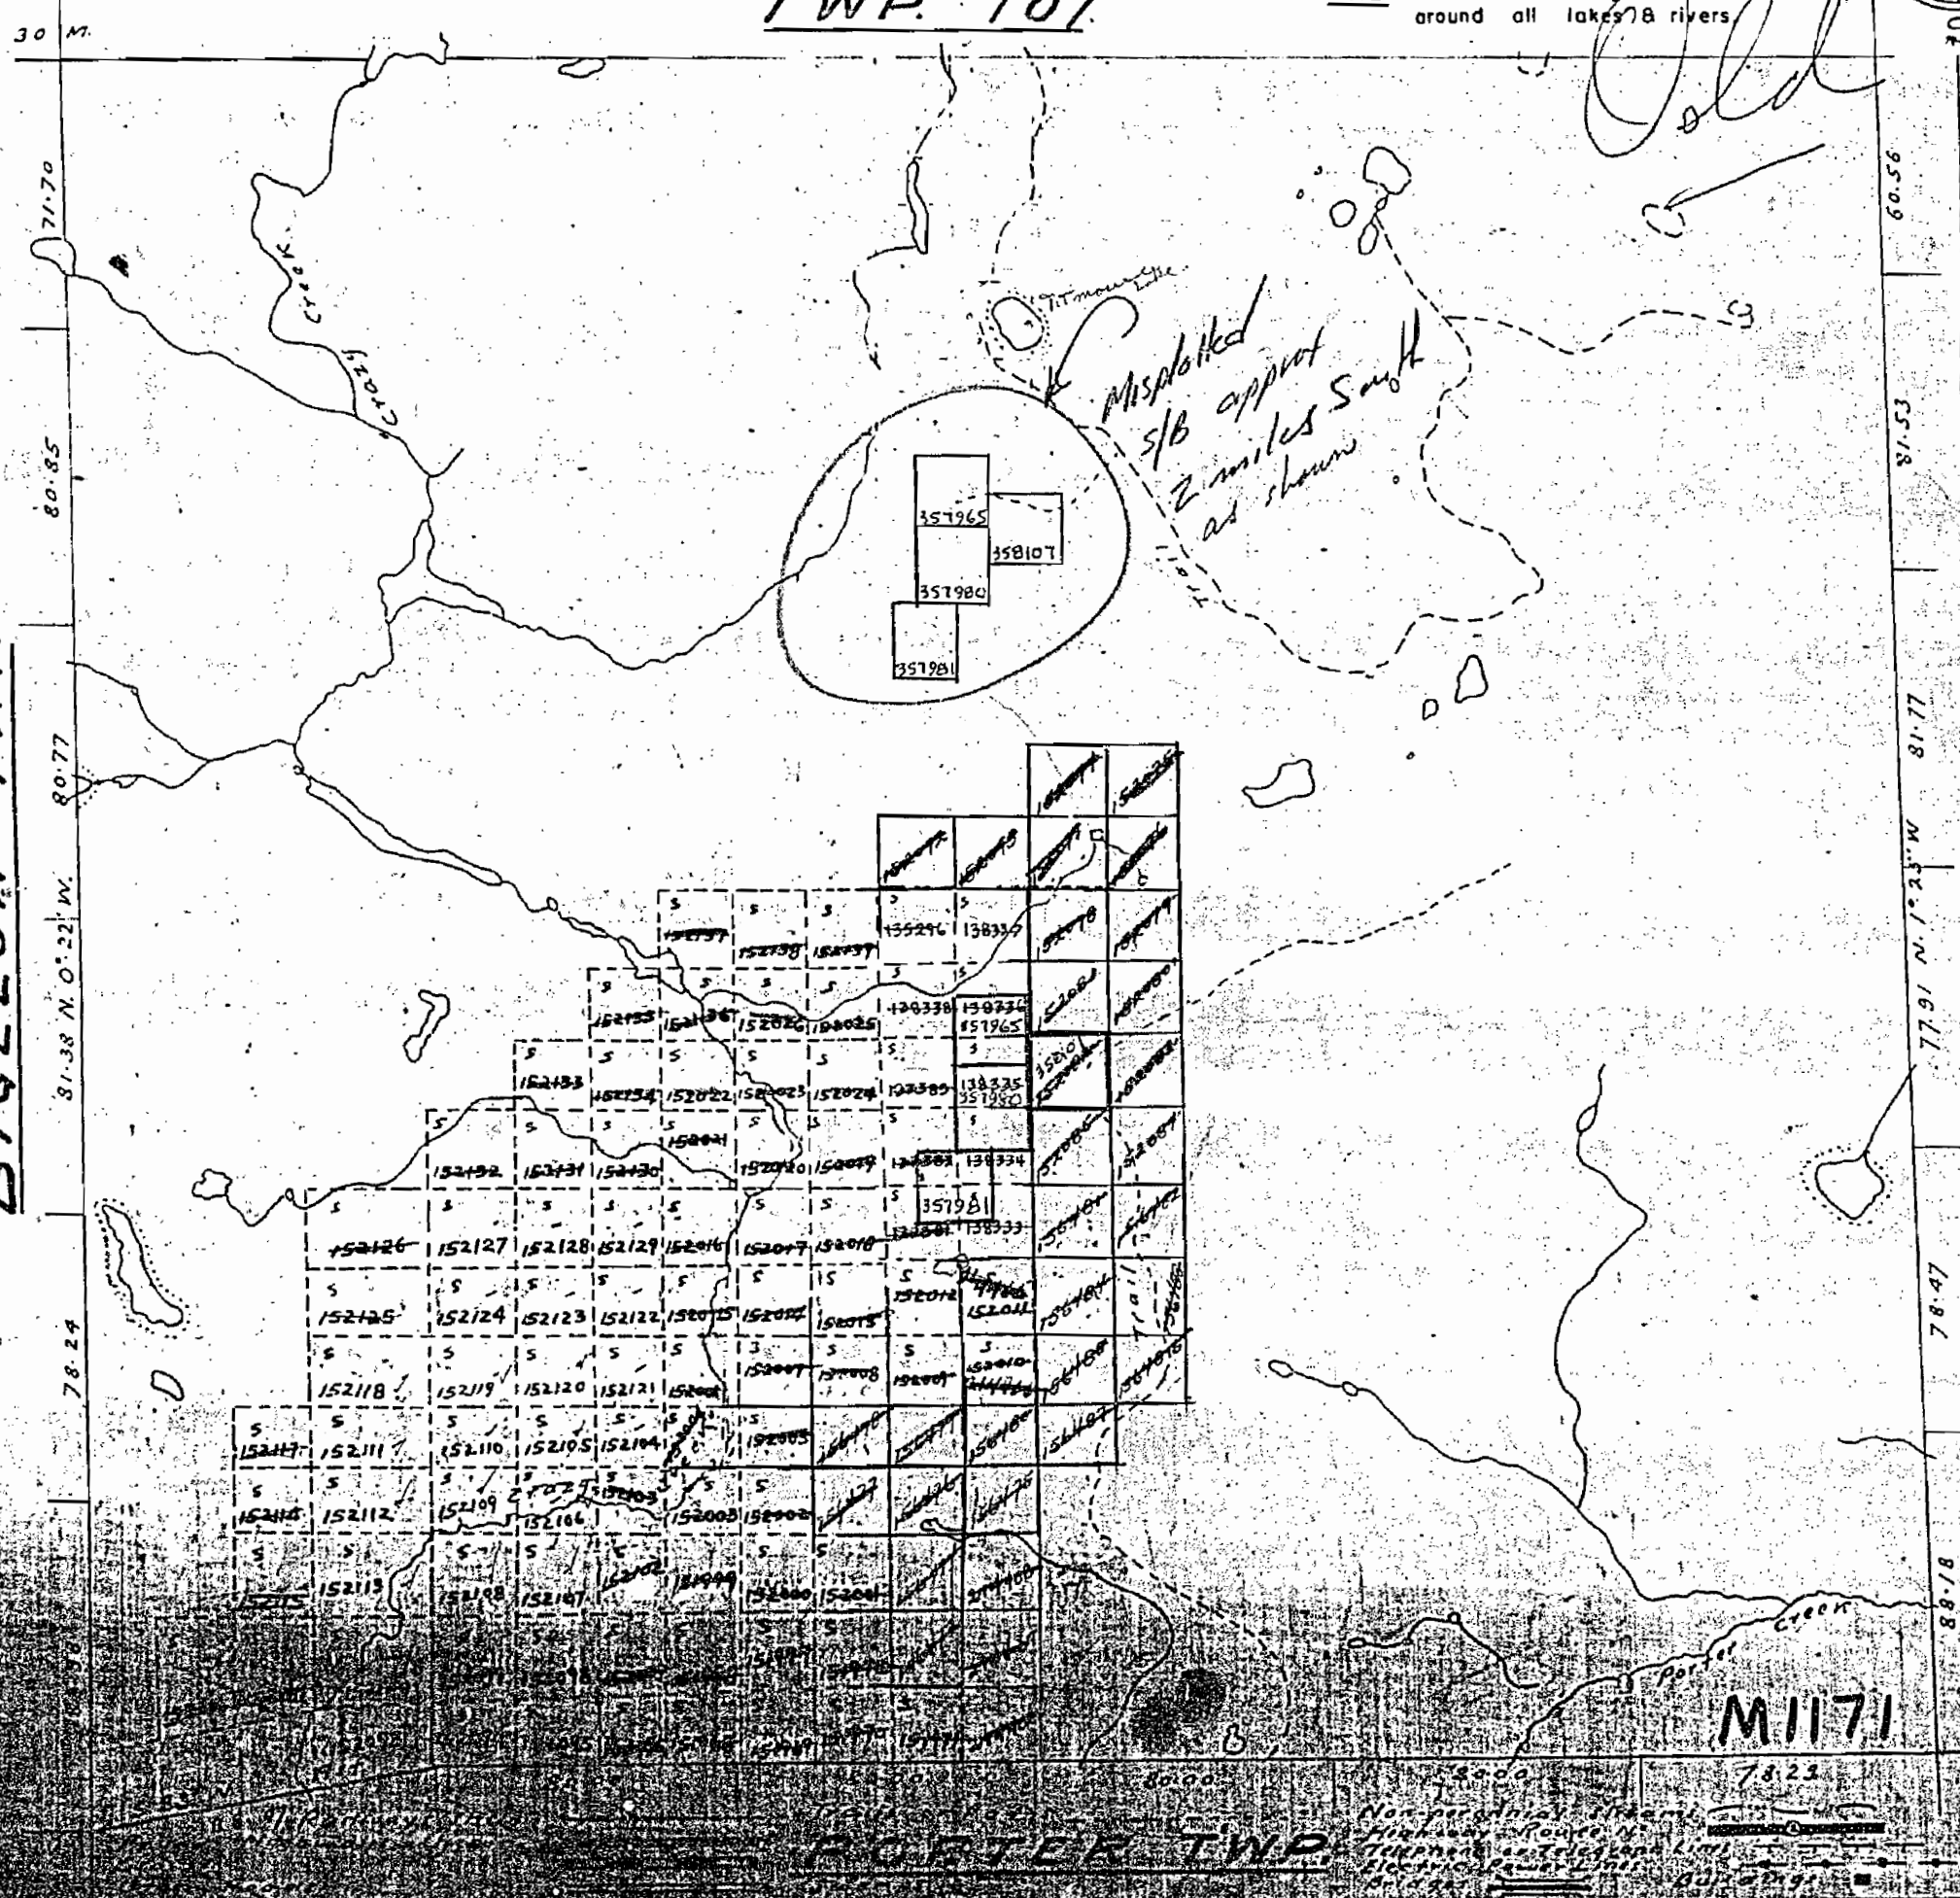

M1171

PORTER TWP.

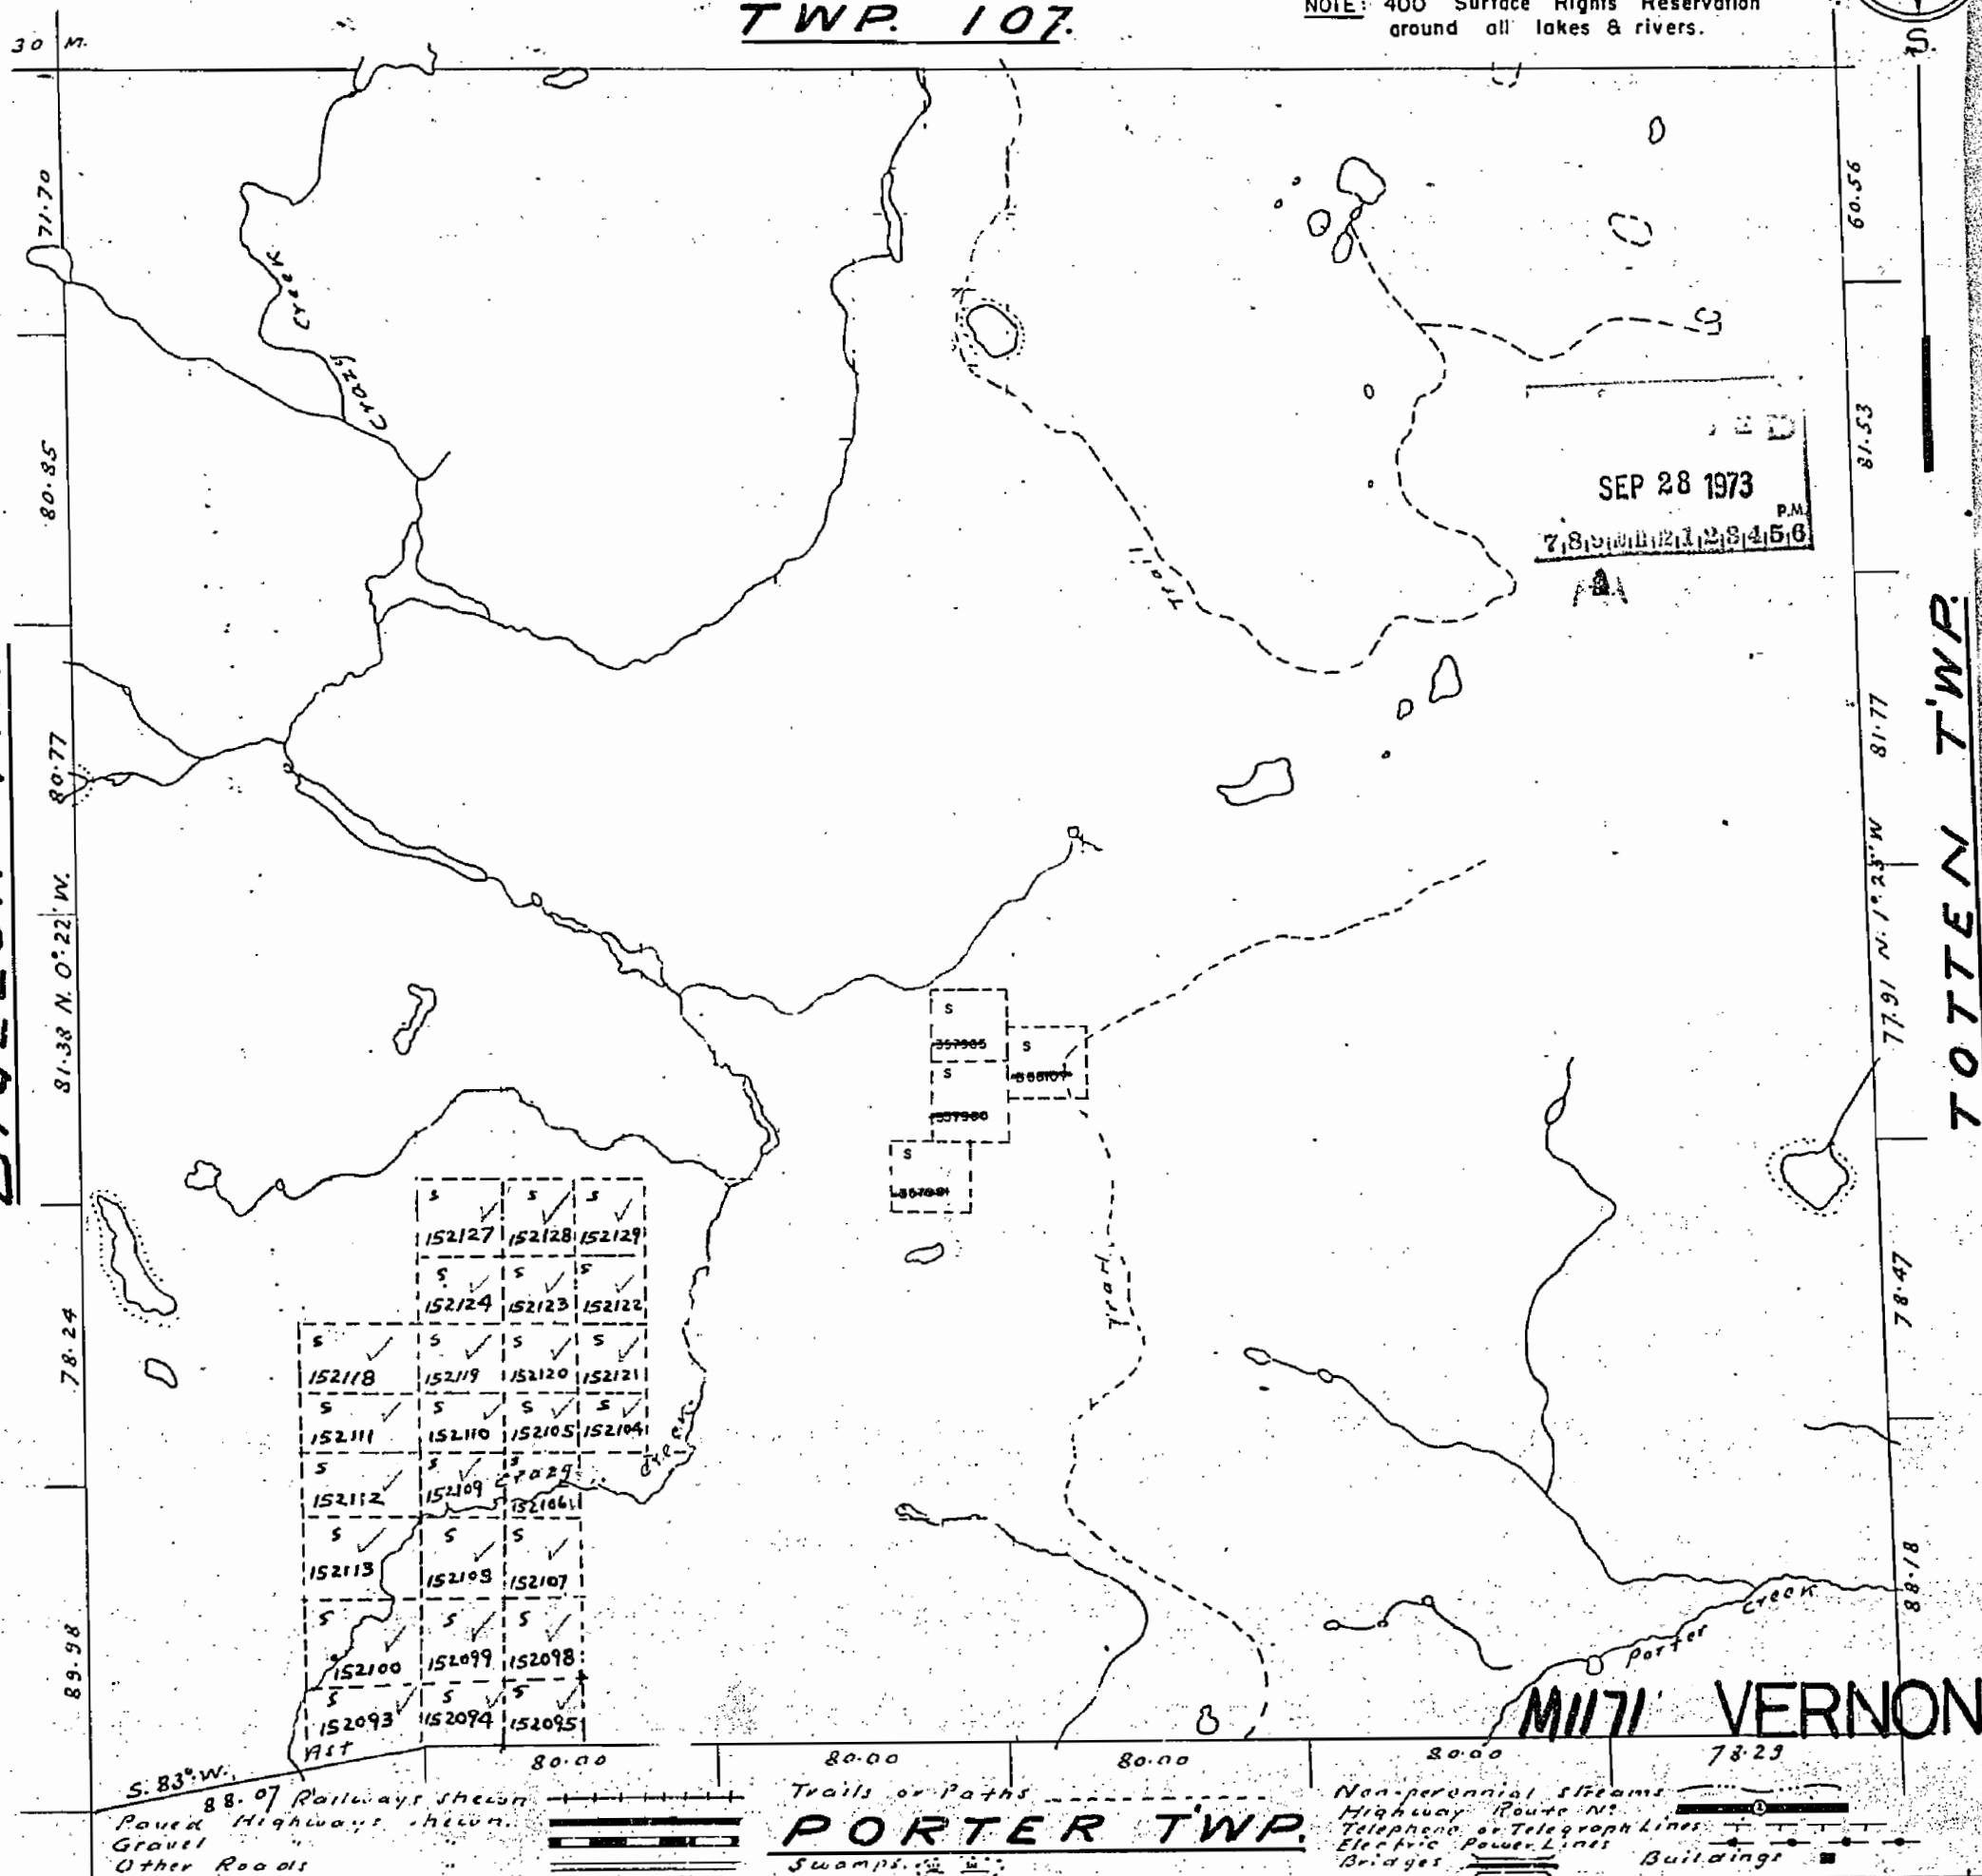

1171

M.1171

ONTARIO
MINISTRY OF NATURAL RESOURCES
SURVEYS AND MAPPING BRANCH

PLAN OF

VERNON TWP.


SUDBURY MINING DIVISION.

DISTRICT OF SUDBURY.

Scale, 40 chains to an inch.

TWP. 107.


NOTE: 400' Surface Rights Reservation
around all lakes & rivers.

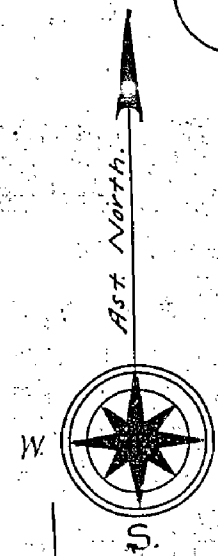

DATE OF ISSUE
DEC 5 1974

BIGELOW TWP.

TOTTEN TWP.

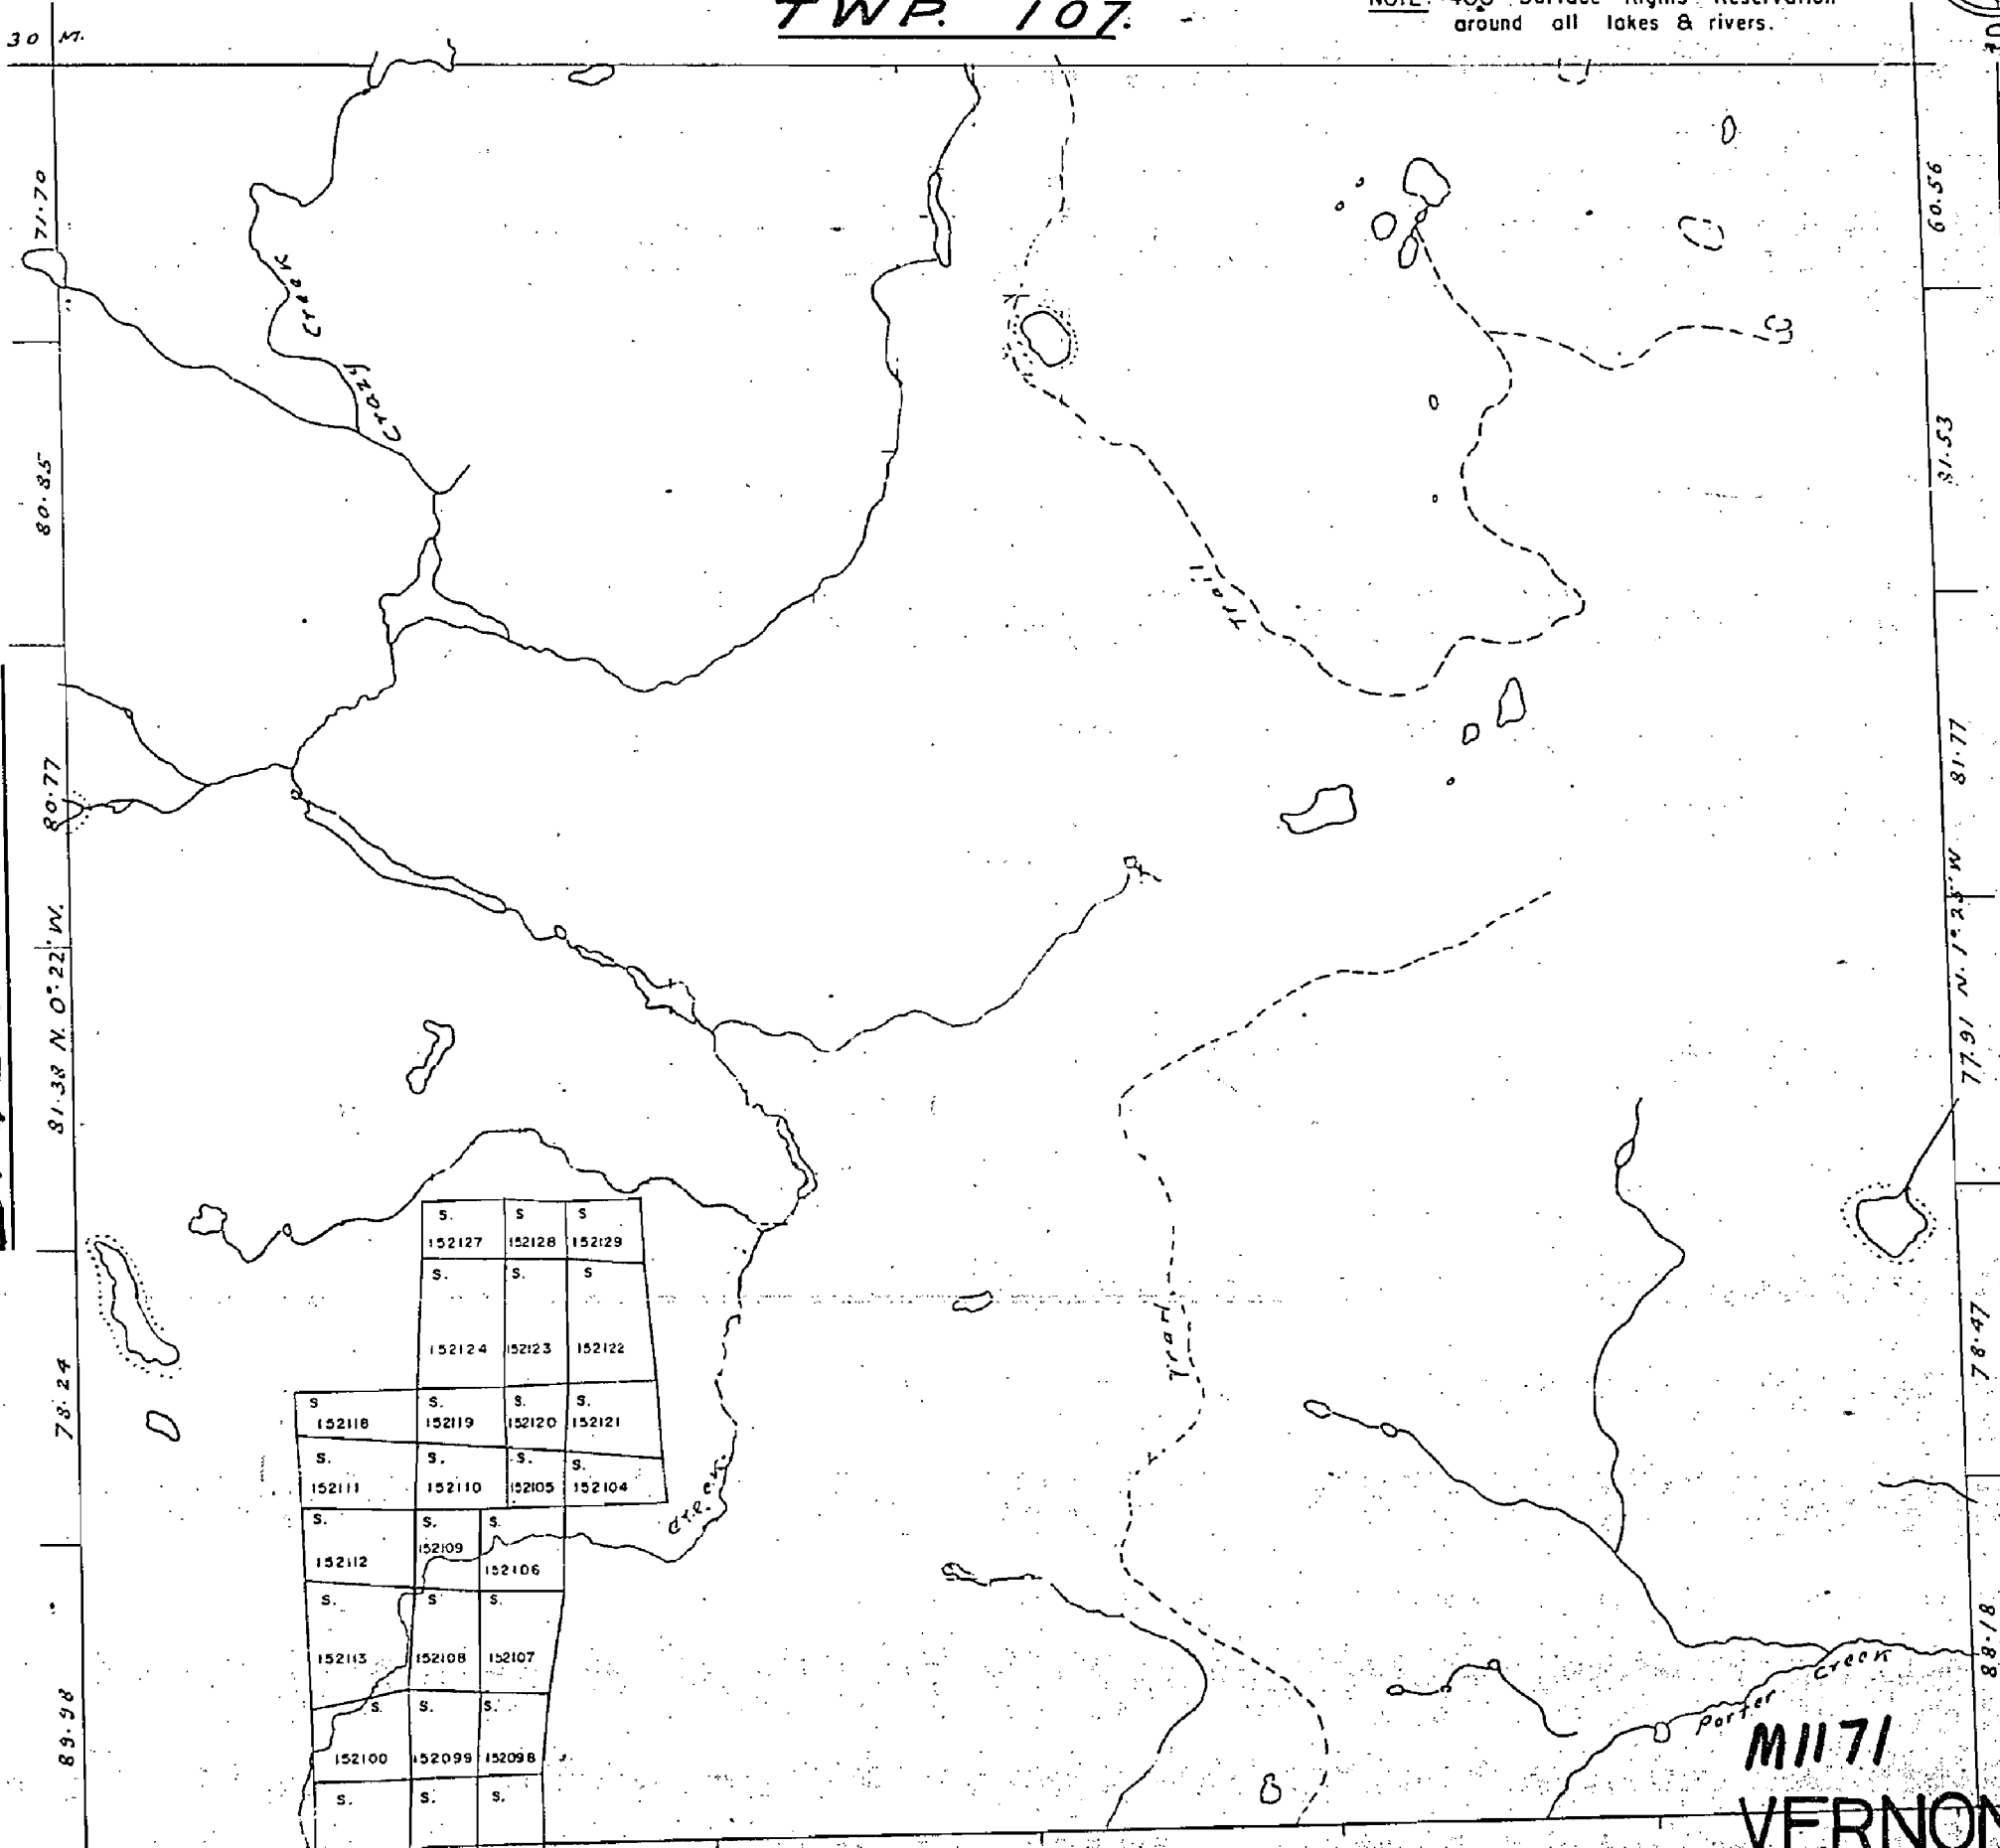

S.	S.	S.
152127	152128	152129
S.	S.	S.
152124	152123	152122
S.	S.	S.
152118	152119	152120
S.	S.	S.
152111	152110	152105
S.	S.	S.
152112	152109	152106
S.	S.	S.
152113	152108	152107
S.	S.	S.
152100	152099	152098
S.	S.	S.
152093	152094	152095

PAVED HIGHWAY SHOWN
GRAVEL
OTHER ROADS

RAILWAYS SHOWN

Trails or Paths
PORTER TWP.

Non-perennial Streams
Highway Route No.
Telephone or Telegraph Lines
Electric Power Lines
Bridges
Buildings

M.1171
VERNON

1171

TES


400' surface rights reservation along the shores of all lakes and rivers.

Subdivision of this township into lots and concessions was annulled Nov. 25, 1948

VENTURI TP. M.1198

BIGELOW TP. M.664

TOTTEN TP. M.1161

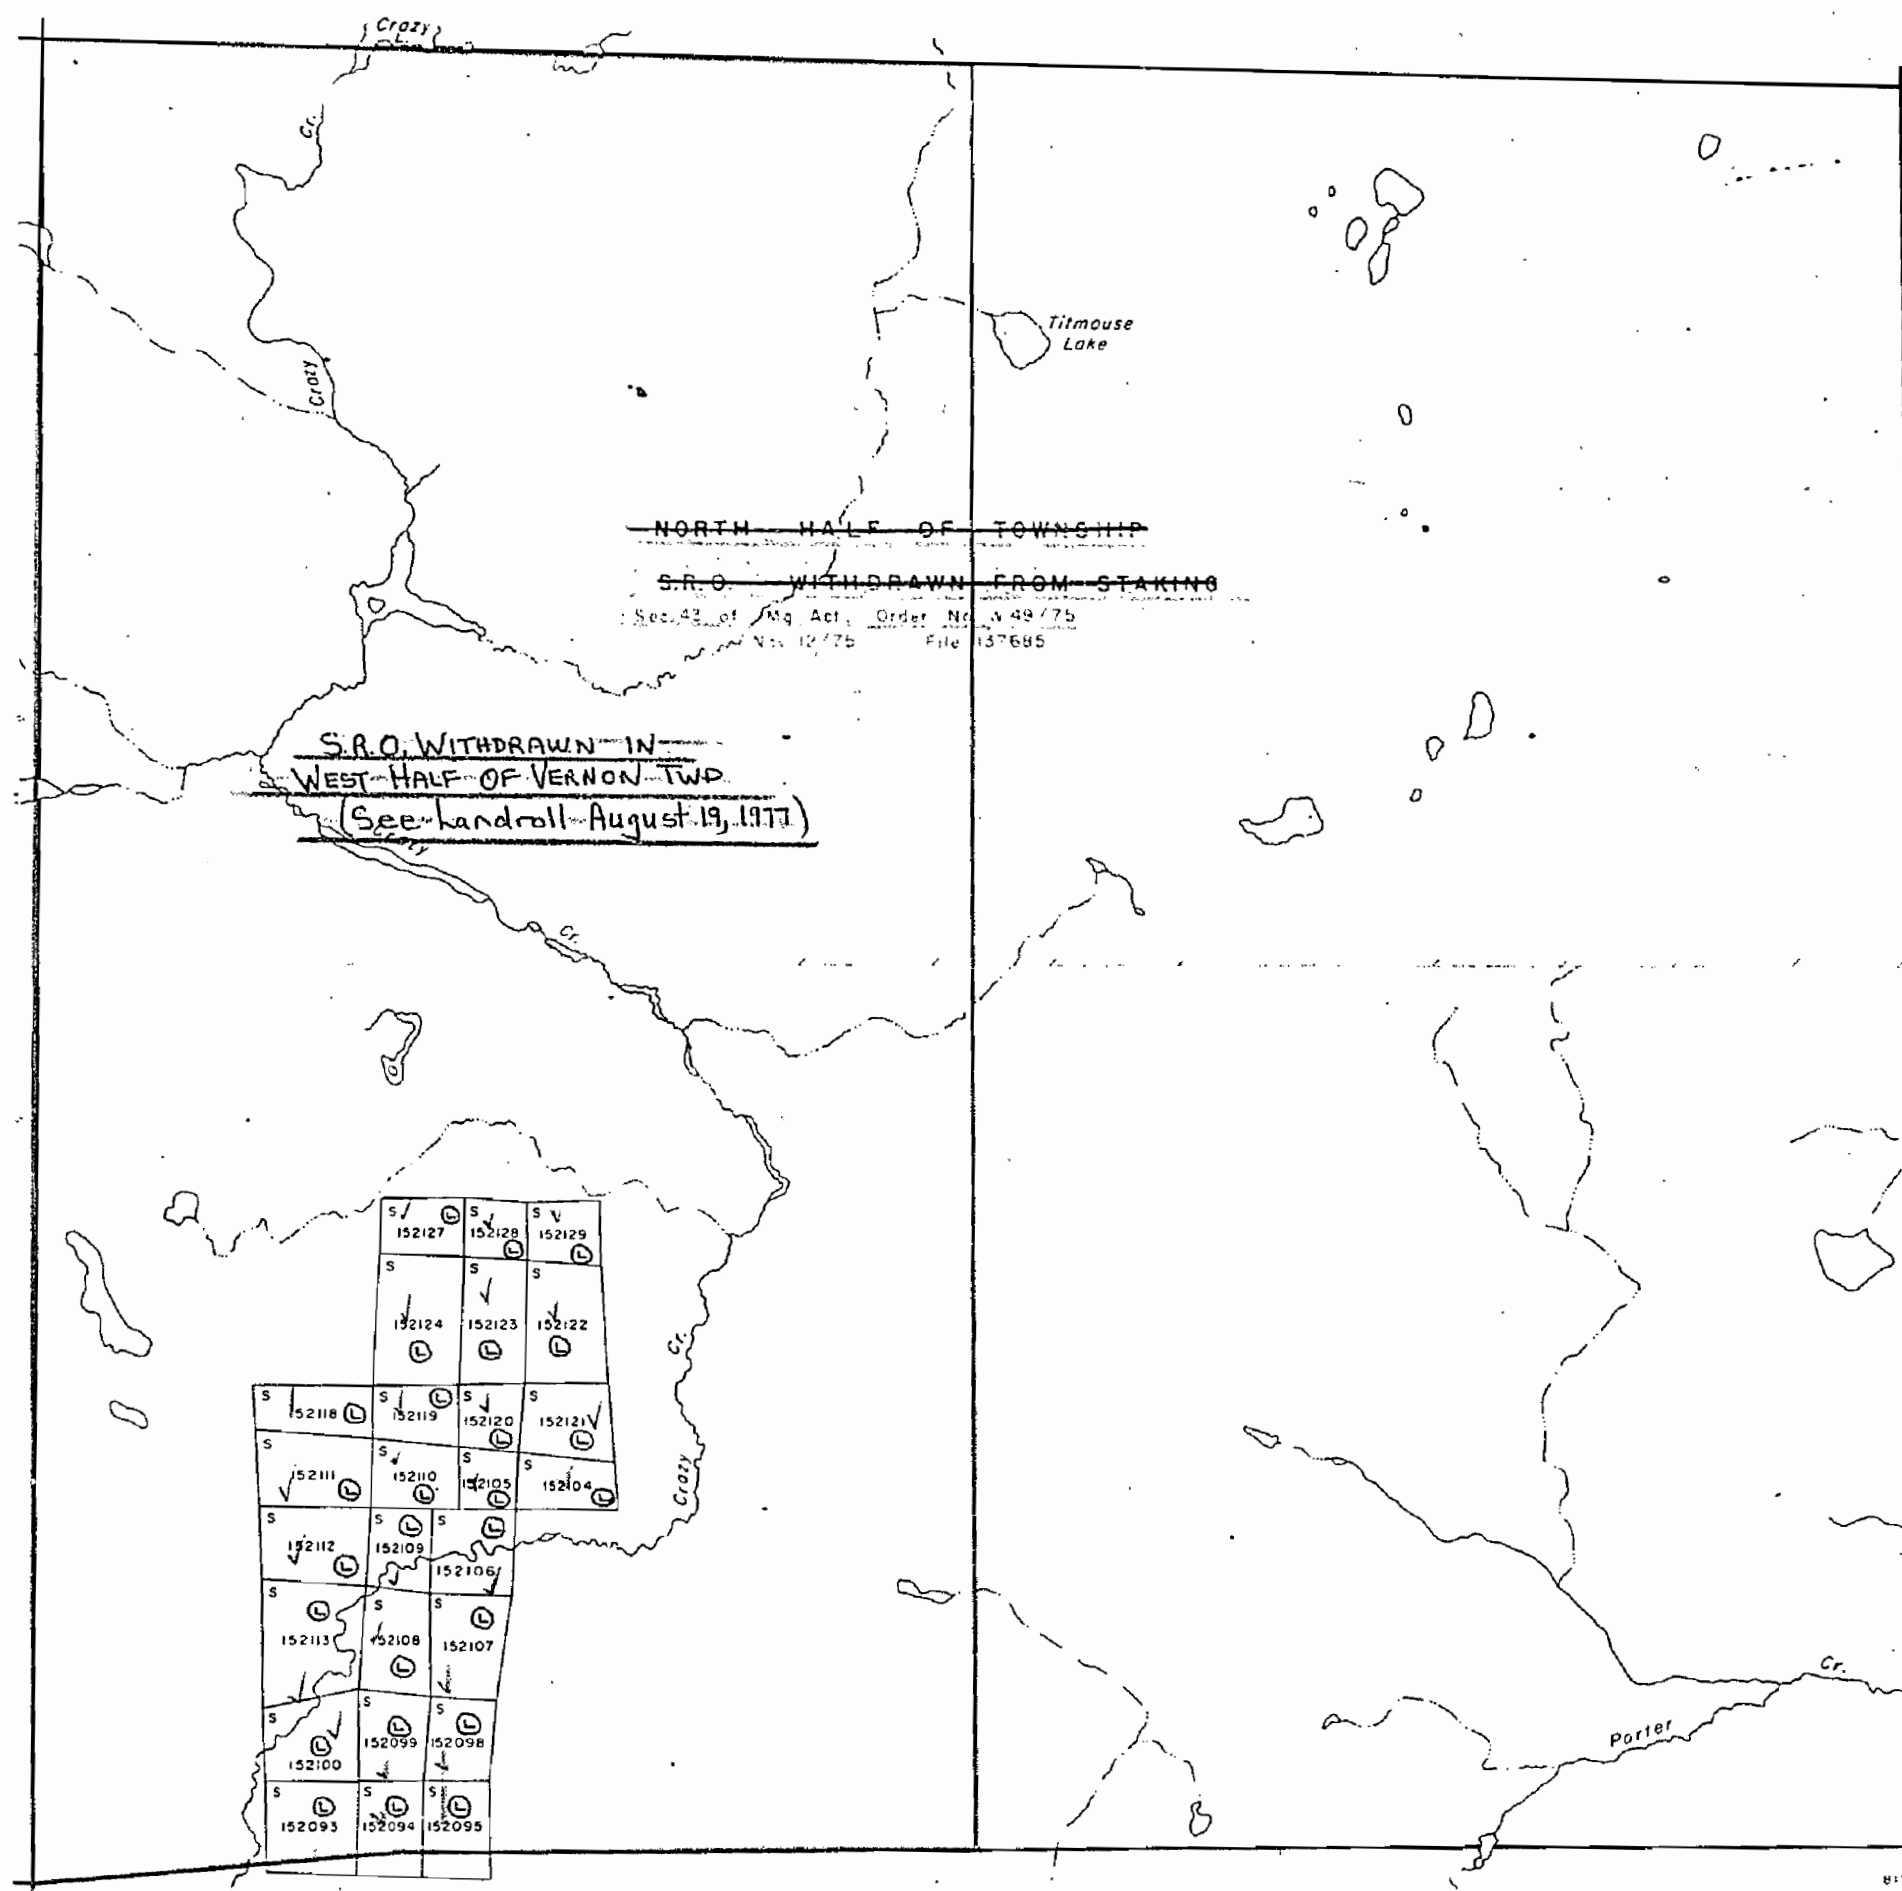

PORTER TP. M.1061

LEGEND

HIGHWAY AND ROUTE No.	
OTHER ROADS	
TRAILS	
SURVEYED LINES:	
TOWNSHIPS, BASE LINES, ETC.	
LOTS, MINING CLAIMS, PARCELS, ETC.	
UNSURVEYED LINES:	
LOT LINES	
PARCEL BOUNDARY	
MINING CLAIMS ETC.	
RAILWAY AND RIGHT OF WAY	
UTILITY LINES	
NON-PERENNIAL STREAM	
FLOODING OR FLOODING RIGHTS	
SUBDIVISION	
ORIGINAL SHORELINE	
MARSH OR MUSKEG	
MINES	

DISPOSITION OF CROWN LANDS

TYPE OF DOCUMENT	SYMBOL
PATENT, SURFACE & MINING RIGHTS	
SURFACE RIGHTS ONLY	
MINING RIGHTS ONLY	
LEASE, SURFACE & MINING RIGHTS	
SURFACE RIGHTS ONLY	
MINING RIGHTS ONLY	
LICENCE OF OCCUPATION	
CROWN LAND SALE	
ORDER-IN-COUNCIL	
RESERVATION	
CANCELLED	
SAND & GRAVEL	

SCALE: 1 INCH = 40 CHAINS



ACRES	HECTARES
40	16

TOWNSHIP

VERNON

DISTRICT

SUDBURY

MINING DIVISION

SUDBURY




Ministry of Natural Resources

Ontario Surveys and Mapping Branch

Date SEPT. 1975
Whitney Block
Queen's Park, Toronto

Plan No.

M.1171

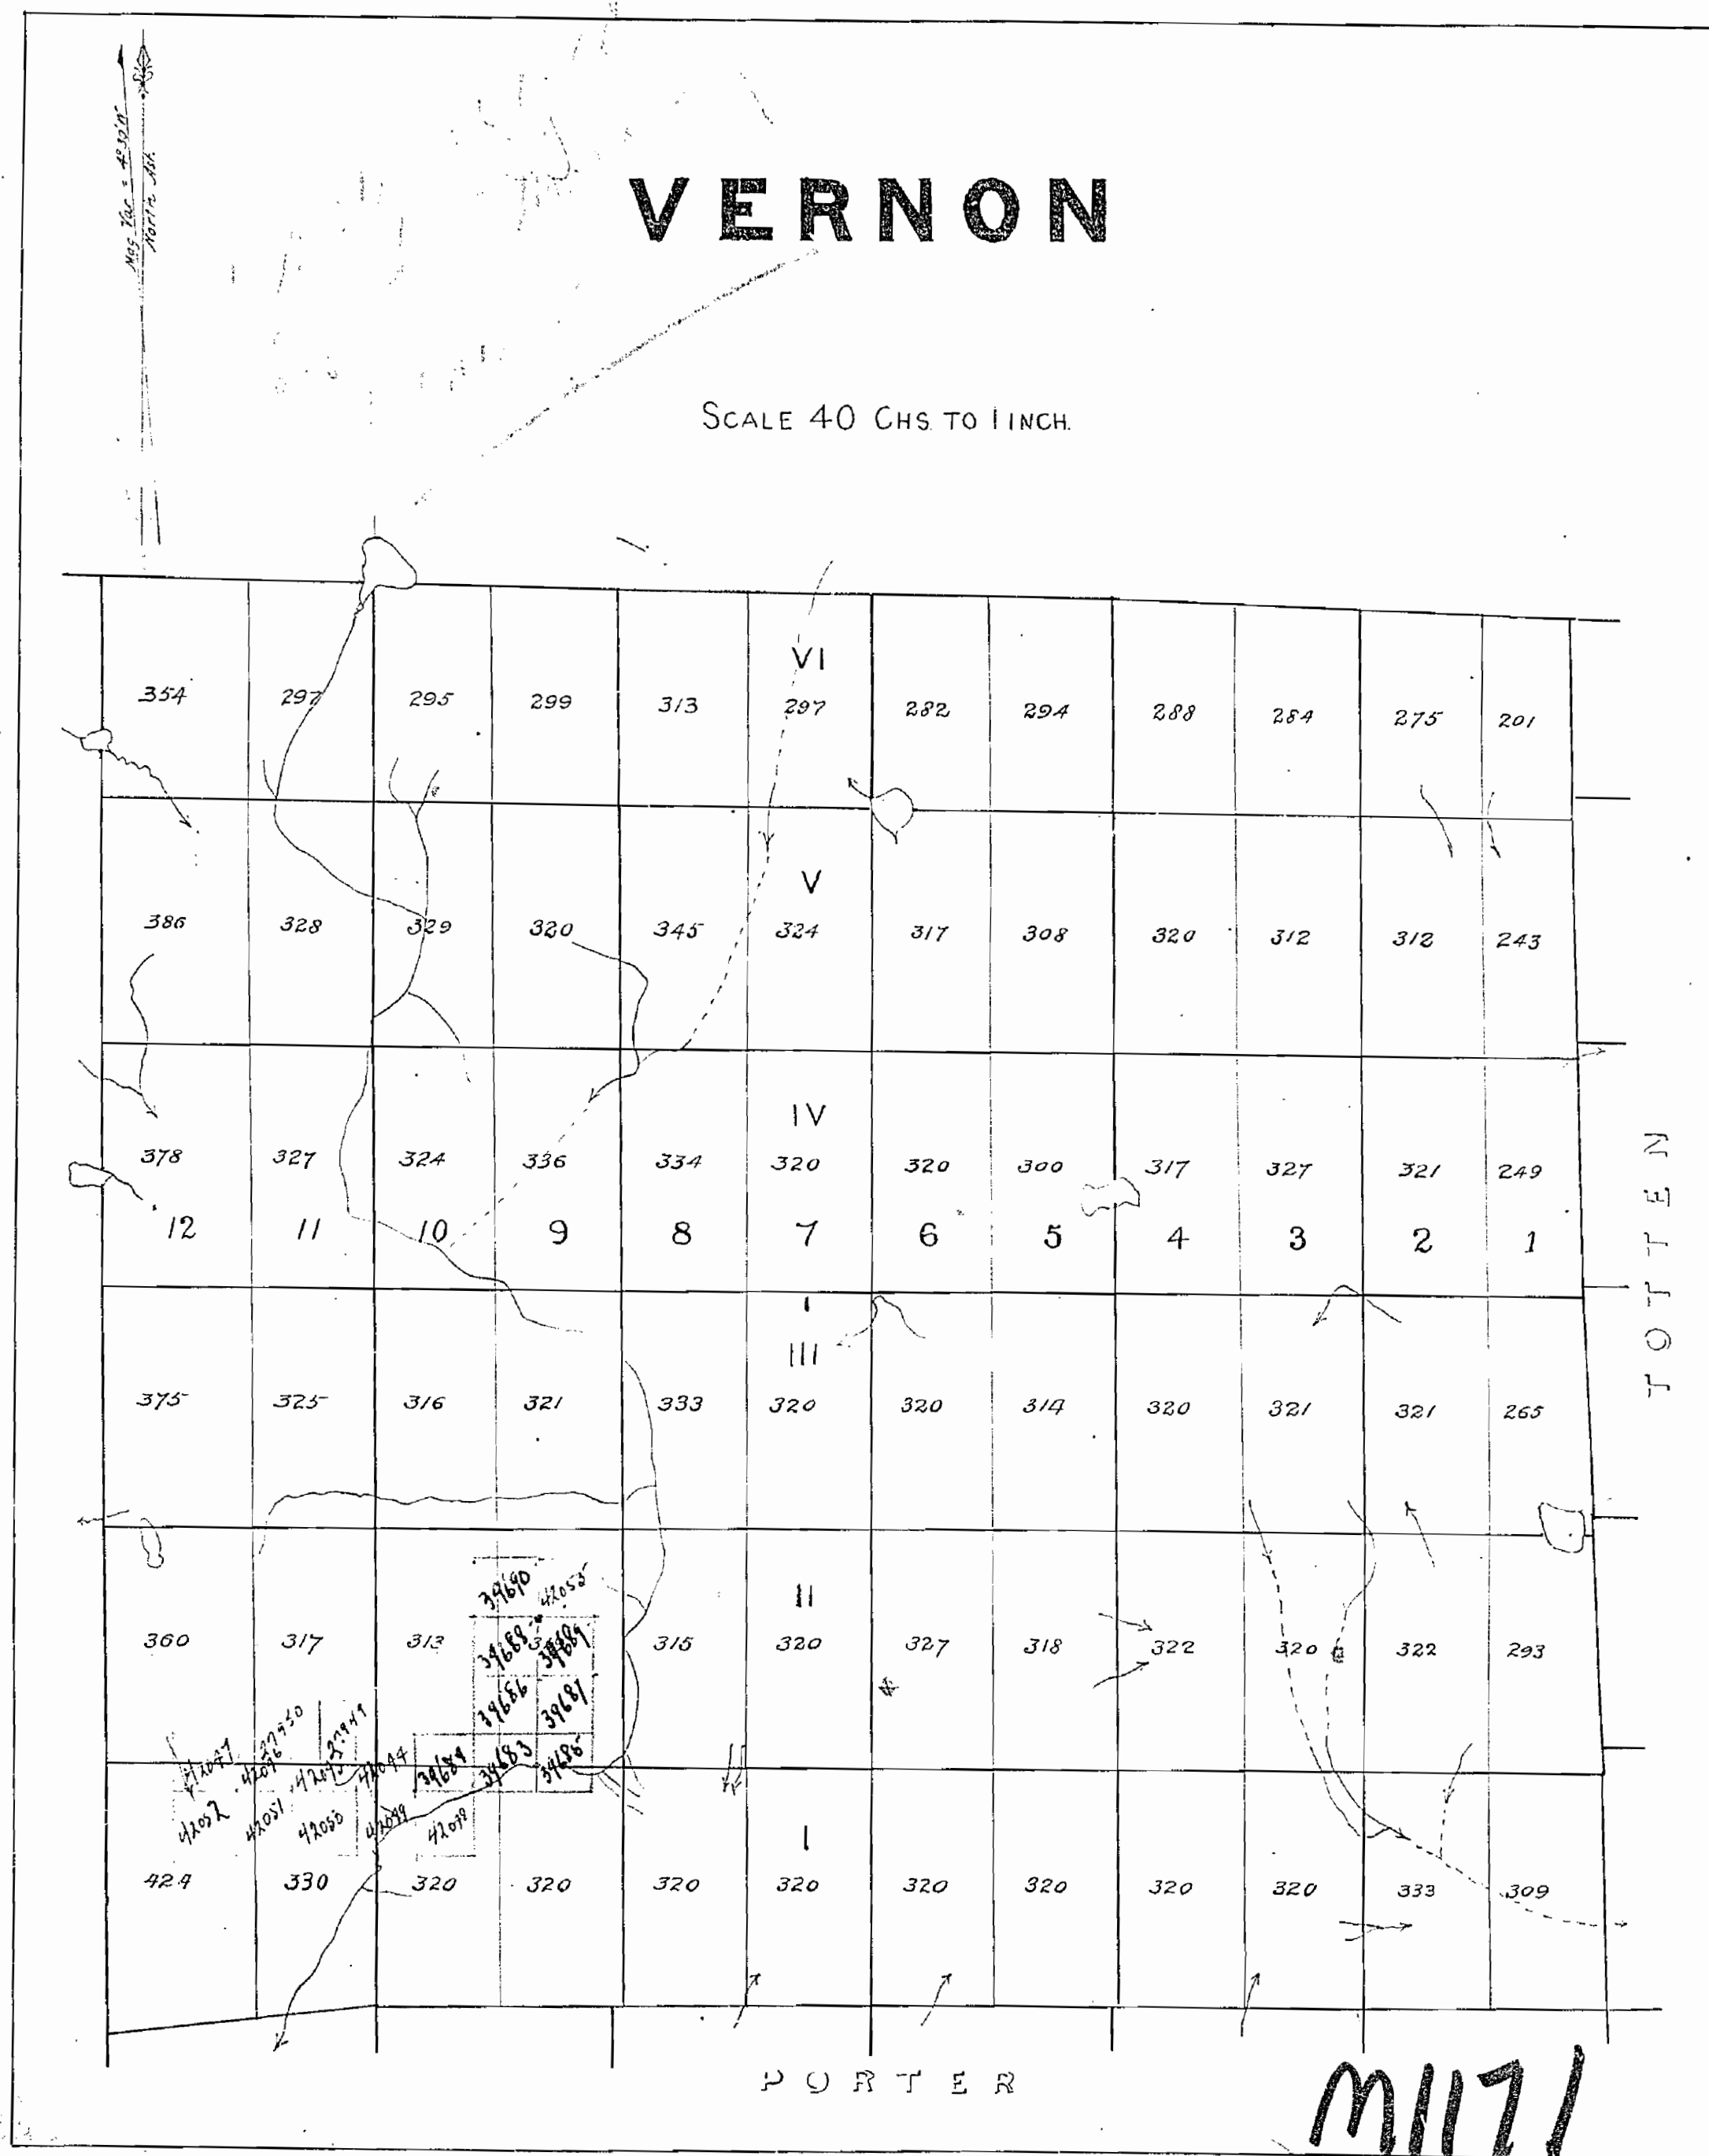

NOTES

400' surface rights reservation along the shores of all lakes and rivers.


Subdivision of this township into lots and concessions was annulled Nov.25,1948.

The west half of this township surface rights only, withdrawn from staking under Sec. 43 of the Mining Act, Order N.S.W. 10/78 W. 11/00 Aug. 22, 1970. File 137685

Aug. 22, 1980

(See Acton Land Roll)

W. of Twp. - SRO REOPENED - SEC. 36 of The Mining Act, ORDER # O.1/82, June 14/82

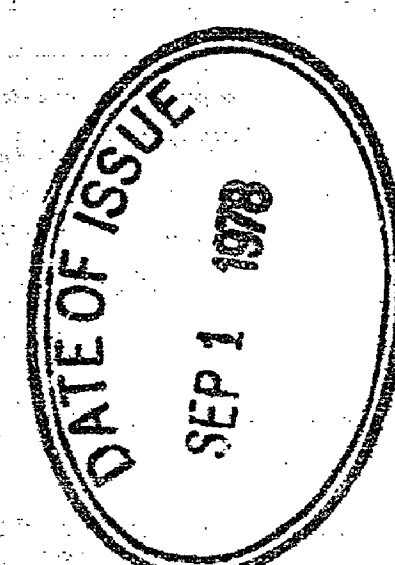


OFFICE USE ONLY

VENTURI TP. M.1198

BIGELOW TP. M.664

TOTTEN TP. M.1161

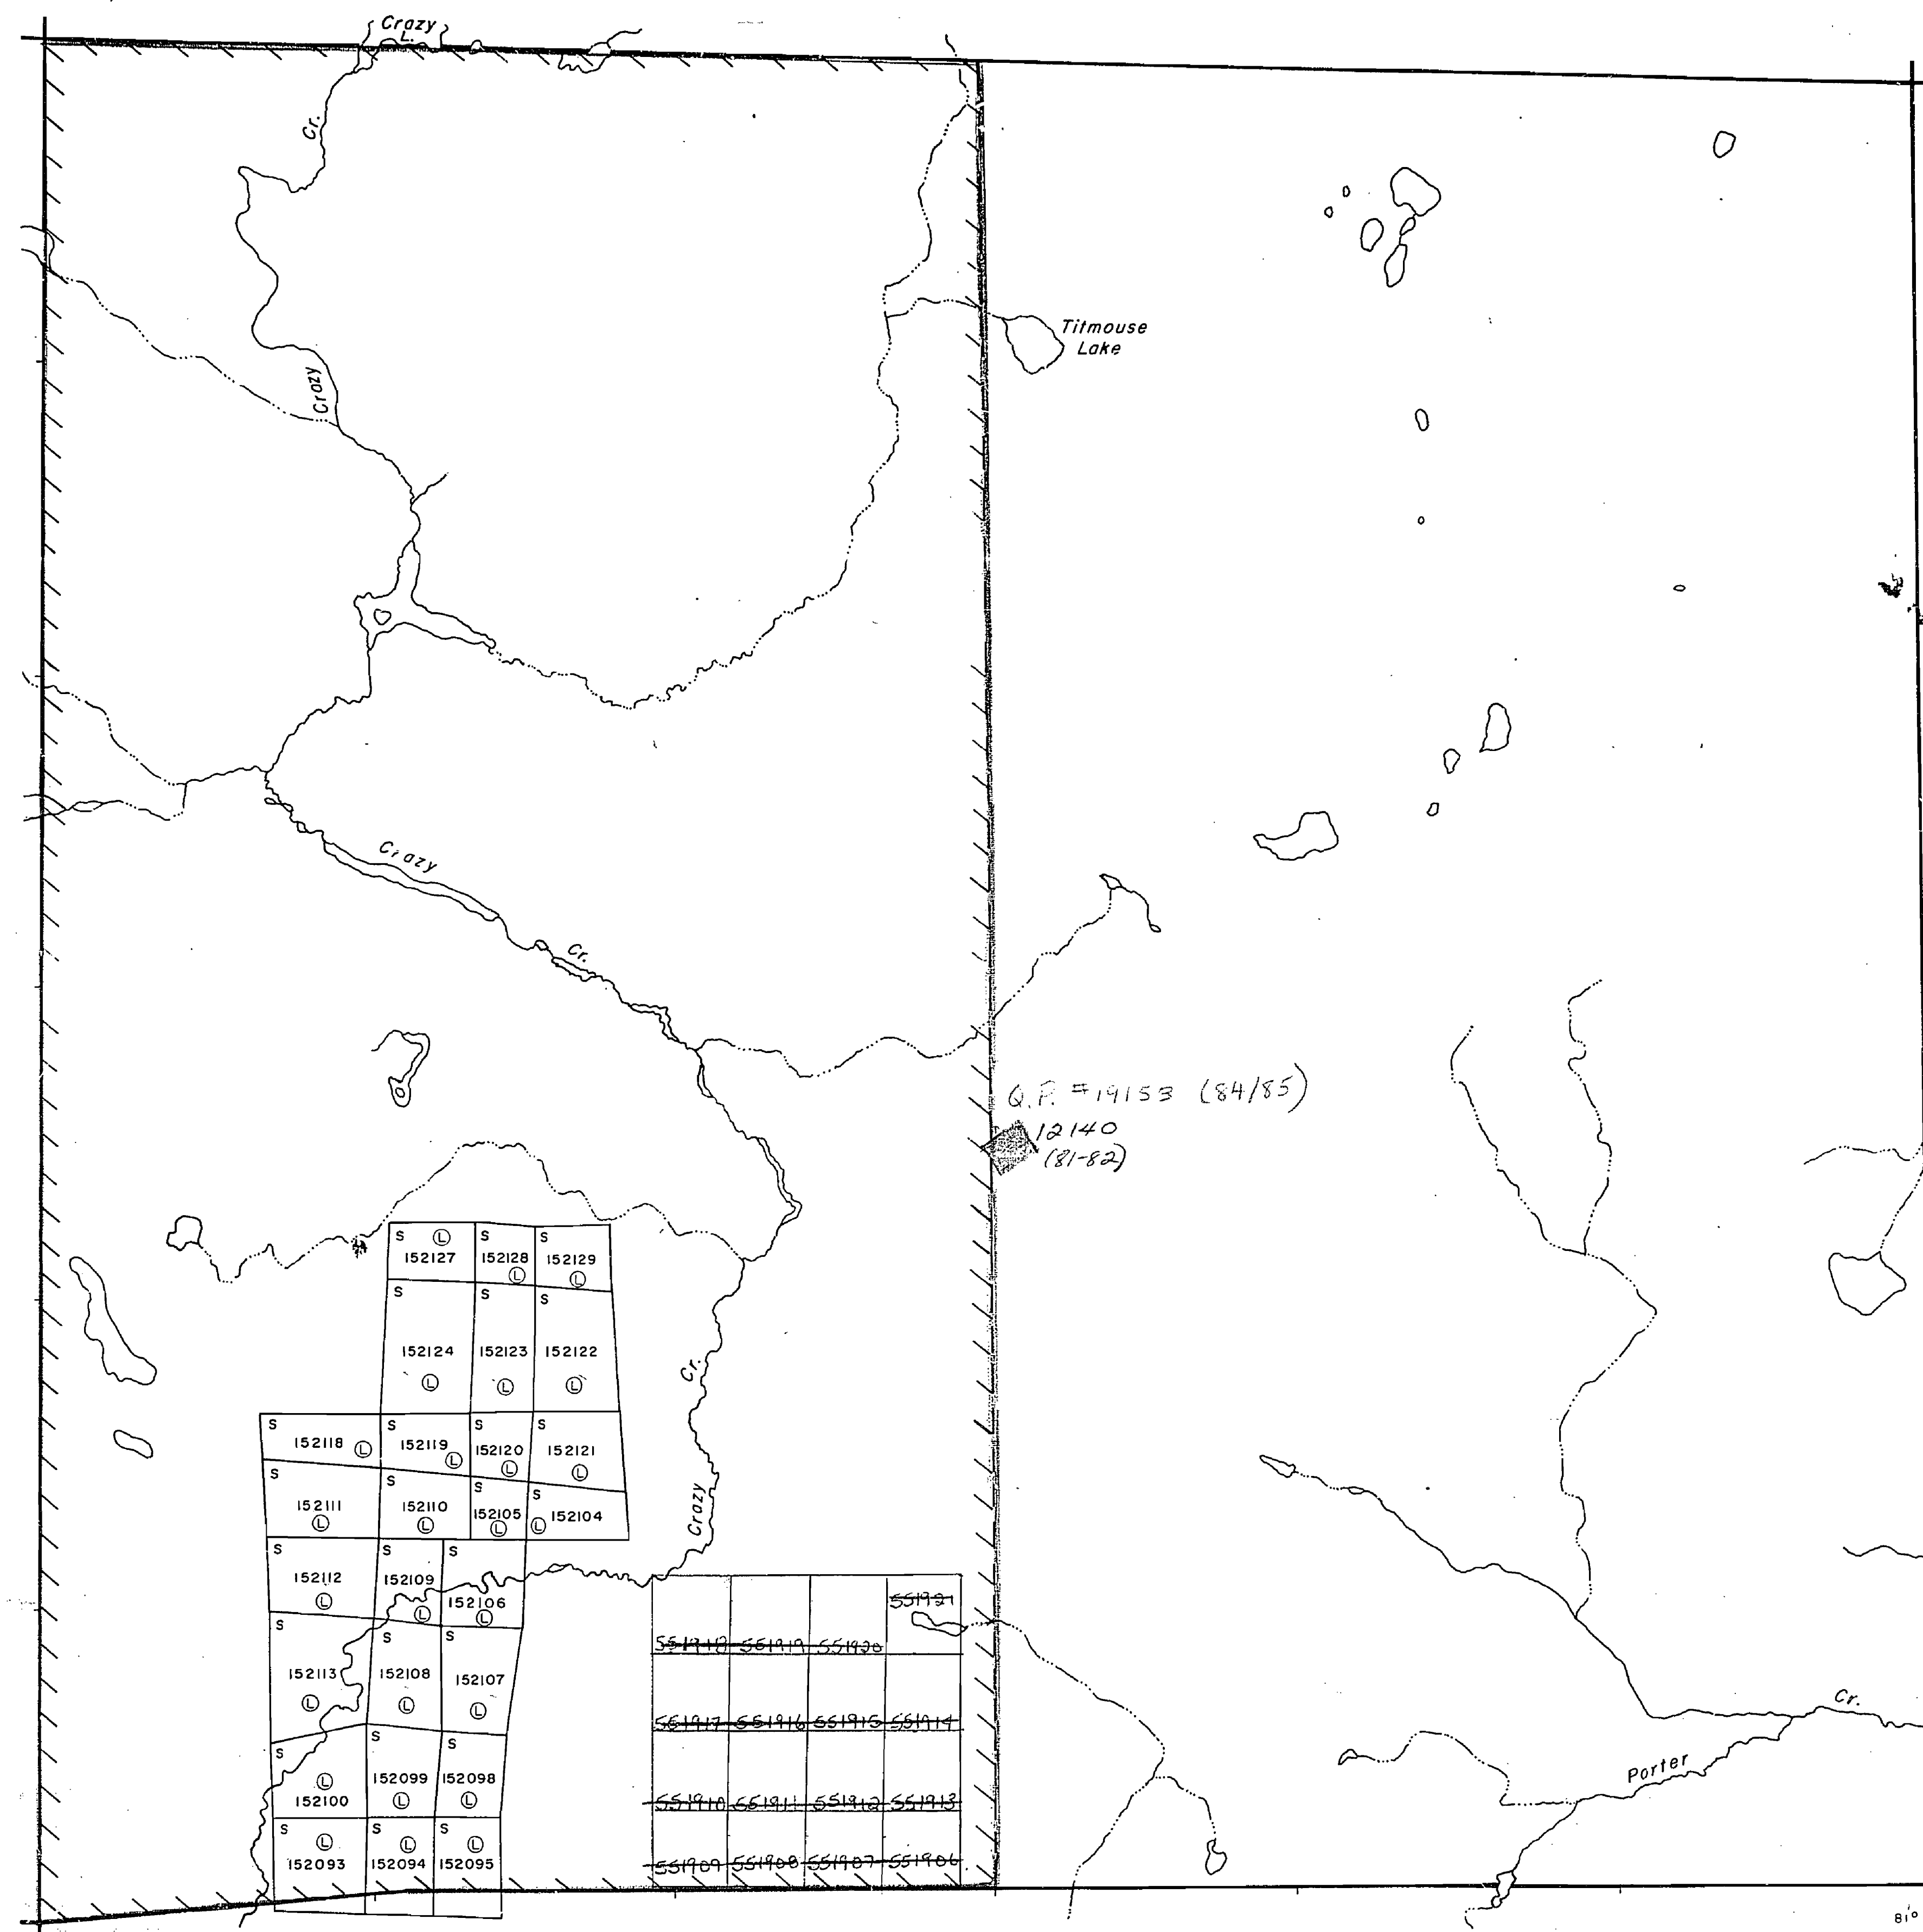

PORTER TP. M.1061

LEGEND

HIGHWAY AND ROUTE No.	
OTHER ROADS	
TRAILS	
SURVEYED LINES:	
TOWNSHIPS, BASE LINES, ETC.	
LOTS, MINING CLAIMS, PARCELS, ETC.	
UNSURVEYED LINES:	
LOT LINES	
PARCEL BOUNDARY	
MINING CLAIMS ETC.	
RAILWAY AND RIGHT OF WAY	
UTILITY LINES	
NON-PERENNIAL STREAM	
FLOODING OR FLOODING RIGHTS	
SUBDIVISION	
ORIGINAL SHORELINE	
MARSH OR MUSKEG	
MINES	

DISPOSITION OF CROWN LANDS

TYPE OF DOCUMENT	SYMBOL
PATENT, SURFACE & MINING RIGHTS	
" SURFACE RIGHTS ONLY	
" MINING RIGHTS ONLY	
LEASE, SURFACE & MINING RIGHTS	
" SURFACE RIGHTS ONLY	
" MINING RIGHTS ONLY	
LICENCE OF OCCUPATION	
CROWN LAND SALE	
ORDER-IN-COUNCIL	
RESERVATION	
CANCELLED	
SAND & GRAVEL	

SCALE: 1 INCH = 40 CHAINS



ACRES HECTARES

40	16
----	----

TOWNSHIP

VERNON

DISTRICT

SUDBURY

MINING DIVISION

SUDBURY

Ministry of Natural Resources

Ontario Surveys and Mapping Branch

Date SEPT. 1975

Whitney Block
Queen's Park, Toronto

Plan No.

M.1171