


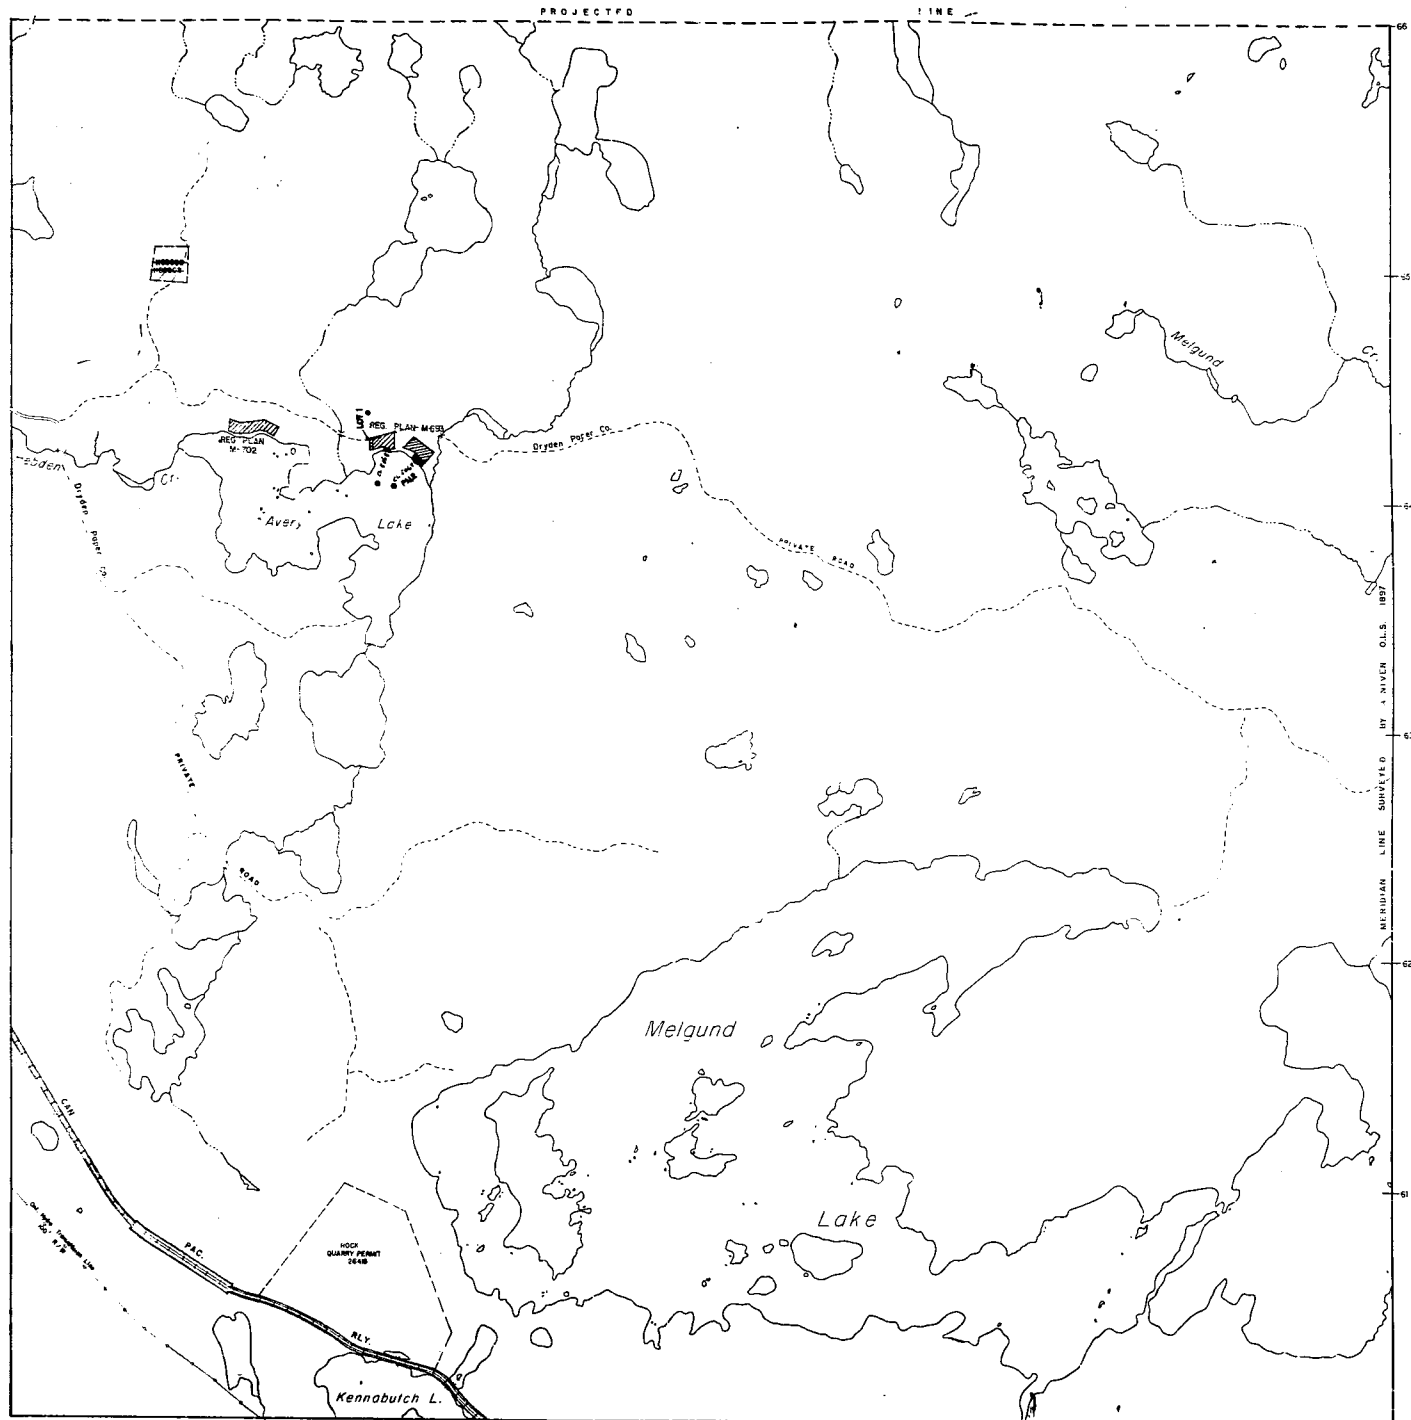


LEGEND

HIGHWAY AND ROUTE No	
OTHER ROADS	
TRAILS	
SURVEYED LINES	
TOWNSHIPS, BASE LINES, ETC	
LOTS, MINING CLAIMS, PARCELS, ETC	
UNSURVEYED LINES	
LOT LINES	
PARCEL BOUNDARY	
MINING CLAIMS ETC	
RAILWAY AND RIGHT OF WAY	
UTILITY LINES	
VEGETATION	
FLOODING OR FLOODING RIGHTS	
SUBDIVISION OR COMPOSITE PLAN	
RESERVATIONS	
ORIGINAL SHORELINE	
MARSH OR MUSKIE	
VINES	
TRAVERSE MONUMENT	

DISPOSITION OF CROWN LANDS

TYPE OF DOCUMENT	SYMBOL
PATENT, SURFACE & MINING RIGHTS	
" SURFACE RIGHTS ONLY	
" MINING RIGHTS ONLY	
LEASE SURFACE & MINING RIGHTS	
" SURFACE RIGHTS ONLY	
" MINING RIGHTS ONLY	
LICENCE OF OCCUPATION	
ORDER IN COUNCIL	
RESERVATION	
CANCELLED	
SAND & GRAVEL	

NOTE: MINING RIGHTS IN PARCELS PATENTED PRIOR TO MAY 1 1913 VESTED IN ORIGINAL PATENTEE BY THE PUBLIC LANDS ACT R.S.O. 1910 CHAP 280 SEC 63 SUBSEC 1

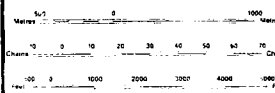

SCALE 1:20 000

THE INFORMATION THAT APPEARS ON THIS MAP HAS BEEN COMPILED FROM VARIOUS SOURCES AND ACCURACY IS NOT GUARANTEED. THOSE WISHING TO STAKE MINING CLAIMS SHOULD CONSULT WITH THE MINING RECORDER, MINISTRY OF NORTHERN DEVELOPMENT AND MINES FOR ADDITIONAL INFORMATION ON THE STATUS OF THE LANDS SHOWN HEREON

TOWNSHIP

AVERY

M.N.R. ADMINISTRATIVE DISTRICT

DRYDEN

MINING DIVISION

KENORA

LAND TITLES / REGISTRY DIVISION

KENORA




Ministry of Natural Resources

Ministry of Northern Development and Mines

Date: AUGUST, 1986

M-2677

G-2575

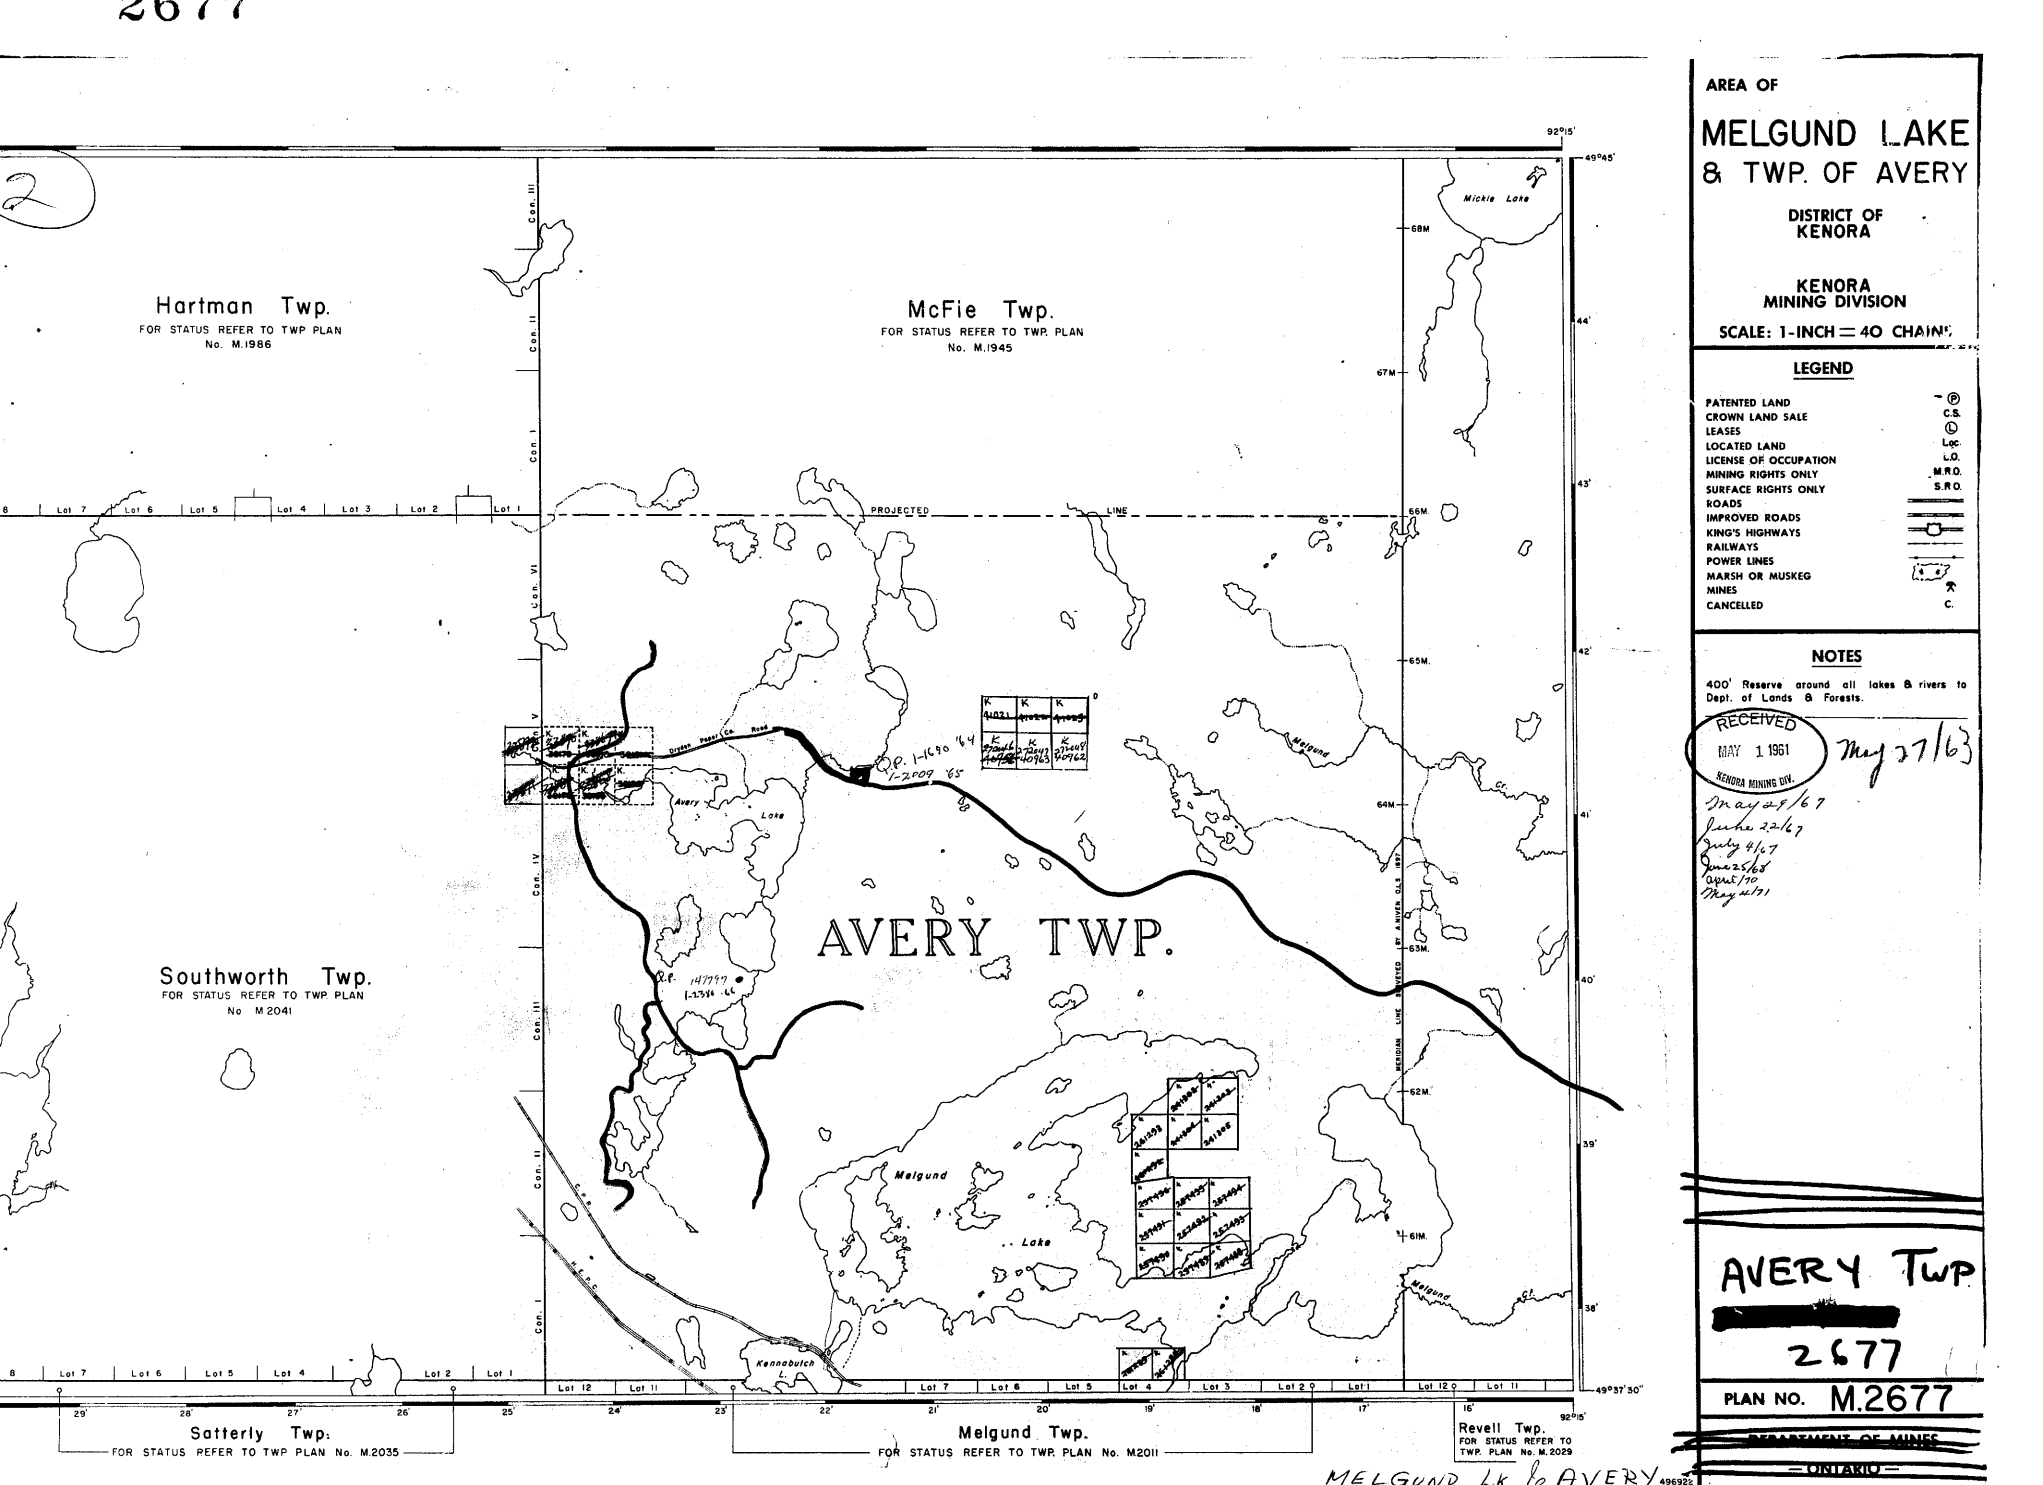

AREA OF
**MELGUND LAKE
& TWP. OF AVERY**

DISTRICT OF
KENORA

KENORA
MINING DIVISION

SCALE: 1-INCH = 40 CHAIN

LEGEND

- PATENTED LAND
- CROWN LAND SALE
- LEASES
- LOCATED LAND
- LICENSE OF OCCUPATION
- MINING RIGHTS ONLY
- SURFACE RIGHTS ONLY
- ROADS
- IMPROVED ROADS
- KING'S HIGHWAYS
- RAILWAYS
- POWER LINES
- MARSH OR MUSKEG
- MINES
- CANCELLED

NOTES

400' Reserve around all lakes & rivers to
Dept. of Lands & Forests.

RECEIVED
MAY 1 1961
KENORA MINING DIV.
May 28/67
June 22/67
July 4/67
June 25/68
August 1/69
May 27/71

AVERY TWP

2677

PLAN NO. **M.2677**


DEPARTMENT OF MINES

—ONTARIO—

MCFIE AND AVERY TWPS.
WITH AREA EAST.

KENORA MINING DIVISION
DISTRICT OF KENORA


SCALE, 40 CHAINS TO AN INCH.

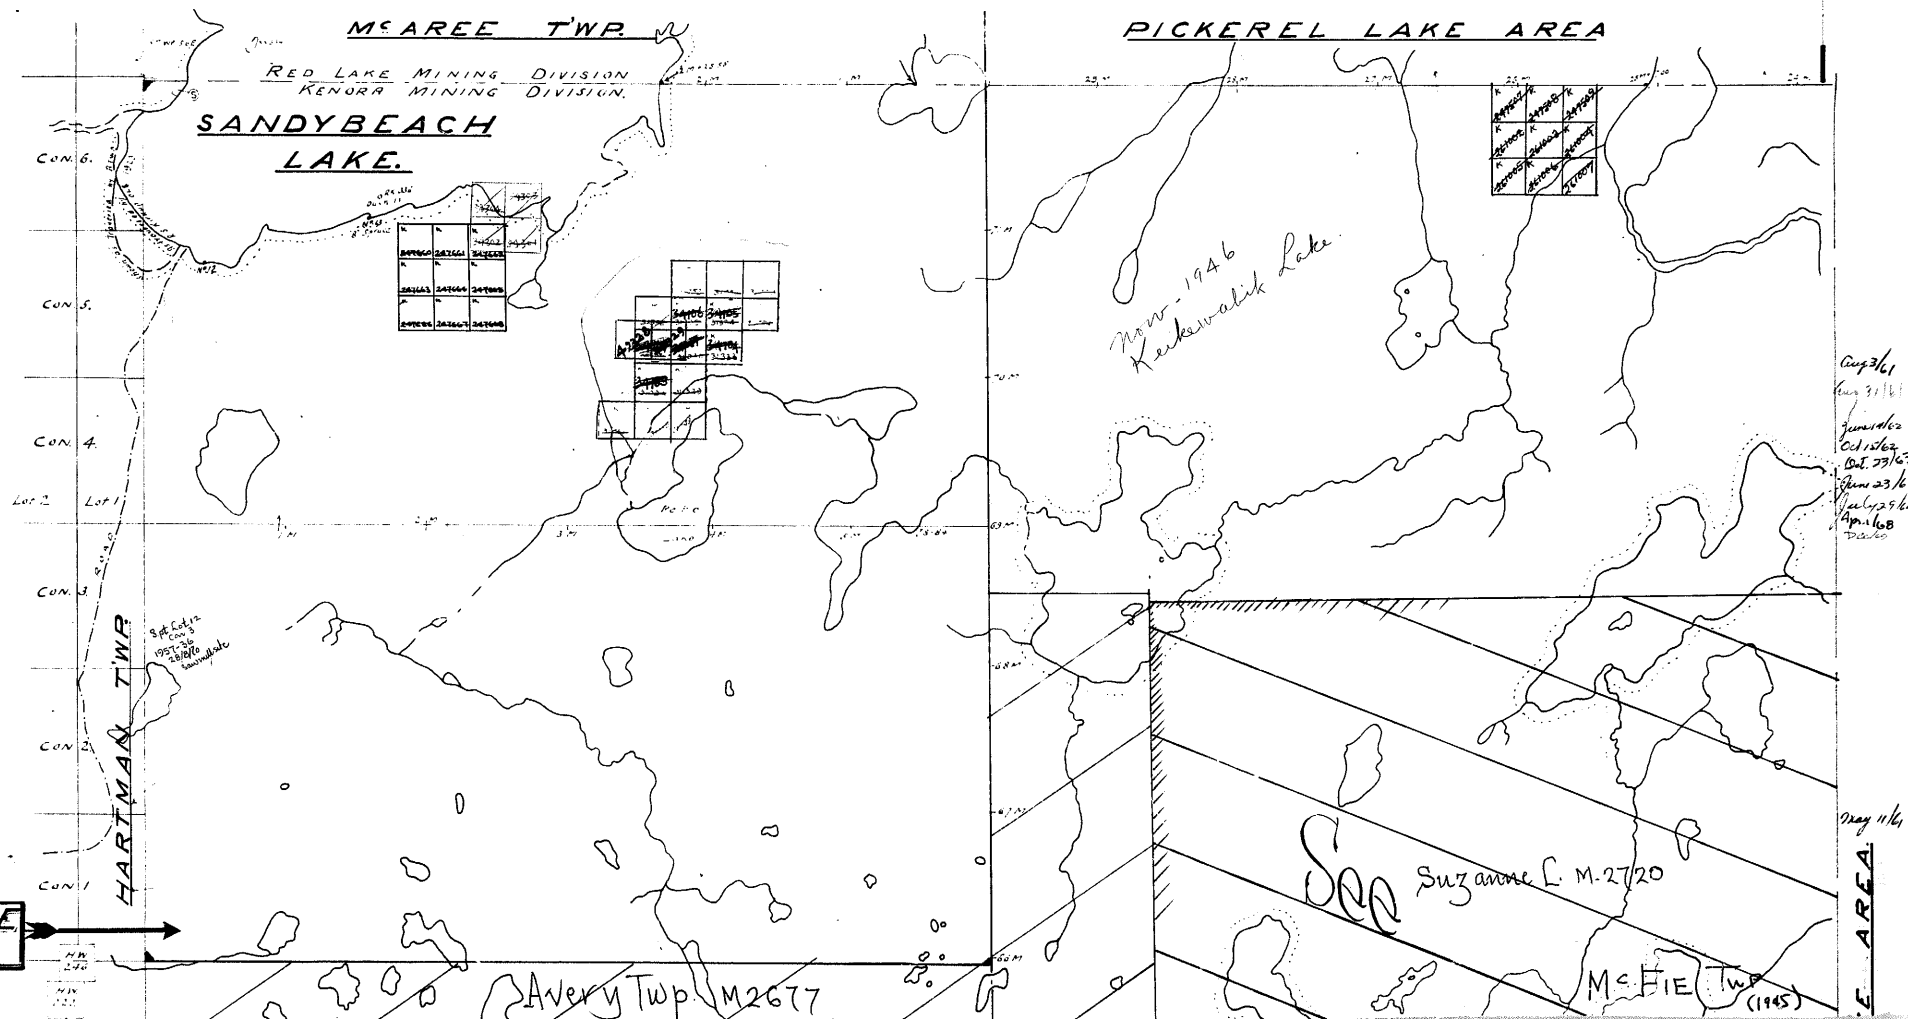

MCFIE AND AVERY TWPS.
WITH AREA EAST.

KENORA MINING DIVISION DISTRICT OF KENORA

SCALE, 40 CHAINS TO AN INCH.


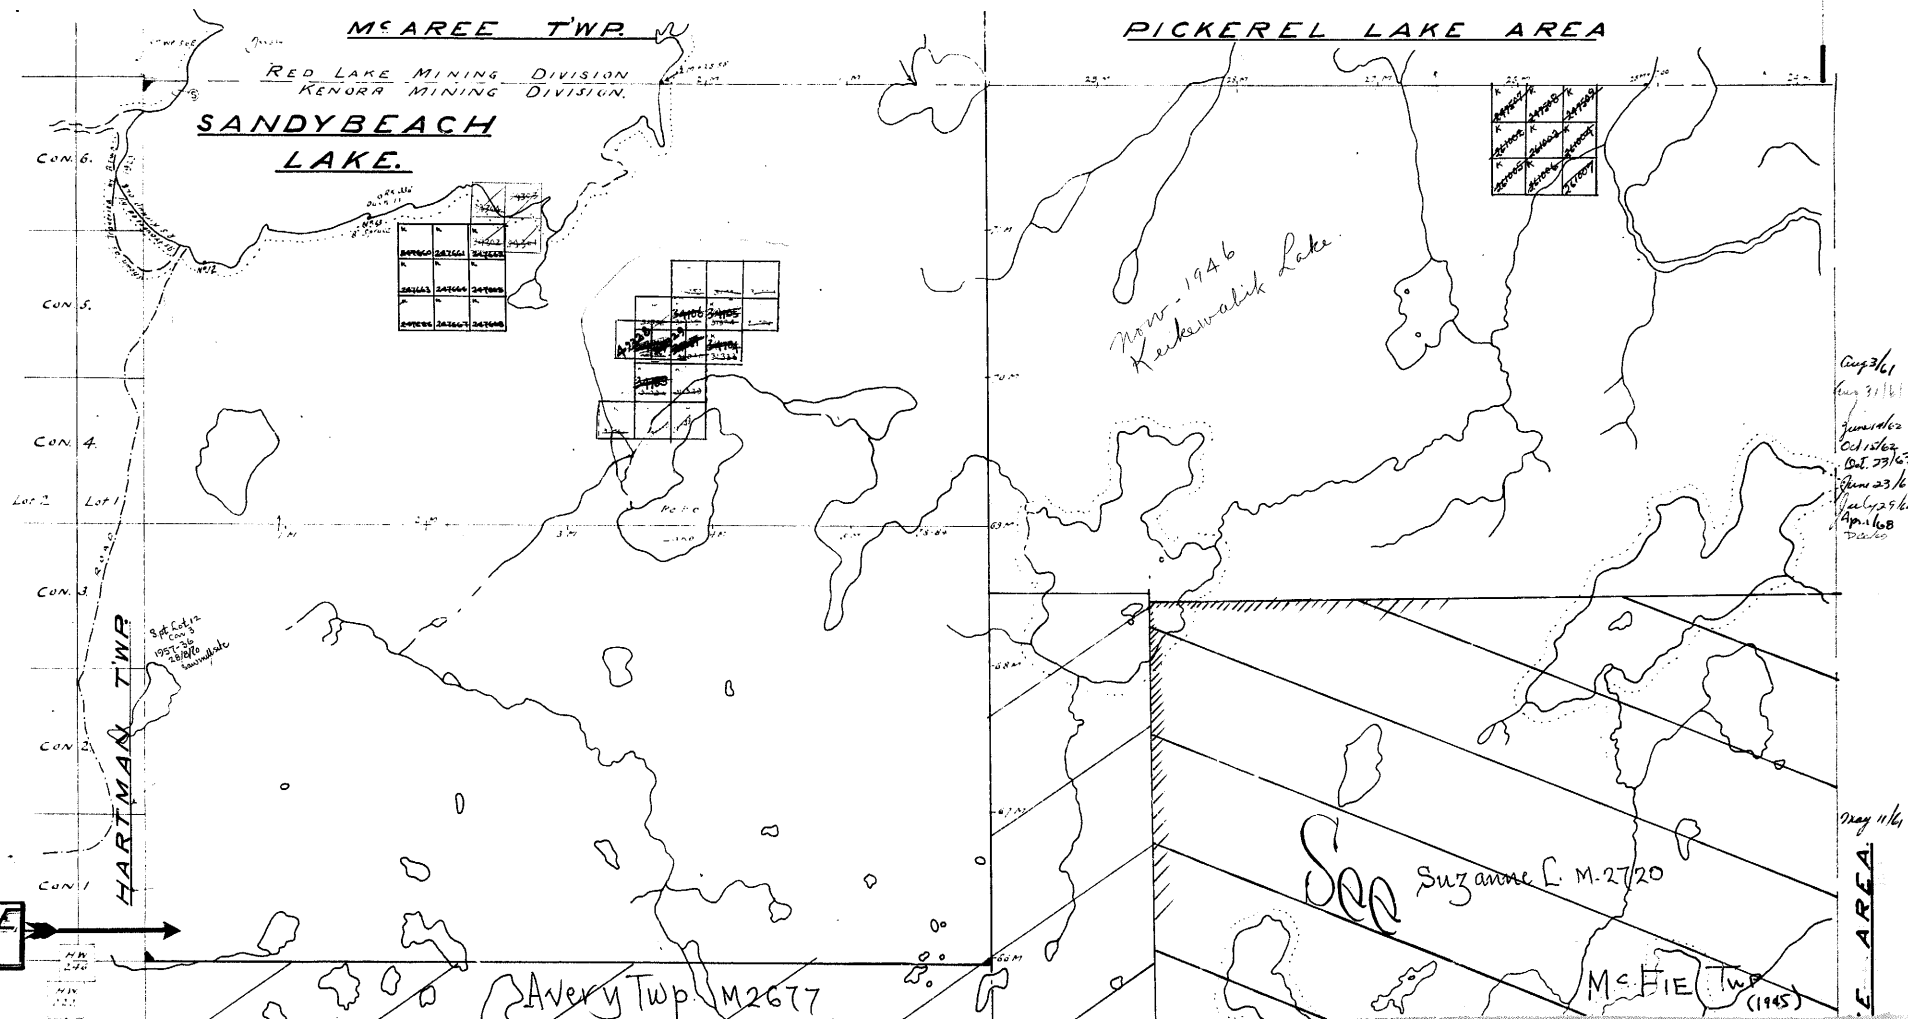


2677


PLAN OF MCFIE AND AVERY TWPS. WITH AREA EAST.

KENORA MINING DIVISION
DISTRICT OF KENORA

SCALE, 40 CHAINS TO AN INCH.

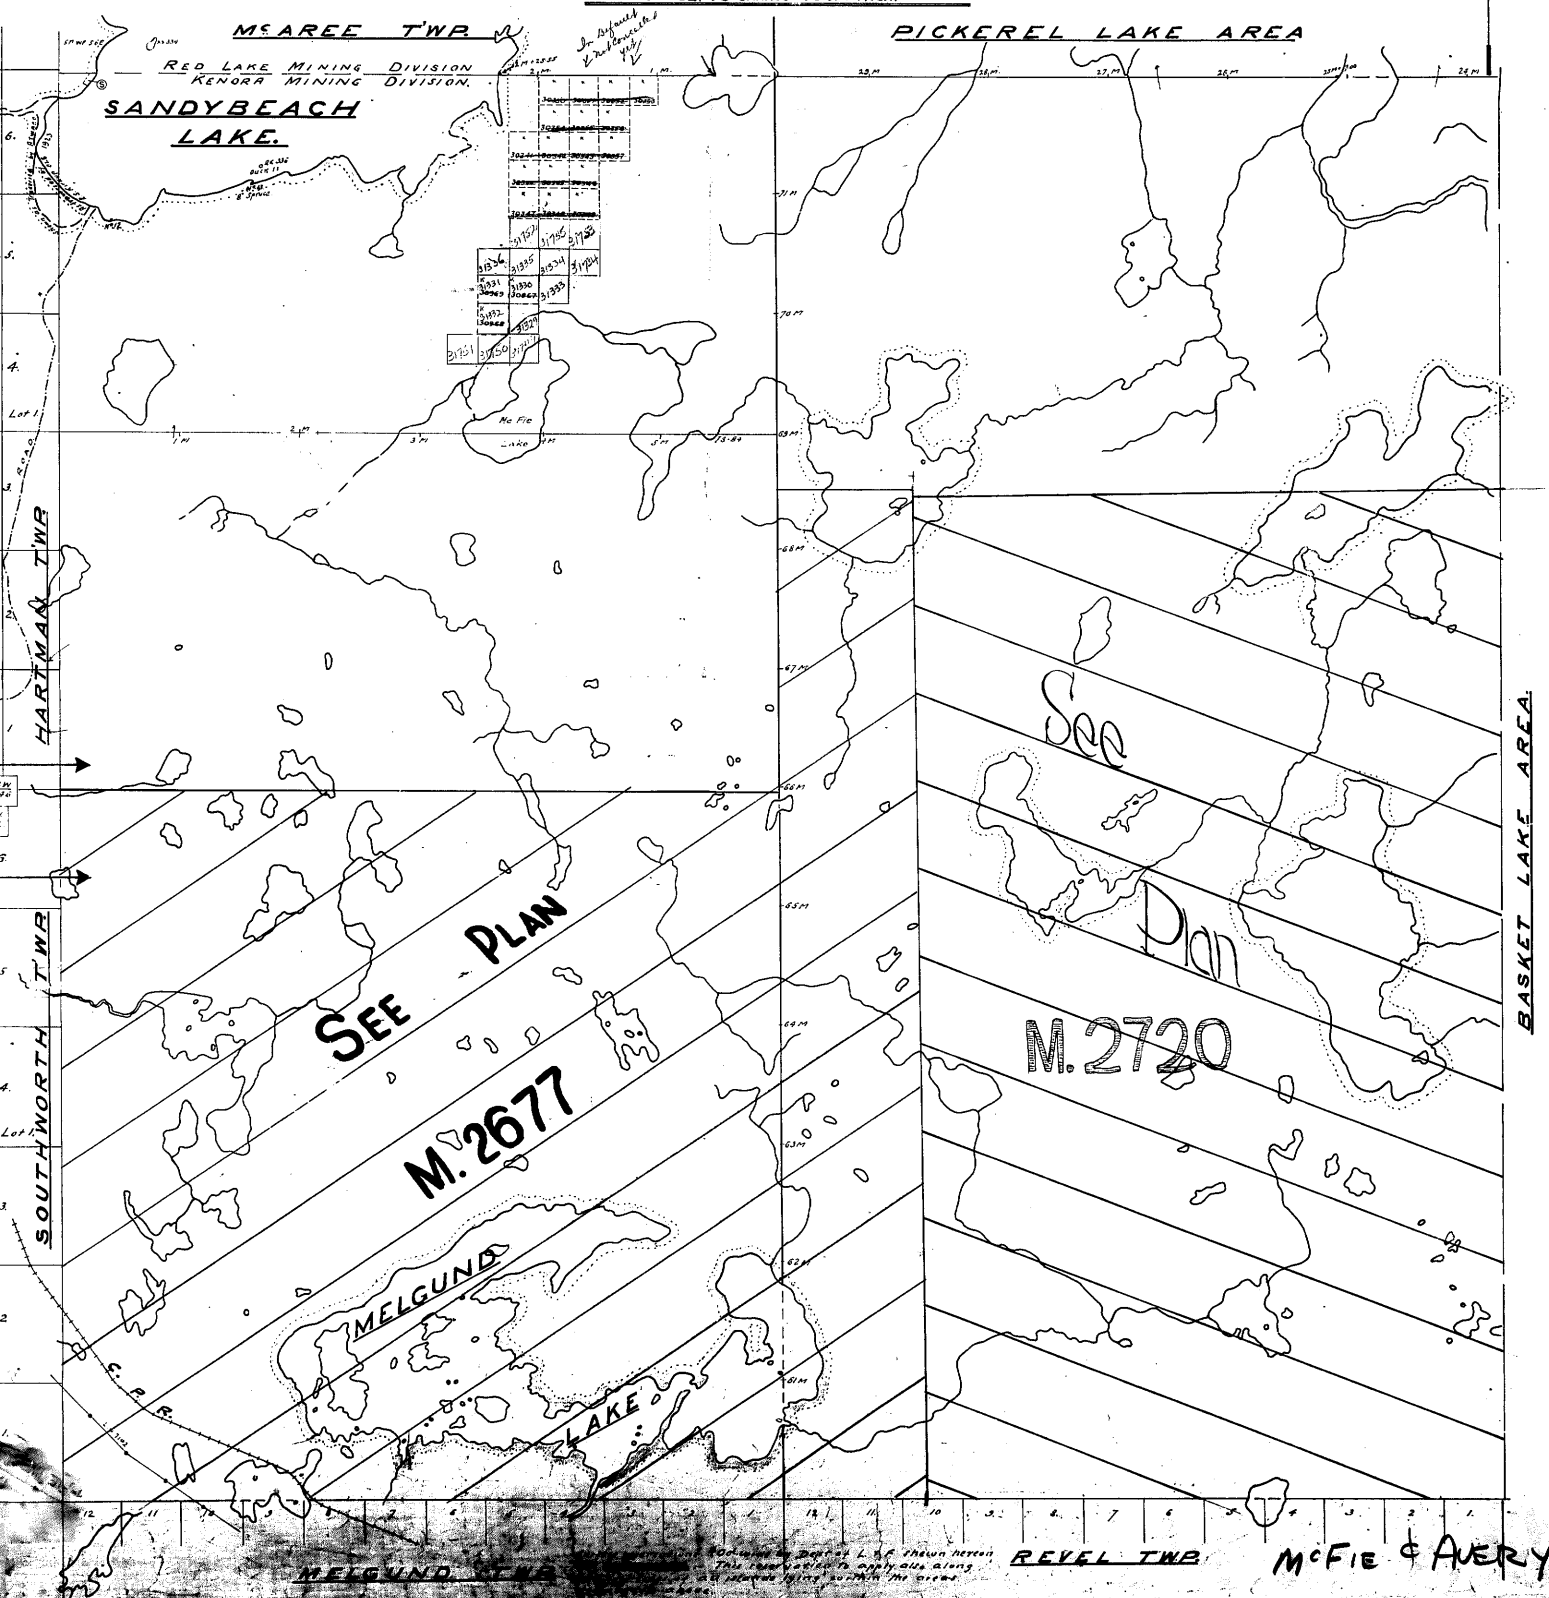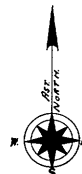


0.7 AAKA 317M-Y93VA

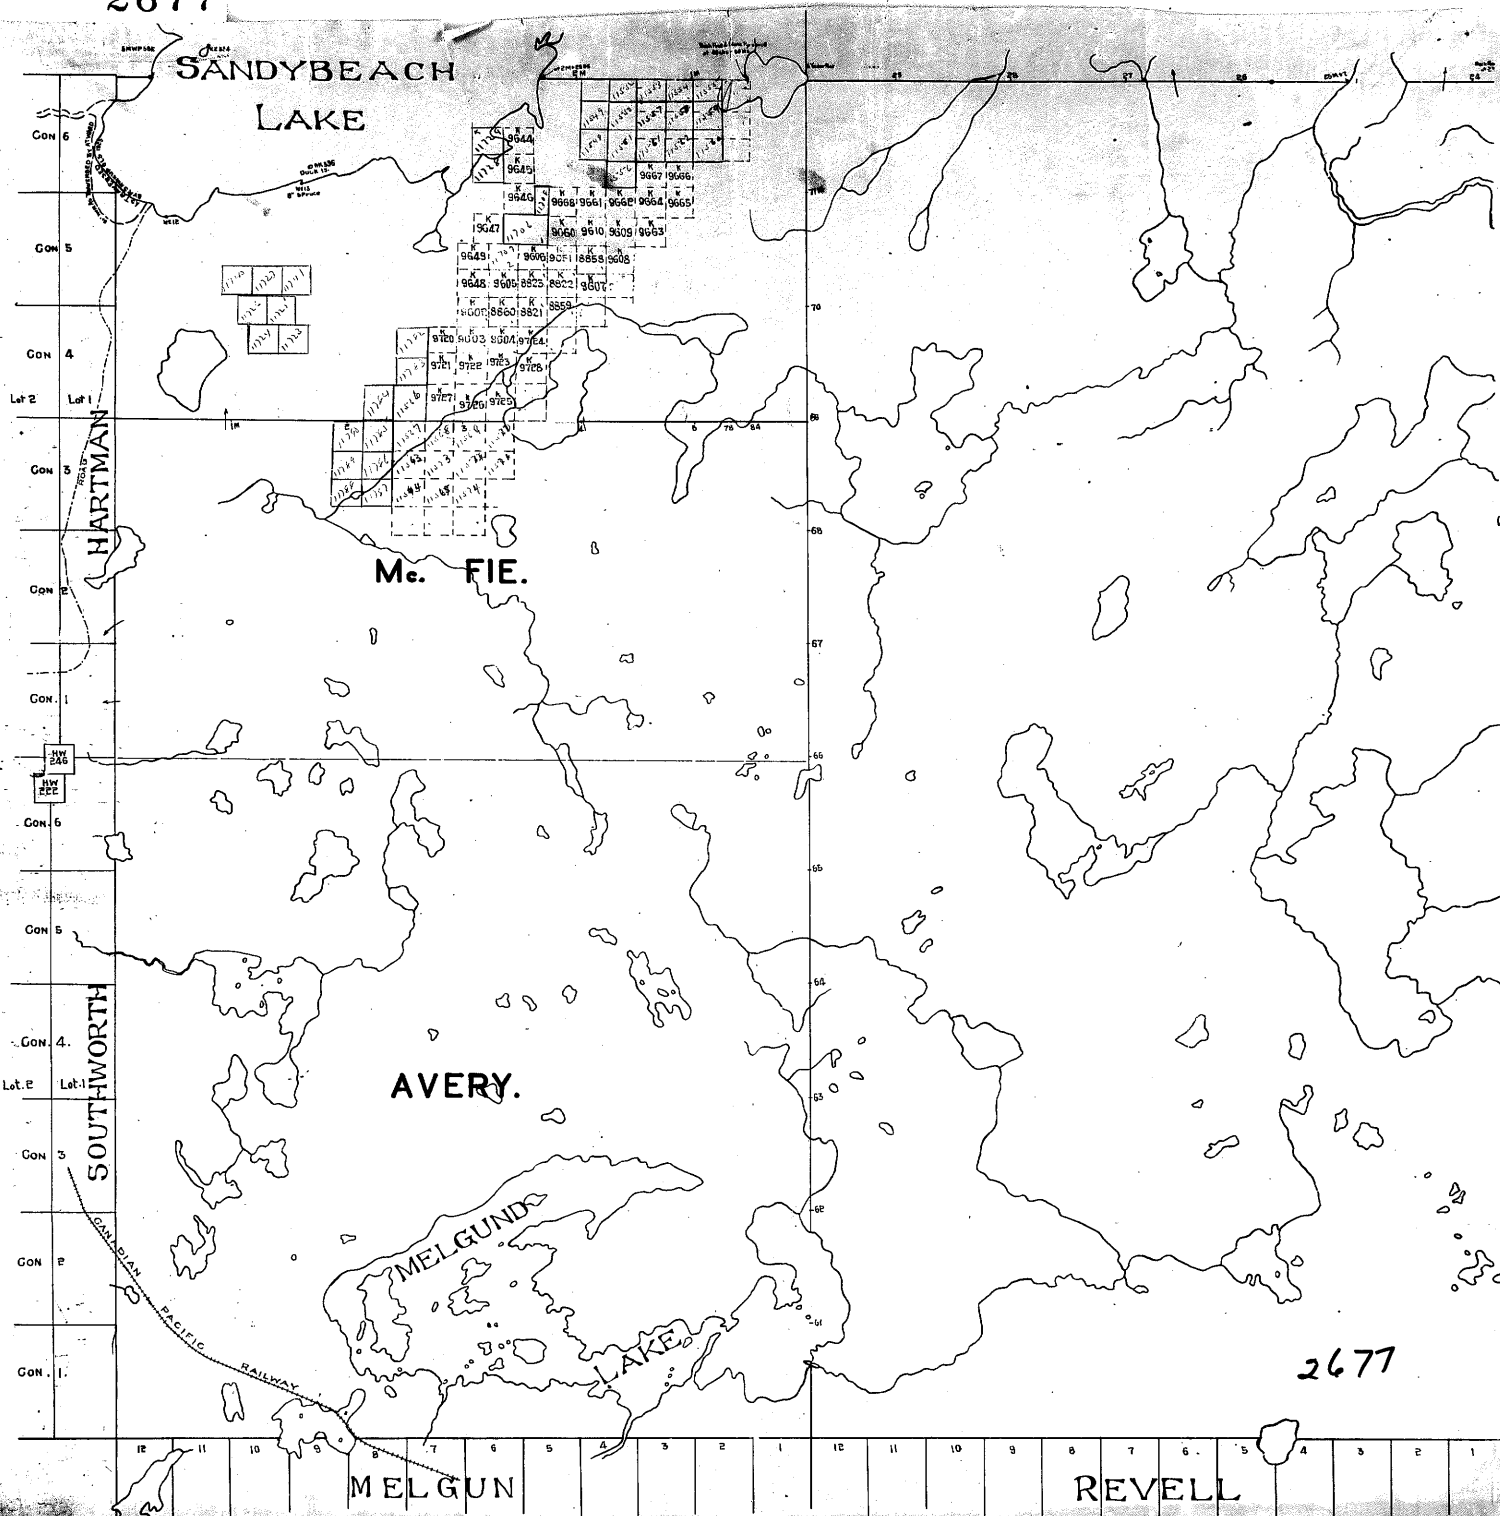

McFIE AND AVERY TWPS. WITH AREA EAST.

KENORA MINING DIVISION
DISTRICT OF KENORA

SCALE 40 CHAINS TO AN INCH


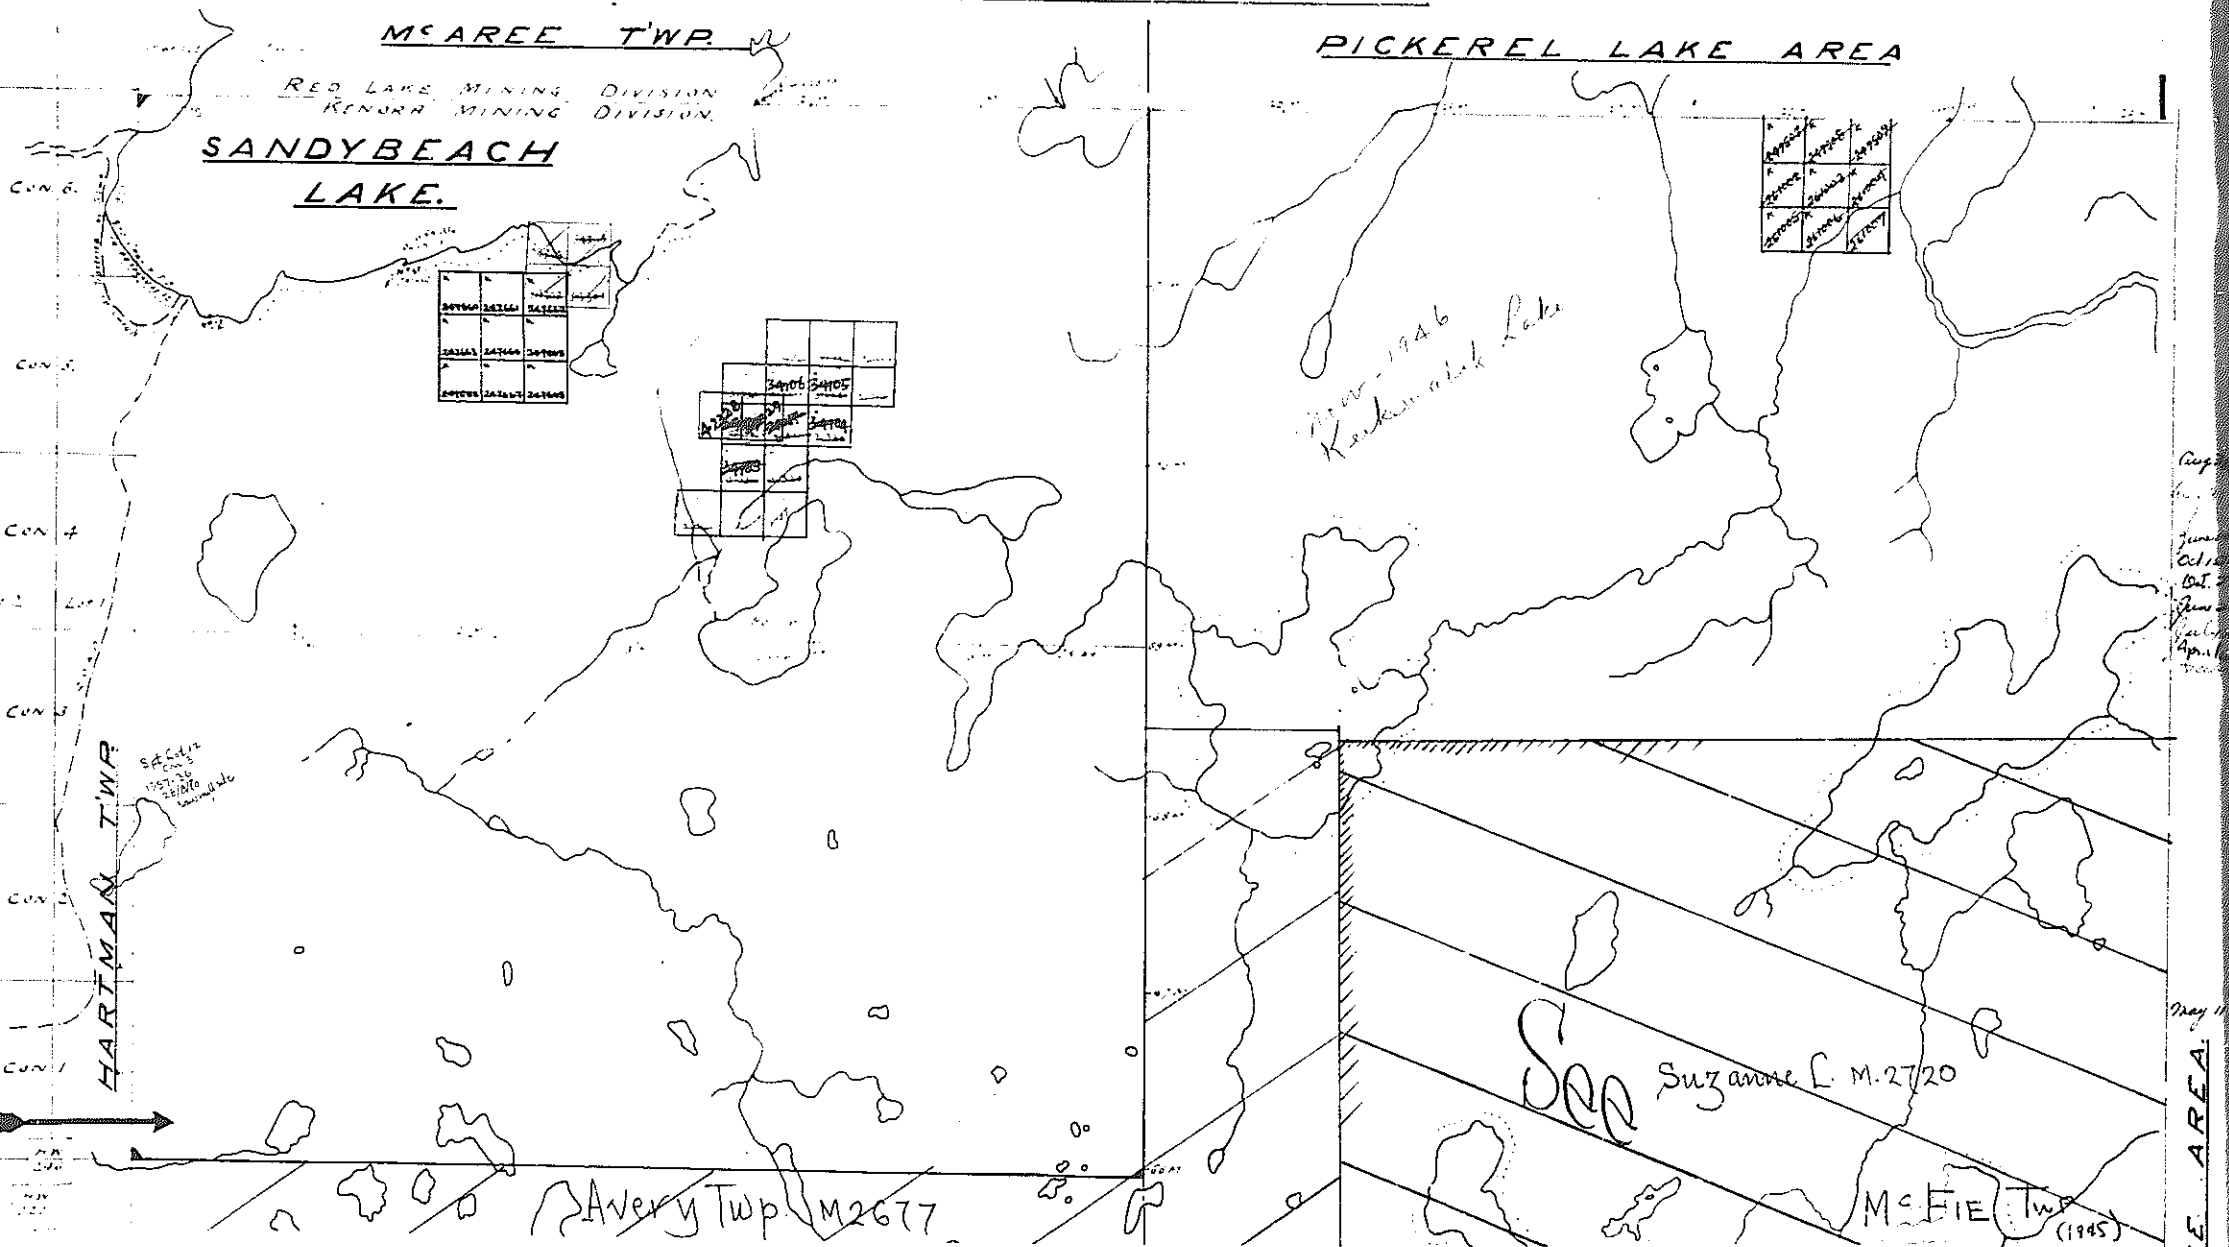


1915 PLAN OF MCFIE AND AVERY TWPS. WITH AREA EAST.

2677

KENORA MINING DIVISION
DISTRICT OF KENORA

SCALE 40 CHAINS TO AN INCH.

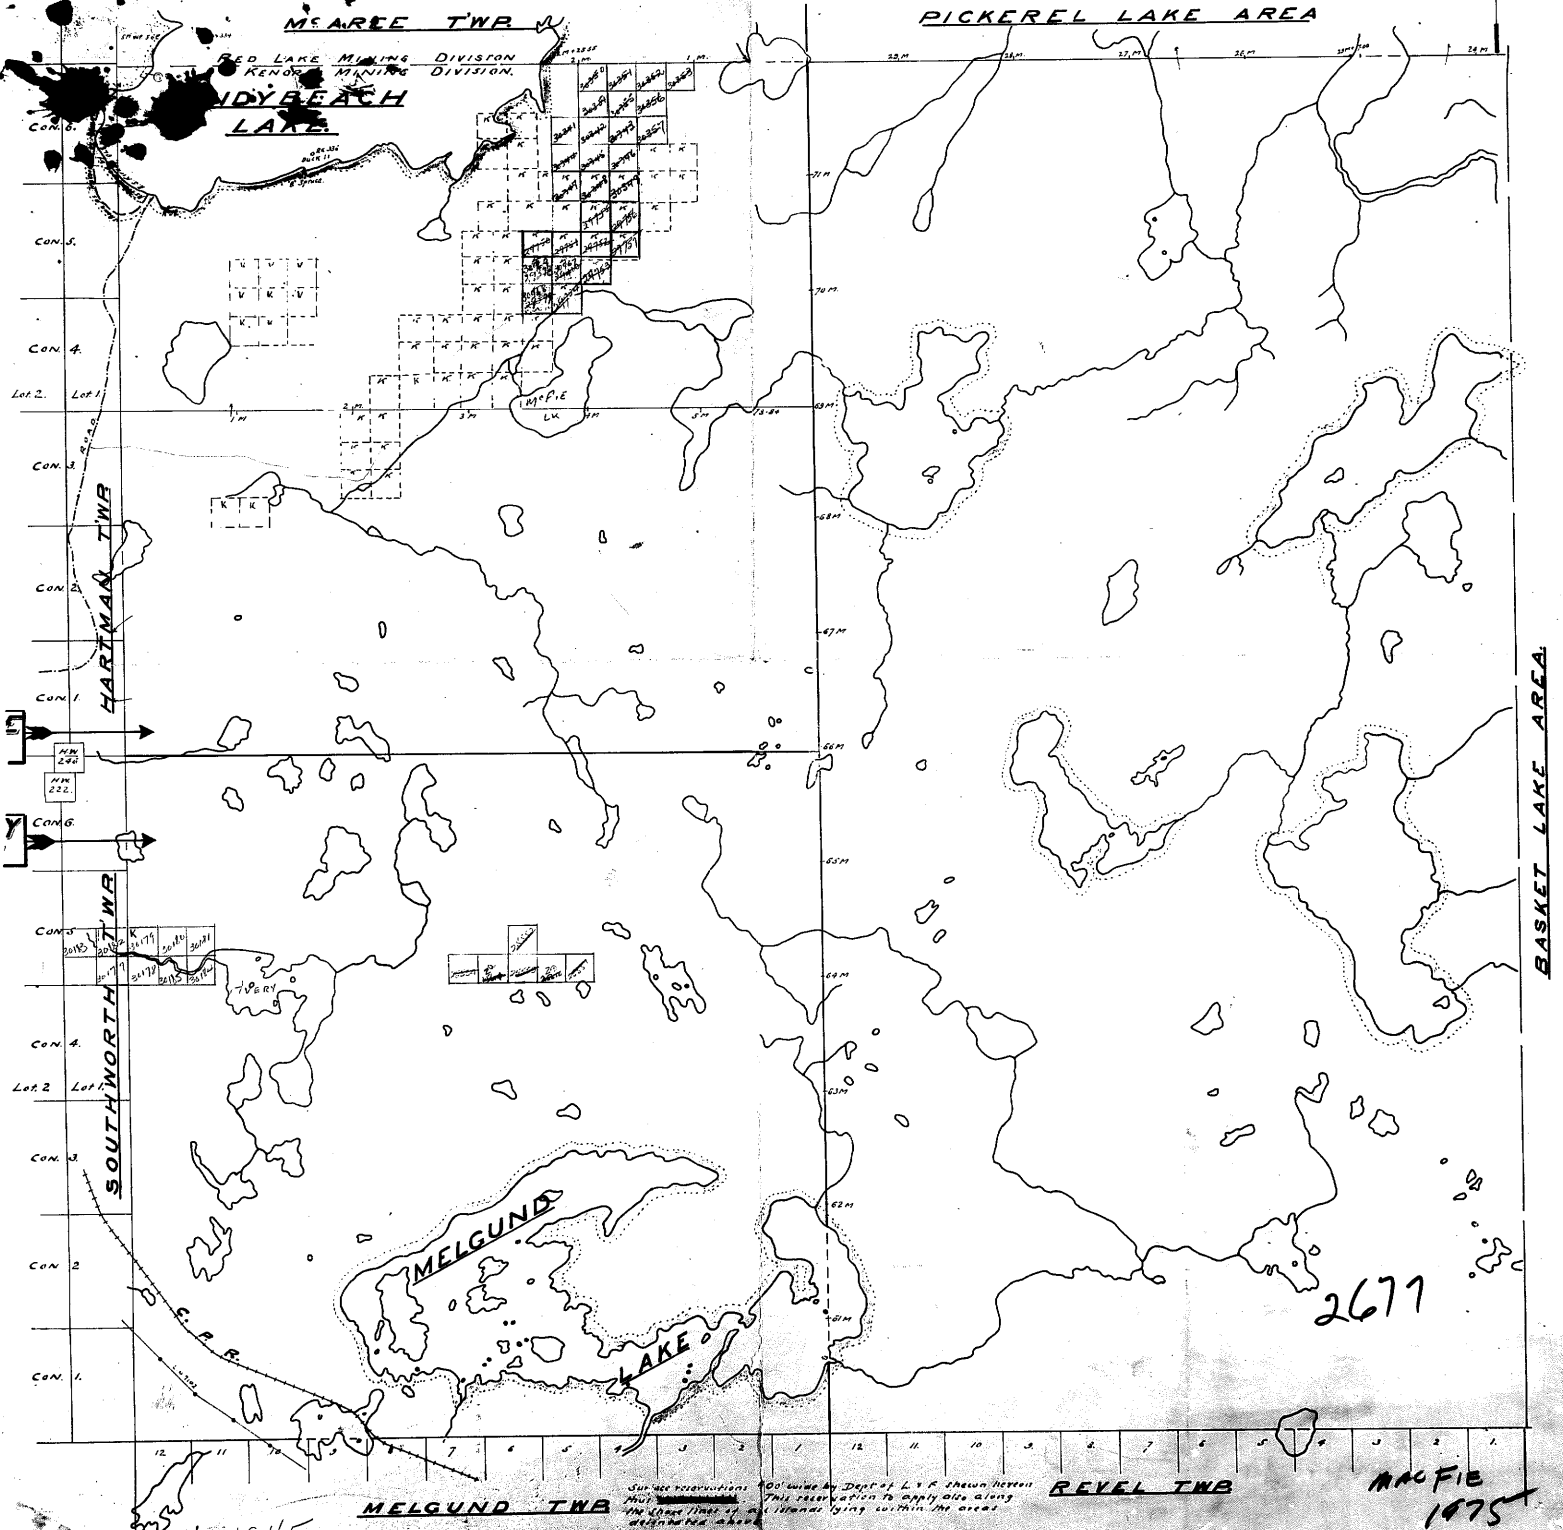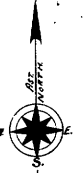


2677

1945

MCFIE
1875

M
AVERY-MCFIE

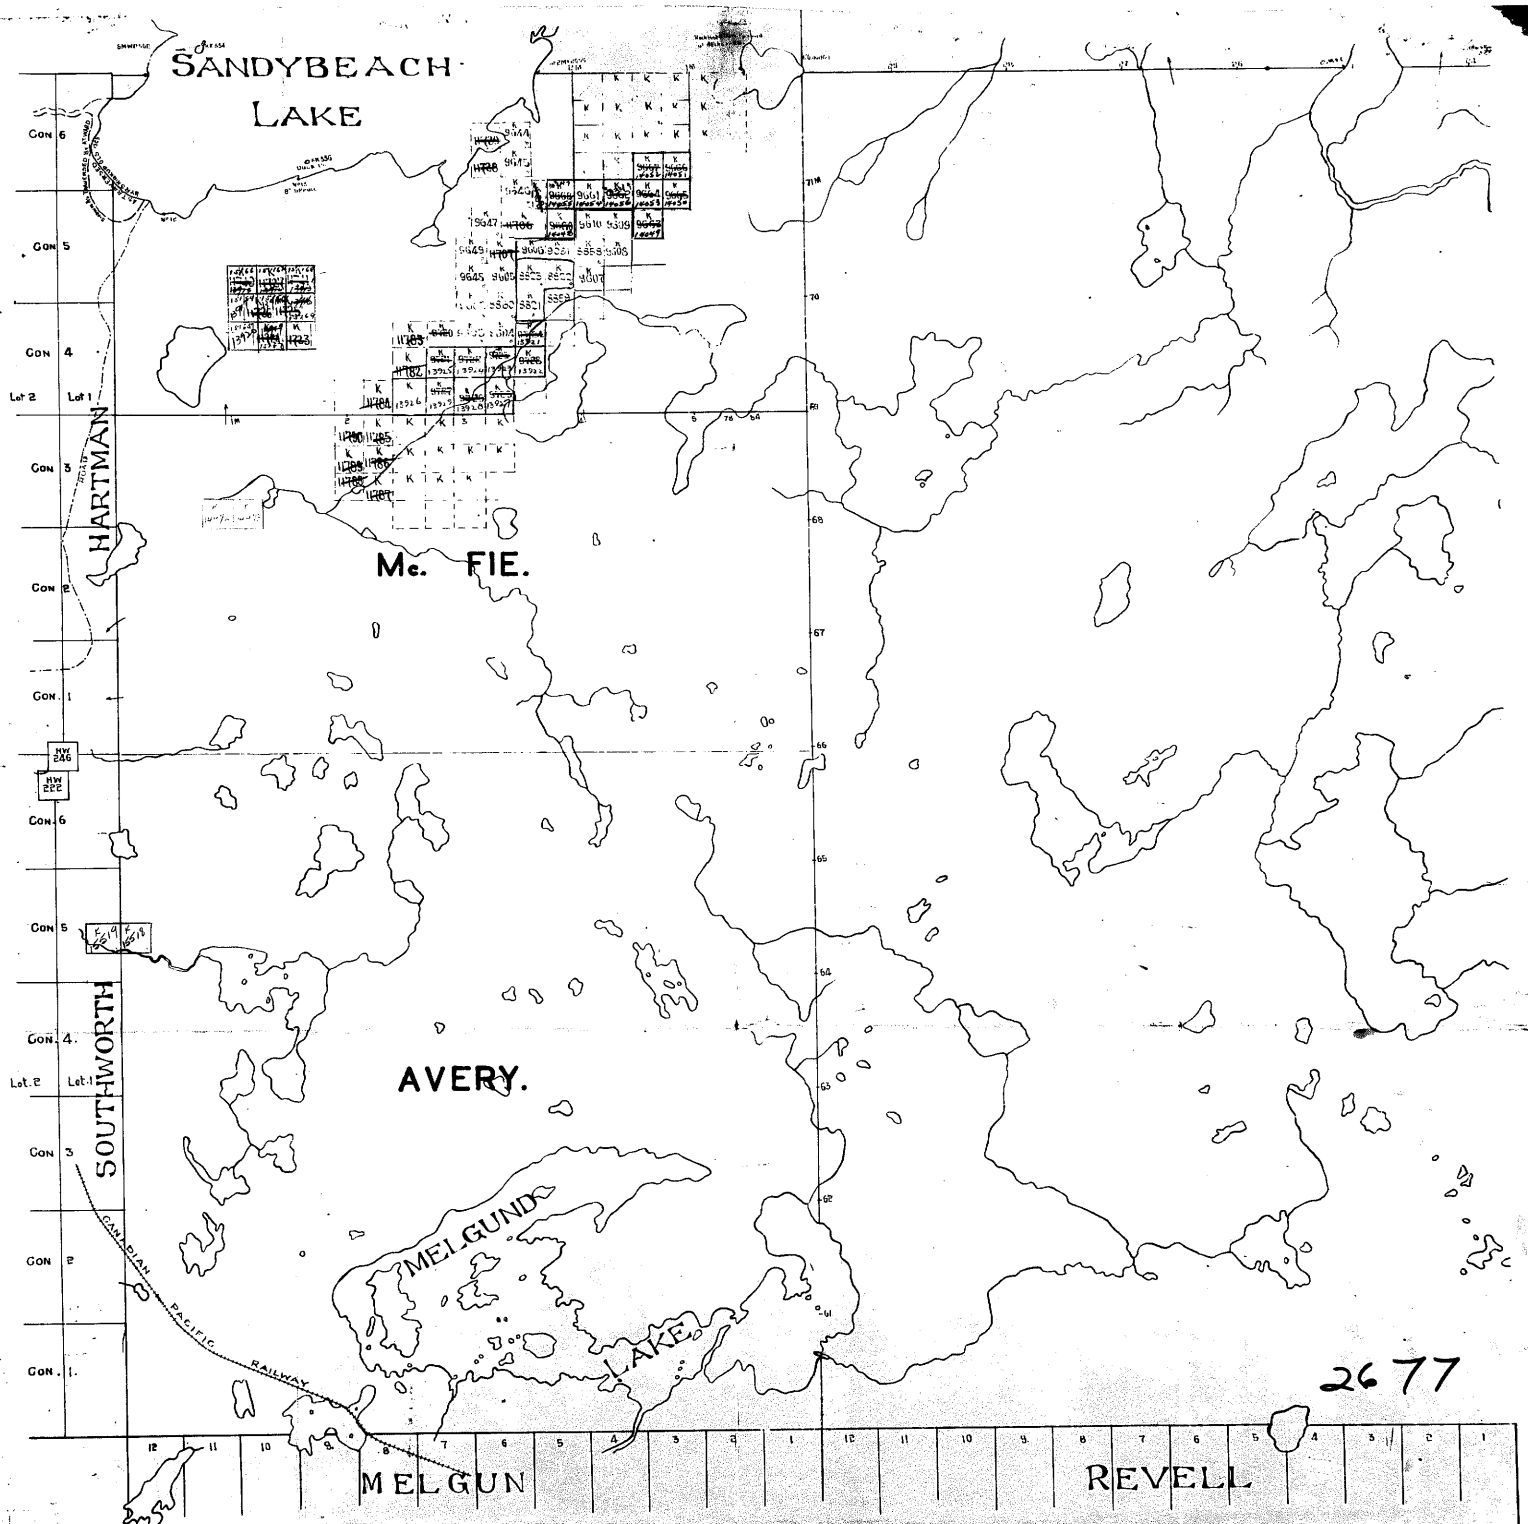

AREAS WITHDRAWN FROM DISPOSITION

M.R.O. — MINING RIGHTS ONLY

S.R.O. — SURFACE RIGHTS ONLY

M. + S. — MINING AND SURFACE RIGHTS

Description	Order No.	Date	Disposition	File
-------------	-----------	------	-------------	------

NOTES

ROADS INDICATED DRYDEN PAPER CO. ARE PRIVATE
ROADS BUT MAY BE USED BY PROSPECTORS ONLY
AFTER PERMISSION IS OBTAINED FROM DRYDEN
PAPER CO., DRYDEN, ONTARIO

THE INFORMATION THAT
APPEARS ON THIS MAP
HAS BEEN COMPILED
FROM VARIOUS SOURCES
AND ACCURACY IS NOT
GUARANTEED. THOSE
WISHING TO STAKE MIN-
ING CLAIMS SHOULD CON-
SULT WITH THE MINING
RECORDER, MINISTRY OF
NORTHERN DEVELOP-
MENT AND MINES, FOR AD-
DITIONAL INFORMATION
ON THE STATUS OF THE
LANDS SHOWN HEREON.

AREAS WITHDRAWN FROM DISPOSITION

M.R.O. - MINING RIGHTS ONLY

S.R.O. - SURFACE RIGHTS ONLY

M. & S. - MINING AND SURFACE RIGHTS

Description	Order No	Date	Disposition	File
-------------	----------	------	-------------	------

NOTES

ROADS INDICATED DRYDEN PAPER CO. ARE PRIVATE
ROADS BUT MAY BE USED BY PROSPECTORS ONLY
AFTER PERMISSION IS OBTAINED FROM DRYDEN
PAPER CO., DRYDEN, ONTARIO

SOUTHWORTH TOWNSHIP G835

THE INFORMATION THAT
APPEARS ON THIS MAP
HAS BEEN COMPILED
FROM VARIOUS SOURCES,
AND ACCURACY IS NOT
GUARANTEED. THOSE
WISHING TO STAKE MIN-
ING CLAIMS SHOULD CON-
SULT WITH THE MINING
RECORDER, MINISTRY OF
NORTHERN DEVELOP-
MENT AND MINES, FOR AD-
DITIONAL INFORMATION
ON THE STATUS OF THE
LANDS SHOWN HEREON.

