

Area within the Quetico Provincial Park withdrawn from staking.

SAND & GRAVEL

MIN. Gravel Res.

Area within the Quetico Provincial Park withdrawn from staking.

LEGEND


- HIGHWAY AND ROUTE NO.
OTHER ROADS
TRAILS
SURVEYED LINES
TOWNSHIP, BASE LINES, ETC.
LOTS, MINING CLAIMS, PARCELS, ETC.
UNSURVEYED LINES
LOT LINES
PARCEL BOUNDARY
MINING CLAIMS, ETC.
RAILWAY AND RIGHT OF WAY
UTILITY LINES
NON PERENNIAL STREAM
FLOODING OR FLOODING RIGHTS
SUBDIVISION OR COMPOSITE PLAN
RESERVATIONS
ORIGINAL SHORELINE
MARSH OR MUSKIEG
MINES
TRAVERSE MONUMENT

DISPOSITION OF CROWN LANDS

TYPE OF DOCUMENT	SYMBOL
PATENT, SURFACE & MINING RIGHTS	●●●
" SURFACE RIGHTS ONLY	●●
" MINING RIGHTS ONLY	●●
LEASE, SURFACE & MINING RIGHTS	■
" SURFACE RIGHTS ONLY	■
" MINING RIGHTS ONLY	■
LICENCE OF OCCUPATION	OC
ORDER-IN-COUNCIL	OC
RESERVATION	○
CANCELLED	○
SAND & GRAVEL	○

LAND USE PERMITS FOR COMMERCIAL TOURISM/OUTPOST CAMPS
NOTE: MINING RIGHTS IN PARCELS PATENTED PRIOR TO MAY 8, 1913, VESTED IN ORIGINAL PATENTEE BY THE PUBLIC LANDS ACT, R.S.O. 1912, CHAP. 186, SEC. 43, SUBSEC. 1.

SCALE: 1 INCH = 40 CHAINS

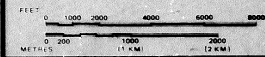


AREA BEAVERHOUSE LAKE

M.N.R. ADMINISTRATIVE DISTRICT
ATIKOKAN
MINING DIVISION
THUNDER BAY
LAND TITLES / REGISTRY DIVISION
RAINY RIVER

QUETICO LAKE G-551

RECEIVED
THUNDER BAY
MINING DIVISION
JUN 9 10

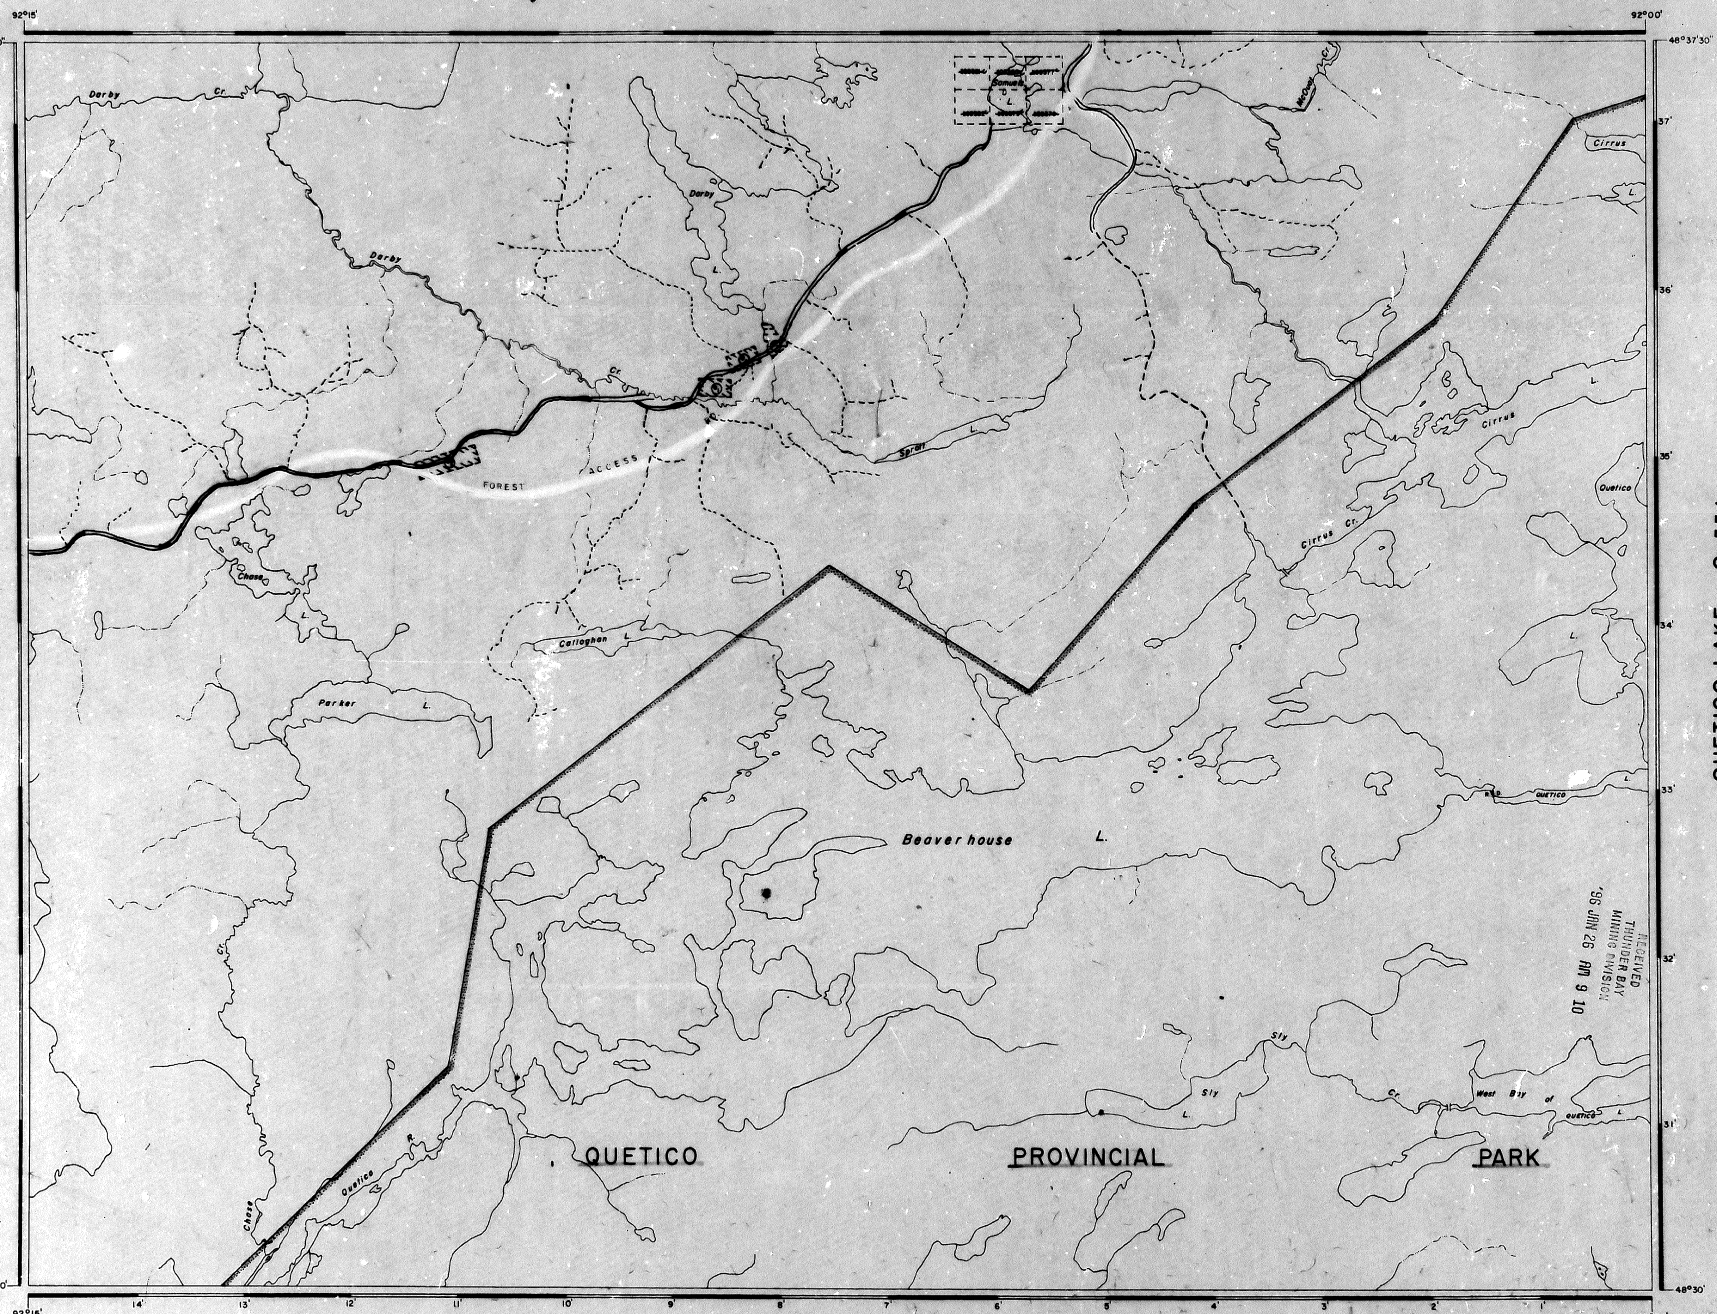

FACTOR LAKE G-527

NOTES

50/75 50/75 50/75 50/75 50/75

SAND & GRAVEL

See Map Sheet No.

Area within the Quetico Provincial Park withdrawn from staking.

LEGEND


HIGHWAY AND ROUTE No.	
OTHER - JADS	
TRAILS	
SURVEYED LINES	
TOWNSHIP, RANGE LINES, ETC.	
LOT, MINING CLAIMS PARCELS, ETC.	
INDIVIDUAL LINES	
RAILWAY	
RAILWAY AND RIGHT OF WAY	
UTILITY LINES	
PERMANENT STREAM	
FLOODING OR FLOODING RIGHTS	
COMPOSITE PLAN	
ORIGINAL SHORELINE	
MARSH OR MUSKEG	
MINES	
TRAVERSE MONUMENT	

DISPOSITION OF CROWN LANDS

TYPE OF DOCUMENT	SYMBOL
PATENT SURFACE & MINING RIGHTS	
SURFACE RIGHTS ONLY	
MINING RIGHTS ONLY	
LEASE, SURFACE & MINING RIGHTS	
SURFACE RIGHTS ONLY	
MINING RIGHTS ONLY	
LICENSE OF OCCUPATION	
ORDER IN COUNCIL	
RESERVATION	
CANCELLED	
SAND & GRAVEL	

NOTE: MINING RIGHTS IN PARCELS PATENTED PRIOR TO MAY 6, 1912, VESTED IN ORIGINAL PATENTEES BY THE PUBLIC LANDS ACT, R.S.O. 1910, CHAP. 180, SEC. 52, SUBSEC. 1.

SCALE: 1 INCH = 40 CHAINS

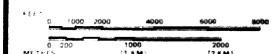

AREA BEAVERHOUSE LAKE

M.N.R. ADMINISTRATIVE DISTRICT
ATIKOKAN

MINING DIVISION
THUNDER BAY

LAND TITLES / REGISTRY DIVISION
RAINY RIVER

Ministry of Natural Resources
Ontario
Land Management Branch

Date: NOVEMBER 1981

November 16, 1982

Number: G-510

QUETICO LAKE G-551

WOLSELEY LAKE G-566

PROVINCIAL

PARK


QUETICO

Beaver house

43

MAHON LAKE G-538

48°37'30" 48°35' 48°33' 48°31' 48°29' 48°27' 48°25' 48°23' 48°21' 48°19' 48°17' 48°15' 48°13' 48°11' 48°9' 48°7' 48°5' 48°3' 48°1' 47°59' 47°57' 47°55' 47°53' 47°51' 47°49' 47°47' 47°45' 47°43' 47°41' 47°39' 47°37' 47°35' 47°33' 47°31' 47°29' 47°27' 47°25' 47°23' 47°21' 47°19' 47°17' 47°15' 47°13' 47°11' 47°9' 47°7' 47°5' 47°3' 47°1' 46°59' 46°57' 46°55' 46°53' 46°51' 46°49' 46°47' 46°45' 46°43' 46°41' 46°39' 46°37' 46°35' 46°33' 46°31' 46°29' 46°27' 46°25' 46°23' 46°21' 46°19' 46°17' 46°15' 46°13' 46°11' 46°9' 46°7' 46°5' 46°3' 46°1' 45°59' 45°57' 45°55' 45°53' 45°51' 45°49' 45°47' 45°45' 45°43' 45°41' 45°39' 45°37' 45°35' 45°33' 45°31' 45°29' 45°27' 45°25' 45°23' 45°21' 45°19' 45°17' 45°15' 45°13' 45°11' 45°9' 45°7' 45°5' 45°3' 45°1' 44°59' 44°57' 44°55' 44°53' 44°51' 44°49' 44°47' 44°45' 44°43' 44°41' 44°39' 44°37' 44°35' 44°33' 44°31' 44°29' 44°27' 44°25' 44°23' 44°21' 44°19' 44°17' 44°15' 44°13' 44°11' 44°9' 44°7' 44°5' 44°3' 44°1' 43°59' 43°57' 43°55' 43°53' 43°51' 43°49' 43°47' 43°45' 43°43' 43°41' 43°39' 43°37' 43°35' 43°33' 43°31' 43°29' 43°27' 43°25' 43°23' 43°21' 43°19' 43°17' 43°15' 43°13' 43°11' 43°9' 43°7' 43°5' 43°3' 43°1' 42°59' 42°57' 42°55' 42°53' 42°51' 42°49' 42°47' 42°45' 42°43' 42°41' 42°39' 42°37' 42°35' 42°33' 42°31' 42°29' 42°27' 42°25' 42°23' 42°21' 42°19' 42°17' 42°15' 42°13' 42°11' 42°9' 42°7' 42°5' 42°3' 42°1' 41°59' 41°57' 41°55' 41°53' 41°51' 41°49' 41°47' 41°45' 41°43' 41°41' 41°39' 41°37' 41°35' 41°33' 41°31' 41°29' 41°27' 41°25' 41°23' 41°21' 41°19' 41°17' 41°15' 41°13' 41°11' 41°9' 41°7' 41°5' 41°3' 41°1' 40°59' 40°57' 40°55' 40°53' 40°51' 40°49' 40°47' 40°45' 40°43' 40°41' 40°39' 40°37' 40°35' 40°33' 40°31' 40°29' 40°27' 40°25' 40°23' 40°21' 40°19' 40°17' 40°15' 40°13' 40°11' 40°9' 40°7' 40°5' 40°3' 40°1' 39°59' 39°57' 39°55' 39°53' 39°51' 39°49' 39°47' 39°45' 39°43' 39°41' 39°39' 39°37' 39°35' 39°33' 39°31' 39°29' 39°27' 39°25' 39°23' 39°21' 39°19' 39°17' 39°15' 39°13' 39°11' 39°9' 39°7' 39°5' 39°3' 39°1' 38°59' 38°57' 38°55' 38°53' 38°51' 38°49' 38°47' 38°45' 38°43' 38°41' 38°39' 38°37' 38°35' 38°33' 38°31' 38°29' 38°27' 38°25' 38°23' 38°21' 38°19' 38°17' 38°15' 38°13' 38°11' 38°9' 38°7' 38°5' 38°3' 38°1' 37°59' 37°57' 37°55' 37°53' 37°51' 37°49' 37°47' 37°45' 37°43' 37°41' 37°39' 37°37' 37°35' 37°33' 37°31' 37°29' 37°27' 37°25' 37°23' 37°21' 37°19' 37°17' 37°15' 37°13' 37°11' 37°9' 37°7' 37°5' 37°3' 37°1' 36°59' 36°57' 36°55' 36°53' 36°51' 36°49' 36°47' 36°45' 36°43' 36°41' 36°39' 36°37' 36°35' 36°33' 36°31' 36°29' 36°27' 36°25' 36°23' 36°21' 36°19' 36°17' 36°15' 36°13' 36°11' 36°9' 36°7' 36°5' 36°3' 36°1' 35°59' 35°57' 35°55' 35°53' 35°51' 35°49' 35°47' 35°45' 35°43' 35°41' 35°39' 35°37' 35°35' 35°33' 35°31' 35°29' 35°27' 35°25' 35°23' 35°21' 35°19' 35°17' 35°15' 35°13' 35°11' 35°9' 35°7' 35°5' 35°3' 35°1' 34°59' 34°57' 34°55' 34°53' 34°51' 34°49' 34°47' 34°45' 34°43' 34°41' 34°39' 34°37' 34°35' 34°33' 34°31' 34°29' 34°27' 34°25' 34°23' 34°21' 34°19' 34°17' 34°15' 34°13' 34°11' 34°9' 34°7' 34°5' 34°3' 34°1' 33°59' 33°57' 33°55' 33°53' 33°51' 33°49' 33°47' 33°45' 33°43' 33°41' 33°39' 33°37' 33°35' 33°33' 33°31' 33°29' 33°27' 33°25' 33°23' 33°21' 33°19' 33°17' 33°15' 33°13' 33°11' 33°9' 33°7' 33°5' 33°3' 33°1' 32°59' 32°57' 32°55' 32°53' 32°51' 32°49' 32°47' 32°45' 32°43' 32°41' 32°39' 32°37' 32°35' 32°33' 32°31' 32°29' 32°27' 32°25' 32°23' 32°21' 32°19' 32°17' 32°15' 32°13' 32°11' 32°9' 32°7' 32°5' 32°3' 32°1' 31°59' 31°57' 31°55' 31°53' 31°51' 31°49' 31°47' 31°45' 31°43' 31°41' 31°39' 31°37' 31°35' 31°33' 31°31' 31°29' 31°27' 31°25' 31°23' 31°21' 31°19' 31°17' 31°15' 31°13' 31°11' 31°9' 31°7' 31°5' 31°3' 31°1' 30°59' 30°57' 30°55' 30°53' 30°51' 30°49' 30°47' 30°45' 30°43' 30°41' 30°39' 30°37' 30°35' 30°33' 30°31' 30°29' 30°27' 30°25' 30°23' 30°21' 30°19' 30°17' 30°15' 30°13' 30°11' 30°9' 30°7' 30°5' 30°3' 30°1' 29°59' 29°57' 29°55' 29°53' 29°51' 29°49' 29°47' 29°45' 29°43' 29°41' 29°39' 29°37' 29°35' 29°33' 29°31' 29°29' 29°27' 29°25' 29°23' 29°21' 29°19' 29°17' 29°15' 29°13' 29°11' 29°9' 29°7' 29°5' 29°3' 29°1' 28°59' 28°57' 28°55' 28°53' 28°51' 28°49' 28°47' 28°45' 28°43' 28°41' 28°39' 28°37' 28°35' 28°33' 28°31' 28°29' 28°27' 28°25' 28°23' 28°21' 28°19' 28°17' 28°15' 28°13' 28°11' 28°9' 28°7' 28°5' 28°3' 28°1' 27°59' 27°57' 27°55' 27°53' 27°51' 27°49' 27°47' 27°45' 27°43' 27°41' 27°39' 27°37' 27°35' 27°33' 27°31' 27°29' 27°27' 27°25' 27°23' 27°21' 27°19' 27°17' 27°15' 27°13' 27°11' 27°9' 27°7' 27°5' 27°3' 27°1' 26°59' 26°57' 26°55' 26°53' 26°51' 26°49' 26°47' 26°45' 26°43' 26°41' 26°39' 26°37' 26°35' 26°33' 26°31' 26°29' 26°27' 26°25' 26°23' 26°21' 26°19' 26°17' 26°15' 26°13' 26°11' 26°9' 26°7' 26°5' 26°3' 26°1' 25°59' 25°57' 25°55' 25°53' 25°51' 25°49' 25°47' 25°45' 25°43' 25°41' 25°39' 25°37' 25°35' 25°33' 25°31' 25°29' 25°27' 25°25' 25°23' 25°21' 25°19' 25°17' 25°15' 25°13' 25°11' 25°9' 25°7' 25°5' 25°3' 25°1' 24°59' 24°57' 24°55' 24°53' 24°51' 24°49' 24°47' 24°45' 24°43' 24°41' 24°39' 24°37' 24°35' 24°33' 24°31' 24°29' 24°27' 24°25' 24°23' 24°21' 24°19' 24°17' 24°15' 24°13' 24°11' 24°9' 24°7' 24°5' 24°3' 24°1' 23°59' 23°57' 23°55' 23°53' 23°51' 23°49' 23°47' 23°45' 23°43' 23°41' 23°39' 23°37' 23°35' 23°33' 23°31' 23°29' 23°27' 23°25' 23°23' 23°21' 23°19' 23°17' 23°15' 23°13' 23°11' 23°9' 23°7' 23°5' 23°3' 23°1' 22°59' 22°57' 22°55' 22°53' 22°51' 22°49' 22°47' 22°45' 22°43' 22°41' 22°39' 22°37' 22°35' 22°33' 22°31' 22°29' 22°27' 22°25' 22°23' 22°21' 22°19' 22°17' 22°15' 22°13' 22°11' 22°9' 22°7' 22°5' 22°3' 22°1' 21°59' 21°57' 21°55' 21°53' 21°51' 21°49' 21°47' 21°45' 21°43' 21°41' 21°39' 21°37' 21°35' 21°33' 21°31' 21°29' 21°27' 21°25' 21°23' 21°21' 21°19' 21°17' 21°15' 21°13' 21°11' 21°9' 21°7' 21°5' 21°3' 21°1' 20°59' 20°57' 20°55' 20°53' 20°51' 20°49' 20°47' 20°45' 20°43' 20°41' 20°39' 20°37' 20°35' 20°33' 20°31' 20°29' 20°27' 20°25' 20°23' 20°21' 20°19' 20°17' 20°15' 20°13' 20°11' 20°9' 20°7' 20°5' 20°3' 20°1' 19°59' 19°57' 19°55' 19°53' 19°51' 19°49' 19°47' 19°45' 19°43' 19°41' 19°39' 19°37' 19°35' 19°33' 19°31' 19°29' 19°27' 19°25' 19°23' 19°21' 19°19' 19°17' 19°15' 19°13' 19°11' 19°9' 19°7' 19°5' 19°3' 19°1' 18°59' 18°57' 18°55' 18°53' 18°51' 18°49' 18°47' 18°45' 18°43' 18°41' 18°39' 18°37' 18°35' 18°33' 18°31' 18°29' 18°27' 18°25' 18°23' 18°21' 18°19' 18°17' 18°15' 18°13' 18°11' 18°9' 18°7' 18°5' 18°3' 18°1' 17°59' 17°57' 17°55' 17°53' 17°51' 17°49' 17°47' 17°45' 17°43' 17°41' 17°39' 17°37' 17°35' 17°33' 17°31' 17°29' 17°27' 17°25' 17°23' 17°21' 17°19' 17°17' 17°15' 17°13' 17°11' 17°9' 17°7' 17°5' 17°3' 17°1' 16°59' 16°57' 16°55' 16°53' 16°51' 16°49' 16°47' 16°45' 16°43' 16°41' 16°39' 16°37' 16°35' 16°33' 16°31' 16°29' 16°27' 16°25' 16°23' 16°21' 16°19' 16°17' 16°15' 16°13' 16°11' 16°9' 16°7' 16°5' 16°3' 16°1' 15°59' 15°57' 15°55' 15°53' 15°51' 15°49' 15°47' 15°45' 15°43' 15°41' 15°39' 15°37' 15°35' 15°33' 15°31' 15°29' 15°27' 15°25' 15°23' 15°21' 15°19' 15°17' 15°15' 15°13' 15°11' 15°9' 15°7' 15°5' 15°3' 15°1' 14°59' 14°57' 14°55' 14°53' 14°51' 14°49' 14°47' 14°45' 14°43' 14°41' 14°39' 14°37' 14°35' 14°33' 14°31' 14°29' 14°27' 14°25' 14°23' 14°21' 14°19' 14°17' 14°15' 14°13' 14°11' 14°9' 14°7' 14°5' 14°3' 14°1' 13°59' 13°57' 13°55' 13°53' 13°51' 13°49' 13°47' 13°45' 13°43' 13°41' 13°39' 13°37' 13°35' 13°33' 13°31' 13°29' 13°27' 13°25' 13°23' 13°21' 13°19' 13°17' 13°15' 13°13' 13°11' 13°9' 13°7' 13°5' 13°3' 13°1' 12°59' 12°57' 12°55' 12°53' 12°51' 12°49' 12°47' 12°45' 12°43' 12°41' 12°39' 12°37' 12°35' 12°33' 12°31' 12°29' 12°27' 12°25' 12°23' 12°21' 12°19' 12°17' 12°15' 12°13' 12°11' 12°9' 12°7' 12°5' 12°3' 12°1' 11°59' 11°57' 11°55' 11°53' 11°51' 11°49' 11°47' 11°45' 11°43' 11°41' 11°39' 11°37' 11°35' 11°33' 11°31' 11°29' 11°27' 11°25' 11°23' 11°21' 11°19' 11°17' 11°15' 11°13' 11°11' 11°9' 11°7' 11°5' 11°3' 11°1' 10°59' 10°57' 10°55' 10°53' 10°51' 10°49' 10°47' 10°45' 10°43' 10°41' 10°39' 10°37' 10°35' 10°33' 10°31' 10°29' 10°27' 10°25' 10°23' 10°21' 10°19' 10°17' 10°15' 10°13' 10°11' 10°9' 10°7' 10°5' 10°3' 10°1' 9°59' 9°57' 9°55' 9°53' 9°51' 9°49' 9°47' 9°45' 9°43' 9°41' 9°39' 9°37' 9°35' 9°33' 9°31' 9°29' 9°27' 9°25' 9°23' 9°21' 9°19' 9°17' 9°15' 9°13' 9°11' 9°9' 9°7' 9°5' 9°3' 9°1' 8°59' 8°57' 8°55' 8°53' 8°51' 8°49' 8°47' 8°45' 8°43' 8°41' 8°39' 8°37' 8°35' 8°33' 8°31' 8°29' 8°27' 8°25' 8°23' 8°21' 8°19' 8°17' 8°15' 8°13' 8°11' 8°9' 8°7' 8°5' 8°3' 8°1' 7°59' 7°57' 7°55' 7°53' 7°51' 7°49' 7°47' 7°45' 7°43' 7°41' 7°39' 7°37' 7°35' 7°33' 7°31' 7°29' 7°27' 7°25' 7°23' 7°21' 7°19' 7°17' 7°15' 7°13' 7°11' 7°9' 7°7' 7°5' 7°3' 7°1' 6°59' 6°57' 6°55' 6°53' 6°51' 6°49' 6°47' 6°45' 6°43' 6°41' 6°39' 6°37' 6°35' 6°33' 6°31' 6°29' 6°27' 6°25' 6°23' 6°21' 6°19' 6°17' 6°15' 6°13' 6°11' 6°9' 6°7' 6°5' 6°3' 6°1' 5°59' 5°57' 5°55' 5°53' 5°51' 5°49' 5°47' 5°45' 5°43' 5°41' 5°39' 5°37' 5°35' 5°33' 5°31' 5°29' 5°27' 5°25' 5°23' 5°21' 5°19' 5°17' 5°15' 5°13' 5°11' 5°9' 5°7' 5°5' 5°3' 5°1' 4°59' 4°57' 4°55' 4°53' 4°51' 4°49' 4°47' 4°45' 4°43' 4°41' 4°39' 4°37' 4°35' 4°33' 4°31' 4°29' 4°27' 4°25' 4°23' 4°21' 4°19' 4°17' 4°15' 4°13' 4°11' 4°9' 4°7' 4°5' 4°3' 4°1' 3°59' 3°57' 3°55' 3°53' 3°51' 3°49' 3°47' 3°45' 3°43' 3°41' 3°39' 3°37' 3°35' 3°33' 3°31' 3°29' 3°27' 3°25' 3°23' 3°21' 3°19' 3°17' 3°15' 3°13' 3°11' 3°9' 3°7' 3°5' 3°3' 3°1' 2°59' 2°57' 2°55' 2°53' 2°51' 2°49' 2°47' 2°45' 2°43' 2°41' 2°39' 2°37' 2°35' 2°33' 2°31' 2°29' 2°27' 2°25' 2°23' 2°21' 2°19' 2°17' 2°15' 2°13' 2°11' 2°9' 2°7' 2°5' 2°3' 2°1' 1°59' 1°57' 1°55' 1°53' 1°51' 1°49' 1°47' 1°45' 1°43' 1°41' 1°39' 1°37' 1°35' 1°33' 1°31' 1°29' 1°27' 1°25' 1°23' 1°21' 1°19' 1°17' 1°15' 1°13' 1°11' 1°9' 1°7' 1°5' 1°3' 1°1' 0°59' 0°57' 0°55' 0°53' 0°51' 0°49' 0°47' 0°45' 0°43' 0°41' 0°39' 0°37' 0°35' 0°33' 0°31' 0°29' 0°27' 0°25' 0°23' 0°21' 0°19' 0°17' 0°15' 0°13' 0°11' 0°9' 0°7' 0°5' 0°3' 0°1'

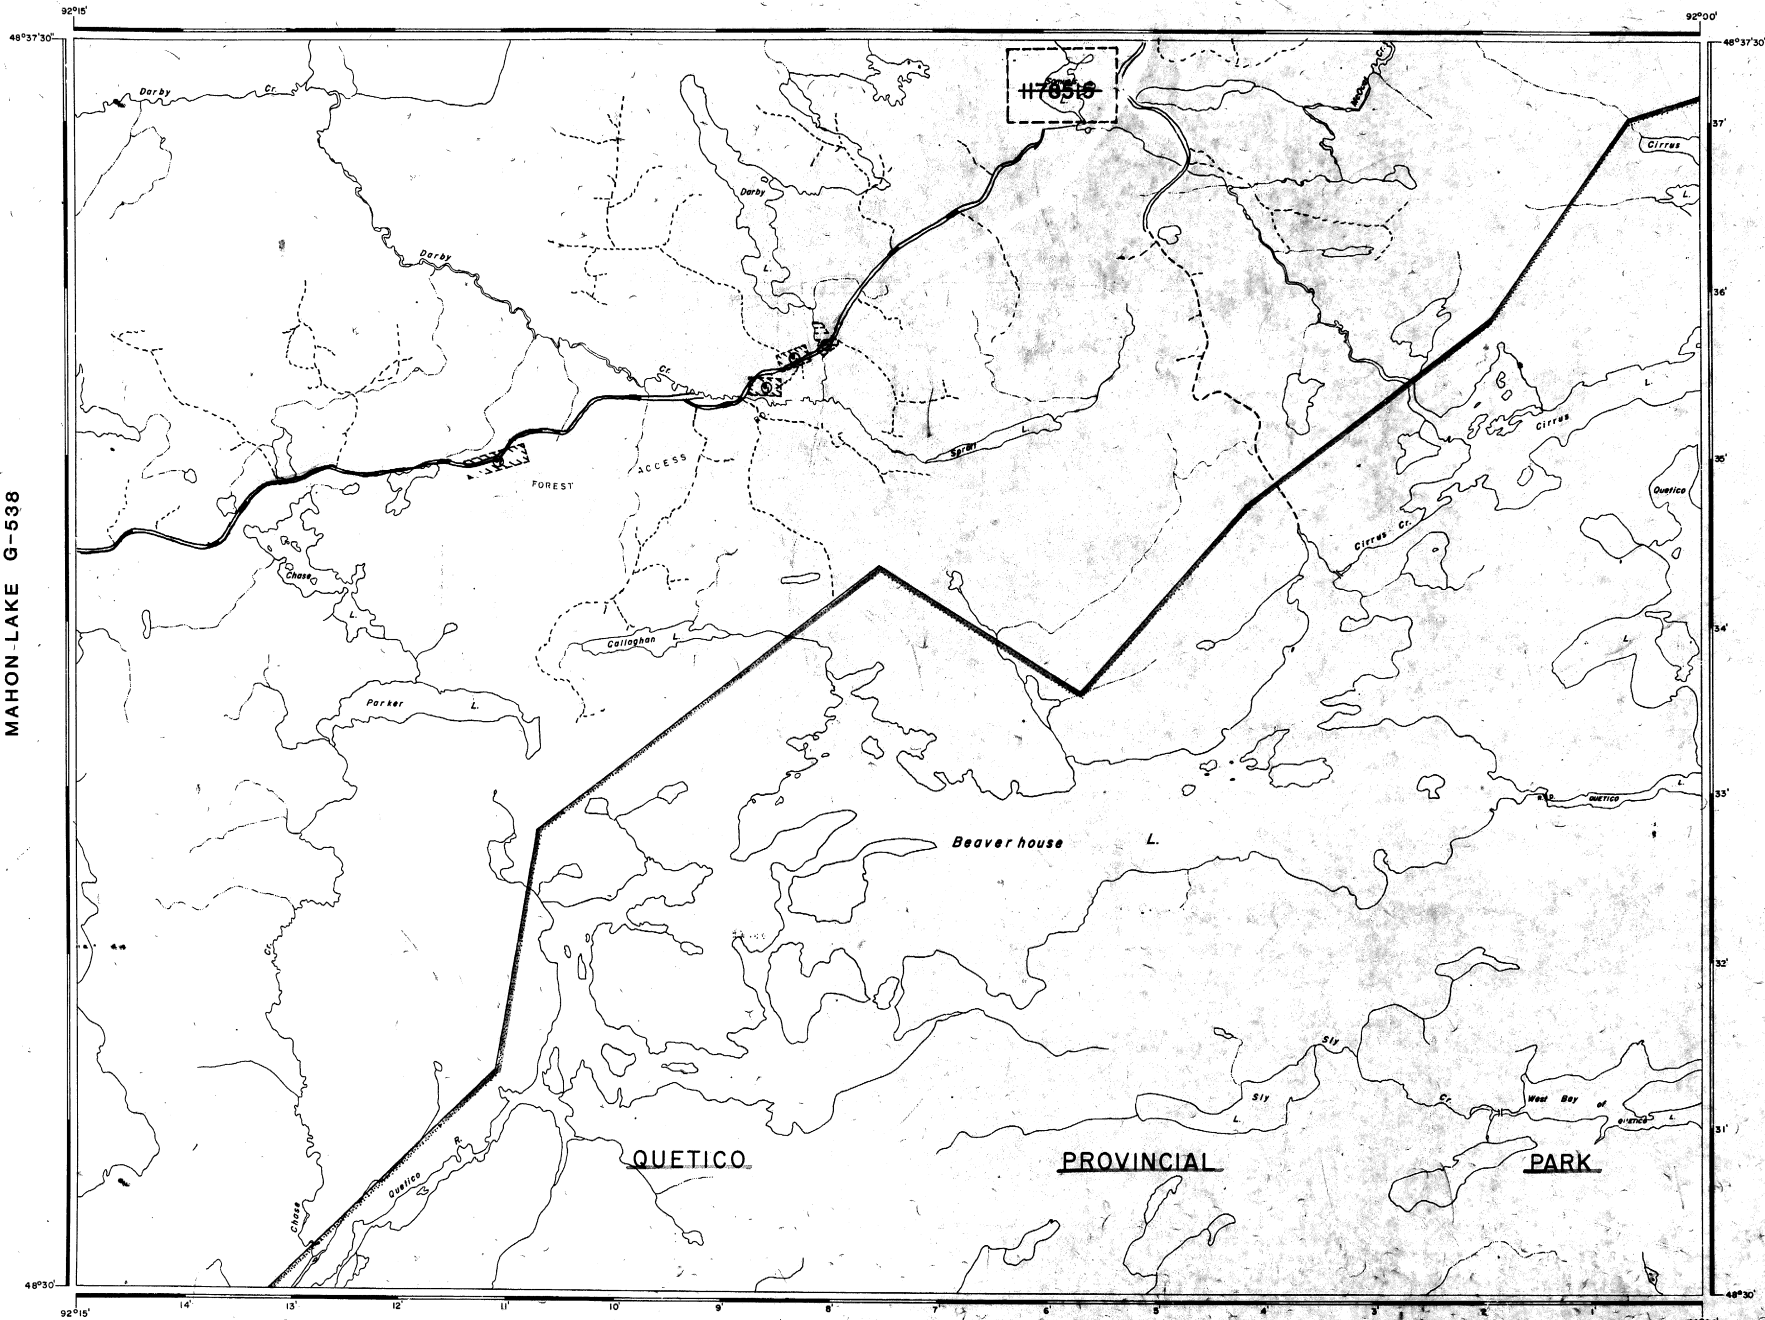

SAND & GRAVEL

MIN. Crown Reg.

Area within the Quetico Provincial Park withdrawn from staking.

LEGEND


HIGHWAY AND ROUTE NO.	
OTHER ROADS	
TRAILS	
SURVEYED LINES	
TOWNSHIP, BASIN, LINES, ETC.	
LOTS, MINING CLAIMS, PARCELS, ETC.	
UNSURVEYED LINES	
LOT LINES	
PARCEL BOUNDARY	
MINING CLAIMS ETC.	
RAILWAY AND RIGHT OF WAY	
UTILITY LINES	
NON PERENNIAL STREAM	
FLOODING OR FLOODING RIGHTS	
STRAIGHT, OR COMPOSITE PLAN	
RESERVATIONS	
ORIGINAL SHORELINE	
MARSH OR MUSKEG	
MINES	
TRAVERSE MONUMENT	

DISPOSITION OF CROWN LANDS

TYPE OF DOCUMENT	SYMBOL
PATENT, SURFACE & MINING RIGHTS	
" SURFACE RIGHTS ONLY	
" MINING RIGHTS ONLY	
LEASE, SURFACE & MINING RIGHTS	
" SURFACE RIGHTS ONLY	
" MINING RIGHTS ONLY	
LICENCE OF OCCUPATION	
ORDER IN COUNCIL	
RESERVATION	
CANCELLED	
SAND & GRAVEL	

LAND USE PERMITS FOR COMMERCIAL TOURISM/PORT GRAYS
NOTE: MINING RIGHTS IN PARCELS PATENTED PRIOR TO MAY 8, 1912, VESTED IN ORIGINAL PATENTEE BY THE PUBLIC LANDS ACT, R.S.O. 1970, CHAP. 160, SEC. 43, SUBSEC. 1.

SCALE: 1 INCH = 40 CHAINS

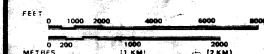

AREA BEAVERHOUSE LAKE

M.N.R. ADMINISTRATIVE DISTRICT

ATIKOKAN

MINING DIVISION

THUNDER BAY

LAND TITLES / REGISTRY DIVISION


RAINY RIVER



Date NOVEMBER 1961

Number G-510

MAHON LAKE G-538

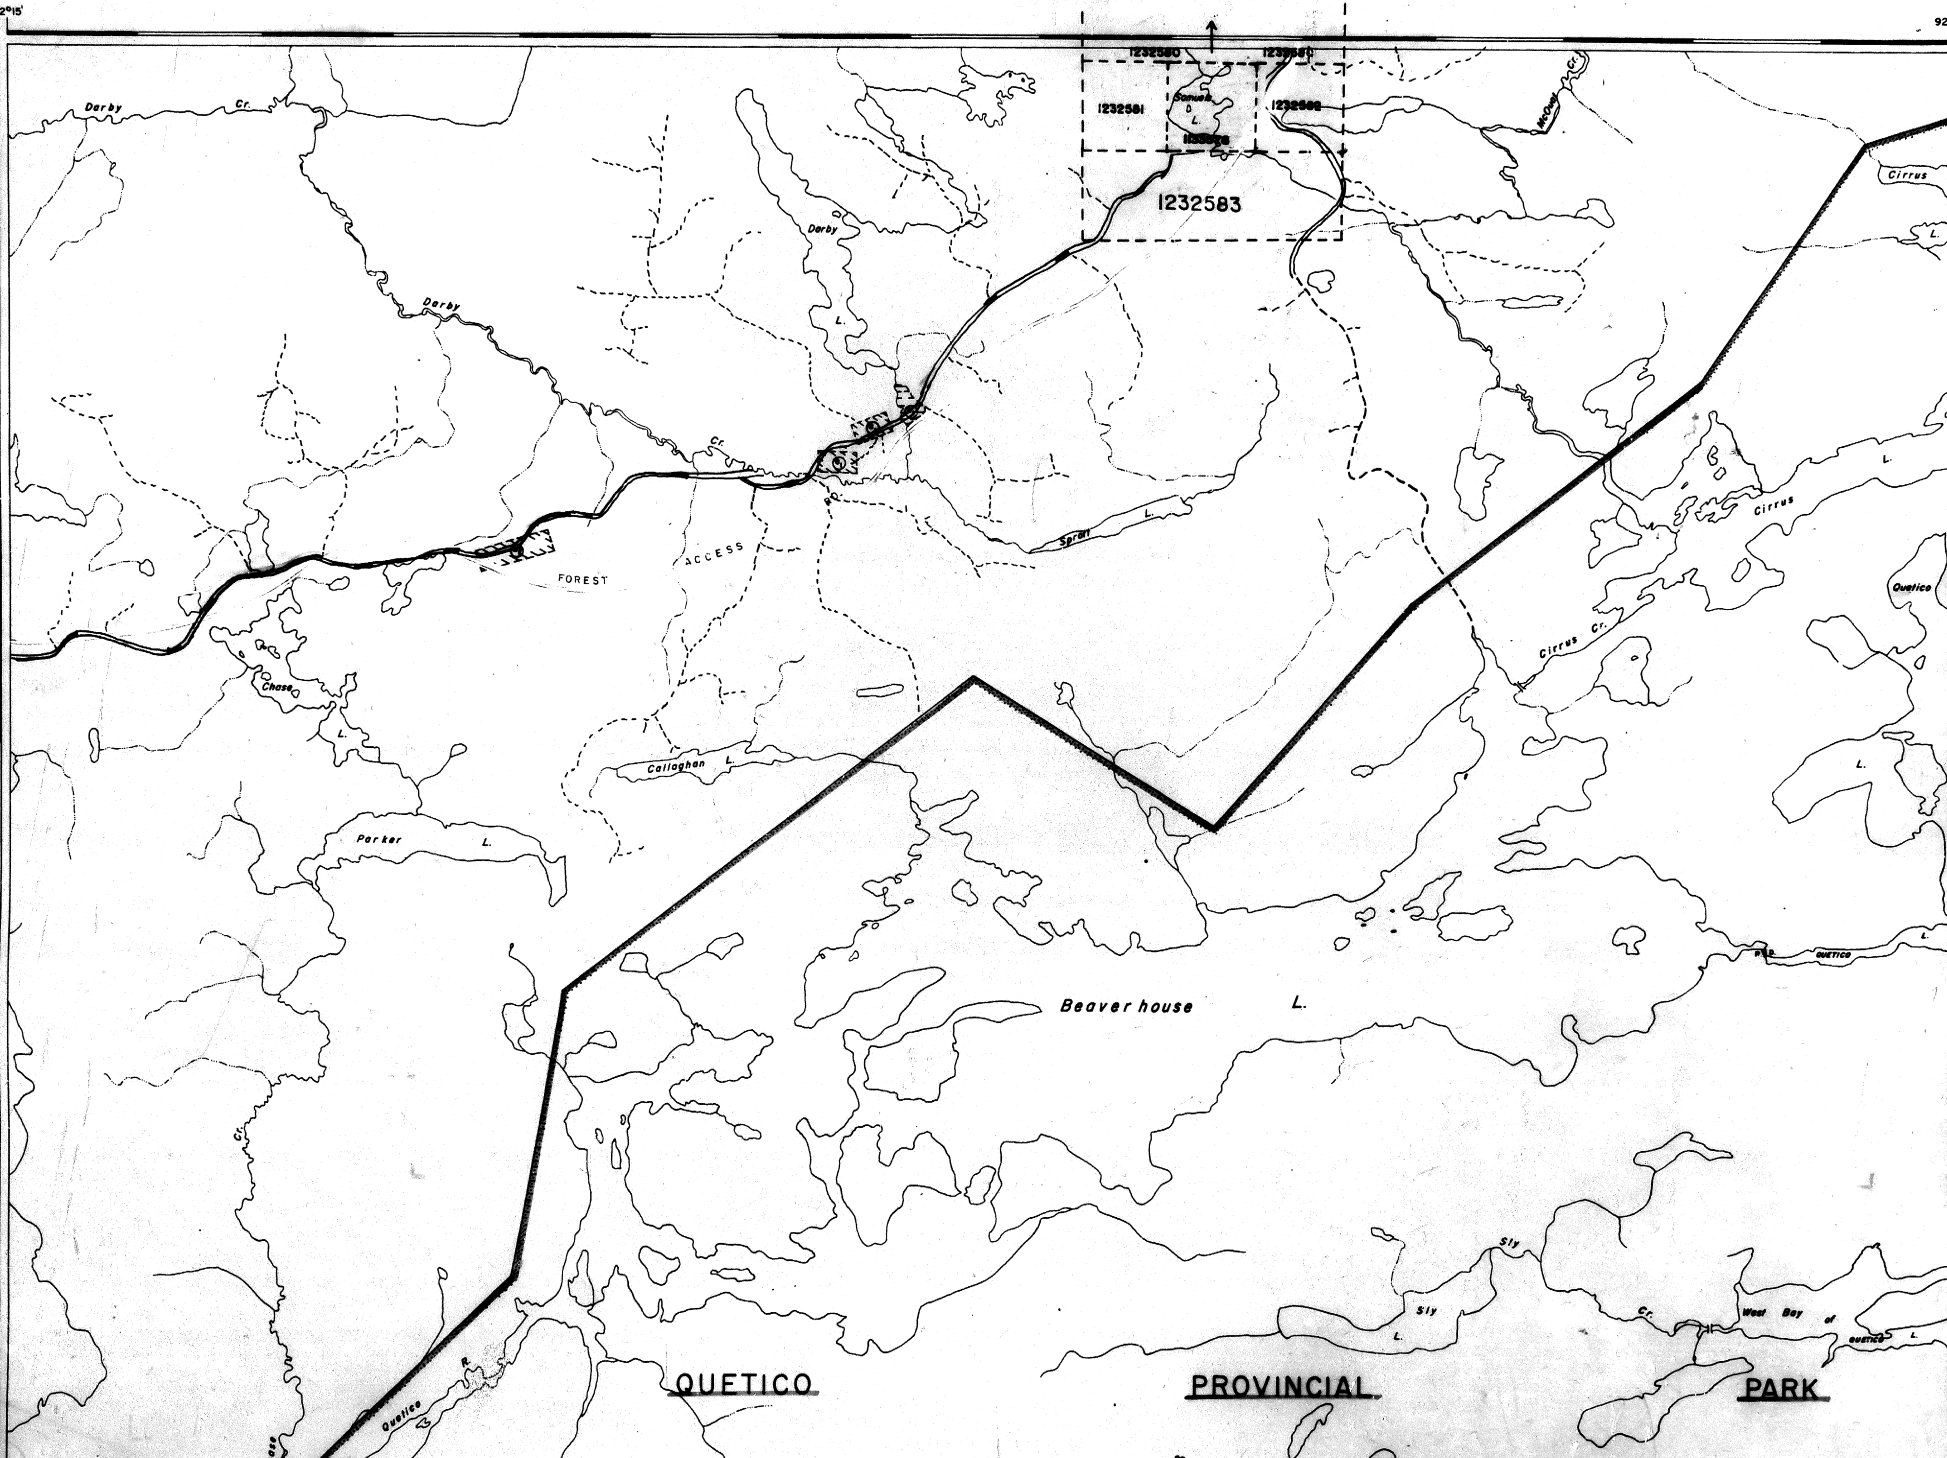

QUETICO

PROVINCIAL

PARK

NOTES

AREAS WITHDRAWN FROM DISPOSITION

S.R. - SURFACE RIGHTS

M.R. - MINING RIGHTS

SAND & GRAVEL

④ M.N.R. Gravel Res.

Area within the Quetico Provincial Park withdrawn from staking.

LEGEND

HIGHWAY AND ROUTE No.

OTHER ROADS

TRAILS

SURVEYED LINES:

TOWNSHIPS, BASE LINES, ETC.

LOTS, MINING CLAIMS, PARCELS, ETC.

UNSURVEYED LINES:

LOT LINES

PARCEL BOUNDARY

MINING CLAIMS ETC.

RAILWAY AND RIGHT OF WAY

UTILITY LINES

NON-PERENNIAL STREAM

FLOODING OR FLOODING RIGHTS

SUBDIVISION OR COMPOSITE PLAN

RESERVATIONS

ORIGINAL SHORELINE

MARSH OR MUSKEG

MINES

TRAVERSE MONUMENT



DISPOSITION OF CROWN LANDS

TYPE OF DOCUMENT

SYMBOL

PATENT, SURFACE & MINING RIGHTS



" SURFACE RIGHTS ONLY



" MINING RIGHTS ONLY



LEASE, SURFACE & MINING RIGHTS



" SURFACE RIGHTS ONLY



" MINING RIGHTS ONLY



LICENCE OF OCCUPATION



ORDER-IN-COUNCIL



RESERVATION



CANCELLED



SAND & GRAVEL




LAND USE PERMITS FOR COMMERCIAL TOURISM/OUTPOST CAMPS



NOTE: MINING RIGHTS IN PARCELS PATENTED PRIOR TO MAY 6, 1913, VESTED IN ORIGINAL PATENTEE BY THE PUBLIC LANDS ACT, R.S.O. 1970, CHAP. 380, SEC. 83, SUBSEC. 1.

SCALE: 1 INCH = 40 CHAINS

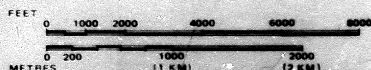

AREA BEAVERHOUSE LAKE

M.N.R. ADMINISTRATIVE DISTRICT
ATIKOKAN

MINING DIVISION
THUNDER BAY

LAND TITLES / REGISTRY DIVISION
RAINY RIVER



Ministry of
Natural
Resources

Land
Management
Branch

Date
NOVEMBER 1981

Number

November 15, 1982

G-510