


AREAS WITHDRAWN FROM DISPOSITION

M.R.O. - MINING RIGHTS ONLY
S.R.O. - SURFACE RIGHTS ONLY
M.S. - MINING AND SURFACE RIGHTS

Description Order No. Date Disposition File

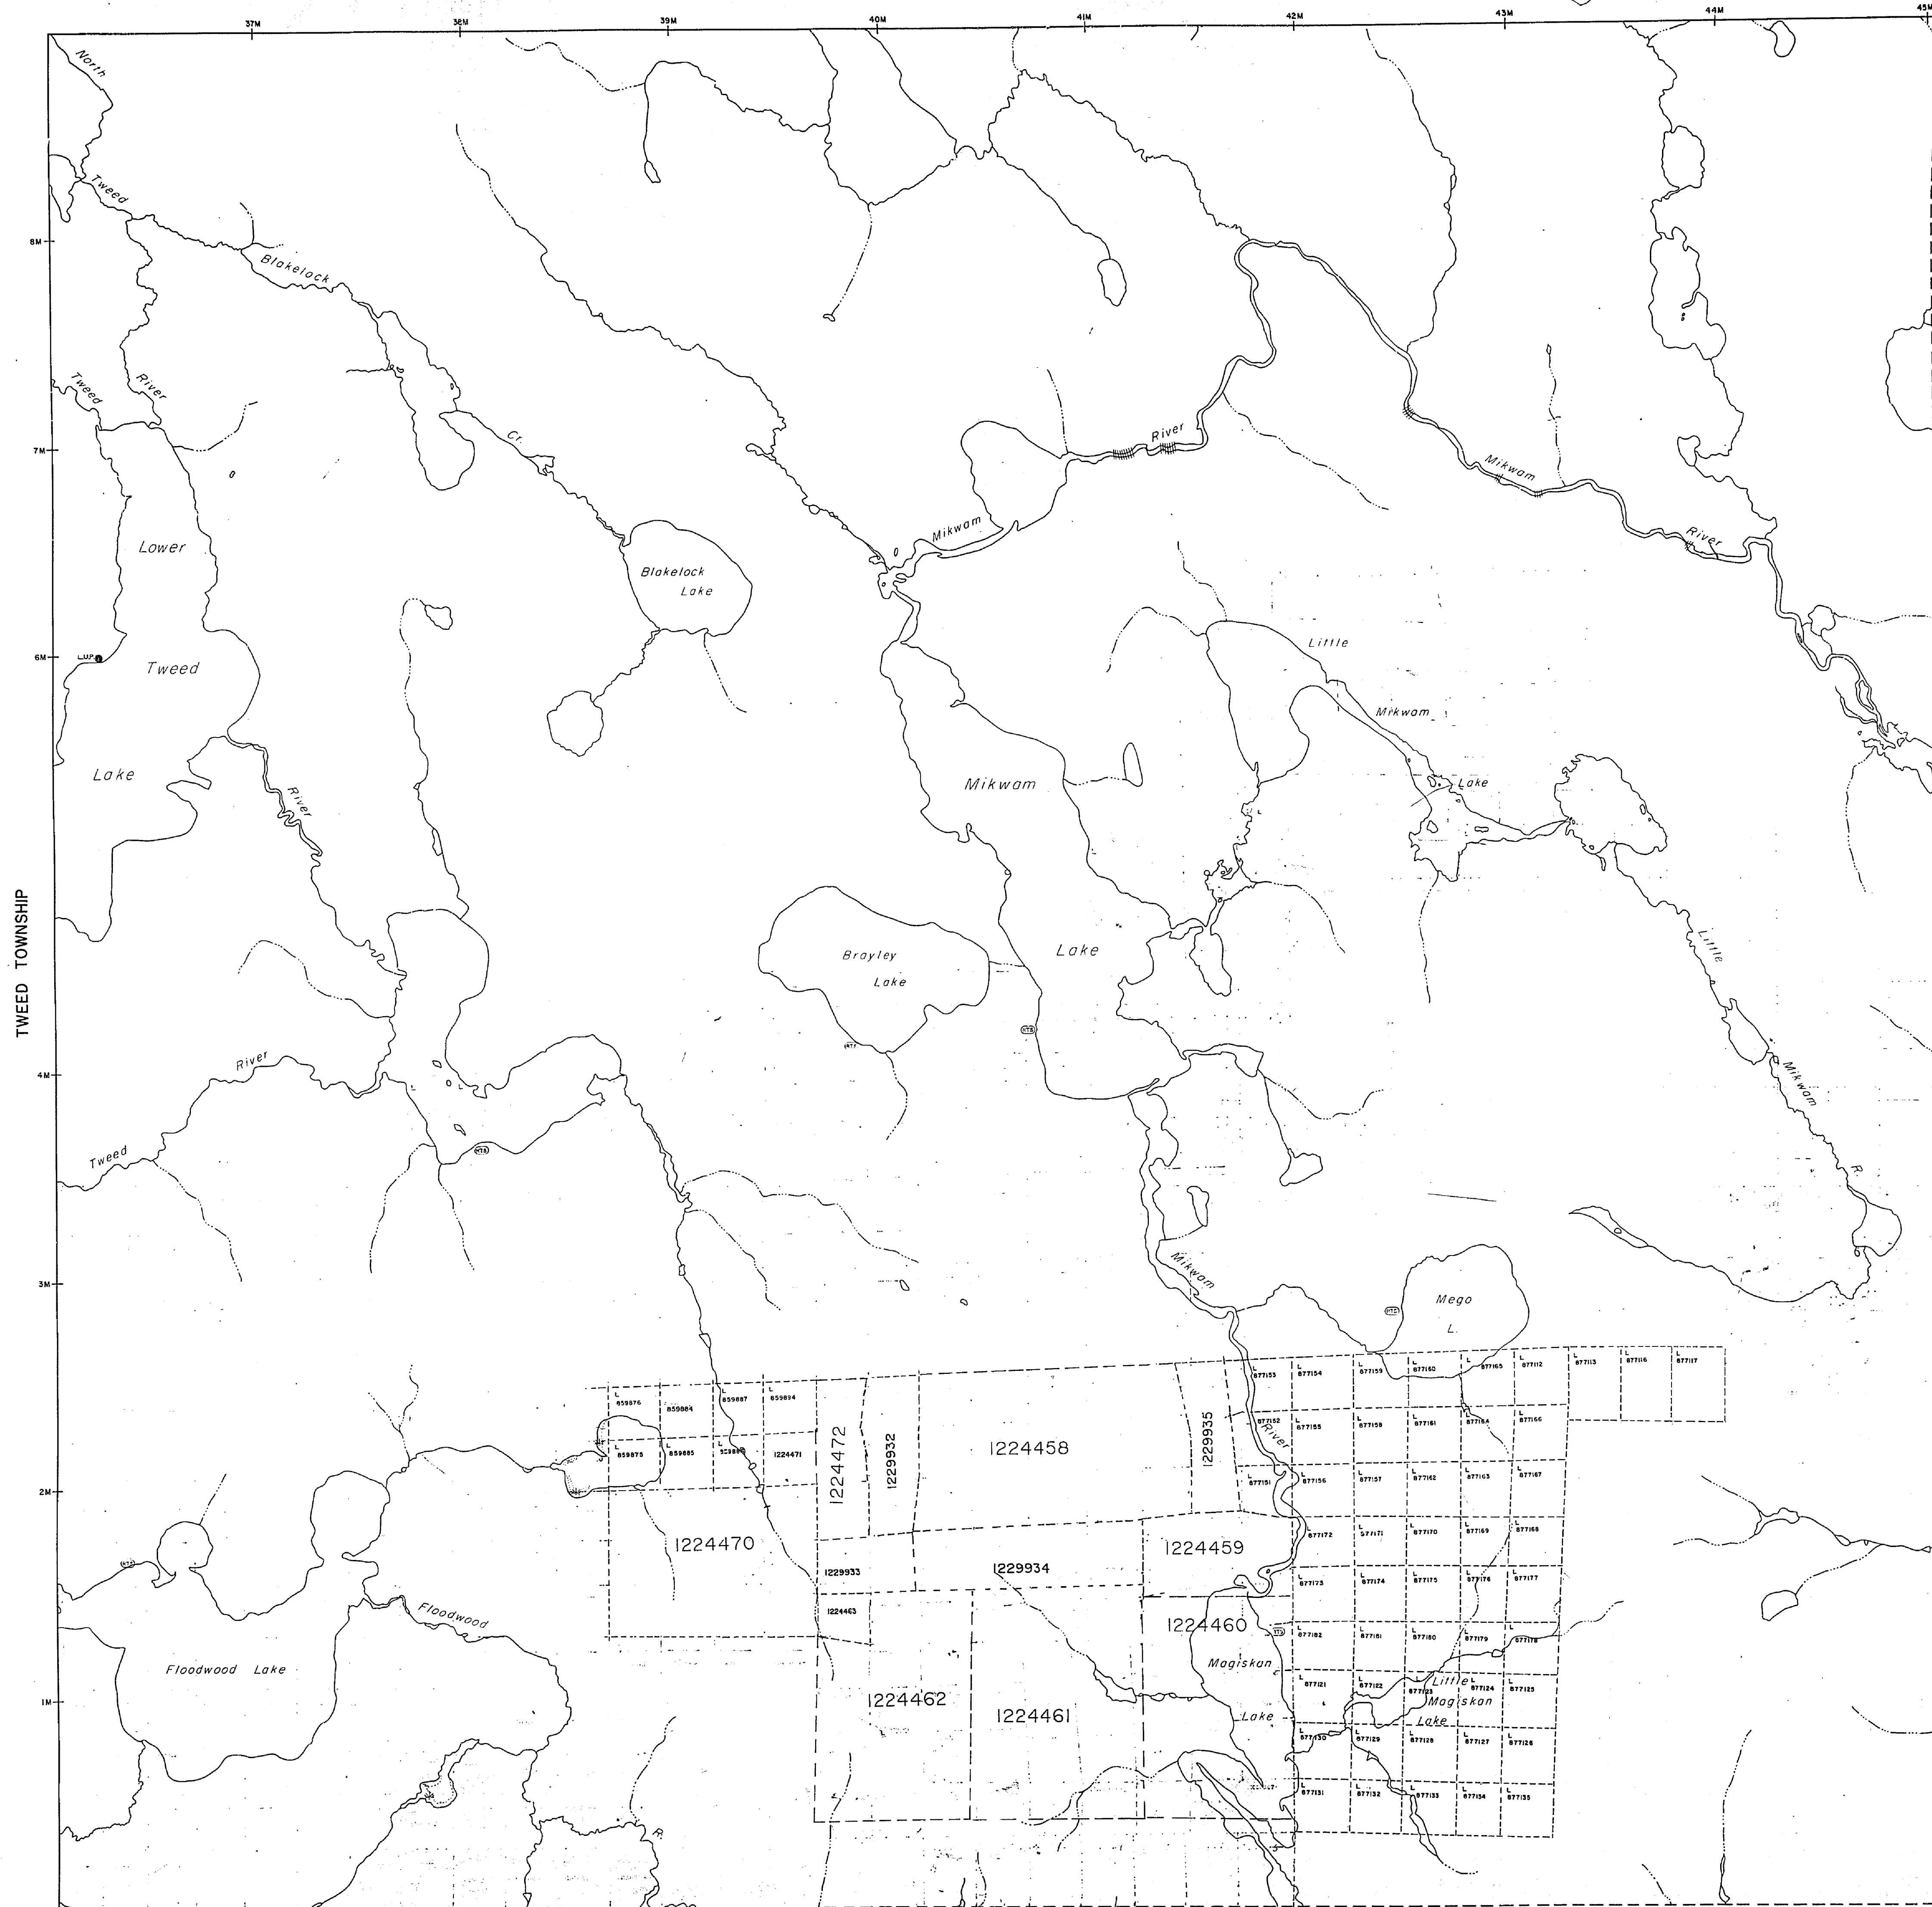

NEWMAN TOWNSHIP

ARCHIVED APR 27/95

LEGEND

HIGHWAY AND ROUTE No.
OTHER ROADS
TRAILS
SURVEYED LINES:
TOWNSHIPS, BASE LINES, ETC.
LOTS, MINING CLAIMS, PARCELS, ETC.
UNSURVEYED LINES:
LOT LINES
PARCEL BOUNDARY
MINING CLAIMS ETC.
RAILWAY AND RIGHT OF WAY
UTILITY LINES
NON PERENNIAL STREAM
FLOODING OR FLOODING RIGHTS
SUBDIVISION OR COMPOSITE PLAN
RESERVATIONS
ORIGINAL SHORELINE
MARSH OR MUSKEG
MINES
TRAVERSE MONUMENT

DISPOSITION OF CROWN LANDS

TYPE OF DOCUMENT	SYMBOL
PATENT, SURFACE & MINING RIGHTS	●
" SURFACE RIGHTS ONLY	○
" MINING RIGHTS ONLY	○
LEASE, SURFACE & MINING RIGHTS	○
" SURFACE RIGHTS ONLY	○
" MINING RIGHTS ONLY	○
LICENCE OF OCCUPATION	○
RESERVATION	○
CANCELLED	○
SAND & GRAVEL	○
Remote tourist set-up	○

NOTE: MINING RIGHTS IN PARCELS PATENTED PRIOR TO MAY 1 1915, VESTED IN ORIGINAL PATENTEE BY THE PUBLIC LANDS ACT, R.S.O. 1910, CHAP. 200, SEC. 42, SUBSEC. 1.

0 100 200 METERS

SCALE 1:20 000

THE INFORMATION THAT APPEARS ON THIS MAP HAS BEEN COMPILED FROM VARIOUS SOURCES, AND ACCURACY IS NOT GUARANTEED. THOSE WISHING TO STAKE MINING CLAIMS SHOULD CONSULT WITH THE MINING RECORDER, MINISTRY OF NORTHERN DEVELOPMENT AND MINES, FOR ADDITIONAL INFORMATION ON THE STATUS OF THE LANDS SHOWN HEREON.

NOTICE OF FORESTRY ACTIVITY
THIS TOWNSHIP / AREA FALLS WITHIN THE
IROQUOIS FALLS MANAGEMENT UNIT
AND MAY BE SUBJECT TO FORESTRY OPERATIONS.
THE MNR UNIT FORESTER FOR THIS AREA CAN BE CONTACTED AT: P.O. BOX 730
2 THIRD AVE.
COCHRANE, ONT.
P.O. BOX 730
705-272-4365

TOWNSHIP
BLAKELOCK
M.N.R. ADMINISTRATIVE DISTRICT
COCHRANE
MINING DIVISION
LARDER LAKE
LAND TITLES / REGISTRY DIVISION
COCHRANE

Ministry of Natural Resources
Ministry of Northern Development and Mines
Ontario

Date: OCTOBER/1995
Number: **G-3474**

419

BLAKELOCK

LARDER LAKE MINING DIVISION

DISTRICT OF COCHRANE

Scale - 10 Chains = 1 Inch

M-419

#17
 Surface Rights Withdrawn from Staking
 Order of Deputy Minister
 Order No. W15/76
 No. W15/76 - Apr 12/76
 March 25/76

LEGEND

CANCELLED
 PATENTED LAND
 CROWN LAND SALE
 LEASES
 LOCATED LAND
 LICENSE OF OCCUPATION
 MINING RIGHTS ONLY
 SURFACE RIGHTS ONLY


C.S.
 LOC.
 L.O.
 M.R.O.
 S.R.O.

North Ast

Replotted
 Feb. 14/77

TWEED

HOBLITZELL

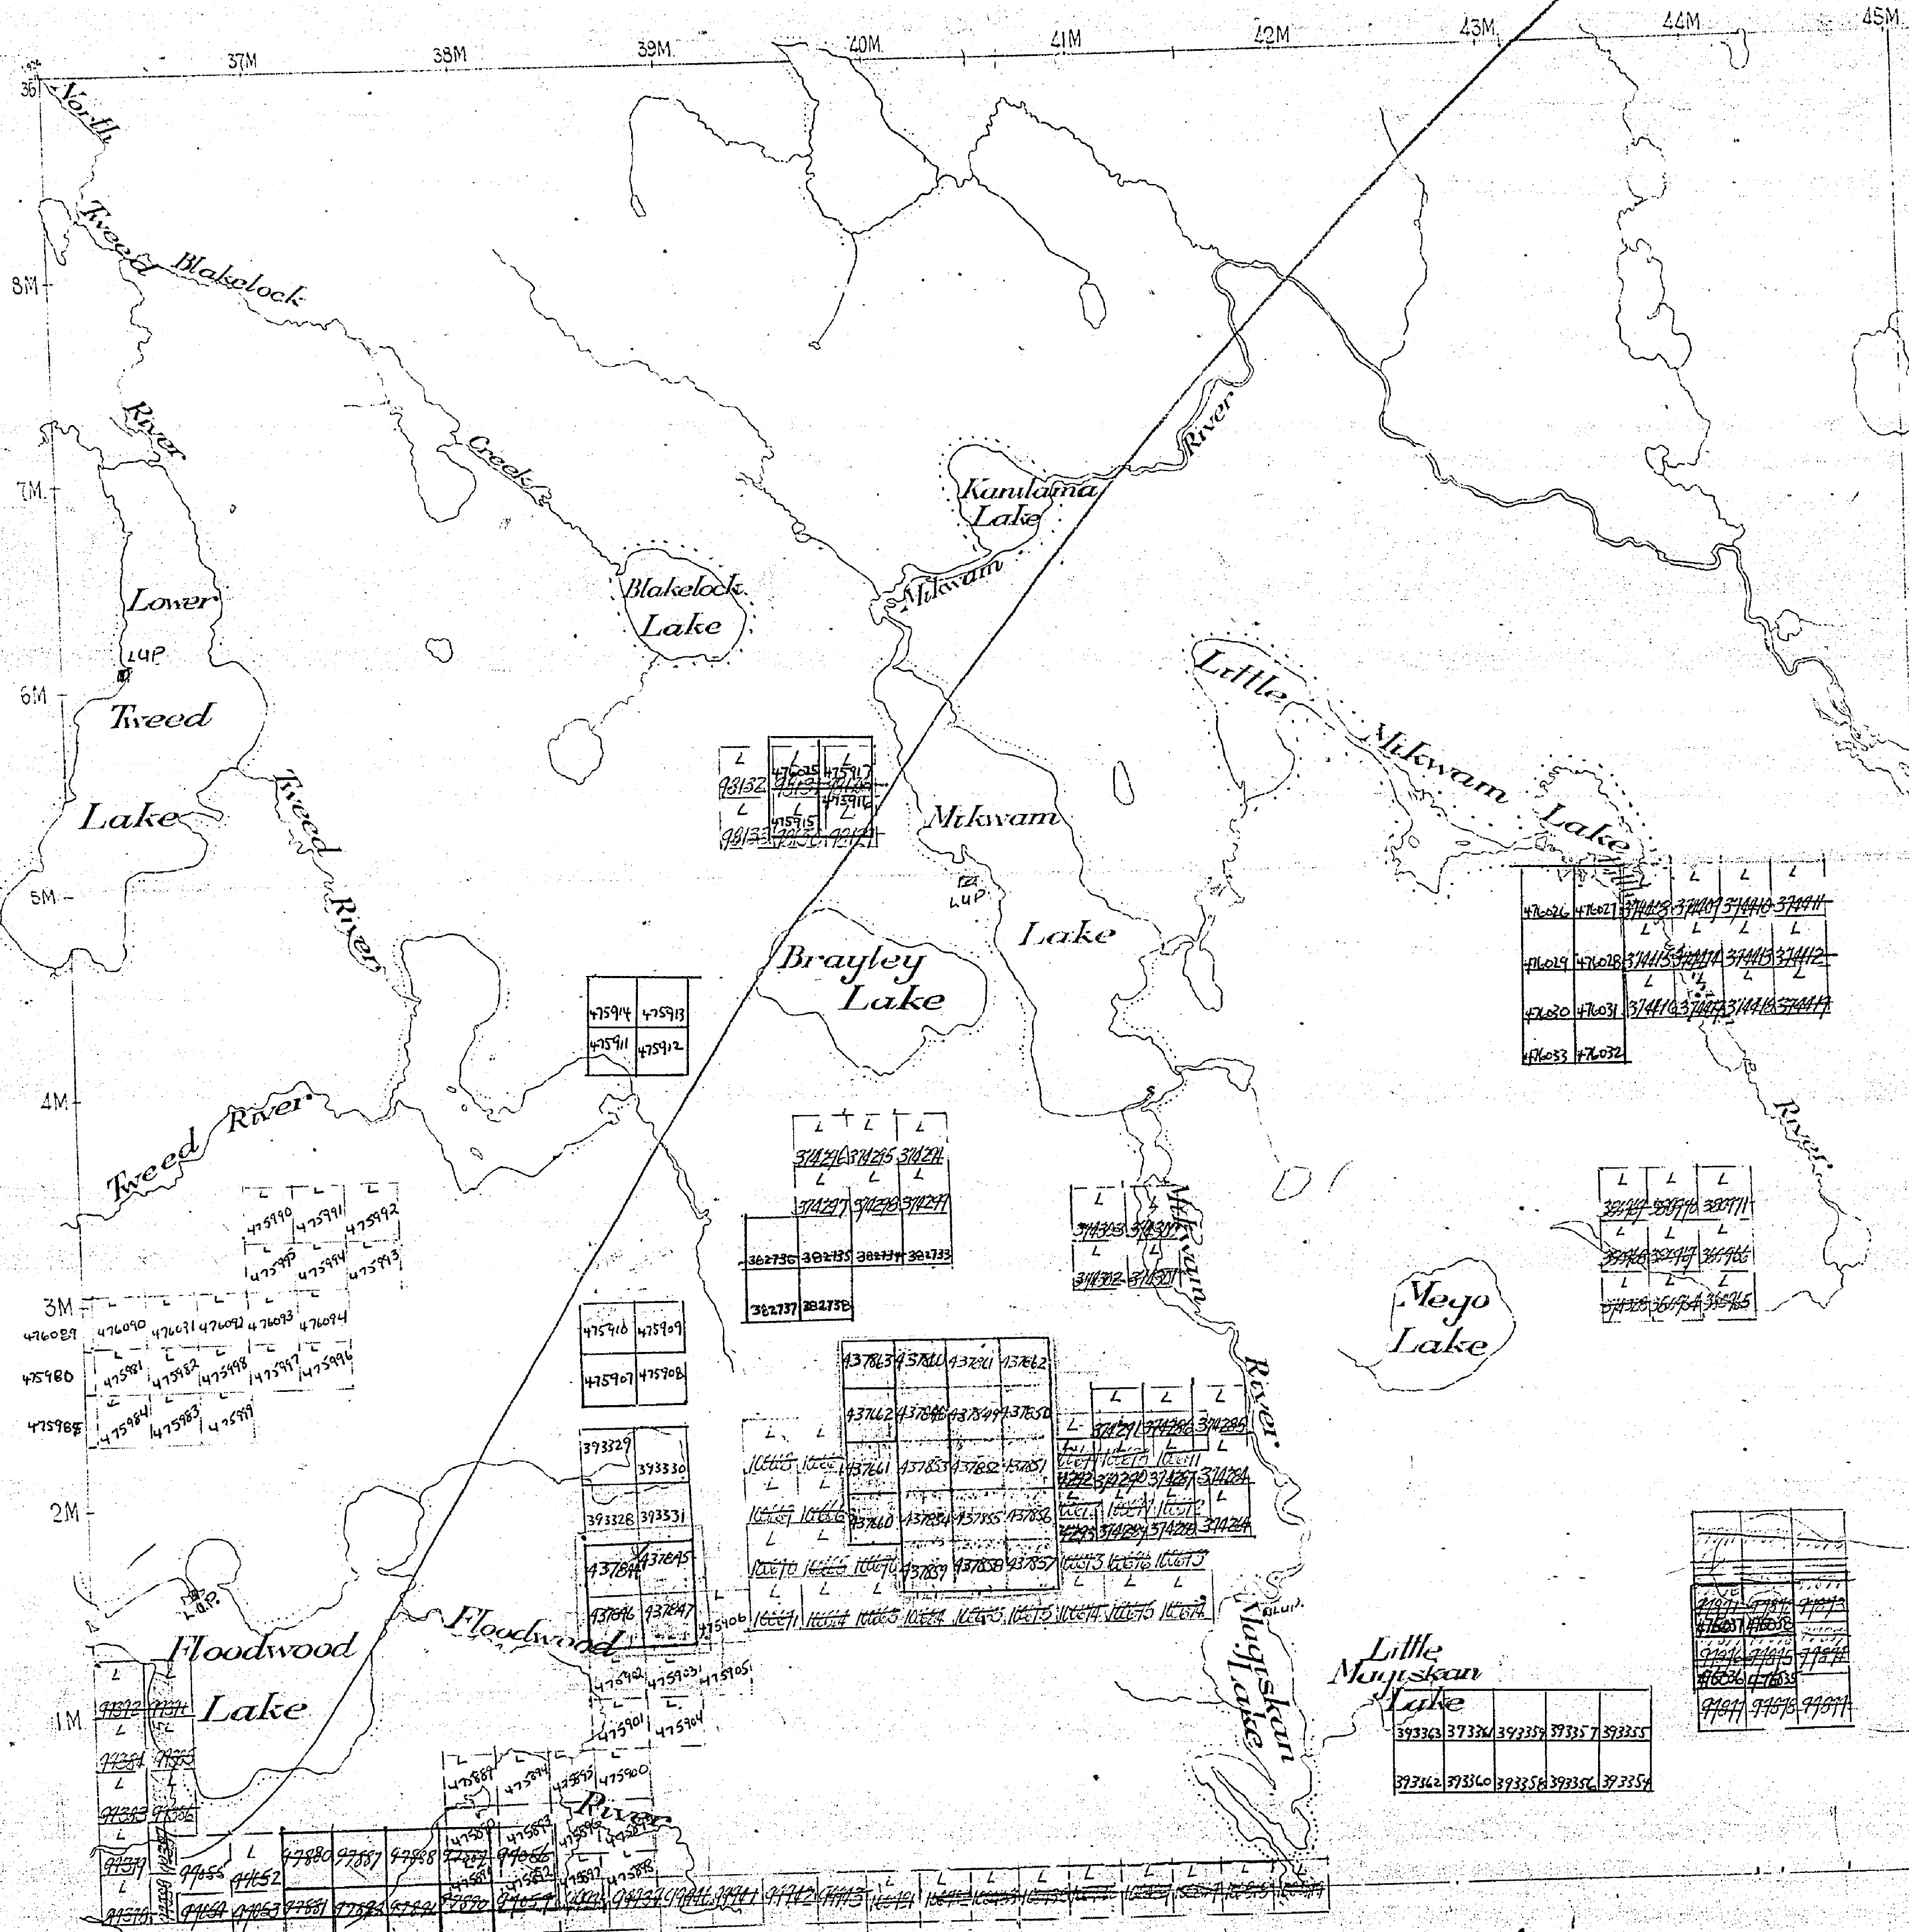

400' Surface rights reservation around all lakes and rivers.

NEWMAN

MINING RECORDER
 RECEIVED
 FEB 18 1963
 LARDER LAKE - ONT.

BLAKELOCK

LARDER LAKE MINING DIVISION

DISTRICT OF COCHRANE

Scale - 40 Chains = 1 inch

ONTARIO
MINISTRY OF NATURAL RESOURCES
SURVEYS AND MAPPING BRANCH


LARDER LAKE
MINING DIV.
RECEIVED
FEB 14 1977
AM 7 18 PM 10 11 12 1 2 3 4 5 6

LEGEND

- CANCELLED
 - PATENTED LAND
 - CROWN LAND SALE
 - LEASES
 - LOCATED LAND
 - LICENSE OF OCCUPATION
 - MINING RIGHTS ONLY
 - SURFACE RIGHTS ONLY
- ©
C.S.
©
LOC.
L.O.
M.R.O.
S.R.O.

North Arrow

Replaced by
Mylar Sept 13/79

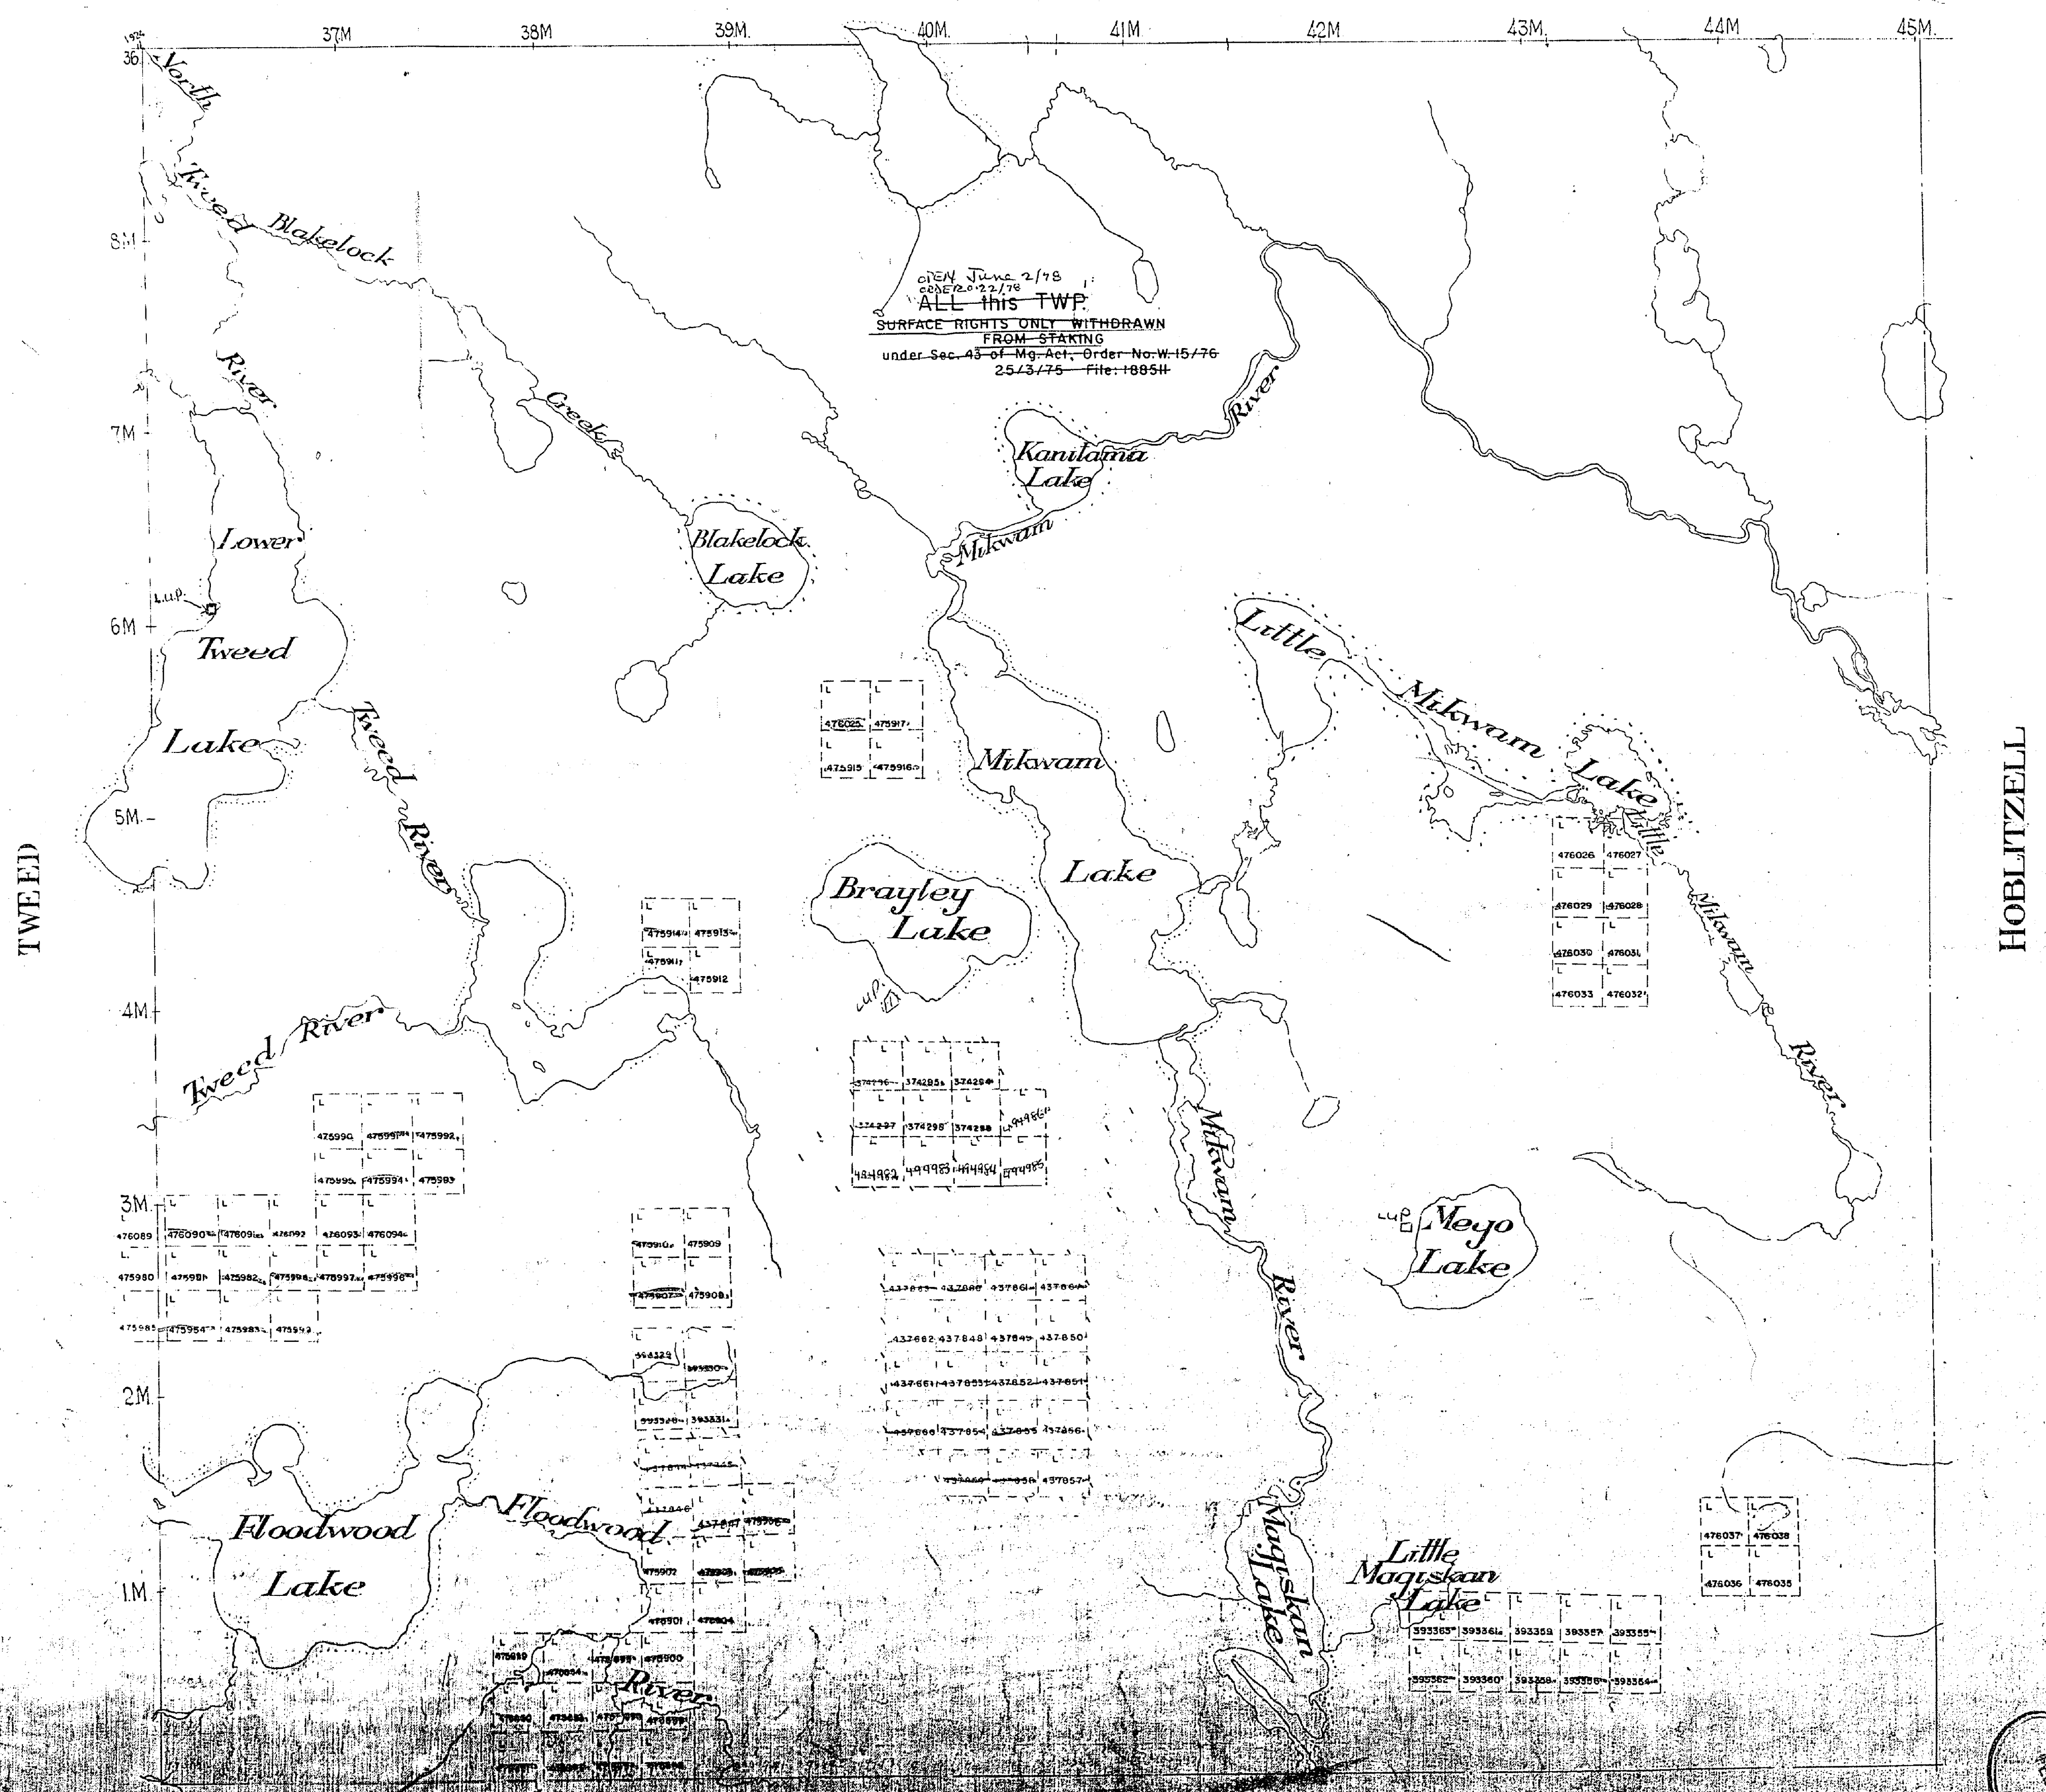

HOBLITZELL

DATED 1976
FEB 11 1977

BLAKELOCK

LARDER LAKE MINING DIVISION

DISTRICT OF COCHRANE

Scale - 40 Chains = 1 inch

LEGEND


CANCELLED
 PATENTED LAND
 CROWN LAND SALE
 LEASES
 LOCATED LAND
 LICENSE OF OCCUPATION
 MINING RIGHTS ONLY
 SURFACE RIGHTS ONLY

©
 C.S.
 ©
 LOC
 L.O.
 M.K.O.
 S.K.O.

North Arrow

TWEED

HOBLITZELL

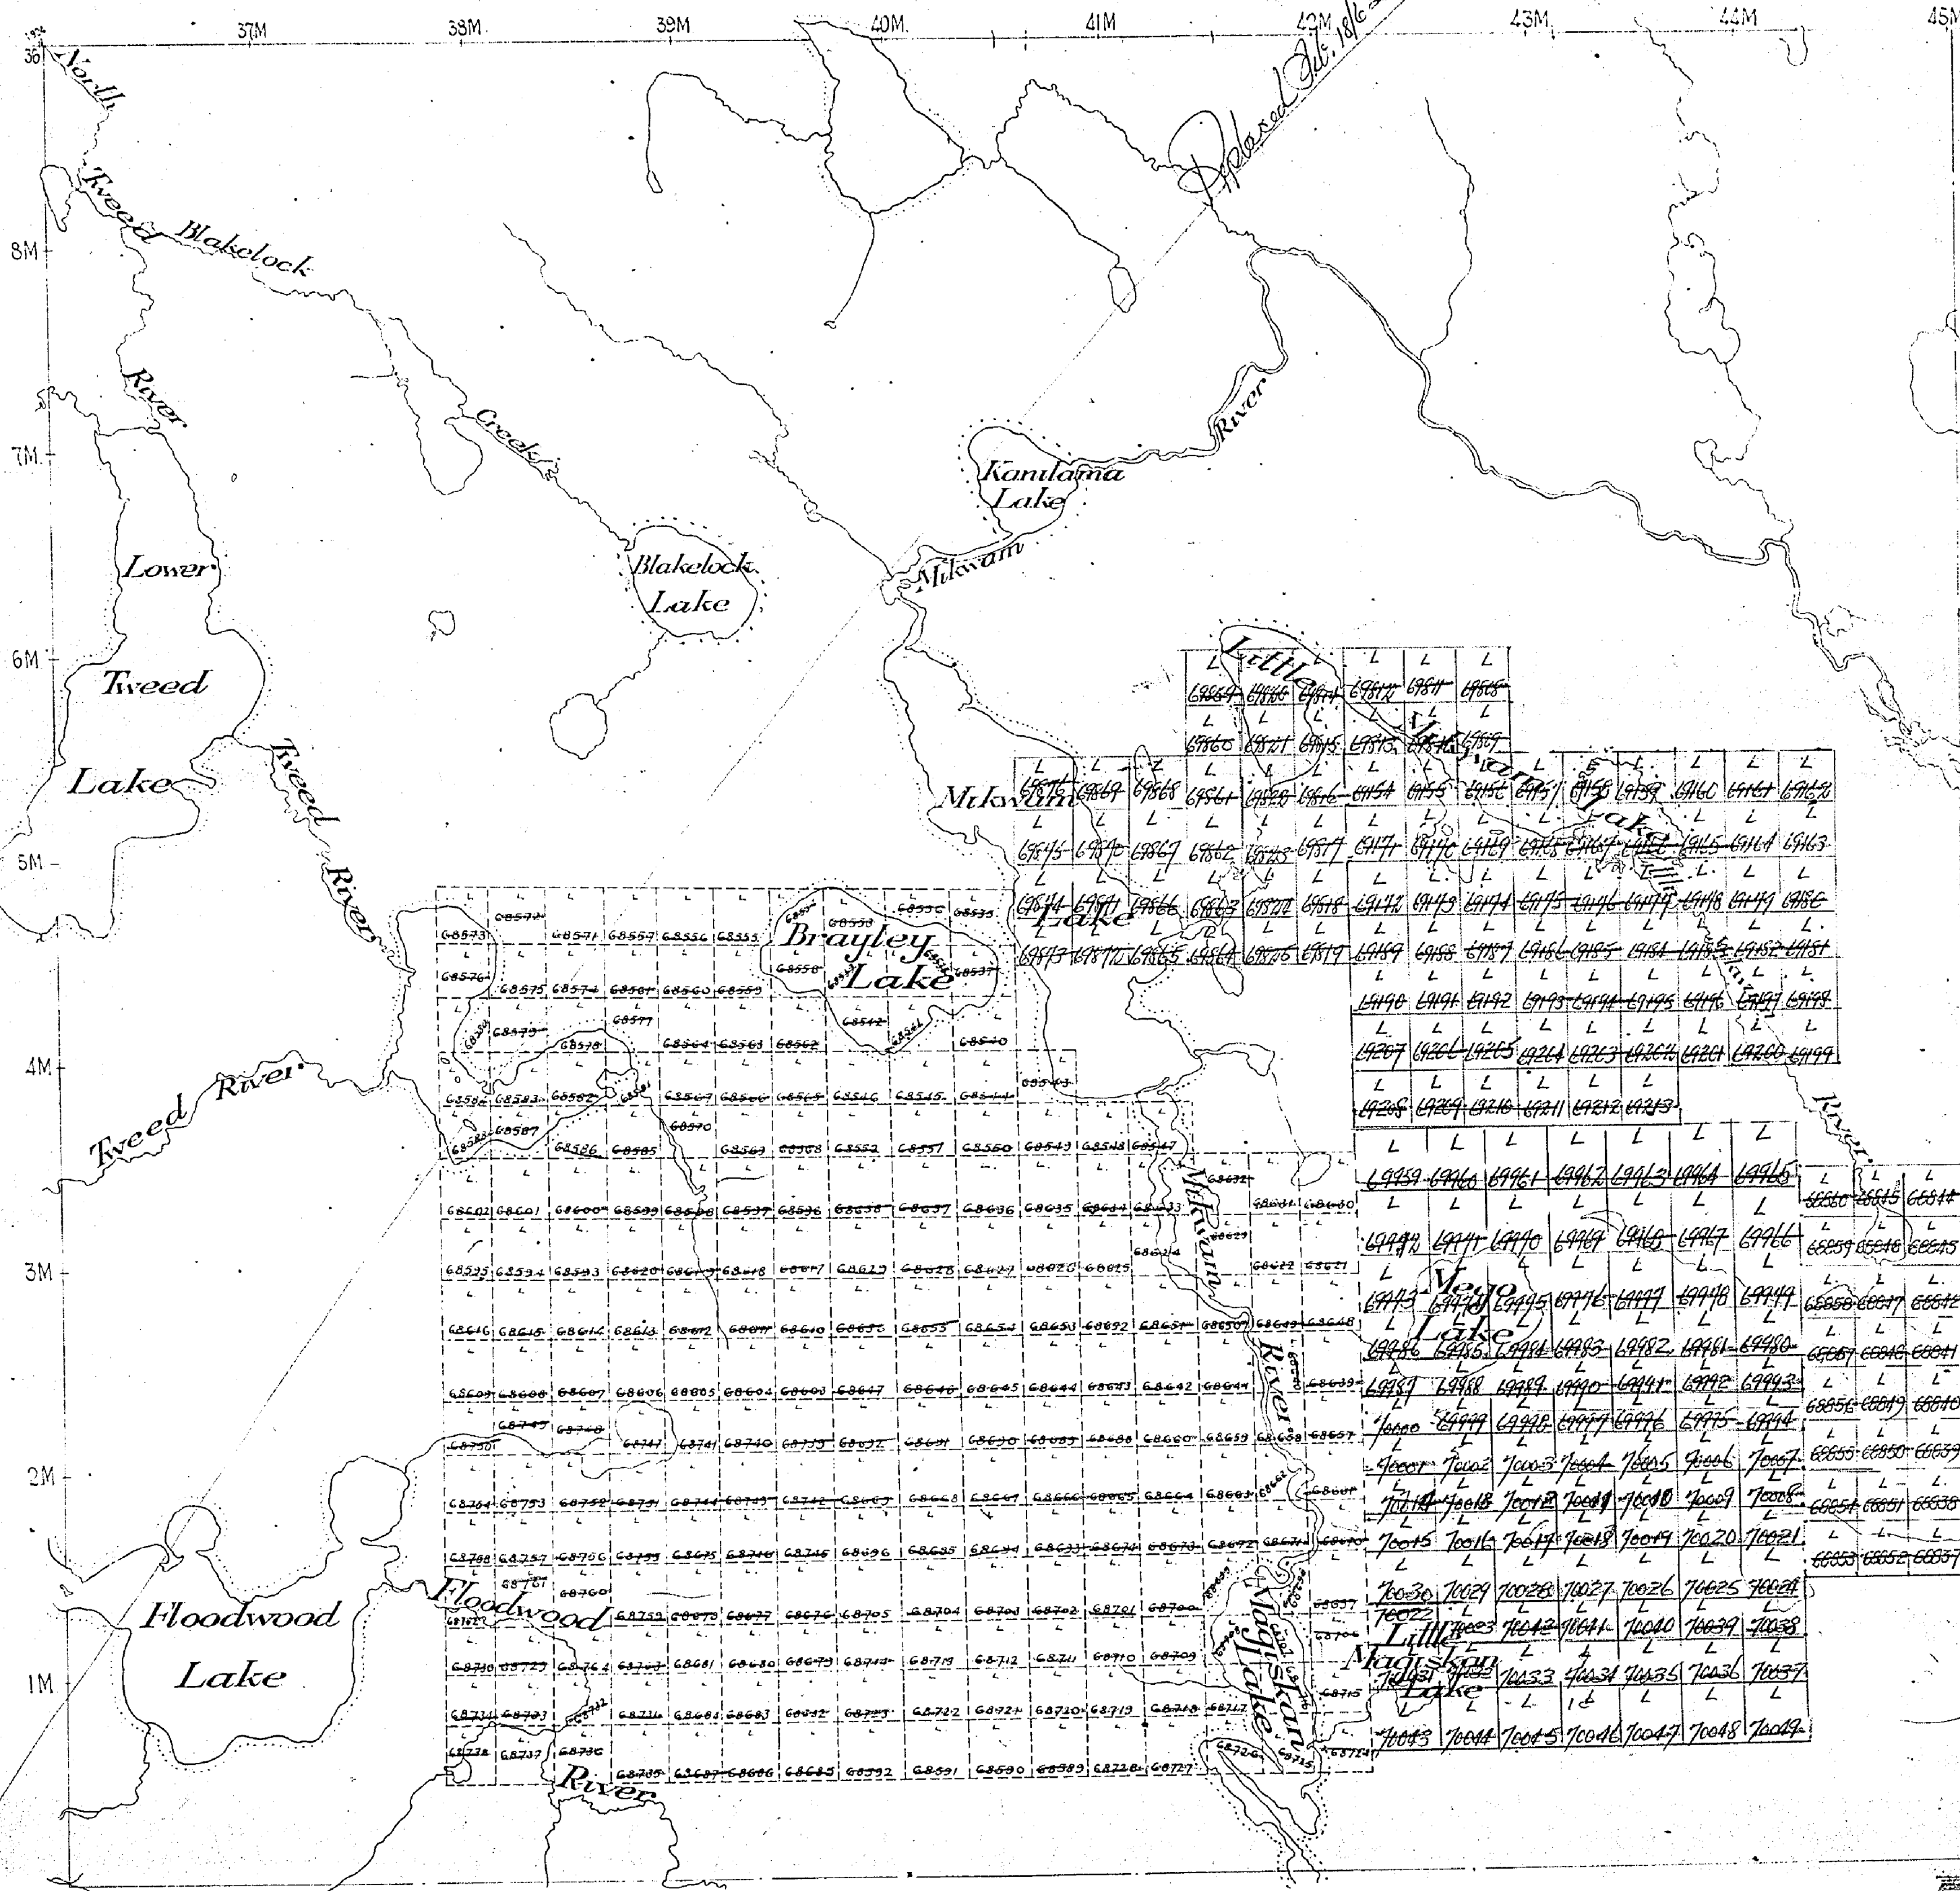

Surface reservations 400' wide by Dept. of L. & F.
 Shown hereon thus

NEWMAN

MINING RECORDER
 RECEIVED
 FEB 19 1933
 KINLAND LAKE - ONE

M.419

BLAKELOCK

LARDER LAKE MINING DIVISION

DISTRICT OF COCHRANE

Scale: - 40 Chains = 1 Inch

Revised Nov. 13, 1986


#17

LEGEND

CANCELLED
PATENTED LAND
CROWN LAND SALE
LEASES
LOCATED LAND
LICENSE OF OCCUPATION
MINING RIGHTS ONLY
SURFACE RIGHTS ONLY

C.
(P)
C.S.
(L)
Loc.
L.O.
M.R.O
S.R.O.


North Ast

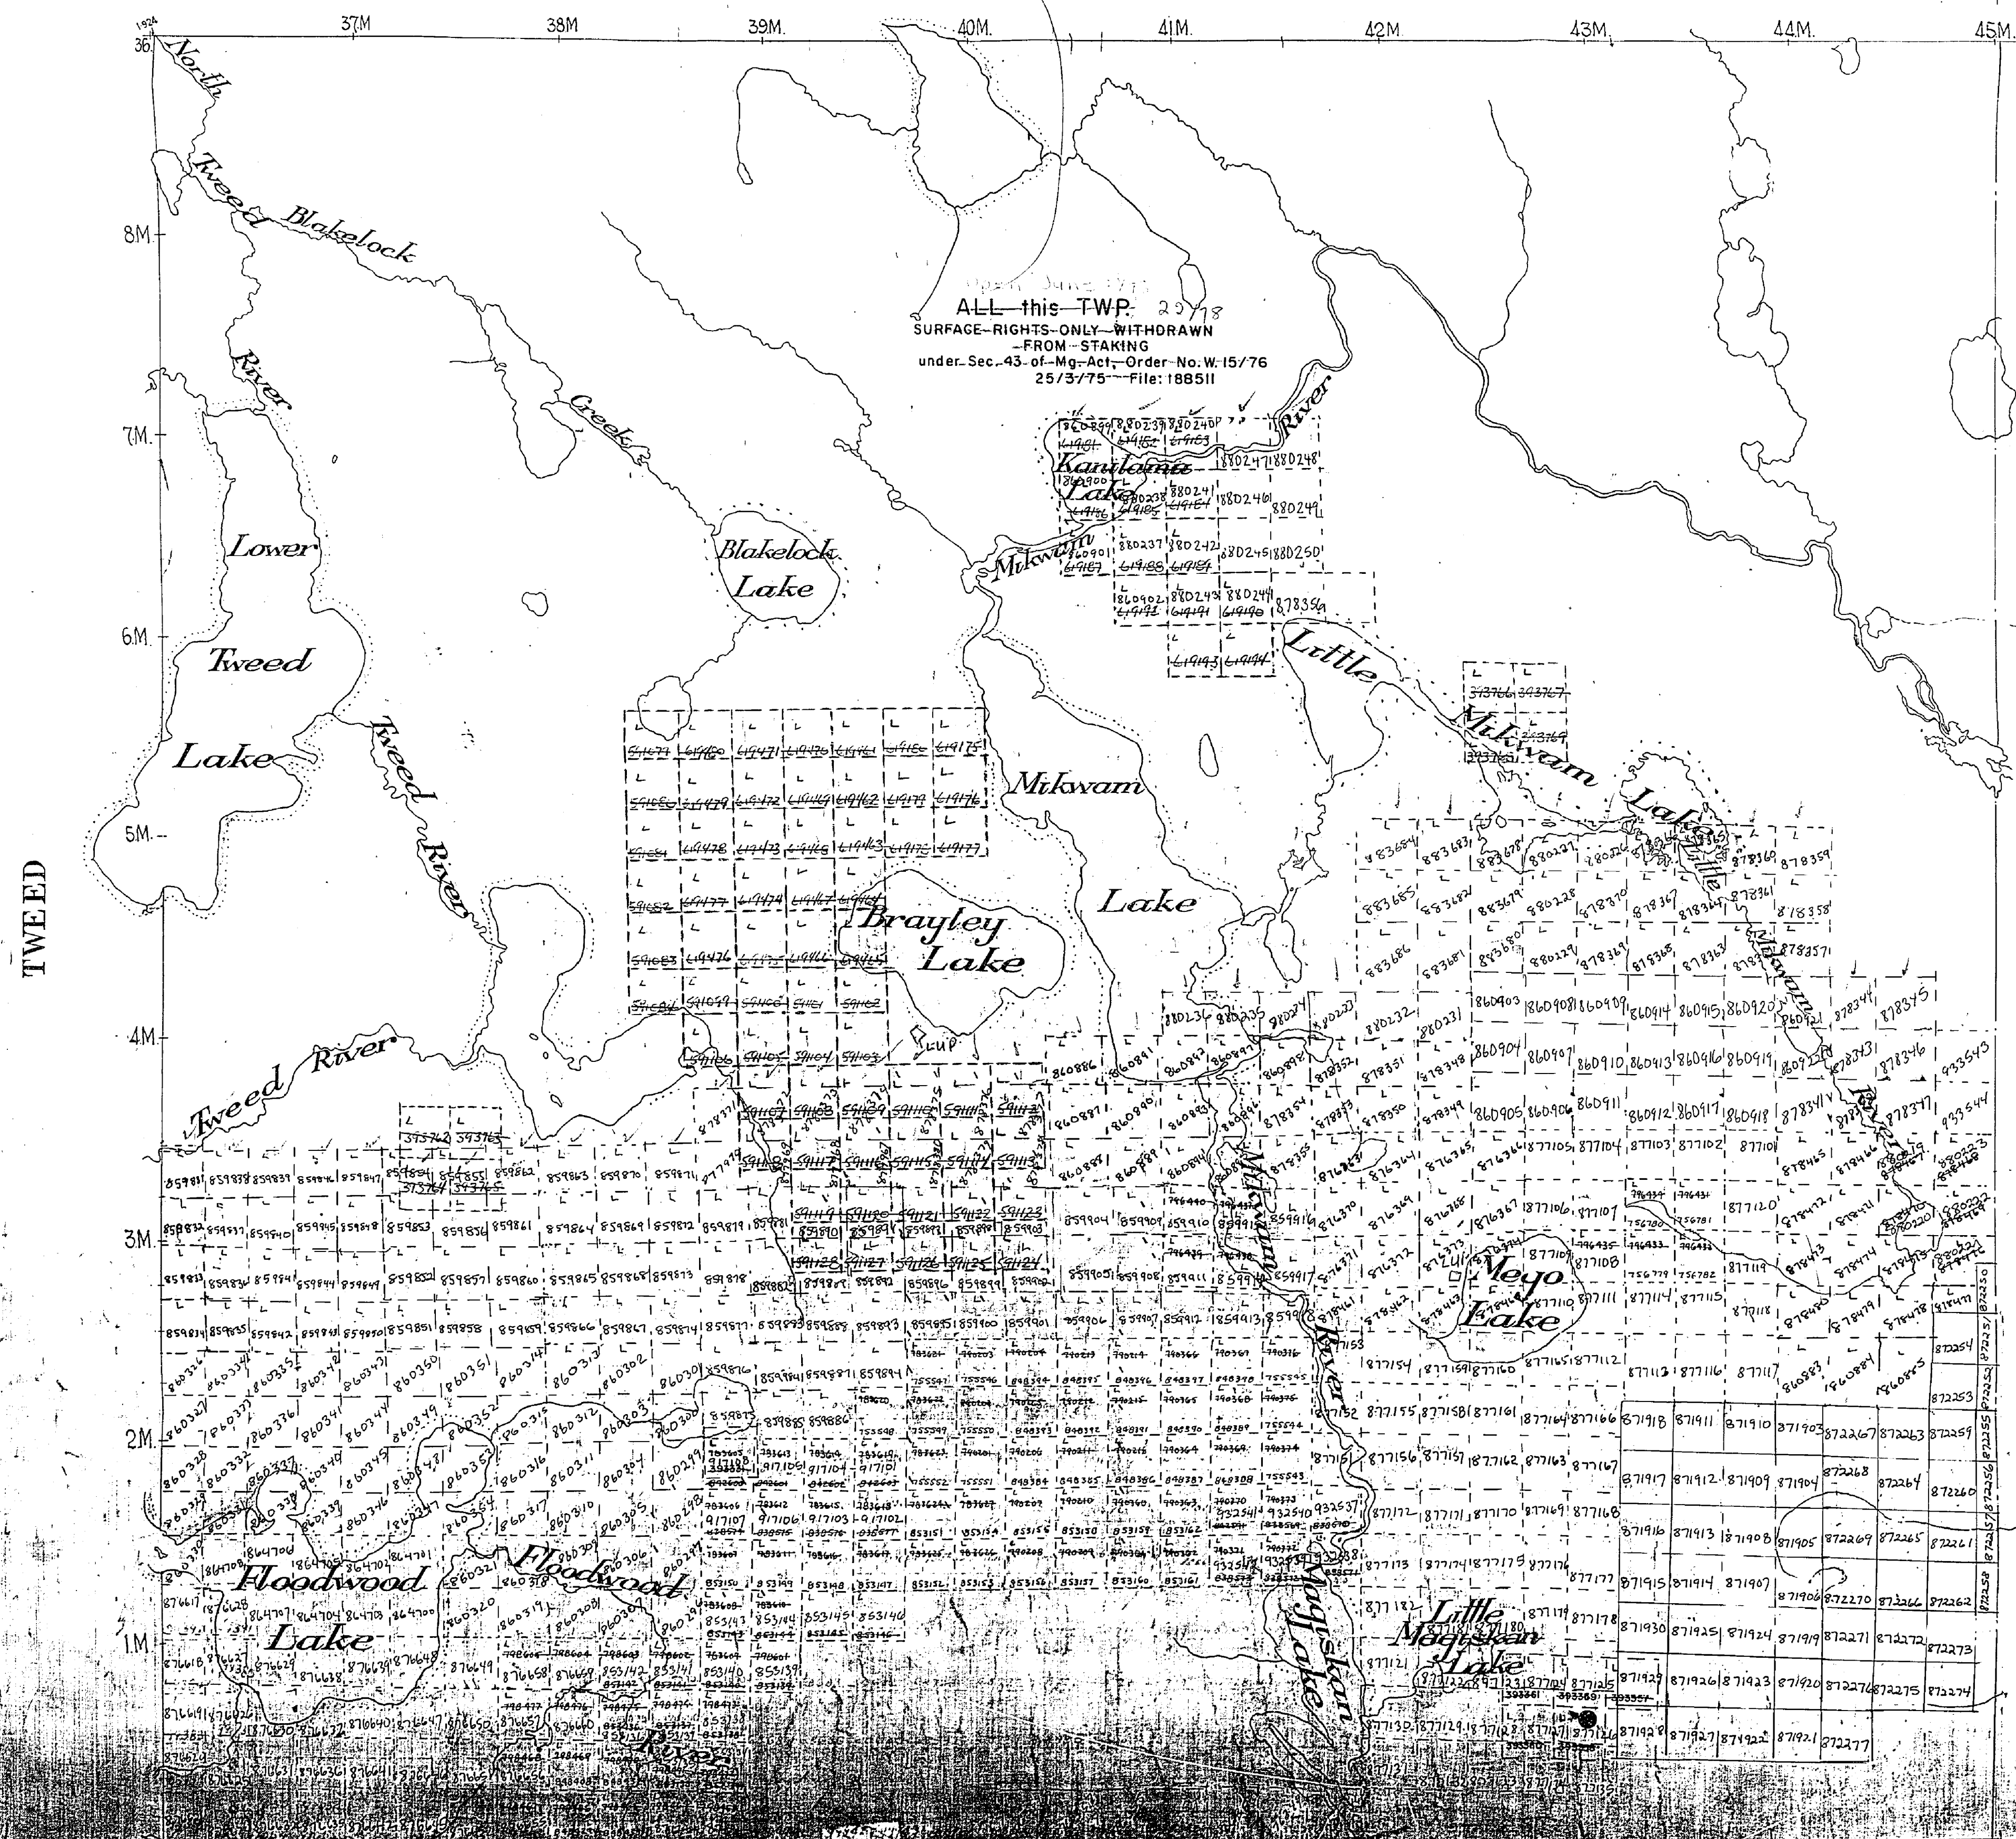

AREAS WITHDRAWN FROM DISPOSITION

M.R.O. - MINING RIGHTS ONLY
S.R.O. - SURFACE RIGHTS ONLY
M.+S. - MINING AND SURFACE RIGHTS

Description Order No. Date Disposition File

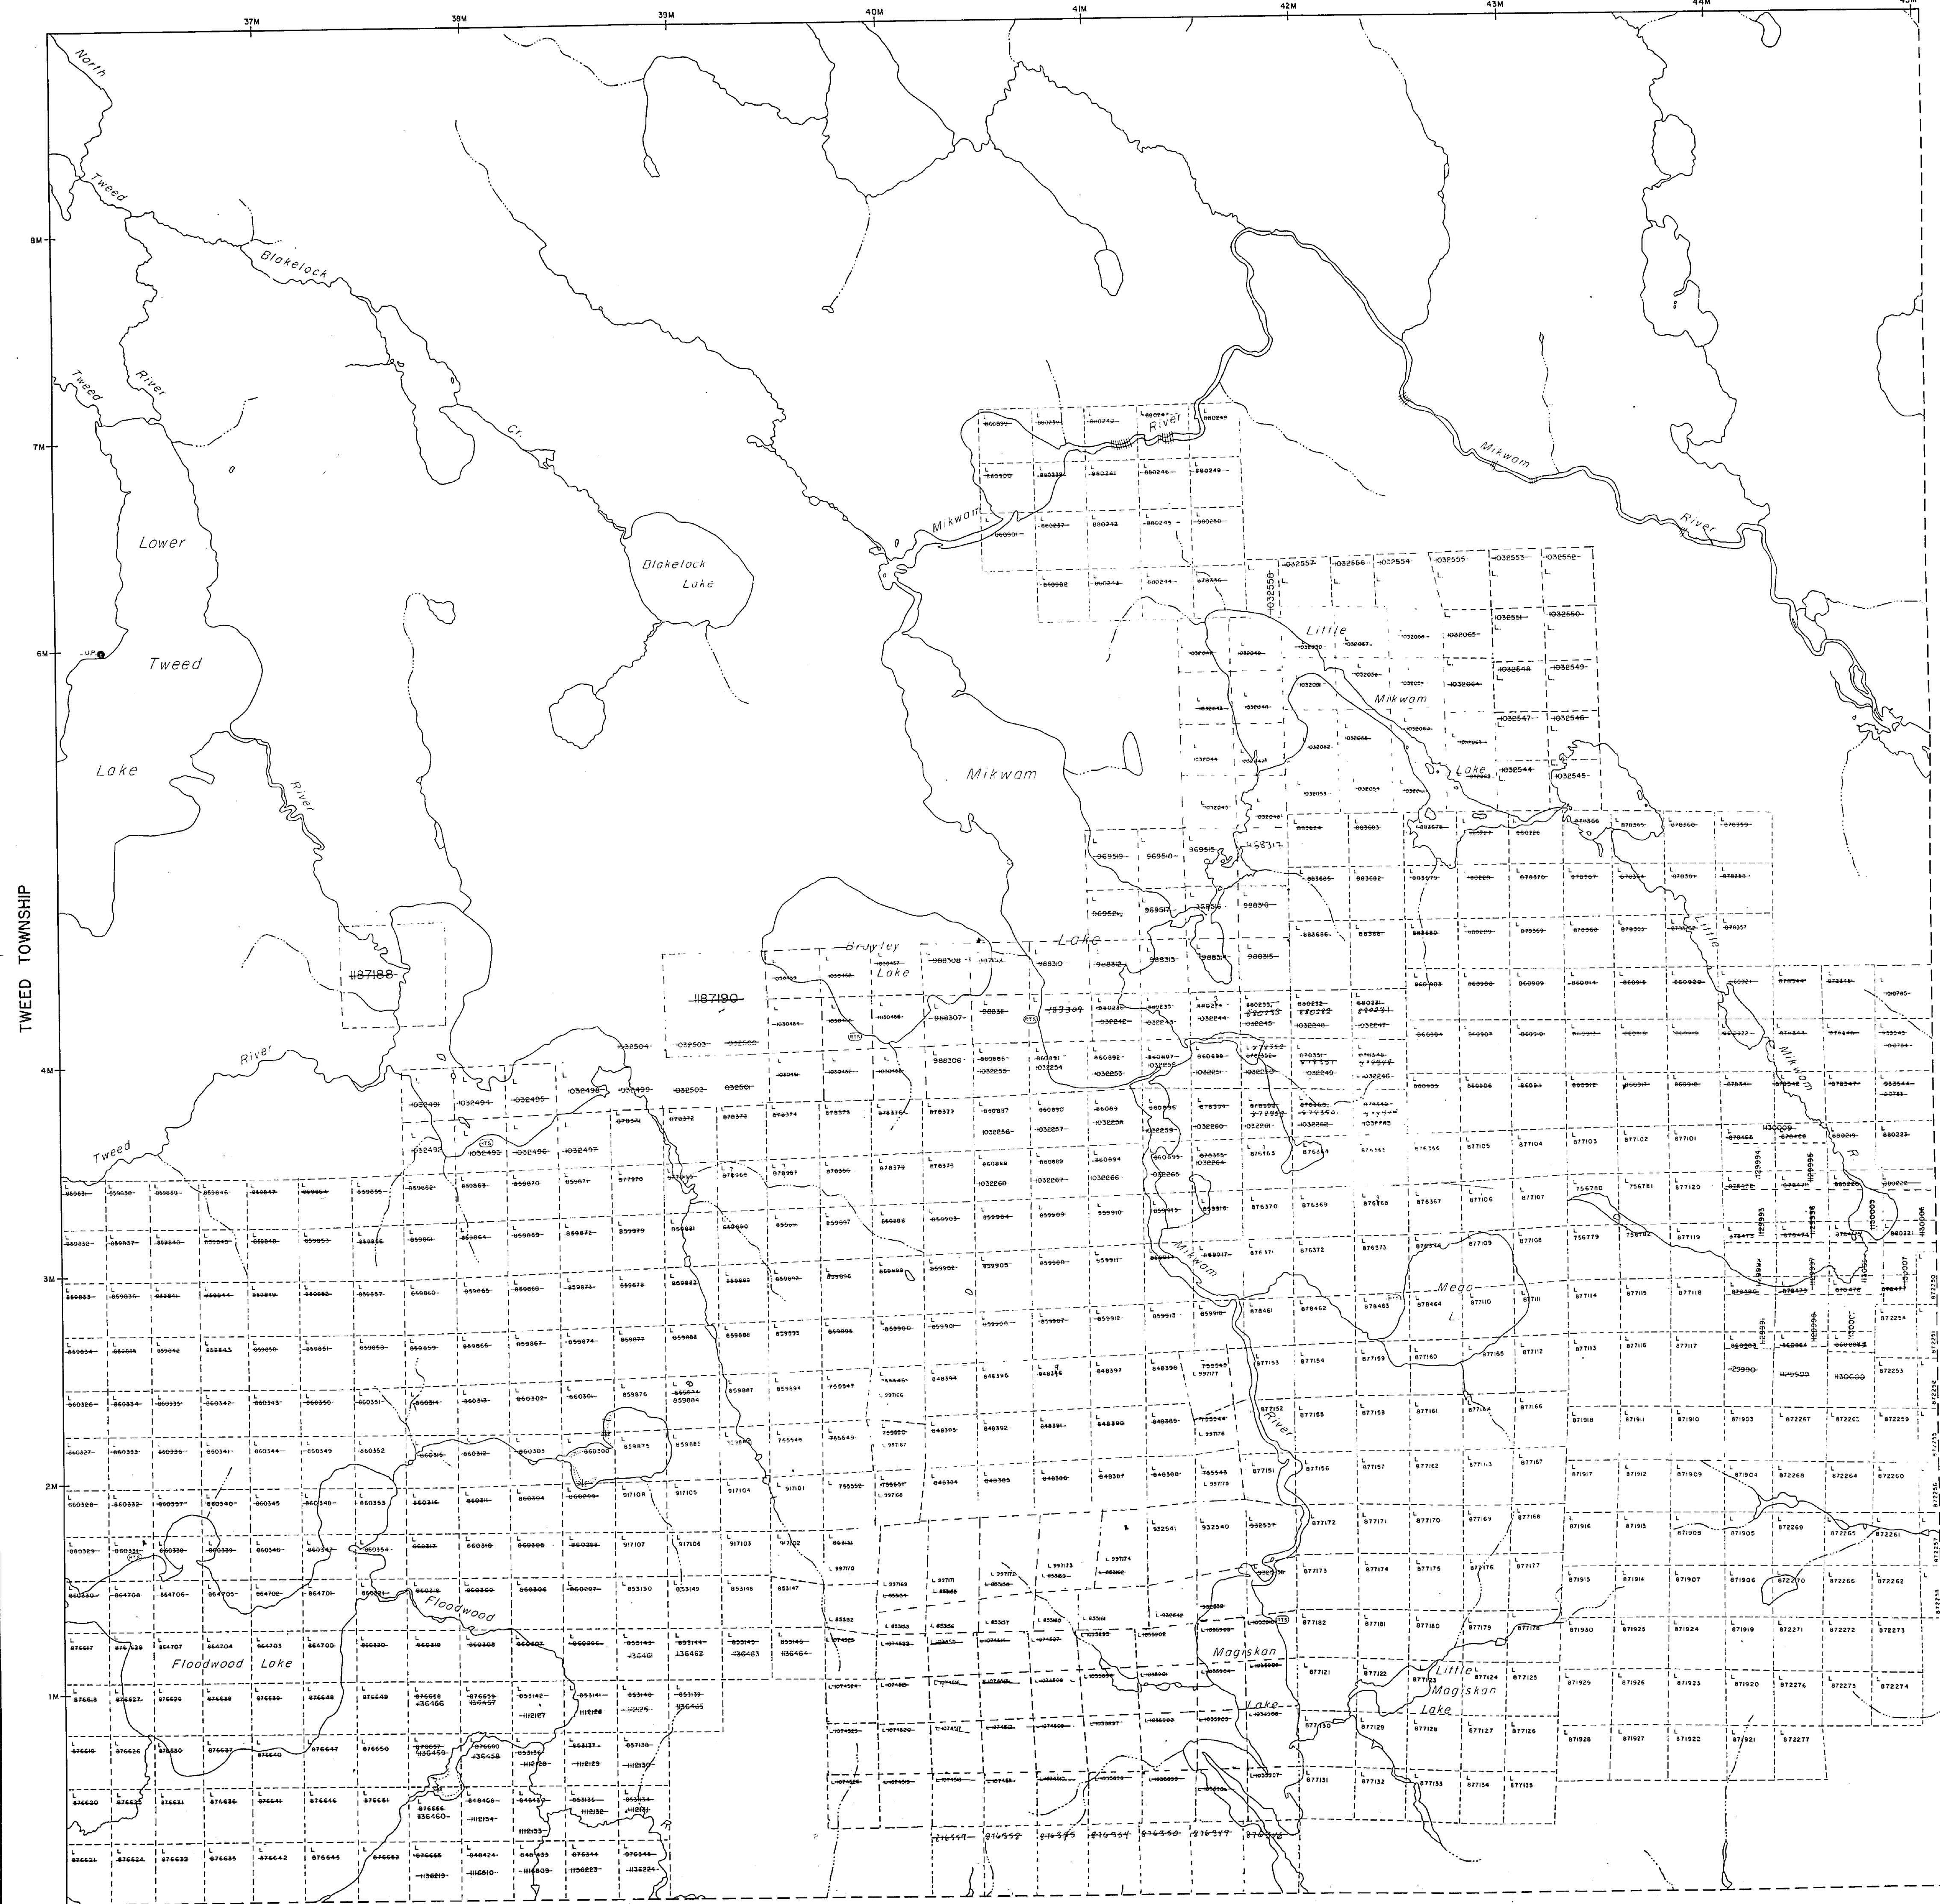

LEGEND

HIGHWAY AND ROUTE NO.
 OTHER ROADS
 TRAILS
 SURVEYED LINES:
 TOWNSHIPS, BASE LINES, ETC.
 LOTS, MINING CLAIMS, PARCELS, ETC.
 UNSURVEYED LINES
 LOT LINES
 PARCEL BOUNDARY
 MINING CLAIMS ETC.
 RAILWAY AND RIGHT OF WAY
 UTILITY LINES
 NON-PERENNIAL STREAM
 FLOODING OR FLOODING RIGHTS
 SUBDIVISION OR COMPOSITE PLAN
 RESERVATIONS
 ORIGINAL SHORELINE
 MARSH OR MUSKEG
 MINES
 TRAVERSE MONUMENT

DISPOSITION OF CROWN LANDS

TYPE OF DOCUMENT	SYMBOL
PATENT, SURFACE & MINING RIGHTS	●
" SURFACE RIGHTS ONLY	○
" MINING RIGHTS ONLY	◐
LEASE, SURFACE & MINING RIGHTS	◑
" SURFACE RIGHTS ONLY	◒
" MINING RIGHTS ONLY	◓
LICENCE OF OCCUPATION	◔
ORDER-IN-COUNCIL	◕
RESERVATION	◖
CANCELLED	◗
SAND & GRAVEL	◘
Remote Tourist Set-Up	◙

NOTE: MINING RIGHTS IN PARCELS PATENTED PRIOR TO MAY 6, 1913, VESTED IN ORIGINAL PATENTEE BY THE PUBLIC LANDS ACT, R.S.O. 1970, CHAP. 340, SEC. 63, SUBSECTION 1.

SCALE 1:20 000

THE INFORMATION THAT APPEARS ON THIS MAP HAS BEEN COMPILED FROM VARIOUS SOURCES, AND ACCURACY IS NOT GUARANTEED. THOSE VISITING TO STAKE MINING CLAIMS SHOULD CONSULT WITH THE MINING RECORDER, MINISTRY OF NORTHERN DEVELOPMENT AND MINES, FOR ADDITIONAL INFORMATION ON THE STATUS OF THE LANDS SHOWN HEREON.

NOTICE OF FORESTRY ACTIVITY

THIS TOWNSHIP / AREA FALLS WITHIN THE IROQUOIS FALLS MANAGEMENT UNIT AND MAY BE SUBJECT TO FORESTRY OPERATIONS. THE WORK UNIT FORESTER FOR THIS AREA CAN BE CONTACTED AT: P.O. BOX 730, COCHRANE, ONT. L0C 1C0, 705-272-4365.

TOWNSHIP
BLAKE LOCK
 M.N.R. ADMINISTRATIVE DISTRICT
 COCHRANE
 MINING DIVISION
 LARDER LAKE
 LAND TITLES / REGISTRY DIVISION
 COCHRANE

Ministry of Natural Resources
 Ministry of Northern Development and Mines


Date: OCTOBER/1986 Number:

G-3474

1742-0

BLAKELOCK TOWNSHIP

AREAS WITHDRAWN FROM DISPOSITION
M.R.O. - MINING RIGHTS ONLY
S.R.O. - SURFACE RIGHTS ONLY
M+S. - MINING AND SURFACE RIGHTS
Description Order No. Date Disposition File

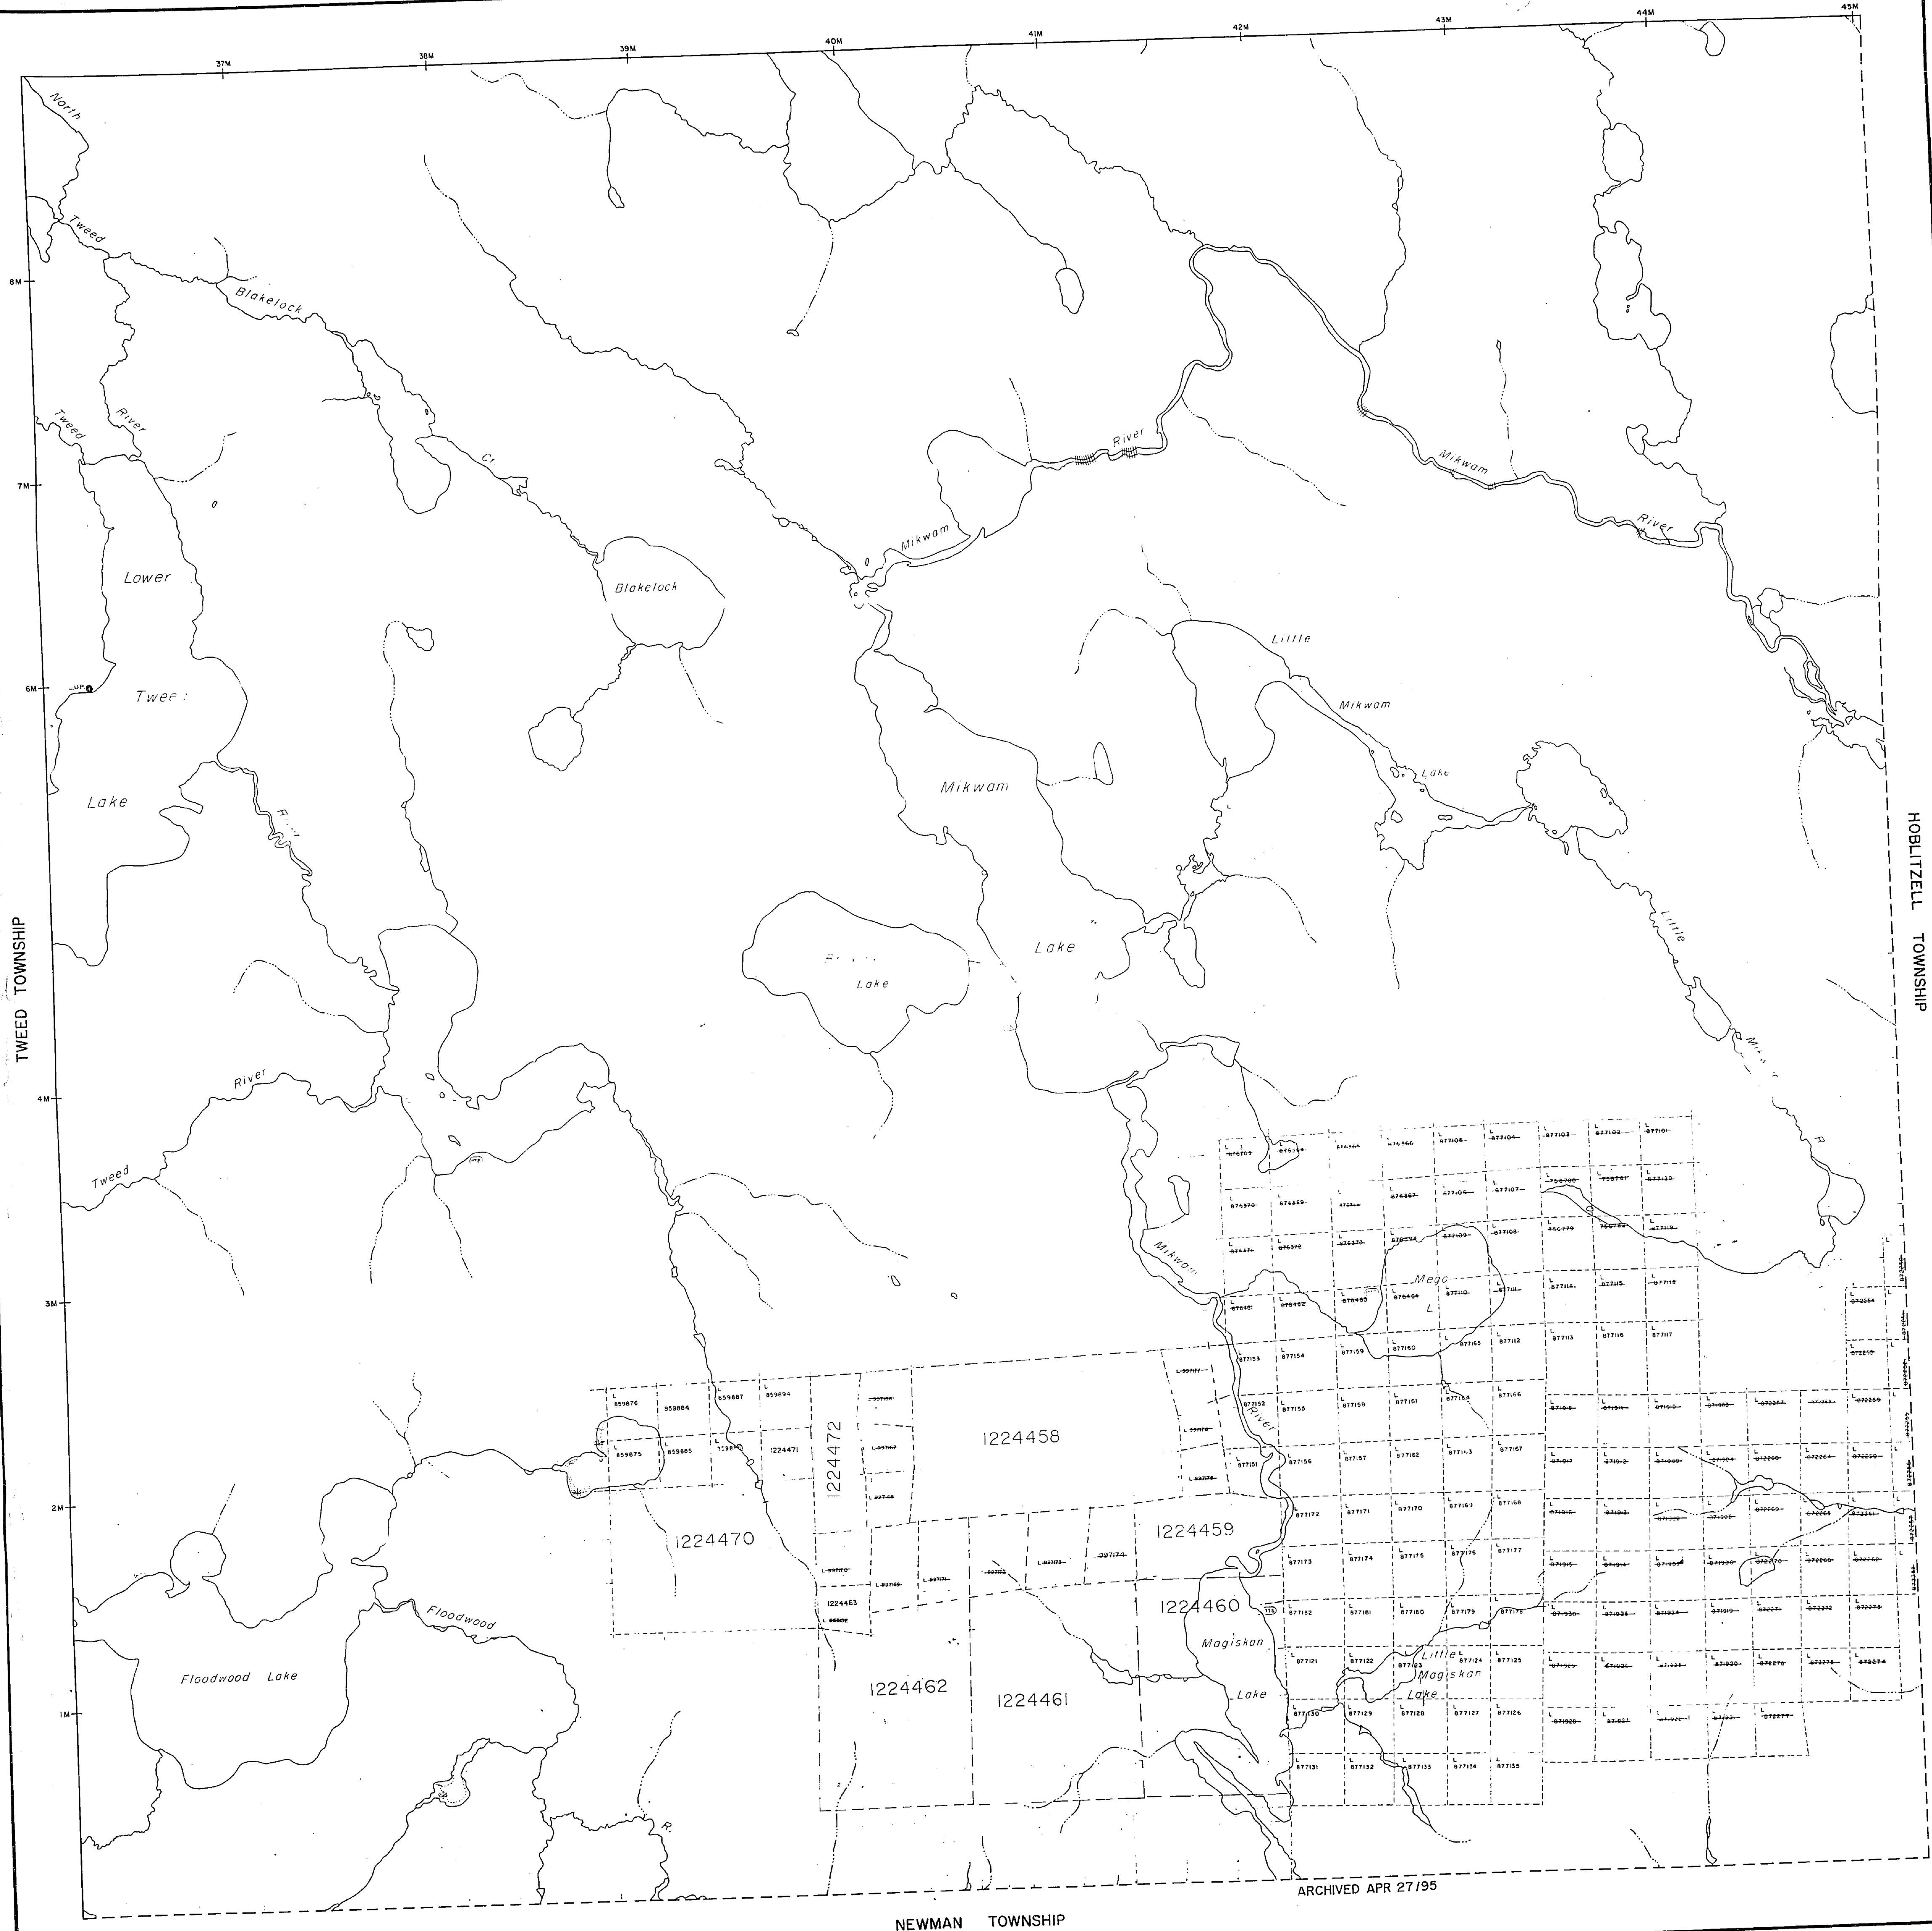

LEGEND

HIGHWAY AND ROUTE No.	—+—+—+—
OTHER ROADS	—+—+—+—
TRAILS	—+—+—+—
SURVEYED LINES	—+—+—+—
TOWNSHIP, BASE LINES, ETC.	—+—+—+—
LOTS, MINING CLAIMS, PARCELS, ETC.	—+—+—+—
UNSURVEYED LINES	—+—+—+—
LOT LINES	—+—+—+—
PARCEL BOUNDARY	—+—+—+—
MINING CLAIMS ETC.	—+—+—+—
RAILWAY AND RIGHT OF WAY	—+—+—+—
UTILITY LINES	—+—+—+—
NON PERENNIAL STREAM	—+—+—+—
FLOODING OR FLOODING RIGHTS	—+—+—+—
SUBDIVISION OR COMPOSITE PLAN	—+—+—+—
RESERVATIONS	—+—+—+—
ORIGINAL SHORELINE	—+—+—+—
MARSH OR MUSKEG	—+—+—+—
MINES	—+—+—+—
TRAVERSE MONUMENT	—+—+—+—

DISPOSITION OF CROWN LANDS

TYPE OF DOCUMENT	SYMBOL
PATENT, SURFACE & MINING RIGHTS	—+—+—+—
" " SURFACE RIGHTS ONLY	—+—+—+—
" " MINING RIGHTS ONLY	—+—+—+—
LEASE, SURFACE & MINING RIGHTS	—+—+—+—
" " SURFACE RIGHTS ONLY	—+—+—+—
" " MINING RIGHTS ONLY	—+—+—+—
LICENCE OF OCCUPATION	—+—+—+—
ORDER-IN-COUNCIL	—+—+—+—
RESERVATION	—+—+—+—
CANCELLED	—+—+—+—
SAND & GRAVEL	—+—+—+—
Pemole Tourist Set-up	—+—+—+—

NOTE: MINING RIGHTS IN PARCELS PATENTED PRIOR TO MAY 1, 1912, VESTED IN ORIGINAL PATENTEES BY THE PUBLIC LANDS ACT, R.S.O. 1910, CHAP. 180, SEC. 40, SUBSEC. 1.

SCALE 1:20 000

THE INFORMATION THAT APPEARS ON THIS MAP HAS BEEN COMPILED FROM VARIOUS SOURCES AND ACCURACY IS NOT GUARANTEED. THOSE WISHING TO MAKE MINING CLAIMS SHOULD CONSULT WITH THE MINING RECORDER, MINISTRY OF NORTHERN DEVELOPMENT AND MINES FOR ADDITIONAL INFORMATION ON THE STATUS OF THE LANDS SHOWN HEREON.

NOTICE OF FORESTRY ACTIVITY
THIS TOWNSHIP / AREA FALLS WITHIN THE
IROQUOIS FALLS MANAGEMENT UNIT.
AND MAY BE SUBJECT TO FORESTRY OPERATIONS.
THE NWR UNIT FORESTER FOR THIS AREA CAN BE
CONTACTED AT: P.O. BOX 730
2 THIRD AVE.
COCHRANE, ONT.
L1L 1G0
705-272-4365

DATE OF ISSUE
FEB 06 1993
PROVINCIAL RECORDING
OFFICE - GURBURY

TOWNSHIP
BLAKELOCK
M.N.R. ADMINISTRATIVE DISTRICT
COCHRANE
MINING DIVISION
LARDER LAKE
LAND TITLES / REGISTRY DIVISION
COCHRANE

Ministry of Natural Resources
Ontario
Ministry of Northern Development and Mines
Date OCTOBER/1995
Number
G-3474

NEWMAN TOWNSHIP

ARCHIVED APR 27/95

BLAKELOCK TOWNSHIP

1742-0

1742-0