


PLAN OF BOMPAS TWP.

LARDER LAKE MINING DIVISION.
DISTRICT OF TIMISKAMING

— Scale 40 chains to an inch —


M-330

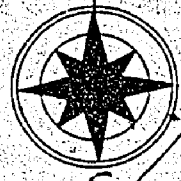

LEE TWP.

DUNMORE TWP.

G. RENFELL TWP.

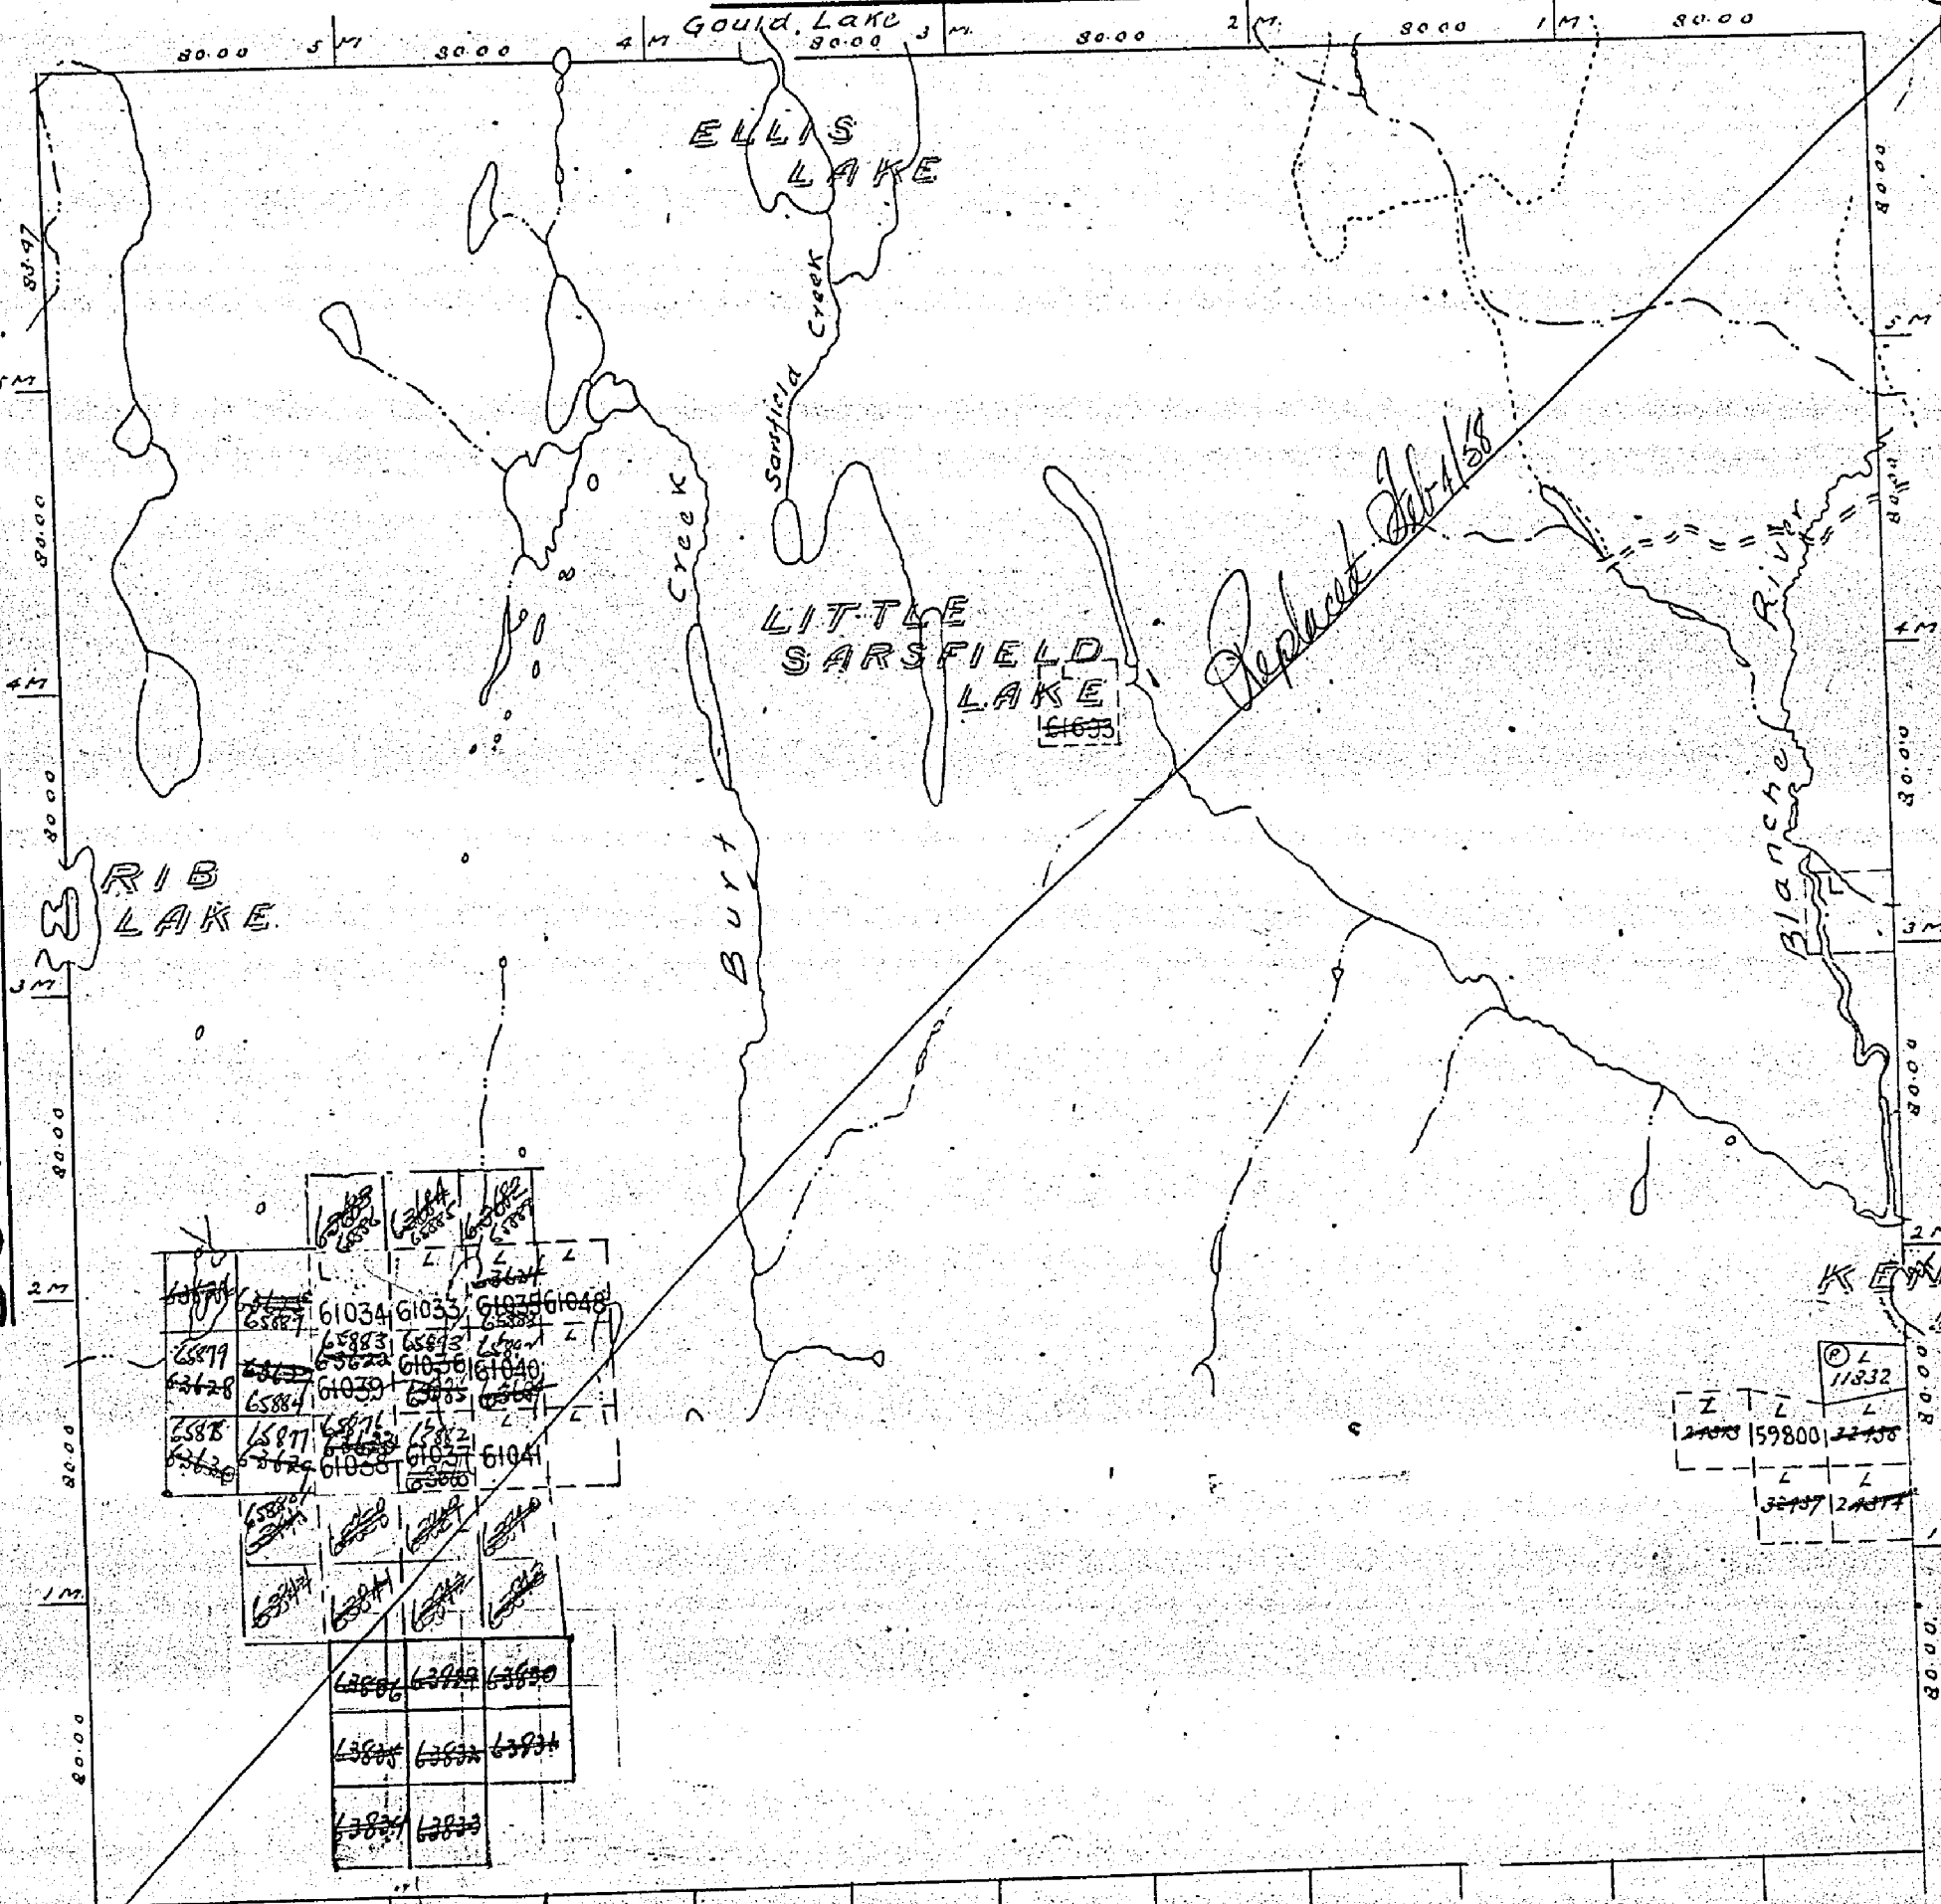

61034	61033	61032	61048
65877	65883	65873	65874
65878	65879	61039	61040
65884	65876	65875	65872
65871	65870	61037	61041
65872	65873	65874	65875
65876	65877	65878	65879
65880	65881	65882	65883
65884	65885	65886	65887
65888	65889	65890	65891
65892	65893	65894	65895
65896	65897	65898	65899

11832
59800
12407

BURT TWP.

Notes

- | | |
|--|----------------------------------|
| Railways shown | Non-perennial streams |
| Paved Highways | Bridges |
| Gravel | Buildings |
| Highway Route No. | Swamps |
| Other Roads | Areas marked (C) are Potented |
| Trails & Paths | Areas marked (L) are Leased |
| Telephone & Telegraph Lines | Areas marked (LO) are held under |
| Electric Power Lines | License of Occupation |
| Surface reservations 400' wide by Dept. of L. & F. shown | |

MINING RECORDER
RECEIVED
JAN 18 1955
SWASTIKA - ONT.

330

Lacrosse

BOMPAS

M-330

Blanche River

GRENFELL

18519	18518	18538	17925	17924
-------	-------	-------	-------	-------

17977	X
17980	X

X
18063
18014
18030
18013
18027

BURT

12	11	10	9	8	7	6	5	4	3	2	1
----	----	----	---	---	---	---	---	---	---	---	---

330

PLAN OF BOMPAS TWP.

MINING RECORDER
RECEIVED

JUN 12 1921

KIRKLAND LAKE - ONT.


ORDER LAKE MINING DIVISION.

DISTRICT OF TIMISKAMING

— Scale 40 chains to an inch —


LEE TWP.

M-330

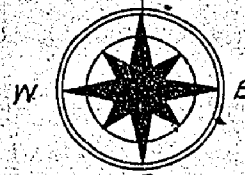


DUNMORE TWP.

GRENfell TWP.

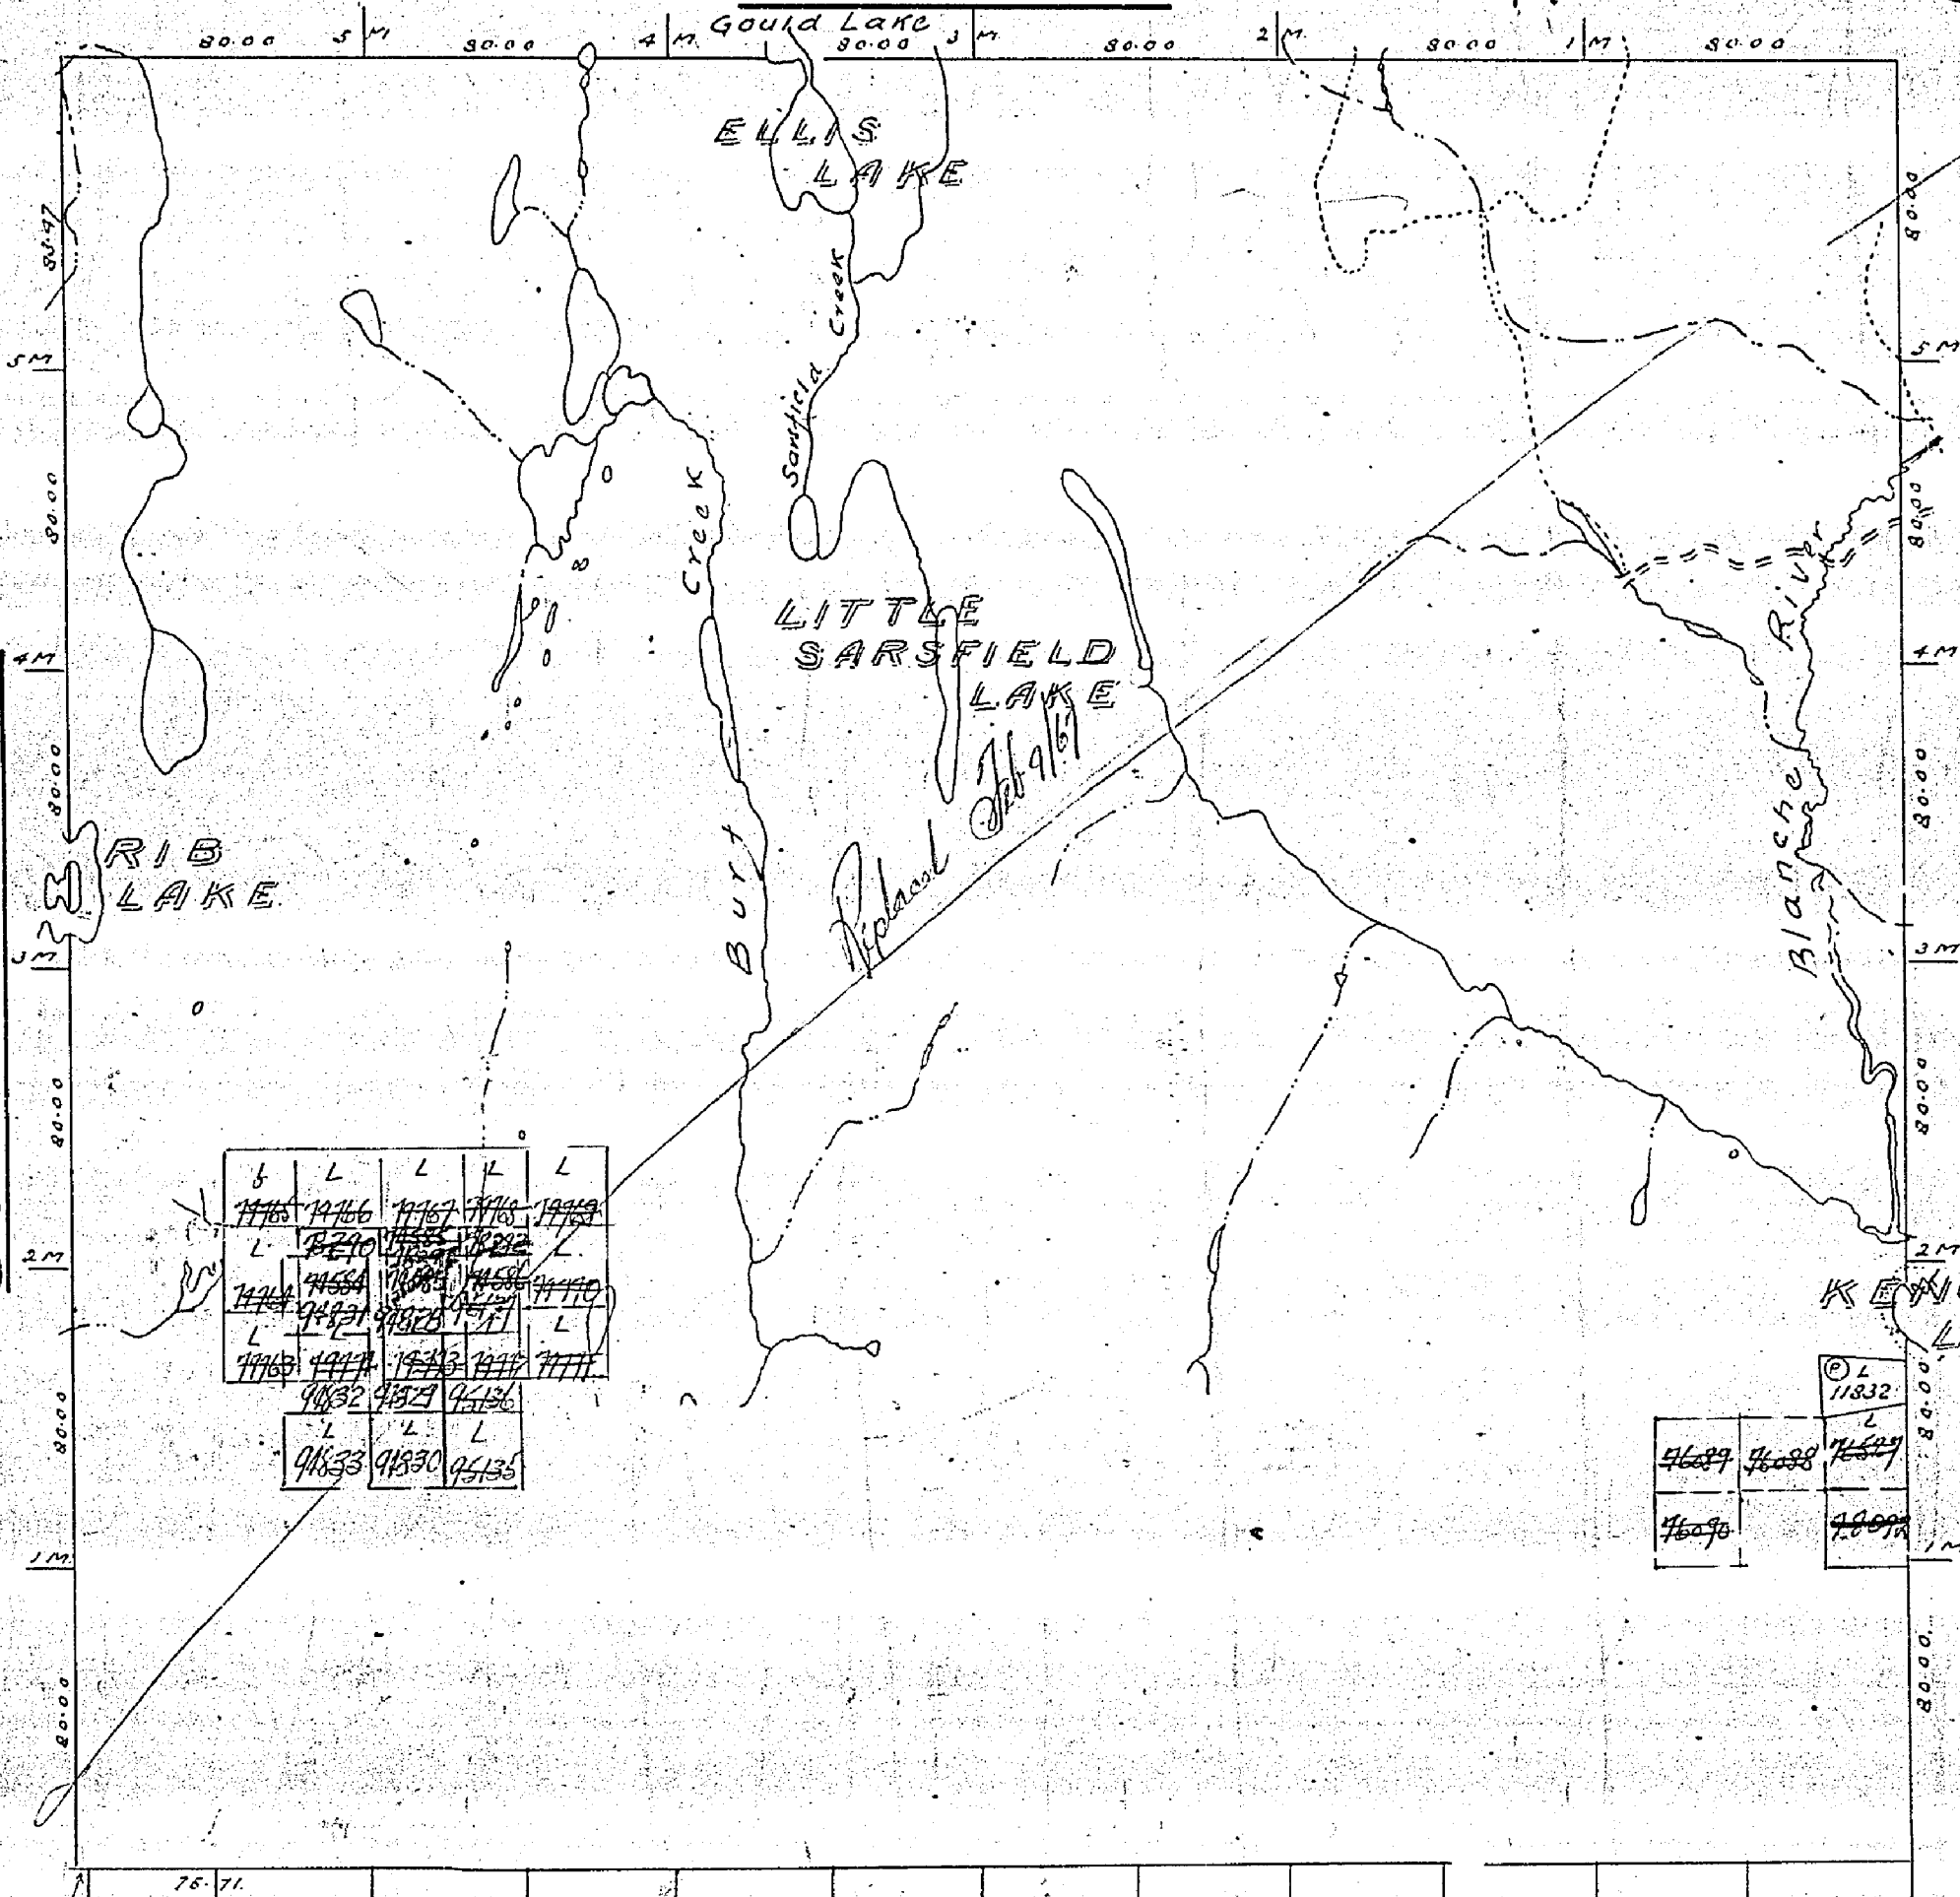

Notes

Railways shown
Paved Highways
Gravel
Highway Route No.
Other Roads
Trails & Paths
Telephone & Telegraph Lines
Electric Power Lines
Surface reservations 400' wide by Dept. of L. & F. shown

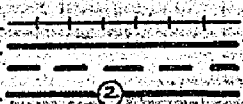

Non-perennial streams

Bridges

Buildings

Swamps

Areas marked

are patented

to held under

licence of occupation

CROWN LAND SALE
LOCATED LAND
MINING RIGHTS ONLY
SURFACE RIGHTS ONLY
CANCELLED

C.S.
LOC.
M.R.O.
S.R.O.
C.

BURT TWP.


KENOGAMI LAKE

330

MINING RECORDER
RECEIVED
FEB 1 1958
SIVASTIKA - ONT.

PLAN OF
BOMPAS TWP.
LARDER LAKE MINING DIVISION.
DISTRICT OF TIMISKAMING

— Scale 40 chains to an inch —

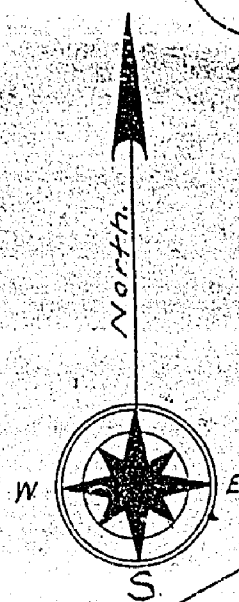


LEE TWP.

M-330

DUNMORE TWP.

G. RENFELL TWP.

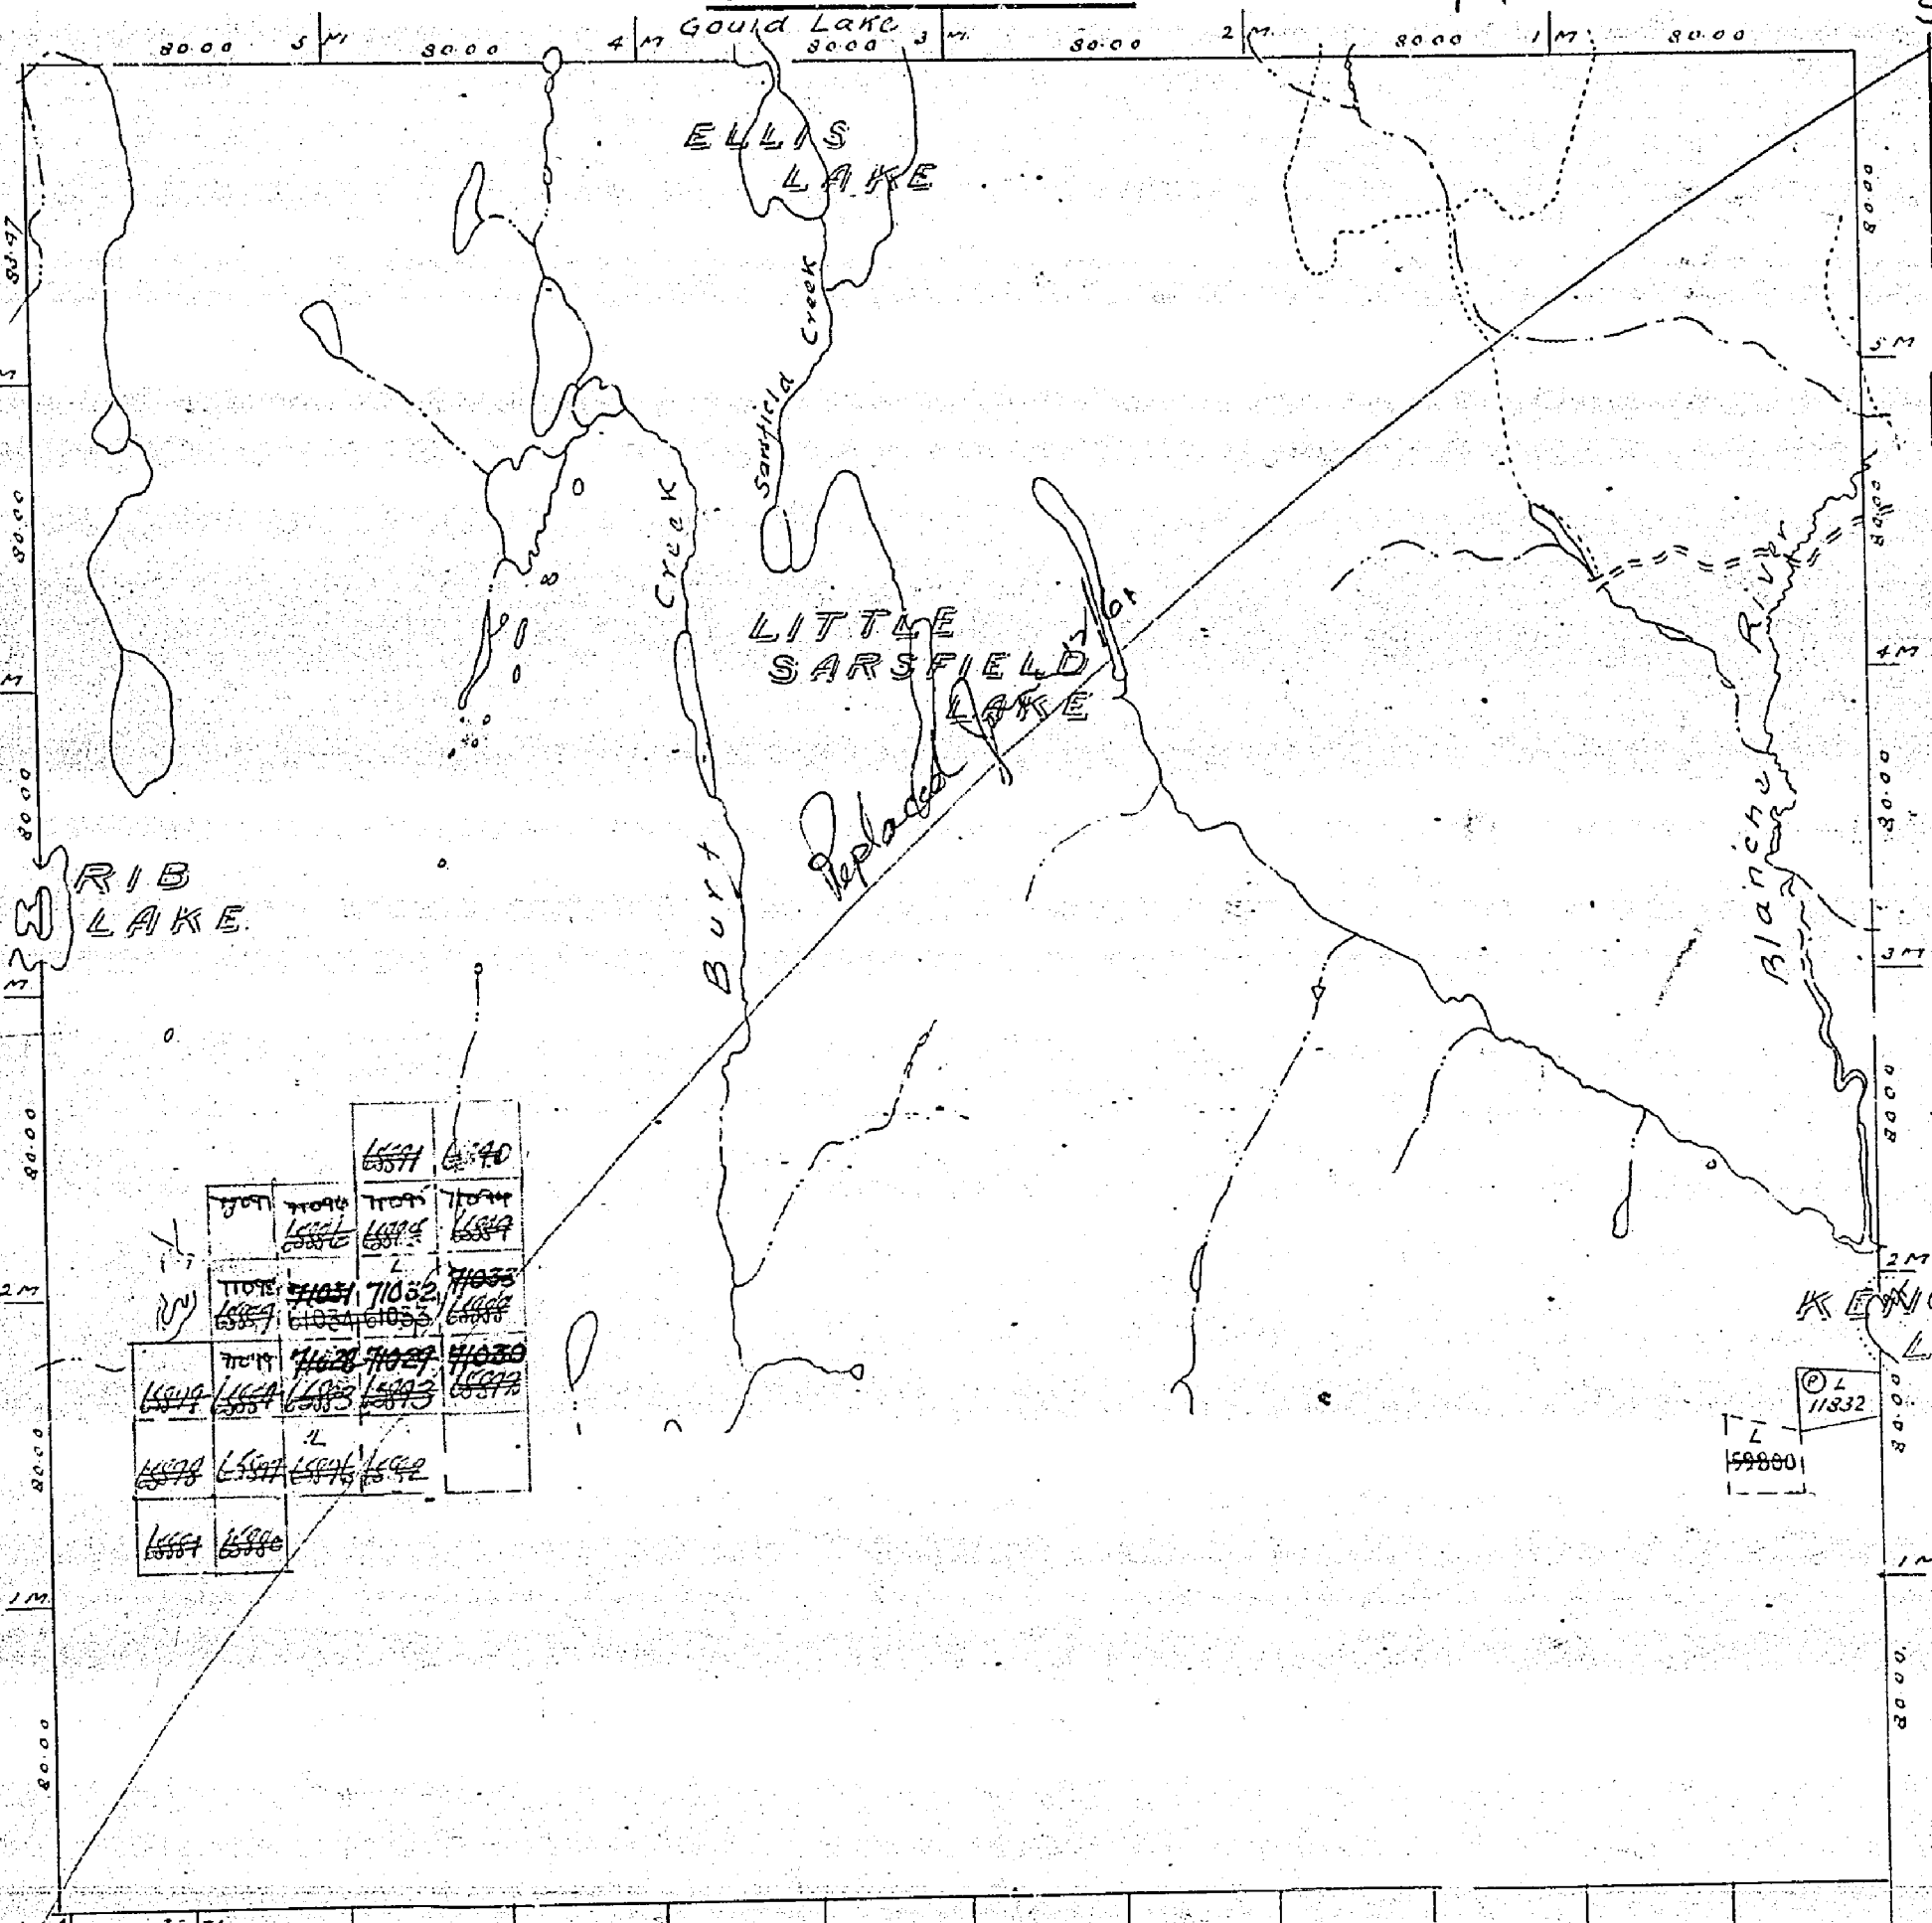

7091	7090	7089	7088
6557	6556	6555	6554
7105	7104	7103	7102
6559	6558	6557	6556
7101	7100	7099	7098
6551	6550	6549	6548
7107	7106	7105	7104
6553	6552	6551	6550
7103	7102	7101	7100
6555	6554	6553	6552
7109	7108	7107	7106
6557	6556	6555	6554

KENOYAMI LAKE

BURT TWP.

Notes



- | | |
|---|-------------------------------|
| Railways shown | Non-perennial streams |
| Paved Highways | Bridges |
| Gravel | Buildings |
| Highway Route Nos. | Swamps |
| Other Roads | Areas marked (L) are Patented |
| Trails & Paths | Lo (L) held under |
| Telephone & Telegraph Lines | Licence of Occupation |
| Electric Power Lines | |
| Surface reservations 400' wide by Dept of L. & F. shown | |

BOMPAS TWP. M-330

PLAN OF BOMPAS TWP. LARDER LAKE MINING DIVISION. DISTRICT OF TIMISKAMING

— Scale 40 chains to an inch —

m. 330 N

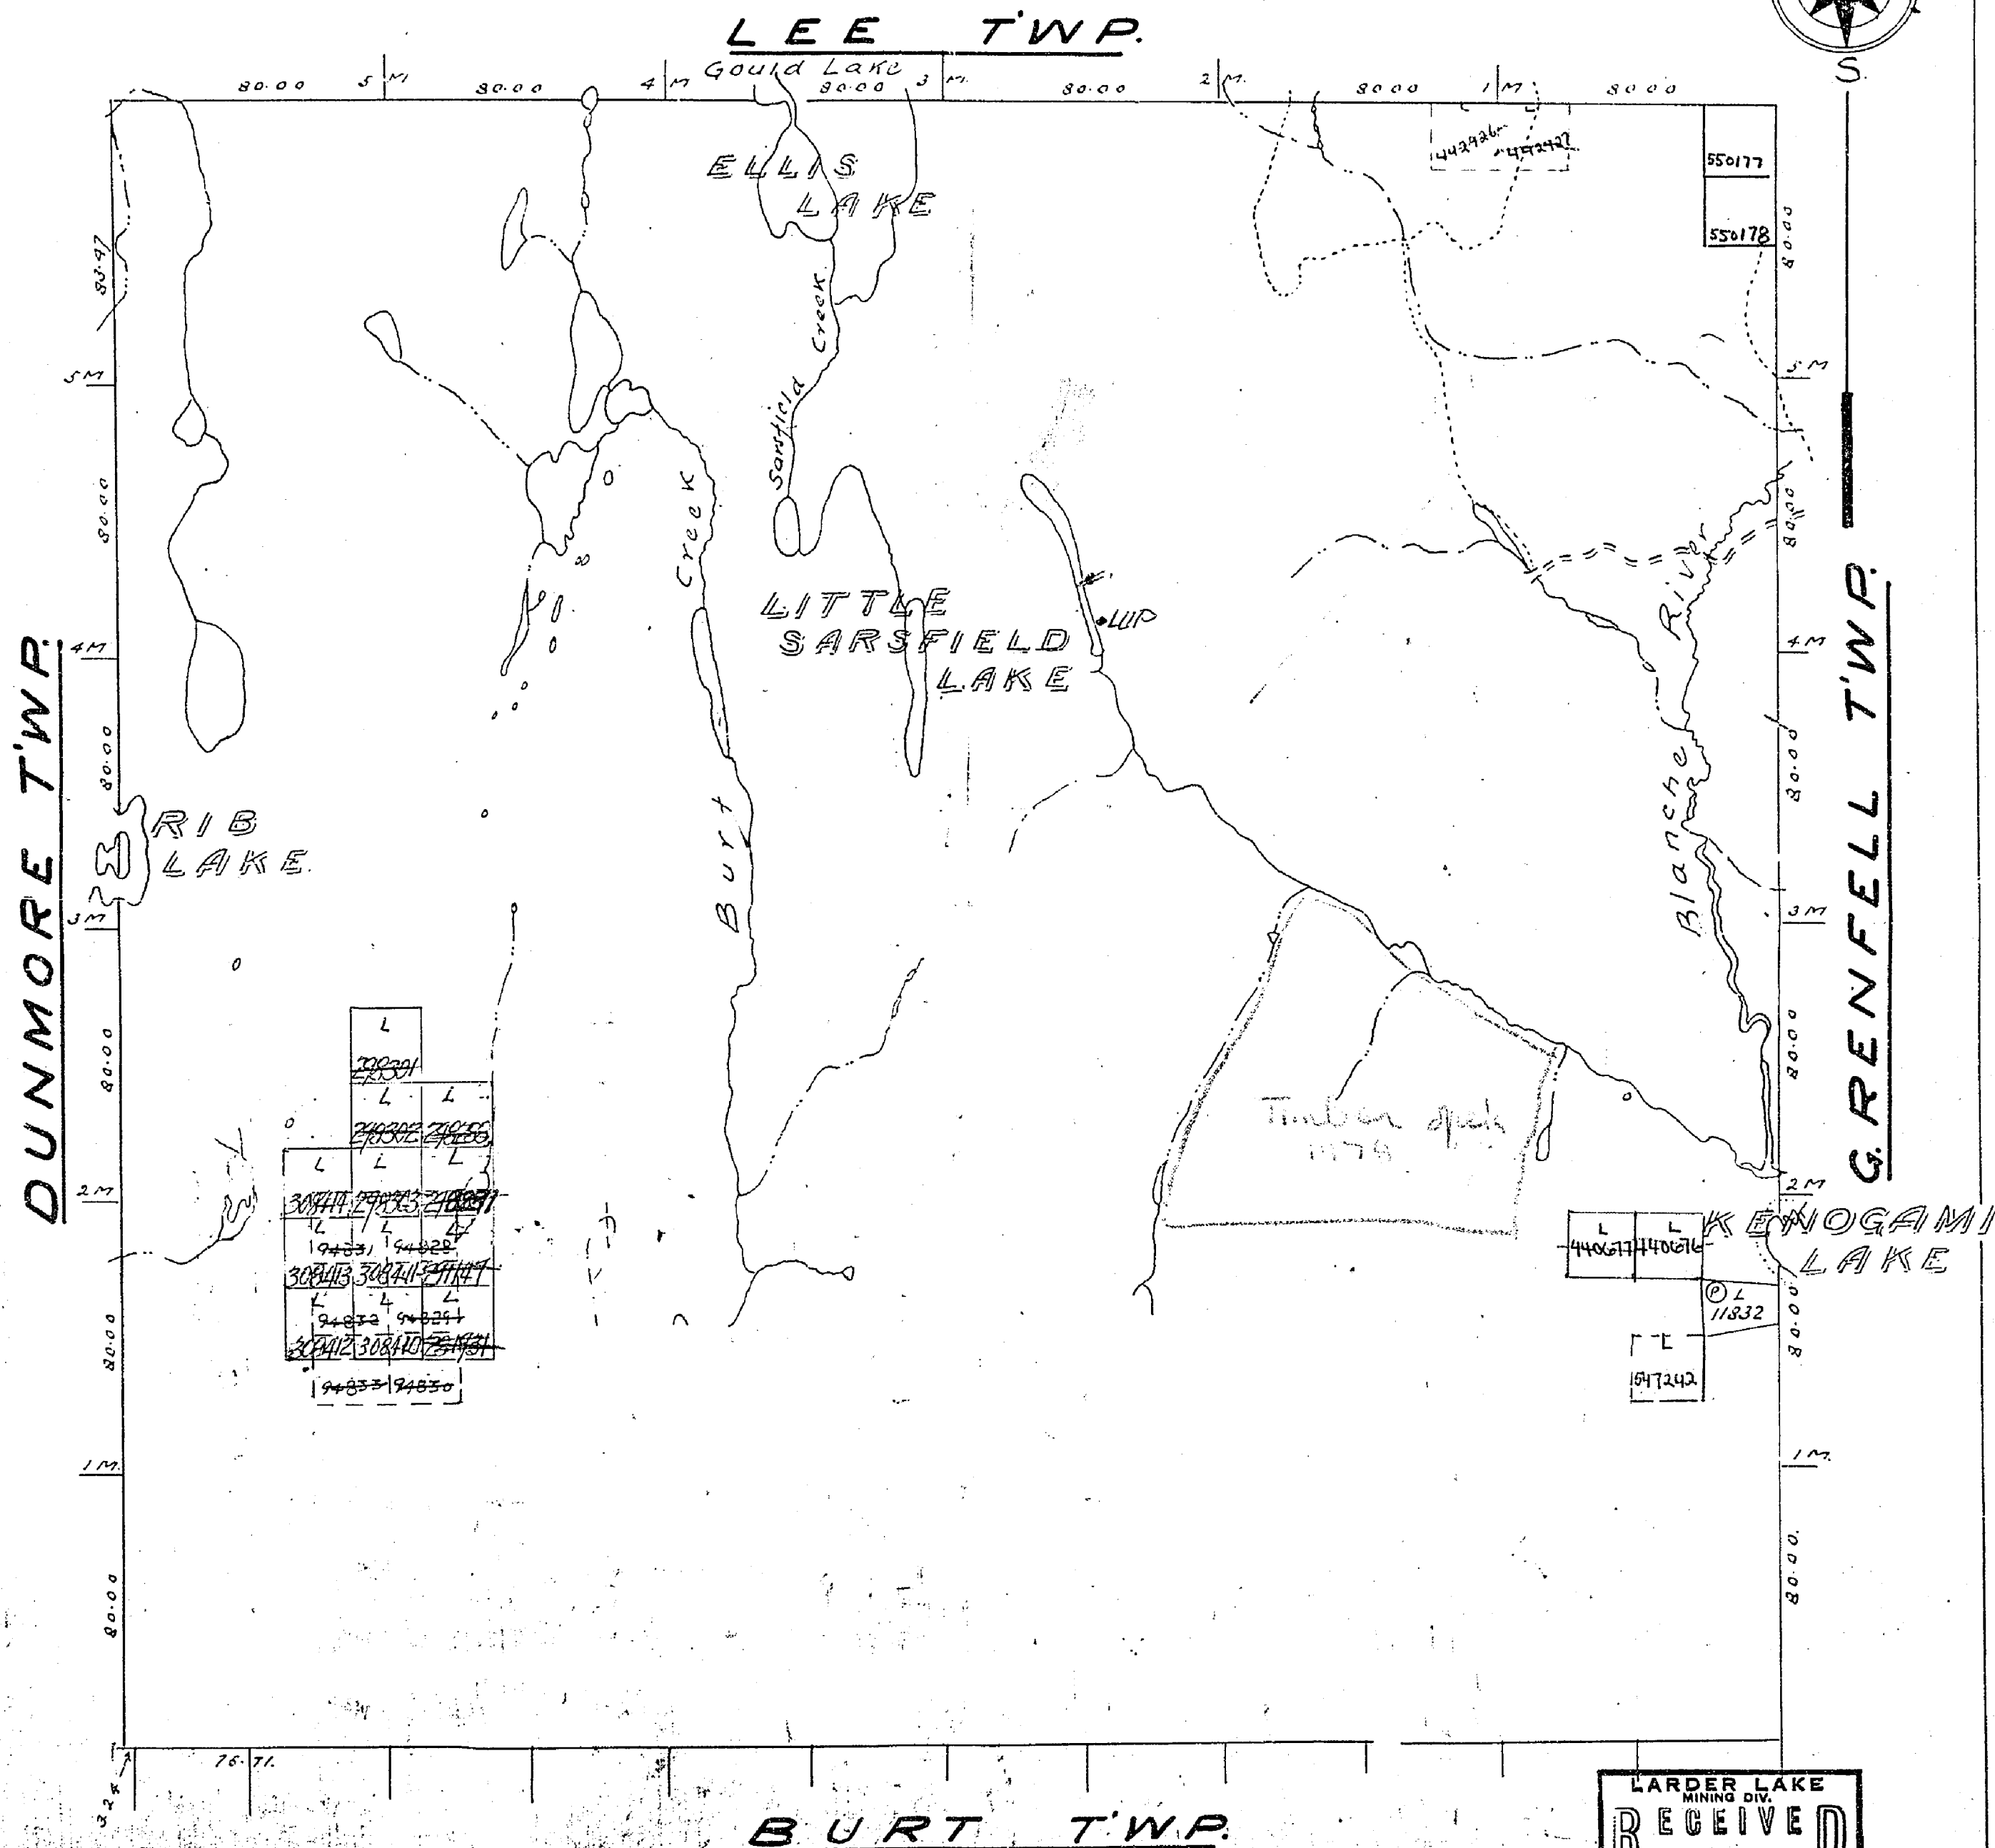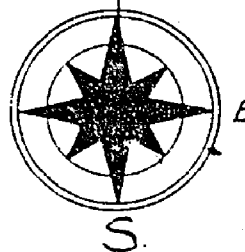

Notes

Railways shown
Paved Highways
Gravel
Highway Right of Way
Water Right of Way
Electric Power Lines
400' surface rights reservation around all lakes and rivers

Non-perennial streams

Bridges
Buildings
Swamps
Gravel pits
Patented
Leases
Held under
License of Occupation


LARDER LAKE
MINING DIV.
RECEIVED
FEB 9 - 1967

GROWN 11/11/66 5:45 PM
LOCATED 11/11/66 5:45 PM
MINING RIGHTS ONLY
SURFACE RIGHTS ONLY
CANCELLED


C.S.
Loc
M.R.
S.R.
C.

Replied by M. H.
Feb 17/67

PLAN OF
BOMPAS TWP.
LARDER LAKE MINING DIVISION.
DISTRICT OF TIMISKAMING
— Scale 40 chains to an inch —

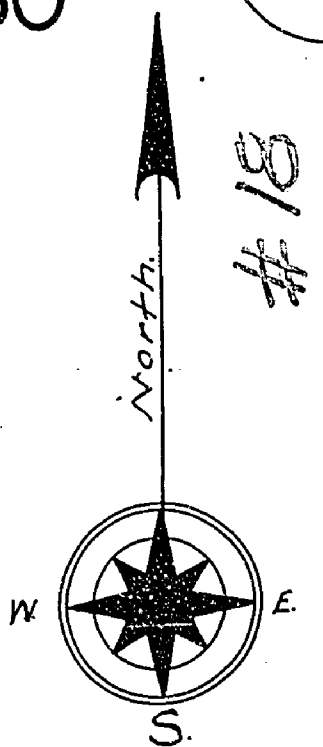

#18

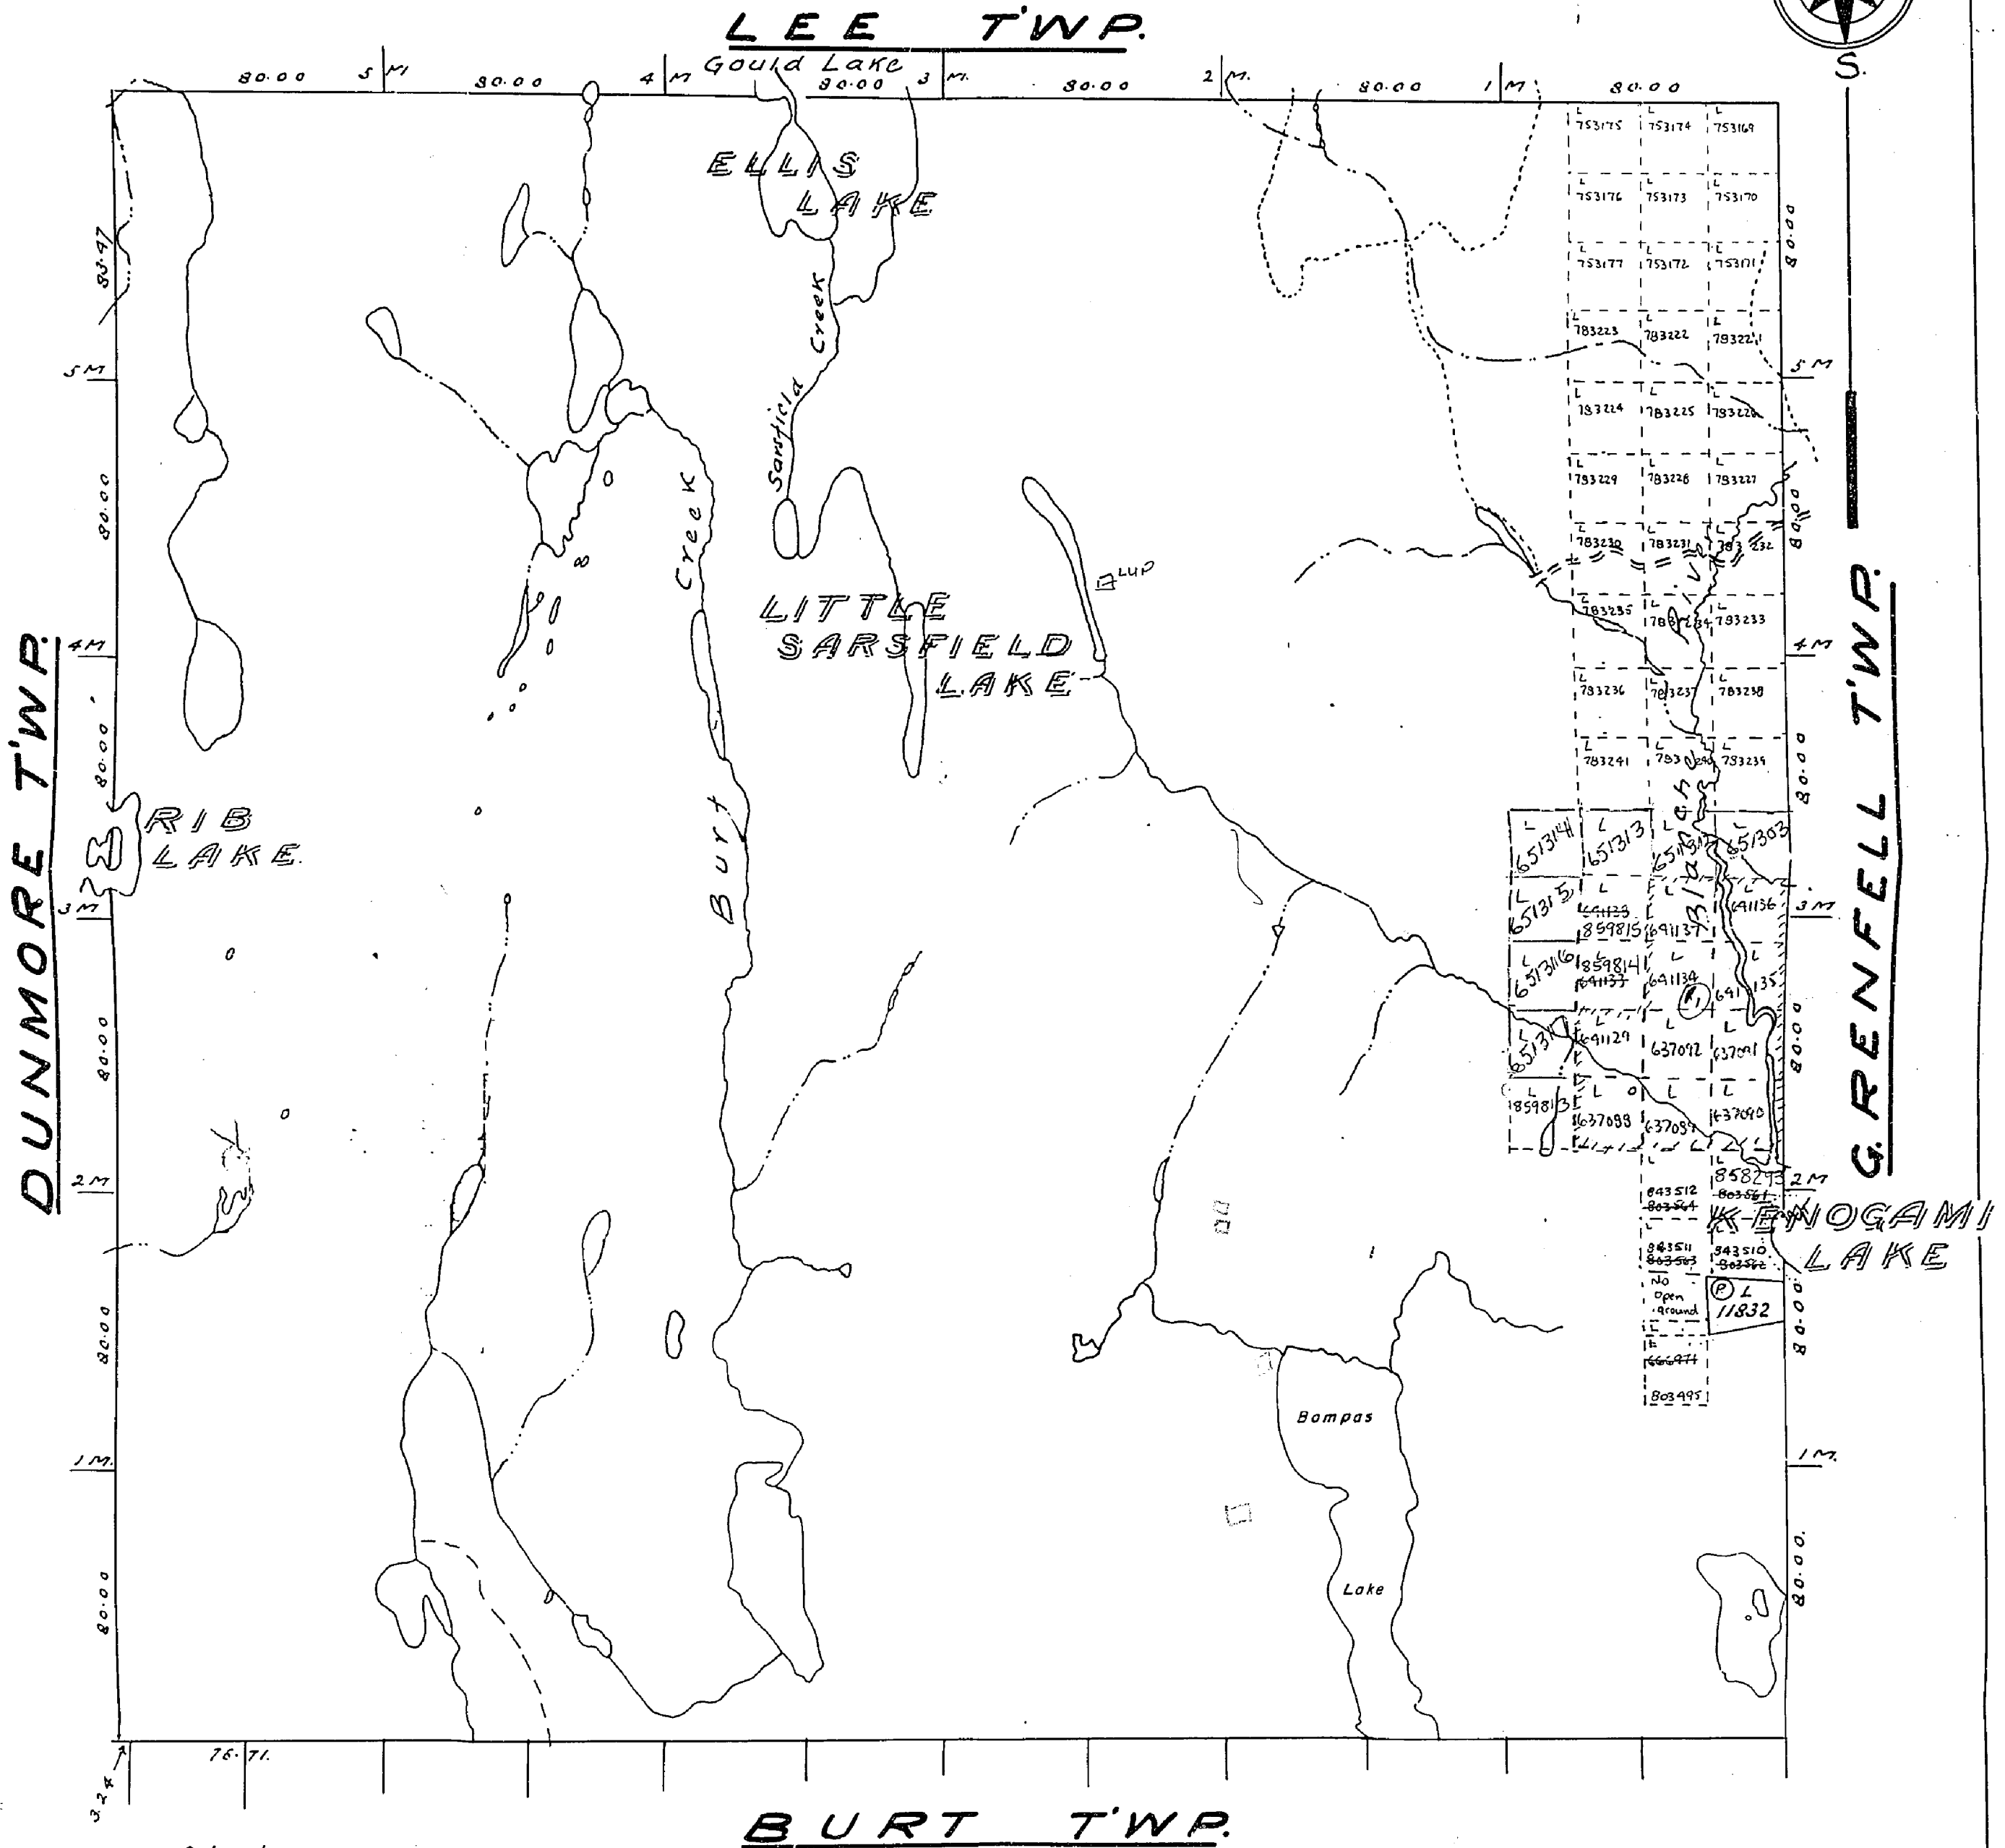

Notes.

Railways shewn
Paved Highways
Gravel "
Highway Route Nos.
Other Roads
Trails & Paths
Telephone & Telegraph Lines
Electric Power Lines

400' Surface rights reservation around all lakes and rivers.

with drawn
Sec 36/80 W. 9/86 24/01/80 mts

Non-perennial streams
Bridges
Buildings
Swamps
Areas marked (P) are Patented
" (L) are Leased
" (L.O.) are held under
Licence of Occupation

CROWN LAND SALE
LOCATED LAND
MINING RIGHTS ONLY
SURFACE RIGHTS ONLY
CANCELLED

C.S.
LOC.
M.R.O.
S.R.O.
C.

BURT TWP.

Areas shown in red Canadian Forestry Service
Study Plots MNR 18414-1 Lake Dist

G-3602

SWIT 2AM00

G-3602


AREAS WITHDRAWN FROM DISPOSITION

M.R.O. - MINING RIGHTS ONLY
S.R.O. - SURFACE RIGHTS ONLY
M.+S. - MINING AND SURFACE RIGHTS

Description	Order No.	Date	Disposition	File
SEC 36/80	W9/86	24/01/86	M+S	
SEC 35/80	O-L-27/85	15/01/01	M+S	

NOTICE OF FORESTRY ACTIVITY
THIS TOWNSHIP AREA FALLS WITHIN THE
PLONSKI FOREST MANAGEMENT UNIT
AND MAY BE SUBJECT TO FORESTRY ACTIVITY OPERATIONS.
THE MNR UNIT FORESTER FOR THIS AREA CAN BE
CONTACTED AT: P.O. BOX 129
SWASTIKA, ONTARIO
POK 1T0
705-642-3222.

DUNMORE TOWNSHIP

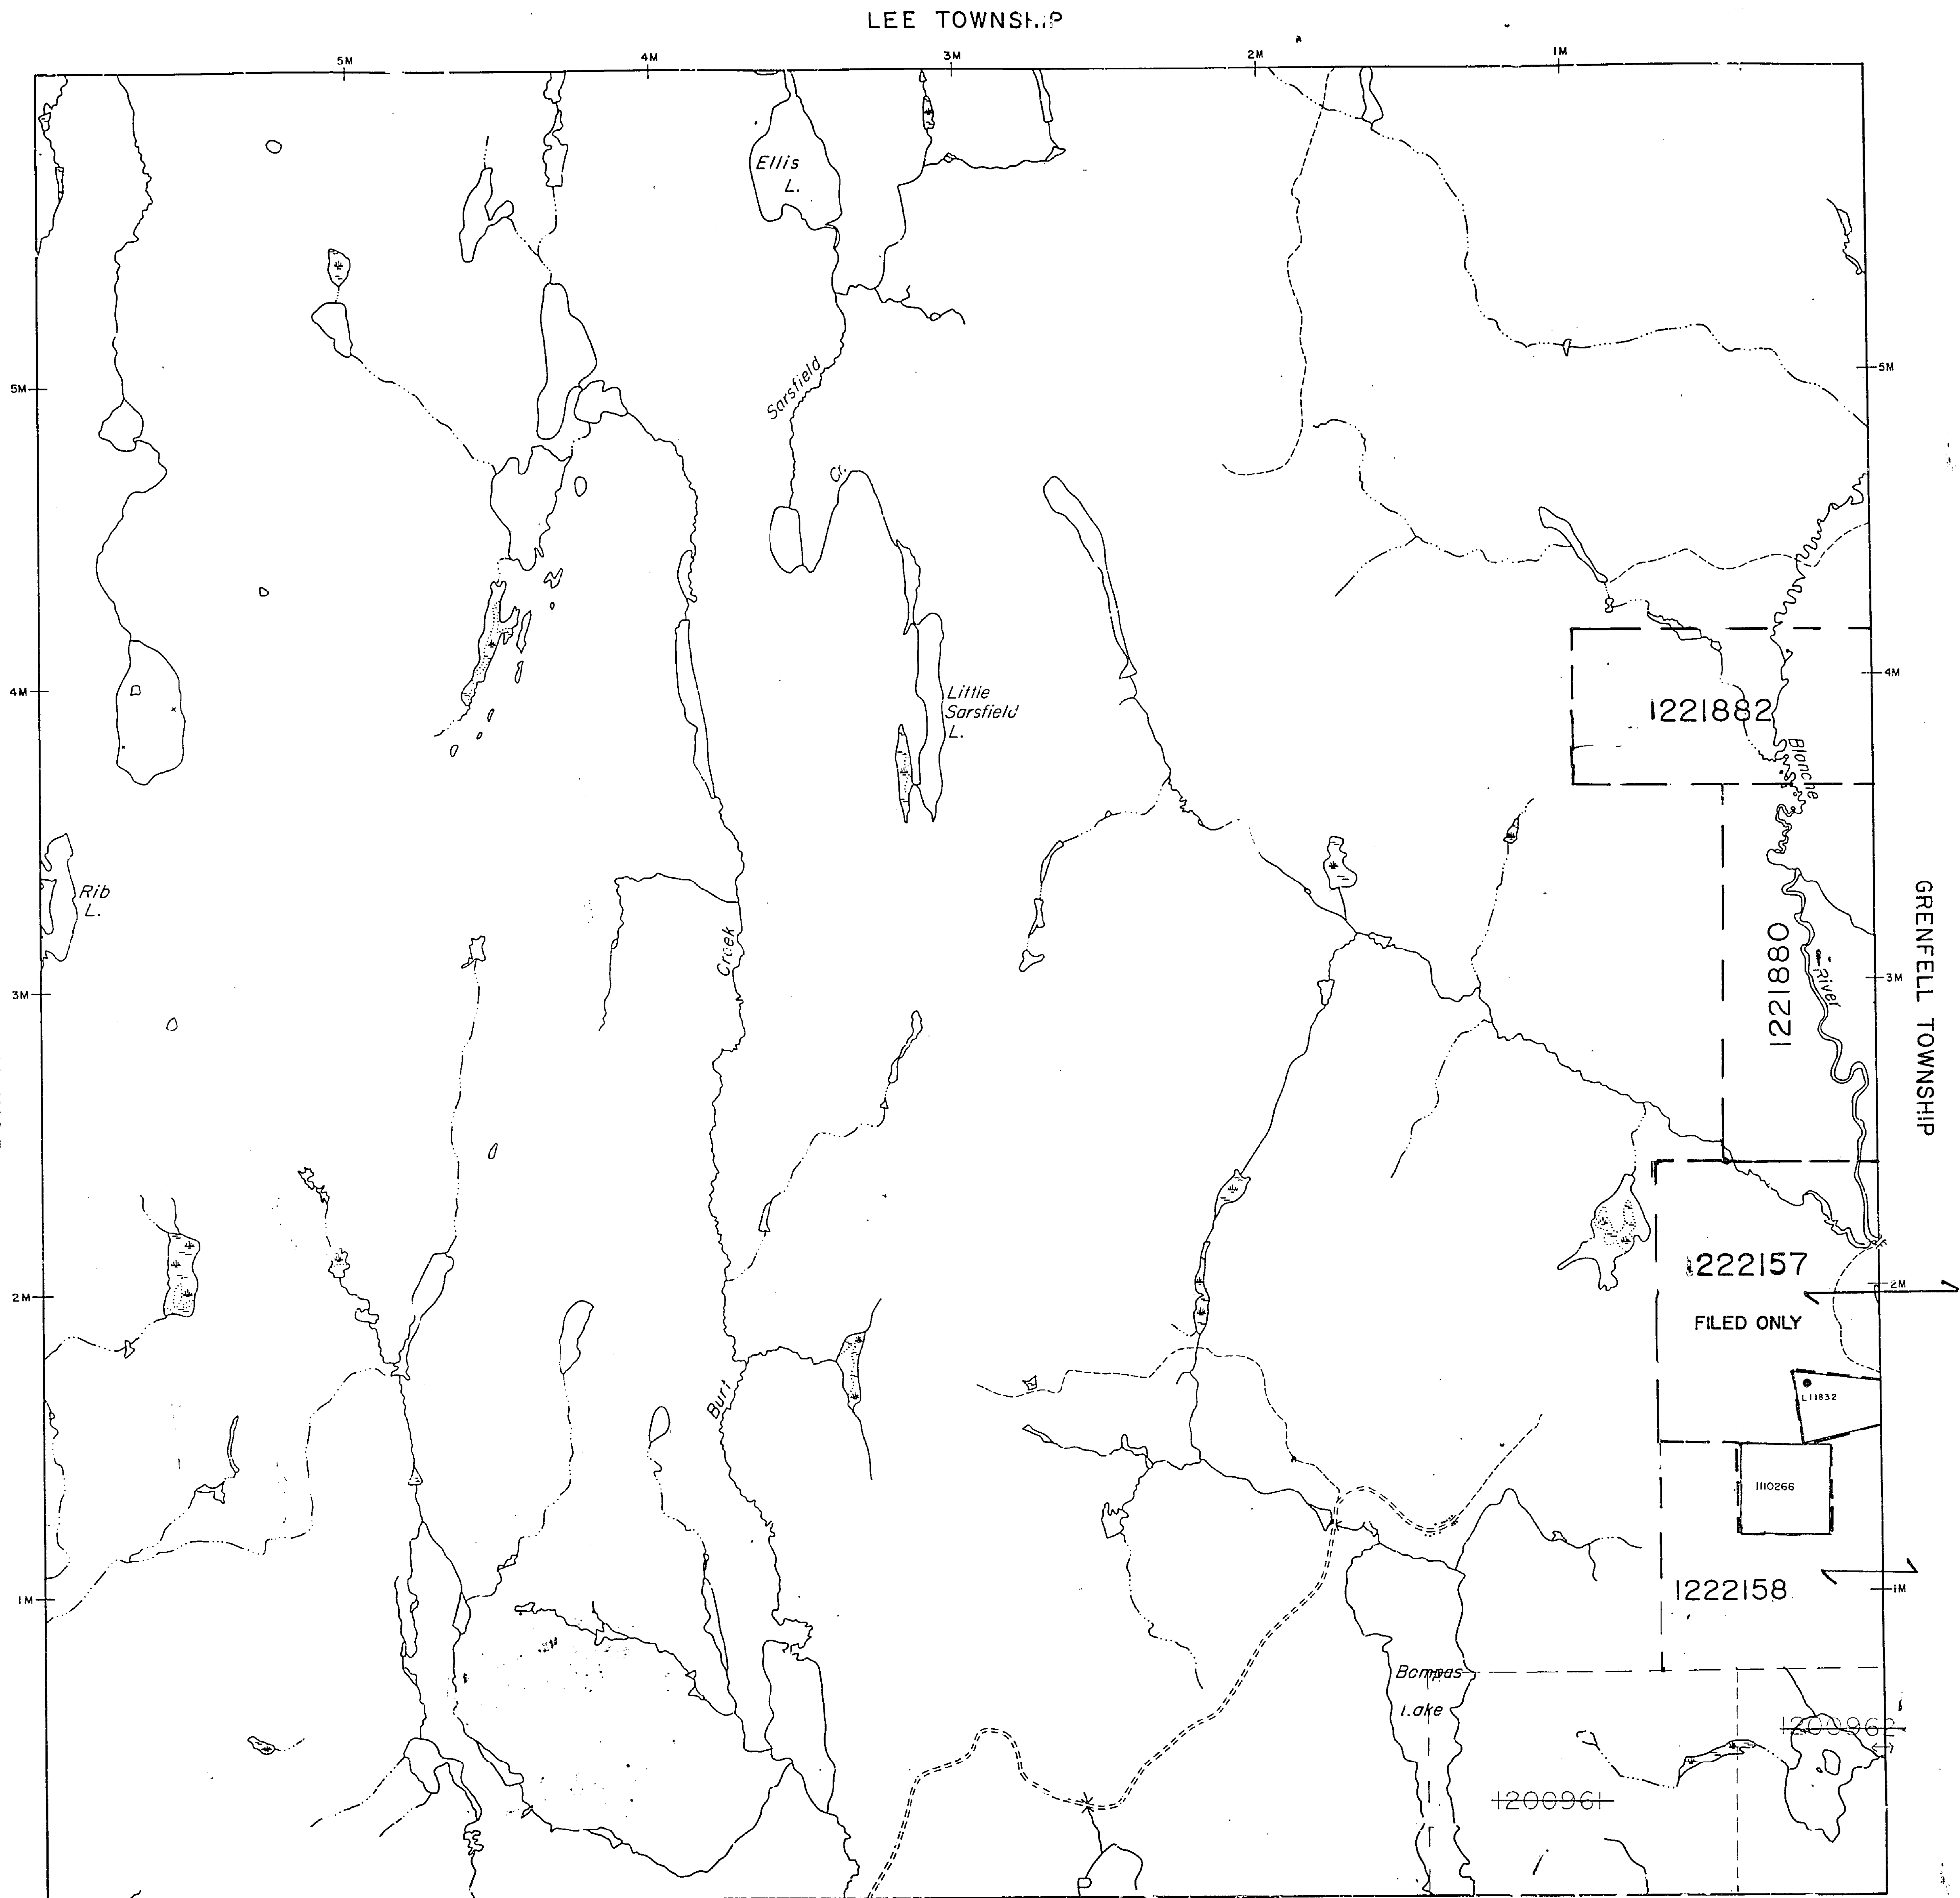

LEE TOWNSHIP

BURT TOWNSHIP


LEGEND

HIGHWAY AND ROUTE No	
OTHER ROADS	
TRAILS	
SURVEYED LINES	
TOWNSHIPS, BASE LINES, ETC	
LOTS, MINING CLAIMS, PARCELS, ETC	
UNSURVEYED LINES	
LOT LINES	
PARCEL BOUNDARY	
MINING CLAIMS ETC	
RAILWAY AND RIGHT OF WAY	
UTILITY LINES	
NON-PERENNIAL STREAM	
FLOODING OR FLOODING RIGHTS	
SUBDIVISION OR COMPOSITE PLAN	
RESERVATIONS	
ORIGINAL SHORELINE	
MARSH OR MUSKEG	
MINES	
TRAVERSE MONUMENT	

DISPOSITION OF CROWN LANDS

TYPE OF DOCUMENT	SYMBOL
PATENT, SURFACE & MINING RIGHTS	
" SURFACE RIGHTS ONLY	
" MINING RIGHTS ONLY	
LEASE, SURFACE & MINING RIGHTS	
" SURFACE RIGHTS ONLY	
" MINING RIGHTS ONLY	
LICENCE OF OCCUPATION	
ORDER-IN-COUNCIL	
RESERVATION	
CANCELLED	
SAND & GRAVEL	

NOTE: MINING RIGHTS IN PARCELS PATENTED PRIOR TO MAY 6, 1913, VESTED IN ORIGINAL PATENTEE BY THE PUBLIC LANDS ACT, R.S.O. 1970, CHAP. 380, SEC. 63, SUBSEC. 1.

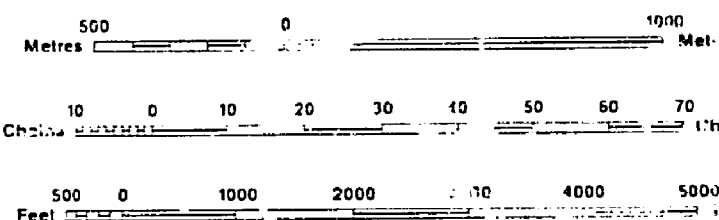

SCALE 1:20 000

THE INFORMATION THAT
APPEARS ON THIS MAP
HAS BEEN COMPILED
FROM VARIOUS SOURCES.
AND ACCURACY IS NOT
GUARANTEED. THOSE
WISHING TO STAKE MIN-
ING CLAIMS SHOULD CON-
SULT WITH THE MINING
RECORDER, MINISTRY OF
NORTHERN DEVELOP-
MENT AND MINES, FOR AD-
DITIONAL INFORMATION
ON THE STATUS OF THE
LANDS SHOWN HEREON.

TOWNSHIP
BOMPAS
M.N.R. ADMINISTRATIVE DISTRICT
KIRKLAND LAKE
MINING DIVISION
LARDER LAKE
LAND TITLES / REGISTRY DIVISION
TIMISKAMING

Ministry of Natural Resources
Ontario
Ministry of Northern Development
at Timmins

Date: AUGUST, 1986
Number: **G-3605**
APPROVED MARCH 24/97

DATE OF ISSUE
APR 01 1988
PROVINCIAL RECORDING
OFFICE - SUDBURY