

BOND TOWNSHIP

331


PORCUPINE MINING DIVISION

DISTRICT OF COCHRANE

SCALE 40 CHAINS TO ONE INCH
STOCK TWP.

RECEIVED
OCT 31 1969
AM 7 8 9 10 11 12 1 2 3 4 5 6 PM

M-331

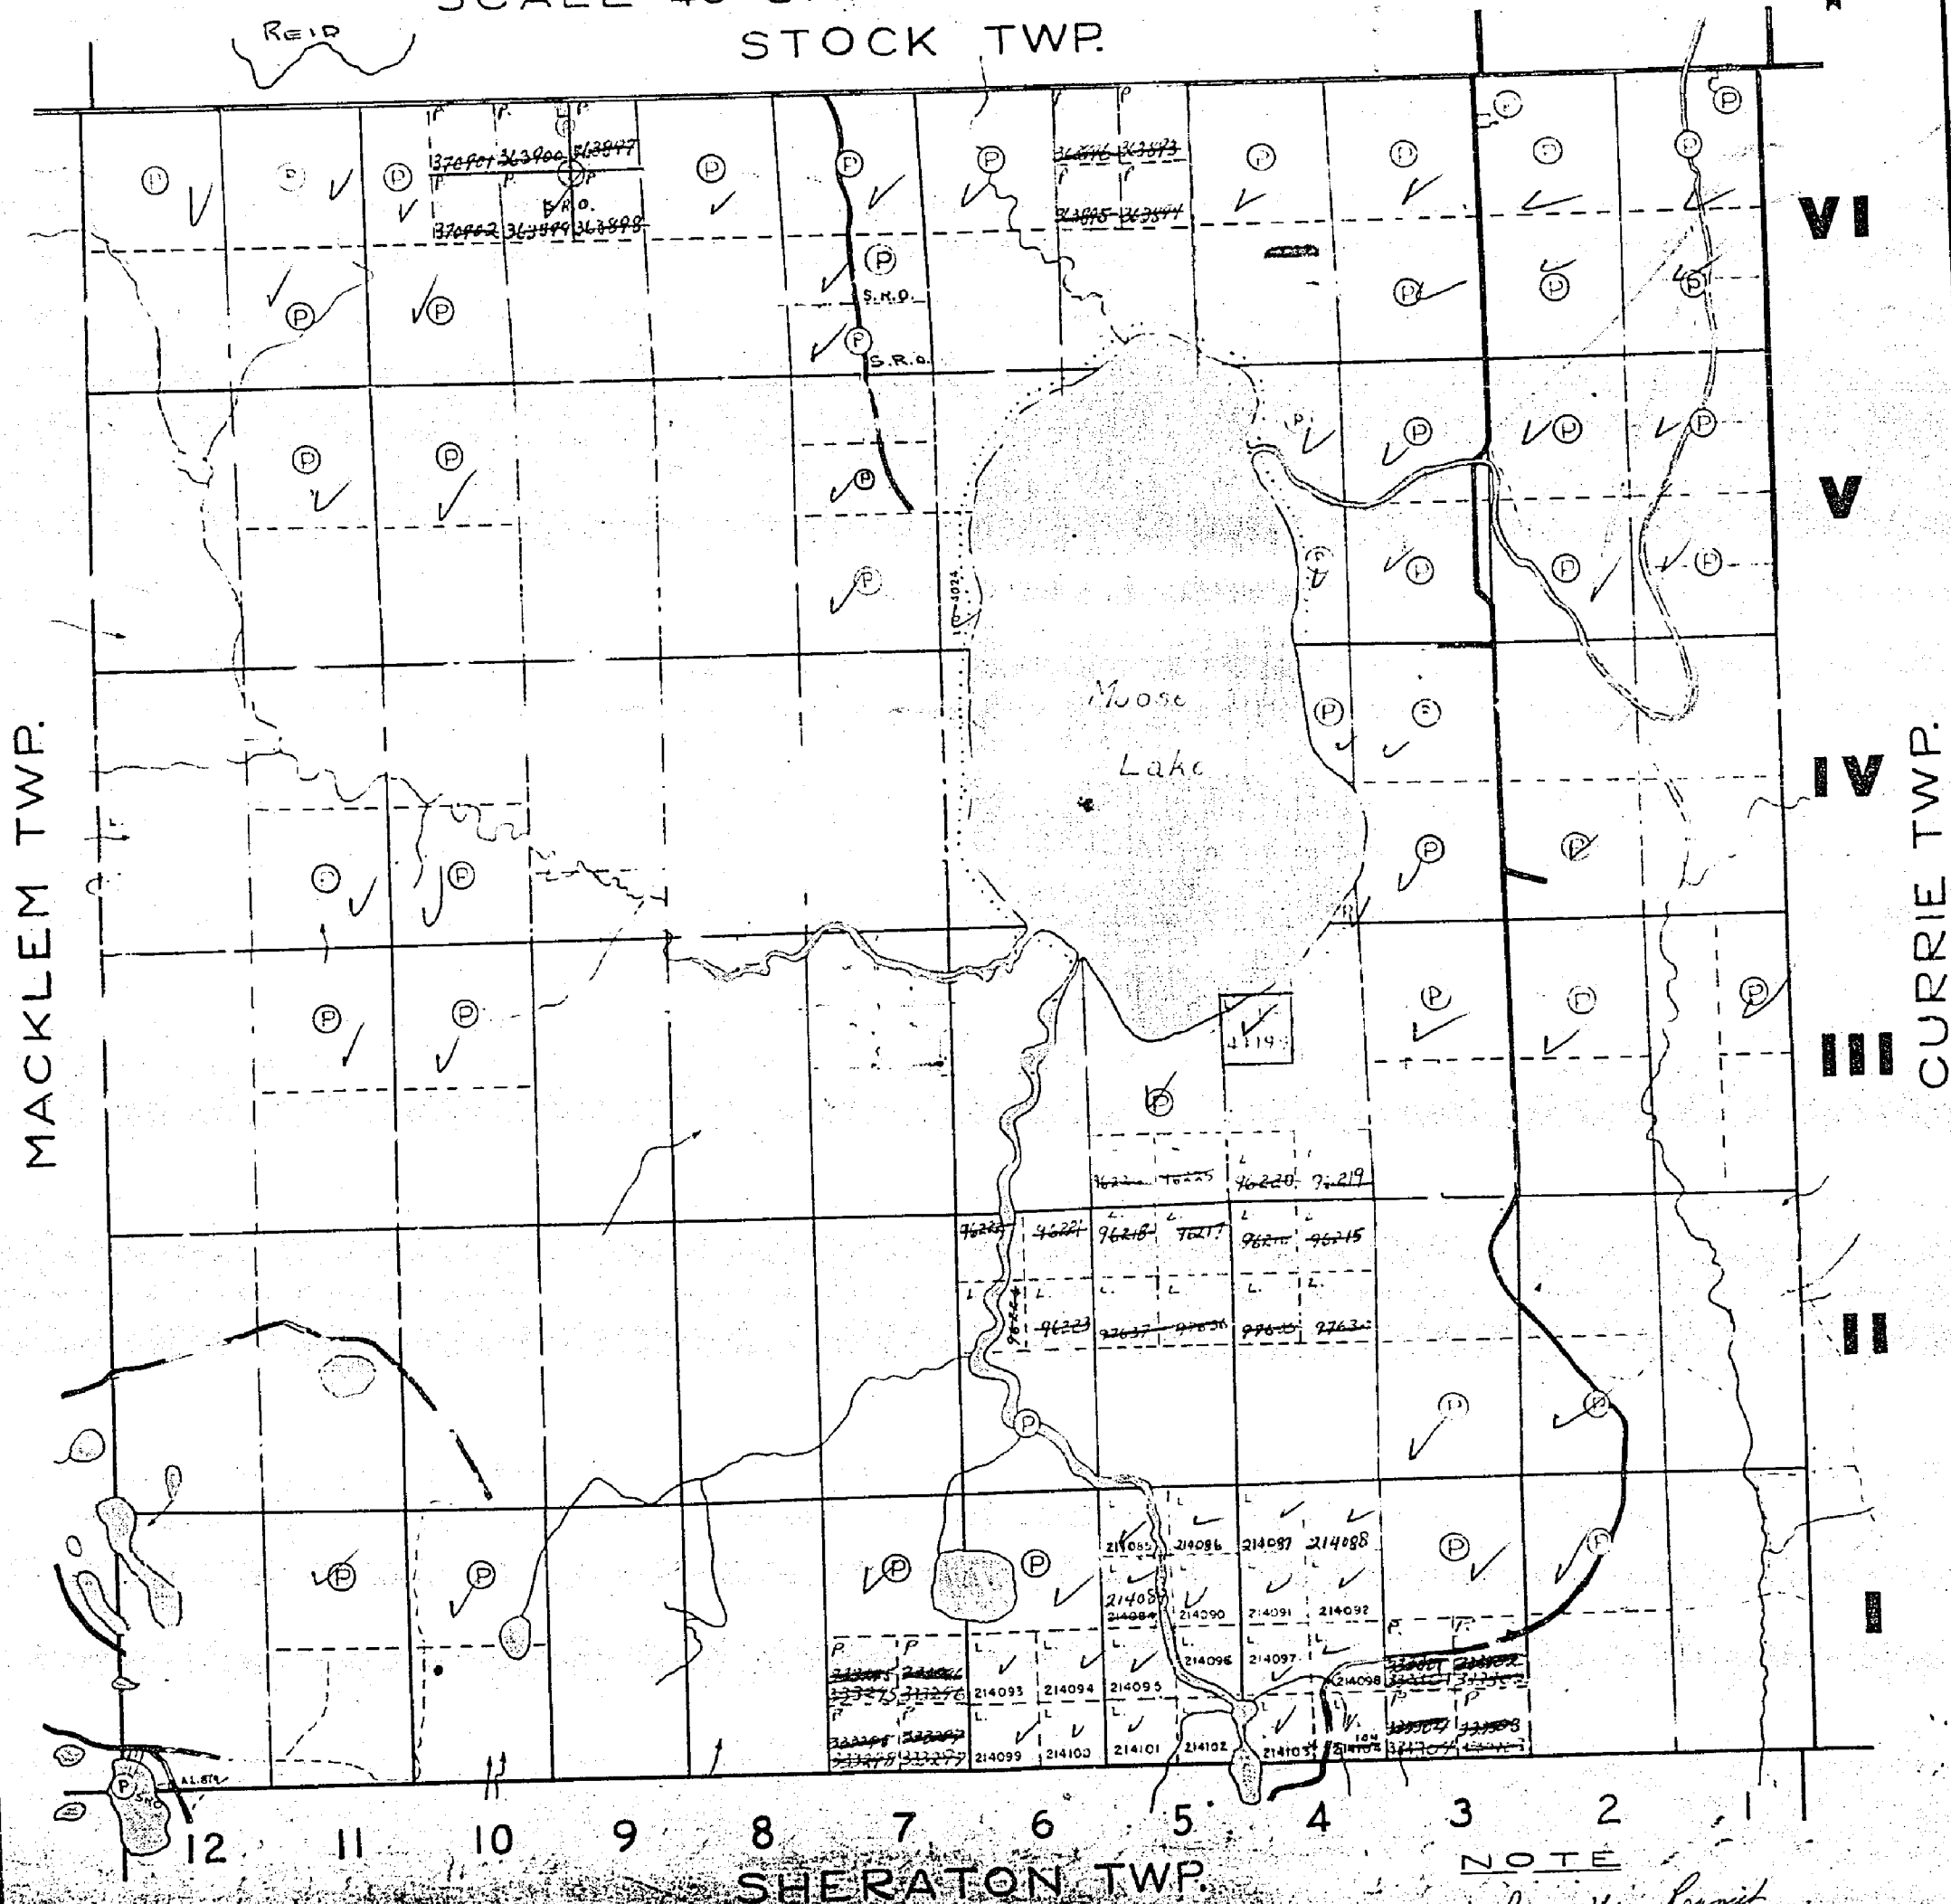


NOTE
Long Use Permit

LEGEND
PATENTED LANDS
CROWN LANDS
LOCATED LANDS
LICENSE OF OCCUPATION

BOND M-331

STOCK TOWNSHIP

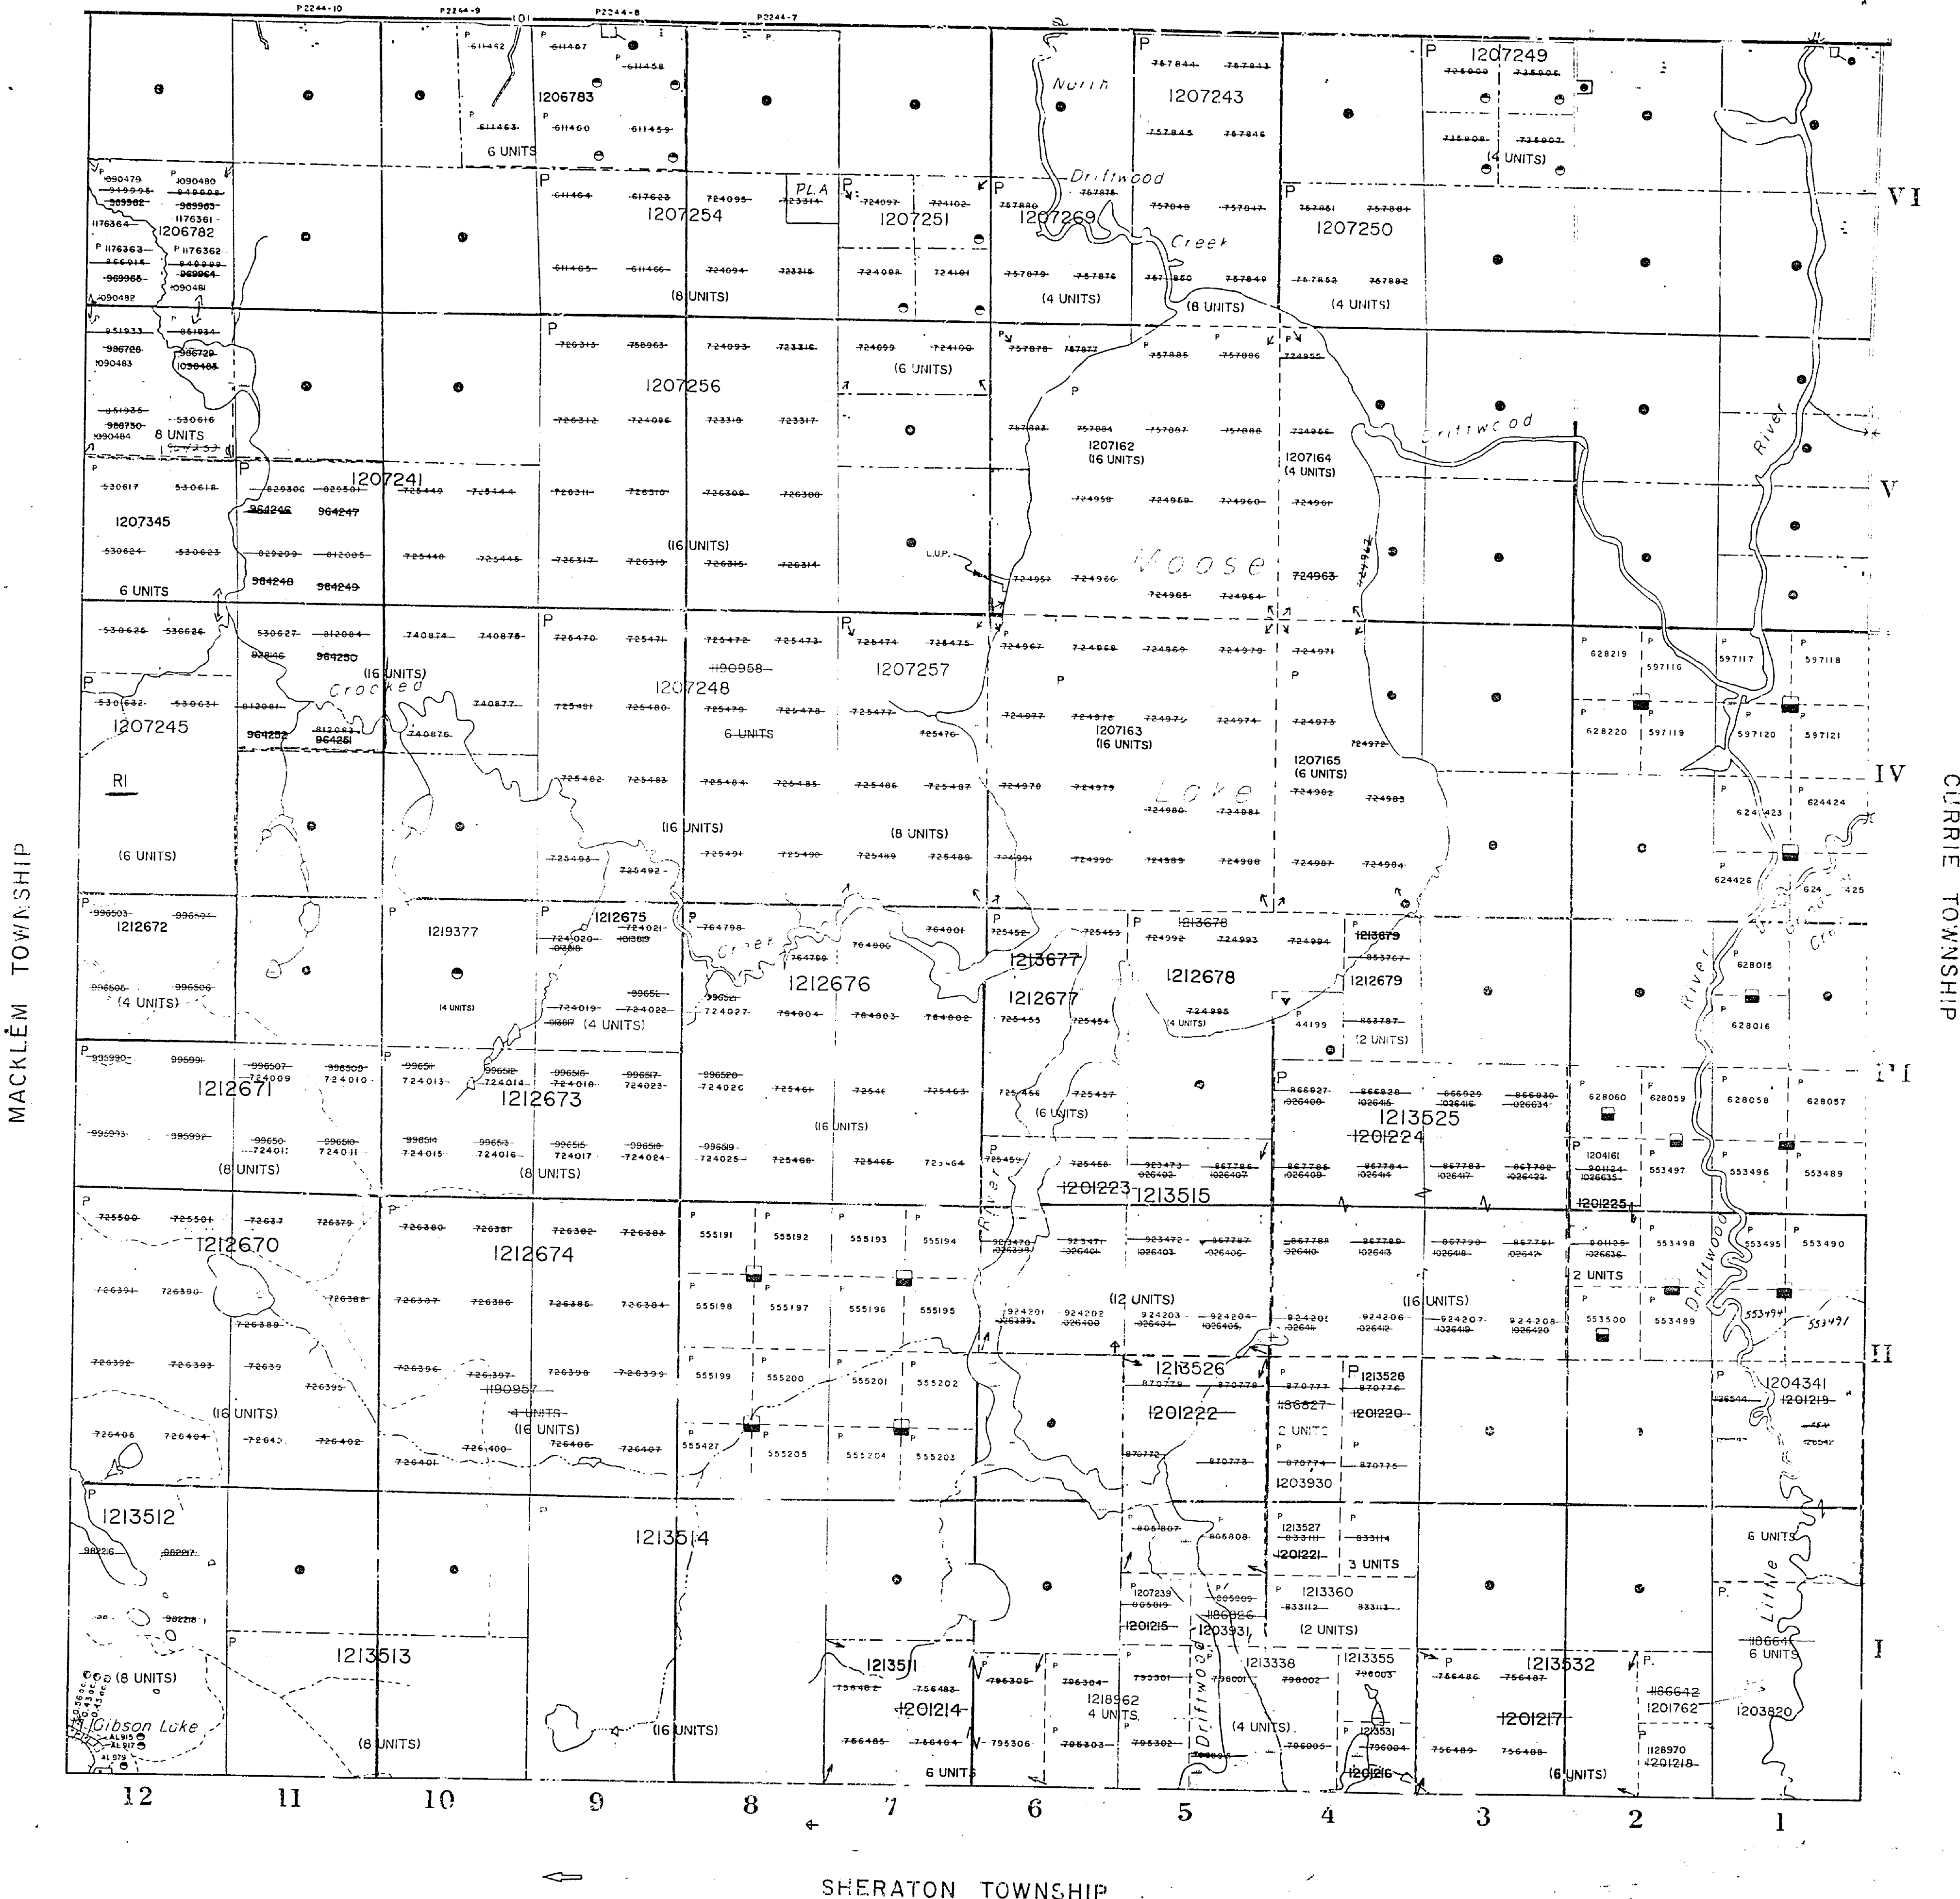


LEGEND

HIGHWAY AND ROUTE NO.	
OTHER ROADS	
TRAILS	
SURVEYED LINES	
TOWNSHIP, BASE LINES, ETC.	
LOIS, MINING CLAIMS, PARCELS, ETC.	
UNSURVEYED LINES	
LOT LINES	
PARCEL BOUNDARY	
MINING CLAIMS ETC.	
RAILWAY AND RIGHT OF WAY	
UTILITY LINES	
NON PERENNIAL STREAM	
FLOODING OR FLOODING RIGHTS	
SUBDIVISION OR COMPOSITE PLAN	
RESERVATIONS	
ORIGINAL SHORELINE	
MARSH OR MUSKEG	
MINES	
TRAVERSE MONUMENT	

DISPOSITION OF CROWN LANDS

TYPE OF DOCUMENT	Symbol
PATENT, SURFACE & MINING RIGHTS	
" SURFACE RIGHTS ONLY	
" MINING RIGHTS ONLY	
LEASE, SURFACE & MINING RIGHTS	
" SURFACE RIGHTS ONLY	
" MINING RIGHTS ONLY	
EVIDENCE OF OCCUPATION	
ORDER OF OCCUPATION	
RESERVATION	
CANCELLED	
SAND & GRAVEL	
LUP	
NOTE: MINING RIGHTS IN PATENTED PRIOR TO MAY 8, 1913, VESTED IN ORIGINAL PATENTEE BY THE PUBLIC LANDS ACT, R.S.O. 1970, CH. 380, SEC. 33, SUBSECTION 1.	

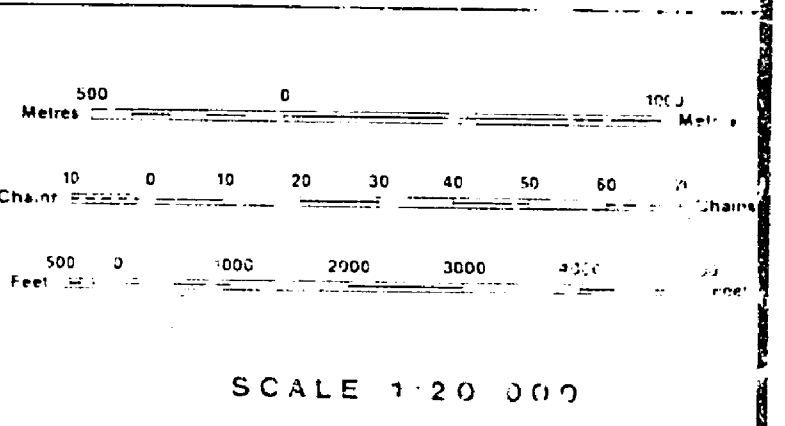

NOTES

1. SURFACE RIGHTS ONLY WITHDRAWN FROM PROSPECTING, STAKING OUT, SALE OR LEASE BY ORDER NO. WP 12/97 NER DATED MAY 2/97 SECTION 35, THE MINING ACT, R.S.O. 1990

DATE OF ISSUE
MAY 06 1998
PROVINCIAL RECORDING
OFFICE - SUDBURY

TOWNSHIP
BOND
M.N.R. ADMINISTRATIVE DISTRICT
TIMMINS
MINING DIVISION
PORQUUPINE
LAND TITLES / REGISTRATION DIVISION
COCHRANE

THE INFORMATION THAT APPEARS ON THIS MAP HAS BEEN COMPILED FROM VARIOUS SOURCES, AND ACCURACY IS NOT GUARANTEED. THOSE WISHING TO STAKE MINING CLAIMS SHOULD CONSULT WITH THE MINING RECORDER, MINISTRY OF NORTHERN DEVELOPMENT AND MINES, FOR ADDITIONAL INFORMATION ON THE STATUS OF THE LANDS SHOWN HEREON.

331

BOND TOWNSHIP

LARDER LAKE MINING DIVISION

DISTRICT OF COCHRANE

M331

SCALE 40 CHAINS TO ONE INCH
STOCK TWP.




MACKLEM TWP.

VI

V

IV

CURRIE TWP.

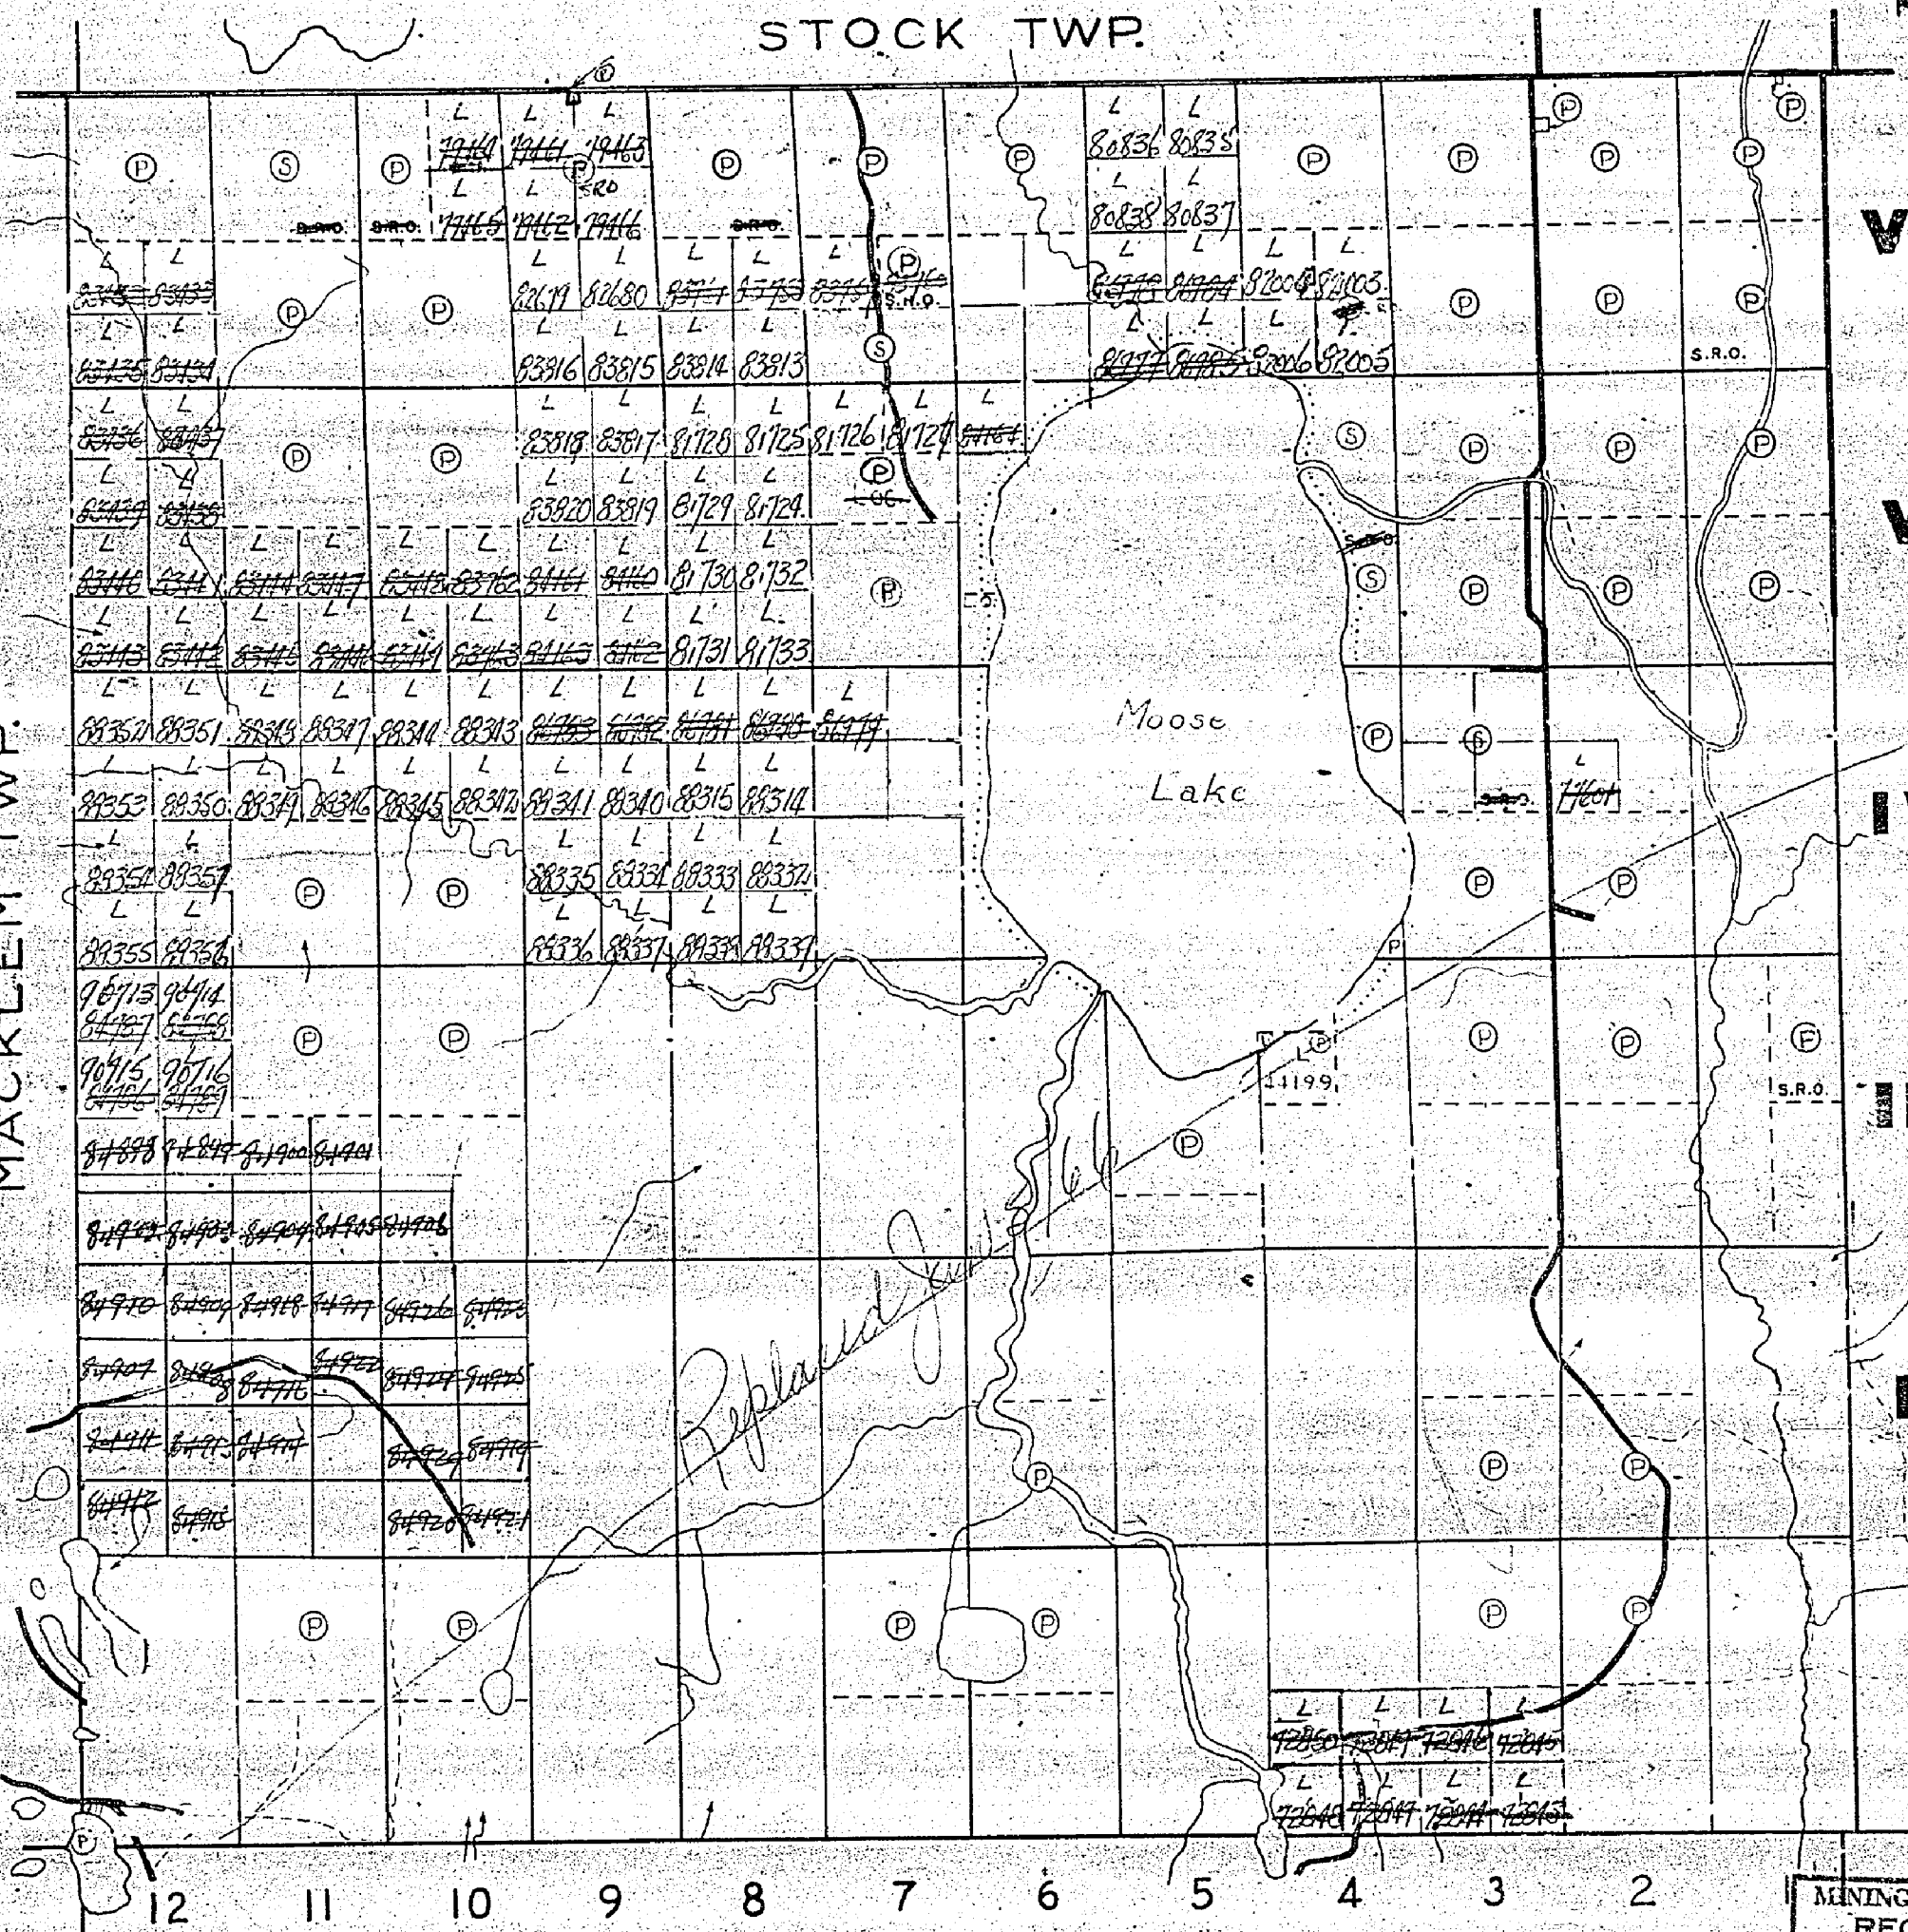

SHERATON TWP.

LEGEND

IMPROVED ROADS
TRAILS
KETTLE LAKE

PATENTED LANDS
CROWN LAND SALES
LOCATED LANDS
LICENSE OF OCCUPATION

P
S
L
LO

NOTE

ALL FARM LOCATIONS SOLD AFTER
OCT. 27/42 COVER SURFACE RIGHTS
ONLY.
ALL MINING CLAIMS STAKED
MAY 21/45 COVER MINING RIGHTS
ONLY.

MINING RECORDER
RECEIVED

SWASTIKA - ONT

400 Reserve for the Dept of Lands & Forests
shown thus

BOND TOWNSHIP

PORCUPINE MINING DIVISION


M-331

331

DISTRICT OF COCHRANE

SCALE 40 CHAINS TO ONE INCH
STOCK TWP.

RECEIVED
OCT 20 1969
AM 7:30 10:11 12:1 2:3 4:5 8 PM

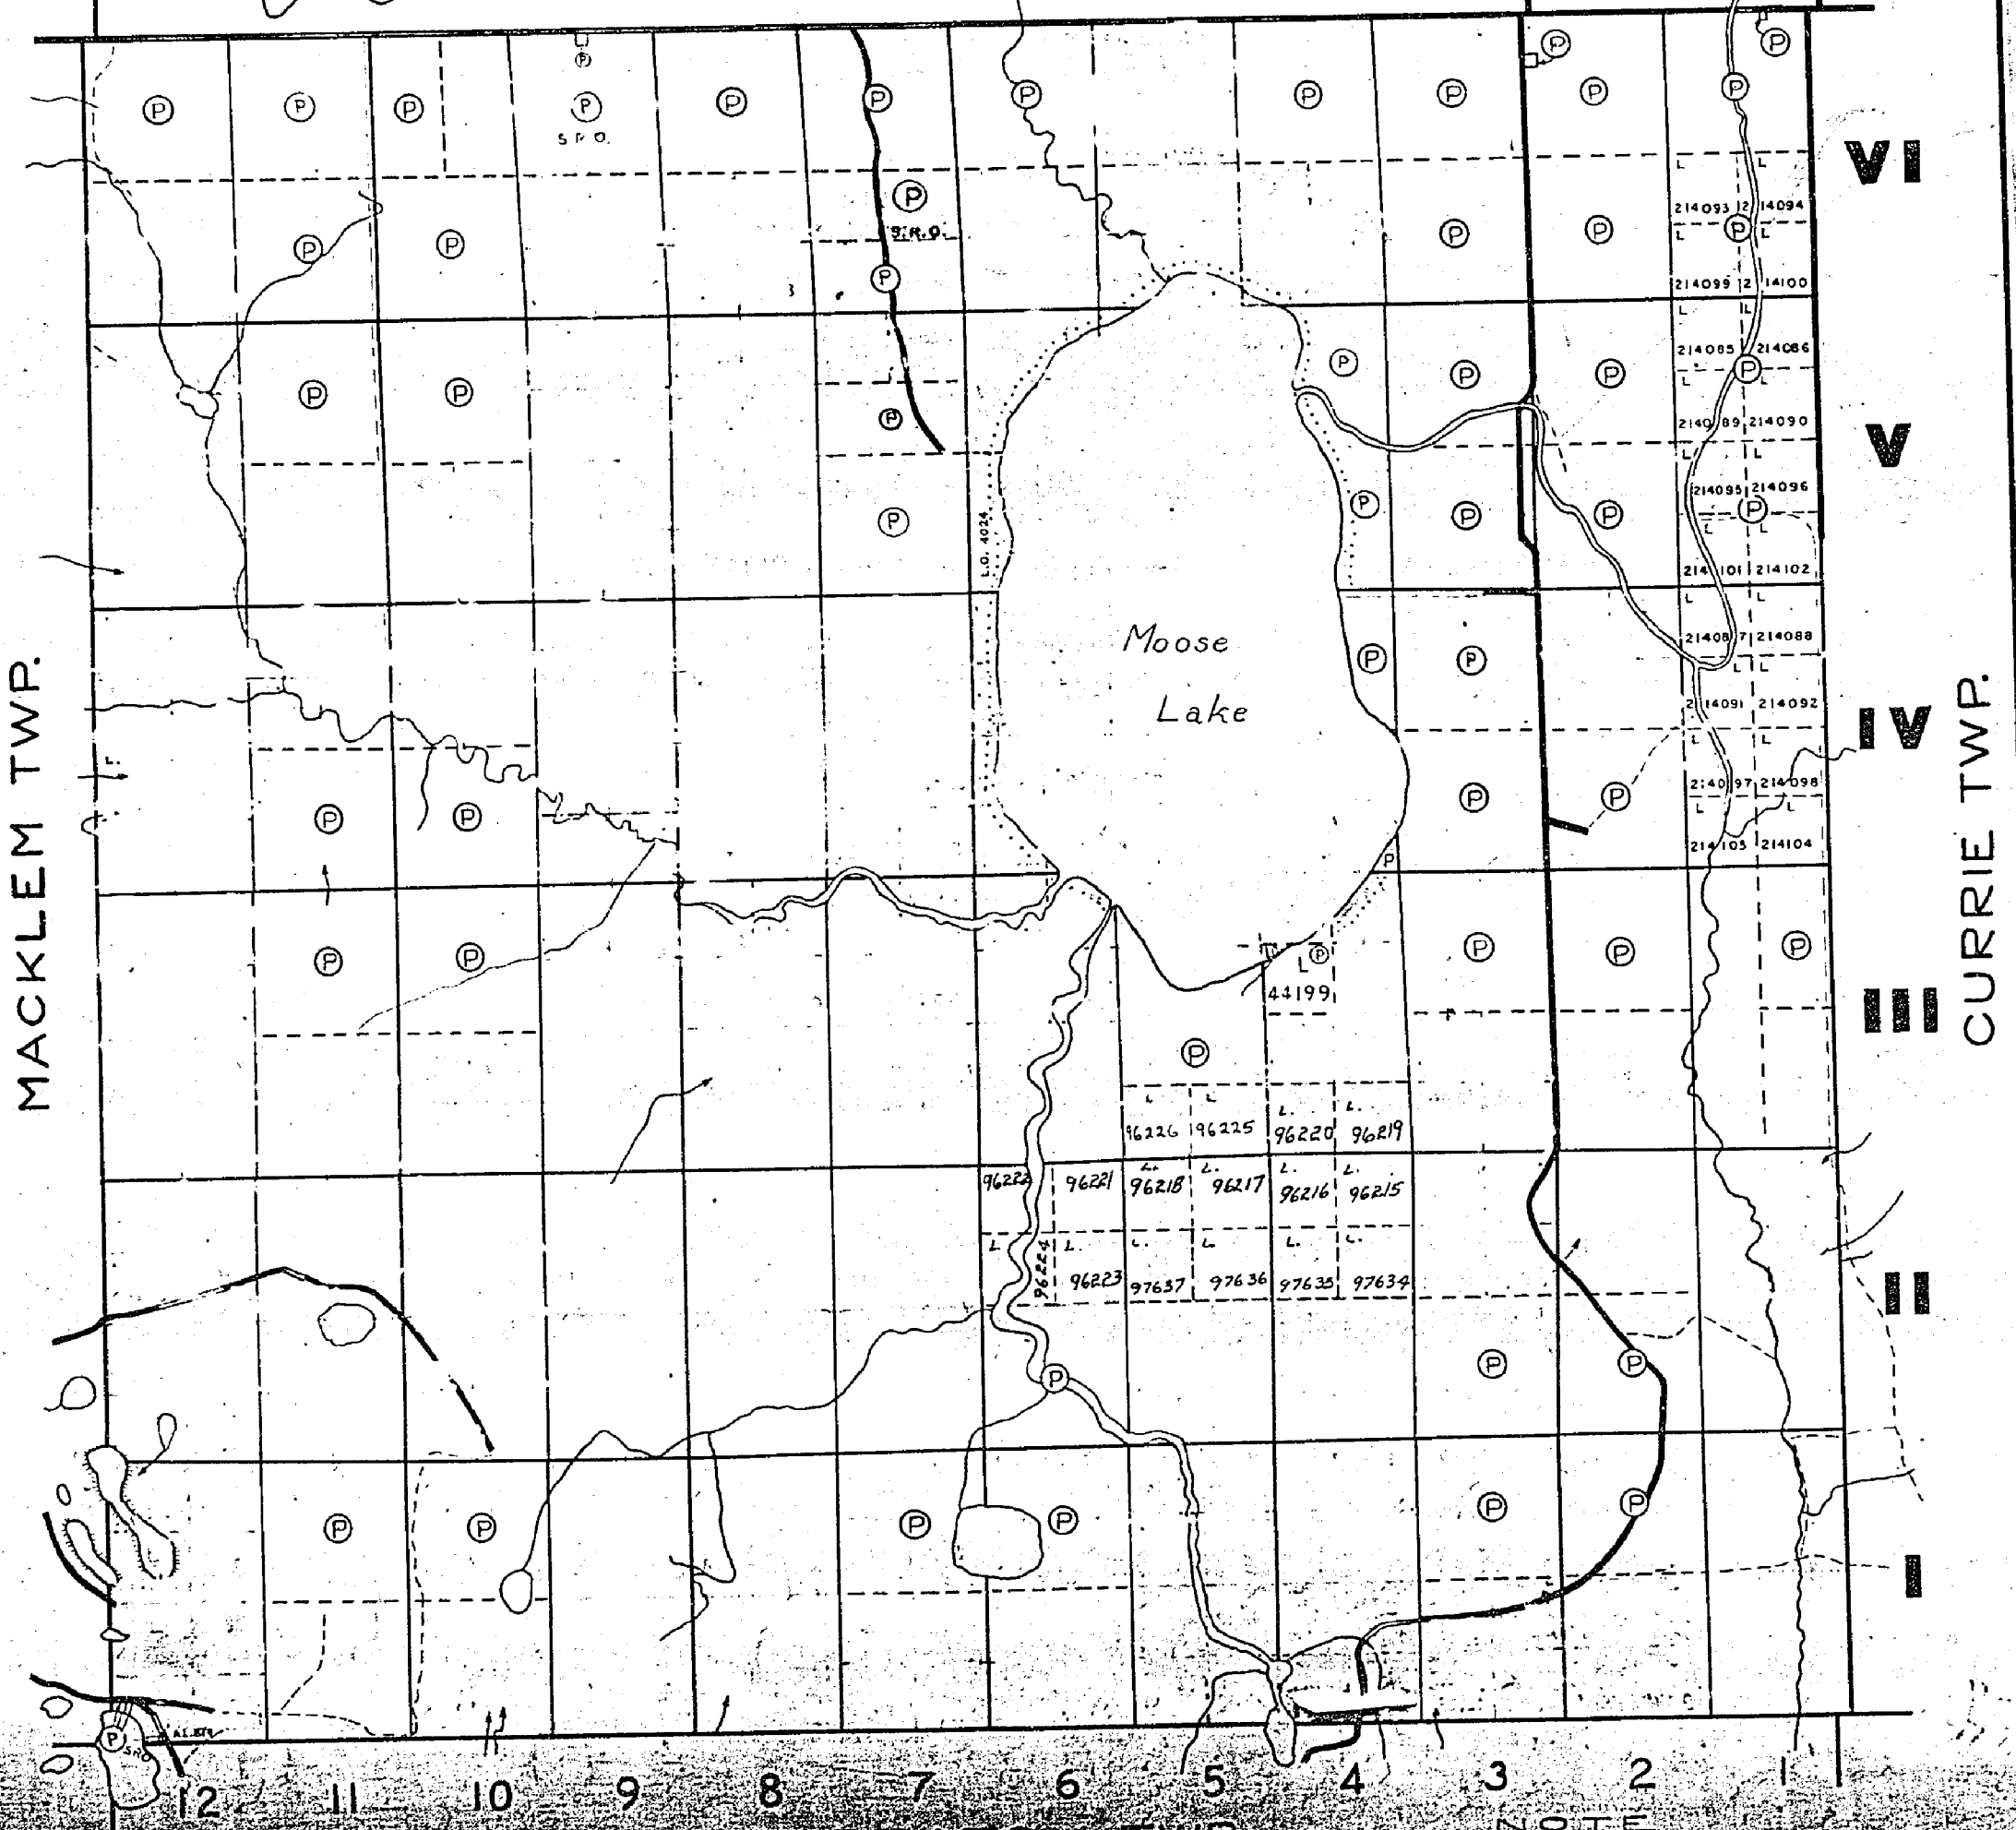

NOTE

LEGEND

ALL SURVEYS MADE IN ACCORDANCE WITH THE ACTS OF PARLIAMENT

BOND M-331

BOND TOWNSHIP

ONTARIO

MINISTRY OF NATURAL RESOURCES

PORCUPINE


MINING DIVISION

SURVEYS AND MAPPING BRANCH

DISTRICT OF COCHRANE

M.331

SCALE 40 CHAINS TO ONE INCH
STOCK TWP.

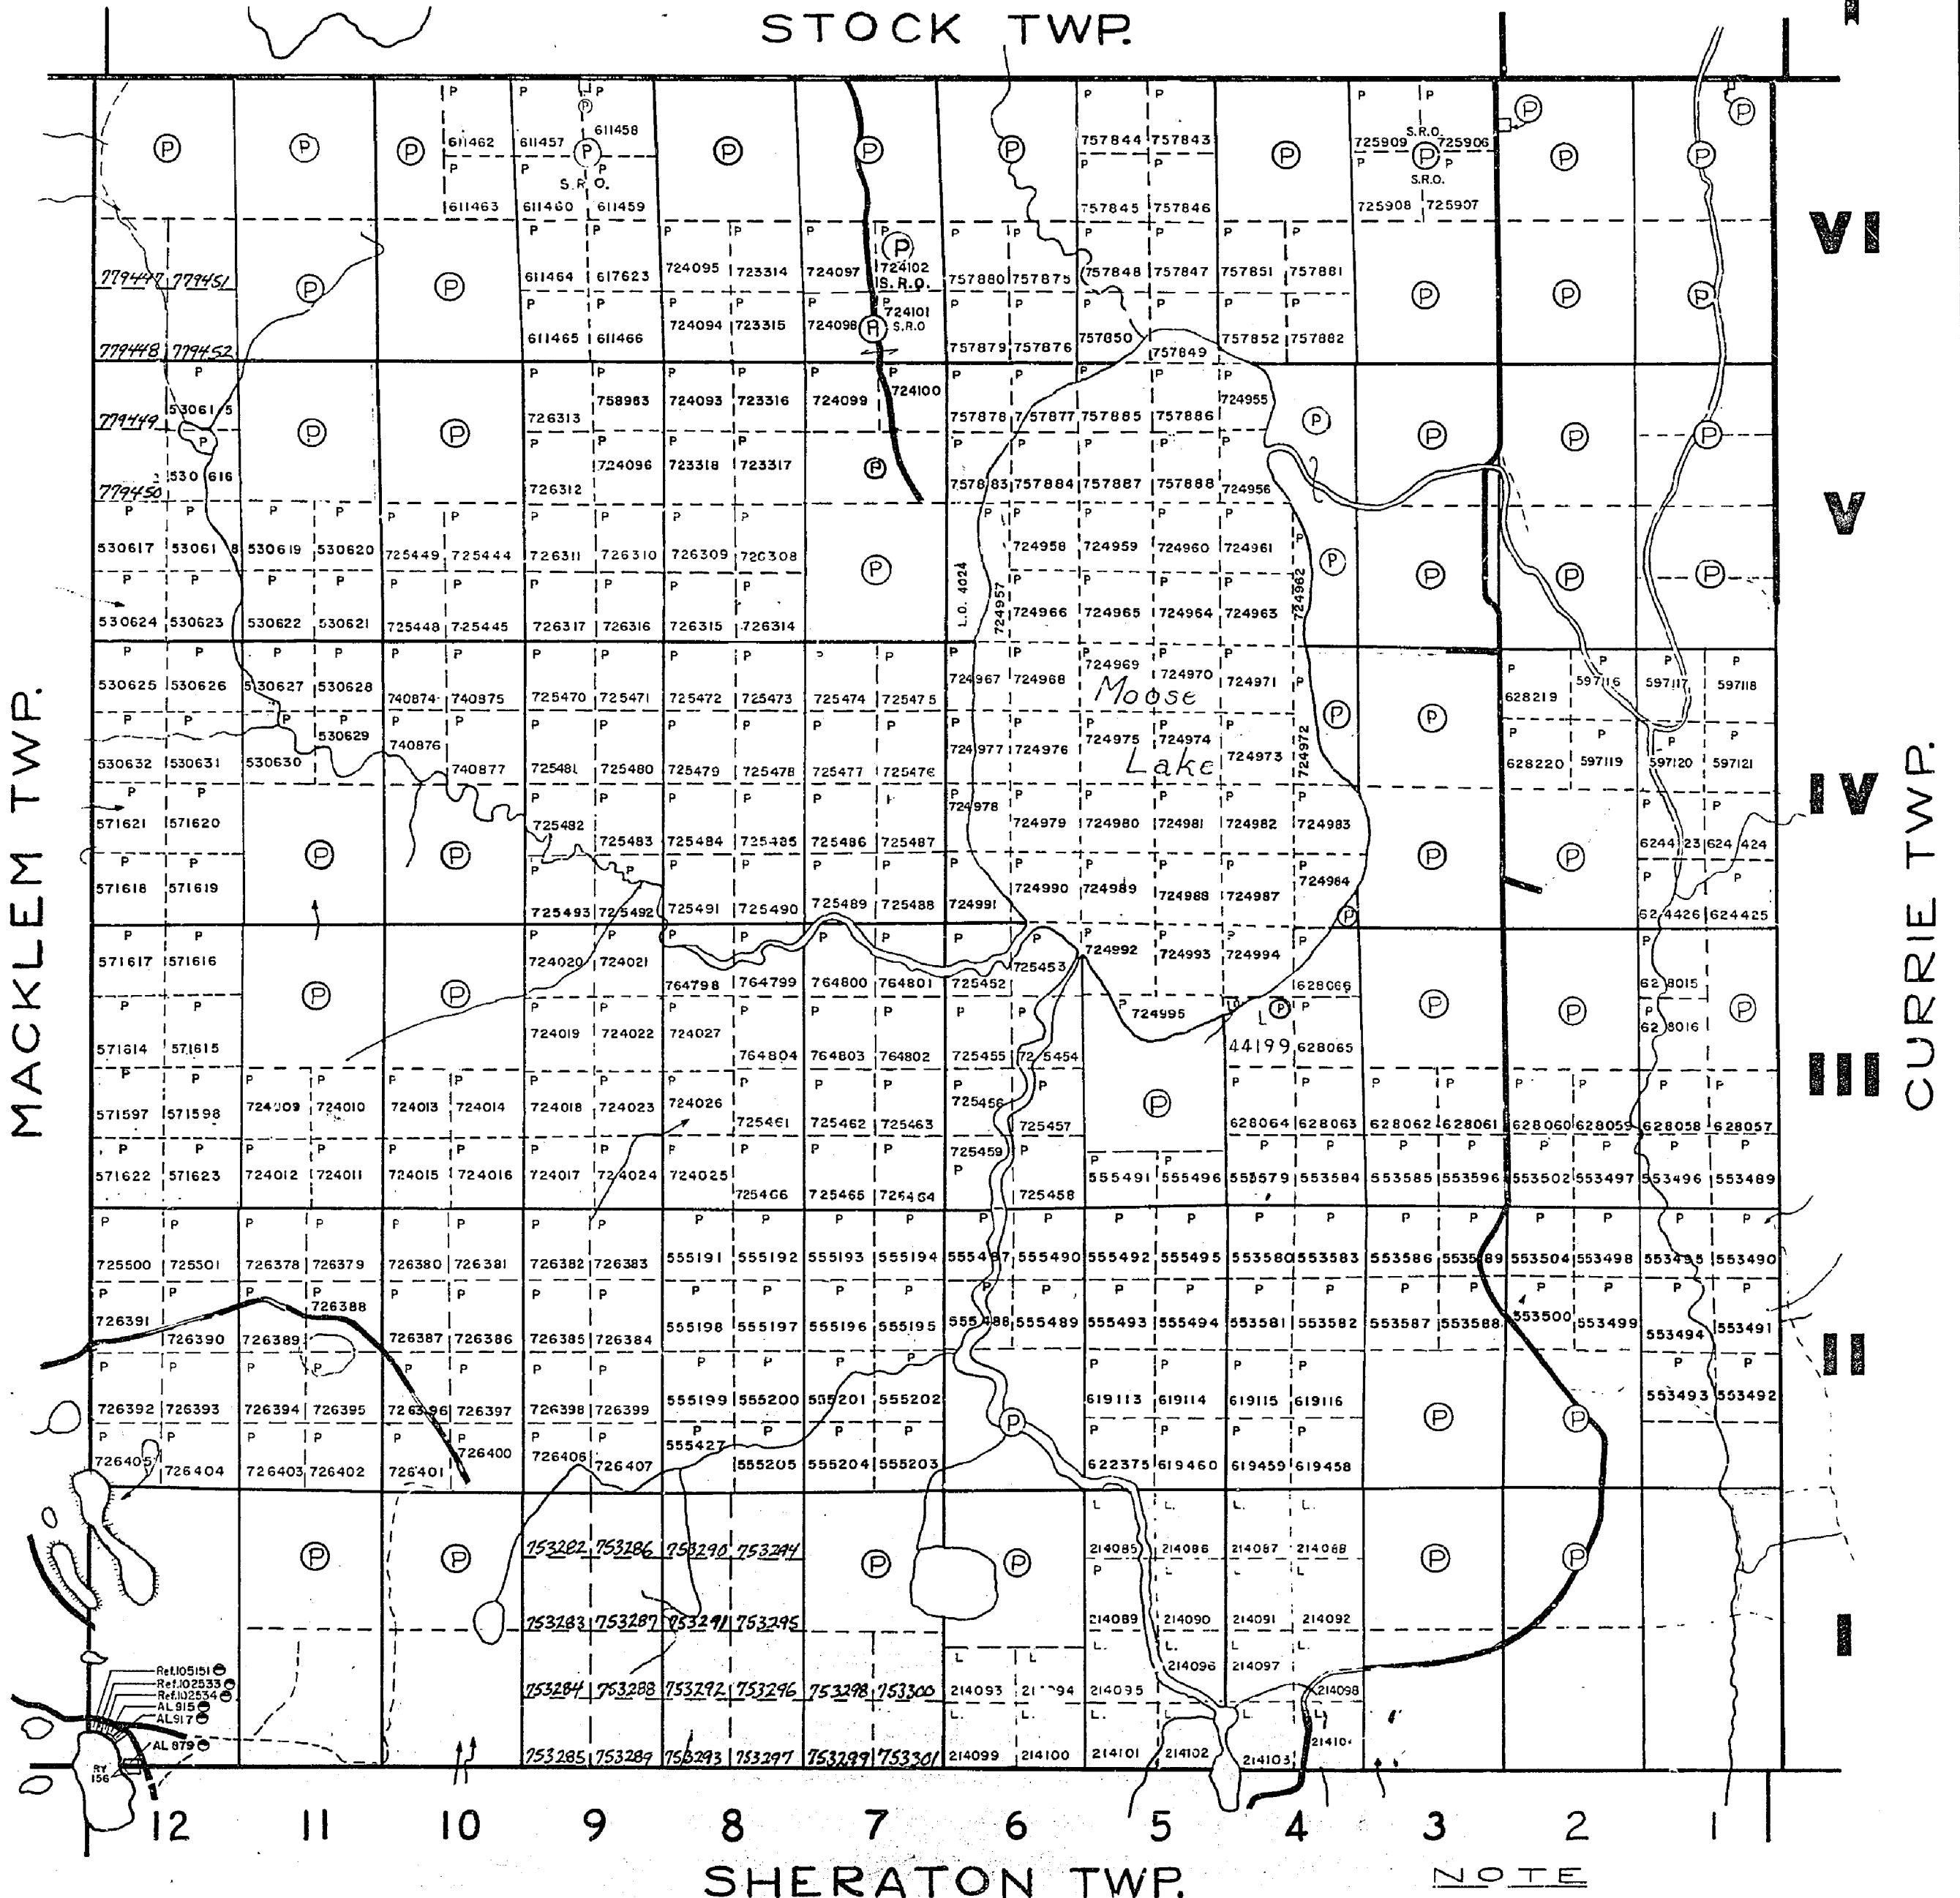

IMPROVED ROADS
TRAILS
KETTLE LAKE
400' Surface rights reservation around all lakes & rivers.

LEGEND
PATENTED LANDS (P)
CROWN LAND SALES (S) or C.S.
LOCATED LANDS Loc
LICENSE OF OCCUPATION L.O.
LEASES (L)

BOND TOWNSHIP

ONTARIO

MINISTRY OF NATURAL RESOURCES


PORCUPINE

MINING DIVISION

SURVEYS AND MAPPING BRANCH


DISTRICT OF COCHRANE

M.331

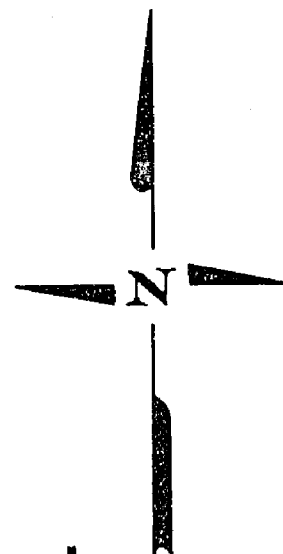

DATE OF ISSUE
APR 10 1978

SCALE 40 CHAINS TO ONE INCH
STOCK TWP.

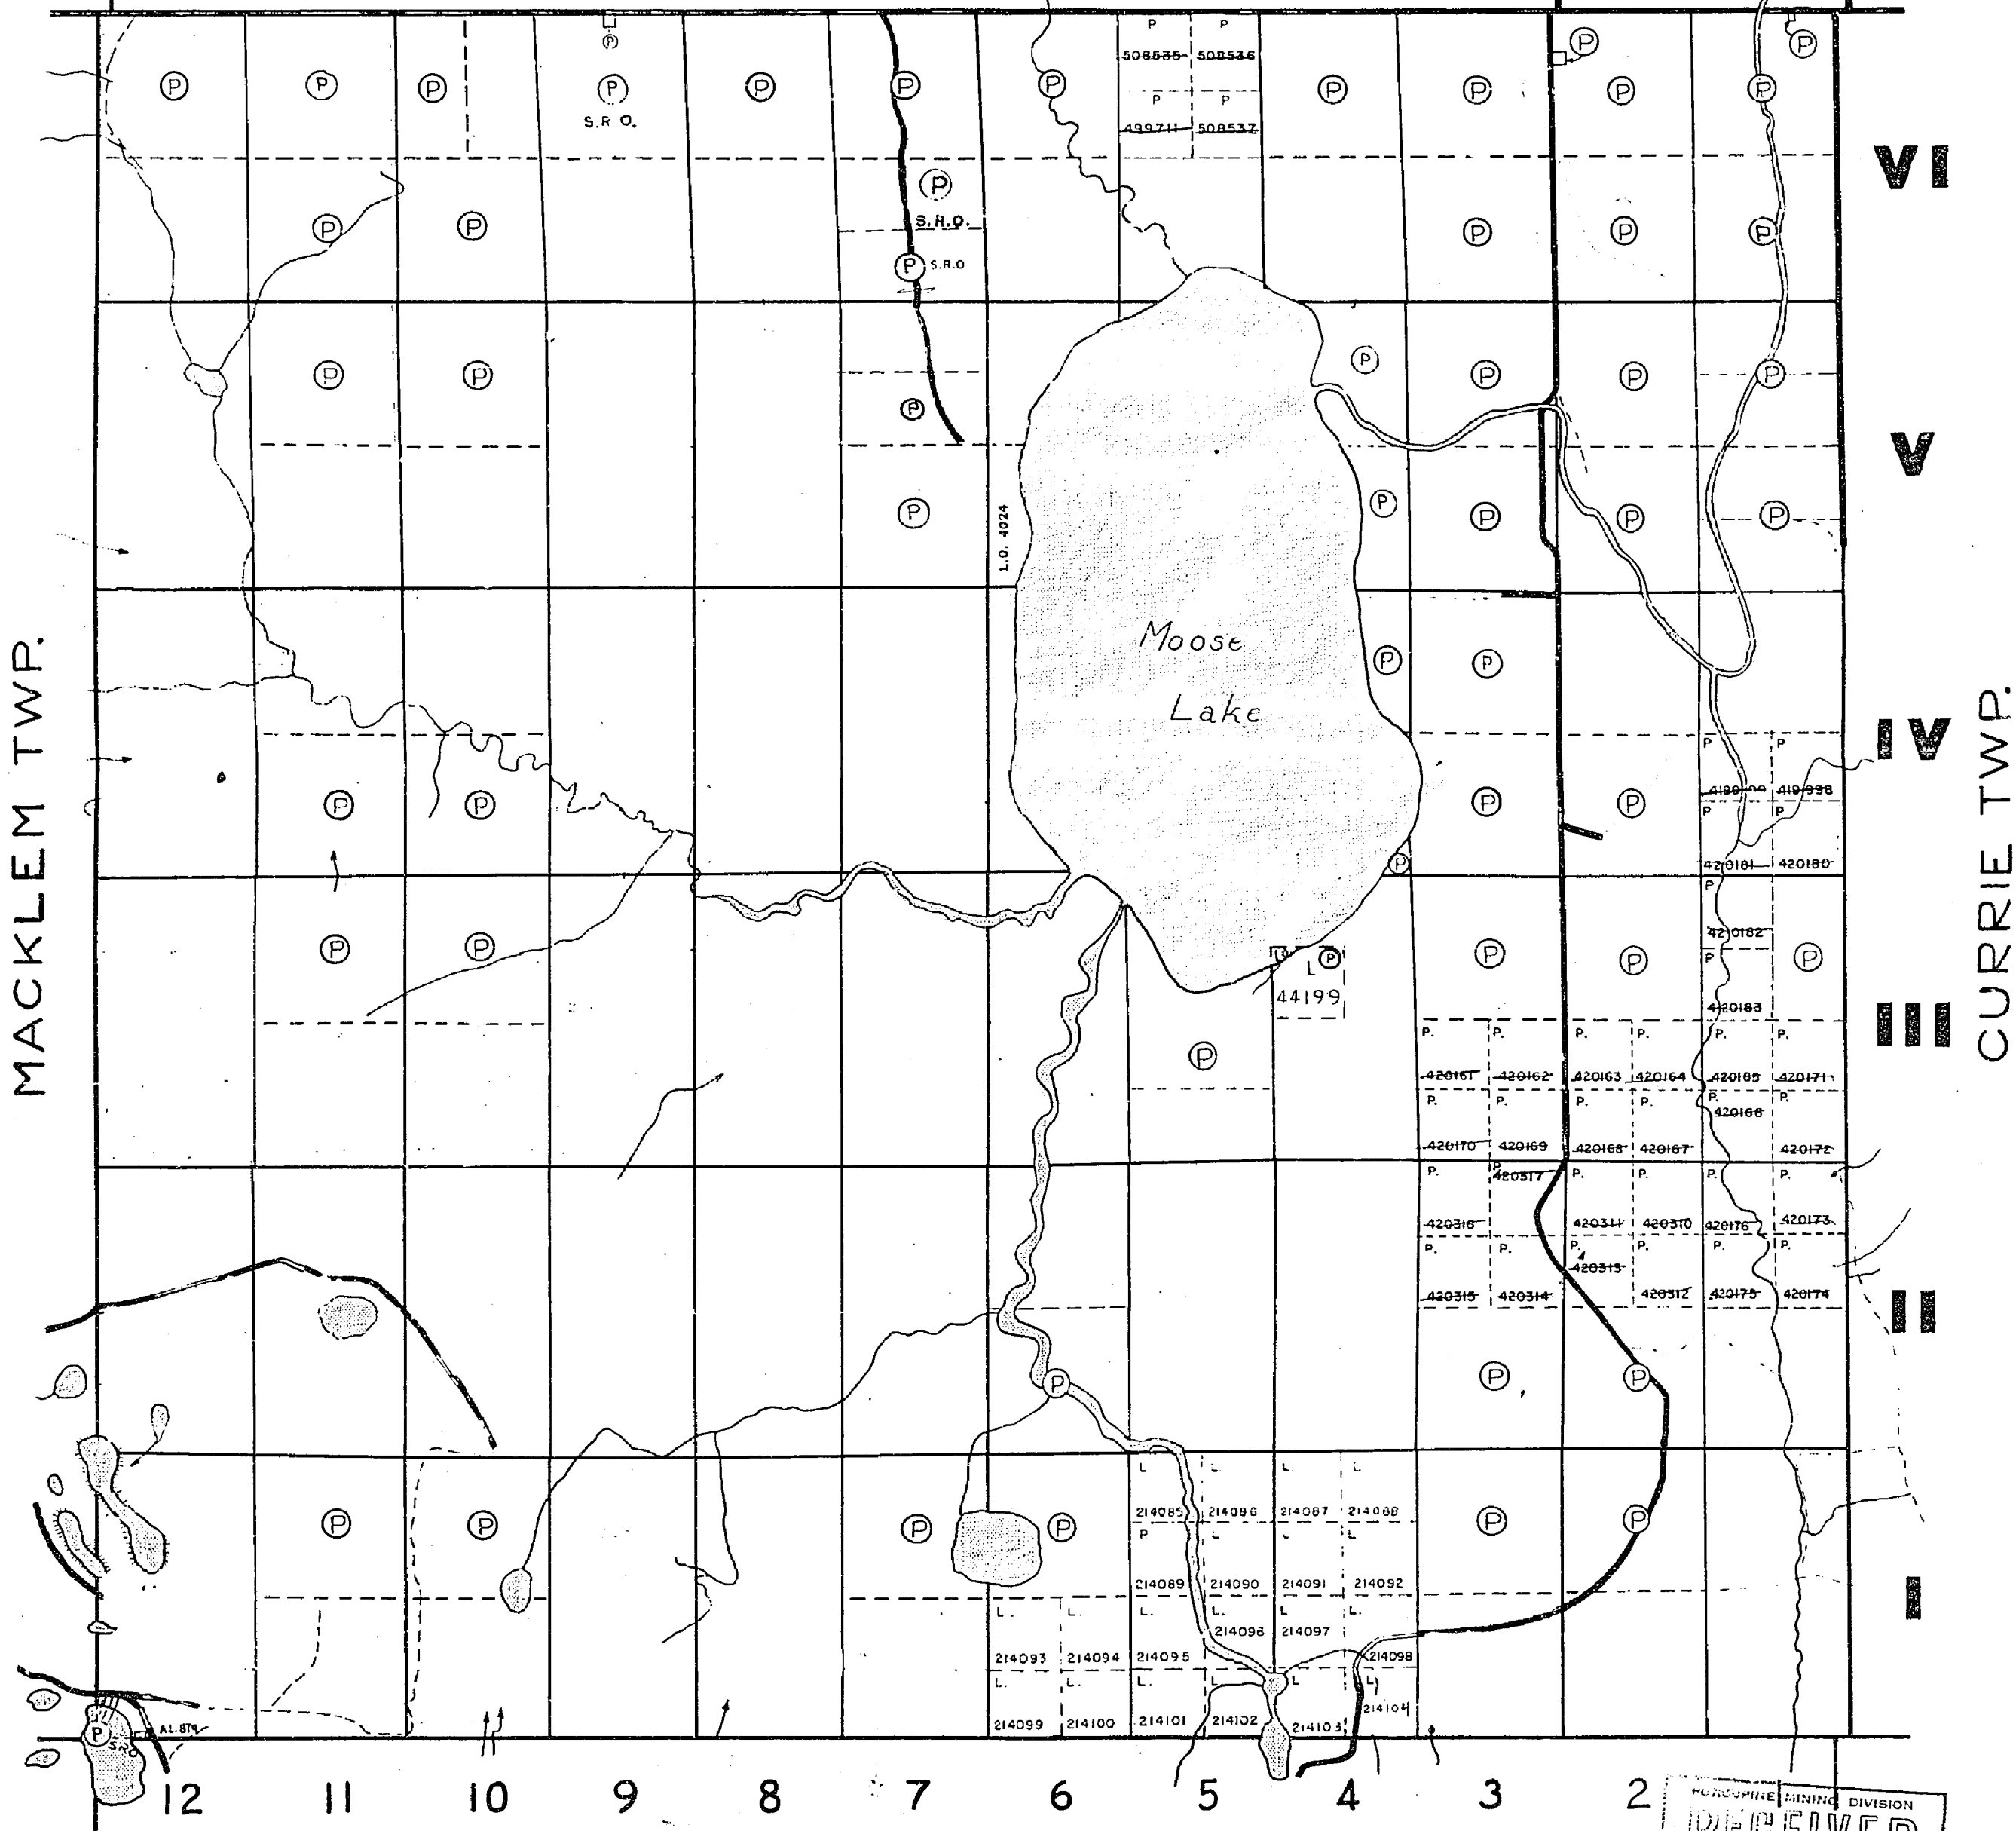

MACKLEM TWP.

CURRIE TWP.

SHERATON TWP.

400' Surface rights reservation around all lakes & rivers.

LEGEND

- PATENTED LANDS (P)
- CROWN LAND SALES (S) or C.S.
- LOCATED LANDS L.O.
- LICENSE OF OCCUPATION... L.O.
- LEASES (L)

- IMPROVED ROADS (solid line)
- TRAILS (dashed line)
- KETTLE LAKE (wavy line)

NOTE

RECEIVED
APR 11 1978
AM 7 18 19 10 11 12 1 12 13 14 15 16 PM

6

M.331



CURRIE TWP.



NOTE


①

FROM DISPOSITION

RIGHTS ONLY
RIGHTS ONLY
D SURFACE RIGHTS
Date Disposition File

STOCK TOWNSHIP

MACKLEM TOWNSHIP

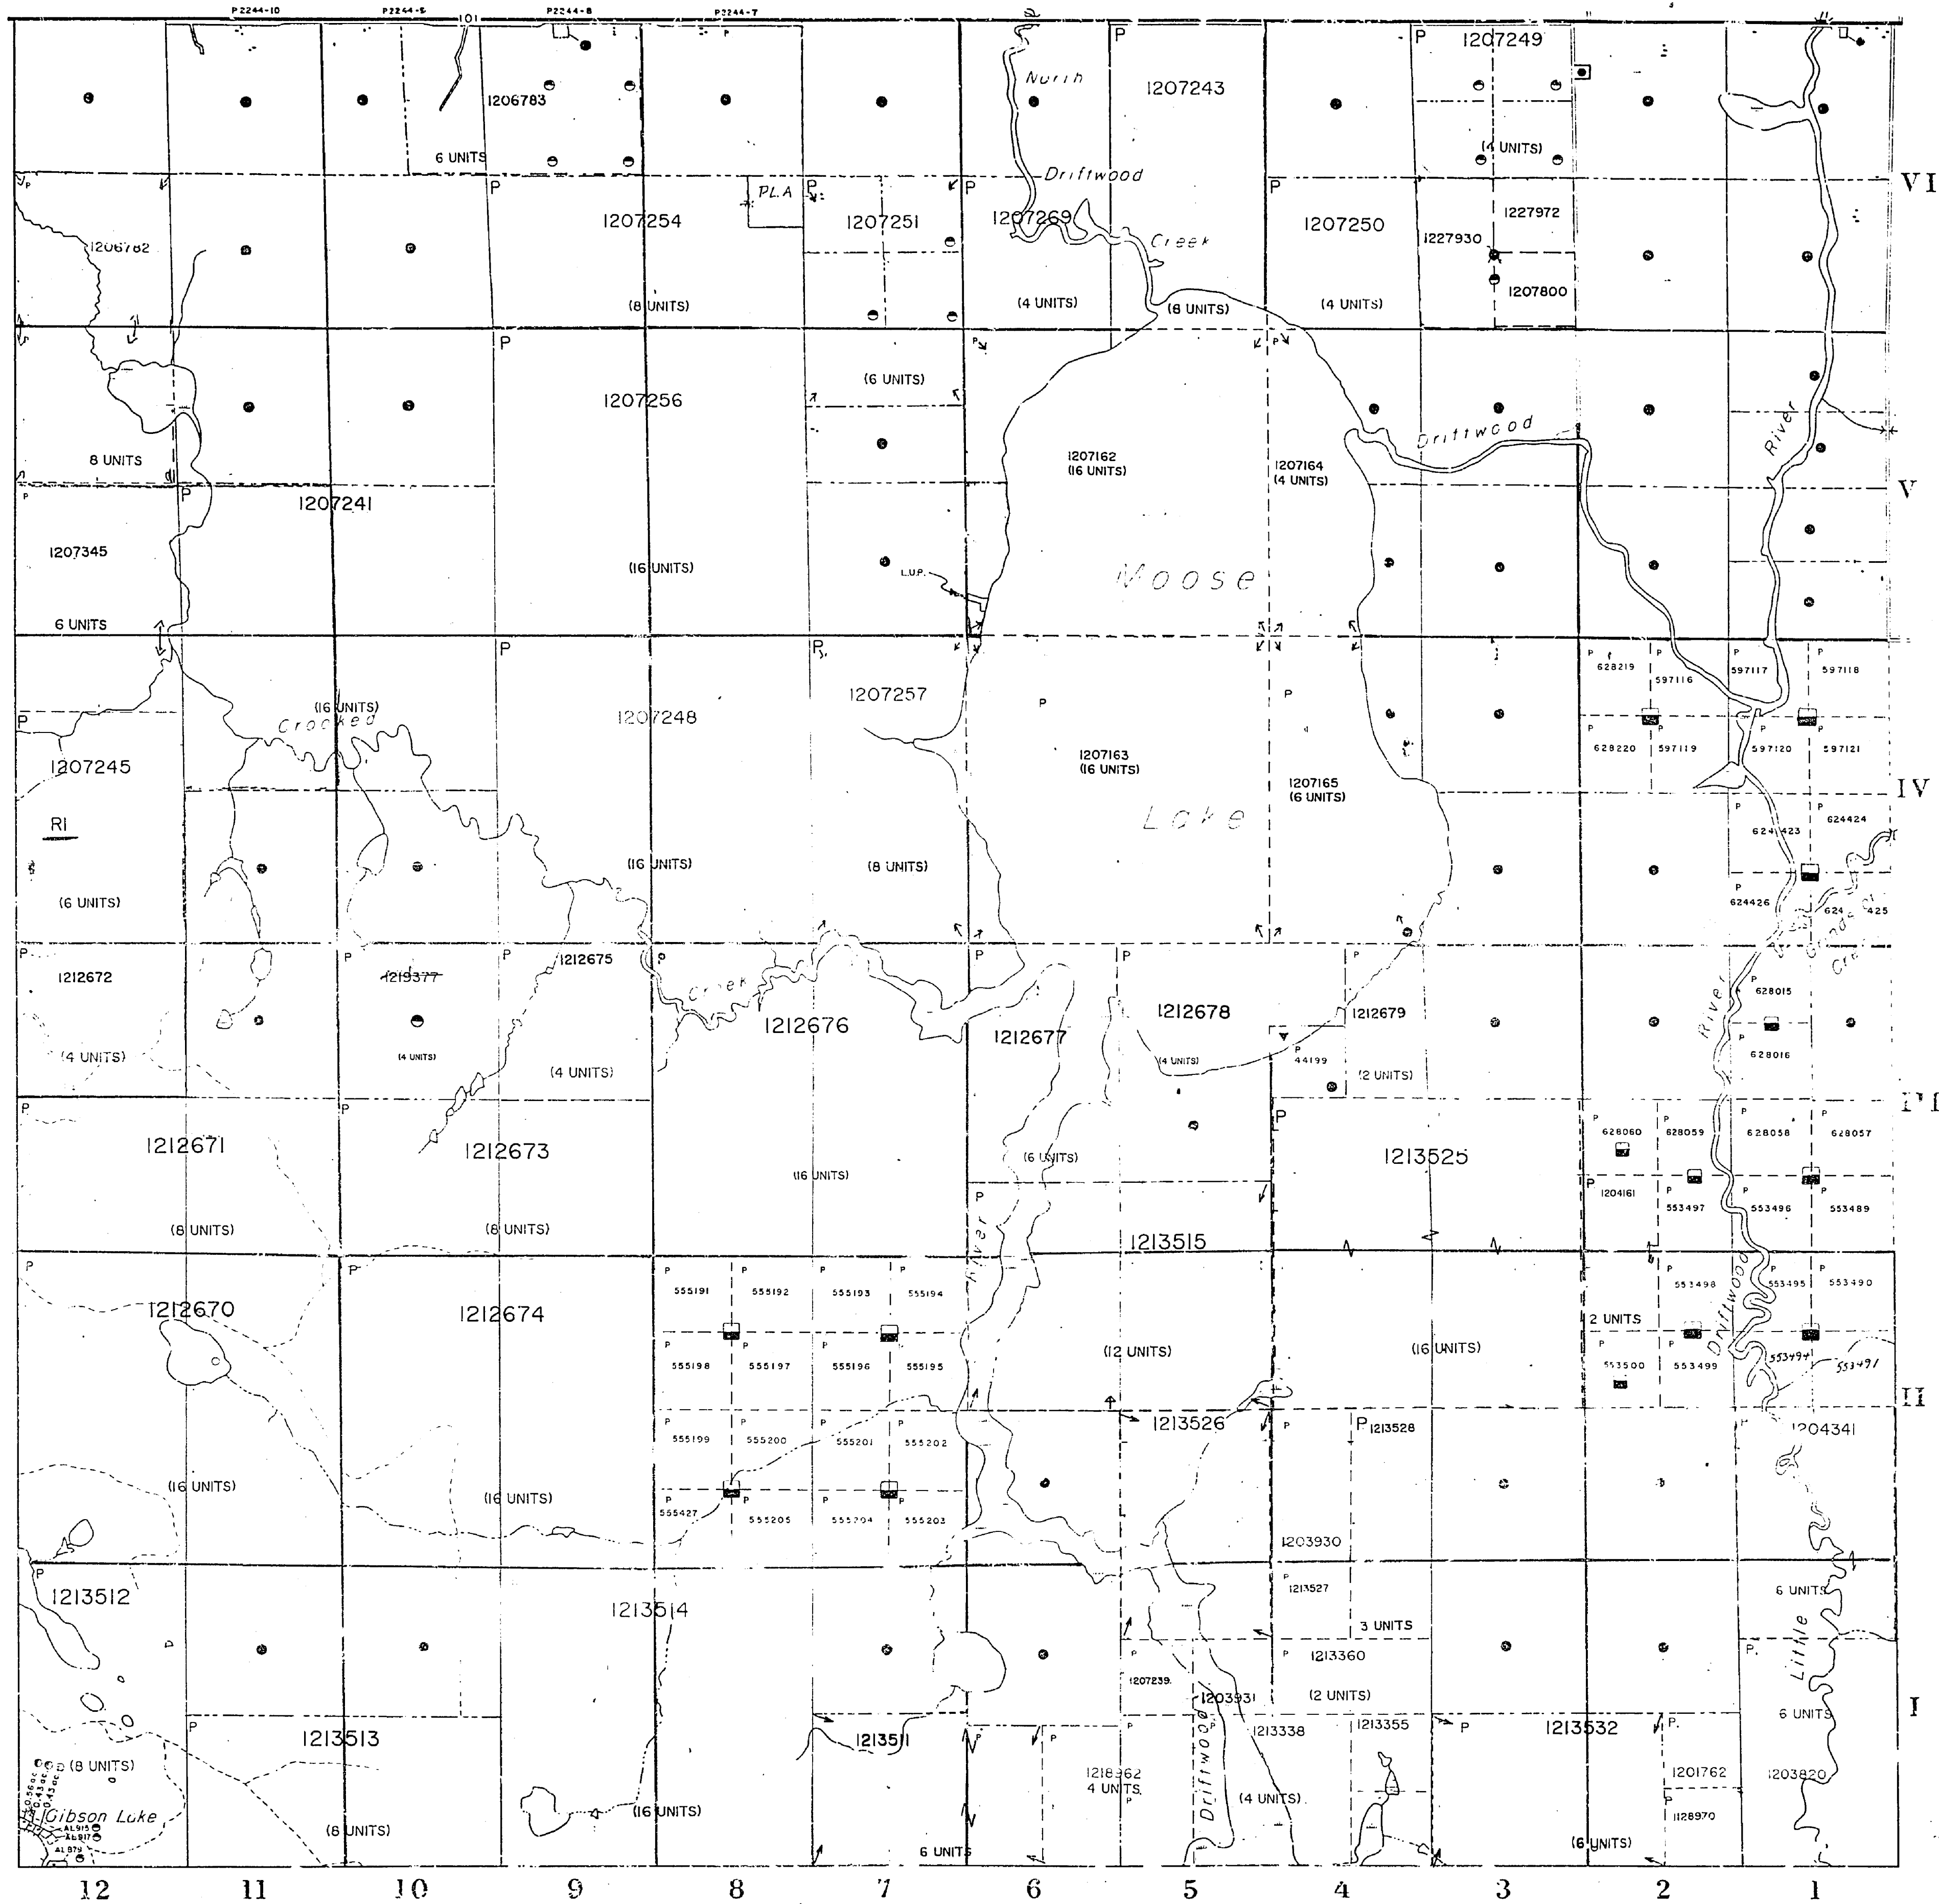


SHERATON TOWNSHIP

LEGEND

HIGHWAY AND ROUTE NO
OTHER ROADS
TRAILS
SURVEYED LINES
TOWNSHIPS, BASE LINES, ETC.
LOT LINES
MINING CLAIMS, PARCELS, ETC.
UNSURVEYED LINES
LOT LINES
PARCEL BOUNDARY
MINING CLAIMS ETC
RAILWAY AND RIGHT OF WAY
UTILITY LINES
NON PERENNIAL STREAM
FLOODING OR FLOODING RIGHTS
SUBDIVISION OR COMPOSITE PLAN
RESERVATIONS
ORIGINAL SHORELINE
MARSH OR MUSKEG
MINES
TRAVERSE MONUMENT

DISPOSITION OF CROWN LANDS

TYPE OF DOCUMENT
PATENT, SURFACE & MINING RIGHTS
" SURFACE RIGHTS ONLY
" MINING RIGHTS ONLY
LEASE, SURFACE & MINING RIGHTS
" SURFACE RIGHTS ONLY
" MINING RIGHTS ONLY
EVIDENCE OF OCCUPATION
ORDER OF OCCUPATION
RESERVATION
CANCELLED
SAND & GRAVEL
LUP
NOTE: MINING RIGHTS IN PATENTS PATENTED PRIOR TO MAY 6 1913, VESTED IN ORIGINAL PATENTEE BY THE PUBLIC LANDS ACT, R.S.O. 1970, CH. 380, SE. 43, SUBSEC. 1

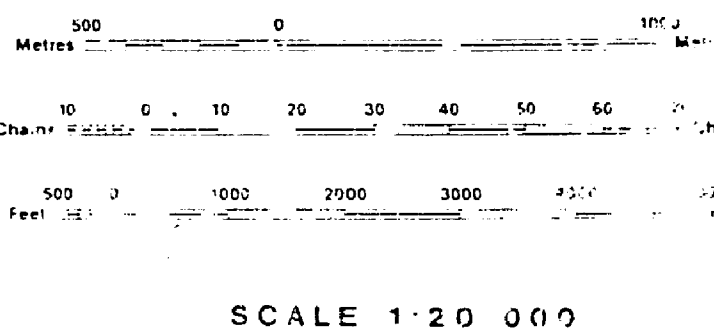

NOTES

"SURFACE RIGHTS ONLY" WITHDRAWN FROM PROSPECTING, STAKING OUT, SALE OR LEASE BY ORDER NO. WP 12/97 NER DATED MAY 2/97 SECTION 35, THE MINING ACT, R.S.O. 1990

DATE OF ISSUE

OCT 26 1998

PROVINCIAL RECORDING OFFICE - SUDBURY

TOWNSHIP

BOND

M.N.R. ADMINISTRATIVE DISTRICT
TIMMINS
MINING DIVISION
PORQUINE
LAND TITLES / REGISTRATION DIVISION
COCHRANE

Ministry of Natural Resources
Ministry of Environment and Development
Ontario

Date SEPTEMBER 1998
G-3929

THE INFORMATION THAT APPEARS ON THIS MAP HAS BEEN COMPILED FROM VARIOUS SOURCES, AND ACCURACY IS NOT GUARANTEED. THOSE WISHING TO STAKE MINING CLAIMS SHOULD CONSULT WITH THE MINING RECORDER, MINISTRY OF NORTHERN DEVELOPMENT AND MINES, FOR ADDITIONAL INFORMATION ON THE STATUS OF THE LANDS SHOWN HEREON.

BOND TOWNSHIP

331

PORCUPINE MINING DIVISION

DISTRICT OF COCHRANE

SCALE 40 CHAINS TO ONE INCH
STOCK TWP.

RECEIVED
OCT 31 1969
AM 7 8 9 10 11 12 1 2 3 4 5 6 PM

OCT 31 1964

AM PM
7 8 9 10 11 12 1 2 3 4 5 6

MACKLEM TWP.

V

V

IV

1. 2. 3.

CURRIE TWP.

SHERATON TWP.

NOTE

Long Use Permit

BOND M-331

THE INFORMATION THAT APPEARS ON THIS MAP HAS BEEN COMPILED FROM VARIOUS SOURCES, AND ACCURACY IS NOT GUARANTEED. THOSE WISHING TO STAKE MINING CLAIMS SHOULD CONSULT WITH THE MINING RECORDER, MINISTRY OF NORTHERN DEVELOPMENT AND MINES, FOR ADDITIONAL INFORMATION ON THE STATUS OF THE LANDS SHOWN HEREON.

BOND TOWNSHIP

PORCUPINE MINING DIVISION


M-331

331


DISTRICT OF COCHRANE

SCALE 40 CHAINS TO ONE INCH
STOCK TWP.

RECEIVED
OCT 20 1969
AM 7 8 9 10 11 12 1 2 3 4 5 6 PM

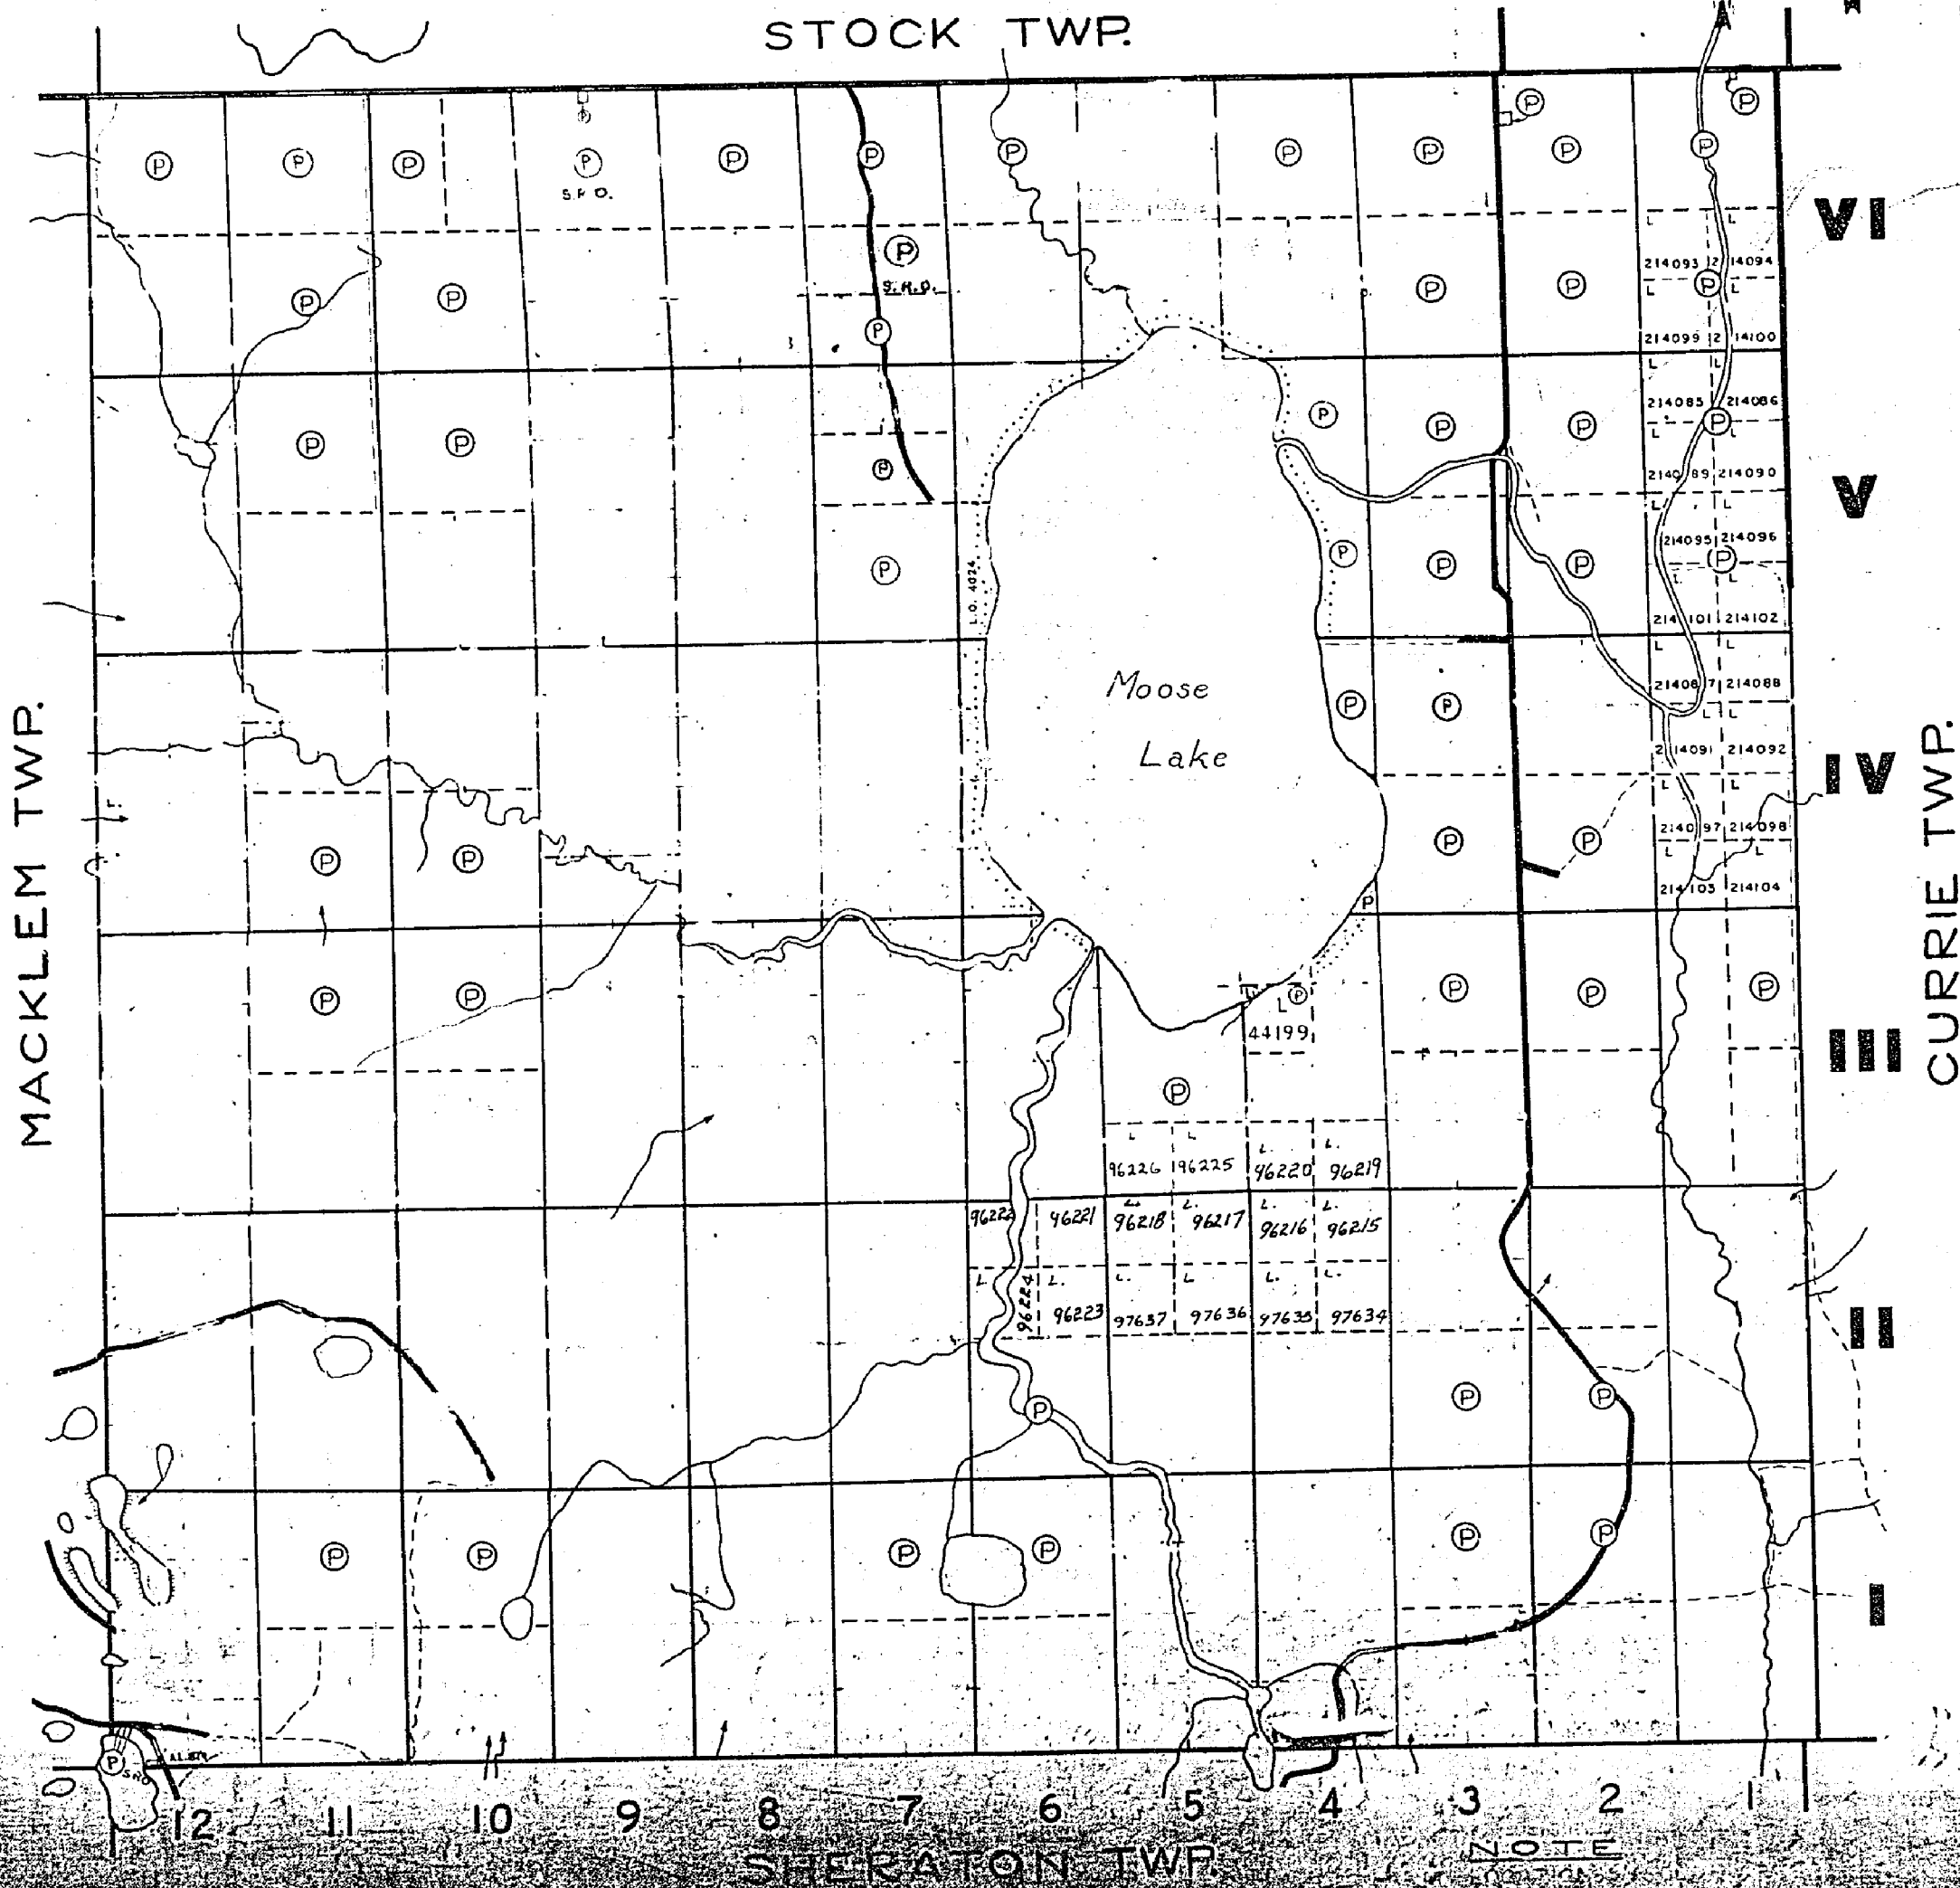

DISTRICT OF COCHRANE M331

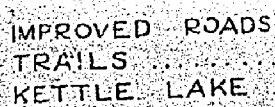

PATENTED LANDS (P)
CROWN LAND SALES (S)
LOCATED LANDS Loc
LICENSE OF OCCUPATION LO

BOND

331

BOND TOWNSHIP

ONTARIO

MINISTRY OF NATURAL RESOURCES
SURVEYS AND MAPPING BRANCH

PORCUPINE

MINING DIVISION

DISTRICT OF COCHRANE


SCALE 40 CHAINS TO ONE INCH
STOCK TWP.

M.331

PORCUPINE MINING DIVISION
RECEIVED

APR 22 1974

AM 7 18 19 10 11 12 1 2 3 4 5 6 PM

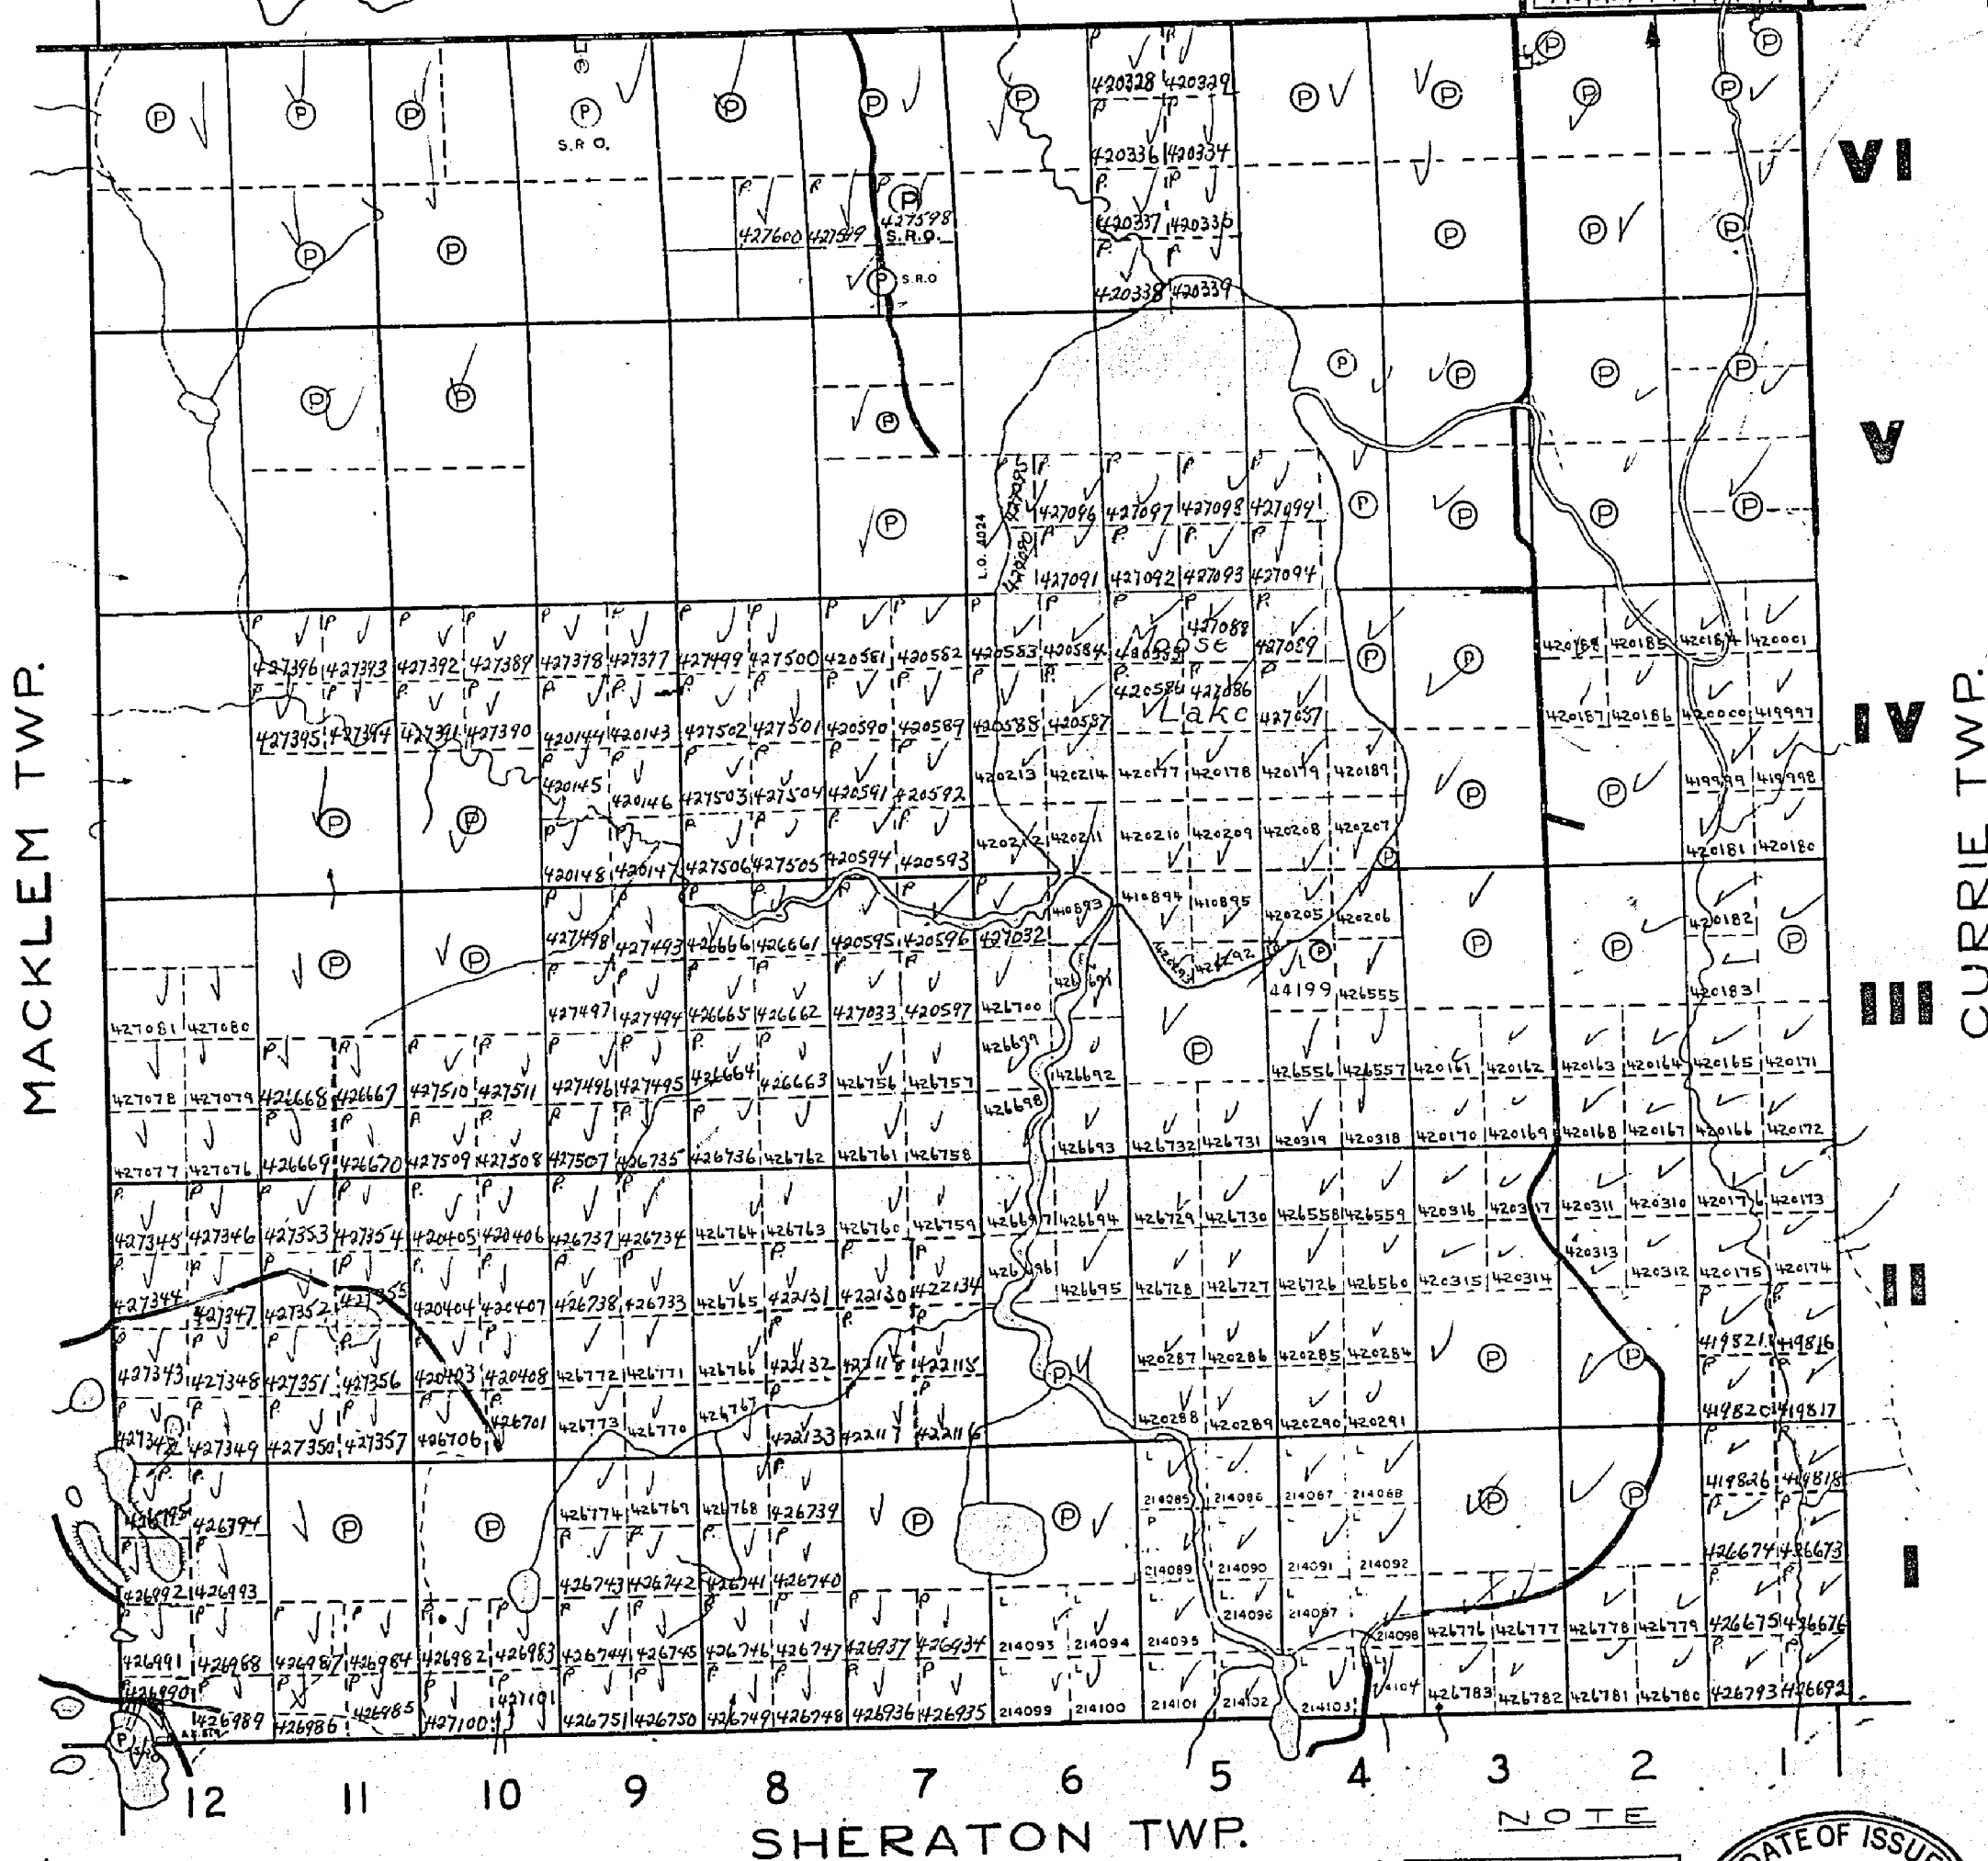

MACKLEM TWP.

CURRIE TWP.

SHERATON TWP.

LEGEND

IMPROVED ROADS
TRAILS
KETTLE LAKE



400' Surface rights reservation around all lakes & rivers.

PATENTED LANDS (P)
'CROWN' LAND SALES (S) or C.S.
LOCATED LANDS L.O.
LICENSE OF OCCUPATION L.O.
LEASES (L)

Land use Per.

PORCUPINE MINING DIVISION

RECEIVED

MAY 24 1974

AM 7 18 19 10 11 12 1 2 3 4 5 6 PM

DATE OF ISSUE
APR 16 1974

BOND M 331

BOND TOWNSHIP


Porcupine
~~LARDER LAKE~~ MINING DIVISION

331

DISTRICT OF COCHRANE

M-331

SCALE 40 CHAINS TO ONE INCH
STOCK TWP.

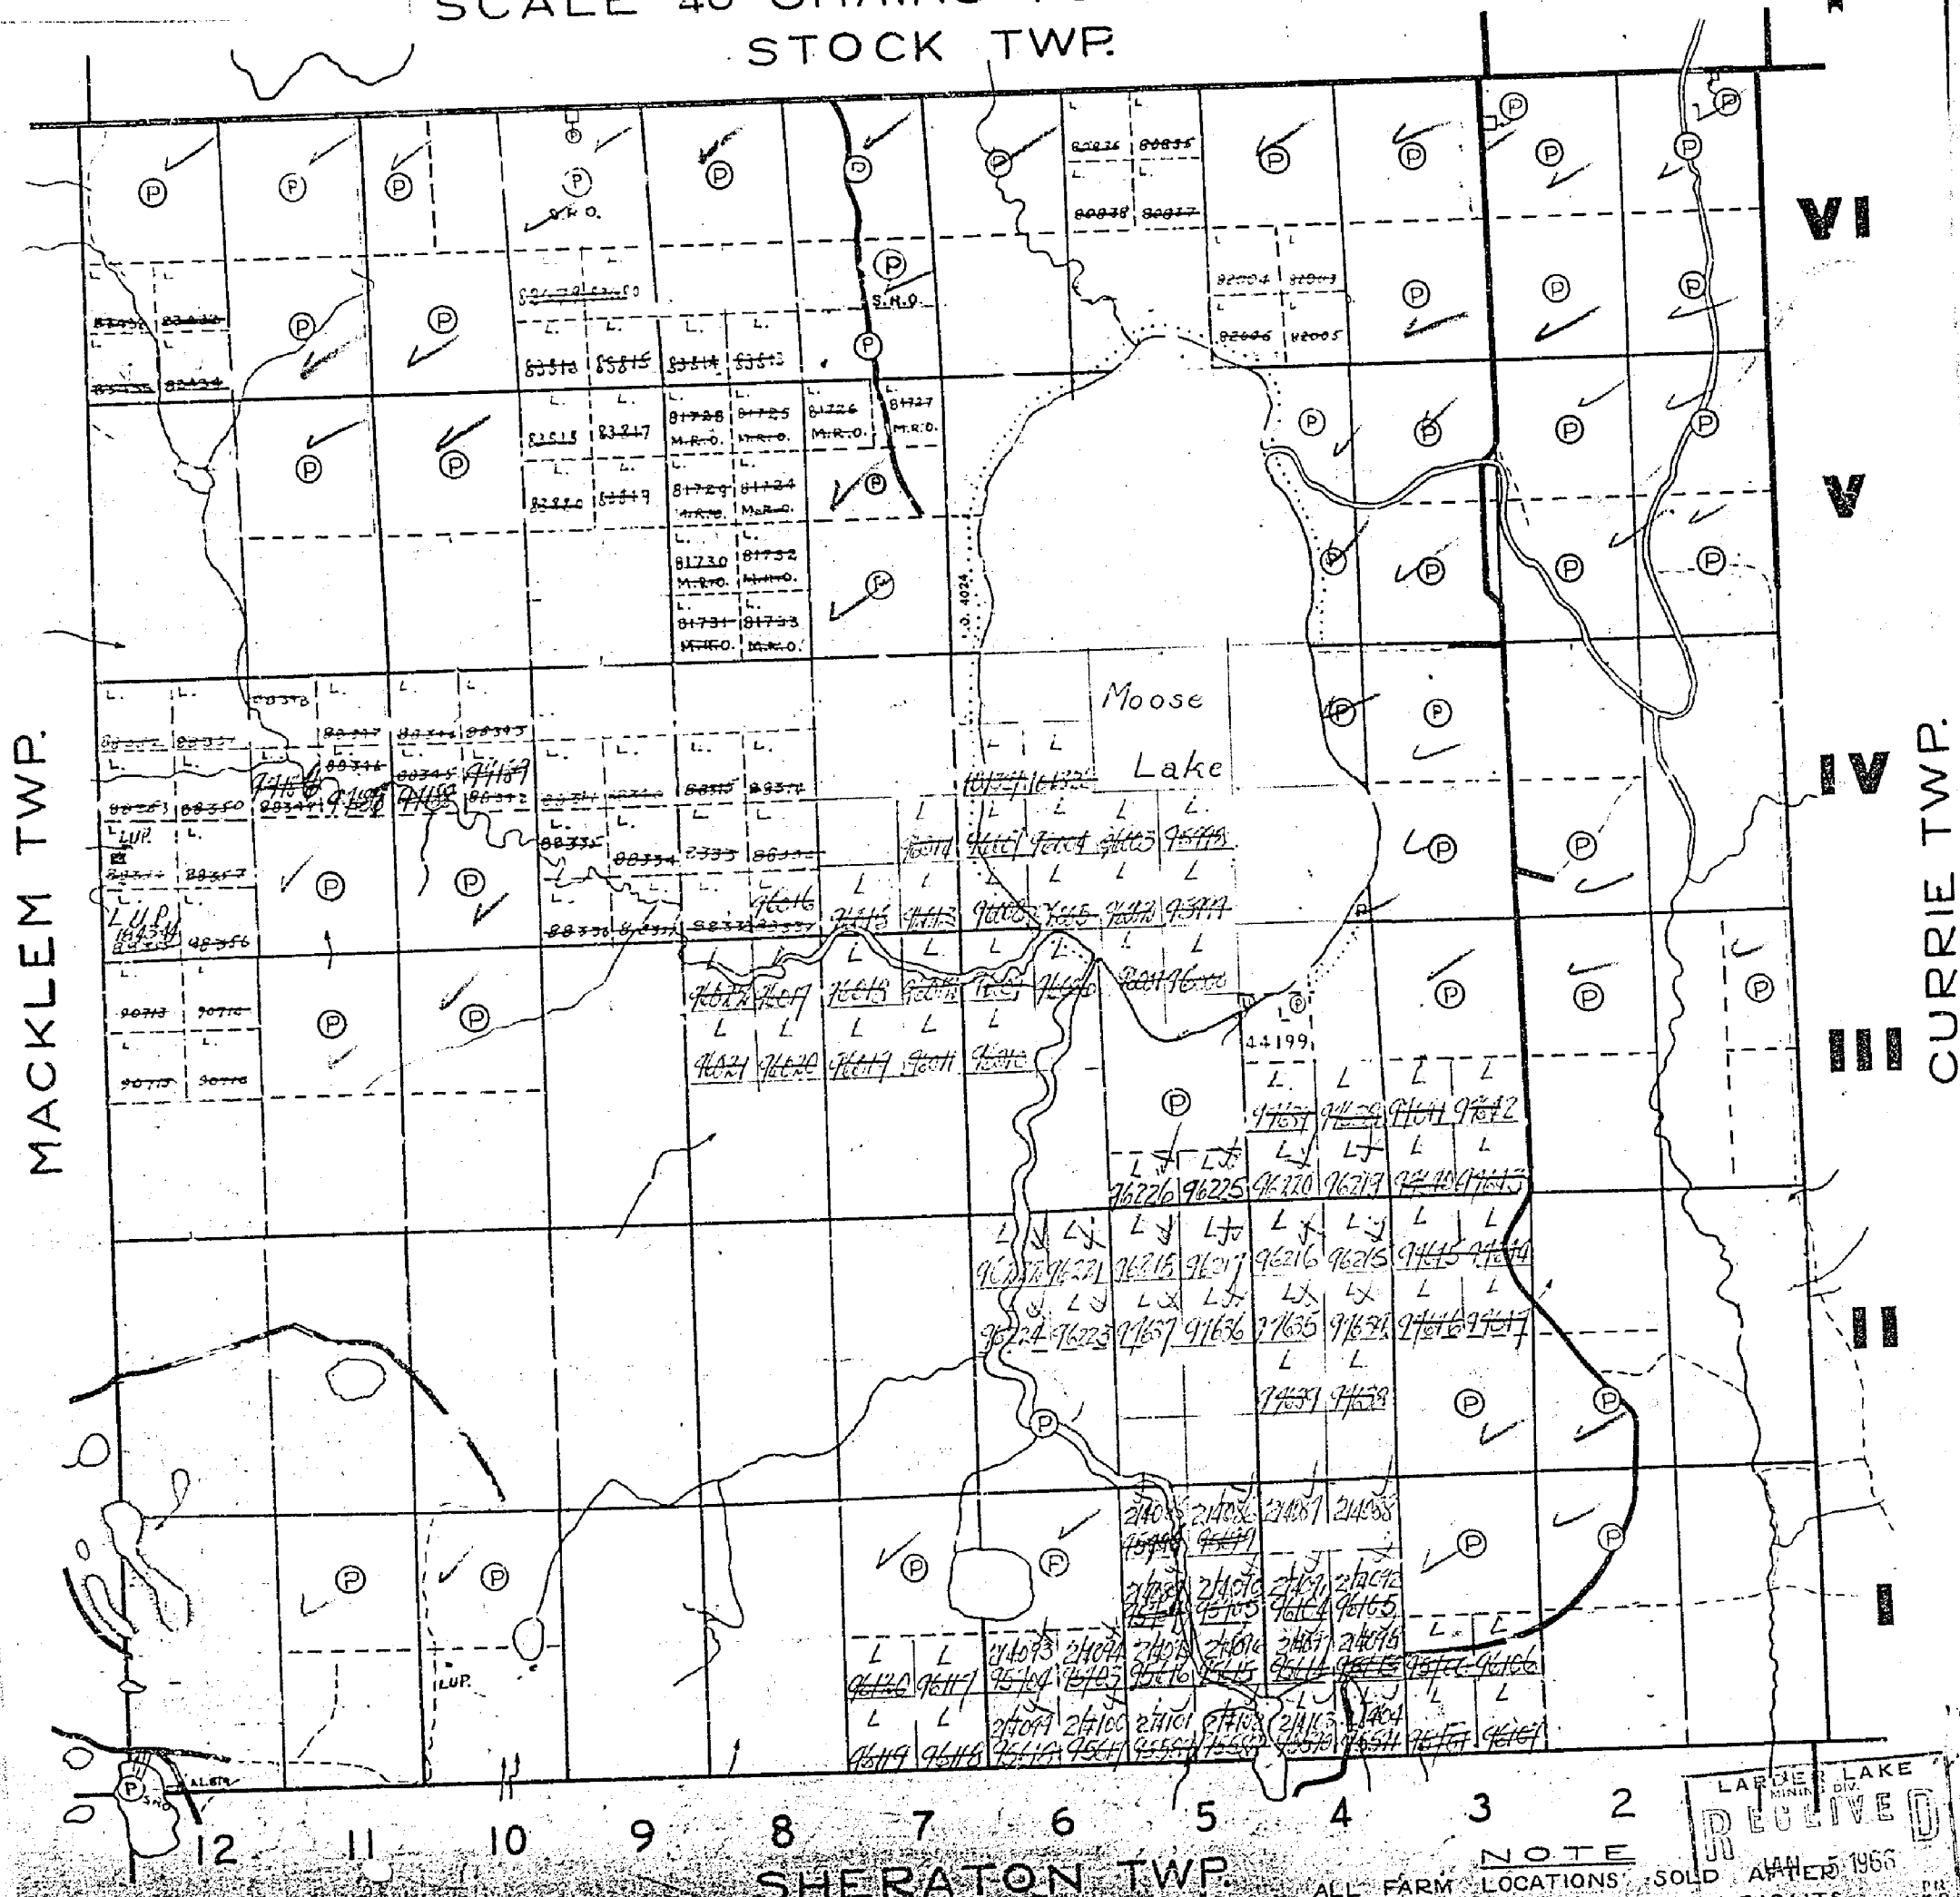

LEGEND

PATENTED LANDS
CROWN LAND SALES
LOCATED LANDS
LICENSE OF OCCUPATION
LEASE

P
S
L
D

NOTE

ALL FARM LOCATIONS SOLD AFTER 1966
OCT 27/42, COVER SURFACE RIGHTS
ONLY
ALL MINING CLAIMS STAKED AFTER
MAY 21/45 COVER MINING RIGHTS
ONLY


LARDER LAKE
MINING DIV.
RECEIVED
JAN 5 1966
19.2.4.15.8

FROM DISPOSITION

RIGHTS ONLY
RIGHTS ONLY
D SURFACE RIGHTS

Date Disposition File

STOCK TOWNSHIP

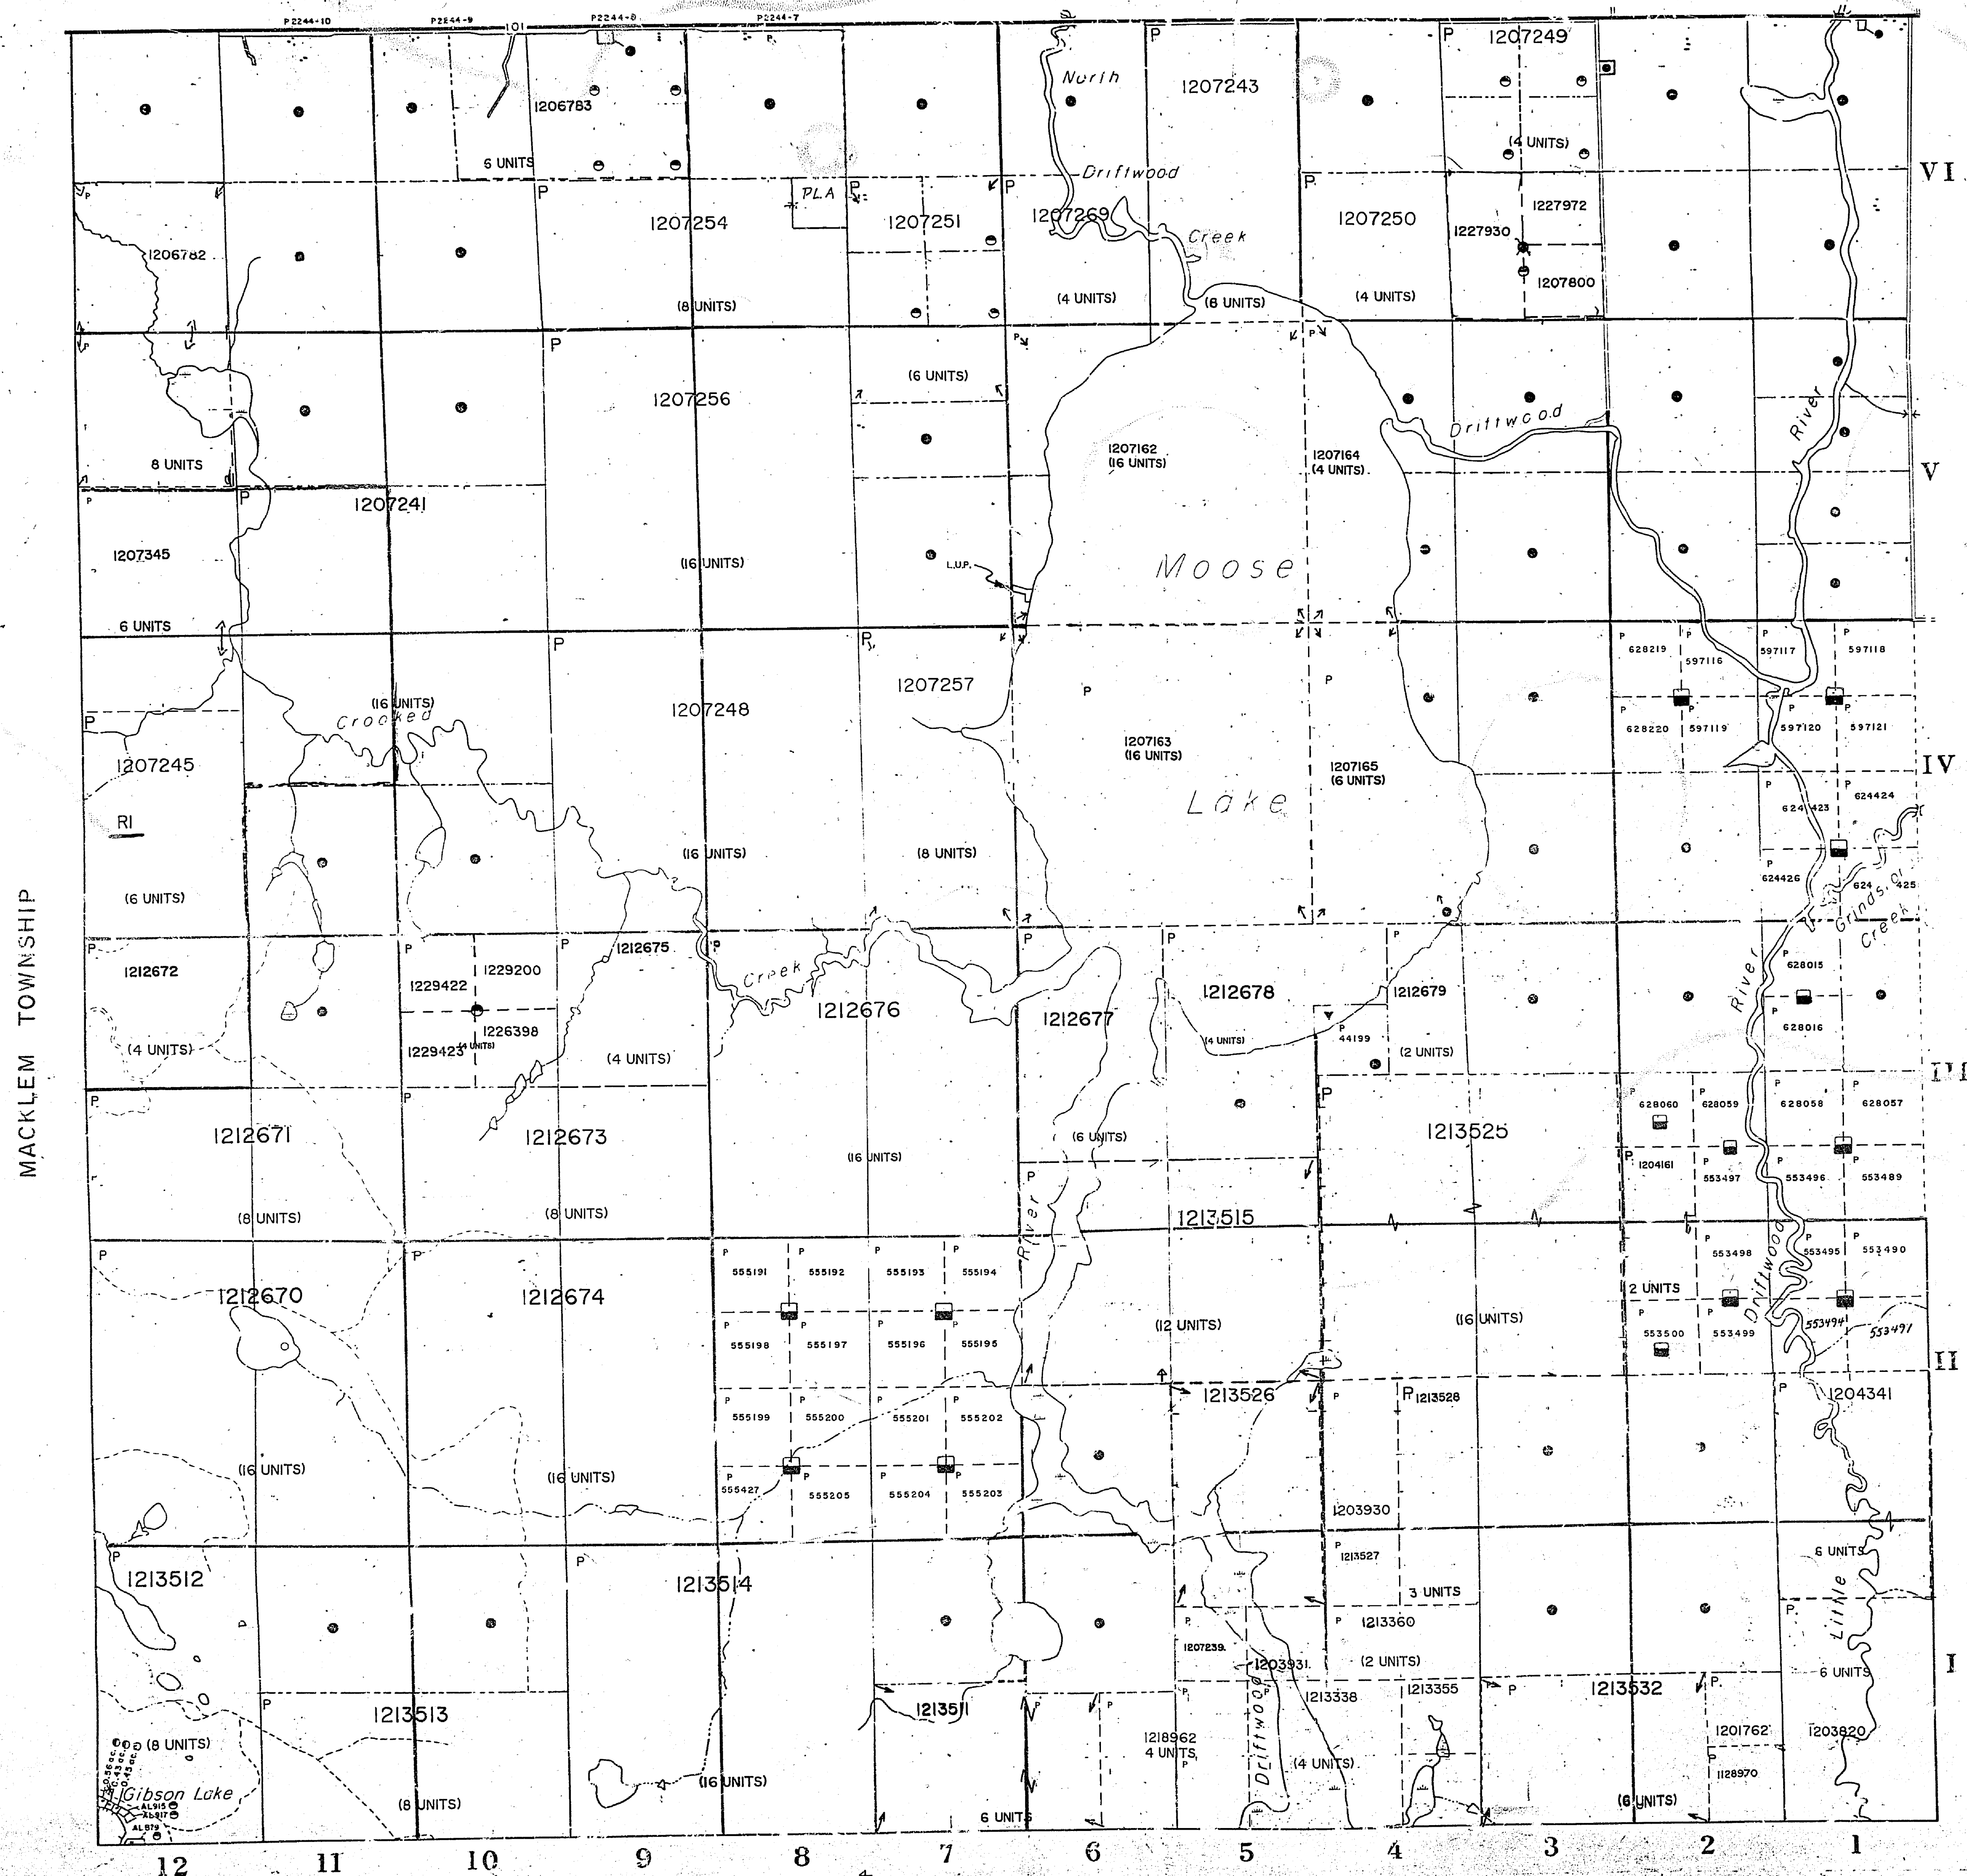

LEGEND

HIGHWAY AND ROUTE NO.
OTHER ROADS
TRAILS
SURVEYED LINES:
TOWNSHIPS, BASE LINES, ETC.
LOTS, MINING CLAIMS, PARCELS, ETC.
UNSURVEYED LINES:
LOT LINES
PARCEL BOUNDARY
MINING CLAIMS ETC.
RAILWAY AND RIGHT OF WAY
UTILITY LINES
NON-PERENNIAL STREAM
FLOODING OR FLOODING RIGHTS
SUBDIVISION OR COMPOSITE PLAN
RESERVATIONS
ORIGINAL SHORELINE
MARSH OR MUSKEG
MINES
TRAVERSE MONUMENT

DISPOSITION OF CROWN LANDS

TYPE OF DOCUMENT	SYMBOL
PATENT, SURFACE & MINING RIGHTS	1
" SURFACE RIGHTS ONLY	2
" MINING RIGHTS ONLY	3
LEASE, SURFACE & MINING RIGHTS	4
" SURFACE RIGHTS ONLY	5
" MINING RIGHTS ONLY	6
LICENCE OF OCCUPATION	7
ORDER IN COUNCIL	8
RESERVATION	9
CANCELLED	10
SAND & GRAVEL	11
L.U.P.	12

NOTE: MINING RIGHTS IN PATENTS PATENTED PRIOR TO MAY 6, 1913, VESTED IN ORIGINAL PATENTEE BY THE PUBLIC LANDS ACT, R.S.O. 1970, CHAP. 380, SEC. 43, SUBSEC. 1.

500 0 1000 2000 3000 4000 5000
Metres

500 0 1000 2000 3000 4000 5000
Feet

SCALE 1:20 000

NOTES

RI SURFACE RIGHTS ONLY WITHDRAWN FROM PROSPECTING, STAKING OUT, SALE OR LEASE BY ORDER NO. WP 12/37 DATED MAY 2/97 SECTION 35, THE MINING ACT, R.S.O. 1990

TOWNSHIP

BOND

M.N.R. ADMINISTRATIVE DISTRICT
TIMMINS
MINING DIVISION
PORQUINE
LAND TITLES / REGISTRY DIVISION
COCHRANE

Ministry of Natural Resources Ontario
Ministry of Northern Development and Mines

Date SEPTEMBER 1996

Checked
oct 3/96 p. 1/63

G-3929

THE INFORMATION THAT APPEARS ON THIS MAP HAS BEEN COMPILED FROM VARIOUS SOURCES AND ACCURACY IS NOT GUARANTEED. THOSE WISHING TO STAKE MINING CLAIMS SHOULD CONSULT WITH THE MINING RECORDER, MINISTRY OF NORTHERN DEVELOPMENT AND MINES, FOR ADDITIONAL INFORMATION ON THE STATUS OF THE LANDS SHOWN HEREON.

SHERATON TOWNSHIP

BOND TOWNSHIP G-3929

BOND TOWNSHIP



Porcupine
~~LARDER LAKE~~ MINING DIVISION

331

DISTRICT OF COCHRANE

M-33!

SCALE 40 CHAINS TO ONE INCH
STOCK TWP.

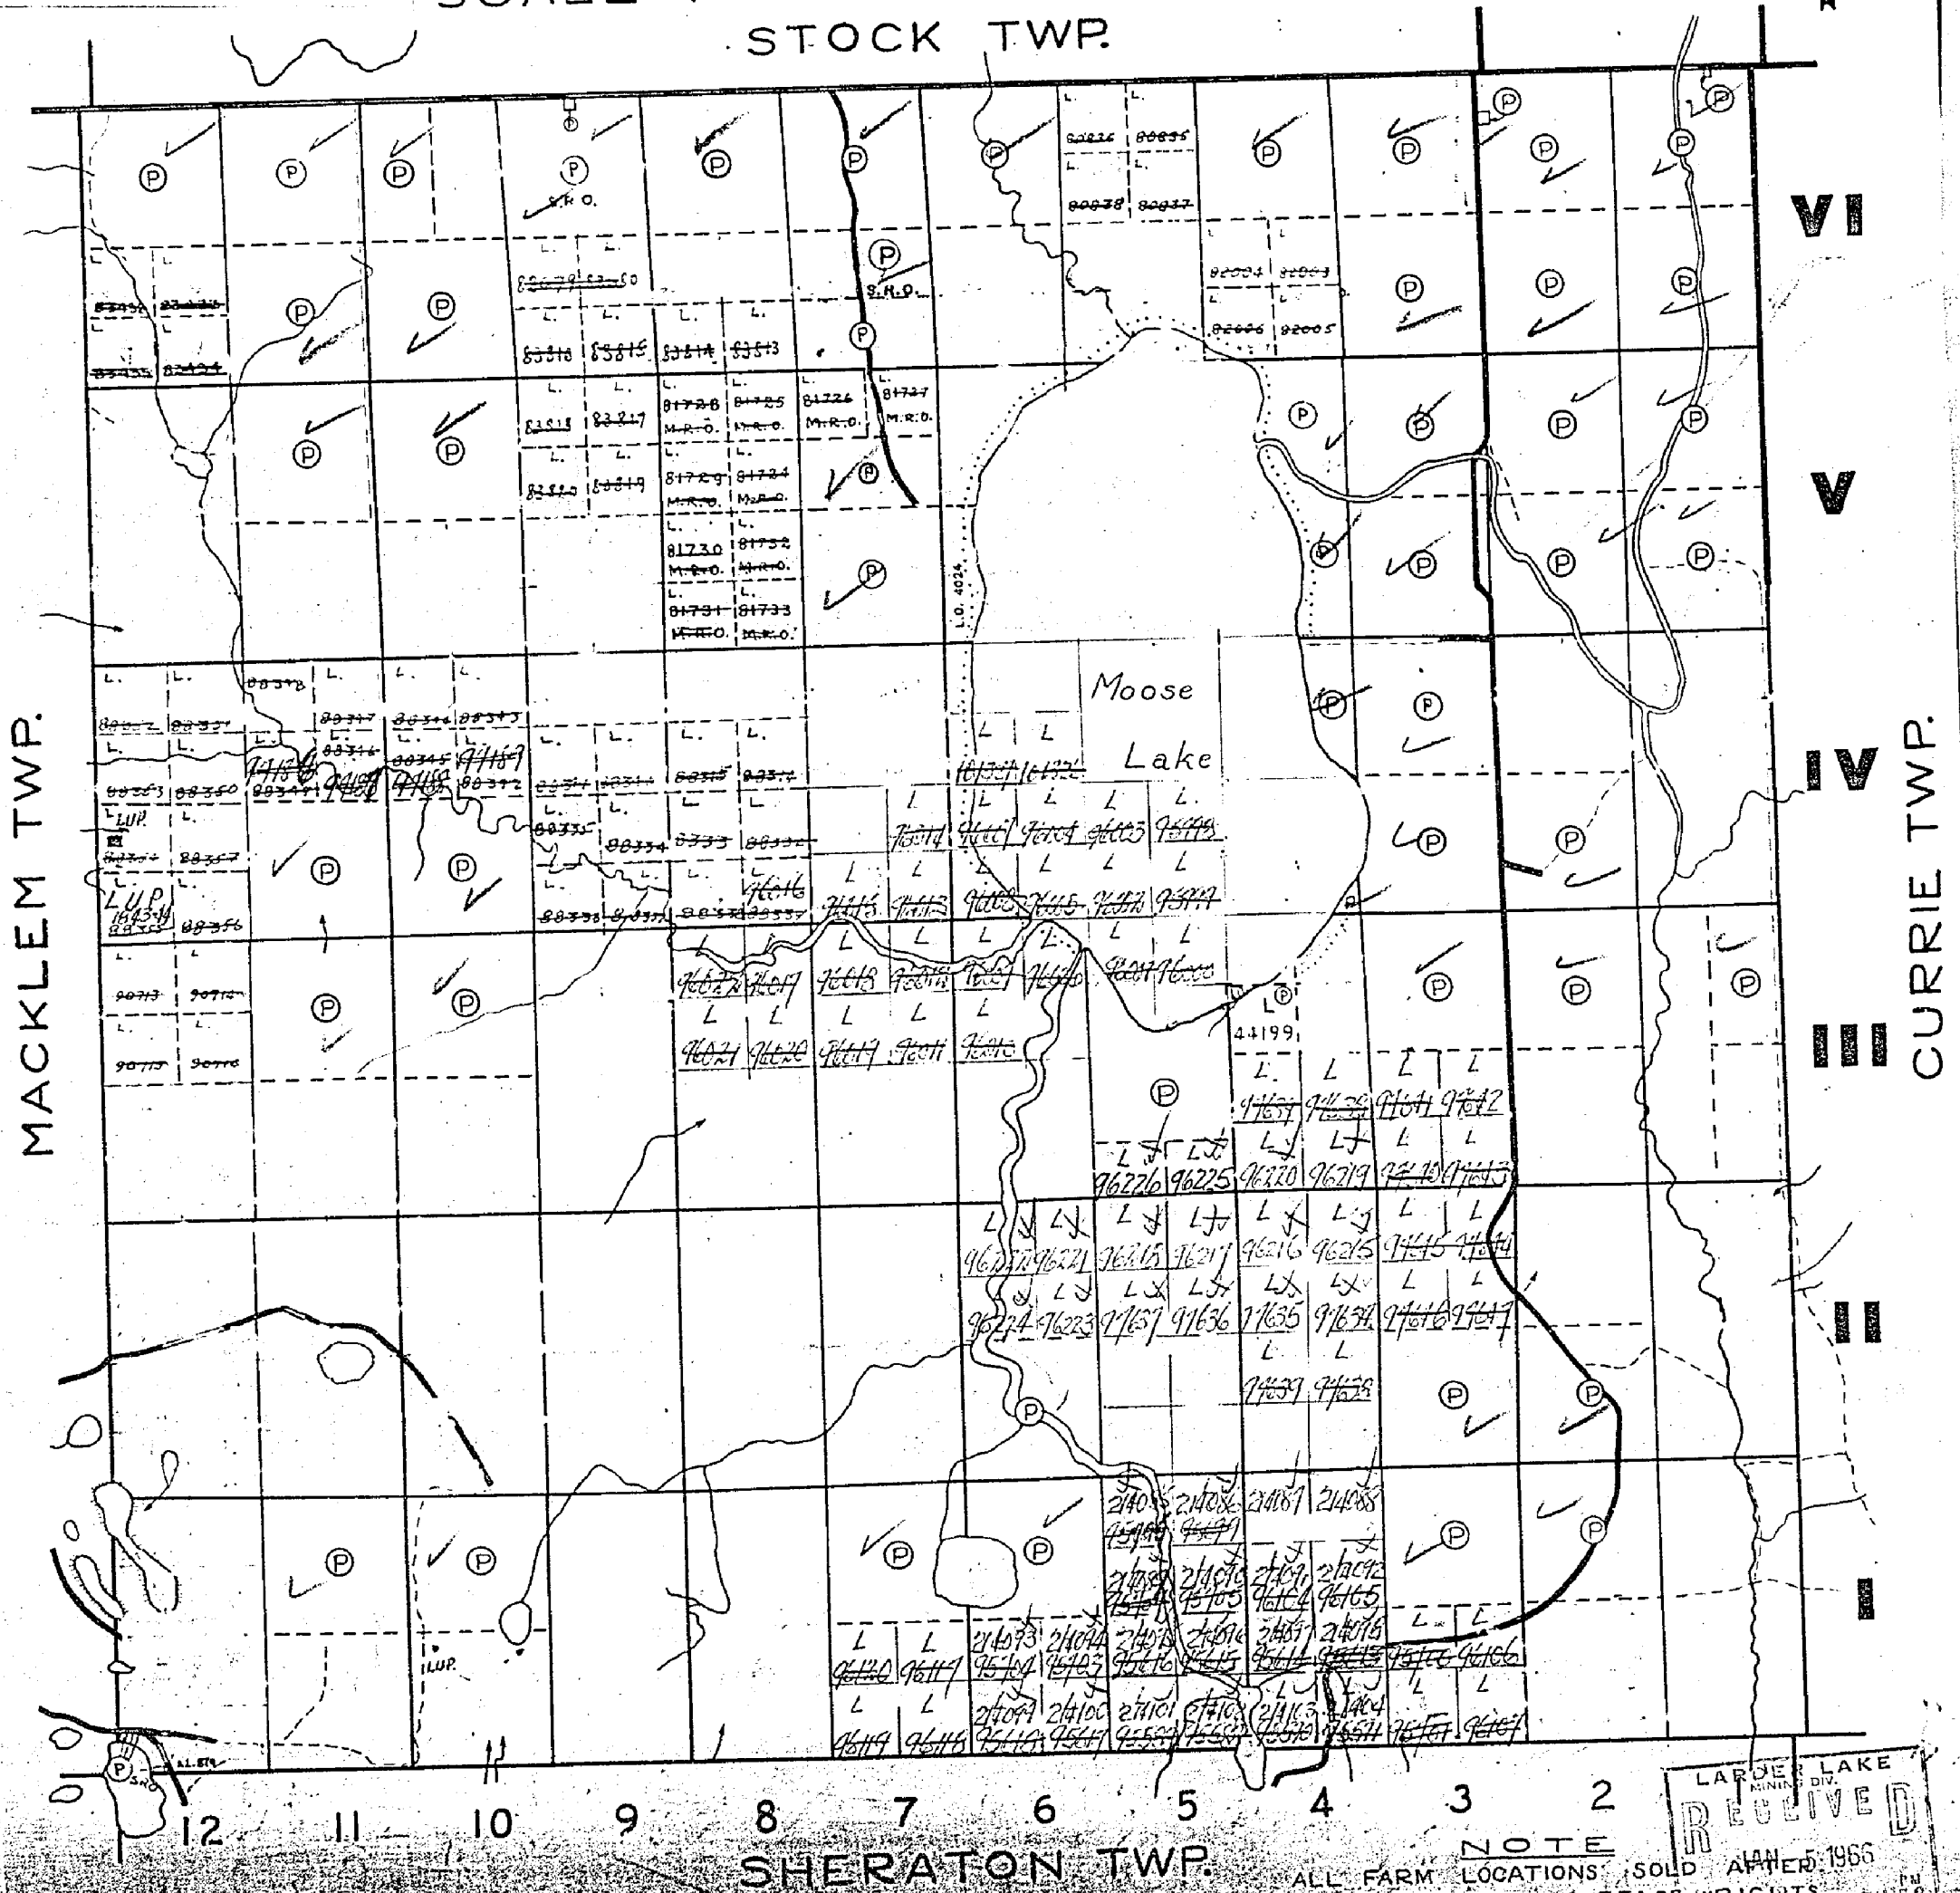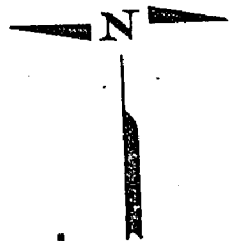

RECEIVED
LARDER LAKE MINING DIV.
OCT 27 1966

LEGEND

- IMPROVED ROADS
- UNIMPROVED ROADS
- WATER LAKE
- 400 Surface rights reservation around all lakes & rivers
- PATENTED LANDS
- CROWN LAND SALES
- LOCATED LANDS
- LICENSE OF OCCUPATION
- LOCATED

NOTE

ALL FARM LOCATIONS SOLD AFTER 1966
OCT 27/42, COVER SURFACE RIGHTS ONLY

ALL MINING CLAIMS STAKED AFTER
MAY 21/45 COVER MINING RIGHTS ONLY

331

BOND TOWNSHIP

ONTARIO
MINISTRY OF NATURAL RESOURCES
SURVEYS AND MAPPING BRANCH


PORCUPINE MINING DIVISION

DISTRICT OF COCHRANE

SCALE 40 CHAINS TO ONE INCH
STOCK TWP.

M.331

PORCUPINE MINING DIVISION
RECEIVED
APR 22 1974
AM 7 18 9 10 11 12 1 2 3 4 5 6 PM

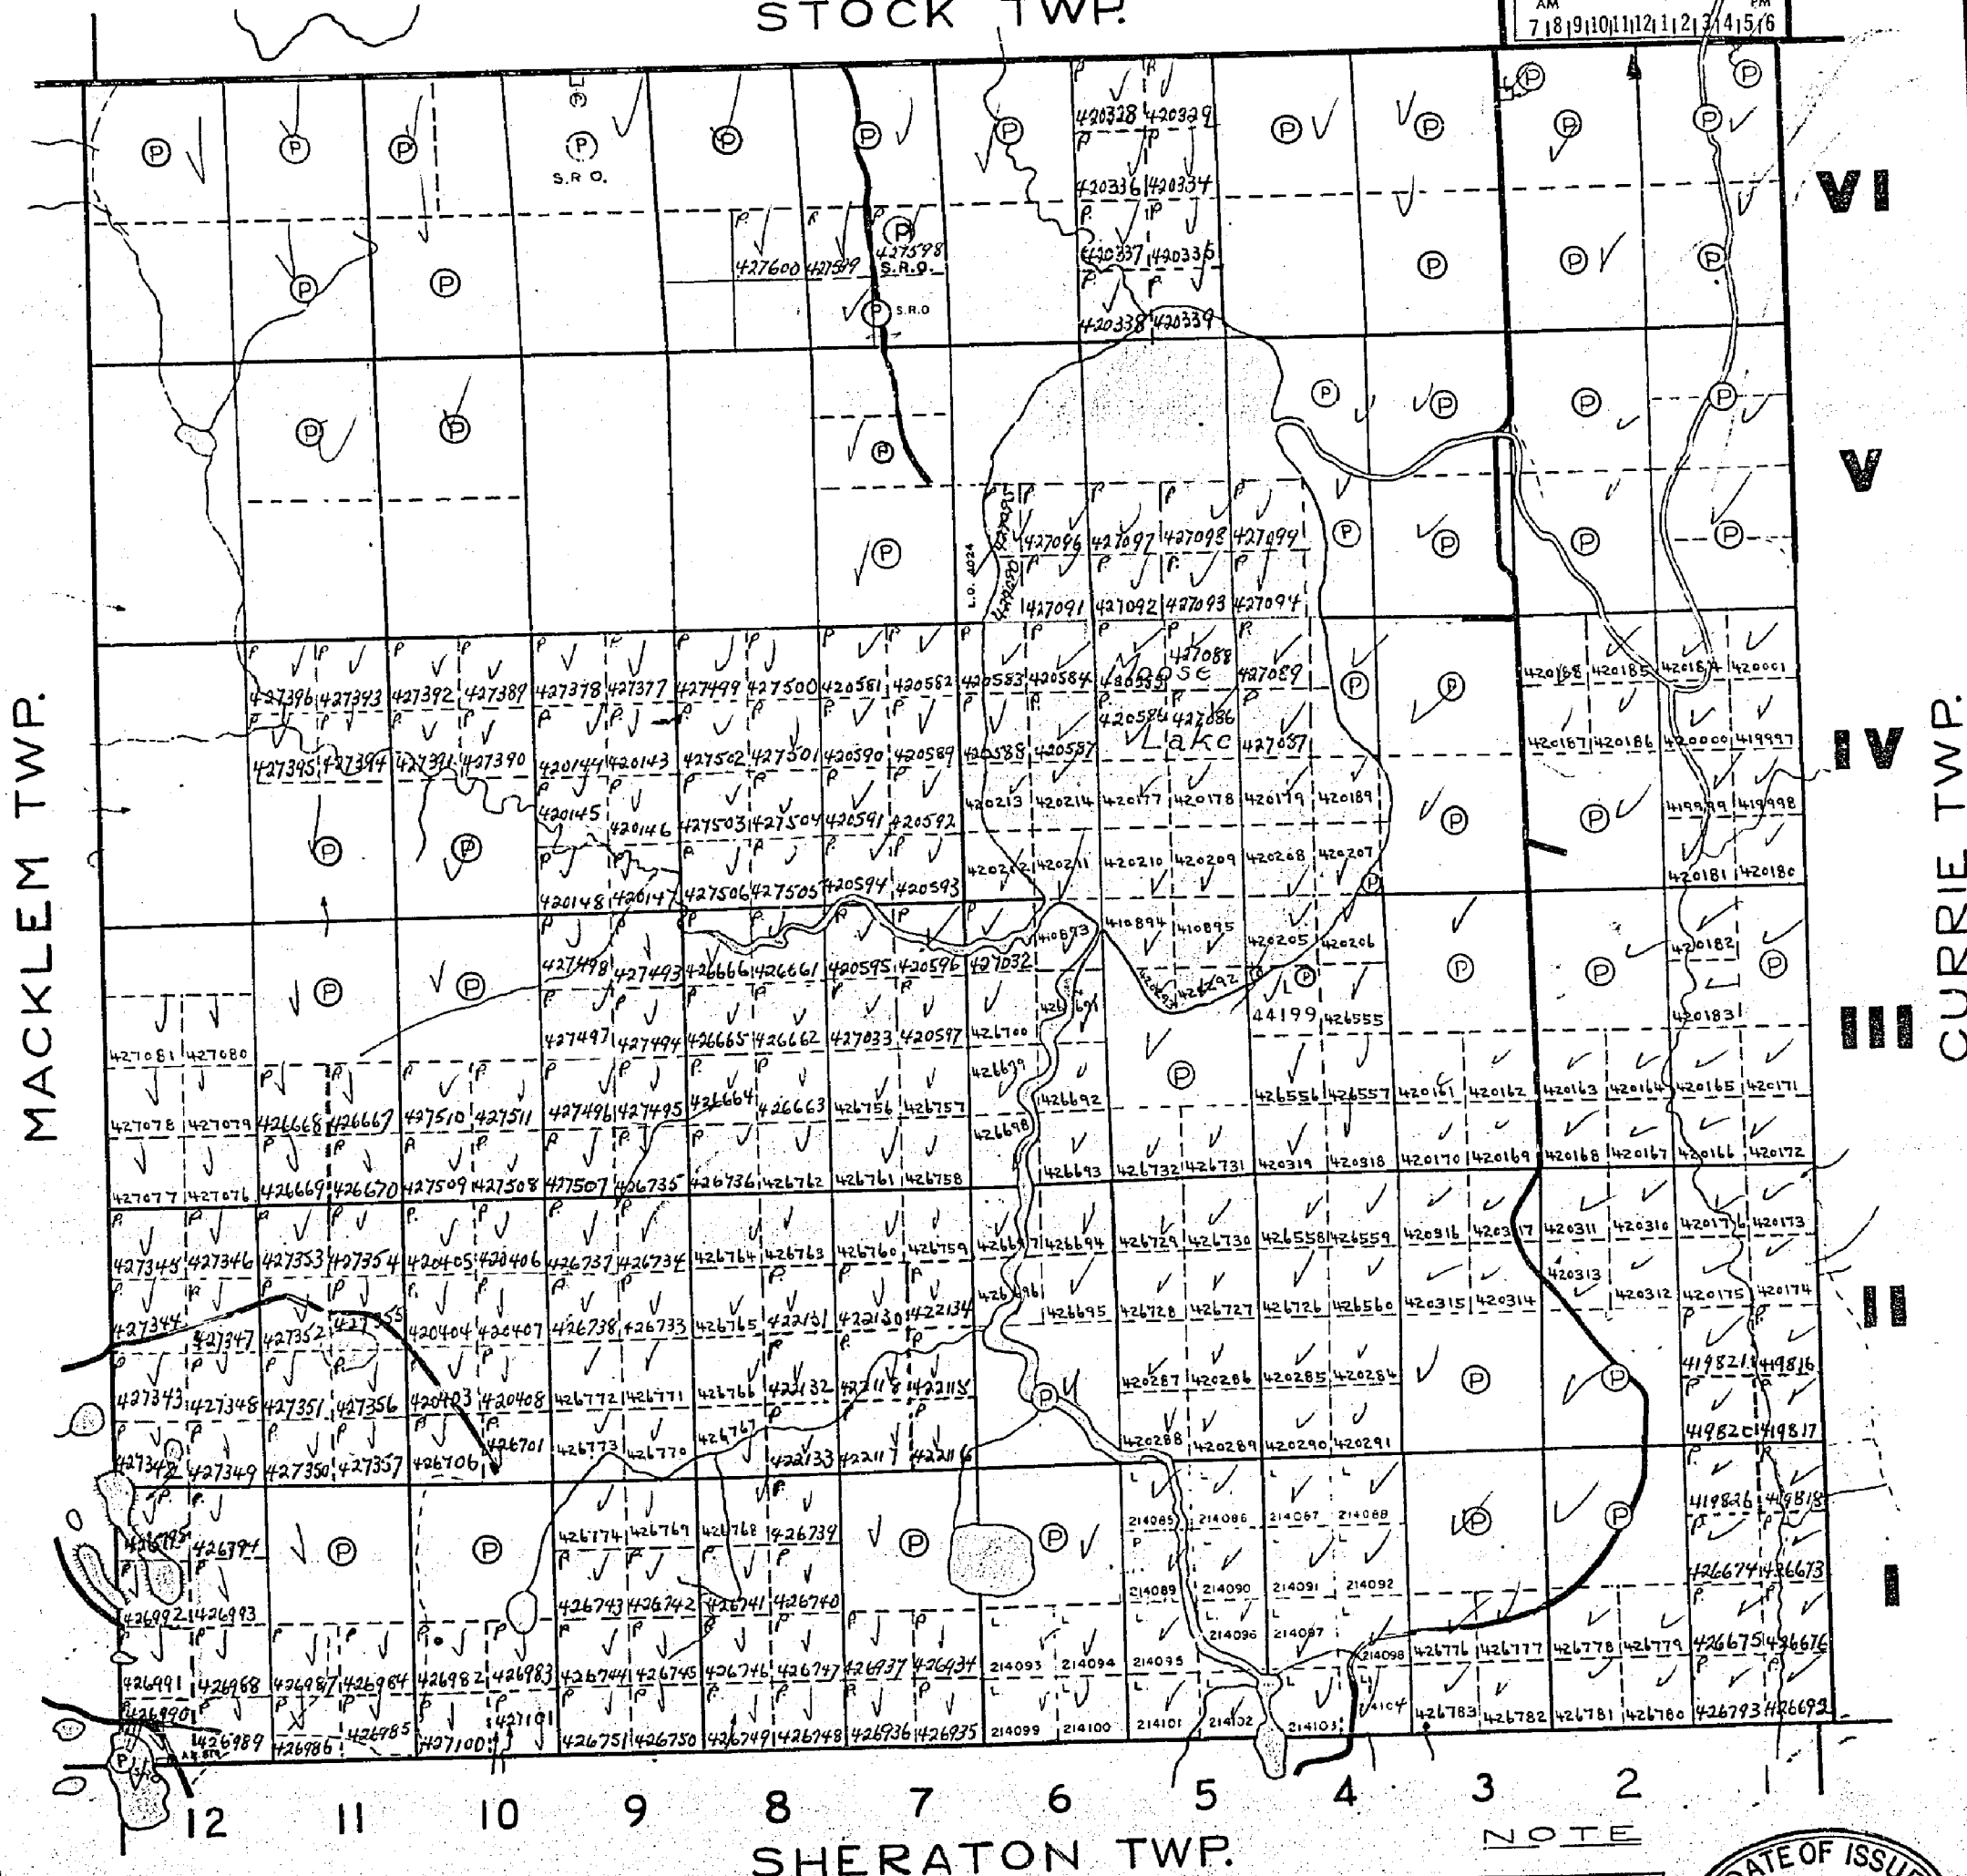

MACKLEM TWP.

CURRIE TWP.

SHERATON TWP.

LEGEND

IMPROVED ROADS
TRAILS
KETTLE LAKE

PATENTED LANDS P
CROWN LAND SALES S or C.S.
LOCATED LANDS L.O.
LICENSE OF OCCUPATION L.O.
LEASES L

400' Surface rights reservation around all lakes & rivers.

LAND USE PERMITS

PORCUPINE MINING DIVISION
RECEIVED
MAY 24 1974
AM 7 18 9 10 11 12 1 2 3 4 5 6 PM

DATE OF ISSUE
APR 16 1974

BOND M.331

ON ALKYL...

MINING DIVISION

STATE OF ~~MISSISSIPPI~~ BRANCH

FEB 6 1976

M.33

PORCUPINE MINING DIVISION

RECEIVED

FEB 9 1976

AM
7 8 9 10 11 12 1 2 3 4

MACKLEM TWP.

V

V

IV

CURRIE TWP.

11



SHERATON TWP.

NOTE

IMPROVED ROADS

TRAILS

KETTLE LAKE

400' Surface rights reservation around all lakes & rivers.

LEGEND

PATENTED LANDS

CROWN LAND SALES (\$) of C\$

LOCATED LANDS

LICENSE OF OCCUPATION. LO.

LEASES

BOND M 33