

Marathon Twp.

BOWYER

LARDER LAKE
MINING DIVISION

SCALE: 1-INCH=40 CHAINS

LEGEND

PATENTED LAND
CROWN LAND SALE
LEASES
LOCATED LAND
LICENSE OF OCCUPATION
ROADS
IMPROVED ROADS
RAILWAYS
POWER LINES
KING'S HIGHWAY
MARSH OR MUSKEG
MINES
GEODETIC STATION

(P)
C.S.
(L)
Loc.
L.O.

— —
— —

• • •

○

~ ~ ~

✕

✕

△

NOTES

400' Surface rights reservation around all lakes and rivers.

Lots: I, 2 and 3, concessions: II and III, not affected by the annulment.

23


PLAN NO. - M.422

ONTARIO

DEPARTMENT OF NATURAL RESOURCES

SURVEYS AND MAPPING BRANCH

RECEIVED August 17-1984

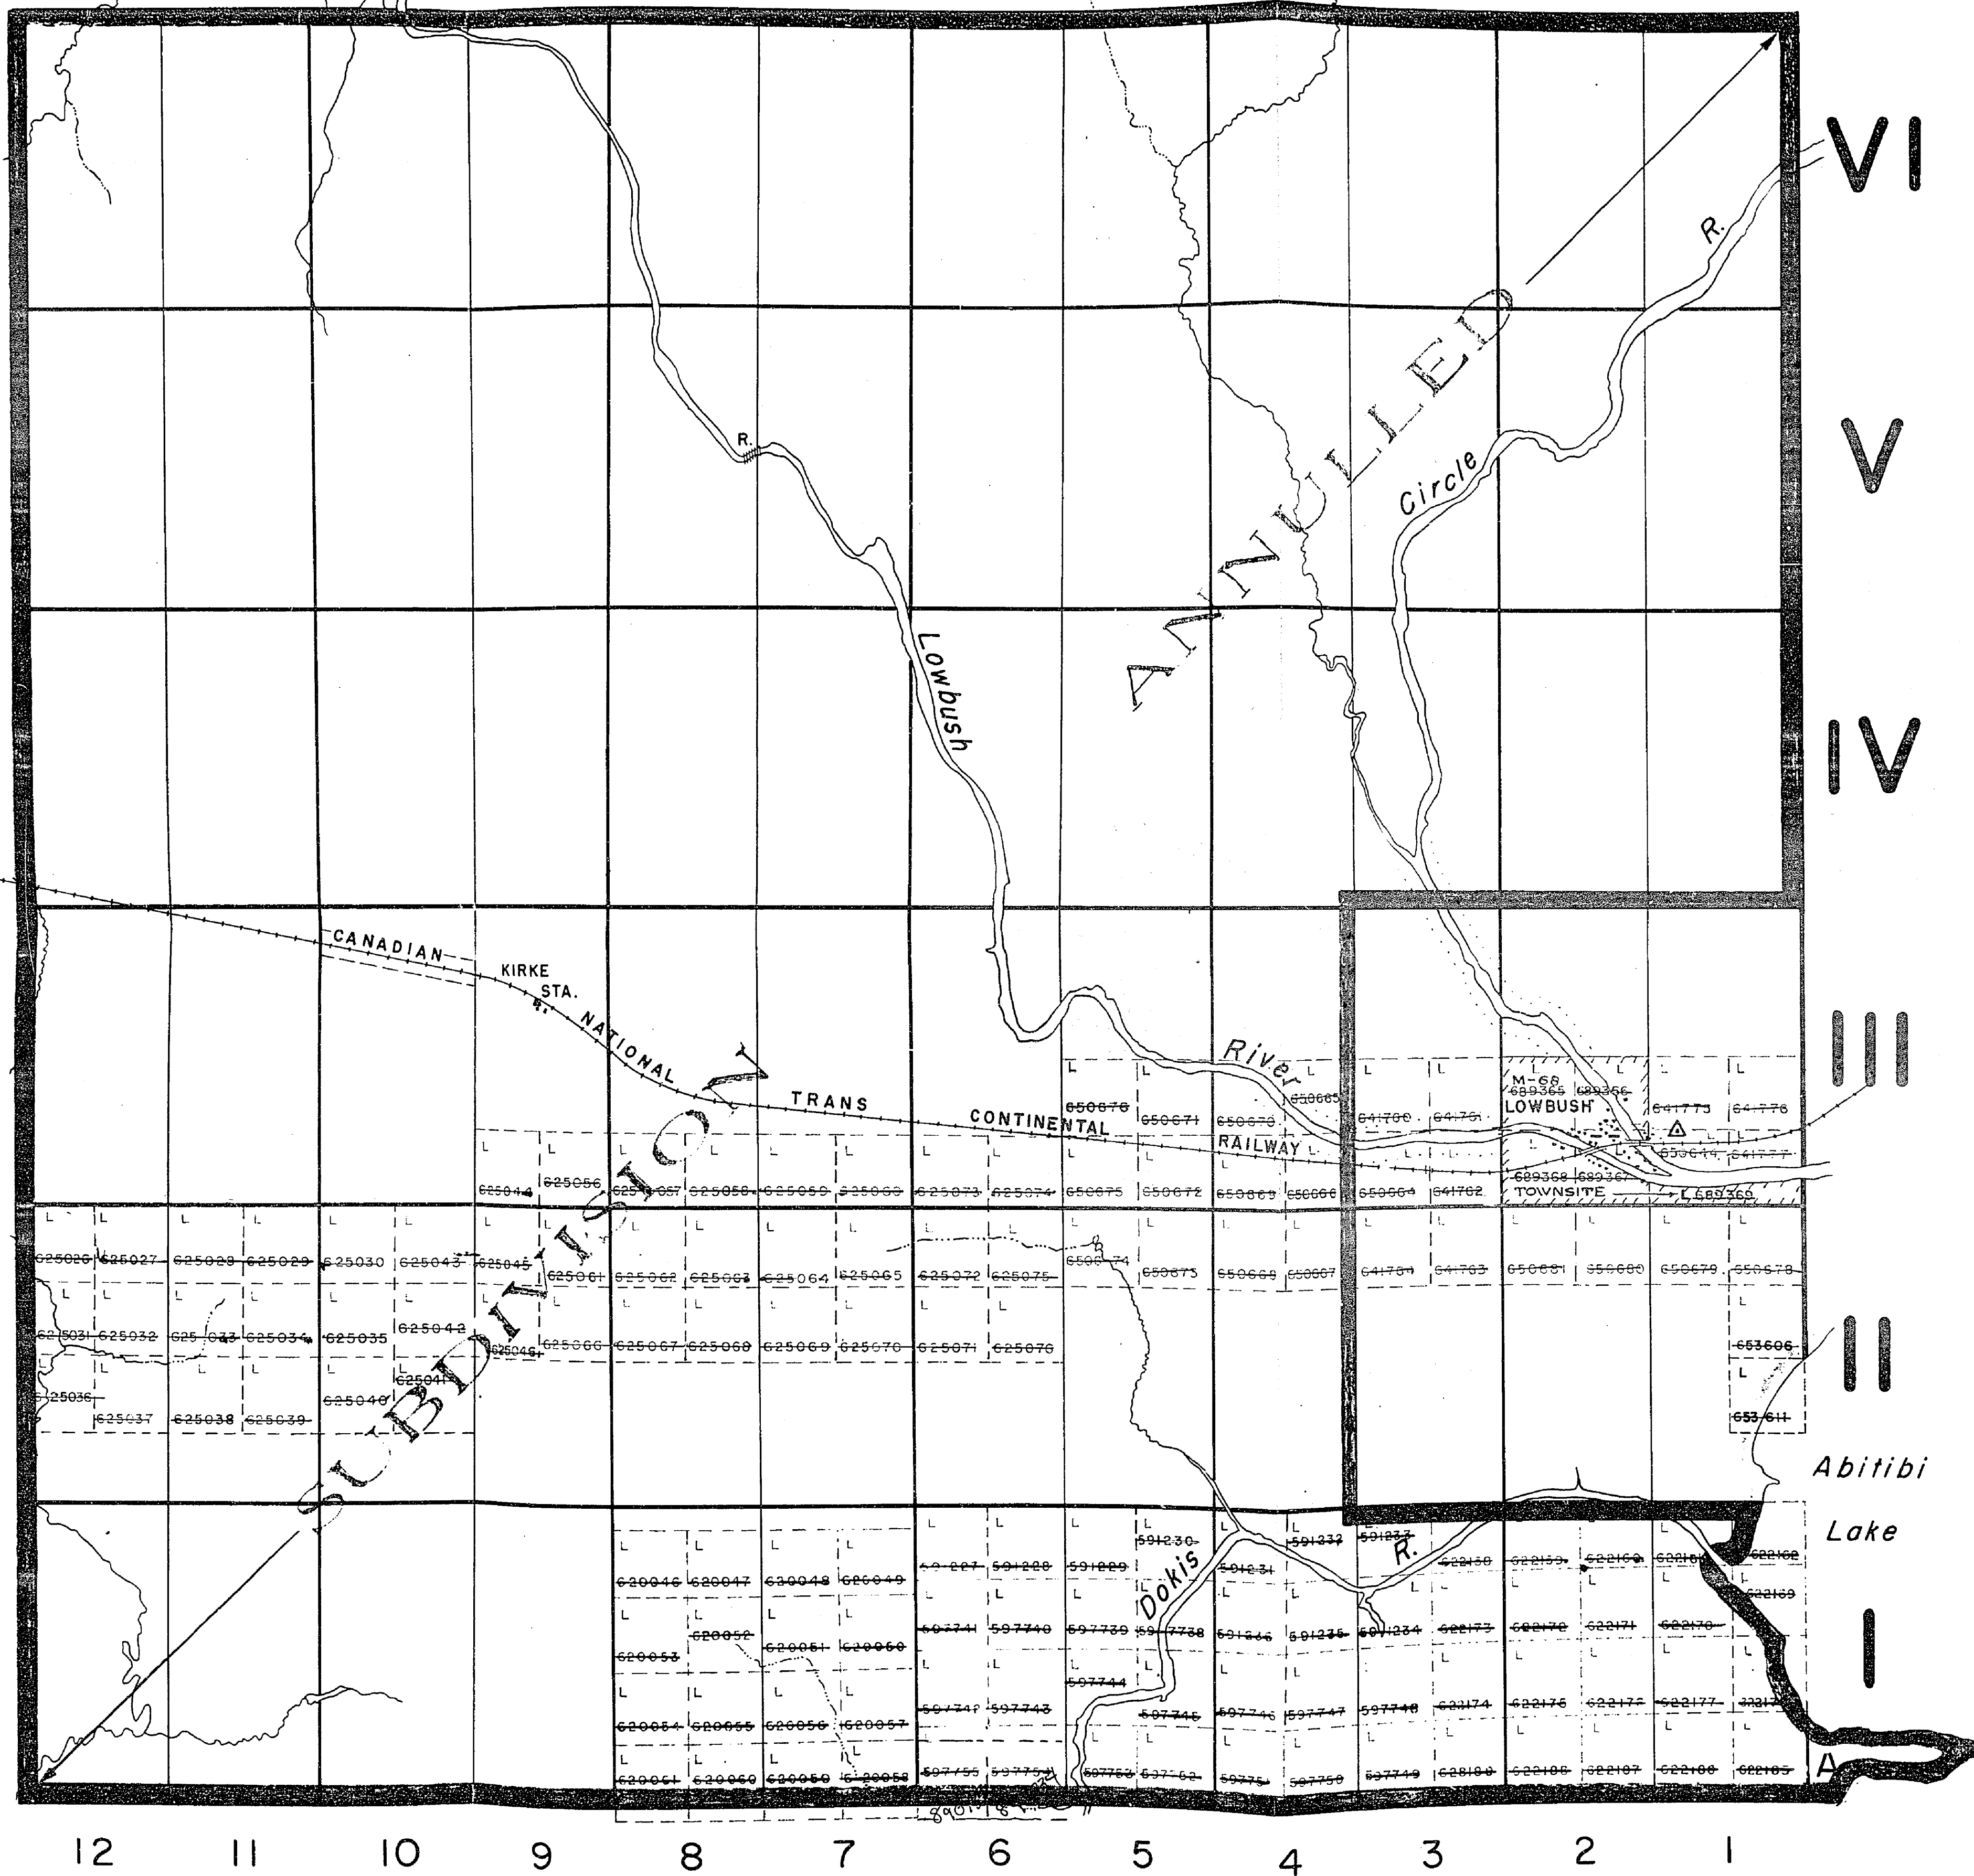

Galna Twp.

8743-C
BOWYER TWP
8743-C


AREAS WITHDRAWN FROM DISPOSITION

M.R.O. - MINING RIGHTS ONLY
S.R.O. - SURFACE RIGHTS ONLY
M.+S. - MINING AND SURFACE RIGHTS

Description	Order No.	Date	Disposition	File
-------------	-----------	------	-------------	------

NOTE
TOWNSHIP SUBDIVISION PARTIALLY
ANNULLED, JANUARY 24, 1963.

MARATHON TOWNSHIP

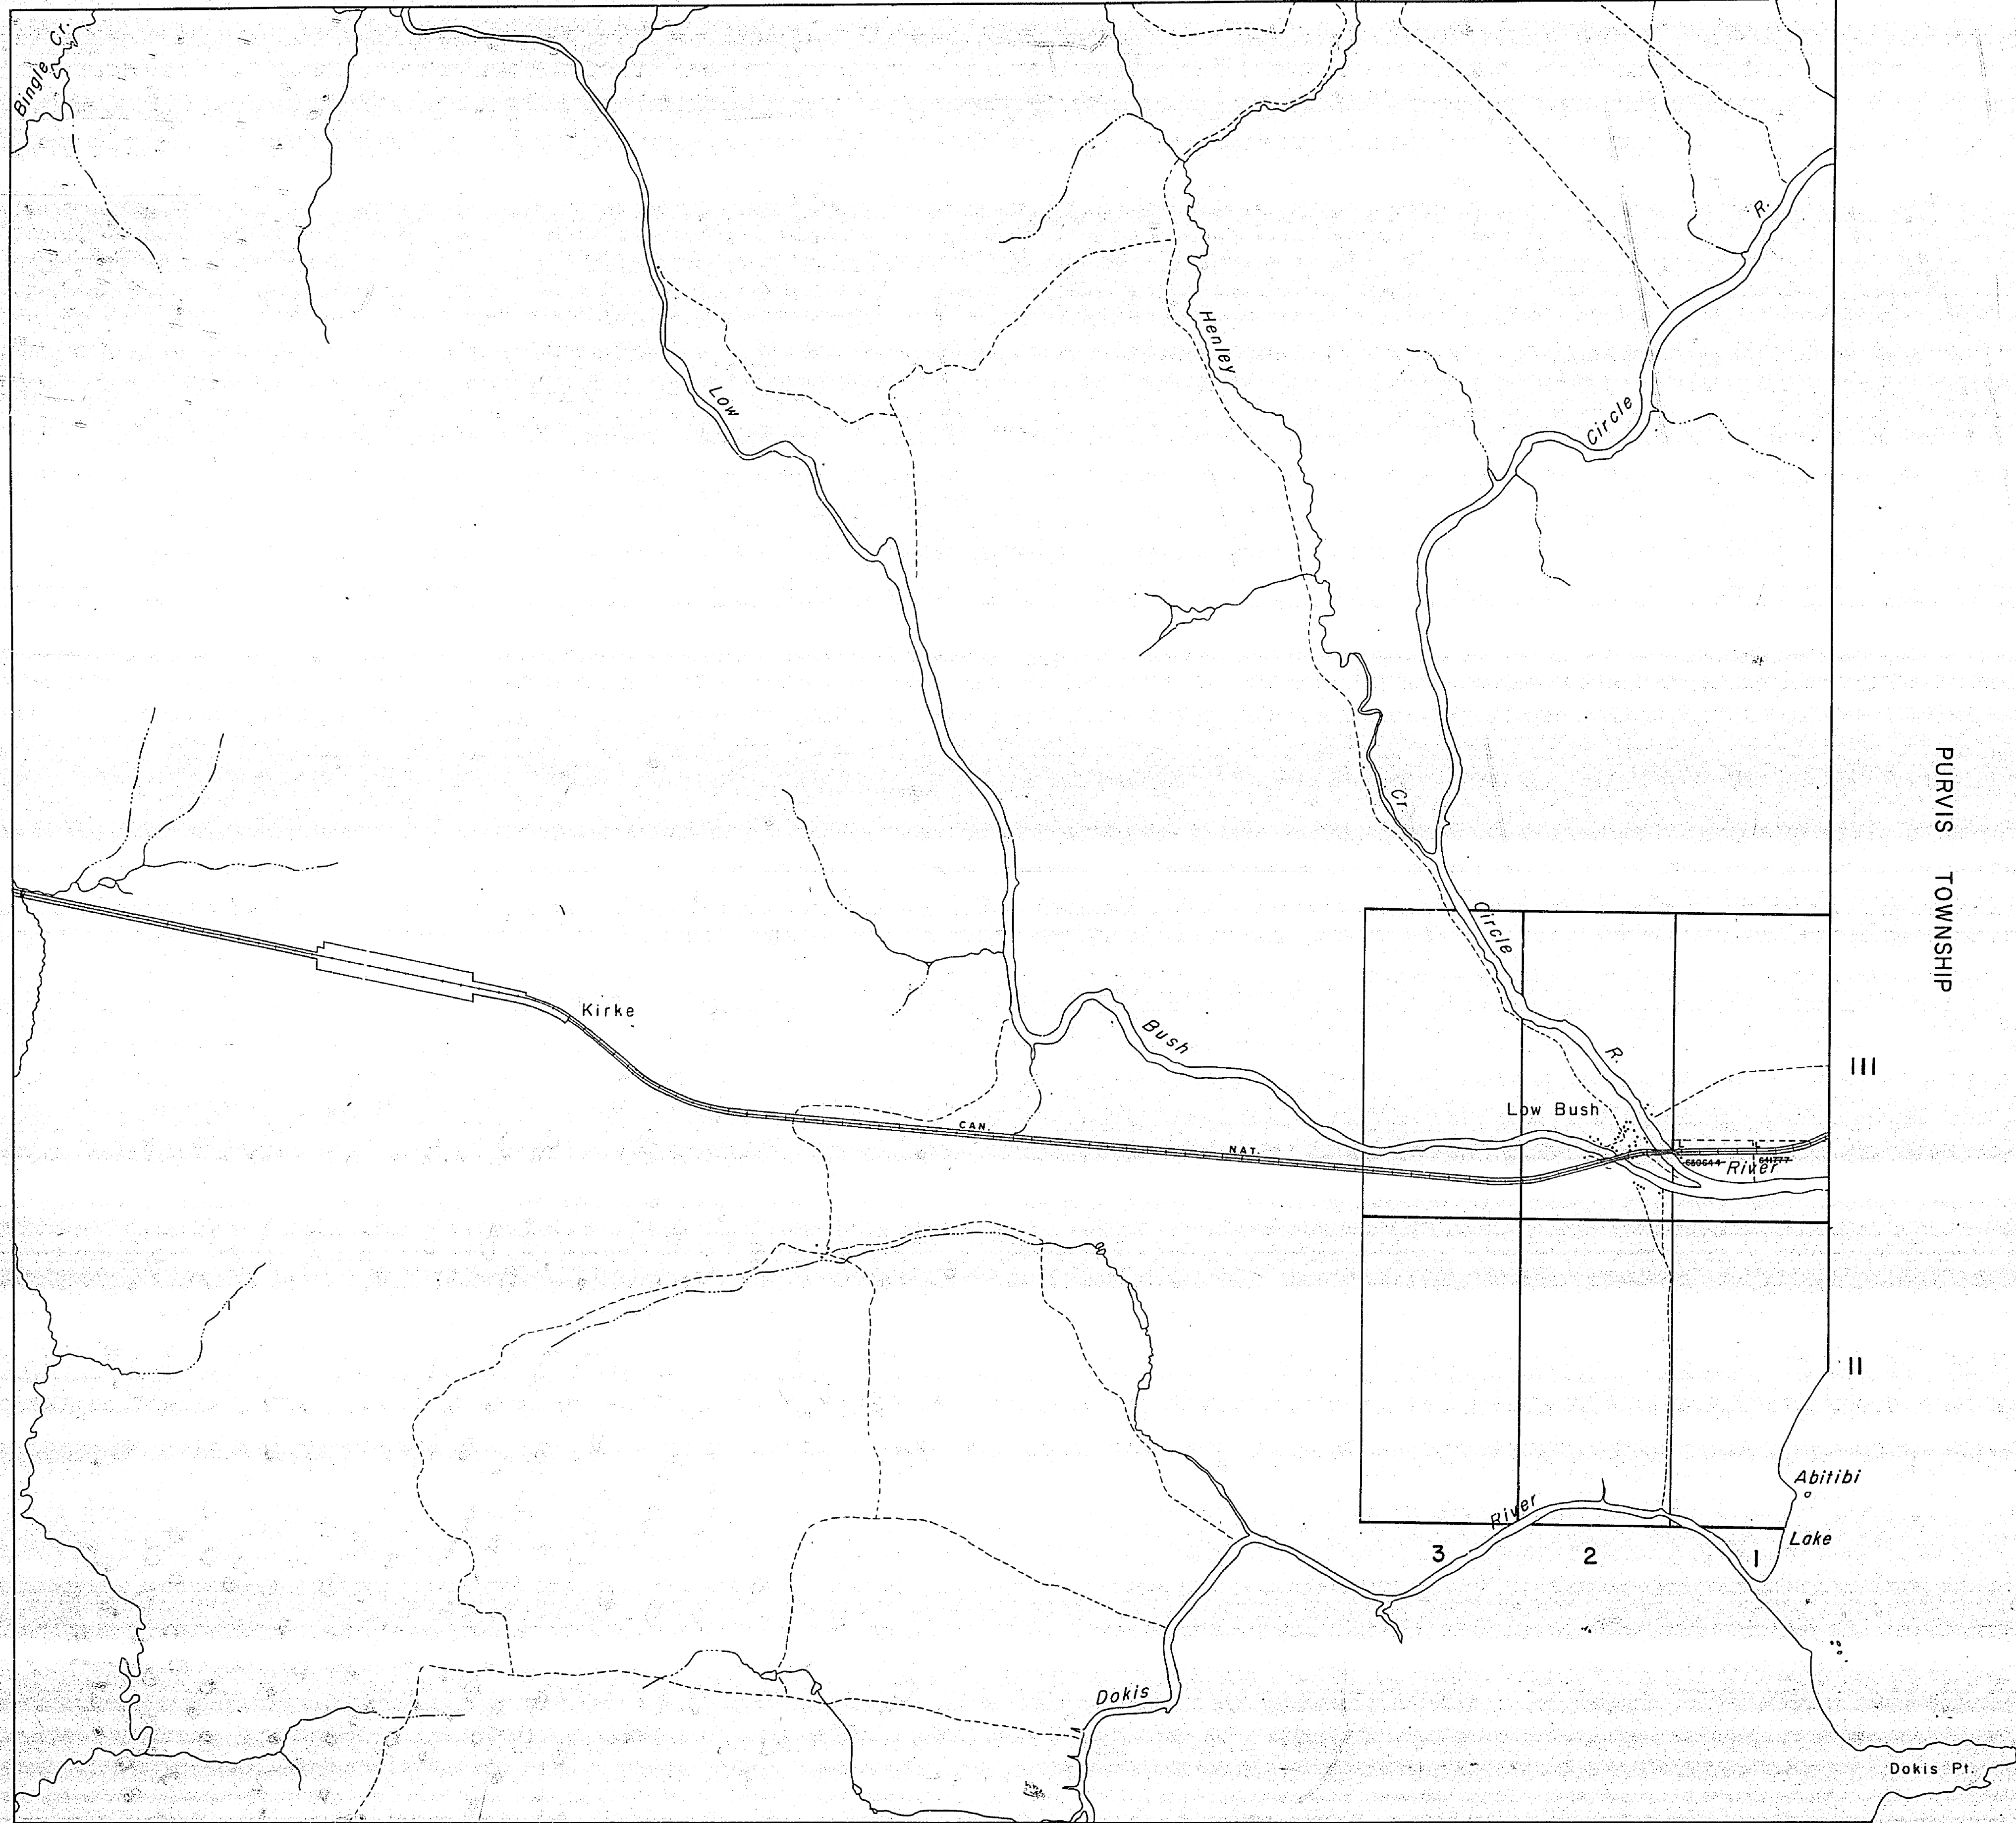

HENLEY TOWNSHIP

GALNA TOWNSHIP

PURVIS TOWNSHIP


LEGEND

HIGHWAY AND ROUTE No.	
OTHER ROADS	
TRAILS	
SURVEYED LINES	
TOWNSHIPS, BASE LINES, ETC.	
LOTS, MINING CLAIMS, PARCELS, ETC.	
UNSURVEYED LINES	
LOT LINES	
PARCEL BOUNDARY	
MINING CLAIMS ETC.	
RAILWAY AND RIGHT OF WAY	
UTILITY LINES	
NON PERENNIAL STREAM	
FLOODING OR FLOODING RIGHTS	
SUBDIVISION OR COMPOSITE PLAN	
RESERVATIONS	
ORIGINAL SHORELINE	
MARSH OR MUSKEG	
MINES	
TRAVERSE MONUMENT	

DISPOSITION OF CROWN LANDS

TYPE OF DOCUMENT	SYMBOL
PATENT, SURFACE & MINING RIGHTS	
" SURFACE RIGHTS ONLY	
" MINING RIGHTS ONLY	
LEASE, SURFACE & MINING RIGHTS	
" SURFACE RIGHTS ONLY	
" MINING RIGHTS ONLY	
LICENCE OF OCCUPATION	
ORDER-IN-COUNCIL	
RESERVATION	
CANCELLED	
SAND & GRAVEL	

NOTE: MINING RIGHTS IN PARCELS PATENTED PRIOR TO MAY 6, 1913, VESTED IN ORIGINAL PATENTEE BY THE PUBLIC LANDS ACT, R.S.O. 1970, CHAP. 380, SEC. 63, SUBSEC. 1.

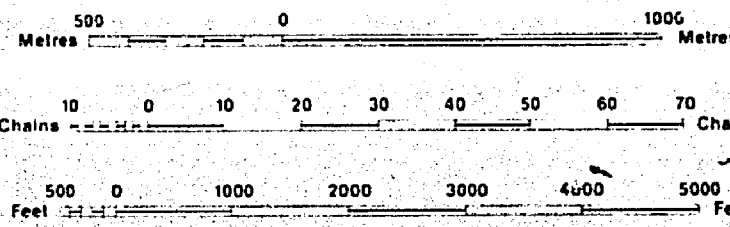

SCALE 1:20 000

THE INFORMATION THAT APPEARS ON THIS MAP HAS BEEN COMPILED FROM VARIOUS SOURCES AND ACCURACY IS NOT GUARANTEED. THOSE WISHING TO STAKE MINING CLAIMS SHOULD CONSULT WITH THE MINING RECORDER, MINISTRY OF NORTHERN DEVELOPMENT AND MINES, FOR ADDITIONAL INFORMATION ON THE STATUS OF THE LANDS SHOWN HEREON.

TOWNSHIP
BOWYER

M.N.R. ADMINISTRATIVE DISTRICT
COCHRANE
MINING DIVISION
LARDER LAKE
LAND TITLES/REGISTRY DIVISION
COCHRANE

Ministry of Natural Resources
Ontario
Ministry of Northern Development and Mines

Date: AUGUST, 1986
Number: G-3478

8743-C
BOWYER TWP
8743-C

Henley Twp.

THE TOWNSHIP
OF
BOWYER

DISTRICT OF
COCHRANE

LARDER LAKE
MINING DIVISION

SCALE: 1-INCH=40 CHAINS

LEGEND

PATENTED LAND
CROWN LAND SALE
LEASES
LOCATED LAND
LICENSE OF OCCUPATION
ROADS
IMPROVED ROADS
RAILWAYS
POWER LINES
KING'S HIGHWAY
MARSH OR MUSKEG
MINES
GEODETIC STATION

P
C.S.
L
Loc.
L.O.

NOTES

400' Surface rights reservation around all lakes and rivers.

Lots: 1, 2 and 3, concessions: II and III, not affected by the annulment.

Replaced August 17-1984


PLAN NO. - M.422


ONTARIO #23
MINISTRY OF NATURAL RESOURCES
SURVEYS AND MAPPING BRANCH

Marathon Twp.

Purvis Twp.

Galna Twp.

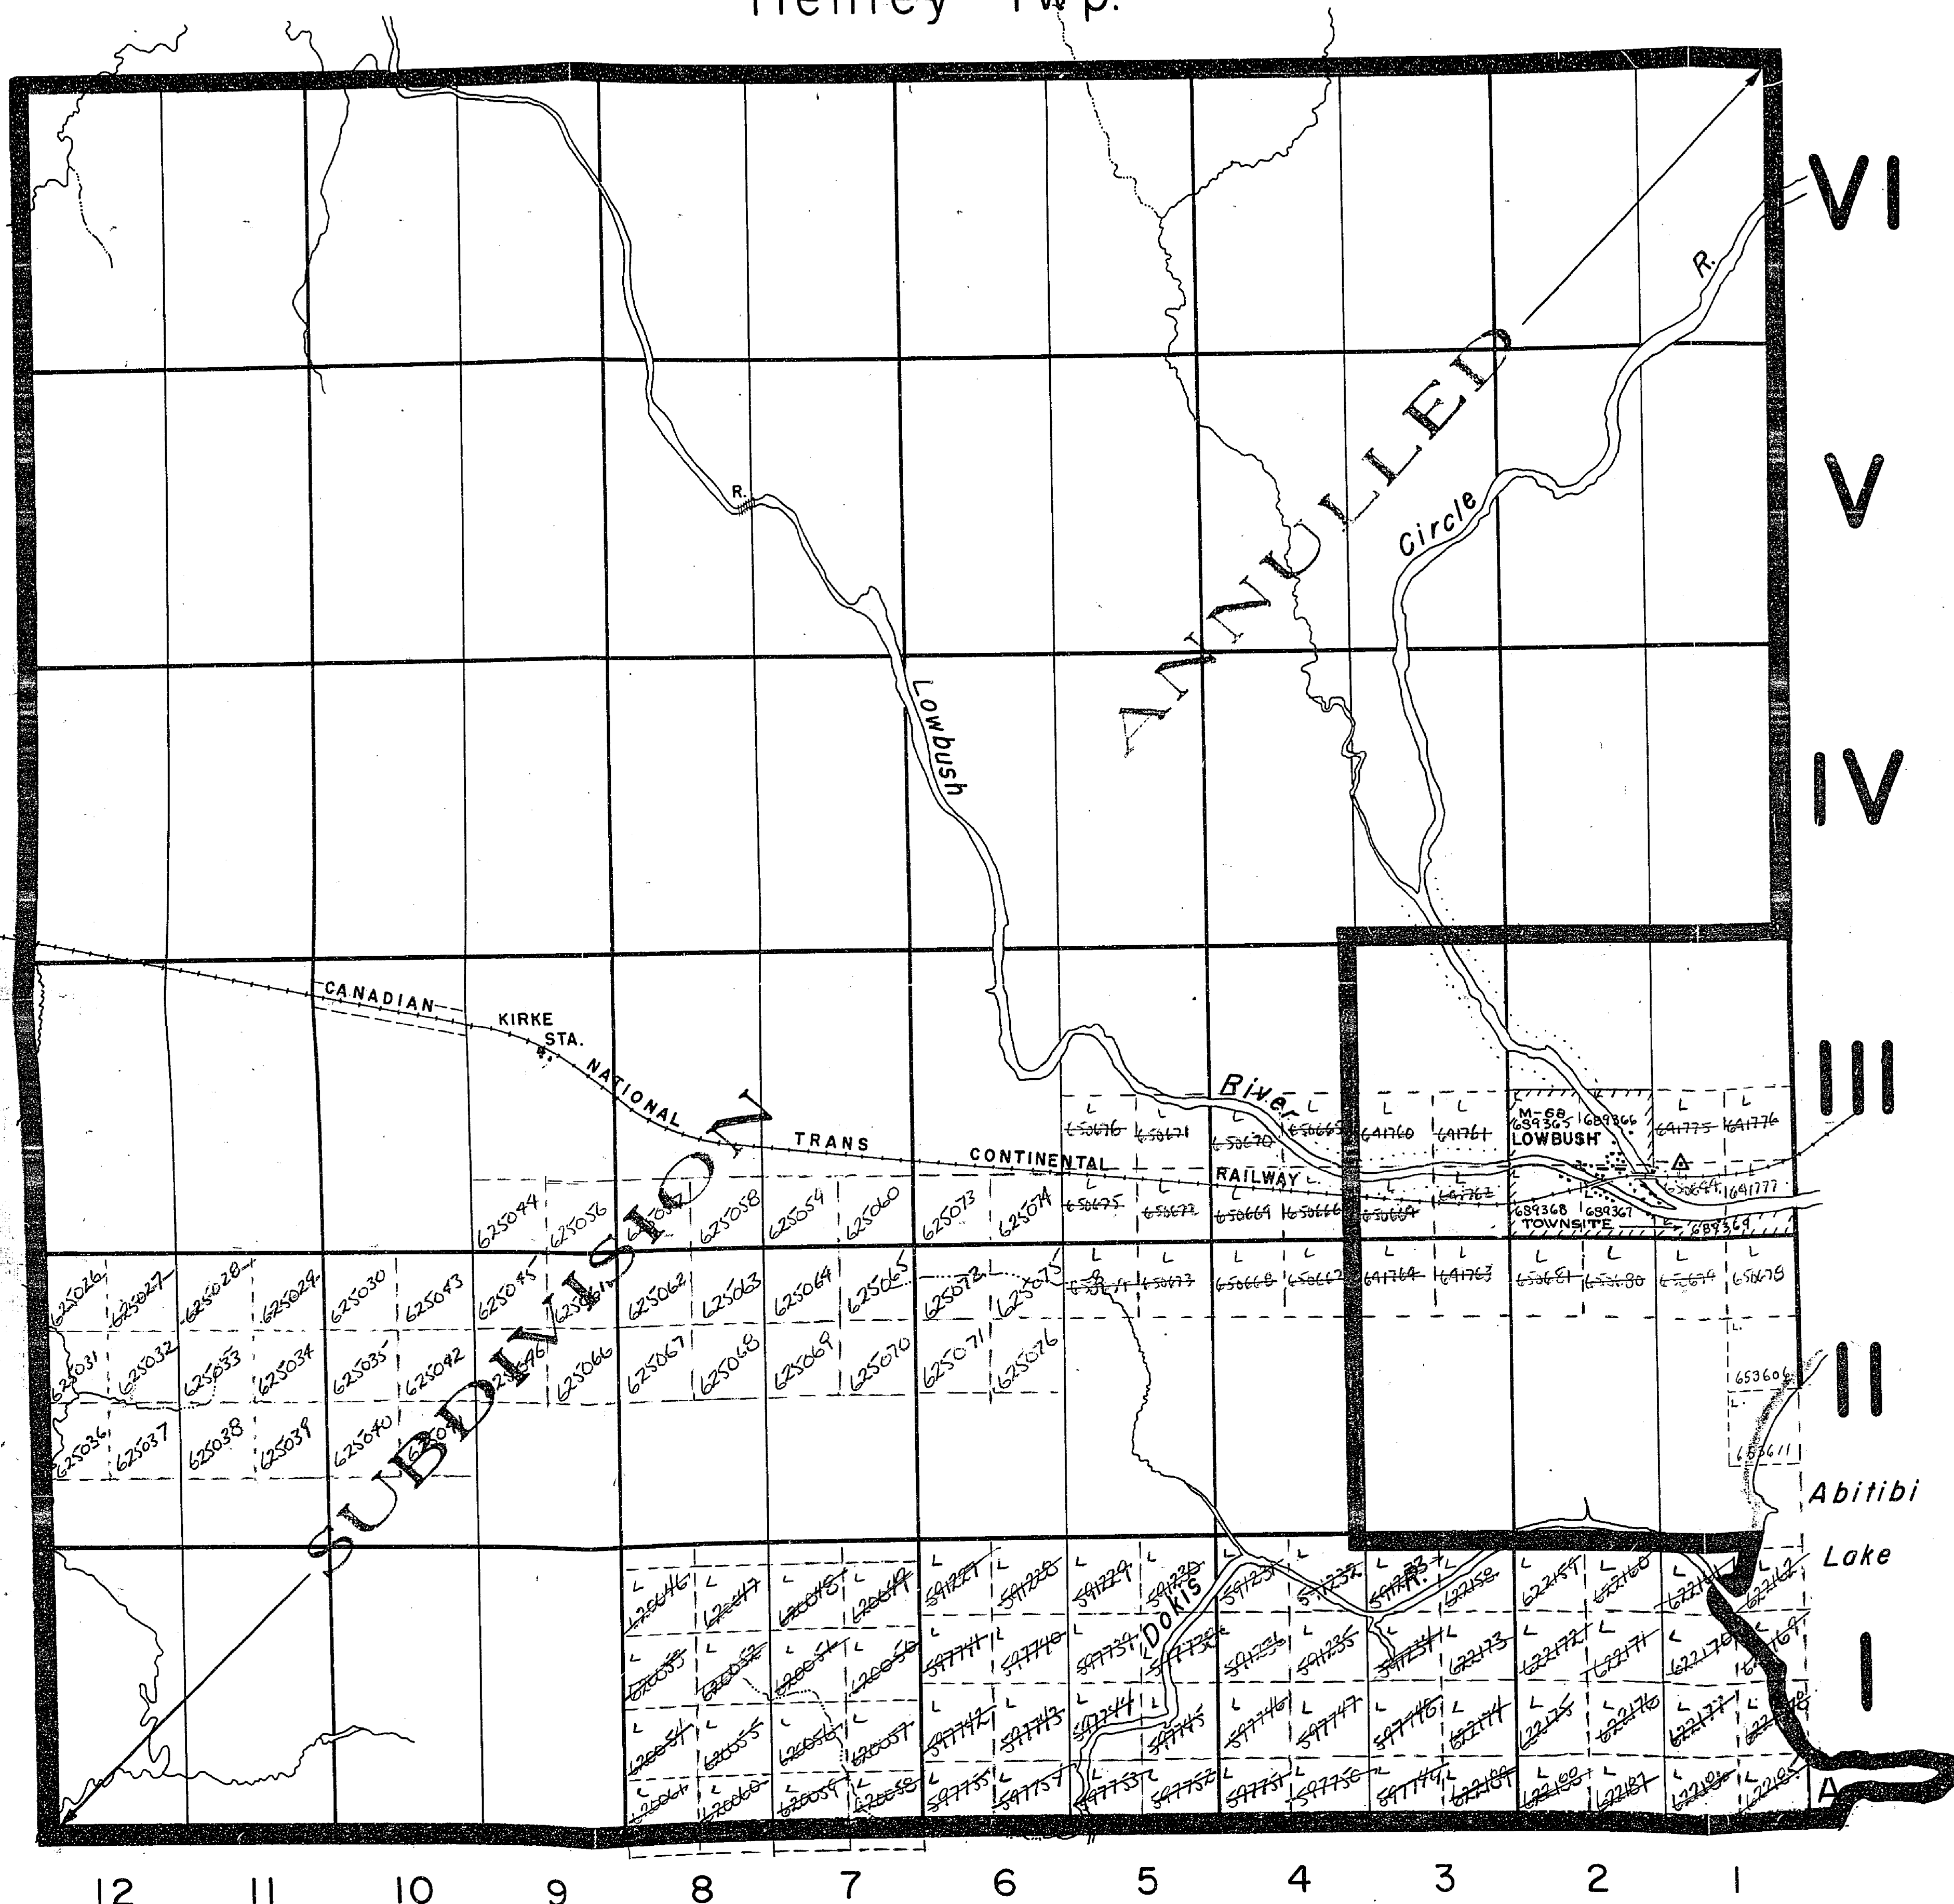

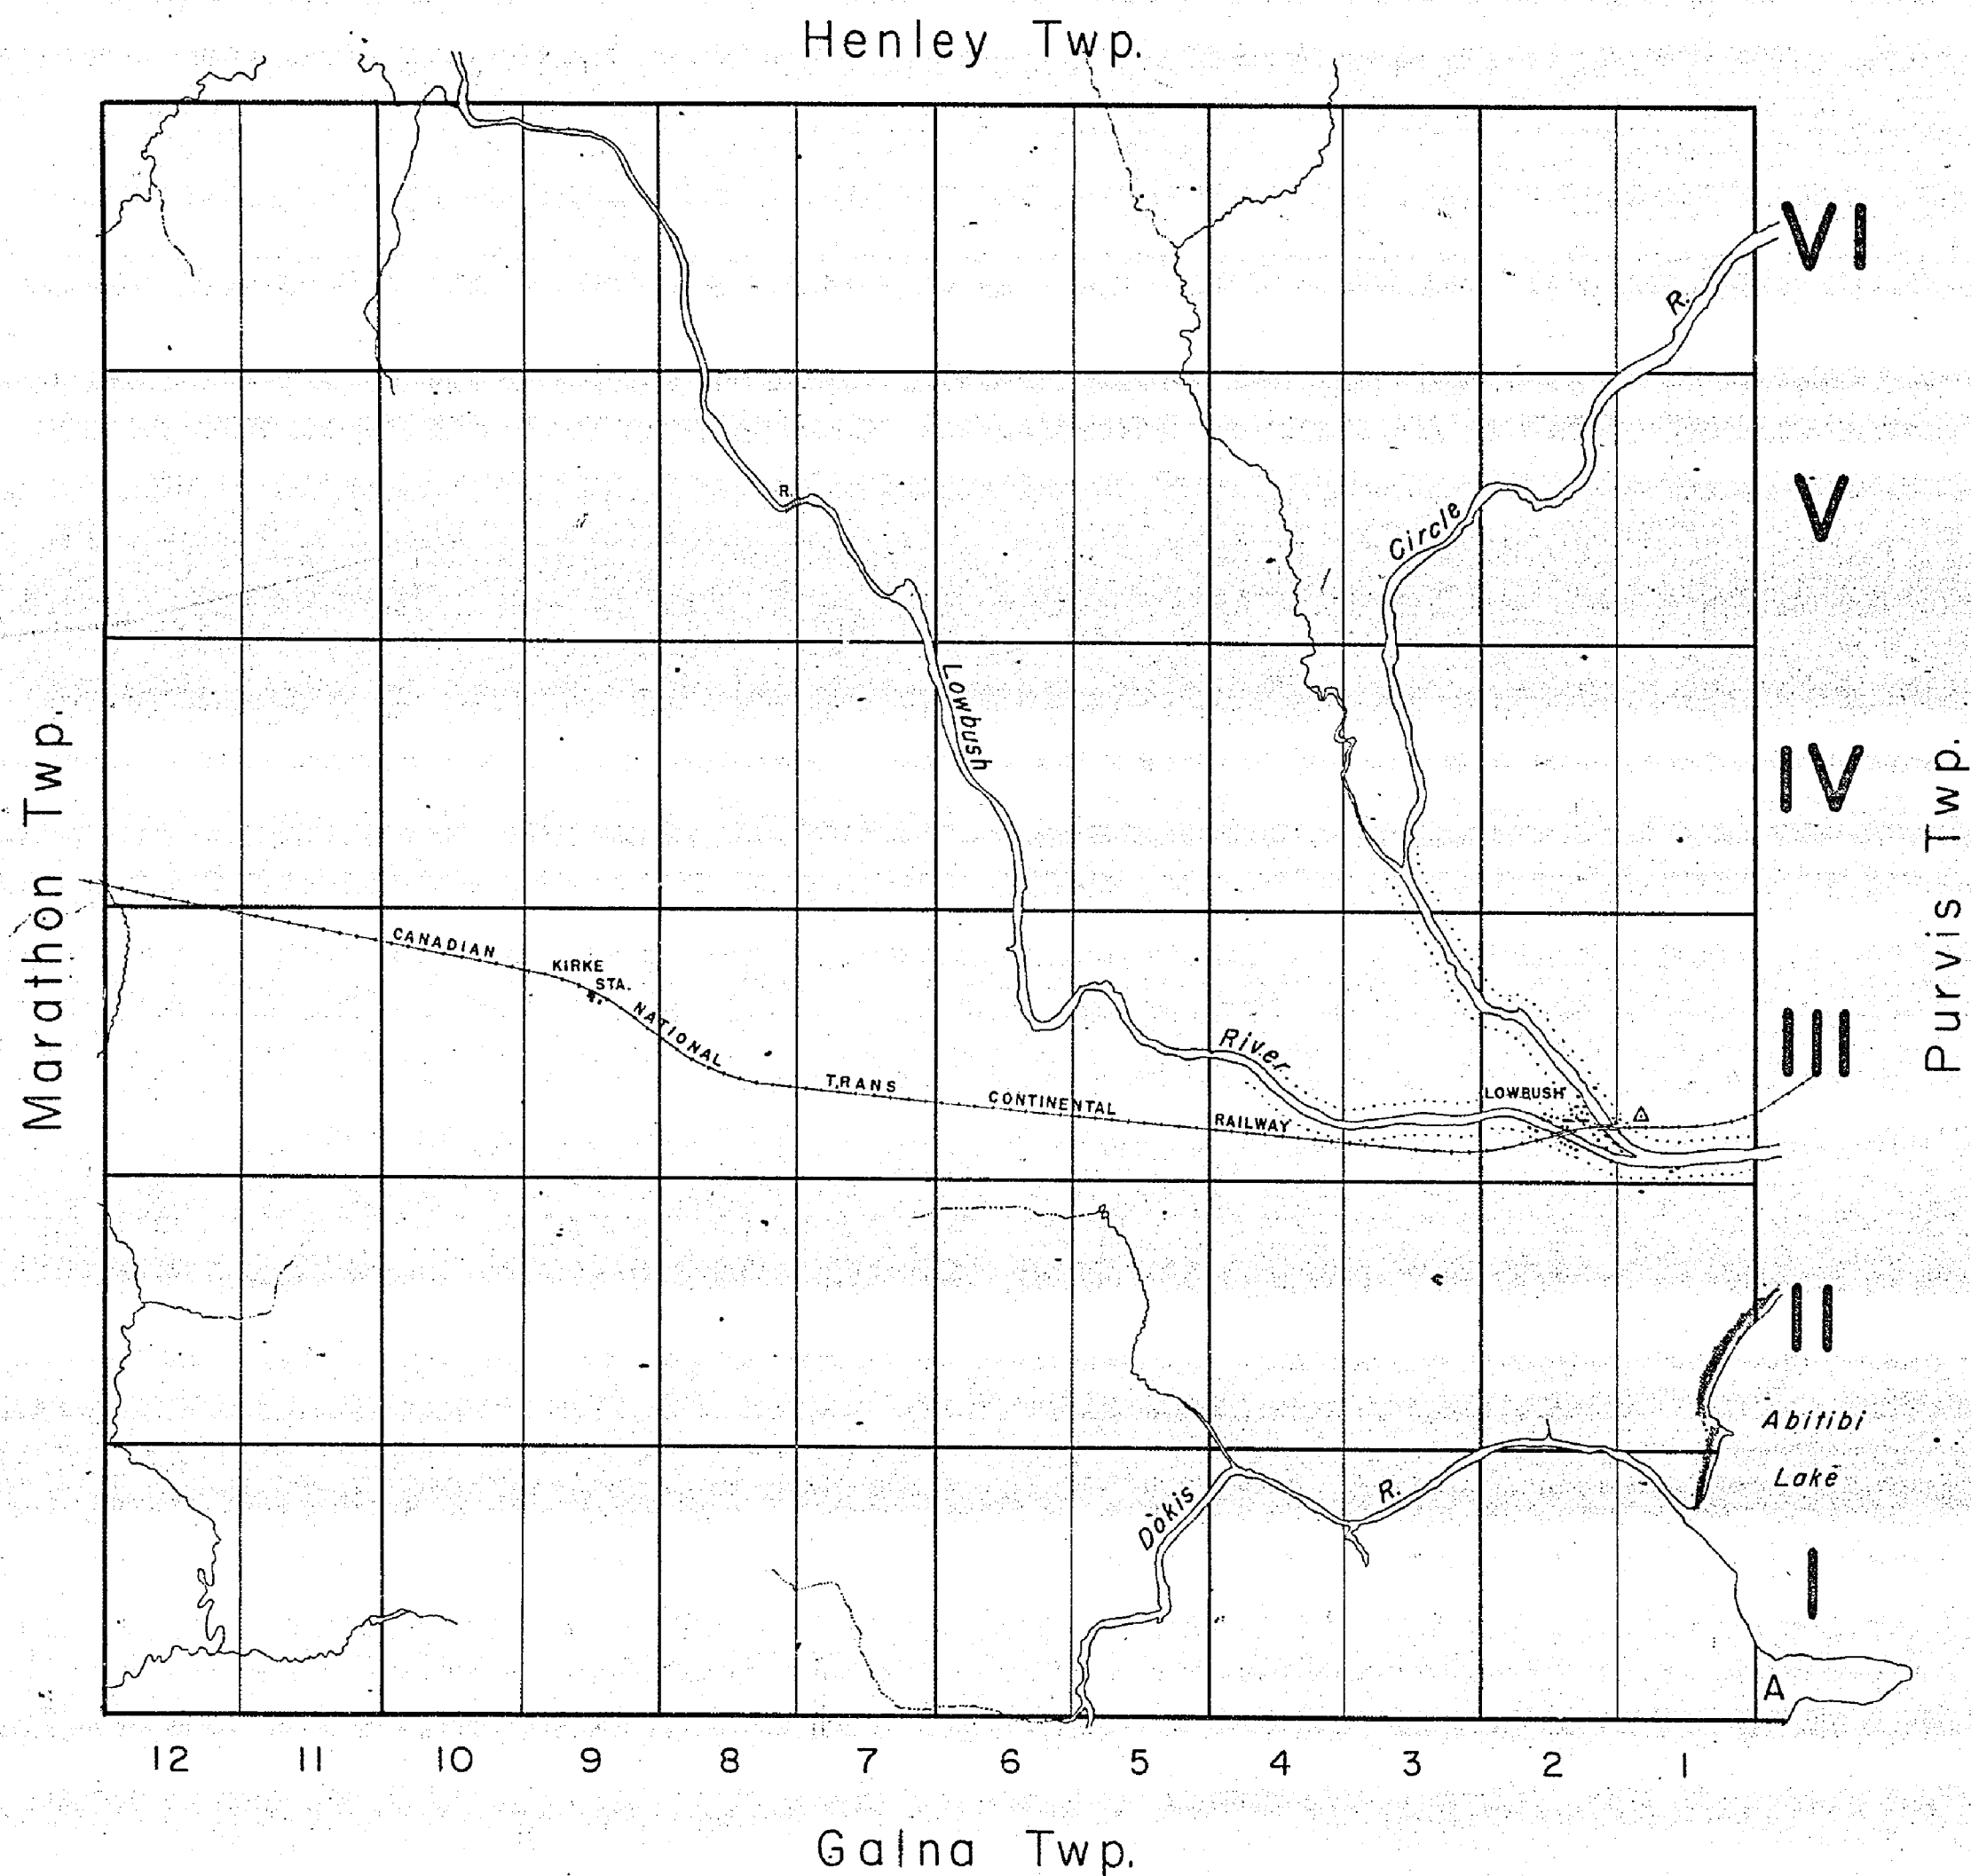

THE TOWNSHIP
OF
BOWYER

DISTRICT OF
COCHRANE
TIMISKAMING
MINING DIVISION
SCALE: 1-INCH=40 CHAINS


LEGEND

PATENTED LAND	(P)
CROWN LAND SALE	C.S.
LEASES	(L)
LOCATED LAND	Loc.
LICENSE OF OCCUPATION	L.O.
ROADS	
IMPROVED ROADS	
RAILWAYS	
POWER LINES	
KING'S HIGHWAY	
MARSH OR MUSKEG	
MINES	
GEODETIC STATION	

NOTES

400' Reserve to Dept. of Lands and Forests
shown thus: _____

#2

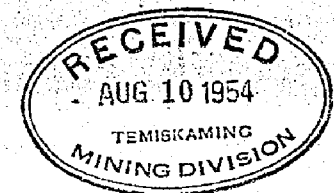

M-422


~~PLAN NO. - T. 21~~

DEPARTMENT OF MINES
—ONTARIO—

Marathon Twp.

Henley Twp.

Galna Twp.

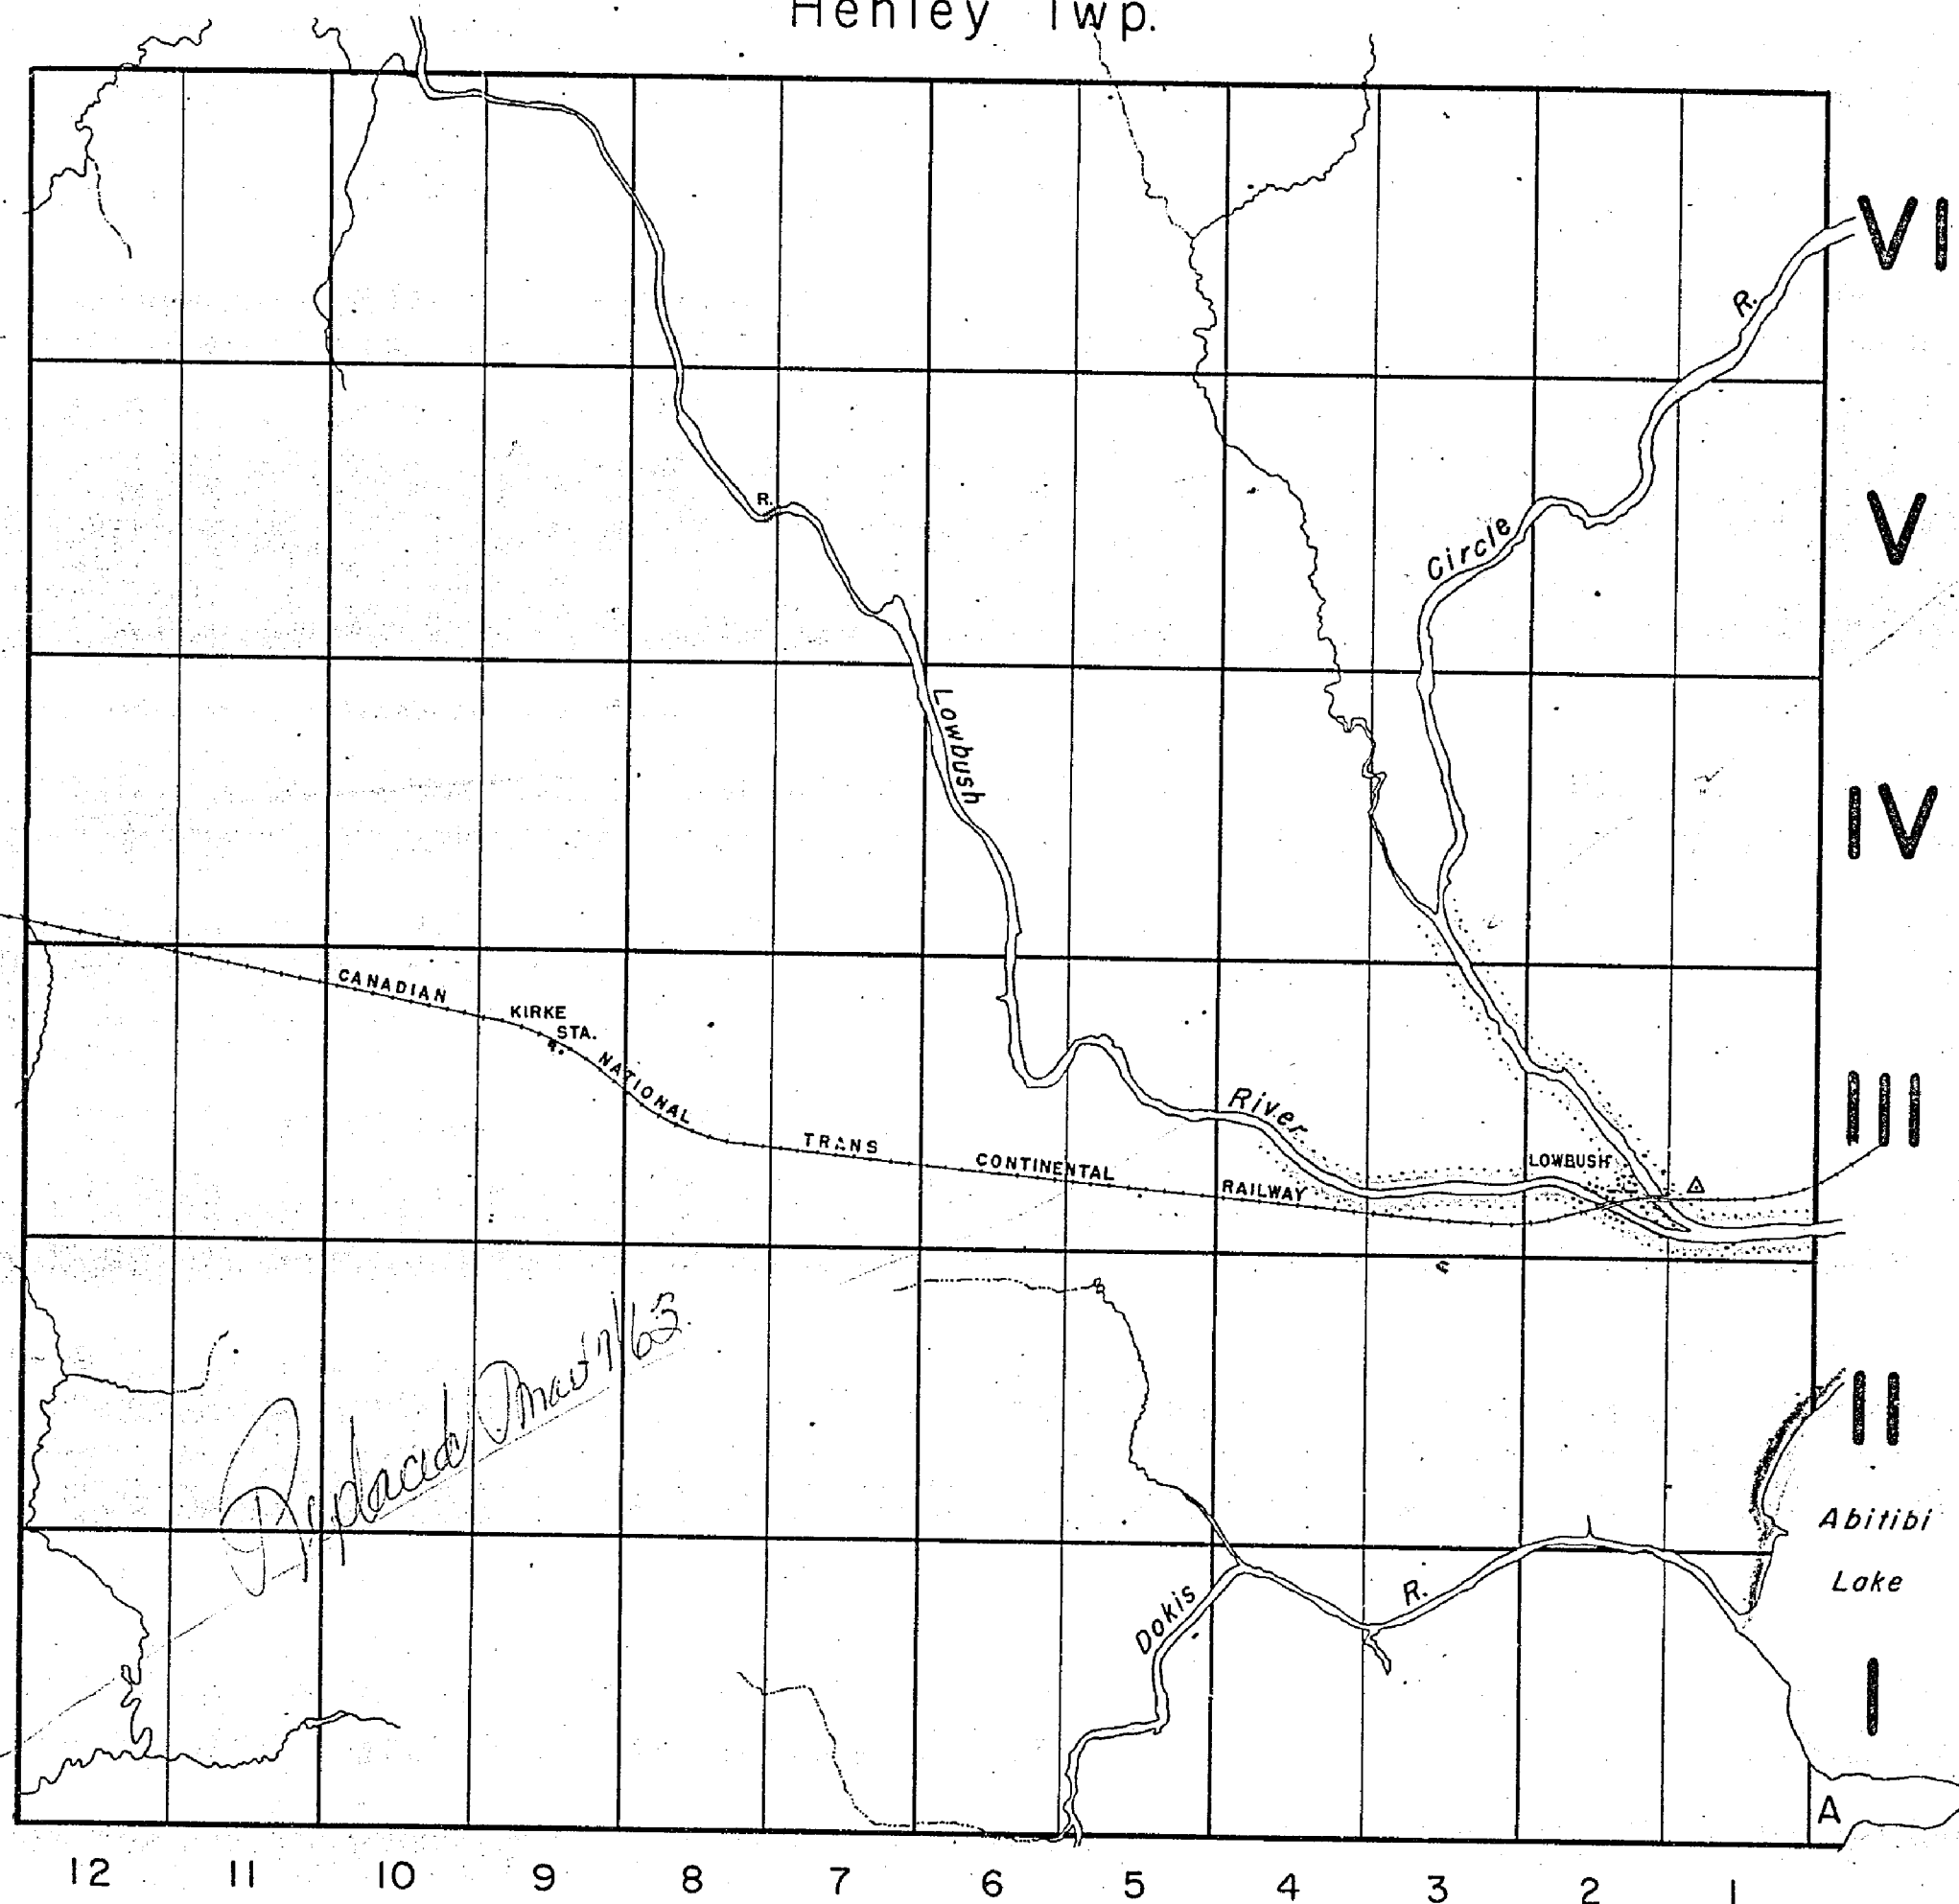

THE TOWNSHIP
OF
BOWYER


DISTRICT OF
COCHRANE

LARDER LAKE
MINING DIVISION

SCALE: 1-INCH=40 CHAINS


LEGEND

PATENTED LAND
CROWN LAND SALE
LEASES
LOCATED LAND
LICENSE OF OCCUPATION
ROADS
IMPROVED ROADS
RAILWAYS
POWER LINES
KING'S HIGHWAY
MARSH OR MUSKEG
MINES
GEODETIC STATION

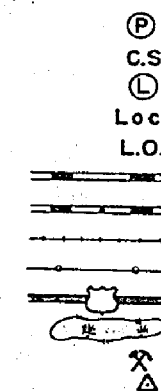

NOTES

400' Reserve to Dept. of Lands and Forests
shown thus:

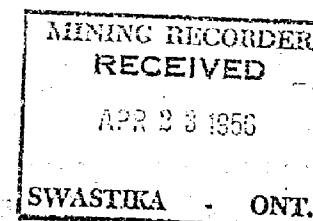

PLAN NO. - M.422


DEPARTMENT OF MINES
—ONTARIO—

Write 6000 before recording column

BOWYER

Timistaming District.

Scale: 40 chains to an Inch

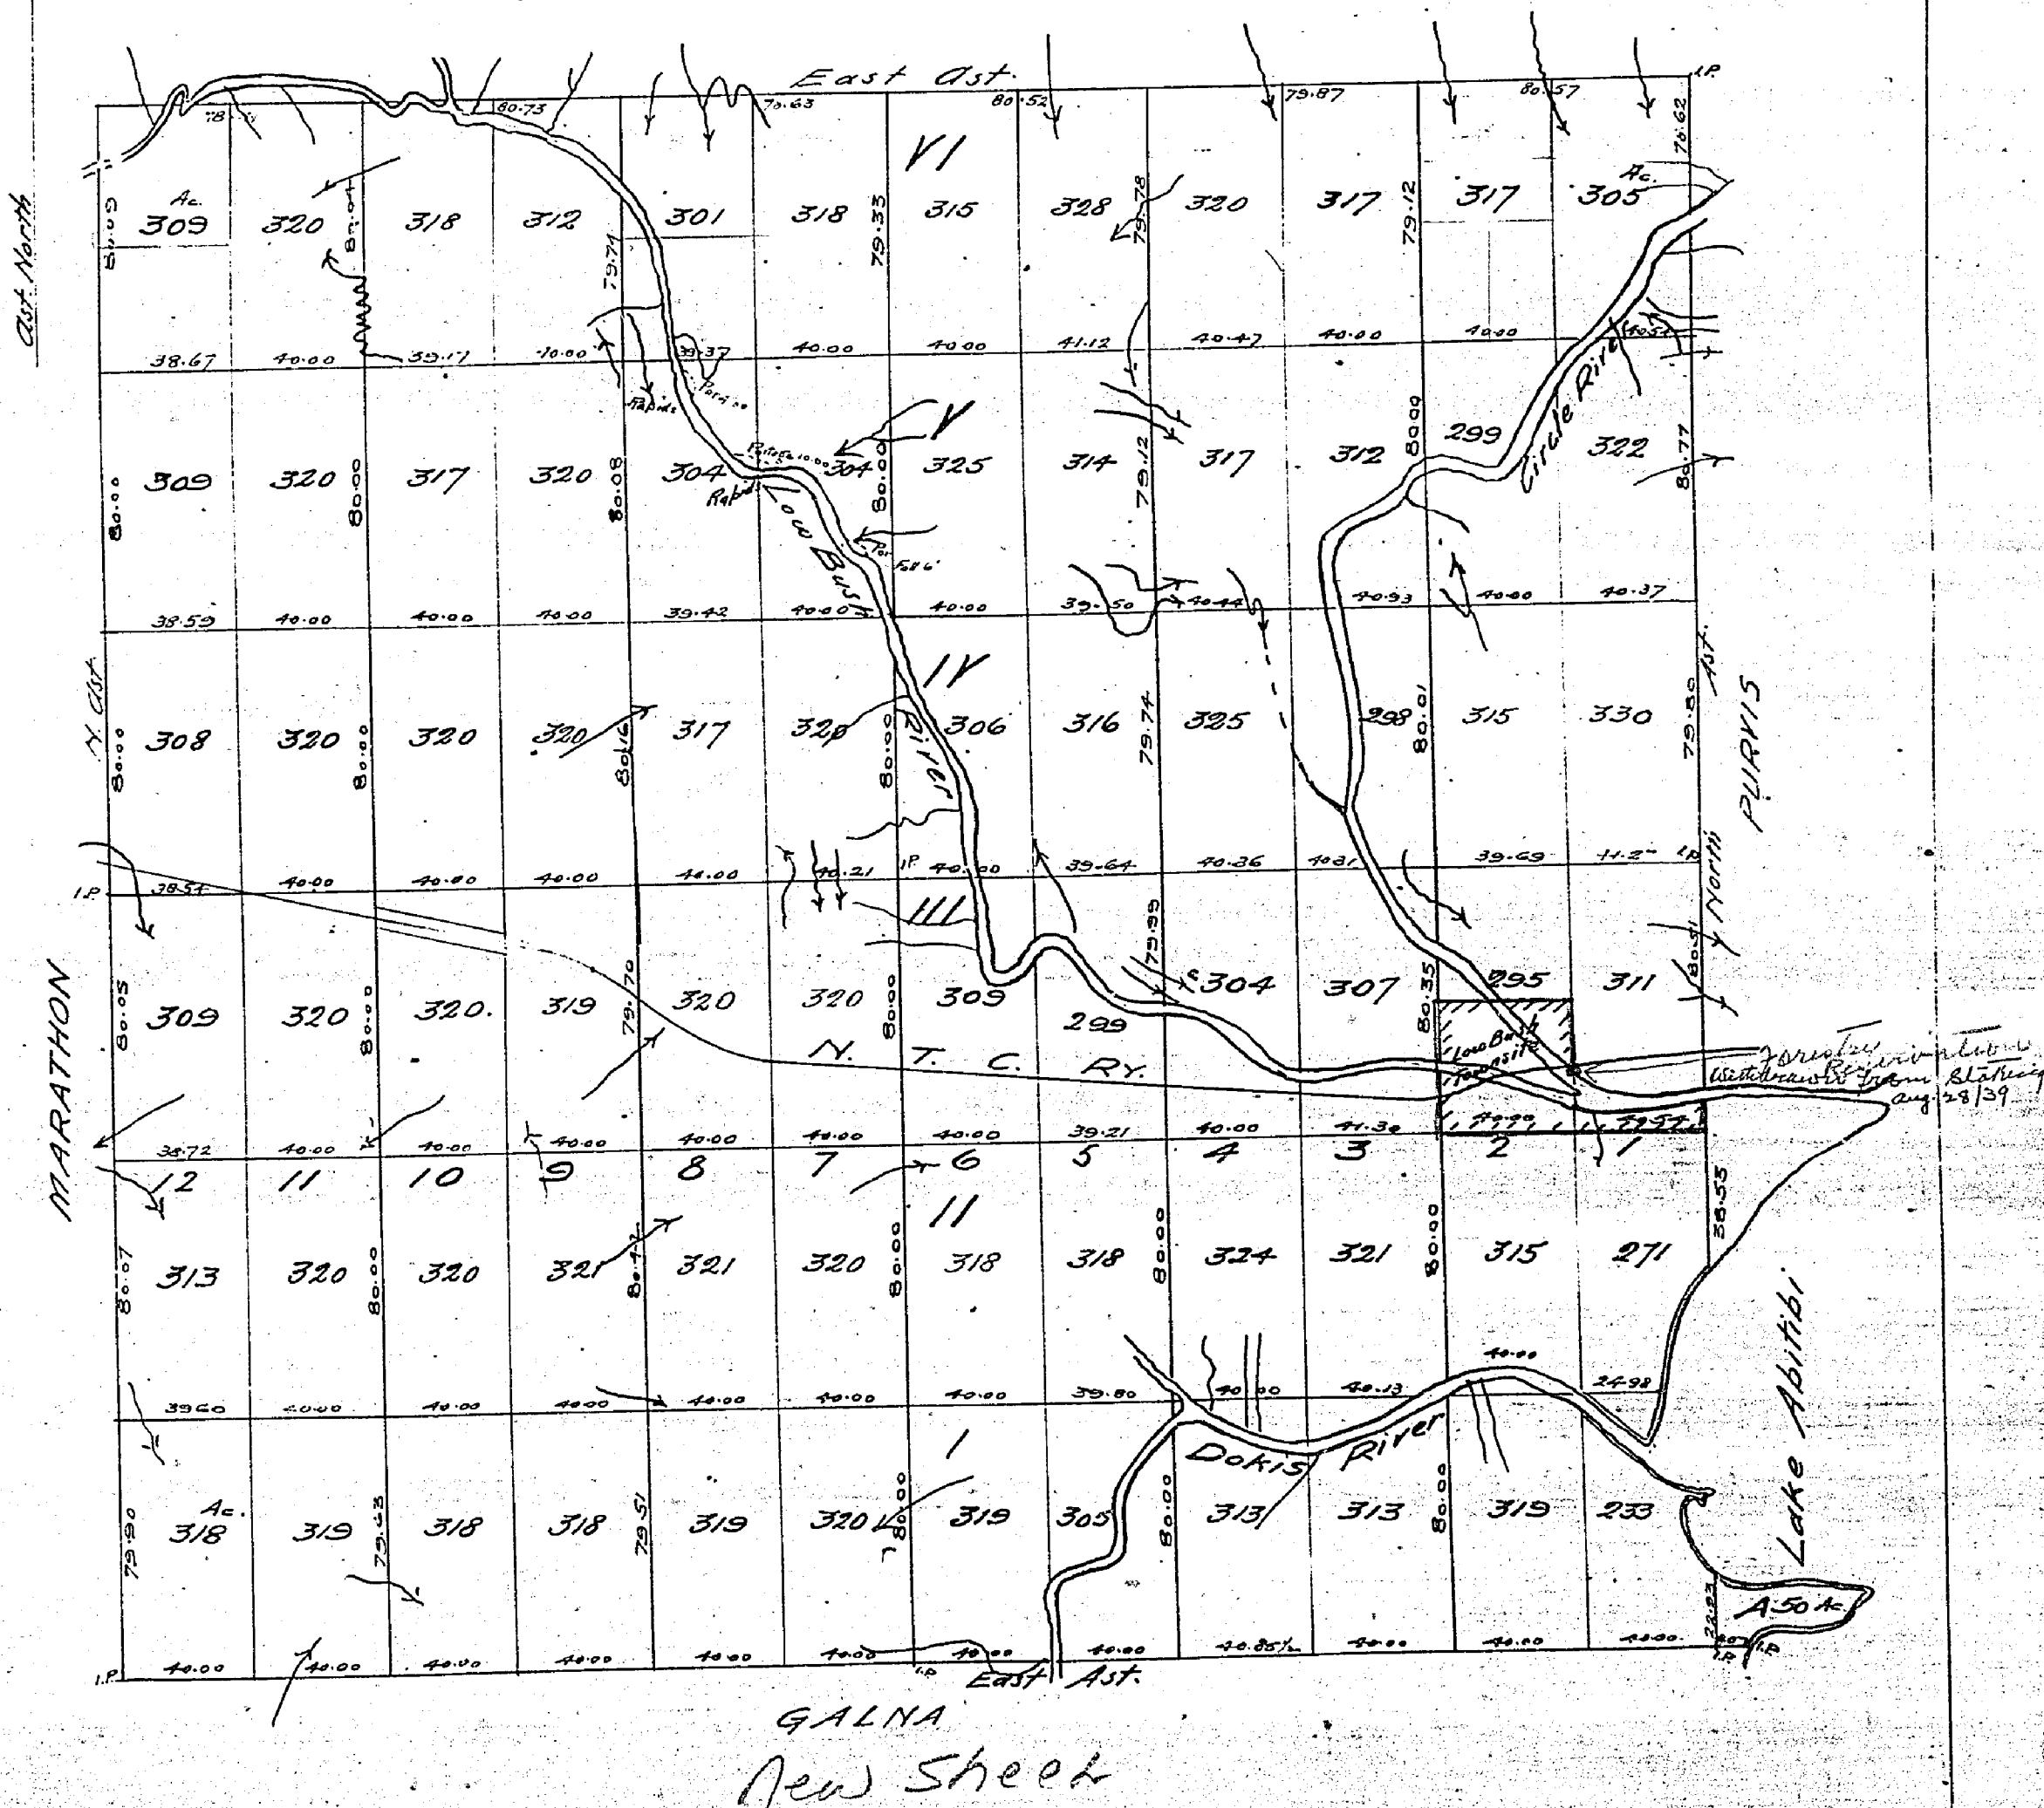

8742-C


BOWYER TWP

8742-C

AREAS WITHDRAWN FROM DISPOSITION
M.R.O. - MINING RIGHTS ONLY
S.R.O. - SURFACE RIGHTS ONLY
M.+S. - MINING AND SURFACE RIGHTS

Description	Order No.	Date	Disposition	File
-------------	-----------	------	-------------	------

HENLEY TOWNSHIP

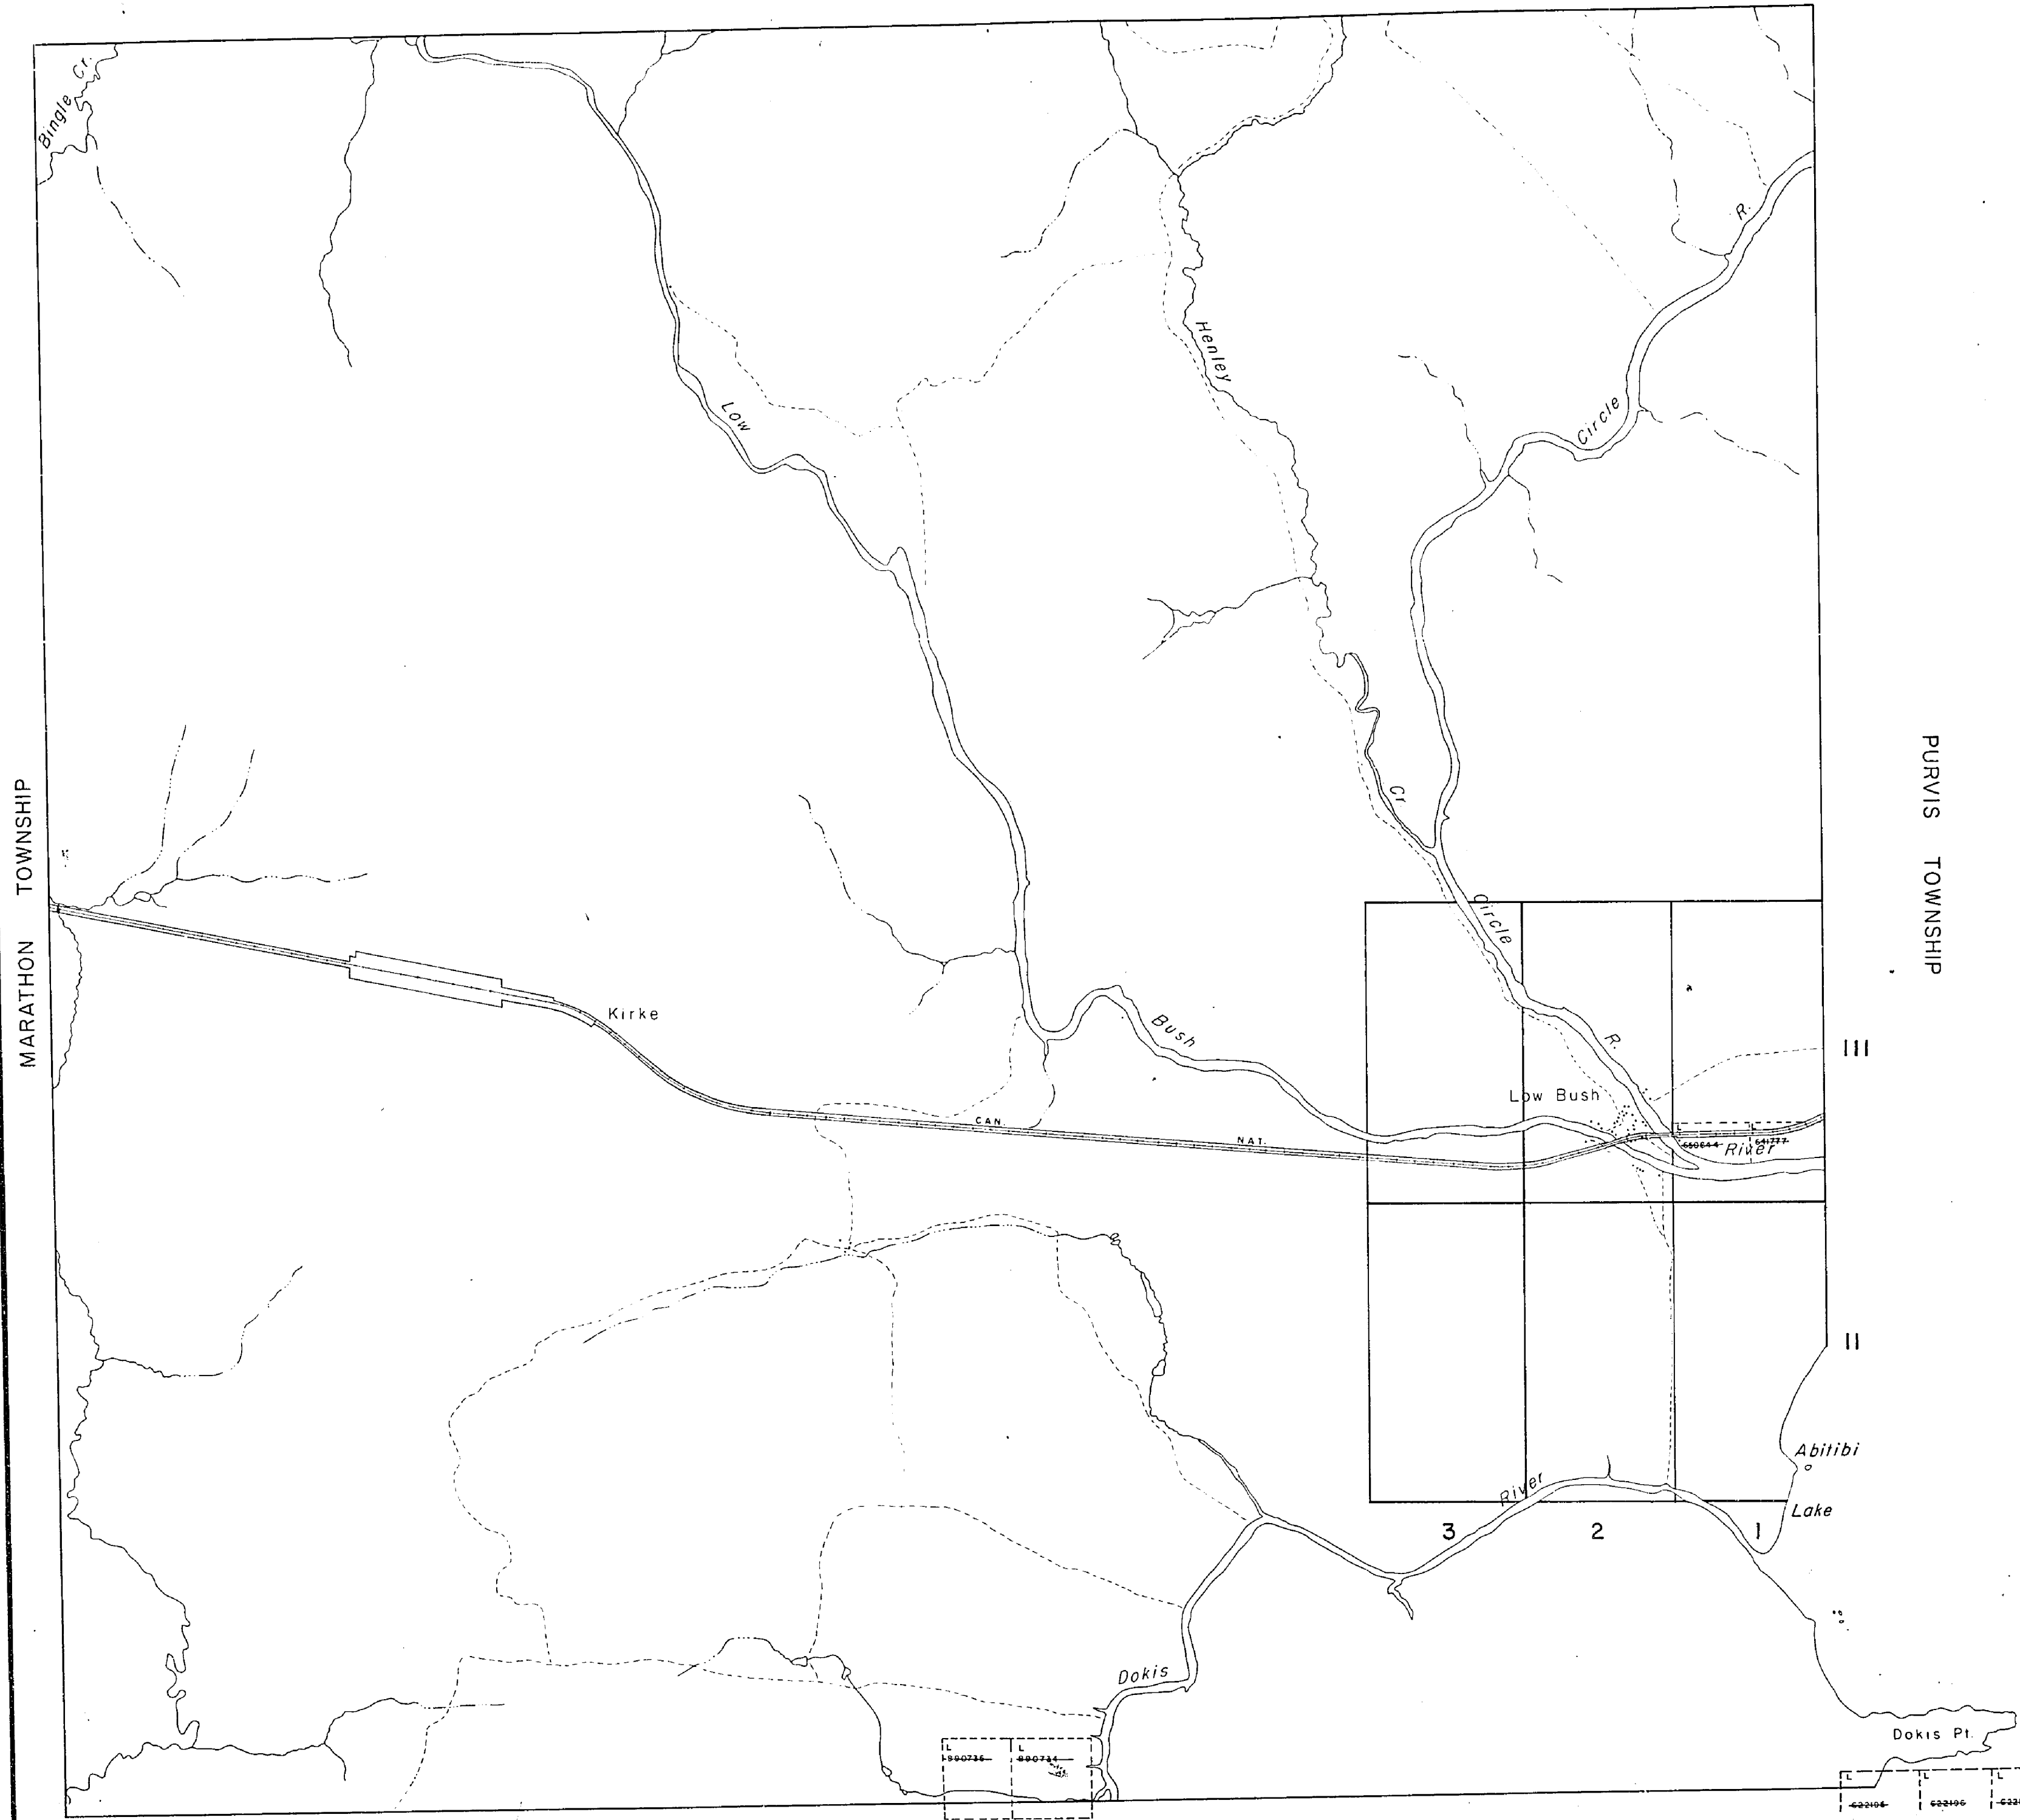

NOTE
TOWNSHIP SUBDIVISION PARTIALLY
ANNULLED, JANUARY 24, 1963.


LEGEND

HIGHWAY AND ROUTE No.	
OTHER ROADS	
TRAILS	
SURVEYED LINES	
TOWNSHIPS, BASE LINES, ETC.	
LOTS, MINING CLAIMS, PARCELS, ETC.	
UNSURVEYED LINES	
LOOPS	
PARCEL BOUNDARY	
MINING CLAIMS ETC.	
RAILWAY AND RIGHT OF WAY	
UTILITY LINES	
NON-PERMANENT STREAM	
FLOODING OR FLOODING RIGHTS	
SUBDIVISION OR COMPOSITE PLAN	
RESERVATIONS	
ORIGINAL SHORELINE	
MARSH OR MUSKEG	
MINES	
TRAVERSE MONUMENT	

DISPOSITION OF CROWN LANDS

TYPE OF DOCUMENT	SYMBOL
PATENT, SURFACE & MINING RIGHTS	
SURFACE RIGHTS ONLY	
MINING RIGHTS ONLY	
LEASE, SURFACE & MINING RIGHTS	
SURFACE RIGHTS ONLY	
MINING RIGHTS ONLY	
LICENCE OF OCCUPATION	
ORDER IN COUNCIL	
RESERVATION	
CANCELLED	
SAND & GRAVEL	

NOTE: MINING RIGHTS IN PARCELS PATENTED PRIOR TO MAY 6, 1913, VESTED IN ORIGINAL PATENTEE BY THE PUBLIC LANDS ACT, R.S.O. 1970, CHAP. 380, SEC. 63, SUBSEC. 1.

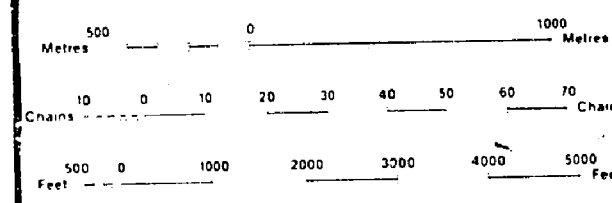

SCALE 1:20 000

THE INFORMATION THAT APPEARS ON THIS MAP HAS BEEN COMPILED FROM VARIOUS SOURCES, AND ACCURACY IS NOT GUARANTEED. THOSE WISHING TO STAKE MINING CLAIMS SHOULD CONSULT WITH THE MINING RECORDER, MINISTRY OF NORTHERN DEVELOPMENT AND MINES, FOR ADDITIONAL INFORMATION ON THE STATUS OF THE LANDS SHOWN HEREON.

TOWNSHIP
BOWYER

DATE OF ISSUE
APR 02 1998

M.N.R. ADMINISTRATIVE DISTRICT
COCHRANE

MINING DIVISION
LARDER LAKE

LAND TITLES / REGISTRY DIVISION
COCHRANE

Ministry of Natural Resources
Ontario

Ministry of Northern Development and Mines

Date: AUGUST, 1986

Number: **G-3478**

GALNA TOWNSHIP

8742-C

PWT REYWO

8742-C