



Ministry of Natural Resources
Ministry of Northern Affairs and Mines

January 1986


INDEX TO LAND DISPOSITION

PLAN
G-2903
TOWNSHIP

DATE OF ISSUE
JUL 04 1987
SUDBURY
MINING RECORDER'S OFFICE

M.N.R. ADMINISTRATIVE DISTRICT
NORTH BAY
MINING DIVISION
SUDBURY
LAND TITLES/REGISTRY DIVISION
NIPISSING

CRERAR

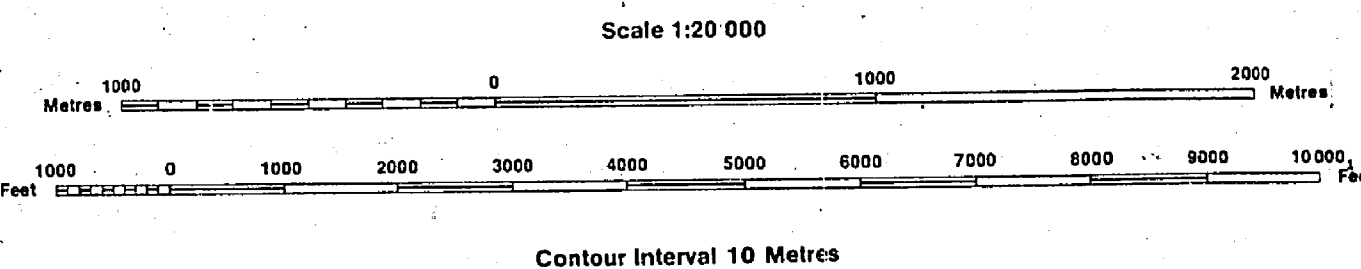

THE INFORMATION THAT APPEARS ON THIS MAP HAS BEEN COMPILED FROM VARIOUS SOURCES AND ACCURACY IS NOT GUARANTEED. THOSE WISHING TO STAKE MINING CLAIMS SHOULD CONSULT WITH THE MINING RECORDER, MINISTRY OF NORTHERN DEVELOPMENT AND MINES, FOR ADDITIONAL INFORMATION ON THE STATUS OF THE LANDS SHOWN HEREON.

SYMBOLS

Boundary	
Township, Meridian, Baseline	
Road allowance; surveyed shoreline	
Lot/Concession; surveyed	
unsurveyed	
Parcel; surveyed	
unsurveyed	
Right-of-way; road	
railway	
utility	
Reservation	
Cliff, Pit, Pile	
Contour	
Interpolated	
Approximate	
Depression	
Control point (horizontal)	
Flooded land	
Mine head frame	
Pipeline (above ground)	
Railway; single track	
double track	
abandoned	
Road; highway, county, township	
access	
trail, bush	
Shoreline (original)	
Transmission line	
Wooded area	

AREAS WITHDRAWN FROM DISPOSITION


Description	Order No.	Date	Disposition	File
Reforestation	13/10/89	S.R.	160707 Vol. 2	
SEC. 36/80	W8/81	9/12/81	S.R.	160707
SEC. 36/80	W8/81	9/12/81	S.R.	160707
SEC. 36/80	W8/81	9/12/81	S.R.	160707
SEC. 36/80	W8/81	9/12/81	S.R.	160707

DISPOSITION OF CROWN LANDS

Patent	
Surface & Mining Rights	
Surface Rights Only	
Mining Rights Only	
Lease	
Surface & Mining Rights	
Surface Rights Only	
Mining Rights Only	
Licence of Occupation	
Order-in-Council	
Cancelled	
Reservation	
Sand & Gravel	

JUNE 1ST. OPENINGS
ONTARIO GAZETTE VOL. 22-18
MAY 6, 1989
W. 1/2 OF N 1/2 LOT 7 CON. 4
NW 1/4 OF N 1/2 LOT 8 CON. 4
S 1/2 OF N 1/2 LOT 8 CON. 4
N 1/2 OF S 1/2 LOT 8 CON. 4
SW 1/4 OF S 1/2 LOT 8 CON. 4
SE 1/4 OF N 1/2 LOT 9 CON. 4
E 1/2 OF S 1/2 LOT 9 CON. 4
JUNE 1, 1986 OPENINGS
T 49848

0-5303 CWT BABAB 0-5303

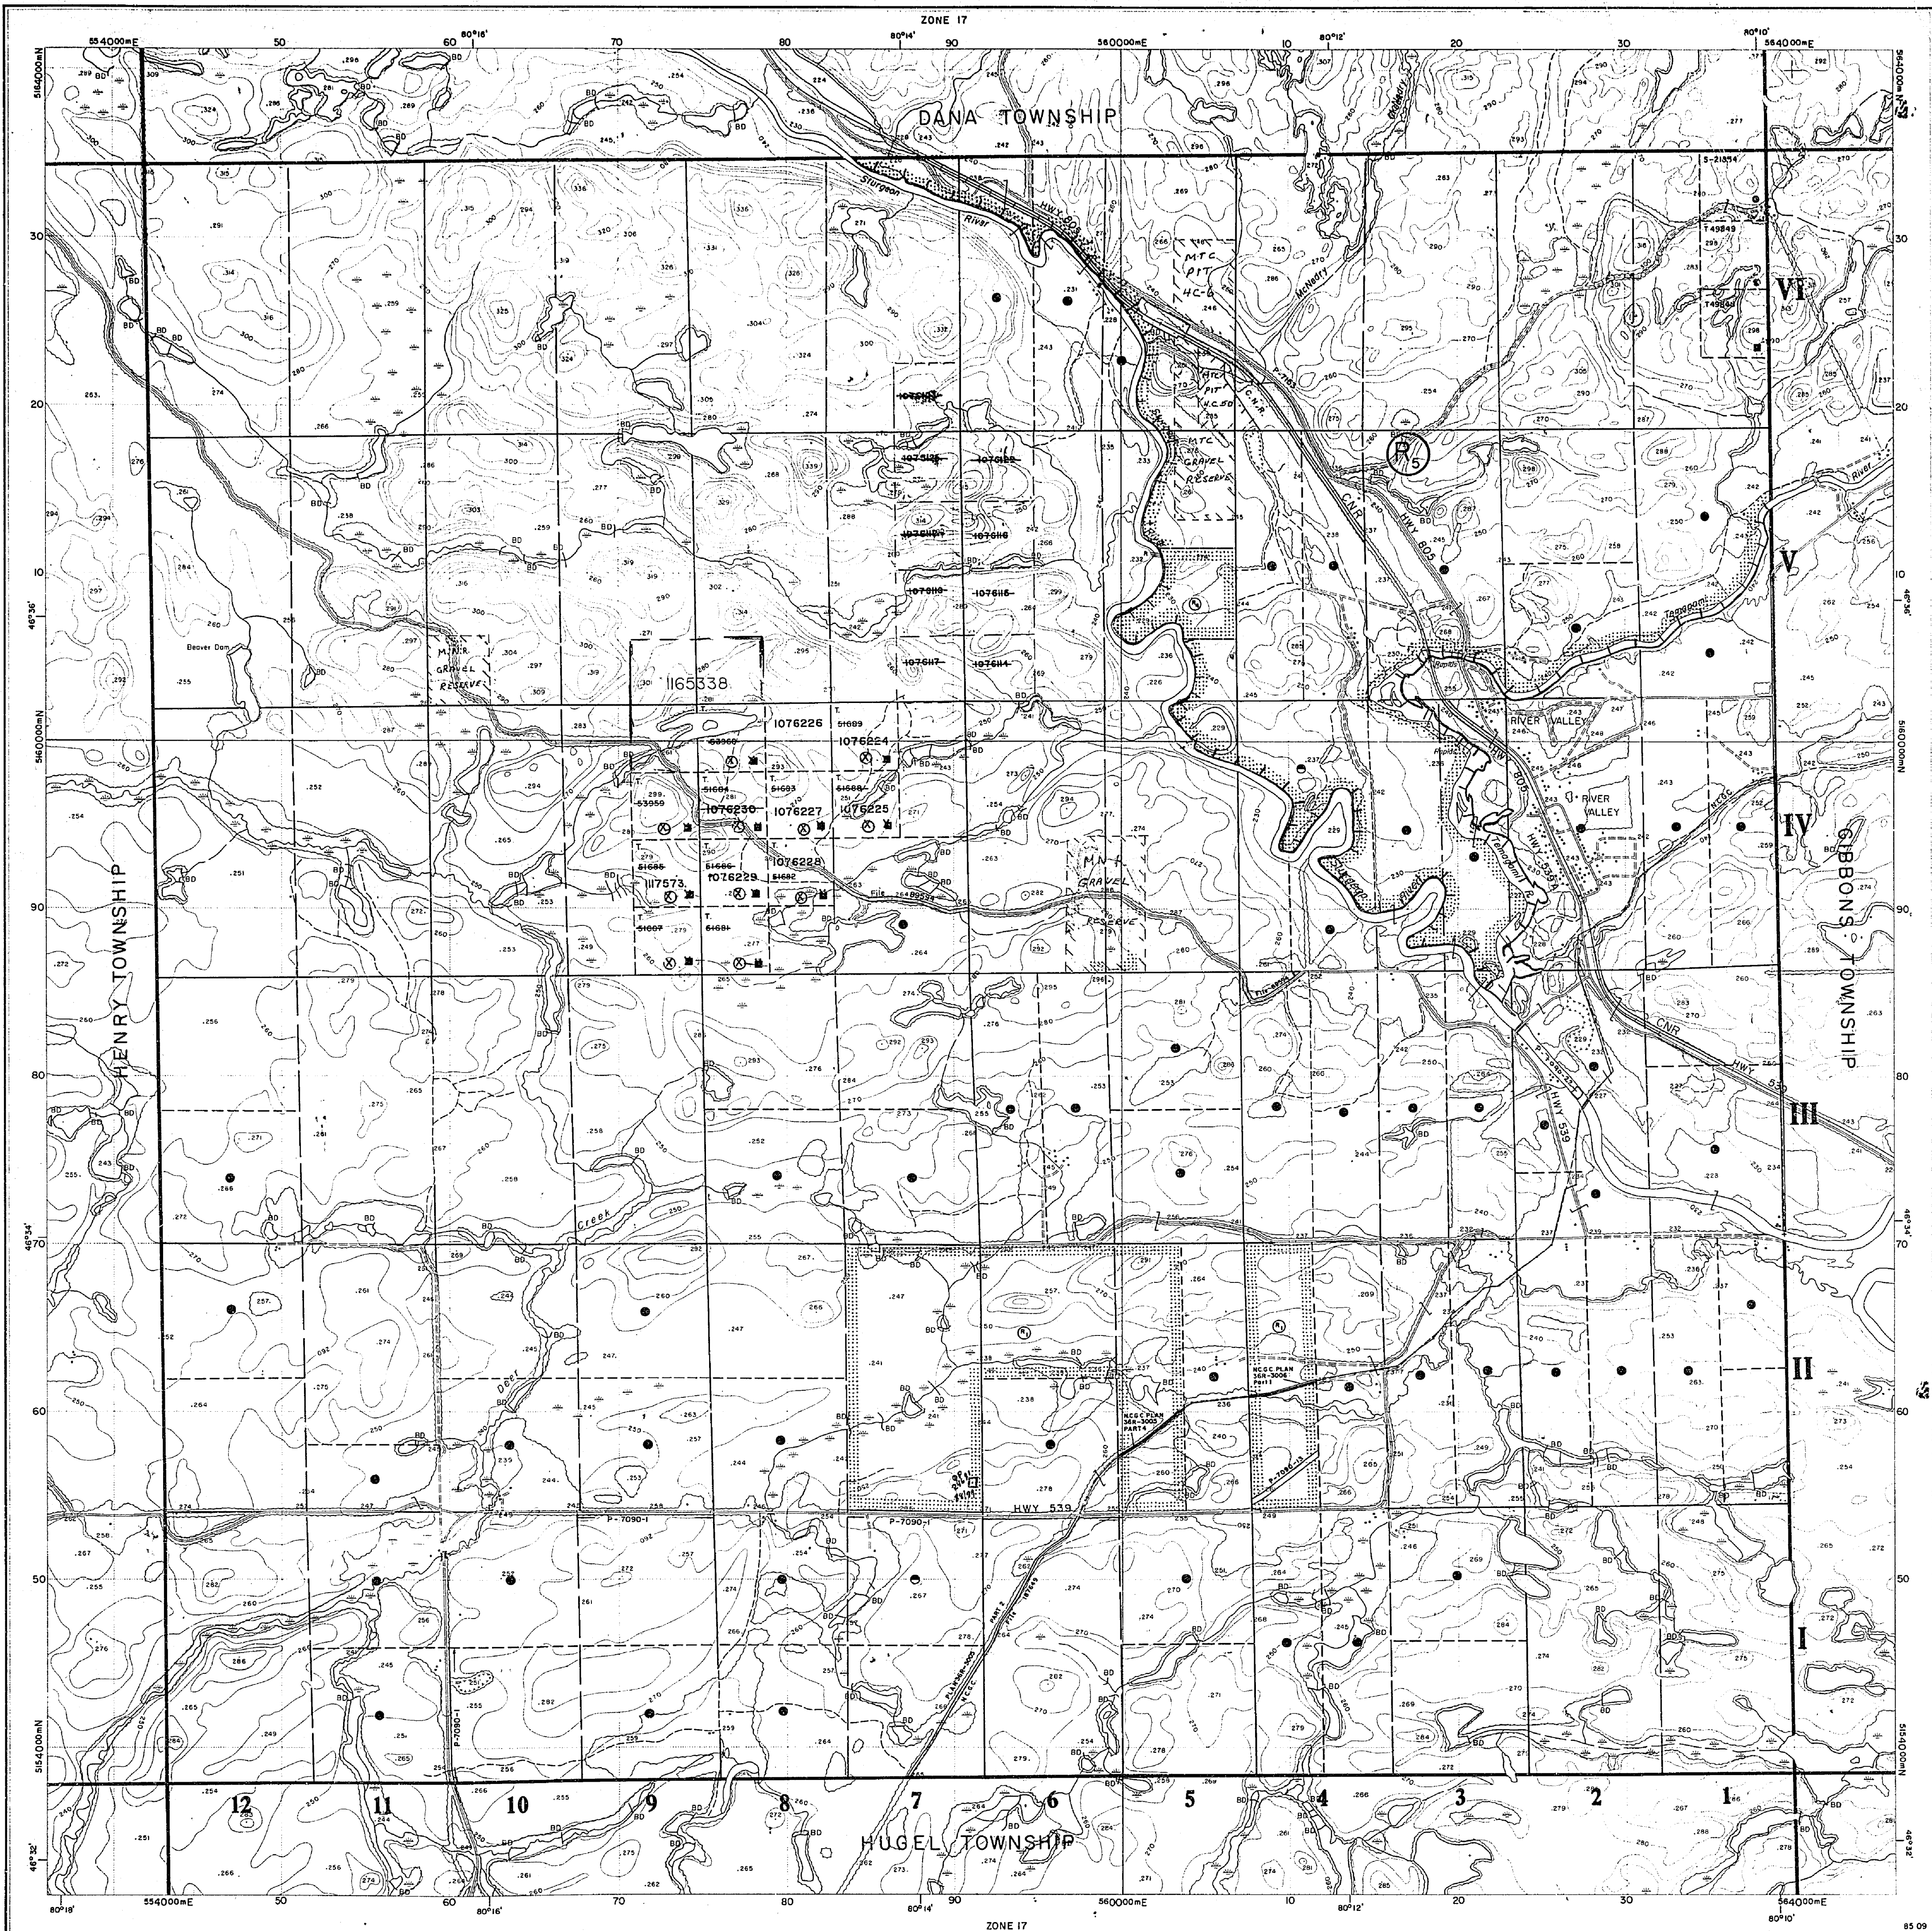

Ministry of Natural Resources
Ministry of Northern Affairs and Mines


January 1986

INDEX TO LAND DISPOSITION

PLAN
G-2903
TOWNSHIP

CRERAR

M.N.R. ADMINISTRATIVE DISTRICT
NORTH BAY
MINING DIVISION
SUDBURY
LAND TITLES/REGISTRY DIVISION
NIPISSING

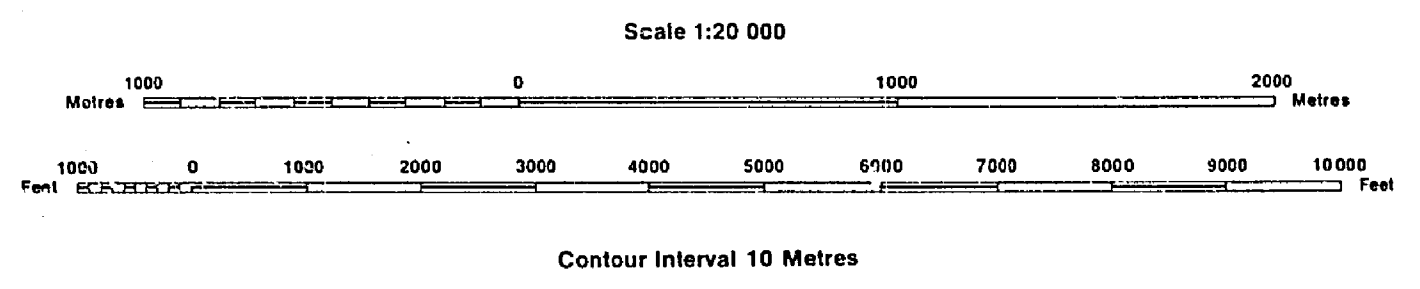

THE INFORMATION THAT APPEARS ON THIS MAP HAS BEEN COMPILED FROM VARIOUS SOURCES AND ACCURACY IS NOT GUARANTEED. THOSE WISHING TO STAKE MINING CLAIMS SHOULD CONSULT WITH THE MINING RECORDER, MINISTRY OF NORTHERN DEVELOPMENT AND MINES, FOR ADDITIONAL INFORMATION ON THE STATUS OF THE LANDS SHOWN HEREON.

SYMBOLS

- Boundary Township, Meridian, Baseline
- Road allowance; surveyed shoreline
- Lot/Concession; surveyed, unsurveyed
- Parcel; surveyed, unsurveyed
- Right-of-way; road, railway, utility
- Reservation
- Cliff, Pit, Pile
- Contour Interpolated, Approximate, Depression
- Control point (horizontal)
- Flooded land
- Mine head frame
- Pipeline (above ground)
- Railway; single track, double track, abandoned
- Road; highway, county, township, access, trail, bush
- Shoreline (original)
- Transmission line
- Wooded area

AREAS WITHDRAWN FROM DISPOSITION

MRO - Mining Rights Only
SRO - Surface Rights Only
M+S - Mining and Surface Rights

Description	Order No.	Date	Disposition	File
REFORMATION		13/0/69	S.R.	160707 Vol. 2
SEC. 36/60	W.2/81	9/12/81	S.R.	160707
SEC. 36/60	W.2/84	16/3/84	M.S.	188540

M.T.C. PITS SEE LAND ROLL

Part of order W 2/84 REOPENED by order
O.M. O/80 NER effective April 3/80 at 7:00 AM E.S.T.

DATE OF ISSUE
18 1984
SUDBURY
MINING RECORDER'S OFFICE

NOTE:
"THIS MAP SHOWS THE APPROXIMATE LOCATION OF THE BOUNDARIES OF THE AREA WHICH IS THE SUBJECT OF CURRENT LITIGATION. THE EXACT LOCATION WILL BE SHOWN FOLLOWING CONFIRMATION BY THE PARTIES TO THE ACTION"

DISPOSITION OF CROWN LANDS

- Patent Surface & Mining Rights
- Surface Rights Only
- Mining Rights Only
- Lease Surface & Mining Rights
- Surface Rights Only
- Mining Rights Only
- Licence of Occupation
- Order-in-Council
- Cancelled
- Reservation
- Sand & Gravel

JUNE 1ST. OPENINGS
ONTARIO GAZETTE VOL.122-18
MAY 6, 1989
W.1/2 OF N 1/2 LOT 7 CON.4
NW 1/4 OF N 1/2 LOT 8 CON.4
S 1/2 OF N 1/2 LOT 8 CON.4
N 1/2 OF S 1/2 LOT 8 CON.4
SW 1/4 OF S 1/2 LOT 8 CON.4
SE 1/4 OF N 1/2 LOT 9 CON.4
E 1/2 OF S 1/2 LOT 9 CON.4

Map base and land disposition drafting by Surveys and Mapping Branch, Ministry of Natural Resources.
The disposition of land, location of lot fabric and parcel boundaries on this index was compiled for administrative purposes only.

0-5303 CWT BABAB 0-5303

C-5203



Ministry of Natural Resources
Ministry of Northern Affairs and Mines


January 1986

INDEX TO LAND DISPOSITION

PLAN
G-2903
TOWNSHIP

M.N.R. ADMINISTRATIVE DISTRICT
NORTH BAY
MINING DIVISION
SUDBURY
LAND TITLES/REGISTRY DIVISION
NIPISSING

CRERAR

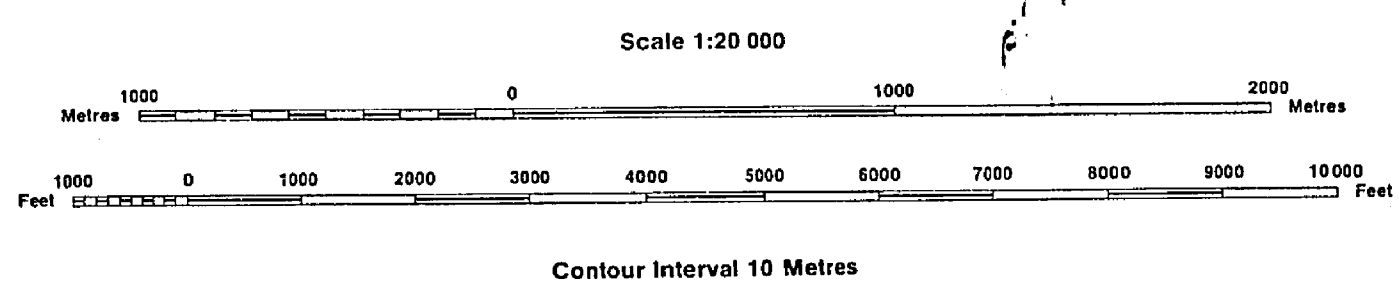

THE INFORMATION THAT APPEARS ON THIS MAP HAS BEEN COMPILED FROM VARIOUS SOURCES AND ACCURACY IS NOT GUARANTEED. THOSE WISHING TO STAKE MINING CLAIMS SHOULD CONSULT WITH THE MINING RECORDER, MINISTRY OF NORTHERN DEVELOPMENT AND MINES, FOR ADDITIONAL INFORMATION ON THE STATUS OF THE LANDS SHOWN HEREON.

SYMBOLS

- Boundary
- Township, Meridian, Baseline
- Road allowance; surveyed
- shoreline
- Lot/Concession; surveyed
- unsurveyed
- Parcel; surveyed
- unsurveyed
- Right-of-way; road
- railway
- utility
- Reservation
- Cliff, Pit, Fille
- Contour
- Interpolated
- Approximate
- Depression
- Control point (horizontal)
- Flooded land
- Mine head frame
- Pipeline (above ground)
- Railway; single track
- double track
- abandoned
- Road; highway, county, township
- access
- trail, bush
- Shoreline (original)
- Transmission line
- Wooded area

AREAS WITHDRAWN FROM DISPOSITION

MRO - Mining Rights Only
SRO - Surface Rights Only
M+S - Mining and Surface Rights

Description	Order No.	Date	Disposition	File
Reforestation		12/30/69	S.R.	160707 Vol. 2
SEC. 36/50	W8/81	9/12/61	S.R.	160707
SEC. 36/50	W8/81	16/3/64	M+S	166540
SEC. 35/50	0-5-7/85	04/04/85	M+S	131150

Part of order W 2/84 REOPENED by order
O.M.L. 01/90 NER effective April 3, 1990 at 7:00 AM E.S.T.

DISPOSITION OF CROWN LANDS


- Patent
- Surface & Mining Rights
- Surface Rights Only
- Mining Rights Only
- Lease
- Surface & Mining Rights
- Surface Rights Only
- Mining Rights Only
- Licence of Occupation
- Order-in-Council
- Cancelled
- Reservation
- Sand & Gravel

JUNE 1ST, OPENINGS
ONTARIO GAZETTE VOL. 22-18
MAY 6, 1989
W 1/2 OF N 1/2 LOT 7 CON. 4
NW 1/4 OF N 1/2 LOT 8 CON. 4
S 1/2 OF N 1/2 LOT 8 CON. 4
N 1/2 OF S 1/2 LOT 8 CON. 4
SW 1/4 OF S 1/2 LOT 8 CON. 4
SE 1/4 OF N 1/2 LOT 9 CON. 4
E 1/2 OF S 1/2 LOT 9 CON. 4

Map base and land disposition drafted by Surveys and Mapping Branch, Ministry of Natural Resources.

The disposition of land, location of lot fabric and parcel boundaries on this index was compiled for administrative purposes only.

C-5203

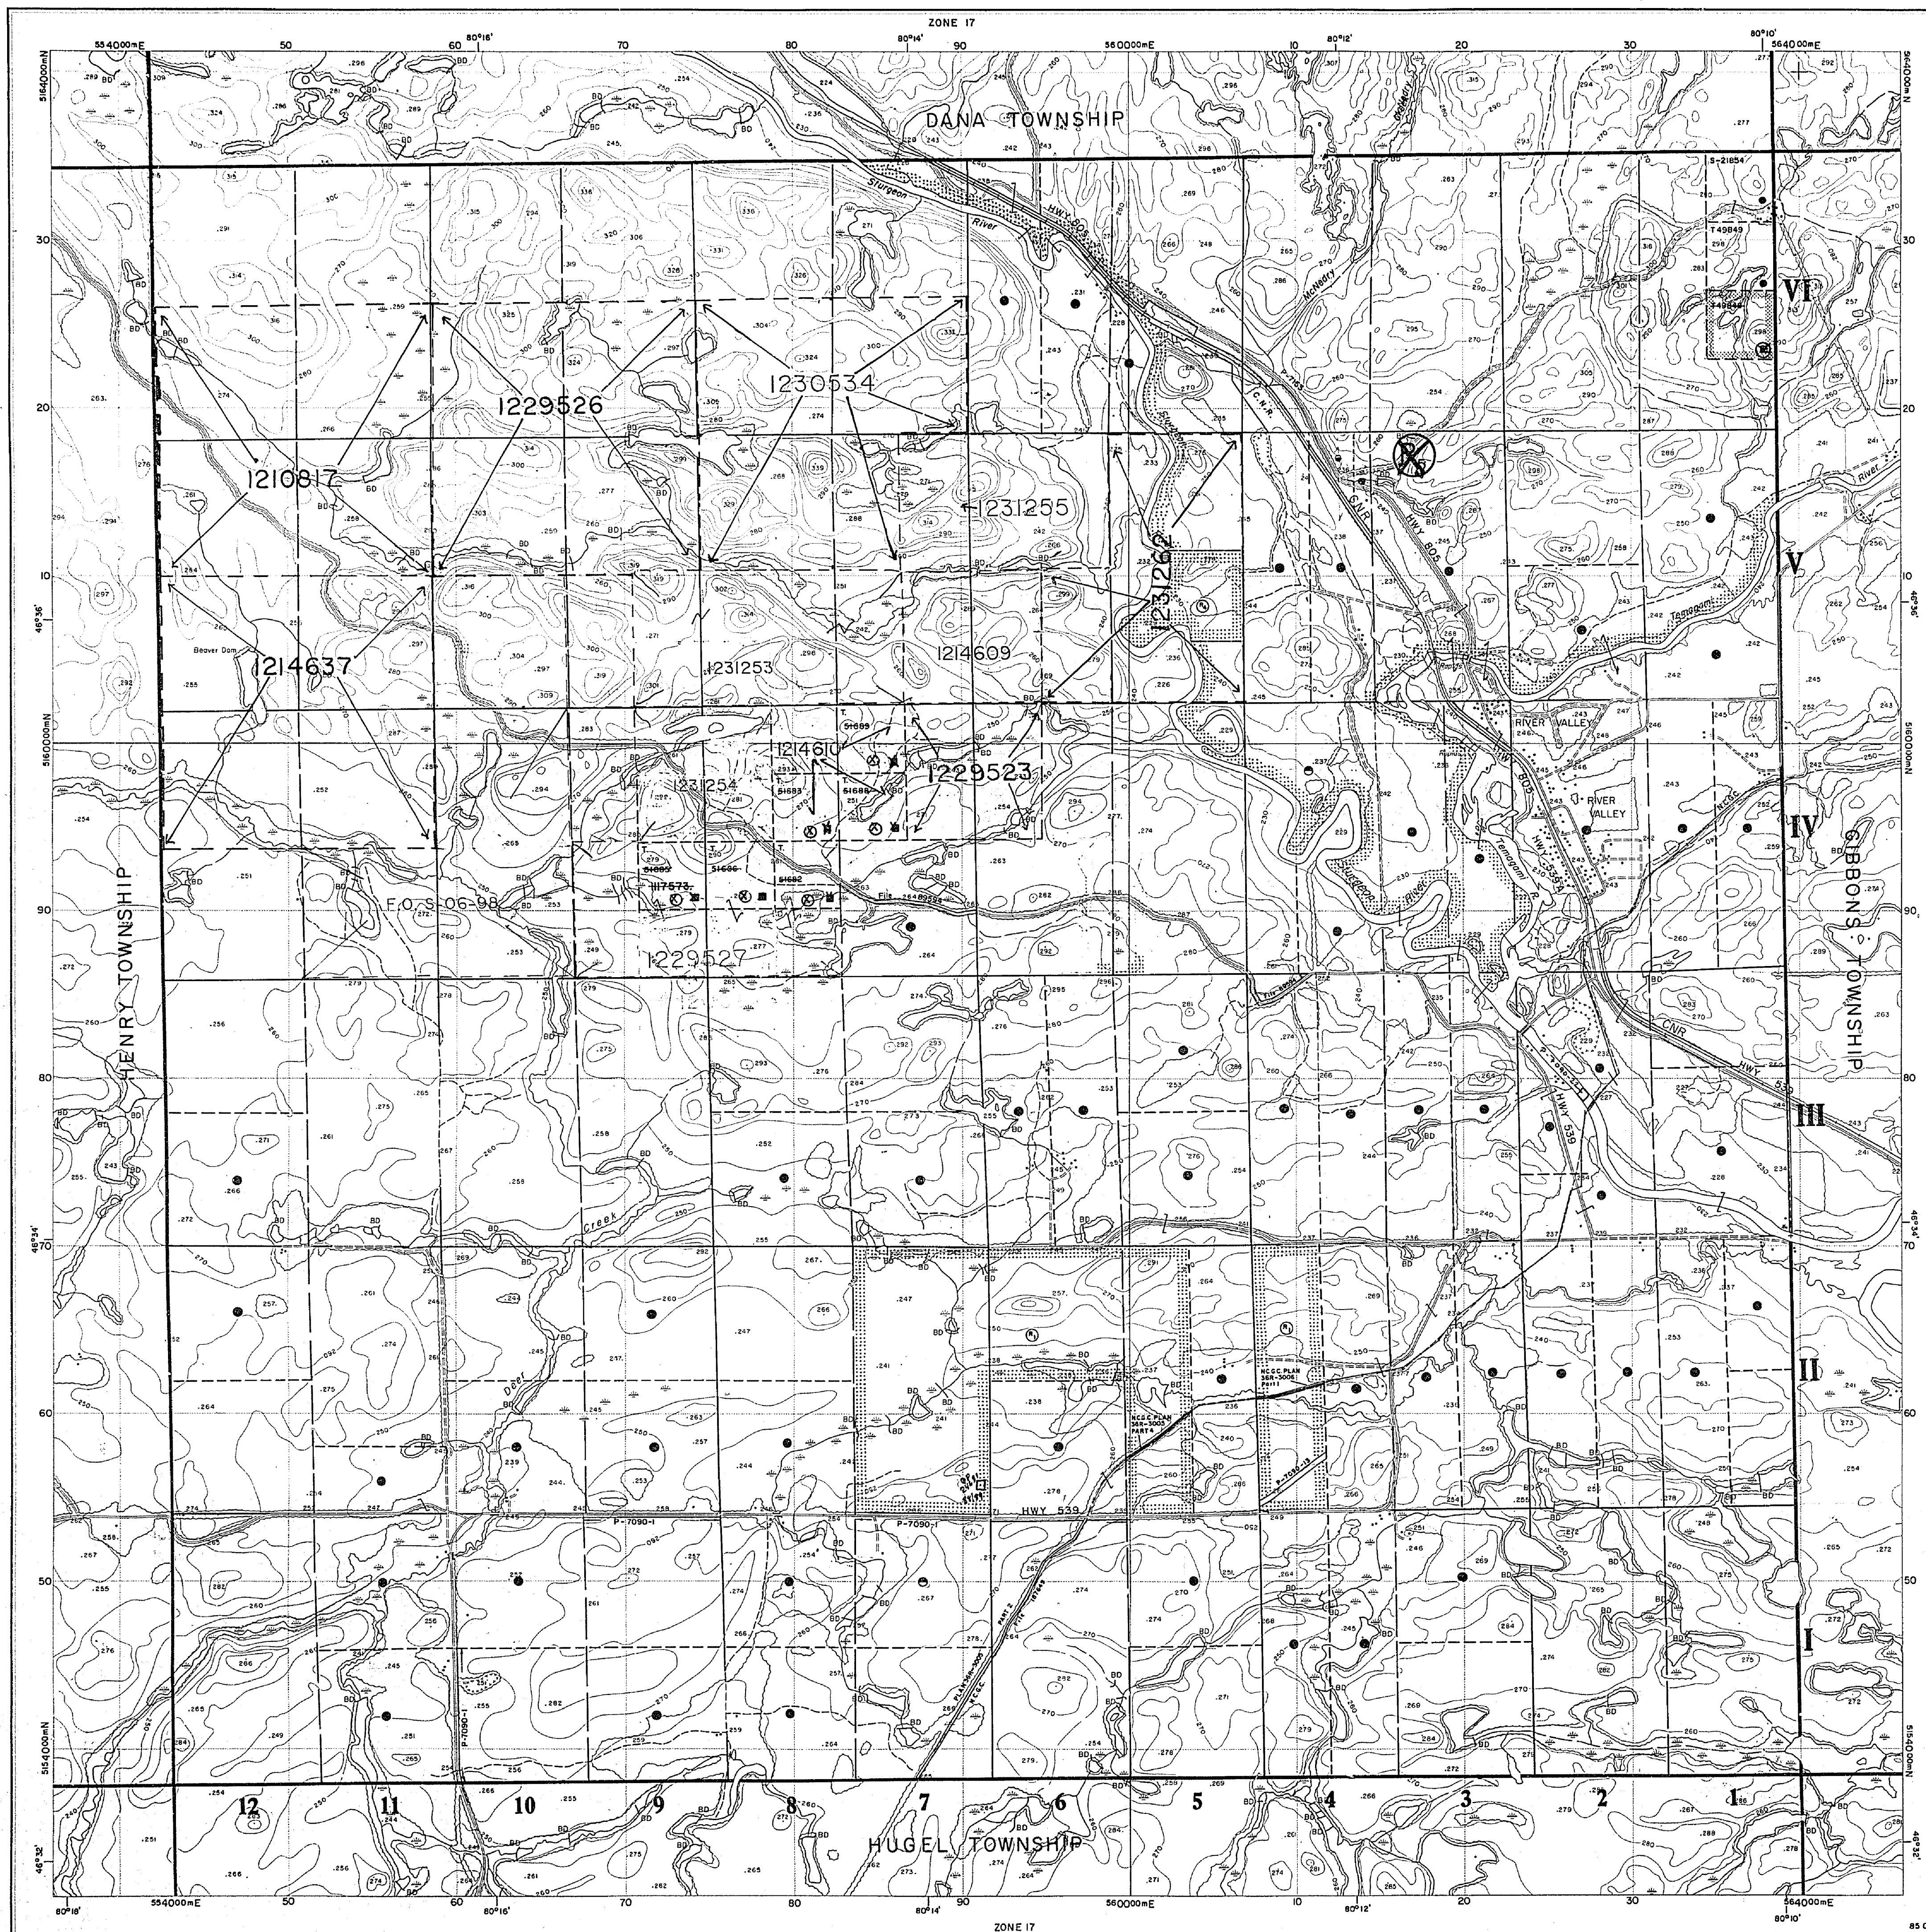

Ministry of Natural Resources Ministry of Northern Affairs and Mines

January 1936


INDEX TO LAND DISPOSITION

PLAN
G-2903
TOWNSHIP

CREAR

M.N.R. ADMINISTRATIVE DISTRICT
NORTH BAY
MINING DIVISION
SUDBURY
LAND TITLES/REGISTRY DIVISION
NIPISSING





Scale 1:20 000

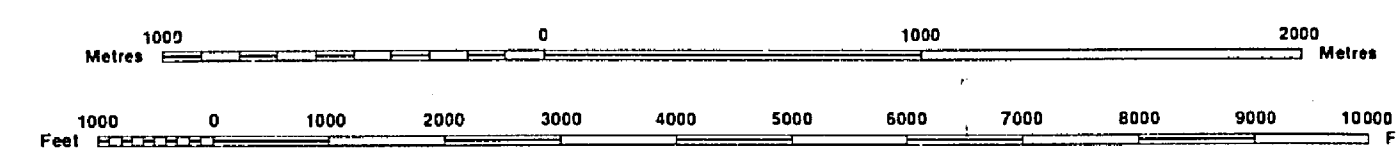

Contour Interval 10 Metres

THE INFORMATION THAT APPEARS ON THIS MAP HAS BEEN COMPILED FROM VARIOUS SOURCES, AND ACCURACY IS NOT GUARANTEED. THOSE WISHING TO STAKE MINING CLAIMS SHOULD CONSULT WITH THE MINING RECORDER, MINISTRY OF NORTHERN DEVELOPMENT AND MINES, FOR ADDITIONAL INFORMATION ON THE STATUS OF THE LANDS SHOWN HEREON.

SYMBOLS

   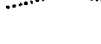Boundary	
Township, Meridian, Baseline	
Road allowance; surveyed shoreline	
Lot/Concession; surveyed	
unsurveyed	
Parcel; surveyed	
unsurveyed	
Right-of-way; road	
railway	
utility	
Reservation	
Cliff, Pit, File	
Contour	
Interpolated	
Approximate	
Depression	
Control point (horizontal)	
Flooded land	
Mine head frame	
Pipeline (above ground)	
Railway; single track	
double track	
abandoned	
Road; highway, county, township	
access	
trail, bush	
Shoreline (original)	
Transmission line	
Wooded area	

AREAS WITHDRAWN FROM DISPOSITION

MRO - Mining Rights Only
SRO - Surface Rights Only
M + S - Mining and Surface Rights

Description	Order No.	Date	Disposition	File
Reforestation REFORESTATION		12/10/69	S. R.	160707 Vol.
SEC. 36/80	WB/81 WB-094	9/12/81	S. R.	160707
SEC. 36/80- 0-3-315	WB/81- 0-3-315	9/10/81	M. S.	165540- 31819

Part of order W 2/84 REOPENED by order

O-ML 01/90 NER effective April 3, 1990 at 7.00 AM E.S.T

(P) SEC. 361001 - W-5-27-86 - 28 MAY 86 - M-23 - 190100

DISPOSITION OF CROWN LANDS

Patent	
Surface & Mining Rights	
Surface Rights Only	
Mining Rights Only	
Lease	
Surface & Mining Rights	
Surface Rights Only	
Mining Rights Only	
Licence of Occupation	
Order-in-Council	
Cancelled	
Reservation	
Sand & Gravel	

JUNE 1ST. OPENINGS

ONTARIO GAZETTE VOL.122-18

MAY 6, 1989

W 1/2 OF N 1/2 LOT 7 CON 4

NW 1/4 OF N 1/2 LOT 8 CON.4

S 1/2 OF N 1/2 LOT 8 CON.4

N 1/2 OF S 1/2 LOT 8 CON.4

SW 1/4 OF S 1/2 LOT 8 CON.

SE 1/4 OF N 1/2 LOT 9 CON.

E 1/2 OF S 1/2 LOT 9 CON.4

JUNE 1, 1996 OPENINGS

T 49848

the disposition of land, location of lot fabric and
this index was compiled for administrative purposes.

which was comprised of: administration, personnel, and

Map base and land disposition drafting by Surveys and Mapping Branch, Ministry of Natural Resources.

The disposition of land, location of lot fabric and parcel boundaries on this index was compiled for administrative purposes only.

Dana Twp.

THE TOWNSHIP
OF #1

CRERAR

DISTRICT OF
NIPISSING

SUDBURY
MINING DIVISION

SCALE: 1-INCH=40 CHAINS

LEGEND

PATENTED LAND	(P)
CROWN LAND SALE	C.S.
LEASES	(L)
LOCATED LAND	Loc.
LICENSE OF OCCUPATION	L.O.
MINING RIGHTS ONLY	M.R.O.
SURFACE RIGHTS ONLY	S.R.O.
ROADS	—
IMPROVED ROADS	—
KING'S HIGHWAYS	—
RAILWAYS	—
POWER LINES	—
MARSH OR MUSKEG	—
MINES	—

NOTES


L.O. 2584 TO ALBERT GIROUX SHOWN THUS

~~CANCELLED~~
SEP 11/54 SEE INT FILE

PLAN NO.- M.739

DEPARTMENT OF MINES
—ONTARIO—

Henry Twp.

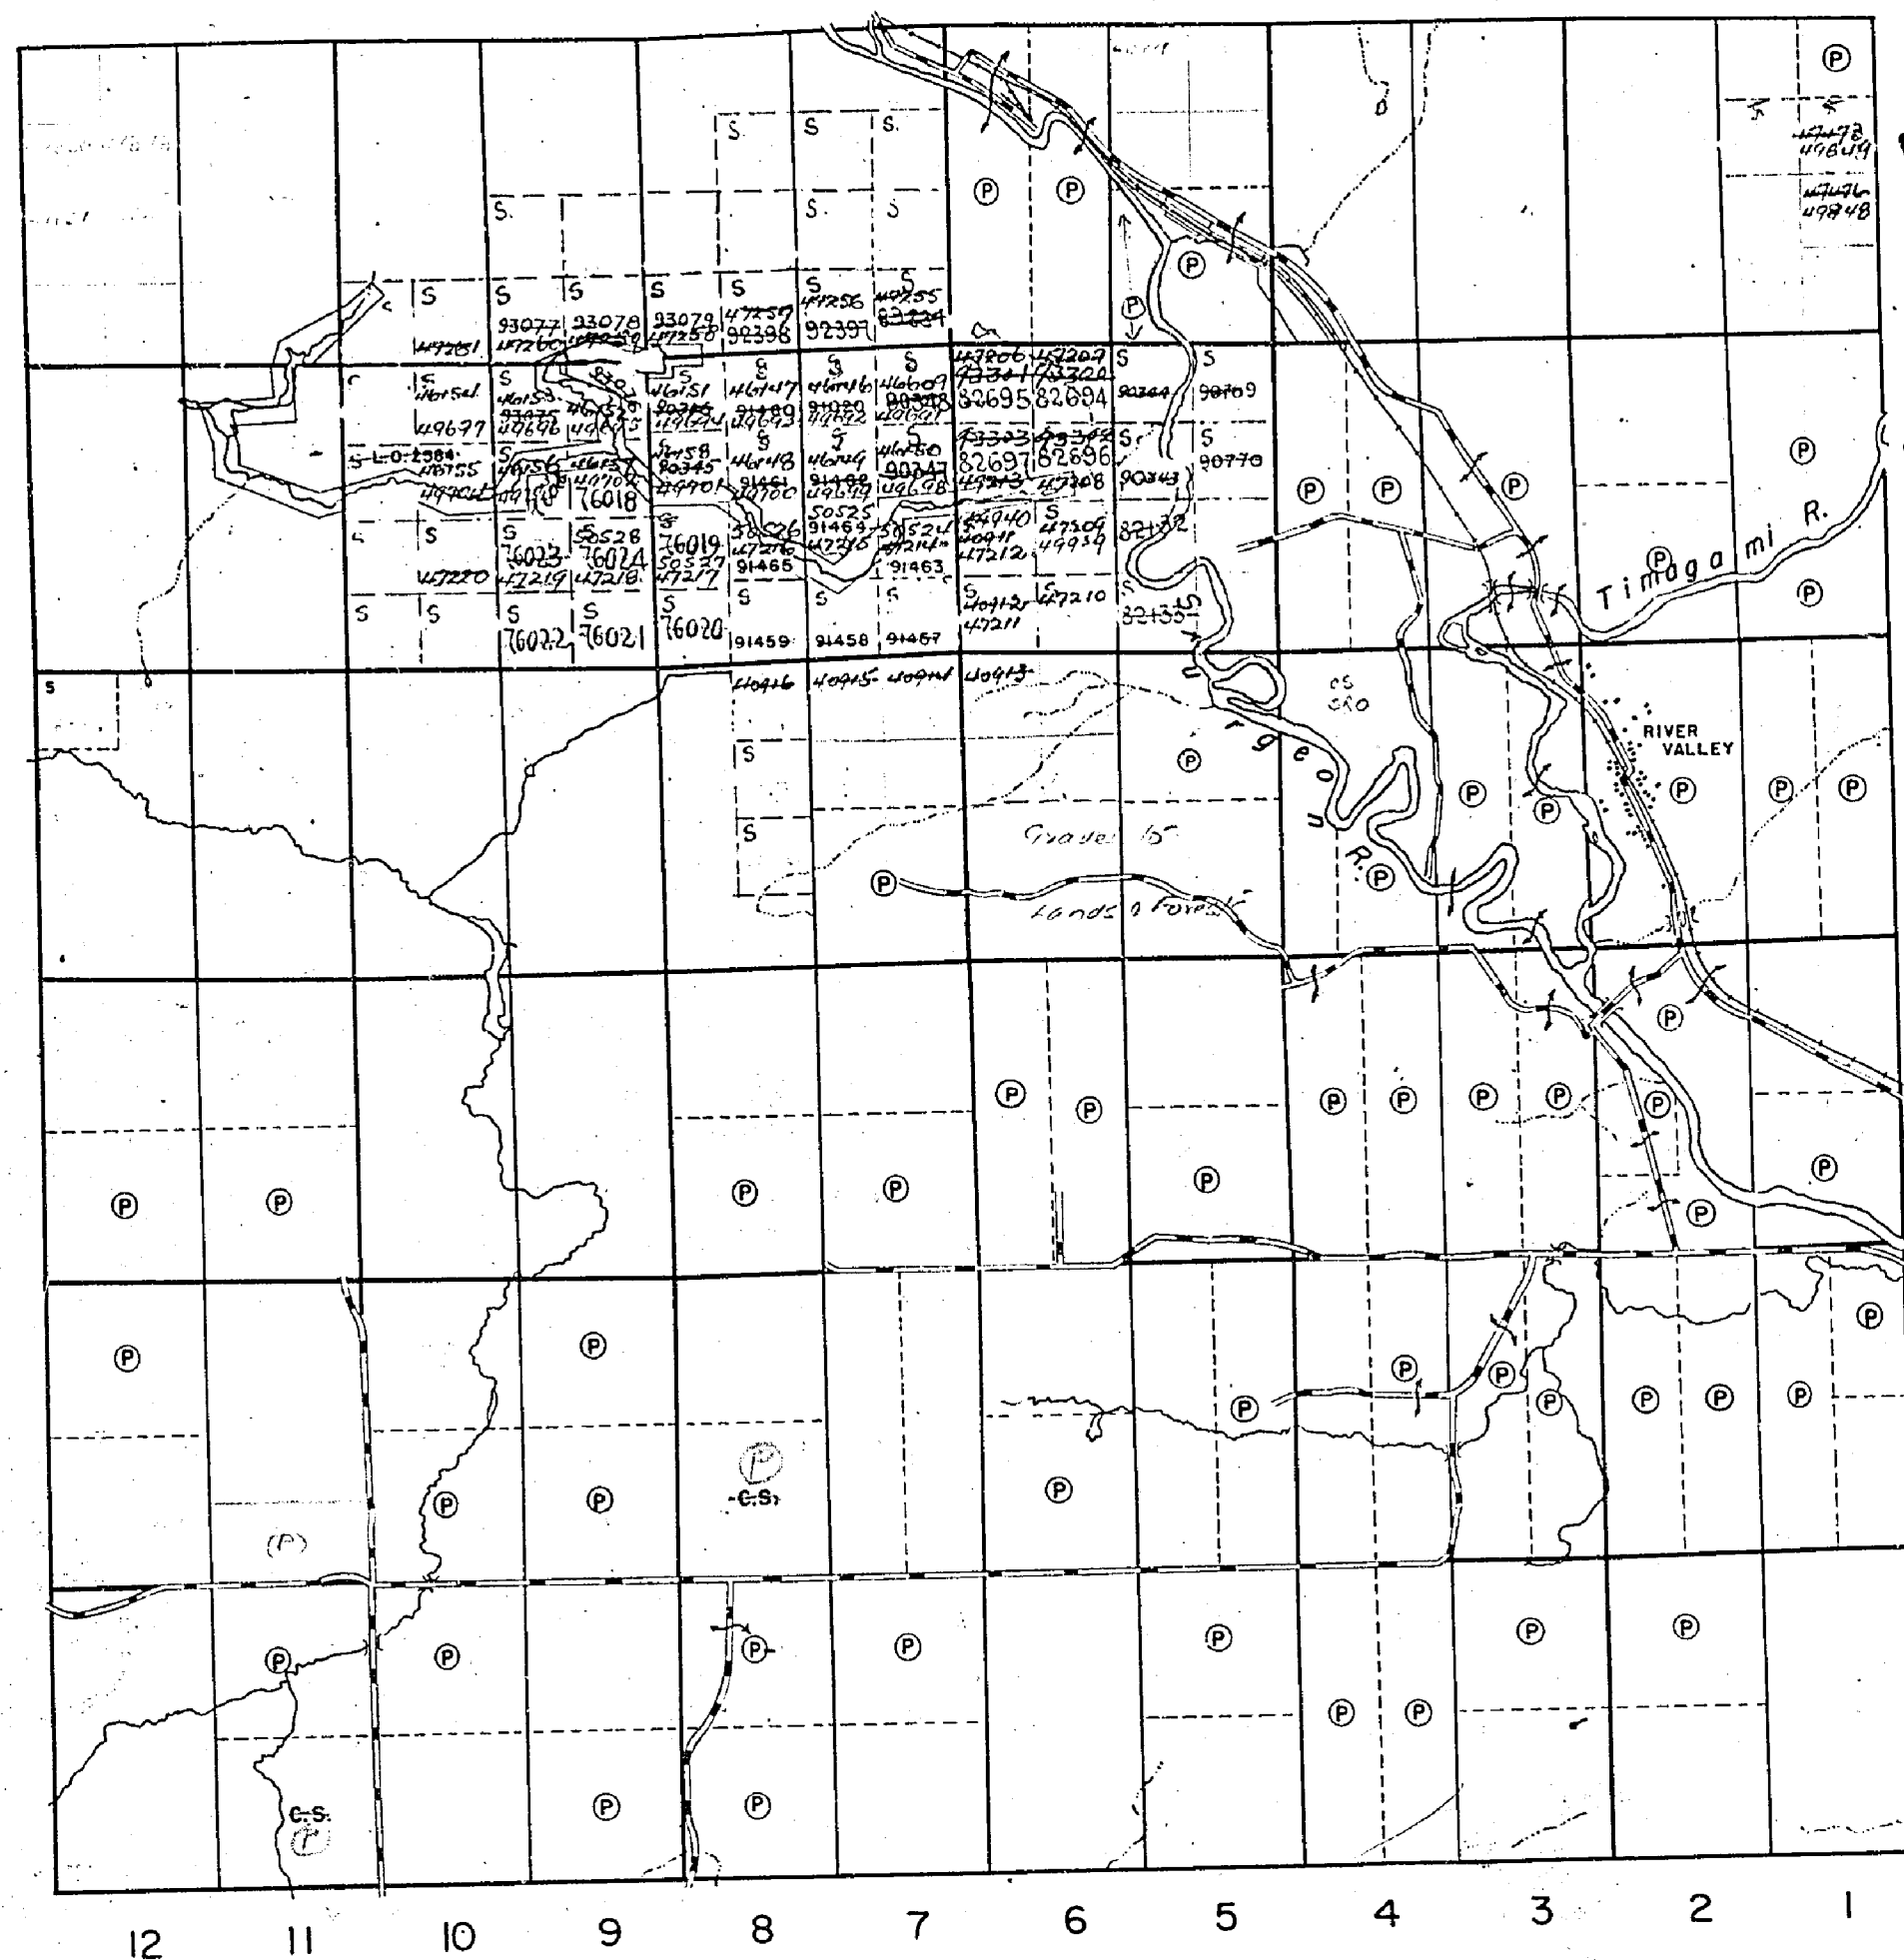

Hugel Twp.

Gibbons Twp.


CREERAR

Scale 40 Chains to an in.

See map

HENRY

GIBBONS

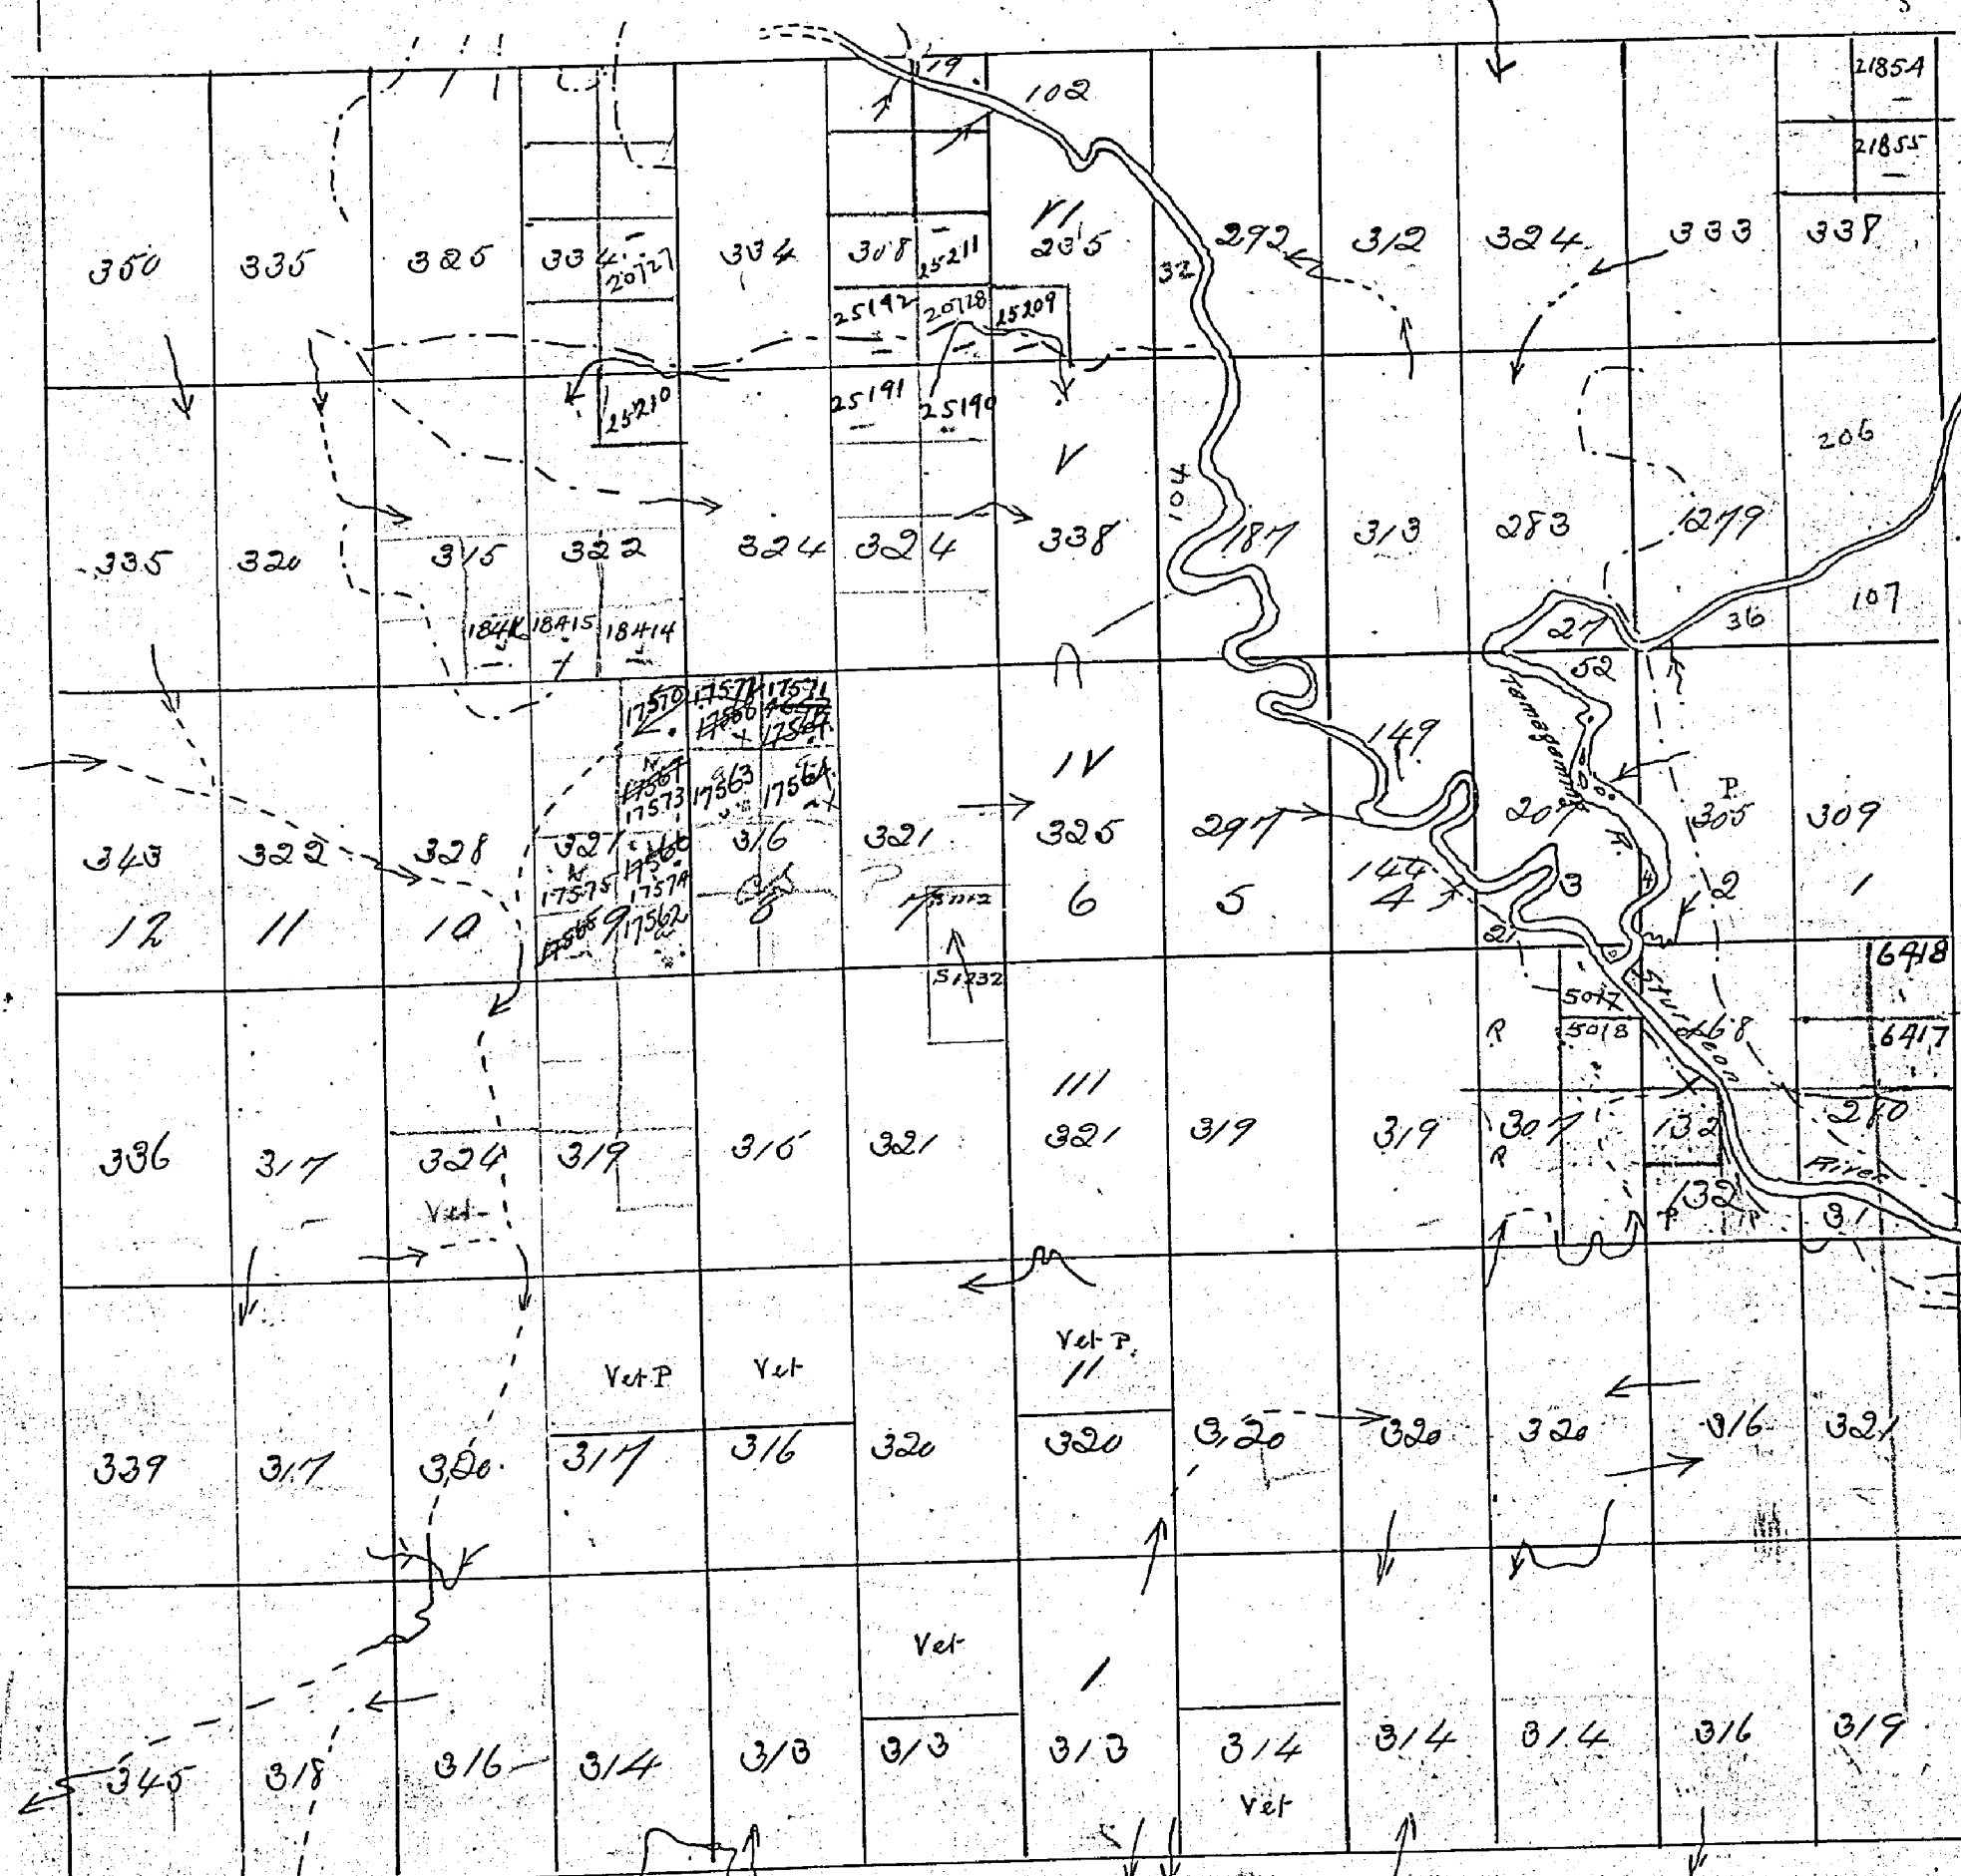

HUGEL

M739

(58) Mr. Mahlon Davis

Ontario Land Survey
Woodstock Nel. 29th 1873

739


CRERAR

SUDBURY MINING DIVISION

Scale: 40 Chains = 1 inch

See CARDS

DANA

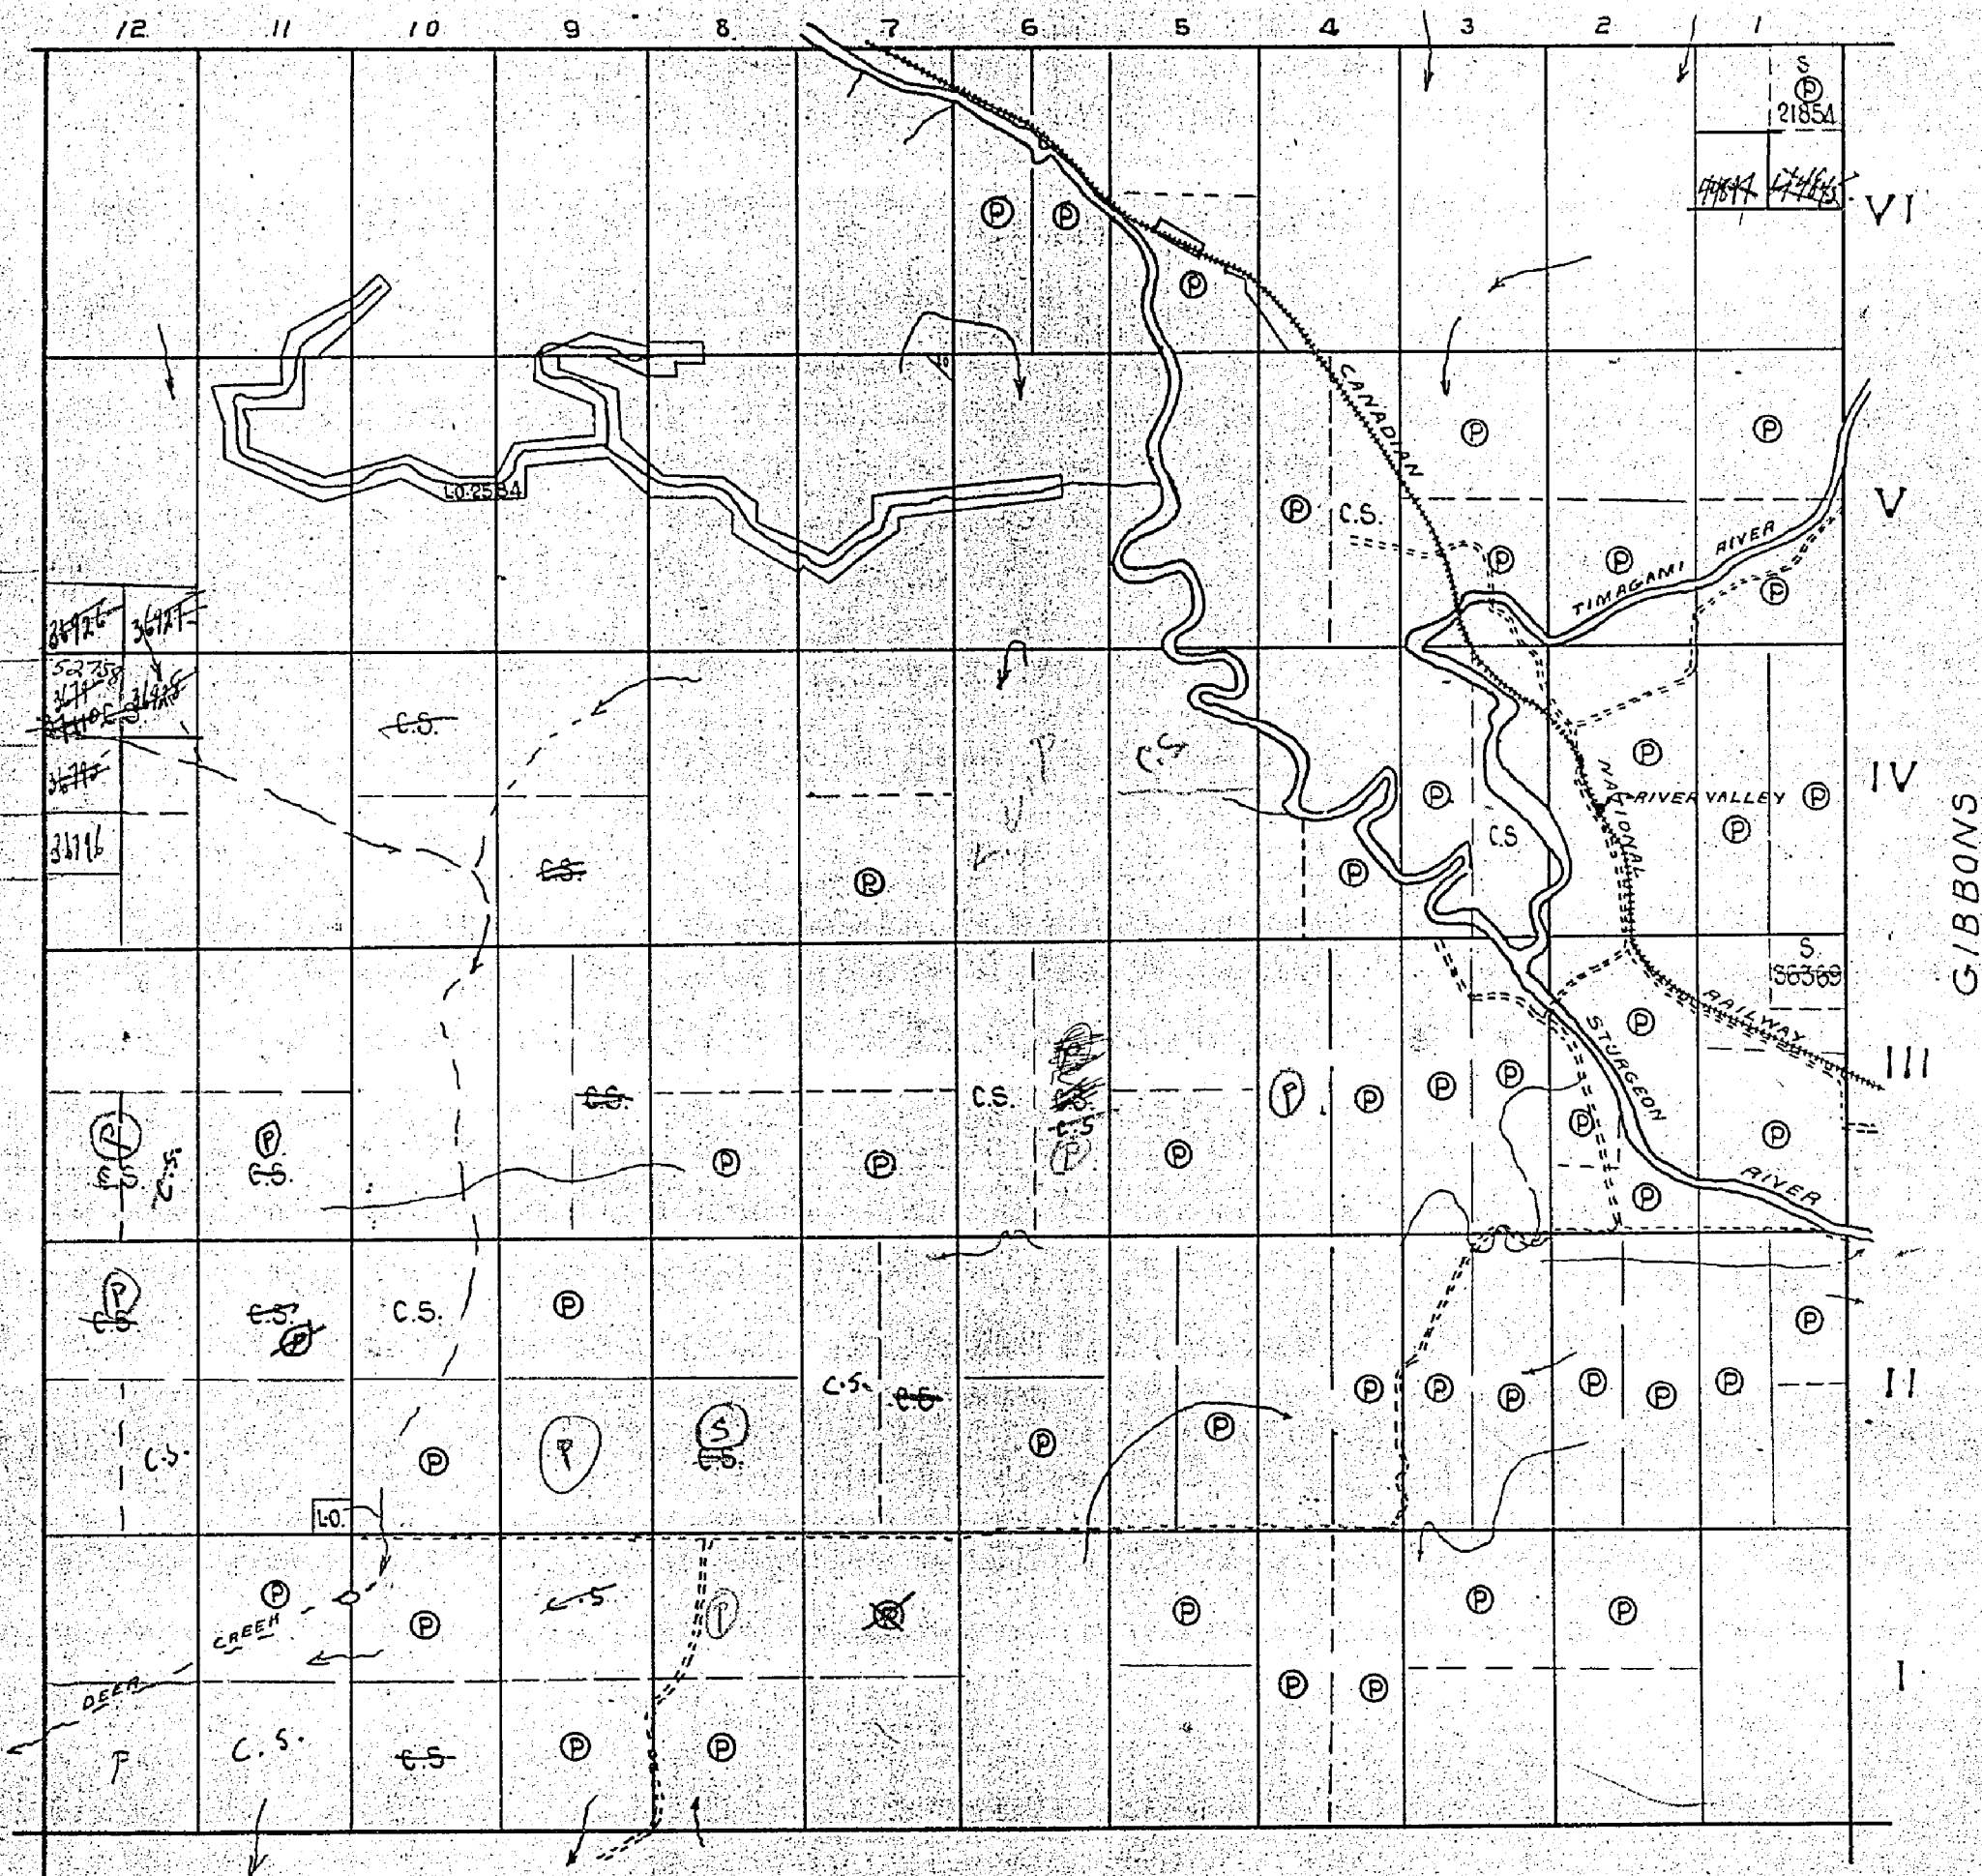

HUGEL

739

Dana Twp.

THE TOWNSHIP
OF

CRERAR

DISTRICT OF
NIPISSING

SUDBURY
MINING DIVISION

SCALE: 1-INCH=40 CHAINS

LEGEND

PATENTED LAND	(P)
CROWN LAND SALE	C.S.
LEASES	(L)
LOCATED LAND	Loc.
LICENSE OF OCCUPATION	L.O.
MINING RIGHTS ONLY	M.R.O.
SURFACE RIGHTS ONLY	S.R.O.
ROADS	—
IMPROVED ROADS	—
KING'S HIGHWAYS	—
RAILWAYS	—
POWER LINES	—
MARSH OR MUSKEG	—
MINES	X

NOTES

L.O. 2584 TO ALBERT GIROUX SHOWN THUS
Cancelled
Sept 23/54 See Trng. file


M 739

PLAN NO.-S.115

DEPARTMENT OF MINES
—ONTARIO—

Henry Twp.

Gibbons Twp.

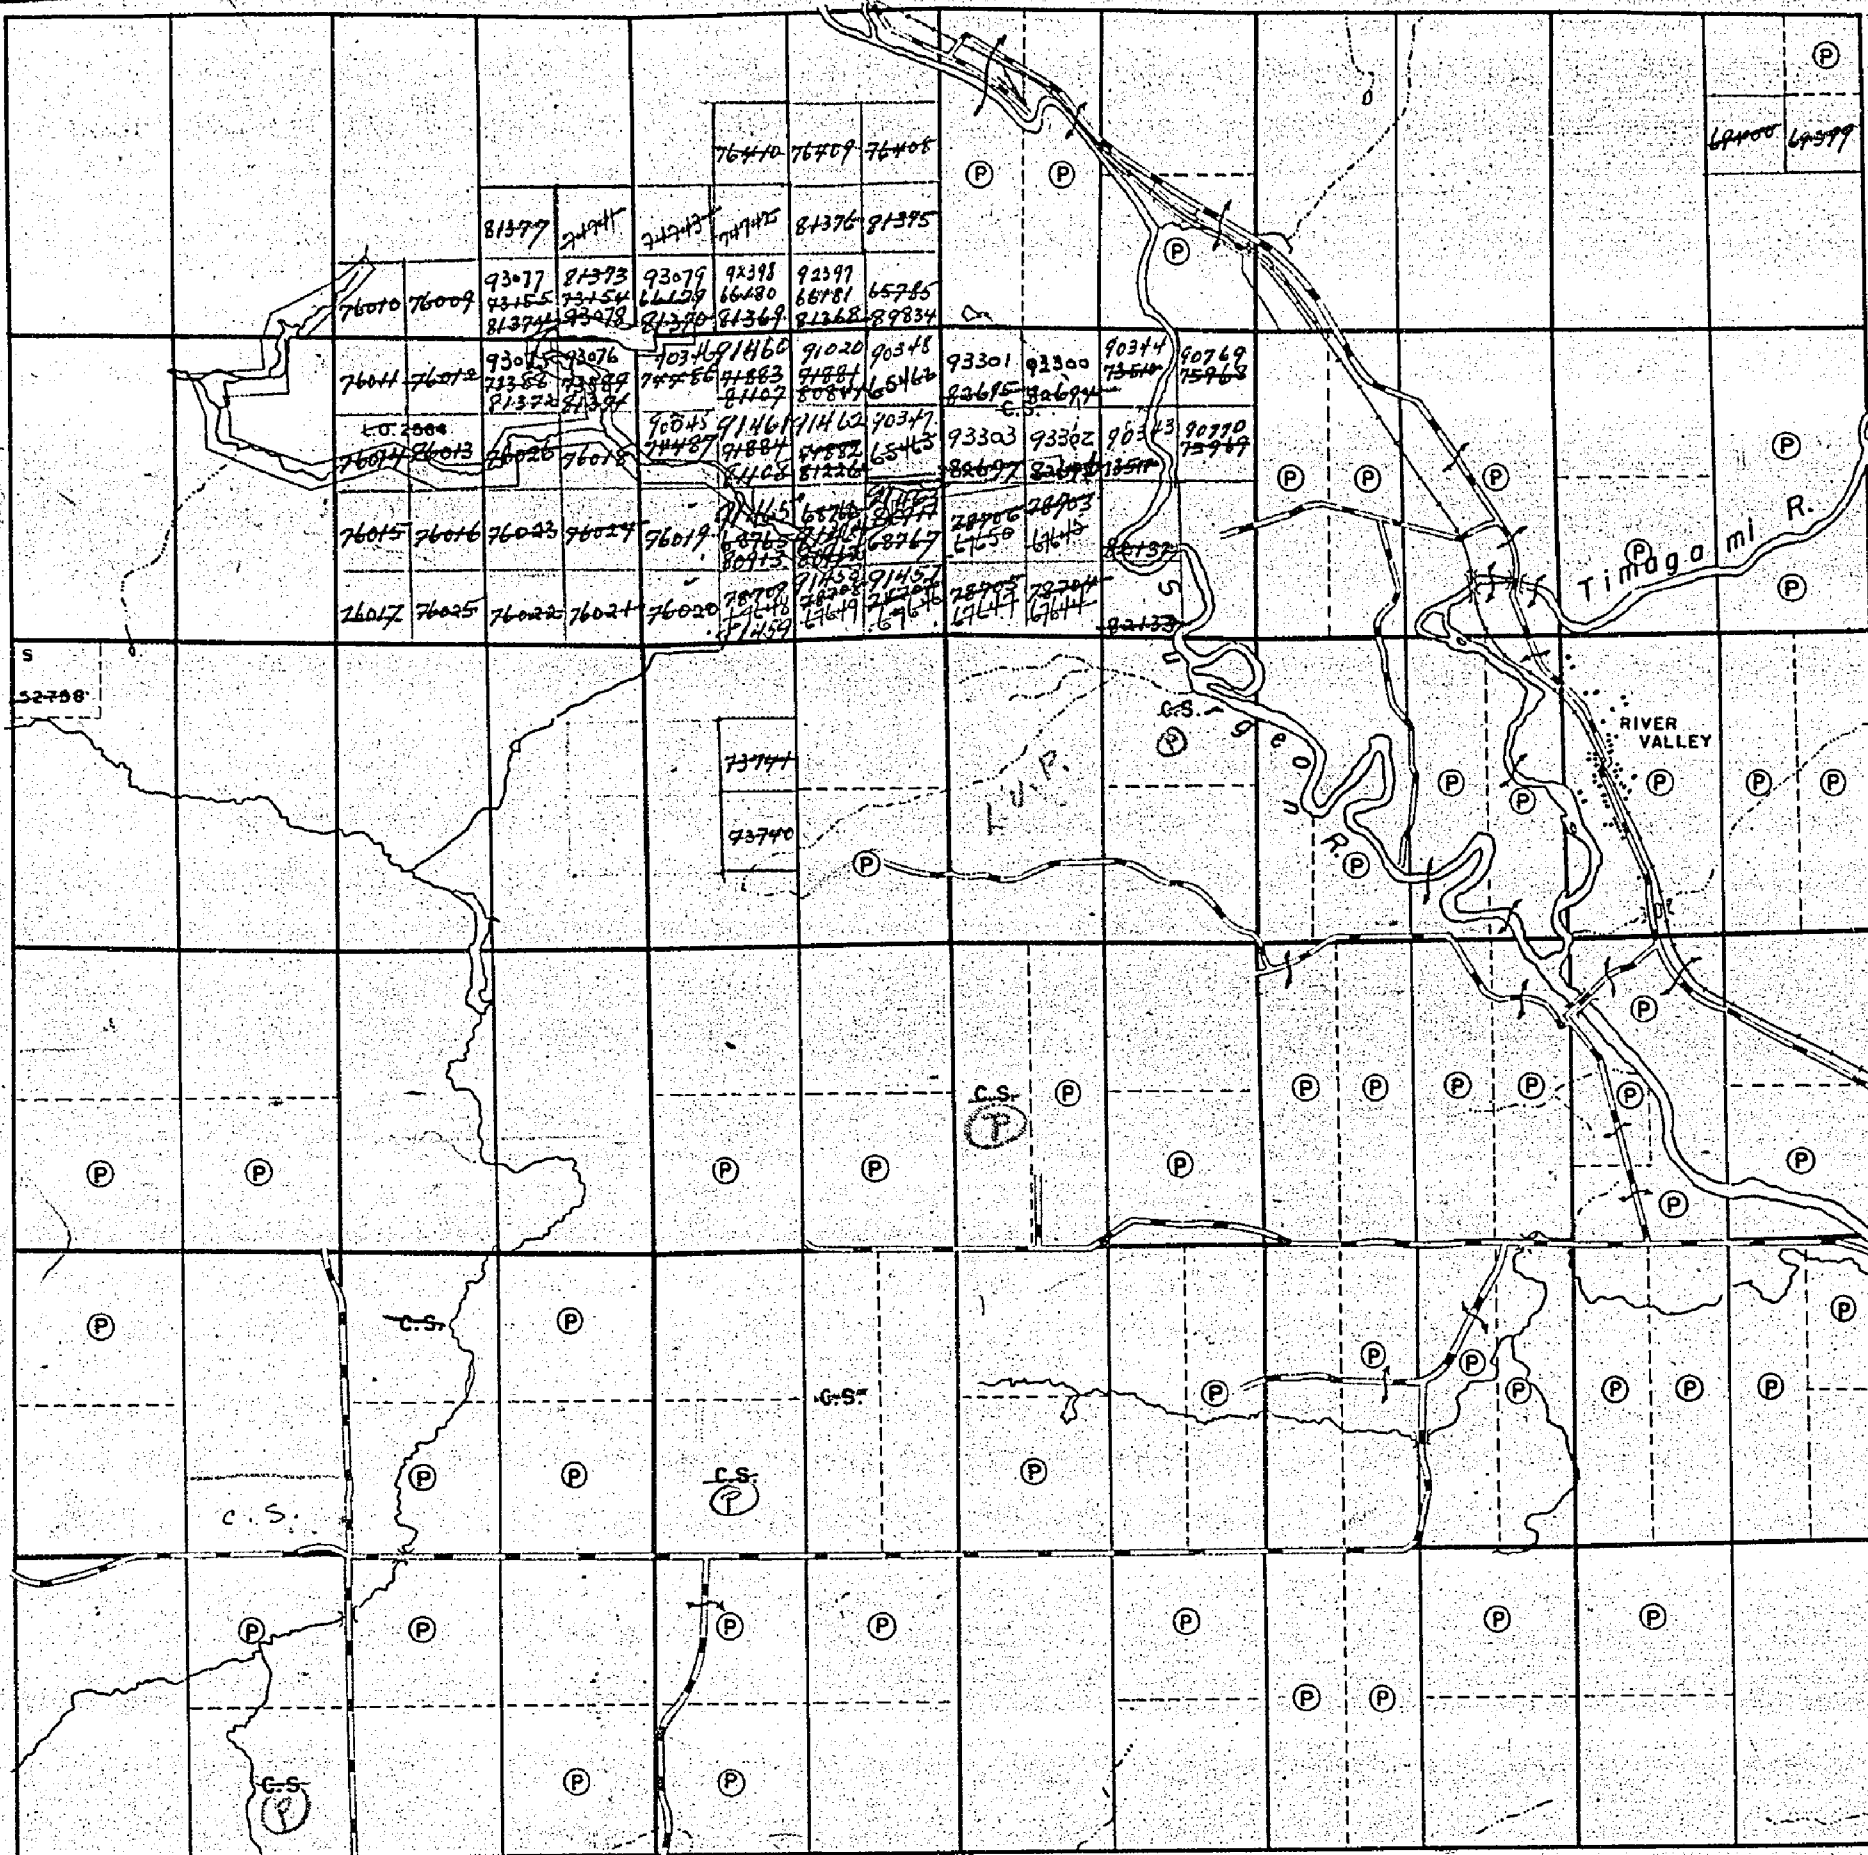

Hugel Twp.

739

Dana Twp.

THE TOWNSHIP OF
OF

CRERAR

DISTRICT OF
NIPISSING

LARDER LAKE
MINING DIVISION


SCALE: 1-INCH=40 CHAINS

LEGEND

PATENTED LAND	(P)
CROWN LAND SALE	C.S.
LEASES	(L)
LOCATED LAND	Loc.
LICENSE OF OCCUPATION	L.O.
MINING RIGHTS ONLY	M.R.O.
SURFACE RIGHTS ONLY	S.R.O.
ROADS	
IMPROVED ROADS	
KING'S HIGHWAYS	
RAILWAYS	
POWER LINES	
MARSH OR MUSKEG	
MINES	X

NOTES

400' Surface Rights Reservation around
all Lakes and Rivers.

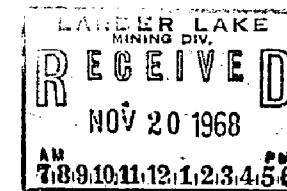


PLAN NO.- M.739

DEPARTMENT OF MINES
—ONTARIO—

Henry Twp.


Gibbons Twp.

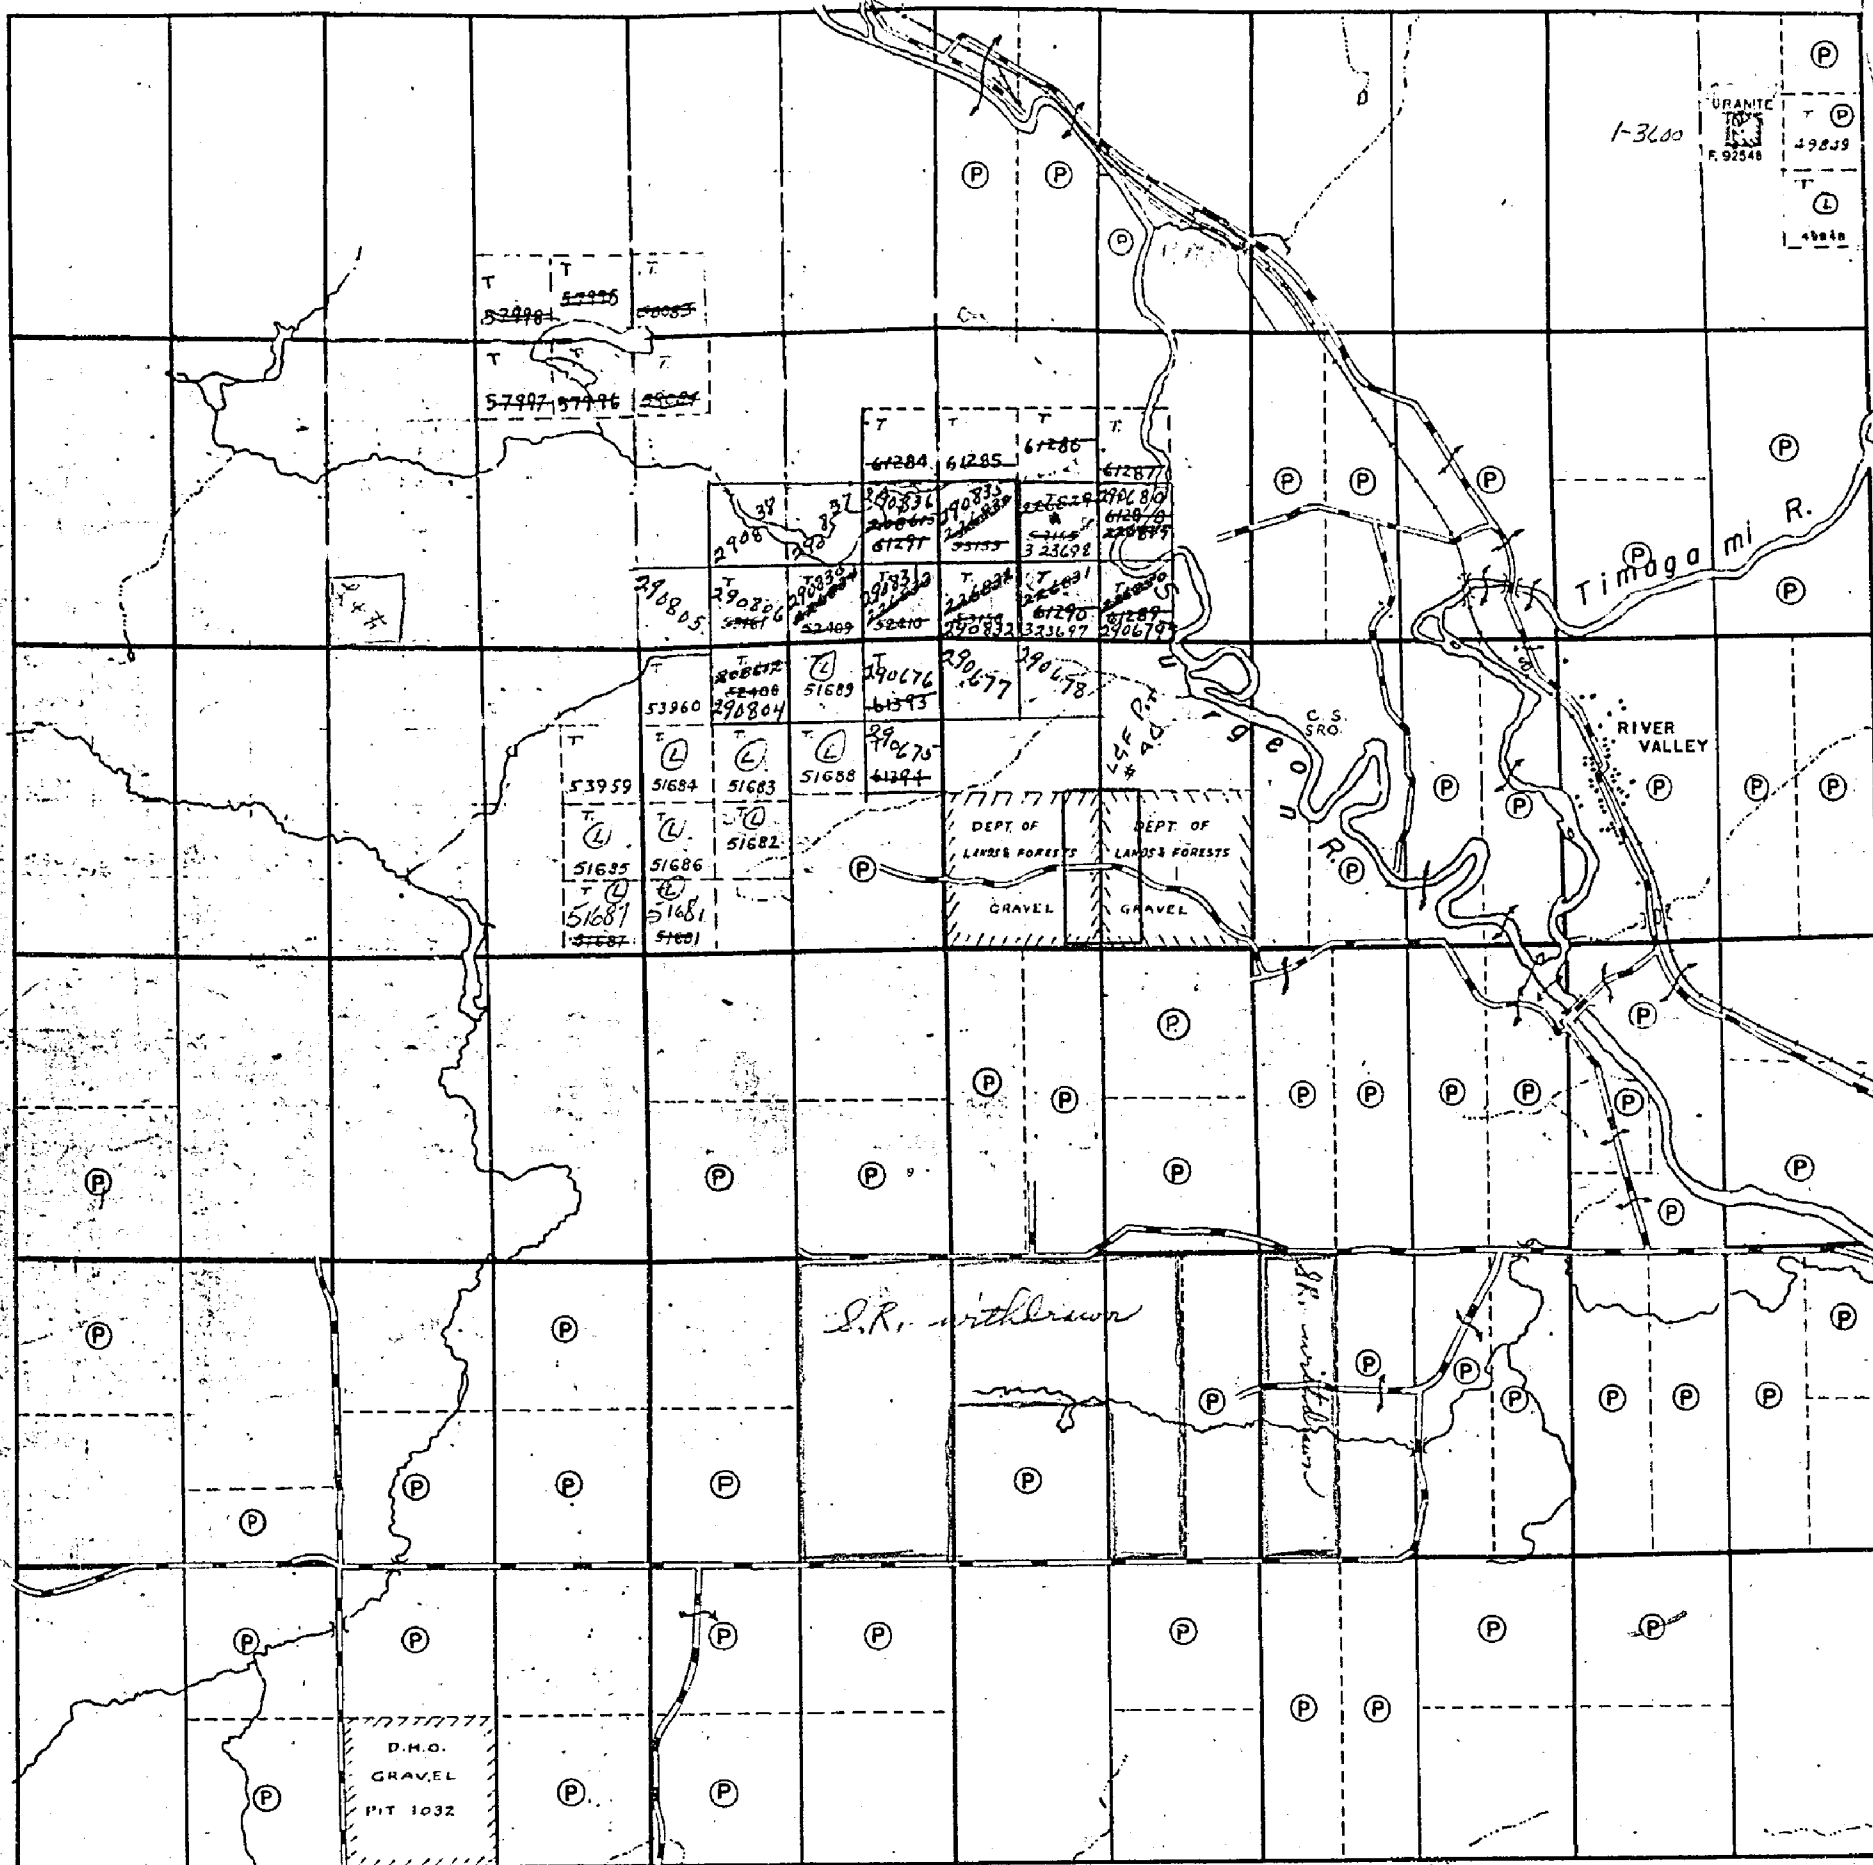

739

Dana Twp.

Henry Twp.

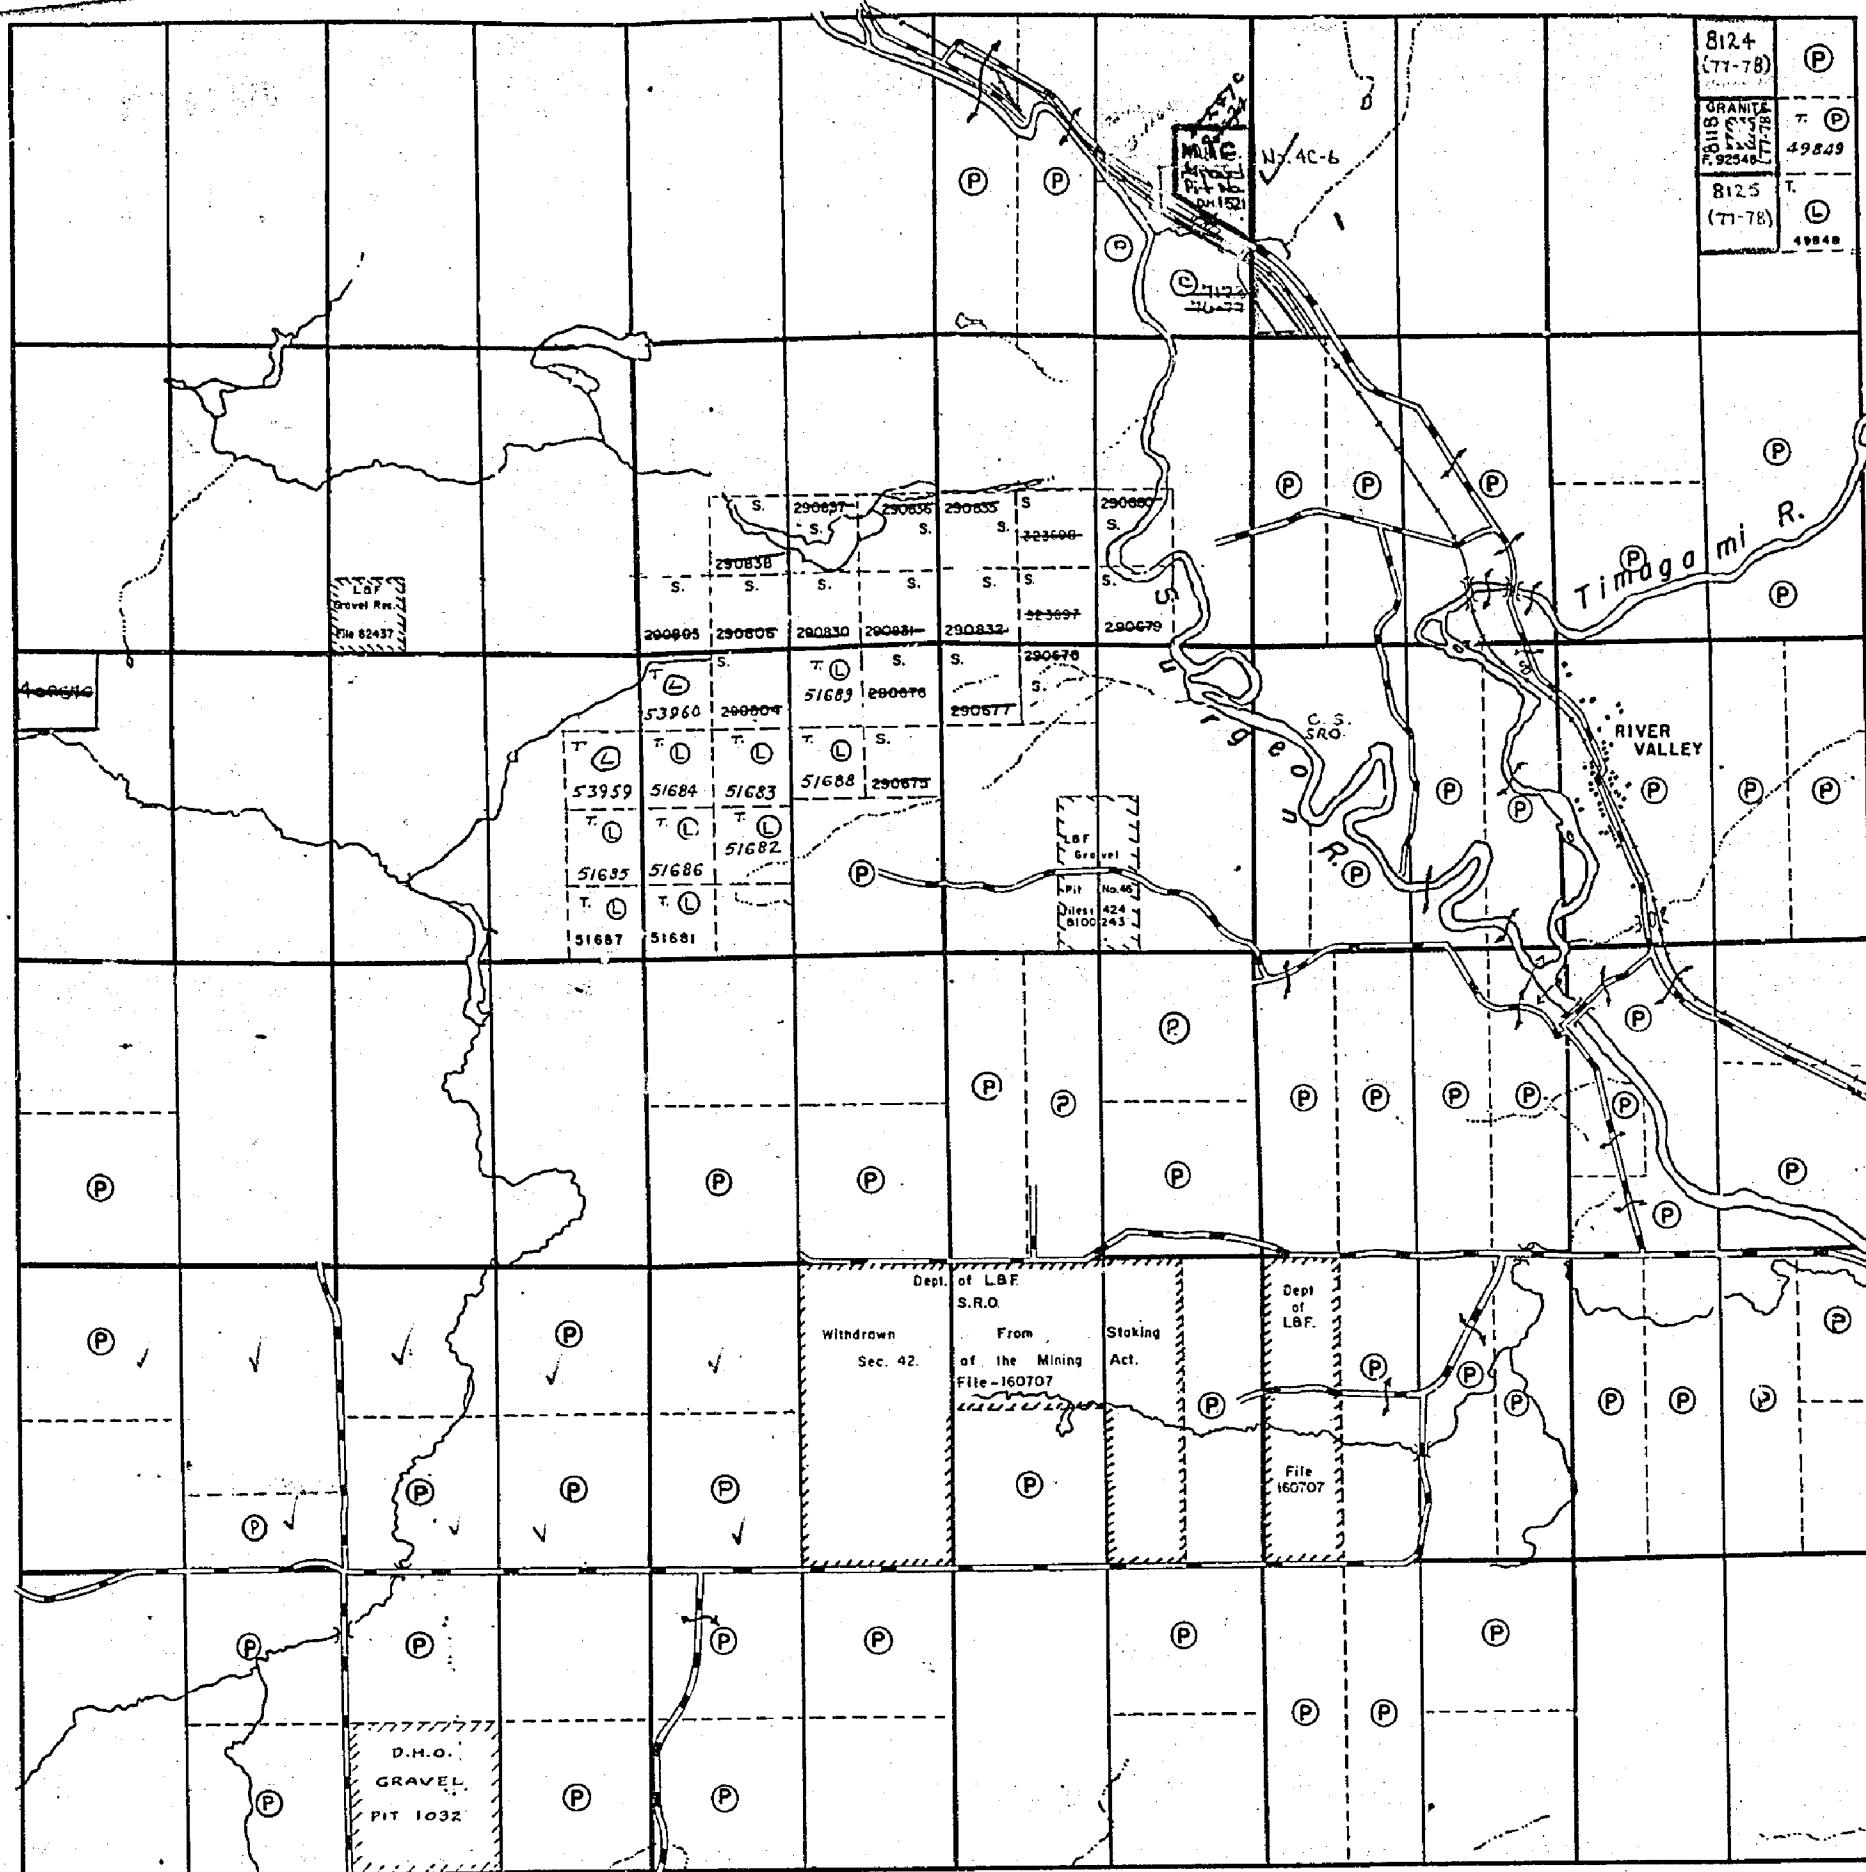

12 11 10 9 8 7 6 5 4 3 2 1

Hugel Twp.

THE TOWNSHIP OF

CRERAR

DISTRICT OF
NIPISSING

SUDBURY
MINING DIVISION

SCALE: 1-INCH=40 CHAINS

LEGEND

PATENTED LAND	(P)
CROWN LAND SALE	C.S.
LEASES	(L)
LOCATED LAND	Loc.
LICENSE OF OCCUPATION	L.O.
MINING RIGHTS ONLY	M.R.O.
SURFACE RIGHTS ONLY	S.R.O.
ROADS	—
IMPROVED ROADS	—
KING'S HIGHWAYS	—
RAILWAYS	—
POWER LINES	—
MARSH OR MUSKEG	—
MINES	—

NOTES

400' Surface Rights Reservation around
all Lakes and Rivers.

CRERAR

PLAN NO.- M.739

ONTARIO
DEPARTMENT OF MINES
AND NORTHERN AFFAIRS

DISPOSITION OF CROWN LANDS

TYPE OF DOCUMENT	SYMBOL
PATENT, SURFACE & MINING RIGHTS	●
" SURFACE RIGHTS ONLY	○
" MINING RIGHTS ONLY	○
LEASE, SURFACE & MINING RIGHTS	■
" SURFACE RIGHTS ONLY	■
" MINING RIGHTS ONLY	■
LICENCE OF OCCUPATION	OC
ORDER-IN-COUNCIL	OC
RESERVATION	⊙
CANCELLED	⊙
SAND & GRAVEL	⊙

NOTE: MINING RIGHTS IN PARCELS PATENTED PRIOR TO MAY 6, 1913, VESTED IN ORIGINAL PATENTEE BY THE PUBLIC LANDS ACT, R.S.O. 1970, CHAP. 380, SEC. 63, SUBSEC. 1.

NOTES

AREAS WITHDRAWN FROM DISPOSITION


S.R. - SURFACE RIGHTS M.R. - MINING RIGHTS

Description	Order No.	Date	Disposition	File
REFORESTATION		13/10/69	S.R.	160707 Vol. 2
GRAVEL		14/10/71		424
GRAVEL		28/4/70		180707 Vol. 2 82437

SAND AND GRAVEL


GRAVEL	FILE 28742	M.T.C. PIT No. 1032
GRAVEL	FILE 92248	
GRAVEL	FILE 6649	
GRAVEL	FILE 6550	M.T.C. PIT No. 4C-6

400' SURFACE RIGHTS RESERVATION ALONG THE SHORES OF ALL LAKES AND RIVERS.

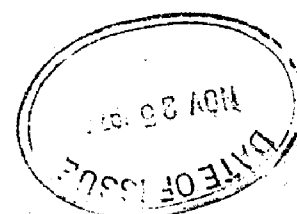

DANA


TOWNSHIP CLOSED TO STAKING
EFFECTIVE JUNE 19, 1978
SECTION 38 (f) THE MINING ACT
(SEE TELEX SEPTEMBER 25/79)

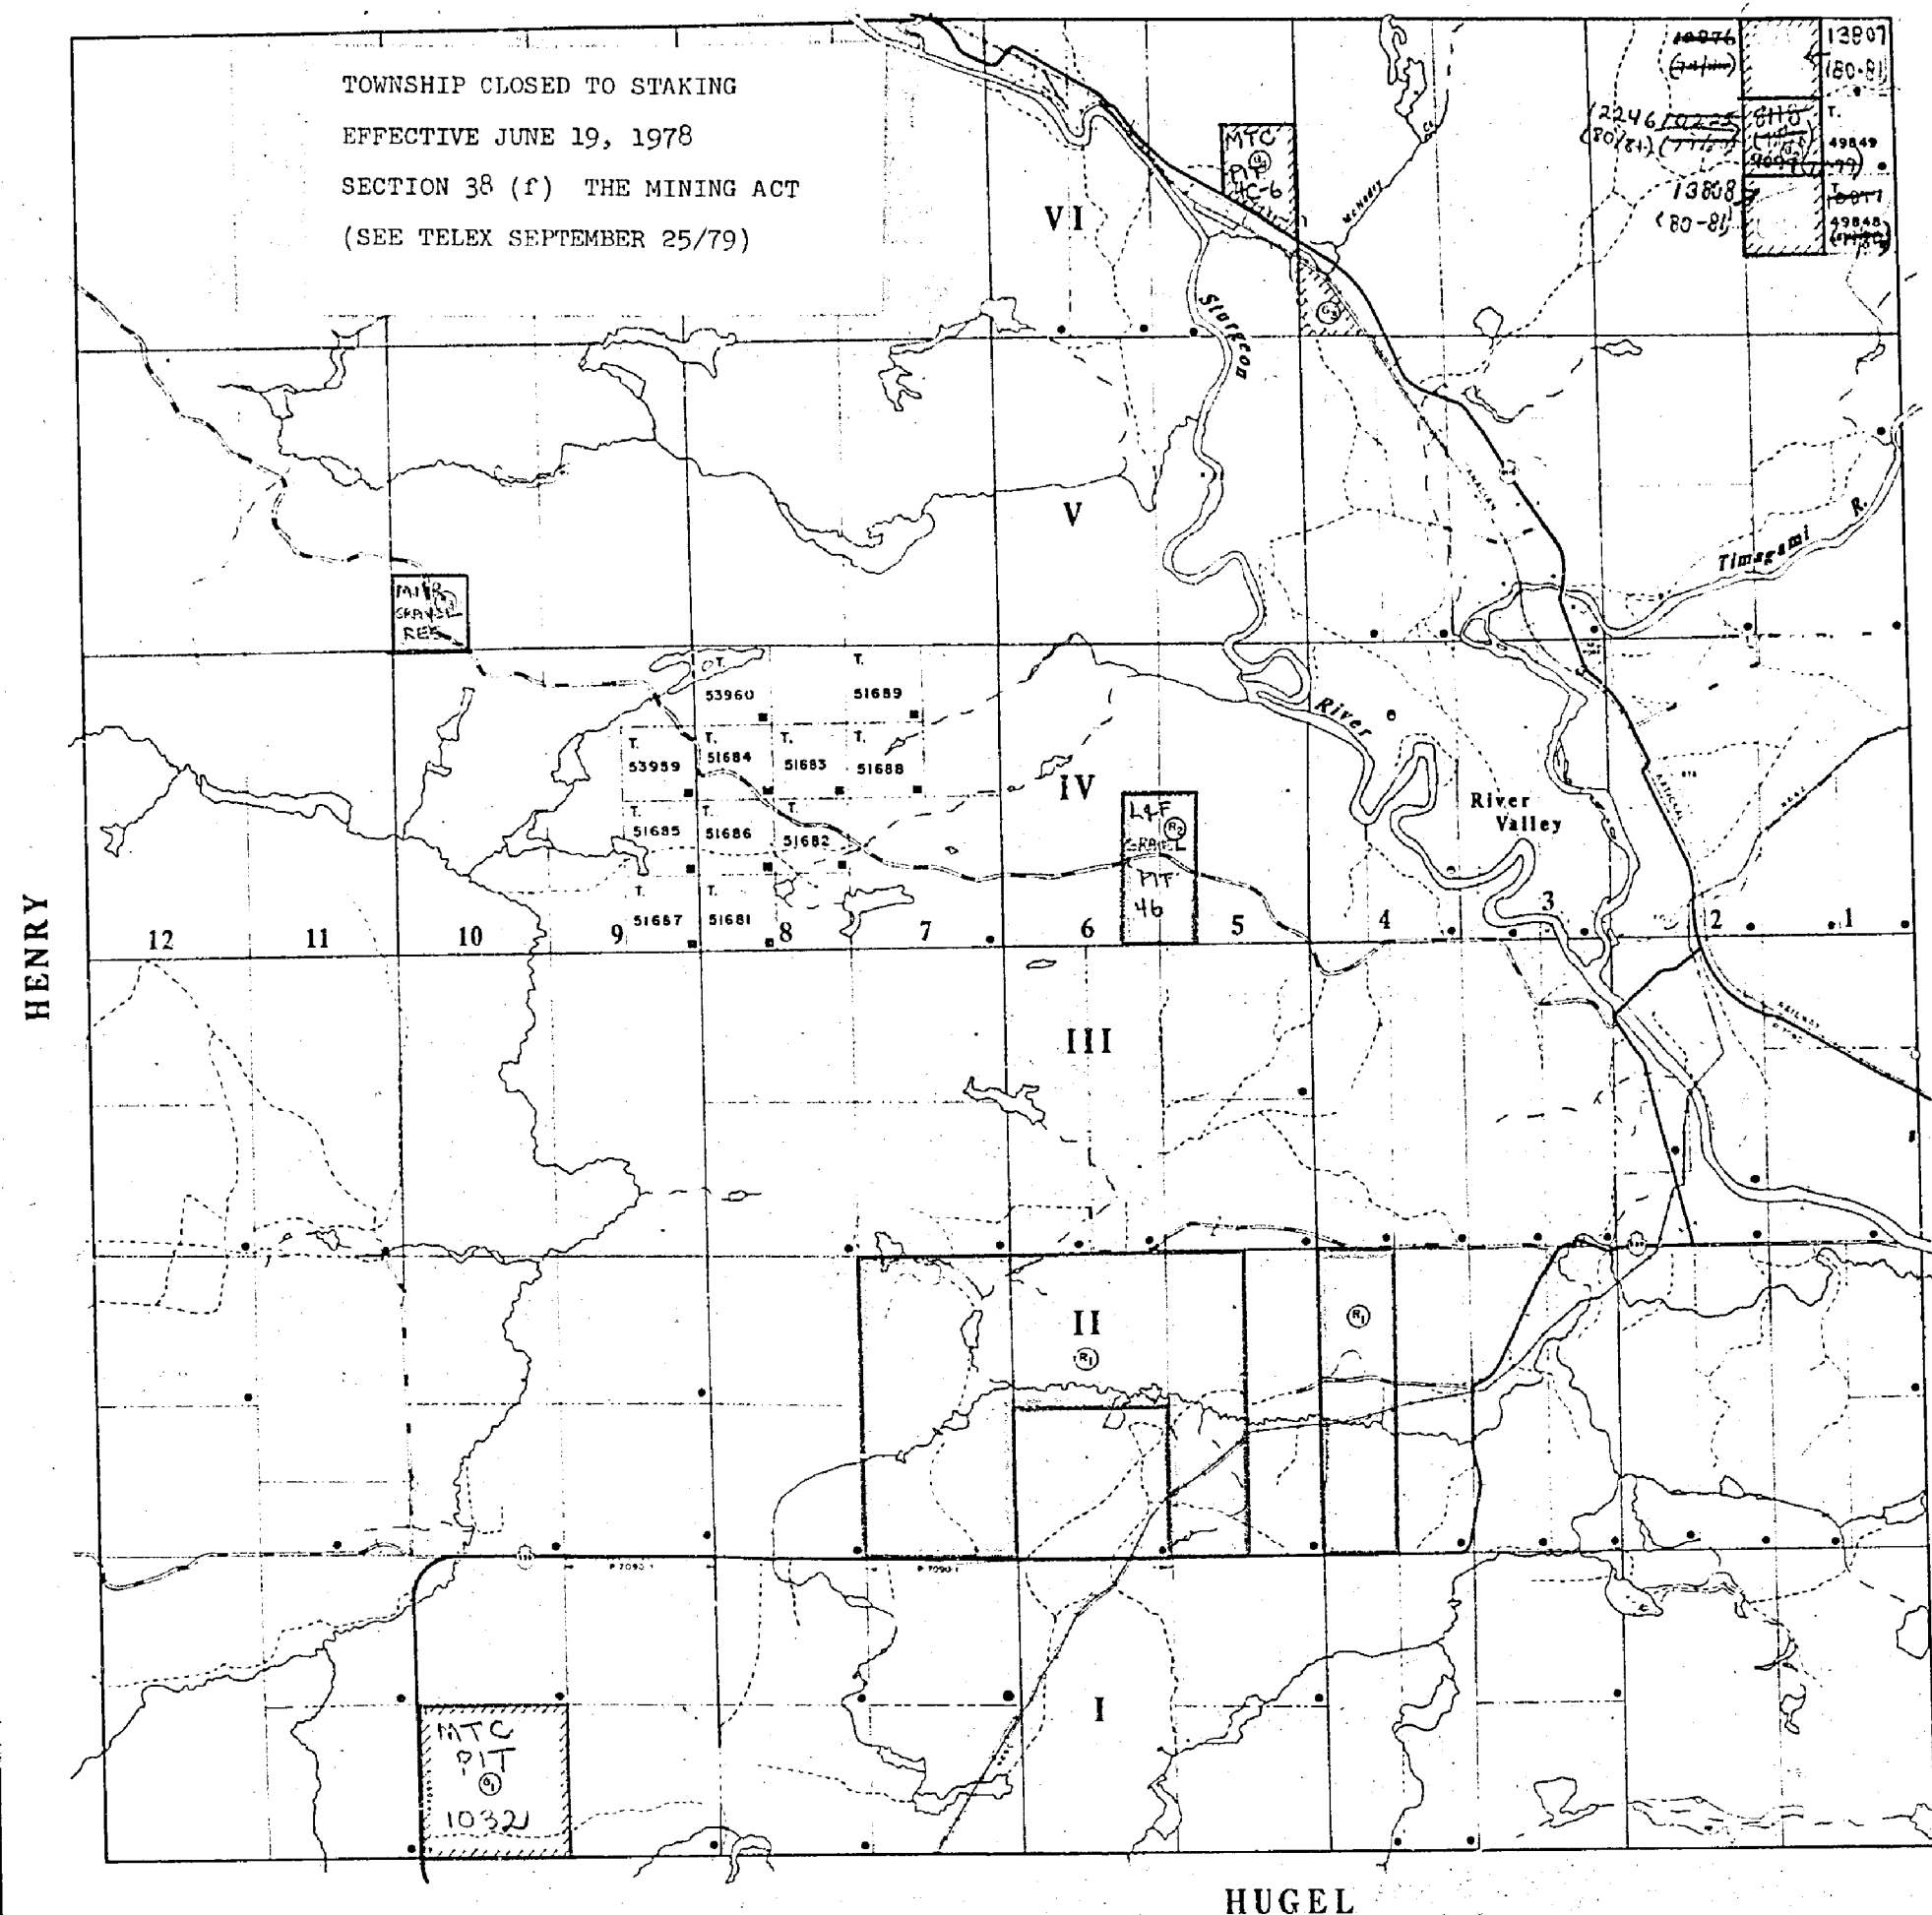

LEGEND

HIGHWAY AND ROUTE No.	—
OTHER ROADS	—
TRAILS	—
SURVEYED LINES:	—
TOWNSHIPS, BASE LINES, ETC.	—
LOTS, MINING CLAIMS, PARCELS, ETC.	—
UNSURVEYED LINES:	—
LOT LINES	—
PARCEL BOUNDARY	—
MINING CLAIMS ETC.	—
RAILWAY AND RIGHT OF WAY	—
UTILITY LINES	—
NON-PERENNIAL STREAM	—
FLOODING OR FLOODING RIGHTS	—
SUBDIVISION OR COMPOSITE PLAN	—
RESERVATIONS	—
ORIGINAL SHORELINE	—
MARSH OR MUSKEG	—
MINES	—
TRAVERSE MONUMENT	—

SCALE: 1 INCH = 40 CHAINS

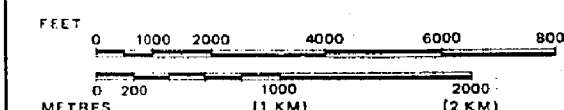

ACRES	HECTARES
40	16

TOWNSHIP

CRERAR

DISTRICT

NIPISSING

MINING DIVISION

SUDBURY



Ministry of Natural Resources
Surveys and Mapping Branch

Date OCT. 3 / 1977

Plan No.

National Topographic Series

M-739

HUGEL

OFFICE USE ONLY

DISPOSITION OF CROWN LANDS

TYPE OF DOCUMENT	SYMBOL
PATENT, SURFACE & MINING RIGHTS	●
" SURFACE RIGHTS ONLY	○
" MINING RIGHTS ONLY	○
LEASE, SURFACE & MINING RIGHTS	■
" SURFACE RIGHTS ONLY	□
" MINING RIGHTS ONLY	□
LICENCE OF OCCUPATION	▼
ORDER-IN-COUNCIL	OC
RESERVATION	⊙
CANCELLED	⊗
SAND & GRAVEL	⊕

NOTE: MINING RIGHTS IN PARCELS PATENTED PRIOR TO MAY 6, 1913, VESTED IN ORIGINAL PATENTEE BY THE PUBLIC LANDS ACT, R.S.O. 1970, CHAP. 380, SEC. 63, SUBSEC. 1.

NOTES

AREAS WITHDRAWN FROM DISPOSITION


S.R. - SURFACE RIGHTS					M.R. - MINING RIGHTS				
Description	Order No.	Date	Disposition	File					
REFORESTATION		13/10/69	S.R.	160707 Vol.2					
GRAVEL		14/10/71		424					
GRAVEL		28/4/70		160707 Vol.2 62437					
SAND AND GRAVEL									
GRAVEL	FILE 28742		M.T.C. PIT No. 1032						
GRAVEL	FILE 92548								
GRAVEL	FILE 6649								
GRAVEL	FILE 6650		M.T.C. PIT No. 4C-6						

400' SURFACE RIGHTS RESERVATION ALONG THE SHORES OF ALL LAKES AND RIVERS



Order No. W.8/81 Section 36(1)(a)
North Bay District, December 9th, 1981


DANA

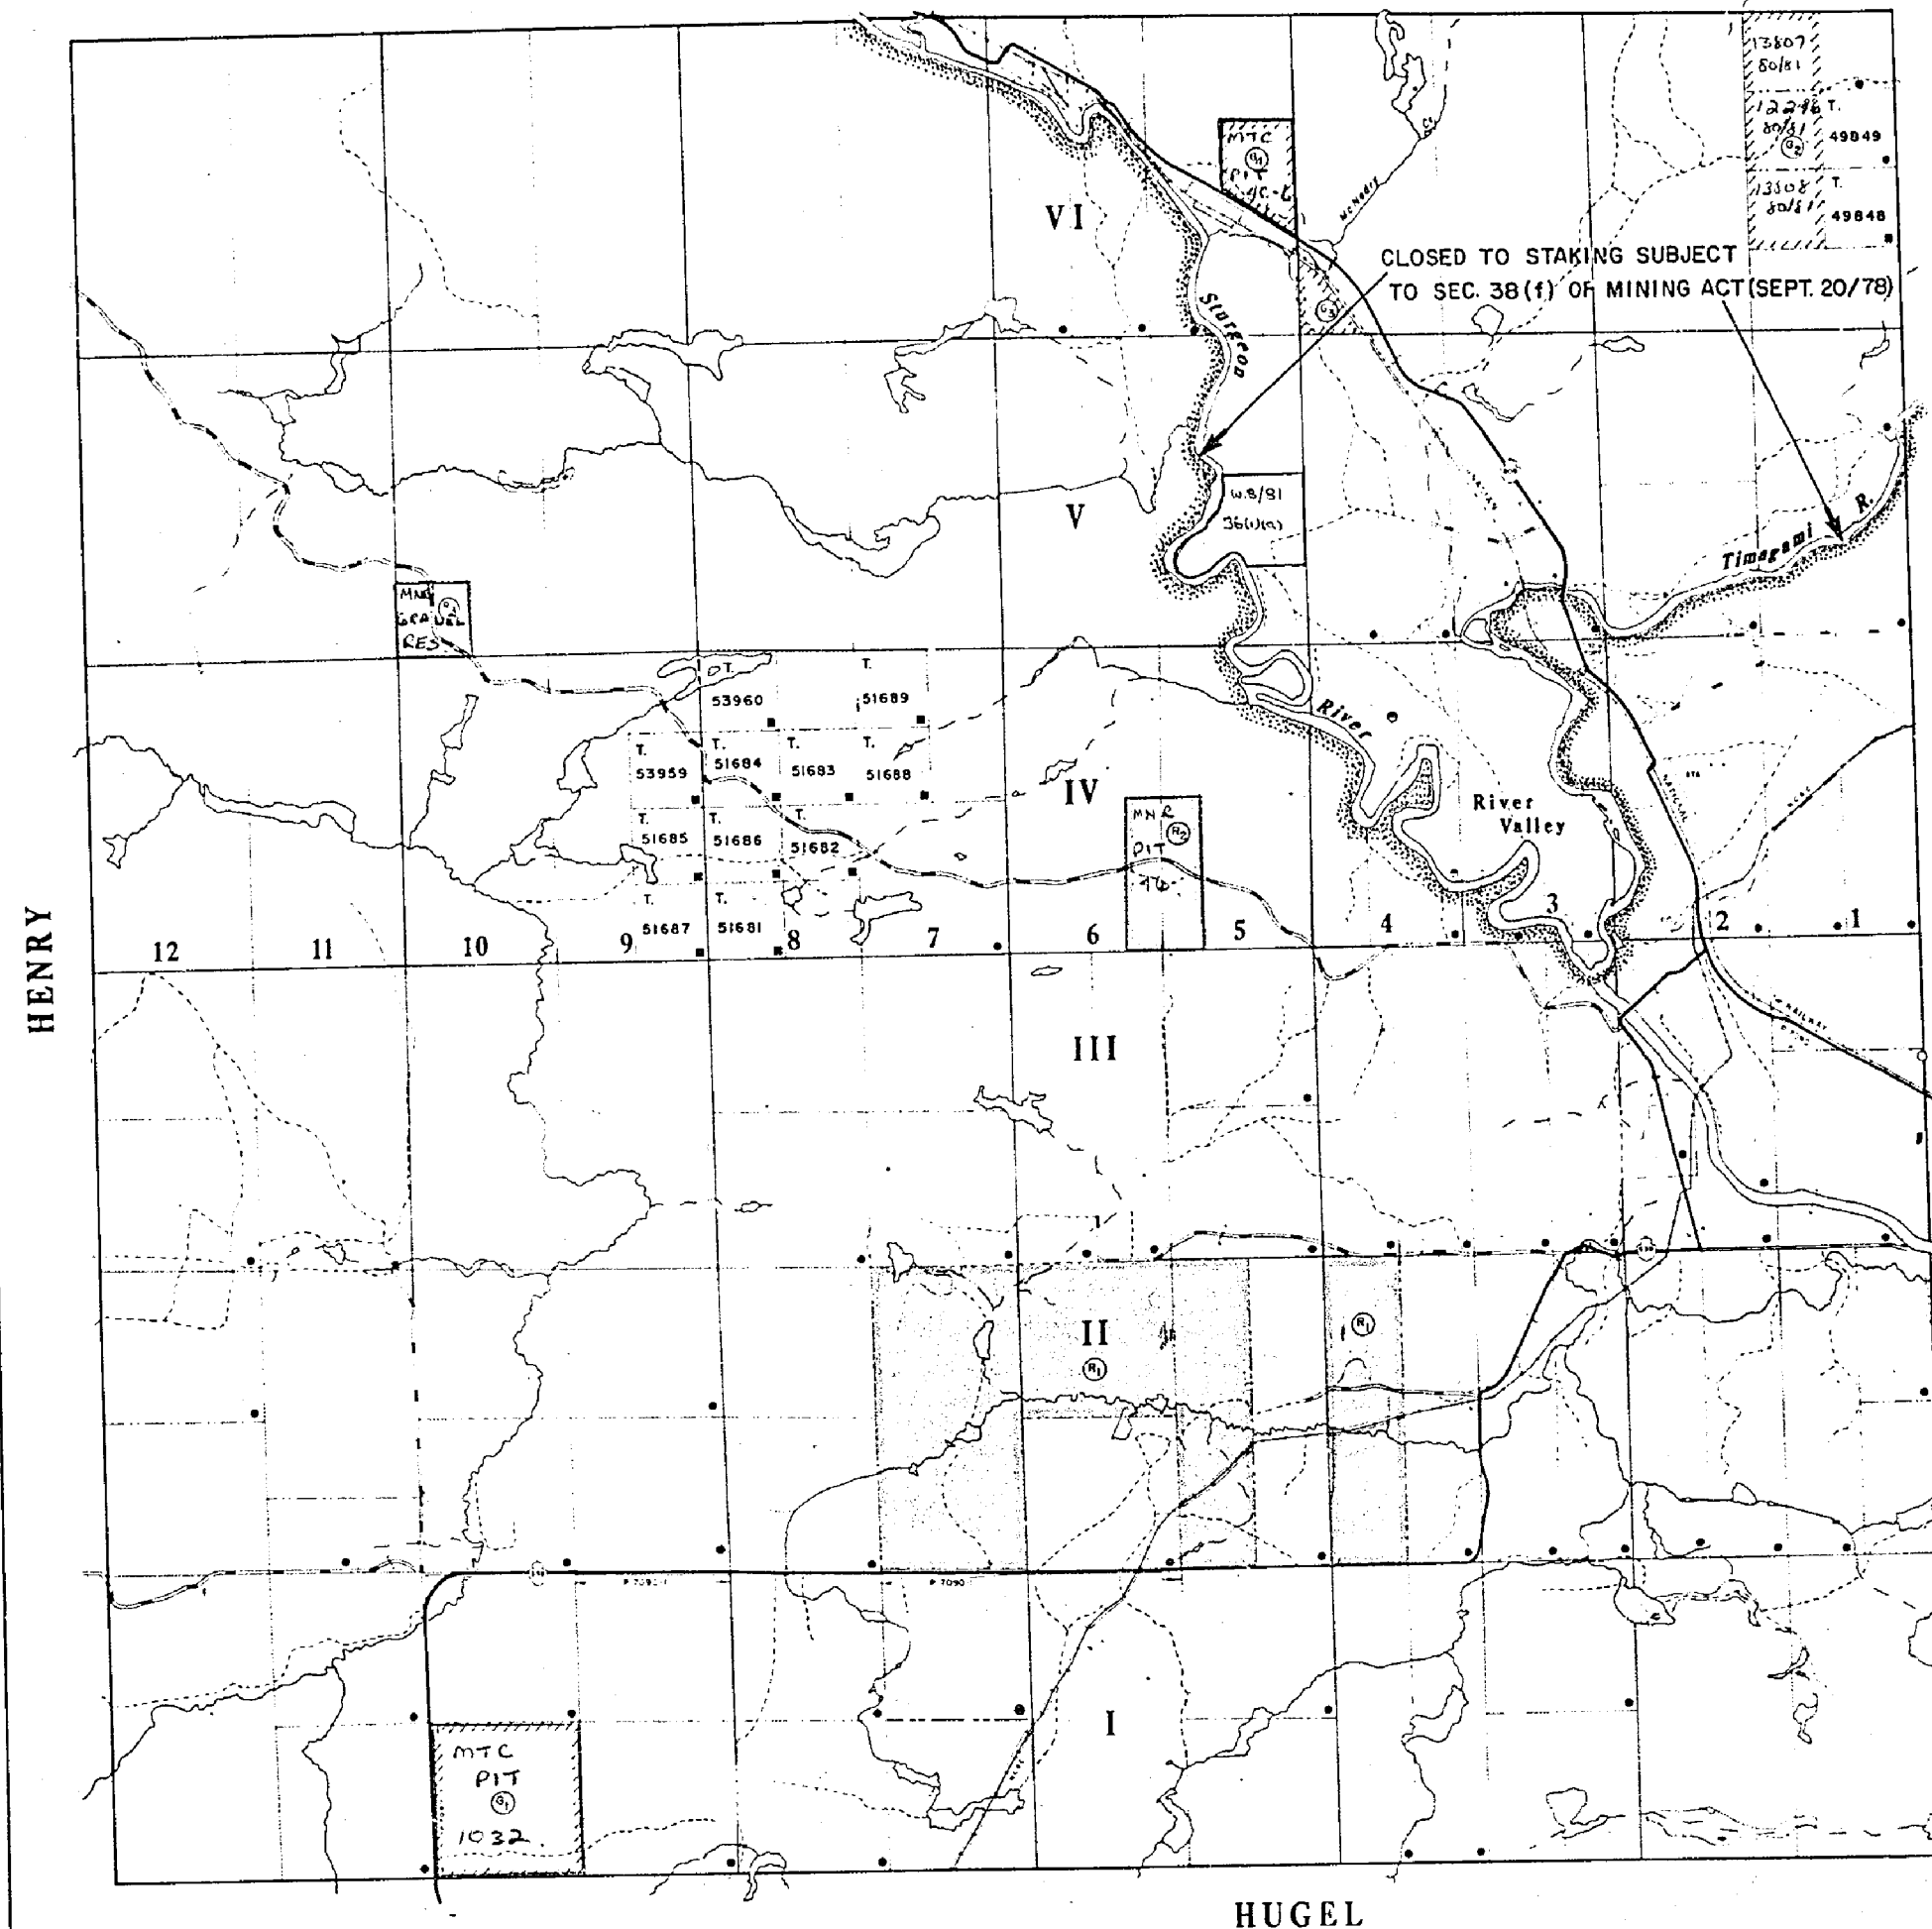

LEGEND

HIGHWAY AND ROUTE No.	
OTHER ROADS	
TRAILS	
SURVEYED LINES:	
TOWNSHIPS, BASE LINES, ETC.	
LOTS, MINING CLAIMS, PARCELS, ETC.	
UNSURVEYED LINES:	
LOT LINES	
PARCEL BOUNDARY	
MINING CLAIMS ETC.	
RAILWAY AND RIGHT OF WAY	
UTILITY LINES	
NON-PERENNIAL STREAM	
FLOODING OR FLOODING RIGHTS	
SUBDIVISION OR COMPOSITE PLAN	
RESERVATIONS	
ORIGINAL SHORELINE	
MARSH OR MUSKEG	
MINES	
TRAVERSE MONUMENT	

SCALE: 1 INCH = 40 CHAINS

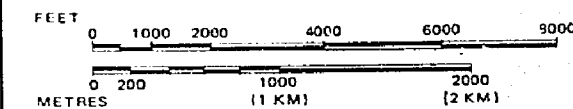

ACRES HECTARES

40

16

TOWNSHIP

CRERAR

DISTRICT

NIPISSING

MINING DIVISION

SUDBURY



Ministry of Natural Resources
Surveys and Mapping Branch

Date OCT. 3 / 1977

National Topographic Series

Plan No.

M-739

DISPOSITION OF CROWN LANDS

TYPE OF DOCUMENT	SYMBOL
PATENT, SURFACE & MINING RIGHTS	●
" , SURFACE RIGHTS ONLY	○
" , MINING RIGHTS ONLY	○
LEASE, SURFACE & MINING RIGHTS	■
" , SURFACE RIGHTS ONLY	■
" , MINING RIGHTS ONLY	■
LICENCE OF OCCUPATION	▼
ORDER-IN-COUNCIL	OC
RESERVATION	⊙
CANCELLED	⊗
SAND & GRAVEL	⊙

NOTE: MINING RIGHTS IN PARCELS PATENTED PRIOR TO MAY 6, 1913, VESTED IN ORIGINAL PATENTEE BY THE PUBLIC LANDS ACT, R.S.O. 1970, CHAP. 380, SEC. 63, SUBSEC 1.

NOTES

AREAS WITHDRAWN FROM DISPOSITION

S.R. — SURFACE RIGHTS M.R. — MINING RIGHTS

Description	Order No.	Date	Disposition	File
① REFORESTATION		13/10/69	S.R.	160707 Vol. 2
② GRAVEL		14/10/71		424
③ GRAVEL		28/4/70		160707 Vol. 2
④ SEC. 36/80	W.8/81	9/12/81	S.R.	160707

SAND AND GRAVEL


① GRAVEL	FILE 28742	M.T.C. PIT No. 1632 Cancellation 1954 12 19 See Land Roll File
② GRAVEL	FILE 6649	
③ GRAVEL	FILE 6650	M.T.C. PIT No. 4C-6

* (See Land Roll)
M.T.C. Gravel Reserve Bel

** 4-C-50 M.T.C. Pit ← Expiry 1969 10 01 - See Land Roll File

400' SURFACE RIGHTS RESERVATION ALONG THE SHORES OF ALL LAKES AND RIVERS.

DANA

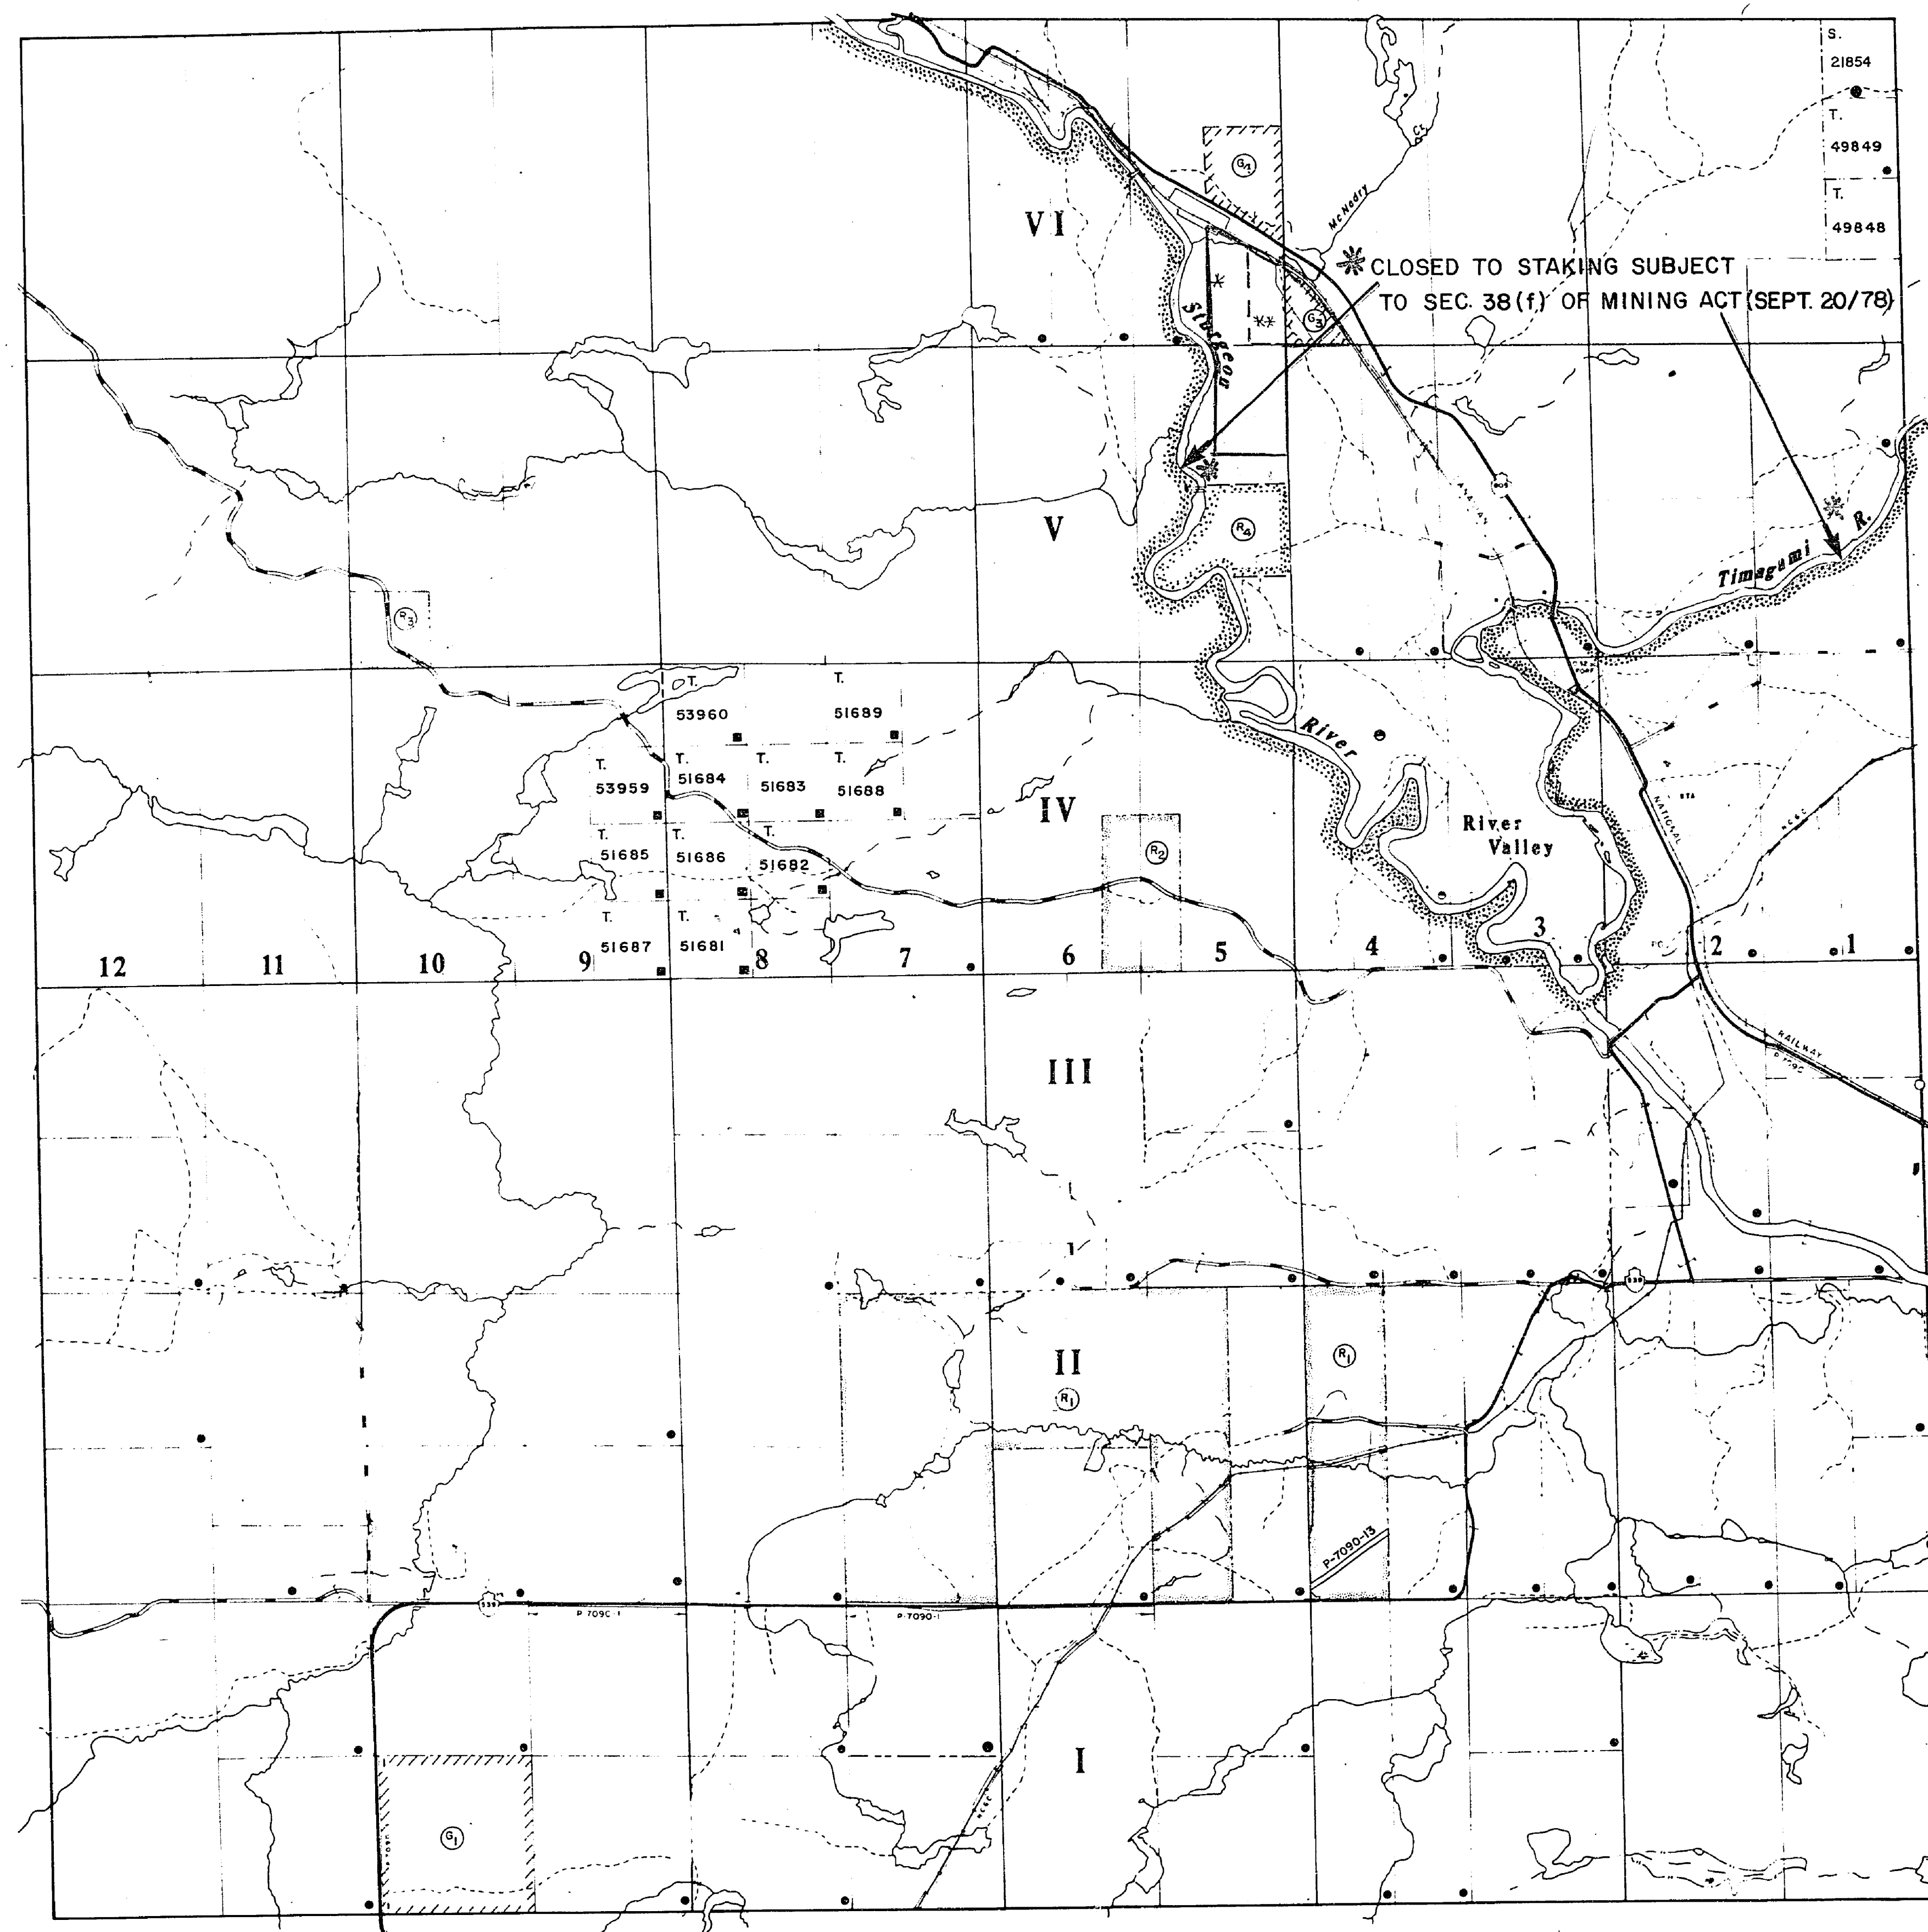

HUGEL


Taken Out of Use January 23 1986/Van

LEGEND

HIGHWAY AND ROUTE No.	
OTHER ROADS	
TRAILS	
SURVEYED LINES:	
TOWNSHIPS, BASE LINES, ETC.	
LOTS, MINING CLAIMS, PARCELS, ETC.	
UNSURVEYED LINES:	
LOT LINES	
PARCEL BOUNDARY	
MINING CLAIMS ETC.	
RAILWAY AND RIGHT OF WAY	
UTILITY LINES	
NON-PERENNIAL STREAM	
FLOODING OR FLOODING RIGHTS	
SUBDIVISION OR COMPOSITE PLAN	
RESERVATIONS	
ORIGINAL SHORELINE	
MARSH OR MUSKEG	
MINES	
TRAVERSE MONUMENT	

* CLOSED TO STAKING EFFECTIVE
MARCH 16, 1984, SECTION 36 OF
THE MINING ACT

SCALE: 1 INCH = 40 CHAINS

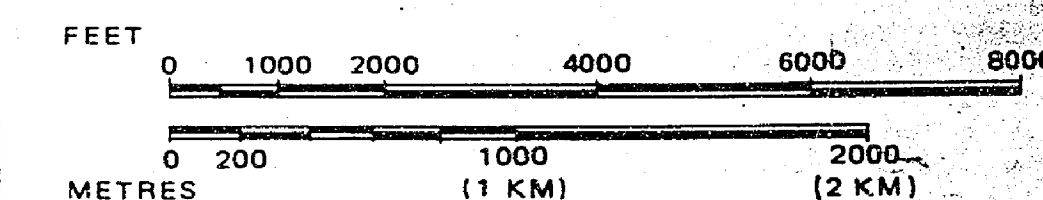

ACRES HECTARES

40

16

TOWNSHIP

CRERAR

DISTRICT

NIPISSING

MINING DIVISION

SUDBURY


Ministry of
Natural
ResourcesSurveys and
Mapping
Branch

Date OCT. 3 / 1977

Plan No.

National Topographic Series

M-739

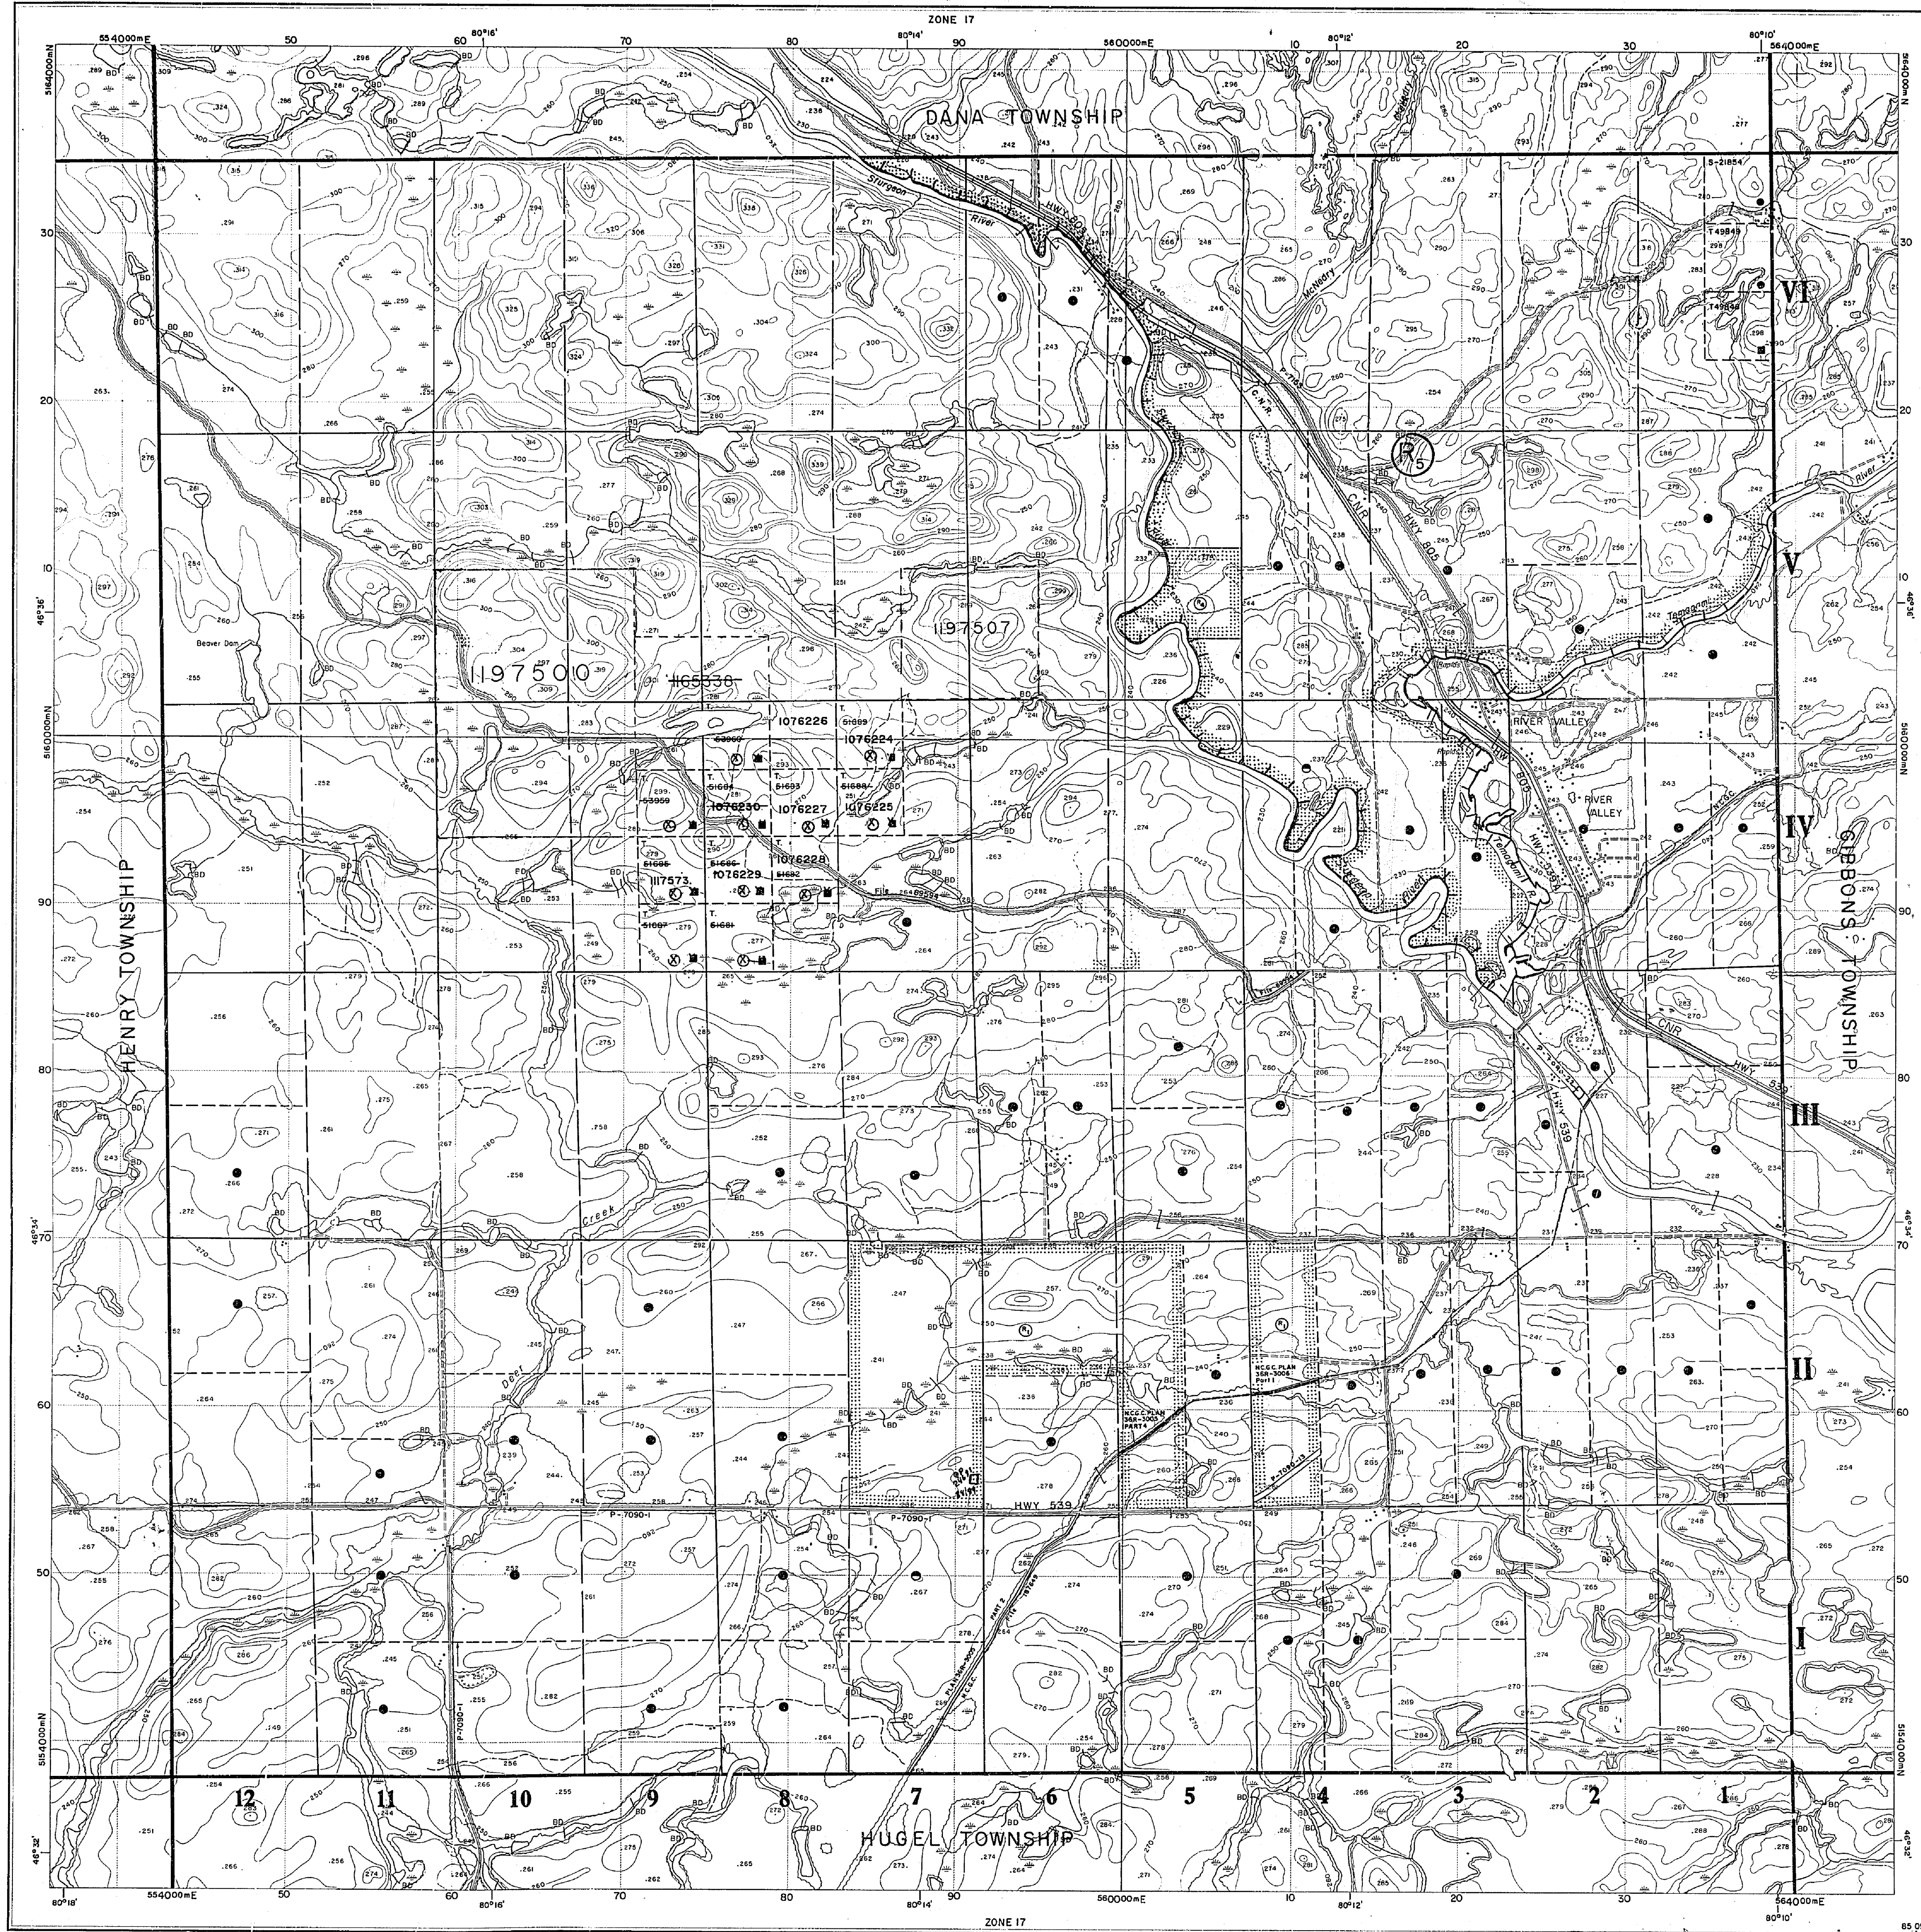

305-0 305-0 305-0 305-0



Ministry of Natural Resources
Ministry of Northern Affairs and Mines

January 1986


INDEX TO LAND DISPOSITION

PLAN
G-2903
TOWNSHIP

DATE OF ISSUE
MAY 28 1985
SUDBURY
SUDBURY RECORDS OFFICE

M.N.R. ADMINISTRATIVE DISTRICT
NORTH BAY
MINING DIVISION
SUDBURY
LAND TITLES/REGISTRY DIVISION
NIPISSING

CRERAR

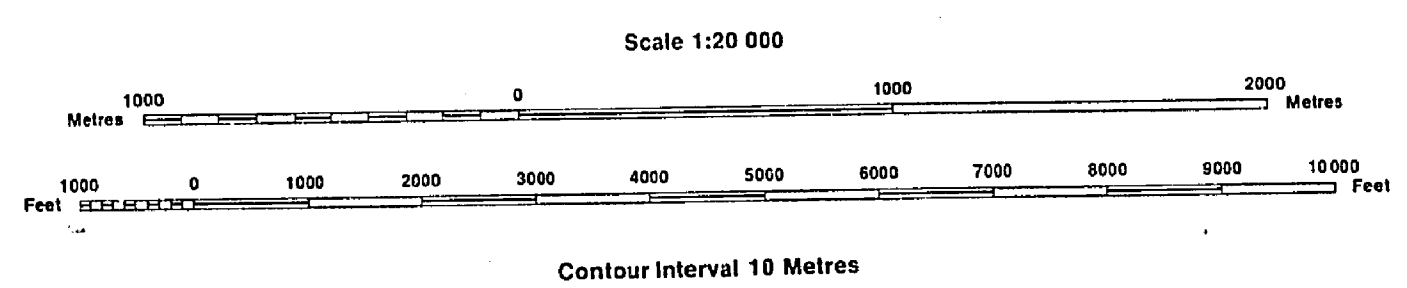

THE INFORMATION THAT APPEARS ON THIS MAP HAS BEEN COMPILED FROM VARIOUS SOURCES, AND ACCURACY IS NOT GUARANTEED. THOSE WISHING TO TAKE MINING CLAIMS SHOULD CONSULT WITH THE MINING RECORDER, MINISTRY OF NORTHERN DEVELOPMENT AND MINES, FOR ADDITIONAL INFORMATION ON THE STATUS OF THE LANDS SHOWN HEREON.

SYMBOLS

- Boundary
Township, Meridian, Baseline.....
- Road allowance; surveyed
shoreline.....
- Lot/Concession; surveyed.....
- unsurveyed.....
- Parcel; surveyed.....
- unsurveyed.....
- Right-of-way; road
railway.....
- utility.....
- Reservation.....
- Cliff, Pit, Pile.....
- Contour
Interpolated.....
- Approximate.....
- Depression.....
- Control point (horizontal).....
- Flooded land.....
- Mine head frame.....
- Pipeline (above ground).....
- Railway; single track.....
- double track.....
- abandoned.....
- Road; highway, county, township
access.....
- trail, bush.....
- Shoreline (original).....
- Transmission line.....
- Wooded area.....

AREAS WITHDRAWN FROM DISPOSITION

Description	Order No.	Date	Disposition	File
REFORESTATION		13/0/69	S.R.	160707 Vol. 2
SEC. 36/80	W.2/81	9/12/81	S.R.	160707
SEC. 36/80	W.2/84	16/3/84	M.A.S.	188540

Part of order W 2/84 REOPENED by order
O.M.L. O/90 NER effective April 3, 1990 at 7:00 AM E.A.T.

DISPOSITION OF CROWN LANDS


- Patent
Surface & Mining Rights.....
- Surface Rights Only.....
- Mining Rights Only.....
- Lease
Surface & Mining Rights.....
- Surface Rights Only.....
- Mining Rights Only.....
- Licence of Occupation.....
- Order-in-Council.....
- Cancelled.....
- Reservation.....
- Sand & Gravel.....

JUNE 1ST. OPENINGS
ONTARIO GAZETTE VOL121-18
MAY 6, 1989
W.1/2 OF N 1/2 LOT 7 CON.4
NW 1/4 OF N 1/2 LOT 8 CON.4
S 1/2 OF N 1/2 LOT 8 CON.4
N 1/2 OF S 1/2 LOT 8 CON.4
SW 1/4 OF S 1/2 LOT 8 CON.4
SE 1/4 OF N 1/2 LOT 9 CON.4
E 1/2 OF S 1/2 LOT 9 CON.4

Map base and land disposition drafting by Surveys and Mapping Branch, Ministry of Natural Resources.

The disposition of land, location of lot fabric and parcel boundaries on this index was compiled for administrative purposes only.

305-0 305-0 305-0 305-0

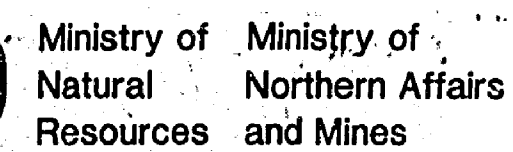

The disposition of land, location of lot fabric and parcel boundaries on this index was compiled for administrative purposes only.


CRERAR

SUDBURY MINING DIVISION

scale: 40 Chains = 1 inch

See CARDS

DANA

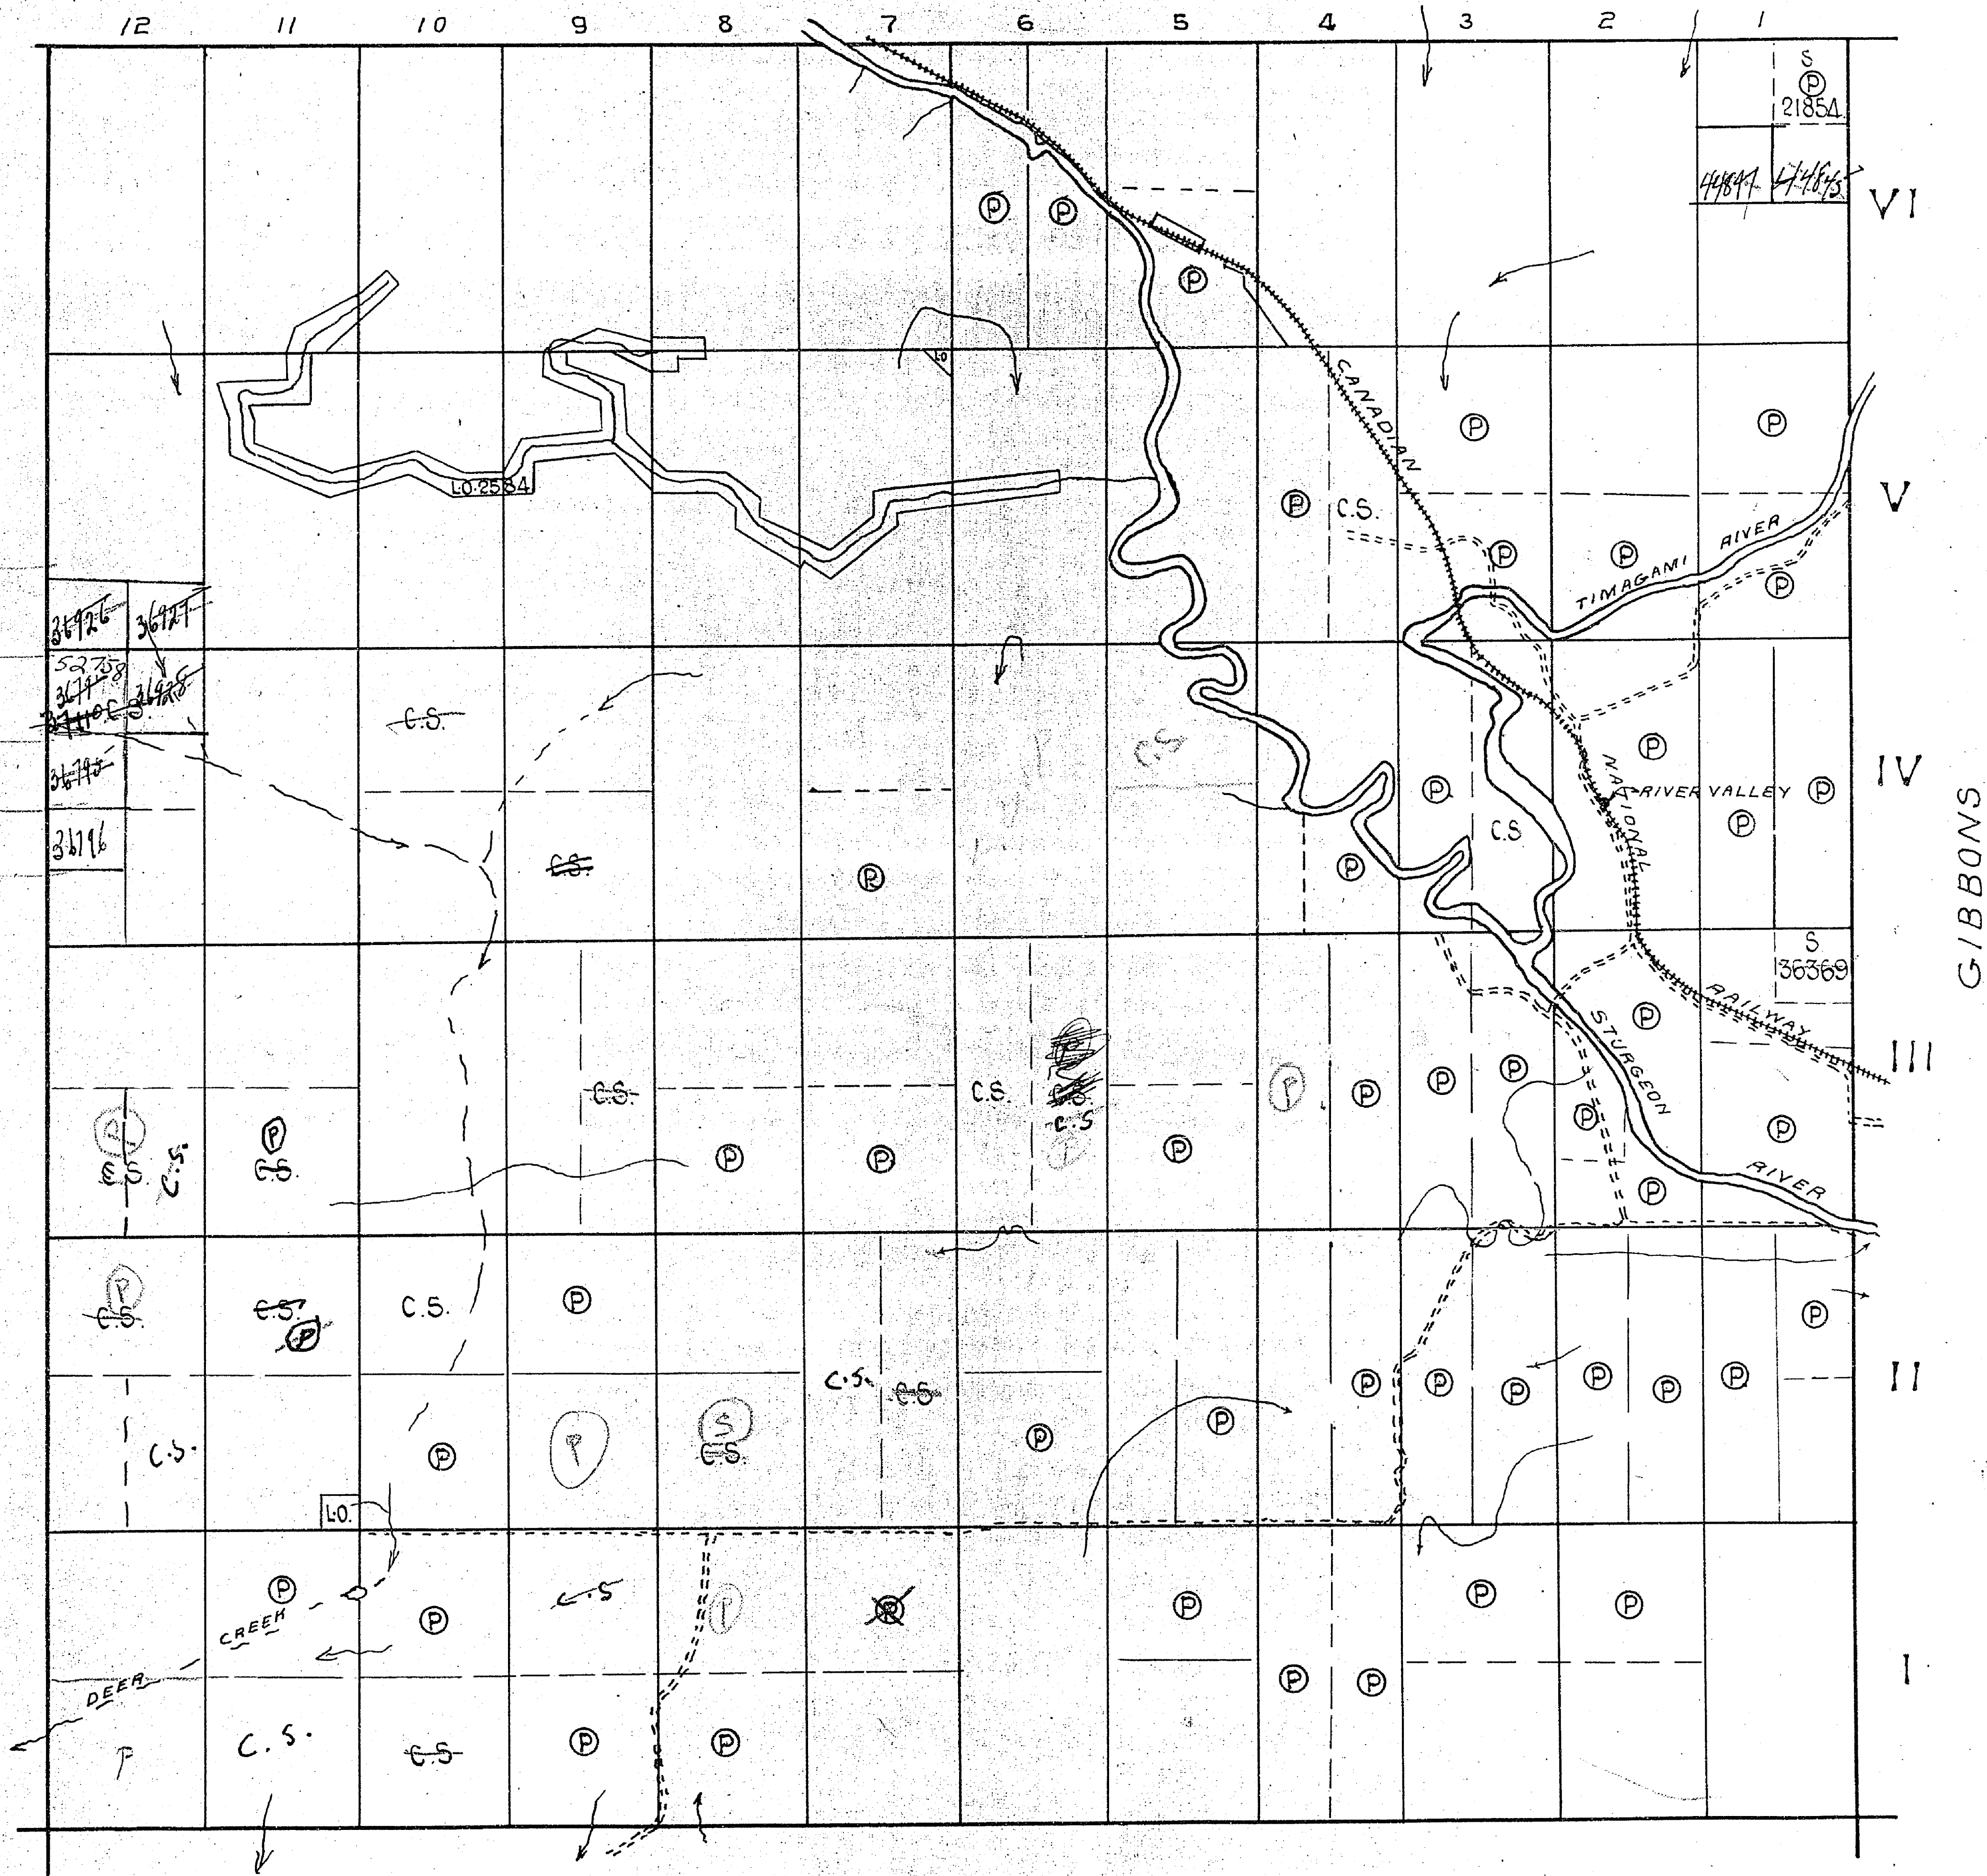


Roads Marked Thus =====

HUGEL

CRERAR

Scale 40 Chains to an in.

See new map

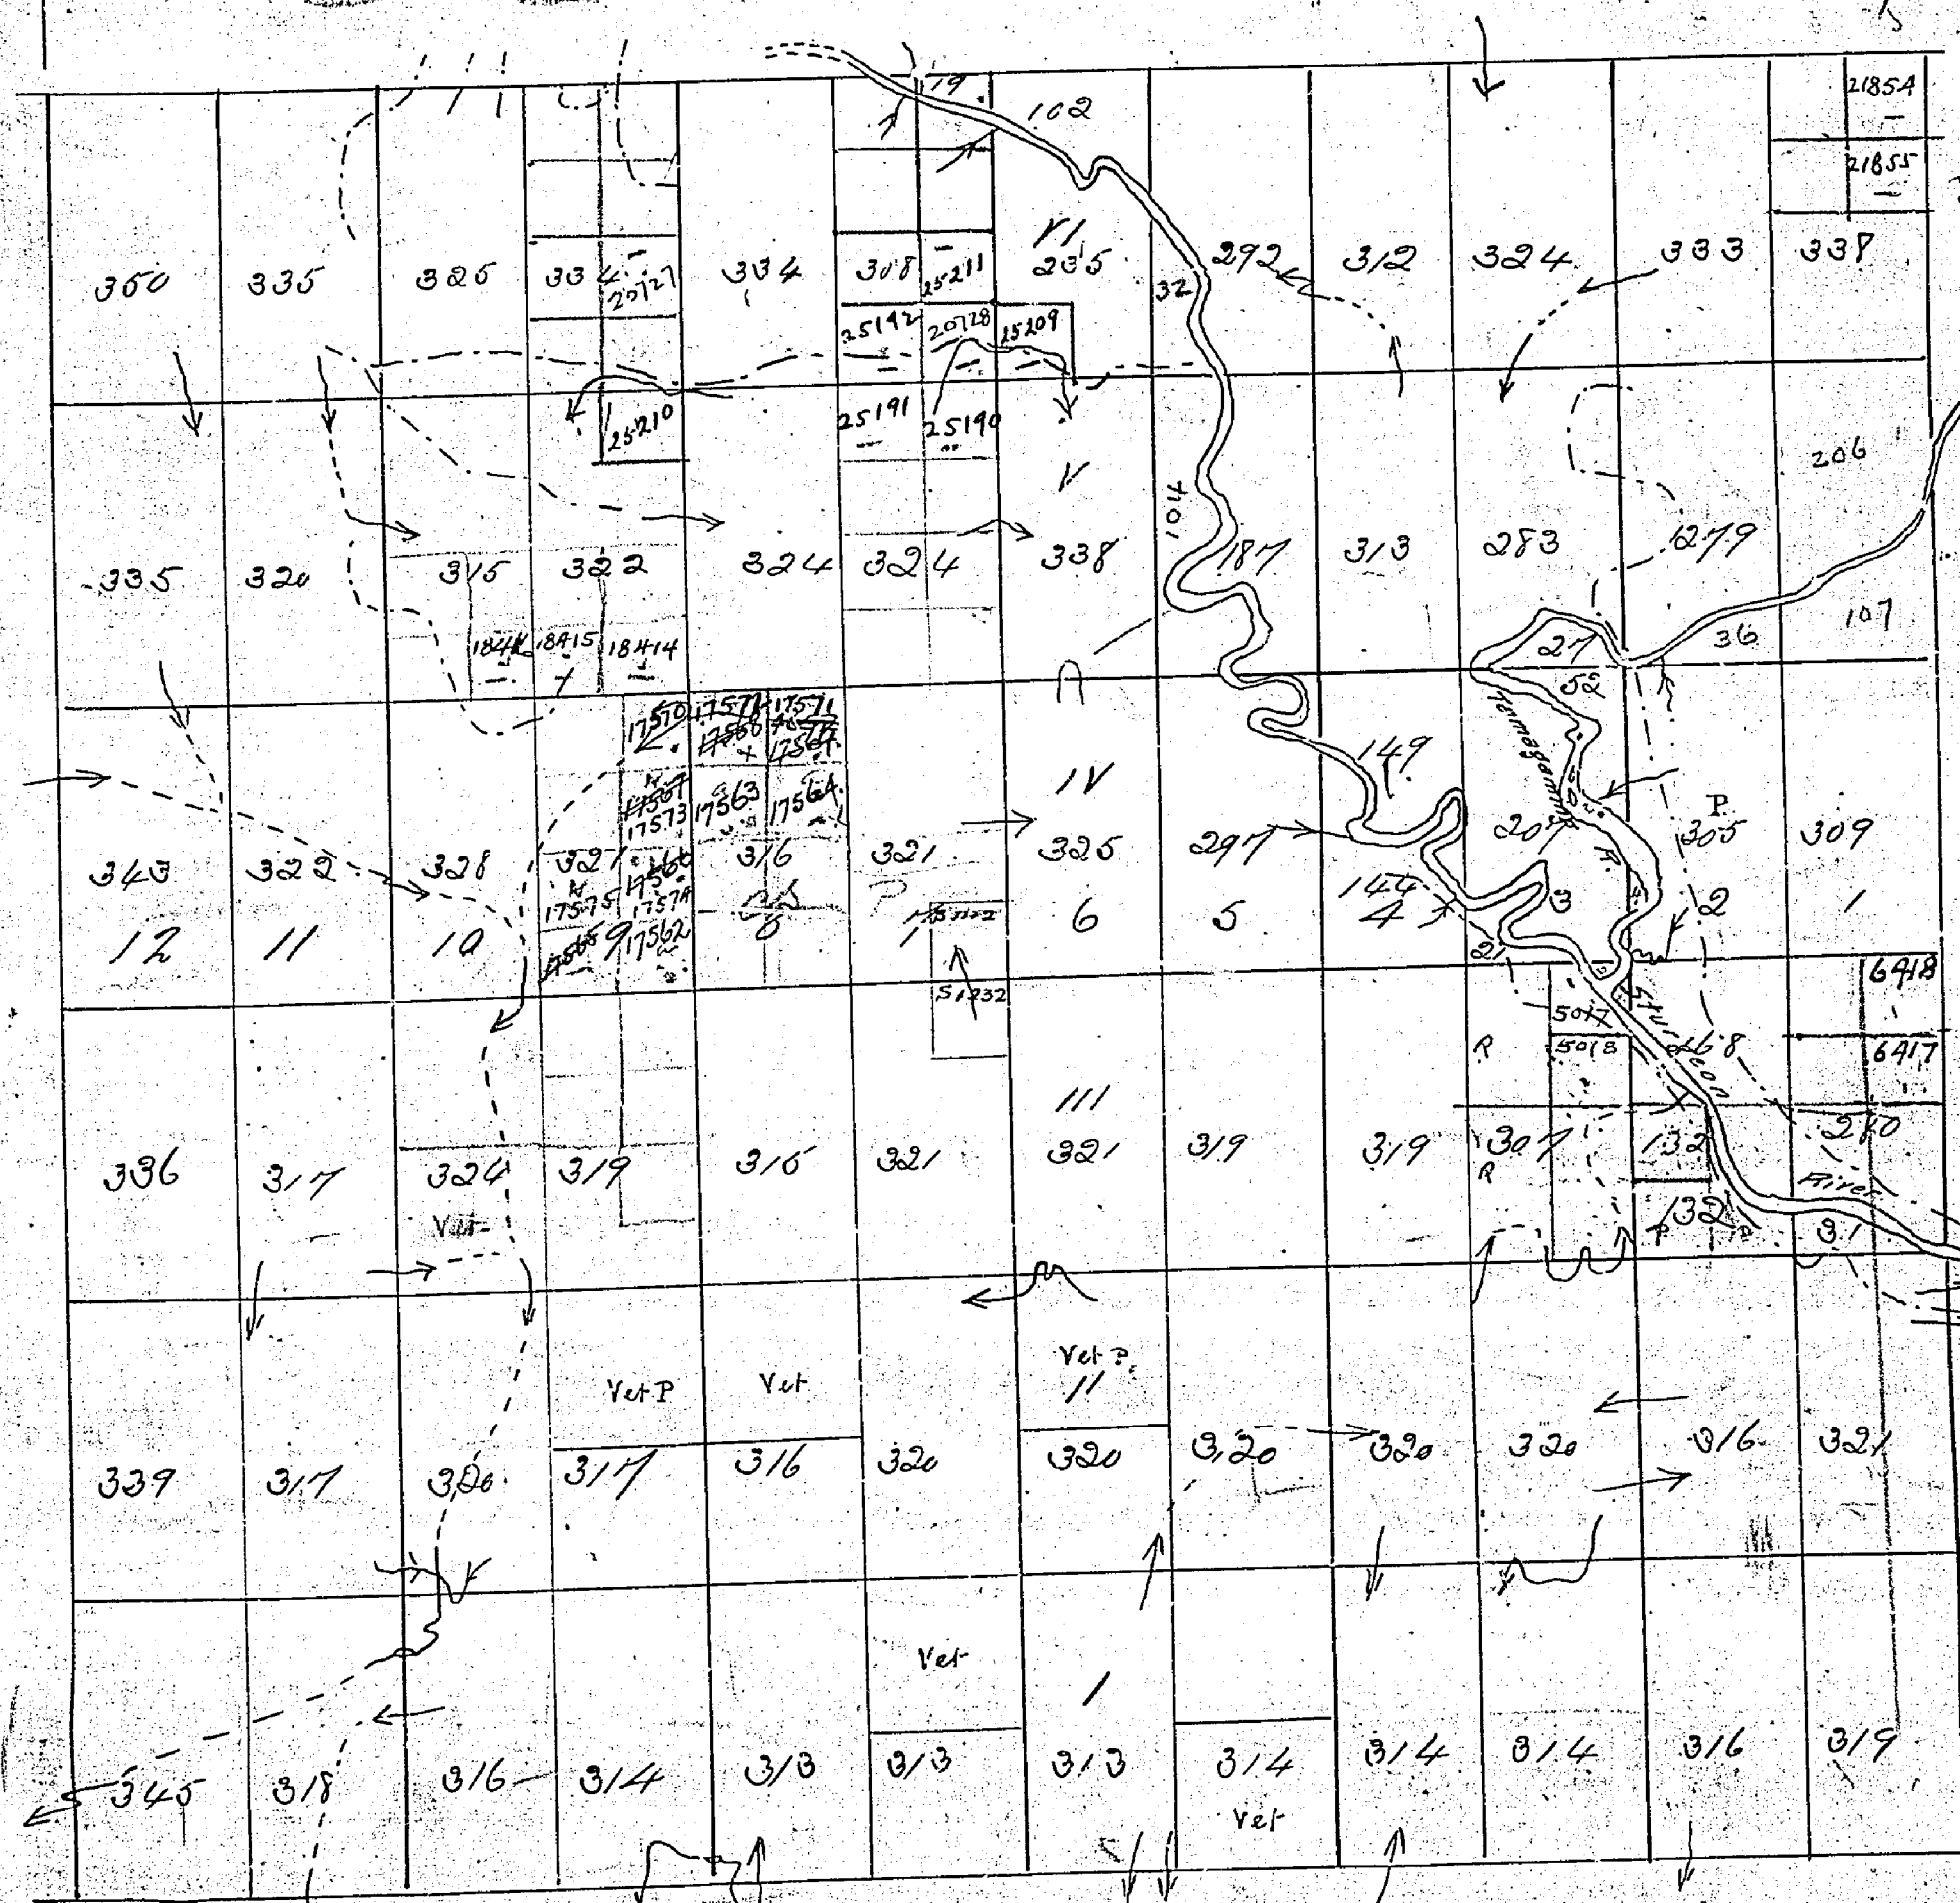

HUGEL

M739

(53) Mr. Mahlon Davis

Ontario Land Survey
Woodstock Nov 29th 1893

739


CRERAR

SUDBURY MINING DIVISION

scale: 40 Chains = 1 inch

See CARDS

DANA

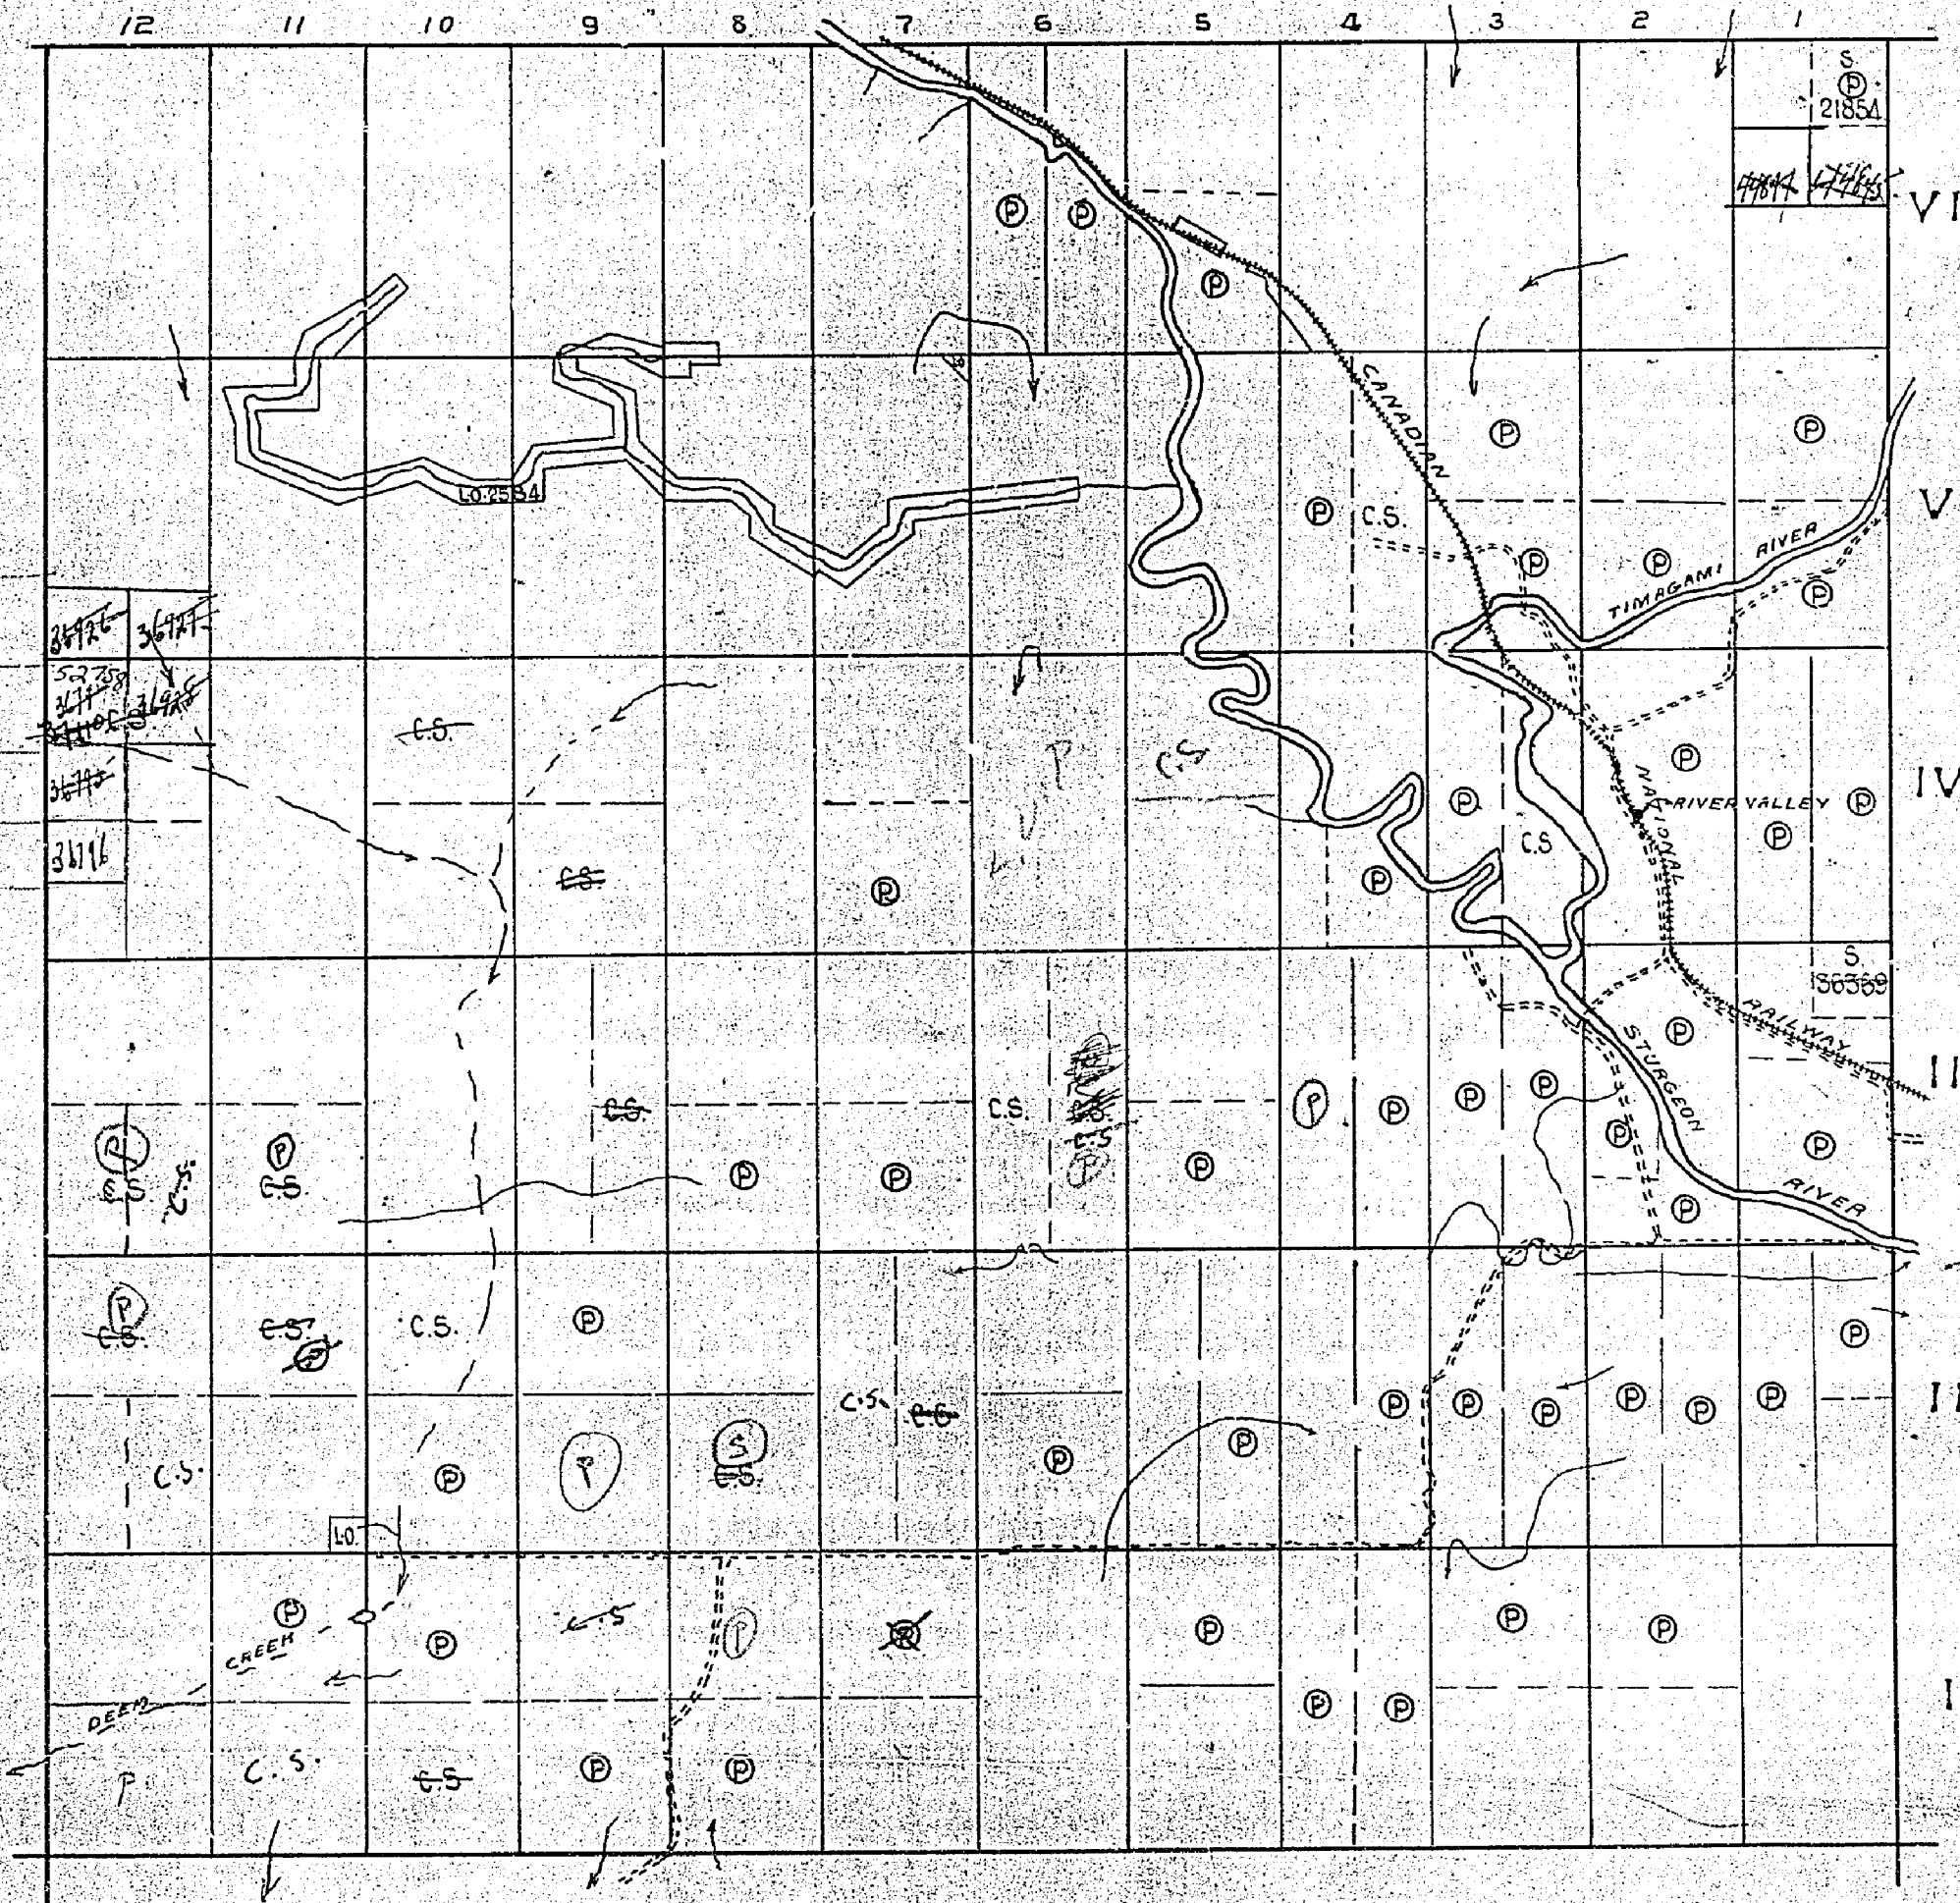

HENRY

GIBBONS

RODS MARKED THUS =====

HUGEL

739

Dana Twp.

THE TOWNSHIP
OF

CRERAR

DISTRICT OF
NIPISSING

SUDBURY
MINING DIVISION

SCALE: 1-INCH=40 CHAINS

LEGEND

PATENTED LAND	(P)
CROWN LAND SALE	C.S.
LEASES	(L)
LOCATED LAND	Loc.
LICENSE OF OCCUPATION	L.O.
MINING RIGHTS ONLY	M.R.O.
SURFACE RIGHTS ONLY	S.R.O.
ROADS	—
IMPROVED ROADS	—
KING'S HIGHWAYS	—
RAILWAYS	—
POWER LINES	—
MARSH OR MUSKEG	—
MINES	X

NOTES

L.O. 2584 TO ALBERT GIROUX SHOWN THUS
Cancelled
Sept 23/54 See map Yell.


M 739

PLAN NO.-S.115

DEPARTMENT OF MINES
—ONTARIO—

Henry Twp.

Gibbons Twp.

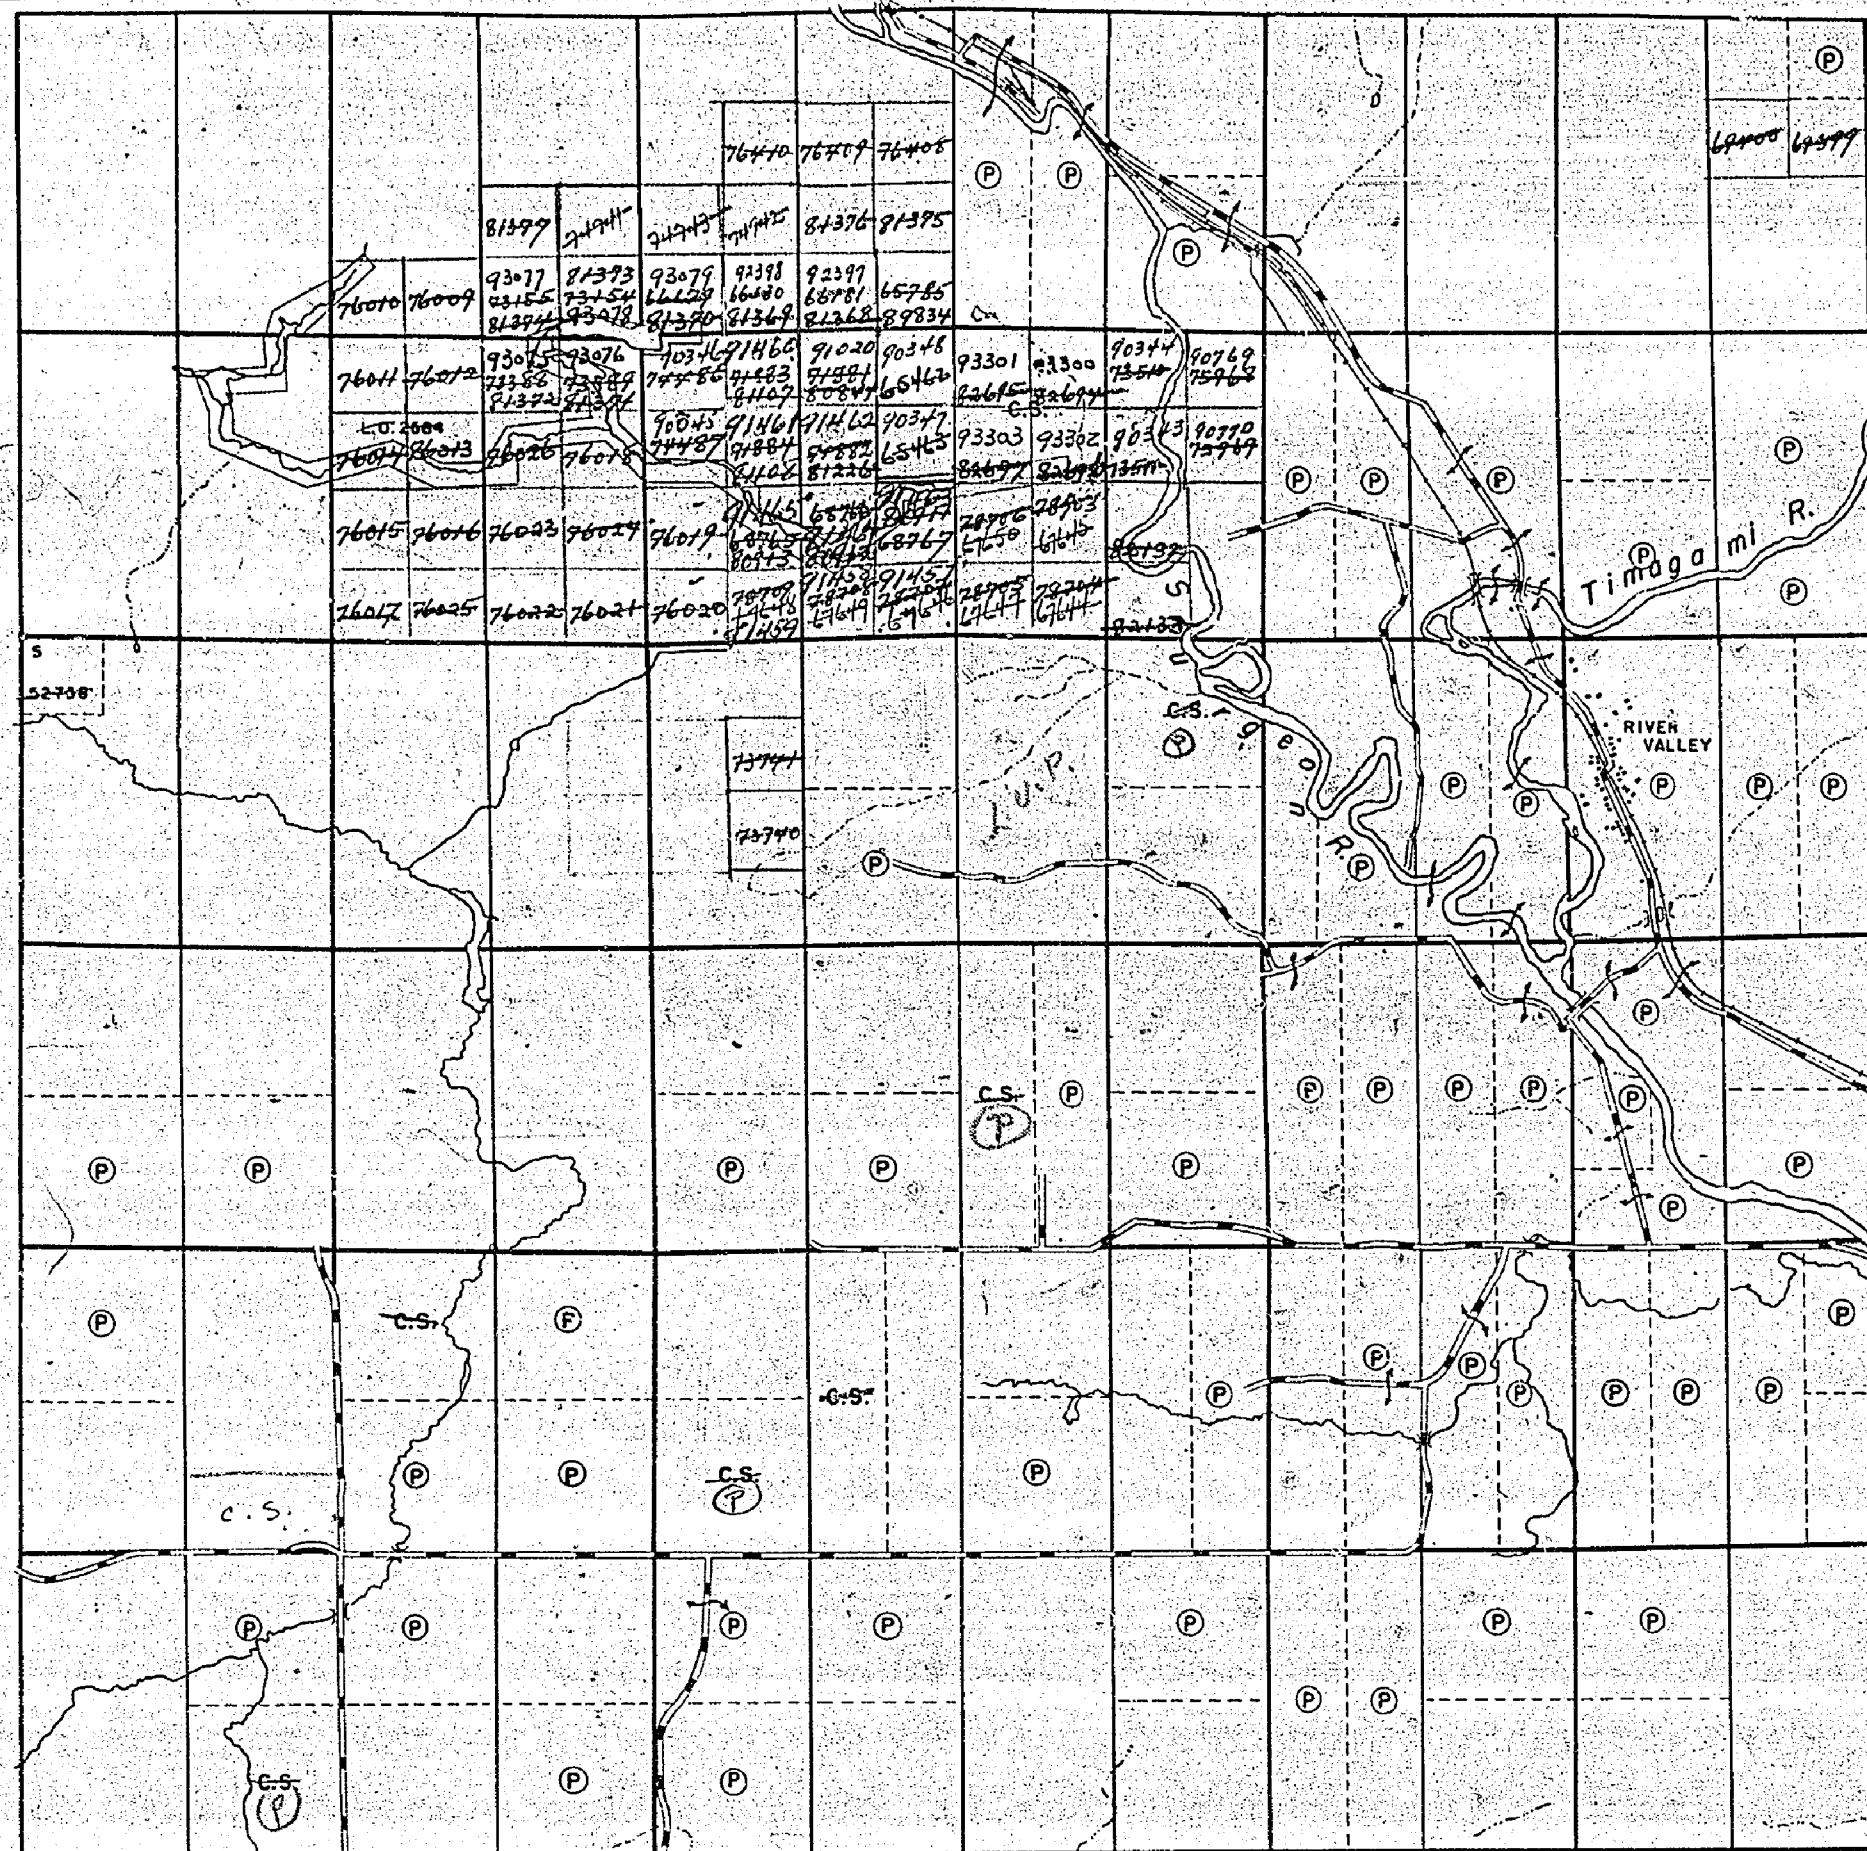


12 11 10 9 8 7 6 5 4 3 2 1

Hugel Twp.

739

Dana Twp.

Henry Twp.

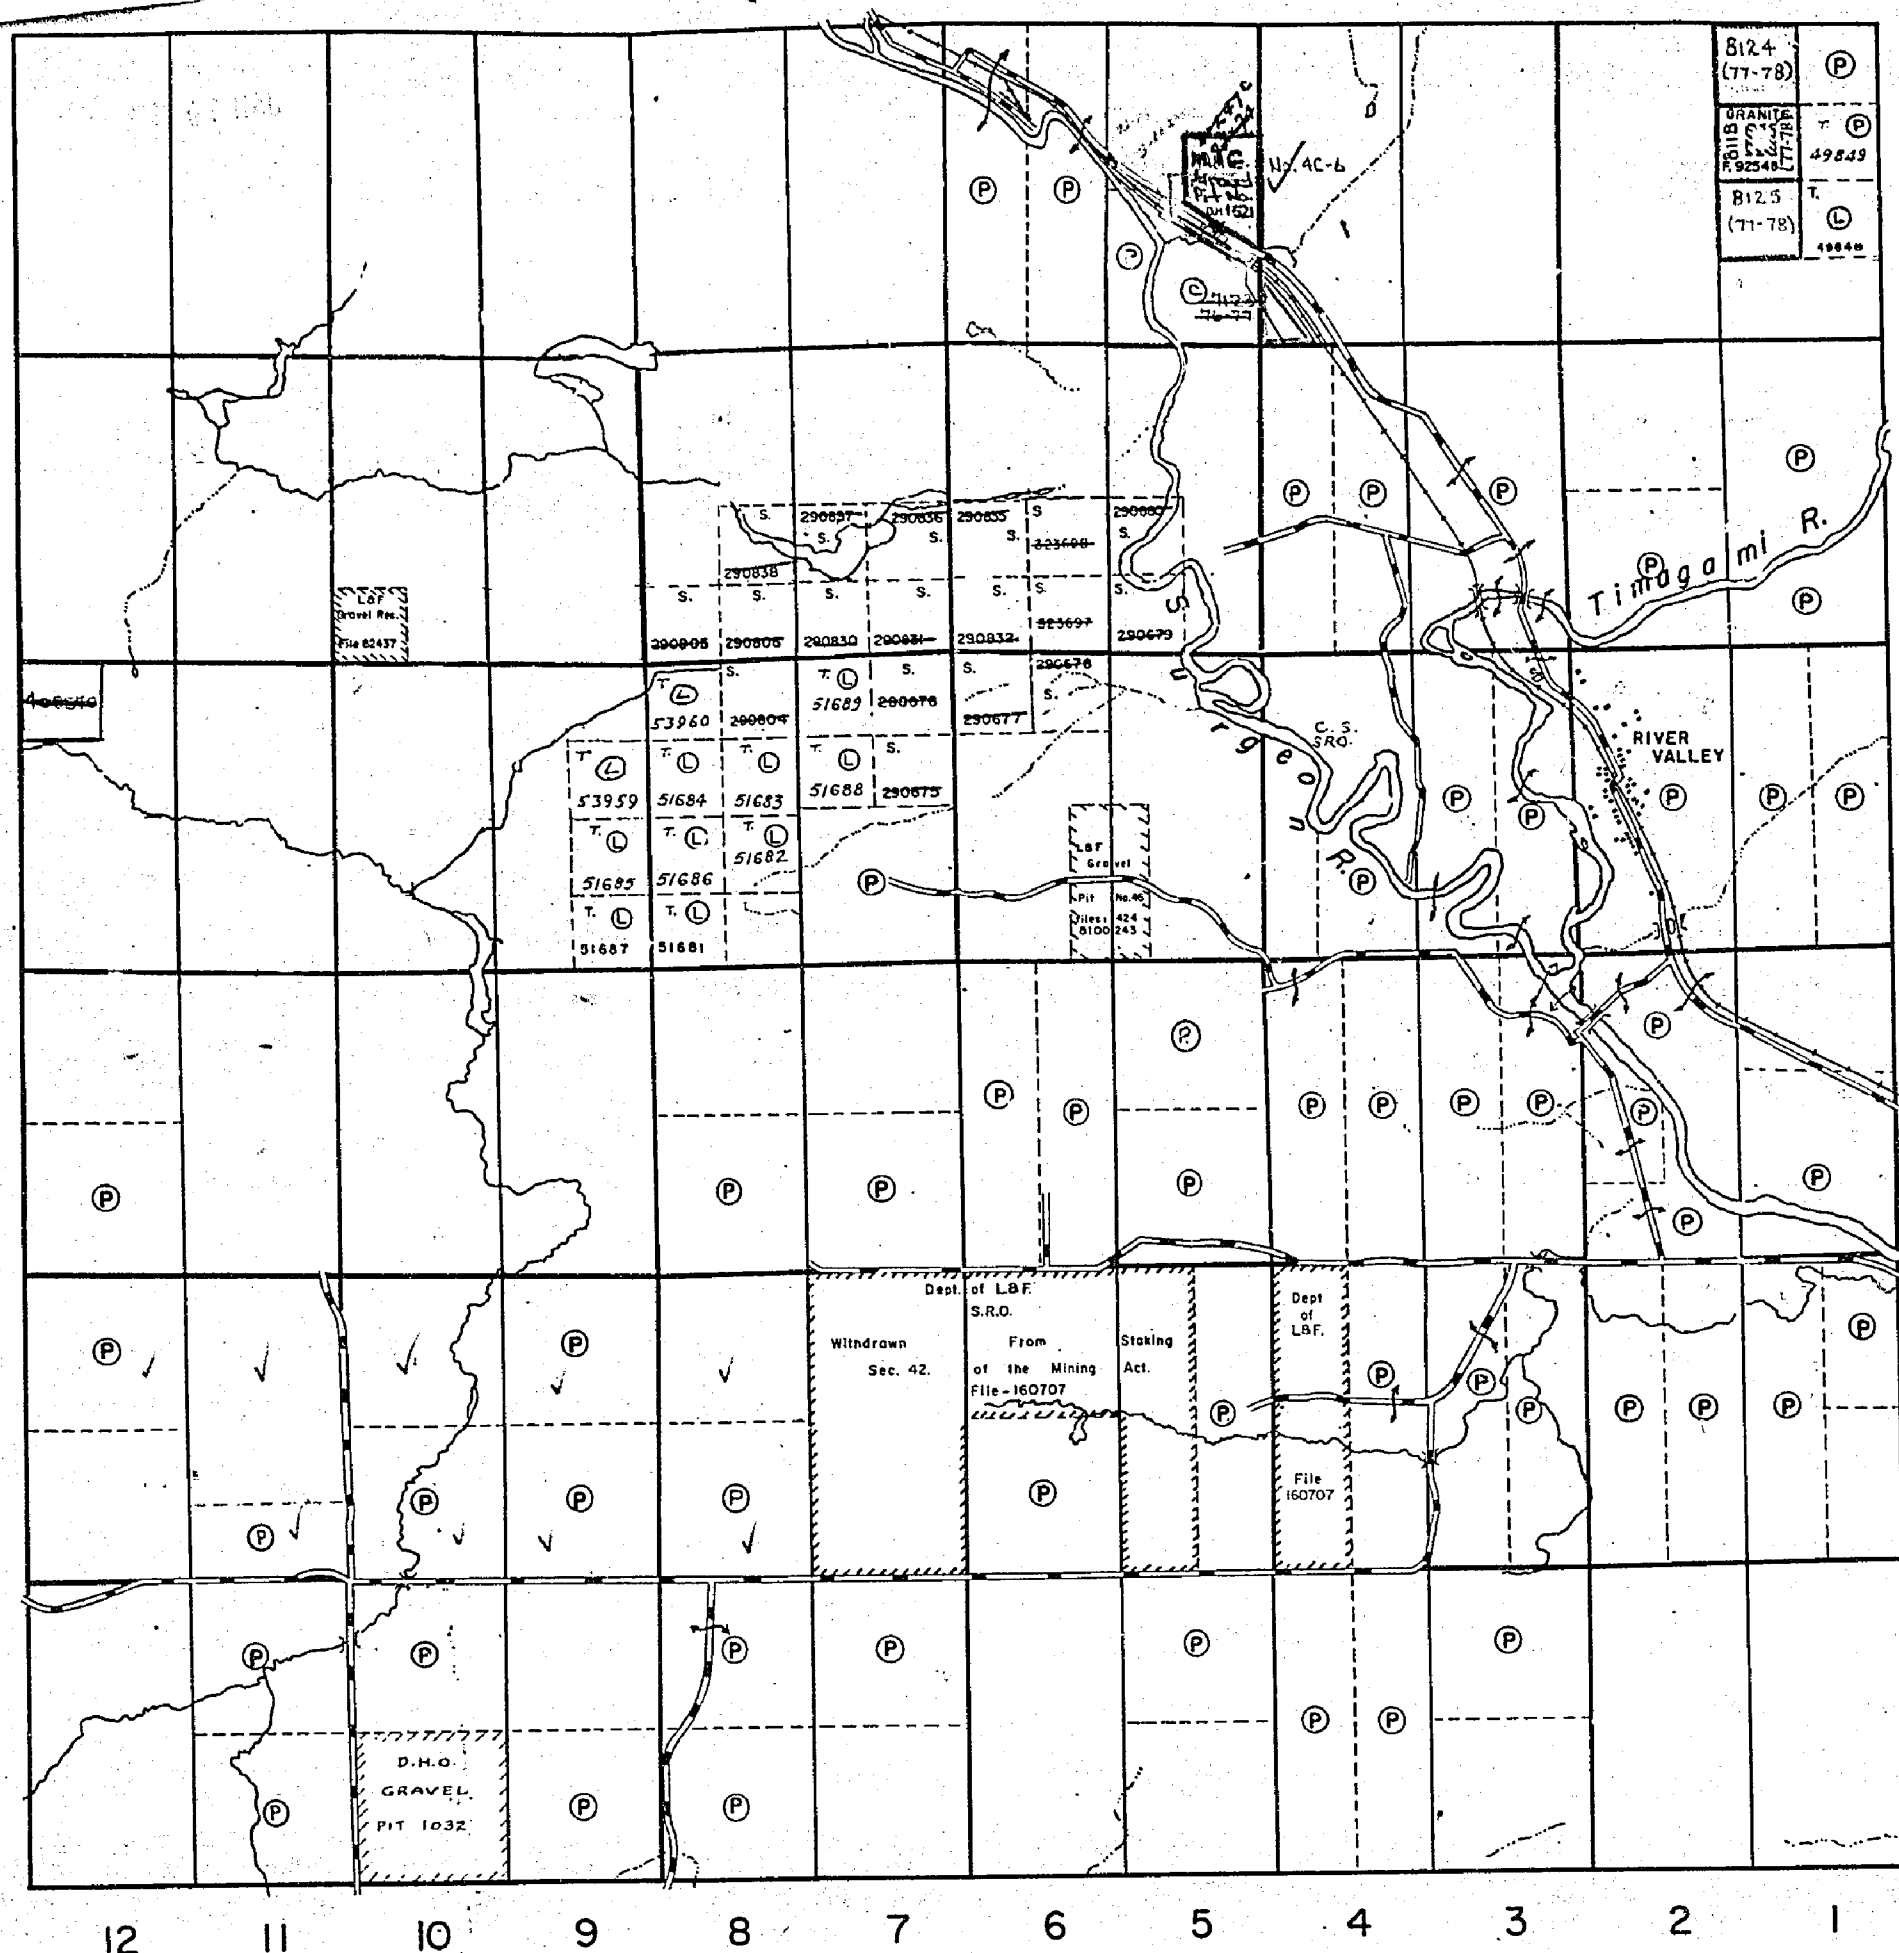THE TOWNSHIP
OF**CRERAR**DISTRICT OF
NIPISSINGSUDBURY
MINING DIVISION

SCALE: 1-INCH=40 CHAINS

LEGEND

PATENTED LAND
CROWN LAND SALE
LEASES
LOCATED LAND
LICENSE OF OCCUPATION
MINING RIGHTS ONLY
SURFACE RIGHTS ONLY
ROADS
IMPROVED ROADS
KING'S HIGHWAYS
RAILWAYS
POWER LINES
MARSH OR MUSKEG
MINES

P
C.S.
L
Loc.
L.O.
M.R.O.
S.R.O.

NOTES

400' Surface Rights Reservation around
all Lakes and Rivers.

CRERAR

PLAN NO.- M.739

ONTARIO
DEPARTMENT OF MINES
AND NORTHERN AFFAIRS

739

Dana Twp.

THE TOWNSHIP
OF

CRERAR

DISTRICT OF
NIPISSING

LARDER LAKE
MINING DIVISION


SCALE: 1-INCH=40 CHAINS

LEGEND

PATENTED LAND	(P)
CROWN LAND SALE	C.S.
LEASES	(L)
LOCATED LAND	Loc.
LICENSE OF OCCUPATION	L.O.
MINING RIGHTS ONLY	M.R.O.
SURFACE RIGHTS ONLY	S.R.O.
ROADS	
IMPROVED ROADS	
KING'S HIGHWAYS	
RAILWAYS	
POWER LINES	
MARSH OR MUSKEG	
MINES	X

NOTES

400' Surface Rights Reservation around
all Lakes and Rivers.

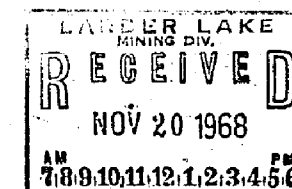


PLAN NO.- M.739

DEPARTMENT OF MINES
—ONTARIO—


Henry Twp.

Gibbons Twp.

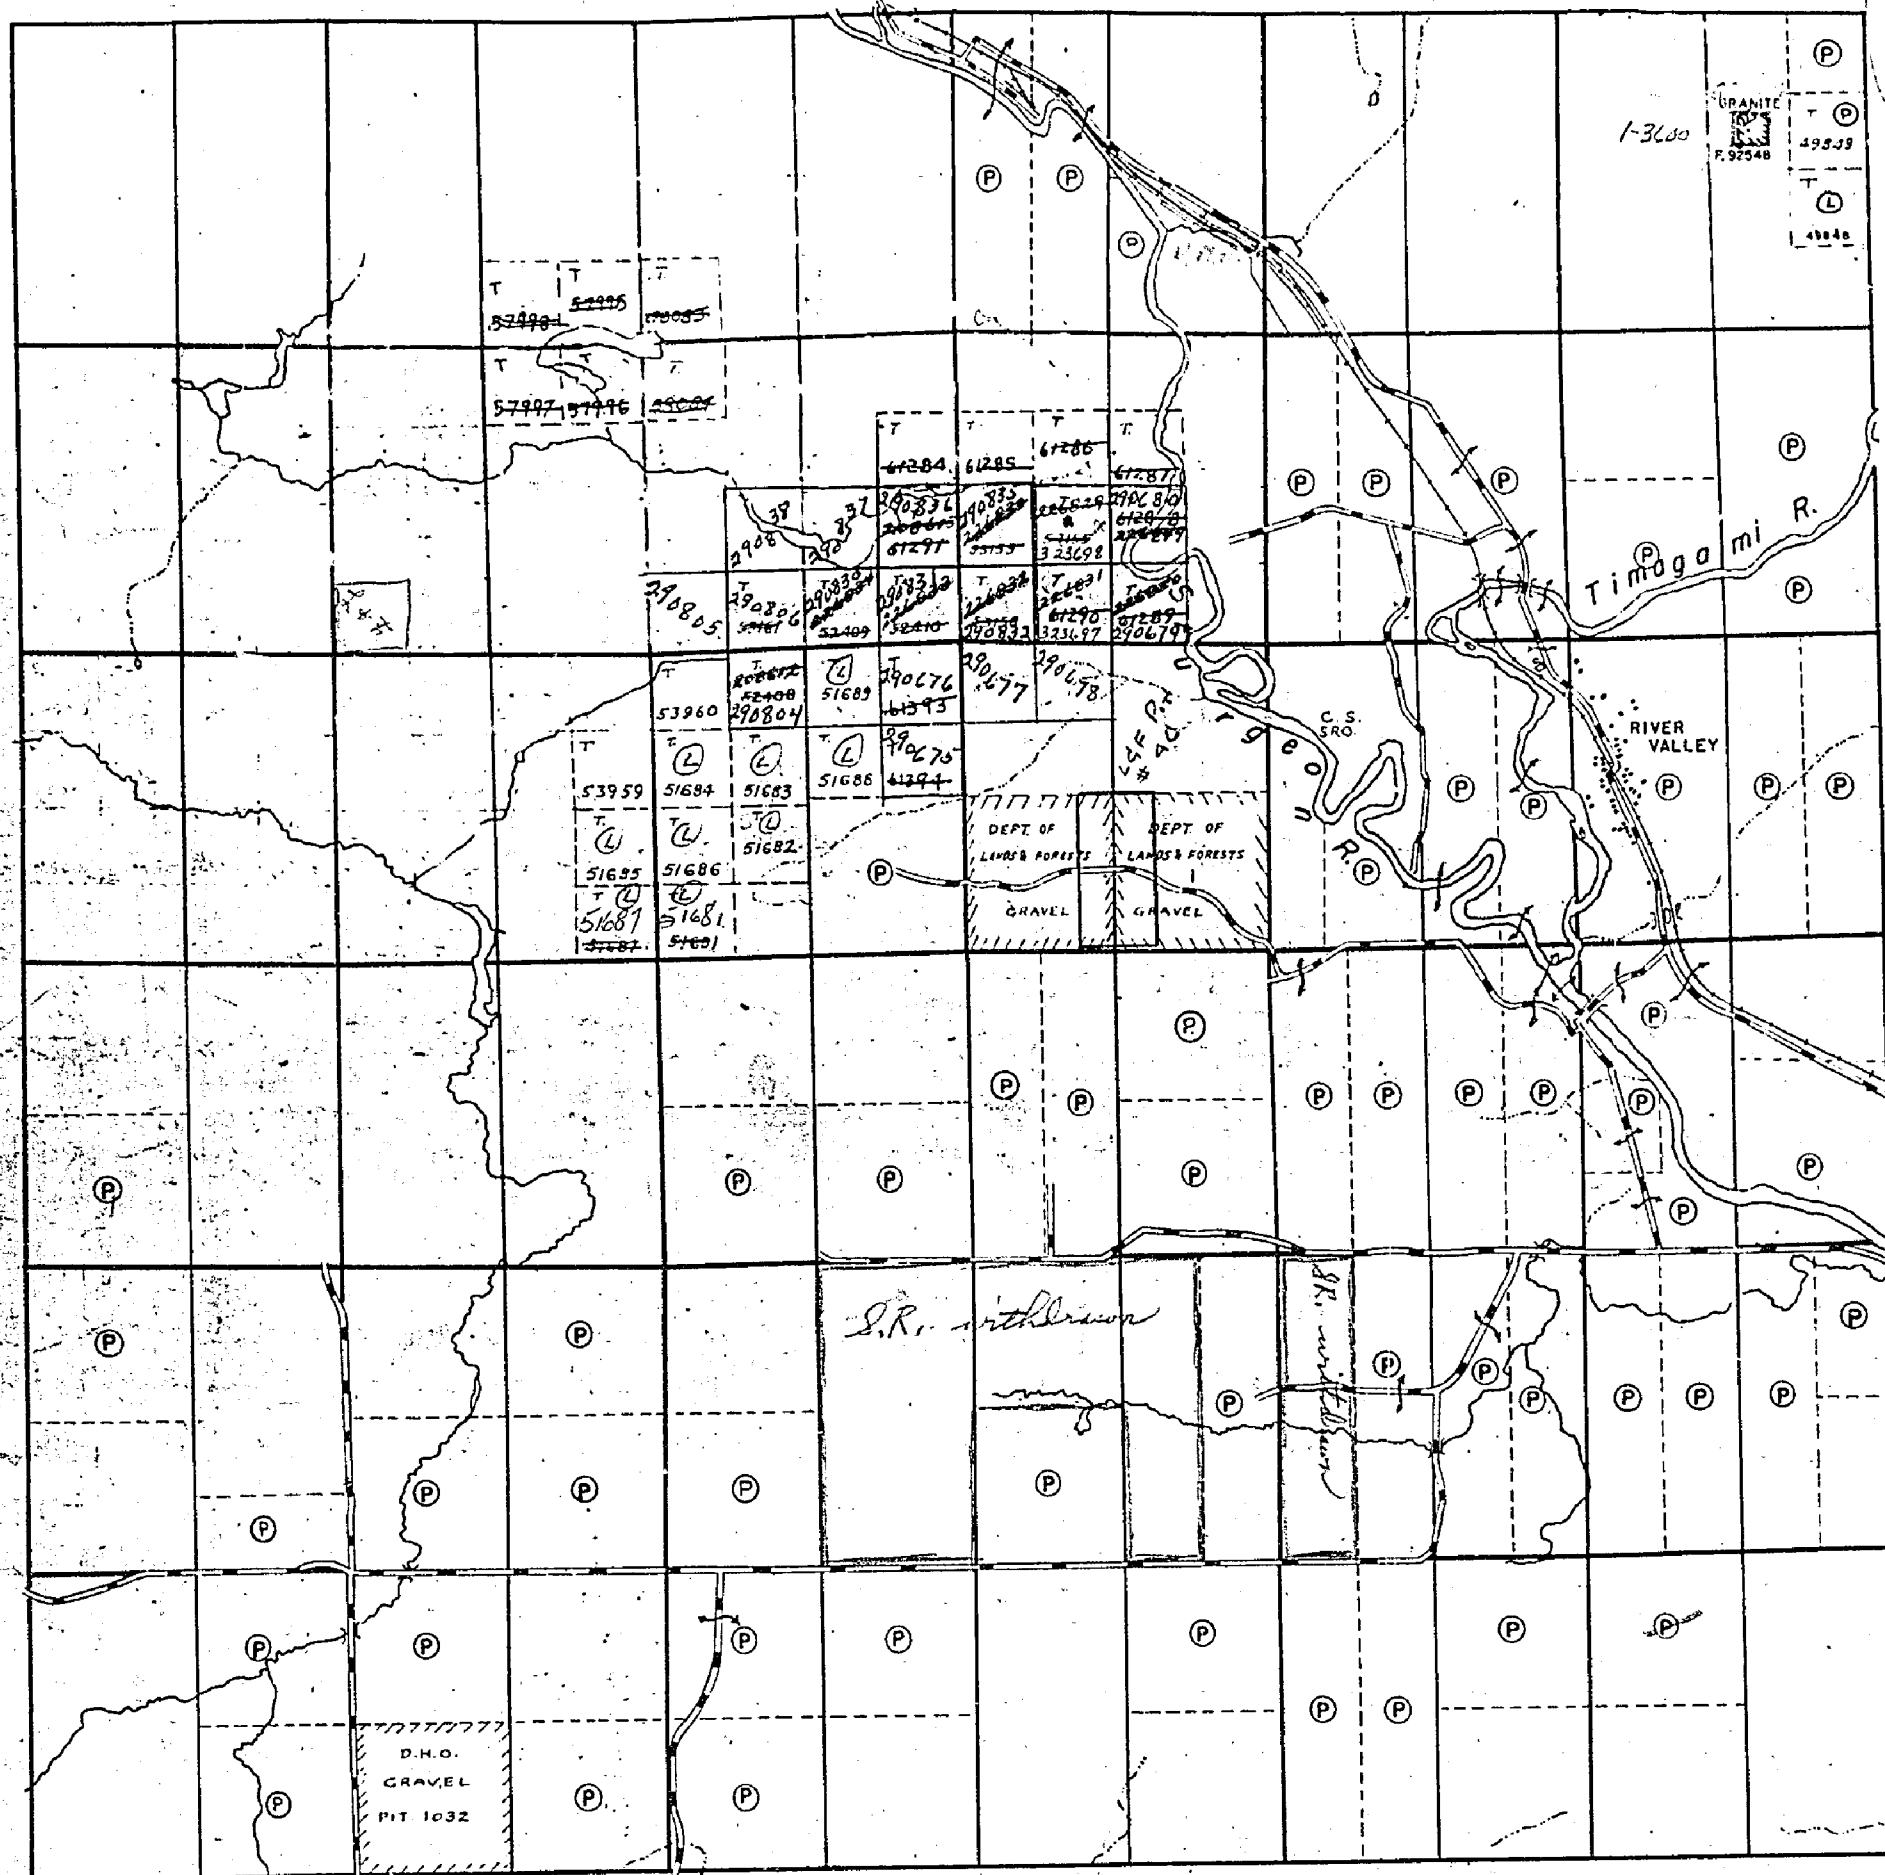

12 11 10 9 8 7 6 5 4 3 2 1

Hugel Twp.

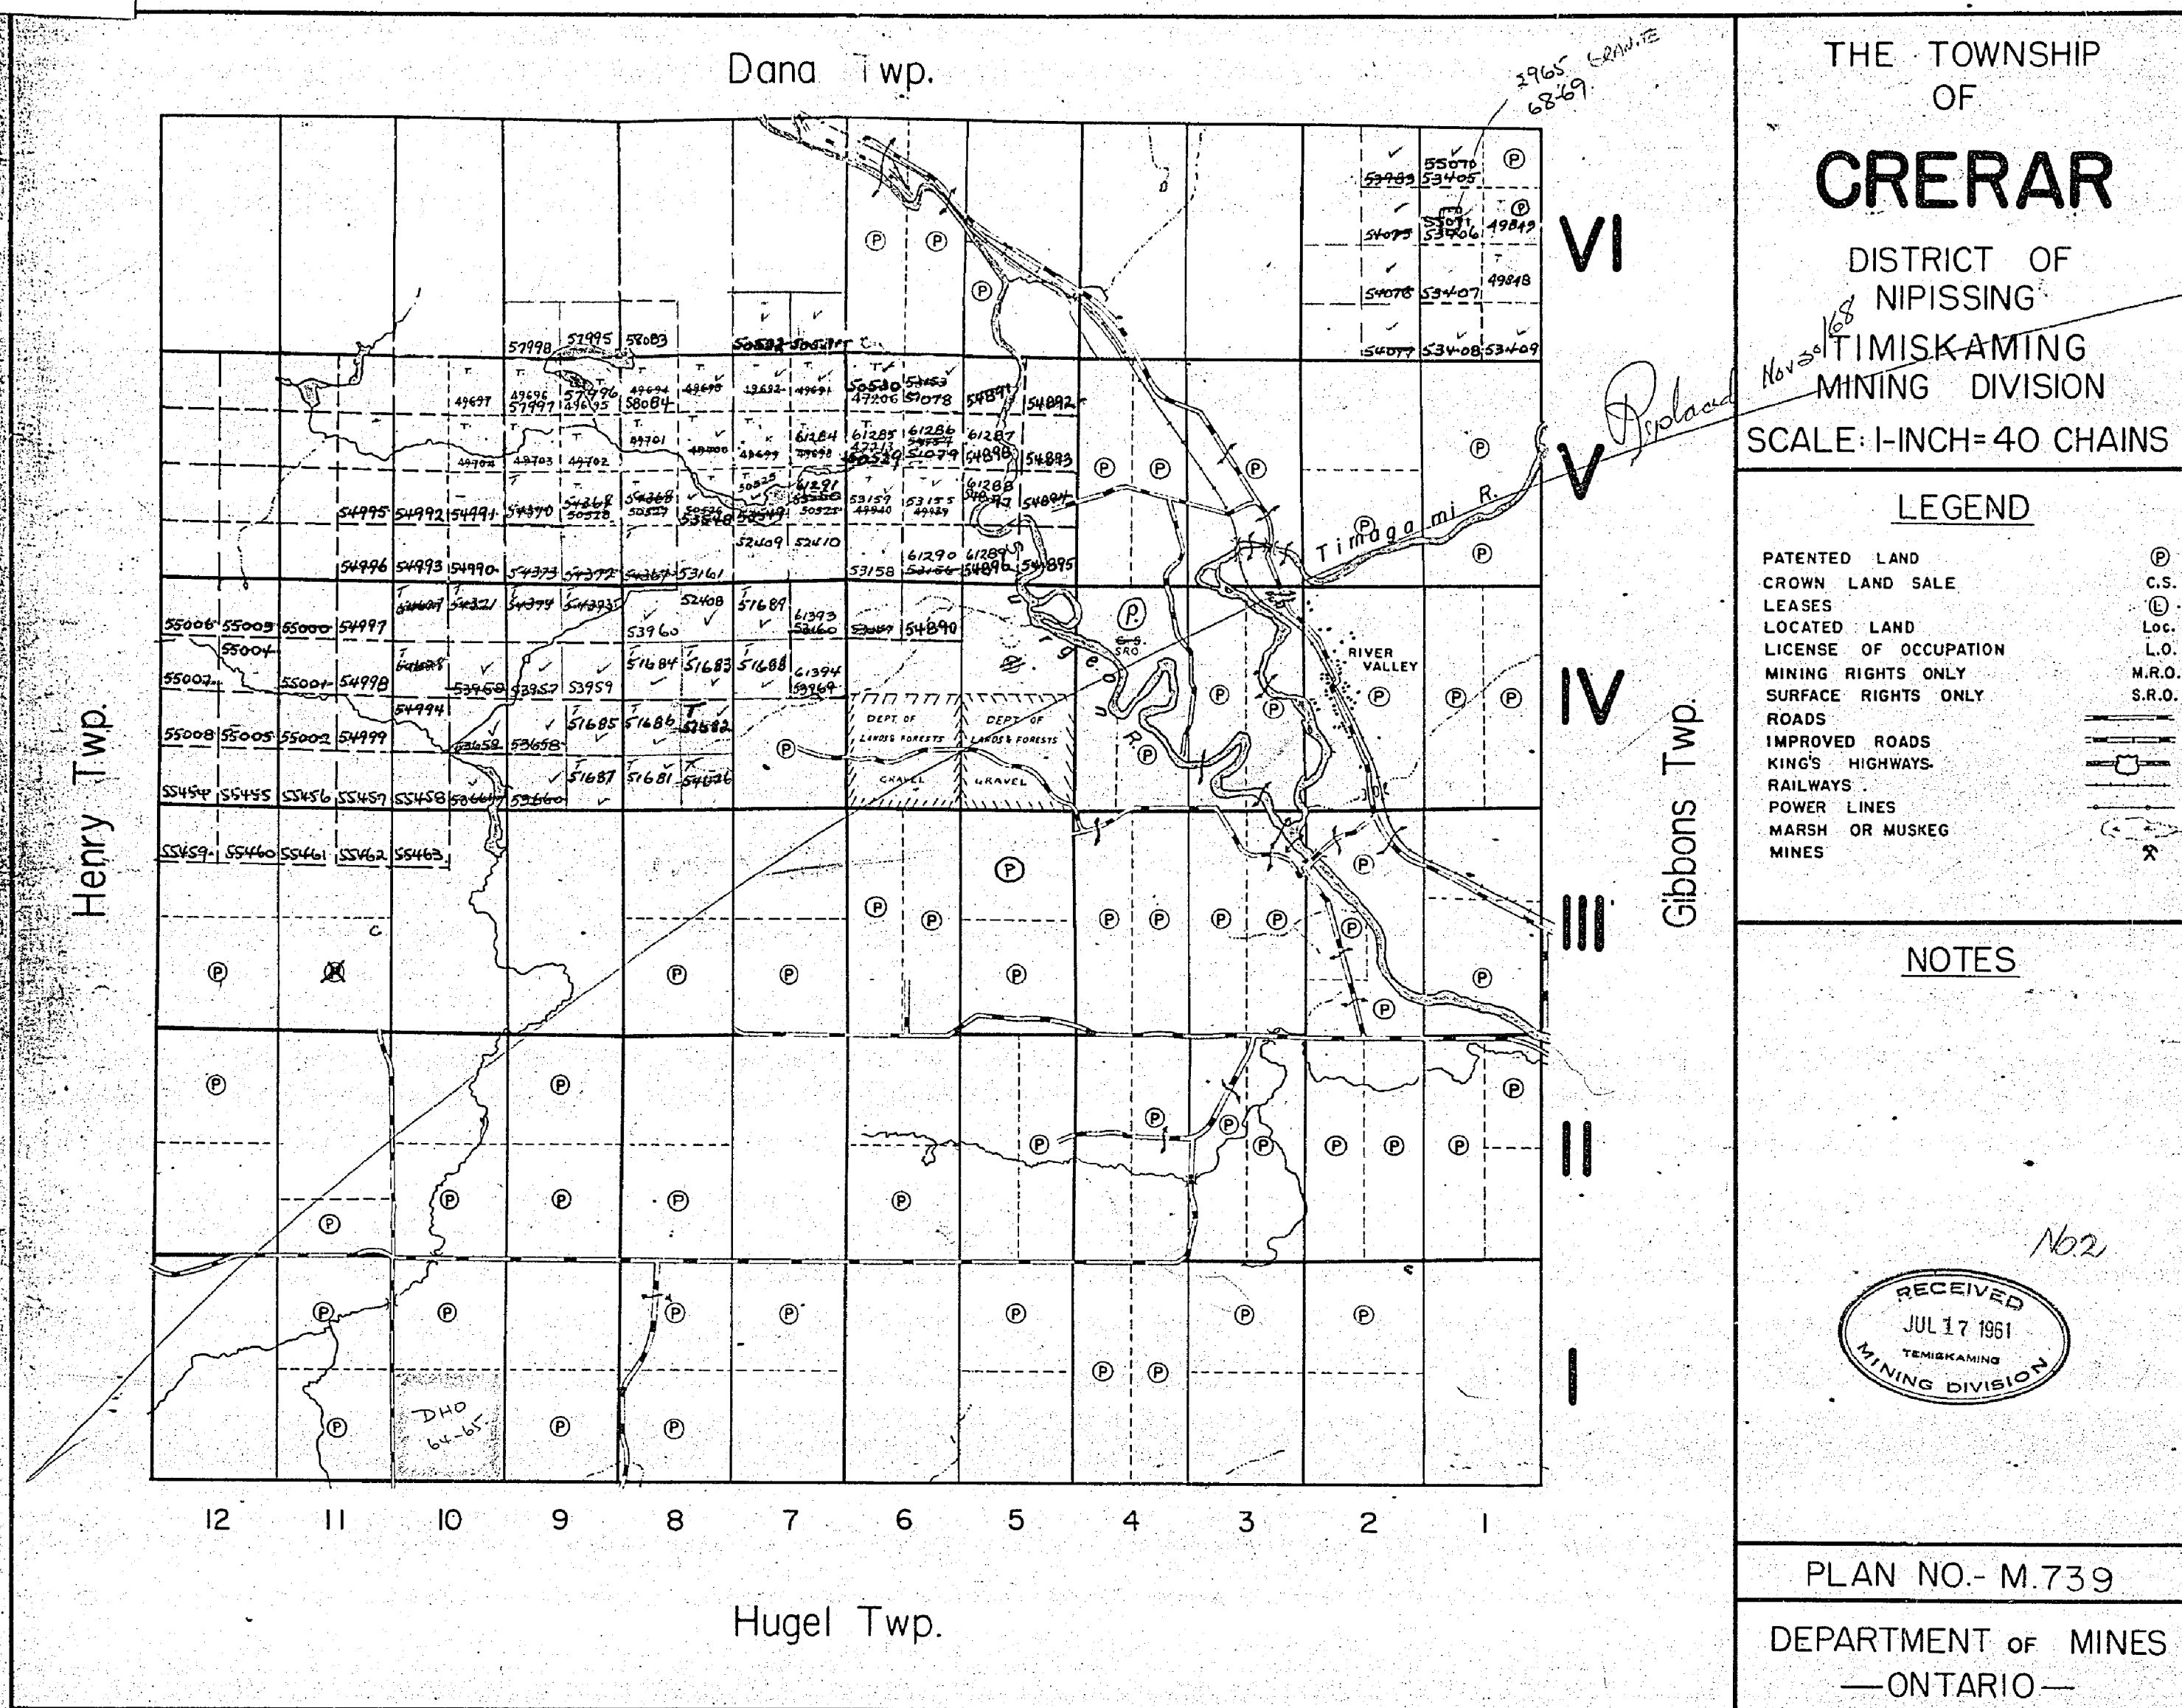

W-1320

CRERAR TWP

035-M

DISPOSITION OF CROWN LANDS

TYPE OF DOCUMENT	SYMBOL
PATENT, SURFACE & MINING RIGHTS	●
" SURFACE RIGHTS ONLY	○
" MINING RIGHTS ONLY	○
LEASE, SURFACE & MINING RIGHTS	■
" SURFACE RIGHTS ONLY	■
" MINING RIGHTS ONLY	■
LICENCE OF OCCUPATION	▼
ORDER-IN-COUNCIL	OC
RESERVATION	②
CANCELLED	③
SAND & GRAVEL	④

NOTE: MINING RIGHTS IN PARCELS PATENTED PRIOR TO MAY 6, 1913, VESTED IN ORIGINAL PATENTEE BY THE PUBLIC LANDS ACT, R.S.O. 1970, CHAP. 380, SEC. 63, SUBSEC. 1.

NOTES

AREAS WITHDRAWN FROM DISPOSITION

S.R. — SURFACE RIGHTS			M.R. — MINING RIGHTS		
Description	Order No.	Date	Disposition	File	
REFORESTATION		13/10/69	S.R.	160707 Vol. 2	
GRAVEL		14/10/71		424	
GRAVEL		28/4/70		160707 Vol. 2	
SEC. 36/80	W.8/81	9/12/81	S.R.	160707	

SAND AND GRAVEL

GRAVEL	FILE 28742	M.T.C. PIT No. 1032 Cancellation 1984 1219 See Land Roll File
GRAVEL	FILE 6649	
GRAVEL	FILE 6650	M.T.C. PIT No. 4C-6

* (See Land Roll)
M.T.C. Gravel Reserve Pit


** 4-C-50 M.T.C. Pit ← Expiry 1989 10 01 - See Land Roll File

400' SURFACE RIGHTS RESERVATION ALONG THE SHORES OF ALL LAKES AND RIVERS.

DANA

HENRY

GIBBONS

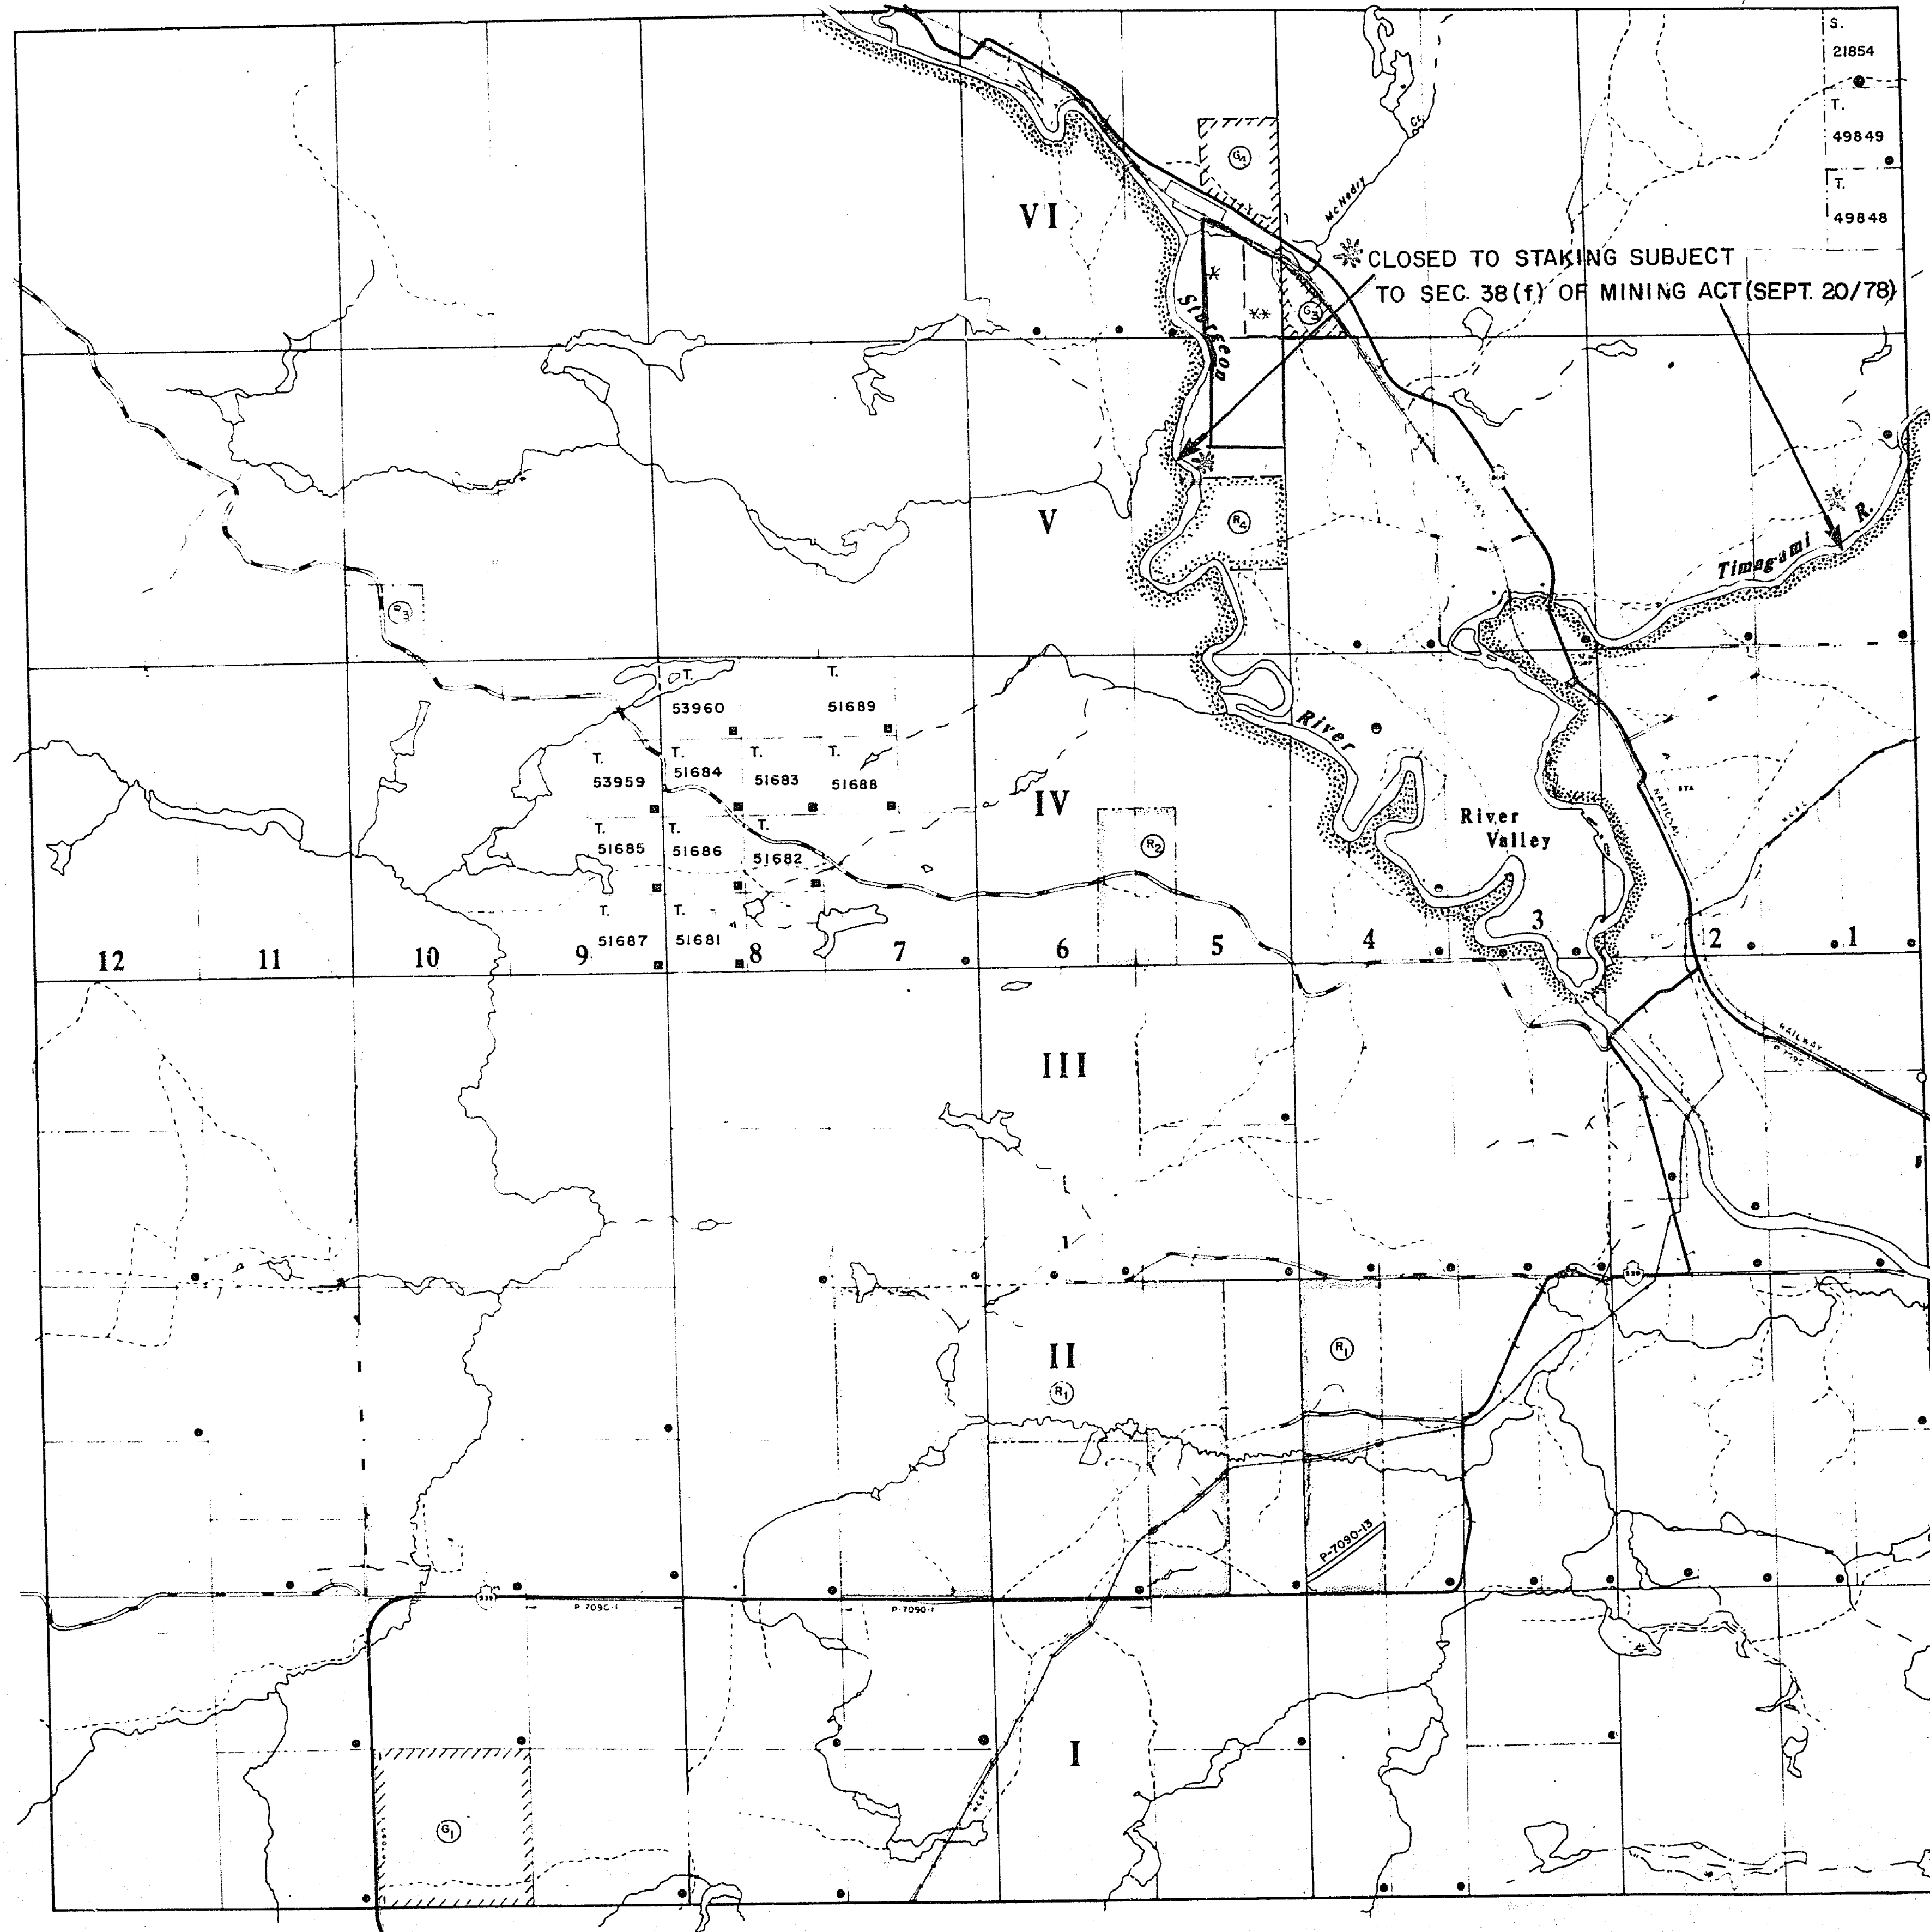

HUGEL


Taken Out of Use January 23 1986 / Van

LEGEND

HIGHWAY AND ROUTE No.	—
OTHER ROADS	—
TRAILS	—
SURVEYED LINES:	
TOWNSHIPS, BASE LINES, ETC.	—
LOTS, MINING CLAIMS, PARCELS, ETC.	—
UNSURVEYED LINES:	
LOT LINES	—
PARCEL BOUNDARY	—
MINING CLAIMS ETC.	—
RAILWAY AND RIGHT OF WAY	—
UTILITY LINES	—
NON-PERENNIAL STREAM	—
FLOODING OR FLOODING RIGHTS	—
SUBDIVISION OR COMPOSITE PLAN	—
RESERVATIONS	—
ORIGINAL SHORELINE	—
MARSH OR MUSKEG	—
MINES	—
TRAVERSE MONUMENT	—

* CLOSED TO STAKING EFFECTIVE
MARCH 16, 1984, SECTION 36 OF
THE MINING ACT

SCALE: 1 INCH = 40 CHAINS

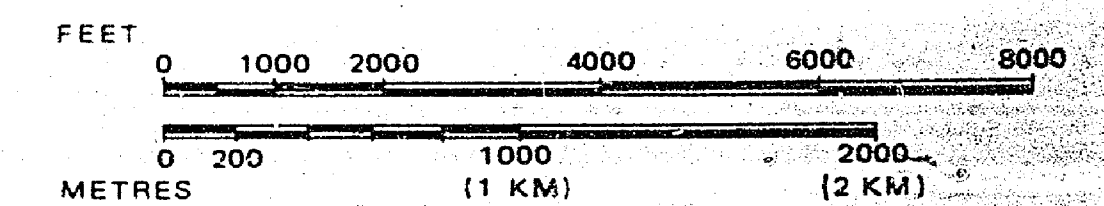

ACRES HECTARES

40

16

TOWNSHIP


CRERAR

DISTRICT

NIPISSING

MINING DIVISION

SUDBURY

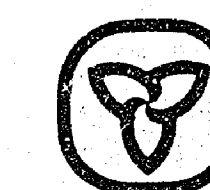

Ministry of
Natural
Resources

Surveys and
Mapping
Branch

Date OCT. 3 / 1977

National Topographic Series

Plan No.

M-739

W-1320

CRERAR TWP

035-M

Dana Twp.

THE TOWNSHIP
OF

CRERAR

DISTRICT OF
NIPISSING

SUDBURY
MINING DIVISION

SCALE: 1-INCH=40 CHAINS

LEGEND

PATENTED LAND	(P)
CROWN LAND SALE	C.S.
LEASES	(L)
LOCATED LAND	Loc.
LICENSE OF OCCUPATION	L.O.
MINING RIGHTS ONLY	M.R.O.
SURFACE RIGHTS ONLY	S.R.O.
ROADS	—
IMPROVED ROADS	—
KING'S HIGHWAYS	—
RAILWAYS	—
POWER LINES	—
MARSH OR MUSKEG	—
MINES	X

NOTES

L.O. 2584 TO ALBERT GIROUX SHOWN THUS

*Cancelled
Sept 23/54 See map file*


M 739

PLAN NO.-S.115

DEPARTMENT OF MINES
—ONTARIO—

Henry Twp.

Gibbons Twp.

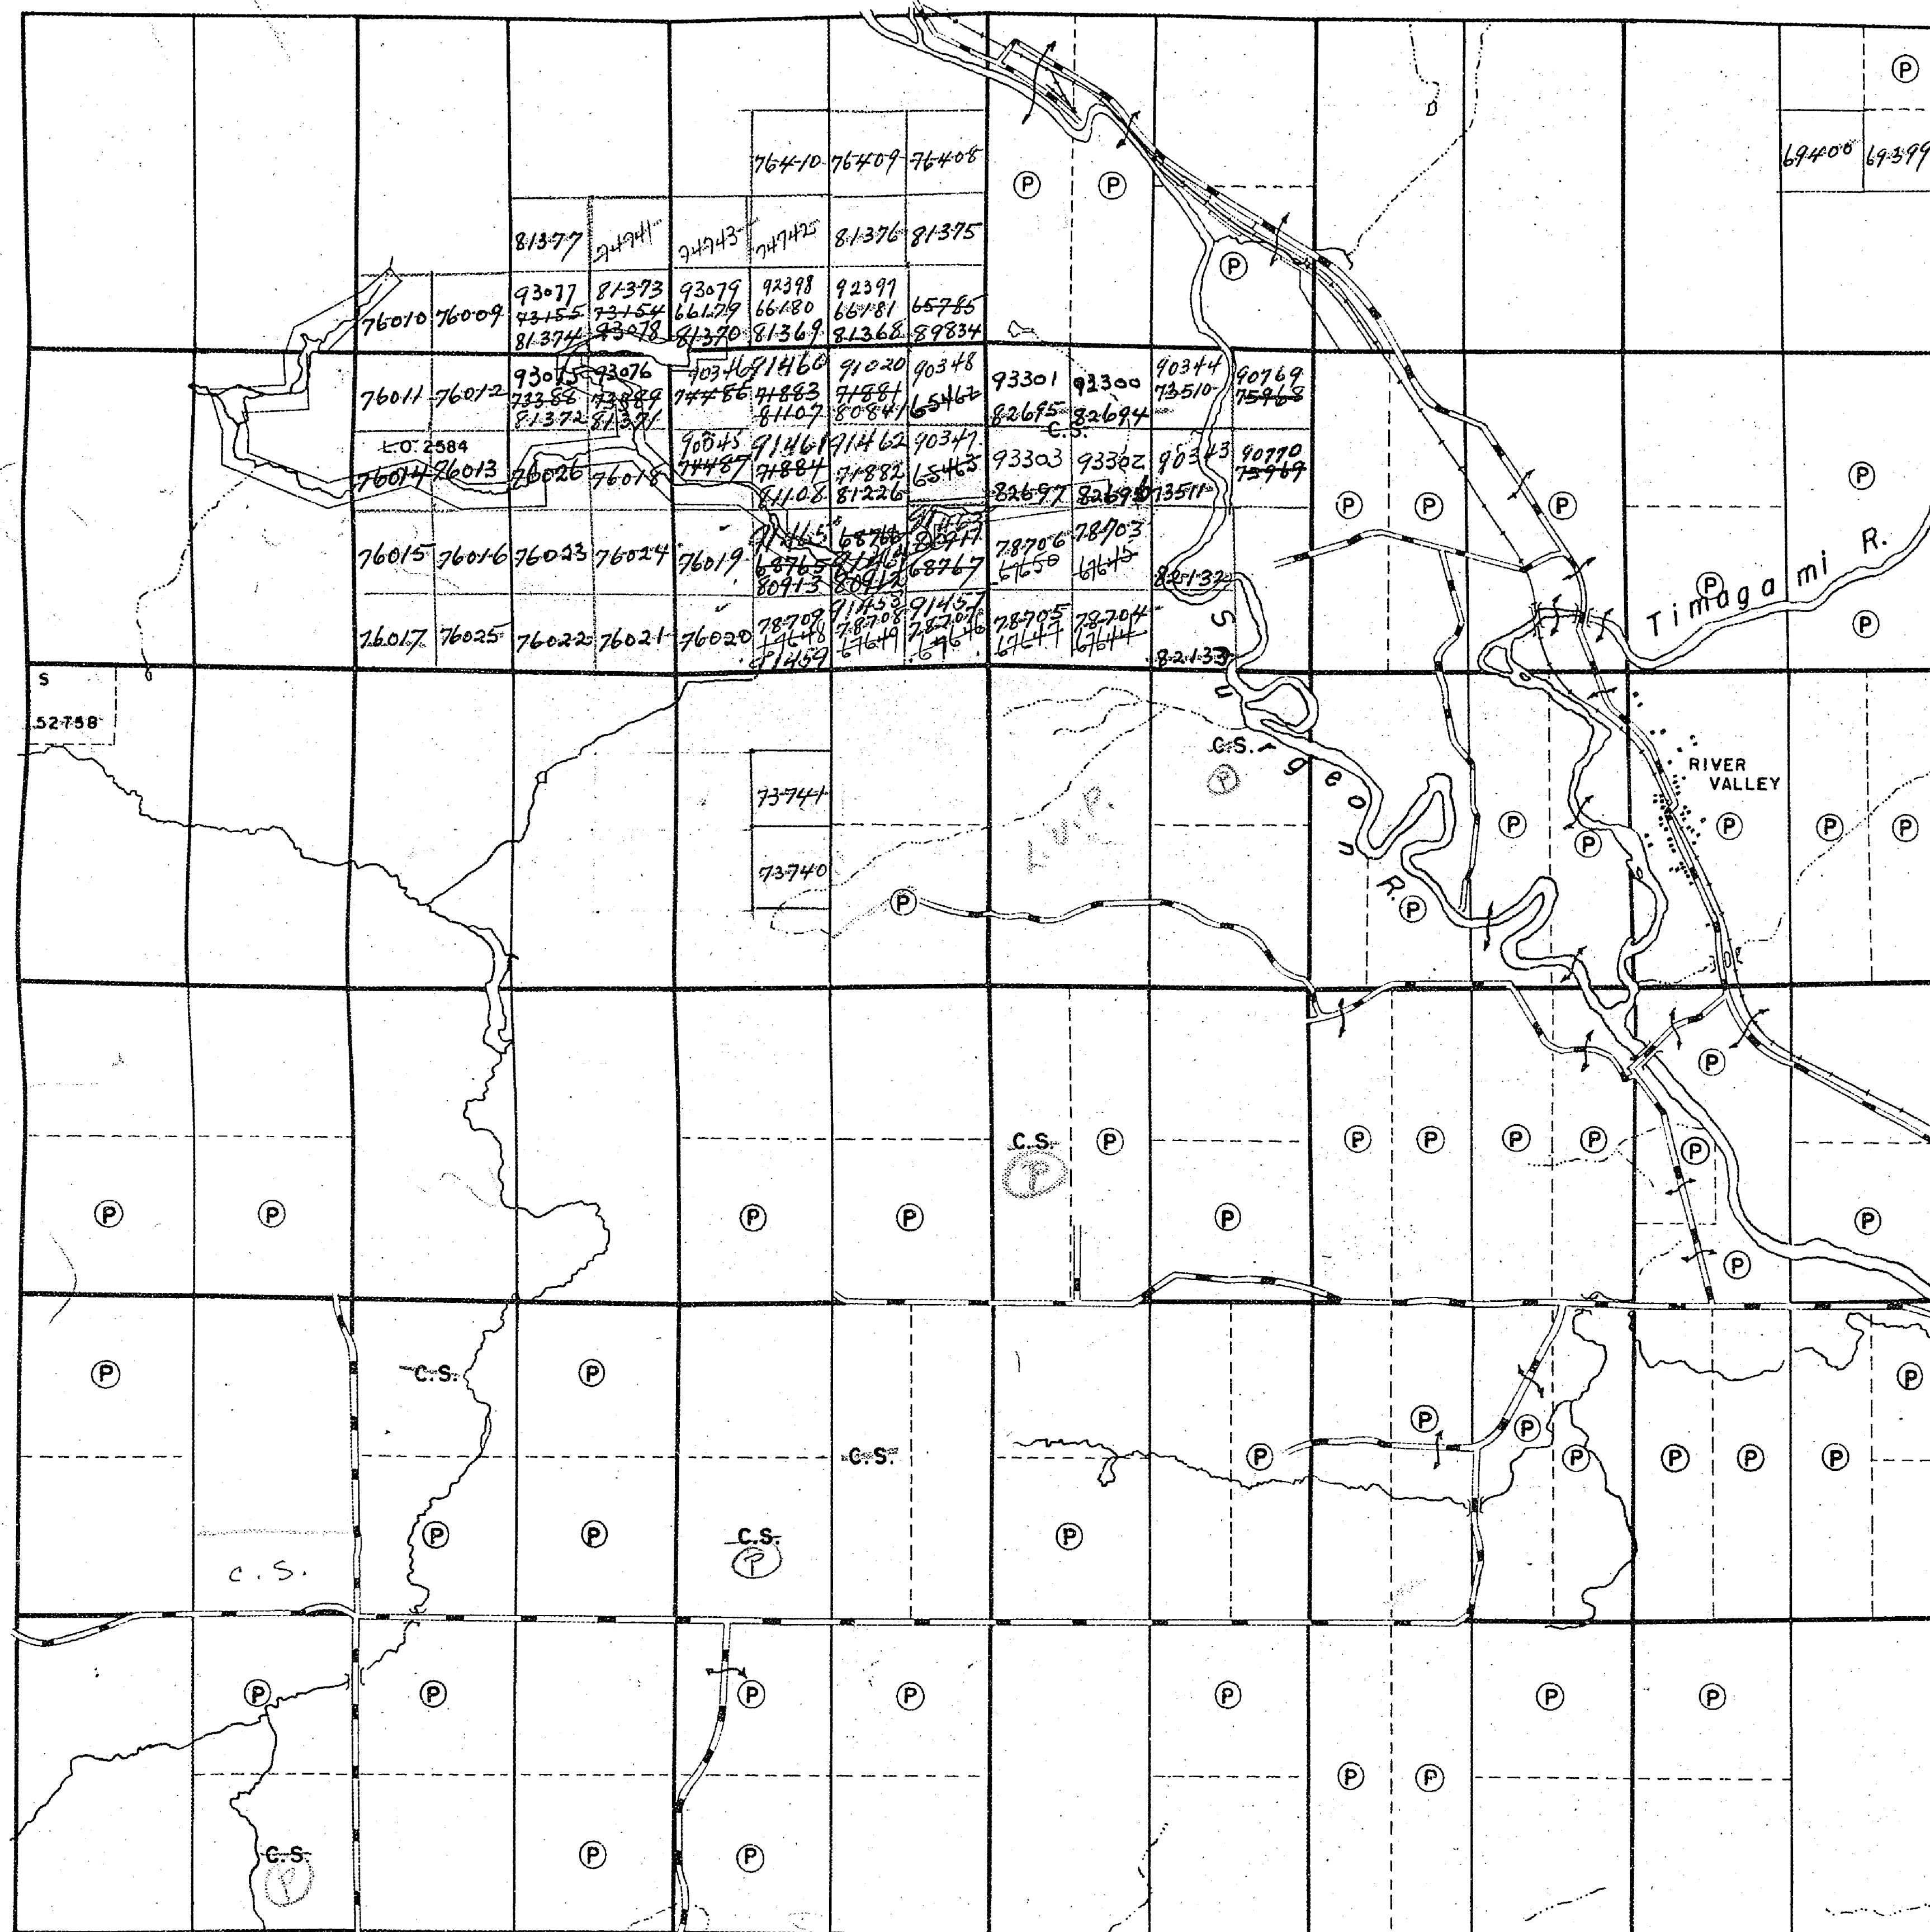

12 11 10 9 8 7 6 5 4 3 2 1

Hugel Twp.

2965
68-69

CREAR

SCALE: 1-INCH=40 CHAINS

LEGEND

PATENTED LAND
CROWN LAND SALE
LEASES
LOCATED LAND
LICENSE OF OCCUPATION
MINING RIGHTS ONLY
SURFACE RIGHTS ONLY
ROADS
IMPROVED ROADS
KING'S HIGHWAYS
RAILWAYS
POWER LINES
MARSH OR MUSKEG
MINES

(P)
 C.S.
 (L)
 Loc.
 L.O.
 M.R.O.
 S.R.O.

NOTES

No. 2




PLAN NO.- M.739

DEPARTMENT OF MINES
—ONTARIO—

Henry Twp.

Gibbons Twp.

Hugel Twp.

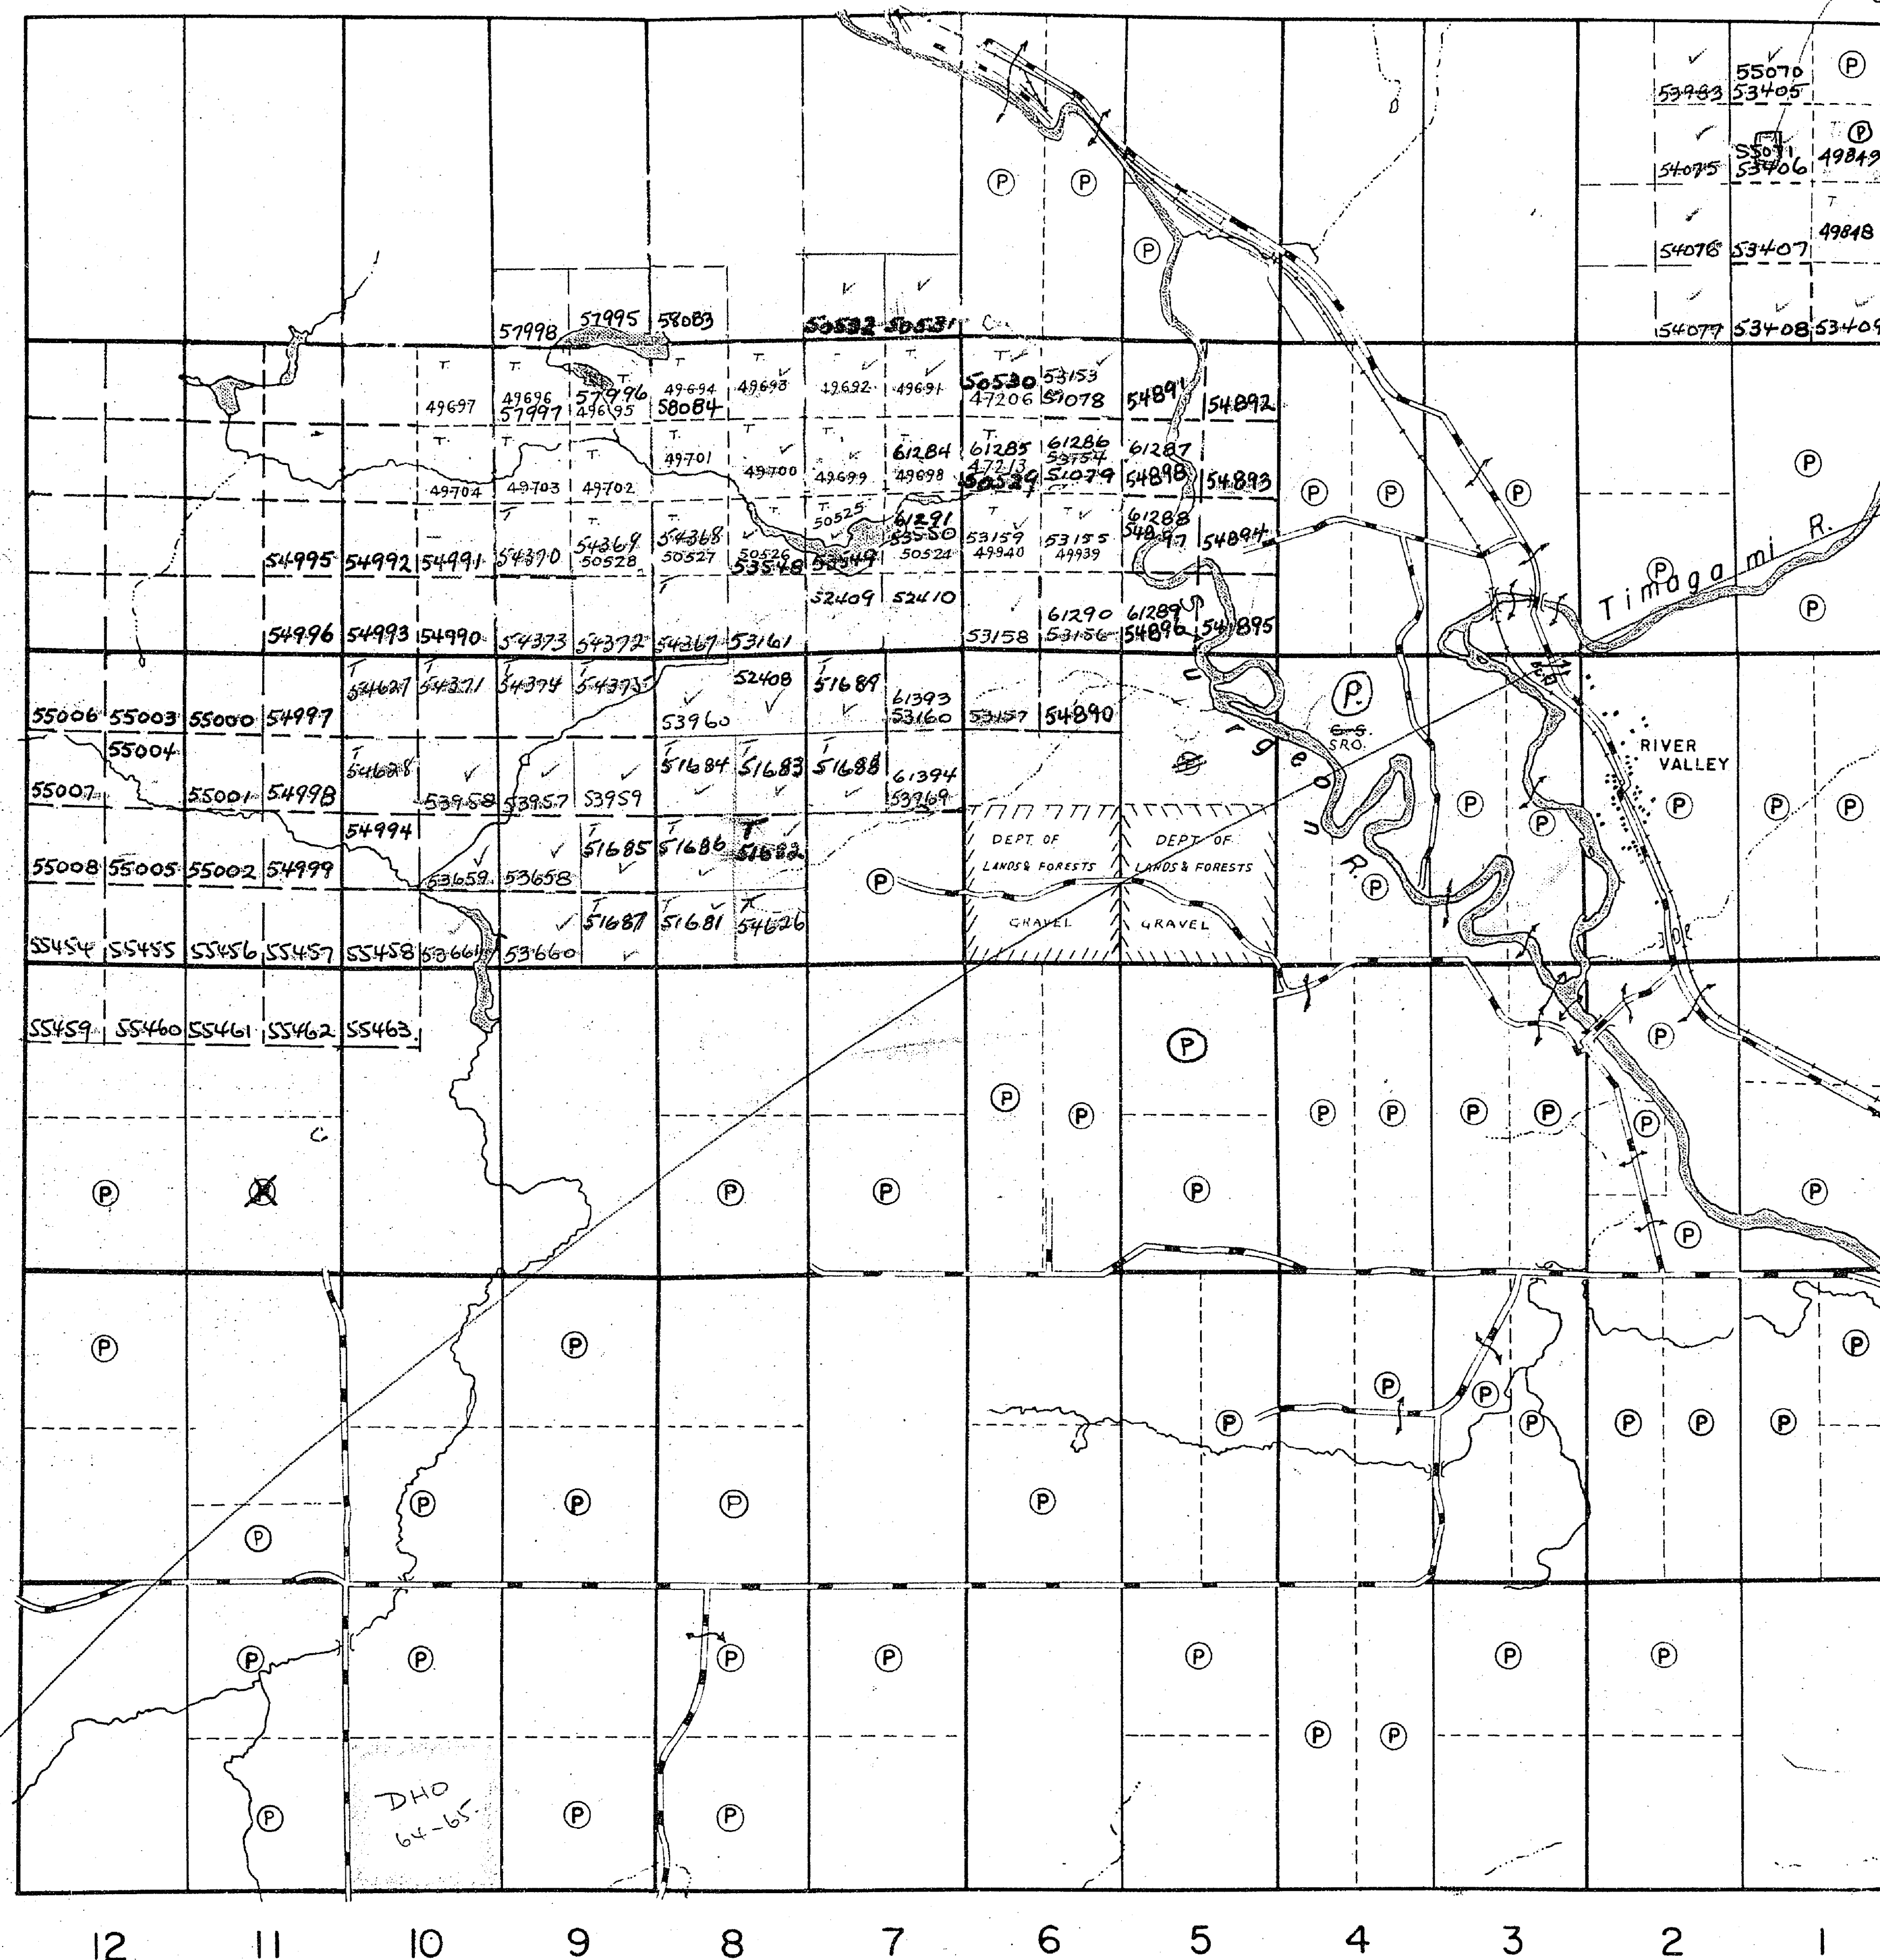

DHO
64-65.


12	11	10	9	8	7	6	5	4	3	2
----	----	----	---	---	---	---	---	---	---	---

10 8 6 4 2 | 2 4 6 8 10

637-M

W-736


M-739

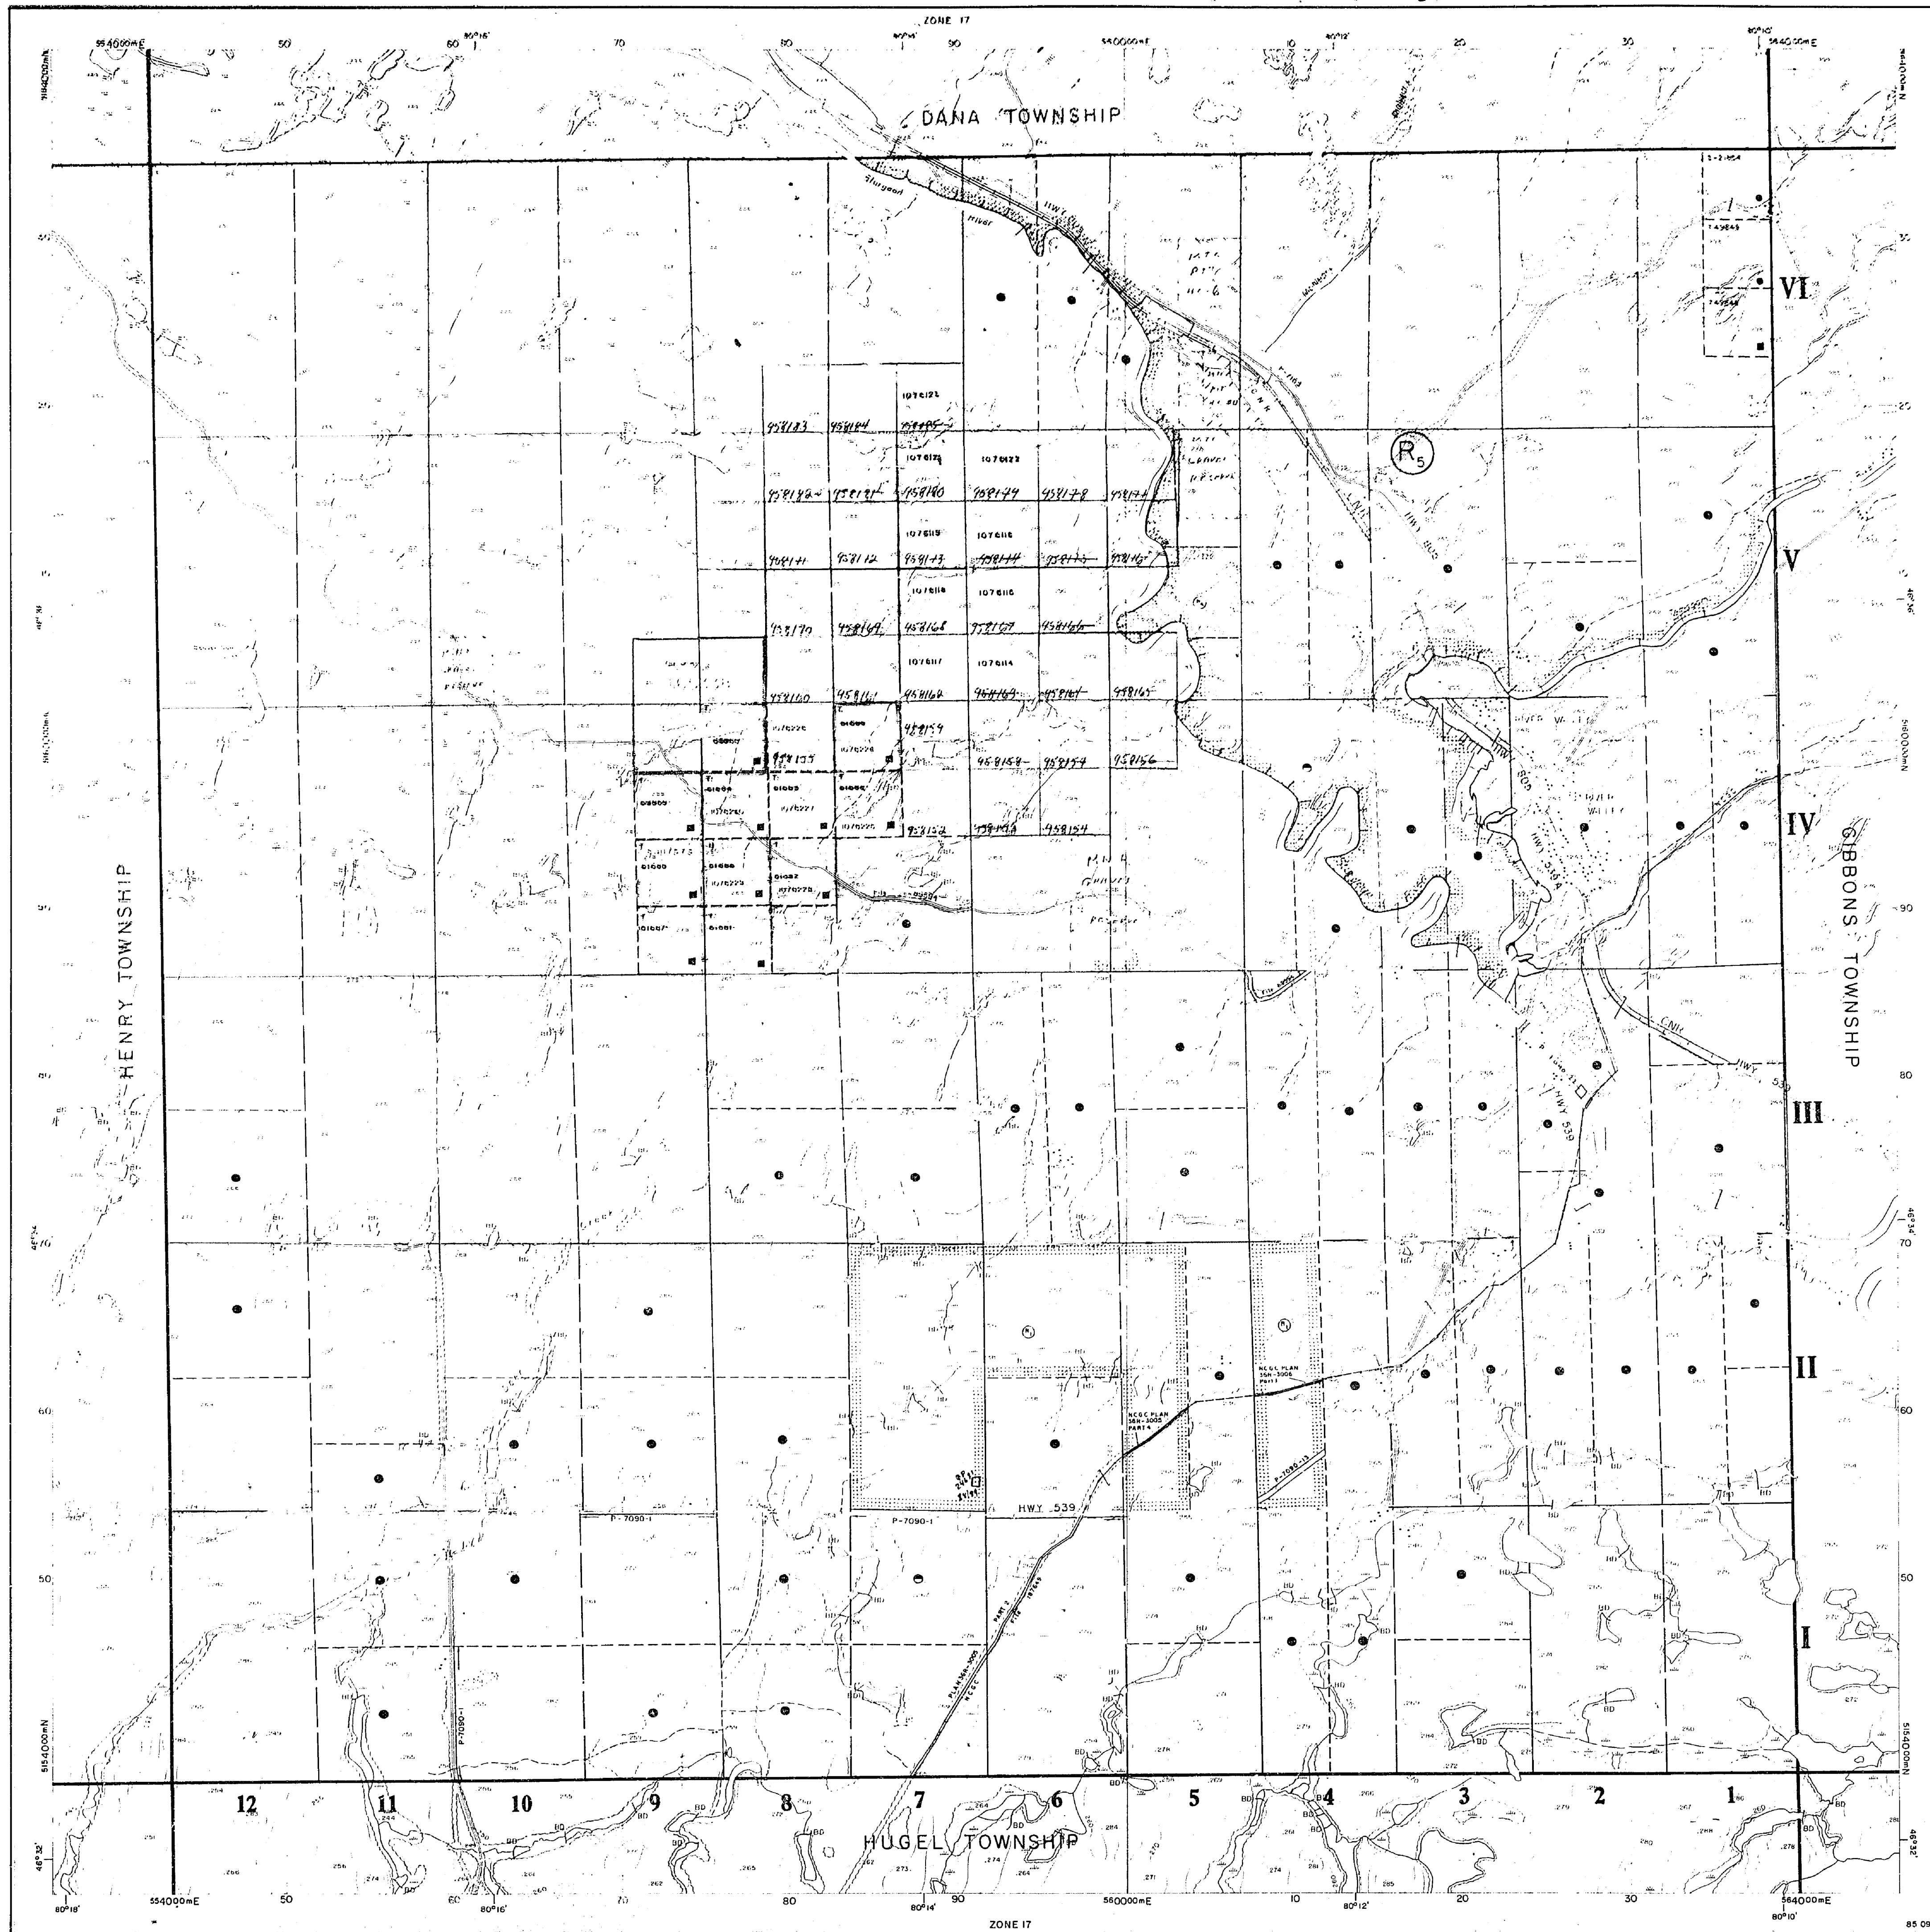

INDEX TO LAND DISPOSITION

PLAN
G-2903
TOWNSHIP
CRERAR

M.N.R. ADMINISTRATIVE DISTRICT
NORTH BAY
MINING DIVISION
SUDBURY
LAND TITLES/REGISTRY DIVISION
NIPISSING

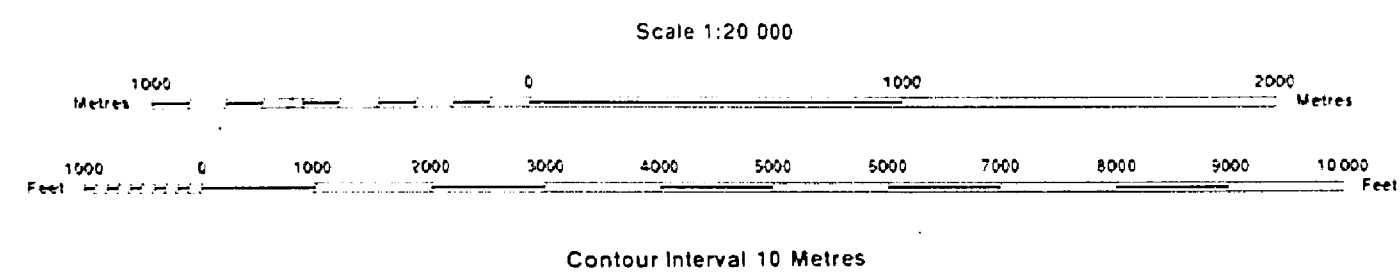

THE INFORMATION THAT APPEARS ON THIS MAP HAS BEEN COMPILED FROM VARIOUS SOURCES AND ACCURACY IS NOT GUARANTEED. THOSE WISHING TO STATE THEIR CLAIMS SHOULD CONSULT WITH THE MINING RECORDER, MINISTRY OF NORTHERN DEVELOPMENT AND MINES, FOR ADDITIONAL INFORMATION ON THE STATUS OF THE LANDS SHOWN HEREON.


SYMBOLS

- Boundary
- Township, Meridian, Baseline
- Road allowances: surveyed
- shoreline
- Lot/Concession: surveyed
- unsurveyed
- Parcel: surveyed
- unsurveyed
- Right-of-way: road
- railway
- utility
- Reservation
- Cliff, Pit, Pile
- Contour
- Interpolated
- Approximate
- Depression
- Control point (horizontal)
- Flooded land
- Mine head frame
- Pipeline (above ground)
- Railway: single track
- double track
- abandoned
- Road; highway, county, township
- access
- trail, bush
- Shoreline (original)
- Transmission line
- Wooded area

AREAS WITHDRAWN FROM DISPOSITION

MRO - Mining Rights Only
SRO - Surface Rights Only
M - S - Mining and Surface Rights

Description	Order No.	Date	Disposition	File
REFORMATION		13/0/89	S.H.	160707 Vol 2
SEC 36/80	W.2/81	9/12/81	S.R.	160707
SEC 36/80	W.2/84	15/3/84	M.B.S.	188540
M.T.C. PITS SEE LAND ROLL				
Part of order W.2/84 REOPENED by order				
O.M. D/90 NER effective April 3/89 at 7:00 AM E.S.T.				

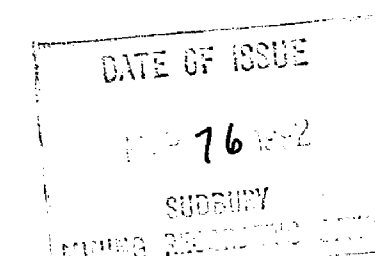


NOTE:
"THIS MAP SHOWS THE APPROXIMATE LOCATION OF THE BOUNDARIES OF THE AREA WHICH IS THE SUBJECT OF CURRENT LITIGATION. THE EXACT LOCATION WILL BE SHOWN FOLLOWING CONFIRMATION BY THE PARTIES TO THE ACTION"

DISPOSITION OF CROWN LANDS

- Patent
- Surface & Mining Rights
- Surface Rights Only
- Mining Rights Only
- Lease
- Surface & Mining Rights
- Surface Rights Only
- Mining Rights Only
- Licence of Occupation
- Order-in-Council
- Cancelled
- Reservation
- Sand & Gravel

JUNE 1ST, OPENINGS
ONTARIO GAZETTE VOLJ22-18
MAY 6, 1989
W 1/2 OF N 1/2 LOT 7 CON.4
NW 1/4 OF N 1/2 LOT 8 CON.4
S 1/2 OF N 1/2 LOT 8 CON.4
N 1/2 OF S 1/2 LOT 8 CON.4
SW 1/4 OF S 1/2 LOT 8 CON.4
SE 1/4 OF N 1/2 LOT 9 CON.4
E 1/2 OF S 1/2 LOT 9 CON.4

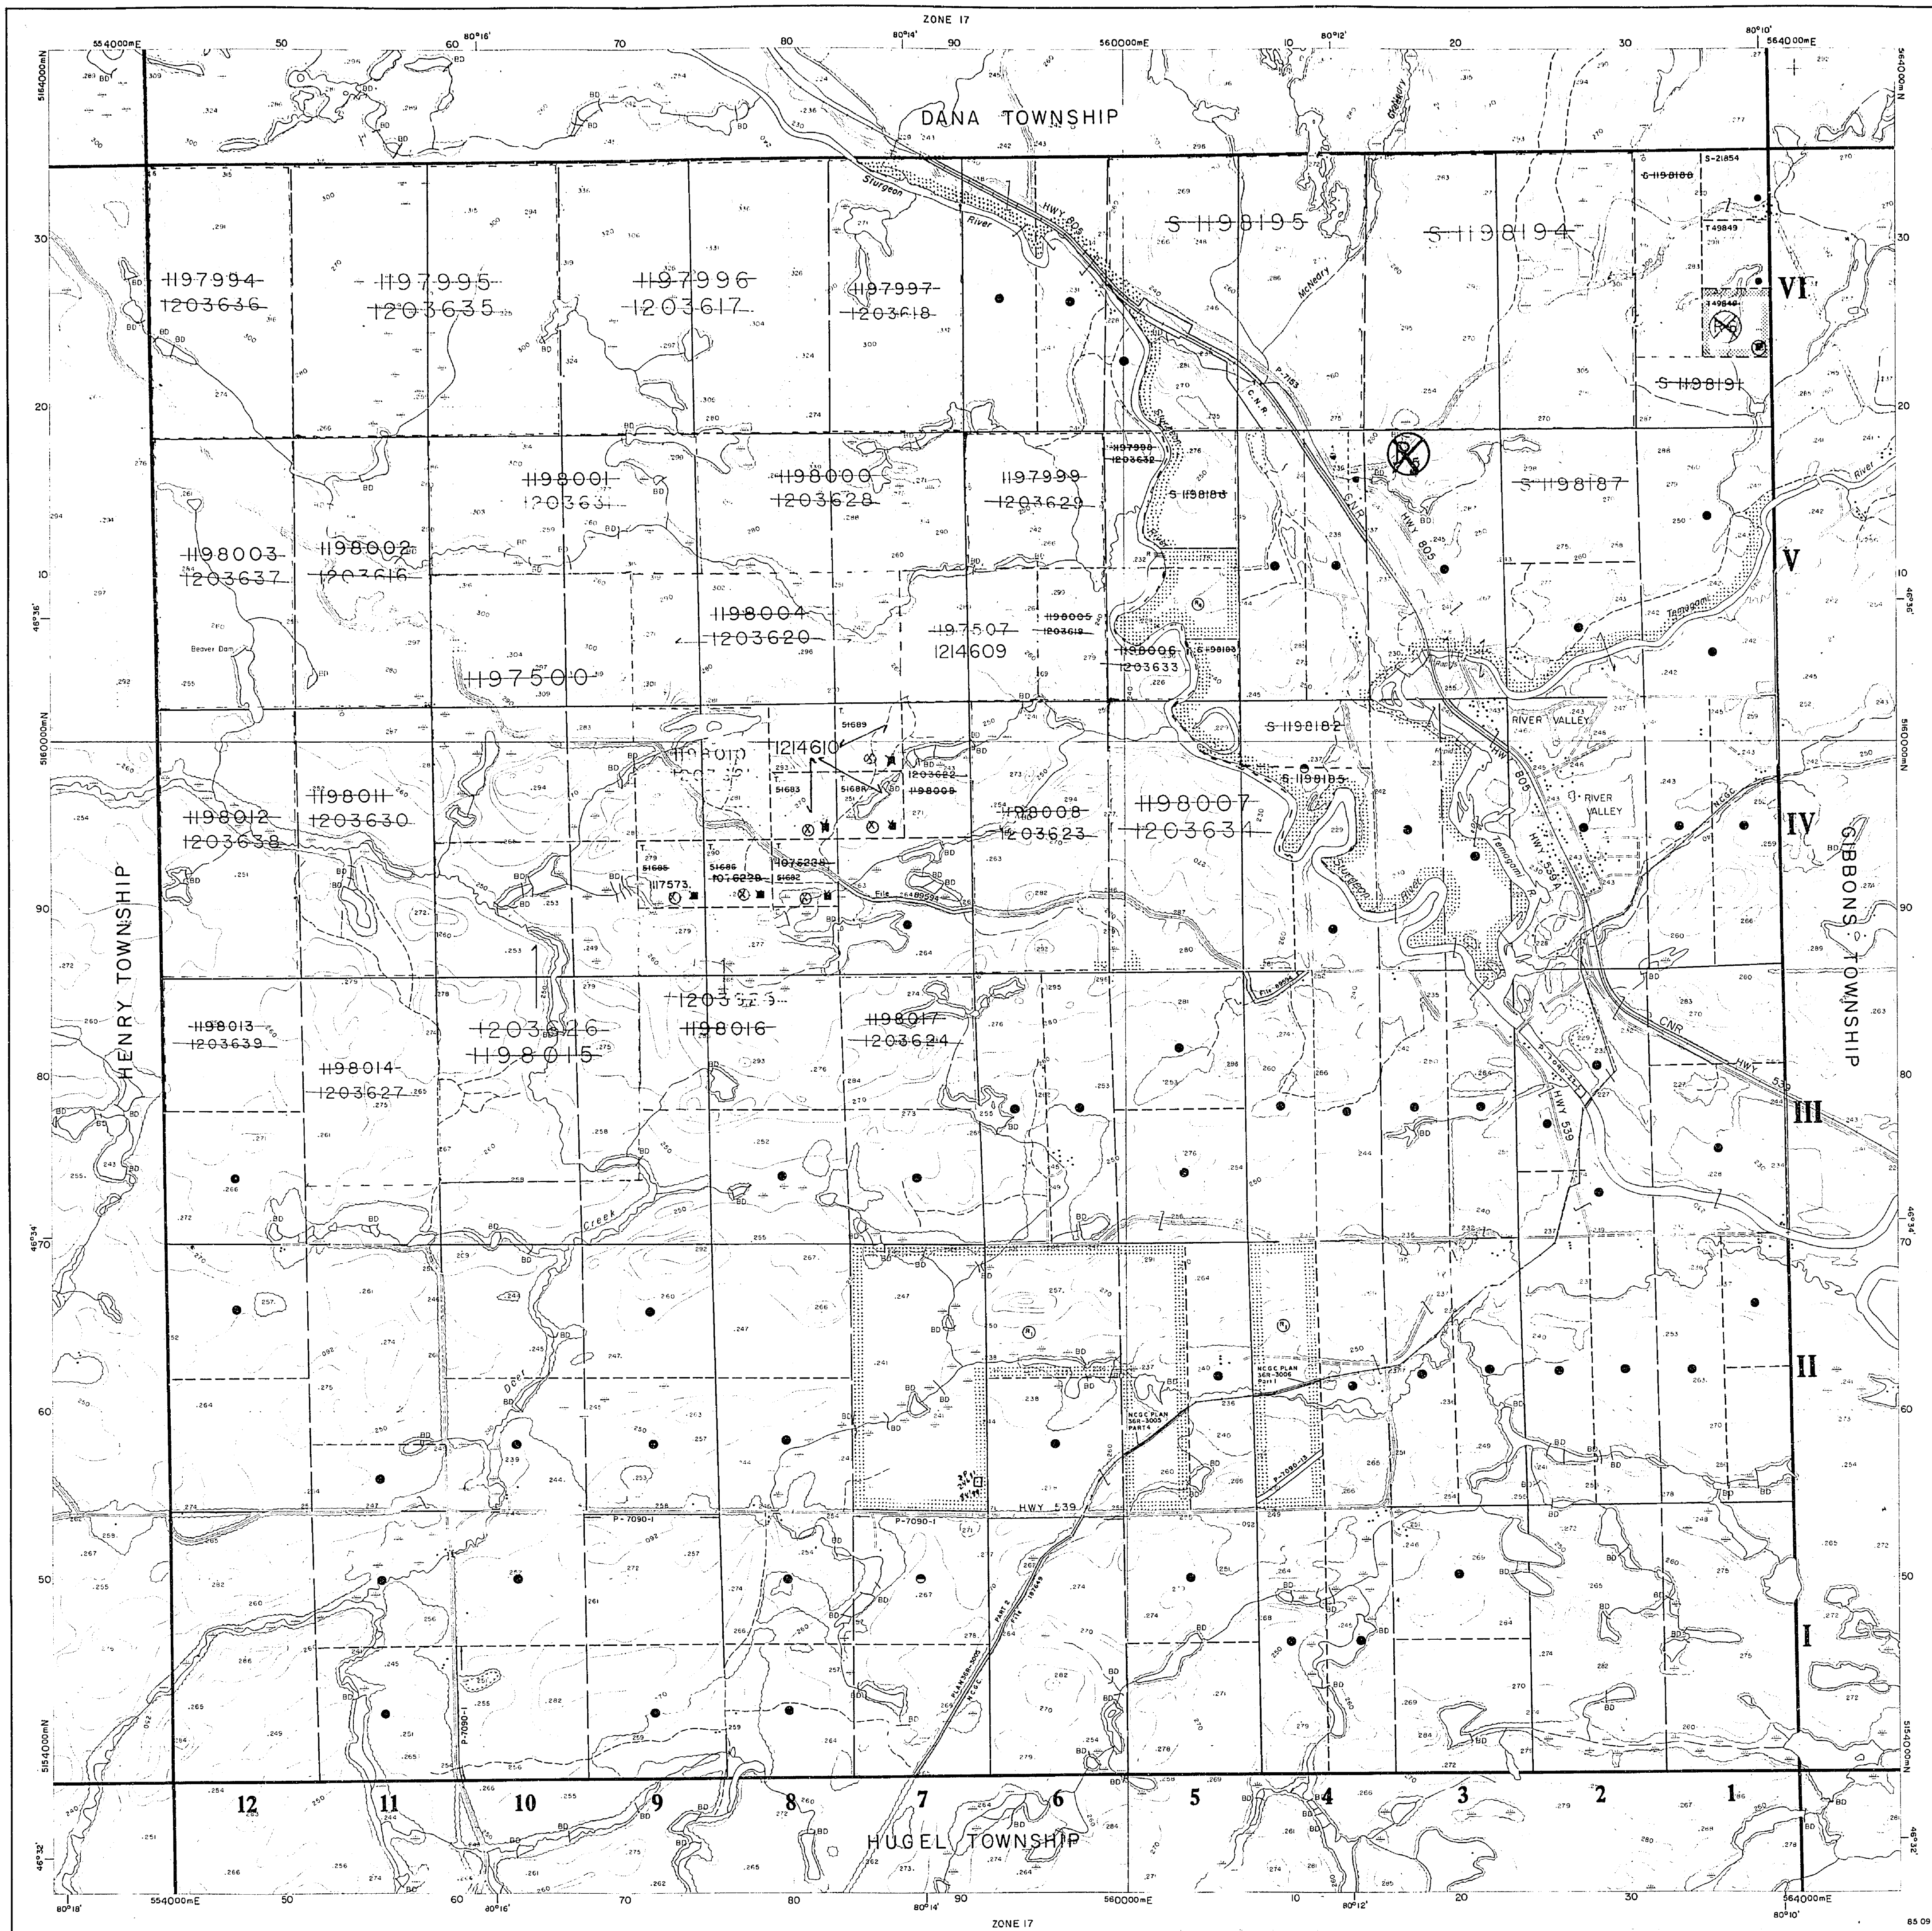

Ministry of Natural Resources
Ministry of Northern Affairs and Mines

January 1986

INDEX TO LAND DISPOSITION

PLAN
G-2903
TOWNSHIP


M.N.R. ADMINISTRATIVE DISTRICT
NORTH BAY
MINING DIVISION
SUDBURY
LAND TITLES/REGISTRY DIVISION
NIPISSING

DATE OF ISSUE

JUN 10 1998

PROVINCIAL RECORDING
OFFICE - SUDBURY

CRERAR

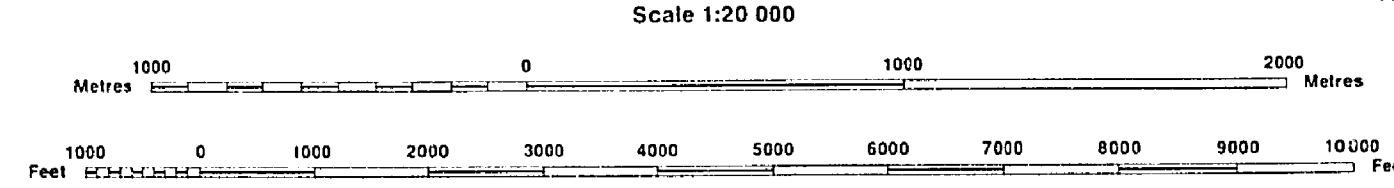

THE INFORMATION THAT APPEARS ON THIS MAP HAS BEEN COMPILED FROM VARIOUS SOURCES, AND ACCURACY IS NOT GUARANTEED. THOSE WISHING TO STAKE MINING CLAIMS SHOULD CONSULT WITH THE MINING RECORDER, MINISTRY OF NORTHERN DEVELOPMENT AND MINES, FOR ADDITIONAL INFORMATION ON THE STATUS OF THE LANDS SHOWN HEREON.

SYMBOLS

- Boundary
- Township, Meridian, Baseline
- Road allowance: surveyed
- shoreline
- Lot/Concession: surveyed
- unsurveyed
- Parcel: surveyed
- unsurveyed
- Right-of-way: road
- railway
- utility
- Reservation
- Cliff, Pit, Pile
- Contour
- Interpolated
- Approximate
- Depression
- Control point (horizontal)
- Flooded land
- Mine head frame
- Pipeline (above ground)
- Railway: single track
- double track
- abandoned
- Road: highway, county, township
- access
- trail, bush
- Shoreline (original)
- Transmission line
- Wooded area

AREAS WITHDRAWN FROM DISPOSITION

Description	Order No.	Date	Disposition	File
Reforestation	13/0/89	S.R.	160707 W 2	
SEC. 36/80	W 8/81	9/12/81	S.R.	160707
SEC. 36/80	W 8/81	16/3/84	M & S	195150
SEC. 36/80	W 8/81	04/04/85	M & S	195150
SEC. 36/80	W 8/81	04/04/85	M & S	195150

DISPOSITION OF CROWN LANDS

- Patent
- Surface & Mining Rights
- Surface Rights Only
- Mining Rights Only
- Lease
- Surface & Mining Rights
- Surface Rights Only
- Mining Rights Only
- Licence of Occupation
- Order-in-Council
- Cancelled
- Reservation
- Sand & Gravel

JUNE 1ST, OPENINGS

ONTARIO GAZETTE VOL.122-18

MAY 6, 1989

- W 1/2 OF N 1/2 LOT 7 CON.4
- NW 1/4 OF N 1/2 LOT 8 CON.4
- S 1/2 OF N 1/2 LOT 8 CON.4
- N 1/2 OF S 1/2 LOT 8 CON.4
- SW 1/4 OF S 1/2 LOT 8 CON.4
- SE 1/4 OF N 1/2 LOT 9 CON.4
- E 1/2 OF S 1/2 LOT 9 CON.4

JUNE 1, 1996 OPENINGS

T 49848

DISPOSITION OF CROWN LANDS

TYPE OF DOCUMENT	SYMBOL
PATENT, SURFACE & MINING RIGHTS	●
" , SURFACE RIGHTS ONLY	○
" , MINING RIGHTS ONLY	○
LEASE, SURFACE & MINING RIGHTS	■
" , SURFACE RIGHTS ONLY	■
" , MINING RIGHTS ONLY	■
LICENCE OF OCCUPATION	▼
ORDER-IN-COUNCIL	OC
RESERVATION	⊙
CANCELLED	⊗
SAND & GRAVEL	⊙

NOTE: MINING RIGHTS IN PARCELS PATENTED PRIOR TO MAY 6, 1913, VESTED IN ORIGINAL PATENTEE BY THE PUBLIC LANDS ACT, R.S.O. 1970, CHAP. 380, SEC. 63, SUBSEC. 1.

NOTES

AREAS WITHDRAWN FROM DISPOSITION


S.R. — SURFACE RIGHTS			M.R. — MINING RIGHTS	
Description	Order No.	Date	Disposition	File
REFORESTATION	13	10/69	S.R.	160707 Vol. 2
GRAVEL	14	10/71		424
GRAVEL	28	4/70		160707 Vol. 2
SEC. 36/80	W.B/81	9/12/81	S.R.	160707

SAND AND GRAVEL

GRAVEL	FILE 28742	M.T.C. PIT No. 1032
GRAVEL	FILE 6649	
GRAVEL	FILE 6550	M.T.C. PIT No. 4C-6

400' SURFACE RIGHTS RESERVATION ALONG THE SHORES OF ALL LAKES AND RIVERS.

DANA

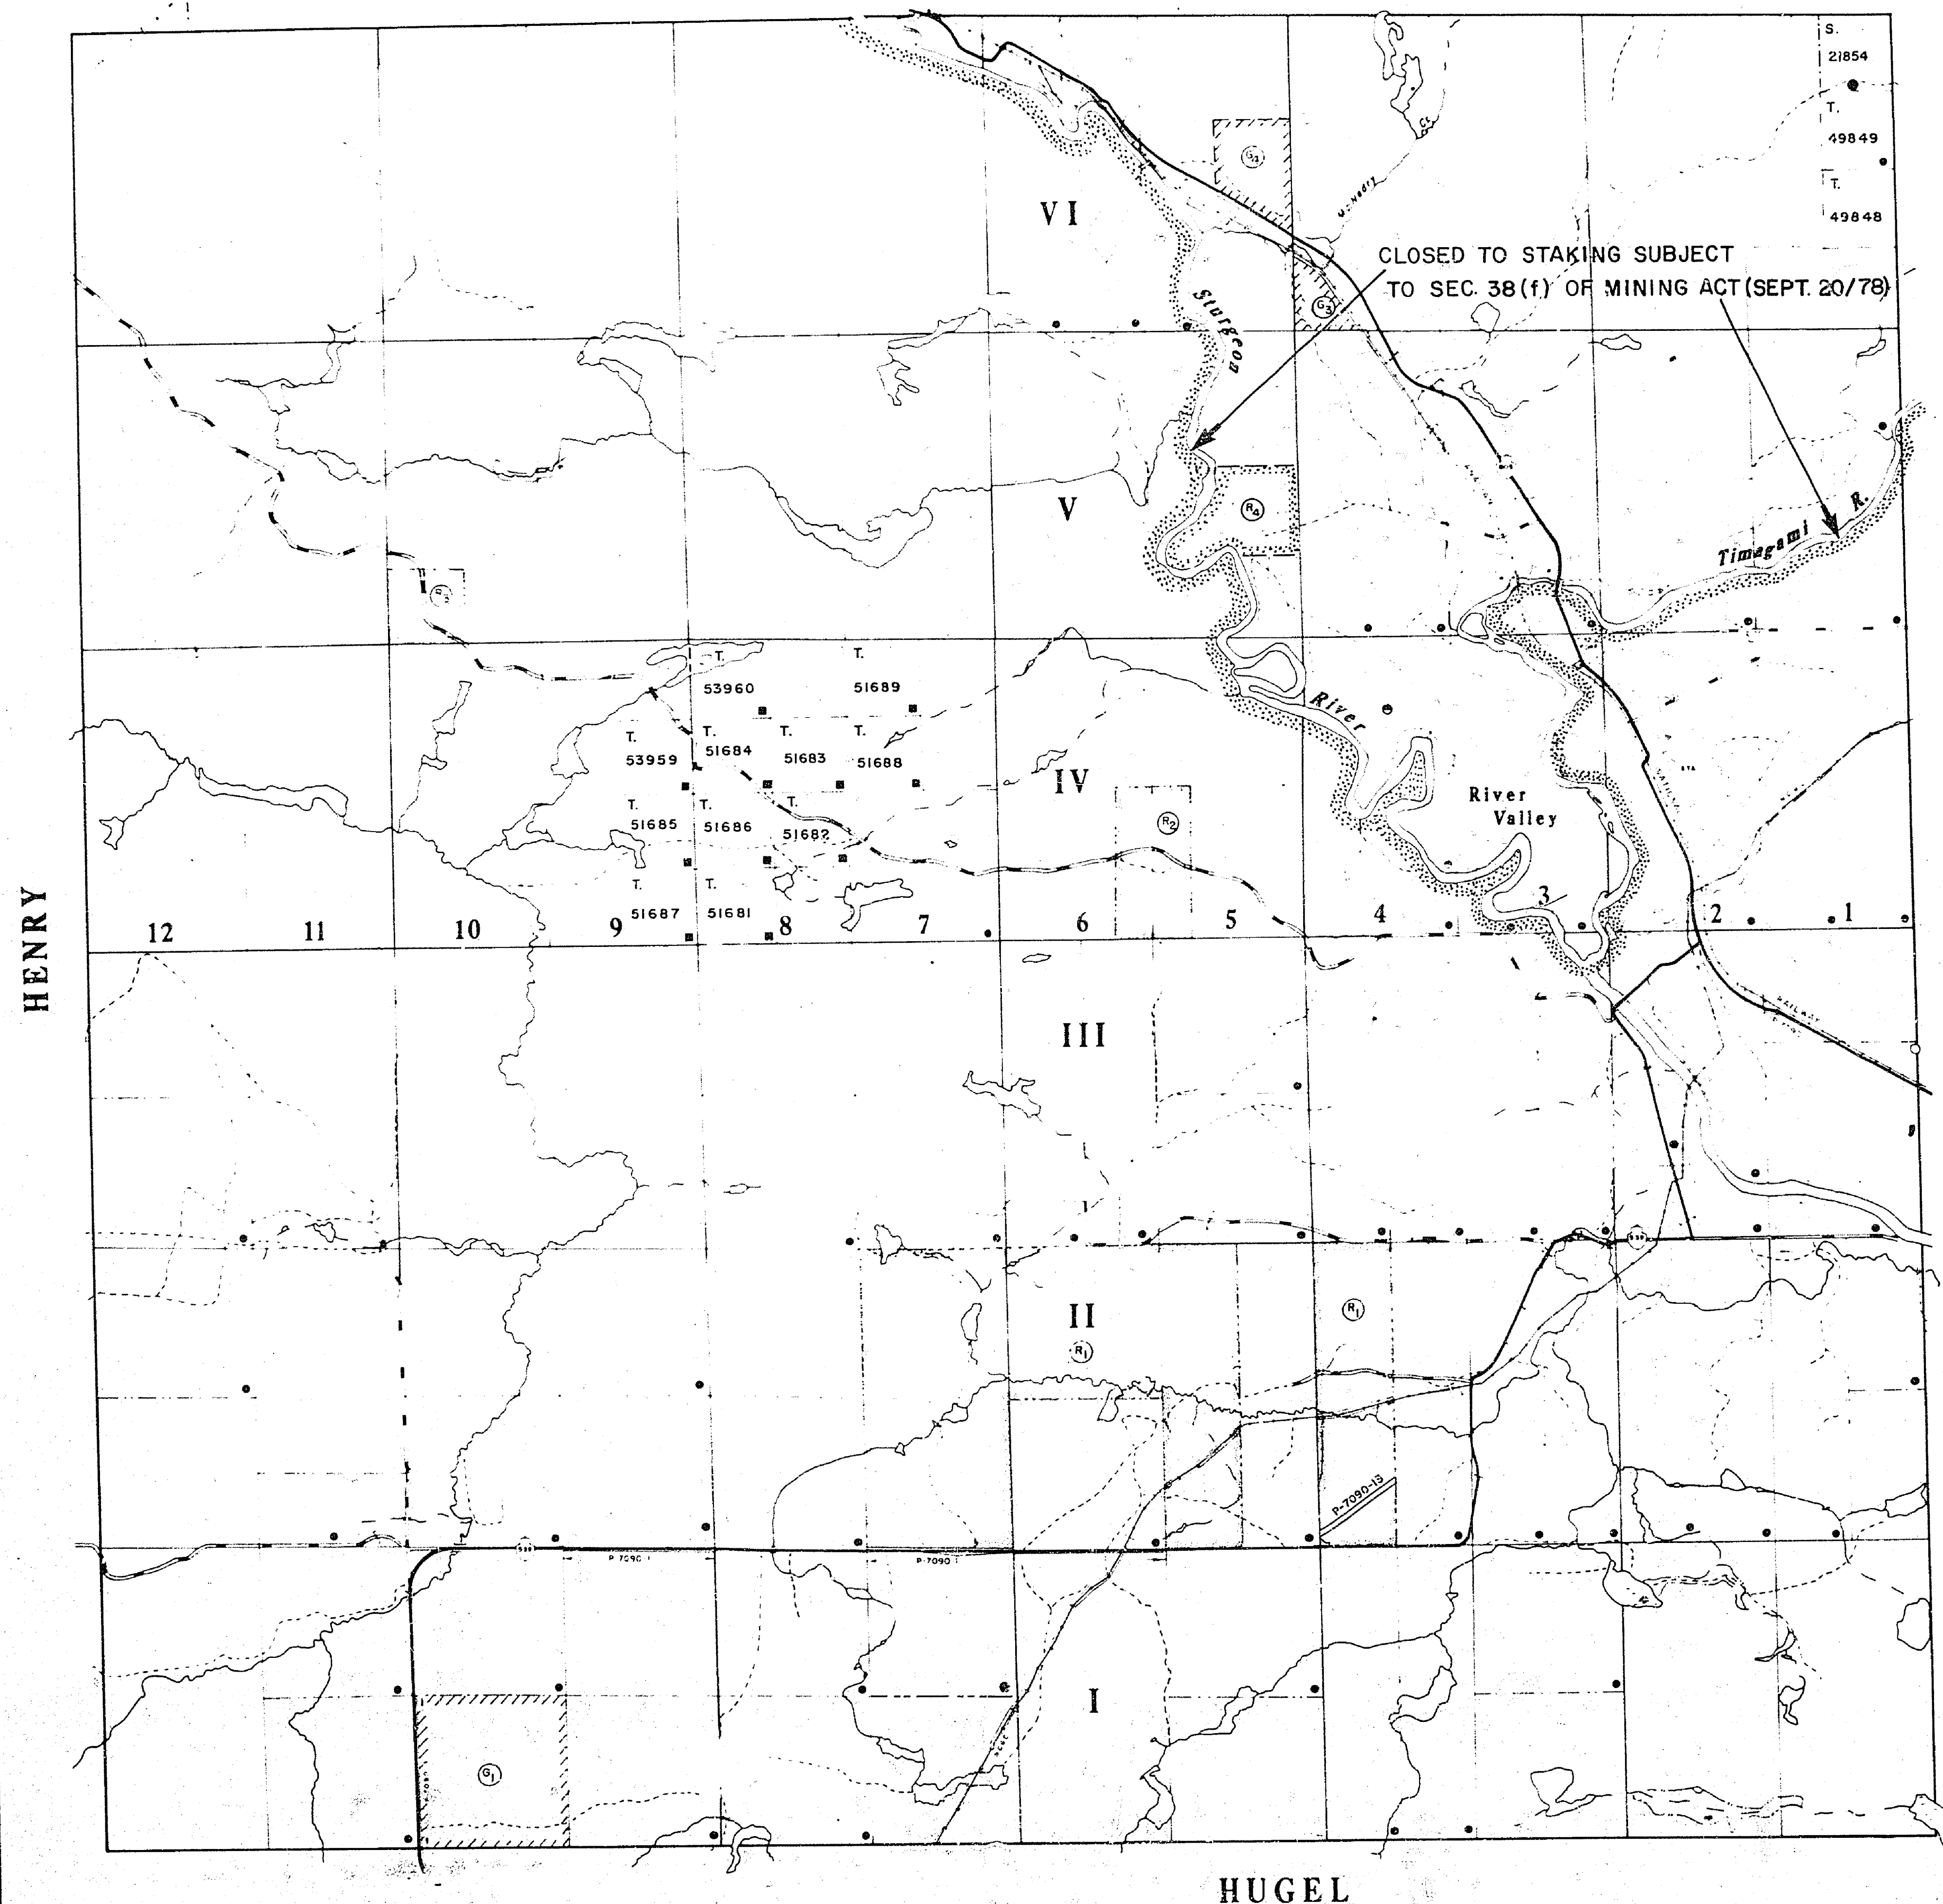


HUGEL

LEGEND

HIGHWAY AND ROUTE No.	—
OTHER ROADS	—
TRAILS	—
SURVEYED LINES:	
TOWNSHIPS, BASE LINES, ETC.	—
LOTS, MINING CLAIMS, PARCELS, ETC.	—
UNSURVEYED LINES:	
LOT LINES	—
PARCEL BOUNDARY	—
MINING CLAIMS ETC.	—
RAILWAY AND RIGHT OF WAY	—
UTILITY LINES	—
NON-PERENNIAL STREAM	—
FLOODING OR FLOODING RIGHTS	—
SUBDIVISION OR COMPOSITE PLAN	—
RESERVATIONS	—
ORIGINAL SHORELINE	—
MARSH OR MUSKEG	—
MINES	—
TRAVERSE MONUMENT	—

* Lowest Cln No. 1977 10 03 -V

SCALE: 1 INCH = 40 CHAINS

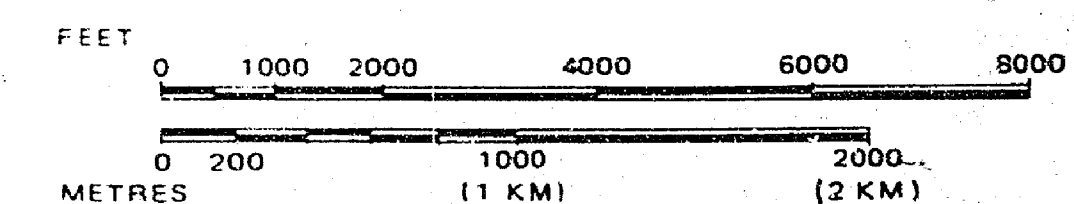

ACRES HECTARES

40	16
----	----

TOWNSHIP


CRERAR

DISTRICT

NIPISSING

MINING DIVISION

SUDBURY

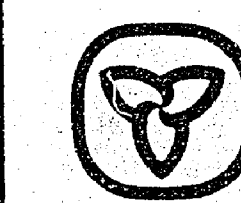

Ministry of
Natural
Resources

Surveys and
Mapping
Branch

Date OCT. 3 / 1977

Plan No.

National Topographic Series

M-739