


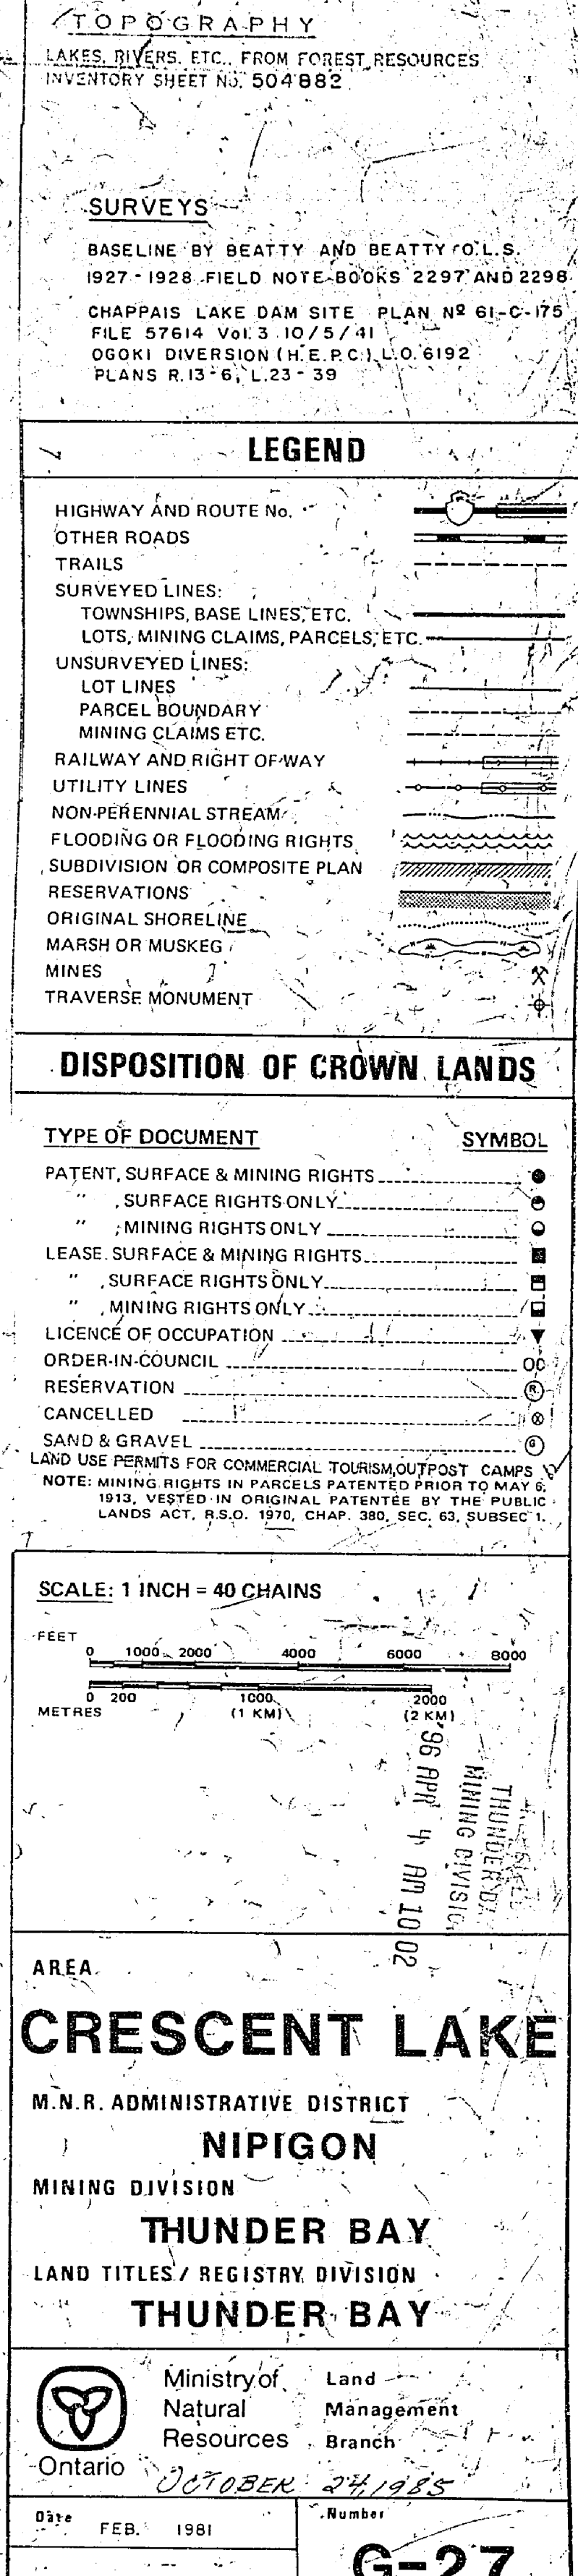

THE INFORMATION THAT APPEARS ON THIS MAP HAS BEEN COMPILED FROM VARIOUS SOURCES, AND ACCURACY IS NOT GUARANTEED. THOSE WISHING TO STAKE MINING CLAIMS SHOULD CONSULT WITH THE MINING RECORDER, MINISTRY OF NORTHERN DEVELOPMENT AND MINES, FOR ADDITIONAL INFORMATION ON THE STATUS OF THE LANDS SHOWN HEREON.

AREA

CRESCENT LAKE

M.N.R. ADMINISTRATIVE DISTRICT

NIPIGON

MINING DIVISION

THUNDER BAY

LAND TITLES / REGISTRY DIVISION


THUNDER BAY

 Ontario	Ministry of Natural Resources	Land Management Branch	1
Date	FEB. 1981	Number	1
		G-27	1

APR 4, 1996
6-27

REFERENCES

MOULE LAKE G-91

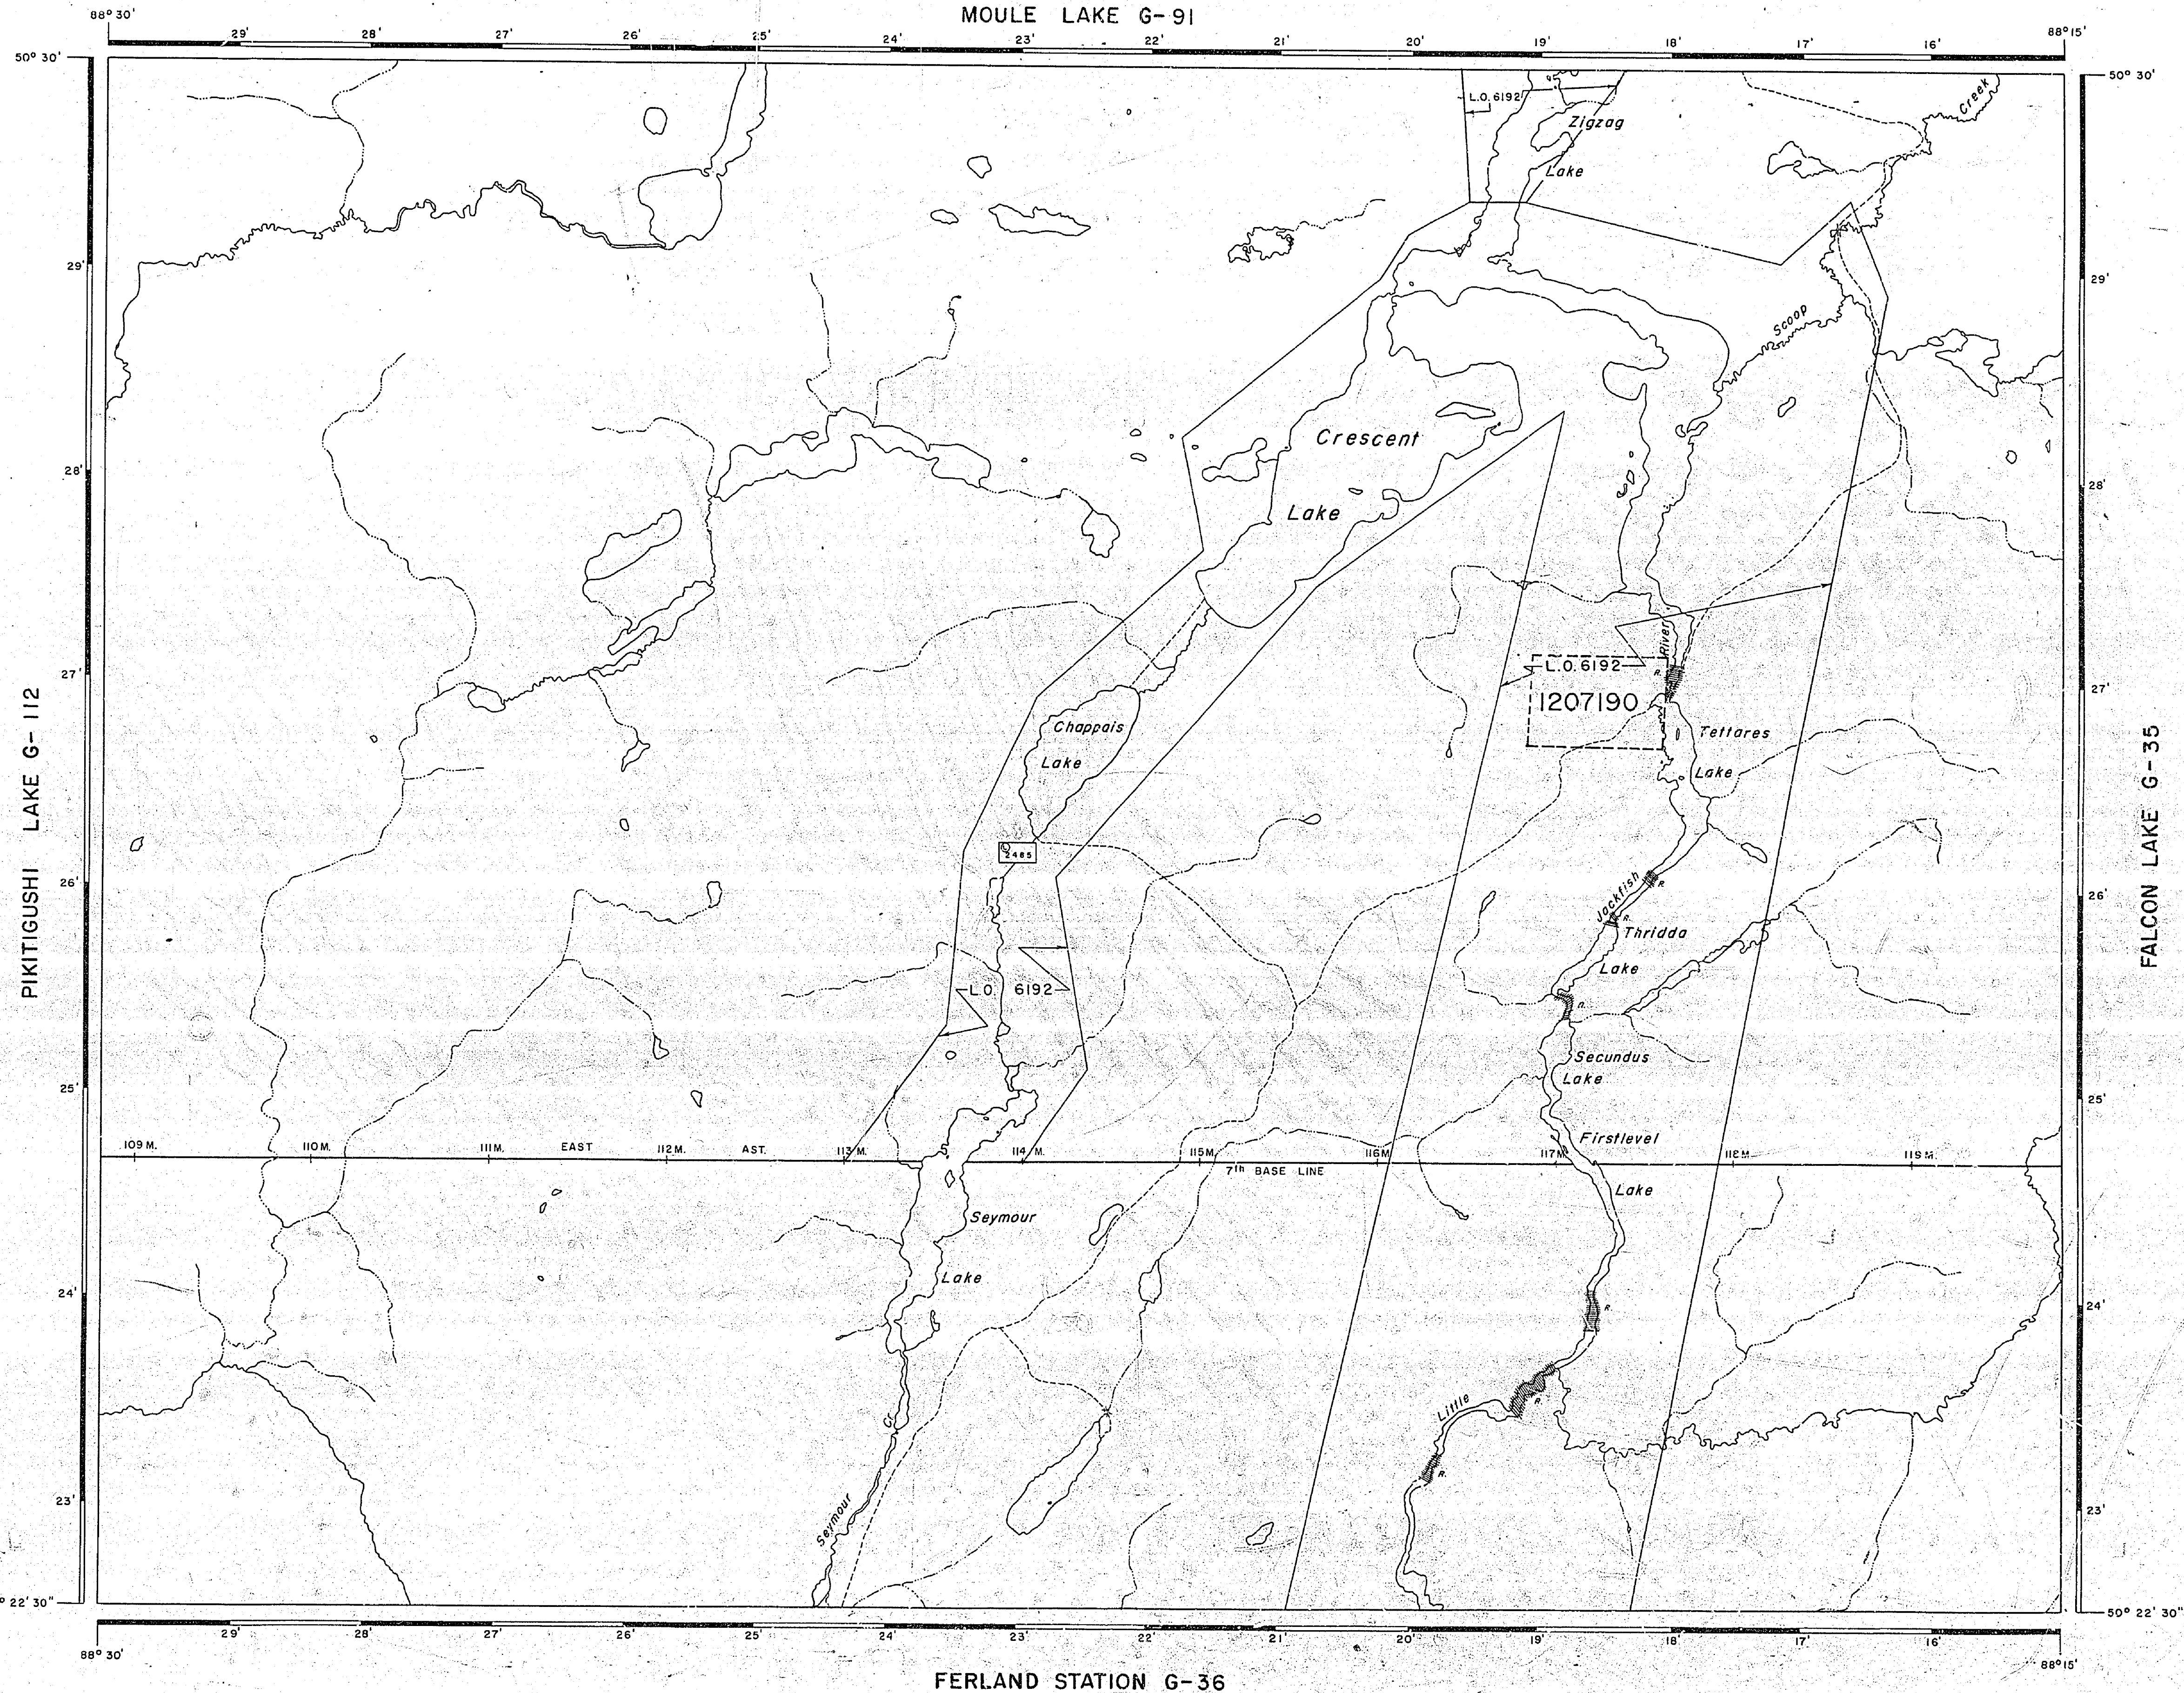

THE INFORMATION THAT APPEARS ON THIS MAP HAS BEEN COMPILED FROM VARIOUS SOURCES, AND ACCURACY IS NOT GUARANTEED. THOSE WISHING TO STAKE MINING CLAIMS SHOULD CONSULT WITH THE MINING RECORDER, MINISTRY OF NORTHERN DEVELOPMENT AND MINES, FOR ADDITIONAL INFORMATION ON THE STATUS OF THE LANDS SHOWN HEREON.

REFERENCES

TOPOGRAPHY
LAKES, RIVERS, ETC., FROM FOREST RESOURCES
INVENTORY SHEET NO. 504882

SURVEYS

BASELINE BY BEATTY AND BEATTY O.L.S.
1927-1928 FIELD NOTE BOOKS 2297 AND 2298
CHAPPAIS LAKE DAM SITE PLAN NO. 61-C-175
FILE 57614 Vol. 3 10/5/41
OGOKI DIVERSION (H.E.P.C.) L.O. 6192
PLANS R.13-6, L.23-39

LEGEND


HIGHWAY AND ROUTE No.	
OTHER ROADS	
TRAILS	
SURVEYED LINES:	
TOWNSHIPS, BASE LINES, ETC.	
LOTS, MINING CLAIMS, PARCELS, ETC.	
UNSURVEYED LINES:	
LOT LINES	
PARCEL BOUNDARY	
MINING CLAIMS ETC.	
RAILWAY AND RIGHT OF WAY	
UTILITY LINES	
NON-PERENNIAL STREAM	
FLOODING OR FLOODING RIGHTS	
SUBDIVISION OR COMPOSITE PLAN	
RESERVATIONS	
ORIGINAL SHORELINE	
MARSH OR MUSKEG	
MINES	
TRAVERSE MONUMENT	

DISPOSITION OF CROWN LANDS

TYPE OF DOCUMENT	SYMBOL
PATENT, SURFACE & MINING RIGHTS	
" SURFACE RIGHTS ONLY	
" MINING RIGHTS ONLY	
LEASE, SURFACE & MINING RIGHTS	
" SURFACE RIGHTS ONLY	
" MINING RIGHTS ONLY	
LICENCE OF OCCUPATION	
ORDER-IN-COUNCIL	
RESERVATION	
CANCELLED	
SAND & GRAVEL	

LAND USE PERMITS FOR COMMERCIAL TOURISM/OUTPOST CAMPS
NOTE: MINING RIGHTS IN PARCELS PATENTED PRIOR TO MAY 6, 1912, VESTED IN ORIGINAL PATENTEE BY THE PUBLIC LANDS ACT, R.S.O. 1970, CHAP. 380, SEC. 63, SUBSEC. 1.

SCALE: 1 INCH = 40 CHAINS

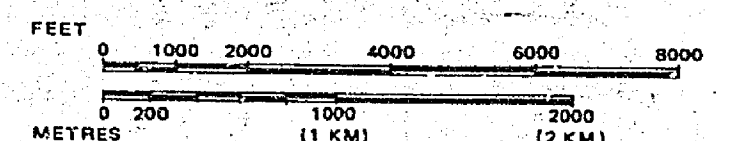

AREA

CRESCENT LAKE

M.N.R. ADMINISTRATIVE DISTRICT

NIPIGON

MINING DIVISION

THUNDER BAY

LAND TITLES / REGISTRY DIVISION

THUNDER BAY



Ministry of
Natural
Resources

Land
Management
Branch

Ontario

OCTOBER 24/1985

0396

FEB. 1981

Number

G-27

AREA OF
CRESCENT LAKE

DISTRICT OF
THUNDER BAY

KOWKASH
MINING DIVISION

SCALE: 1-INCH = 40 CHAINS

LEGEND

- | | |
|-----------------------|--------|
| PATENTED LAND | Ⓟ |
| CROWN LAND SALE | C.S. |
| LEASES | Ⓛ |
| LOCATED LAND | Loc. |
| LICENSE OF OCCUPATION | L.O. |
| MINING RIGHTS ONLY | M.R.O. |
| SURFACE RIGHTS ONLY | S.R.O. |
| ROADS | — |
| IMPROVED ROADS | — |
| KING'S HIGHWAYS | — |
| RAILWAYS | — |
| POWER LINES | — |
| MARSH OR MUSKEG | — |
| MINES | ✕ |
| CANCELLED | C. |

NOTES


400' Reserve around all lakes & rivers to Dept. of Lands & Forests.

This area lies within the NIPIGON PROVINCIAL FOREST.


Ogoki Division - L.O. 6192 to H.E.P.C. File: 57614v.3


PLAN NO. **M-2609**

DEPARTMENT OF MINES
— ONTARIO —

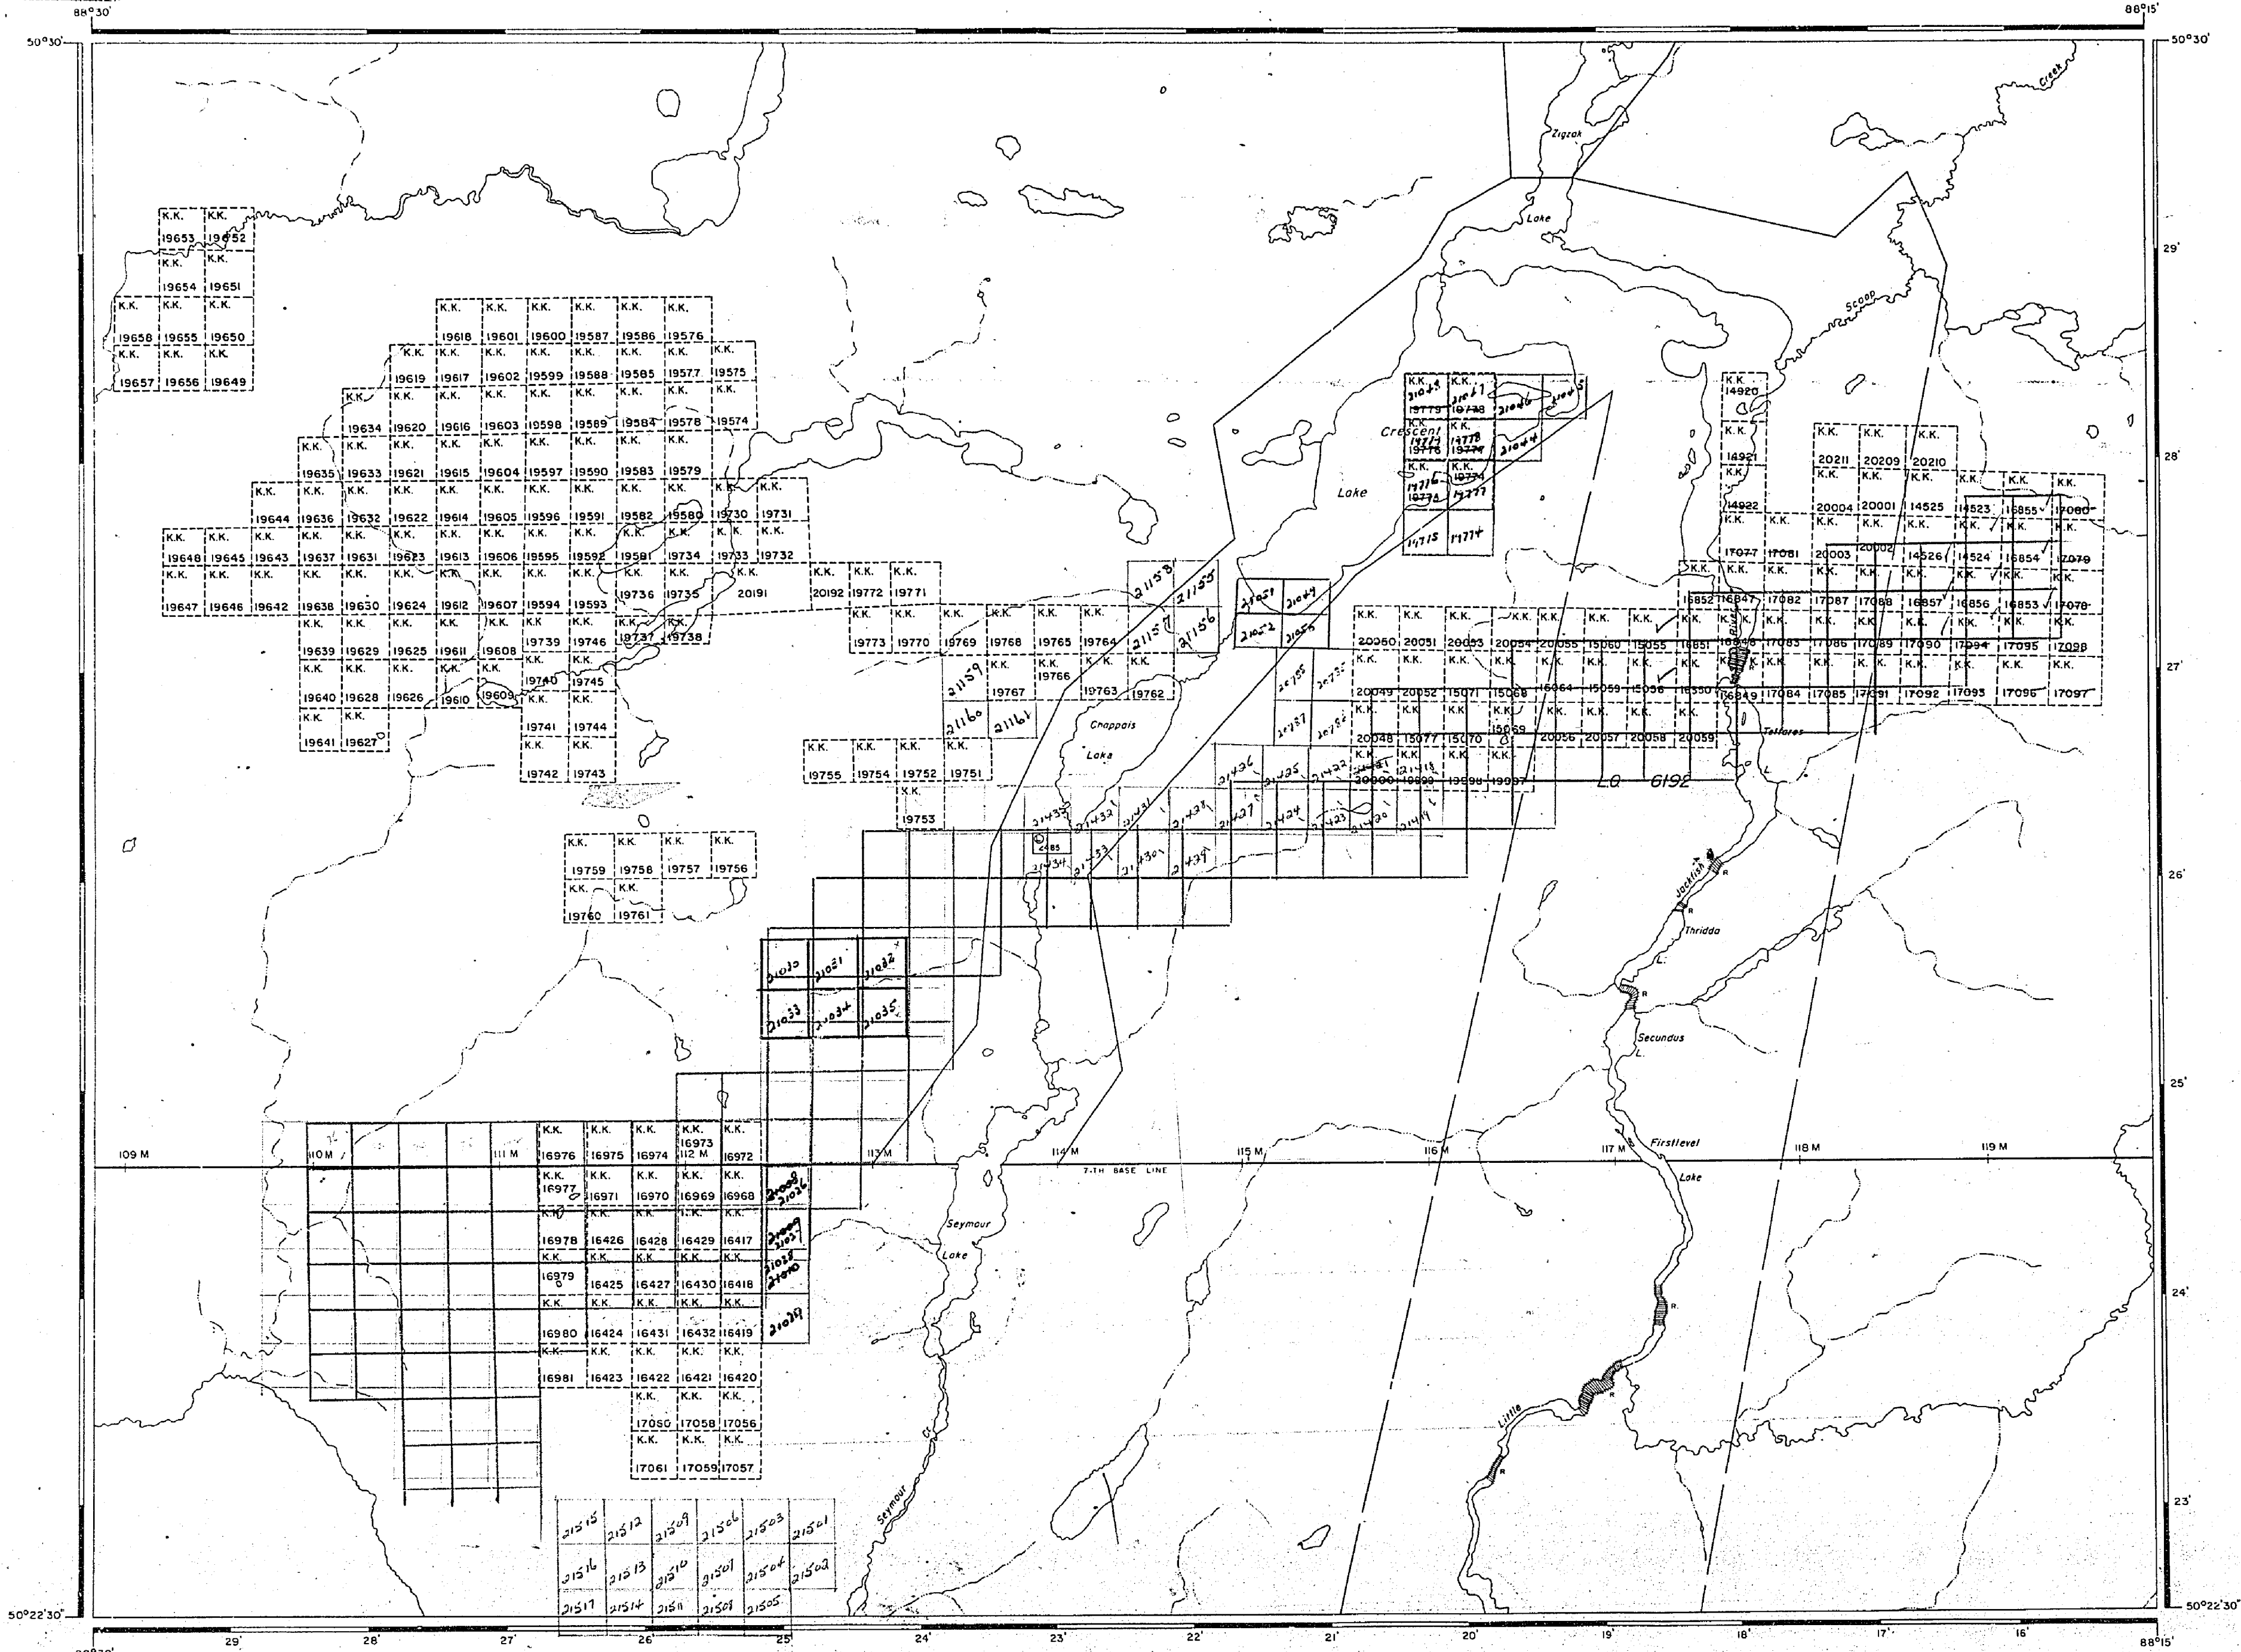

- ONTARIO -

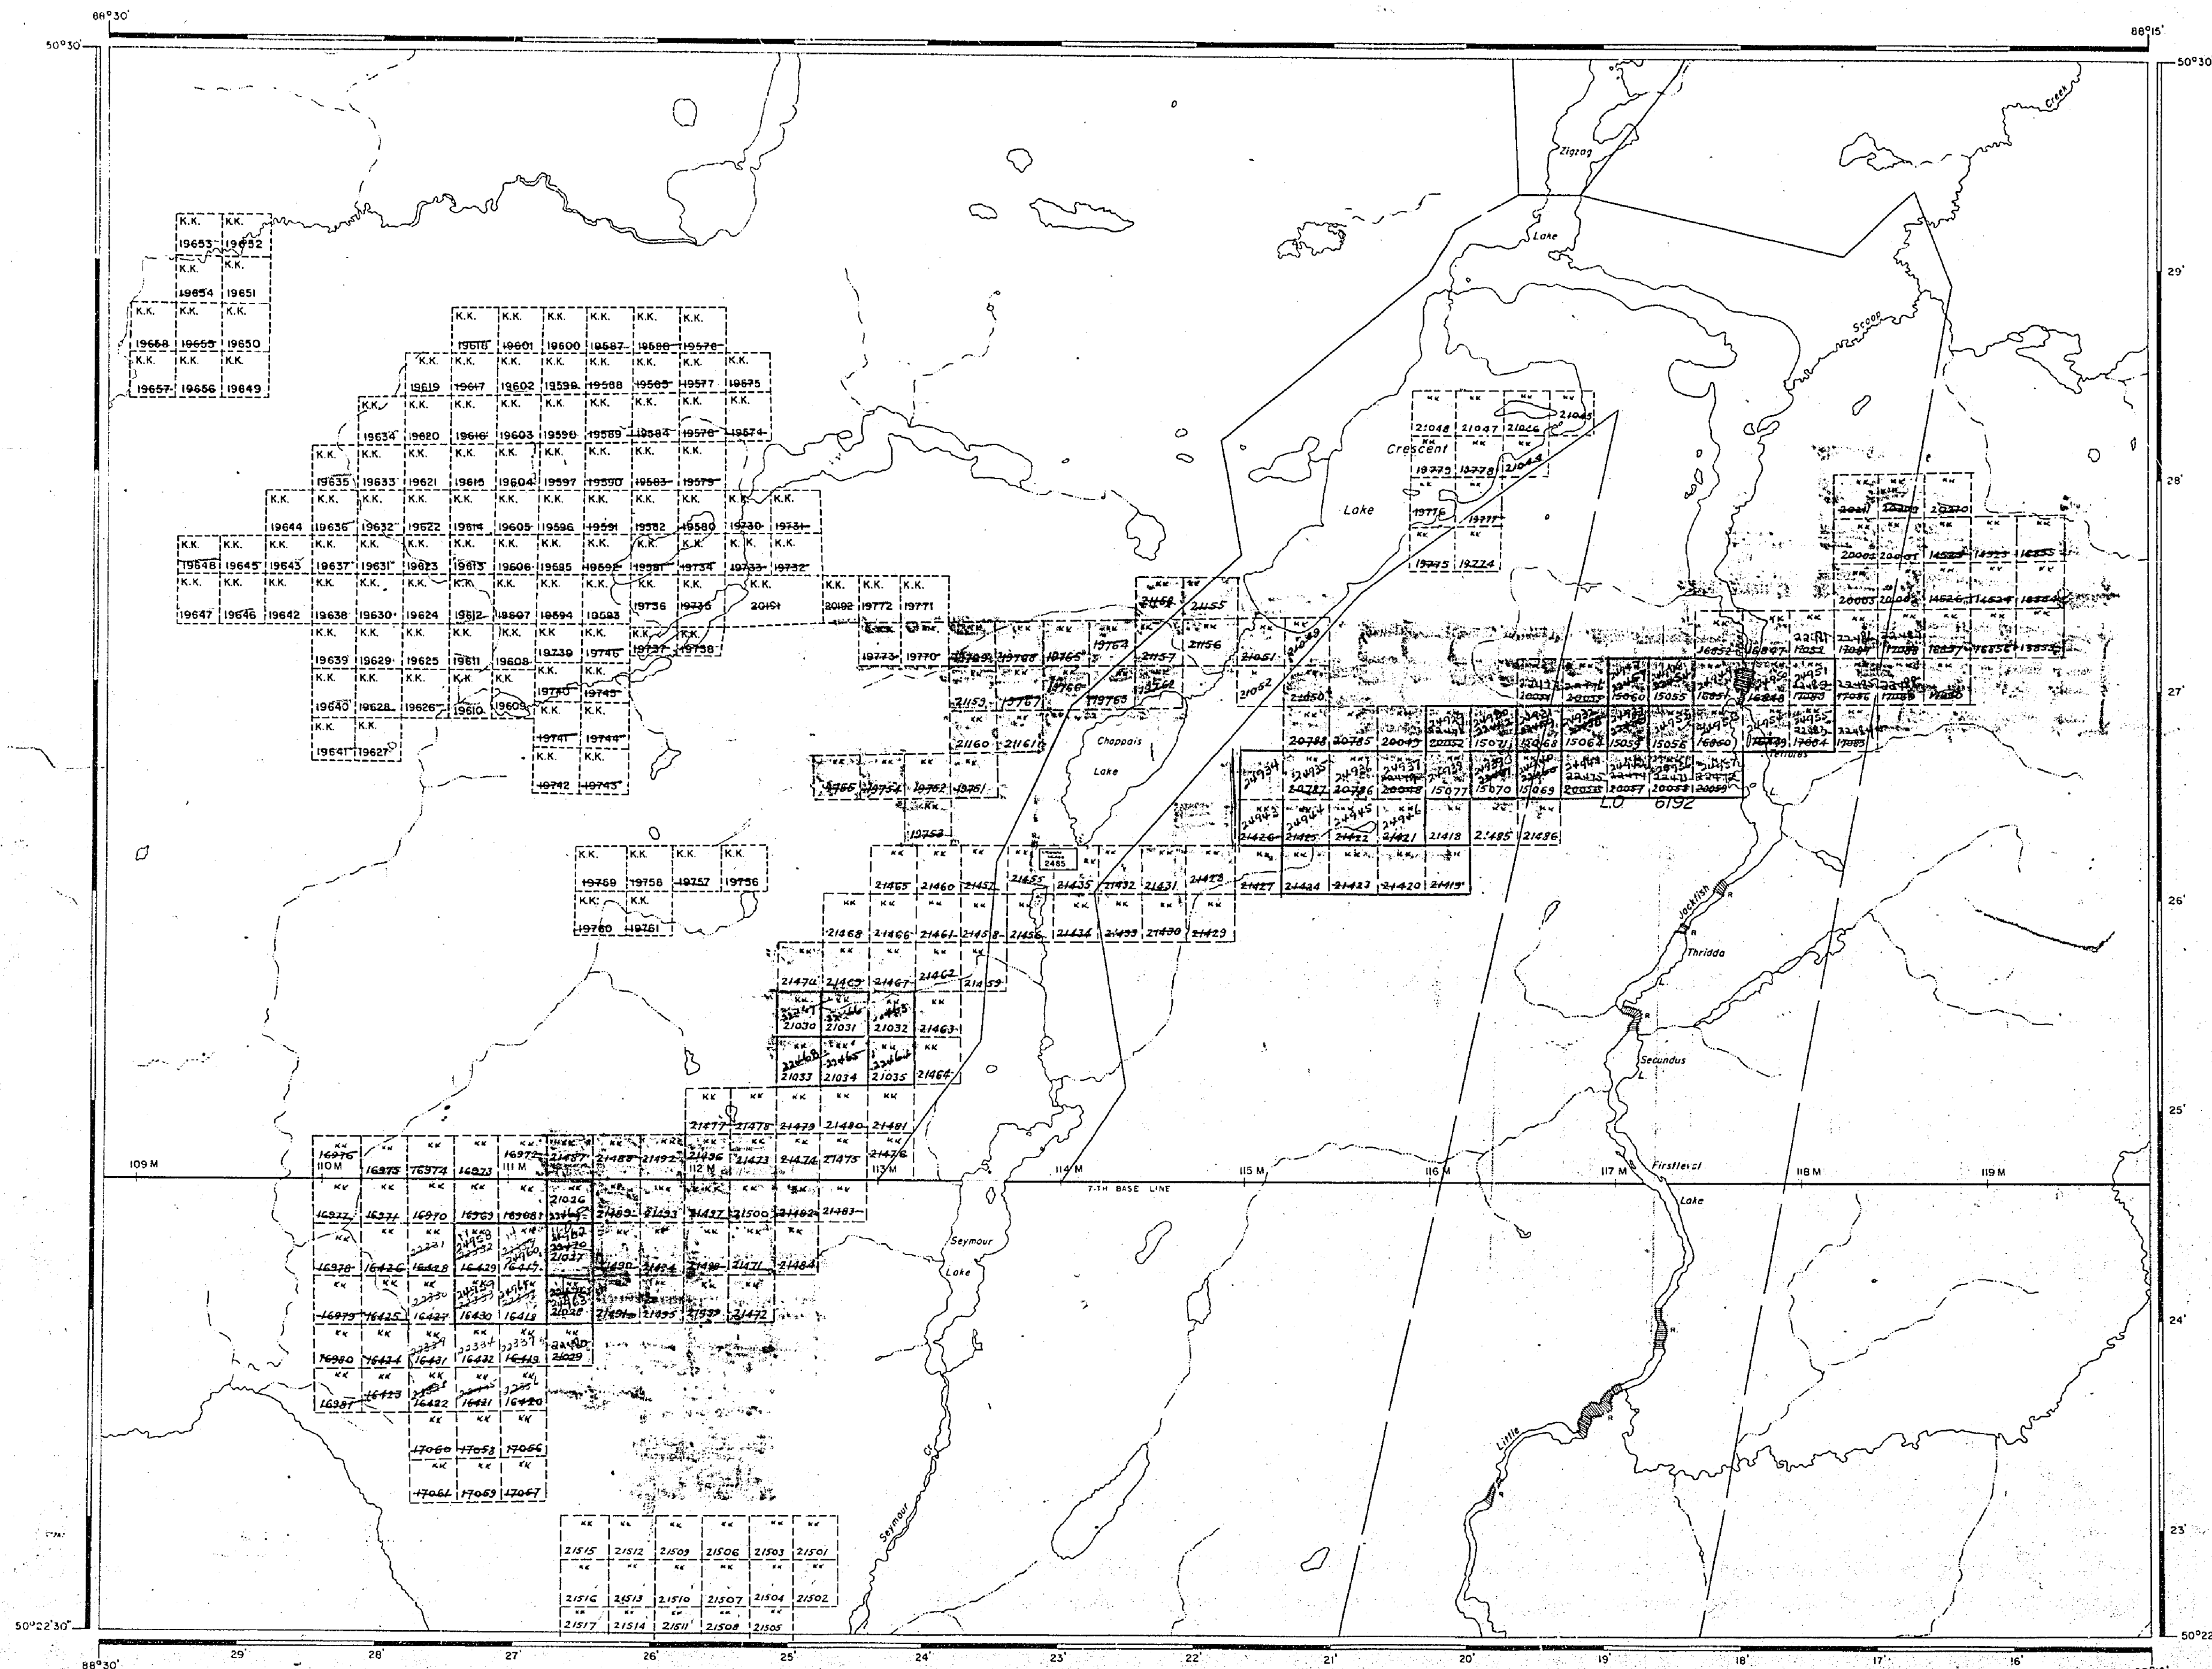

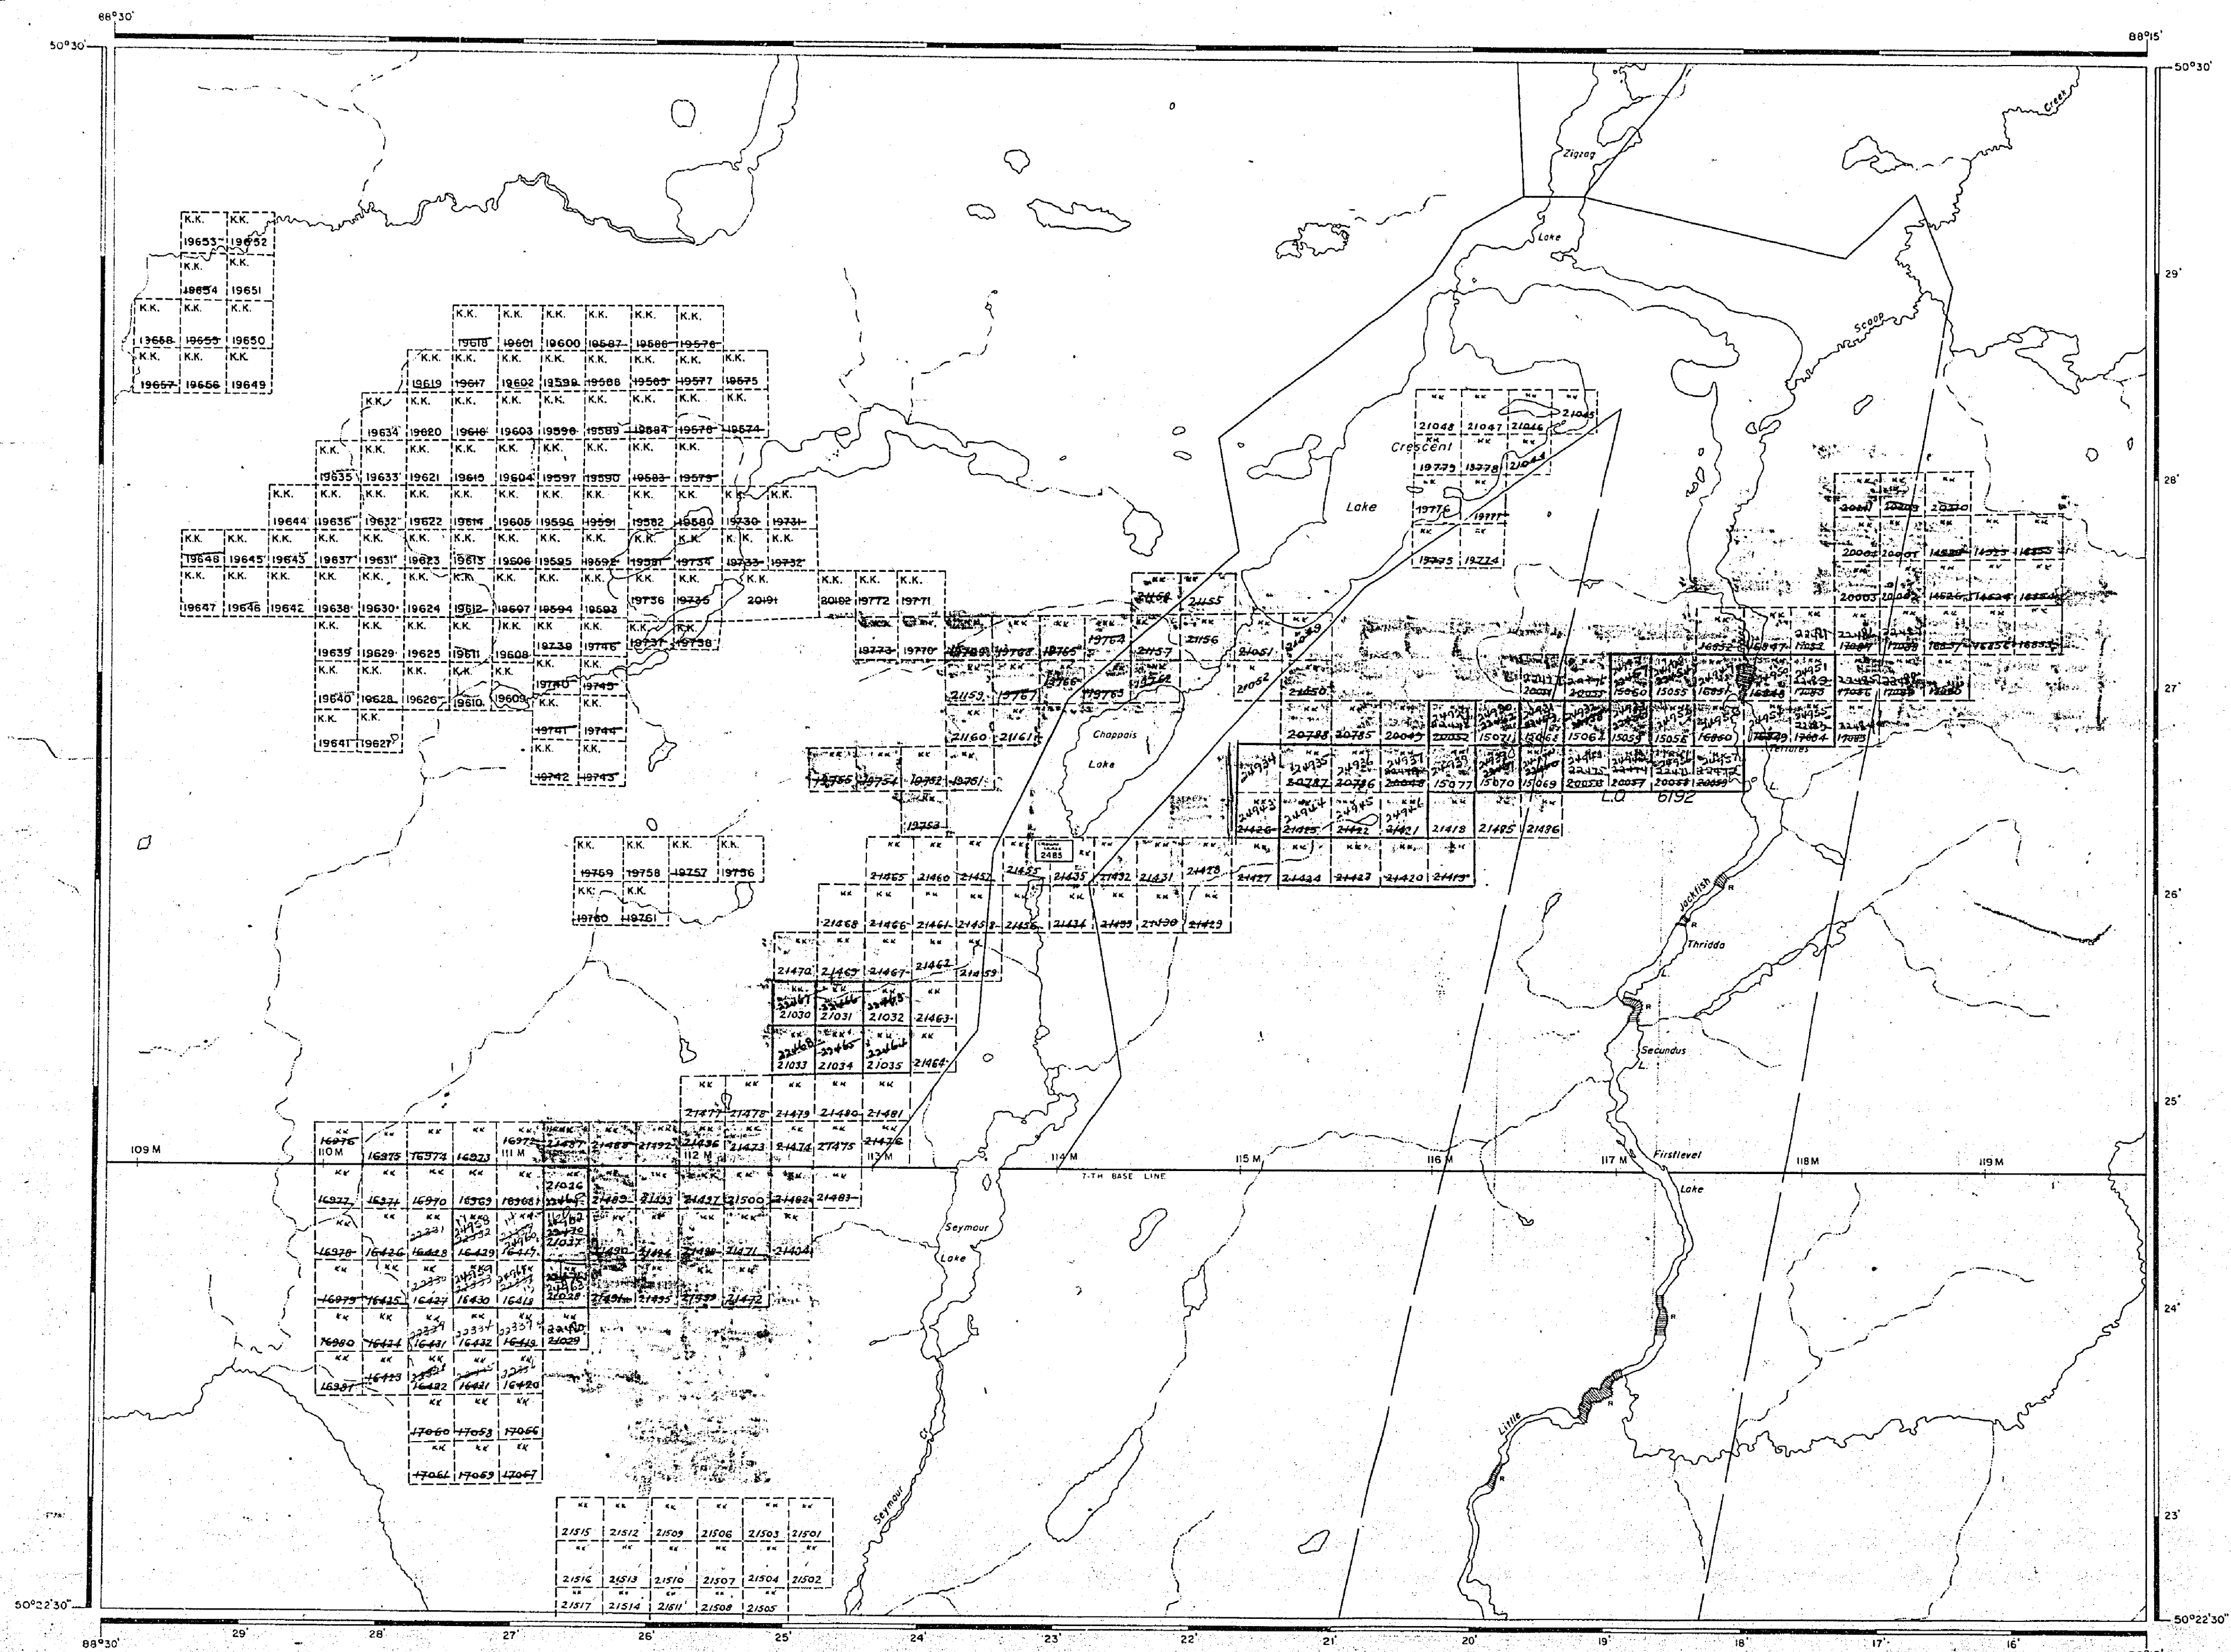

AREA OF

CRESCENT LAKE

DISTRICT OF
THUNDER BAYKOWKASH
MINING DIVISION

SCALE: 1-INCH = 40 CHAINS

LEGEND

PATENTED LAND	Ⓟ
CROWN LAND SALE	C.S.
LEASES	Ⓛ
LOCATED LAND	Loc.
LICENSE OF OCCUPATION	L.O.
MINING RIGHTS ONLY	M.R.O.
SURFACE RIGHTS ONLY	S.R.O.
ROADS	—
IMPROVED ROADS	—
KING'S HIGHWAYS	—
RAILWAYS	—
POWER LINES	—
MARSH OR MUSKEG	—
MINES	Ⓧ
CANCELLED	Ⓢ

NOTES

400' Reserve around all lakes & rivers to Dept. of Lands & Forests.

This area lies within the NIPIGON PROVINCIAL FOREST.


Ogoki Division - L.O. 6192 to H.E.R.C. File: 57614.73.

PLAN NO. M-2609

DEPARTMENT OF MINES
— ONTARIO —

CRESCENT
L. AREA
m2609

MOULE LAKE - M.2371

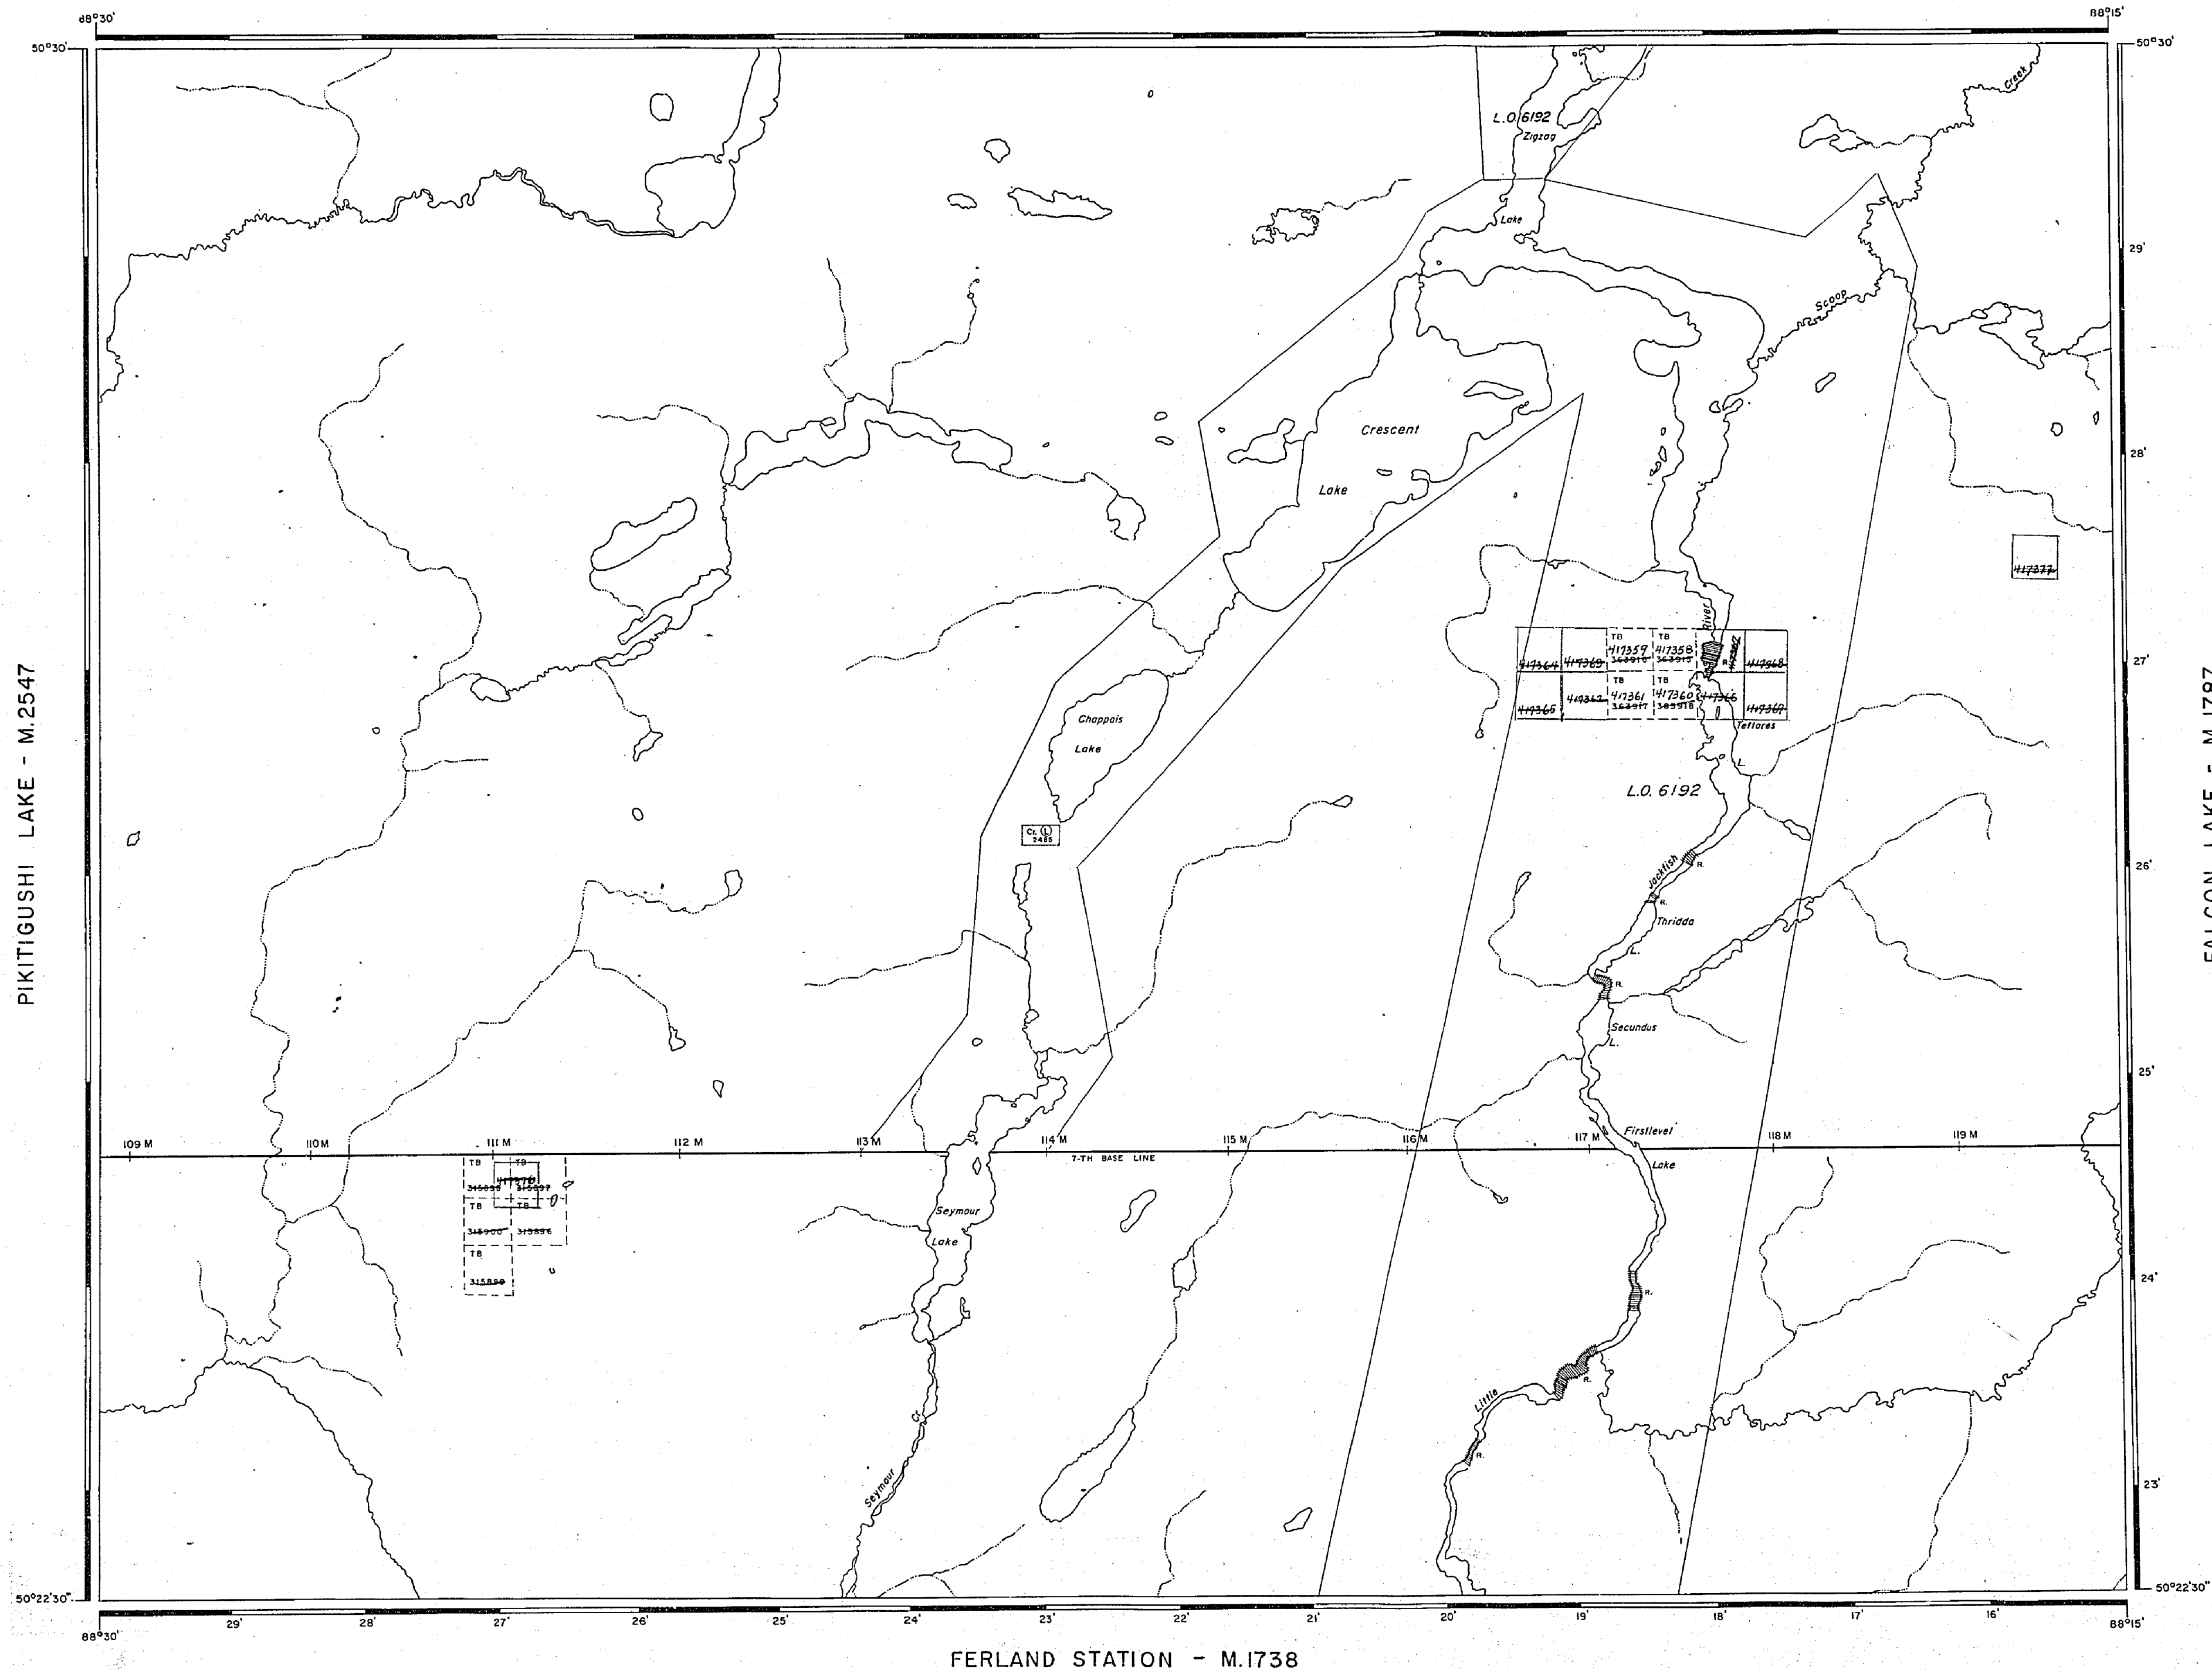AREA OF
CRESCENT LAKEDISTRICT OF
THUNDER BAYTHUNDER BAY
MINING DIVISION

SCALE: 1-INCH = 40 CHAINS

LEGEND

PATENTED LAND	Ⓟ
CROWN LAND SALE	C.S.
LEASES	Ⓛ
LOCATED LAND	Loc.
LICENSE OF OCCUPATION	L.O.
MINING RIGHTS ONLY	M.R.O.
SURFACE RIGHTS ONLY	S.R.O.
ROADS	—
IMPROVED ROADS	—
KING'S HIGHWAYS	—
RAILWAYS	—
POWER LINES	—
MARSH OR MUSKEG	—
MINES	Ⓜ
CANCELLED	ⓧ


NOTES

400' surface rights reservation along the
shores of all lakes and rivers.

Ogoki Diversion: L.O. 6192 to Ont. Hydro - File 57614 v. 3

FALCON LAKE - M.1787

1975

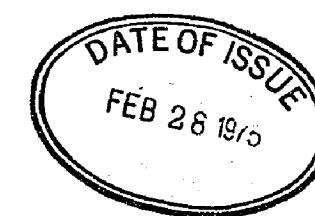

NIP.

NATIONAL TOPOGRAPHIC SERIES 5218

PLAN NO. M-2609

ONTARIO
MINISTRY OF NATURAL RESOURCES
SURVEYS AND MAPPING BRANCH

AREA OF
CRESCENT LAKE

DISTRICT OF
THUNDER BAY

KOWKASH
MINING DIVISION

SCALE: 1-INCH = 40 CHAINS

LEGEND

- | | |
|-----------------------|--------|
| PATENTED LAND | Ⓟ |
| CROWN LAND SALE | C.S. |
| LEASES | Ⓛ |
| LOCATED LAND | Loc. |
| LICENSE OF OCCUPATION | L.O. |
| MINING RIGHTS ONLY | M.R.O. |
| SURFACE RIGHTS ONLY | S.R.O. |
| ROADS | — |
| IMPROVED ROADS | — |
| KING'S HIGHWAYS | — |
| RAILWAYS | — |
| POWER LINES | — |
| MARSH OR MUSKEG | — |
| MINES | — |
| CANCELLED | C. |

NOTES


400' Reserve around all lakes & rivers to Dept. of Lands & Forests.

This area lies within the NIPIGON PROVINCIAL FOREST.

Ogoki Diversion - L.O. 6192 to H.E.P.C. File: 57614v.3.


PLAN NO. **M-2609**

DEPARTMENT OF MINES
— ONTARIO —

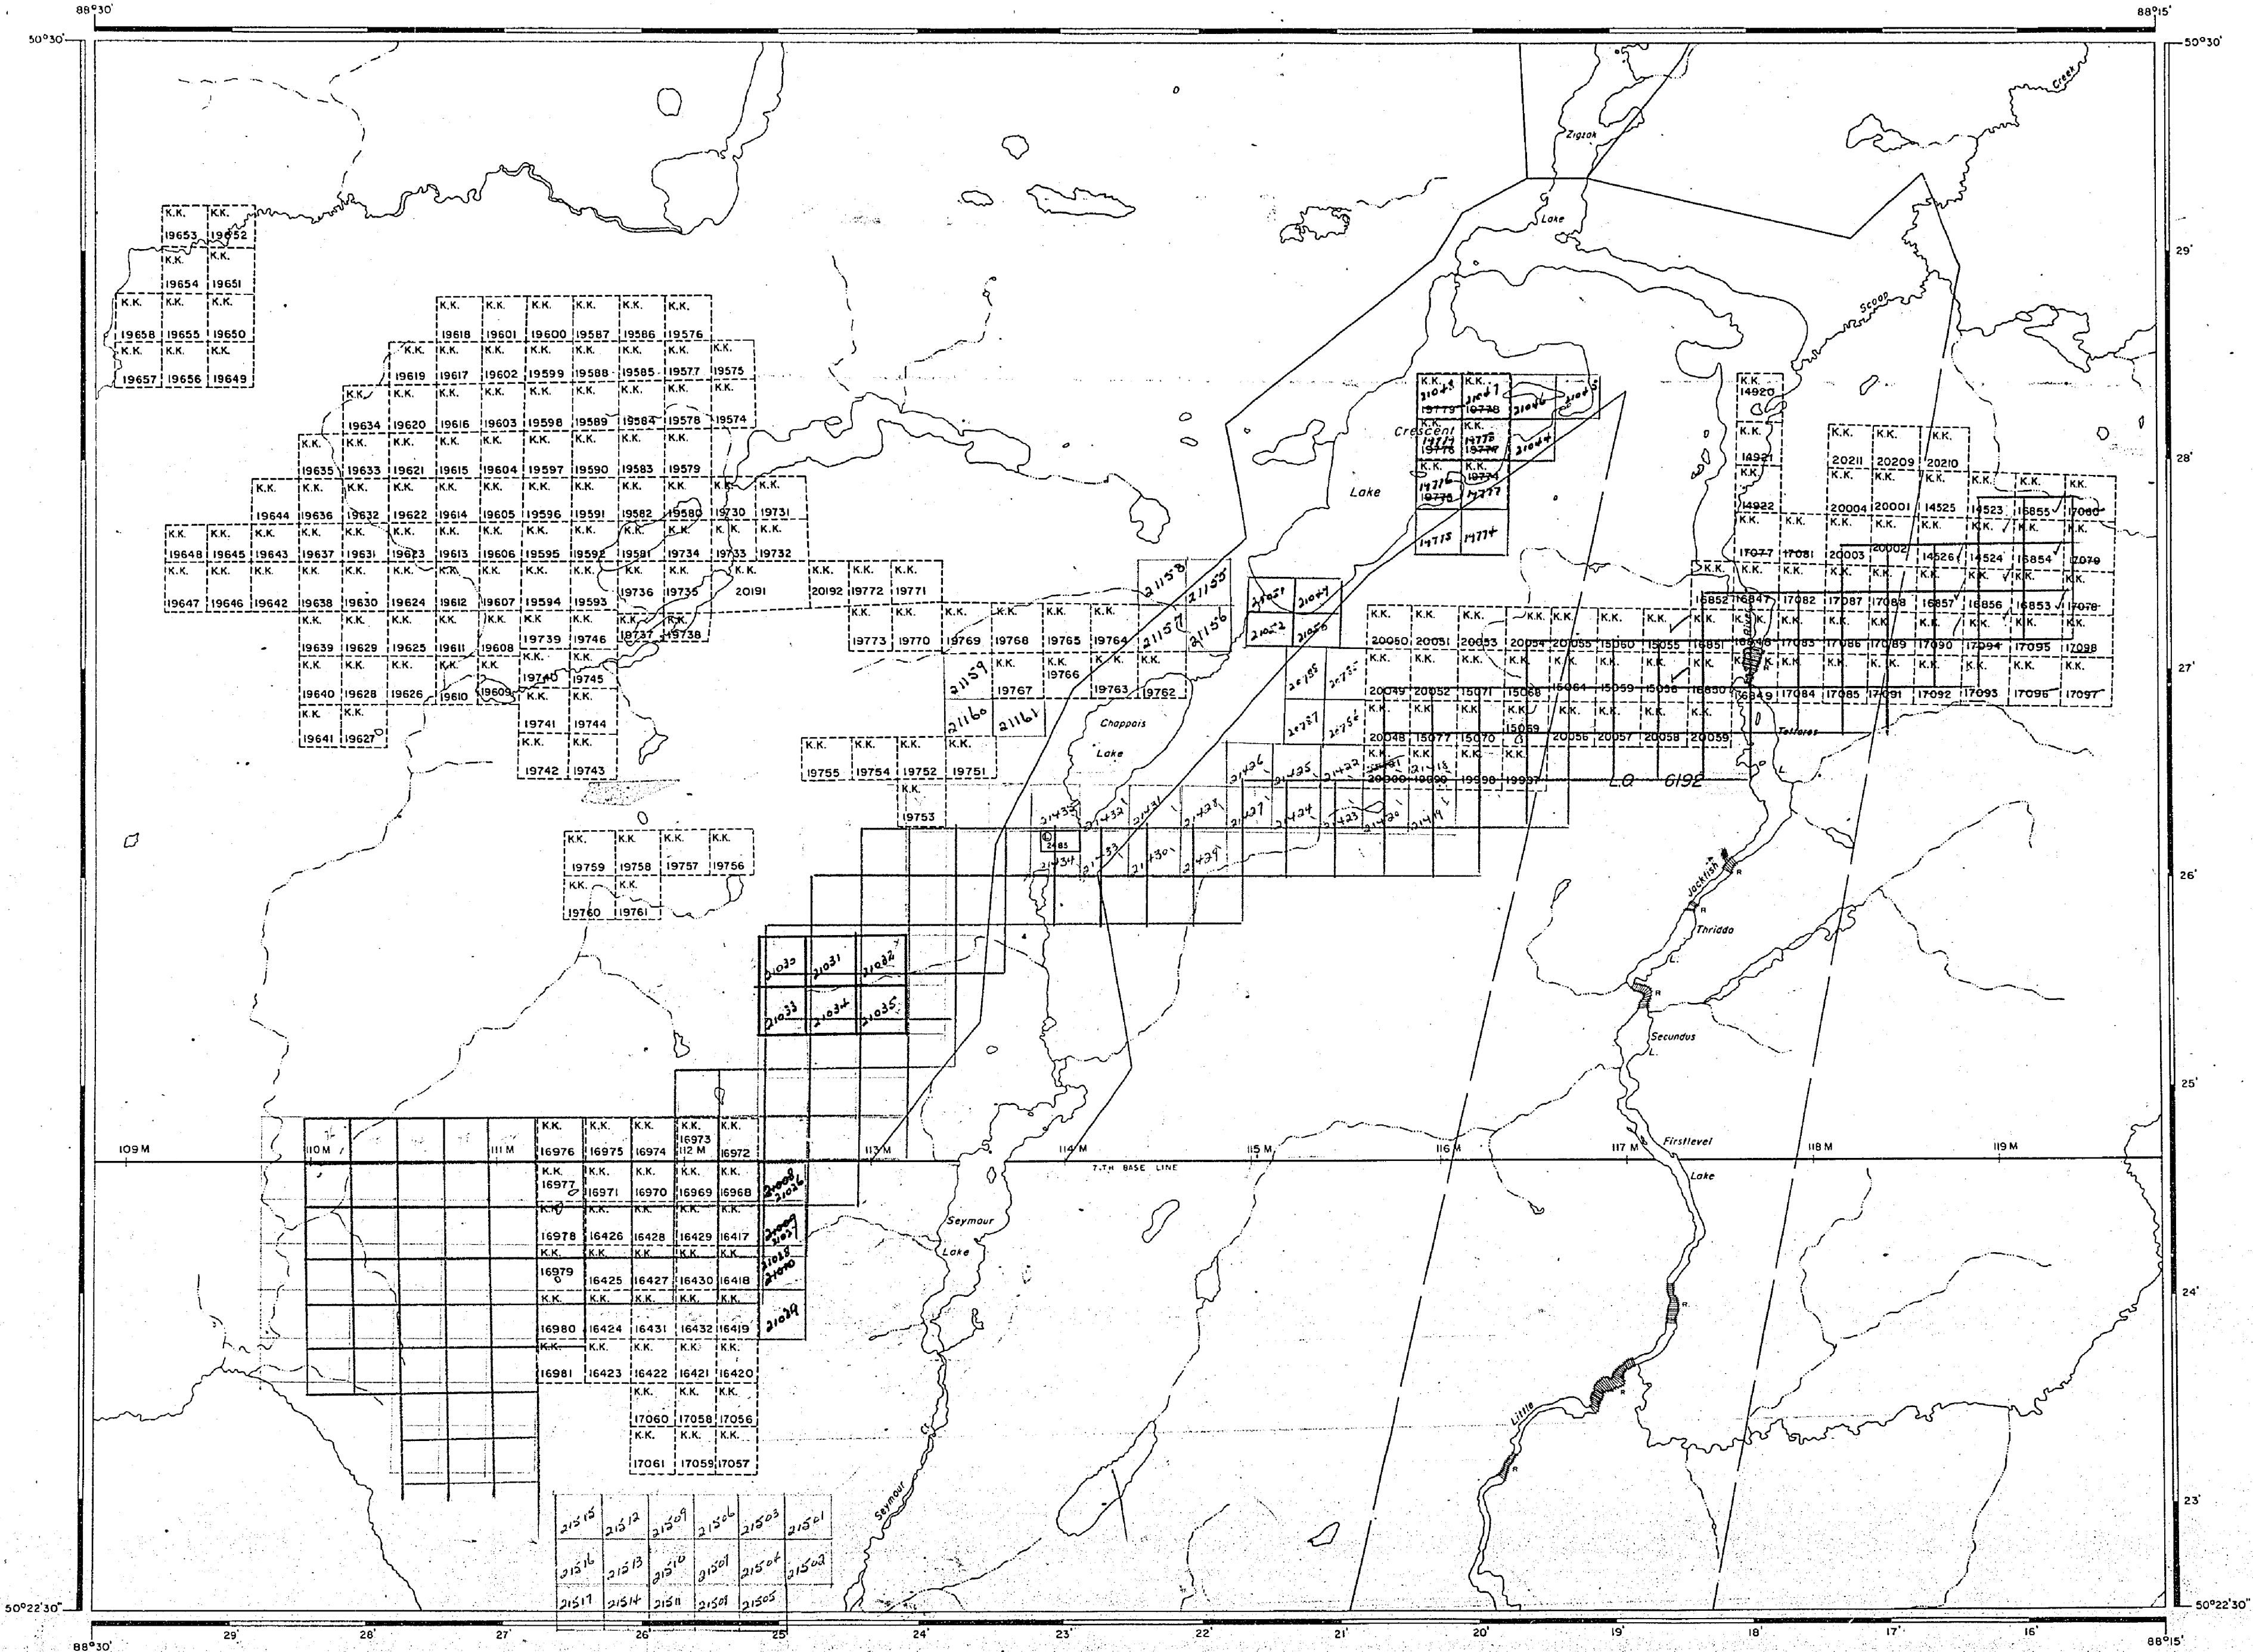

MOULE LAKE - M.2371

PIKITIGUSHI LAKE - M.2547

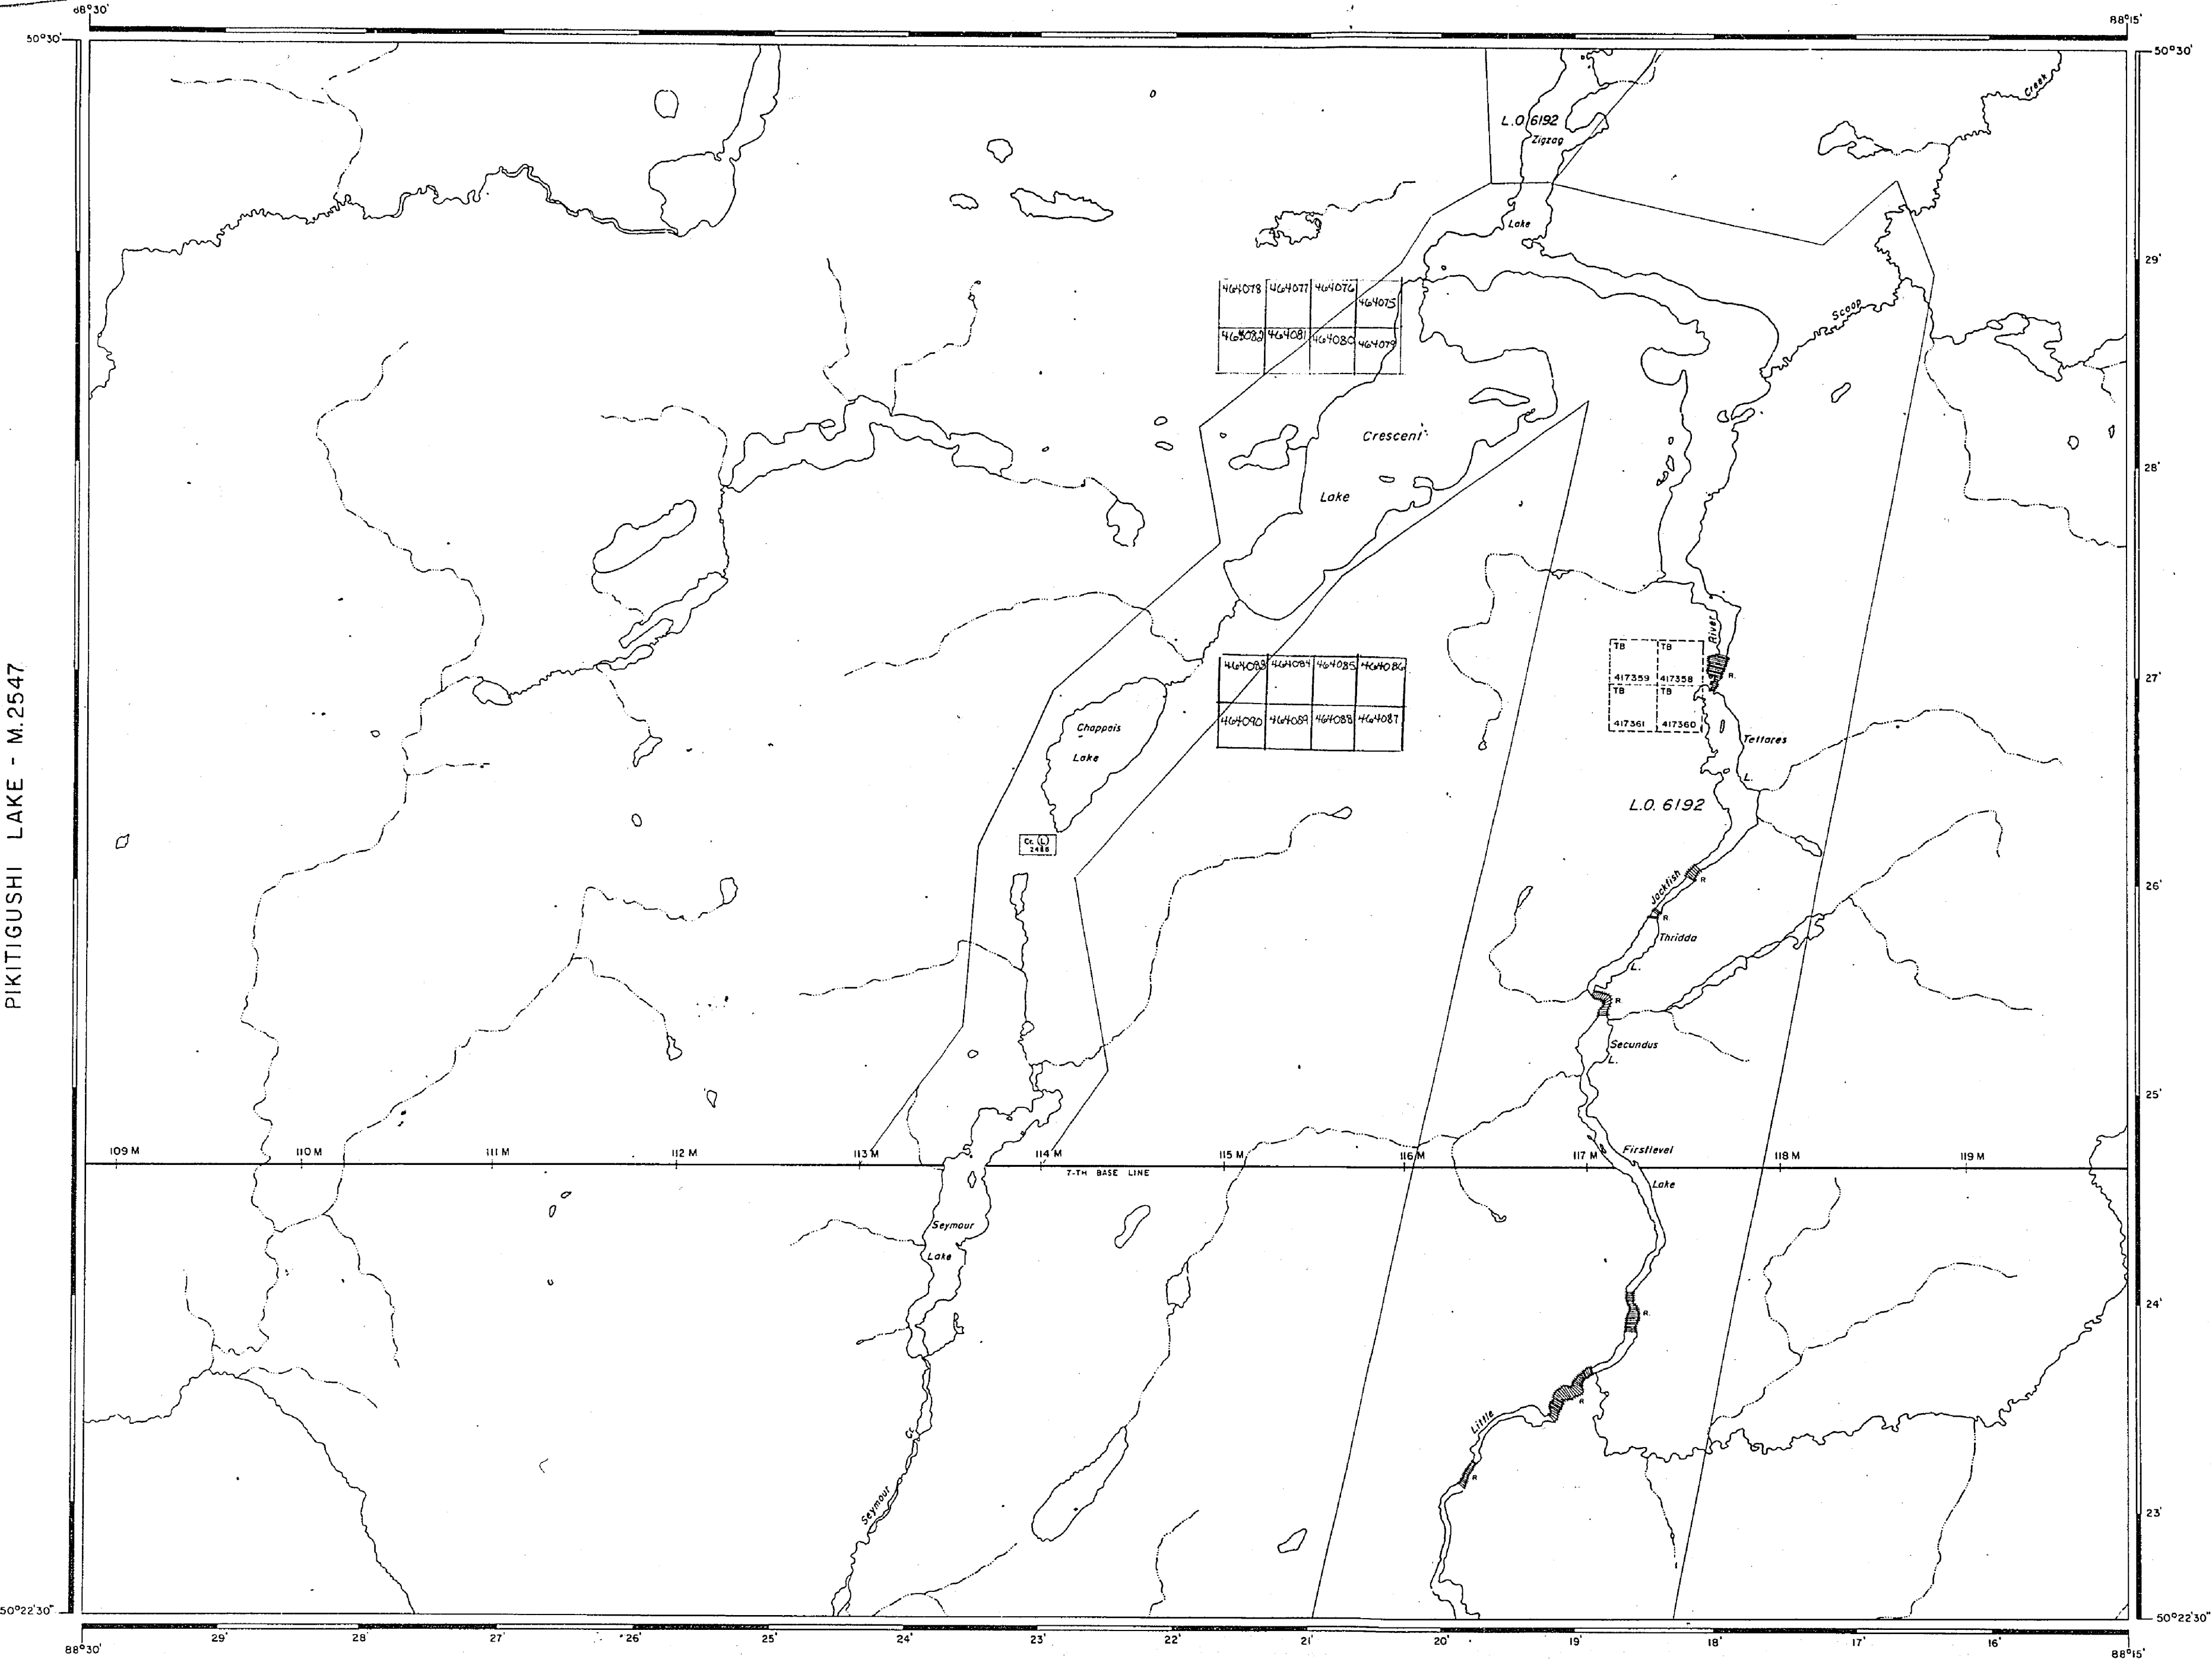

AREA OF
CRESCENT LAKE

DISTRICT OF
THUNDER BAY

THUNDER BAY
MINING DIVISION

SCALE: 1-INCH = 40 CHAINS

LEGEND

PATENTED LAND	Ⓟ
CROWN LAND SALE	Ⓢ
LEASES	Ⓛ
LOCATED LAND	Ⓛ
LICENSE OF OCCUPATION	Ⓛ
MINING RIGHTS ONLY	Ⓜ
SURFACE RIGHTS ONLY	Ⓢ
ROADS	—
IMPROVED ROADS	—
KING'S HIGHWAYS	—
RAILWAYS	—
POWER LINES	—
MARSH OR MUSKEG	—
MINES	Ⓜ
CANCELLED	Ⓢ

NOTES

400' surface rights reservation along the
shores of all lakes and rivers.

Ogoki Division: L.O. 6192 to Ont. Hydro - File 57614 v.3

1977

FEB. 18/77
NIPIGON DIST.
NATIONAL TOPOGRAPHIC SERIES 5218

PLAN NO. **M-2609**

ONTARIO
MINISTRY OF NATURAL RESOURCES
SURVEYS AND MAPPING BRANCH

AREA OF
CRESCENT LAKE

DISTRICT OF
THUNDER BAY

KOWKASH
MINING DIVISION

SCALE: 1-INCH = 40 CHAINS

LEGEND

- | | |
|-----------------------|--------|
| PATENTED LAND | Ⓟ |
| CROWN LAND SALE | C.S. |
| LEASES | Ⓛ |
| LOCATED LAND | Loc |
| LICENSE OF OCCUPATION | L.O. |
| MINING RIGHTS ONLY | M.R.G. |
| SURFACE RIGHTS ONLY | S.R.O. |
| ROADS | — |
| IMPROVED ROADS | — |
| KING'S HIGHWAYS | — |
| RAILWAYS | — |
| POWER LINES | — |
| MARSH OR MUSKEG | — |
| MINES | — |
| CANCELLED | — |

NOTES

400' Reserve around all lakes & rivers to Dept. of Lands & Forests.

This area lies within the THUNDER-BAY PROVINCIAL FOREST.

Ogoki Division - L.O. 6192 to H.E.P.C. File: 57614 v.3

*See Chain started within
the area shown for subject to
Reclamation Ref. L.O. 6192*


1962

RECEIVED
OCT 3 1962
KOWKASH MINING DIVISION

P.A.3

PLAN NO. **M-2609**

DEPARTMENT OF MINES
— ONTARIO —

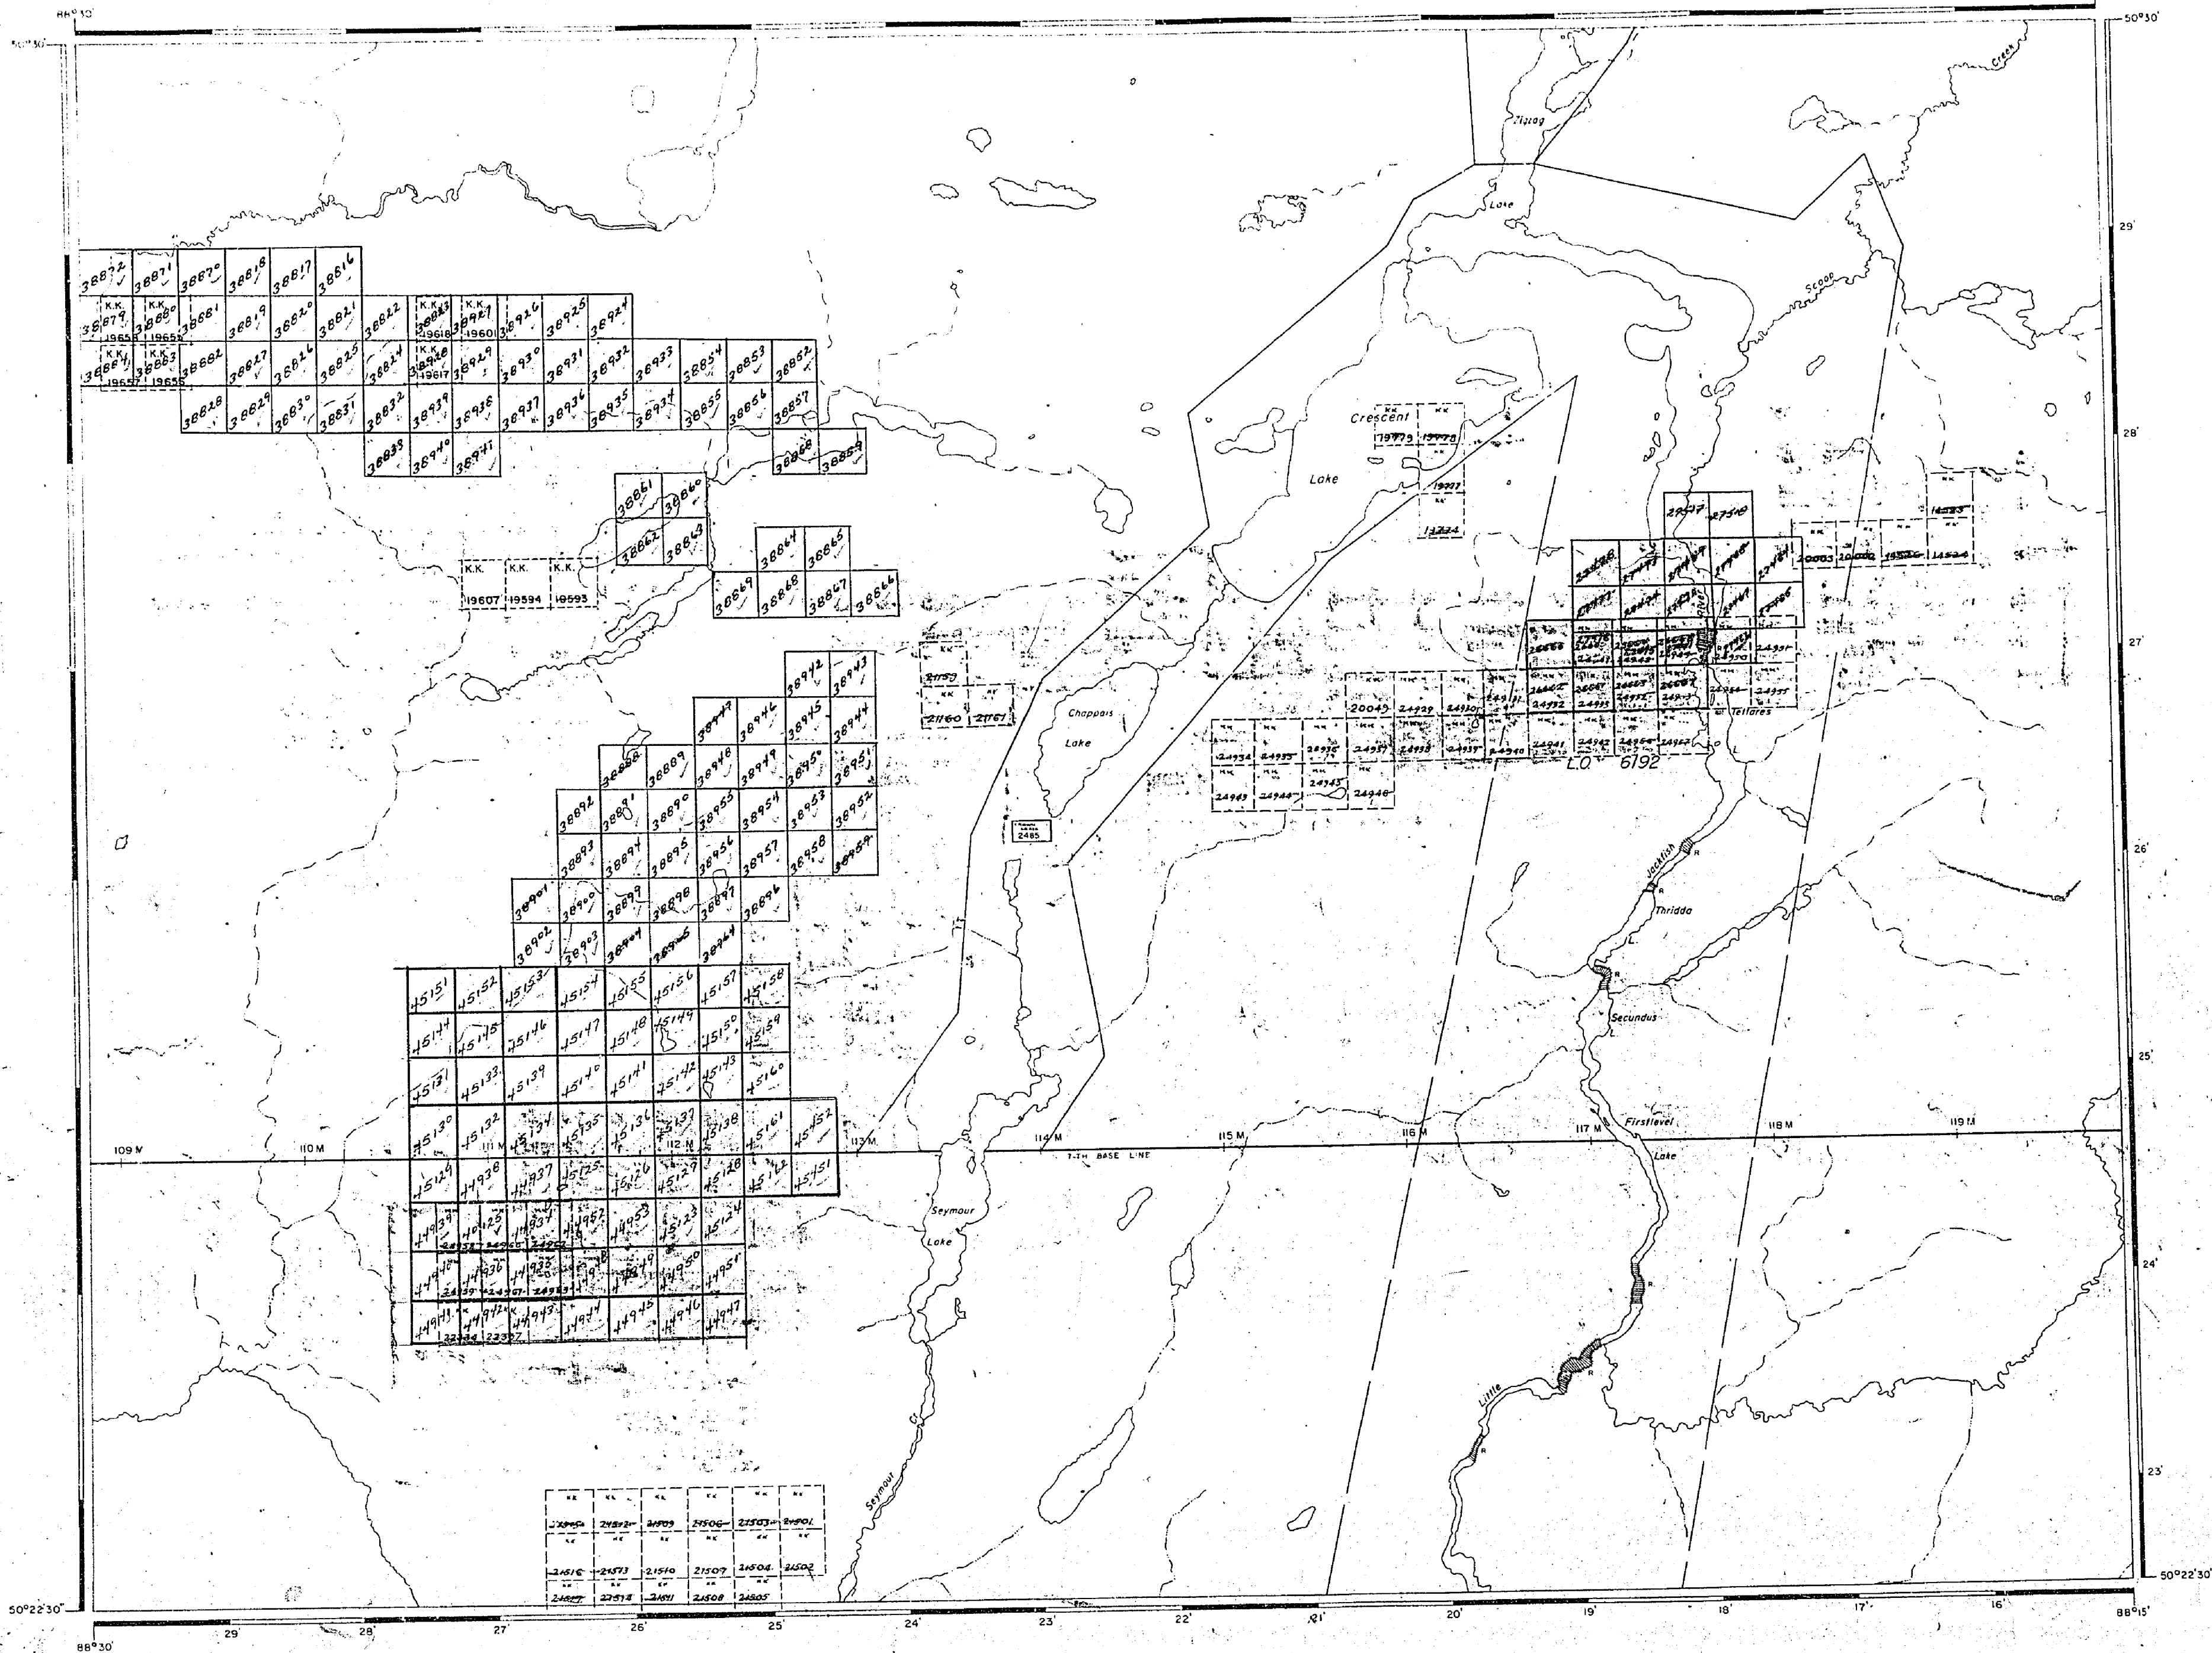

MOULE LAKE - M.2371

PIKITIGUSHI LAKE - M.2547

AREA OF
CRESCENT LAKE

DISTRICT OF
THUNDER BAY

THUNDER BAY
MINING DIVISION

SCALE: 1-INCH = 40 CHAINS

LEGEND


PATENTED LAND	Ⓟ
CROWN LAND SALE	C.S.
LEASES	Ⓢ
LOCATED LAND	Loc.
LICENSE OF OCCUPATION	L.O.
MINING RIGHTS ONLY	M.R.O.
SURFACE RIGHTS ONLY	S.R.O.
ROADS	—
IMPROVED ROADS	—
KING'S HIGHWAYS	—
RAILWAYS	—
POWER LINES	—
MARSH OR MUSKEG	—
MINES	⚡
CANCELLED	C.

NOTES

400' surface rights reservation along the shores of all lakes and rivers.

Ogoki Division: L.O. 6192 to Ont. Hydro - File 57614 v.3

1975

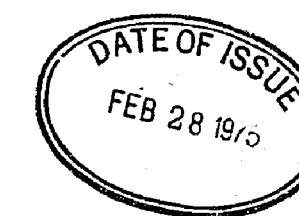

NIP.


NATIONAL TOPOGRAPHIC SERIES 5218

PLAN NO. M-2609

ONTARIO
MINISTRY OF NATURAL RESOURCES
SURVEYS AND MAPPING BRANCH

FERLAND STATION - M.1738

FALCON LAKE - M.1787

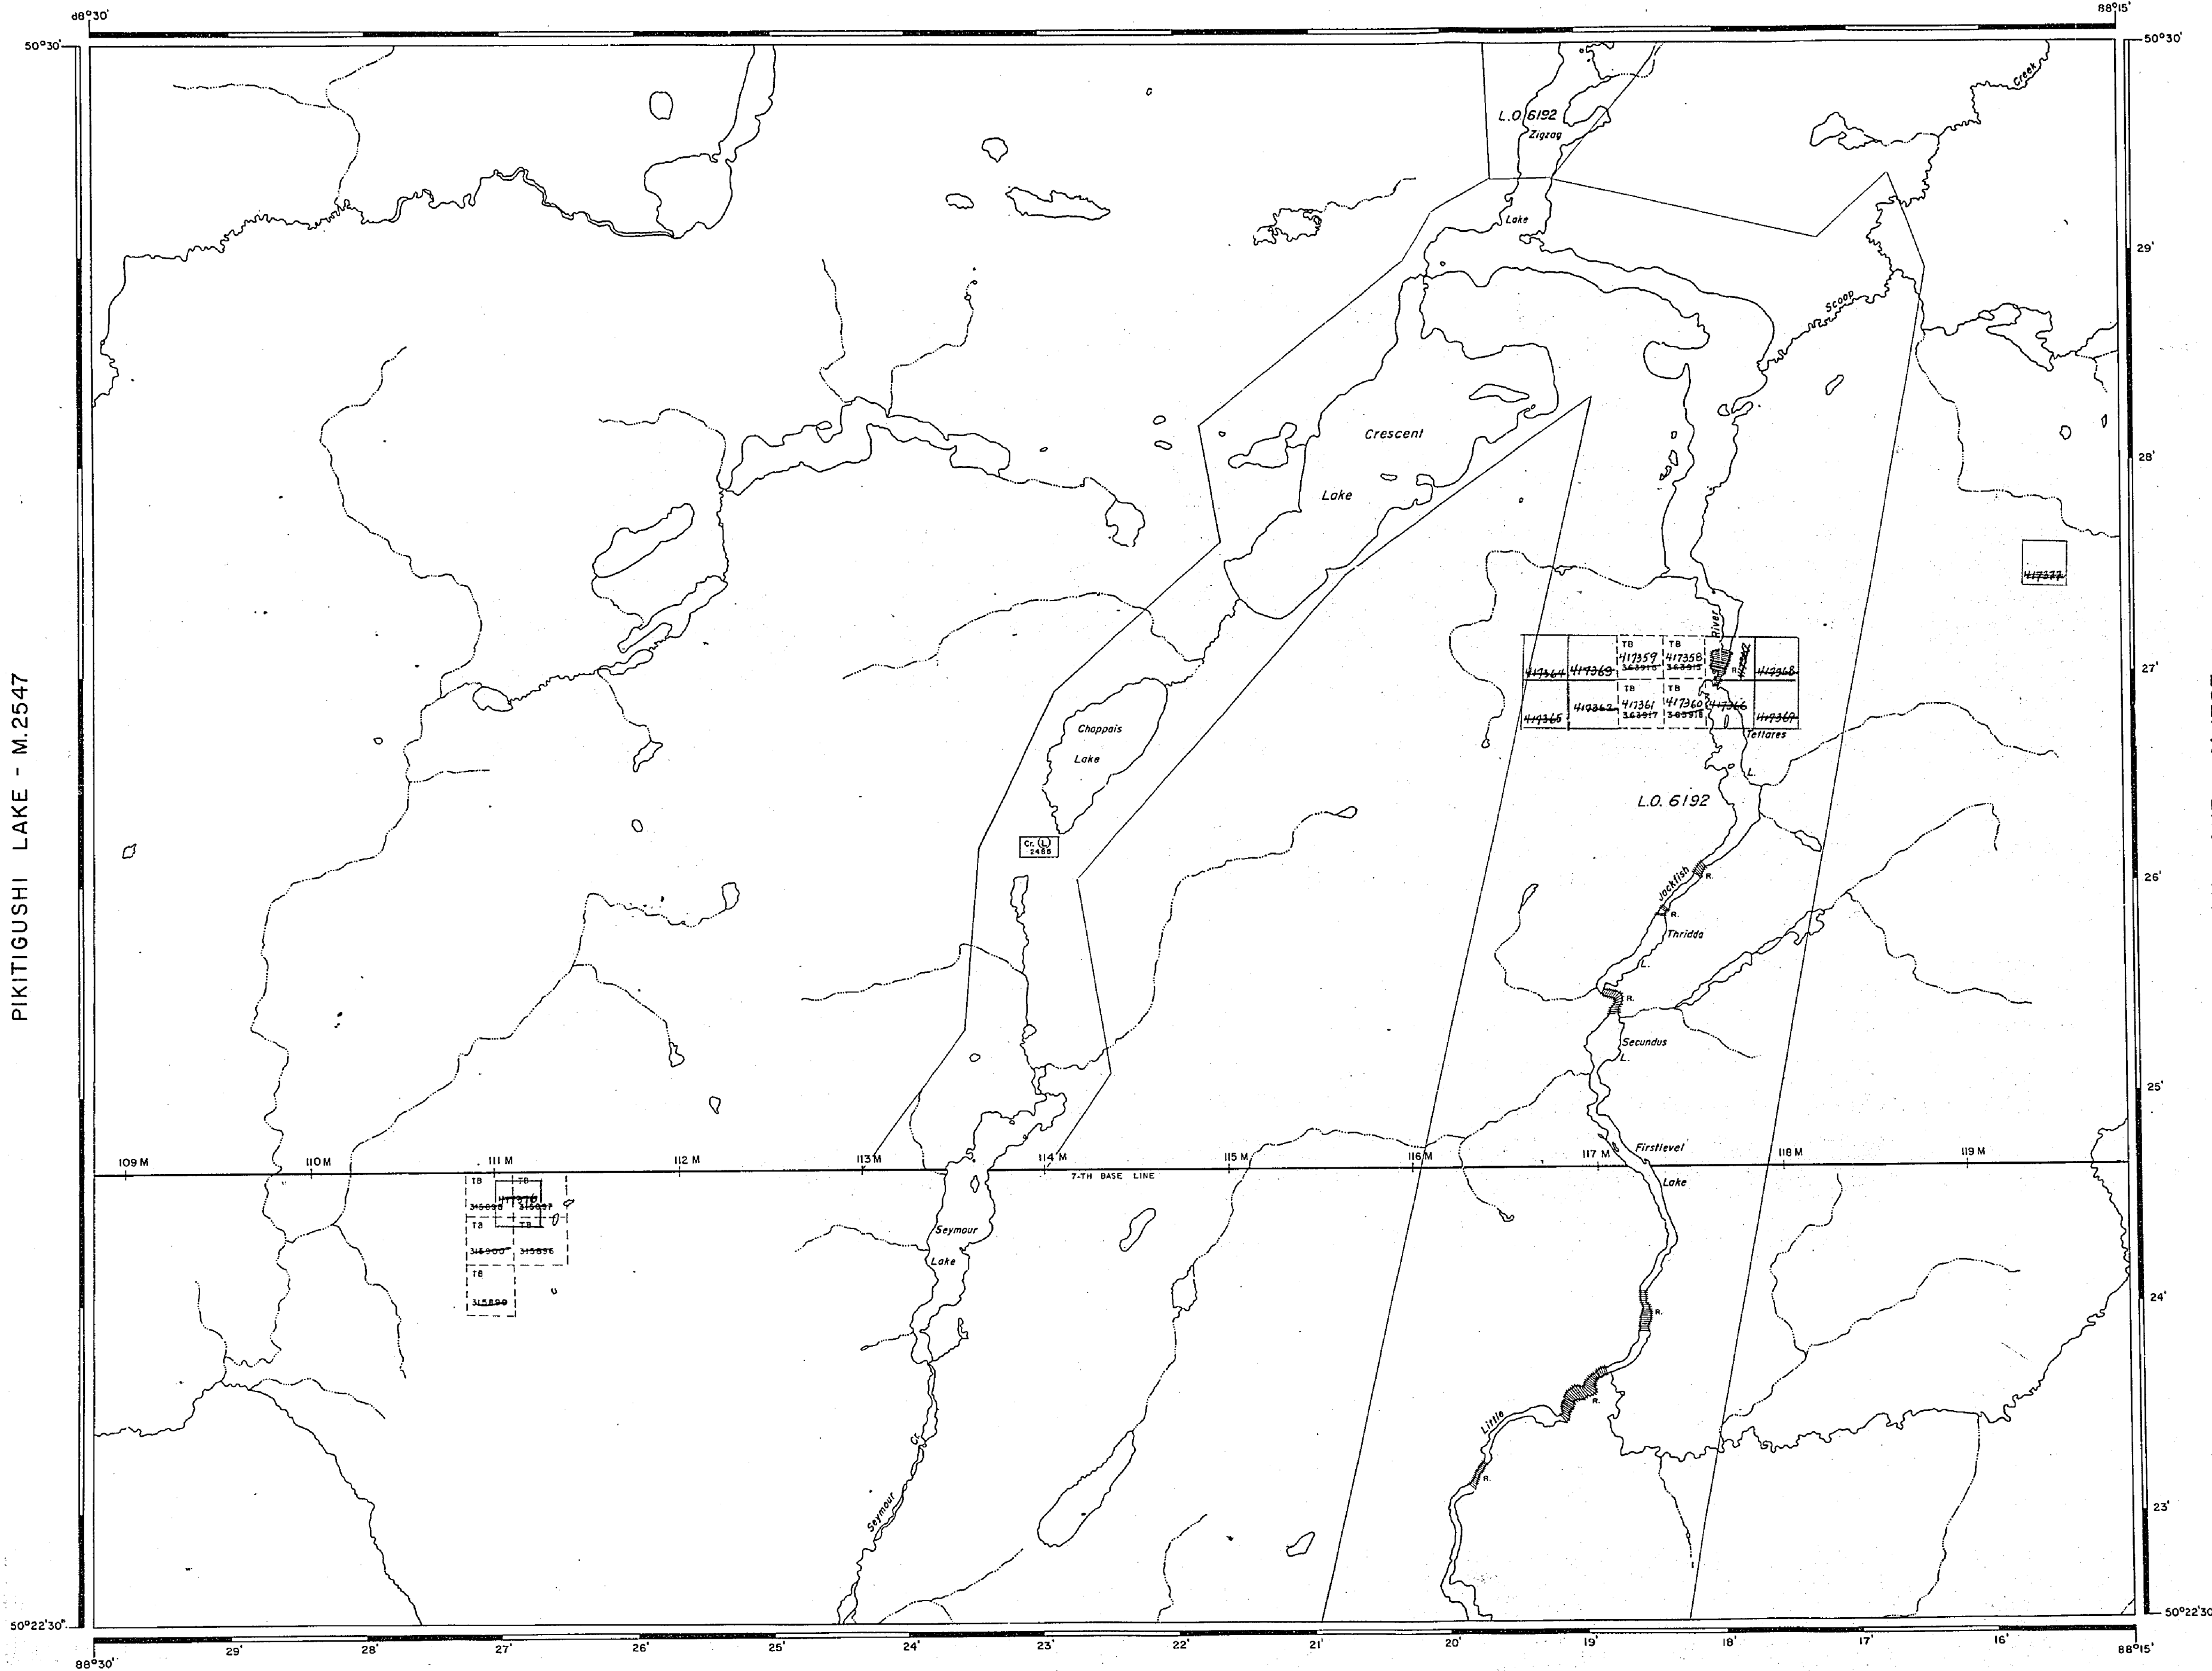

2609

MOULE LAKE - M.2371

AREA OF
CRESCENT LAKE

DISTRICT OF
THUNDER BAY

THUNDER BAY
MINING DIVISION

SCALE: 1-INCH = 40 CHAINS

LEGEND

PATENTED LAND	Ⓟ
CROWN LAND SALE	C.S.
LEASES	Ⓛ
LOCATED LAND	Loc.
LICENSE OF OCCUPATION	L.O.
MINING RIGHTS ONLY	M.R.O.
SURFACE RIGHTS ONLY	S.R.O.
ROADS	—
IMPROVED ROADS	—
KING'S HIGHWAYS	—
RAILWAYS	—
POWER LINES	—
MARSH OR MUSKEG	—
MINES	—
CANCELLED	C.

NOTES

400' surface rights reservation along the
shores of all lakes and rivers.

Ogoki Division: L.O. 6192 to Ont. Hydro - File 57614 v.3

1977

FEB. 18/77

NIPIGON DIST.
NATIONAL TOPOGRAPHIC SERIES 5218

PLAN NO. **M-2609**


ONTARIO
MINISTRY OF NATURAL RESOURCES
SURVEYS AND MAPPING BRANCH

PIKITIGUSHI LAKE - M.2547

FALCON LAKE - M.1787

FERLAND STATION - M.1738

504882

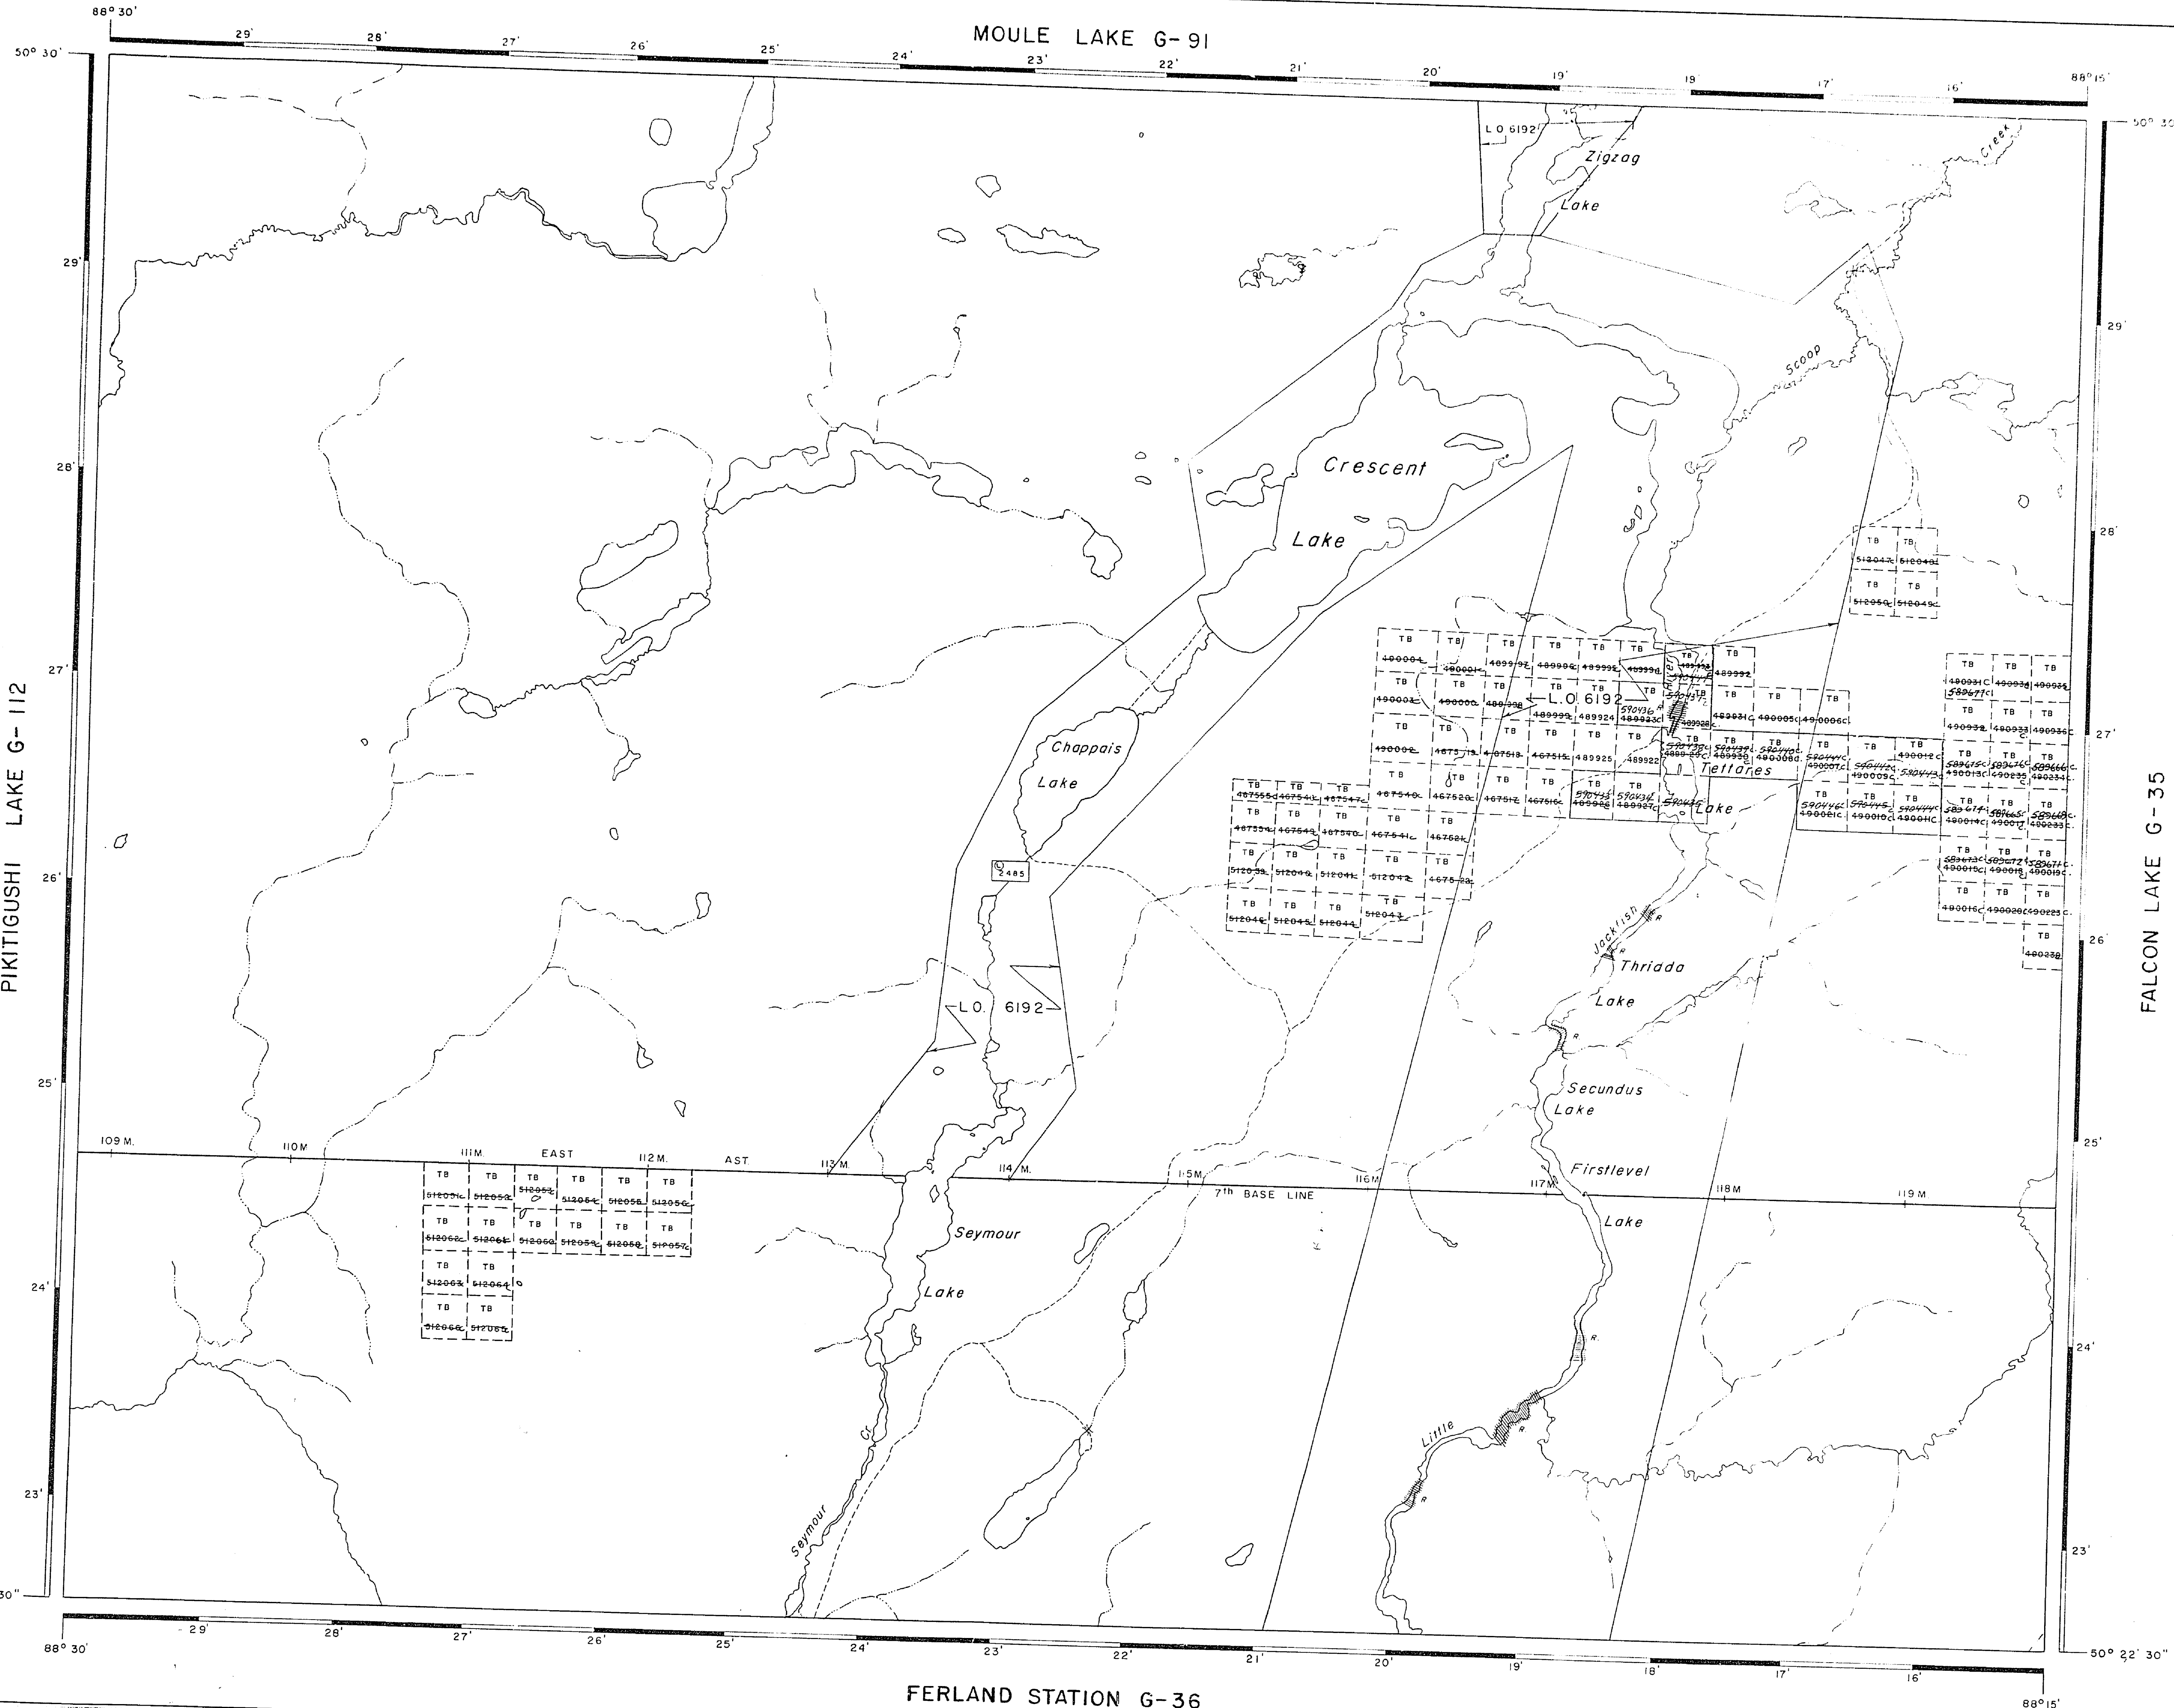

REFERENCES

TOPOGRAPHY
LAKES, RIVERS ETC. FROM FOREST RESOURCES
INVENTORY SHEET NO. 504882

SURVEYS

BASELINE BY BEATTY AND BEATTY O.L.S
1927-1928 FIELD NOTE BOOKS 2297 AND 2298
CHAPPAIS LAKE DAM SITE PLAN NO. 61-C-175
FILE 57614 Vol 3 10/5/41
OGOKI DIVERSION (H.E.D.C.) L.O. 6192
PLANS R 13-6, L 23-39


LEGEND

- HIGHWAY AND ROUTE NO.
- OTHER ROADS
- TRAILS
- SURVEYED LINES
- TOWNSHIPS, BASE LINES, ETC.
- LOTS, MINING CLAIMS, PARCELS, ETC.
- UNSURVEYED LINES
- LOT LINES
- PARCEL BOUNDARY
- MINING CLAIMS ETC.
- RAILWAY AND RIGHT OF WAY
- UTILITY LINES
- NON-PERENNIAL STREAM
- FLOODING OR FLOODING RIGHTS
- SUBDIVISION OR COMPOSITE PLAN
- RESERVATIONS
- ORIGINAL SHORELINE
- MARSH OR MUSKOG
- MINES
- TRAVERSE MONUMENT

DISPOSITION OF CROWN LANDS

TYPE OF DOCUMENT	SYMBOL
PATENT, SURFACE & MINING RIGHTS	●
" SURFACE RIGHTS ONLY	○
" MINING RIGHTS ONLY	○
LEASE SURFACE & MINING RIGHTS	■
" SURFACE RIGHTS ONLY	■
" MINING RIGHTS ONLY	■
LICENCE OF OCCUPATION	○
ORDER-IN-COUNCIL	OC
RESERVATION	○
CANCELLED	○
SAND & GRAVEL	○

NOTE: MINING RIGHTS IN PARCELS PATENTED PRIOR TO MAY 6, 1913, VESTED IN ORIGINAL PATENTEE BY THE PUBLIC LANDS ACT, R.S.O. 1970, CHAP. 380, SEC. 63, SUBSEC. 1.

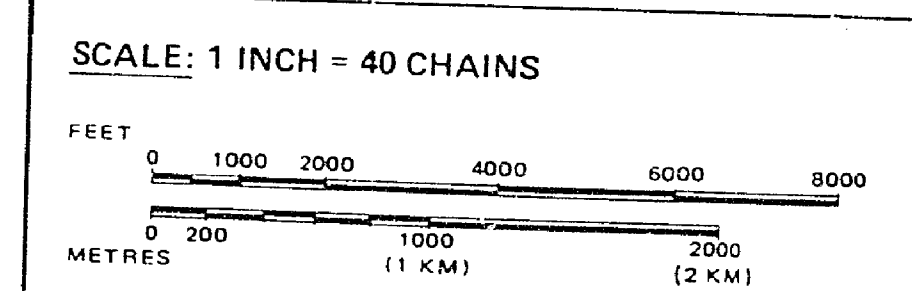

AREA
CRESCENT LAKE
M.N.R. ADMINISTRATIVE DISTRICT
NIPIGON
MINING DIVISION
THUNDER BAY
LAND TITLES / REGISTRY DIVISION
THUNDER BAY

Ministry of Natural Resources
Land Management Branch
Ontario
Date FEB. 1981
Number
G-27