

DATE OF ISSUE
JUL 6 1978

SURVEYS AND MAPPING BRANCH — PLAN OF —
ESTHER TWP.

PORCUPINE

MINING DIVISION

DISTRICT OF SUDBURY

NOTE

400' Surface Rights Reservation _____ Scale: 40 chains to an inch. _____
around all Lakes and Rivers.

BENTON TWP.

Run by min O.L.S. C.V. Gallagher

1926

The map shows a land area divided into numerous small plots, each labeled with a number and a letter (S, P, SRO). The plots are arranged in a grid-like fashion, with some plots containing multiple numbers or letters. The map is oriented with a north arrow pointing towards the top right. The area is bounded by a road on the left and a river on the right. The map is labeled 'S. 32450' at the top left and 'S. 32456' at the top right. The bottom right corner is labeled 'S. 32452'.

DM L NMBJ

Mr. Auslan	3 M.	Anderson.
20.00 Ast		North. 80.00

Run 2M-1 by 80.00


1 M. -

20.00

76.59 1 1.25 40.00 4 M 8.00 3 M West 80.00 1 2 M 80.00 1 M 80.00
Run by DLS M. Burian & Partnering 1921

EDITH TWA

OSWAY TWP.

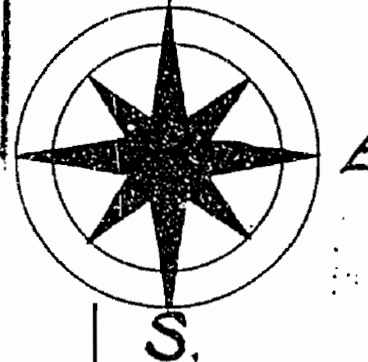

C-1150

ESTHER TWP


C-1150

AREAS WITHDRAWN FROM DISPOSITION

M.R.O. - MINING RIGHTS ONLY
S.R.O. - SURFACE RIGHTS ONLY
M.+S. - MINING AND SURFACE RIGHTS

Description	Order No.	Date	Disposition	File
-------------	-----------	------	-------------	------

BENTON TWP

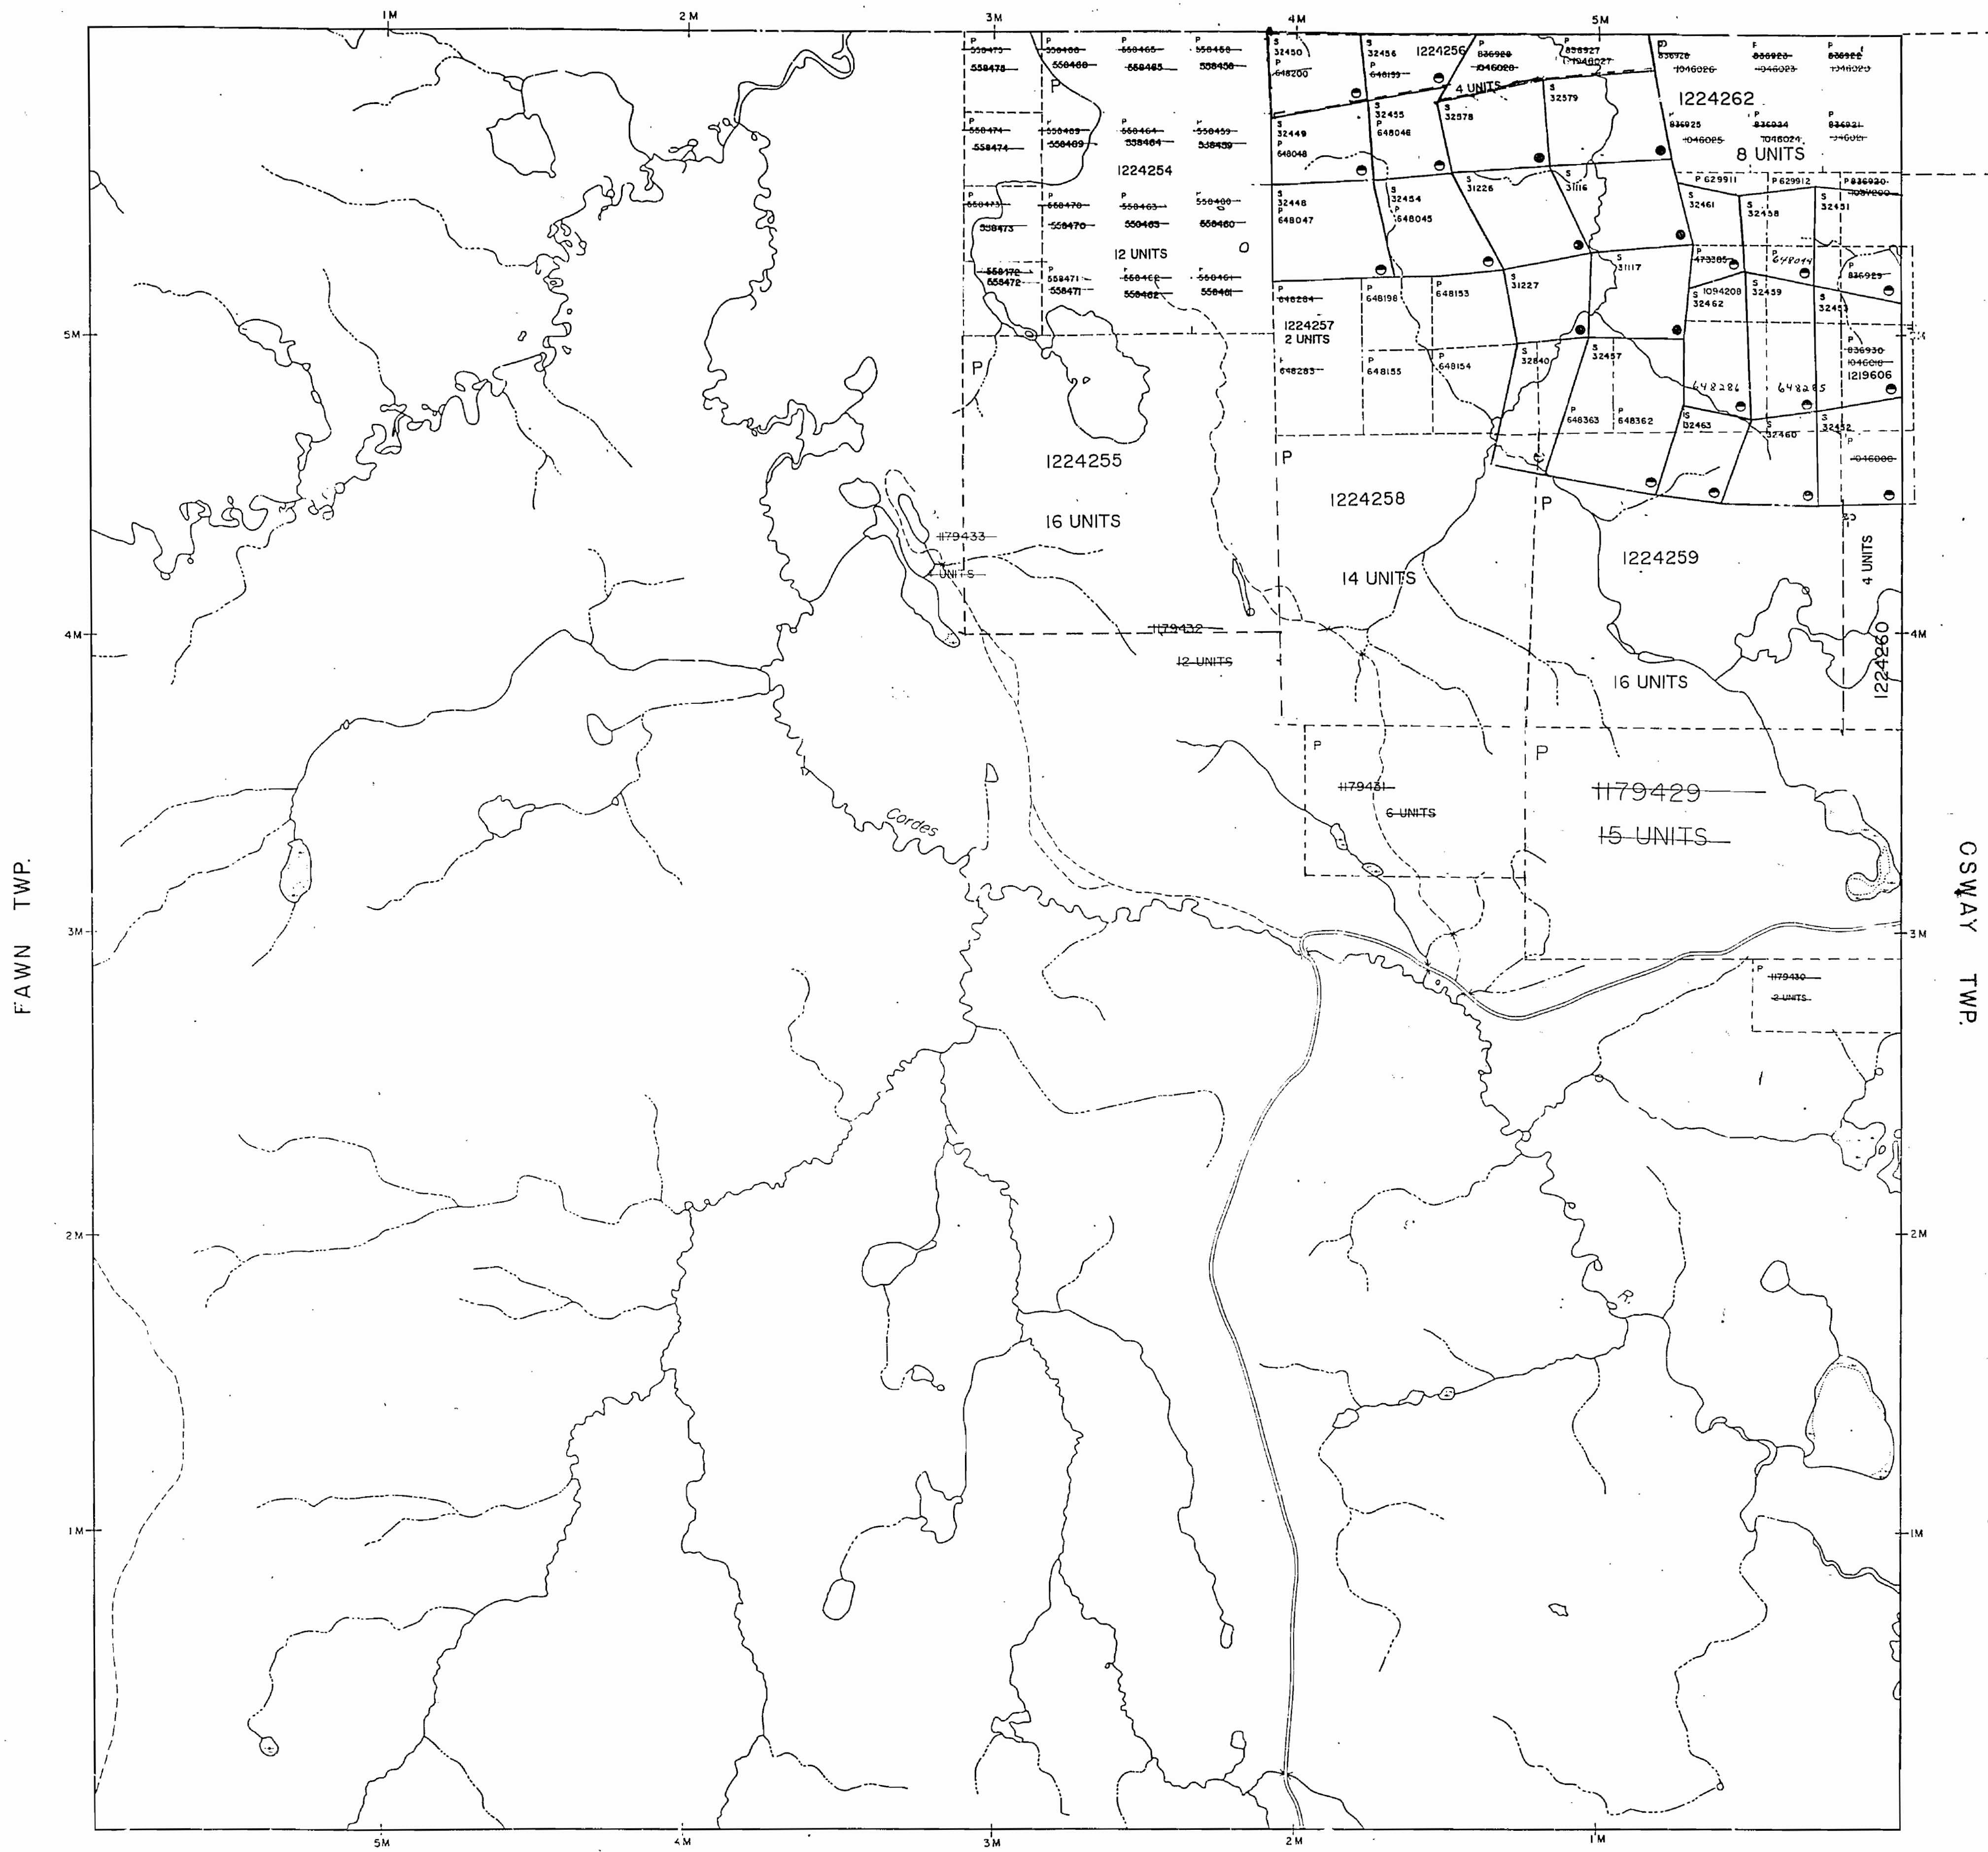

EDITH TWP


LEGEND

- HIGHWAY AND ROUTE No.
- OTHER ROADS
- TRAILS
- SURVEYED LINES:
TOWNSHIPS, BASE LINES, ETC.
LOTS, MINING CLAIMS, PARCELS, ETC.
- UNSURVEYED LINES:
LOT LINES
- PARCEL BOUNDARY
- MINING CLAIMS ETC.
- RAILWAY AND RIGHT OF WAY
- UTILITY LINES
- NON PERENNIAL STREAM
- FLOODING OR FLOODING RIGHTS
- SUBDIVISION OR COMPOSITE PLAN
- RESERVATIONS
- ORIGINAL SHORELINE
- MARSH OR MUSKEG
- MINES
- TRAVEL MONUMENT

DISPOSITION OF CROWN LANDS

TYPE OF DOCUMENT	SYMBOL
PATENT, SURFACE & MINING RIGHTS	
" SURFACE RIGHTS ONLY	
" MINING RIGHTS ONLY	
LEASE, SURFACE & MINING RIGHTS	
" SURFACE RIGHTS ONLY	
" MINING RIGHTS ONLY	
LICENCE OF OCCUPATION	
ORDER-IN-COUNCIL	
RESERVATION	
CANCELLED	
SAND & GRAVEL	

NOTE: MINING RIGHTS IN PARCELS PATENTED PRIOR TO MAY 6, 1913, VESTED IN ORIGINAL PATENTEE BY THE PUBLIC LANDS ACT, R.S.O. 1970, CHAP. 380, SEC. 63, SUBSEC. 1.

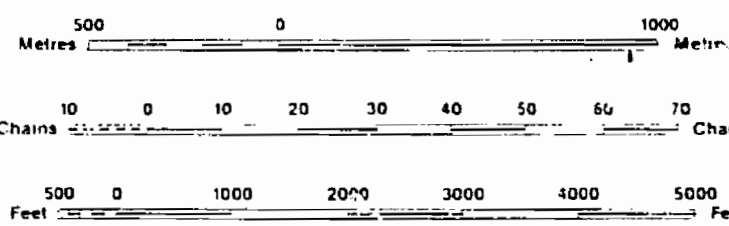

SCALE 1:20 000

DATE OF ISSUE

MAY 11 1988

PROVINCIAL RECORDING
OFFICE - SUDBURY

TOWNSHIP

ESTHER

M.N.R. ADMINISTRATIVE DISTRICT

CHAPLEAU

MINING DIVISION

PORCUPINE

LAND-TITLES / REGISTRY DIVISION

SUDBURY *Received Sept 11/86*

Ministry of Natural Resources
Ontario
Ministry of Northern Development and Mines

Date AUGUST, 1986. Number

File *Sept 15, 86* **G-1120**

THE INFORMATION THAT APPEARS ON THIS MAP HAS BEEN COMPILED FROM VARIOUS SOURCES, AND ACCURACY IS NOT GUARANTEED. THOSE WISHING TO STAKE MINING CLAIMS SHOULD CONSULT WITH THE MINING RECORDER, MINISTRY OF NORTHERN DEVELOPMENT AND MINES, FOR ADDITIONAL INFORMATION ON THE STATUS OF THE LANDS SHOWN HEREON.

M.793

ONTARIO

MINISTRY OF NATURAL RESOURCES

SURVEYS AND MAPPING BRANCH

SURVEYS AND MAPPING BRANCH — PLAN OF —

ESTHER TWP.

PORCUPINE

MINING DIVISION.


DISTRICT OF SUDBURY.

NOTE

400' Surface Rights Reservation _____ Scale: 40 chains to an inch.
around all Lakes and Rivers.

(G) QUARRY PERMIT

BENTON TWP.

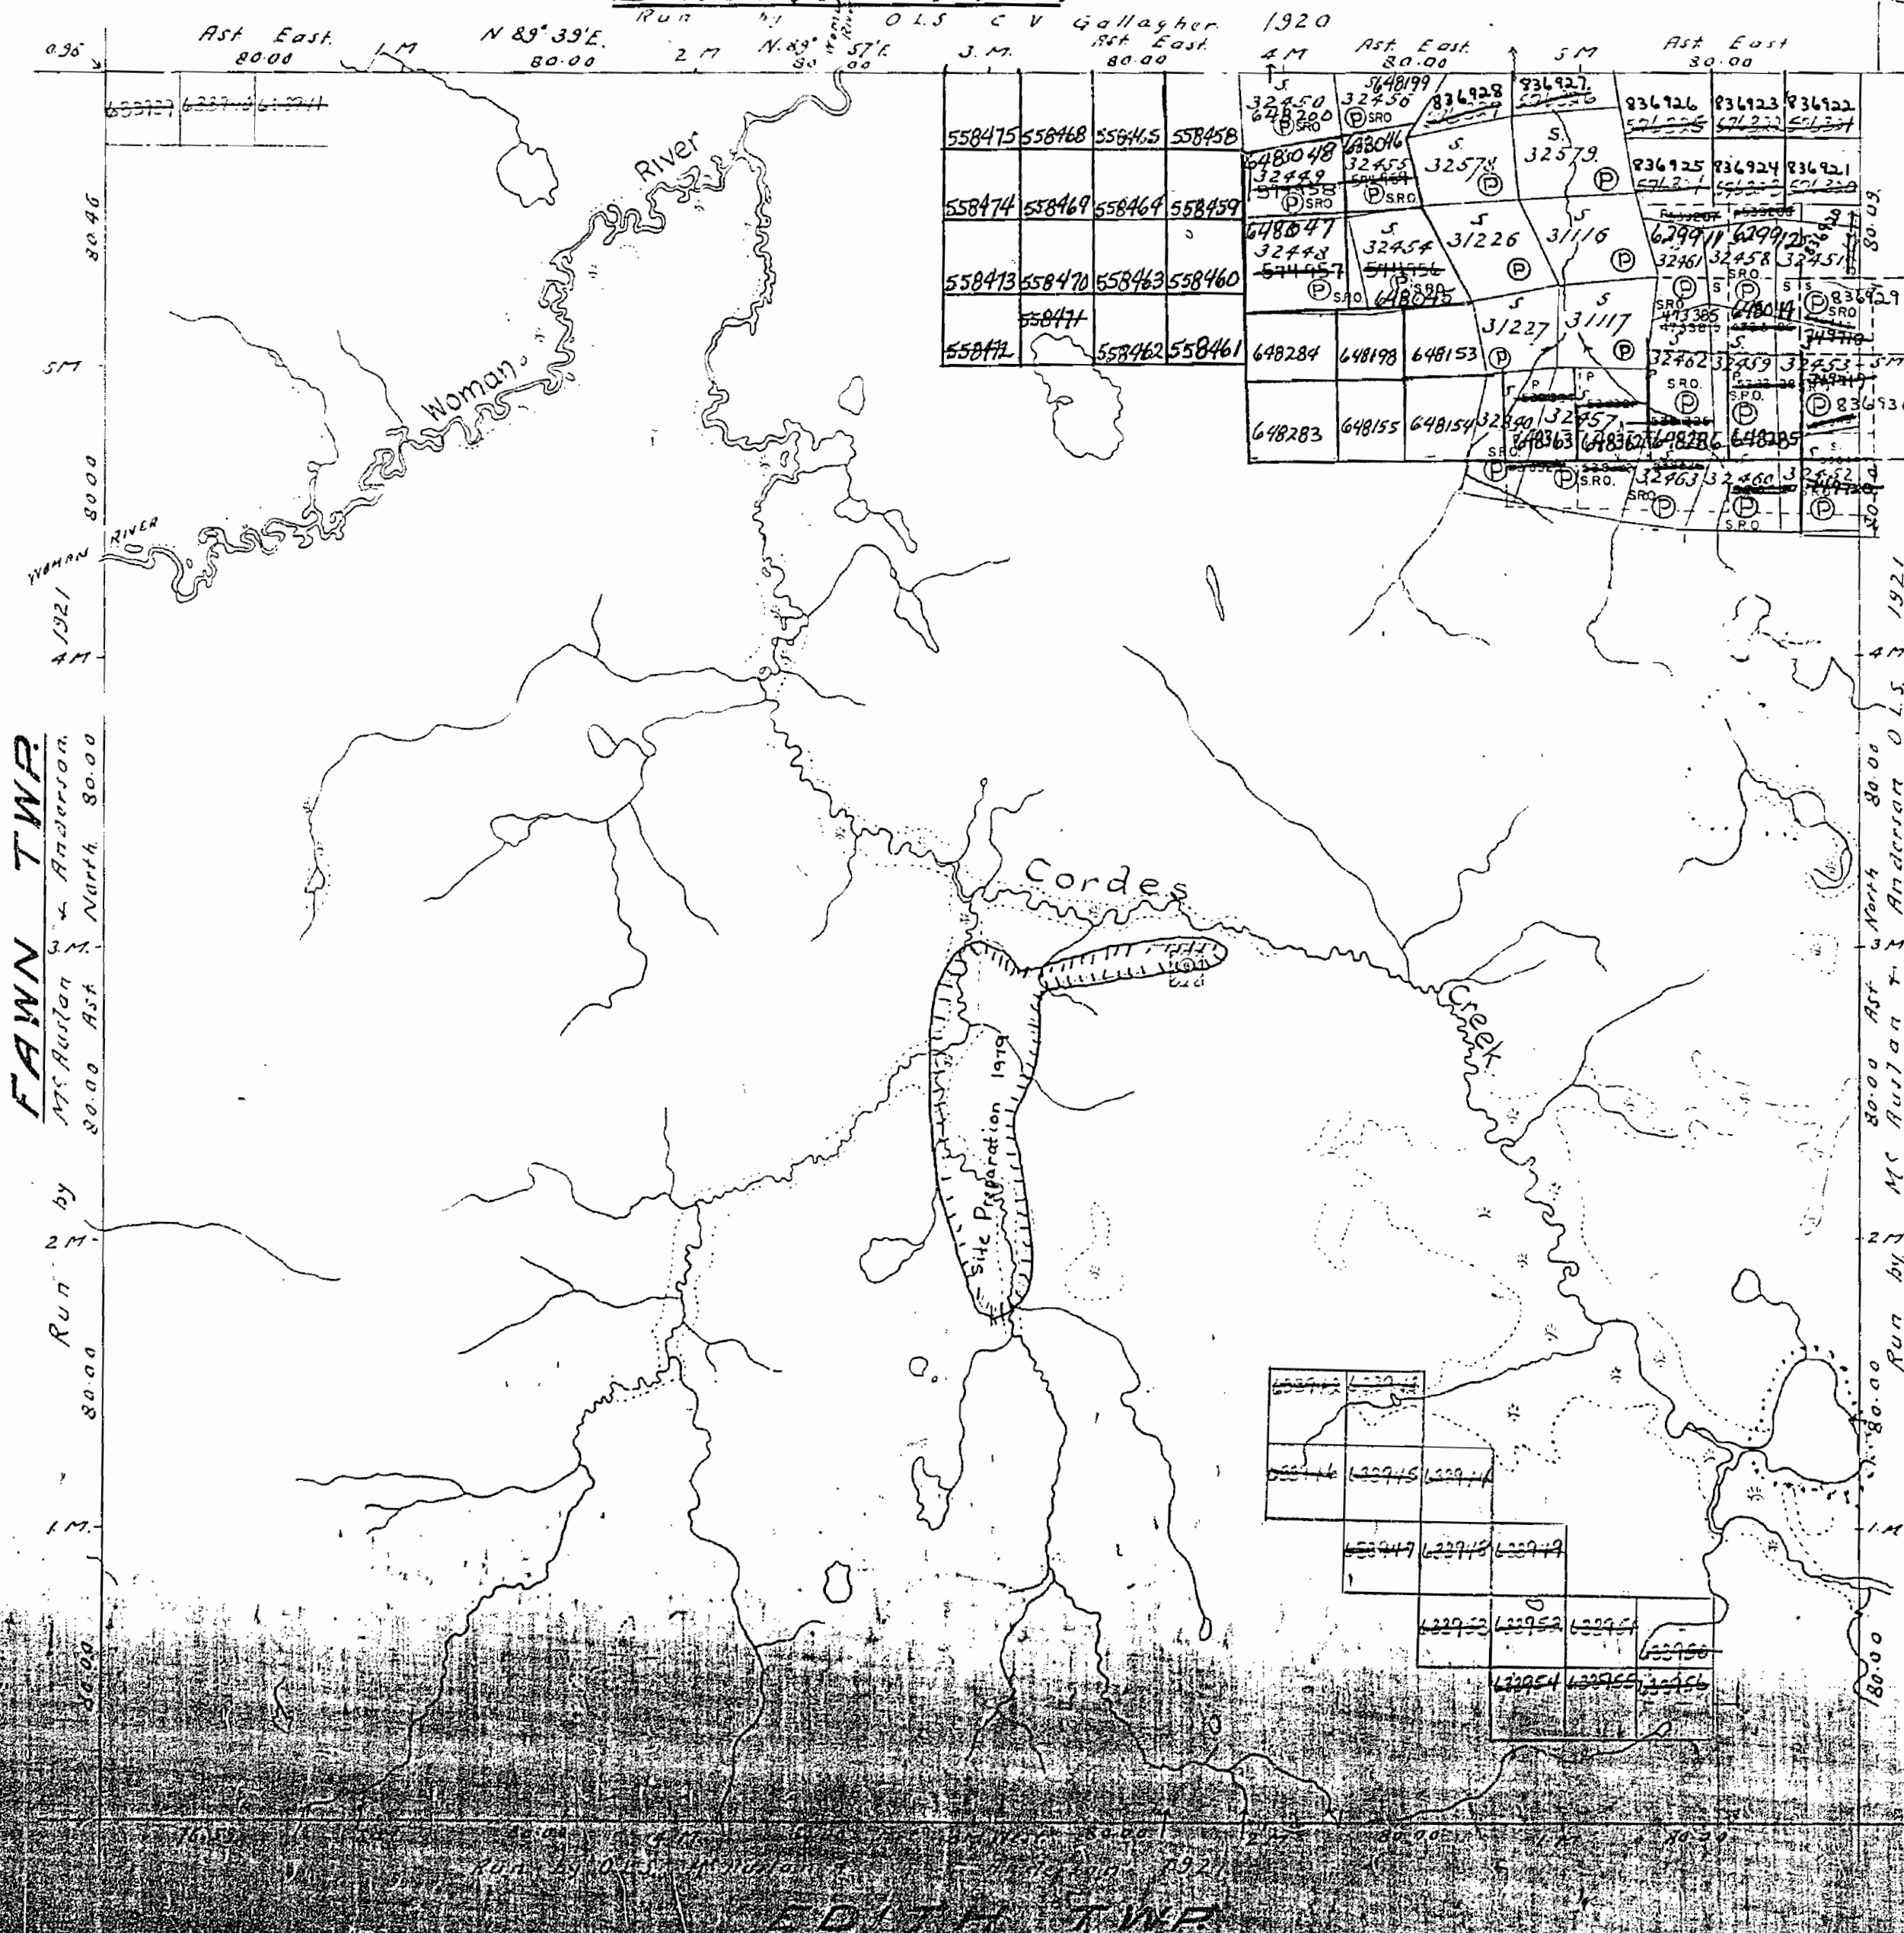


AREAS WITHDRAWN FROM DISPOSITION

M.R.O. - MINING RIGHTS ONLY
S.R.O. - SURFACE RIGHTS ONLY
M.+S. - MINING AND SURFACE RIGHTS

Description	Order No.	Date	Disposition	File
-------------	-----------	------	-------------	------

THE INFORMATION THAT APPEARS ON THIS MAP HAS BEEN COMPILED FROM VARIOUS SOURCES, AND ACCURACY IS NOT GUARANTEED. THOSE WISHING TO STAKE MINING CLAIMS SHOULD CONSULT WITH THE MINING RECORDER, MINISTRY OF NORTHERN DEVELOPMENT AND MINES, FOR ADDITIONAL INFORMATION ON THE STATUS OF THE LANDS SHOWN HEREON.

BENTON TWP.

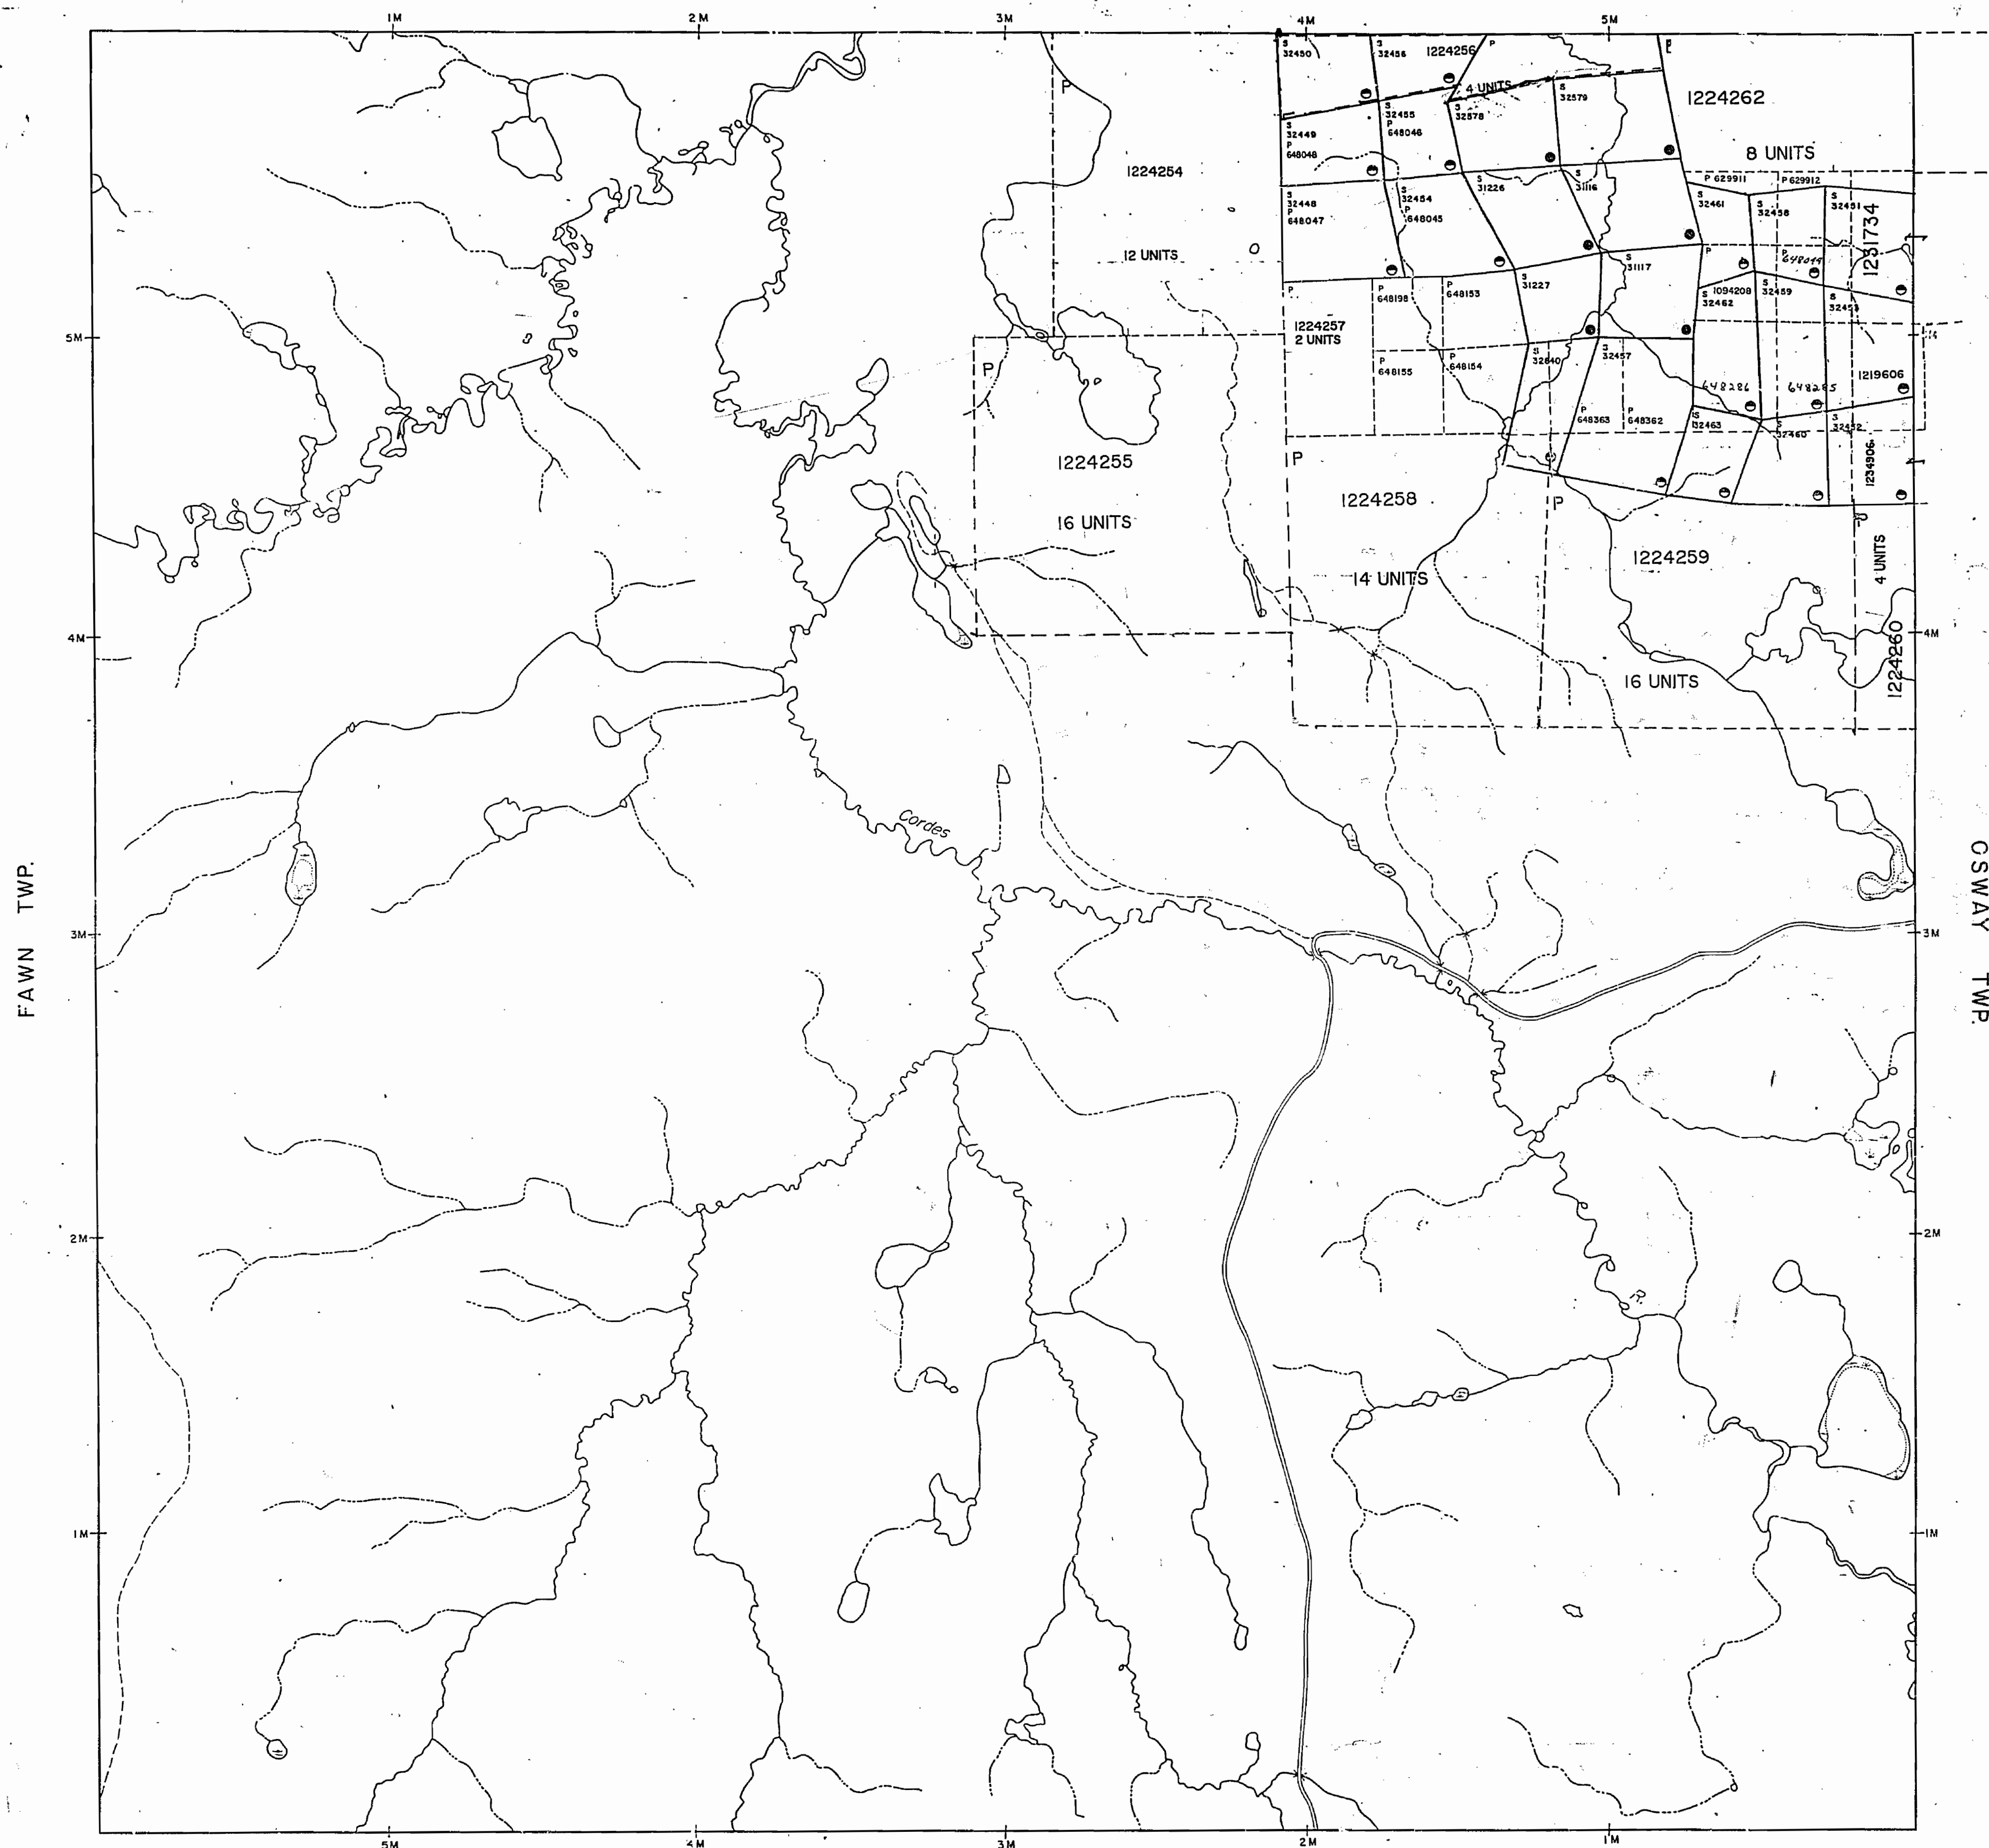

EDITH TWP.


LEGEND

HIGHWAY AND ROUTE No.
OTHER ROADS
TRAILS
SURVEYED LINES:
TOWNSHIPS, BASE LINES, ETC.
LOTS, MINING CLAIMS, PARCELS, ETC.
UNSURVEYED LINES:
LOT LINES
PARCEL BOUNDARY
MINING CLAIMS ETC.
RAILWAY AND RIGHT OF WAY
UTILITY LINES
NON-PERENNIAL STREAM
FLOODING OR FLOODING RIGHTS
SUBDIVISION OR COMPOSITE PLAN
RESERVATIONS
ORIGINAL SHORELINE
MARSH OR MUSKEG
MINES
TRAVERSE MONUMENT

DISPOSITION OF CROWN LANDS

TYPE OF DOCUMENT	SYMBOL
PATENT, SURFACE & MINING RIGHTS	●
" SURFACE RIGHTS ONLY	○
" MINING RIGHTS ONLY	○
LEASE, SURFACE & MINING RIGHTS	■
" SURFACE RIGHTS ONLY	■
" MINING RIGHTS ONLY	■
LICENCE OF OCCUPATION	○
ORDER-IN-COUNCIL	OC
RESERVATION	○
CANCELLED	○
SAND & GRAVEL	○

NOTE: MINING RIGHTS IN PARCELS PATENTED PRIOR TO MAY 6, 1913, VESTED IN ORIGINAL PATENTEE BY THE PUBLIC LANDS ACT, R.S.O. 1910, CHAP. 380, SEC. 63, SUBSEC. 1.

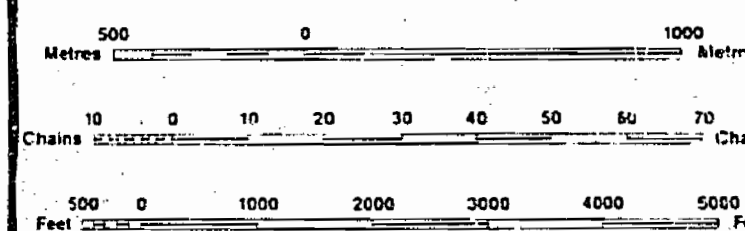

SCALE 1:20 000

TOWNSHIP

ESTHER

M.N.R. ADMINISTRATIVE DISTRICT

CHAPLEAU

MINING DIVISION

PORCUPINE

LAND TITLES / REGISTRY DIVISION

SUDBURY Received Sept 16/86

Ministry of Natural Resources
Ontario
Ministry of Northern Development and Mines

Date AUGUST, 1986. Number


G-1120

ESTHER

DISTRICT OF SUDBURY

Scale 40 Chains = 1 Inch


BENTON

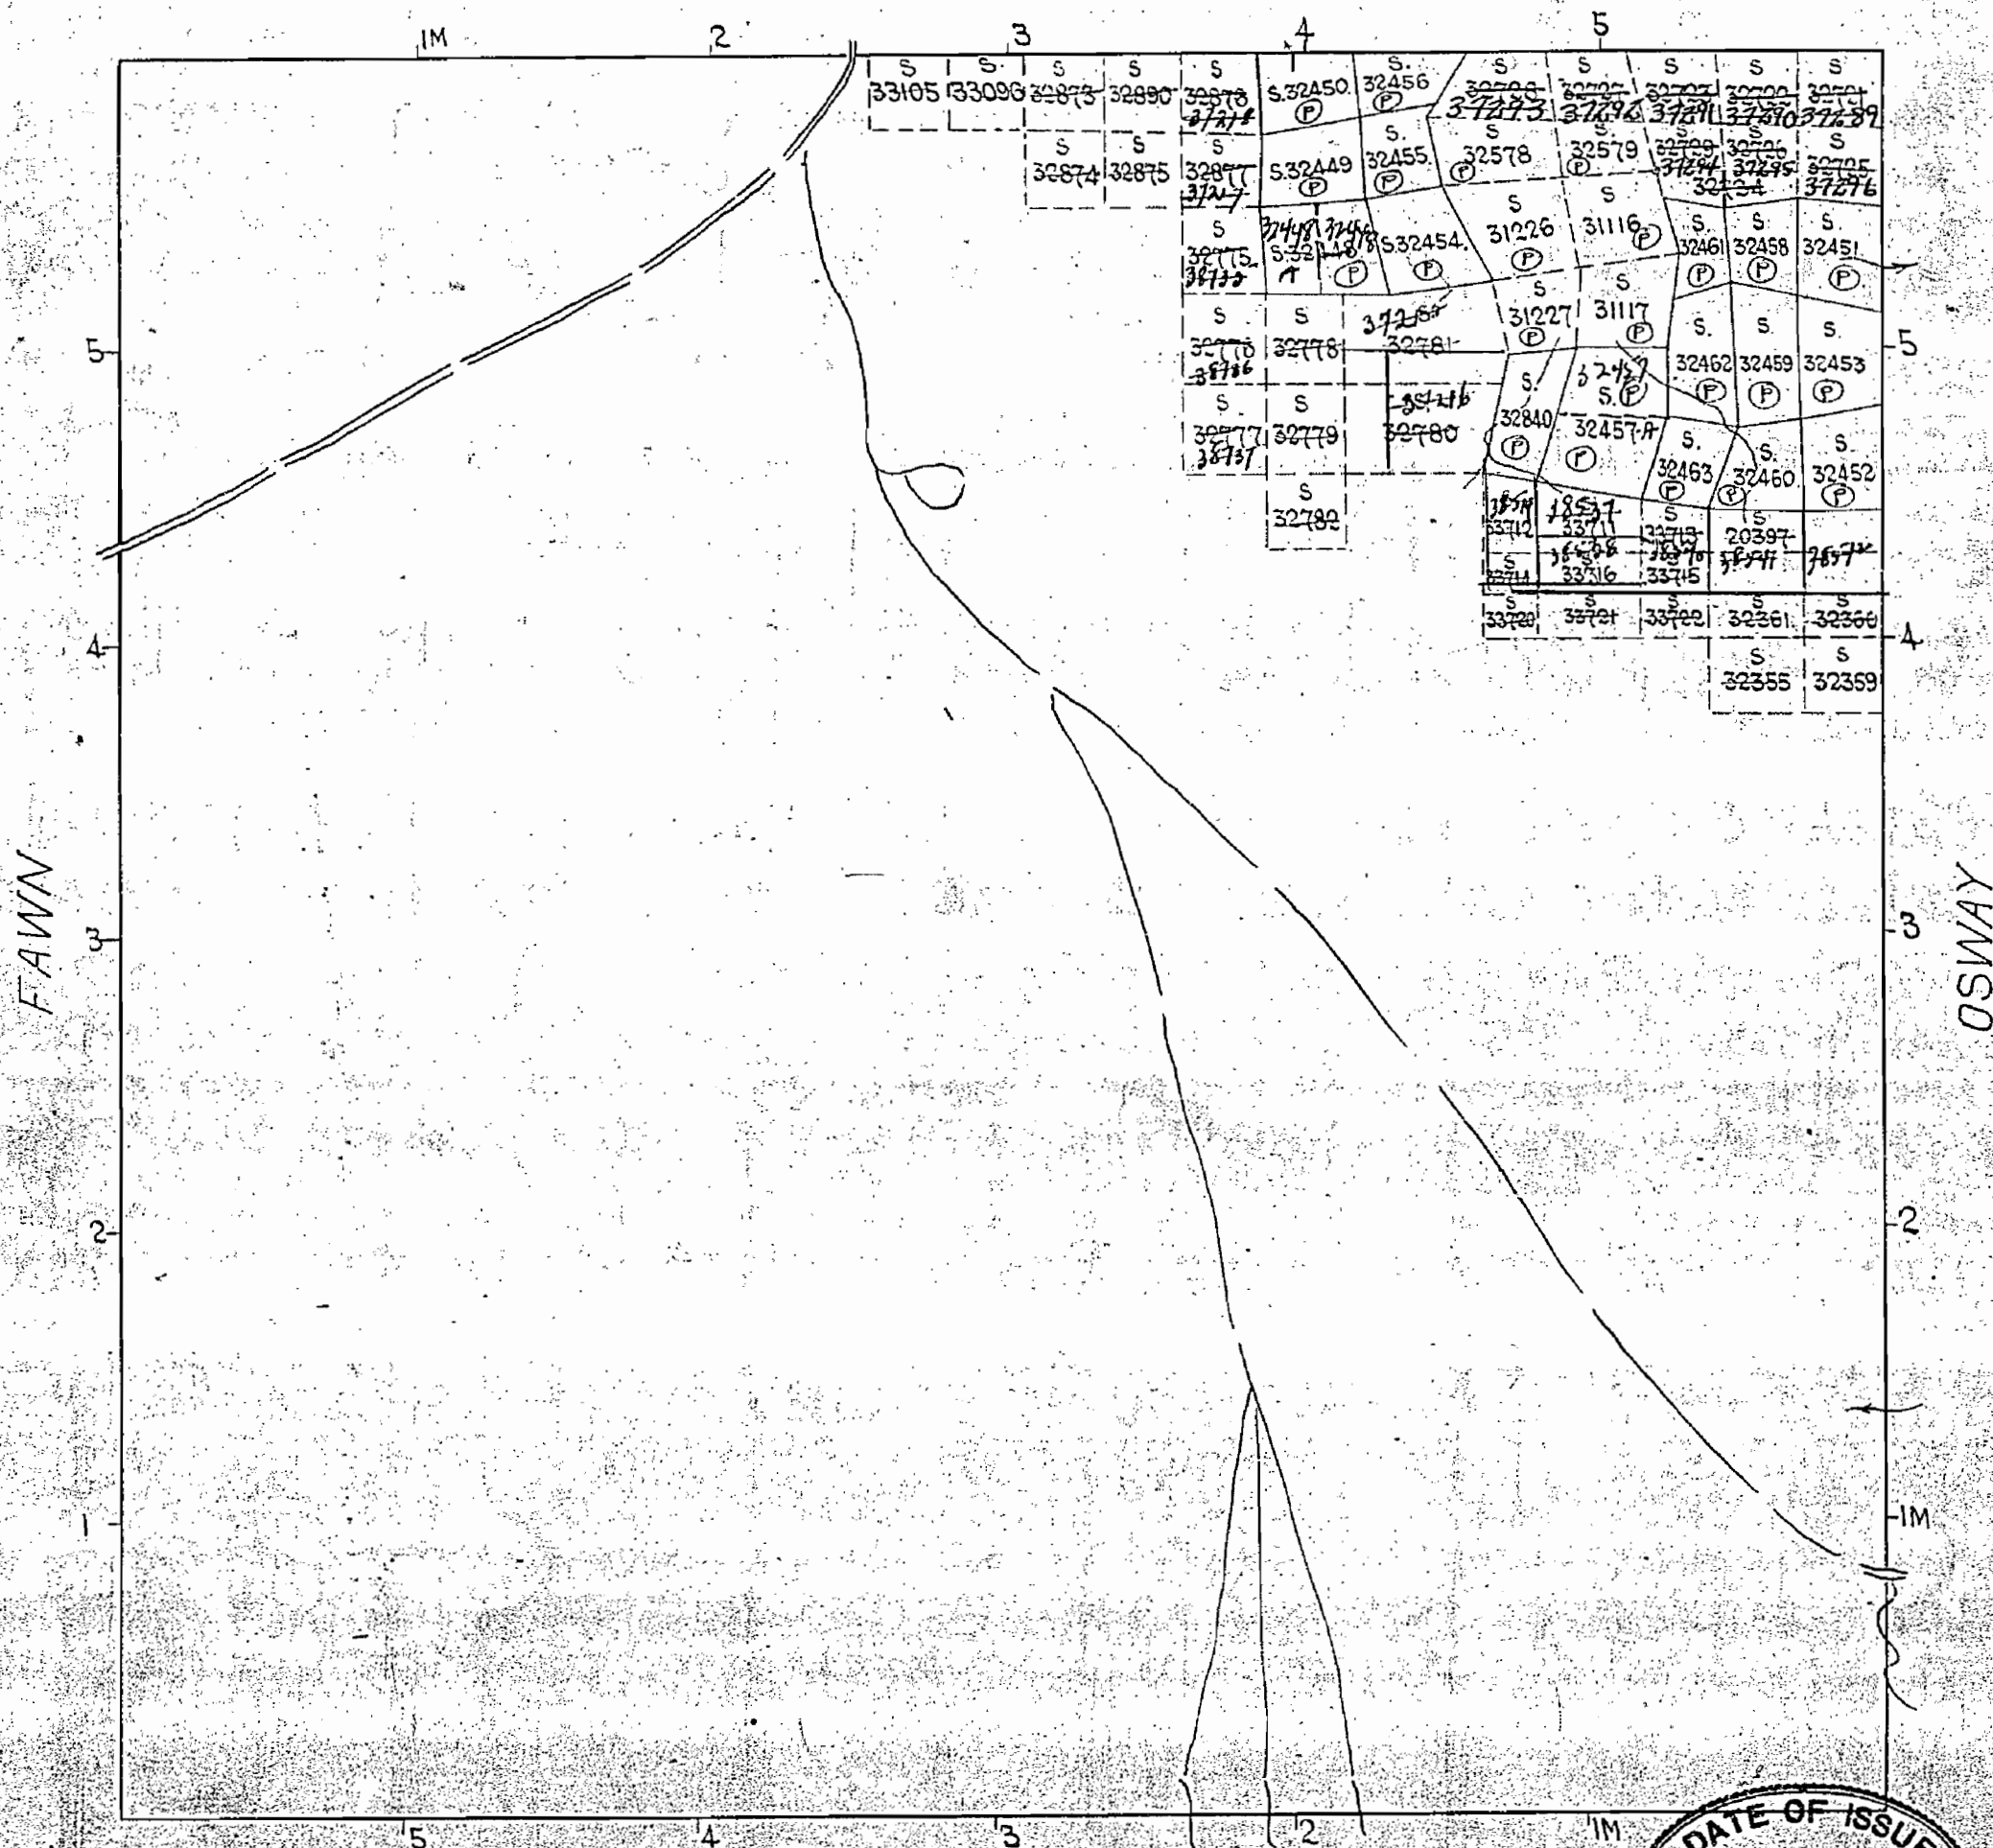

S U D B U R Y M I N I N G D I V I S I O N .
D I S T R I C T O F S U D B U R Y .

Scale: 40 chains to an inch.

BENTON TWP.

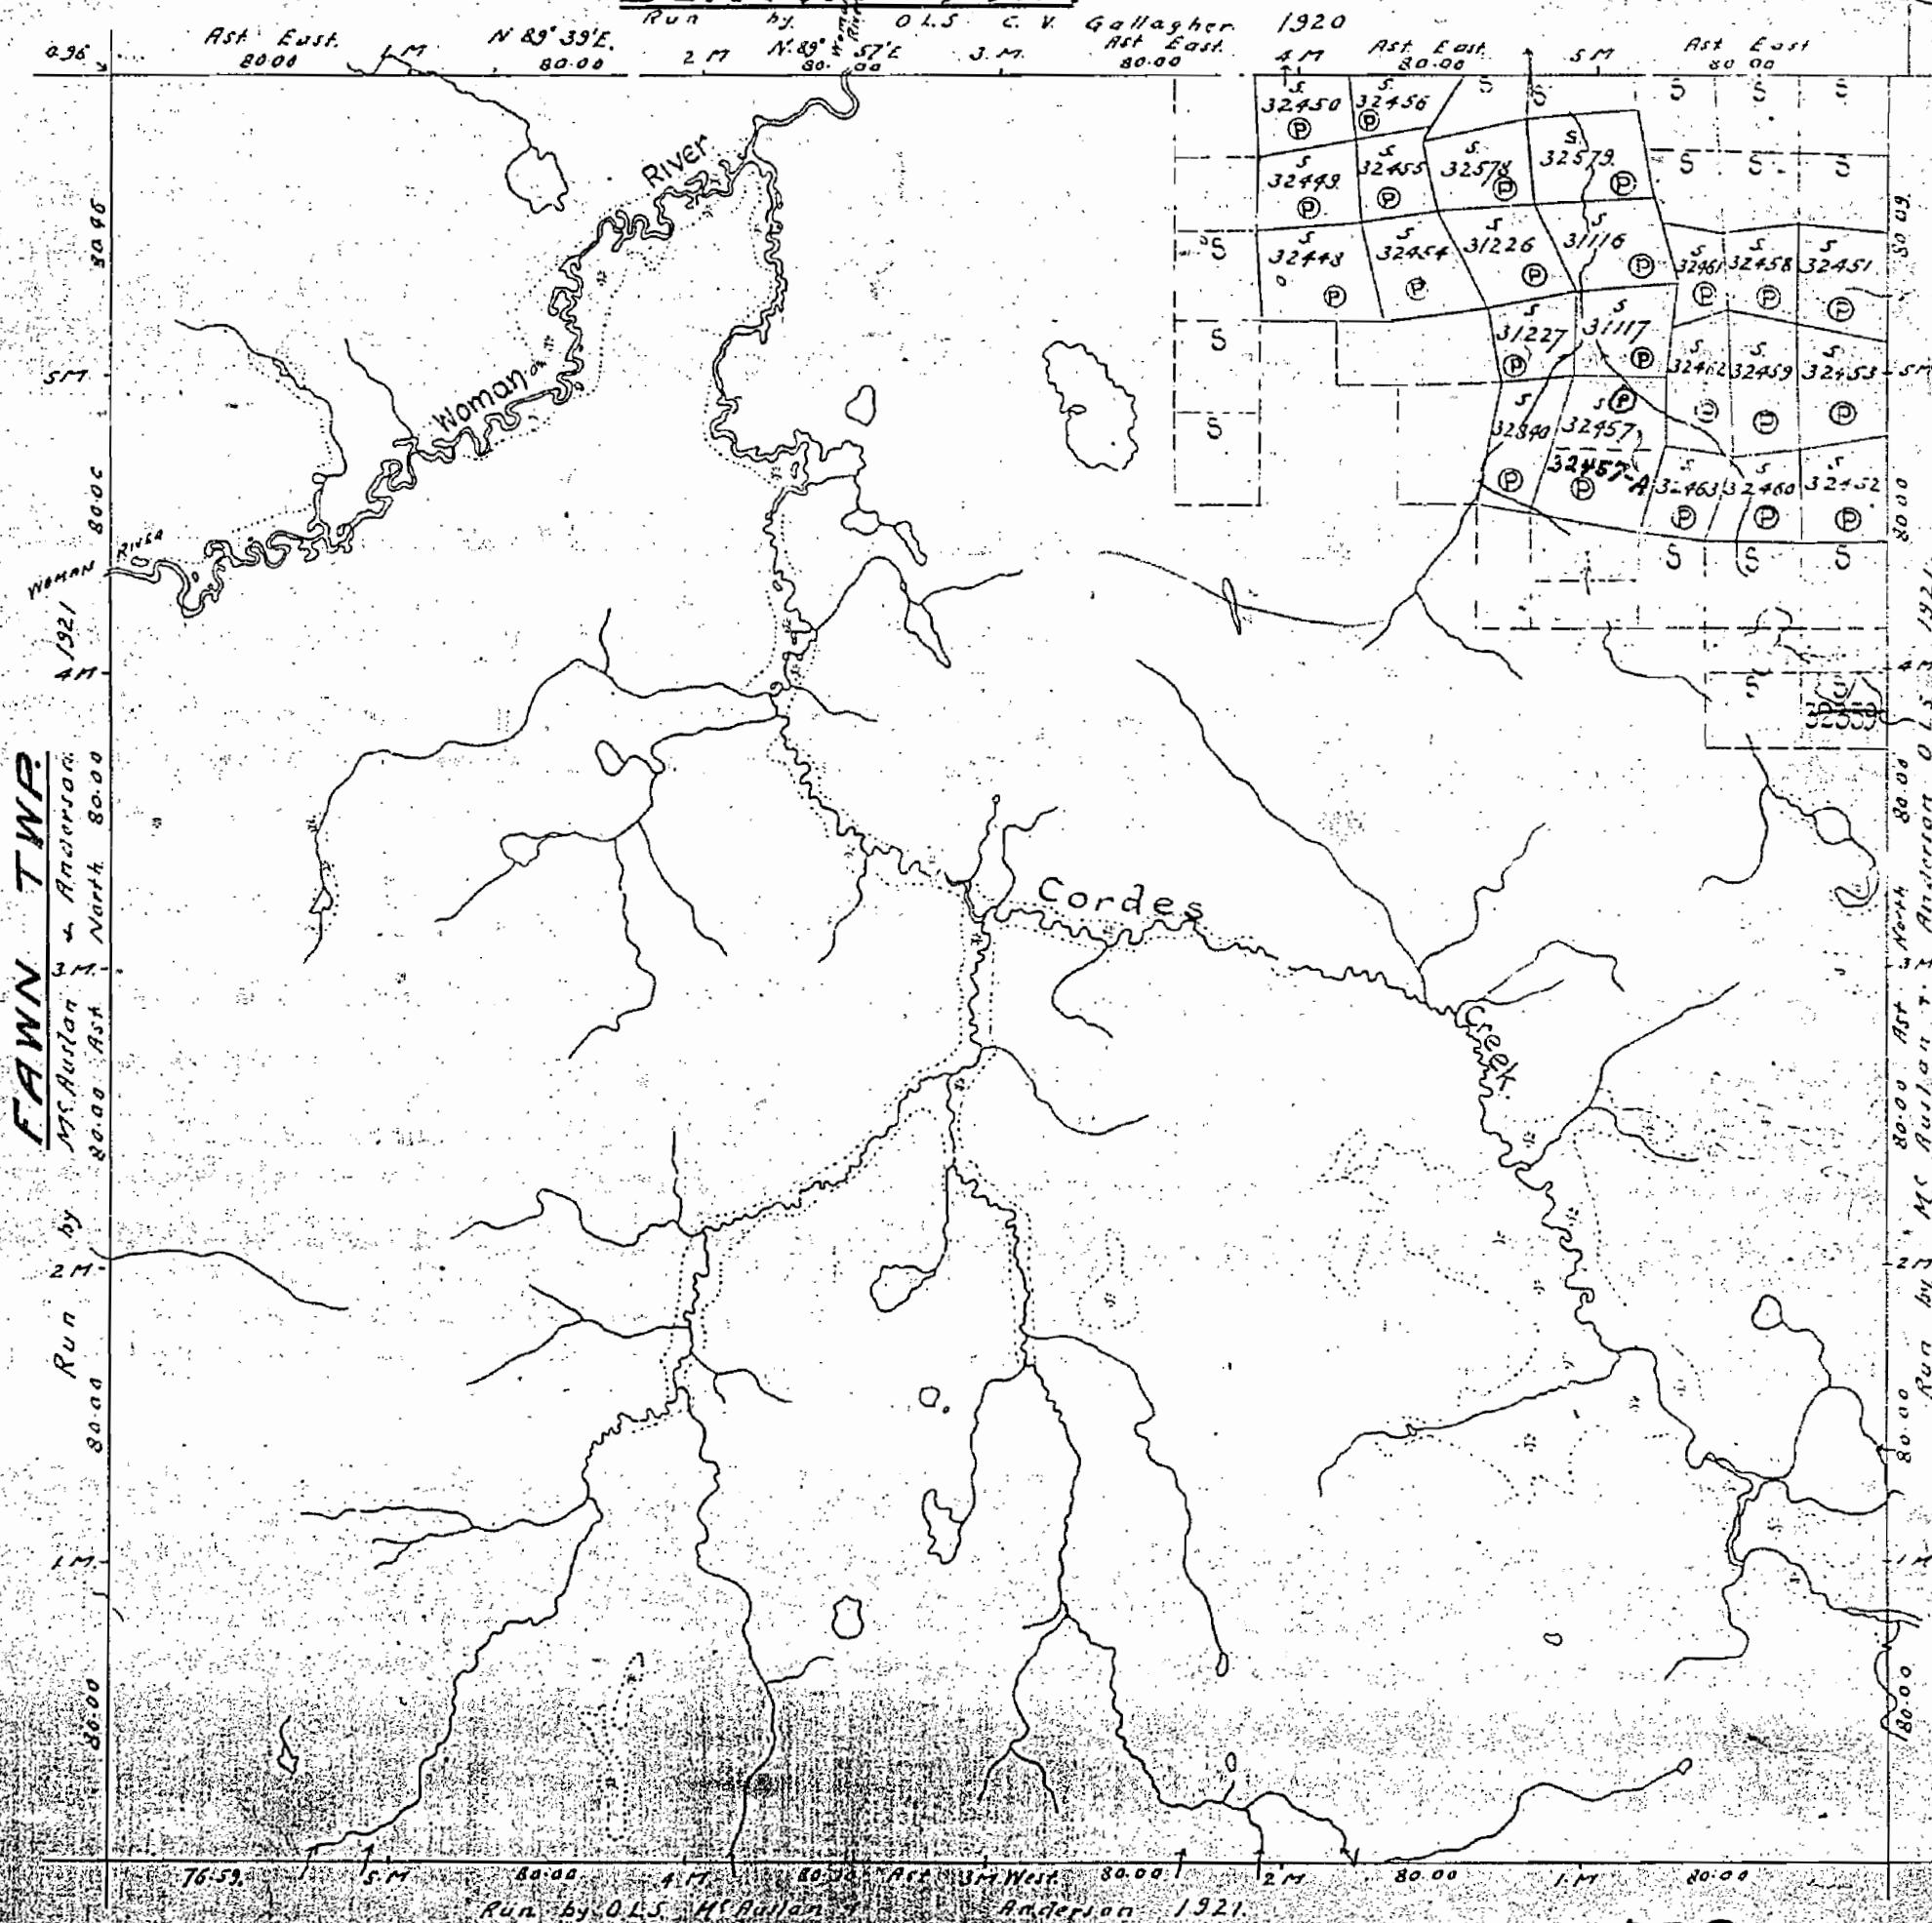

ARMY AND NAVY

EDITH TWP.


M 793

S U D B U R Y M I N I N G D I V I S I O N .

DISTRICT OF SUDBURY.

Scale: 40 chains to an inch.

BENTON TWP.

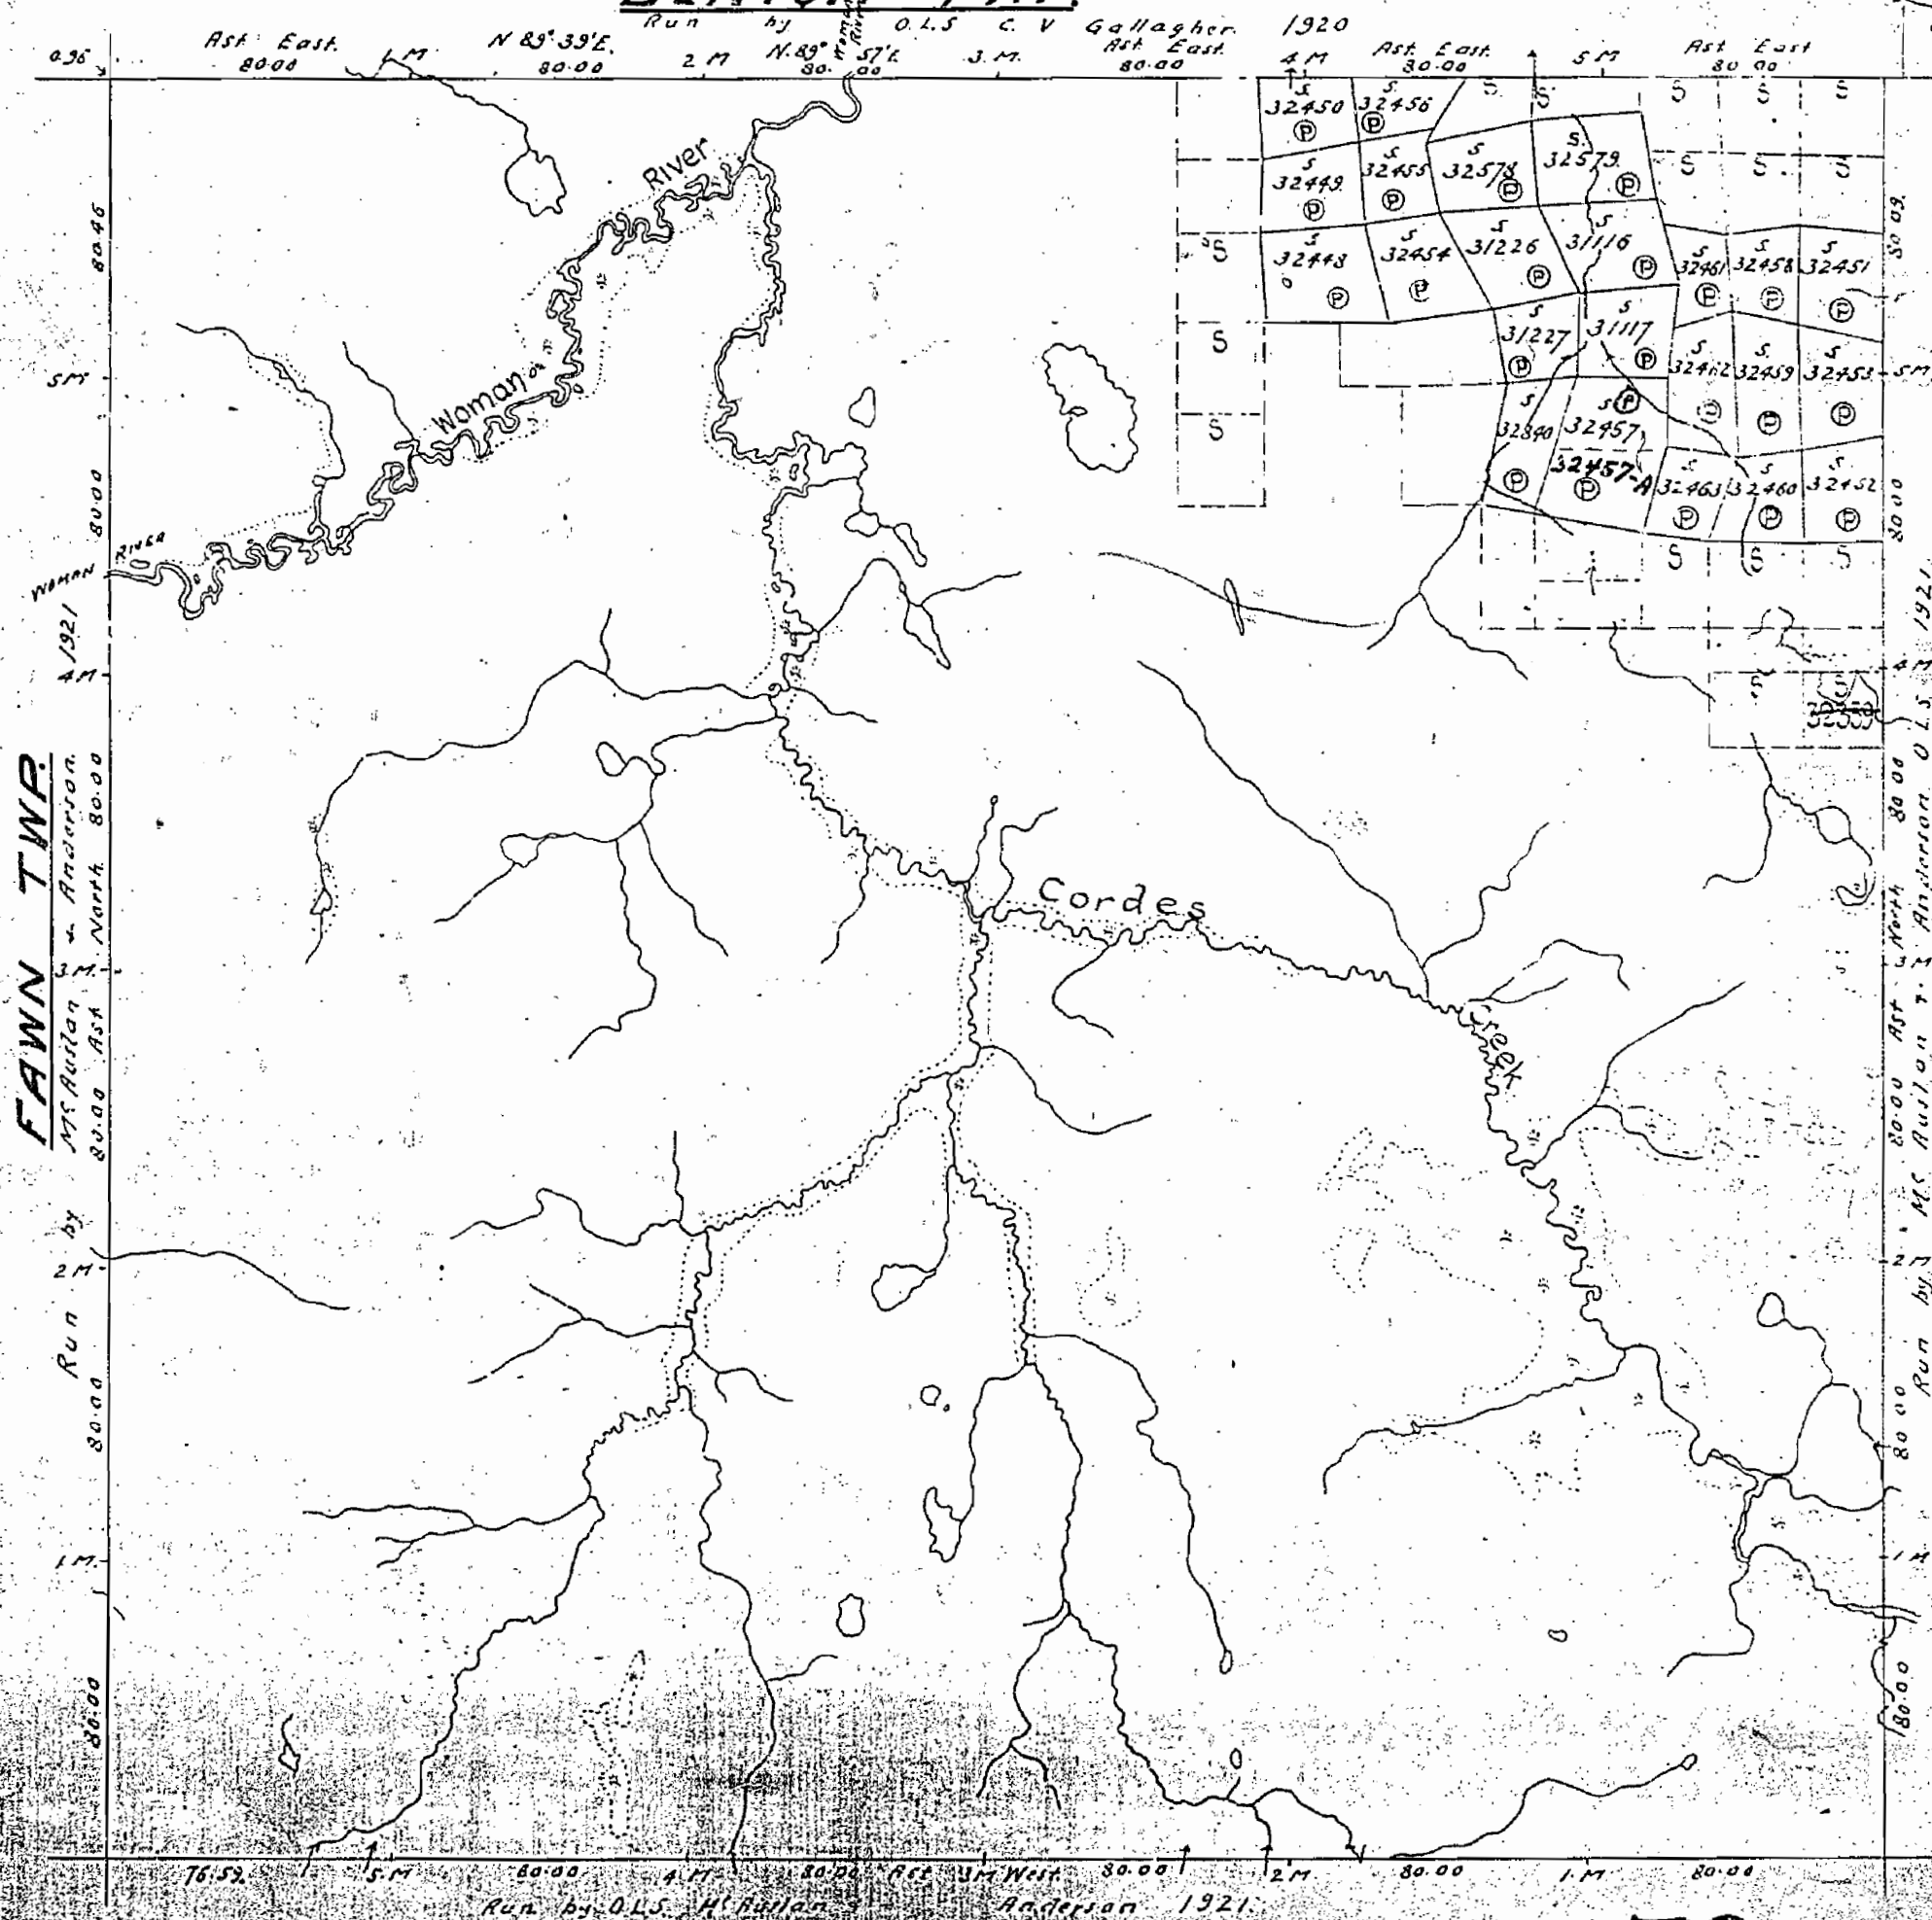

ANSWER TWP

EDITH TWP


M 793

ESTHER

DISTRICT OF SUDBURY

Scale 40 Chains = 1 Inch

BENTON

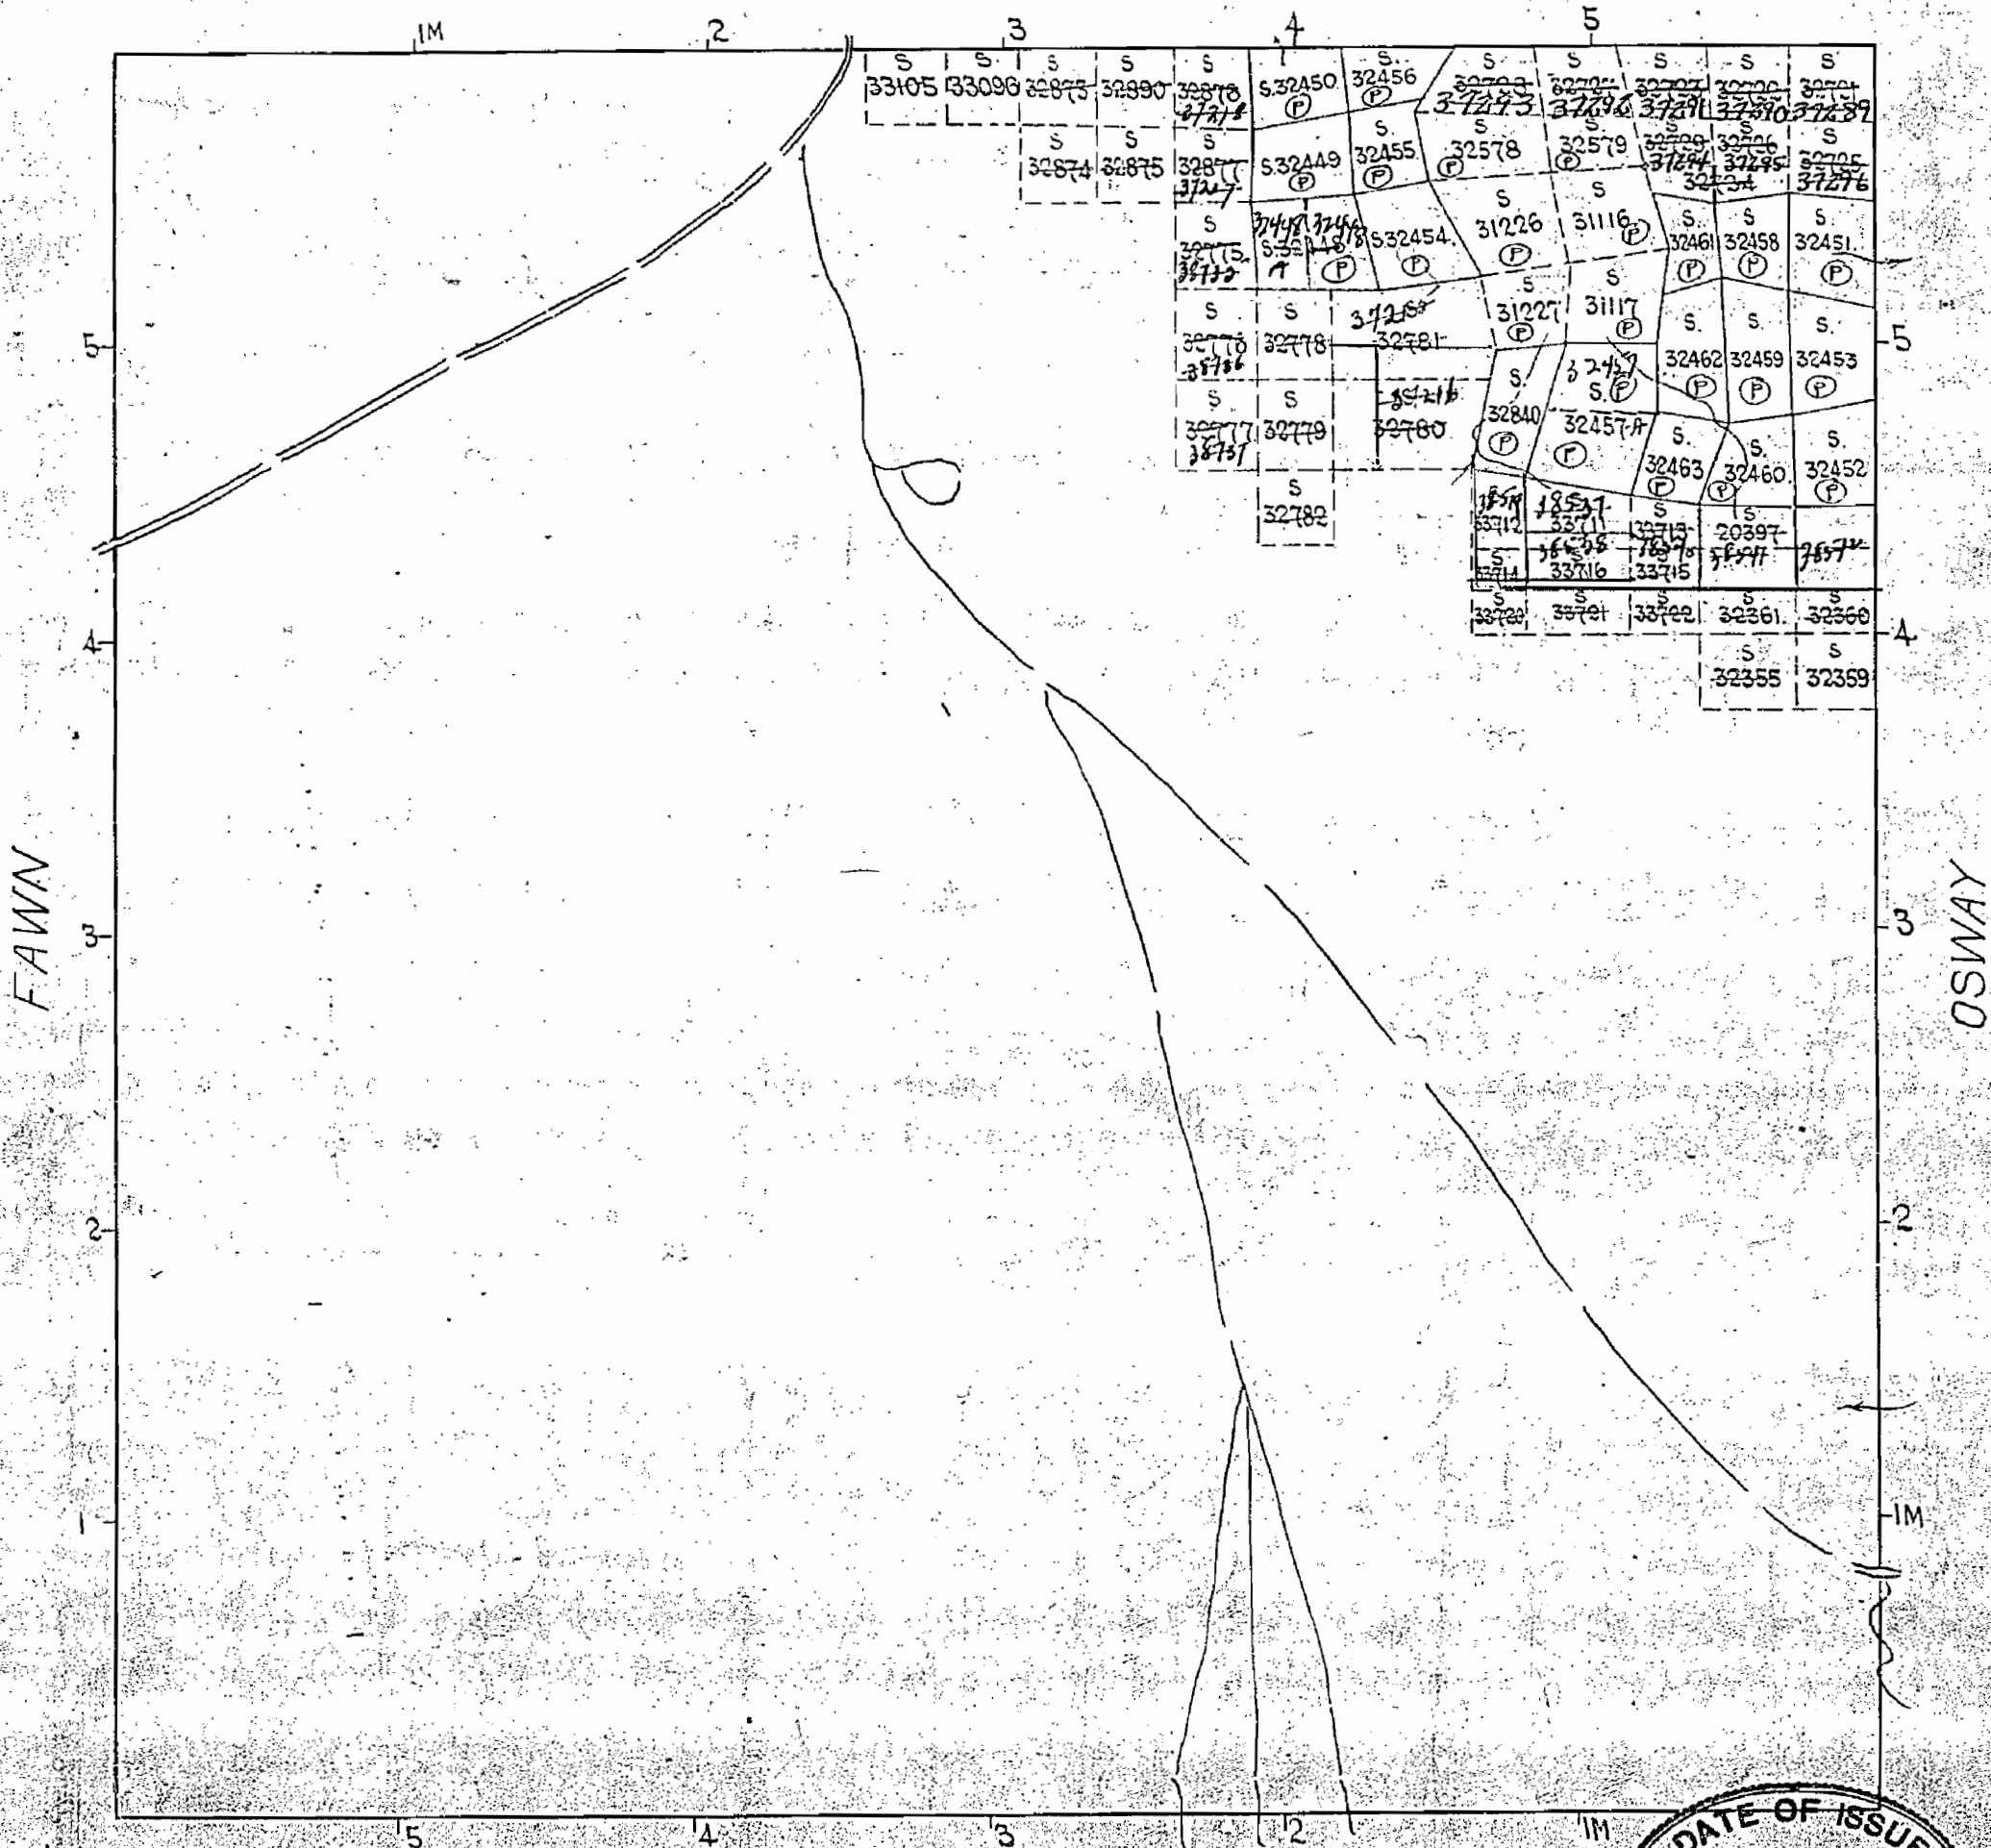

FAWN

OSWAY

EDITH

M793

DATE OF ISSUE
SEP 18 1940