

277

Little Twp.

THE TOWNSHIP OF
OF

EVELYN

DISTRICT OF
COCHRANE

PORCUPINE
MINING DIVISION

SCALE: 1-INCH=40 CHAINS

LEGEND

- PATENTED LAND (P)
- CROWN LAND SALE (S) or C.S.
- LEASES (L)
- LOCATED LAND (Loc.)
- LICENSE OF OCCUPATION (L.O.)
- MINING RIGHTS ONLY (M.R.O.)
- SURFACE RIGHTS ONLY (S.R.O.)
- ROADS
- IMPROVED ROADS
- KING'S HIGHWAYS
- RAILWAYS
- POWER LINES
- MARSH OR MUSKEG
- MINES

PORCUPINE
MINING DIV.
RECEIVED
FEB 8 1967

NOTES

LOTS COLORED GRAY DO NOT REQUIRE SURVEY
REG. PLAN M 122

	1	2	3	4	5	6	7	8	9	0
0	(P)	(P)	(P)	(P)	(P)	(P)	(S)	(P)	(S)	(S)
10	(P)									
20							(P)	(P)	(P)	(P)
30	(P)	(P)	(P)	(P)	(P)	(S)			(P)	(P)
40	(P)	(P)								

WITHDRAWN FROM STAKING & SURVEY
GARBAGE DISPOSAL FOR L.P.
REG. PLAN M.120


	1	2	3	4	5	6	7	8	9	0
0	(S)	(P)	(P)	(P)	(P)	(P)	(P)	(S)	(P)	(P)
10	(P)	(P)	(S)	(S)	(S)	(S)	(S)	(S)	(P)	(P)
20	(S)	(P)	(S)	(P)						
30	(P)	(S)	(P)	(P)						

400' Surface rights reservation around all lakes & rivers.

Flooding Rights Reserved to 903' Contour to H.E.P.C. Around Frederick House Lake.

PLAN NO.- M-277

DEPARTMENT OF MINES
—ONTARIO—

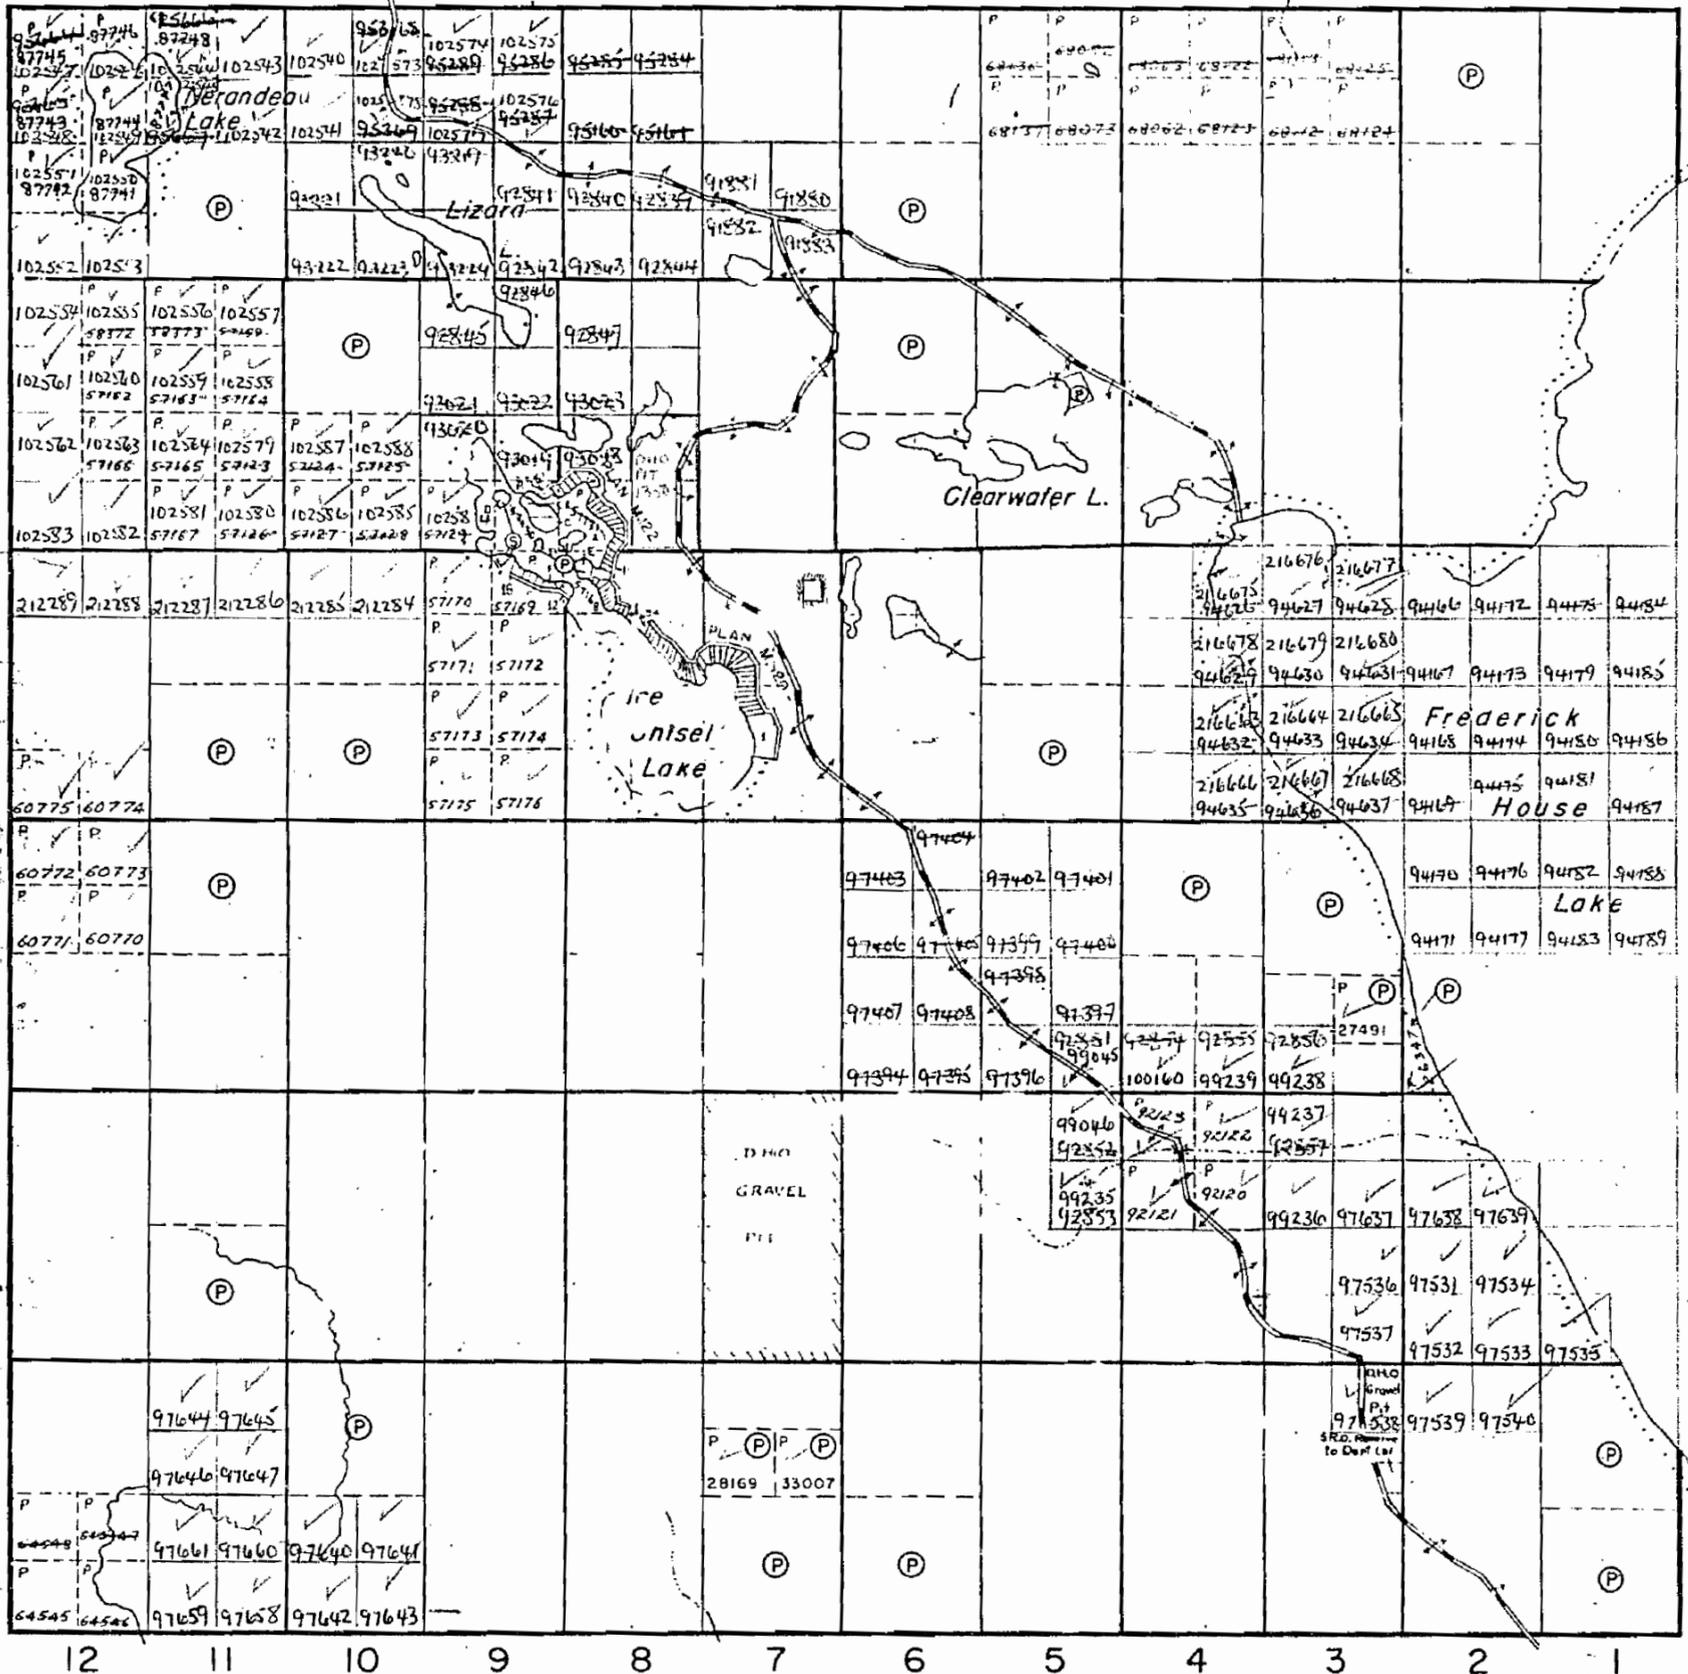

VI

V

IV

III

II

I

Dundonald Twp.

Gowan Twp.


Matheson Twp.

No disposition of sand & gravel from May 8th, 1964 until further notice

AREAS WITHDRAWN FROM DISPOSITION

- M.R.O. - MINING RIGHTS ONLY
 - S.R.O. - SURFACE RIGHTS ONLY
 - M+S. - MINING AND SURFACE RIGHTS
- | Description | Order No. | Date | Disposition | File |
|-------------|-----------|----------|-------------|--------|
| (N) | W28/75 | 04/05/75 | S.R.O. | 134839 |
| (N) | W19/78 | 10/04/78 | S.R.O. | 108543 |
| (N) | NRW 41/85 | | S.R.O. | |
- (S) PENDING DISPOSITION UNDER THE PUBLIC LANDS ACT. NOTICE RECEIVED 92-MAY (CAMP WASKESU)
- (R6) MINING AND SURFACE RIGHTS WITHDRAWN FROM PROSPECTING, STAKING OUT, SALE OR LEASE UNDER SECTION 35 OF THE MINING ACT, R.S.O. 1990 ORDER NO. W-P 15/94 NER, DATED MARCH 4, 1994. (SEED ORCHARD)

LITTLE TOWNSHIP

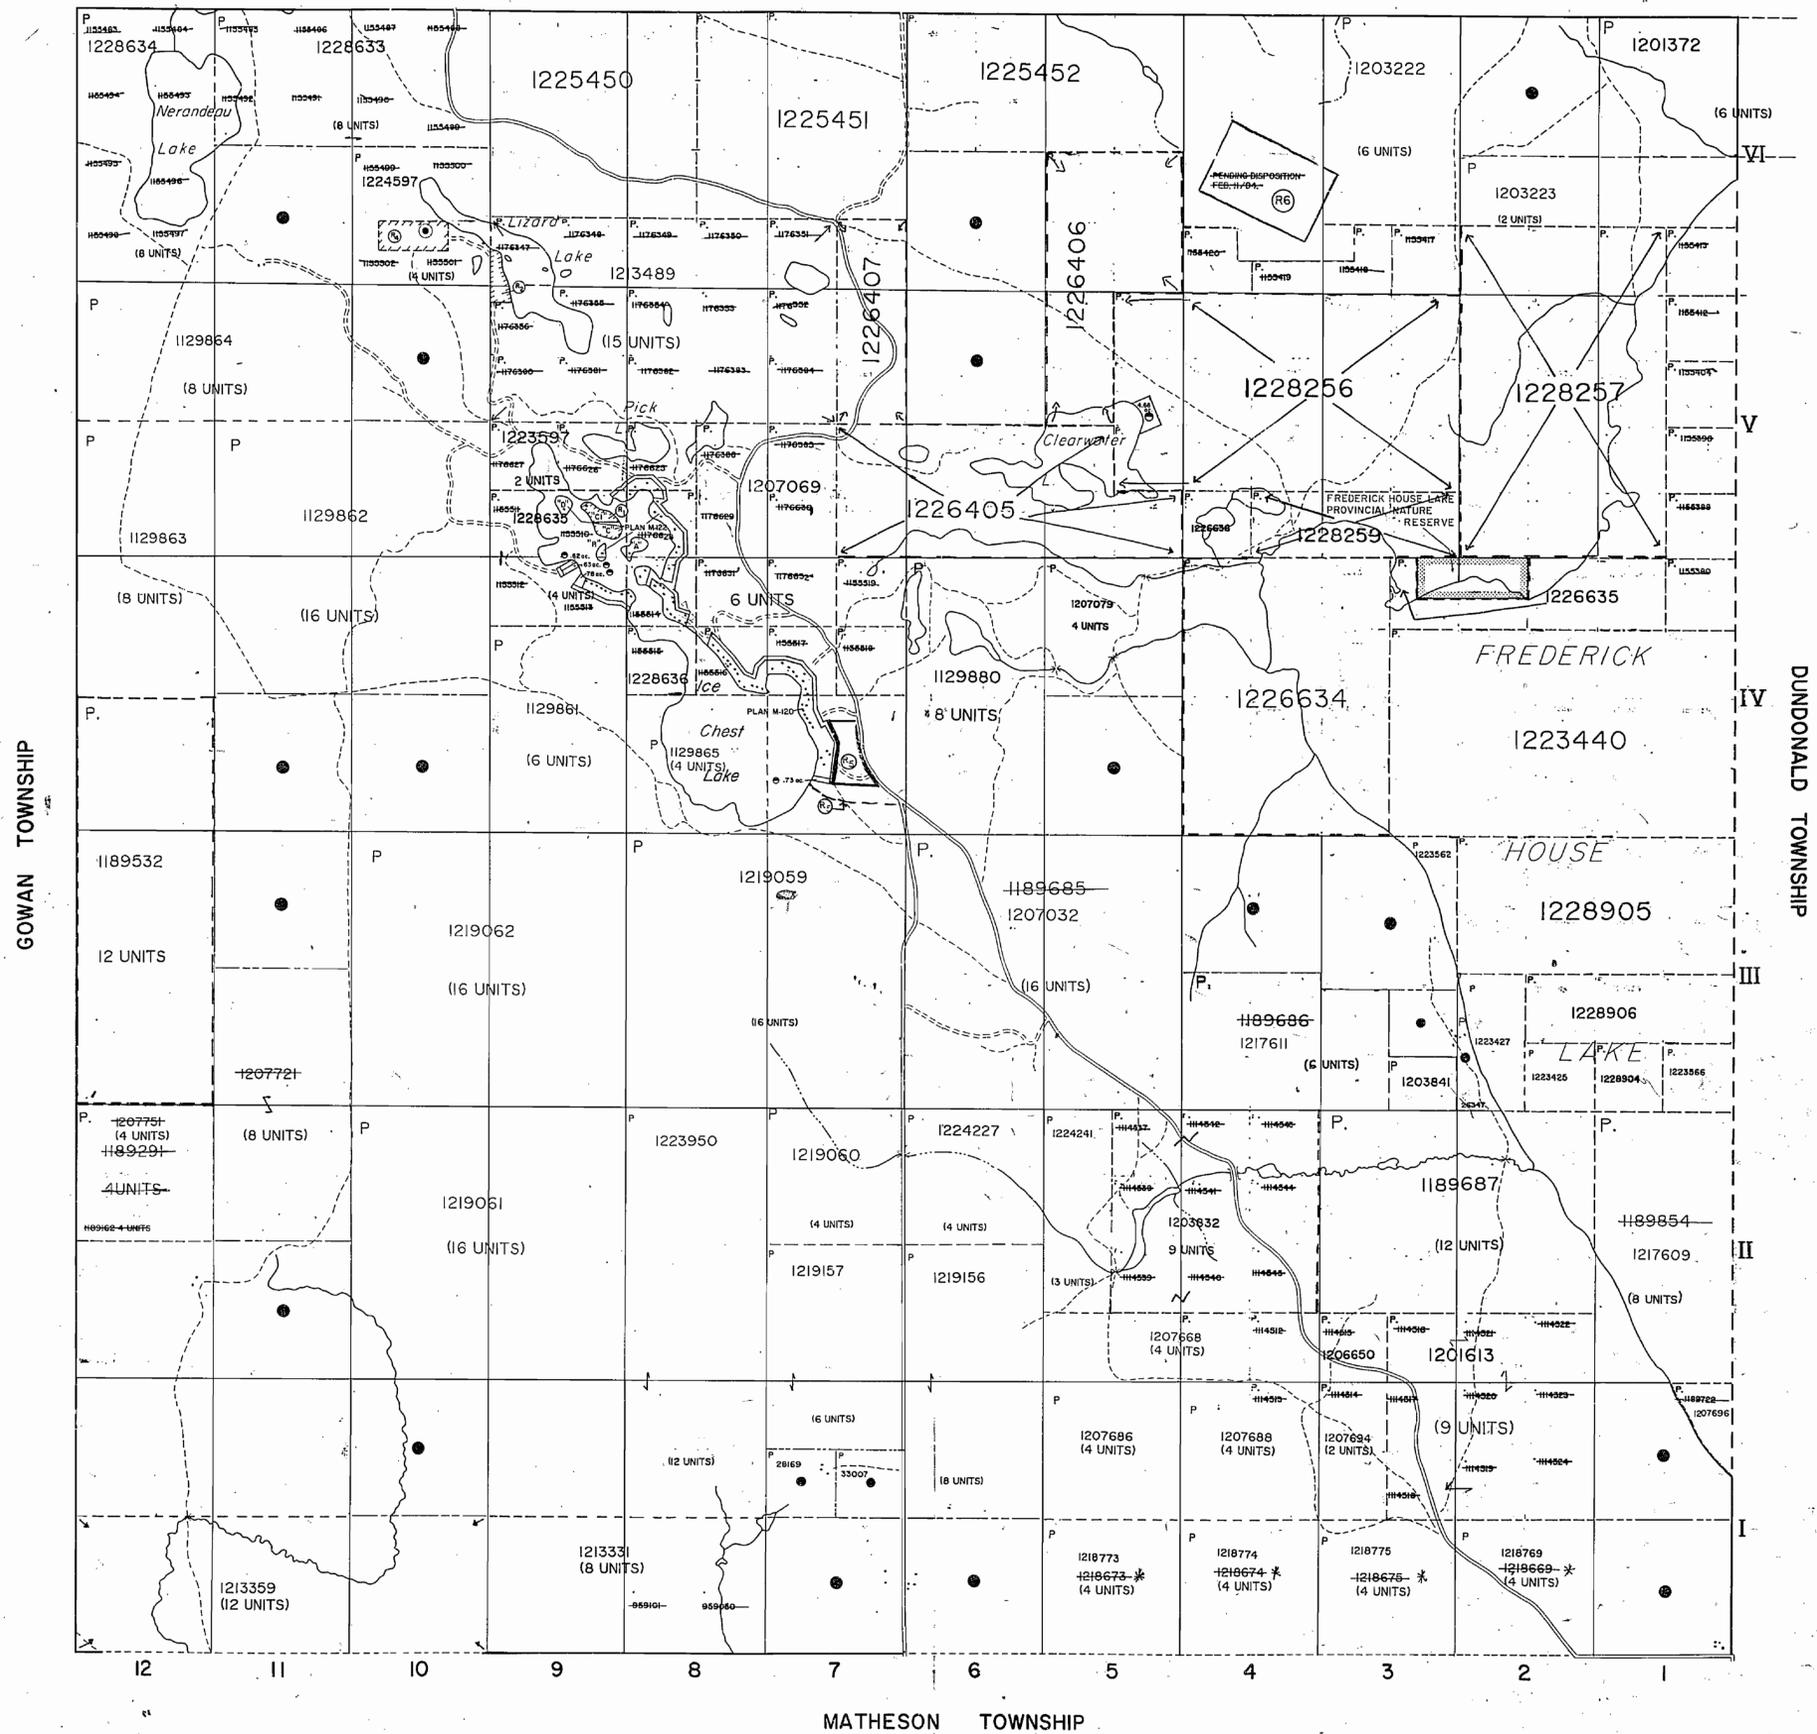


LEGEND

- HIGHWAY AND ROUTE No.
- OTHER ROADS
- TRAILS
- SURVEYED LINES:
 - TOWNSHIPS, BASE LINES, ETC.
 - LOTS, MINING CLAIMS, PARCELS, ETC.
- UNSURVEYED LINES:
 - LOT LINES
 - PARCEL BOUNDARY
 - MINING CLAIMS ETC.
- RAILWAY AND RIGHT OF WAY
- UTILITY LINES
- NON PERENNIAL STREAM
- FLOODING OR FLOODING RIGHTS
- SUBDIVISION OR COMPOSITE PLAN
- RESERVATIONS
- ORIGINAL SHORELINE
- MARSH OR MUSKEG
- MINES
- TRANSVERSE MONUMENT

DISPOSITION OF CROWN LANDS

TYPE OF DOCUMENT	SYMBOL
PATENT, SURFACE & MINING RIGHTS	●
" SURFACE RIGHTS ONLY	○
" MINING RIGHTS ONLY	◐
LEASE, SURFACE & MINING RIGHTS	◑
" SURFACE RIGHTS ONLY	◒
" MINING RIGHTS ONLY	◓
LICENCE OF OCCUPATION	◔
ORDER-IN-COUNCIL	OC
RESERVATION	⊙
CANCELLED	⊖
SAND & GRAVEL	⊕

NOTE: MINING RIGHTS IN PARCELS PATENTED PRIOR TO MAY 6, 1912, VESTED IN ORIGINAL PATENTEES BY THE PUBLIC LANDS ACT, R.S.O. 1970, CHAP. 380, SEC. 63, SUBSEC. 1.

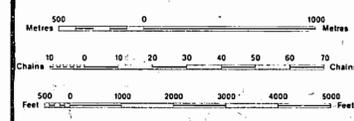

(1) THIS TWP. IS SUBJECT TO FOREST ACTIVITY IN 1982/83. FURTHER INFORMATION AVAILABLE ON FILE.

(2) THIS TWP. IS SUBJECT TO FOREST ACTIVITY IN 1994/95. FURTHER INFORMATION ON FILE.

* - APPLICATION TO RECORD AMENDED

DATE OF ISSUE
 APR 15 1998
 PROVINCIAL RECORDS
 OFFICE - SUDBURY

THE INFORMATION THAT APPEARS ON THIS MAP HAS BEEN COMPILED FROM VARIOUS SOURCES AND ACCURACY IS NOT GUARANTEED. THOSE WISHING TO STAKE MINING CLAIMS SHOULD CONSULT WITH THE MINING RECORDER, MINISTRY OF NORTHERN DEVELOPMENT AND MINES, FOR ADDITIONAL INFORMATION ON THE STATUS OF THE LANDS SHOWN HEREON.

TOWNSHIP
EVELYN
 M.N.R. ADMINISTRATIVE DISTRICT
TIMMINS
 MINING DIVISION
PORCUPINE
 LAND TITLES / REGISTRY DIVISION
COCHRANE

Ministry of Natural Resources Ontario
 Ministry of Northern Development and Mines

Date: OCTOBER 1986
 Number: G-3940

ACTIVATED JUNE 9, 1992 BY D.C.

AREAS WITHDRAWN FROM DISPOSITION

- M.R.O. - MINING RIGHTS ONLY
- S.R.O. - SURFACE RIGHTS ONLY
- M.+S. - MINING AND SURFACE RIGHTS


Description	Order No.	Date	Disposition	File
(M)	W28/75	04/06/75	S.R.O.	154839
(S)	W19/78	10/04/78	S.R.O.	188543
(M)	NRW 41/85		S.R.O.	

PENDING DISPOSITION UNDER THE PUBLIC LANDS ACT. NOTICE RECEIVED 92.MAY (CAMP WASKESU)

(R6) MINING AND SURFACE RIGHTS WITHDRAWN FROM PROSPECTING, STAKING OUT, SALE OR LEASE UNDER SECTION 35 OF THE MINING ACT, R.S.O. 1990 ORDER NO. W-P 15/94 NER, DATED MARCH 4, 1994. (SEED ORCHARD)

THE INFORMATION THAT APPEARS ON THIS MAP HAS BEEN COMPILED FROM VARIOUS SOURCES, AND ACCURACY IS NOT GUARANTEED. THOSE WISHING TO STAKE MINING CLAIMS SHOULD CONSULT WITH THE MINING RECORDER, MINISTRY OF NORTHERN DEVELOPMENT AND MINES, FOR ADDITIONAL INFORMATION ON THE STATUS OF THE LANDS SHOWN HEREON.

LITTLE TOWNSHIP

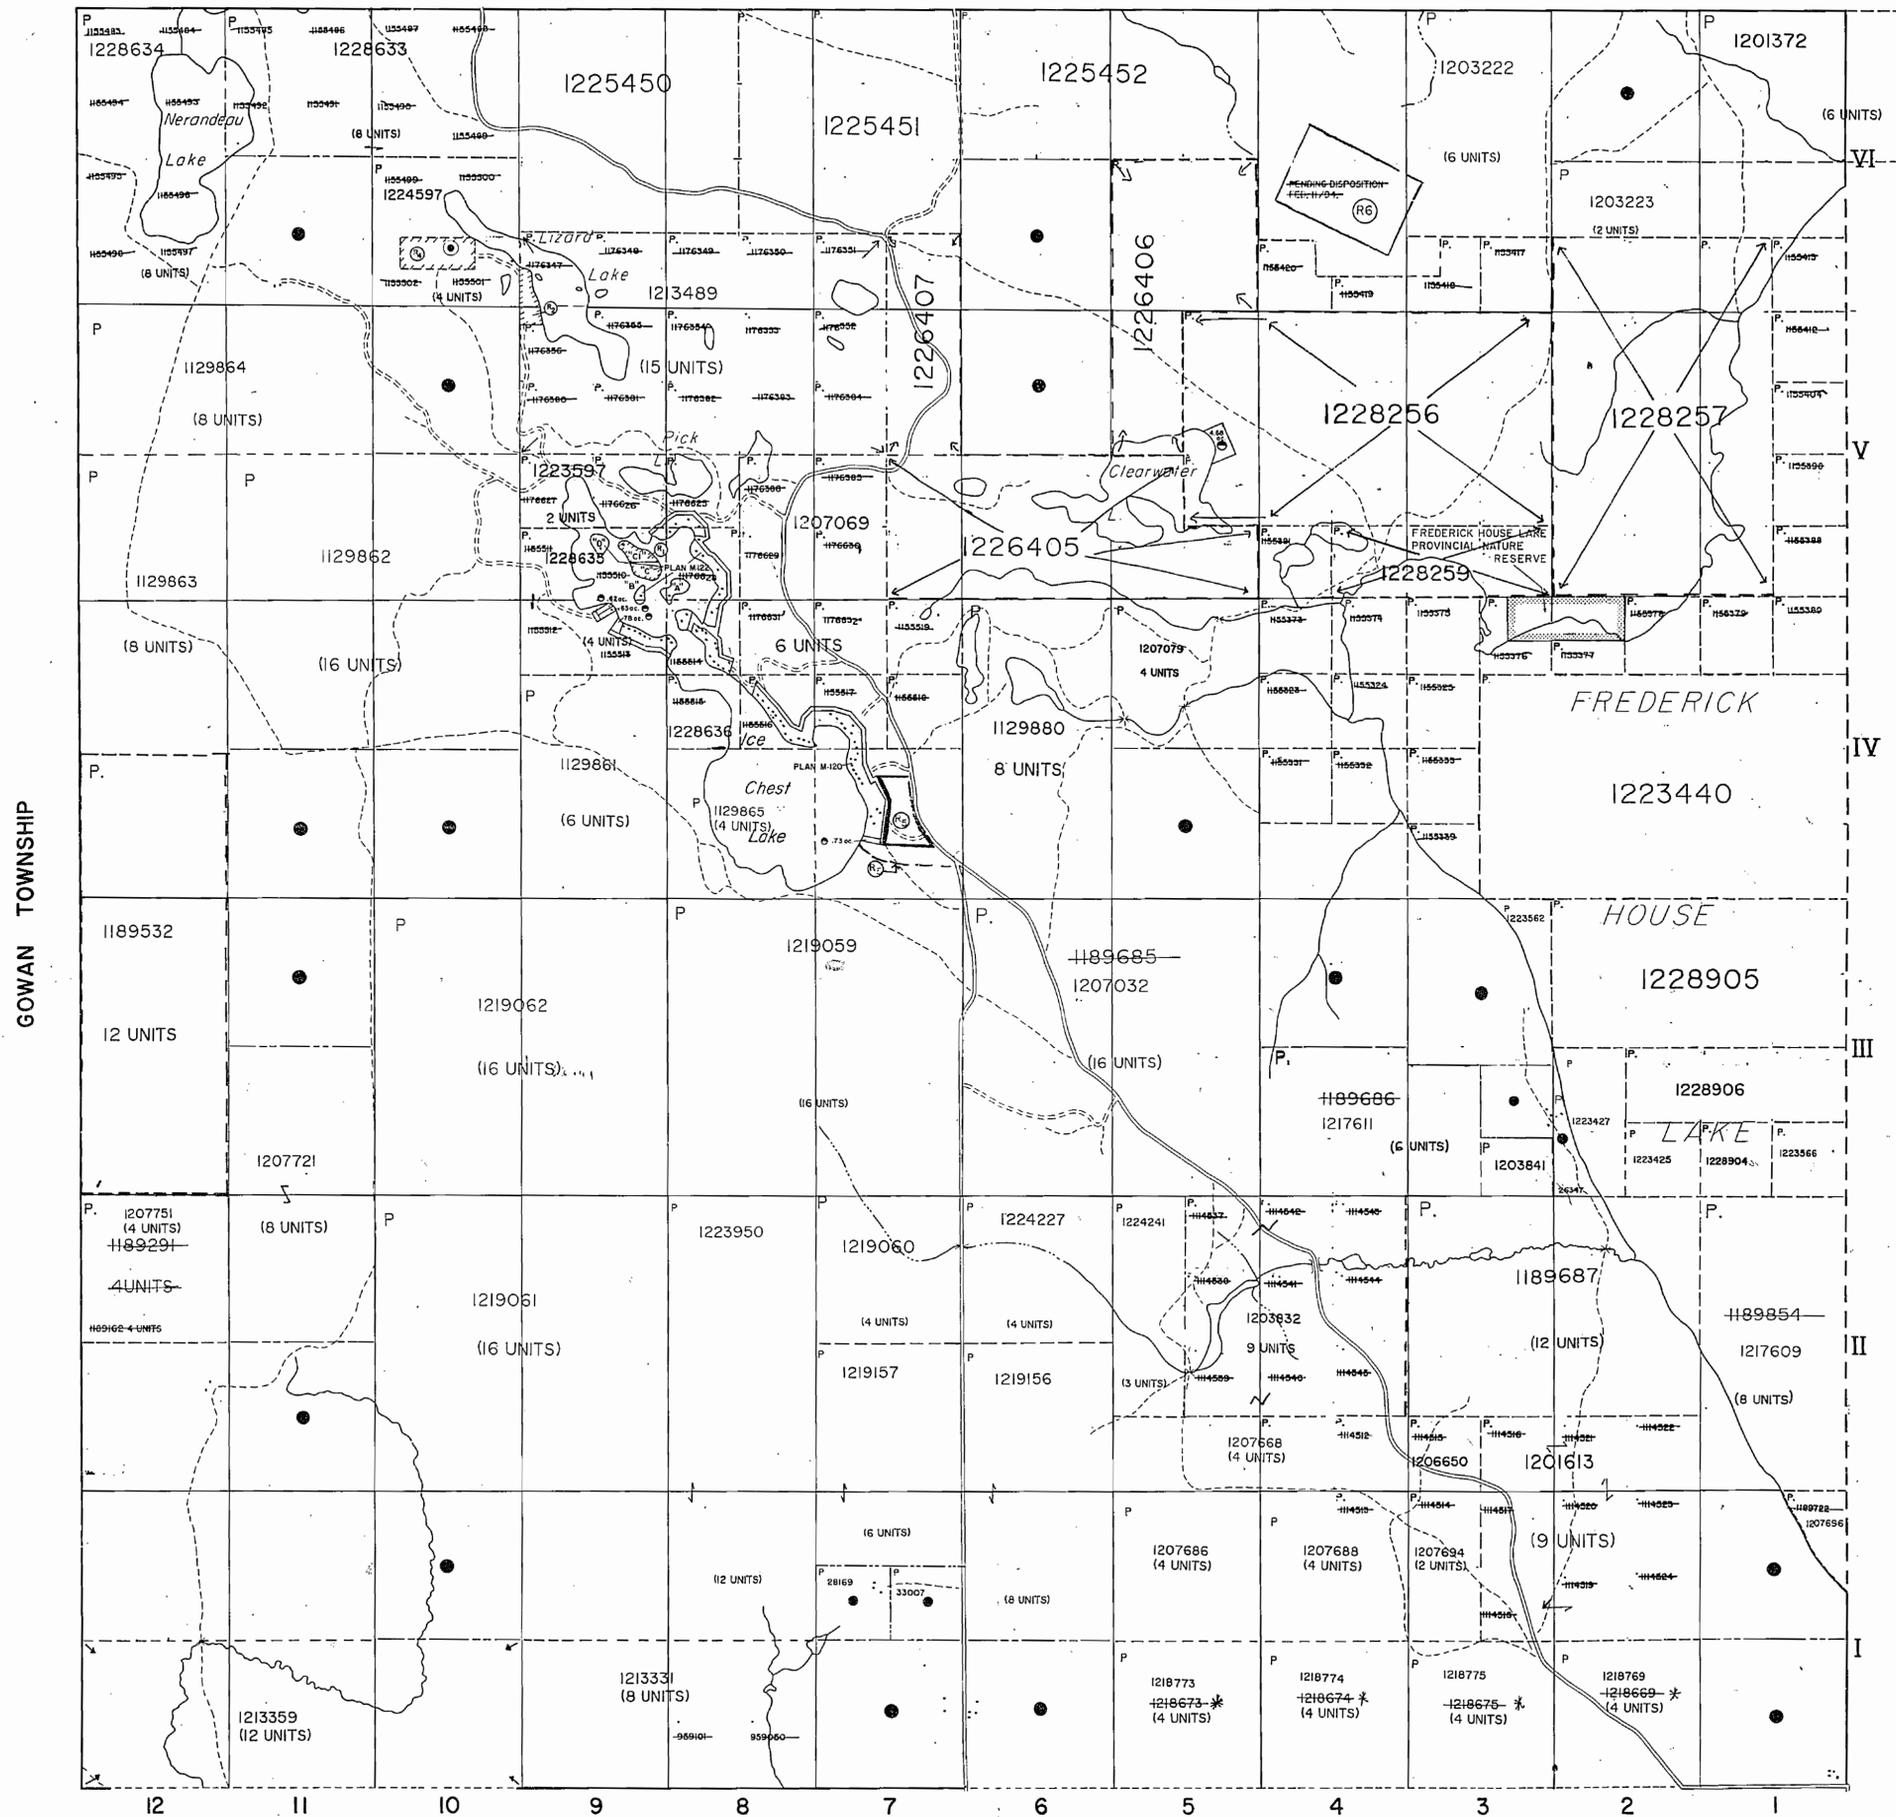


LEGEND

- HIGHWAY AND ROUTE No.
- OTHER ROADS
- TRAILS
- SURVEYED LINES
- TOWNSHIPS, BASE LINES, ETC.
- LOTS, MINING CLAIMS, PARCELS, ETC.
- UNSURVEYED LINES
- LOT LINES
- PARCEL BOUNDARY
- MINING CLAIMS ETC
- RAILWAY AND RIGHT OF WAY
- UTILITY LINES
- NON PERENNIAL STREAM
- FLOODING OR FLOODING RIGHTS
- SUBDIVISION- OR COMPOSITE PLAN RESERVATIONS
- ORIGINAL SHORELINE
- MARSH OR MUSKEG
- MINES
- TRAVERSE MONUMENT

DISPOSITION OF CROWN LANDS

TYPE OF DOCUMENT	SYMBOL
PATENT, SURFACE & MINING RIGHTS	
" SURFACE RIGHTS ONLY	
" MINING RIGHTS ONLY	
LEASE, SURFACE & MINING RIGHTS	
" SURFACE RIGHTS ONLY	
" MINING RIGHTS ONLY	
LICENCE OF OCCUPATION	
ORDER-IN-COUNCIL	
RESERVATION	
CANCELLED	
SAND & GRAVEL	

NOTE: MINING RIGHTS IN PARCELS PATENTED PRIOR TO MAY 6, 1913, VESTED IN ORIGINAL PATENTEE BY THE PUBLIC LANDS ACT, R.S.O. 1970, CHAP. 390, SEC. 63, SUBSEC. 1.

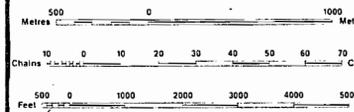

SCALE 1:20 000

(M) THIS TWP. IS SUBJECT TO FOREST ACTIVITY IN 1992/93. FURTHER INFORMATION AVAILABLE ON FILE.

(S) THIS TWP. IS SUBJECT TO FOREST ACTIVITY IN 1994/95. FURTHER INFORMATION ON FILE.

* APPLICATION TO RECORD AMENDED

DATE OF ISSUE

FEB 24 1998

PROVINCIAL RECORDING OFFICE - SUDBURY

TOWNSHIP
EVELYN
M.N.R. ADMINISTRATIVE DISTRICT
TIMMINS
MINING DIVISION
PORCUPINE
LAND TITLES / REGISTRY DIVISION
COCHRANE

Ministry of Natural Resources Ontario
Ministry of Northern Development and Mines

Date: OCTOBER/1986
Activated JUNE 9, 1992 BY DC.
Number
G-3940

AREAS WITHDRAWN FROM DISPOSITION


M.R.O. - MINING RIGHTS ONLY				
S.R.O. - SURFACE RIGHTS ONLY				
M+S - MINING AND SURFACE RIGHTS				
Description	Order No.	Date	Disposition	File
①	W23/75	04/06/75	S.R.O.	134859
②	W19/78	10/04/78	S.R.O.	188543
③	NRW 41/85		S.R.O.	

PENDING DISPOSITION UNDER THE PUBLIC LANDS ACT, NOTICE RECEIVED 92-MAY (CAMP WASKESU)

④ MINING AND SURFACE RIGHTS WITHDRAWN FROM PROSPECTING, STAKING OUT, SALE OR LEASE UNDER SECTION 35 OF THE MINING ACT, R.S.O. 1990 ORDER NO. W-P 15/94 NER, DATED MARCH 4, 1994. (SEED ORCHARD)

THE INFORMATION THAT APPEARS ON THIS MAP HAS BEEN COMPILED FROM VARIOUS SOURCES, AND ACCURACY IS NOT GUARANTEED. THOSE WISHING TO STAKE MINING CLAIMS SHOULD CONSULT WITH THE MINING RECORDER, MINISTRY OF NORTHERN DEVELOPMENT AND MINES, FOR ADDITIONAL INFORMATION ON THE STATUS OF THE LANDS SHOWN HEREON.

LITTLE TOWNSHIP

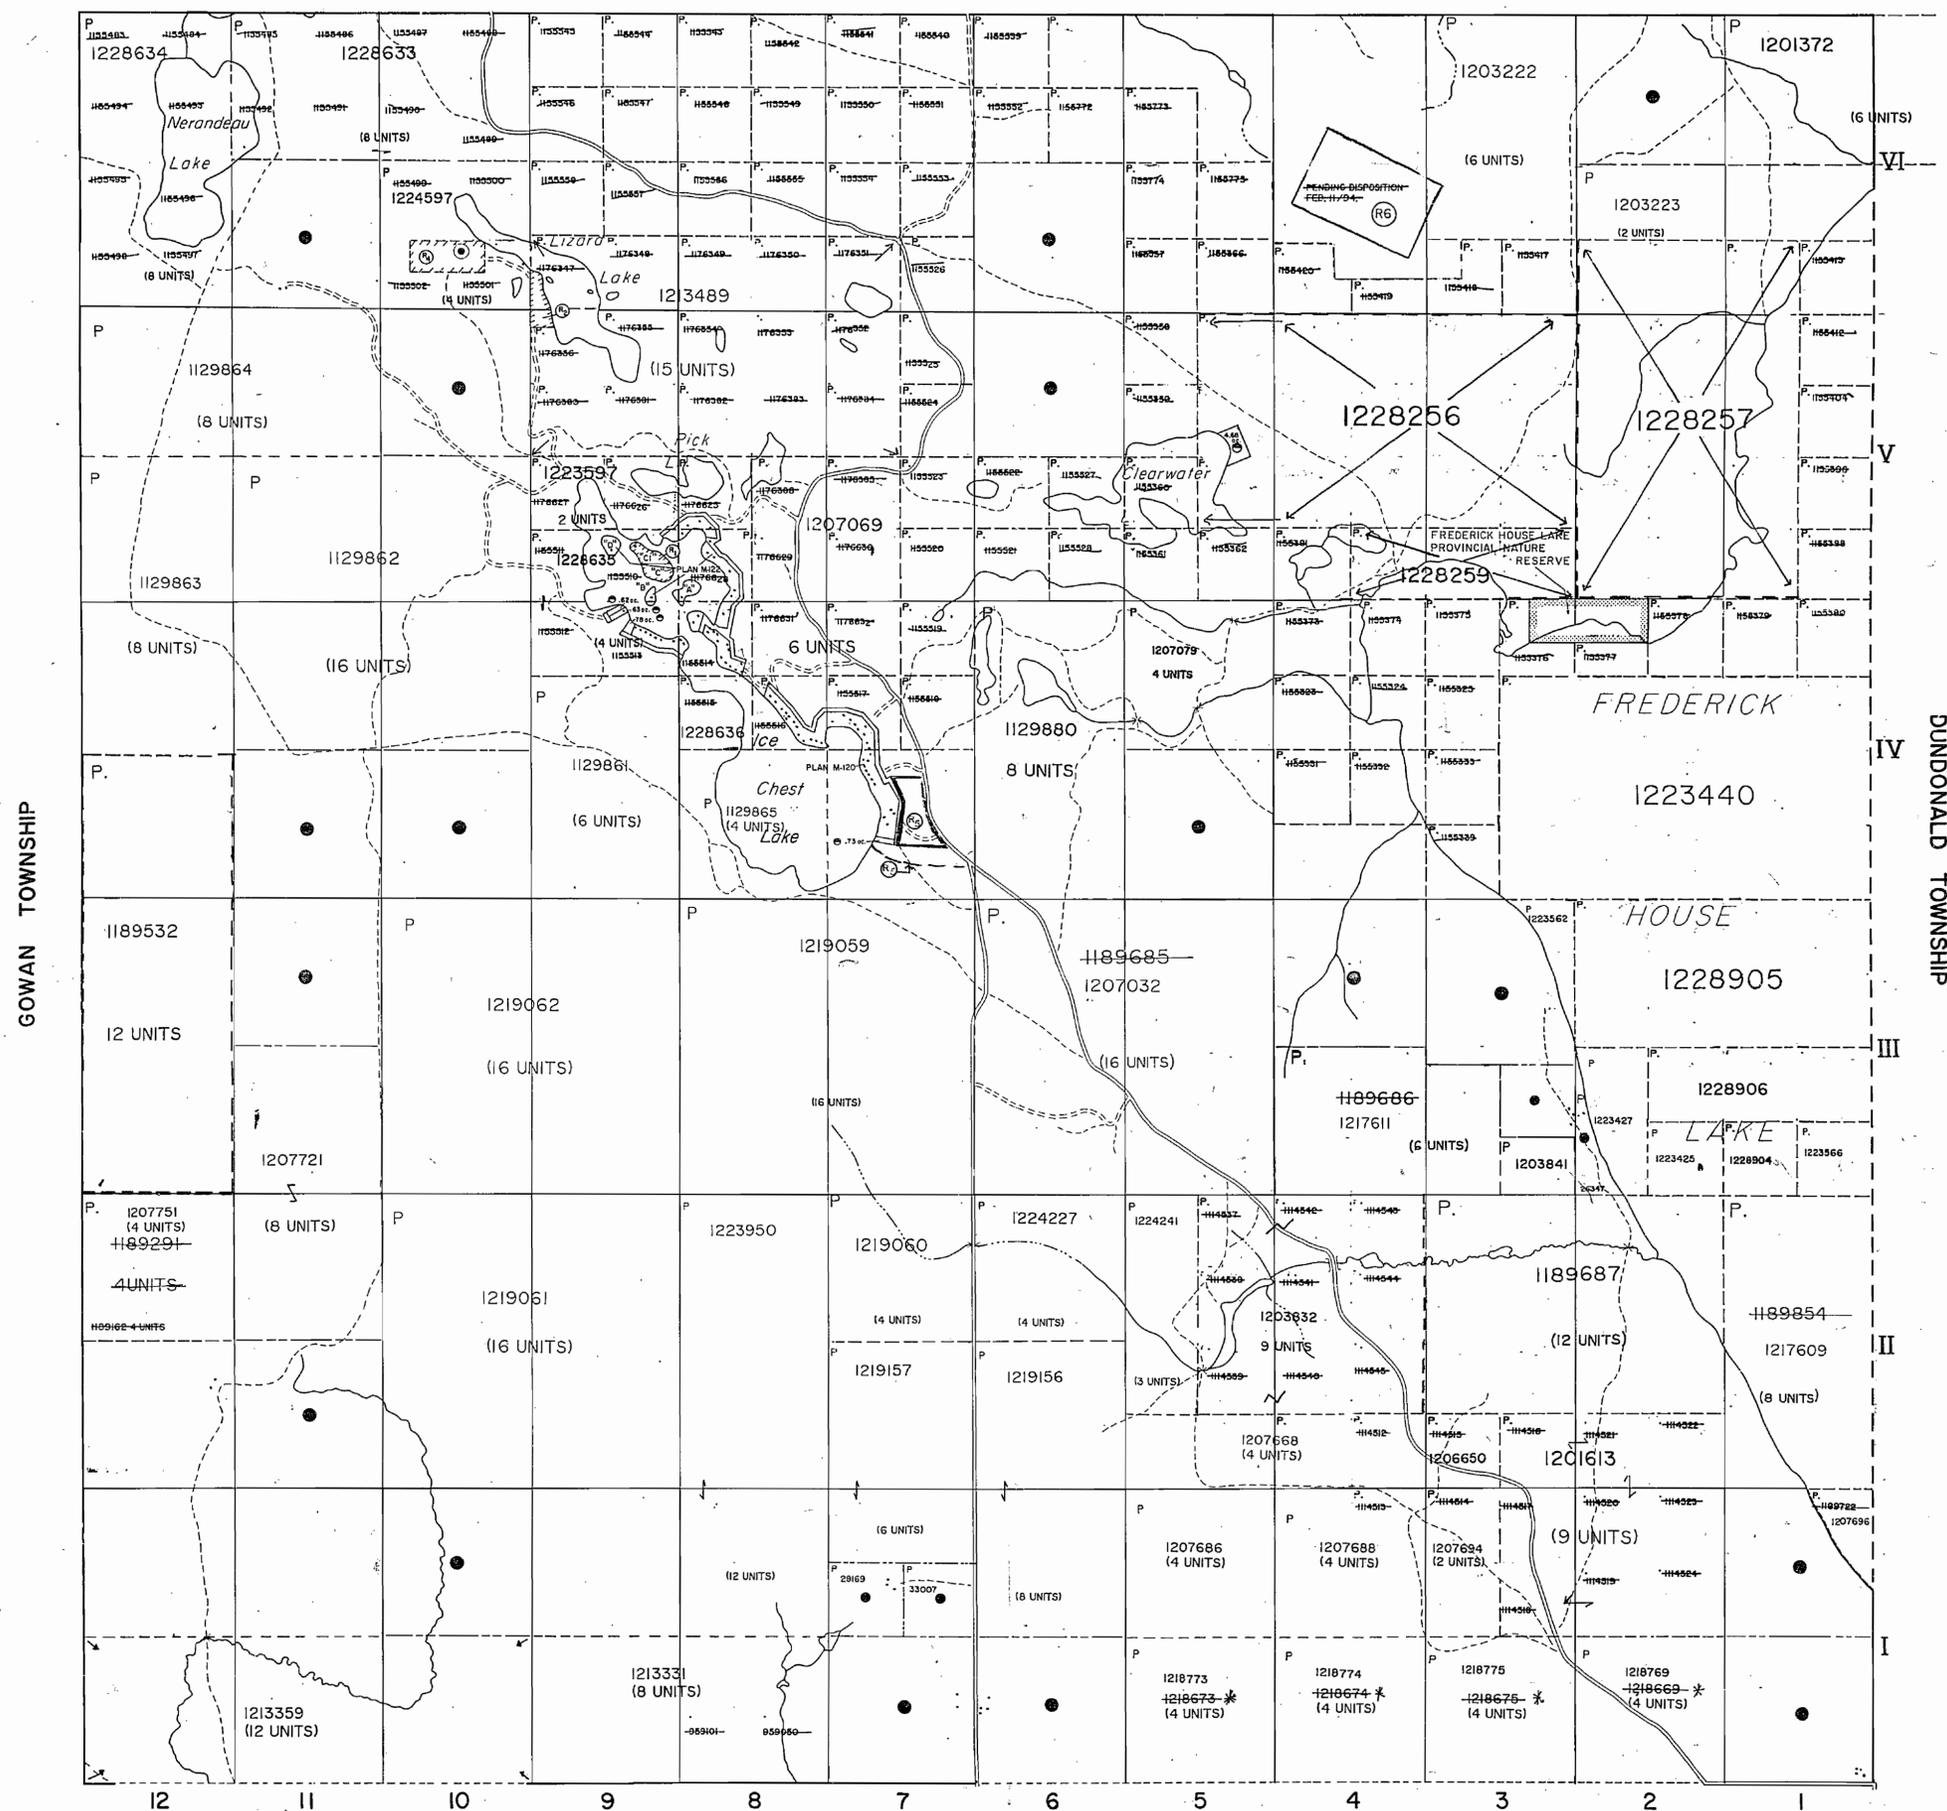


LEGEND

HIGHWAY AND ROUTE No.	
OTHER ROADS	
TRAILS	
SURVEYED LINES	
TOWNSHIPS, BASE LINES, ETC.	
LOTS, MINING CLAIMS, PARCELS, ETC.	
UNSURVEYED LINES	
LOT LINES	
PARCEL BOUNDARY	
MINING CLAIMS ETC.	
RAILWAY AND RIGHT OF WAY	
UTILITY LINES	
NON PERENNIAL STREAM	
FLOODING OR FLOODING RIGHTS	
SUBDIVISION OR COMPOSITE PLAN	
RESERVATIONS	
ORIGINAL SHORELINE	
MARSH OR MUSKEG	
MINES	
TRAVERSE MONUMENT	

DISPOSITION OF CROWN LANDS

TYPE OF DOCUMENT	SYMBOL
PATENT, SURFACE & MINING RIGHTS	
" SURFACE RIGHTS ONLY	
" MINING RIGHTS ONLY	
LEASE, SURFACE & MINING RIGHTS	
" SURFACE RIGHTS ONLY	
" MINING RIGHTS ONLY	
LICENCE OF OCCUPATION	
ORDER IN COUNCIL	
RESERVATION	
CANCELLED	
SAND & GRAVEL	

NOTE: MINING RIGHTS IN PARCELS PATENTED PRIOR TO MAY 6, 1913, VESTED IN ORIGINAL PATENTEE BY THE PUBLIC LANDS ACT, R.S.O. 1970, CHAP. 380, SEC. 63, SUBSEC. 1

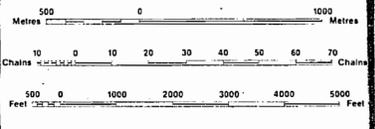

SCALE 1:20 000

① THIS TWP. IS SUBJECT TO FOREST ACTIVITY IN 1992/93. FURTHER INFORMATION AVAILABLE ON FILE.

② THIS TWP. IS SUBJECT TO FOREST ACTIVITY IN 1994/95. FURTHER INFORMATION ON FILE.

* - APPLICATION TO RECORD AMENDED

DATE OF ISSUE

DEC 2 2 1997
PROVINCIAL RECORDING OFFICE - SUDBURY

TOWNSHIP
EVELYN
M.N.R. ADMINISTRATIVE DISTRICT
TIMMINS
MINING DIVISION
PORCUPINE
LAND TITLES / REGISTRY DIVISION
COCHRANE

Ministry of Natural Resources Ontario
Ministry of Northern Development and Mines

Date: OCTOBER/1986
ACTIVATED JUNE 9, 1992 BY DC.
Number: **G-3940**

AREAS WITHDRAWN FROM DISPOSITION

M.R.O. - MINING RIGHTS ONLY
 S.R.O. - SURFACE RIGHTS ONLY
 M.S. - MINING AND SURFACE RIGHTS


Description	Order No.	Date	Disposition	File
(M)	W28/75	04/06/75	S.R.O.	134839
(S)	W19/78	10/04/78	S.R.O.	108543
(M)	NRW 41/85		S.R.O.	

(P) PENDING DISPOSITION UNDER THE PUBLIC LANDS ACT, NOTICE RECEIVED 92-MAY (CAMP WASKESU)

(R6) MINING AND SURFACE RIGHTS WITHDRAWN FROM PROSPECTING, STAKING OUT, SALE OR LEASE UNDER SECTION 35 OF THE MINING ACT, R.S.O. 1990 ORDER NO. W-P 15/94 NR, DATED MARCH 4, 1994, (SEED ORCHARD)

THE INFORMATION THAT APPEARS ON THIS MAP HAS BEEN COMPILED FROM VARIOUS SOURCES, AND ACCURACY IS NOT GUARANTEED. THOSE WISHING TO STAKE MINING CLAIMS SHOULD CONSULT WITH THE MINING RECORDER, MINISTRY OF NORTHERN DEVELOPMENT AND MINES, FOR ADDITIONAL INFORMATION ON THE STATUS OF THE LANDS SHOWN HEREON.

LITTLE TOWNSHIP

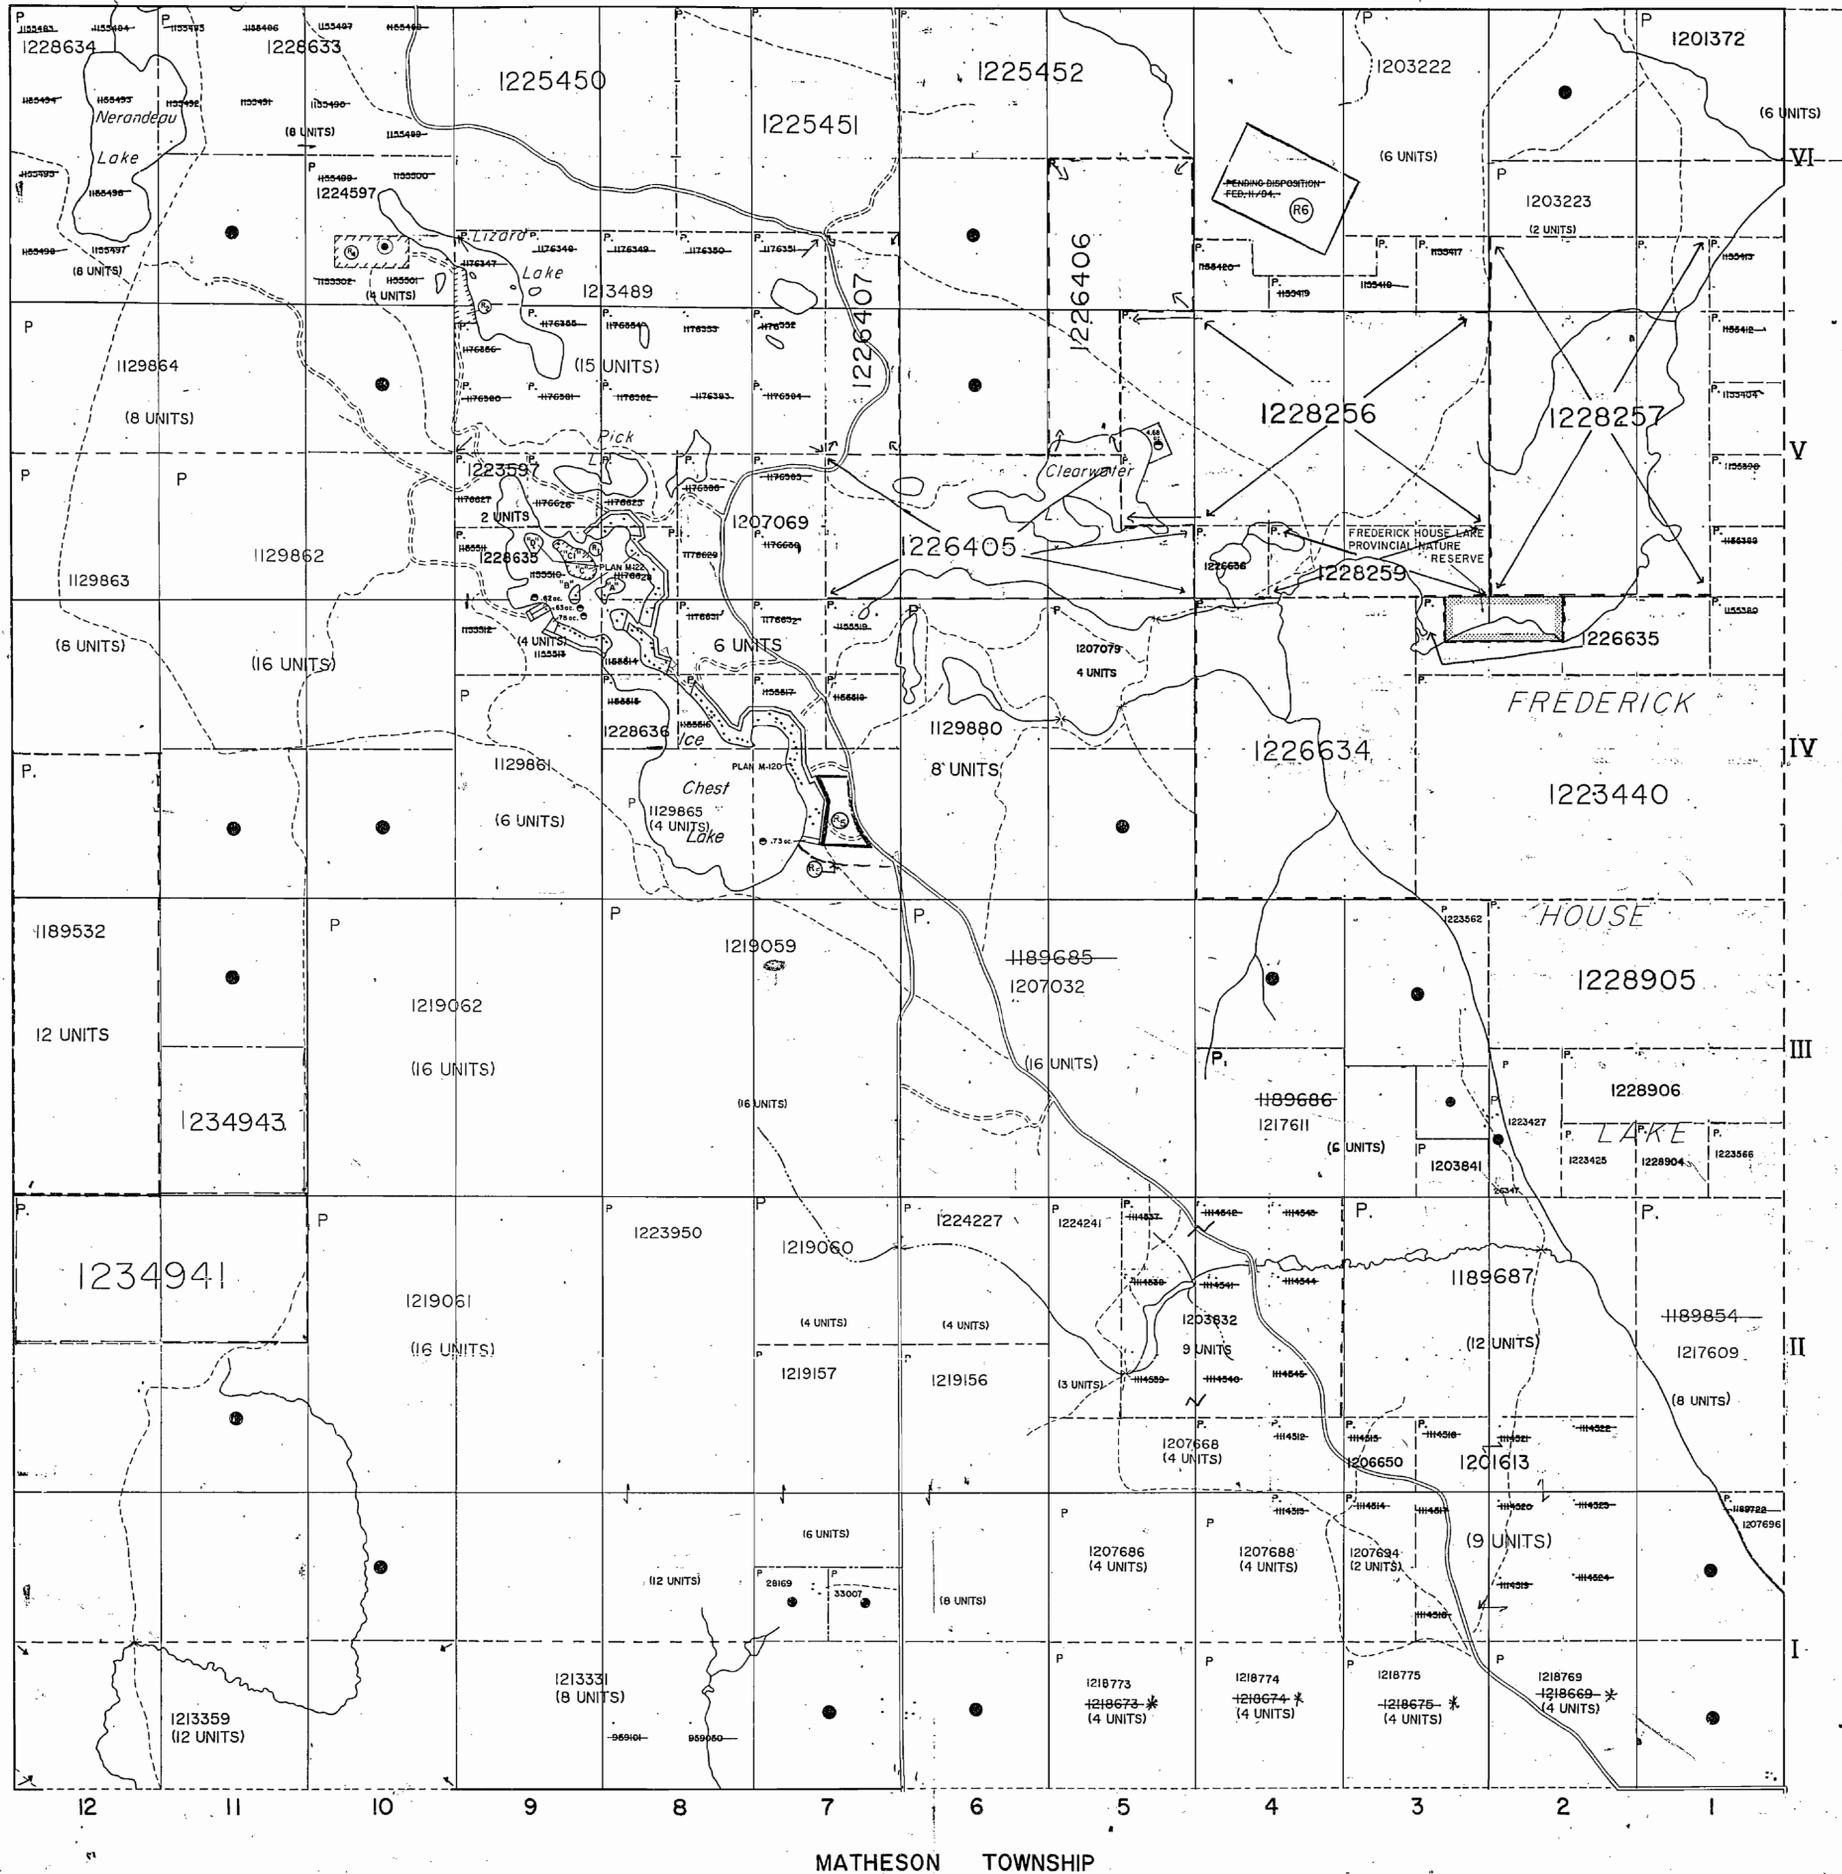


LEGEND

HIGHWAY AND ROUTE No.	
OTHER ROADS	
TRAILS	
SURVEYED LINES:	
TOWNSHIPS, BASE LINES, ETC.	
LOTS, MINING CLAIMS, PARCELS, ETC.	
UNSURVEYED LINES:	
LOT LINES	
PARCEL BOUNDARY	
MINING CLAIMS ETC.	
RAILWAY AND RIGHT OF WAY	
UTILITY LINES	
NON-PERENNIAL STREAM	
FLOODING OR FLOODING RIGHTS	
SUBDIVISION-OR COMPOSITE PLAN	
RESERVATIONS	
ORIGINAL SHORELINE	
MARSH OR MUSKEG	
MINES	
TRAVERSE MONUMENT	

DISPOSITION OF CROWN LANDS

TYPE OF DOCUMENT	SYMBOL
PATENT, SURFACE & MINING RIGHTS	
" SURFACE RIGHTS ONLY	
" MINING RIGHTS ONLY	
LEASE, SURFACE & MINING RIGHTS	
" SURFACE RIGHTS ONLY	
" MINING RIGHTS ONLY	
LICENCE OF OCCUPATION	
ORDER-IN-COUNCIL	
RESERVATION	
CANCELLED	
SAND & GRAVEL	

NOTE: MINING RIGHTS IN PARCELS PATENTED PRIOR TO MAY 6, 1913, VESTED IN ORIGINAL PATENTEES BY THE PUBLIC LANDS ACT, R.S.O. 1970, CHAP. 380, SEC. 63, SUBSEC. 1.

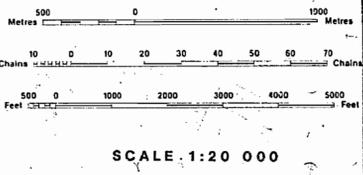

(M) THIS TWP. IS SUBJECT TO FOREST ACTIVITY IN 1992/93. FURTHER INFORMATION AVAILABLE ON FILE.

(S) THIS TWP. IS SUBJECT TO FOREST ACTIVITY IN 1994/95. FURTHER INFORMATION ON FILE.

* APPLICATION TO RECORD AMENDED

TOWNSHIP
EVELYN

M.N.R. ADMINISTRATIVE DISTRICT
TIMMINS

MINING DIVISION
PORCUPINE

LAND TITLES / REGISTRY DIVISION
COCHRANE

Ministry of Natural Resources Ontario

Ministry of Northern Development and Mines

Date: OCTOBER / 1986

Number: **G-3940**

ACTIVATED JUNE 9, 1992 BY D.C.

277


Little Twp.

THE TOWNSHIP OF
OF

EVELYN

DISTRICT OF
COCHRANE
PORCUPINE
MINING DIVISION

SCALE: 1-INCH = 40 CHAINS

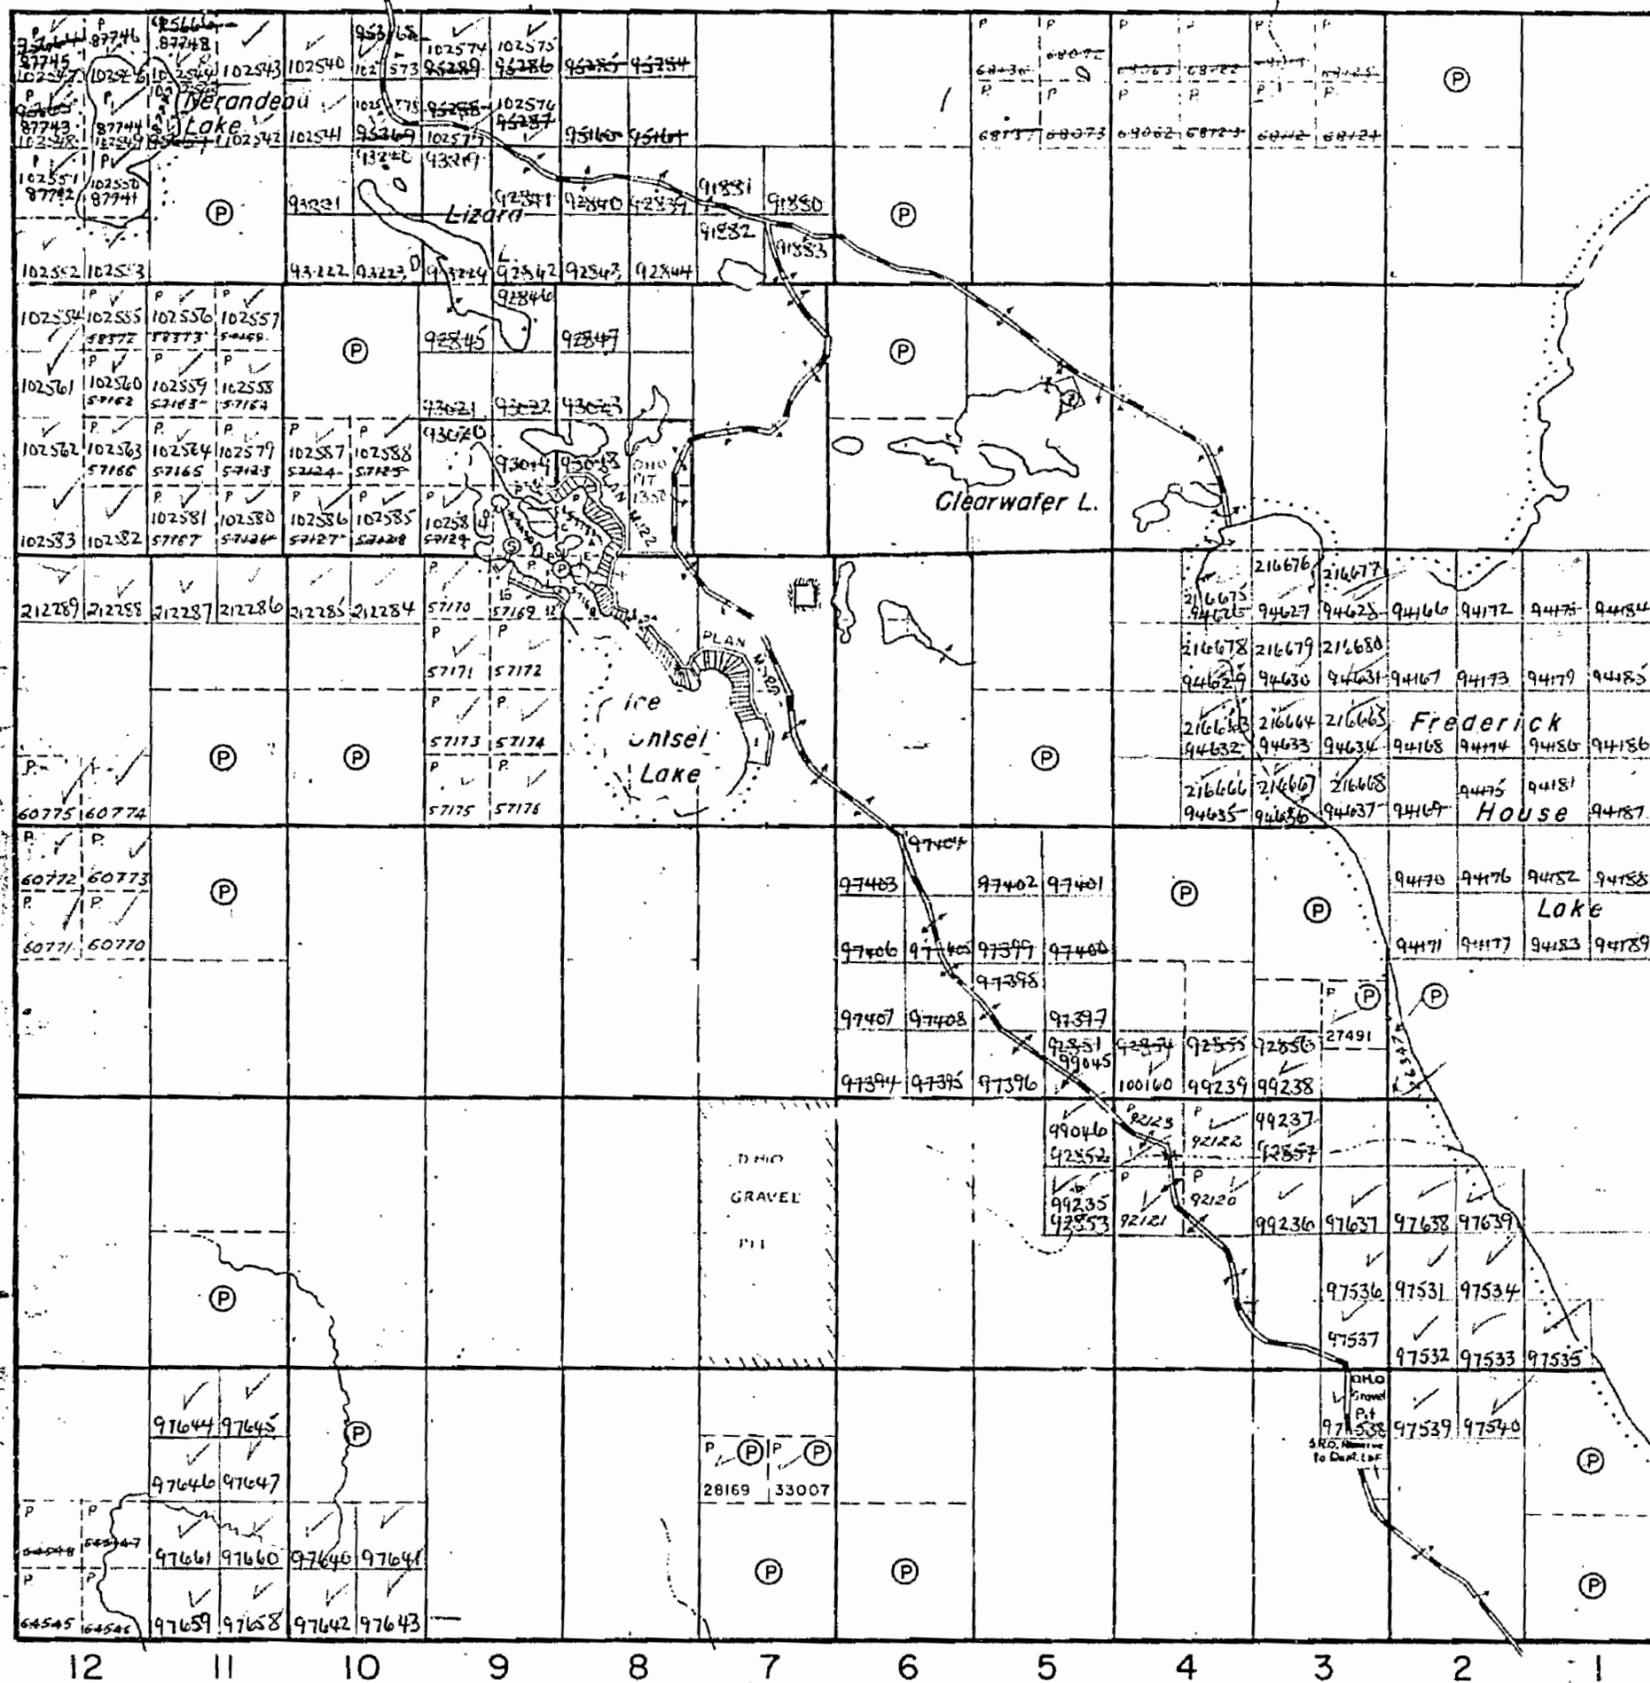

LEGEND

- PATENTED LAND (P)
 - CROWN LAND SALE (S) or C.S.
 - LEASES (L)
 - LOCATED LAND (Loc.)
 - LICENSE OF OCCUPATION (L.O.)
 - MINING RIGHTS ONLY (M.R.O.)
 - SURFACE RIGHTS ONLY (S.R.O.)
 - ROADS (— — — — —)
 - IMPROVED ROADS (— — — — —)
 - KING'S HIGHWAYS (— — — — —)
 - RAILWAYS (— — — — —)
 - POWER LINES (— — — — —)
 - MARSH OR MUSKEG (— — — — —)
 - MINES (— — — — —)
- ALL CLAIMS IN YELLOW REQUIRE SURVEY

RECEIVED
FEB 8 1967

NOTES

LOTS COLORED GRAY DO NOT REQUIRE SURVEY

REG. PLAN M. 122

	1	2	3	4	5	6	7	8	9	10
0	P	P	P	P	P	P	S	P	S	S
10	P	P	P	P	P	P	P	P		
20							P	P	P	P
30	P	P	P	P	P	S			P	P
40	P	P								

WITHDRAWN FROM STAKING & SHALLOO AREAS. GARBAGE DISPOSAL FILL. REG. PLAN M. 120

	1	2	3	4	5	6	7	8	9	10
0	S	P	P	P	P	P	P	S		
10	P	P	S	S	S	S		S	P	P
20	S	P	P	P	P	P	P	S	P	
30	P	S	P	P						

400' Surface rights reservation around all lakes & rivers

Flooding Rights Reserved to 90' Contour to H.E.P.C. Around Frederick House Lake.

PLAN NO.- M-277

DEPARTMENT OF MINES
— ONTARIO —

Matheson Twp.

No disposition of sand & gravel from May 8th, 1964 until further notice

277

EVELYN


PORCUPINE MINING DIVISION

SCALE 40 CHAINS 1 INCH
LITTLE

M-277

GOWAN

DUNDONALD

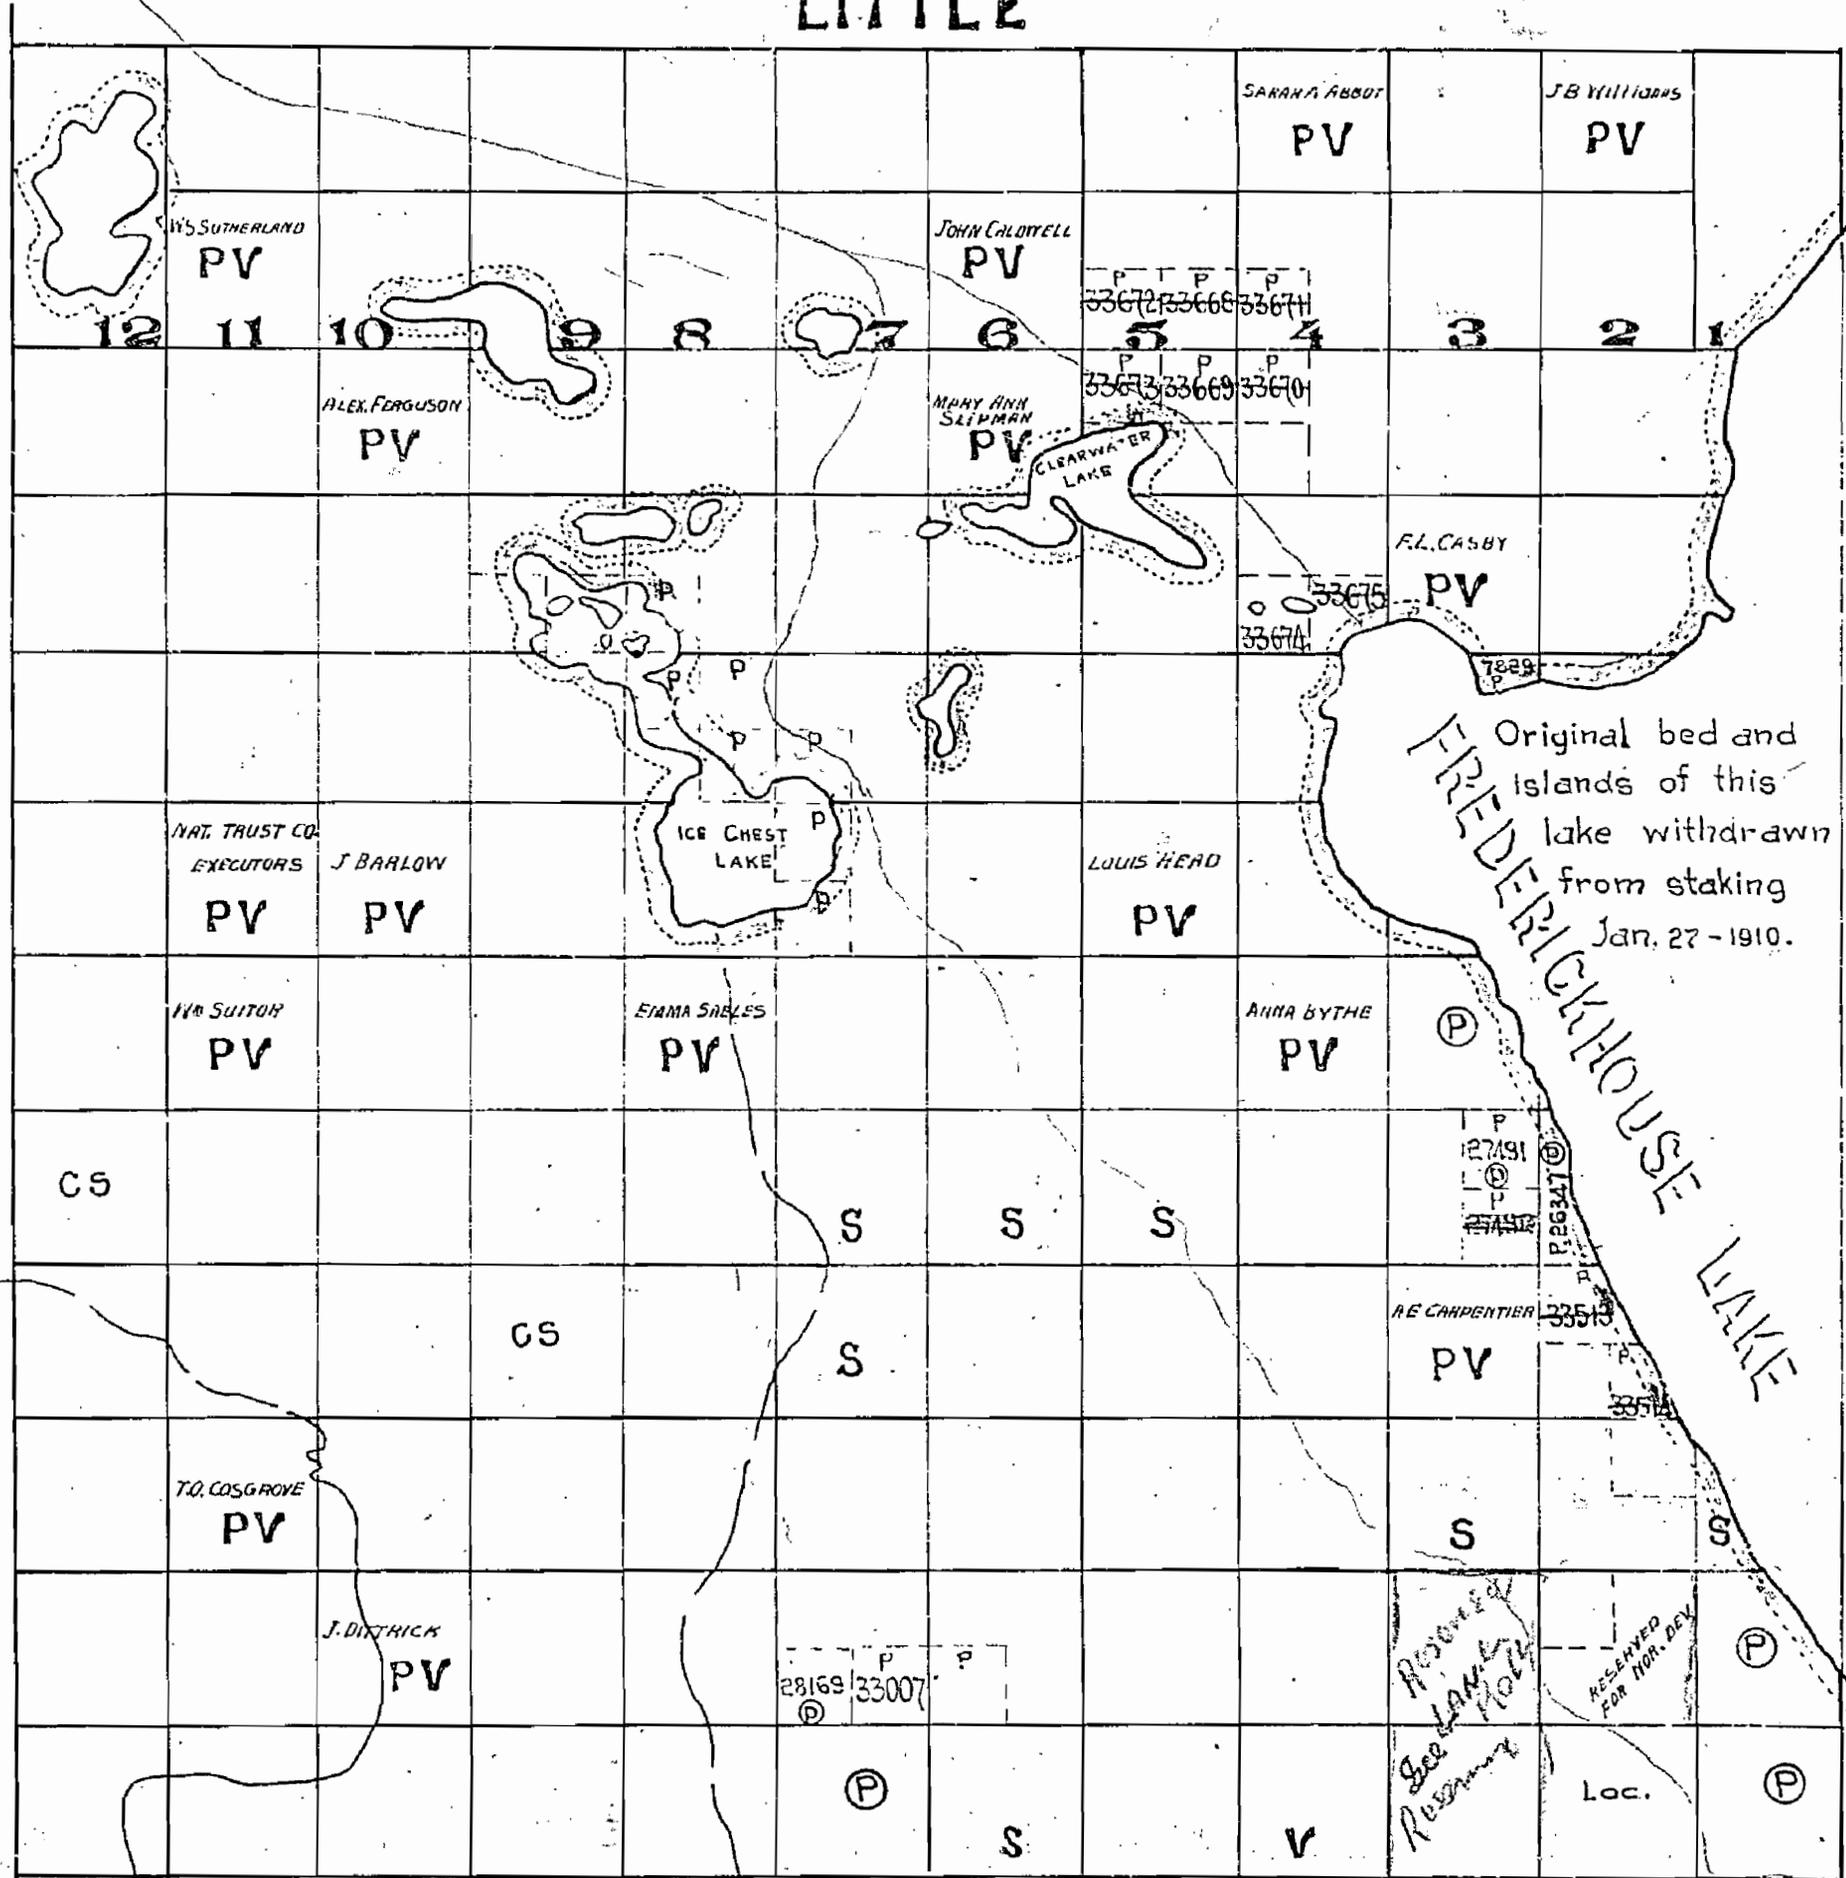

MATHESON

Note: 200' on Surface round certain lakes reserved for Dept. of Lands & Forests. Shown coloured yellow.


Claims marked with a C Cancelled.

277

EVERETT

Little Twp.

M-277

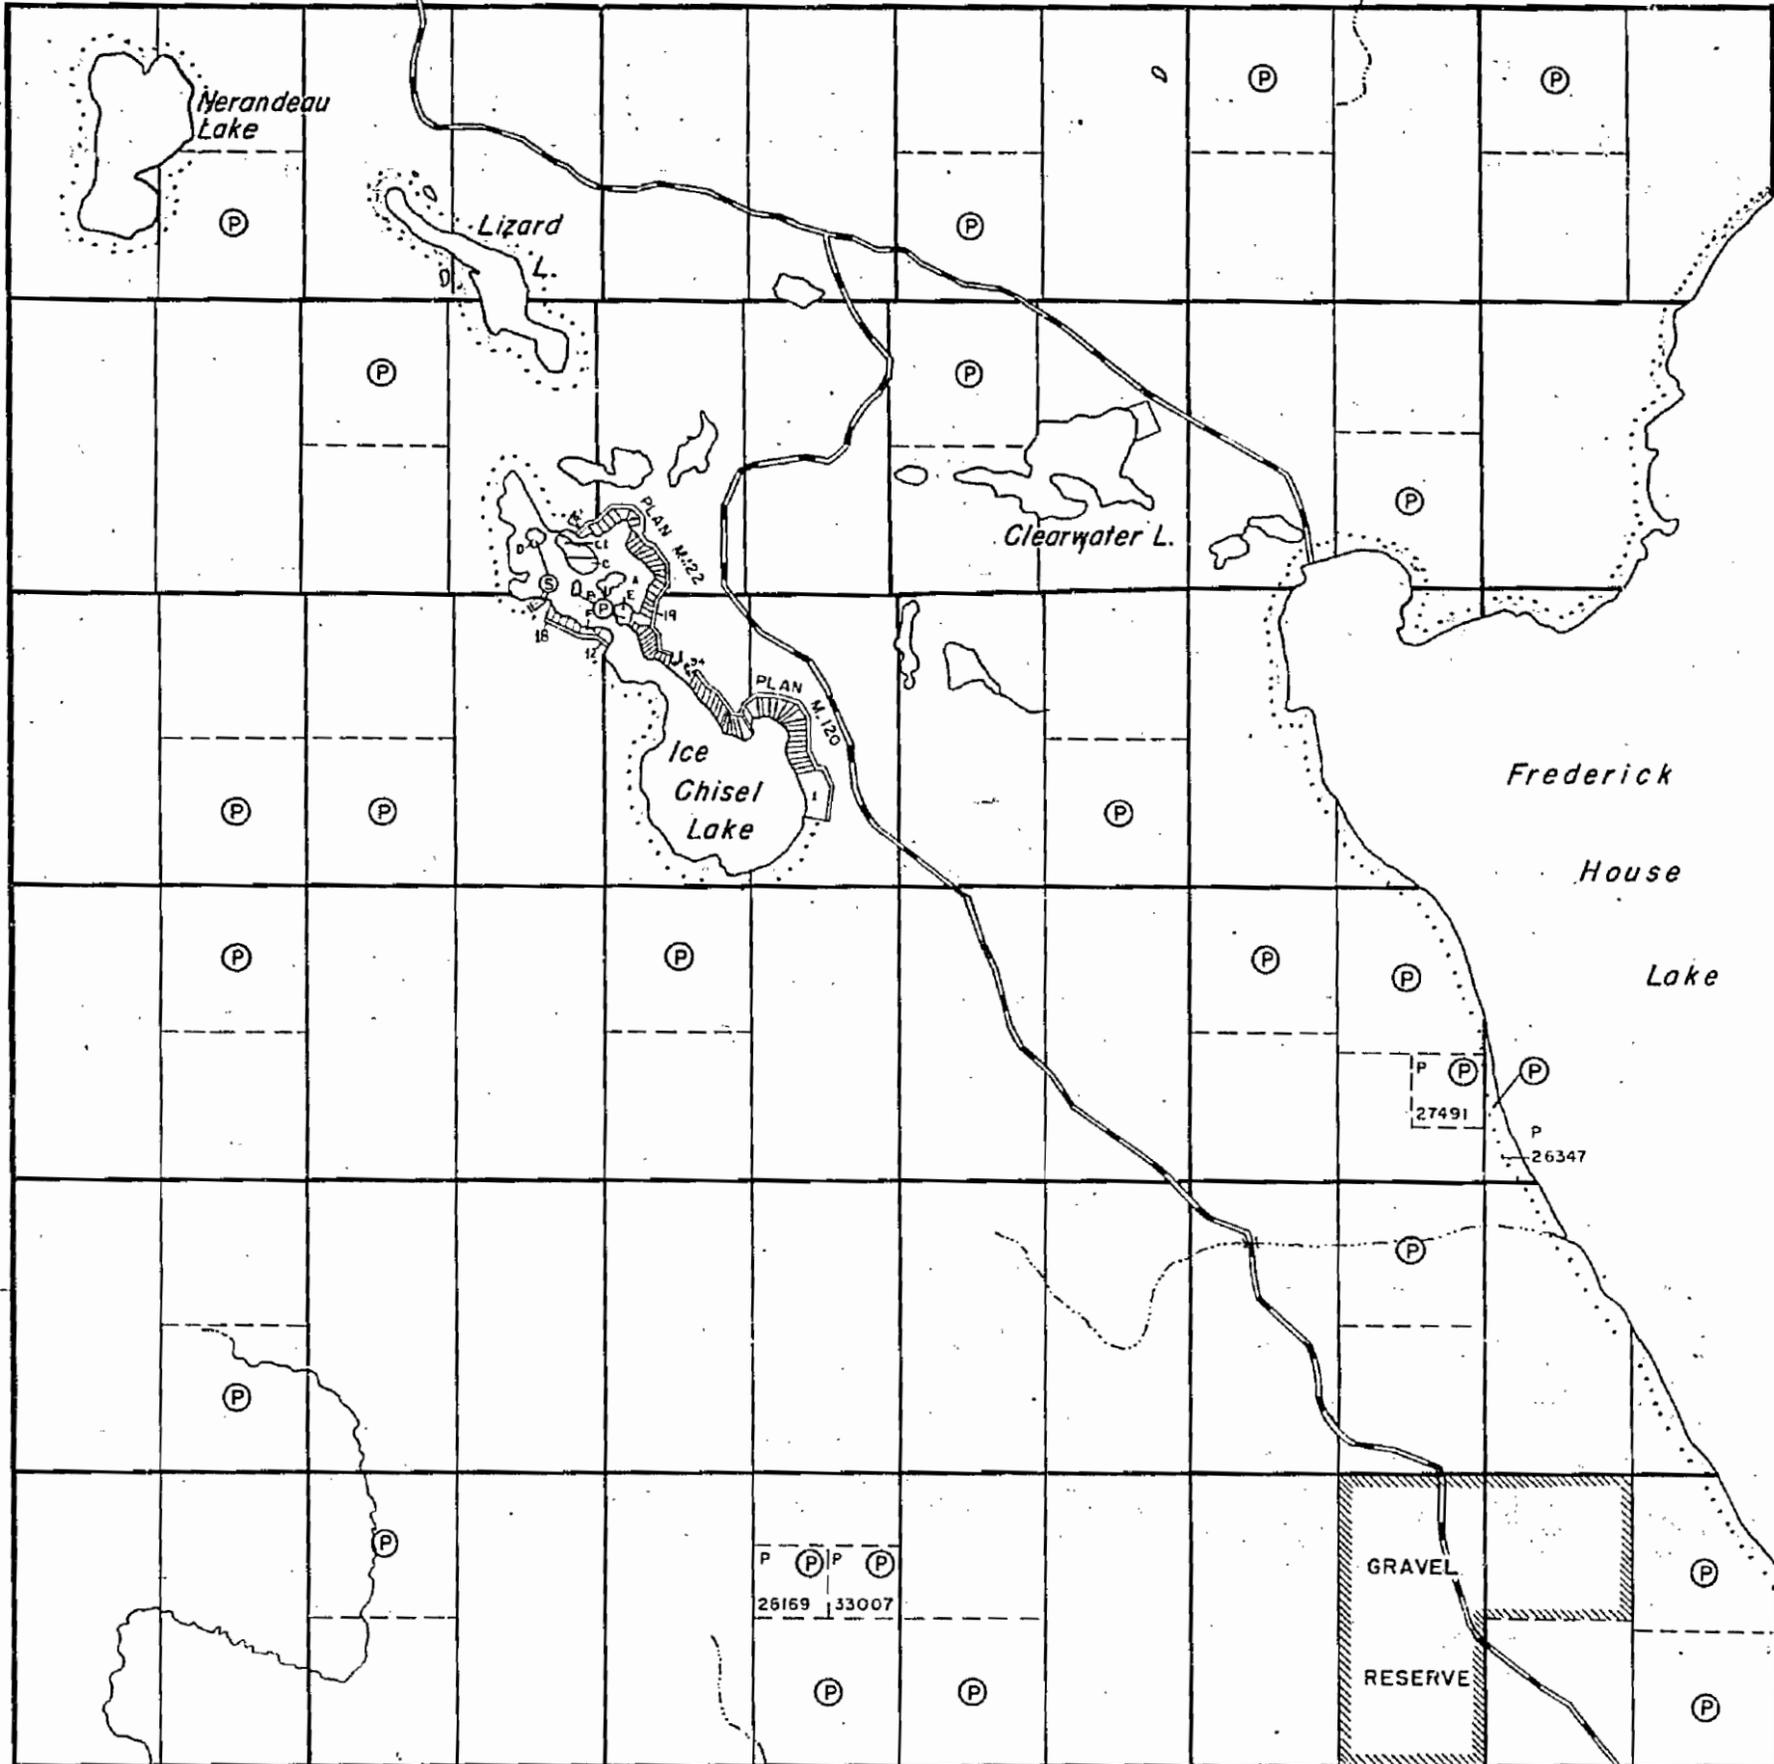


VI
V
IV
III
II
I

Dundonald Twp.

12 11 10 9 8 7 6 5 4 3 2 1

Matheson Twp.

Little Twp.

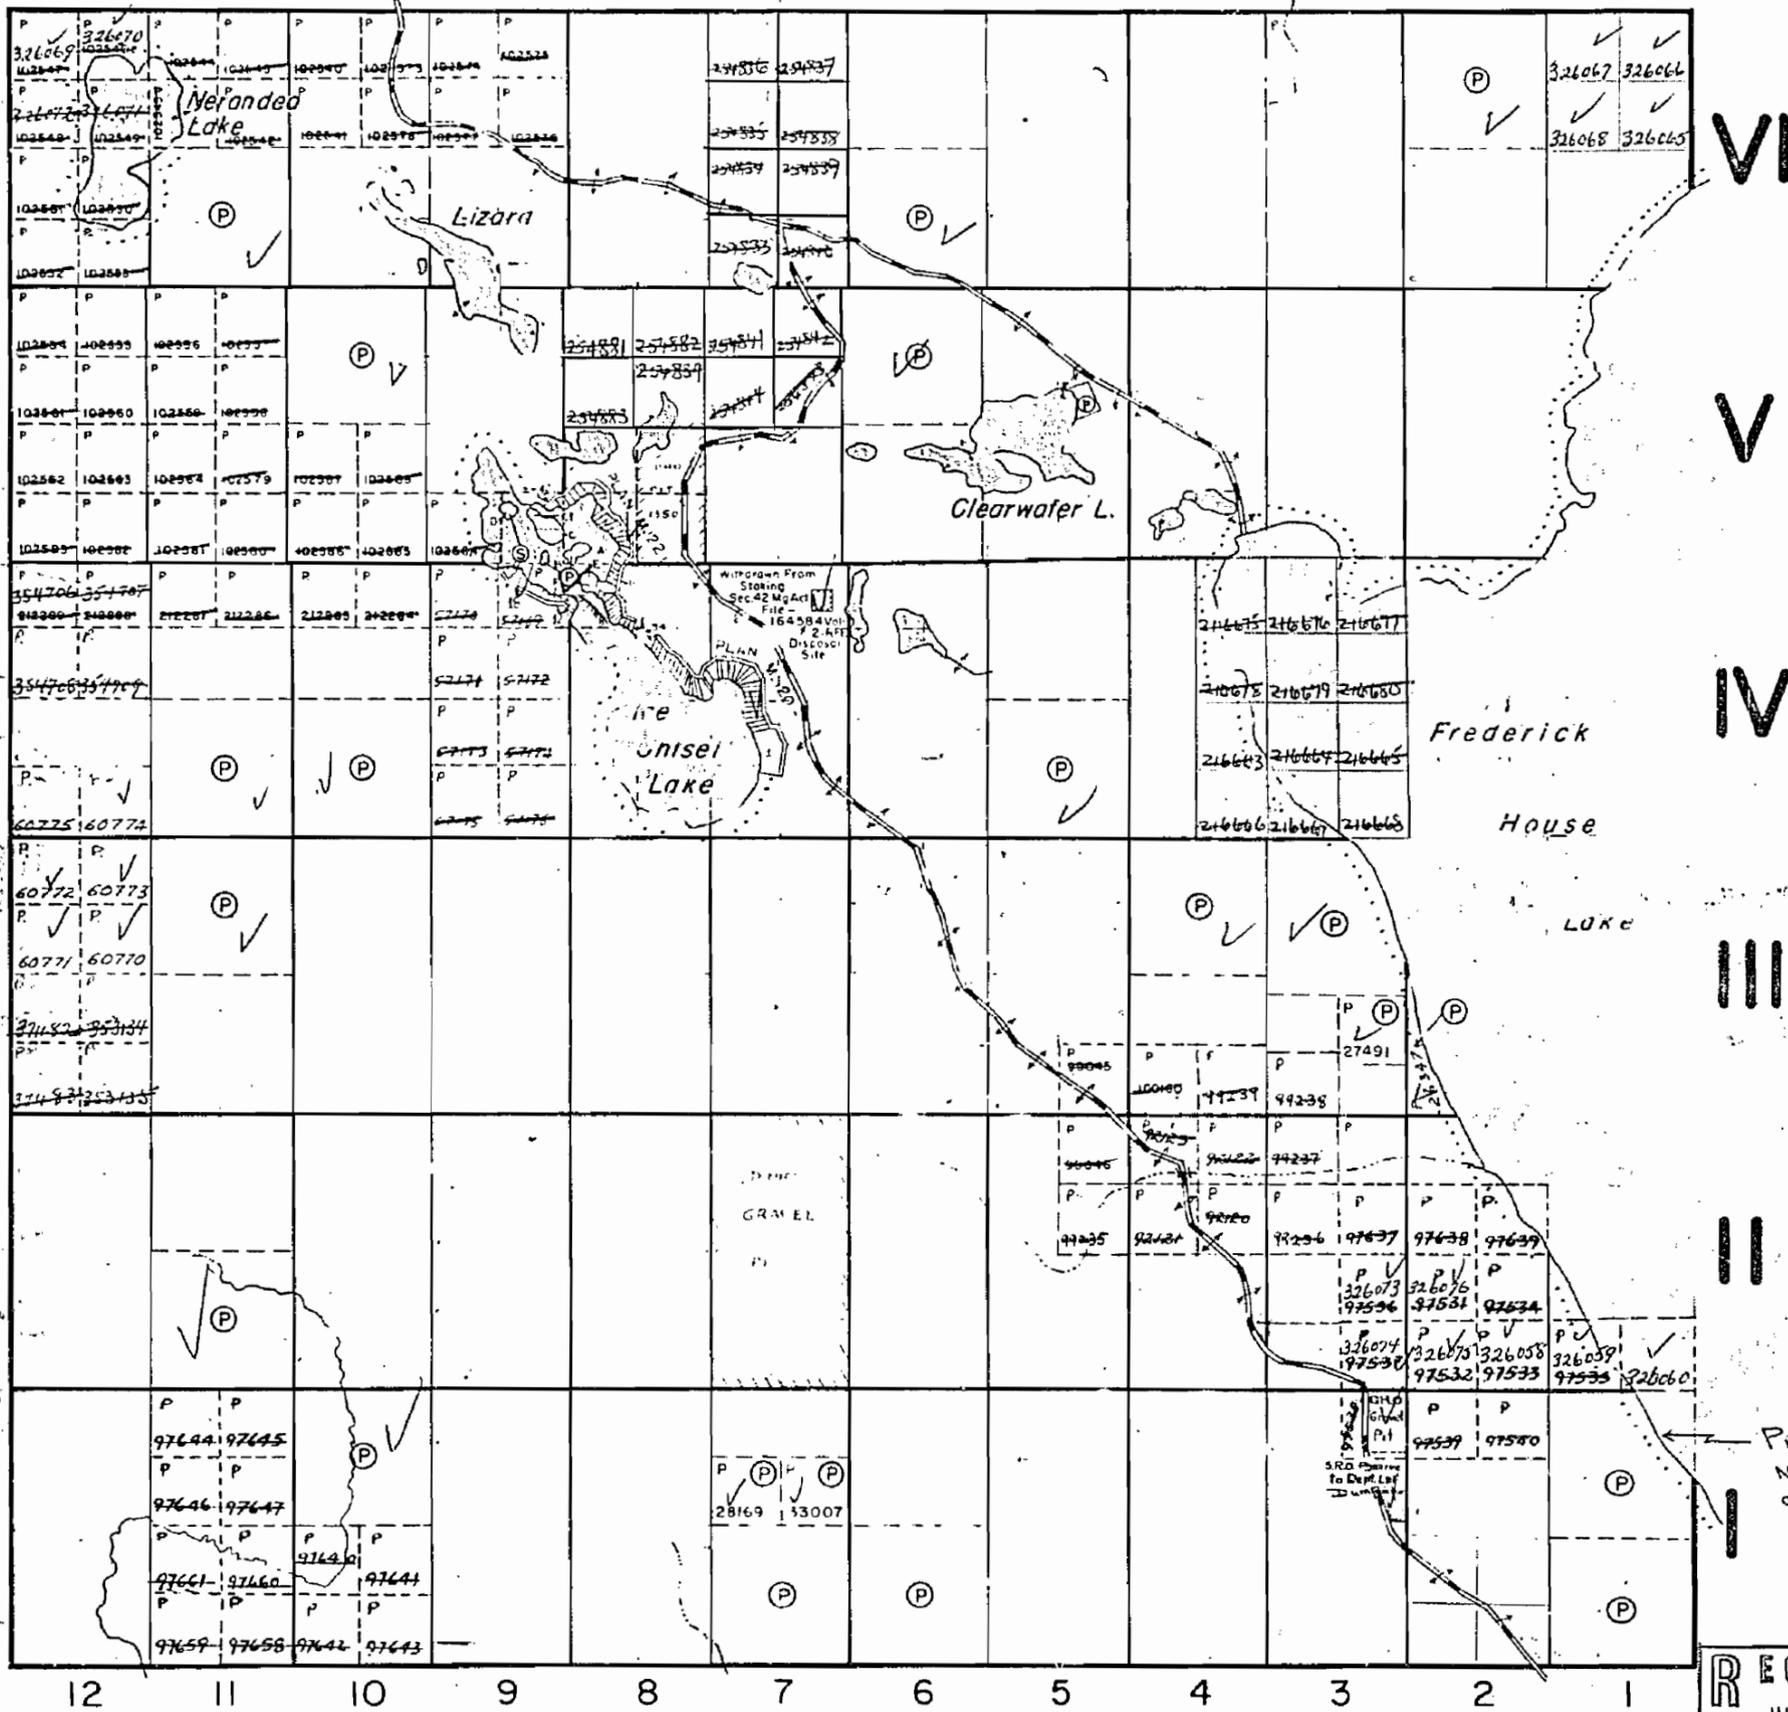

Gowan Twp.

Dundonald Twp.

THE TOWNSHIP OF
OF
EVELYN

DISTRICT OF
COCHRANE
PORCUPINE
MINING DIVISION

SCALE: 1-INCH=40 CHAINS

LEGEND

- PATENTED LAND (P)
- CROWN LAND SALE (S) or C.S.
- LEASES (L)
- LOCATED LAND (Loc.)
- LICENSE OF OCCUPATION (L.O.)
- MINING RIGHTS ONLY (M.R.O.)
- SURFACE RIGHTS ONLY (S.R.O.)
- ROADS
- IMPROVED ROADS
- KING'S HIGHWAYS
- RAILWAYS
- POWER LINES
- MARSH OR MUSKEG
- MINES

NOTES

REG. PLAN M 122

	1	2	3	4	5	6	7	8	9	0
0	(P)	(P)	(P)	(P)	(P)	(P)	(S)	(P)	(S)	(S)
10	(P)									
20							(P)	(P)	(P)	
30	(P)	(P)	(P)	(P)	(P)	(S)			(P)	(P)
40	(P)	(P)								

REG. PLAN M 120

	1	2	3	4	5	6	7	8	9	0
0	(S)	(P)	(P)	(P)	(P)	(P)	(P)	(S)		
10	(P)	(P)	(S)	(S)	(S)			(S)	(P)	(P)
20	(S)	(P)	(P)	(P)	(P)	(P)	(P)	(S)		
30	(P)	(S)	(P)	(P)						

400' Surface rights reservation around all lakes & rivers

Flooding Rights Reserved to 903 Contour to H.E.P.C. Around Frederick House Lake

RECEIVED
JUN 13 1969
AM 7:8 9:10:11:12:1:2:3:4:5:6 PM

No disposition of sand & gravel from May 8th, 1964 until further notice

PLAN NO.- M-277

DEPARTMENT OF MINES
— ONTARIO —

Matheson Twp.

Little Twp.

FLOODING RIGHTS ON FREDERICK HOUSE

THE TOWNSHIP OF EVELYN

DISTRICT OF COCHRANE

PORCUPINE MINING DIVISION

SCALE: 1-INCH=40 CHAINS

LEGEND

- PATENTED LAND (P)
- CROWN LAND SALE (S or CS)
- LEASES (L)
- LOCATED LAND (Loc.)
- LICENSE OF OCCUPATION (L.O.)
- MINING RIGHTS ONLY (M.R.O.)
- SURFACE RIGHTS ONLY (S.R.O.)
- ROADS
- IMPROVED ROADS
- KING'S HIGHWAYS
- RAILWAYS
- POWER LINES
- MARSH OR MUSKEG
- MINES

NOTES

REG. PLAN M.122

	1	2	3	4	5	6	7	8	9	0
0	P	P	P	P	P	P	S	P	S	S
10	P	P	P	P	P	P	P			
20							P	P	P	P
30	P	P	P	P	P	S				P
40	P	P								

REG. PLAN M.120

	1	2	3	4	5	6	7	8	9	0
0	S	P	P	P	P	P	P	R	S	
10	P	P	S	S	S	S		S	P	P
20	S	P	P	P	P	P	P	P	S	P
30	P	S	P	P						

400' Reserve to Dept. of Lands & Forests Shown Thus:

Flooding Rights Reserved to 903' Contour to H.E.P.C. Around Frederick House Lake.

PLAN NO.- M-277


DEPARTMENT OF MINES - ONTARIO -

Matheson Twp.

Gowan Twp.

Dundonald Twp.

VI
V
IV
III
II
I

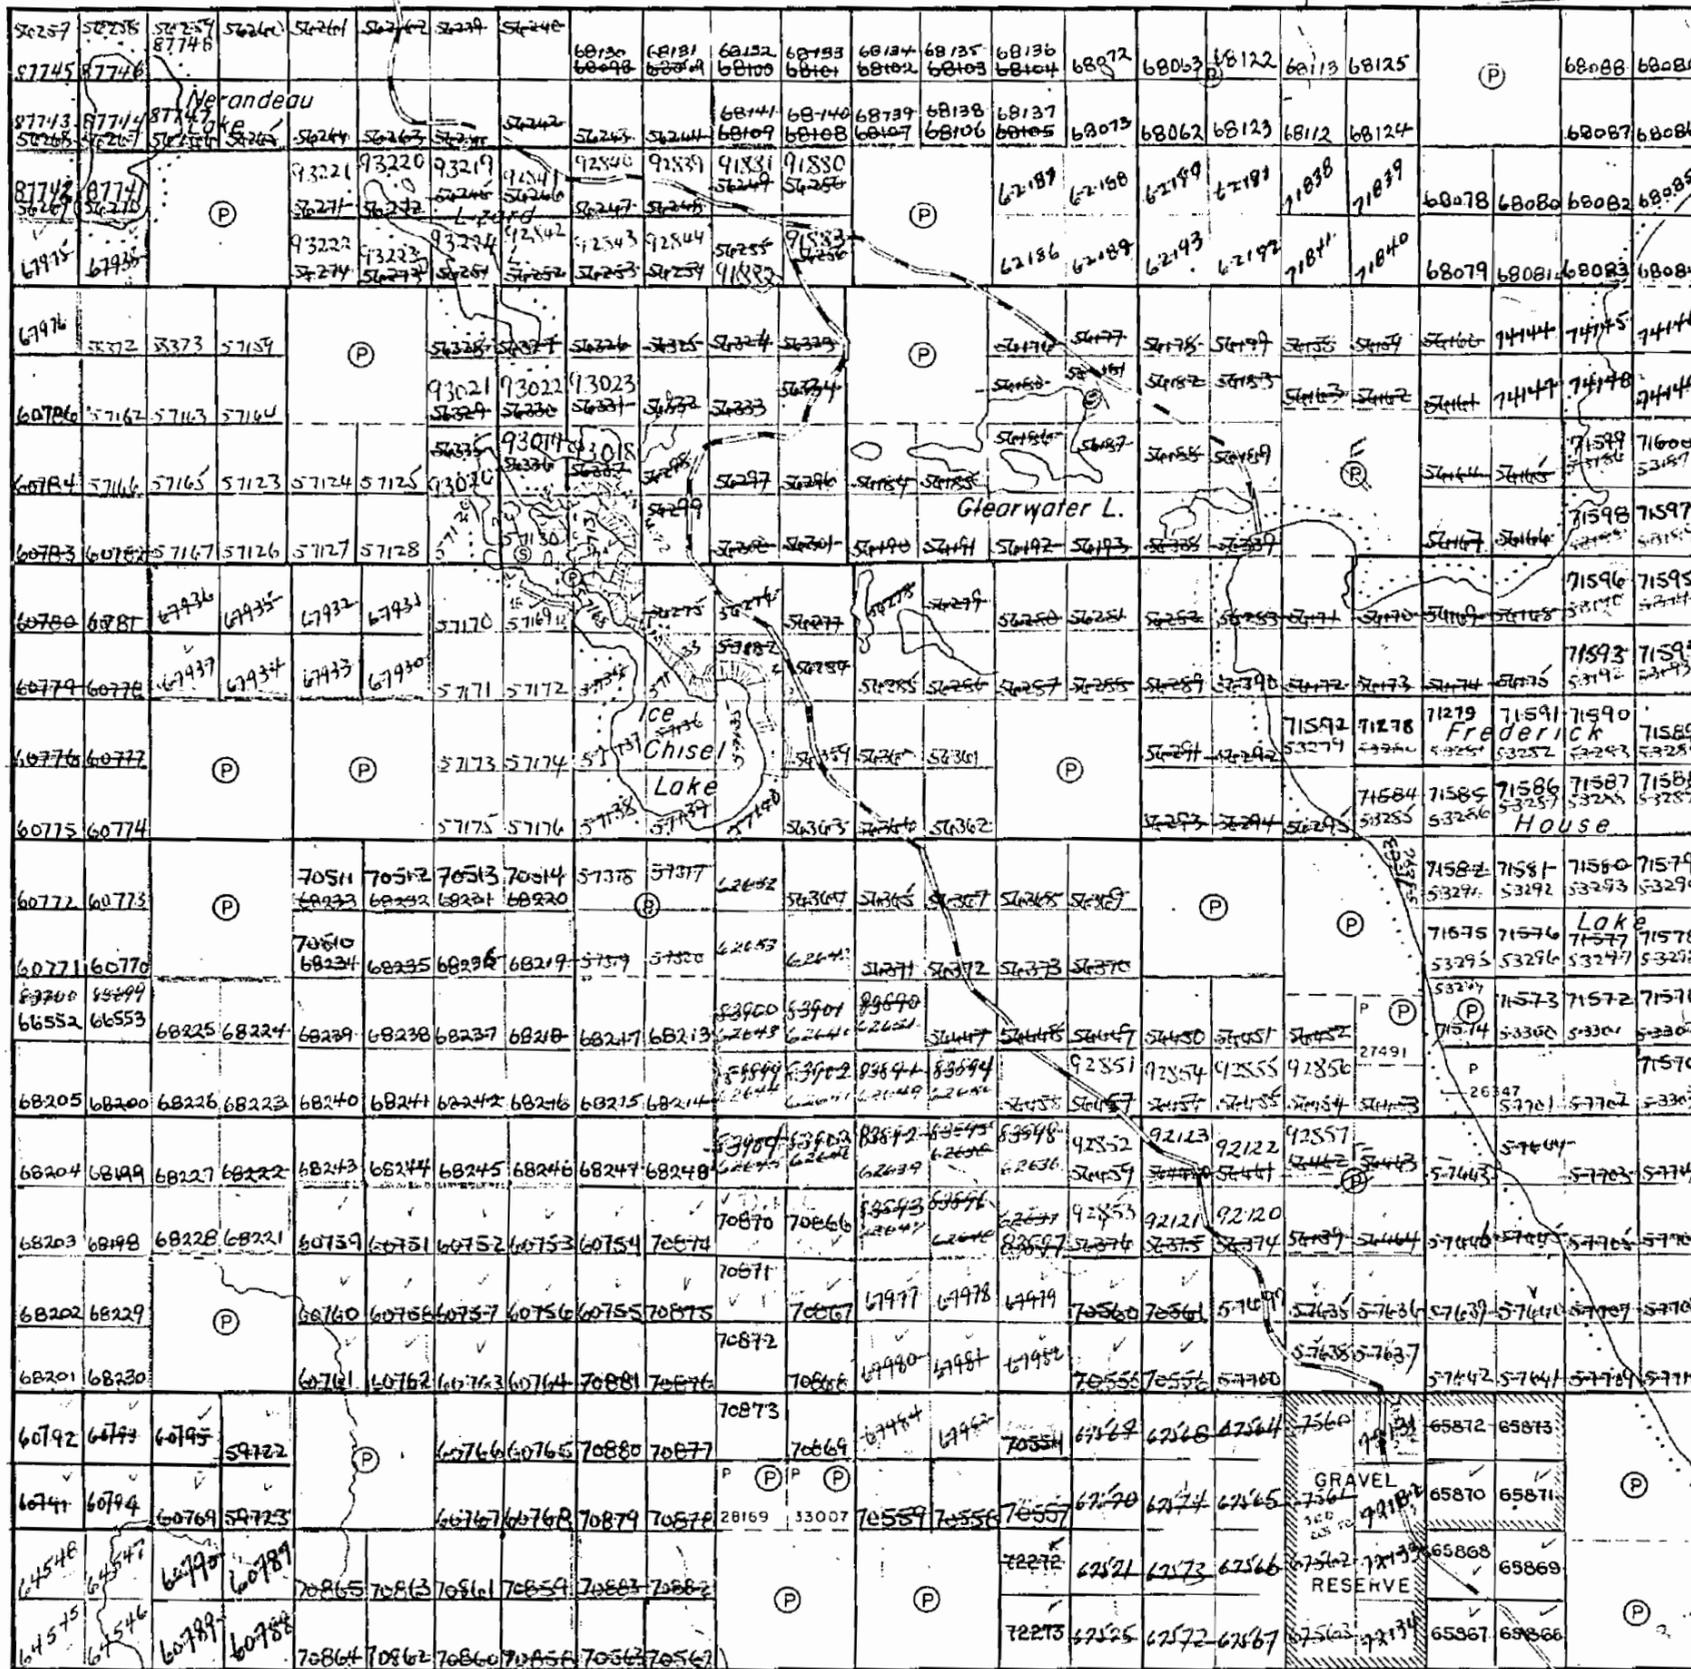


Little Twp.

Gowan Twp.

Dundonald Twp.

Matheson Twp.

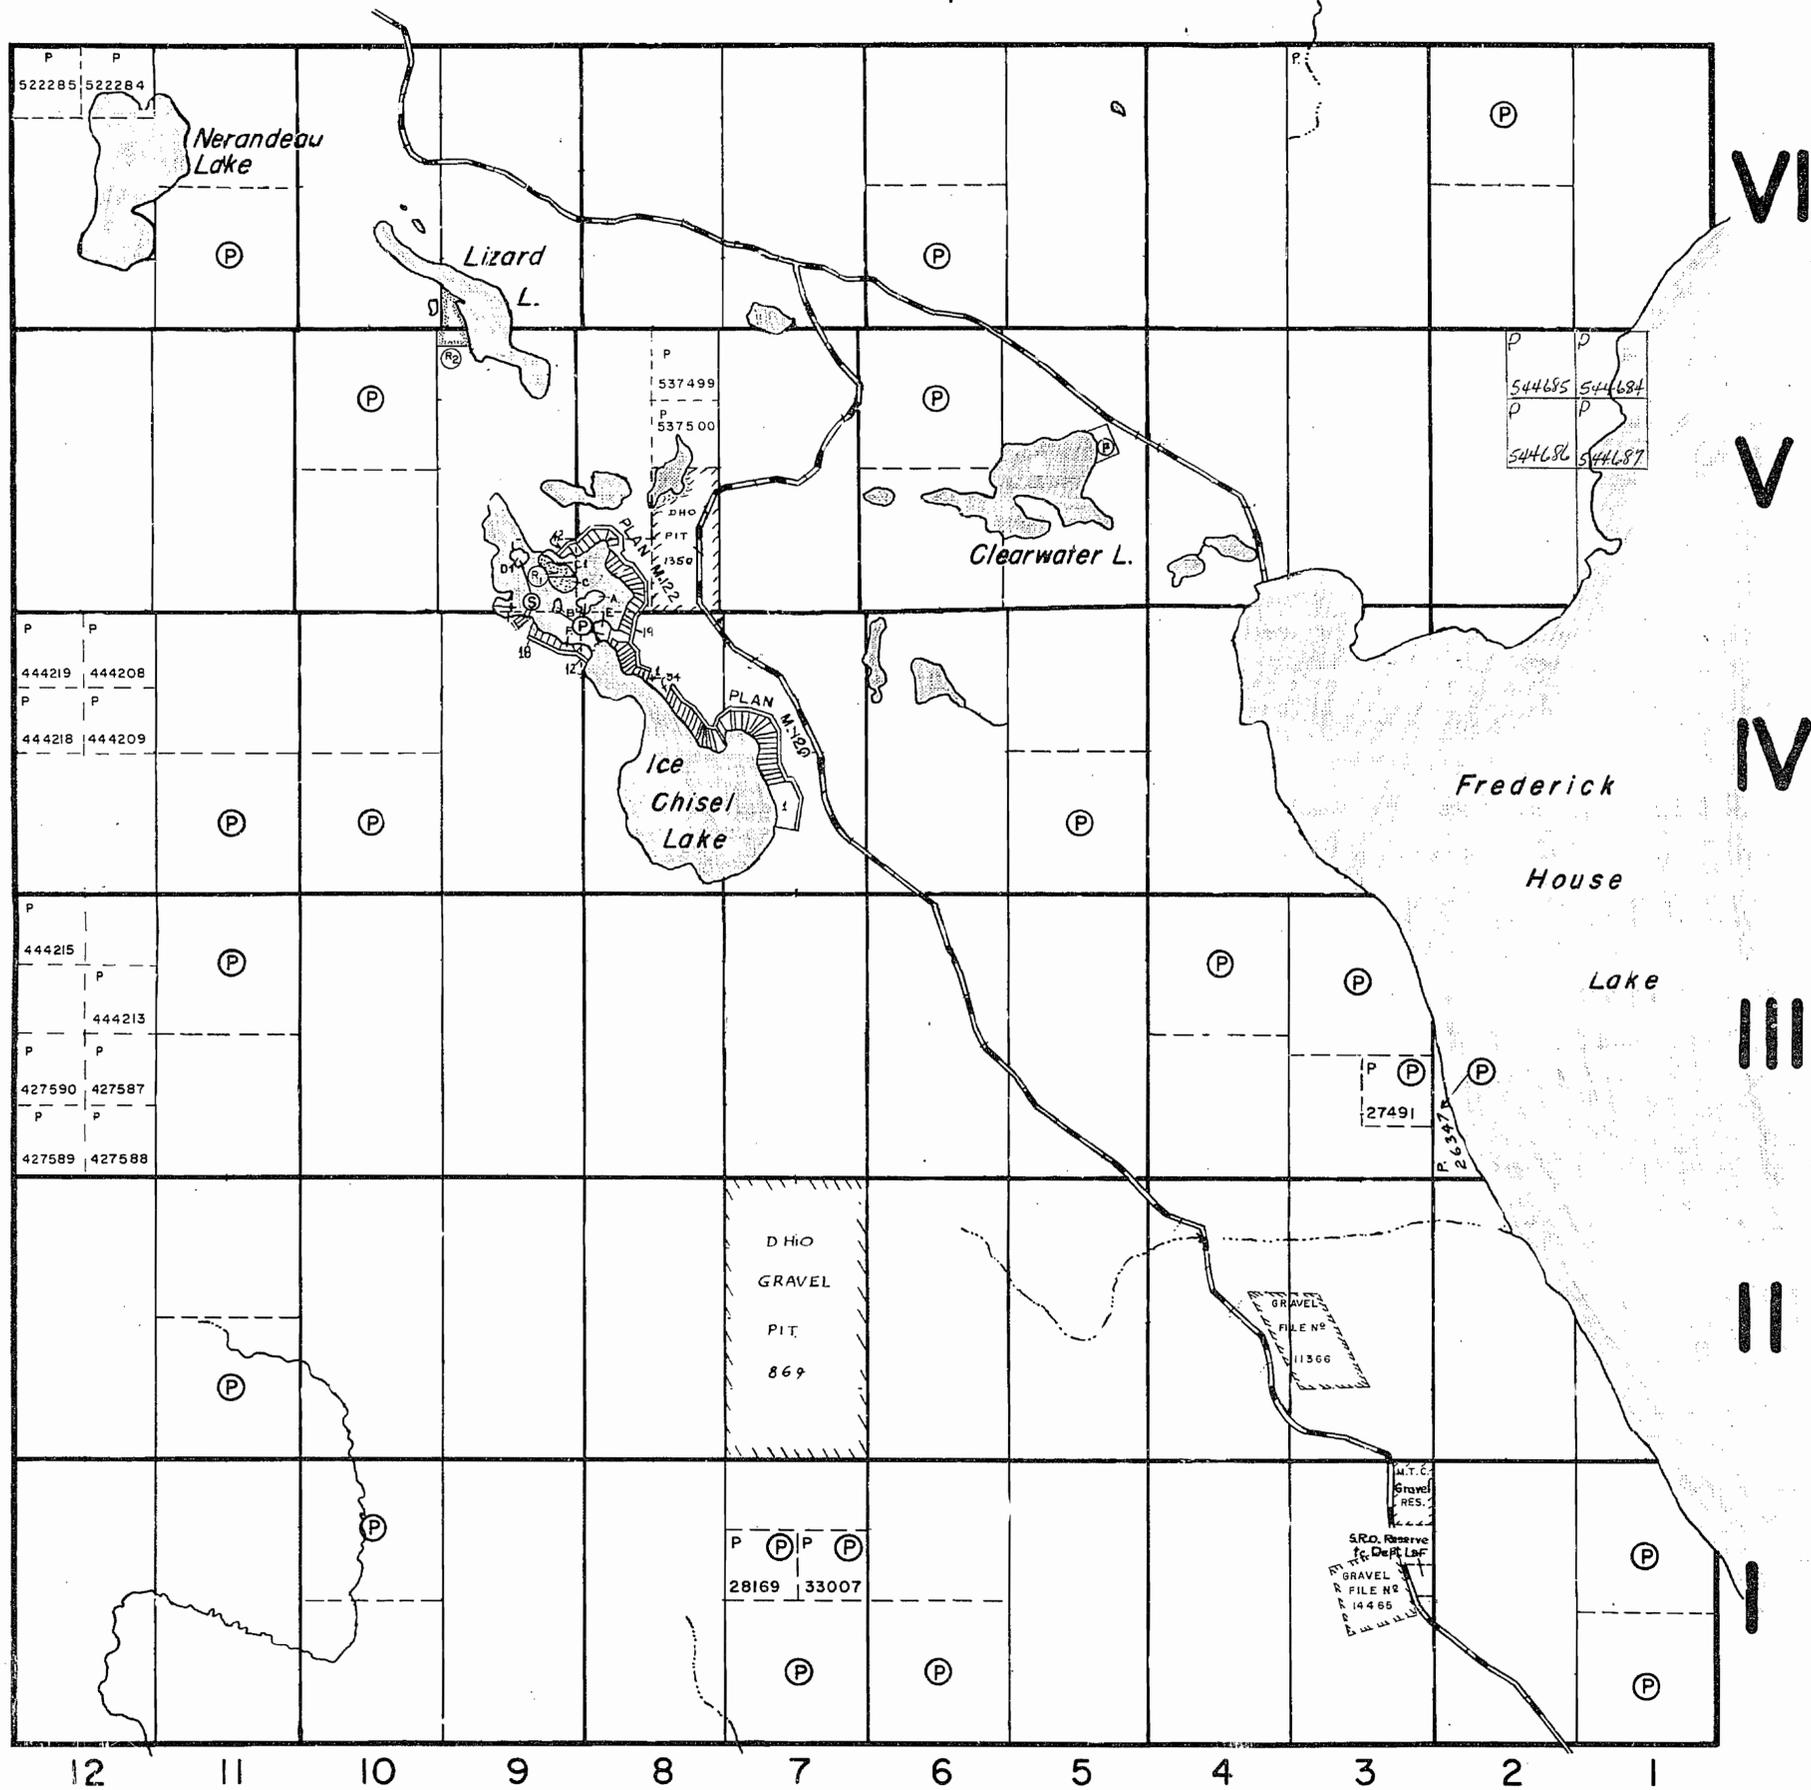

DISTRICT OF COCHRANE
PORCUPINE MINING DIVISION

SCALE: 1-INCH= 40 CHAINS

LEGEND

PATENTED LAND	(P)
CROWN LAND SALE	(S) or C.S.
LEASES	(L)
LOCATED LAND	Loc.
LICENSED OF OCCUPATION	L.O.
MINING RIGHTS ONLY	M.R.O.
SURFACE RIGHTS ONLY	S.R.O.
ROADS	— — — — —
IMPROVED ROADS	— — — — —
KING'S HIGHWAYS	— — — — —
RAILWAYS	— — — — —
POWER LINES	— — — — —
MARSH OR MUSKEG	— — — — —
MINES	— — — — —

NOTES

This township lies within the Municipality of CITY of TIMMINS.

Areas withdrawn from staking under Section 43 of the Mining Act (R.S.O. 1970)

Order No	File	Date	Disposition
(P1)	W.28/75 134839	4/6/75	S.R.O.
(P2)	W.19/78 198543	70/4/78	S.R.O.

DATE OF ISSUE
AUG 23 1979

RECEIVED
AUG 27 1979
AM 7:59:10 PM 11:21:45:16

400' Surface rights reservation around all lakes & rivers.

Flooding Rights Reserved to 903' Contour to H.E.P.C. Around Frederick House Lake.


PLAN NO.- M-277

ONTARIO
MINISTRY OF NATURAL RESOURCES
SURVEYS AND MAPPING BRANCH

AREAS WITHDRAWN FROM DISPOSITION

- M.R.O. - MINING RIGHTS ONLY
 - S.R.O. - SURFACE RIGHTS ONLY
 - M+S - MINING AND SURFACE RIGHTS
- | Description | Order No. | Date | Disposition | File |
|-------------|-----------|----------|-------------|--------|
| (M) | W29/75 | 04/06/75 | S.R.O. | 134839 |
| (S) | W19/78 | 10/04/78 | S.R.O. | 188543 |
| (M) | NRW 41/85 | | S.R.O. | |
- (R5) PENDING DISPOSITION UNDER THE PUBLIC LANDS ACT. NOTICE RECEIVED 92-MAY (CAMP WASKESU)
 - (R6) MINING AND SURFACE RIGHTS WITHDRAWN FROM PROSPECTING, STAKING OUT, SALE OR LEASE UNDER SECTION 35 OF THE MINING ACT, R.S.O. 1990 ORDER NO. W-P 15/94 NER, DATED MARCH 4, 1994. (SEED ORCHARD)

LITTLE TOWNSHIP

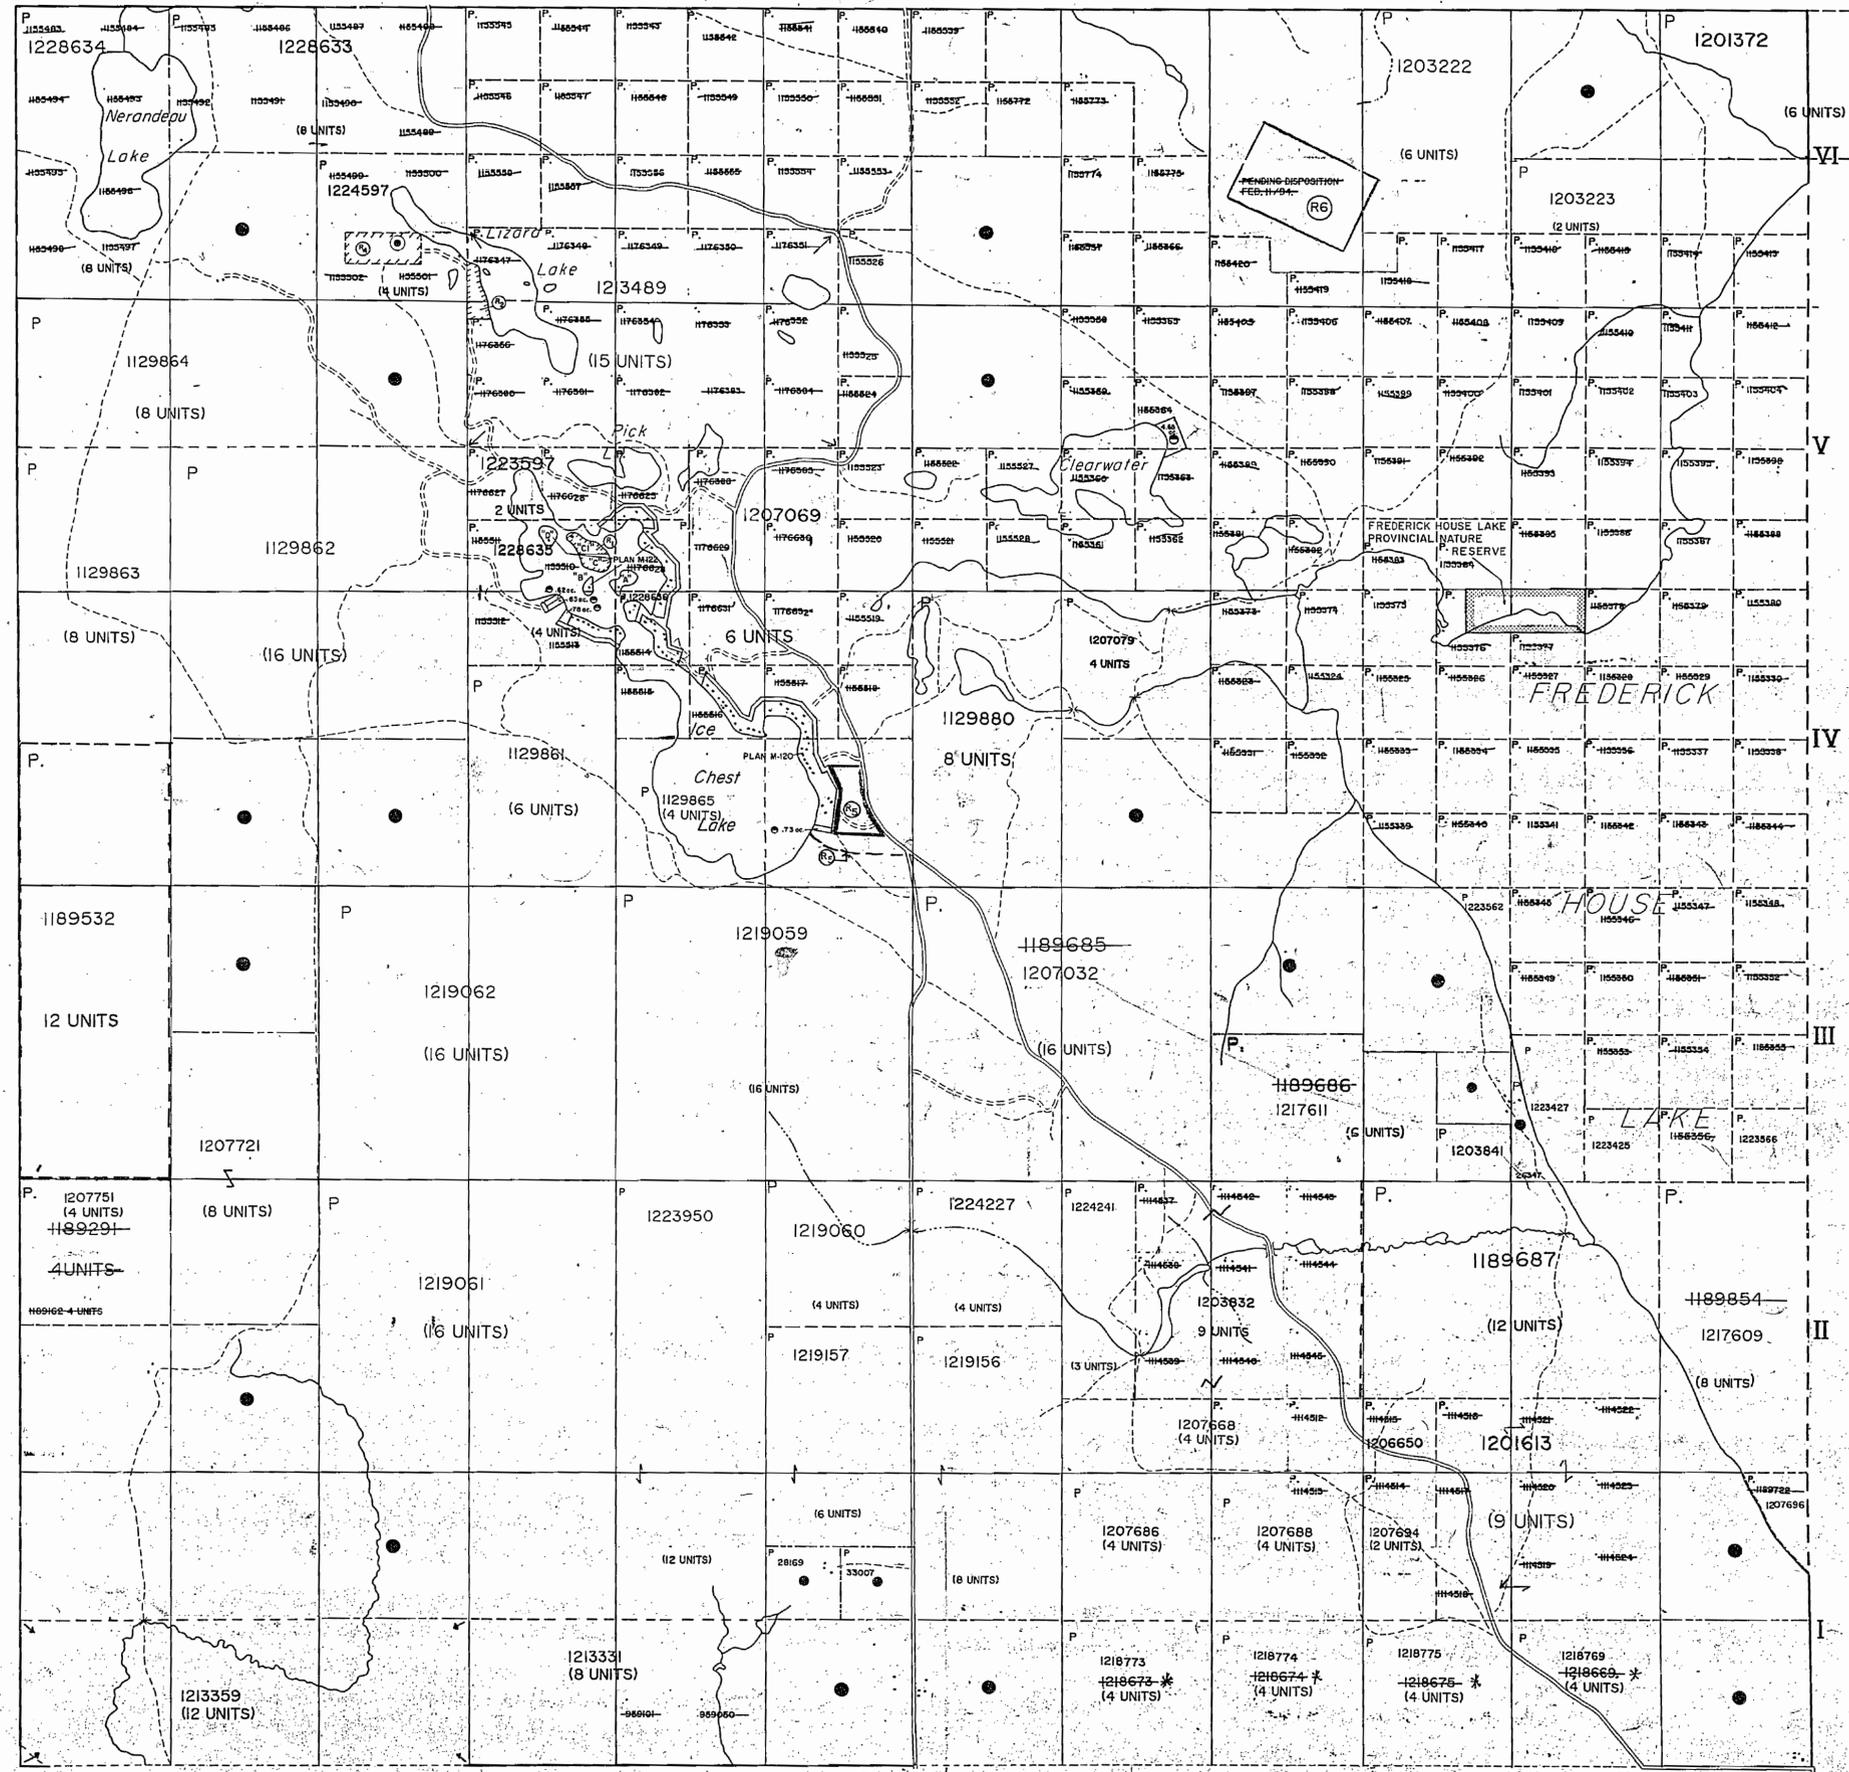

THE INFORMATION THAT APPEARS ON THIS MAP HAS BEEN COMPILED FROM VARIOUS SOURCES, AND ACCURACY IS NOT GUARANTEED. THOSE WISHING TO STAKE MINING CLAIMS SHOULD CONSULT WITH THE MINING RECORDER, MINISTRY OF NORTHERN DEVELOPMENT AND MINES, FOR ADDITIONAL INFORMATION ON THE STATUS OF THE CLAIMS SHOWN HEREON.


LEGEND

- HIGHWAY AND ROUTE No.
- OTHER ROADS
- TRAILS
- SURVEYED LINES: TOWNSHIPS, BASE LINES, ETC.
- LOTS, MINING CLAIMS, PARCELS, ETC.
- UNSURVEYED LINES
- LOT LINES
- PARCEL BOUNDARY
- MINING CLAIMS ETC.
- RAILWAY AND RIGHT OF WAY
- UTILITY LINES
- NON PERENNIAL STREAM
- FLOODING OR FLOODING RIGHTS
- SUBDIVISION OR COMPOSITE PLAN RESERVATIONS
- ORIGINAL SHORELINE
- MARSH OR MUSKIEG
- MINES
- TRAVERSE MONUMENT

DISPOSITION OF CROWN LANDS

TYPE OF DOCUMENT	SYMBOL
PATENT, SURFACE & MINING RIGHTS	
" SURFACE RIGHTS ONLY	
" MINING RIGHTS ONLY	
LEASE, SURFACE & MINING RIGHTS	
" SURFACE RIGHTS ONLY	
" MINING RIGHTS ONLY	
LICENCE OF OCCUPATION	
ORDER-IN-COUNCIL	
RESERVATION	
CANCELLED	
SAND & GRAVEL	

NOTE: MINING RIGHTS IN PARCELS PATENTED PRIOR TO MAY 6, 1913, VESTED IN ORIGINAL PATENTEE BY THE PUBLIC LANDS ACT, R.S.O. 1970, CHAP. 380, SEC. 63, SUBSEC. 1.

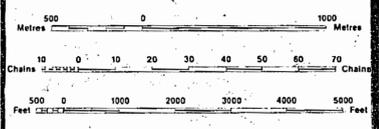

SCALE - 1:20 000

(M) THIS TWP. IS SUBJECT TO FOREST ACTIVITY IN 1992/93. FURTHER INFORMATION AVAILABLE ON FILE.
 (S) THIS TWP. IS SUBJECT TO FOREST ACTIVITY IN 1994/95. FURTHER INFORMATION ON FILE.
 * - APPLICATION TO RECORD AMENDED

DATE OF ISSUE

OCT 0 6 1997
 PROVINCIAL RECORDING OFFICE - SUDBURY

TOWNSHIP
EVELYN
 M.N.R. ADMINISTRATIVE DISTRICT
TIMMINS
 MINING DIVISION
PORCUPINE
 LAND TITLES / REGISTRY DIVISION
COCHRANE

Ministry of Natural Resources Ontario
 Ministry of Northern Development and Mines

Date: OCTOBER / 1986
 Activated: JUNE 9, 1992 BY D.C.
 Number: **G-3940**


AREAS WITHDRAWN FROM DISPOSITION

Description	Order No.	Date	Disposition	File
M.R.O. - MINING RIGHTS ONLY				
S.R.O. - SURFACE RIGHTS ONLY				
M.+S. - MINING AND SURFACE RIGHTS				
①	W28/75	04/06/75	S.R.O.	134839
②	W19/78	10/04/78	S.R.O.	188543
③	NRW 41/85		S.R.O.	

④ PENDING DISPOSITION UNDER THE PUBLIC LANDS ACT. NOTICE RECEIVED 02-MAY (CAMP WASHESU)

⑤ MINING AND SURFACE RIGHTS WITHDRAWN FROM PROSPECTING, STAKING OUT, SALE OR LEASE UNDER SECTION 35 OF THE MINING ACT, R.S.O. 1990 ORDER NO. W-P/15/94 NER, DATED MARCH 4, 1994. (SEED ORCHARD)

LITTLE TOWNSHIP

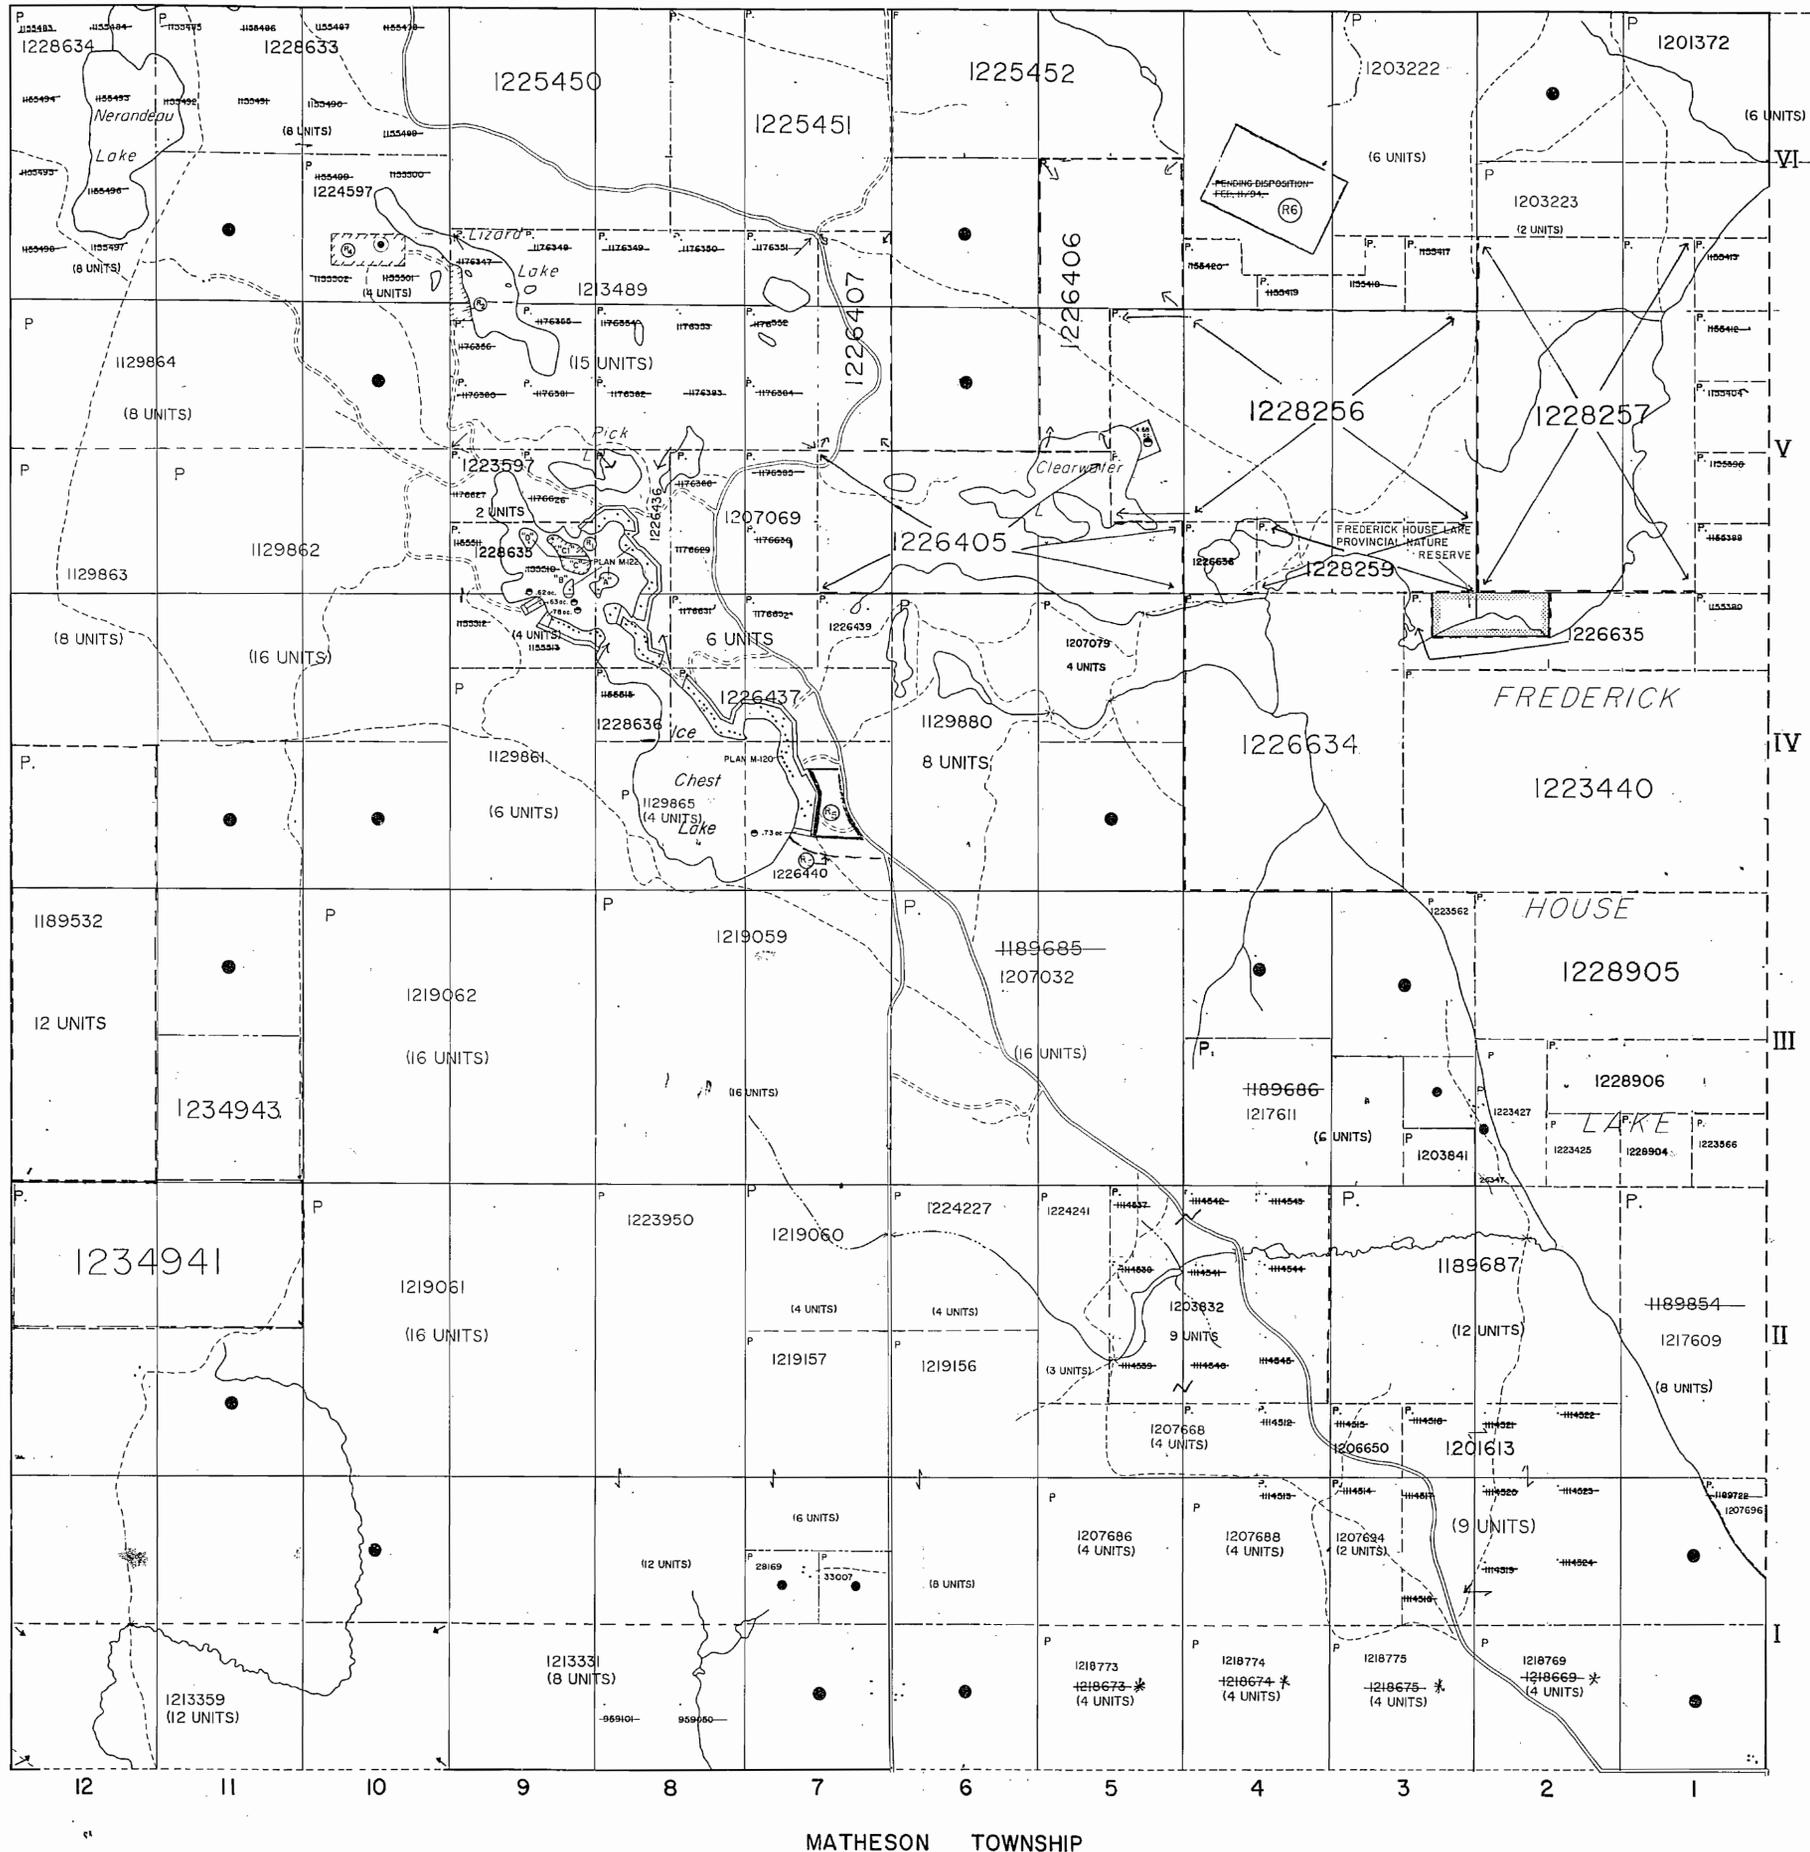


LEGEND

HIGHWAY AND ROUTE No.	
OTHER ROADS	
TRAILS	
SURVEYED LINES	
TOWNSHIPS, BASE LINES, ETC.	
LOTS, MINING CLAIMS, PARCELS, ETC.	
UNSURVEYED LINES	
LOT LINES	
PARCEL BOUNDARY	
MINING CLAIMS ETC.	
RAILWAY AND RIGHT OF WAY	
UTILITY LINES	
NON PERENNIAL STREAM	
FLOODING OR FLOODING RIGHTS	
SUBDIVISION OR COMPOSITE PLAN	
RESERVATIONS	
ORIGINAL SHORELINE	
MARSH OR MUSKIEG	
MINES	
TRAVERSE MONUMENT	

DISPOSITION OF CROWN LANDS

TYPE OF DOCUMENT	SYMBOL
PATENT, SURFACE & MINING RIGHTS	●
" SURFACE RIGHTS ONLY	○
" MINING RIGHTS ONLY	◐
LEASE, SURFACE & MINING RIGHTS	■
" SURFACE RIGHTS ONLY	□
" MINING RIGHTS ONLY	◑
LICENCE OF OCCUPATION	▼
ORDER IN COUNCIL	OC
RESERVATION	○
CANCELLED	○
SAND & GRAVEL	○

NOTE: MINING RIGHTS IN PARCELS PATENTED PRIOR TO MAY 6, 1913, VESTED IN ORIGINAL PATENTEE BY THE PUBLIC LANDS ACT, R.S.O. 1970, CHAP. 380, SEC. 63, SUBSEC. 1

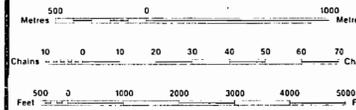

SCALE 1:20 000

⑥ THIS TWP. IS SUBJECT TO FOREST ACTIVITY IN 1992/93. FURTHER INFORMATION AVAILABLE ON FILE.

⑦ THIS TWP. IS SUBJECT TO FOREST ACTIVITY IN 1994/95. FURTHER INFORMATION ON FILE.

* - APPLICATION TO RECORD AMENDED

THE INFORMATION THAT APPEARS ON THIS MAP HAS BEEN COMPILED FROM VARIOUS SOURCES, AND ACCURACY IS NOT GUARANTEED. THOSE WISHING TO STAKE MINING CLAIMS SHOULD CONSULT WITH THE MINING RECORDER, MINISTRY OF NORTHERN DEVELOPMENT AND MINES, FOR ADDITIONAL INFORMATION ON THE STATUS OF THE LANDS SHOWN HEREON.

TOWNSHIP
EVELYN
M.N.R. ADMINISTRATIVE DISTRICT
TIMMINS
MINING DIVISION
PORCUPINE
LAND TITLES / REGISTRY DIVISION
COCHRANE

DATE OF ISSUE
MAY 11 1993
REGISTRY RECORDING OFFICE - SUDBURY

Ministry of Natural Resources Ontario
Ministry of Northern Development and Mines

Date: OCTOBER/1986
Number: G-3940
ACTIVATED JUNE 9, 1992 BY D.C.


AREAS WITHDRAWN FROM DISPOSITION

Description	Order No.	Date	Disposition	File
M.R.O. - MINING RIGHTS ONLY				
S.R.O. - SURFACE RIGHTS ONLY				
M. & S. - MINING AND SURFACE RIGHTS				
(A) W28/75	04/08/75	S.R.O.	134839	
(B) W19/78	10/04/78	S.R.O.	189543	
(C) NRW 41/85		S.R.O.		

(D) PENDING DISPOSITION UNDER THE PUBLIC LANDS ACT. NOTICE RECEIVED 22-MAY (CAMP WAKESHO)

(RE) MINING AND SURFACE RIGHTS WITHDRAWN FROM PROSPECTING, STAKING OUT, SALE OR LEASE UNDER SECTION 35 OF THE MINING ACT, R.S.O. 1990. ORDER NO. W-P 15/94 HER, DATED MARCH 4, 1994. (SEED ORCHARD)

LITTLE TOWNSHIP

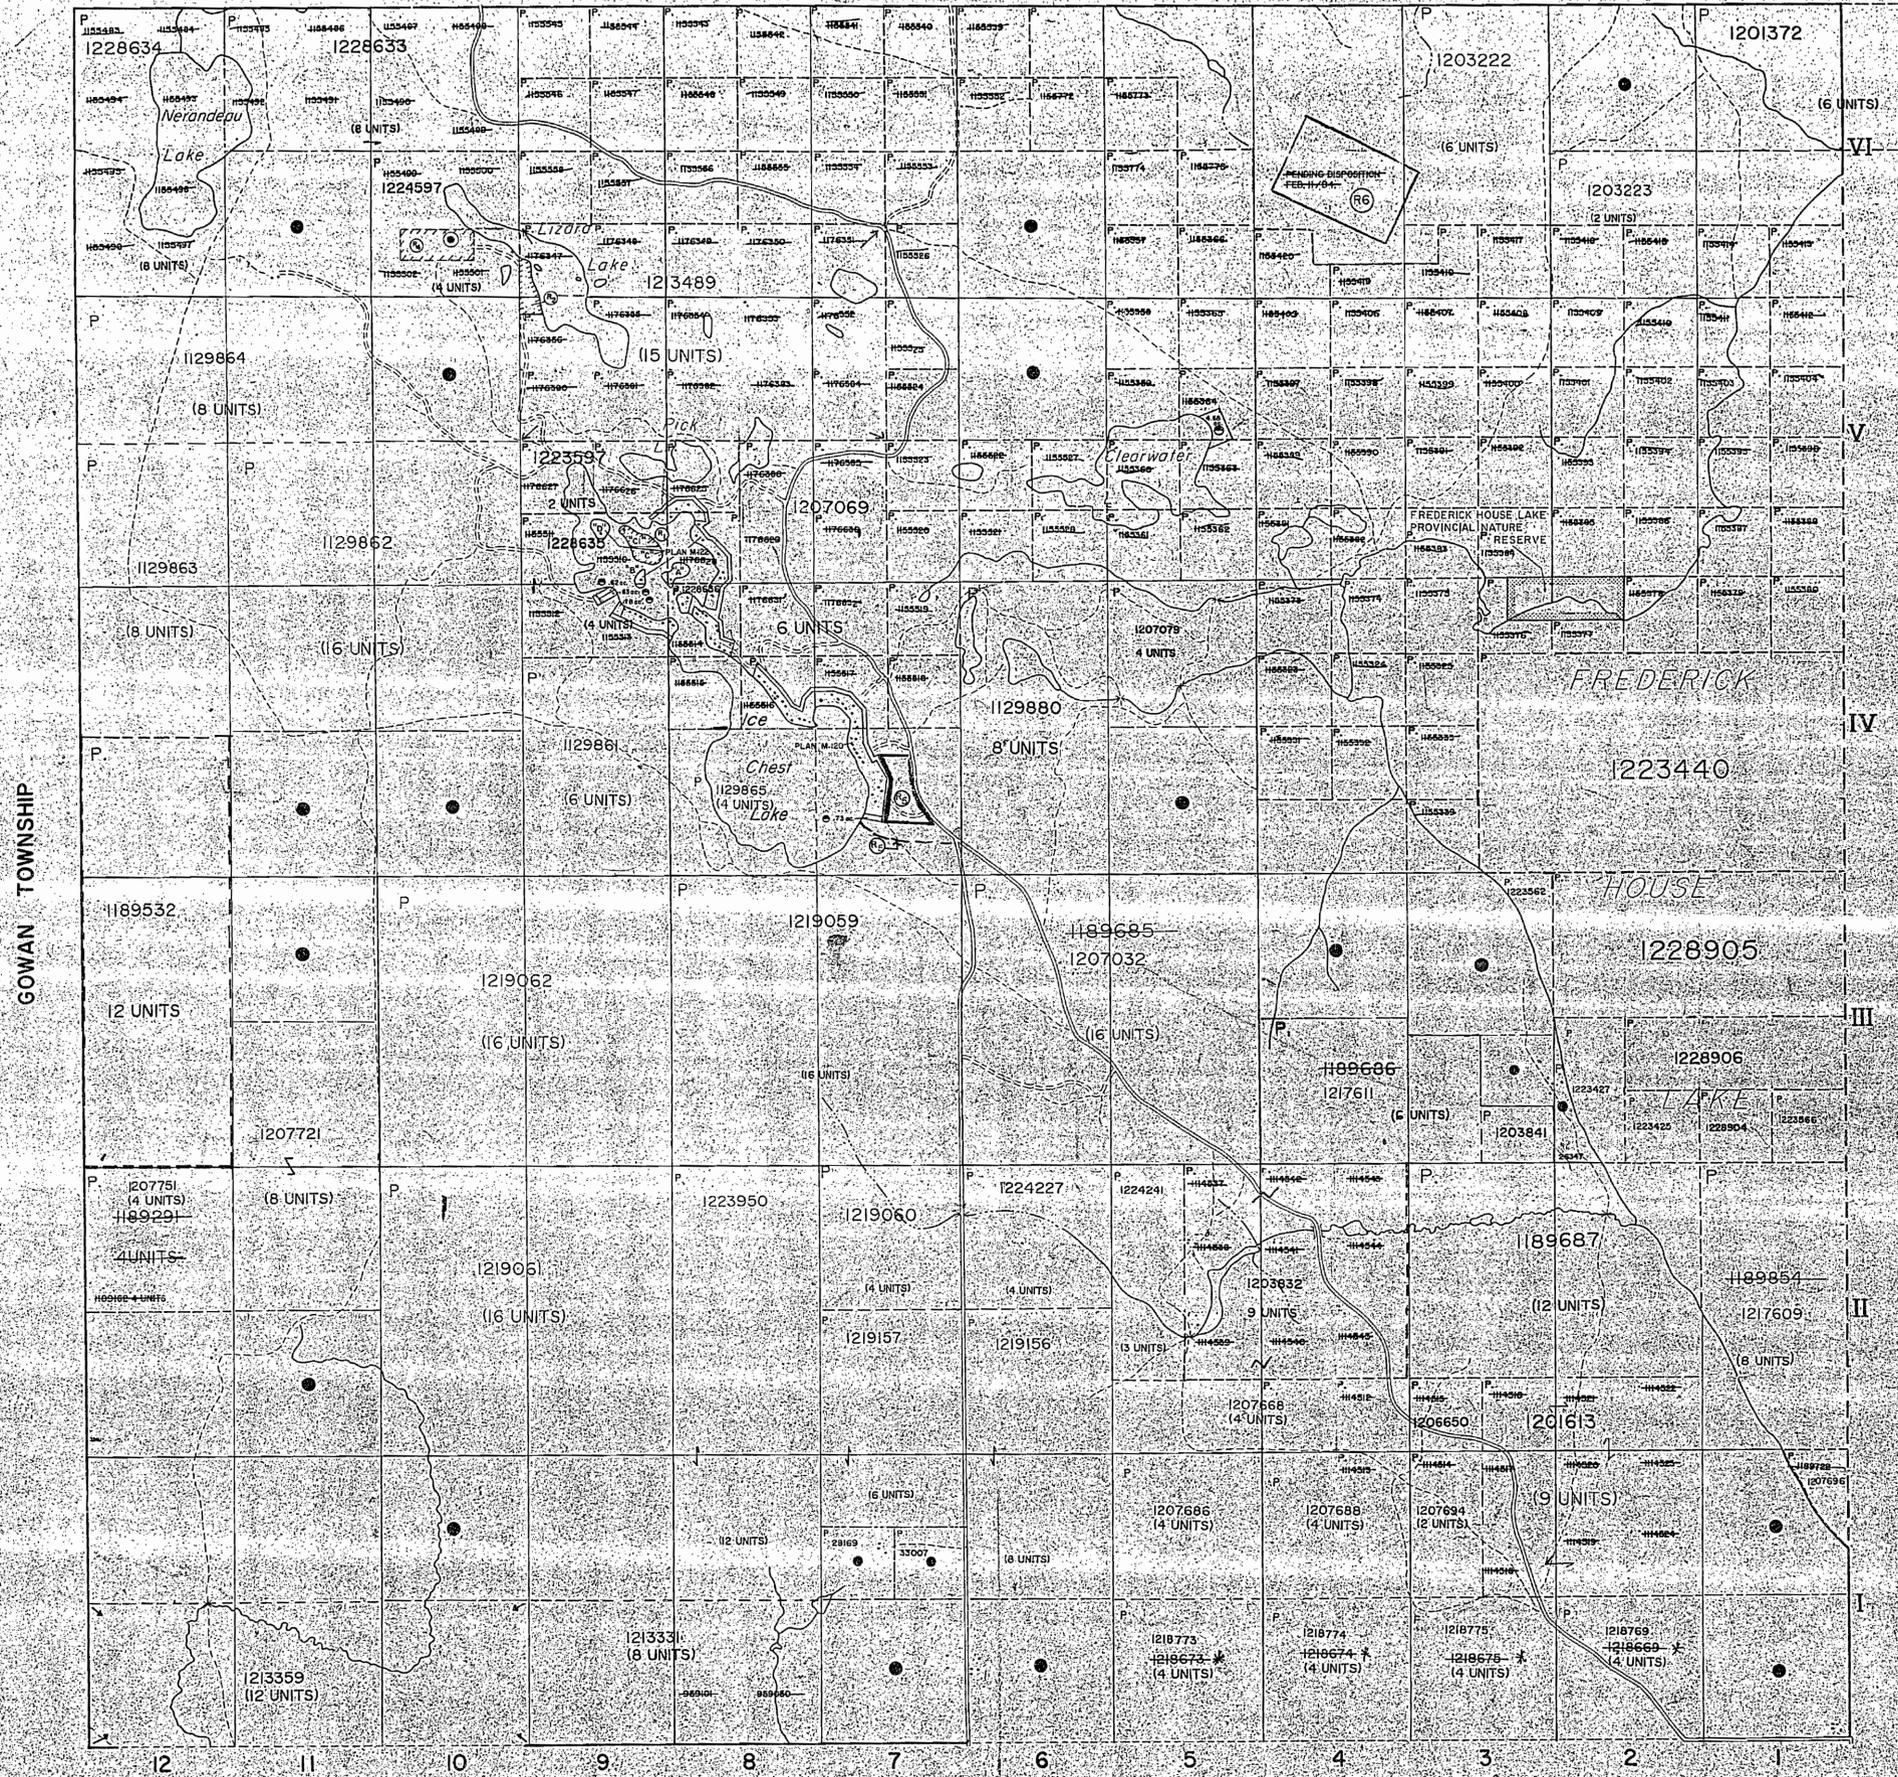


LEGEND

HIGHWAY AND ROUTE No.	
OTHER ROADS	
TRAILS	
SURVEYED LINES	
TOWNSHIPS, BASE LINES, ETC.	
LOTS, MINING CLAIMS, PARCELS, ETC.	
UNSURVEYED LINES	
LOT LINES	
PARCEL BOUNDARY	
MINING CLAIMS ETC.	
RAILWAY AND RIGHT OF WAY	
UTILITY LINES	
NON-PERENNIAL STREAM	
FLOODING OR FLOODING RIGHTS	
SUBDIVISION OR COMPOSITE PLAN	
RESERVATIONS	
ORIGINAL SHORELINE	
MARSH OR MUSKOG	
MINES	
TRAVERSE MONUMENT	

DISPOSITION OF CROWN LANDS

TYPE OF DOCUMENT	SYMBOL
PATENT, SURFACE & MINING RIGHTS	
SURFACE RIGHTS ONLY	
MINING RIGHTS ONLY	
LEASE, SURFACE & MINING RIGHTS	
SURFACE RIGHTS ONLY	
MINING RIGHTS ONLY	
LICENCE OF OCCUPATION	
ORDER-IN-COUNCIL	
RESERVATION	
CANCELLED	
SAND & GRAVEL	

NOTE: MINING RIGHTS IN PARCELS PATENTED PRIOR TO MAY 6, 1913, VESTED IN ORIGINAL PATENTEES BY THE PUBLIC LANDS ACT, R.S.O. 1970, CHAP. 380, SEC. 63, SUBSEC. 1.

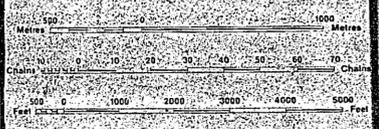

SCALE 1:20 000

(A) THIS TWP. IS SUBJECT TO FOREST ACTIVITY IN 1992/93. FURTHER INFORMATION AVAILABLE ON FILE.

(B) THE TWP. IS SUBJECT TO FOREST ACTIVITY IN 1994/95. FURTHER INFORMATION ON FILE.

(X) APPLICATION TO RECORD AMENDED

DATE OF ISSUE

NOV. 25 1997
PROVINCIAL RECORDING OFFICE - SUDBURY

TOWNSHIP EVELYN

M.N.R. ADMINISTRATIVE DISTRICT
TIMMINS
MINING DIVISION
PORCUPINE
LAND TITLES / REGISTRY DIVISION
COCHRANE

Ministry of Natural Resources Ontario
Ministry of Northern Development and Mines

21 OCTOBER / 1986
ACTIVATED APR 9, 1992
G-3940

THE INFORMATION THAT APPEARS ON THIS MAP HAS BEEN COMPILED FROM VARIOUS SOURCES AND ACCURACY IS NOT GUARANTEED. THOSE WISHING TO STAKE MINING CLAIMS SHOULD CONSULT WITH THE MINING RECORDER, MINISTRY OF NORTHERN DEVELOPMENT AND MINES, FOR ADDITIONAL INFORMATION ON THE STATUS OF THE LANDS SHOWN HEREON.

Little Twp.

FLOODING RIGHTS ON FREDERICK HOUSE

THE TOWNSHIP OF

EVELYN

DISTRICT OF COCHRANE

PORCUPINE MINING DIVISION

SCALE: 1-INCH=40 CHAINS

LEGEND

- PATENTED LAND (P)
- CROWN LAND SALE (S) or C S
- LEASES (L)
- LOCATED LAND (Loc.)
- LICENSE OF OCCUPATION (L.O.)
- MINING RIGHTS ONLY (M.H.O.)
- SURFACE RIGHTS ONLY (S.R.O.)
- ROADS
- IMPROVED ROADS
- KING'S HIGHWAYS
- RAILWAYS
- POWER LINES
- MARSH OR MUSKEG
- MINES

NOTES

REG. PLAN M. 102

	1	2	3	4	5	6	7	8	9	0
0	P	P	P	P	P	P	S	P	S	S
10	P	P	P	P	P	P	P	P		
20							P	P	P	P
30	P	P	P	P	P	S				P
40	P	P								

REG. PLAN M. 120

	1	2	3	4	5	6	7	8	9	0
0	S	P	P	P	P	P	P	R	S	
10	P	P	S	S	S	S		S	P	P
20	S	P	P	P	P	P	P	P	S	P
30	P	S	P	P						


400' Reserve to Dept. of Lands & Forests Shown Thus:

Flooding Rights Reserved to 903' Contour to H.E.P.C. Around Frederick House Lake.

PLAN NO.- M-277

DEPARTMENT OF MINES - ONTARIO -

Gowan Twp.

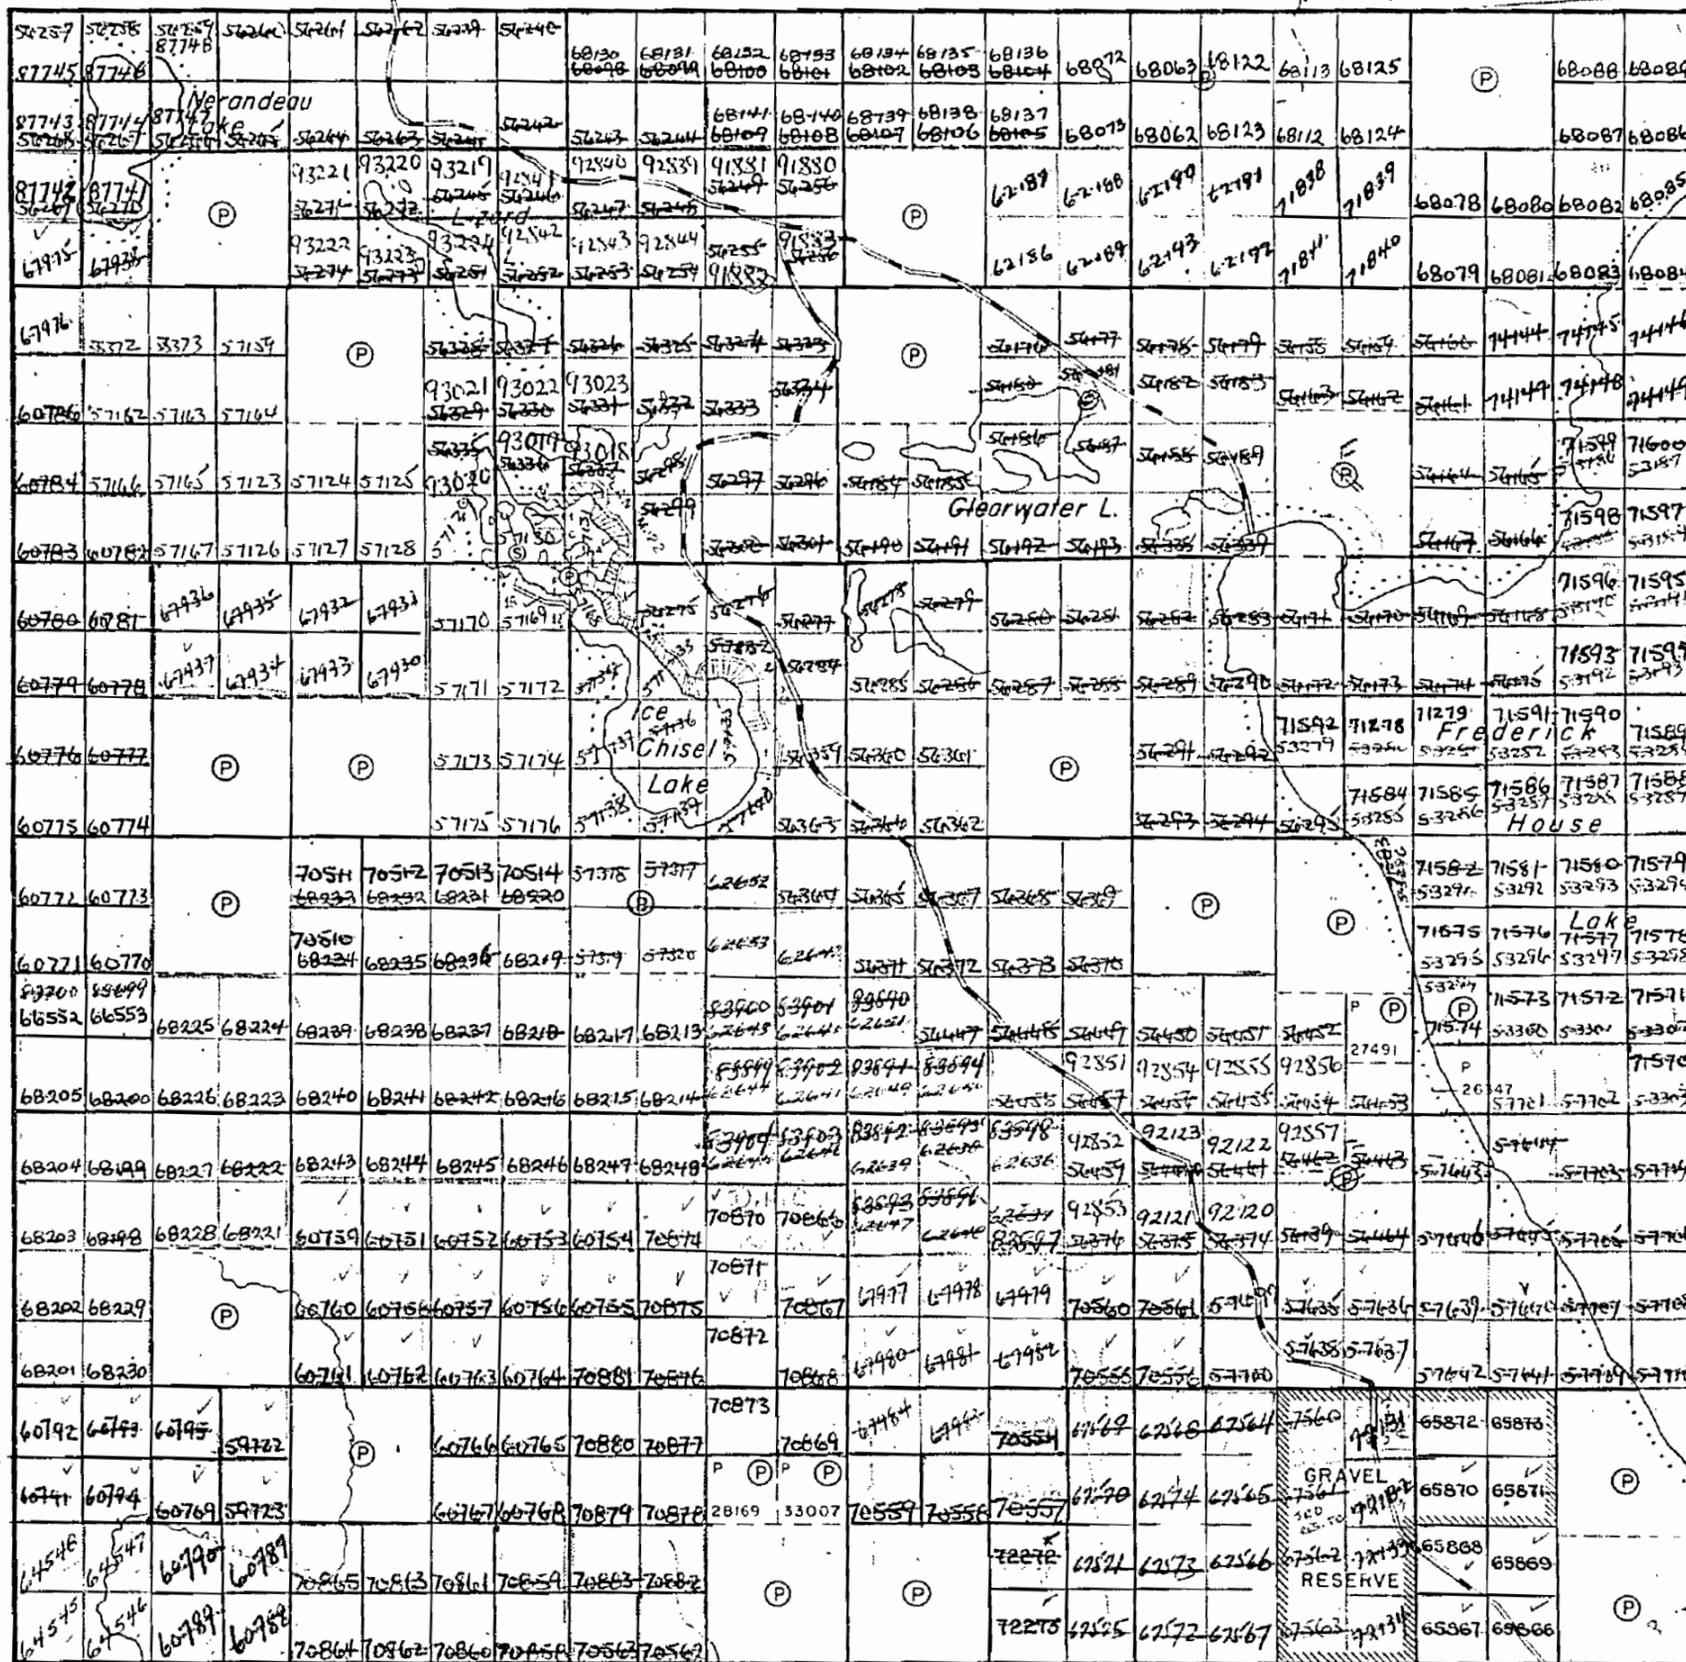

VI

V

IV

III

II

I


Dundonald Twp.

Matheson Twp.

AREAS WITHDRAWN FROM DISPOSITION

M.R.O. - MINING RIGHTS ONLY				
S.R.O. - SURFACE RIGHTS ONLY				
M.F.S. - MINING AND SURFACE RIGHTS				
Description	Order No.	Date	Disposition	File
(N)	W28/75	04/08/75	S.R.O.	134839
(N)	W19/78	10/04/78	S.R.O.	188543
(N)	NRW 41/85		S.R.O.	
(9) PENDING DISPOSITION UNDER THE PUBLIC LANDS ACT. NOTICE RECEIVED 92-MAY (CAMP WASKESIU)				
(R6) MINING AND SURFACE RIGHTS WITHDRAWN FROM PROSPECTING, STAKING OUT, SALE OR LEASE UNDER SECTION 35 OF THE MINING ACT, R.S.O. 1990 ORDER NO. W-P 15/94 NER, DATED MARCH 4, 1994. (SEED ORCHARD)				

LITTLE TOWNSHIP

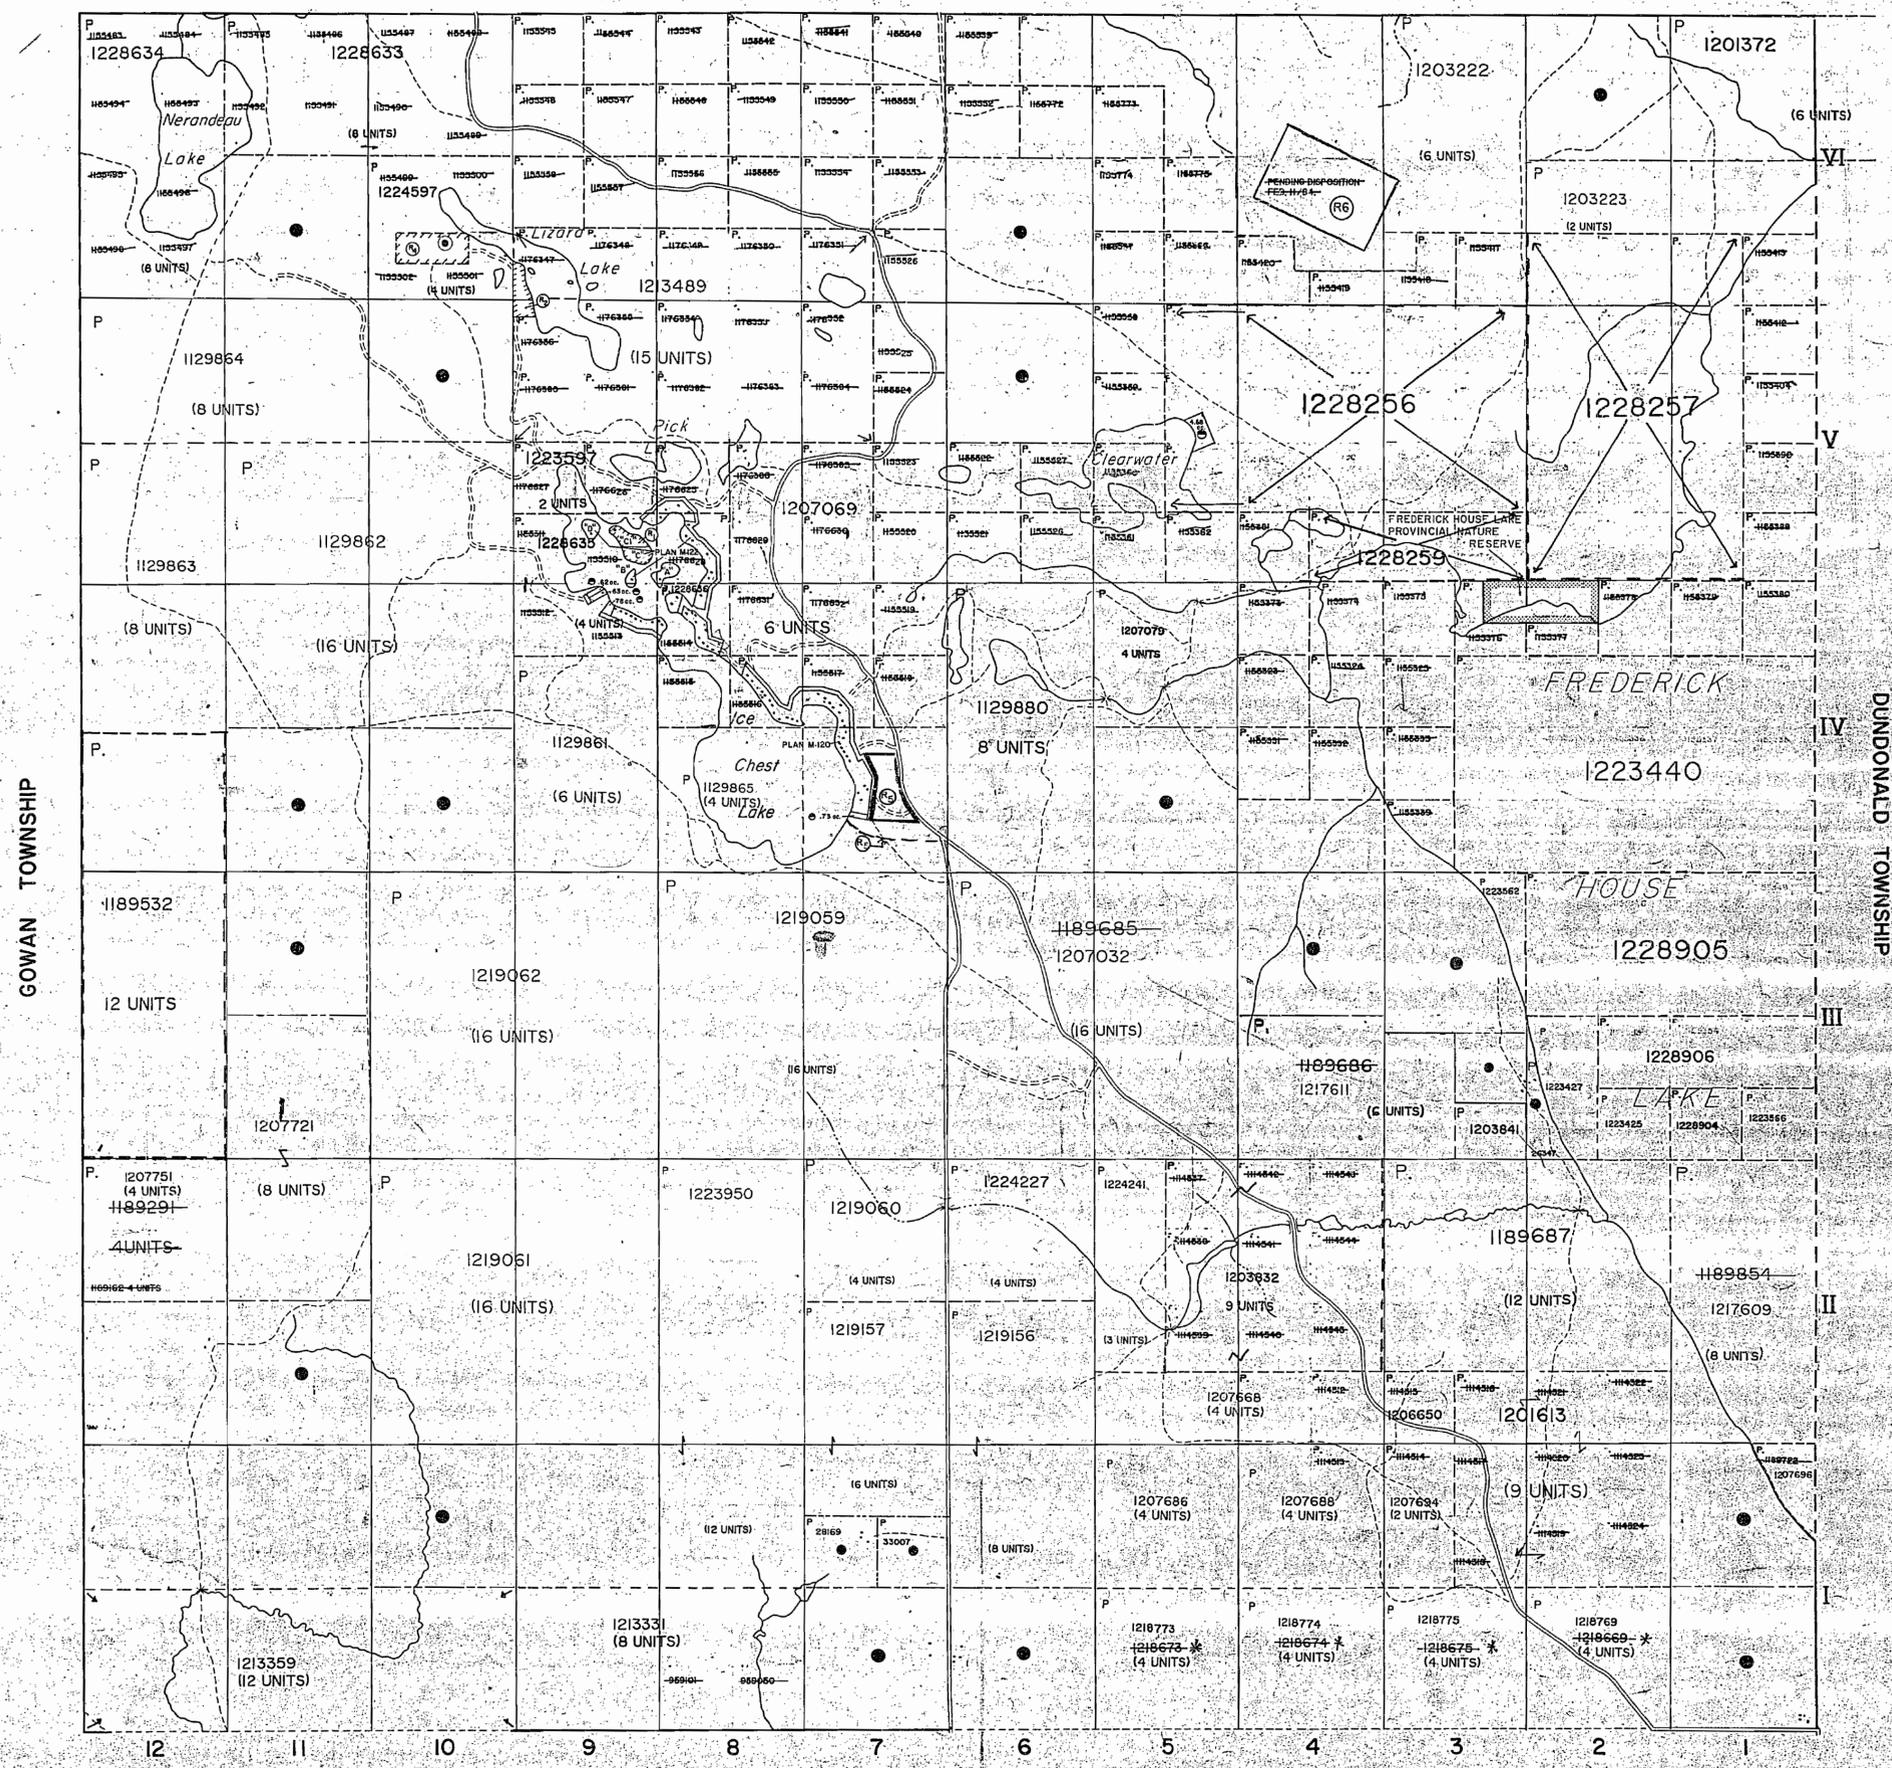


LEGEND

HIGHWAY AND ROUTE No.	
OTHER ROADS	
TRAILS	
SURVEYED LINES:	
TOWNSHIPS, BASE LINES, ETC.	
LOTS, MINING CLAIMS, PARCELS, ETC.	
UNSURVEYED LINES	
LOT LINES	
PARCEL BOUNDARY	
MINING CLAIMS ETC.	
RAILWAY AND RIGHT OF WAY	
UTILITY LINES	
NON-PERENNIAL STREAM	
FLOODING OR FLOODING PLAN	
SUBDIVISION OR COMPOSITE PLAN	
RESERVATIONS	
ORIGINAL SHORELINE	
MARSH OR MUSKEG	
MINES	
TRAVERSE MONUMENT	

DISPOSITION OF CROWN LANDS

TYPE OF DOCUMENT	SYMBOL
PATENT, SURFACE & MINING RIGHTS	
" SURFACE RIGHTS ONLY	
" MINING RIGHTS ONLY	
LEASE, SURFACE & MINING RIGHTS	
" SURFACE RIGHTS ONLY	
" MINING RIGHTS ONLY	
LICENCE OF OCCUPATION	
ORDER-IN-COUNCIL	
RESERVATION	
CANCELLED	
SAND & GRAVEL	

NOTE: MINING RIGHTS IN PARCELS PATENTED PRIOR TO MAY 6, 1913, VESTED IN ORIGINAL PATENTEE BY THE PUBLIC LANDS ACT, R.S.O. 1970, CHAP. 380, SEC. 63, SUBSECTION 1.

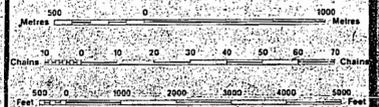

SCALE 1:20,000

(1) THIS TWP IS SUBJECT TO FOREST ACTIVITY IN 1992/93. FURTHER INFORMATION AVAILABLE ON FILE.

(2) THIS TWP IS SUBJECT TO FOREST ACTIVITY IN 1994/95. FURTHER INFORMATION ON FILE.

X - APPLICATION TO RECORD AMENDED.

DATE OF ISSUE

DEC 03 1997
 PROVINCIAL RECORDING OFFICE - SUDBURY

TOWNSHIP
EVELYN
 M.N.R. ADMINISTRATIVE DISTRICT
TIMMINS
 MINING DIVISION
PORCUPINE
 LAND TITLES / REGISTRY DIVISION
COCHRANE

Ministry of Natural Resources Ontario
 Ministry of Northern Development and Mines

Date: OCTOBER /1986
 Number: G-3940
 ACTIVATED: JUNE 9, 1992
 BY D.C.

THE INFORMATION THAT APPEARS ON THIS MAP HAS BEEN COMPILED FROM VARIOUS SOURCES, AND ACCURACY IS NOT GUARANTEED. THOSE WISHING TO STAKE MINING CLAIMS SHOULD CONSULT WITH THE MINING RECORDER, MINISTRY OF NORTHERN DEVELOPMENT AND MINES, FOR ADDITIONAL INFORMATION ON THE STATUS OF THE LANDS SHOWN HEREON.

277


EVELYN

PORCUPINE MINING DIVISION

SCALE 40 CHAINS 1 INCH
LITTLE

M-277

GOWAN

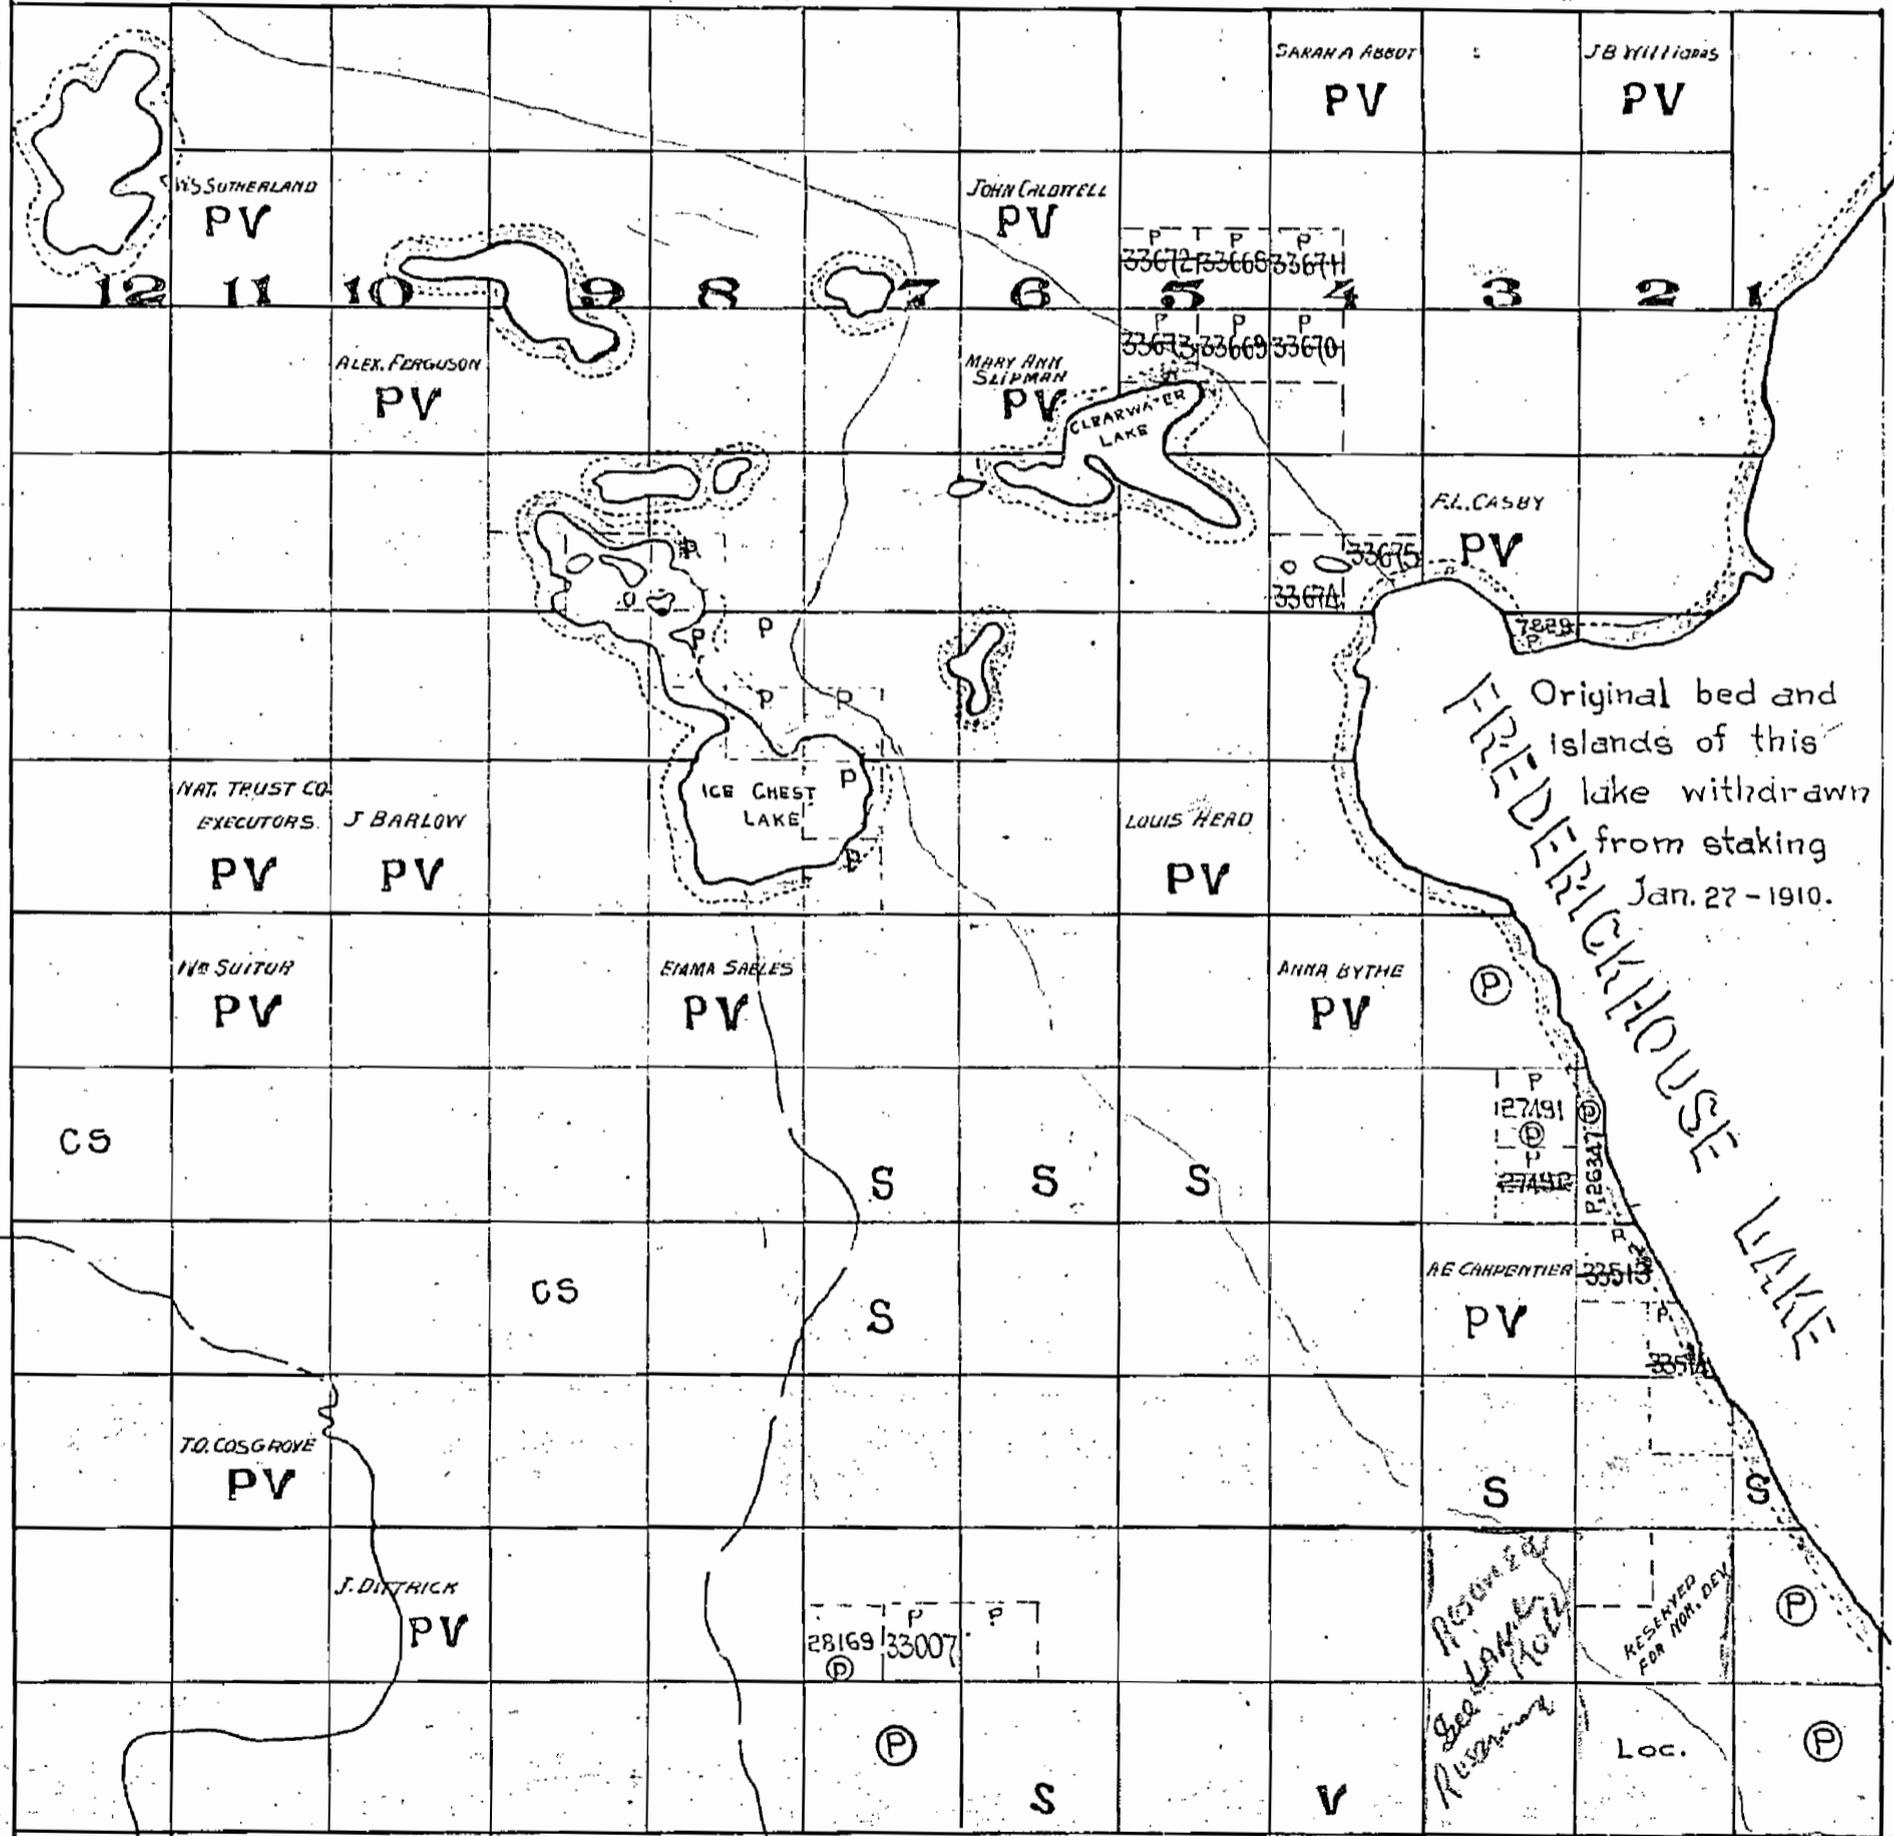

DUNDONALD

MATHESON

Note: 200' on Surface round certain lakes reserved for Dept. of Lands & Forests. Shown coloured yellow.

Claims marked with a C Cancelled.


AREAS WITHDRAWN FROM DISPOSITION

M.R.O. - MINING RIGHTS ONLY				
S.R.O. - SURFACE RIGHTS ONLY				
M.+S. - MINING AND SURFACE RIGHTS				
Description	Order No.	Date	Disposition	File
(A)	W28/75	04/26/75	S.R.O.	124839
(B)	W19/76	10/04/76	S.R.O.	188543
(C)	NRW 41/85		S.R.O.	

(D) PENDING DISPOSITION UNDER THE PUBLIC LANDS ACT. NOTICE RECEIVED 92-MAY (CAMP WASKESOU)

(E) MINING AND SURFACE RIGHTS WITHDRAWN FROM PROSPECTING, STAKING OUT, SALE OR LEASE UNDER SECTION 35 OF THE MINING ACT, R.S.O. 1990 ORDER NO. W-P 15/94 NER, DATED MARCH 4, 1994. (SEED ORCHARD)

LITTLE TOWNSHIP

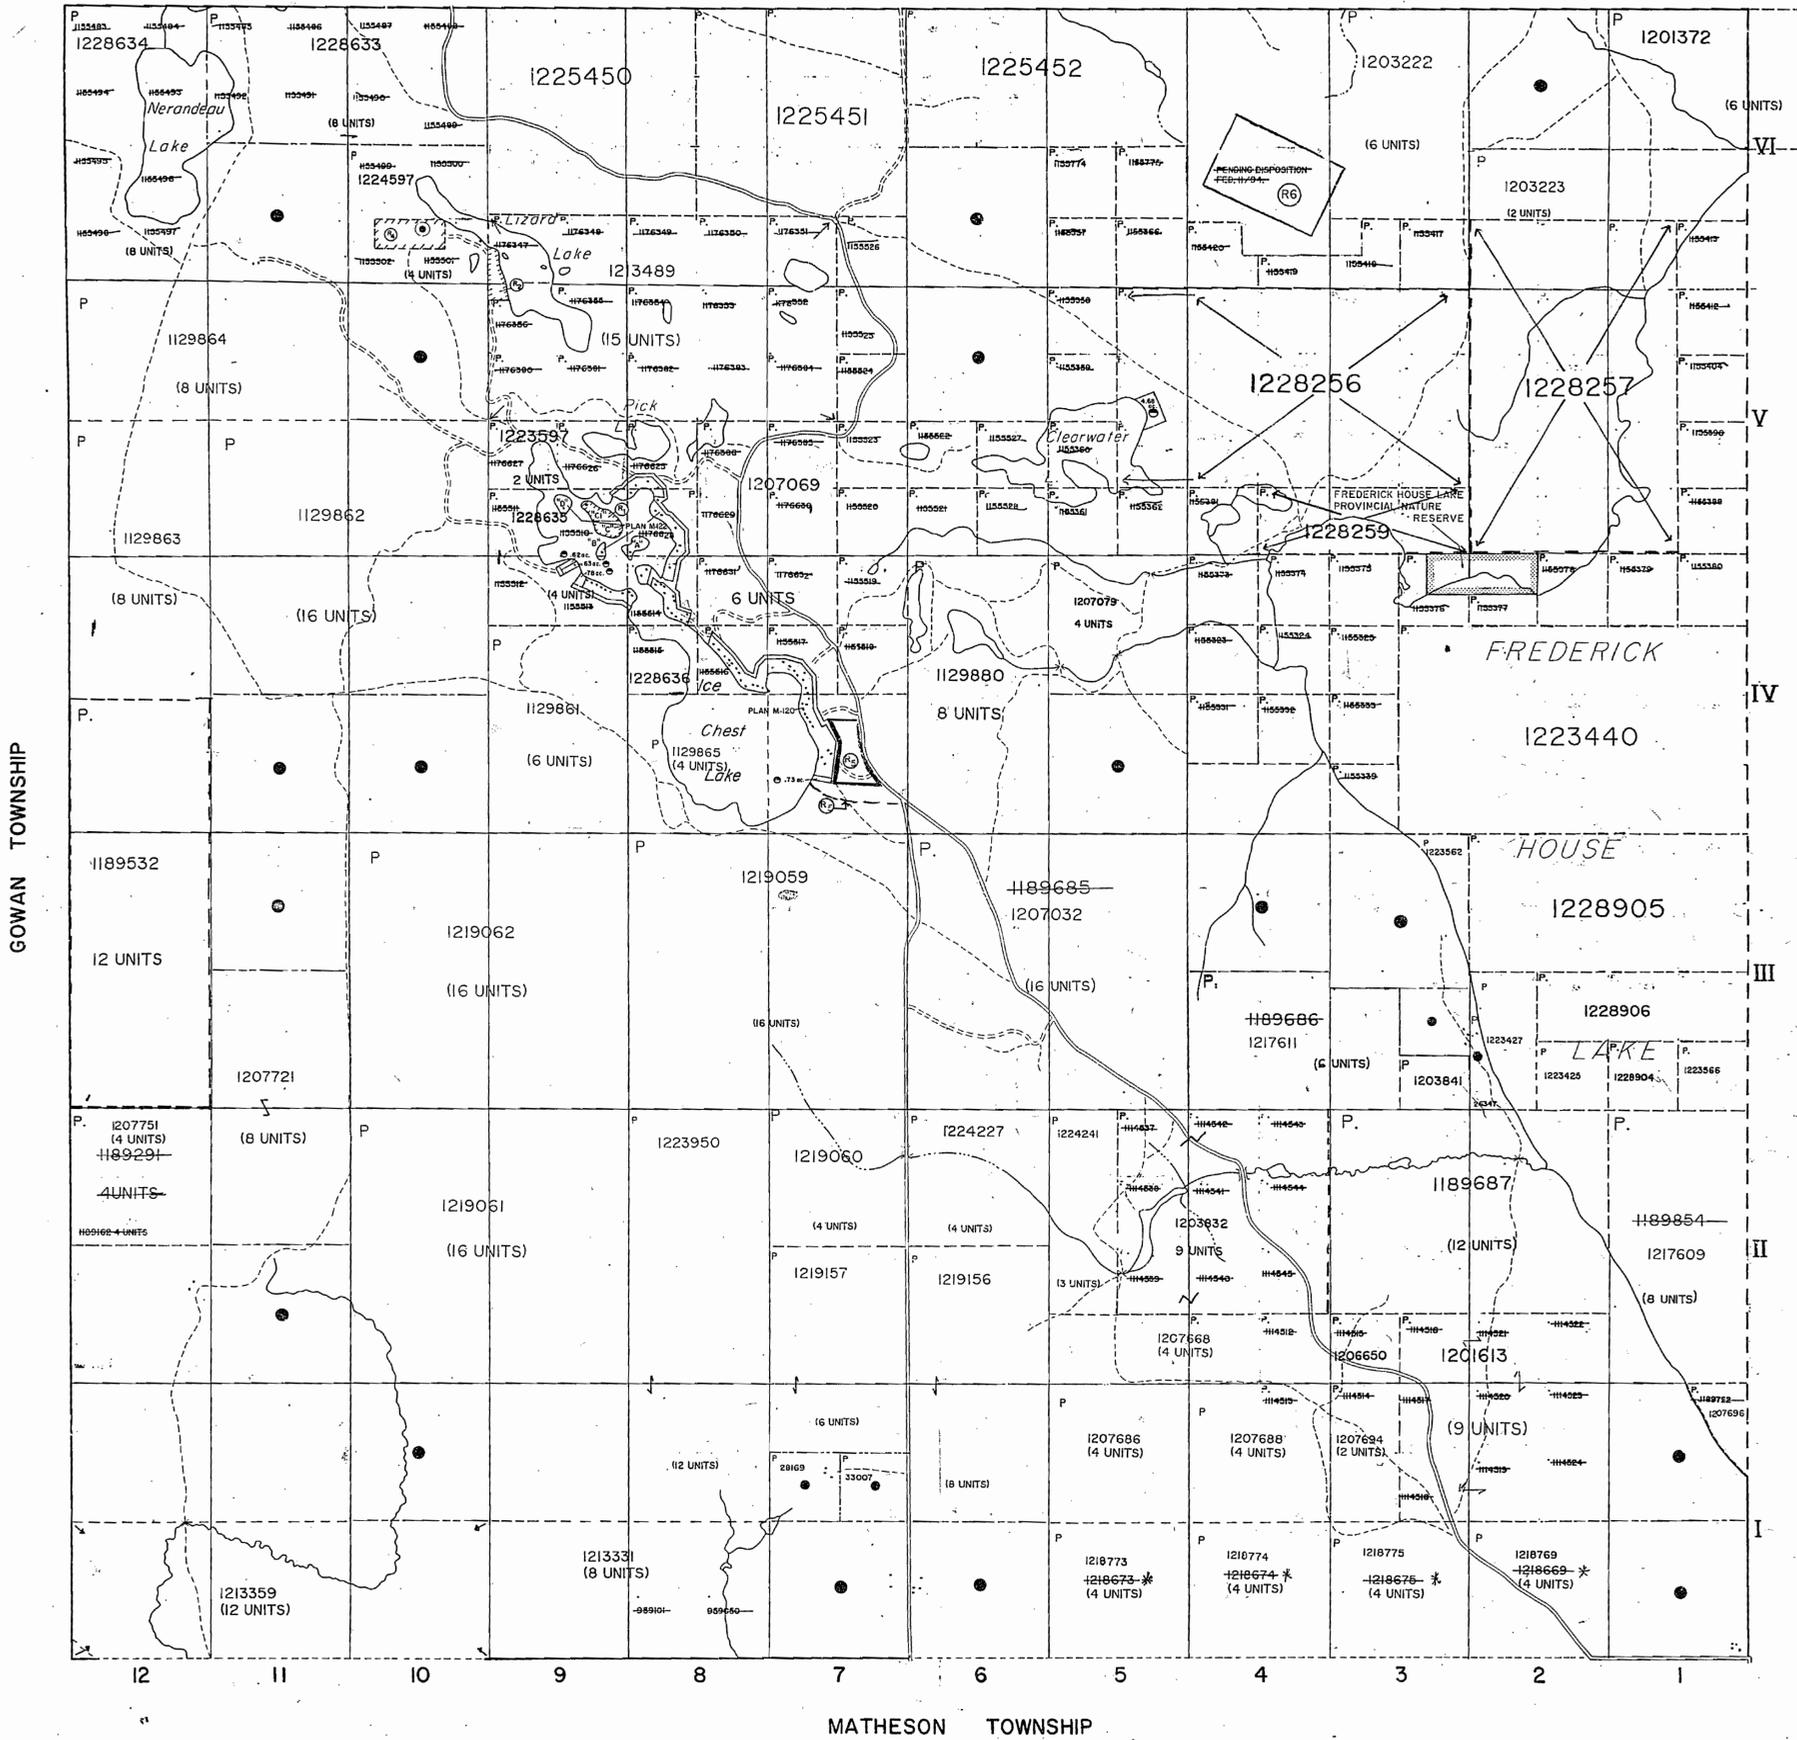


LEGEND

HIGHWAY AND ROUTE No.	
OTHER ROADS	
TRAILS	
SURVEYED LINES	
TOWNSHIPS, BASE LINES, ETC.	
LOTS, MINING CLAIMS, PARCELS, ETC.	
UNSURVEYED LINES	
LOT LINES	
PARCEL BOUNDARY	
MINING CLAIMS ETC.	
RAILWAY AND RIGHT OF WAY	
UTILITY LINES	
NON PERENNIAL STREAM	
FLOODING OR FLOODING RIGHTS	
SUBDIVISION OR COMPOSITE PLAN	
RESERVATIONS	
ORIGINAL SHORELINE	
MARSH OR MUSKOG	
MINES	
TRAVERSE MONUMENT	

DISPOSITION OF CROWN LANDS

TYPE OF DOCUMENT	SYMBOL
PATENT, SURFACE & MINING RIGHTS	
" SURFACE RIGHTS ONLY	
" MINING RIGHTS ONLY	
LEASE, SURFACE & MINING RIGHTS	
" SURFACE RIGHTS ONLY	
" MINING RIGHTS ONLY	
LICENCE OF OCCUPATION	
ORDER-IN-COUNCIL	
RESERVATION	
CANCELLED	
SAND & GRAVEL	

NOTE: MINING RIGHTS IN PARCELS PATENTED PRIOR TO MAY 6, 1913, VESTED IN ORIGINAL PATENTEES BY THE PUBLIC LANDS ACT, R.S.O. 1970, CHAP. 380, SEC. 63, SUBSEC. 1.

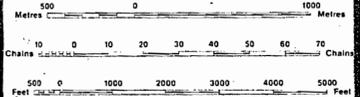

SCALE 1:20 000

(A) THIS TWP. IS SUBJECT TO FOREST ACTIVITY IN 1992/93. FURTHER INFORMATION AVAILABLE ON FILE.

(B) THIS TWP. IS SUBJECT TO FOREST ACTIVITY IN 1994/95. FURTHER INFORMATION ON FILE.

* - APPLICATION TO RECORD AMENDED

DATE OF ISSUE

DEC 2 9 1997

PROVINCIAL RECORDING OFFICE - SUDBURY

TOWNSHIP

EVELYN

M.N.R. ADMINISTRATIVE DISTRICT

TIMMINS

MINING DIVISION

PORCUPINE

LAND TITLES / REGISTRY DIVISION

COCHRANE



Ministry of Natural Resources
 Ministry of Northern Development and Mines

Date OCTOBER/1996

Number

ACTIVATED JUNE 9, 1992 BY D.C.

G-3940


THE INFORMATION THAT APPEARS ON THIS MAP HAS BEEN COMPILED FROM VARIOUS SOURCES, AND ACCURACY IS NOT GUARANTEED. THOSE WISHING TO STAKE MINING CLAIMS SHOULD CONSULT WITH THE MINING RECORDER, MINISTRY OF NORTHERN DEVELOPMENT AND MINES, FOR ADDITIONAL INFORMATION ON THE STATUS OF THE LANDS SHOWN HEREON.

277

EVERETT

Little Twp.

M-277

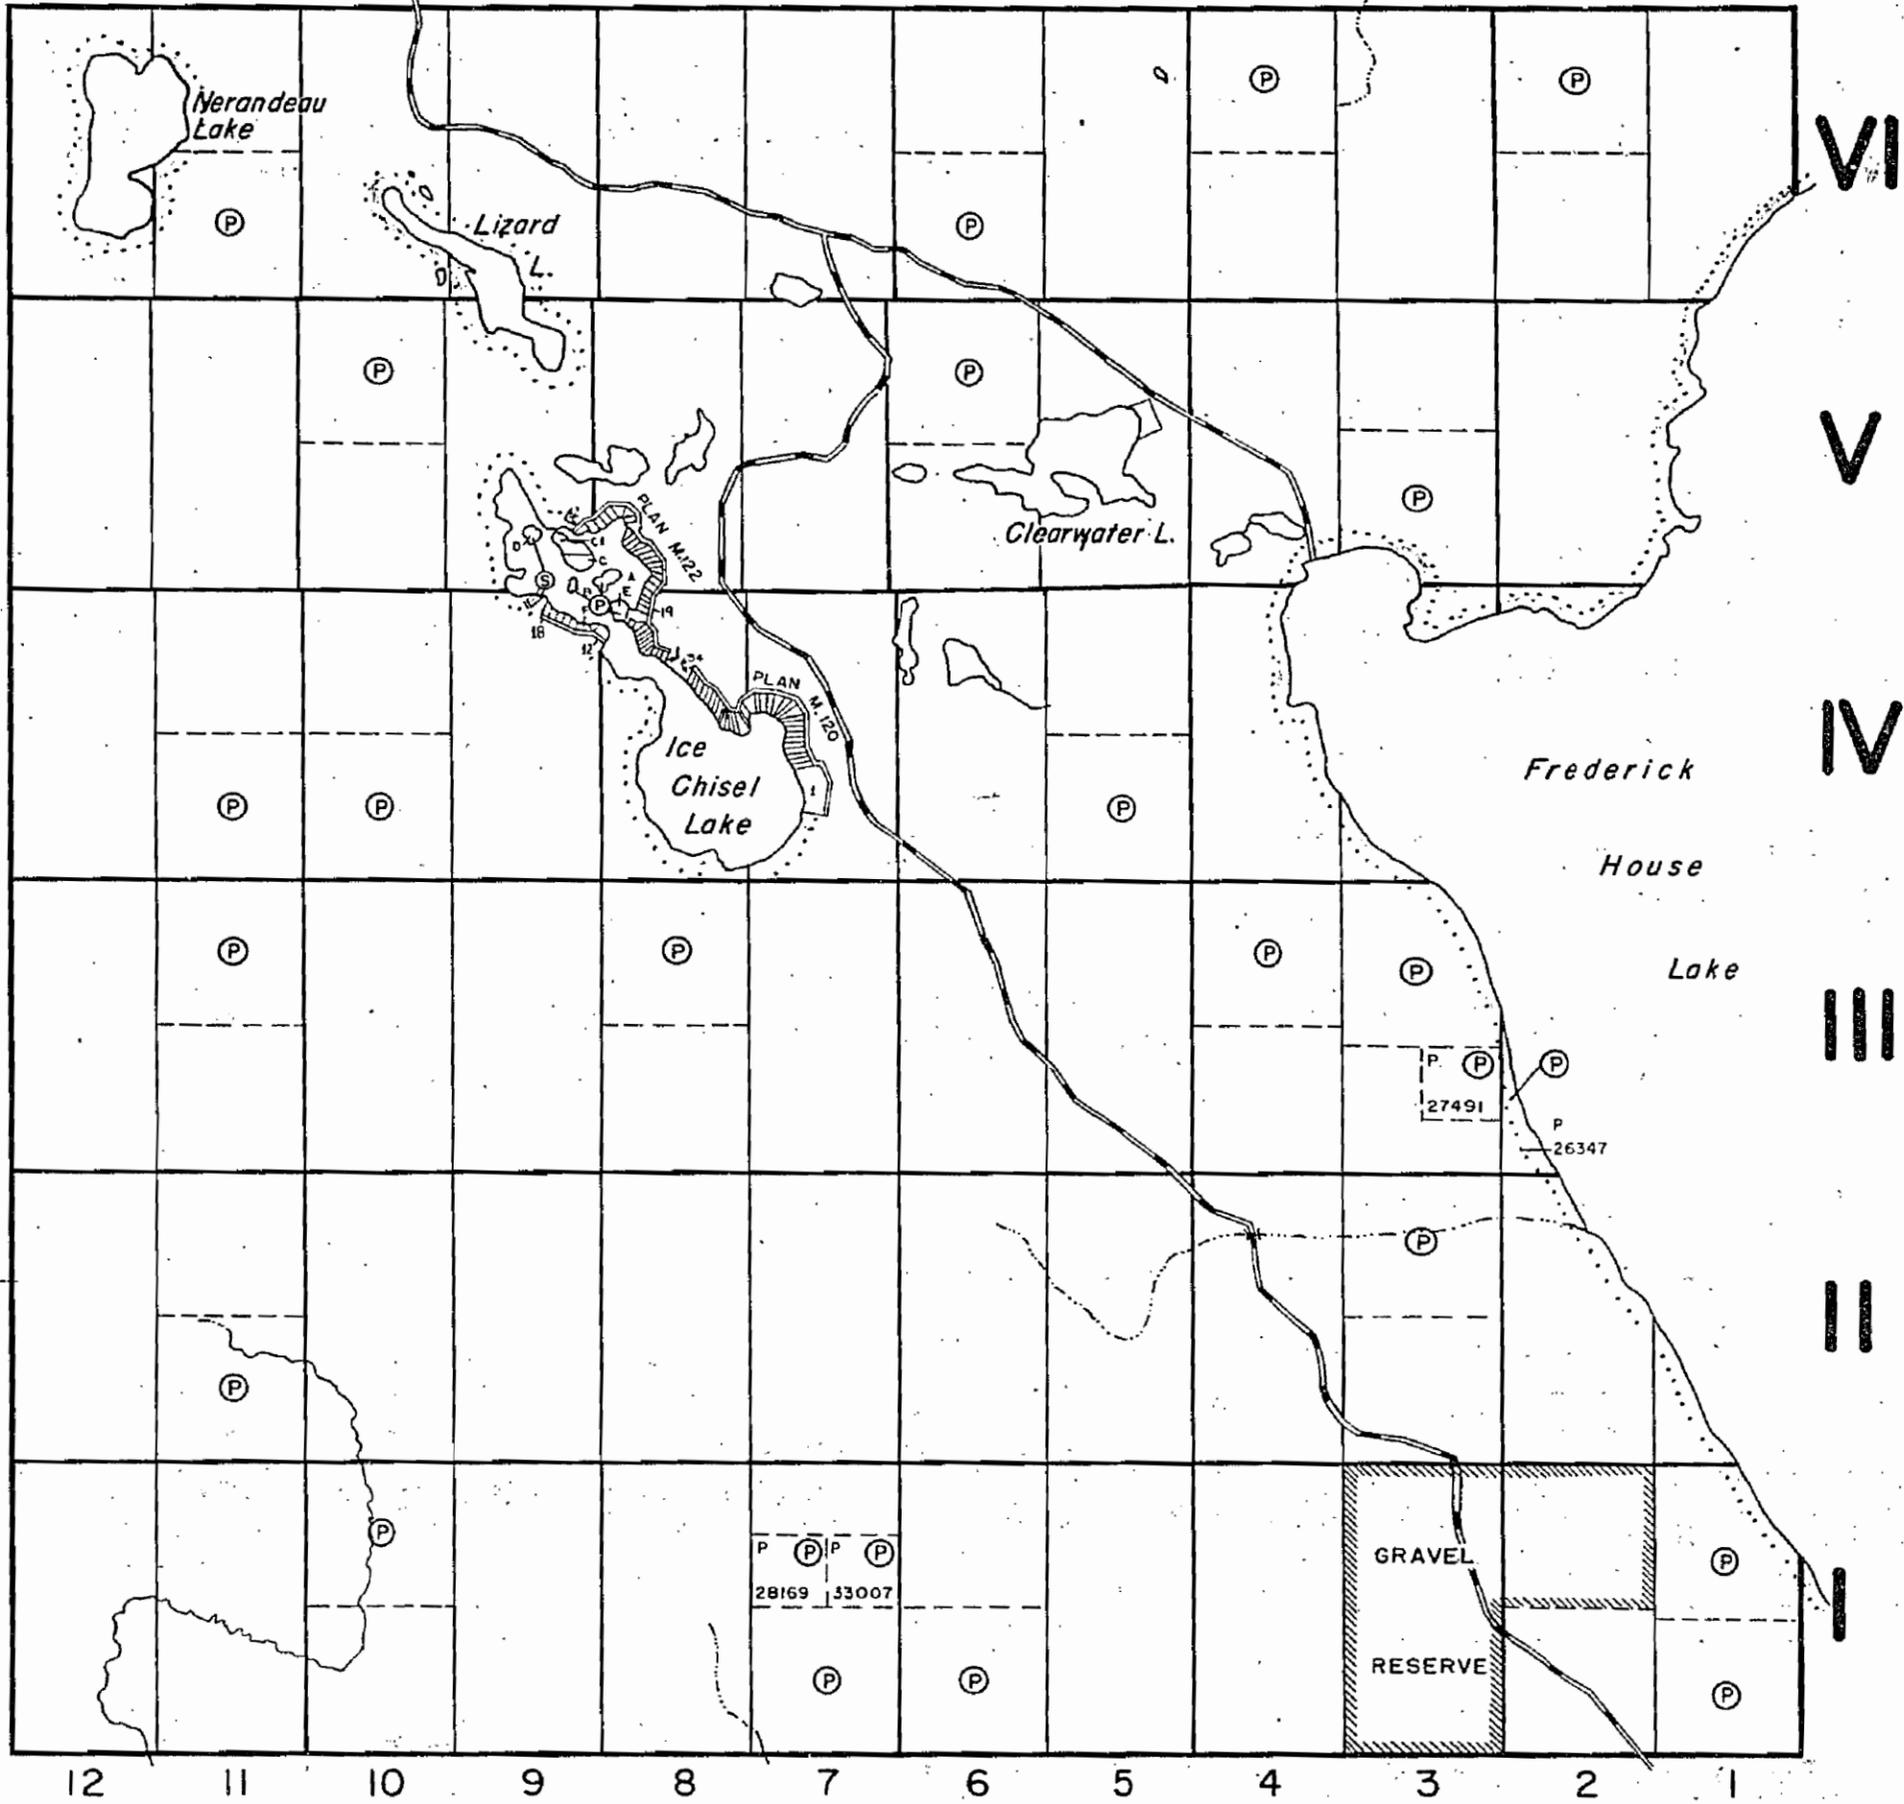

Matheson Twp.

Dundonald Twp.

Little Twp.

THE TOWNSHIP OF
OF

EVELYN

DISTRICT OF
COCHRANE
PORCUPINE
MINING DIVISION

SCALE: 1-INCH=40 CHAINS

LEGEND

- PATENTED LAND Ⓟ
- CROWN LAND SALE Ⓢ or C.S.
- LEASES ⓐ
- LOCATED LAND Loc.
- LICENSE OF OCCUPATION L.O.
- MINING RIGHTS ONLY M.R.O.
- SURFACE RIGHTS ONLY S.R.O.
- ROADS — — — — —
- IMPROVED ROADS — — — — —
- KING'S HIGHWAYS — — — — —
- RAILWAYS — — — — —
- POWER LINES — — — — —
- MARSH OR MUSKEG ~ ~ ~ ~ ~
- MINES X

NOTES

REG. PLAN M. 122

	1	2	3	4	5	6	7	8	9	0
0	Ⓟ	Ⓟ	Ⓟ	Ⓟ	Ⓟ	Ⓟ	Ⓢ	Ⓟ	Ⓢ	Ⓢ
10	Ⓟ	Ⓟ	Ⓟ	Ⓟ	Ⓟ	Ⓟ	Ⓟ	Ⓟ	Ⓟ	Ⓟ
20							Ⓟ	Ⓟ	Ⓟ	Ⓟ
30	Ⓟ	Ⓟ	Ⓟ	Ⓟ	Ⓟ	Ⓢ			Ⓟ	Ⓟ
40	Ⓟ	Ⓟ								

REG. PLAN M. 120


	1	2	3	4	5	6	7	8	9	0
0	Ⓢ	Ⓟ	Ⓟ	Ⓟ	Ⓟ	Ⓟ	Ⓢ	Ⓢ	Ⓢ	Ⓢ
10	Ⓟ	Ⓢ	Ⓢ	Ⓢ	Ⓢ	Ⓢ	Ⓢ	Ⓢ	Ⓢ	Ⓢ
20	Ⓢ	Ⓟ	Ⓟ	Ⓟ	Ⓟ	Ⓟ	Ⓢ	Ⓢ	Ⓢ	Ⓢ
30	Ⓢ	Ⓢ	Ⓟ	Ⓟ						

400' Surface rights reservation around all lakes & rivers

Flooding Rights Reserved to 903 Contour to H.E.P.C. Around Frederick House Lake

PLAN NO.- M-277

DEPARTMENT OF MINES
—ONTARIO—

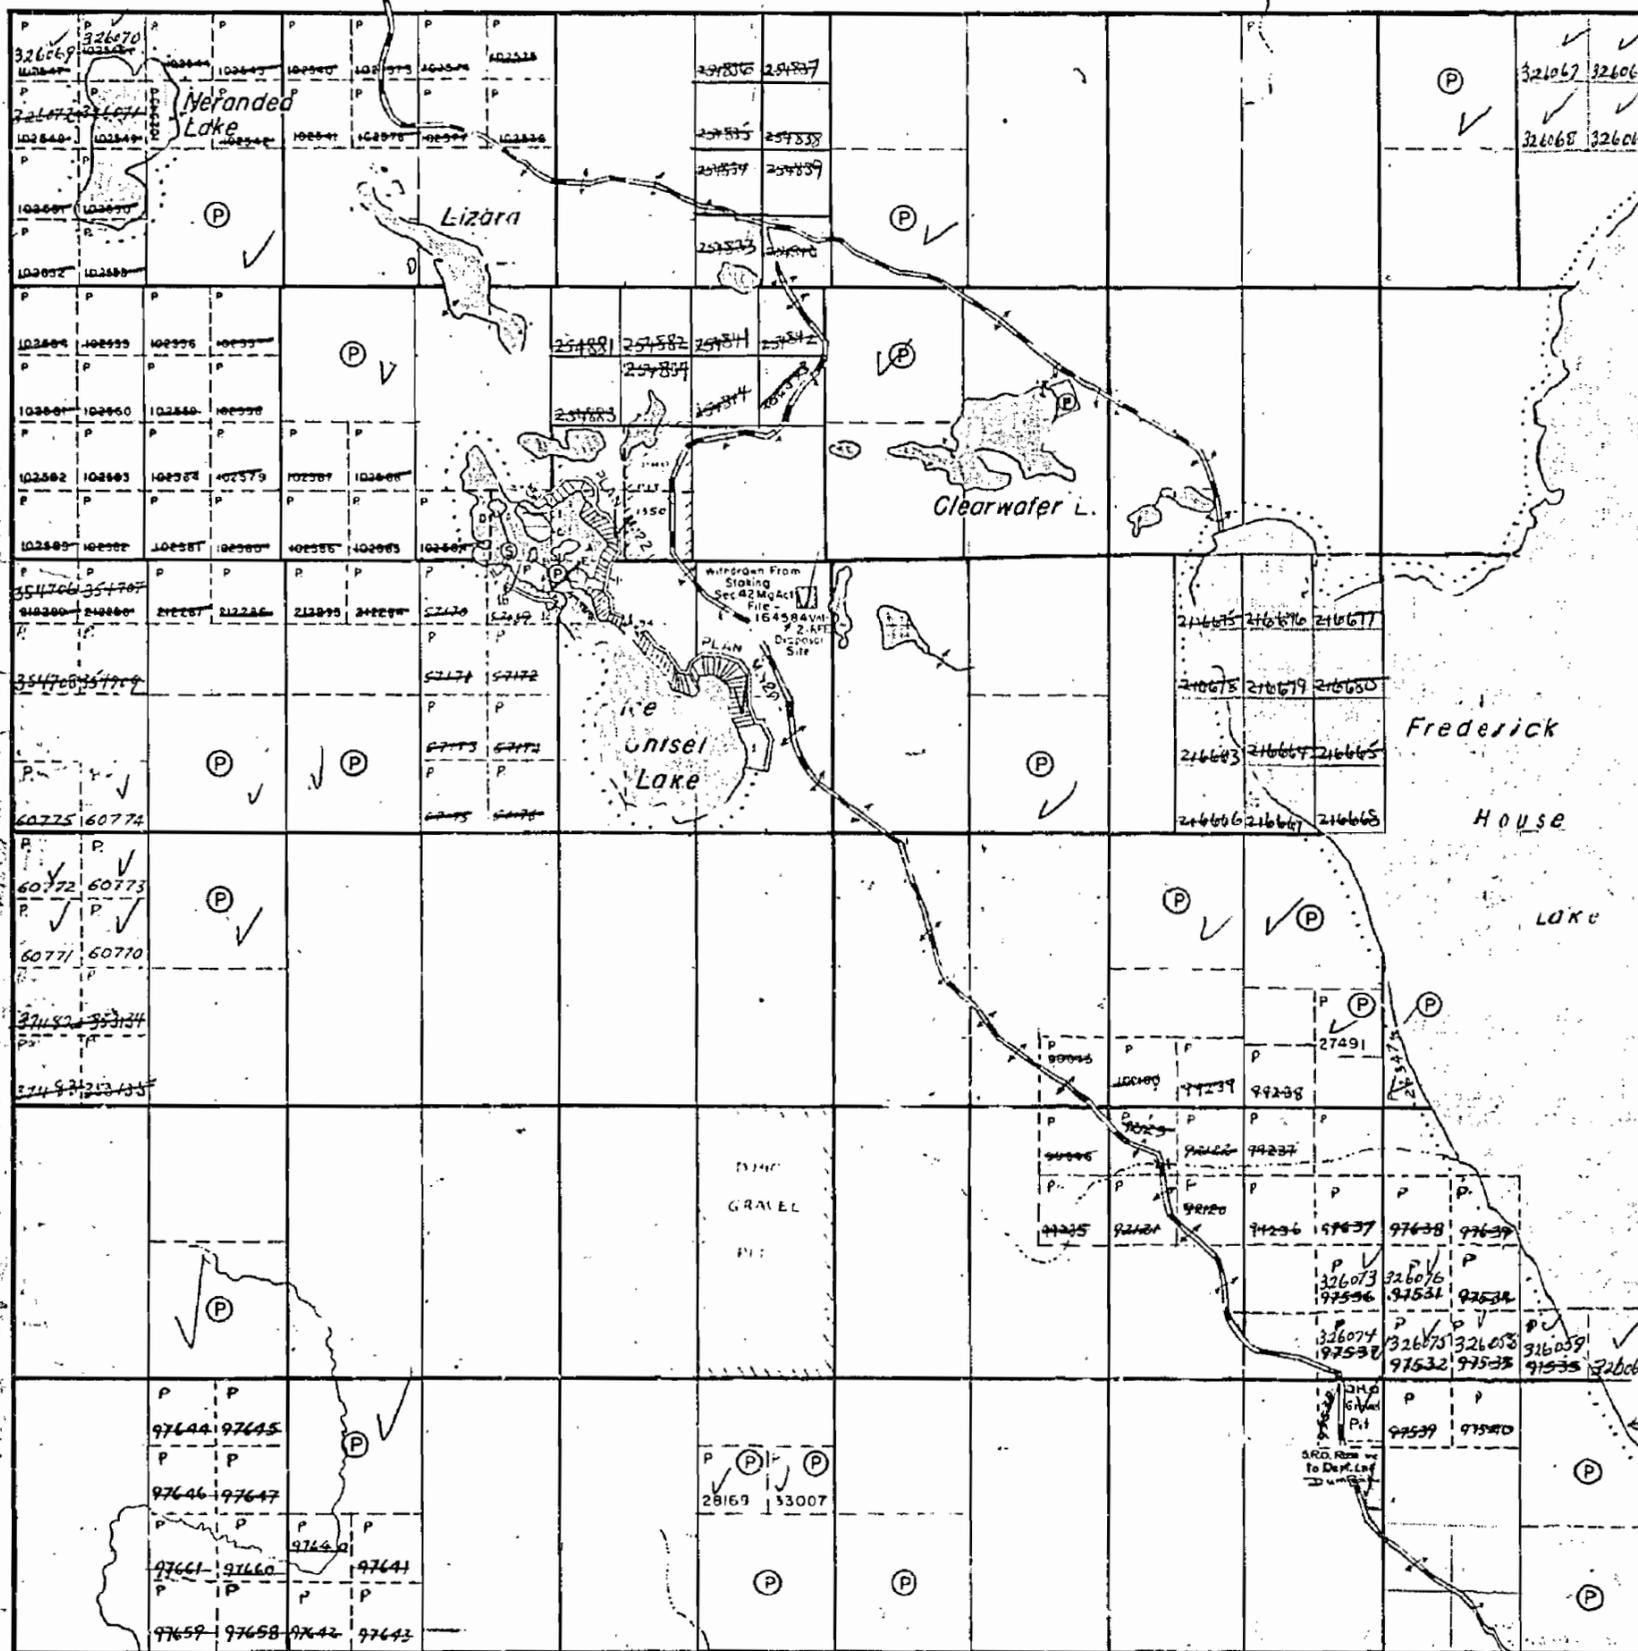

VI
V
IV
III
II
I

Gowan Twp.

Dundonald Twp.

Matheson Twp.

RECEIVED
JUN 13 1969
AM 7:09:10,11,12,1:23:4:58 PM

No disposition of sand & gravel from May 8th, 1964 until further notice