

REFERENCES

AREAS WITHDRAWN FROM DISPOSITION

M.R.O. - MINING RIGHTS ONLY

S.R.O. - SURFACE RIGHTS ONLY


M+S - MINING AND SURFACE RIGHTS

Description	Order No.	Date	Disposition	File
SEC.36/80	W-12-90-NER	APR.3/90	M+S	
SEC.36/80	W-13-90	APR.3/90	M+S	O-LJ-90 HER OPENS WALS-90 ON JULY 9 1990

MACMURCHY TOWNSHIP

GEOLOGY REFERENCE-COBALT

RESIDENT GEO.

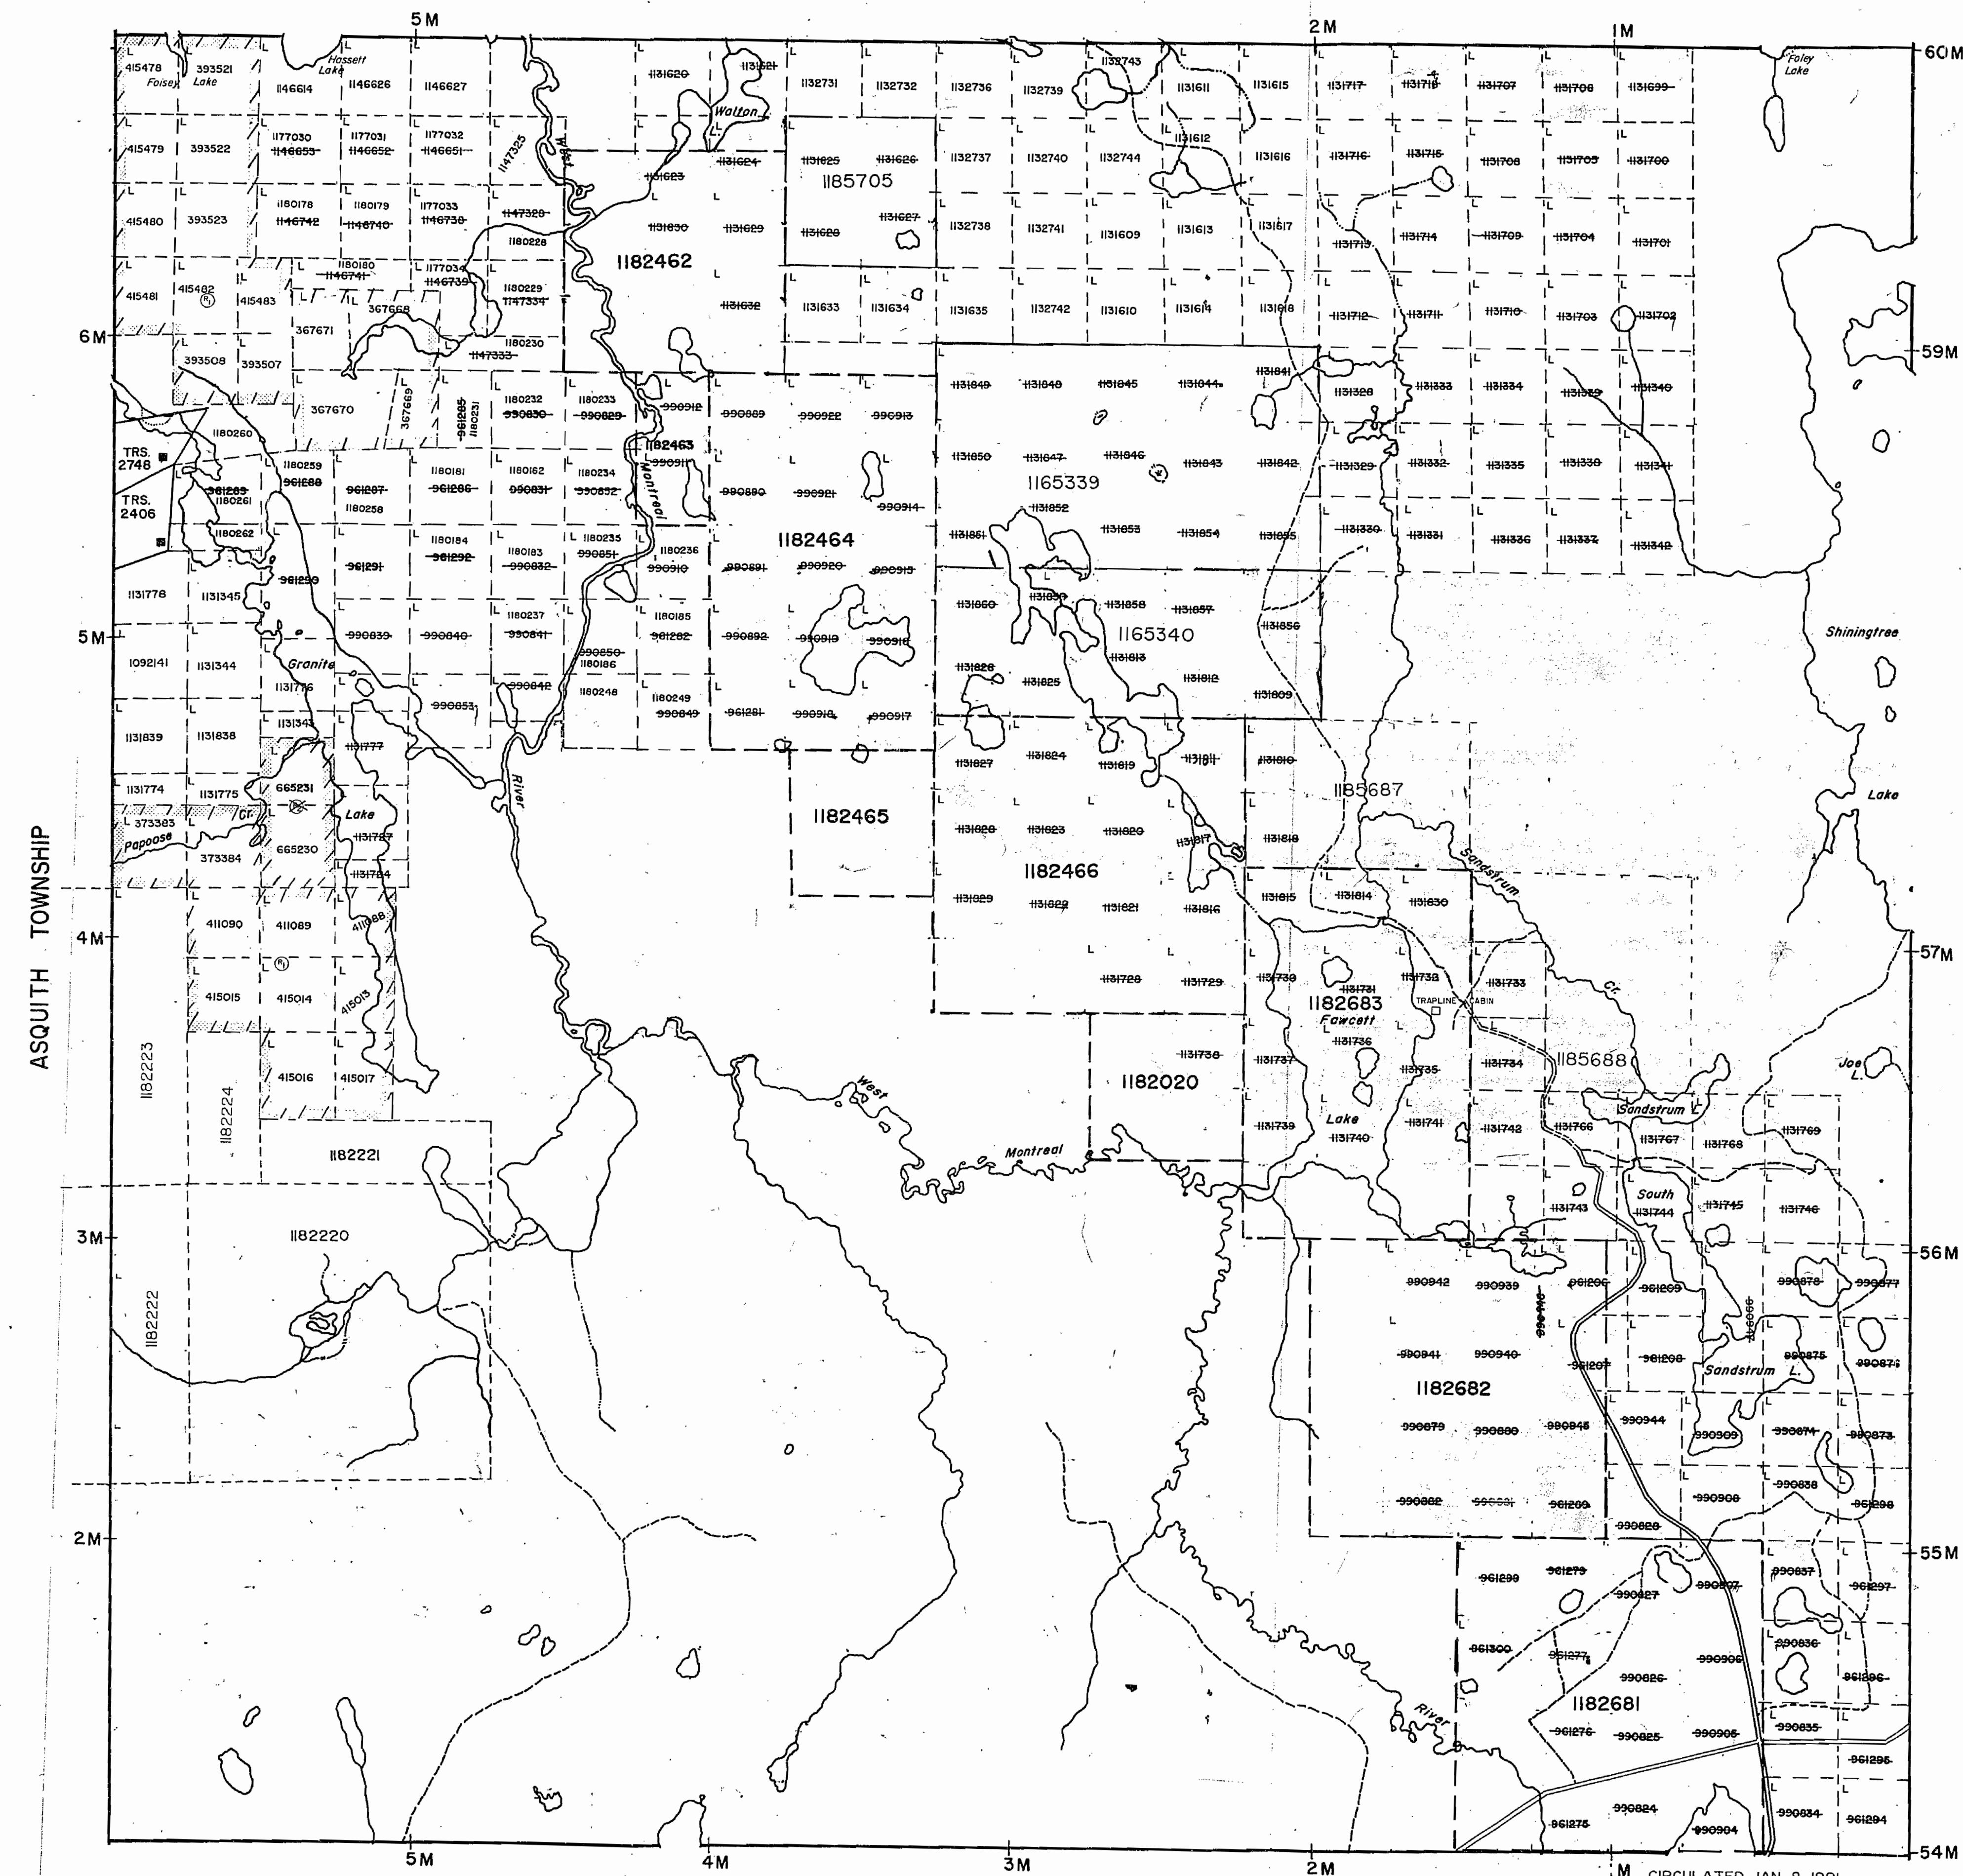

OGILVIE TOWNSHIP

CIRCULATED JAN. 8, 1991
COPY OF THIS MYLAR
ARCHIVED SEPT 23, 1991

Ministry of
Natural
Resources
Ontario

Ministry of
Northern Development
and Mines

Date JAN 8 1991 Number

G-971

DATE OF ISSUE
DEC 28 1991
LARDER LAKE
MINING RECORDER'S OFFICE

DATE OF ISSUE
DEC 28 1991
LARDER LAKE
MINING RECORDER'S OFFICE


TOWNSHIP
FAWCETT
M.N.R. ADMINISTRATIVE DISTRICT
GOGAMA
MINING DIVISION
LARDER LAKE
LAND TITLES / REGISTRY DIVISION
SUDBURY

Ministry of
Natural
Resources
Ontario

Ministry of
Northern Development
and Mines

Date JAN 8 1991 Number

G-971

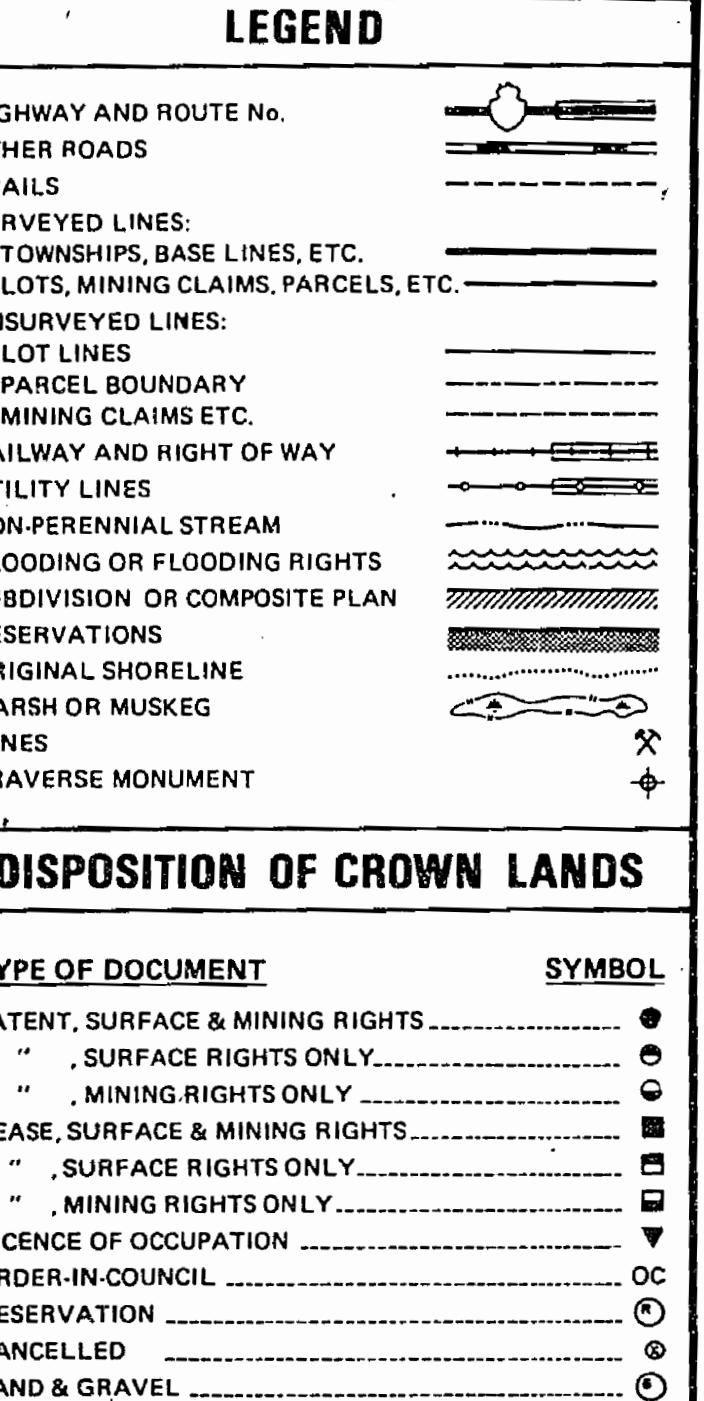**DISPOSITION OF CROWN LANDS**

TYPE OF DOCUMENT	SYMBOL
PATENT, SURFACE & MINING RIGHTS	●
" , SURFACE RIGHTS ONLY	○
" , MINING RIGHTS ONLY	■
LEASE, SURFACE & MINING RIGHTS	□
" , SURFACE RIGHTS ONLY	□
" , MINING RIGHTS ONLY	▼
LICENCE OF OCCUPATION	△
ORDER-IN-COUNCIL	OC
RESERVATION	○
CANCELLED	○
SAND & GRAVEL	○

SCALE: 1:20000
METRES 500 0 1000
MILES 2640 0 2640
400' RESERVATION AROUND ALL LAKES AND RIVERS

DATE OF ISSUE
DEC 28 1991
LARDER LAKE
MINING RECORDER'S OFFICE

NOTES

NOTICE OF FORESTRY ACTIVITY
THIS TOWNSHIP/AREA FALLS WITHIN THE SHININGTREE
MANAGEMENT UNIT AND MAY BE SUBJECT TO FORESTRY
OPERATIONS. THE MNR. UNIT FORESTER FOR THIS AREA
CAN BE CONTACTED AT:

P.O. BOX 129 LOW AVENUE
GOGAMA - ONTARIO
POM - IWD
705-894-2000

THE INFORMATION THAT
APPEARS ON THIS MAP
HAS BEEN COMPILED
FROM VARIOUS SOURCES,
AND ACCURACY IS NOT
GUARANTEED. THOSE
WISHING TO STAKE MIN-
ING CLAIMS SHOULD CONS-
ULT WITH THE MINING
RECORDER, MINISTRY OF
NORTHERN DEVELOP-
MENT AND MINES, FOR
ADDITIONAL INFORMATION
ON THE STATUS OF THE
LANDS SHOWN HEREON.

REFERENCES


AREAS WITHDRAWN FROM DISPOSITION

M.R.O. - MINING RIGHTS ONLY
S.R.O. - SURFACE RIGHTS ONLY
M+S. - MINING AND SURFACE RIGHTS

Description Order No Date Disposition File
 (R1) 1239102 1239102 1982-06-15 M+S
 (R2) 1239103 1239103 1982-06-15 S.R.O.
 RELEASED FROM DISPOSITION

Part of order 1239102 M+S REPORTED by order
D-ON-106-1982 SURFACE effective March 1982 to 4/15/1982

Part of order 1239103 S.R.O. REPORTED by order
D-ON-107-1982 SURFACE valid from 3/1982 to 4/15/1982
THE OTHER PARTS ARE STILL IN USE AS OF JUNE 1982

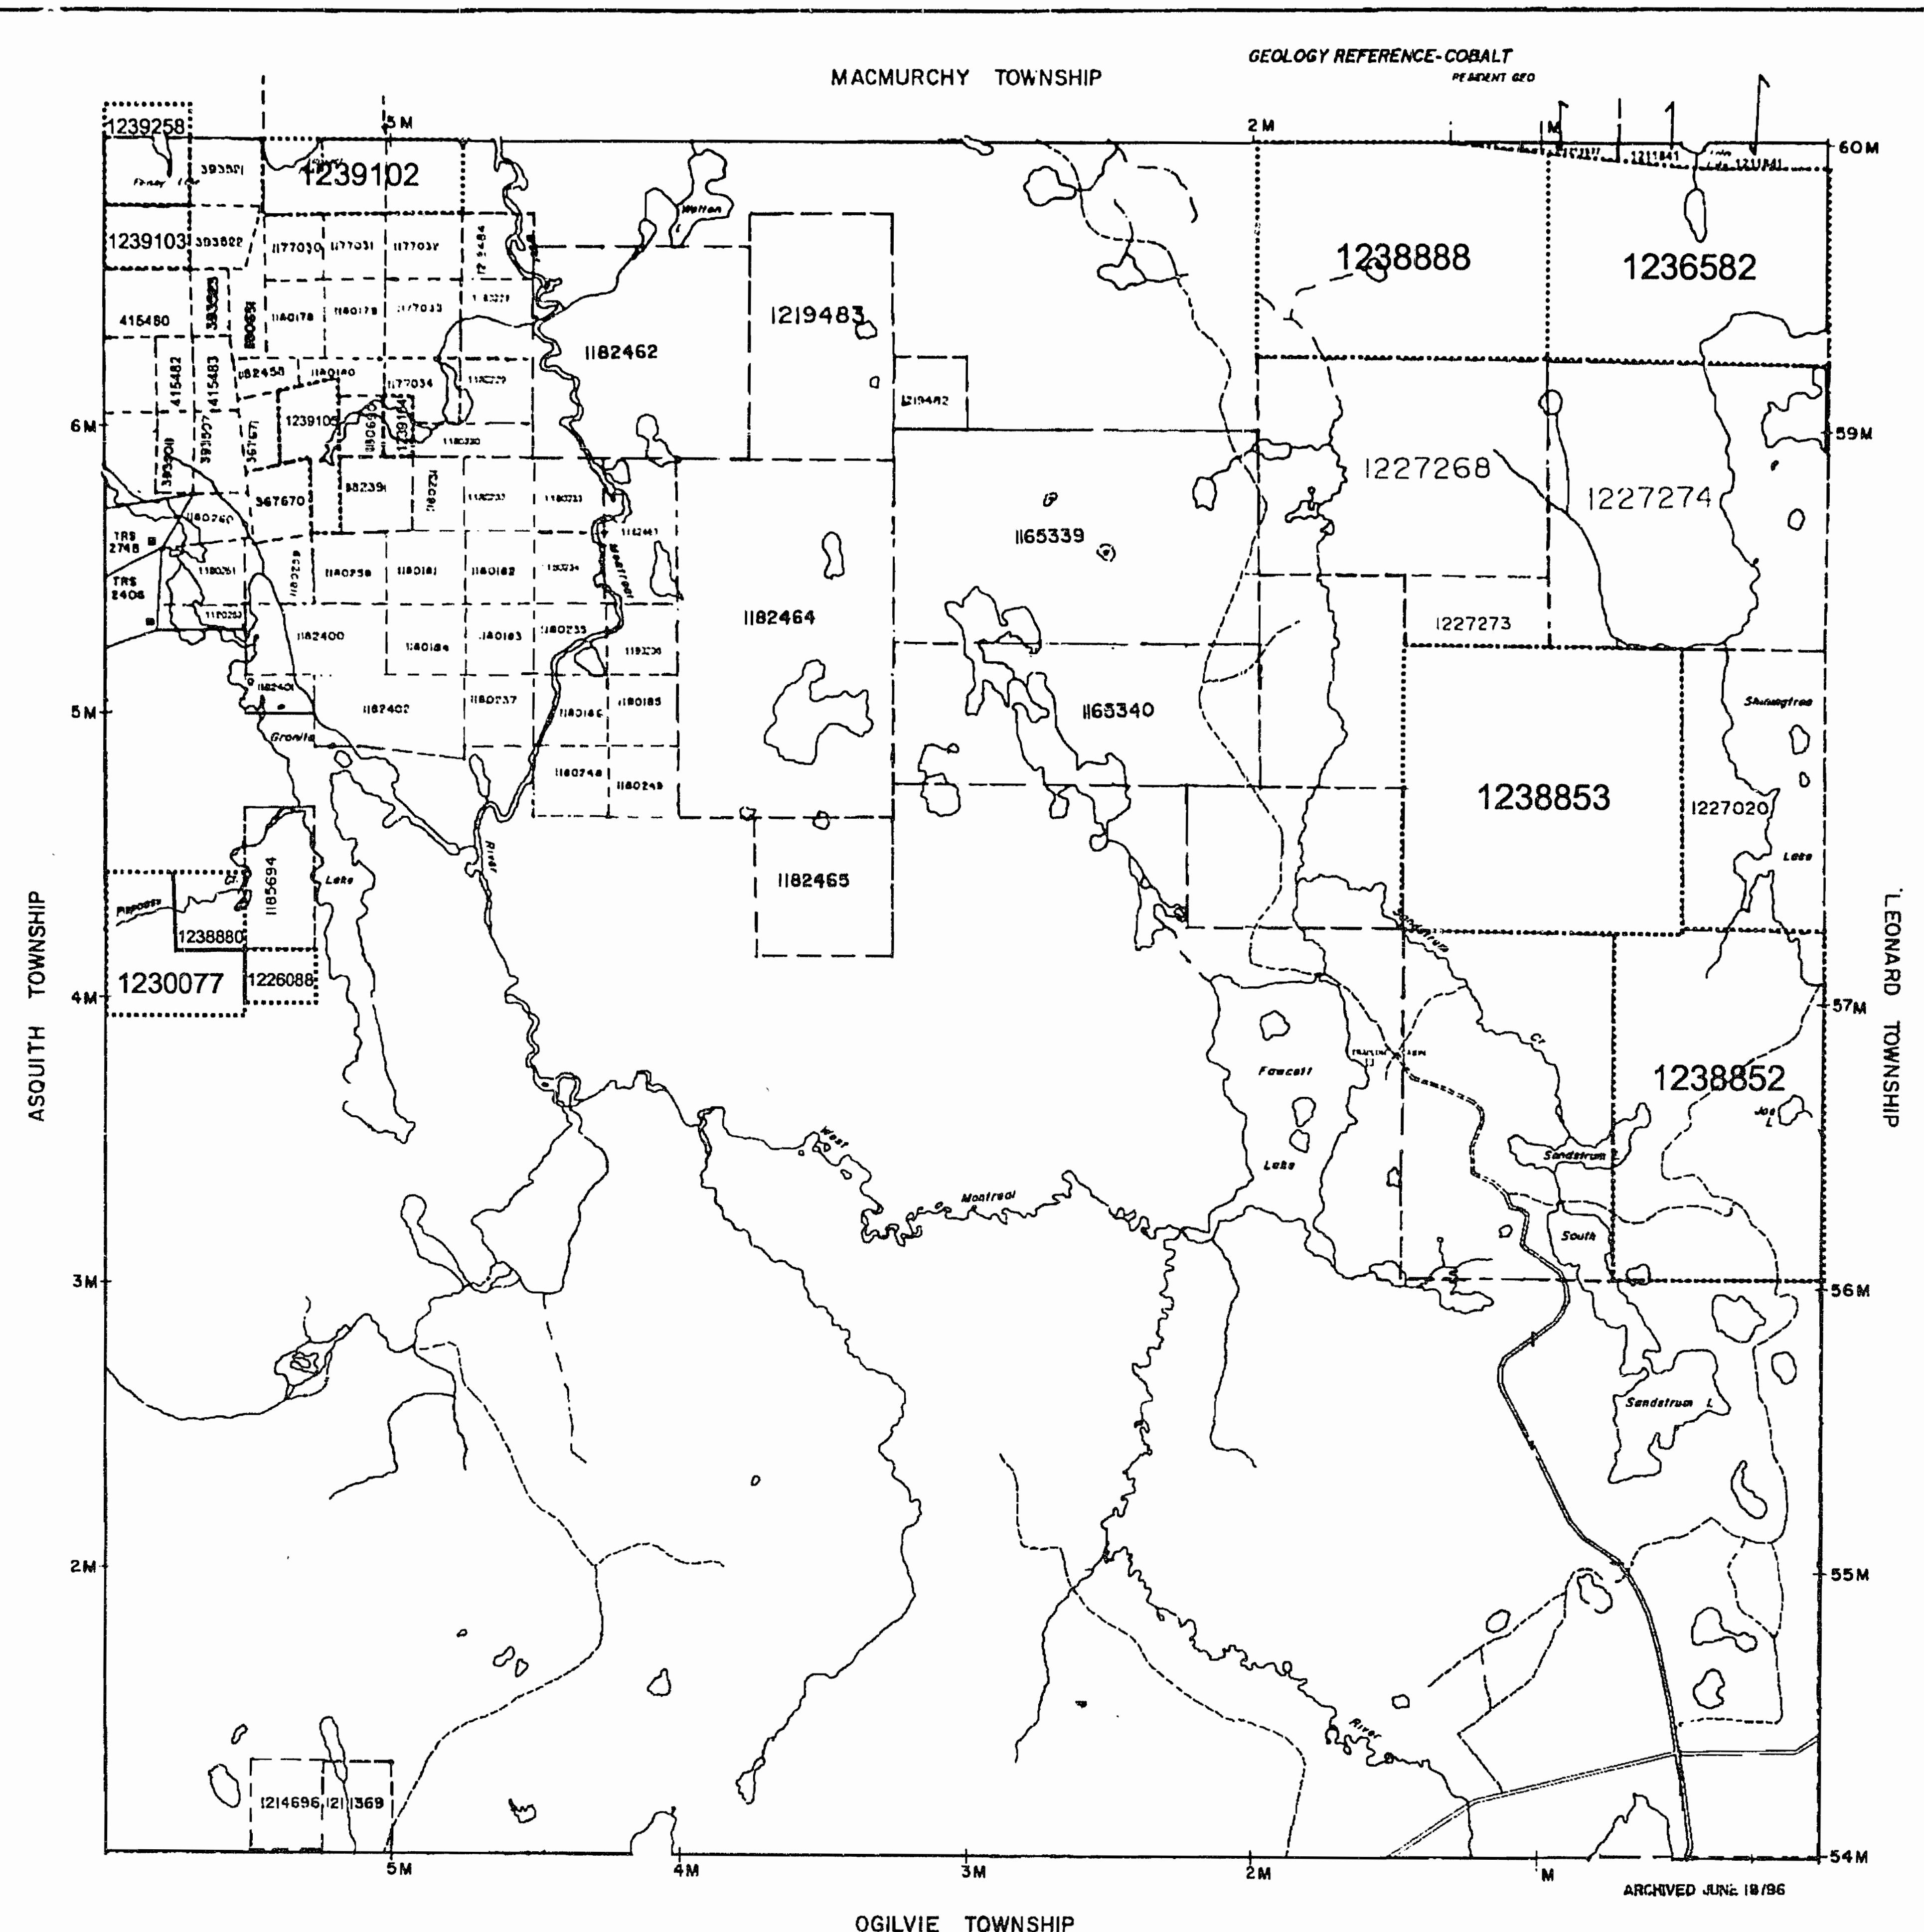

LEGEND

HIGHWAY AND ROUTE NO.	
OTHER ROADS	
TRAILS	
BURVIOTR LINES	
TOWNSHIPS, BASE LINES, ETC	
LOTS, MINING CLAIMS, PARCELS, ETC	
UNSURVEYED LINES	
LOT LINES	
PARCEL BOUNDARY	
MINING CLAIMS ETC	
RAILWAY AND RIGHT OF WAY	
UTILITY LINES	
NON-PERENNIAL STREAM	
FLOODING OR FLOODING RIGHTS	
SUSPENDED OR COMPOSITE PLAN RESERVATIONS	
ORIGINAL SHORELINE	
MARSH OR WILDLAND	
RIVERS	
TRAVERSAL MONUMENT	

DISPOSITION OF CROWN LANDS

TYPE OF DOCUMENT	SYMBOL
PATENT SURFACE & MINING RIGHTS	●
- SURFACE RIGHTS ONLY	○
- MINING RIGHTS ONLY	△
LEASE, SURFACE & MINING RIGHTS	◆
- SURFACE RIGHTS ONLY	○
- MINING RIGHTS ONLY	△
LICENCE OF OCCUPATION	▲
ORDER IN COUNCIL	■
RESERVED	□
CANCELLED	○
SAND & GRAVEL	○
LAND USE PERMITS FOR COMMERCIAL TOURISM OUTPOST CAMPS	○
NOTE: THIS DOCUMENT IS PARCEL NUMBERED AND NOT VALID IN ORIGINAL PATENTS BY THE PATENT ACT, 1900 THEREFORE THE DOCUMENT IS SUBJECT TO THE 1972 CAMP SITE ACT, 1982	

SCALE 1:20000



400' RESERVATION AROUND ALL LAKES AND RIVERS

THIS INFORMATION PROVIDED
IS FOR INFORMATION PURPOSES ONLY
AND IS NOT TO BE USED FOR
PURPOSES OF SURVEYING OR
DETERMINING PROPERTY LINE
OR BOUNDARY. IT IS THE
RESPONSIBILITY OF THE
USER TO DETERMINE THE
ACCURACY OF THIS INFORMATION
AND TO CONSULT WITH AN
EXPERT SURVEYOR IF NECESSARY.

TOWNSHIP

FAWCETT

MINISTERIAL ADMINISTRATIVE DISTRICT

GOGAMA

MINING DIVISION

LARDER LAKE

LAND TITLES / REGISTRY DIVISION

SUDBURY

Ministry of
Natural
Resources
Ontario

 Ministry of
Northern Development
and Mines


Date: JAN 8 1981

Number:

G-971

THE INFORMATION THAT
APPEARS ON THIS MAP
HAS BEEN COMPILED
FROM VARIOUS SOURCES,
AND ACCURACY IS NOT
GUARANTEED. THOSE
WISHING TO STAKE MINING
CLAIMS SHOULD CONSULT
WITH THE MINING RECORDER
MINISTRY OF NORTHERN
DEVELOPMENT AND MINES
FOR THE LATEST INFORMATION
ON THE STATUS OF THE
LANDS SHOWN HEREON.

MACMURCHY TWP M-842

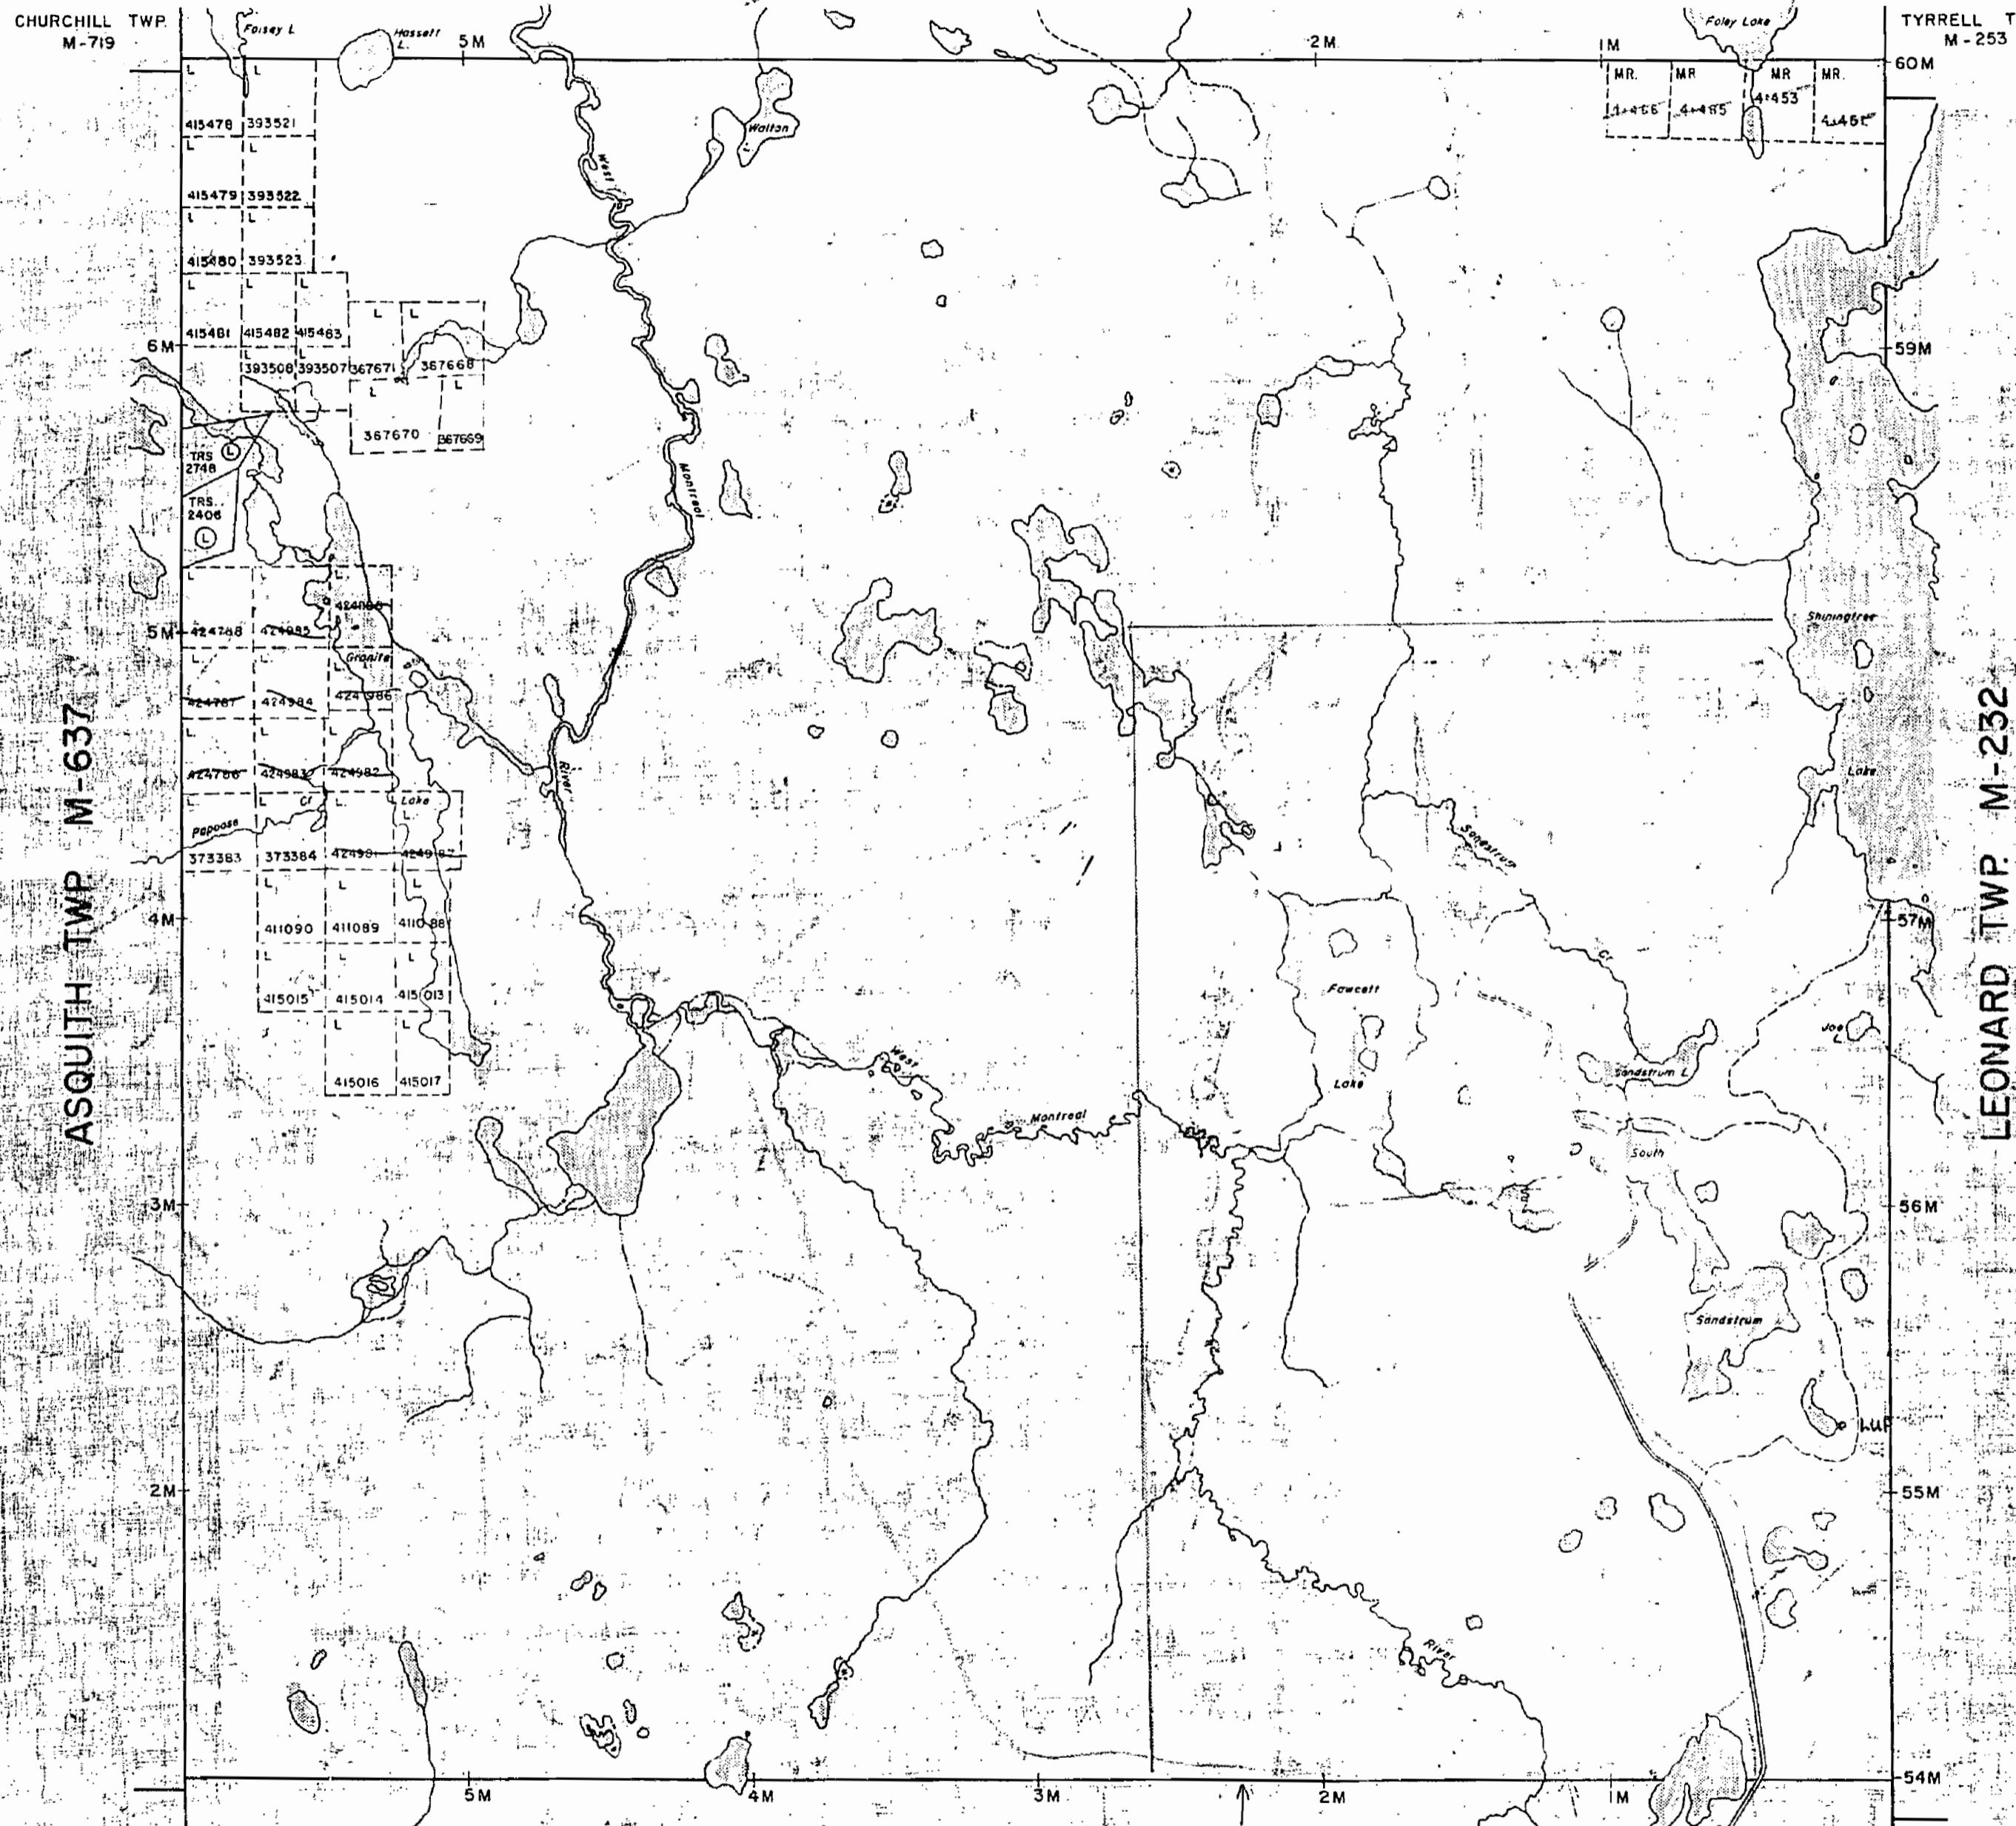

THE TOWNSHIP
OF

FAWCETT

CAUTION
FILED
HCT OF
BURY

LARDER LAKE
MINING DIVISION

SCALE: 1-INCH = 40 CHAINS

LEGEND

- PATENTED LAND
- CROWN LAND SALE
- LEASES
- LOCATED LAND
- LICENSE OF OCCUPATION
- MINING RIGHTS ONLY
- SURFACE RIGHTS ONLY
- ROADS
- IMPROVED ROADS
- KING'S HIGHWAYS
- RAILWAYS
- POWER LINES
- MARSH OR MUSKEG
- MINES
- CANCELLED

NOTES

400 surface rights reservations around oil lakes and rivers.

DATE OF ISSUE
JAN 5 1973

PLAN NO. M-803


ONTARIO
MINISTRY OF NATURAL RESOURCES
SURVEYS AND MAPPING BRANCH

Replaced by M-803
Feb 16/80

M-803

LAWCELL TWP

M-803

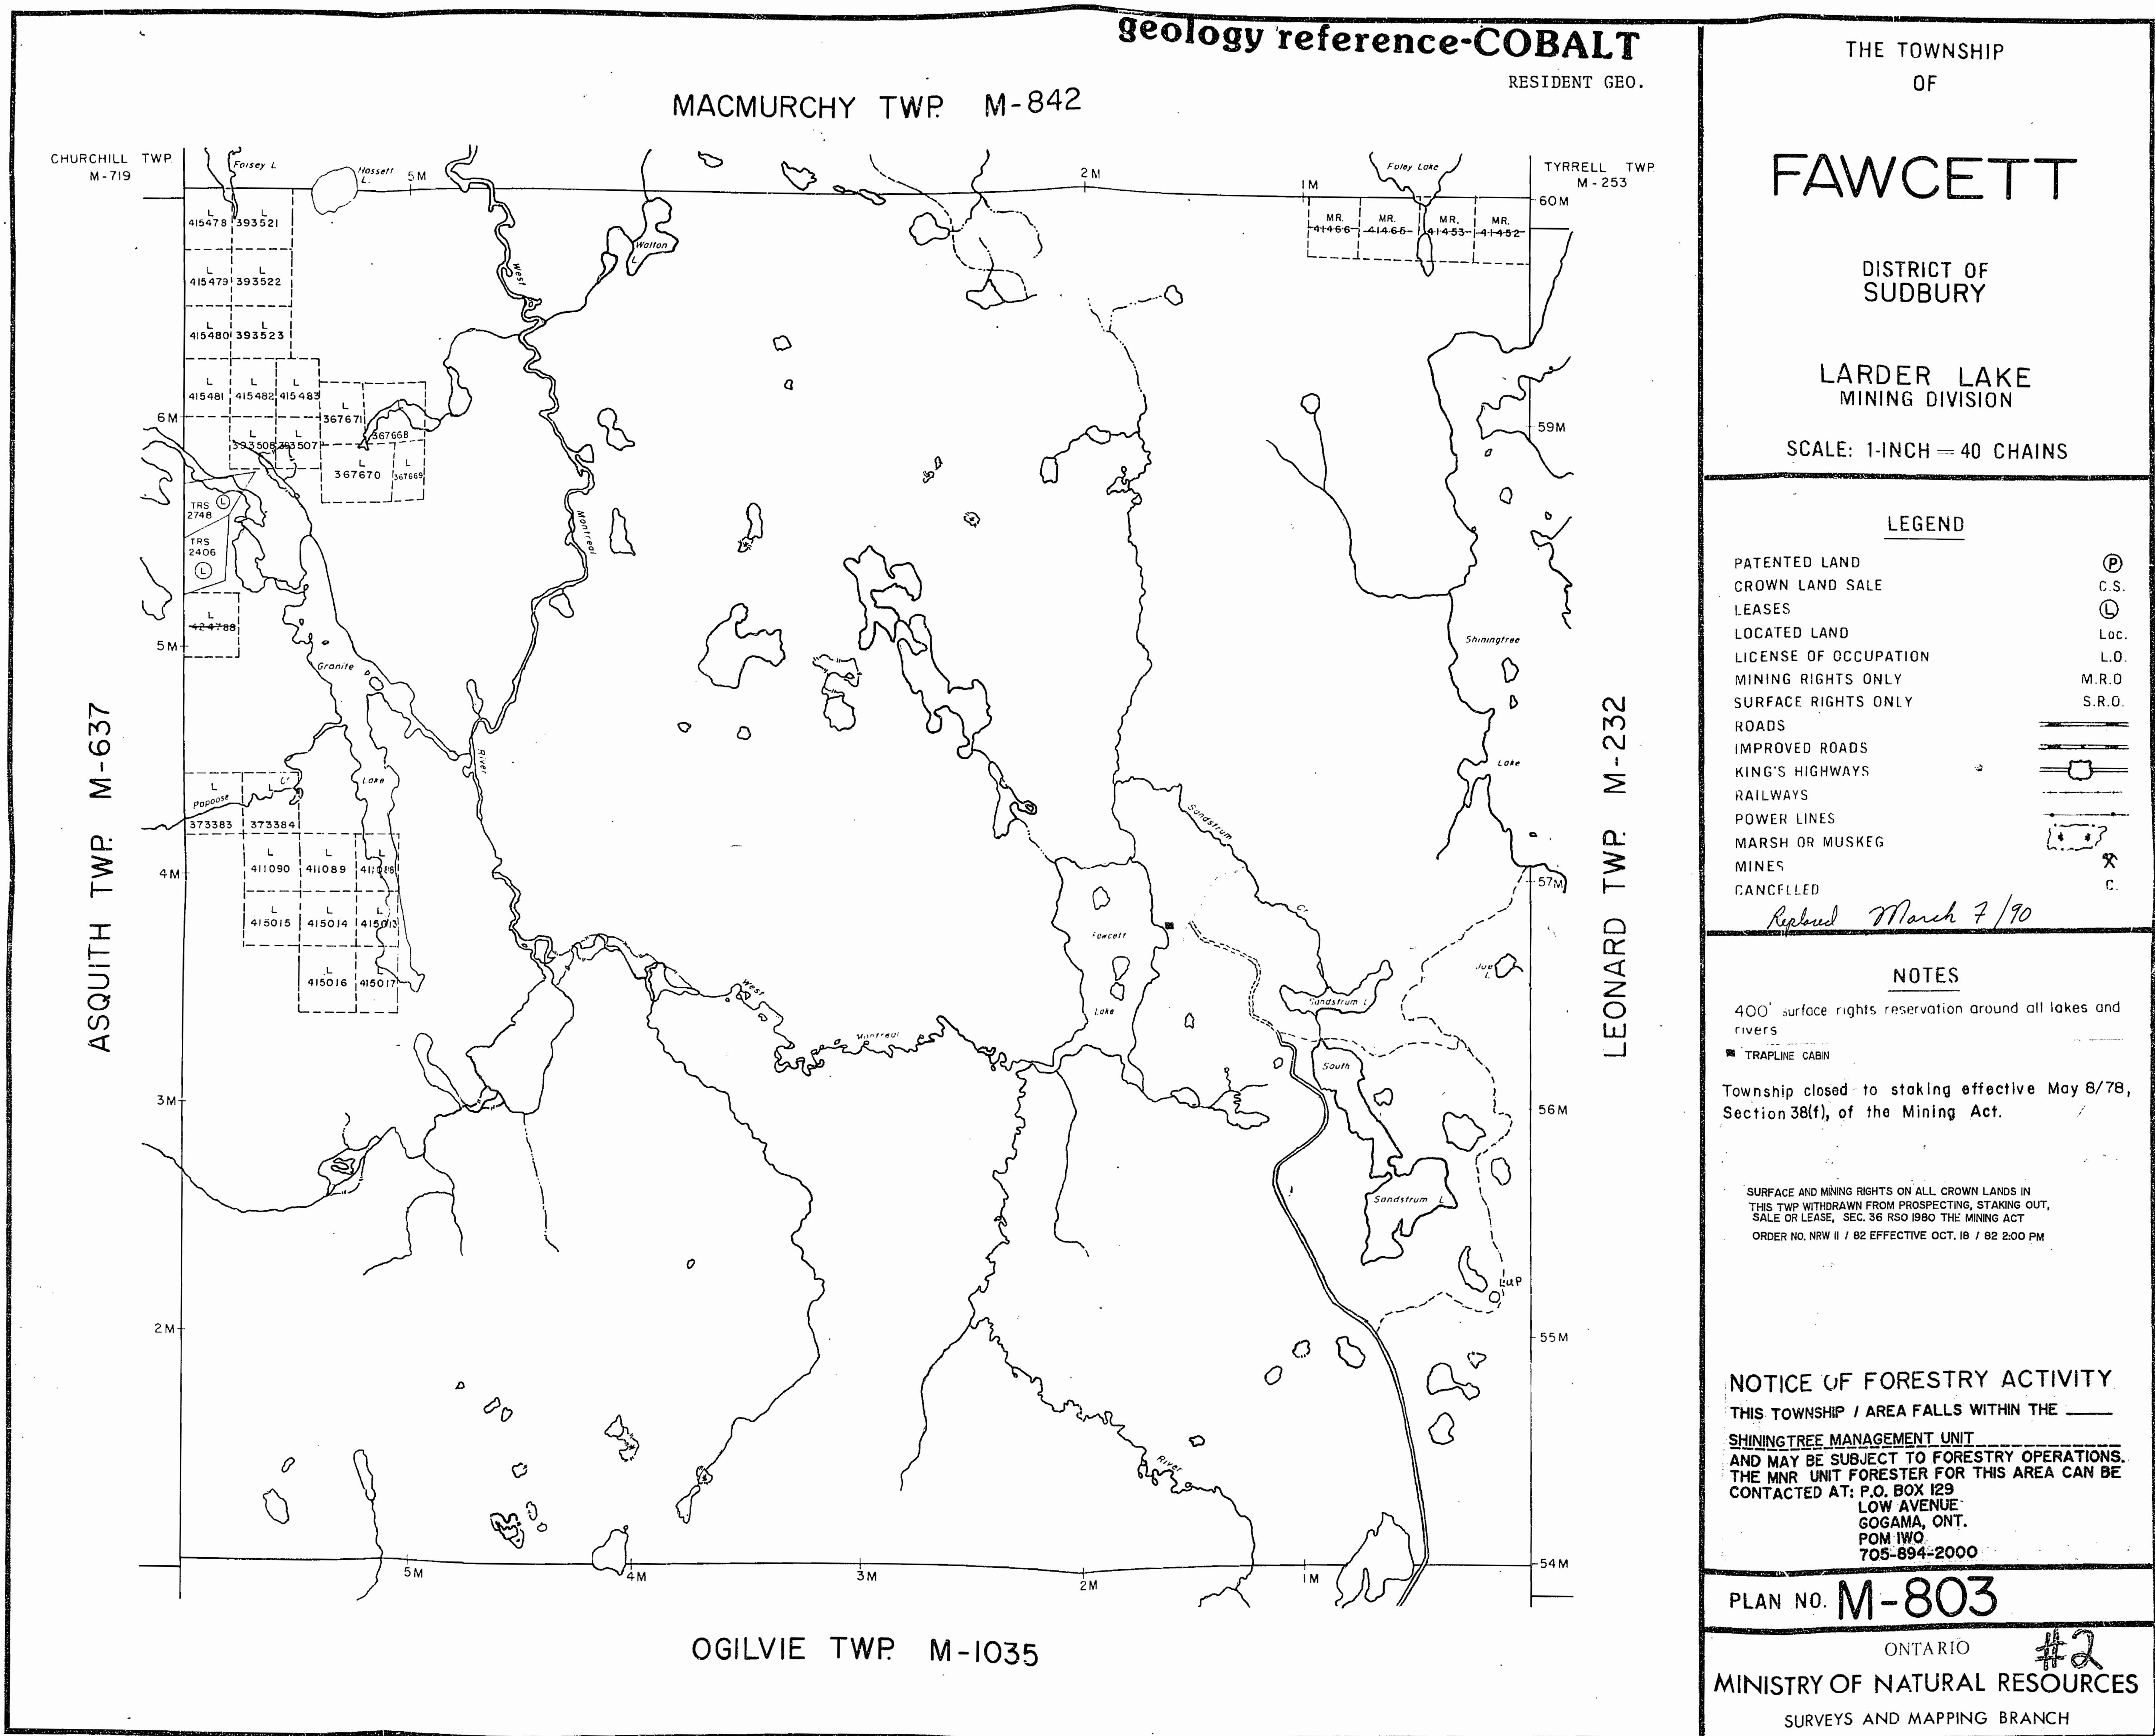

M-803


FAWCETT TWP

M-803

geology reference-COBALT

RESIDENT GEO.

MACMURCHY TWP. M-842

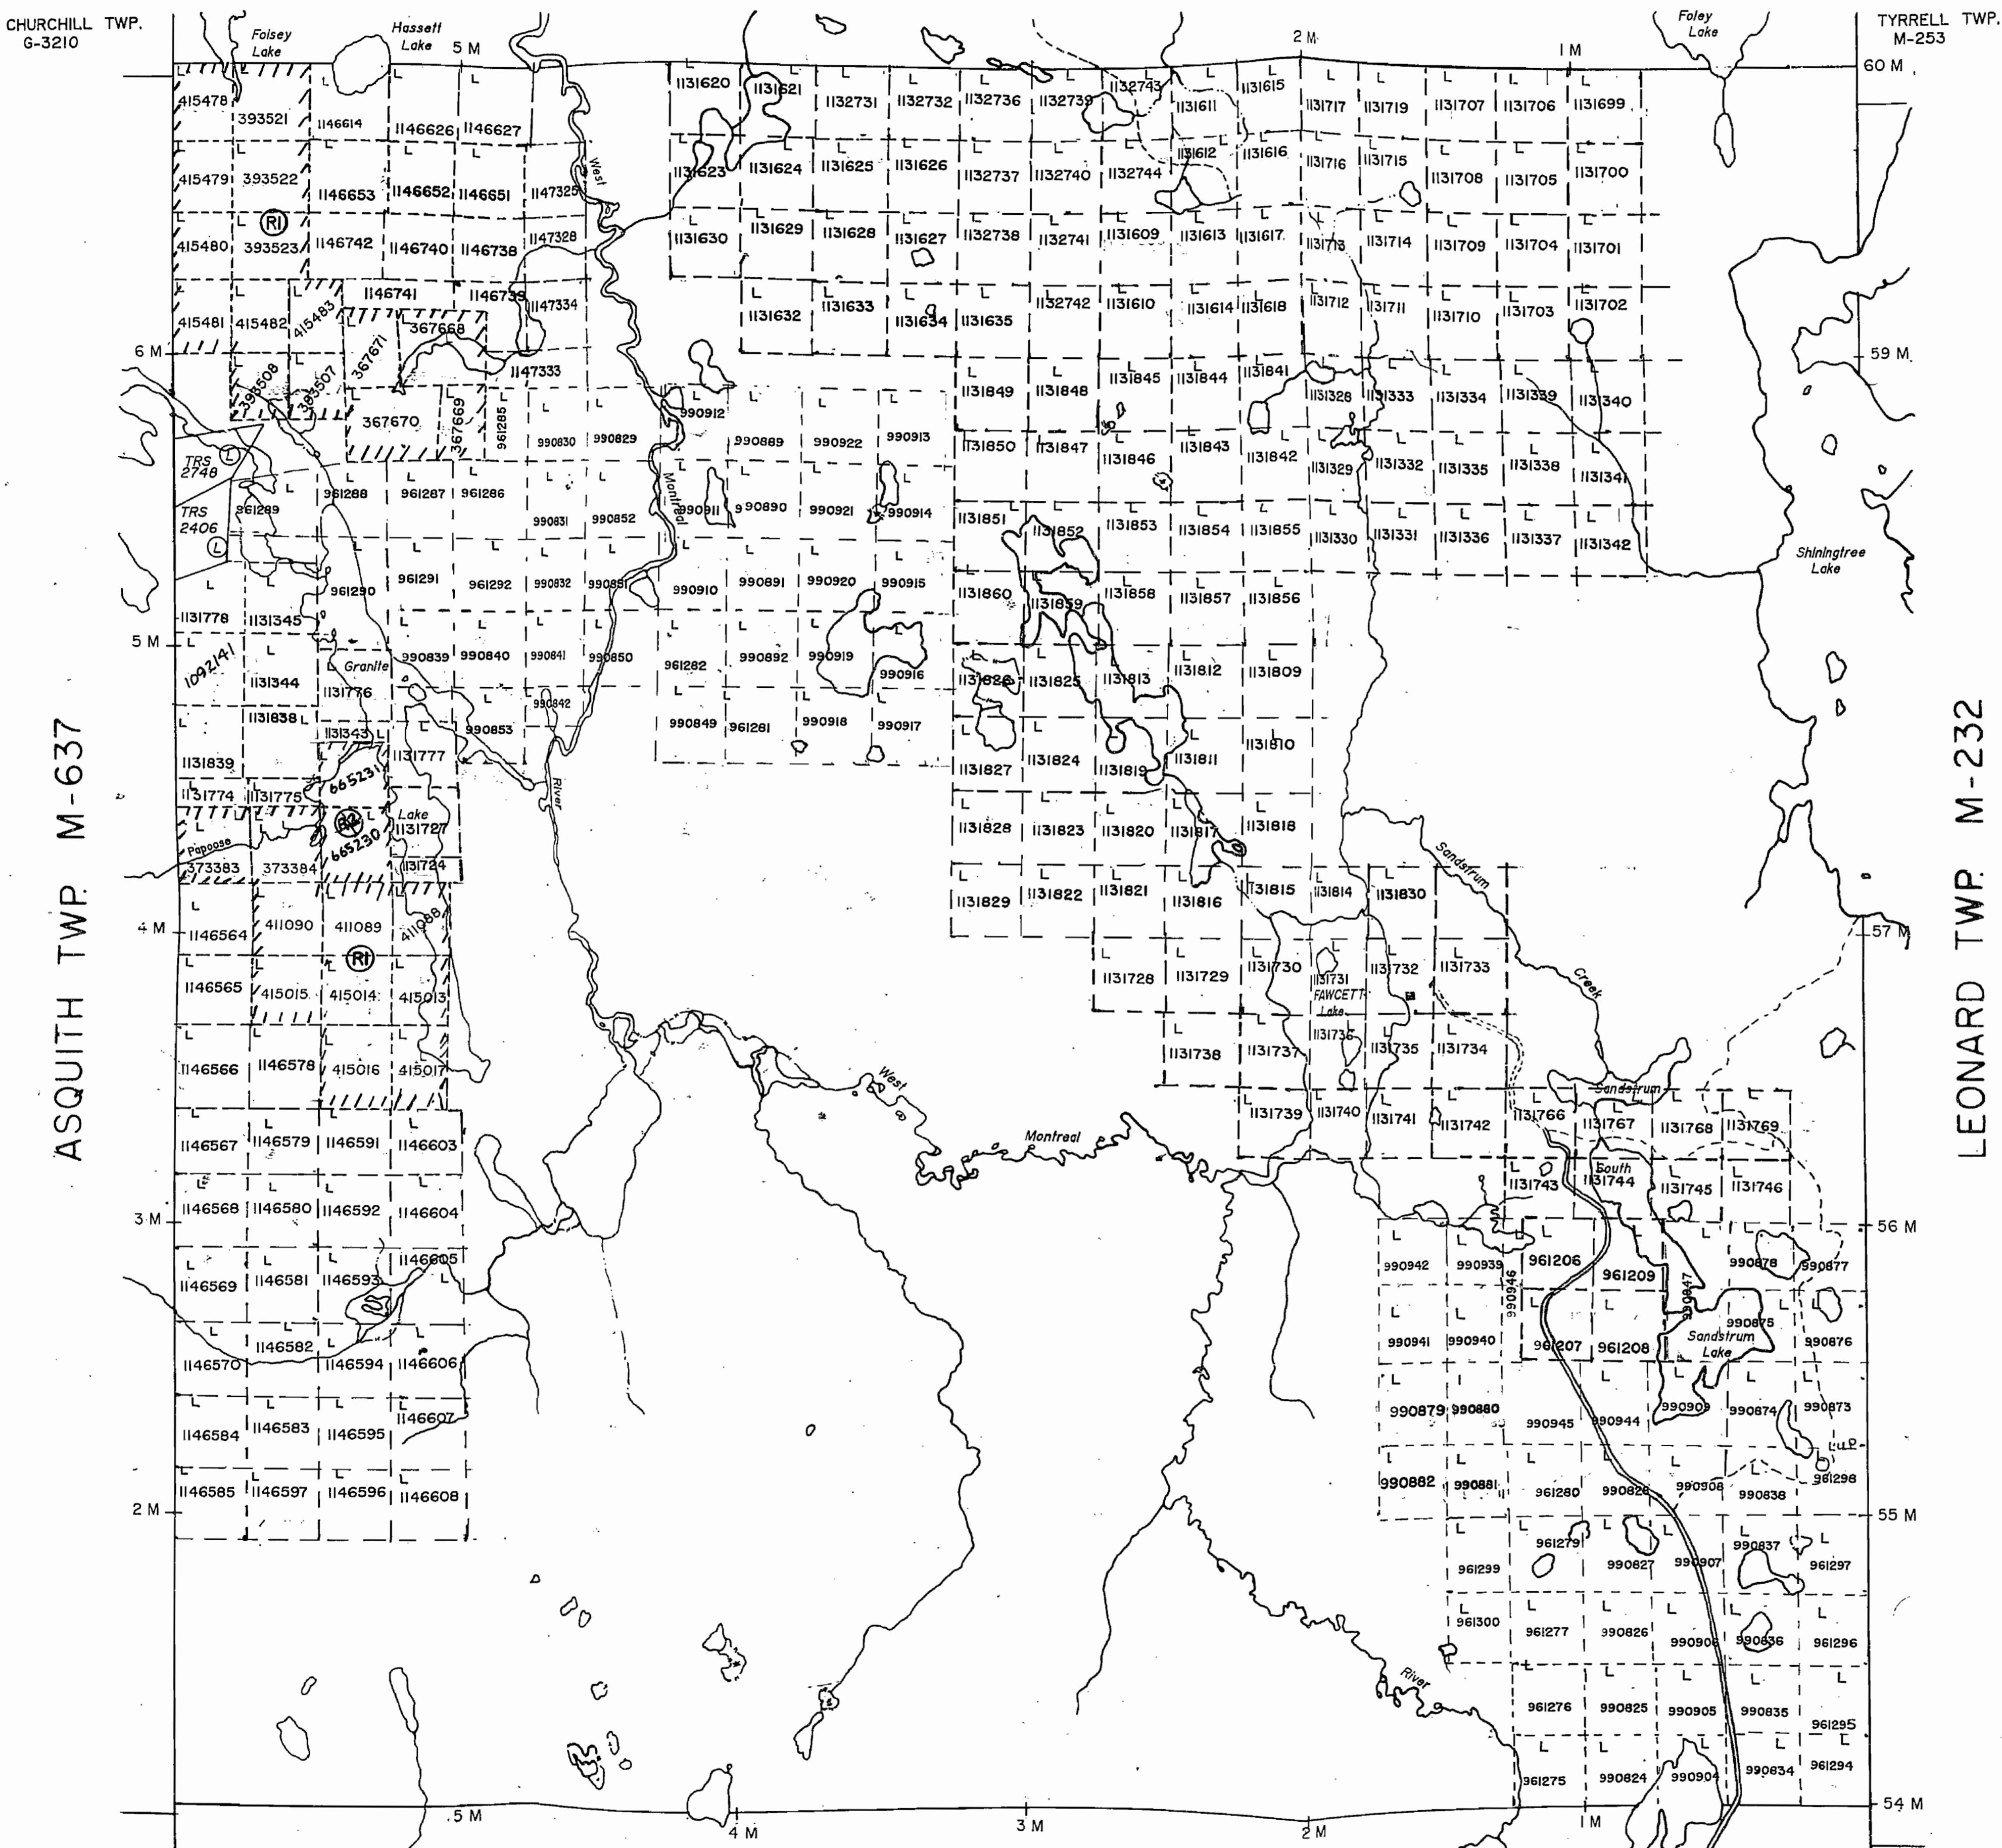

NOTICE OF FORESTRY ACTIVITY
THIS TOWNSHIP/AREA FALLS WITHIN THE
SHININGTREE MANAGEMENT UNIT
AND MAY BE SUBJECT TO FORESTRY OPERATIONS.
THE M.N.R. UNIT FORESTER FOR THIS AREA CAN BE
CONTACTED AT P.O. BOX 129 LOW AVENUE
GOGAMA, ONT. POM-IWO 705-894-2000

OGILVIE TWP. M-1035

PLAN UPDATED MARCH 7th 1990
REPLACED JAN 8 1991

THE TOWNSHIP
OF

FAWCETT

DISTRICT OF
SUDBURY

LARDER LAKE
MINING DIVISION

SCALE: 1-INCH = 40 CHAINS

LEGEND

P	CROWN LAND SALE
C.S.	LEASES
L	LOCATED LAND
L.O.	LICENSE OF OCCUPATION
M.R.O.	MINING RIGHTS ONLY
S.R.O.	SURFACE RIGHTS ONLY
R	ROADS
R.I.	IMPROVED ROADS
K.H.	KING'S HIGHWAYS
R.	RAILWAYS
P.L.	POWER LINES
M.	MARSH OR MUSKEG
A.	MINES
C.	ANCILLED

NOTES

40% surface rights reservation around all lakes and rivers

■ TRAPLINE CABIN

Part of Township closed to staking effective May 8/78, Section 36(7), of the Mining Act.

(R) Surface and Mining Rights on all Crown Land in this township Withdrawn from prospecting, staking out, sale or lease Section 36 R.S.O. 1980 The Mining Act. Order NRW 11 / 82 effective October 18, 1982 at 2:00 pm.

**TWP. OPENED TO STAKING ORDER O-ML01-90

EFFECTIVE APRIL 3, 1990 7:00AM EST

(R) Surface and Mining Rights Withdrawn from staking section 36 of the Mining Act R.S.O. 1980. Order W-L2-90 NER effective April 3, 1990 at 7:01 E.S.T.


(R) SURFACE AND MINING RIGHTS WITHDRAWN FROM STAKING SECTION 36 OF THE MINING ACT R.S.O. 1980. ORDER W-L2-90 NER EFFECTIVE ON APRIL 3, 1990 AT 7:01 E.S.T.

O-L2-90 NER OPENS W-L3-90 ON JULY 9, 1990

PLAN NO. M-803

ONTARIO

MINISTRY OF NATURAL RESOURCES
SURVEYS AND MAPPING BRANCH

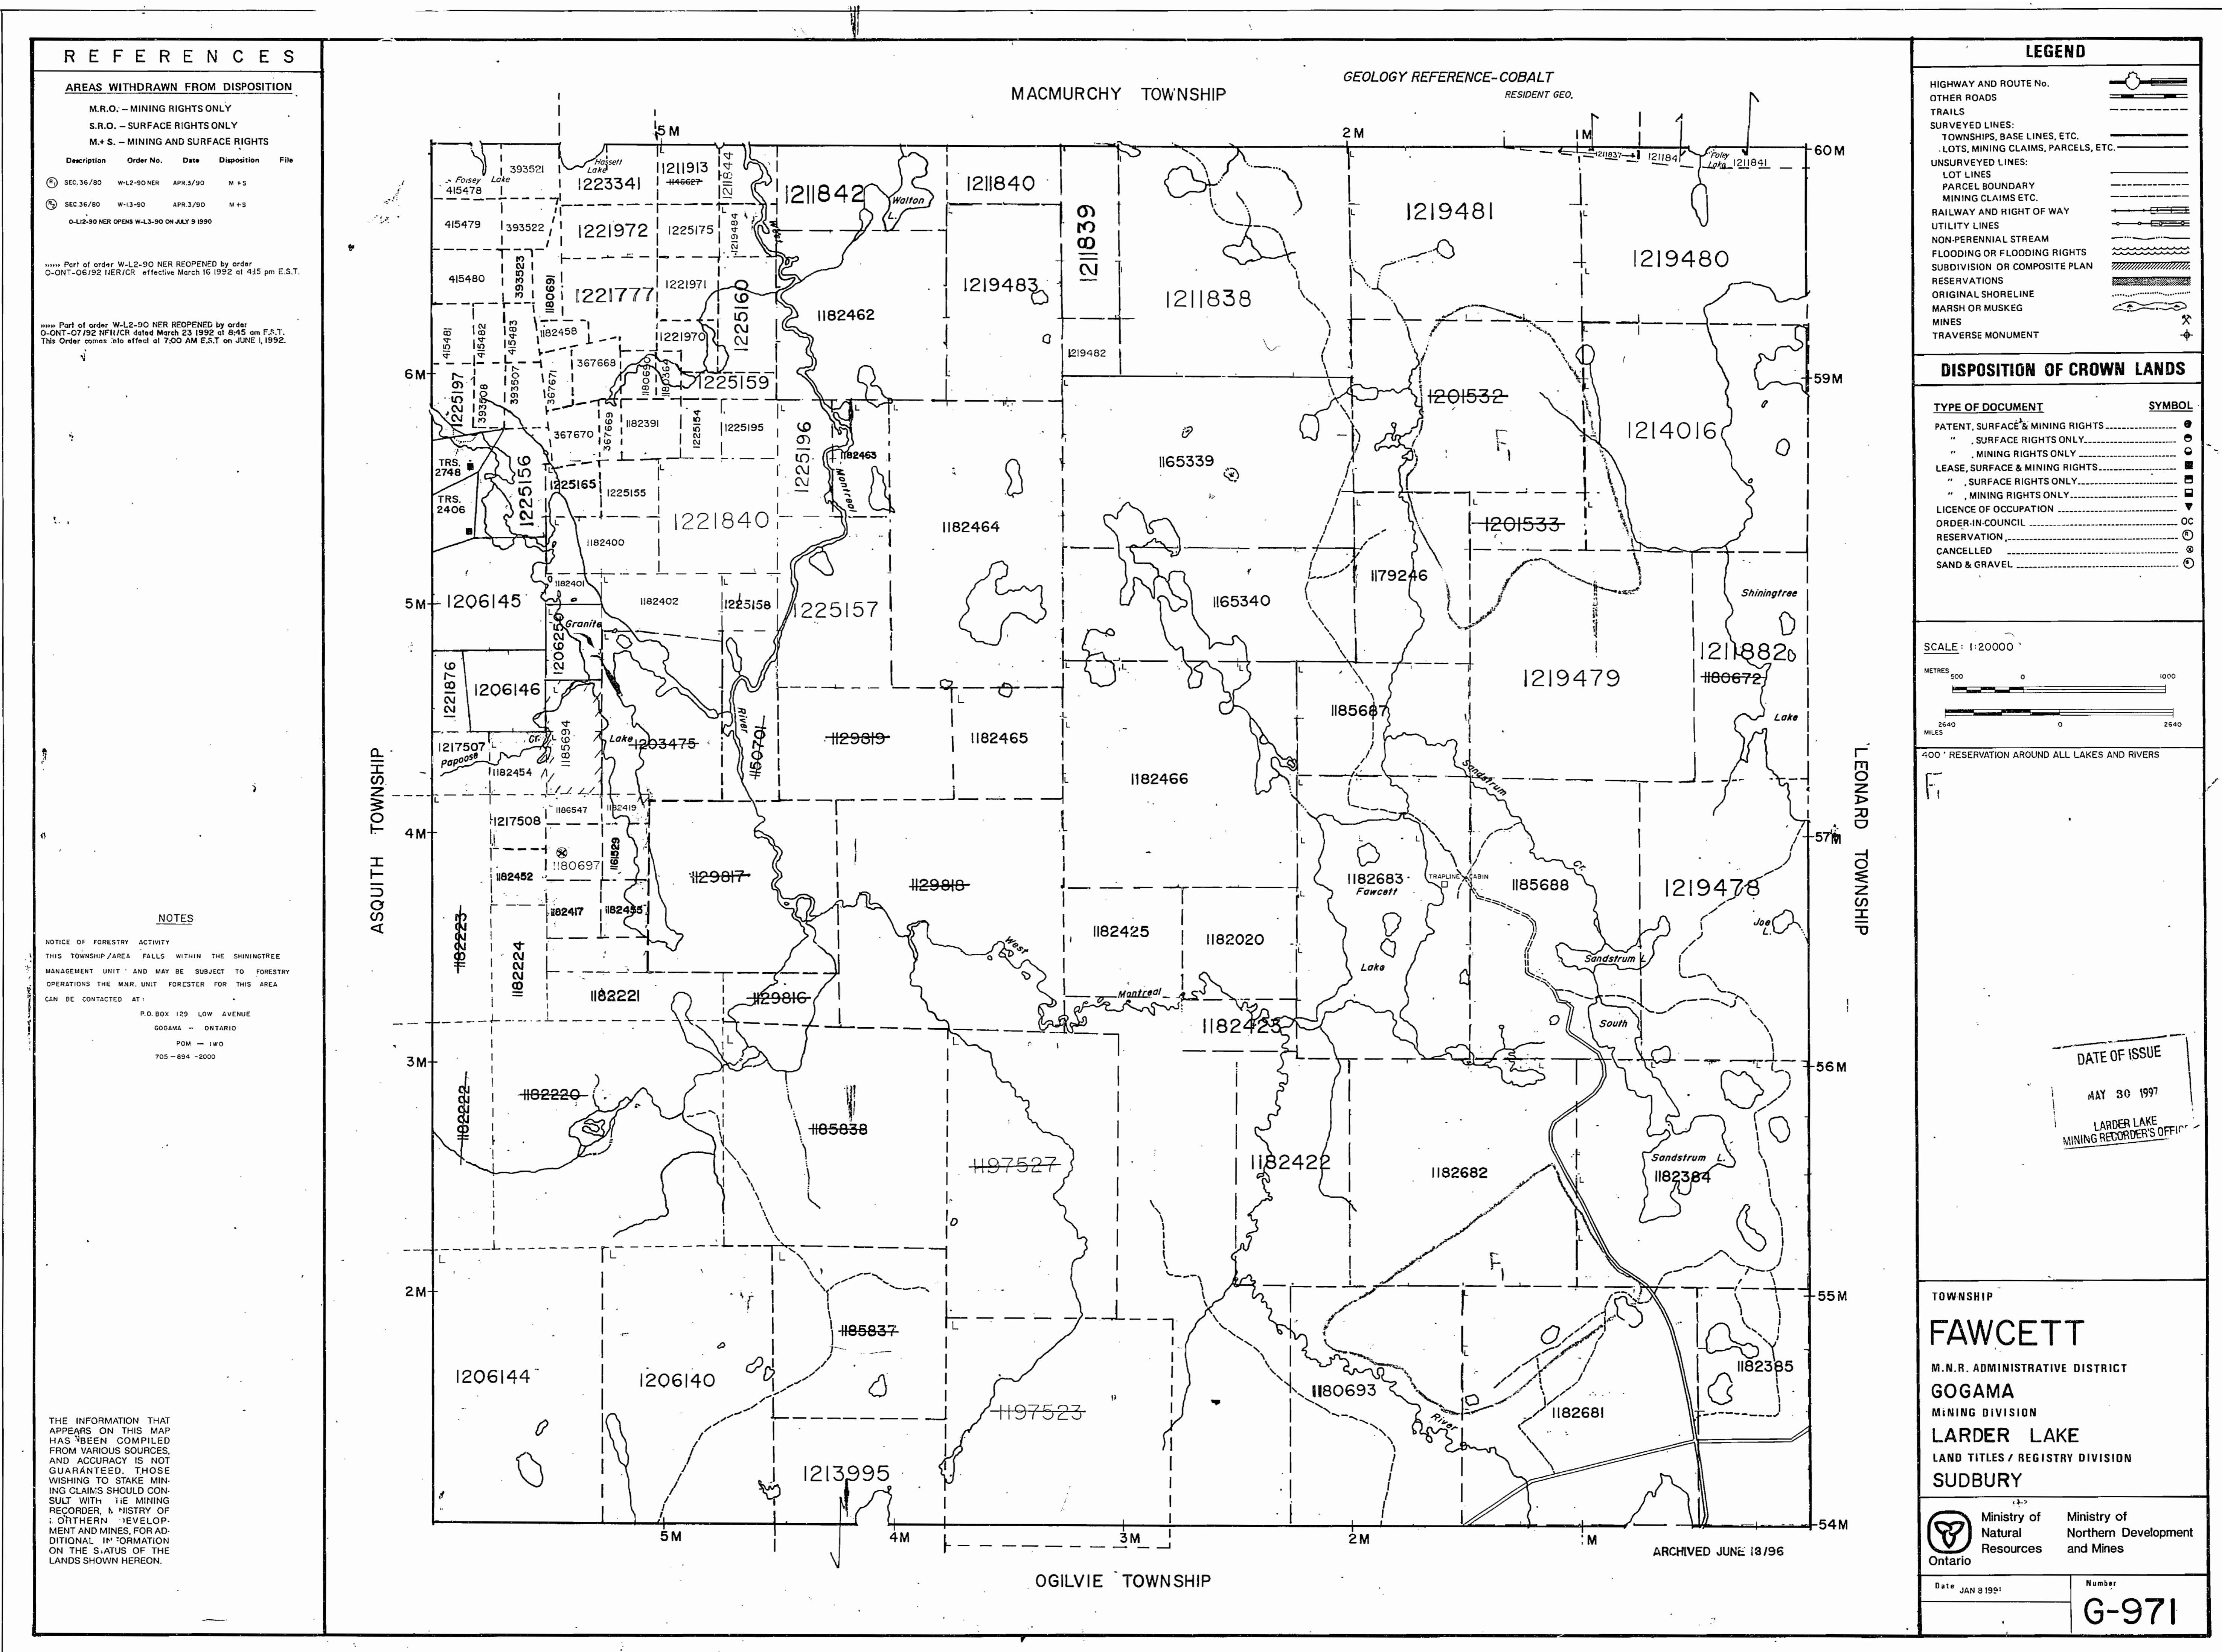

REFERENCES


AREAS WITHDRAWN FROM DISPOSITION

M.R.O. — MINING RIGHTS ONLY
S.R.O. — SURFACE RIGHTS ONLY
M.+ S. — MINING AND SURFACE RIGHTS

Description	Order No.	Date	Disposition	File
SEC. 36/80	W-L2-90-NER	APR 3/90	M + S	
SEC. 36/80	W-L3-90	APR 3/90	M + S	
O-L2-90 NER OPENS W-L3-90 ON JULY 9 1990				

Part of order W-L2-90 NER REOPENED by order
O-ONT-06/92 HER/CR effective March 16 1992 at 4:45 pm E.S.T.

Part of order W-L2-90 NER REOPENED by order
O-ONT-07/92 HER/CR dated March 23 1992 at 8:45 am F.S.T.
This Order comes into effect at 7:00 AM E.S.T. on JUNE 1 1992.

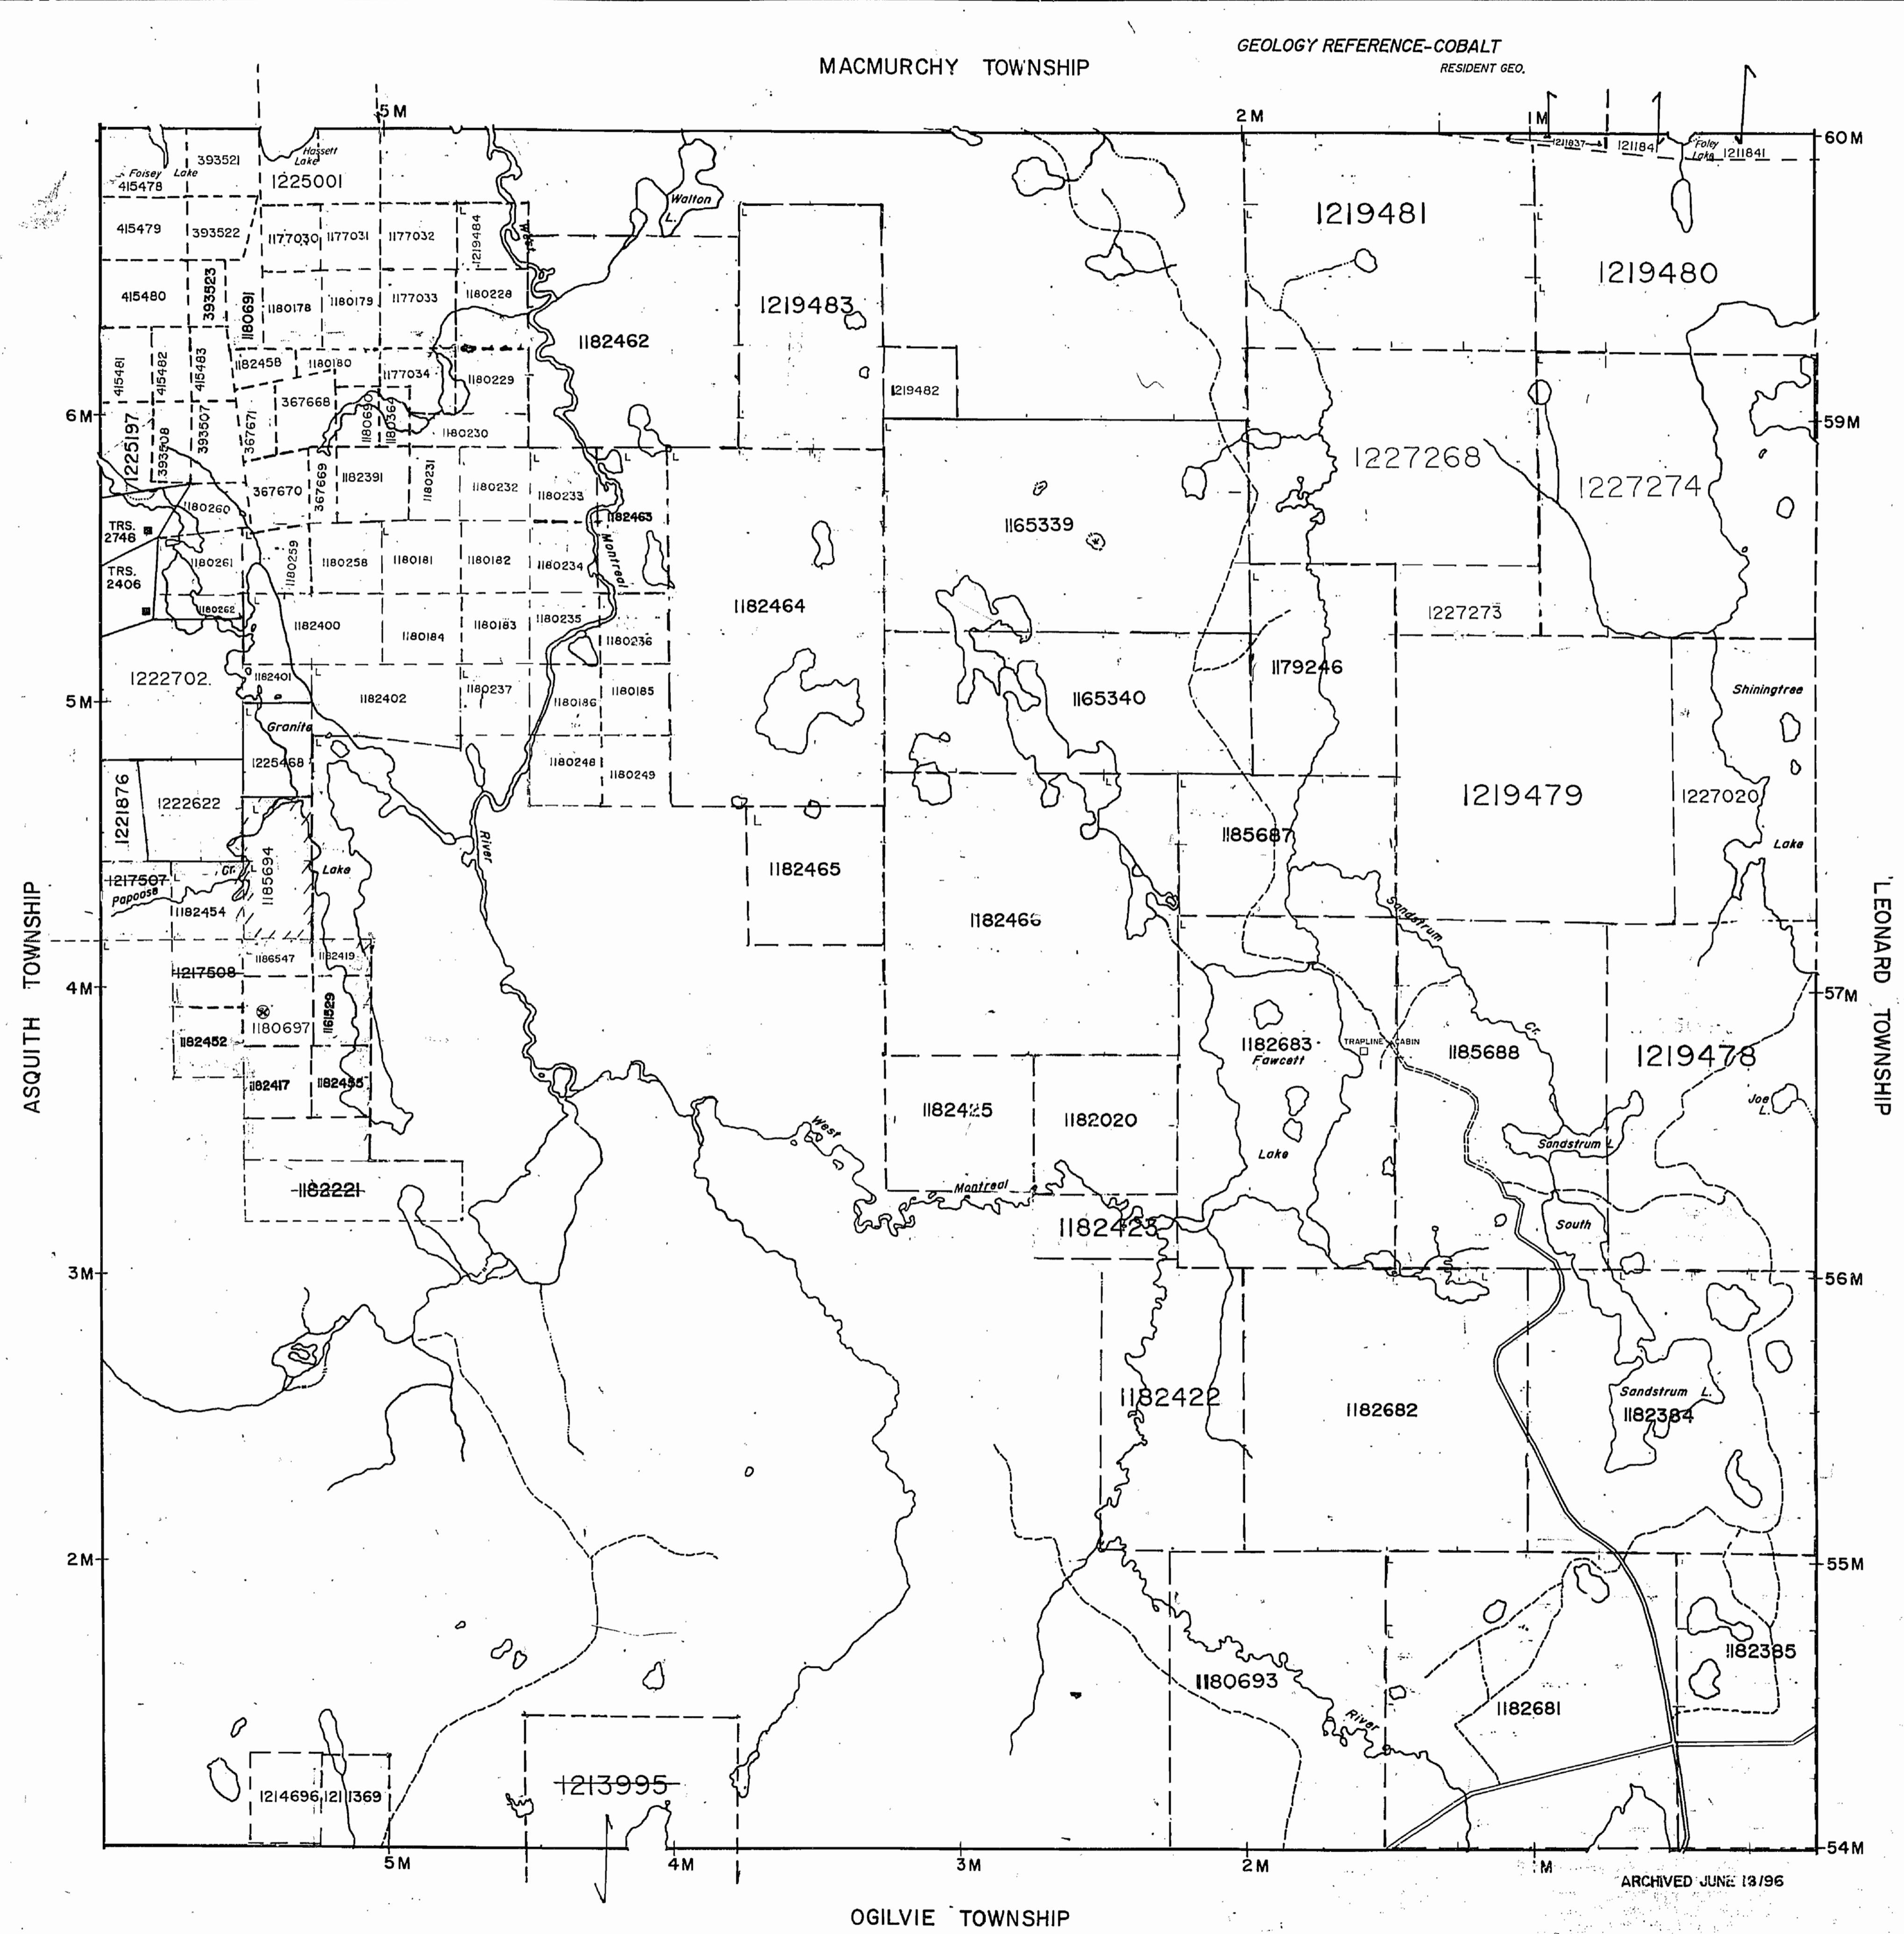

LEGEND

HIGHWAY AND ROUTE No.	
OTHER ROADS	
TRAILS	
TOWNSHIPS, BASE LINES, ETC.	
LOTS, MINING CLAIMS, PARCELS, ETC.	
UNSURVEYED LINES:	
LOT LINES	
PARCEL BOUNDARY	
MINING CLAIMS ETC.	
RAILWAY AND RIGHT OF WAY	
UTILITY LINES	
NON-PERENNIAL STREAM	
FLOODING OR FLOODING RIGHTS	
SUBDIVISION OR COMPOSITE PLAN	
RESERVATIONS	
ORIGINAL SHORELINE	
MARSH OR MUSKEG	
MINES	
TRAVERSE MONUMENT	

DISPOSITION OF CROWN LANDS

TYPE OF DOCUMENT	SYMBOL
PATENT, SURFACE & MINING RIGHTS	●
" SURFACE RIGHTS ONLY	○
" MINING RIGHTS ONLY	■
LEASE, SURFACE & MINING RIGHTS	□
" SURFACE RIGHTS ONLY	△
" MINING RIGHTS ONLY	▼
LICENCE OF OCCUPATION	◆
ORDER-IN-COUNCIL	OC
RESERVATION	○
CANCELLED	○
SAND & GRAVEL	○

SCALE: 1:20000
500
1000
2640
2640

400' RESERVATION AROUND ALL LAKES AND RIVERS


TOWNSHIP
FAWCETT
M.N.R. ADMINISTRATIVE DISTRICT
GOGAMA
MINING DIVISION
LARDER LAKE
LAND TITLES / REGISTRY DIVISION
SUDBURY

	Ministry of Natural Resources Ontario	Ministry of Northern Development and Mines
Date JAN 8 1991		Number G-971

geology reference-COBALT

RESIDENT GEO.

MACMURCHY TWP M-842

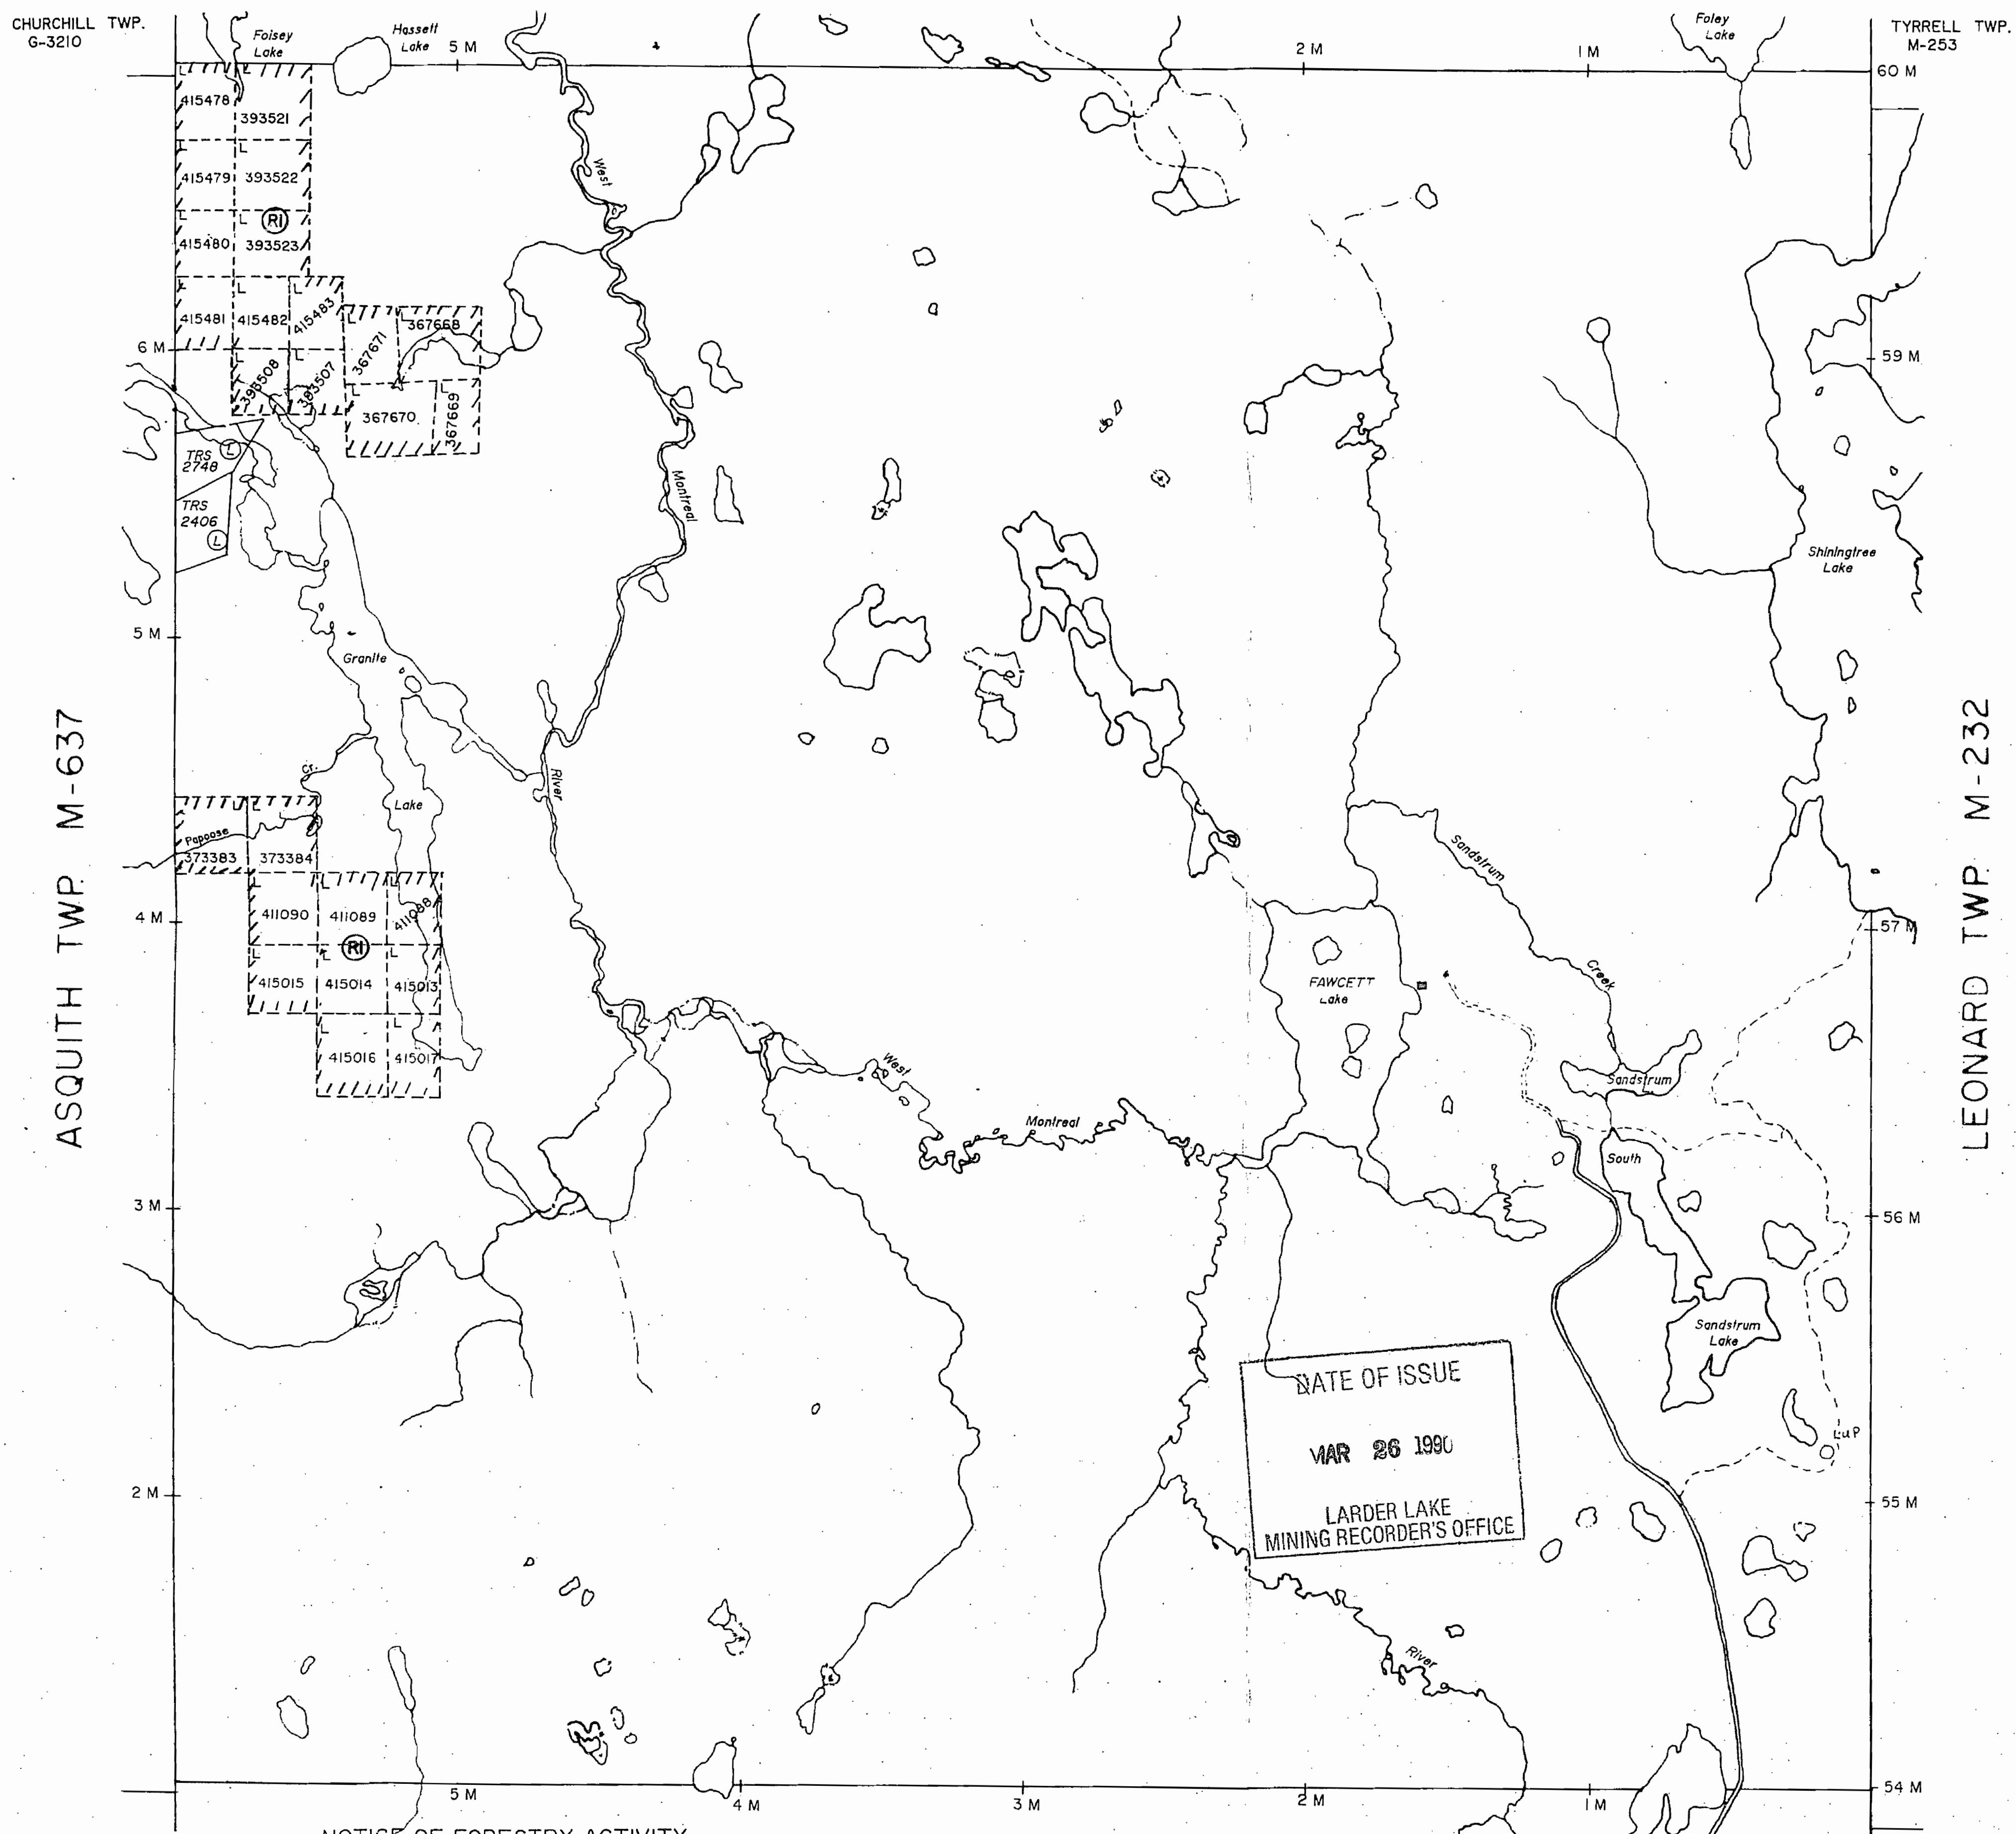

THE TOWNSHIP
OF

FAWCETT

DISTRICT OF
SUDBURY

LARDER LAKE
MINING DIVISION

SCALE: 1-INCH 40 CHAINS

LEGEND

- PATENTED LAND
- CROWN LAND SALE
- EASES
- LOCATED LAND
- LICENSE OF OCCUPATION
- MINING RIGHTS ONLY
- SURFACE RIGHTS ONLY
- ROADS
- IMPROVED ROADS
- KING'S HIGHWAYS
- RAILWAYS
- POWER LINES
- MARSH OR MUSKEG
- MINES
- FENCEFILED

NOTES

Surface rights elevation around all lakes and rivers.

■ TRAPLINE CABIN
Township closed to staking effective May 8/78,
Section 38(f), of the Mining Act.

SURFACE AND MINING RIGHTS ON ALL CROWN LANDS IN
THIS TOWNSHIP ARE DRAWN FROM PROSPECTING, STAKING OUT,
SALE OR LEASE, SECTION 36 OF THE MINING ACT, R.S.O. 1980
ORDER NO. II/82, EFFECTIVE OCTOBER 18TH 1982 2:00 pm.

(R) SURFACE AND MINING RIGHTS WITHDRAWN
FROM STAKING SECTION 36 OF THE
MINING ACT R.S.O. 1980, ORDER W-L2-90 NR
EFFECTIVE APRIL 3, 1990 7:01 AM E.S.T.

THE INFORMATION THAT
APPEARS ON THIS MAP
HAS BEEN COMPILED
FROM VARIOUS SOURCES,
AND ACCURACY IS NOT
GUARANTEED. THOSE
WISHING TO STAKE MINING
CLAIMS SHOULD CONSULT
WITH THE MINING
RECORDER, MINISTRY OF
NORTHERN DEVELOPMENT
AND MINES, FOR ADDITIONAL
INFORMATION ON THE STATUS OF THE
LANDS SHOWN HEREON.

PLAN NO M-803

ONTARIO


#2

MINISTRY OF NATURAL RESOURCES
SURVEYS AND MAPPING BRANCH

NOTICE OF FORESTRY ACTIVITY
THIS TOWNSHIP / AREA FALLS WITHIN THE
SHININGTREE MANAGEMENT UNIT
AND MAY BE SUBJECT TO FORESTRY OPERATIONS.
THE M.N.R. UNIT FORESTER FOR THIS AREA CAN BE
CONTACTED AT P.O. BOX 129 LOW AVENUE
GOGAMA, ONT: POM-IWO 705-894-2000

PLAN UPDATED MARCH 7th 1990

REFERENCES			
AREAS WITHDRAWN FROM DISPOSITION			
M.R.O. - MINING RIGHTS ONLY			
S.R.O. - SURFACE RIGHTS ONLY			
M.+S. - MINING AND SURFACE RIGHTS			
Description	Order No.	Date	Disposition
(4) SEC 36 / 80	W-L2-90-NER	APR 3/90	M+S
(4) SEC 36 / 80	W-13-90	APR 3/90	M+S
0-L12-90 HER OPENS W-L3-90 ON JULY 9 1990			

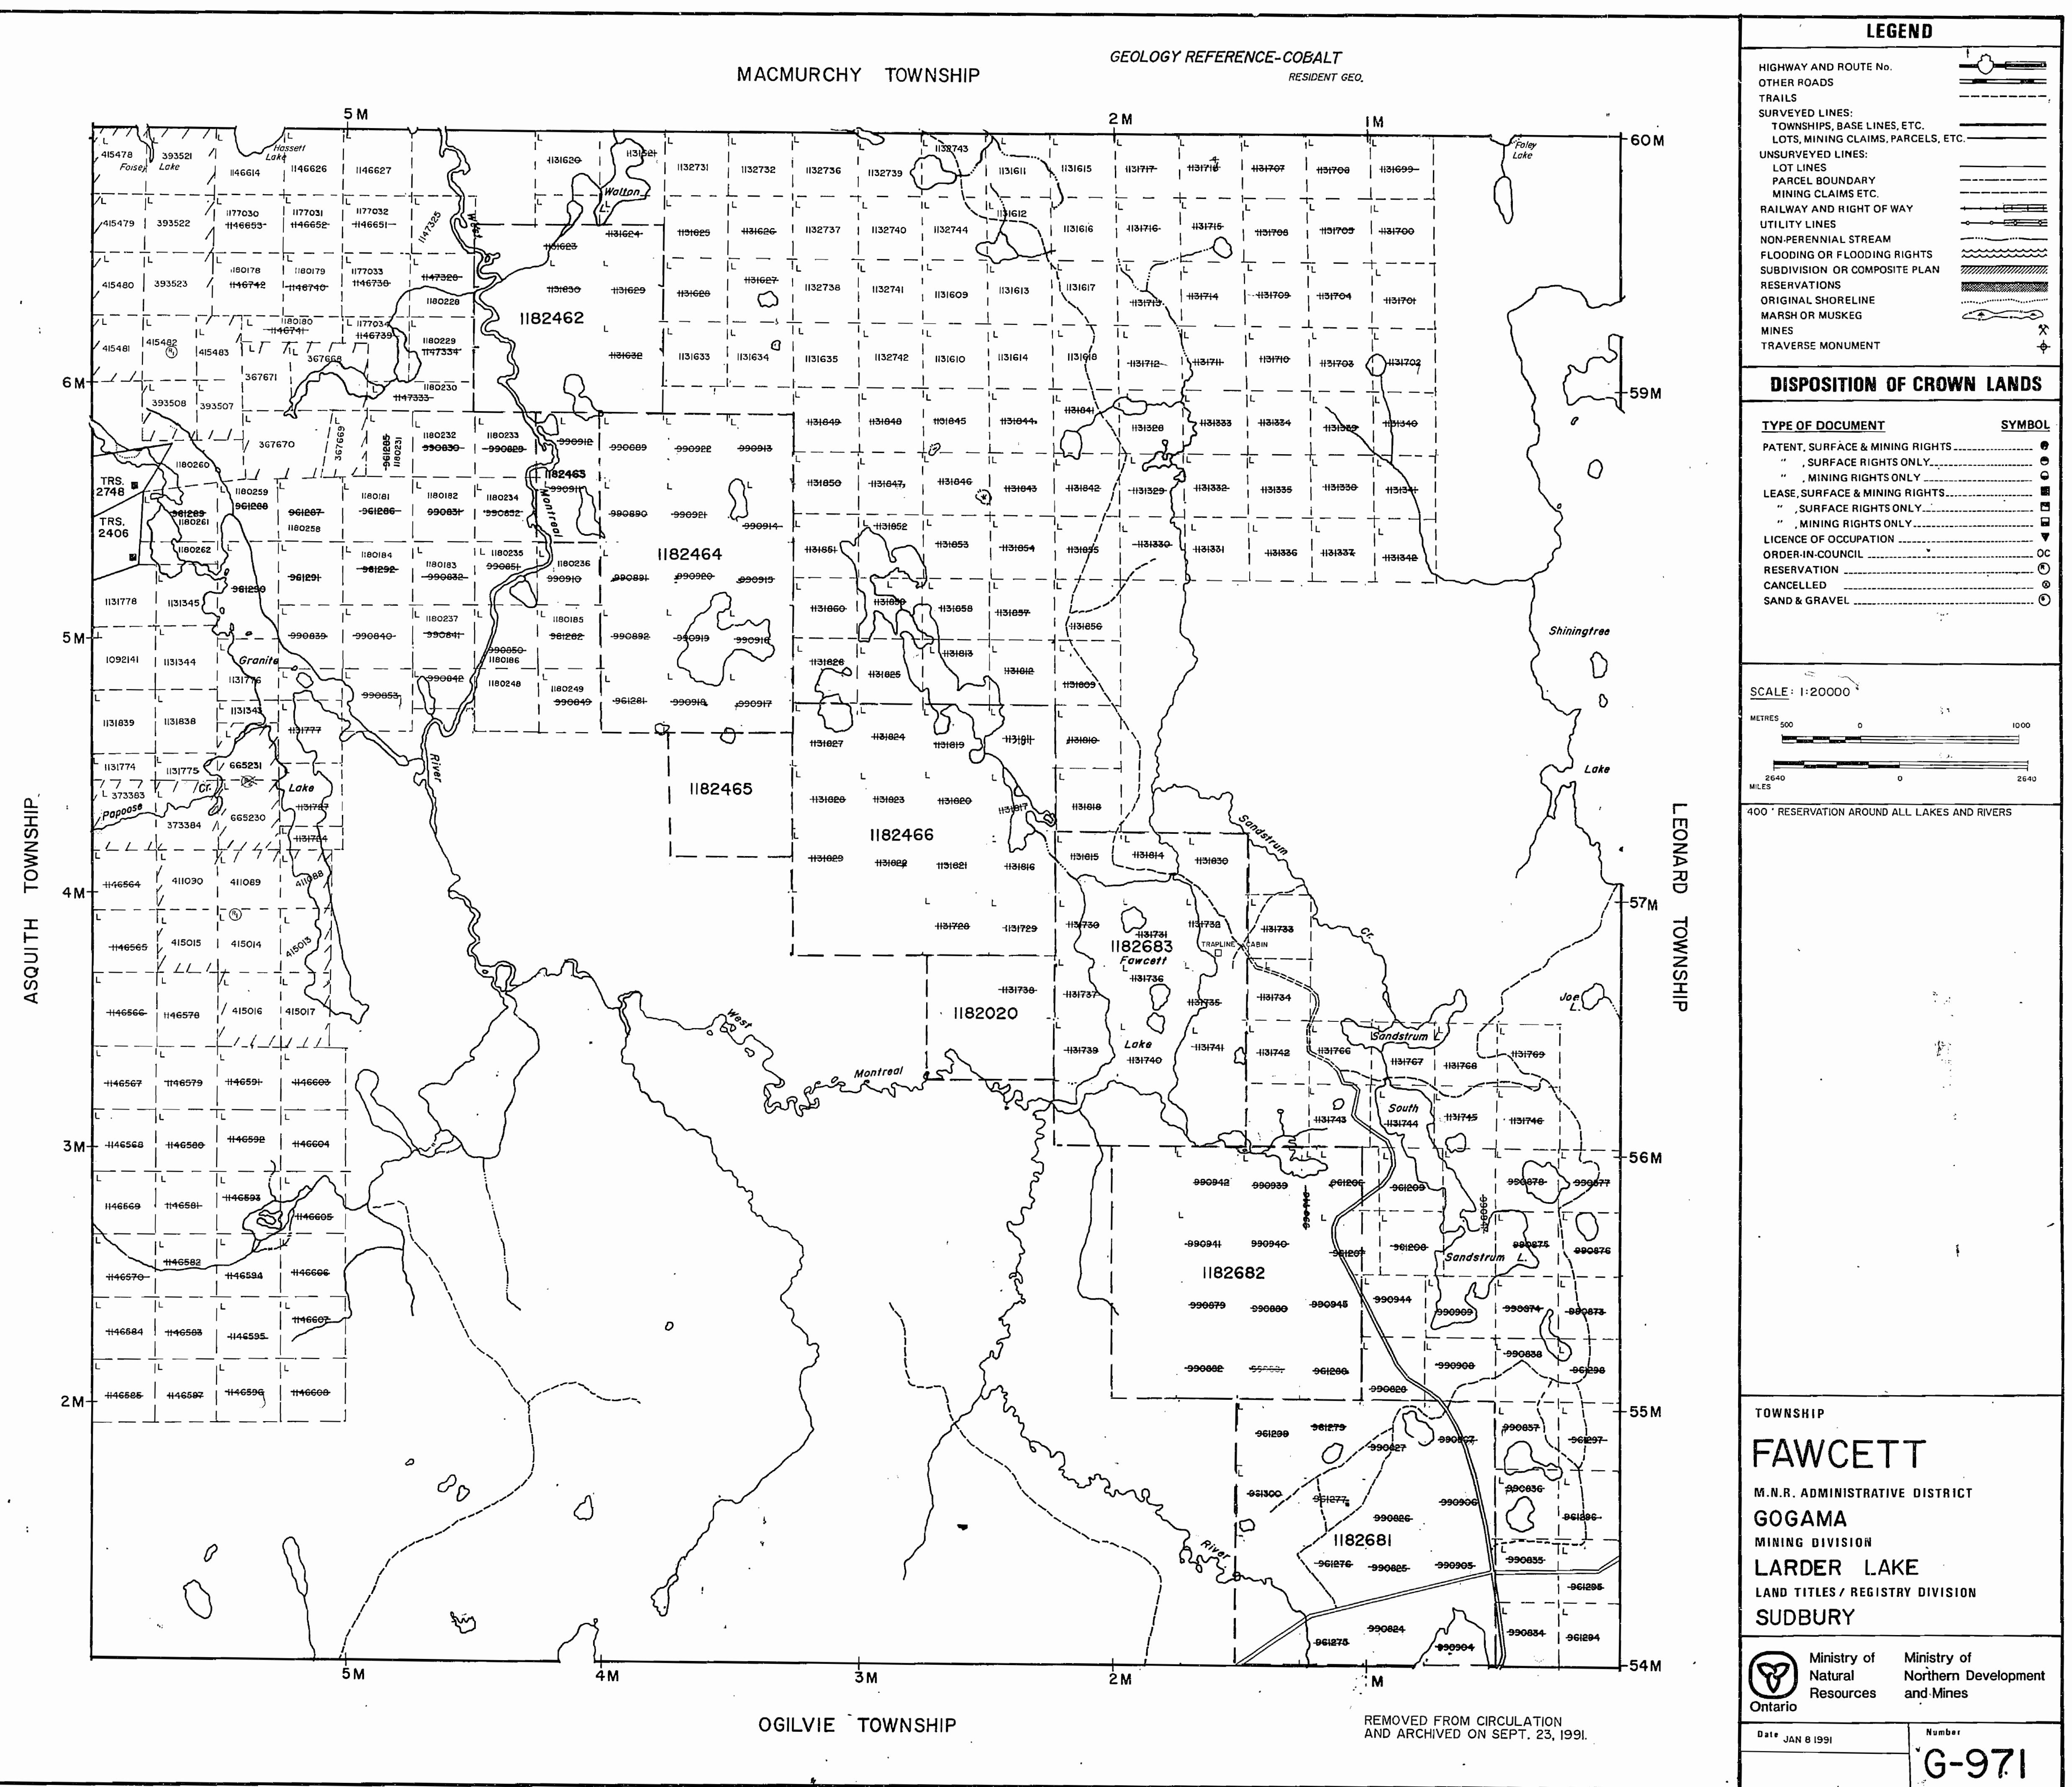

ARCHIVE MAR 19/96

G-971


REFERENCES

AREAS WITHDRAWN FROM DISPOSITION

M.R.O. - MINING RIGHTS ONLY
S.R.O. - SURFACE RIGHTS ONLY
M+S - MINING AND SURFACE RIGHTS
Description Order No. Date Disposition File
SEC.36/80 W-L2-90 NER APR.3/90 M+S
SEC.36/80 W-L3-90 APR.3/90 M+S
O-L2-90 NER OPENS W-L3-90 ON JULY 9 1990

Part of order W-L2-90 NER REOPENED by order
O-ONT-06/92 NFR/CR effective March 16 1992 at 4:15 pm E.S.T.

Part of order W-L2-90 NER REOPENED by order
O-ONT-07/92 NFR/CR dated March 23 1992 at 8:45 am E.S.T.
This Order comes into effect at 7:00 AM E.S.T. on JUNE 1, 1992.

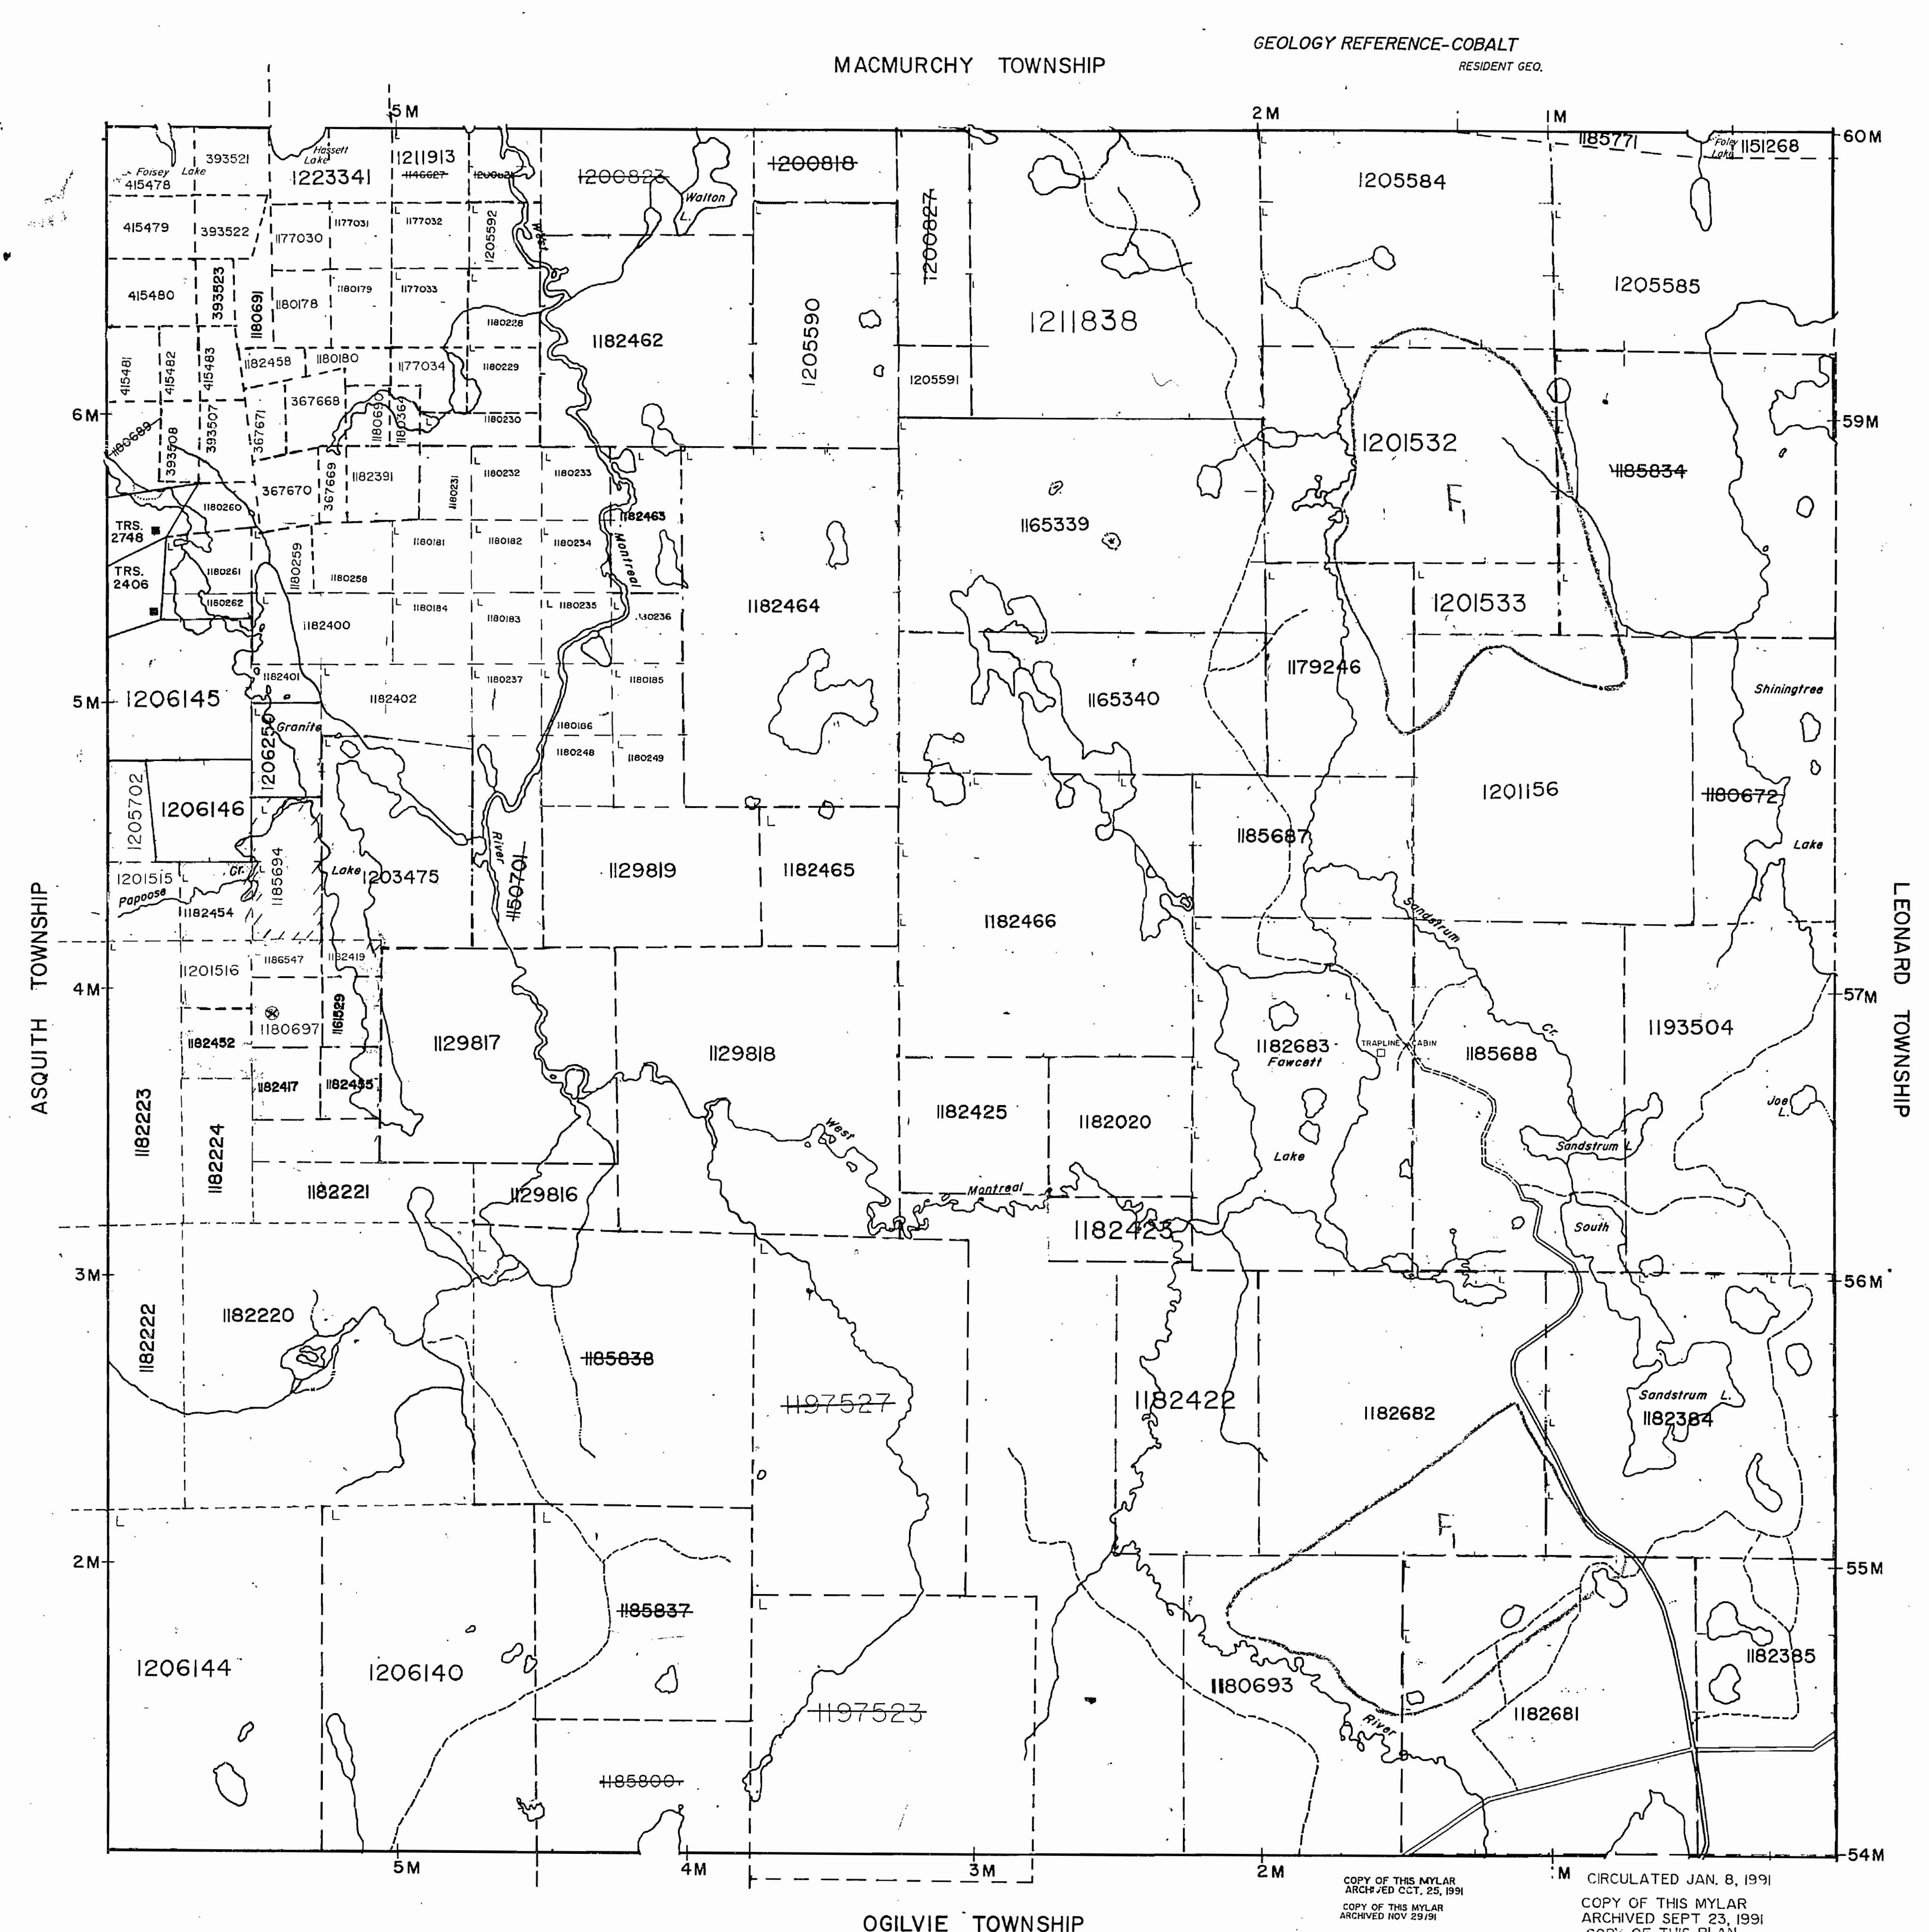

LEGEND

HIGHWAY AND ROUTE NO.
OTHER ROADS
TRAILS
SURVEYED LINES: TOWNSHIPS, BASE LINES, ETC.
LOTS, MINING CLAIMS, PARCELS, ETC.
UNSURVEYED LINES: LOT LINES
PARCEL BOUNDARY
MINING CLAIMS ETC.
RAILWAY AND RIGHT OF WAY
UTILITY LINES
NON-PERENNIAL STREAM
FLOODING OR FLOODING RIGHTS
SUBDIVISION OR COMPOSITE PLAN
RESERVATIONS
ORIGINAL SHORELINE
MARSH OR MUSKEG
MINES
TRAVERSE MONUMENT

DISPOSITION OF CROWN LANDS

TYPE OF DOCUMENT	SYMBOL
PATENT, SURFACE & MINING RIGHTS	●
" SURFACE RIGHTS ONLY	○
" MINING RIGHTS ONLY	■
LEASE, SURFACE & MINING RIGHTS	■■
" SURFACE RIGHTS ONLY	□
" MINING RIGHTS ONLY	■□
LICENCE OF OCCUPATION
ORDER-IN-COUNCIL	OC
RESERVATION	○○
CANCELLED	○○○
SAND & GRAVEL	○○○○

SCALE: 1:20000
METRES 500 0 1000
MILES 2640 0 2640

400' RESERVATION AROUND ALL LAKES AND RIVERS

F

TOWNSHIP

FAWCETT

M.N.R. ADMINISTRATIVE DISTRICT

GOGAMA

MINING DIVISION

LARDER LAKE

LAND TITLES / REGISTRY DIVISION

SUDSBURY

Ministry of Natural Resources Ontario

Ministry of Northern Development and Mines


Date JAN 8 1991

Number

G-971

FAWCETT TWP

G-971

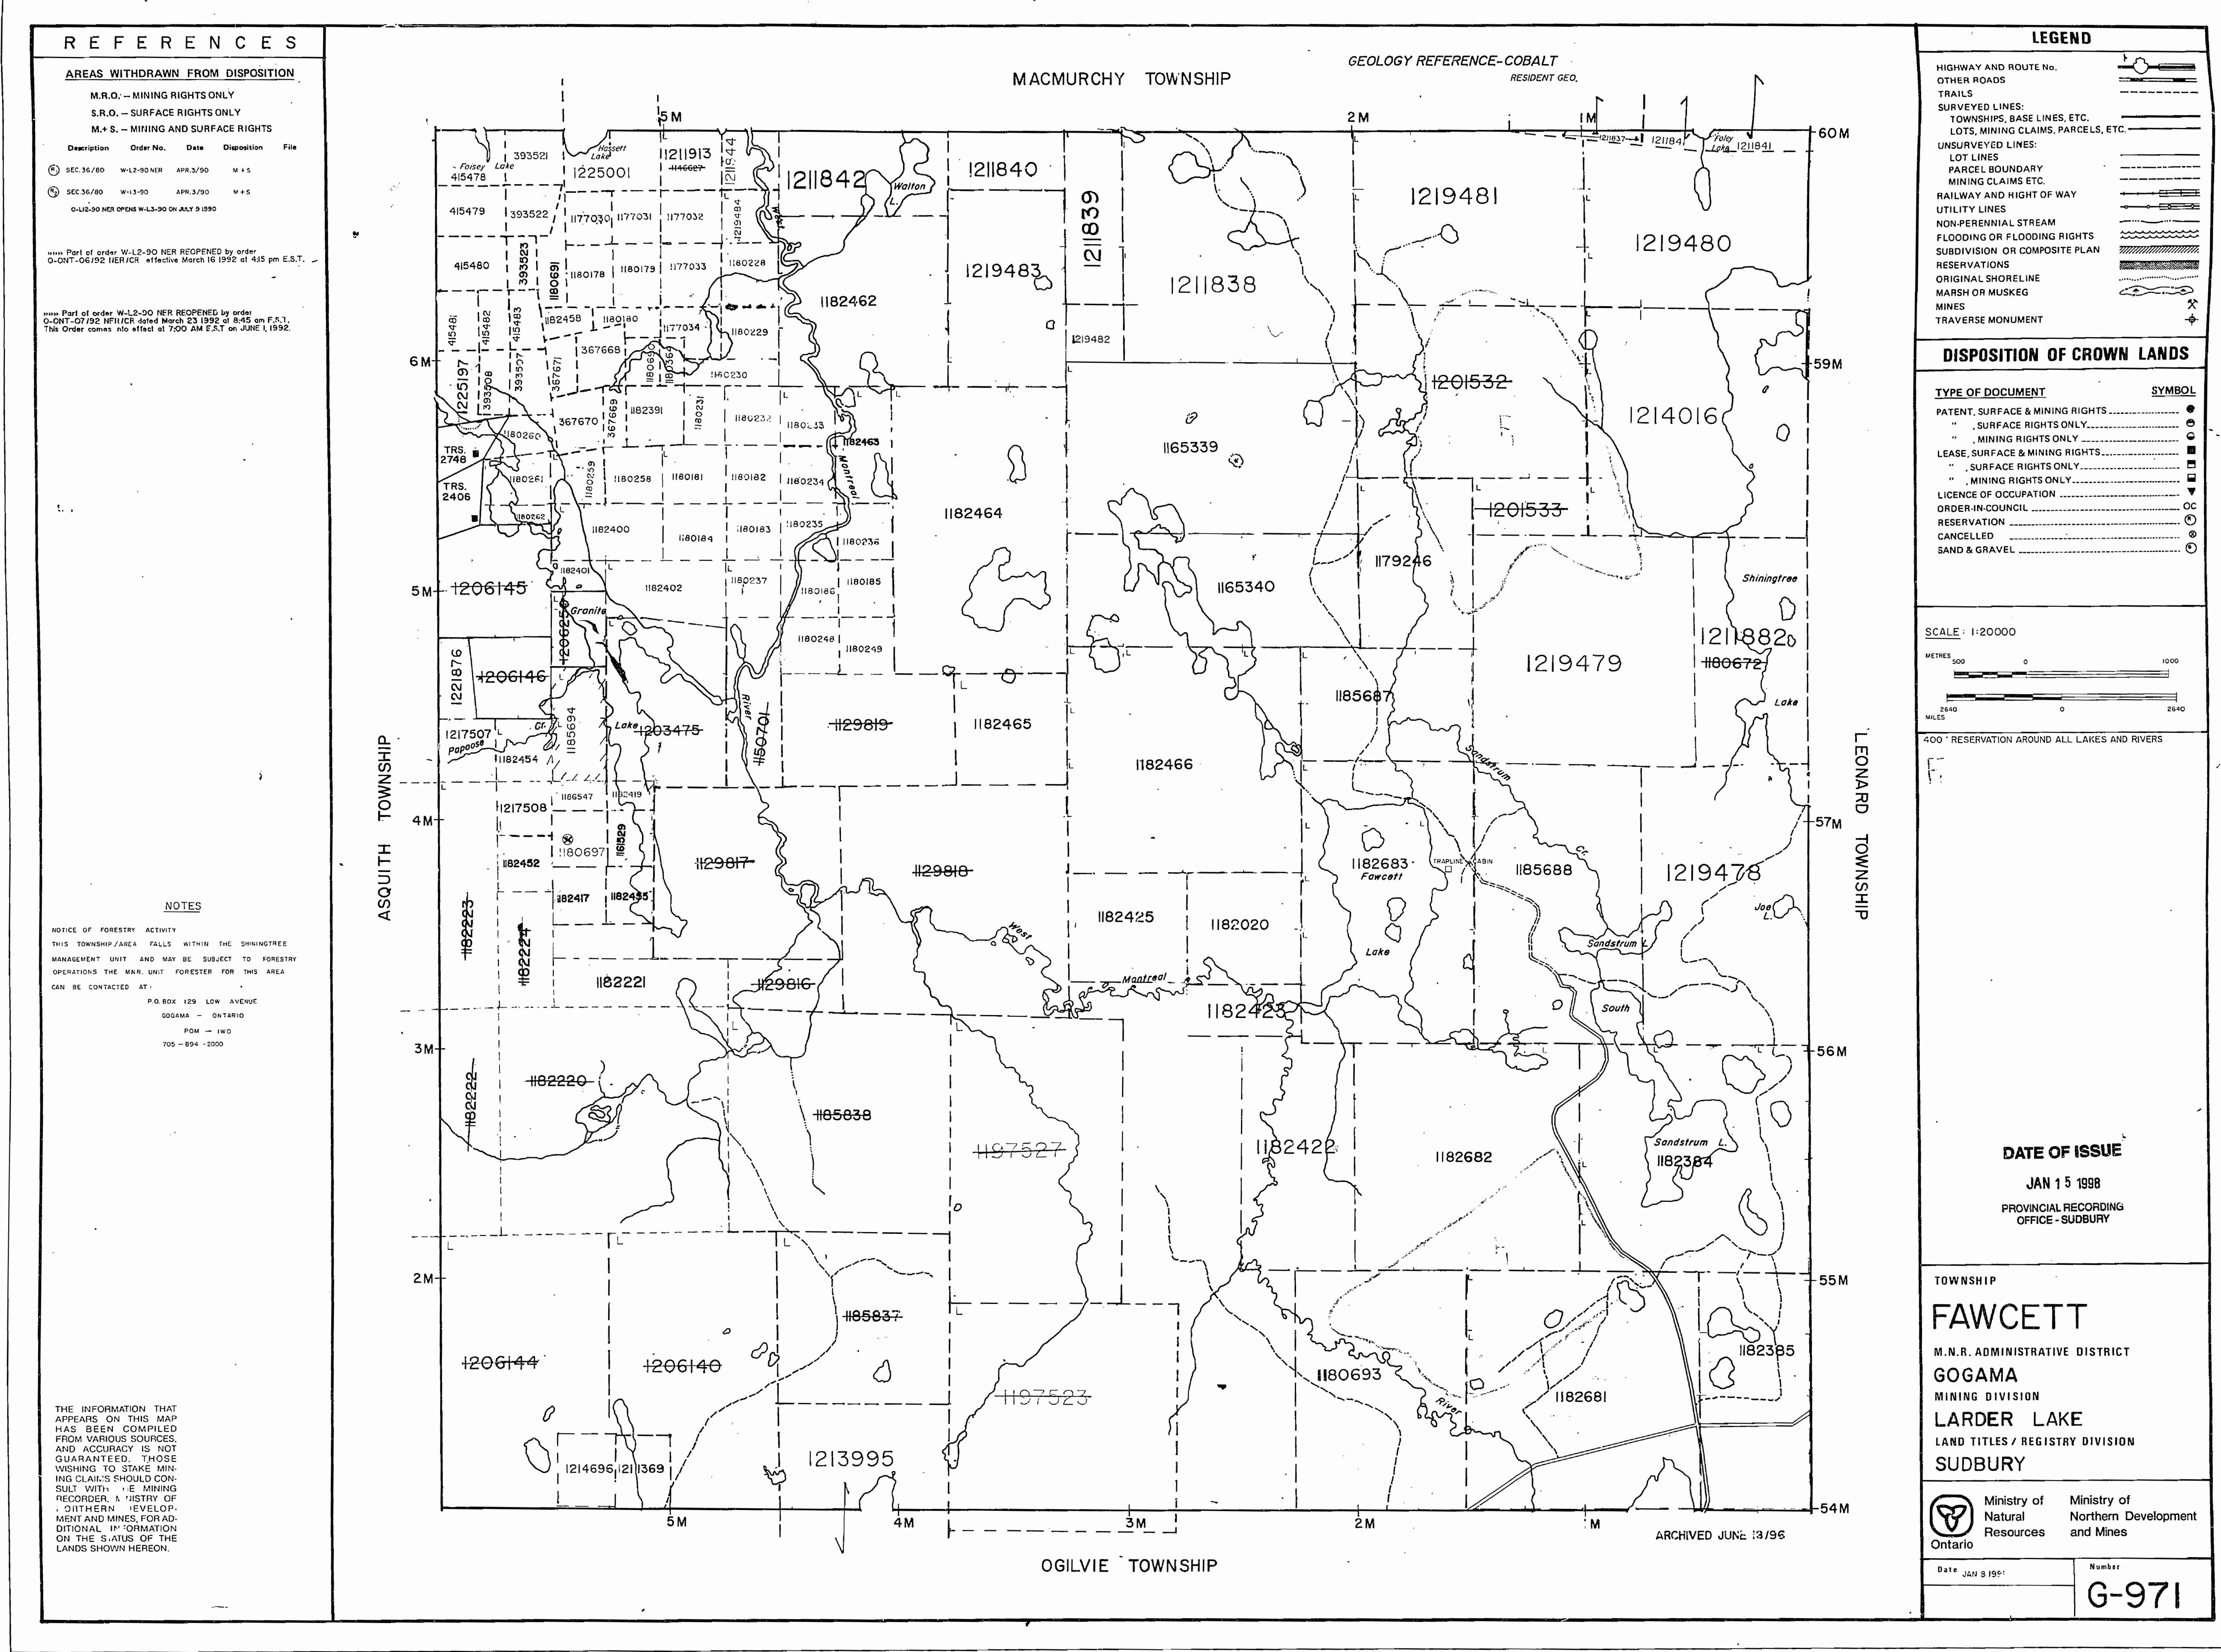

REFERENCES

AREAS WITHDRAWN FROM DISPOSITION

M.R.O. - MINING RIGHTS ONLY

S.R.O. - SURFACE RIGHTS ONLY

M+S - MINING AND SURFACE RIGHTS

Description Order No Date Disposition File

SEC. 36/80 W-L2-90 NER APR 3/90 M+S


SEC. 36/80 W-13-90 APR 3/90 M+S

O-LJ2-90 NER OPENS W-L3-90 ON JULY 9 1990

MACMURCHY TOWNSHIP

GEOLOGY REFERENCE-COBALT

RESIDENT GEO.

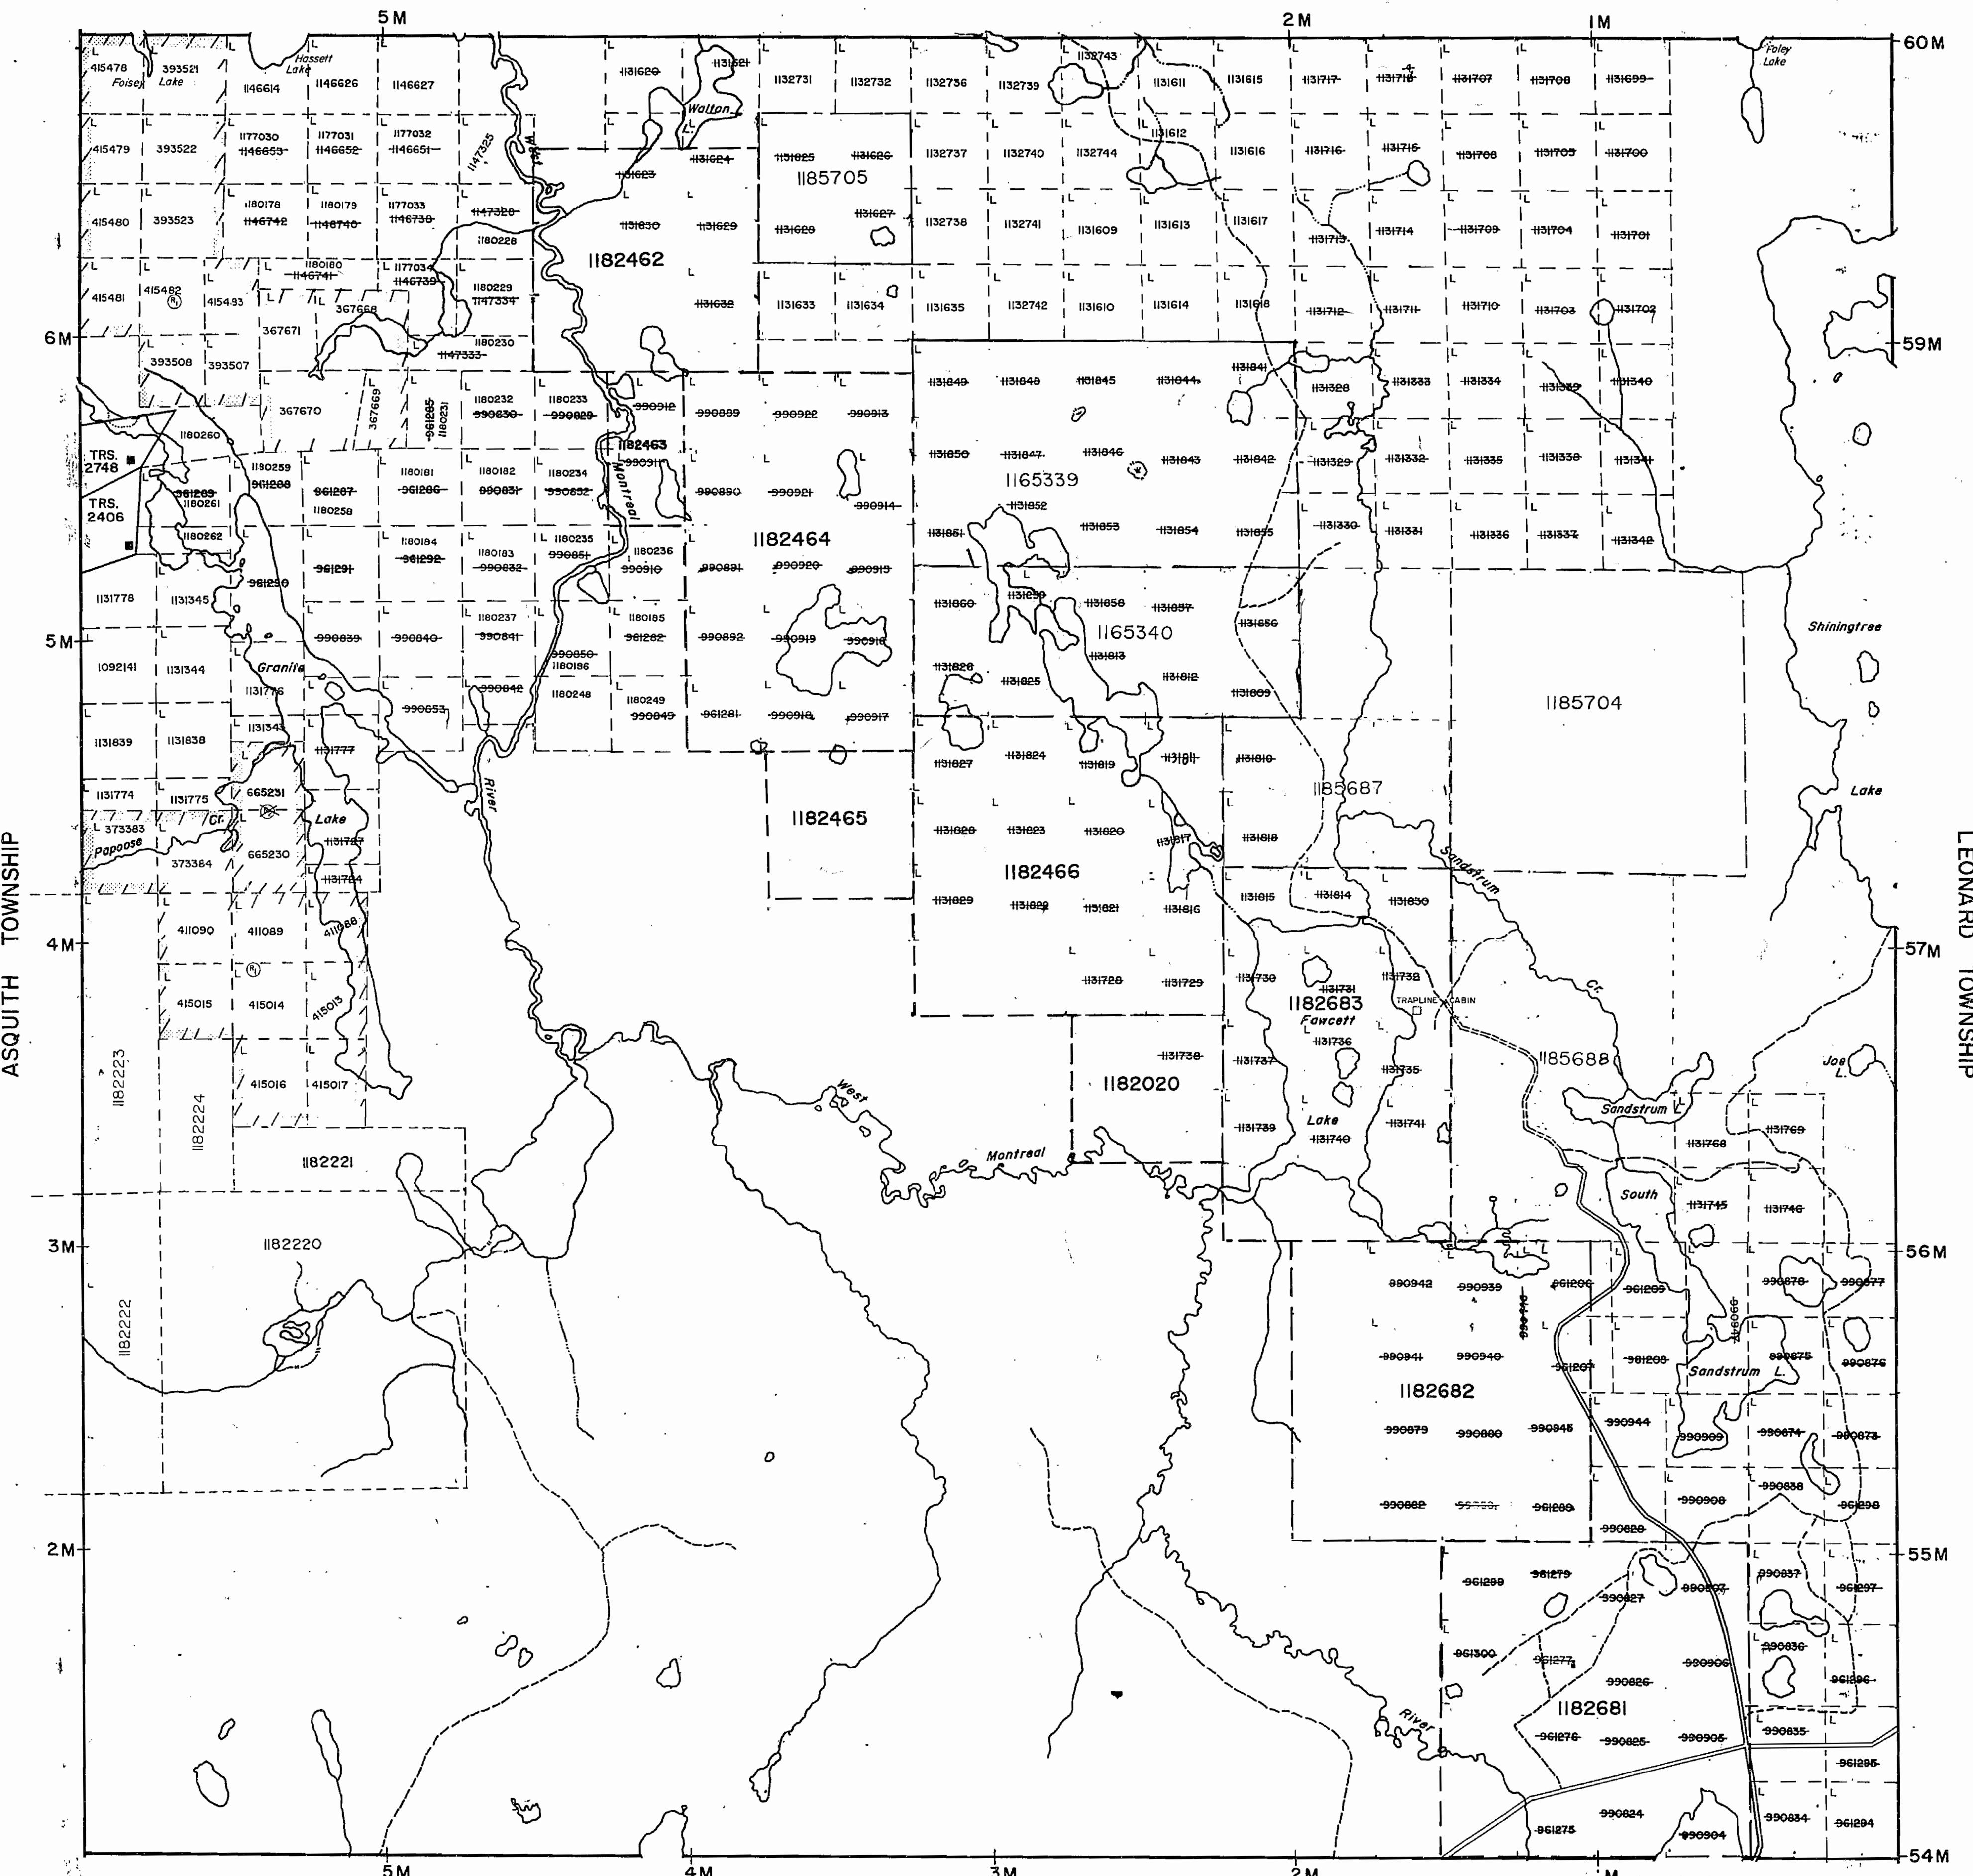

LEGEND

HIGHWAY AND ROUTE NO.	
OTHER ROADS	
TRAILS	
SURVEY LINES:	
TOWNSHIP, BASE LINES, ETC.	
LOTS, MINING CLAIMS, PARCELS, ETC.	
UNSURVEYED LINES:	
LOT LINES	
PARCEL BOUNDARY	
MINING CLAIMS ETC.	
RAILWAY AND RIGHT OF WAY	
UTILITY LINES	
NON-PERENNIAL STREAM	
FLOODING OR FLOODING RIGHTS	
SUBDIVISION OR COMPOSITE PLAN	
RESERVATIONS	
ORIGINAL SHORELINE	
MARSH OR MUSKEG	
MINES	
TRAVERSE MONUMENT	

DISPOSITION OF CROWN LANDS

TYPE OF DOCUMENT	SYMBOL
PATENT, SURFACE & MINING RIGHTS	●
" SURFACE RIGHTS ONLY	○
" MINING RIGHTS ONLY	■
LEASE, SURFACE & MINING RIGHTS	■
" SURFACE RIGHTS ONLY	□
" MINING RIGHTS ONLY	□
LICENCE OF OCCUPATION	▼
ORDER-IN-COUNCIL	○
RESERVATION	○
CANCELLED	○
SAND & GRAVEL	○

SCALE: 1:20000
 METRES 500 0 1000
 MILES 2640 0 2640

400' RESERVATION AROUND ALL LAKES AND RIVERS

TOWNSHIP
FAWCETT
 M.N.R. ADMINISTRATIVE DISTRICT
GOGAMA
 MINING DIVISION
LARDER LAKE
 LAND TITLES / REGISTRY DIVISION
SUDBURY

Ministry of Natural Resources Ontario	Ministry of Northern Development and Mines
Date JAN 8 1991	Number G-971

REMOVED FROM CIRCULATION
AND ARCHIVED CH COT, 25, 1991


CIRCULATED JAN. 8, 1991
COPY OF THIS MYLAR
ARCHIVED SEPT 23, 1991

NOTES

NOTICE OF FORESTRY ACTIVITY
 THIS TOWNSHIP/AREA FALLS WITHIN THE SHININGTREE
 MANAGEMENT UNIT AND MAY BE SUBJECT TO FORESTRY
 OPERATIONS. THE MNR UNIT FORESTER FOR THIS AREA
 CAN BE CONTACTED AT:

P.O. BOX 129 LOW AVENUE
 606444 - ONTARIO
 POM - IWO
 705-894-2000

THE INFORMATION THAT
 APPEARS ON THIS MAP
 HAS BEEN COMPILED
 FROM VARIOUS SOURCES
 AND ACCURACY IS NOT
 GUARANTEED. THOSE
 WISHING TO STAKE MIN-
 ING CLAIMS SHOULD CON-
 SULT WITH THE MINING
 READER'S OFFICE, NORTHERN DEVELOP-
 MENT AND MINES, FOR ADDITIONAL INFORMATION
 ON THE STATUS OF THE
 LANDS SHOWN HEREON.

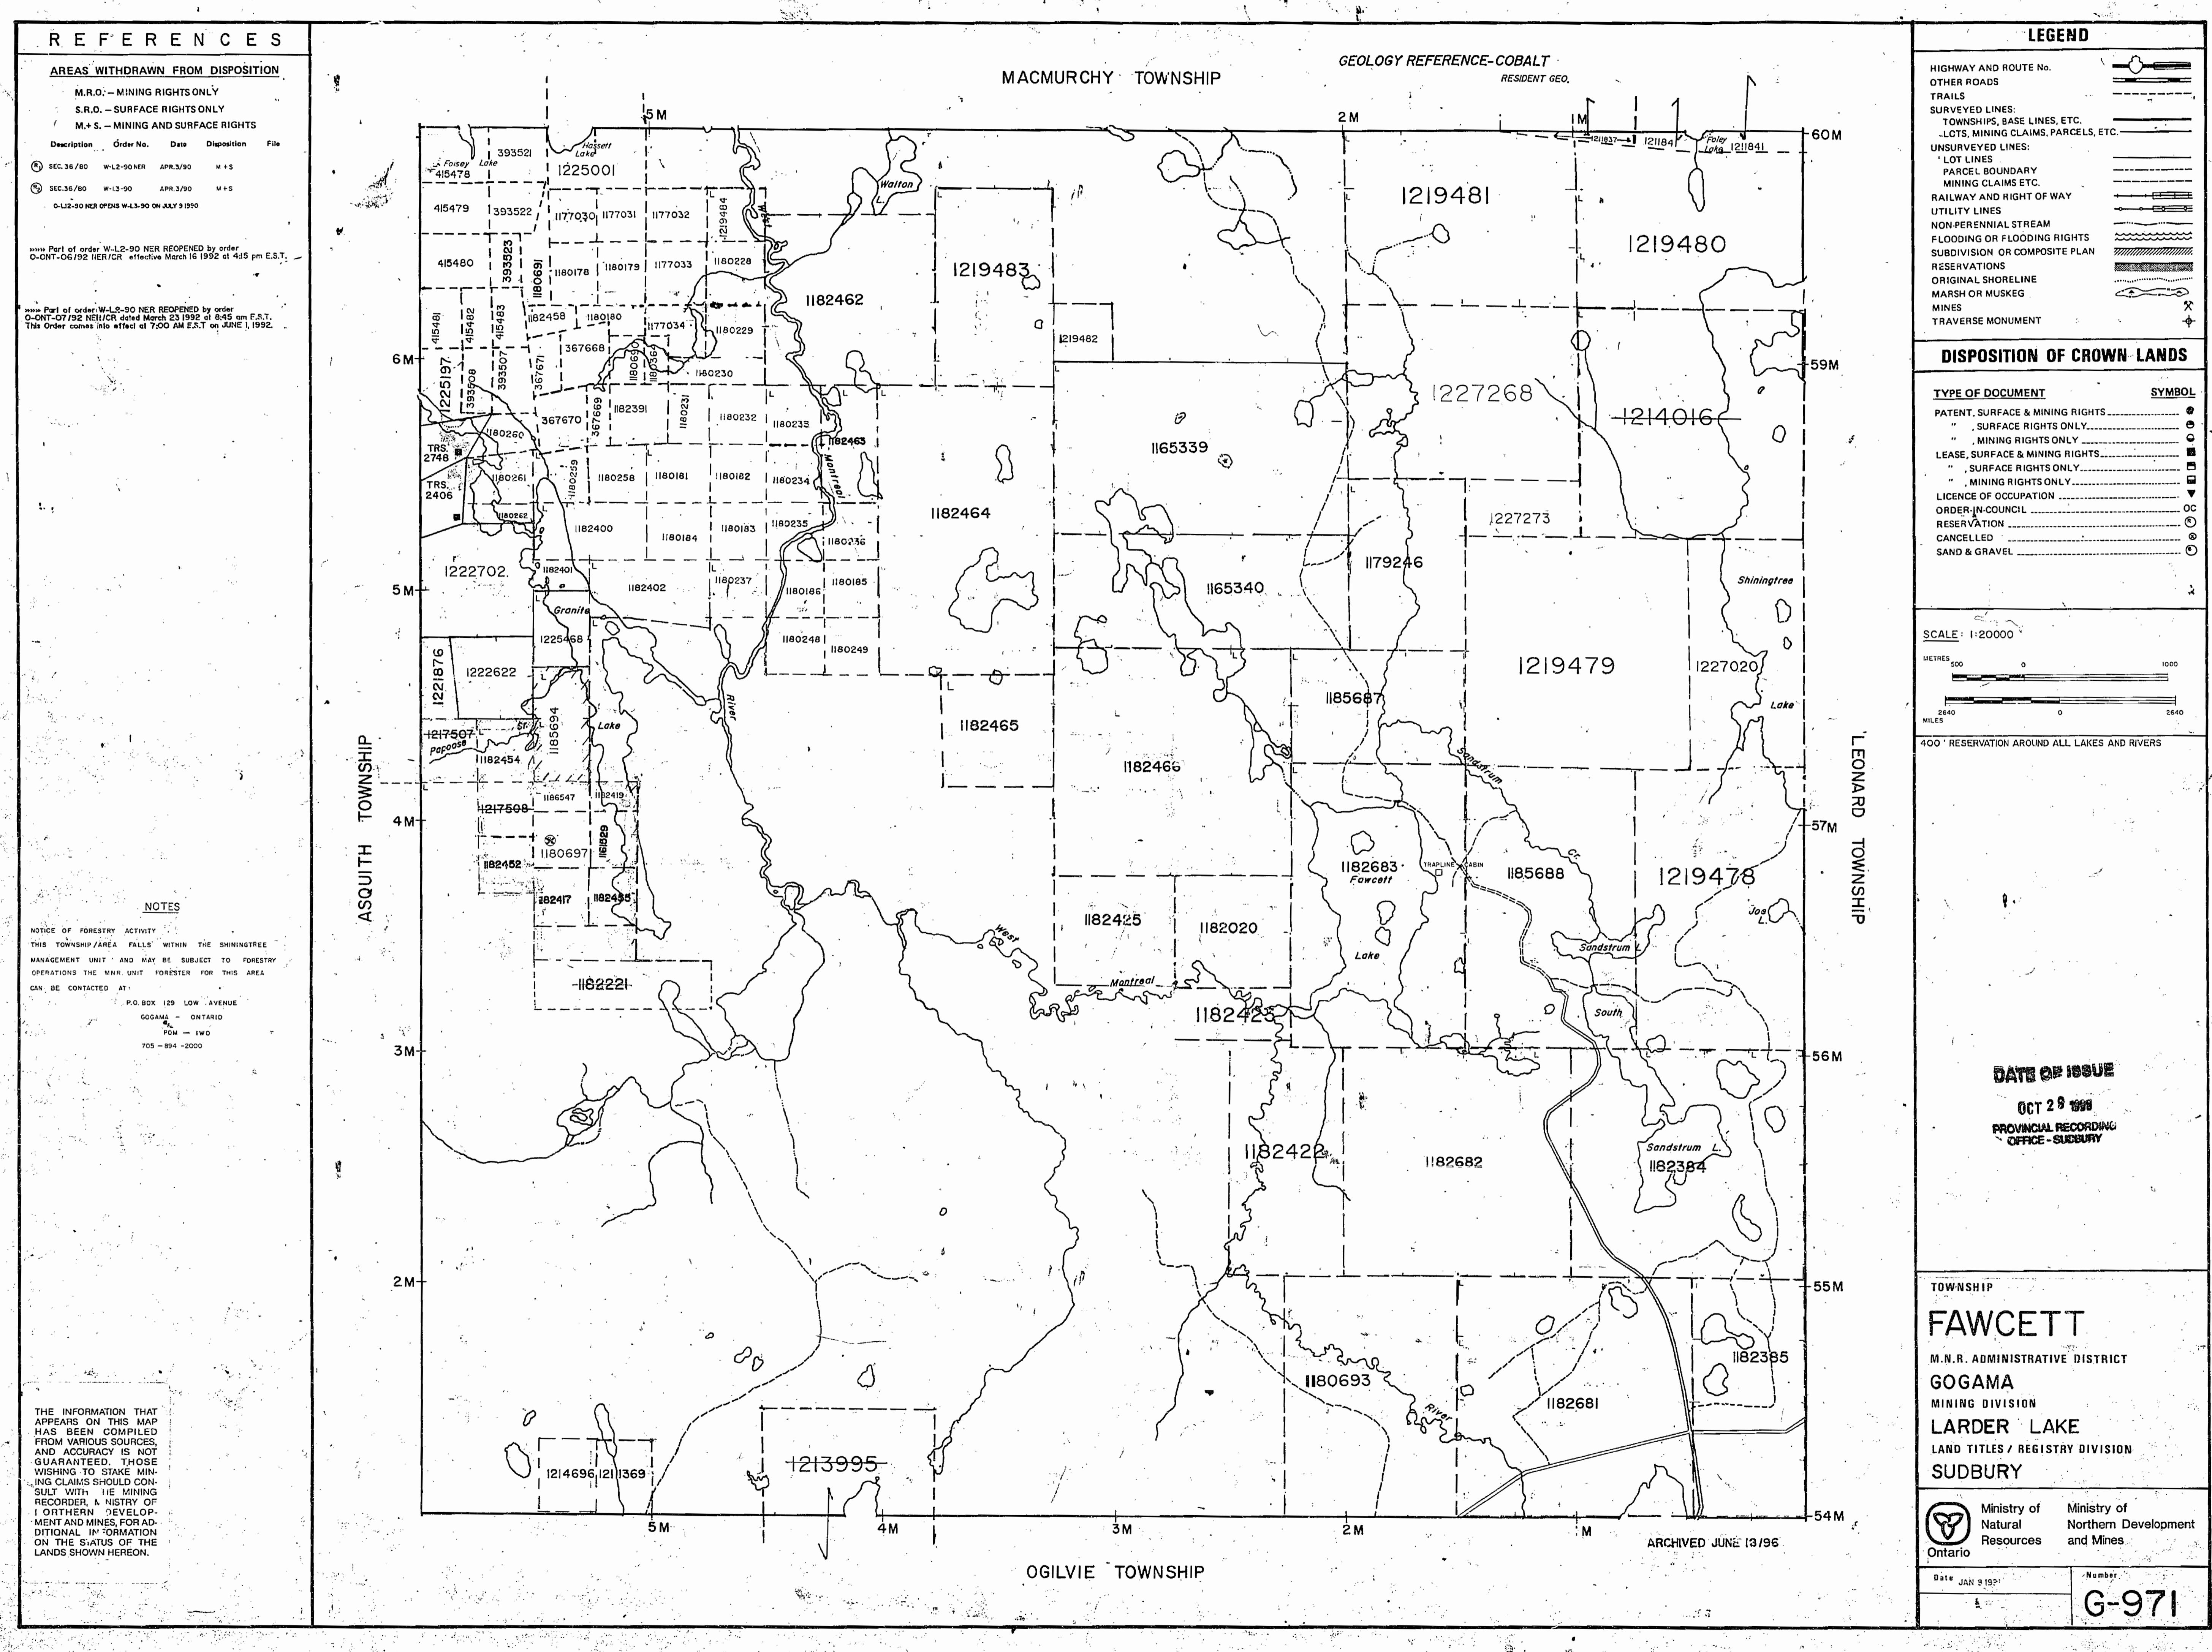

803

PLAN OF
FAWCETT TWP.

MONTREAL RIVER MINING DIVISION

DISTRICT OF SUDBURY.

-SCALE, 40 CHAINS TO AN INCH.


MACMURCHY TWP.

M-803



S.

LEONARD TWP.

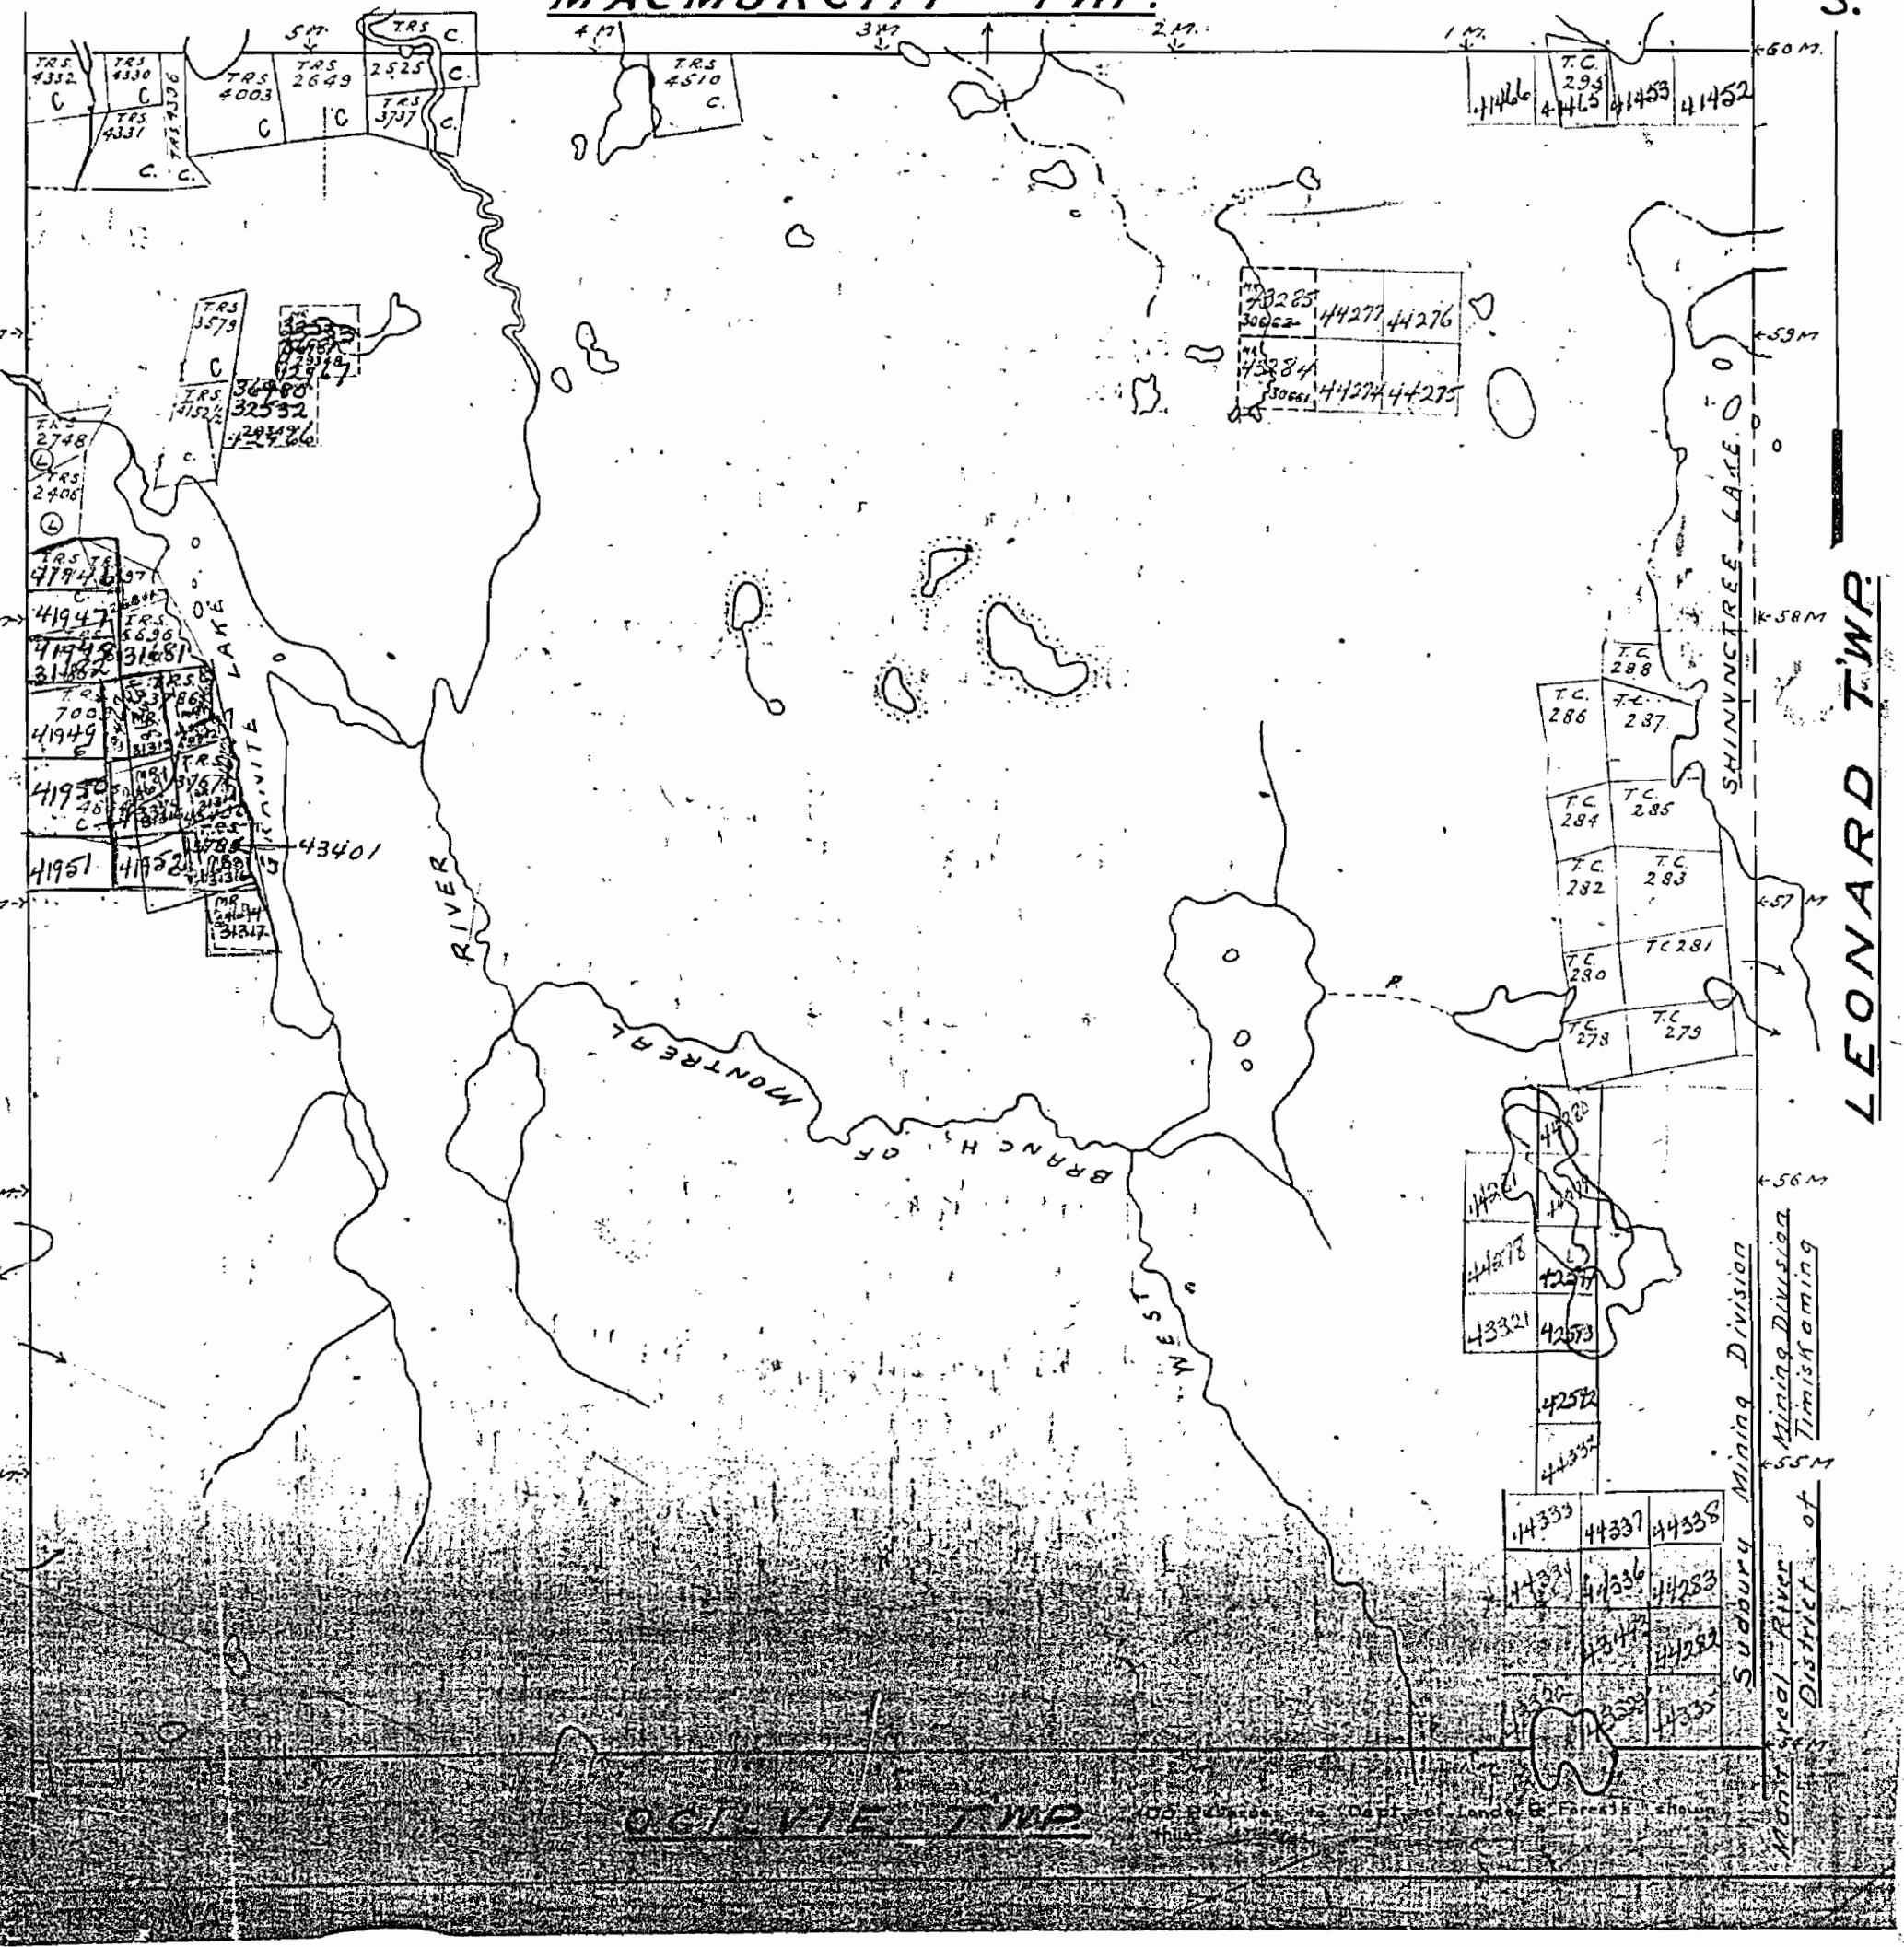

REFERENCES

AREAS WITHDRAWN FROM DISPOSITION

M.R.O. - MINING RIGHTS ONLY


S.R.O. - SURFACE RIGHTS ONLY

M+S. - MINING AND SURFACE RIGHTS

Description Order No. Date Disposition File

(1) SEC 36/80 W-L2-90 NER APR 3/90 M+S
 (2) SEC 36/80 W-L3-90 APR 3/90 M+S
 0-L2-90 HER OPENS W-L3-90 ON JULY 9 1990

MACMURCHY TOWNSHIP

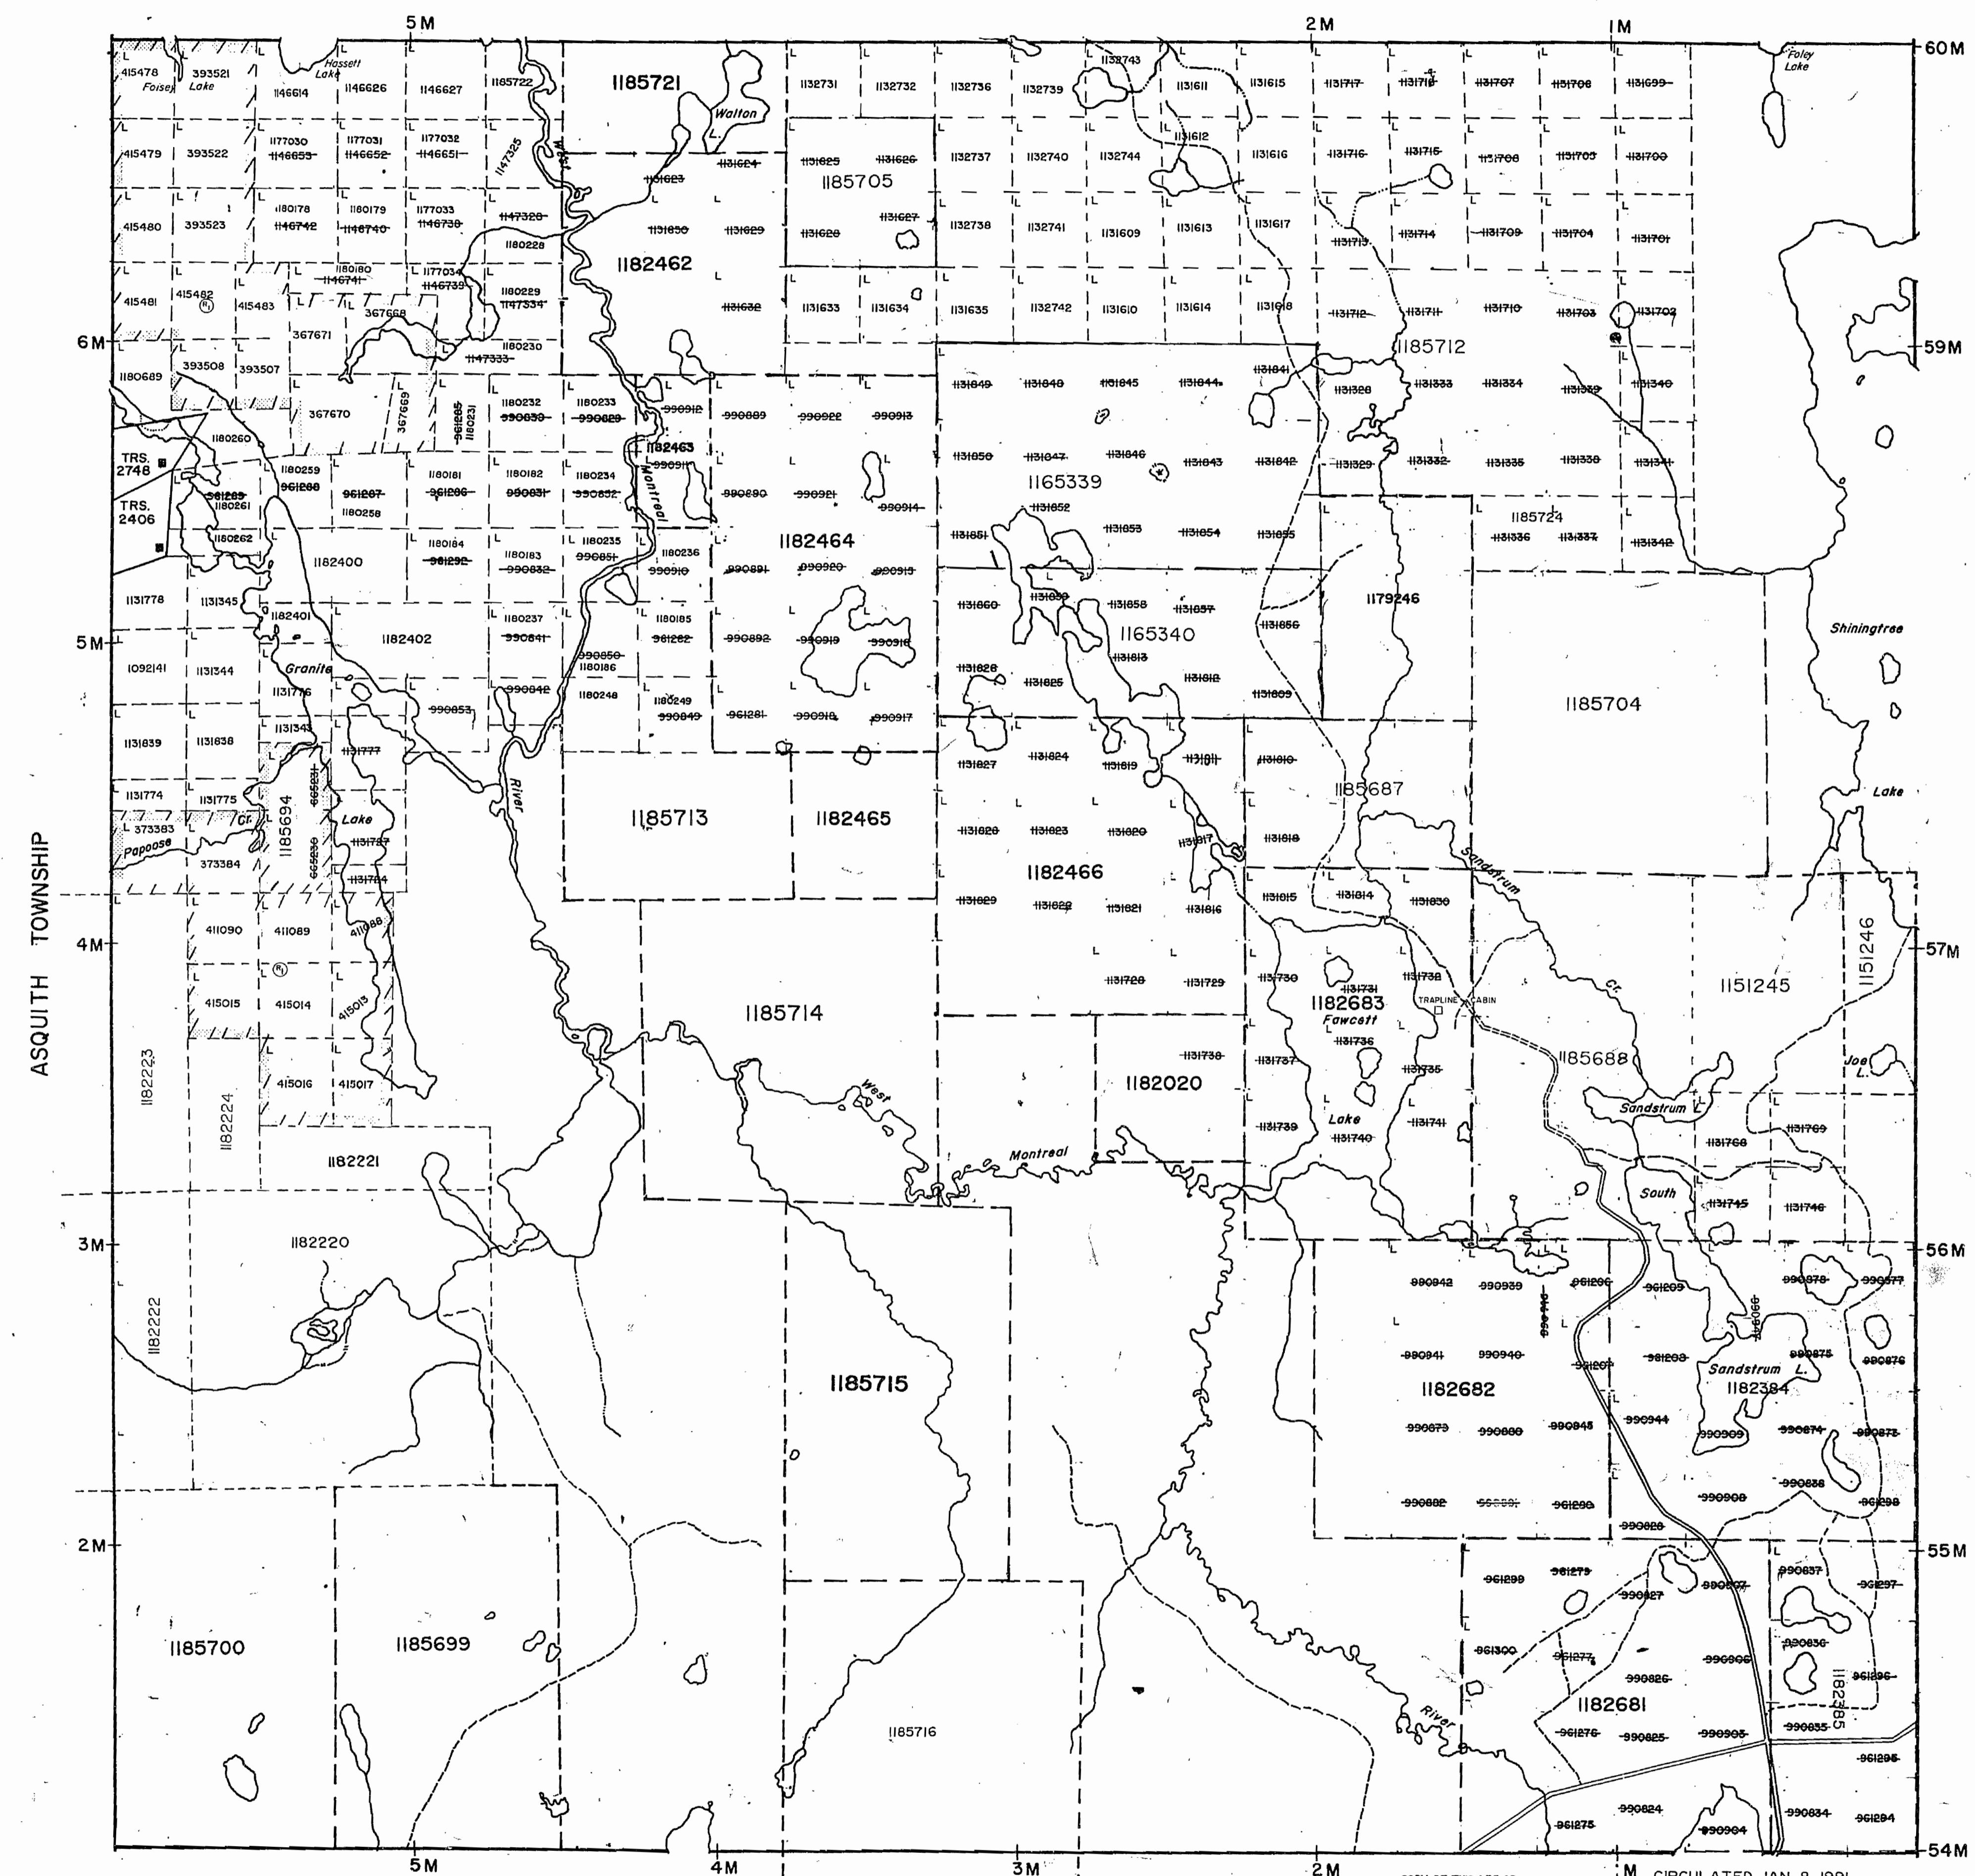GEOLOGY REFERENCE-COBALT
RESIDENT GEO.COPY OF THIS MYLAR
ARCHIVED OCT. 25, 1991COPY OF THIS MYLAR
ARCHIVED SEPT 23, 1991REMOVED FROM CIRCULATION
AND ARCHIVED ON NOV 29/91

LEGEND

- HIGHWAY AND ROUTE NO.
- OTHER ROADS
- TRAILS
- SURVEYED LINES:
 - TOWNSHIPS, BASE LINES, ETC.
 - LOTS, MINING CLAIMS, PARCELS, ETC.
- UNSURVEYED LINES:
 - LOT LINES
 - PARCEL BOUNDARY
 - MINING CLAIMS ETC.
- RAILWAY AND RIGHT OF WAY
- UTILITY LINES
- NON-PERENNIAL STREAM
- FLOODING OR FLOODING RIGHTS
- SUBDIVISION OR COMPOSITE PLAN
- RESERVATIONS
- ORIGINAL SHORELINE
- MARSH OR MUSKEG
- MINES
- TRAVERSE MONUMENT

DISPOSITION OF CROWN LANDS

- | TYPE OF DOCUMENT | SYMBOL |
|---------------------------------|--------|
| PATENT, SURFACE & MINING RIGHTS | ● |
| " SURFACE RIGHTS ONLY | ○ |
| " MINING RIGHTS ONLY | ■ |
| LEASE, SURFACE & MINING RIGHTS | □ |
| " SURFACE RIGHTS ONLY | □ |
| " MINING RIGHTS ONLY | □ |
| LICENCE OF OCCUPATION | ▼ |
| ORDER-IN-COUNCIL | OC |
| RESERVATION | ○ |
| CANCELLED | ○ |
| SAND & GRAVEL | ○ |

SCALE: 1:20000
 METRES 500 0 1000
 2640 0 2640
 MILES

400' RESERVATION AROUND ALL LAKES AND RIVERS

803

PLAN OF FAWCETT TWP.

MONTRÉAL RIVER MINING DIVISION

DISTRICT OF SUDBURY.

NOTE

400' Surface Rights Reservation
around all Lakes and Rivers.


SCALE, 40 CHAINS TO AN INCH.

M-803 W. E.



S.

ASQUITH TWP.

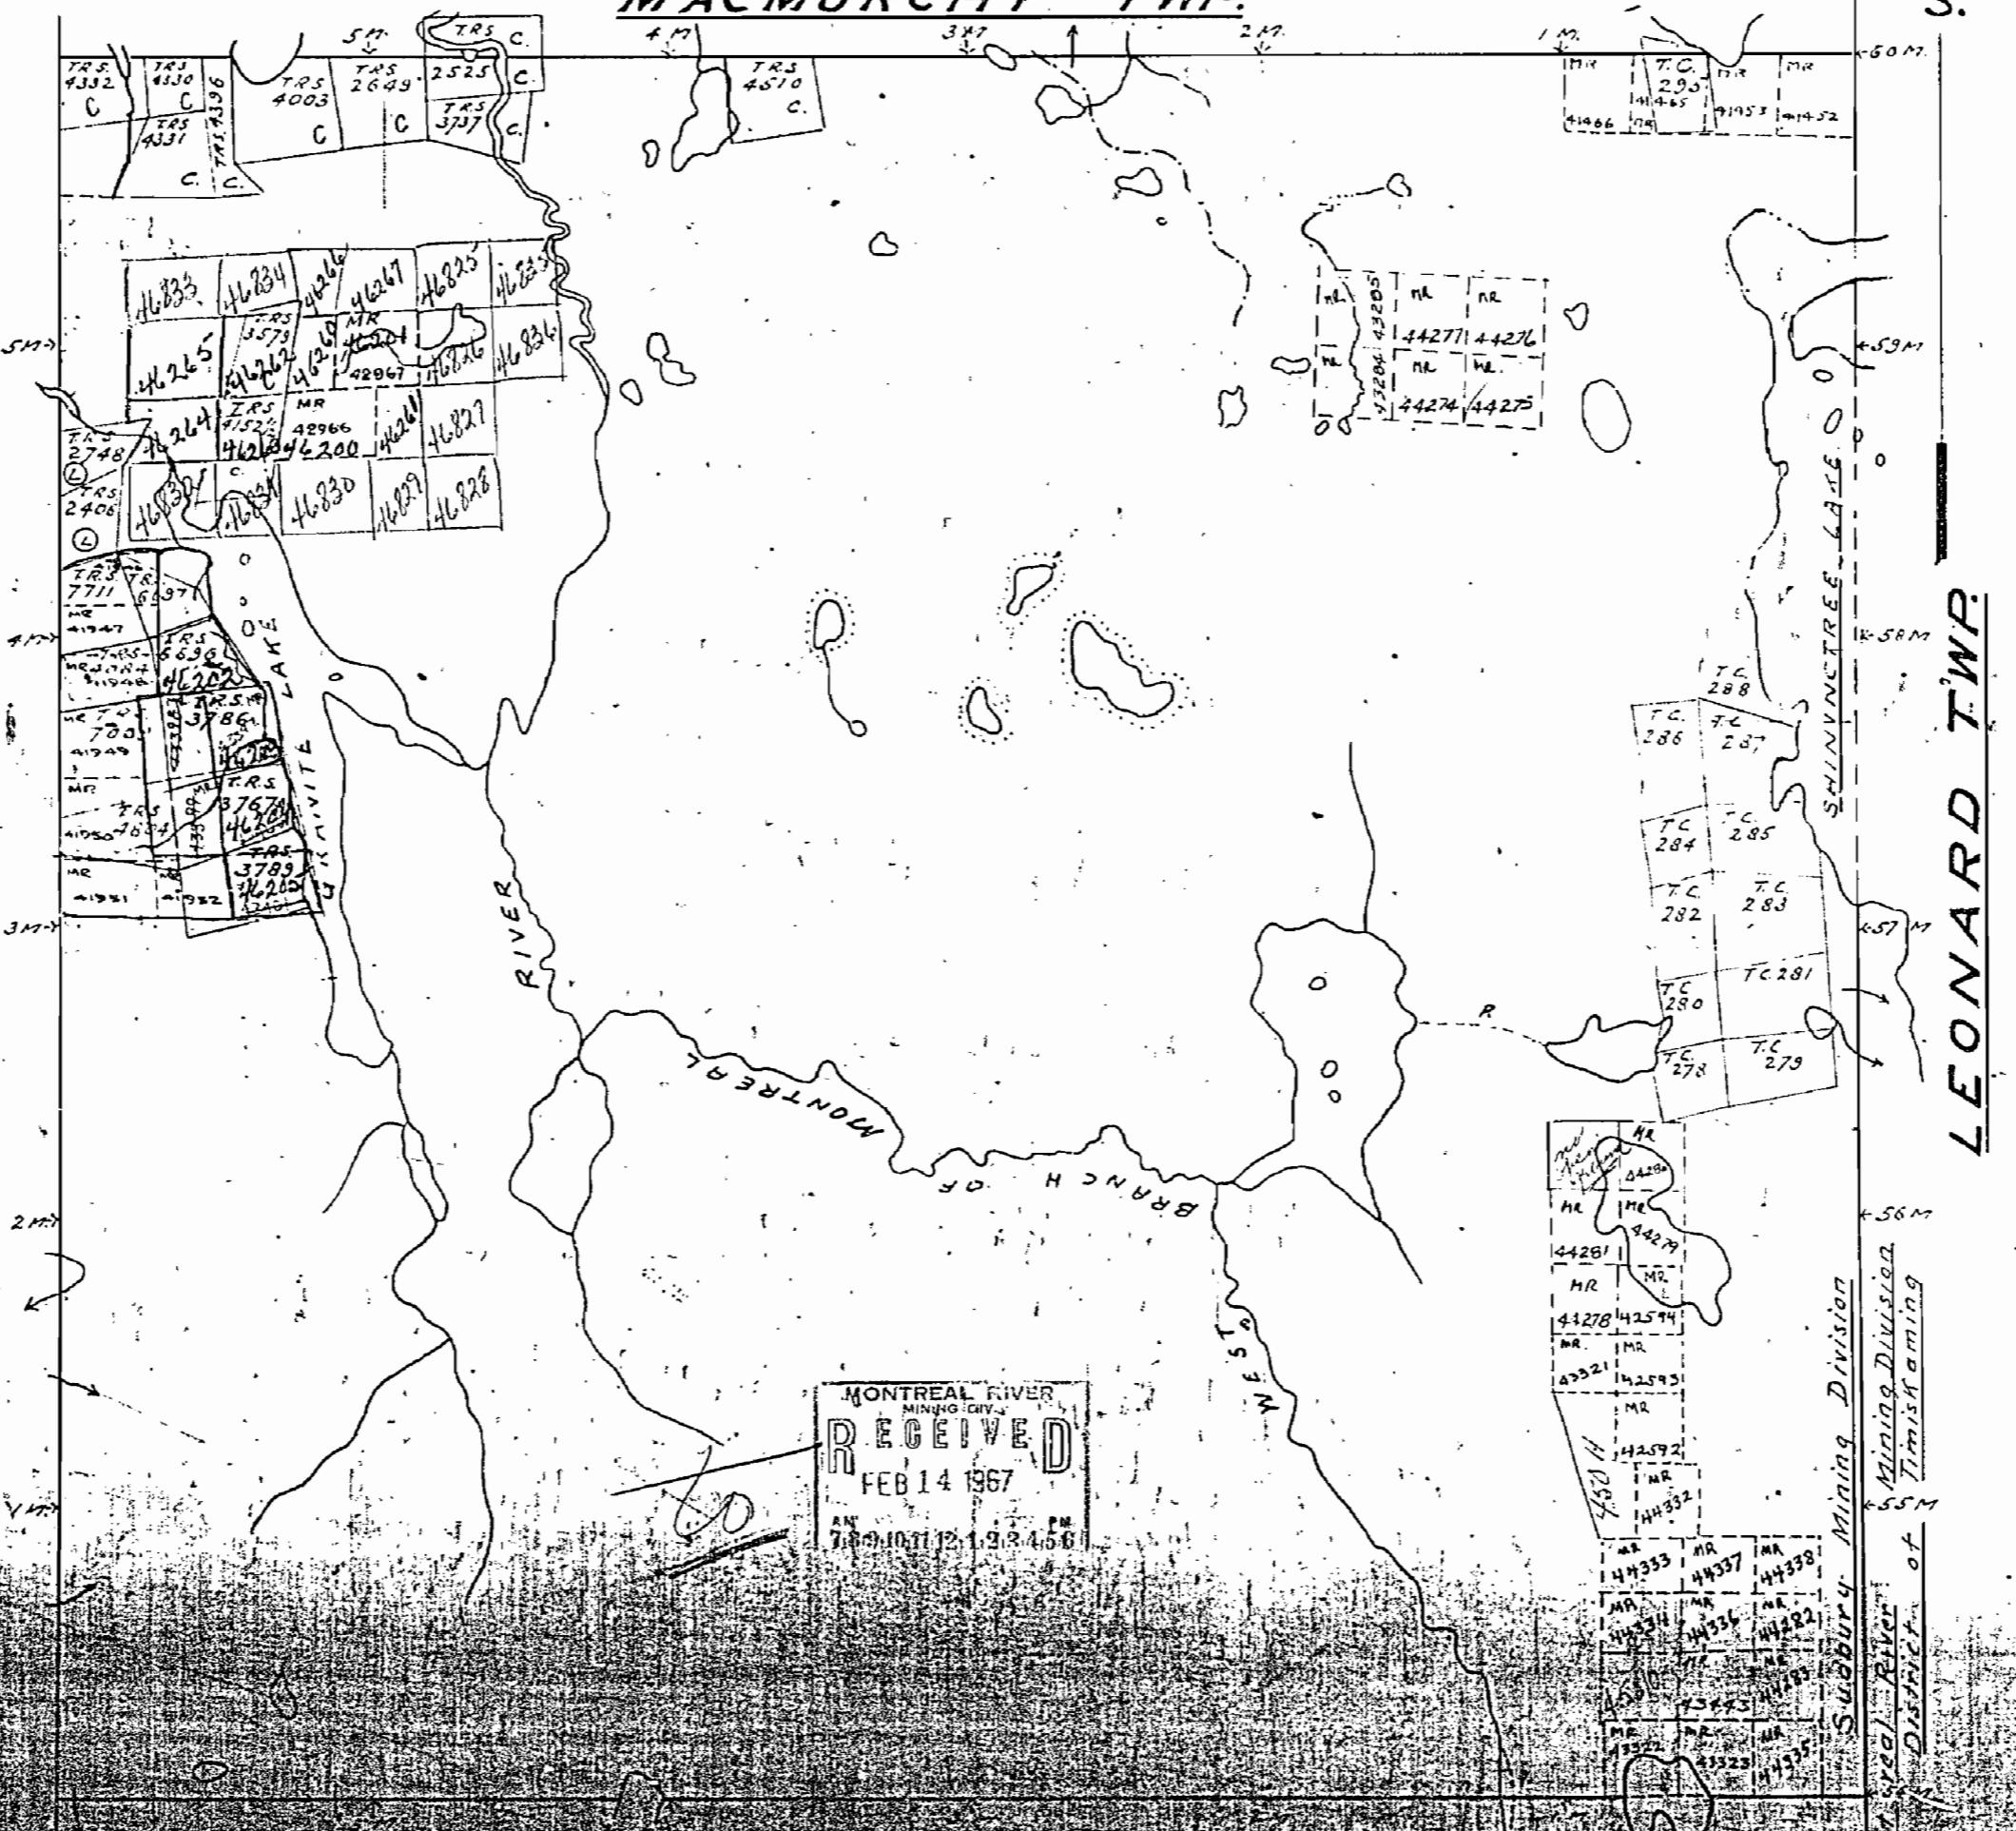

808-M

803

PLAN OF
FAWCETT TWP.

SUDBURY MINING DIVISION.

DISTRICT OF SUDBURY. M-803

-SCALE, 40 CHAINS TO AN INCH.

FAUCETT.



S.

MACMURCHY TWP.

Sudbury Mining Division
Montreal River Mining Division
District of Timiskaming

803

MACMURCHY TWP M-842

OGILVIE TWP M-1035

THE TOWNSHIP
OF

FAWCETT

~~DISTRICT OF
SUDBURY~~

**MONTREAL RIVER
MINING DIVISION**

SCALE: 1-INCH = 40 CHAINS

LEGEND

PATENTED LAND	(P)
CROWN LAND SALE	C.S.
LEASES	(L)
LOCATED LAND	Loc.
LICENSE OF OCCUPATION	L.O.
MINING RIGHTS ONLY	M.R.O
SURFACE RIGHTS ONLY	S.R.O.
ROADS	=====
IMPROVED ROADS	=====
KING'S HIGHWAYS	=====
RAILWAYS	=====
POWER LINES	=====
MARSH OR MUSKEG	
MINES	
CANCELLED	C.

NOTES

400' surface rights reservation around oil lakes and rivers.

RECEIVED
FEB 14 1967

PLAN NO. M-803

DEPARTMENT OF MINES

— ONTARIO —

— ONTARIO —

