

AREAS WITHDRAWN FROM DISPOSITION

M.R.O. - MINING RIGHTS ONLY
S.R.O. - SURFACE RIGHTS ONLY
M + S - MINING AND SURFACE RIGHTS

Description	Order No.	Date	Disposition	File
	W 71/80	4/2/80	S.R.O.	16458

AREAS WITHDRAWN FROM DISPOSITION


M.R.O. - MINING RIGHTS ONLY

S.R.O. - SURFACE RIGHTS ONLY

M + S - MINING AND SURFACE RIGHTS

Description	Order No.	Date	Disposition	File
	W.71/SO	4/2/80	S.R.O.	16458

THE INFORMATION THAT APPEARS ON THIS MAP HAS BEEN COMPILED FROM VARIOUS SOURCES AND ACCURACY IS NOT GUARANTEED. THOSE WISHING TO STAKE MINING CLAIMS SHOULD CONSULT WITH THE MINING RECORDER, MINISTRY OF NORTHERN DEVELOPMENT AND MINES, FOR ADDITIONAL INFORMATION ON THE STATUS OF THE LANDS SHOWN HEREON.

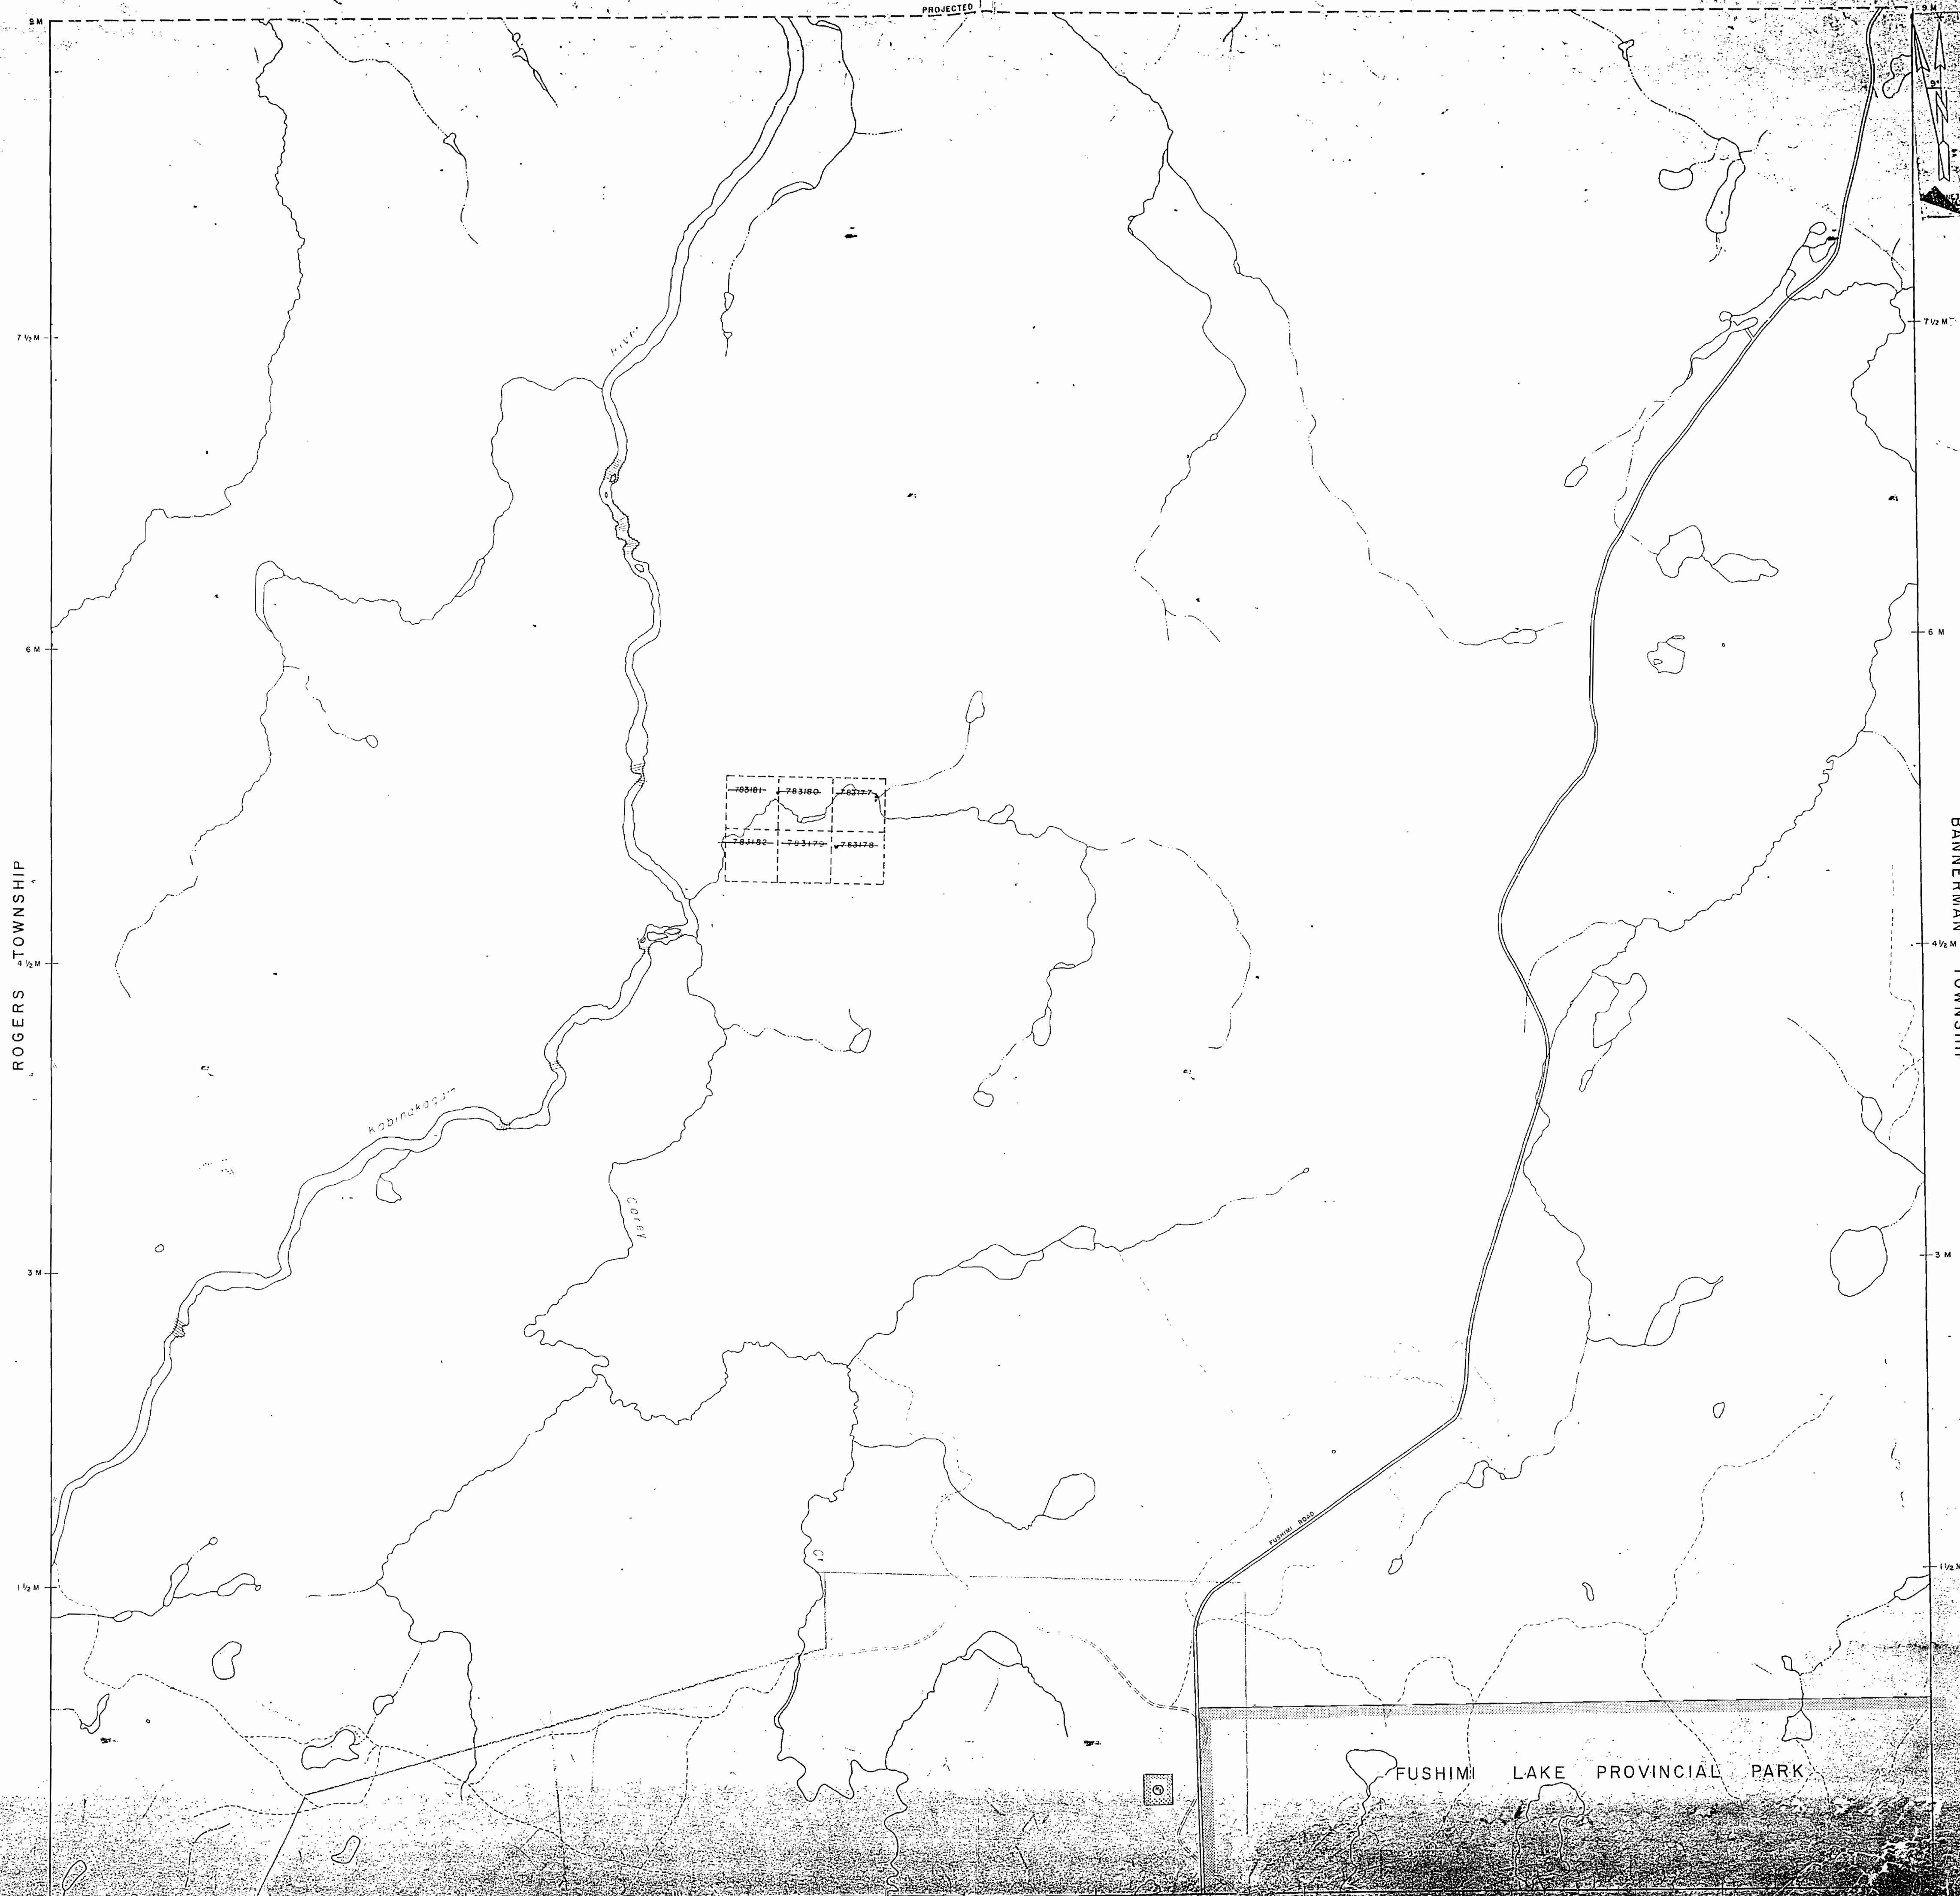

HIGHWAY AND RIGTH-OF-WAY
 OTHER ROADS
 TRAILS
 SURVEYED LINE
 TOWNSHIP, RANGE LINES
 LOTS, MINING CLAIMS, PARCELS
 UNSURVEYED LINES
 LOT LINES
 PARCEL BOUNDARY
 MINING CLAIMS (COLOR)
 RAILWAY AND RIGHT-OF-WAY
 PERMANENT STREAM
 NON-PERMANENT STREAM
 FLOODING OR FLOODING RIGHTS
 SUBDIVISION OR COMPOSITE DEED
 RESERVATIONS
 ORIGINAL SHORELINE
 MARSH OR MUSKEG
 MINES

DISPOSITION OF CROWN LANDS

TYPE OF DOCUMENT	SYMBOL
PATENT, SURFACE & MINING RIGHTS	P
" SURFACE RIGHTS ONLY	S
" MINING RIGHTS ONLY	M
LEASE, SURFACE & MINING RIGHTS	L
" SURFACE RIGHTS ONLY	LS
" MINING RIGHTS ONLY	LM
LICENCE OF OCCUPATION	VO
ORDER-IN-COUNCIL	OC
RESERVATION	R
CANCELLED	C
SAND & GRAVEL	G

NOTE: MINING RIGHTS IN PARCELS PATENTED PRIOR TO MAY 1913, VESTED IN ORIGINAL PATENTEES BY THE PUBLIC LANDS ACT, R.S.O. 1970, CHAP. 180, SIK. 63, SUBSEC.

SCALE 1:20 000



~~(FI) THIS AREA IS SUBJECT TO FOREST ACTIVITIES IN 1992/93~~
~~FURTHER INFORMATION ON FILE~~

F2 THIS AREA IS SUBJECT TO FOREST ACTIVITIES
IN 1994/95.

BANNERMAN TOWNSHIP

FUSHIMI LAKE PROVINCIAL PARK

TOWNSHIP

FUSHIMI

M.N.R. ADMINISTRATIVE DIVISION

HEARST

MINING DIVISION

PORCUPINE

LAND TITLES / REGISTRY DIVISION

COCHRANE

DATE OF ISSUE
MAY 13 1988
TOWNSHIP RECORDING
OFFICE - SHERBROOKE

Ministry of
Natural
Resources

Ministry of
Northern Development
and Mines

ONTARIO

NOTES

Areas withdrawn from staking under Section 43 of the Mining Act.
Order No. File Date Disposition
W 71/80 11 164555 4/2/80 S.N.O.

PLAN OF FUSHIMI TWP.

M.1258
ONTARIO

MINISTRY OF NATURAL RESOURCES
SURVEYS AND MAPPING BRANCH

PORCUPINE

MINING DIVISION. - L.U.P.

DISTRICT OF COCHRANE.

Scale 40 chains to an inch.

400' surface rights reservation around all lakes & rivers.

Line of North Boundary is approx. only. (Not Surveyed.)


QUARRY PERMIT

Rec'd
July-13/81



ROGERS TWP.

BANNERMAN TWP.

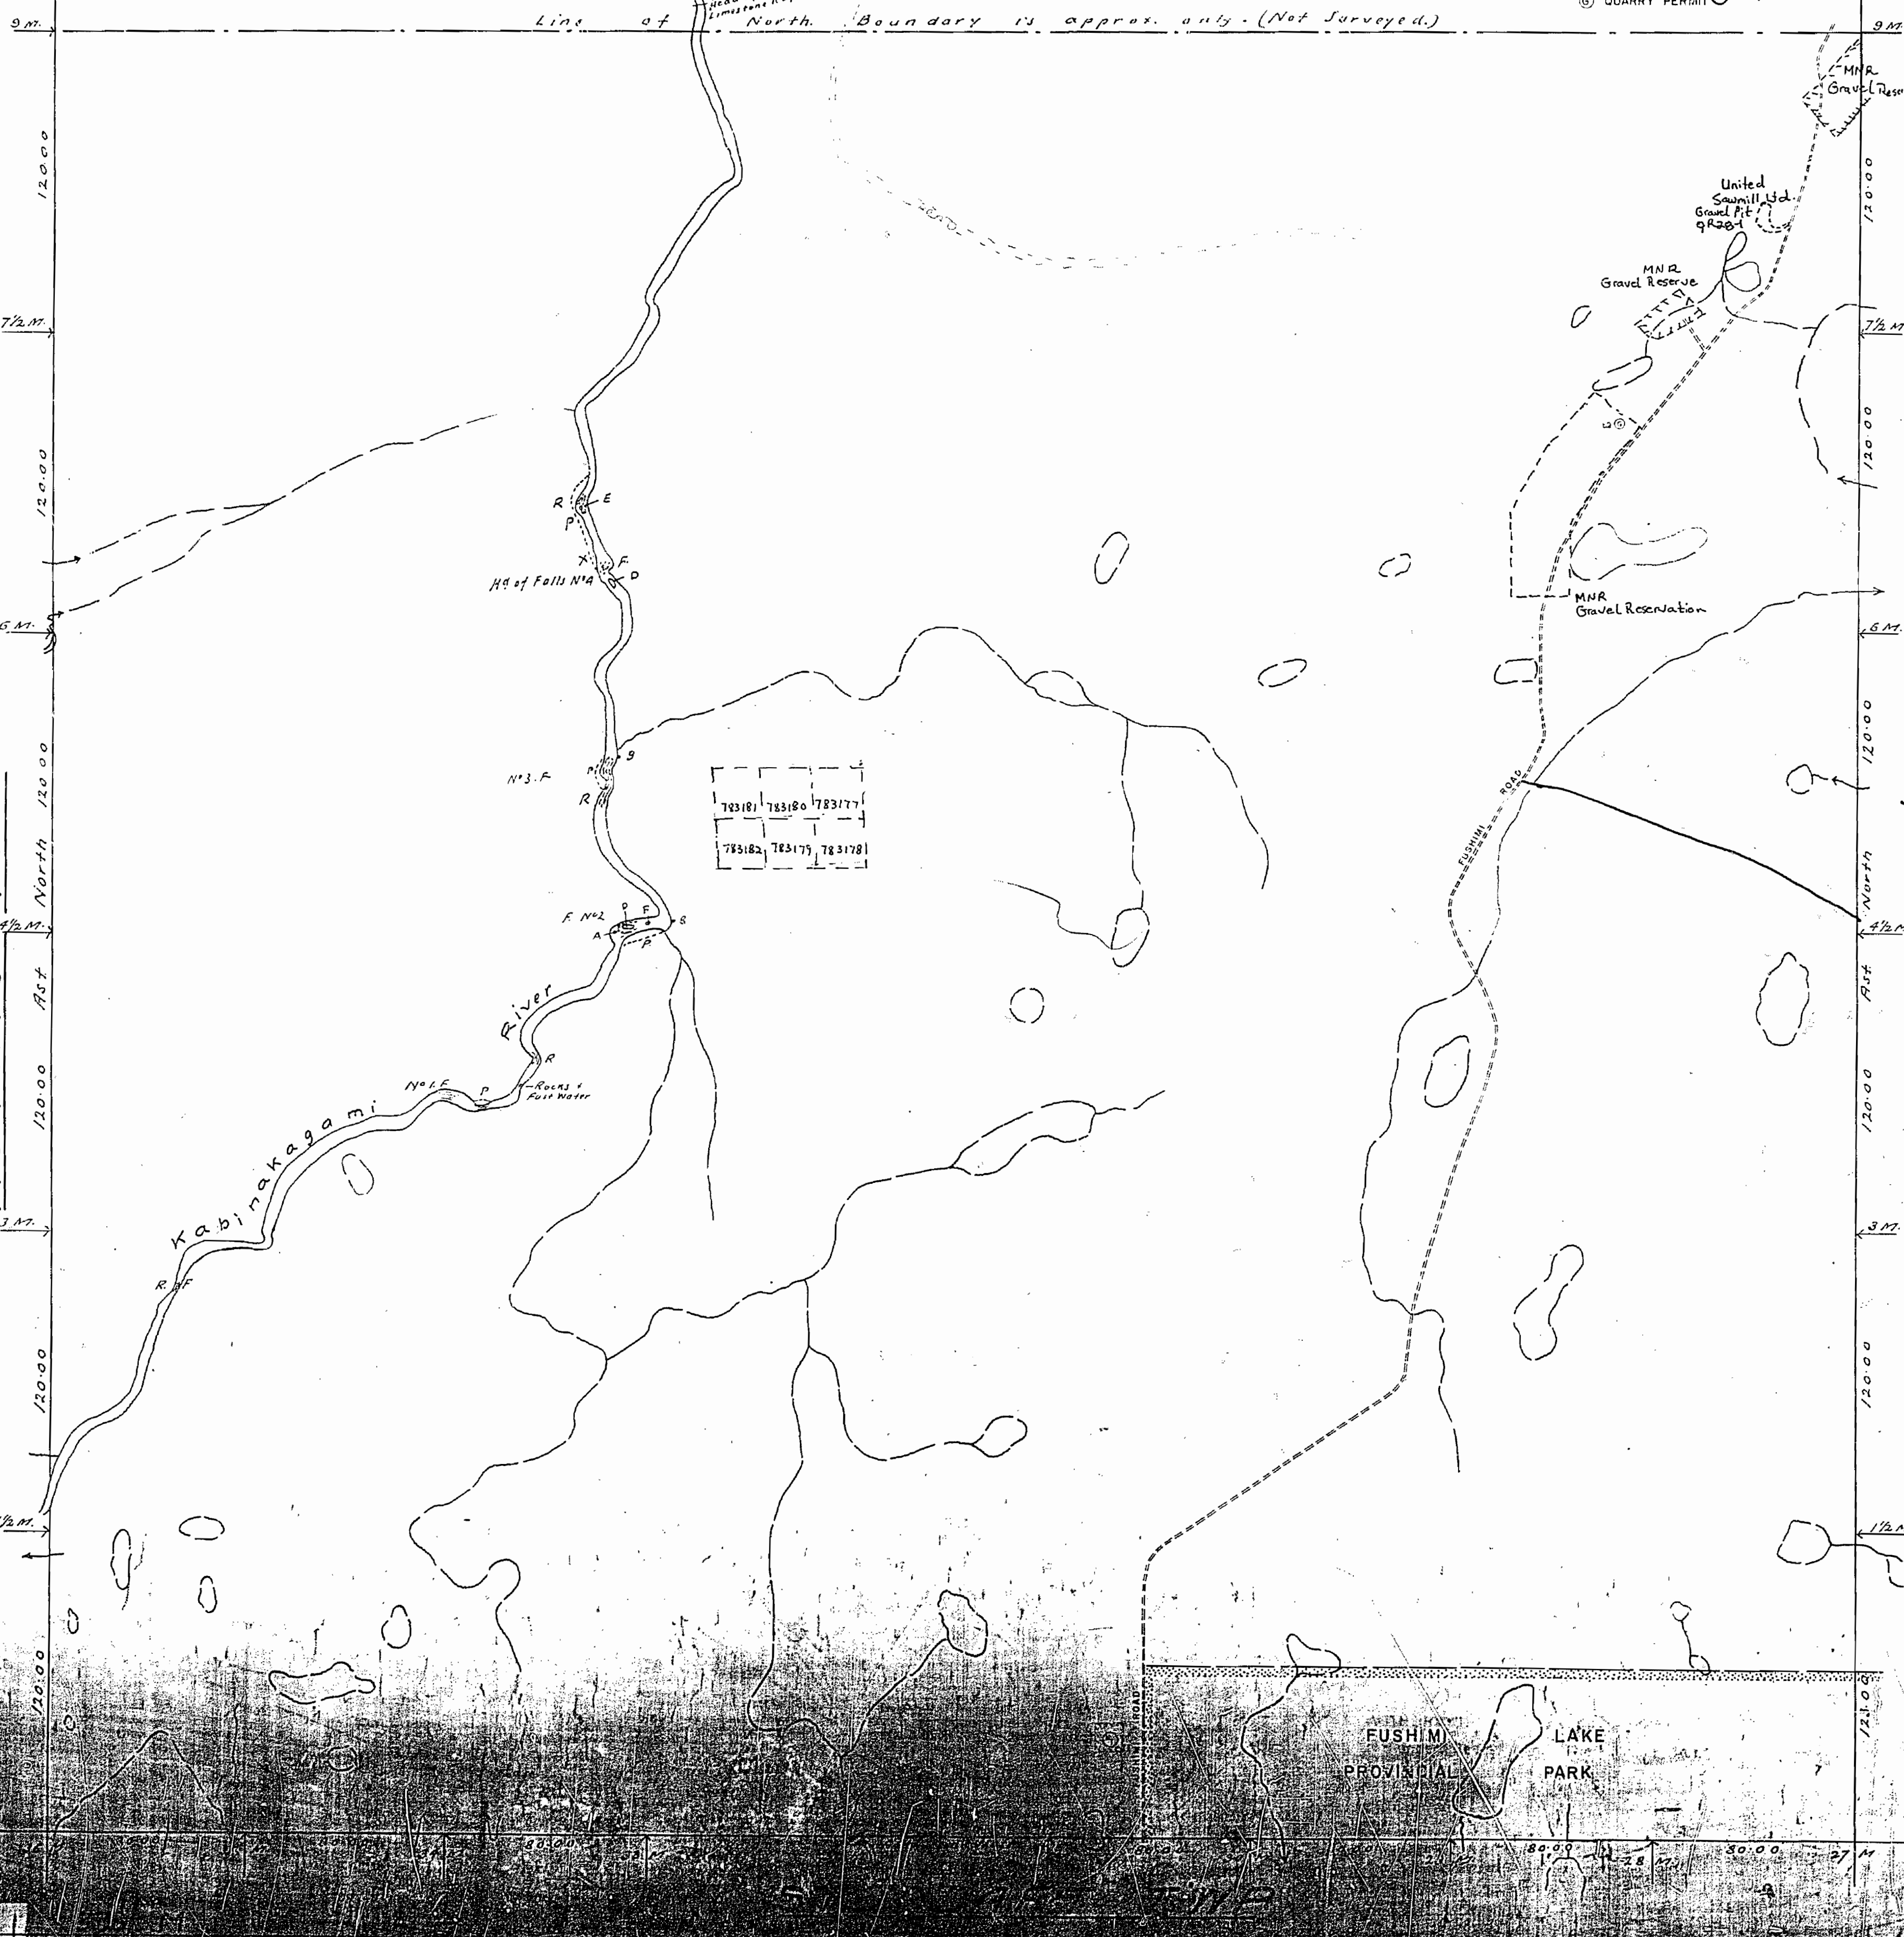

1258

Porcupine


PLAN OF FUSHIMI TWP.

M-1258

SAULT STE MARIE MINING DIVISION.
DISTRICT OF COCHRANE.

Scale 40 chains to an inch.

2 areas withdrawn from staking under Sec. 42 D.P.D. 27/67
Cochrane Mining Rights.

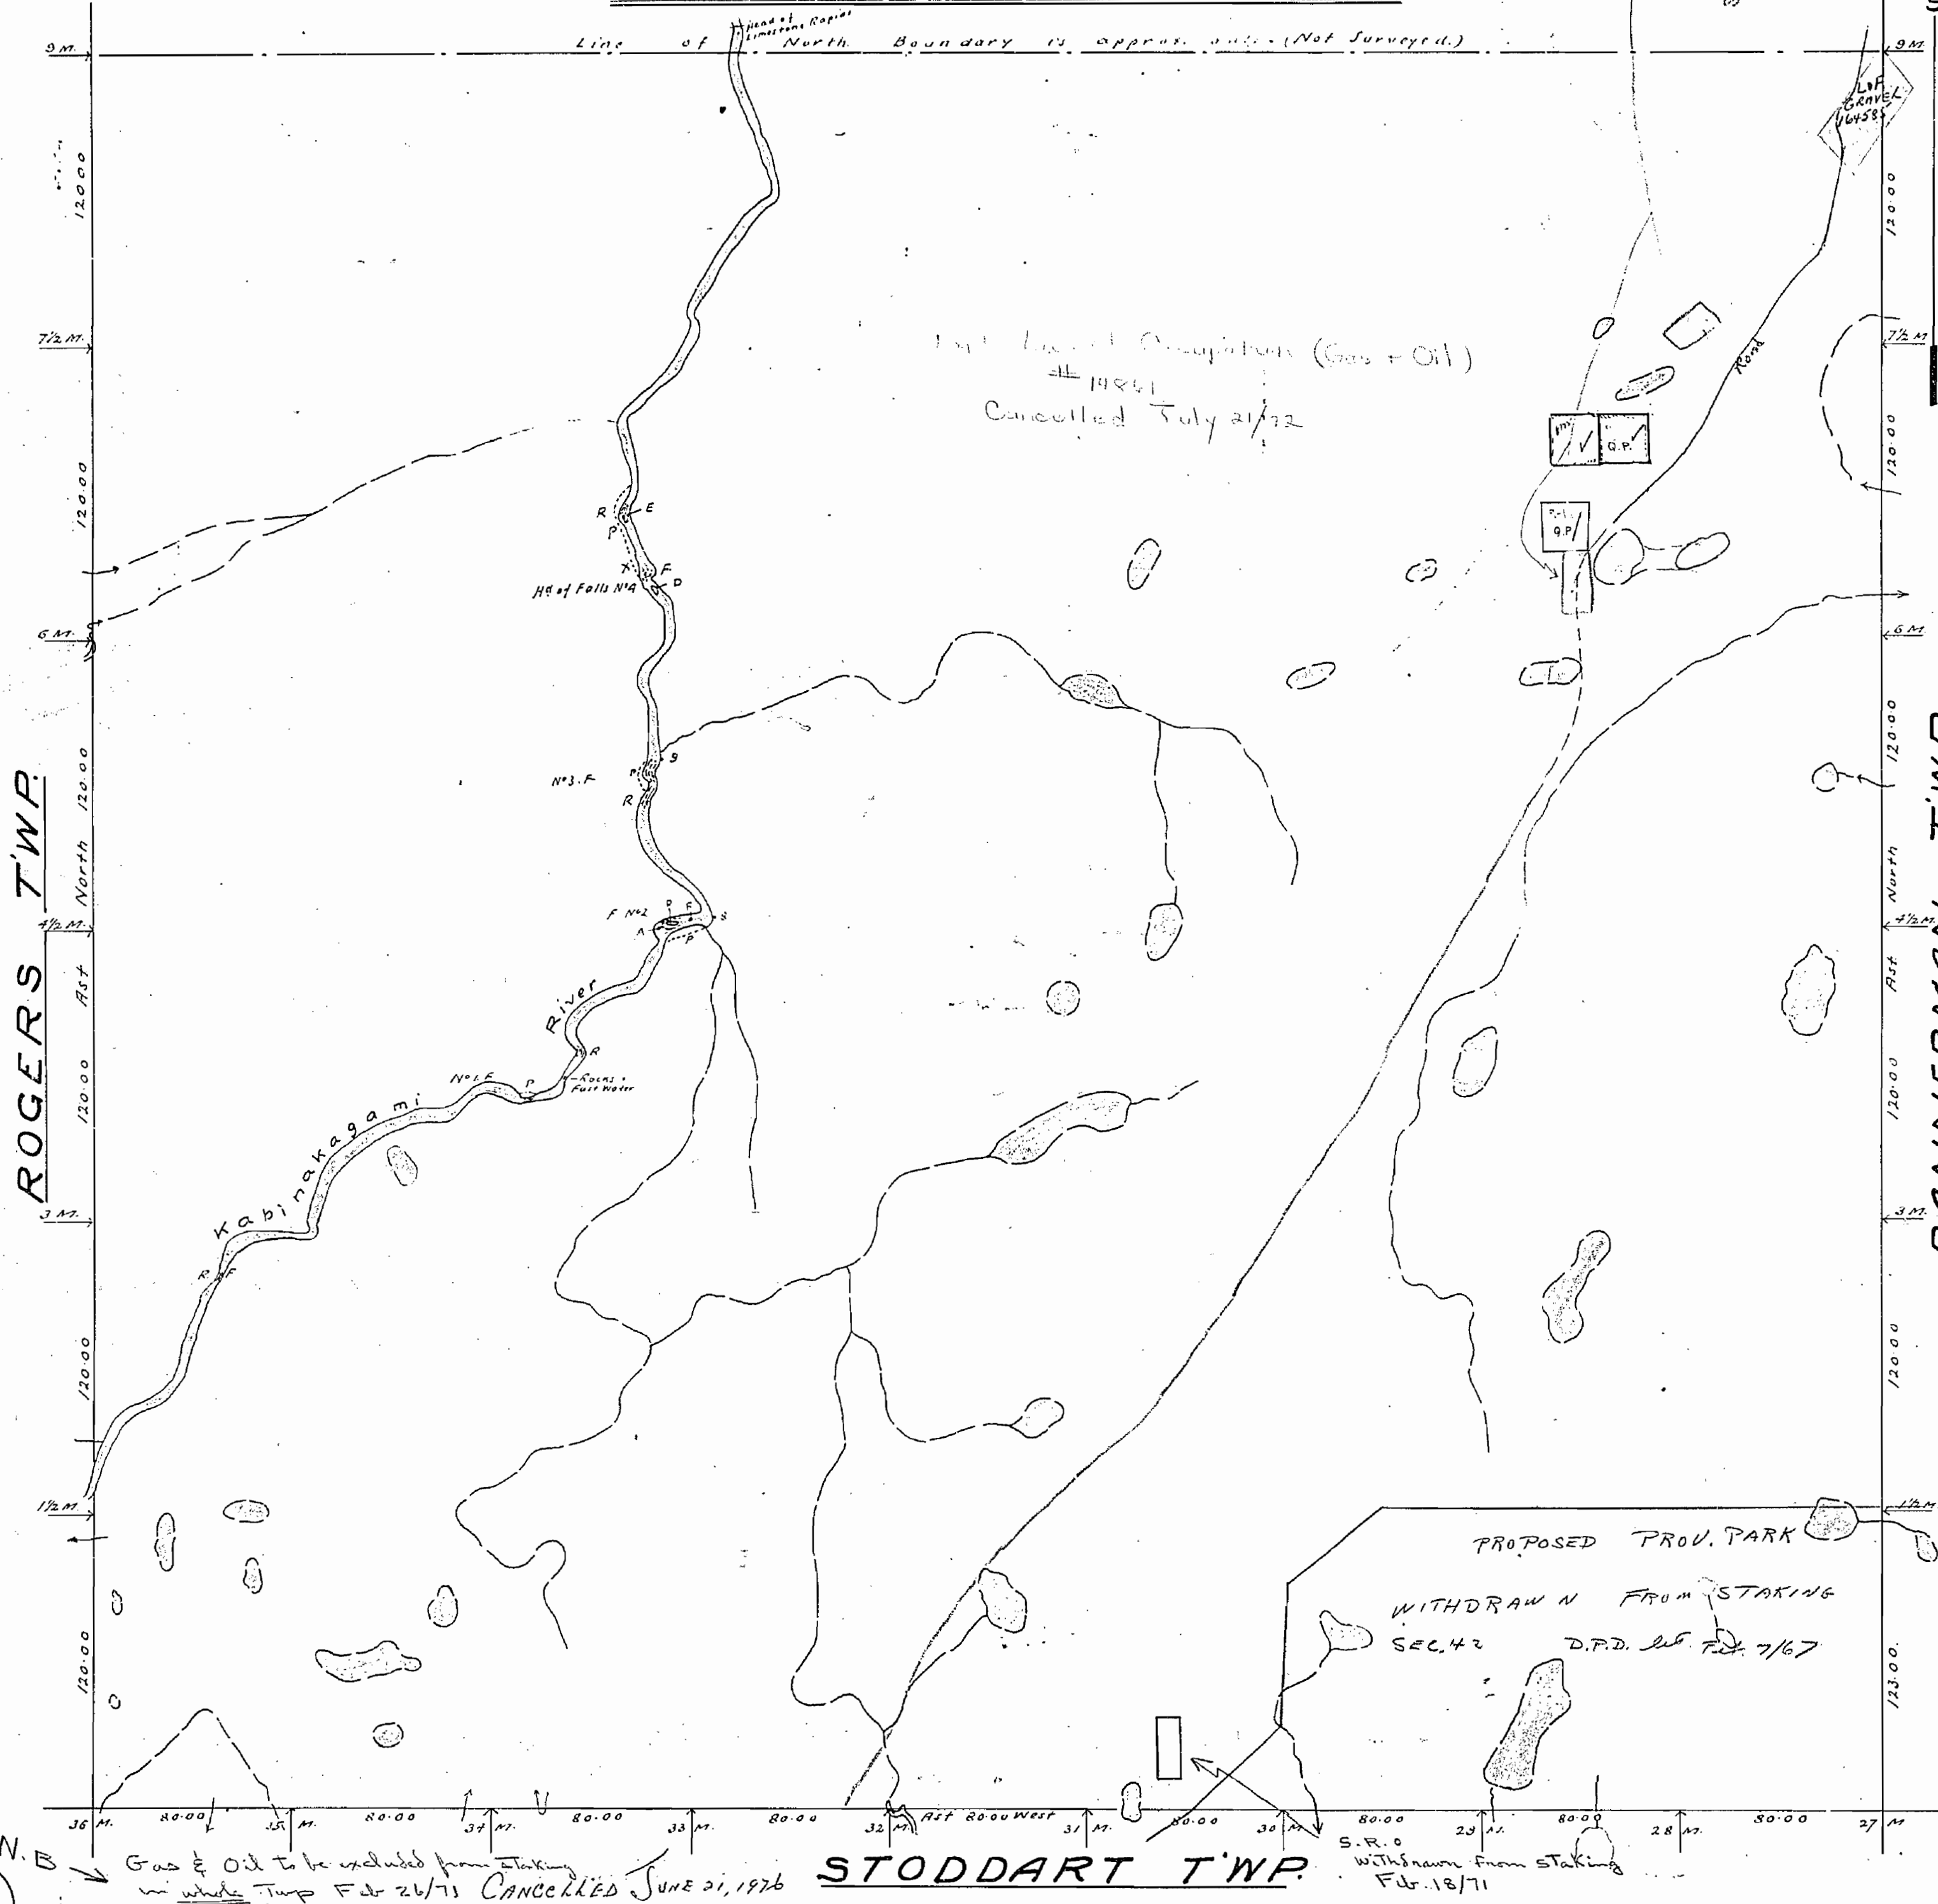

ROGERS TWP.

BANNERMAN TWP.

STODDART TWP.

1258

PORCUPINE


PLAN OF FUSHIMI TWP.

M-1258

SAULT STE MARIE MINING DIVISION.
DISTRICT OF COCHRANE.

Scale 40 chains to an inch.

2. Areas withdrawn
from staking under
Sec. 42 D.P.D. 27/67
Surface mining
rights.

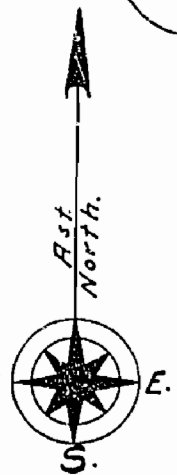

Line of North Boundary is approx. 1000' (Not Surveyed.)

Part 1 of 2 of (C.O. & O.I.)
#14861
Cancelled July 21/72

ROGERS TWP.


BANNERMAN TWP.

STODDART TWP.

Gas & Oil to be included from staking
in whole Twp. Feb 26/71 CANCELLED JUNE 21, 1976

S.R.C.
Withdrawn from staking
Feb. 18/71

PROPOSED PROV. PARK
WITHDRAWN FROM STAKING
SEC. 42 D.P.D. 27/67

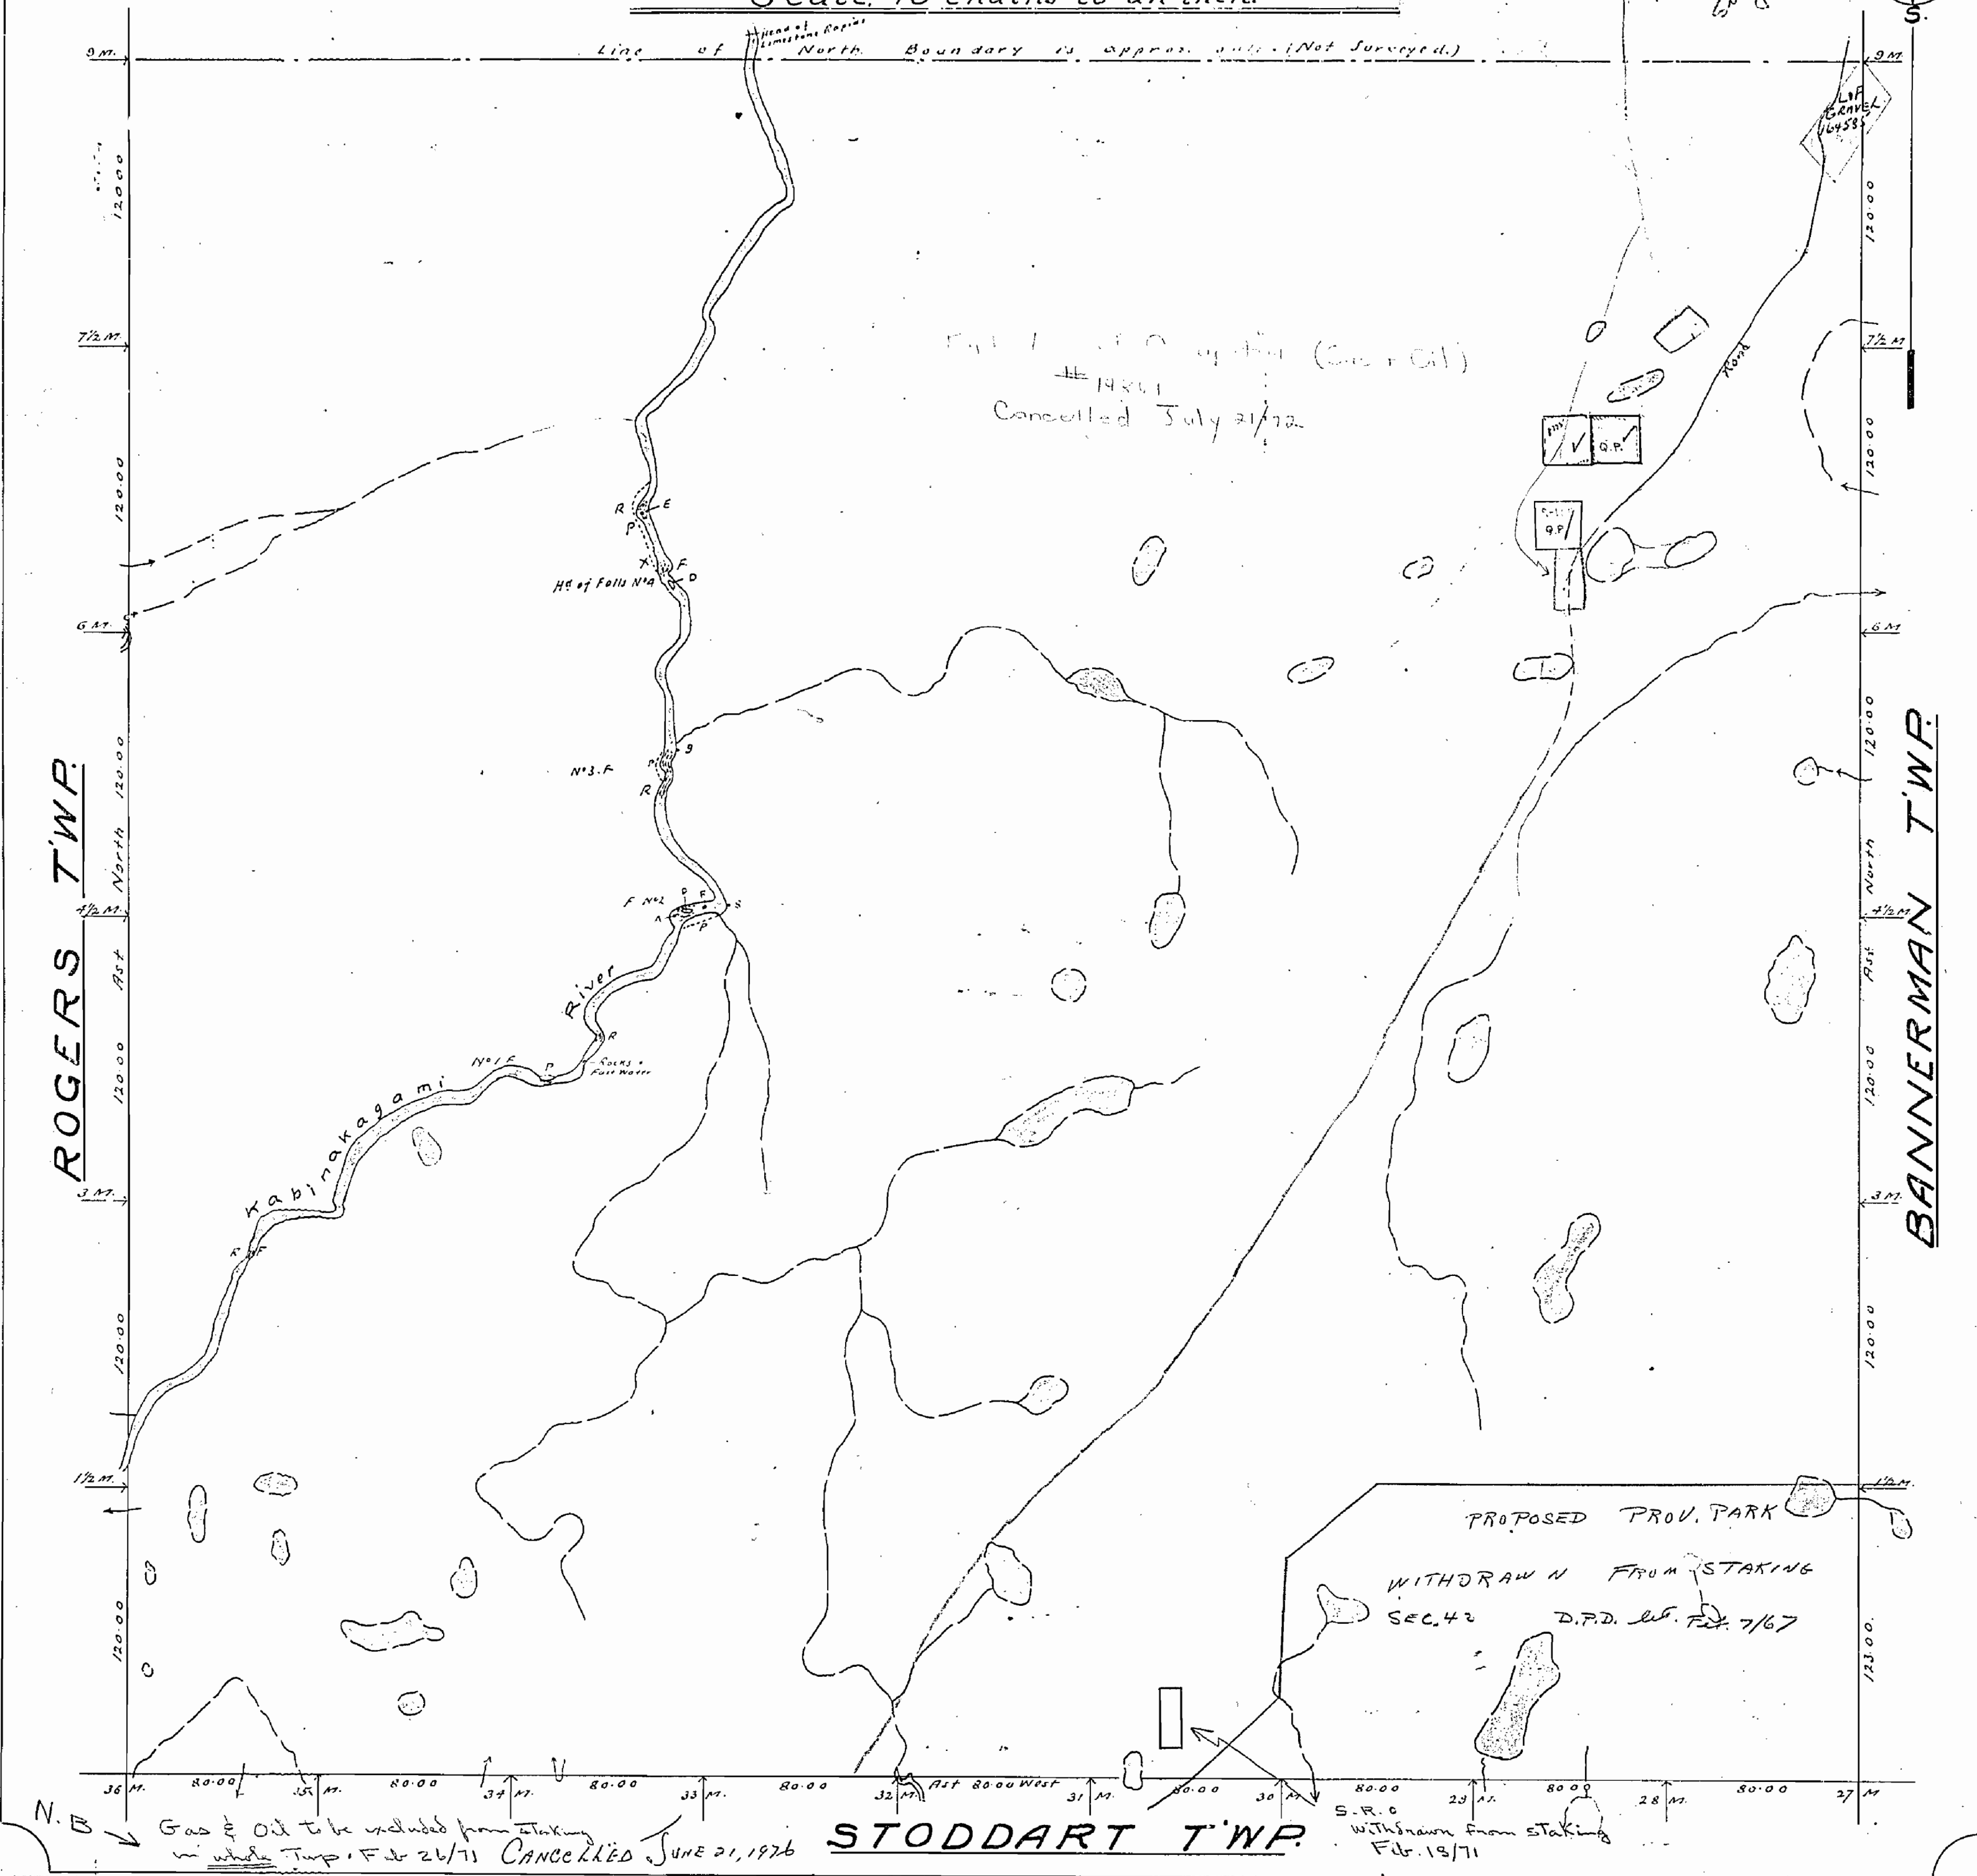


REFERENCES

AREAS WITHDRAWN FROM DISPOSITION

M.R.O. - MINING RIGHTS ONLY				
S.R.O. - SURFACE RIGHTS ONLY				
M.R.S. - MINING AND SURFACE RIGHTS				
Description	Order No.	Date	Disposition	File
W.11/80	4/2/80	S.R.O.	164583	

THE INFORMATION THAT APPEARS ON THIS MAP HAS BEEN COMPILED FROM VARIOUS SOURCES AND ACCURACY IS NOT GUARANTEED. THOSE WHO WISH TO STAKE MINING CLAIMS SHOULD CONSULT WITH THE MINING RECORDS DIVISION OF THE MINISTRY OF NORTHERN DEVELOPMENT AND MINES FOR ADDITIONAL INFORMATION ON THE STATUS OF THE LANDS SHOWN HEREON.

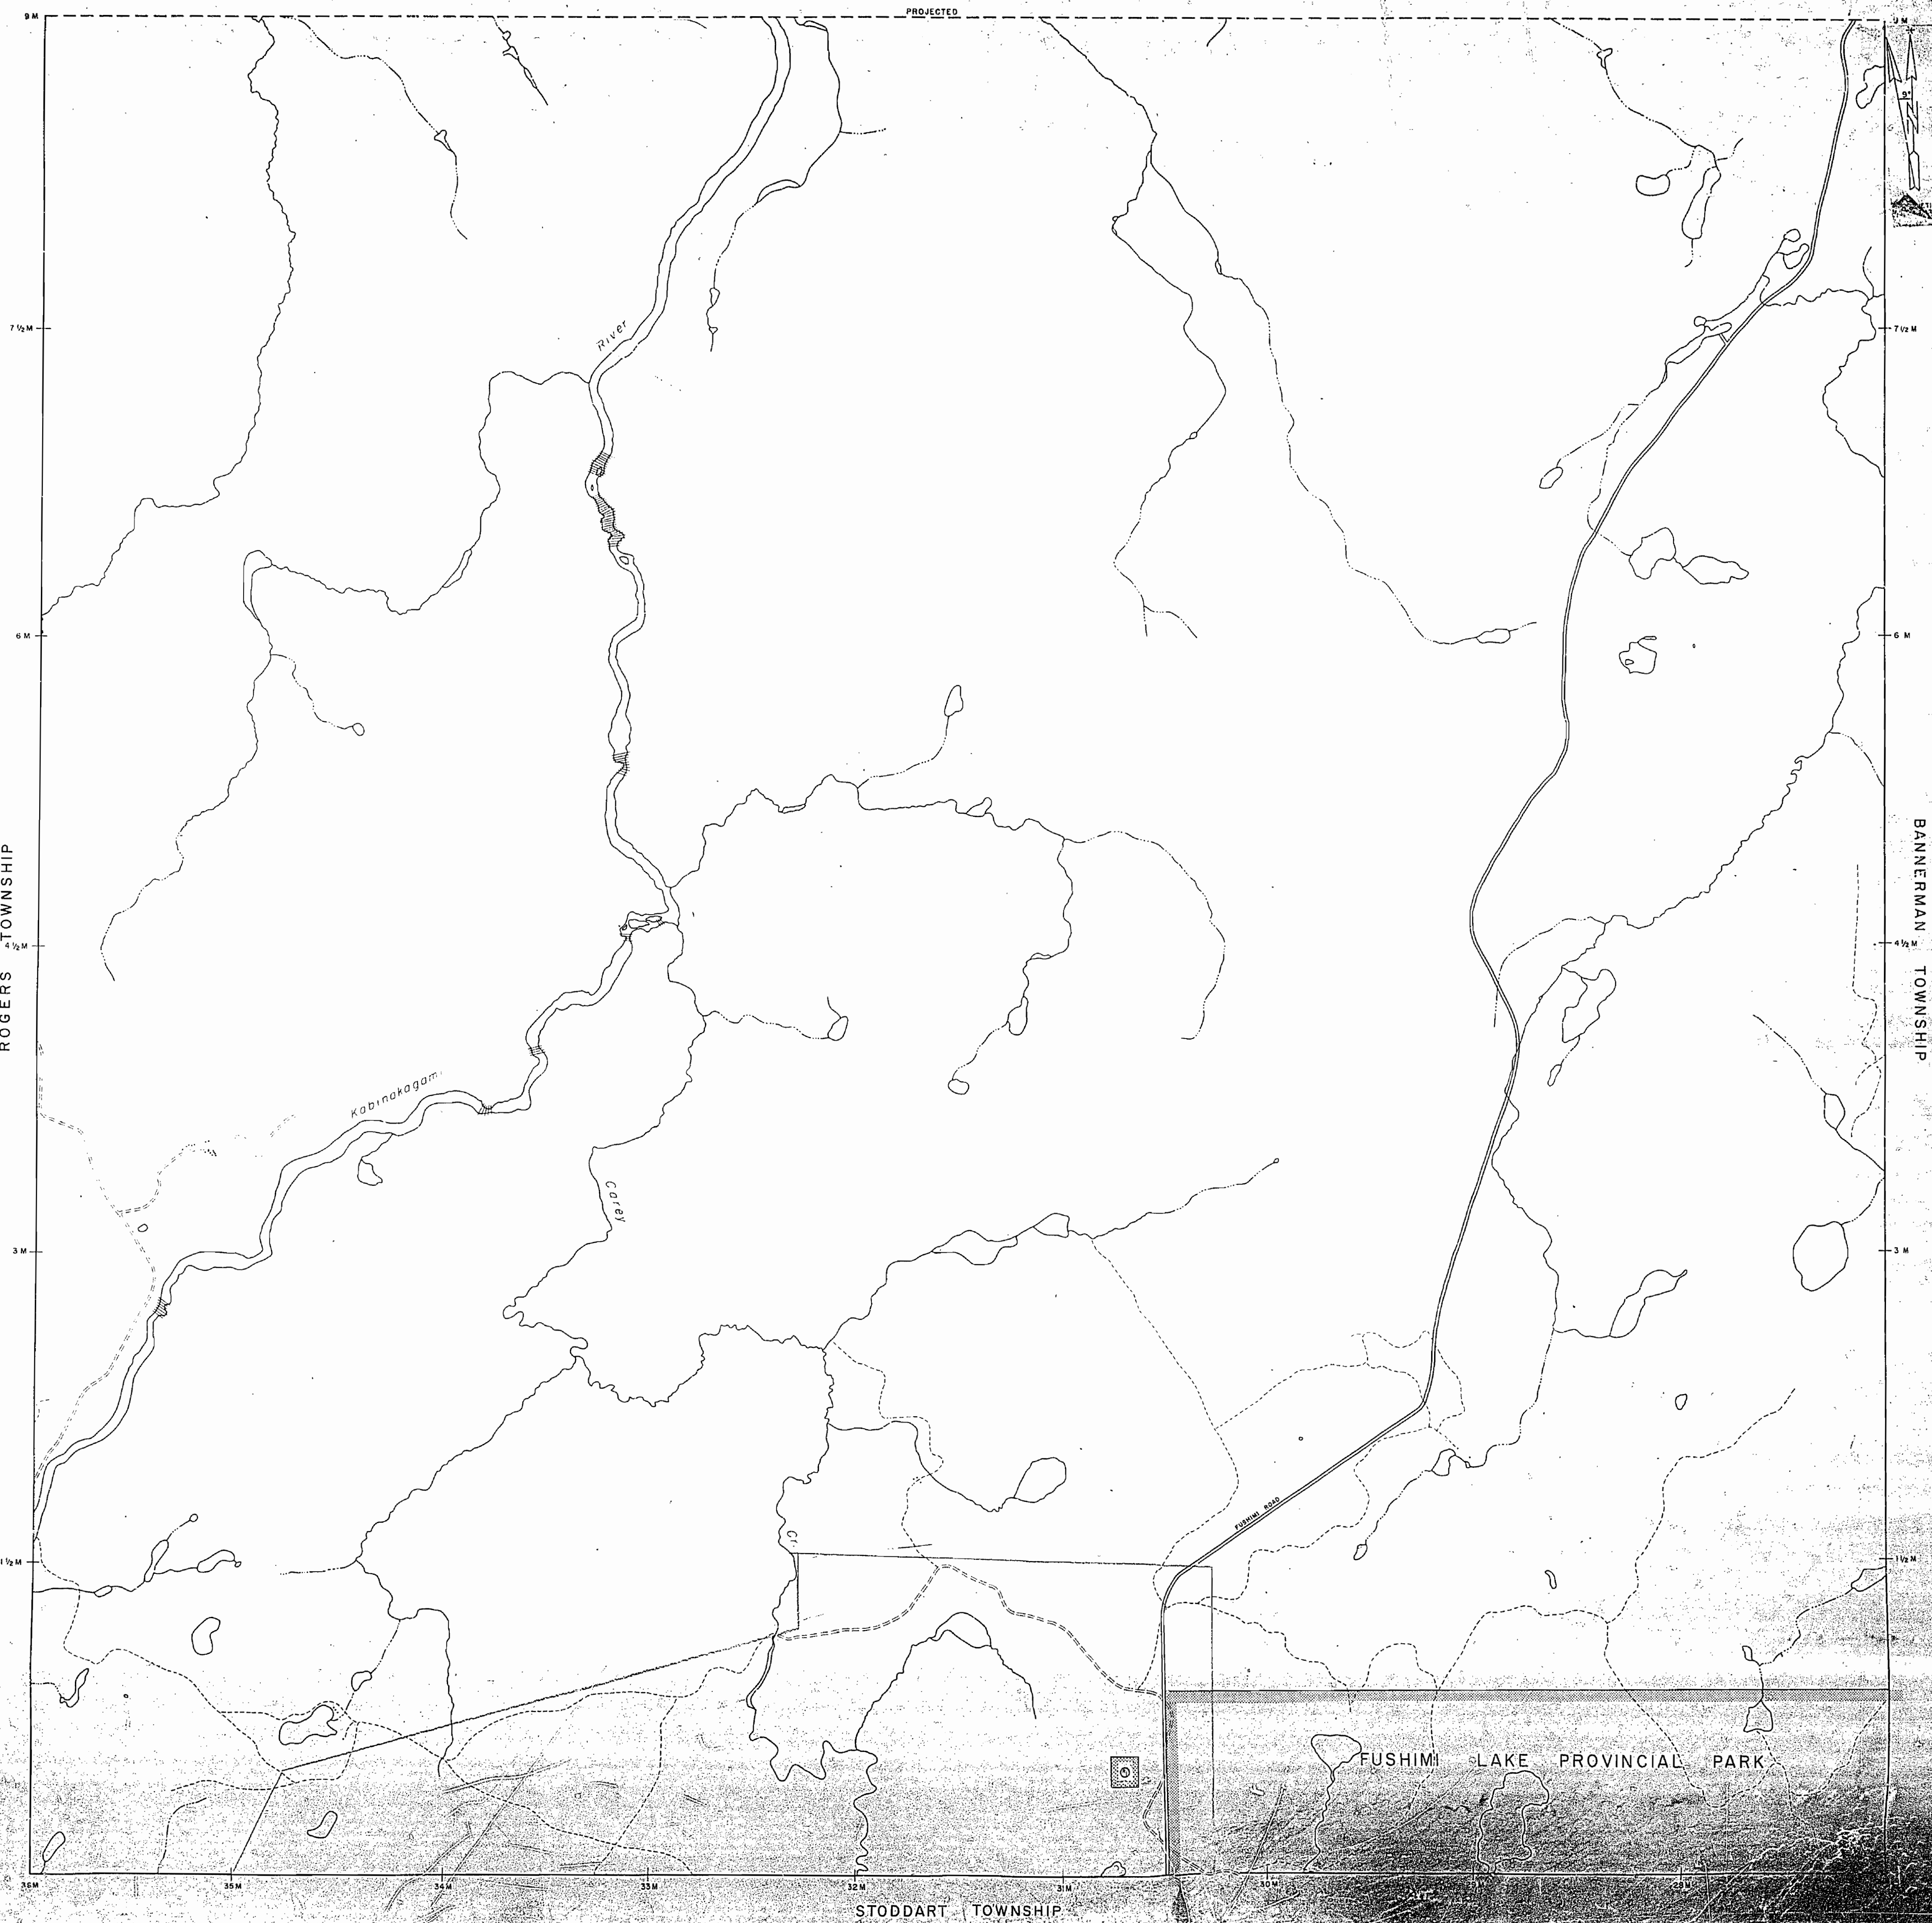

LEGEND

- HIGHWAY AND ROUTE
- RAILROAD
- SURVEYED LINES
- TOWNSHIP, BASE LINES, ETC.
- LOTS, MINING CLAIMS, PARCELS, ETC.
- UNSURVEYED LINES
- LOT LINES
- PARCEL BOUNDARY
- MINING CLAIMS ETC.
- RAILWAY AND RIGHT OF WAY
- UTILITY LINES
- NON PERENNIAL STREAM
- FLOODING OR FLOODING RIGHTS
- SUBDIVISION OR COMPOSITE PLAN
- RESERVATIONS
- ORIGINAL SHORELINE
- MARSH OR MUSKEG
- MINES
- TRAVERSE MONUMENT

DISPOSITION OF CROWN LANDS

TYPE OF DOCUMENT	SYMBOL
PATENT, SURFACE & MINING RIGHTS	■
" SURFACE RIGHTS ONLY	□
" MINING RIGHTS ONLY	○
LEASE, SURFACE & MINING RIGHTS	■
" SURFACE RIGHTS ONLY	□
" MINING RIGHTS ONLY	○
LICENCE OF OCCUPATION	□
ORDER-IN-COUNCIL	□
RESERVATION	□
CANCELLED	□
SAND & GRAVEL	□

NOTE: MINING RIGHTS IN PARCELS PATENTED PRIOR TO MAY 1912, ESTABLISHED IN ORIGINAL PATENTEE BY THE PATENT ACT, R.S.O. 1875, CHAP. 285, SEC. 63, SURFACE LANDS ACT, R.S.O. 1875, CHAP. 285, SEC. 63, SURFACE

SCALE 1:20 000

THIS AREA IS SUBJECT TO FOREST ACTIVITIES IN 1994/95.
FURTHER INFORMATION ON FILE.

TOWNSHIP
FUSHIMI
M.N.R. ADMINISTRATIVE DISTRICT
HEARST
MINING DIVISION
PORCUPINE
LAND TITLES, REGISTRY DIVISION
COCHRANE

Ministry of Northern Development and Mines

Areas withdrawn from staking under Section 42 of the Mining Act.

File	Date	Disposition
(8) 164585	Feb 18 71	F R O (garbage dump.)

DATE OF ISSUE
NOV 15 1977

PLAN OF FUSHIMI TWP.

PORCUPINE

MINING DIVISION.

DISTRICT OF COCHRANE

Scale, 40 chains to an inch.

M.1258
ONTARIO

MINISTRY OF NATURAL RESOURCES

SURVEYS AND MAPPING BRANCH

PORTUGUESE LIVING DIVISION
 NOV 7 1977
 AM PM
 0 0 0 1 1 2 1 1 2 3 4 5 16

W * L

BANNERMAN TWP.

STODDART T.W.F.