


M.828

GARIBALDI

LARDER LAKE MINING DIVISION
DISTRICT OF SUDBURY

Scale :- 40 Chains - 1 inch

Replaced Feb 6/80

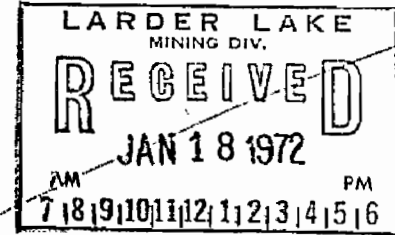

North Arrow

NOTE


400' Surface Rights Reservation
around all Lakes and Rivers.

1978-79 TIMBER PROJ.
SITE PREP. and
SCAFFOLDING

MIRAMICHI

GARVEY

SHEARD

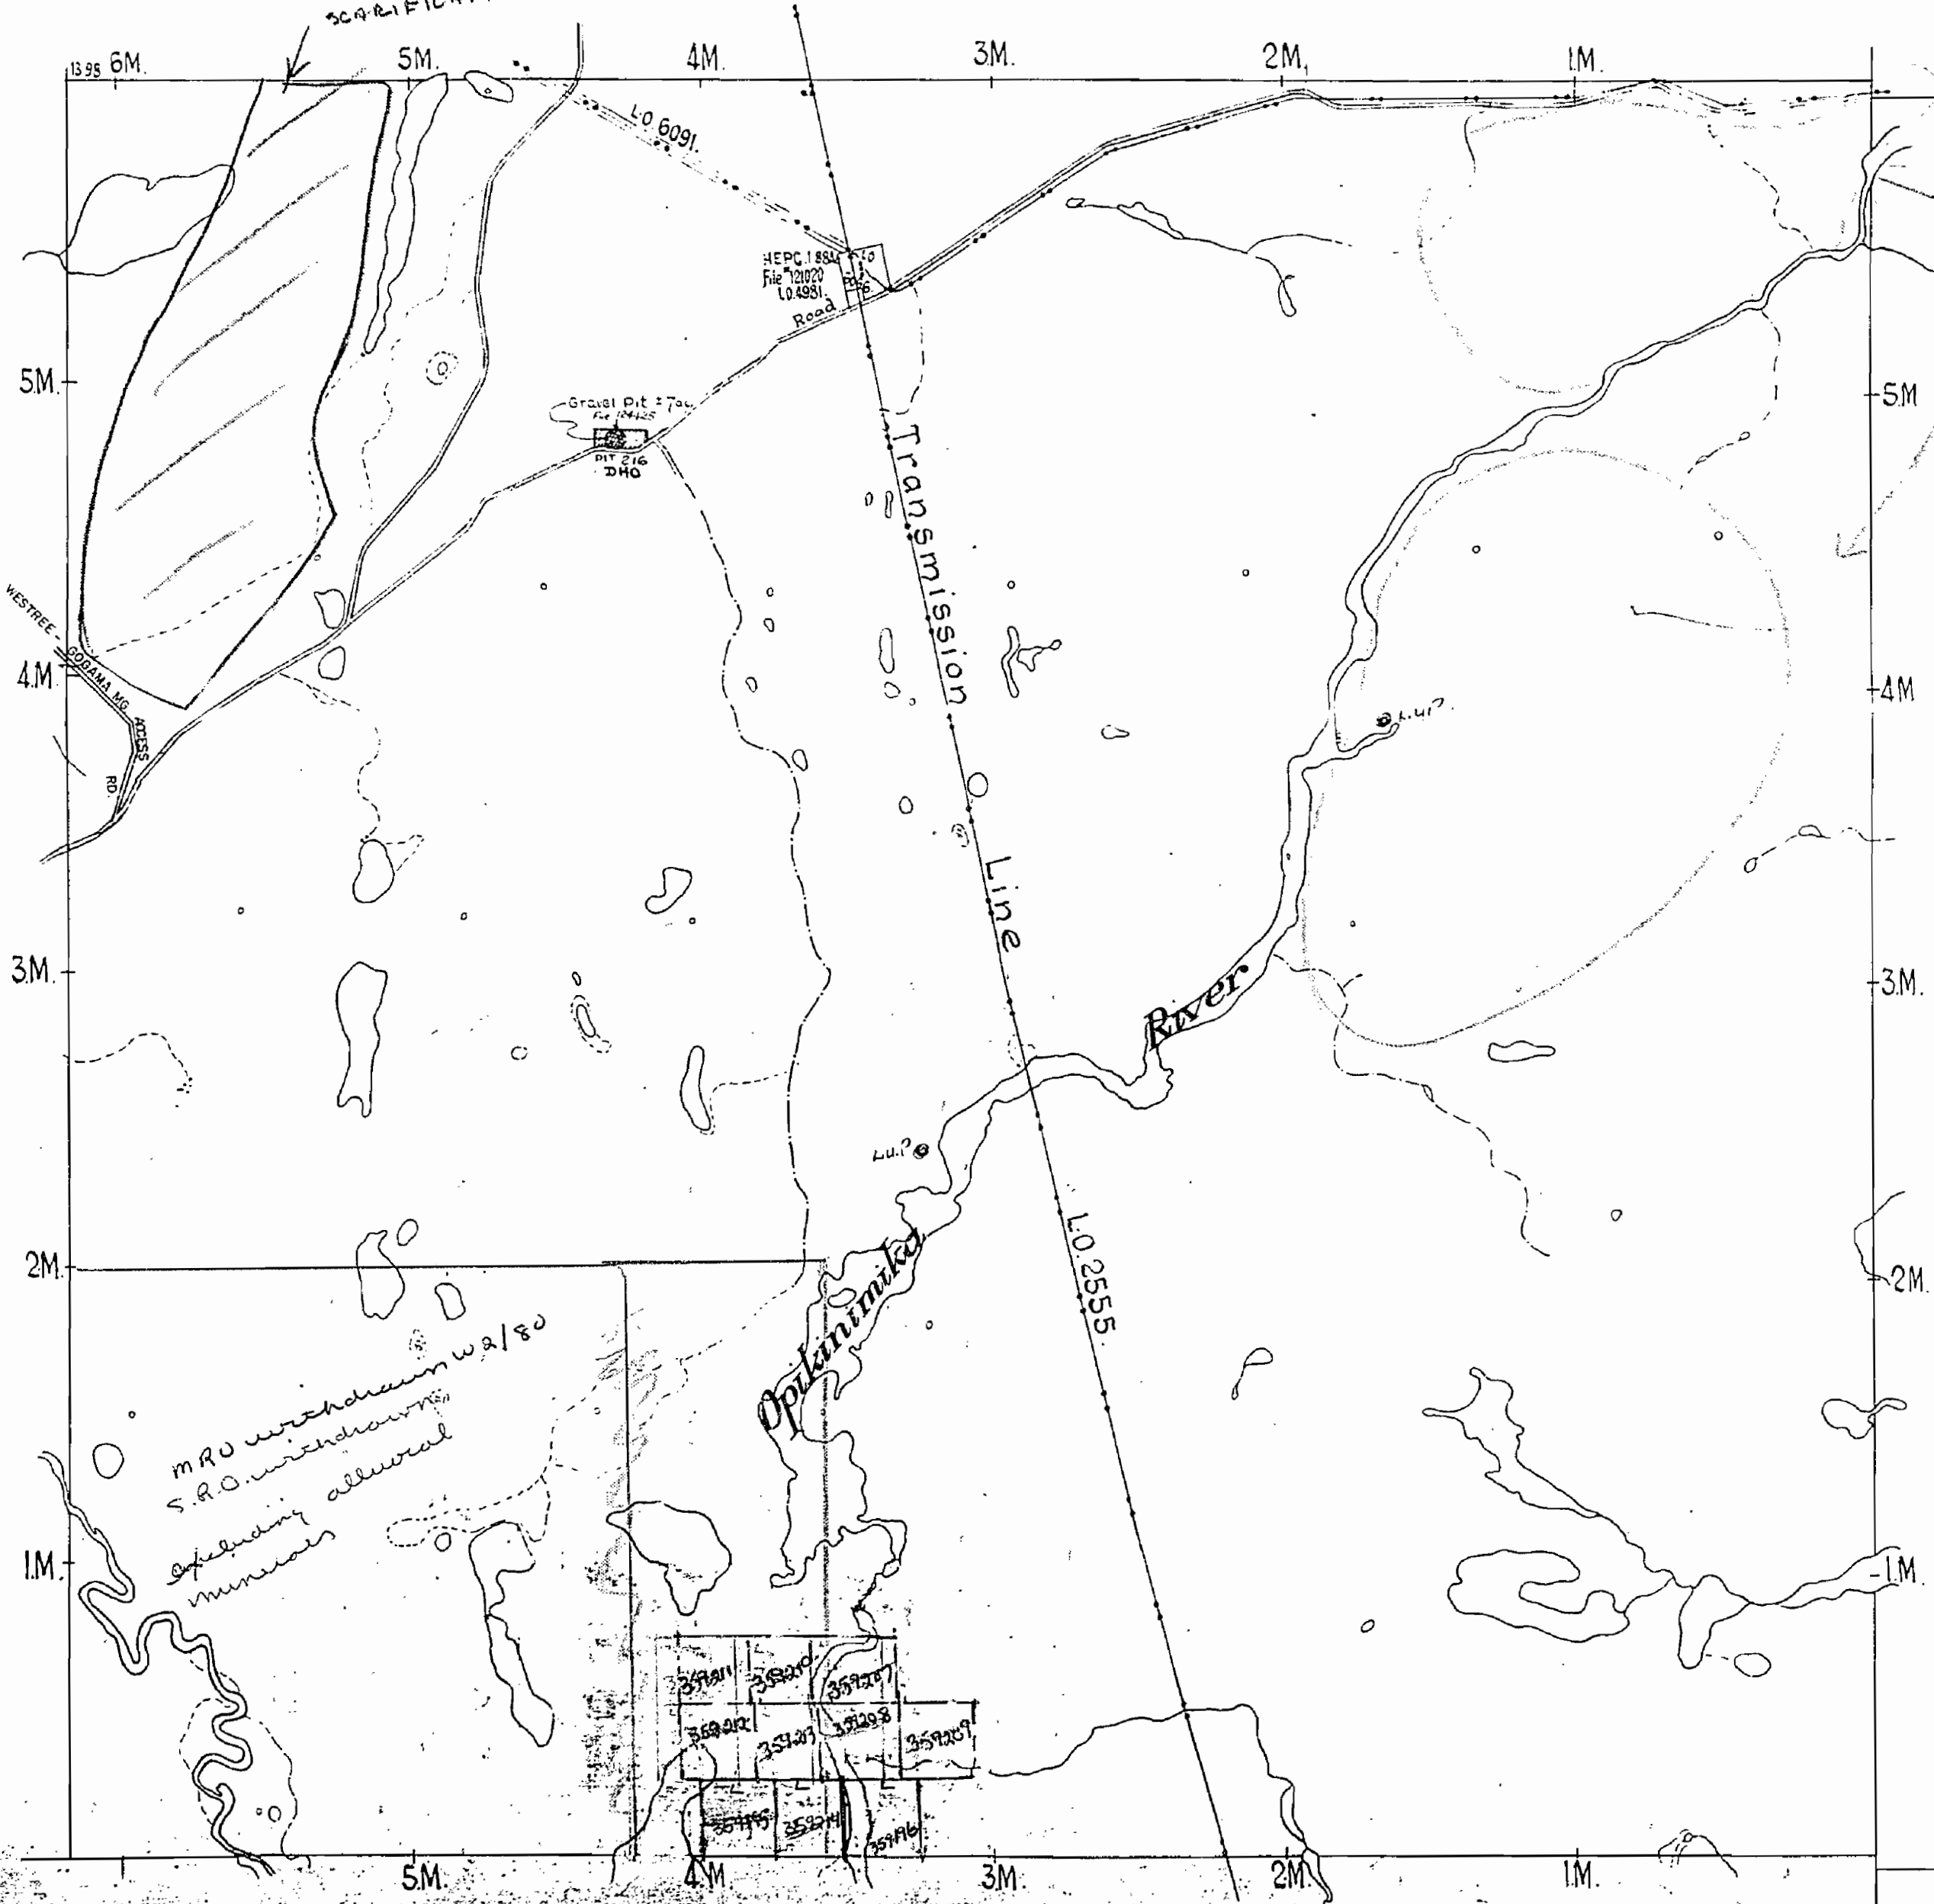

MOFFAT

QWT 1Q1A1B1R1A2

QWT 1Q1A1B1R1A2

QWT 1Q1A1B1R1A2

AREAS WITHDRAWN FROM DISPOSITION

M.R.O. - MINING RIGHTS ONLY
S.R.O. - SURFACE RIGHTS ONLY
M.+S. - MINING AND SURFACE RIGHTS

Description	Order No.	Date	Disposition	File
SEC. 36/80	W32/85-NR		M&S	

-Aerial-herbicide-spraying-within-shown-
-area-scheduled-August-15-to-Sept-10/90-


NOTICE OF FORESTRY ACTIVITY

THIS TOWNSHIP / AREA FALLS WITHIN THE _____
SHININGTREE MANAGEMENT UNIT
AND MAY BE SUBJECT TO FORESTRY OPERATIONS.
THE MNR UNIT FORESTER FOR THIS AREA CAN BE
CONTACTED AT: P.O. BOX 129
LOW AVENUE
GOGAMA, ONT.
POM IWO
705-894-2000

geology reference-COBALT

RESIDENT GEO.

MIRAMICHI TOWNSHIP

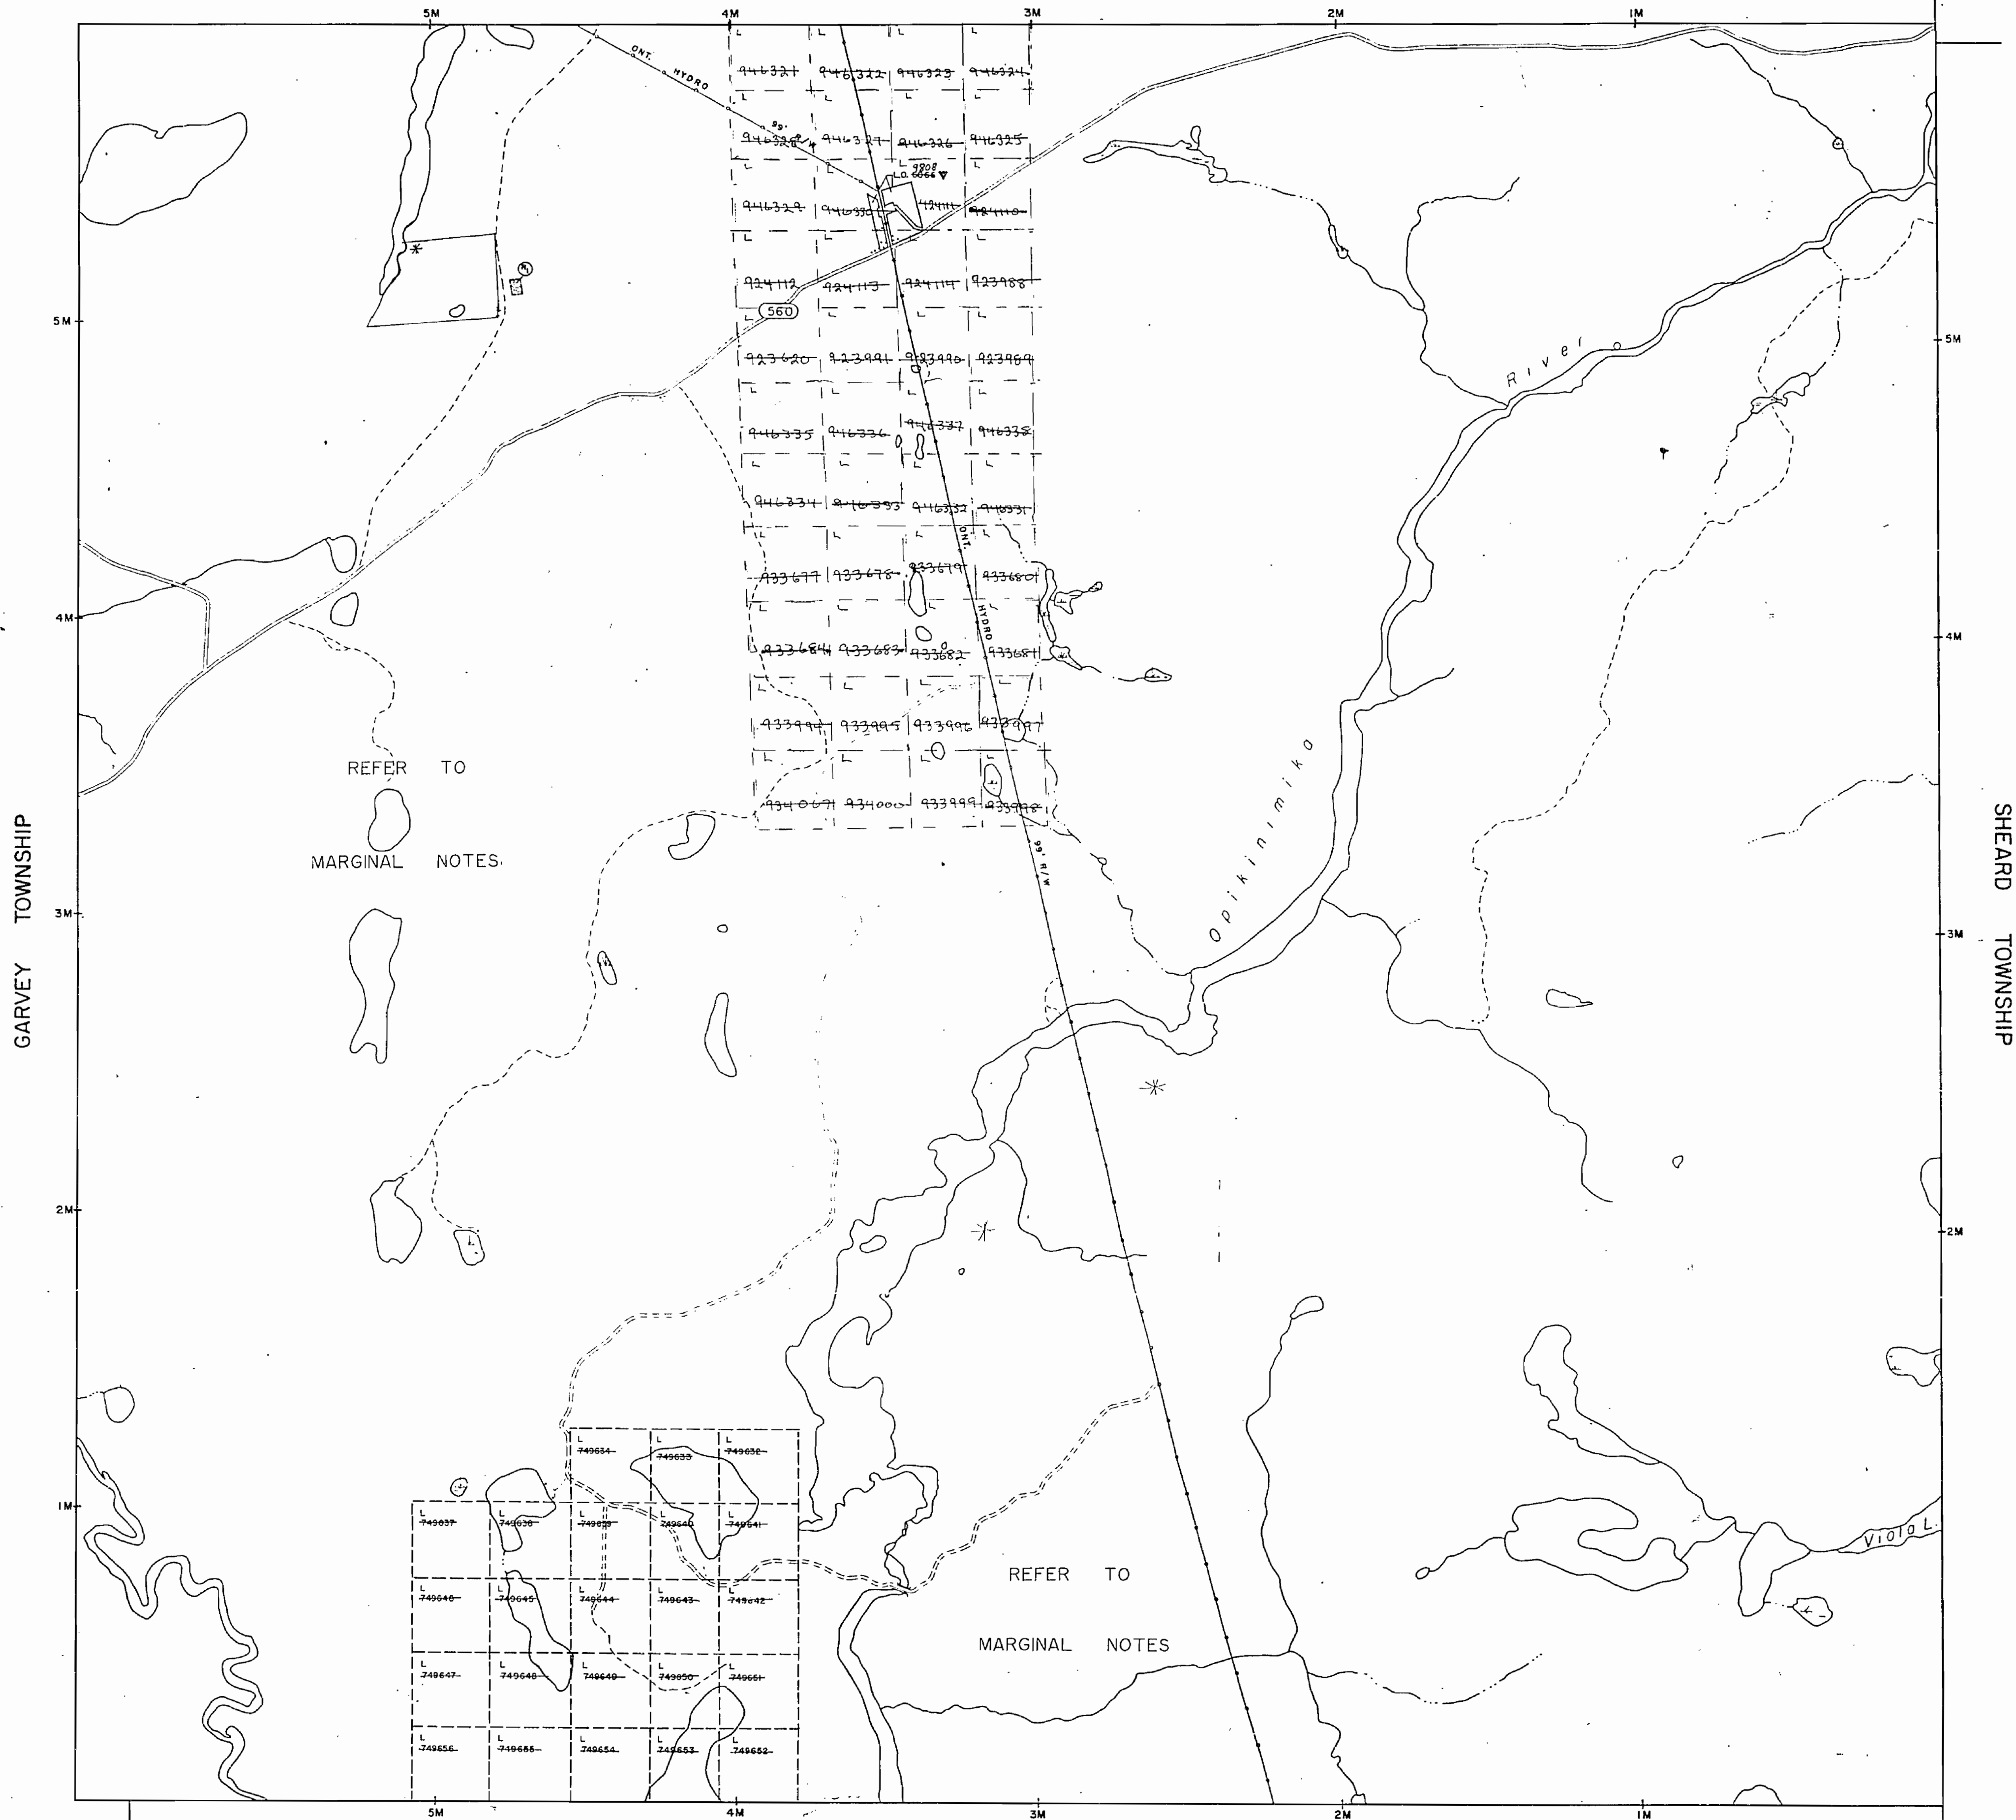


LEGEND

- HIGHWAY AND ROUTE No.
- OTHER ROADS
- TRAILS
- SURVEYED LINES:
 - TOWNSHIPS, BASE LINES, ETC.
 - LOTS, MINING CLAIMS, PARCELS, ETC.
- UNSURVEYED LINES:
 - LOT LINES
 - PARCEL BOUNDARY
 - MINING CLAIMS ETC.
- RAILWAY AND RIGHT OF WAY
- UTILITY LINES
- NON PERENNIAL STREAM
- FLOODING OR FLOODING RIGHTS
- SUBDIVISION OR COMPOSITE PLAN
- RESERVATIONS
- ORIGINAL SHORELINE
- MARSH OR MUSKEG
- MINES
- TRAVERSE MONUMENT
- Waste Disposal Site (Buffer Zone)

DISPOSITION OF CROWN LANDS

TYPE OF DOCUMENT	SYMBOL
PATENT, SURFACE & MINING RIGHTS	●
" SURFACE RIGHTS ONLY	○
" MINING RIGHTS ONLY	○
LEASE, SURFACE & MINING RIGHTS	■
" SURFACE RIGHTS ONLY	■
" MINING RIGHTS ONLY	■
LICENCE OF OCCUPATION	○
ORDER IN COUNCIL	OC
RESERVATION	○
CANCELLED	○
SAND & GRAVEL	○

NOTE: MINING RIGHTS IN PARCELS PATENTED PRIOR TO MAY 6, 1913, VESTED IN ORIGINAL PATENTEE BY THE PUBLIC LANDS ACT, R.S.O. 1970, CHAP. 360, SEC. 63, SUBSEC. 1.

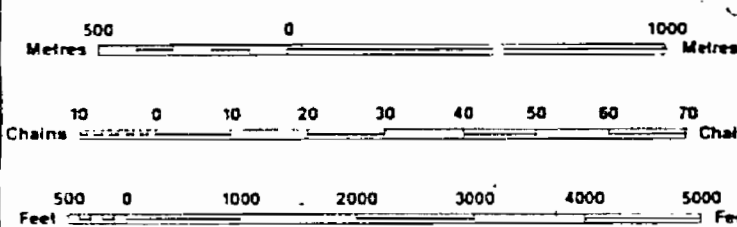

SCALE 1:20 000

* Note: Feb. 16/87
If any claims staked south of Opikimiko River, please notify Dist. Manager Gogama, Ont., Land Roll File

THE INFORMATION THAT APPEARS ON THIS MAP HAS BEEN COMPILED FROM VARIOUS SOURCES, AND ACCURACY IS NOT GUARANTEED. THOSE WISHING TO STAKE MINING CLAIMS SHOULD CONSULT WITH THE MINING RECORDER, MINISTRY OF NORTHERN DEVELOPMENT AND MINES, FOR ADDITIONAL INFORMATION ON THE STATUS OF THE LANDS SHOWN HEREON.

TOWNSHIP
GARIBALDI
M.N.R. ADMINISTRATIVE DISTRICT
GOGAMA
MINING DIVISION
LARDER LAKE
LAND TITLES / REGISTRY DIVISION
SUDBURY

Ministry of Natural Resources
Ontario
Ministry of Northern Development and Mines

Date: SEPTEMBER 1986
Number: **G-973**

QWT 1Q1A1B1R1A2

QWT 1Q1A1B1R1A2

QWT 1Q1A1B1R1A2

57E-0

5WT 1Q1ABIRAO


57E-0

AREAS WITHDRAWN FROM DISPOSITION

M.R.O. - MINING RIGHTS ONLY
S.R.O. - SURFACE RIGHTS ONLY
M.+ S. - MINING AND SURFACE RIGHTS

Description	Order No.	Date	Disposition	File
SEC. 36/80	W32/85-HR		M.S.S.	

MIRAMICHI TOWNSHIP

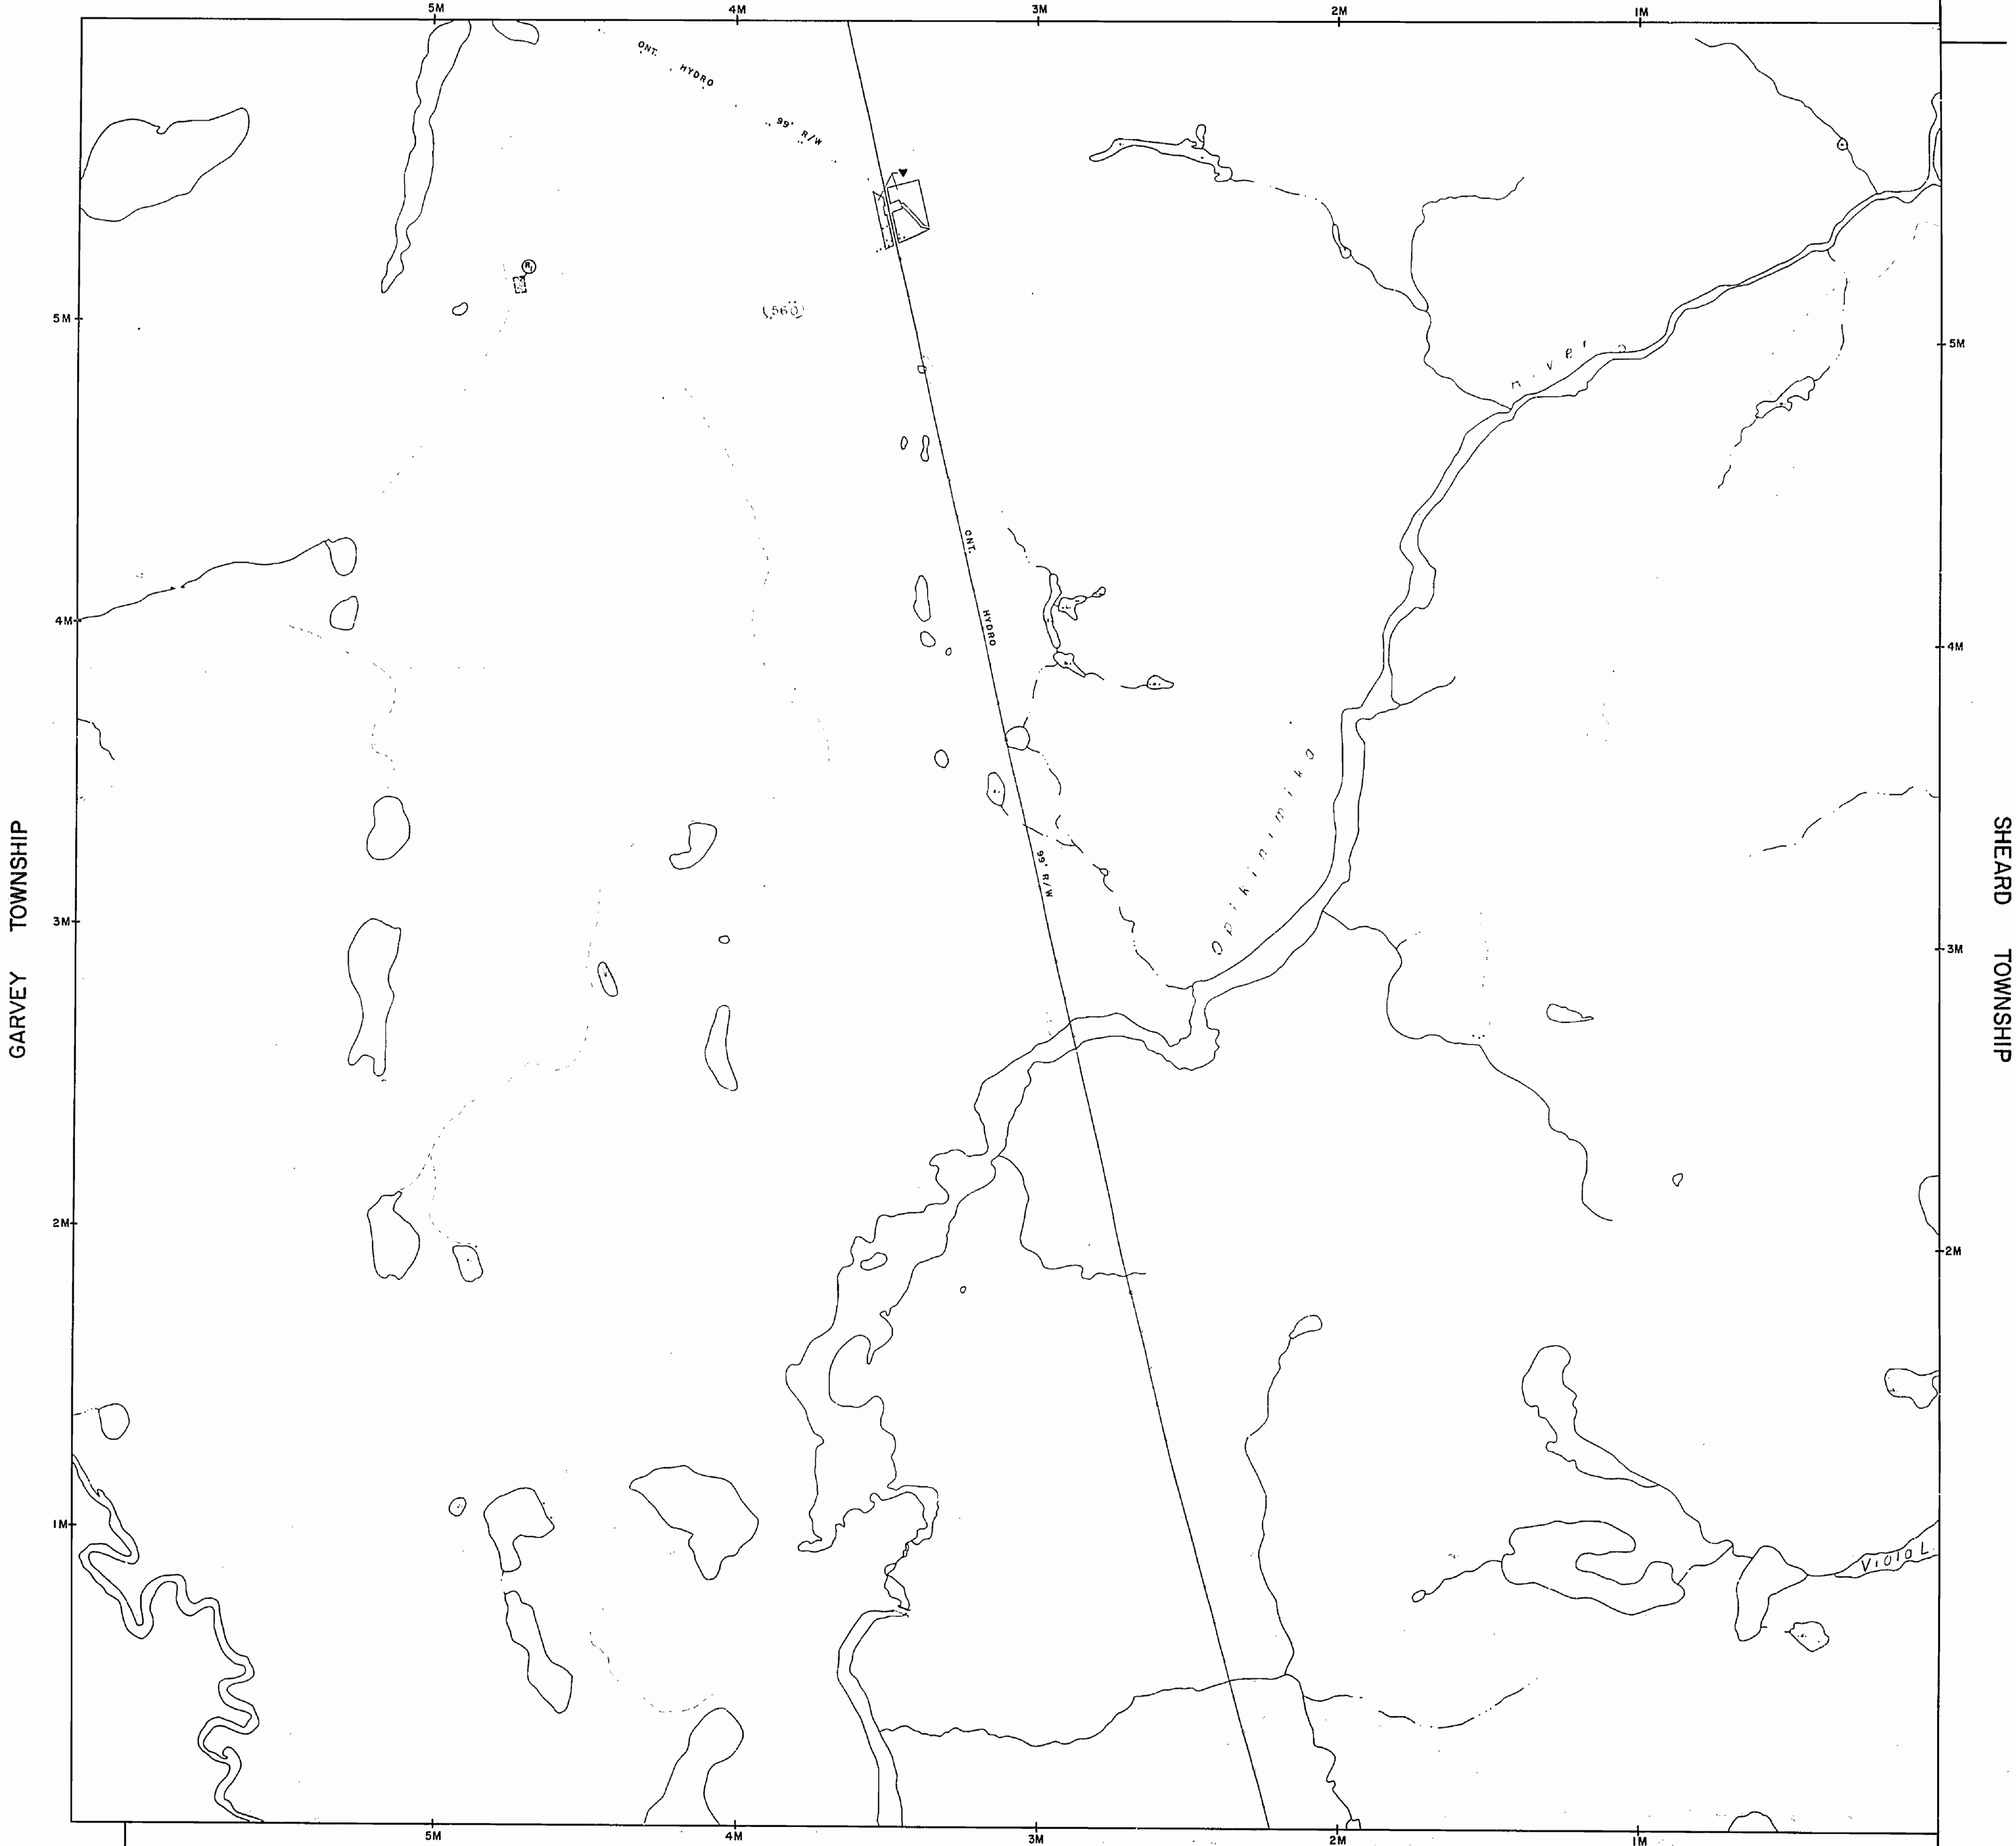

MOFFAT TOWNSHIP


LEGEND

HIGHWAY AND ROUTE No.	
OTHER ROADS	
TRAILS	
SURVEYED LINES	
TOWNSHIPS, BASE LINES, ETC.	
LOTS, MINING CLAIMS, PARCELS, ETC.	
UNSURVEYED LINES	
LOT LINES	
PARCEL BOUNDARY	
MINING CLAIMS ETC.	
RAILWAY AND RIGHT OF WAY	
UTILITY LINES	
NON PERENNIAL STREAM	
FLOODING OR FLOODING RIGHTS	
SUBDIVISION OR COMPOSITE PLAN	
RESERVATIONS	
ORIGINAL SHORELINE	
MARSH OR MUSKEG	
MINES	
TRAVERSE MONUMENT	

DISPOSITION OF CROWN LANDS

TYPE OF DOCUMENT	SYMBOL
PATENT, SURFACE & MINING RIGHTS	
" SURFACE RIGHTS ONLY	
" MINING RIGHTS ONLY	
LEASE, SURFACE & MINING RIGHTS	
" SURFACE RIGHTS ONLY	
" MINING RIGHTS ONLY	
LICENCE OF OCCUPATION	
ORDER IN COUNCIL	
RESERVATION	
CANCELLED	
SAND & GRAVEL	

NOTE: MINING RIGHTS IN PARCELS PATENTED PRIOR TO MAY 6, 1933, VESTED IN ORIGINAL PATENTEE BY THE PUBLIC LANDS ACT, R.S.O. 1970, CHAP. 380, SEC. 63, SUBSEC. 1.

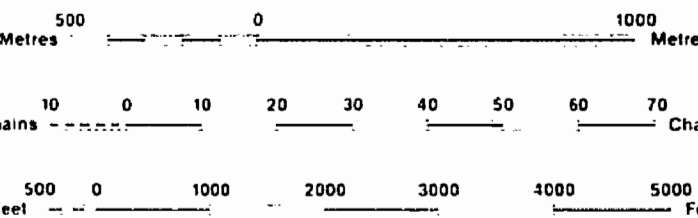

SCALE 1:20 000

TOWNSHIP
GARIBALDI
M.N.R. ADMINISTRATIVE DISTRICT
GOGAMA
MINING DIVISION
LARDER LAKE
LAND TITLES / REGISTRY DIVISION
SUDBURY

Ministry of Natural Resources Ontario
Ministry of Northern Development and Mines

Date: SEPTEMBER 1986
Number: **G-973**

57E-0

5WT 1Q1ABIRAO

57E-0

AREAS WITHDRAWN FROM DISPOSITION

M.R.O. - MINING RIGHTS ONLY
S.R.O. - SURFACE RIGHTS ONLY
M.+S. - MINING AND SURFACE RIGHTS

Description	Order No.	Date	Disposition	File
SEC. 36/80	W 32/85-NR		M 83	

Aerial herbicide spraying within shown
area scheduled August 15 to Sept 10/90


NOTICE OF FORESTRY ACTIVITY

THIS TOWNSHIP / AREA FALLS WITHIN THE
SHINING TREE MANAGEMENT UNIT
AND MAY BE SUBJECT TO FORESTRY OPERATIONS.
THE MNR UNIT FORESTER FOR THIS AREA CAN BE
CONTACTED AT: P.O. BOX 129
LOW AVENUE
GOGAMA, ONT.
POM IWO
705-894-2000

geology reference-COBALT

RESIDENT GEO.

MIRAMICHI TOWNSHIP

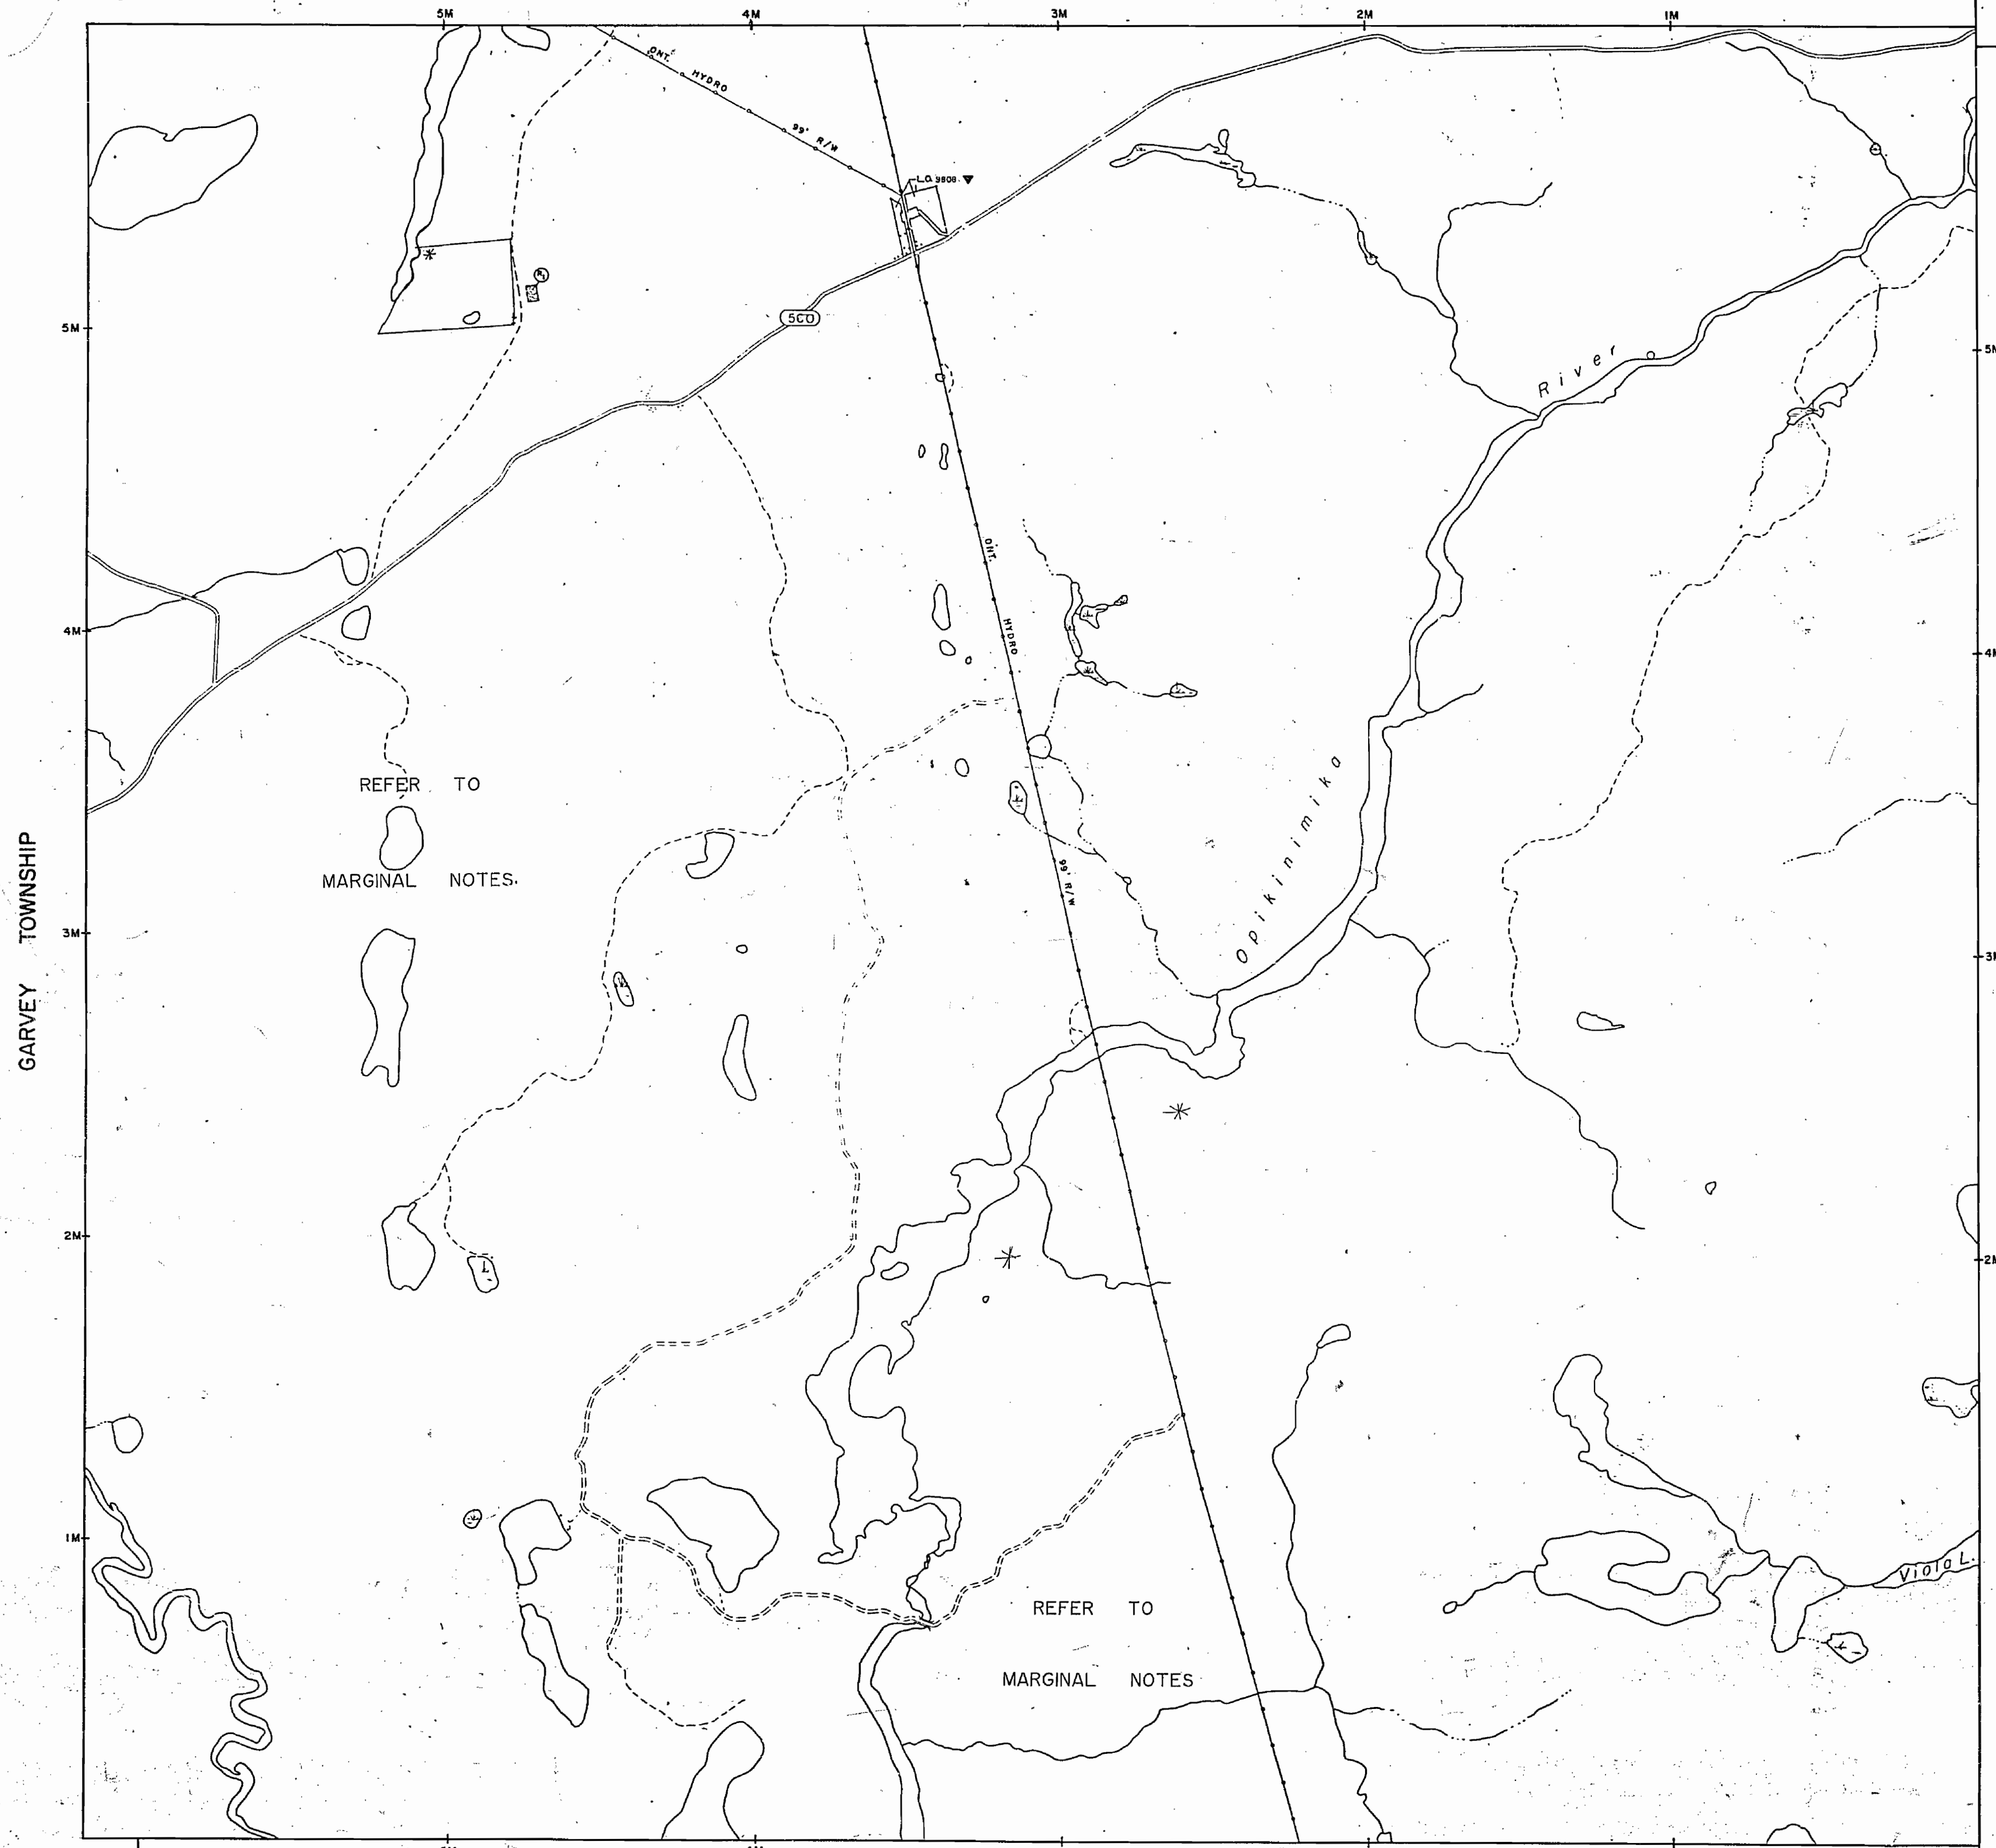

LEGEND

HIGHWAY AND ROUTE No.

OTHER ROADS

TRAILS

SURVEYED LINES:
TOWNSHIPS, BASE LINES, ETC.
LOTS, MINING CLAIMS, PARCELS, ETC.

UNSURVEYED LINES:
LOT LINES
PARCEL BOUNDARY
MINING CLAIMS ETC.

RAILWAY AND RIGHT OF WAY

UTILITY LINES

NON PERENNIAL STREAM

FLOODING OR FLOODING RIGHTS

SUBDIVISION OR COMPOSITE PLAN

RESERVATIONS

ORIGINAL SHORELINE

MARSH OR MUSKEG

MINES


TRAVERSE MONUMENT

Waste Disposal Site (Buffer Zone)

DISPOSITION OF CROWN LANDS

TYPE OF DOCUMENT	SYMBOL
PATENT, SURFACE & MINING RIGHTS	
" SURFACE RIGHTS ONLY	
" MINING RIGHTS ONLY	
LEASE, SURFACE & MINING RIGHTS	
" SURFACE RIGHTS ONLY	
" MINING RIGHTS ONLY	
LICENCE OF OCCUPATION	
ORDER-IN-COUNCIL	
RESERVATION	
CANCELLED	
SAND & GRAVEL	


NOTE: MINING RIGHTS IN PARCELS PATENTED PRIOR TO MAY 6, 1913, VESTED IN ORIGINAL PATENTEE BY THE PUBLIC LANDS ACT, R.S.O. 1970, CHAP. 380, SEC. 63, SUBSEC. 1.

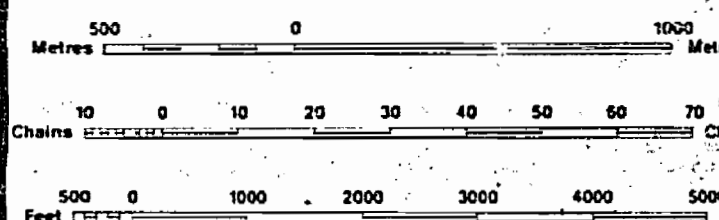

SCALE 1:20 000

Note: Feb. 14/87
If any claims staked south of Opikinimika River, please notify Dist. Manager Gogama, Ont., Land Roll File

THE INFORMATION THAT APPEARS ON THIS MAP HAS BEEN COMPILED FROM VARIOUS SOURCES, AND ACCURACY IS NOT GUARANTEED. THOSE WISHING TO STAKE MINING CLAIMS SHOULD CONSULT WITH THE MINING RECORDER, MINISTRY OF NORTHERN DEVELOPMENT AND MINES, FOR ADDITIONAL INFORMATION ON THE STATUS OF THE LANDS SHOWN HEREON.

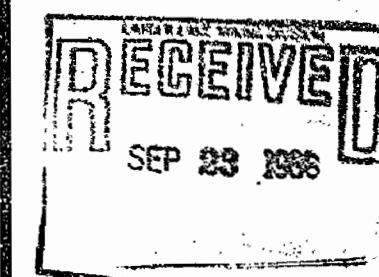

TOWNSHIP
GARIBALDI
M.N.R. ADMINISTRATIVE DISTRICT
GOGAMA
MINING DIVISION
LARDER LAKE
LAND TITLES / REGISTRY DIVISION
SUDBURY

Ministry of Natural Resources Ontario
Ministry of Northern Development and Mines

Date: SEPTEMBER 1988
Number: **G-973**

ARCHIVED AUGUST 03, 1995

MOFFAT TOWNSHIP

GARIBALDI

LARDER LAKE MINING DIVISION
DISTRICT OF SUDBURY

Scale :- 40 Chains 1 Inch

01 JAN 1984

North Ast.

NOTE


400' Surface Rights Reservation
around all Lakes and Rivers.

⑥ QUARRY PERMIT

MIRAMICHI

GARVEY

SHEARD

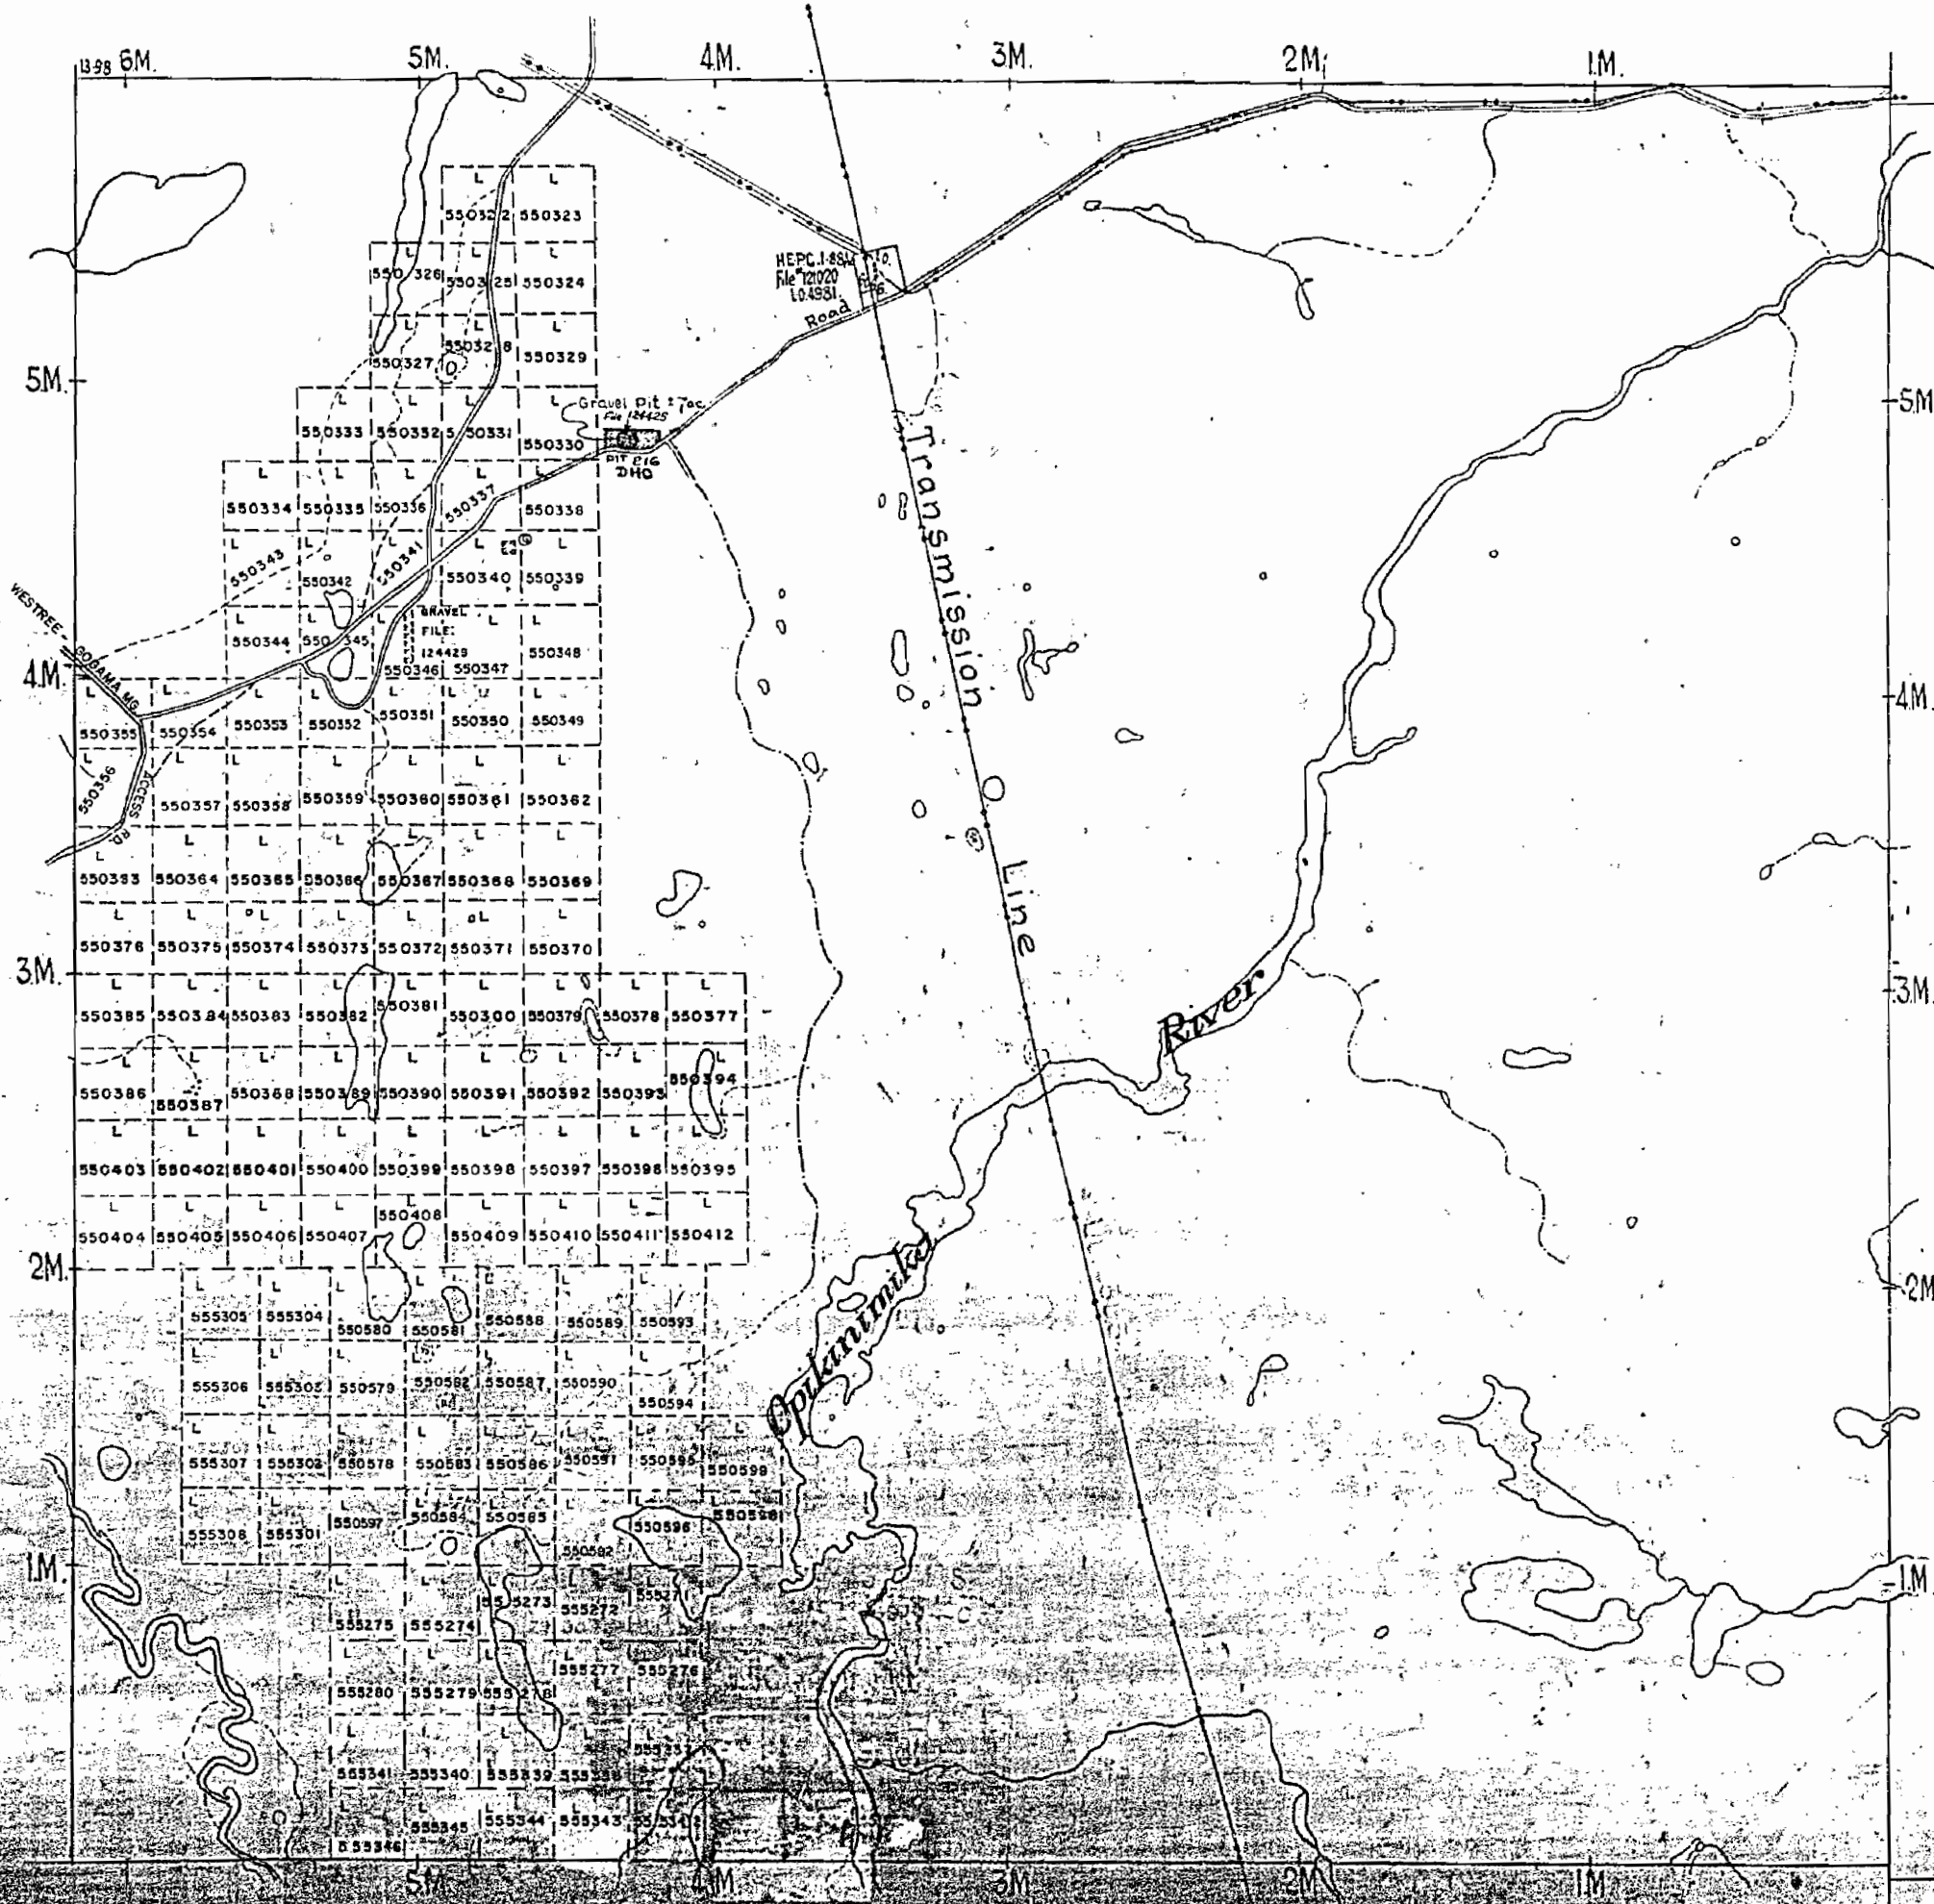

828

Shovel
in N.W. PT. removed
Crown Claims accepted
excavation of gravel
I.F.M. better for removal
to Dept. Highway - removed
Permission J.F.M. June 8/54
gravel

SUDBURY MINING DIVISION
DISTRICT OF SUDBURY


M-828

Revised January 18/71

North Ast: 2

GARIBALDI

MIRAMICHI

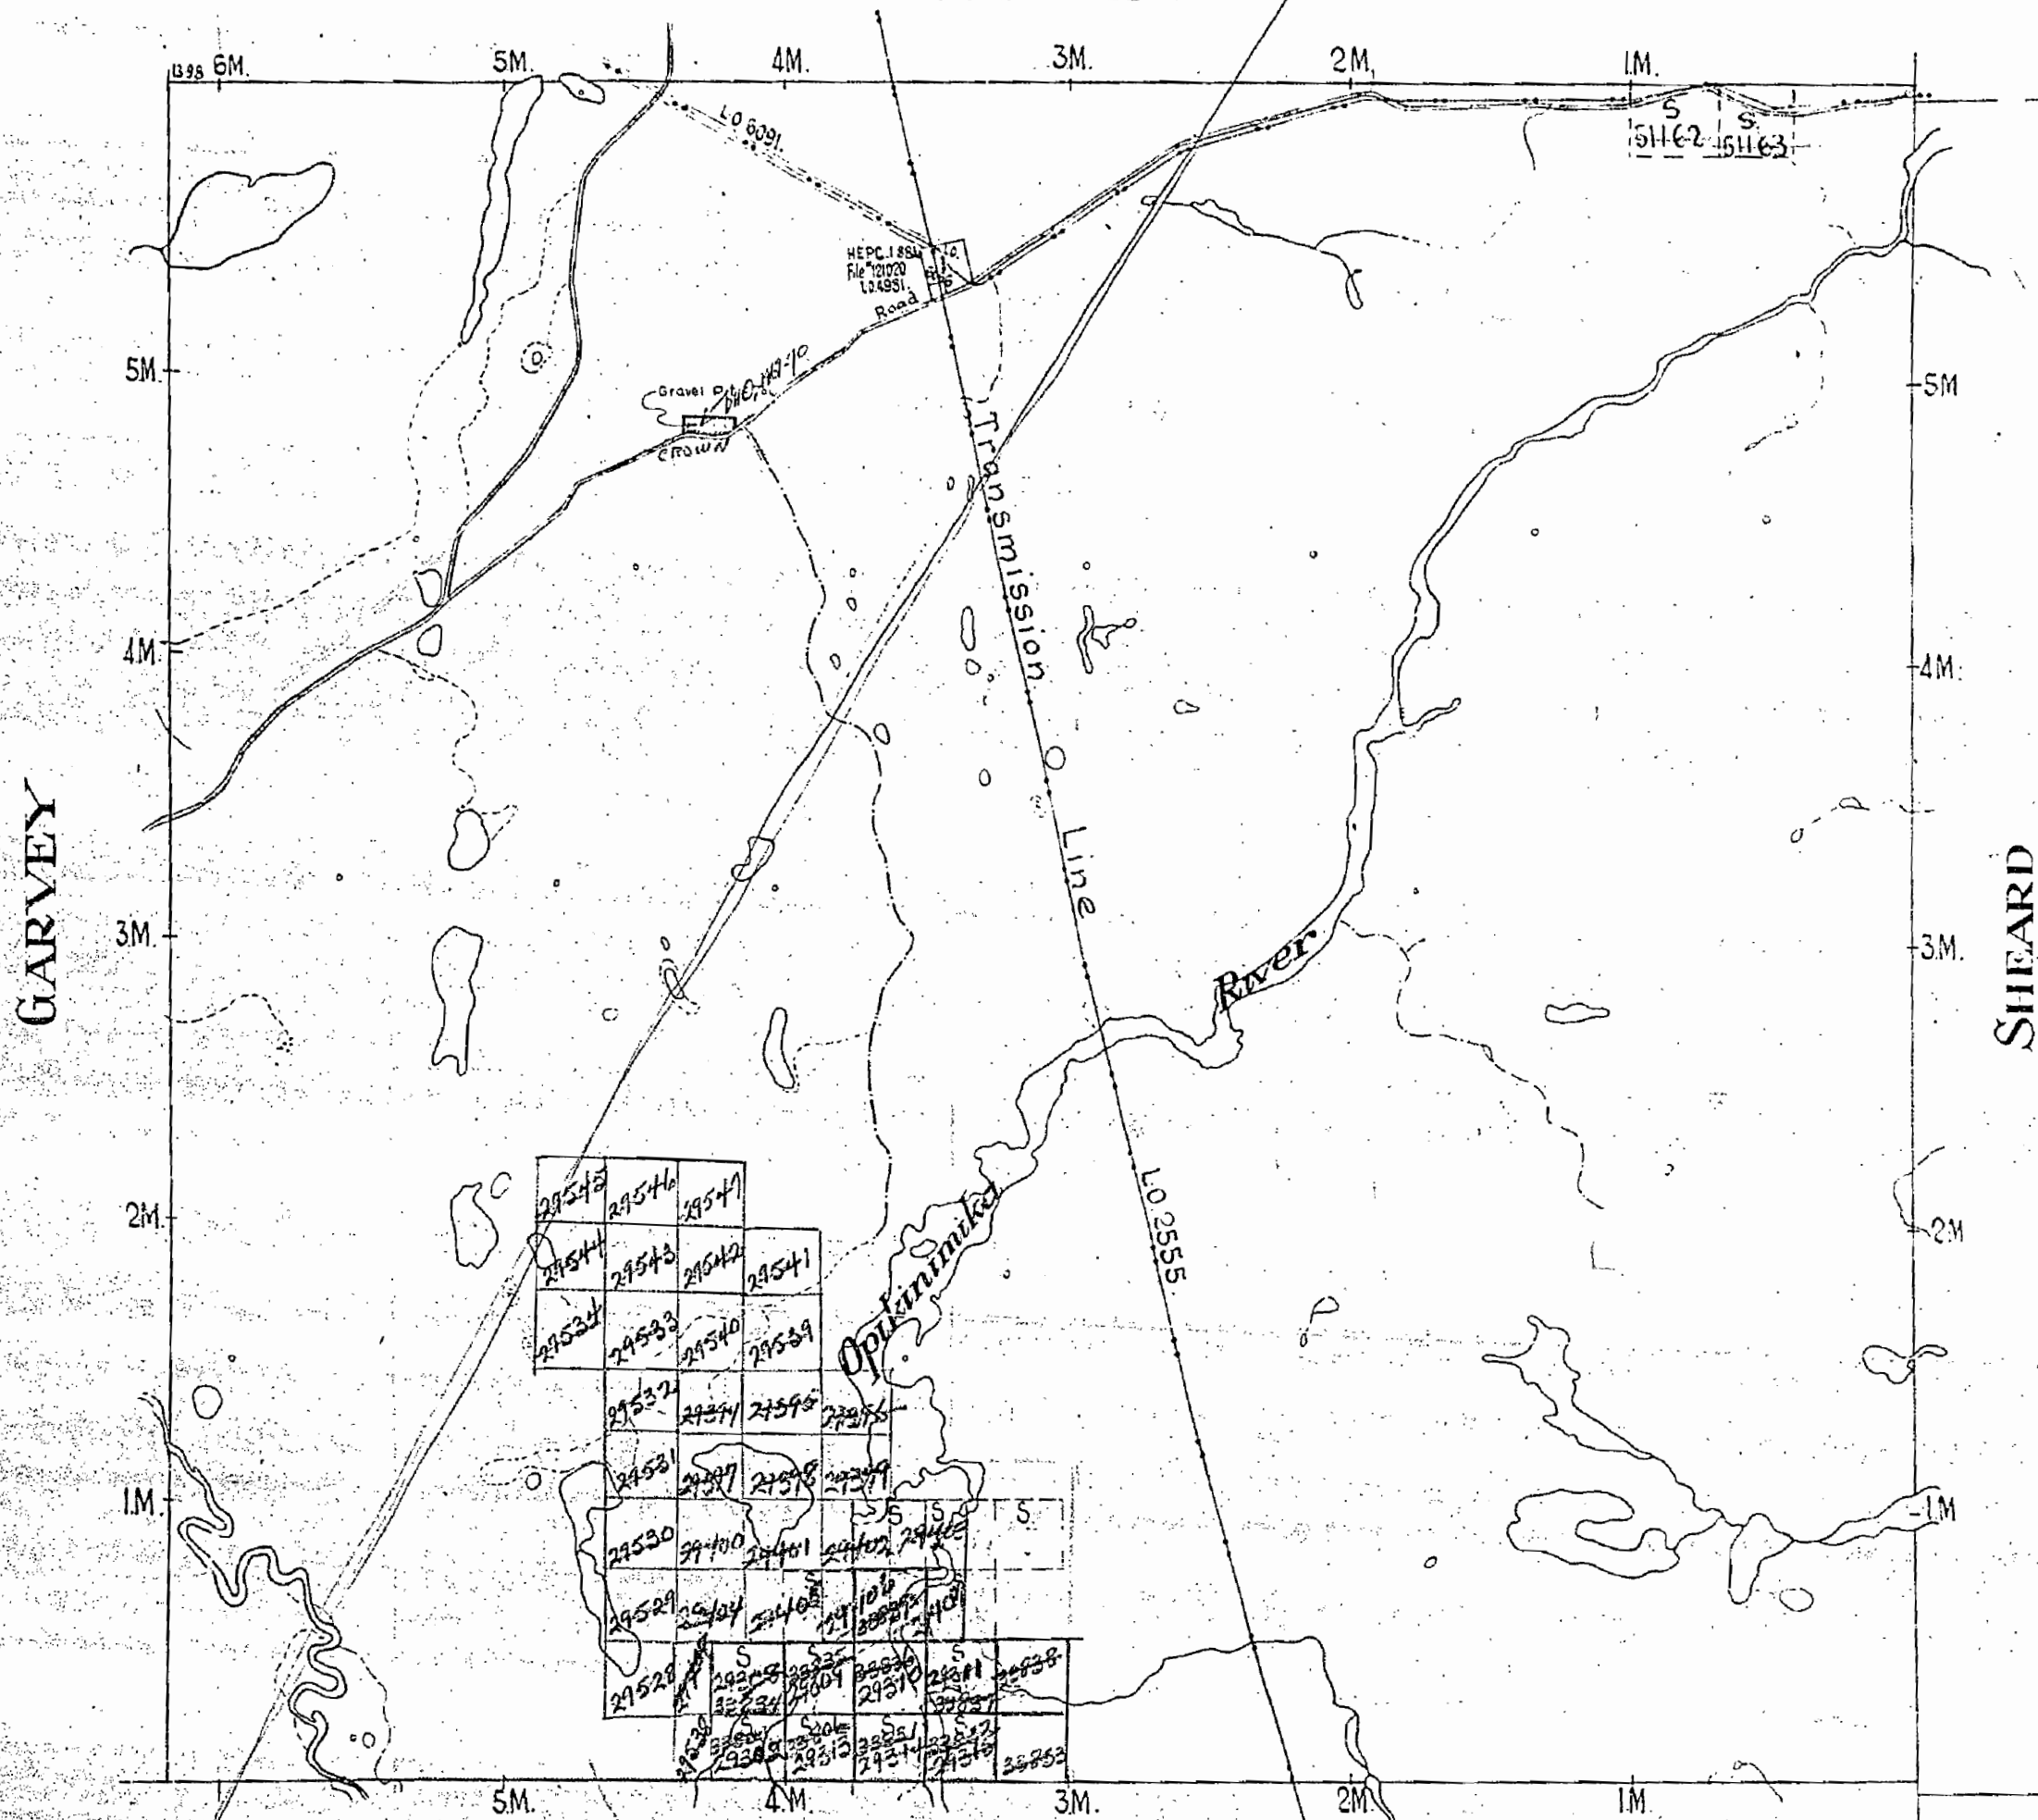



MOFFAT

With the same number
 1000000 for gold.

GARIBOLDI, MW.

828

TOWNSHIP OF
GARIBALDI
DISTRICT OF SUDBURY.
SUDBURY MINING DIVISION.
Scale, 40 chains to an inch.

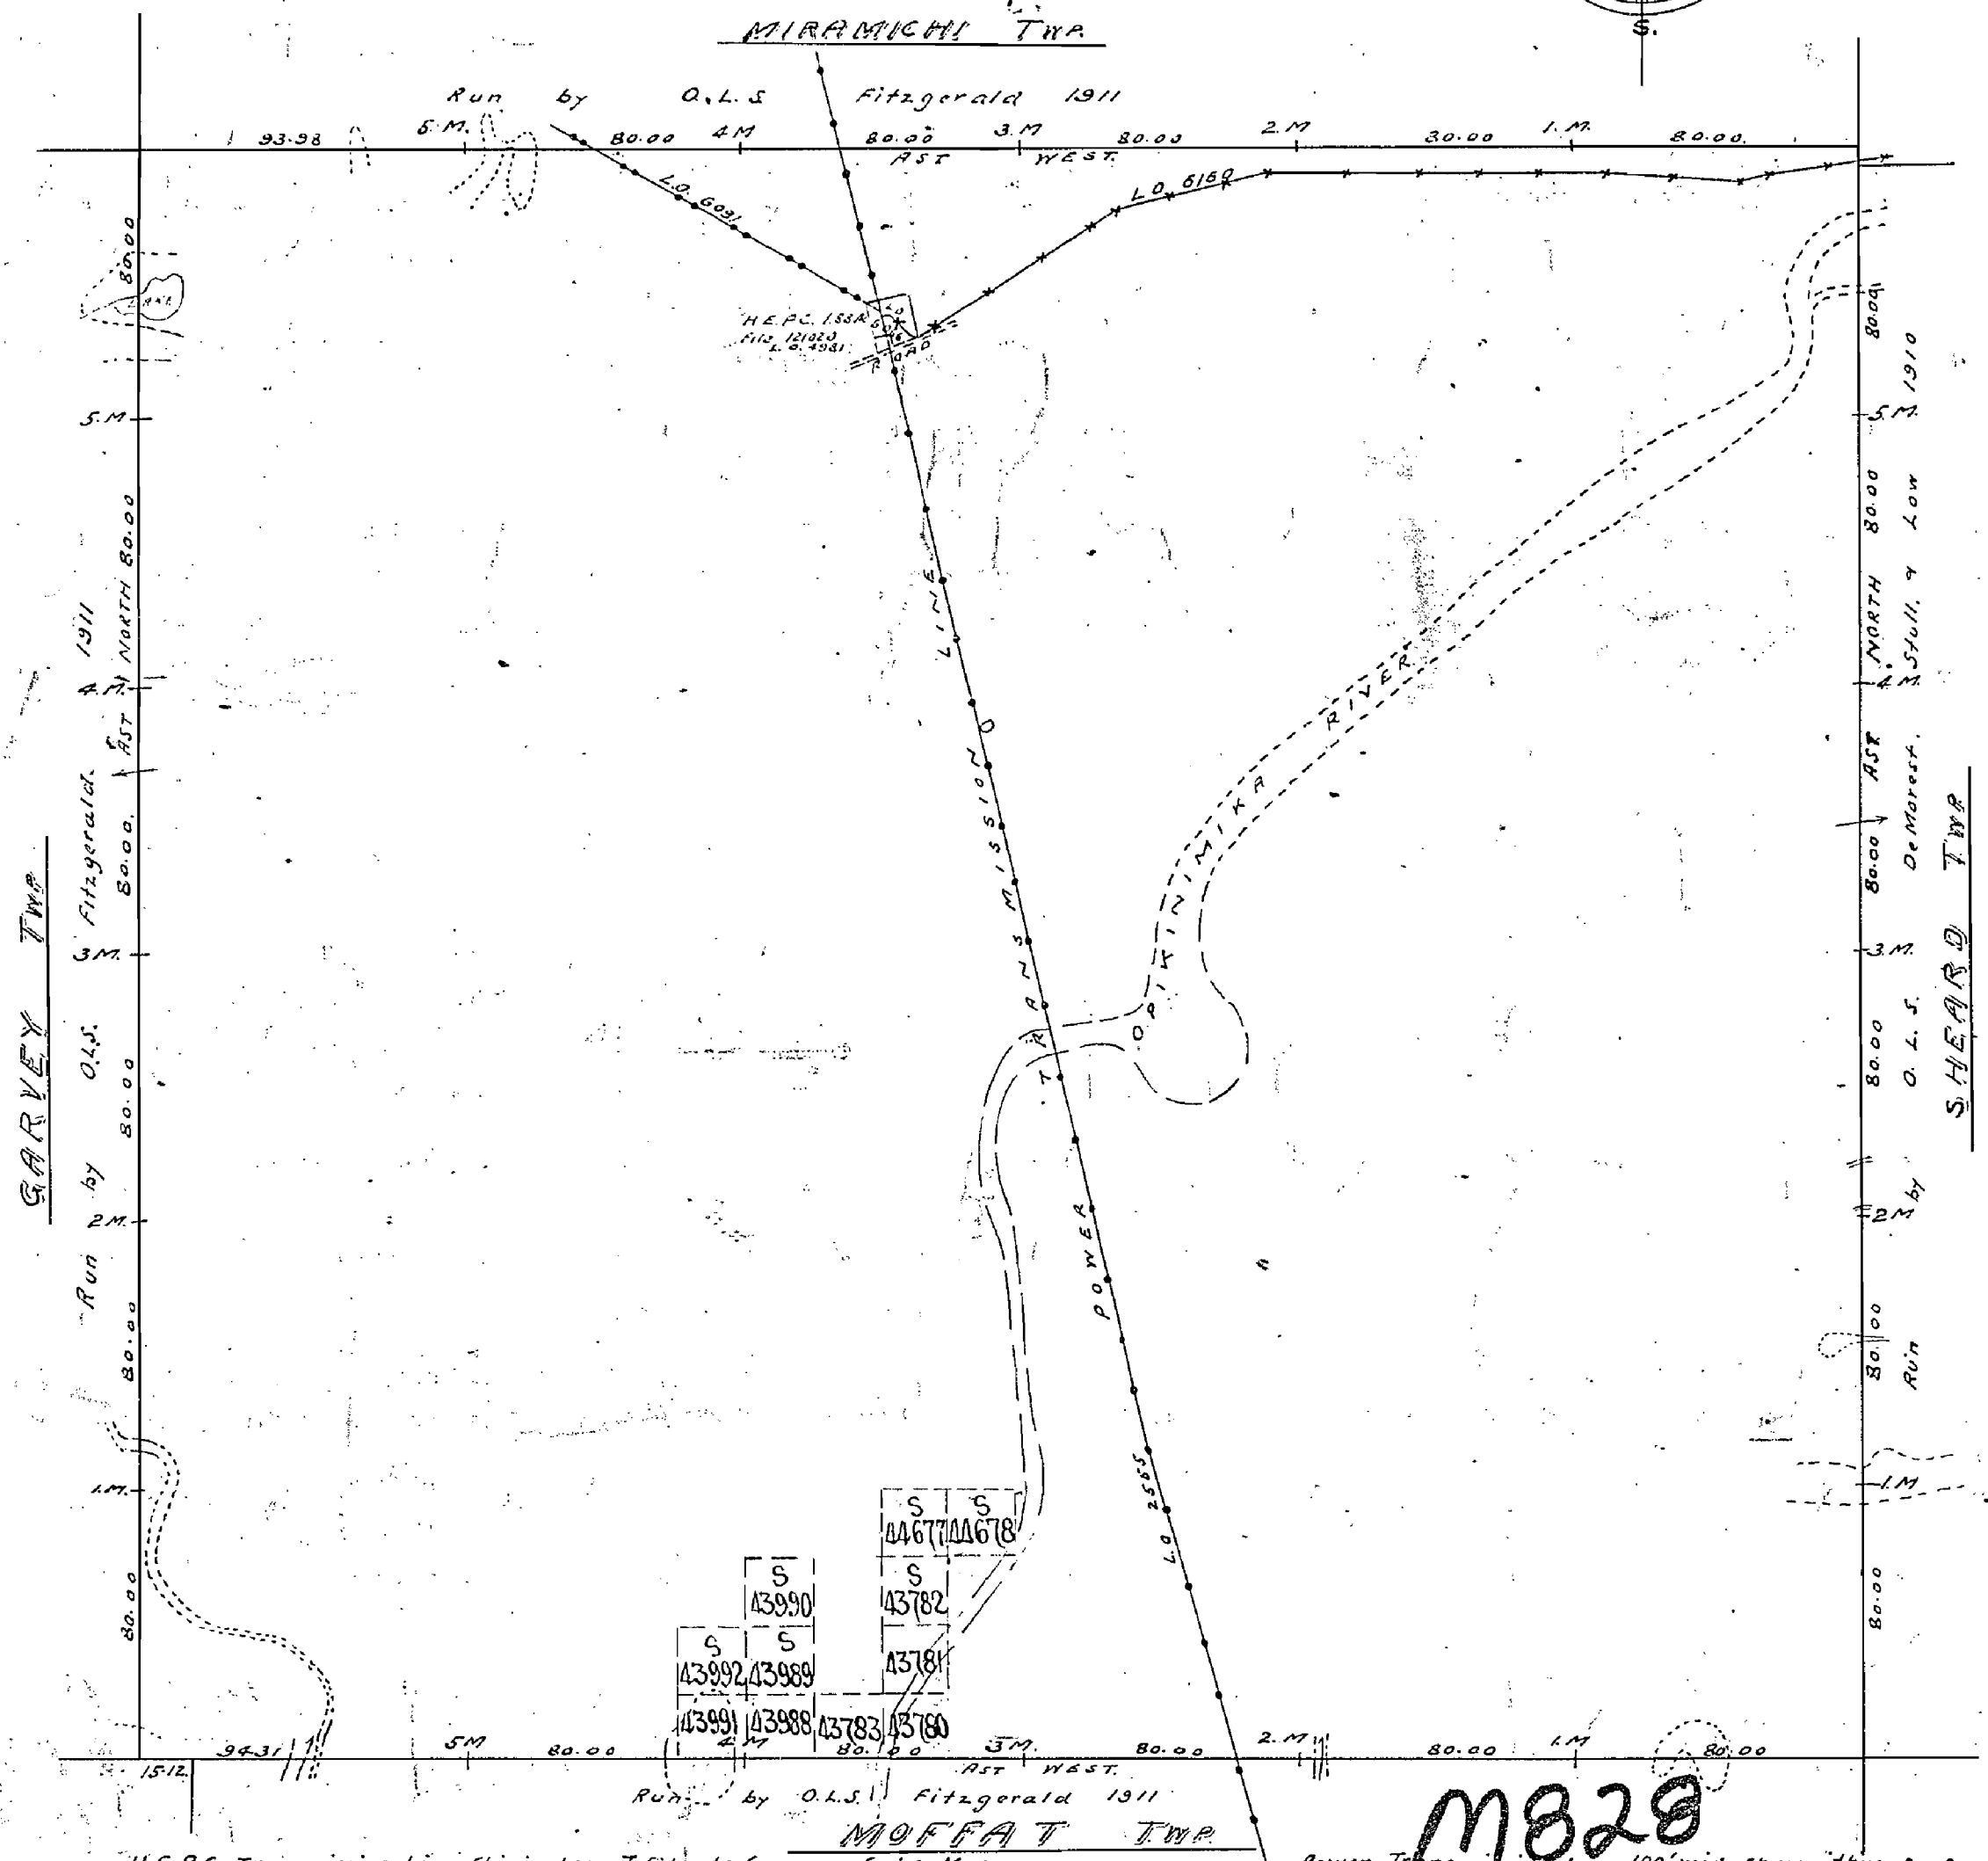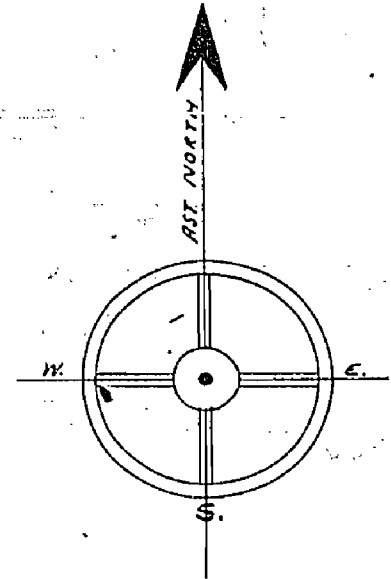

HEPC Transmission Line Shiningtree T. Site to Gerome Gold Mines
R/W 99' wide & shown thus
Plans signed by J. Butterfield O.L.S. 1941 L.O. 6091.

Power Transmission Line 100' wide shown thus
Surveyed by O.L.S. Sutcliffe & Co to H.E.P.C. at Ontario
Sept. 10th 1930. File 86879. L.O. 2555.
H.E.P.C. Trans. Line Shiningtree T. Site to Randa
Gold Mines. R/W 66' wide & shown thus
3 plans signed by E.J. Boswell O.L.S. in P.H.573 Surveys
Vault. See File 119214. L.O. 6160.

828

828

*Note: Shovel Pit 7. ac.
in N.W. pt. Reserved
to Crown J.F.M. letter
mining claims accepted esp. gravel*


GARIBALDI

SUDBURY MINING DIVISION

DISTRICT OF SUDBURY

Scale :- 40 Chains 1 inch

North Ast.

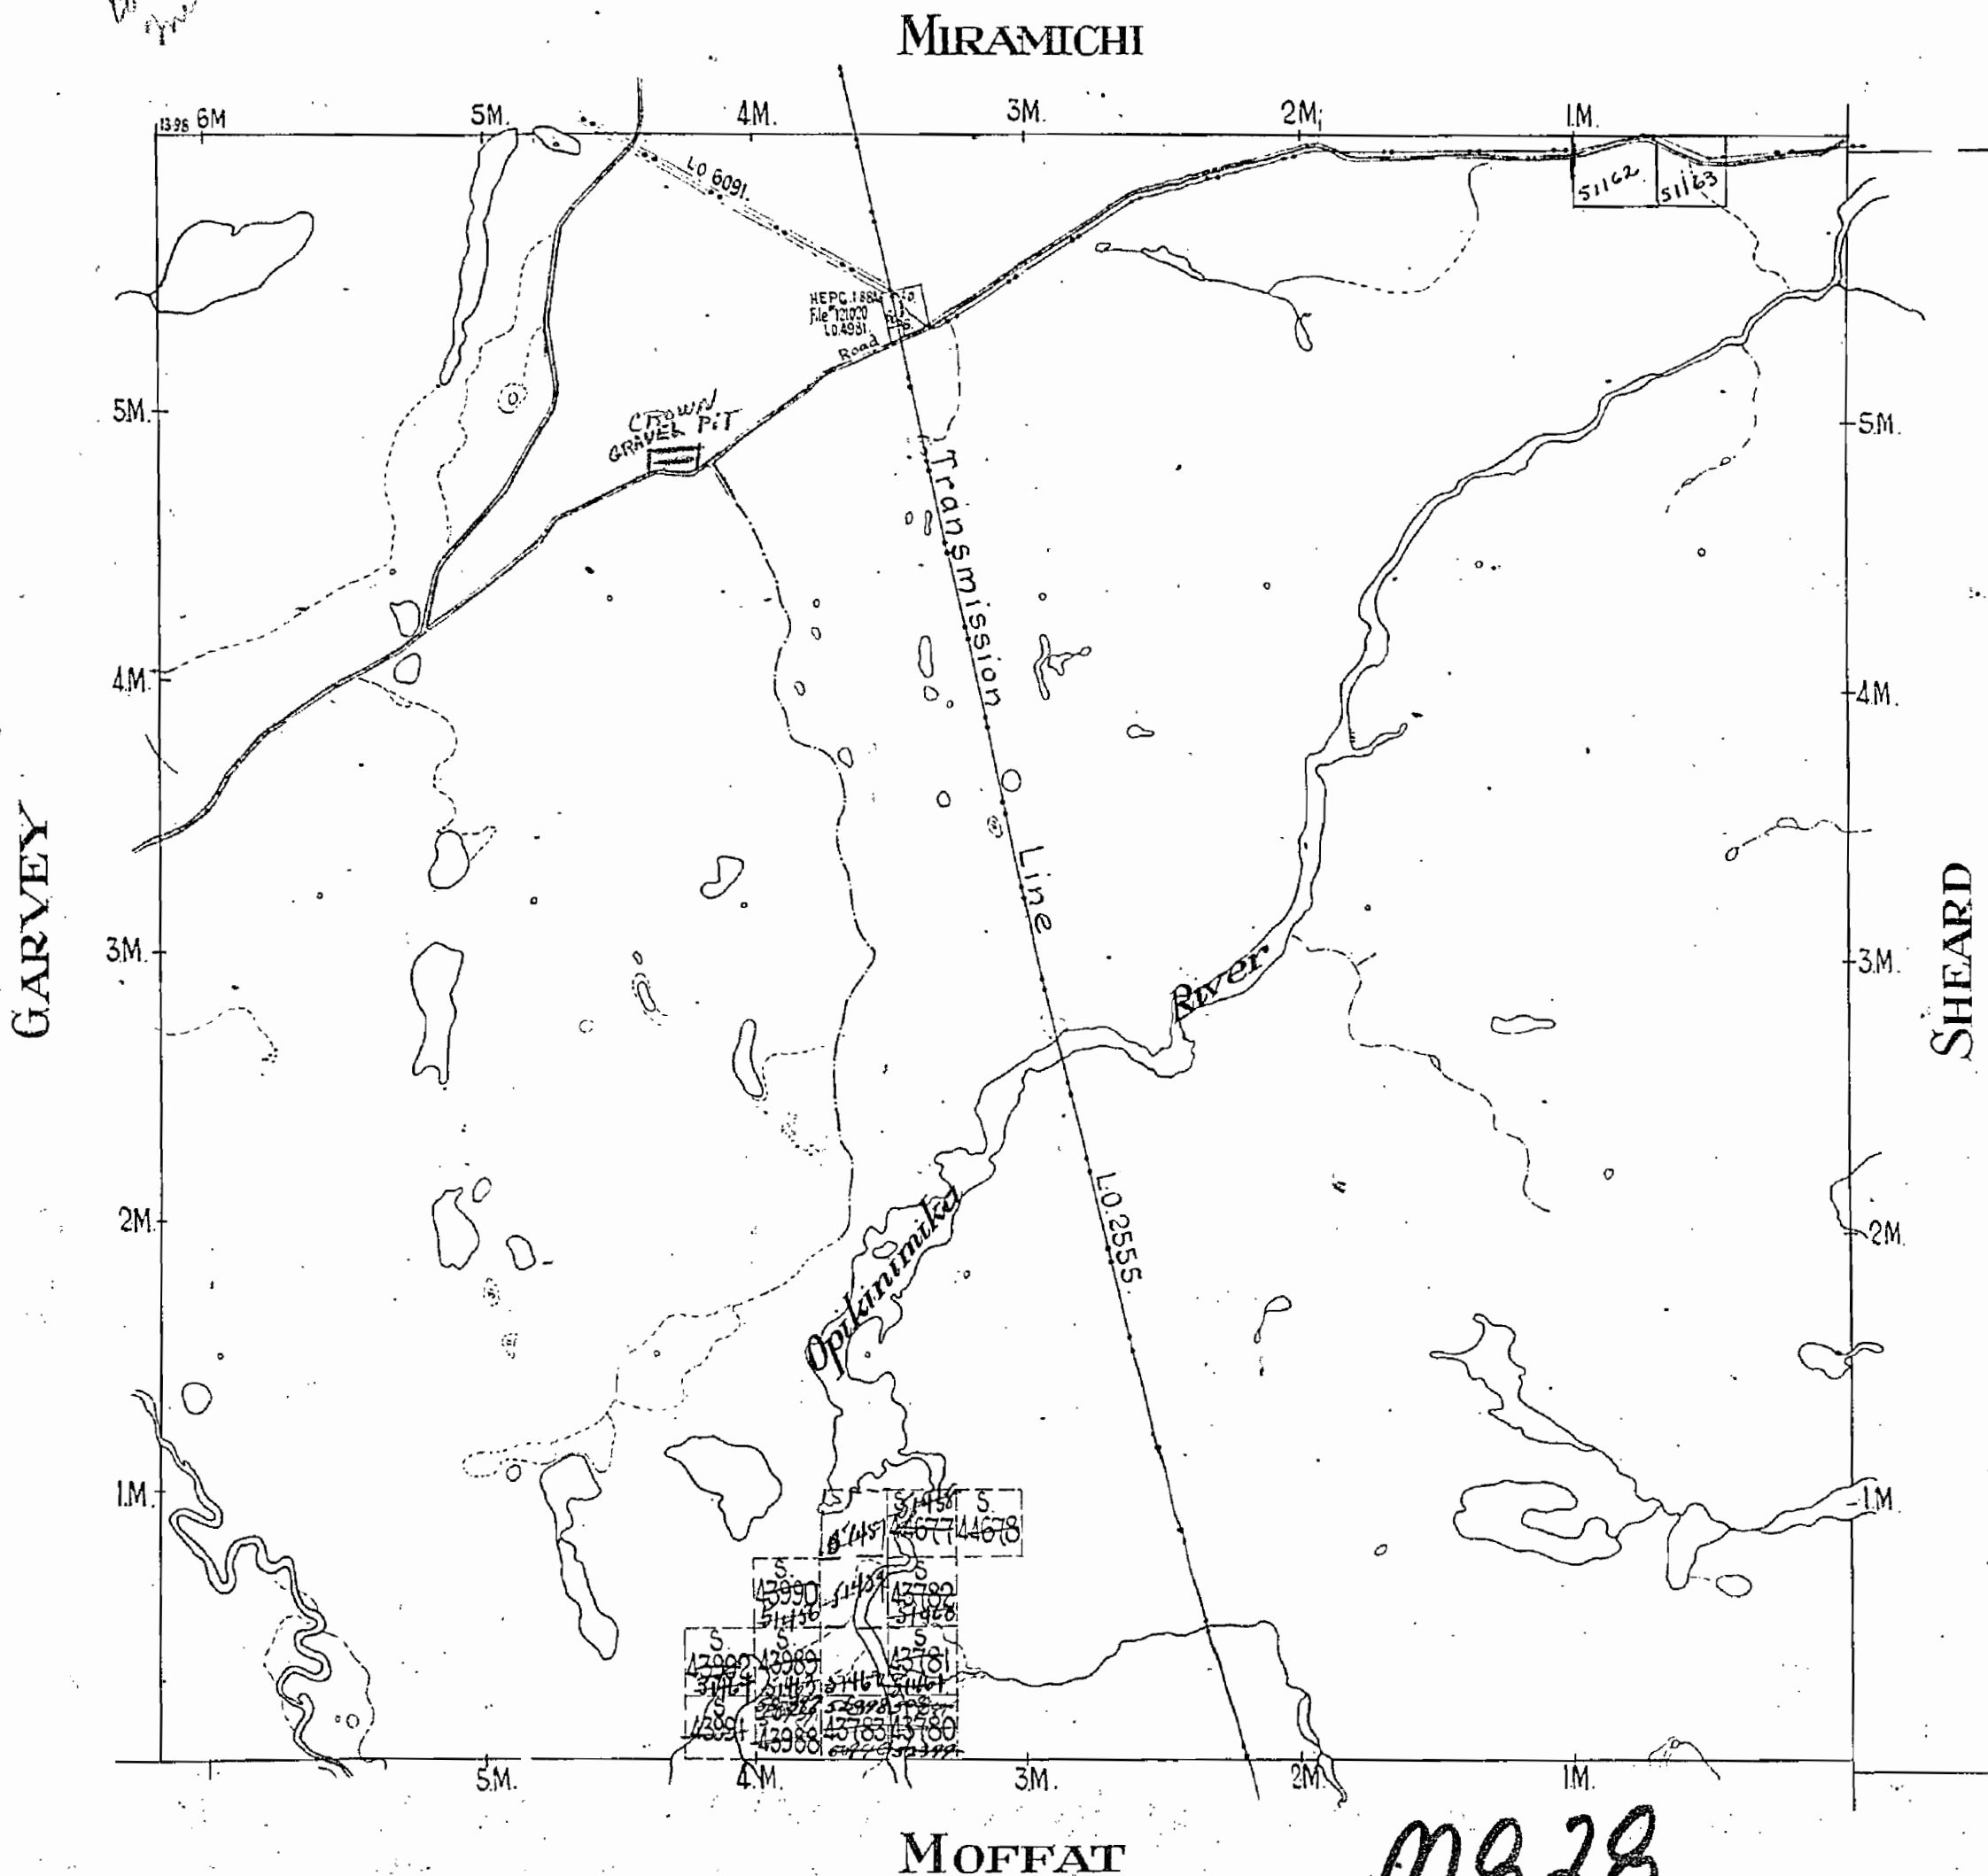

M828

RECEIVED
OCT 1 1947
MINING DIVISION

M.828

LARDER LAKE MINING DIVISION
DISTRICT OF SUDBURY

Scale :- 40 Chains - 1 Inch

01 JAN 1984

North Ast: 7

MIRAMICHI

400' Surface Rights Reservation
around all Lakes and Rivers.

⑥ QUARRY PERMIT

